




ELEVATION D-D

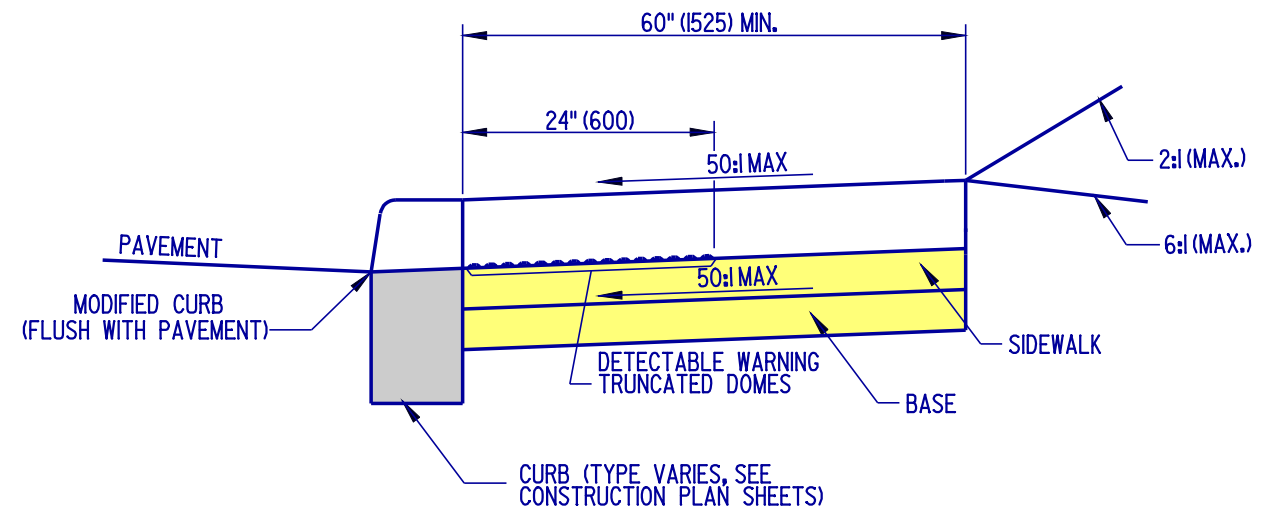

SECTION E-E

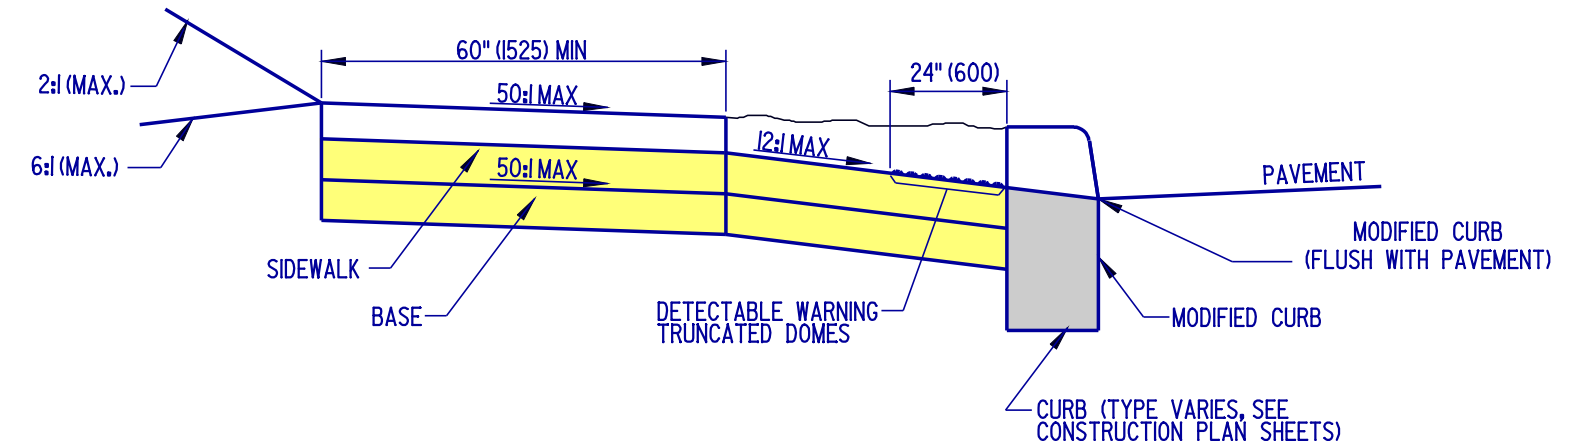

SECTION F-F

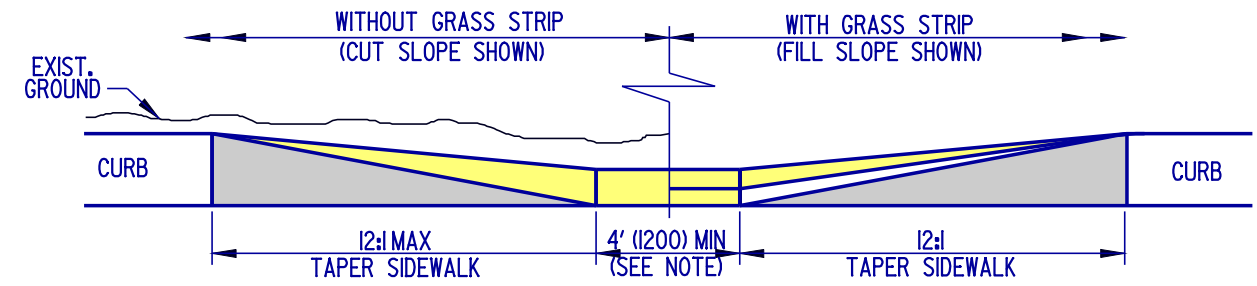

ELEVATION G-G

NOTE: CURB RAMP WIDTH SHALL BE 4' (1200) MINIMUM, HOWEVER, 5' (1525) IS PREFERRED.



DELAWARE
DEPARTMENT OF TRANSPORTATION

CURB RAMP SECTIONS FOR TYPES 2 & 3			
STANDARD NO.	C-2 (2004)	SHT.	3 OF 4

APPROVED *Carolann Wicks* 1/10/05
CHIEF ENGINEER DATE

RECOMMENDED *Dennis M. O'Flaherty* 1/3/05
DESIGN ENGINEER DATE