




SCALE : N.T.S.

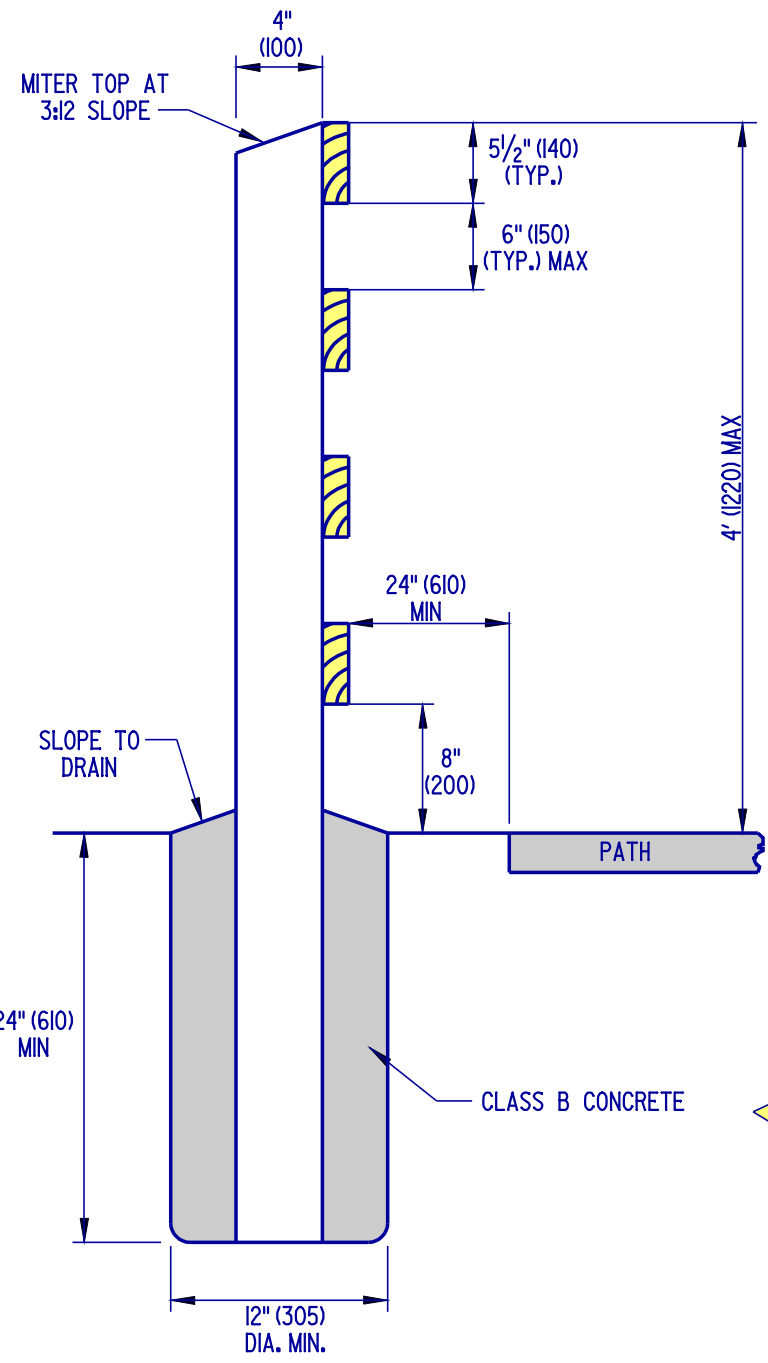

SECTION A-A

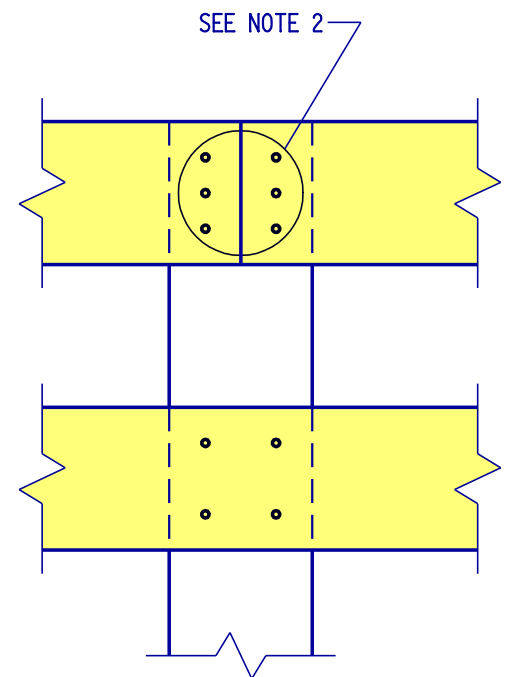

TYPICAL JOINT DETAIL

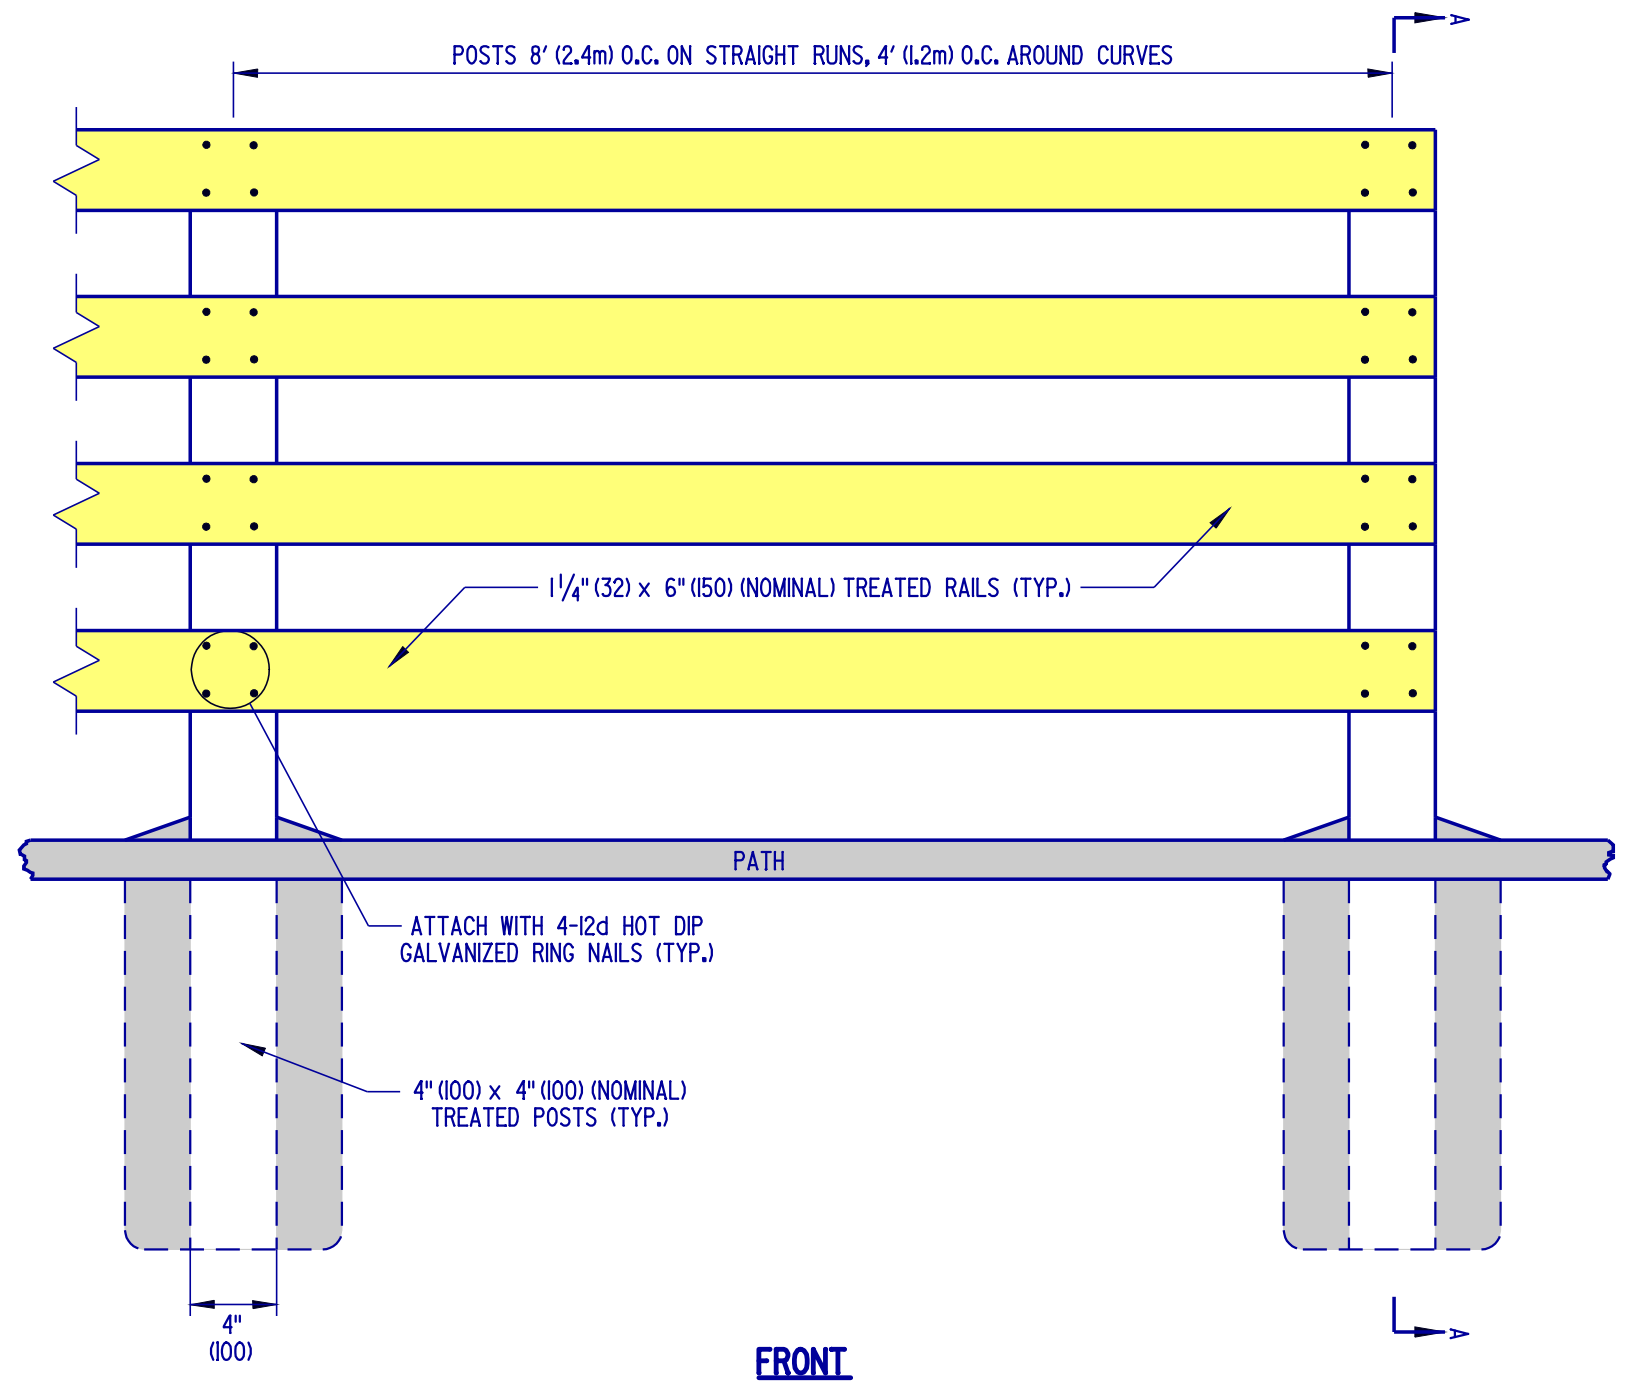

FRONT

- NOTES:**
1. ALL RAIL JOINTS SHALL BE CENTERED AT THE POSTS.
 2. ALL JOINTS SHALL BE ATTACHED WITH 3 - 12d NAILS AND TWO ADJACENT RAILS SHALL NOT END ON THE SAME POST.
 3. RAILS SHALL BE FLUSH TO THE POSTS AT THE END POSTS.



**DELAWARE
DEPARTMENT OF TRANSPORTATION**

WOOD RAIL FENCE DETAILS

STANDARD NO. **M-5 (2004)** SHT. **1** OF **1**

APPROVED *Carolann Wicks* 1/10/05
CHIEF ENGINEER DATE
RECOMMENDED *Dennis M. O'Flaherty* 1/13/05
DESIGN ENGINEER DATE