



PLAN VIEW

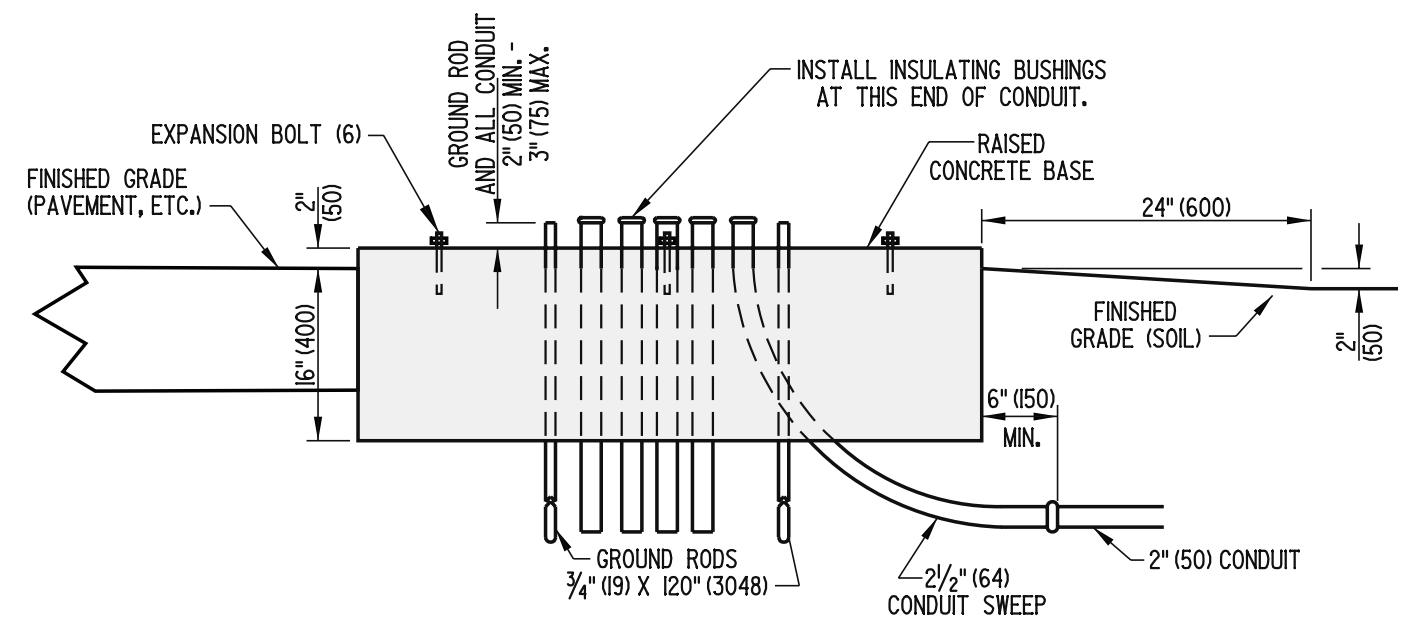

SECTION A-A

CONCRETE CABINET BASE

 DELAWARE DEPARTMENT OF TRANSPORTATION	CABINET BASES (TYPES 'M' & 'P')		APPROVED <i>Carolann Wick</i> <small>CHIEF ENGINEER</small>	12/5/05 <small>DATE</small>
	STANDARD NO. T-4 (2005)	SHT. 1 OF 1	RECOMMENDED <i>James M. O'Brien</i> <small>DESIGN ENGINEER</small>	11/29/05 <small>DATE</small>