

DO NOT PRUNE THE DOMINANT LEADER OR TERMINAL BUDS OF THE CROWN.

NOTES

- 1). ALL PRUNING SHALL BE DONE BY OR UNDER THE DIRECTION OF, AN I.S.A. CERTIFIED ARBORIST OR CERTIFIED NURSERY PROFESSIONAL. DO NOT HEAVILY PRUNE TREES AT PLANTING.
- 2). ALL DEAD, BROKEN, & CROSSING BRANCHES SHALL BE PRUNED OFF FOLLOWING INSTALLATION.
- 3). BASE OF PLANTING PIT SIZE SHALL BE A MINIMUM WIDTH OF TWICE THE ROOT BALL SIZE AND A MAXIMUM OF THREE TIMES THE ROOT BALL SIZE.
- 4). WHEN PLANTING TREES ALONG STREETS, THERE MUST BE A MINIMUM OF 6' (1800) BETWEEN THE BACK OF CURB AND THE EDGE OF SIDEWALK AND SHALL BE CENTERED BETWEEN THE BACK OF CURB AND THE EDGE OF SIDEWALK.
- 5). WHEN PLANTING TREES ALONG SIDEWALKS, THE TREE SHALL BE LIMBED TO 7' (2100) FOR PEDESTRIAN CLEARANCE.

STAKE & GUY TREES. GUY WIRE, STAKES, & RUBBER HOSE SHALL BE AS SPECIFIED IN SECTION 737.

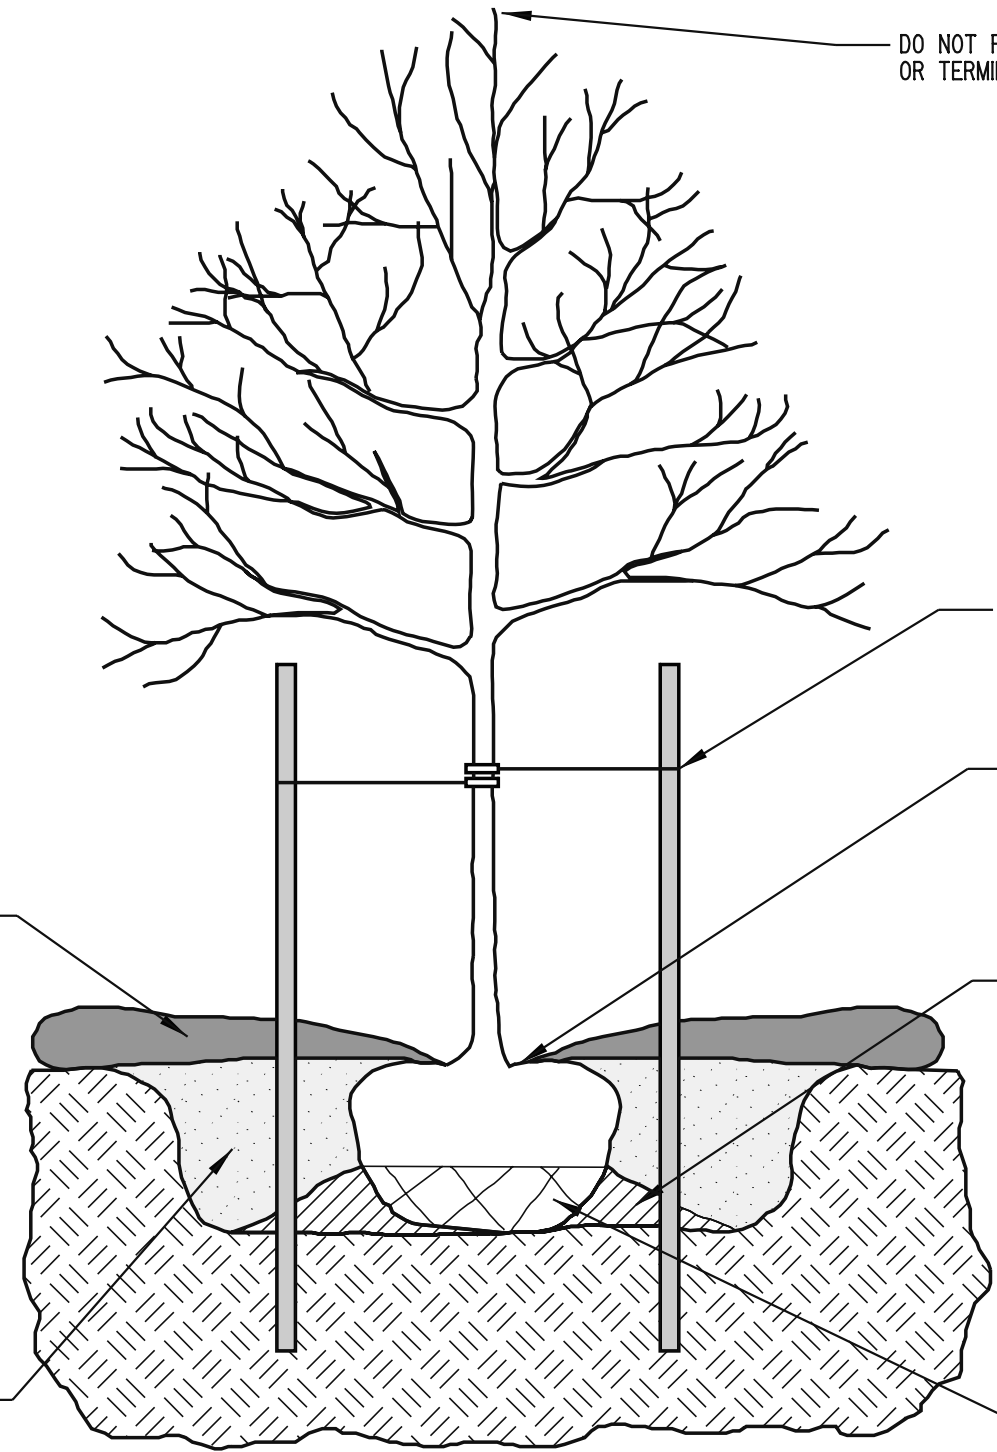
SET ROOT BALL FLUSH TO GRADE OR 1" (25) TO 2" (50) ABOVE GRADE IF SOILS ARE SLOW TO DRAIN. PLANT TREES SUCH THAT THE TRUNK FLARE IS VISIBLE. ANY TREE WHERE TRUNK FLARE IS NOT VISIBLE SHALL BE REJECTED. DO NOT COVER THE TOP OF THE ROOT BALL WITH SOIL.

TAMP SOIL AROUND THE ROOT BALL BASE WITH FOOT PRESSURE SO ROOT BALL DOES NOT SHIFT.




MULCH IN ACCORDANCE WITH SPECIFICATIONS. DO NOT PLACE MULCH AGAINST THE TRUNK.

ALL SOIL SHALL BE EXCAVATED FROM THE PIT, MIXED WITH APPROVED AMENDMENTS AS PER SPECIFICATIONS AND USED AS BACKFILL DURING INSTALLATION OF TREES. PLACE ROOT BALL ON TAMPED OR UNEXCAVATED SOIL.

REMOVE BURLAP AND BASKETS TO 1/2 OF THE ROOT BALL. DO NOT BURY EXCESS BURLAP, ROPE OR REMNANTS OF BASKET IN THE PLANTING PIT.



TREE PLANTING DETAIL

 DELAWARE DEPARTMENT OF TRANSPORTATION	PLANTING DETAILS			APPROVED  <u>10/10/06</u> <small>CHIEF ENGINEER</small> <small>DATE</small>
	STANDARD NO. L-1 (2006)	SHT. 2	OF 3	RECOMMENDED  <u>10/19/06</u> <small>DESIGN ENGINEER</small> <small>DATE</small>