



SCALE : N.T.S.

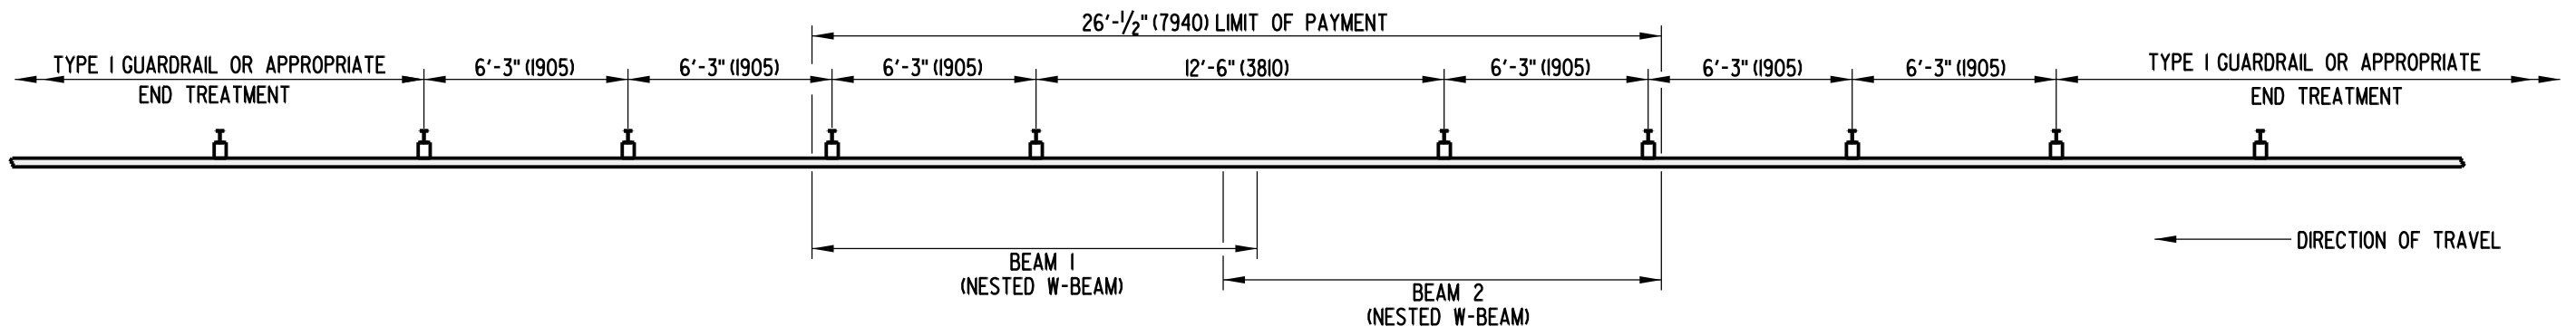


PLAN

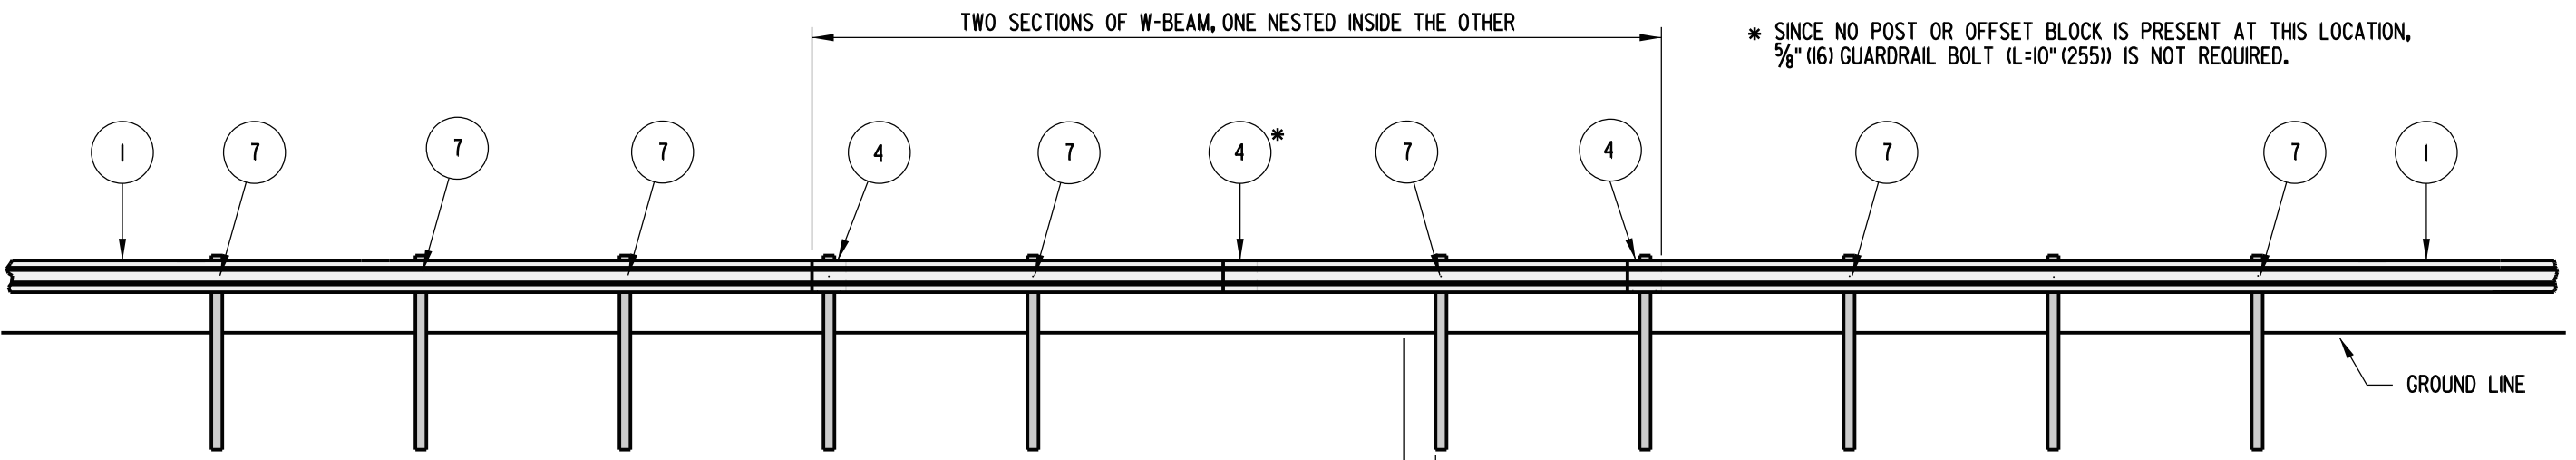

ELEVATION

* SINCE NO POST OR OFFSET BLOCK IS PRESENT AT THIS LOCATION, 5/8" (16) GUARDRAIL BOLT (L=10" (255)) IS NOT REQUIRED.

NOTES :1. ALL W-BEAMS ARE 13'-6 1/2" (4130) IN LENGTH.
2. PLACE GUARDRAIL REFLECTOR EVERY FIFTH POST.

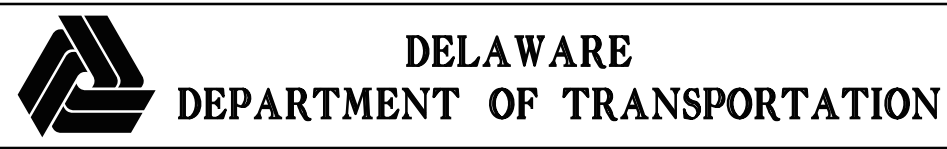

GUARDRAIL OVER CULVERTS, TYPE 1			
STANDARD NO.	B-2 (2009)	SHT.	1 OF 3

APPROVED	SIGNATURE ON FILE	01/19/2010
	CHIEF ENGINEER	DATE
RECOMMENDED	SIGNATURE ON FILE	01/14/2010
	DESIGN ENGINEER	DATE