



SCALE : N.T.S.

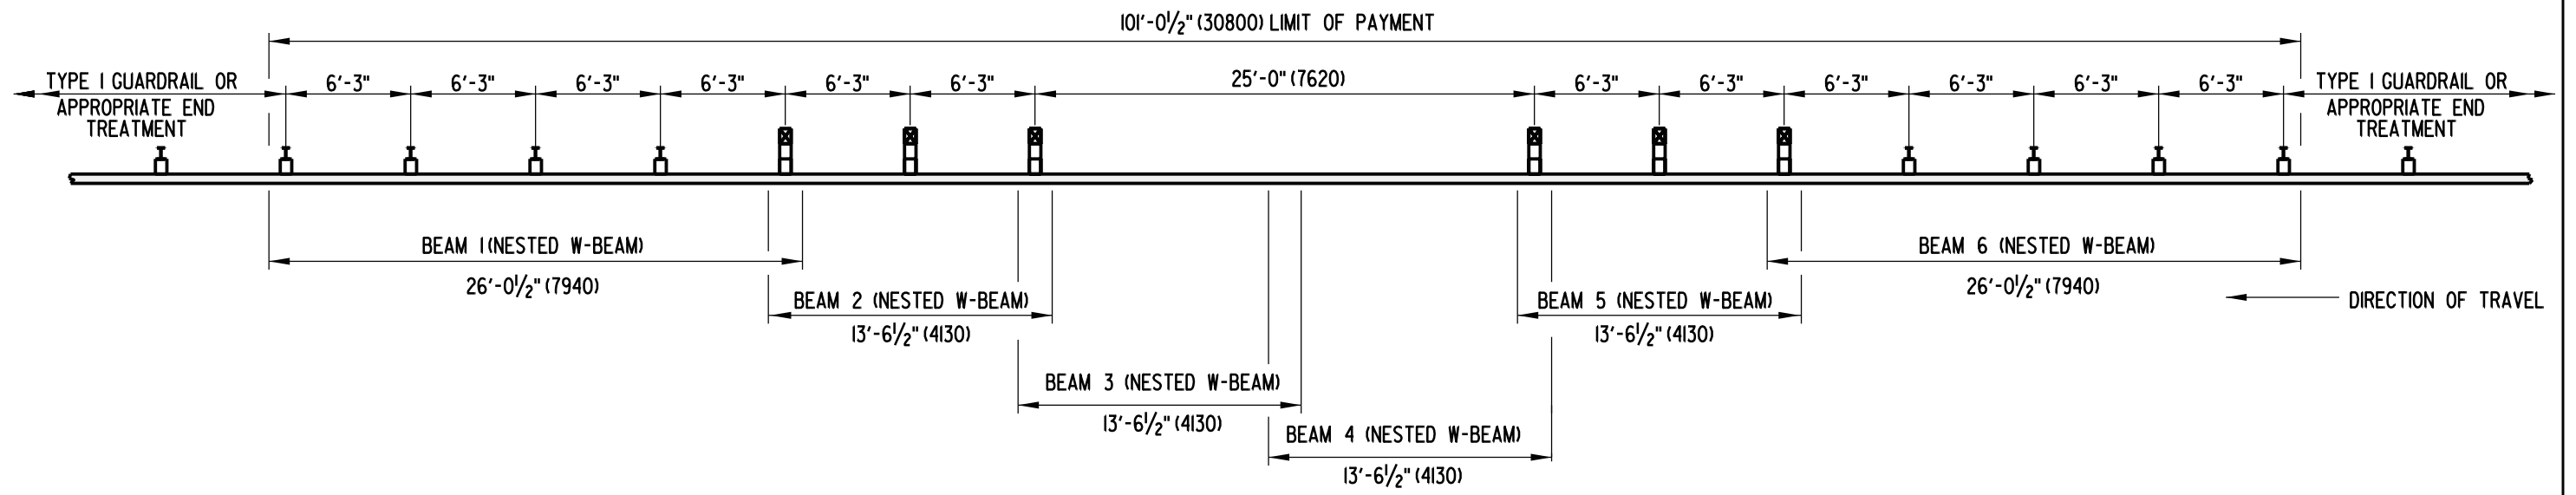


**PLAN**

\* SINCE NO POST OR OFFSET BLOCK IS PRESENT AT THIS LOCATION, 5/8" (16) GUARDRAIL BOLT (L=10" (255)) IS NOT REQUIRED.

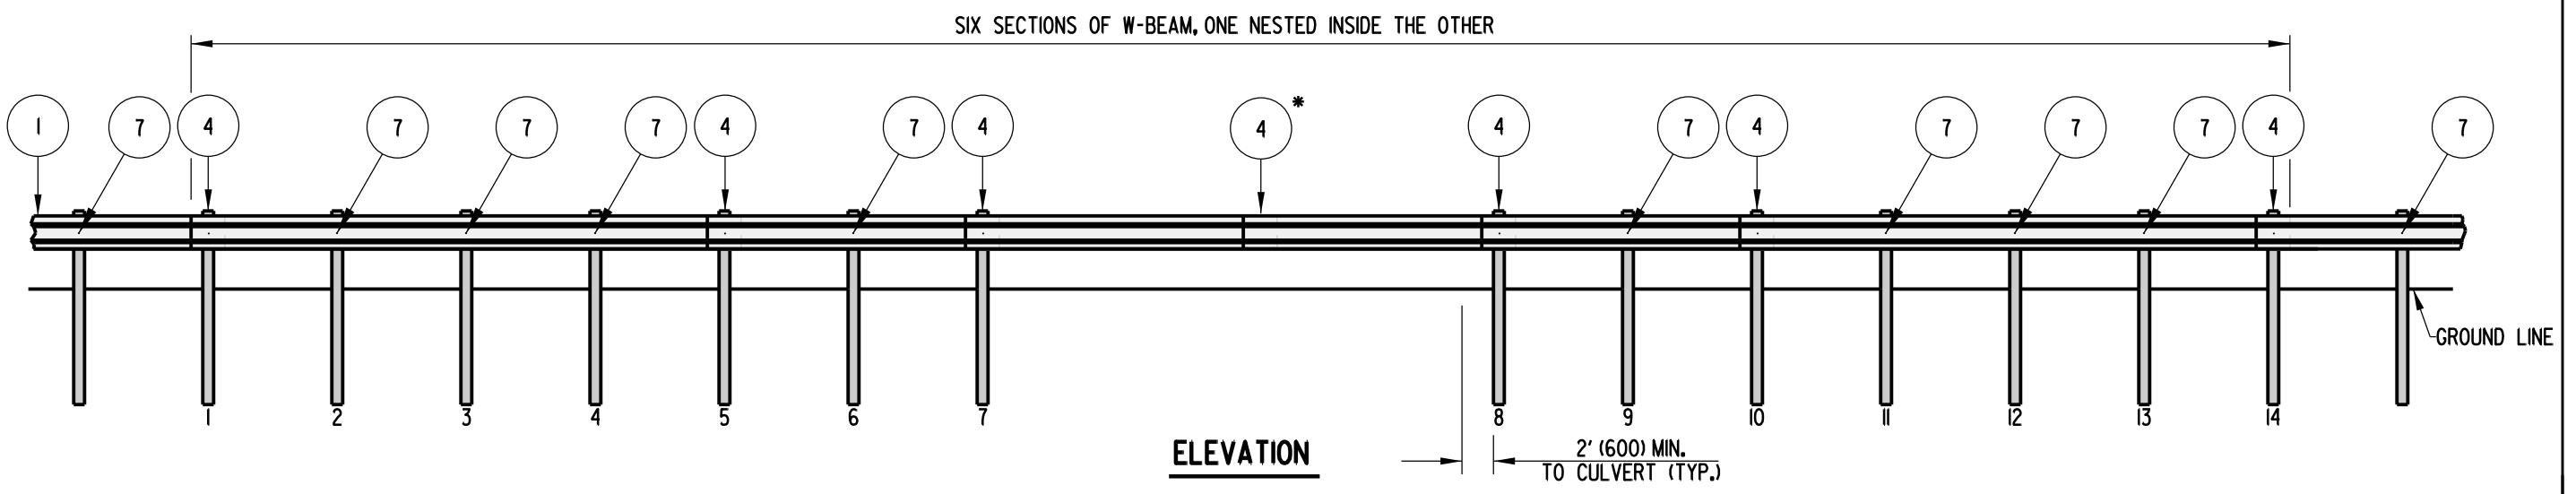

**ELEVATION**

- NOTES: 1). PLACE GUARDRAIL REFLECTOR EVERY FIFTH POST.  
 2). POSTS 1-4 AND 11-14 ARE TO BE W6X9 (W15-X13.5) STEEL POSTS. POSTS 5-10 ARE TO BE 6"x8"x6' (150x200x1830) BREAKAWAY WOOD POSTS WITH 2 WOOD BLOCKS AT EACH OF THESE 6 POSTS.  
 3). THE SPLICES AT POSTS 5, 7, 8, & 10 ARE TO USE 5/8" (16) GUARDRAIL BOLT (L=22" (660)).

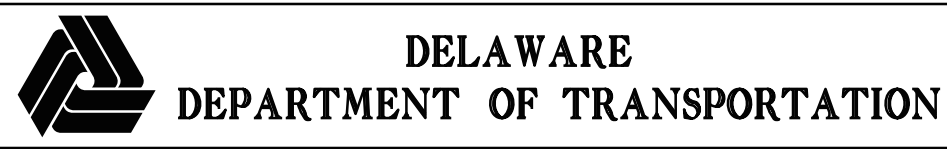

<b>GUARDRAIL OVER CULVERT, TYPE 3</b>			
STANDARD NO.	B-2 (2009)	SHT. 3	OF 3

<b>APPROVED</b>	SIGNATURE ON FILE	01/19/2010
	CHIEF ENGINEER	DATE
<b>RECOMMENDED</b>	SIGNATURE ON FILE	01/14/2010
	DESIGN ENGINEER	DATE