


ELEVATION

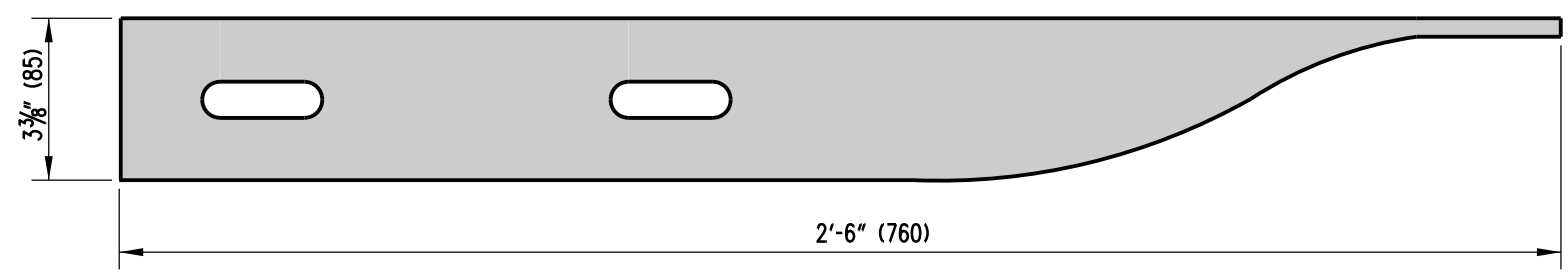

PLAN

W-BEAM TERMINAL CONNECTOR (5)

<p>DELAWARE DEPARTMENT OF TRANSPORTATION</p>	HARDWARE			APPROVED	SIGNATURE ON FILE CHIEF ENGINEER	12/28/2010 DATE
	STANDARD NO. B-13 (2010)	SHT. 3	OF 10	RECOMMENDED	SIGNATURE ON FILE DESIGN ENGINEER	12/27/2010 DATE