



SCALE : N.T.S.

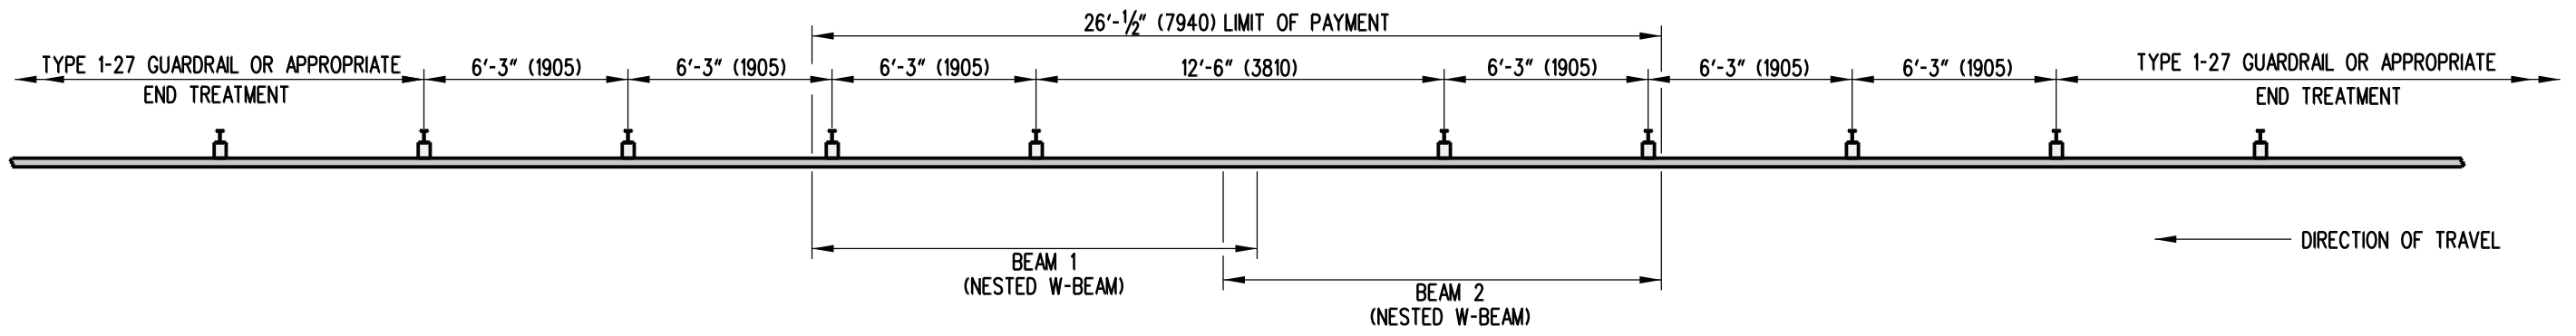


PLAN

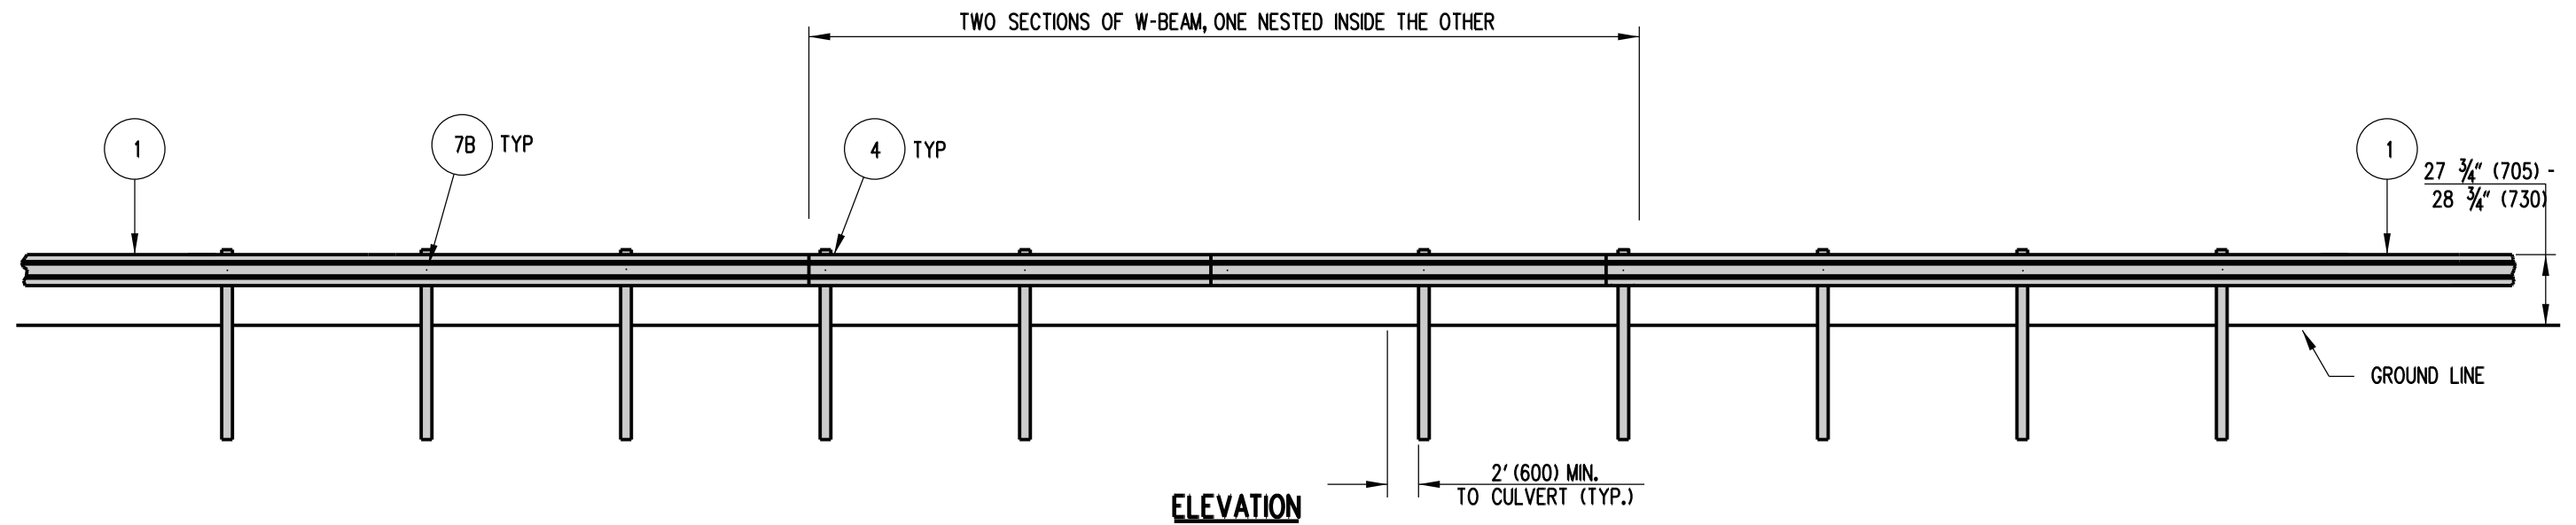

ELEVATION

- NOTES:**
- 1). ALL W-BEAMS ARE 13'-6 1/2" (4130) IN LENGTH.
 - 2). PLACE GUARDRAIL DELINEATORS AT THE INTERVALS SPECIFIED IN THE DELAWARE MANUAL ON UNIFORM TRAFFIC CONTROL DEVICES.

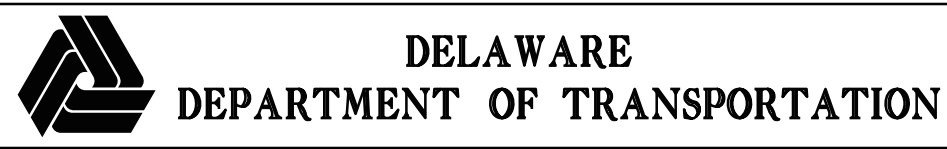

GUARDRAIL OVER CULVERTS, TYPE 1-27			
STANDARD NO.	B-16 (2010)	SHT. 1	OF 3

APPROVED	SIGNATURE ON FILE	12/28/2010
	<small>CHIEF ENGINEER</small>	<small>DATE</small>
RECOMMENDED	SIGNATURE ON FILE	12/27/2010
	<small>DESIGN ENGINEER</small>	<small>DATE</small>