



SCALE : N.T.S.

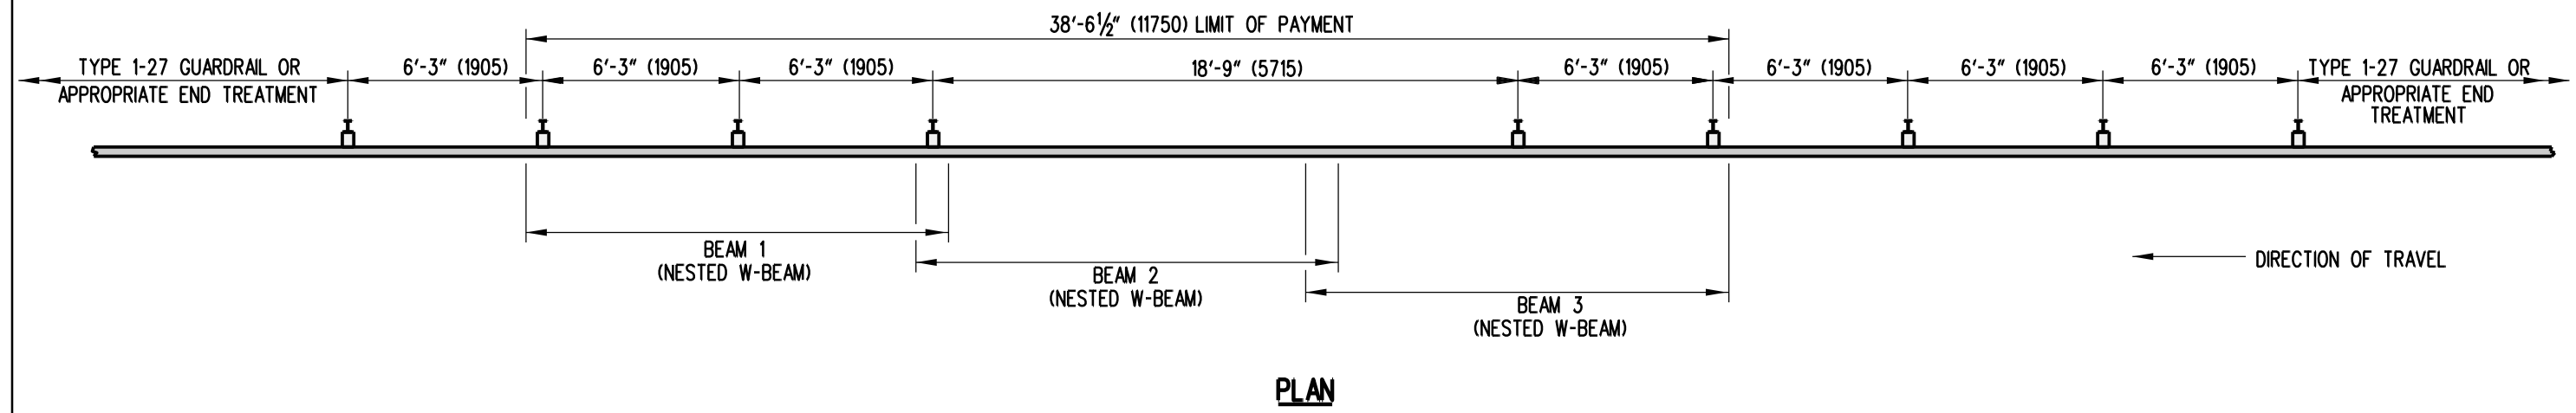


**PLAN**

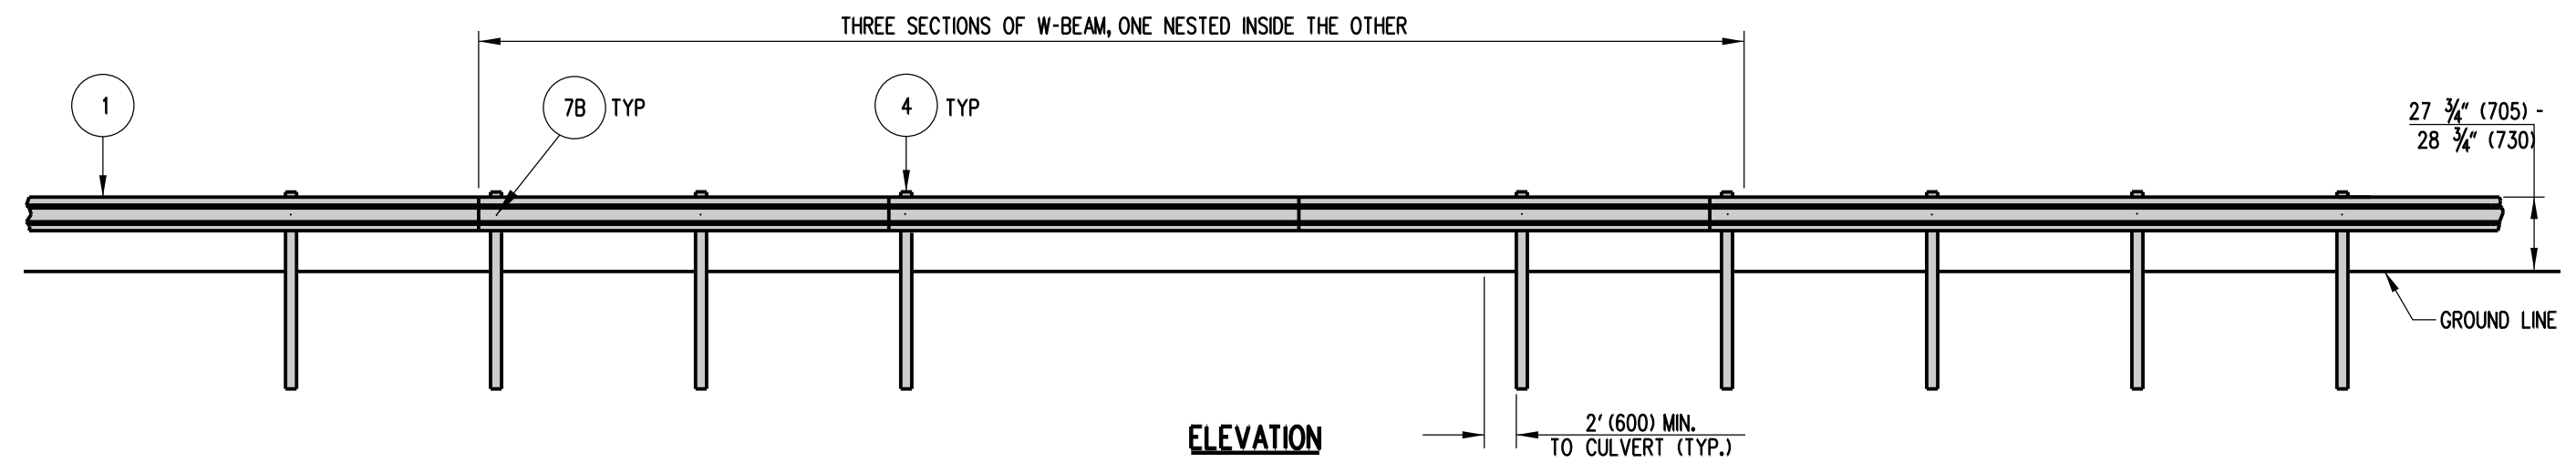

**ELEVATION**

- NOTES:**
- 1). ALL W-BEAMS ARE 13'-6 1/2" (4130) IN LENGTH.
  - 2). PLACE GUARDRAIL DELINEATORS AT THE INTERVALS SPECIFIED IN THE DELAWARE MANUAL ON UNIFORM TRAFFIC CONTROL DEVICES.

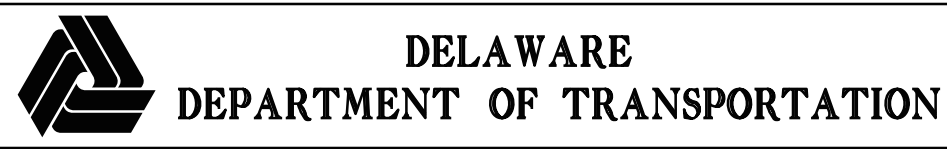

<b>GUARDRAIL OVER CULVERTS, TYPE 2-27</b>			
<b>STANDARD NO.</b>	<b>B-16 (2010)</b>	<b>SHT. 2</b>	<b>OF 3</b>

<b>APPROVED</b>	SIGNATURE ON FILE	12/28/2010
	<small>CHIEF ENGINEER</small>	<small>DATE</small>
<b>RECOMMENDED</b>	SIGNATURE ON FILE	12/27/2010
	<small>DESIGN ENGINEER</small>	<small>DATE</small>