



PLAN

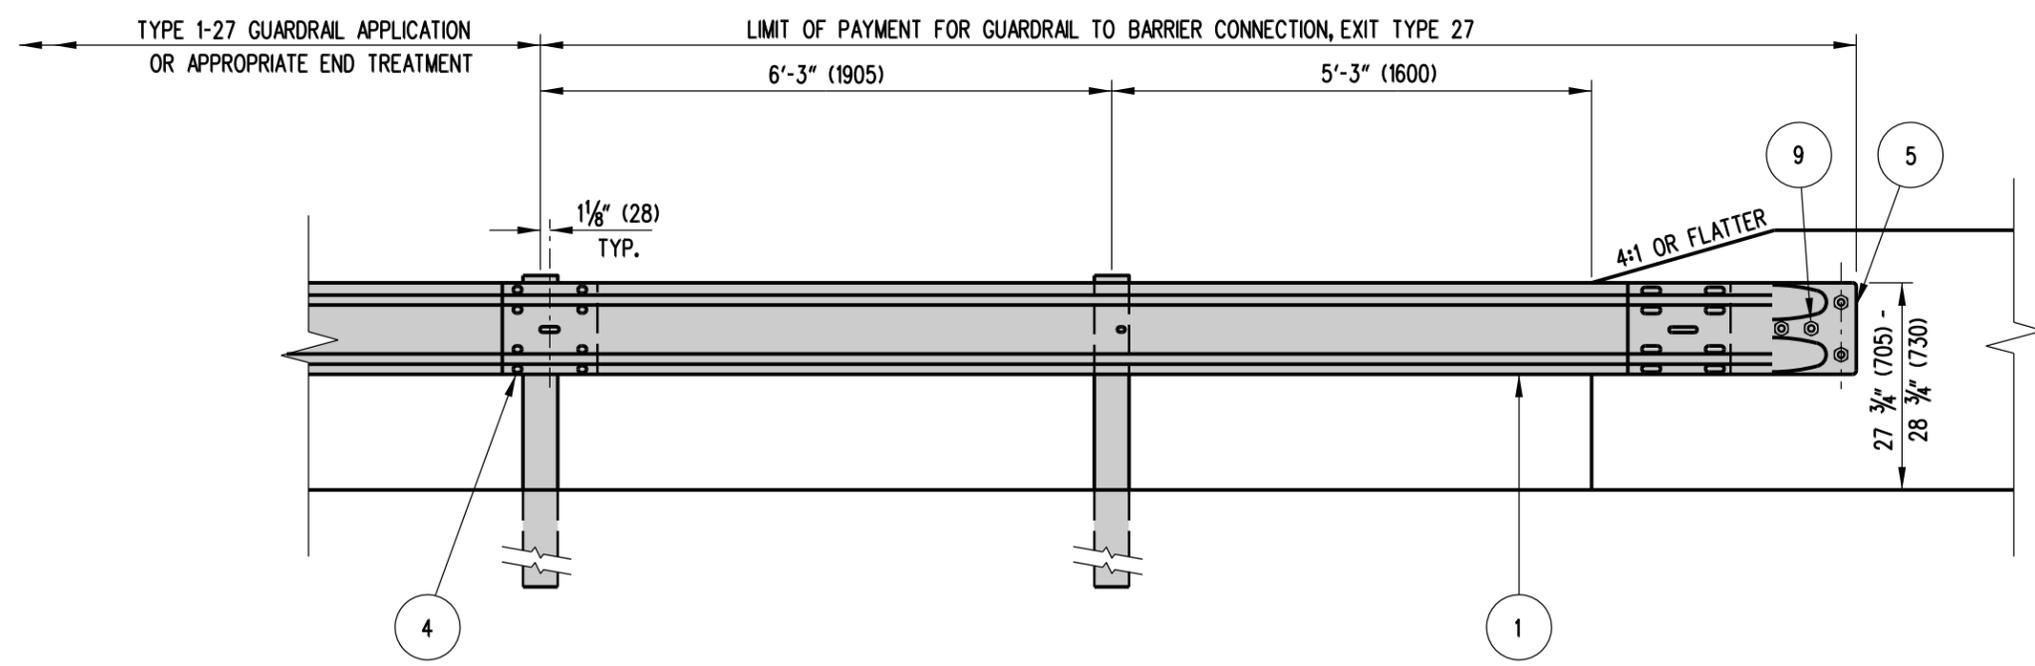

ELEVATION

NOTES:

- 1). CONCRETE INSERTS MAY BE USED IN NEW CONSTRUCTION TO ATTACH TERMINAL CONNECTO TO PARAPET.
- 2). GUARDRAIL SECTION AND TERMINAL CONNECTORS SHALL BE OVERLAPPED IN THE DIRECTION OF TRAVEL
- 3). INSTALLATION SHOWN ABOVE WITH AN 'F-TYPE' BARRIER FACE. GUARDRAIL SECTION OF BARRIER CONNECTION SHALL BE ADJUSTED HORIZONTALLY IN ORDER TO MEET FLUSH AGAINST VARIOUS TYPES OF WALLS AND BARRIERS.

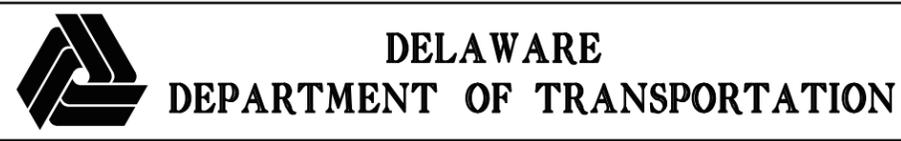

GUARDRAIL TO BARRIER CONNECTION, EXIT TYPE 27			
STANDARD NO.	B-21 (2010)	SHT. 3	OF 3

APPROVED	SIGNATURE ON FILE	12/28/2010
	<small>CHIEF ENGINEER</small>	<small>DATE</small>
RECOMMENDED	SIGNATURE ON FILE	12/27/2010
	<small>DESIGN ENGINEER</small>	<small>DATE</small>