


TYPICAL SECTION (BASES 1,2,2A,2B,3,3A,3B, AND 7)

- NOTES:**
- 1.) ANCHOR BOLTS AND BOLT PATTERN TO BE PROVIDED BY DELDOT'S SIGNAL CONSTRUCTION INSPECTOR UNLESS OTHERWISE DENOTED.
 - 2.) ANCHOR BOLTS AND BOLT PATTERN FOR TYPE 7 POLE BASES TO BE PROVIDED BY THE MANUFACTURE.

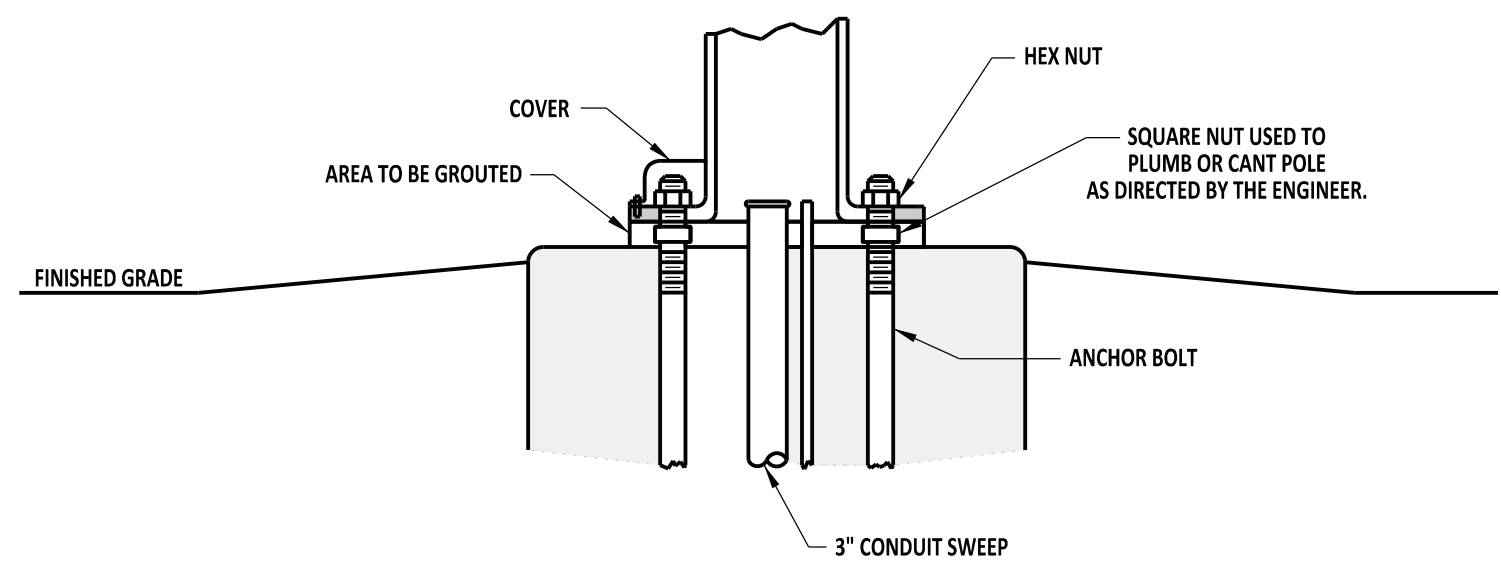

TYPICAL INSTALLATION (BASES 1,2,2A,2B,3,3A,3B, AND 7)

- NOTES:**
- 1). PLACE 2 EACH 6" LONG x 1/2" DIA. P.V.C., SCHEDULE 40 (TYP) VENTS IN THE GROUT AS DIRECTED IN THE FIELD BY ENGINEER.
 - 2). SEE POLE BASE DATA CHART FOR POLE BASE DIMENSIONS.