


**TYPICAL SECTION (BASES 1,2,2A,2B,3,3A,3B, AND 7)**

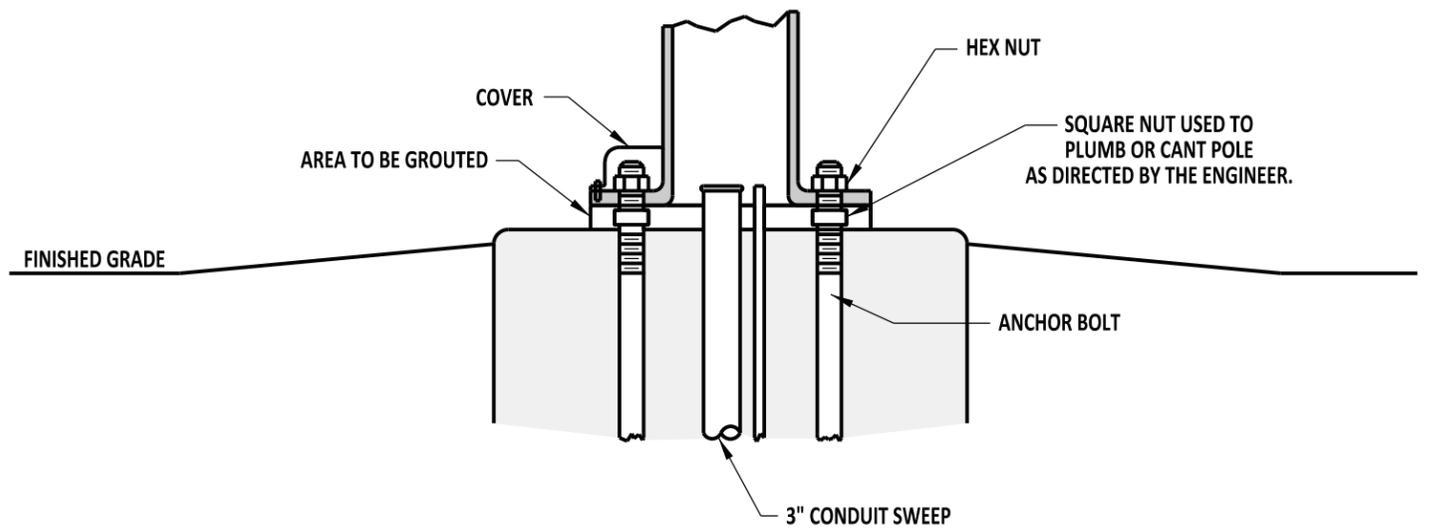

**TYPICAL INSTALLATION (BASES 1,2,2A,2B,3,3A,3B, AND 7)**

- NOTES:**
- 1). PLACE 2 EACH 6" LONG x 1/2" DIA. P.V.C., SCHEDULE 40 (TYP) VENTS IN THE GROUT AS DIRECTED IN THE FIELD BY ENGINEER.
  - 2). SEE POLE BASE DATA CHART FOR POLE BASE DIMENSIONS.
  - 3). ANCHOR BOLTS AND BOLT PATTERN TO BE PROVIDED BY DELDOT'S SIGNAL CONSTRUCTION INSPECTOR UNLESS OTHERWISE DENOTED.
  - 4). ANCHOR BOLTS AND BOLT PATTERN FOR TYPE 7 POLE BASES TO BE PROVIDED BY THE MANUFACTURER.



**DELAWARE**  
**DEPARTMENT OF TRANSPORTATION**

<b>POLE BASES</b>				<b>APPROVED</b>	SIGNATURE ON FILE <small>CHIEF ENGINEER</small>	01/07/2013 <small>DATE</small>
STANDARD NO.	T-5 (2012)	SHT.	2 OF 4	<b>RECOMMENDED</b>	SIGNATURE ON FILE <small>DESIGN ENGINEER</small>	12/20/2012 <small>DATE</small>