


PLAN VIEW

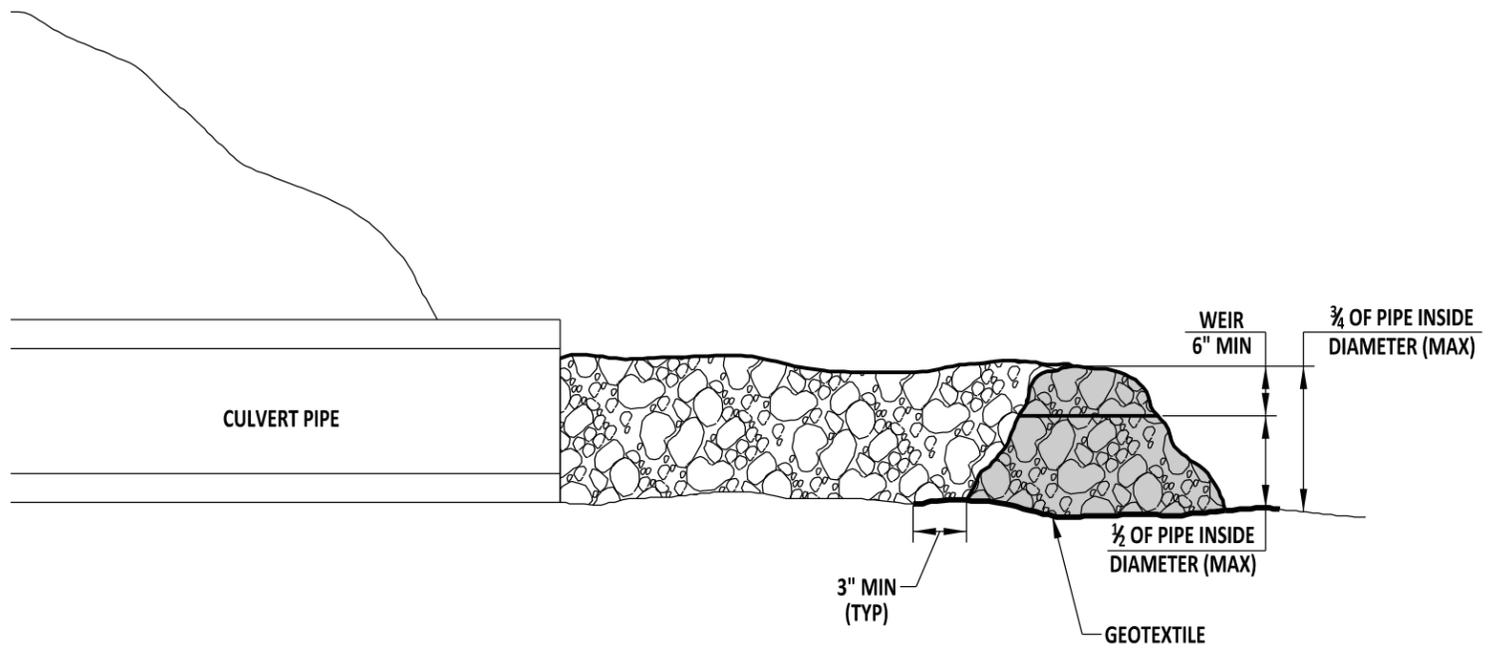

SECTION A-A

NOTE:
 1). THE ENGINEER WILL ADAPT SIZE AND SHAPE OF THE STONE CHECK DAM TO MEET FIELD CONDITIONS. INTERCEPTING SWALES AND GRADES NEED TO BE CONSIDERED AS WELL.



DELAWARE
DEPARTMENT OF TRANSPORTATION

INLET SEDIMENT CONTROL, CULVERT INLET

STANDARD NO. E-5 (2014) SHT. 1 OF 1

APPROVED

SIGNATURE ON FILE _____ 12/30/2014
CHIEF ENGINEER DATE

RECOMMENDED

SIGNATURE ON FILE _____ 12/11/2014
DESIGN ENGINEER DATE