



**NOTE:**  
1). SEE PLANT LIST FOR SPACING (X).

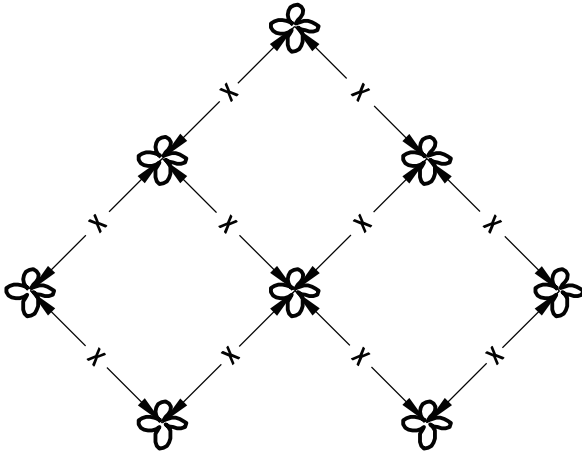

**PLAN VIEW**

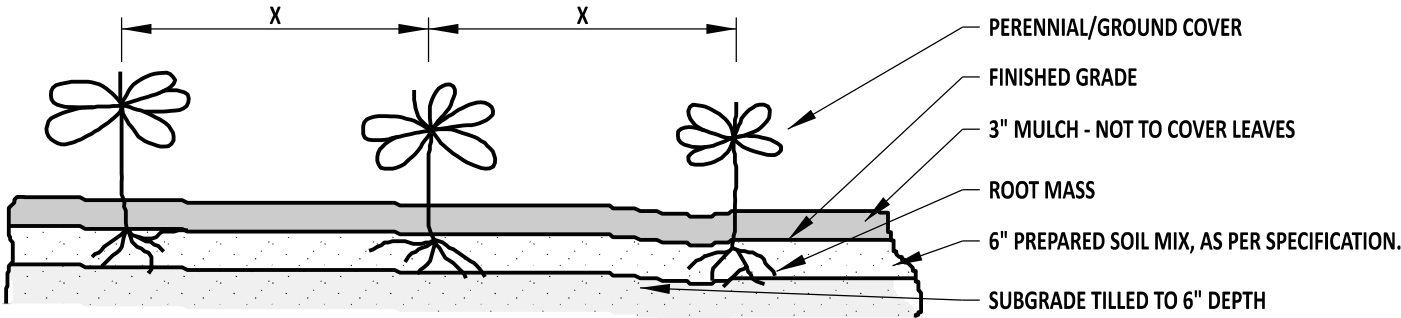

**SECTION VIEW**

**PERENNIAL/GROUNDCOVER PLANTING DETAIL**



DELAWARE  
DEPARTMENT OF TRANSPORTATION

PLANTING DETAILS				APPROVED	SIGNATURE ON FILE	5/31/2017
					CHIEF ENGINEER	DATE
STANDARD NO.	L-1 (2017)	SHT.	3	OF	3	RECOMMENDED
					SIGNATURE ON FILE	5/18/2017
					DESIGN ENGINEER	DATE