




PLAN VIEW

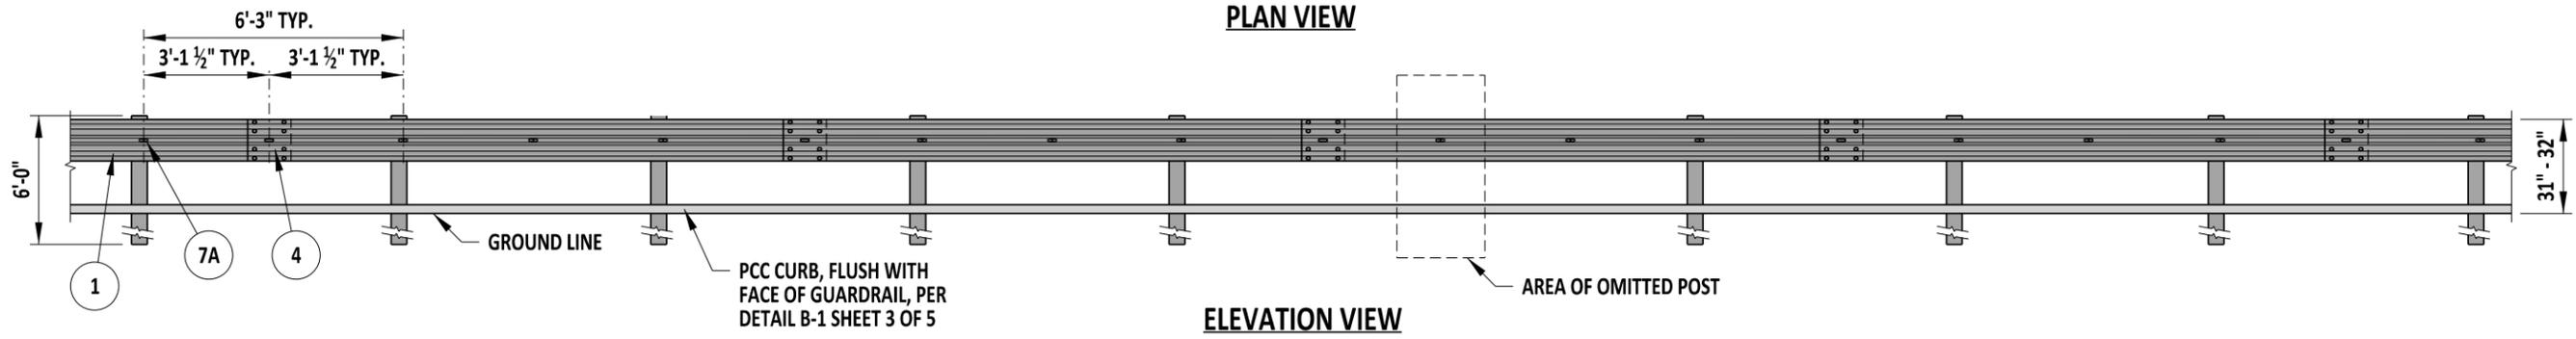


ELEVATION VIEW

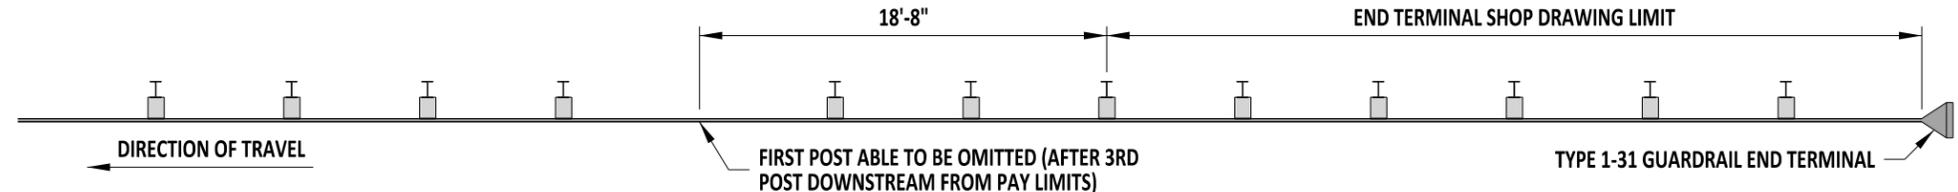

OMITTED POST WITH A TYPE 1-31 GUARDRAIL END TERMINAL

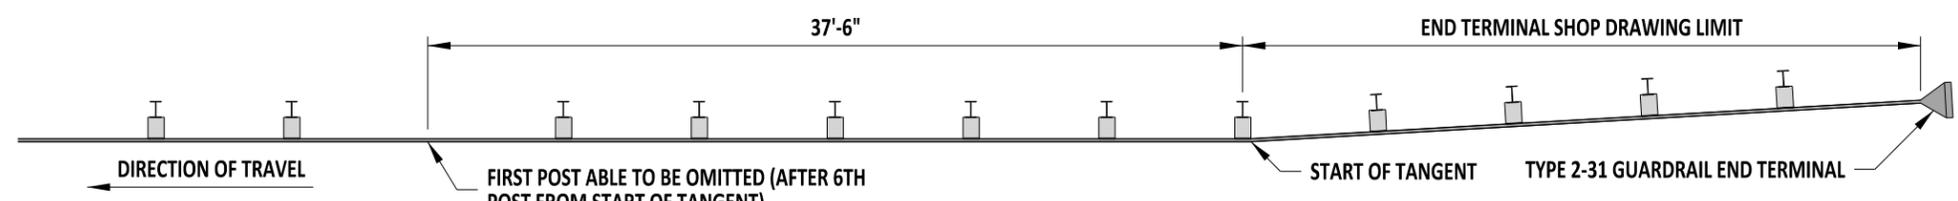

OMITTED POST WITH A TYPE 2-31 GUARDRAIL END TERMINAL

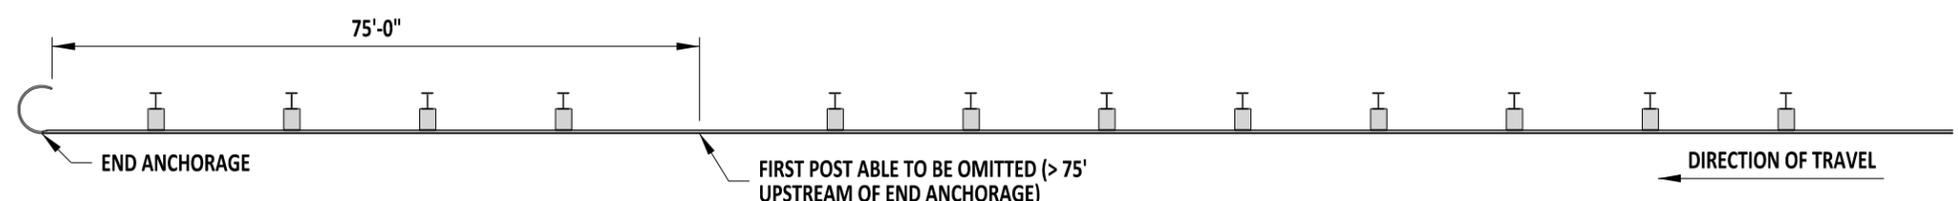

OMITTED POST WITH AN END ANCHORAGE

- NOTES:
- 1). DETAIL SHOWN WITH CURB. IF CURB IS NOT USED, GUARDRAIL WITHIN OMITTED POST LIMIT OF PAYMENT SHALL NOT BE NESTED.
 - 2). GUARDRAIL POSTS WITHIN THE LIMITS OF A GUARDRAIL END TERMINAL SHALL NOT BE OMITTED. THE FIRST POST ELIGIBLE FOR OMISSION IS AS SHOWN TO THE RIGHT.
 - 3). GUARDRAIL POSTS SHALL NOT BE OMITTED WITHIN A TRANSITION SECTION. THE FIRST POST THAT CAN BE OMITTED SHALL BE LOCATED 35 FT OR MORE UPSTREAM OF THE START OF A TRANSITION SECTION.
 - 4). AN OMITTED GUARDRAIL POST SHALL BE NO LESS THAN 43.75 FT (OR 7TH POST) AWAY FROM THE OUTER LONG WOOD BREAKAWAY POST OF A LONG-SPAN SYSTEM (GUARDRAIL-OVER-CULVERTS).
 - 5). MASH COMPLIANT SYSTEM - DESIGN BASED ON MWRSF REPORT TRP-03-326-16 AND TRP-03-393-19.




 ENGINEERING SUPPORT DATE 09/01/2020
RECOMMENDED

TYPE 1-31, GUARDRAIL WITH OMITTED POST
 STANDARD NO. B-1 (2020) SHT. 4 OF 5

REVIEWED  DATE 09/01/2020
 DEPUTY DIRECTOR - DESIGN
 APPROVED  DATE 09/01/2020
 CHIEF ENGINEER