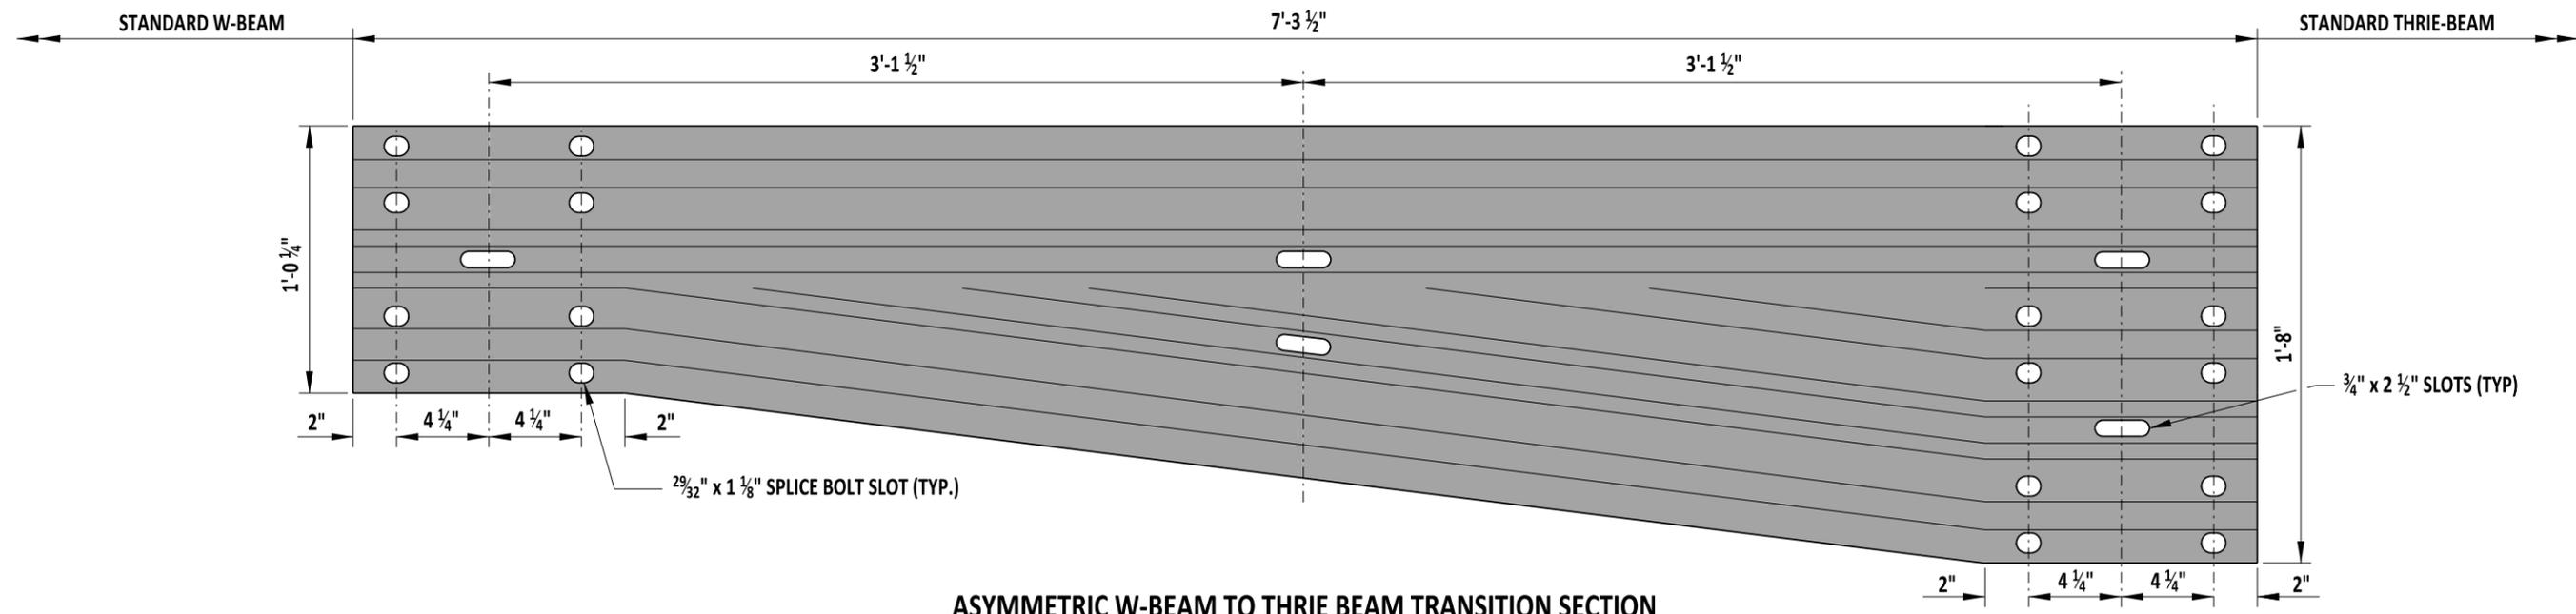


SYMMETRIC W-BEAM TO THRIE BEAM TRANSITION SECTION



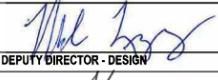
ASYMMETRIC W-BEAM TO THRIE BEAM TRANSITION SECTION

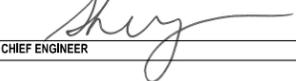



 ENGINEERING SUPPORT 09/01/2020
 DATE
RECOMMENDED

THRIE BEAM TRANSITIONS

STANDARD NO. B-13 (2020) SHT. 6 OF 12

REVIEWED 
 DEPUTY DIRECTOR - DESIGN 09/01/2020
 DATE

APPROVED 
 CHIEF ENGINEER 09/01/2020
 DATE