


PLAN VIEW

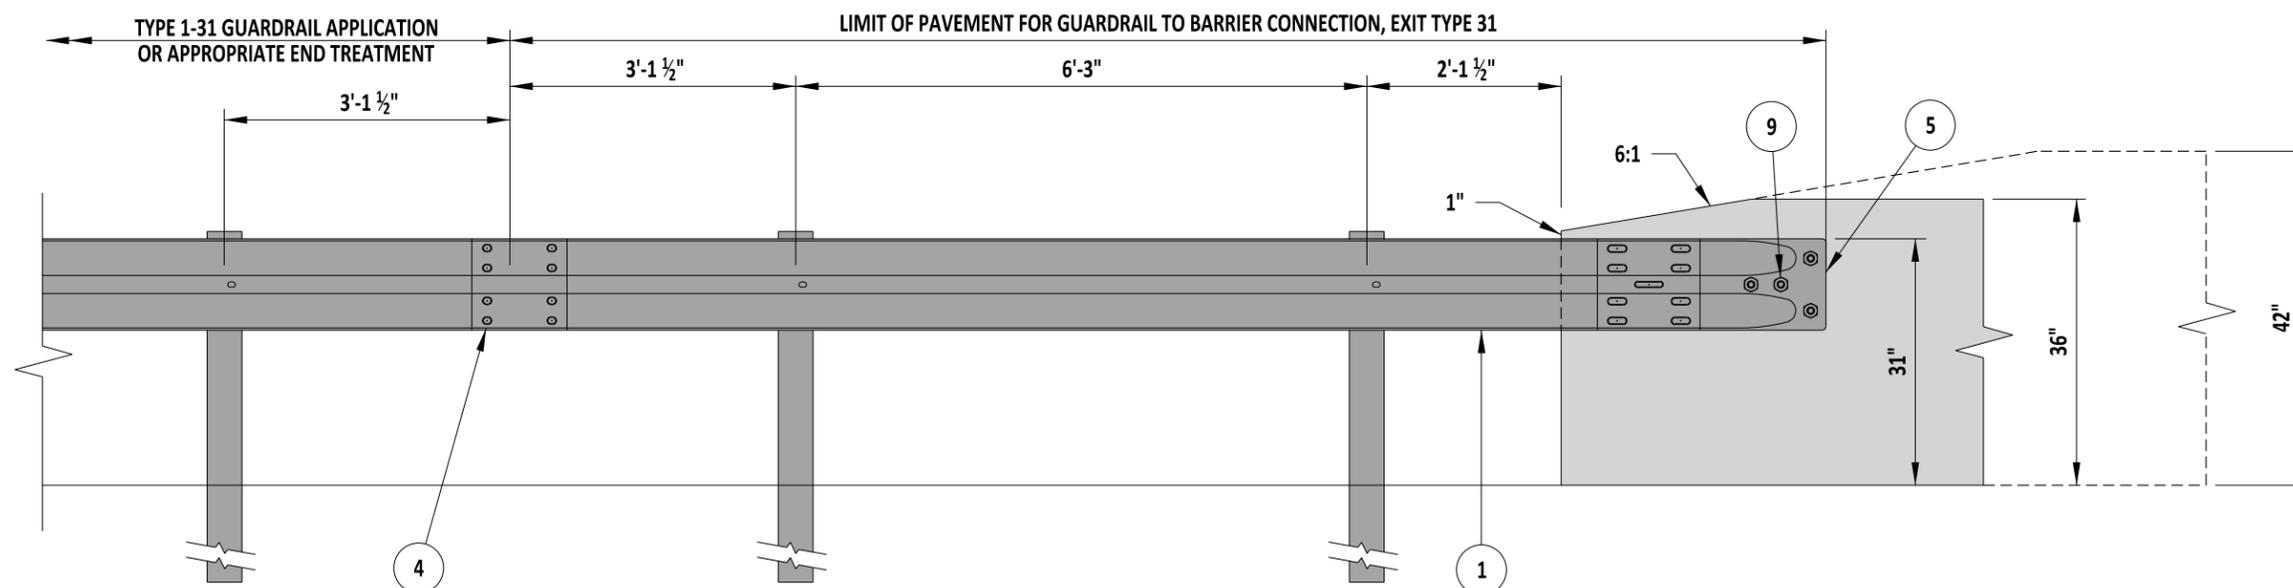

ELEVATION

- NOTES:**
- 1). CONCRETE INSERTS MAY BE USED IN NEW CONSTRUCTION TO ATTACH TERMINAL CONNECTOR TO PARAPET.
 - 2). INSTALLATION SHOWN ABOVE WITH AN 'F-TYPE' BARRIER FACE. GUARDRAIL SECTION OF BARRIER CONNECTION SHALL BE ADJUSTED HORIZONTALLY IN ORDER TO MEET FLUSH AGAINST VARIOUS TYPES OF WALLS AND BARRIERS.
 - 3). IF CURB IS USED, IT SHALL BE A MAX 2" HEIGHT WITHIN THE LIMIT OF PAYMENT OF THE GUARDRAIL TO BARRIER CONNECTION - EXIT TYPE 31.



Paul Johnson
 ENGINEERING SUPPORT
 RECOMMENDED
 DATE 09/01/2020

GUARDRAIL TO BARRIER CONNECTION - EXIT TYPE 1-31

STANDARD NO.	B-8 (2020)	SHT.	4	OF	4
--------------	------------	------	---	----	---

REVIEWED	<i>Mike Lopez</i> DEPUTY DIRECTOR - DESIGN	09/01/2020
APPROVED	<i>Shrey</i> CHIEF ENGINEER	09/01/2020