


SCALE : NTS

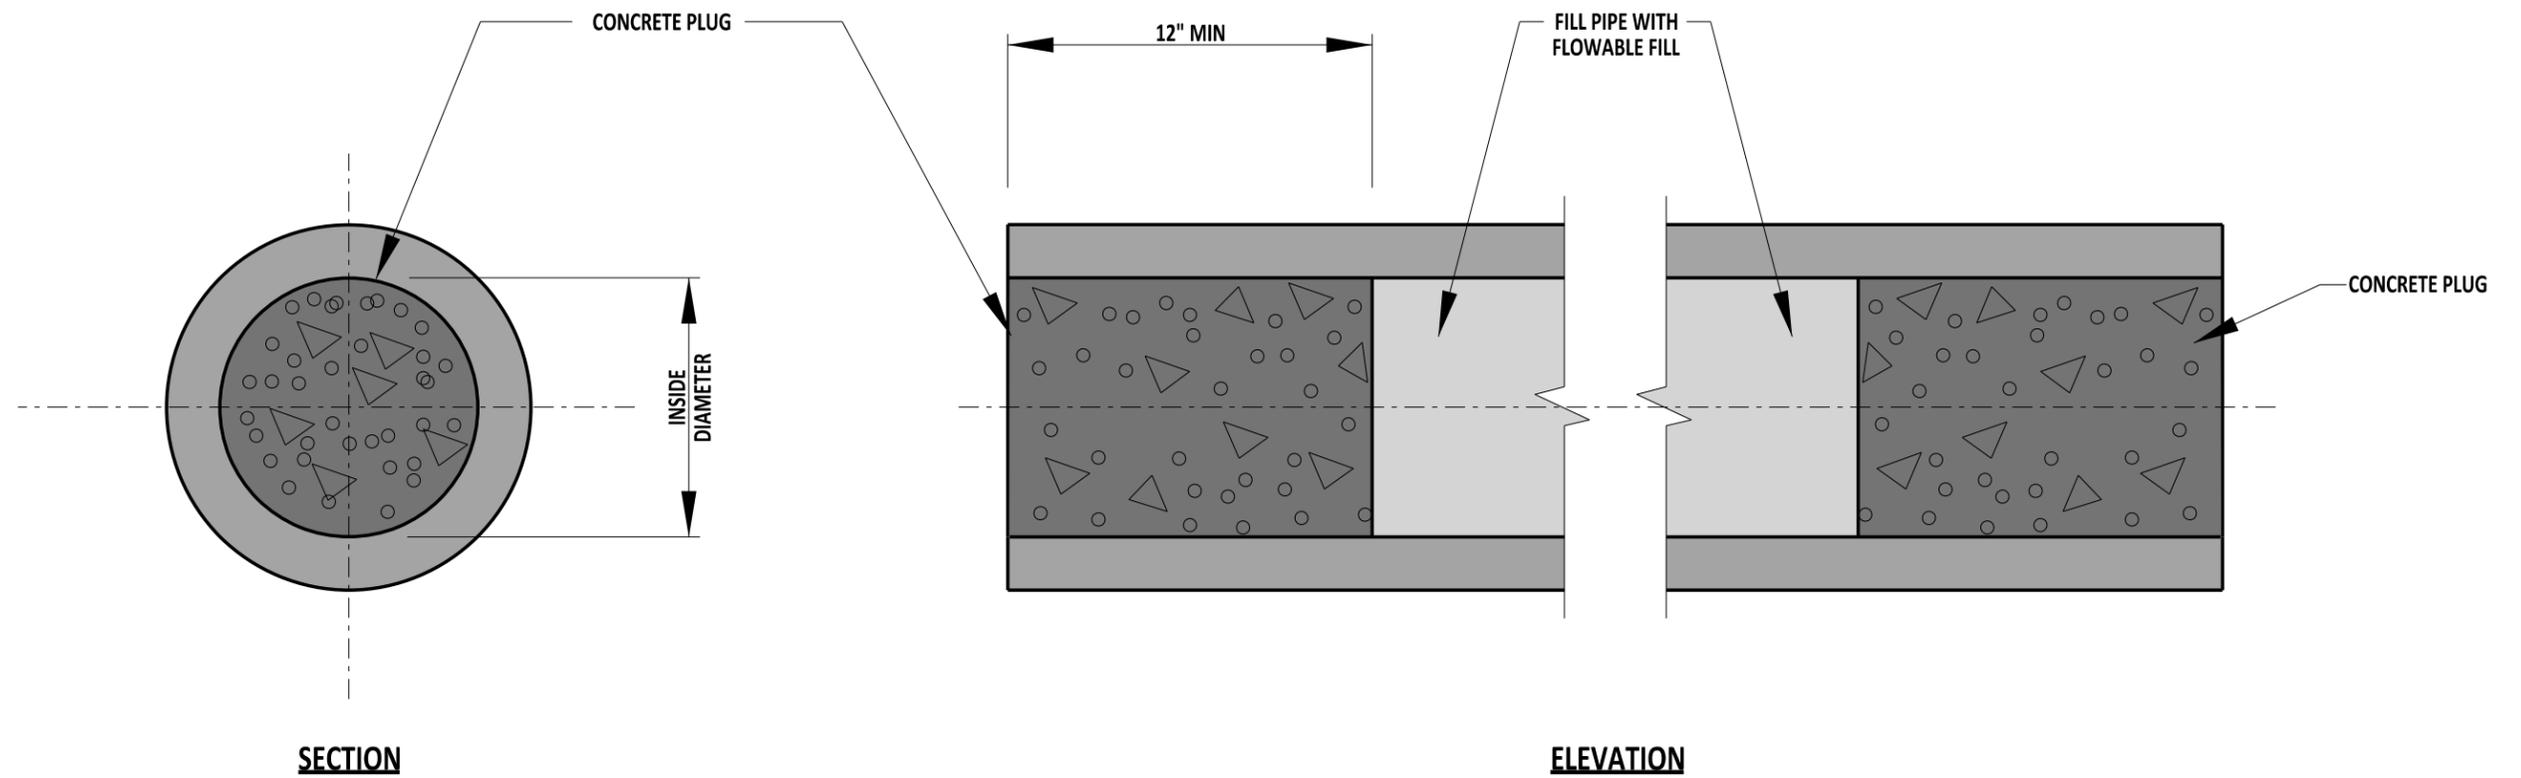

NOTE:
 FURNISH FLOWABLE FILL MATERIAL AND PLUG ABANDONED DRAINAGE PIPES WITH CONCRETE AS DIRECTED BY THE ENGINEER.



Paul John
 ENGINEERING SUPPORT DATE 09/01/2020
RECOMMENDED

PIPE PLUGGING
 STANDARD NO. D-10 (2020) SHT. 1 OF 1

REVIEWED *Mike Ross*
 DEPUTY DIRECTOR - DESIGN DATE 09/01/2020
APPROVED *Shrey*
 CHIEF ENGINEER DATE 09/01/2020