


PERMANENT CROSS-ROAD OR LONGITUDINAL PATCH DETAIL

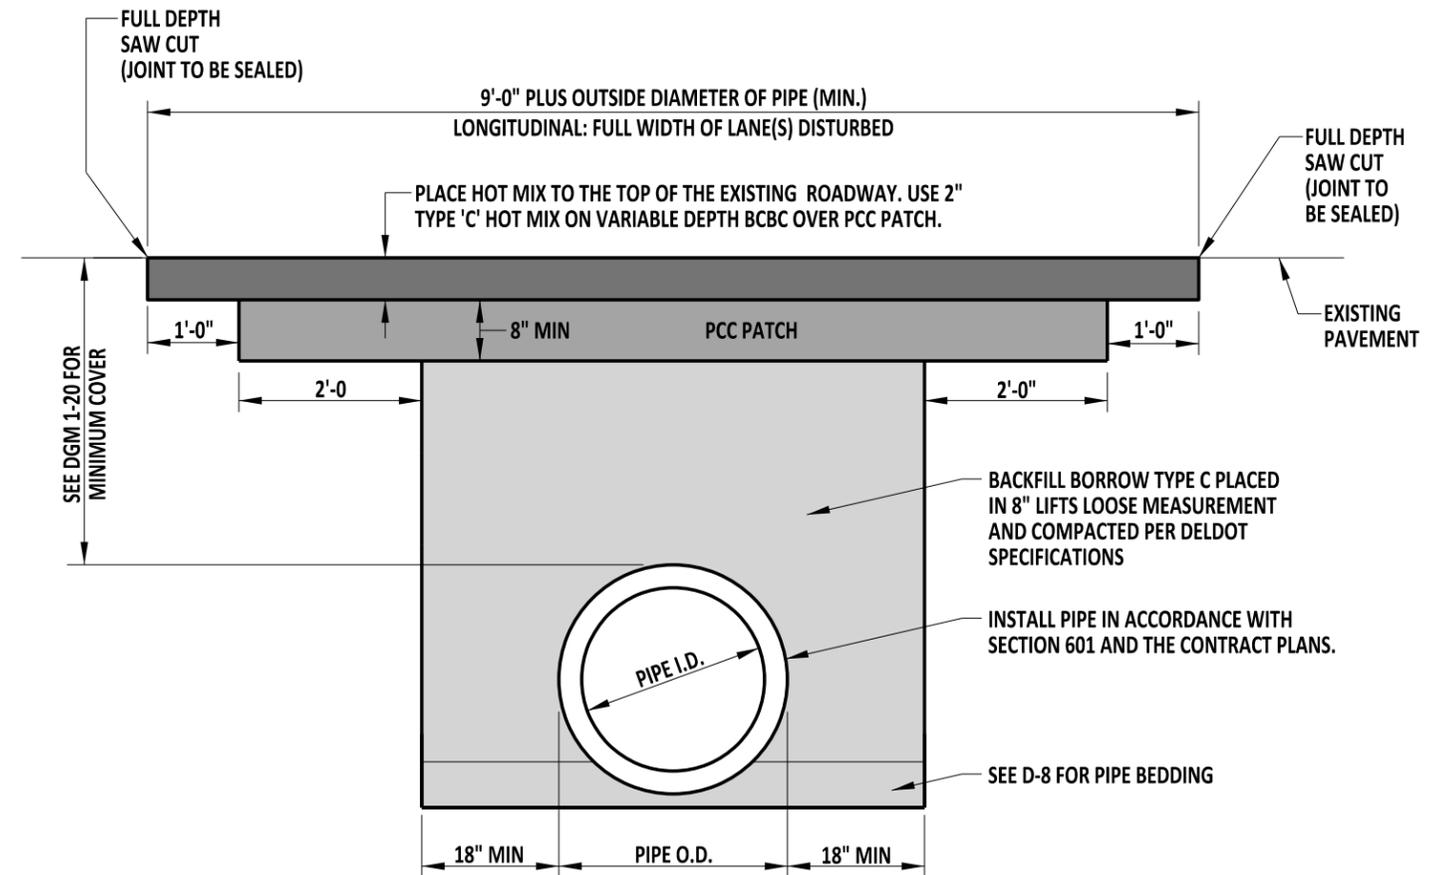

PERMANENT CROSS-ROAD OR LONGITUDINAL PATCH DETAIL
* EXISTING CONCRETE PAVEMENT OVERLAYED WITH HOTMIX LOCATIONS

- NOTES:**
- 1). PATCH WIDTHS ARE MEASURED ALONG THE ROADWAY CENTERLINE. CONSTRUCT PATCHES THE FULL WIDTH OF THE LANE OR LANES DISTURBED.
 - 2). THIS IS A MINIMUM PATCH. IF THE EXISTING ROADWAY HAS A HEAVIER CROSS SECTION THAN SHOWN HERE, IT WILL BE REPLACED WITH THAT CROSS SECTION, OR AS DIRECTED BY THE ENGINEER.

	 ENGINEERING SUPPORT DATE 09/01/2020	PERMANENT CROSS-ROAD PATCH OVER PIPE TRENCH		REVIEWED DEPUTY DIRECTOR - DESIGN DATE 09/01/2020
	RECOMMENDED	STANDARD NO. P-4 (2020)	SHT. 1 OF 1	APPROVED CHIEF ENGINEER DATE 09/01/2020