

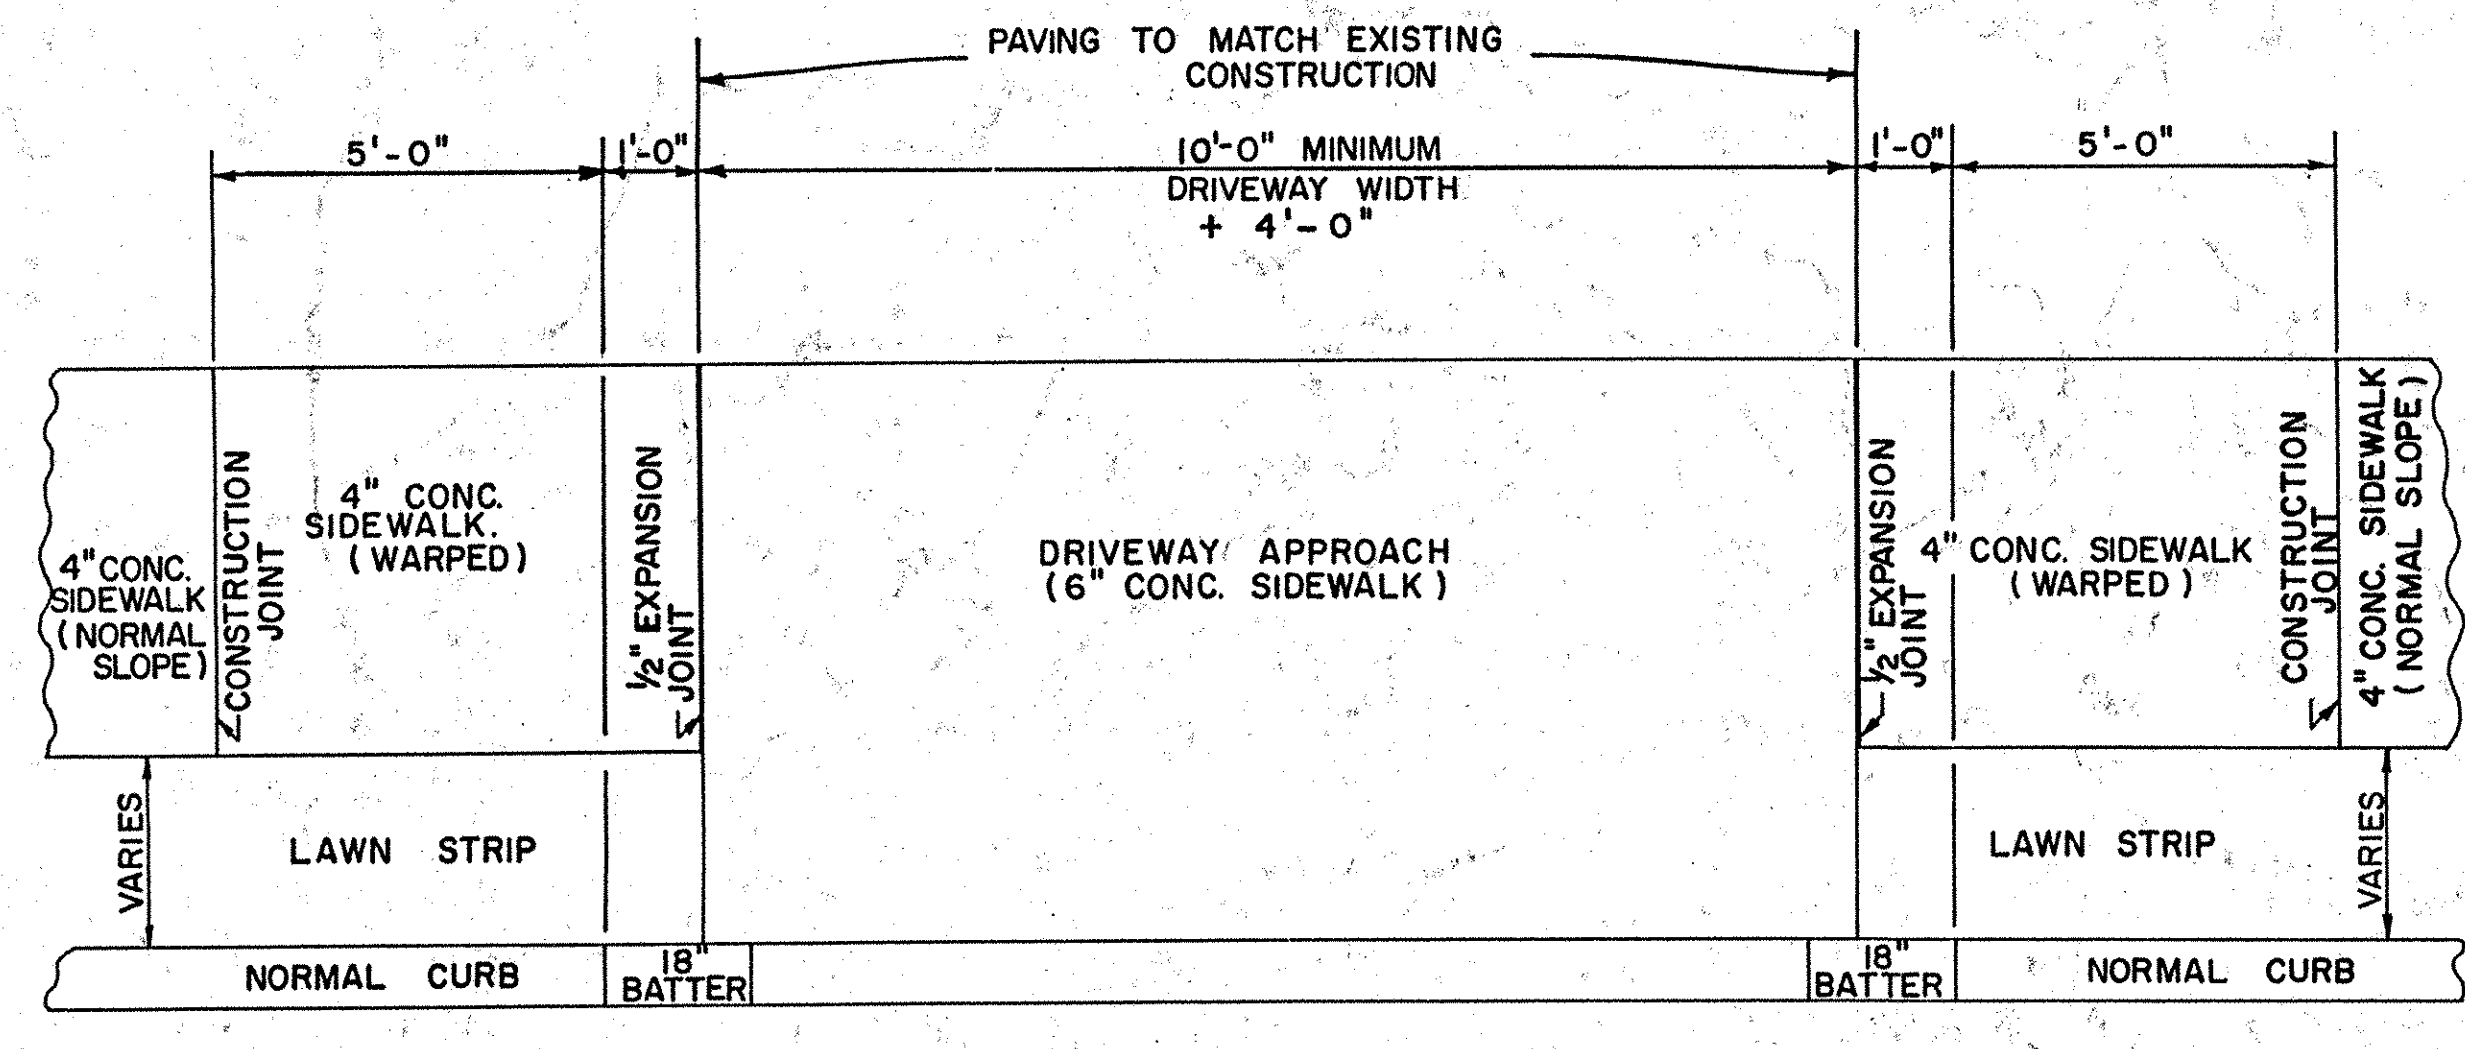



COUNTY	CONTRACT	F.R.A. RES. NO.	STATE	FED. AID PROJECT NO.	SHEET NO.	TOTAL SHEETS
	2		DEL.			
STANDARD SHEET C-1						
URBAN ENTRANCE DETAILS						
PREL. TRACING H.R.C.		DESIGN		CHKD.		E.L.W.
REVISIONS						
DELETED ENTRANCE NOTES. 12-2-75 R.F.R.						
APPROVED <i>[Signature]</i> 6-22-70						
DIRECTOR OF OPERATIONS						DATE
<i>[Signature]</i> 6/22/70						DATE
DEPUTY DIRECTOR-CHIEF ENGINEER						

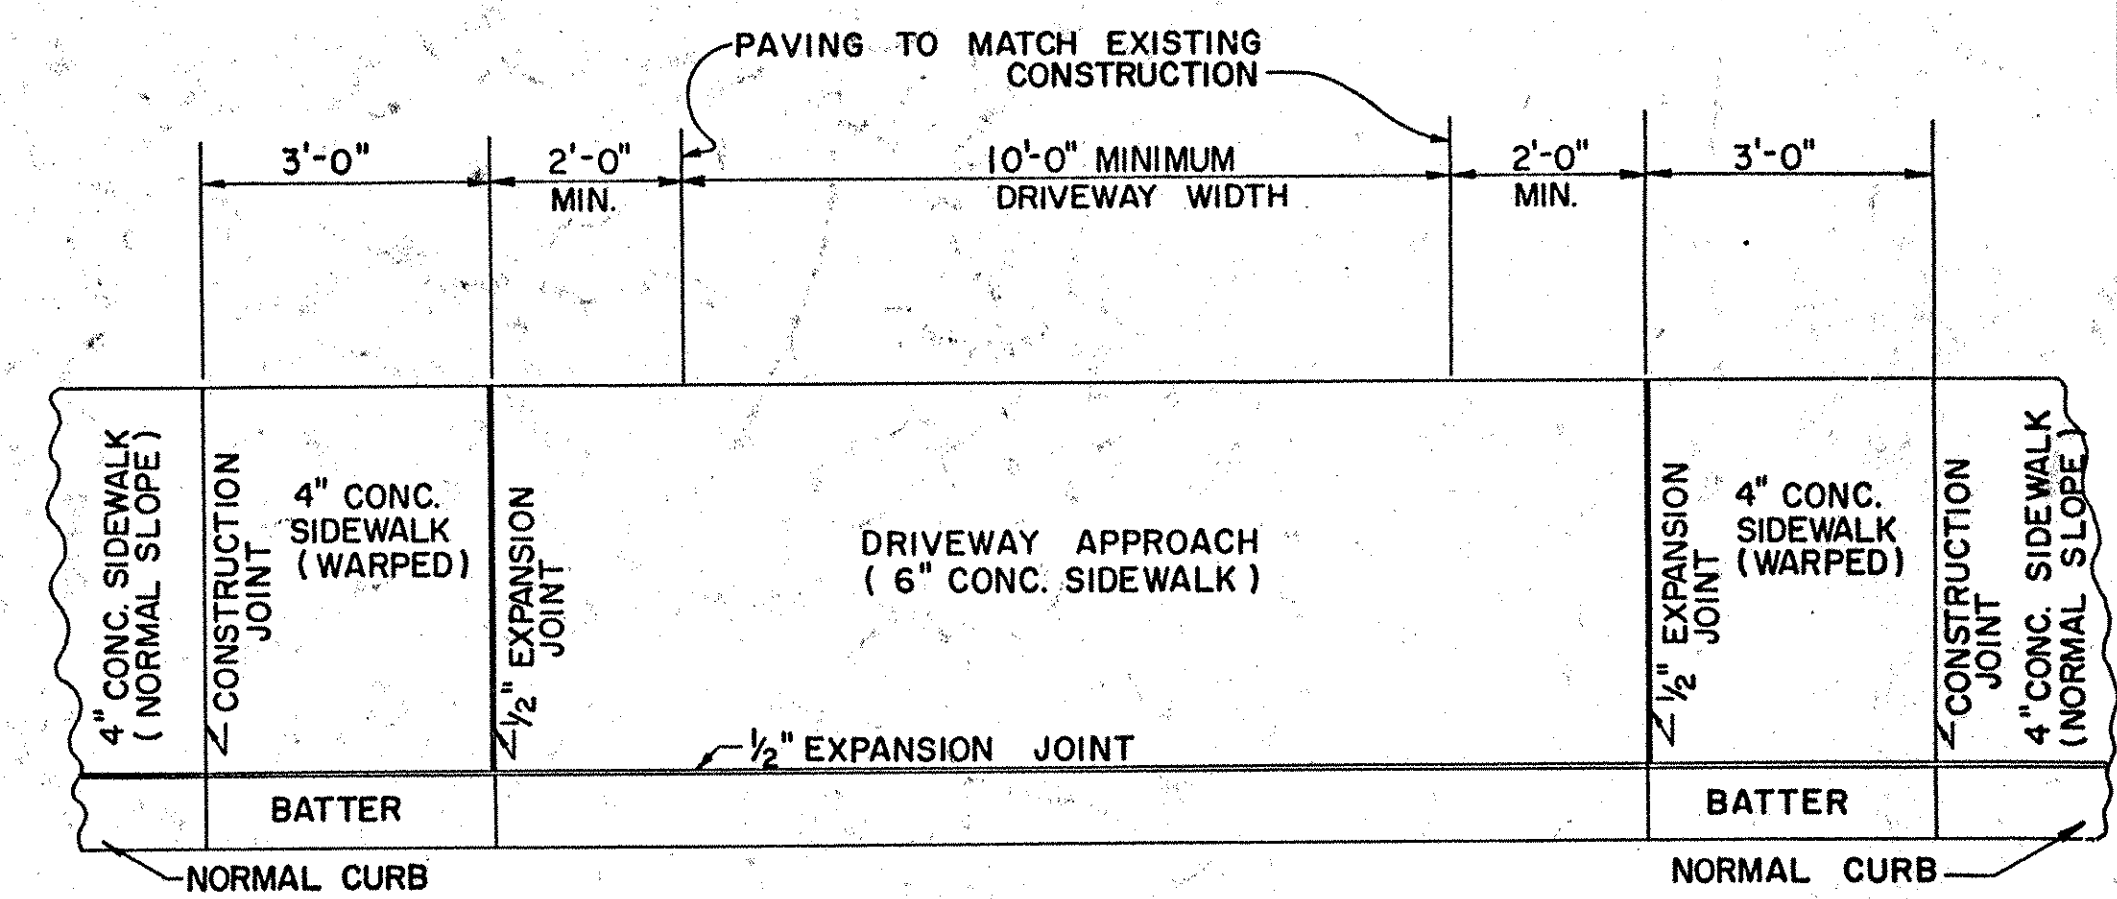


PLAN

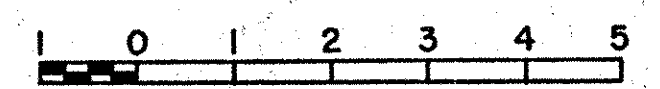



PLAN

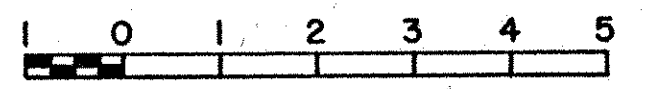




NOTE:
SEE CURRENT DEPARTMENT "POLICY & STANDARDS FOR ENTRANCES TO HIGHWAYS" FOR ADDITIONAL INFORMATION.

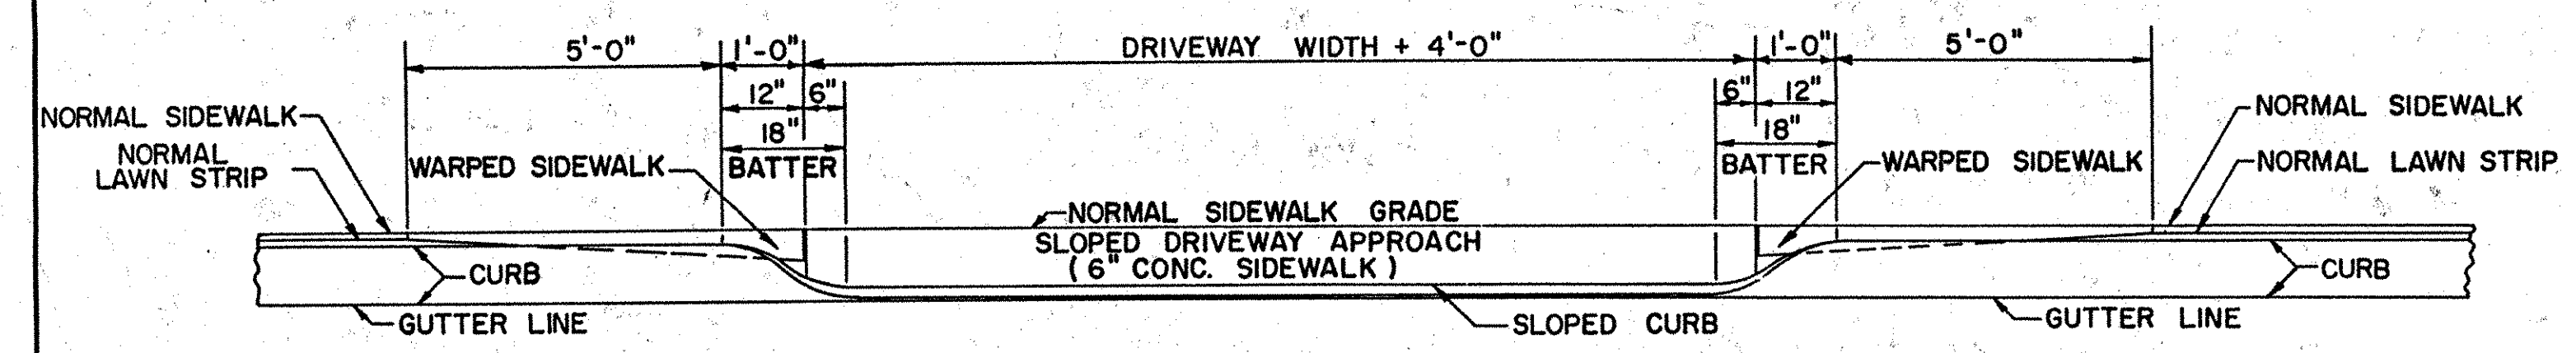

FRONT VIEW WITH LAWN STRIP

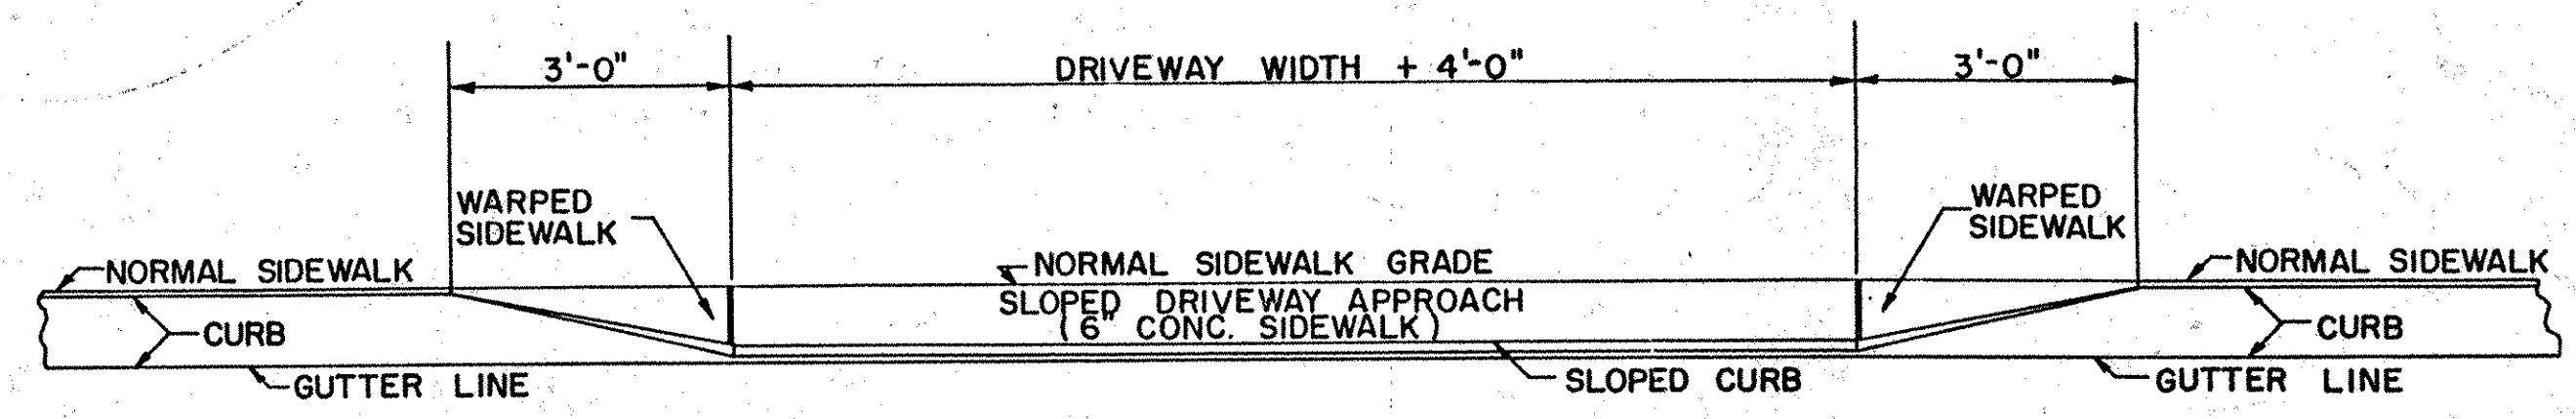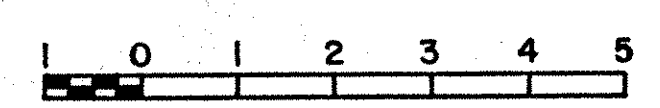

FRONT VIEW WITHOUT LAWN STRIP

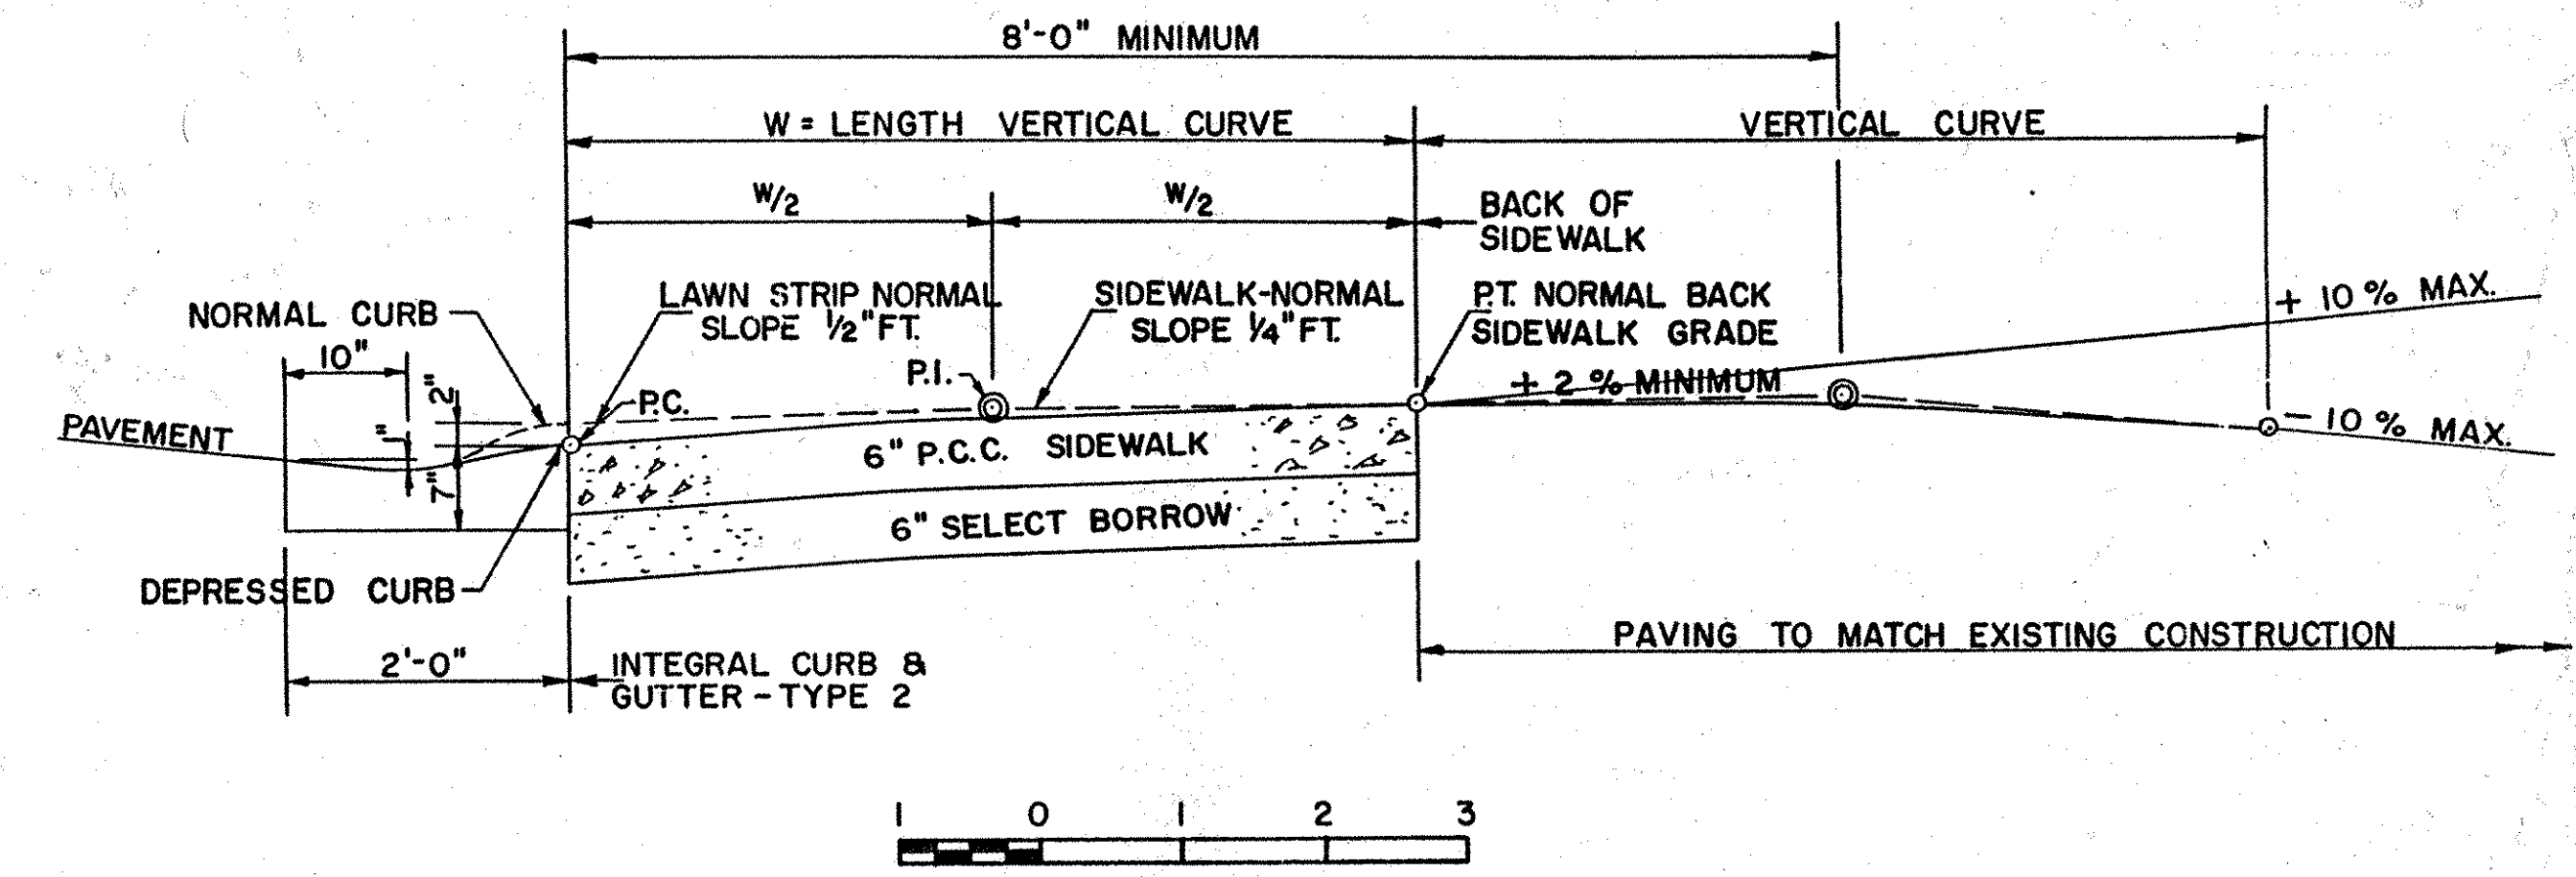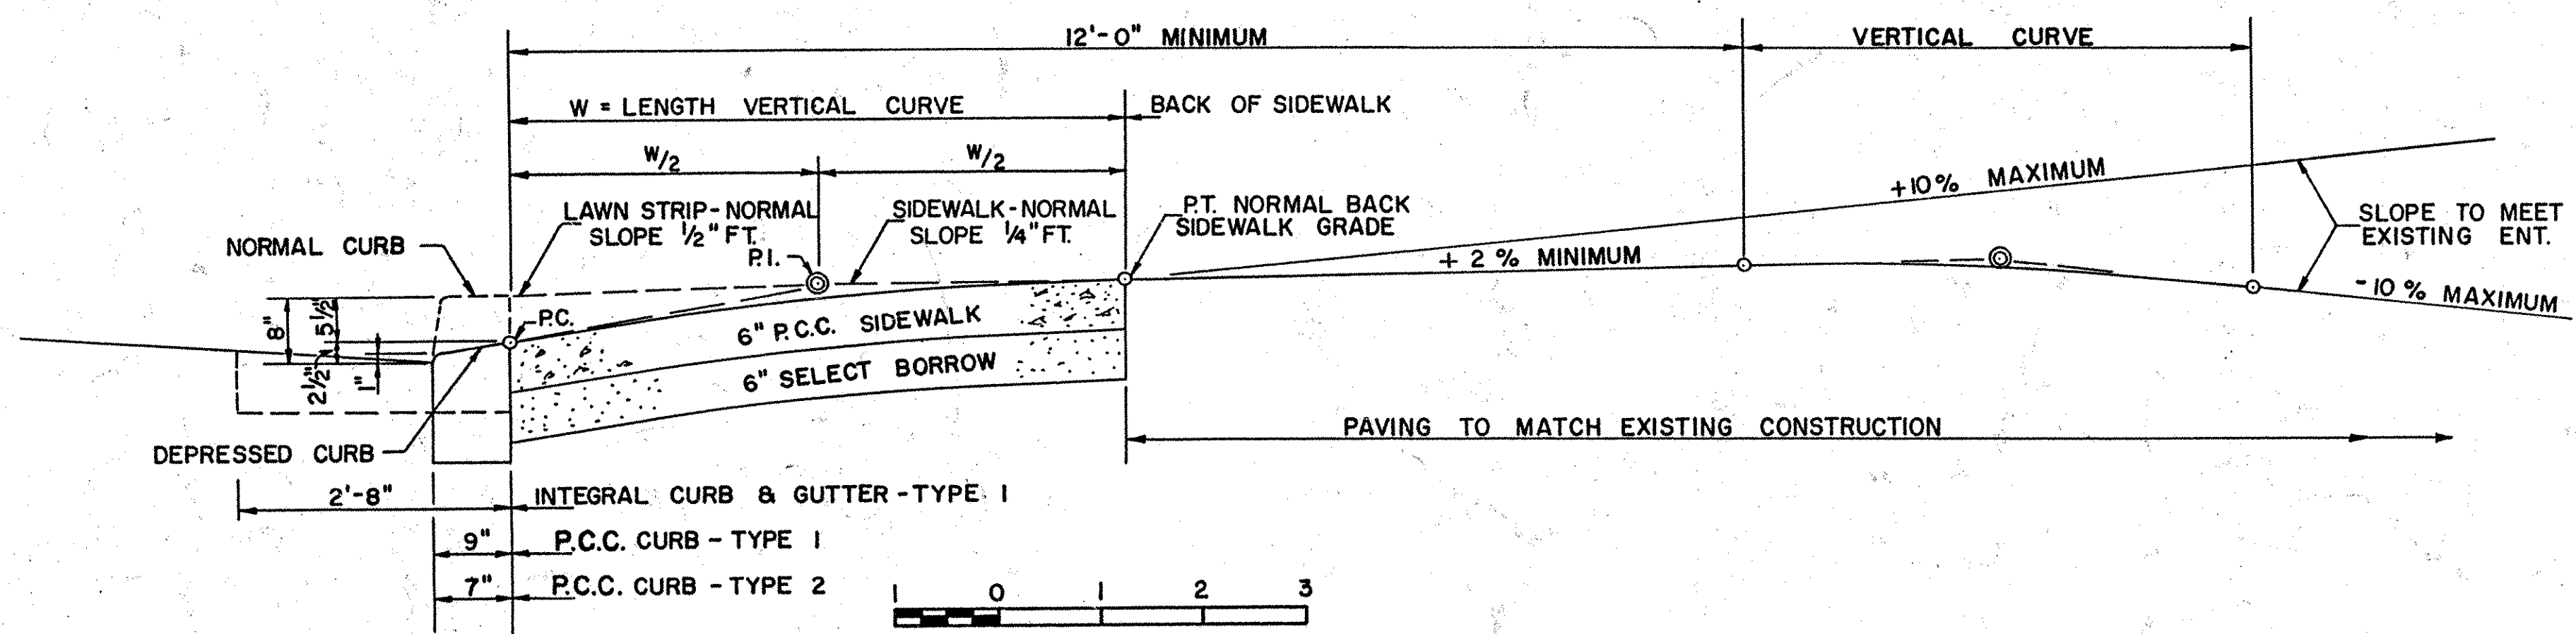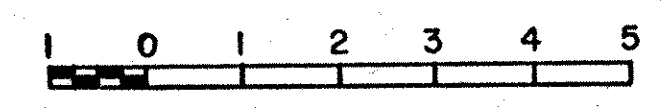

DRIVEWAY PROFILES — SHOWING TYPICAL CONSTRUCTION