

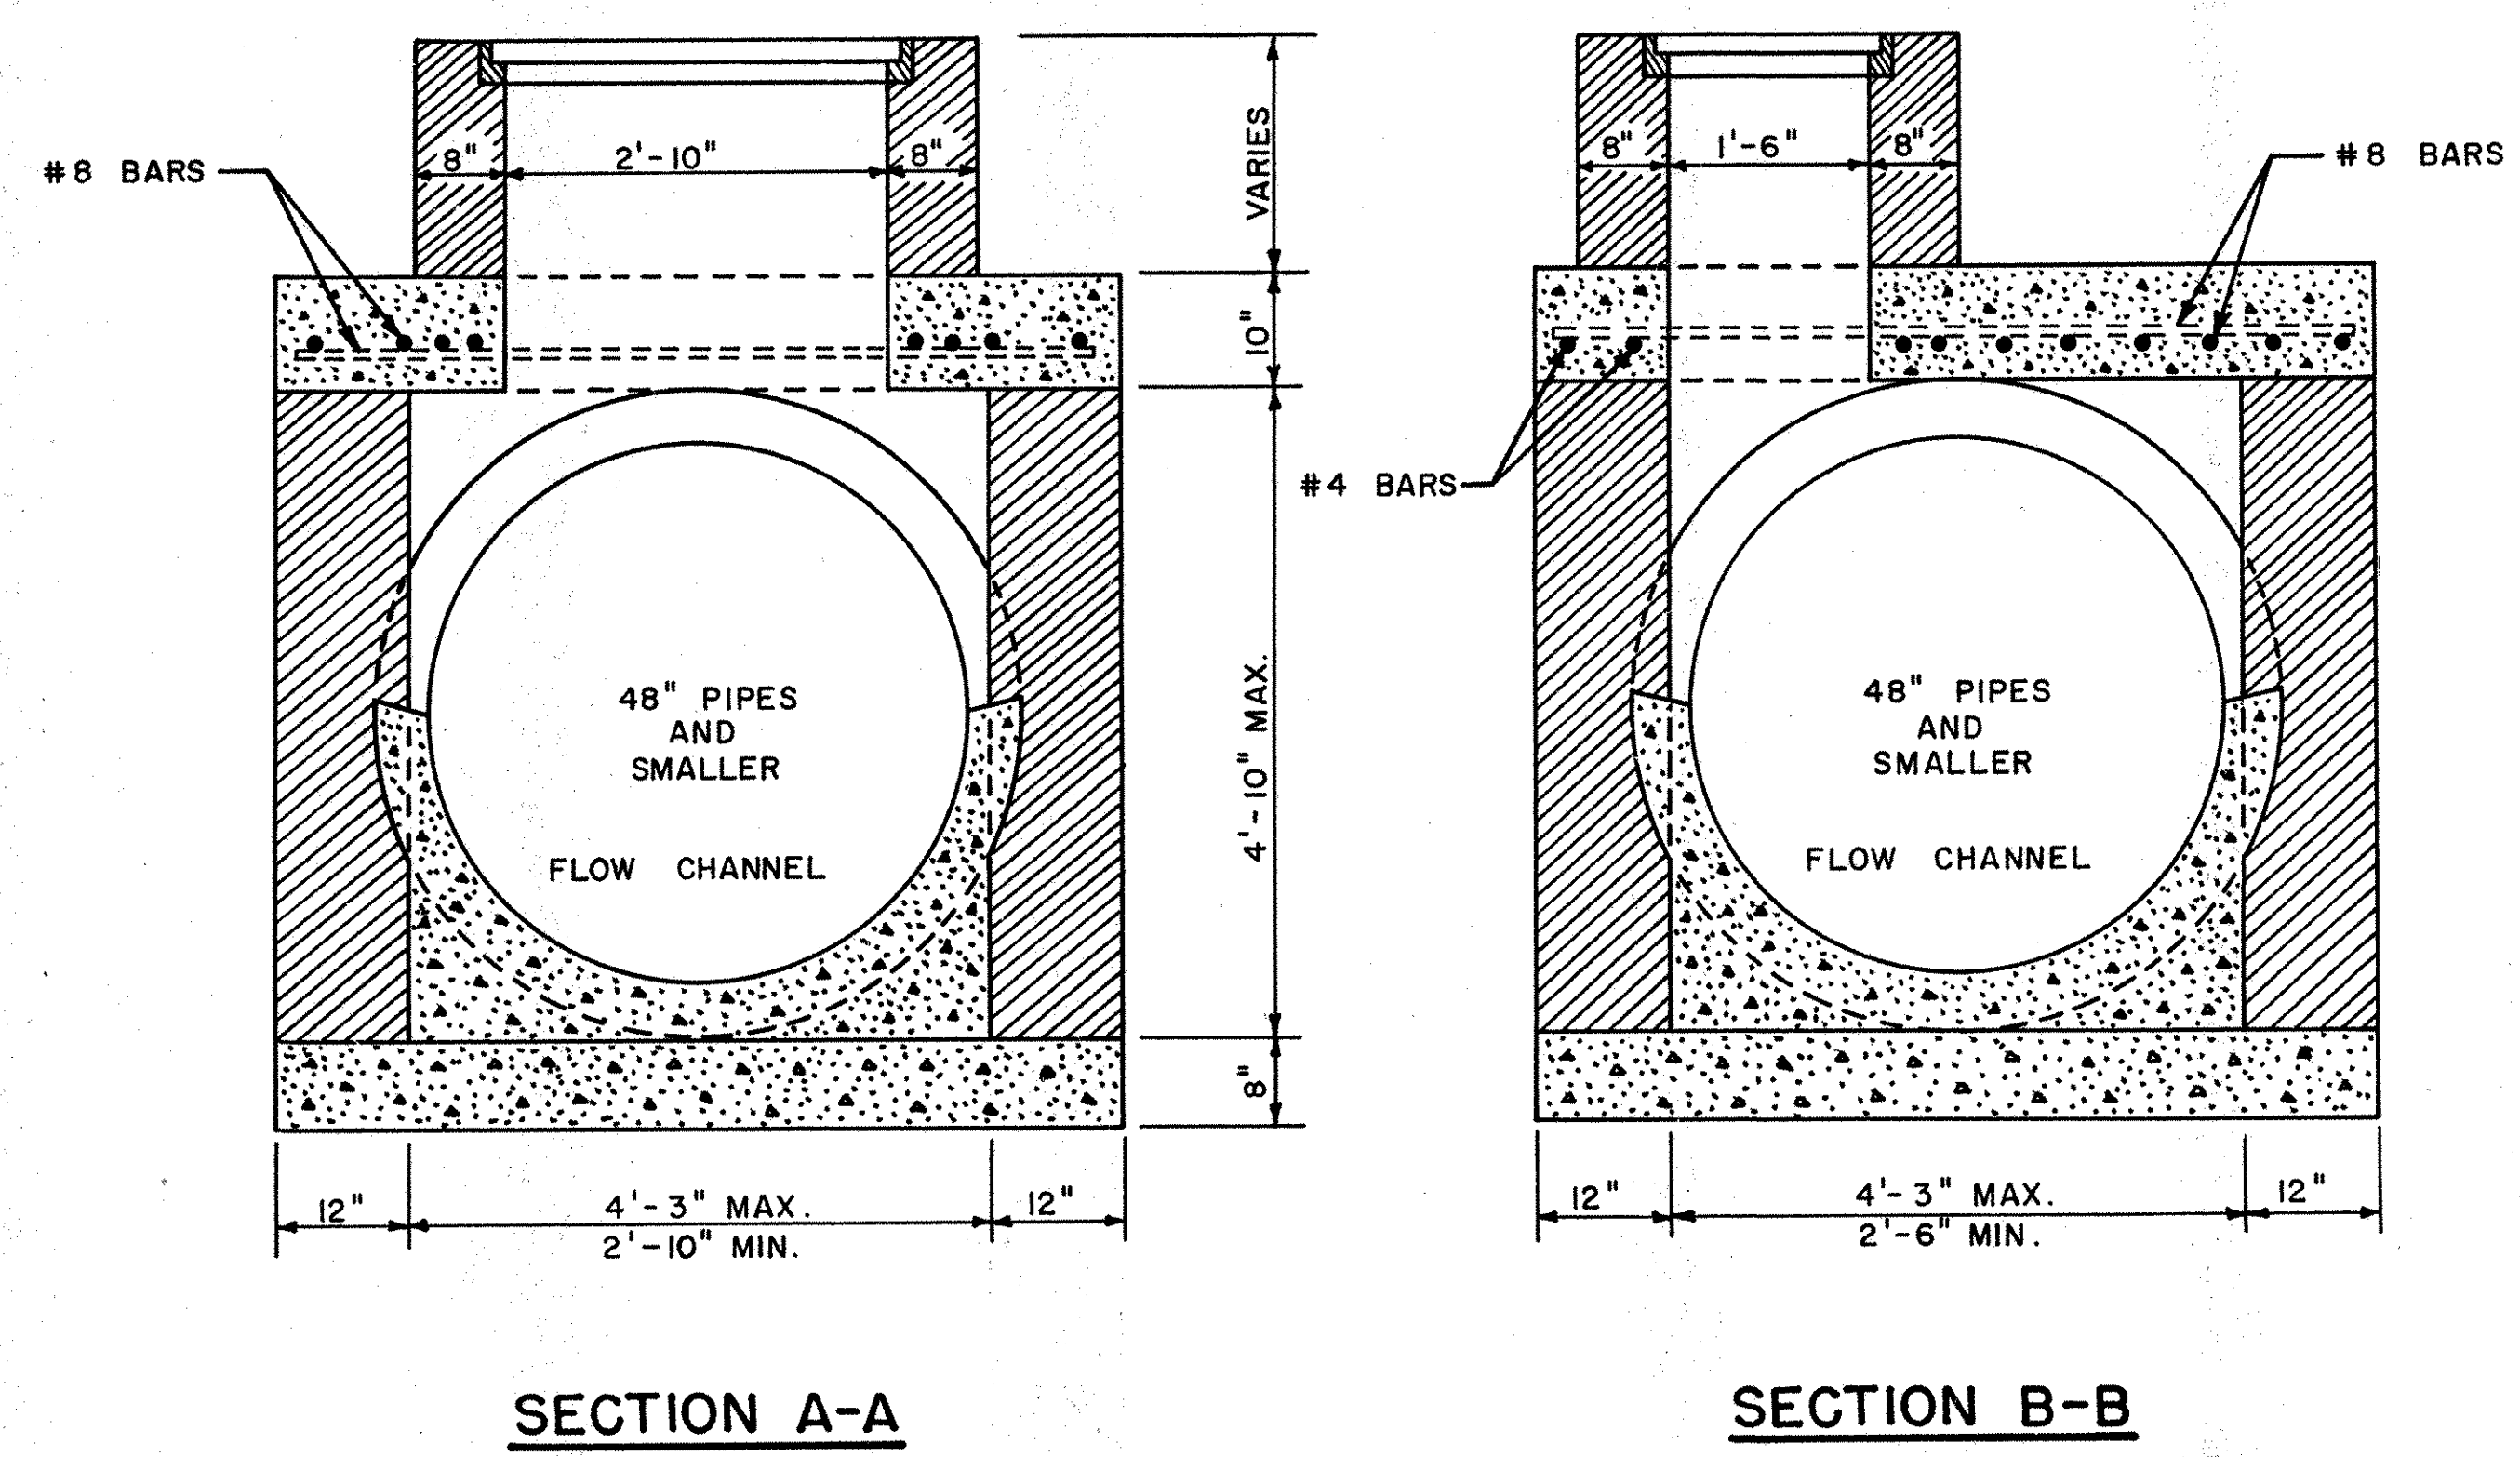
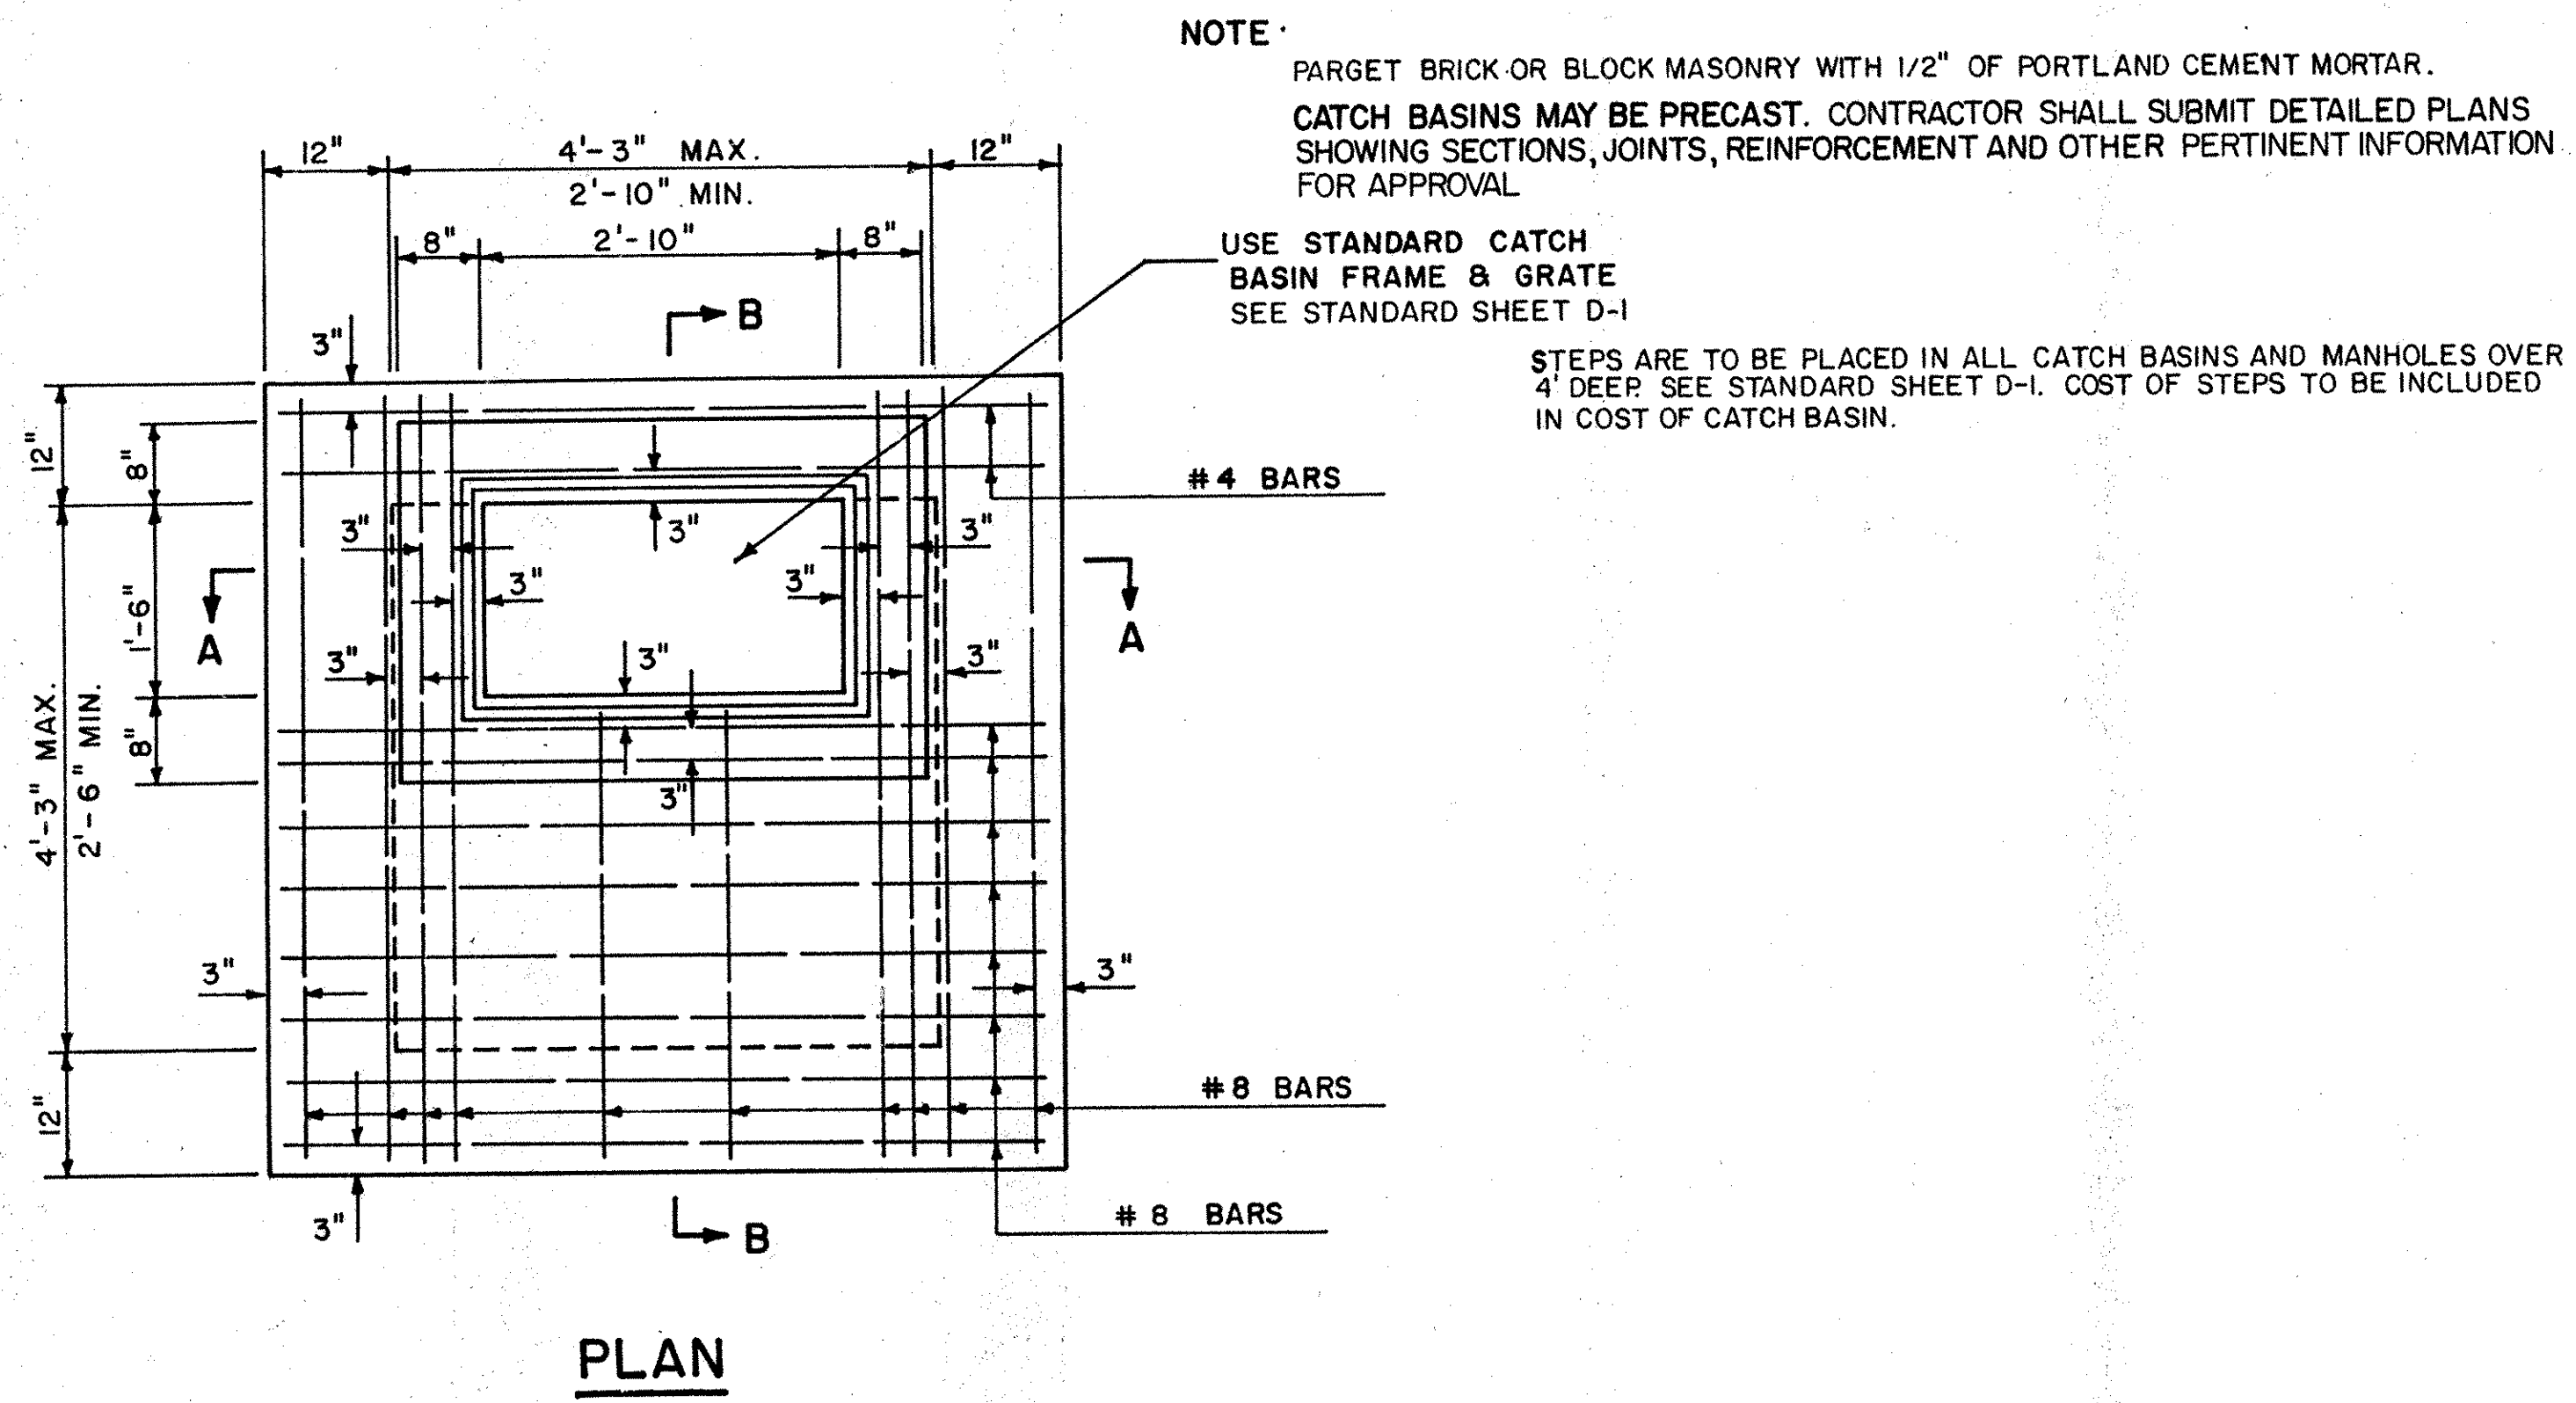
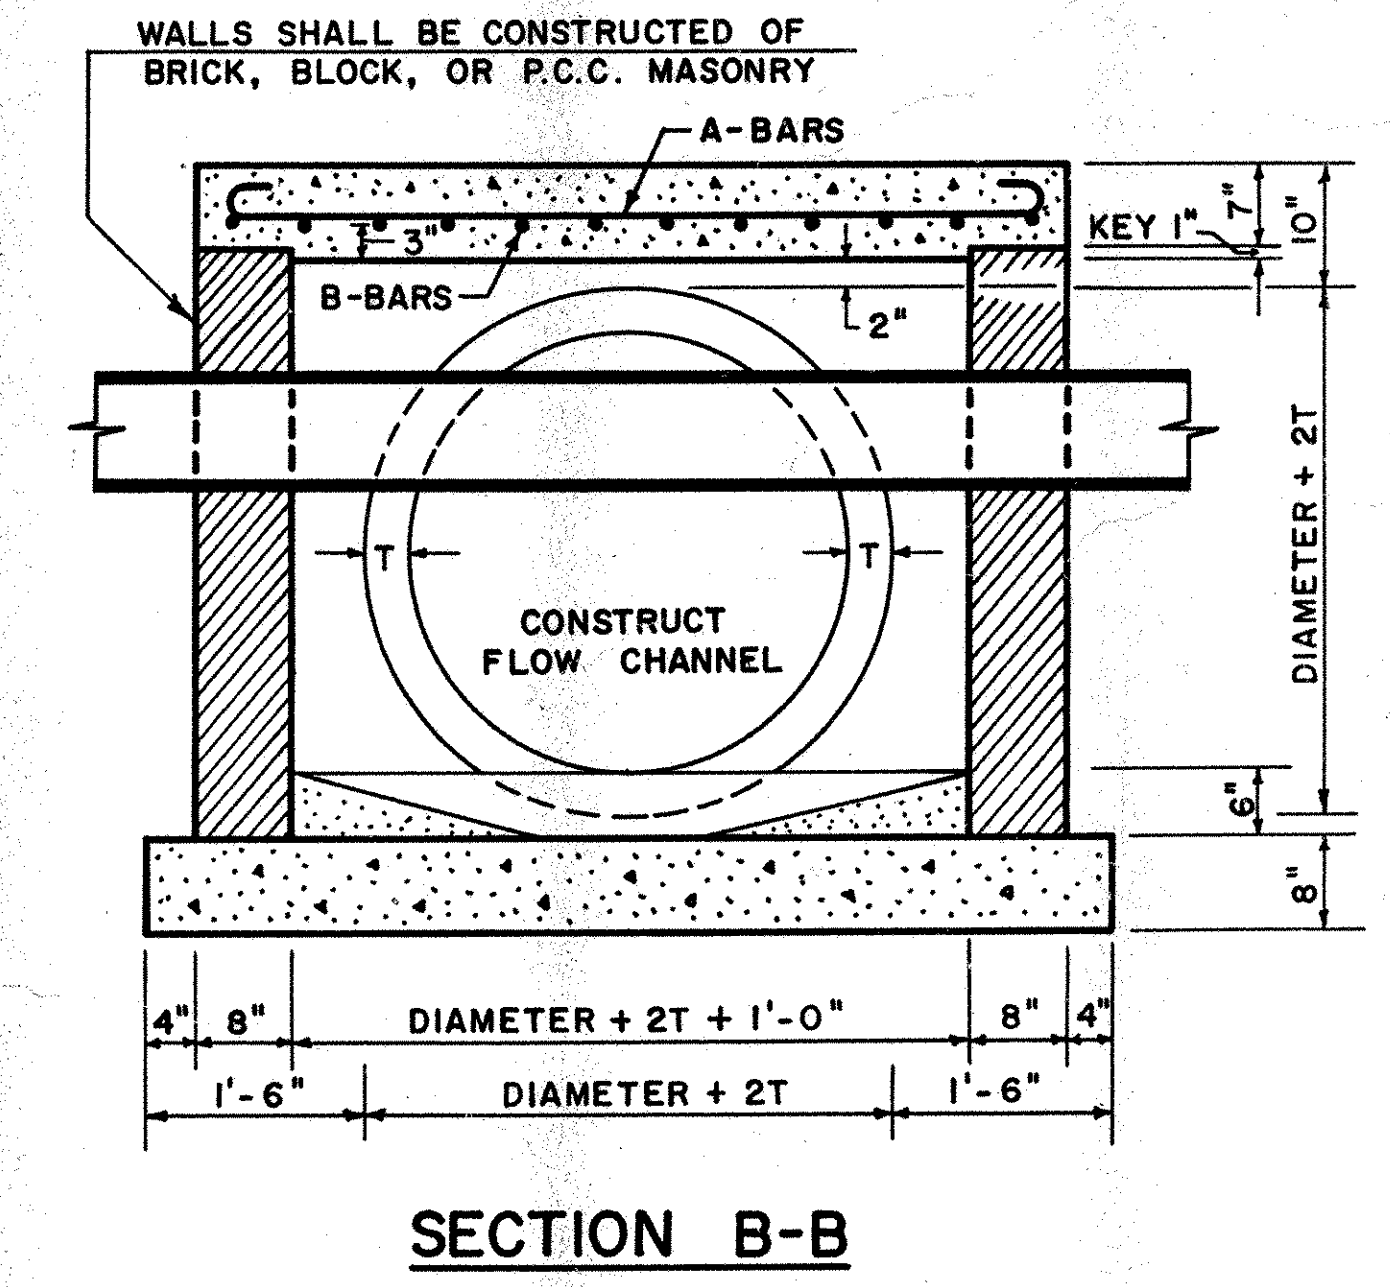
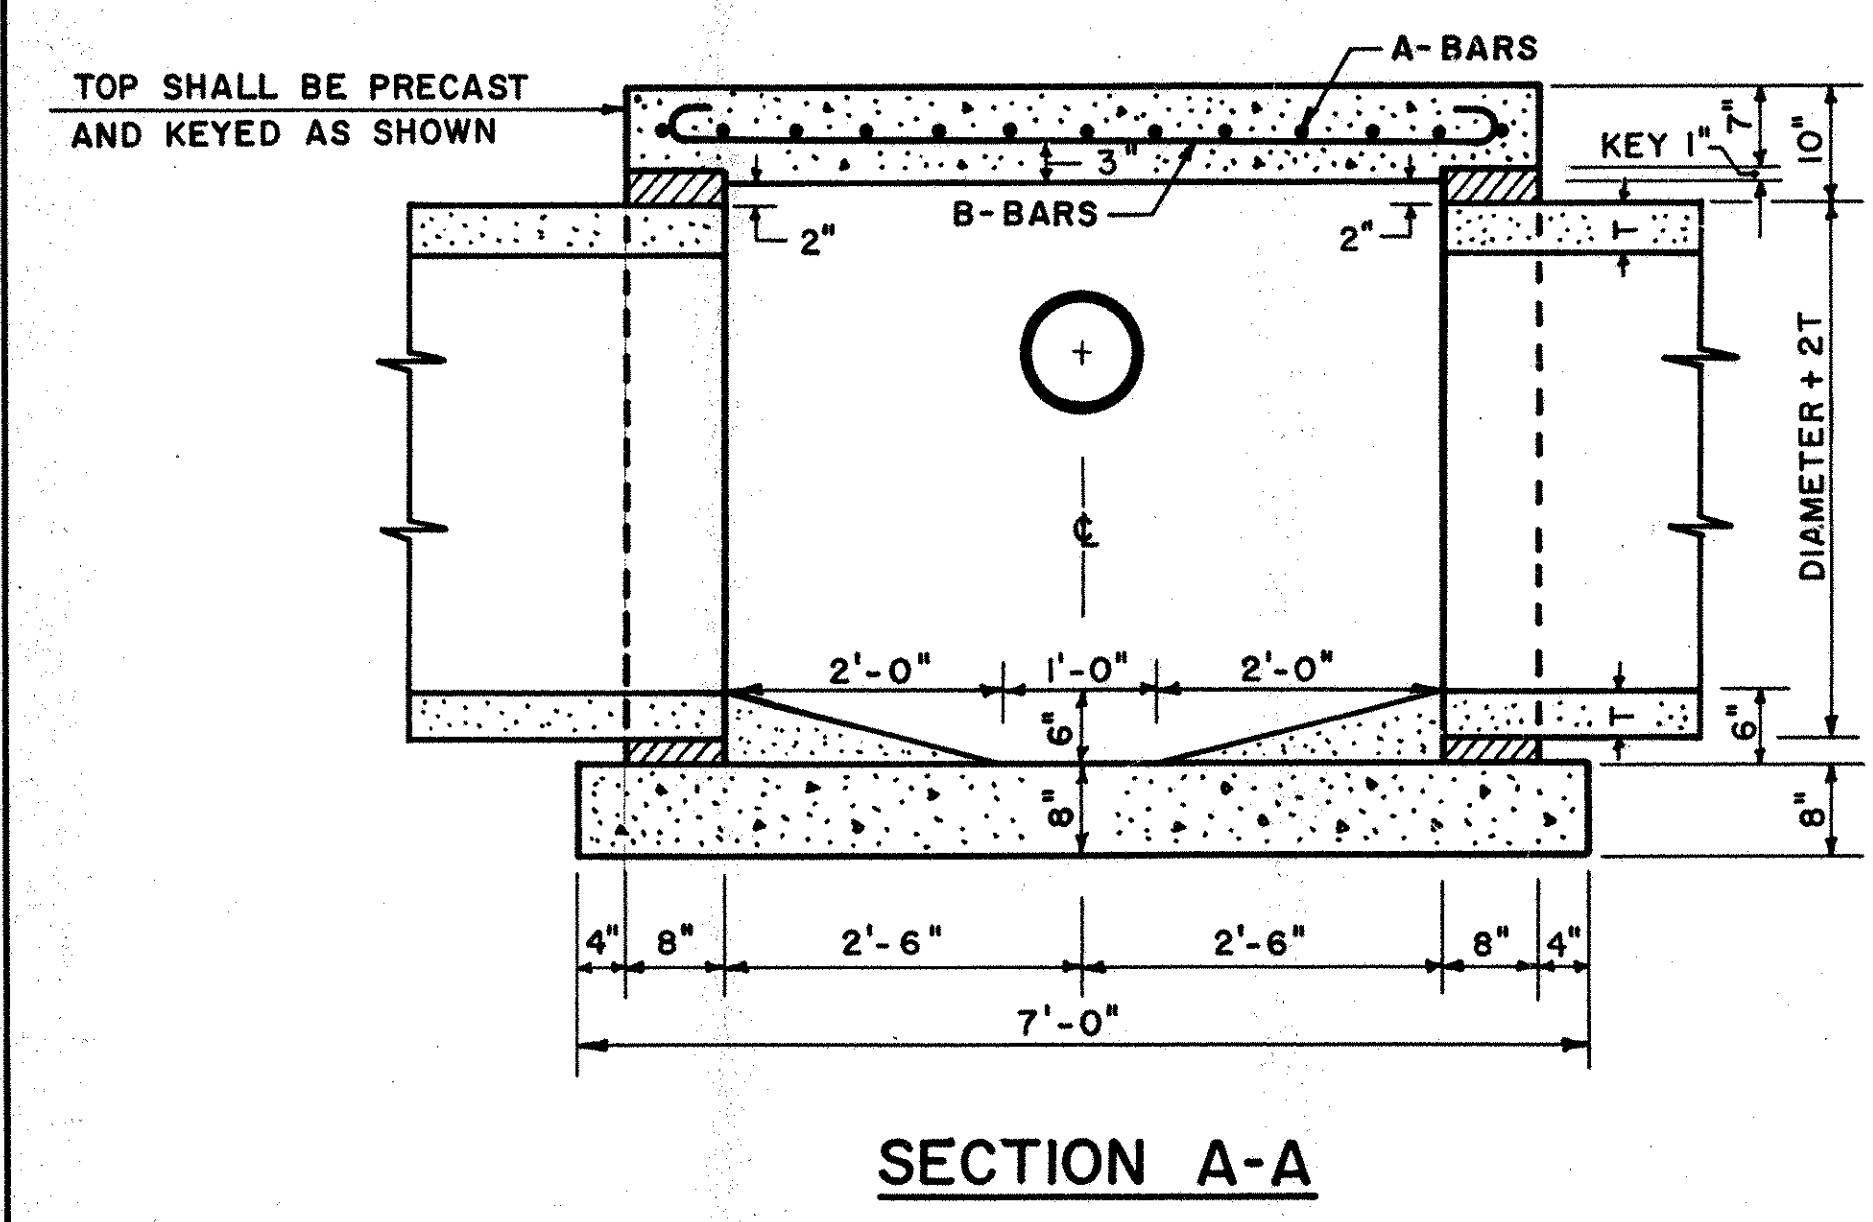


COUNTY	CONTRACT	F. & A. RES. NO.	STATE	FED. AID PROJECT NO.	SHEET NO.	TOTAL SHEETS
		2	DEL.			
STANDARD SHEET D-12-3						
CATCH BASIN B-2, JUNCTION BOX A						
PREL. TRACING		DESIGN		CHKD.		
J.T.B.		E.L.W.		Y.N.C.		
REVISIONS						
1. 10/25/74, NOTE REFERRING TO STANDARD SHEET D-1, R.T.C.						
2. 1/31/77, ADD PRECAST NOTES R.F.R.						
3. 1/30/81, ADD STEP NOTE R.F.R.						
APPROVED <i>[Signature]</i>						6-22-70
DIRECTOR OF OPERATIONS						DATE
<i>[Signature]</i>						6/22/70
DEPUTY DIRECTOR-CHIEF ENGINEER						DATE

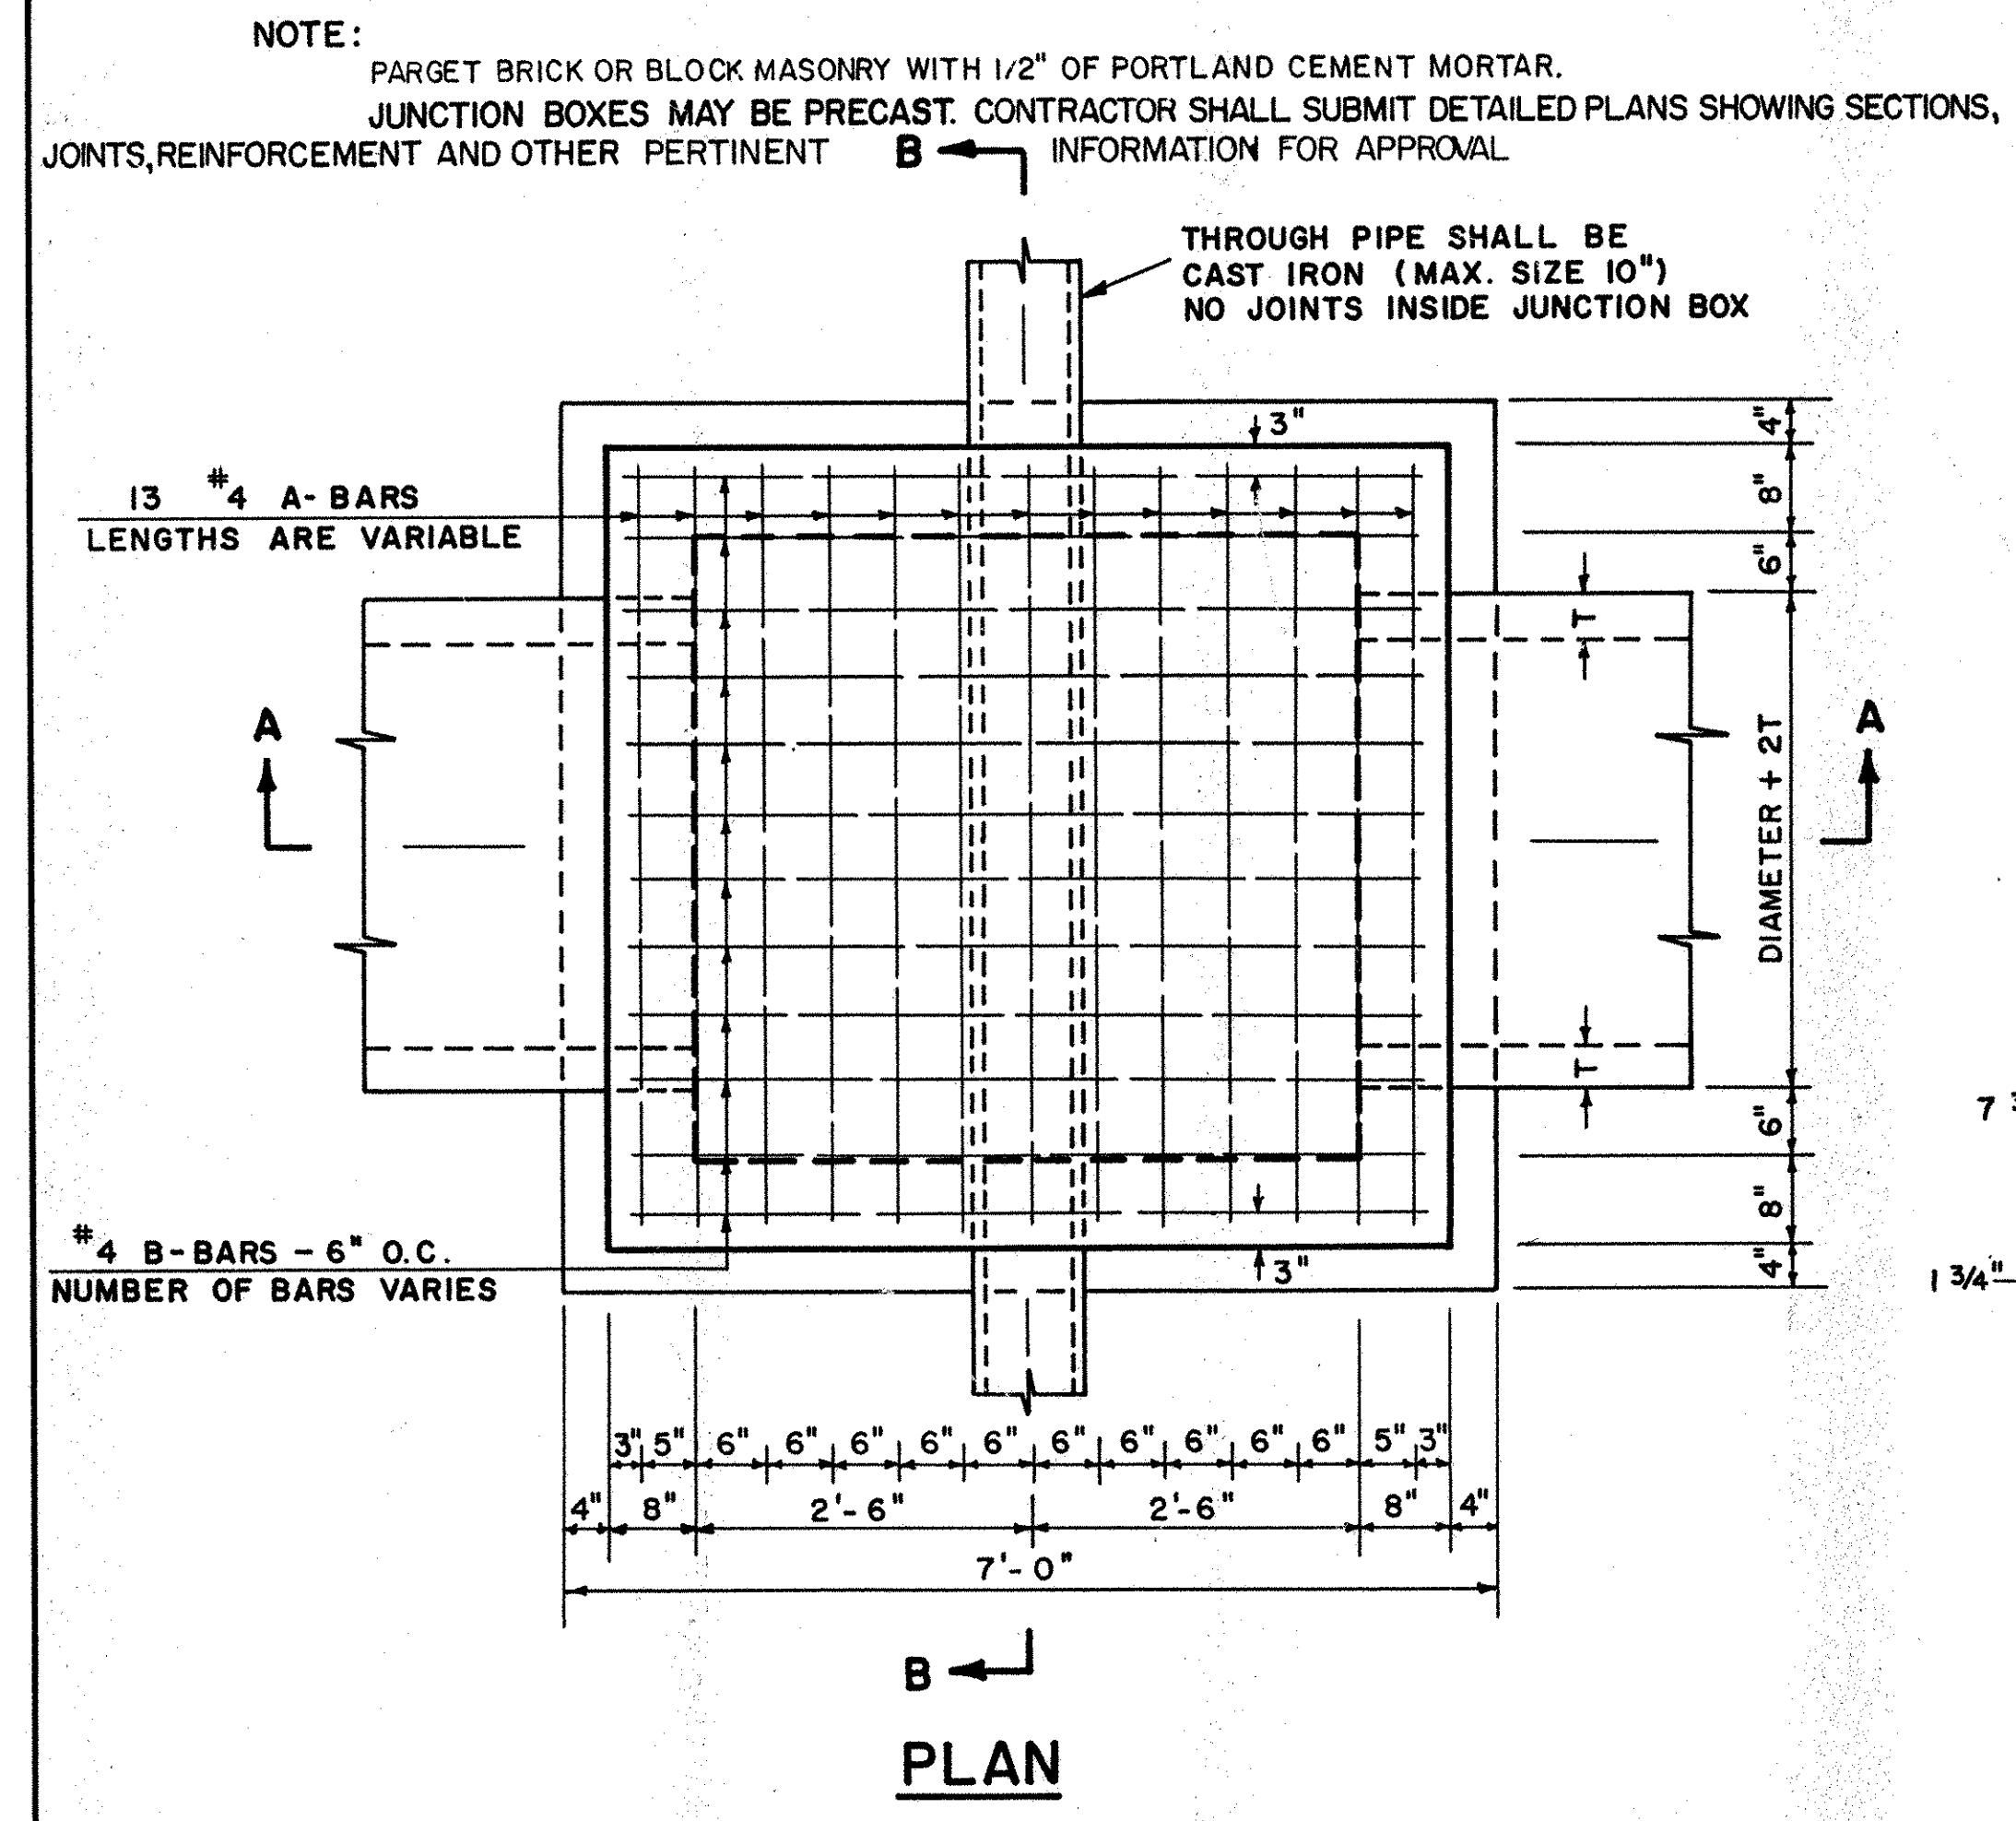

B-2 CATCH BASIN

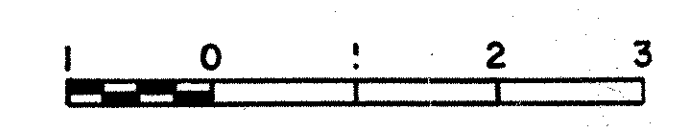

- NOTES:**
- (1) THIS STRUCTURE IS TO BE USED WHERE UTILITY CONFLICT CANNOT BE AVOIDED AND UTILITY LINE 10" Ø OR LESS.
 - (2) THE COST OF CAST IRON PIPE AND REINFORCING STEEL SHALL BE INCLUDED IN PRICE BID FOR STRUCTURE.

JUNCTION BOX A

