



CURB SCHEDULE		
NO.	ITEM DESCRIPTION / TYPE	LENGTH
1	PCC CURB, TYPE 1-4	1207 LF
2	PCC CURB, TYPE 2	373 LF
3	PCC CURB, TYPE 1-8	12 LF
4	PCC CURB, TYPE 1-8	12 LF
5	PCC CURB, TYPE 1-8	17 LF
6	PCC CURB, TYPE 2	31 LF
7	PCC CURB, TYPE 1-8	46 LF
8	PCC CURB, TYPE 1-8	27 LF

PERMANENT IMPACT ATTENUATOR SCHEDULE		
ITEM DESCRIPTION / TYPE	STATION	OFFSET
TL-2, NON-GATING IMPACT ATTENUATOR	12+43	30.5' ±

NOTE: ATTENUATOR SIDE PANELS ARE TO BE EXTENDED TO THE BRIDGE PARAPET AND SECURED WITH A TERMINAL SECTION IN ACCORDANCE WITH THE MANUFACTURES RECOMMENDATIONS OR DETAILS. WORK ASSOCIATED WITH CONNECTING THE ATTENUATOR PANELS TO THE PARAPET AND ANY ADDITIONAL GUARD RAIL ITEMS (POSTS, OFFSET BLOCKS, HARDWARE, ETC.) WILL BE INCIDENTAL TO THE ATTENUATOR INSTALLATION.

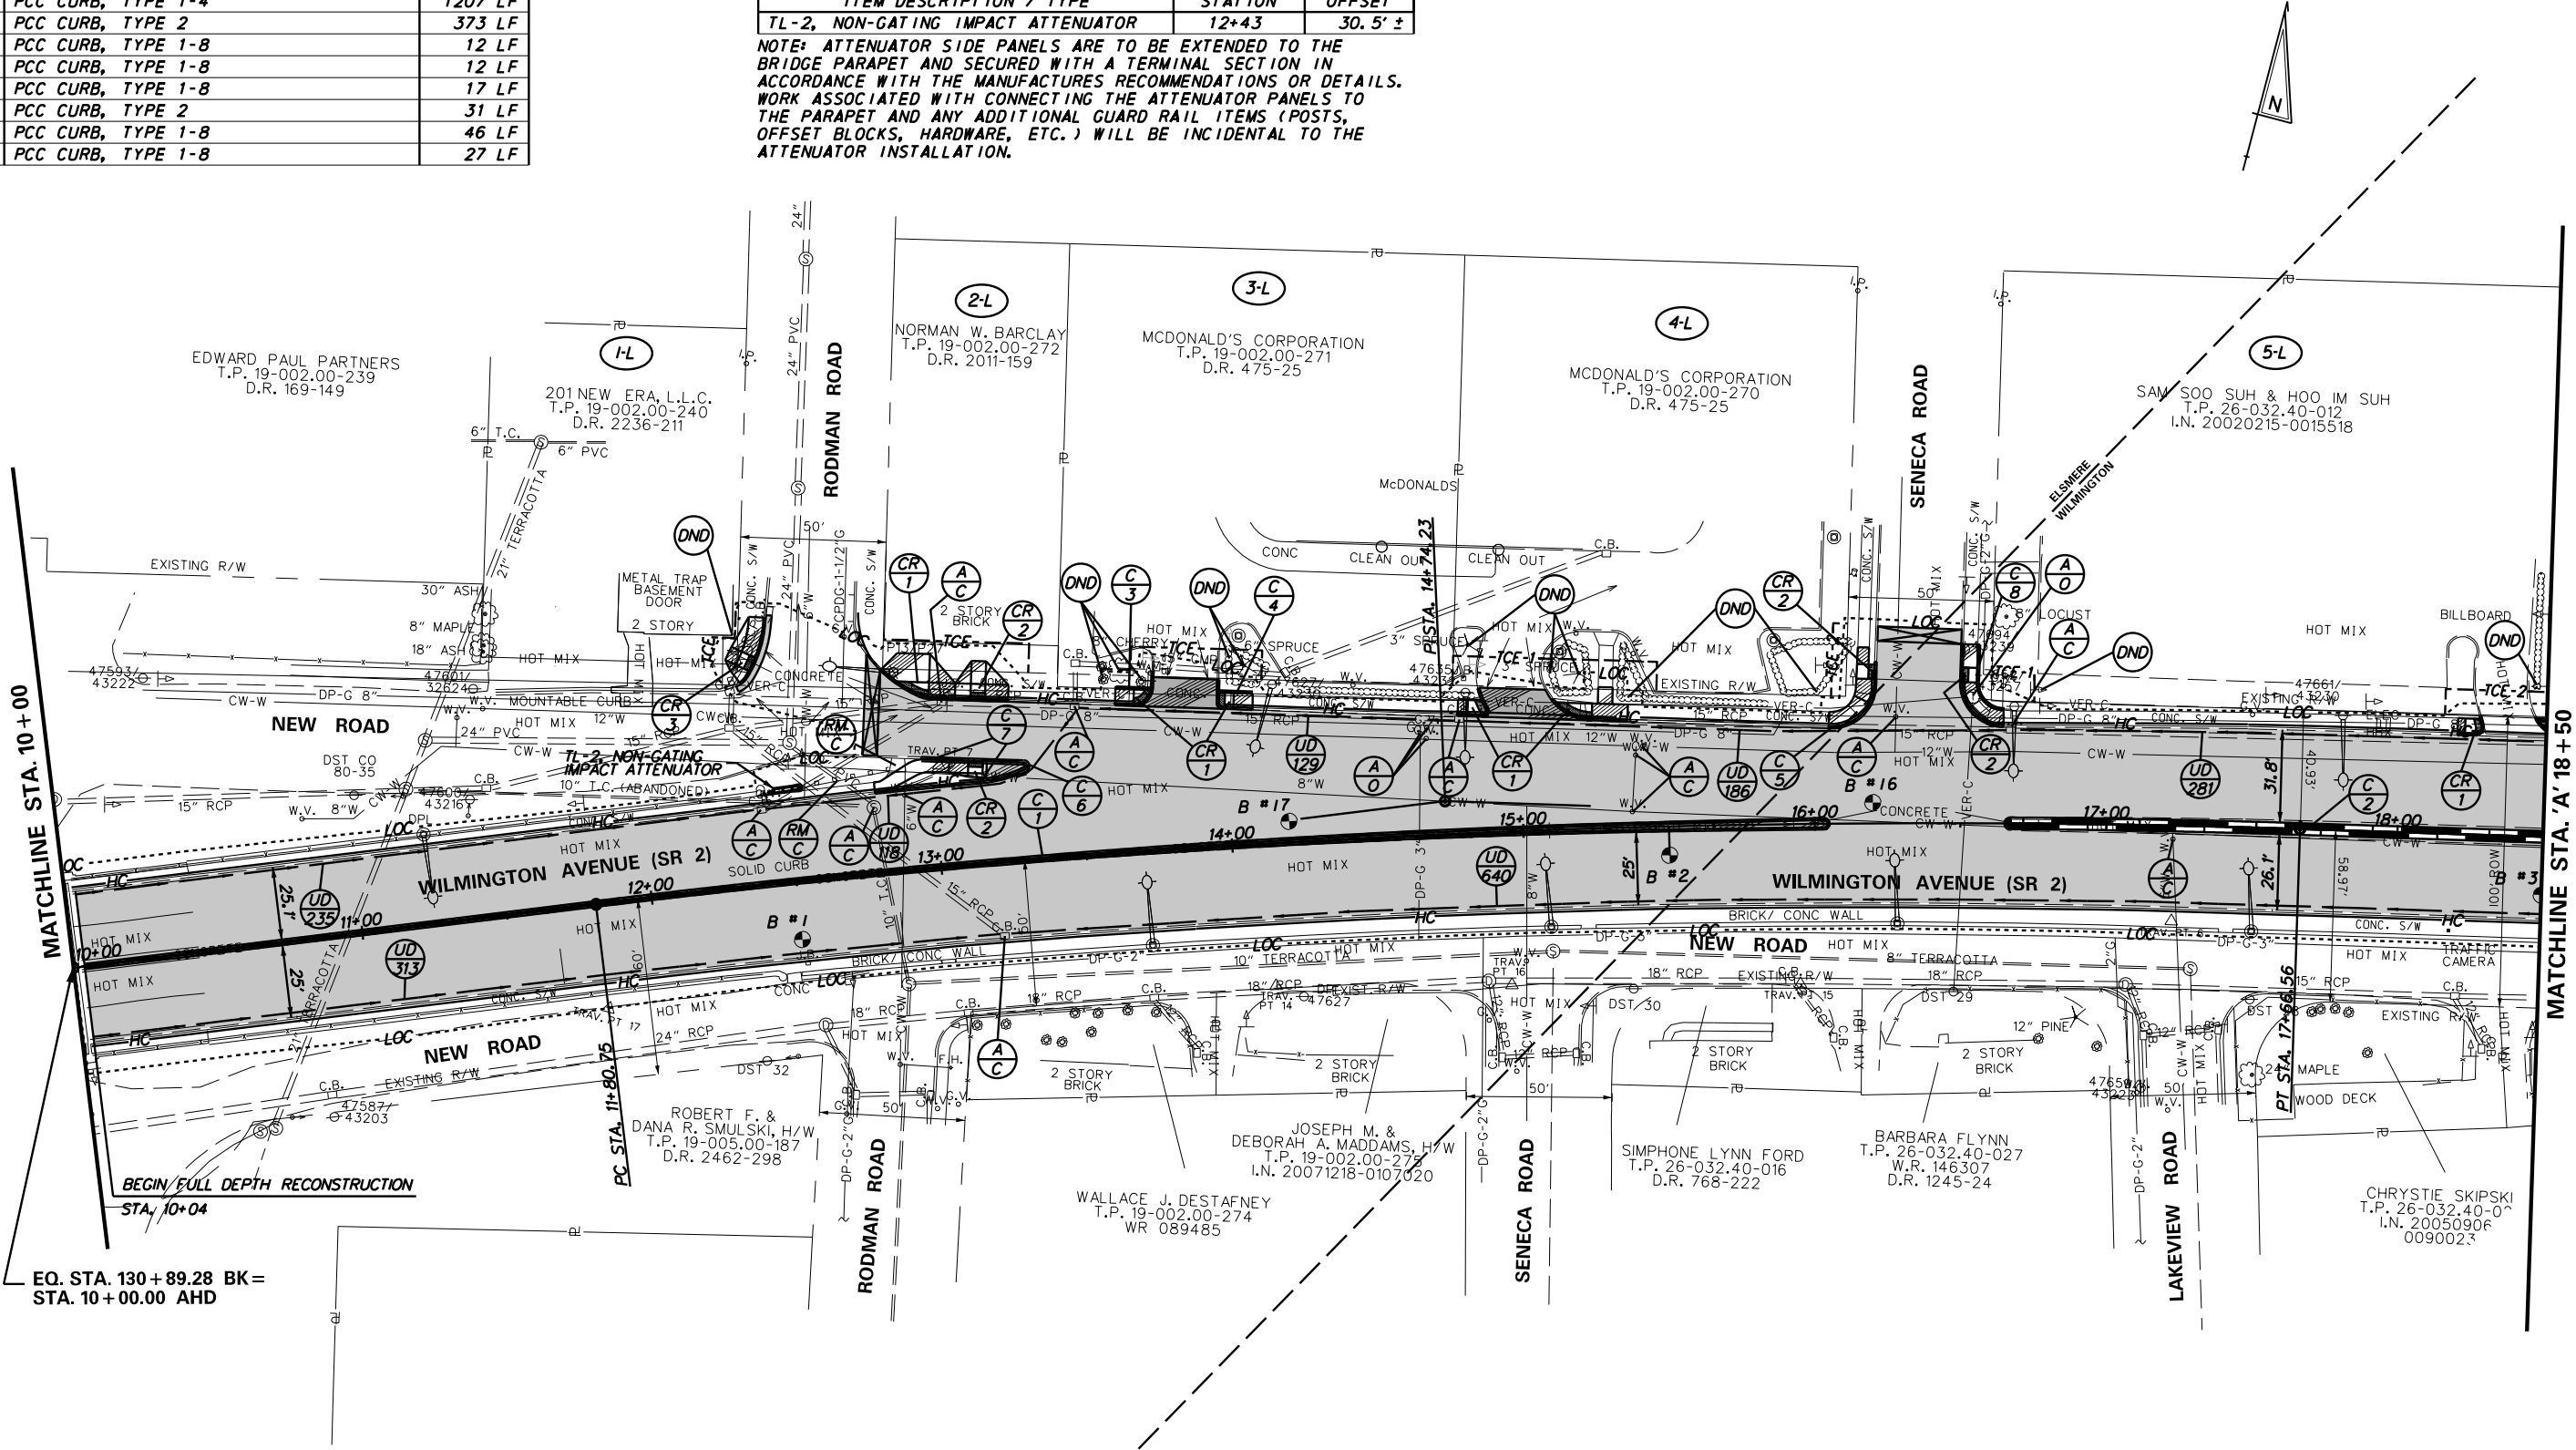

CURB SCHEDULE		
NO.	ITEM DESCRIPTION / TYPE	LENGTH
9	PCC CURB, TYPE 2	108 LF
10	PCC CURB, TYPE 2	1470 LF
11	PCC CURB, TYPE 1-8	15 LF

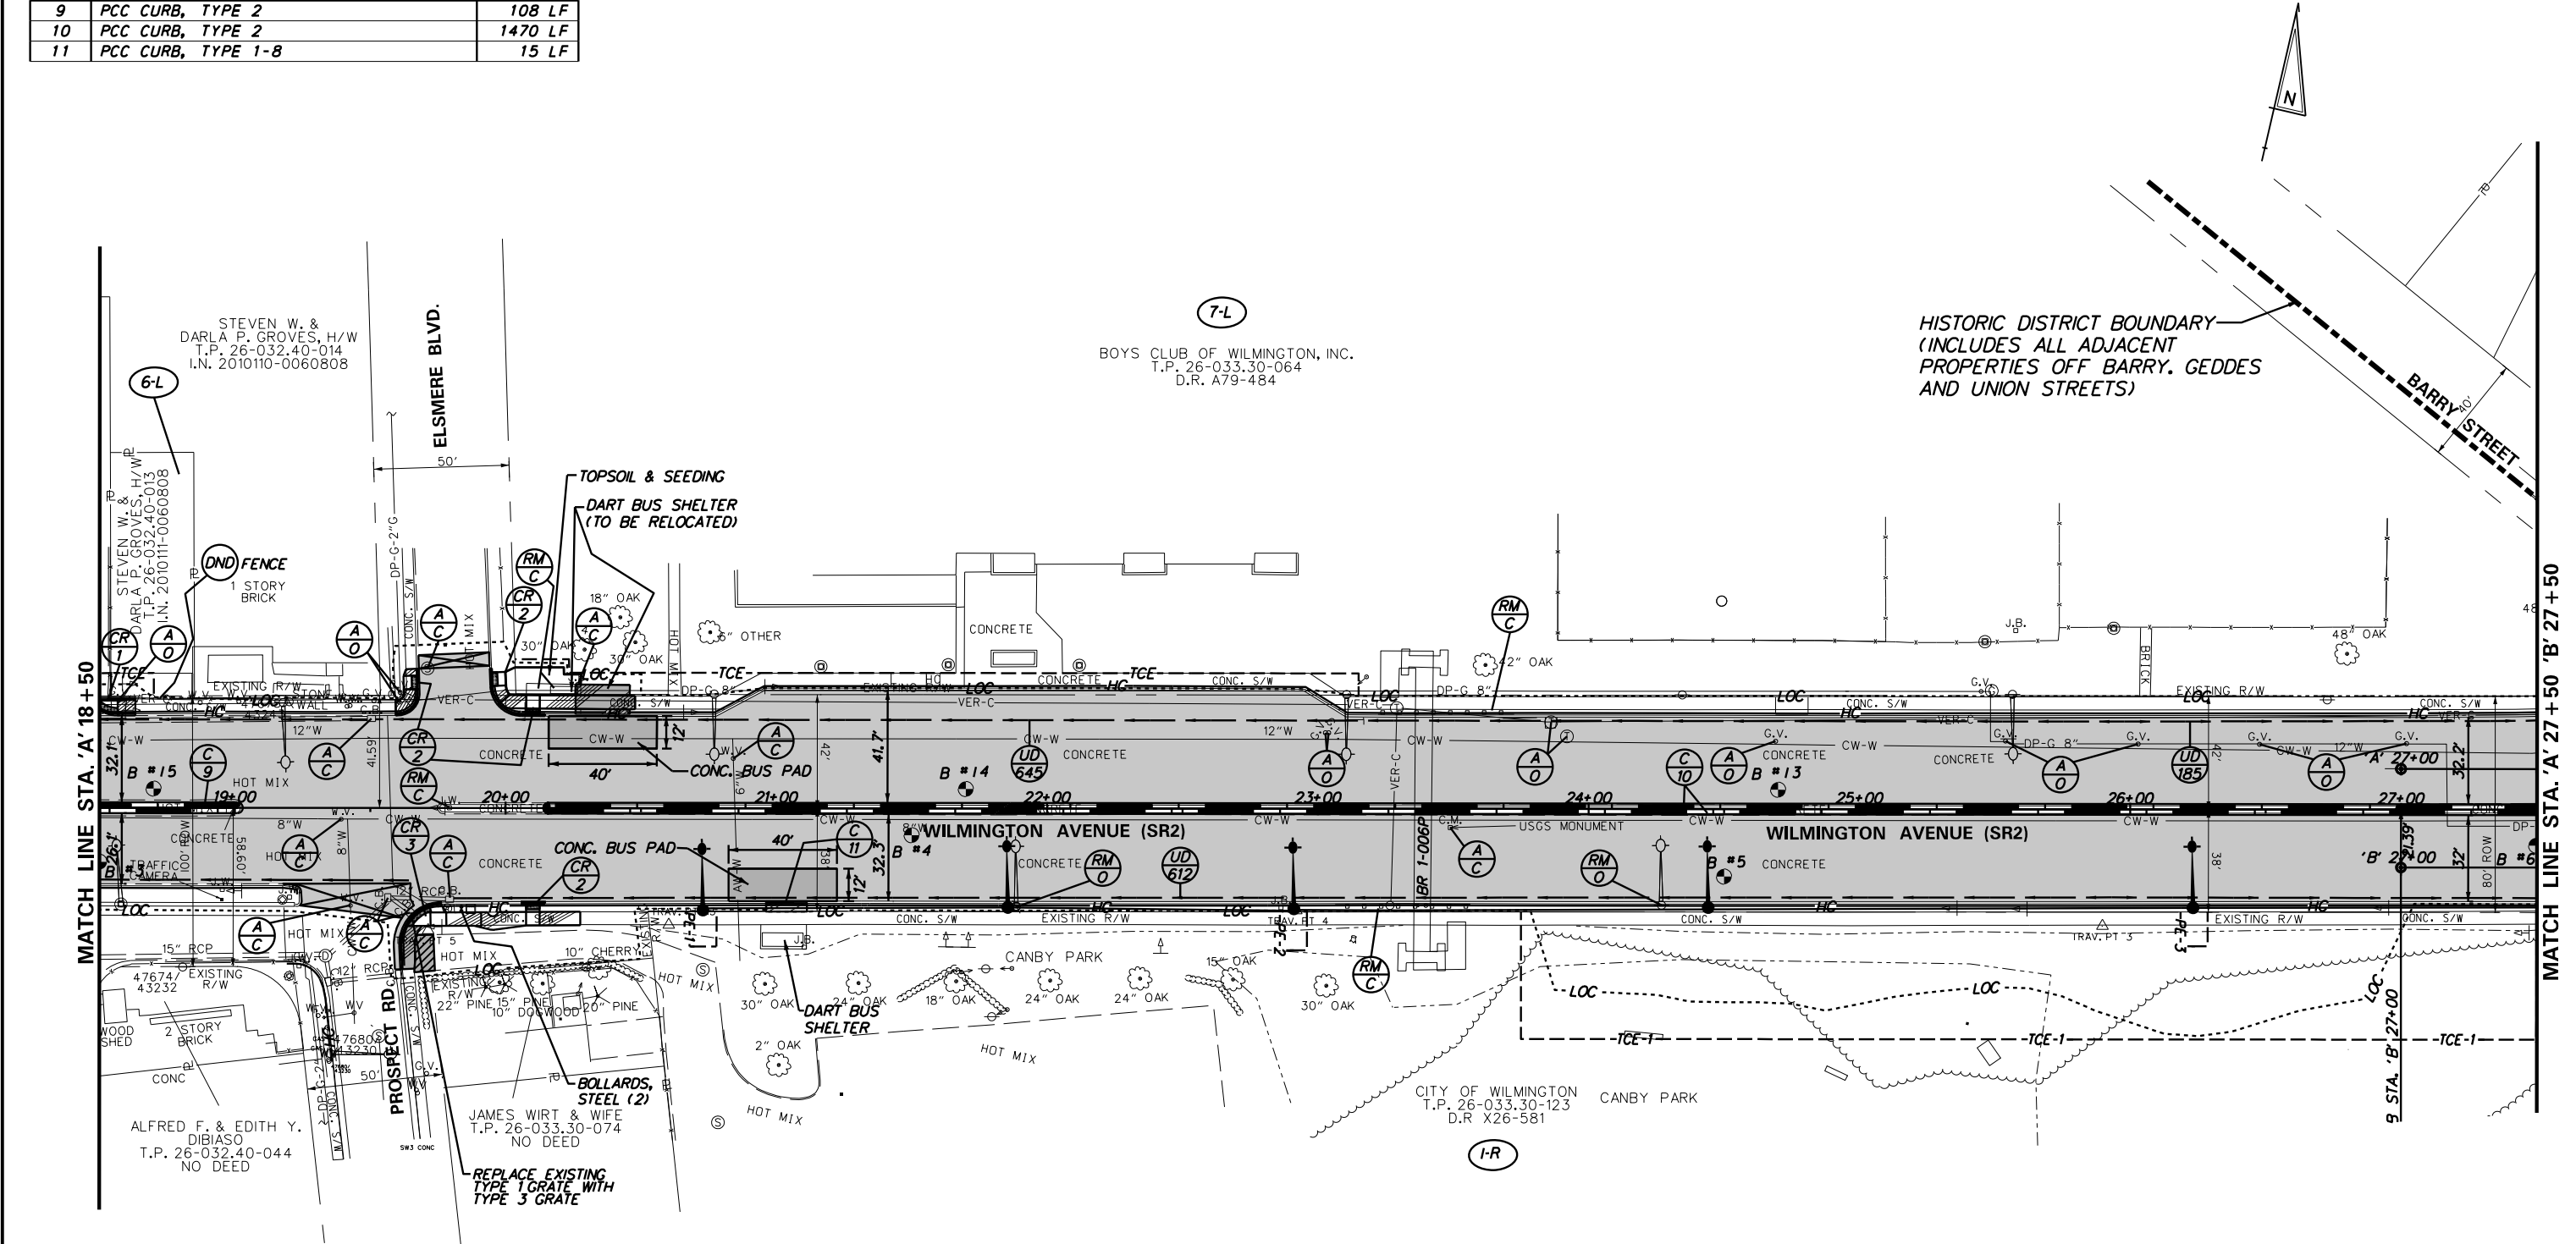

CURB SCHEDULE		
NO.	ITEM DESCRIPTION / TYPE	LENGTH
12	PCC CURB, TYPE 2	257 LF
13	PCC CURB, TYPE 1-8	32 LF
14	PCC CURB, TYPE 1-8	14 LF
15	PCC CURB, TYPE 1-8	30 LF
16	PCC CURB, TYPE 1-8	26 LF

