




DUPONT BOULEVARD (US 113 SB) DUPONT BOULEVARD (US 113 SB)

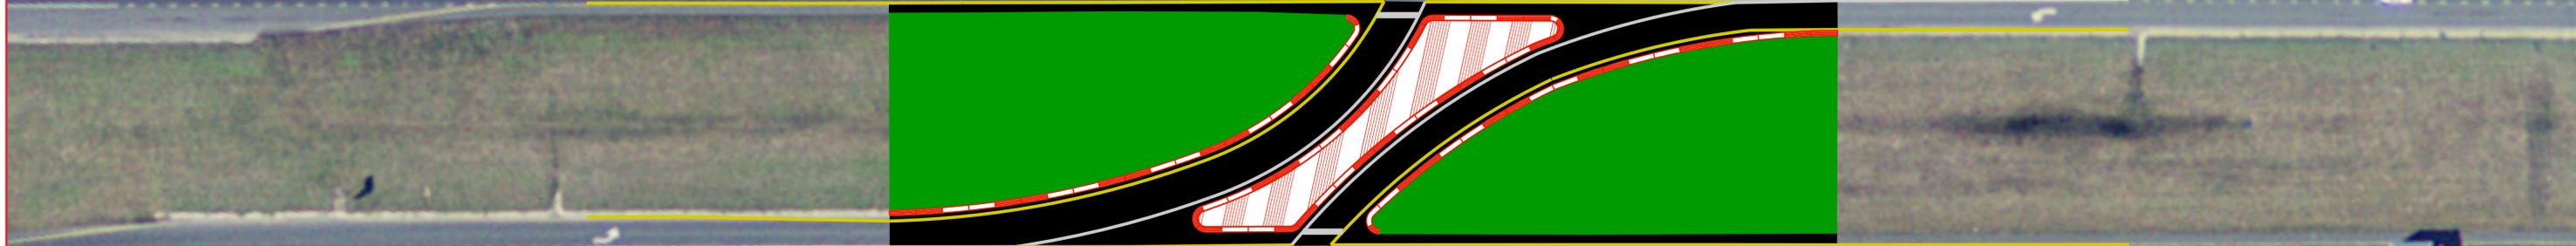

DUPONT BOULEVARD (US 113 NB) DUPONT BOULEVARD (US 113 NB)



ADDENDUMS / REVISIONS



**HEP SC, US 113 AT  
ENNIS ROAD/NORTH STREET**

CONTRACT T201400301	BRIDGE NO. 	<b>NA</b>
COUNTY SUSSEX	DESIGNED BY: ANM	<b>PROPOSED CONSTRUCTION</b>
	CHECKED BY: JLC	

SHEET NO. 4
TOTAL SHTS. 9

Y:\SUSSEX\113\FROAD\T201400301\PLANS\PUBLICWORKS\HOPROPOSED.DGN