
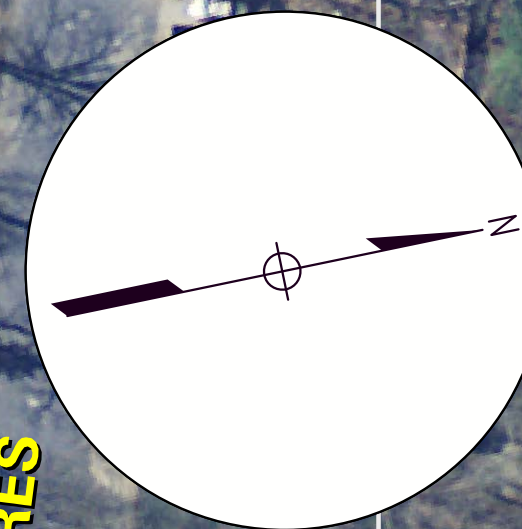


# SR 24 AT SR 5 / SR 23 INTERSECTION IMPROVEMENTS

CONTRACT NO. T201200903  
SUSSEX COUNTY

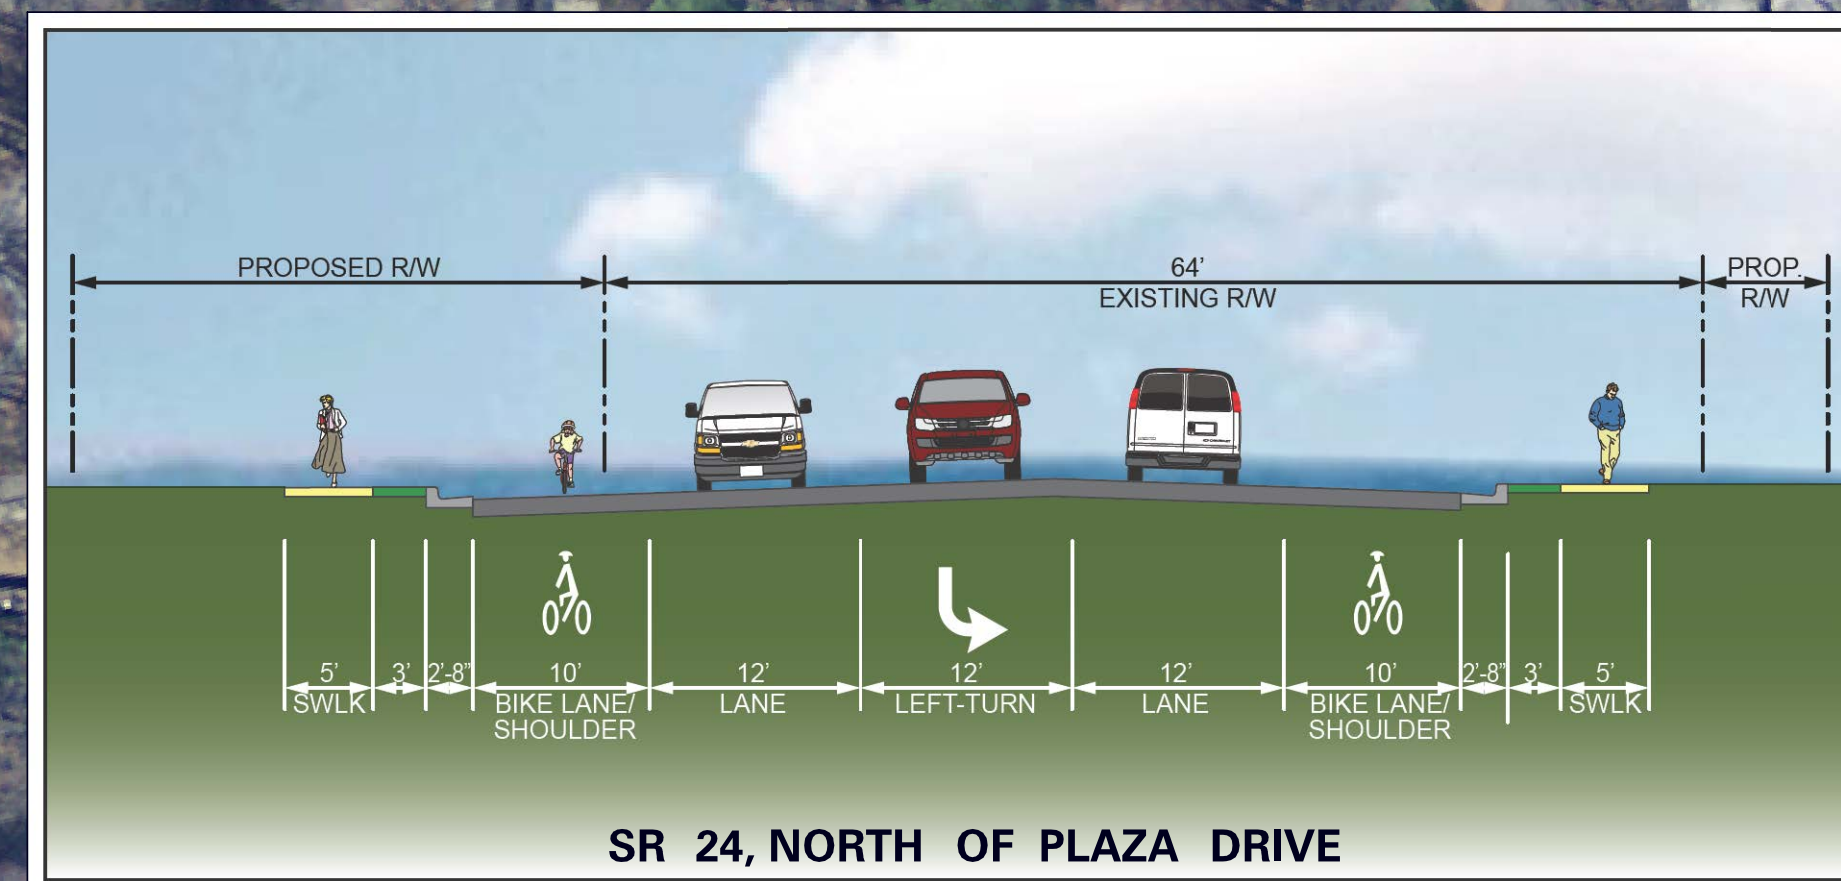

Match proposed improvements per  
DeIDOT Contract T200711201,  
SR 24 from Mount Joy Road to  
Bay Farm Road

Relocate the entrance to the  
Timber Acres community to align  
with the traffic signal at Plaza Drive


Construct sidewalk to complete  
the pedestrian network along SR 24

**LEGEND:**

- PROPOSED CONCRETE
- EXISTING CONCRETE


PRELIMINARY DESIGN



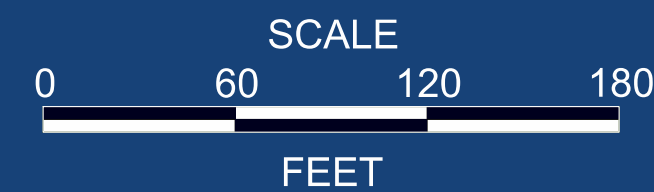

# SR 24 AT SR 5 / SR 23 INTERSECTION IMPROVEMENTS

CONTRACT NO. T201200903  
SUSSEX COUNTY

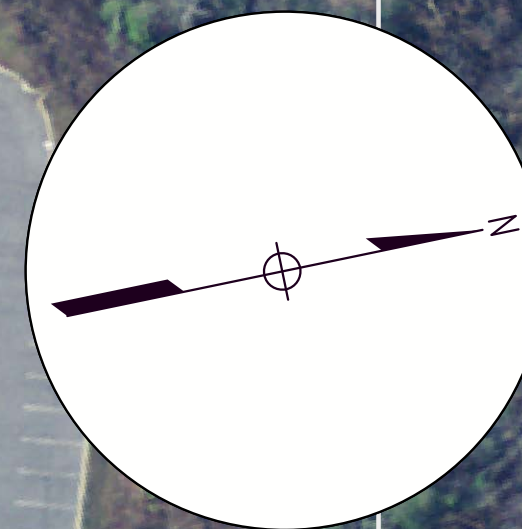

## LEGEND:

- PROPOSED CONCRETE
- EXISTING CONCRETE

Install crosswalks, curb ramps and pedestrian signals

Construct sidewalk to complete the pedestrian network along SR 24

Reconstruct traffic signal

Install two-way left-turn lane at entrances



Channelize entrances

Install bicycle lanes

Retrofit existing stormwater management pond


Extend left-turn lane onto SR 24

Channelize entrance

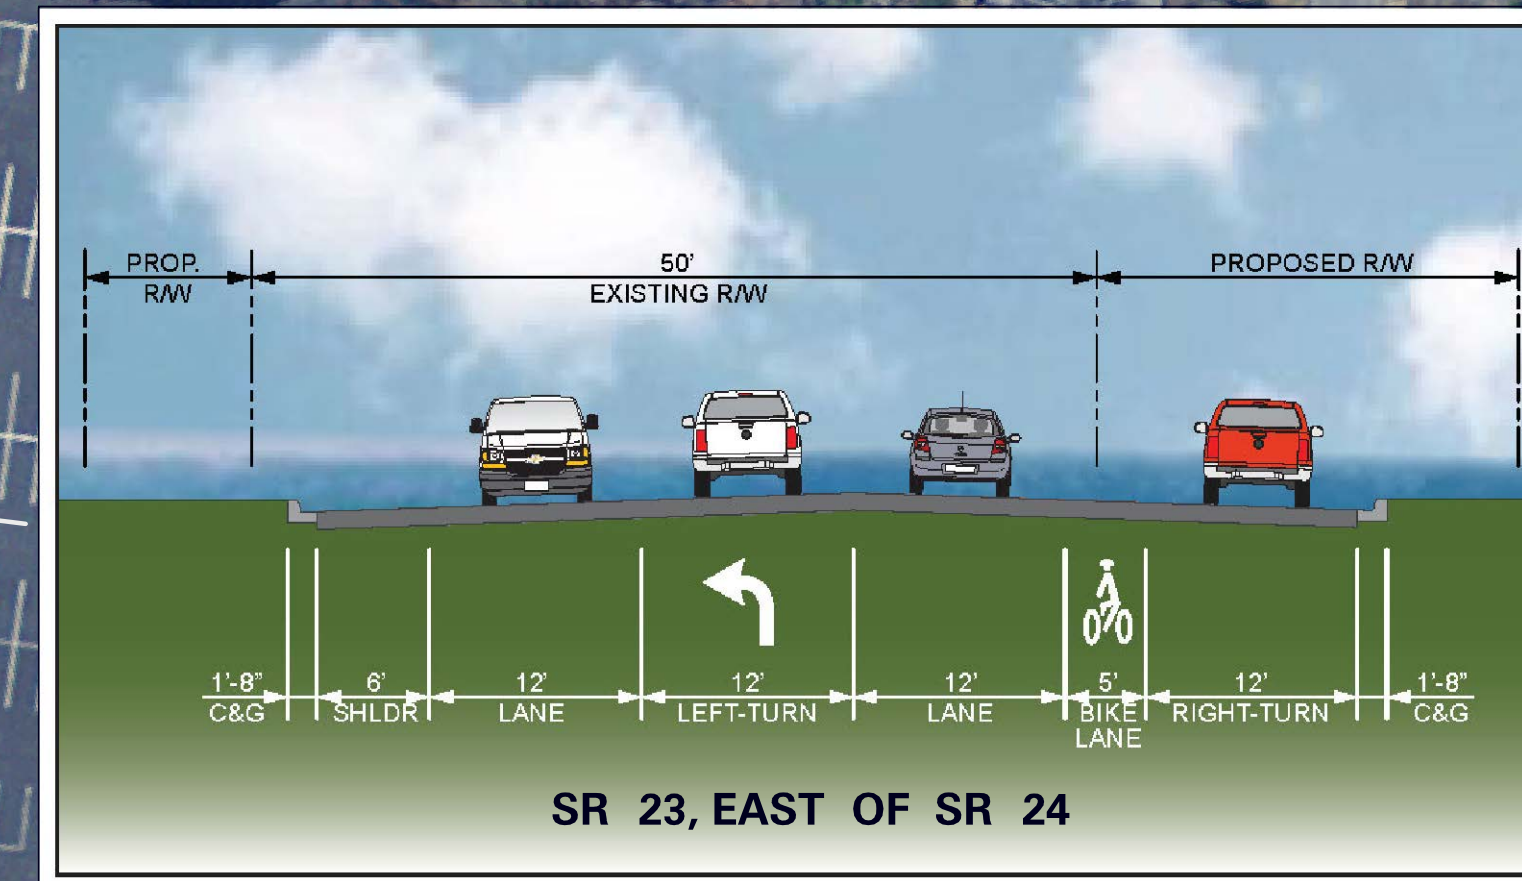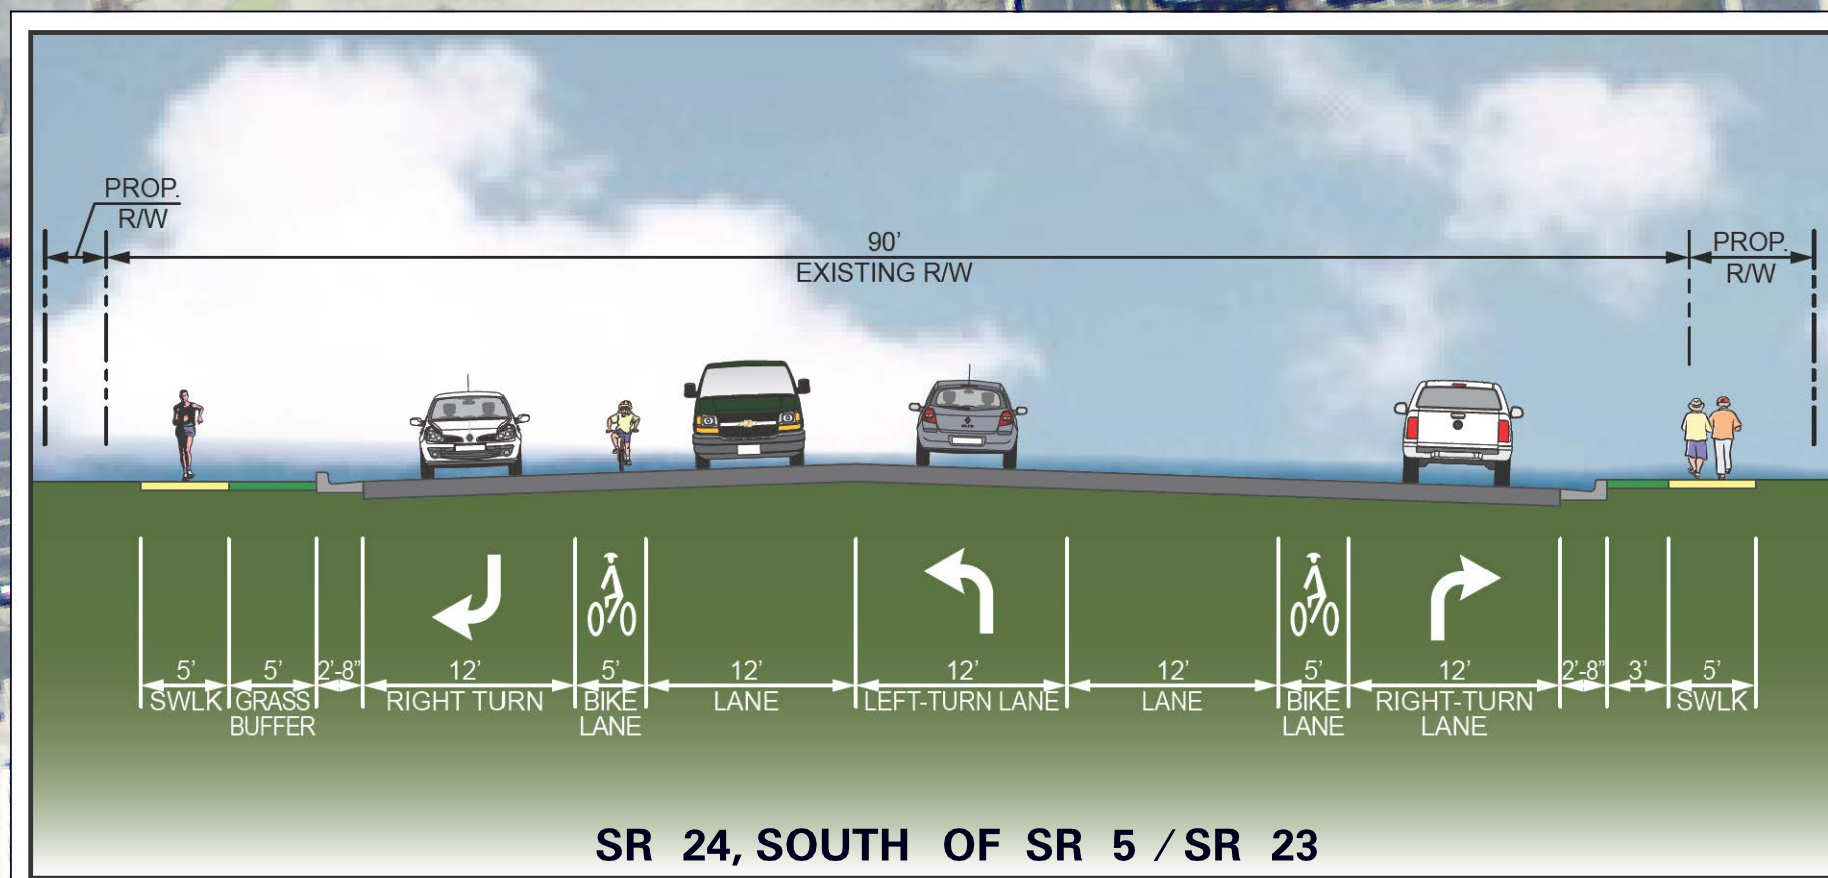


PRELIMINARY DESIGN



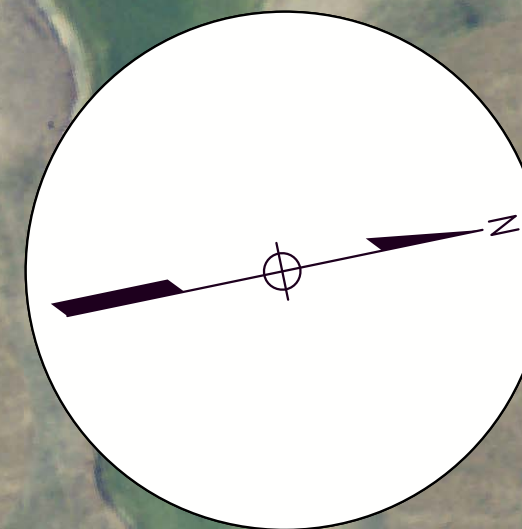



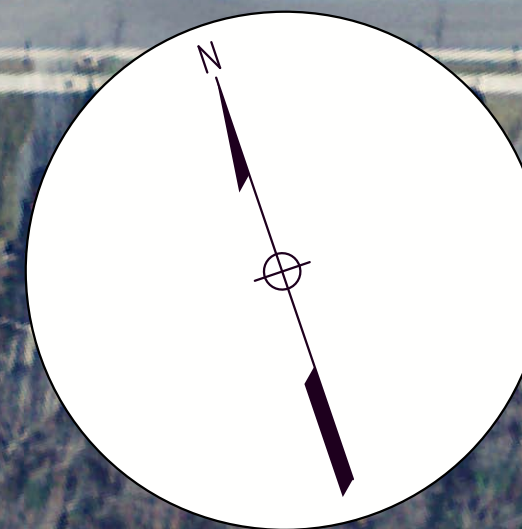

LONG NECK UNITED  
METHODIST CHURCH

LONG NECK ROAD

23

BEEBE  
HEALTHCARE

BAYSHORE


BAYSHORE DRIVE (PRIVATE)

Extend left-turn lane  
onto SR 24

LEGEND:



PROPOSED CONCRETE

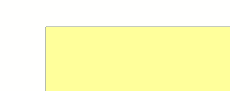

EXISTING CONCRETE