
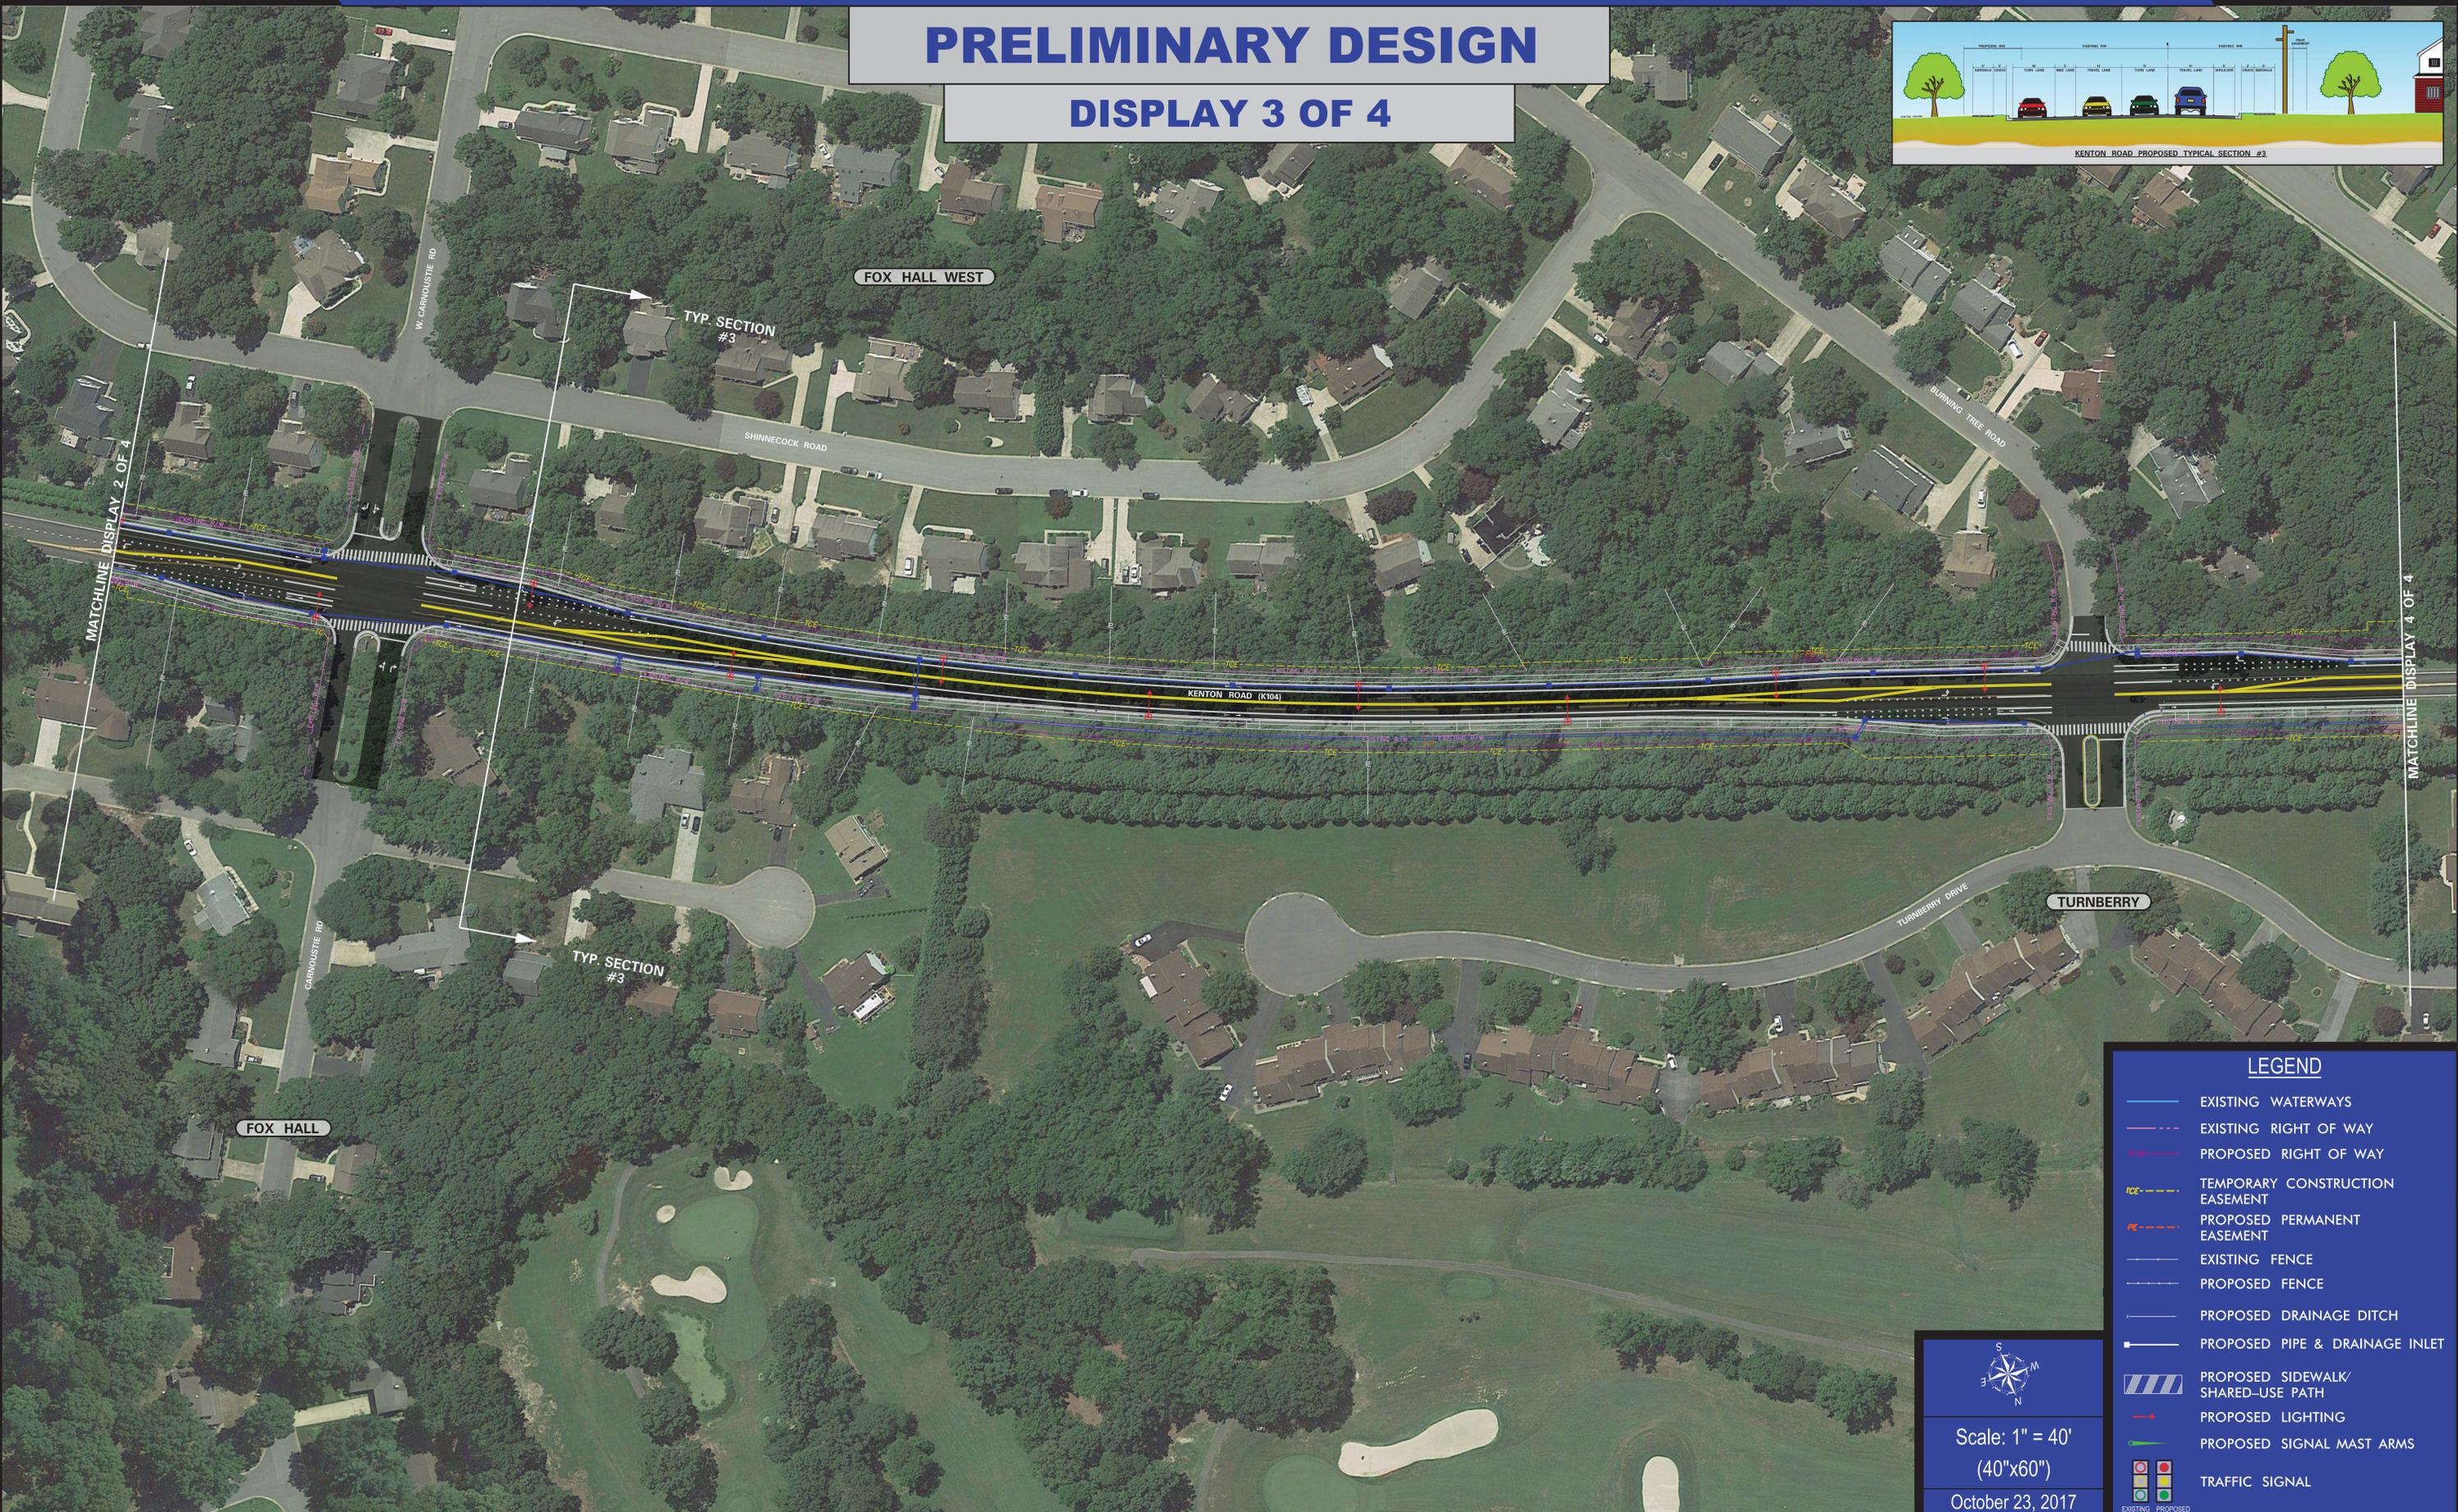


PRELIMINARY DESIGN

DISPLAY 3 OF 4

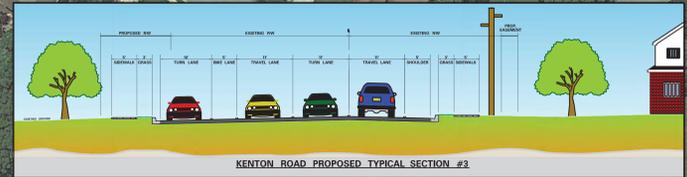


LEGEND	
	EXISTING WATERWAYS
	EXISTING RIGHT OF WAY
	PROPOSED RIGHT OF WAY
	TEMPORARY CONSTRUCTION EASEMENT
	PROPOSED PERMANENT EASEMENT
	EXISTING FENCE
	PROPOSED FENCE
	PROPOSED DRAINAGE DITCH
	PROPOSED PIPE & DRAINAGE INLET
	PROPOSED SIDEWALK/ SHARED-USE PATH
	PROPOSED LIGHTING
	PROPOSED SIGNAL MAST ARMS
	TRAFFIC SIGNAL
	EXISTING
	PROPOSED

Scale: 1" = 40'
 (40"x60")
 October 23, 2017

PRELIMINARY DESIGN

DISPLAY 4 OF 4

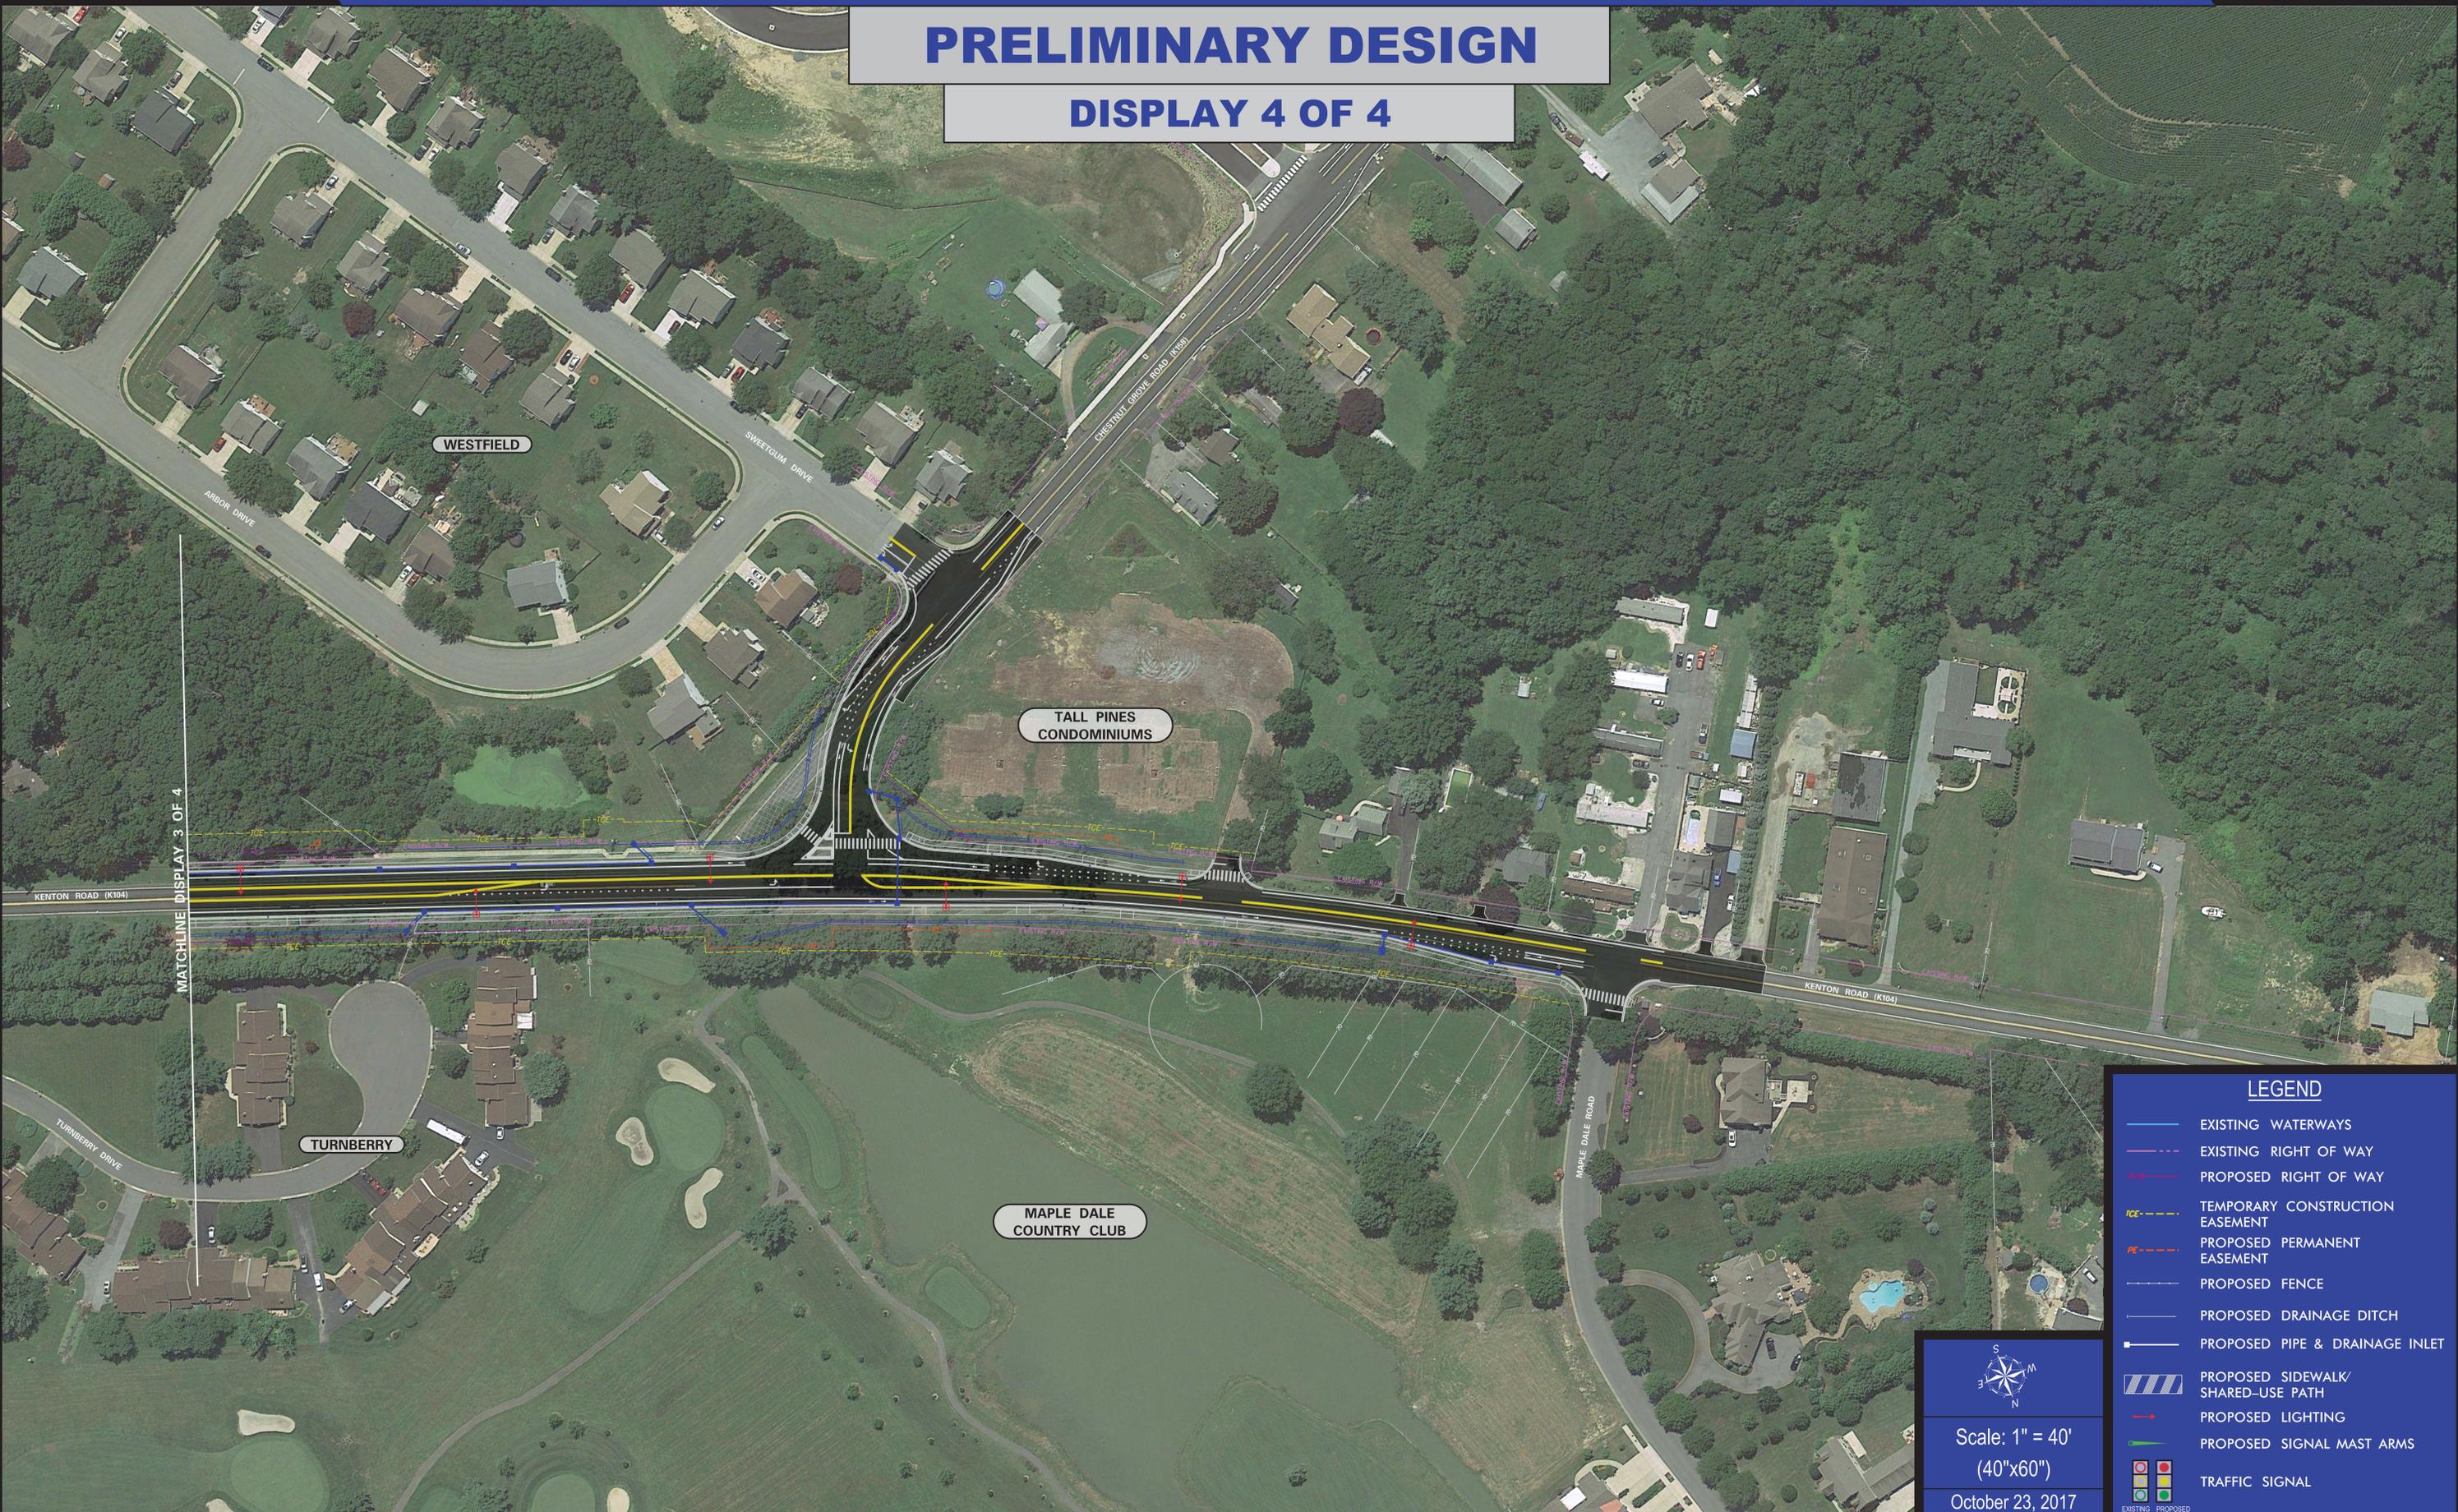

MATCHLINE DISPLAY 3 OF 4

LEGEND	
	EXISTING WATERWAYS
	EXISTING RIGHT OF WAY
	PROPOSED RIGHT OF WAY
	TEMPORARY CONSTRUCTION EASEMENT
	PROPOSED PERMANENT EASEMENT
	PROPOSED FENCE
	PROPOSED DRAINAGE DITCH
	PROPOSED PIPE & DRAINAGE INLET
	PROPOSED SIDEWALK/ SHARED-USE PATH
	PROPOSED LIGHTING
	PROPOSED SIGNAL MAST ARMS
	TRAFFIC SIGNAL
	EXISTING
	PROPOSED

Scale: 1" = 40'
(40"x60")
October 23, 2017