
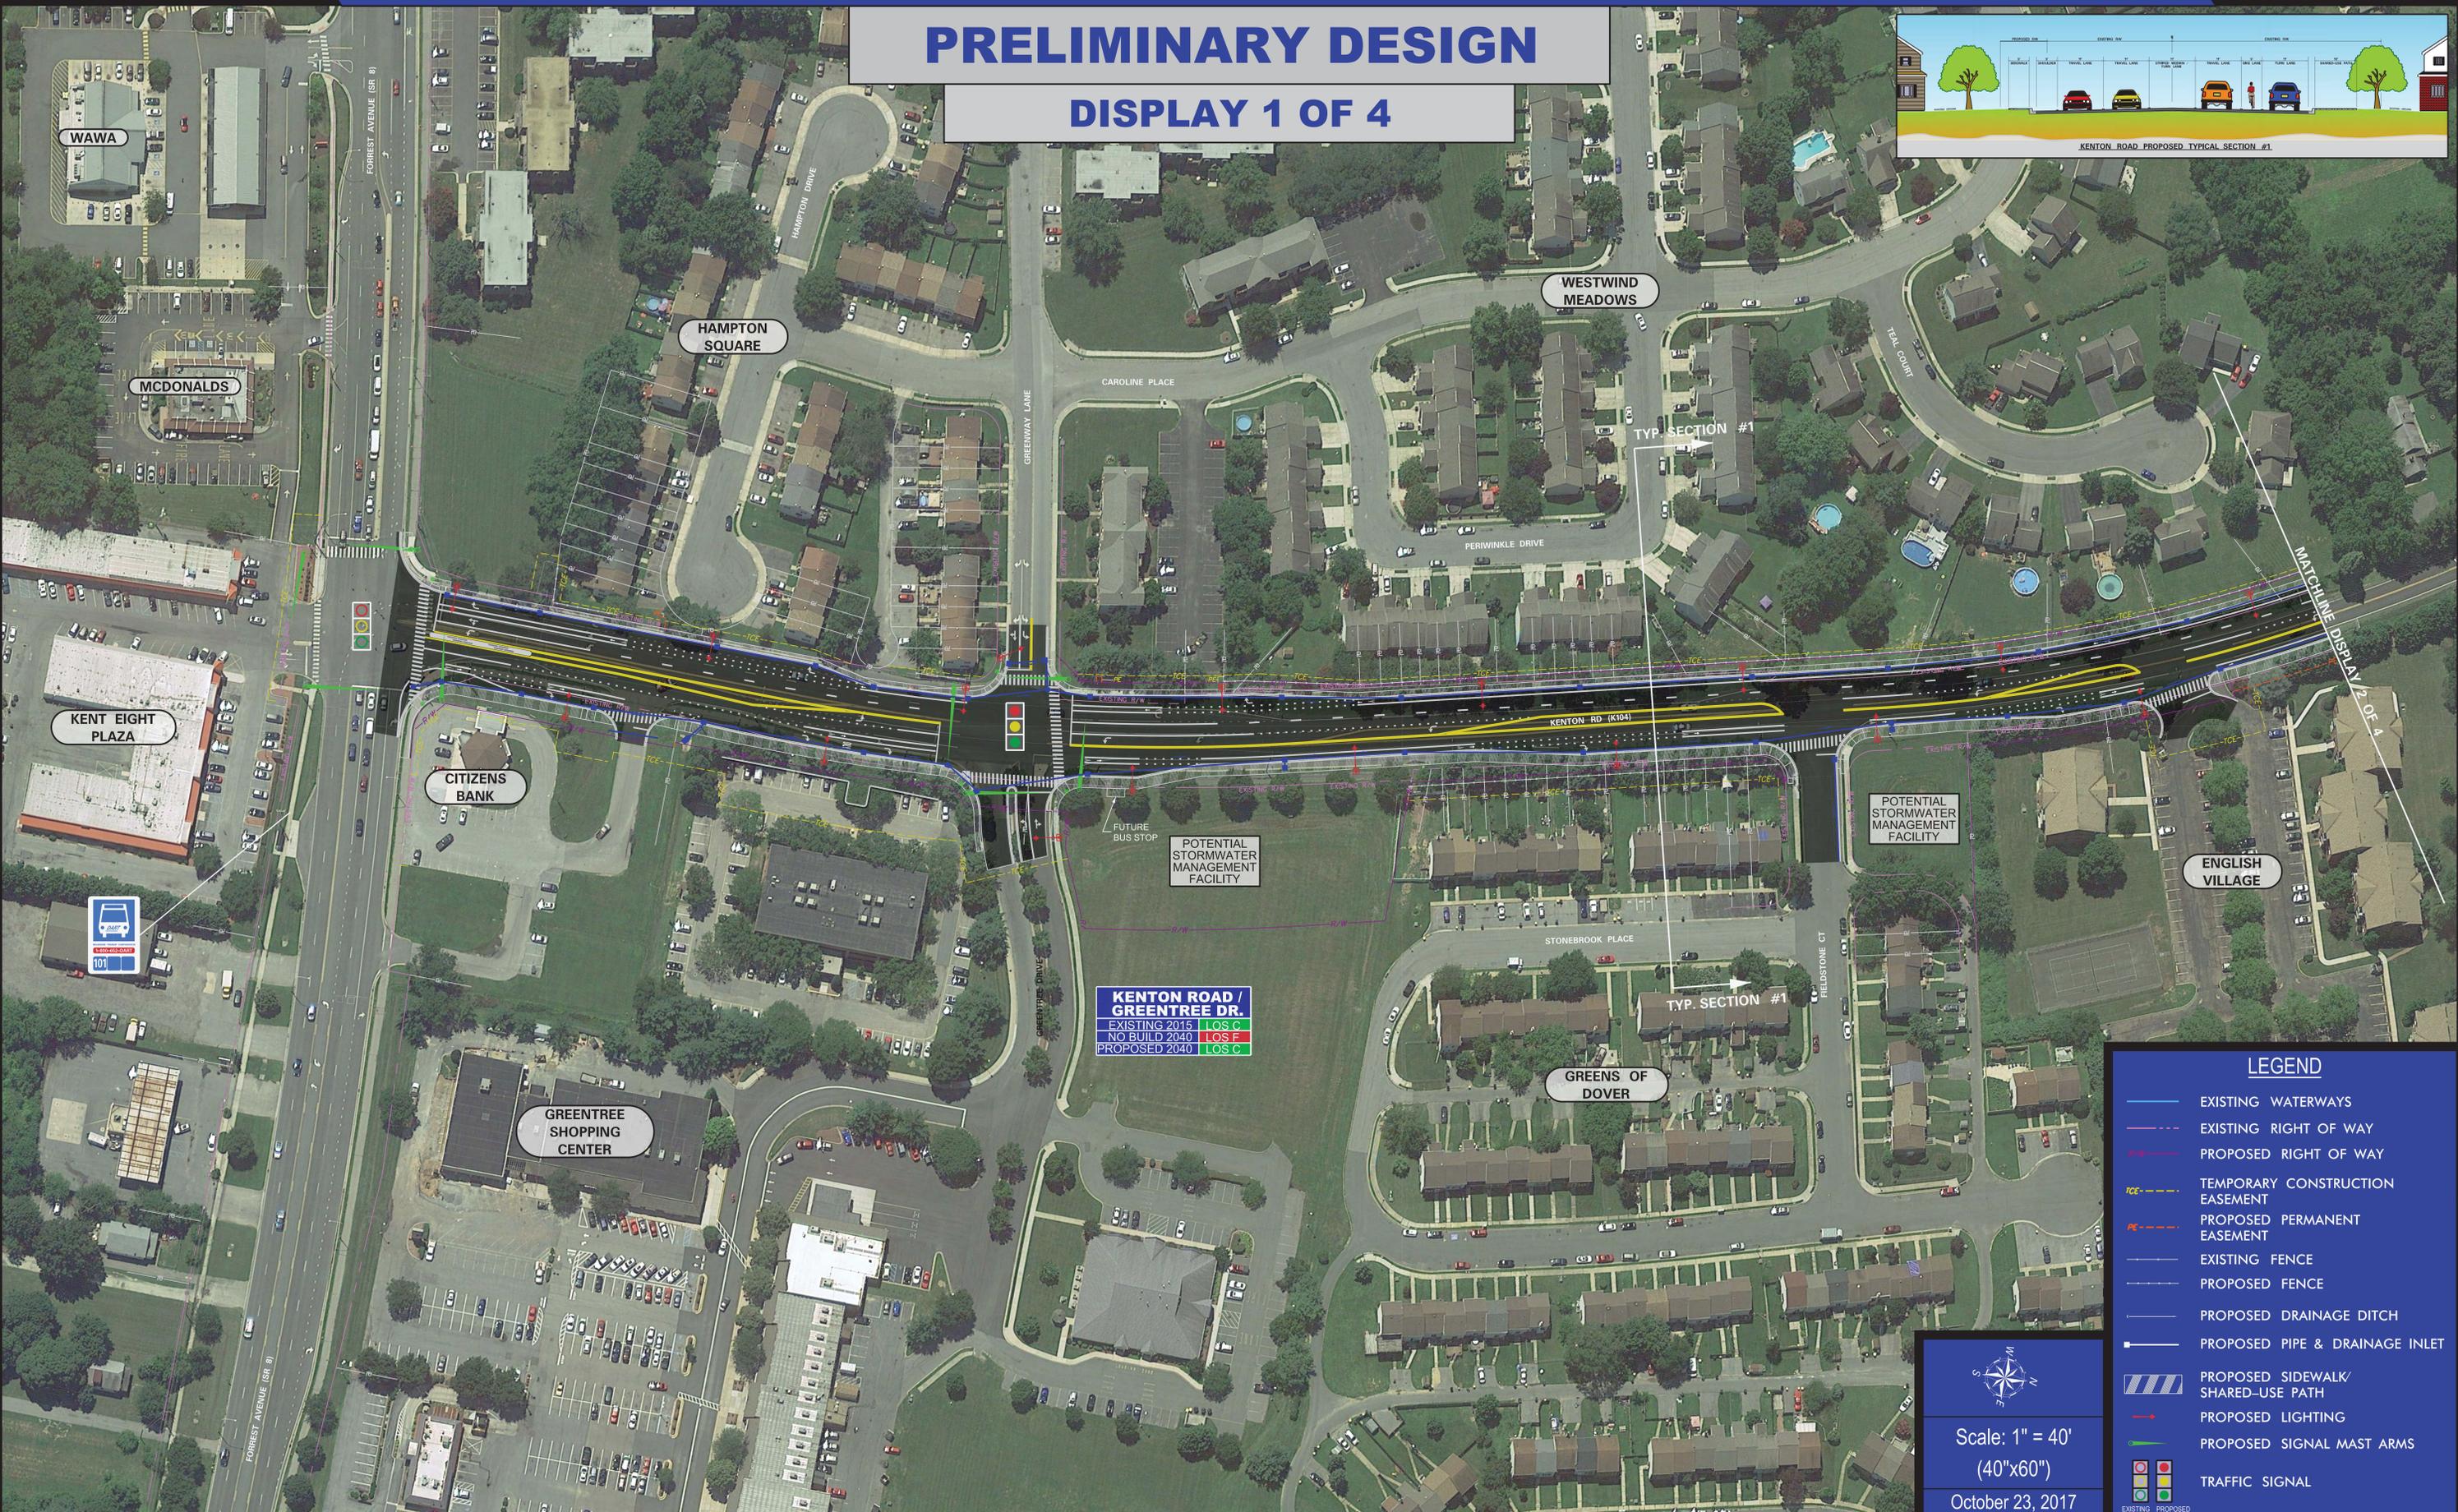


PRELIMINARY DESIGN

DISPLAY 1 OF 4

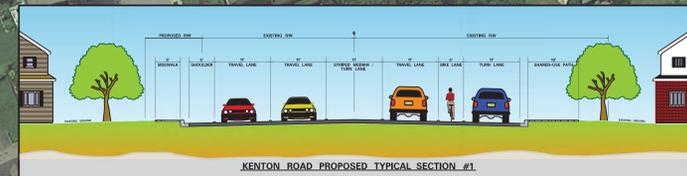

KENTON ROAD / GREENTREE DR.
 EXISTING 2015 LOS C
 NO BUILD 2040 LOS F
 PROPOSED 2040 LOS C

LEGEND

- EXISTING WATERWAYS
- EXISTING RIGHT OF WAY
- PROPOSED RIGHT OF WAY
- TEMPORARY CONSTRUCTION EASEMENT
- PROPOSED PERMANENT EASEMENT
- EXISTING FENCE
- PROPOSED FENCE
- PROPOSED DRAINAGE DITCH
- PROPOSED PIPE & DRAINAGE INLET
- PROPOSED SIDEWALK/ SHARED-USE PATH
- PROPOSED LIGHTING
- PROPOSED SIGNAL MAST ARMS
- TRAFFIC SIGNAL



EXISTING PROPOSED

Scale: 1" = 40'
 (40"x60")
 October 23, 2017

MATCHLINE DISPLAY 2 OF 4

PRELIMINARY DESIGN

DISPLAY 2 OF 4

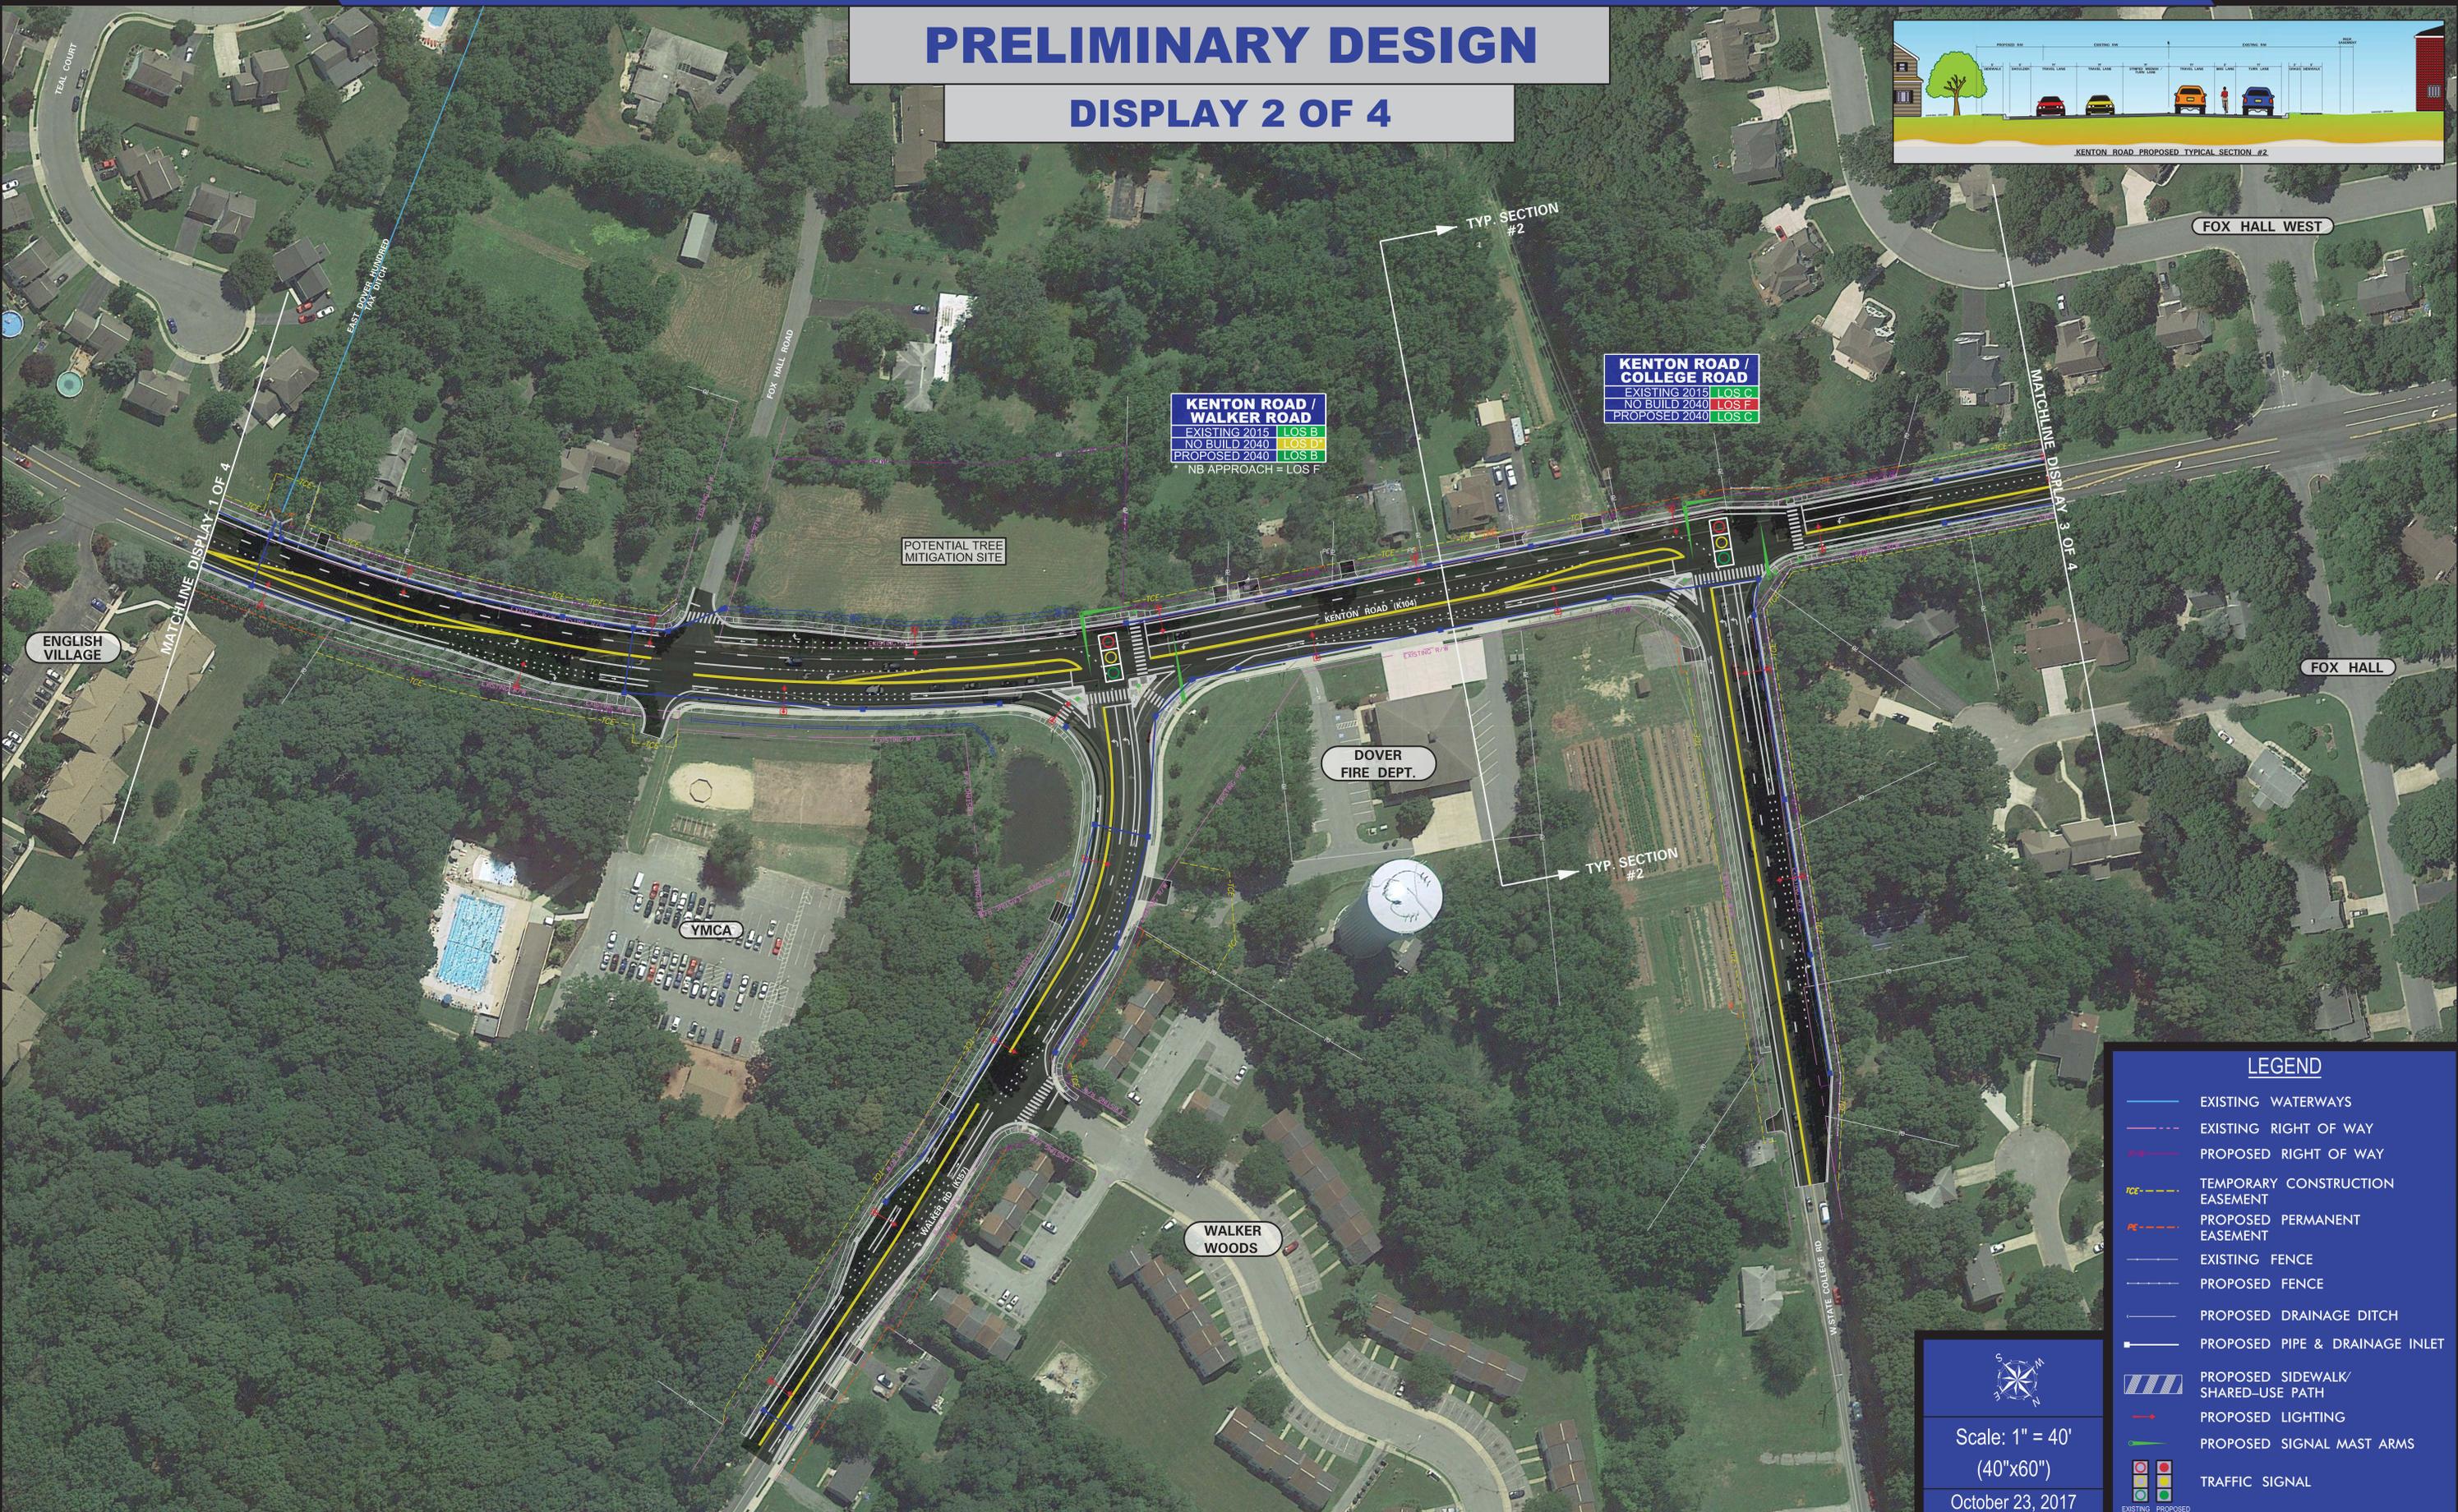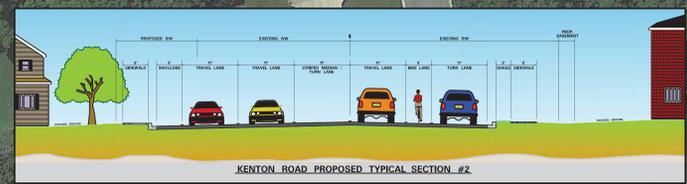

KENTON ROAD / WALKER ROAD
 EXISTING 2015 LOS B
 NO BUILD 2040 LOS D
 PROPOSED 2040 LOS B
 NB APPROACH = LOS F

KENTON ROAD / COLLEGE ROAD
 EXISTING 2015 LOS C
 NO BUILD 2040 LOS F
 PROPOSED 2040 LOS C

POTENTIAL TREE MITIGATION SITE

DOVER FIRE DEPT.

WALKER WOODS

LEGEND

- EXISTING WATERWAYS
- EXISTING RIGHT OF WAY
- PROPOSED RIGHT OF WAY
- TEMPORARY CONSTRUCTION EASEMENT
- PROPOSED PERMANENT EASEMENT
- EXISTING FENCE
- PROPOSED FENCE
- PROPOSED DRAINAGE DITCH
- PROPOSED PIPE & DRAINAGE INLET
- PROPOSED SIDEWALK/ SHARED-USE PATH
- PROPOSED LIGHTING
- PROPOSED SIGNAL MAST ARMS
- TRAFFIC SIGNAL

EXISTING PROPOSED

Scale: 1" = 40'
(40"x60")

October 23, 2017

ENGLISH VILLAGE

FOX HALL

FOX HALL WEST

TYP. SECTION #2

TYP. SECTION #2

MATCHLINE DISPLAY 1 OF 4

MATCHLINE DISPLAY 3 OF 4

TEAL COURT

EAST DOVER HUNDRED
RAIL DITCH

FOX HALL ROAD

WEST STATE COLLEGE RD

KENTON ROAD (K104)

WALKER RD (K25)