
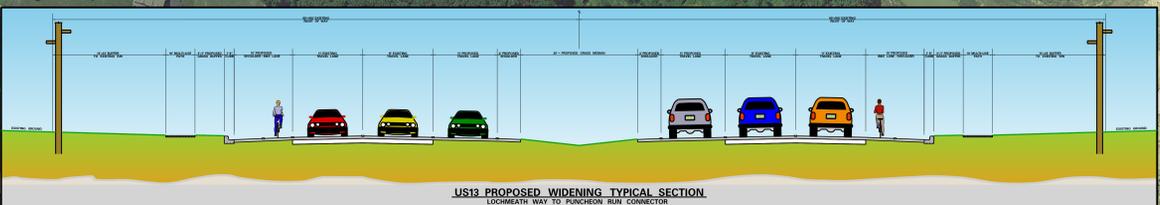


PHASE 1 – CONCEPT DESIGN

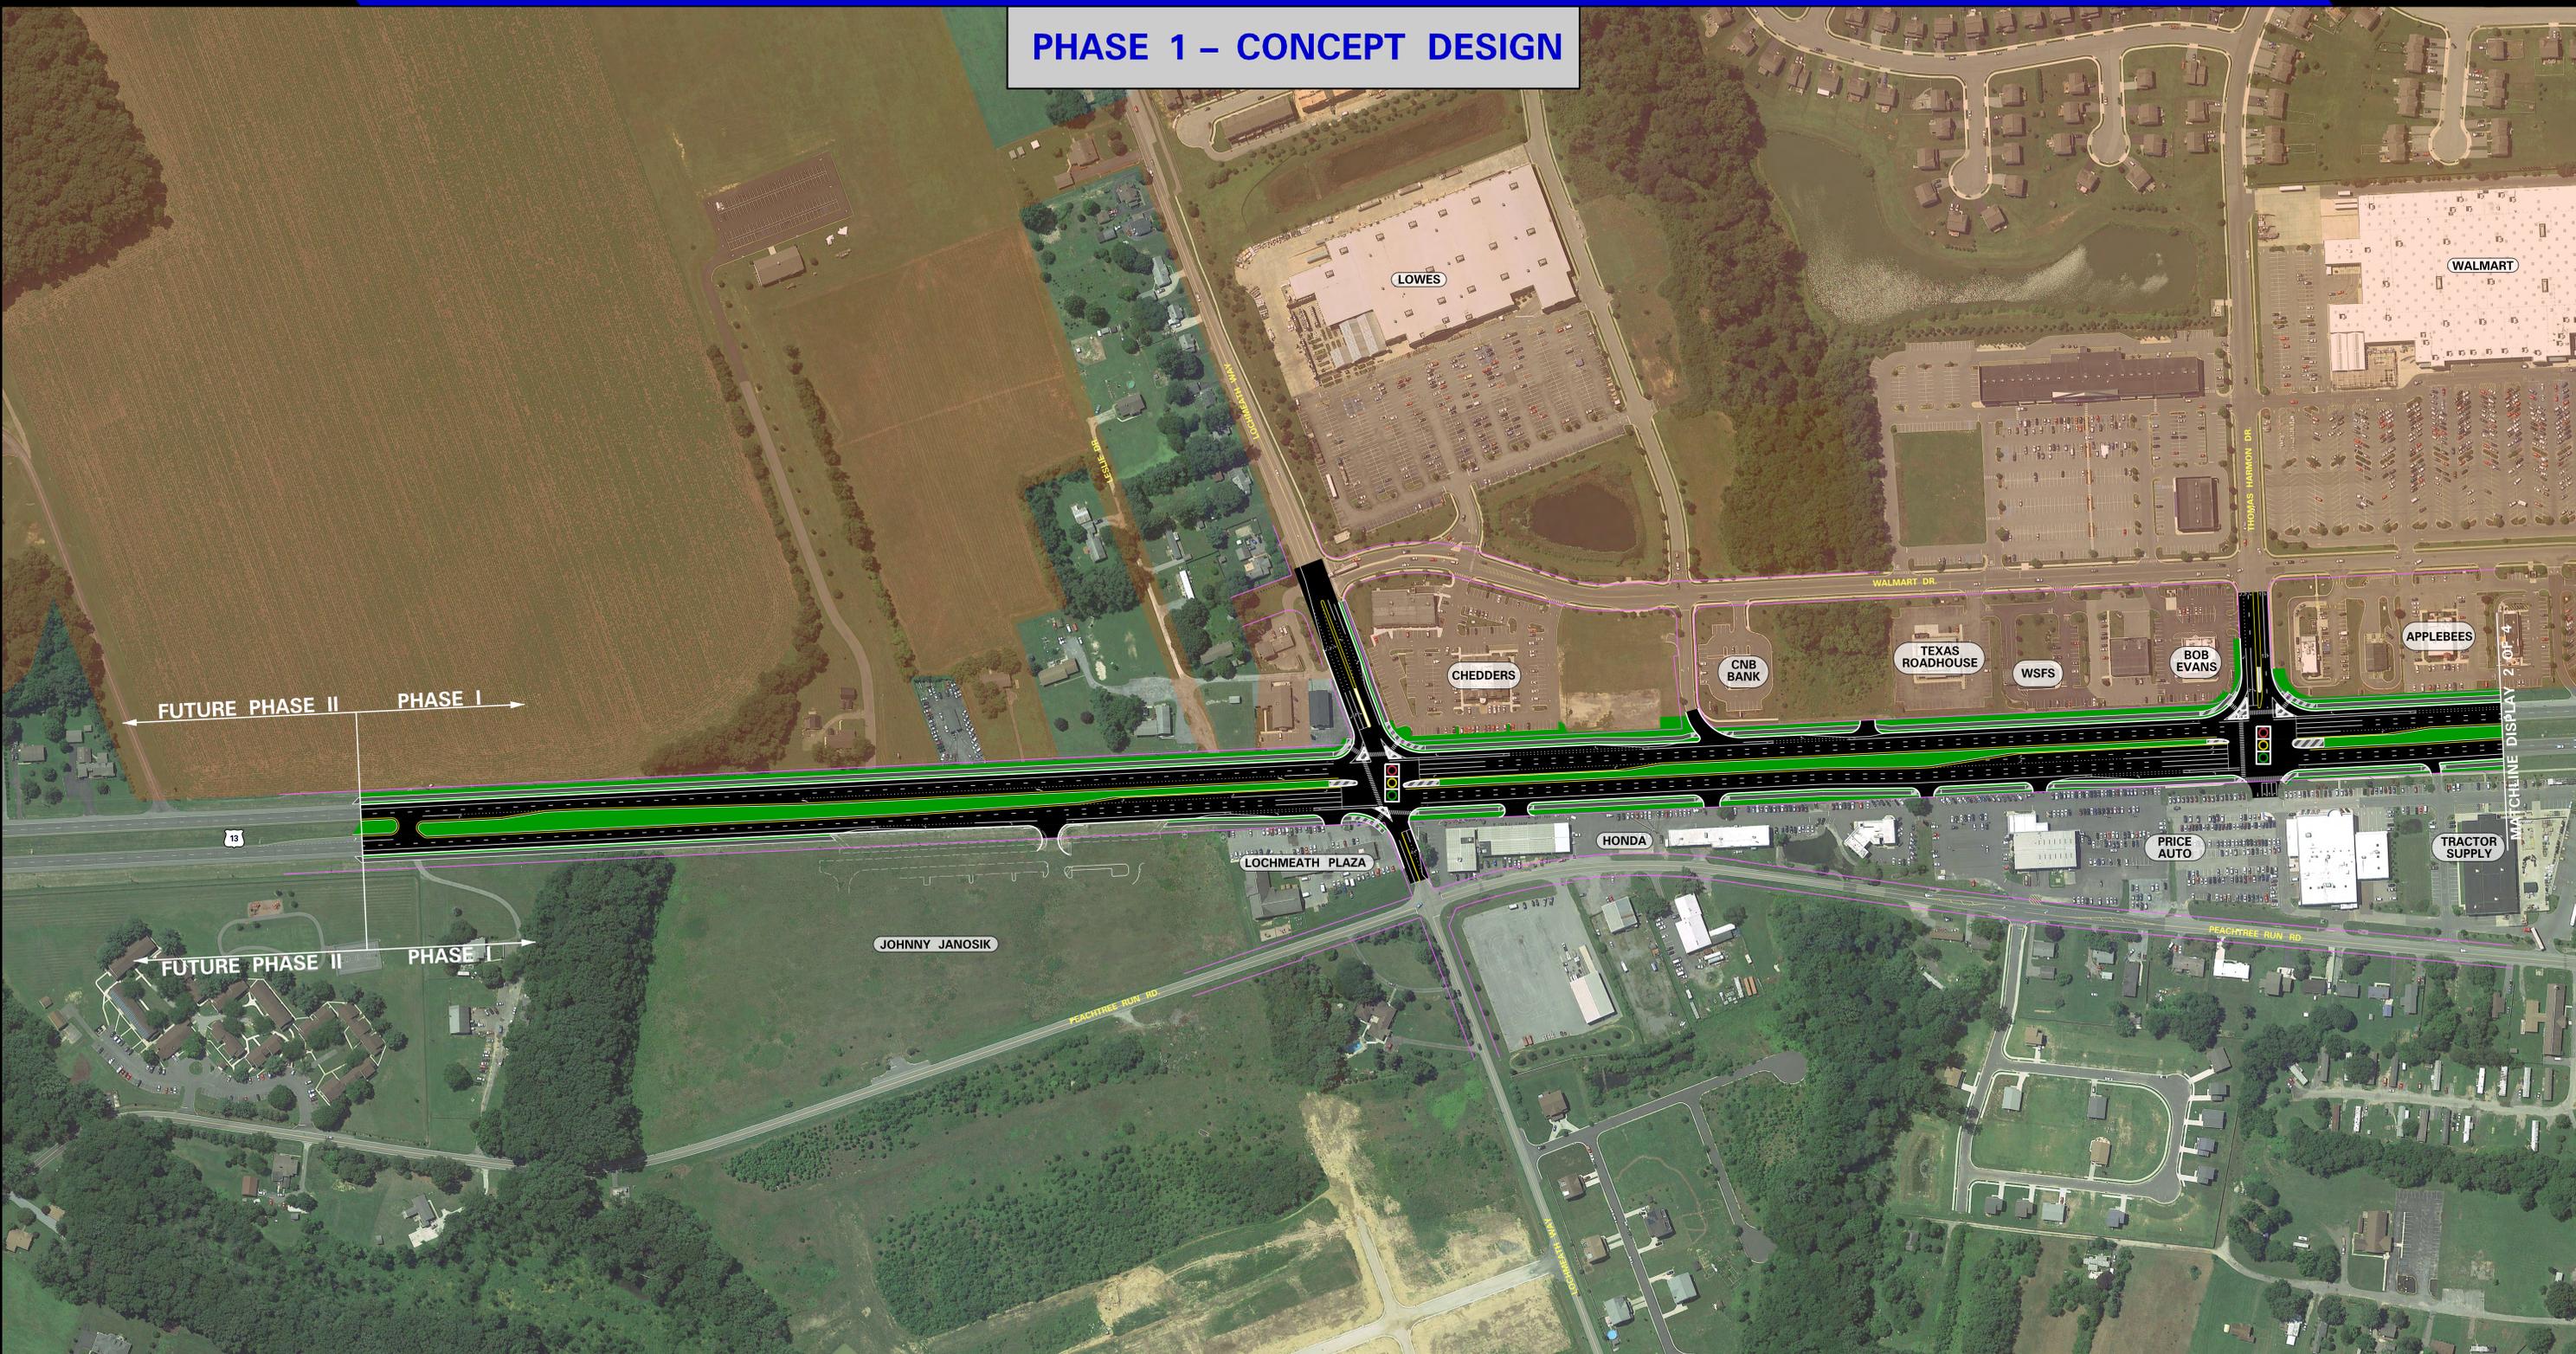

SHEET 1 OF 4		LEGEND	
			TRAFFIC SIGNAL
Scale: 1" = 100' (40"x60")			EXISTING RIGHT OF WAY
August 2, 2017			10' MULTI-USE PATH
			CONCRETE MEDIAN AND/OR PATH
			TOWN OF CAMDEN LIMITS