
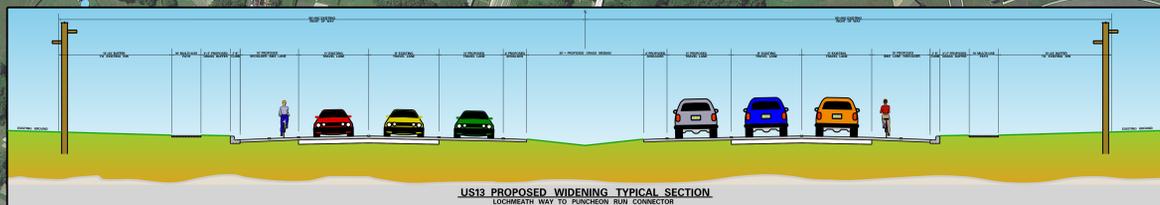


PHASE 1 - CONCEPT DESIGN

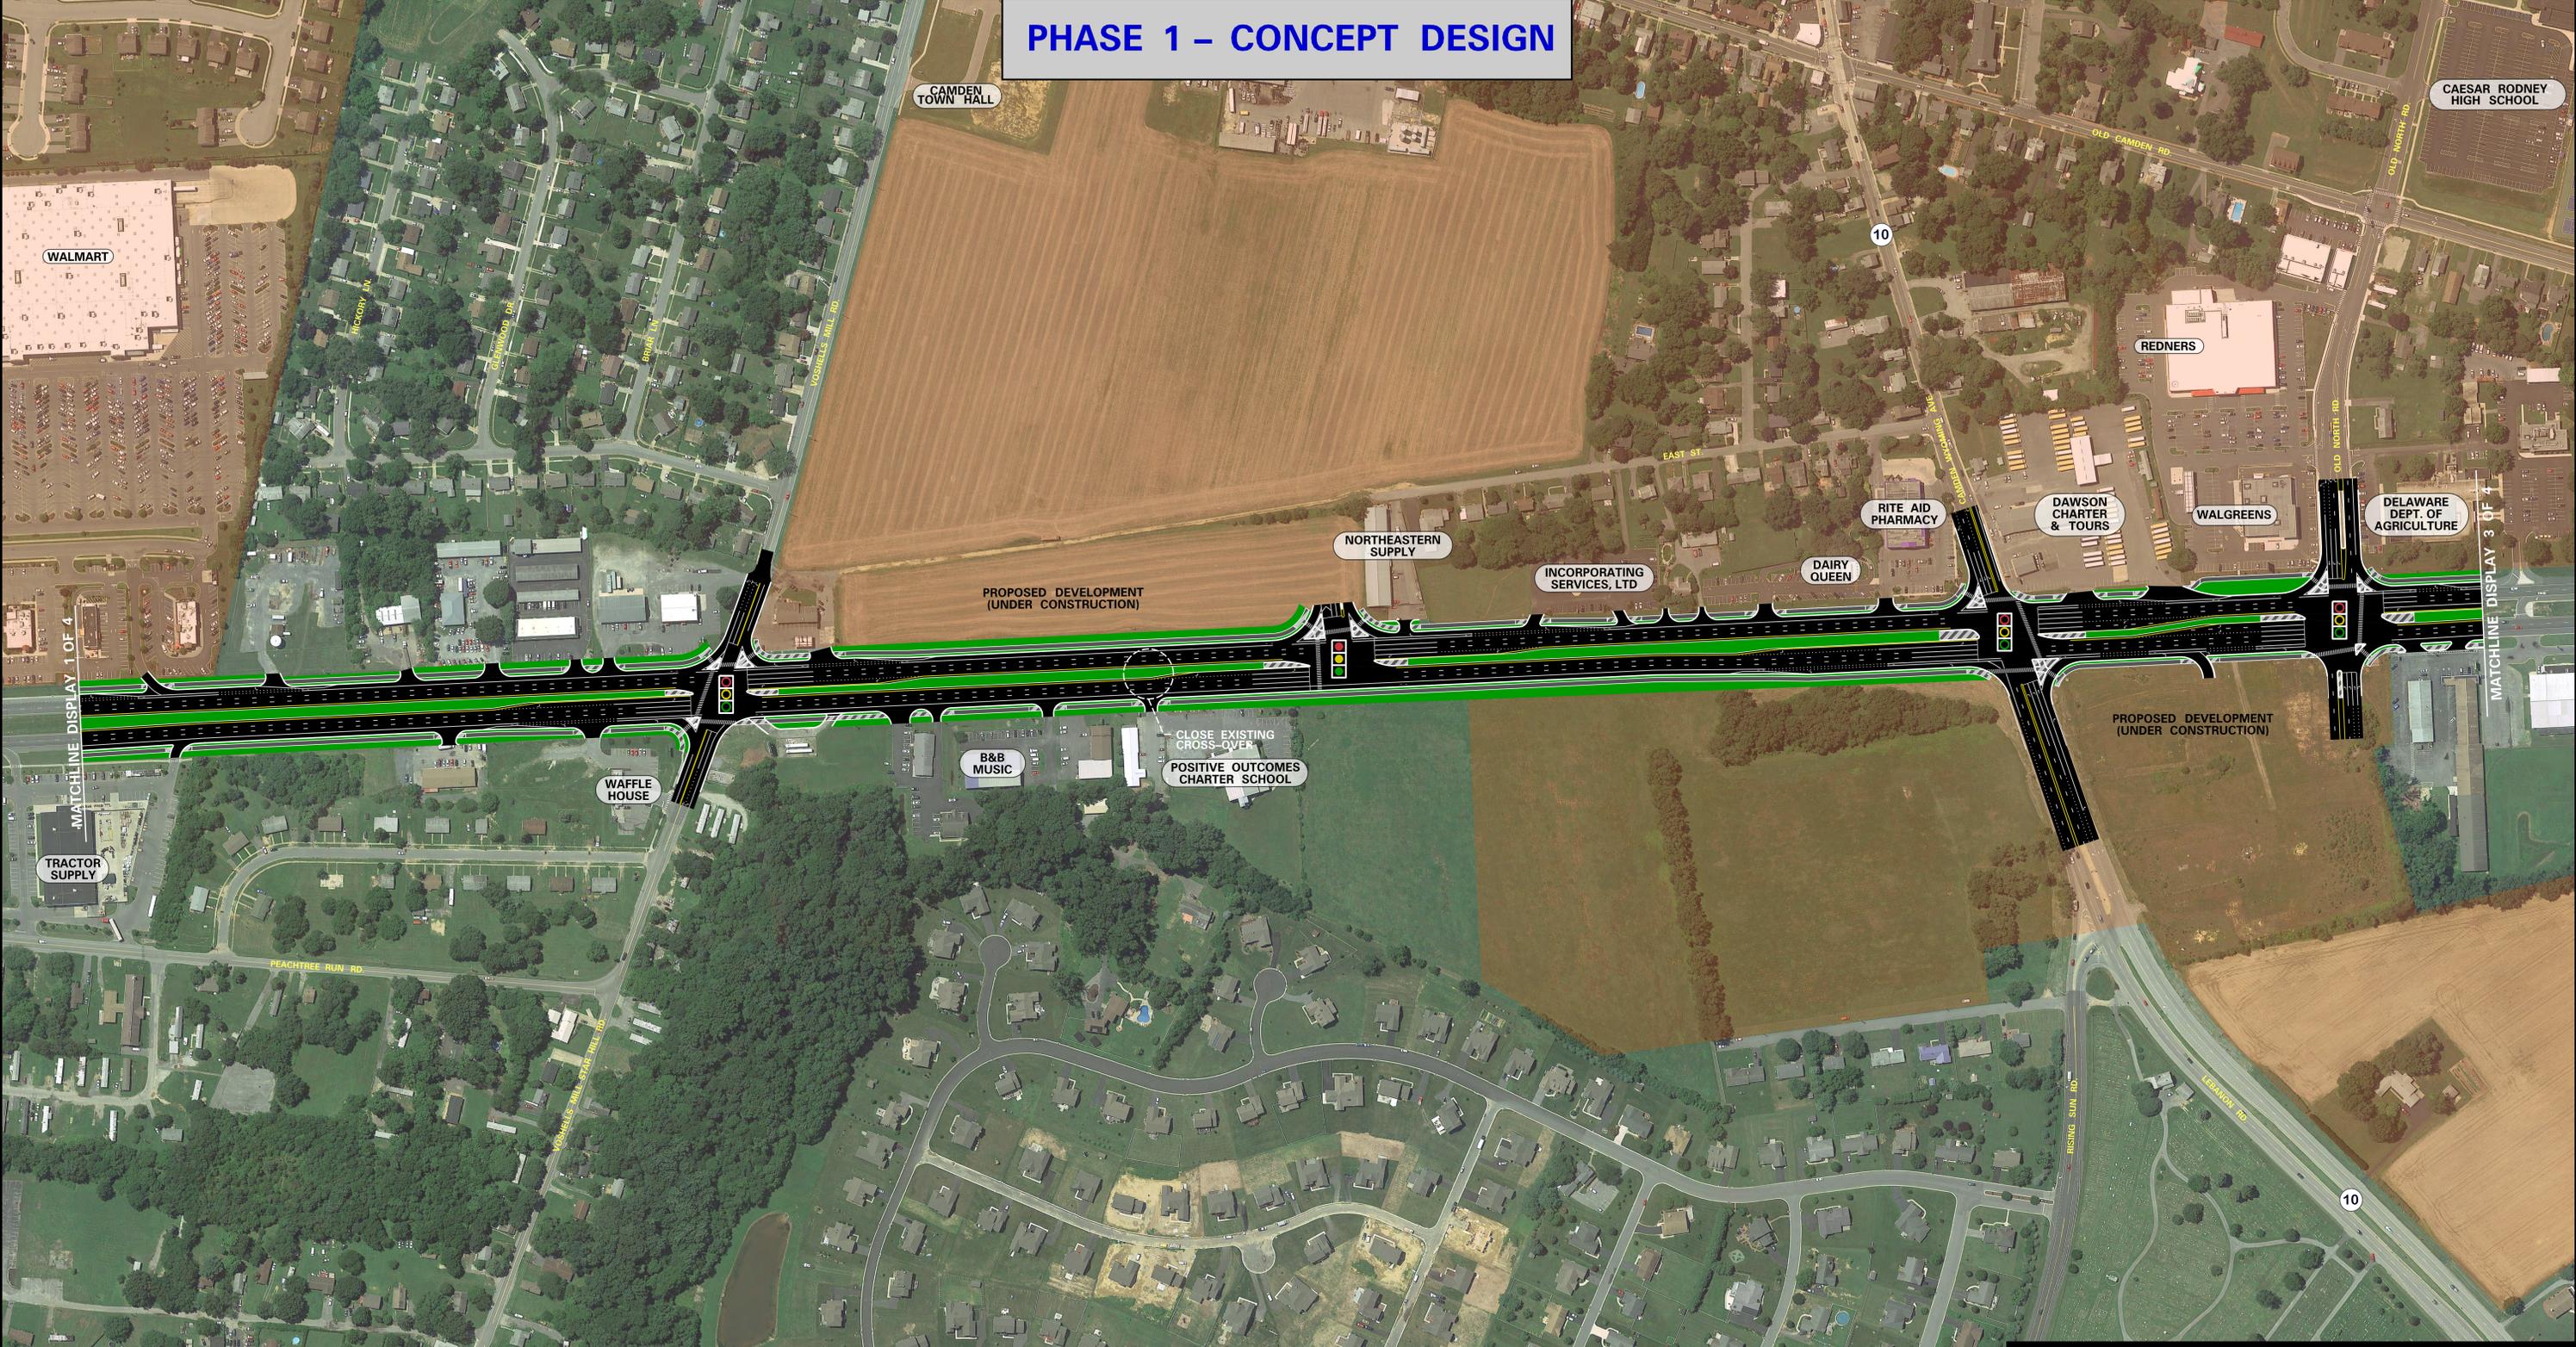

SHEET 2 OF 4

Scale: 1" = 100'
(40"x60")
August 2, 2017

LEGEND

- TRAFFIC SIGNAL
- EXISTING RIGHT OF WAY
- 10' MULTI-USE PATH
- CONCRETE MEDIAN AND/OR PATH
- TOWN OF CAMDEN LIMITS