



PHASE 1 – CONCEPT DESIGN

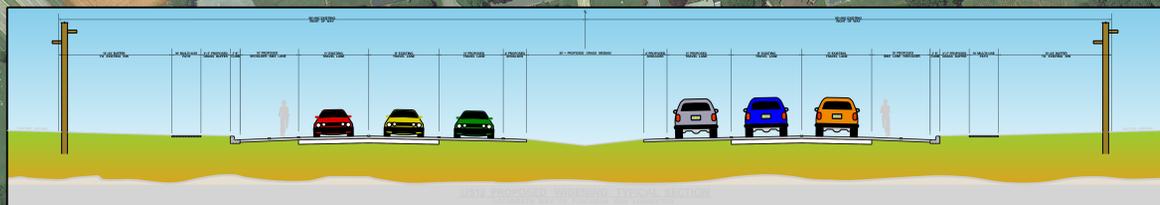

SHEET 3 OF 4

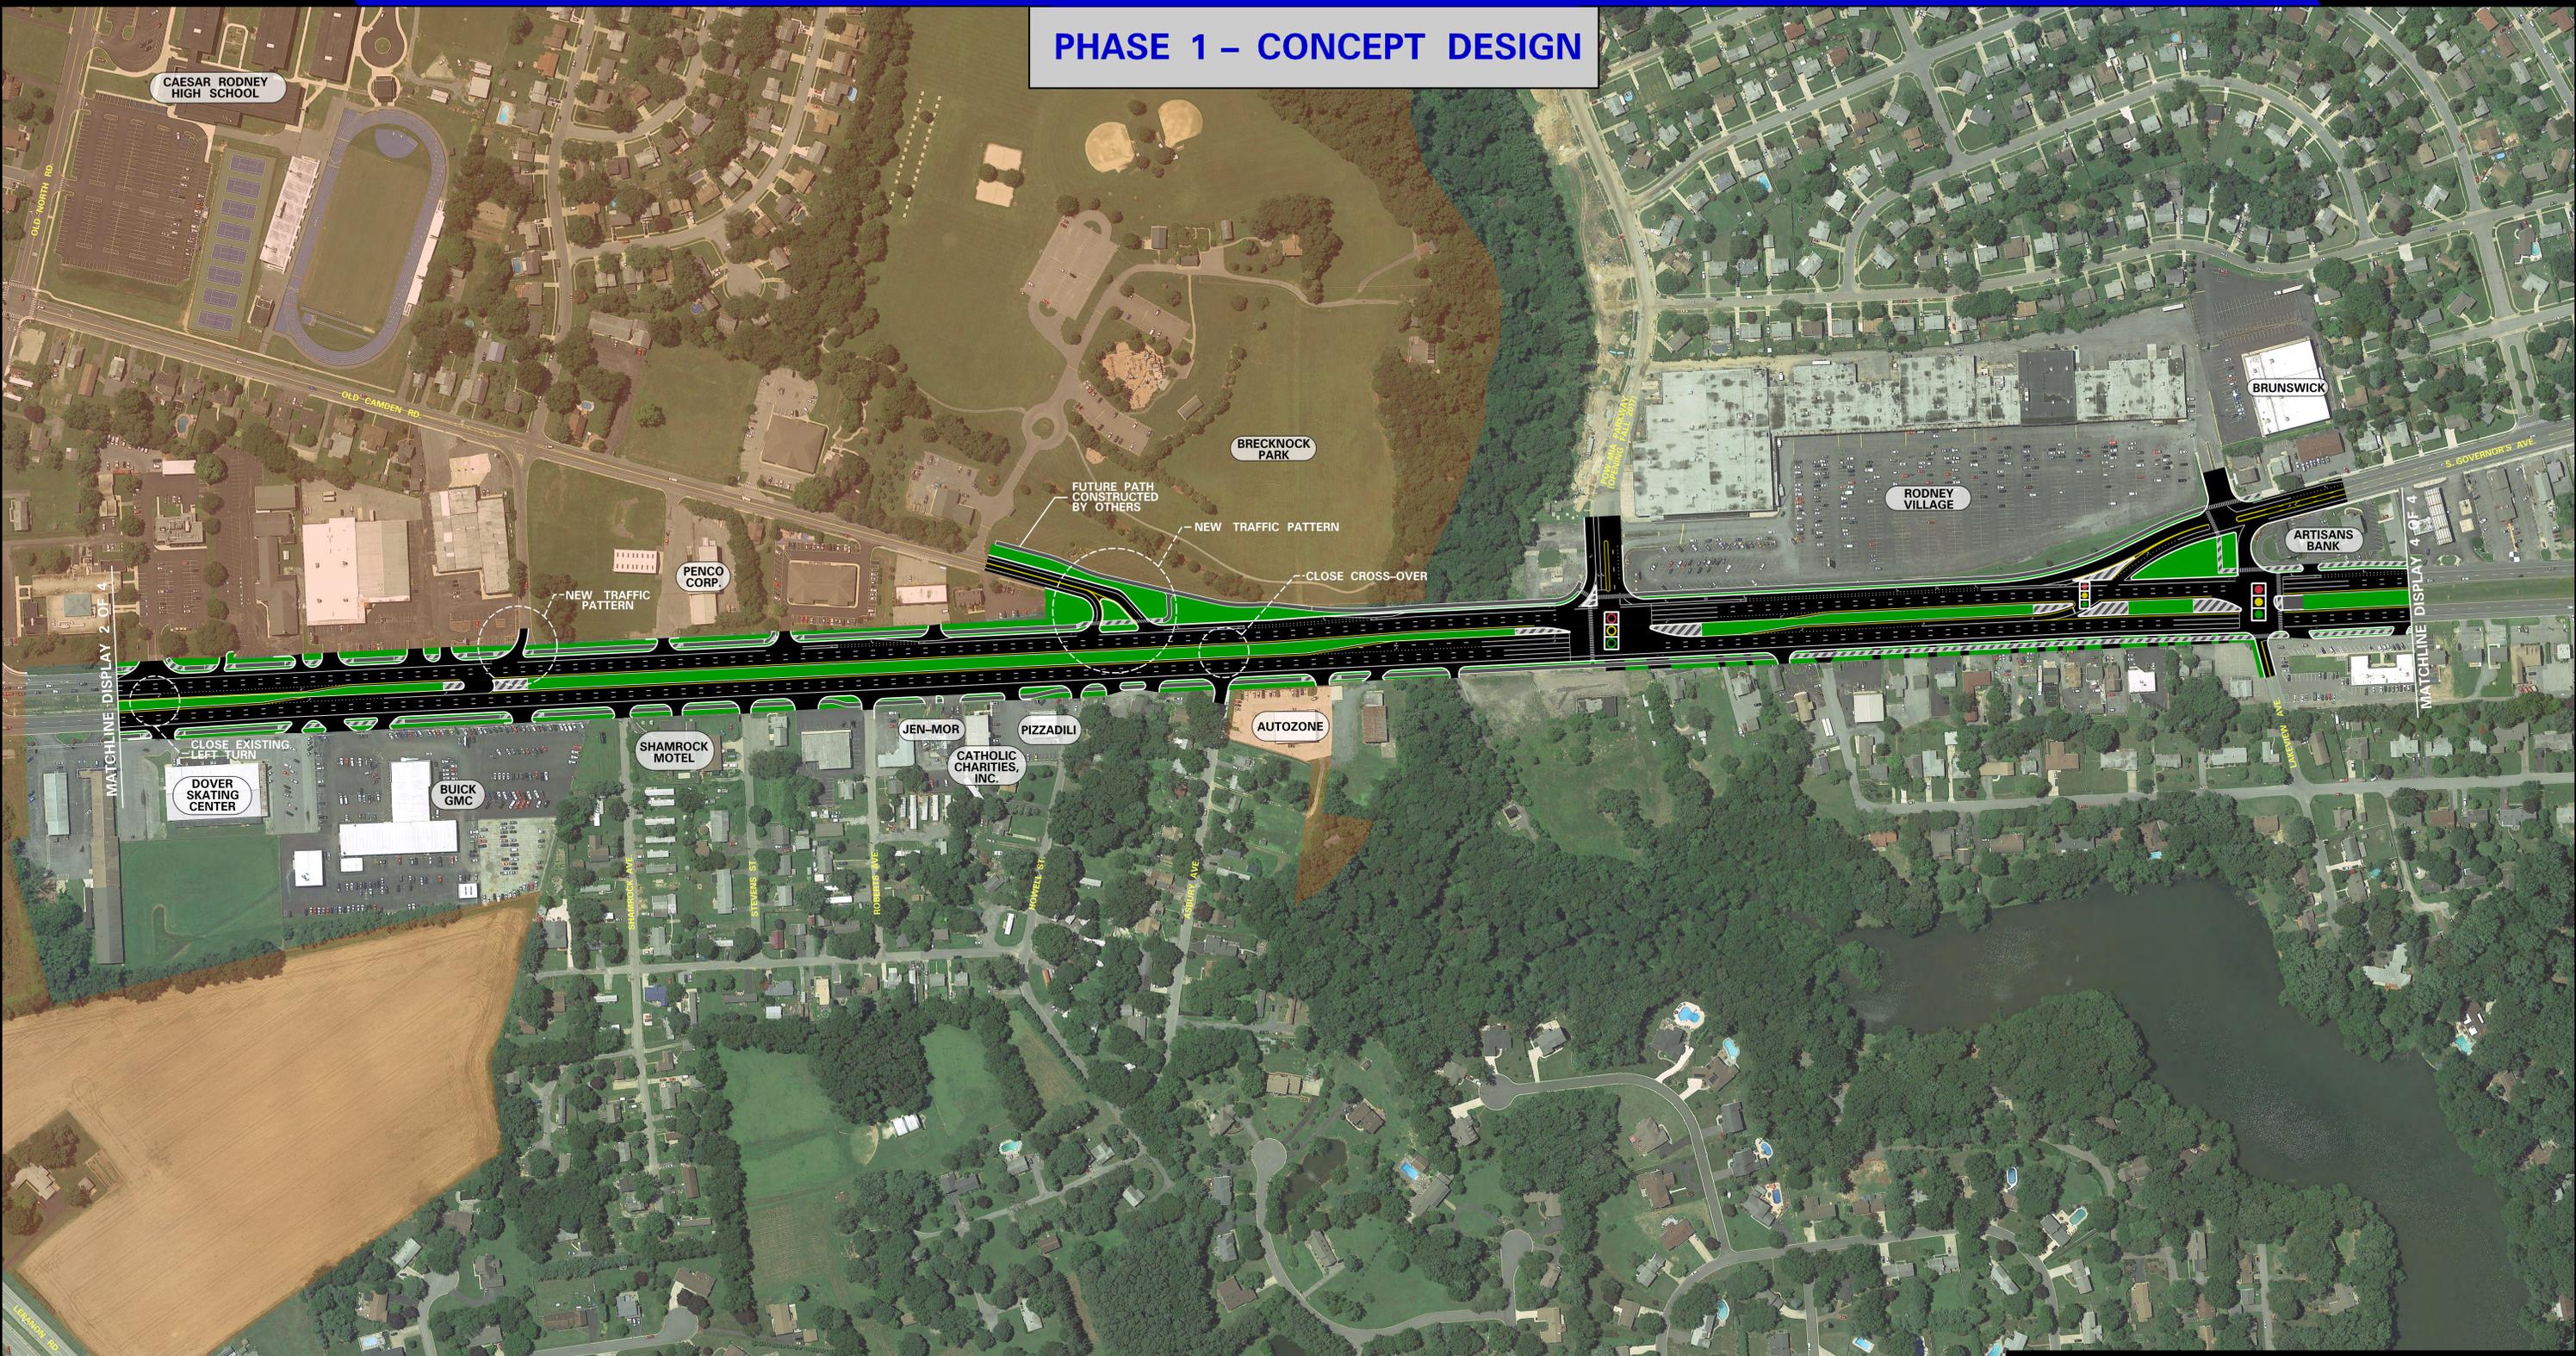

Scale: 1" = 100'
(40"x60")

August 2, 2017

LEGEND

- TRAFFIC SIGNAL
- EXISTING RIGHT OF WAY
- 10' MULTI-USE PATH
- CONCRETE MEDIAN AND/OR PATH
- TOWN OF CAMDEN LIMITS