
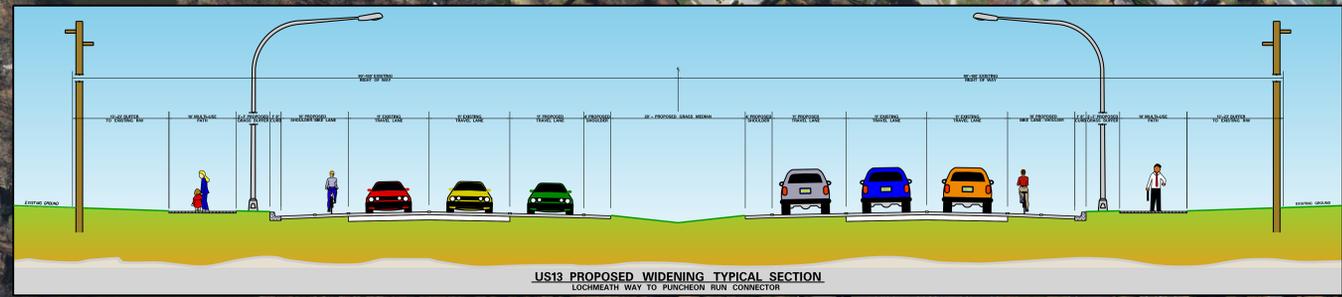


PHASE I – PRELIMINARY PLANS

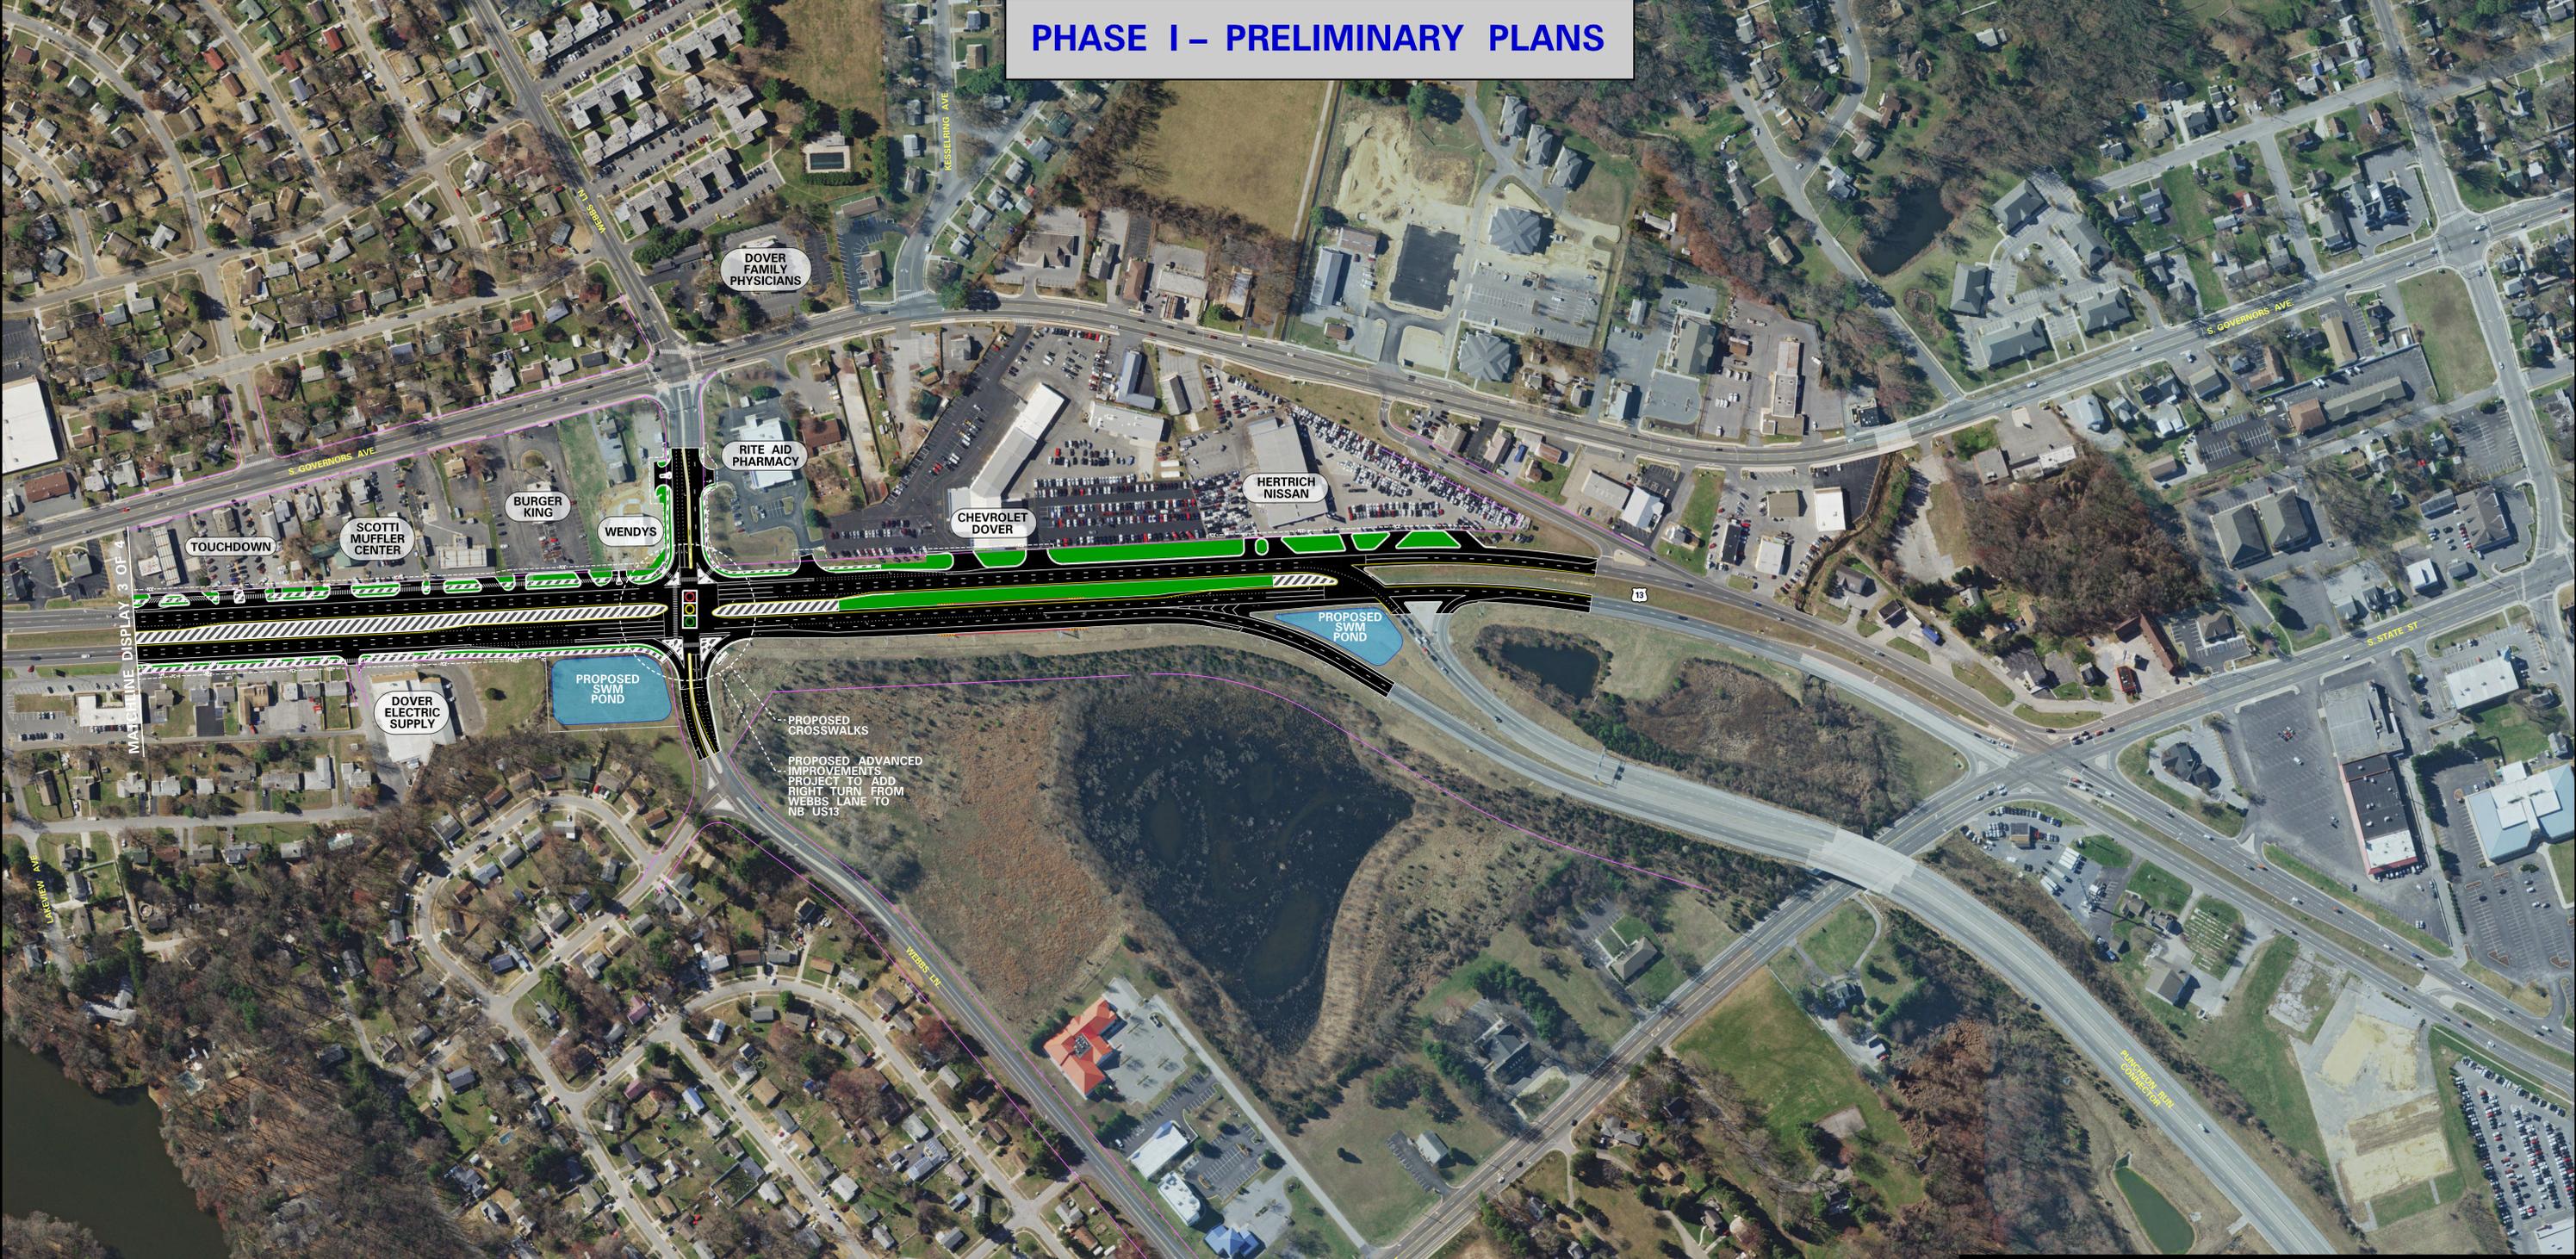

SHEET 4 OF 4	LEGEND
	TRAFFIC SIGNAL
Scale: 1" = 100' (40"x60")	EXISTING RIGHT OF WAY
August 7, 2018	PROPOSED PERMANENT EASEMENTS
	PROPOSED TEMPORARY EASEMENTS
	10' MULTI-USE PATH
	CONCRETE MEDIAN AND/OR PATH
	CITY OF DOVER LIMITS
<small>MAPPING IS BASED ON 2017 STATE OF DELAWARE ORTHO PHOTOS. ALL INFORMATION SHOWN IS FOR DISPLAY PURPOSES ONLY.</small>	