


LUMS POND MAIN ENTRANCE



PLAN

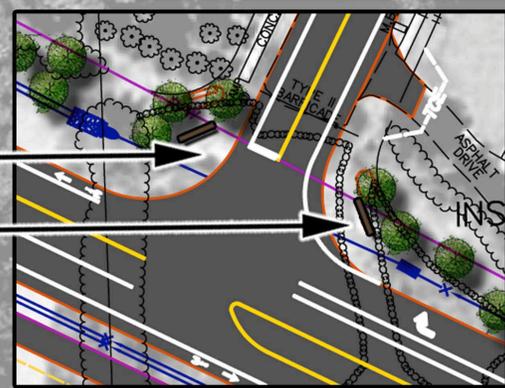


RELOCATED ENTRANCE SIGN

EXISTING HOWELL SCHOOL ROAD

HOWELL SCHOOL ROAD

LUMS POND ENTRANCE

- LEGEND**
- EXISTING PAVEMENT
 - EXISTING WETLANDS/WATERS
 - PROPOSED PAVEMENT
 - PROPOSED CONCRETE SIDEWALK AND ISLANDS
 - EXISTING ROADWAY RESTORATION AREAS
 - EXISTING RIGHT-OF-WAY
 - EXISTING PROPERTY LINE
 - PROPOSED RIGHT-OF-WAY
 - PROPOSED PERMANENT EASEMENT
 - PROPOSED TEMPORARY CONSTRUCTION EASEMENT
 - PROPOSED DRAINAGE PIPE
 - PROPOSED SWALE

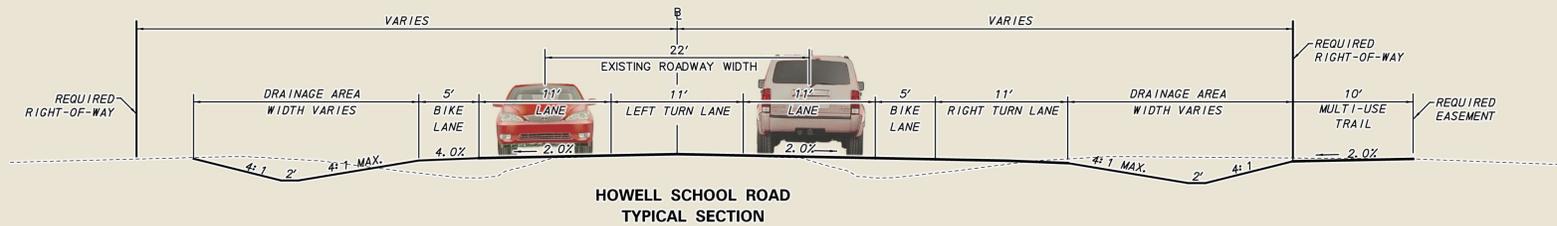

HOWELL SCHOOL ROAD IMPROVEMENTS