




COUNTY	CONTRACT	P. R. A. REG. NO.	STATE	FED. AID PROJECT NO.	SHEET NO.	TOTAL SHEETS
	2		DEL.			
STANDARD SHEET P-2						
P.C.C. BASE COURSE WITH CRACK CONTROL						
PREL. TRACING H.R.C.	DESIGN	J.E.R.	CHKD.	F.L.W.		
REVISIONS						
APPROVED <i>[Signature]</i> 6-22-70 DIRECTOR OF OPERATIONS DATE						
DEPUTY DIRECTOR-CHIEF ENGINEER <i>[Signature]</i> 6/22/70 DATE						

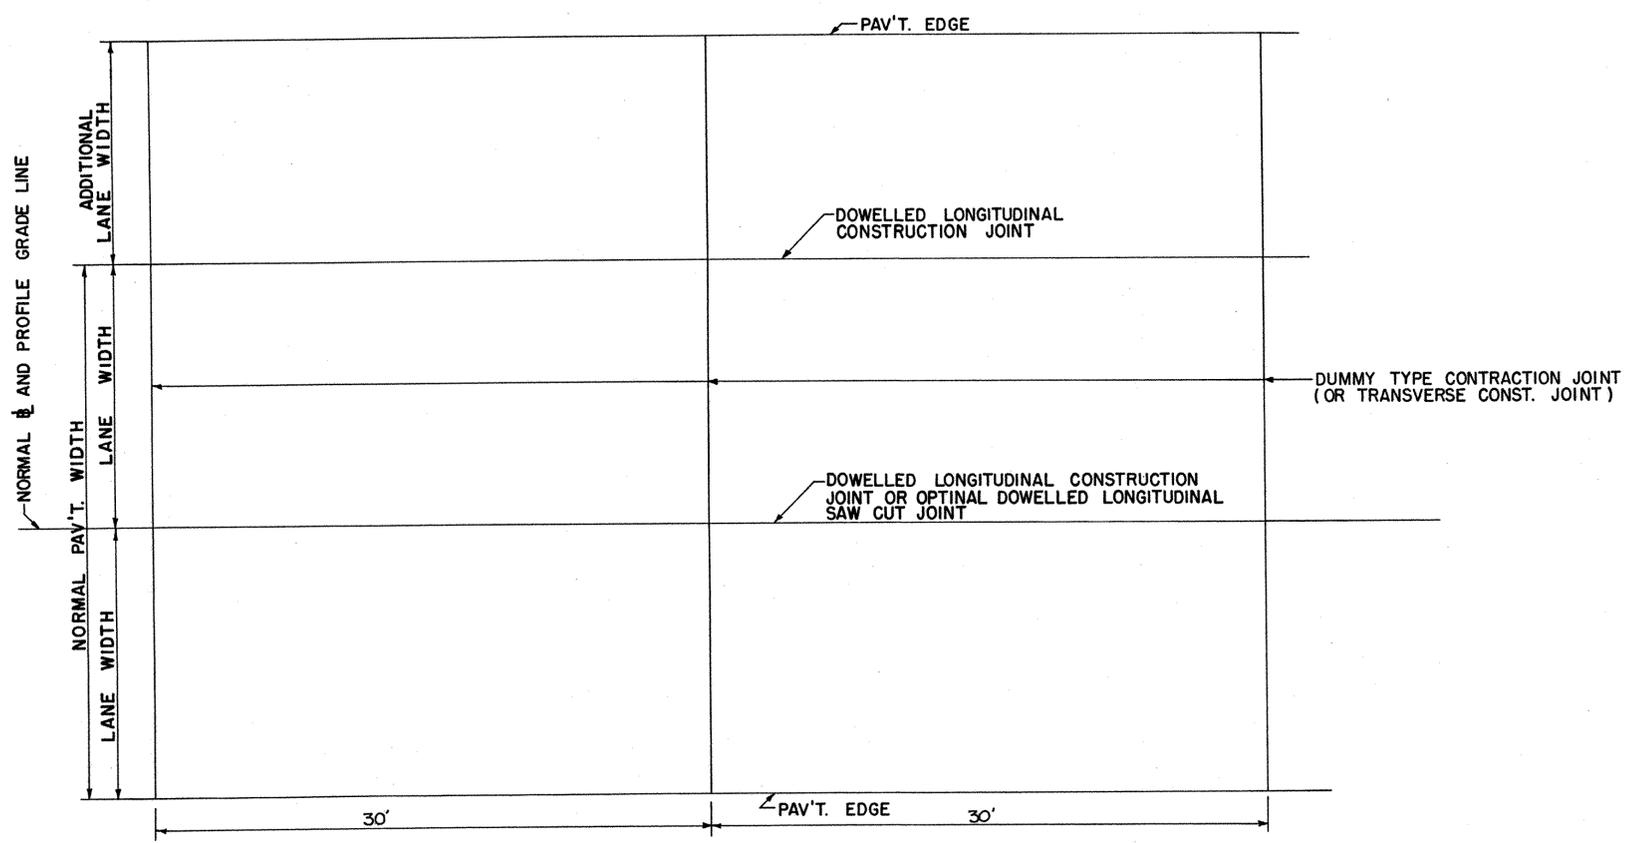

STANDARD JOINT SPACING
(P.C.C. BASE COURSE WITH CRACK CONTROL)

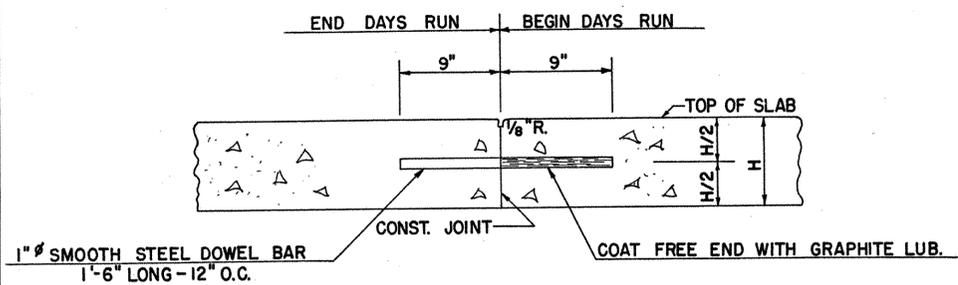

TRANSVERSE CONSTRUCTION JOINT
NOTE: TO BE USED ONLY WHERE SPECIFIED & AT END OF DAYS POUR

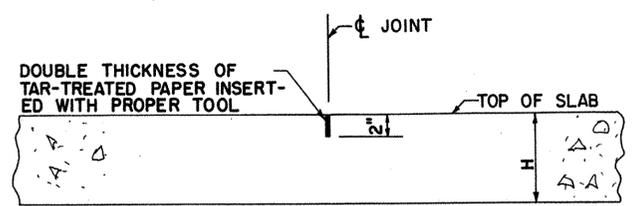

DUMMY TYPE CONTRACTION JOINT

NOTE:
SEE STANDARD SHEET P-1 FOR DETAILS OF DOWELLED LONGITUDINAL CONSTRUCTION JOINT & OPTIONAL DOWELLED LONGITUDINAL SAW CUT JOINT. USE OF SAW CUT JOINT MUST BE APPROVED BY DIRECTOR BASED ON MAINTENANCE OF TRAFFIC CONSIDERATIONS.