


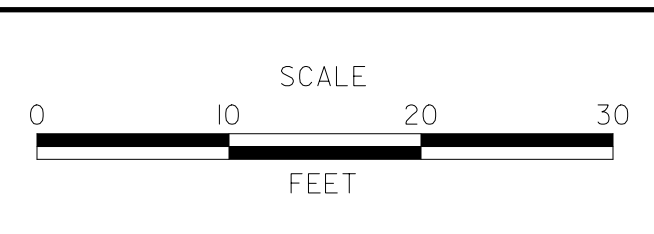
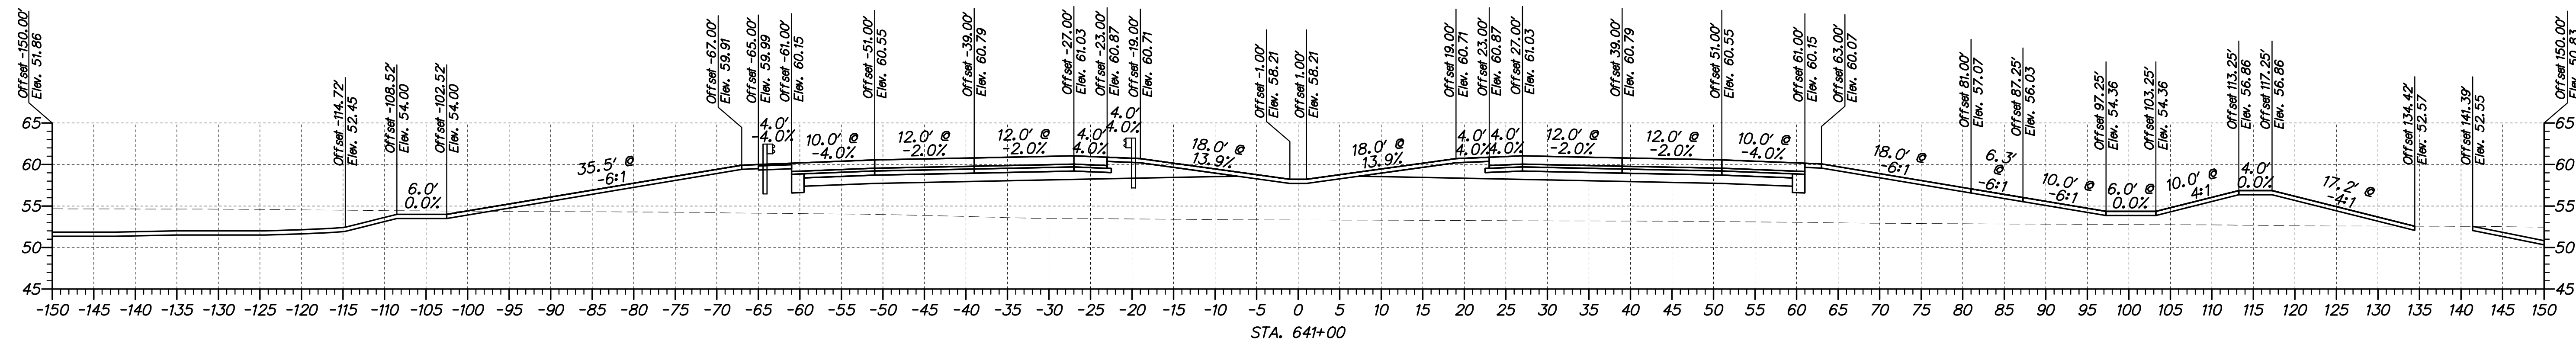
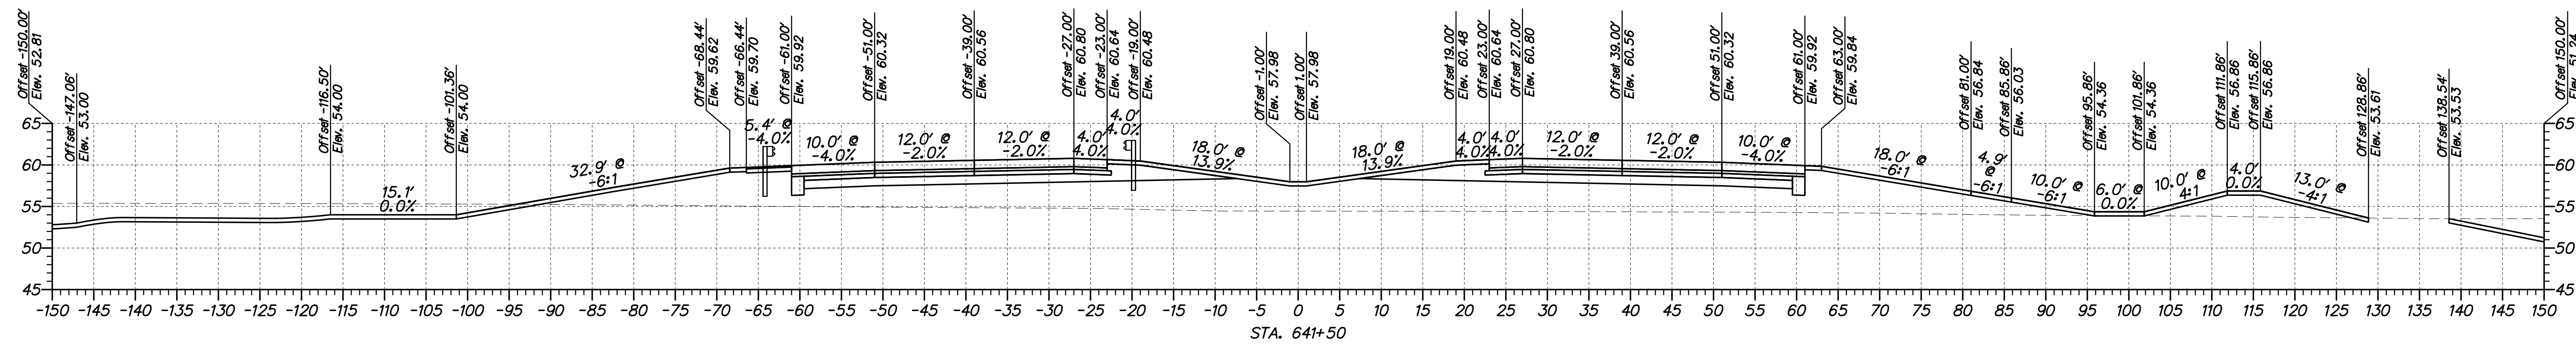
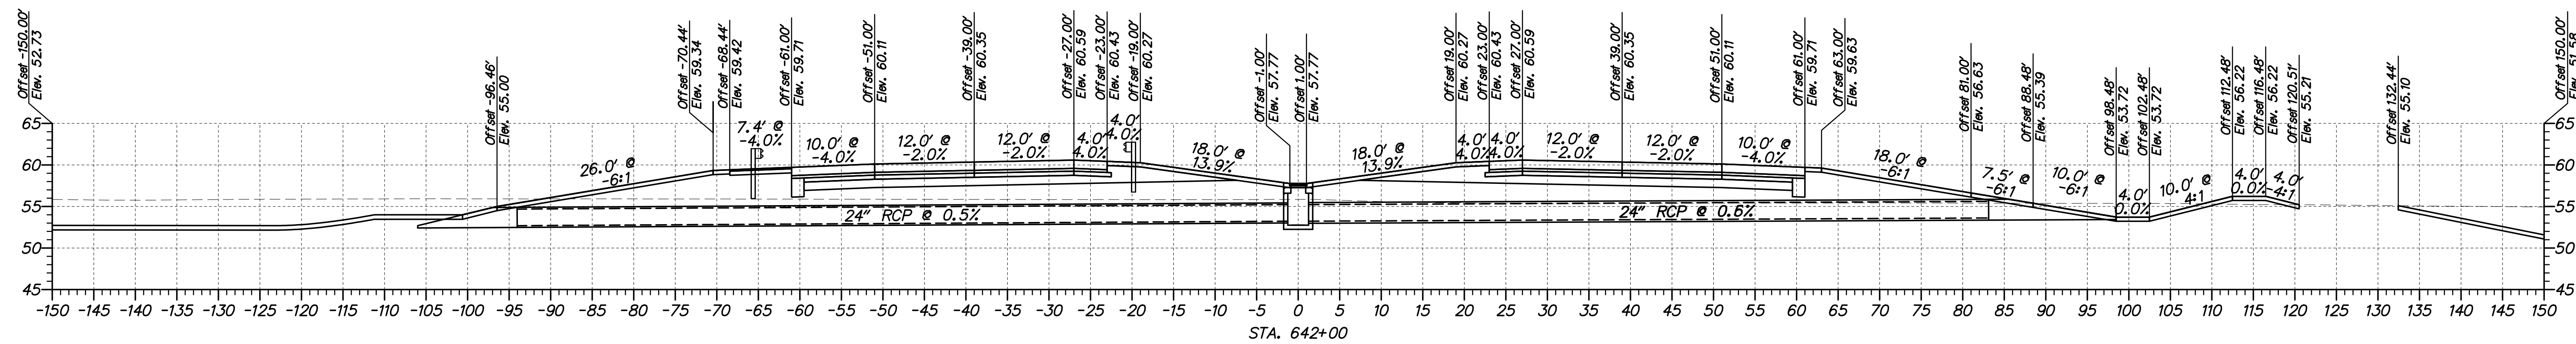





ADDENDUMS / REVISIONS	



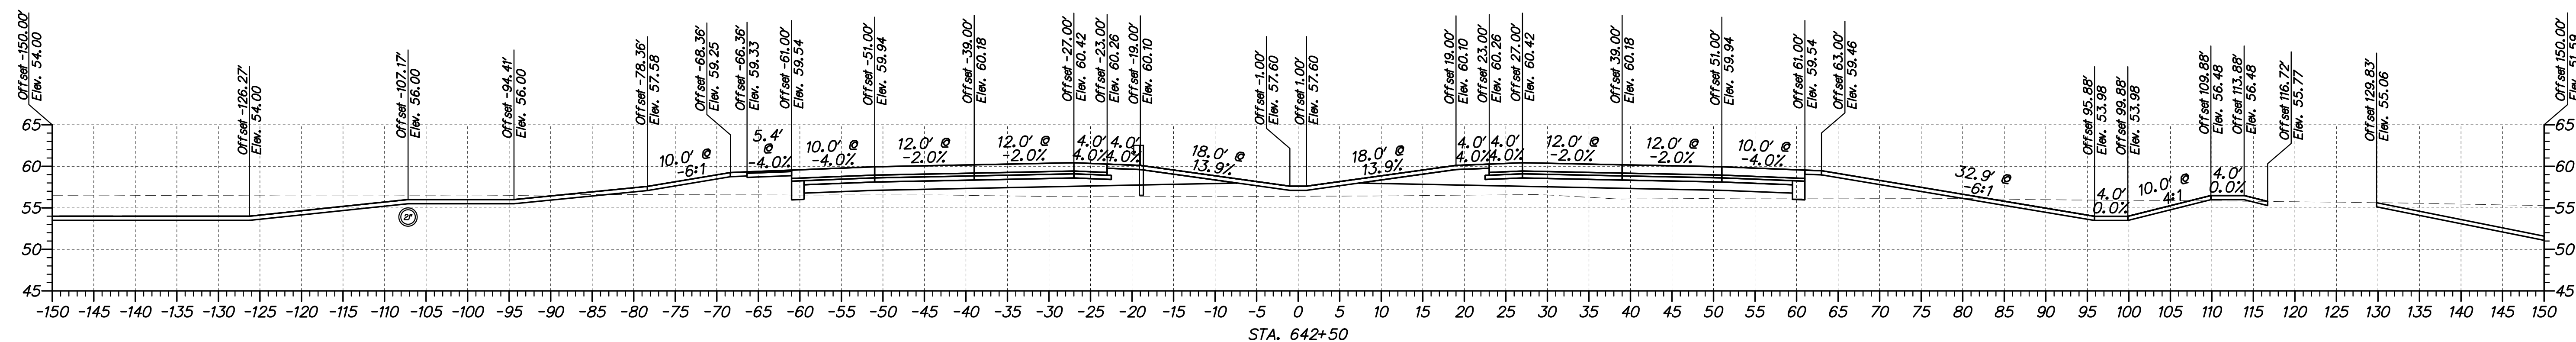





CONTRACT T200911301	BRIDGE NO.
COUNTY NEW CASTLE	DESIGNED BY: WJD
	CHECKED BY: MAA



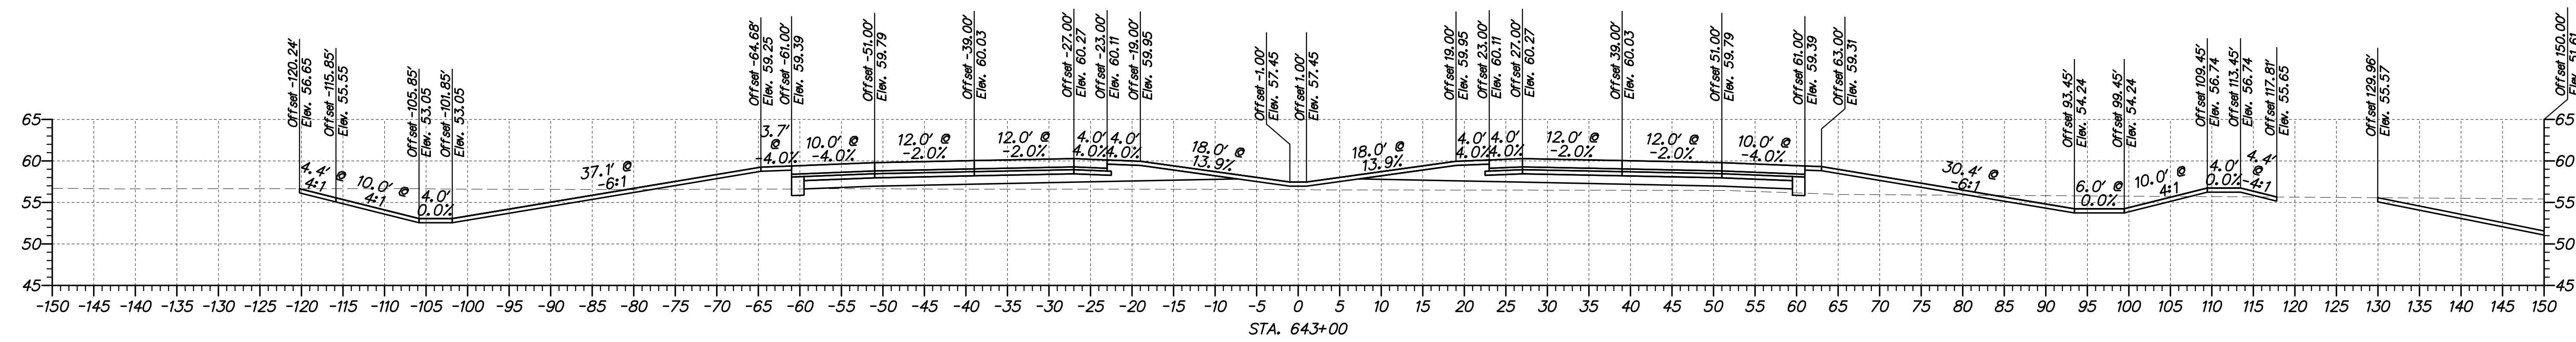


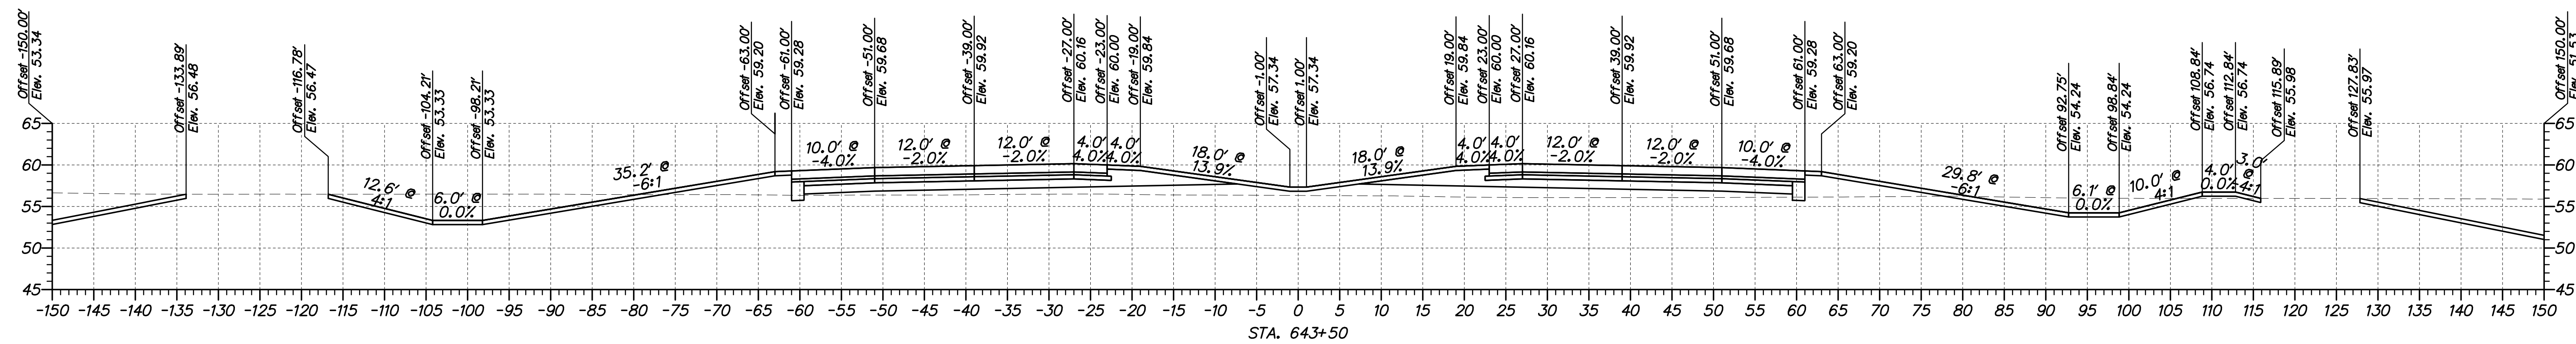

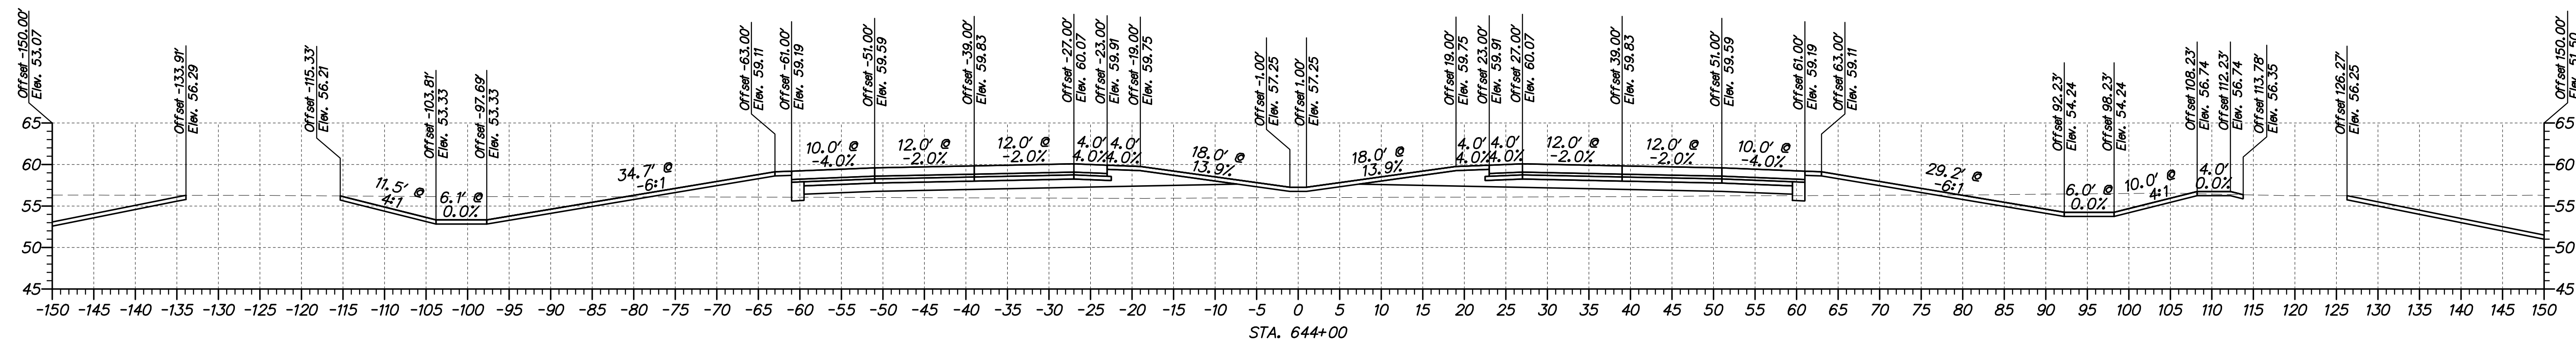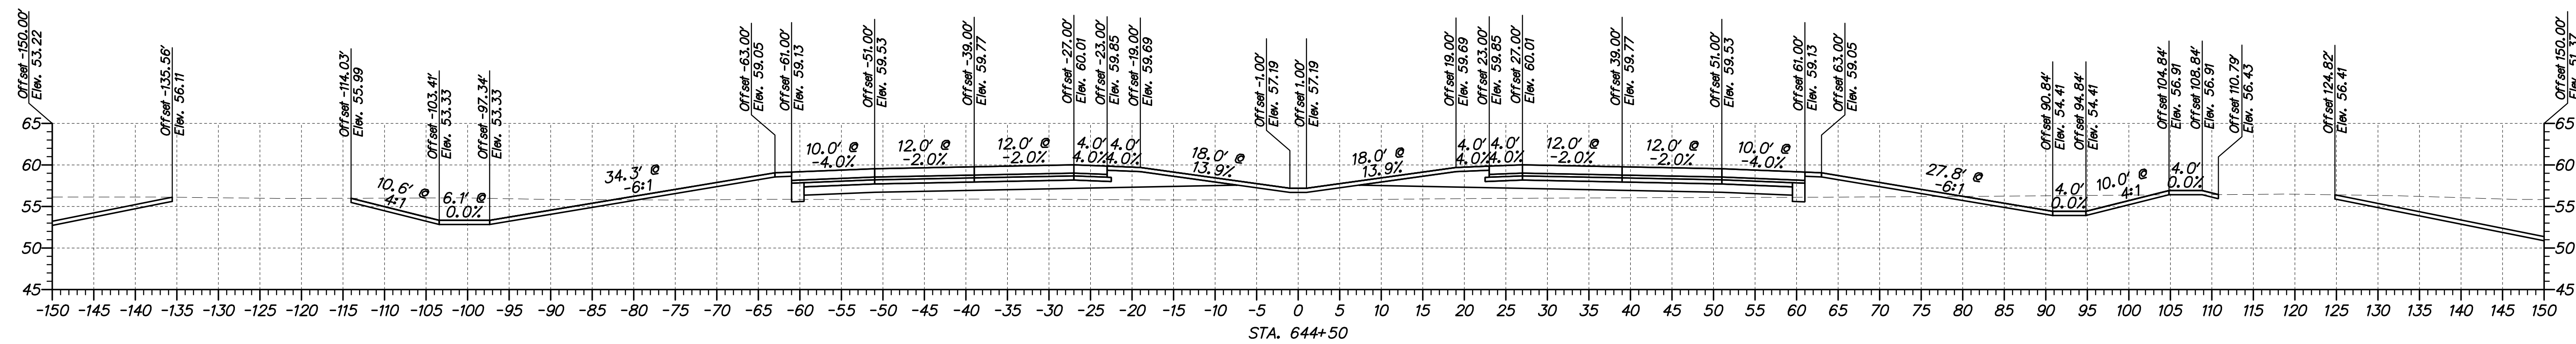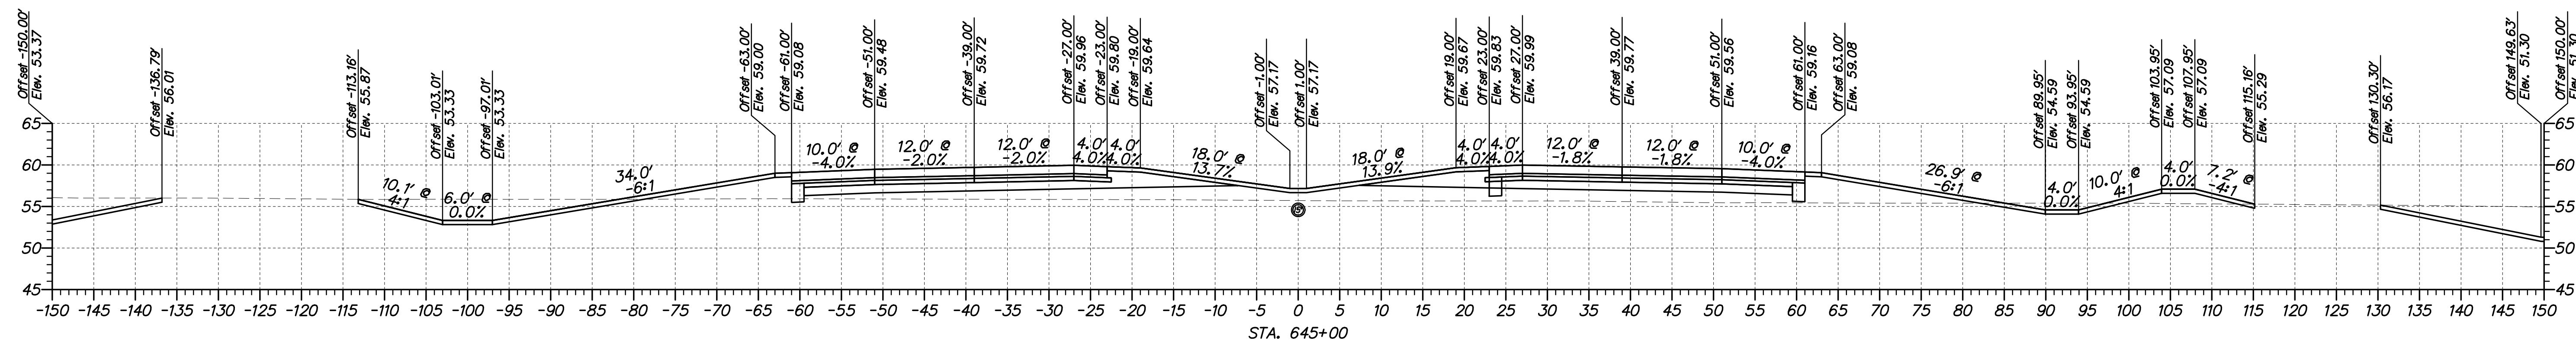

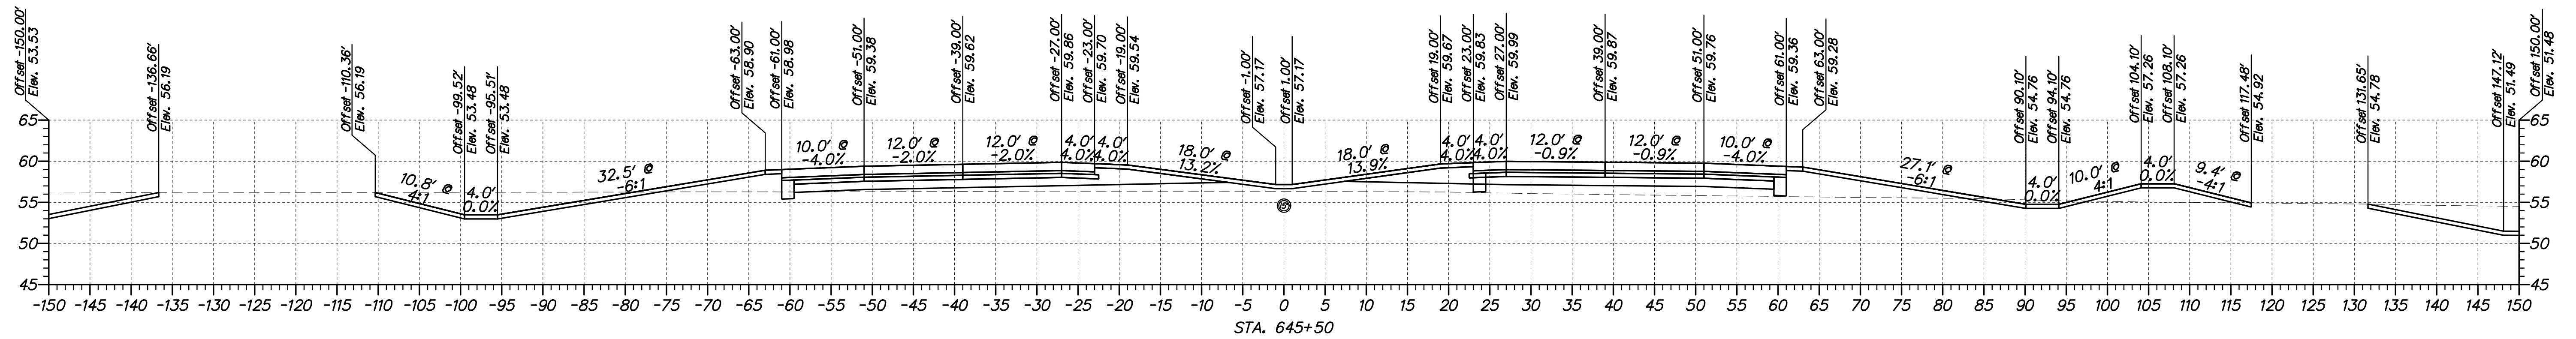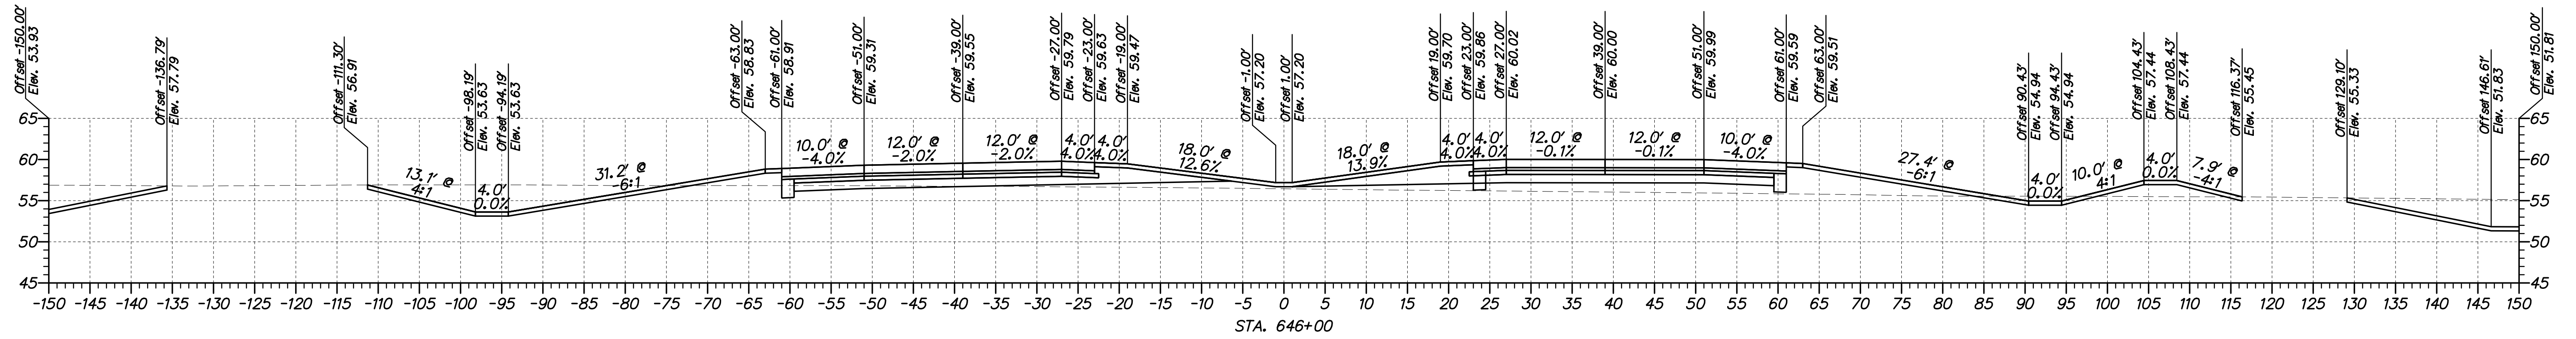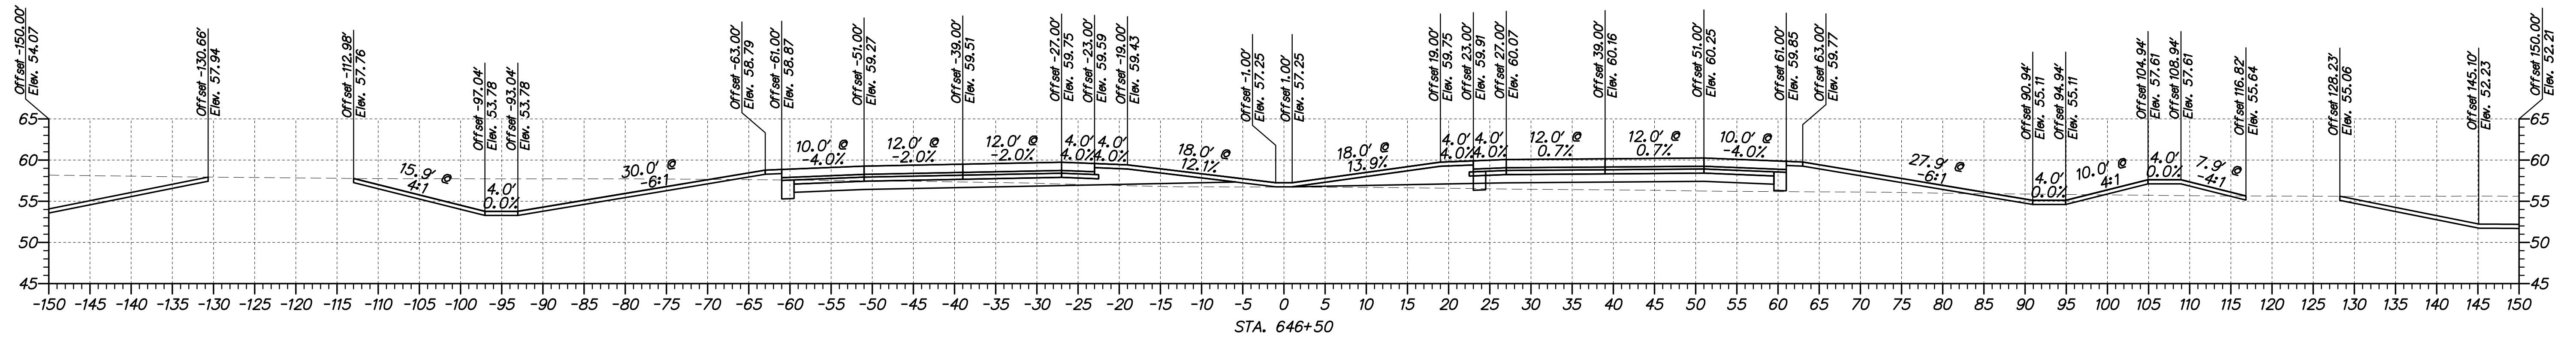

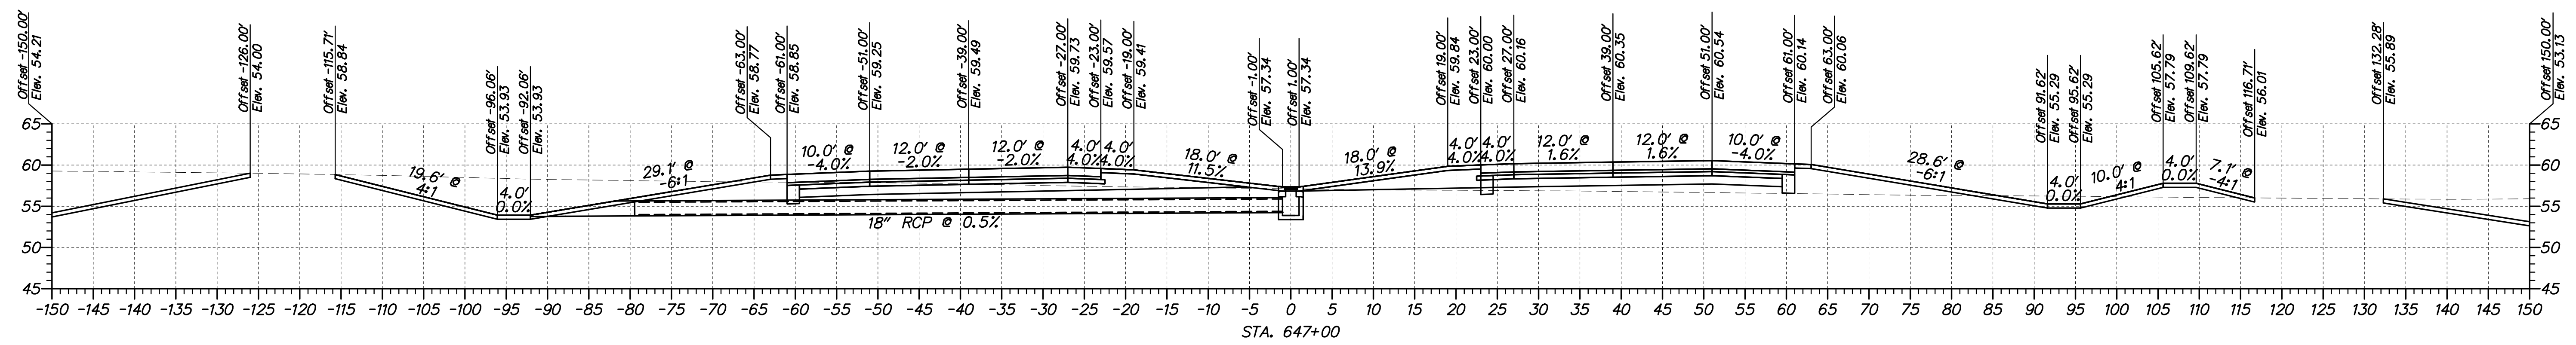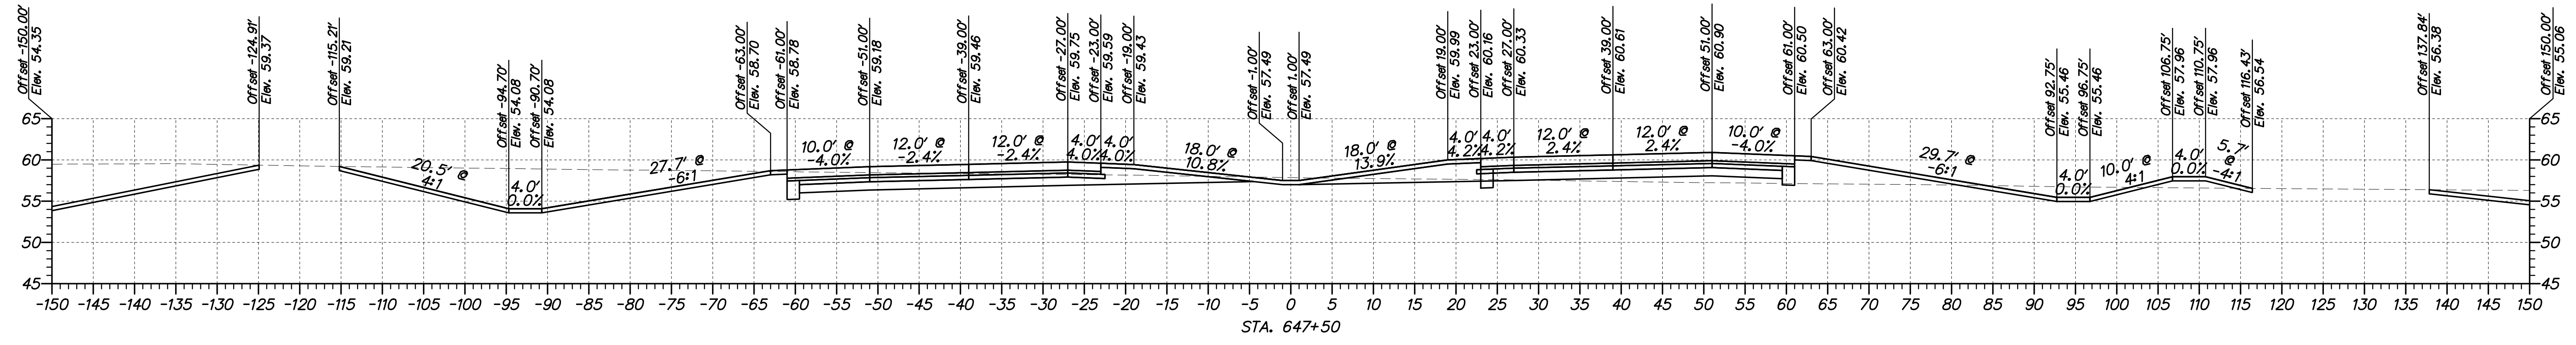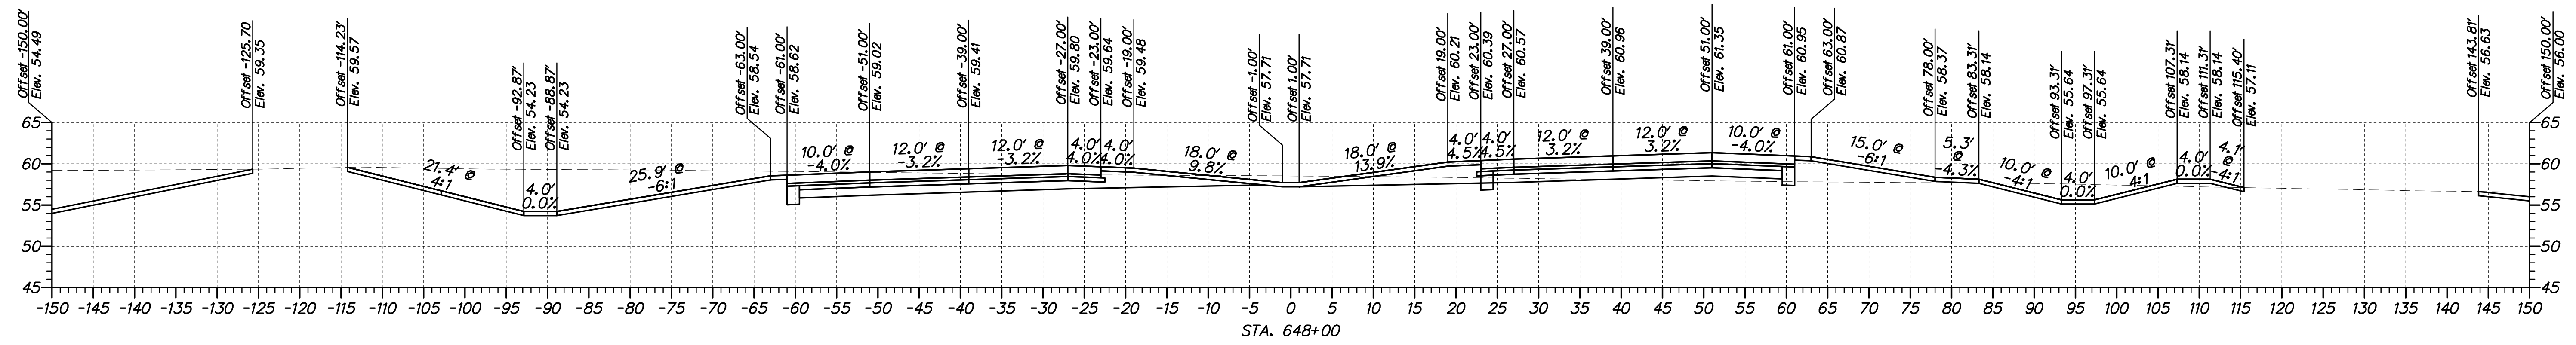

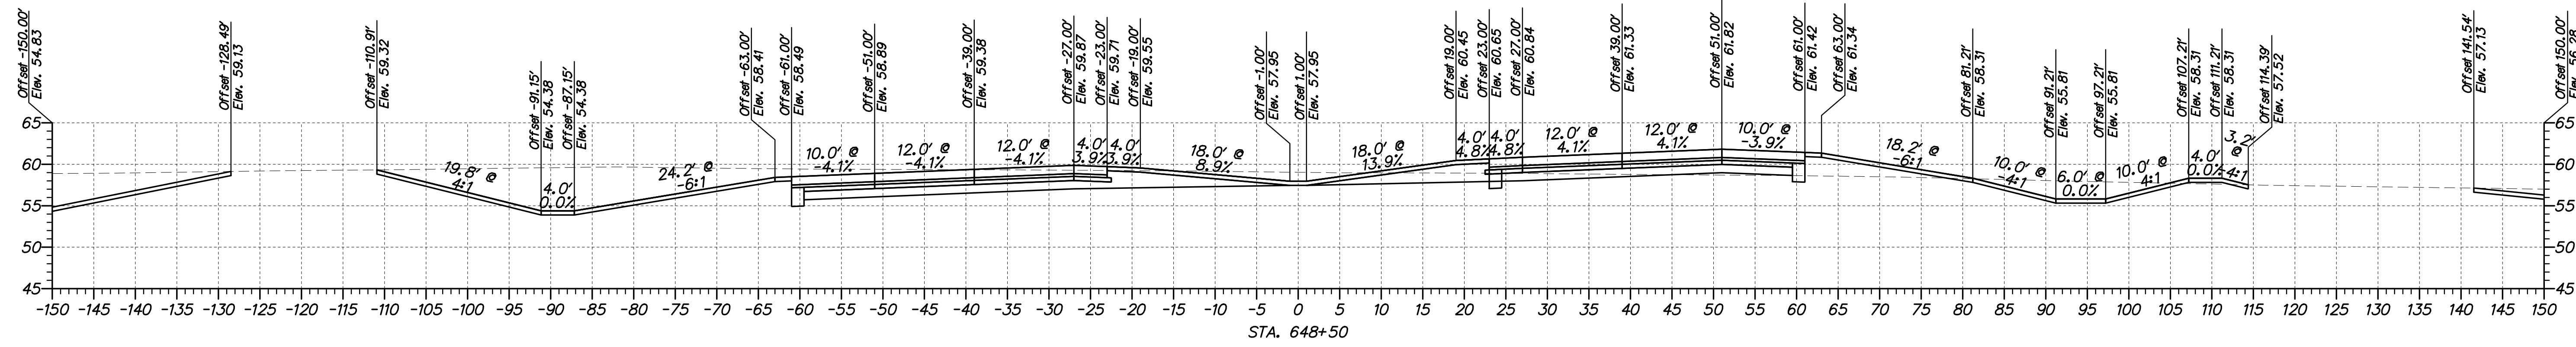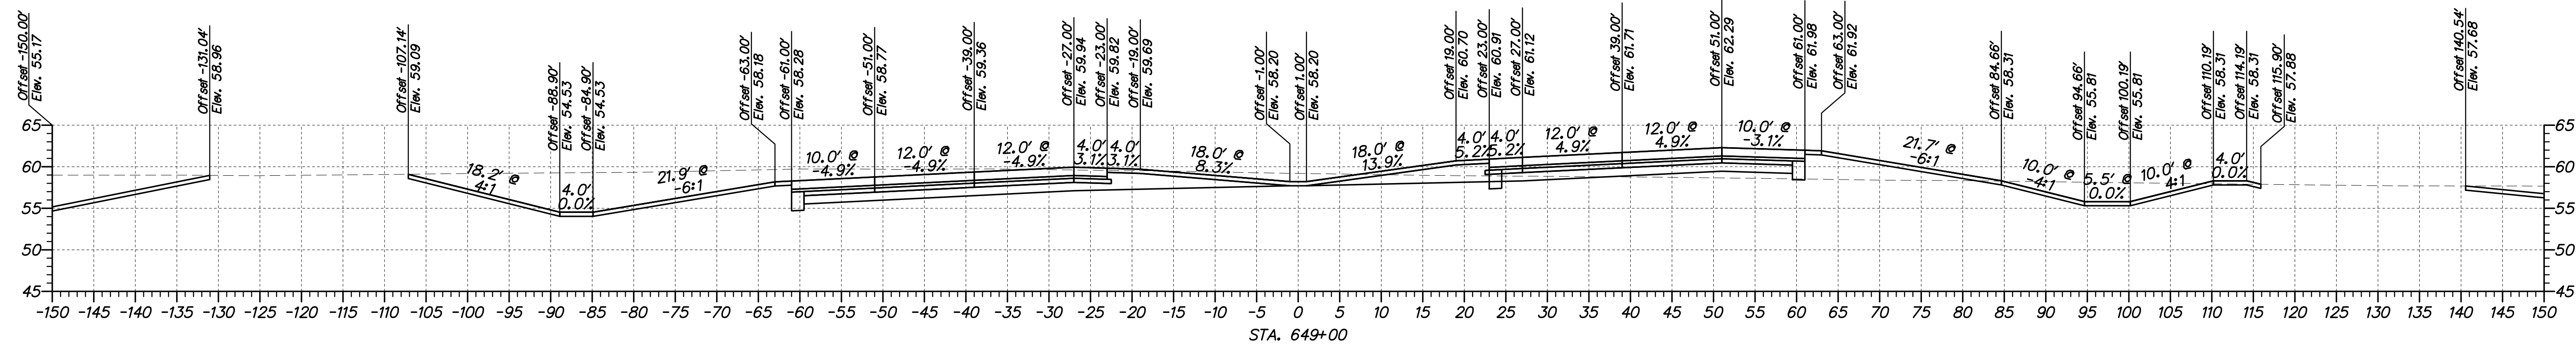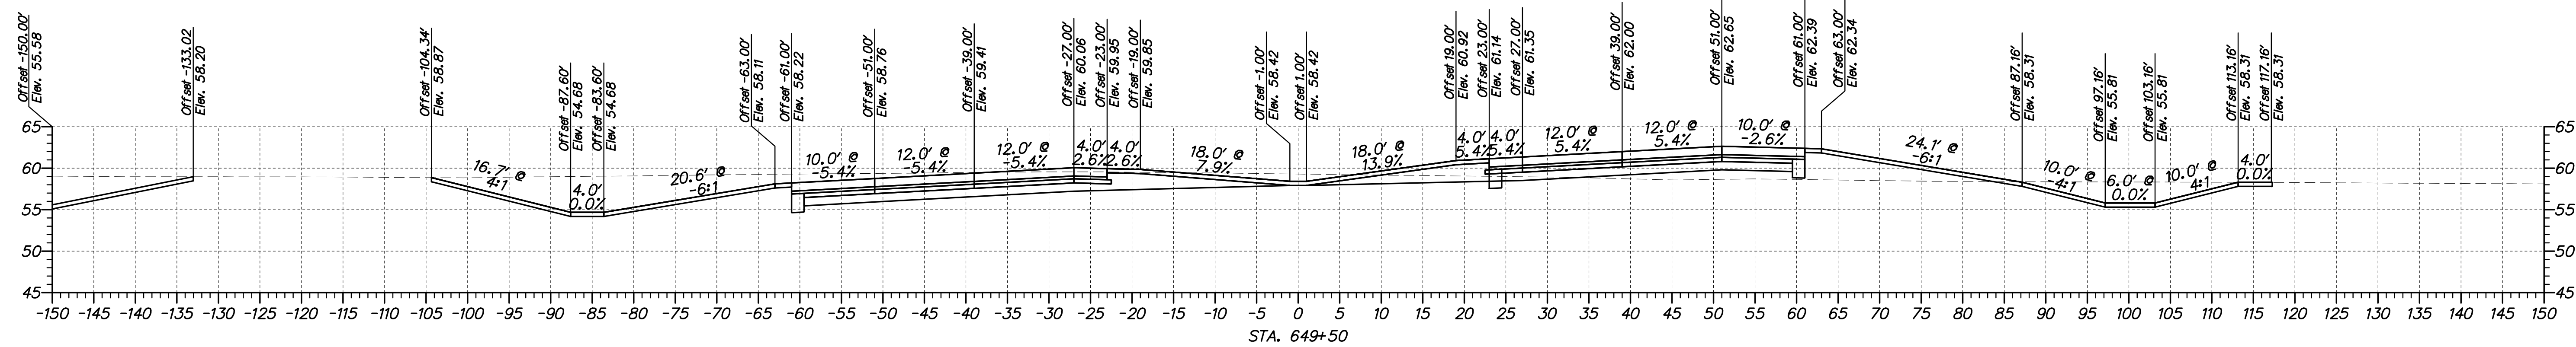

ADDENDUMS / REVISIONS









US 301,
NORFOLK SOUTHERN RR TO SR 896




CONTRACT	BRIDGE NO.
T200911301	
COUNTY	DESIGNED BY: WJD
NEW CASTLE	CHECKED BY: MAA




CROSS SECTIONS
STA. 648+50 TO STA. 649+50

SHEET NO.
41
TOTAL SHTS.
68

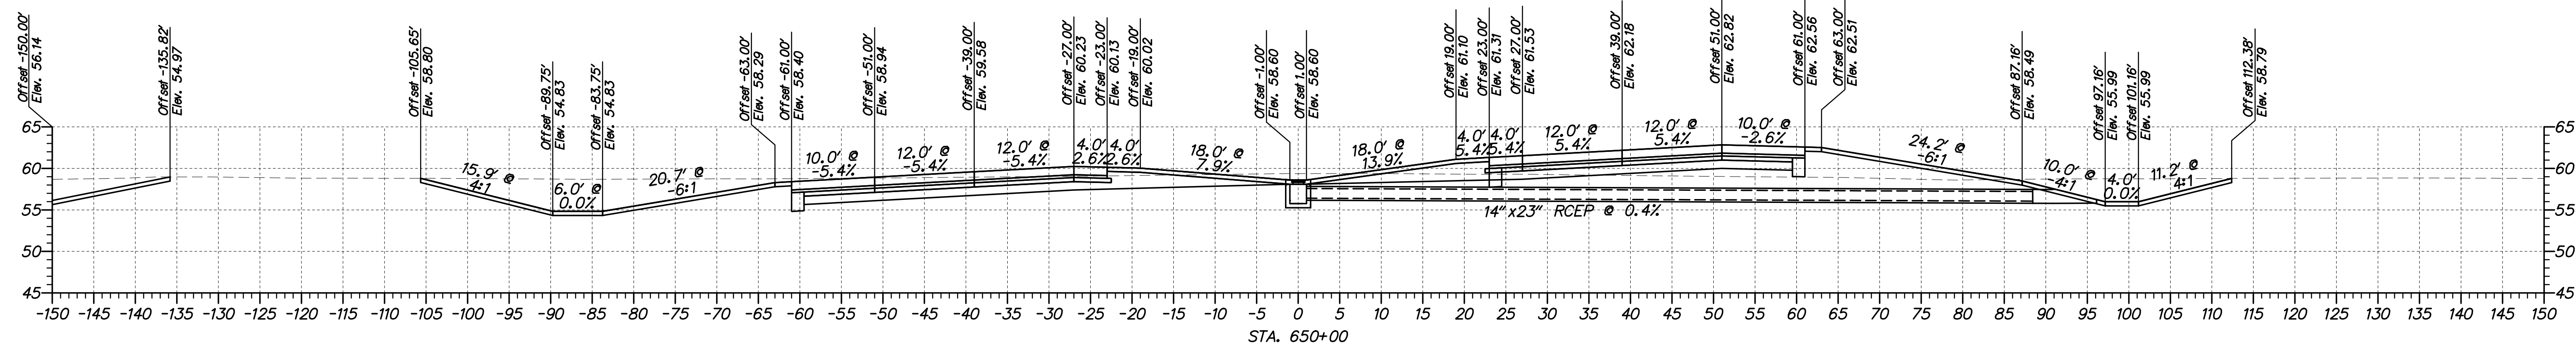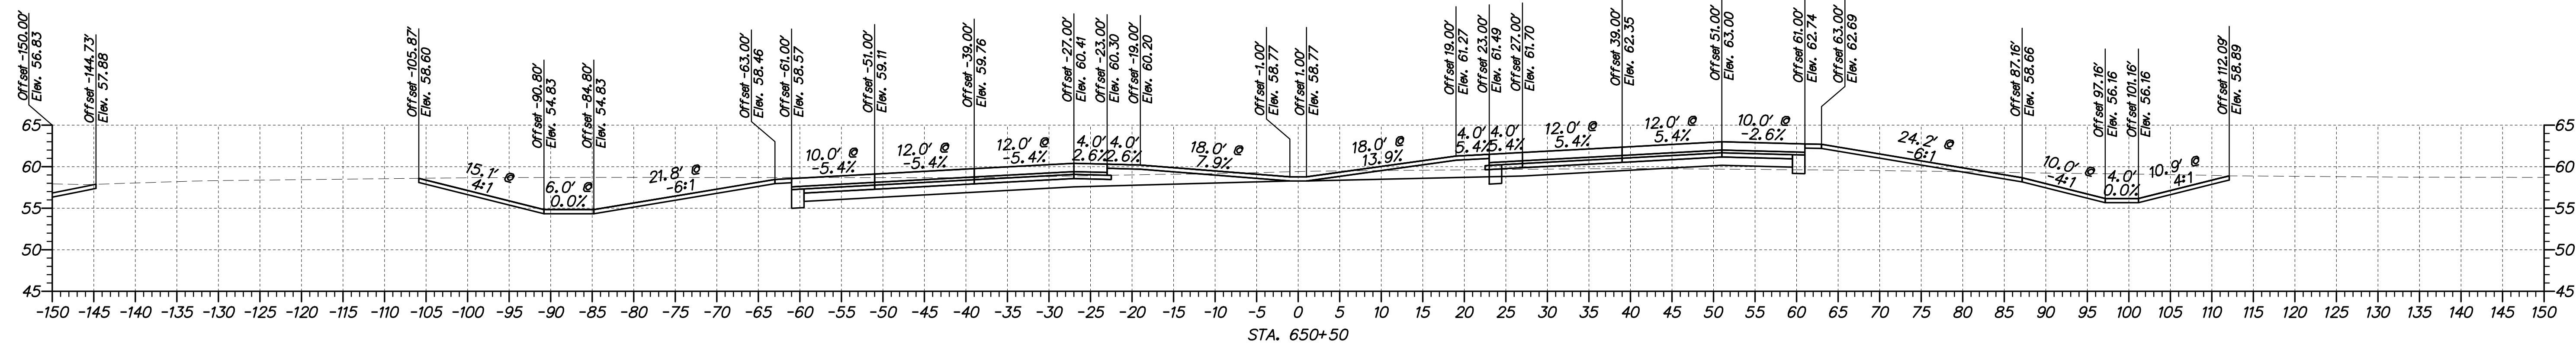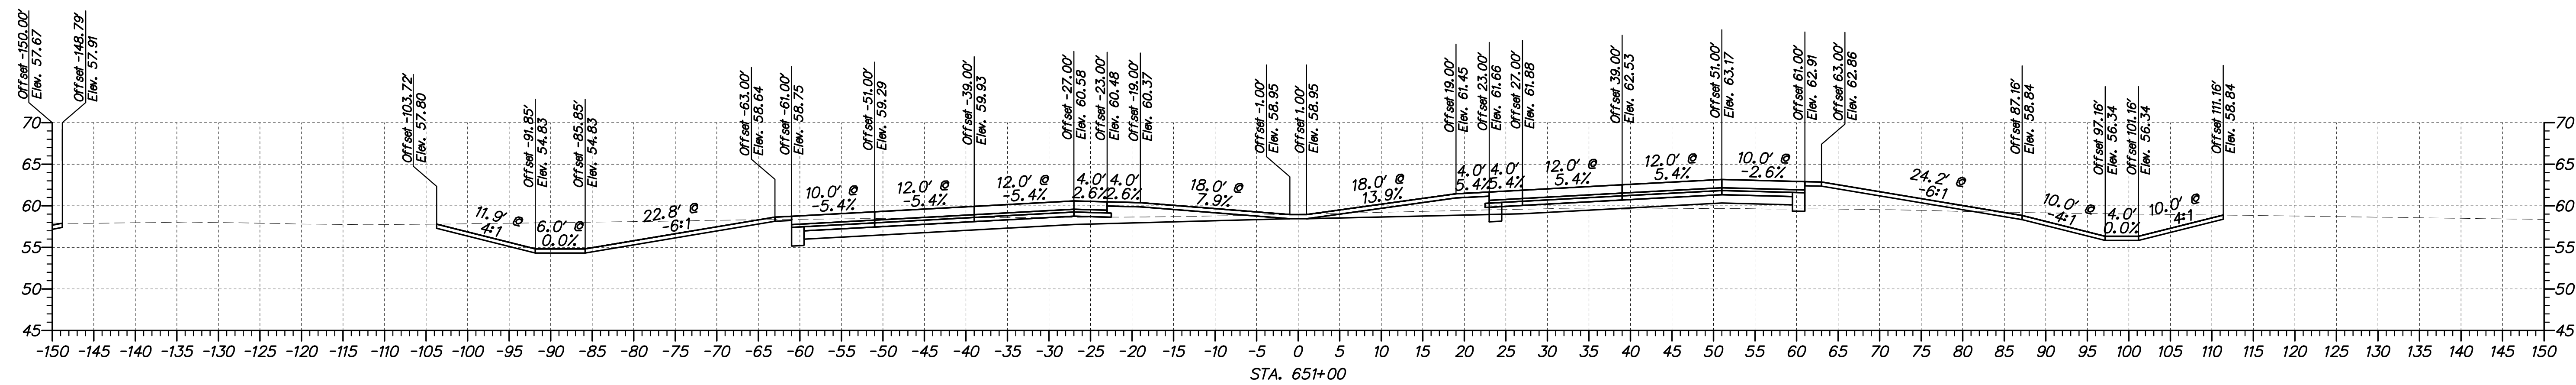


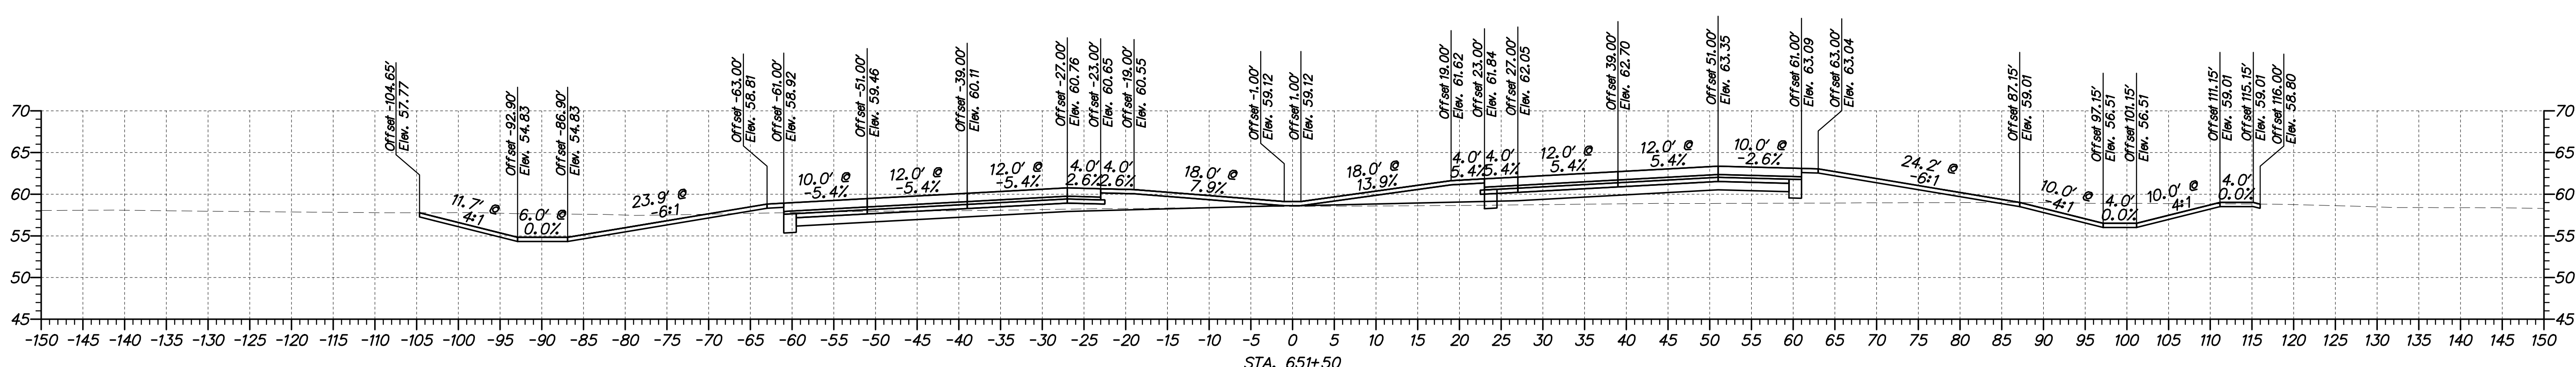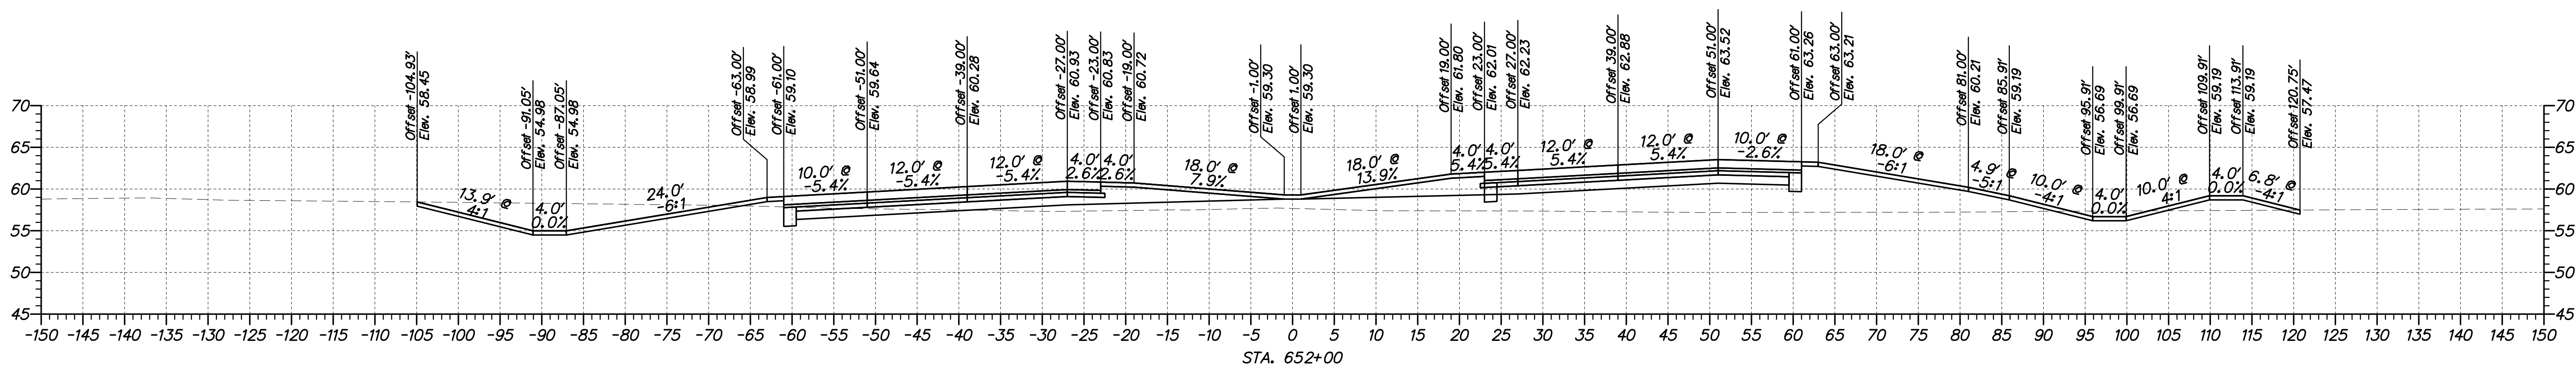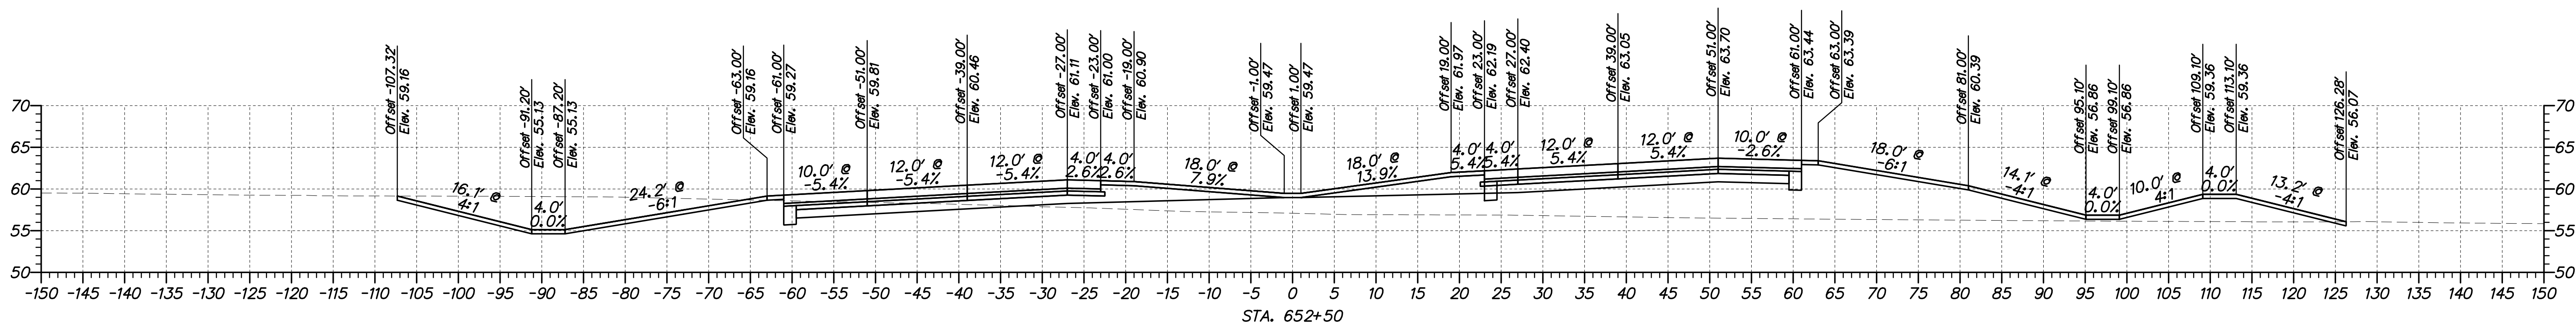

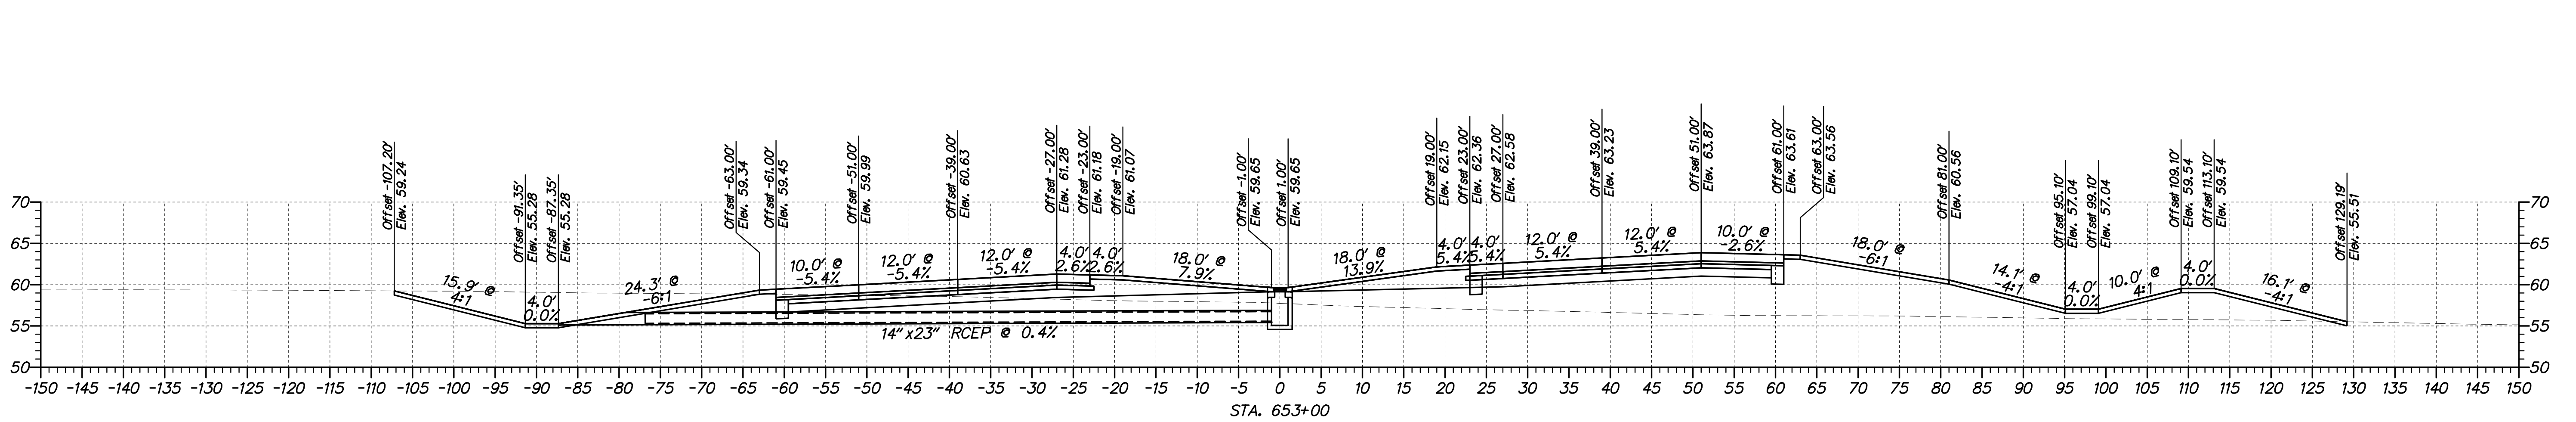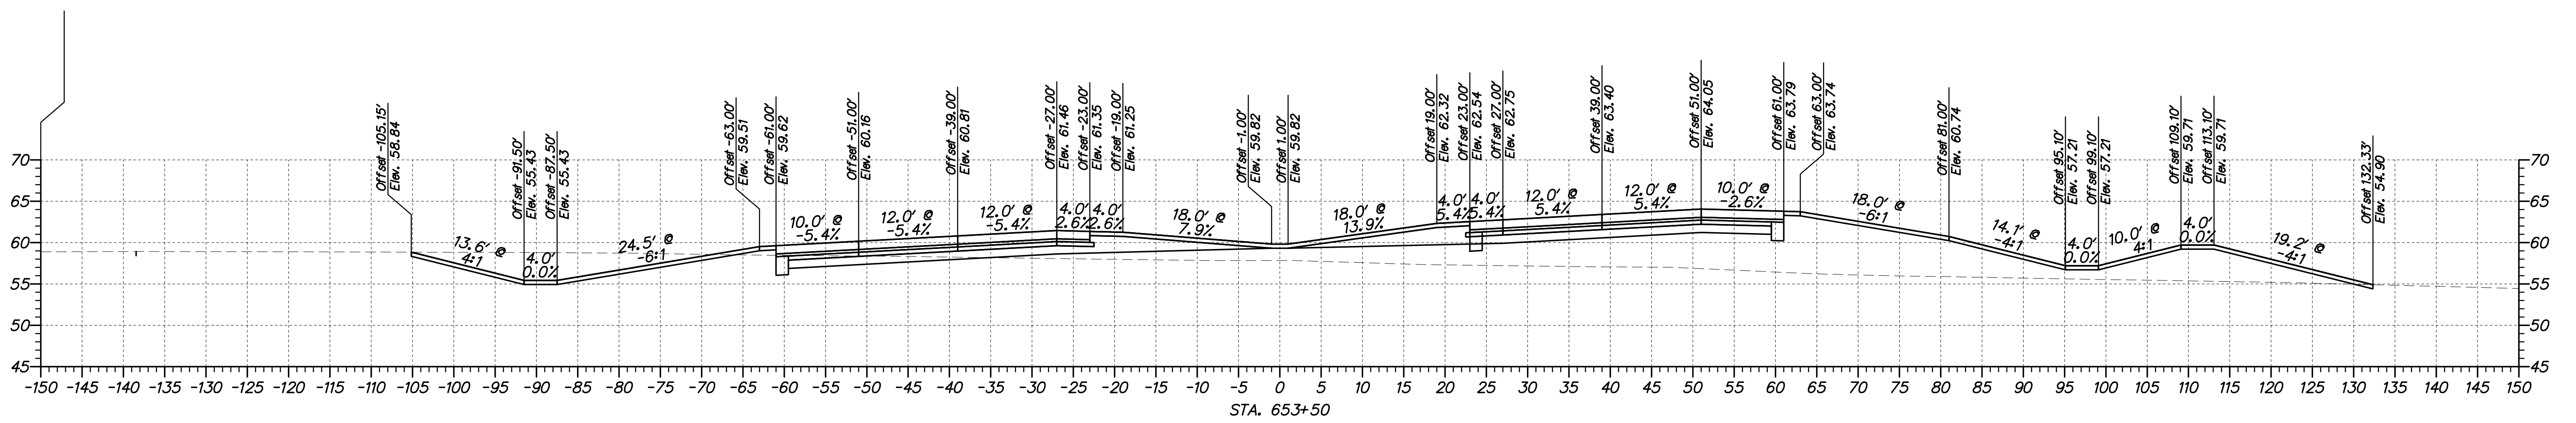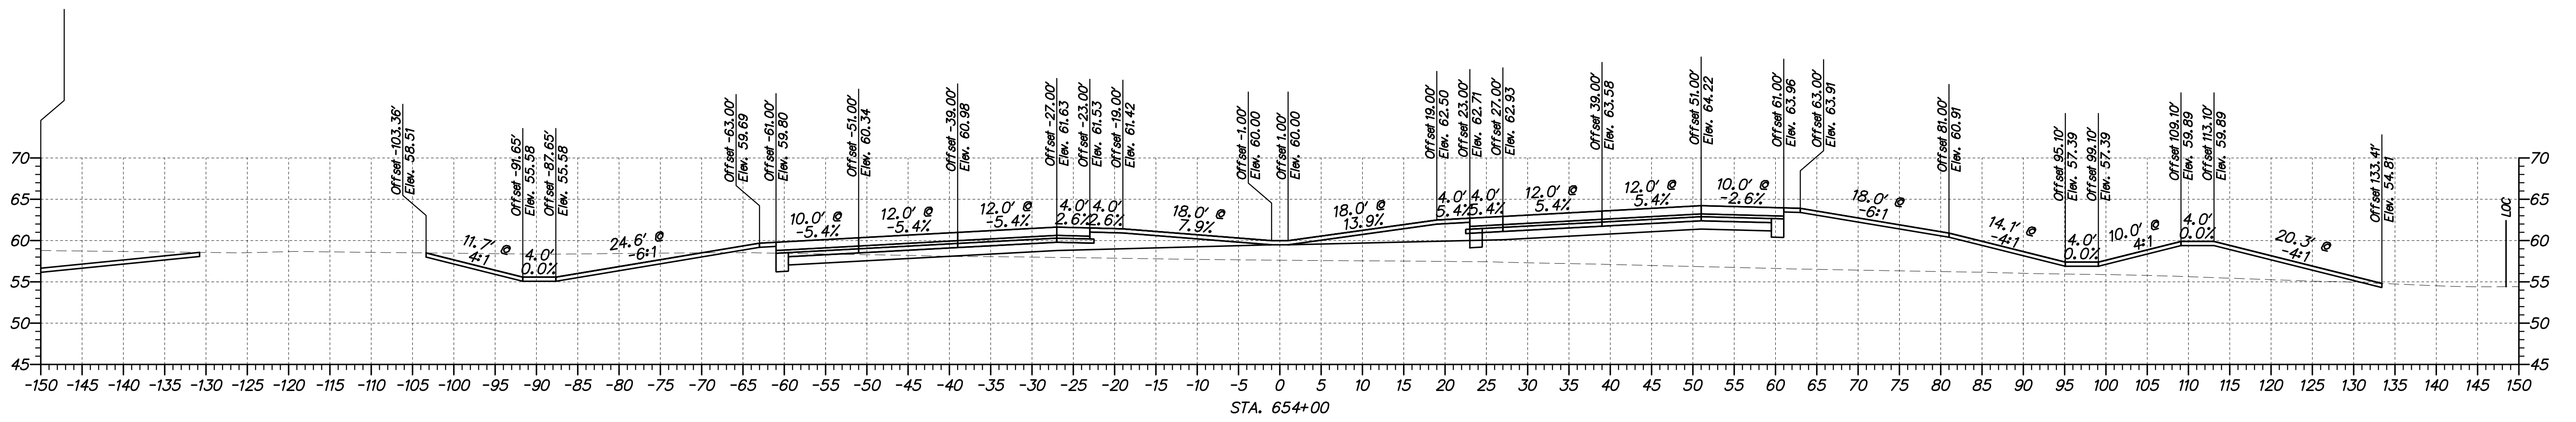

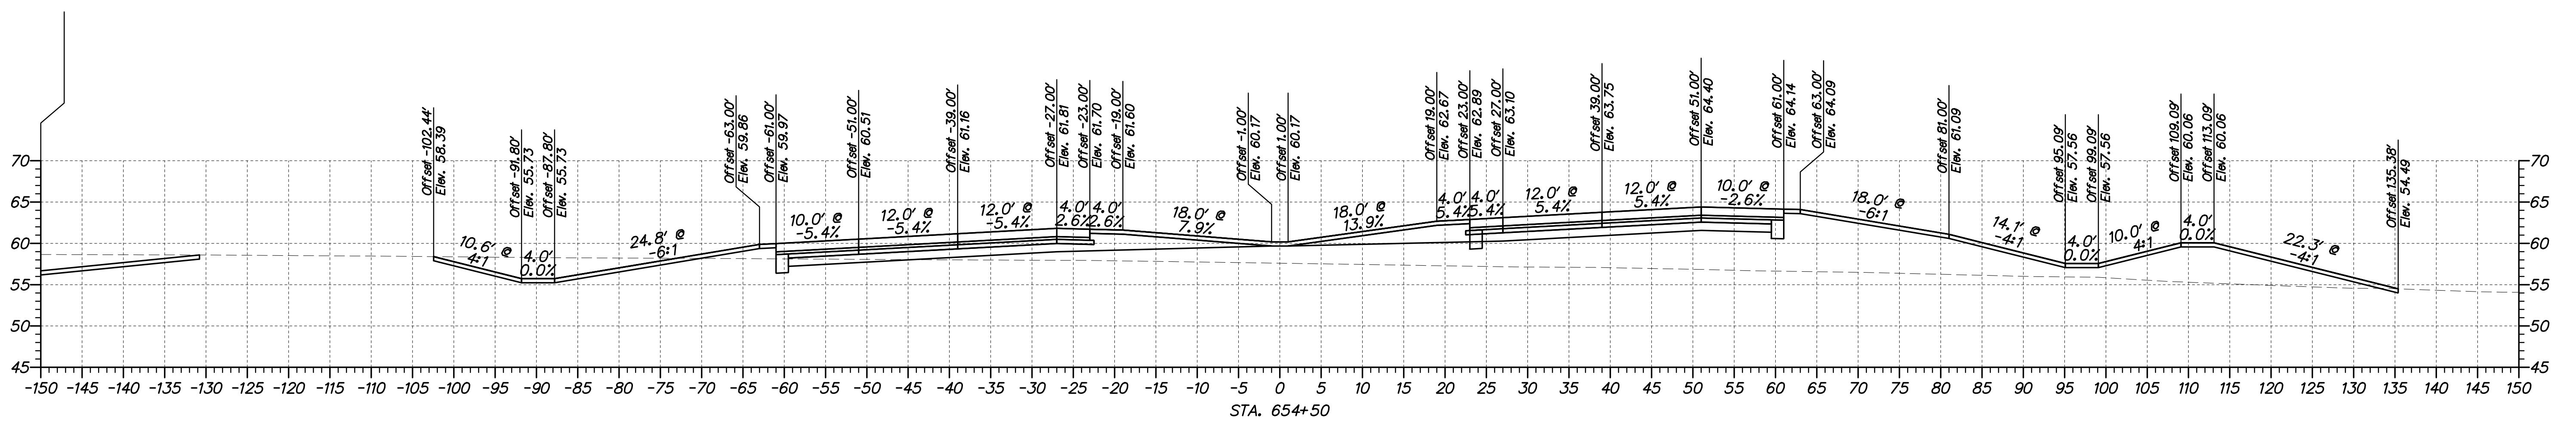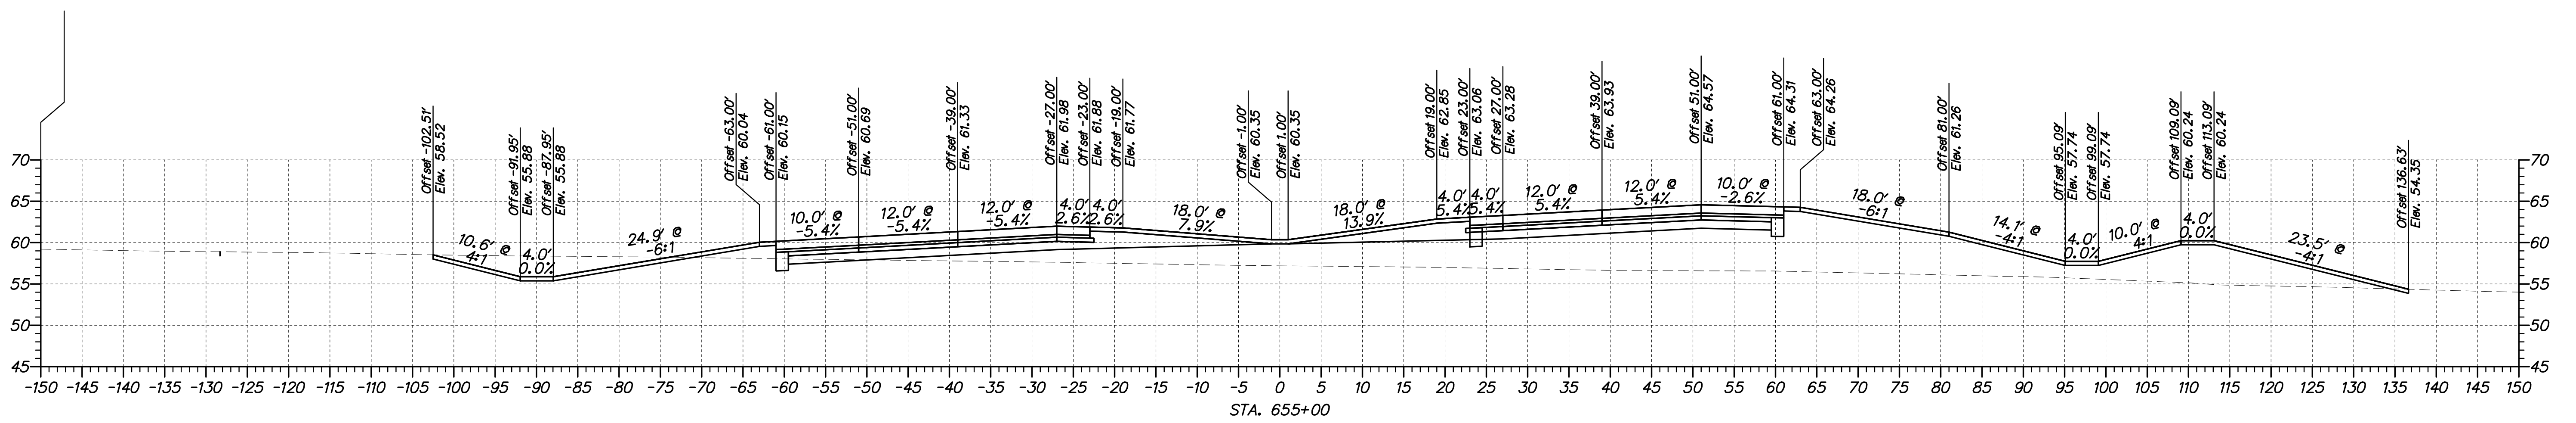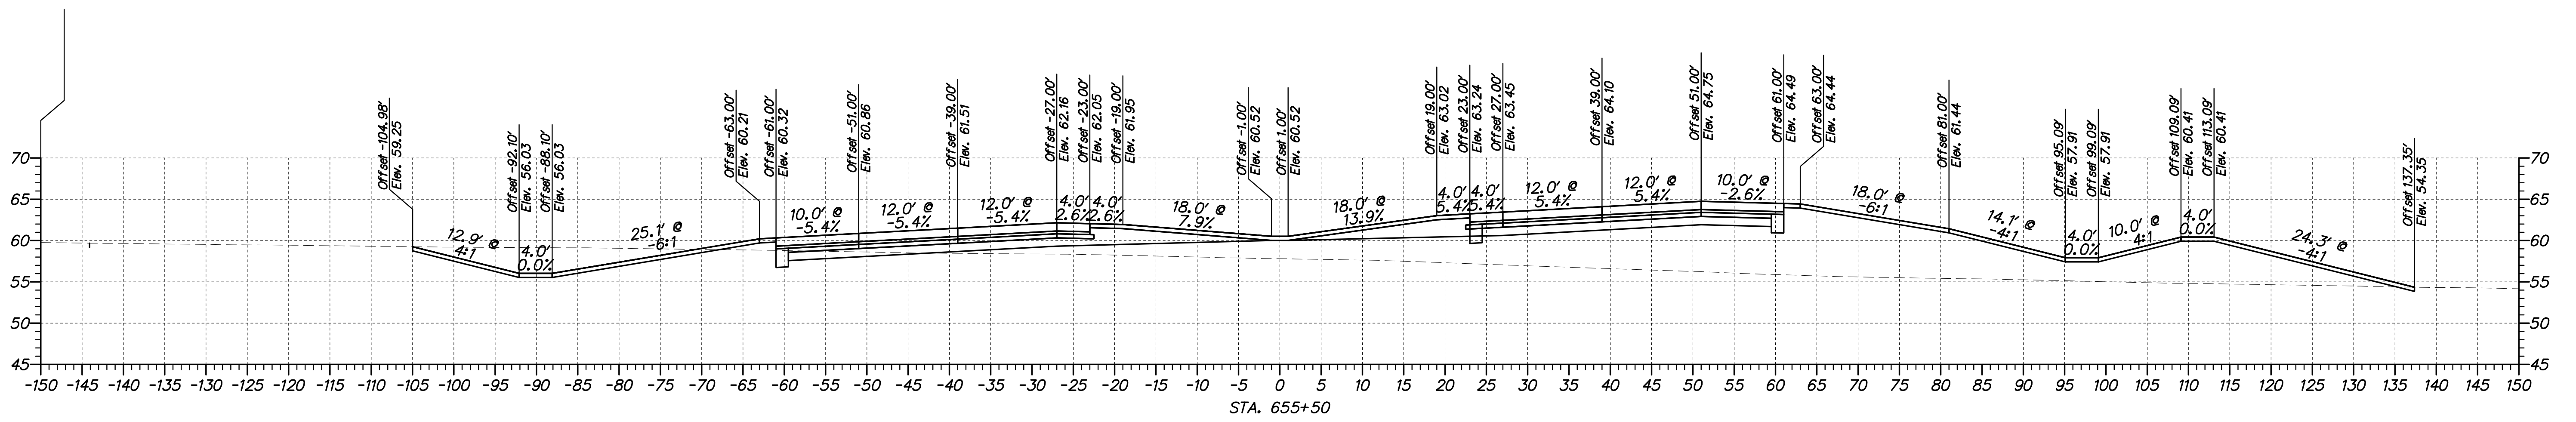

ADDENDUMS / REVISIONS	



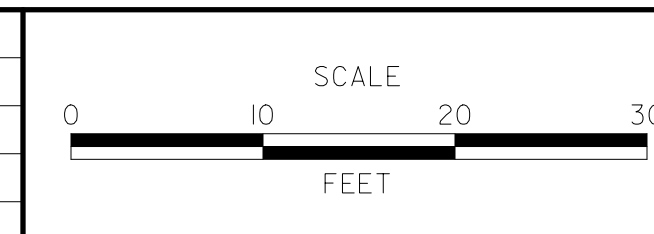





US 301,
NORFOLK SOUTHERN RR TO SR 896

CONTRACT T200911301	BRIDGE NO.
COUNTY NEW CASTLE	DESIGNED BY: WJD
	CHECKED BY: MAA


CROSS SECTIONS
STA. 654+50 TO STA. 655+50

SHEET NO. 45
TOTAL SHTS. 68

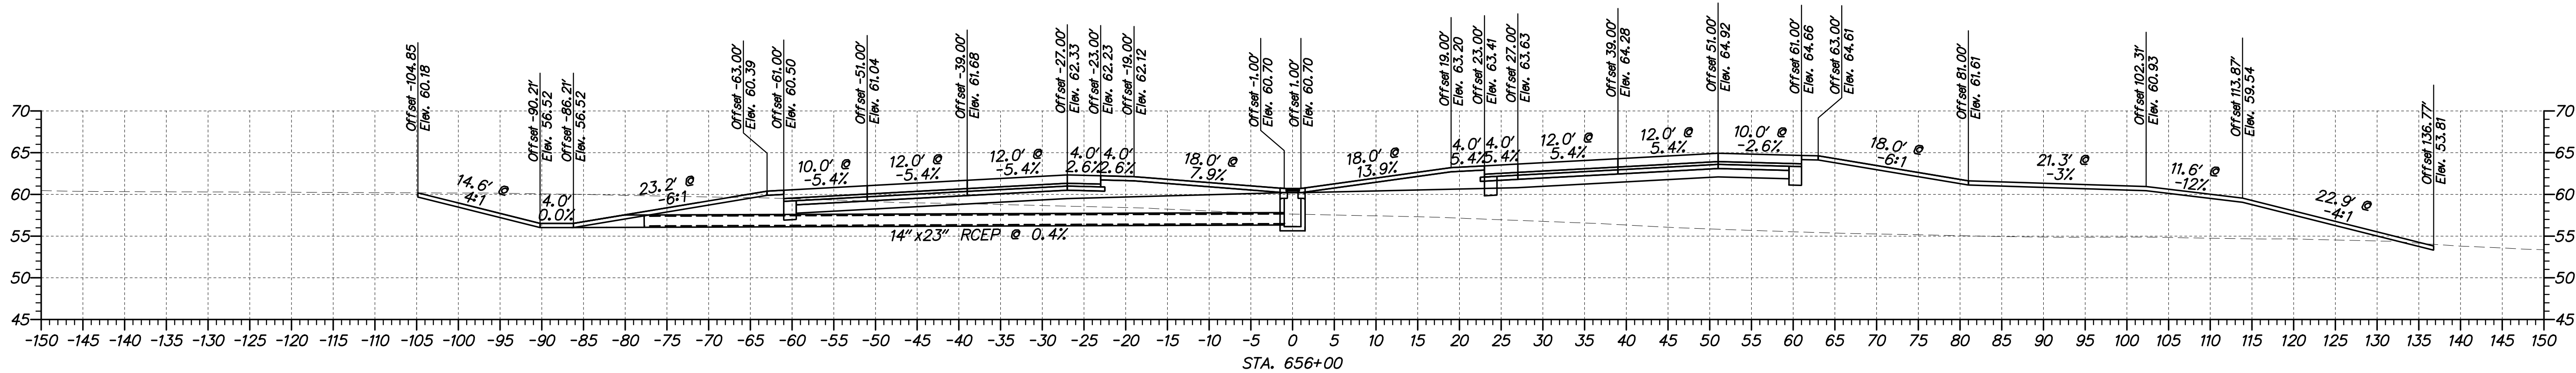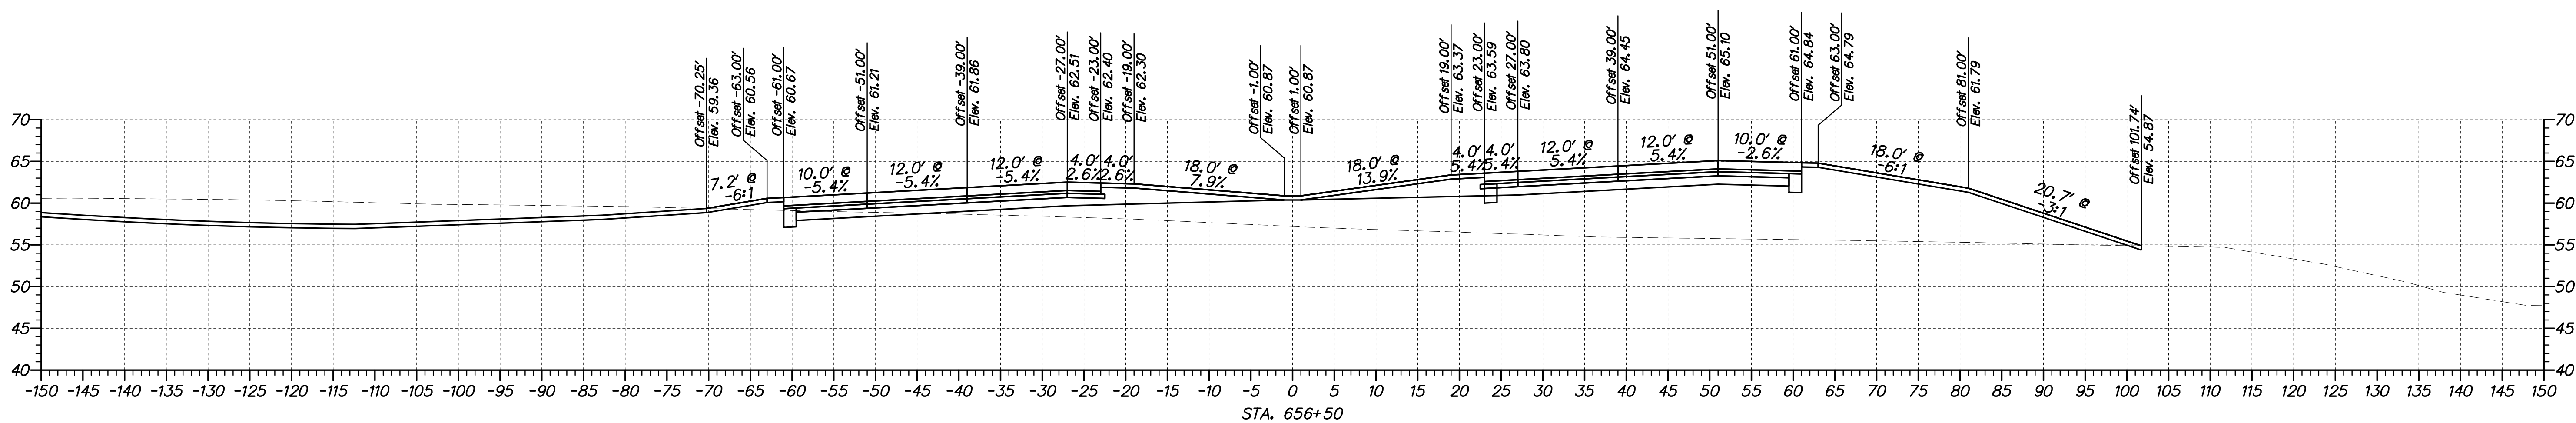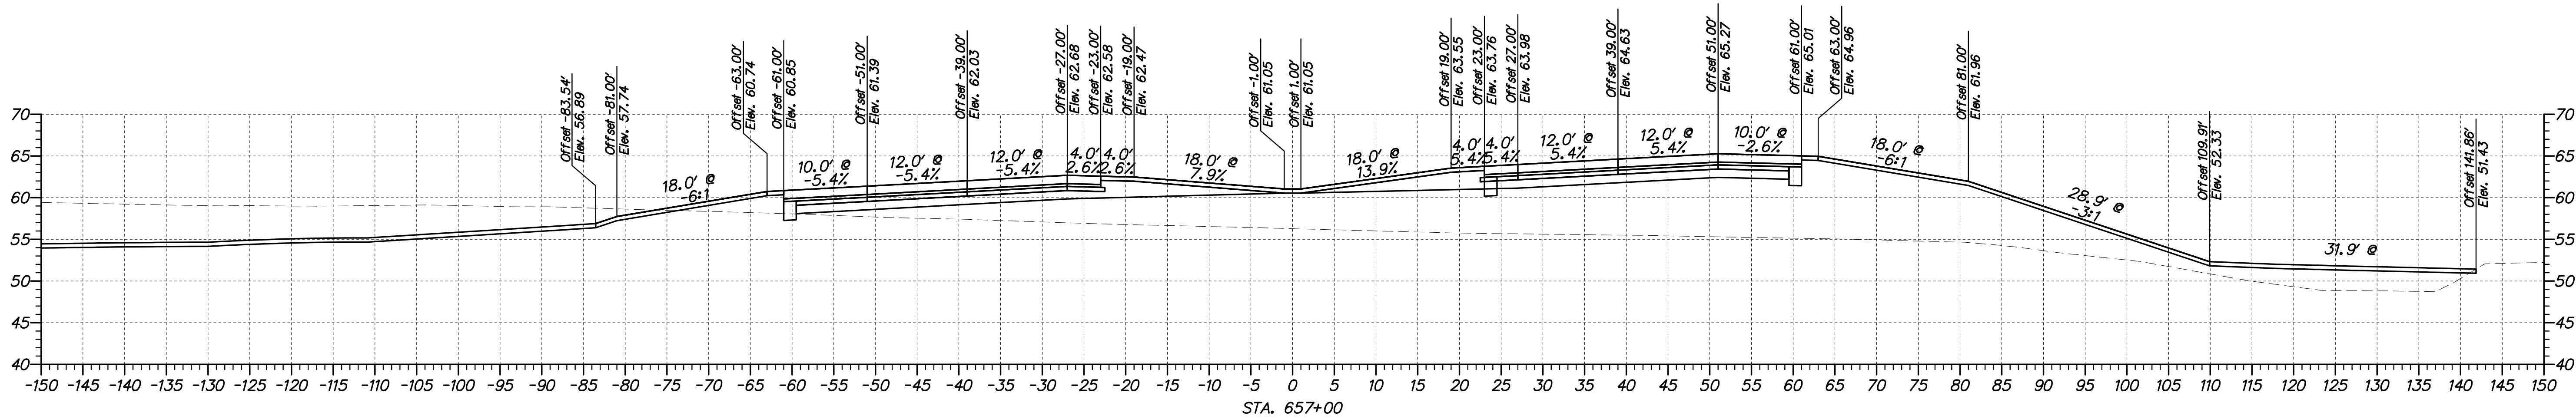

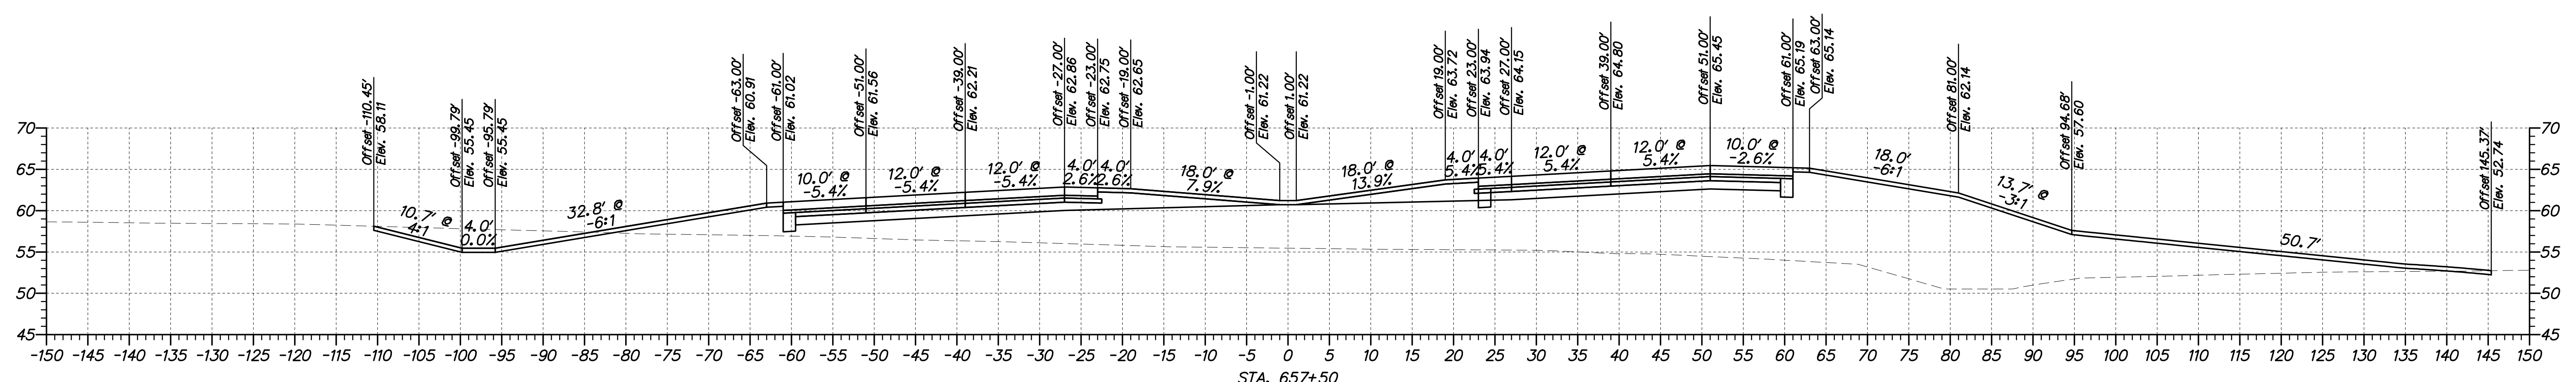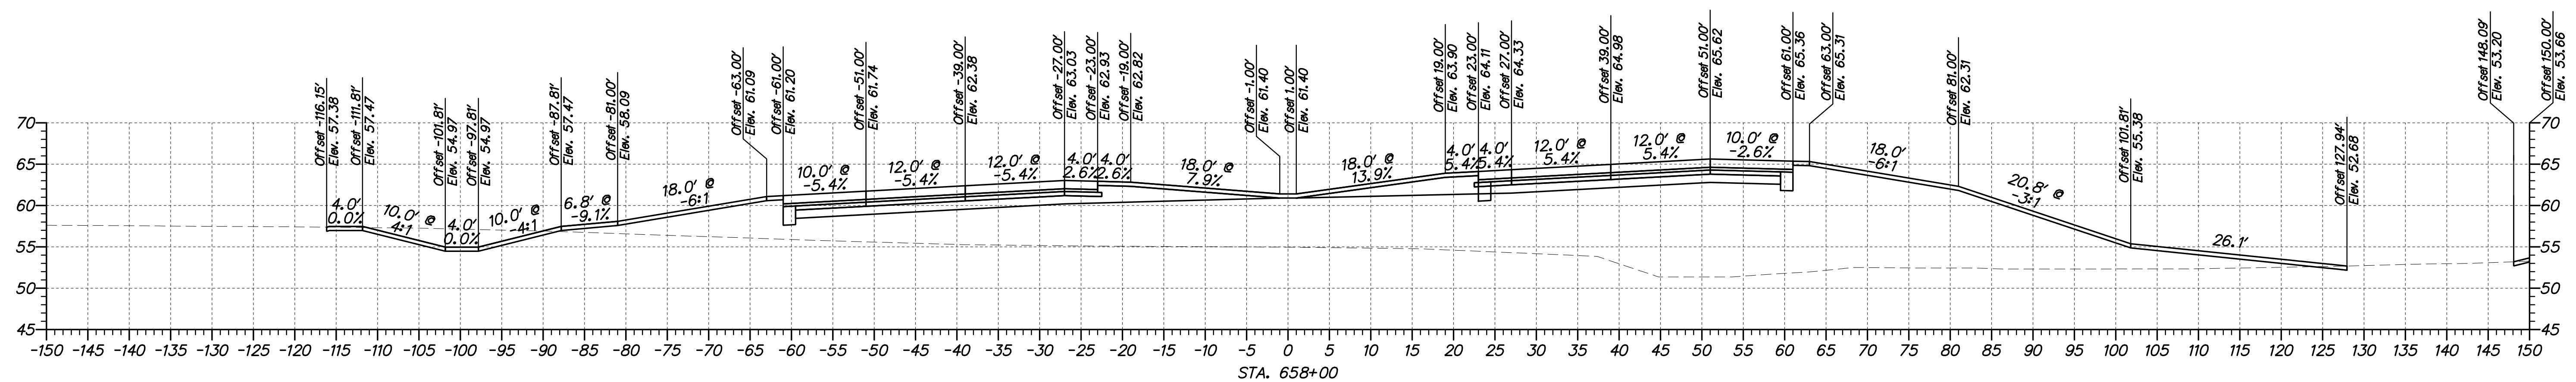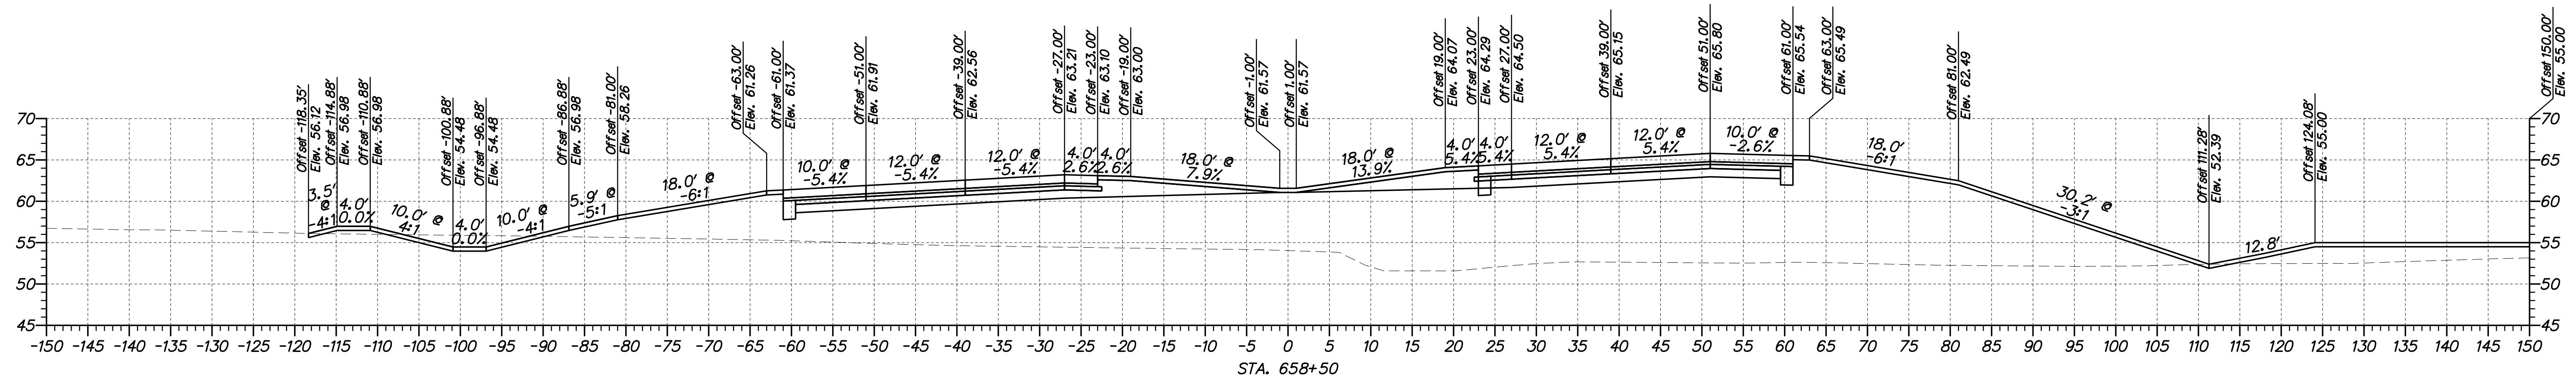




ADDENDUMS / REVISIONS	



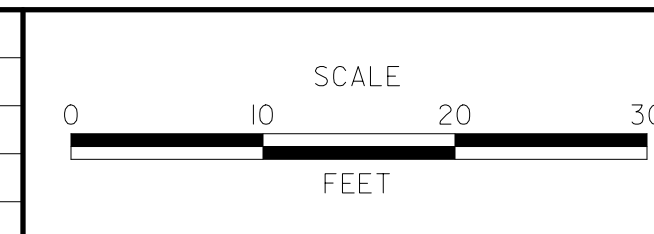






US 301,
NORFOLK SOUTHERN RR TO SR 896





CONTRACT T200911301	BRIDGE NO.
COUNTY NEW CASTLE	DESIGNED BY: WJD
	CHECKED BY: MAA

CROSS SECTIONS	
STA. 657+50 TO STA. 658+50	
SHEET NO. 47	TOTAL SHTS. 68

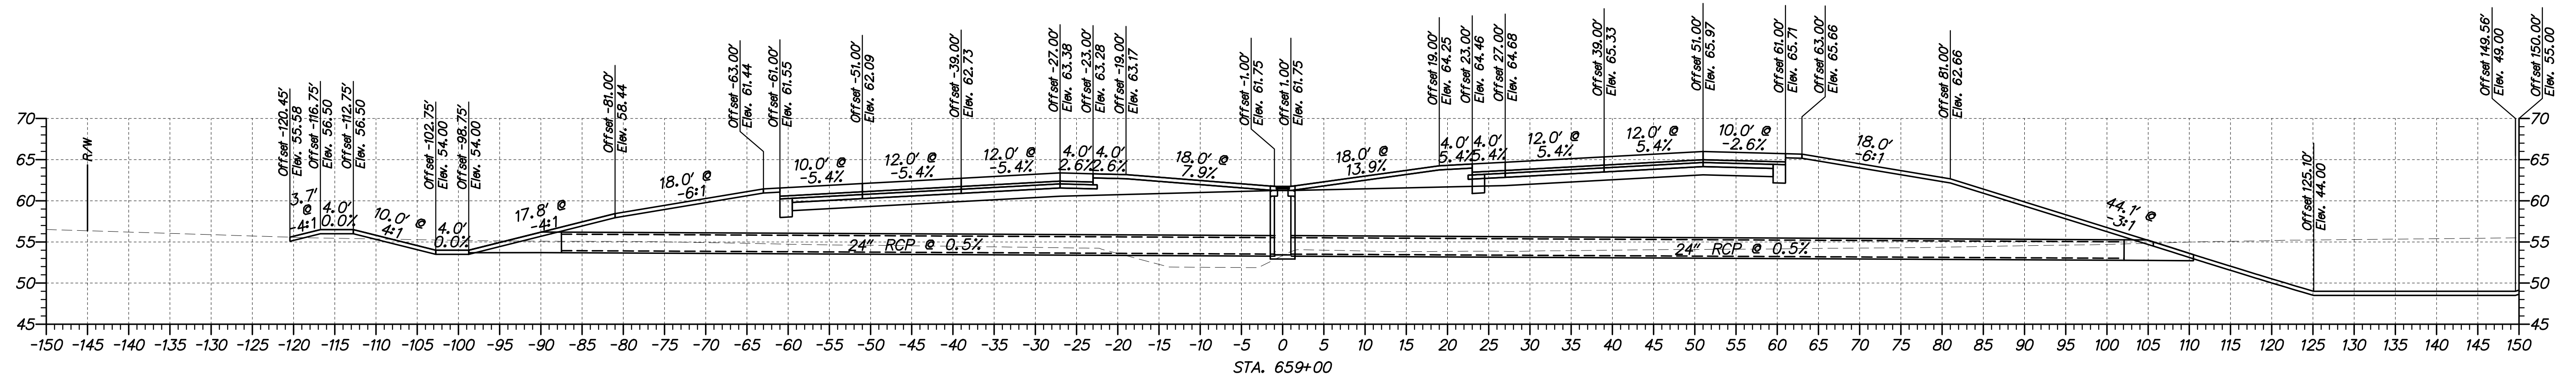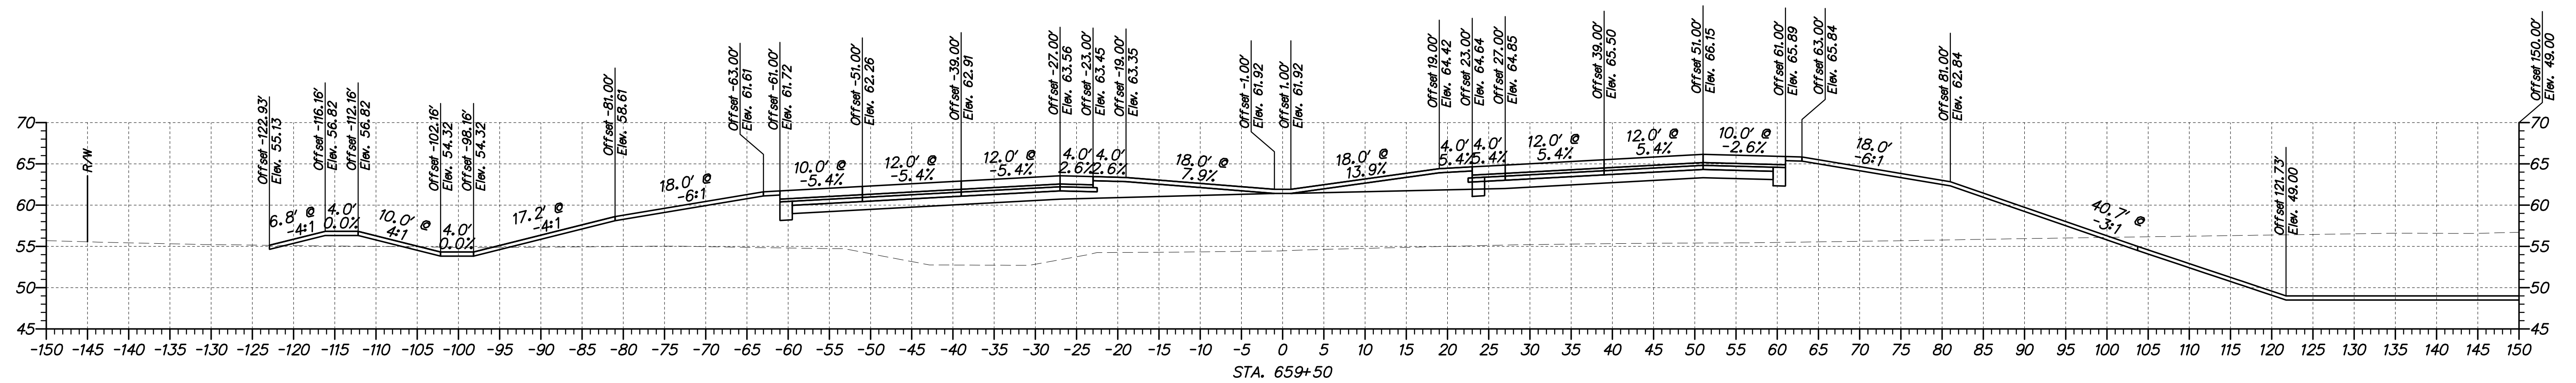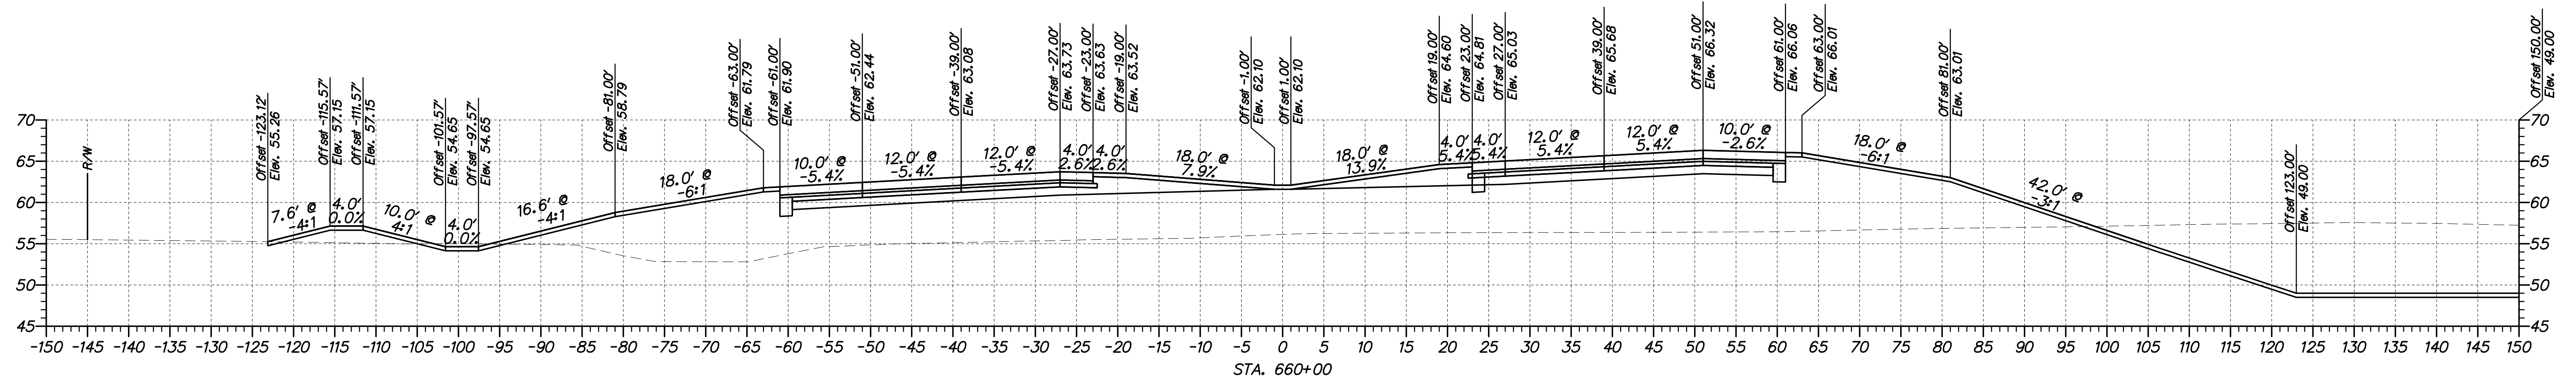


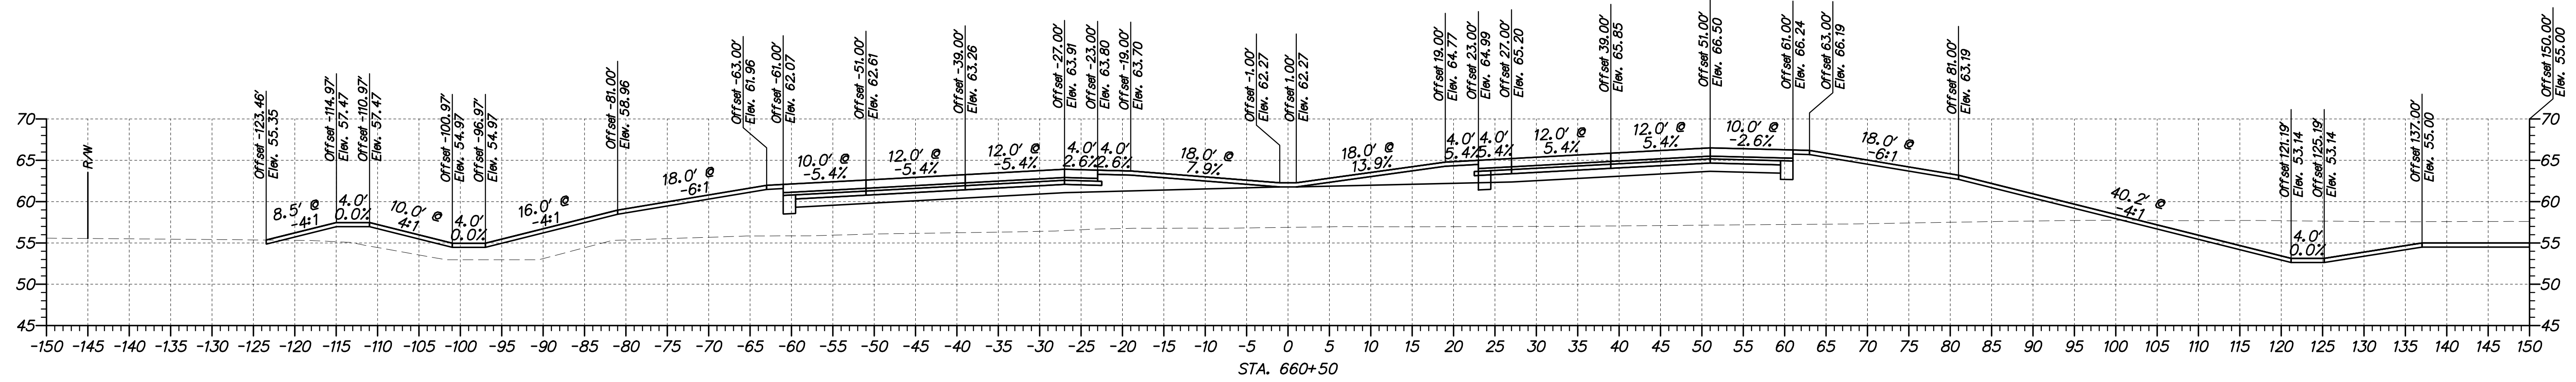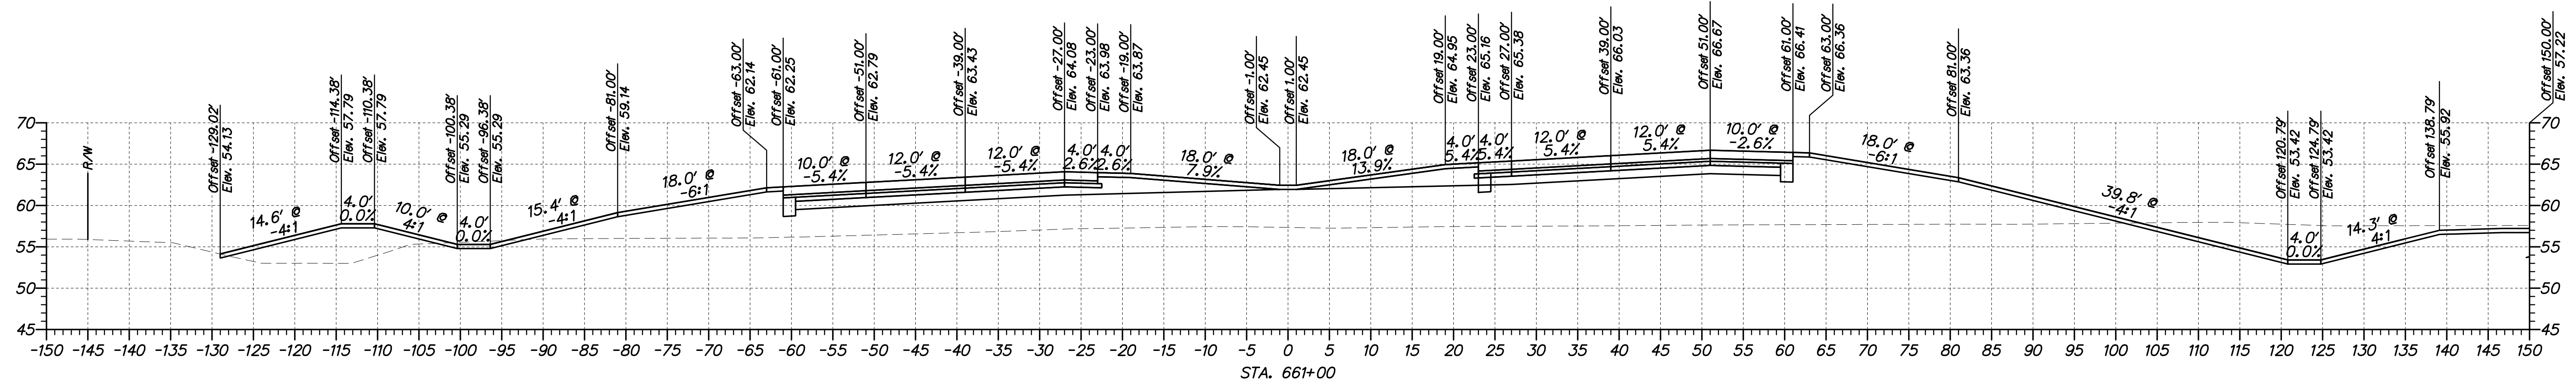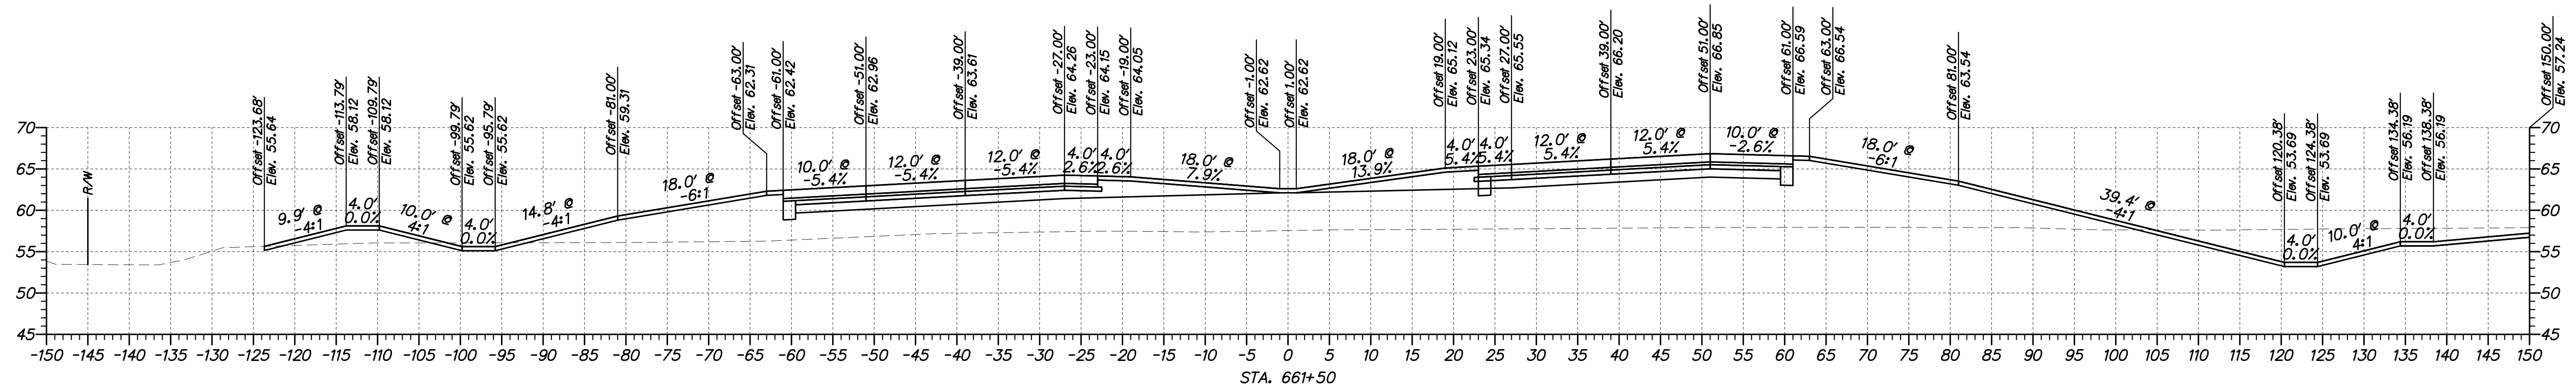

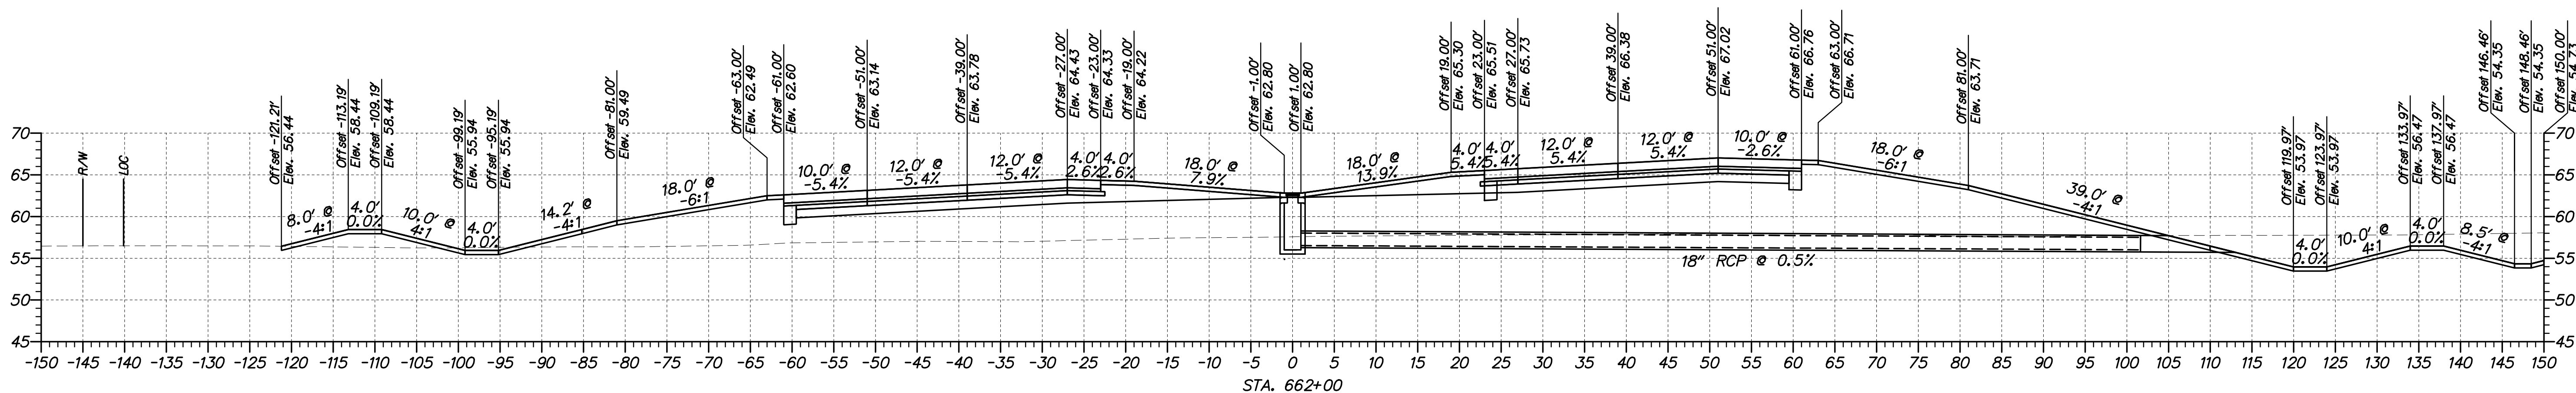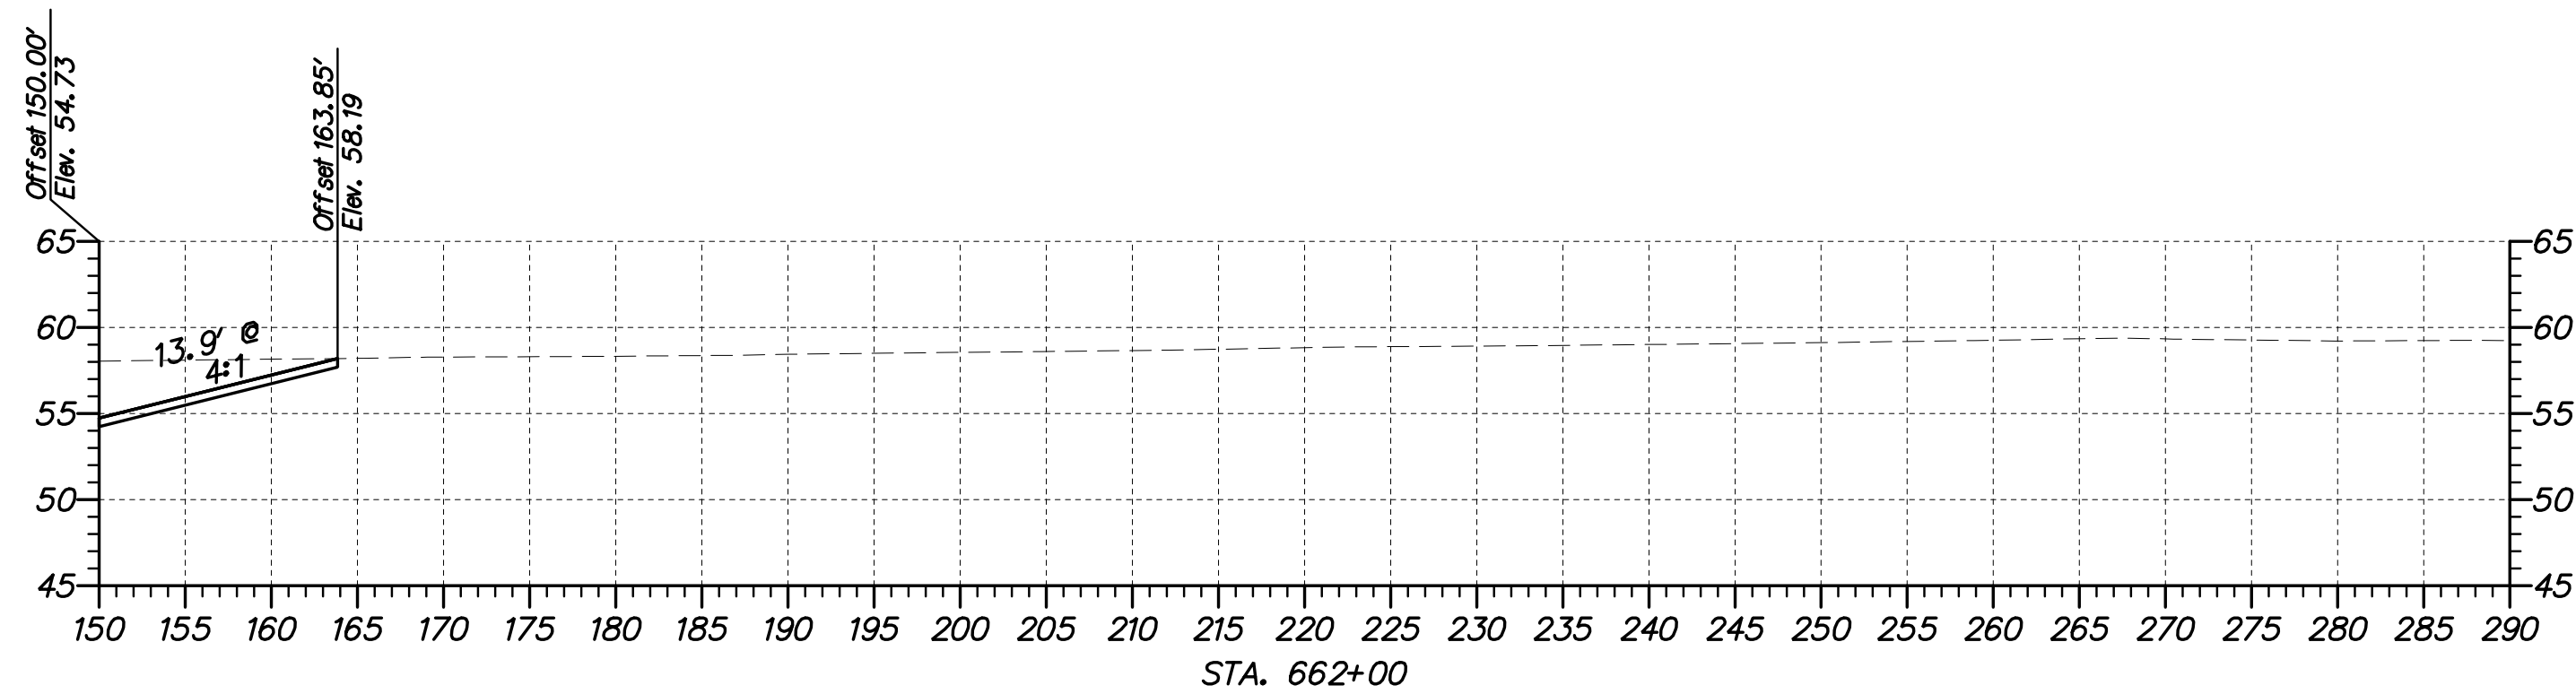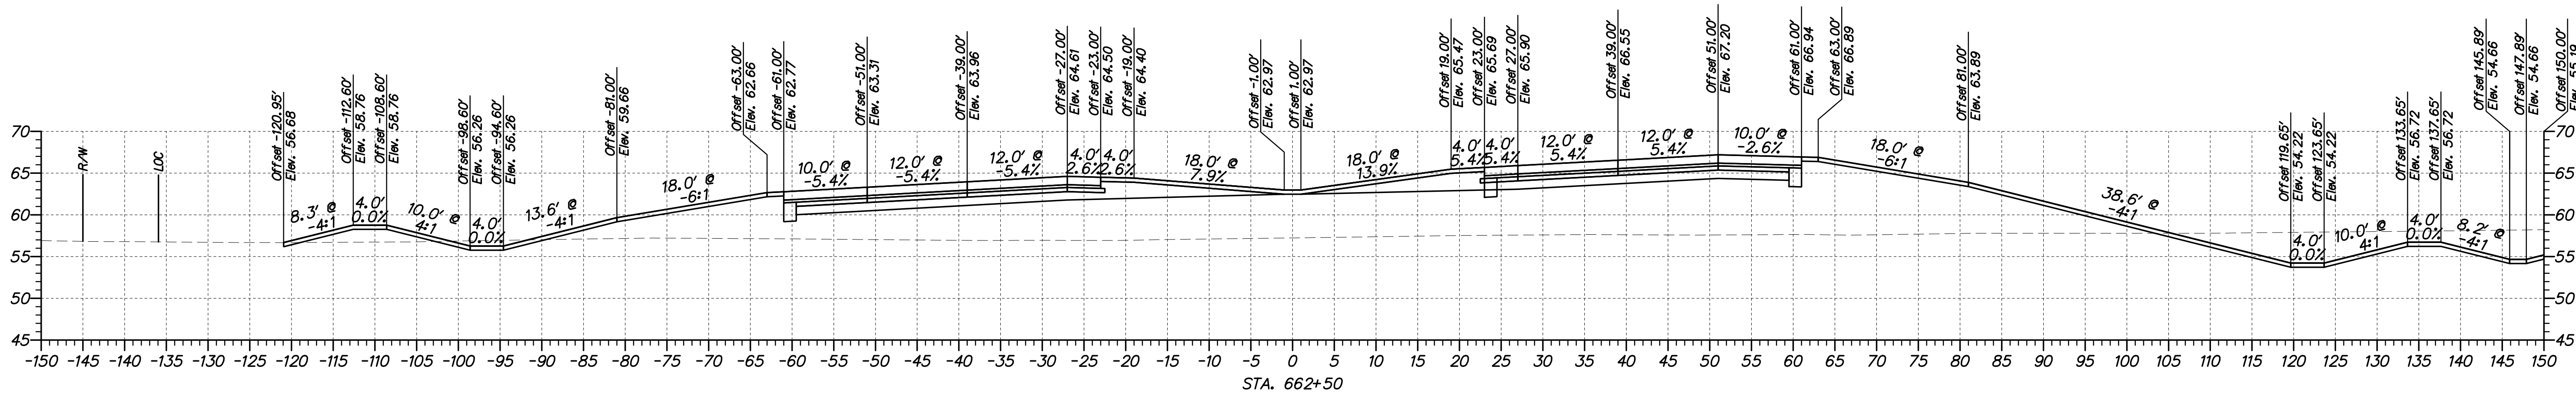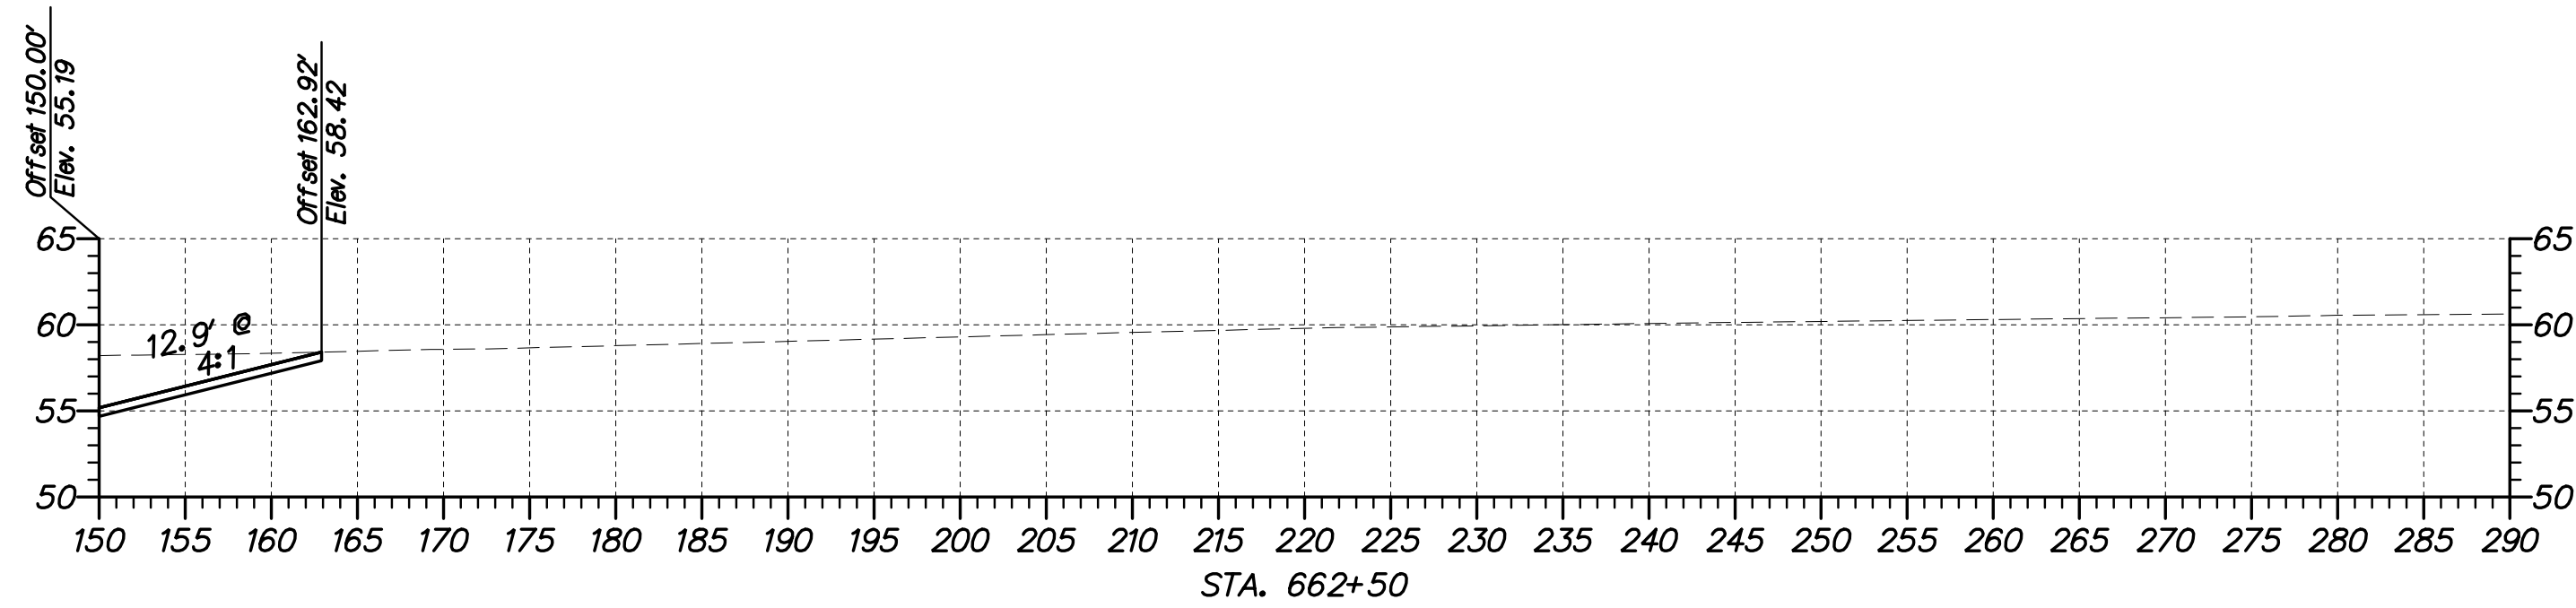

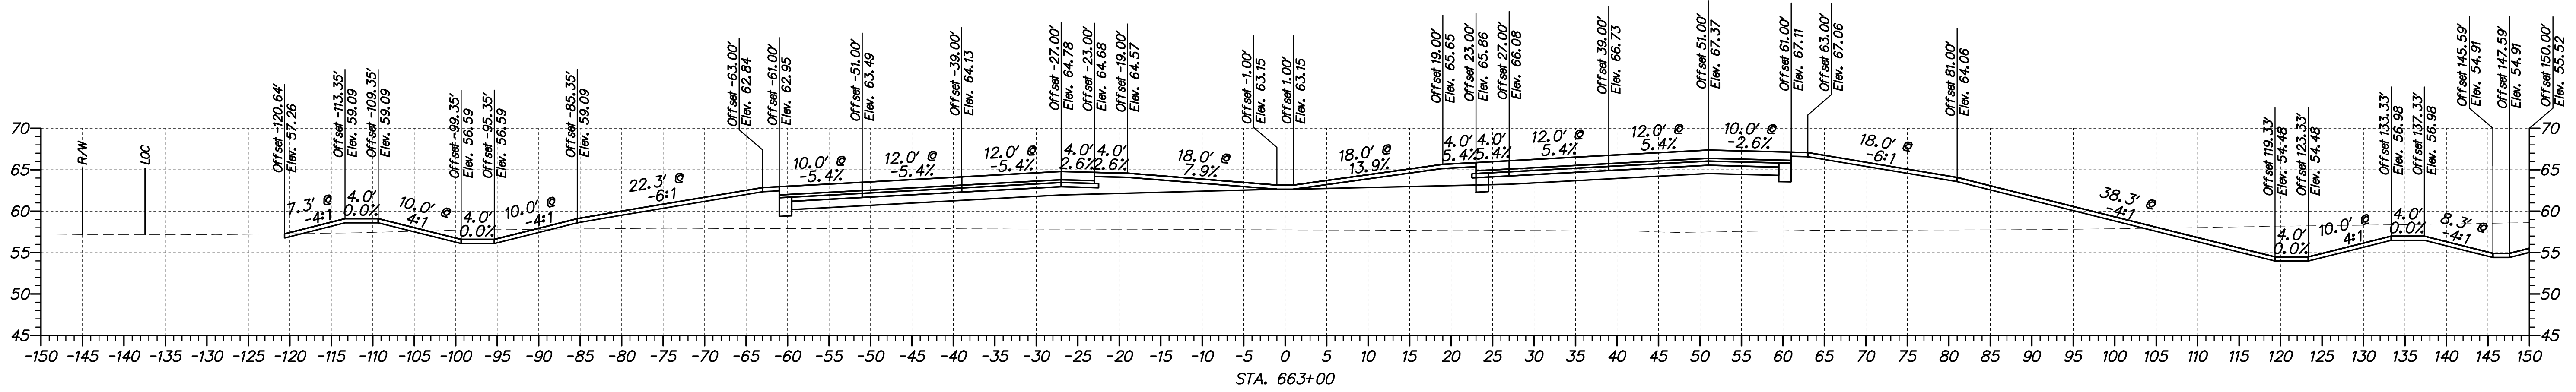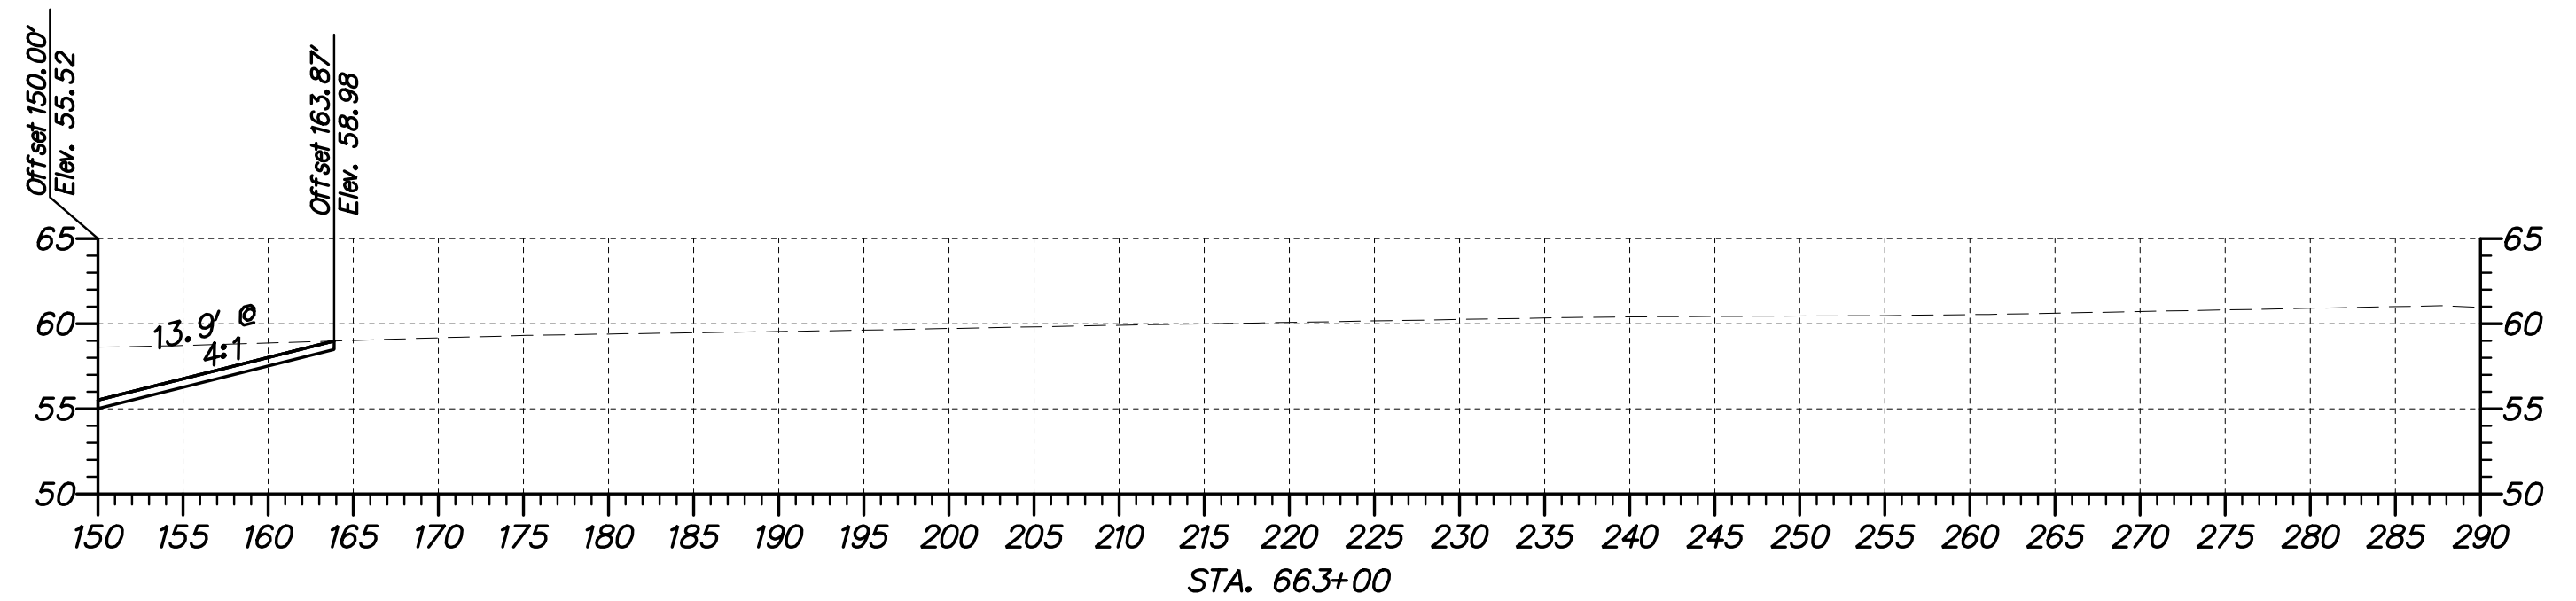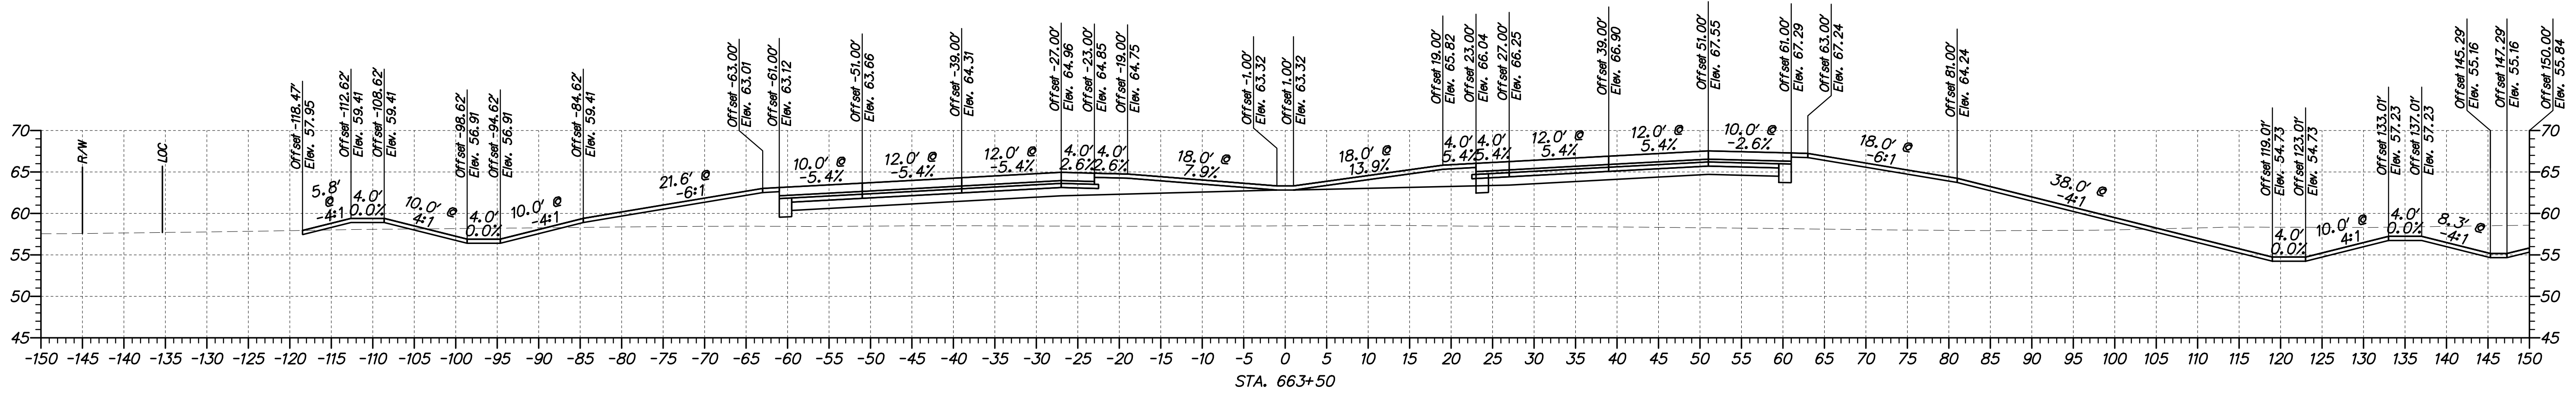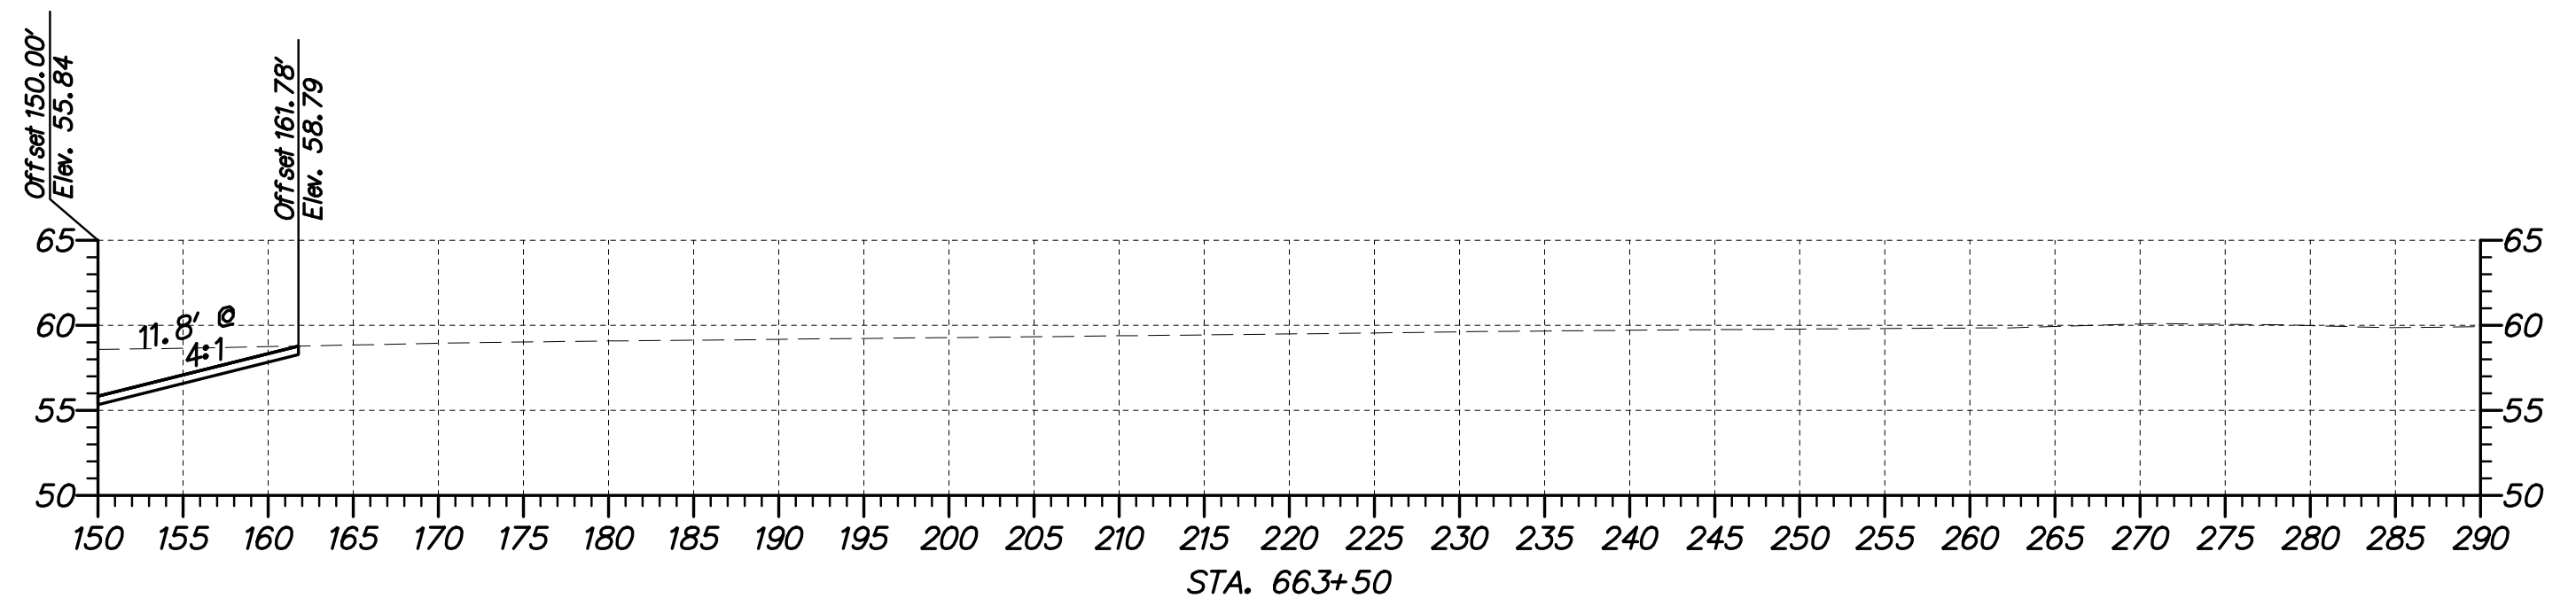

ADDENDUMS / REVISIONS	




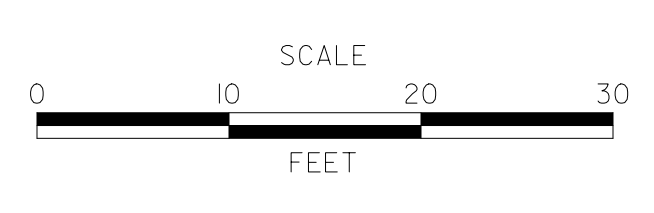


US 301,
NORFOLK SOUTHERN RR TO SR 896


CONTRACT T200911301	BRIDGE NO.
COUNTY NEW CASTLE	DESIGNED BY: WJD
	CHECKED BY: MAA

CROSS SECTIONS	
STA. 663+00 TO STA. 663+50	

SHEET NO. 51
TOTAL SHTS. 68

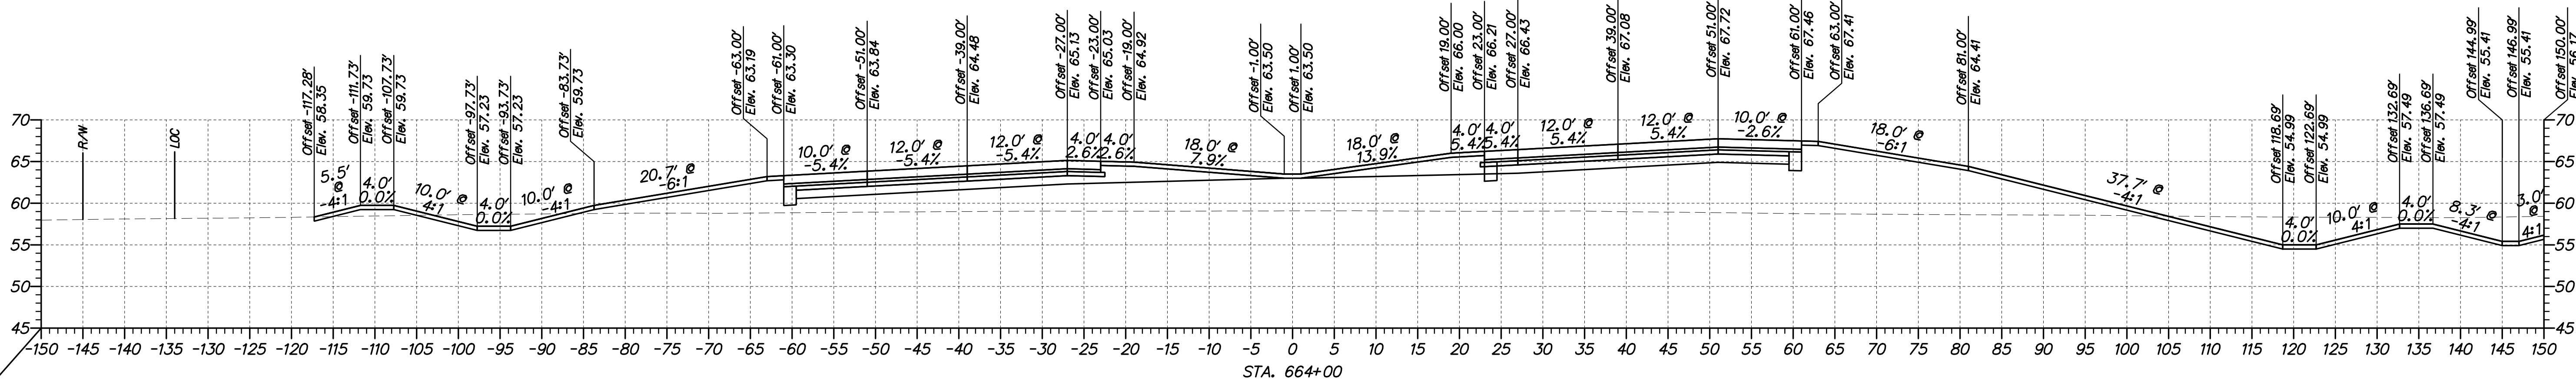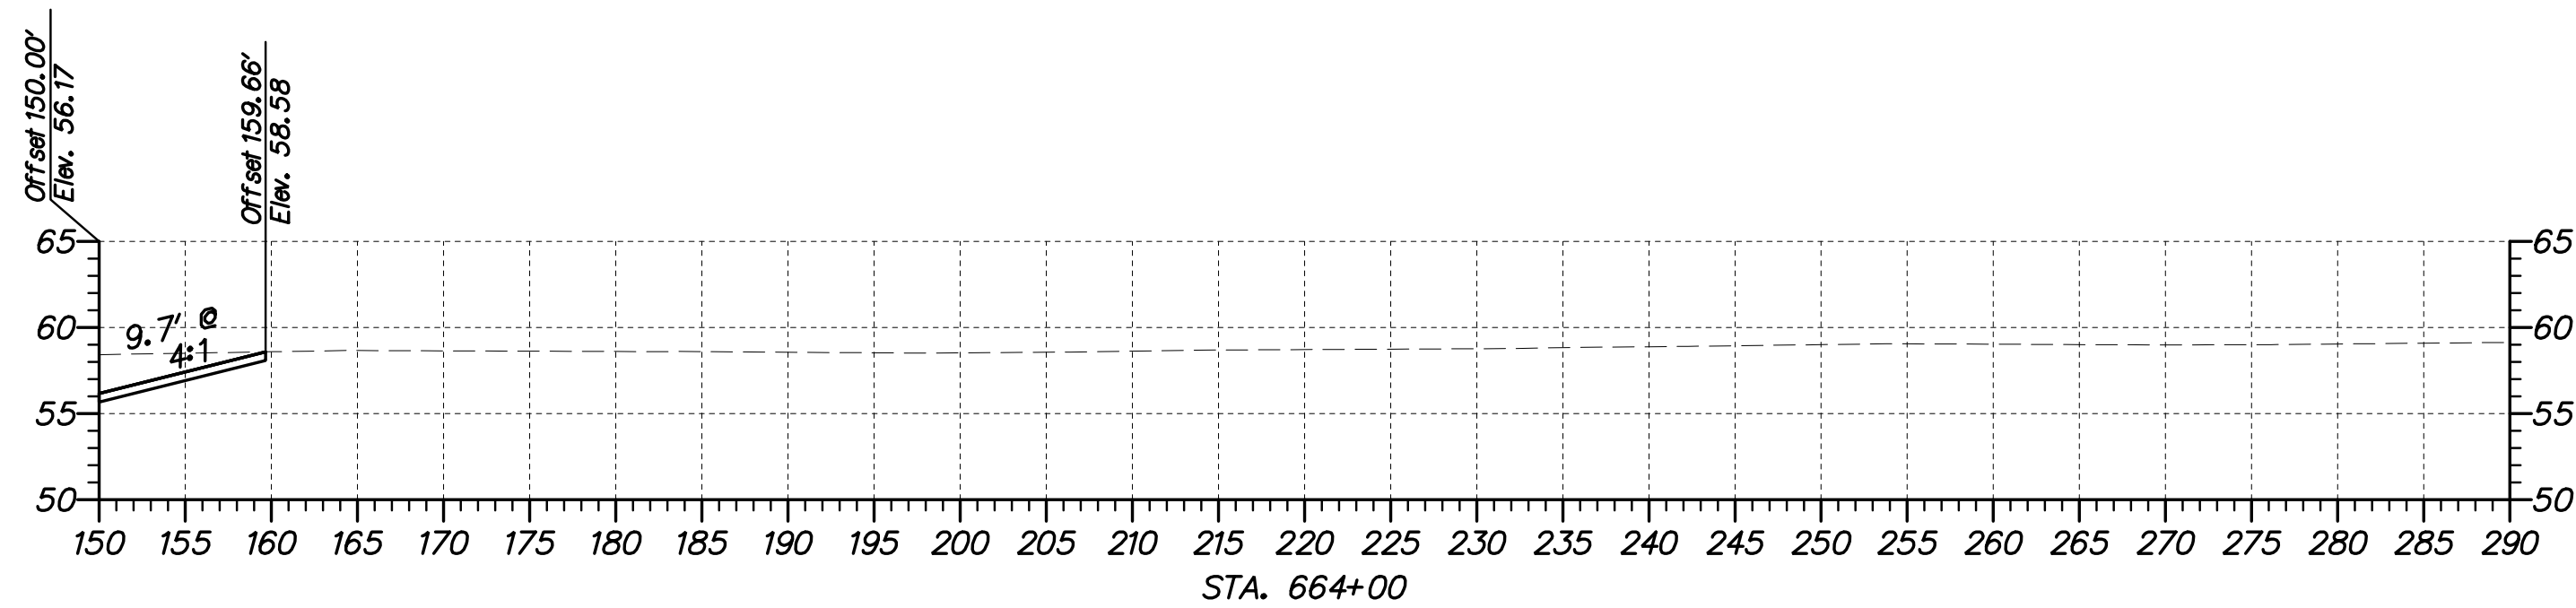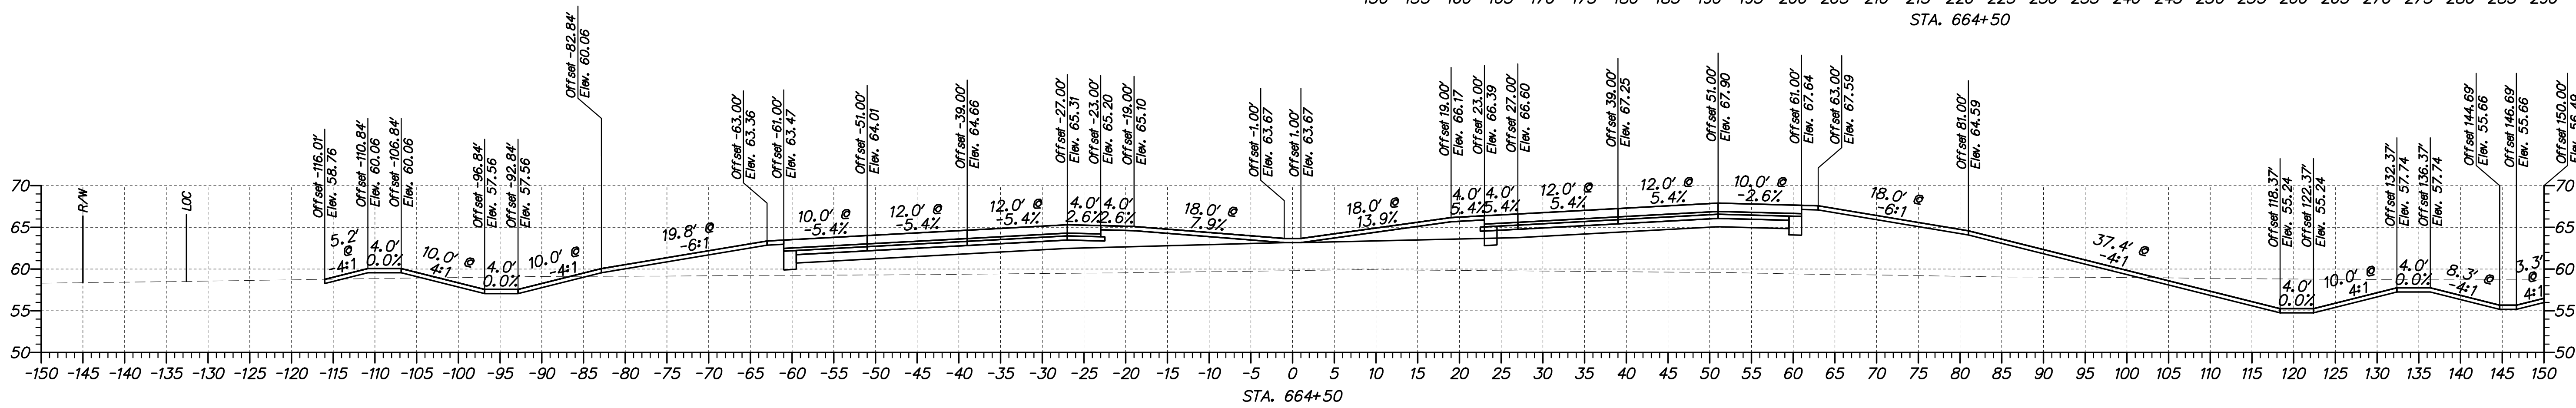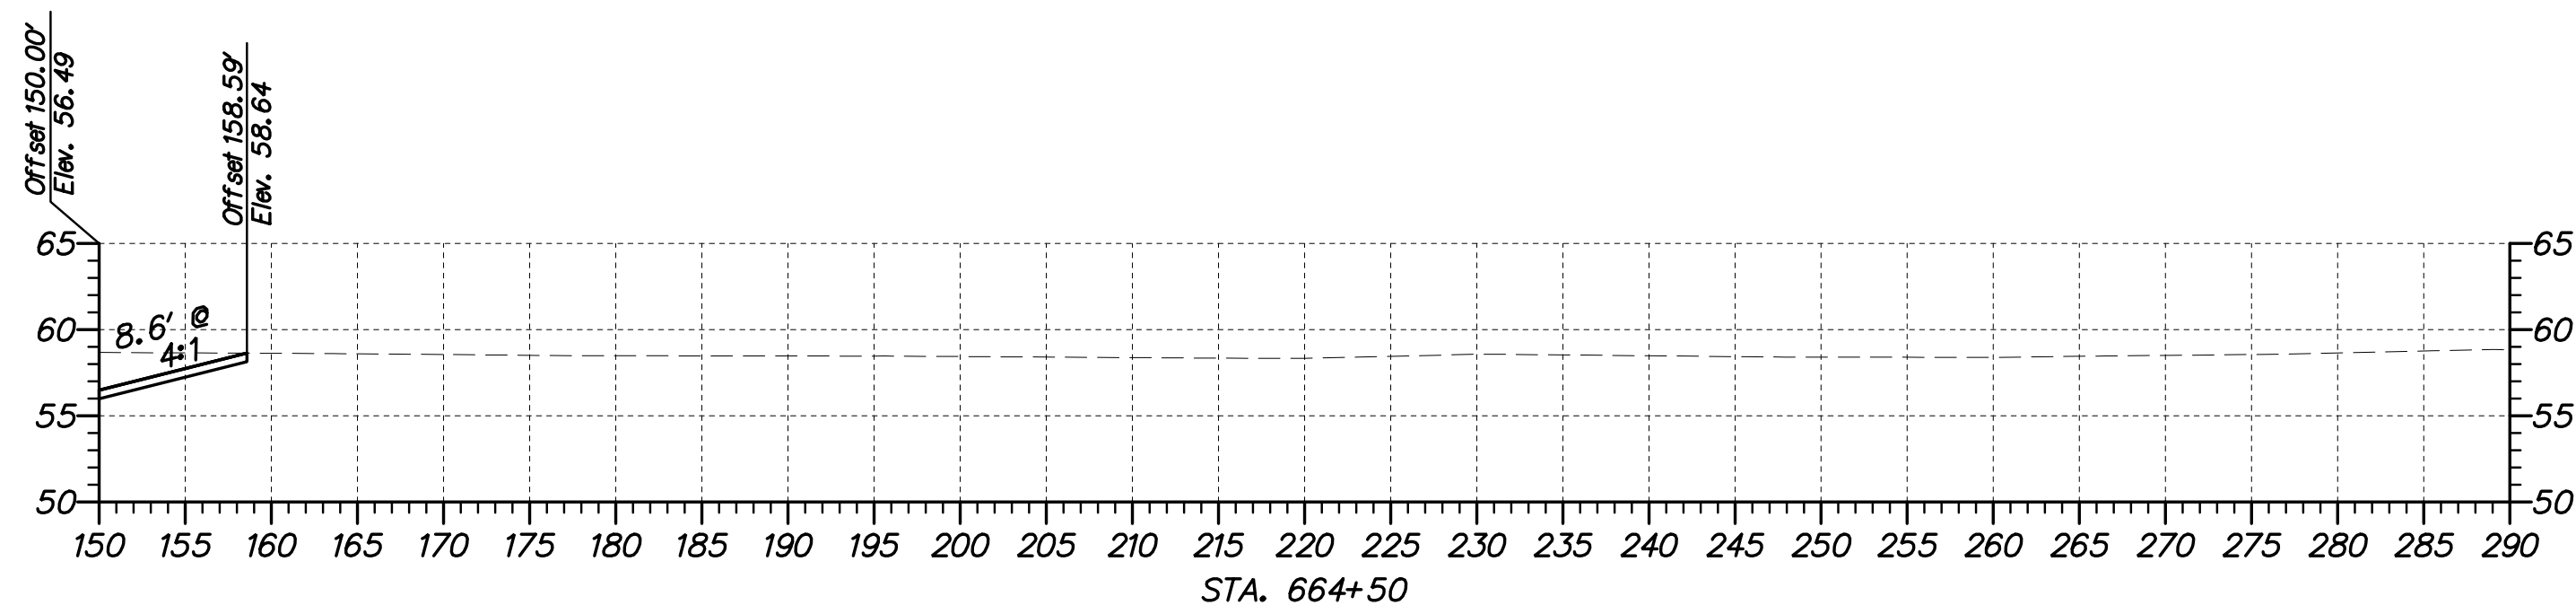

ADDENDUMS / REVISIONS	




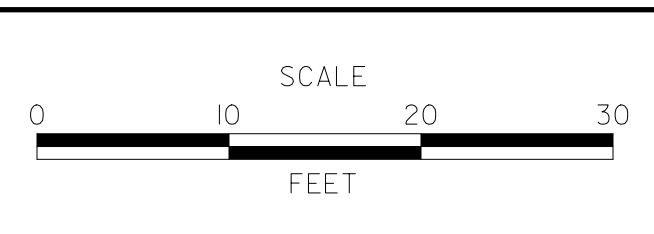


US 301,
NORFOLK SOUTHERN RR TO SR 896


CONTRACT T200911301	BRIDGE NO.
COUNTY NEW CASTLE	DESIGNED BY: WJD
	CHECKED BY: MAA

CROSS SECTIONS
STA. 664+00 TO STA. 664+50

SHEET NO. 52
TOTAL SHTS. 68

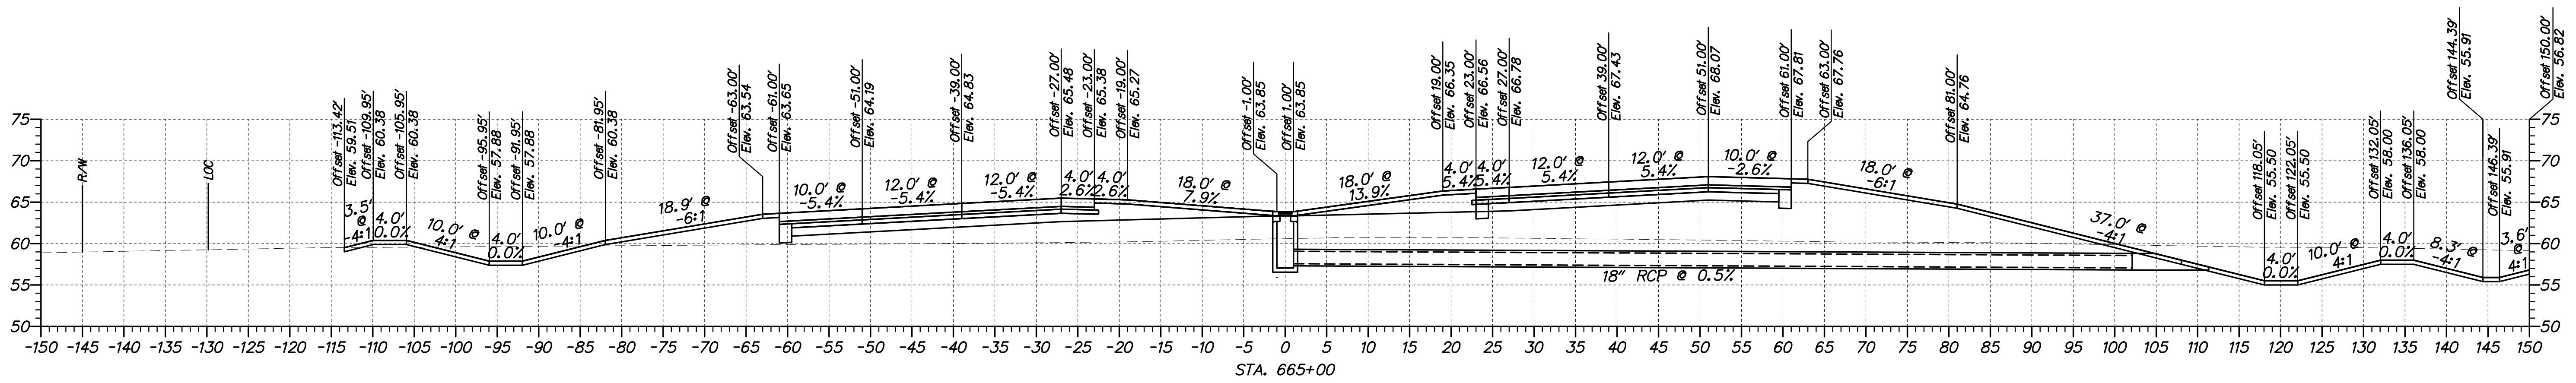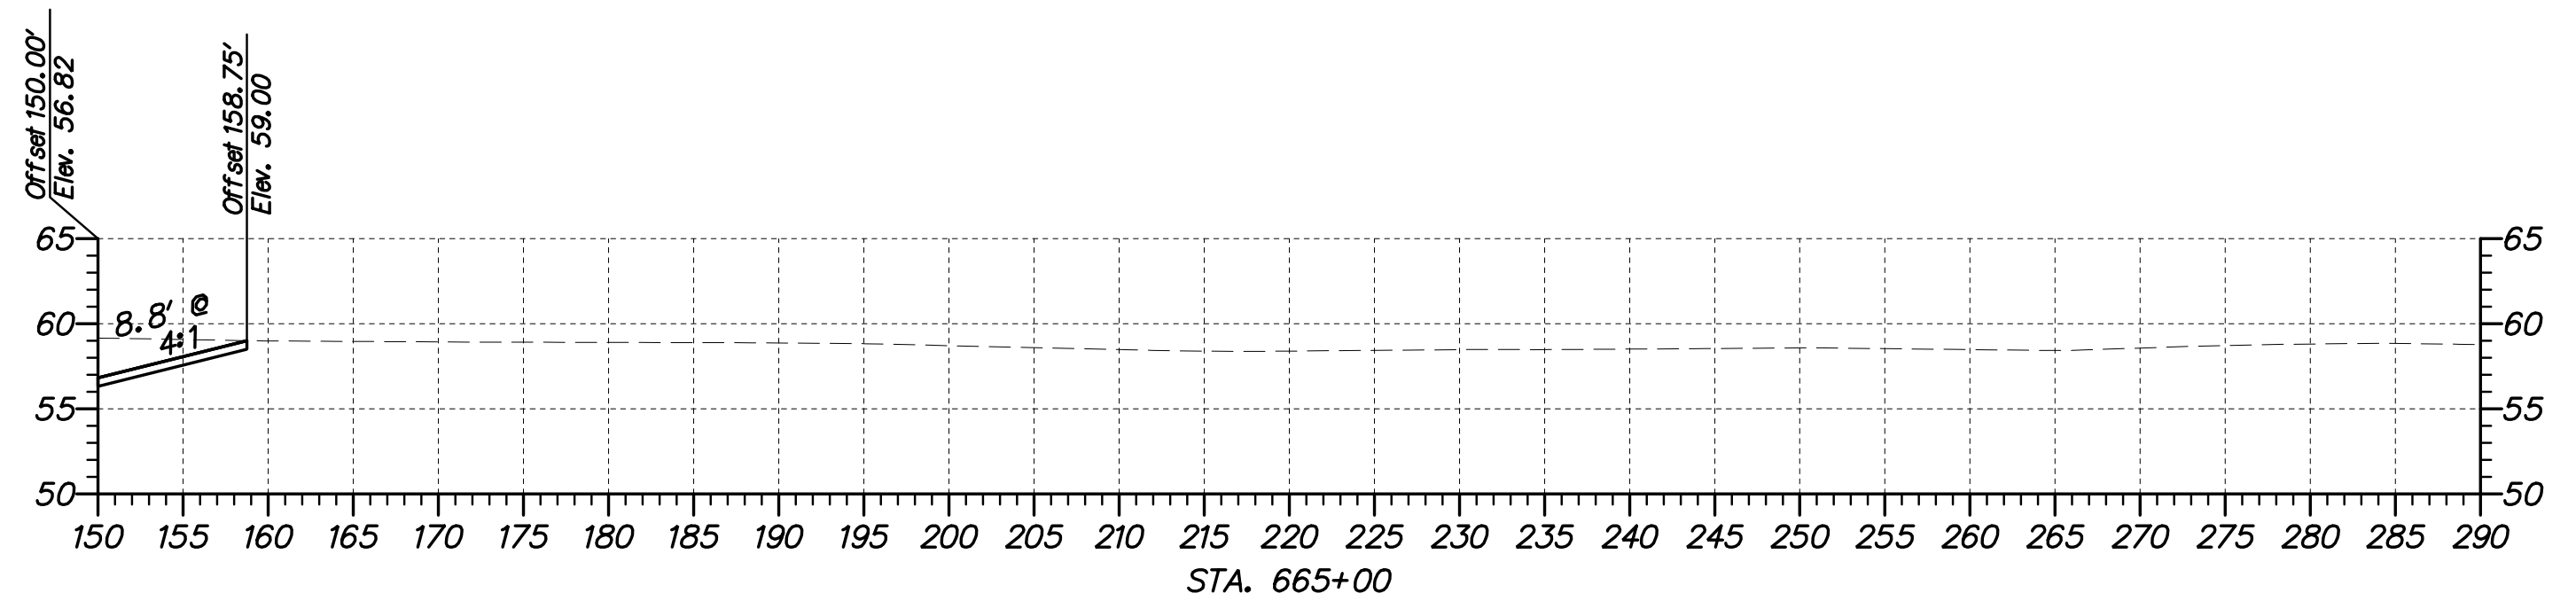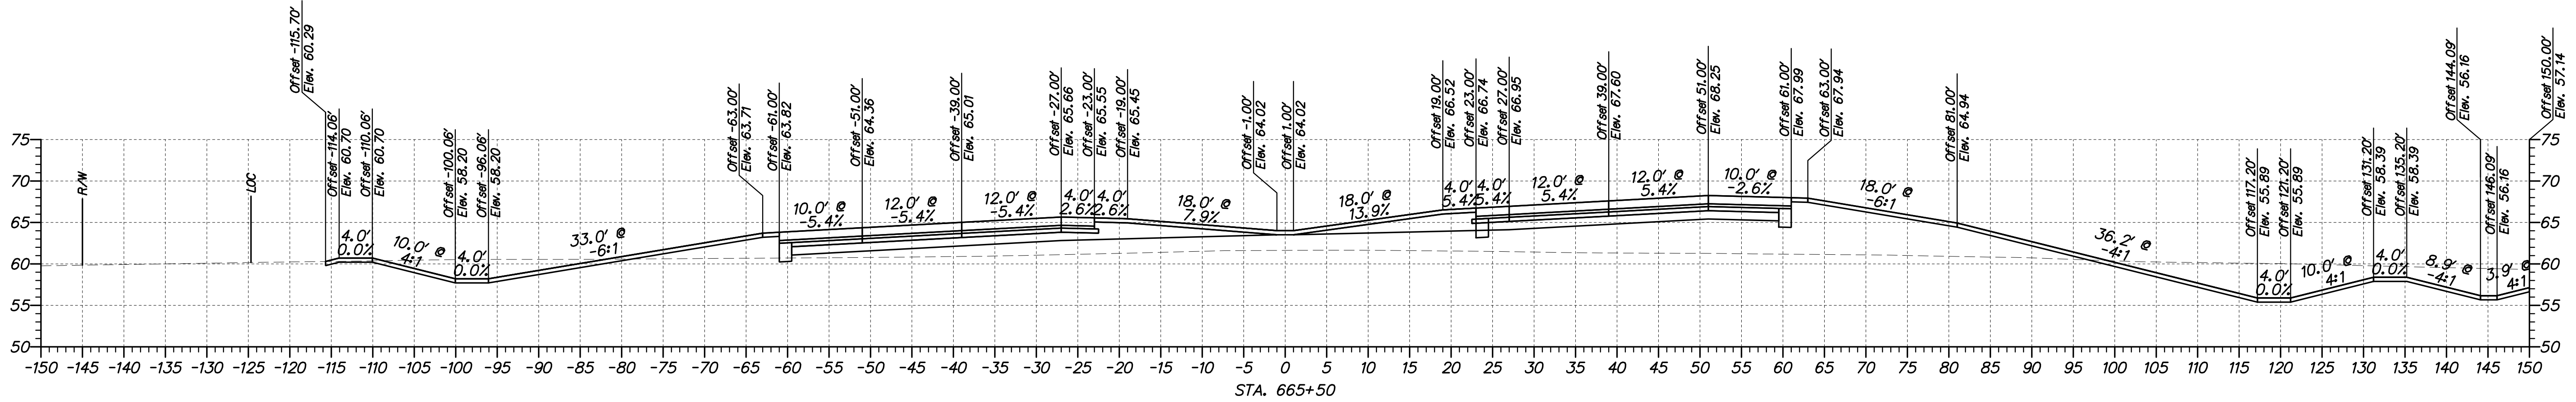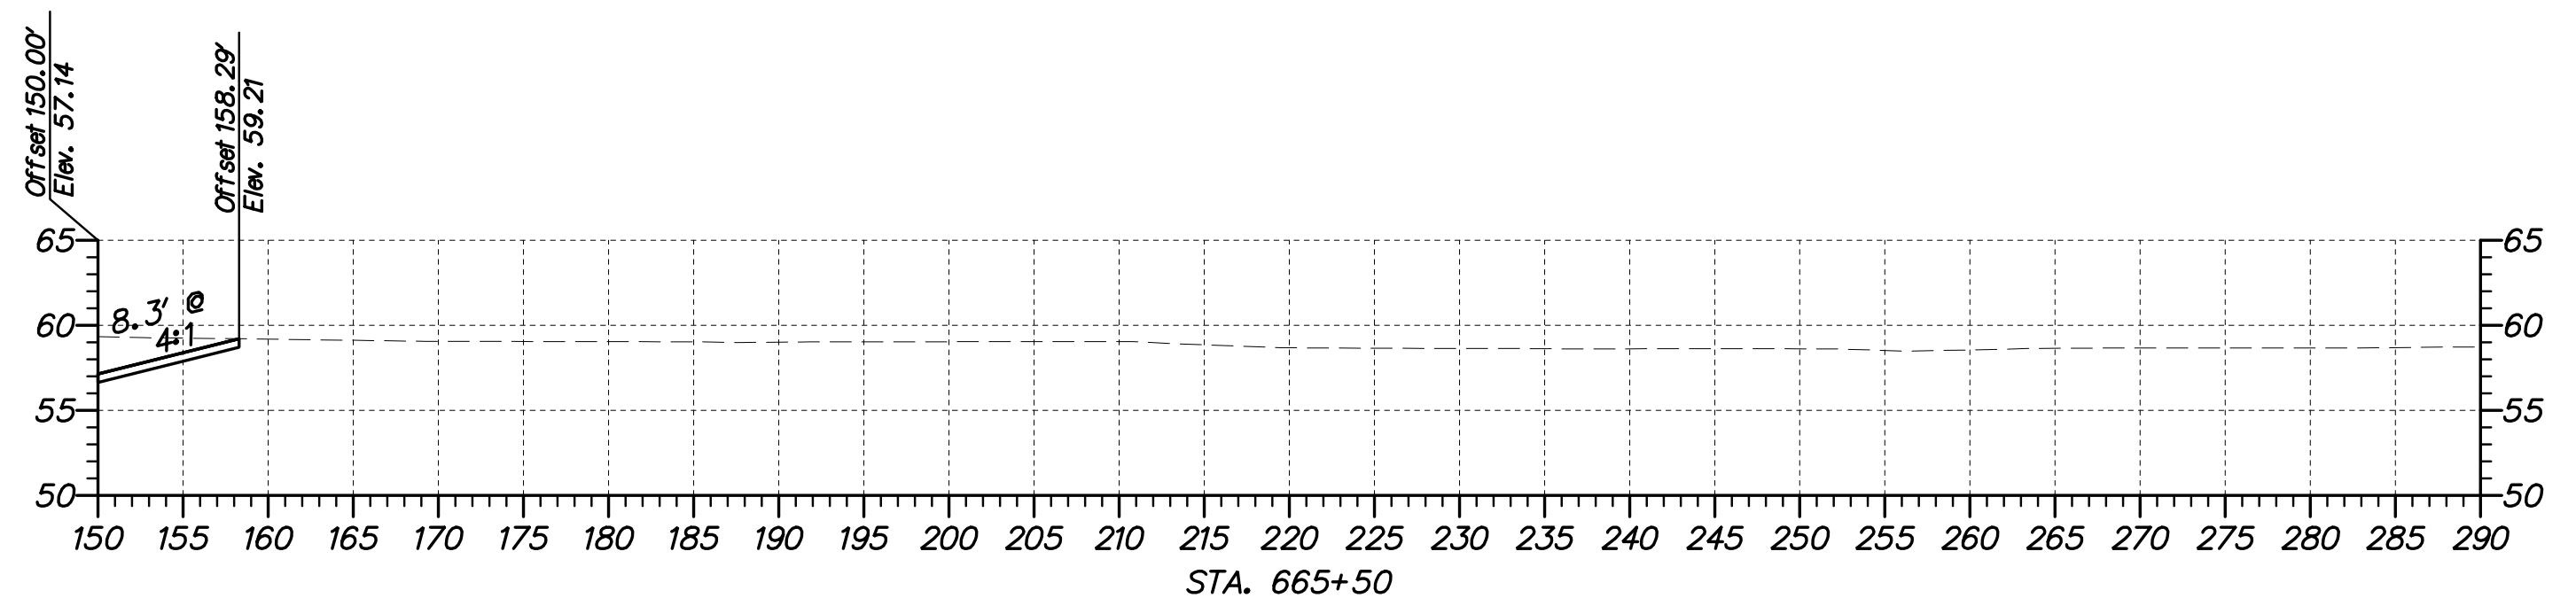

ADDENDUMS / REVISIONS	




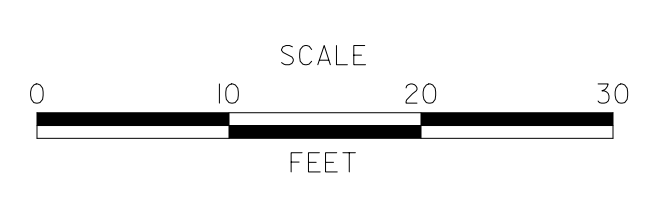


US 301,
NORFOLK SOUTHERN RR TO SR 896


CONTRACT T200911301	BRIDGE NO.
COUNTY NEW CASTLE	DESIGNED BY: WJD
	CHECKED BY: MAA

CROSS SECTIONS STA. 665+00 TO STA. 665+50	
--	--

SHEET NO. 53
TOTAL SHTS. 68

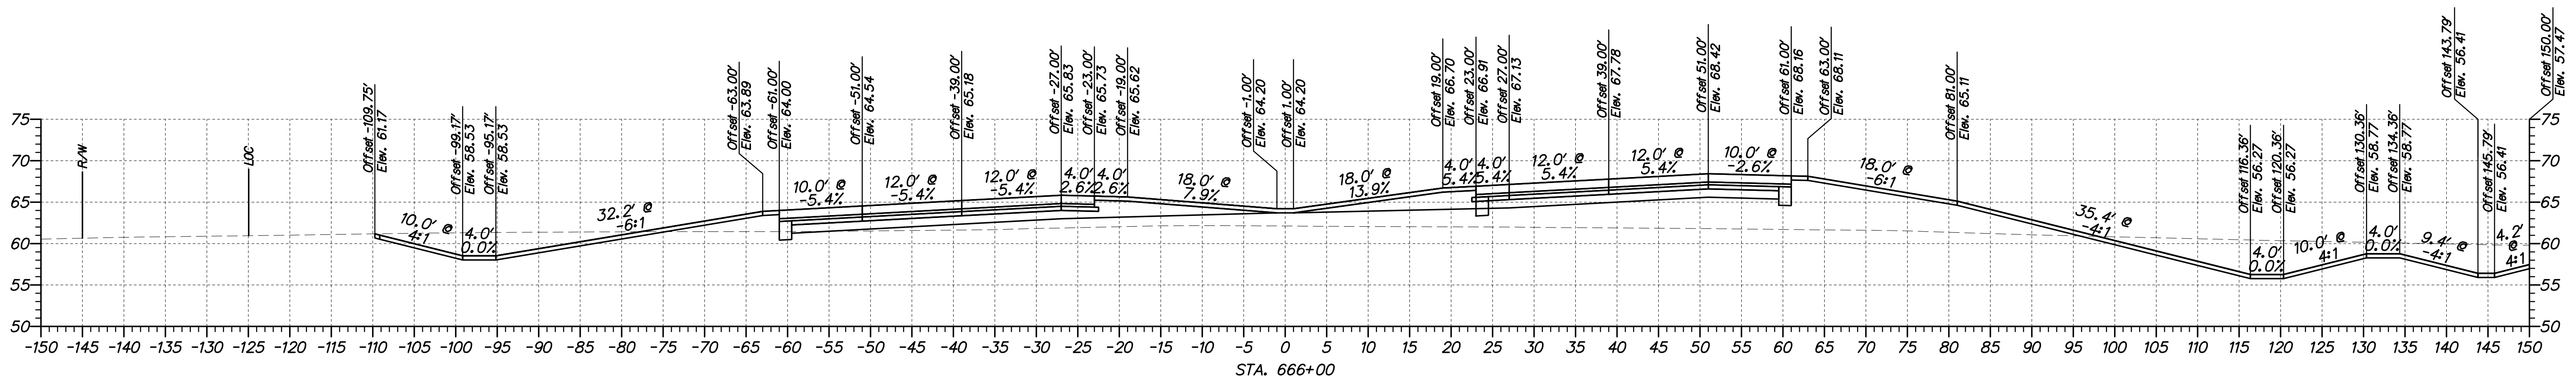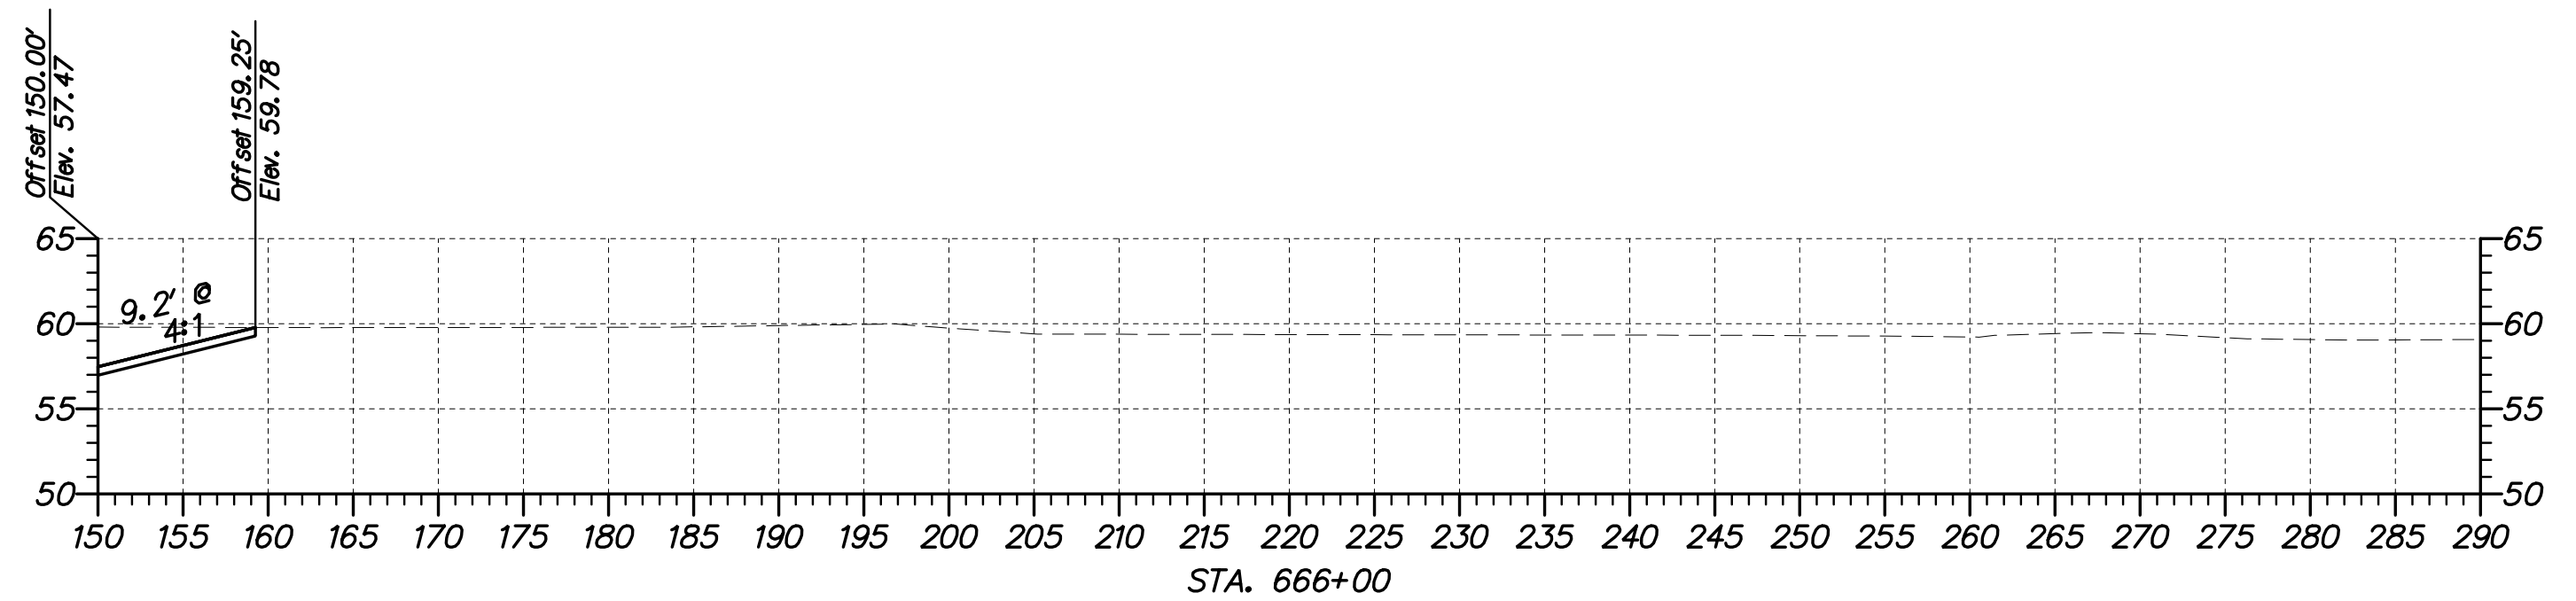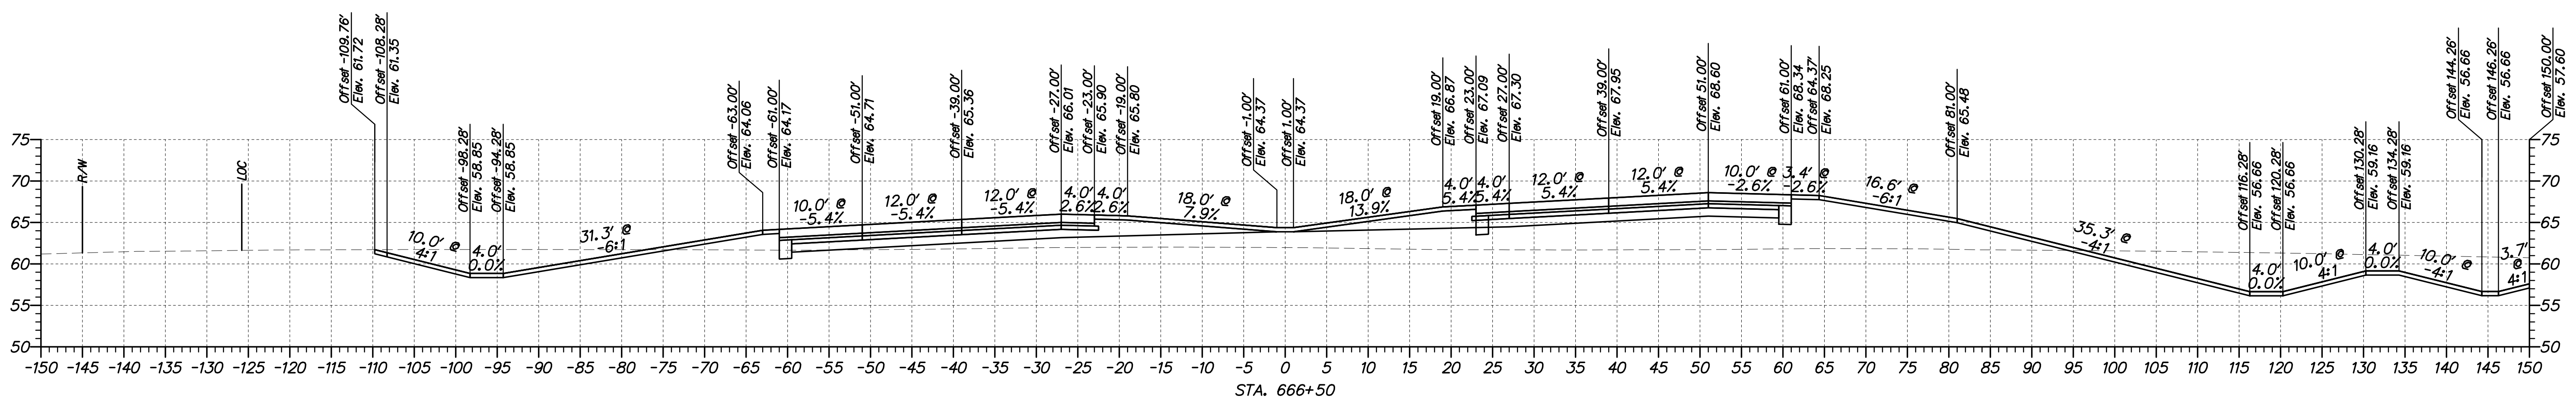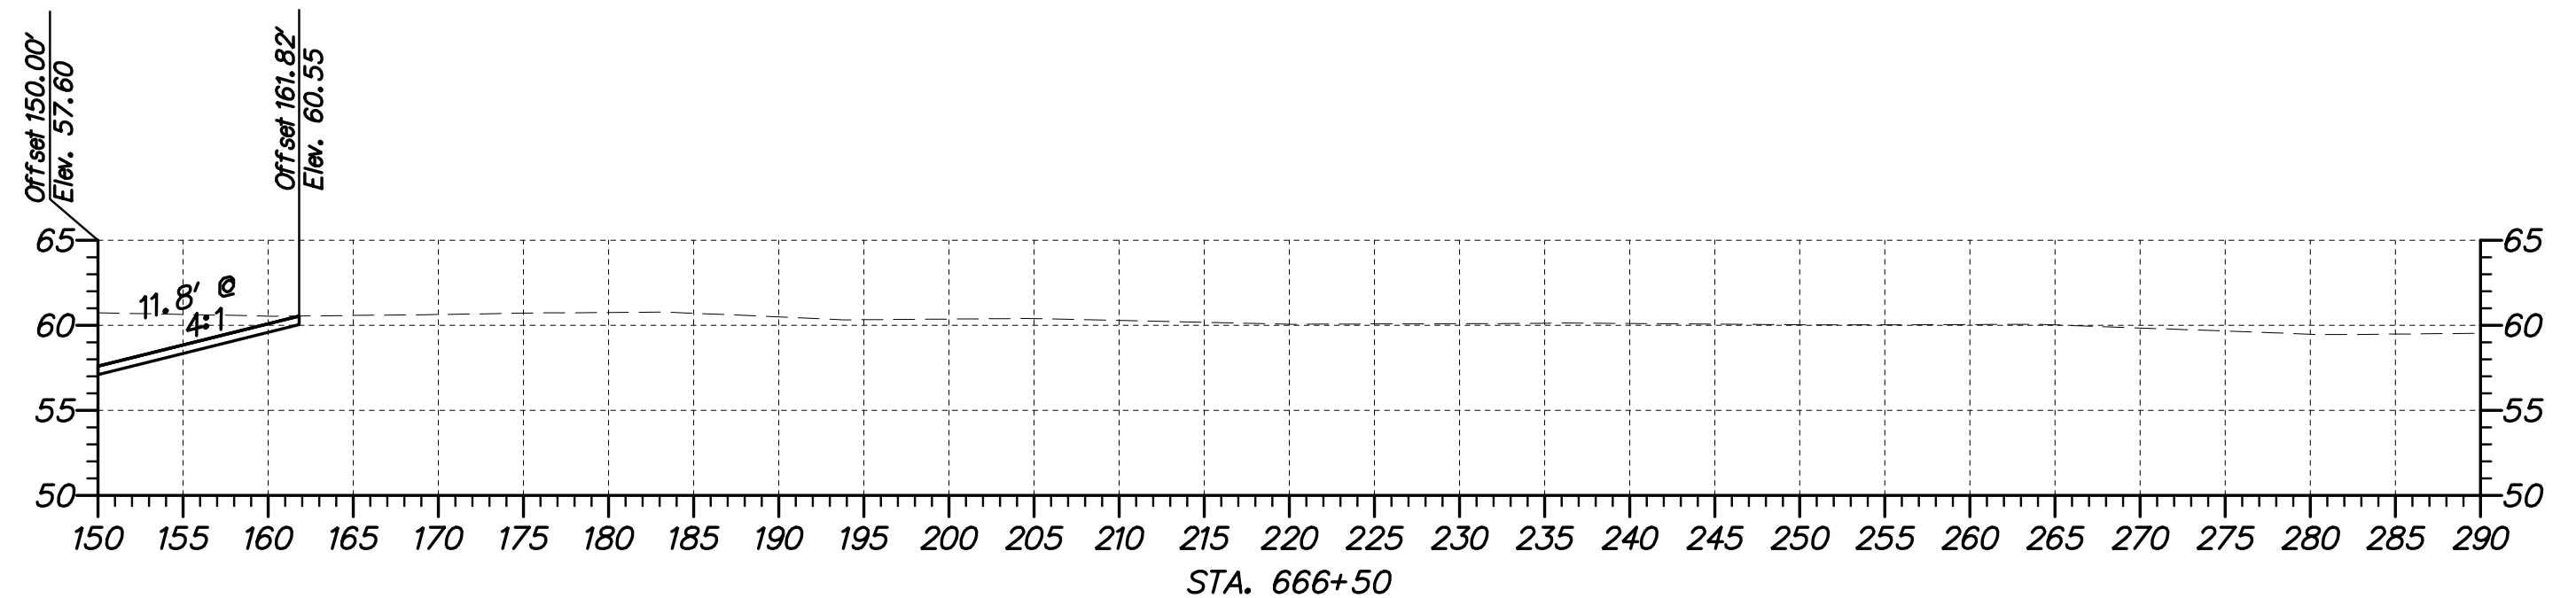





ADDENDUMS / REVISIONS	

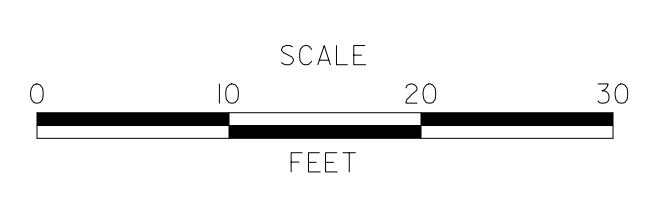


US 301,
NORFOLK SOUTHERN RR TO SR 896

CONTRACT T200911301	BRIDGE NO.
COUNTY NEW CASTLE	DESIGNED BY: WJD
	CHECKED BY: MAA

CROSS SECTIONS STA. 666+00 TO STA. 666+50	
SHEET NO. 54	TOTAL SHTS. 68

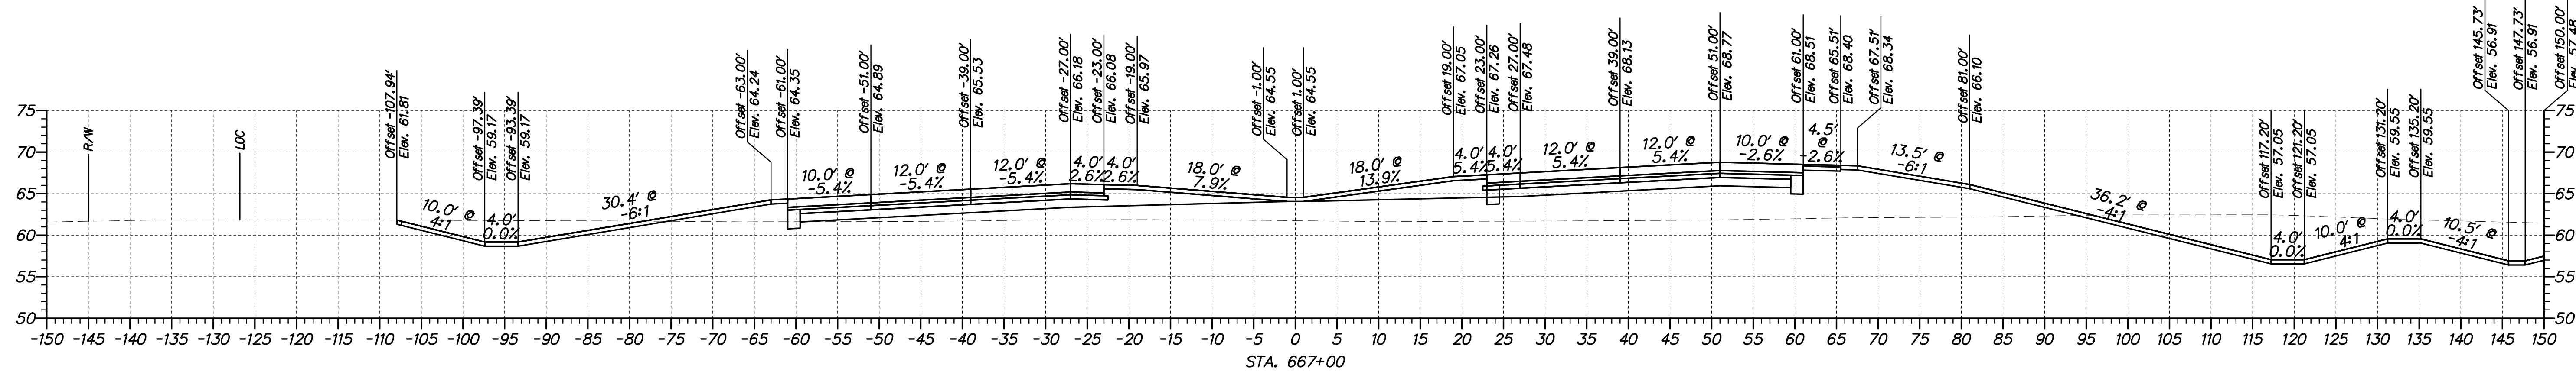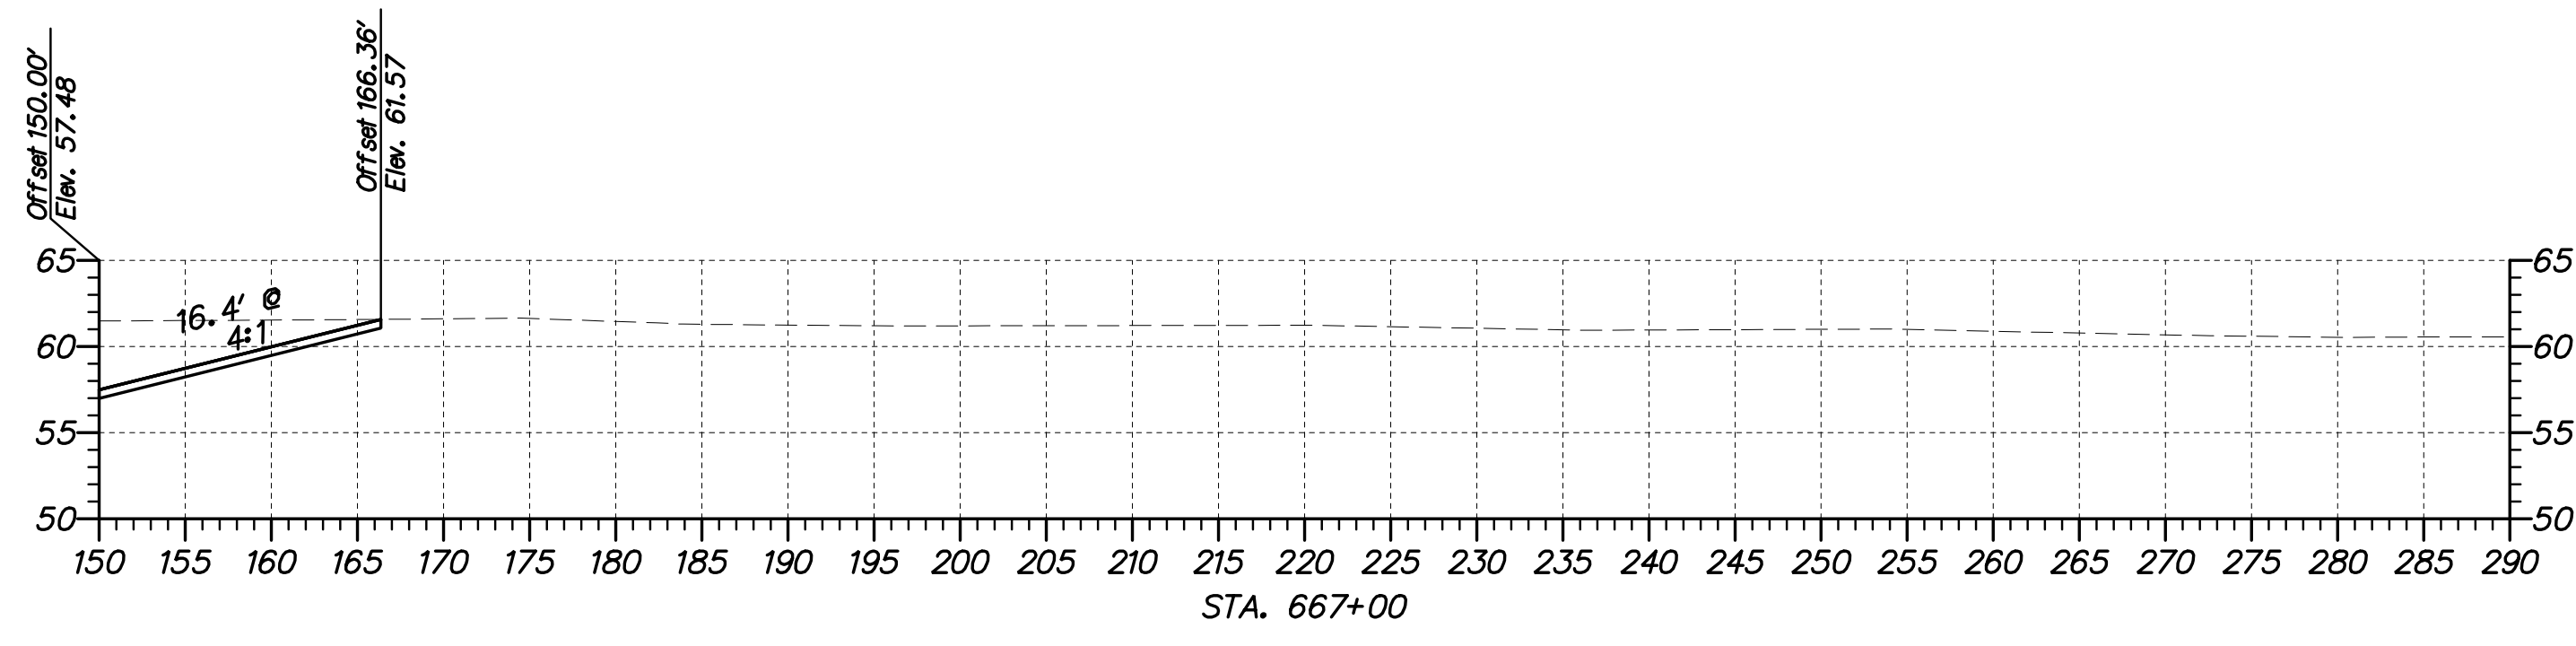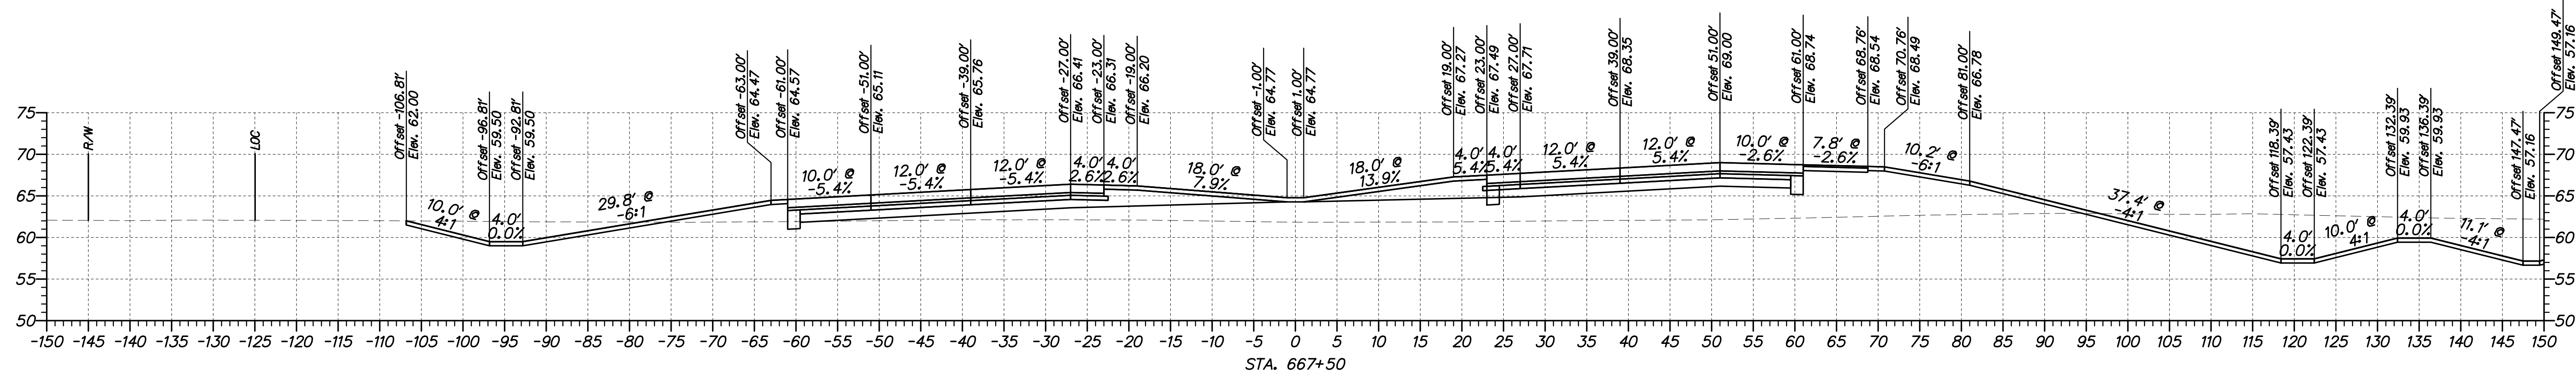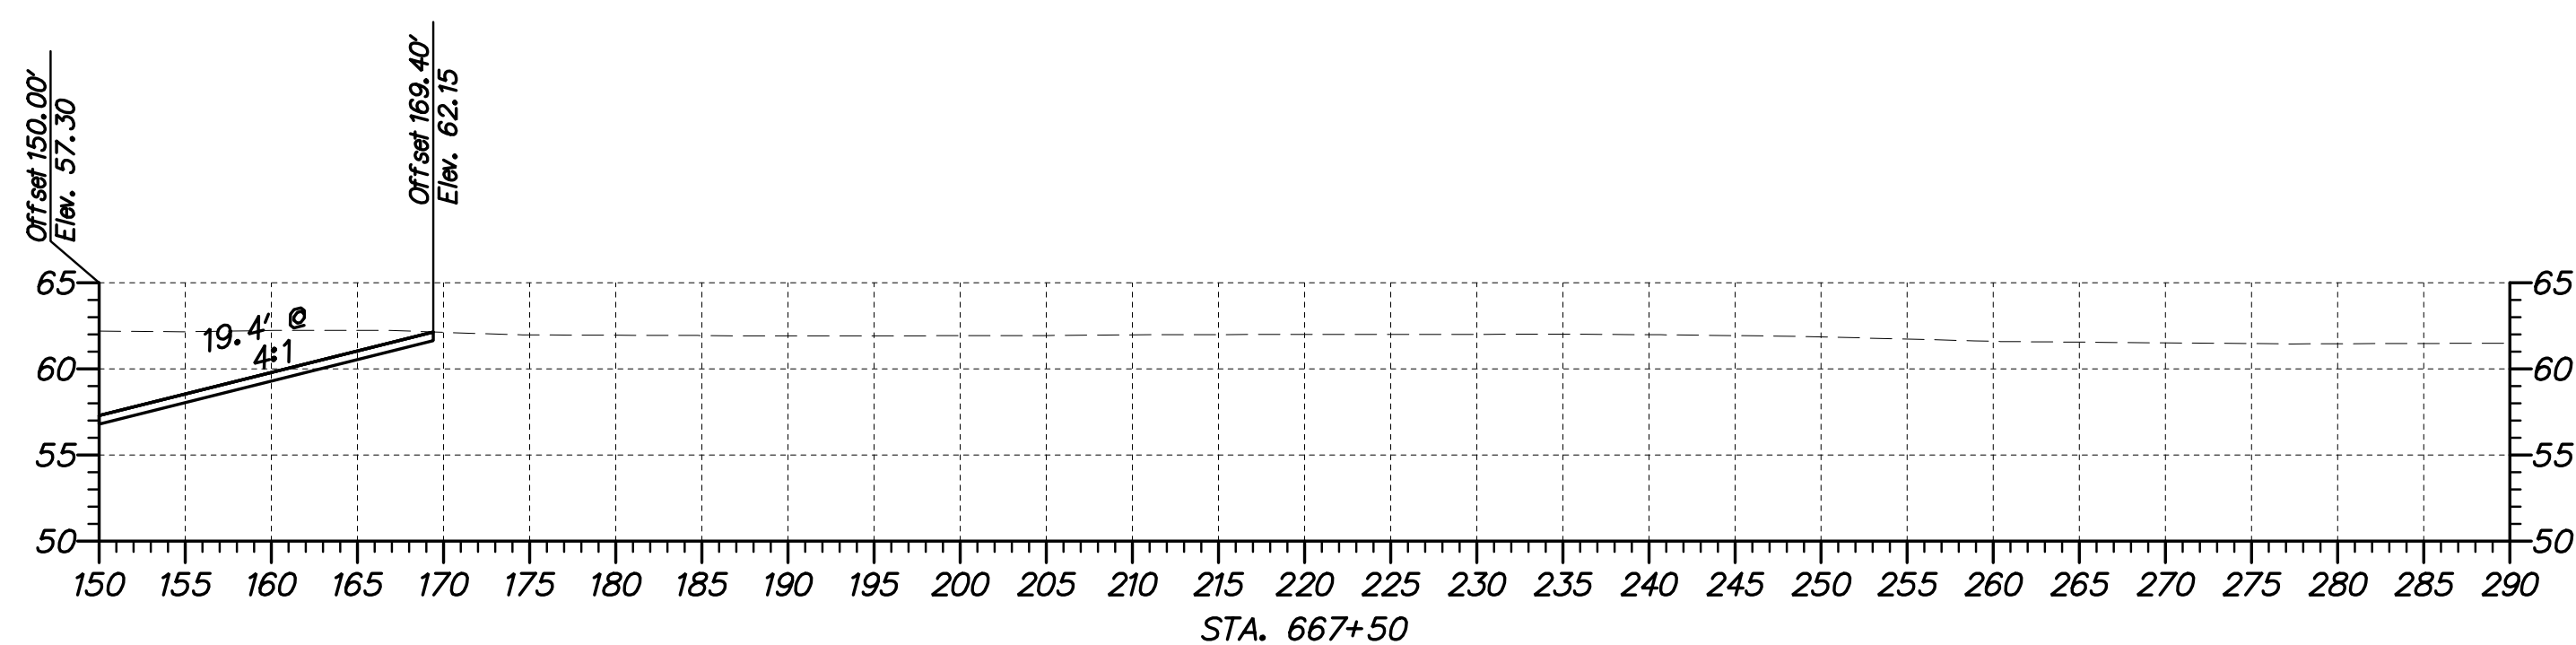





ADDENDUMS / REVISIONS	


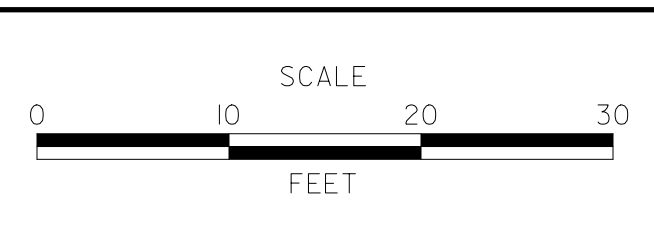


US 301,
NORFOLK SOUTHERN RR TO SR 896


CONTRACT T200911301	BRIDGE NO.
COUNTY NEW CASTLE	DESIGNED BY: WJD
	CHECKED BY: MAA

CROSS SECTIONS STA. 667+00 TO STA. 667+50	
SHEET NO.	55
TOTAL SHTS.	68

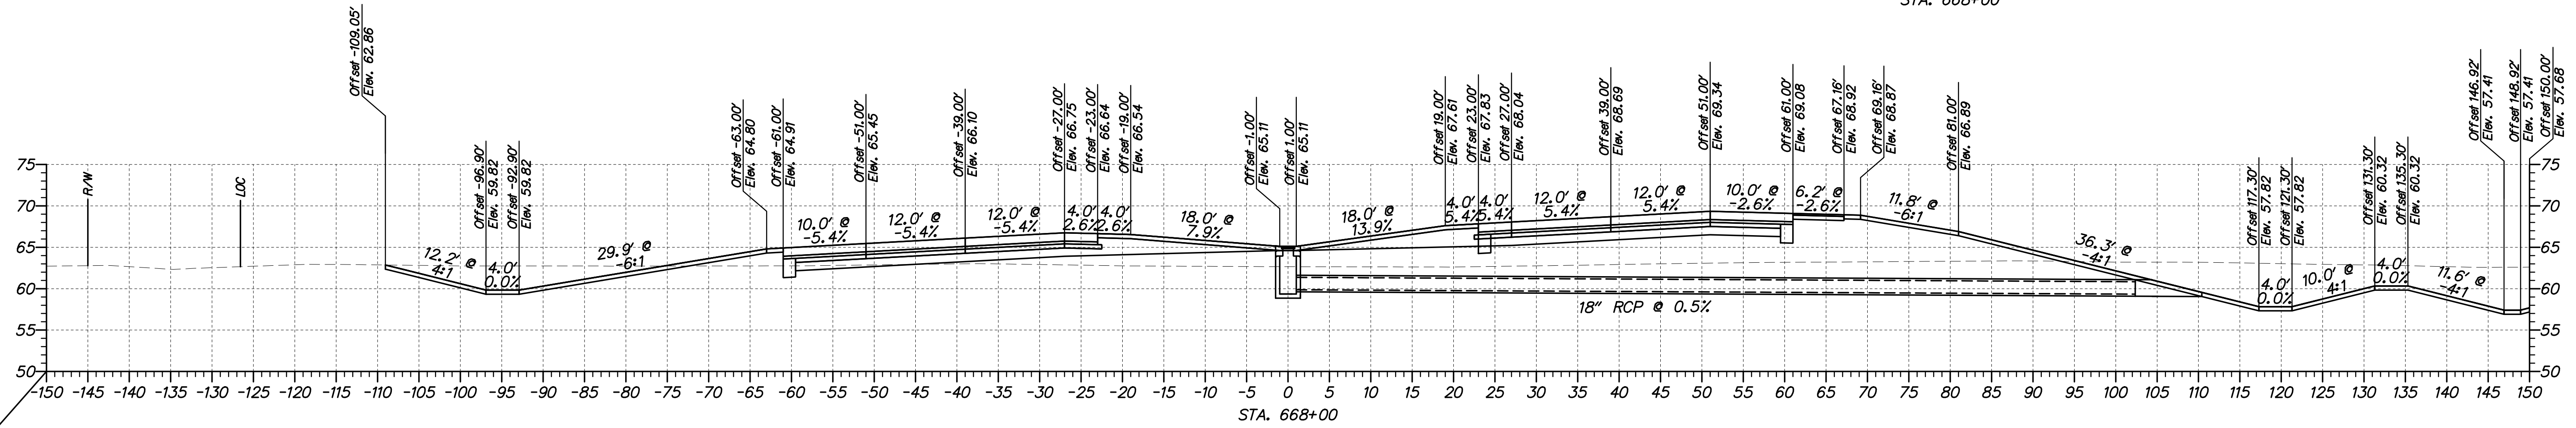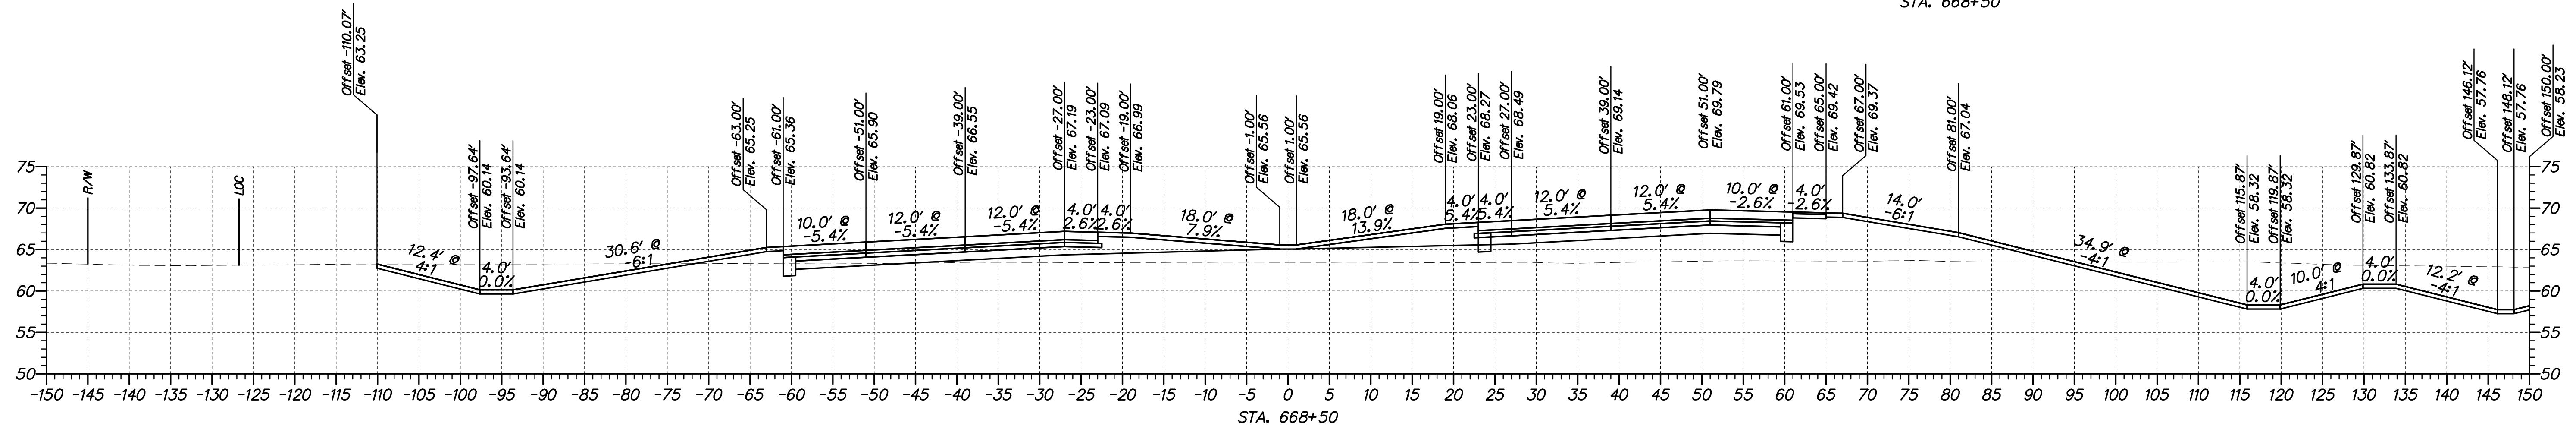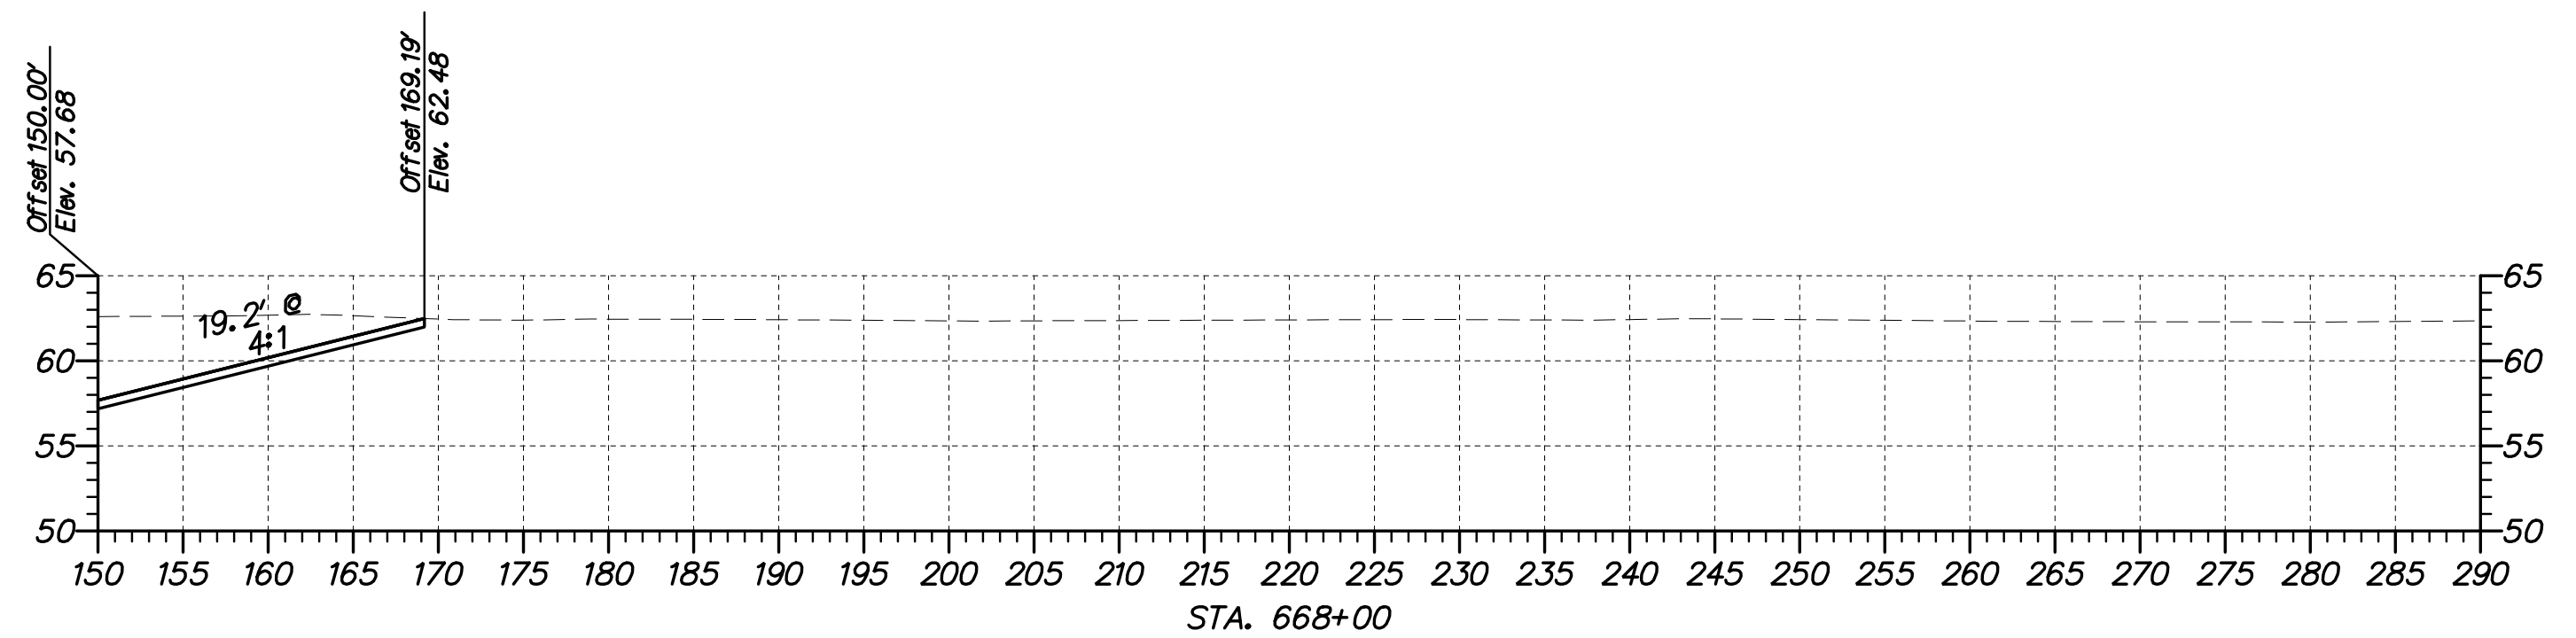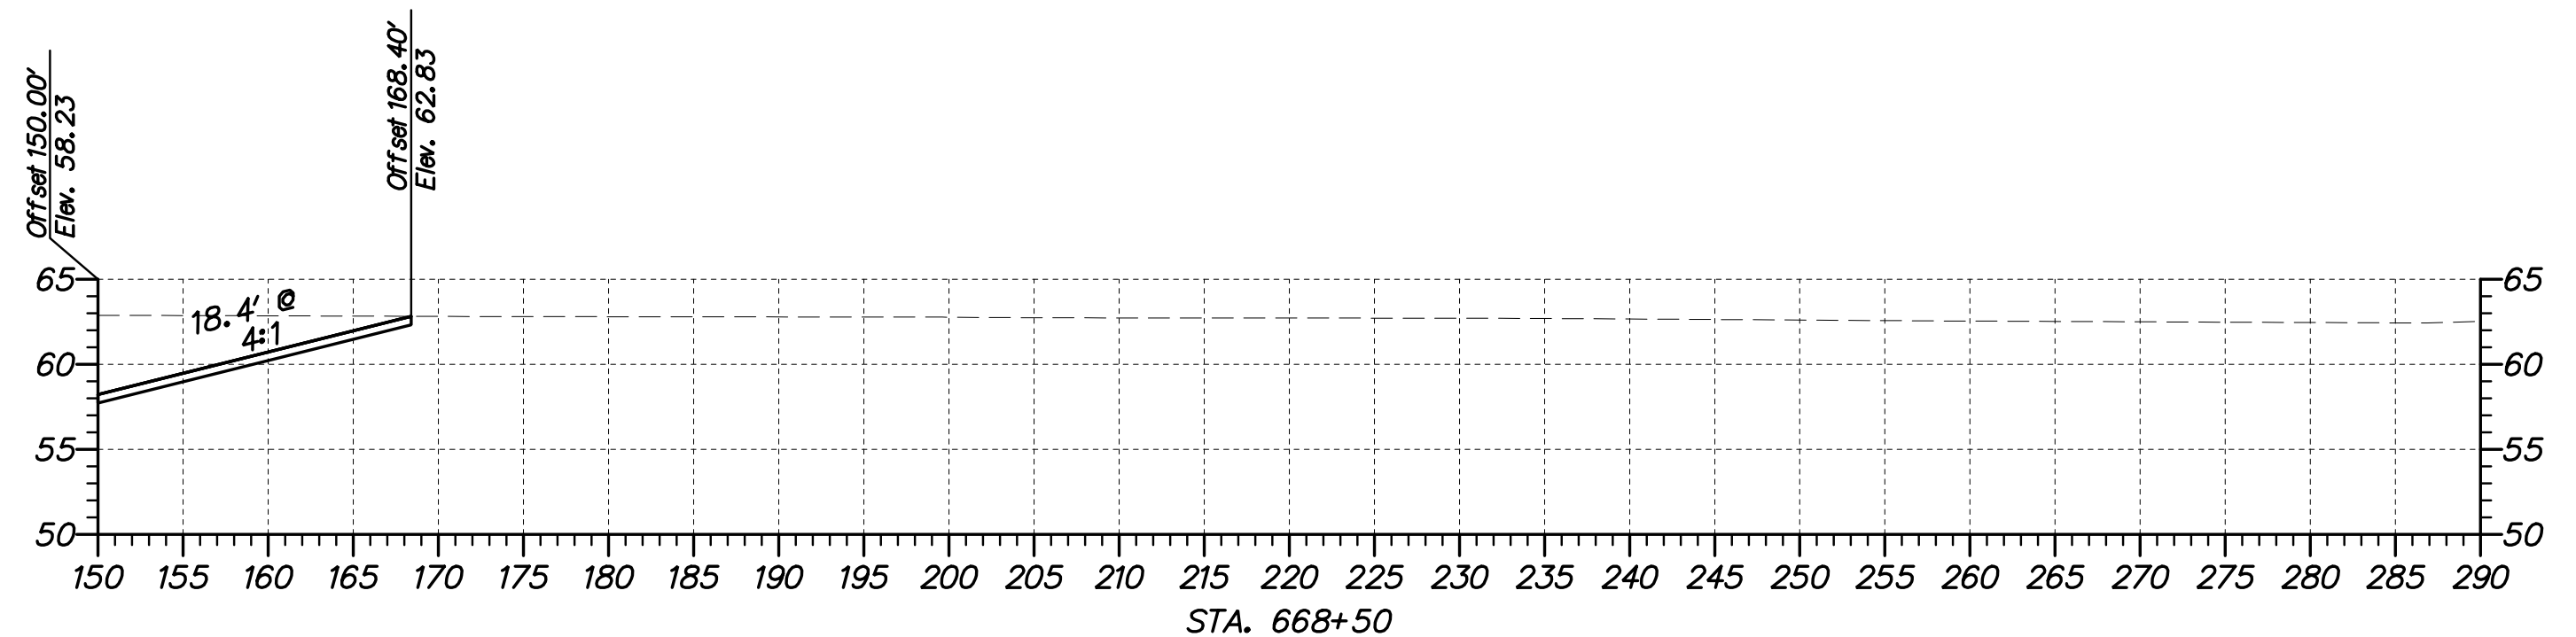

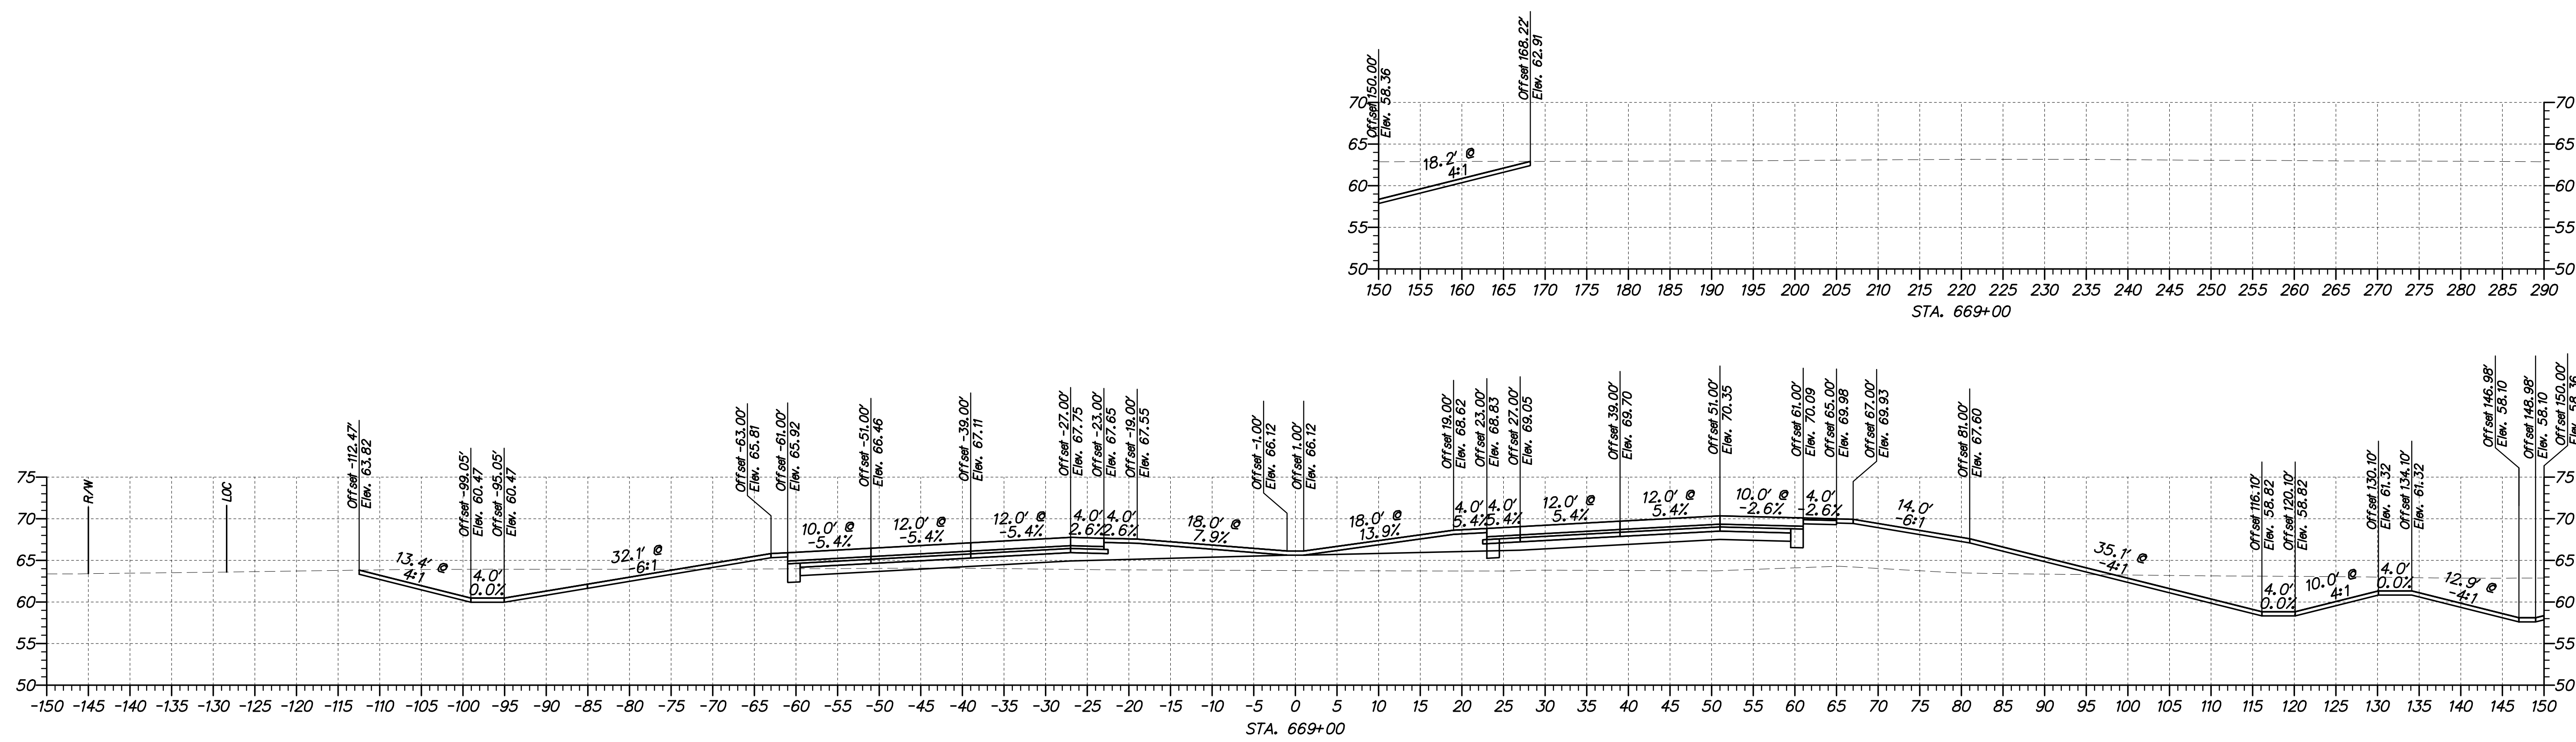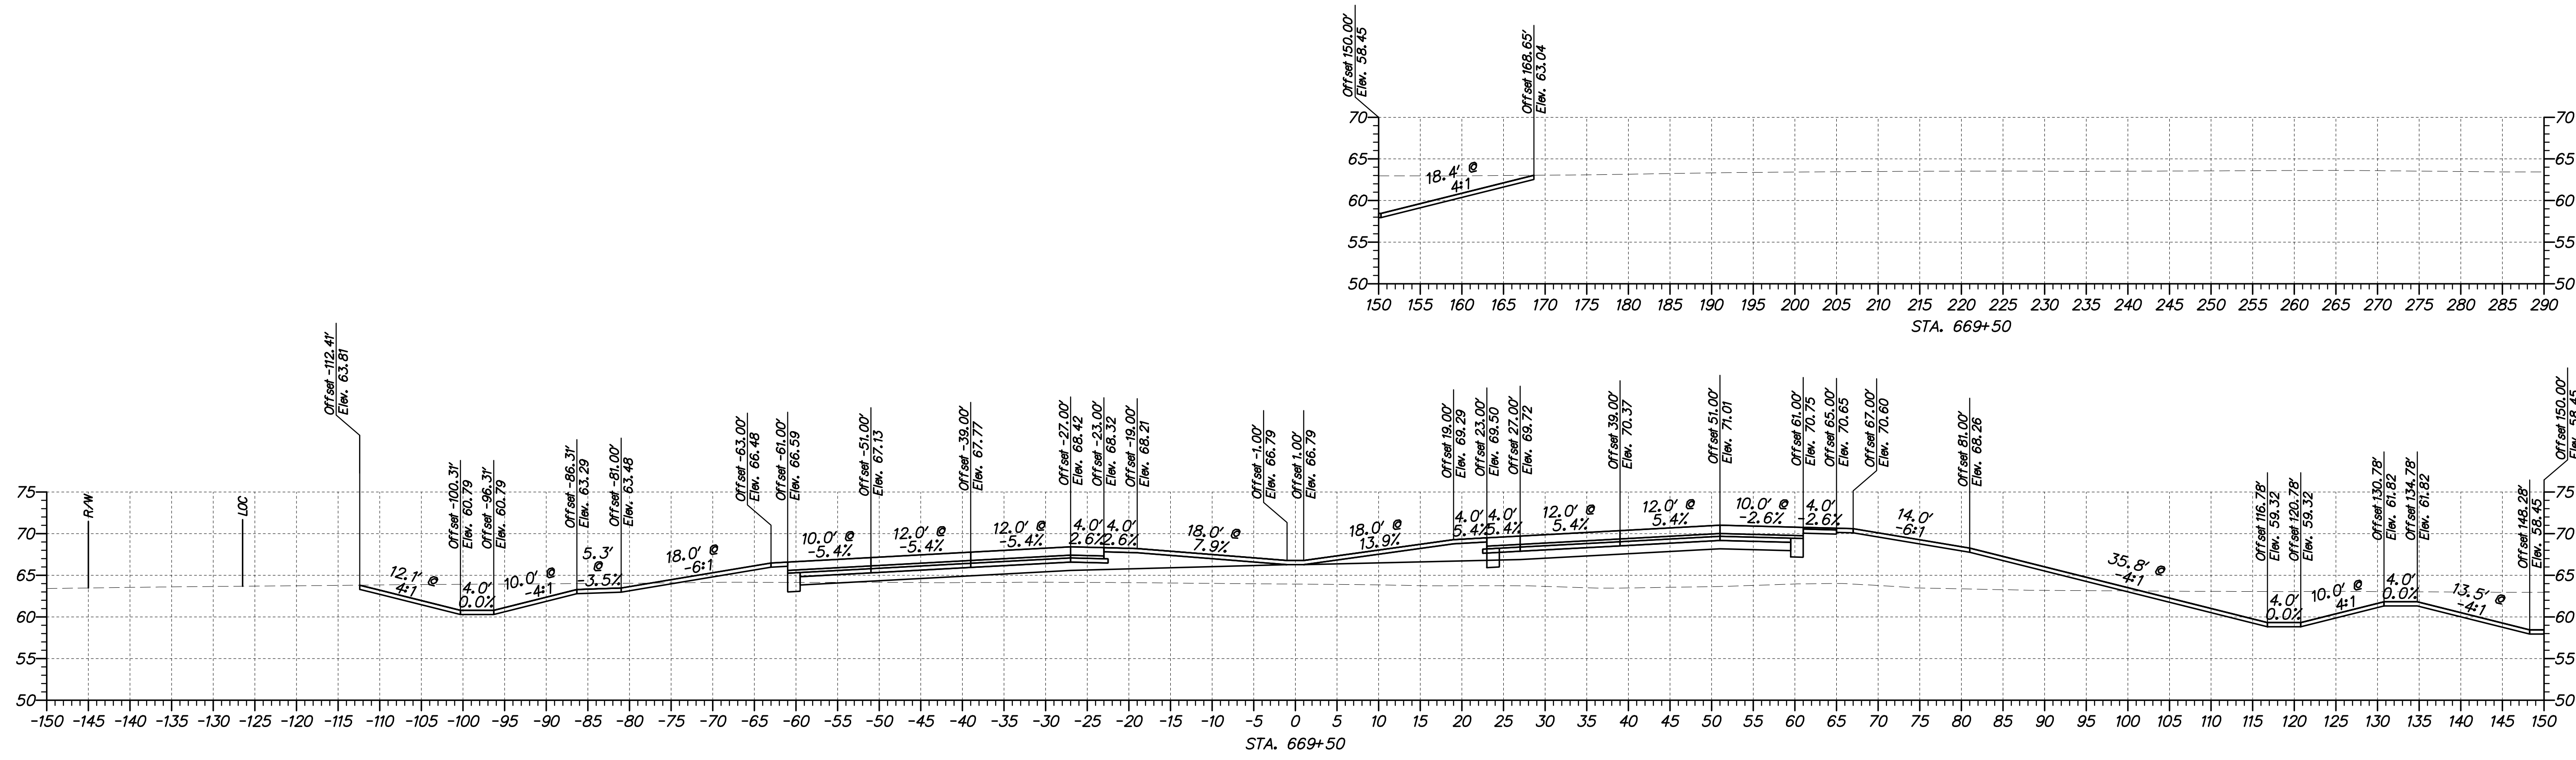

ADDENDUMS / REVISIONS	




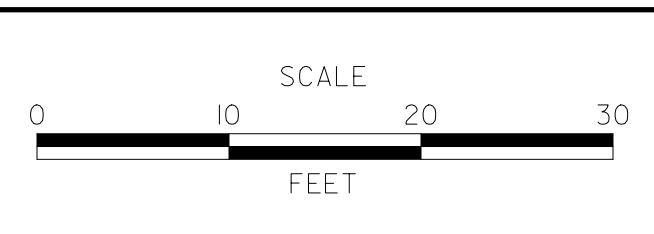


US 301,
NORFOLK SOUTHERN RR TO SR 896


CONTRACT T200911301	BRIDGE NO.
COUNTY NEW CASTLE	DESIGNED BY: WJD
	CHECKED BY: MAA

CROSS SECTIONS STA. 669+00 TO STA. 669+50	
--	--

SHEET NO. 57
TOTAL SHTS. 68

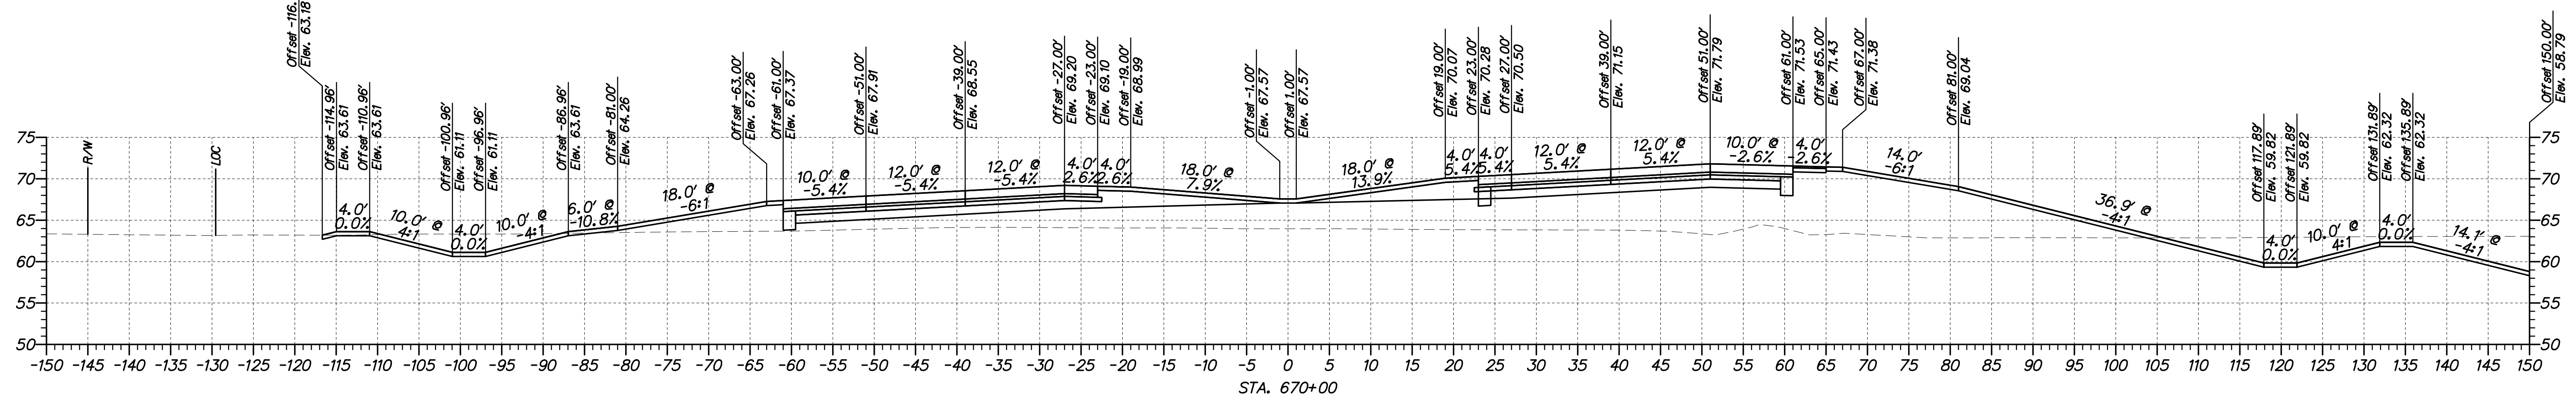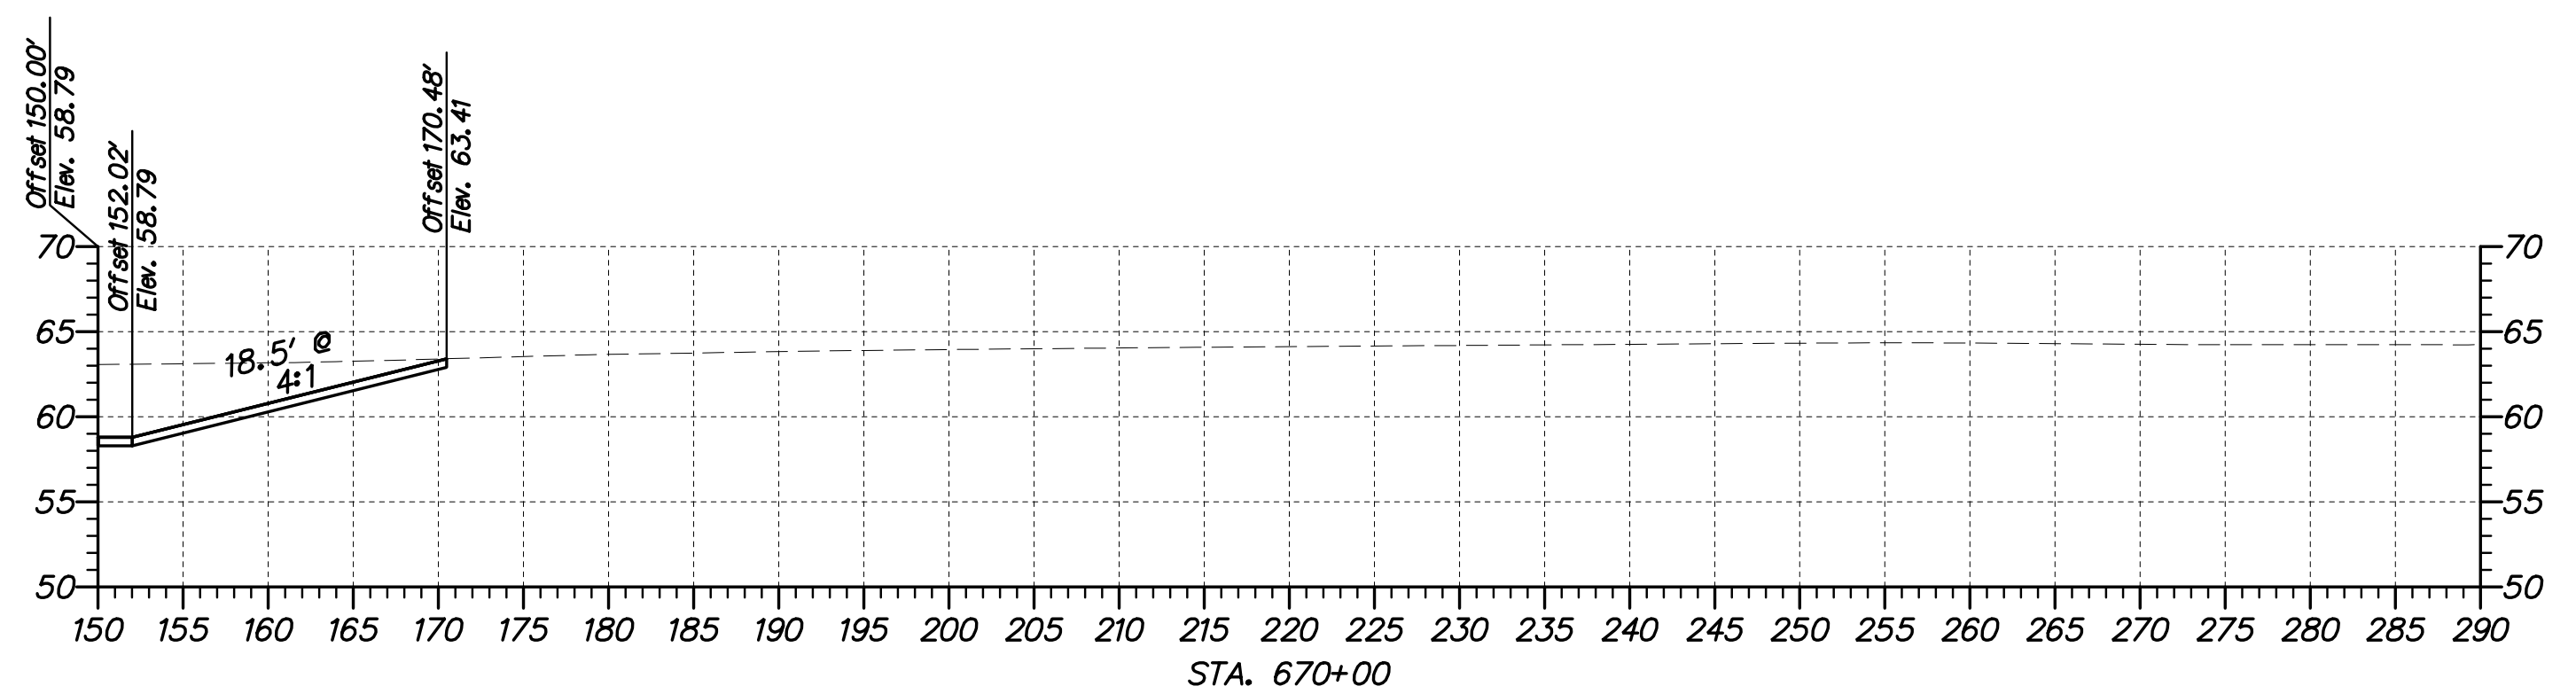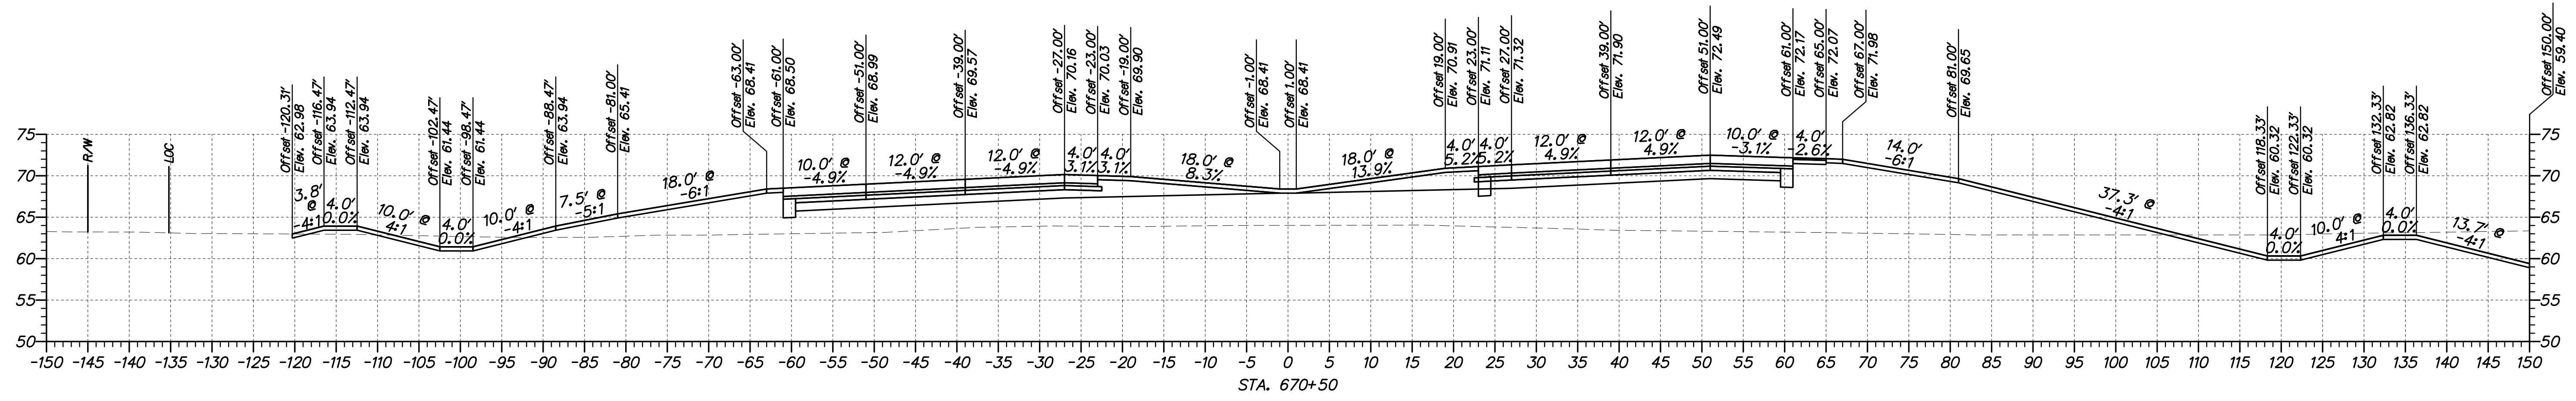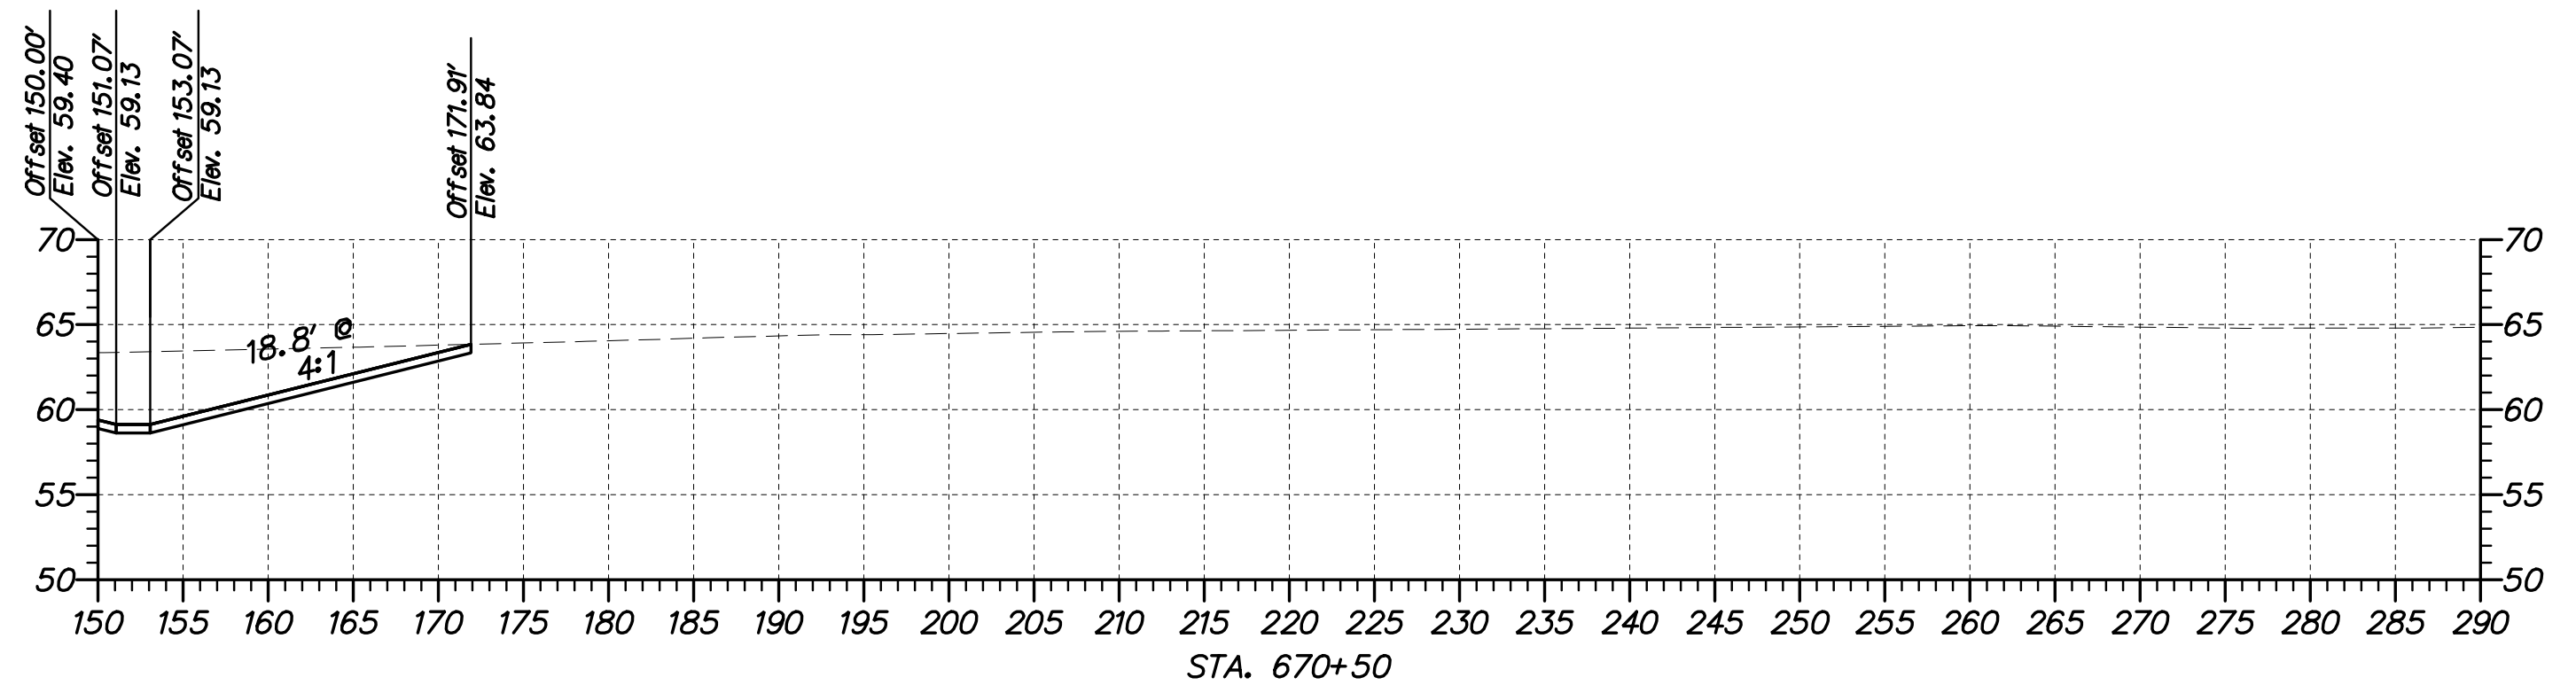

ADDENDUMS / REVISIONS	




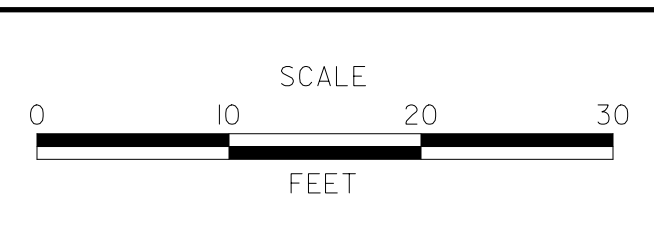


US 301,
NORFOLK SOUTHERN RR TO SR 896

CONTRACT T200911301	BRIDGE NO.
COUNTY NEW CASTLE	DESIGNED BY: WJD
	CHECKED BY: MAA

CROSS SECTIONS
STA. 670+00 TO STA. 670+50

SHEET NO. 58
TOTAL SHTS. 68

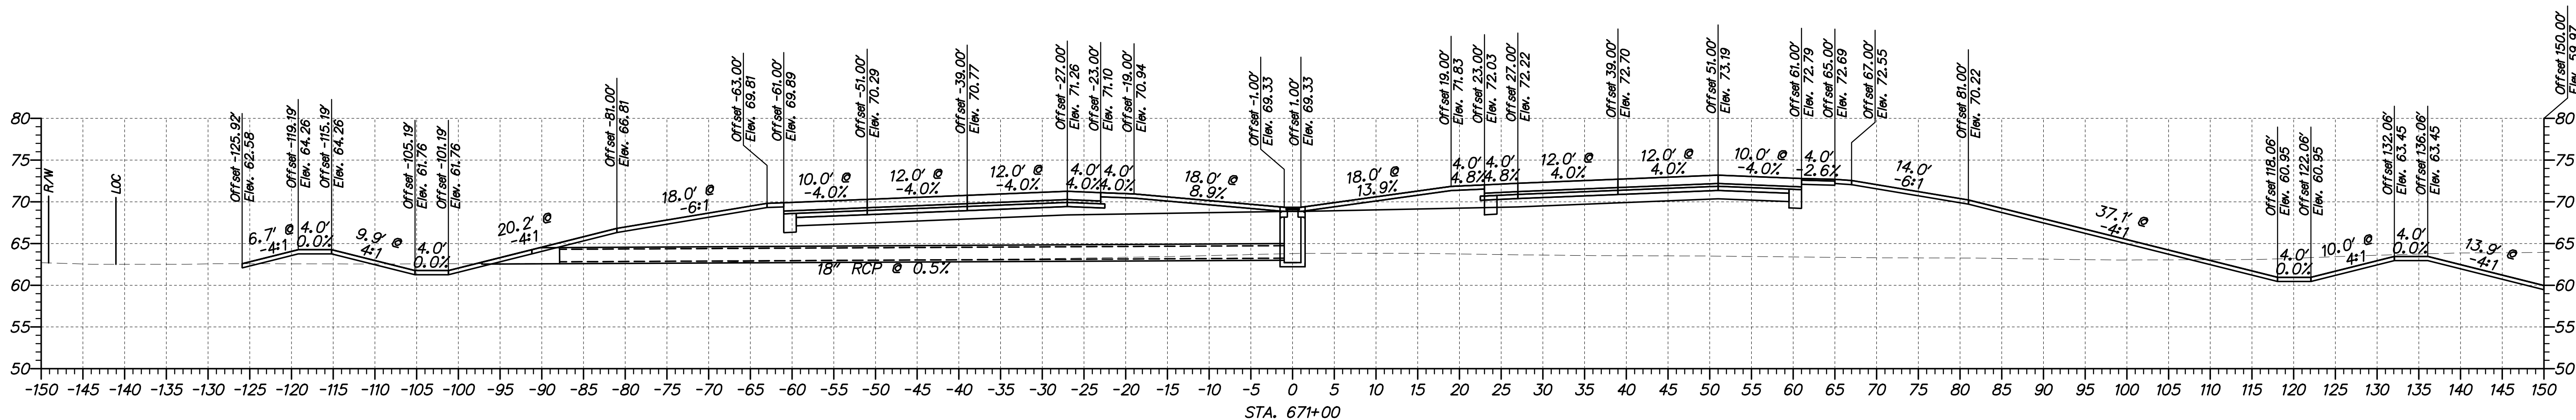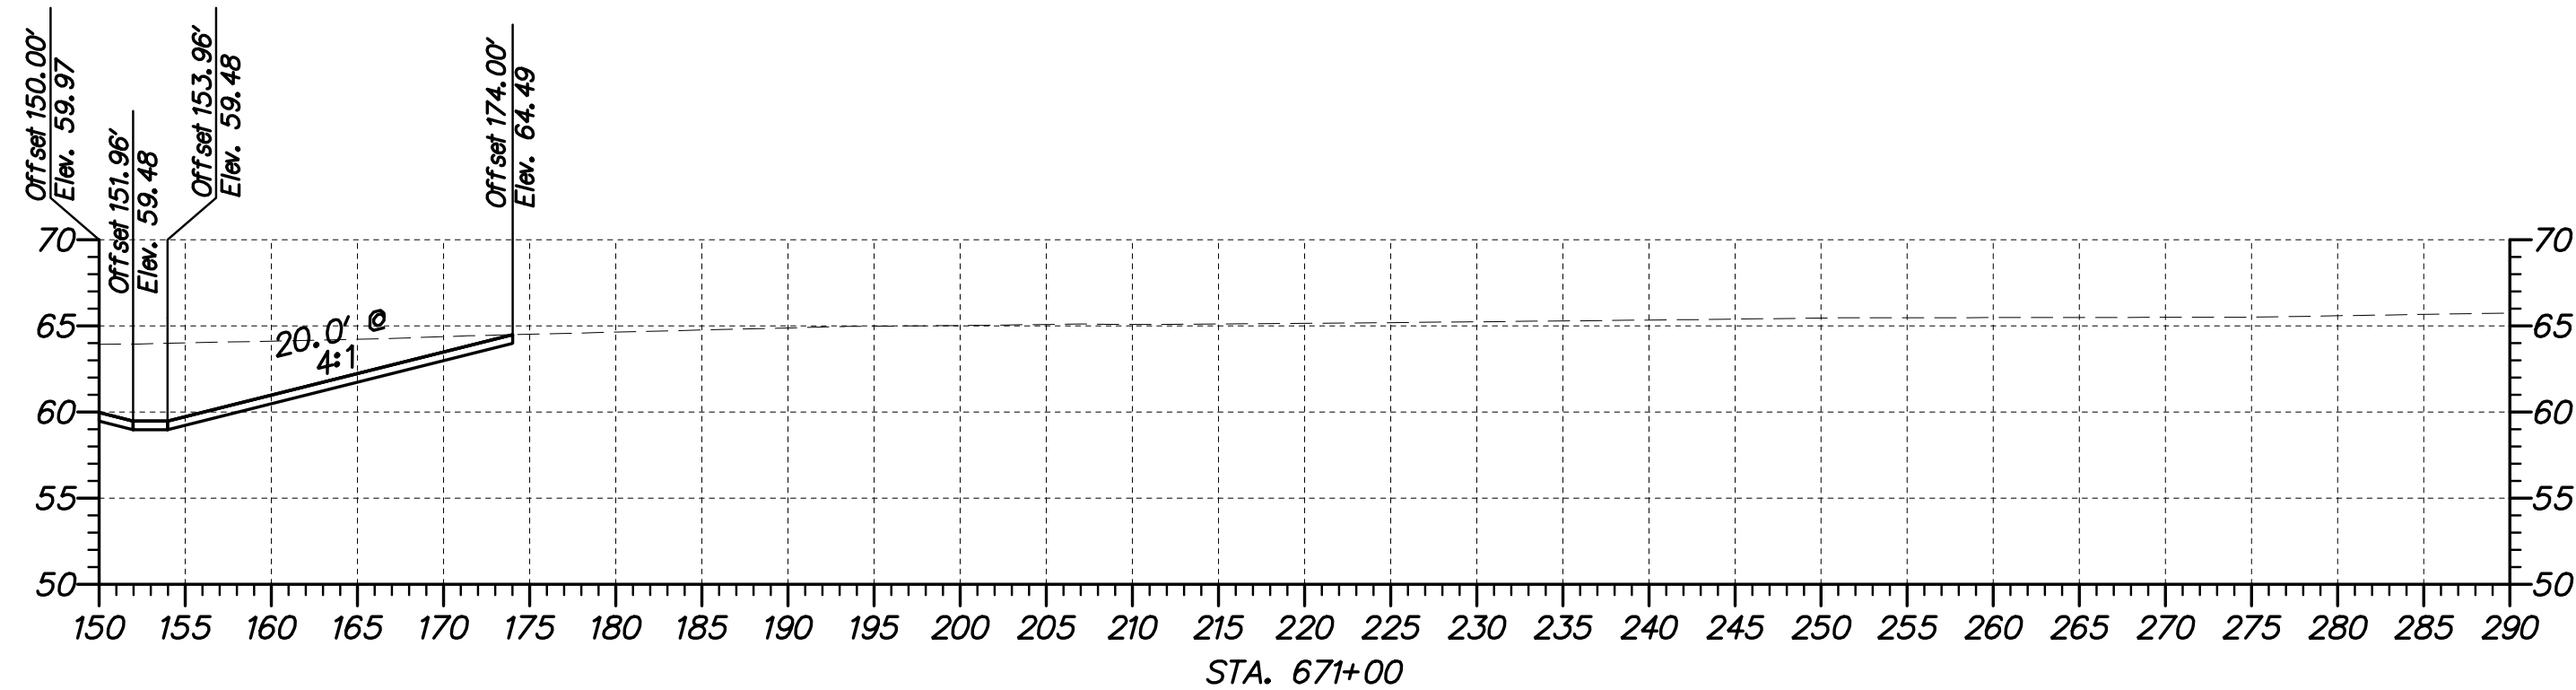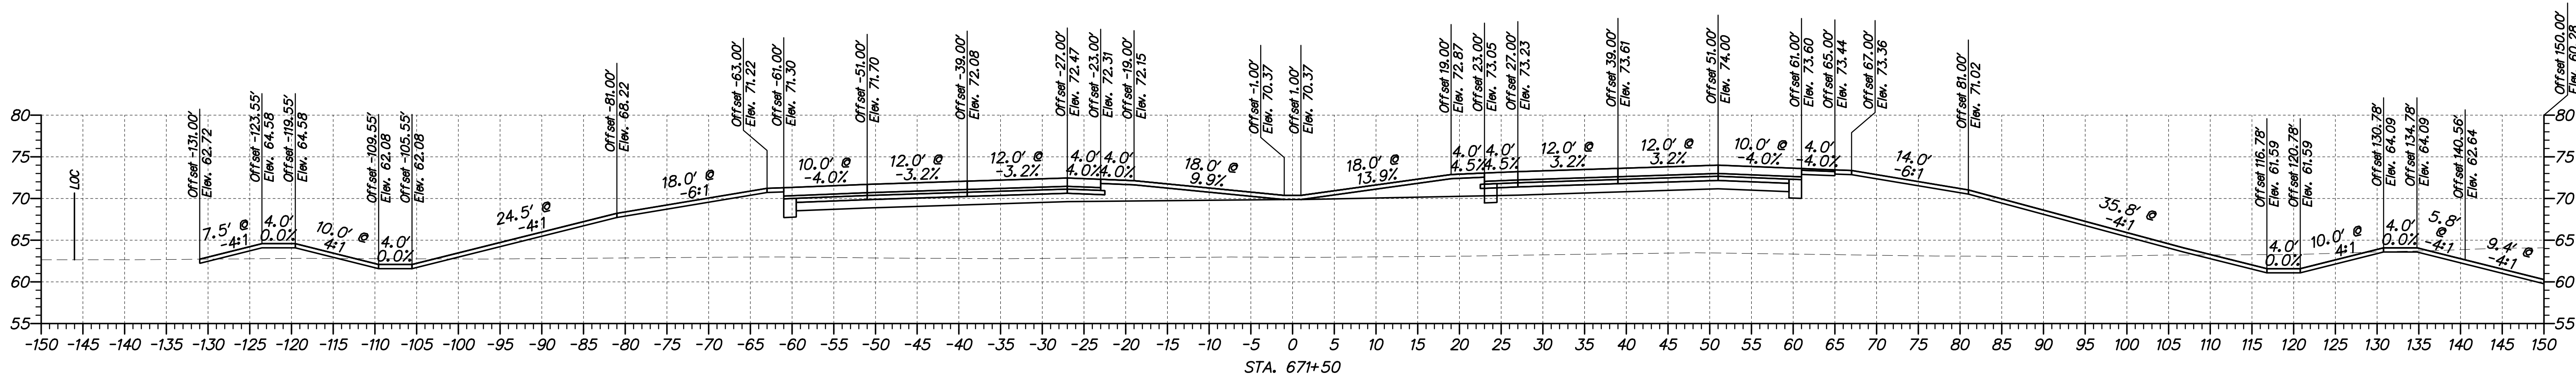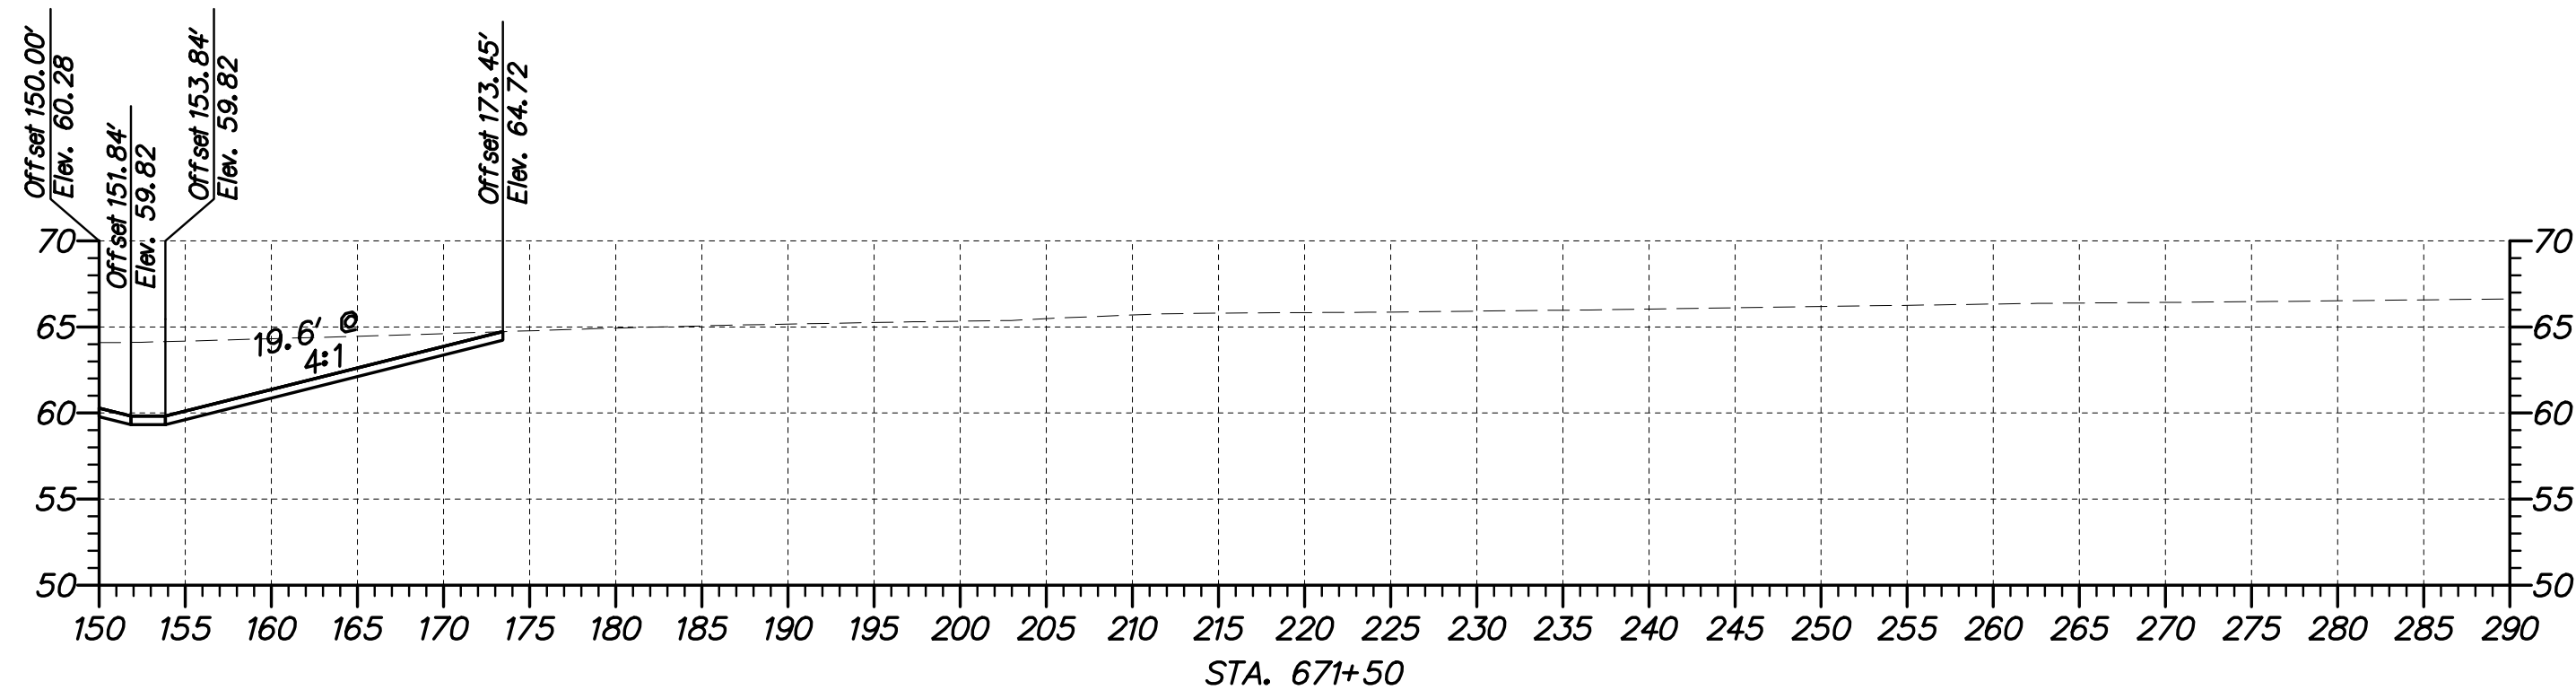

ADDENDUMS / REVISIONS	







US 301,
NORFOLK SOUTHERN RR TO SR 896


CONTRACT T200911301	BRIDGE NO.
COUNTY NEW CASTLE	DESIGNED BY: WJD
	CHECKED BY: MAA

CROSS SECTIONS
STA. 671+00 TO STA. 671+50

SHEET NO. 59
TOTAL SHTS. 68

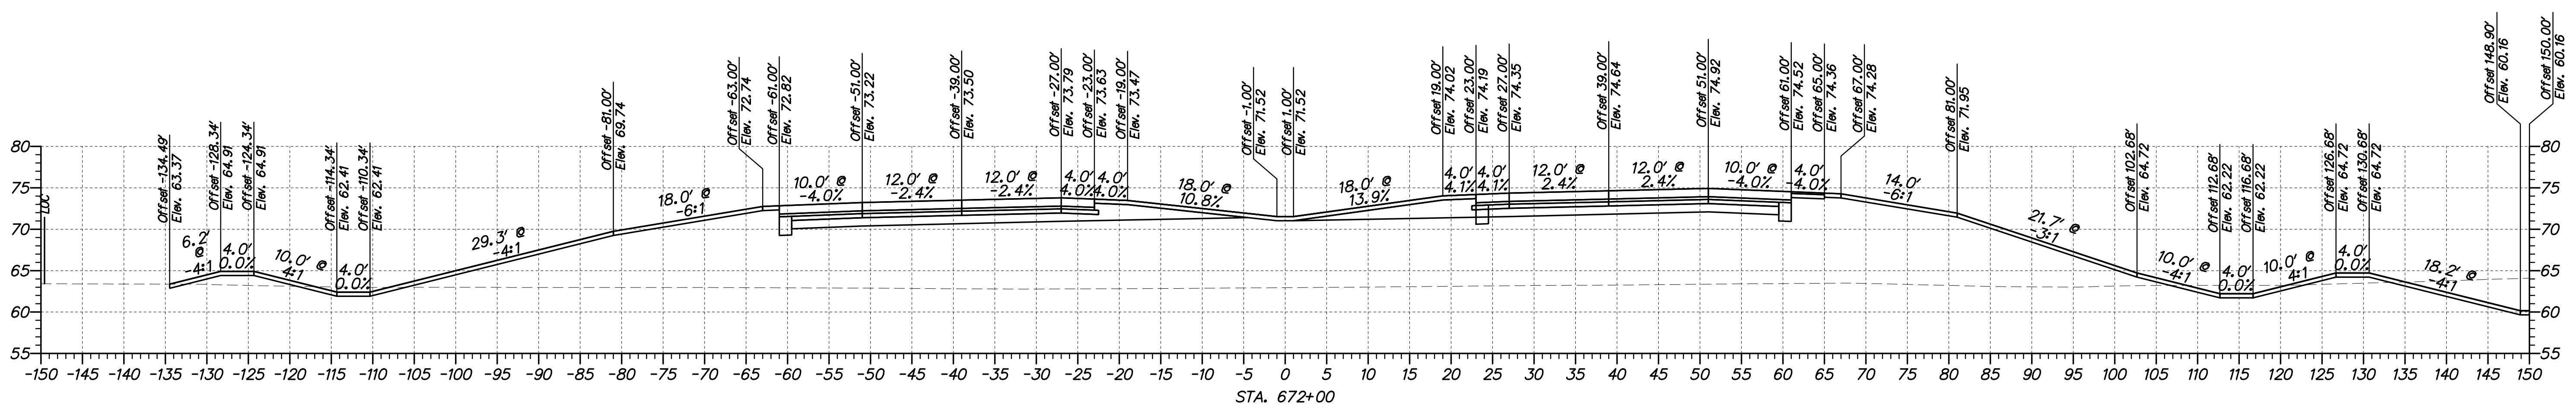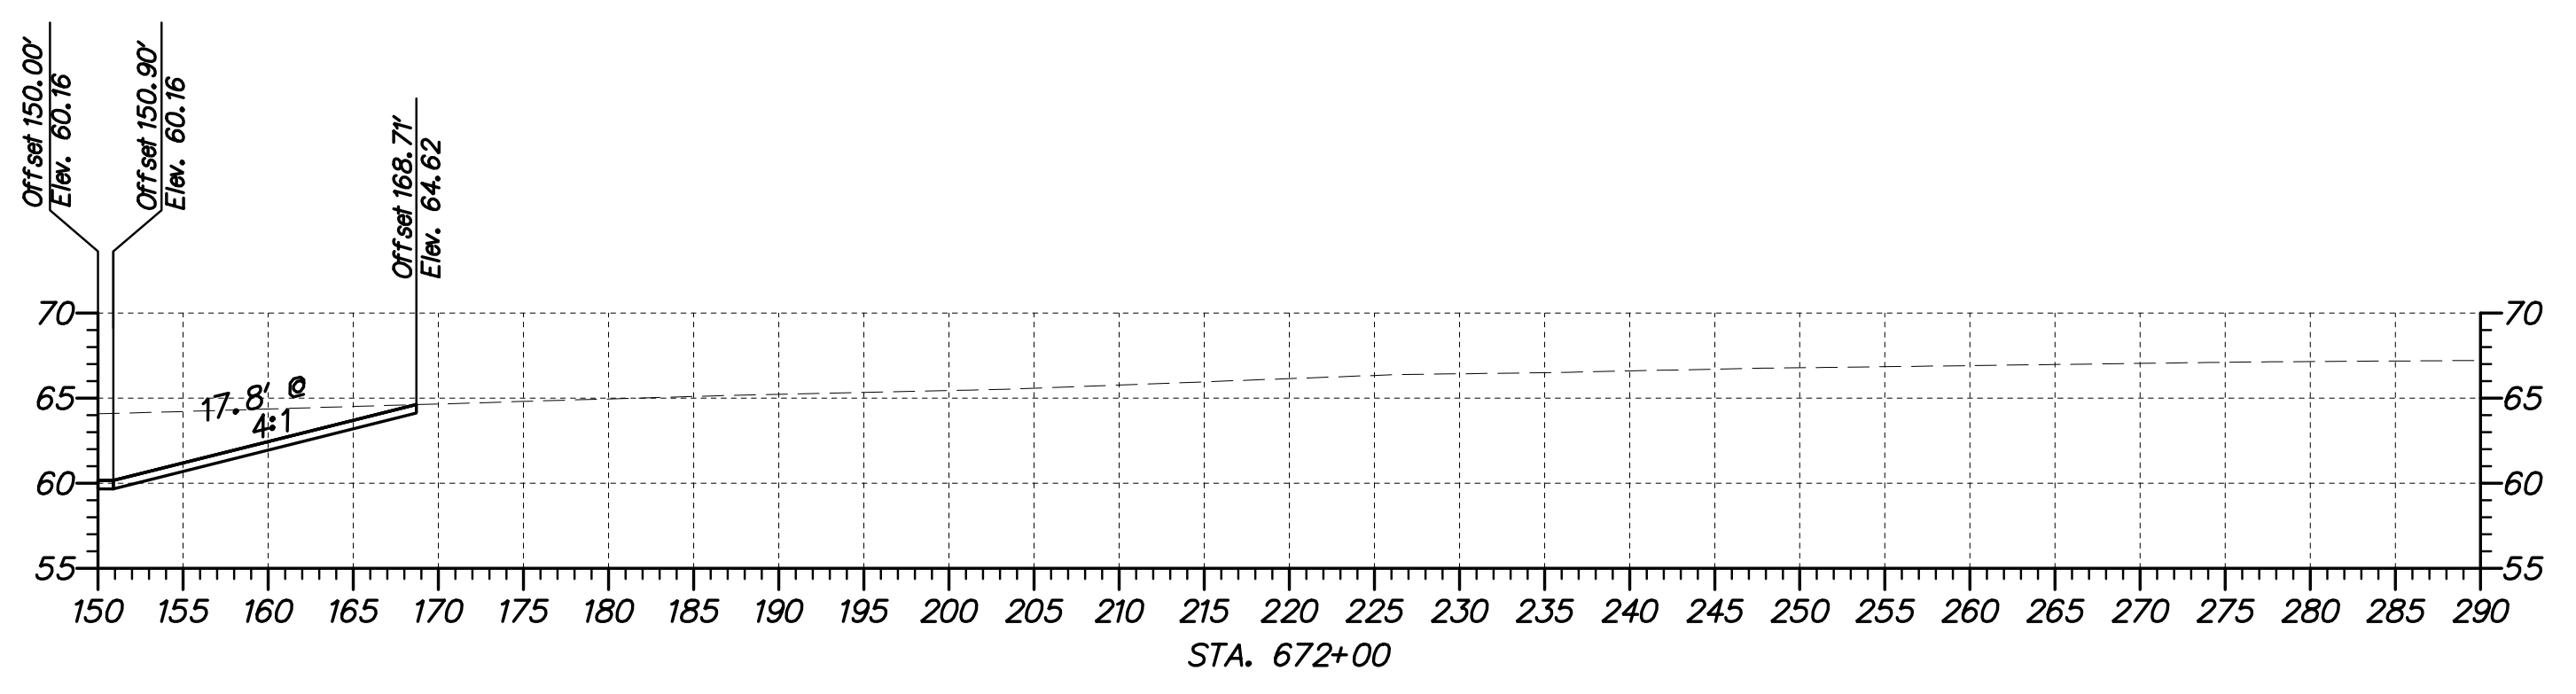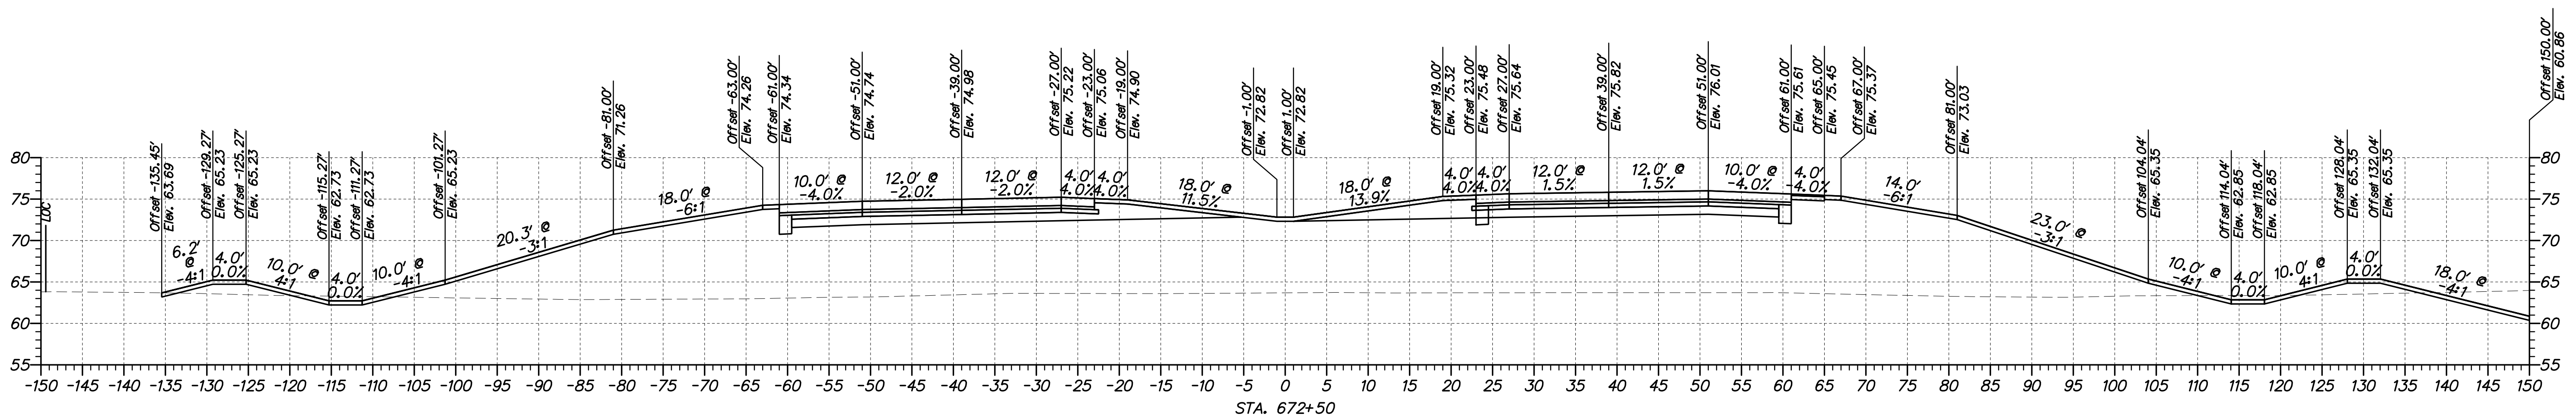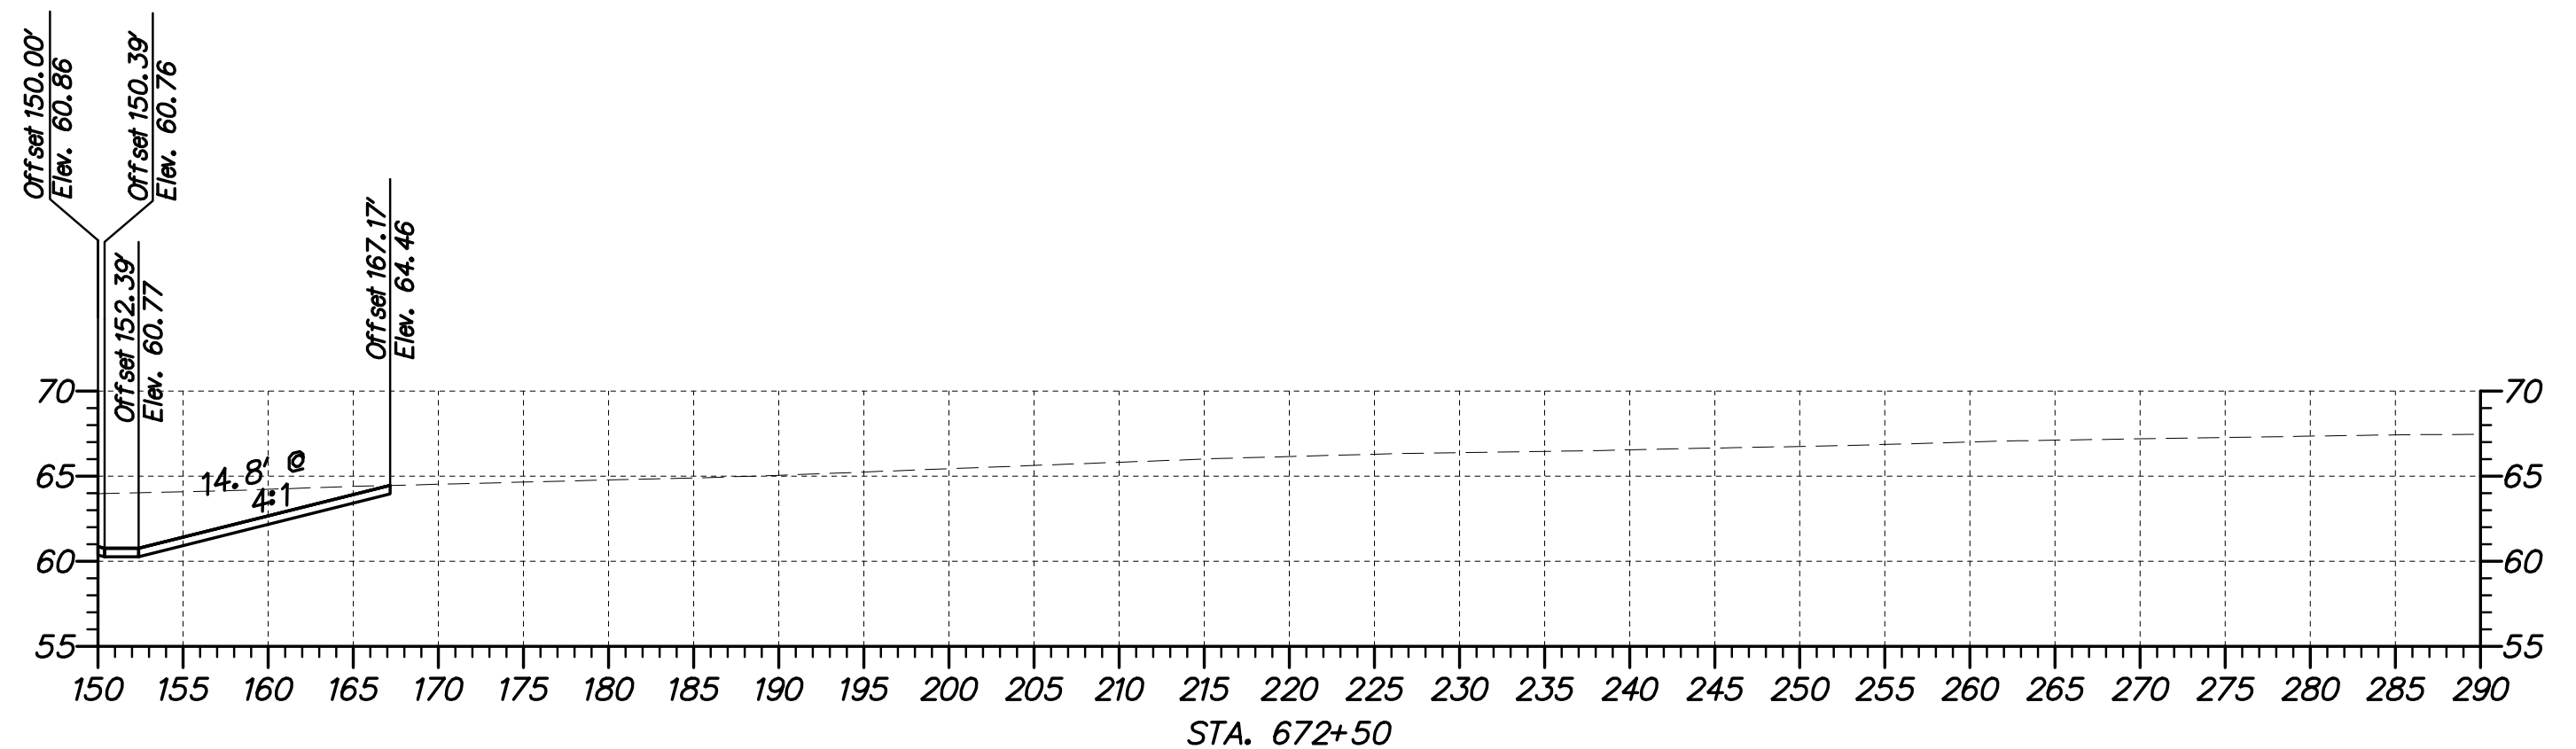





ADDENDUMS / REVISIONS	



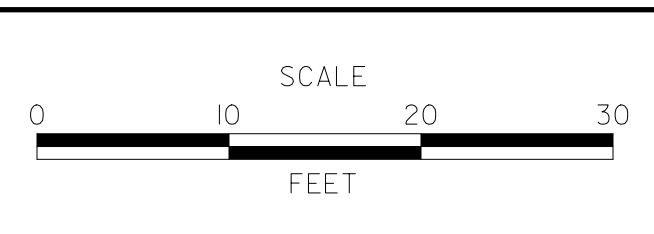





**US 301,
NORFOLK SOUTHERN RR TO SR 896**




CONTRACT T200911301	BRIDGE NO.
COUNTY NEW CASTLE	DESIGNED BY: WJD
	CHECKED BY: MAA




CROSS SECTIONS	
STA. 672+00 TO STA. 672+50	
SHEET NO. 60	TOTAL SHTS. 68

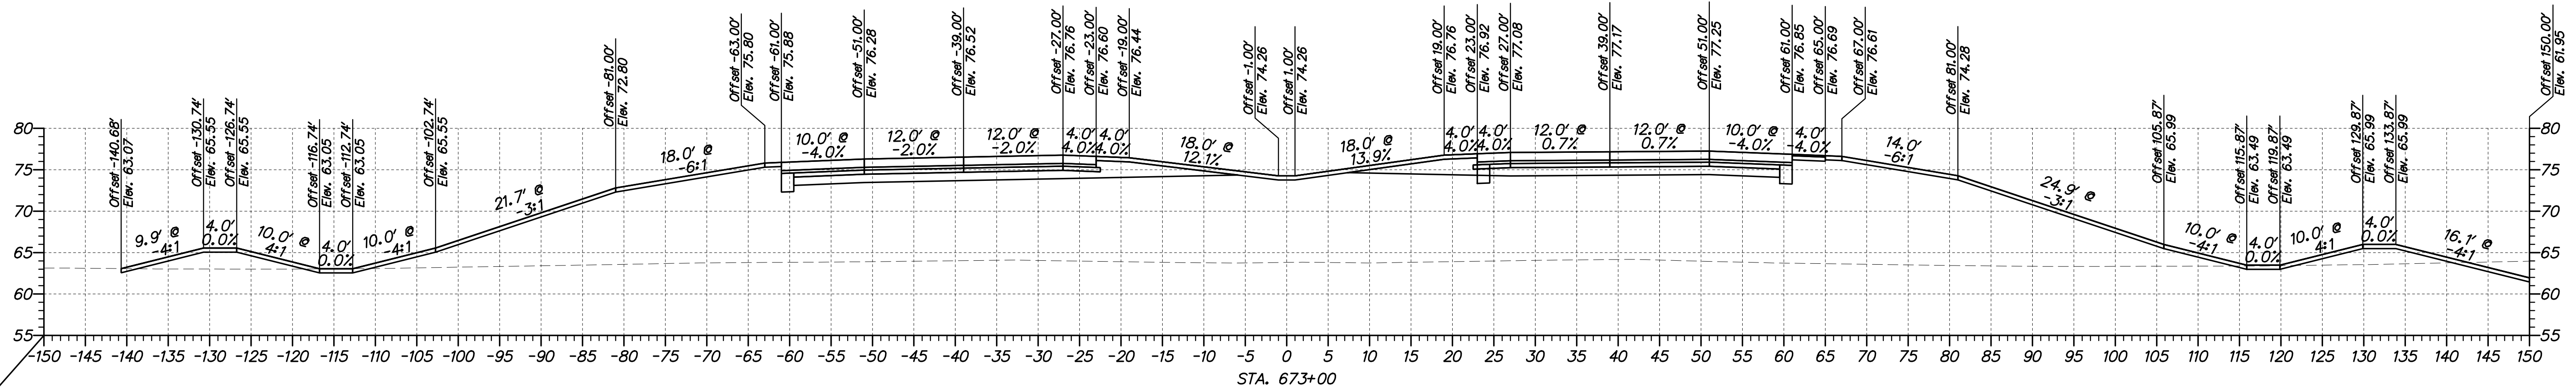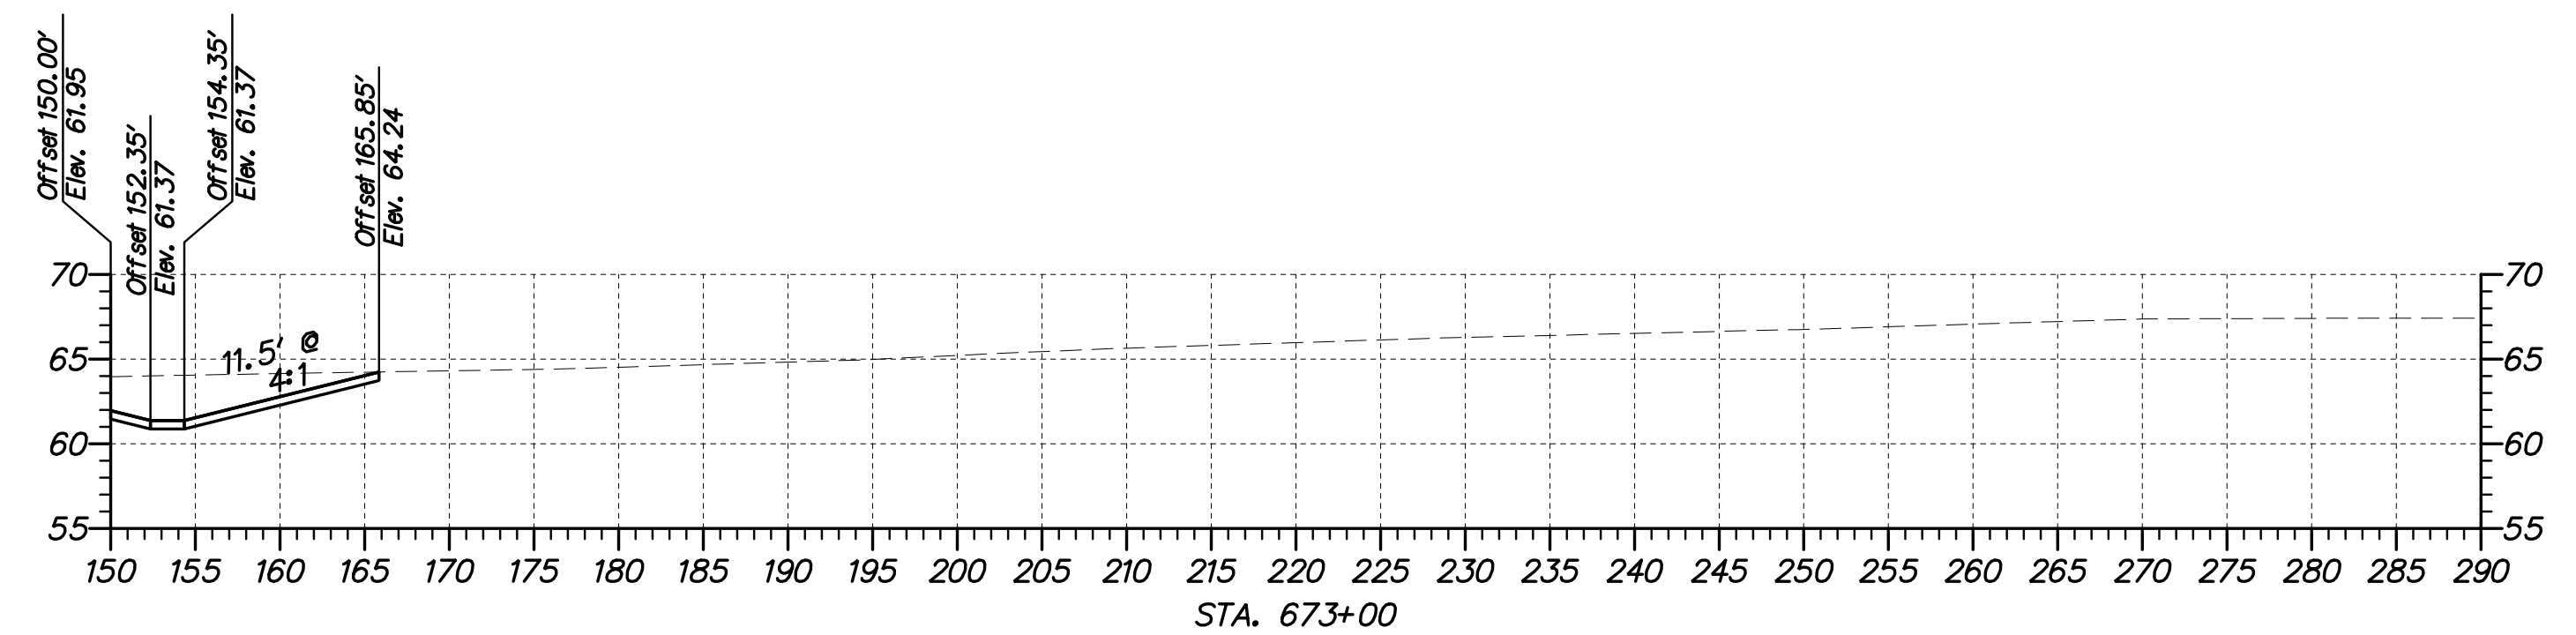
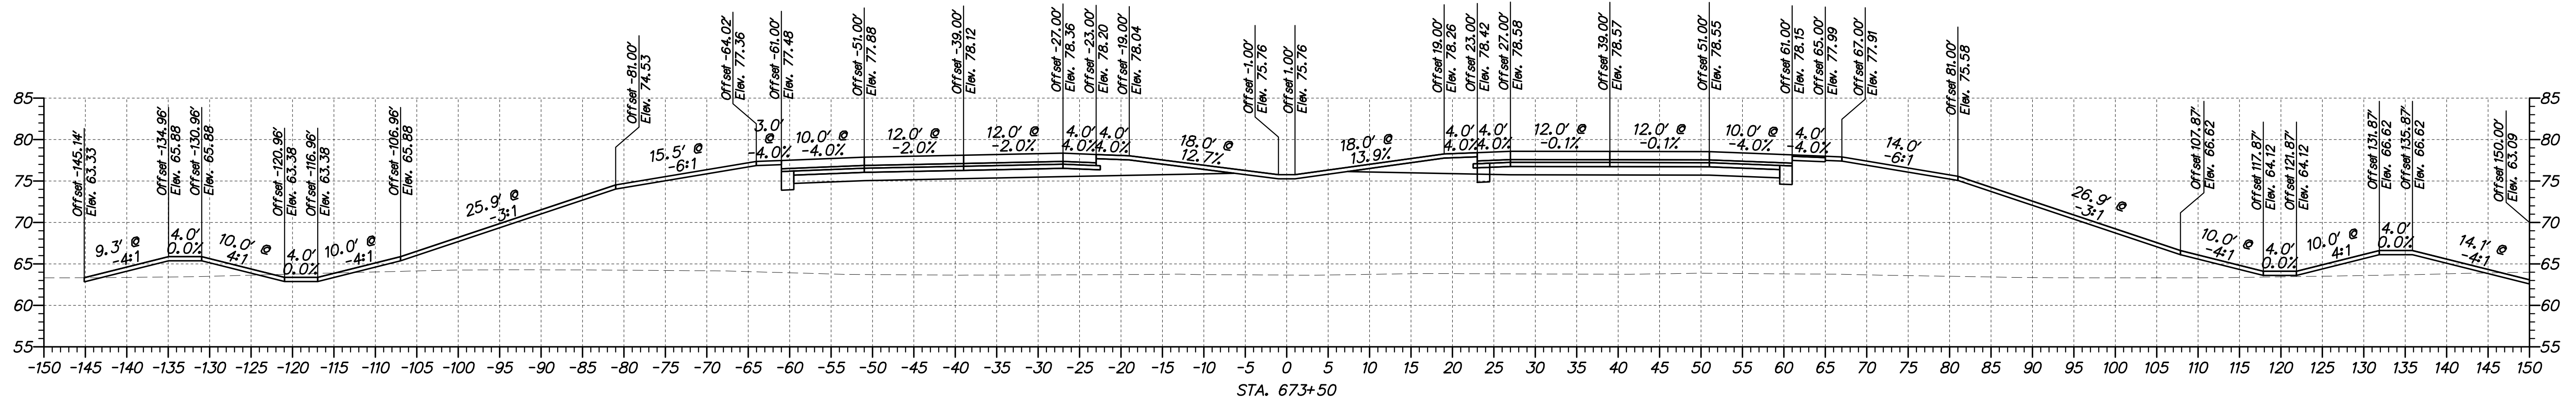
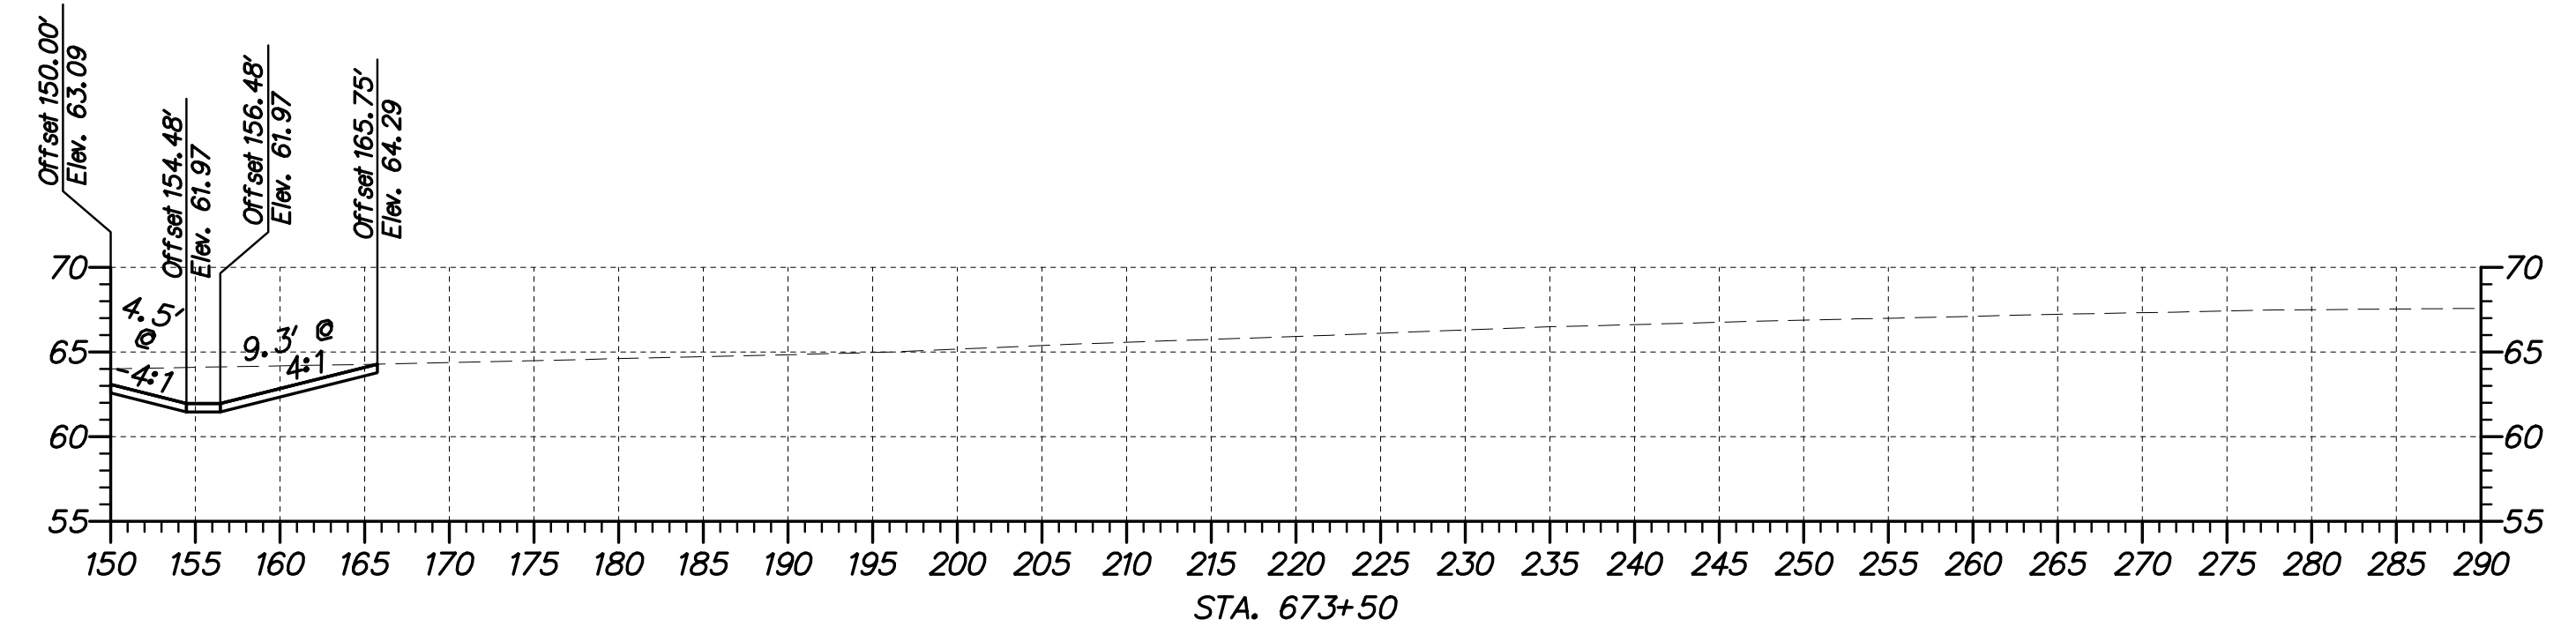


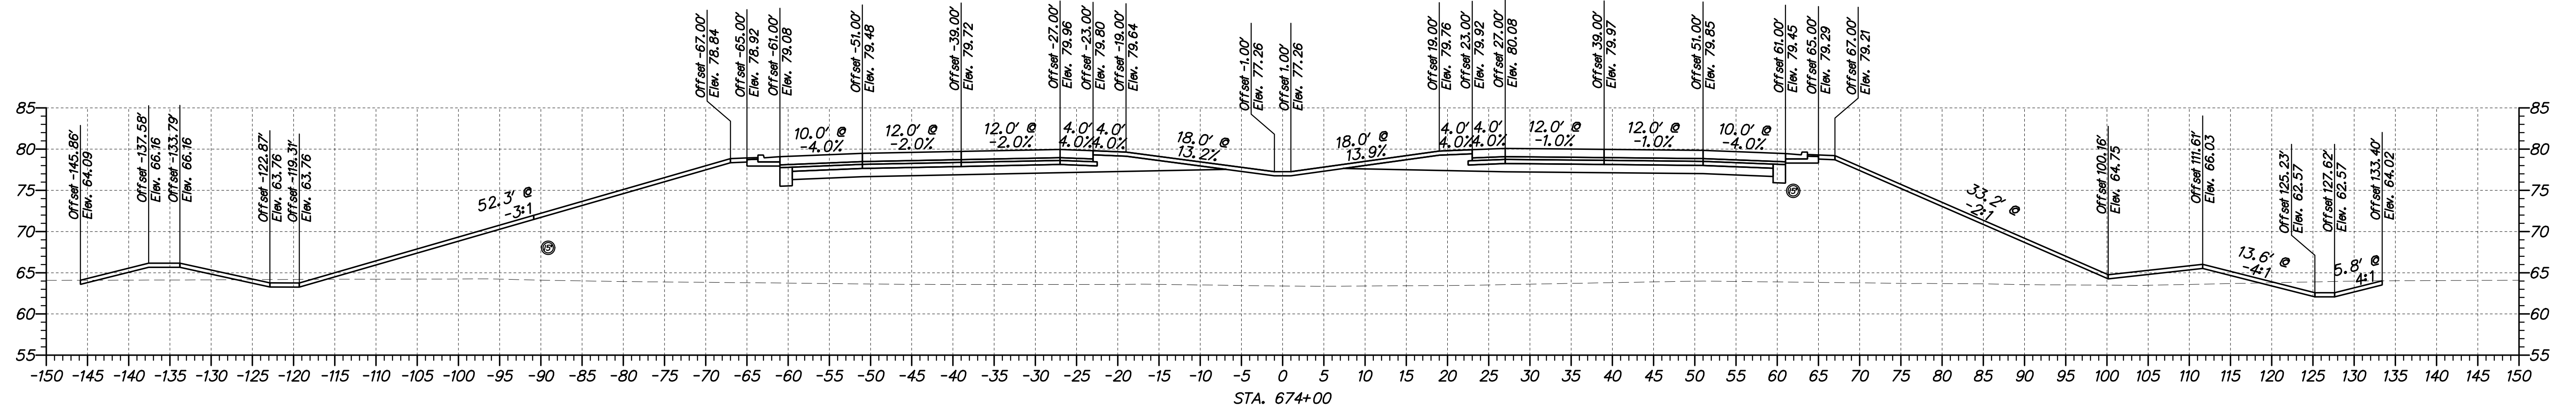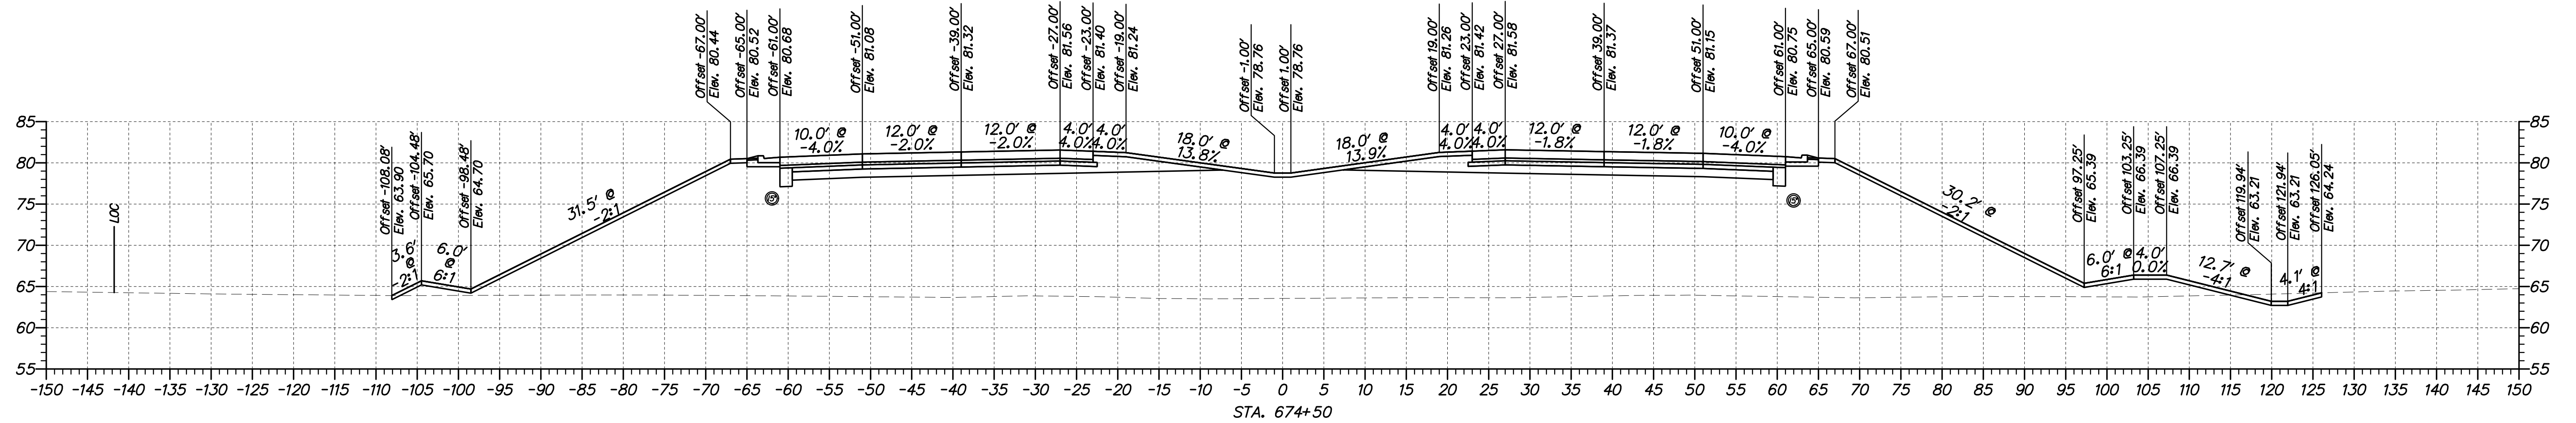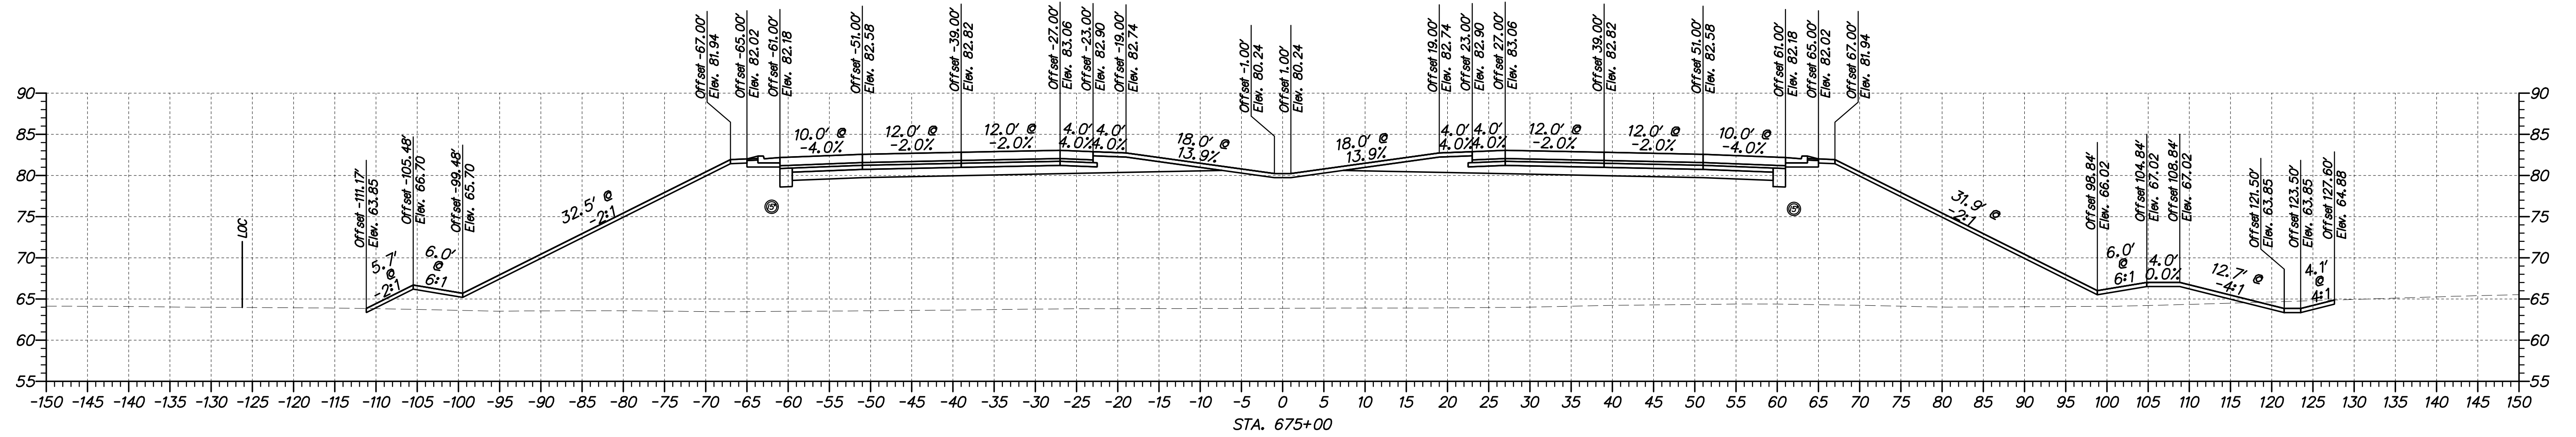

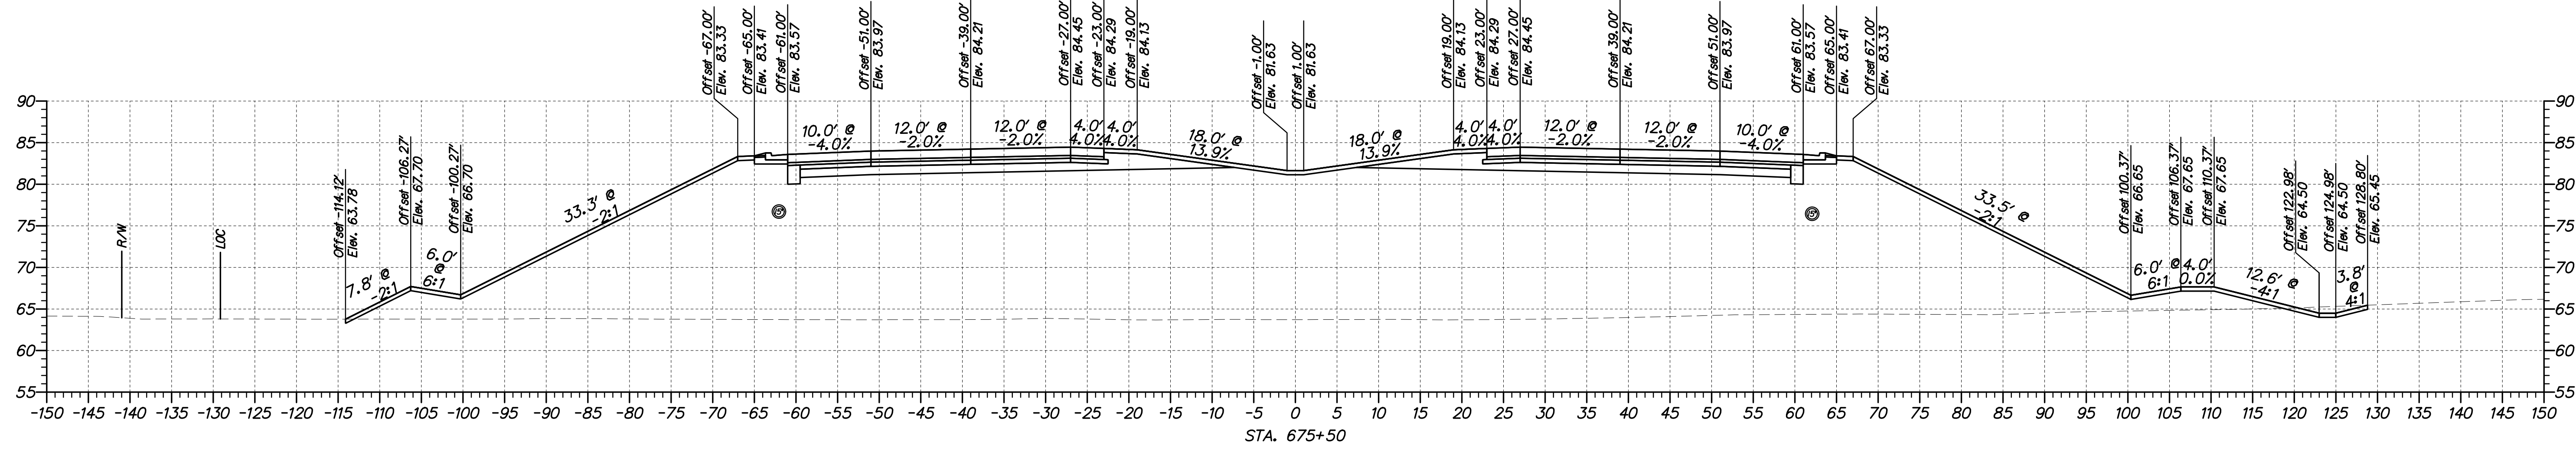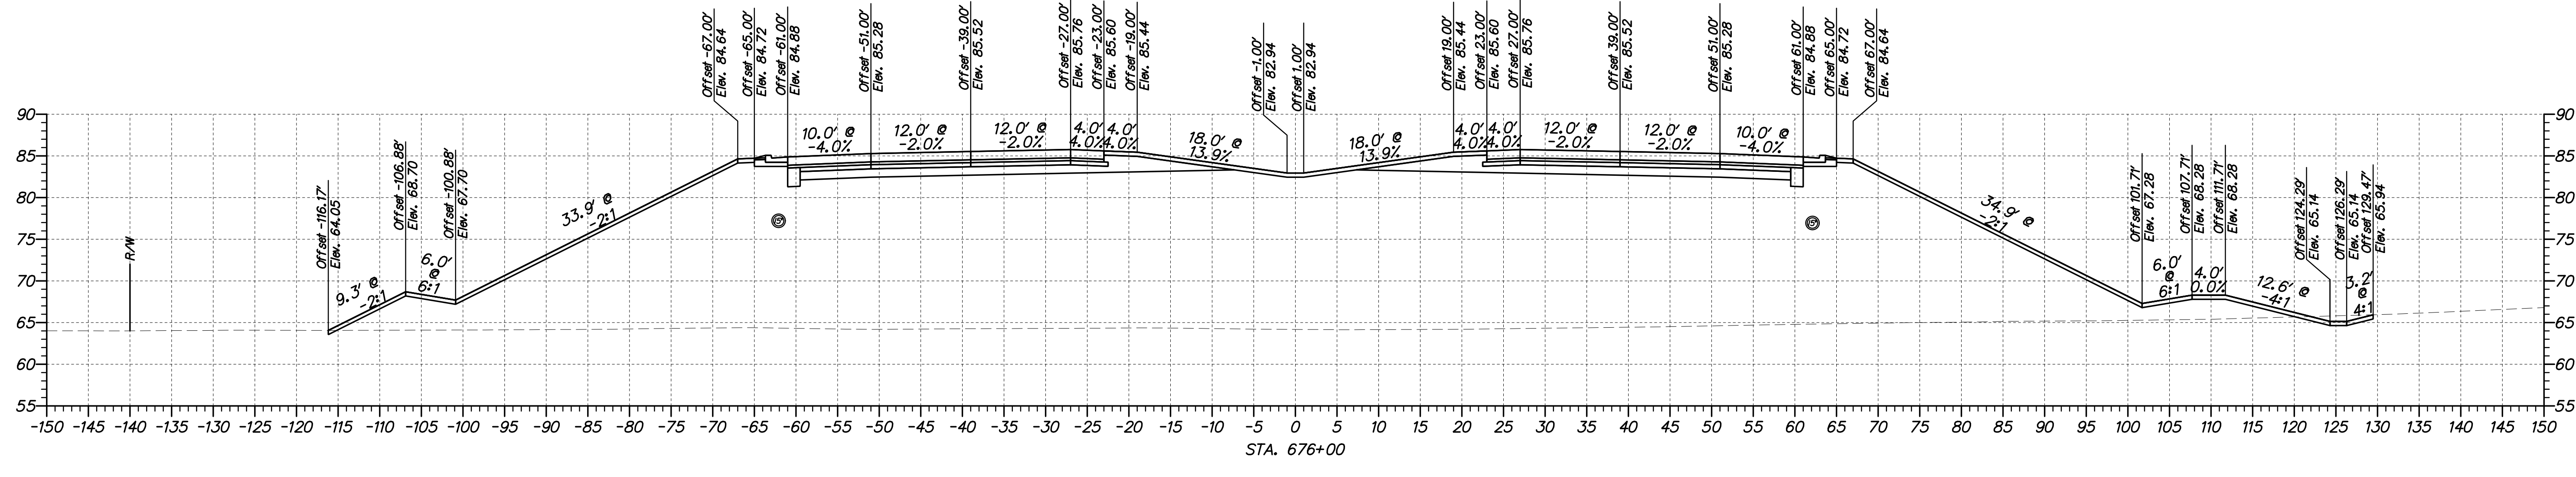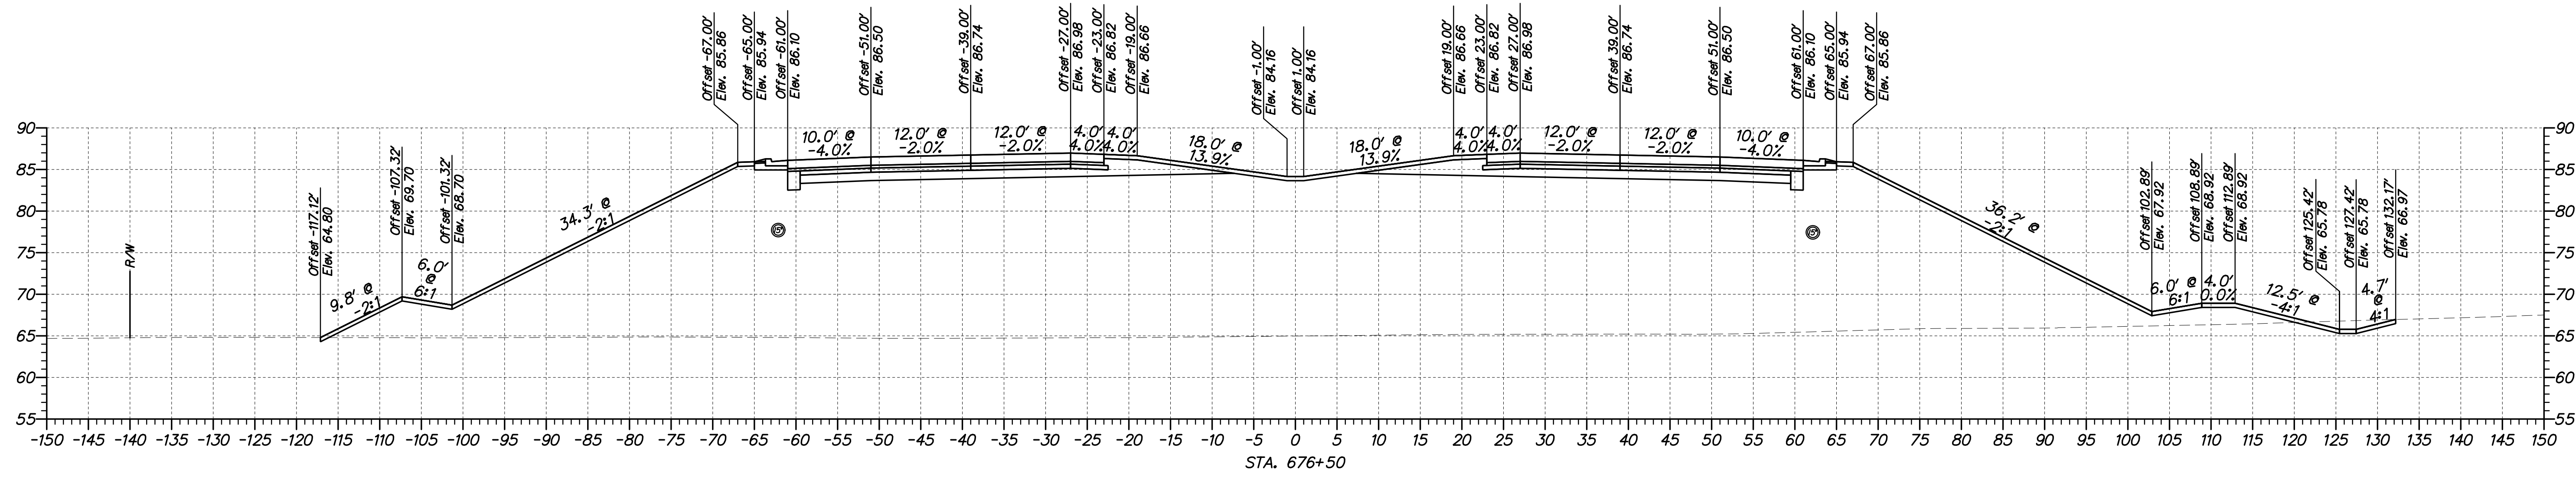


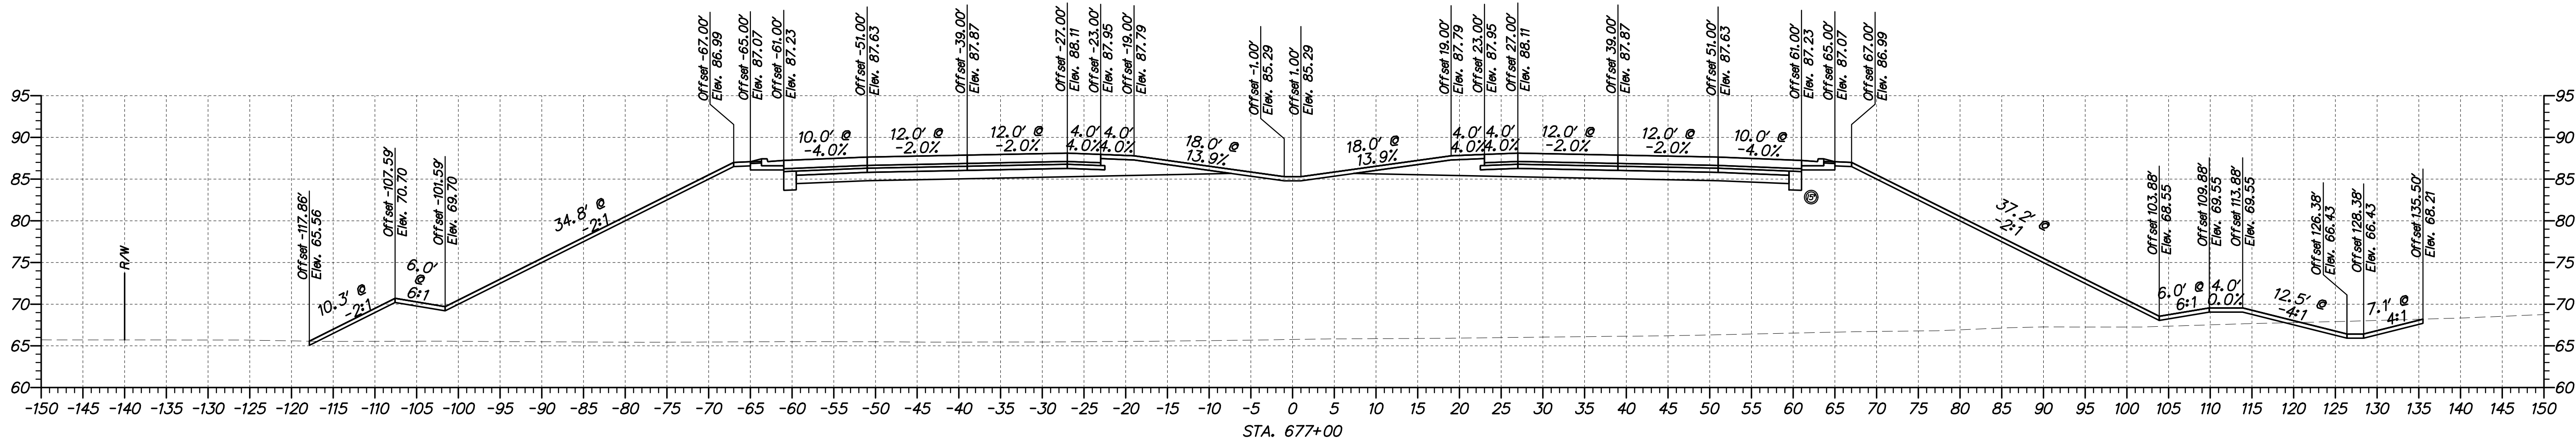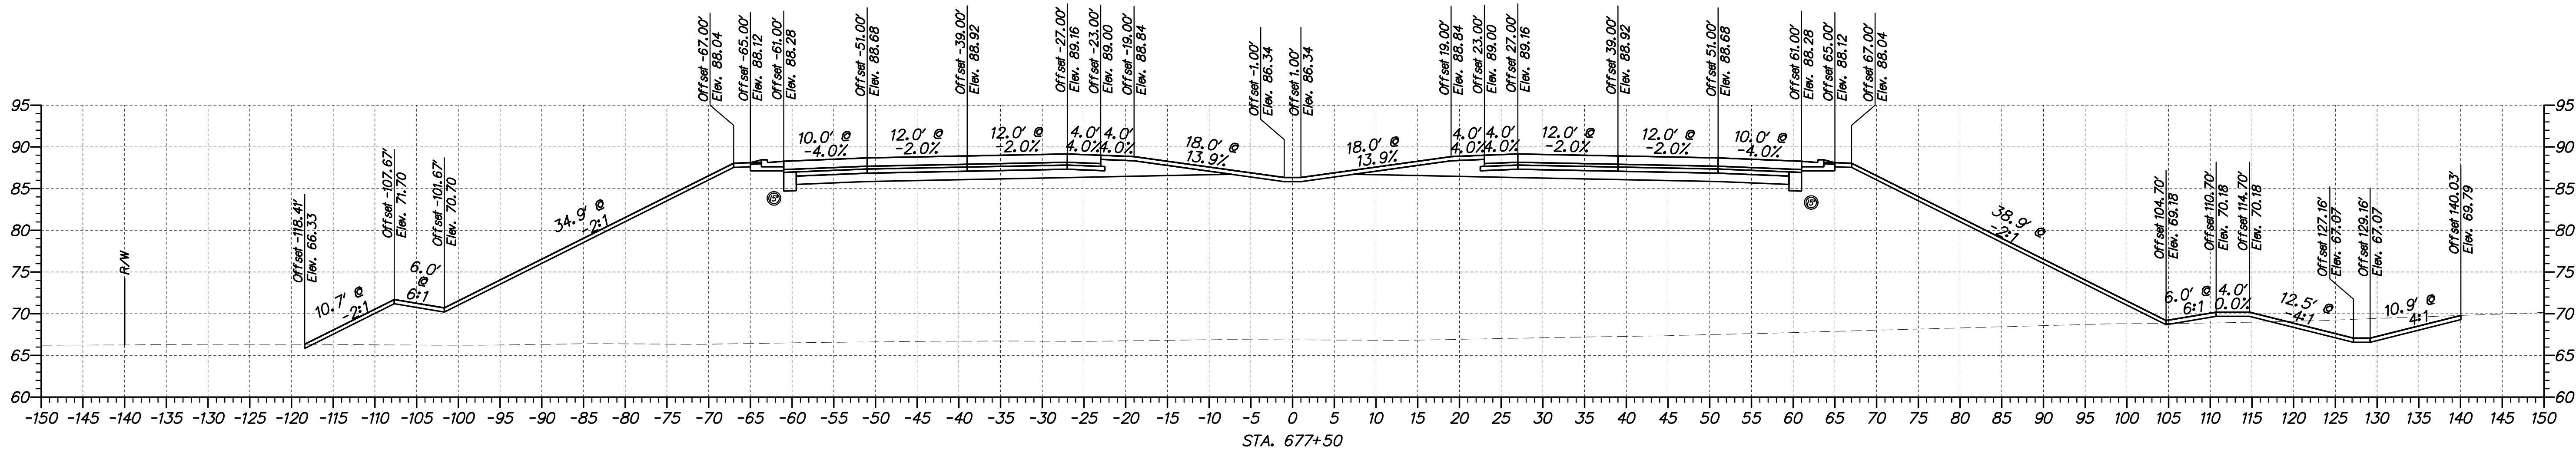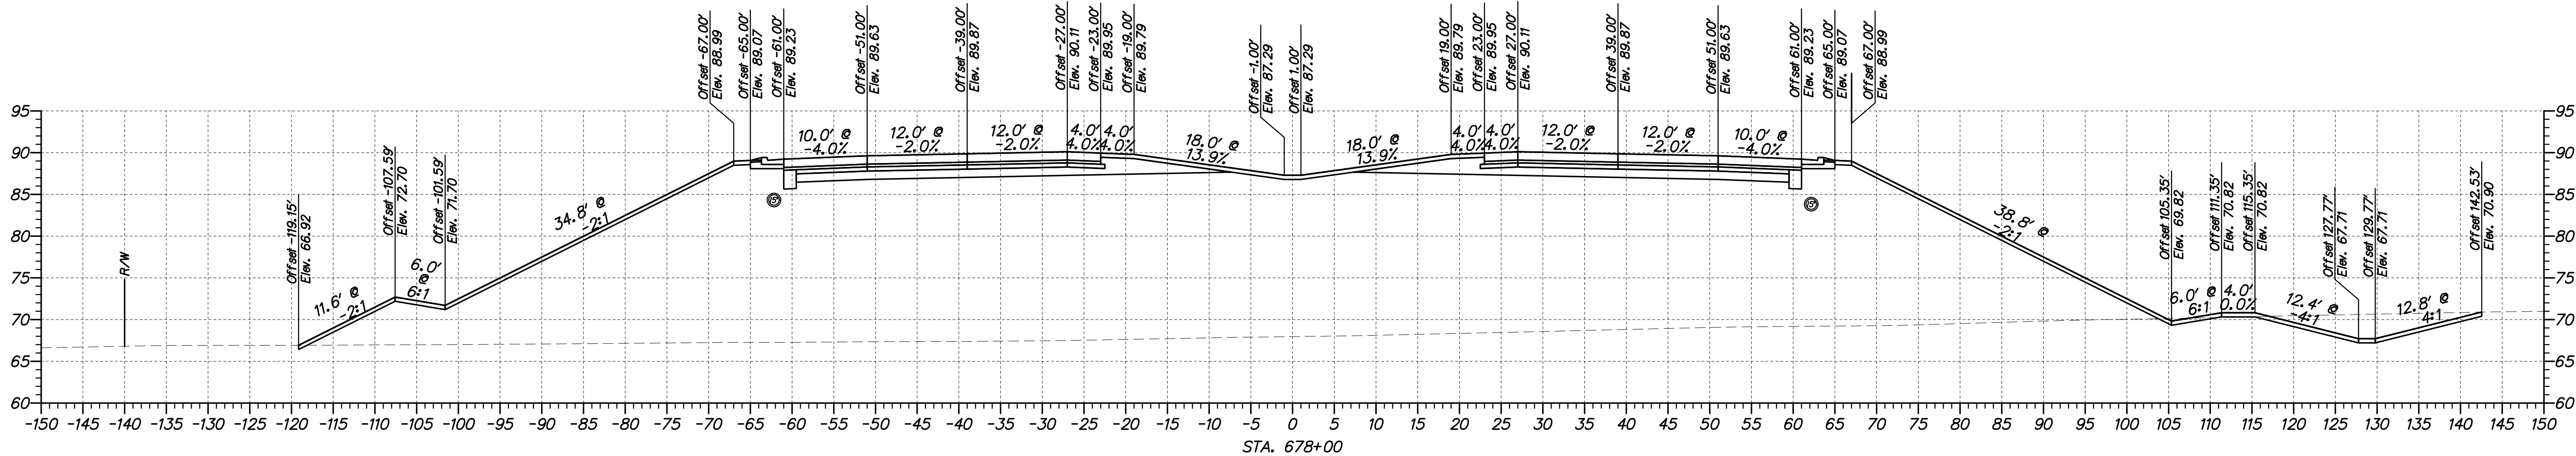

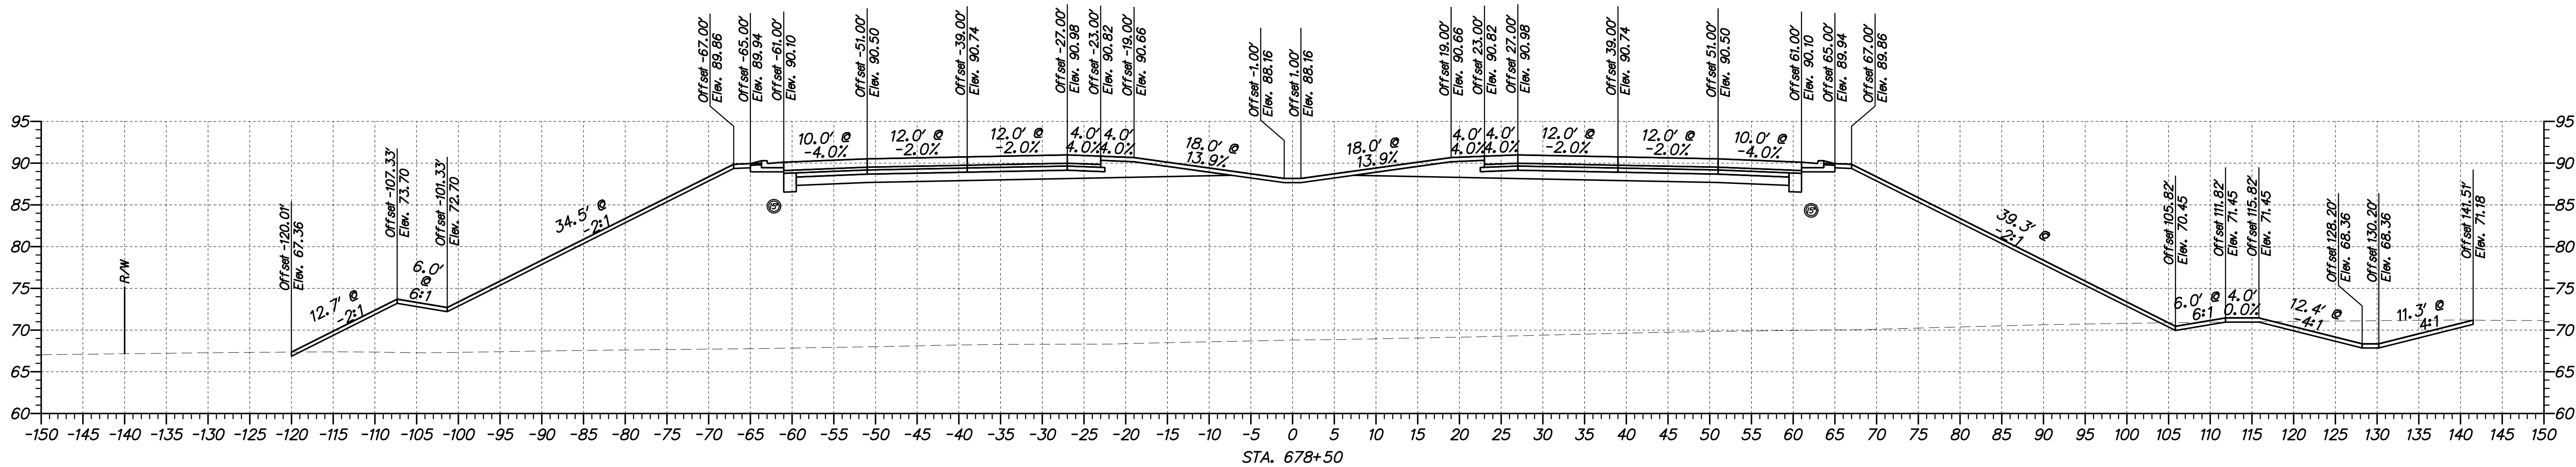
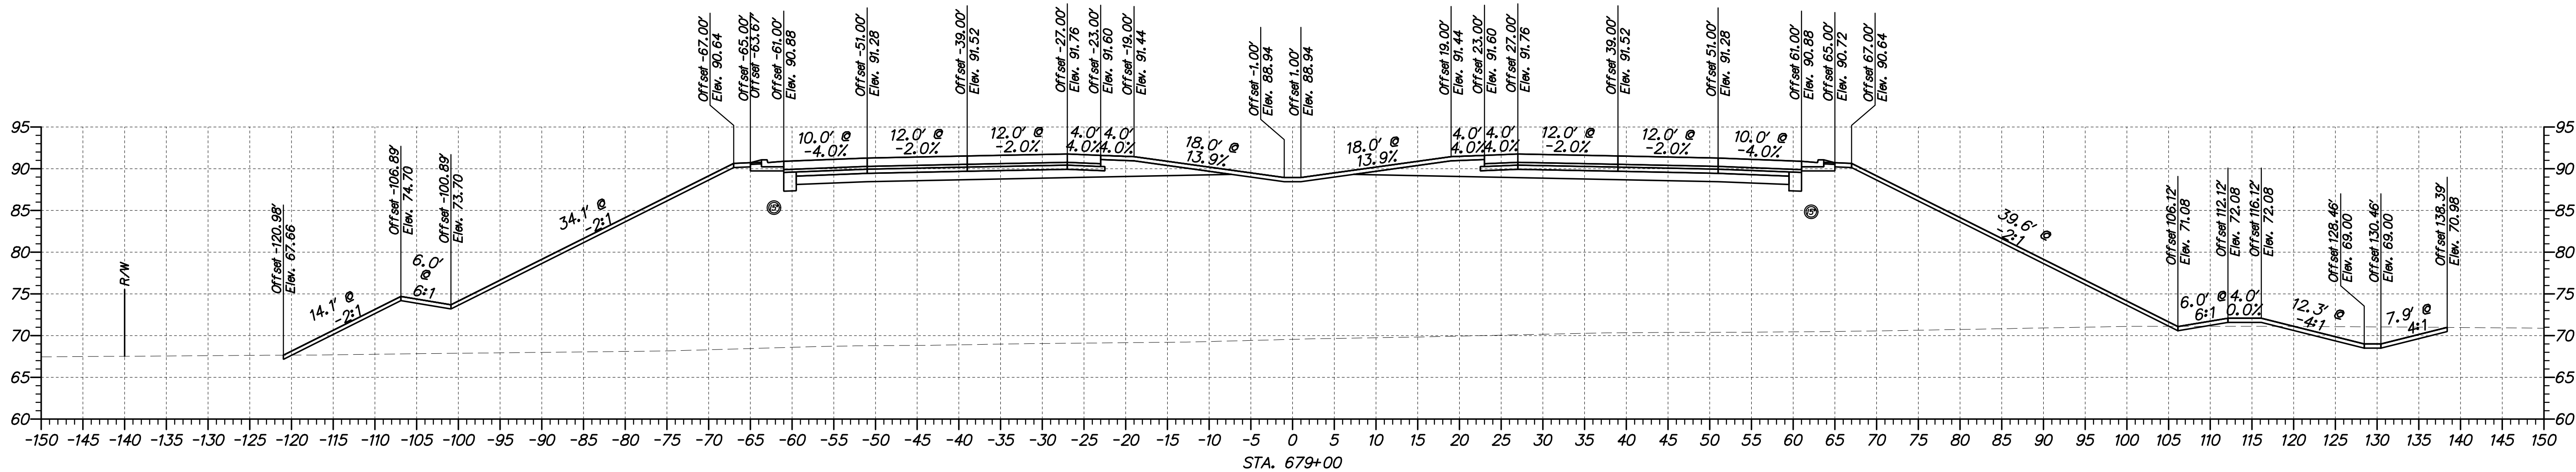
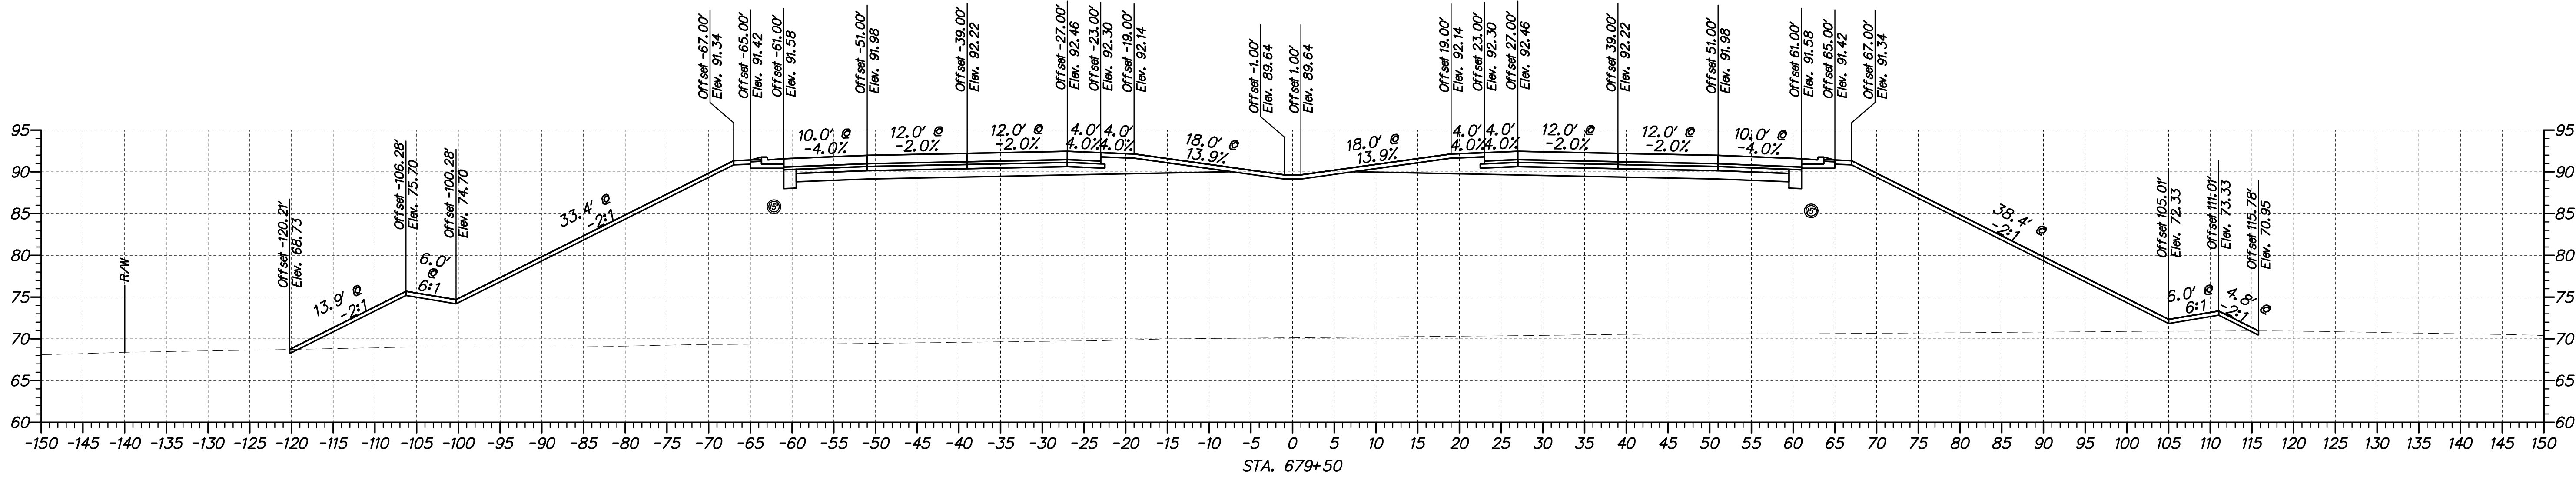


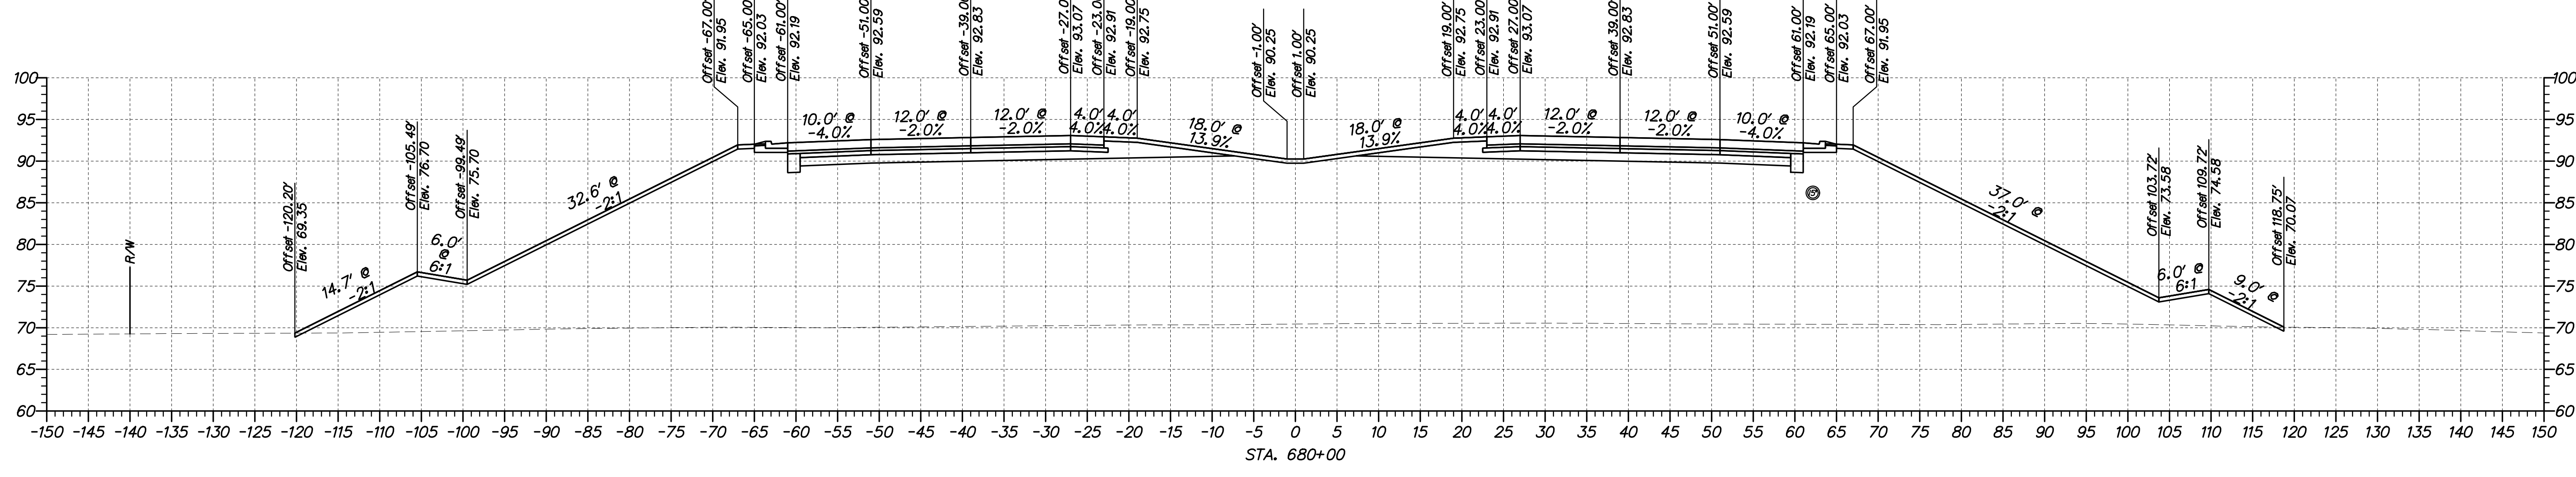
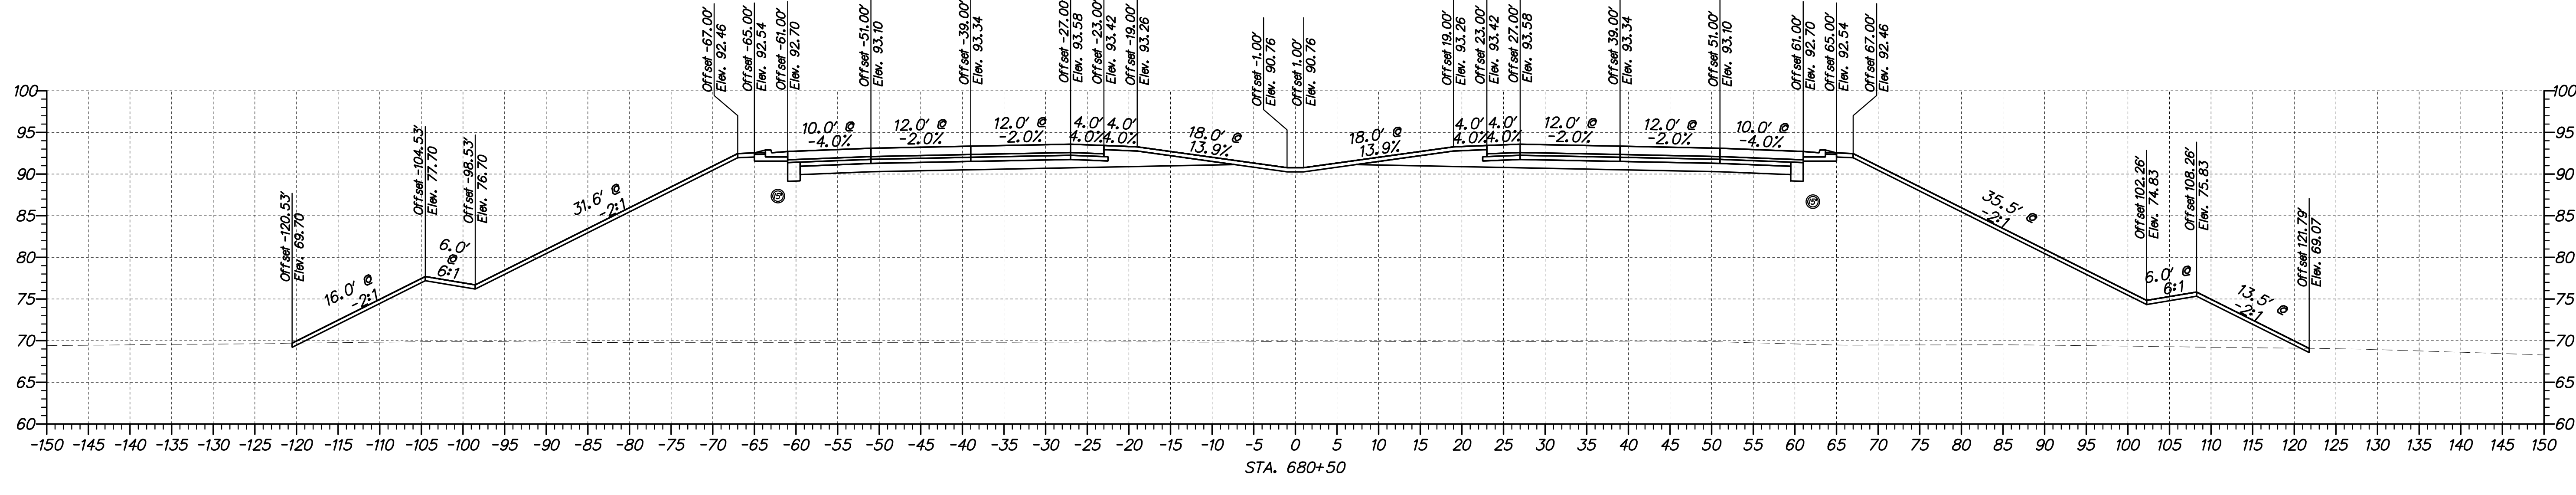
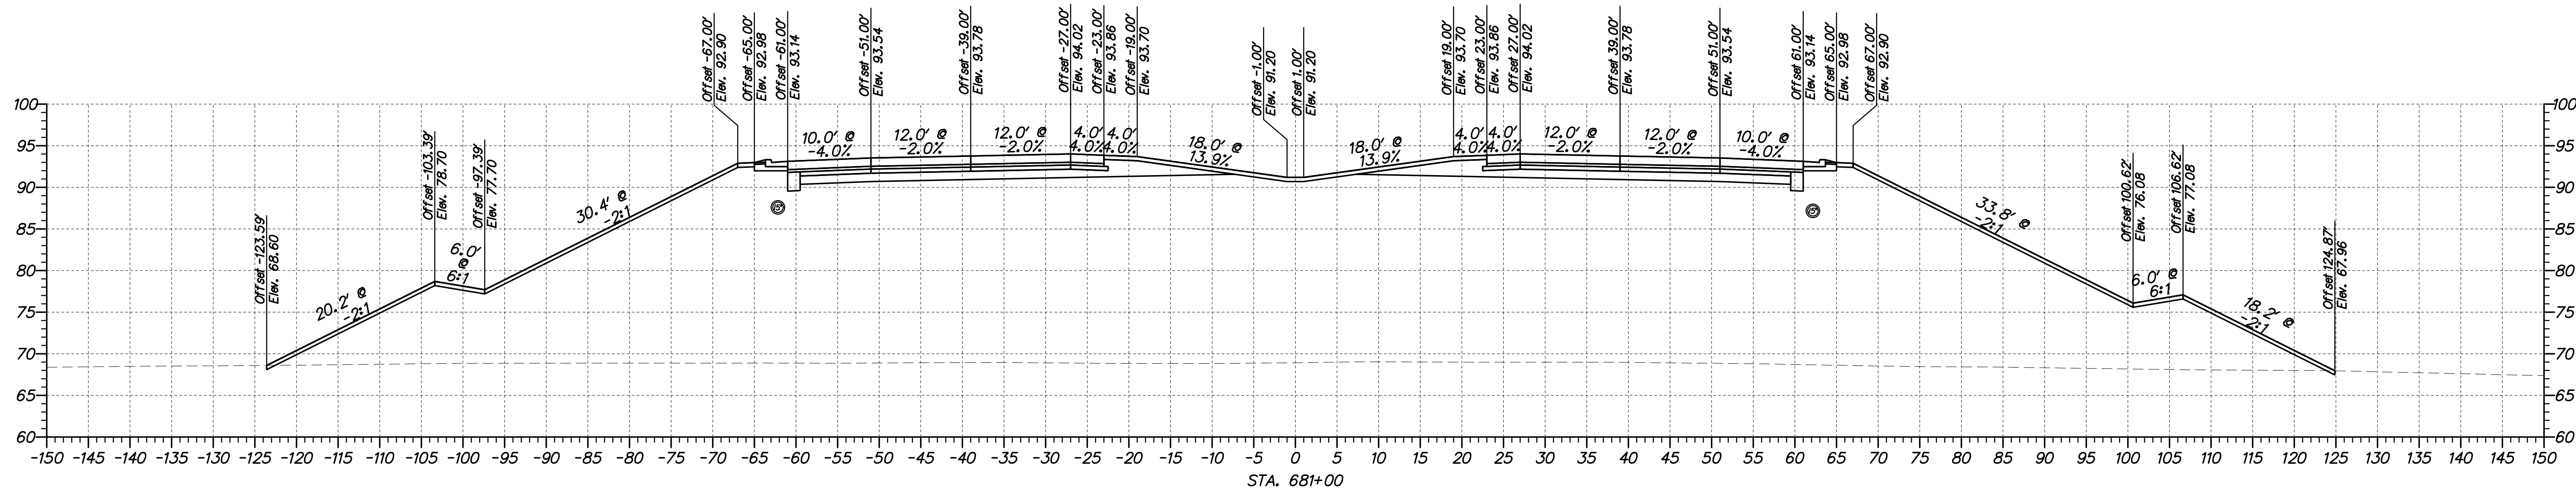


ADDENDUMS / REVISIONS	

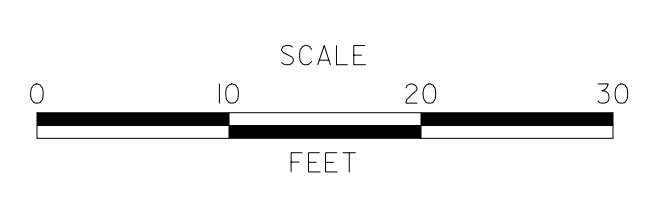


CONTRACT T200911301	BRIDGE NO.
COUNTY NEW CASTLE	DESIGNED BY: WJD
	CHECKED BY: MAA

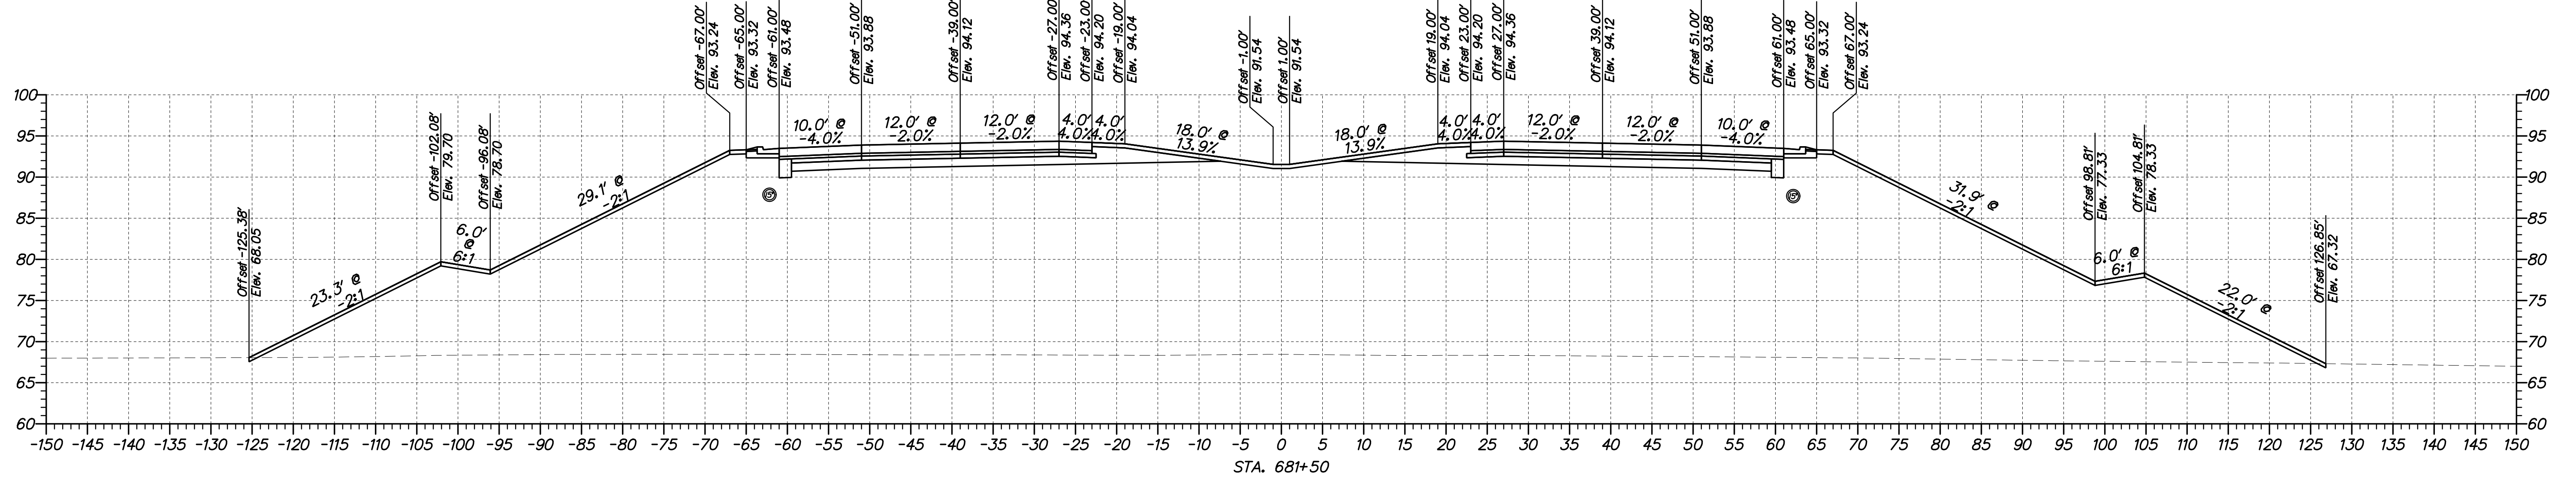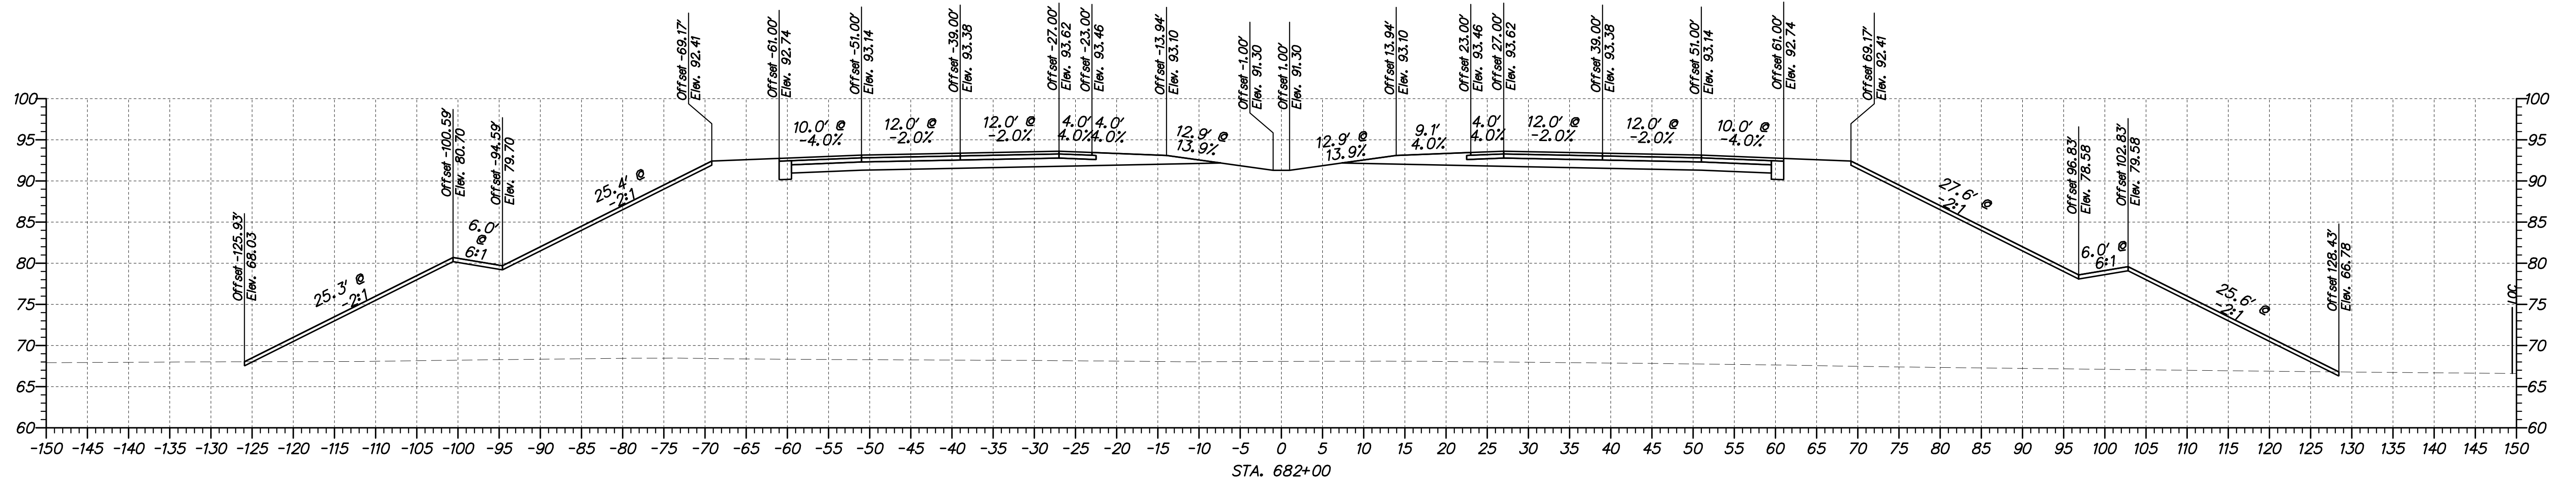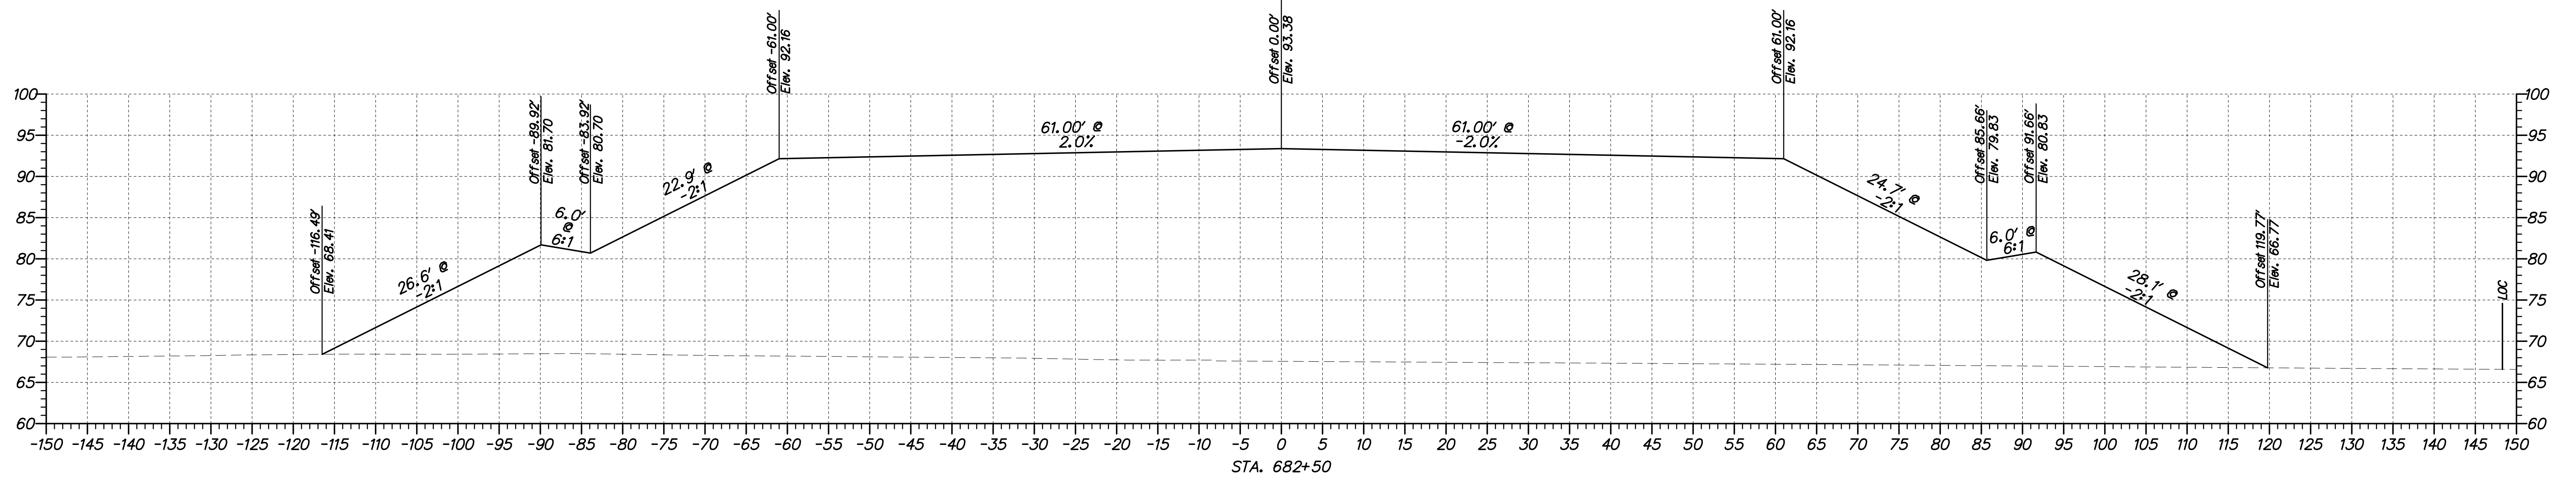

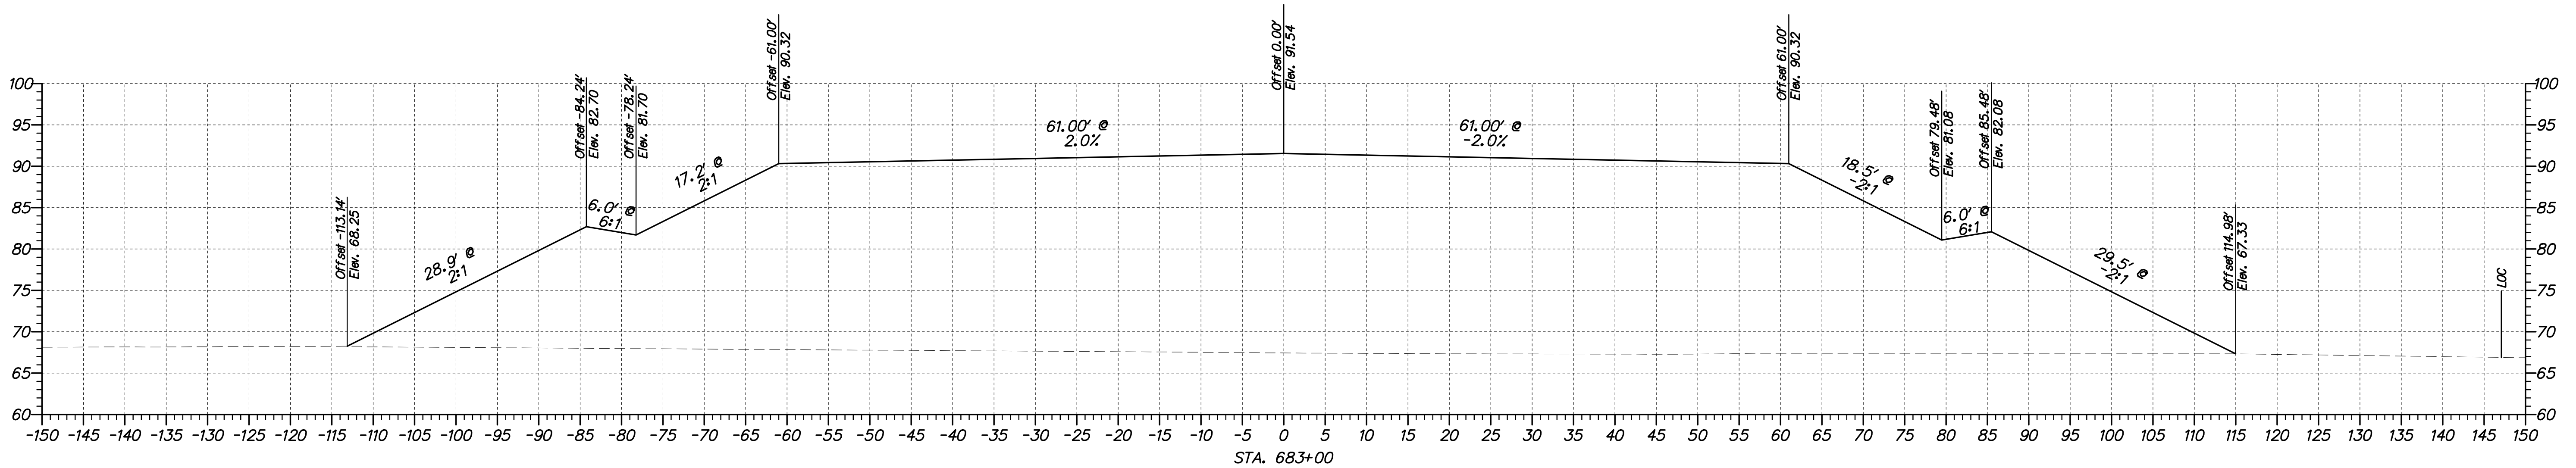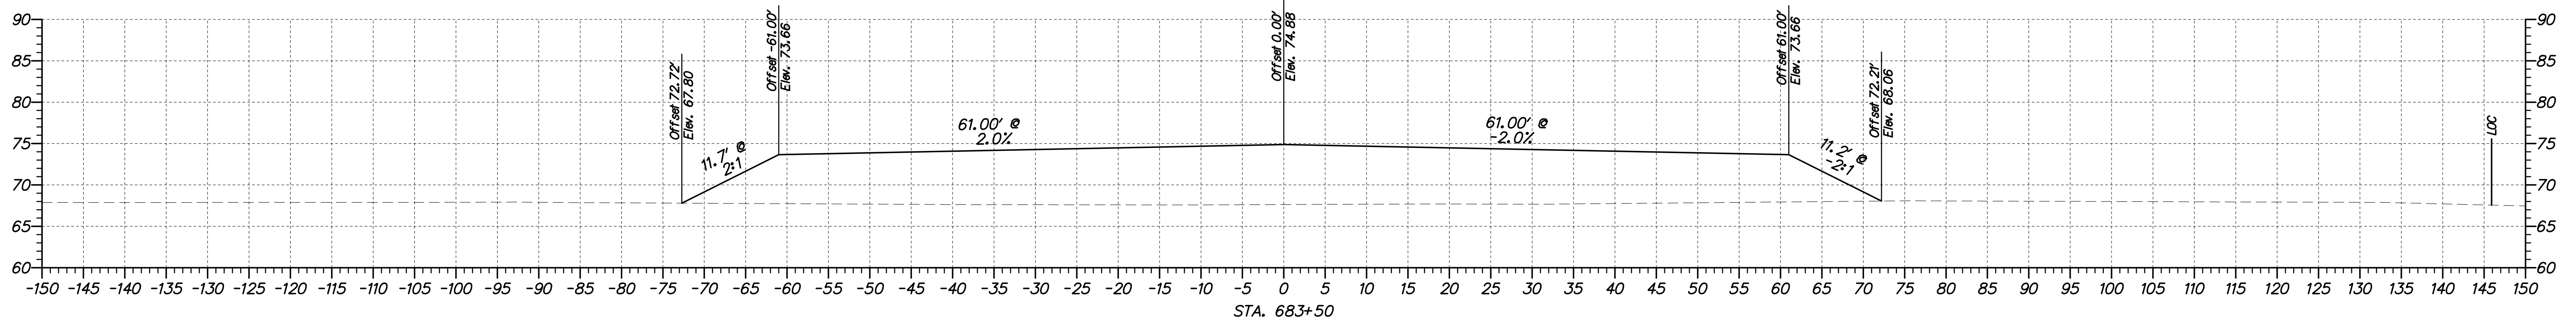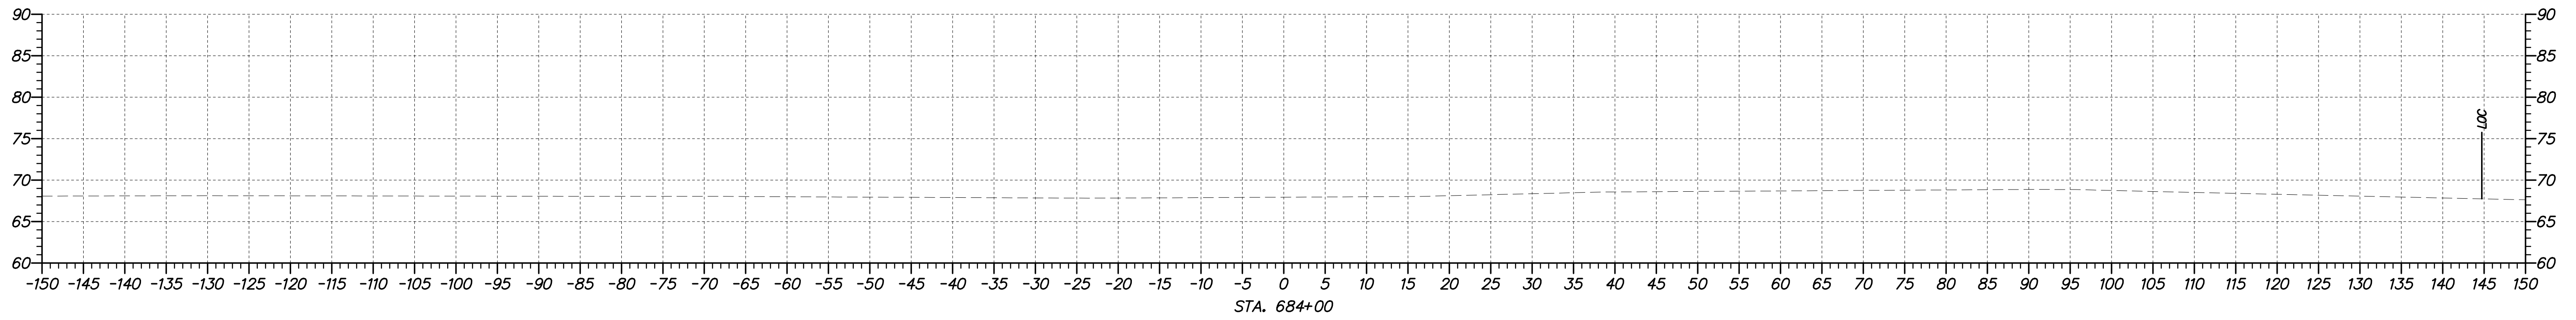

ADDENDUMS / REVISIONS

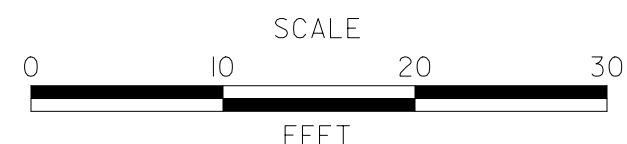

US 301,
NORFOLK SOUTHERN RR TO SR 896

CONTRACT T200911301	BRIDGE NO.
COUNTY NEW CASTLE	DESIGNED BY: WJD
	CHECKED BY: MAA

CROSS SECTIONS
STA. 683+00 TO STA. 684+00

SHEET NO. 68
TOTAL SHTS. 68