

DRAFT

NOT FOR BIDDING

AUGUST 2015

**BEGIN
CONTRACT T200911303
STATION 258 + 00**

CROSS SECTION INDEX

METHOD OF CROSS SECTIONS	STATION	SHEETS
US MAINLINE	STATION 258+00 TO STATION 494+00	1 - 10
RAMP F	STATION 41+00 TO STATION 53+50	11 - 322
RAMP C	STATION 11+50 TO STATION 25+50	SHEETS 323 - 330
RAMP G	STATION 79+00 TO STATION 110+00	SHEETS 331 - 343
RAMP H	STATION 50+00 TO STATION 69+00	SHEETS 344 - 355
RAMP K	STATION 66+50 TO STATION 76+50	SHEETS 356 - 385
RAMP J	STATION 46+50 TO STATION 57+00	SHEETS 386 - 396
RAMP L	STATION 81+50 TO STATION 93+00	SHEETS 397 - 408
RAMP I	STATION 26+50 TO STATION 36+50	SHEETS 409 - 420
CONNECTOR	STATION 14+00 TO STATION 20+50	SHEETS 421 - 431
EMERGENCY ACCESS RAMP	STATION 1201+00 TO STATION 1204+00	SHEETS 432 - 435
BUNKER HILL ROAD	STATION 10+50 TO STATION 37+00	SHEETS 436 - 439
BUNKER HILL TEMPORARY ROAD	STATION 900+00 TO STATION 916+98	SHEETS 440 - 459
SUMMIT BRIDGE ROAD	STATION 43+00 TO STATION 62+50	SHEETS 460 - 471
MD STATE LINE TO LEVELS ROAD*	STATION 166+50 TO STATION 191+50	SHEETS 472 - 485
SPUR ROAD STOCKPILE	STATION 110+00 TO STATION 132+81	SHEETS 486 - 502
		SHEETS 503 - 518

*THESE CROSS-SECTIONS ARE NOT COVERED IN THE METHOD OF CROSS-SECTIONS SHEETS.


LEGEND	
-----	CROSS SECTION MATCHLINE

NOTES:
ALL CROSS SECTIONS ARE TAKEN RADIAL TO A BASELINE AND AT 50' INTERVALS UNLESS OTHERWISE NOTED.

MATCHLINE STA 325 + 50 SEE SHEET 2

G:\60049040 US301\CIVIL\PLANS\2A\XSEC\X5001A.DGN

ADDENDUMS / REVISIONS

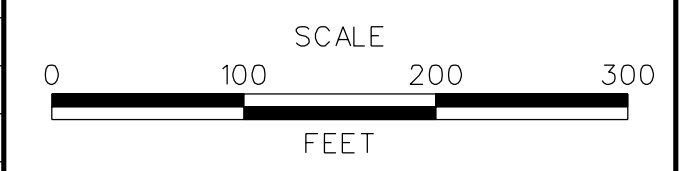


CONTRACT	BRIDGE NO.
T200911303	
COUNTY	DESIGNED BY: SS
NEW CASTLE	CHECKED BY: AM

DRAFT

NOT FOR BIDDING

AUGUST 2015

**LIMIT OF CONSTRUCTION
CONTRACT T200911303
STATION 10 + 10.00**

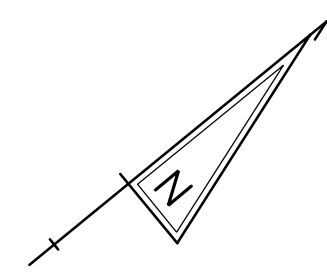

MATCHLINE STA 325 + 50 SEE SHEET 1

SWM BASIN
BMP No. 659

SWM BASIN
BMP No. 660

SWM BASIN
BMP No. 663

US 301 SB
US 301 NB

BRIDGE 1-475

BUNKER HILL RD

EMERGENCY
ACCESS RAMP

SEE SHEET 4
FOR BUNKER HILL
TEMPORARY RD

MATCHLINE STA 352 + 50 SEE SHEET 5


MATCHLINE
STA 23 + 00
SEE SHEET 3

MATCHLINE
STA 913 + 00
SEE SHEET 3

LEGEND	
	CROSS SECTION MATCHLINE

NOTES:
ALL CROSS SECTIONS ARE TAKEN RADIAL TO
A BASELINE AND AT 50' INTERVALS UNLESS
OTHERWISE NOTED.

ADDENDUMS / REVISIONS

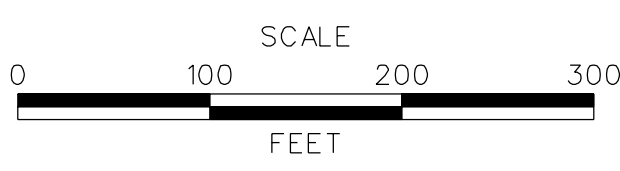

**US 301
LEVELS ROAD
TO SUMMIT BRIDGE ROAD**

CONTRACT T200911303	BRIDGE NO.
COUNTY NEW CASTLE	DESIGNED BY: SS
	CHECKED BY: AM

**METHOD OF
CROSS SECTIONS**



SHEET NO.	2
TOTAL SHTS.	518

G:\60049040 US301\CIVIL\PLANS\2A\XSEC\X5001B.DGN



MATCHLINE
STA 23+00
SEE SHEET 2

MATCHLINE
STA 913+00
SEE SHEET 2

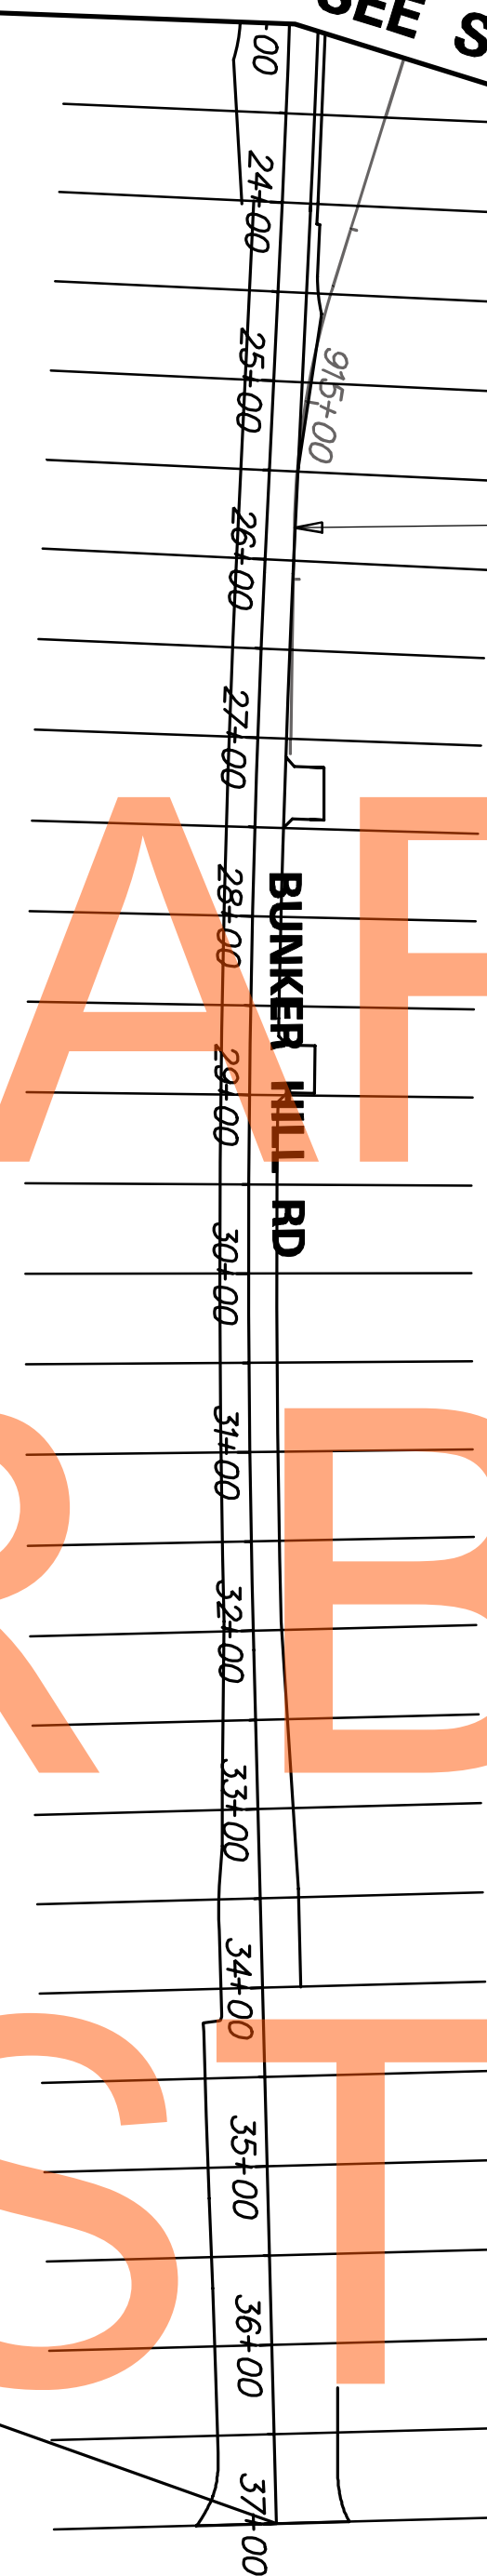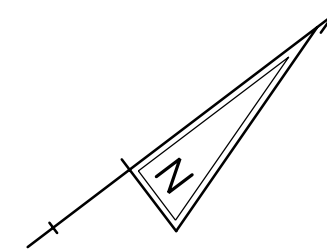

DRAFT
NOT FOR BIDDING
AUGUST 2015


LIMIT OF CONSTRUCTION
CONTRACT T200911303
STATION 37+00.00

LEGEND	
- - - - -	CROSS SECTION MATCHLINE

NOTES:
ALL CROSS SECTIONS ARE TAKEN RADIAL TO A BASELINE AND AT 50' INTERVALS UNLESS OTHERWISE NOTED.



ADDENDUMS / REVISIONS	

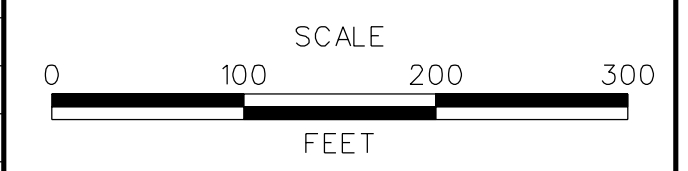

**US 301
LEVELS ROAD
TO SUMMIT BRIDGE ROAD**

CONTRACT	BRIDGE NO.
T200911303	
COUNTY	DESIGNED BY: SS
NEW CASTLE	CHECKED BY: AM

**METHOD OF
CROSS SECTIONS**


SHEET NO.
3
TOTAL SHTS.
518

G:\60049040 US301\CIVIL\PLANS\2A\XSEC\X5001C.DGN

DRAFT

NOT FOR BIDDING

AUGUST 2015

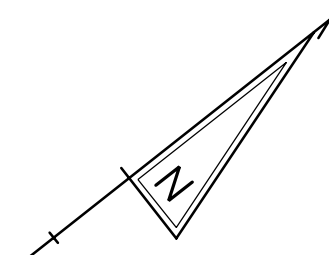


LEGEND	
---	CROSS SECTION MATCHLINE

NOTES:
 ALL CROSS SECTIONS ARE TAKEN RADIAL TO A BASELINE AND AT 50' INTERVALS UNLESS OTHERWISE NOTED.

G:\60049040 US301\CIVIL\PLANS\2A\YSEC\XS001D.DGN

DELAWARE DEPARTMENT OF TRANSPORTATION	ADDENDUMS / REVISIONS	SCALE 0 100 200 300 FEET	US 301 LEVELS ROAD TO SUMMIT BRIDGE ROAD	CONTRACT	BRIDGE NO.	METHOD OF CROSS SECTIONS	SHEET NO.
					T20091303		
				COUNTY	CHECKED BY: AM		TOTAL SHTS.
				NEW CASTLE			518

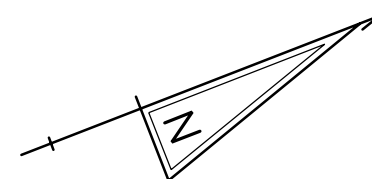

MATCHLINE STA 352+50 SEE SHEET 02

MATCHLINE STA 383+50 SEE SHEET 06

DRAFT

SWM BASIN
BMP No. 664

US 301 SB

US 301 NB

SWM STORAGE AREA

SWM BASIN
BMP No. 665

NOT FOR BIDDING

AUGUST 2015

353+00 354+00 355+00 356+00 357+00 358+00 359+00 360+00 361+00 362+00 363+00 364+00 365+00 366+00 367+00 368+00 369+00 370+00 371+00 372+00 373+00 374+00 375+00 376+00 377+00 378+00 379+00 380+00 381+00 382+00 383+00

LEGEND

--- CROSS SECTION MATCHLINE

NOTES:

ALL CROSS SECTIONS ARE TAKEN RADIAL TO A BASELINE AND AT 50' INTERVALS UNLESS OTHERWISE NOTED.

ADDENDUMS / REVISIONS



**US 301
LEVELS ROAD
TO SUMMIT BRIDGE ROAD**

CONTRACT

T20091303

COUNTY

NEW CASTLE

BRIDGE NO.

DESIGNED BY: SS

CHECKED BY: AM

**METHOD OF
CROSS SECTIONS**

SHEET NO.

5


TOTAL SHTS.

518


DRAFT

NOT FOR BIDDING

AUGUST 2015

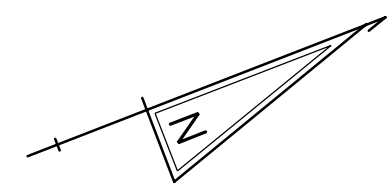

MATCHLINE STA 383+50 SEE SHEET 5

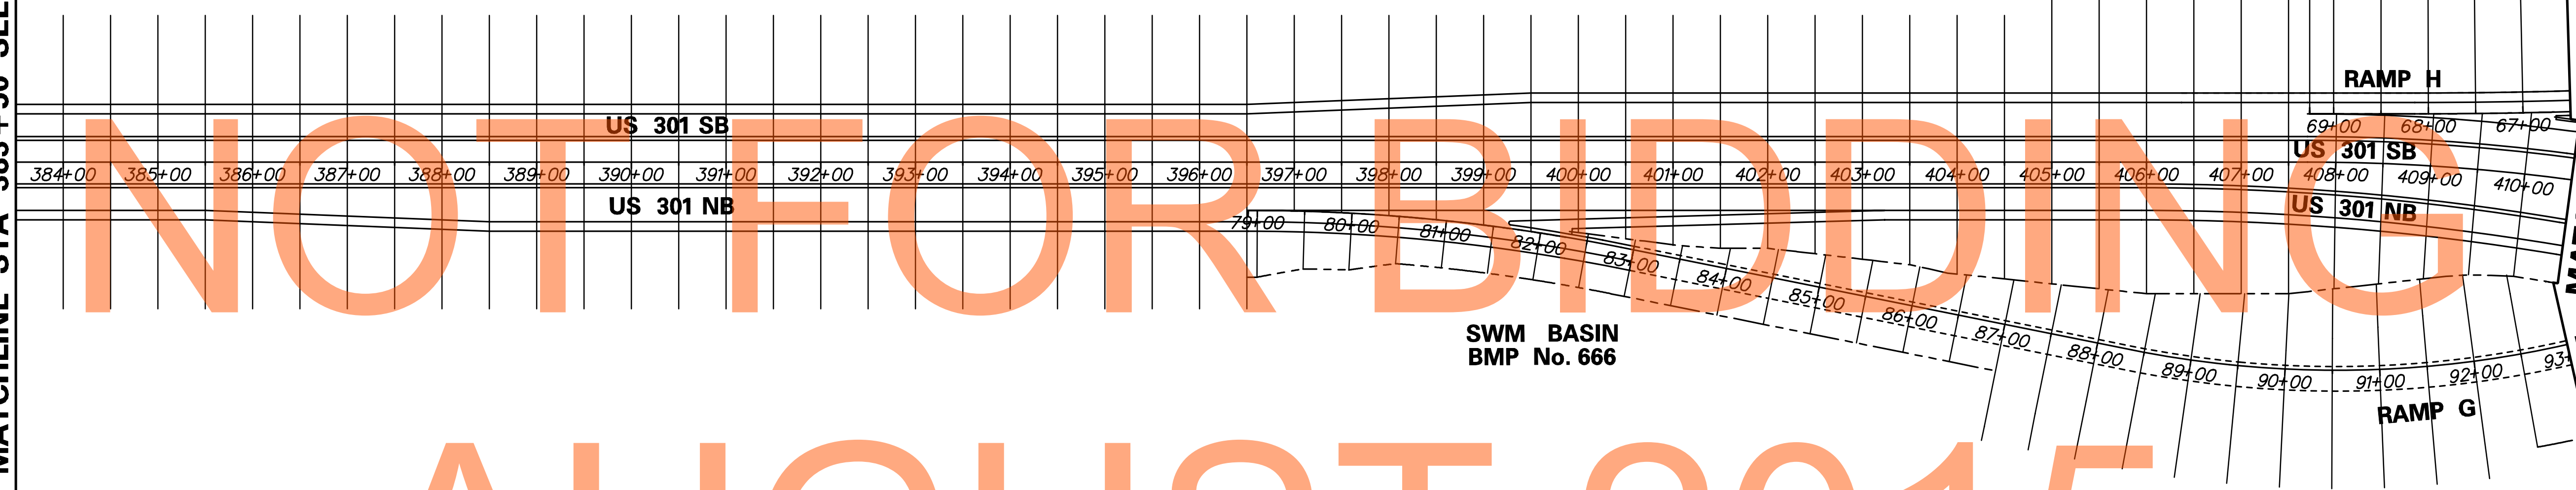

MATCHLINE MATCHLINE
STA 410+50 STA 66+50
STA 93+00 SEE SHEET 7

LEGEND


- - - - -	CROSS SECTION MATCHLINE
-----------	-------------------------

NOTES:

ALL CROSS SECTIONS ARE TAKEN RADIAL TO A BASELINE AND AT 50' INTERVALS UNLESS OTHERWISE NOTED.

ADDENDUMS / REVISIONS

NO.	DATE	DESCRIPTION

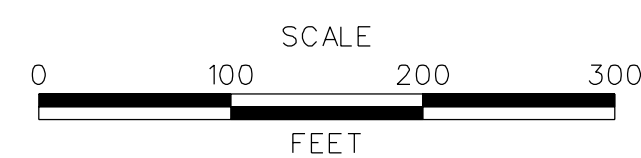

**US 301
LEVELS ROAD
TO SUMMIT BRIDGE ROAD**

CONTRACT T20091303	BRIDGE NO.
COUNTY NEW CASTLE	DESIGNED BY: SS
	CHECKED BY: AM

**METHOD OF
CROSS SECTIONS**

SHEET NO. 6
TOTAL SHTS. 518

DRAFT

NOT FOR BIDDING

AUGUST 2015

MATCHLINE STA 66+50 STA 410+50 SEE SHEET 6

MATCHLINE SEE BELOW

MATCHLINE SEE ABOVE


LIMIT OF CONSTRUCTION CONTRACT T200911303 STATION 132+81.00

MATCHLINE STA 430+50 SEE SHEET 8

LEGEND	
---	CROSS SECTION MATCHLINE

NOTES:
 ALL CROSS SECTIONS ARE TAKEN RADIAL TO A BASELINE AND AT 50' INTERVALS UNLESS OTHERWISE NOTED.


ADDENDUMS / REVISIONS

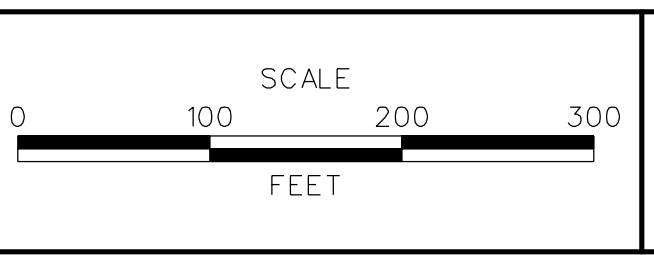

CONTRACT	BRIDGE NO.
T200911303	DESIGNED BY: SS
COUNTY	CHECKED BY: AM
NEW CASTLE	

G:\60049040 US301\CIVIL\PLANS\2A\YSEC\X5001G.DGN

120'

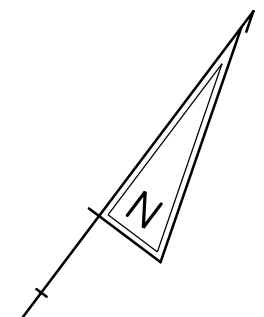

DRAFT

NOT FOR BIDDING

AUGUST 2015

SWM BASIN
BMP No. 684

MATCHLINE STA 68+50
MATCHLINE STA 491+50
MATCHLINE STA 54+50
SEE SHEET 9

BRIDGE 1-472S

BRIDGE 1-472N


RAMP K

US 301 SB

US 301 NB

RAMP J


MATCHLINE STA 430+50 SEE SHEET 7

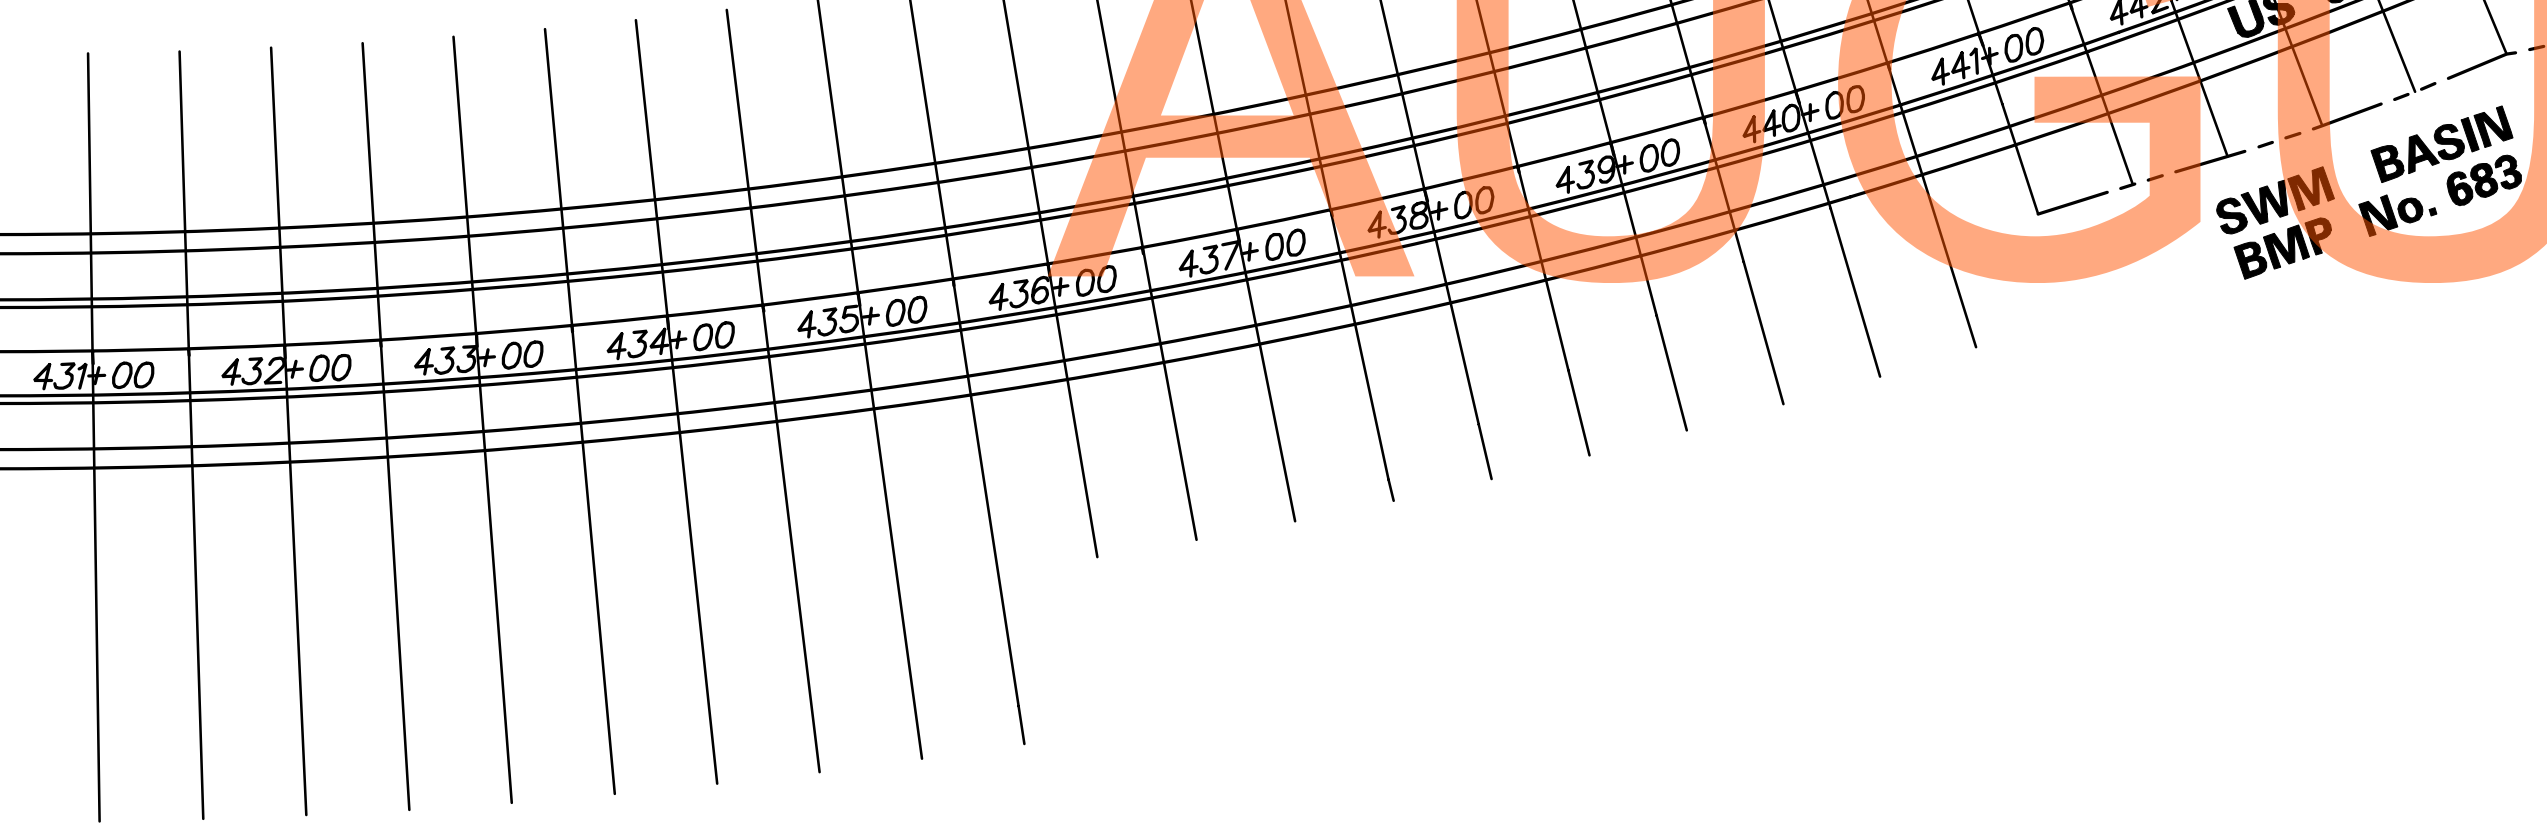

LEGEND	
	CROSS SECTION MATCHLINE

NOTES:
ALL CROSS SECTIONS ARE TAKEN RADIAL TO A BASELINE AND AT 50' INTERVALS UNLESS OTHERWISE NOTED.

ADDENDUMS / REVISIONS

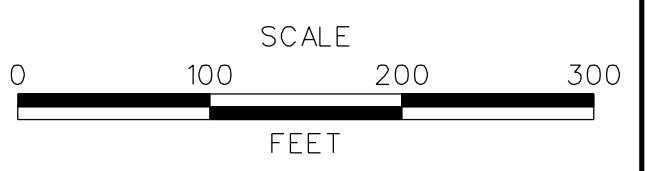

**US 301
LEVELS ROAD
TO SUMMIT BRIDGE ROAD**

CONTRACT	BRIDGE NO.
T200911303	DESIGNED BY: SS
COUNTY	CHECKED BY: AM
NEW CASTLE	


**METHOD OF
CROSS SECTIONS**

SHEET NO.
8
TOTAL SHTS.
518



G:\60049040 US301\CIVIL\PLANS\2A\XSEC\X5001H.DGN

NOT FOR BIDDING
AUGUST 2015

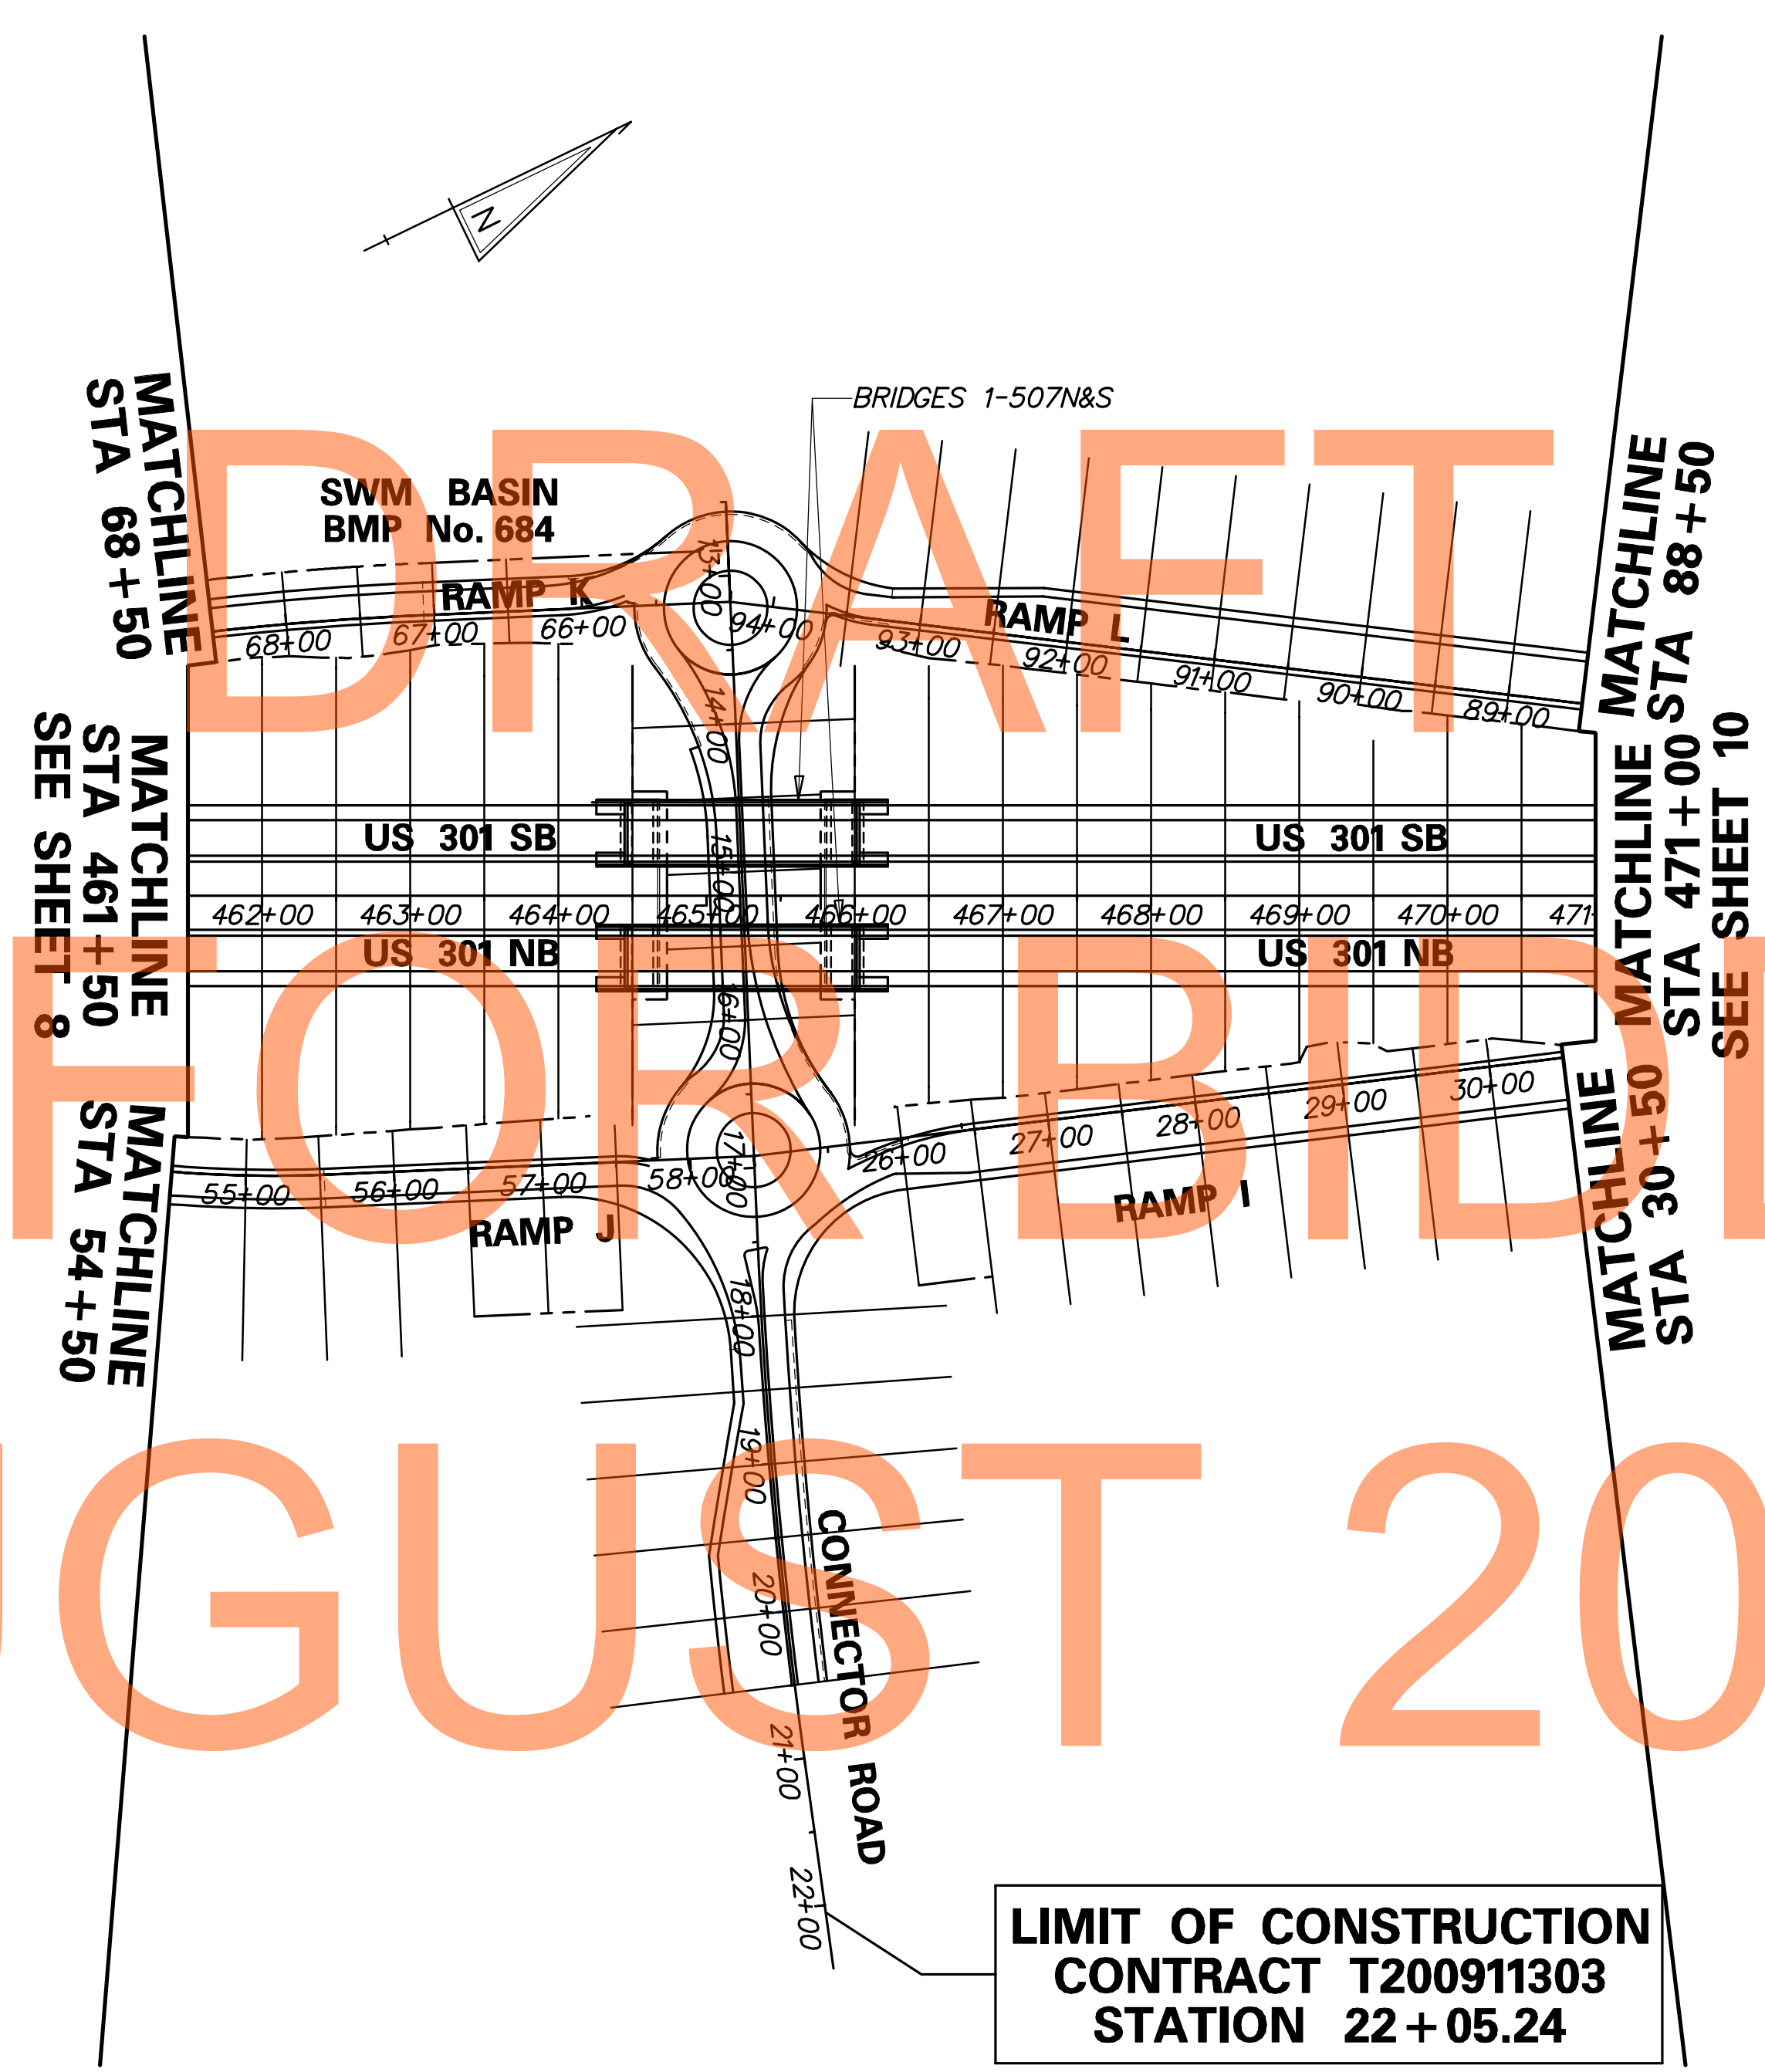

LEGEND	
- - - - -	CROSS SECTION MATCHLINE

NOTES:
 ALL CROSS SECTIONS ARE TAKEN RADIAL TO A BASELINE AND AT 50' INTERVALS UNLESS OTHERWISE NOTED.


G:\60049040 US301\CIVIL\PLANS\2A\YSEC\XS001.DGN

DELAWARE DEPARTMENT OF TRANSPORTATION	ADDENDUMS / REVISIONS	SCALE 0 100 200 300 FEET	US 301 LEVELS ROAD TO SUMMIT BRIDGE ROAD		CONTRACT T200911303	BRIDGE NO.	METHOD OF CROSS SECTIONS	SHEET NO. 9
			COUNTY NEW CASTLE	DESIGNED BY: SS	CHECKED BY: AM	TOTAL SHTS. 518		

DRAFT

NOT FOR BIDDING

AUGUST 2015

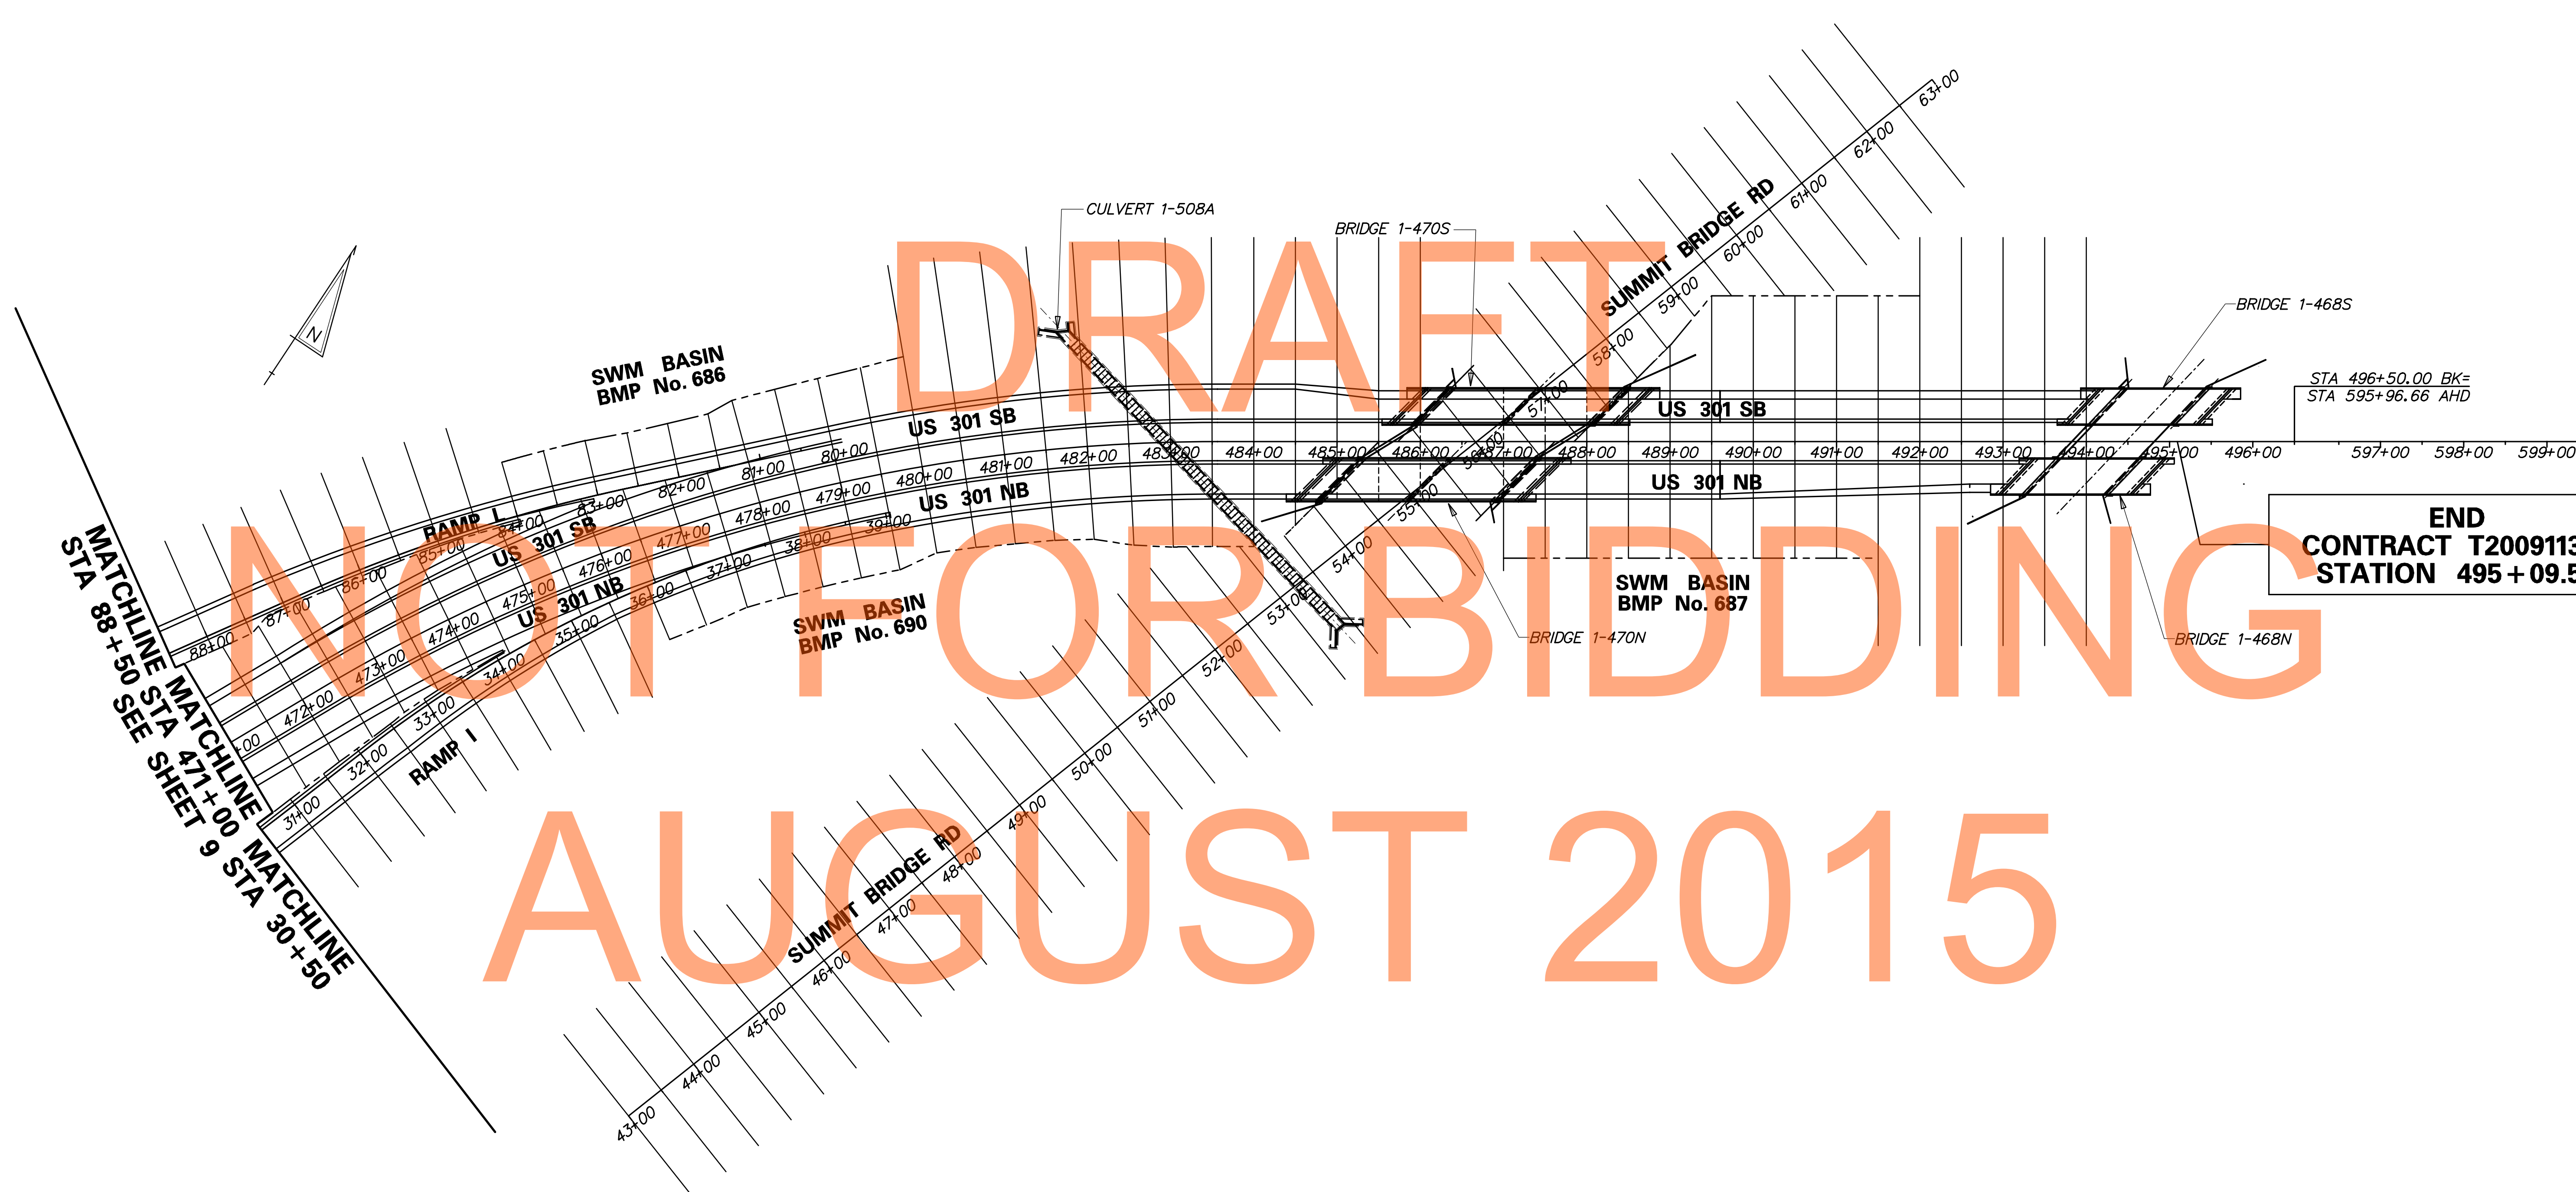



END
CONTRACT T20091303
STATION 495 + 09.56

LEGEND	
- - - - -	CROSS SECTION MATCHLINE

NOTES:
 ALL CROSS SECTIONS ARE TAKEN RADIAL TO A BASELINE AND AT 50' INTERVALS UNLESS OTHERWISE NOTED.

G:\60049040 US301\CIVIL\PLANS\2A\XSEC\X5001.DGN

	DELAWARE DEPARTMENT OF TRANSPORTATION	ADDENDUMS / REVISIONS	SCALE 0 100 200 300 FEET	US 301 LEVELS ROAD TO SUMMIT BRIDGE ROAD	CONTRACT T20091303 COUNTY NEW CASTLE	BRIDGE NO. DESIGNED BY: SS CHECKED BY: AM	METHOD OF CROSS SECTIONS	SHEET NO. 10 TOTAL SHTS. 518

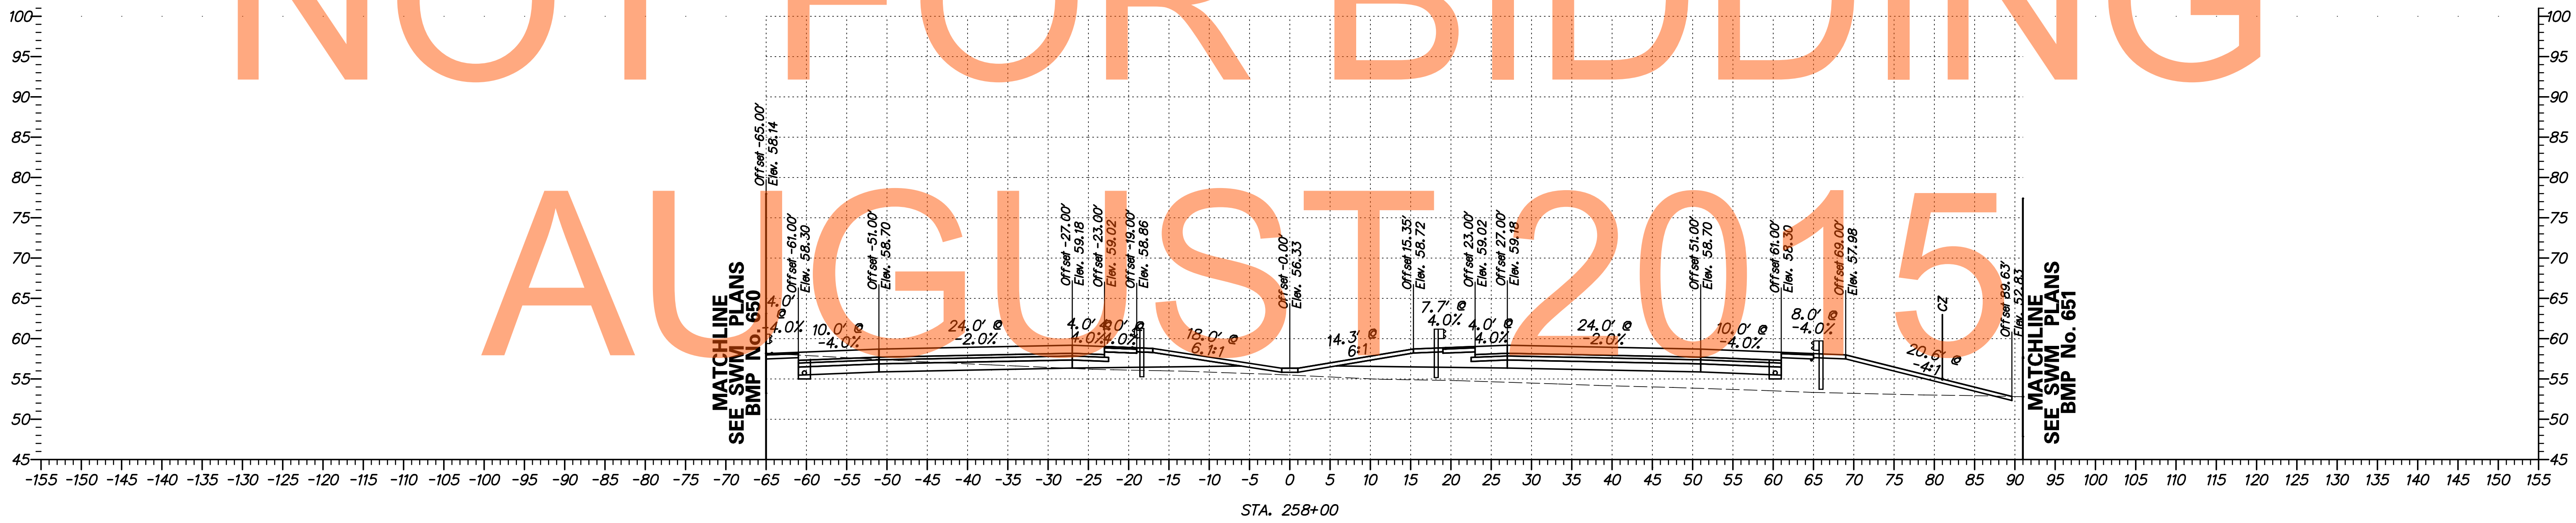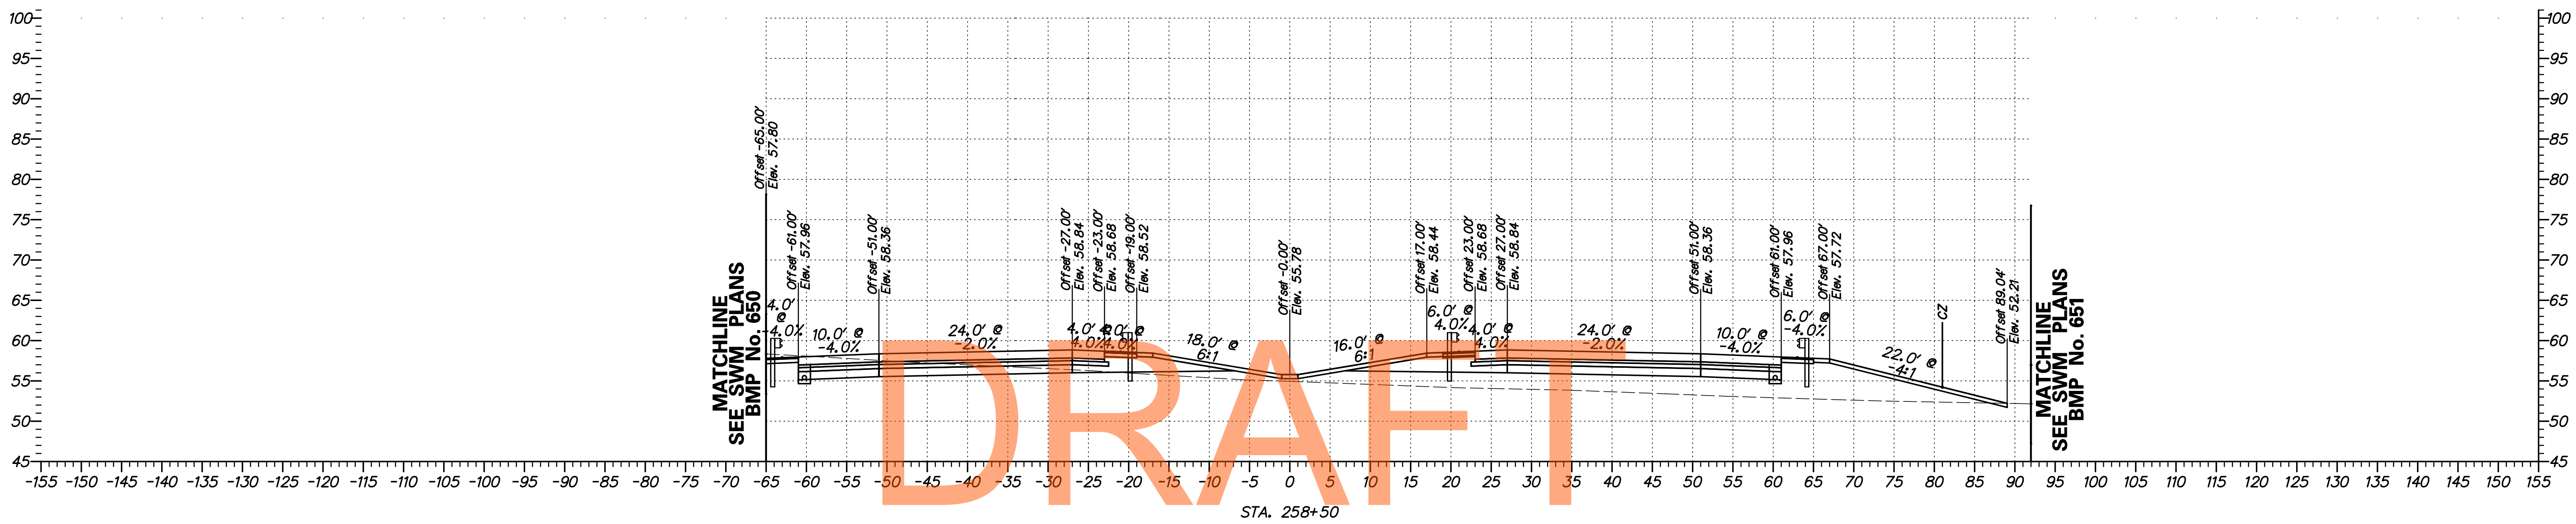


NOT FOR BIDDING


AUGUST 2015

G:\60049040 US301\CIVIL\PLANS\2A\XSEC\XS002.DGN

	DELWARE DEPARTMENT OF TRANSPORTATION	ADDENDUMS / REVISIONS	SCALE 0 10 20 30 FEET	US 301 LEVELS ROAD TO SUMMIT BRIDGE ROAD	CONTRACT T20091303 COUNTY NEW CASTLE	BRIDGE NO. DESIGNED BY: SS CHECKED BY: AM	CROSS SECTIONS US 301 MAINLINE STA. 258+00 - STA. 258+50	SHEET NO. 11 TOTAL SHTS. 518

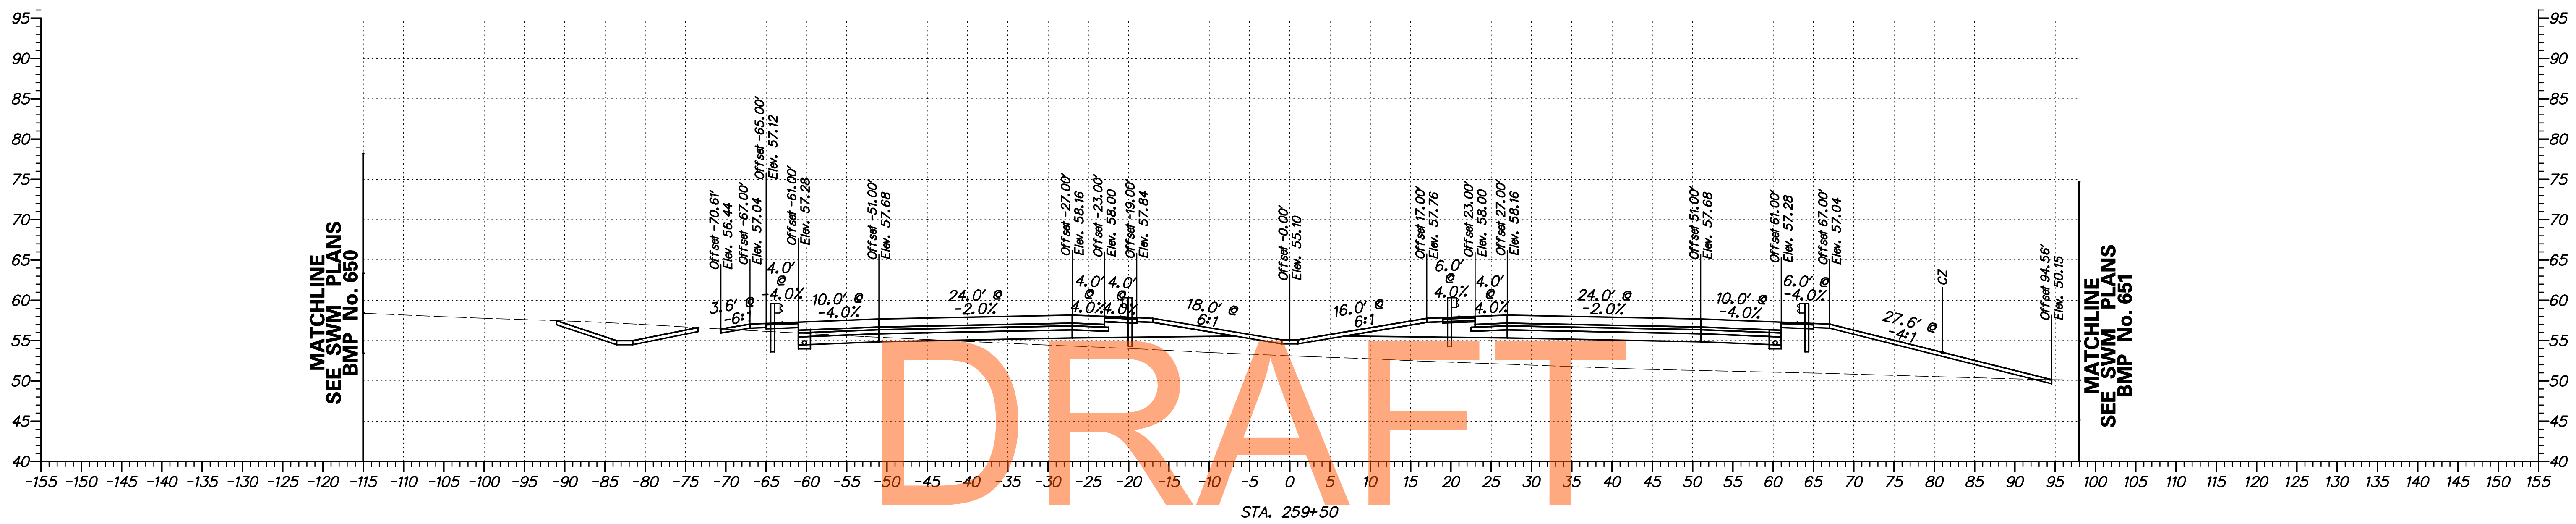


NOT FOR BIDDING

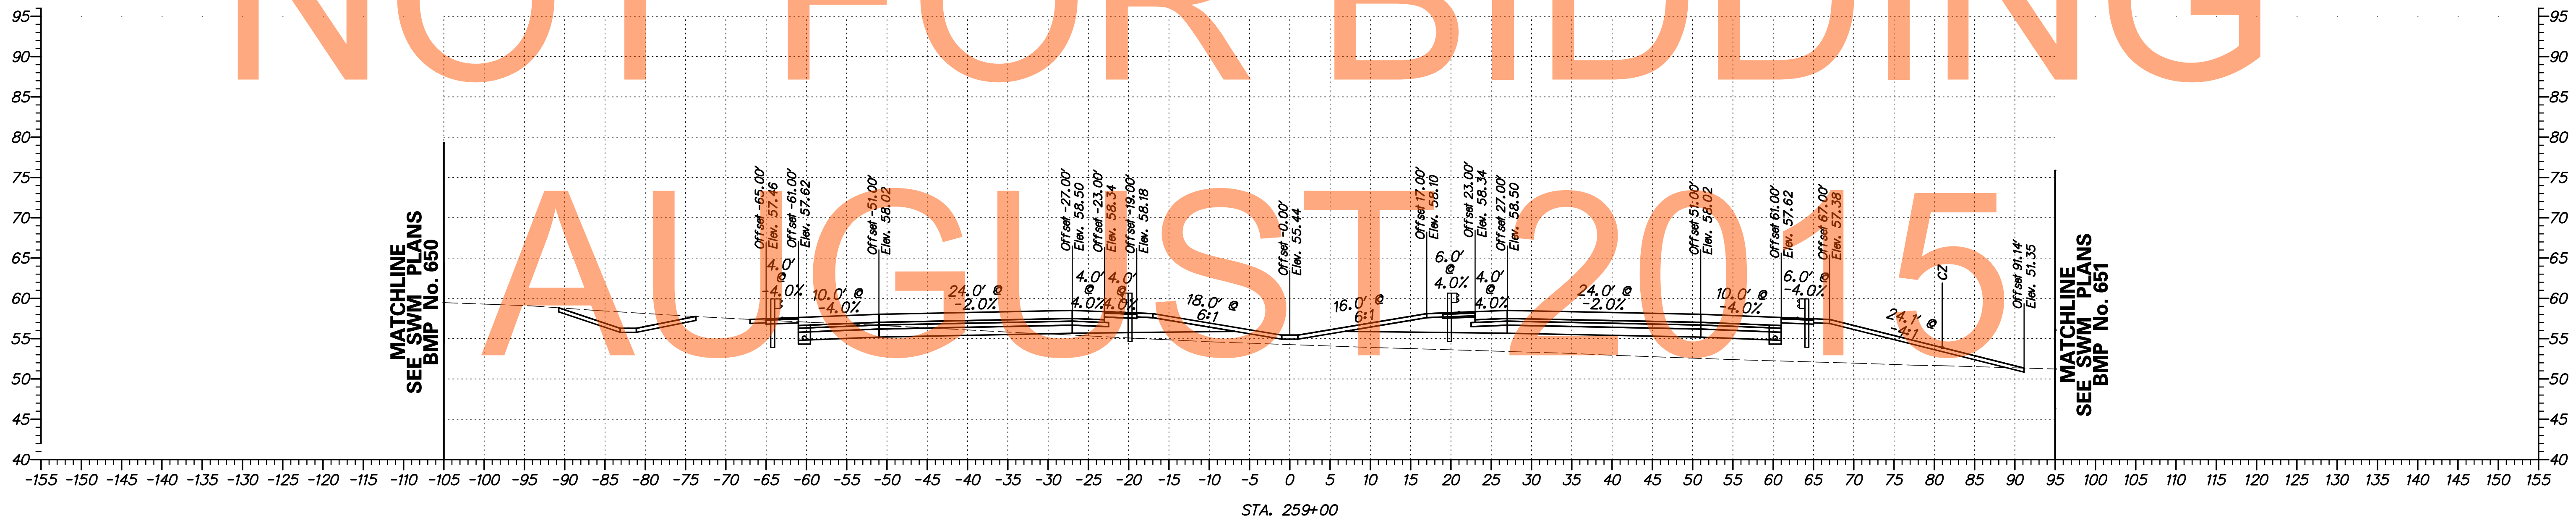

G:\60049040 US301\CIVIL\PLANS\2A\YSEC\XS002A.DGN



ADDENDUMS / REVISIONS	


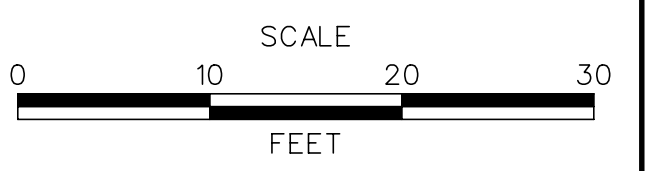


US 301
LEVELS ROAD
TO SUMMIT BRIDGE ROAD

CONTRACT	BRIDGE NO.
T20091303	DESIGNED BY: SS
COUNTY	CHECKED BY: AM
NEW CASTLE	

CROSS SECTIONS
US 301 MAINLINE
STA. 259 + 00 - STA. 259 + 50

SHEET NO.	12
TOTAL SHTS.	518

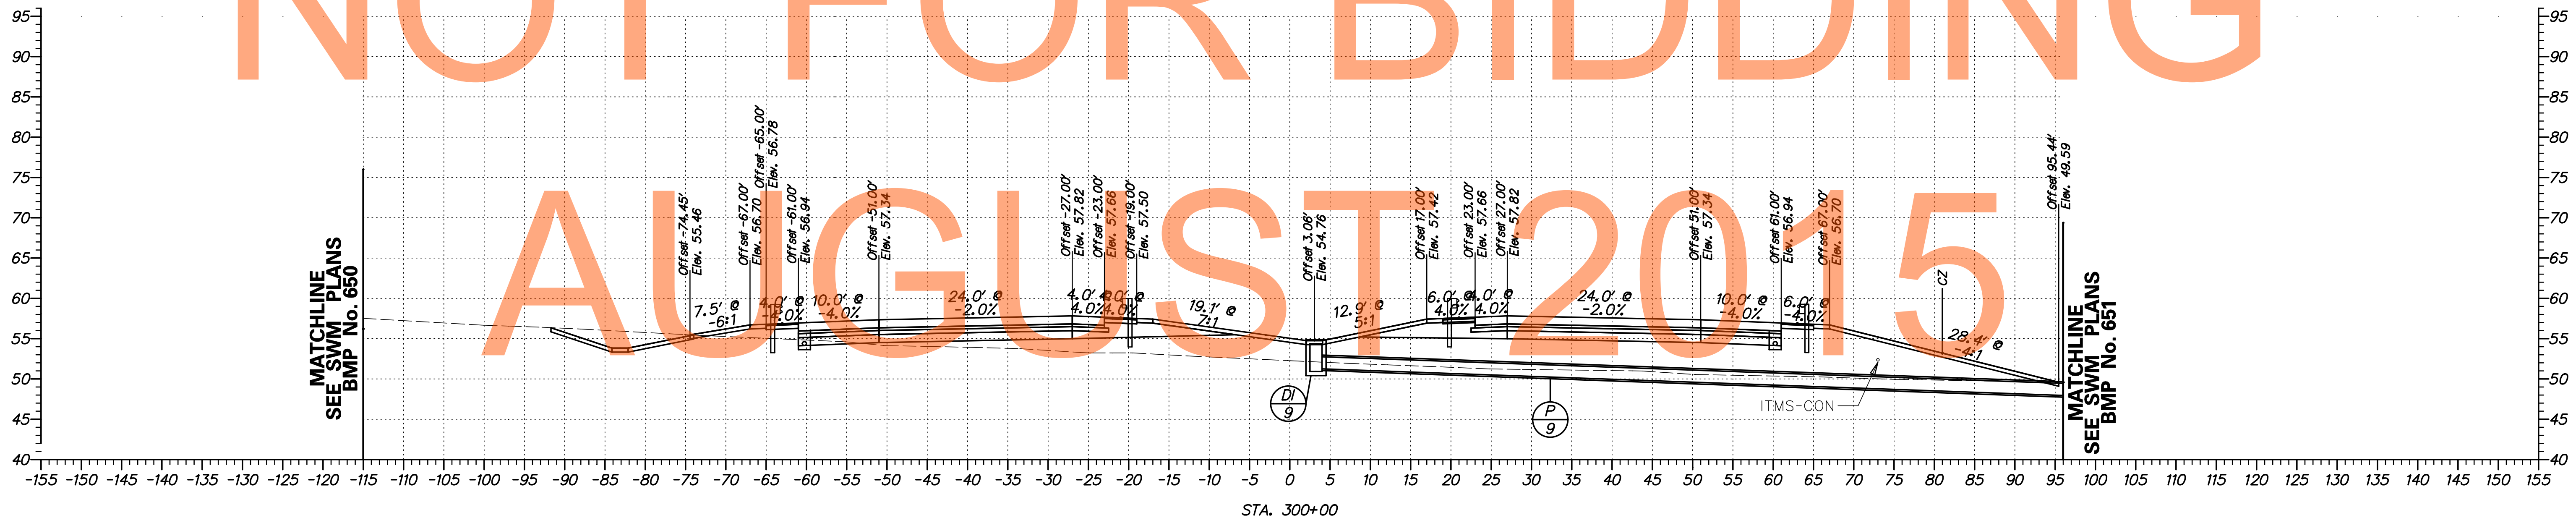
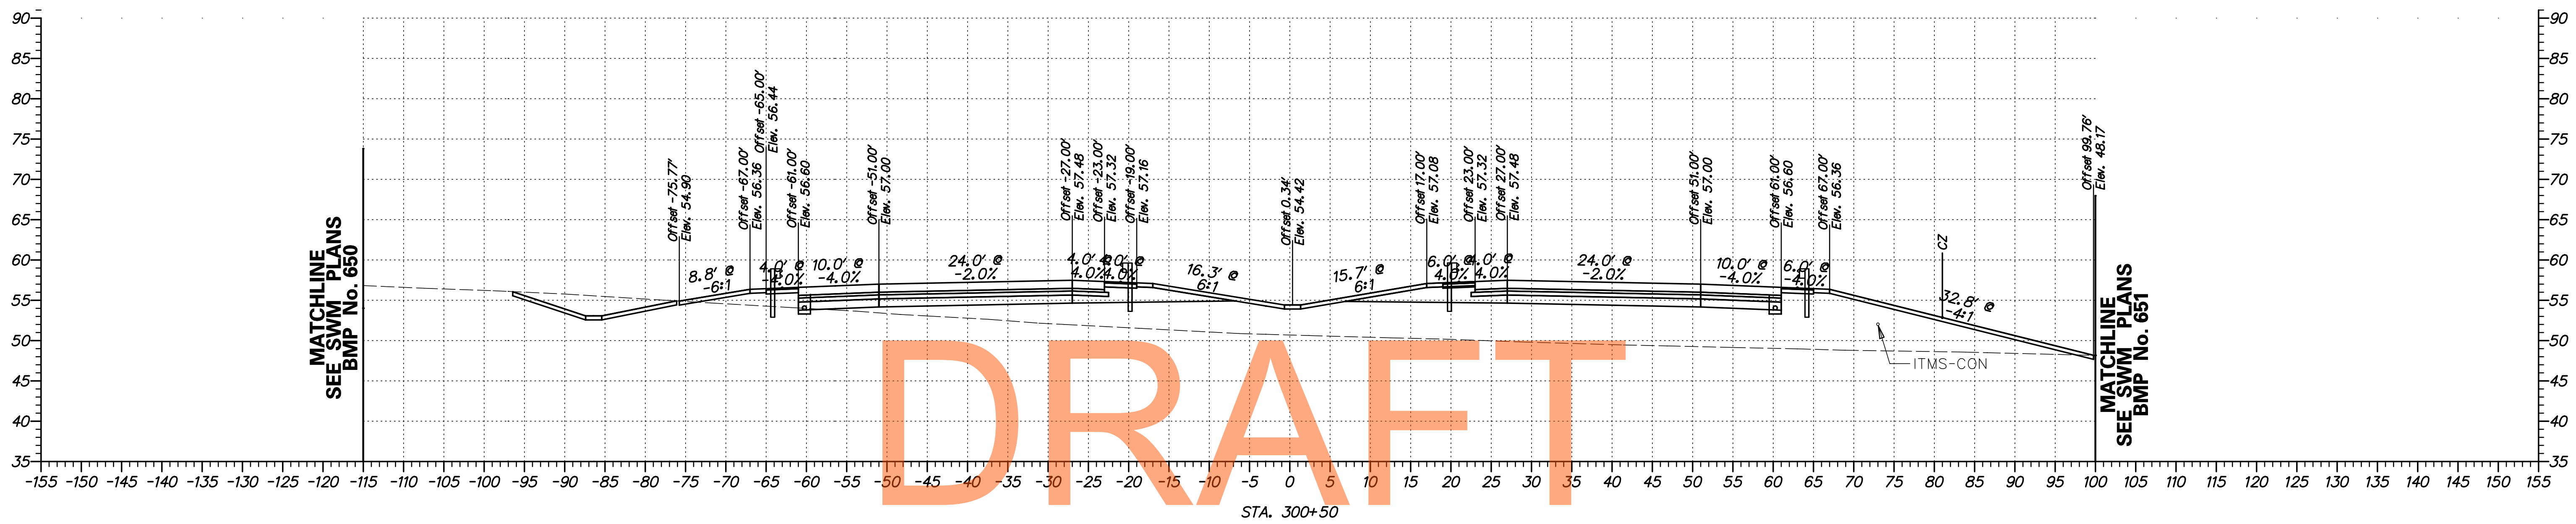


NOT FOR BIDDING

AUGUST 2015

G:\60049040 US301\CIVIL\PLANS\2A\YSEC\X5002B.DGN

	DELAWARE DEPARTMENT OF TRANSPORTATION	ADDENDUMS / REVISIONS	SCALE 0 10 20 30 FEET	US 301 LEVELS ROAD TO SUMMIT BRIDGE ROAD	<table border="1" style="width: 100%; border-collapse: collapse;"> <tr><td>CONTRACT</td><td>T20091303</td></tr> <tr><td>COUNTY</td><td>NEW CASTLE</td></tr> <tr><td>BRIDGE NO.</td><td></td></tr> <tr><td>DESIGNED BY:</td><td>SS</td></tr> <tr><td>CHECKED BY:</td><td>AM</td></tr> </table>	CONTRACT	T20091303	COUNTY	NEW CASTLE	BRIDGE NO.		DESIGNED BY:	SS	CHECKED BY:	AM	CROSS SECTIONS US 301 MAINLINE STA. 300+00 - STA. 300+50	<table border="1" style="width: 100%; border-collapse: collapse;"> <tr><td>SHEET NO.</td><td>13</td></tr> <tr><td>TOTAL SHTS.</td><td>518</td></tr> </table>	SHEET NO.	13	TOTAL SHTS.	518
	CONTRACT	T20091303																			
COUNTY	NEW CASTLE																				
BRIDGE NO.																					
DESIGNED BY:	SS																				
CHECKED BY:	AM																				
SHEET NO.	13																				
TOTAL SHTS.	518																				

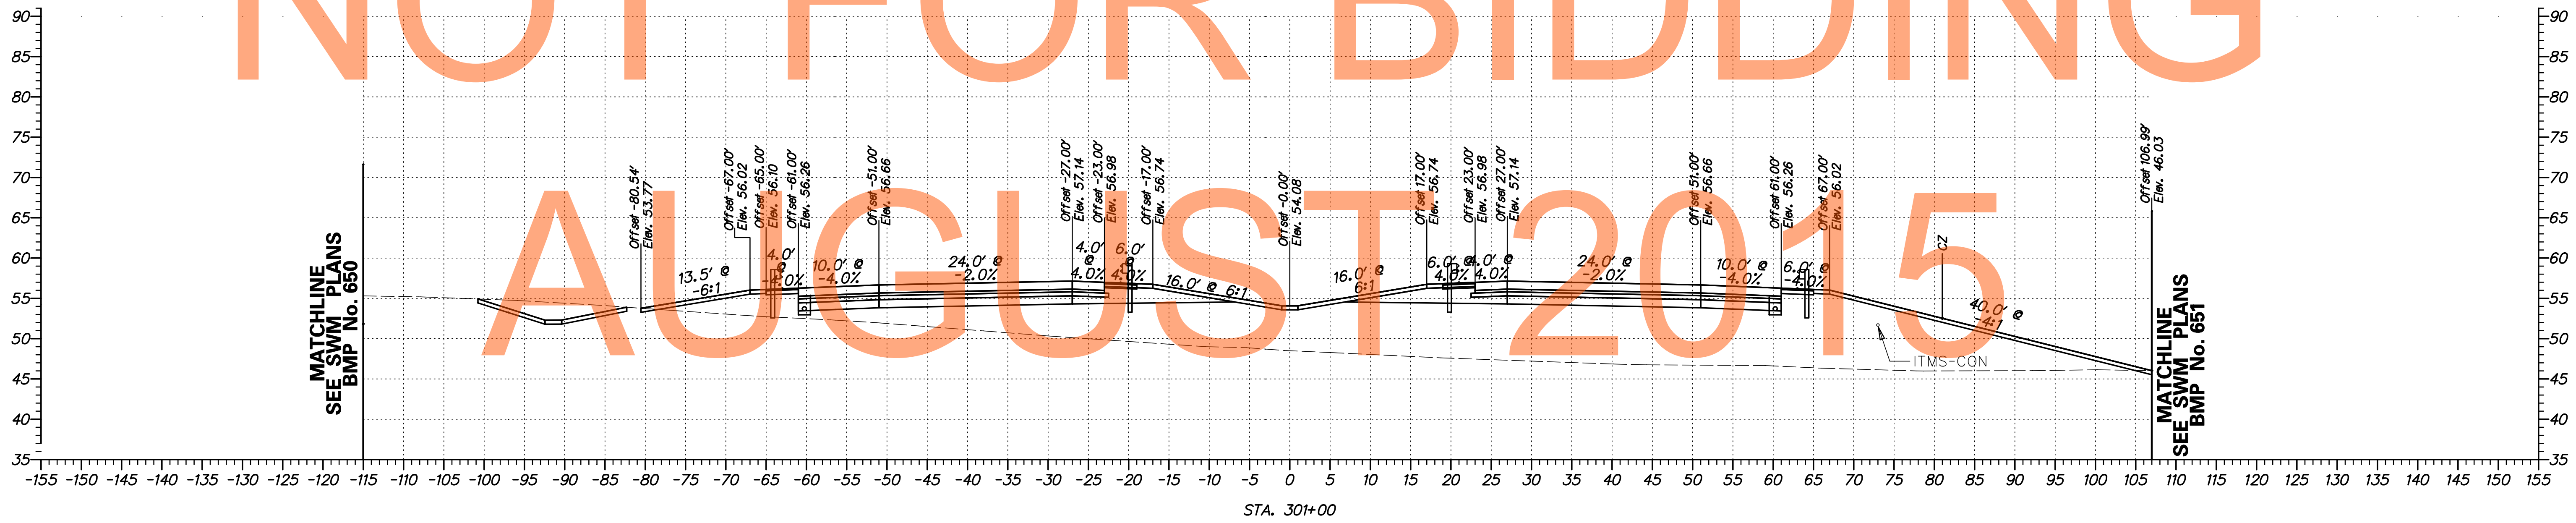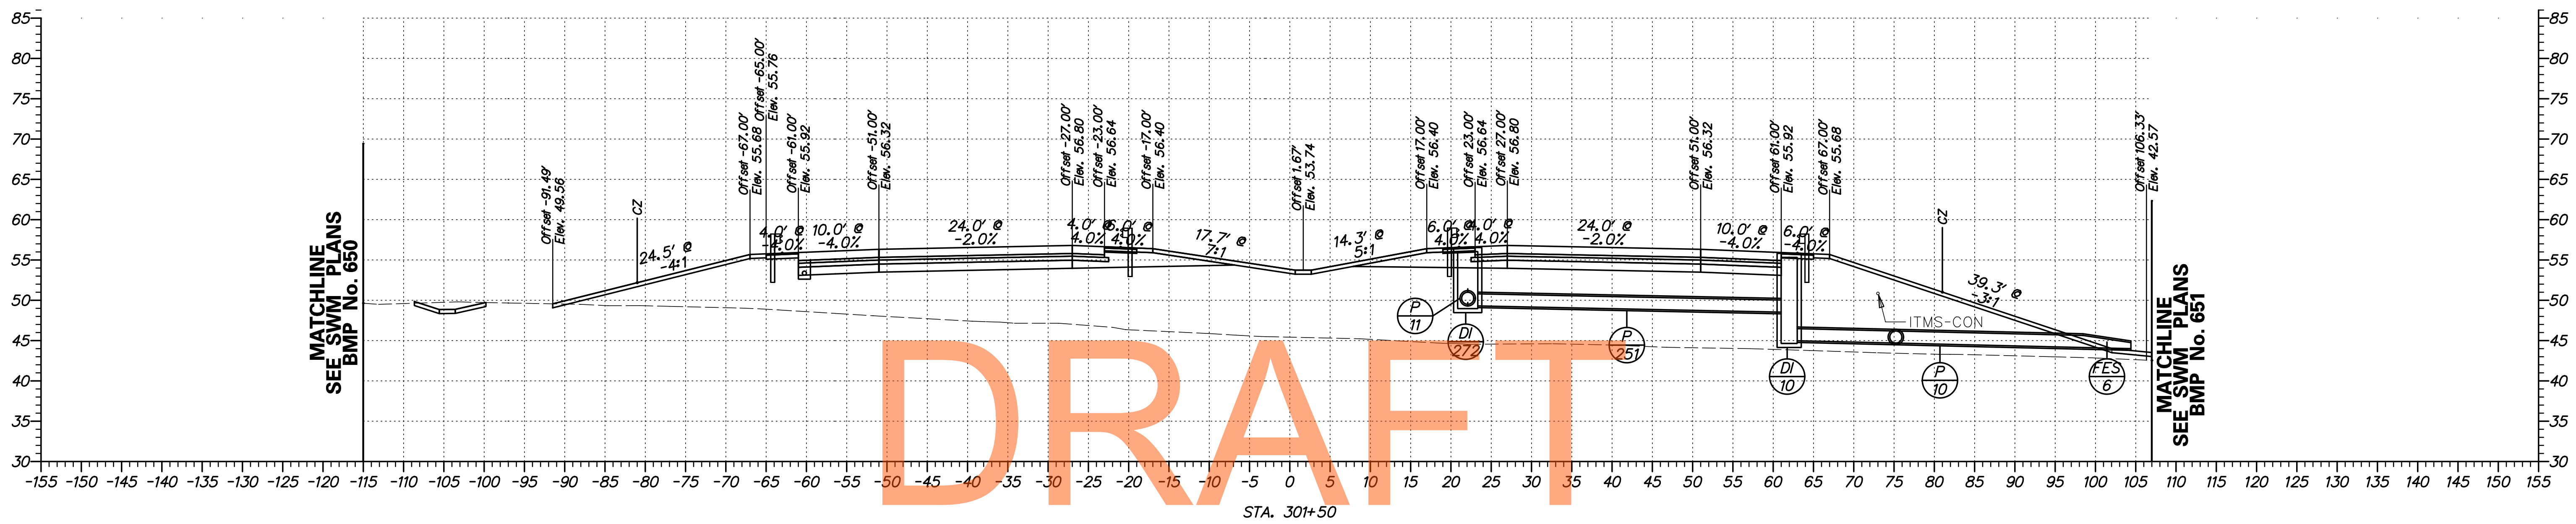



DRAFT

NOT FOR BIDDING

AUGUST 2015

G:\60049040_US301\CIVIL\PLANS\2A\XSEC\XS003.DGN

DELAWARE DEPARTMENT OF TRANSPORTATION	ADDENDUMS / REVISIONS	SCALE 	US 301 LEVELS ROAD TO SUMMIT BRIDGE ROAD		CONTRACT T20091303	BRIDGE NO.	CROSS SECTIONS US 301 MAINLINE STA. 301+00 - STA. 301+50	SHEET NO. 14
				COUNTY NEW CASTLE	CHECKED BY: AM	DESIGNED BY: SS		TOTAL SHTS. 518

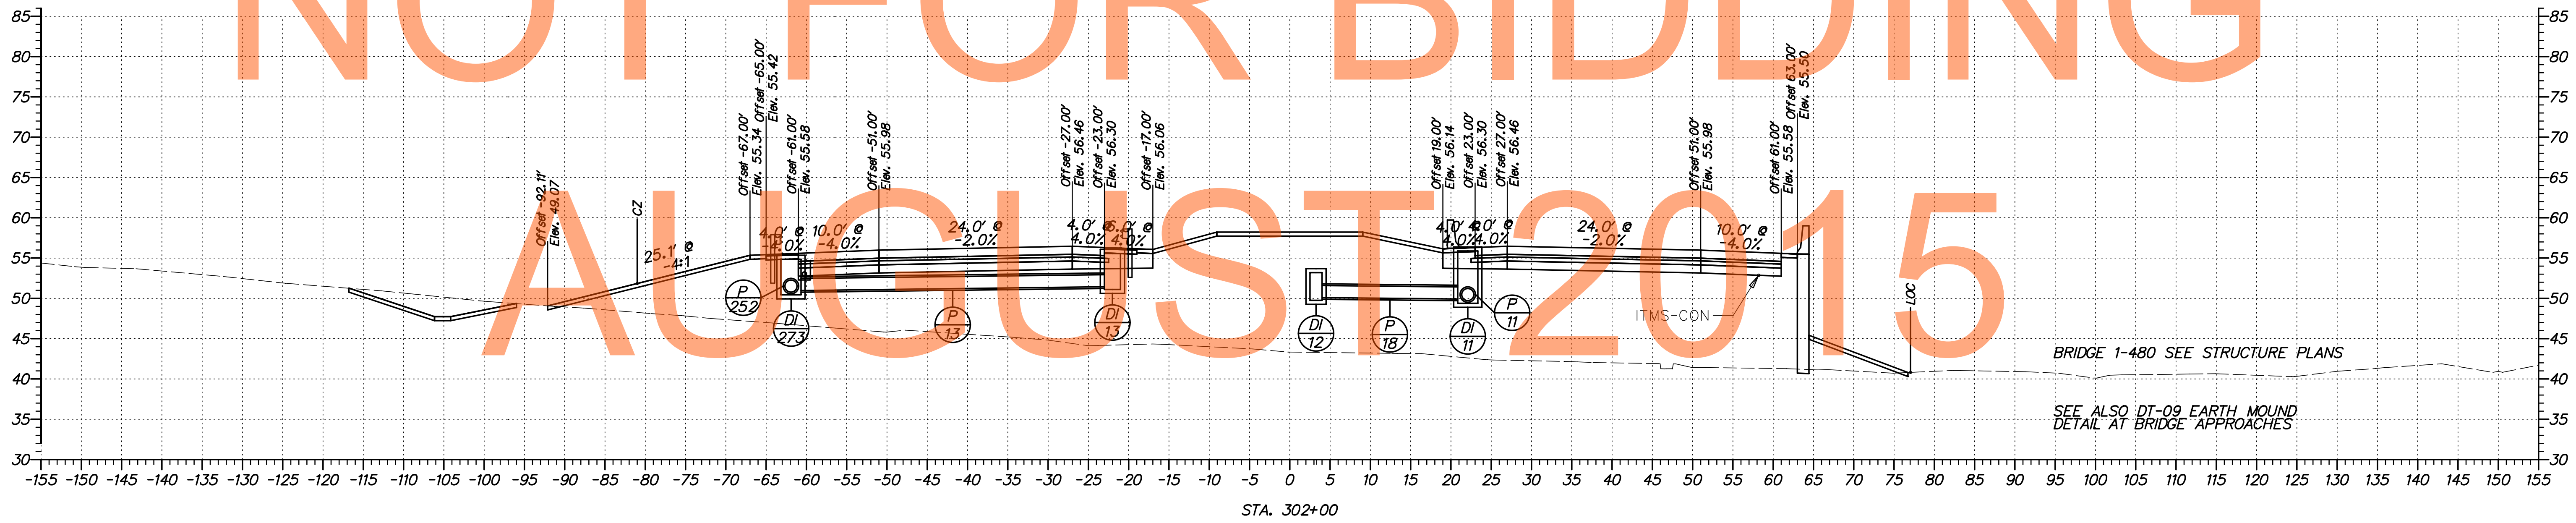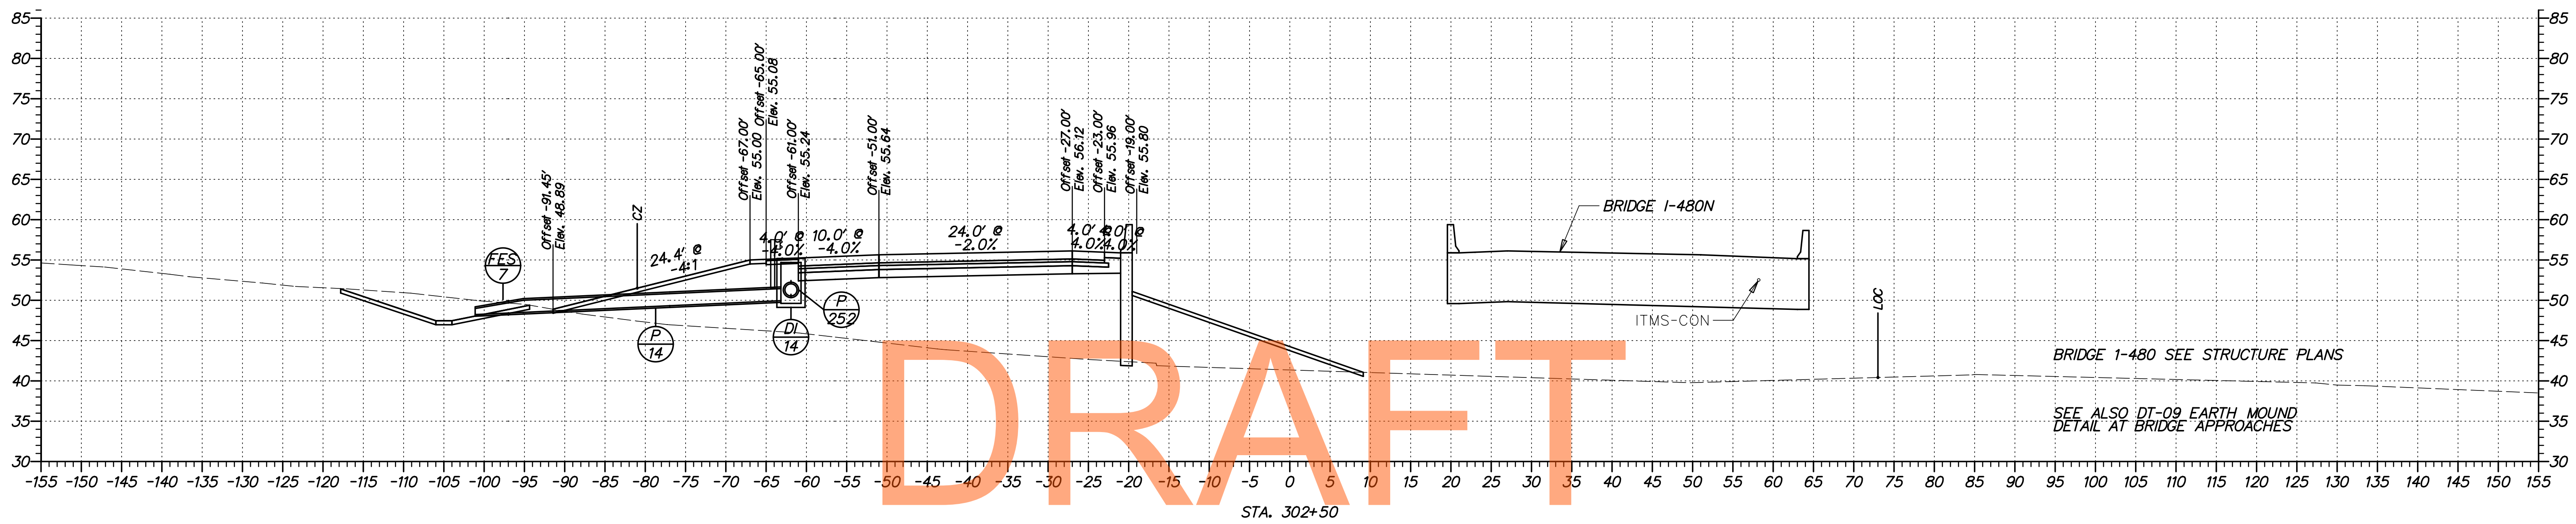


NOT FOR BIDDING


AUGUST 2015

G:\60049040 US301\CIVIL\PLANS\2A\YSEC\XS004.DGN

ADDENDUMS / REVISIONS	

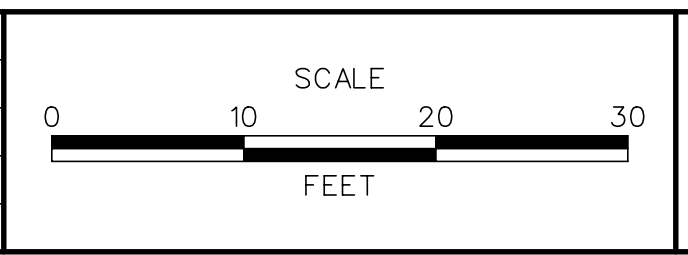


CONTRACT	BRIDGE NO.
T20091303	
COUNTY	DESIGNED BY: SS
NEW CASTLE	CHECKED BY: AM

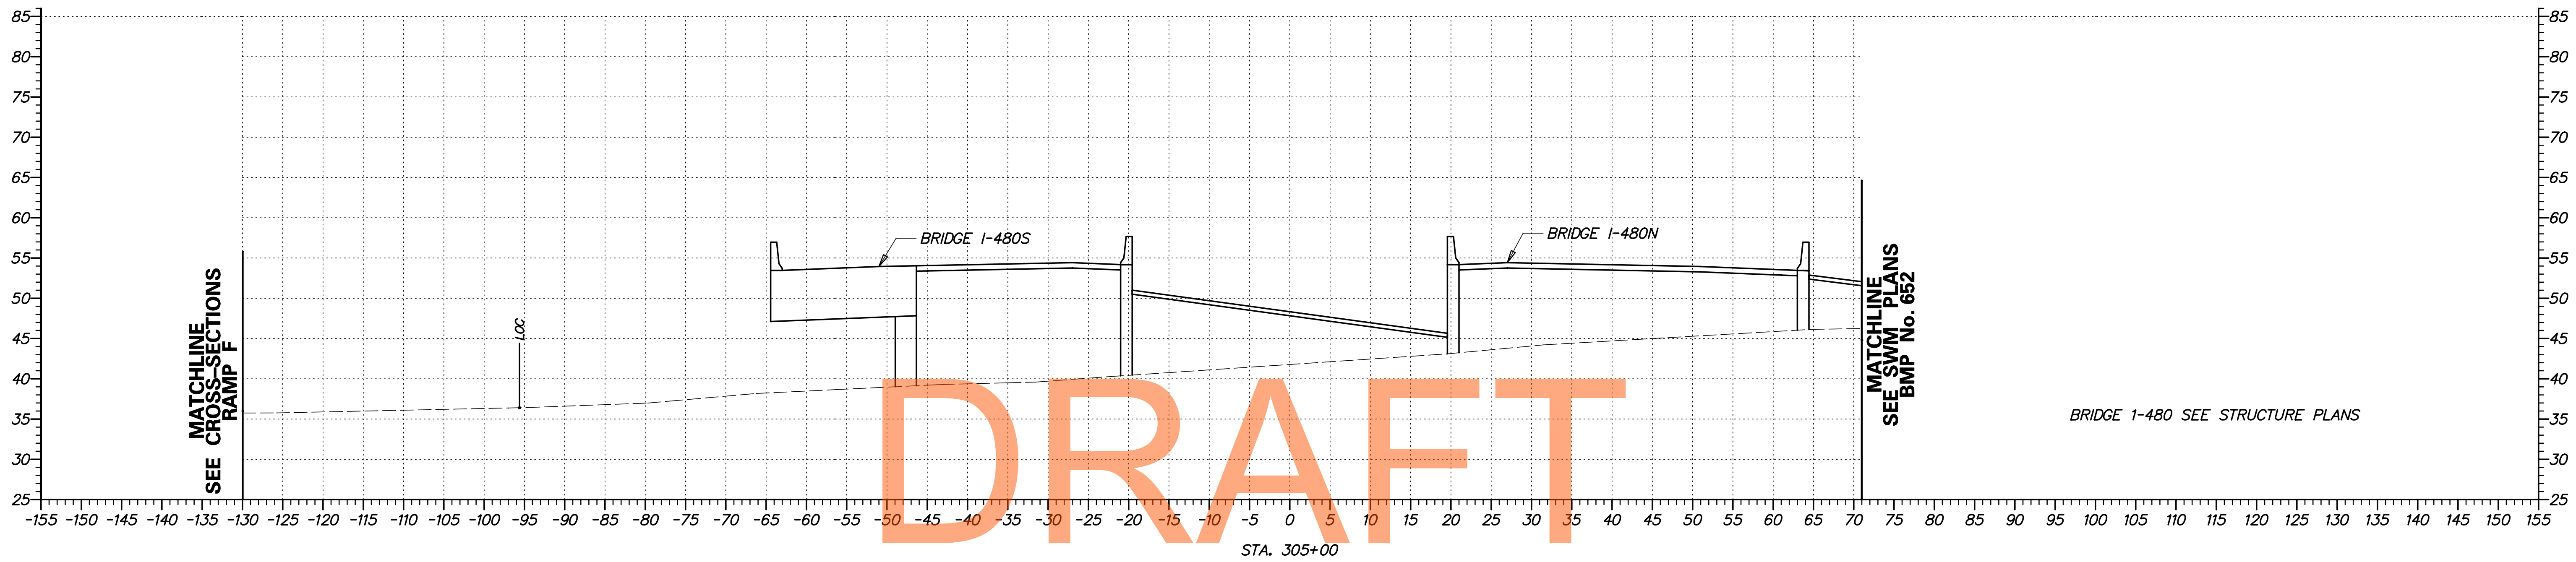


NOT FOR BIDDING

AUGUST 2015

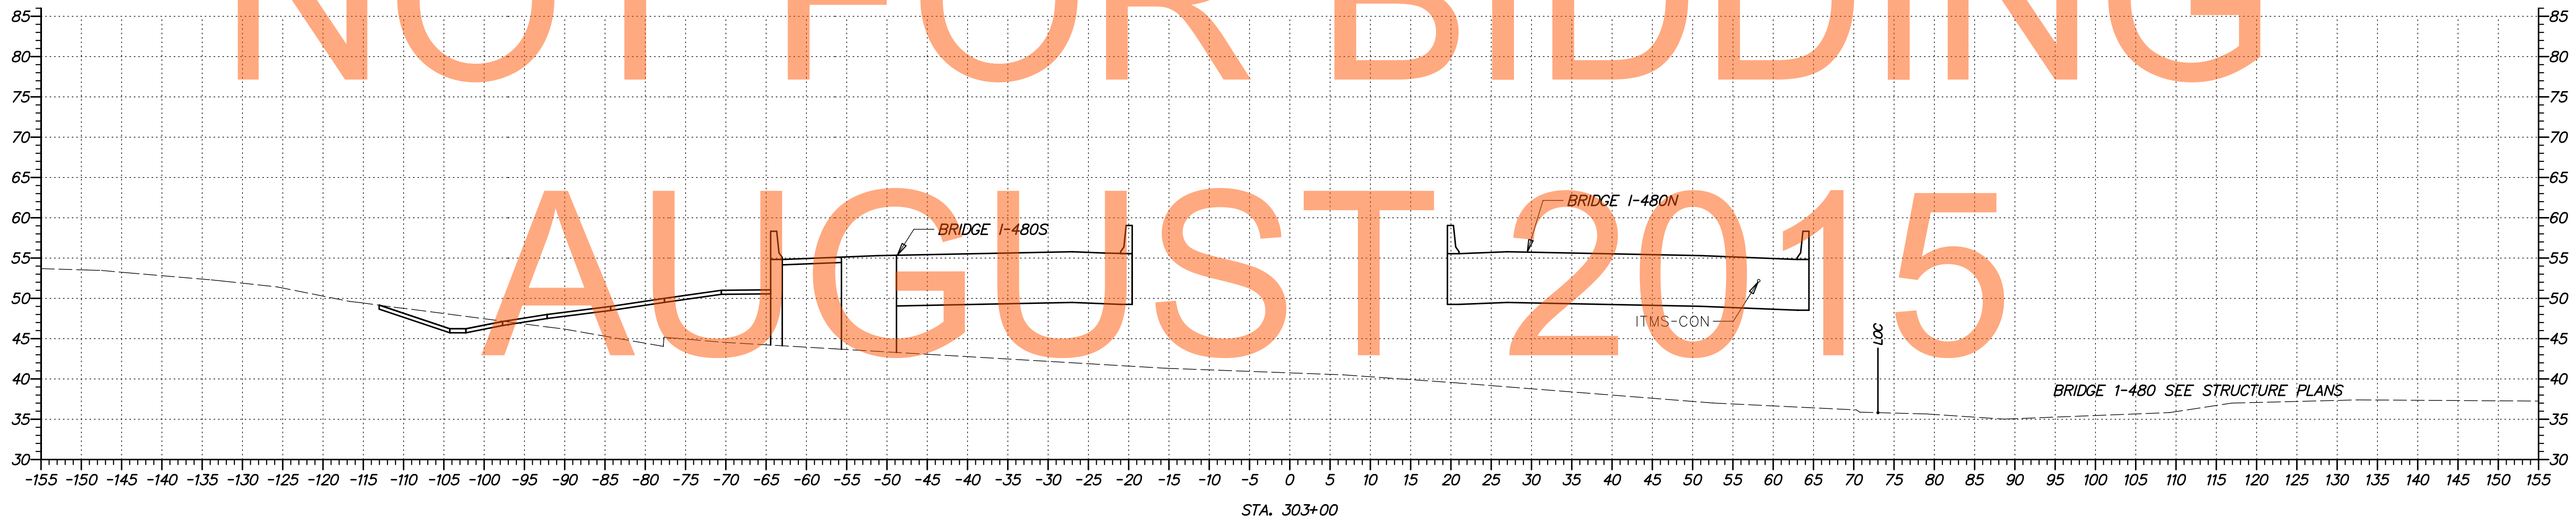

G:\60049040 US301\CIVIL\PLANS\2A\XSEC\X5005.DGN


<p>DELAWARE DEPARTMENT OF TRANSPORTATION</p>	ADDENDUMS / REVISIONS	<p>SCALE</p> <p>FEET</p>	<p>US 301 LEVELS ROAD TO SUMMIT BRIDGE ROAD</p>	CONTRACT	BRIDGE NO.	<p>CROSS SECTIONS US 301 MAINLINE STA. 303+00 - STA. 305+00</p>	SHEET NO.
					T20091303		DESIGNED BY: SS
				COUNTY	CHECKED BY: AM	TOTAL SHTS.	518
				NEW CASTLE			

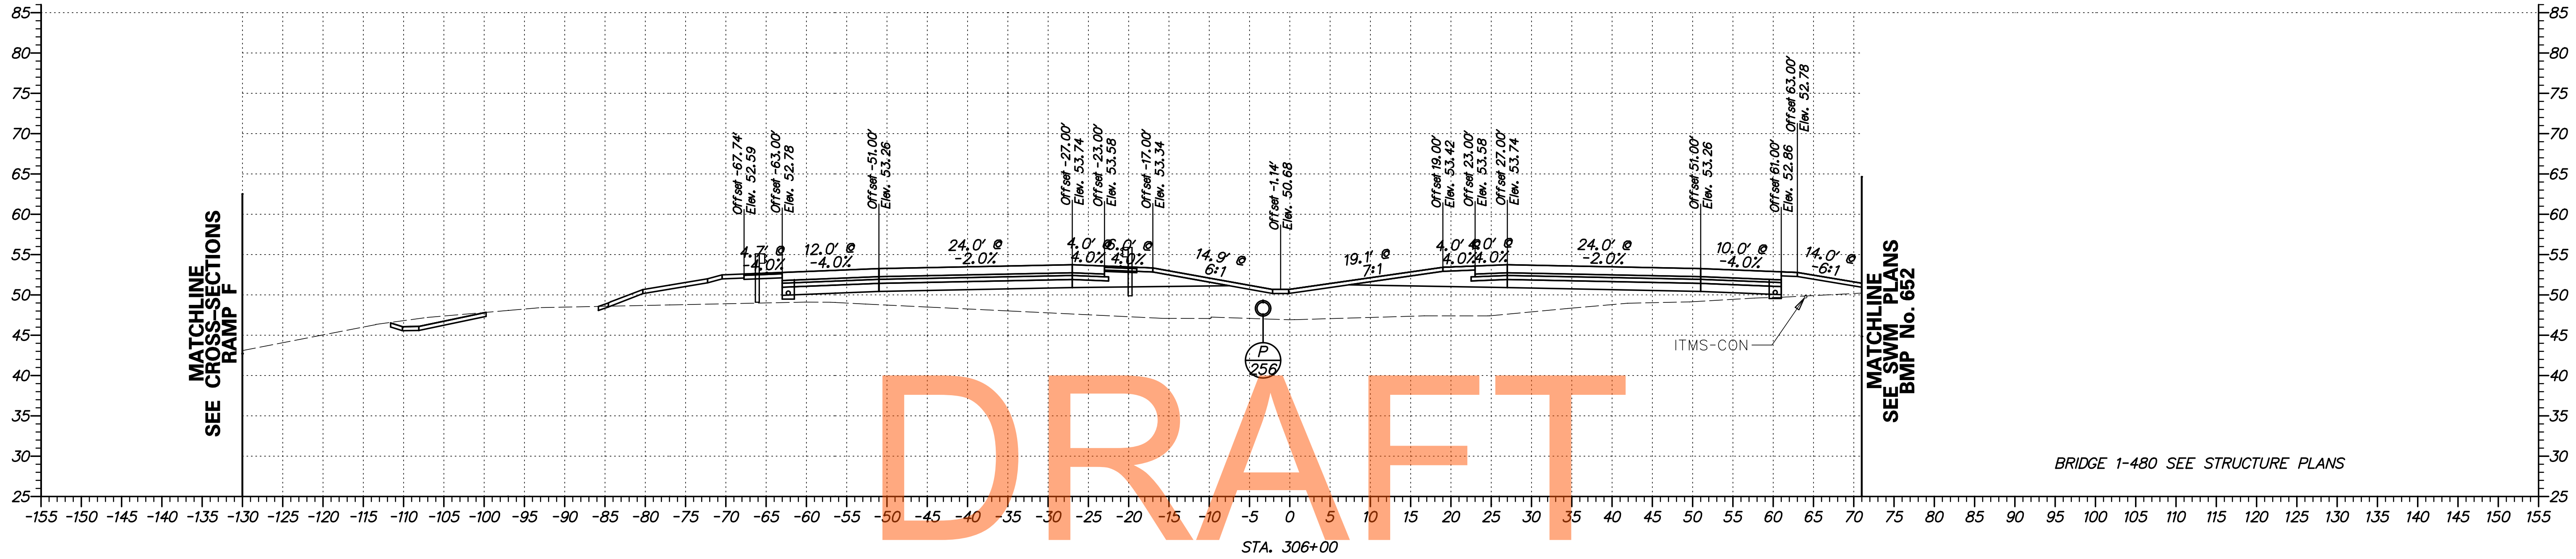

DRAFT

NOT FOR BIDDING

AUGUST 2015

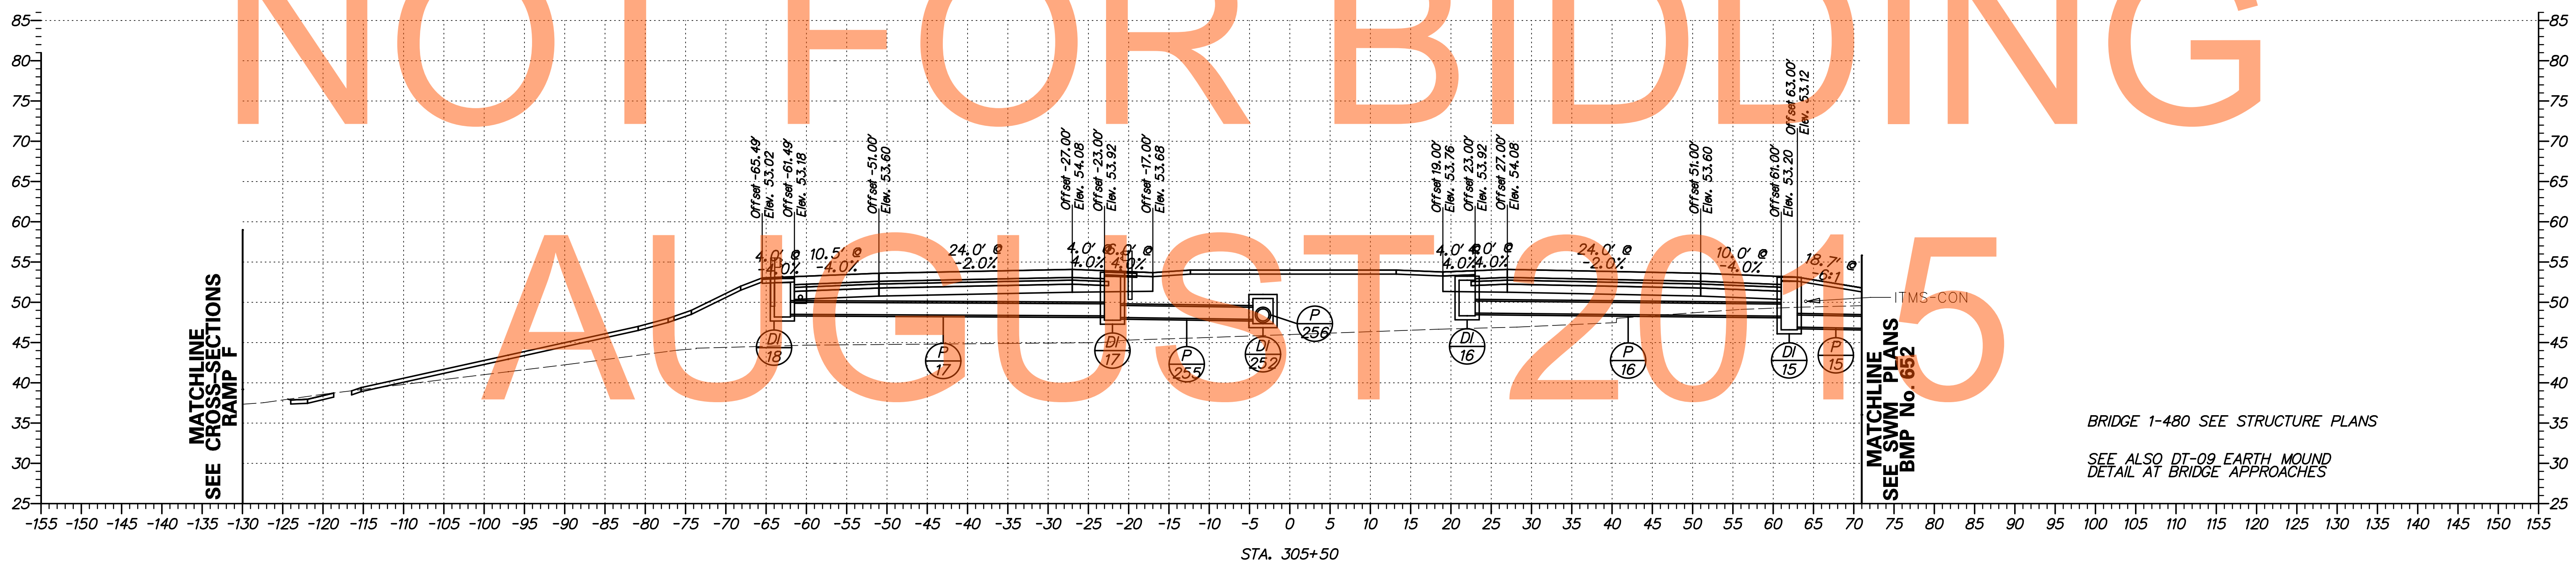



G:\60049040 US301\CIVIL\PLANS\2A\YSEC\XS006.DGN

DELAWARE DEPARTMENT OF TRANSPORTATION	ADDENDUMS / REVISIONS	SCALE FEET	US 301 LEVELS ROAD TO SUMMIT BRIDGE ROAD	CONTRACT T20091303	BRIDGE NO.	CROSS SECTIONS US 301 MAINLINE STA. 305 + 50 - STA. 306 + 00	SHEET NO. 17
					COUNTY NEW CASTLE		DESIGNED BY: SS
				CHECKED BY: AM			

BRIDGE 1-480 SEE STRUCTURE PLANS

MATCHLINE
SEE SWM PLANS
BMP No. 652



BRIDGE 1-480 SEE STRUCTURE PLANS
SEE ALSO DT-09 EARTH MOUND
DETAIL AT BRIDGE APPROACHES

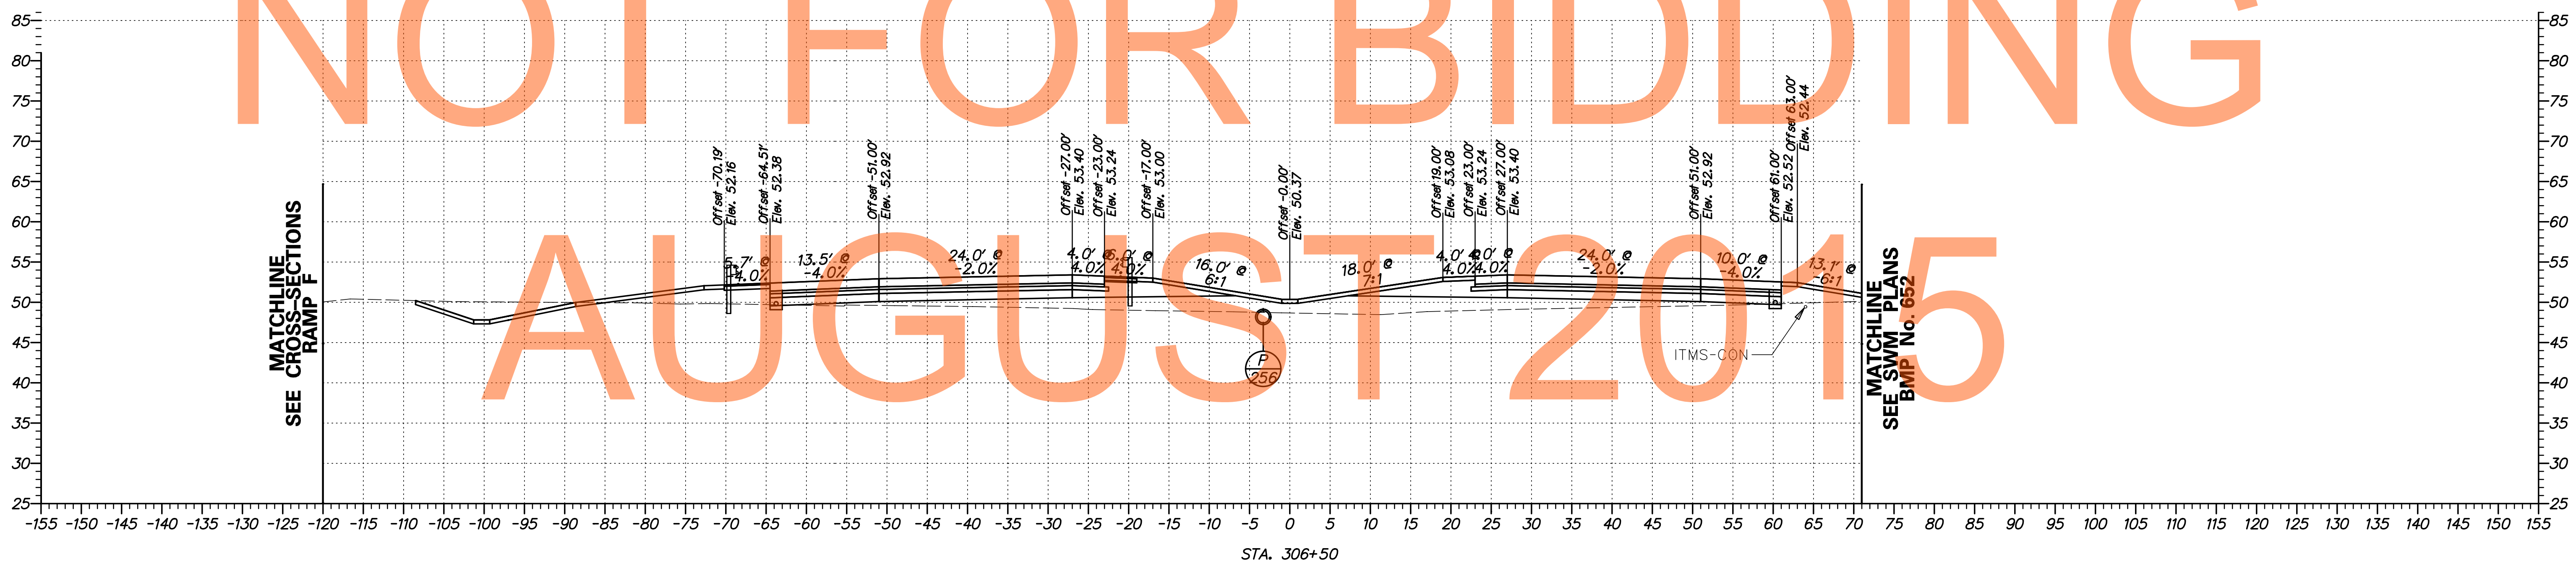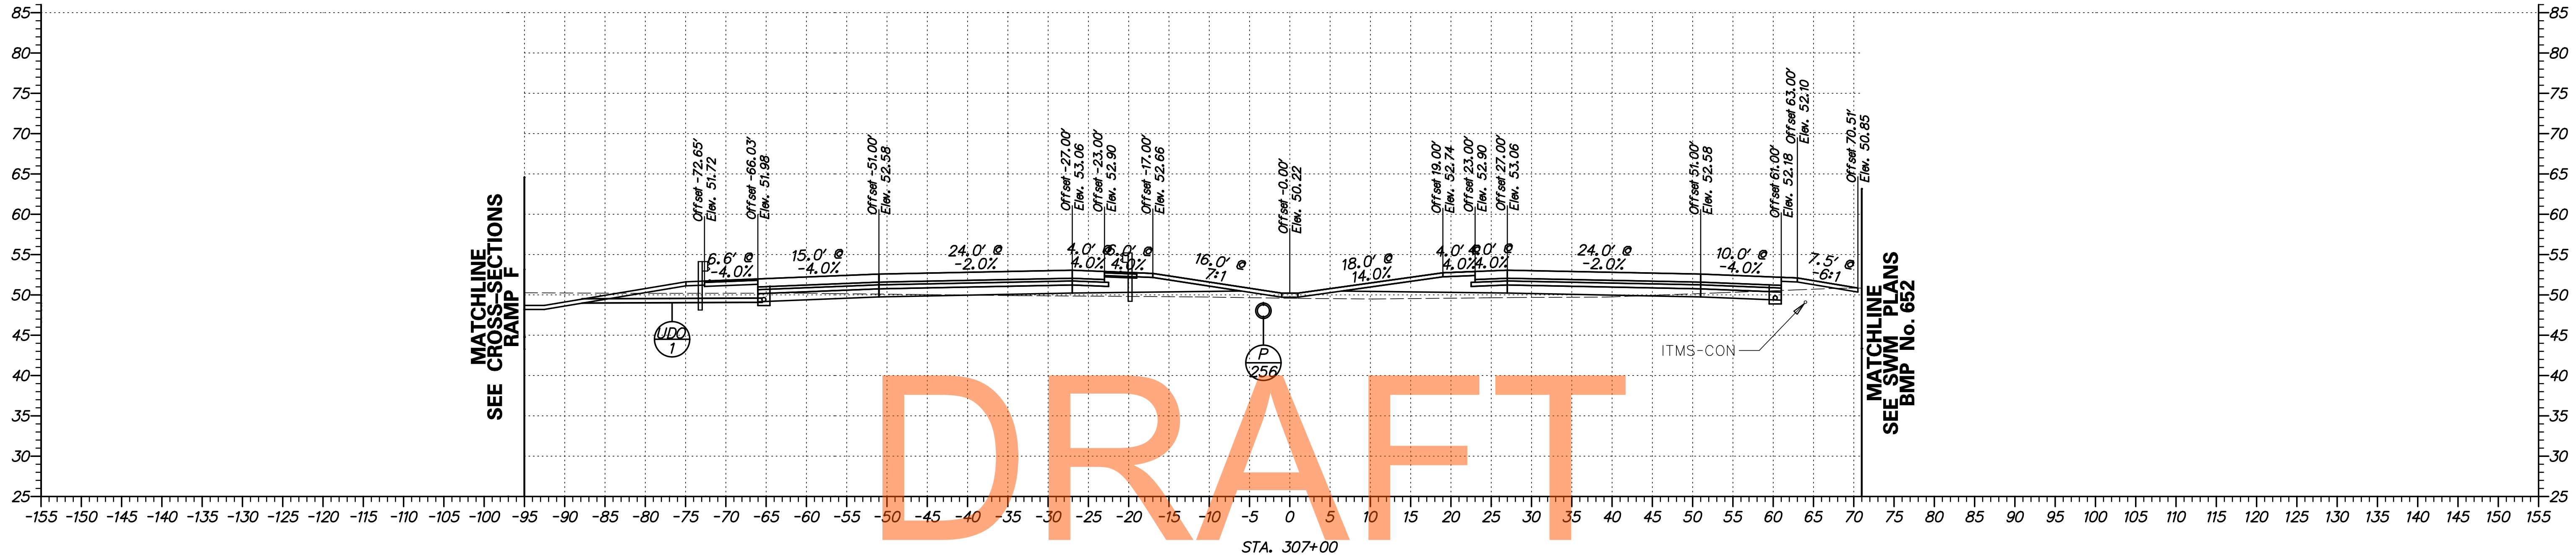

NOT FOR BIDDING
AUGUST 2015

G:\60049040 US301\CIVIL\PLANS\2A\XSEC\XS007.DGN

DELAWARE DEPARTMENT OF TRANSPORTATION	ADDENDUMS / REVISIONS	SCALE FEET	US 301 LEVELS ROAD TO SUMMIT BRIDGE ROAD	CONTRACT	BRIDGE NO.	CROSS SECTIONS US 301 MAINLINE STA. 306 + 50 - STA. 307 + 00	SHEET NO.
					T200911303		
				COUNTY	CHECKED BY: AM	TOTAL SHTS.	518
				NEW CASTLE			

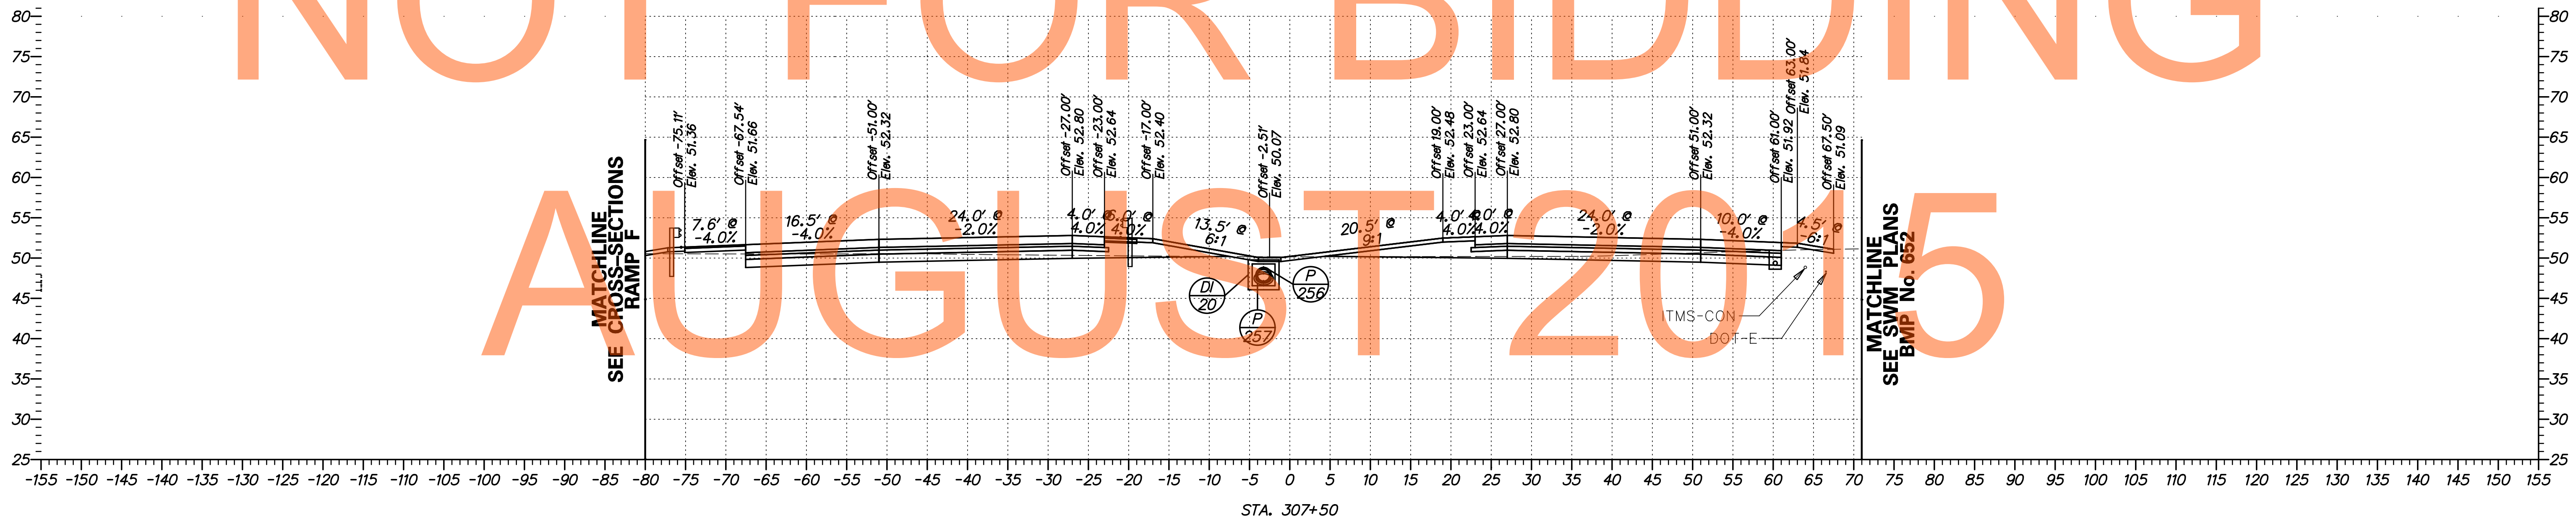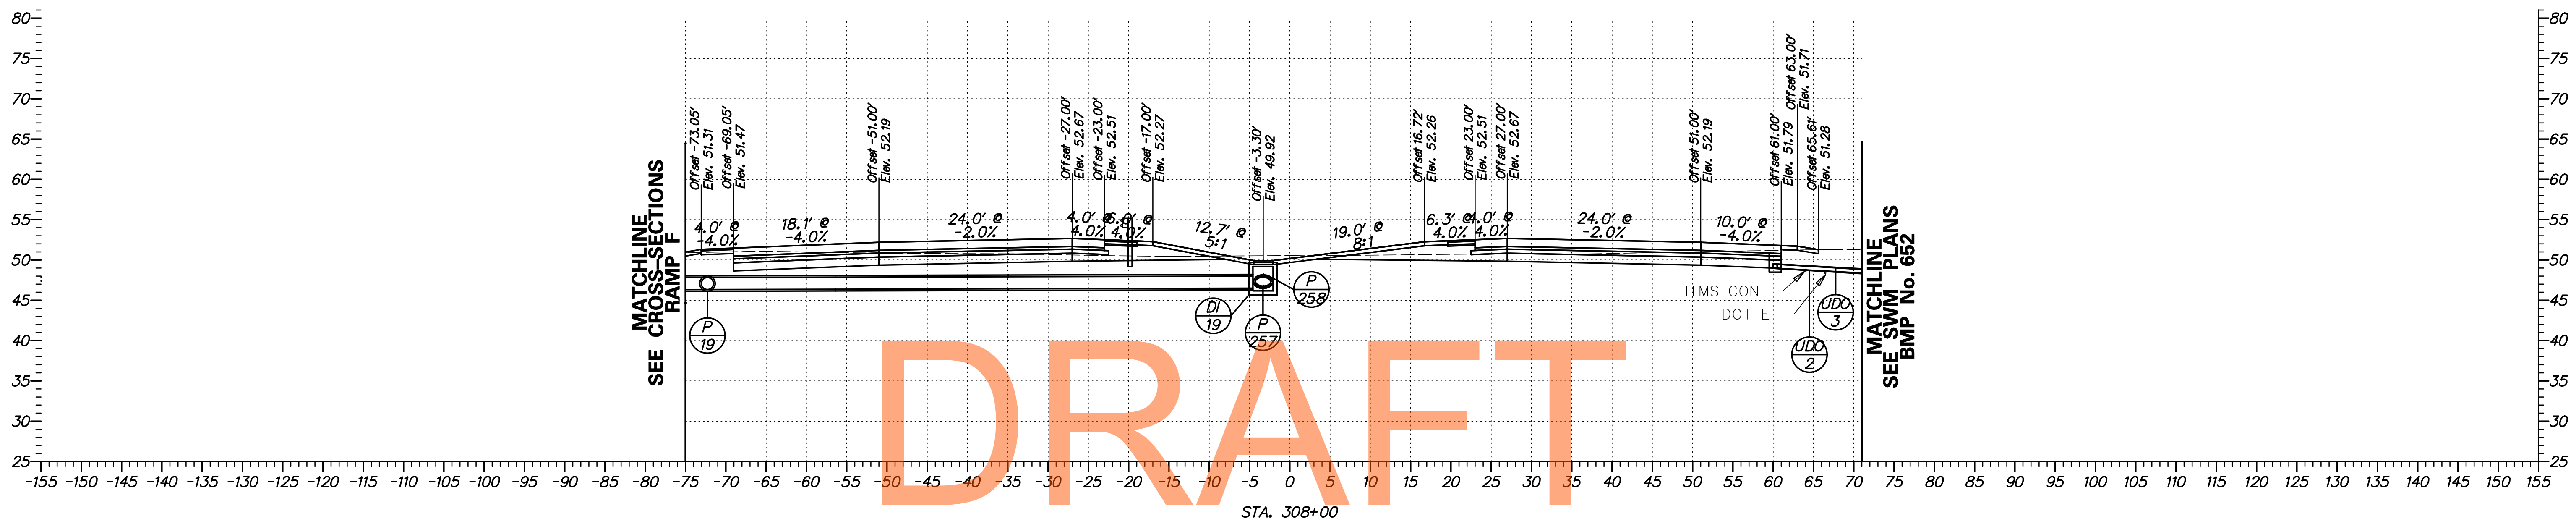



DRAFT

NOT FOR BIDDING

AUGUST 2015

G:\60049040 US301\CIVIL\PLANS\2A\YSEC\XS008.DGN

	ADDENDUMS / REVISIONS		SCALE 	US 301 LEVELS ROAD TO SUMMIT BRIDGE ROAD		CONTRACT	BRIDGE NO.	CROSS SECTIONS US 301 MAINLINE STA. 307 + 50 - STA. 308 + 00	SHEET NO.
						T20091303			DESIGNED BY: SS
						COUNTY	CHECKED BY: AM	TOTAL SHTS.	518
						NEW CASTLE			

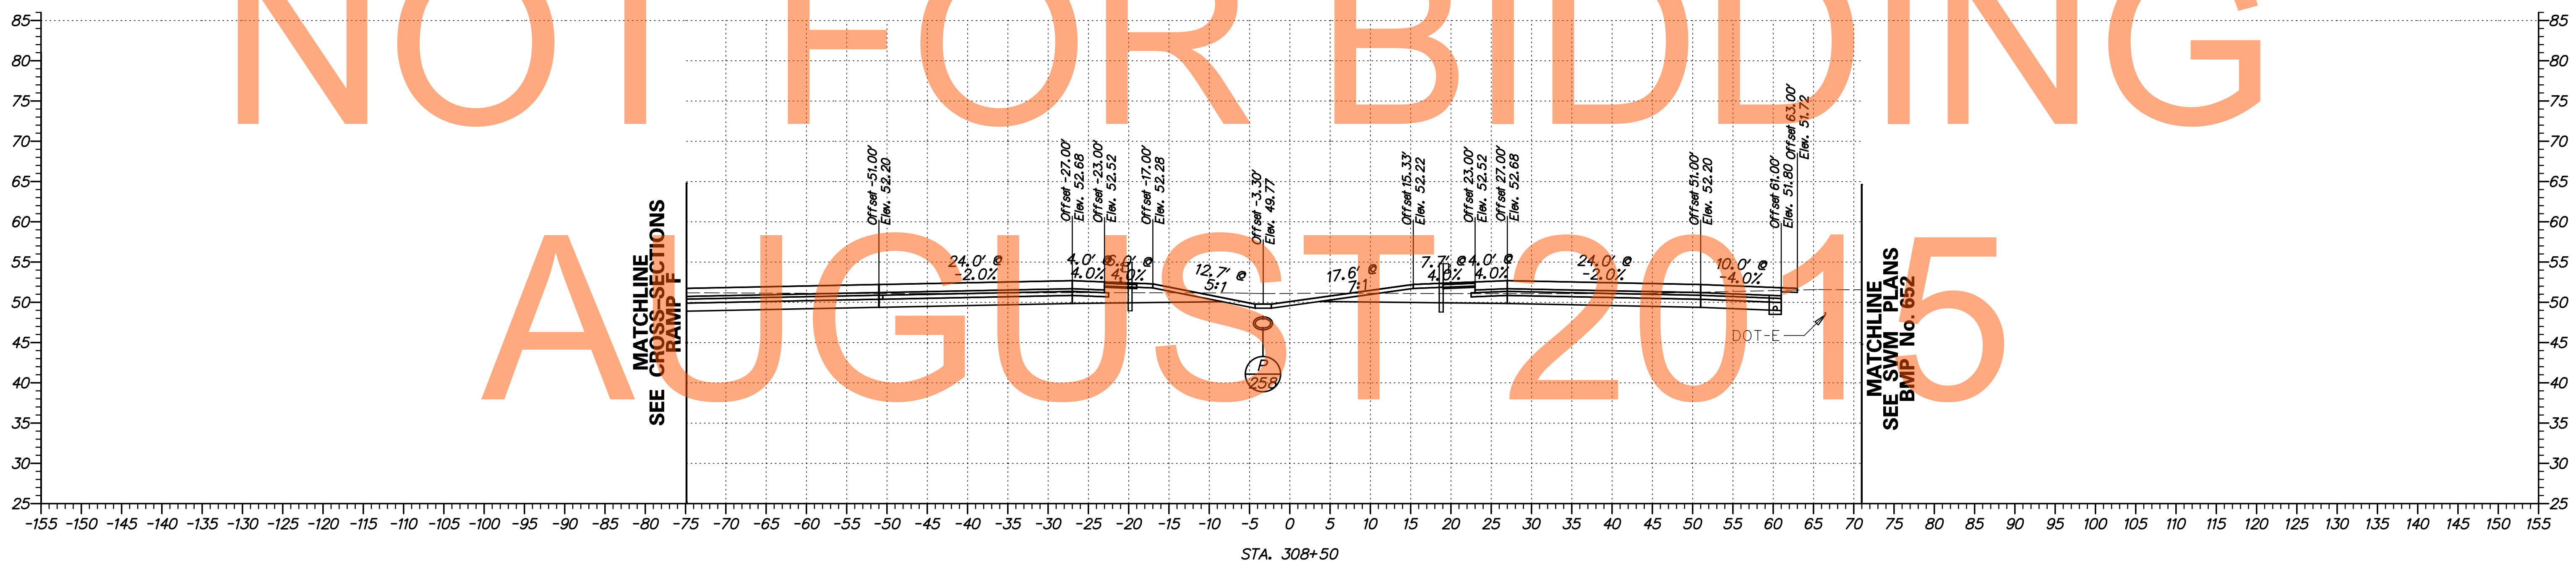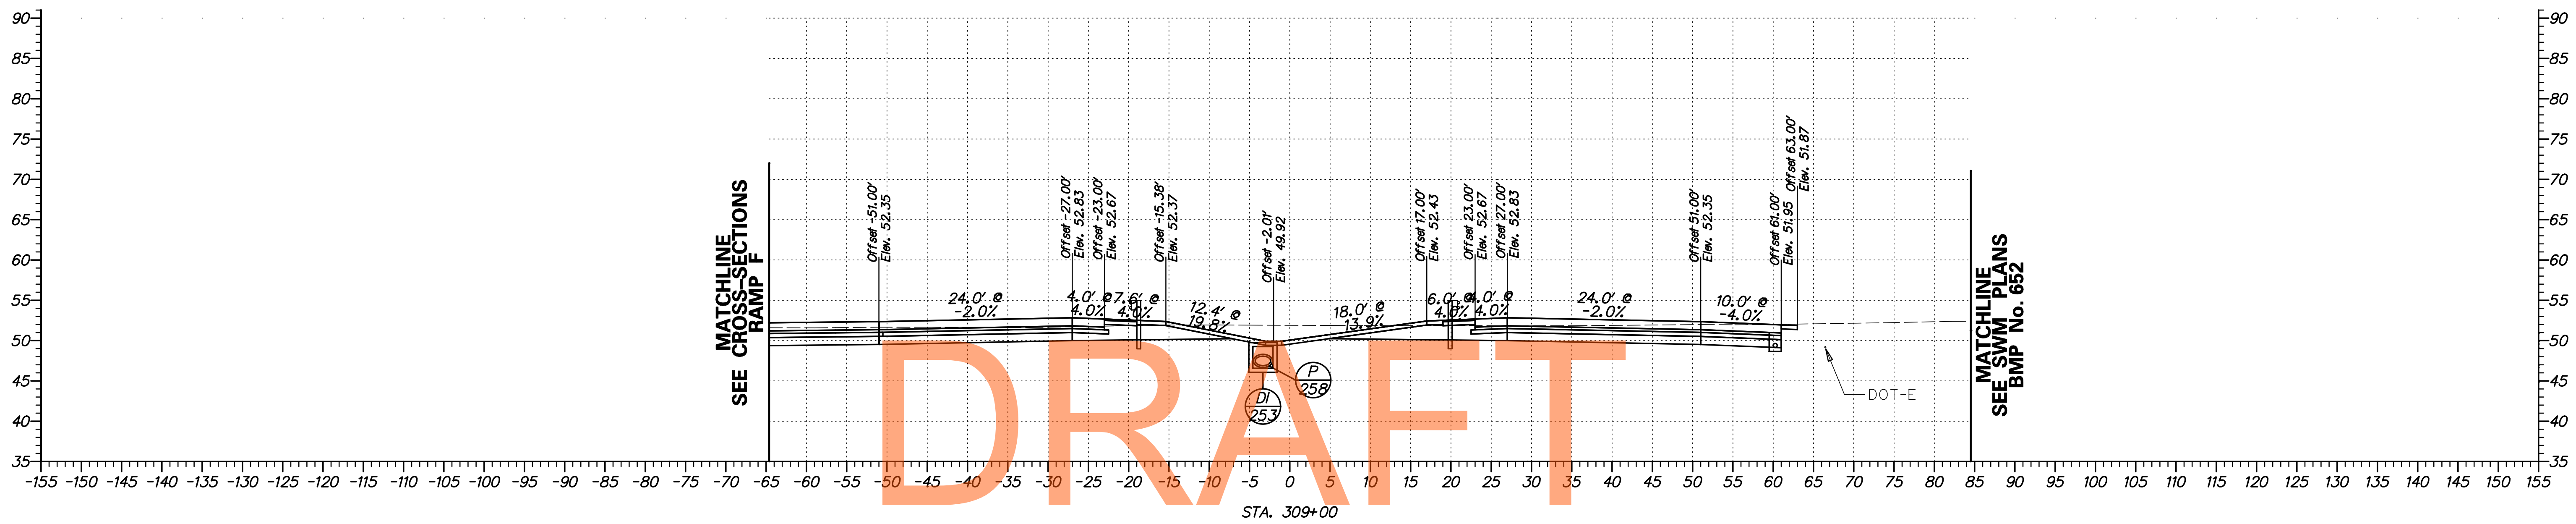


NOT FOR BIDDING

AUGUST 2015

G:\60049040 US301\CIVIL\PLANS\2A\XSEC\XS009.DGN


	ADDENDUMS / REVISIONS	SCALE 	US 301 LEVELS ROAD TO SUMMIT BRIDGE ROAD	CONTRACT	BRIDGE NO.	CROSS SECTIONS US 301 MAINLINE STA. 308+50 - STA. 309+00	SHEET NO.
					T200911303		
				COUNTY	CHECKED BY: AM	TOTAL SHTS.	518
				NEW CASTLE			

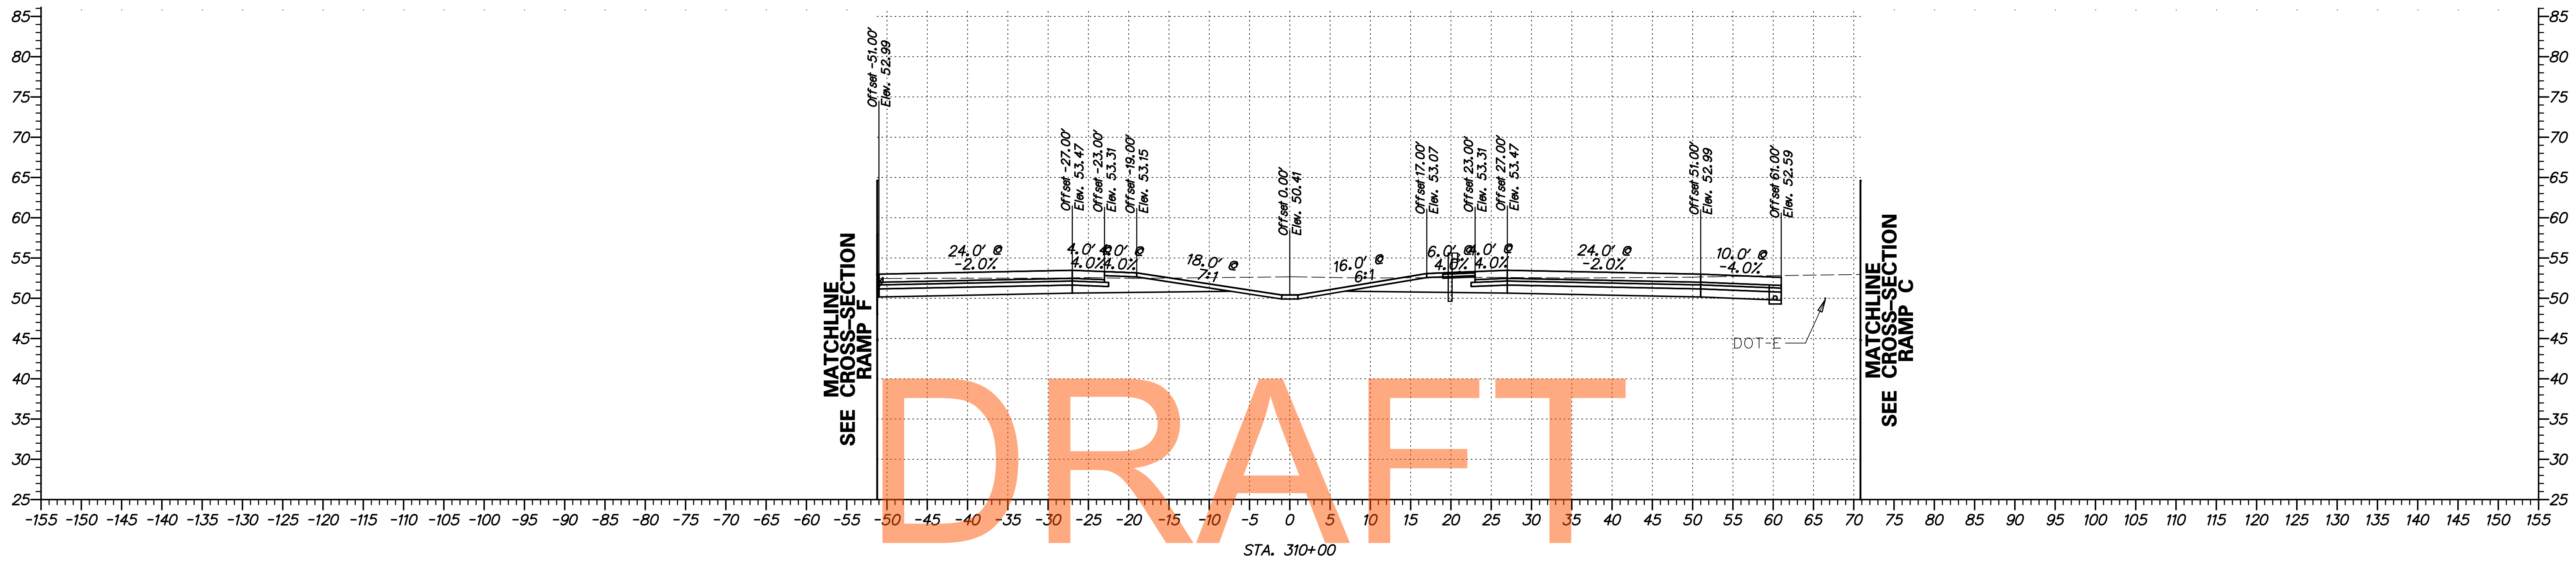

DRAFT



NOT FOR BIDDING

AUGUST 2015

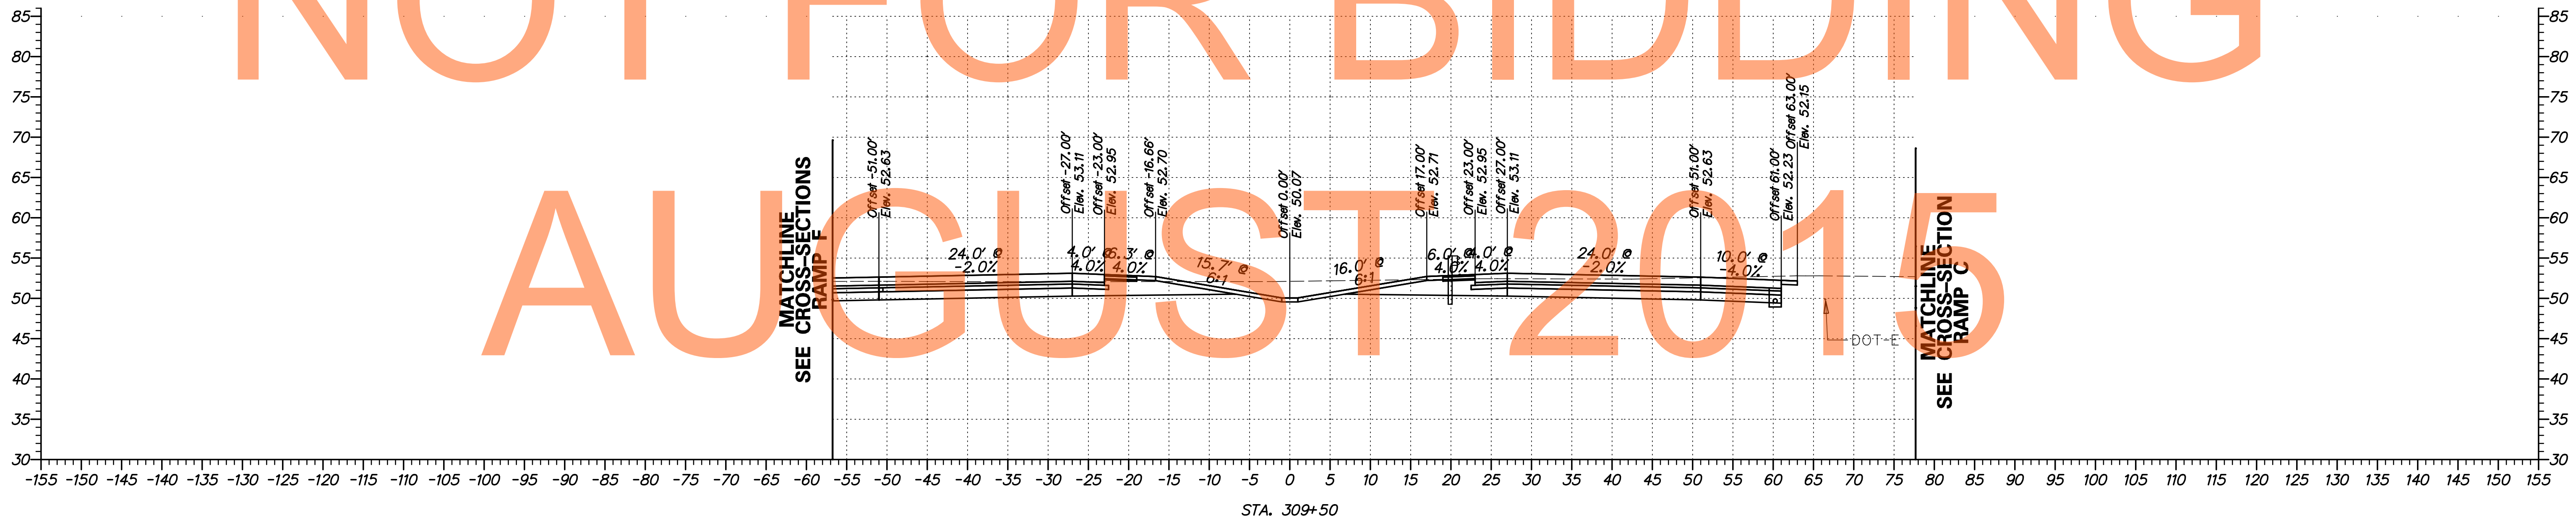

G:\60049040 US301\CIVIL\PLANS\2A\XSEC\XSD010.DGN

	ADDENDUMS / REVISIONS	SCALE 	US 301 LEVELS ROAD TO SUMMIT BRIDGE ROAD	CONTRACT	BRIDGE NO.	CROSS SECTIONS US 301 MAINLINE STA. 309+50 - STA. 310+00	SHEET NO.
					T20091303		
				COUNTY	CHECKED BY: AM	TOTAL SHTS.	518
				NEW CASTLE			

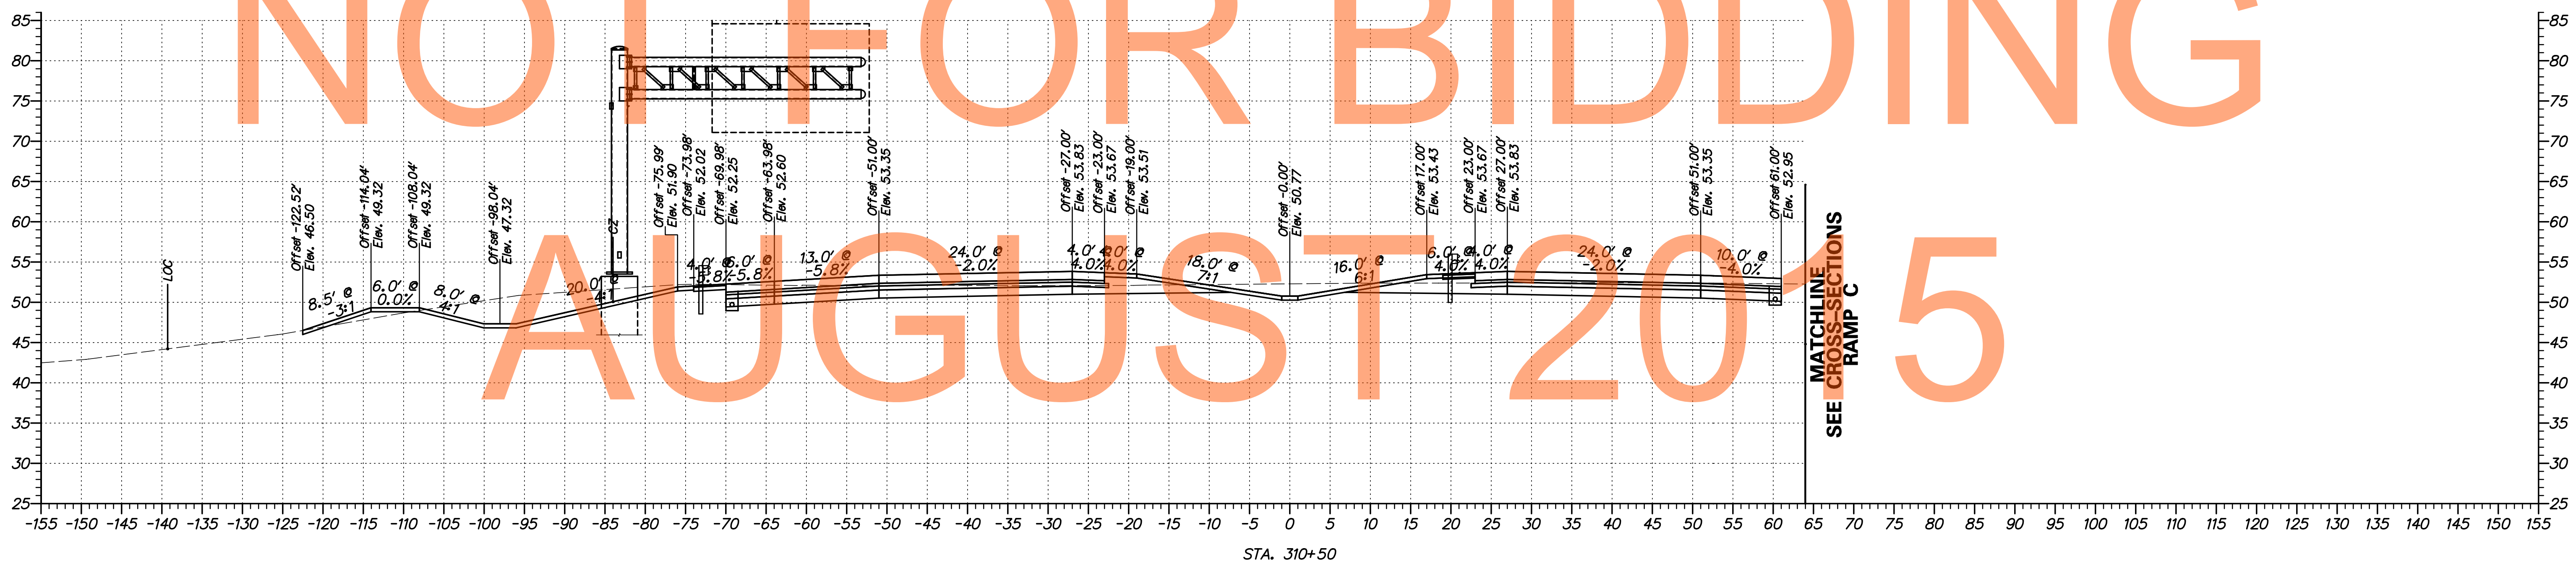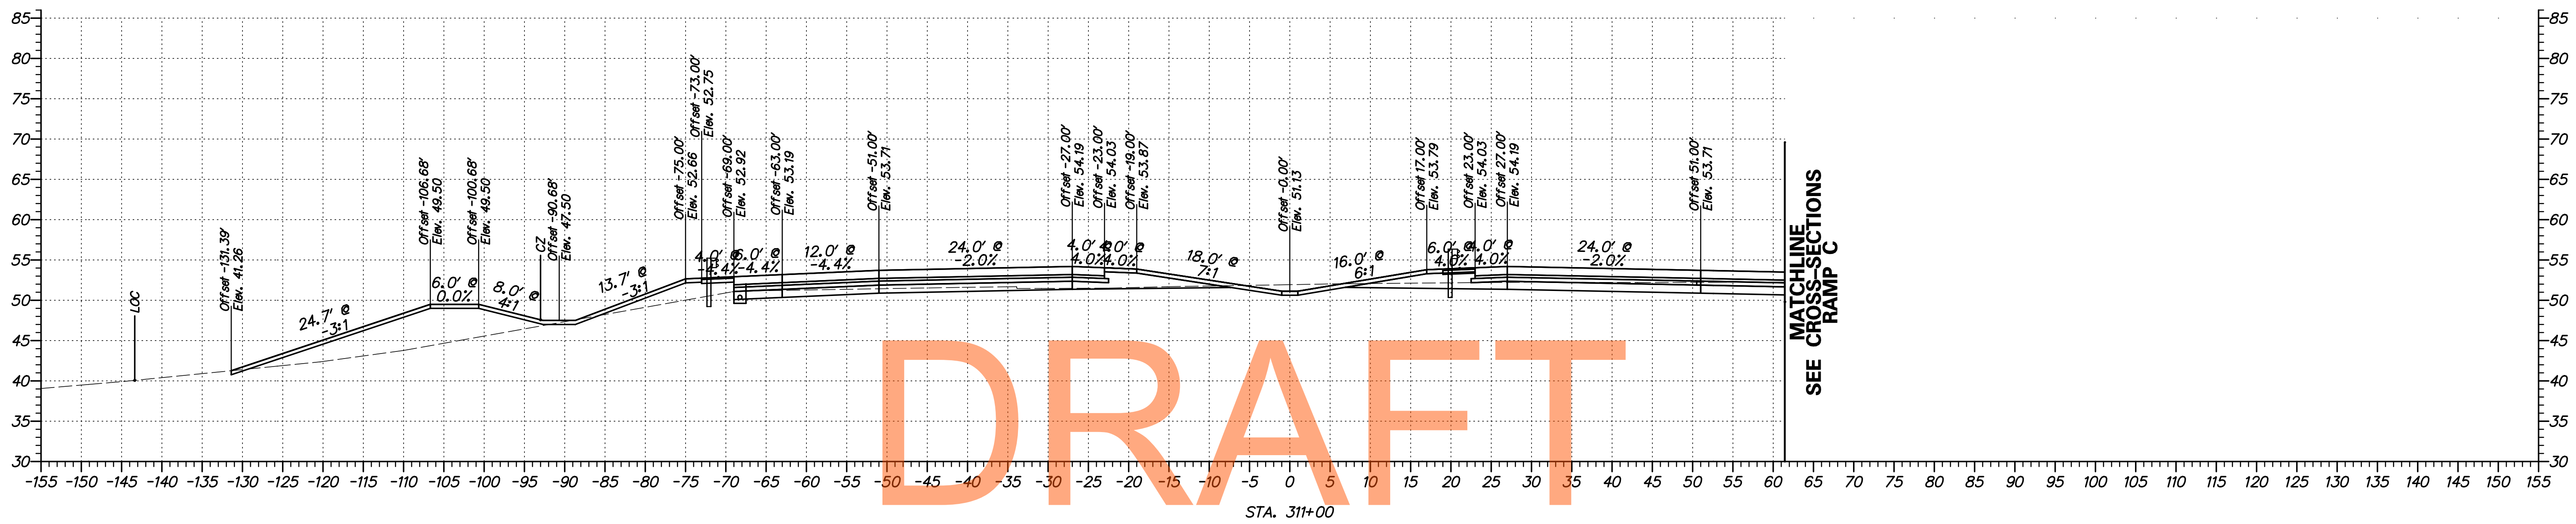



DRAFT

NOT FOR BIDDING

AUGUST 2015

G:\60049040 US301\CIVIL\PLANS\2A\XSEC\X5011.DGN

DELAWARE DEPARTMENT OF TRANSPORTATION	ADDENDUMS / REVISIONS	SCALE FEET	US 301 LEVELS ROAD TO SUMMIT BRIDGE ROAD	CONTRACT T20091303	BRIDGE NO.	CROSS SECTIONS US 301 MAINLINE STA. 310+50 - STA. 311+00	SHEET NO. 22
					COUNTY NEW CASTLE		DESIGNED BY: SS

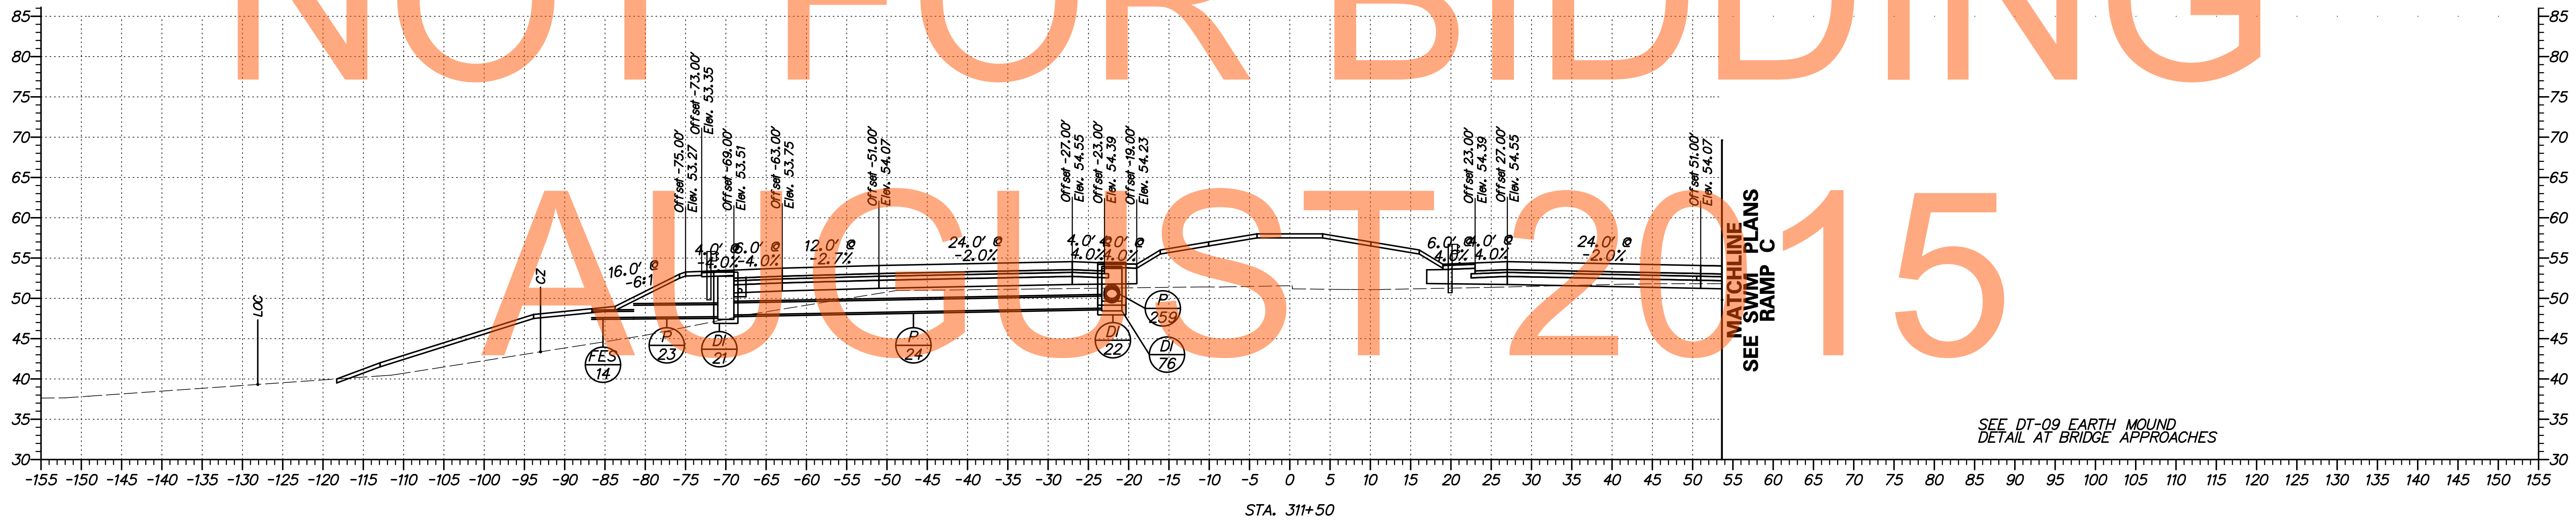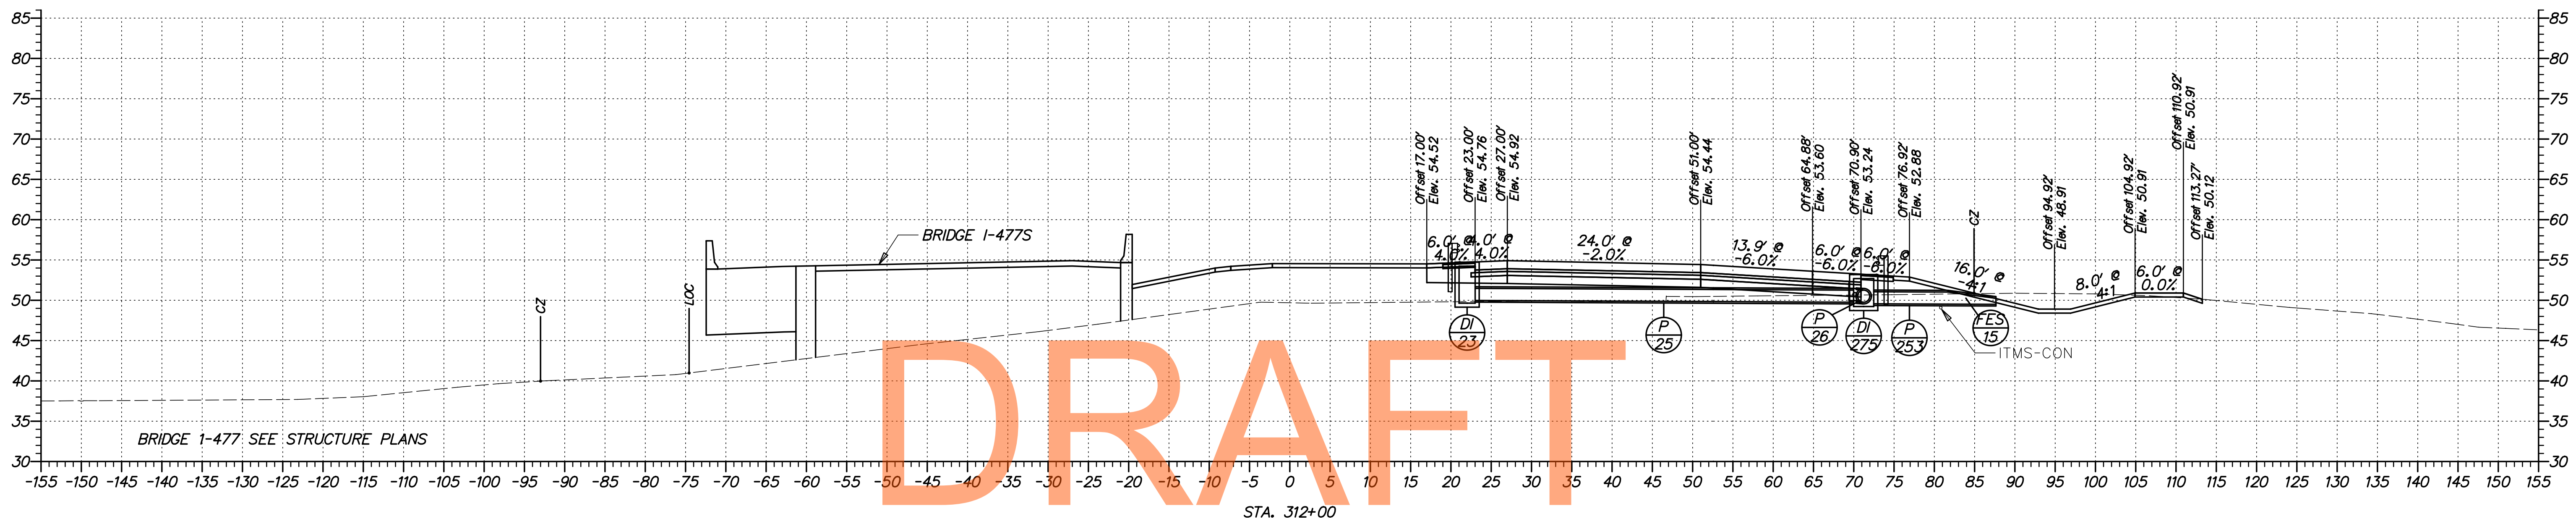



DRAFT

NOT FOR BIDDING

AUGUST 2015

G:\60049040 US301\CIVIL\PLANS\2A\YSEC\XS012.DGN

	DELAWARE DEPARTMENT OF TRANSPORTATION	ADDENDUMS / REVISIONS	SCALE 0 10 20 30 FEET	US 301 LEVELS ROAD TO SUMMIT BRIDGE ROAD	CONTRACT T20091303 COUNTY NEW CASTLE	BRIDGE NO. DESIGNED BY: SS CHECKED BY: AM	CROSS SECTIONS US 301 MAINLINE STA. 311+50 - STA. 312+00	SHEET NO. 23 TOTAL SHTS. 518

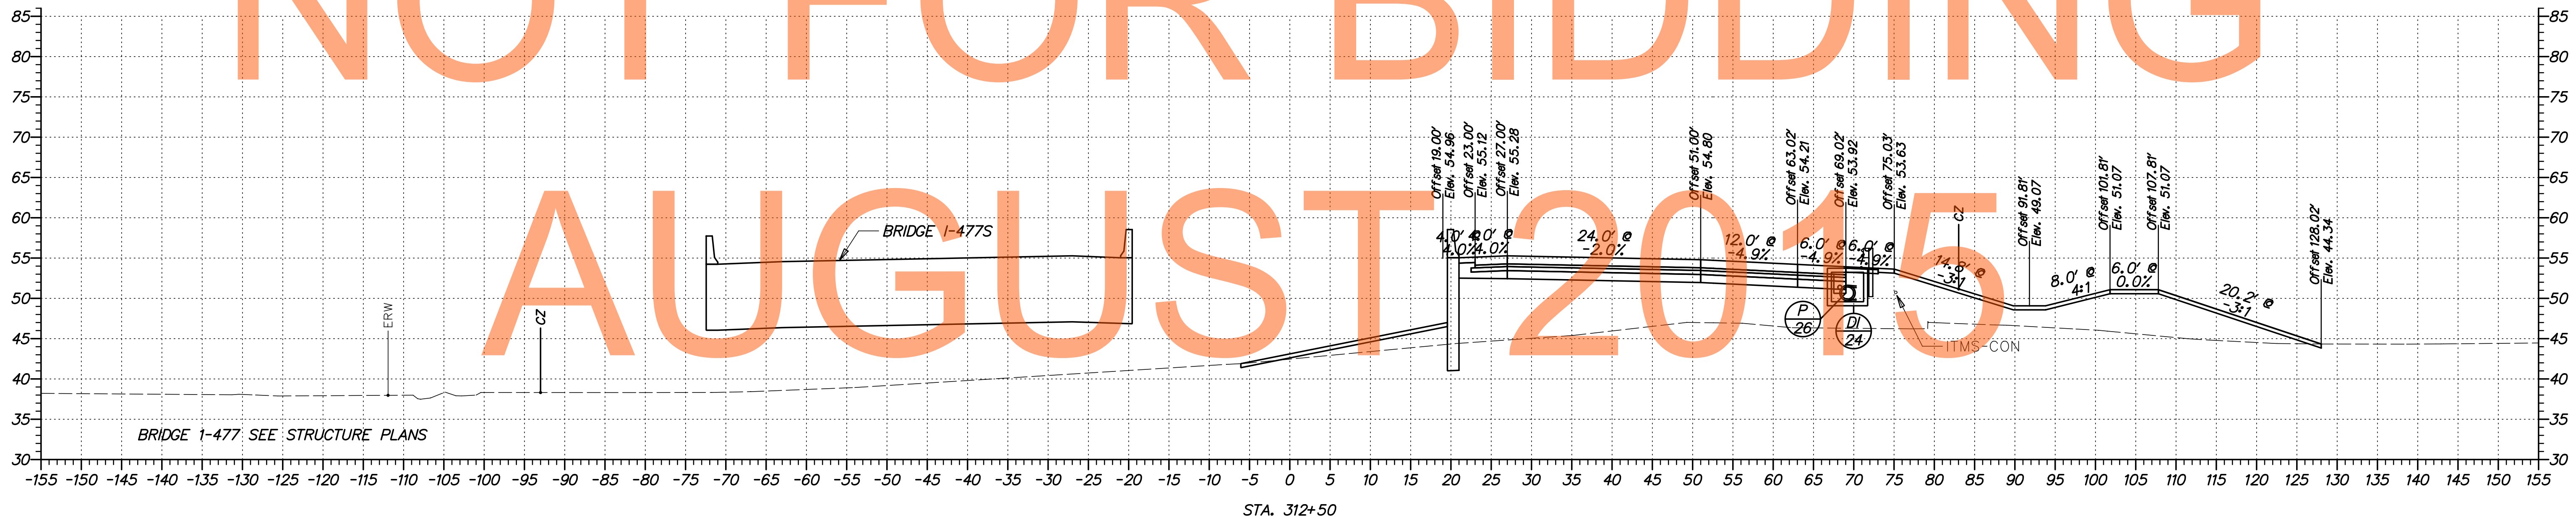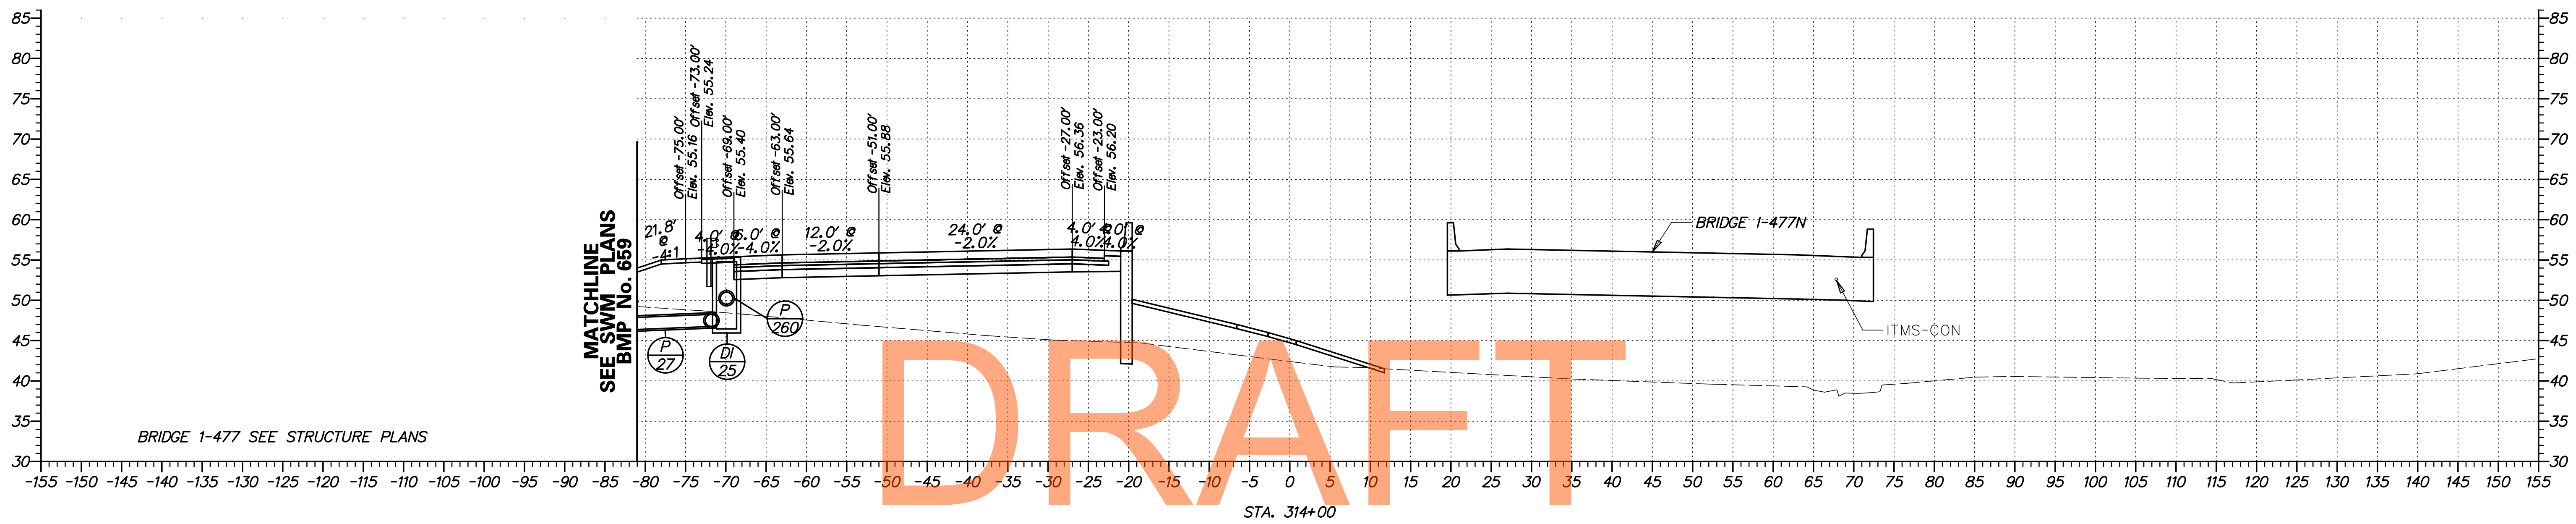



DRAFT

NOT FOR BIDDING

AUGUST 2015

G:\60049040 US301\CIVIL\PLANS\2A\XSEC\X5015.DGN

DELAWARE DEPARTMENT OF TRANSPORTATION	ADDENDUMS / REVISIONS	SCALE FEET	US 301 LEVELS ROAD TO SUMMIT BRIDGE ROAD	CONTRACT T20091303	BRIDGE NO.	CROSS SECTIONS US 301 MAINLINE STA. 312 + 50 - STA. 314 + 00	SHEET NO. 24
					COUNTY NEW CASTLE		DESIGNED BY: SS

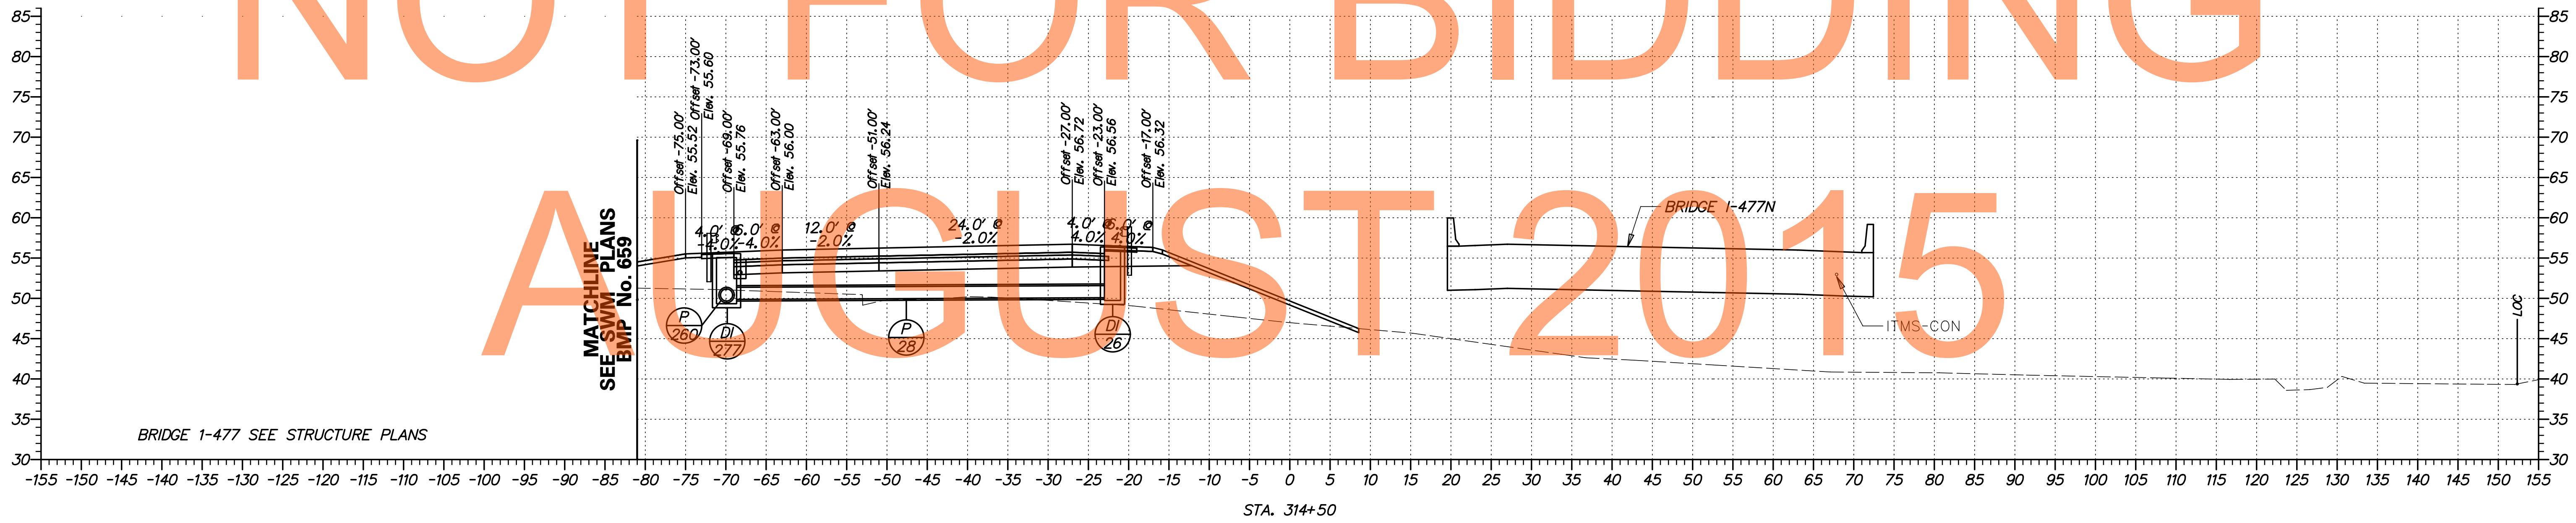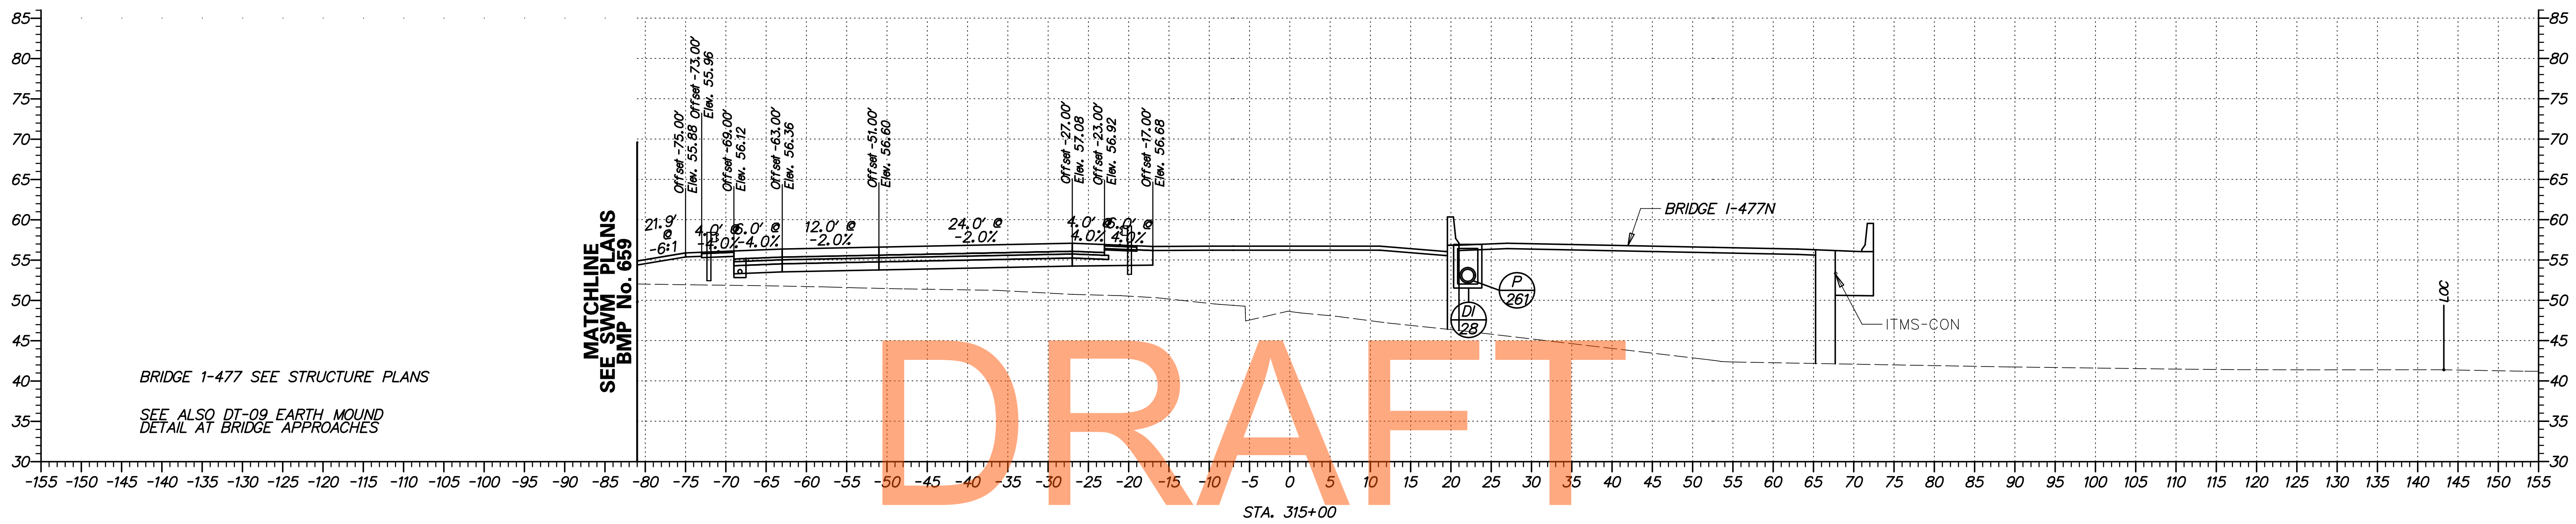

NOT FOR BIDDING
AUGUST 2015


G:\60049040 US301\CIVIL\PLANS\2A\YSEC\XS014.DGN

	ADDENDUMS / REVISIONS	SCALE 	US 301 LEVELS ROAD TO SUMMIT BRIDGE ROAD	CONTRACT T20091303	BRIDGE NO.	CROSS SECTIONS US 301 MAINLINE STA. 314 + 50 - STA. 315 + 00	SHEET NO. 25
					COUNTY NEW CASTLE		DESIGNED BY: SS
				CHECKED BY: AM			


DRAFT

NOT FOR BIDDING

AUGUST 2015

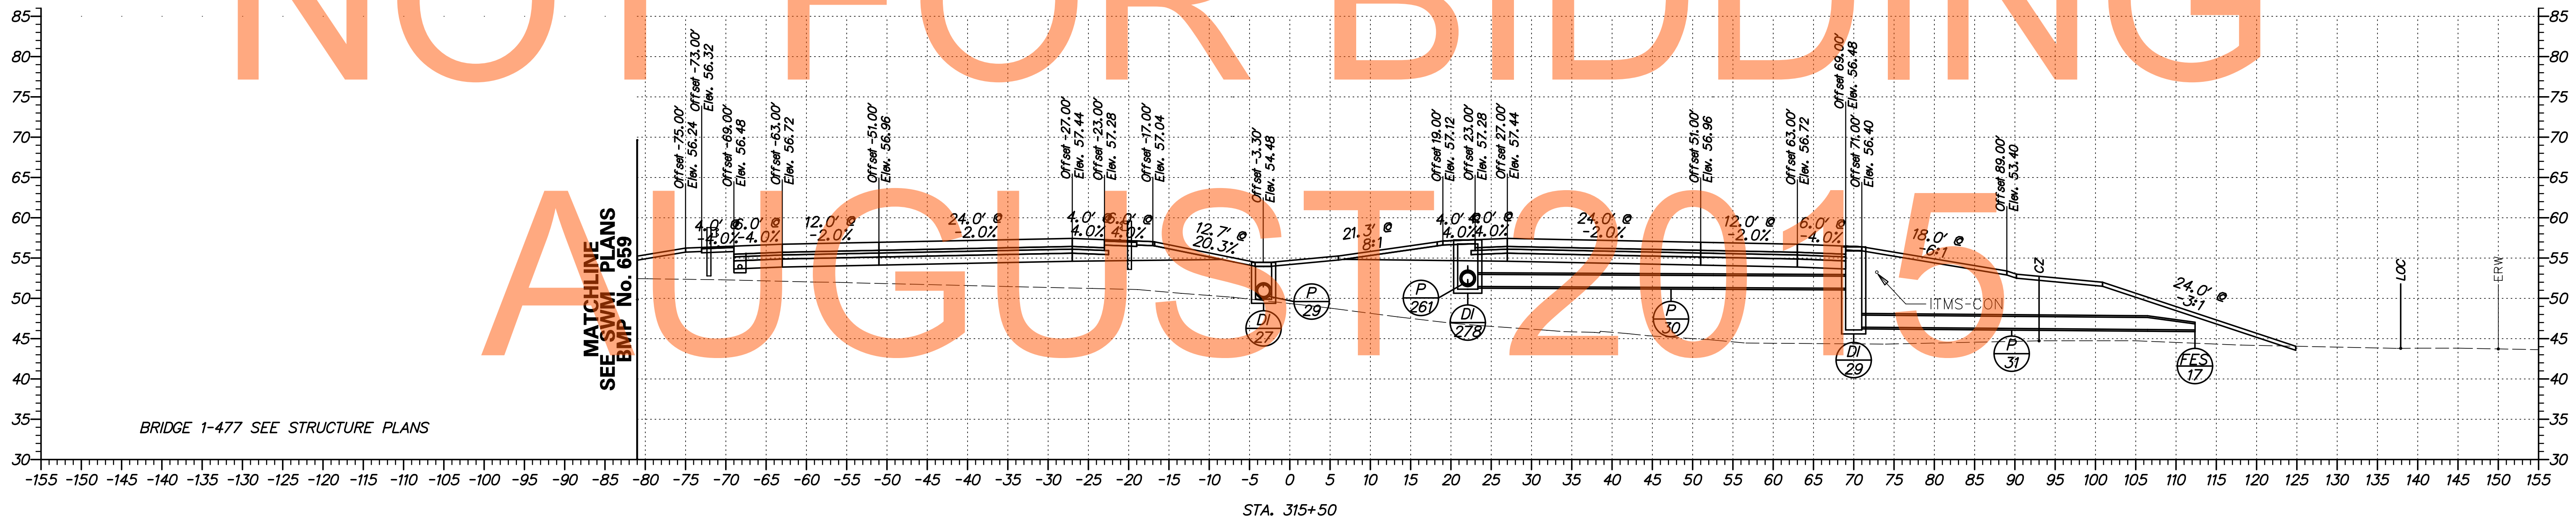


DELAWARE DEPARTMENT OF TRANSPORTATION	ADDENDUMS / REVISIONS	SCALE FEET	US 301 LEVELS ROAD TO SUMMIT BRIDGE ROAD	CONTRACT T20091303	BRIDGE NO.	CROSS SECTIONS US 301 MAINLINE STA. 315 + 50	SHEET NO. 26
					COUNTY NEW CASTLE		DESIGNED BY: SS CHECKED BY: AM

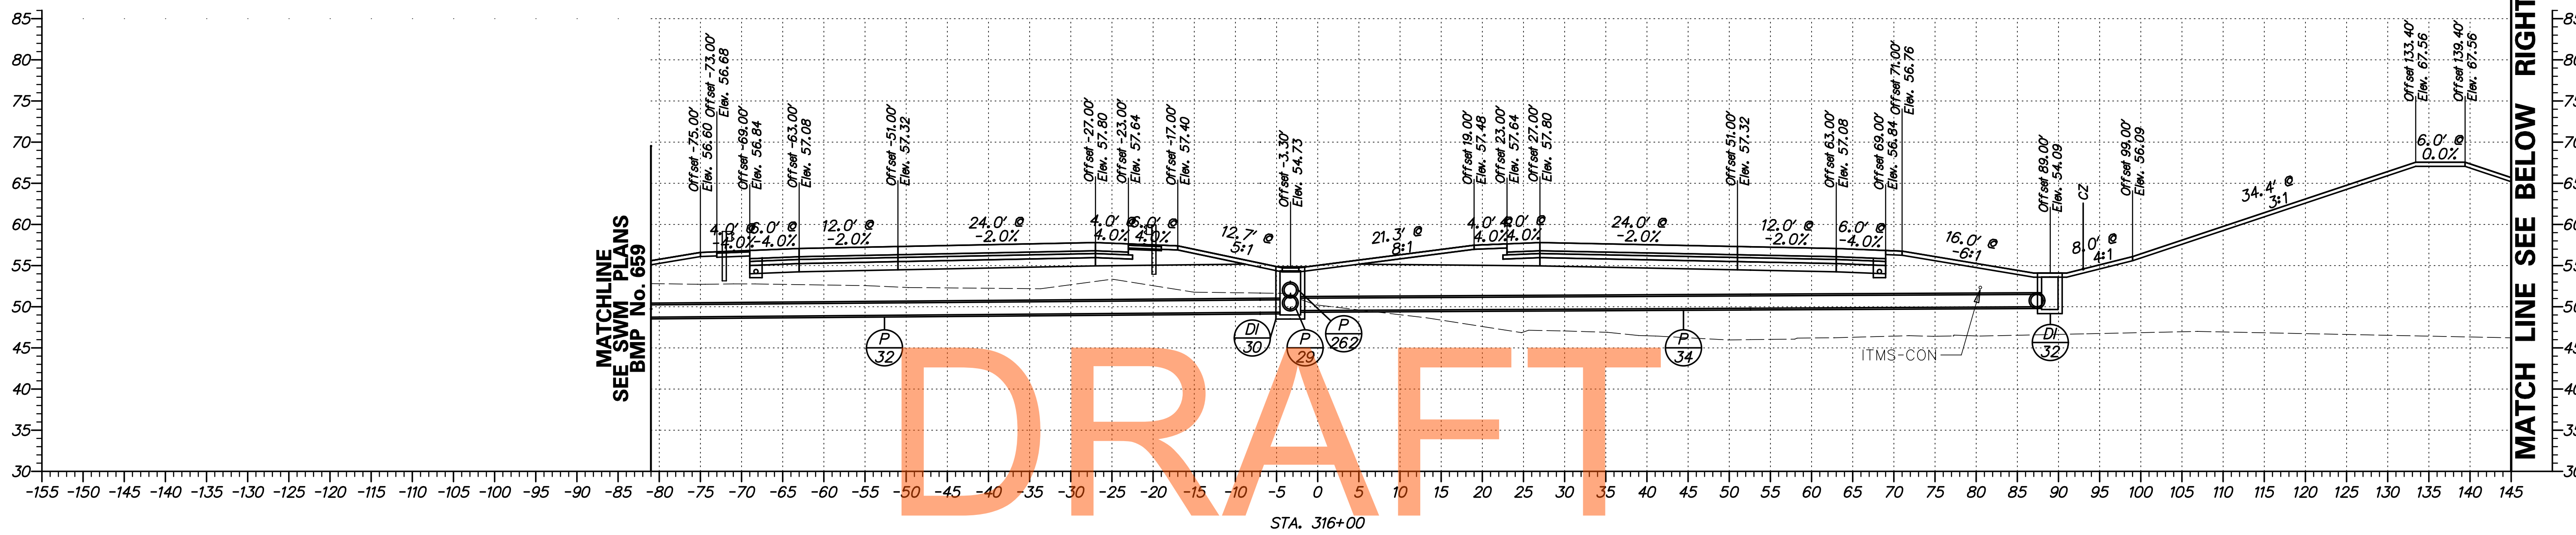

DRAFT


NOT FOR BIDDING

AUGUST 2015

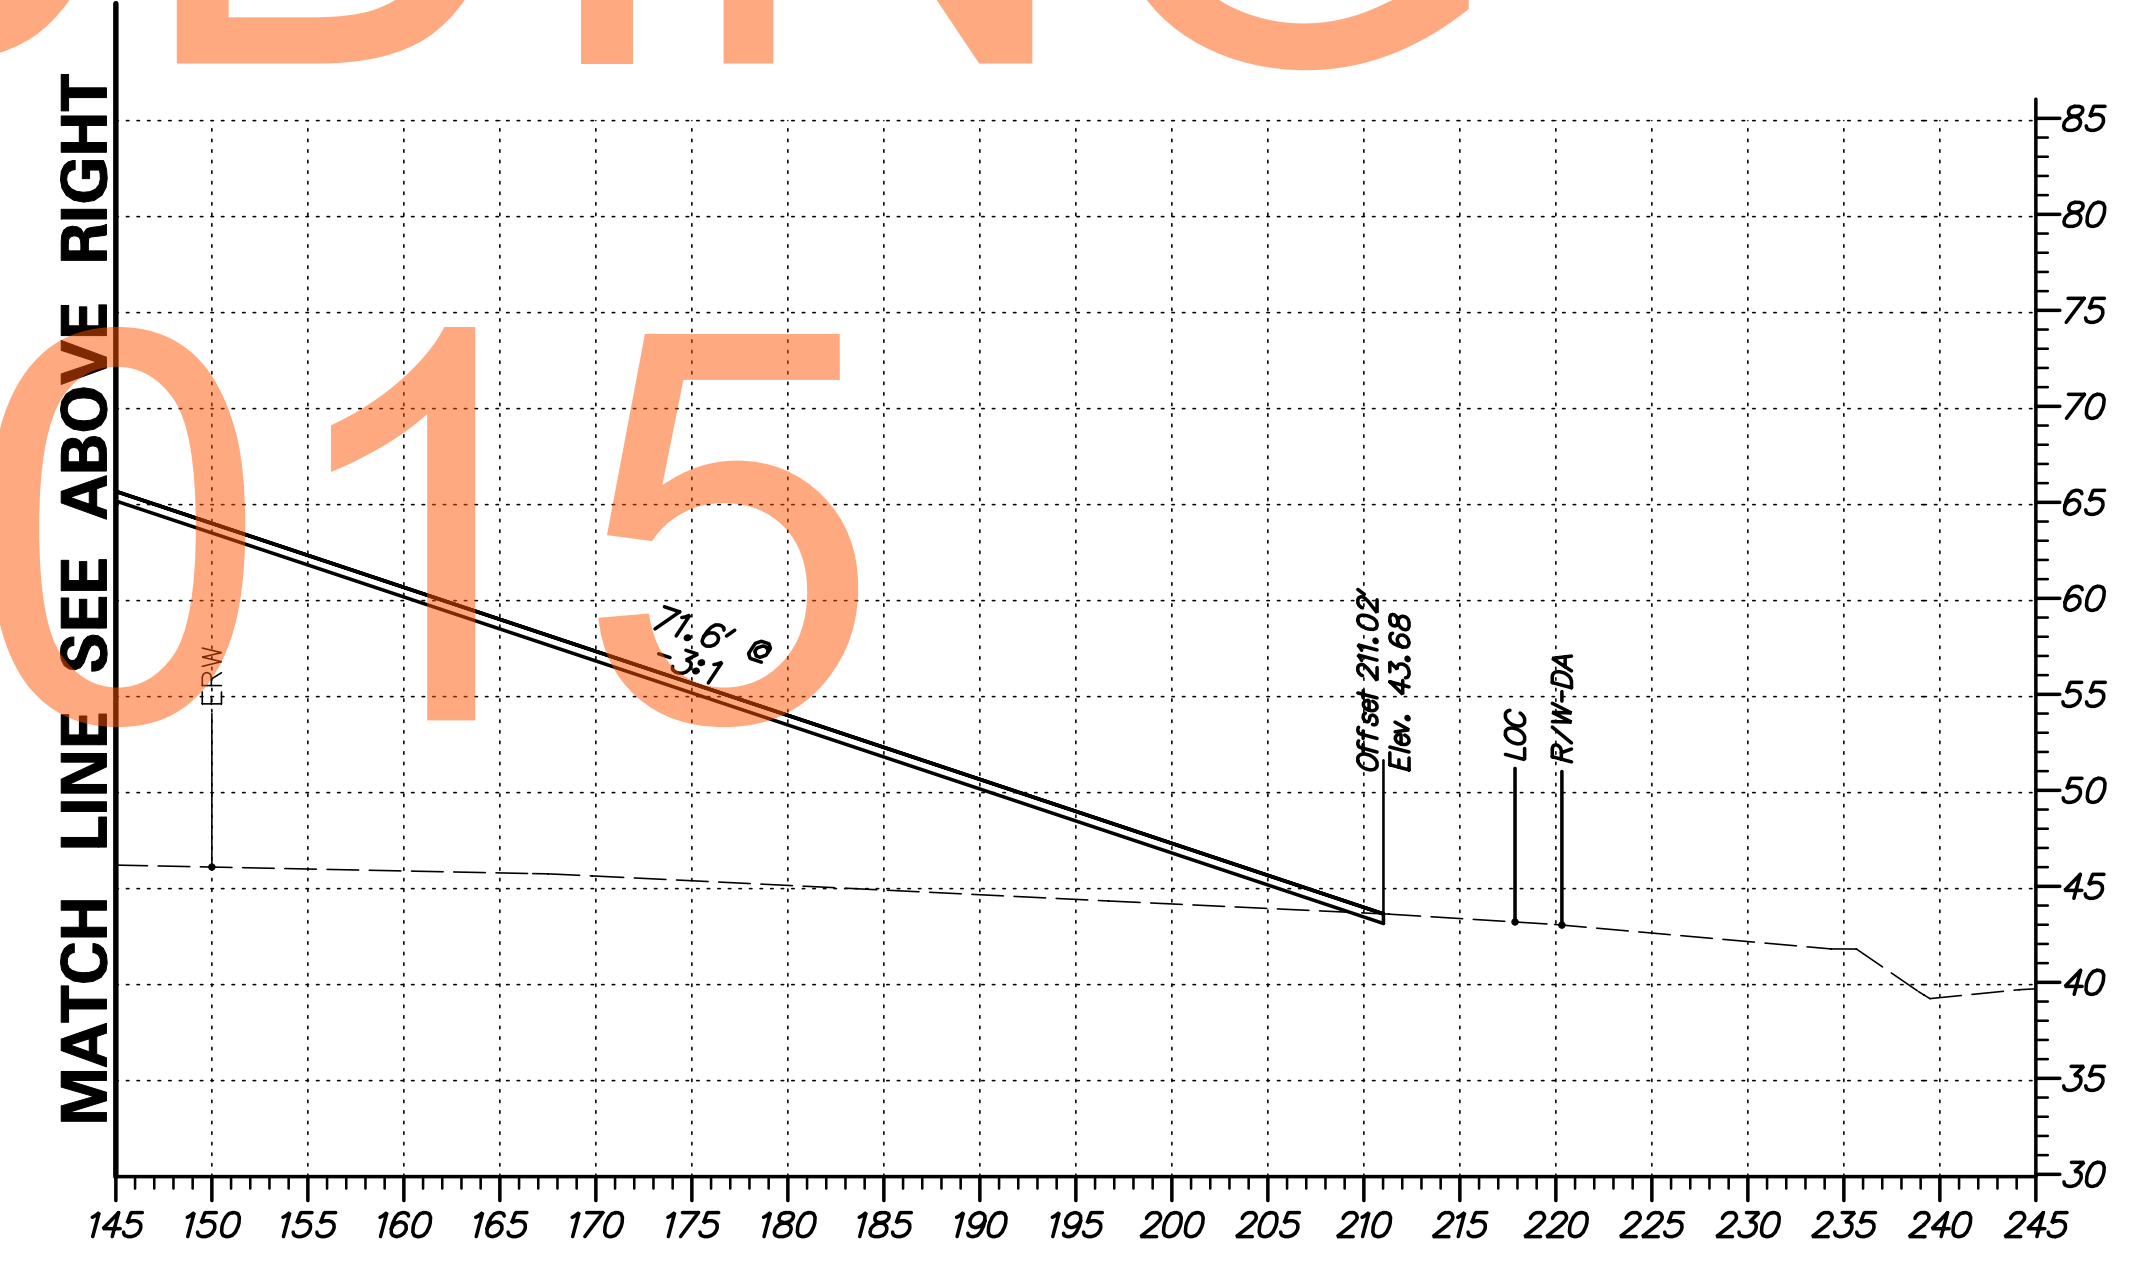

G:\60049040 US301\CIVIL\PLANS\2A\XSEC\XSD16.DGN


DELAWARE DEPARTMENT OF TRANSPORTATION	ADDENDUMS / REVISIONS	SCALE 	US 301 LEVELS ROAD TO SUMMIT BRIDGE ROAD	CONTRACT	BRIDGE NO.	CROSS SECTIONS US 301 MAINLINE STA. 316 + 00	SHEET NO.
					T200911303		
				COUNTY	CHECKED BY: AM		TOTAL SHTS.
				NEW CASTLE			518

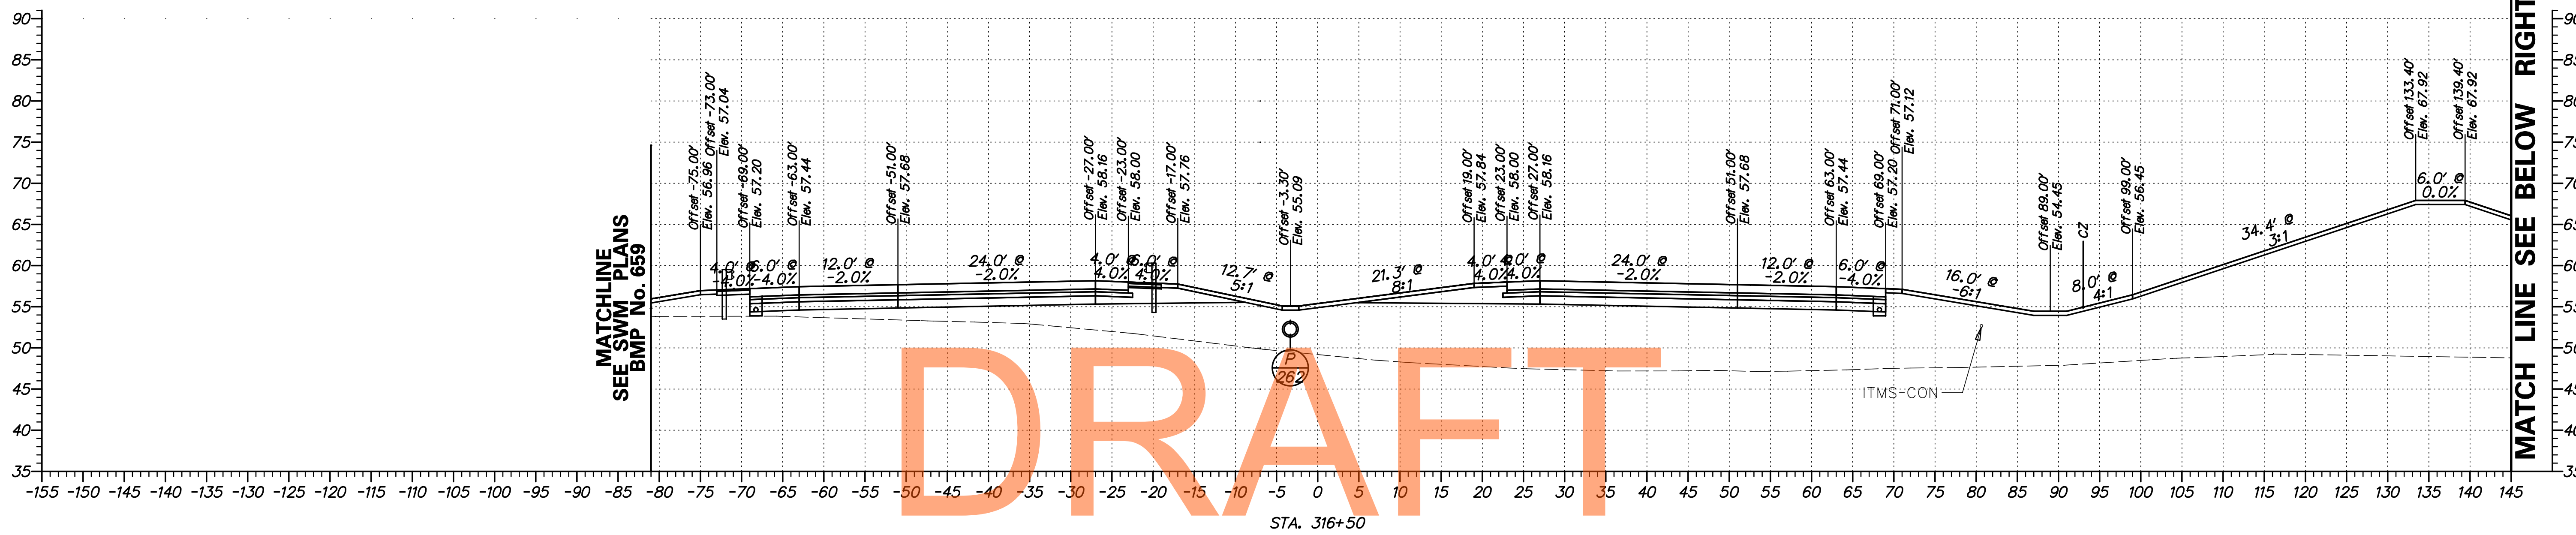

DRAFT


NOT FOR BIDDING

AUGUST 2015

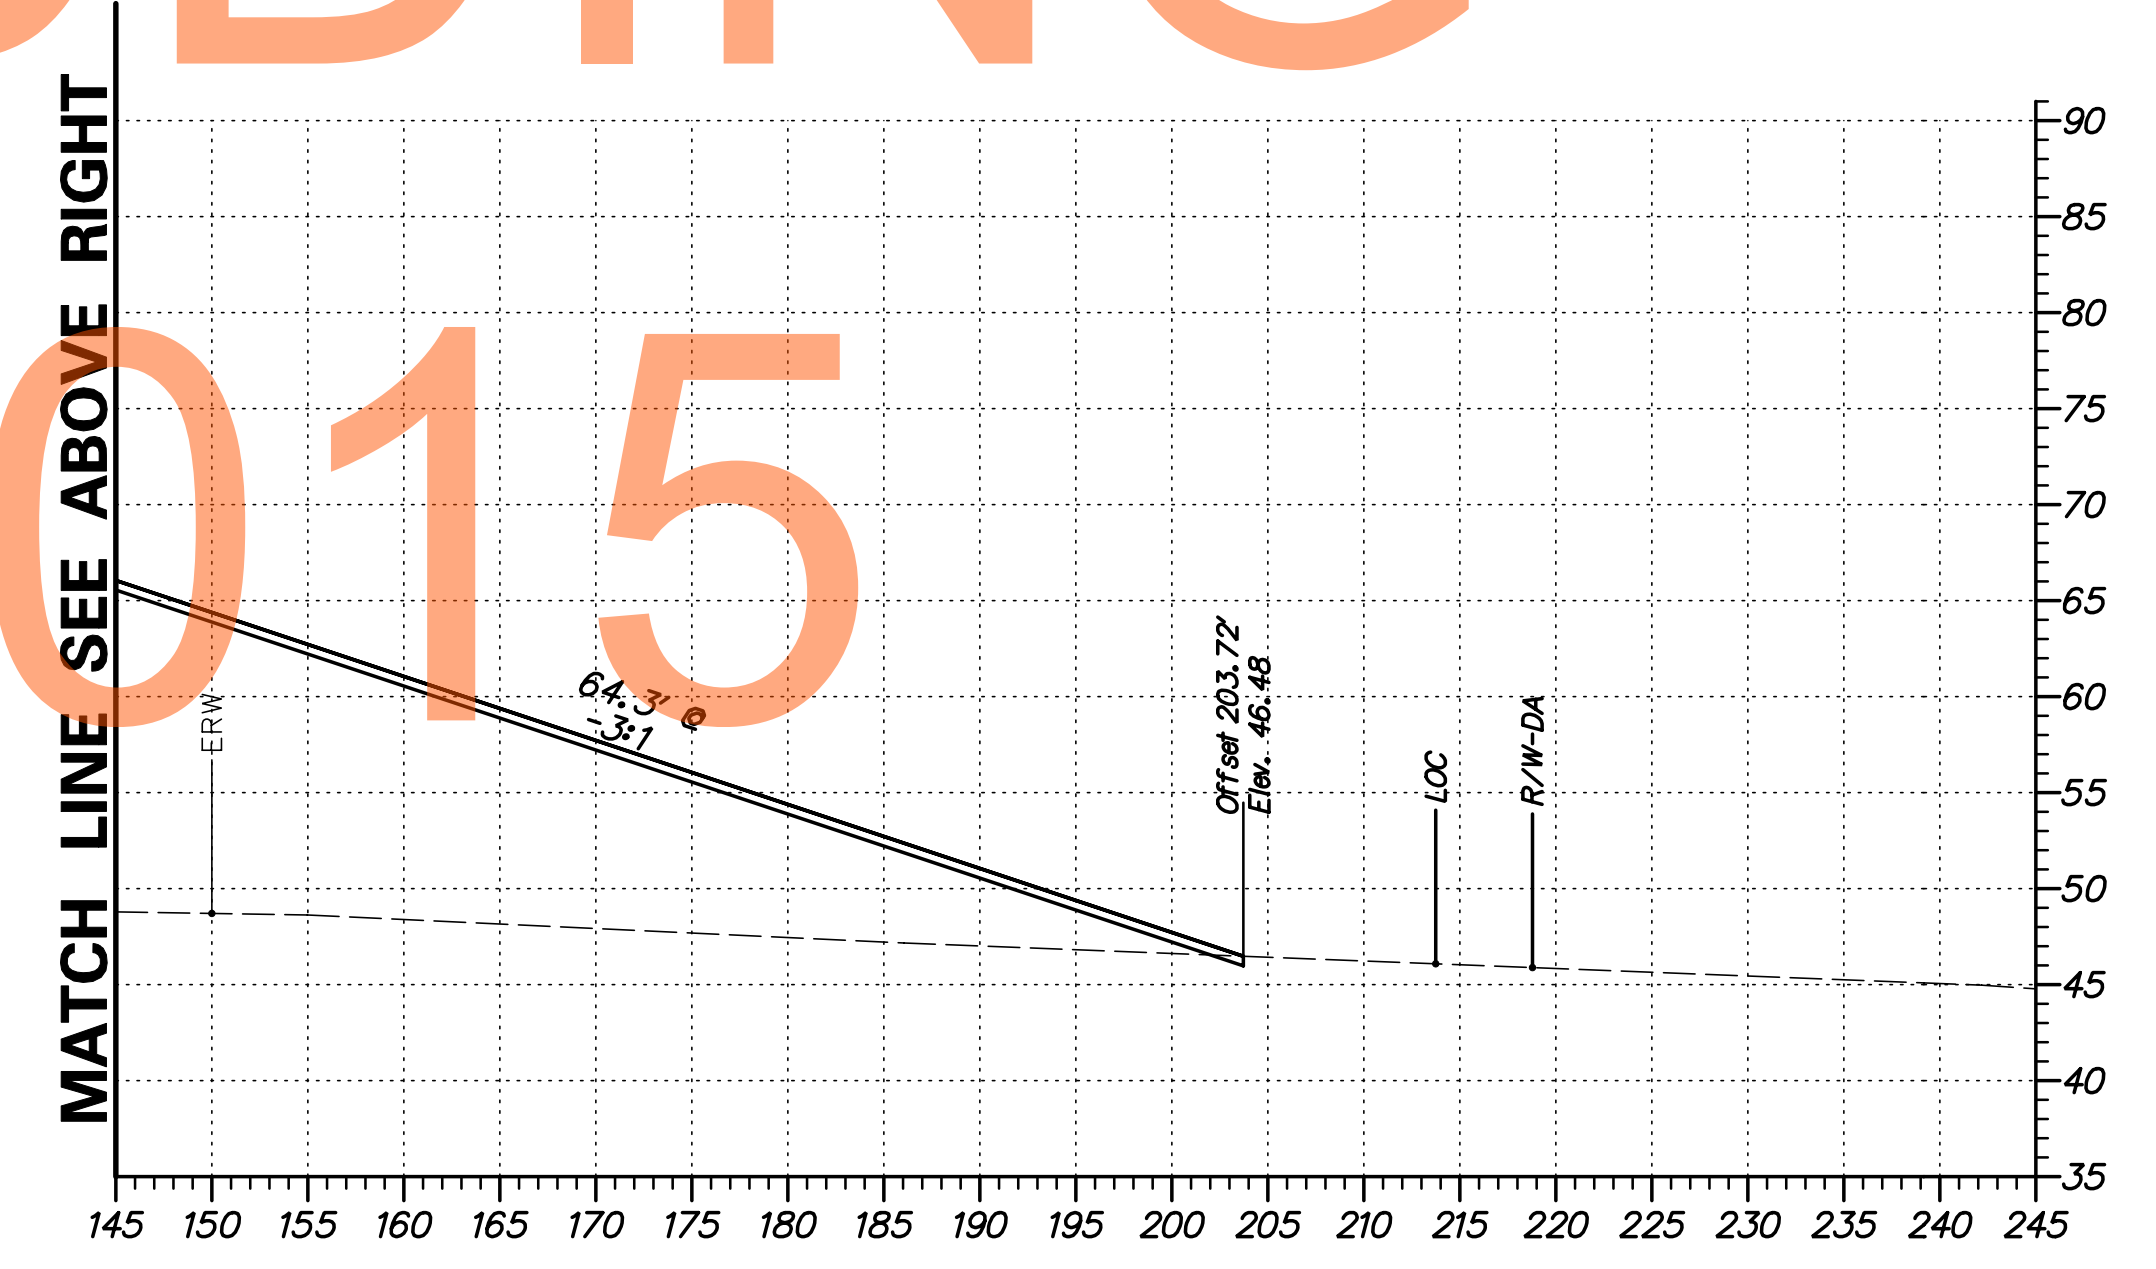

G:\60049040 US301\CIVIL\PLANS\2A\XSEC\XS017.DGN


DELAWARE DEPARTMENT OF TRANSPORTATION	ADDENDUMS / REVISIONS	SCALE FEET	US 301 LEVELS ROAD TO SUMMIT BRIDGE ROAD		CONTRACT T20091303	BRIDGE NO.	CROSS SECTIONS US 301 MAINLINE STA. 316 + 50	SHEET NO. 28
				COUNTY NEW CASTLE	CHECKED BY: AM	DESIGNED BY: SS		TOTAL SHTS. 518

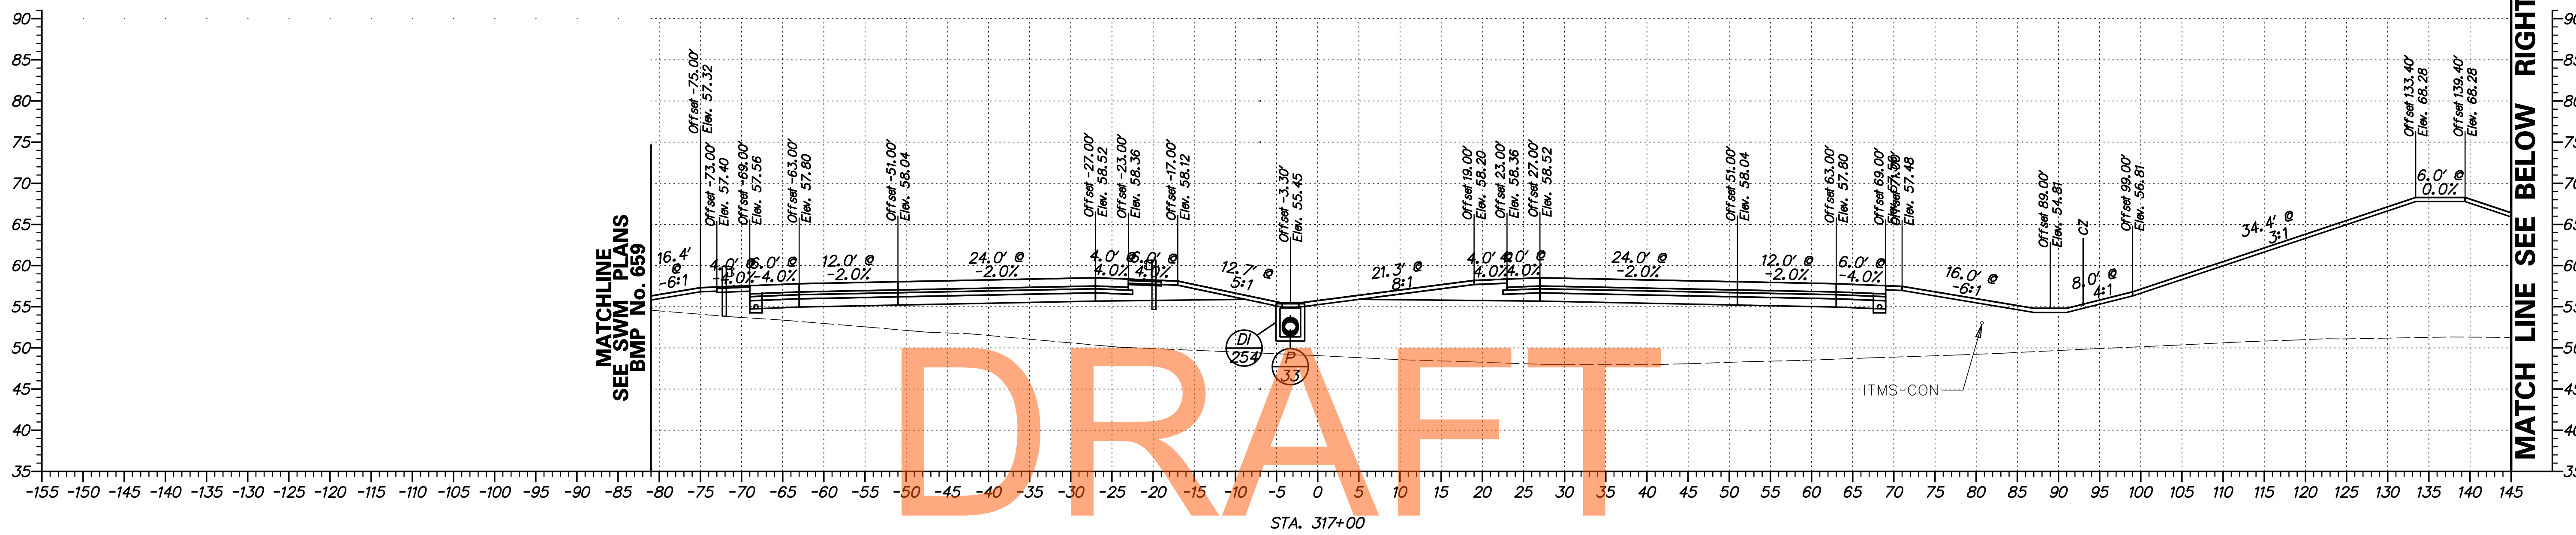


DRAFT

NOT FOR BIDDING

AUGUST 2015

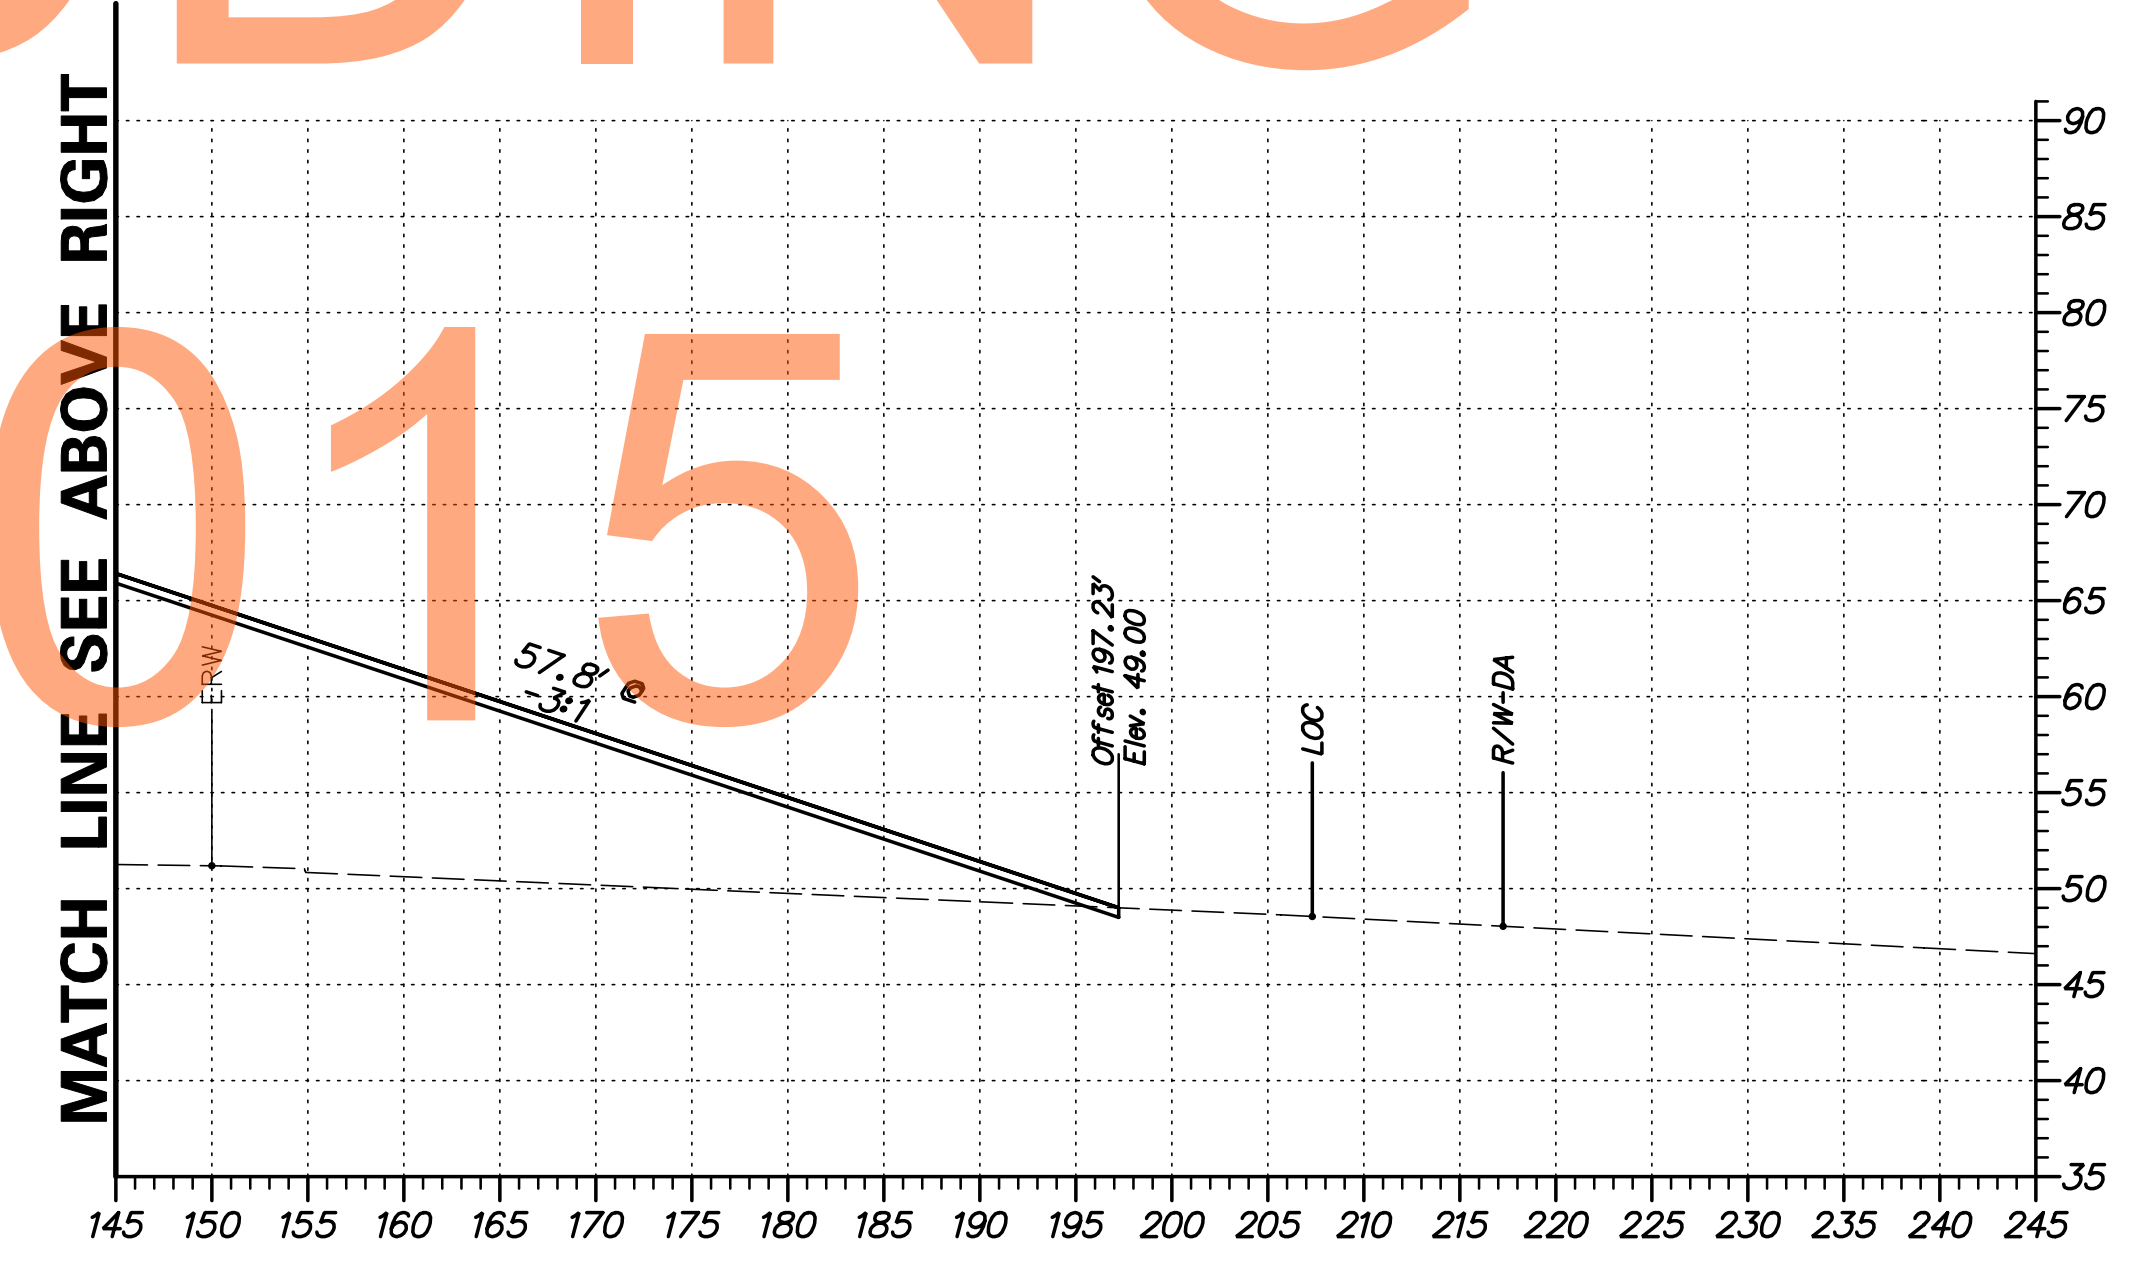


G:\60049040 US301\CIVIL\PLANS\2A\XSEC\XSD1B.DGN

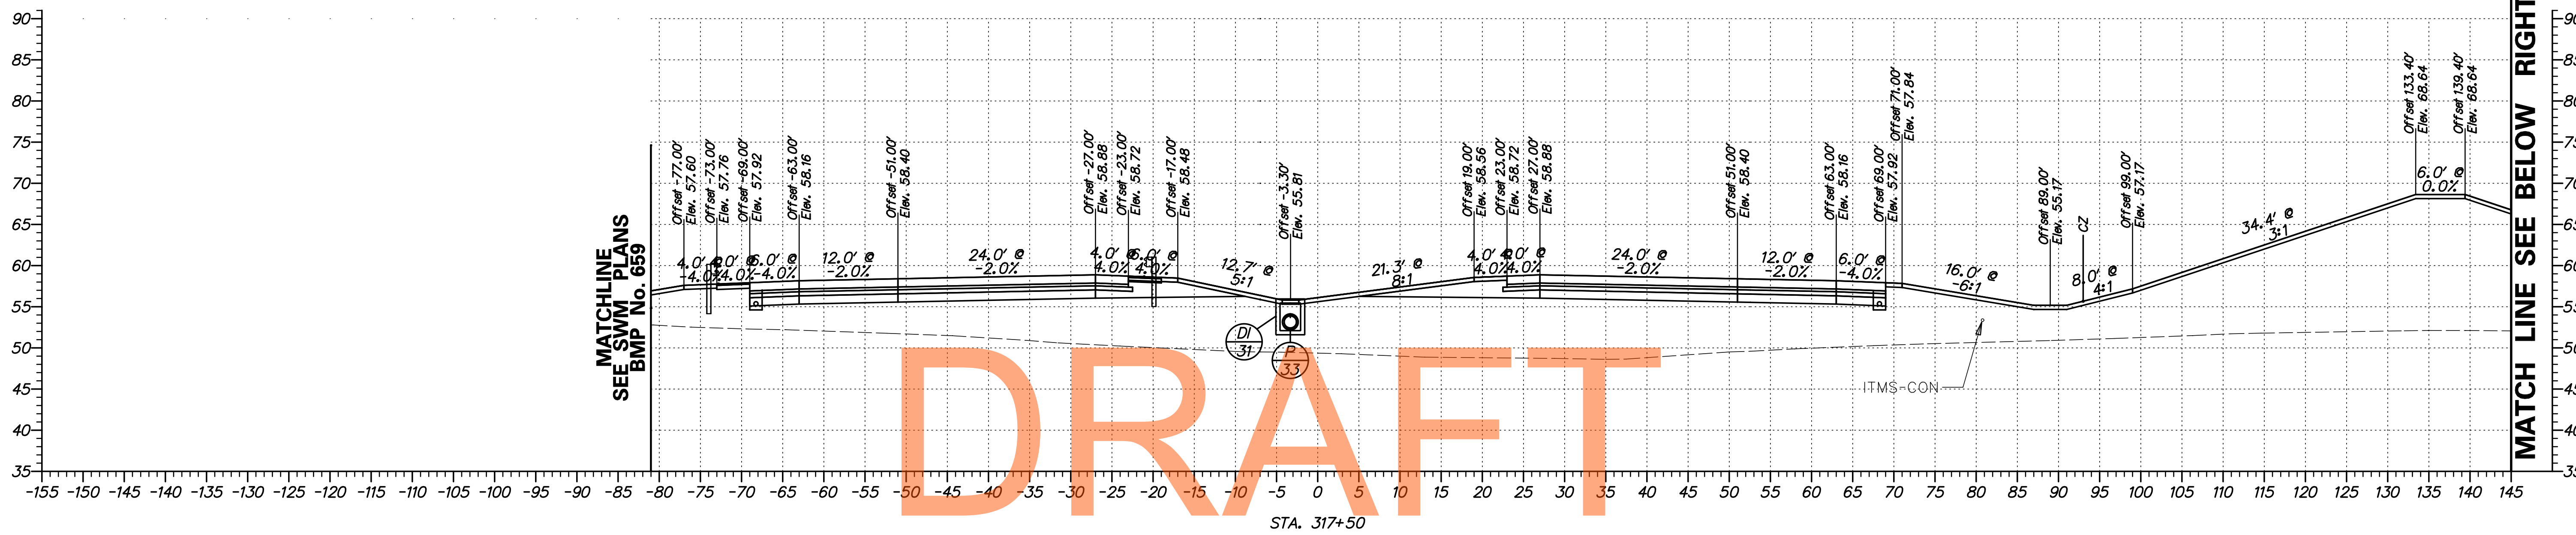

DRAFT


NOT FOR BIDDING

AUGUST 2015

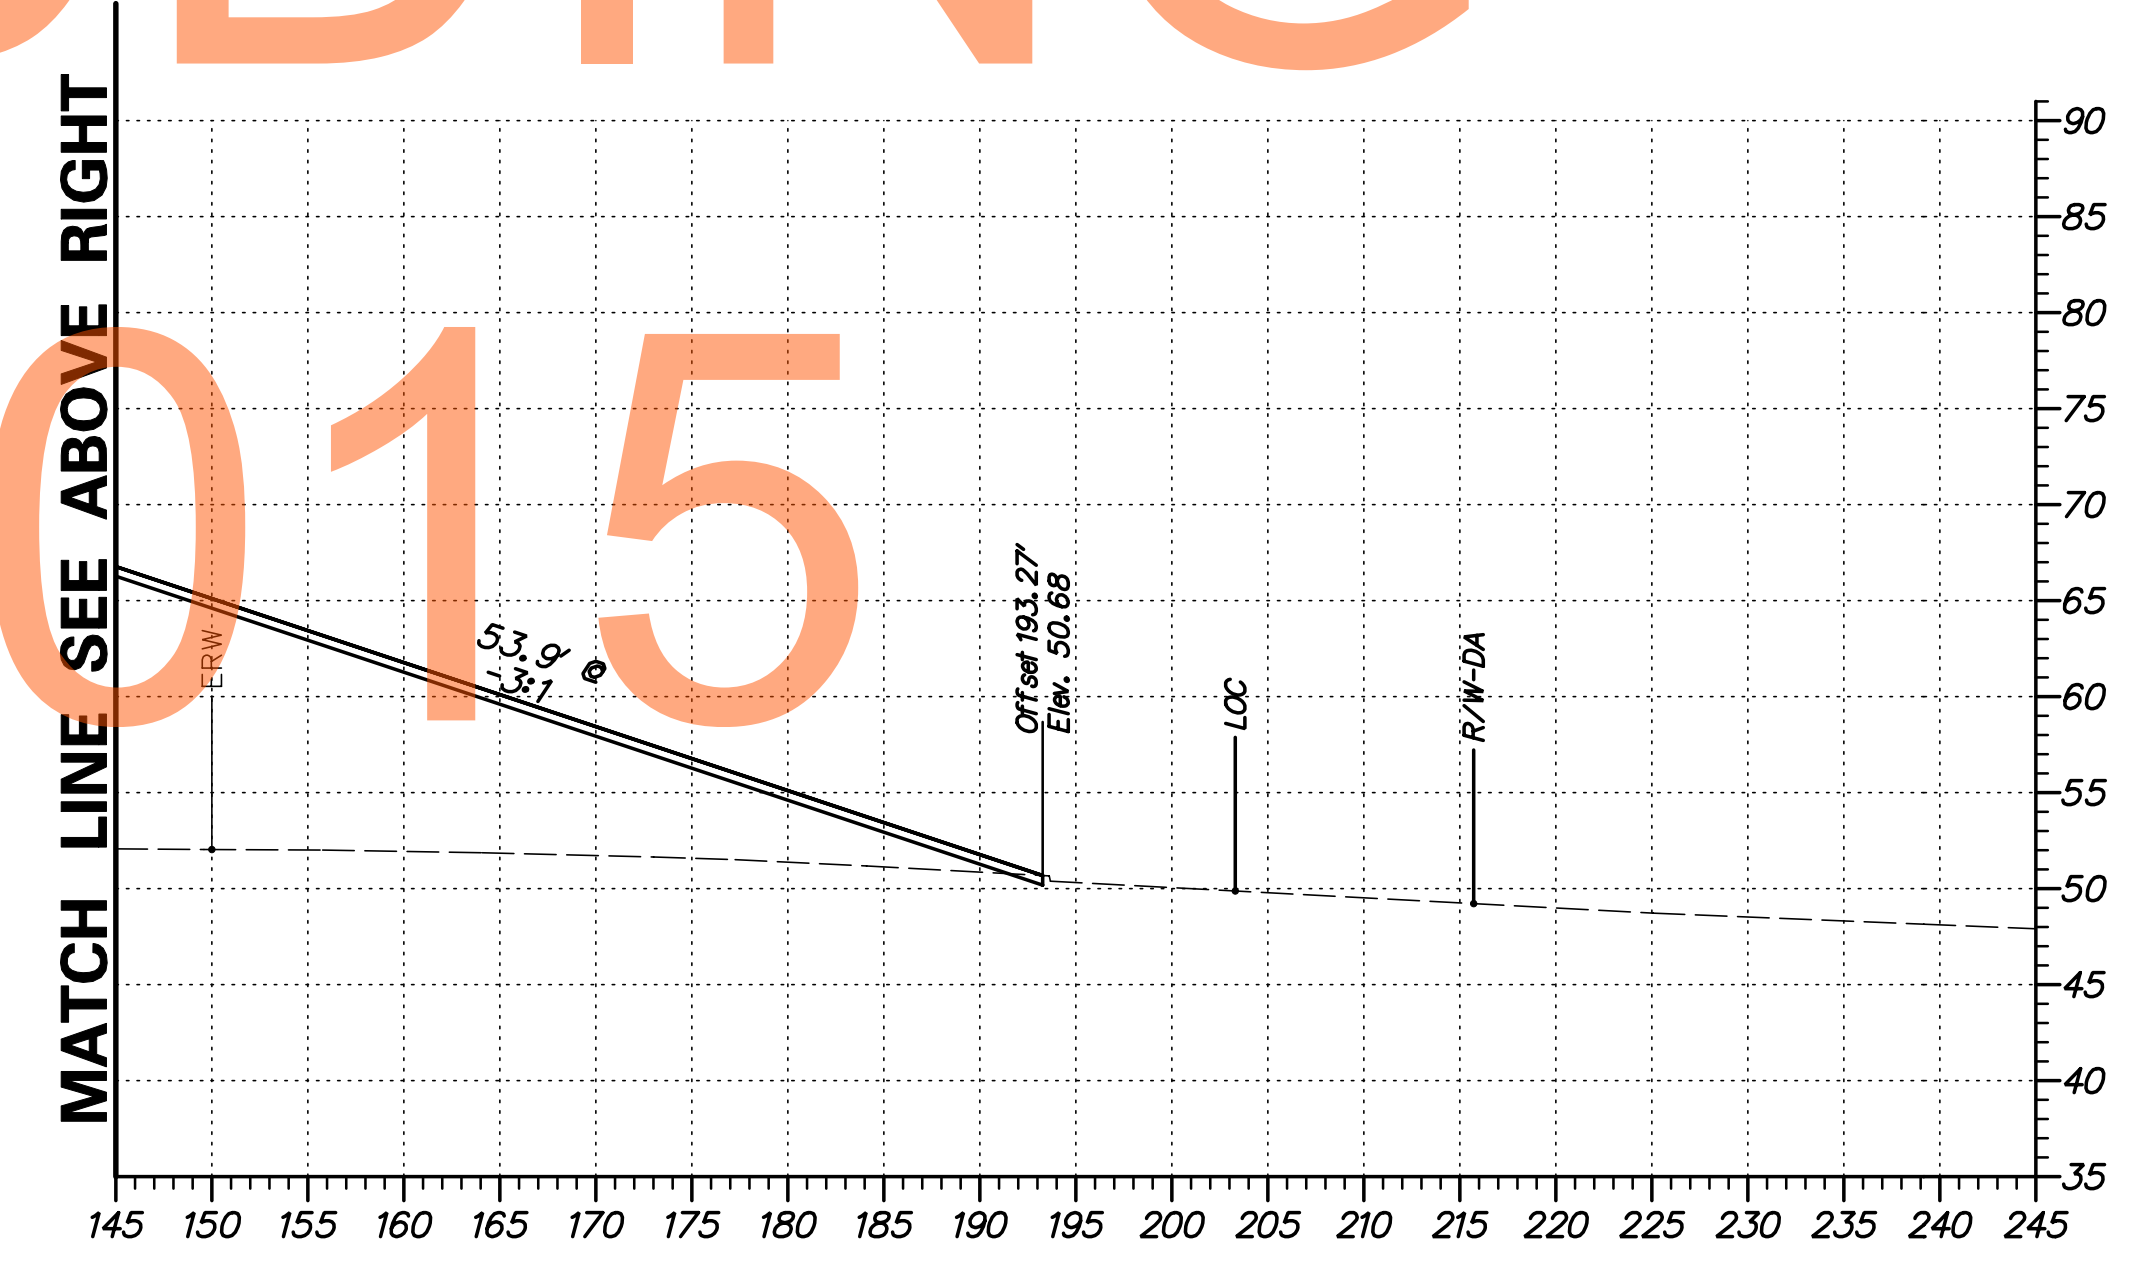

G:\60049040 US301\CIVIL\PLANS\2A\XSEC\XSD19.DGN


DELAWARE DEPARTMENT OF TRANSPORTATION	ADDENDUMS / REVISIONS	SCALE 	US 301 LEVELS ROAD TO SUMMIT BRIDGE ROAD	CONTRACT T20091303	BRIDGE NO.	CROSS SECTIONS US 301 MAINLINE STA. 317 + 50	SHEET NO. 30
				COUNTY NEW CASTLE	DESIGNED BY: SS CHECKED BY: AM		TOTAL SHTS. 518

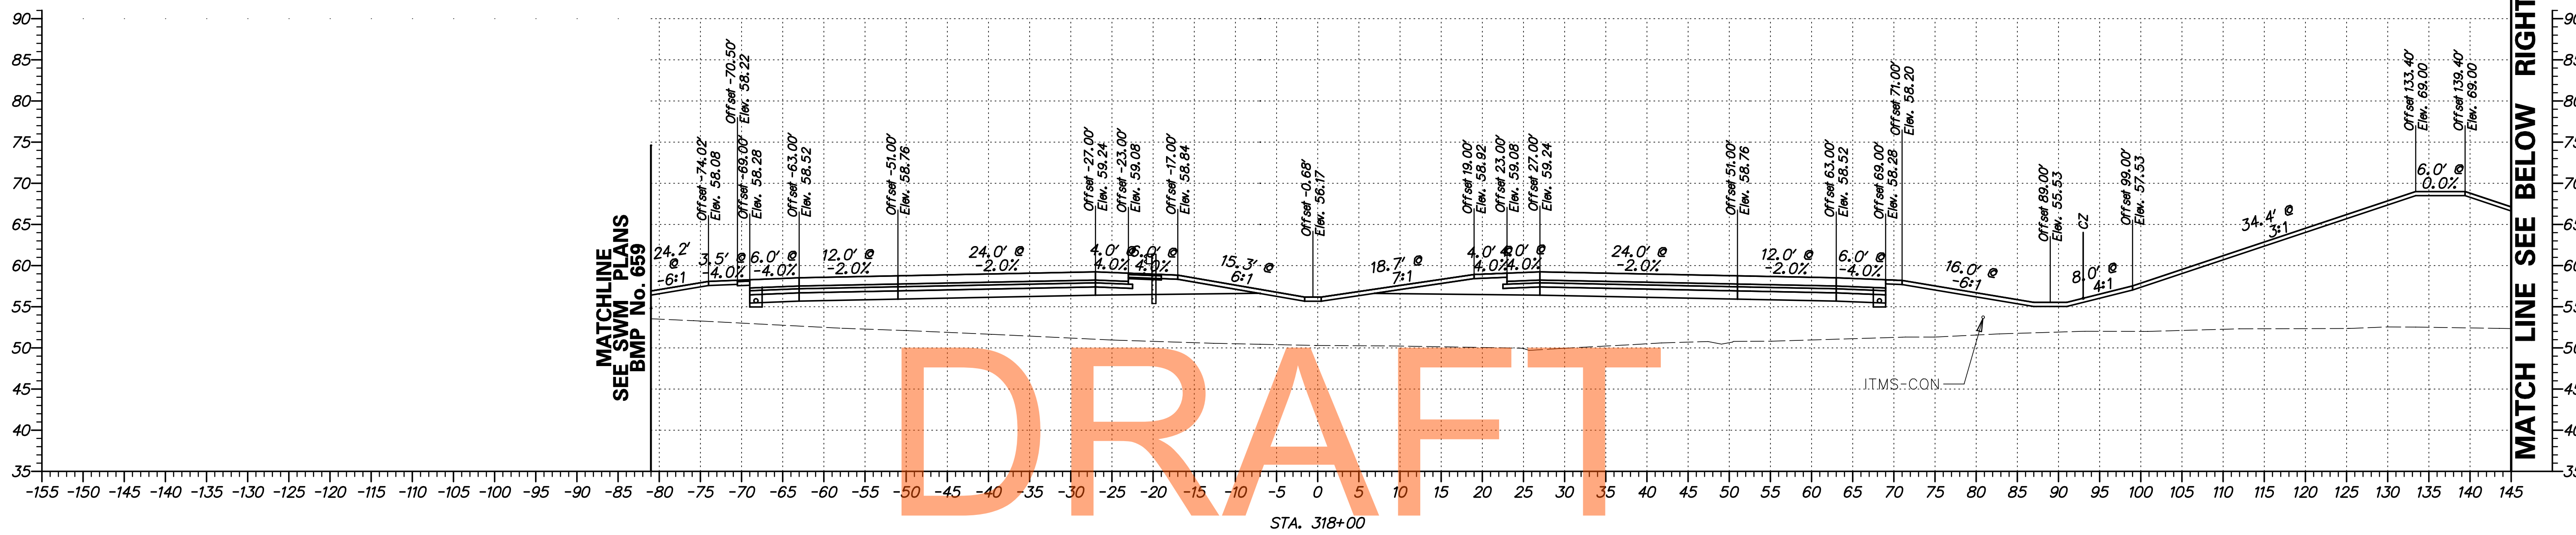

DRAFT


NOT FOR BIDDING

AUGUST 2015

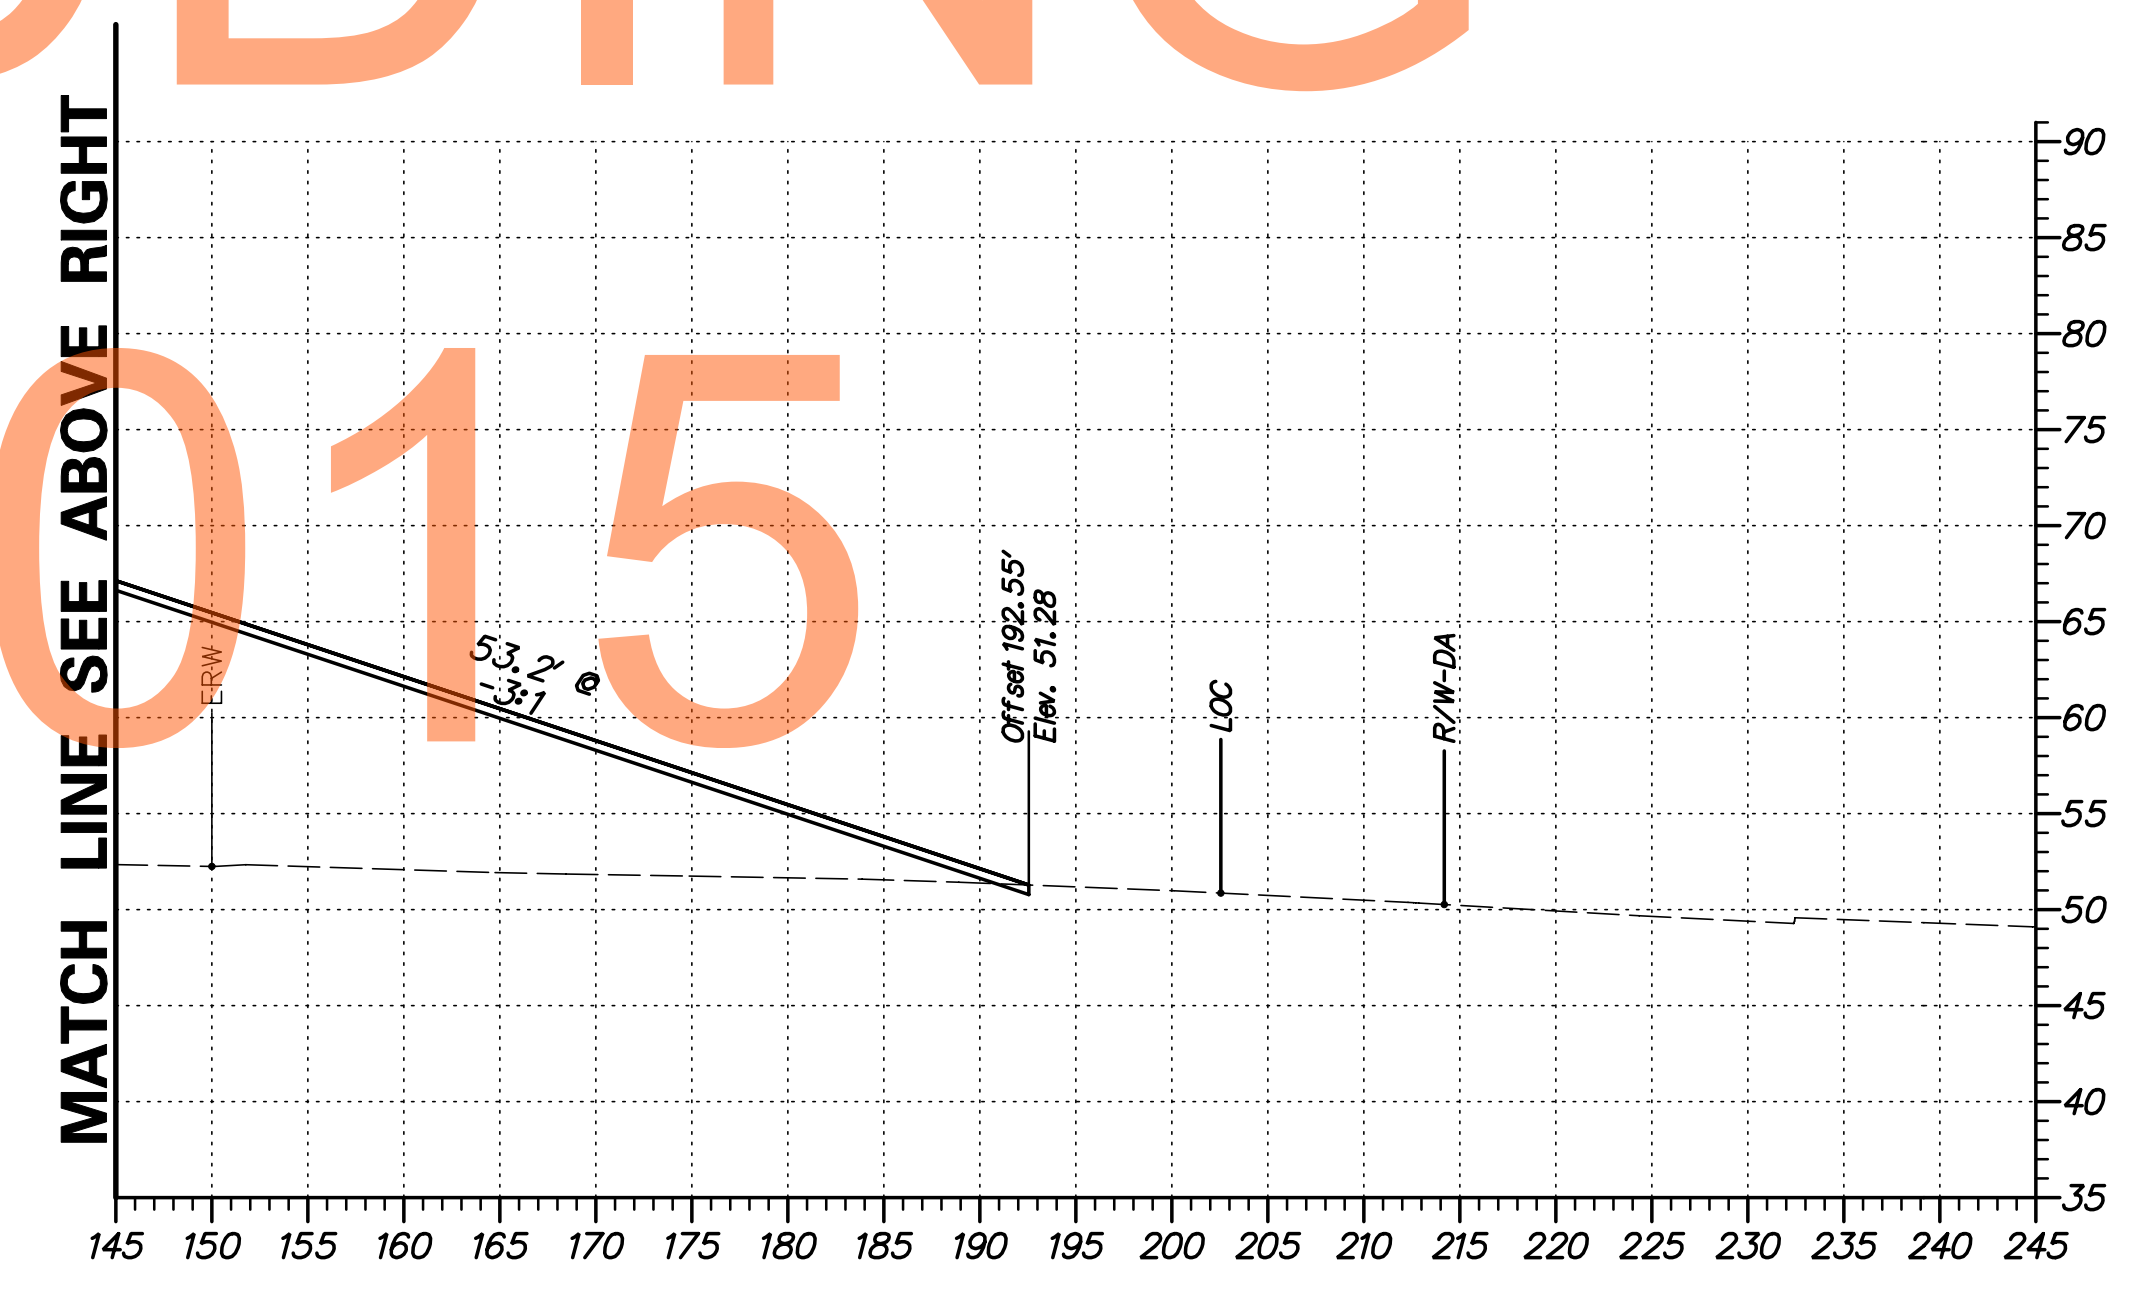


G:\60049040 US301\CIVIL\PLANS\2A\XSEC\XS020.DGN

<p>DELAWARE DEPARTMENT OF TRANSPORTATION</p>	ADDENDUMS / REVISIONS	<p>SCALE</p> <p>FEET</p>	<p>US 301 LEVELS ROAD TO SUMMIT BRIDGE ROAD</p>	CONTRACT	BRIDGE NO.	<p>CROSS SECTIONS US 301 MAINLINE STA. 318 + 00</p>	SHEET NO.
					T20091303		
				COUNTY	CHECKED BY: AM	TOTAL SHTS.	518
				NEW CASTLE			

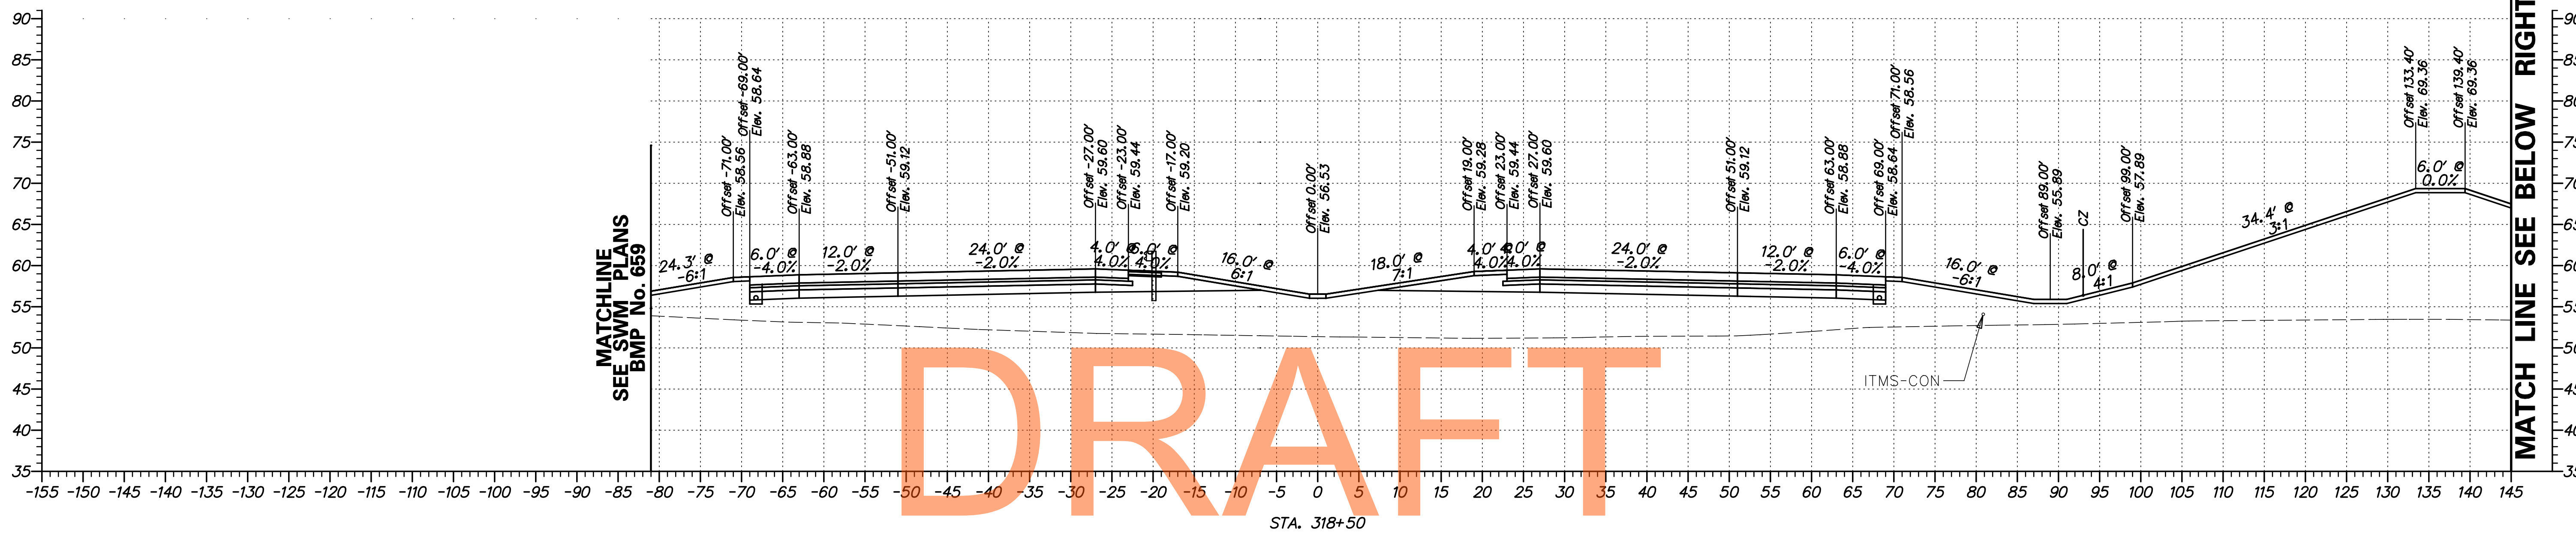


NOT FOR BIDDING


AUGUST 2015

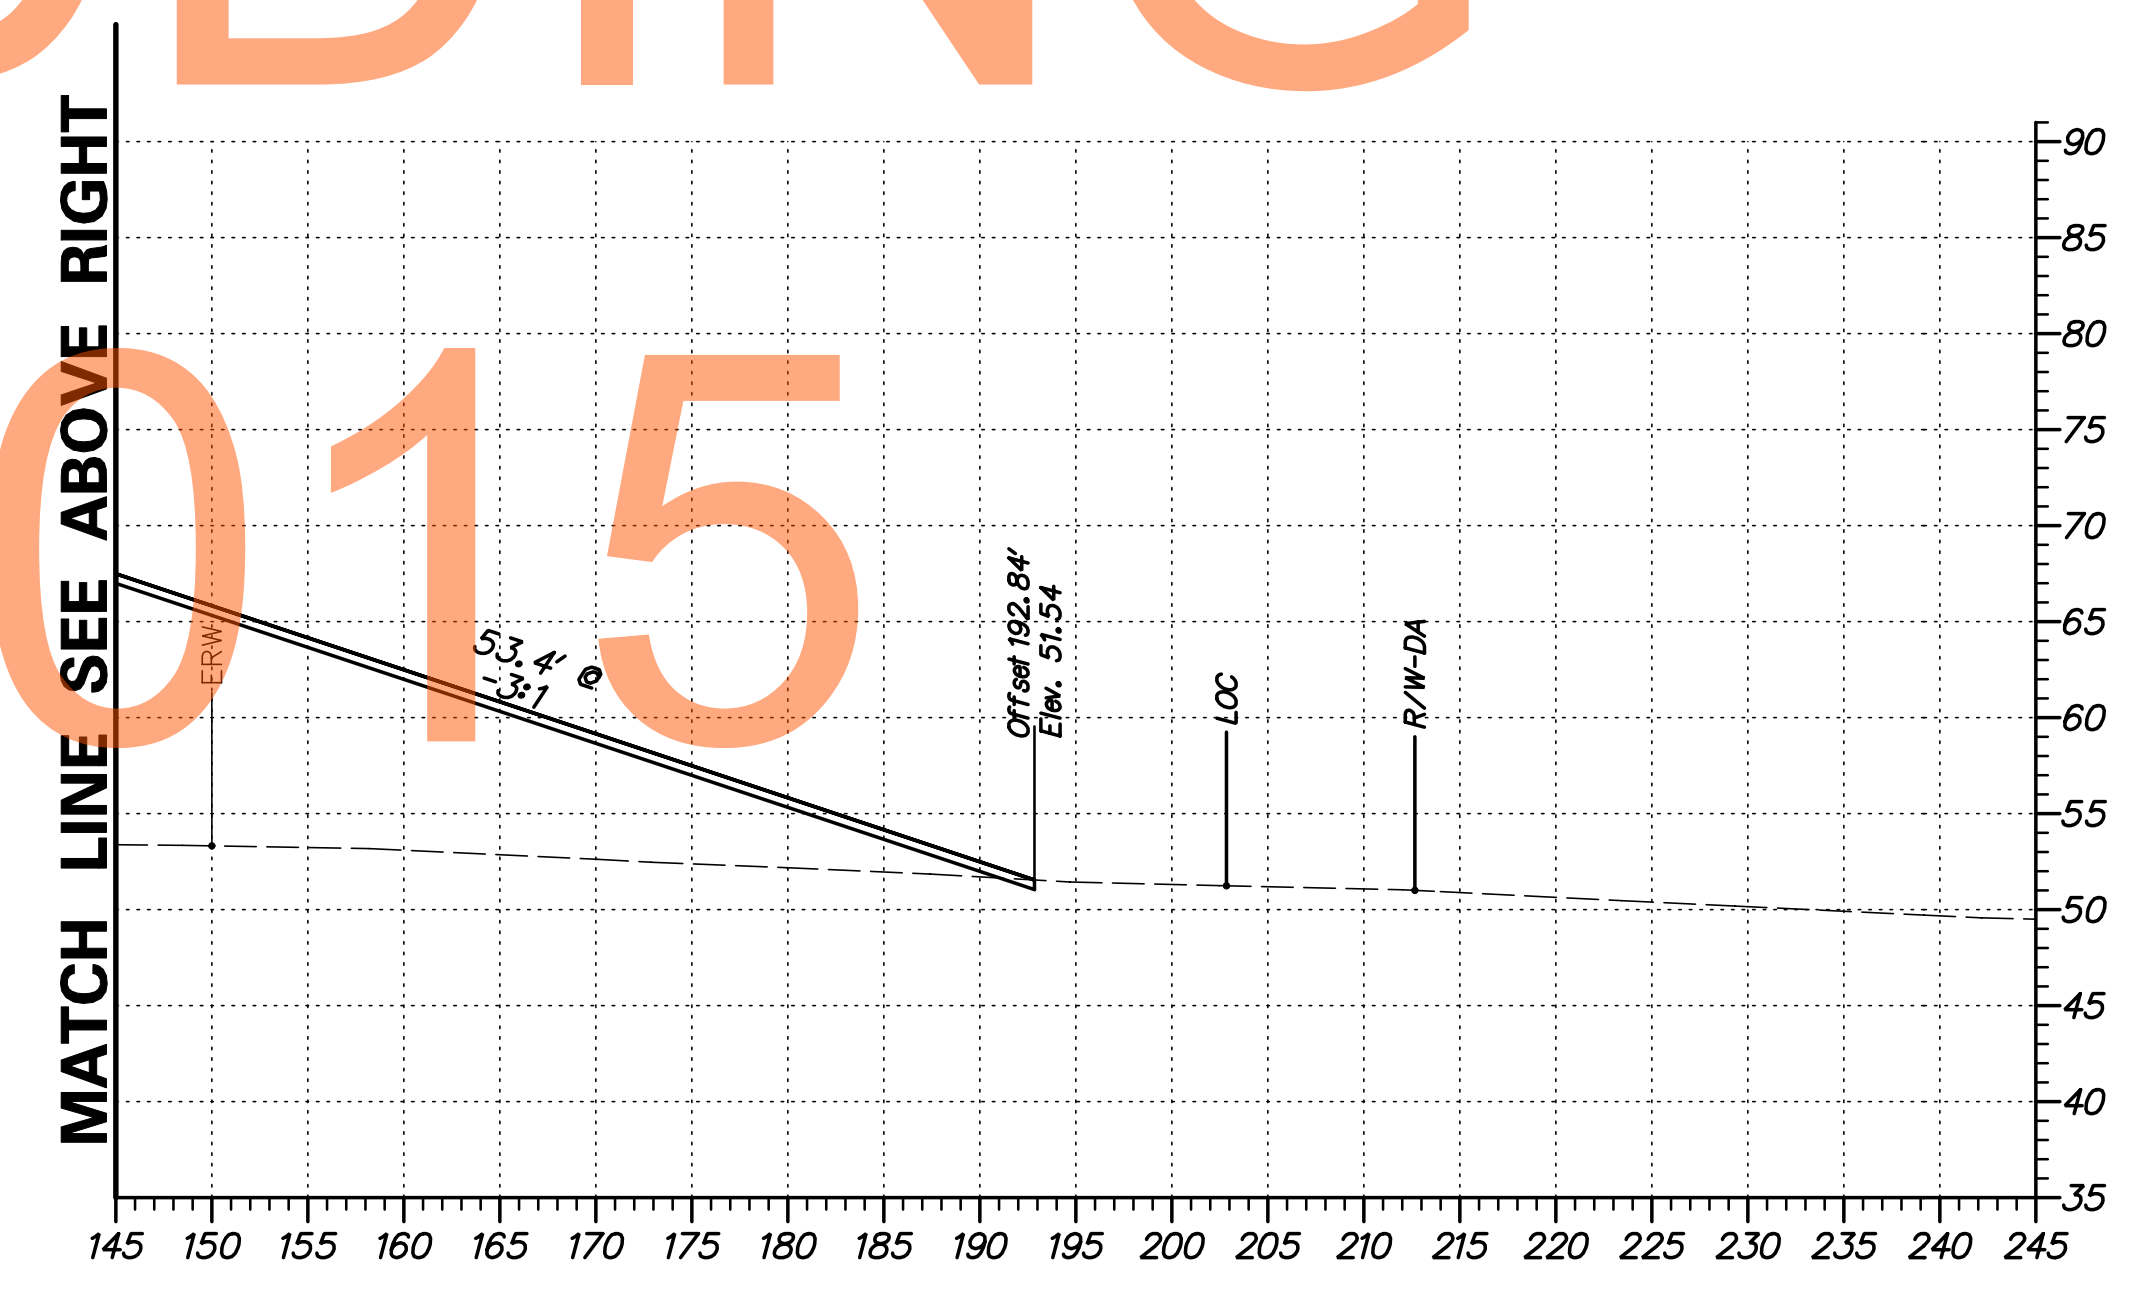

G:\60049040 US301\CIVIL\PLANS\2A\XSEC\XS021.DGN

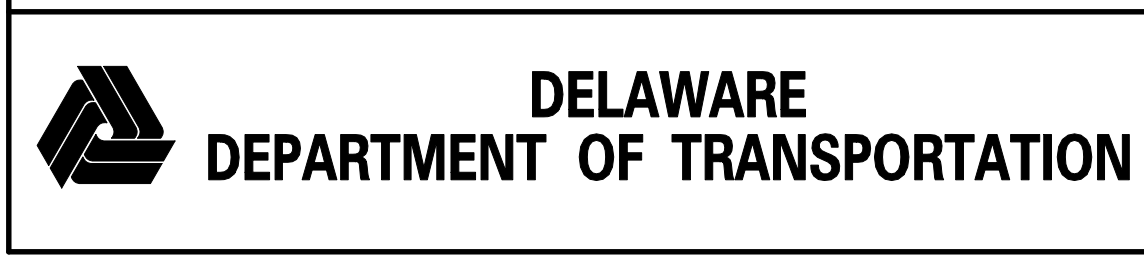

ADDENDUMS / REVISIONS	


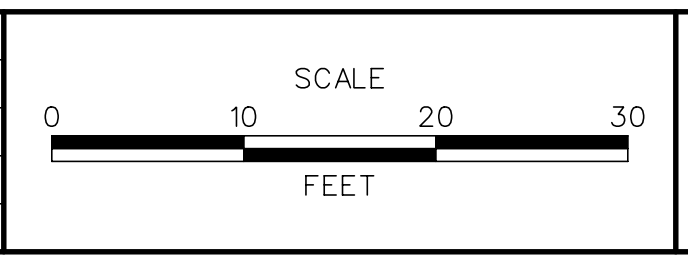


**US 301
LEVELS ROAD
TO SUMMIT BRIDGE ROAD**


CONTRACT T20091303	BRIDGE NO.
COUNTY NEW CASTLE	DESIGNED BY: SS
	CHECKED BY: AM

**CROSS SECTIONS
US 301 MAINLINE
STA. 318 + 50**

SHEET NO. 32
TOTAL SHTS. 518

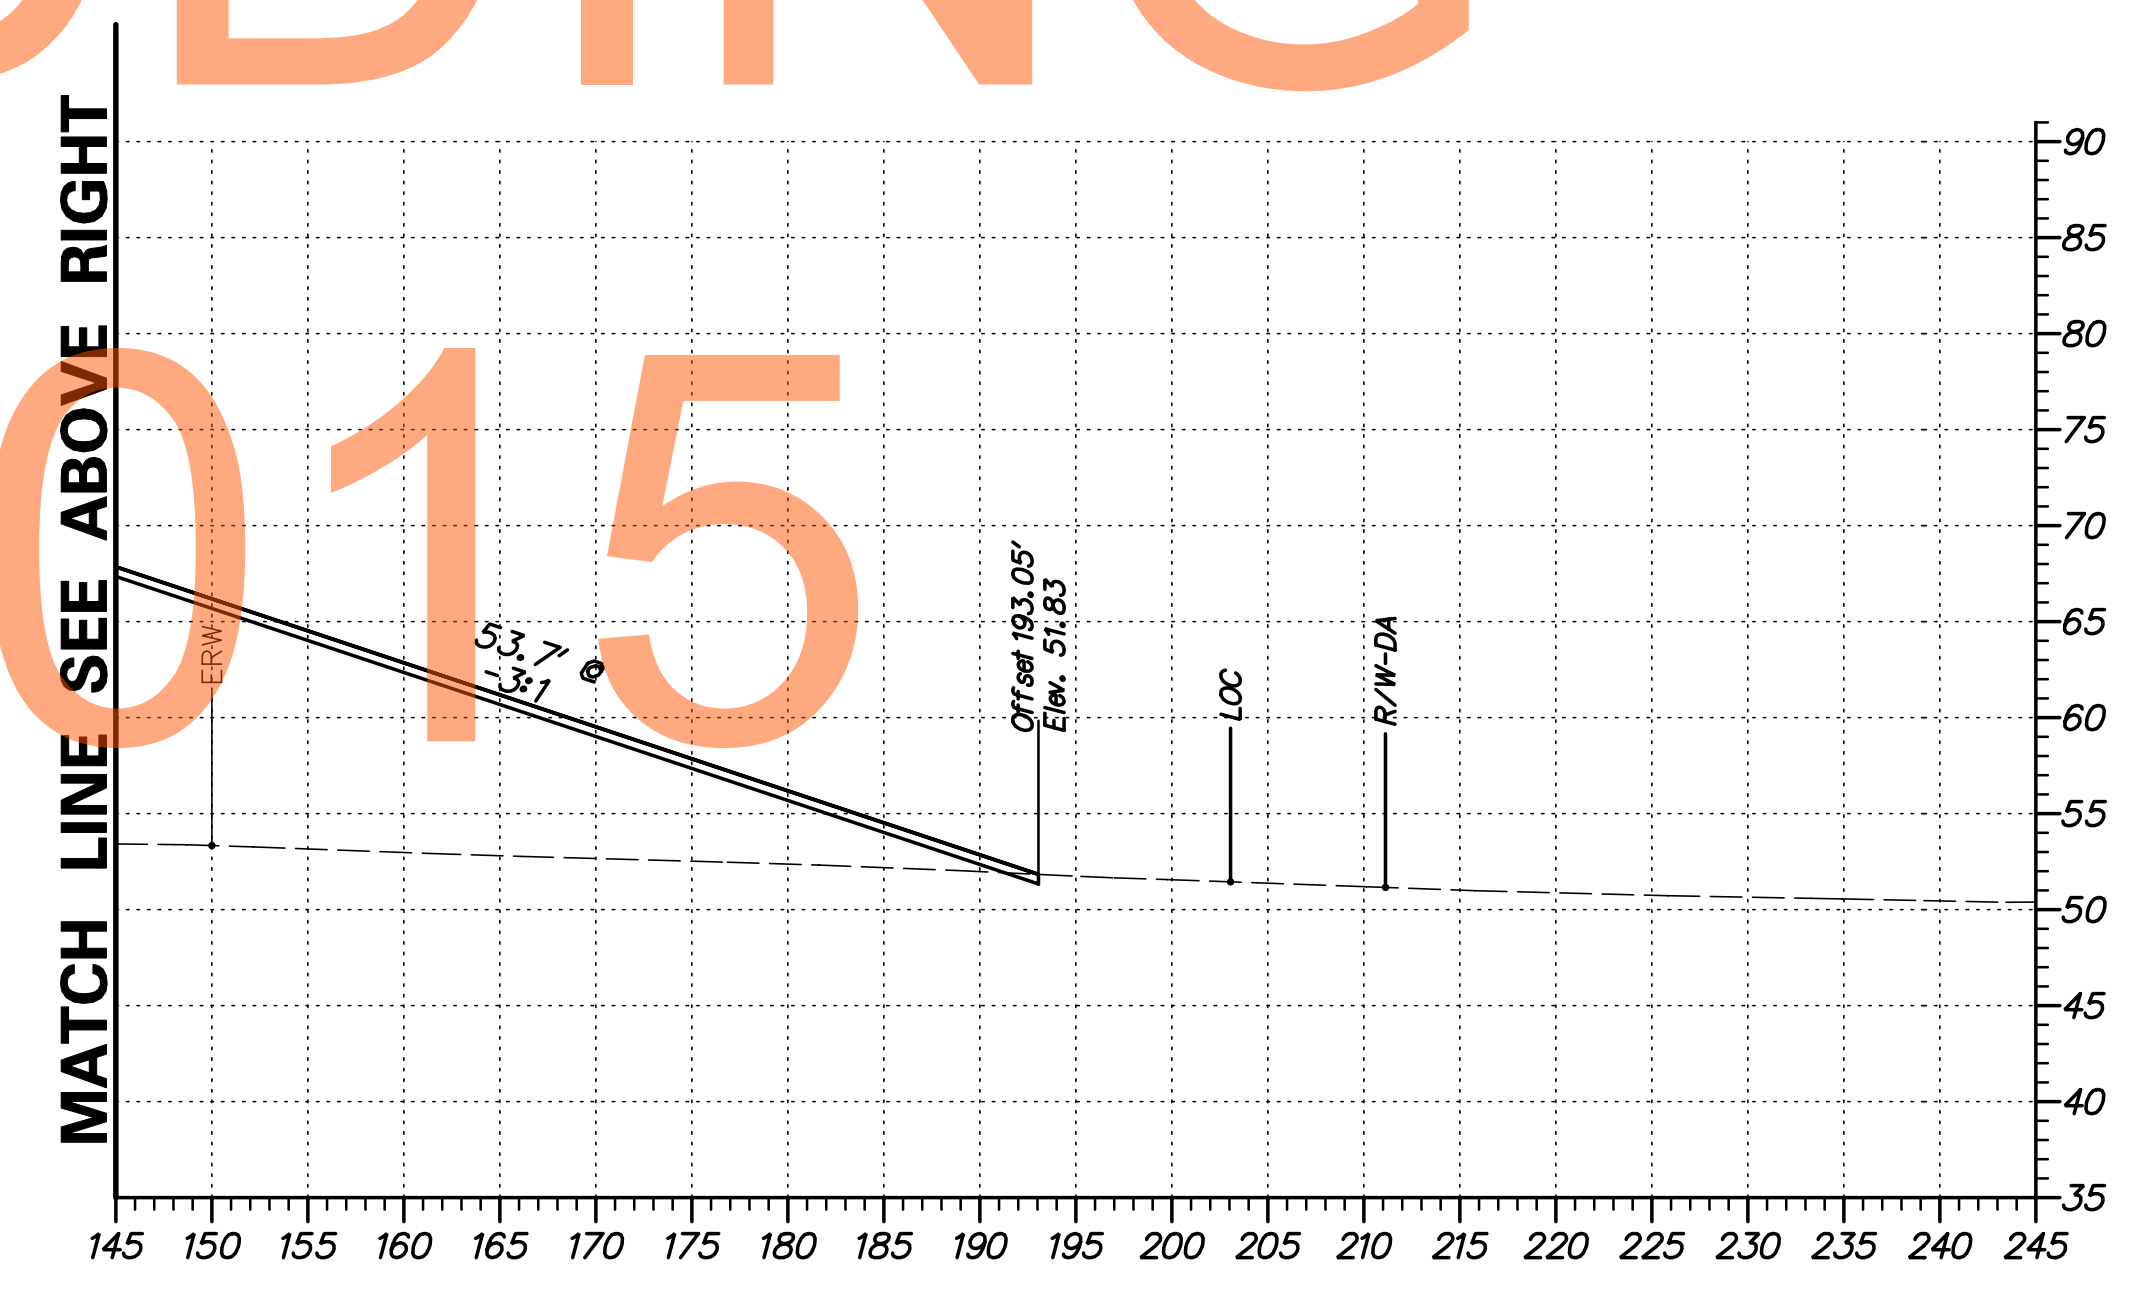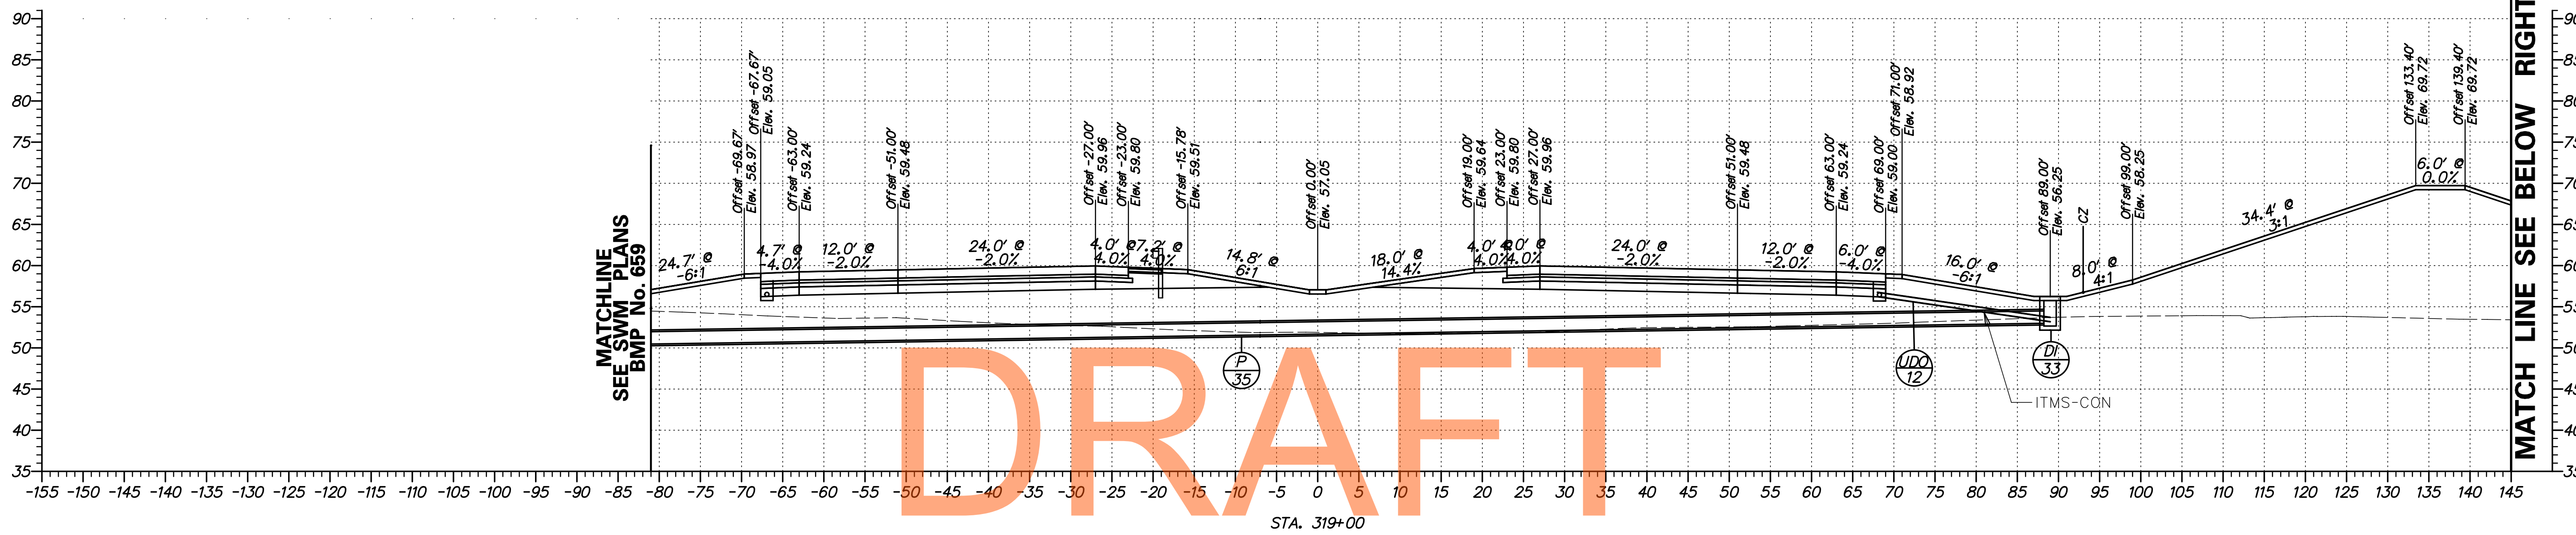


DELAWARE DEPARTMENT OF TRANSPORTATION	ADDENDUMS / REVISIONS	SCALE FEET	US 301 LEVELS ROAD TO SUMMIT BRIDGE ROAD		CONTRACT T20091303	BRIDGE NO.	CROSS SECTIONS US 301 MAINLINE STA. 319 + 00	SHEET NO. 33
					COUNTY NEW CASTLE	DESIGNED BY: SS		CHECKED BY: AM

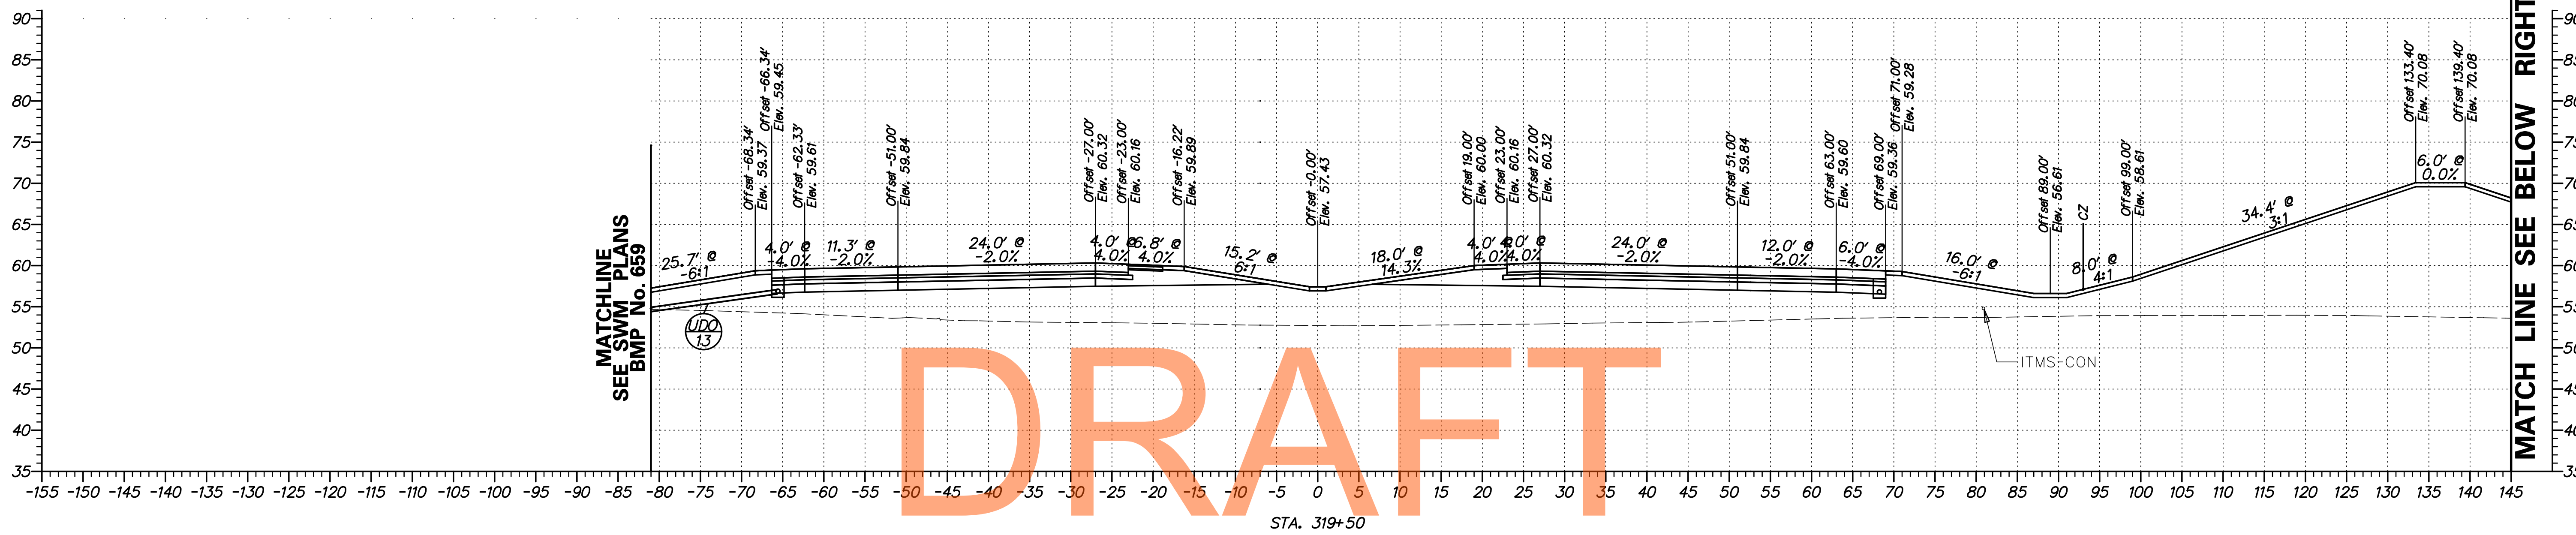

DRAFT


NOT FOR BIDDING

AUGUST 2015

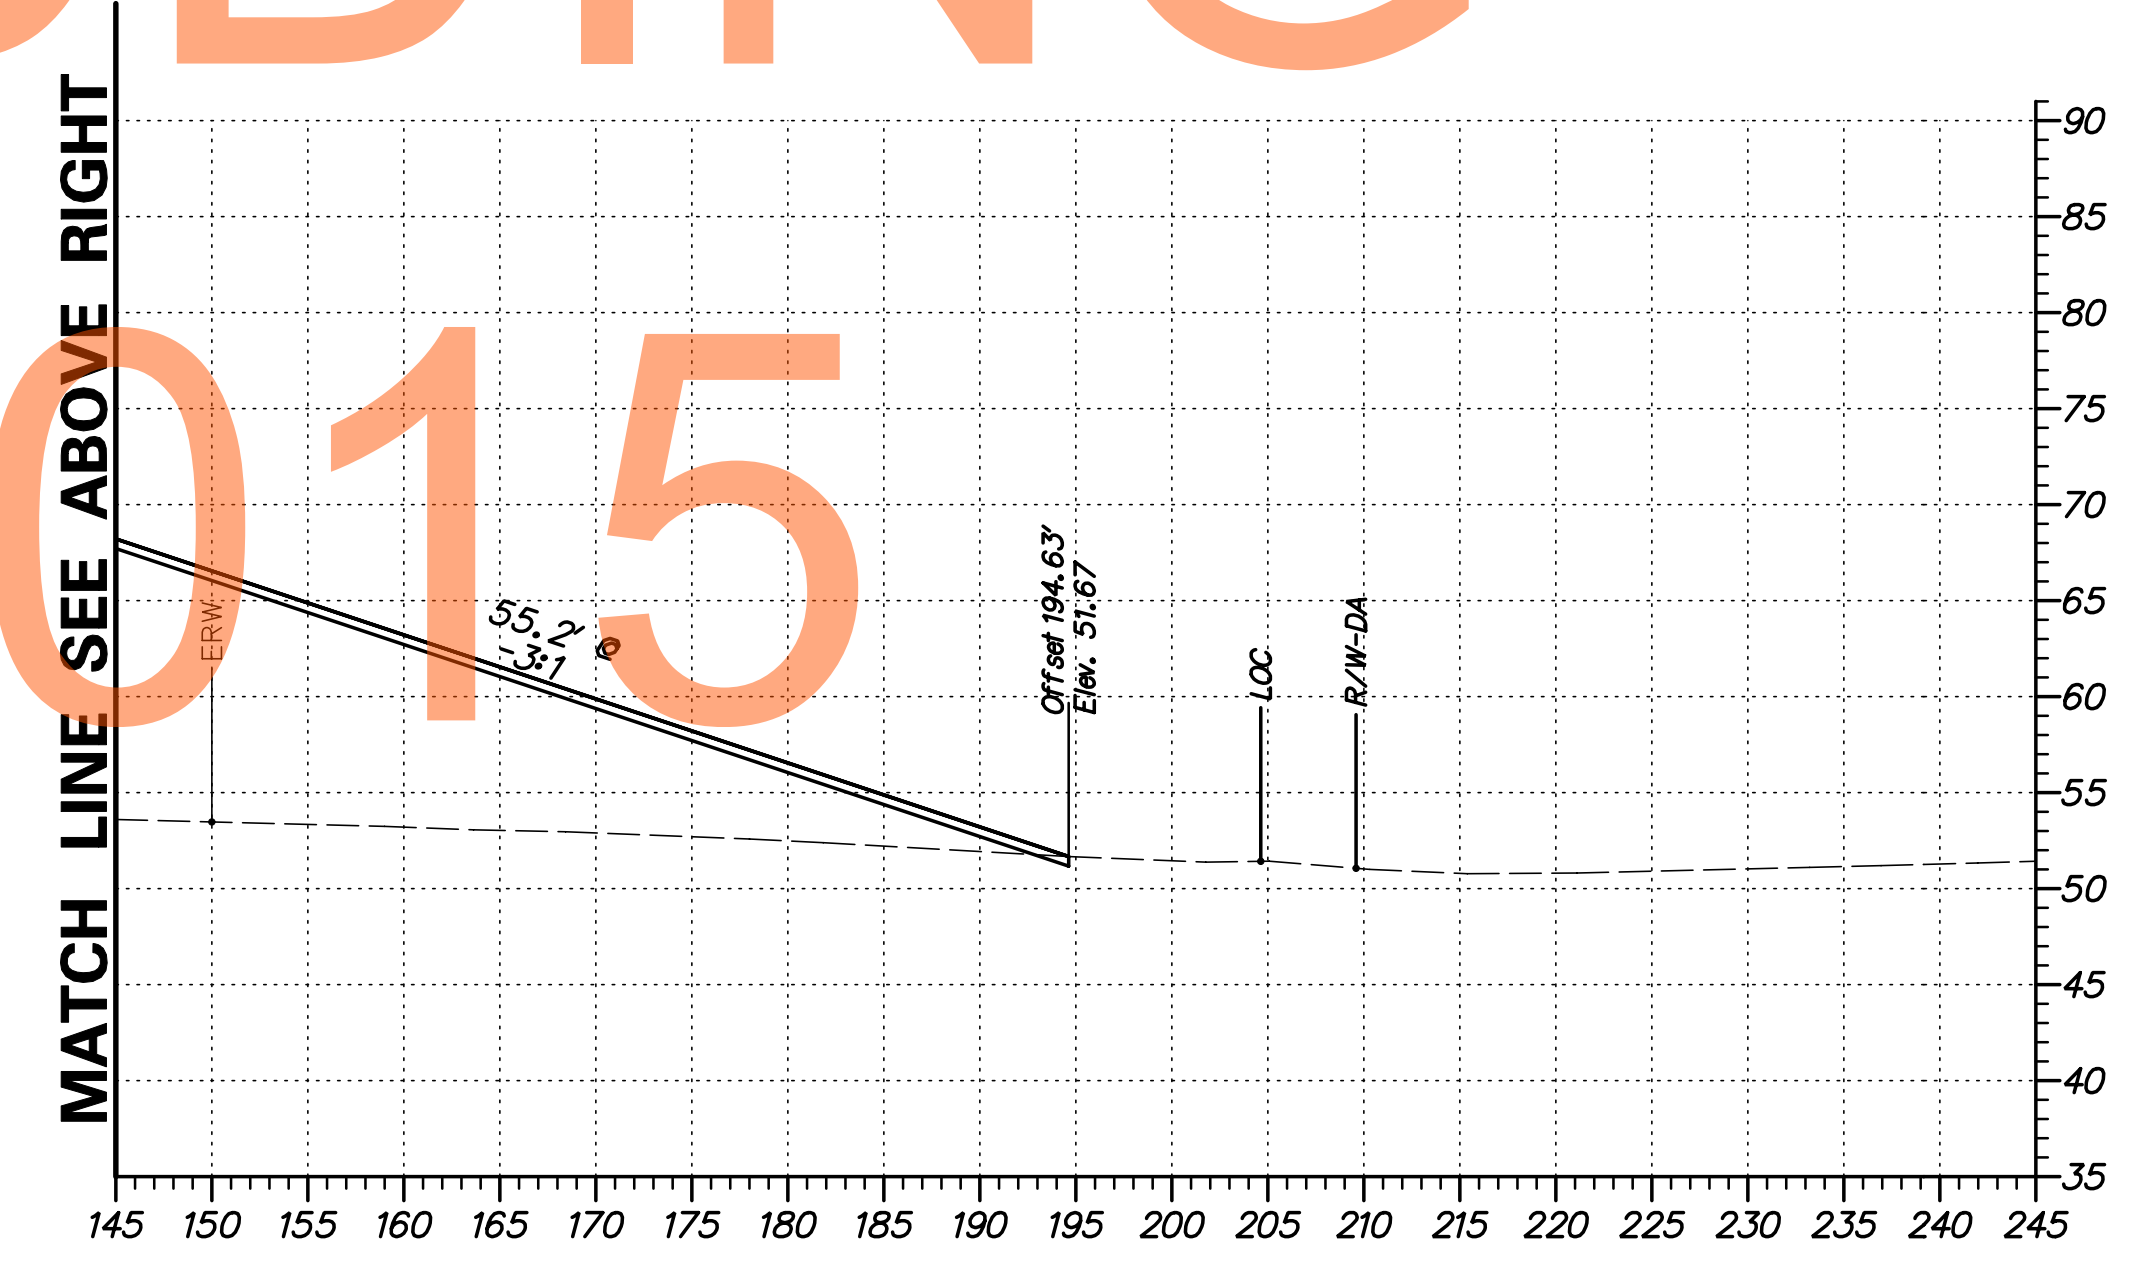

G:\60049040 US301\CIVIL\PLANS\2A\XSEC\XS023.DGN


DELAWARE DEPARTMENT OF TRANSPORTATION	ADDENDUMS / REVISIONS	SCALE FEET	US 301 LEVELS ROAD TO SUMMIT BRIDGE ROAD		CONTRACT T20091303	BRIDGE NO.	CROSS SECTIONS US 301 MAINLINE STA. 319 + 50	SHEET NO. 34
				COUNTY NEW CASTLE	CHECKED BY: AM	DESIGNED BY: SS		TOTAL SHTS. 518

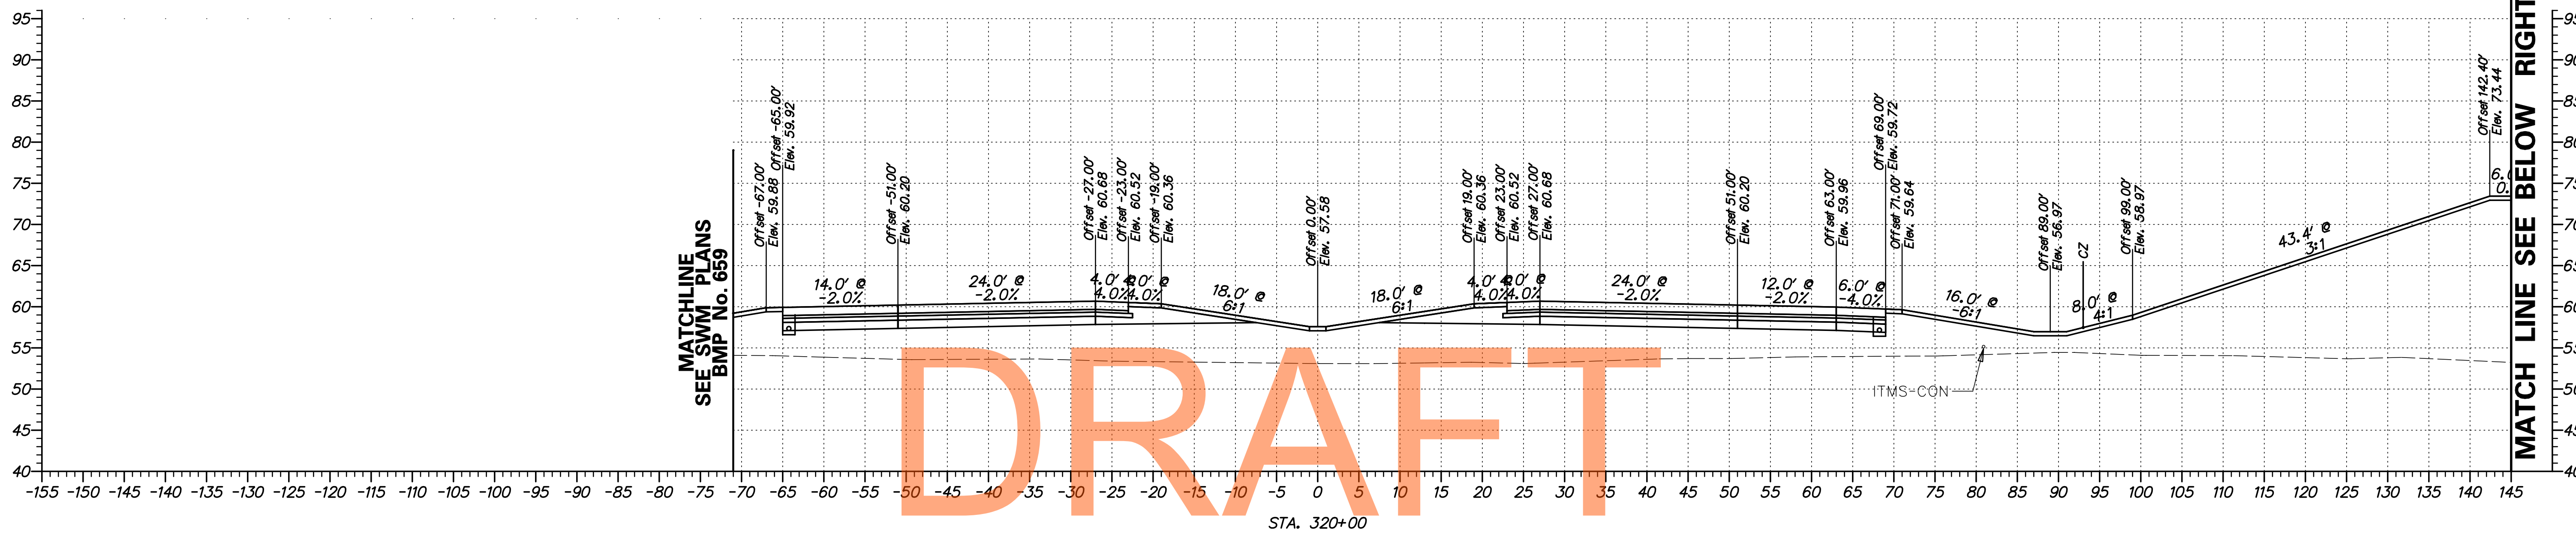

DRAFT


NOT FOR BIDDING

AUGUST 2015

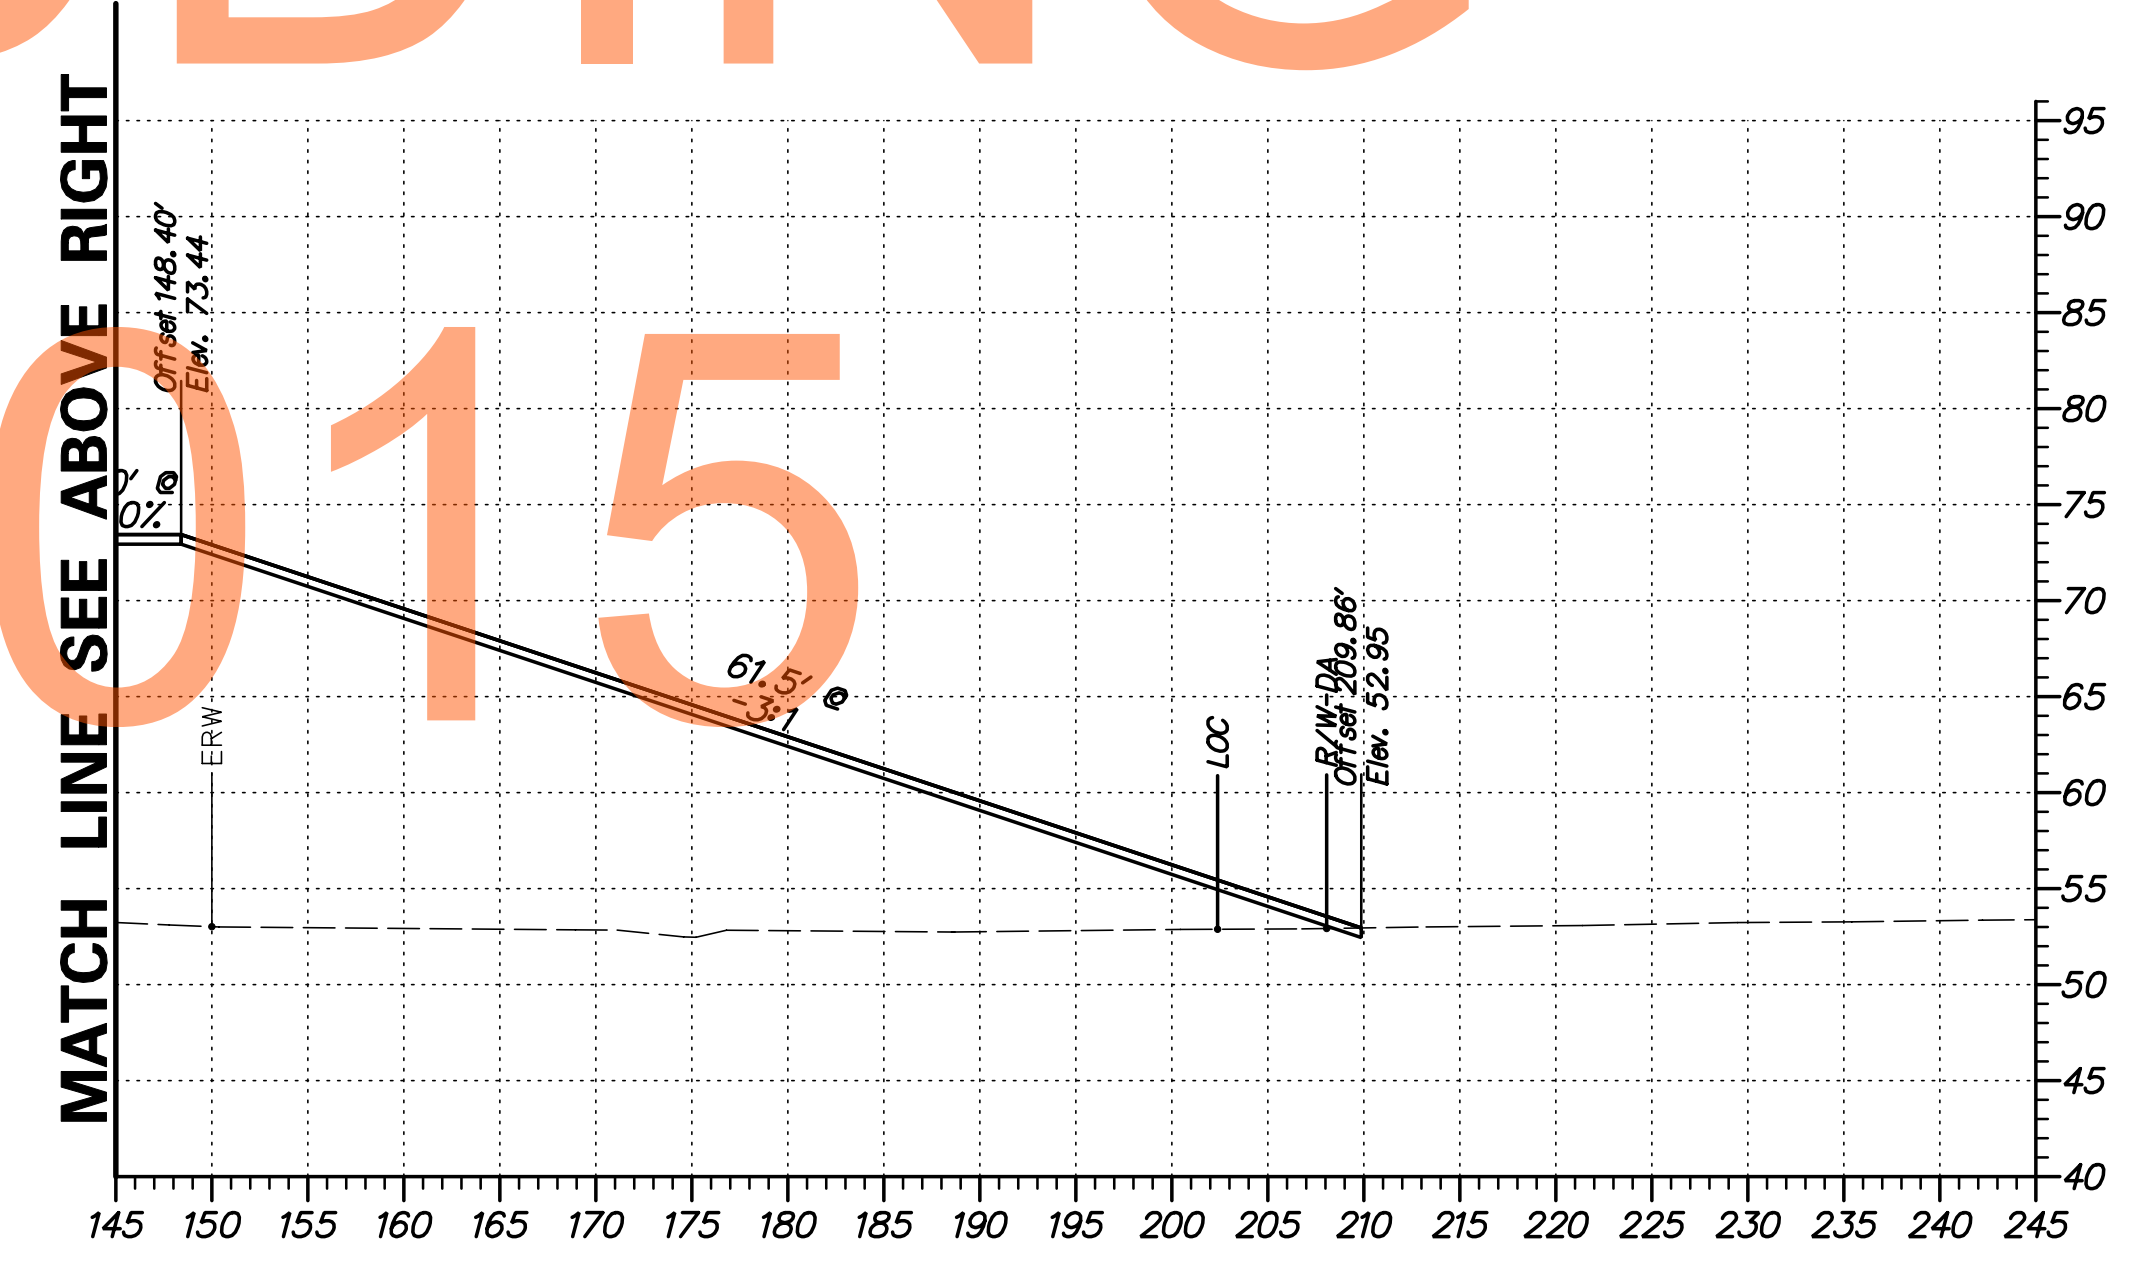


G:\60049040 US301\CIVIL\PLANS\2A\XSEC\XS024.DGN

DELAWARE DEPARTMENT OF TRANSPORTATION	ADDENDUMS / REVISIONS	SCALE FEET	US 301 LEVELS ROAD TO SUMMIT BRIDGE ROAD	CONTRACT T20091303	BRIDGE NO.	CROSS SECTIONS US 301 MAINLINE STA. 320+00	SHEET NO. 35
				COUNTY NEW CASTLE	DESIGNED BY: SS CHECKED BY: AM		TOTAL SHTS. 518

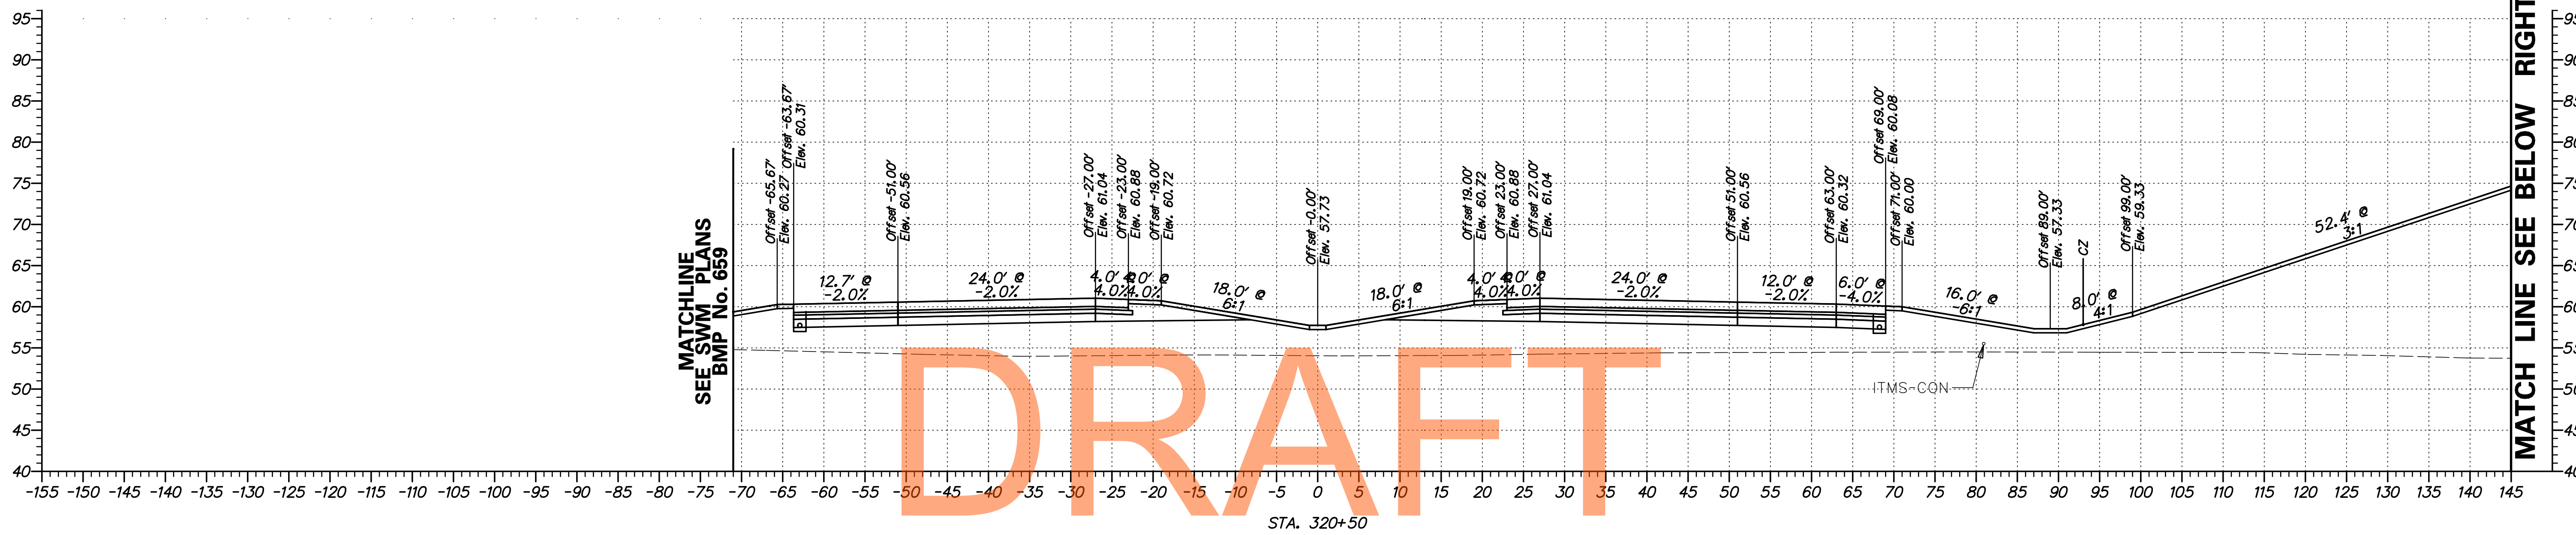


NOT FOR BIDDING

AUGUST 2015

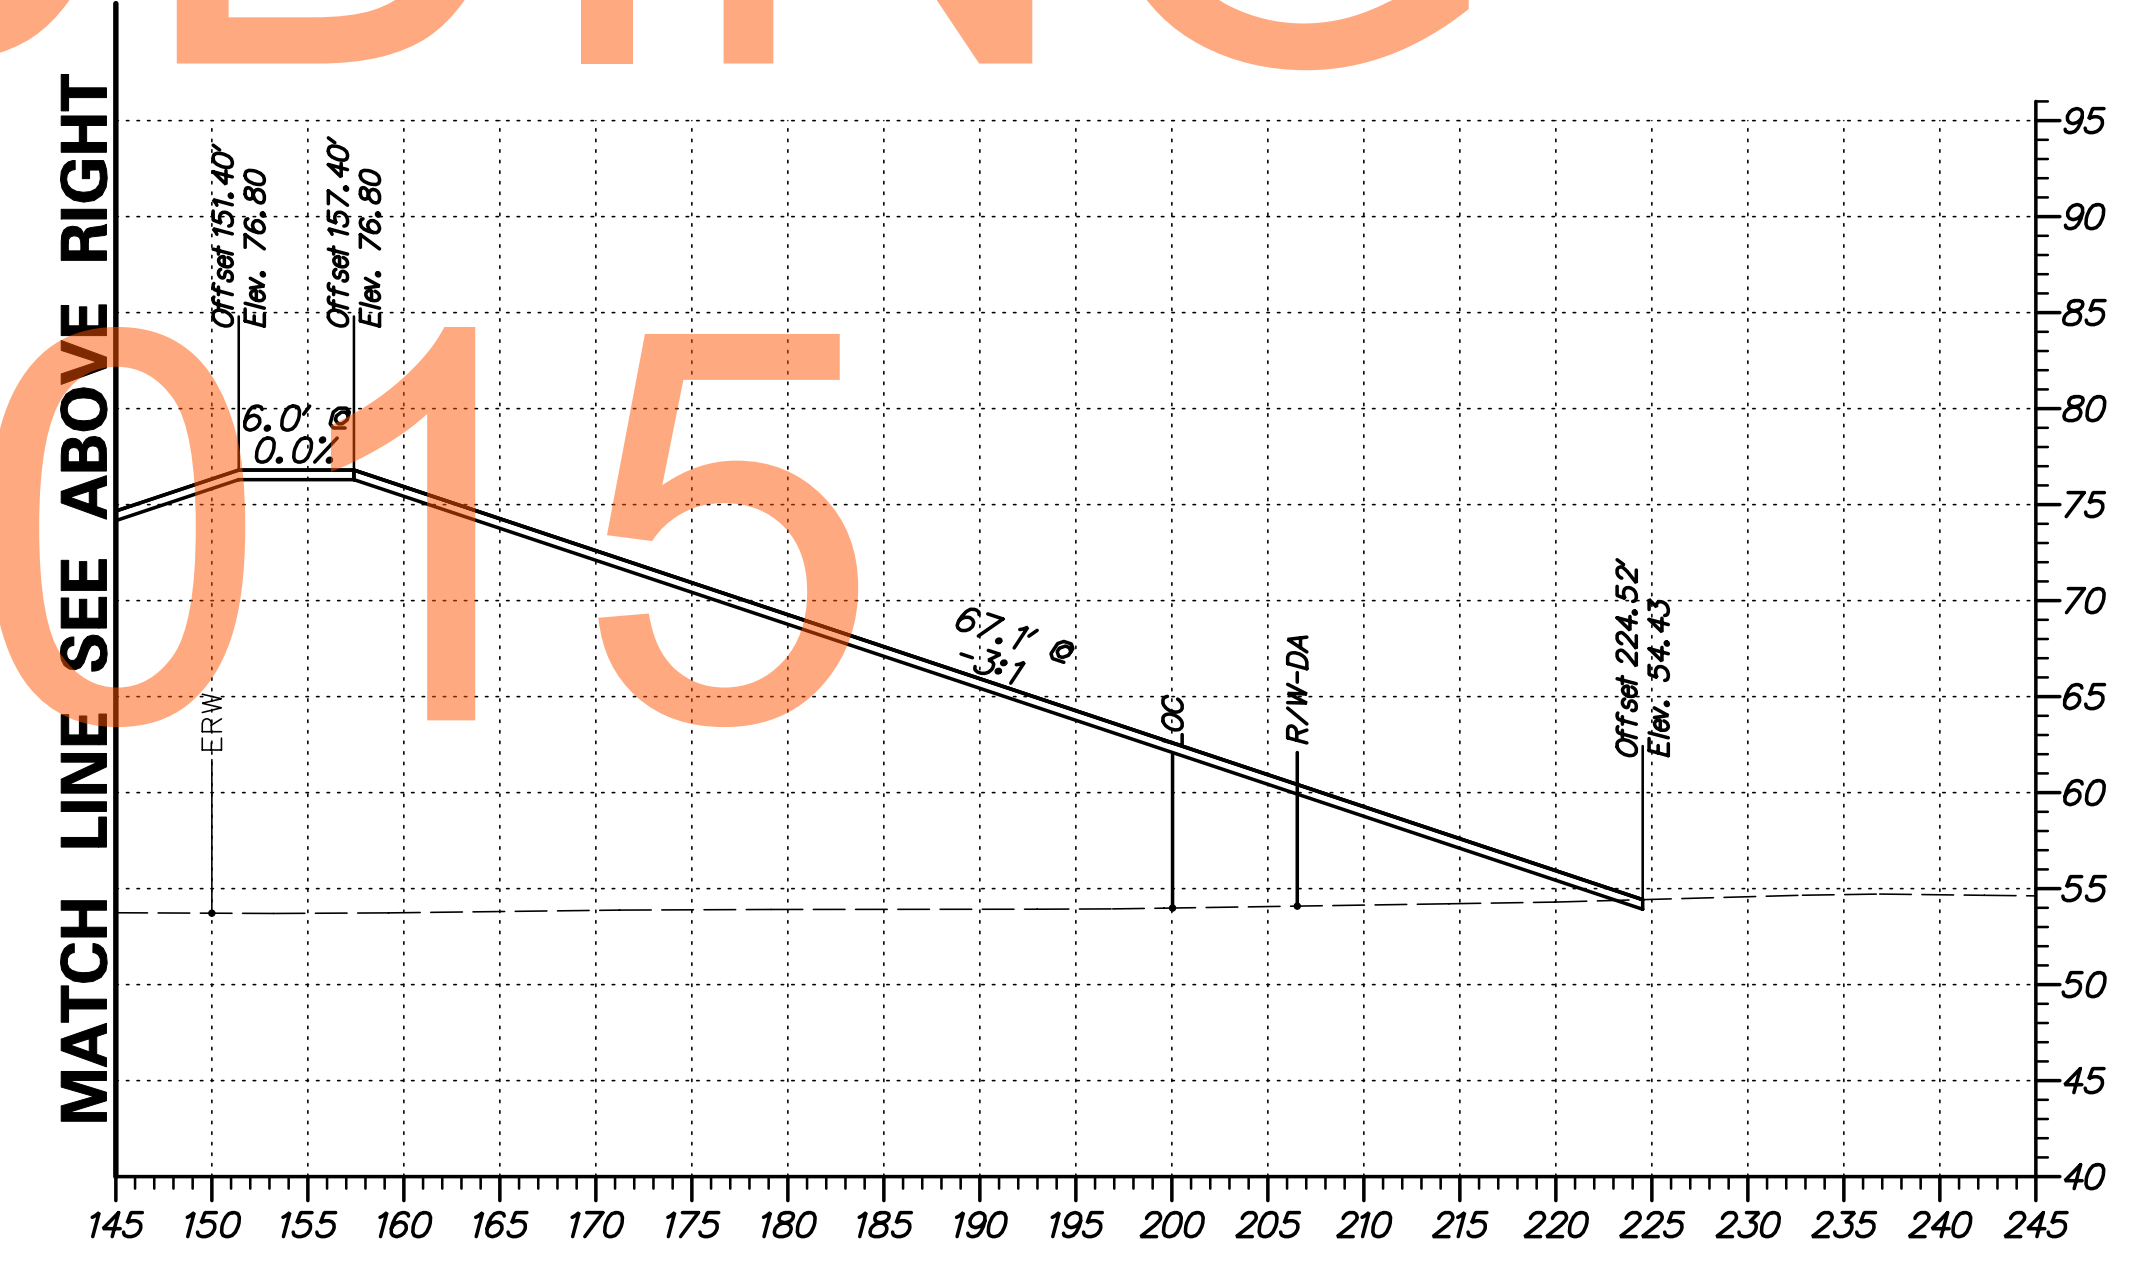


G:\60049040 US301\CIVIL\PLANS\2A\XSEC\XS025.DGN

DELAWARE DEPARTMENT OF TRANSPORTATION	ADDENDUMS / REVISIONS	SCALE FEET	US 301 LEVELS ROAD TO SUMMIT BRIDGE ROAD	CONTRACT T20091303 COUNTY NEW CASTLE	BRIDGE NO. DESIGNED BY: SS CHECKED BY: AM	CROSS SECTIONS US 301 MAINLINE STA. 320 + 50	SHEET NO. 36 TOTAL SHTS. 518

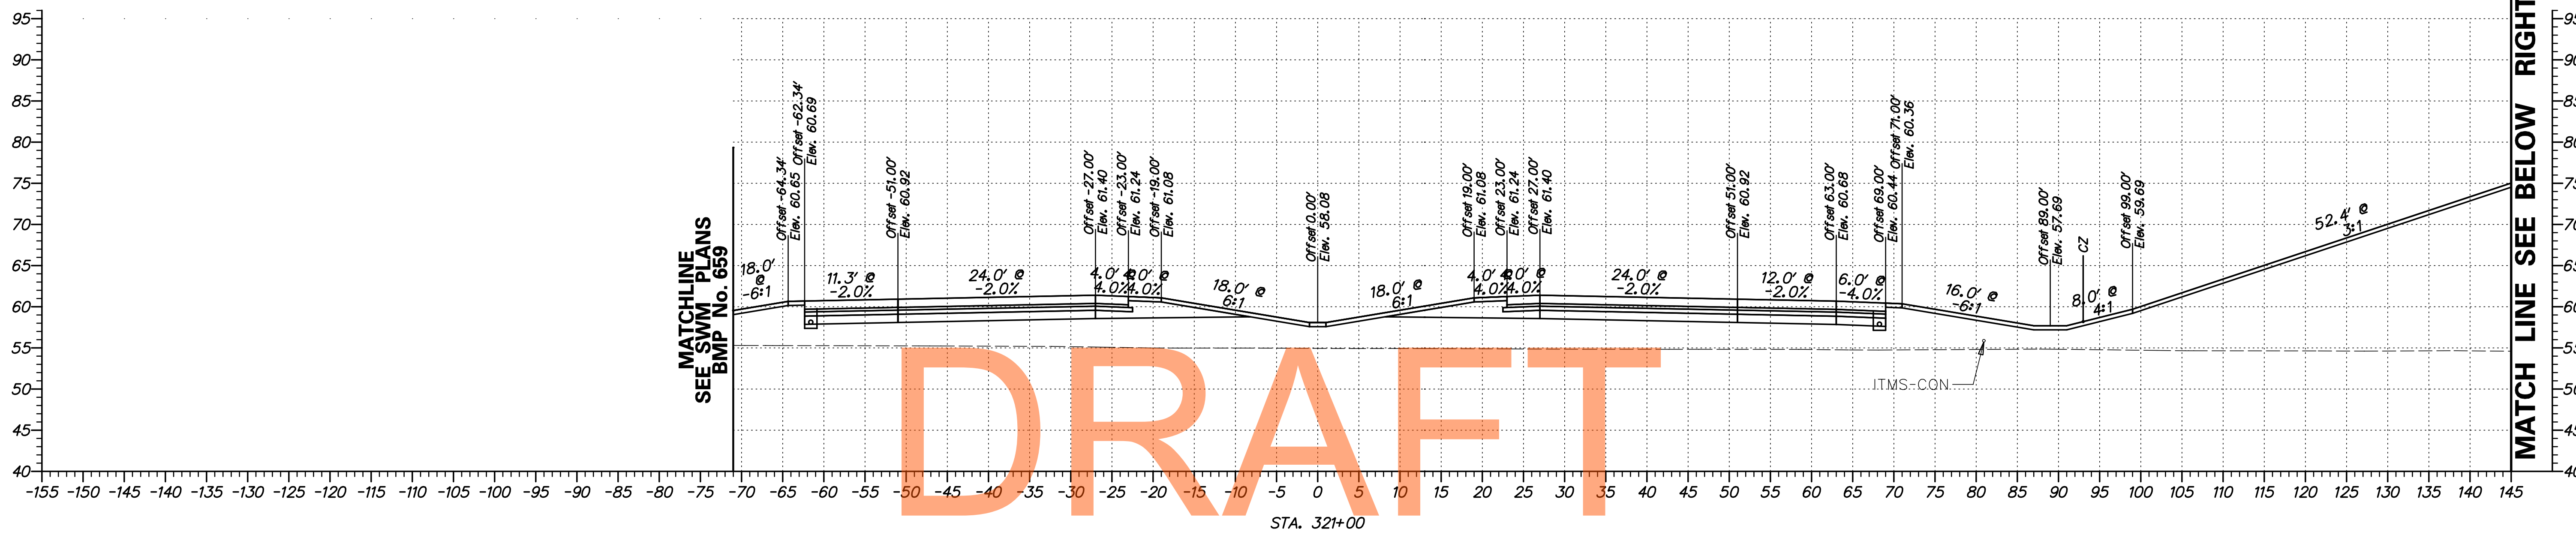


NOT FOR BIDDING

AUGUST 2015

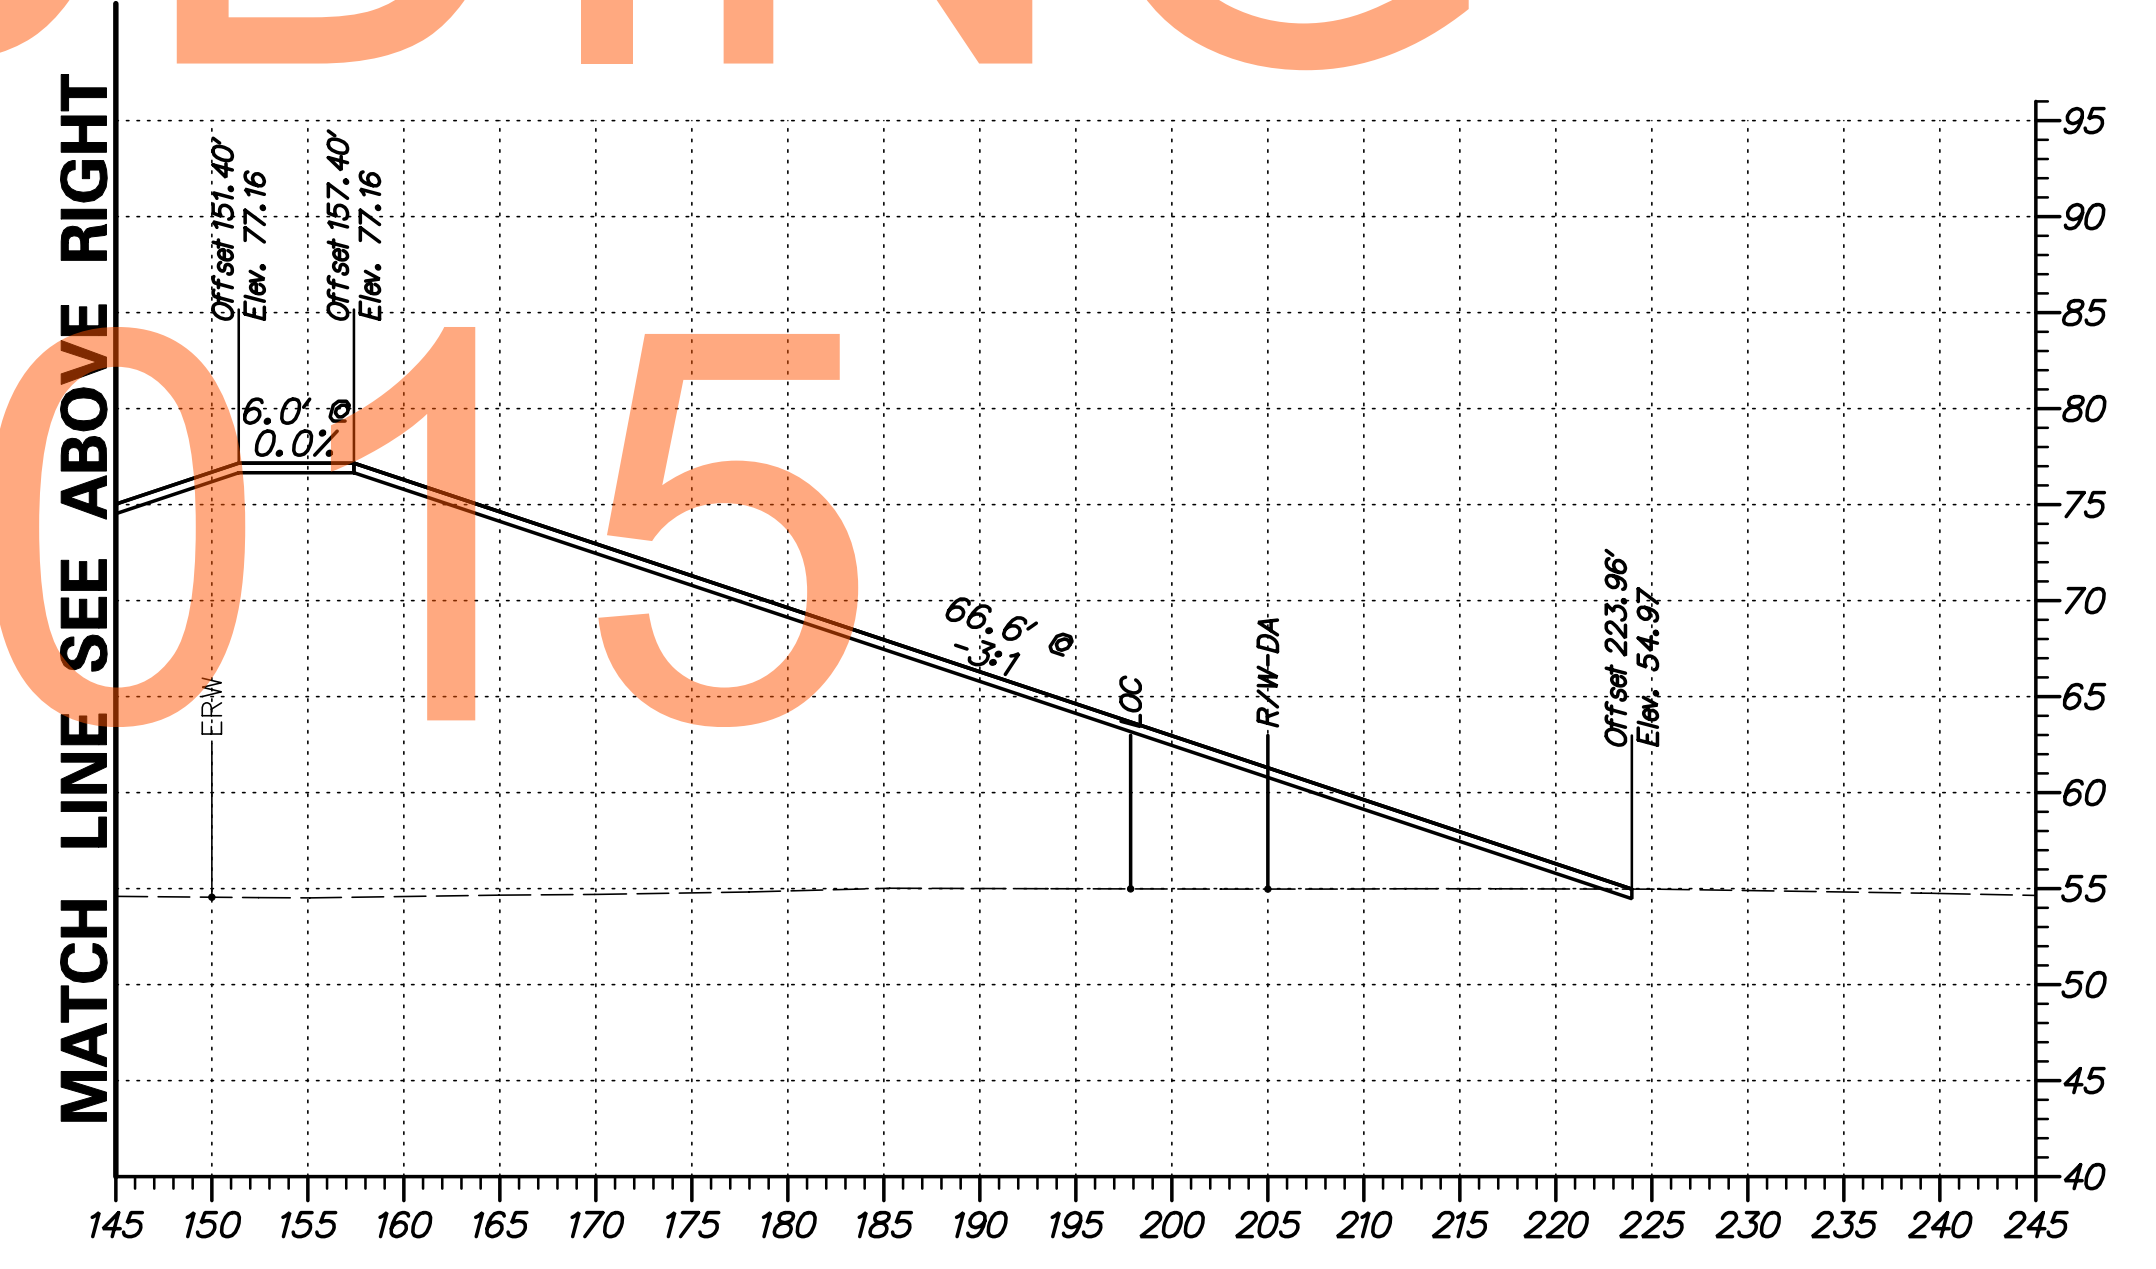

G:\60049040 US301\CIVIL\PLANS\2A\XSEC\XS026.DGN


DELAWARE DEPARTMENT OF TRANSPORTATION	ADDENDUMS / REVISIONS	SCALE FEET	US 301 LEVELS ROAD TO SUMMIT BRIDGE ROAD		CONTRACT	BRIDGE NO.	CROSS SECTIONS US 301 MAINLINE STA. 321+00	SHEET NO.
						T20091303		
					COUNTY	CHECKED BY: AM		TOTAL SHTS.
					NEW CASTLE			518

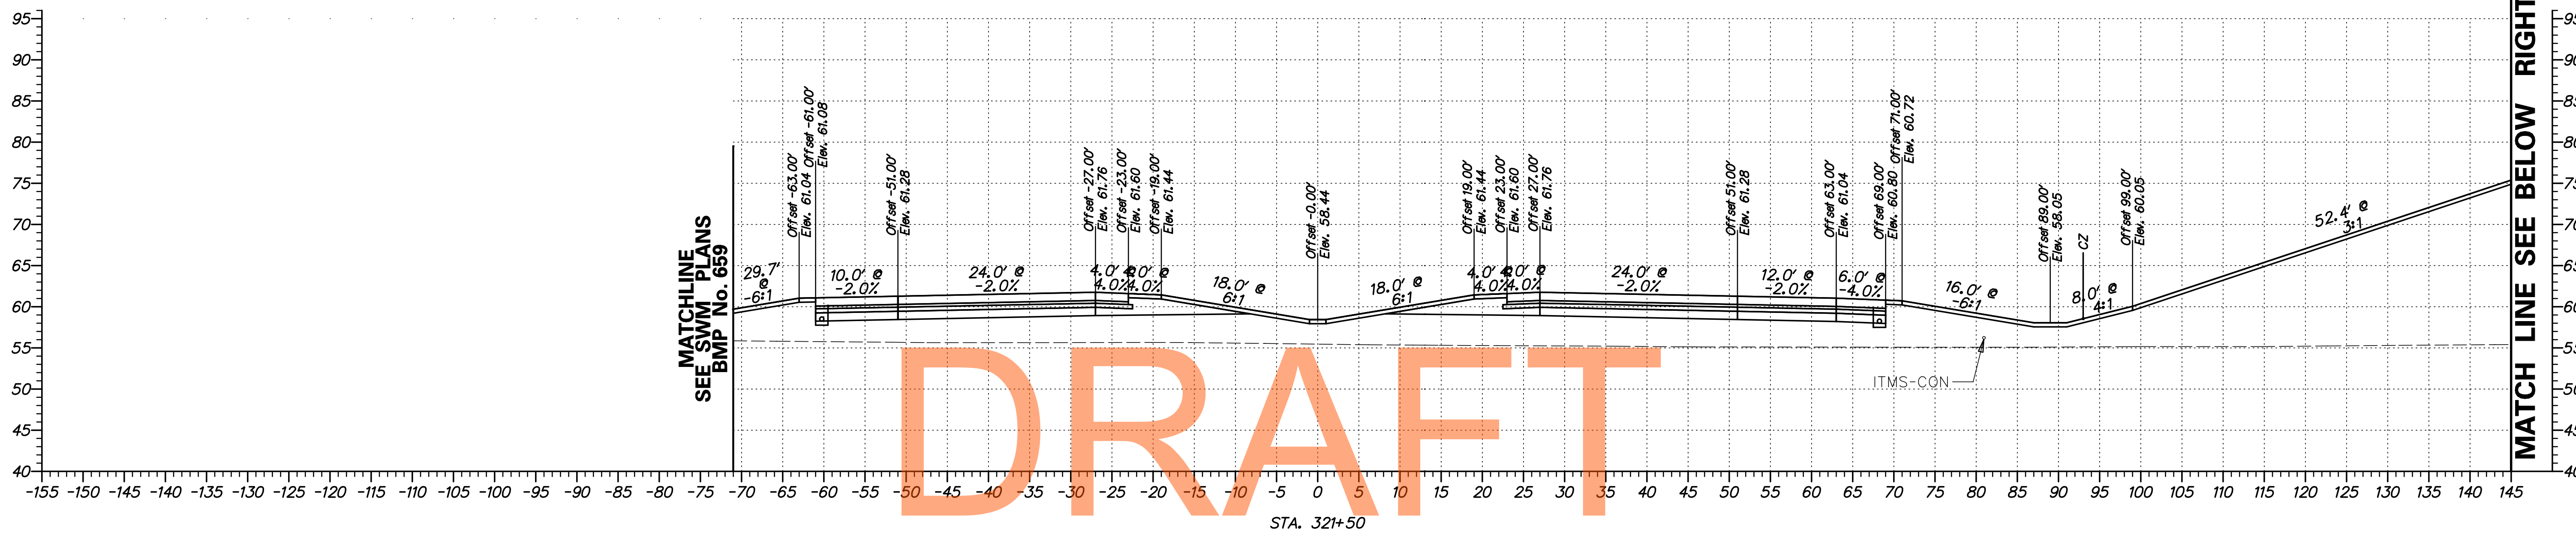

DRAFT


NOT FOR BIDDING

AUGUST 2015

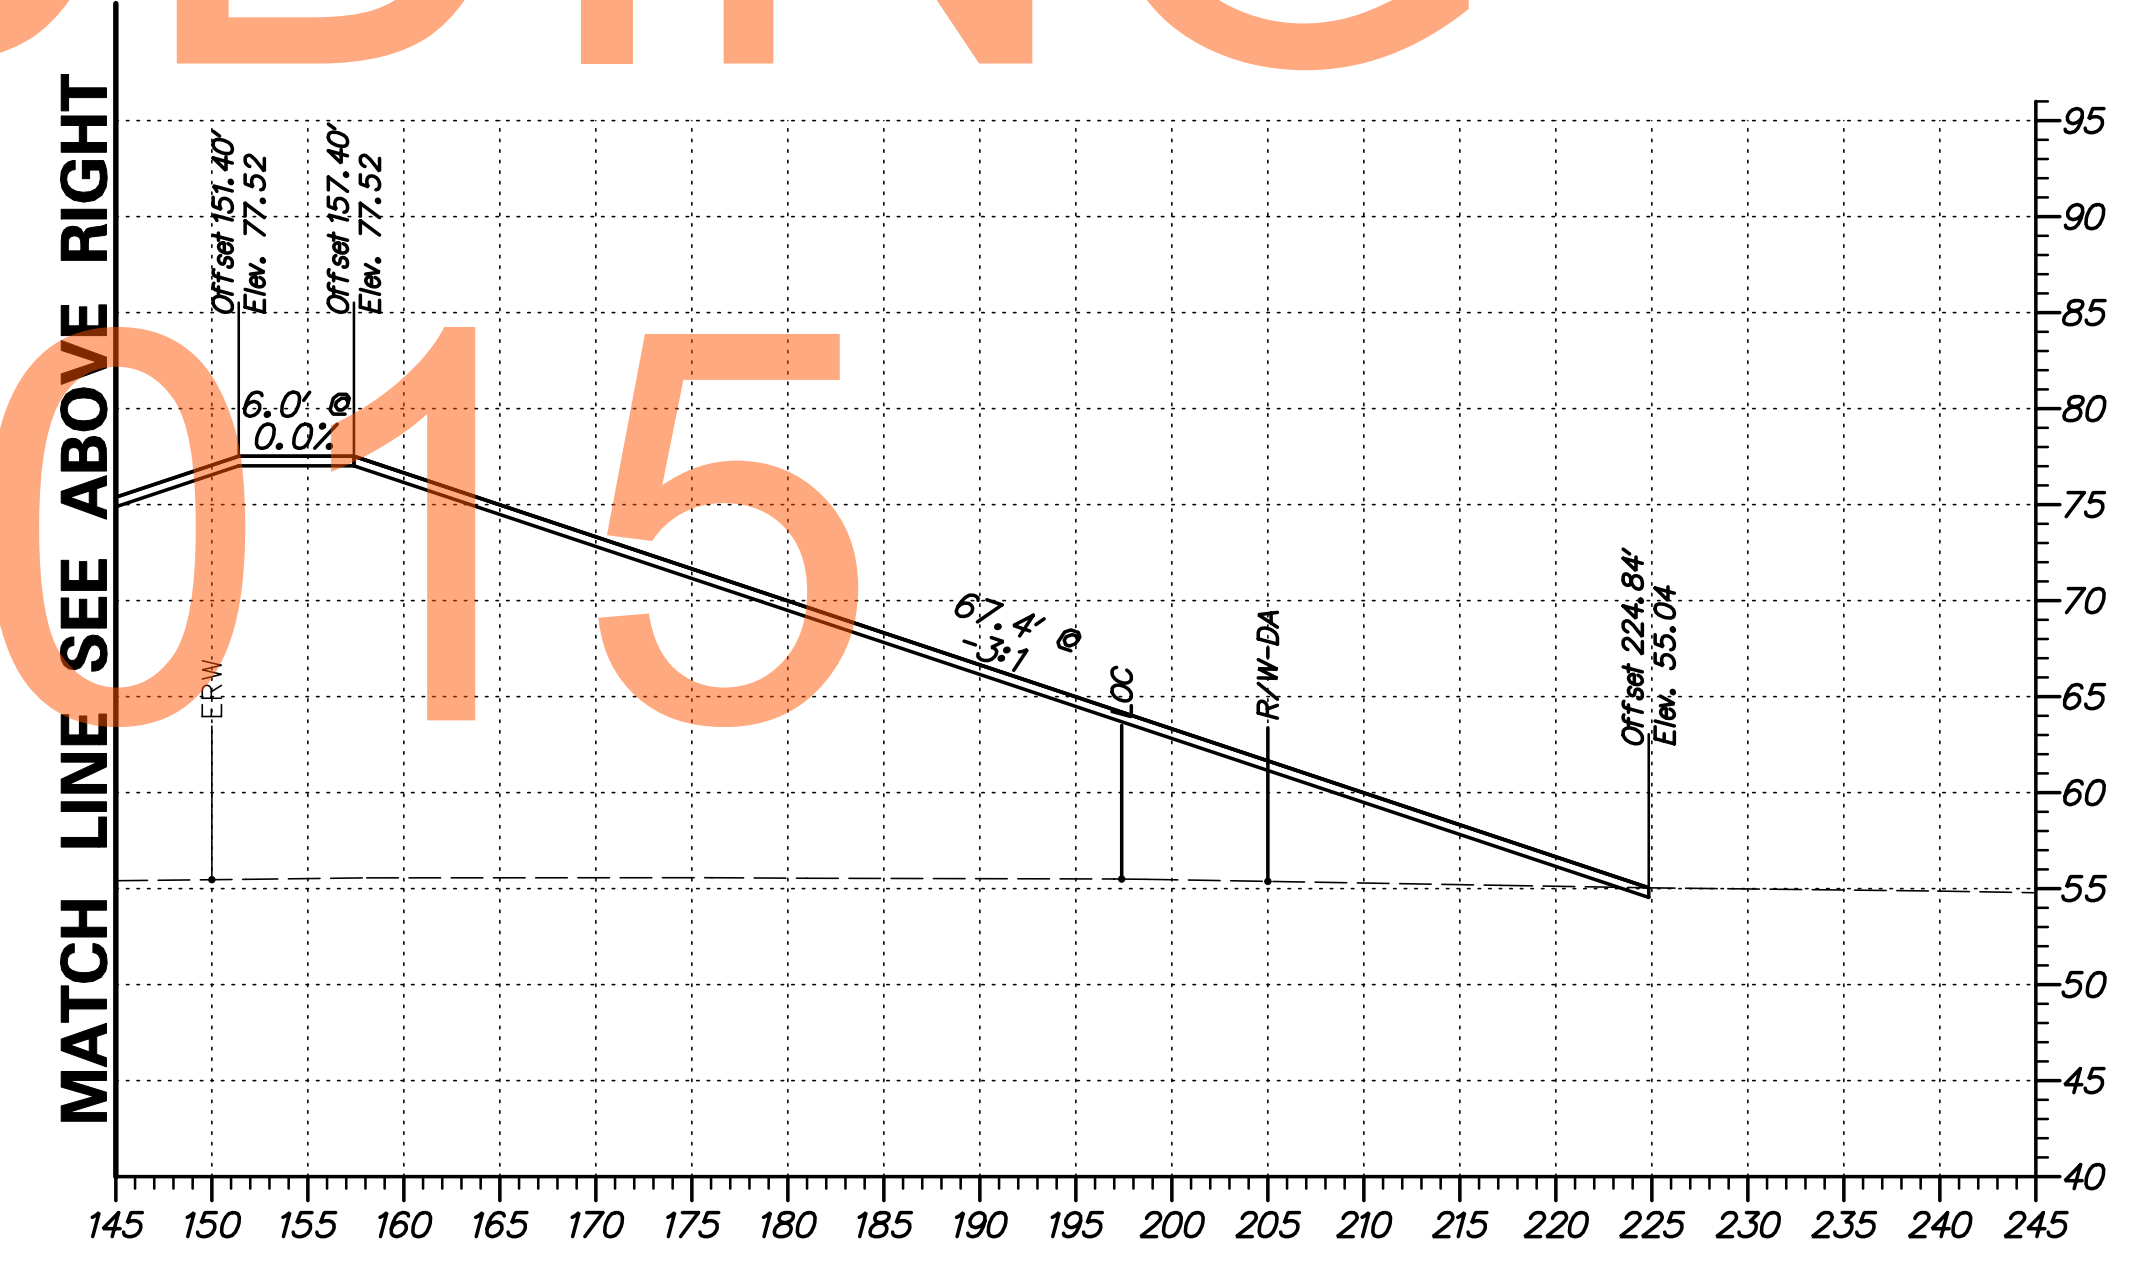

G:\60049040 US301\CIVIL\PLANS\2A\XSEC\XS027.DGN


DELAWARE DEPARTMENT OF TRANSPORTATION	ADDENDUMS / REVISIONS	SCALE 	US 301 LEVELS ROAD TO SUMMIT BRIDGE ROAD	CONTRACT T20091303	BRIDGE NO. DESIGNED BY: SS	CROSS SECTIONS US 301 MAINLINE STA. 321 + 50	SHEET NO. 38
				COUNTY NEW CASTLE	CHECKED BY: AM		TOTAL SHTS. 518

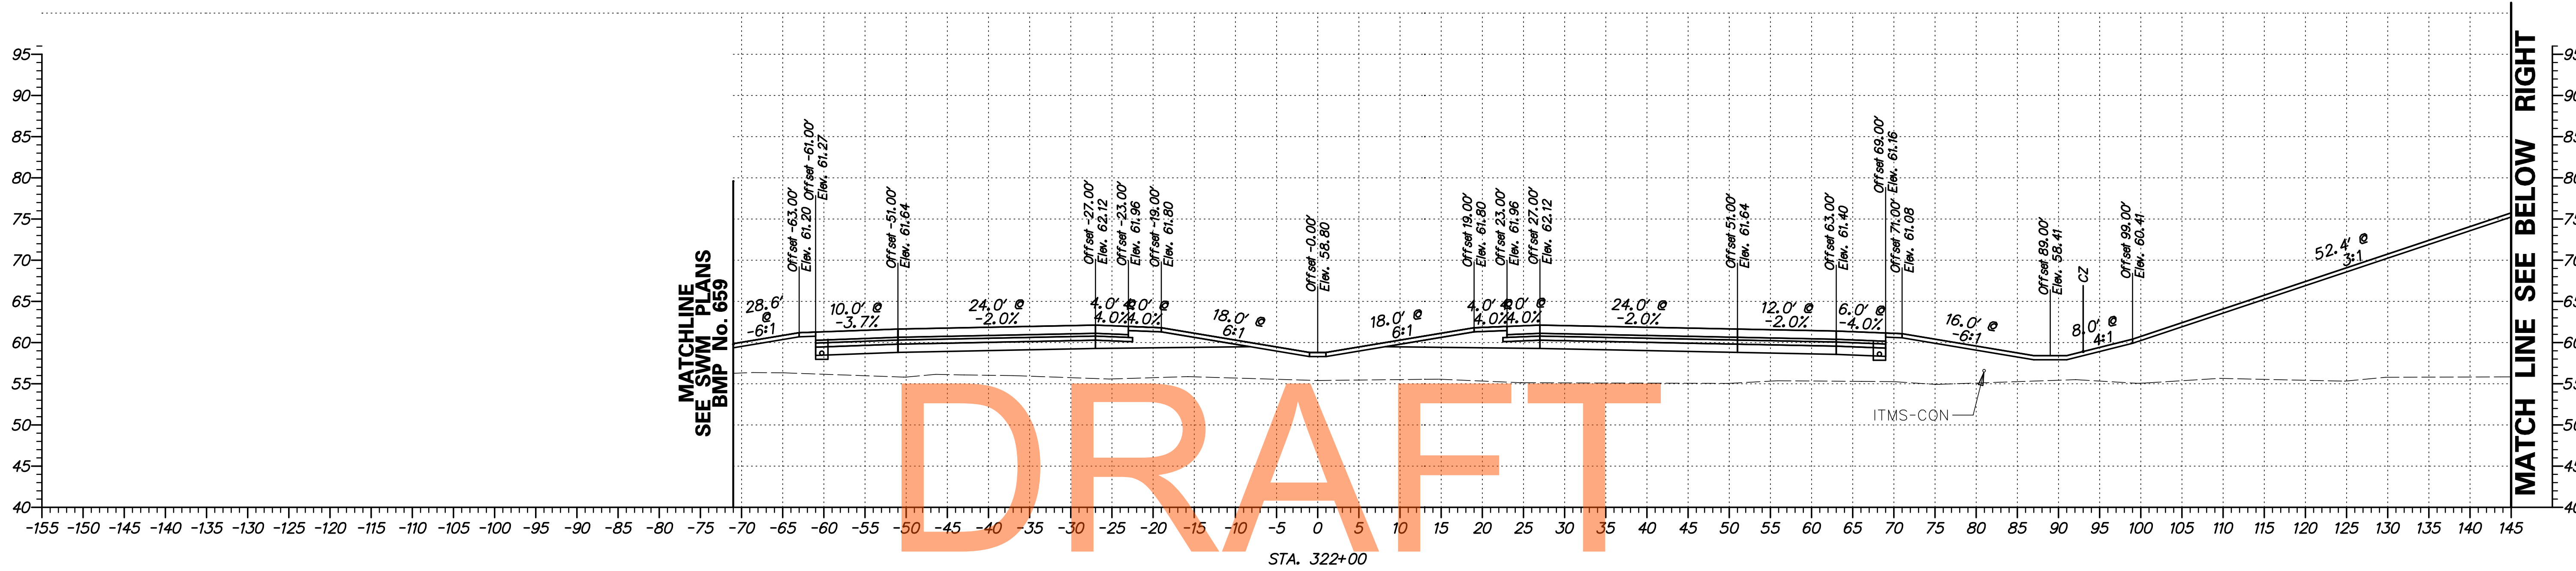

DRAFT


NOT FOR BIDDING

AUGUST 2015

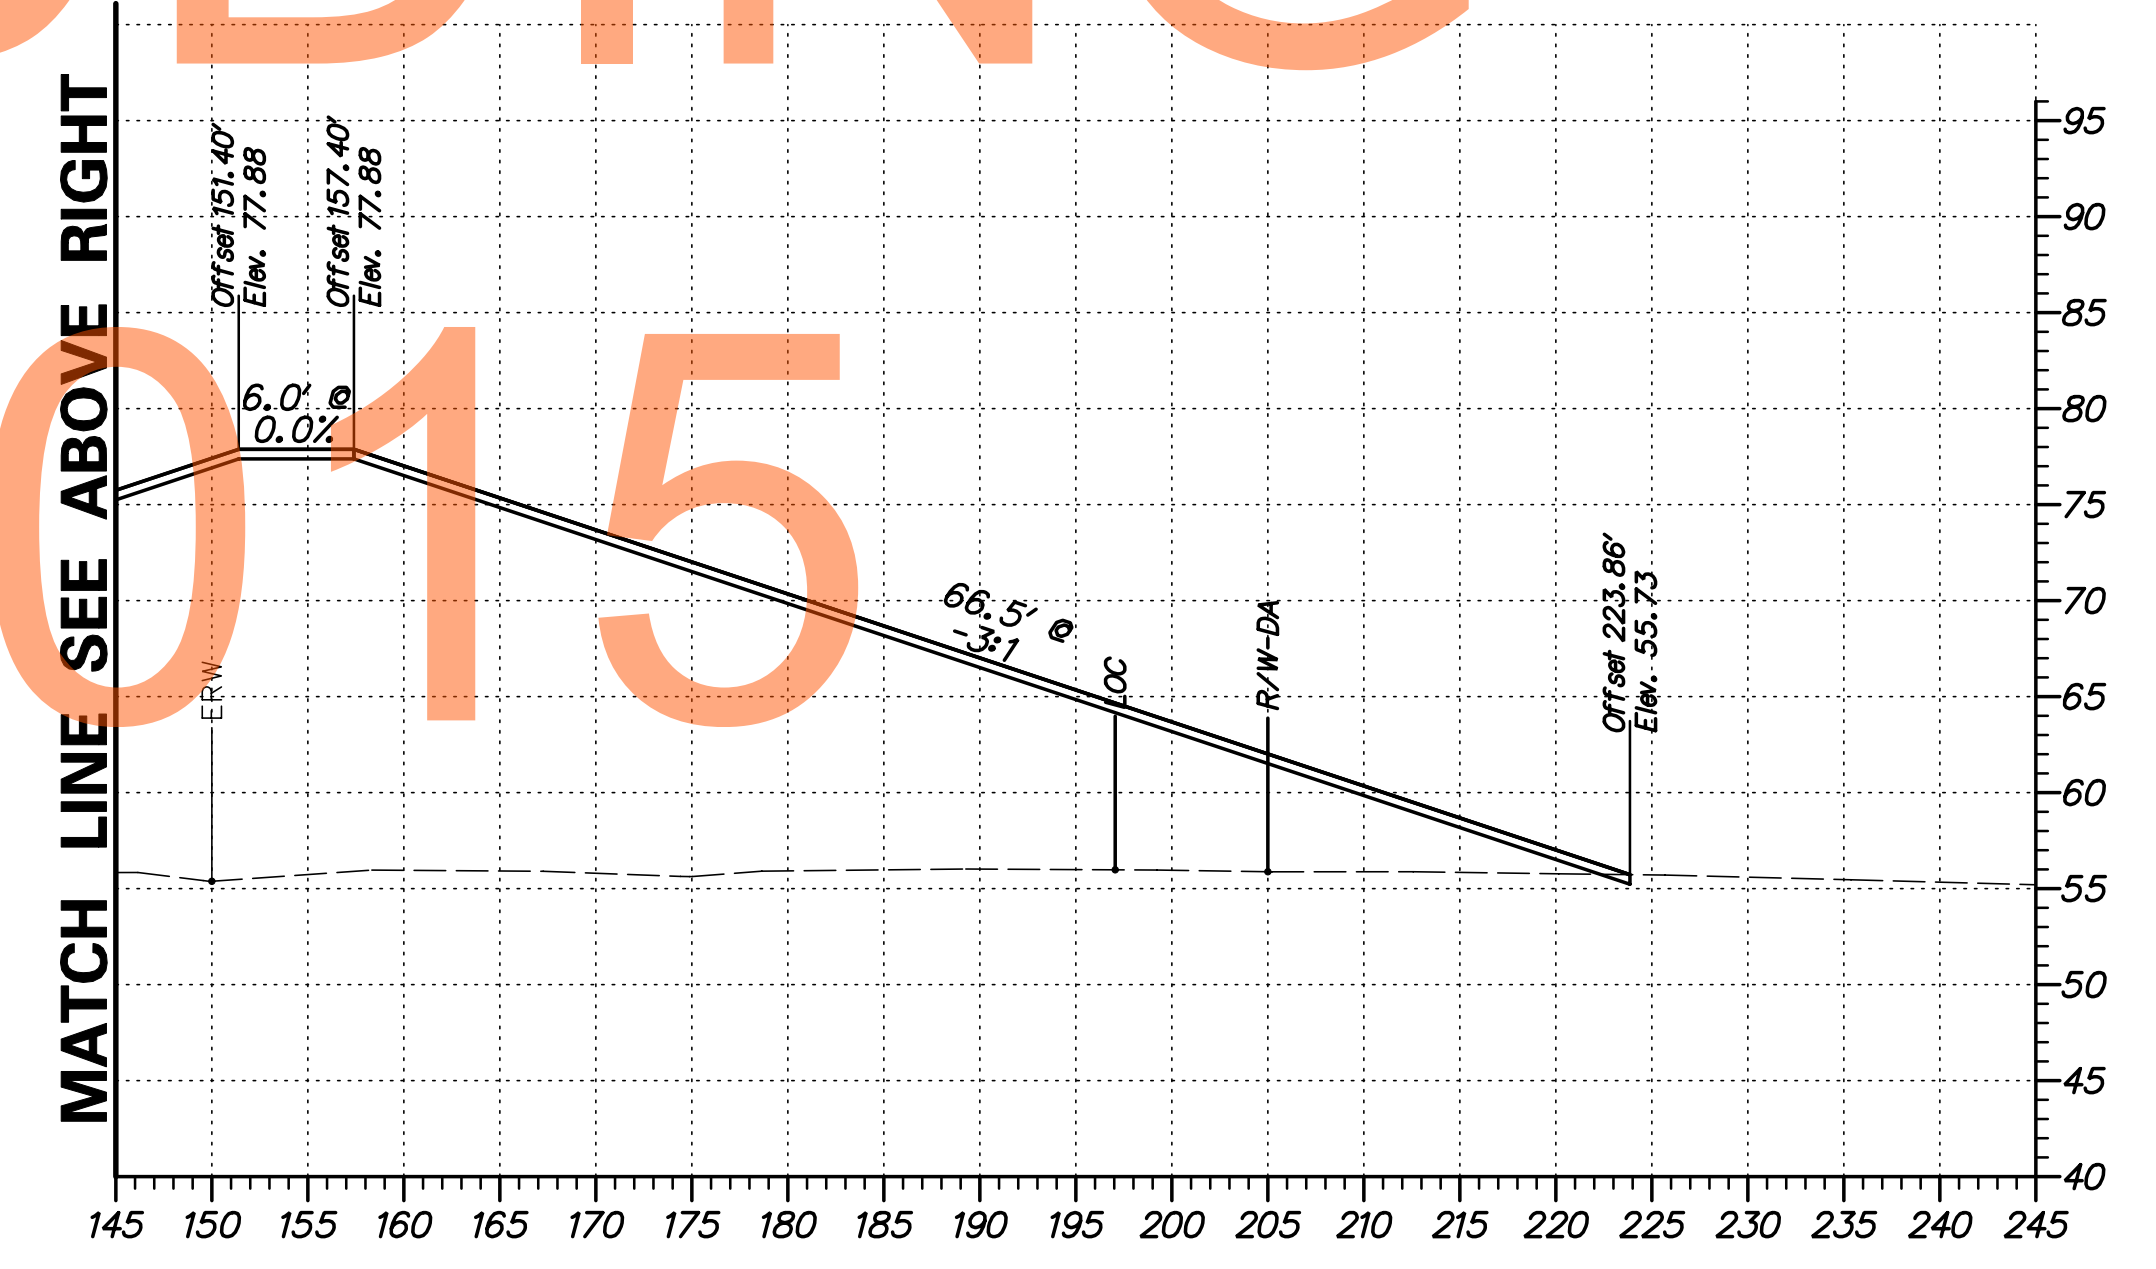

G:\60049040 US301\CIVIL\PLANS\2A\XSEC\XS028.DGN


DELAWARE DEPARTMENT OF TRANSPORTATION	ADDENDUMS / REVISIONS	SCALE 	US 301 LEVELS ROAD TO SUMMIT BRIDGE ROAD		CONTRACT T20091303	BRIDGE NO.	CROSS SECTIONS US 301 MAINLINE STA. 322 + 00	SHEET NO. 39
				COUNTY NEW CASTLE	CHECKED BY: AM	DESIGNED BY: SS		TOTAL SHTS. 518

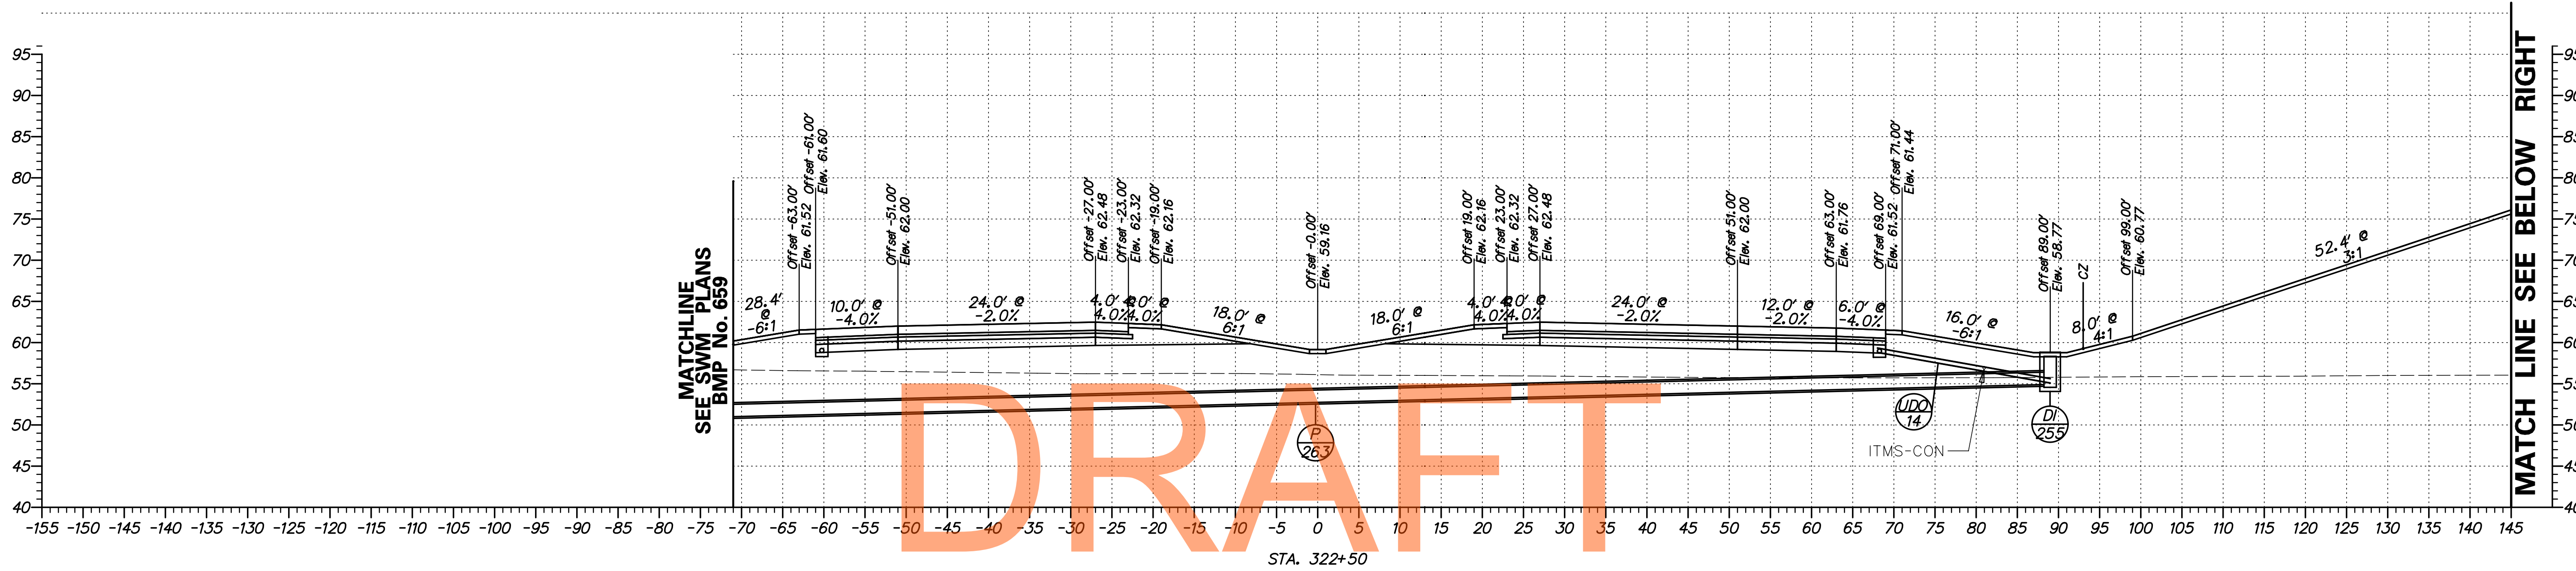

DRAFT


NOT FOR BIDDING

AUGUST 2015

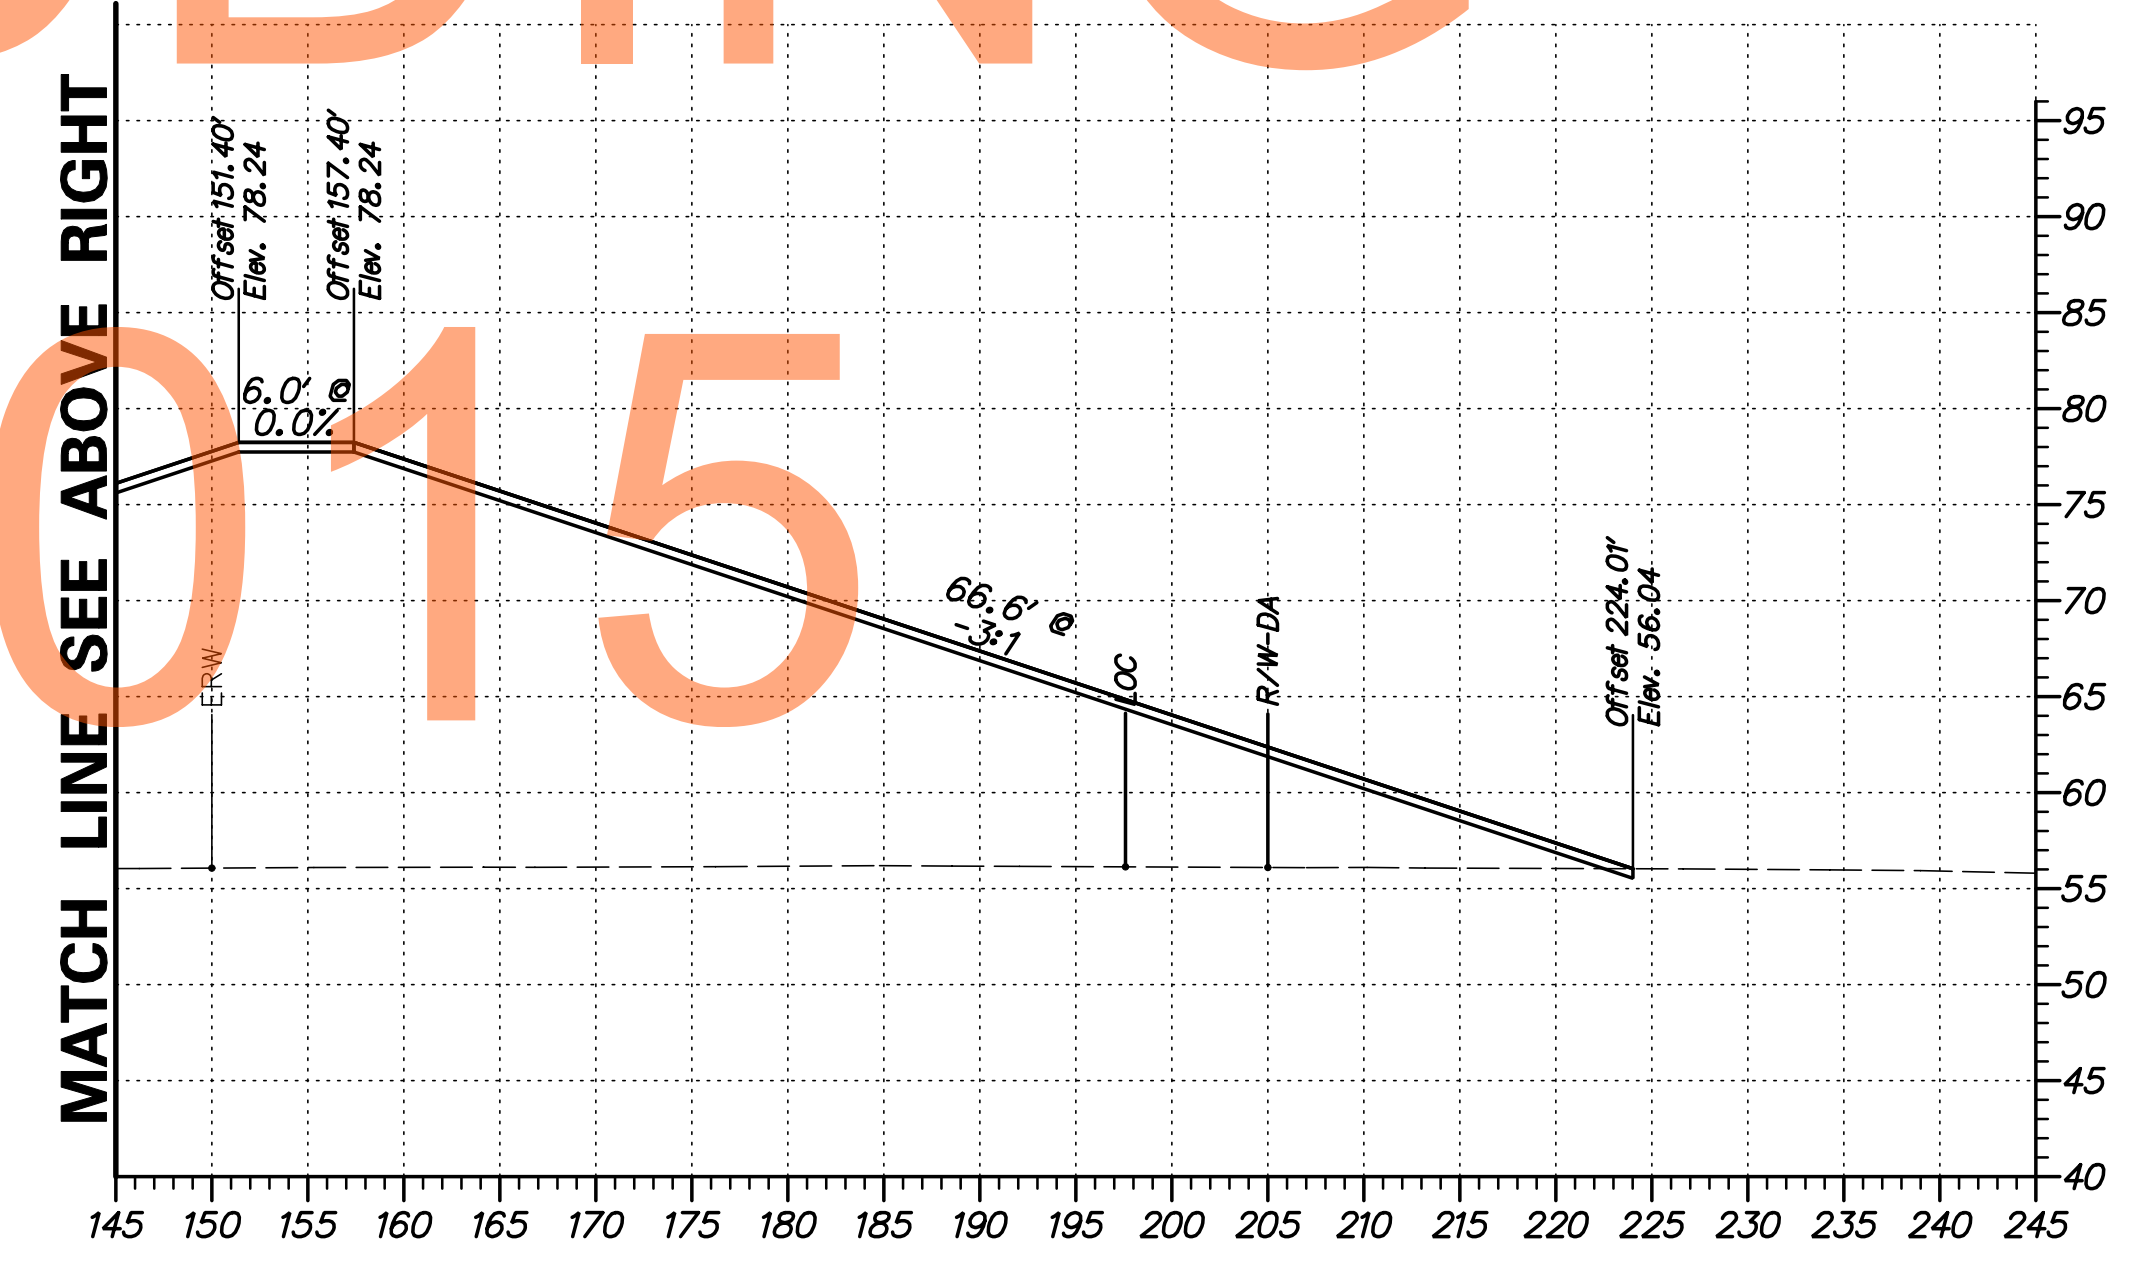

G:\60049040 US301\CIVIL\PLANS\2A\XSEC\XS029.DGN


DELAWARE DEPARTMENT OF TRANSPORTATION	ADDENDUMS / REVISIONS	SCALE 	US 301 LEVELS ROAD TO SUMMIT BRIDGE ROAD		CONTRACT T20091303	BRIDGE NO.	CROSS SECTIONS US 301 MAINLINE STA. 322 + 50	SHEET NO. 40
				COUNTY NEW CASTLE	CHECKED BY: AM	DESIGNED BY: SS		TOTAL SHTS. 518

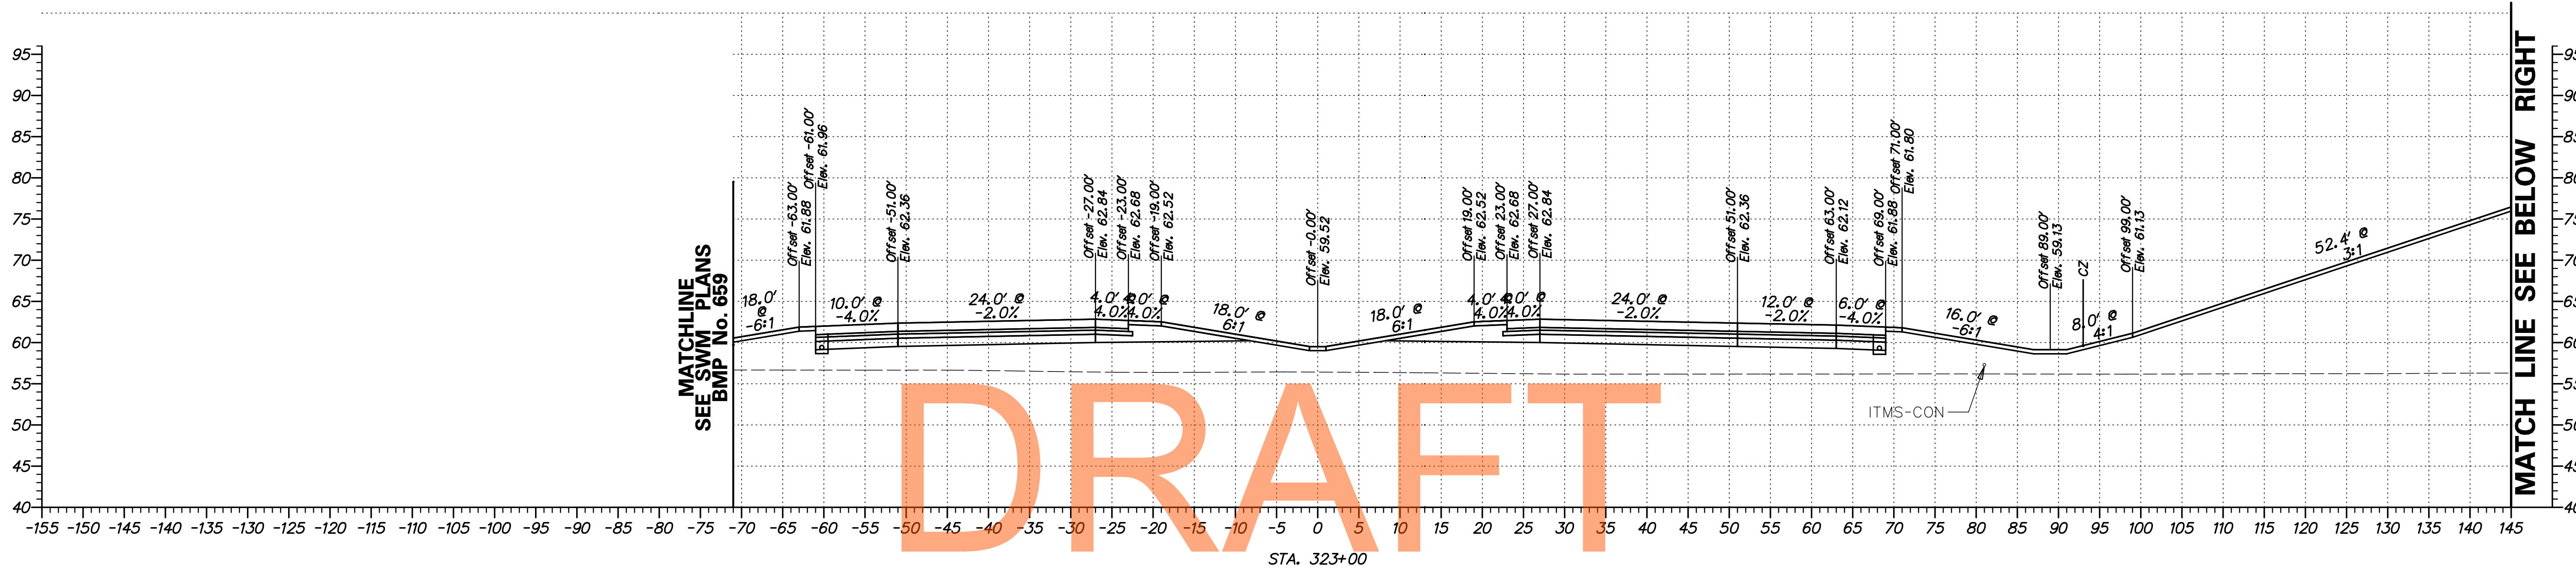

DRAFT


NOT FOR BIDDING

AUGUST 2015

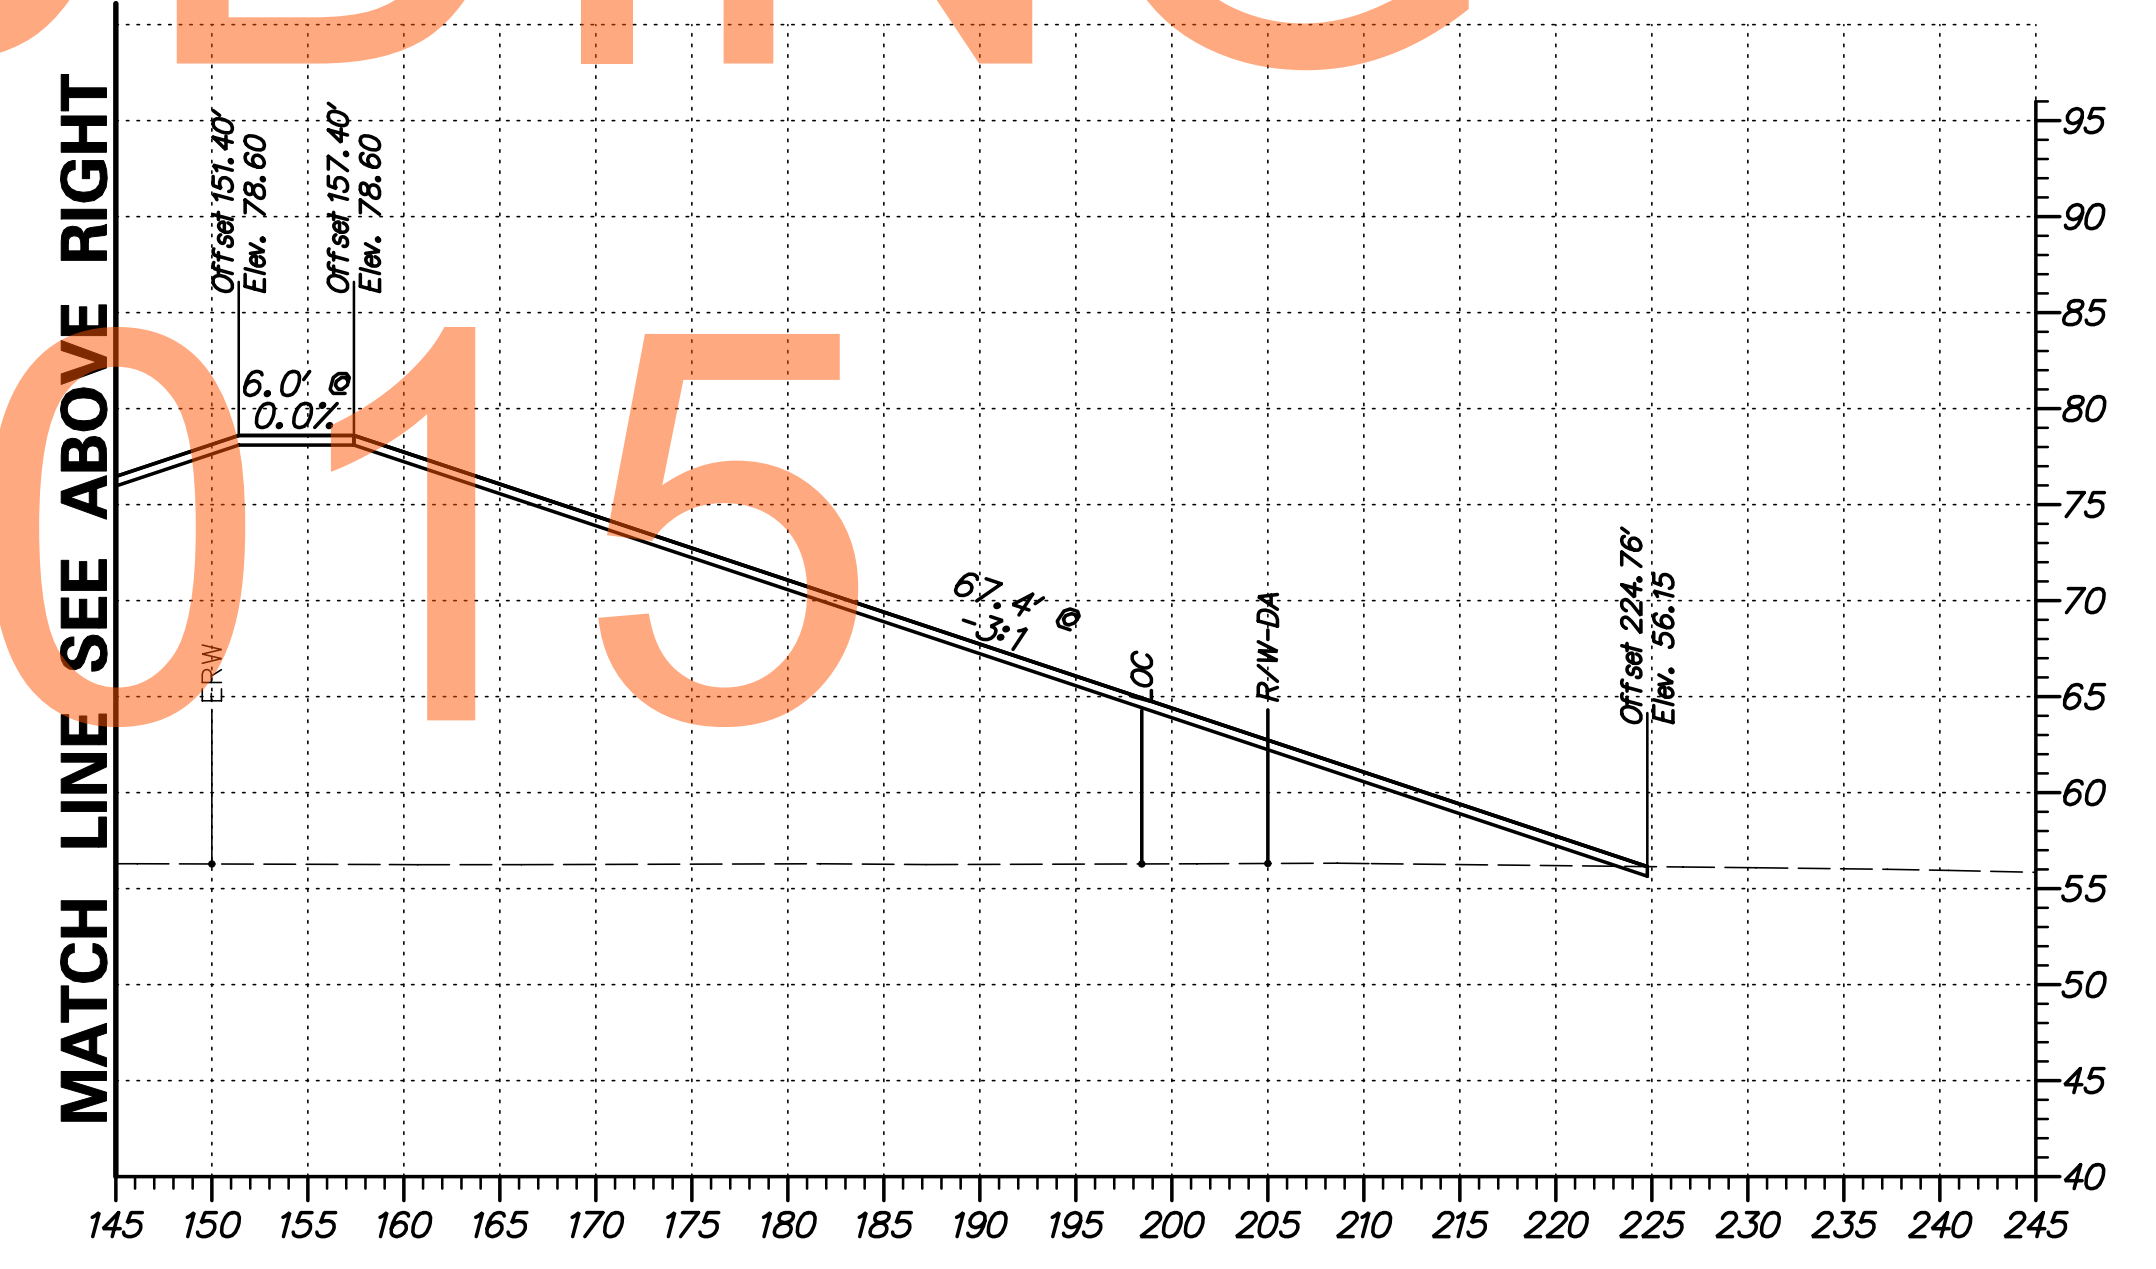

G:\60049040 US301\CIVIL\PLANS\2A\XSEC\XS030.DGN


DELAWARE DEPARTMENT OF TRANSPORTATION	ADDENDUMS / REVISIONS	SCALE 	US 301 LEVELS ROAD TO SUMMIT BRIDGE ROAD		CONTRACT T20091303	BRIDGE NO.	CROSS SECTIONS US 301 MAINLINE STA. 323 + 00	SHEET NO. 41
				COUNTY NEW CASTLE	CHECKED BY: AM	DESIGNED BY: SS		TOTAL SHTS. 518

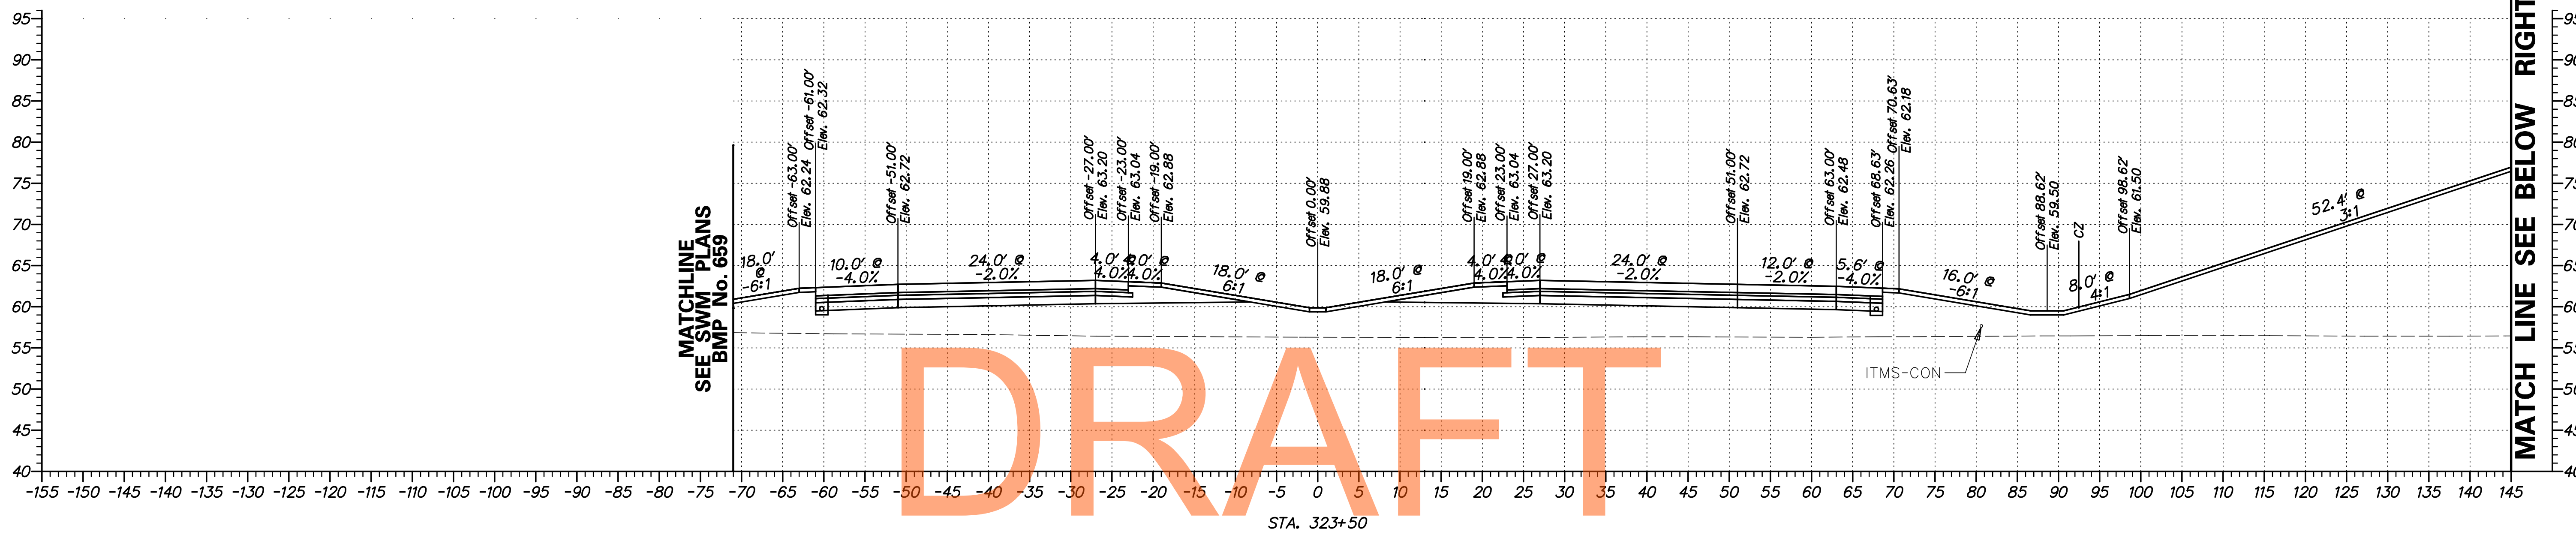

DRAFT


NOT FOR BIDDING

AUGUST 2015

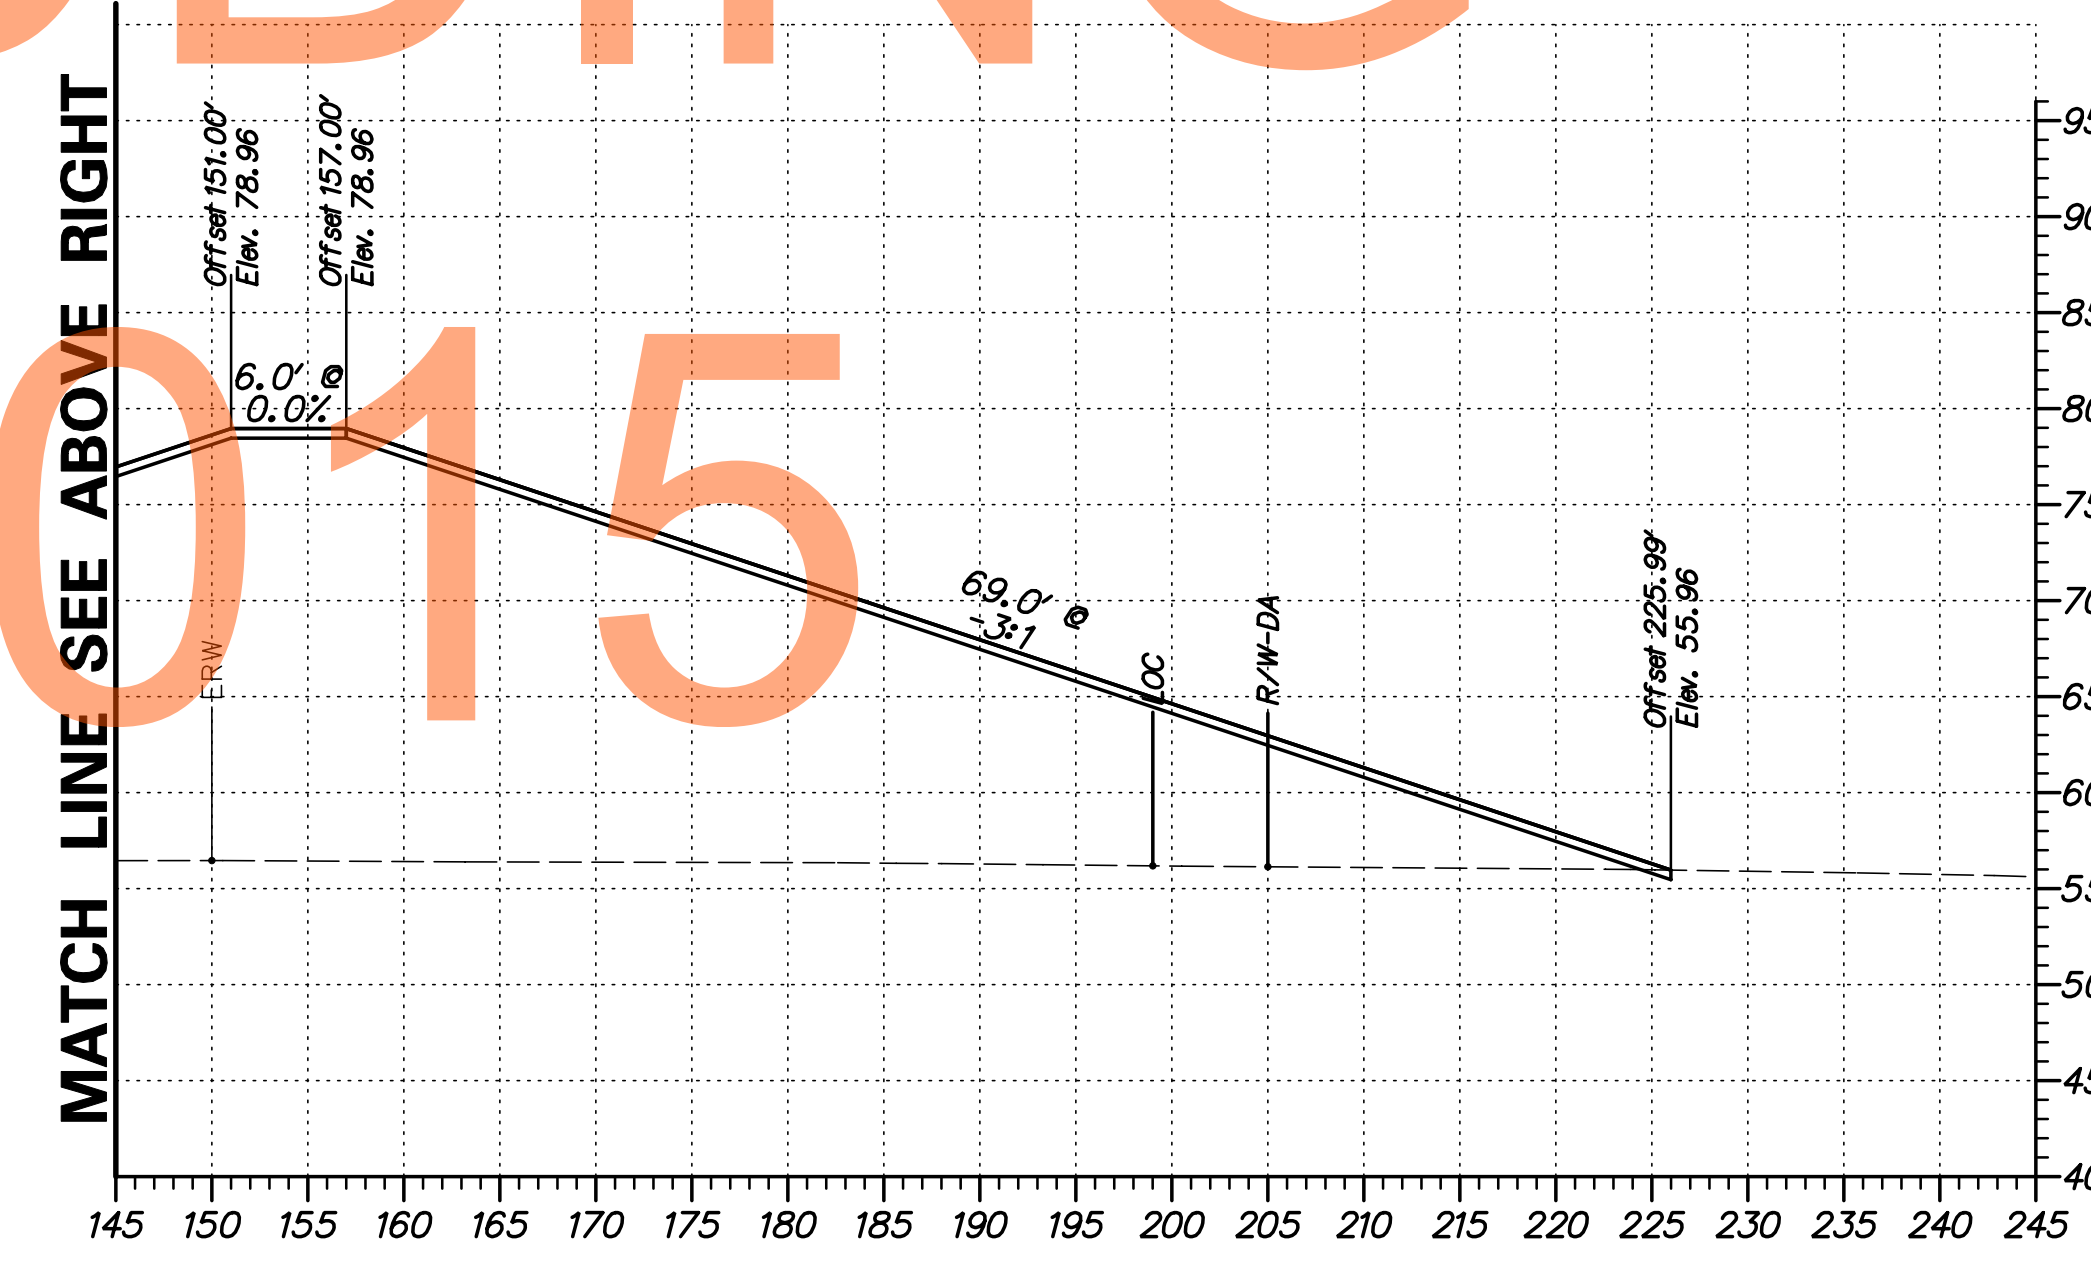

G:\60049040 US301\CIVIL\PLANS\2A\XSEC\XS031.DGN


DELAWARE DEPARTMENT OF TRANSPORTATION	ADDENDUMS / REVISIONS	SCALE FEET	US 301 LEVELS ROAD TO SUMMIT BRIDGE ROAD	CONTRACT T20091303	BRIDGE NO. DESIGNED BY: SS	CROSS SECTIONS US 301 MAINLINE STA. 323 + 50	SHEET NO. 42
				COUNTY NEW CASTLE	CHECKED BY: AM		TOTAL SHTS. 518

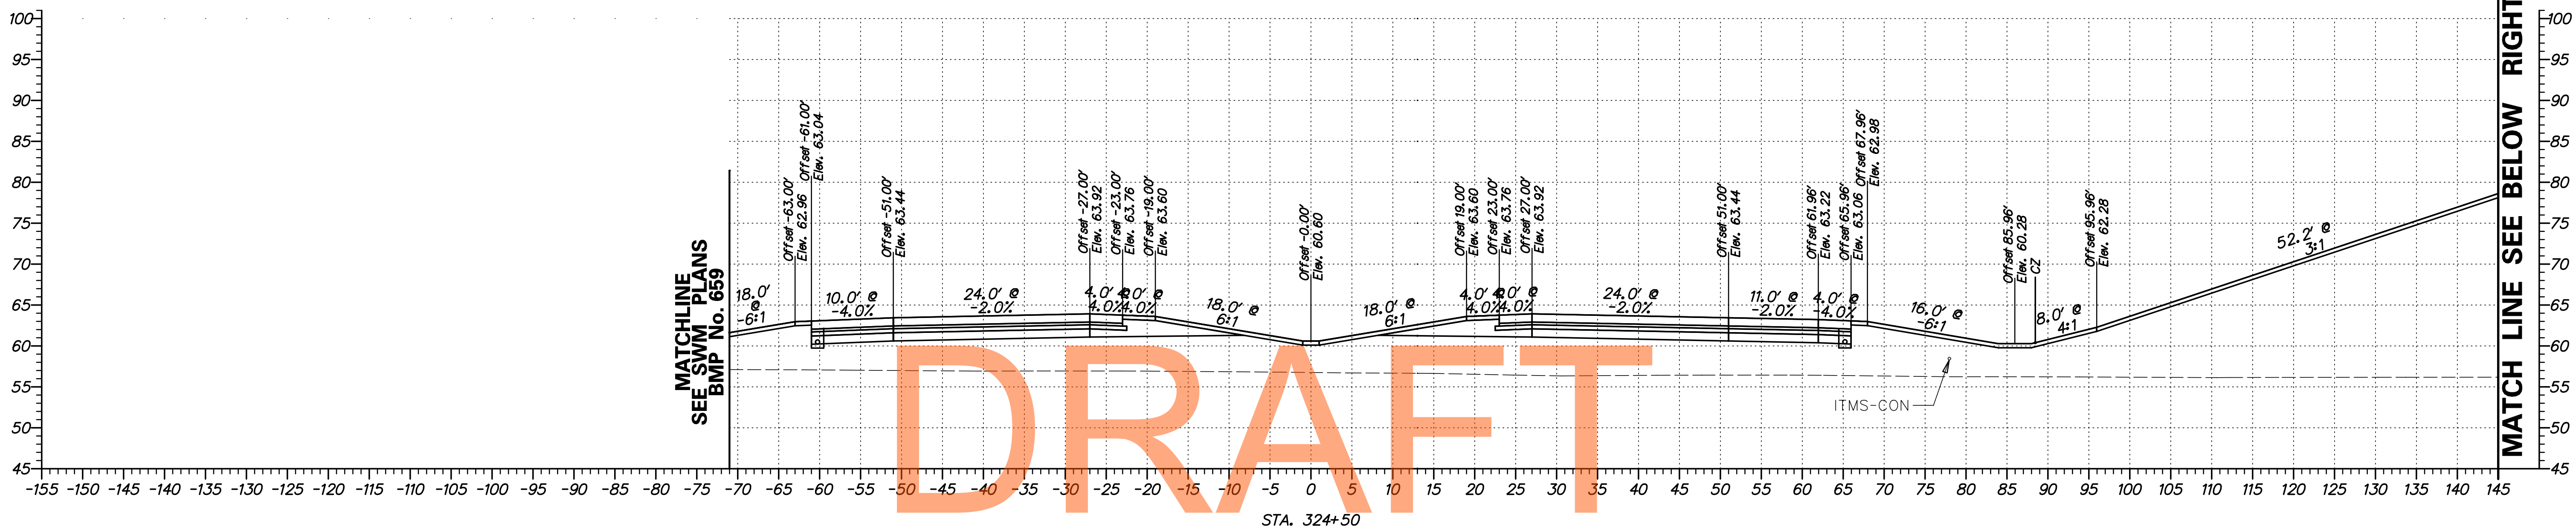

DRAFT


NOT FOR BIDDING

AUGUST 2015

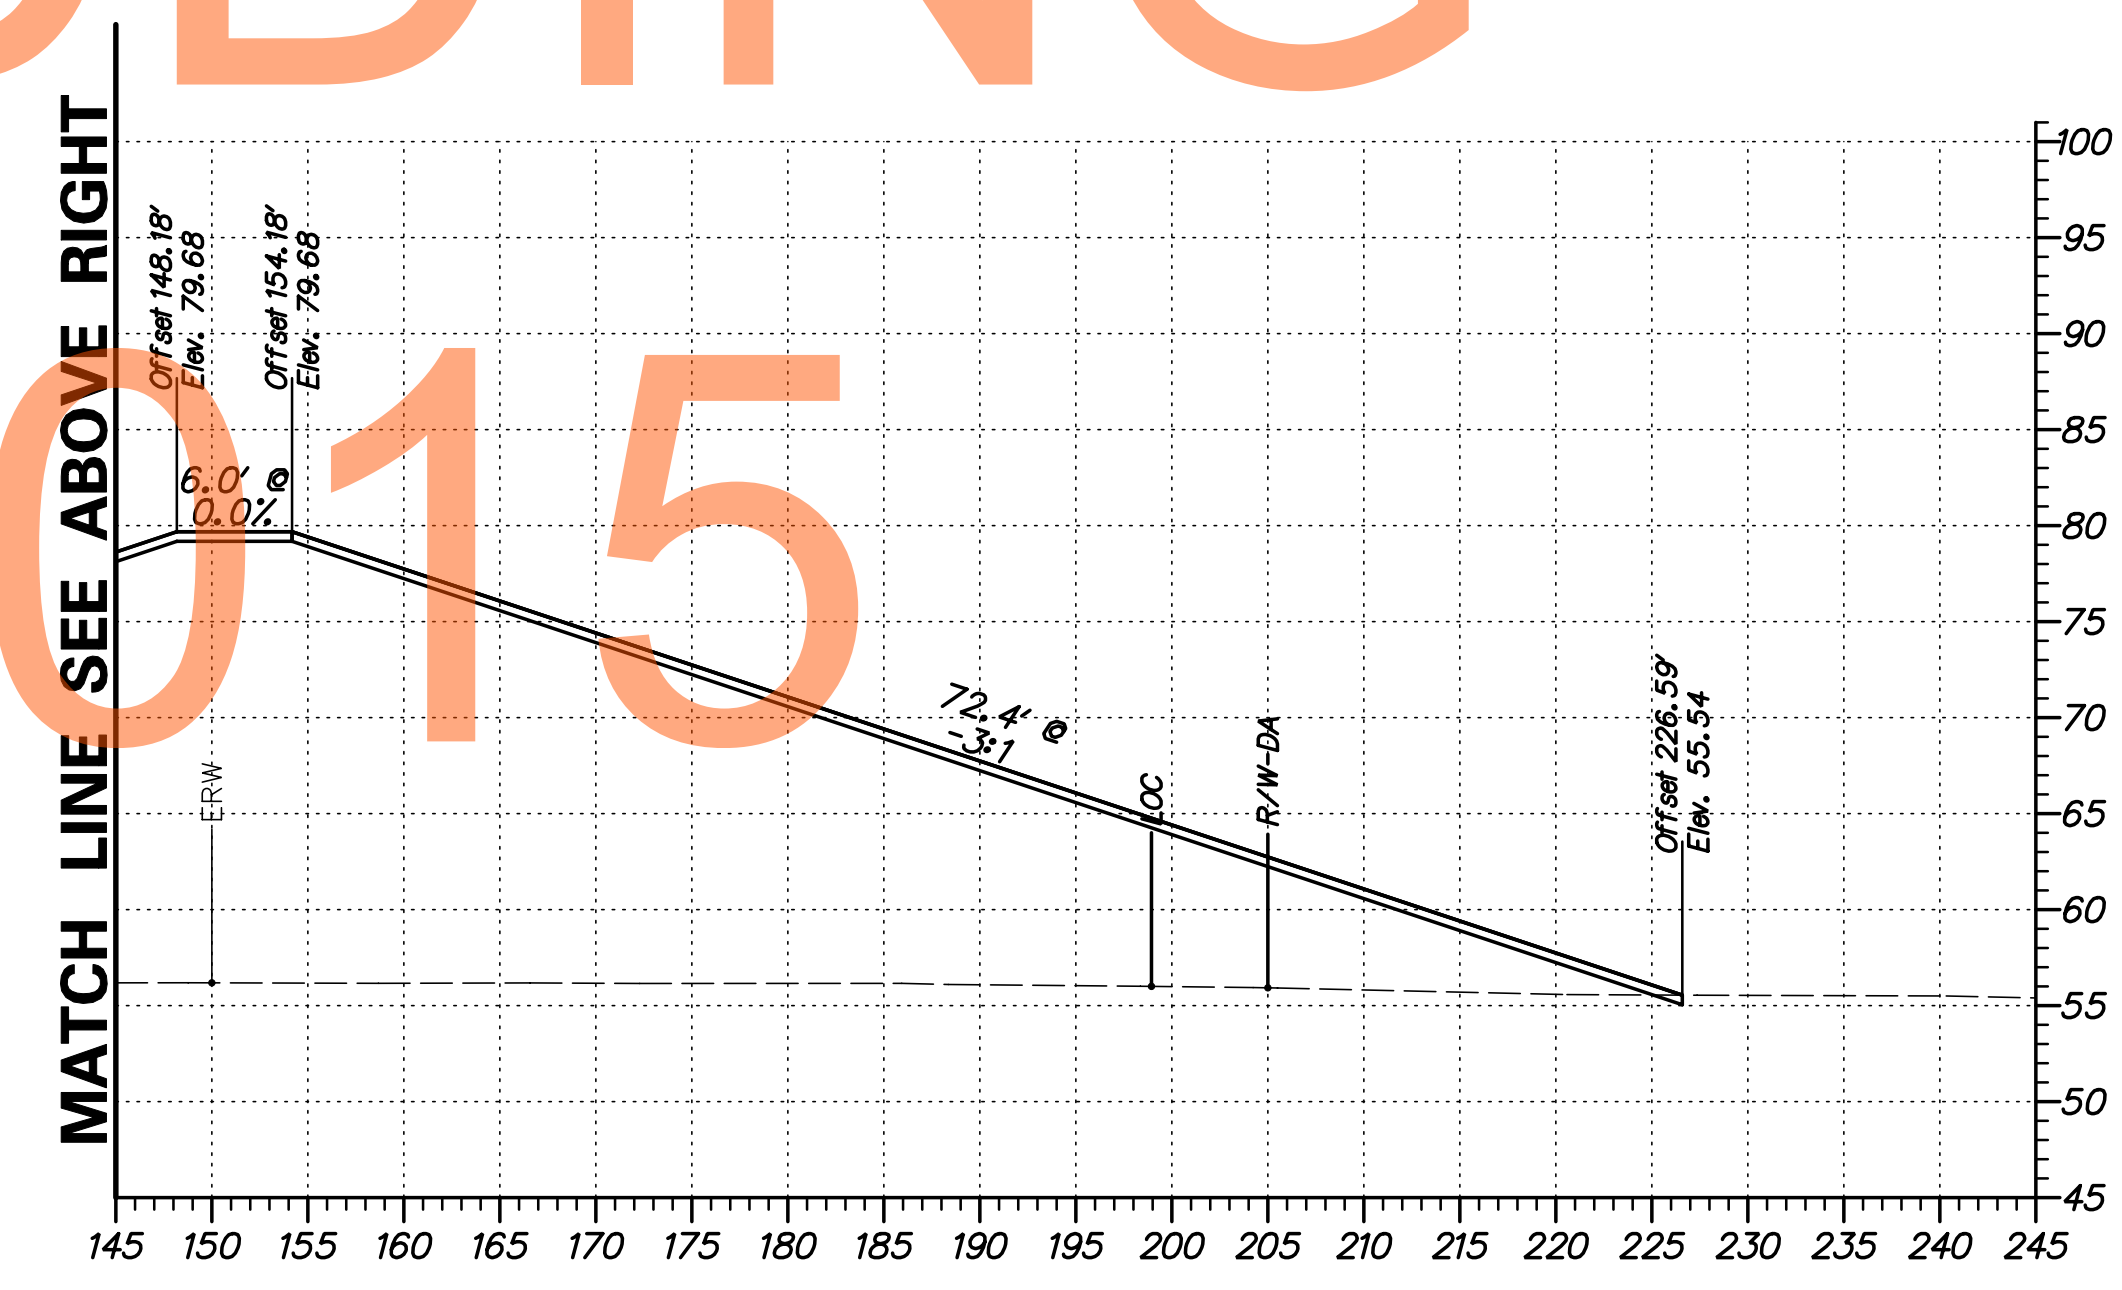


G:\60049040 US301\CIVIL\PLANS\2A\XSEC\XS033.DGN

DELAWARE DEPARTMENT OF TRANSPORTATION	ADDENDUMS / REVISIONS	SCALE FEET	US 301 LEVELS ROAD TO SUMMIT BRIDGE ROAD		CONTRACT T200911303	BRIDGE NO. _____	CROSS SECTIONS US 301 MAINLINE STA. 324 + 50	SHEET NO. 44
						COUNTY NEW CASTLE		DESIGNED BY: SS CHECKED BY: AM

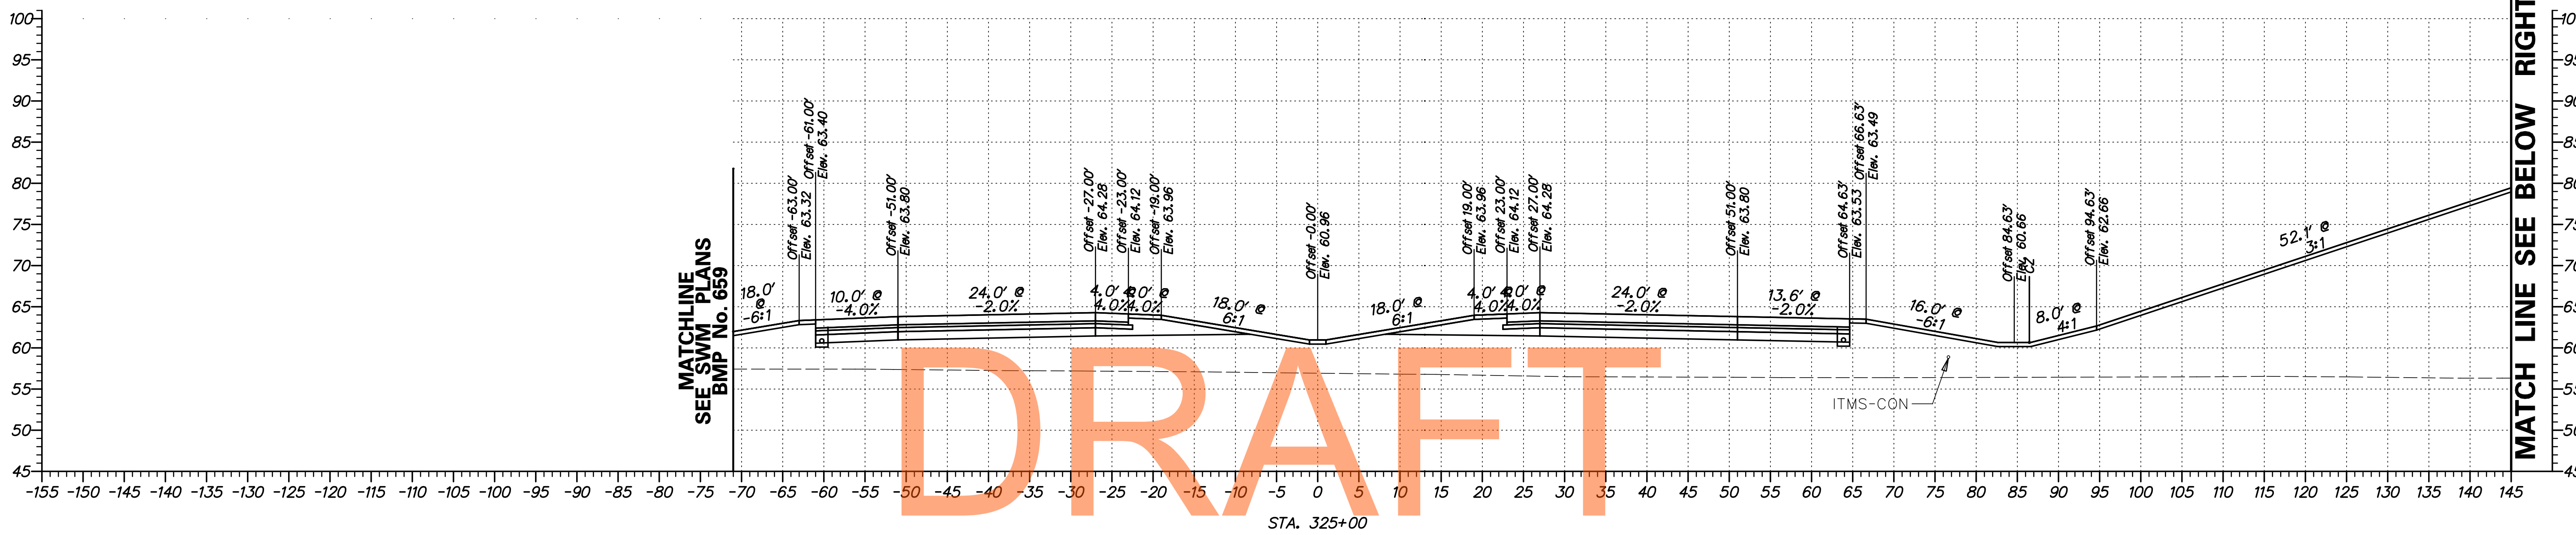


NOT FOR BIDDING

AUGUST 2015

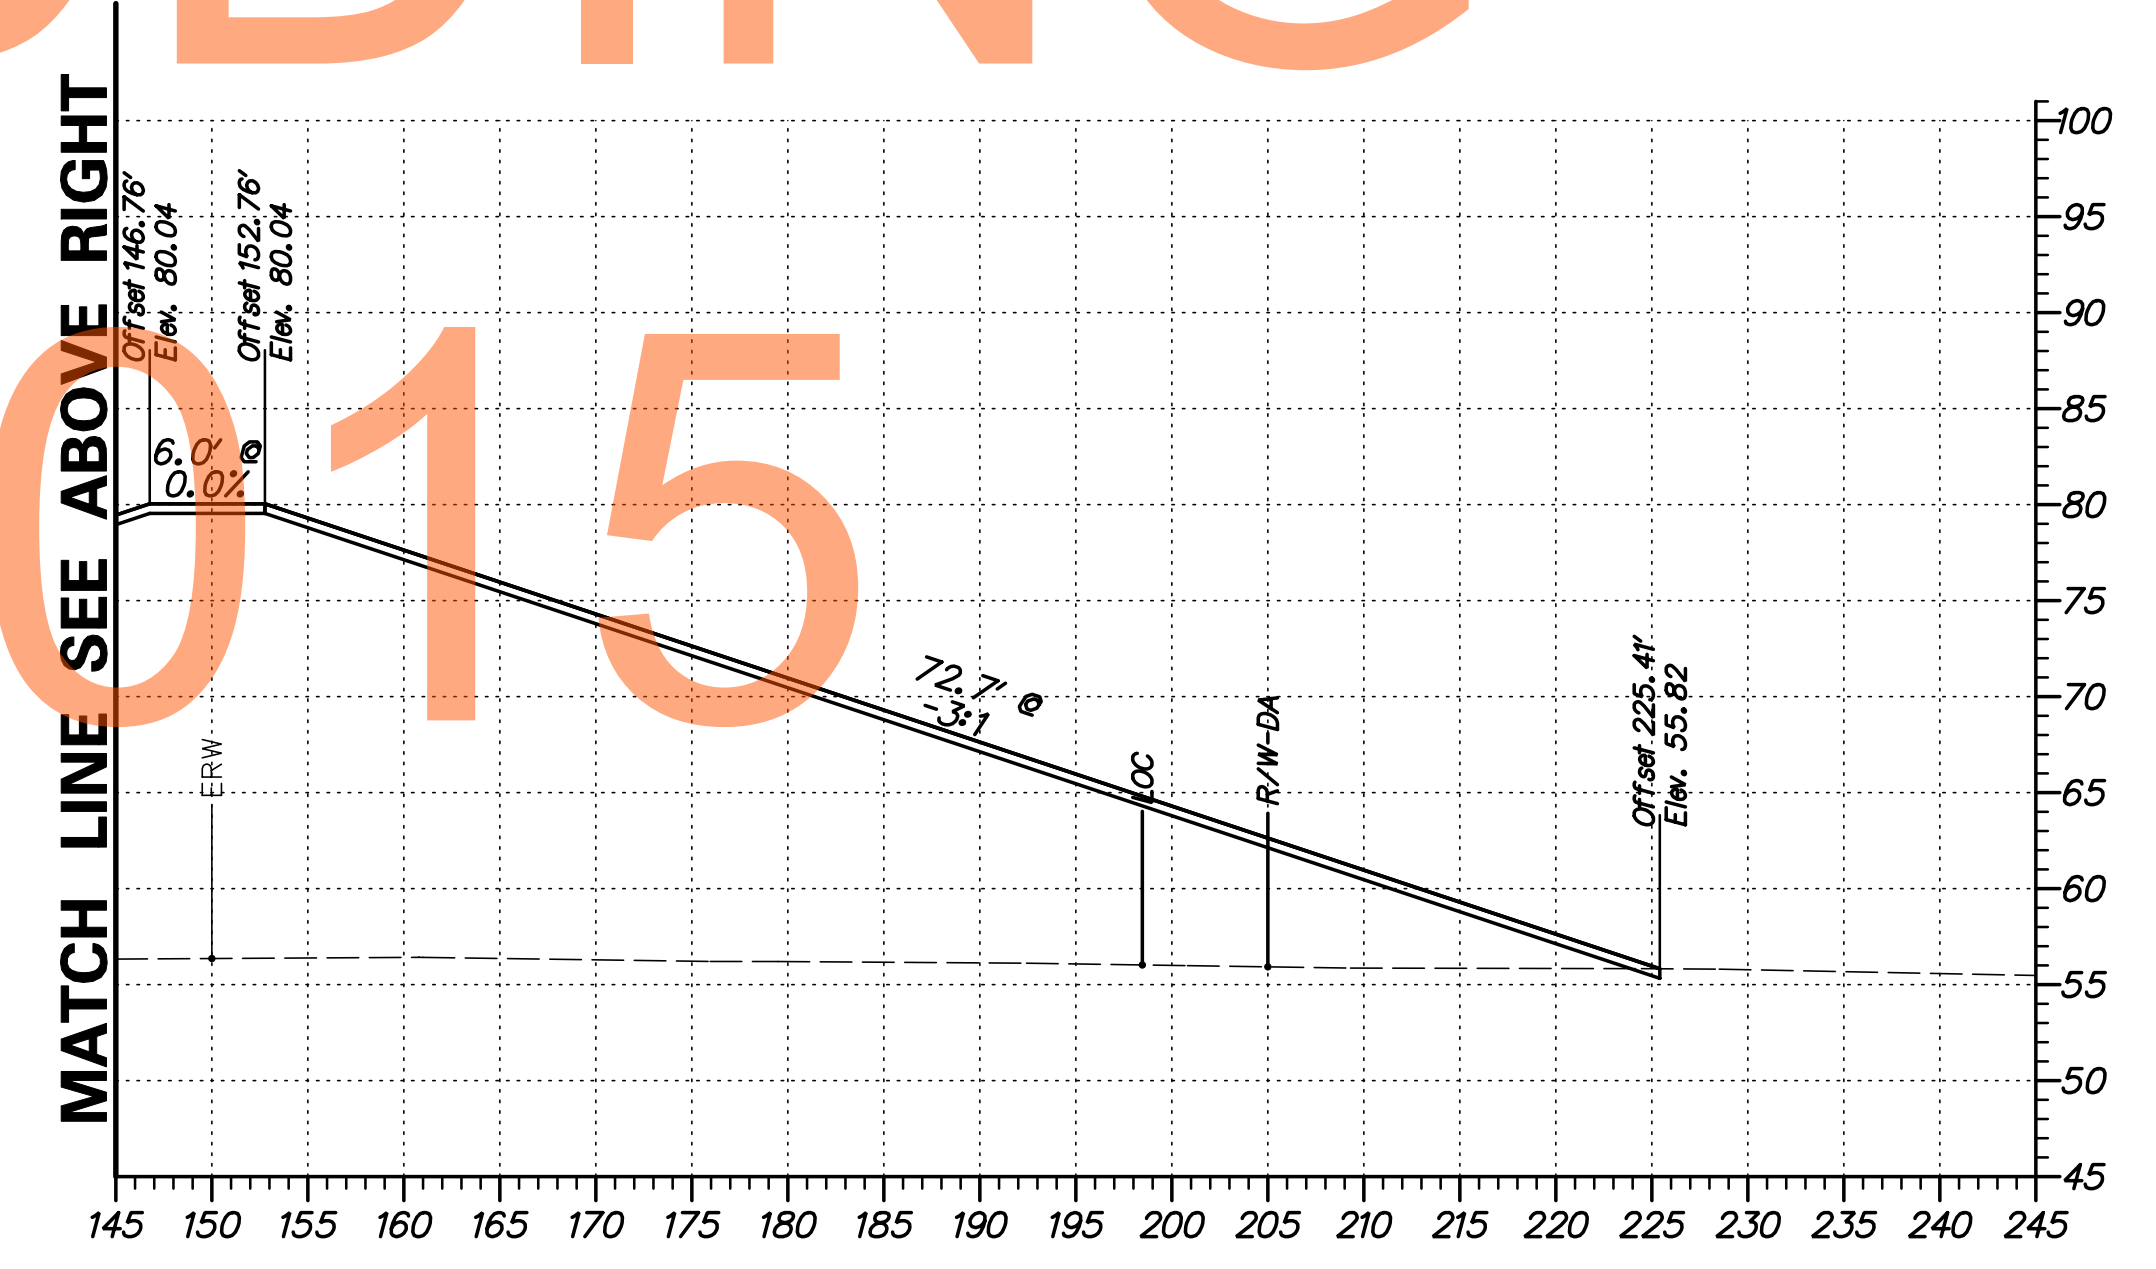


G:\60049040 US301\CIVIL\PLANS\2A\XSEC\XS034.DGN

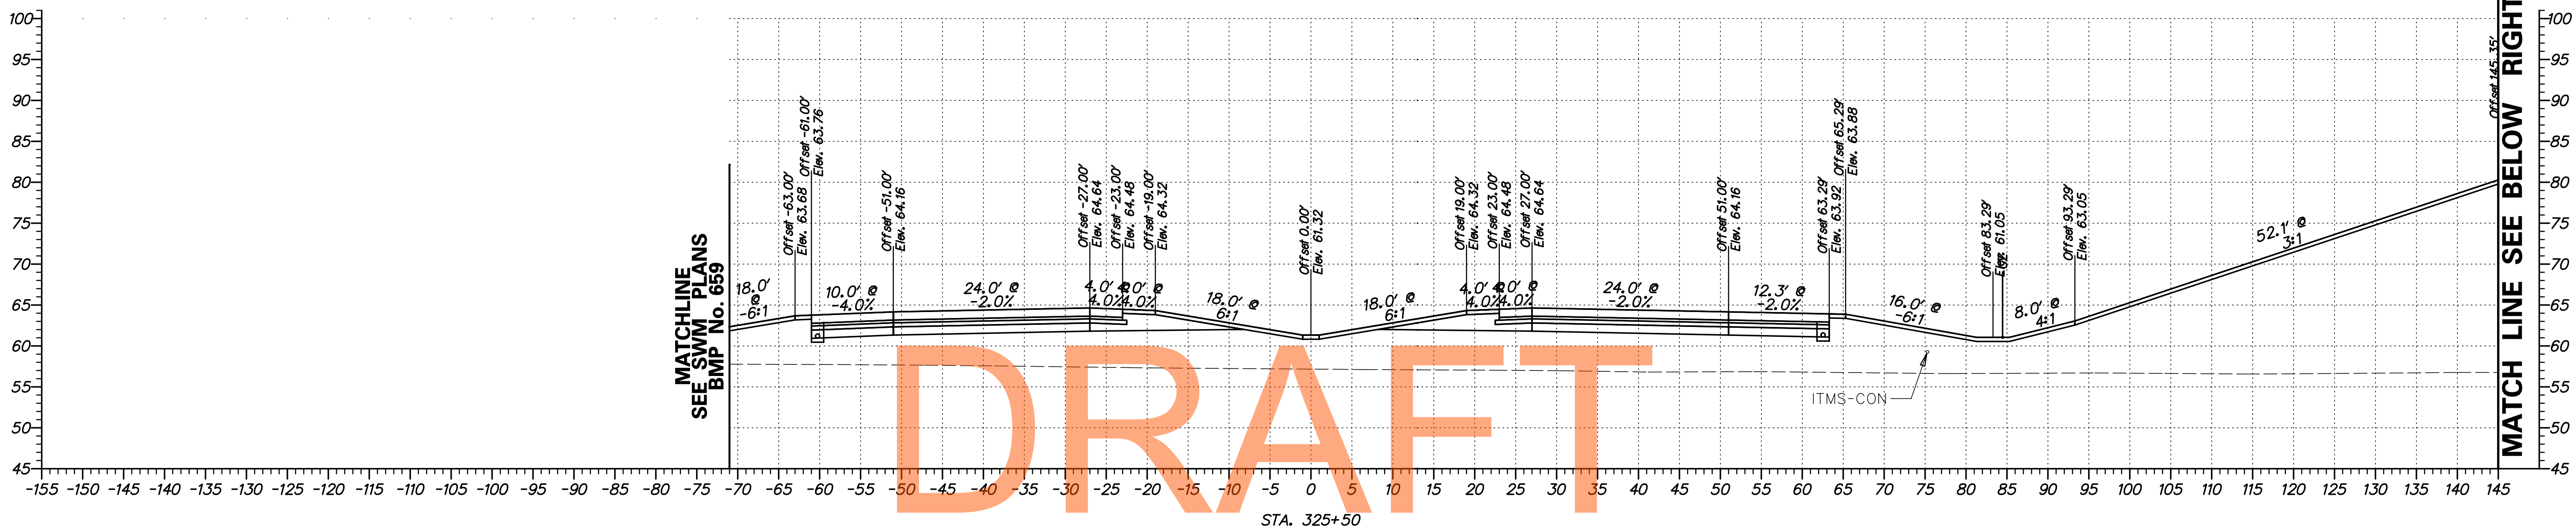

DRAFT


NOT FOR BIDDING

AUGUST 2015

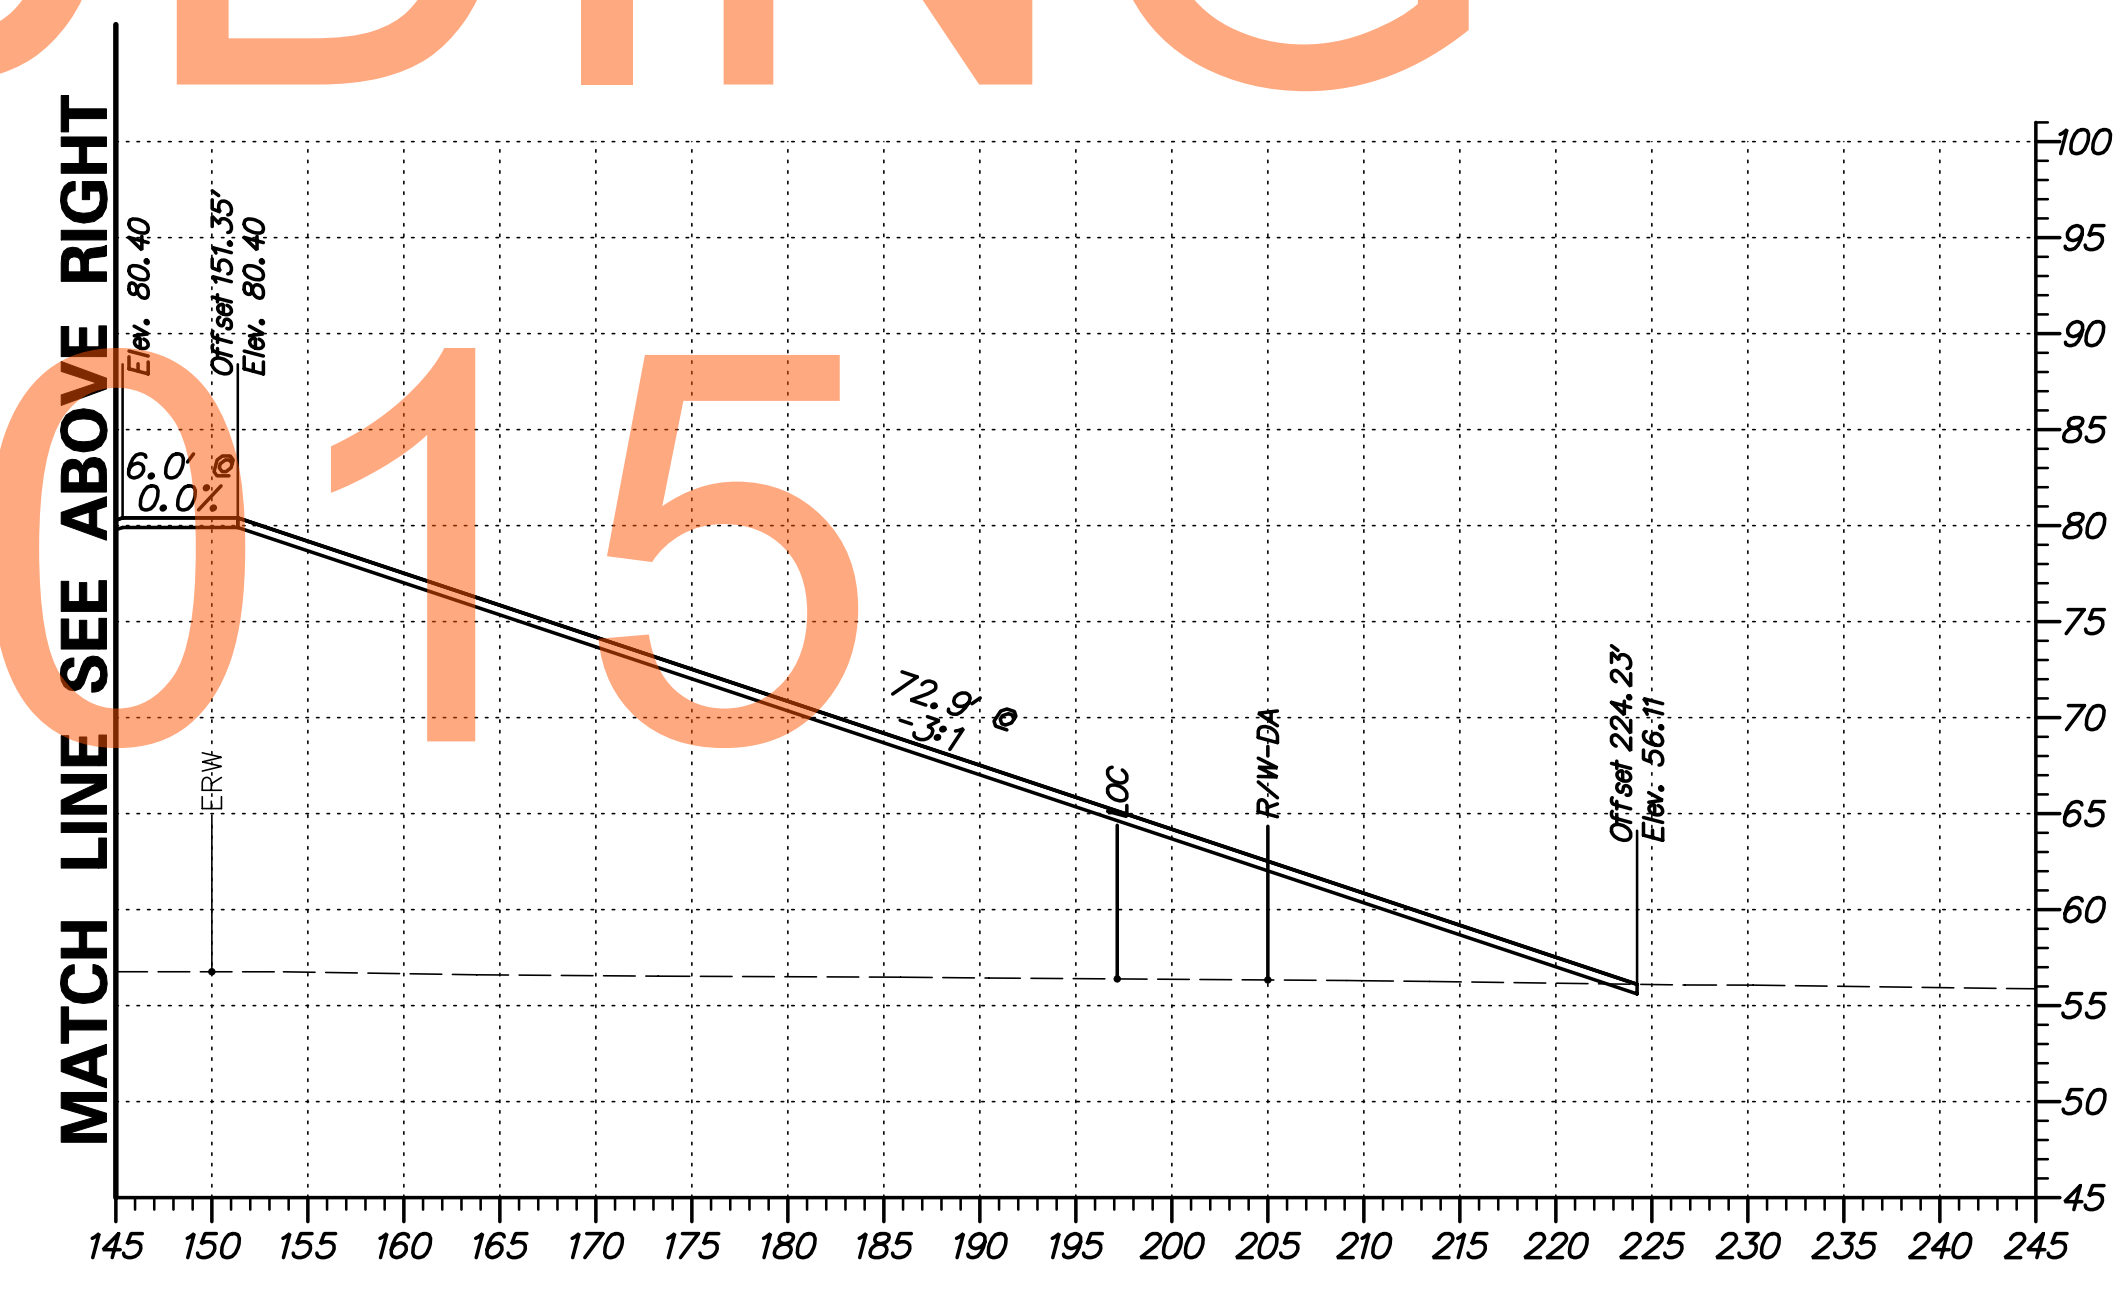

G:\60049040 US301\CIVIL\PLANS\2A\XSEC\XS035.DGN


DELAWARE DEPARTMENT OF TRANSPORTATION	ADDENDUMS / REVISIONS	SCALE 	US 301 LEVELS ROAD TO SUMMIT BRIDGE ROAD	CONTRACT T200911303	BRIDGE NO. 	CROSS SECTIONS US 301 MAINLINE STA. 325 + 50	SHEET NO. 46
				COUNTY NEW CASTLE	DESIGNED BY: SS CHECKED BY: AM		TOTAL SHTS. 518

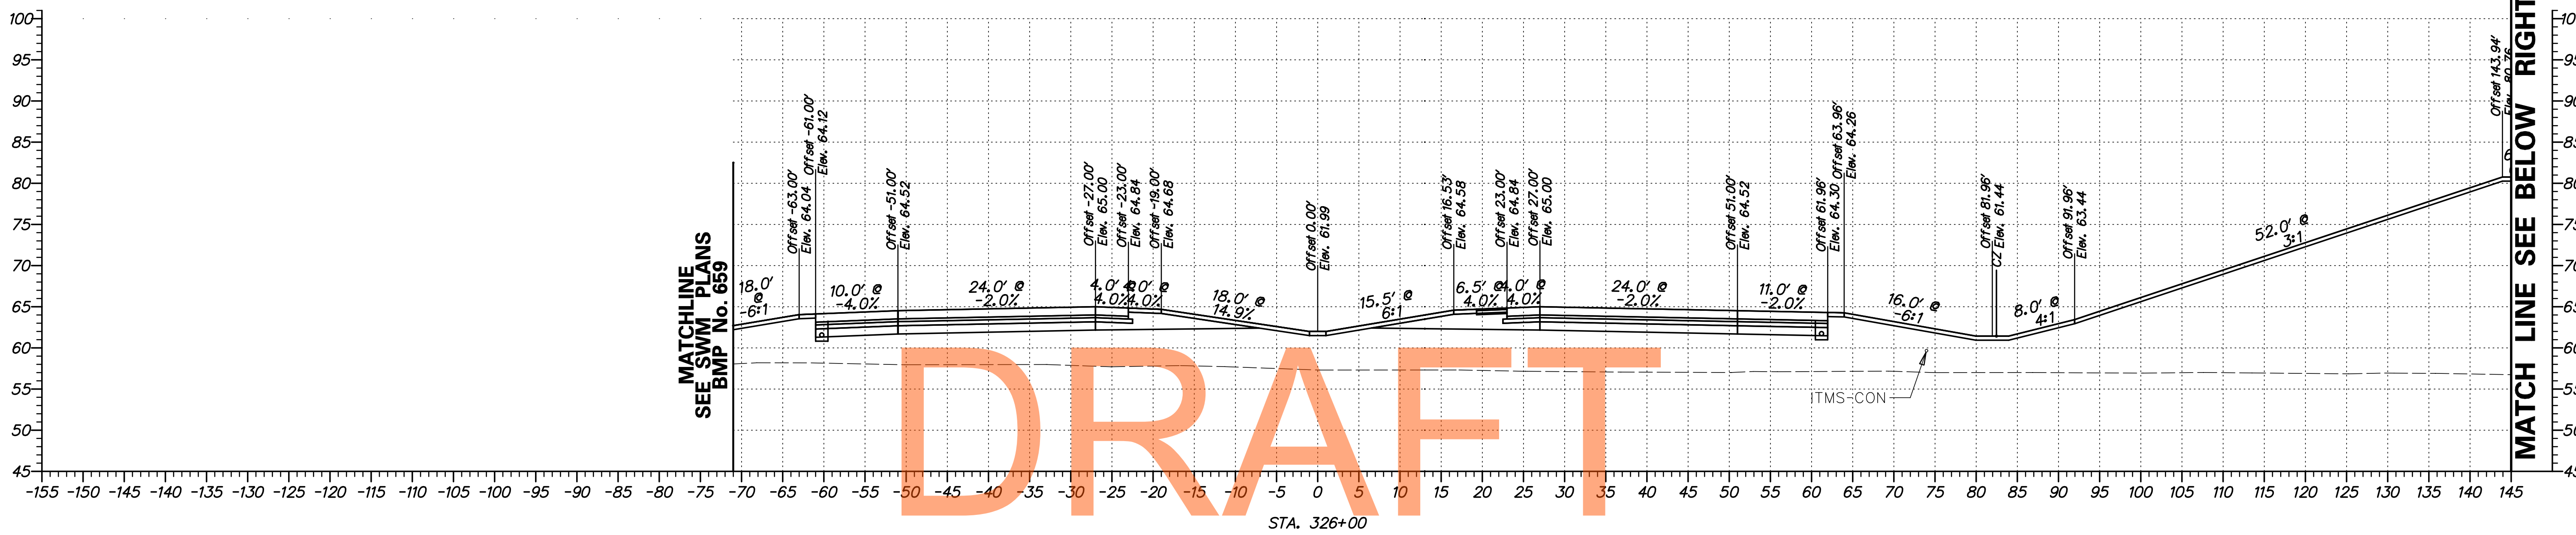

DRAFT


NOT FOR BIDDING

AUGUST 2015

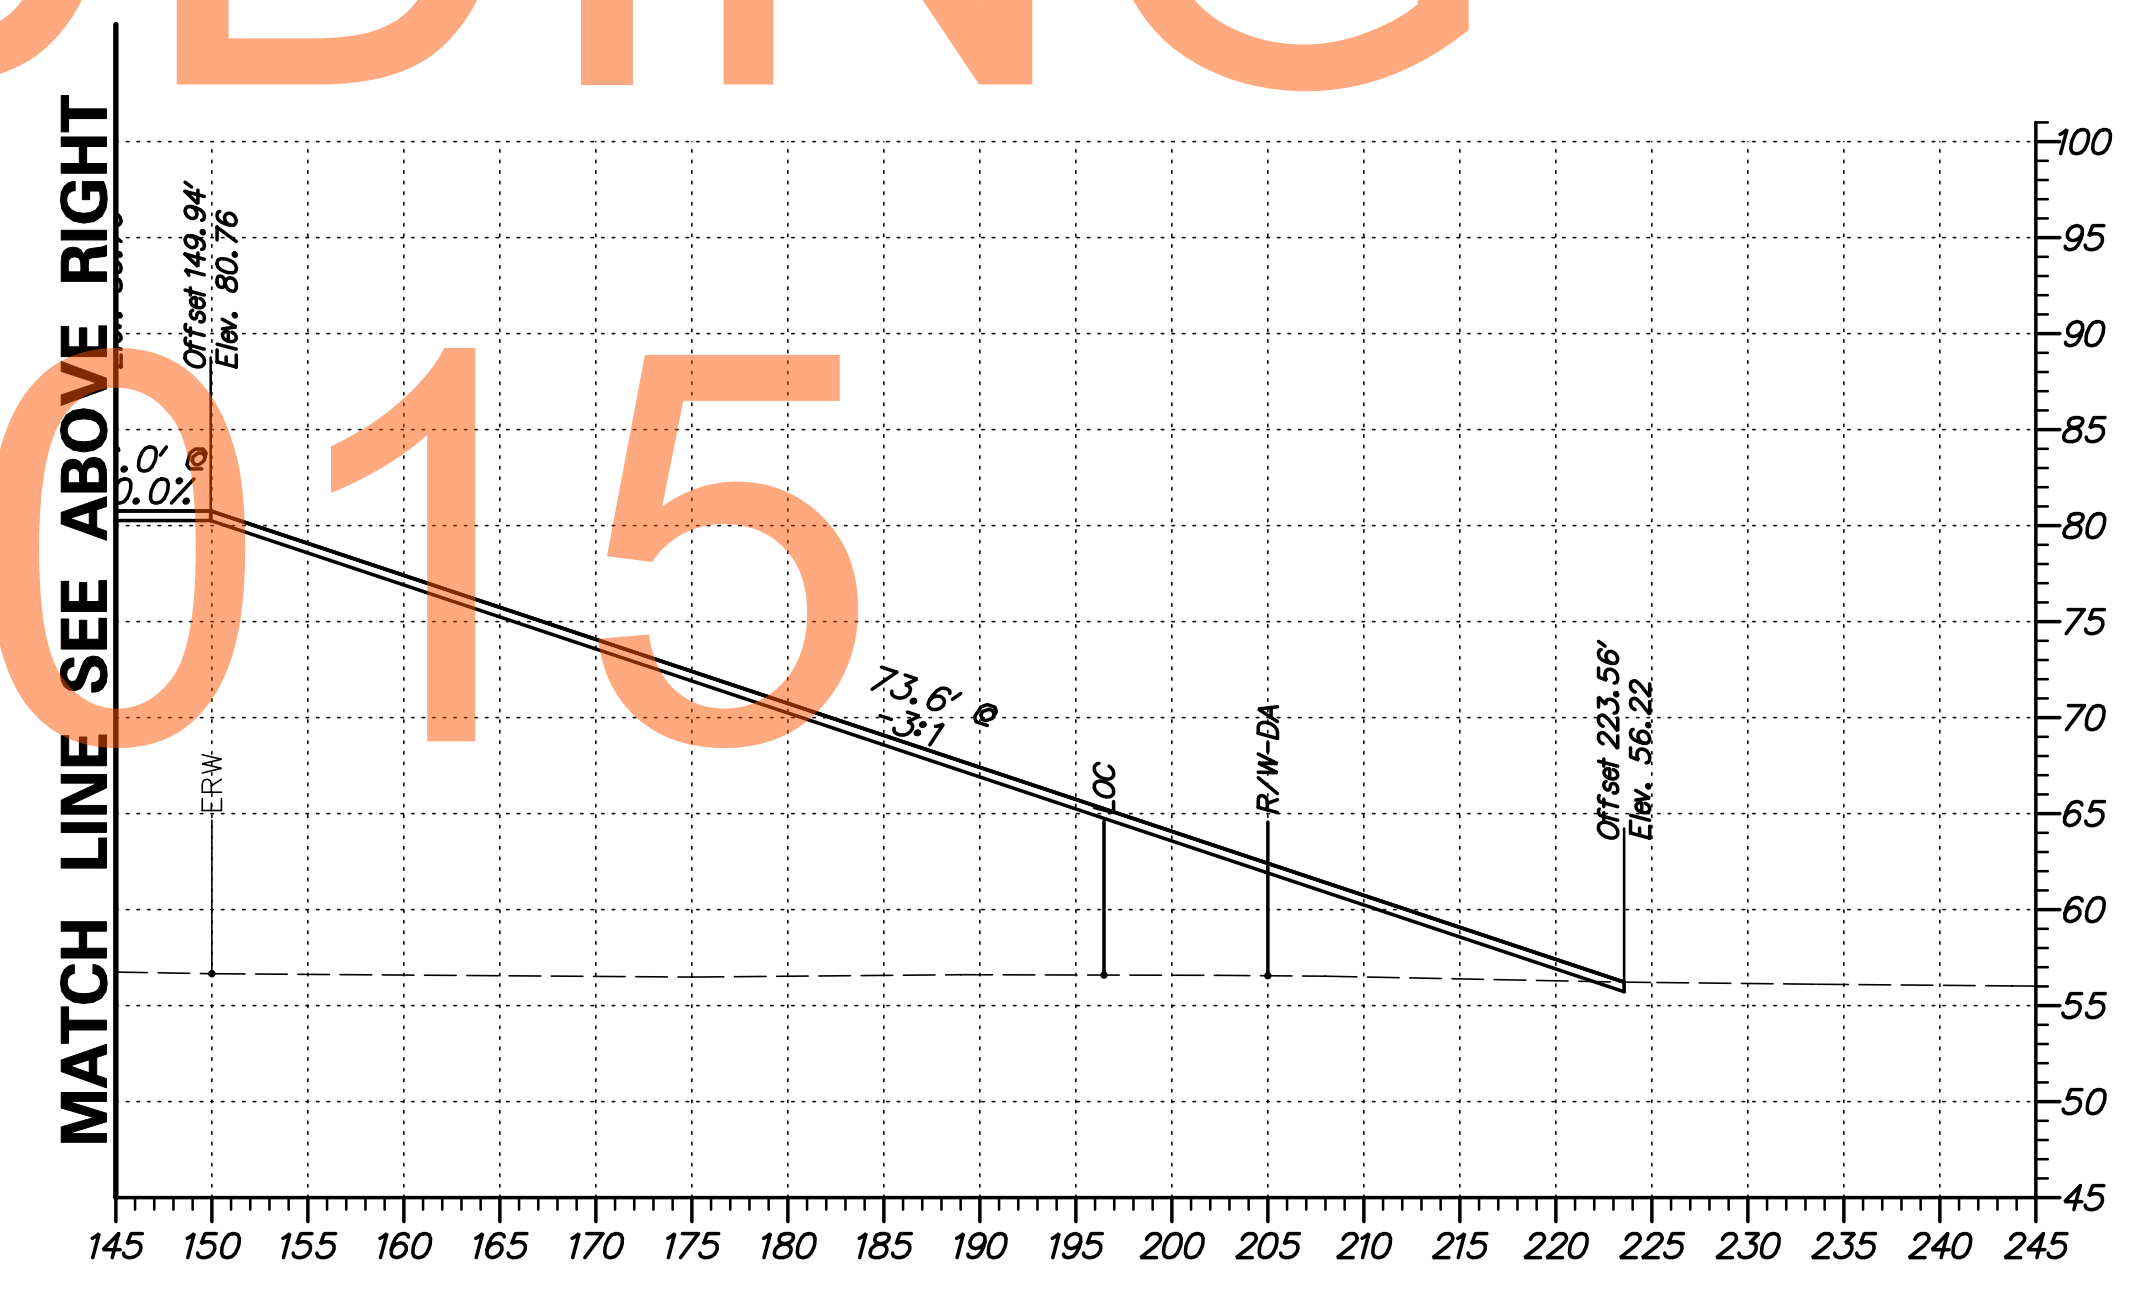

G:\60049040 US301\CIVIL\PLANS\2A\XSEC\XS036.DGN


DELAWARE DEPARTMENT OF TRANSPORTATION	ADDENDUMS / REVISIONS	SCALE FEET	US 301 LEVELS ROAD TO SUMMIT BRIDGE ROAD		CONTRACT T20091303	BRIDGE NO. _____	CROSS SECTIONS US 301 MAINLINE STA. 326+00	SHEET NO. 47
						COUNTY NEW CASTLE		DESIGNED BY: SS CHECKED BY: AM

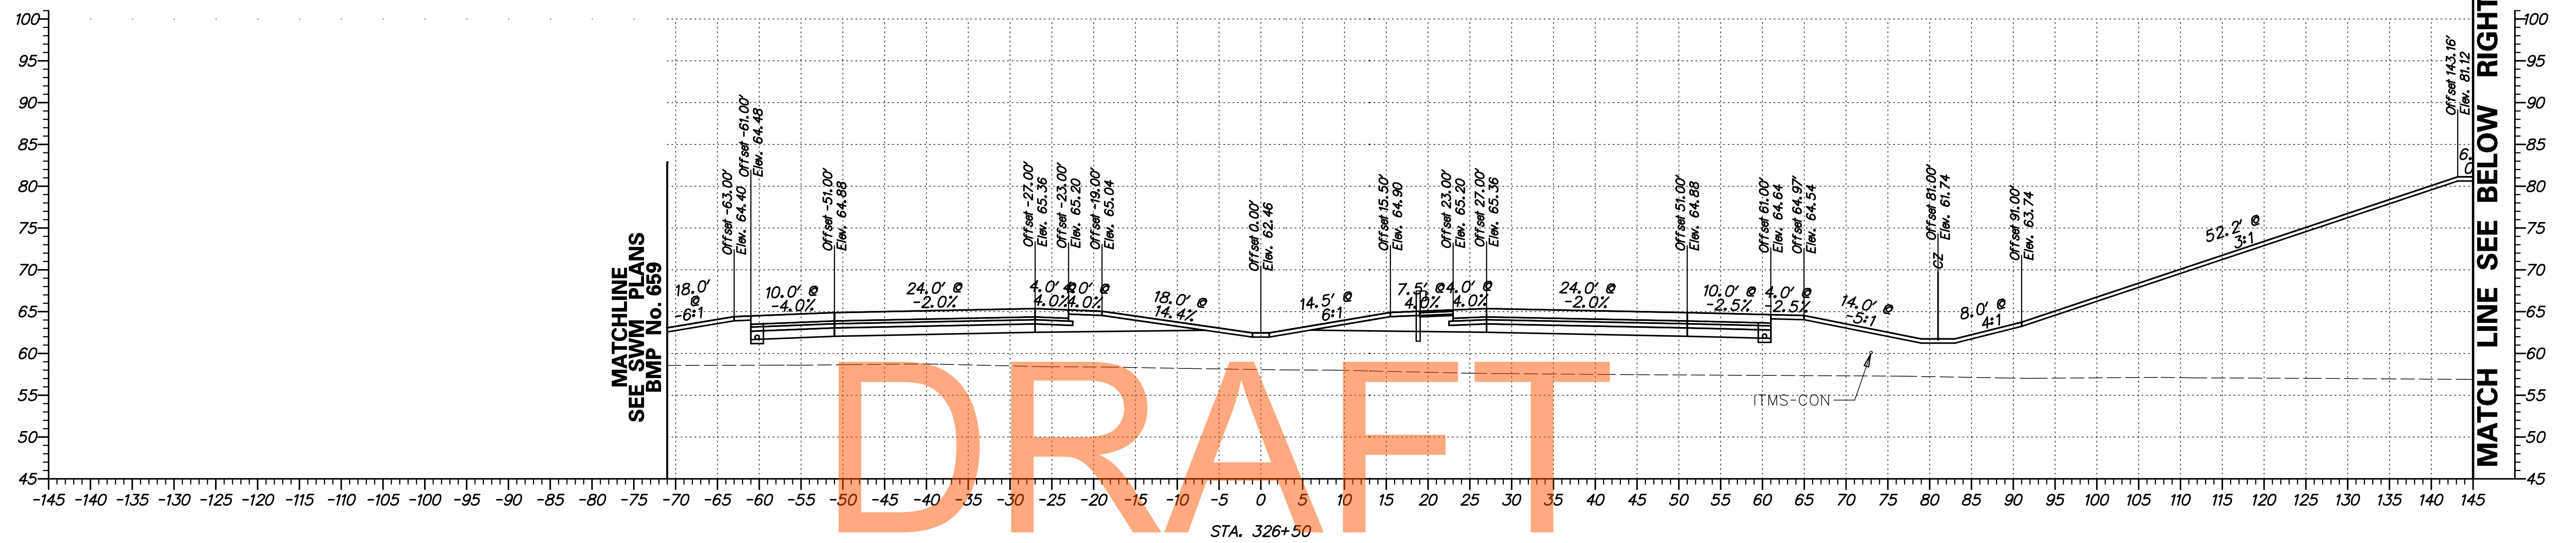

DRAFT


NOT FOR BIDDING

AUGUST 2015

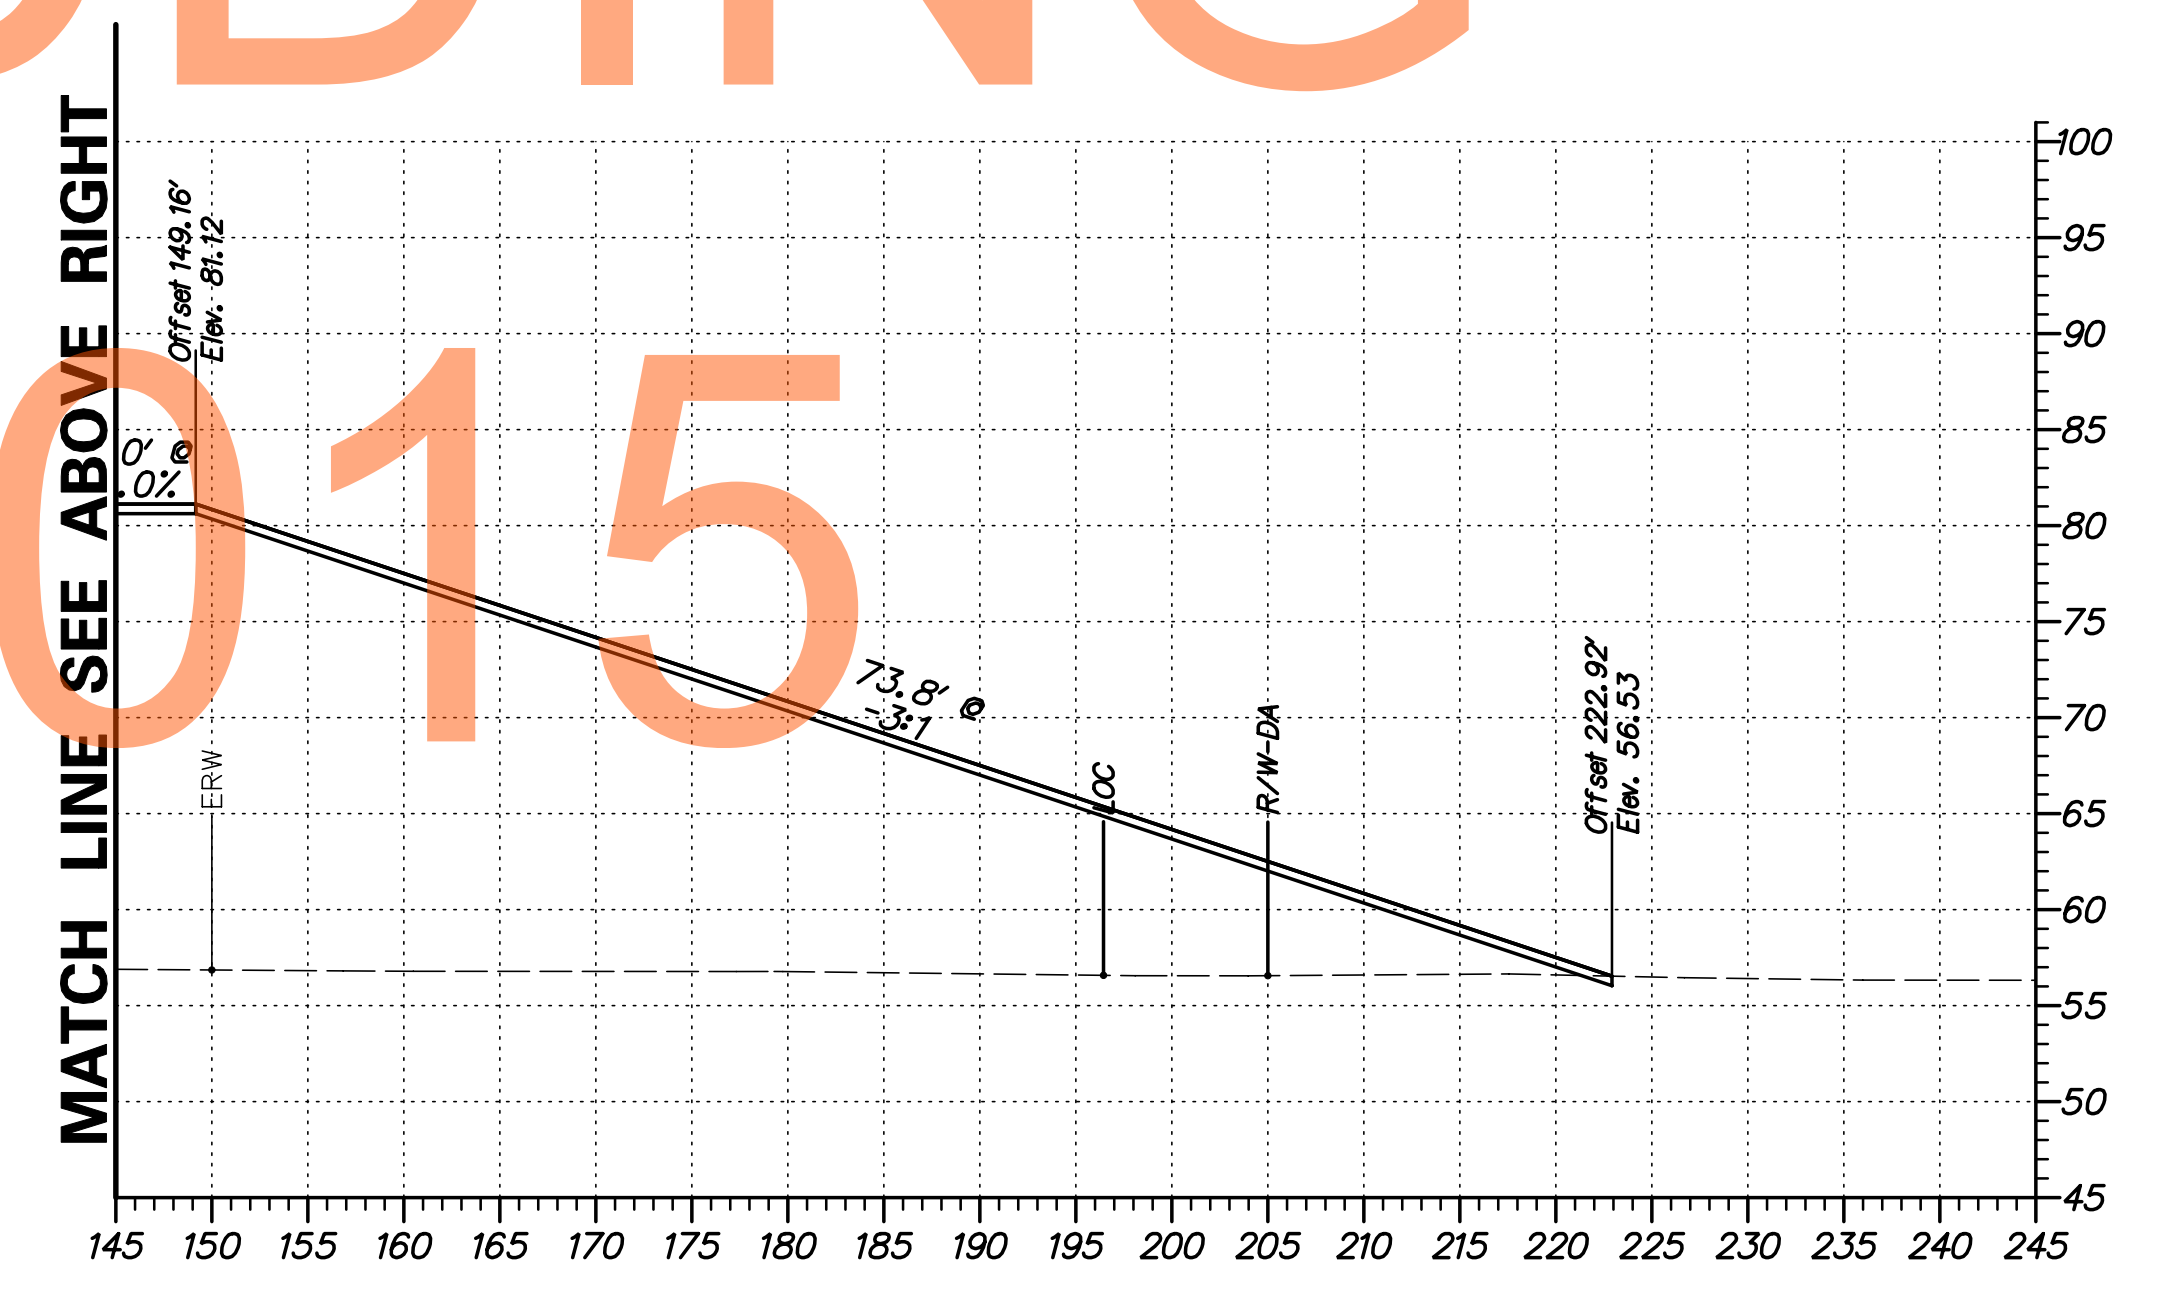

G:\60049040 US301\CIVIL\PLANS\2A\XSEC\XS037.DGN


<p>DELAWARE DEPARTMENT OF TRANSPORTATION</p>	ADDENDUMS / REVISIONS	<p>SCALE</p> <p>FEET</p>	<p>US 301 LEVELS ROAD TO SUMMIT BRIDGE ROAD</p>	CONTRACT	BRIDGE NO.	<p>CROSS SECTIONS US 301 MAINLINE STA. 326 + 50</p>	SHEET NO.
					T20091303		
				COUNTY	CHECKED BY: AM	TOTAL SHTS.	518
				NEW CASTLE			

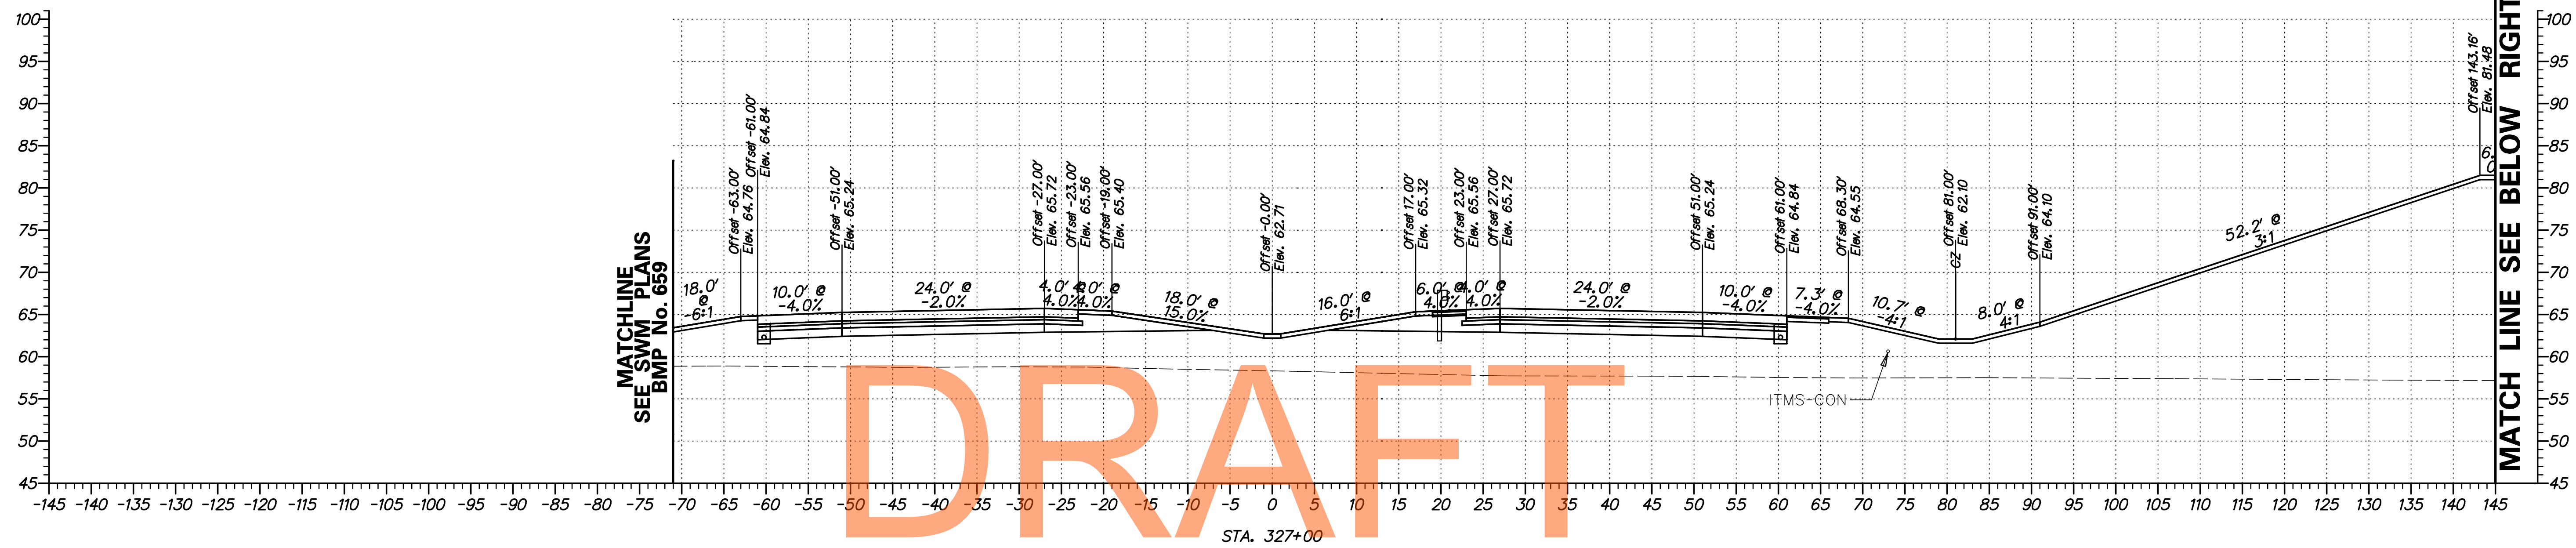

DRAFT


NOT FOR BIDDING

AUGUST 2015

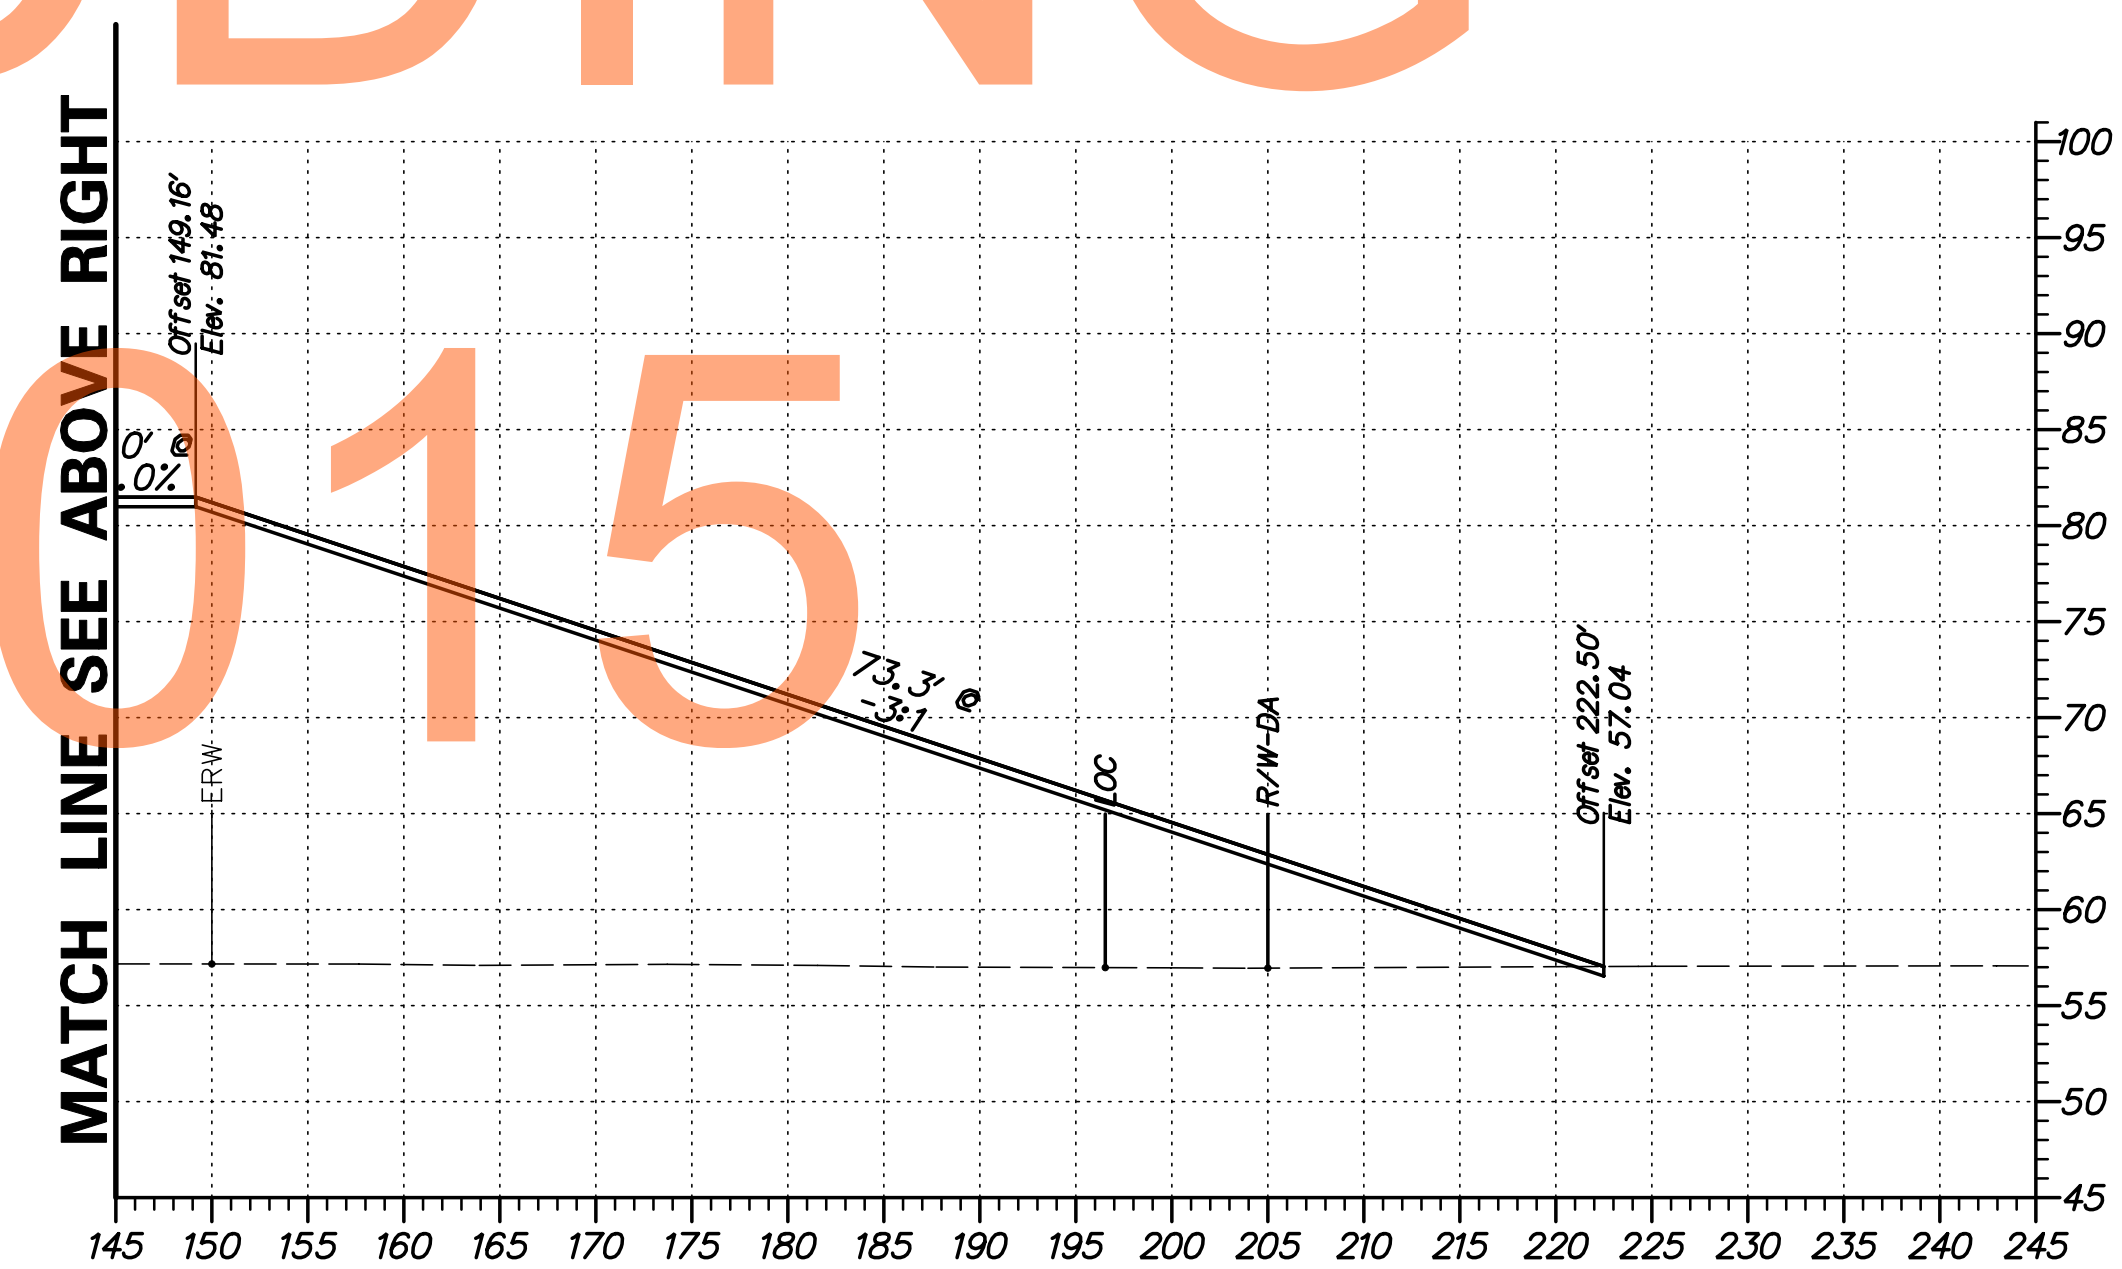


G:\60049040 US301\CIVIL\PLANS\2A\XSEC\XS038.DGN

DELAWARE DEPARTMENT OF TRANSPORTATION	ADDENDUMS / REVISIONS	SCALE FEET	US 301 LEVELS ROAD TO SUMMIT BRIDGE ROAD		CONTRACT T20091303	BRIDGE NO.	CROSS SECTIONS US 301 MAINLINE STA. 327 + 00	SHEET NO. 49
				COUNTY NEW CASTLE	CHECKED BY: AM	DESIGNED BY: SS		TOTAL SHTS. 518

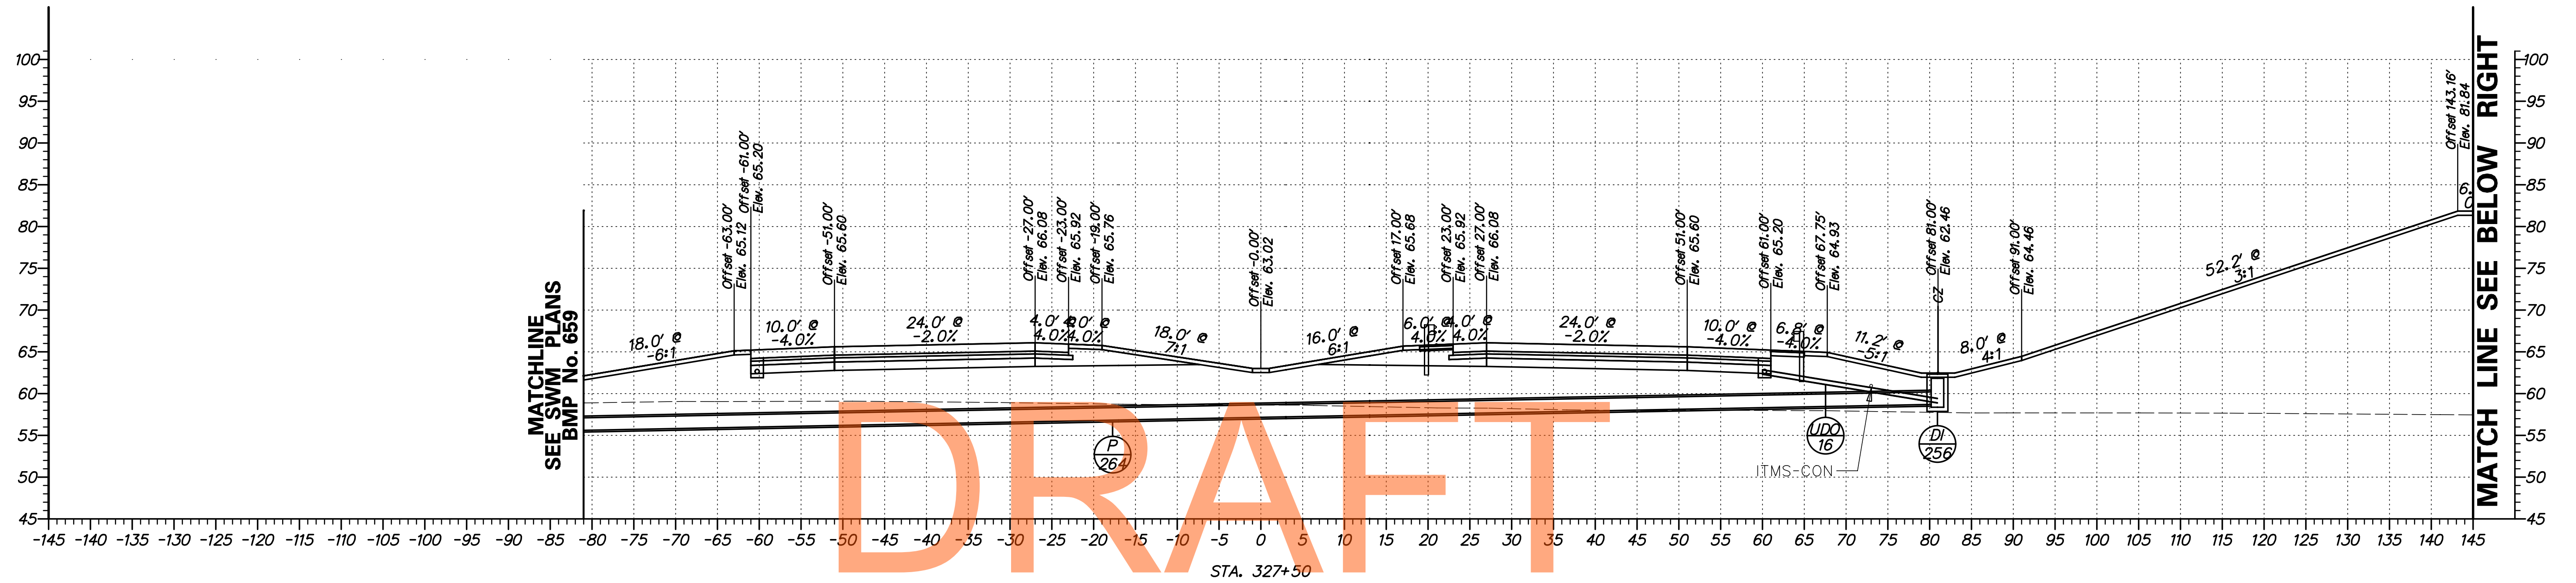


NOT FOR BIDDING

AUGUST 2015

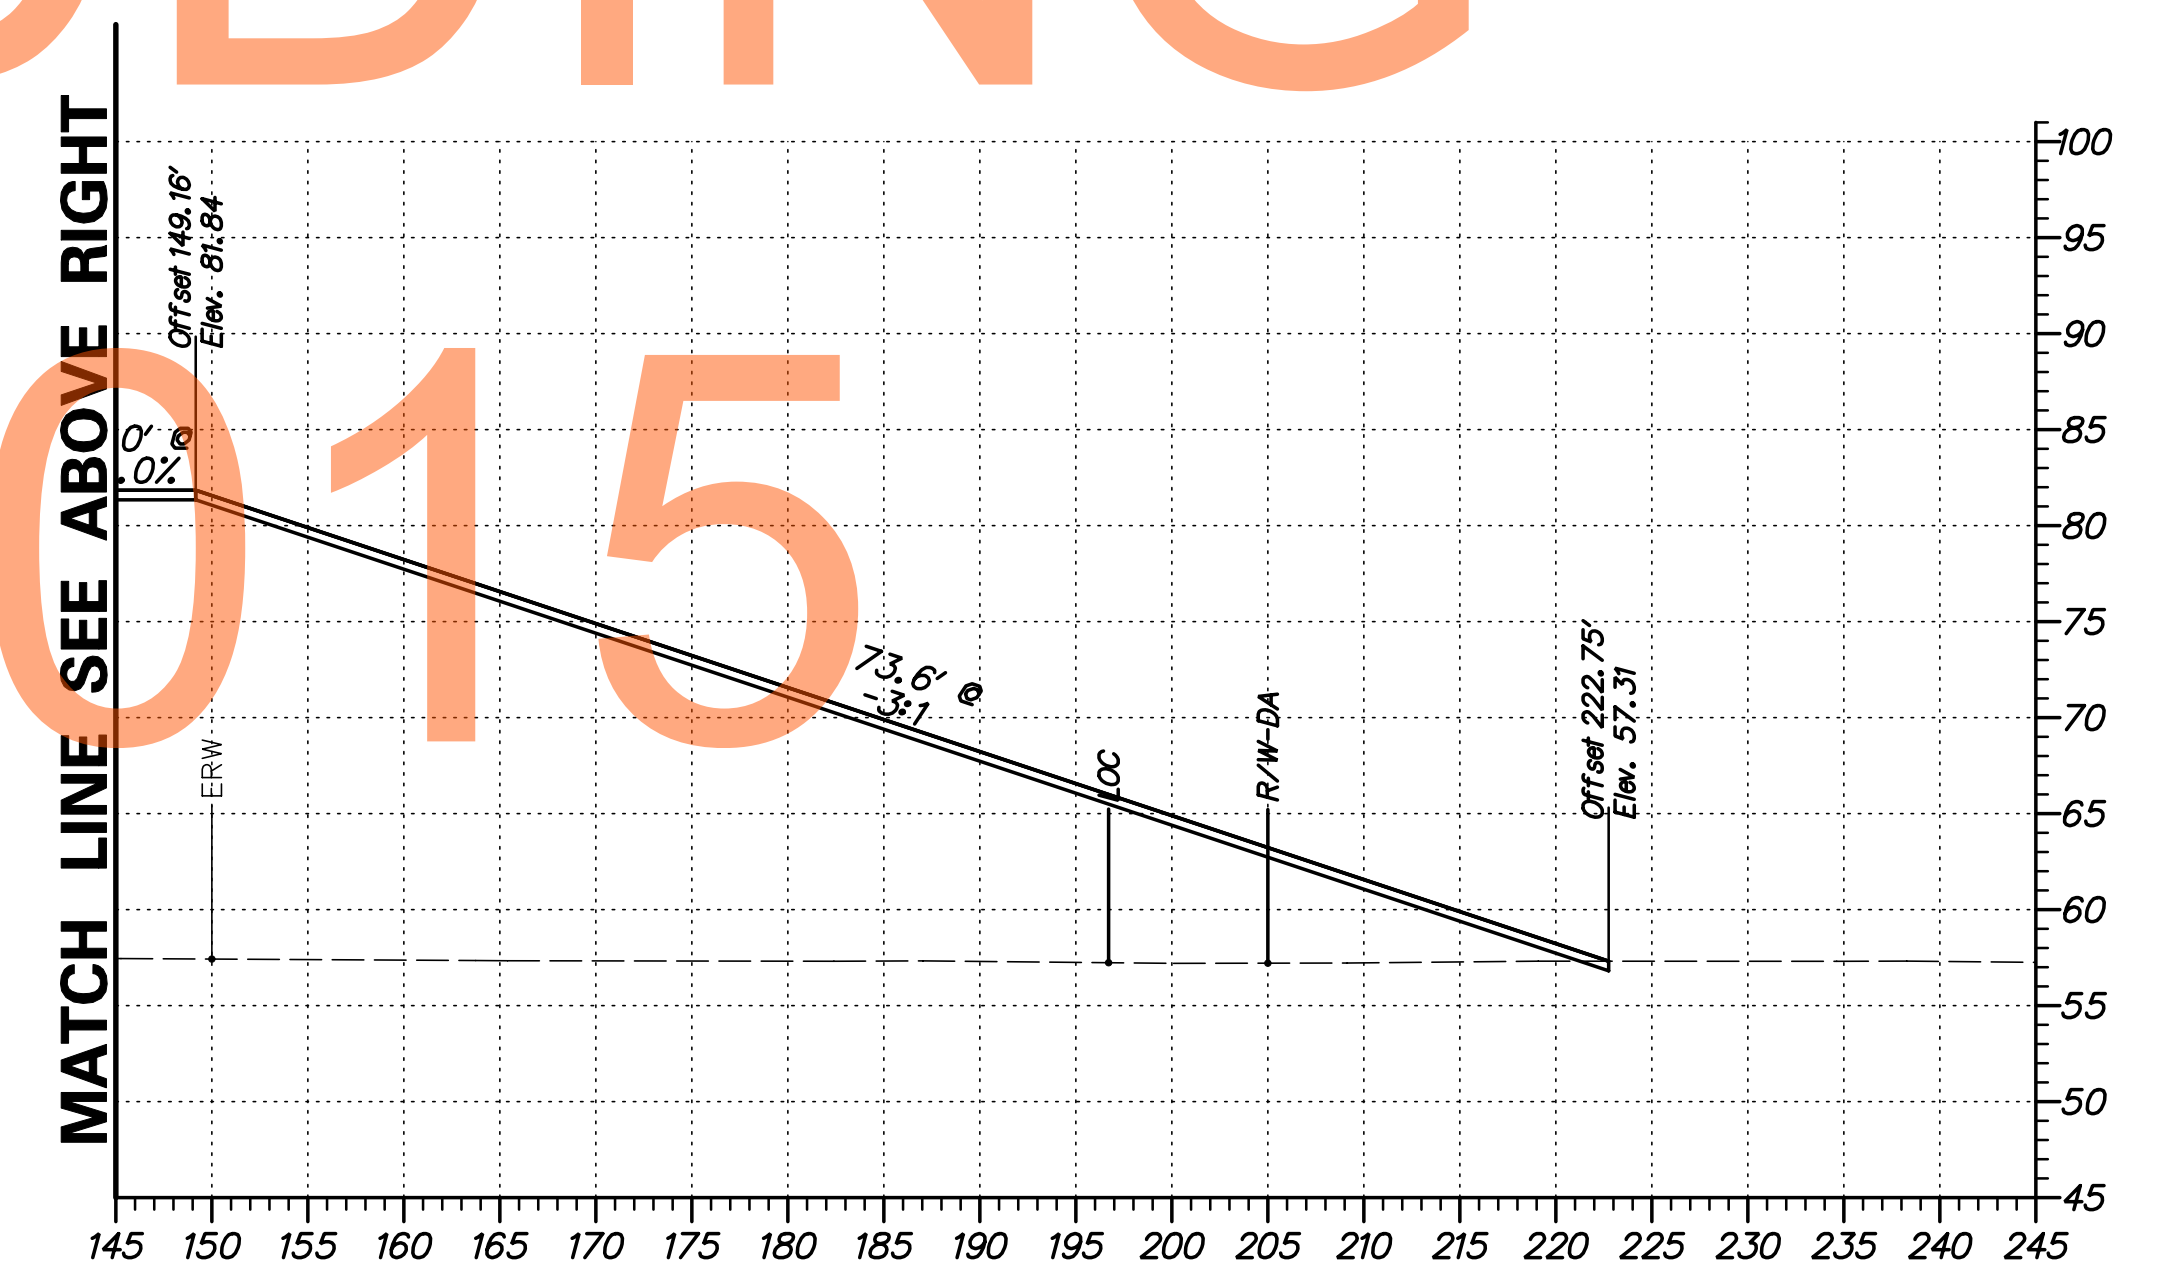

G:\60049040 US301\CIVIL\PLANS\2A\XSEC\XS039.DGN


	ADDENDUMS / REVISIONS		SCALE 0 10 20 30 FEET	US 301 LEVELS ROAD TO SUMMIT BRIDGE ROAD	CONTRACT T20091303	BRIDGE NO.	CROSS SECTIONS US 301 MAINLINE STA. 327 + 50	SHEET NO. 50
	COUNTY NEW CASTLE	DESIGNED BY: SS CHECKED BY: AM			TOTAL SHTS. 518			

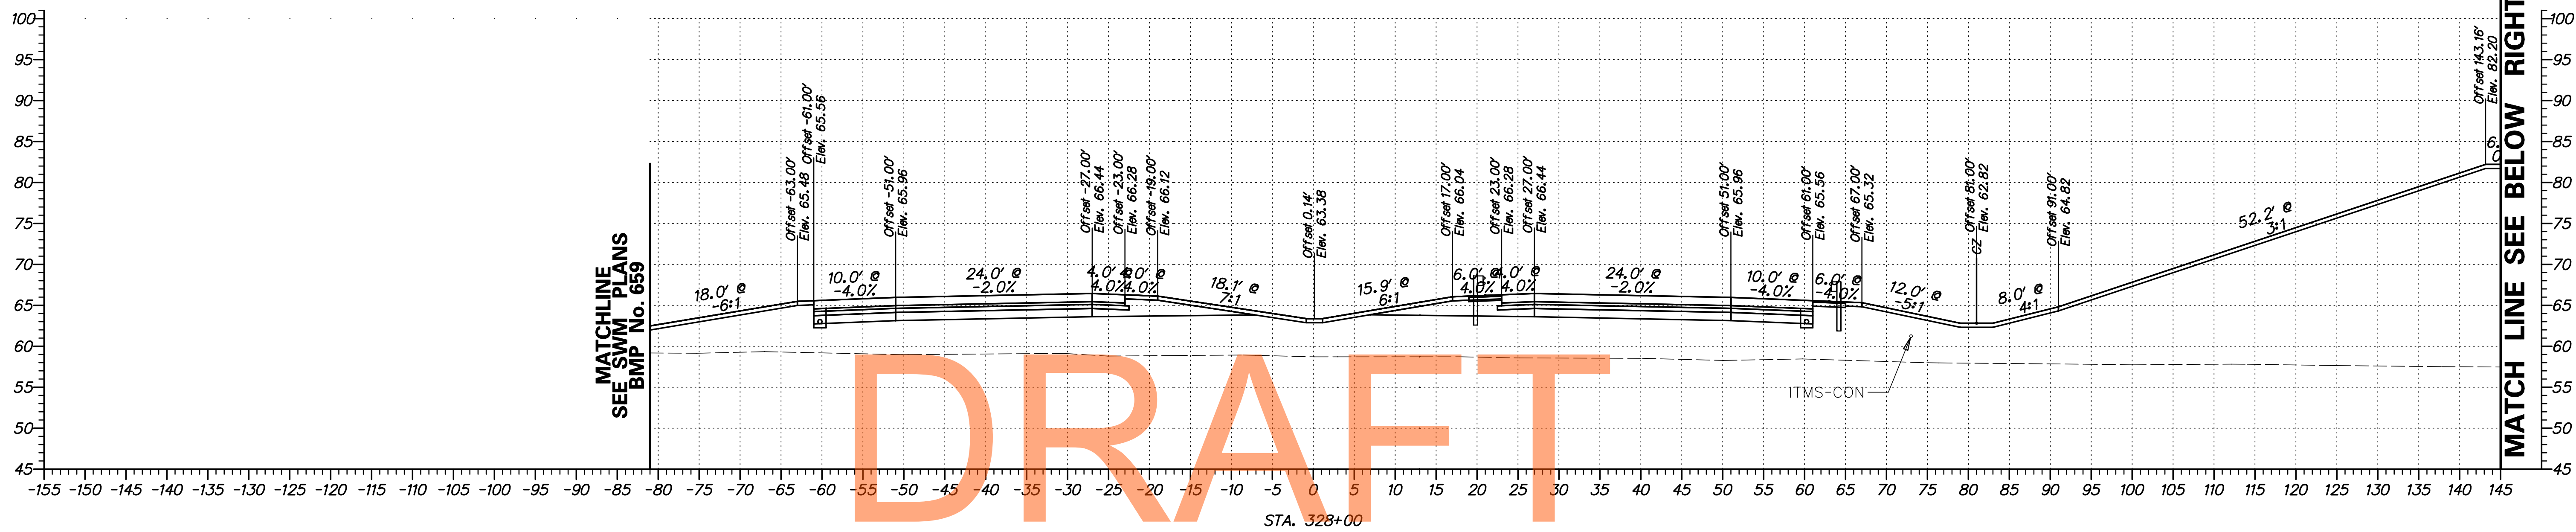

DRAFT

NOT FOR BIDDING


AUGUST 2015

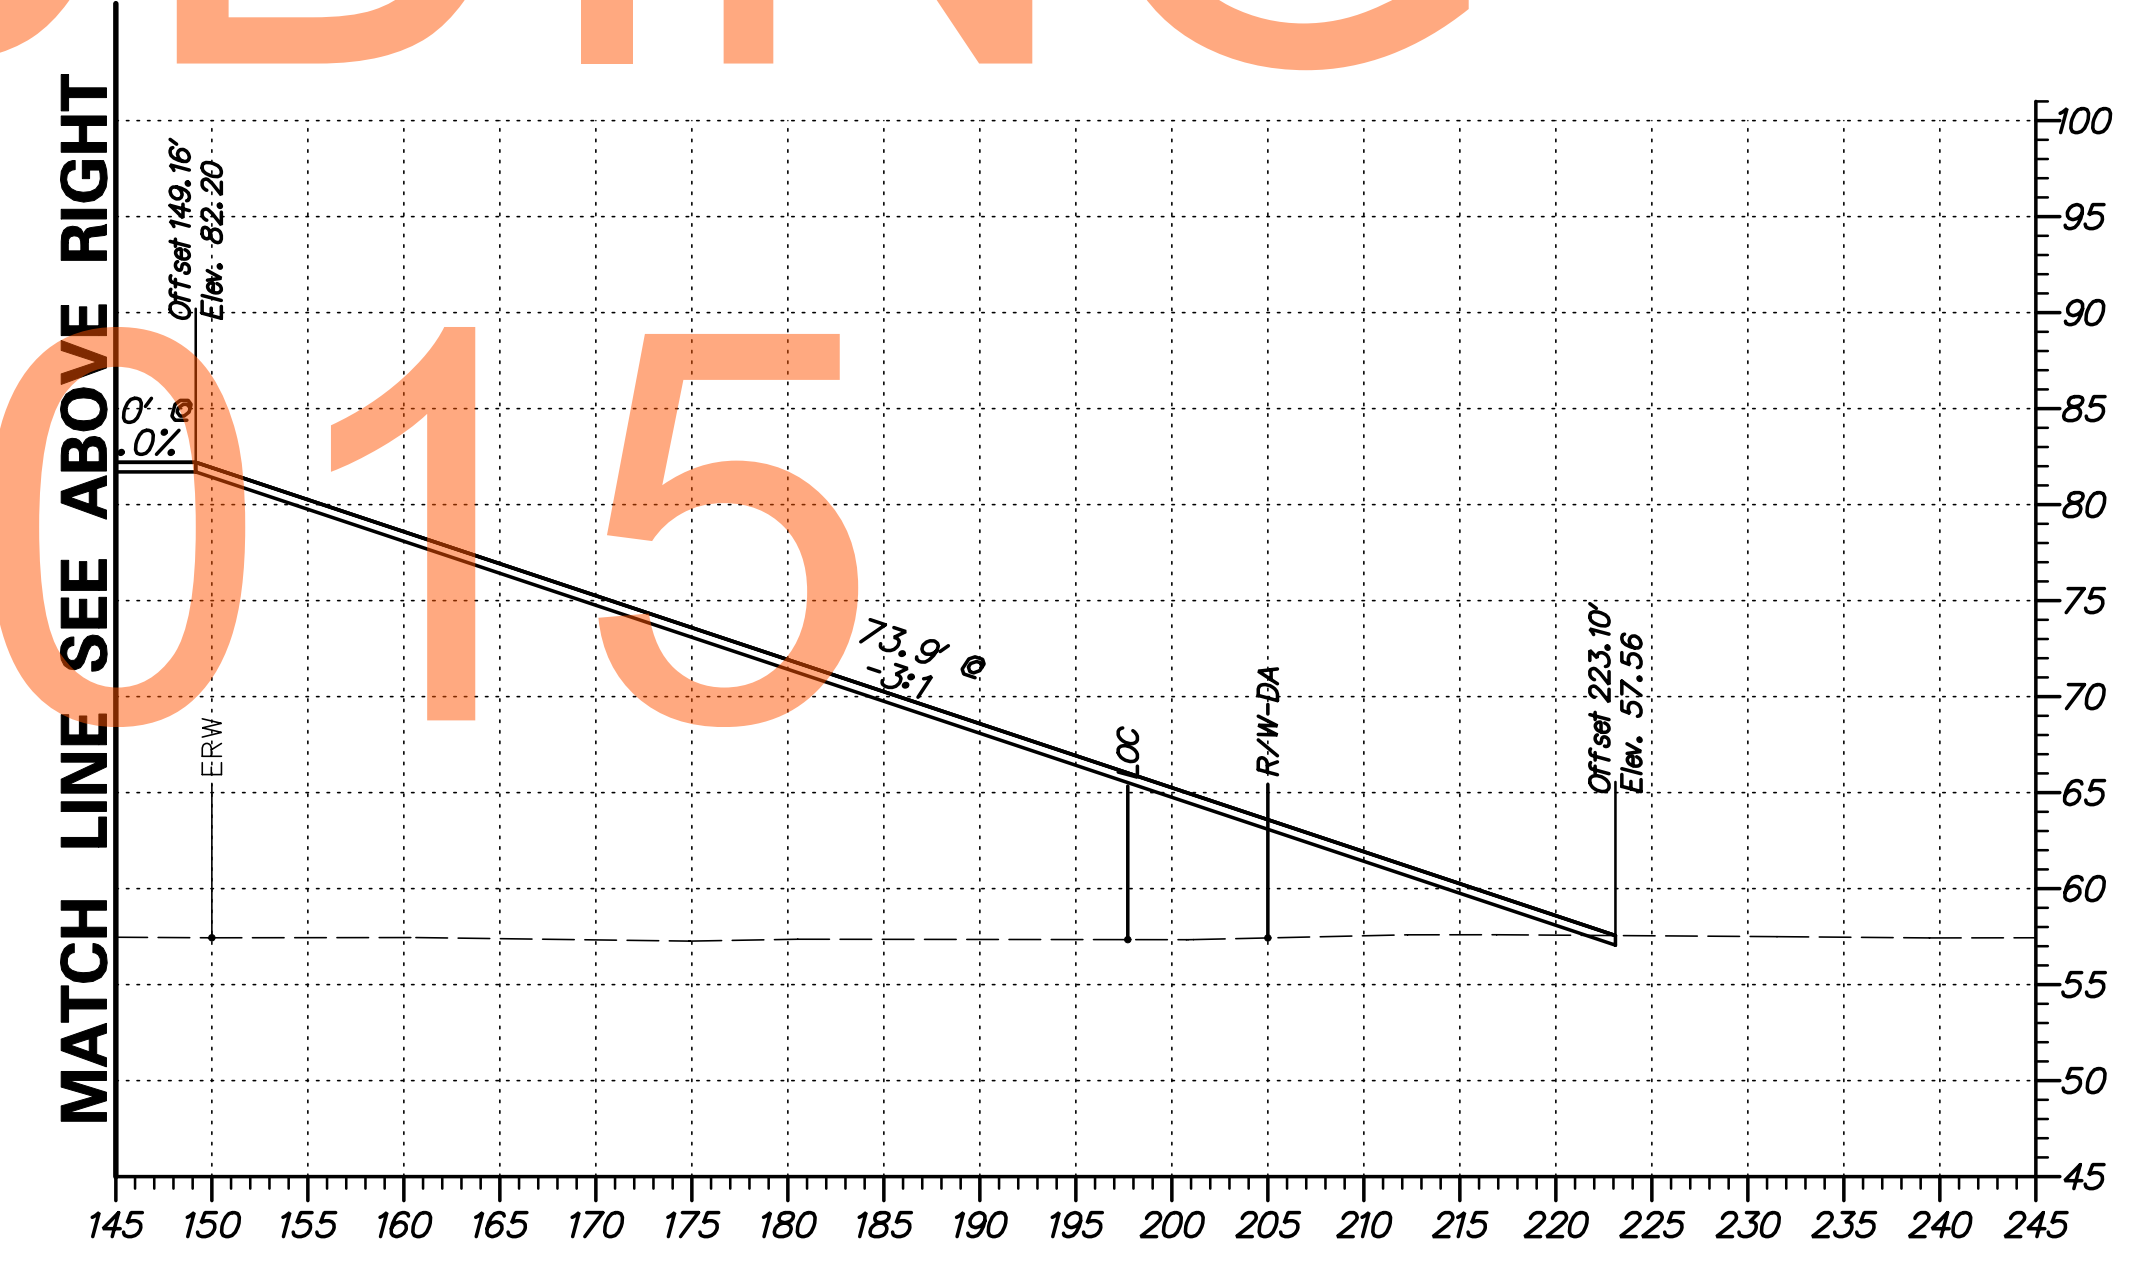

G:\60049040 US301\CIVIL\PLANS\2A\XSEC\XS040.DGN



ADDENDUMS / REVISIONS	

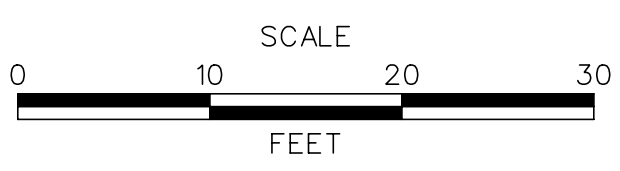


**US 301
LEVELS ROAD
TO SUMMIT BRIDGE ROAD**

CONTRACT	BRIDGE NO.
T20091303	
COUNTY	DESIGNED BY: SS
NEW CASTLE	CHECKED BY: AM

**CROSS SECTIONS
US 301 MAINLINE
STA. 328 + 00**


SHEET NO.
51
TOTAL SHTS.
518

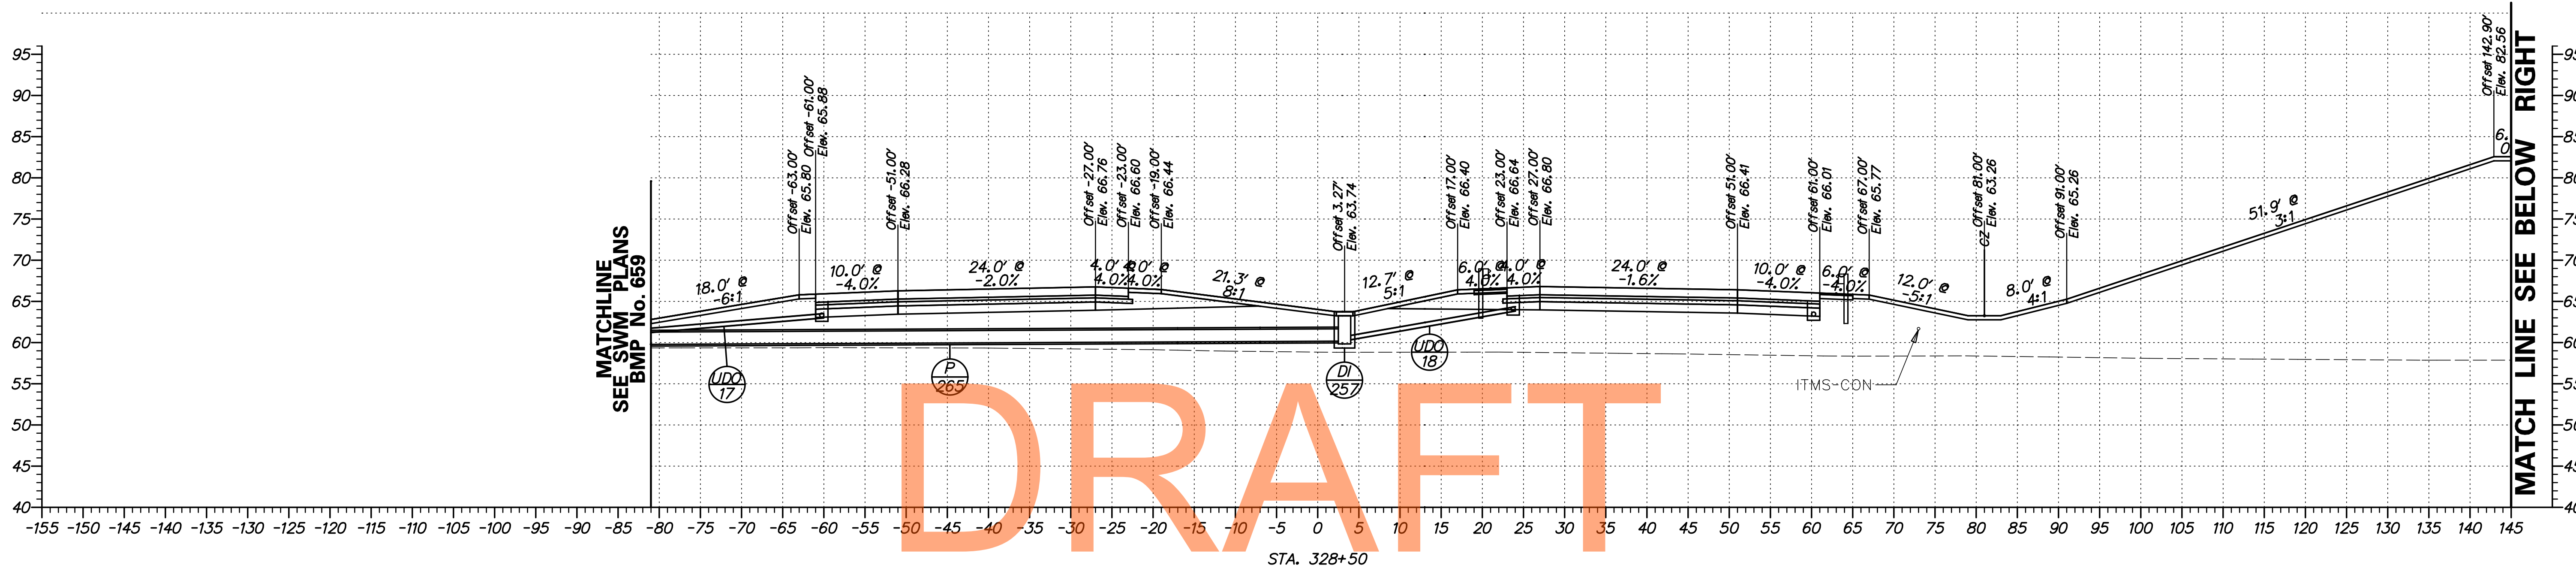


DRAFT

NOT FOR BIDDING


AUGUST 2015

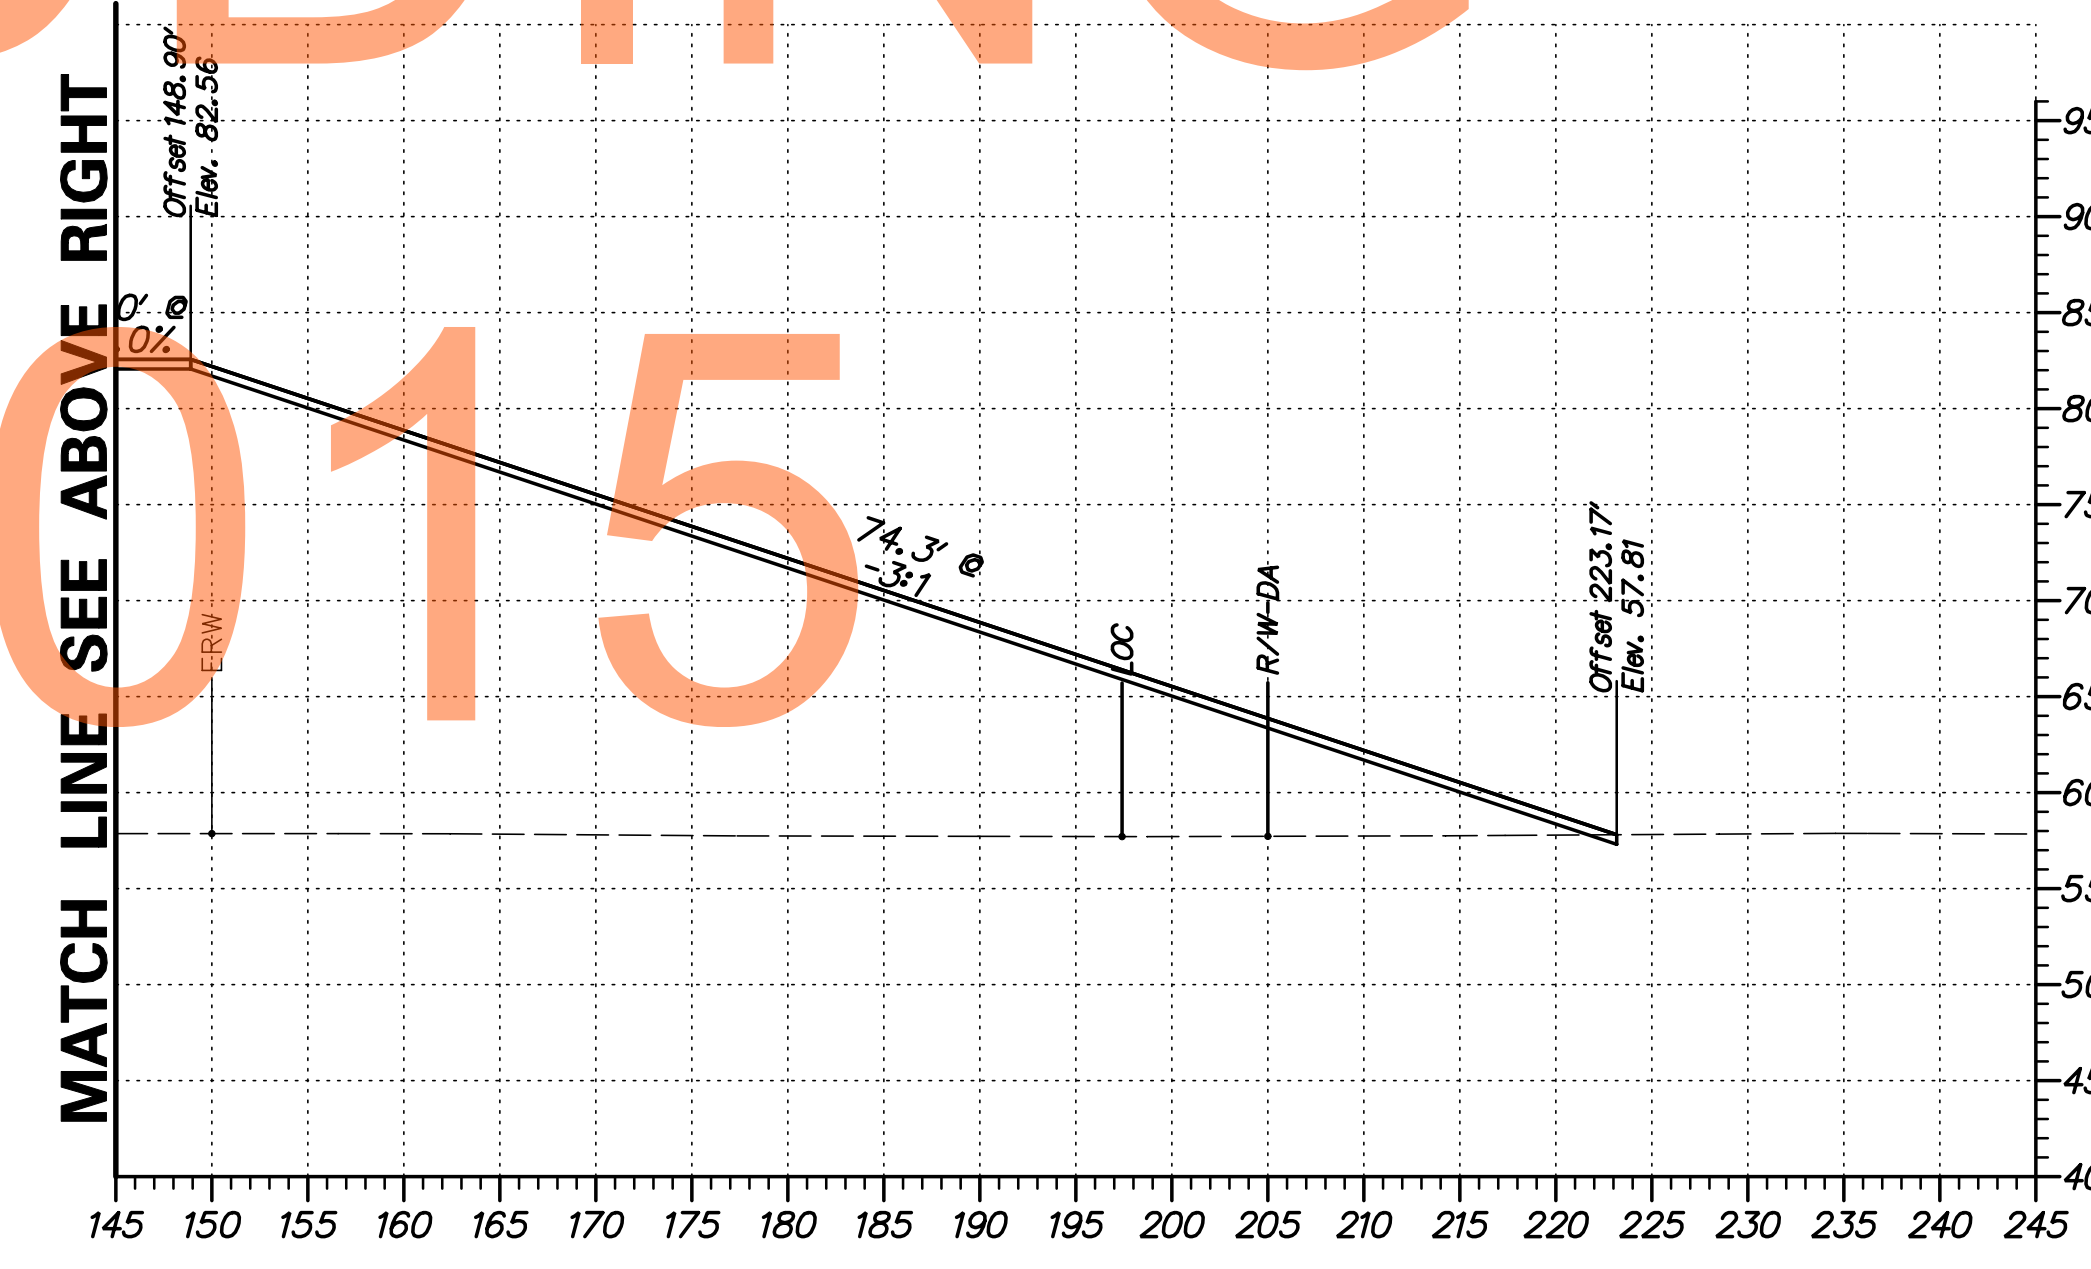

G:\60049040 US301\CIVIL\PLANS\2A\XSEC\XS041.DGN

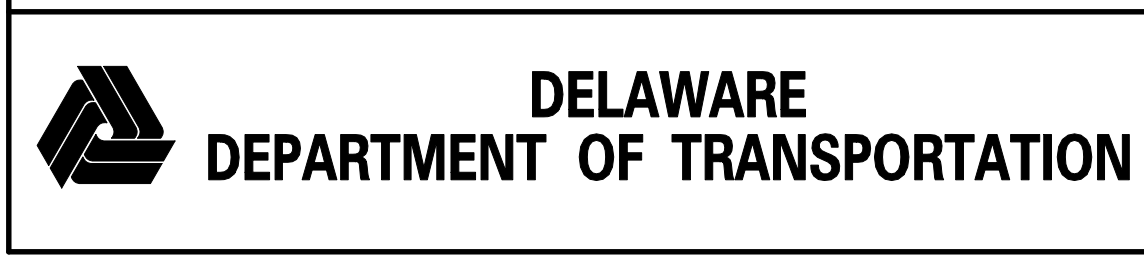


ADDENDUMS / REVISIONS	

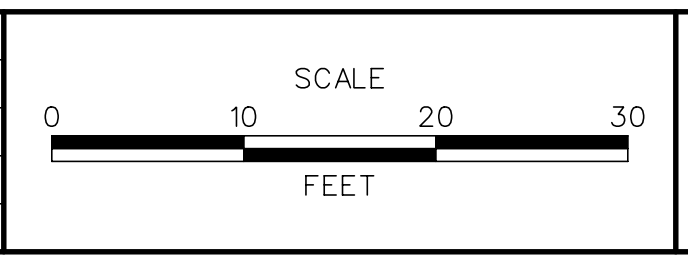

**US 301
LEVELS ROAD
TO SUMMIT BRIDGE ROAD**

CONTRACT	BRIDGE NO.
T20091303	DESIGNED BY: SS
COUNTY	CHECKED BY: AM
NEW CASTLE	


CROSS SECTIONS US 301 MAINLINE STA. 328 + 50	SHEET NO.
	52
	TOTAL SHTS. 518

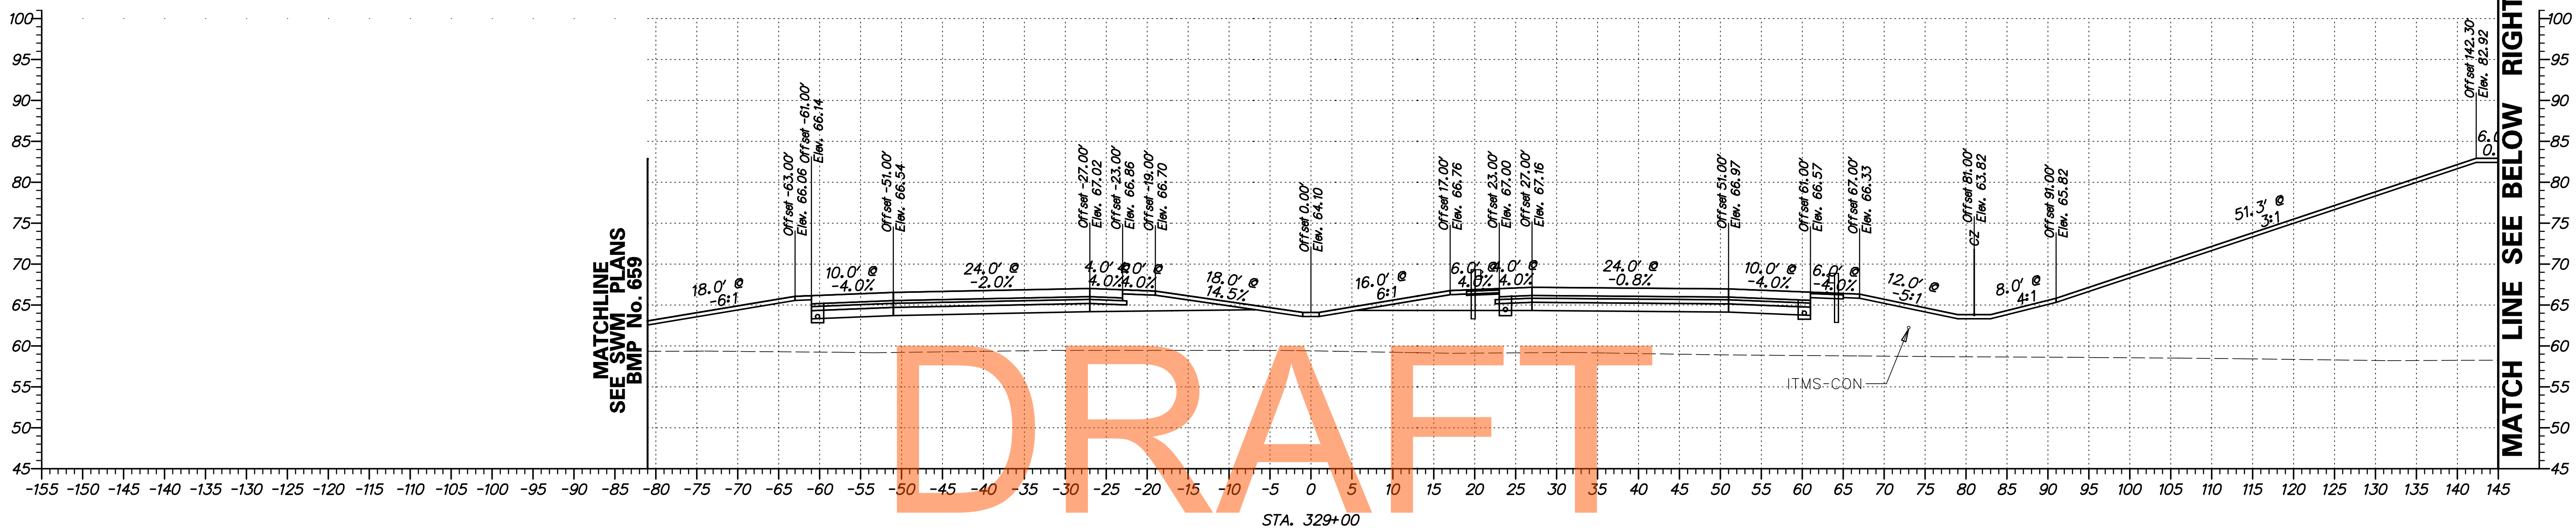

DRAFT


NOT FOR BIDDING

AUGUST 2015

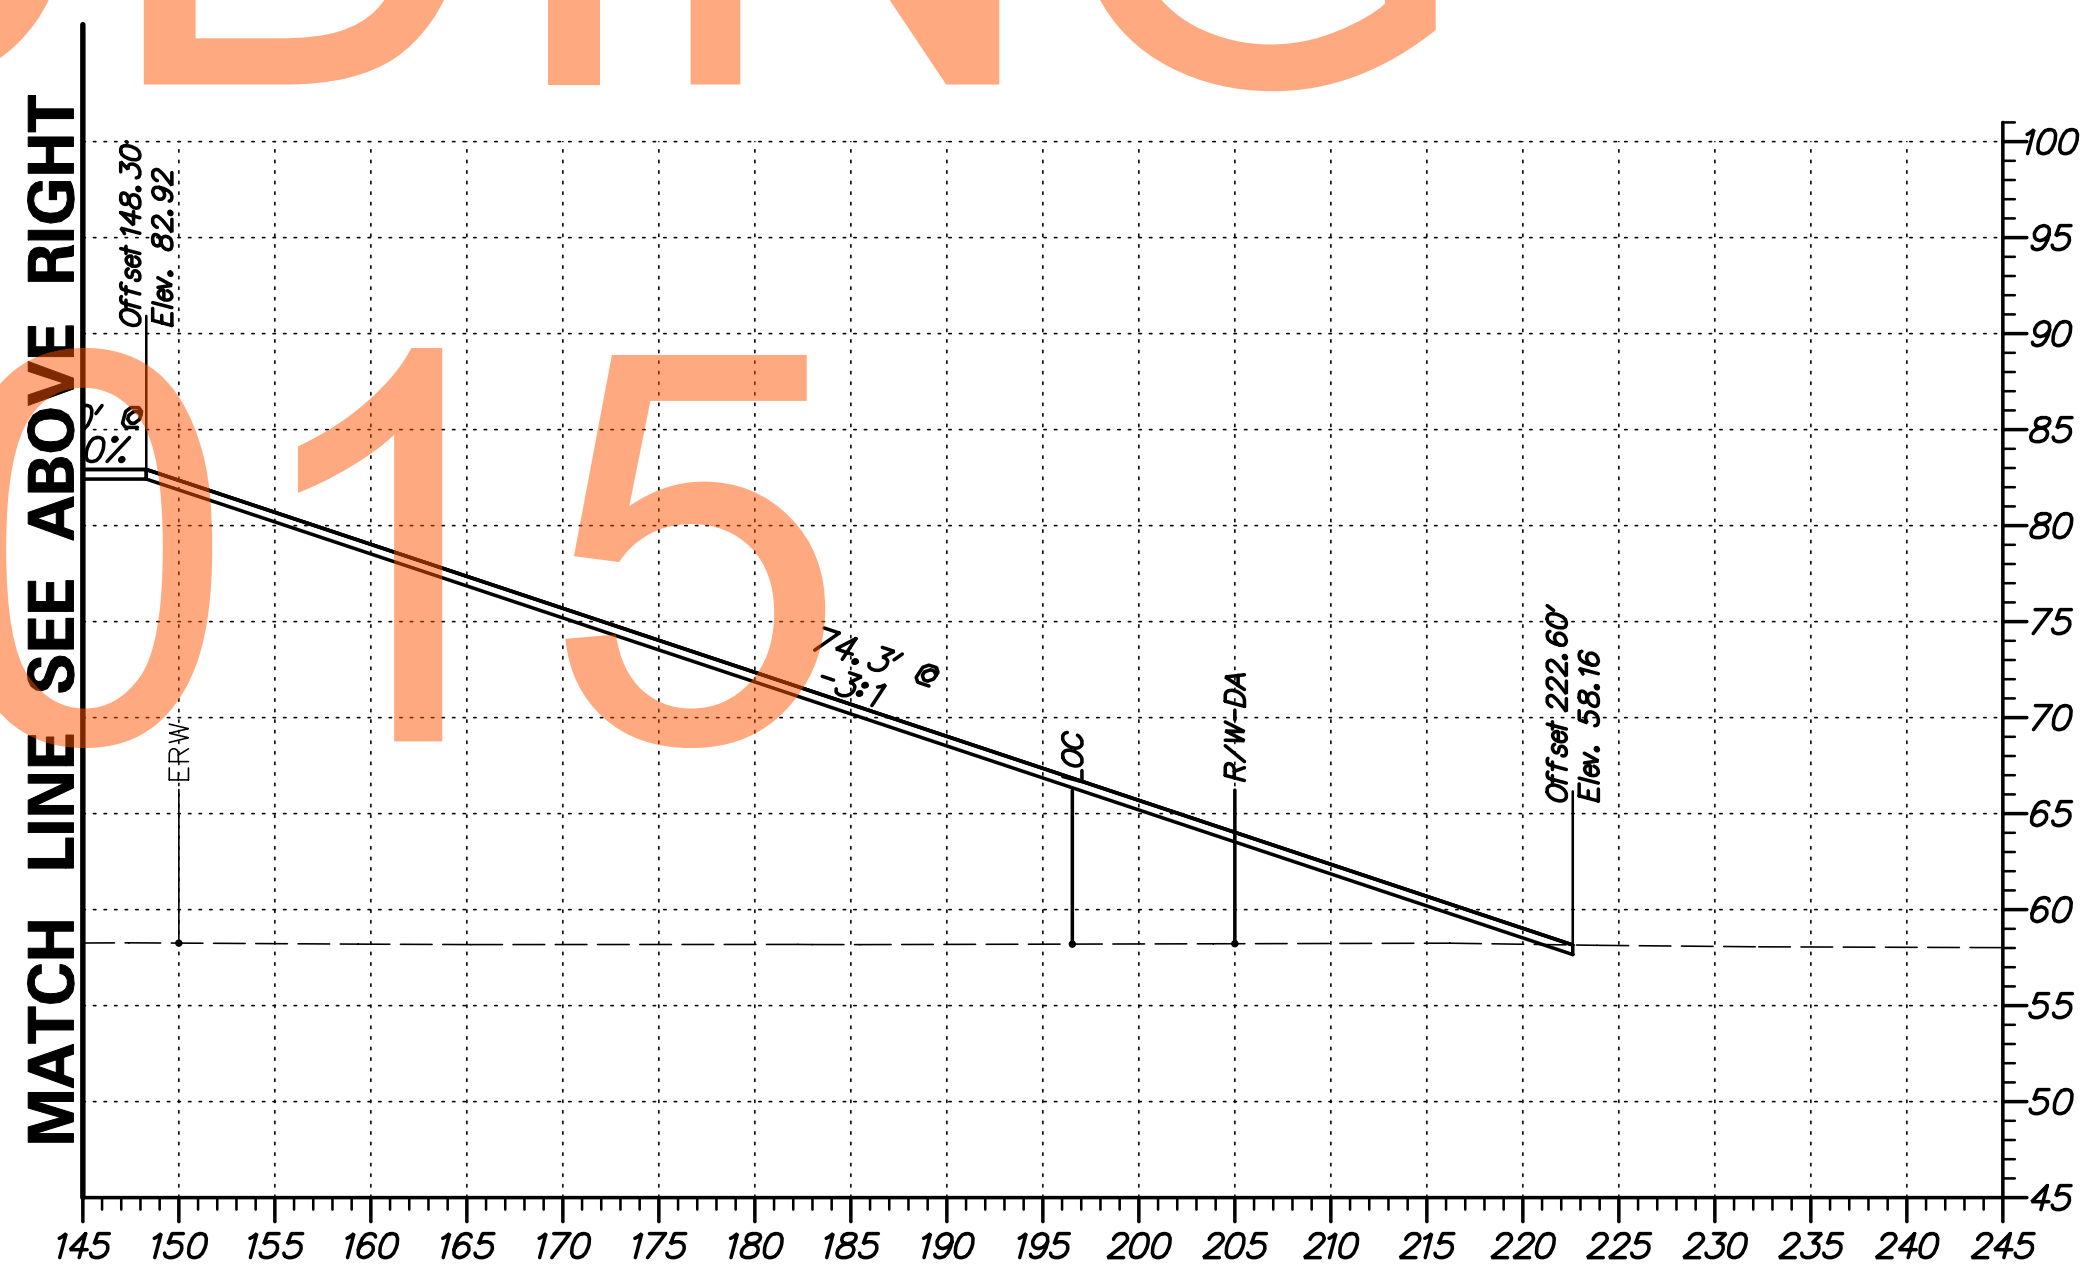

G:\60049040 US301\CIVIL\PLANS\2A\XSEC\XS042.DGN


DELAWARE DEPARTMENT OF TRANSPORTATION	ADDENDUMS / REVISIONS	SCALE 	US 301 LEVELS ROAD TO SUMMIT BRIDGE ROAD		CONTRACT T20091303	BRIDGE NO.	CROSS SECTIONS US 301 MAINLINE STA. 329 + 00	SHEET NO. 53
				COUNTY NEW CASTLE	DESIGNED BY: SS	CHECKED BY: AM		TOTAL SHTS. 518

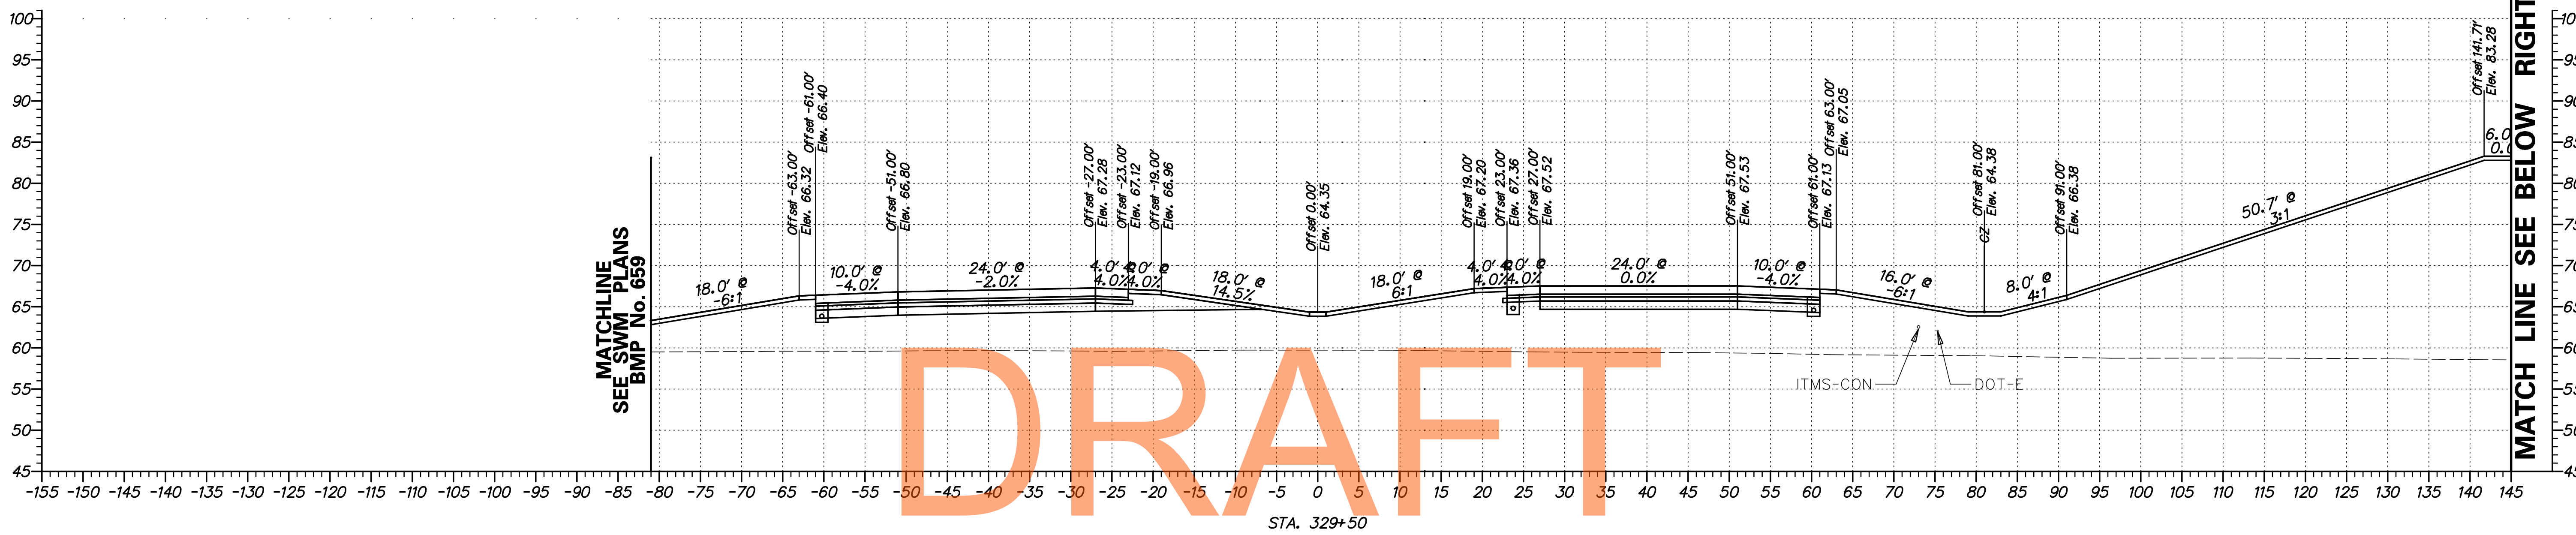

DRAFT


NOT FOR BIDDING

AUGUST 2015

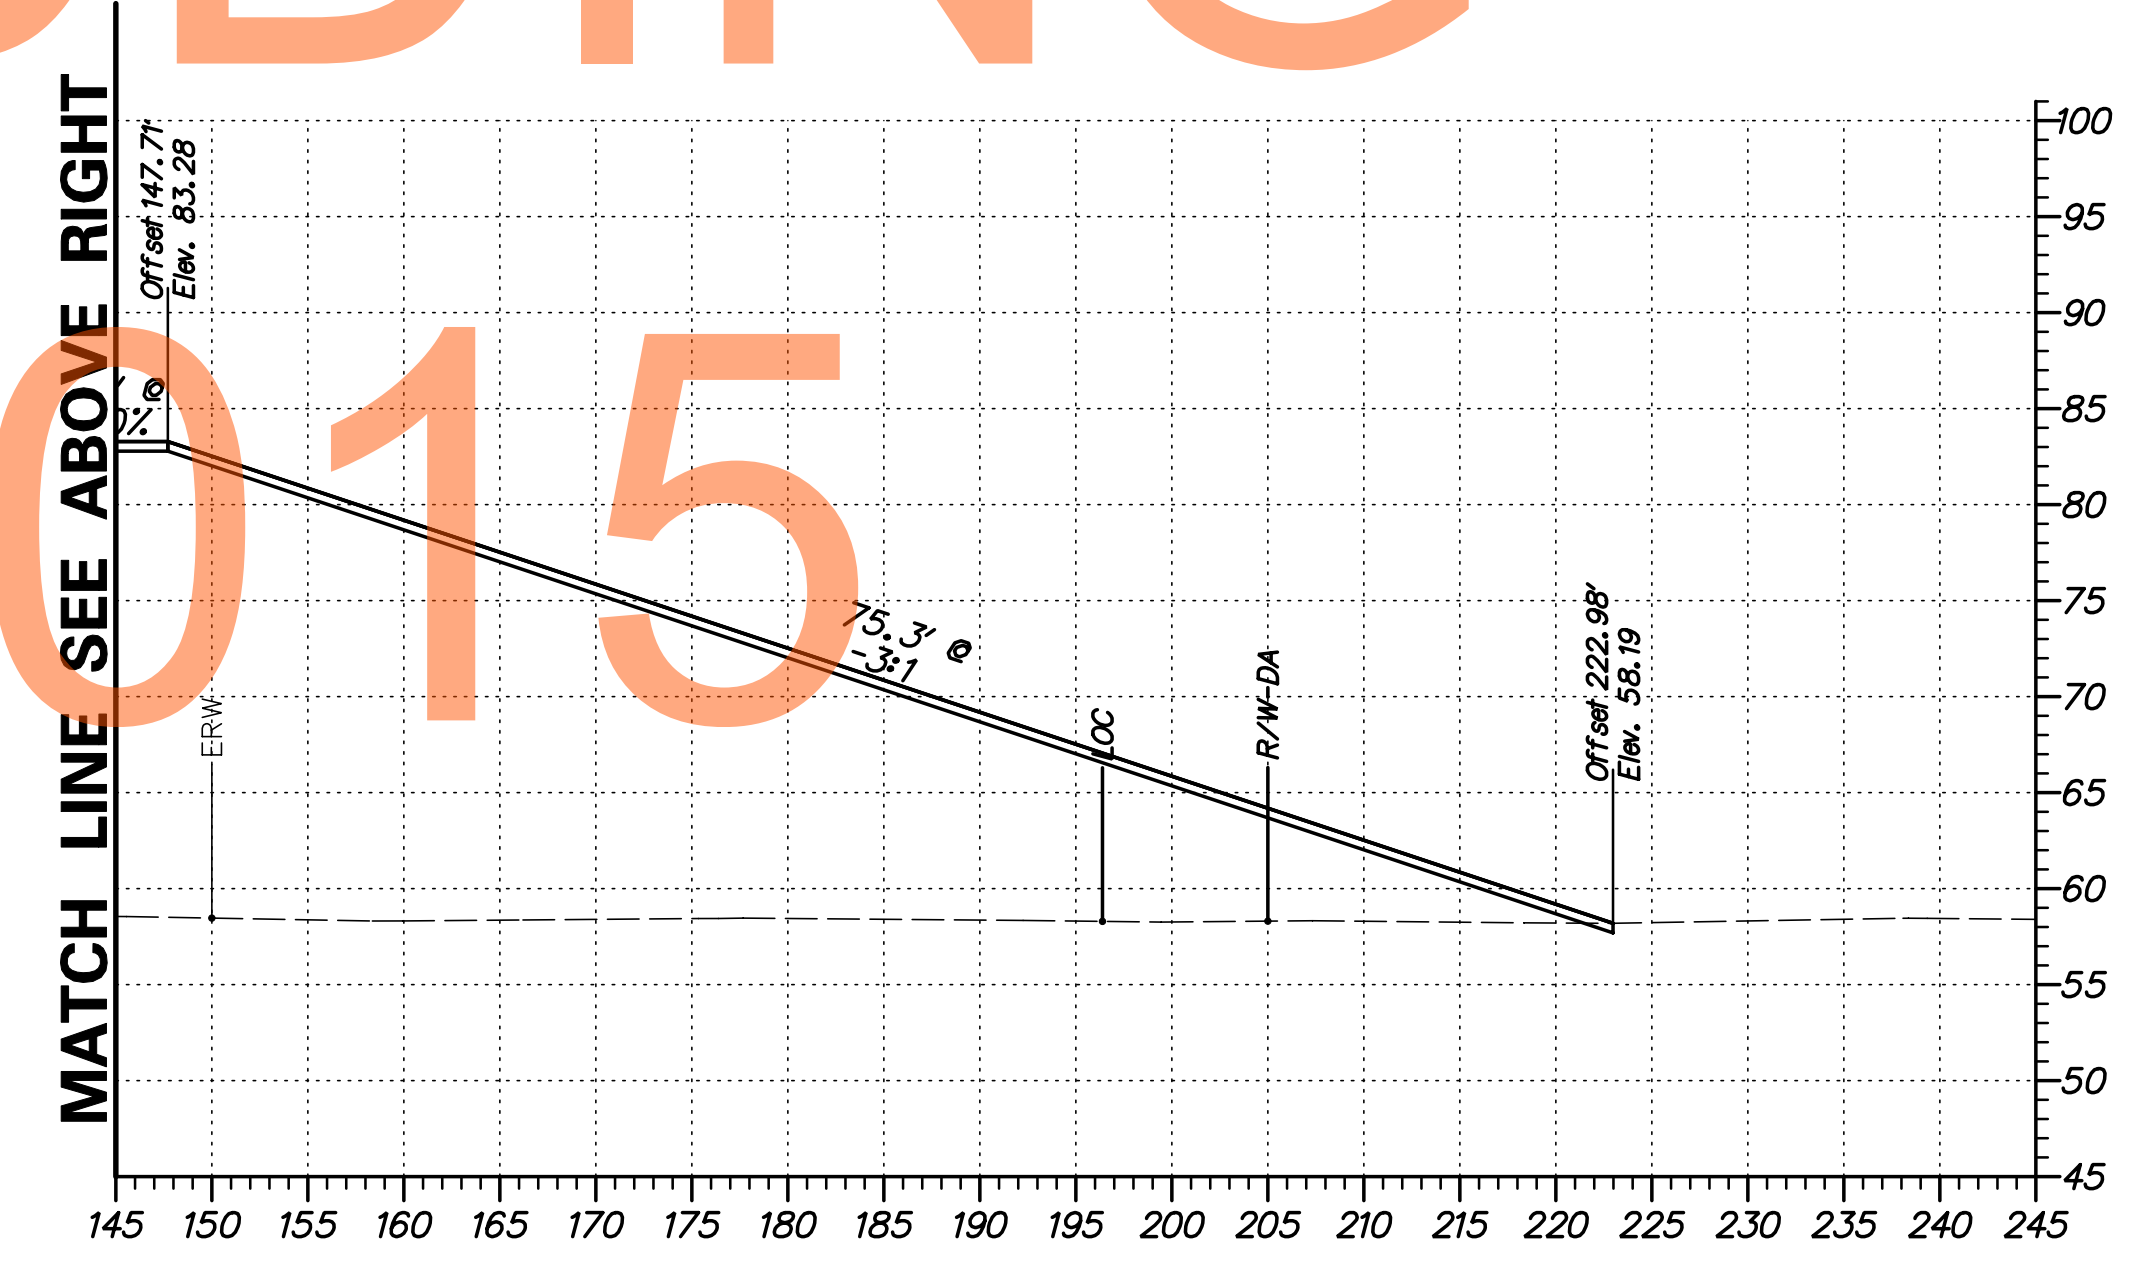


G:\60049040 US301\CIVIL\PLANS\2A\XSEC\XS04.3.DGN

DELAWARE DEPARTMENT OF TRANSPORTATION	ADDENDUMS / REVISIONS	SCALE FEET	US 301 LEVELS ROAD TO SUMMIT BRIDGE ROAD	CONTRACT T20091303	BRIDGE NO.	CROSS SECTIONS US 301 MAINLINE STA. 329 + 50	SHEET NO. 54
				COUNTY NEW CASTLE	DESIGNED BY: SS CHECKED BY: AM		TOTAL SHTS. 518

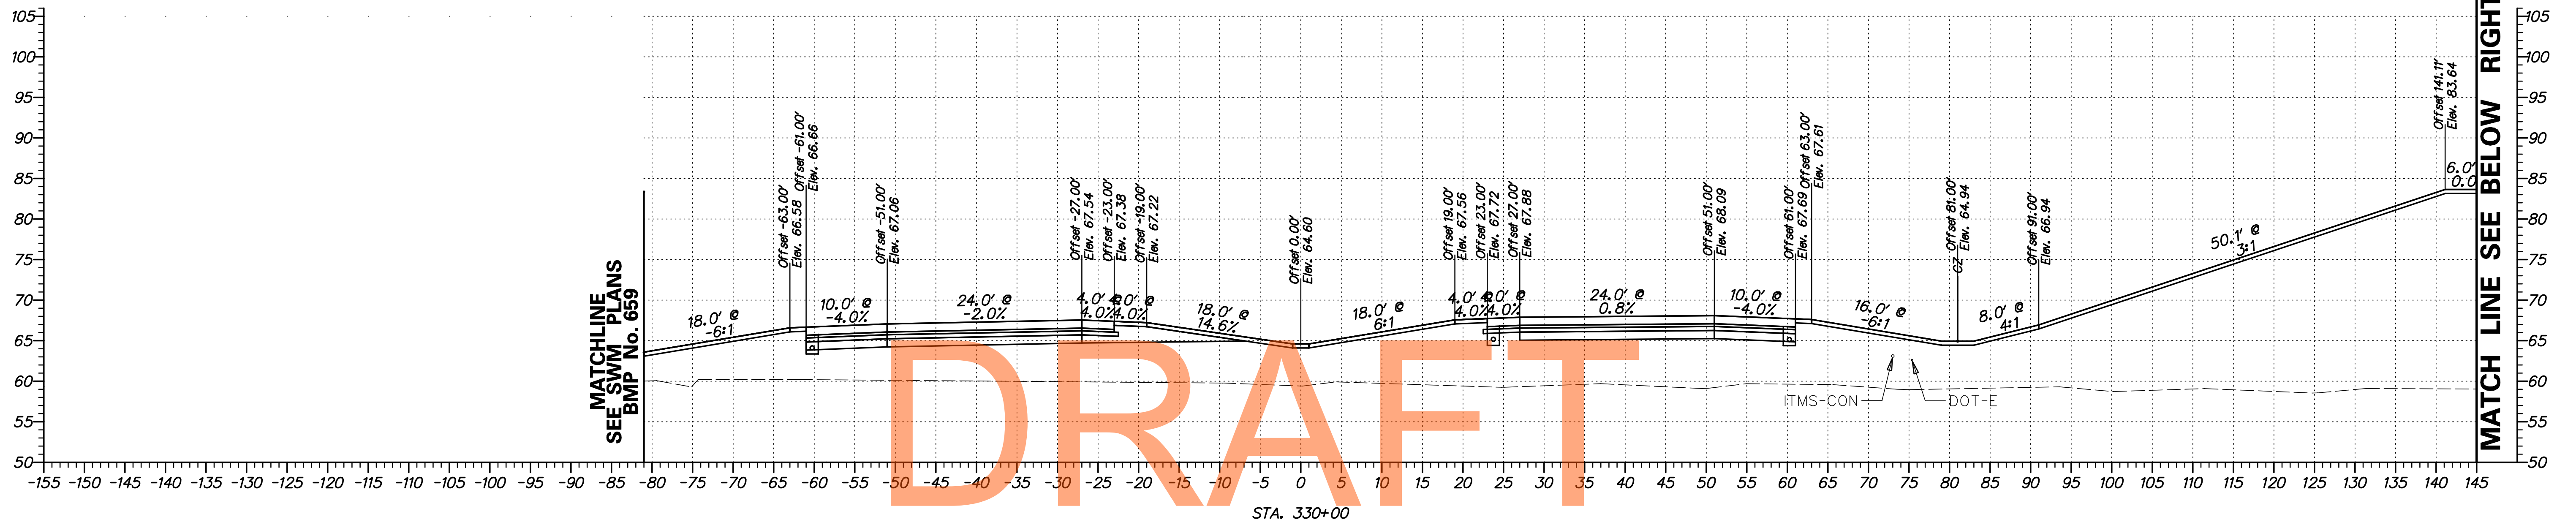


NOT FOR BIDDING

AUGUST 2015

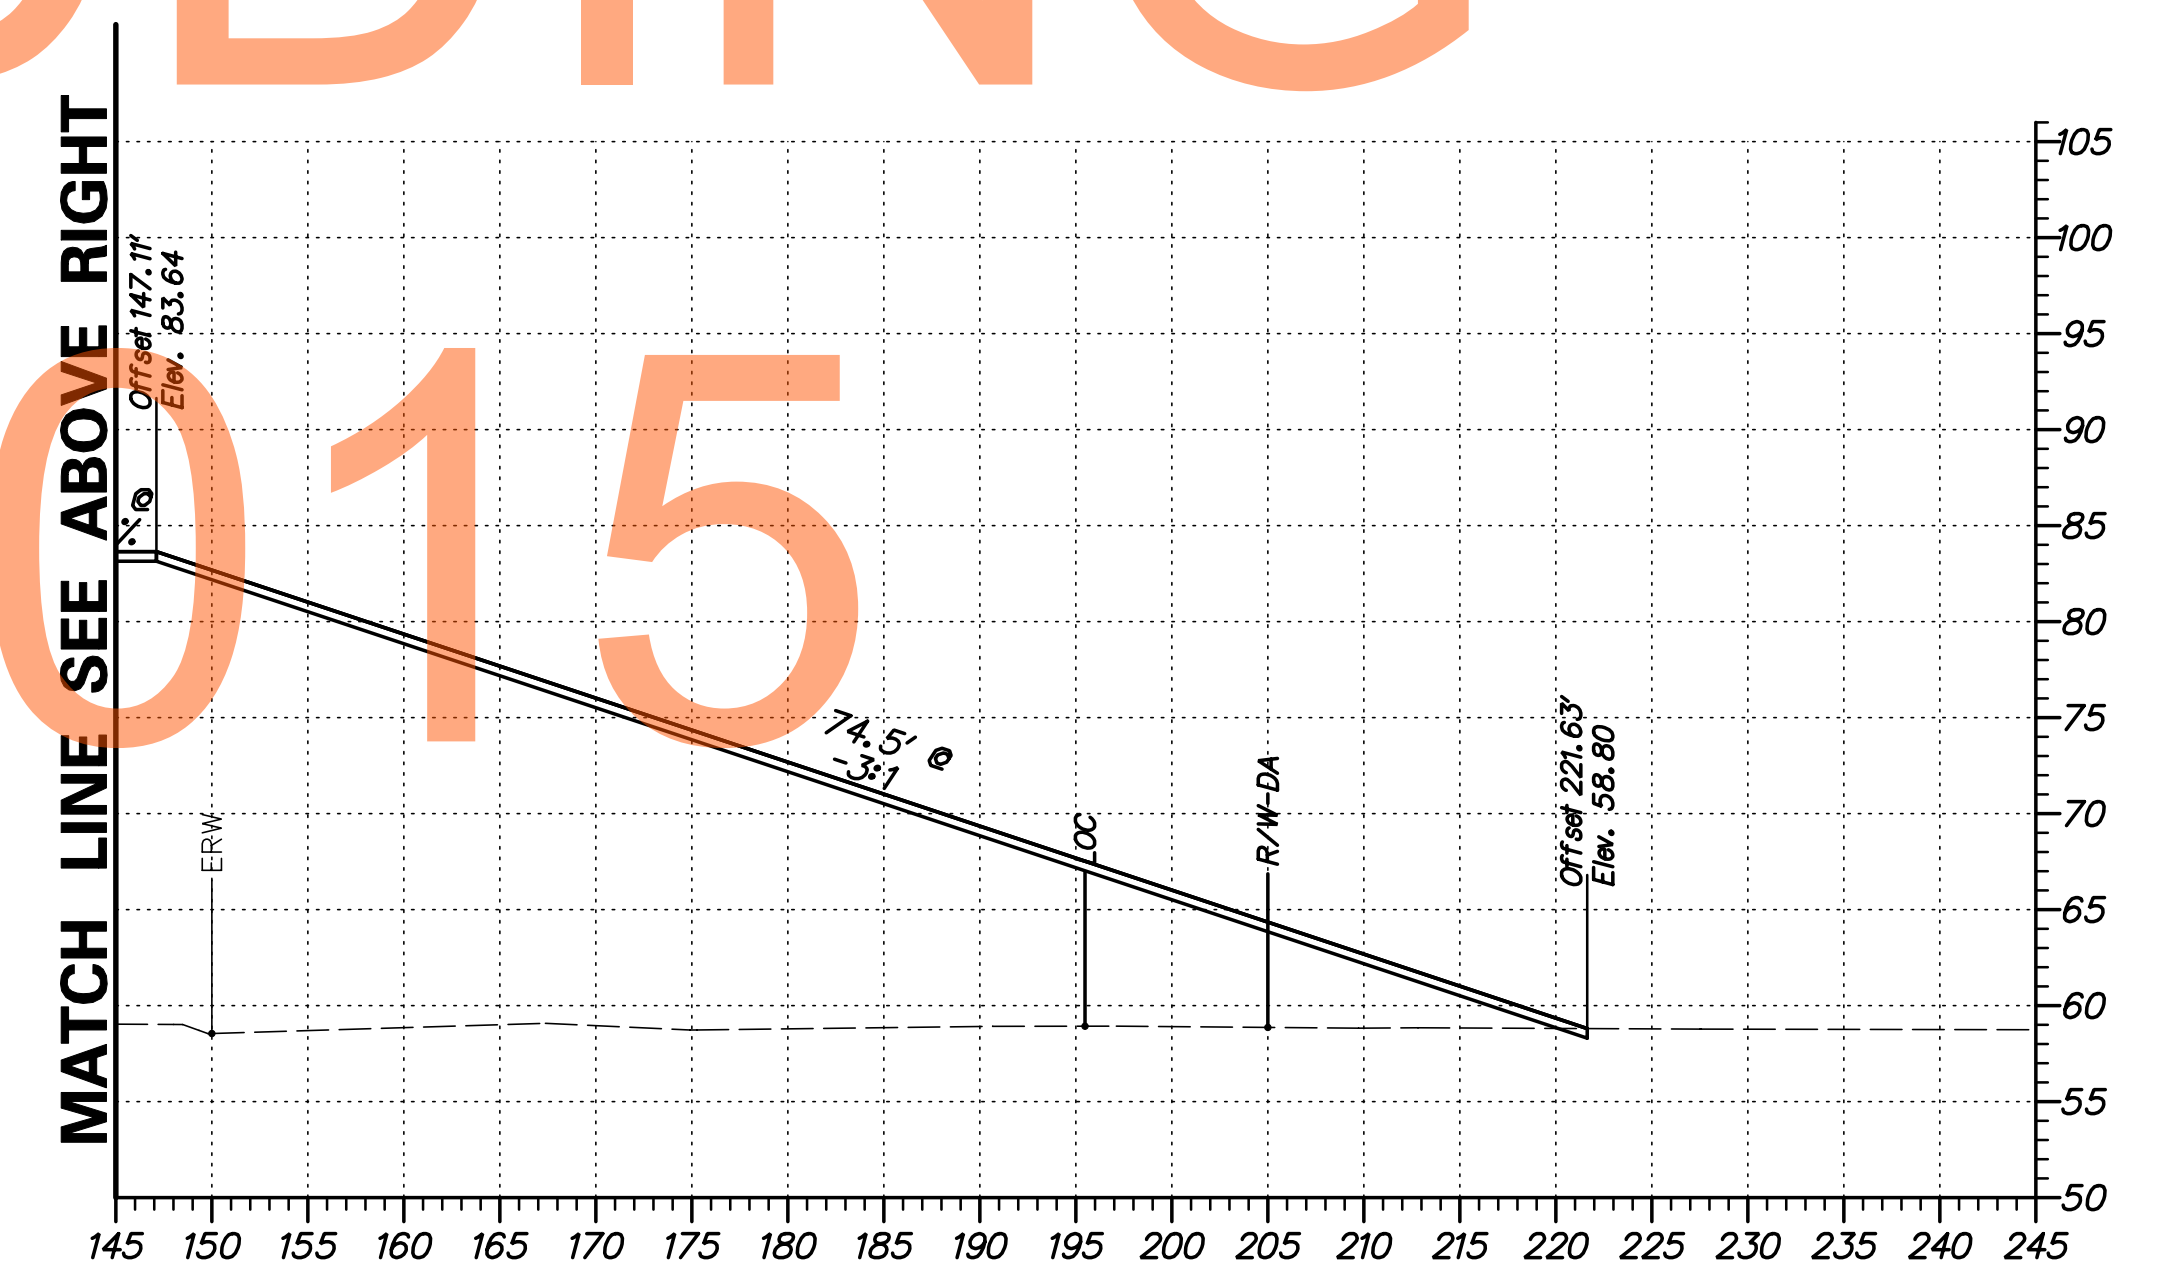


G:\60049040 US301\CIVIL\PLANS\2A\XSEC\XS044.DGN

DELAWARE DEPARTMENT OF TRANSPORTATION	ADDENDUMS / REVISIONS	SCALE 	US 301 LEVELS ROAD TO SUMMIT BRIDGE ROAD		CONTRACT T20091303	BRIDGE NO.	CROSS SECTIONS US 301 MAINLINE STA. 330 + 00	SHEET NO. 55
				COUNTY NEW CASTLE	CHECKED BY: AM	DESIGNED BY: SS		TOTAL SHTS. 518

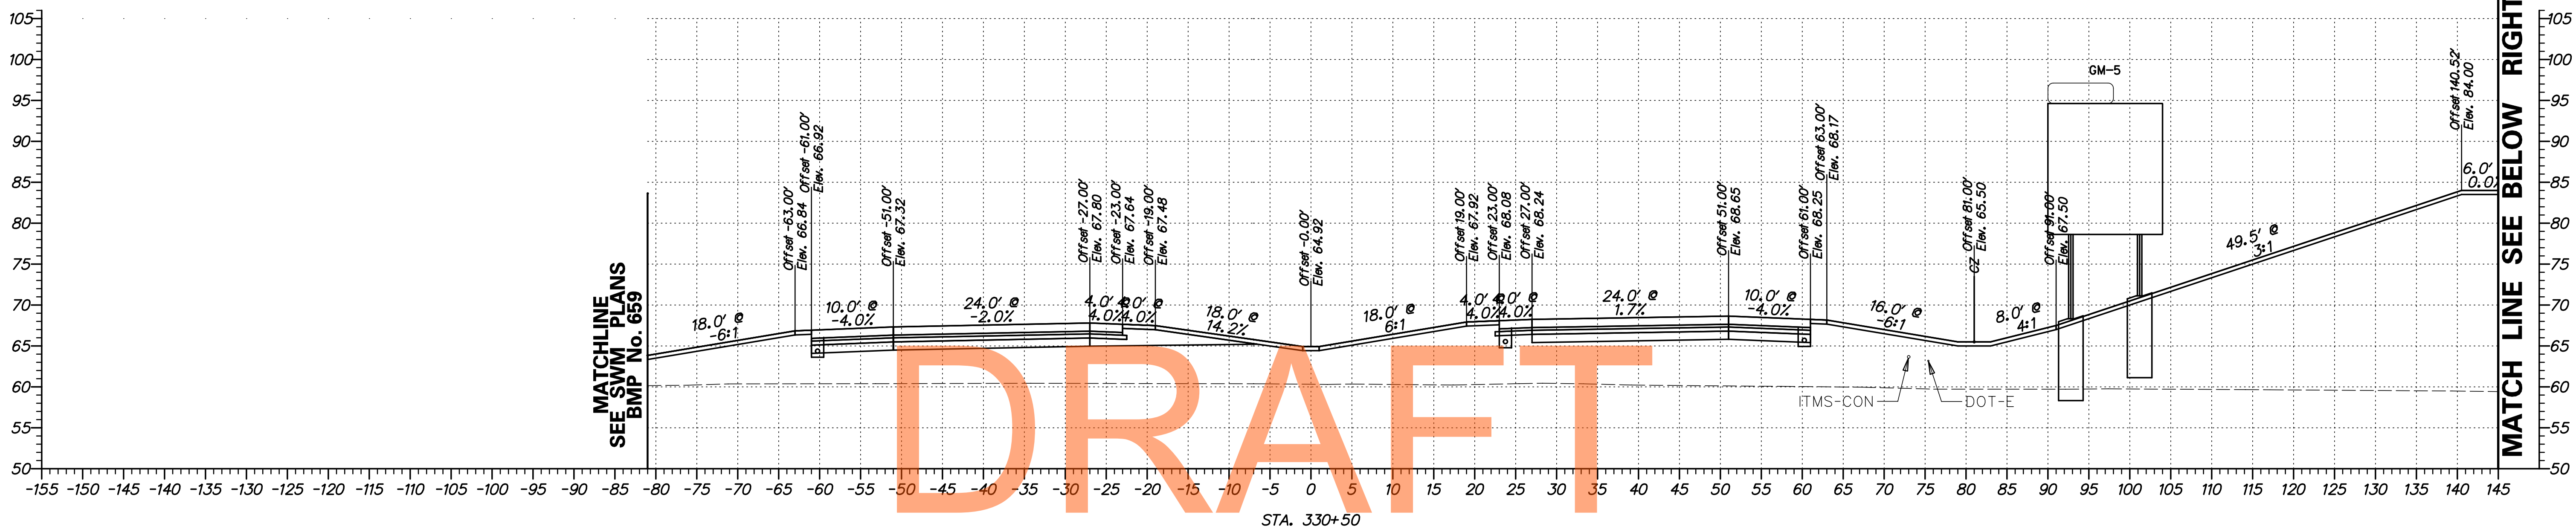

NOT FOR BIDDING


AUGUST 2015

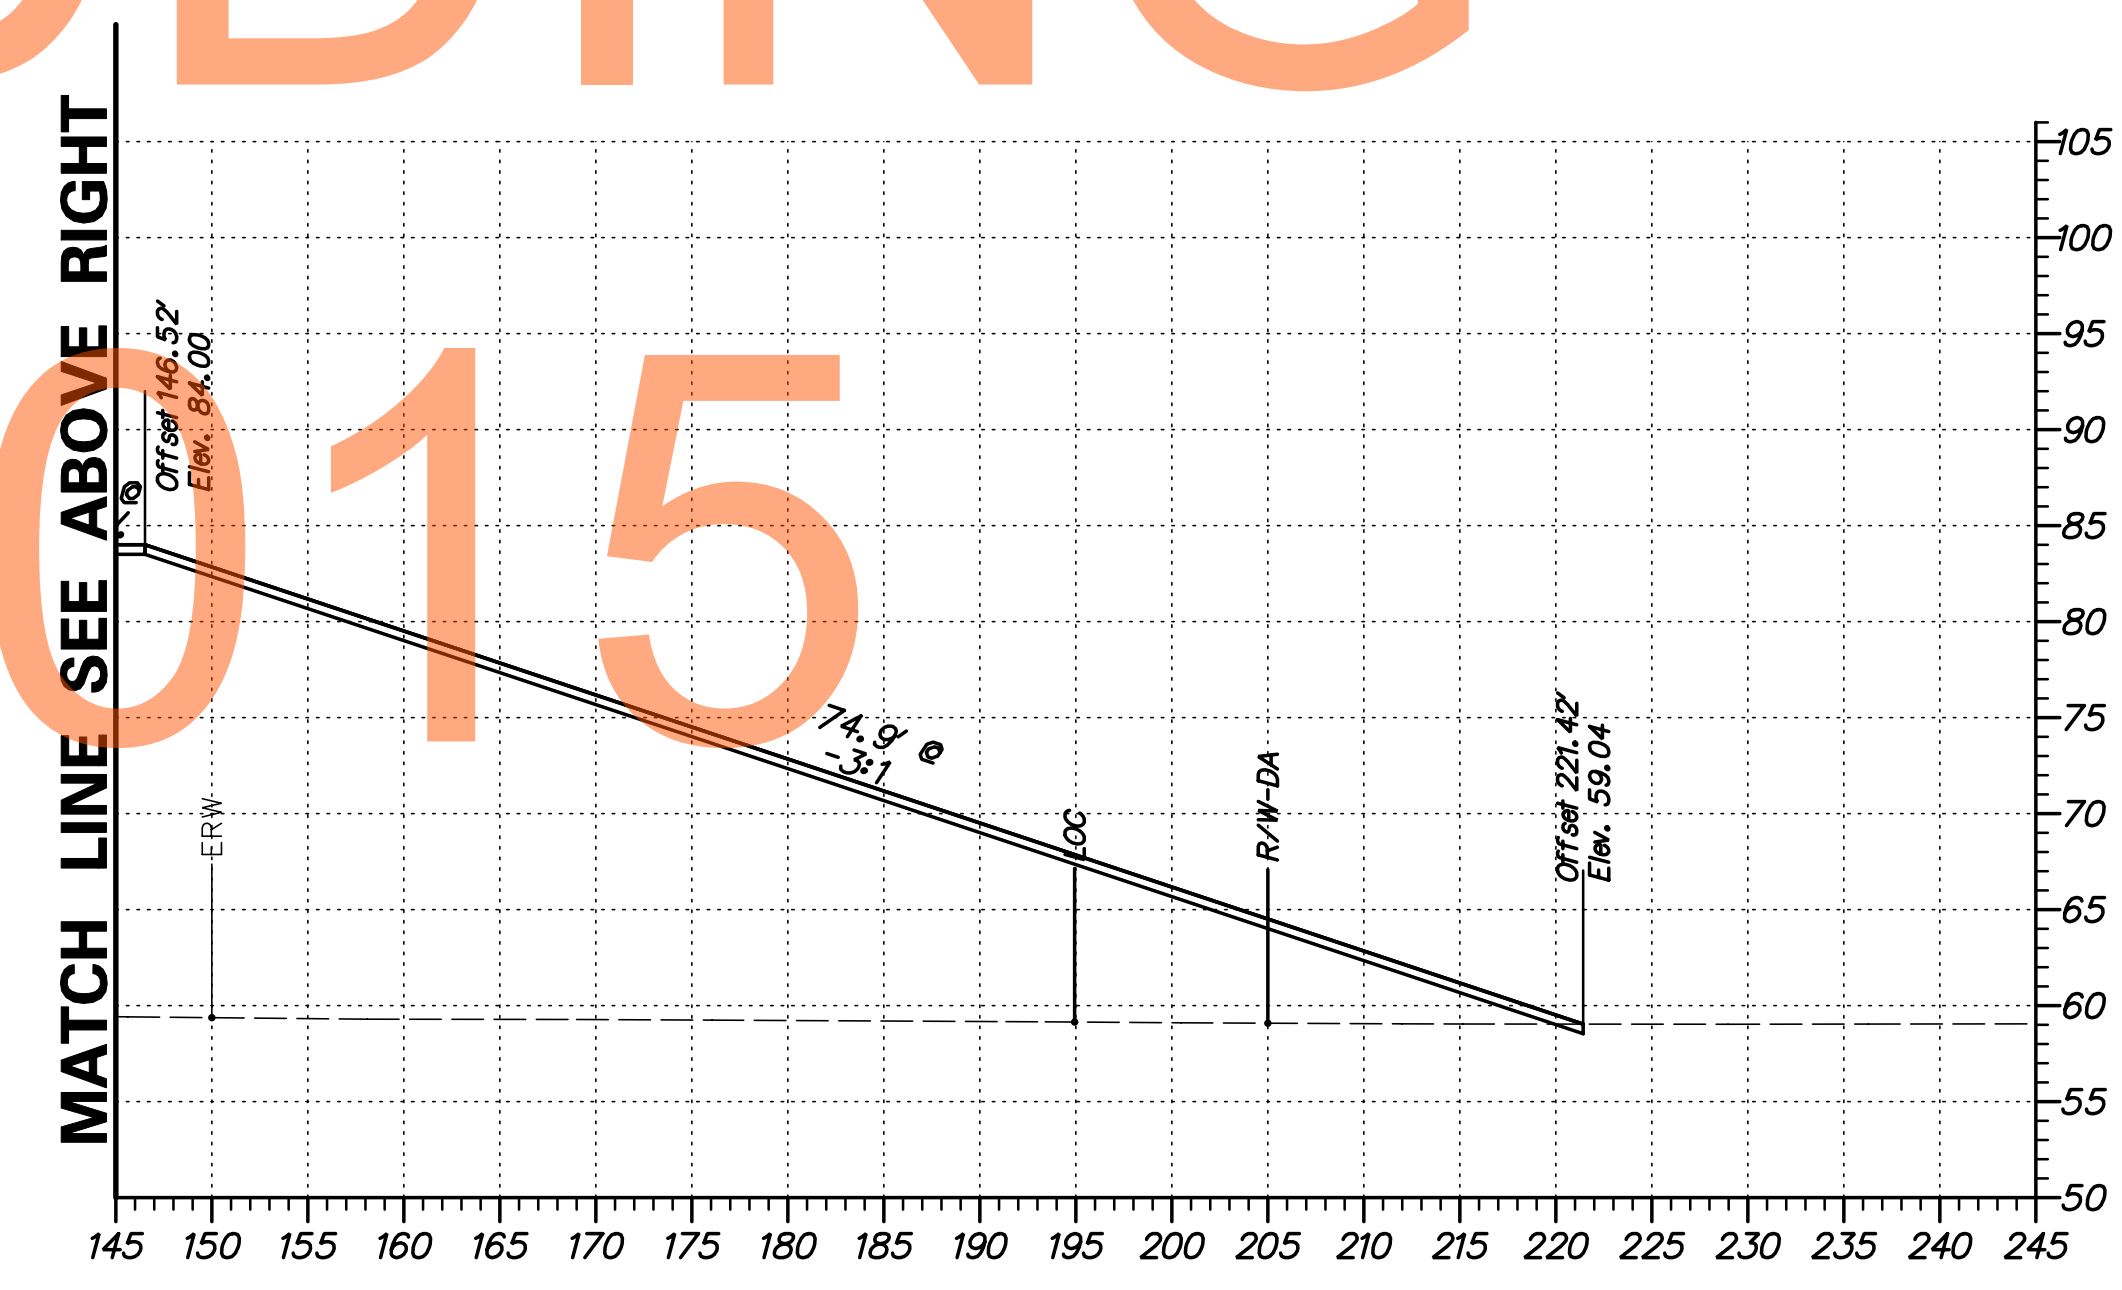

G:\60049040 US301\CIVIL\PLANS\2A\XSEC\XS045.DGN



ADDENDUMS / REVISIONS	

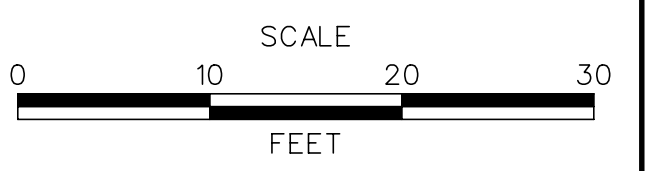


**US 301
LEVELS ROAD
TO SUMMIT BRIDGE ROAD**

CONTRACT	BRIDGE NO.
T20091303	
COUNTY	DESIGNED BY: SS
NEW CASTLE	CHECKED BY: AM


**CROSS SECTIONS
US 301 MAINLINE
STA. 330 + 50**

SHEET NO.
56
TOTAL SHTS.
518

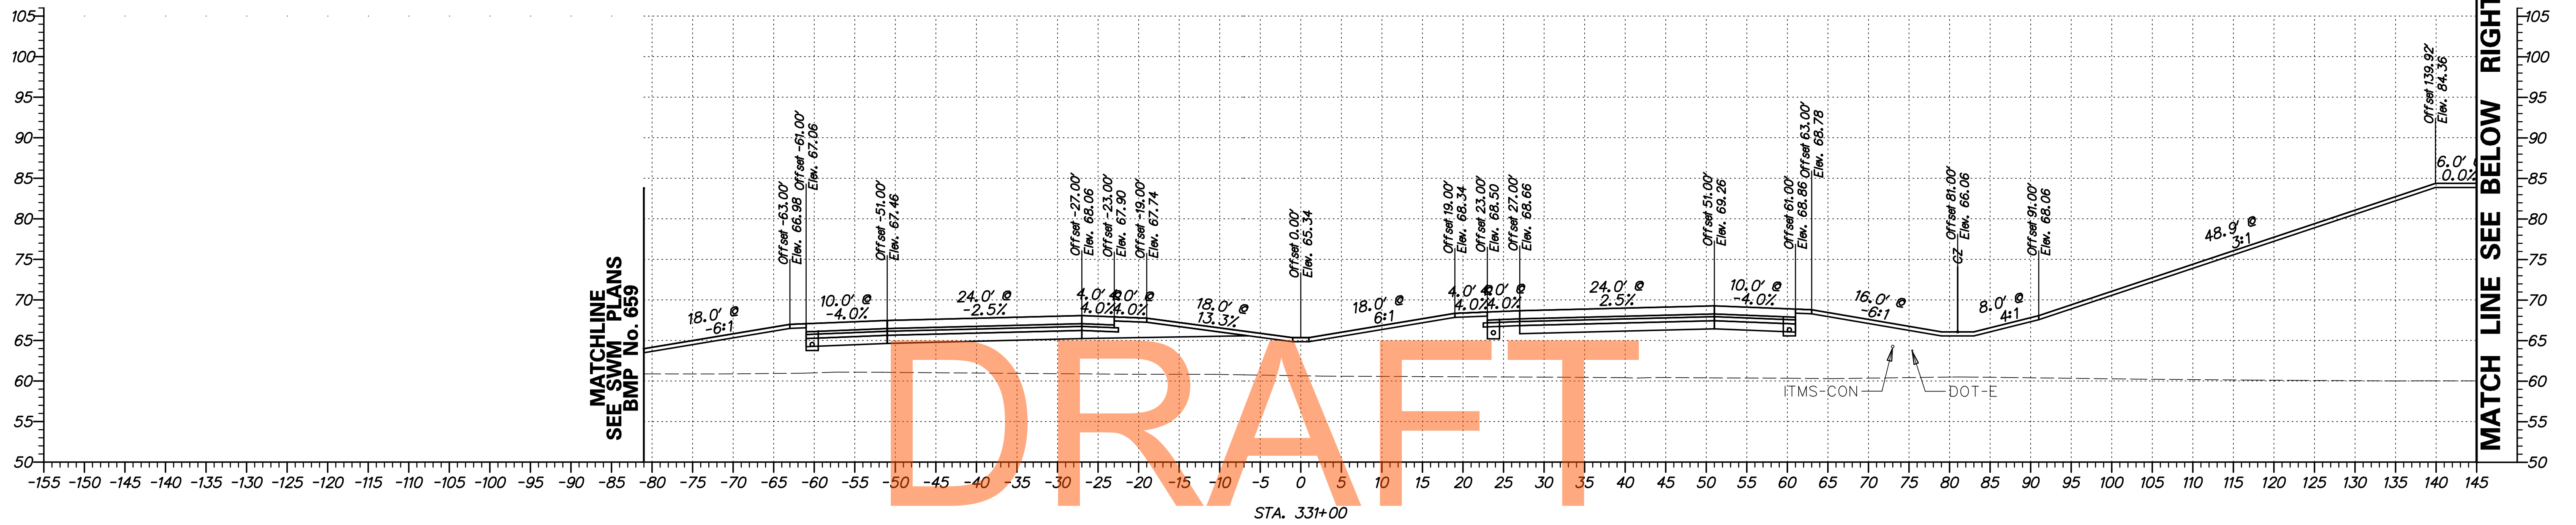


NOT FOR BIDDING


AUGUST 2015

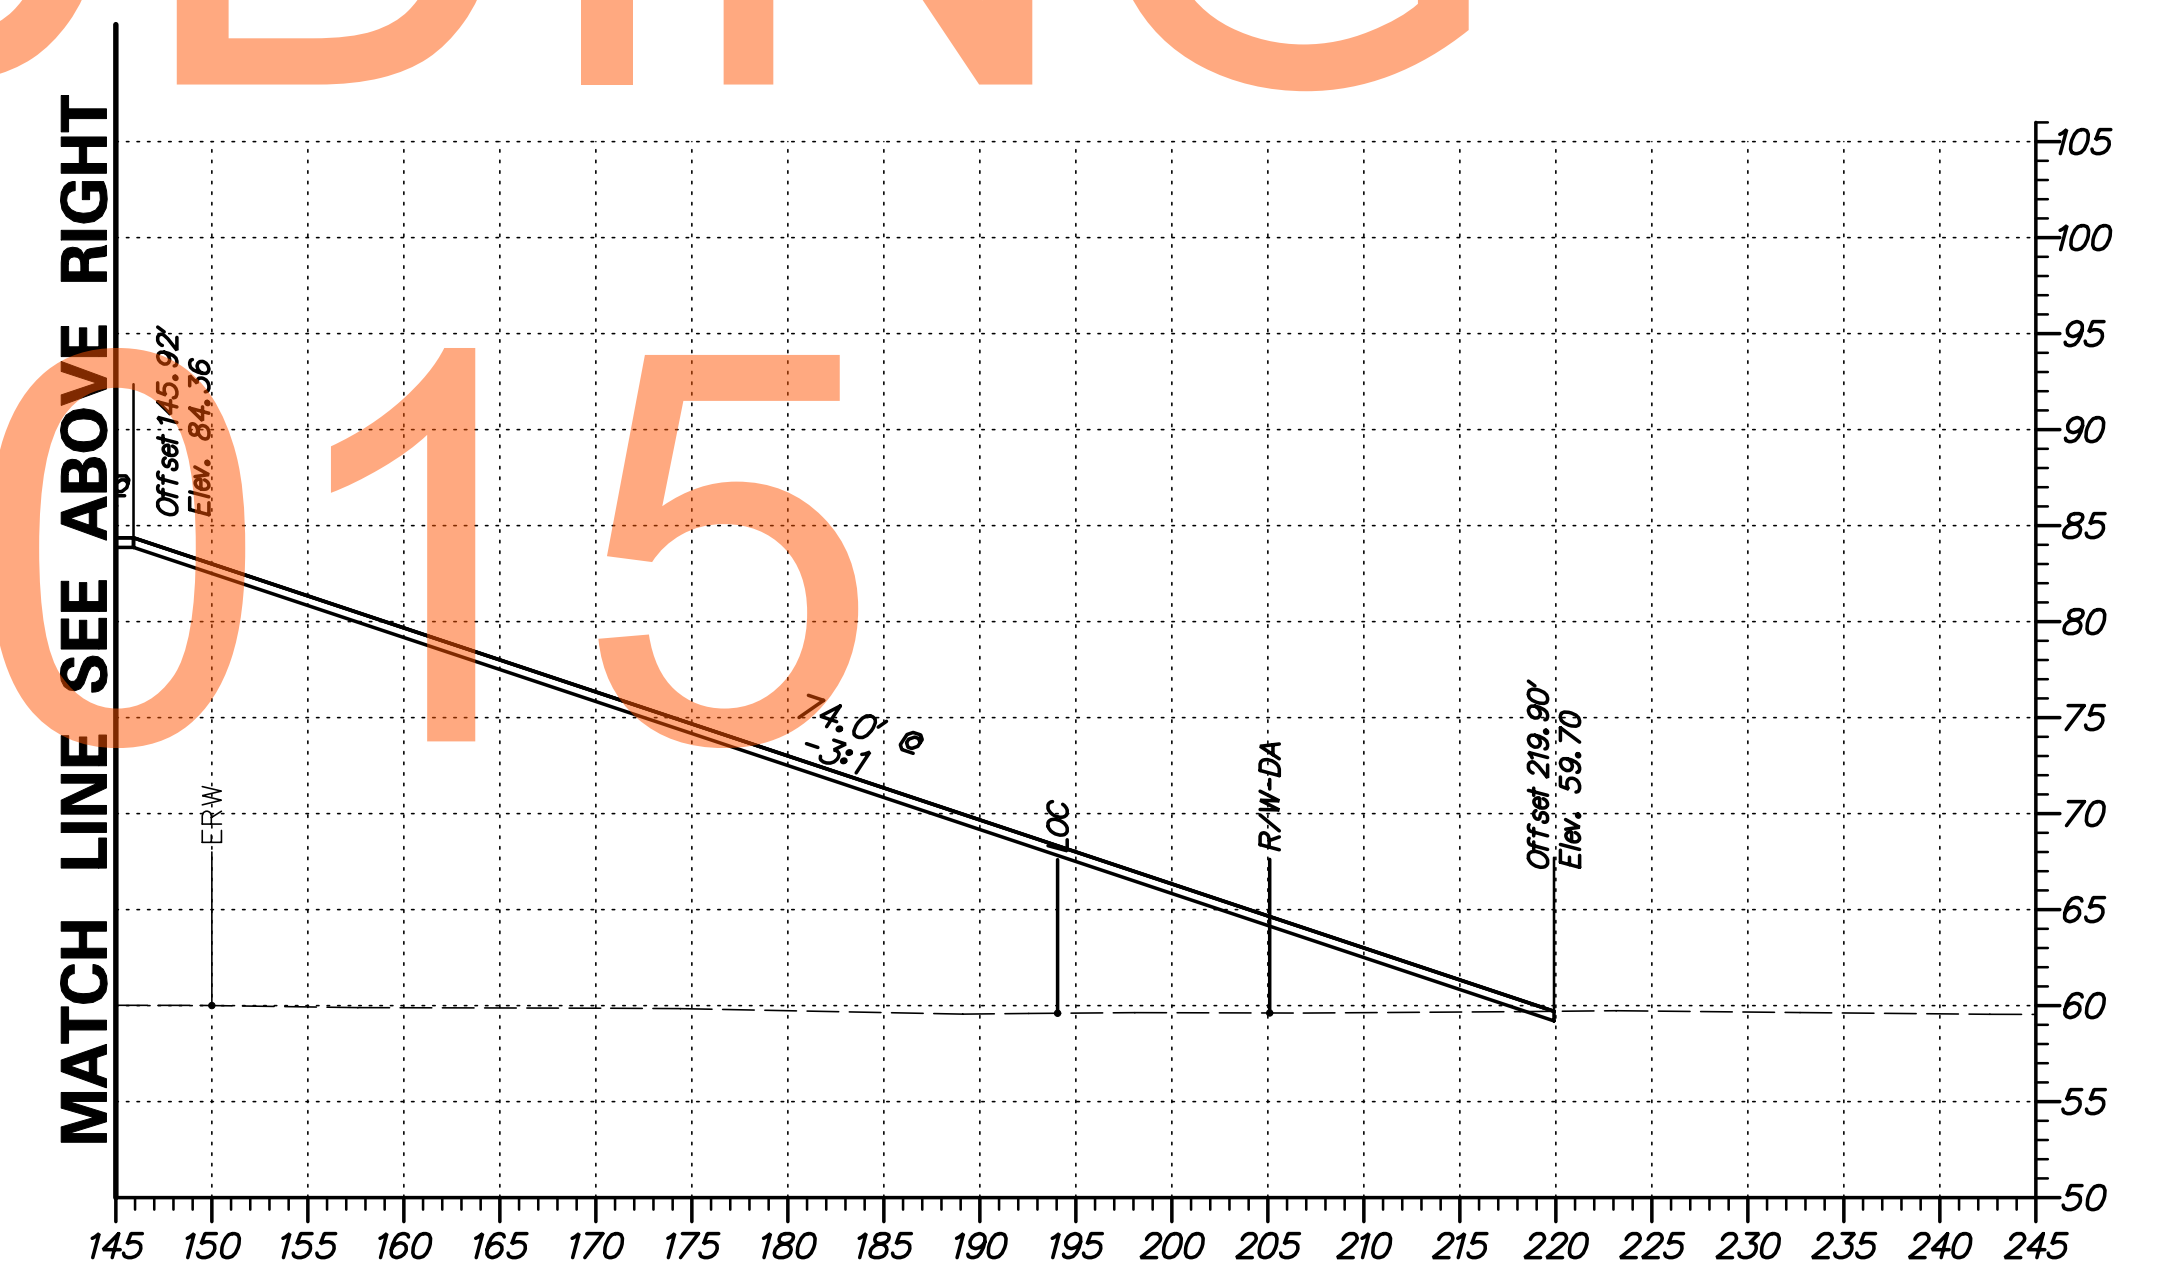

G:\60049040 US301\CIVIL\PLANS\2A\XSEC\XS046.DGN

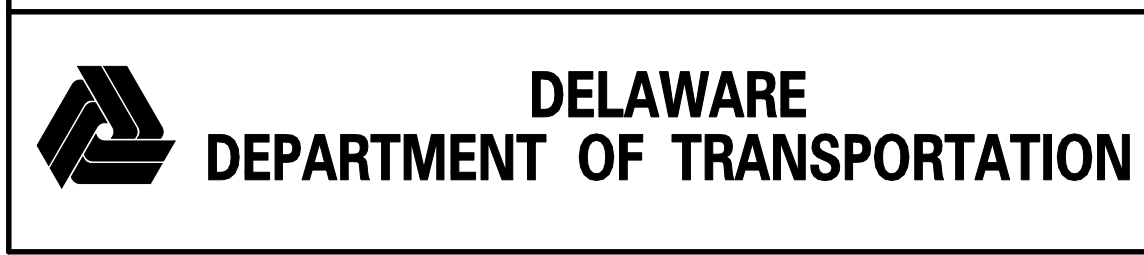

ADDENDUMS / REVISIONS	

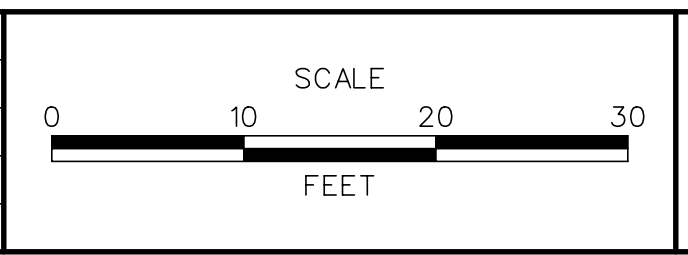


US 301 LEVELS ROAD TO SUMMIT BRIDGE ROAD

CONTRACT	BRIDGE NO.
T20091303	
COUNTY	DESIGNED BY: SS
NEW CASTLE	CHECKED BY: AM

CROSS SECTIONS US 301 MAINLINE STA. 331+00


SHEET NO.
57
TOTAL SHTS.
518

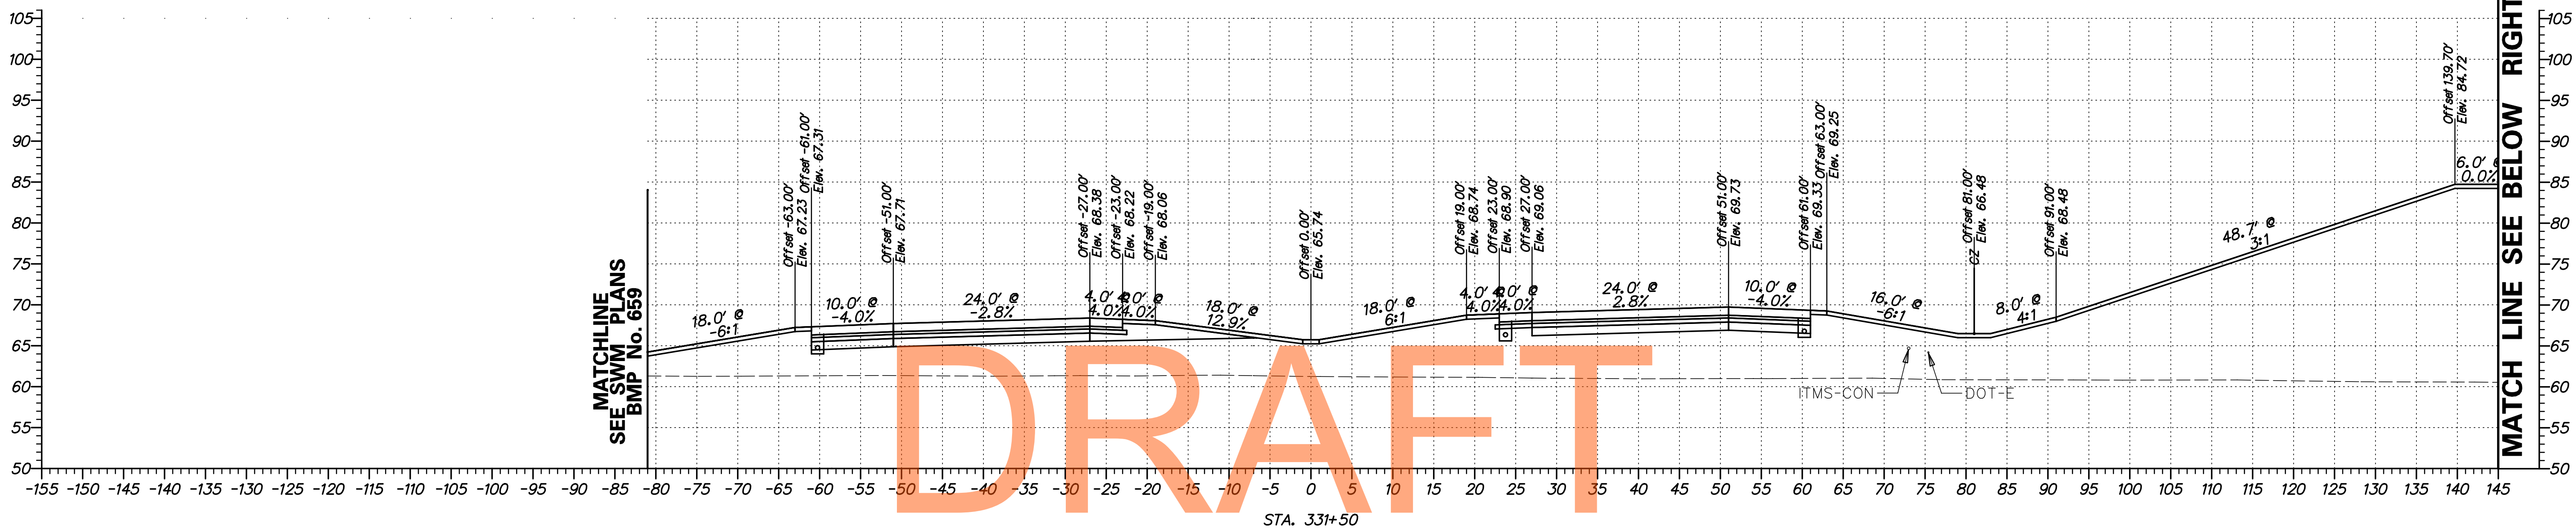

DRAFT


NOT FOR BIDDING

AUGUST 2015

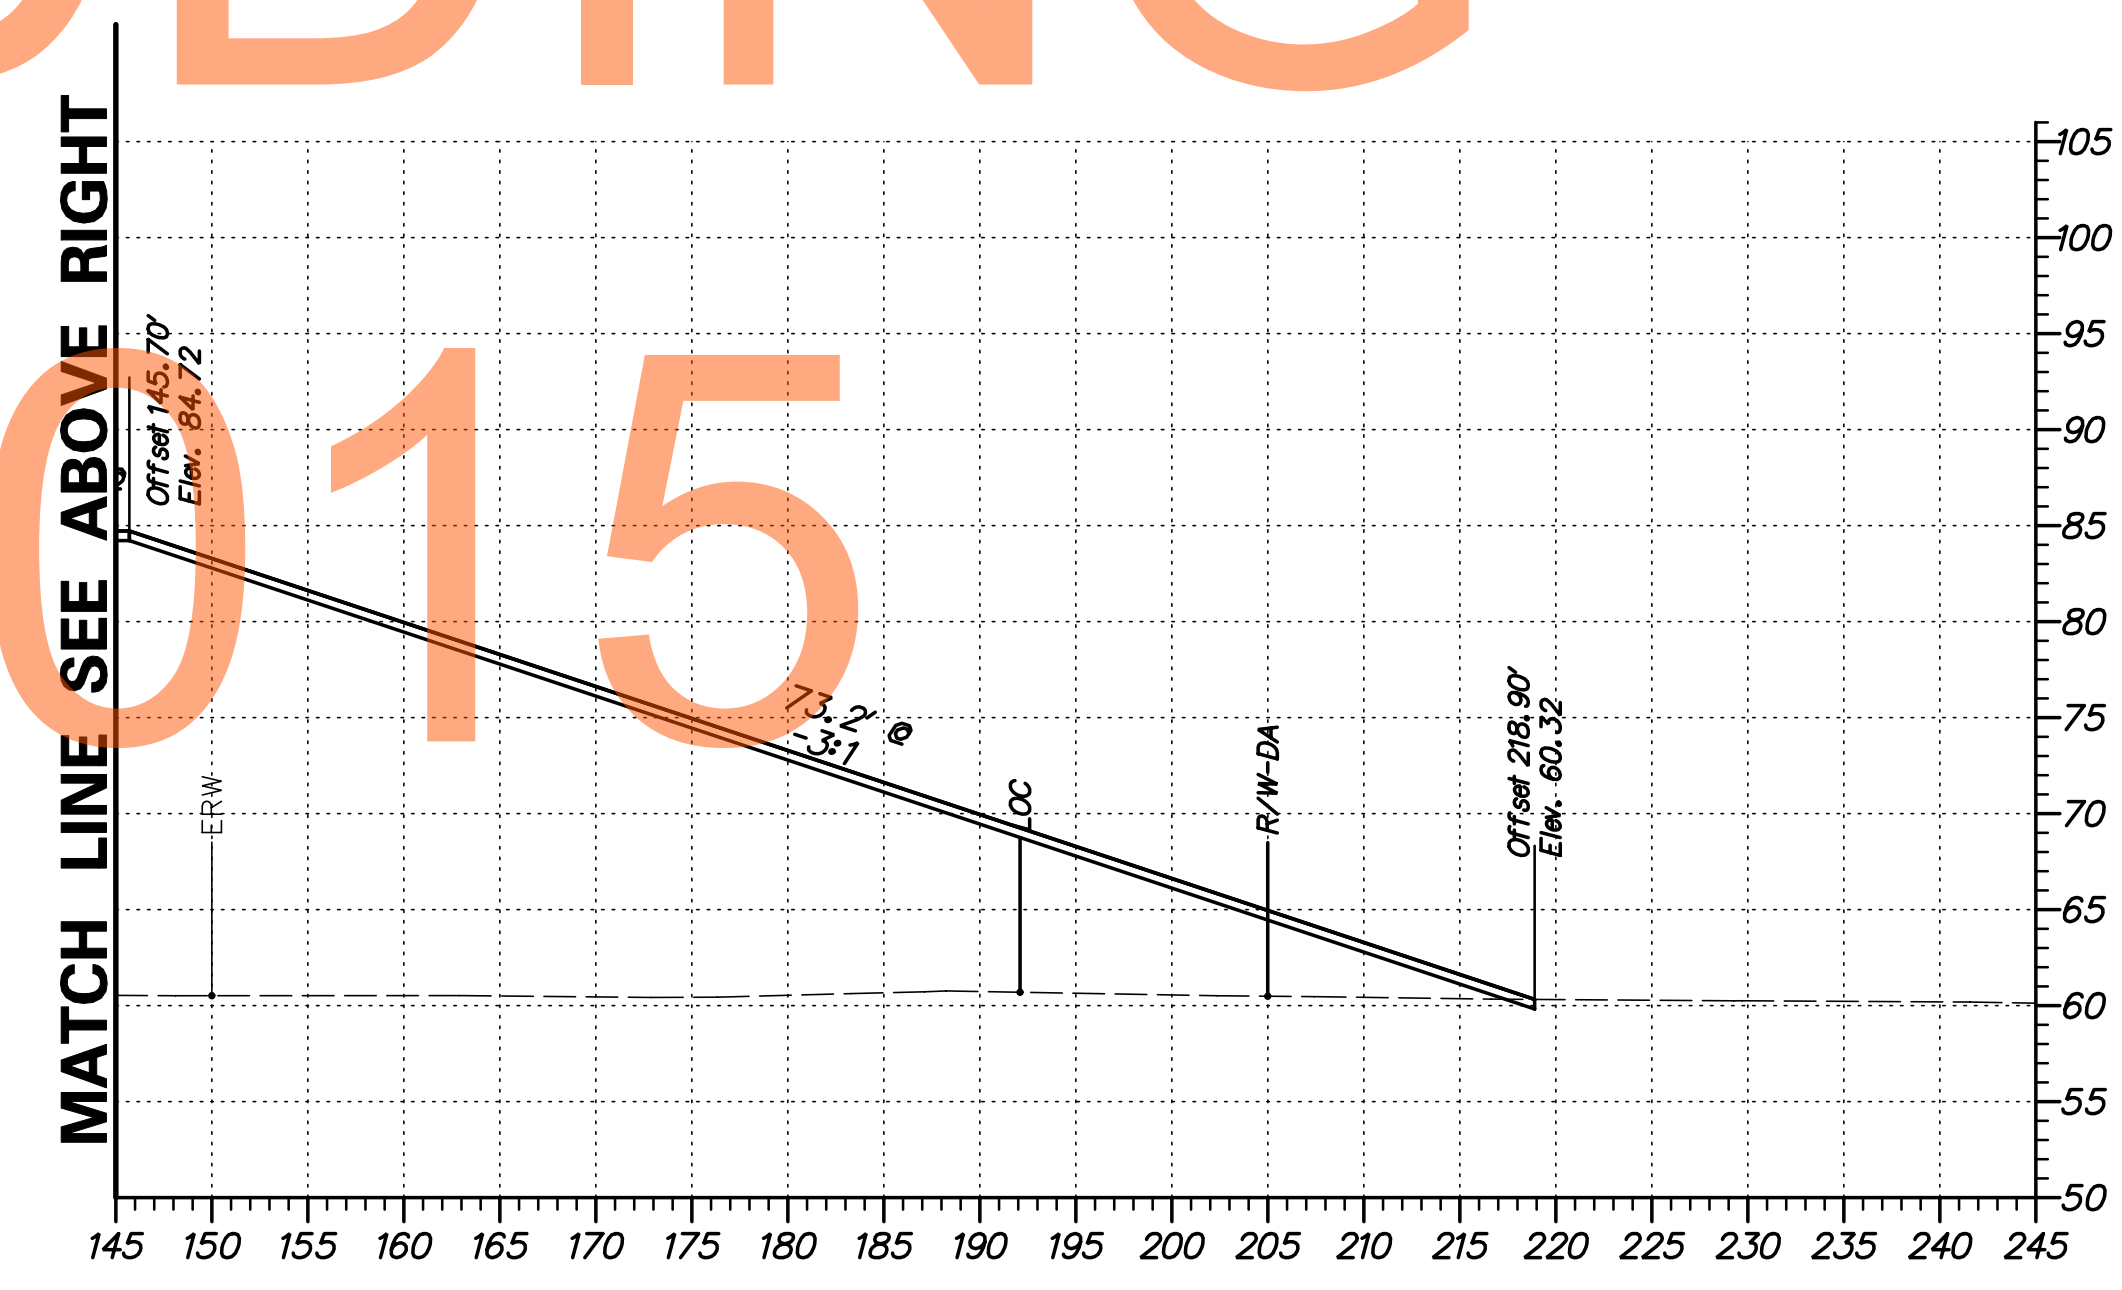

G:\60049040 US301\CIVIL\PLANS\2A\XSEC\XS047.DGN


DELAWARE DEPARTMENT OF TRANSPORTATION	ADDENDUMS / REVISIONS	SCALE FEET	US 301 LEVELS ROAD TO SUMMIT BRIDGE ROAD	CONTRACT	BRIDGE NO.	CROSS SECTIONS US 301 MAINLINE STA. 331 + 50	SHEET NO.
					T20091303		
				COUNTY	CHECKED BY: AM	TOTAL SHTS.	518
				NEW CASTLE			

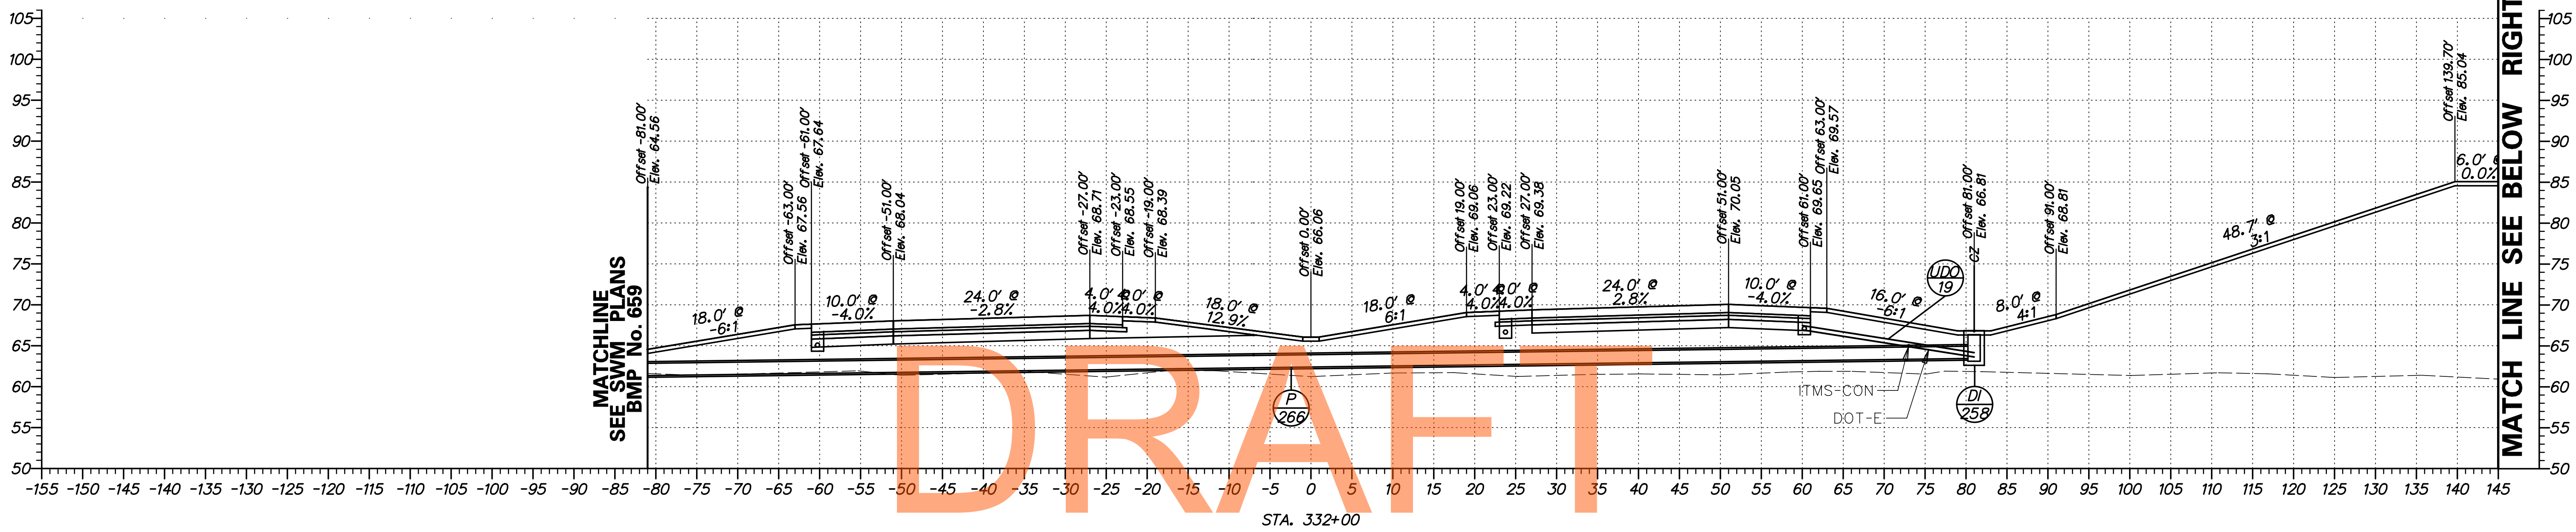

DRAFT


NOT FOR BIDDING

AUGUST 2015

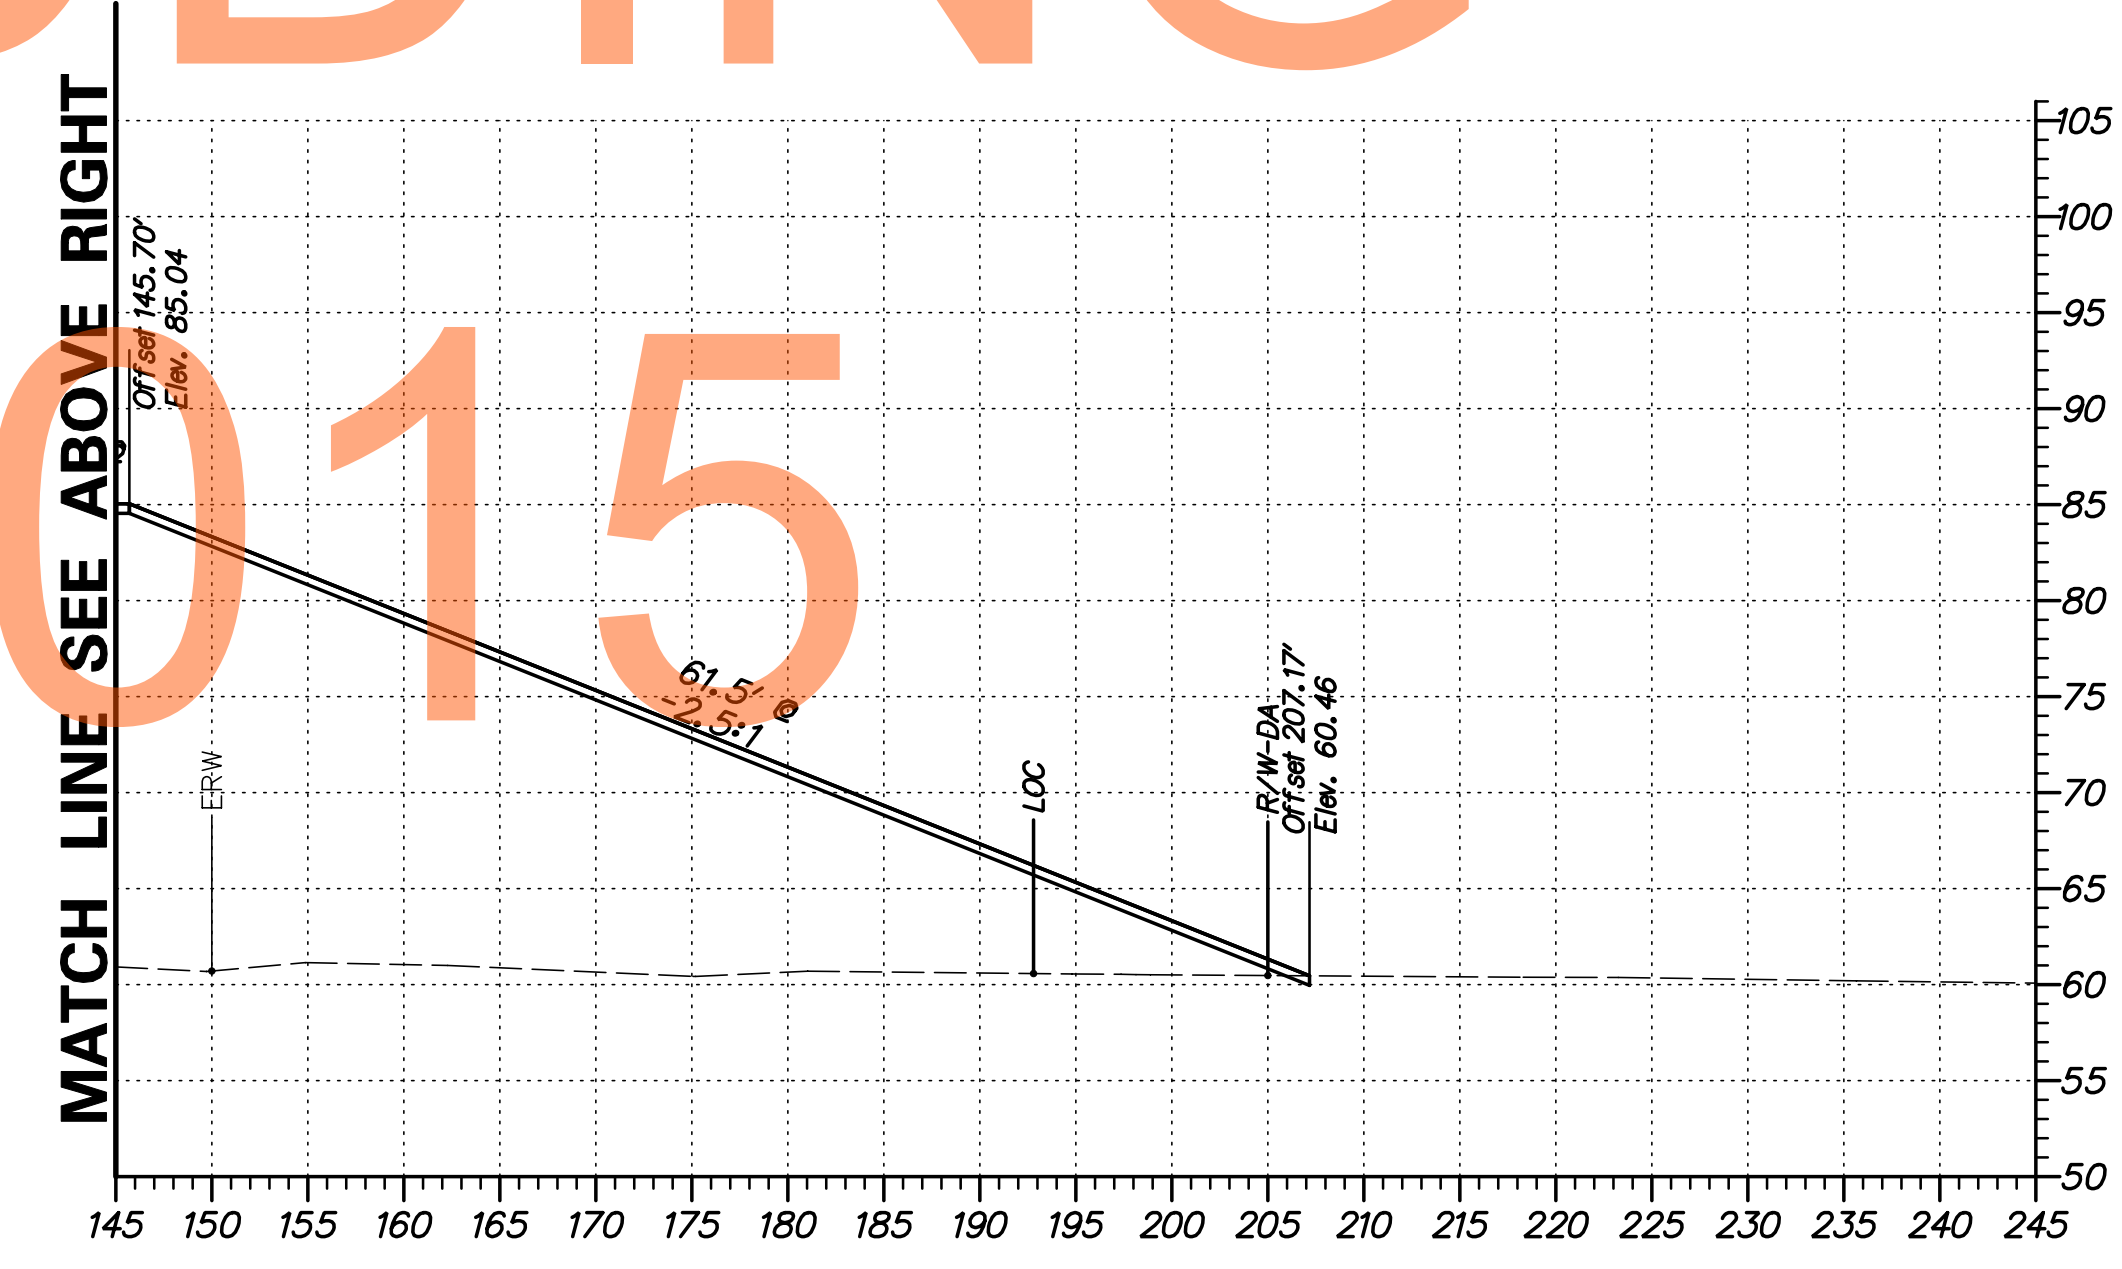


G:\60049040 US301\CIVIL\PLANS\2A\XSEC\XS048.DGN

DELAWARE DEPARTMENT OF TRANSPORTATION	ADDENDUMS / REVISIONS	SCALE FEET	US 301 LEVELS ROAD TO SUMMIT BRIDGE ROAD	CONTRACT T20091303	BRIDGE NO.	CROSS SECTIONS US 301 MAINLINE STA. 332 + 00	SHEET NO. 59
					COUNTY NEW CASTLE		DESIGNED BY: SS
				CHECKED BY: AM			

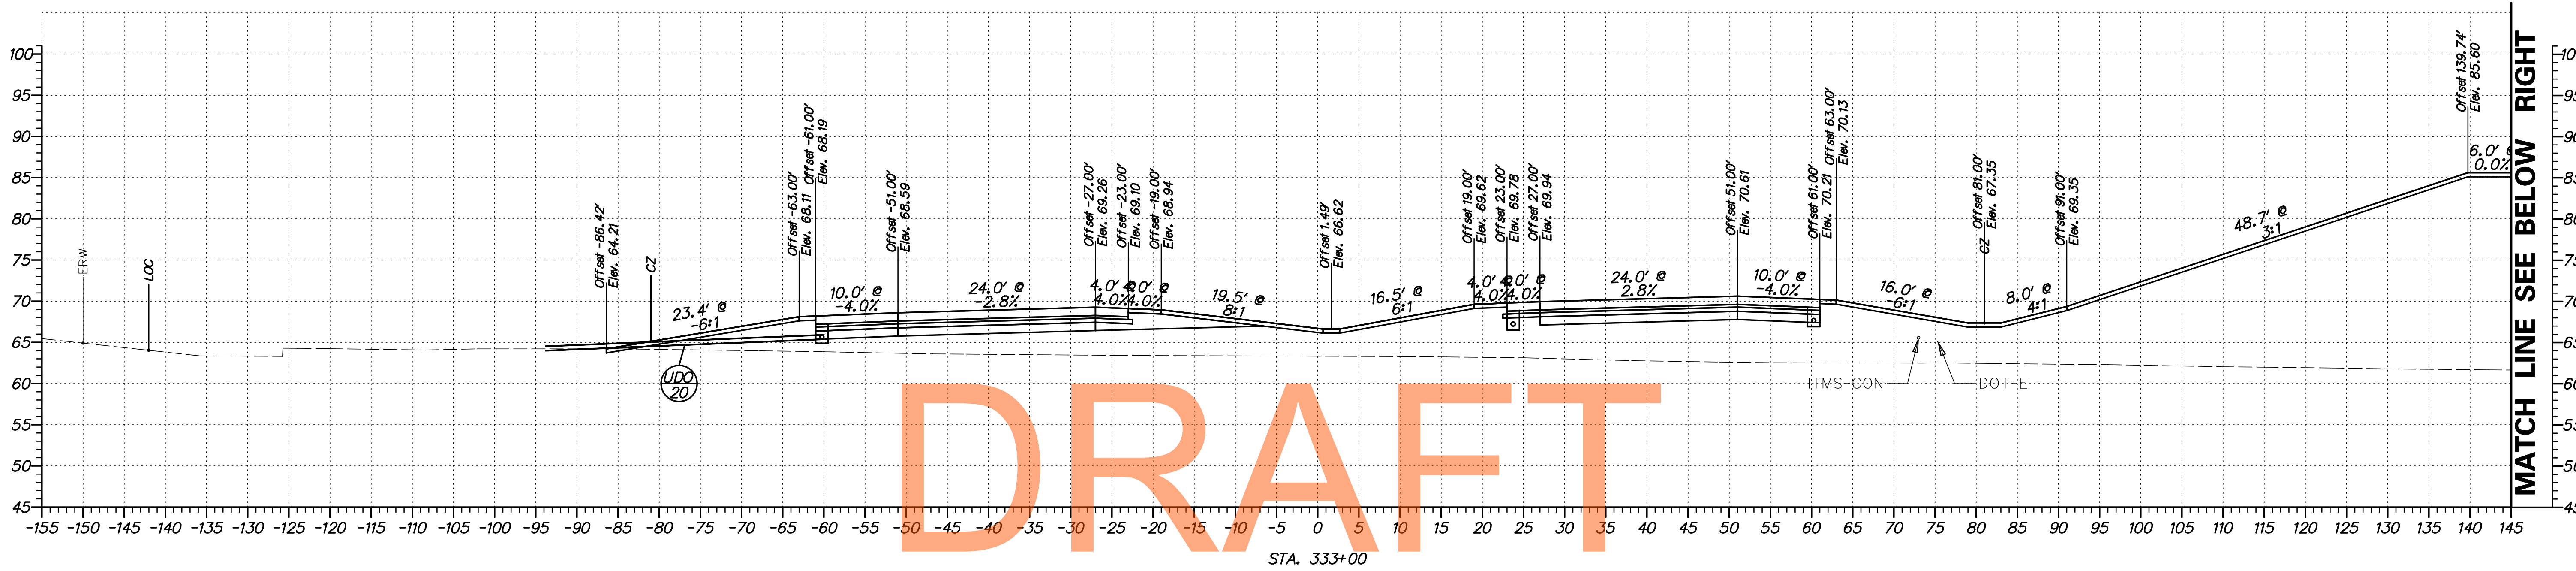

DRAFT


NOT FOR BIDDING
AUGUST 2015

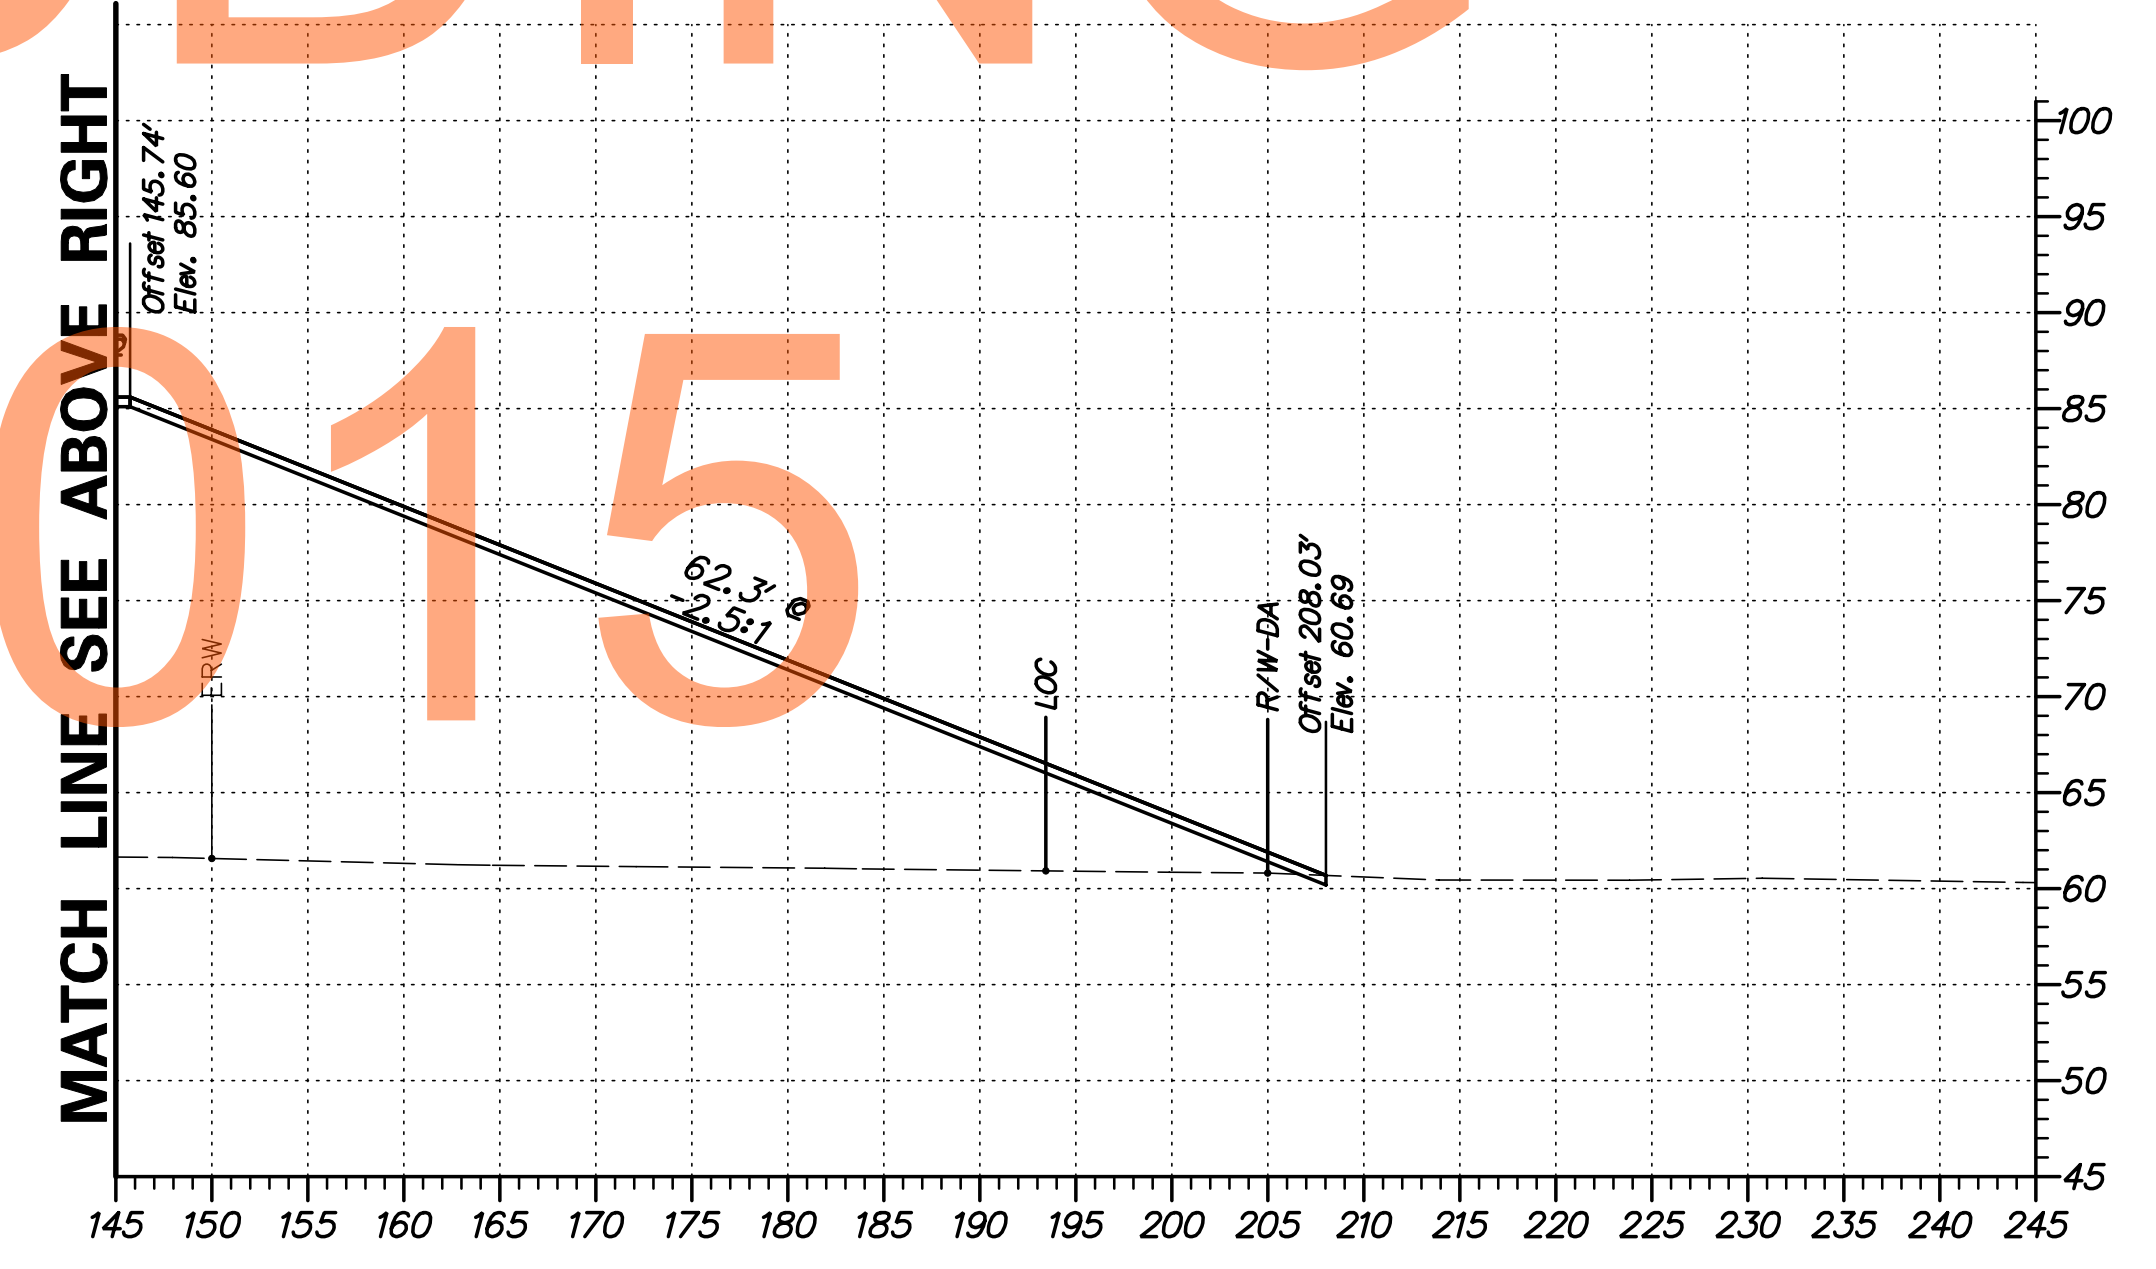

G:\60049040 US301\CIVIL\PLANS\2A\XSEC\X5050.DGN



ADDENDUMS / REVISIONS	

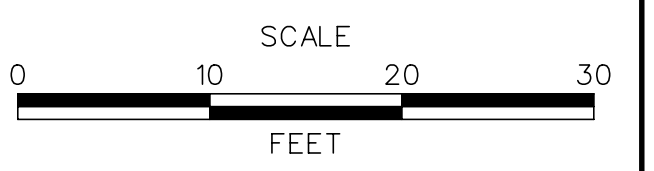


US 301
LEVELS ROAD
TO SUMMIT BRIDGE ROAD

CONTRACT	BRIDGE NO.
T20091303	
COUNTY	DESIGNED BY: SS
NEW CASTLE	CHECKED BY: AM

CROSS SECTIONS
US 301 MAINLINE
STA. 333 + 00


SHEET NO.
61
TOTAL SHTS.
518

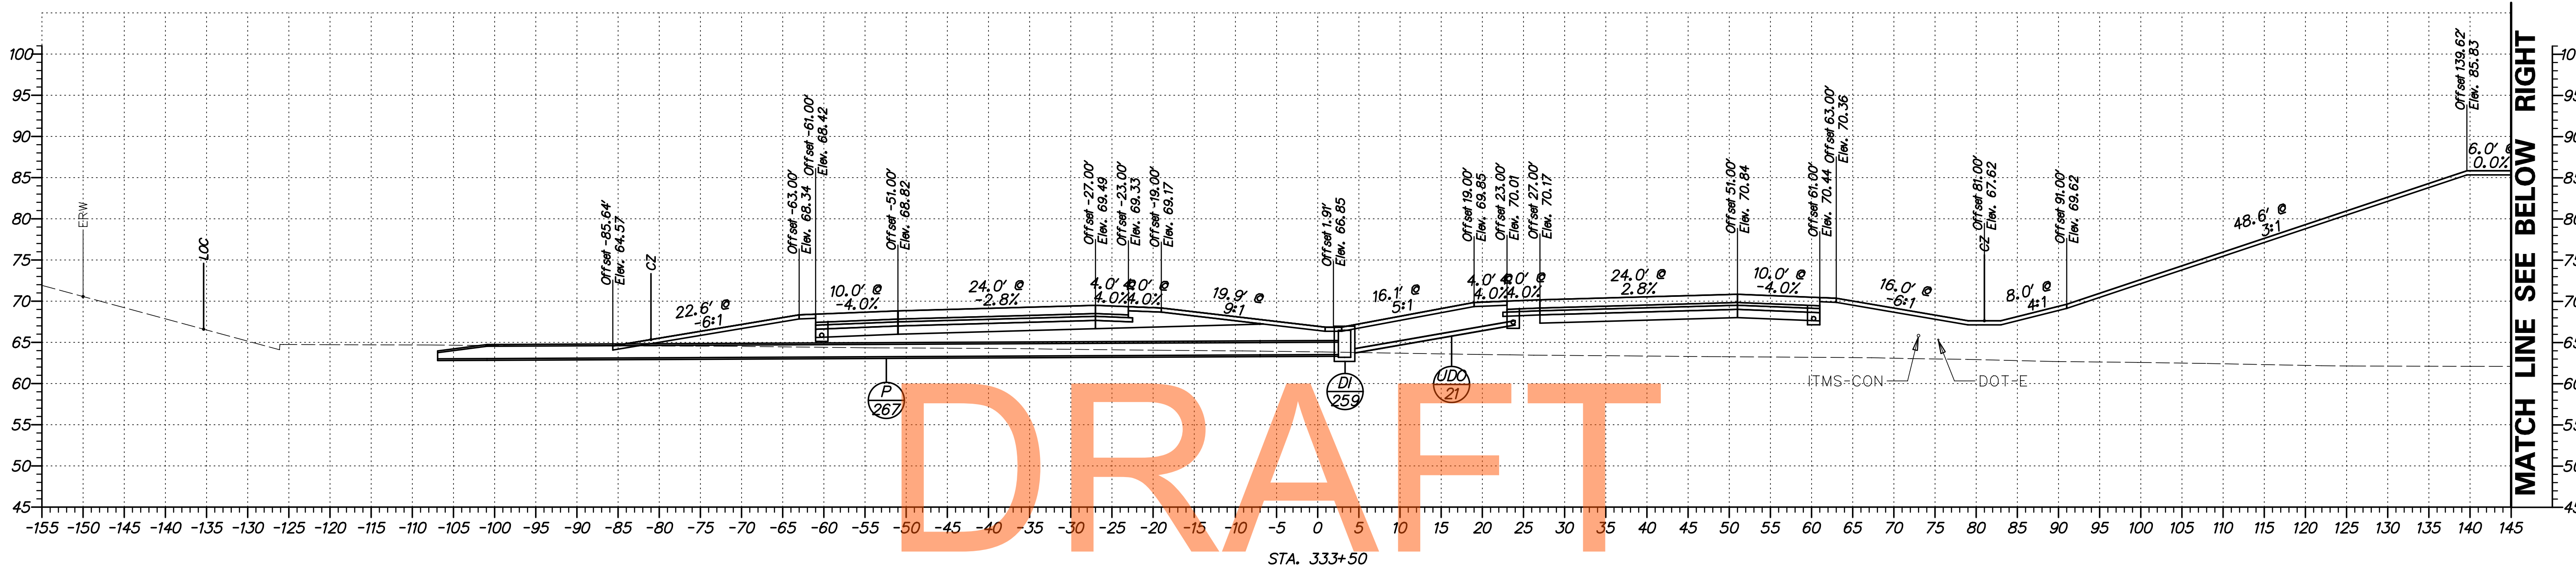


DRAFT

NOT FOR BIDDING


AUGUST 2015

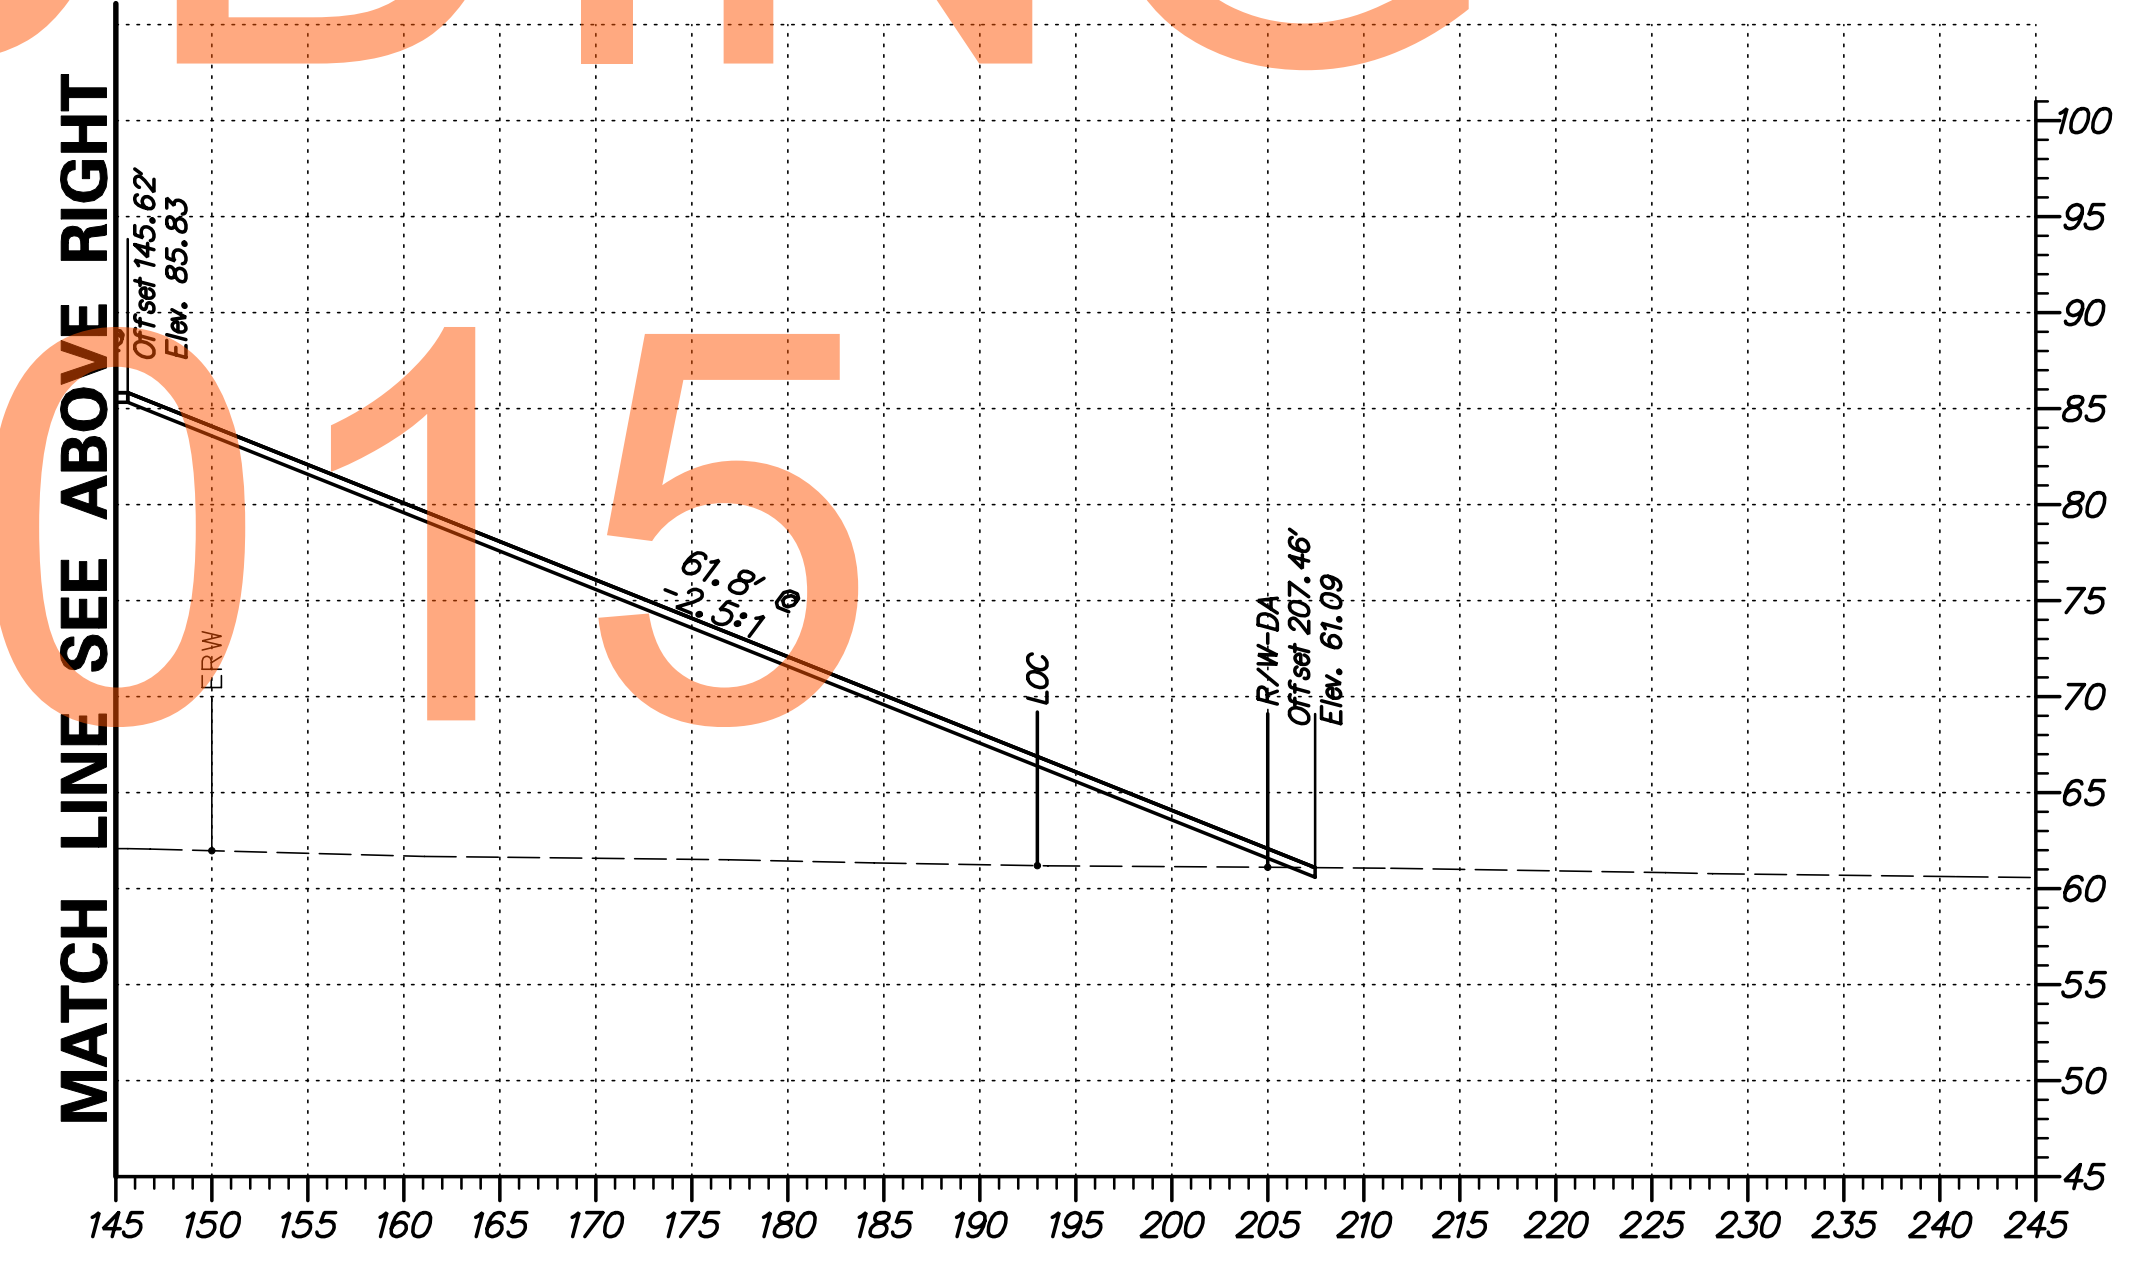

G:\60049040 US301\CIVIL\PLANS\2A\XSEC\XS051.DGN

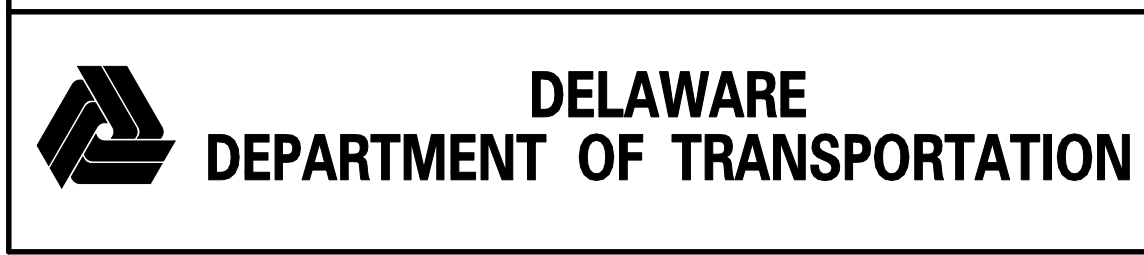

ADDENDUMS / REVISIONS	

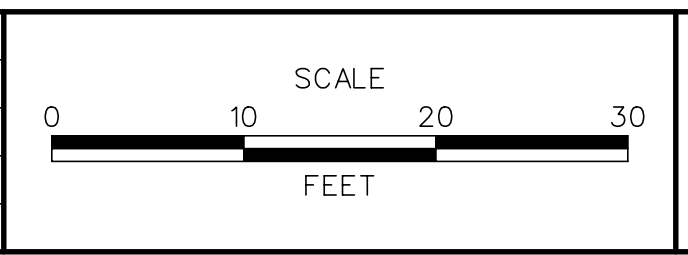


**US 301
LEVELS ROAD
TO SUMMIT BRIDGE ROAD**

CONTRACT	BRIDGE NO.
T200911303	
COUNTY	DESIGNED BY: SS
NEW CASTLE	CHECKED BY: AM

**CROSS SECTIONS
US 301 MAINLINE
STA. 333 + 50**


SHEET NO.
62
TOTAL SHTS.
518

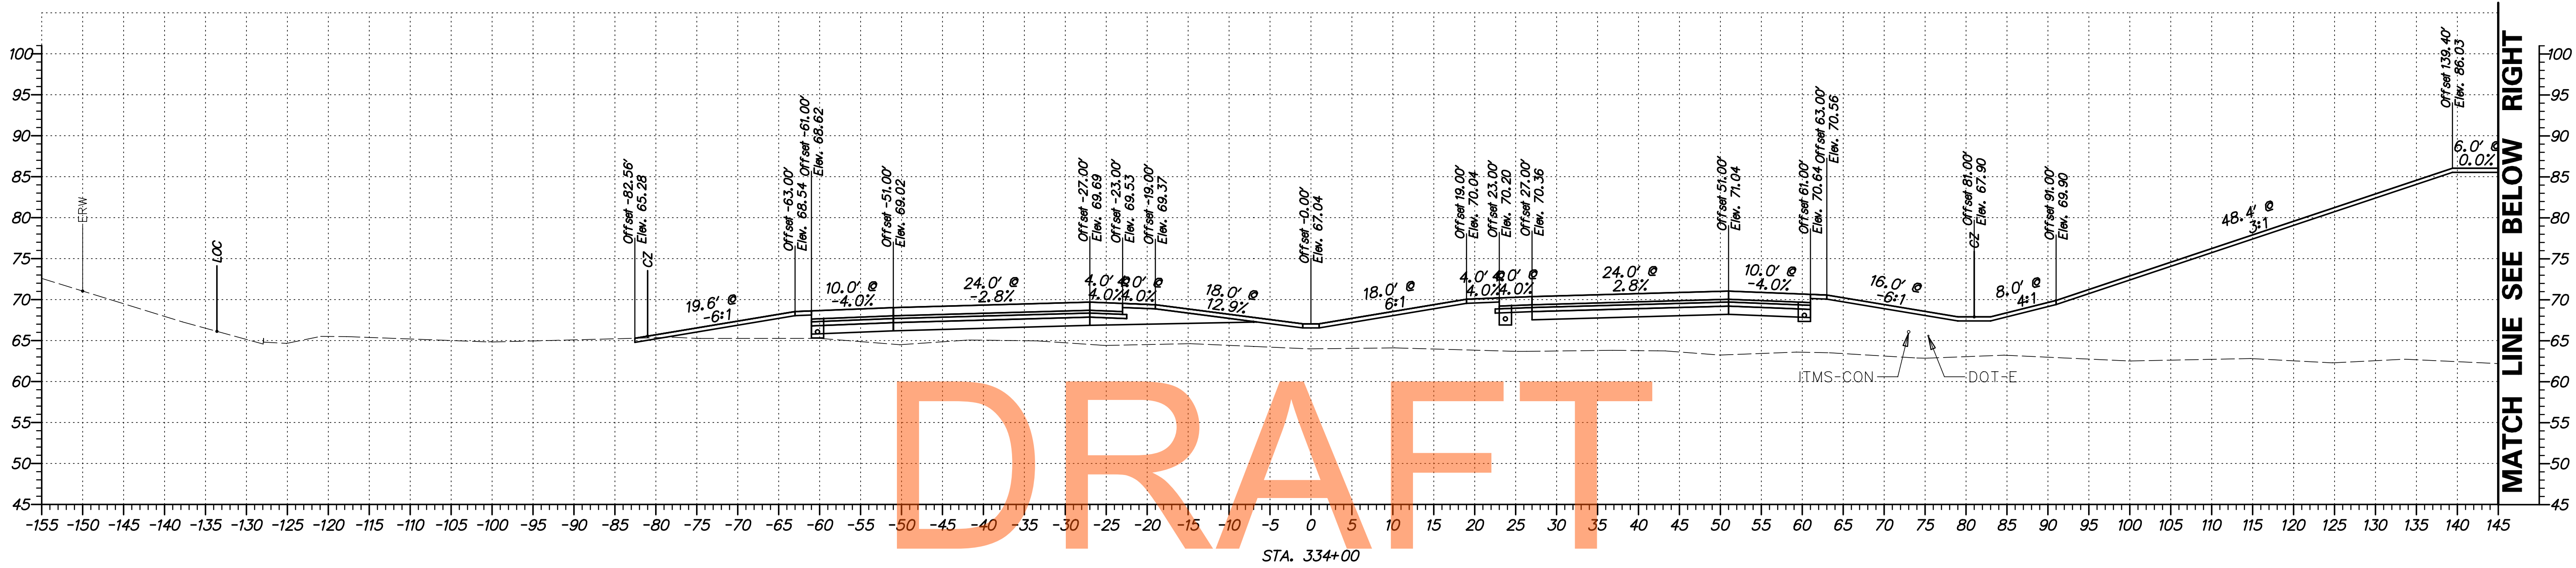

DRAFT


NOT FOR BIDDING

AUGUST 2015

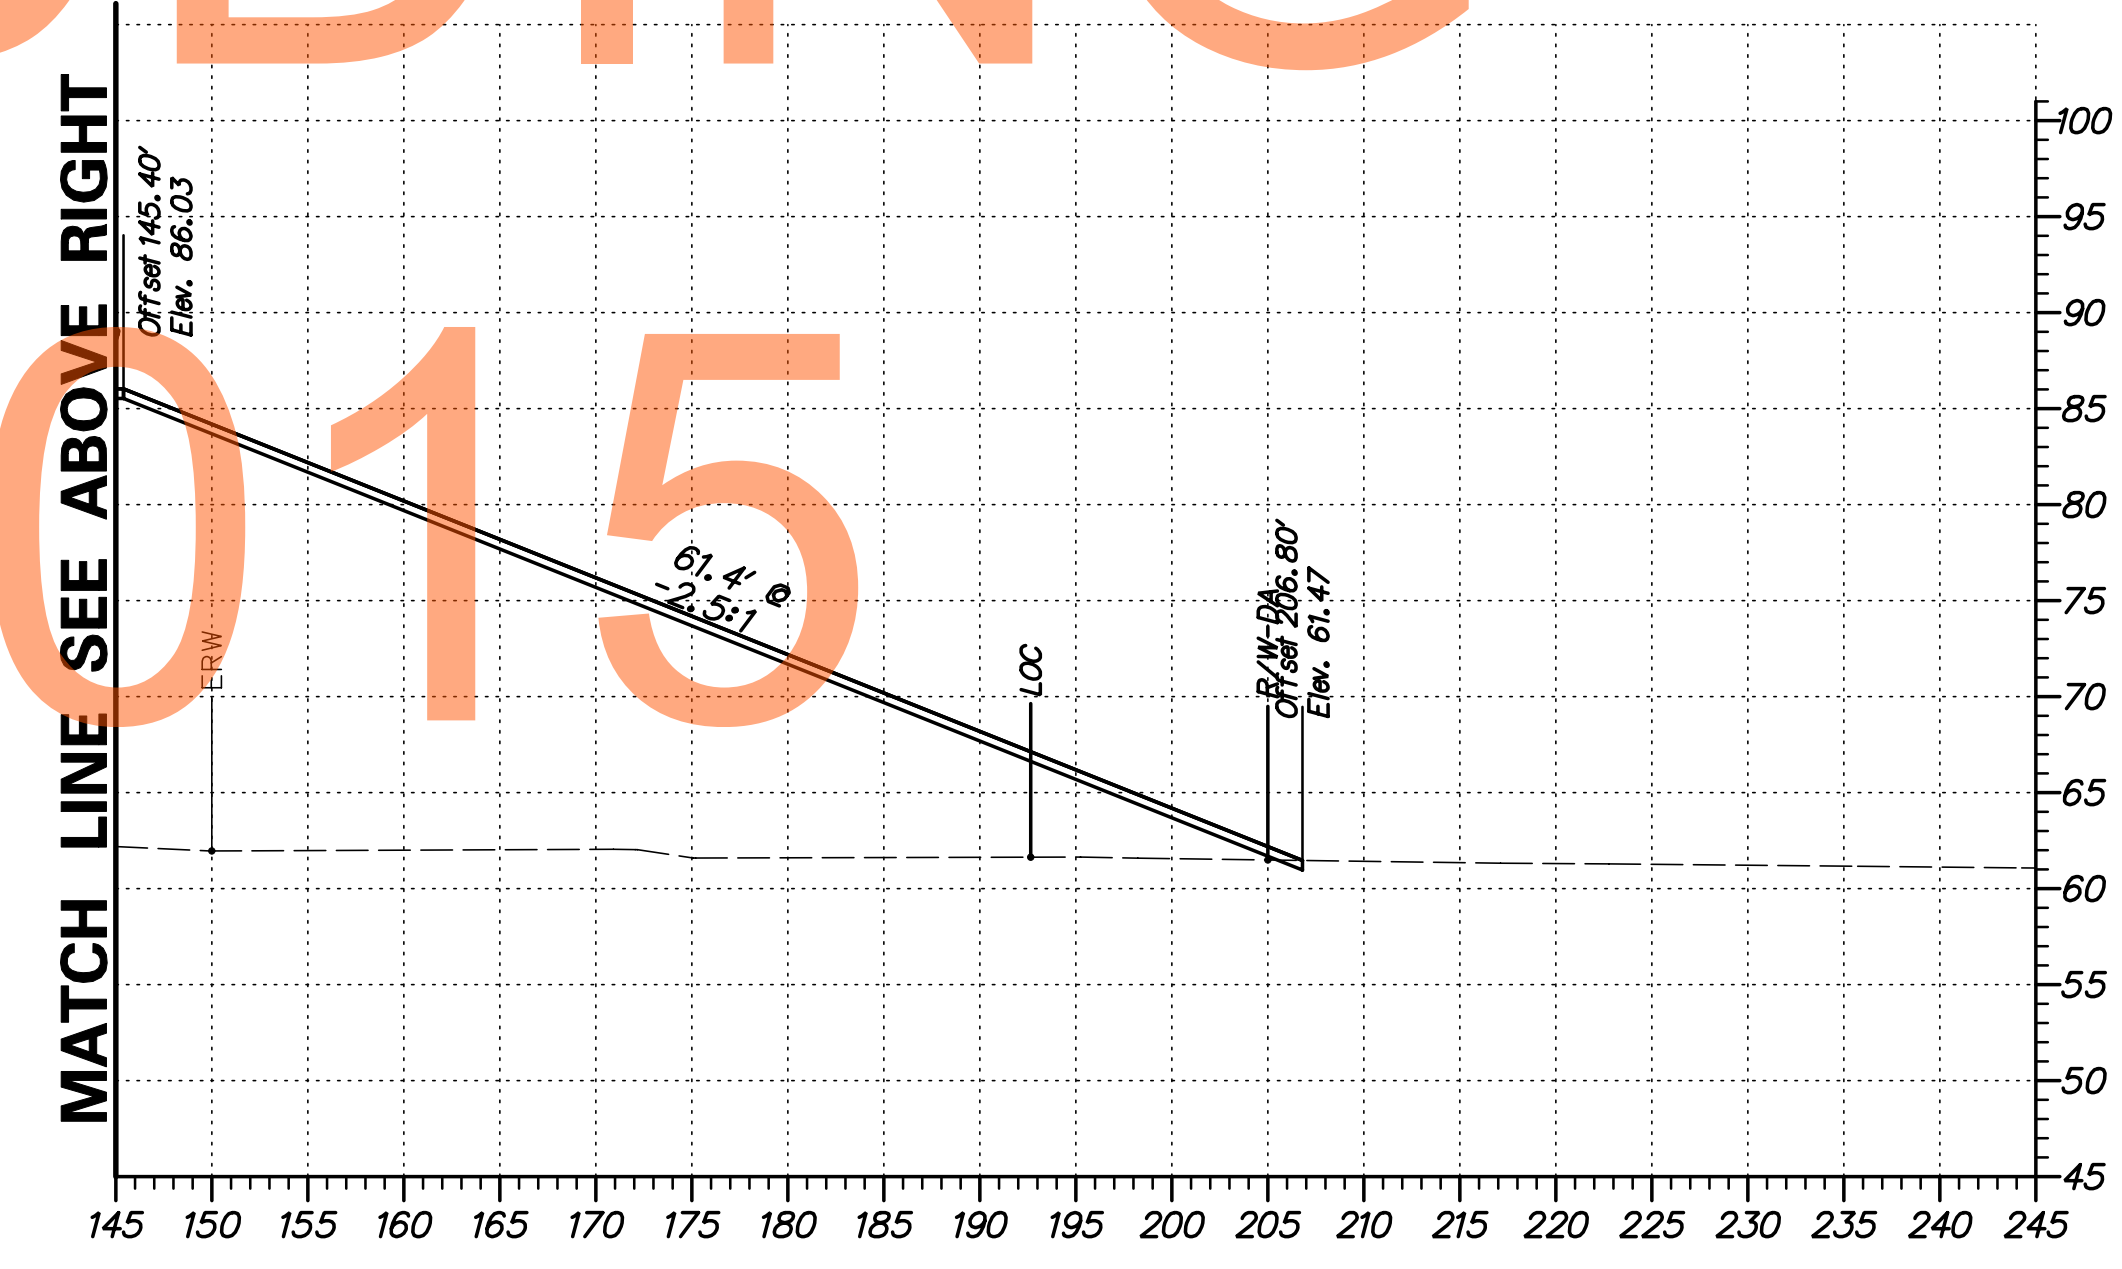

G:\60049040 US301\CIVIL\PLANS\2A\XSEC\XS052.DGN

DELAWARE DEPARTMENT OF TRANSPORTATION	ADDENDUMS / REVISIONS	SCALE FEET	US 301 LEVELS ROAD TO SUMMIT BRIDGE ROAD	CONTRACT T20091303	BRIDGE NO. DESIGNED BY: SS	CROSS SECTIONS US 301 MAINLINE STA. 334 + 00	SHEET NO. 63
				COUNTY NEW CASTLE	CHECKED BY: AM		TOTAL SHTS. 518

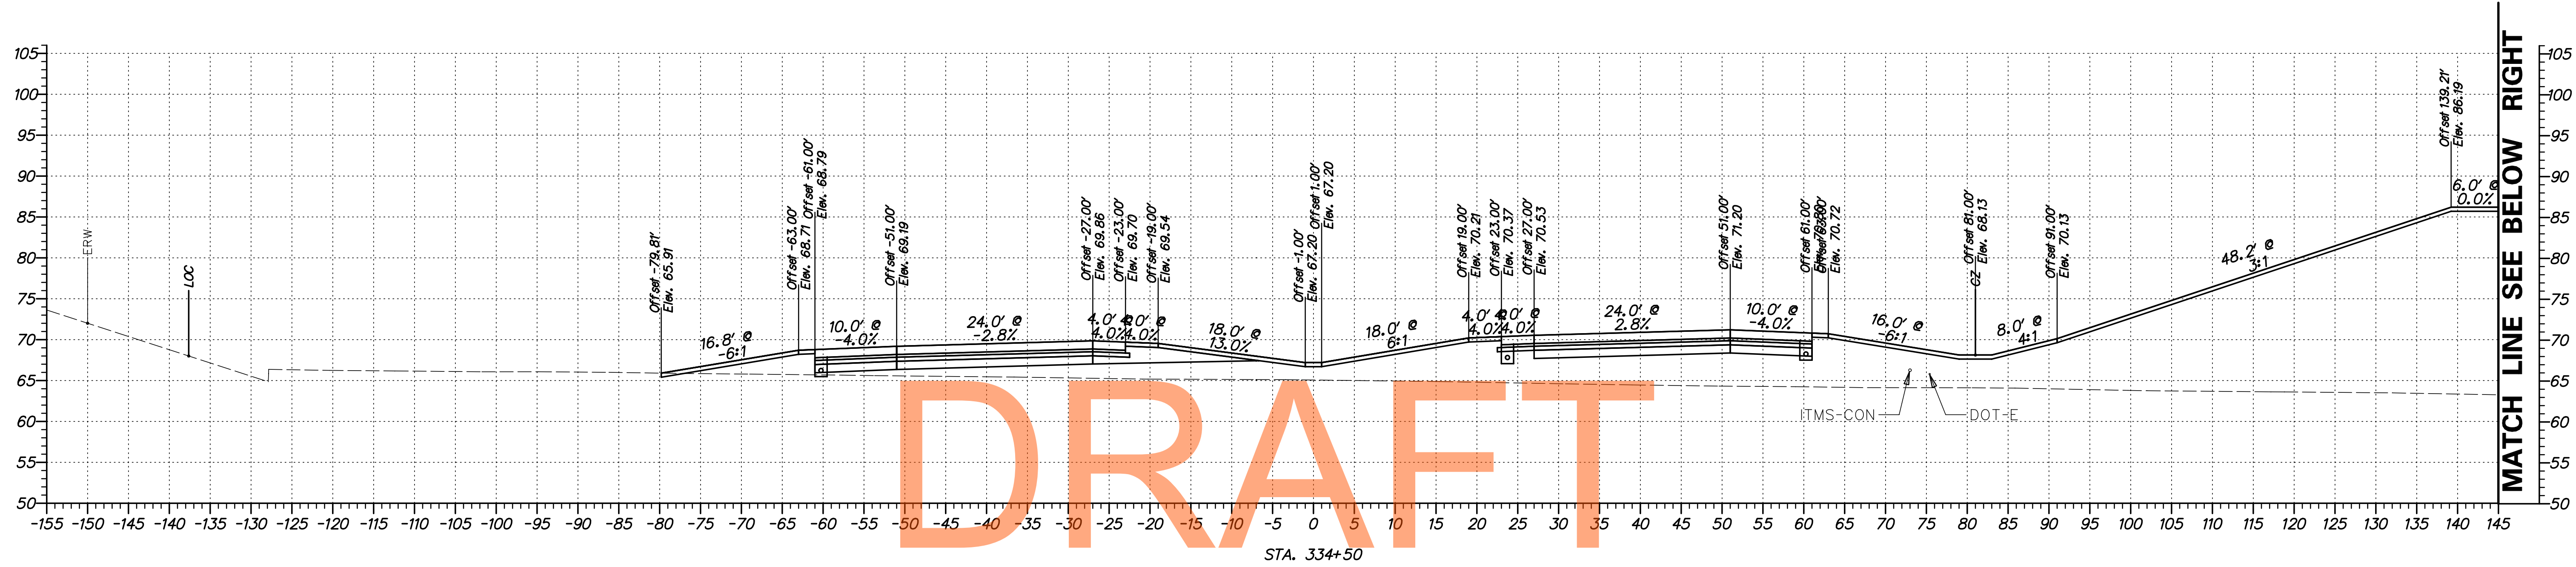


STA. 334+50

DRAFT

NOT FOR BIDDING


AUGUST 2015

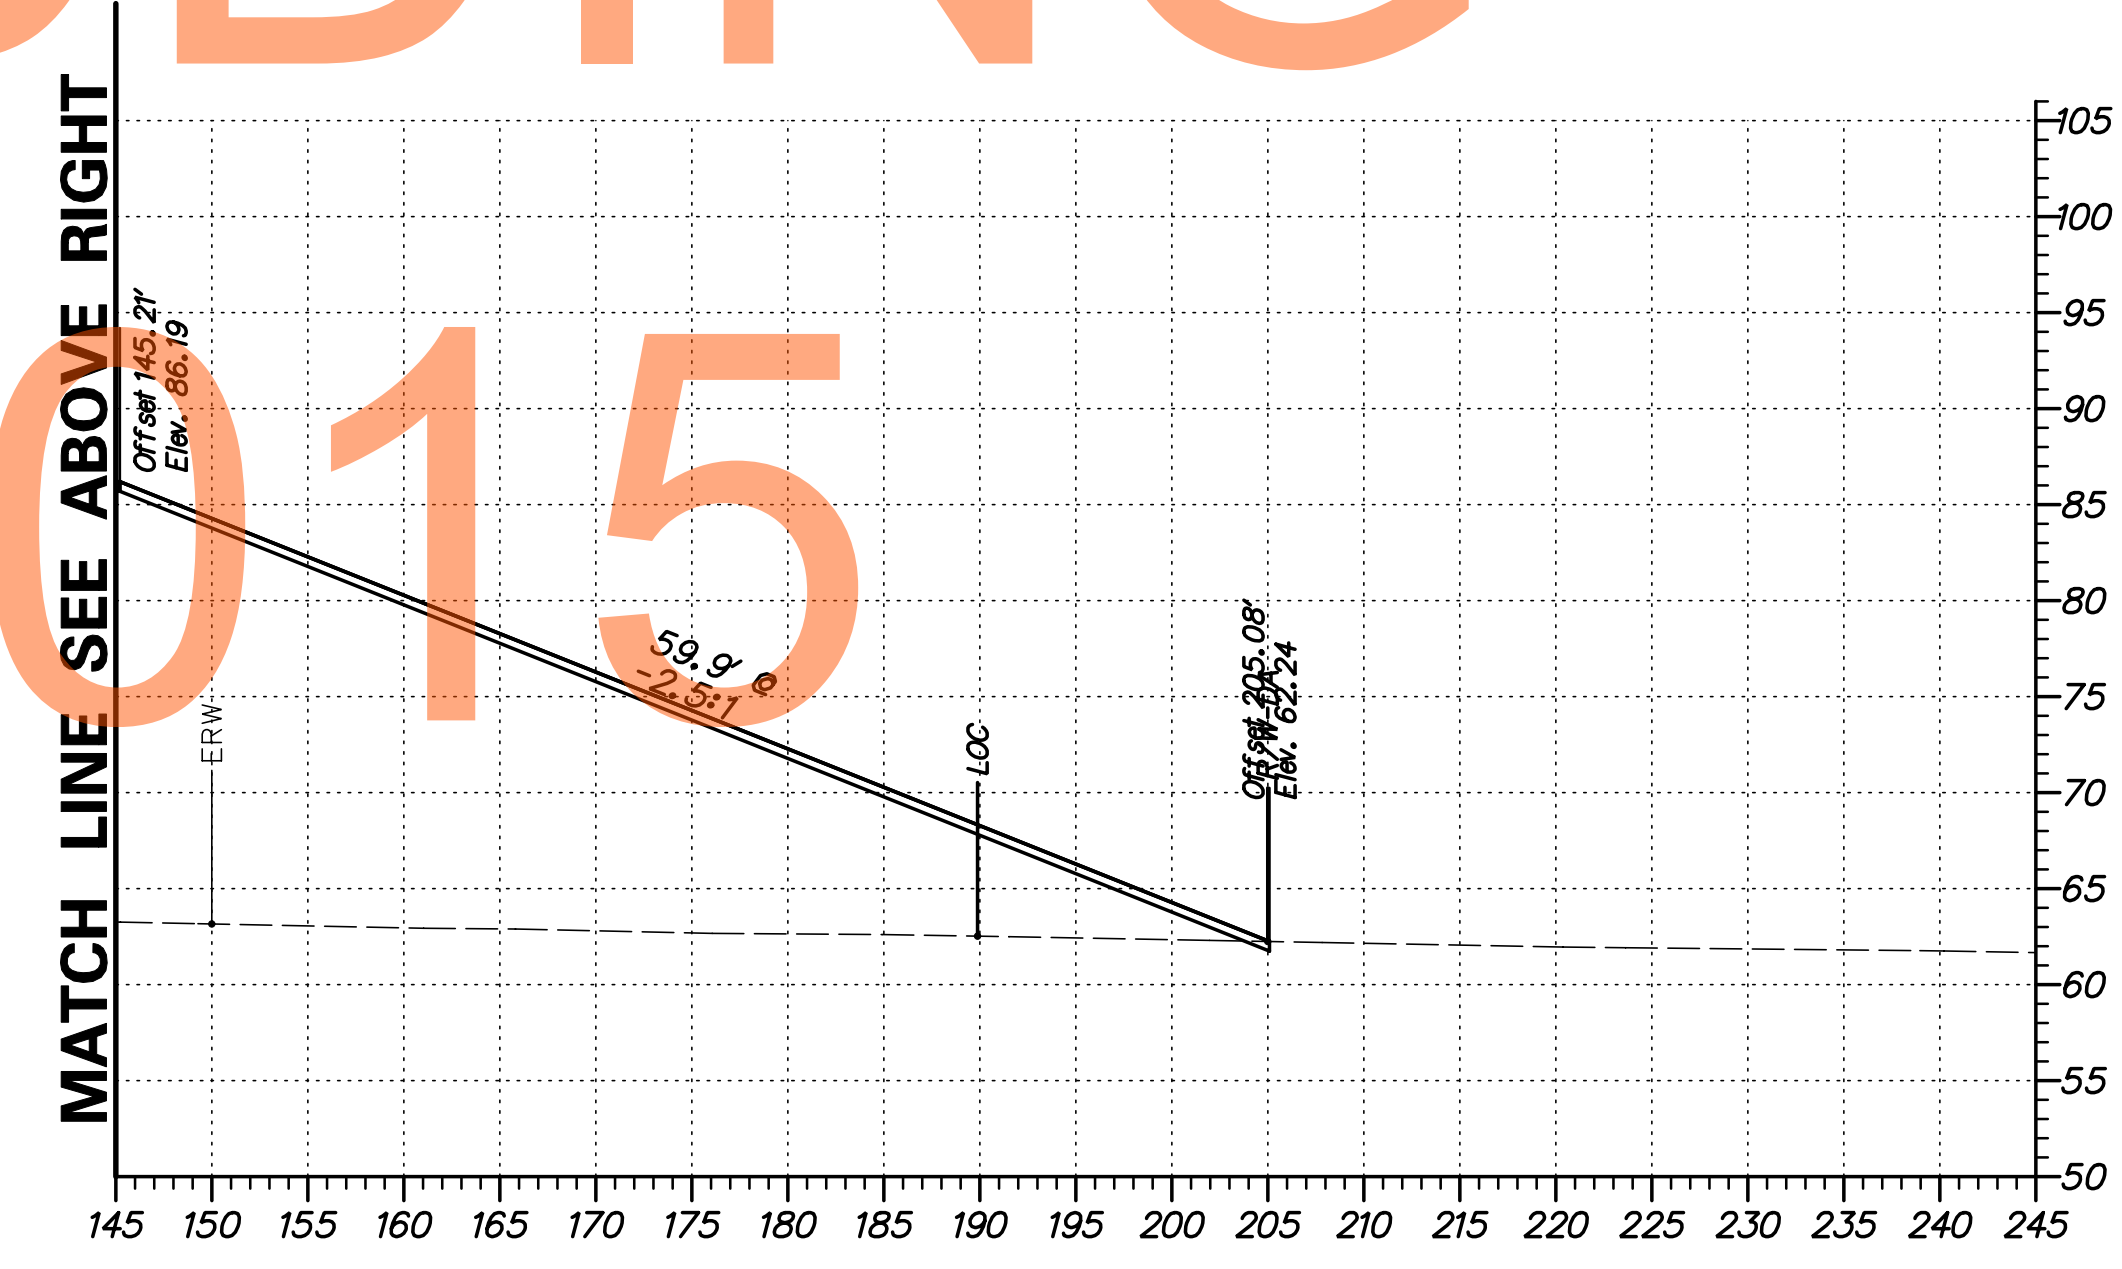

G:\60049040 US301\CIVIL\PLANS\2A\XSEC\XS053.DGN



ADDENDUMS / REVISIONS	

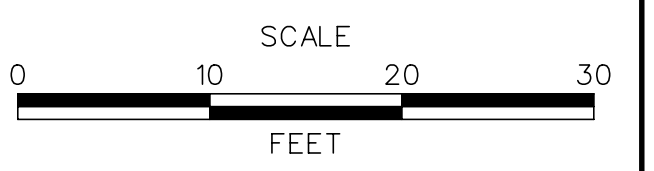


**US 301
LEVELS ROAD
TO SUMMIT BRIDGE ROAD**

CONTRACT	BRIDGE NO.
T20091303	DESIGNED BY: SS
COUNTY	CHECKED BY: AM
NEW CASTLE	


**CROSS SECTIONS
US 301 MAINLINE
STA. 334 + 50**

SHEET NO.
64
TOTAL SHTS.
518

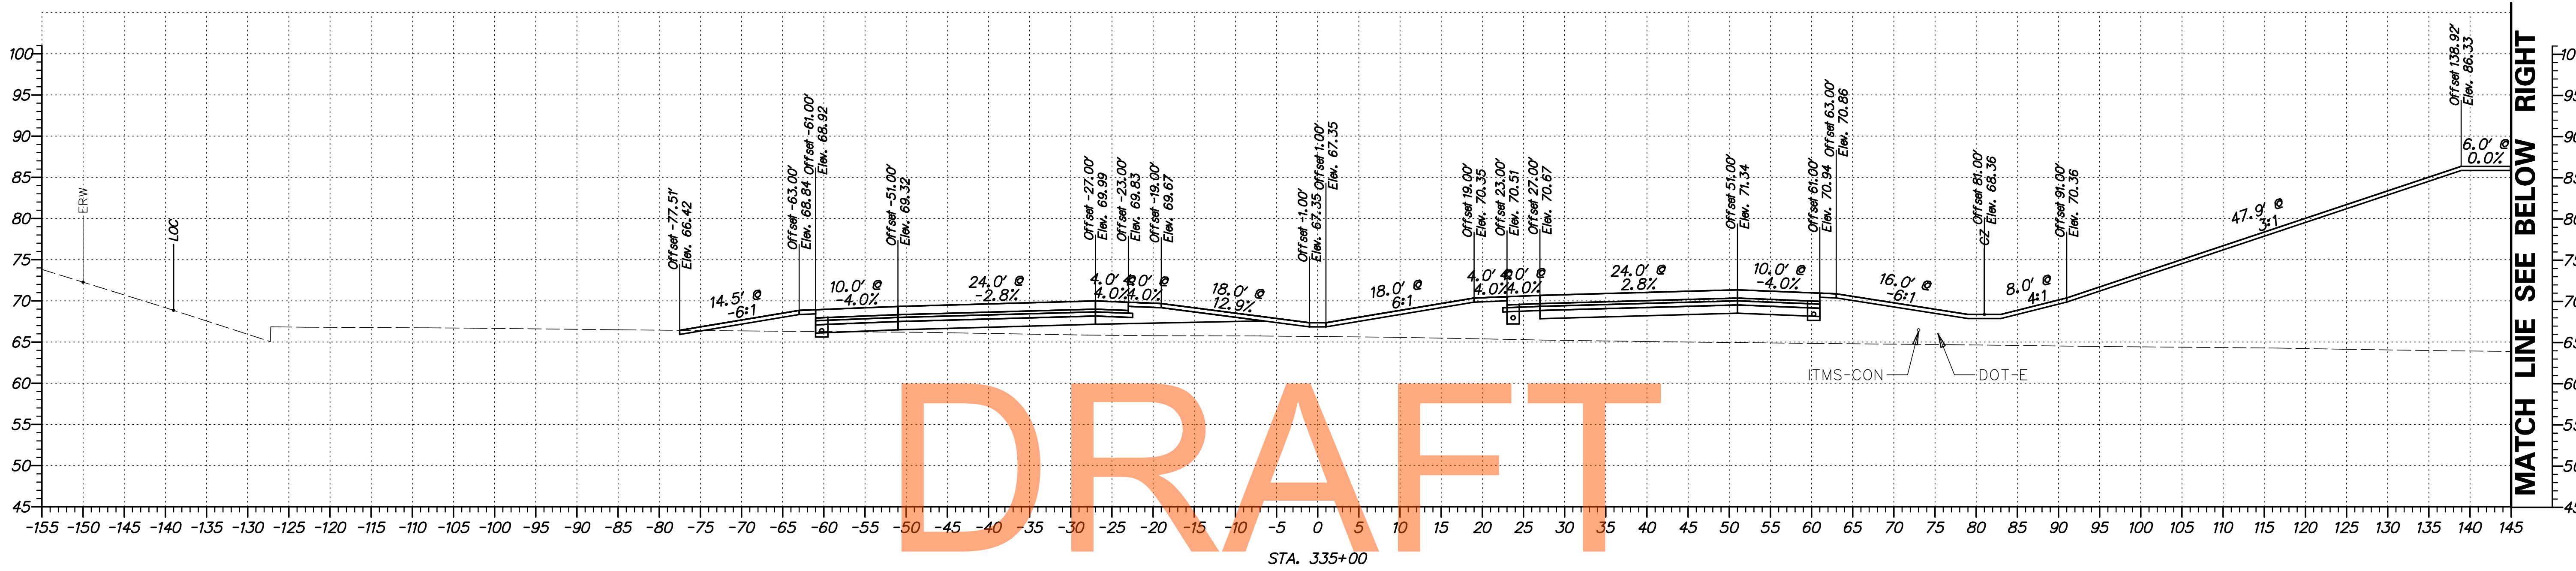

DRAFT


NOT FOR BIDDING
AUGUST 2015

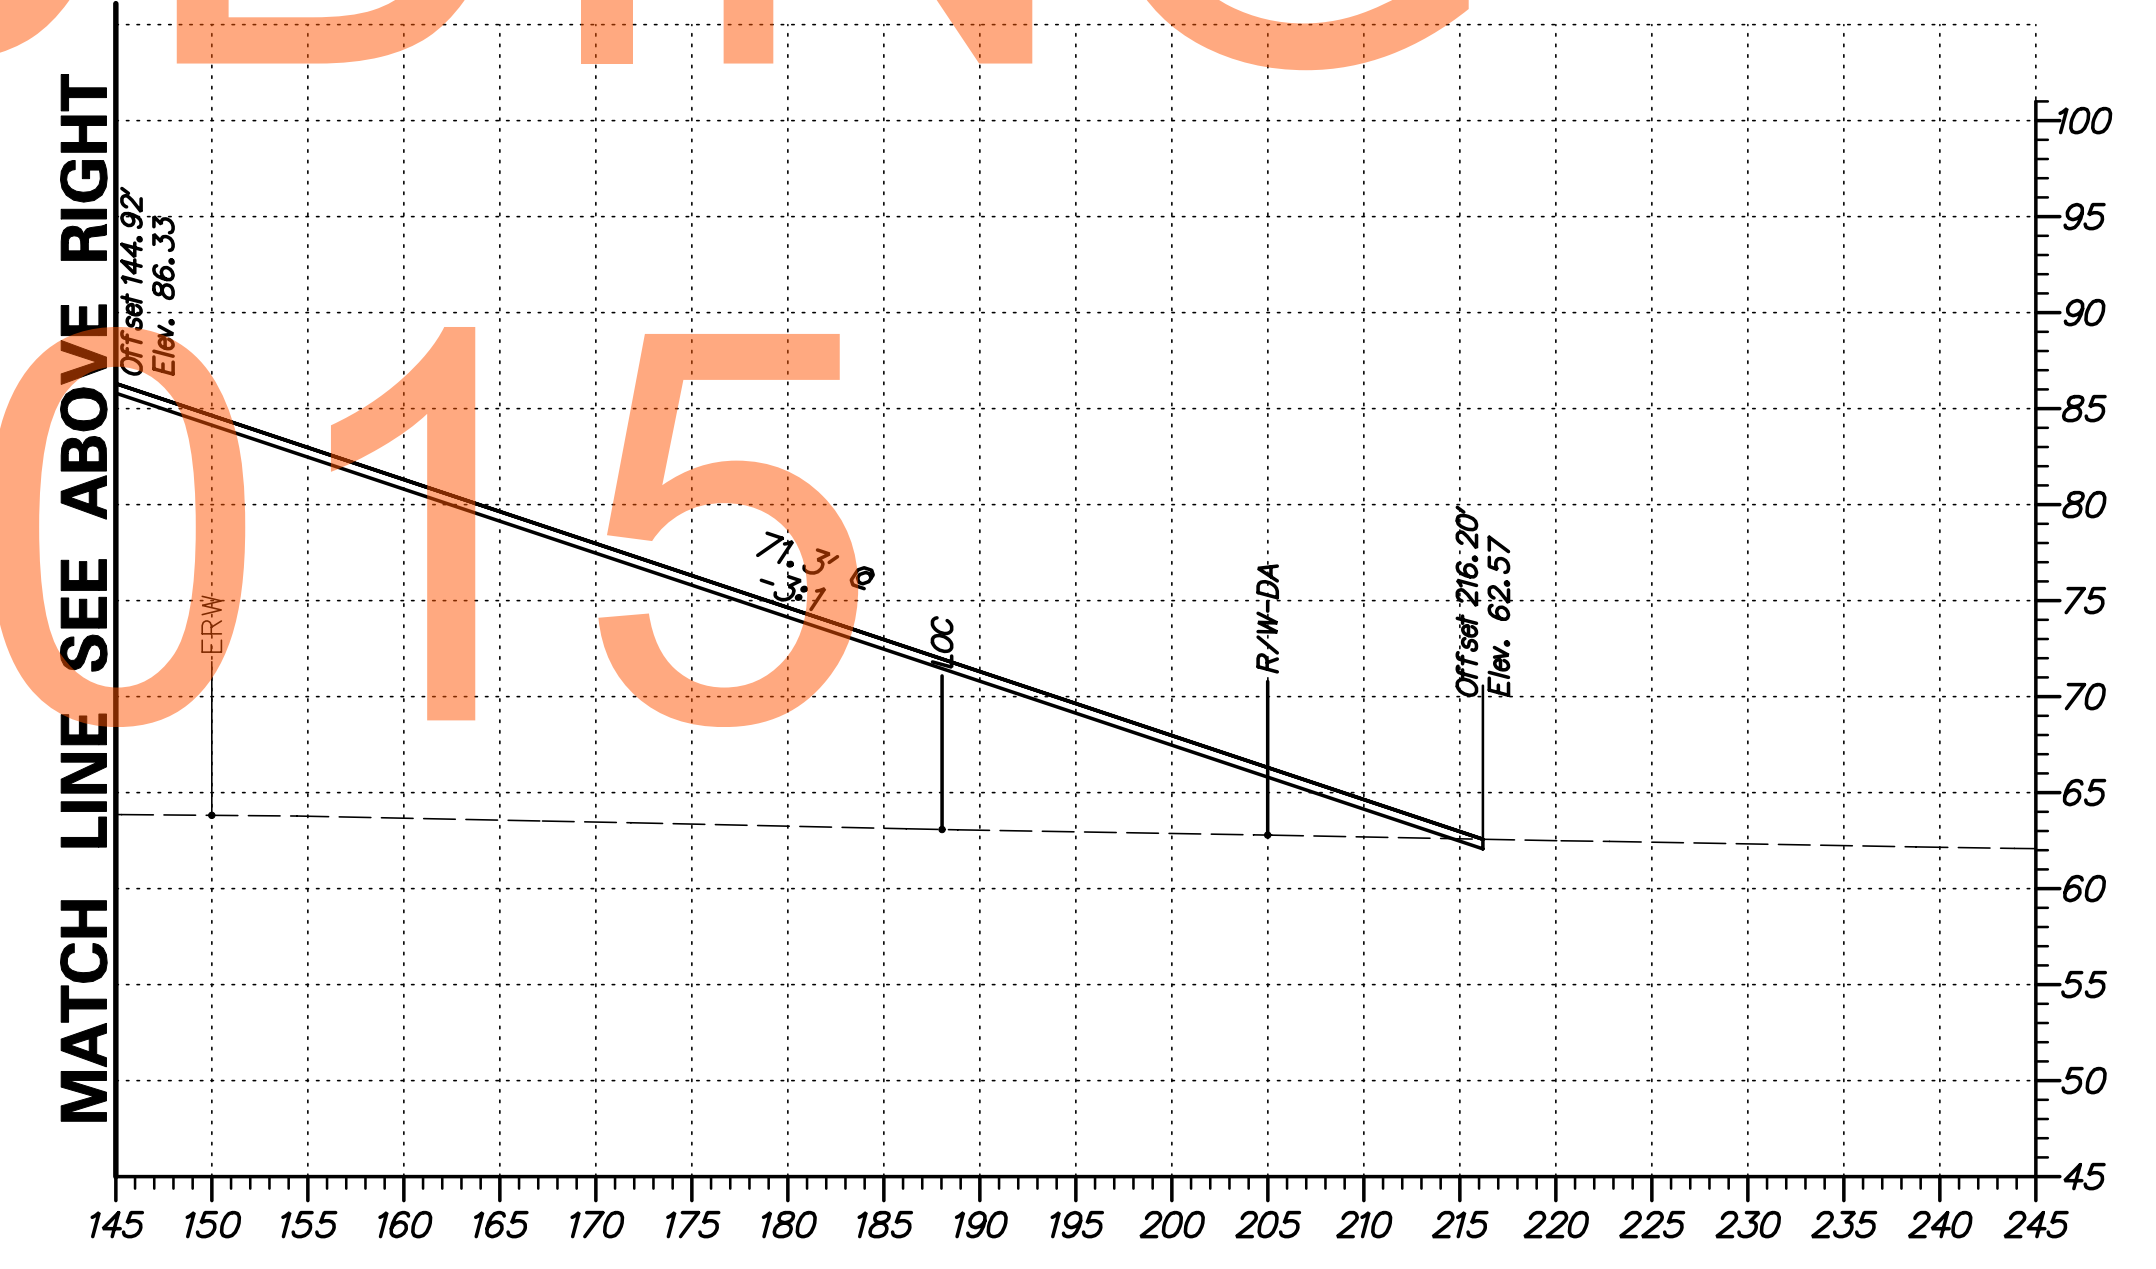

G:\60049040 US301\CIVIL\PLANS\2A\XSEC\XS054.DGN



ADDENDUMS / REVISIONS	

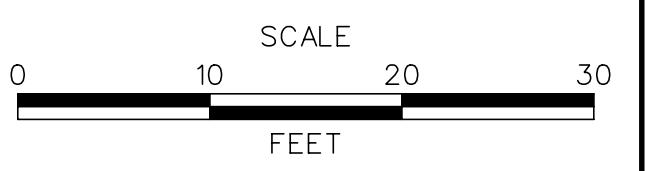


US 301
LEVELS ROAD
TO SUMMIT BRIDGE ROAD

CONTRACT T20091303	BRIDGE NO.
COUNTY NEW CASTLE	DESIGNED BY: SS
	CHECKED BY: AM

CROSS SECTIONS
US 301 MAINLINE
STA. 335 + 00


SHEET NO. 65
TOTAL SHTS. 518

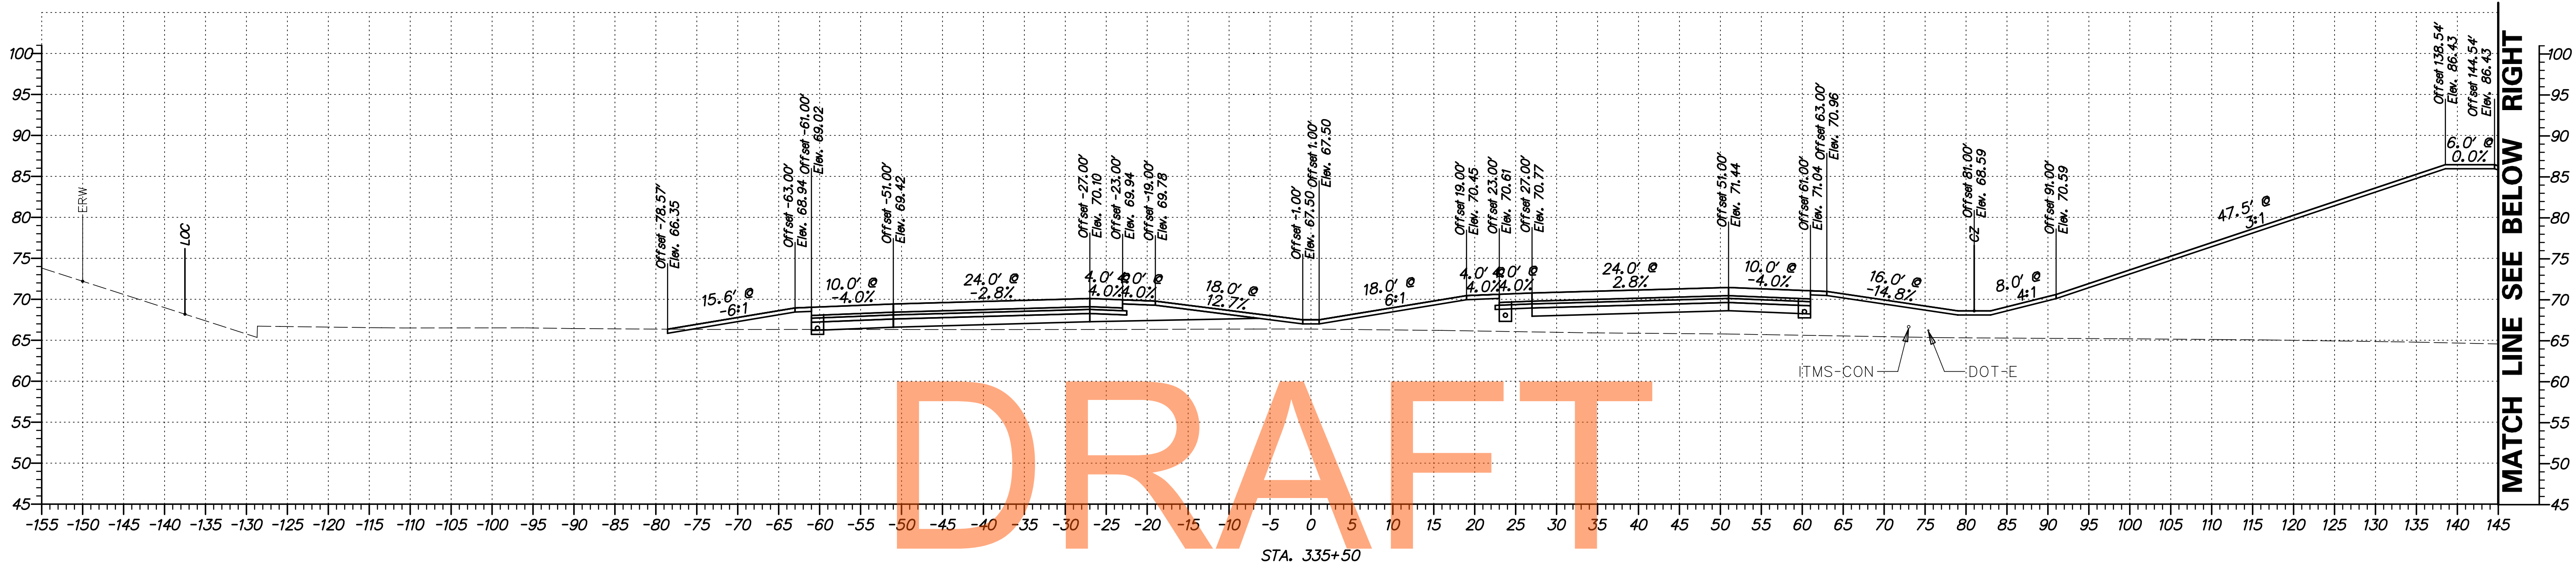


DRAFT

NOT FOR BIDDING

AUGUST 2015

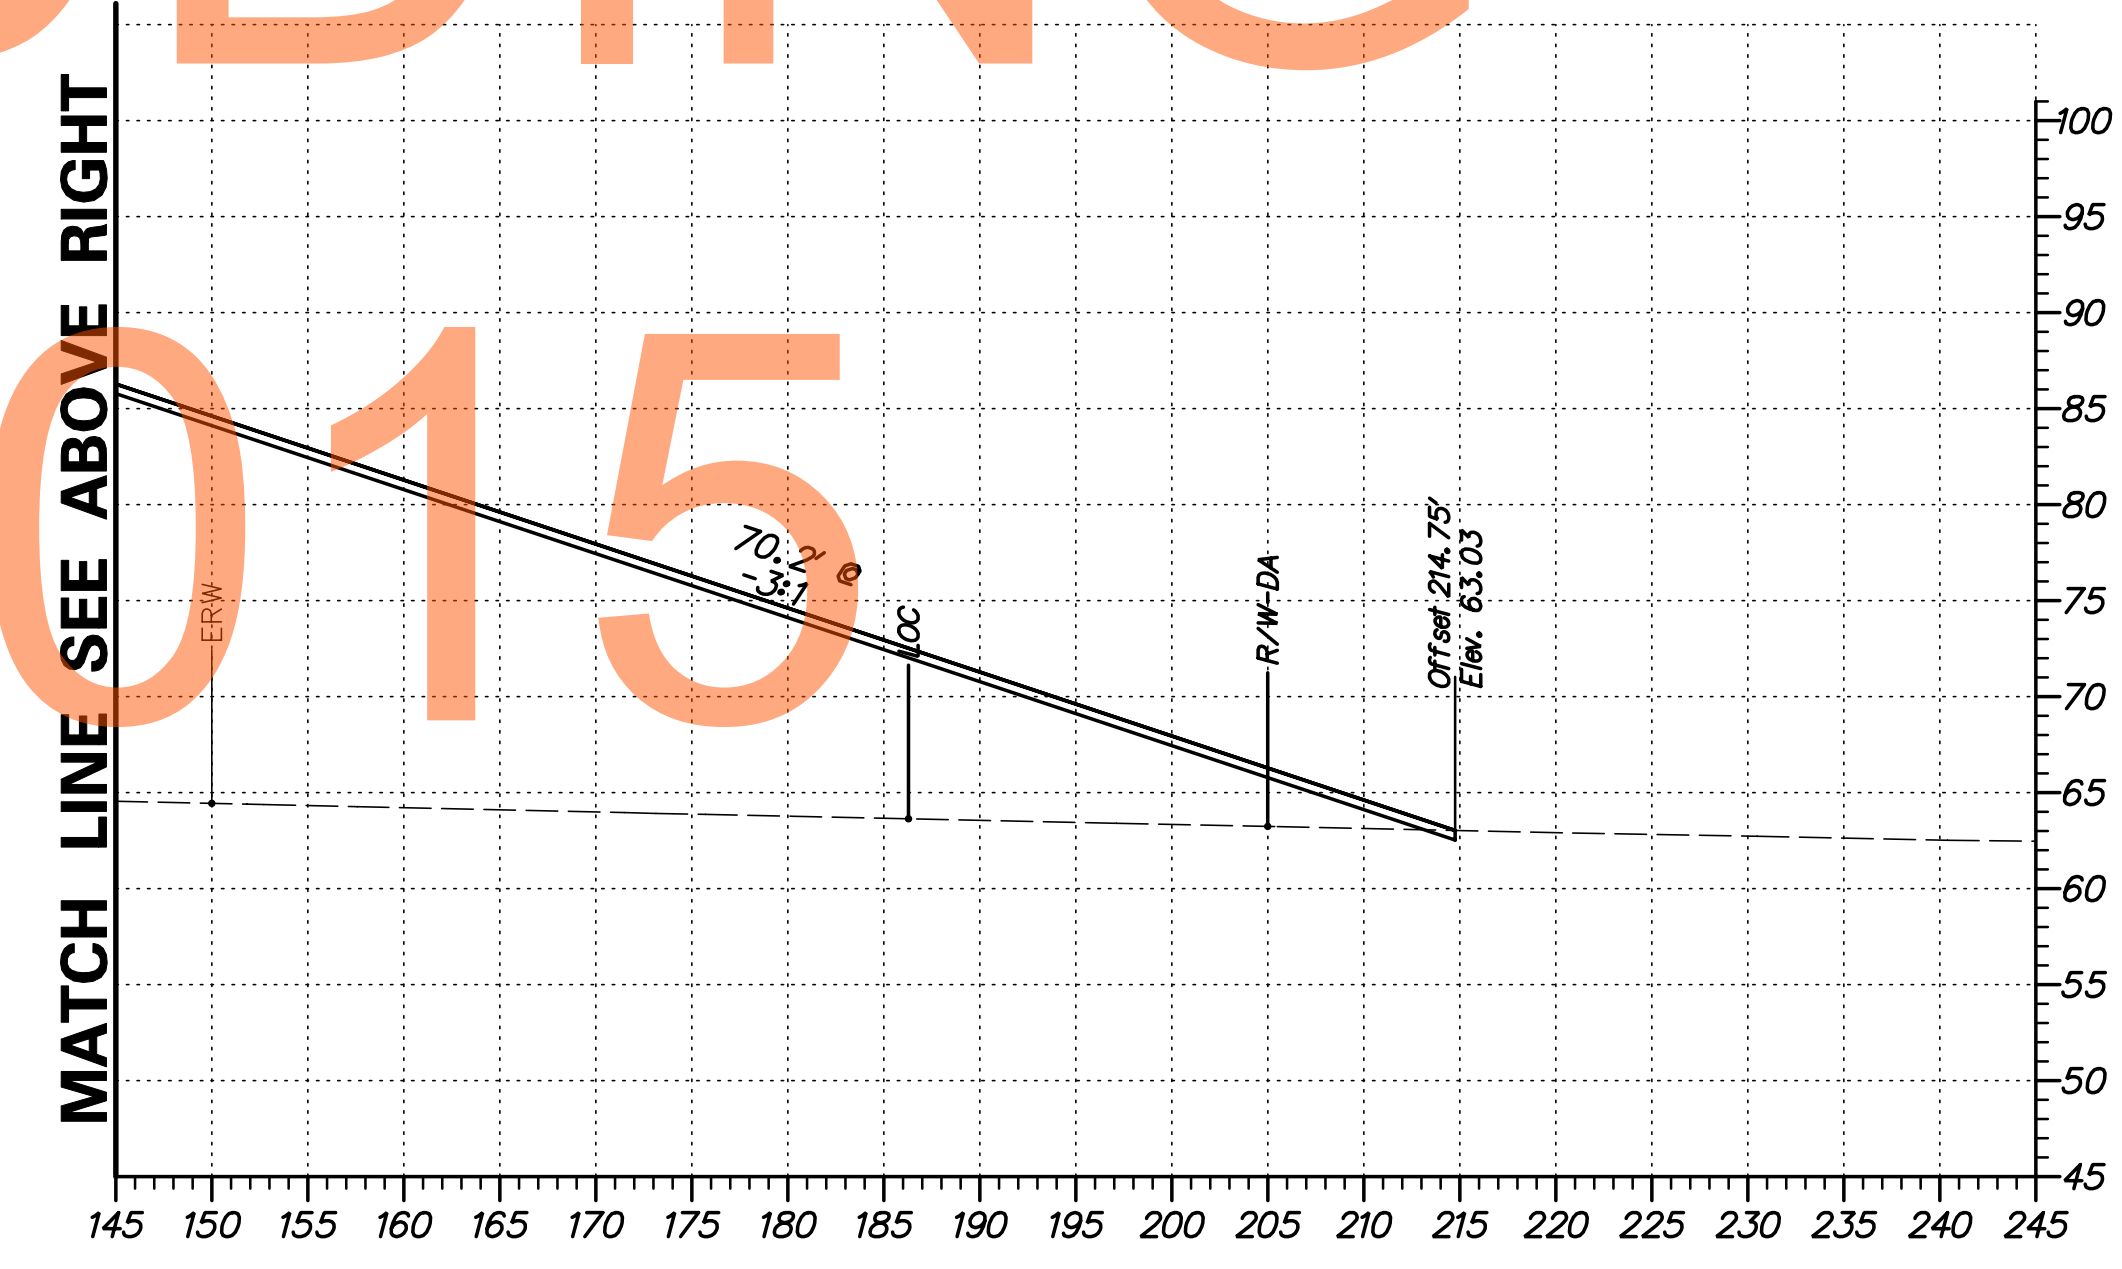


G:\60049040 US301\CIVIL\PLANS\2A\XSEC\XS055.DGN

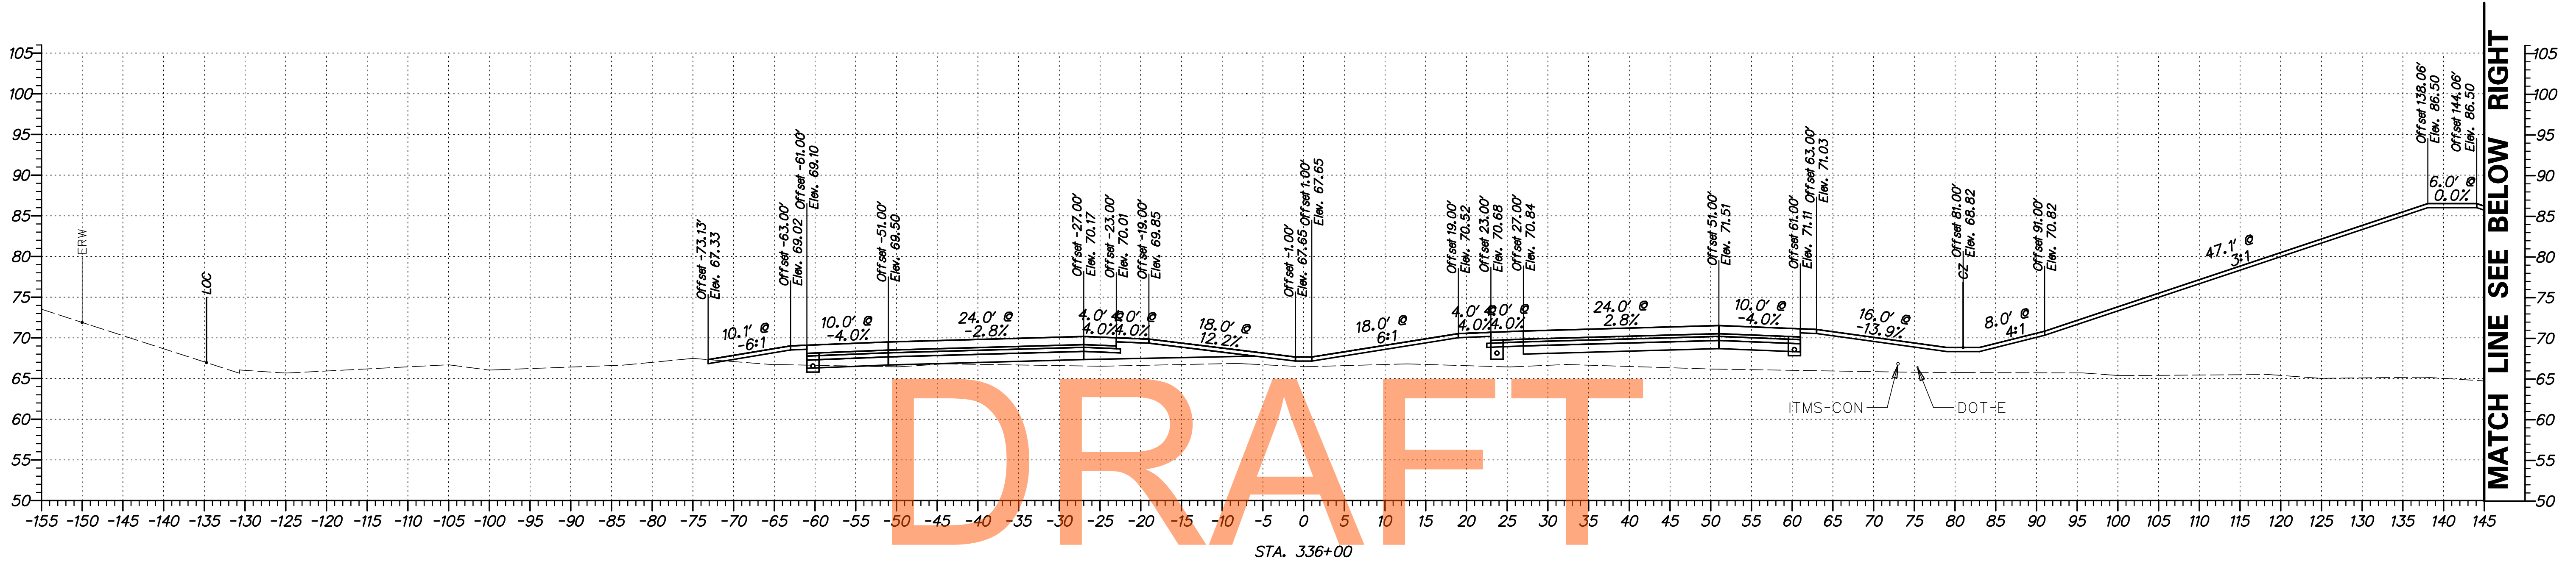


DRAFT

AUGUST 2015

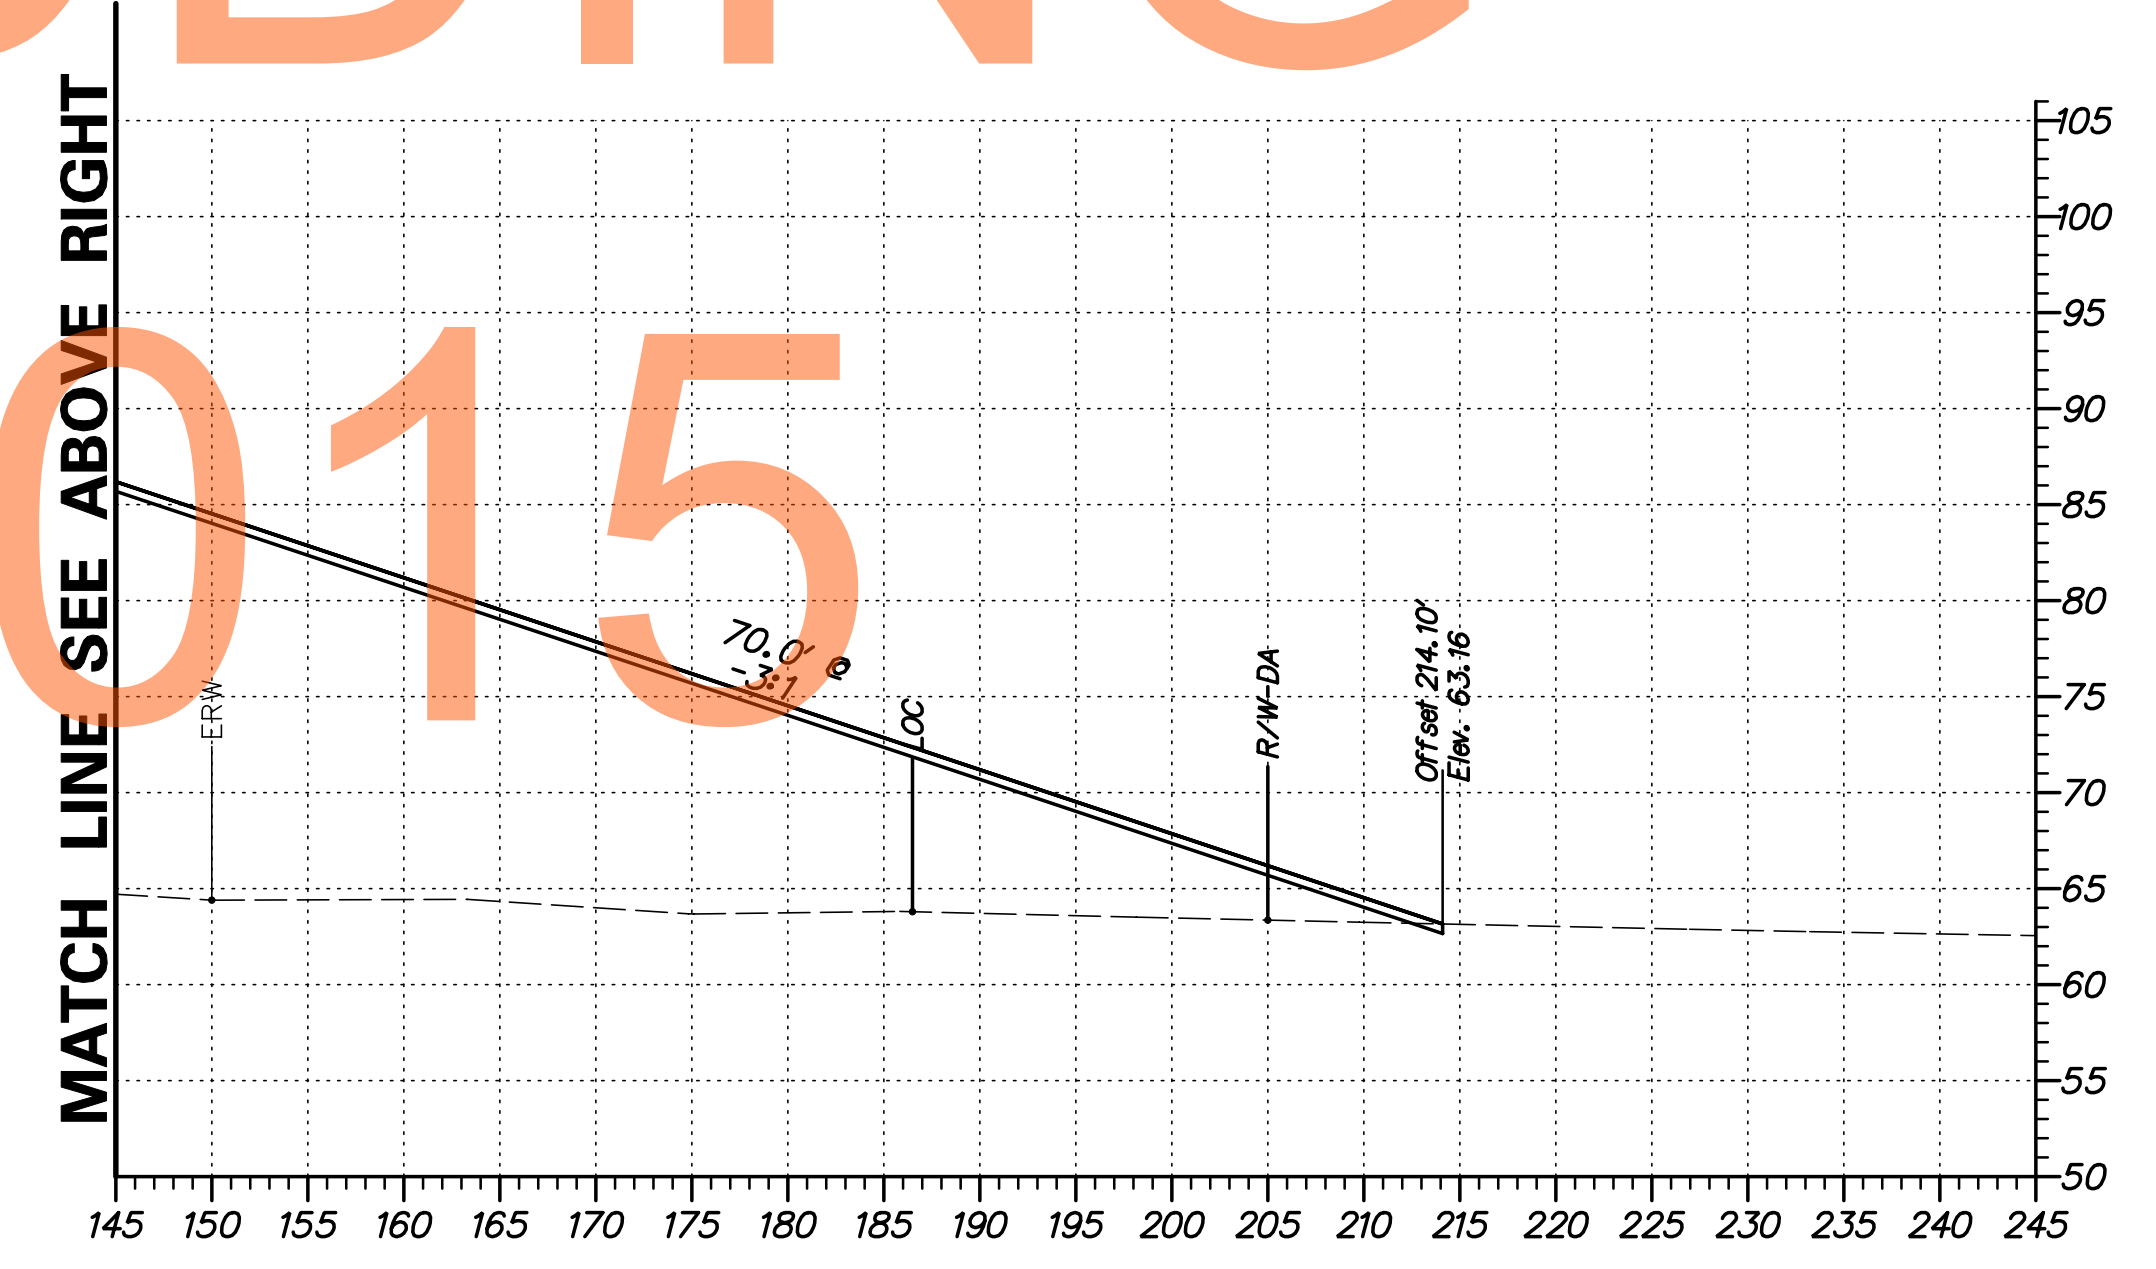


G:\60049040 US301\CIVIL\PLANS\2A\XSEC\XS056.DGN

<p>DELAWARE DEPARTMENT OF TRANSPORTATION</p>	ADDENDUMS / REVISIONS	<p>SCALE</p> <p>FEET</p>	<p>US 301 LEVELS ROAD TO SUMMIT BRIDGE ROAD</p>	CONTRACT	BRIDGE NO.	<p>CROSS SECTIONS US 301 MAINLINE STA. 336 + 00</p>	SHEET NO.
					T20091303		
				COUNTY	CHECKED BY: AM	TOTAL SHTS.	518
				NEW CASTLE			

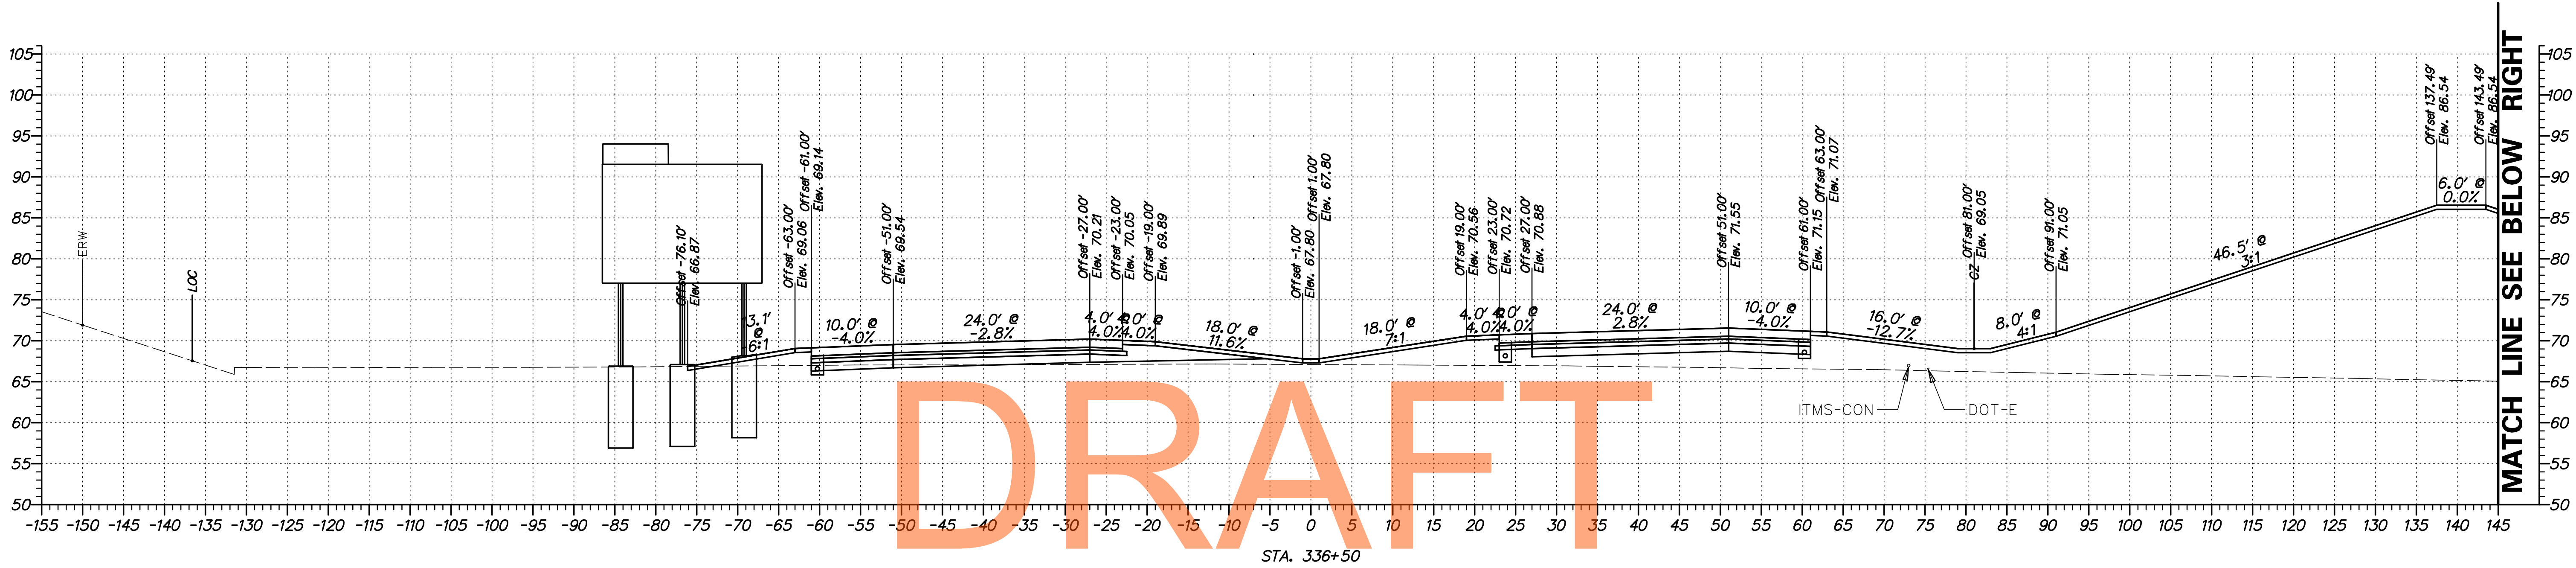


DRAFT

AUGUST 2015

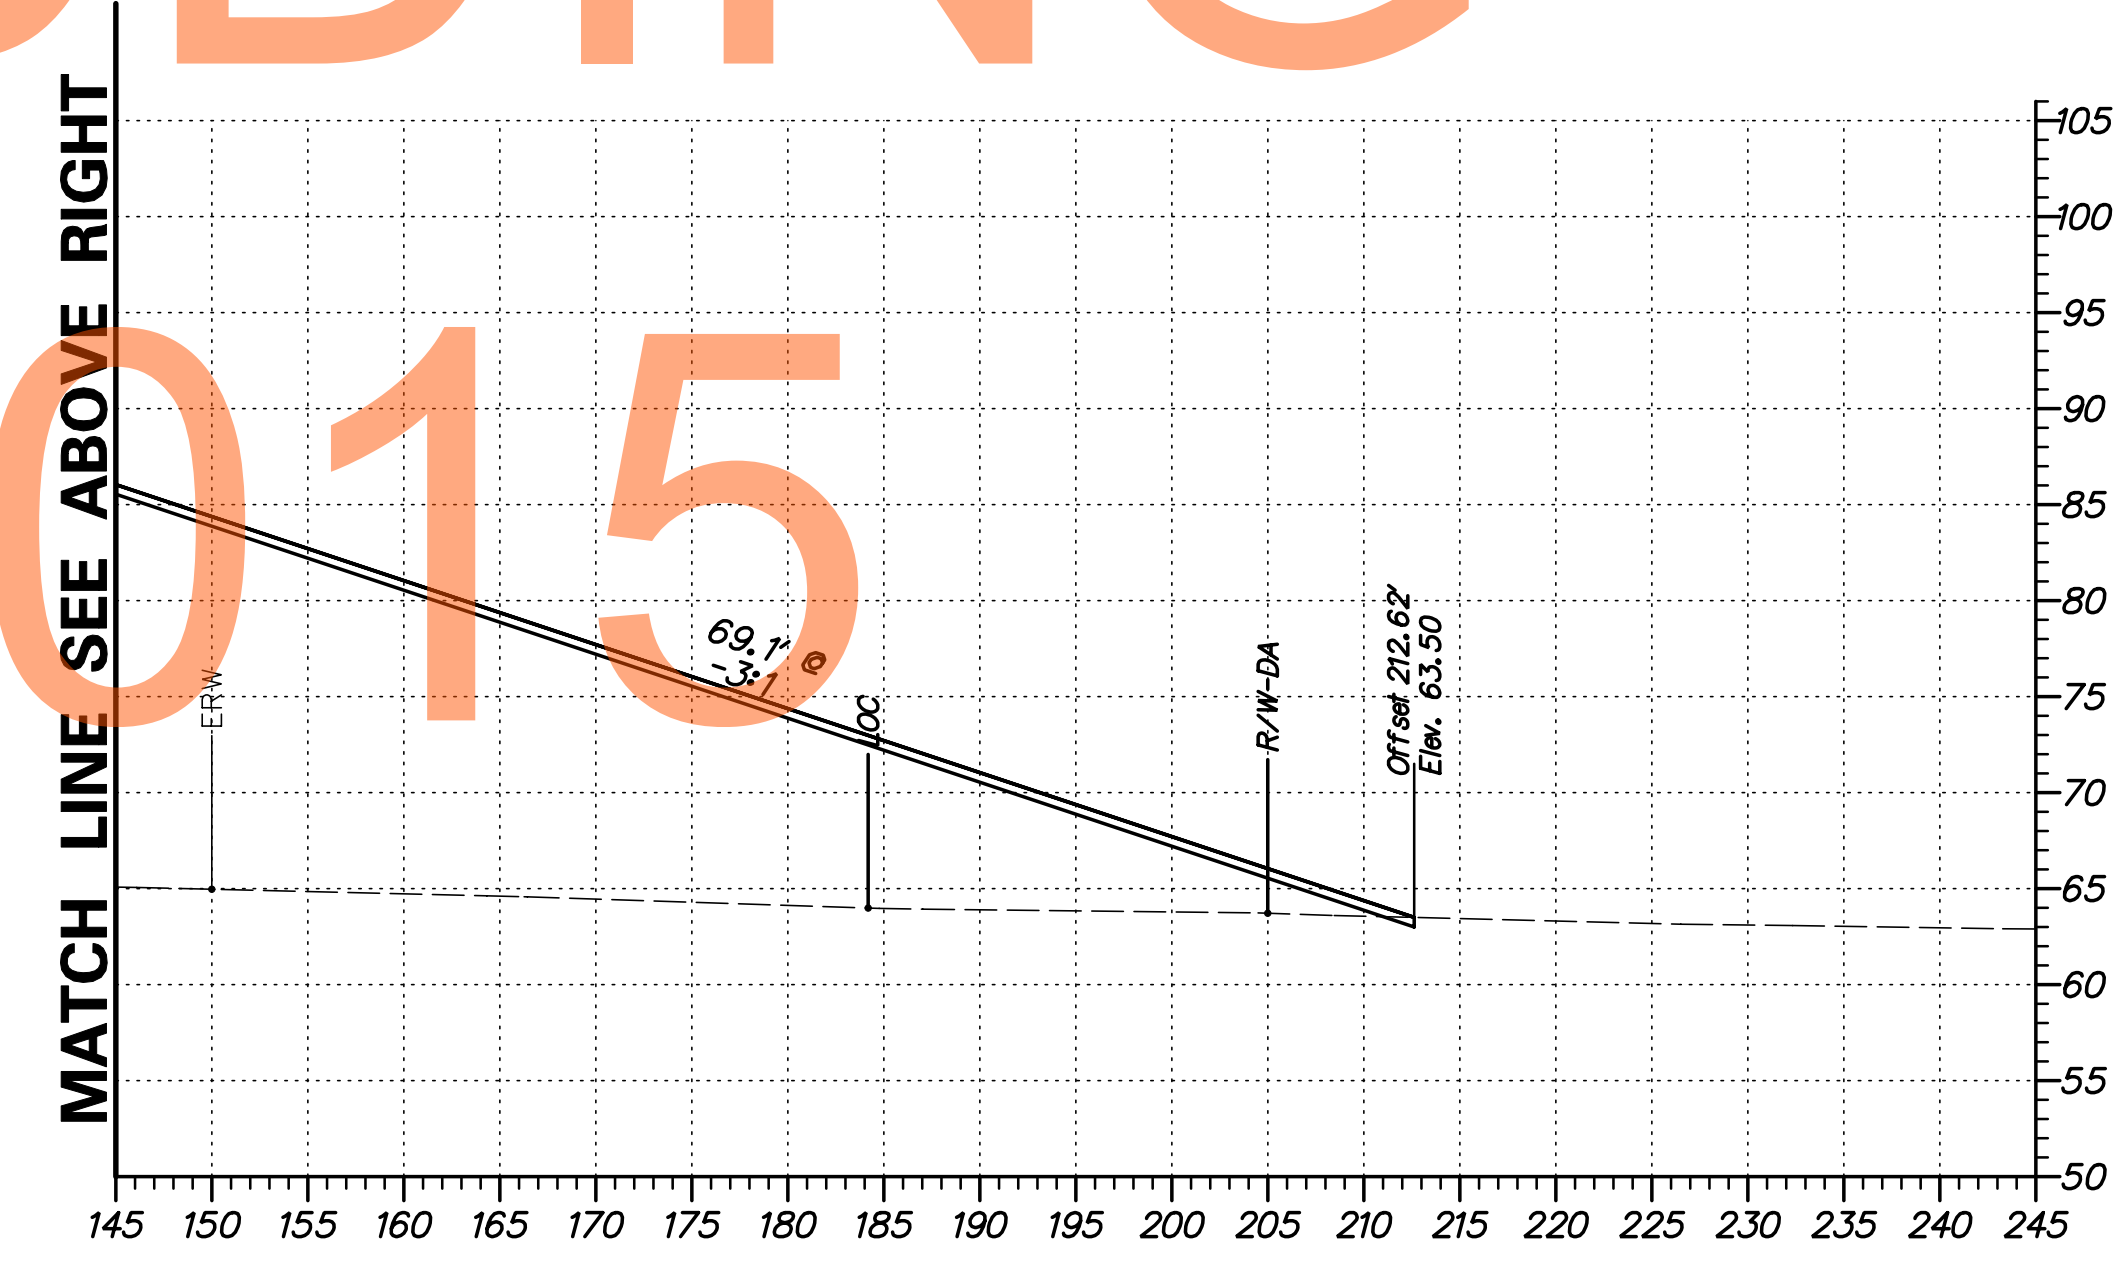


G:\60049040 US301\CIVIL\PLANS\2A\XSEC\XS056A.DGN

ADDENDUMS / REVISIONS

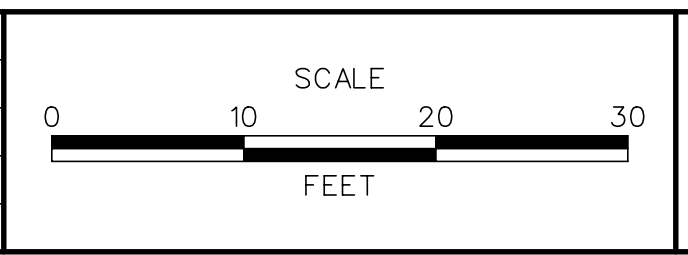


CONTRACT T20091303	BRIDGE NO.
COUNTY NEW CASTLE	DESIGNED BY: SS
	CHECKED BY: AM

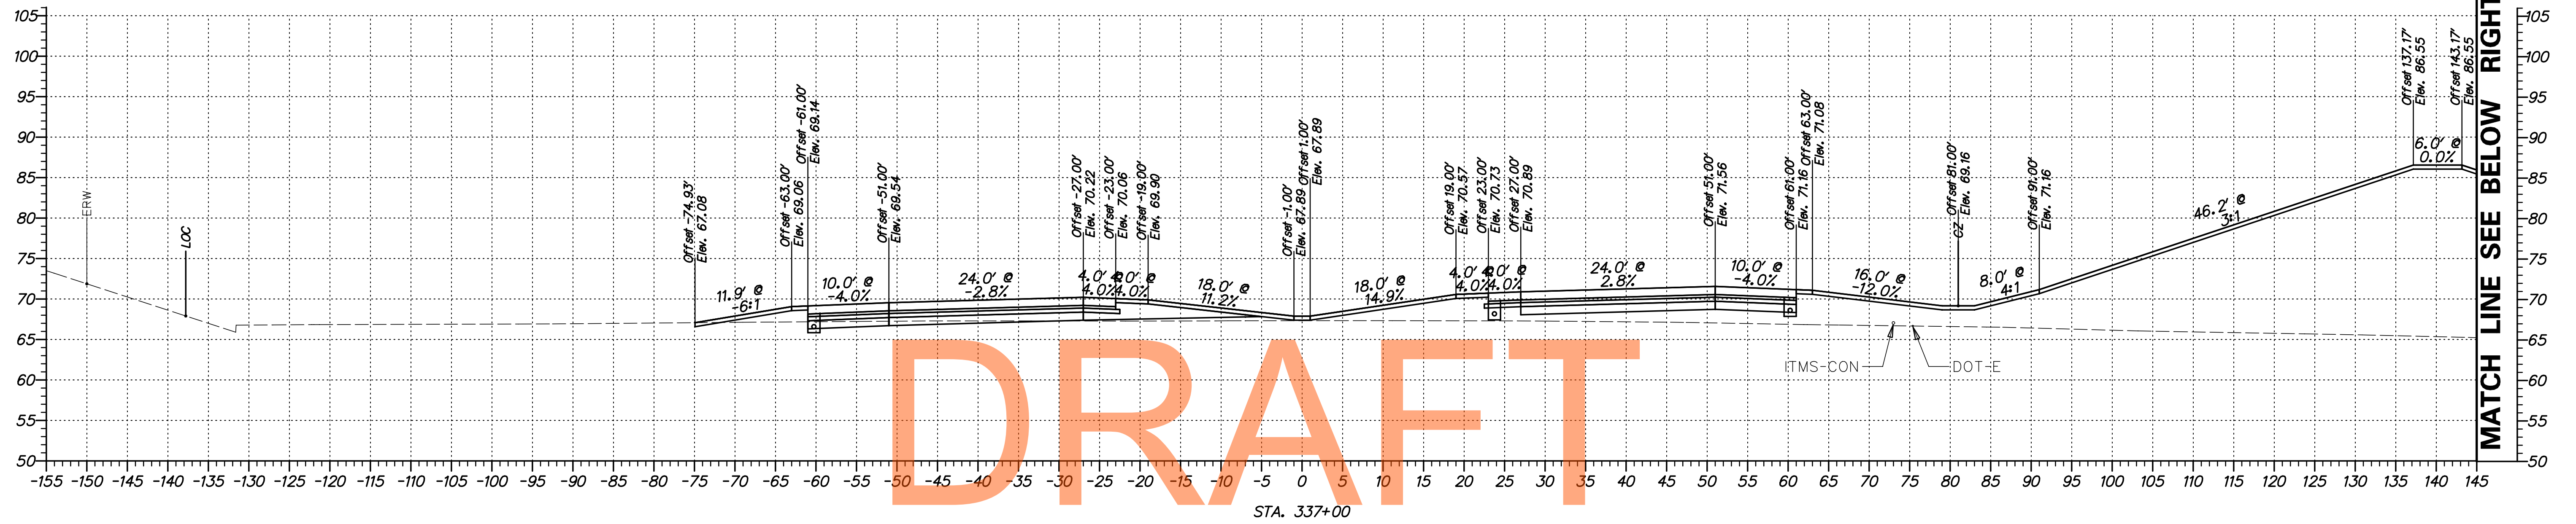


DRAFT

AUGUST 2015

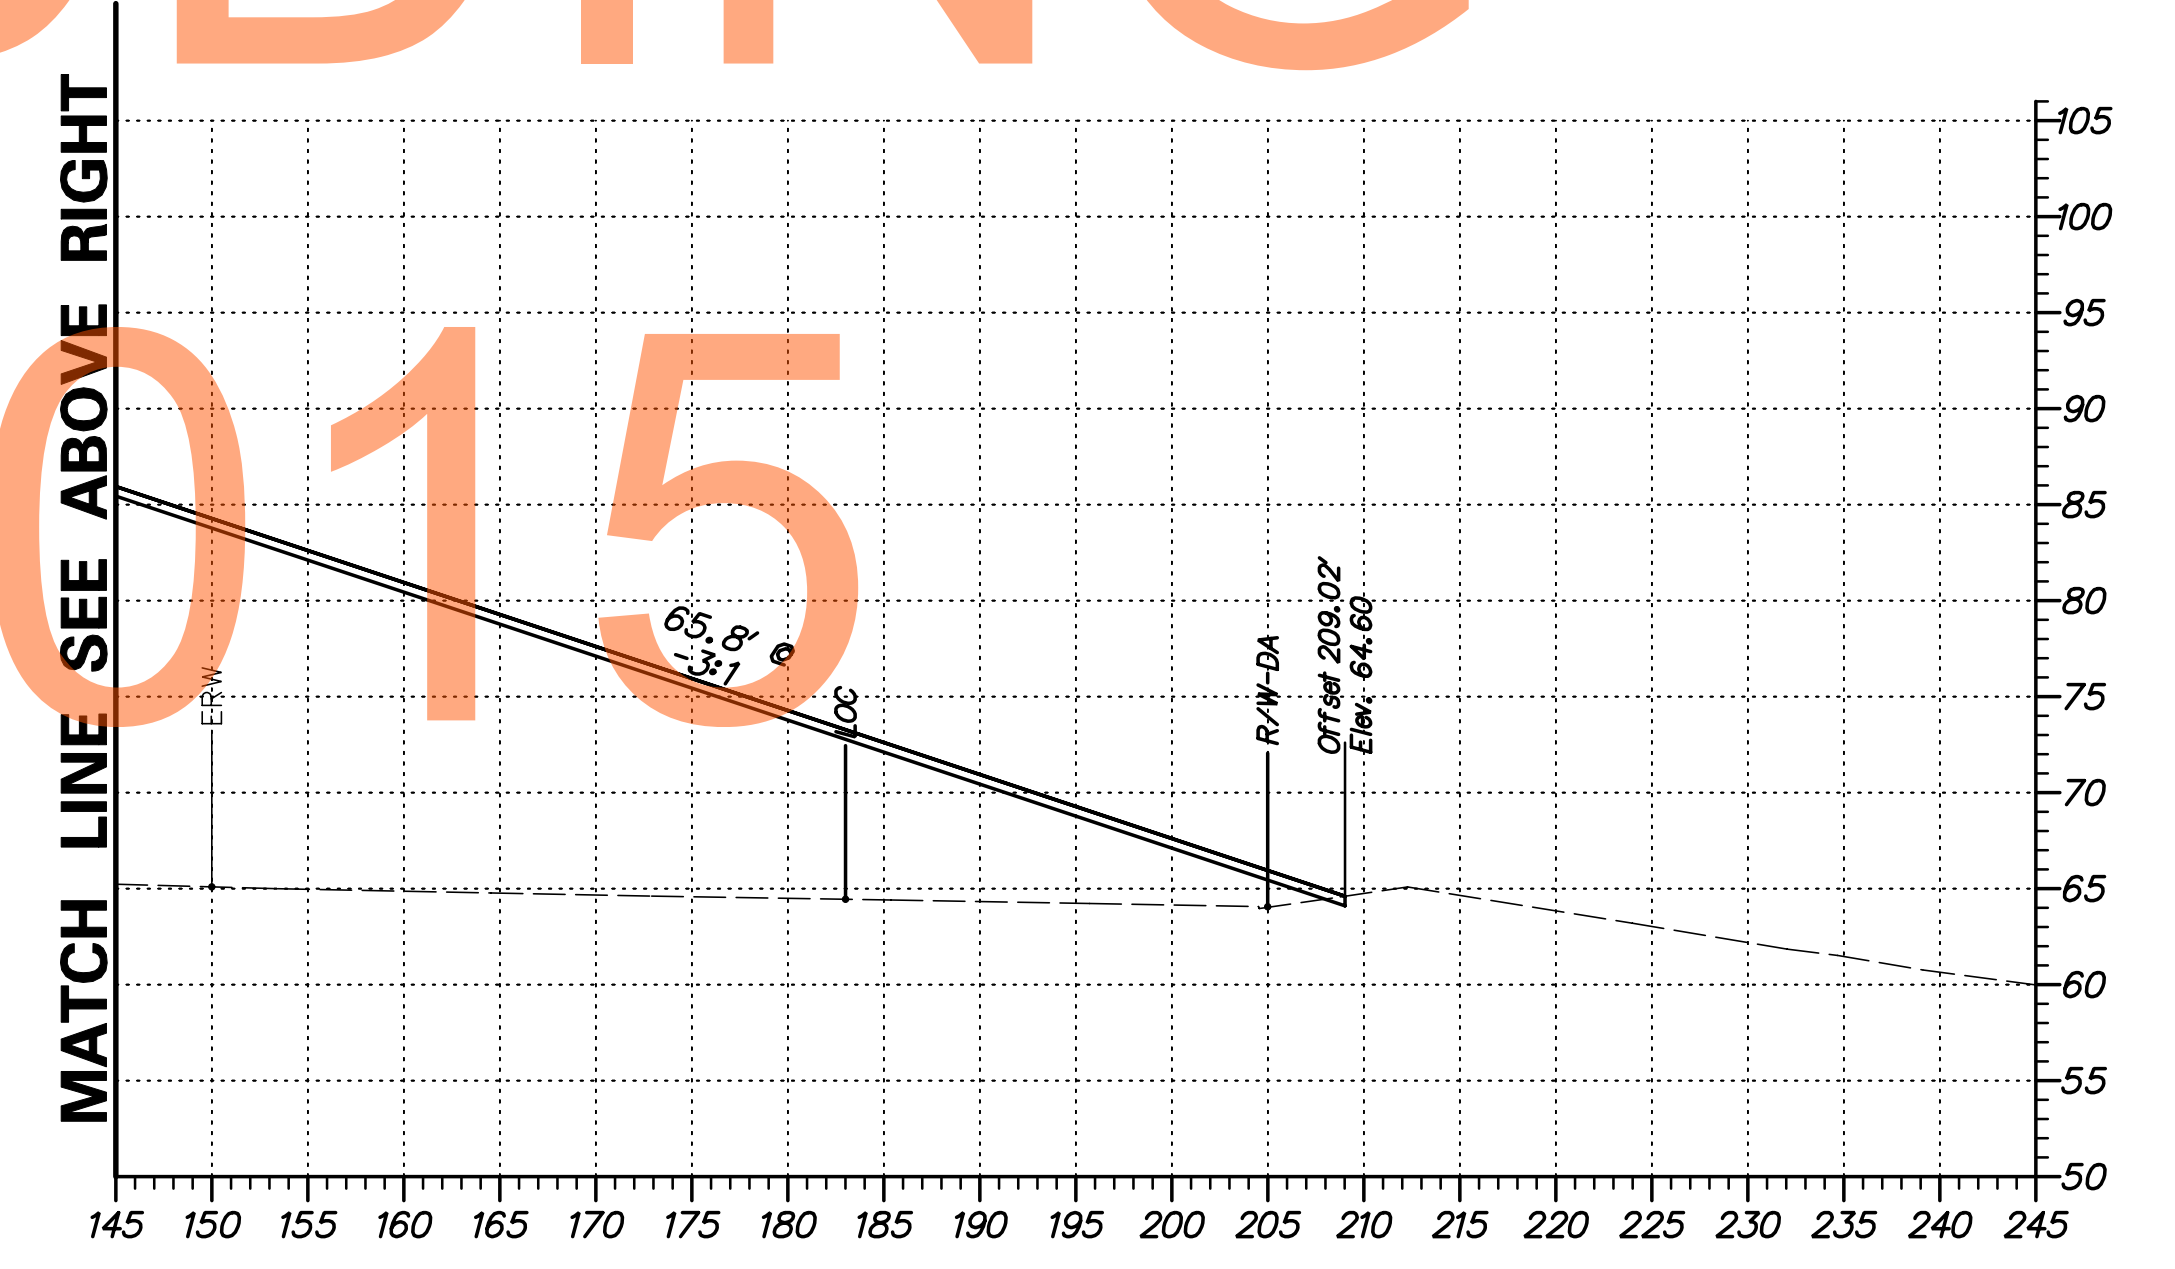


G:\60049040 US301\CIVIL\PLANS\2A\XSEC\XS057.DGN

<p>DELAWARE DEPARTMENT OF TRANSPORTATION</p>	ADDENDUMS / REVISIONS	<p>SCALE</p>	<p>US 301 LEVELS ROAD TO SUMMIT BRIDGE ROAD</p>	CONTRACT	BRIDGE NO.	<p>CROSS SECTIONS US 301 MAINLINE STA. 337 + 00</p>	SHEET NO.
					T20091303		
				COUNTY	CHECKED BY: AM		TOTAL SHTS.
				NEW CASTLE			518

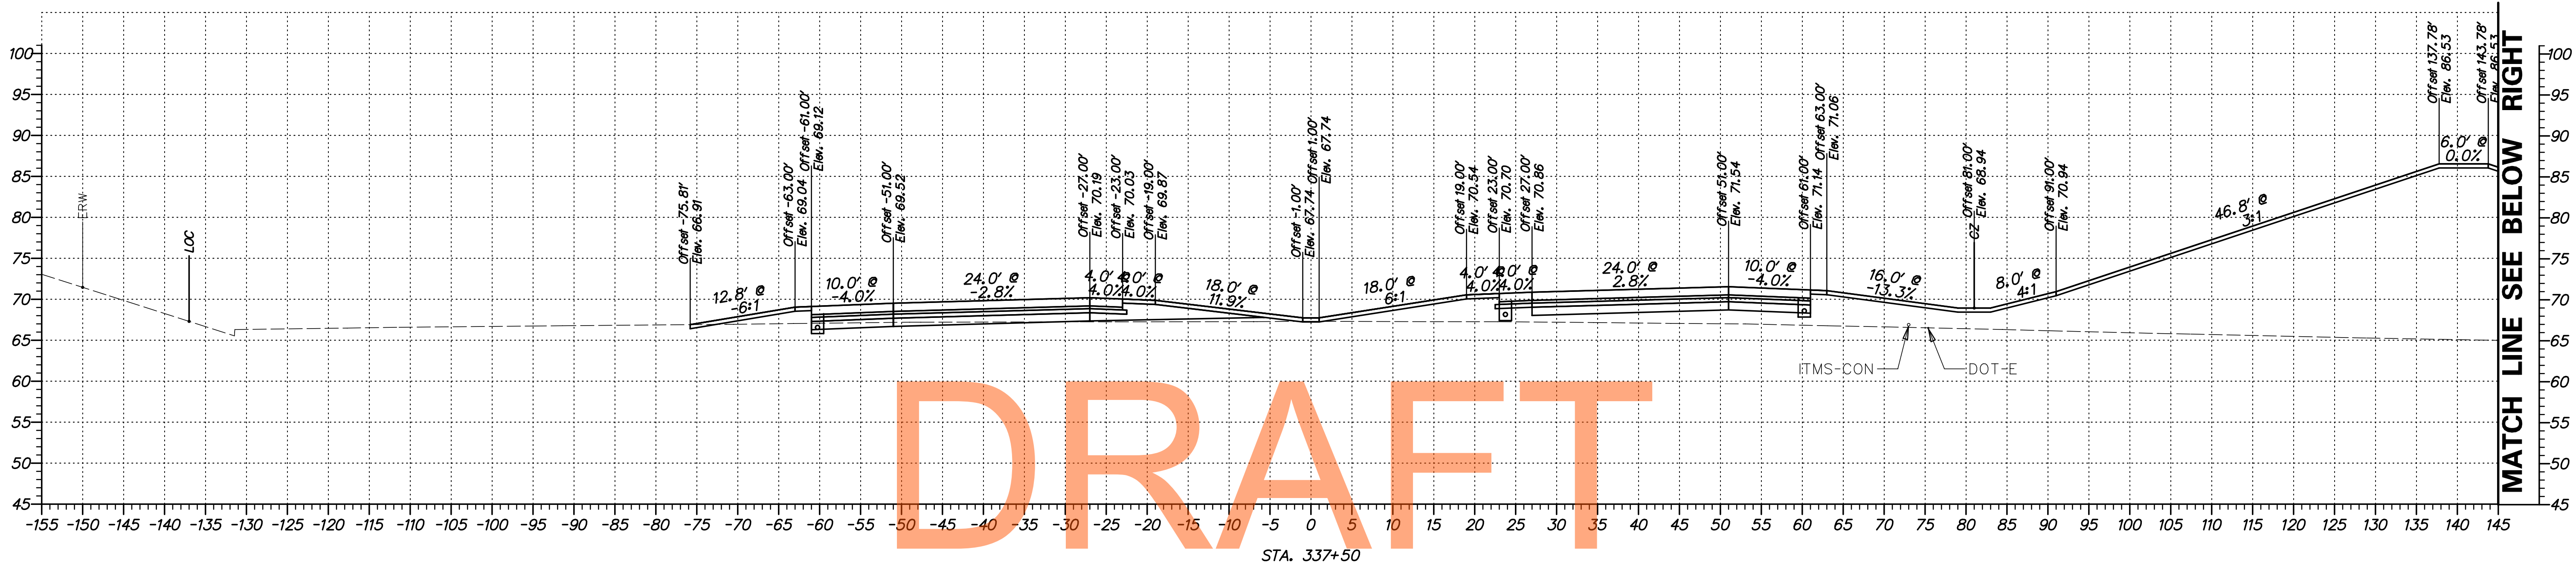


DRAFT

NOT FOR BIDDING
AUGUST 2015

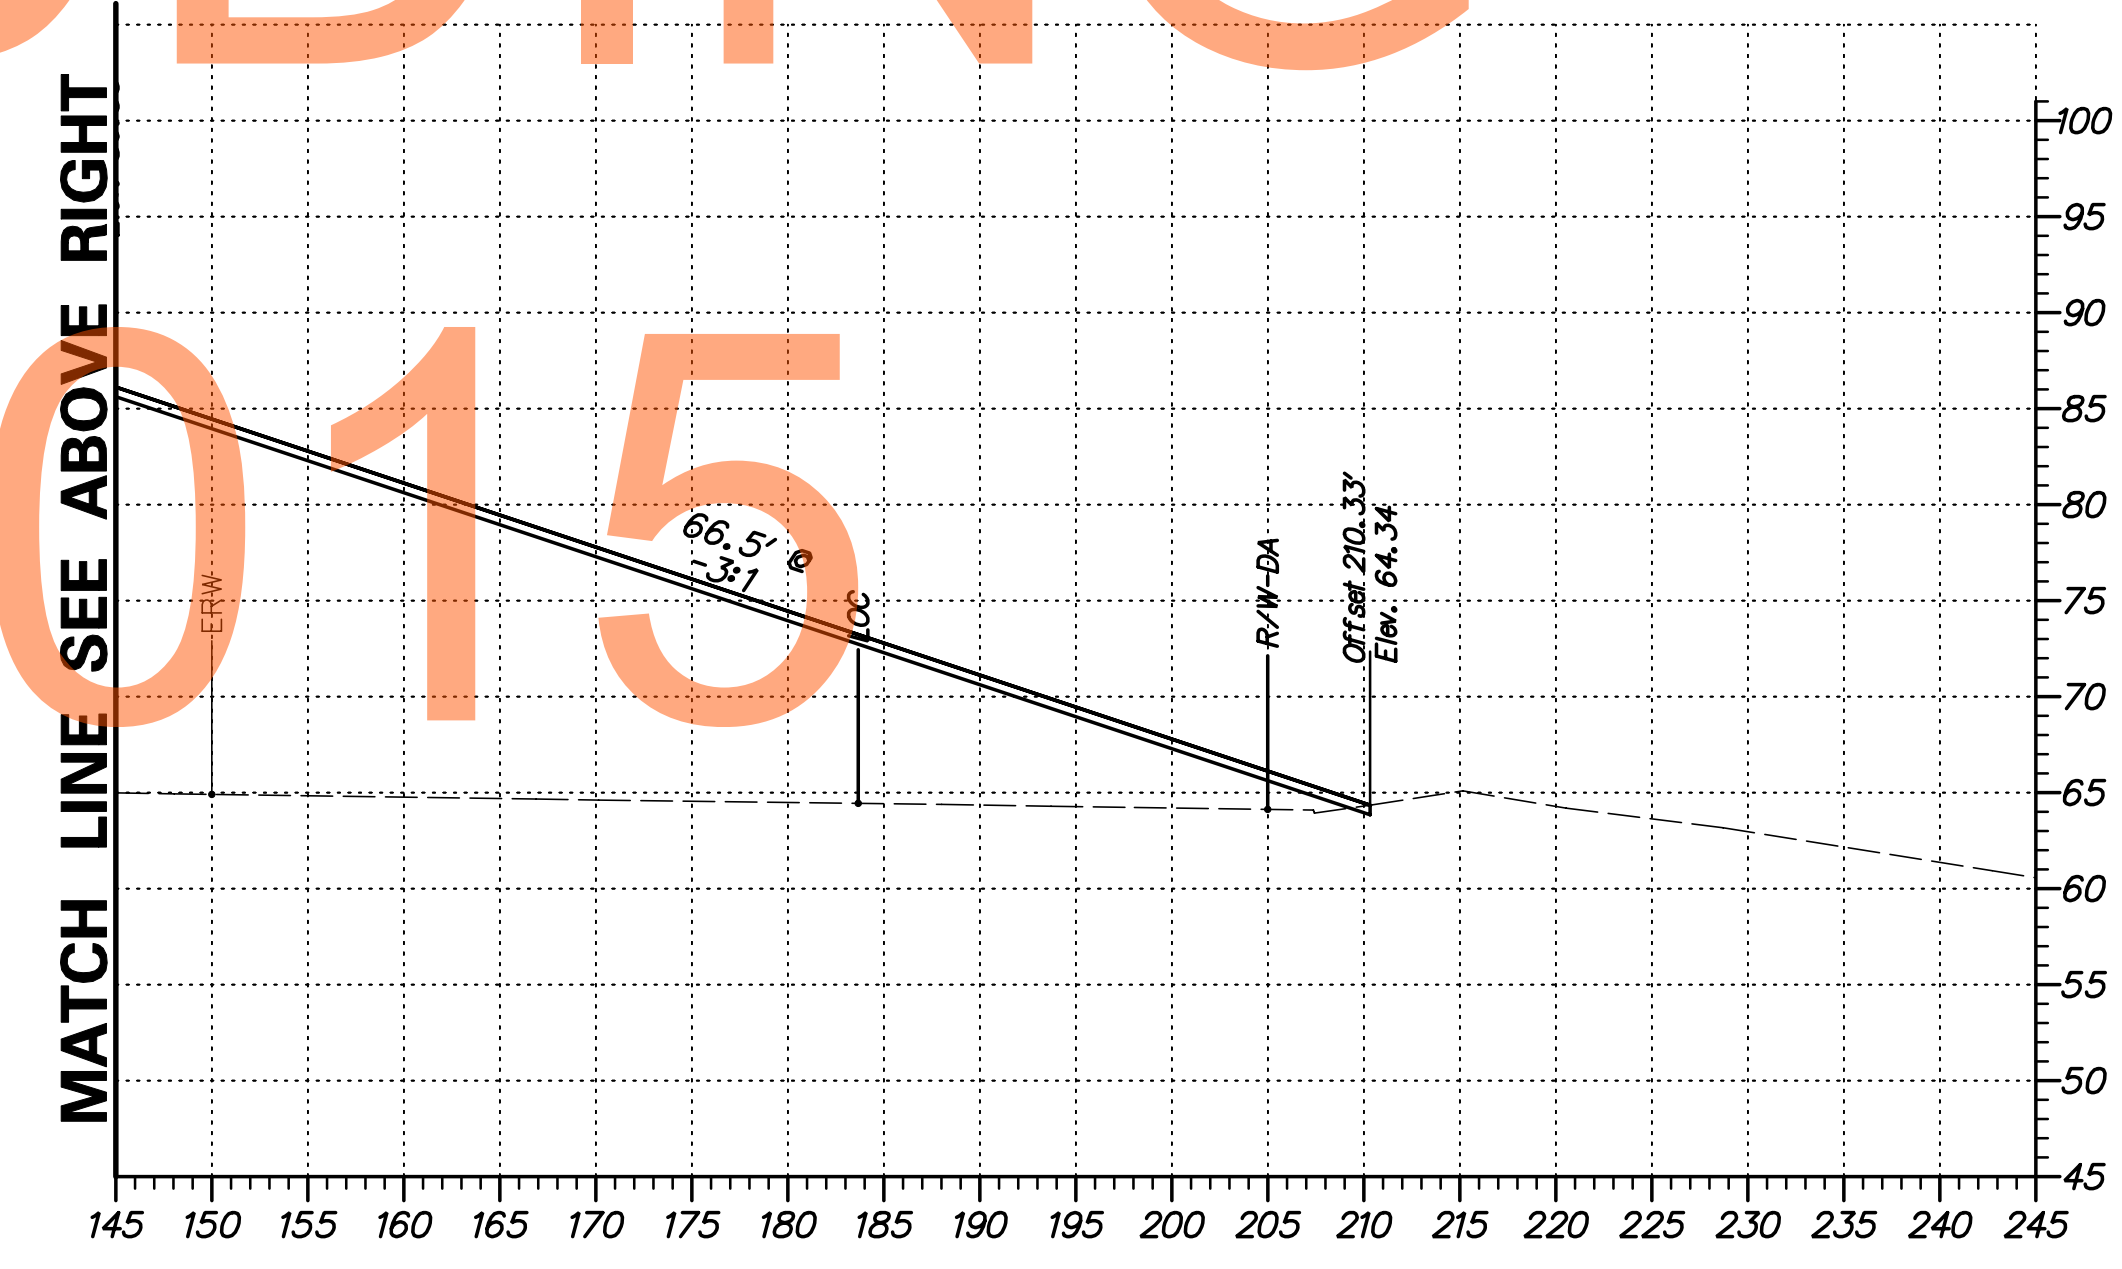

G:\60049040 US301\CIVIL\PLANS\2A\XSEC\XS058.DGN


DELAWARE DEPARTMENT OF TRANSPORTATION	ADDENDUMS / REVISIONS	SCALE FEET	US 301 LEVELS ROAD TO SUMMIT BRIDGE ROAD	CONTRACT T200911303	BRIDGE NO.	CROSS SECTIONS US 301 MAINLINE STA. 337 + 50	SHEET NO. 70
					COUNTY NEW CASTLE		DESIGNED BY: SS
				CHECKED BY: AM			

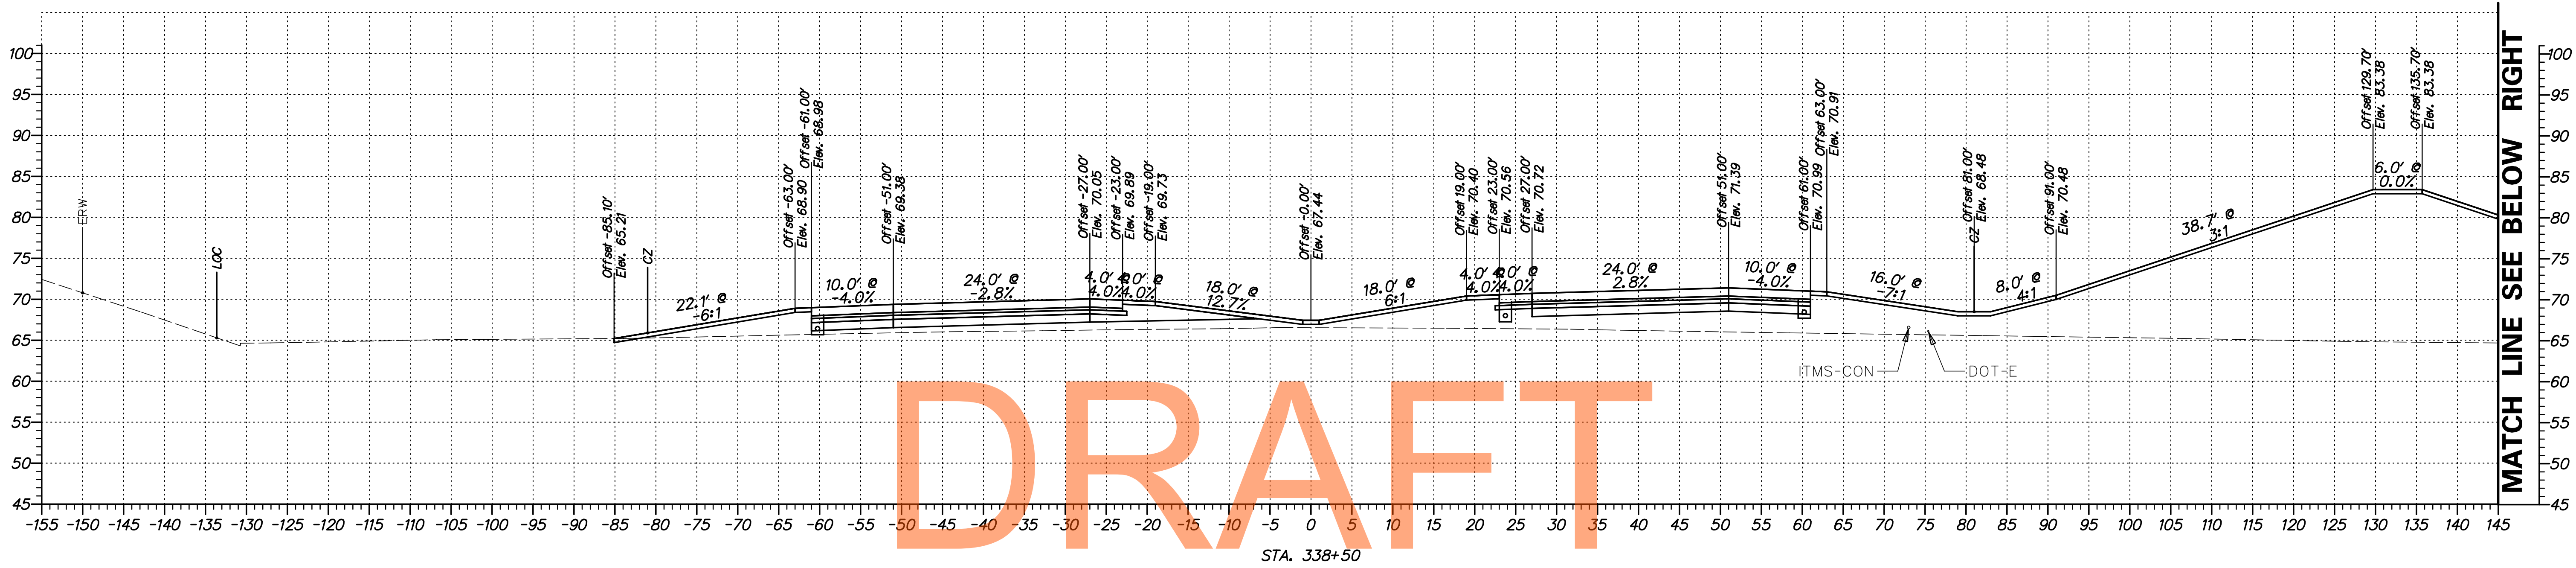


DRAFT

NOT FOR BIDDING


AUGUST 2015

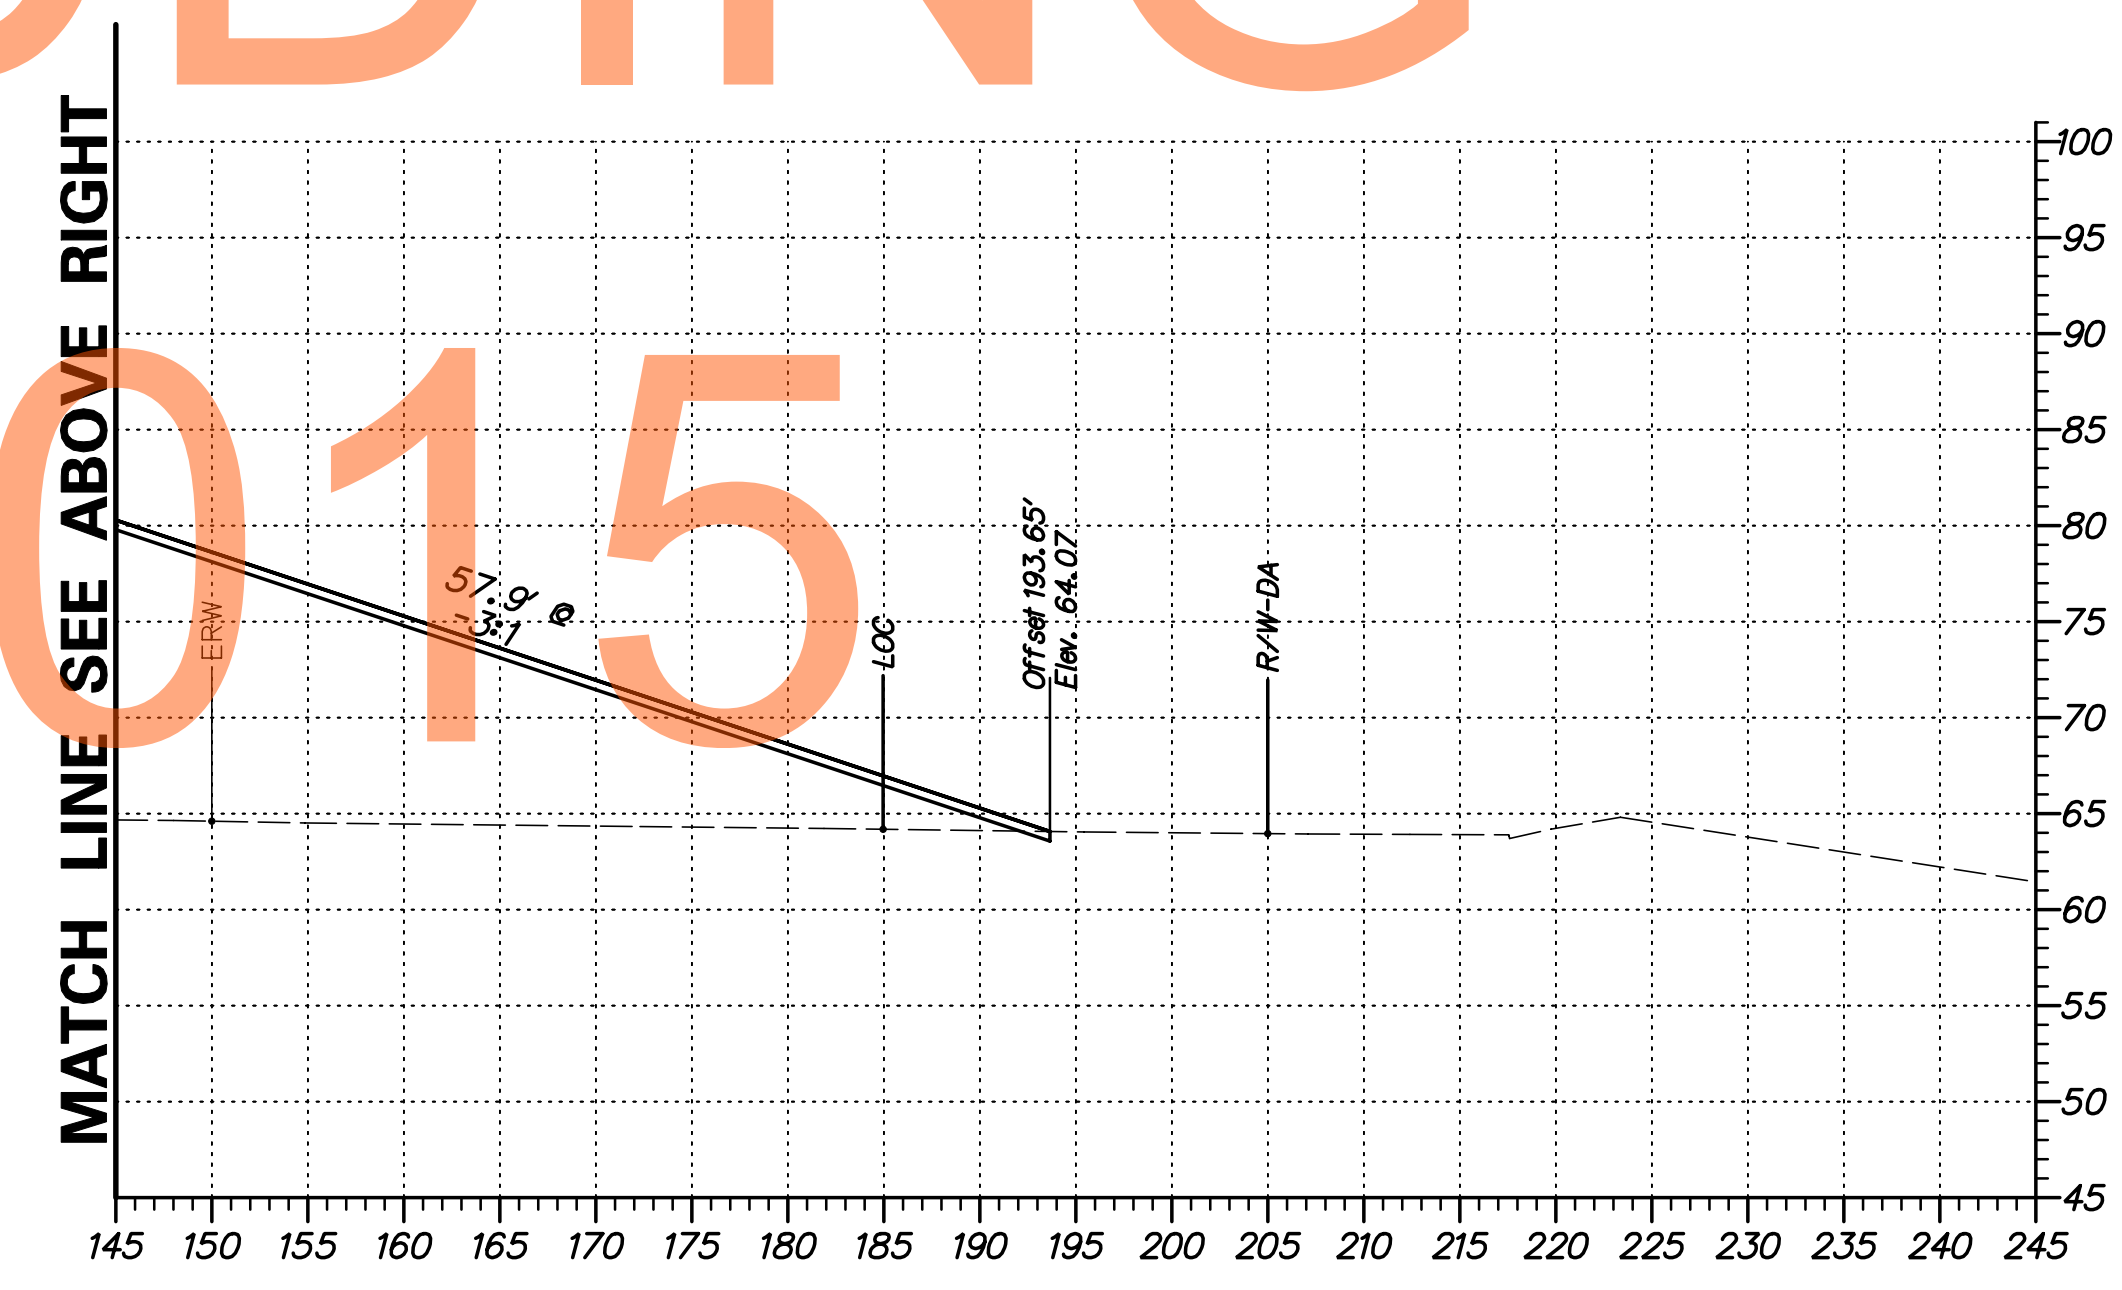

G:\60049040 US301\CIVIL\PLANS\2A\XSEC\XS060.DGN

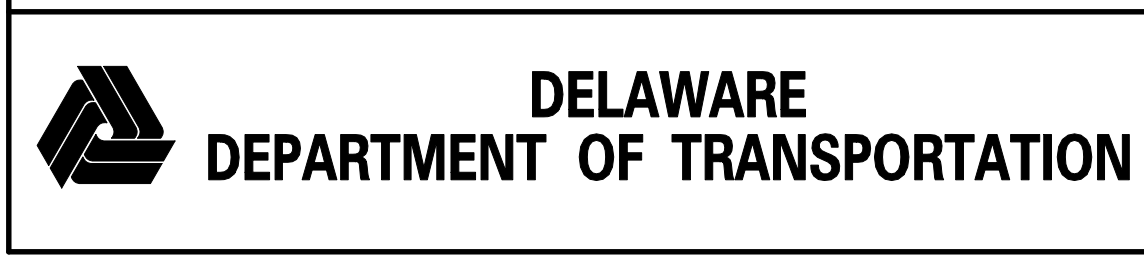

ADDENDUMS / REVISIONS	

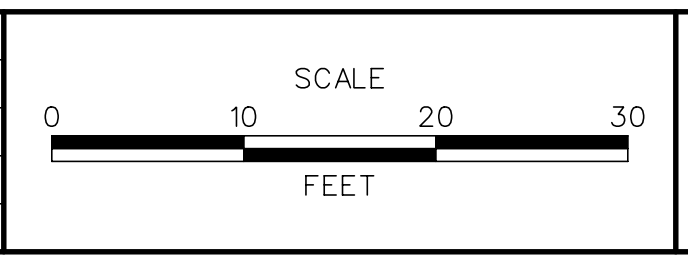


**US 301
LEVELS ROAD
TO SUMMIT BRIDGE ROAD**

CONTRACT	BRIDGE NO.
T20091303	
COUNTY	DESIGNED BY: SS
NEW CASTLE	CHECKED BY: AM

**CROSS SECTIONS
US 301 MAINLINE
STA. 338+50**


SHEET NO.
72
TOTAL SHTS.
518

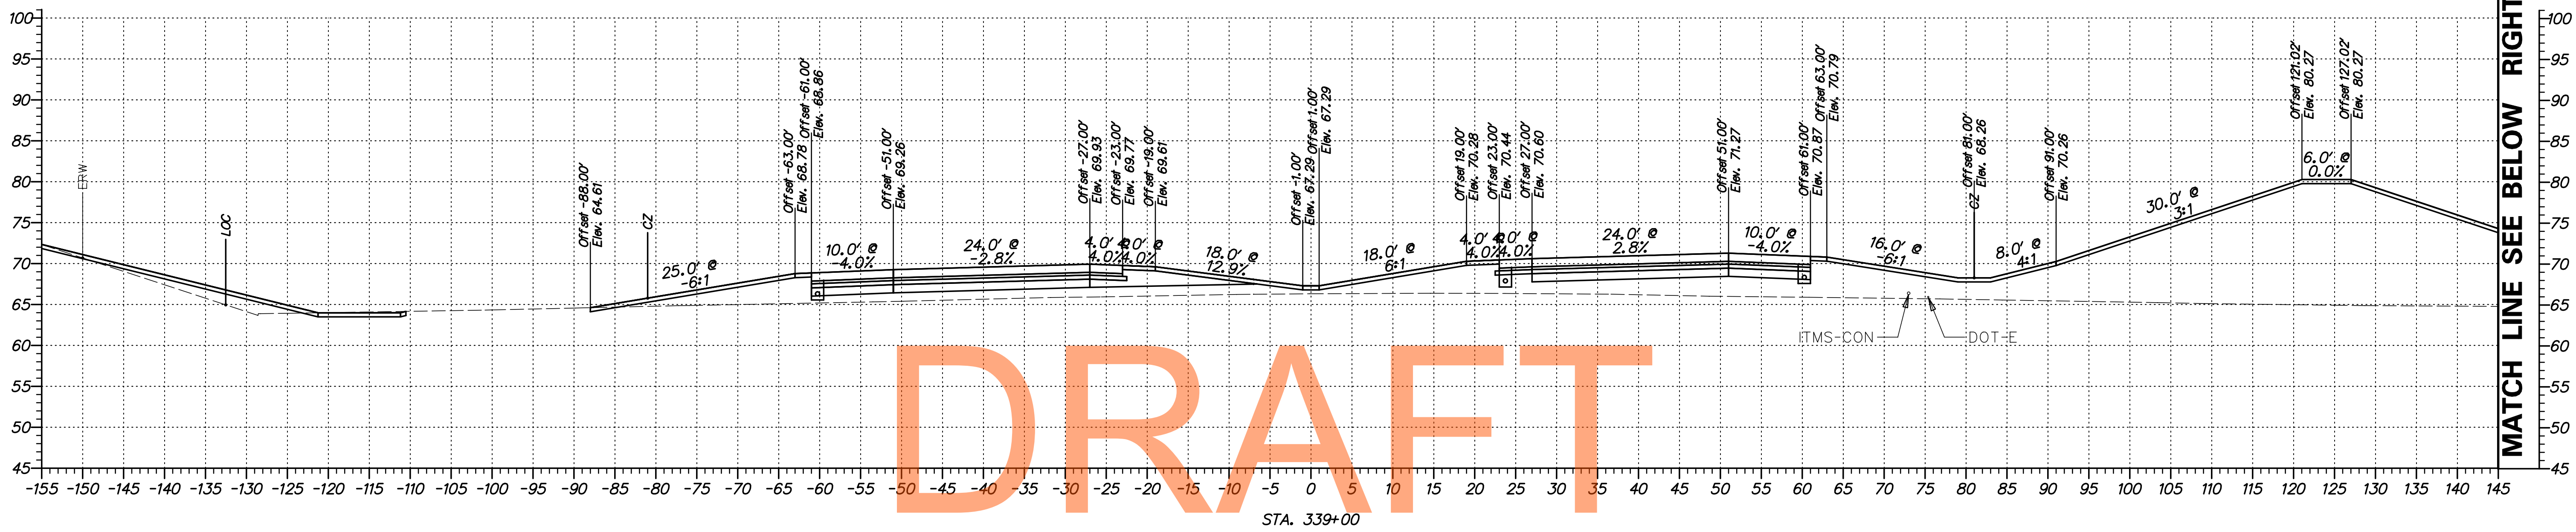

DRAFT

NOT FOR BIDDING


AUGUST 2015

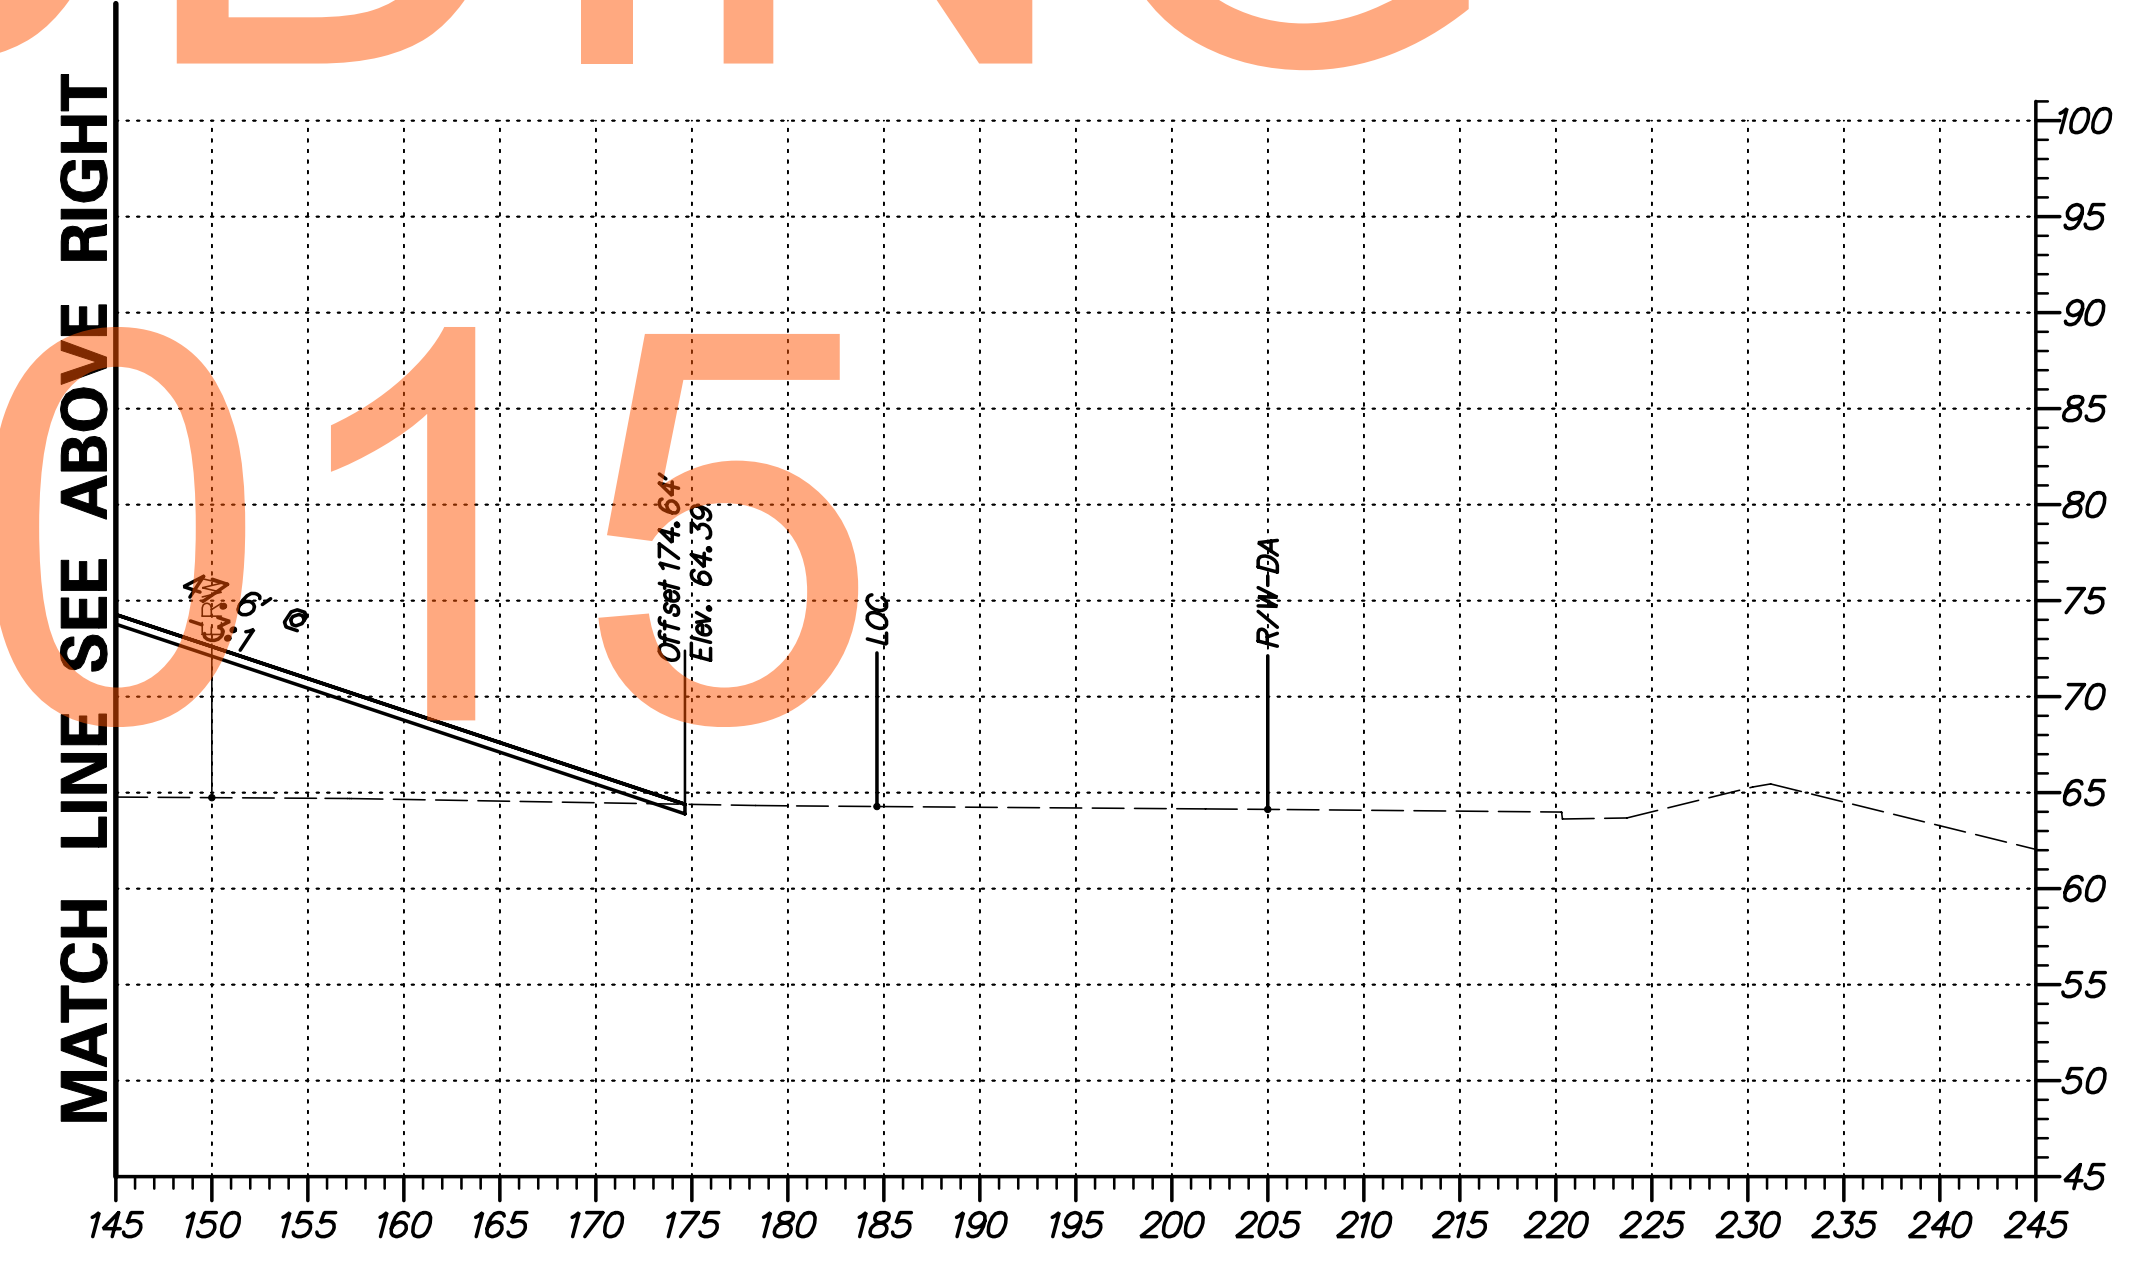

G:\60049040 US301\CIVIL\PLANS\2A\XSEC\XS061.DGN



ADDENDUMS / REVISIONS	

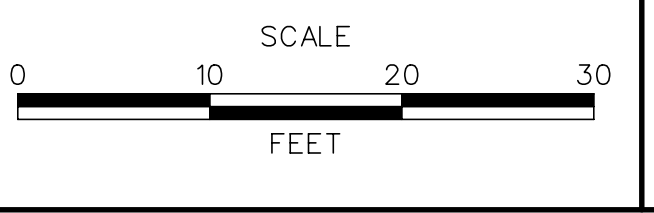


**US 301
LEVELS ROAD
TO SUMMIT BRIDGE ROAD**

CONTRACT T20091303	BRIDGE NO.
COUNTY NEW CASTLE	DESIGNED BY: SS
	CHECKED BY: AM

**CROSS SECTIONS
US 301 MAINLINE
STA. 339 + 00**


SHEET NO. 73
TOTAL SHTS. 518

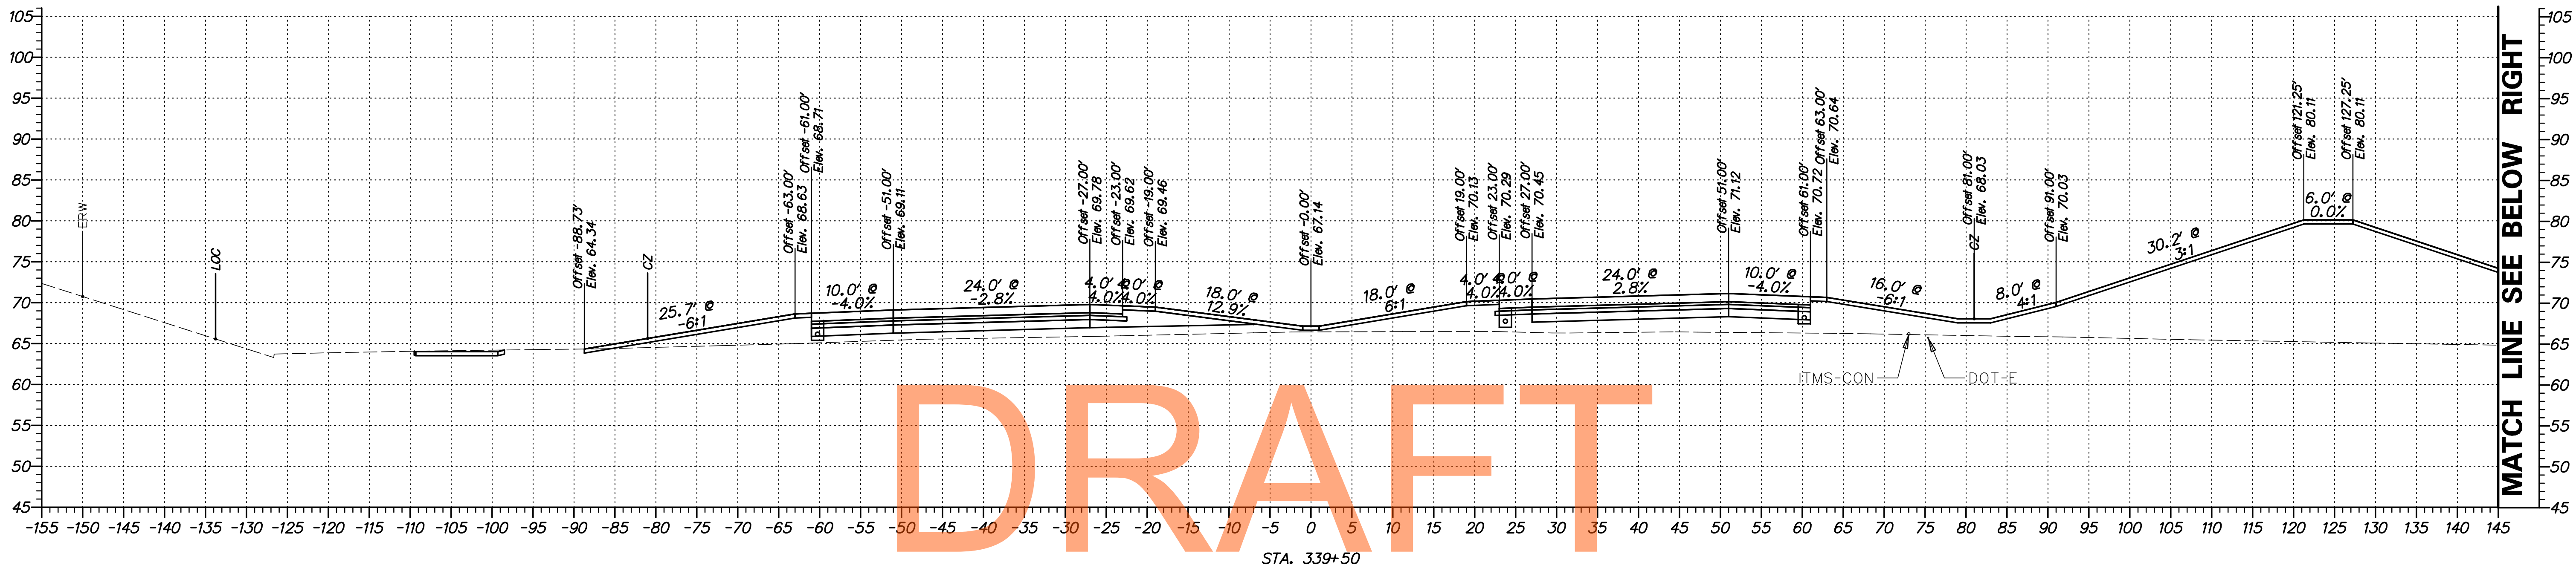


DRAFT

NOT FOR BIDDING


AUGUST 2015

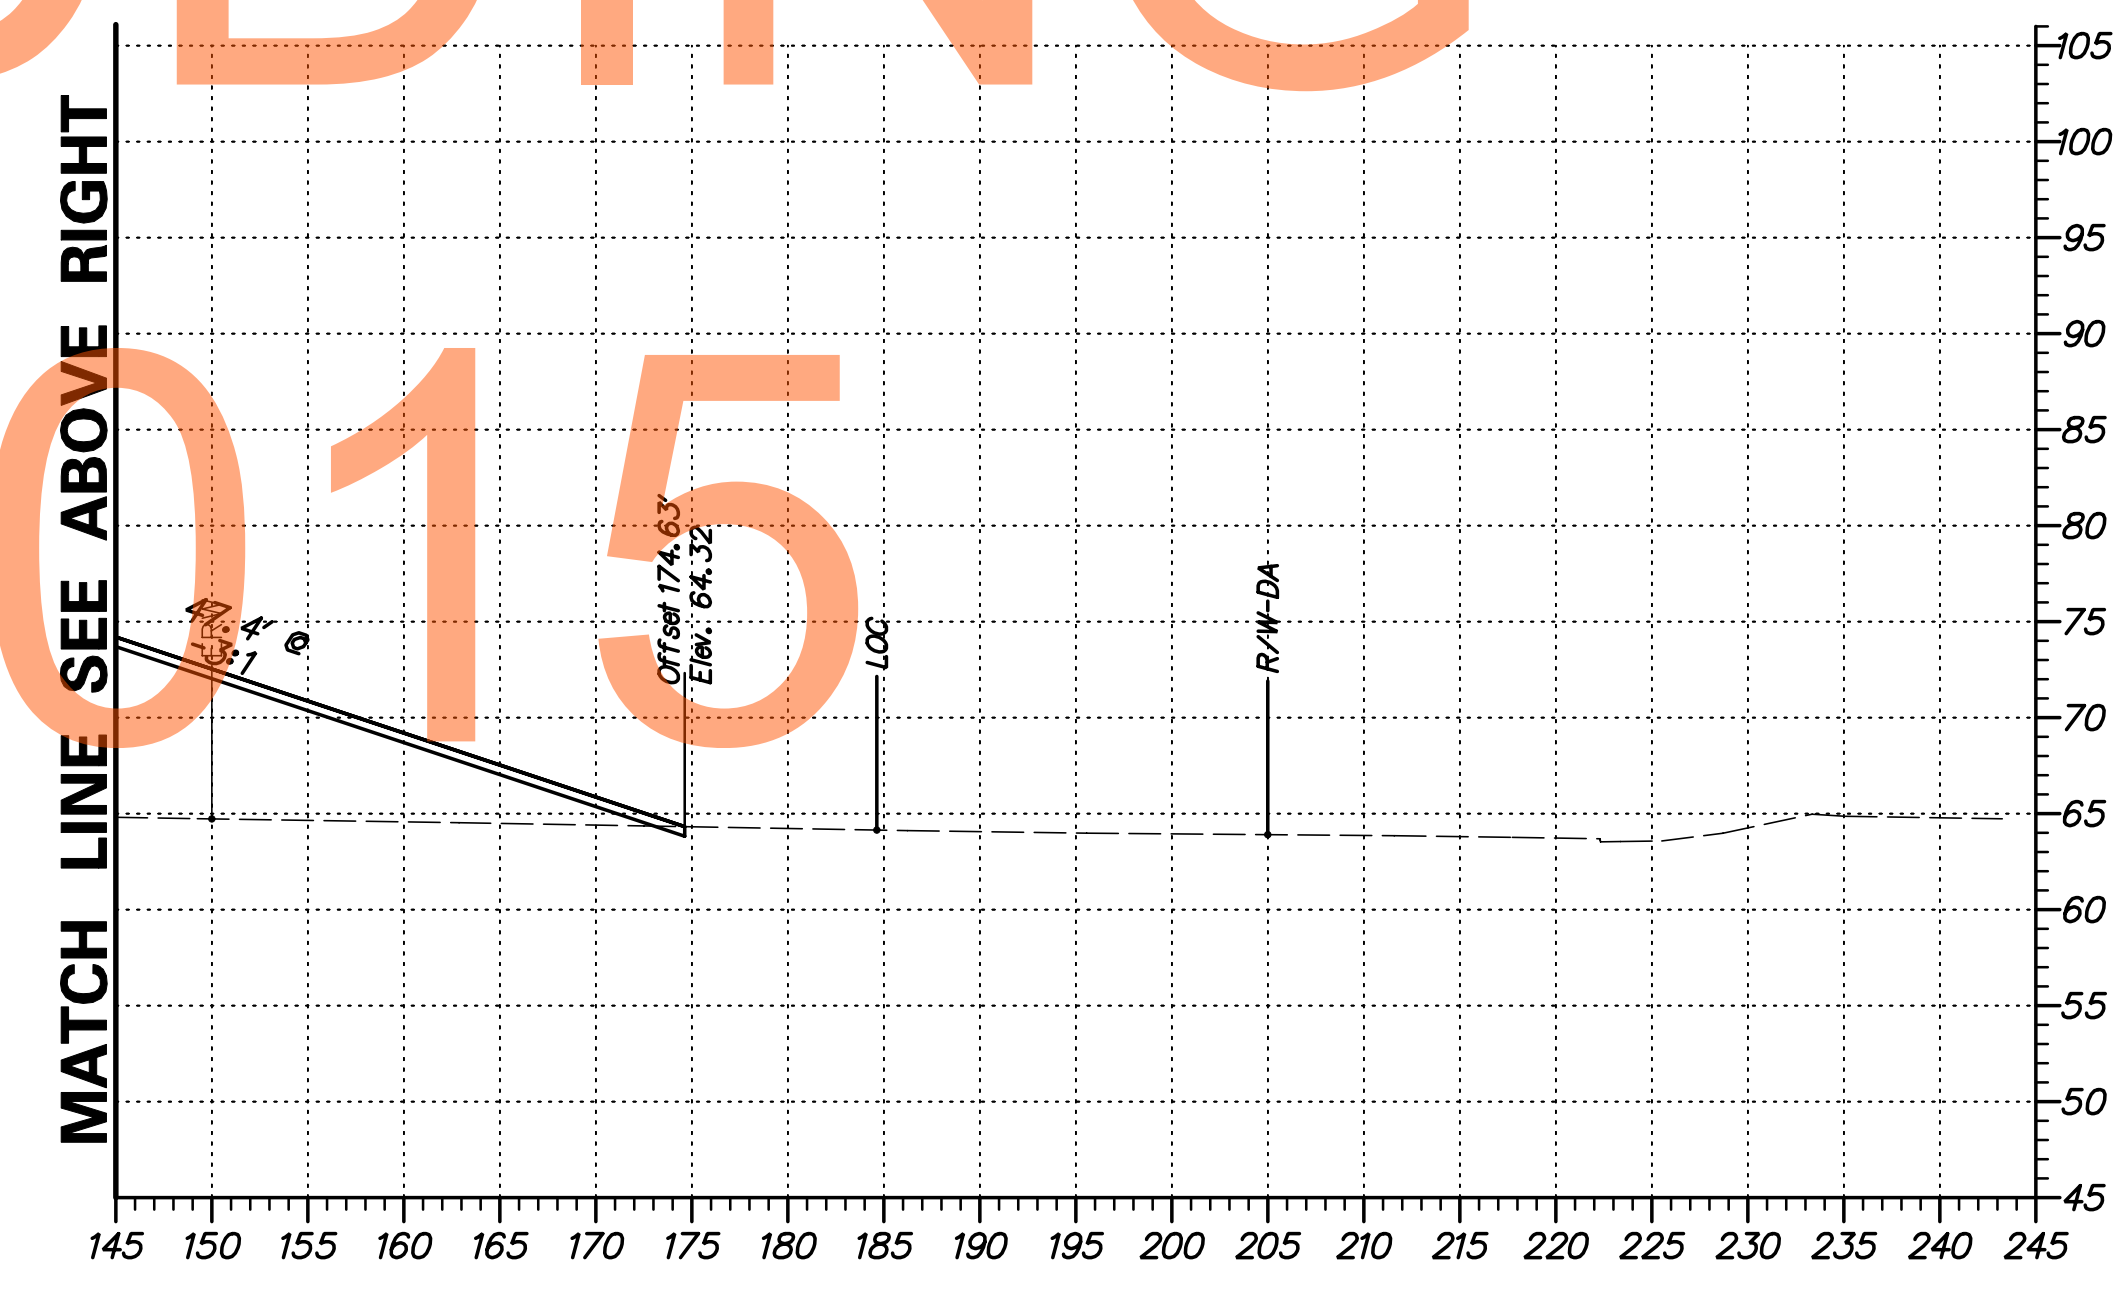

G:\60049040 US301\CIVIL\PLANS\2A\XSEC\XS061A.DGN

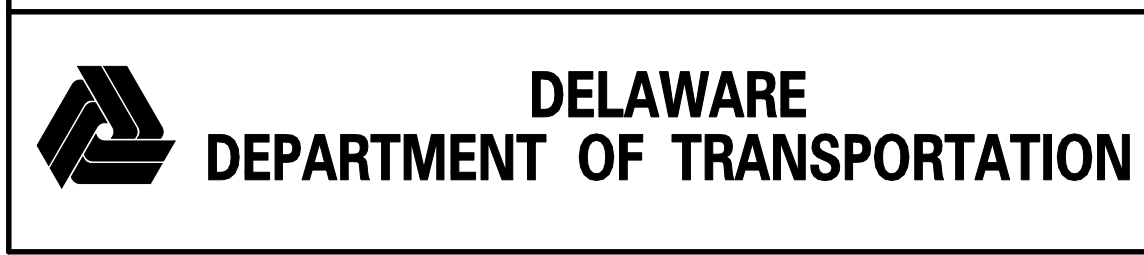

ADDENDUMS / REVISIONS	

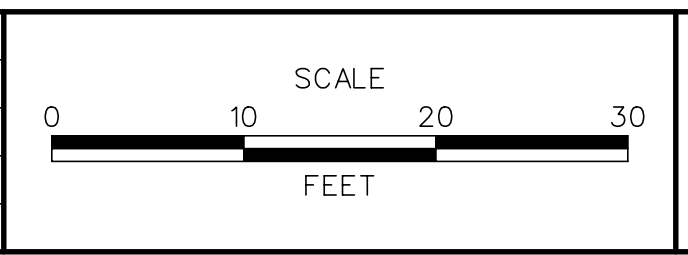


**US 301
LEVELS ROAD
TO SUMMIT BRIDGE ROAD**

CONTRACT	BRIDGE NO.
T20091303	DESIGNED BY: SS
COUNTY	CHECKED BY: AM
NEW CASTLE	

**CROSS SECTIONS
US 301 MAINLINE
STA. 339 + 50**


SHEET NO.
74
TOTAL SHTS.
518

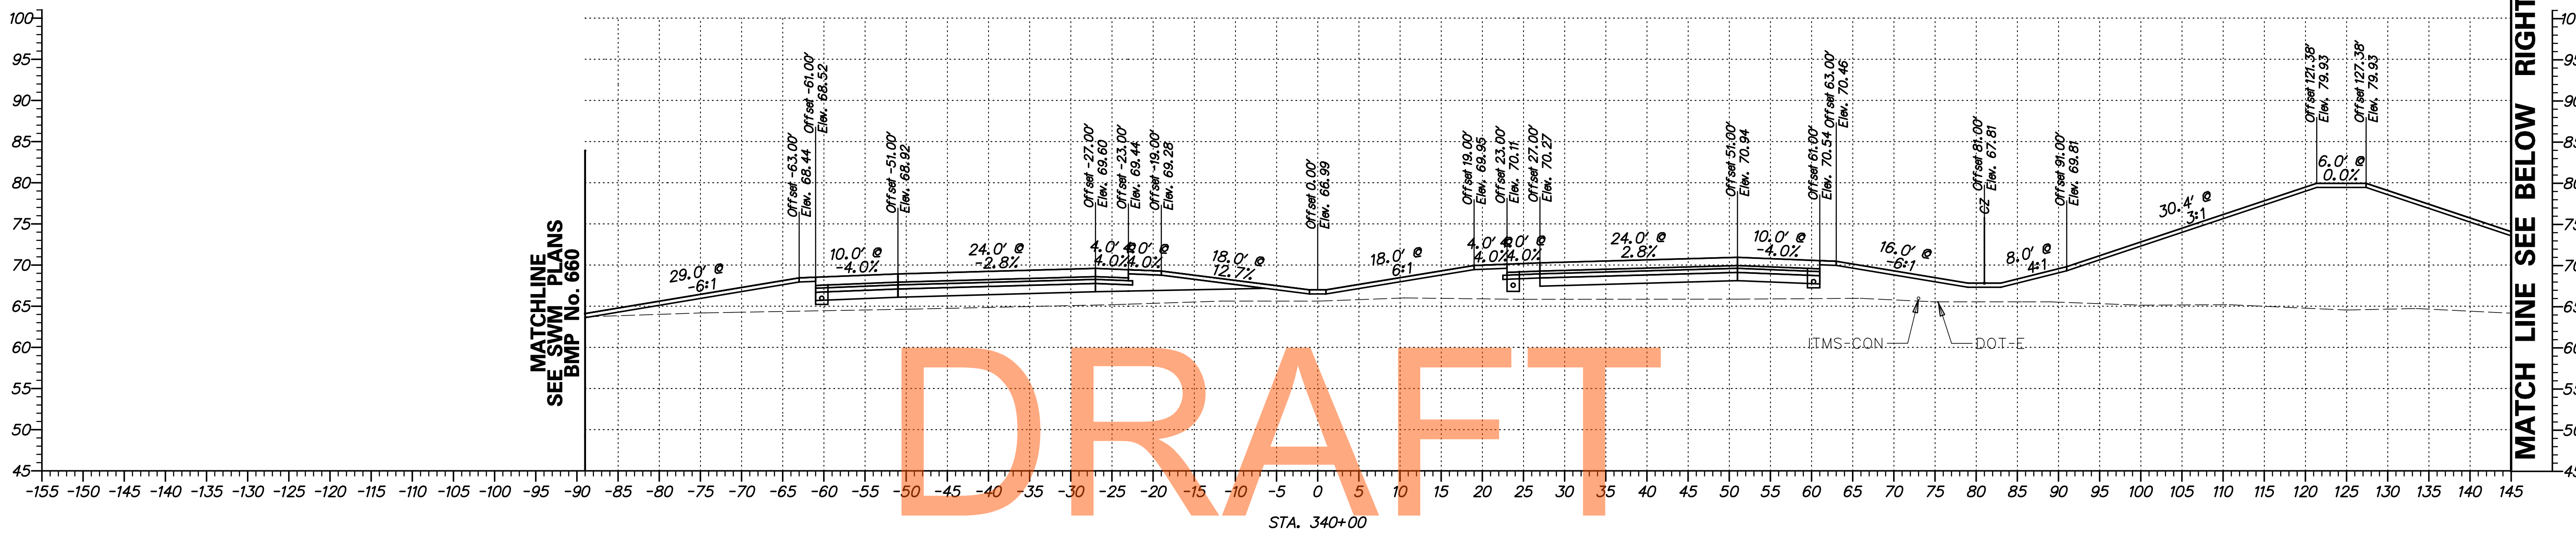

DRAFT


NOT FOR BIDDING

AUGUST 2015

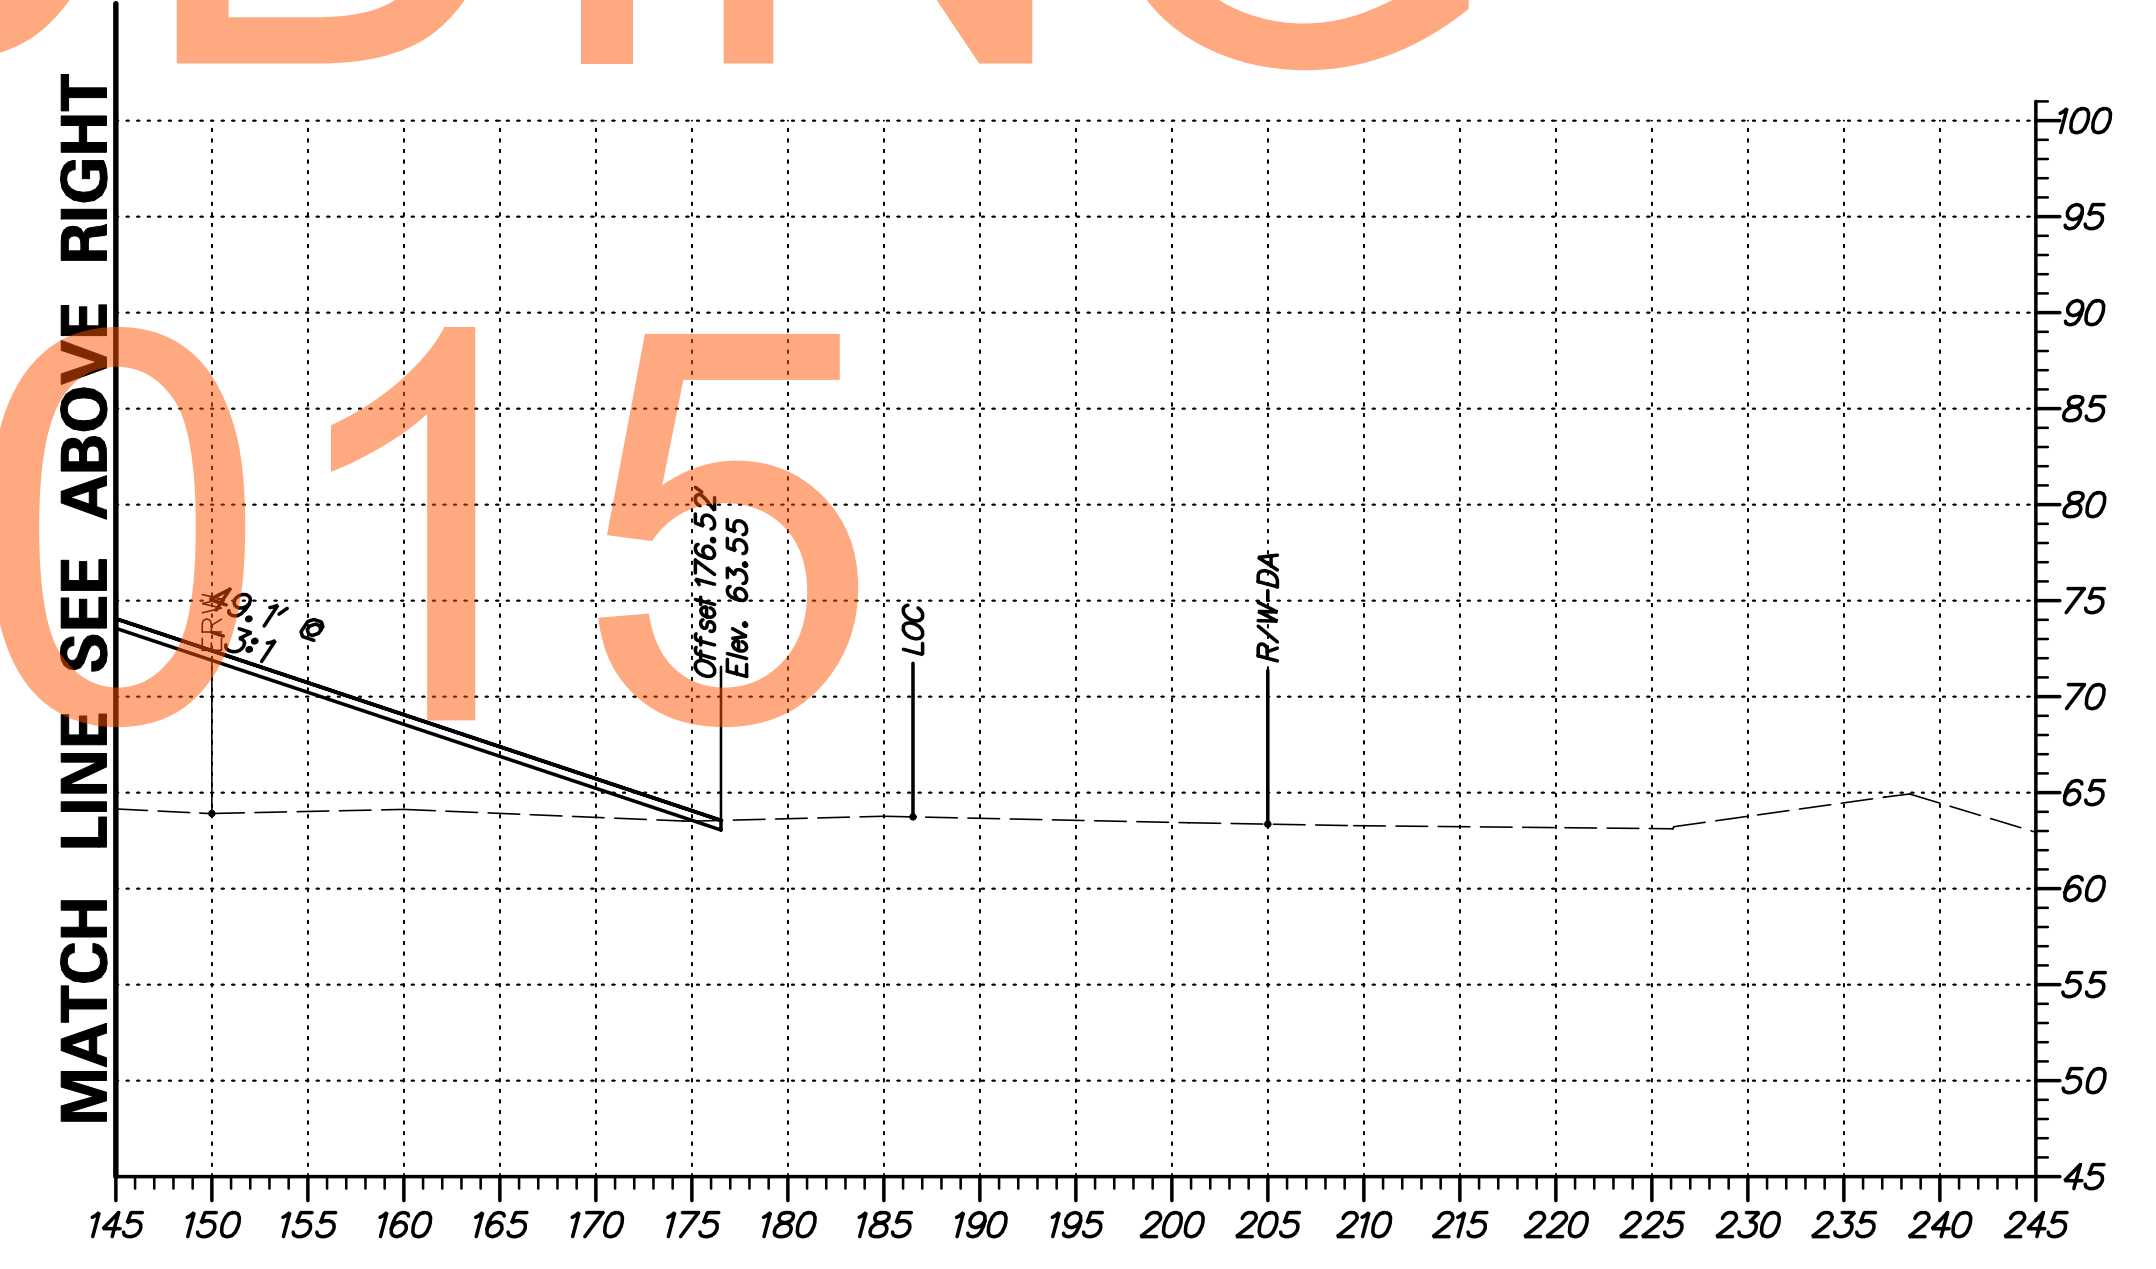

G:\60049040 US301\CIVIL\PLANS\2A\XSEC\XS062.DGN


DELAWARE DEPARTMENT OF TRANSPORTATION	ADDENDUMS / REVISIONS	SCALE 	US 301 LEVELS ROAD TO SUMMIT BRIDGE ROAD		CONTRACT	BRIDGE NO.	CROSS SECTIONS US 301 MAINLINE STA. 340 + 00	SHEET NO.
						T20091303		
					COUNTY	DESIGNED BY: SS	TOTAL SHTS.	
					NEW CASTLE	CHECKED BY: AM	518	

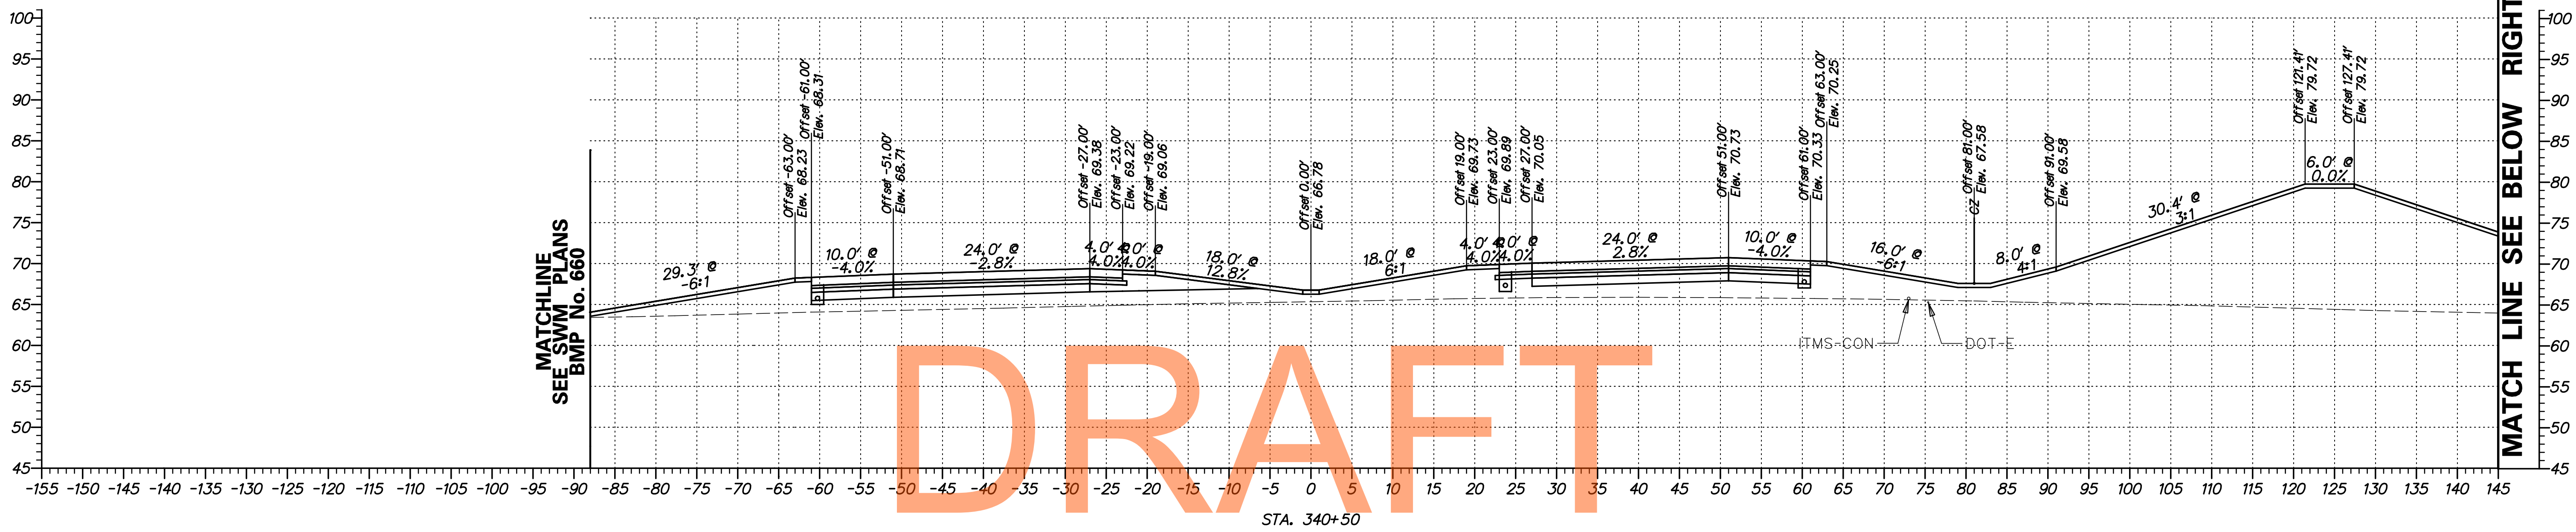

DRAFT


NOT FOR BIDDING

AUGUST 2015

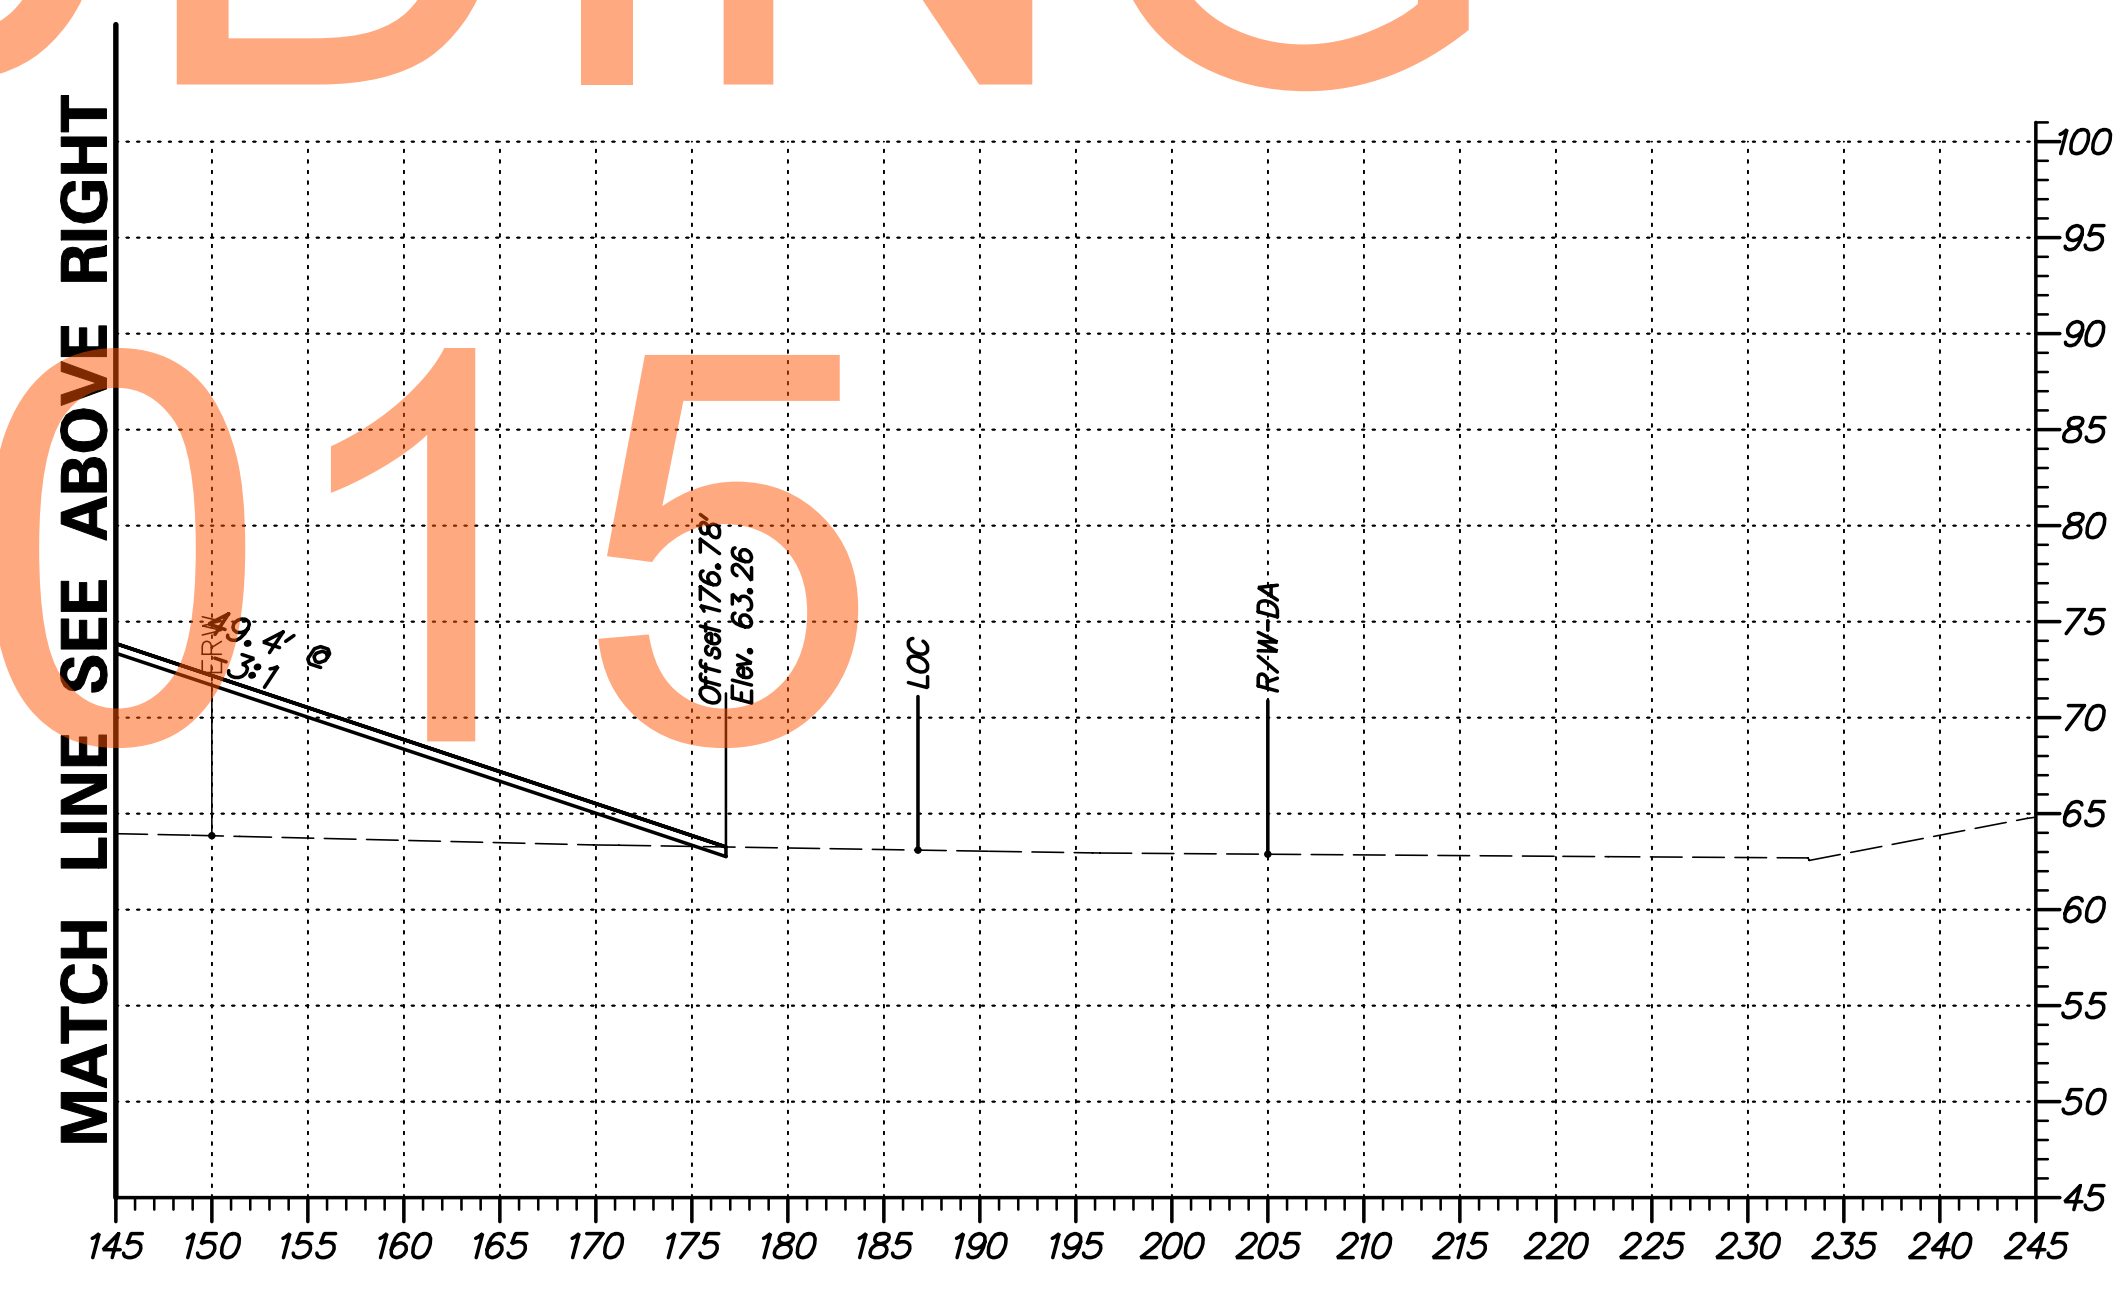


G:\60049040 US301\CIVIL\PLANS\2A\YSEC\XS063.DGN

DELAWARE DEPARTMENT OF TRANSPORTATION	ADDENDUMS / REVISIONS	SCALE FEET	US 301 LEVELS ROAD TO SUMMIT BRIDGE ROAD		CONTRACT T20091303	BRIDGE NO. _____	CROSS SECTIONS US 301 MAINLINE STA. 340 + 50	SHEET NO. 76
					COUNTY NEW CASTLE	DESIGNED BY: SS CHECKED BY: AM		TOTAL SHTS. 518

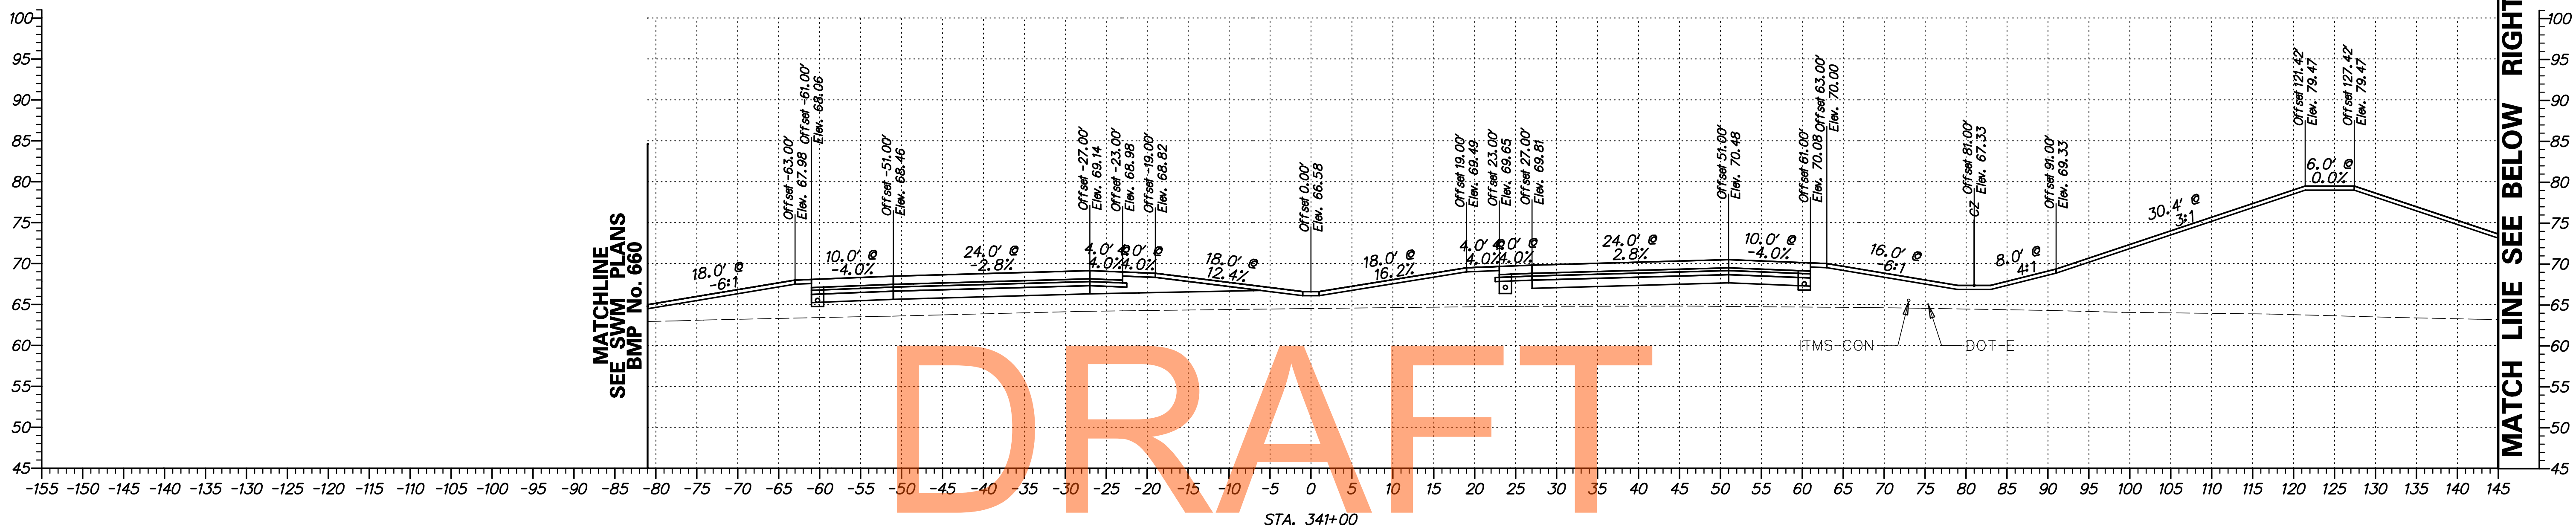

NOT FOR BIDDING


AUGUST 2015

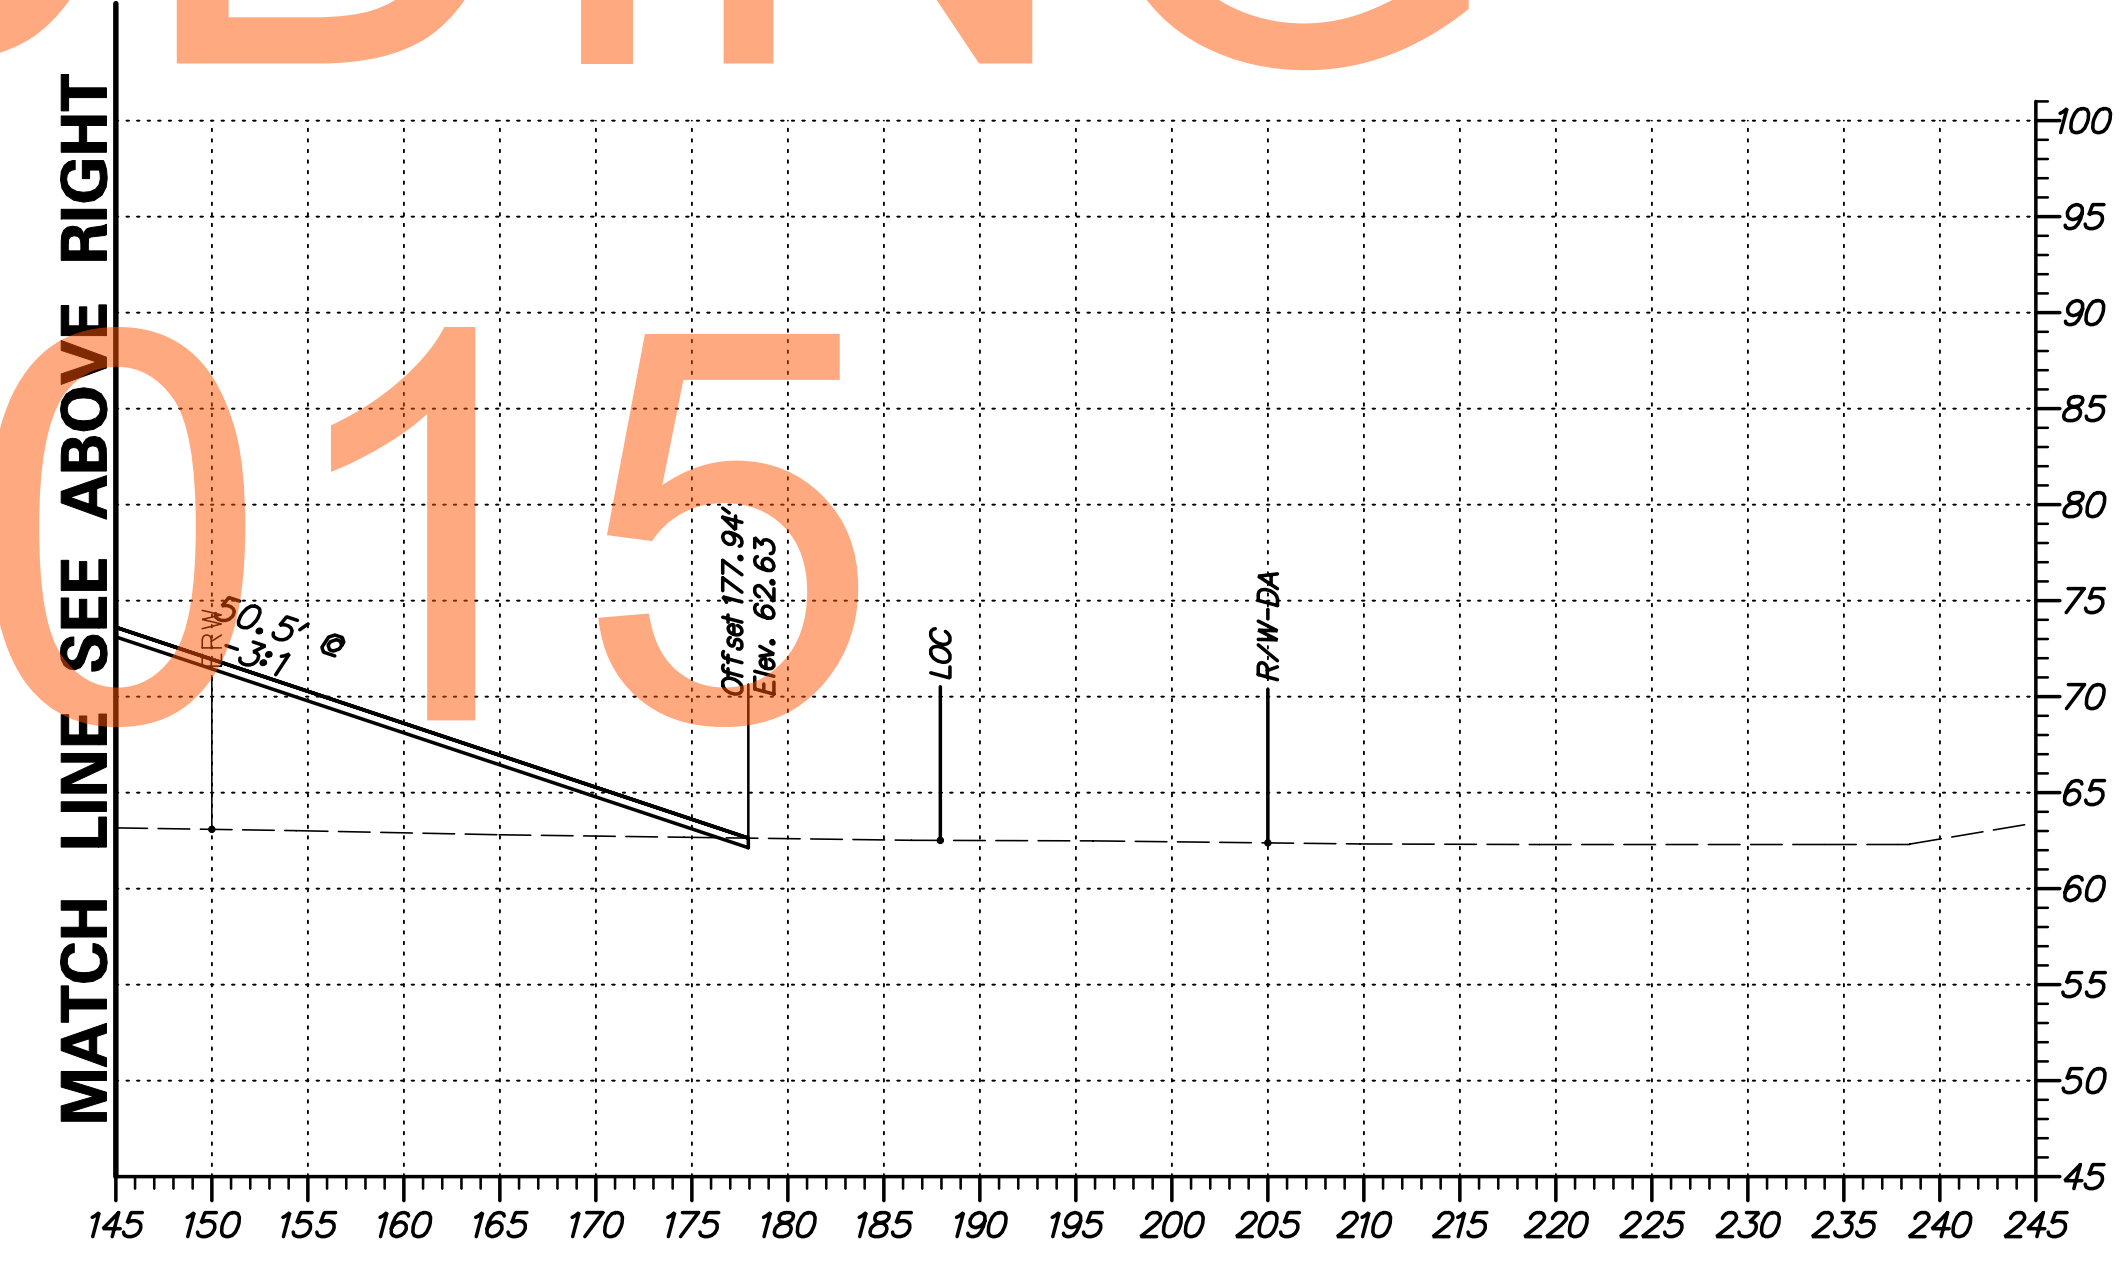

G:\60049040 US301\CIVIL\PLANS\2A\XSEC\XS064.DGN



ADDENDUMS / REVISIONS	

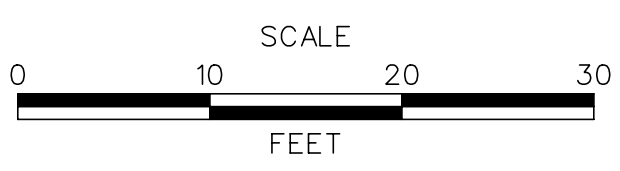


**US 301
LEVELS ROAD
TO SUMMIT BRIDGE ROAD**

CONTRACT T20091303	BRIDGE NO.
COUNTY NEW CASTLE	DESIGNED BY: SS
	CHECKED BY: AM

**CROSS SECTIONS
US 301 MAINLINE
STA. 341+00**


SHEET NO. 77
TOTAL SHTS. 518

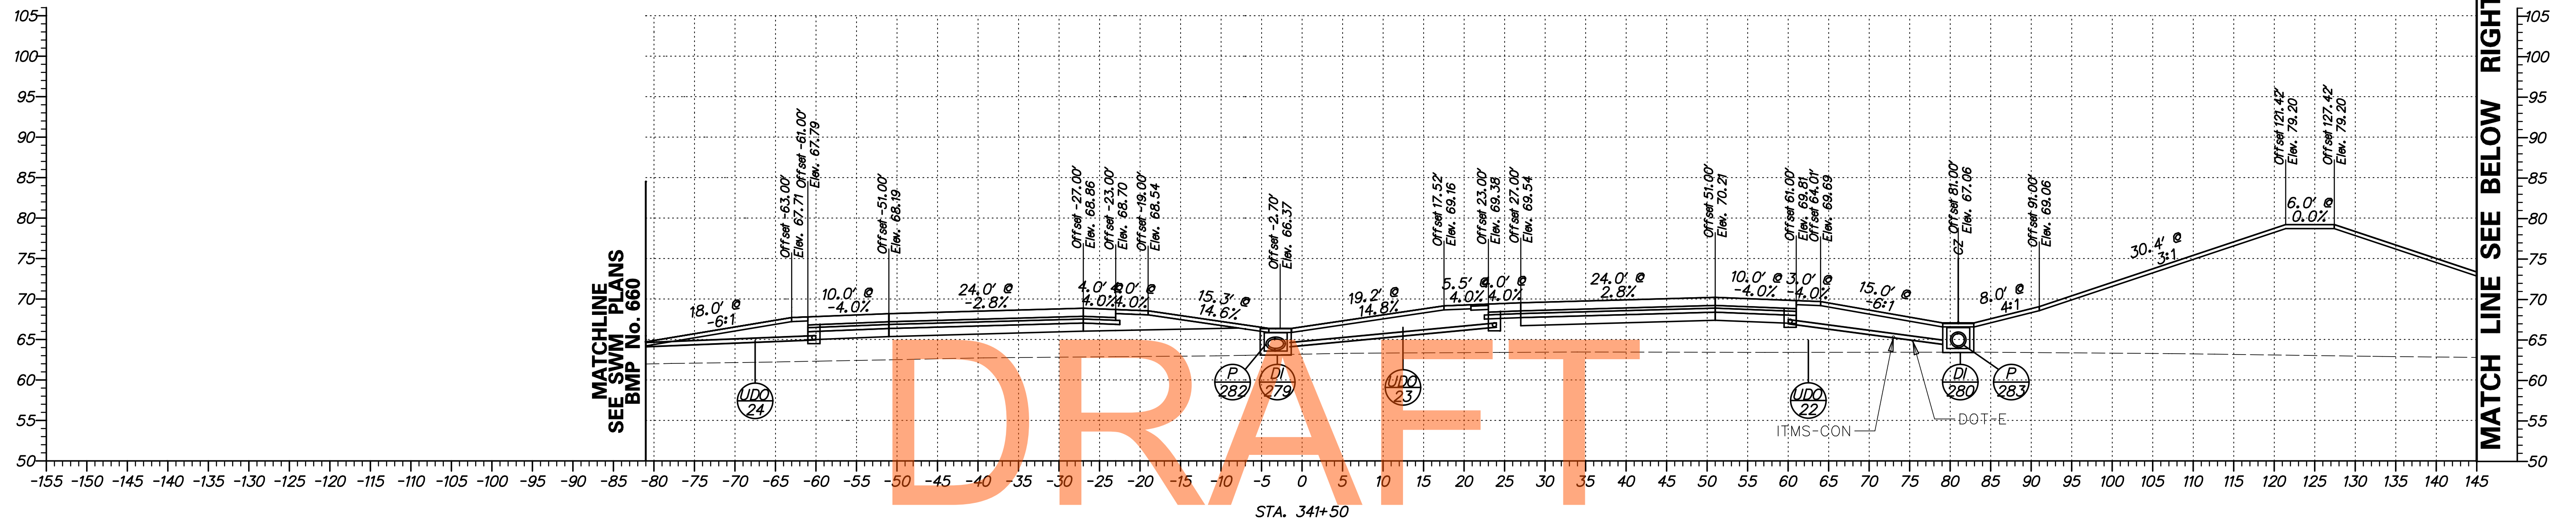


DRAFT

NOT FOR BIDDING

AUGUST 2015

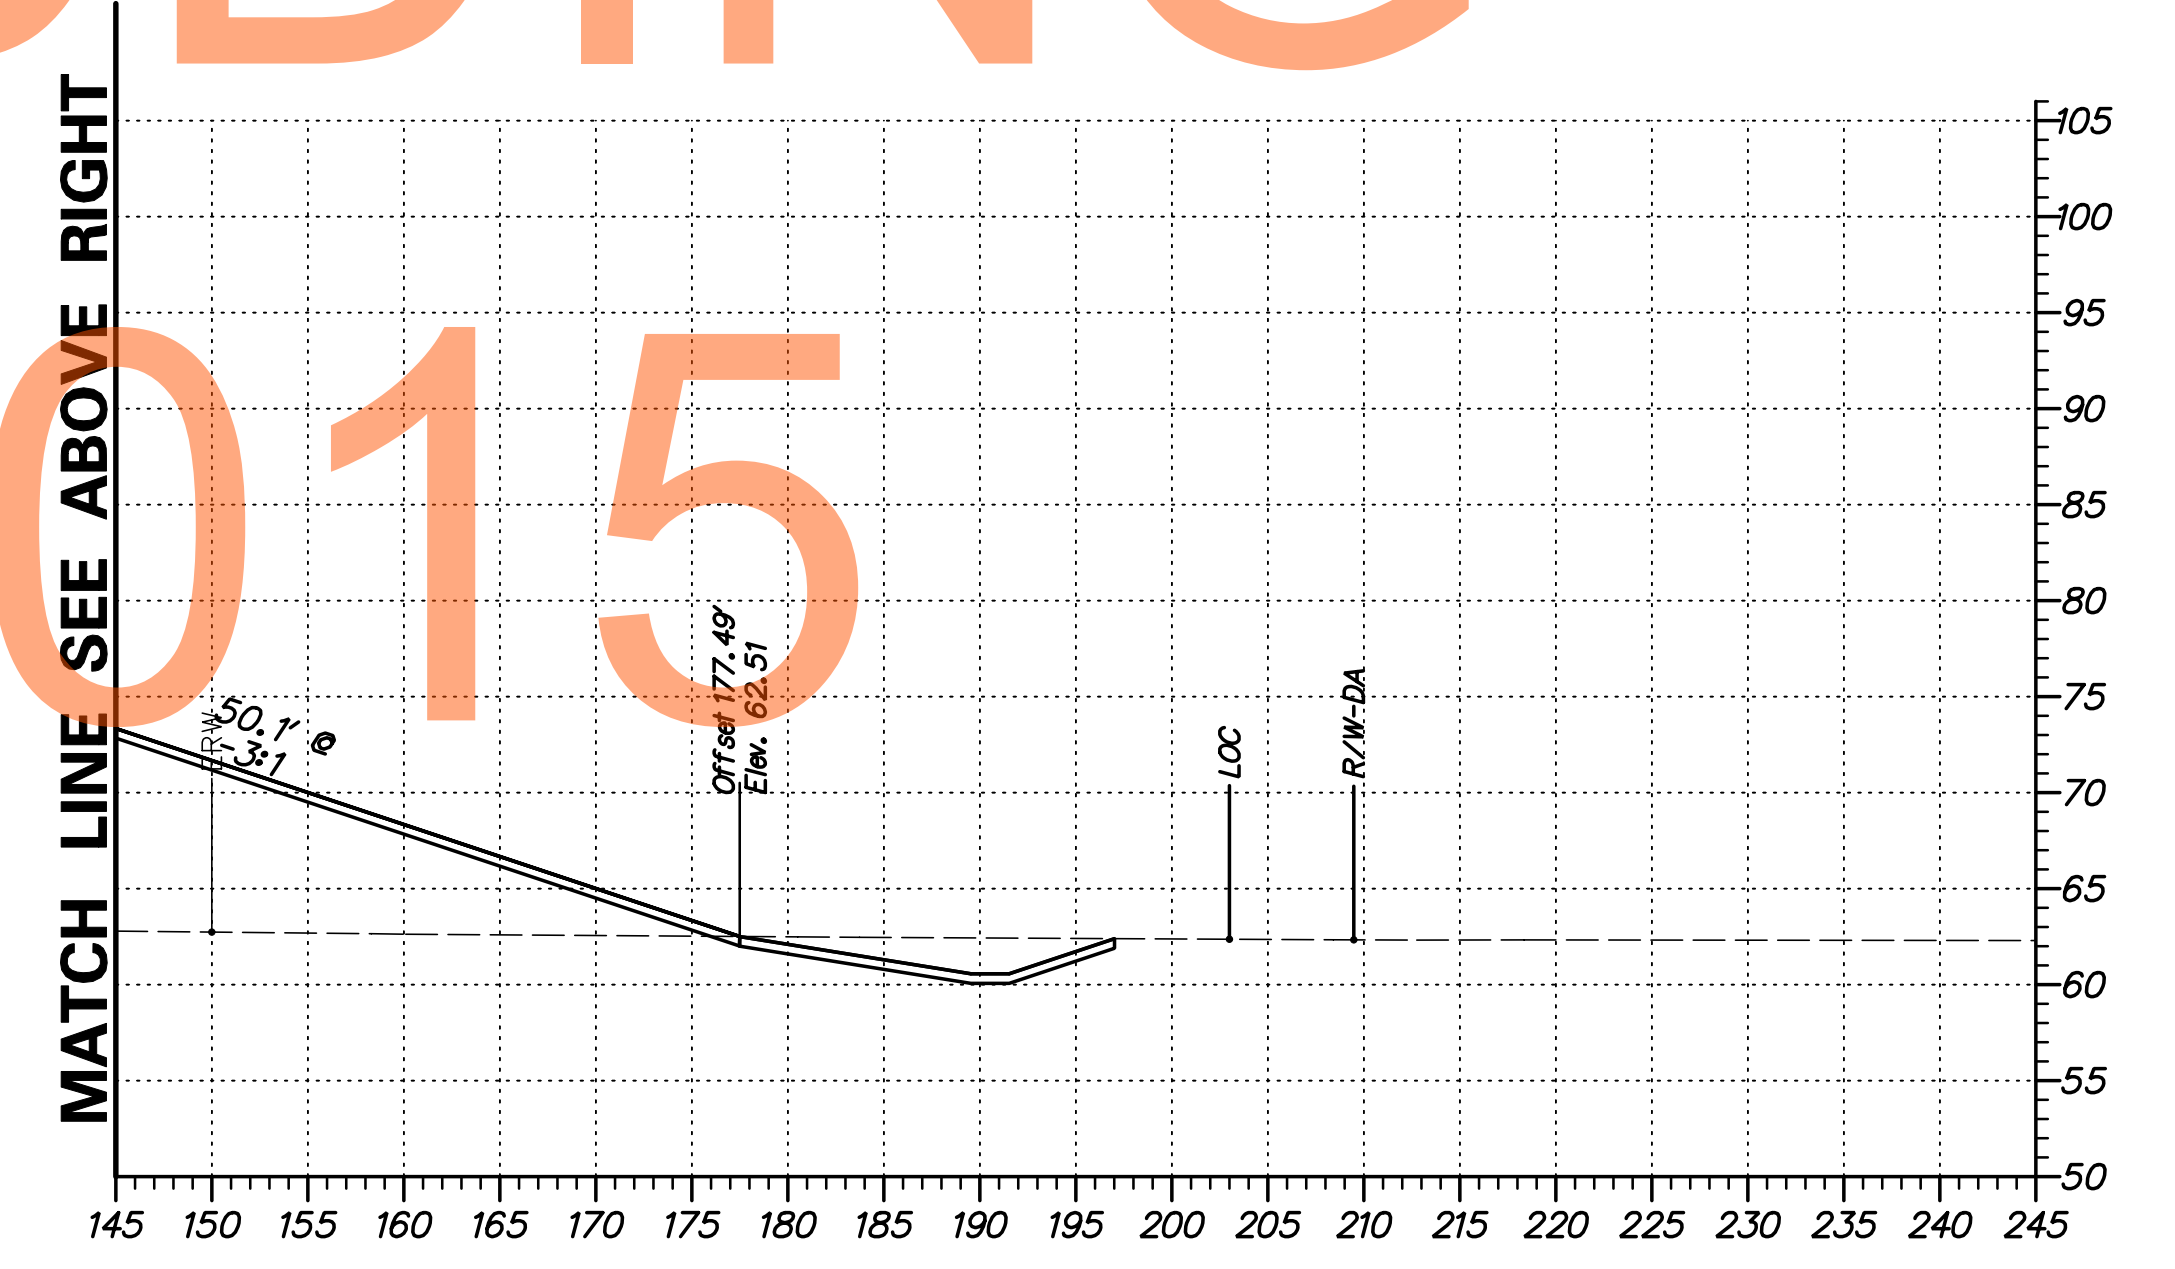


G:\60049040 US301\CIVIL\PLANS\2A\XSEC\XS065.DGN

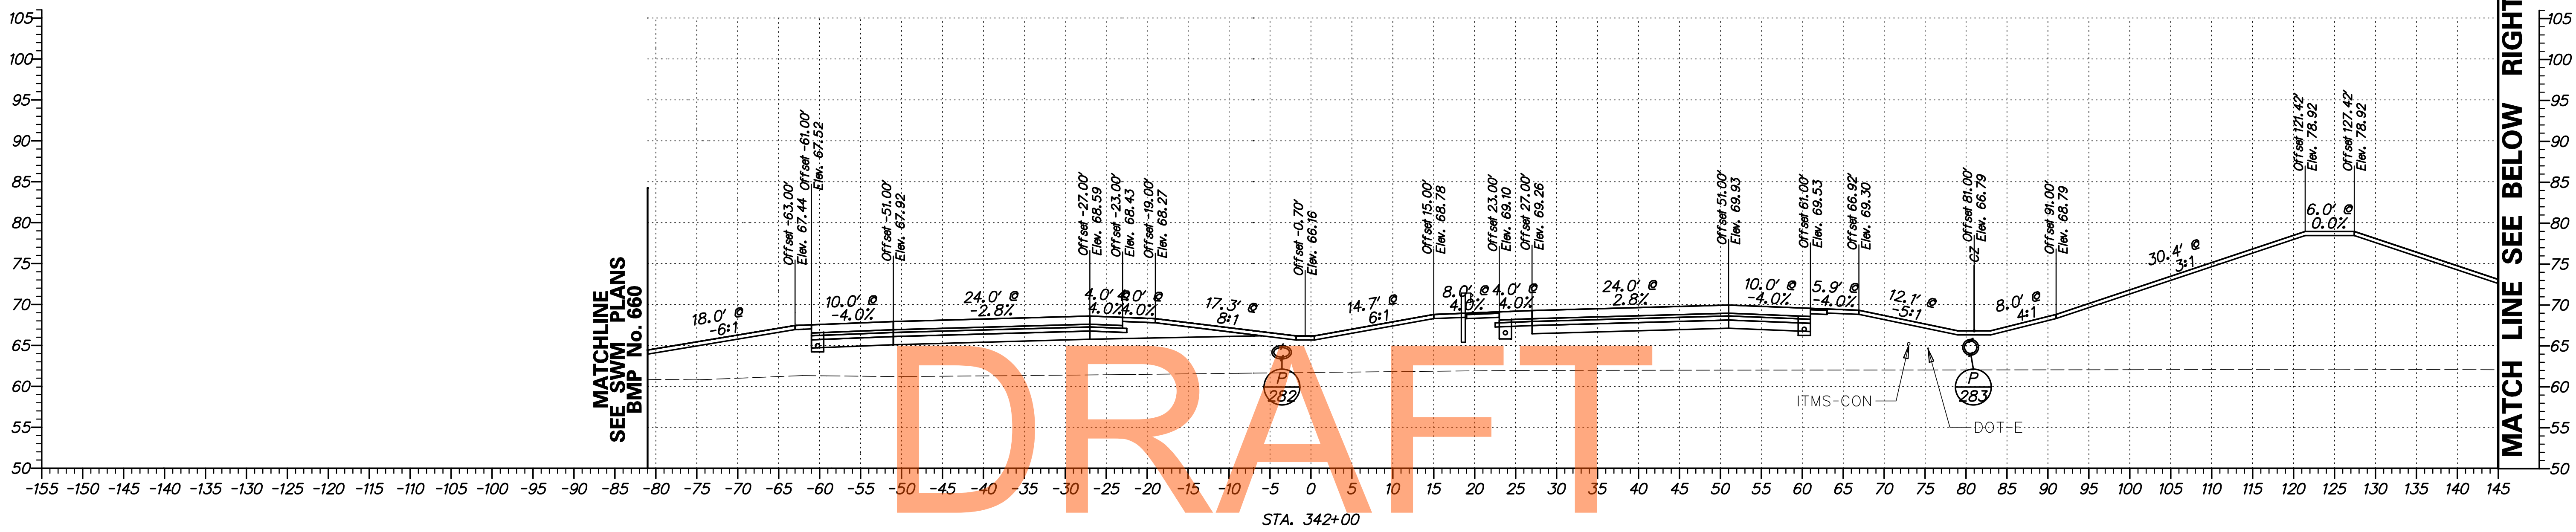


NOT FOR BIDDING

AUGUST 2015

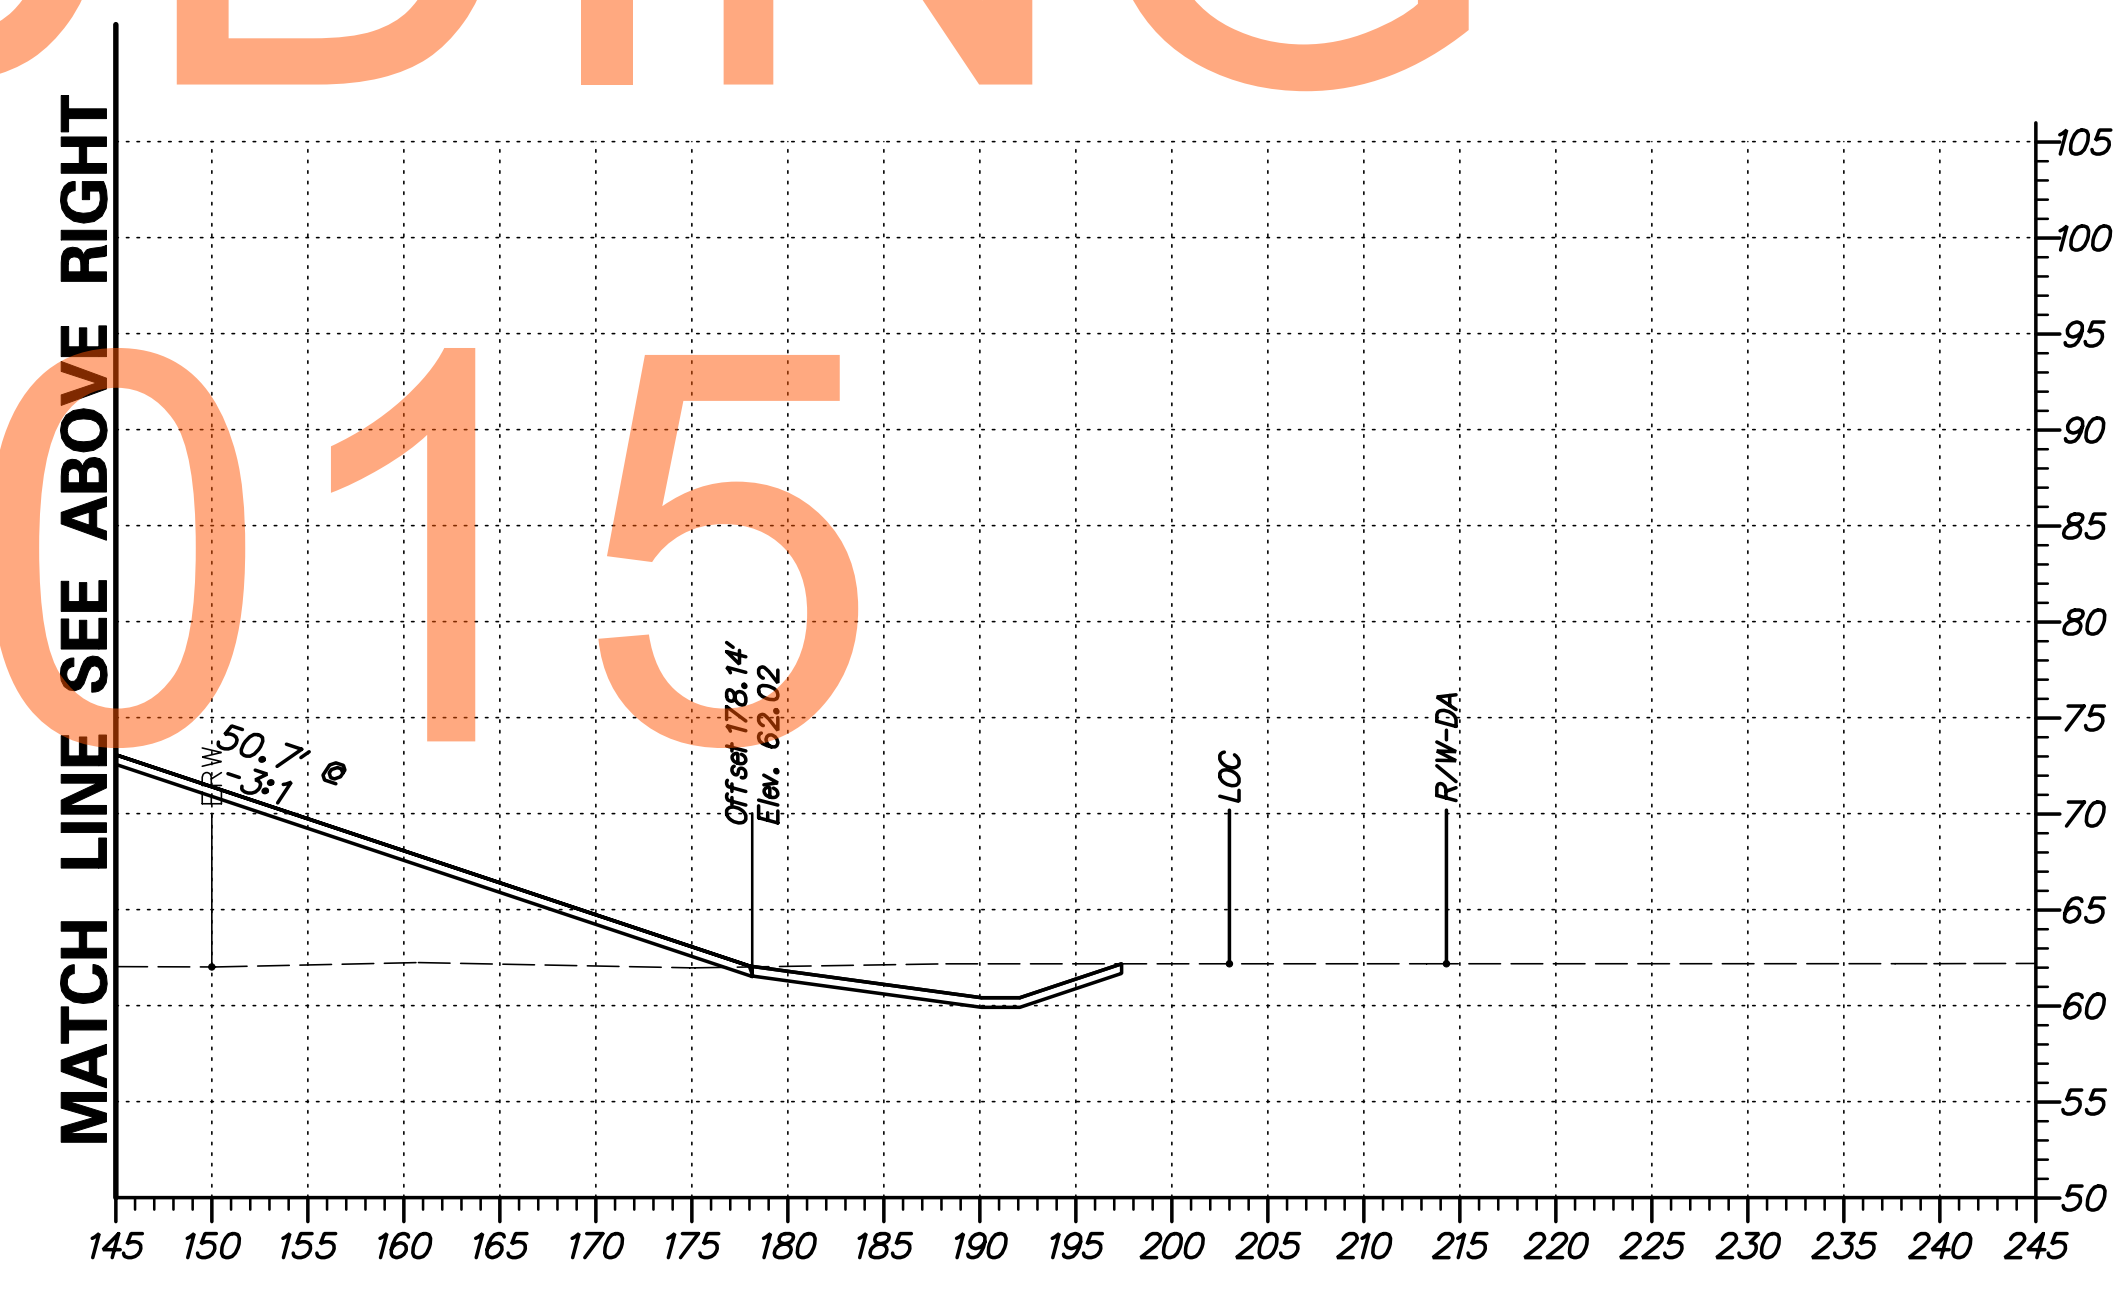

G:\60049040 US301\CIVIL\PLANS\2A\XSEC\XS066.DGN


DELAWARE DEPARTMENT OF TRANSPORTATION	ADDENDUMS / REVISIONS	SCALE 0 10 20 30 FEET	US 301 LEVELS ROAD TO SUMMIT BRIDGE ROAD	CONTRACT T20091303	BRIDGE NO.	CROSS SECTIONS US 301 MAINLINE STA. 342+00	SHEET NO. 79
					COUNTY NEW CASTLE		DESIGNED BY: SS
				CHECKED BY: AM			

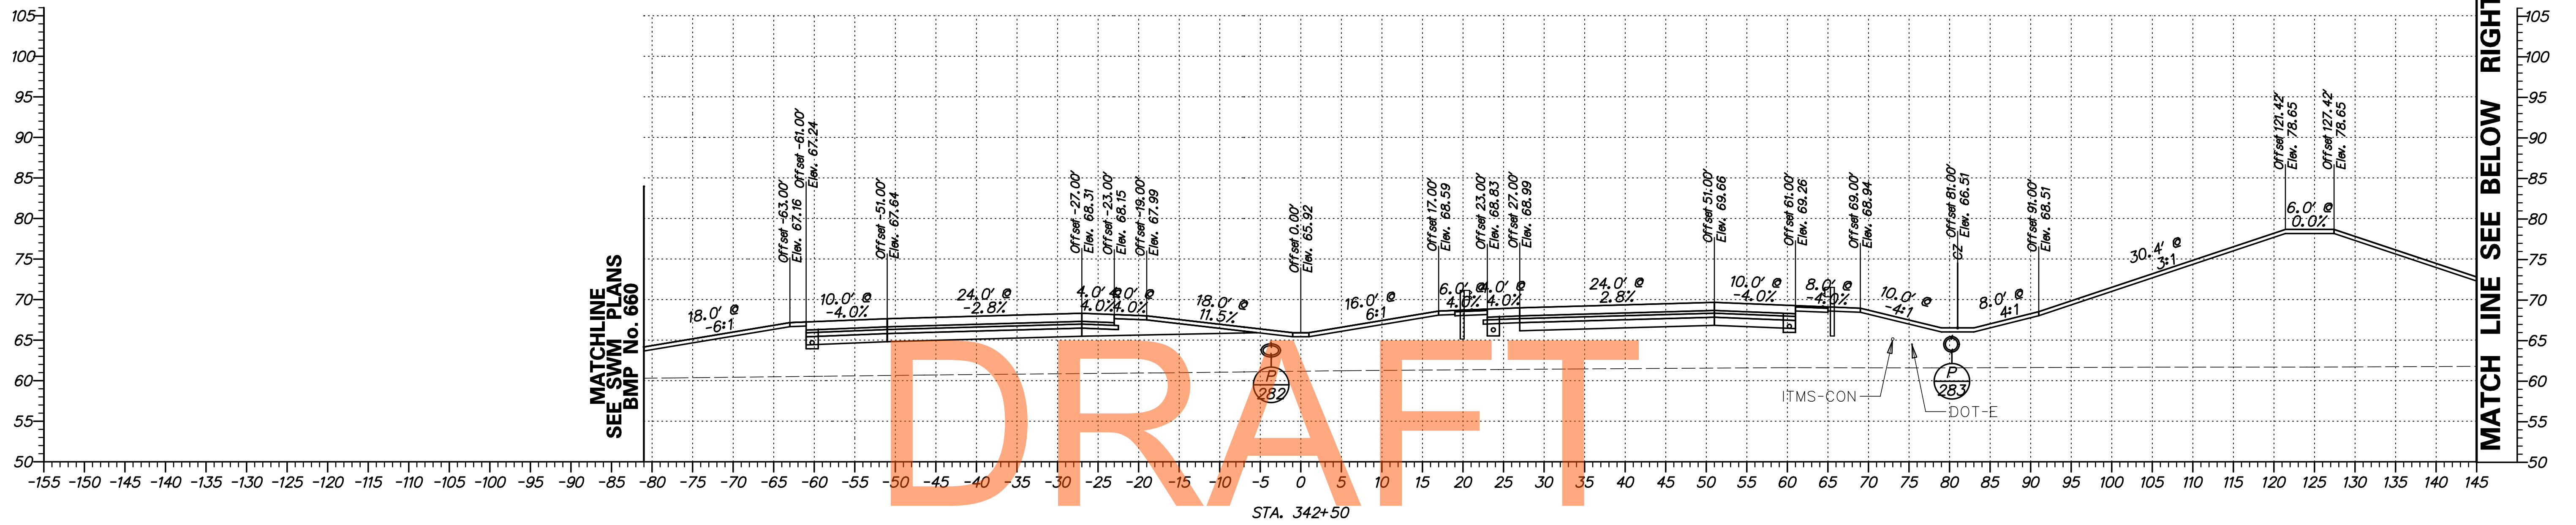

DRAFT


NOT FOR BIDDING

AUGUST 2015

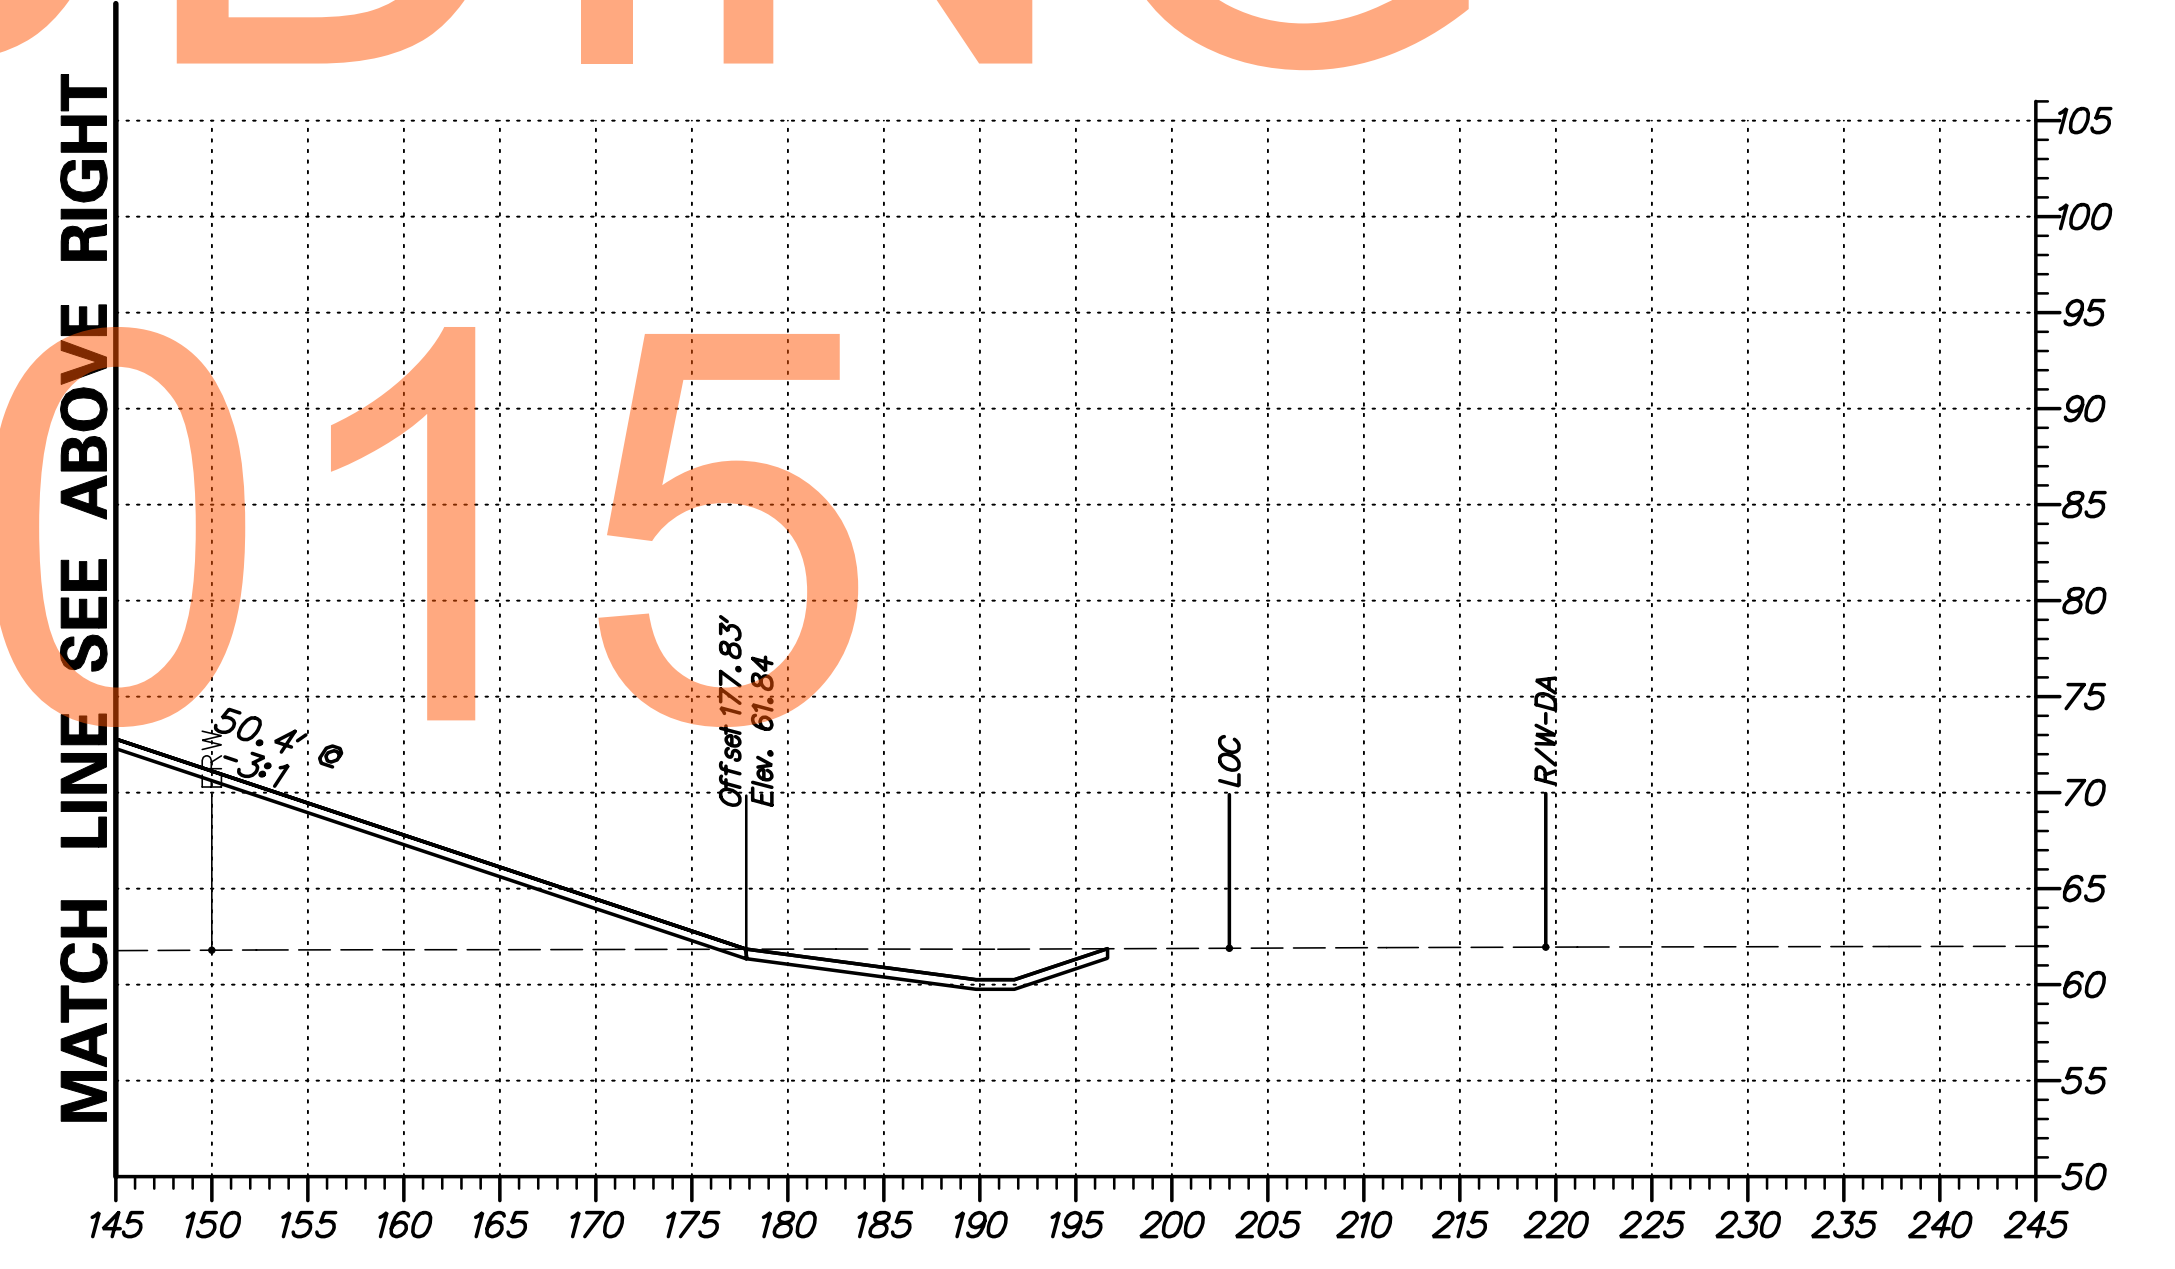

G:\60049040 US301\CIVIL\PLANS\2A\XSEC\XS067.DGN


<p>DELAWARE DEPARTMENT OF TRANSPORTATION</p>	ADDENDUMS / REVISIONS	<p>SCALE</p> <p>FEET</p>	<p>US 301 LEVELS ROAD TO SUMMIT BRIDGE ROAD</p>	CONTRACT	BRIDGE NO.	<p>CROSS SECTIONS US 301 MAINLINE STA. 342 + 50</p>	SHEET NO.
					T20091303		
				COUNTY	CHECKED BY: AM	TOTAL SHTS.	518
				NEW CASTLE			

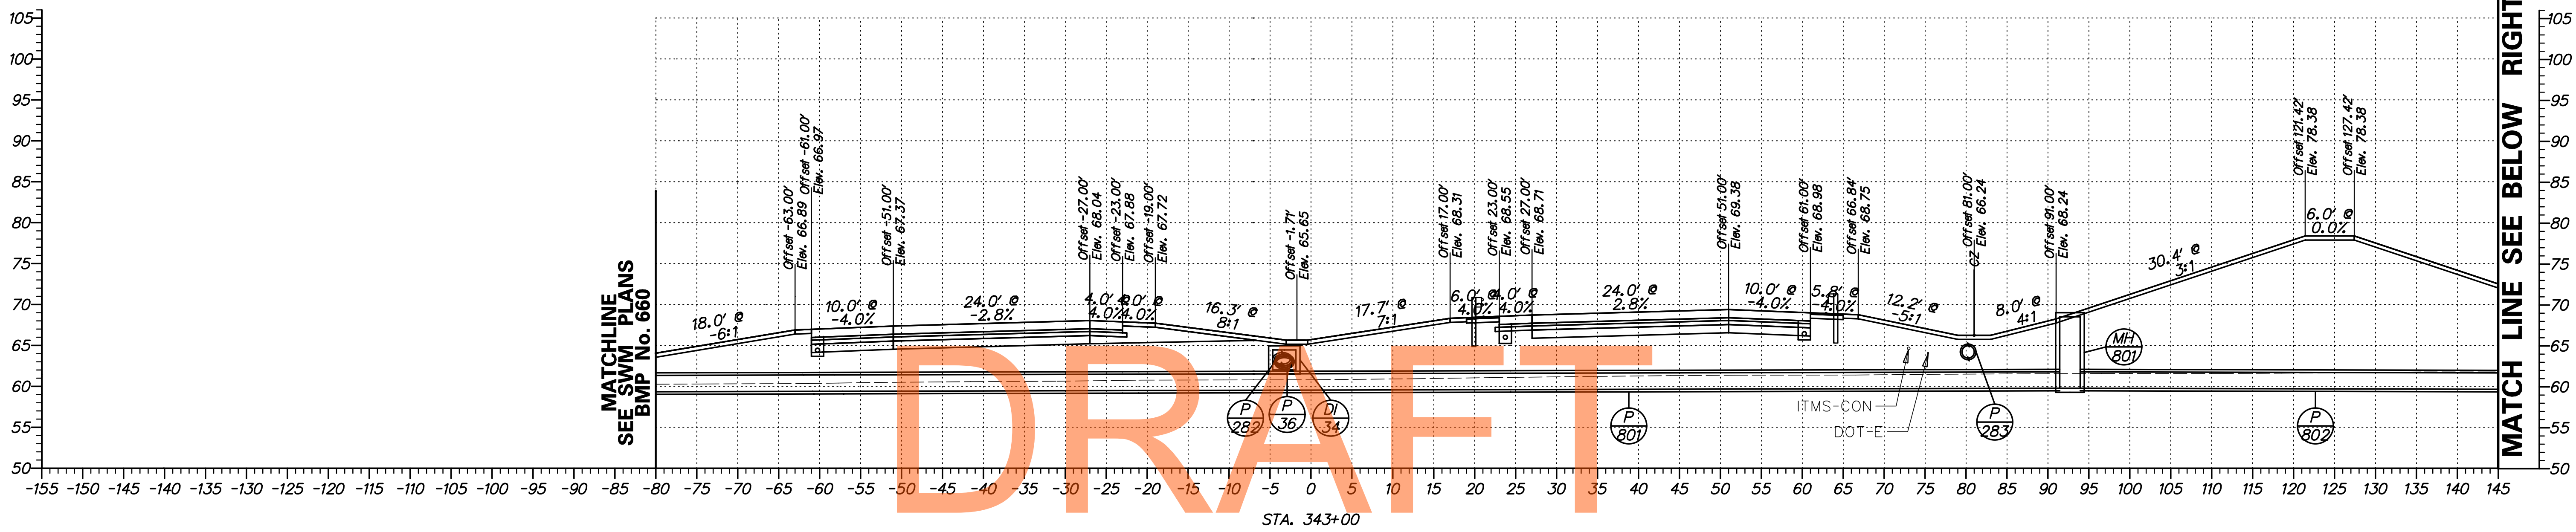

DRAFT


NOT FOR BIDDING

AUGUST 2015

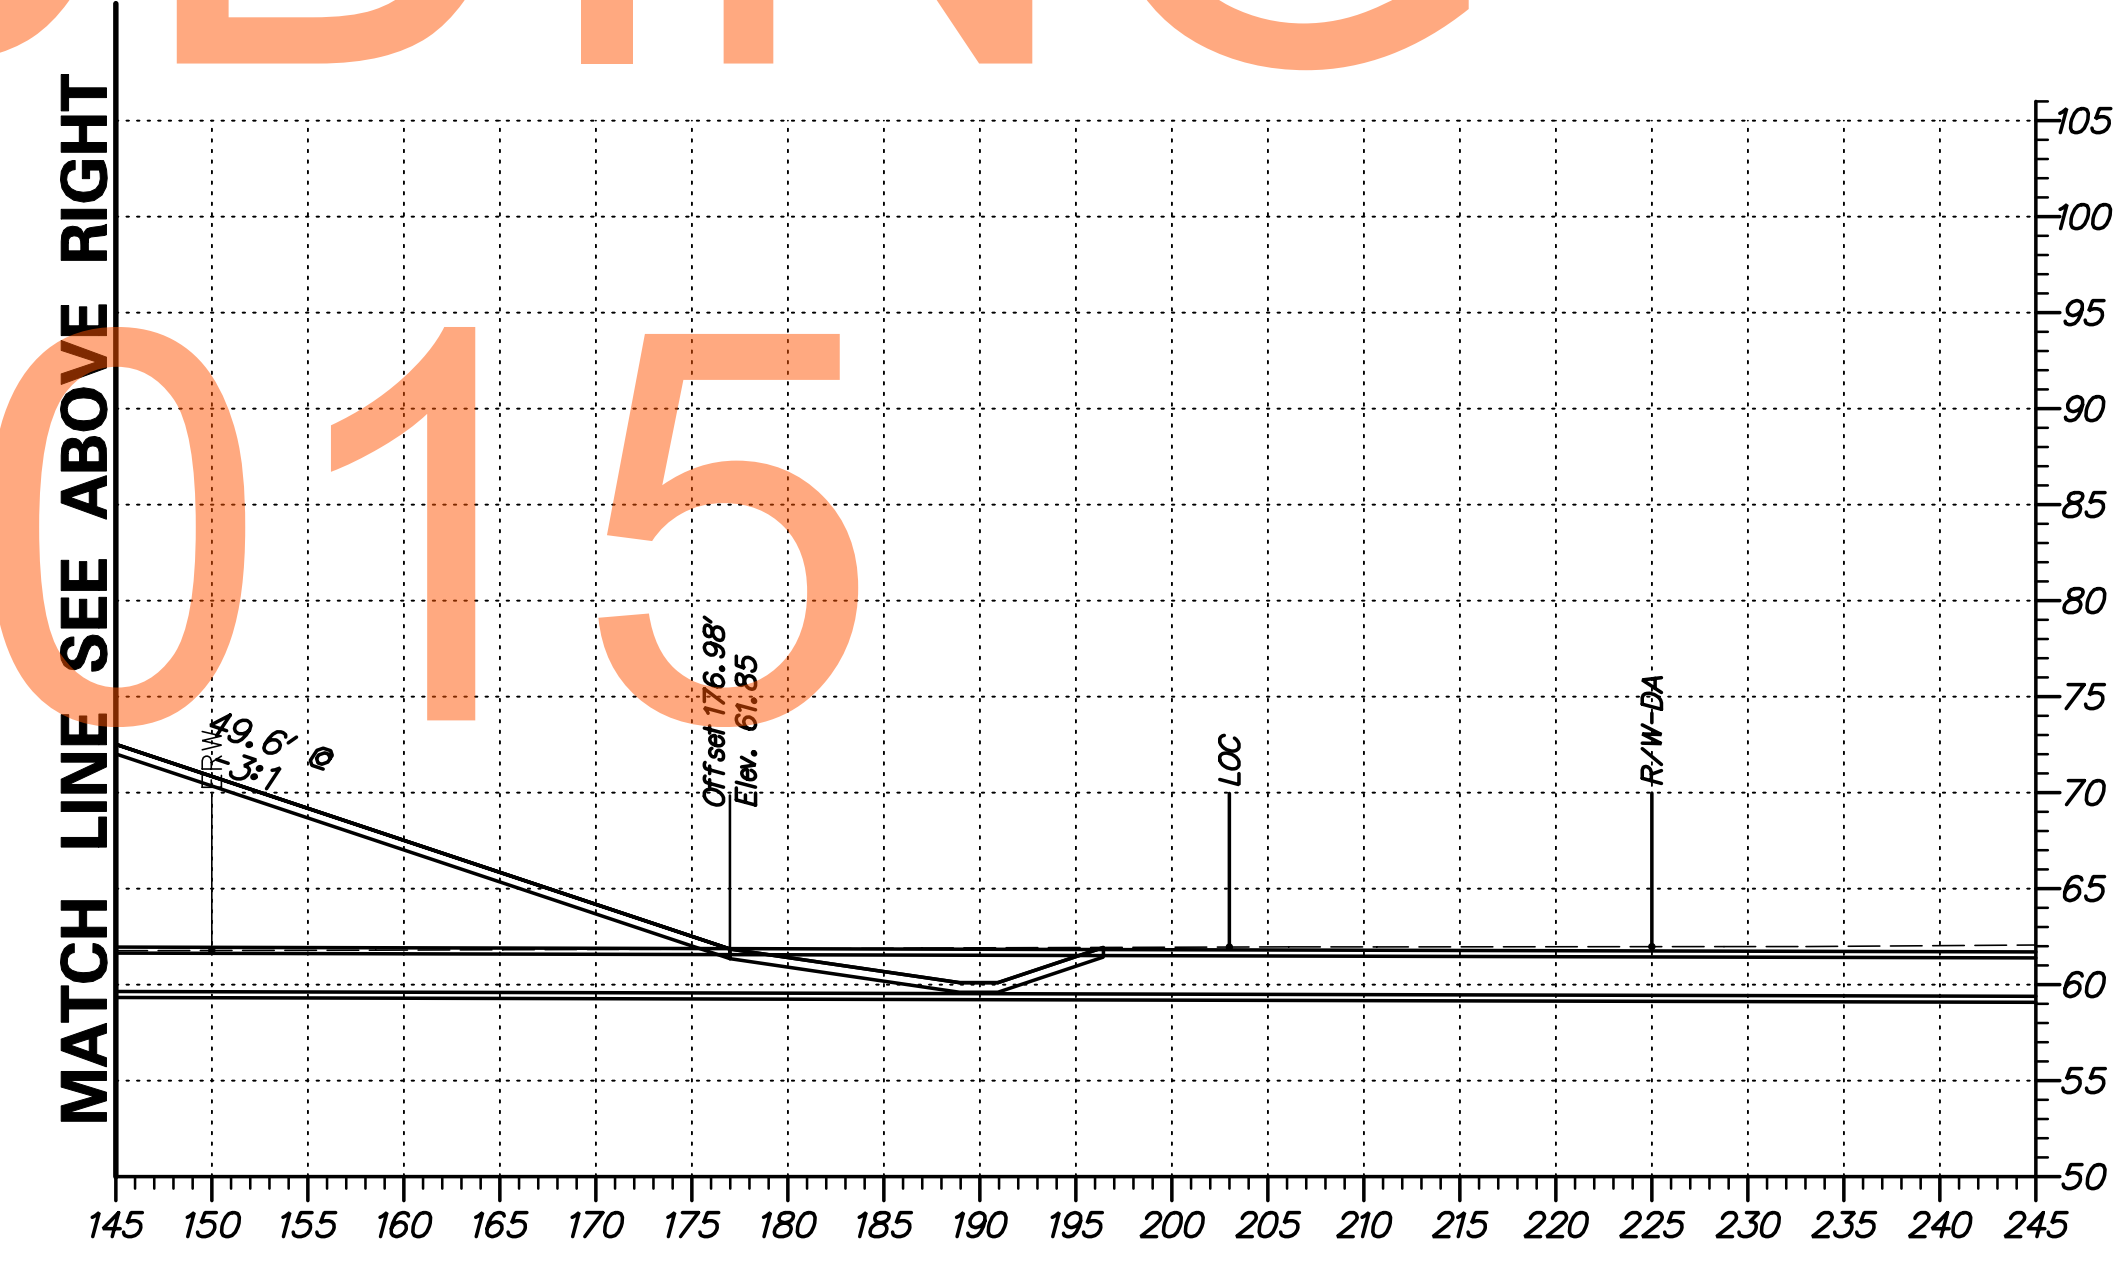

G:\60049040 US301\CIVIL\PLANS\2A\XSEC\XS068.DGN


DELAWARE DEPARTMENT OF TRANSPORTATION	ADDENDUMS / REVISIONS	SCALE 	US 301 LEVELS ROAD TO SUMMIT BRIDGE ROAD	CONTRACT	BRIDGE NO.	CROSS SECTIONS US 301 MAINLINE STA. 343+00	SHEET NO.
				T20091303	DESIGNED BY: SS		81
				COUNTY	CHECKED BY: AM	TOTAL SHTS.	518
				NEW CASTLE			

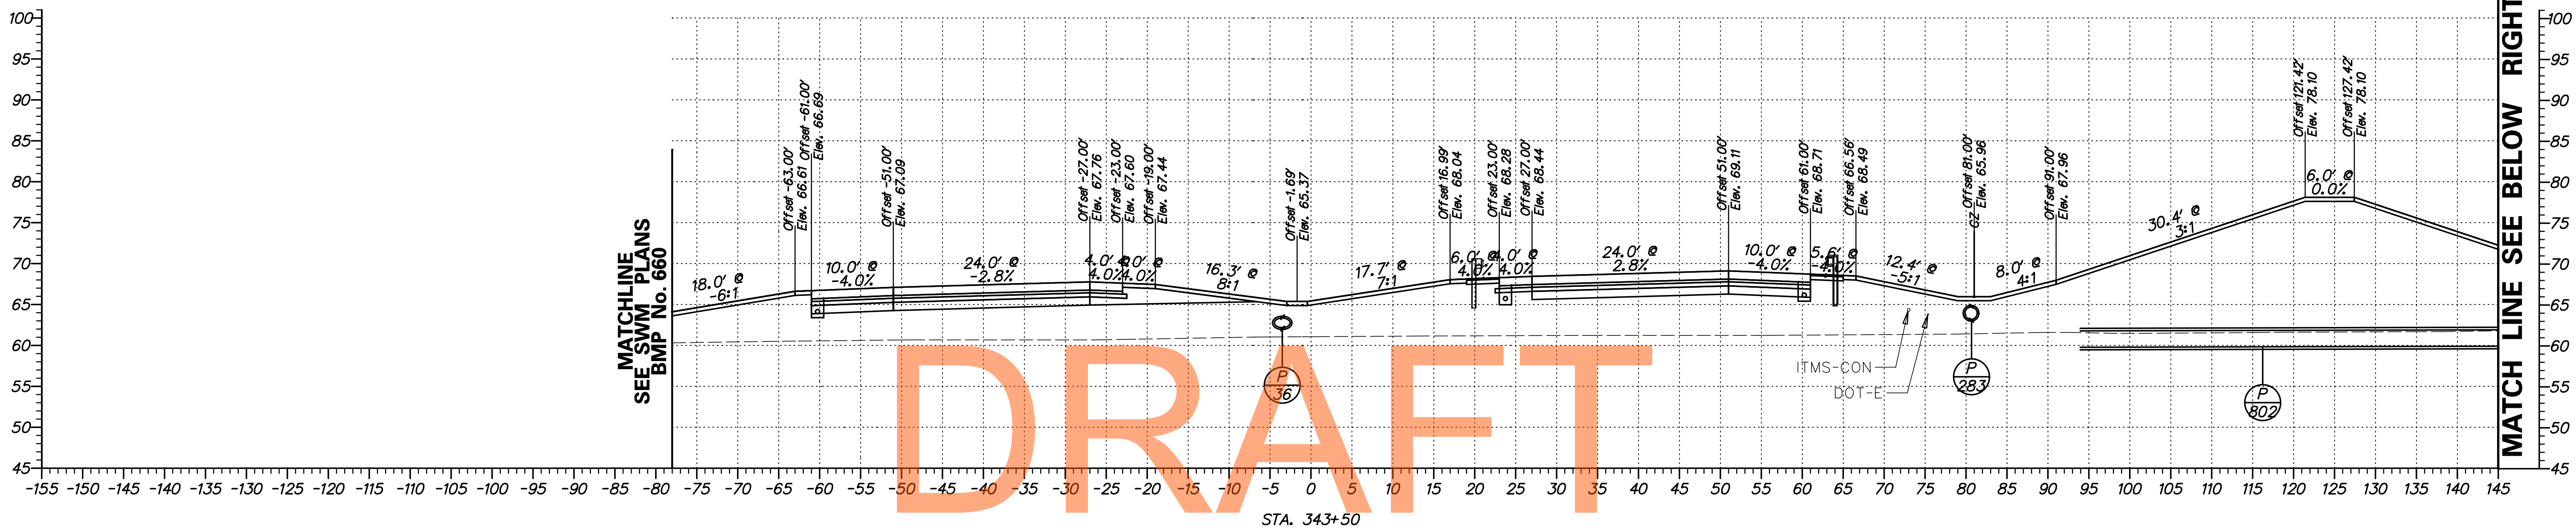

DRAFT


NOT FOR BIDDING

AUGUST 2015

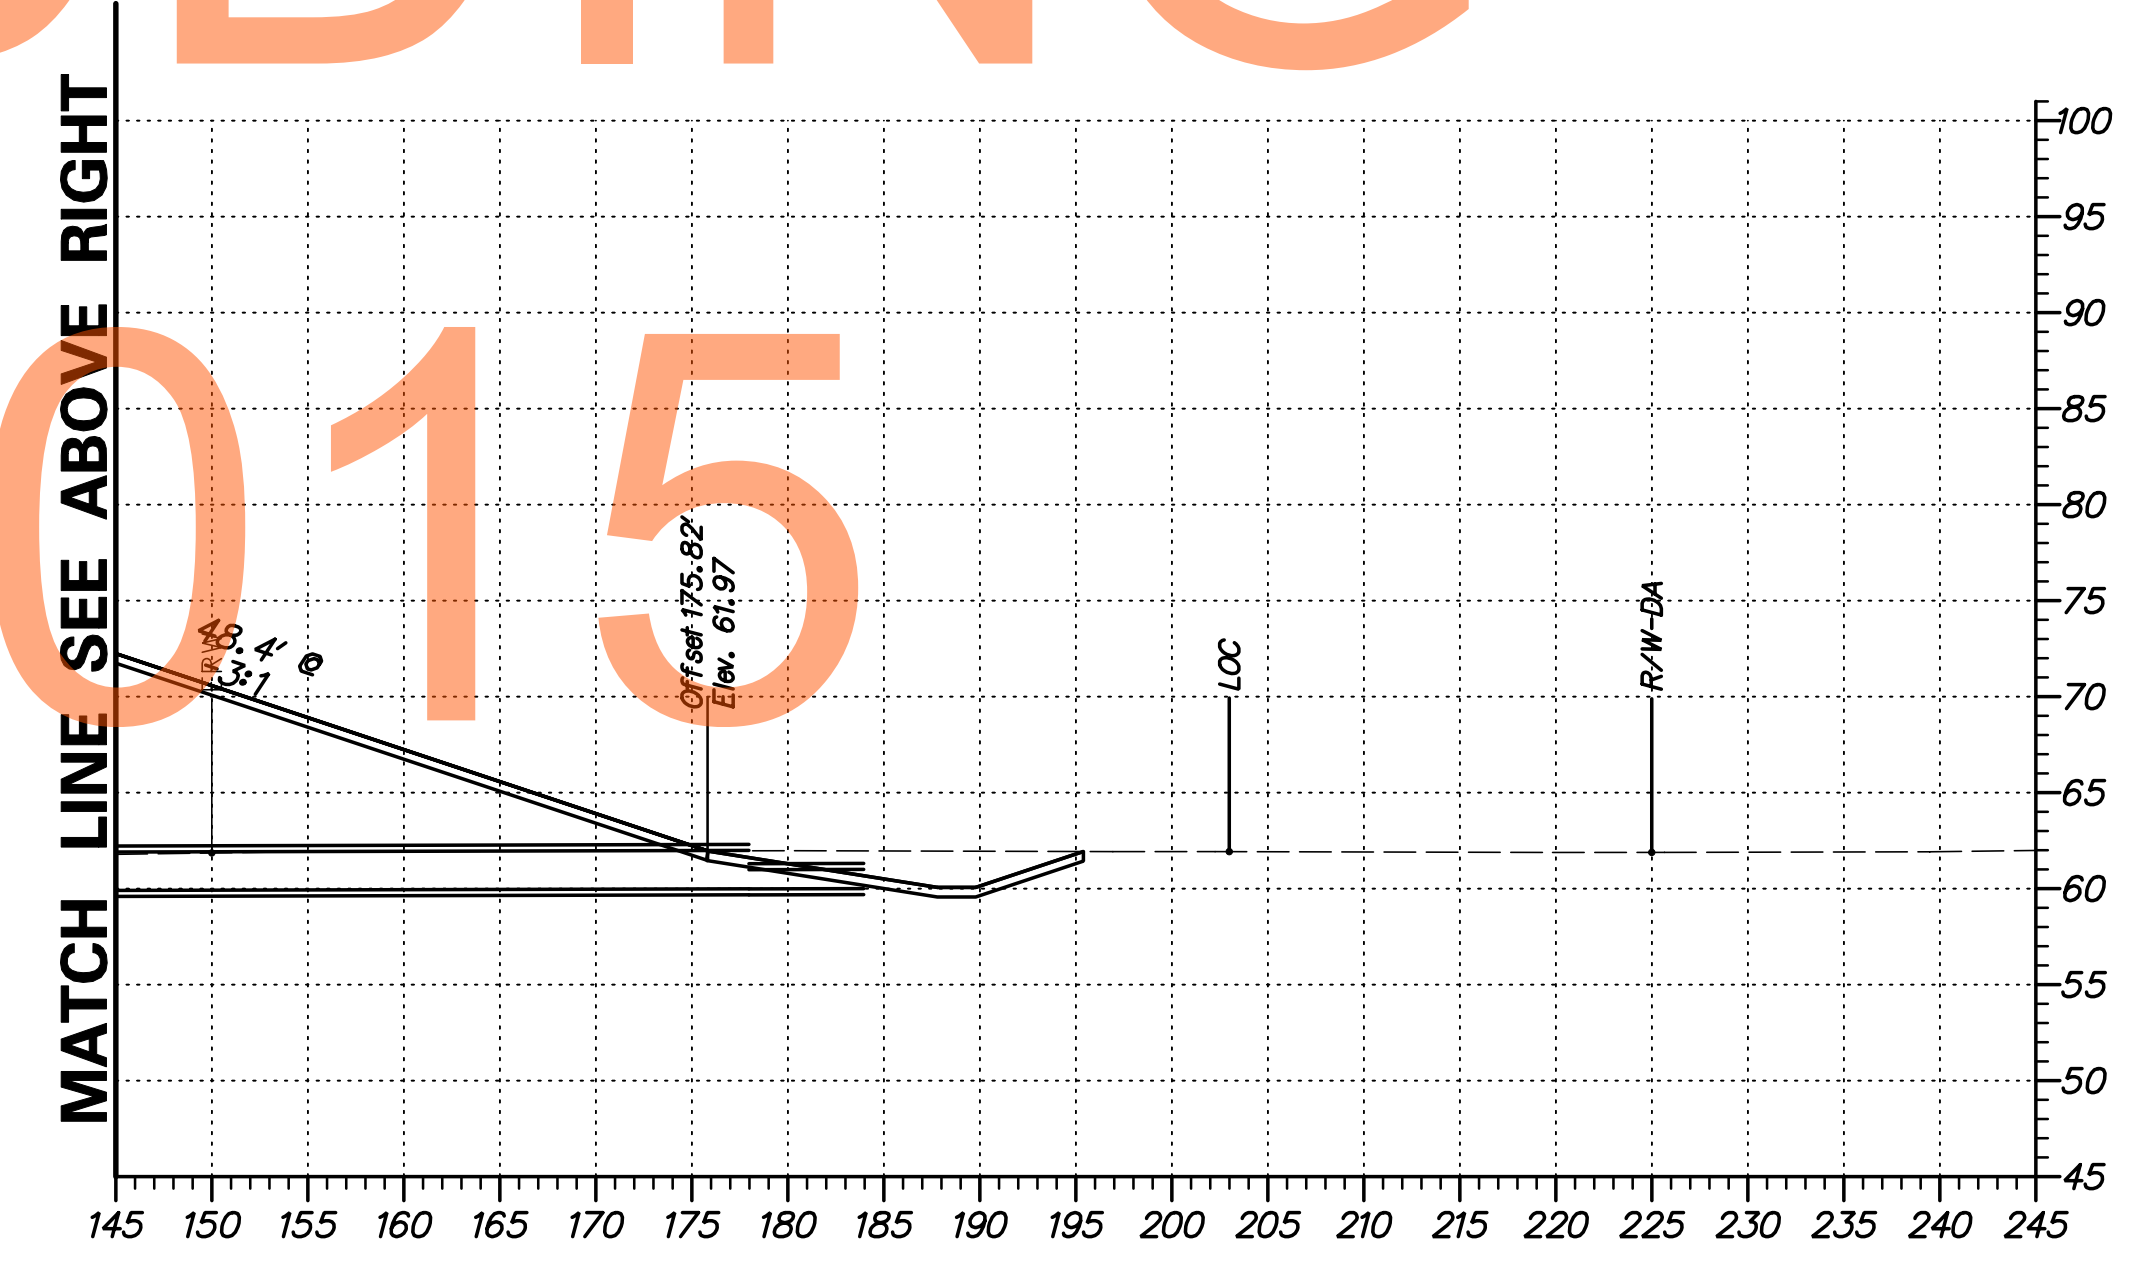

G:\60049040 US301\CIVIL\PLANS\2A\XSEC\XS069.DGN


DELAWARE DEPARTMENT OF TRANSPORTATION	ADDENDUMS / REVISIONS	SCALE 	US 301 LEVELS ROAD TO SUMMIT BRIDGE ROAD	CONTRACT	BRIDGE NO.	CROSS SECTIONS US 301 MAINLINE STA. 343 + 50	SHEET NO.
					T20091303		
				COUNTY	CHECKED BY: AM	TOTAL SHTS.	518
				NEW CASTLE			

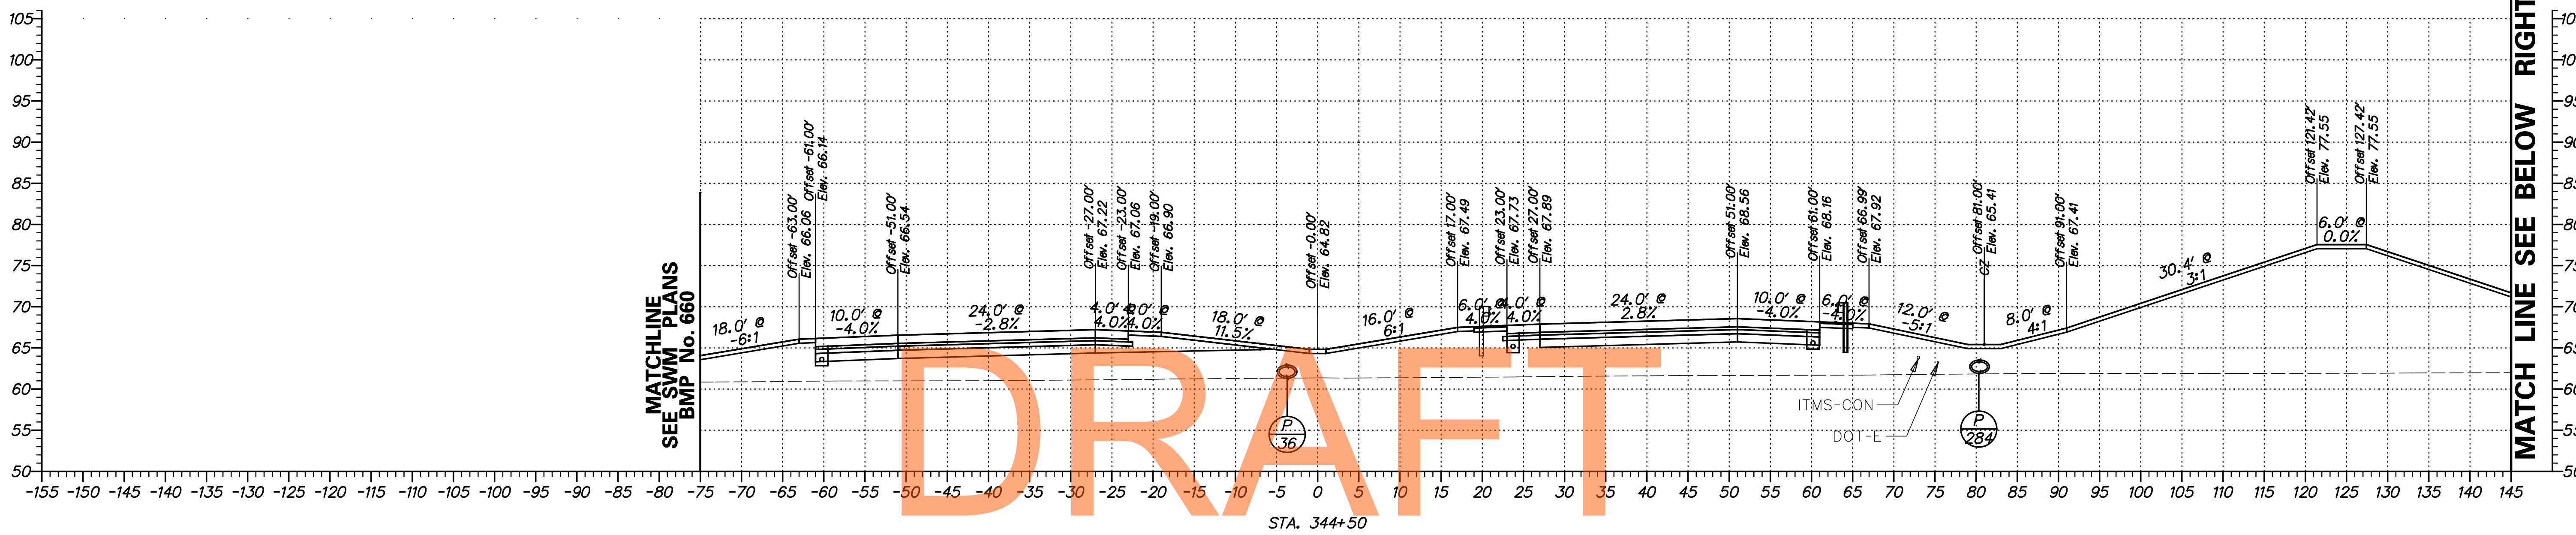

DRAFT

NOT FOR BIDDING


AUGUST 2015

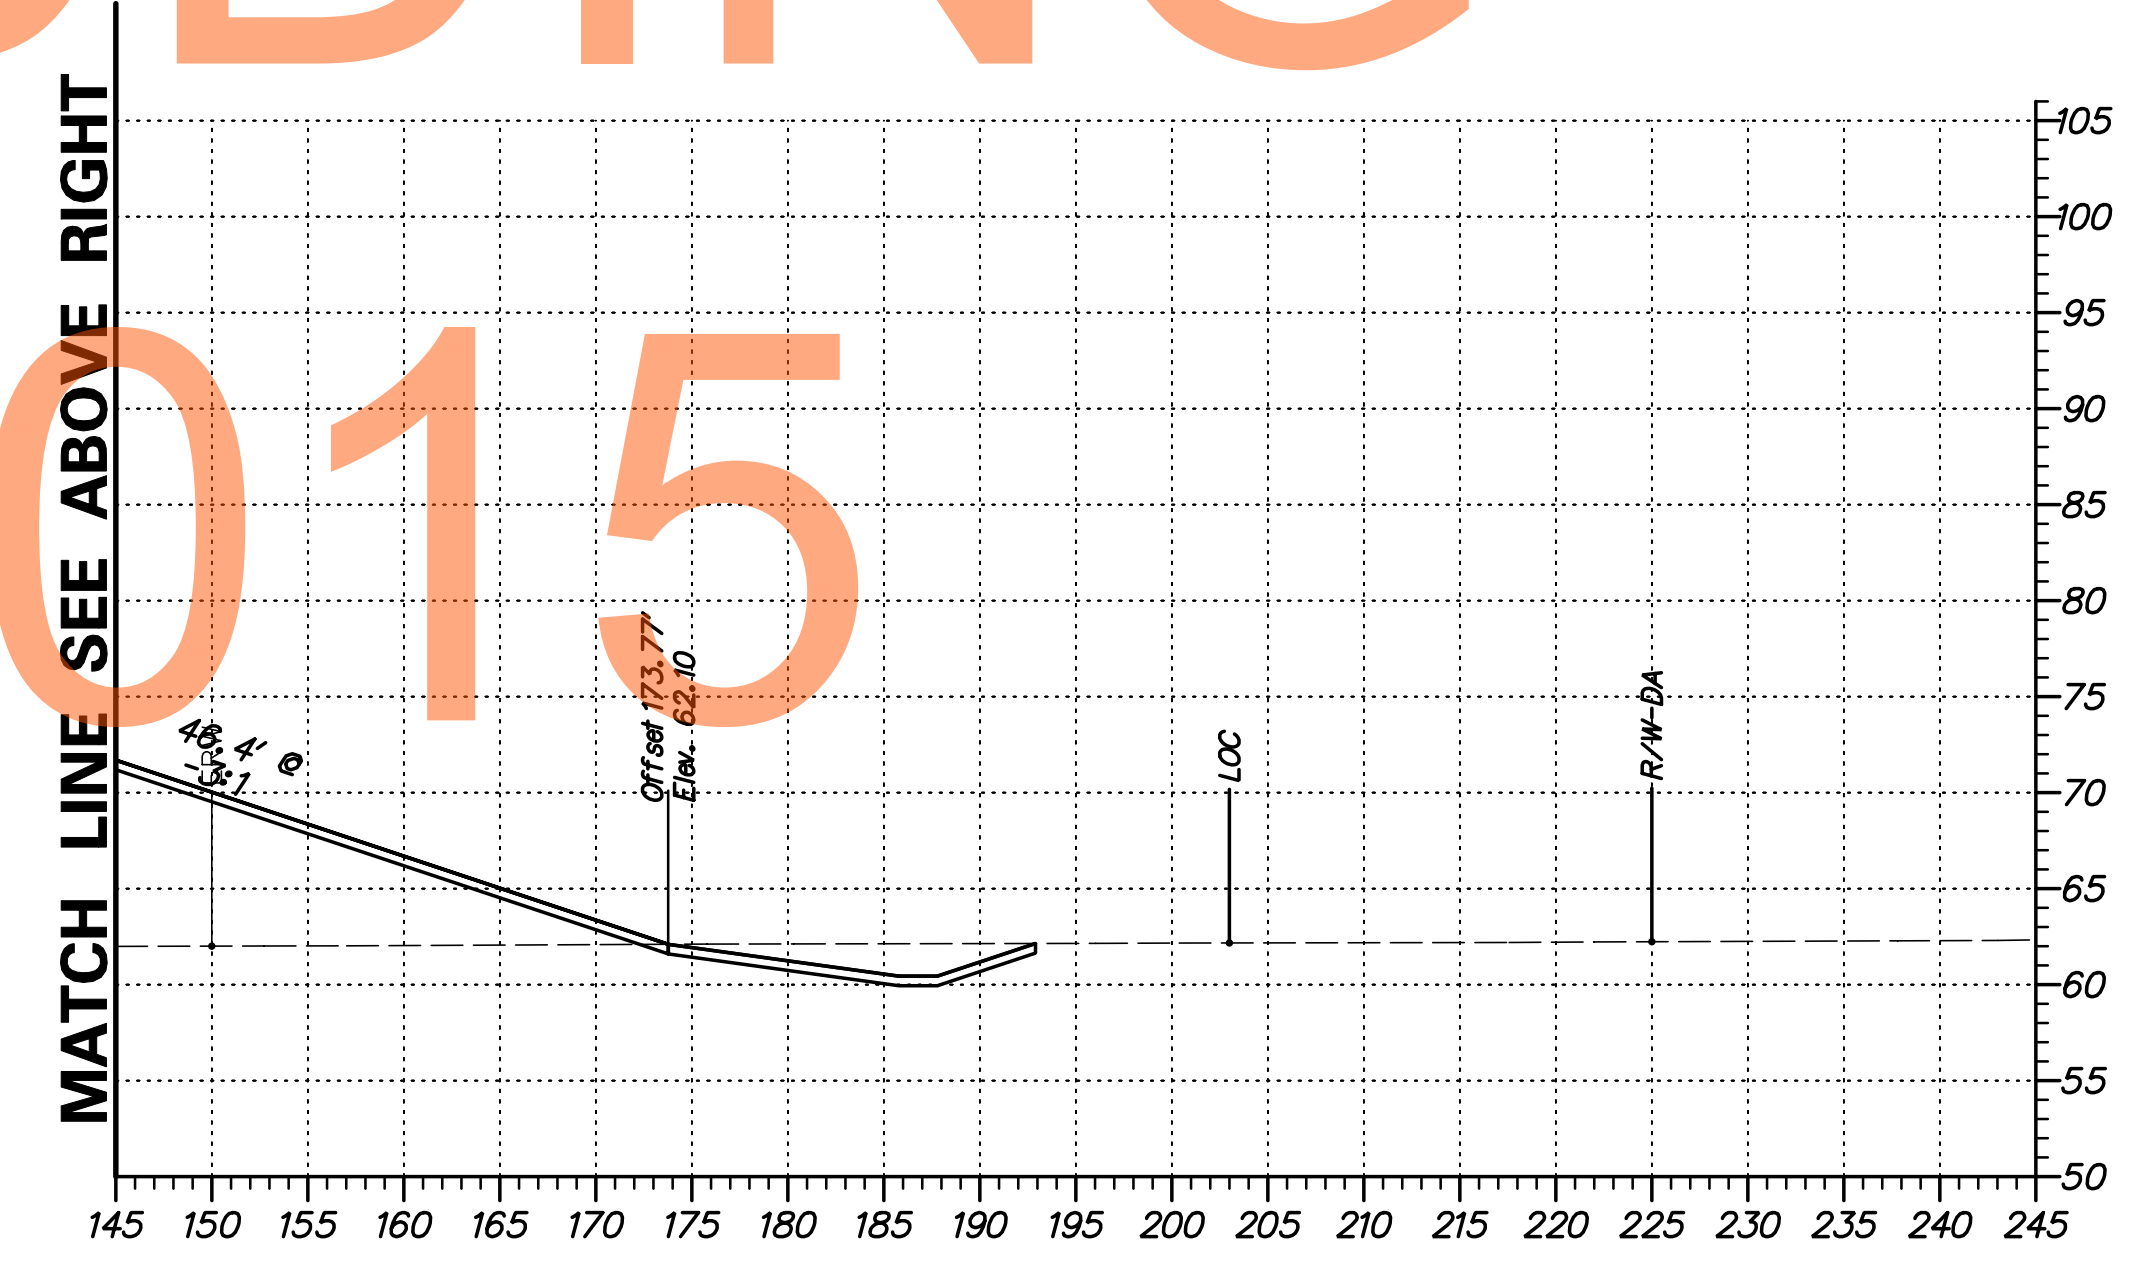

G:\60049040 US301\CIVIL\PLANS\2A\XSEC\XS071.DGN



ADDENDUMS / REVISIONS	

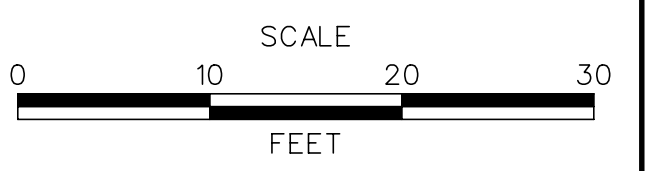


**US 301
LEVELS ROAD
TO SUMMIT BRIDGE ROAD**

CONTRACT	BRIDGE NO.
T20091303	
COUNTY	DESIGNED BY: SS
NEW CASTLE	CHECKED BY: AM

**CROSS SECTIONS
US 301 MAINLINE
STA. 344 + 50**


SHEET NO.
84
TOTAL SHTS.
518

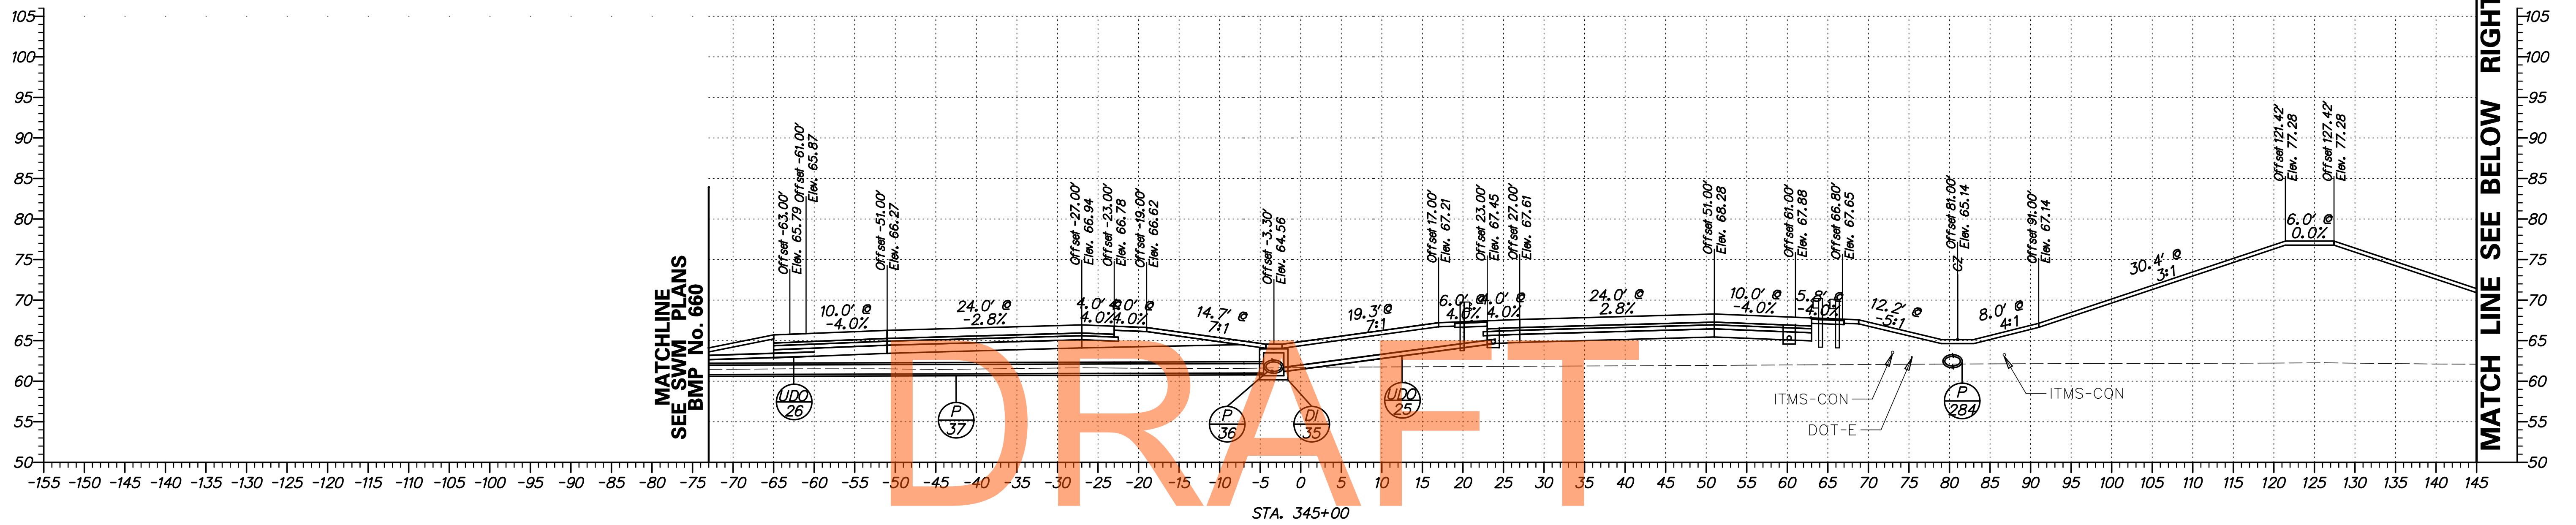


DRAFT

NOT FOR BIDDING

AUGUST 2015

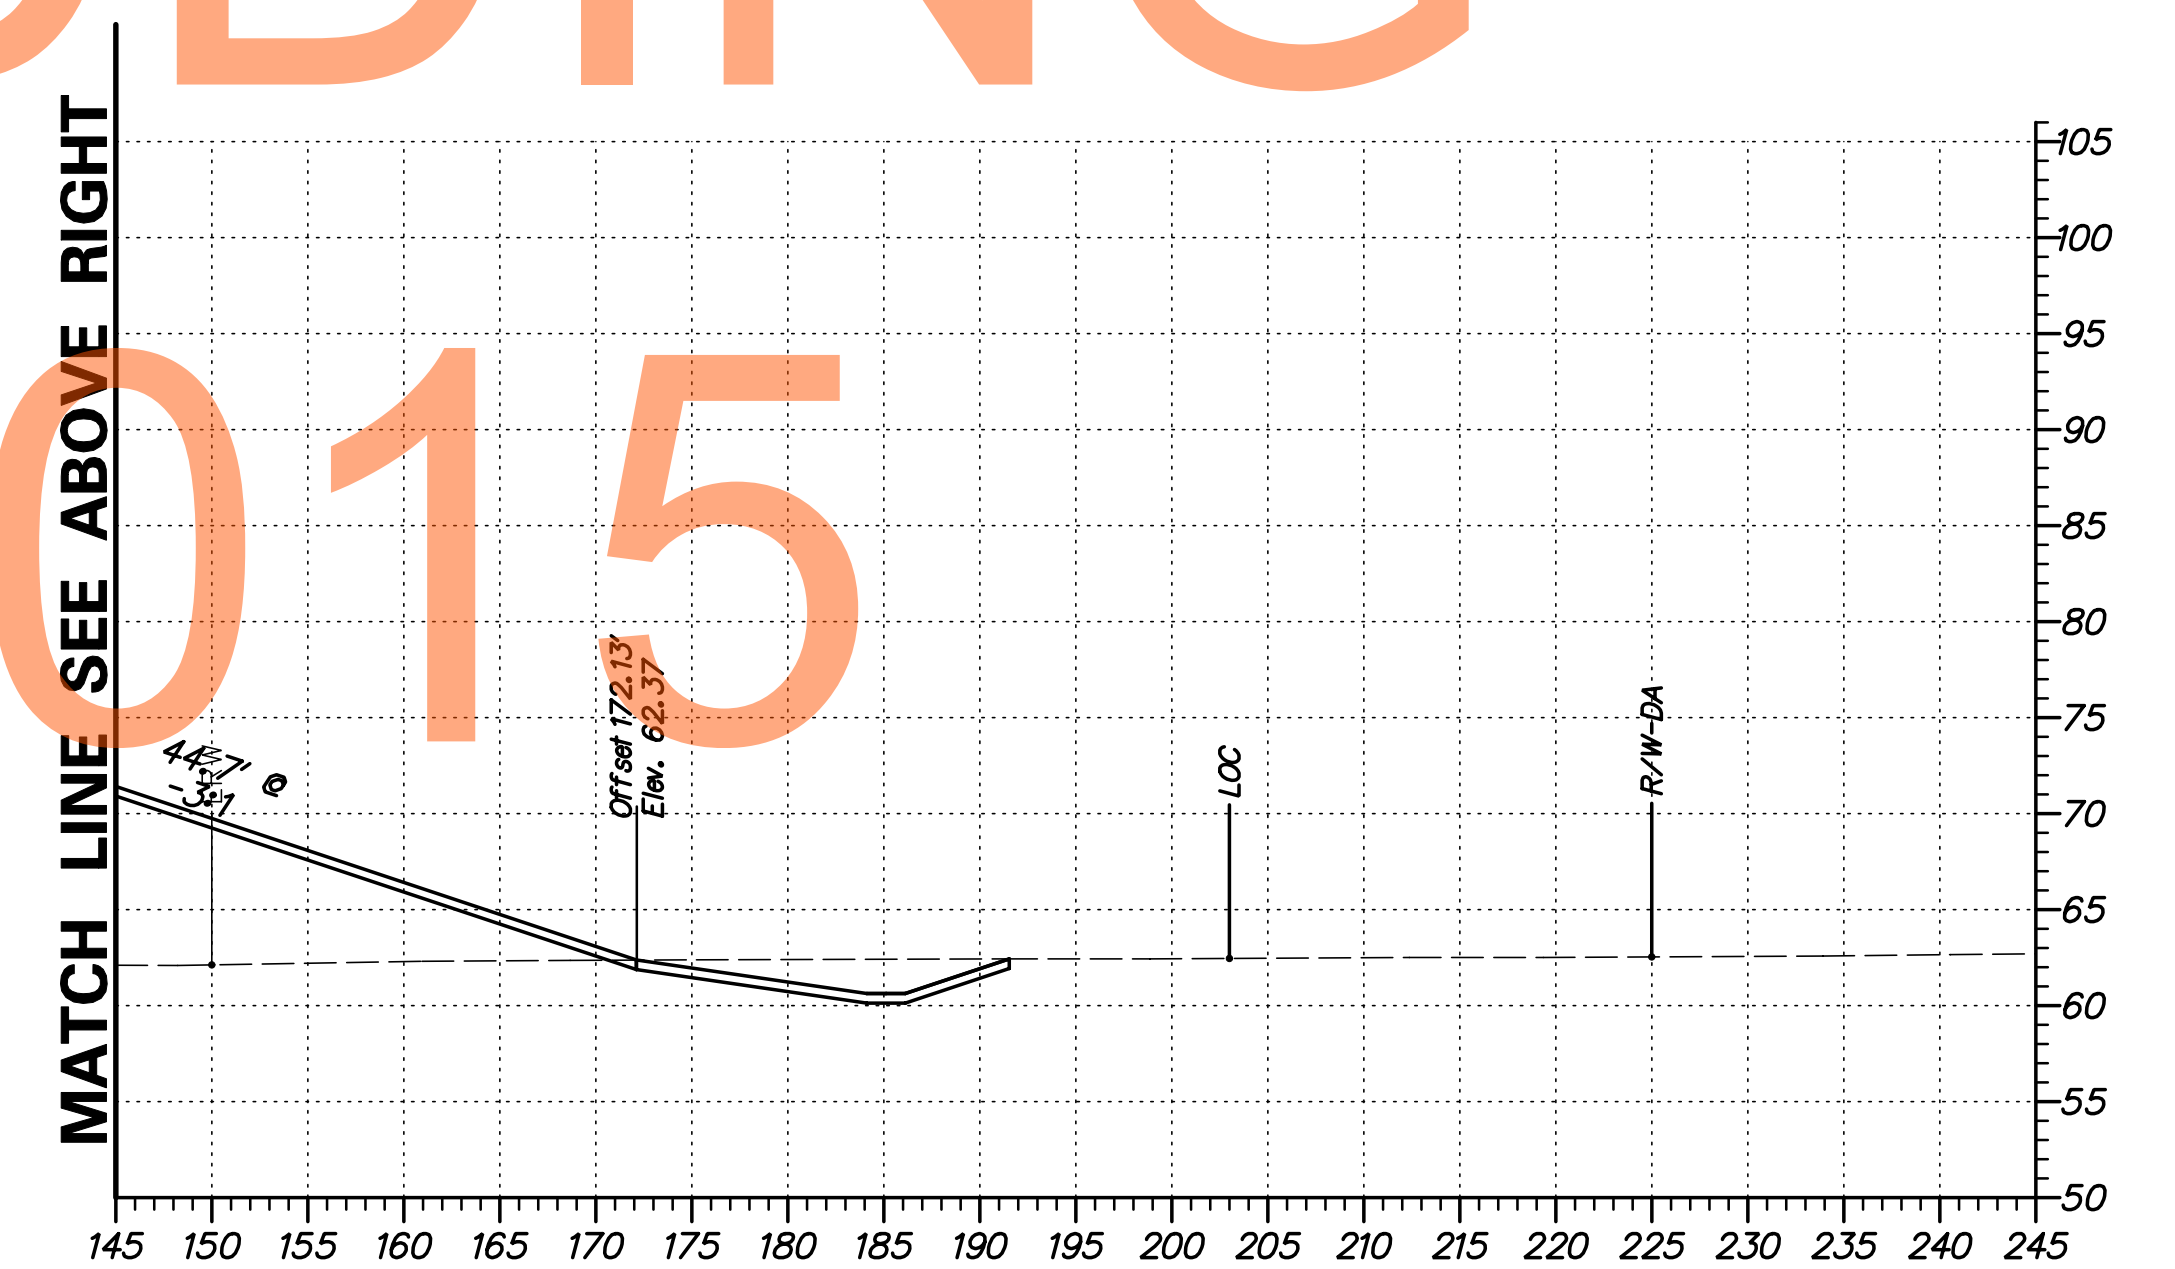

G:\60049040 US301\CIVIL\PLANS\2A\XSEC\XS072.DGN

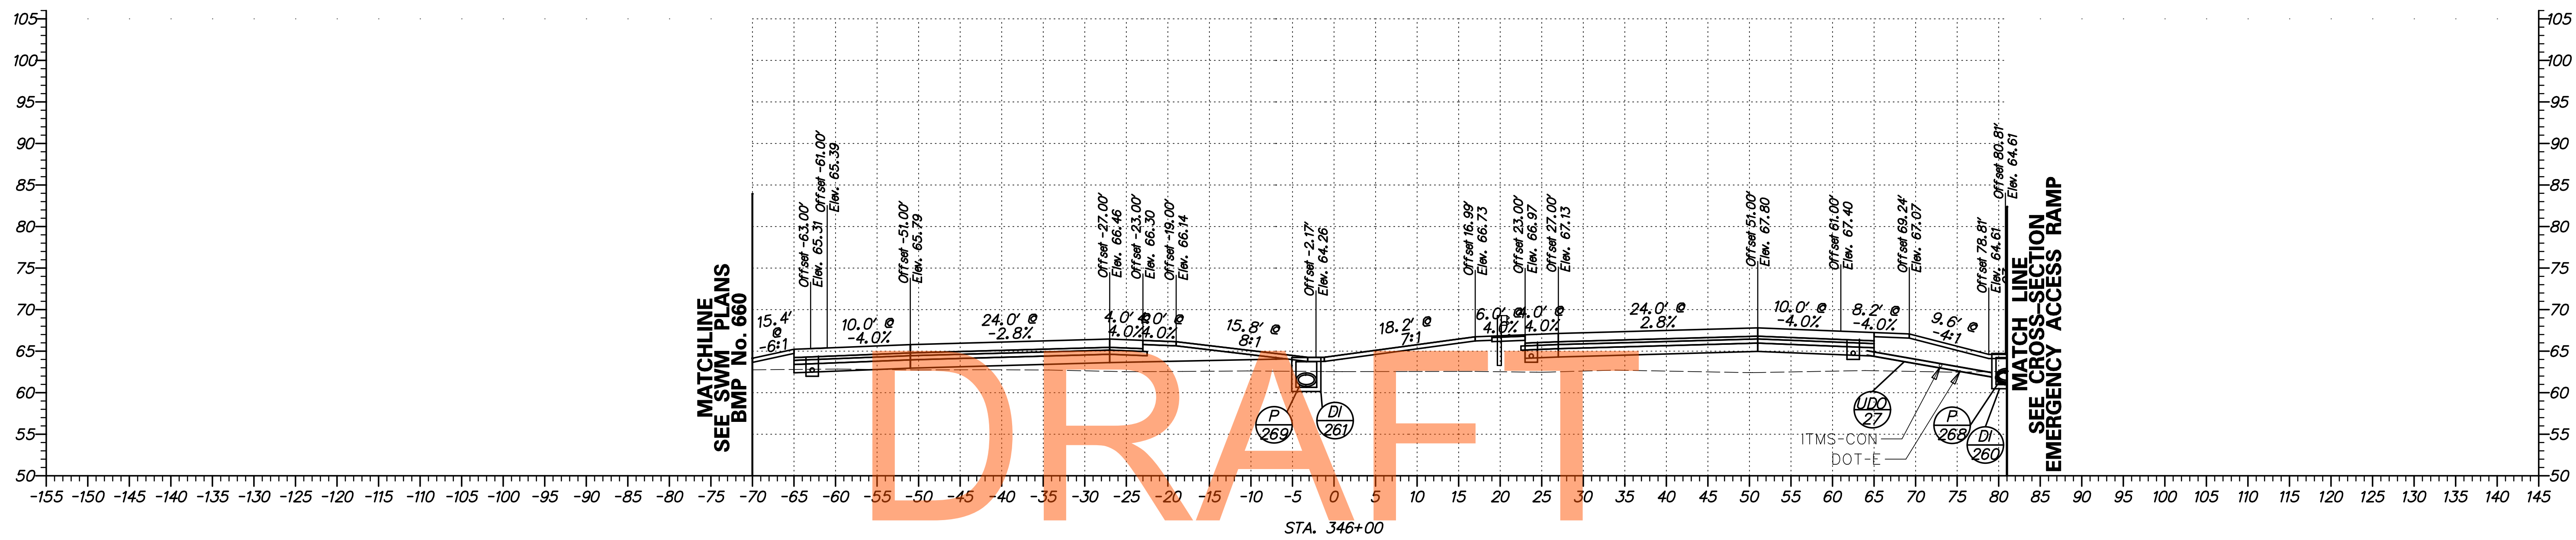


DRAFT

NOT FOR BIDDING

AUGUST 2015

G:\60049040 US301\CIVIL\PLANS\2A\YSEC\XS074.DGN


DELAWARE DEPARTMENT OF TRANSPORTATION	ADDENDUMS / REVISIONS	SCALE FEET	US 301 LEVELS ROAD TO SUMMIT BRIDGE ROAD	CONTRACT	BRIDGE NO.	CROSS SECTIONS US 301 MAINLINE STA. 346 + 00	SHEET NO.
					T20091303		
				COUNTY	CHECKED BY: AM	TOTAL SHTS.	
				NEW CASTLE		518	

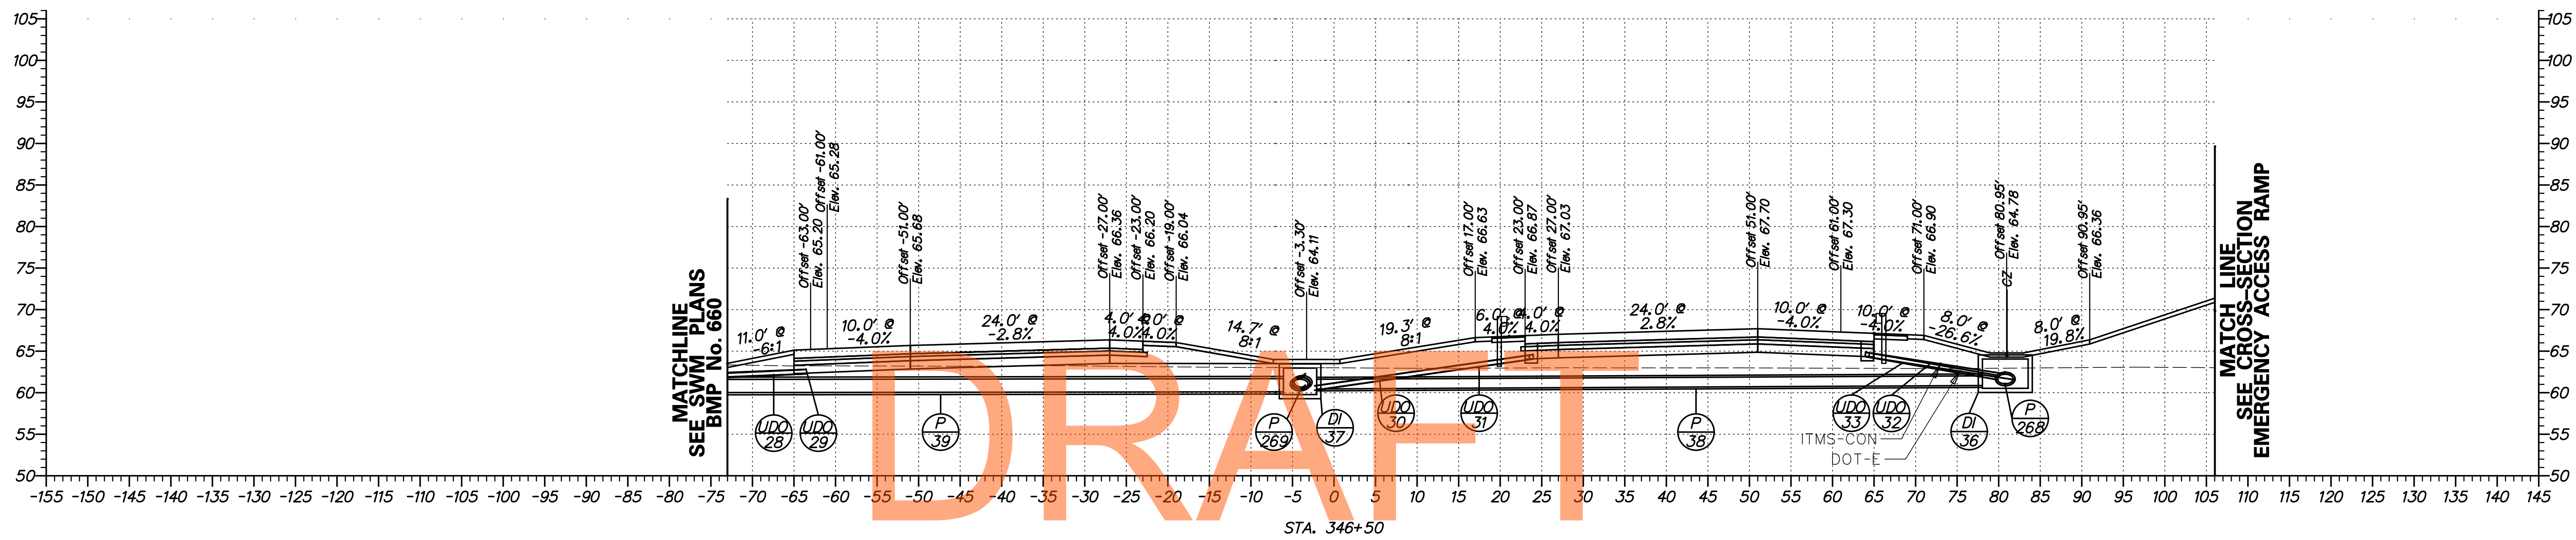

NOT FOR BIDDING
AUGUST 2015

G:\60049040 US301\CIVIL\PLANS\2A\XSEC\XS075.DGN


DELAWARE DEPARTMENT OF TRANSPORTATION	ADDENDUMS / REVISIONS	SCALE 0 10 20 30 FEET	US 301 LEVELS ROAD TO SUMMIT BRIDGE ROAD	CONTRACT	BRIDGE NO.	CROSS SECTIONS US 301 MAINLINE STA. 346 + 50	SHEET NO.
					T20091303		DESIGNED BY: SS
				COUNTY	CHECKED BY: AM	TOTAL SHTS.	518
				NEW CASTLE			

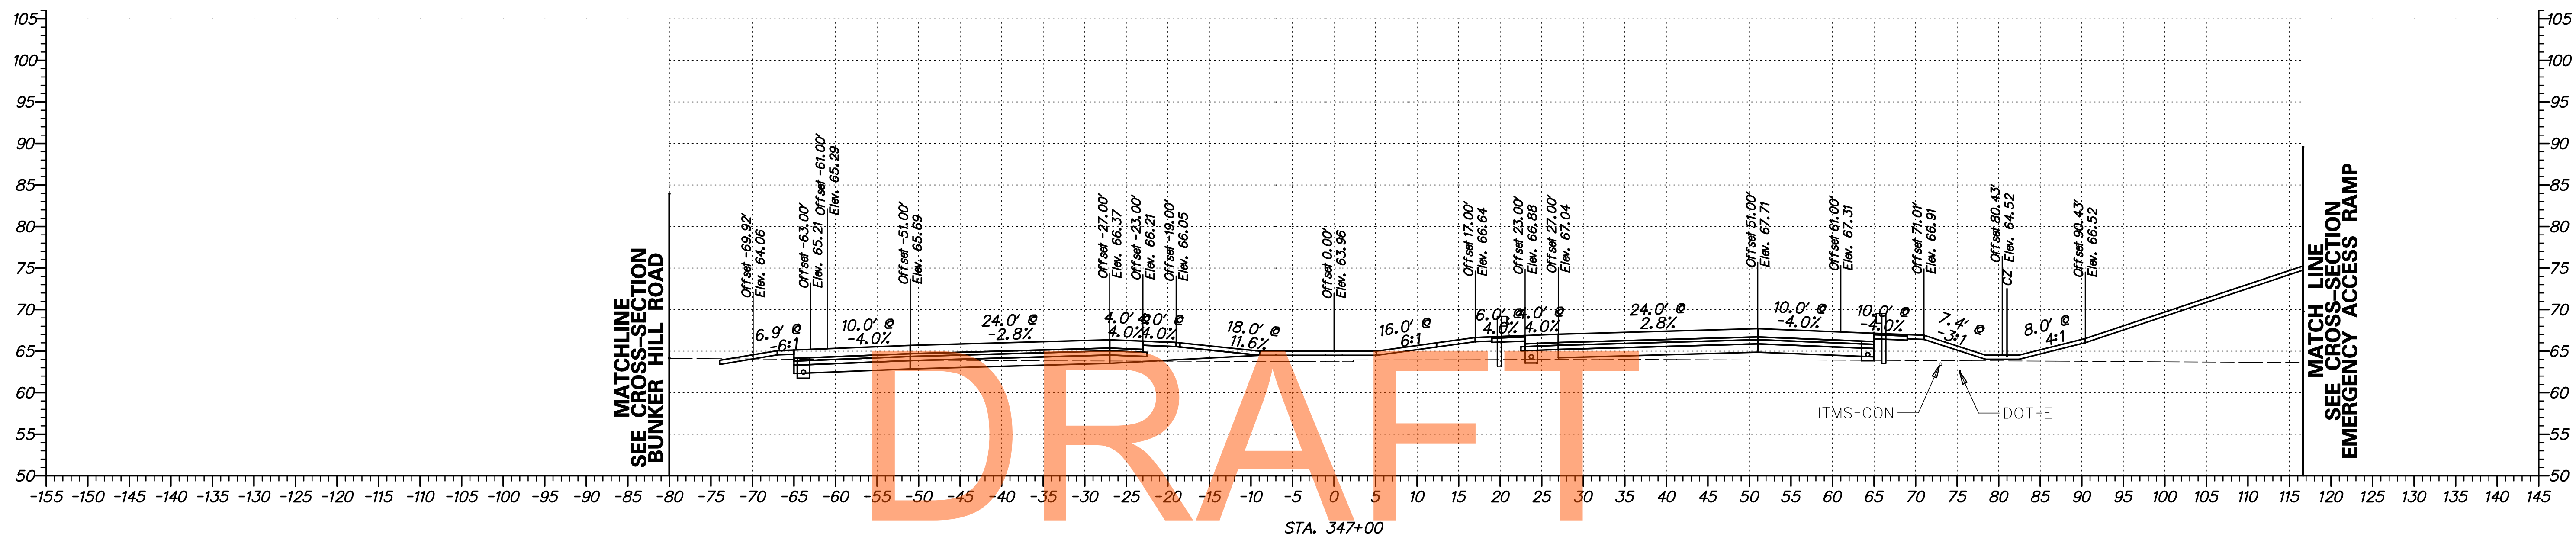

NOT FOR BIDDING
AUGUST 2015

G:\60049040 US301\CIVIL\PLANS\2A\YSEC\XS076.DGN


DELAWARE DEPARTMENT OF TRANSPORTATION	ADDENDUMS / REVISIONS	SCALE 0 10 20 30 FEET	US 301 LEVELS ROAD TO SUMMIT BRIDGE ROAD	CONTRACT	BRIDGE NO.	CROSS SECTIONS US 301 MAINLINE STA. 347 + 00	SHEET NO.
					T20091303		
				COUNTY	CHECKED BY: AM	TOTAL SHTS.	518
				NEW CASTLE			

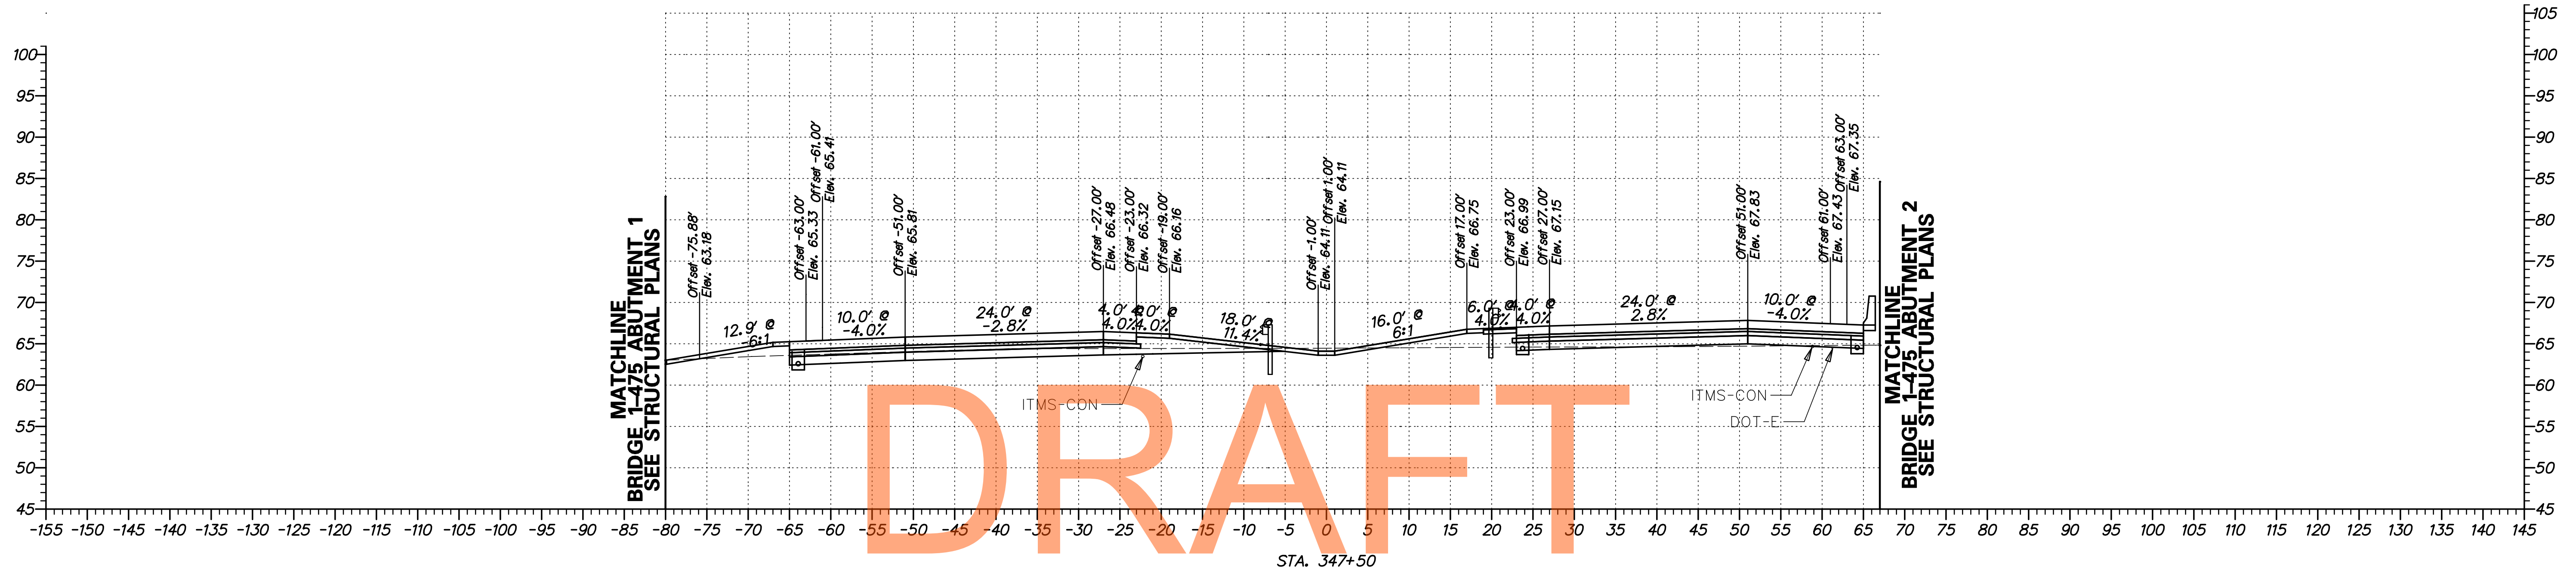


NOT FOR BIDDING

AUGUST 2015

G:\60049040 US301\CIVIL\PLANS\2A\XSEC\XSD77.DGN

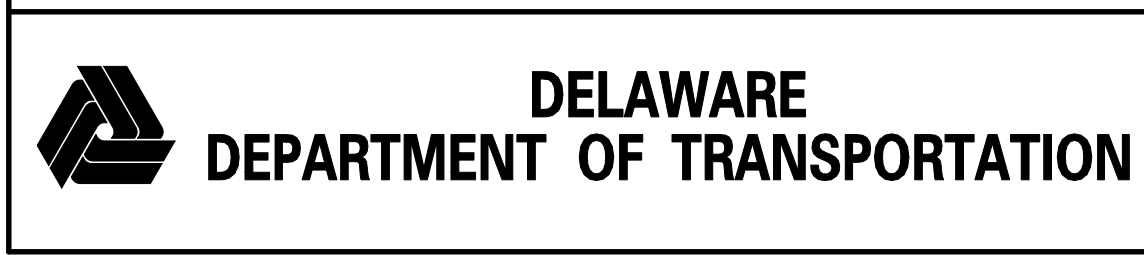

ADDENDUMS / REVISIONS	

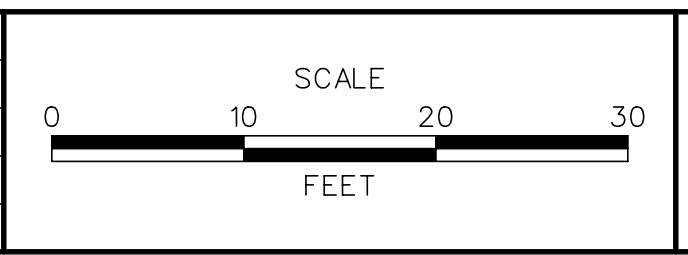


**US 301
LEVELS ROAD
TO SUMMIT BRIDGE ROAD**

CONTRACT	BRIDGE NO.
T20091303	
COUNTY	DESIGNED BY: SS
NEW CASTLE	CHECKED BY: AM

**CROSS SECTIONS
US 301 MAINLINE
STA. 347 + 50**


SHEET NO.
90
TOTAL SHTS.
518

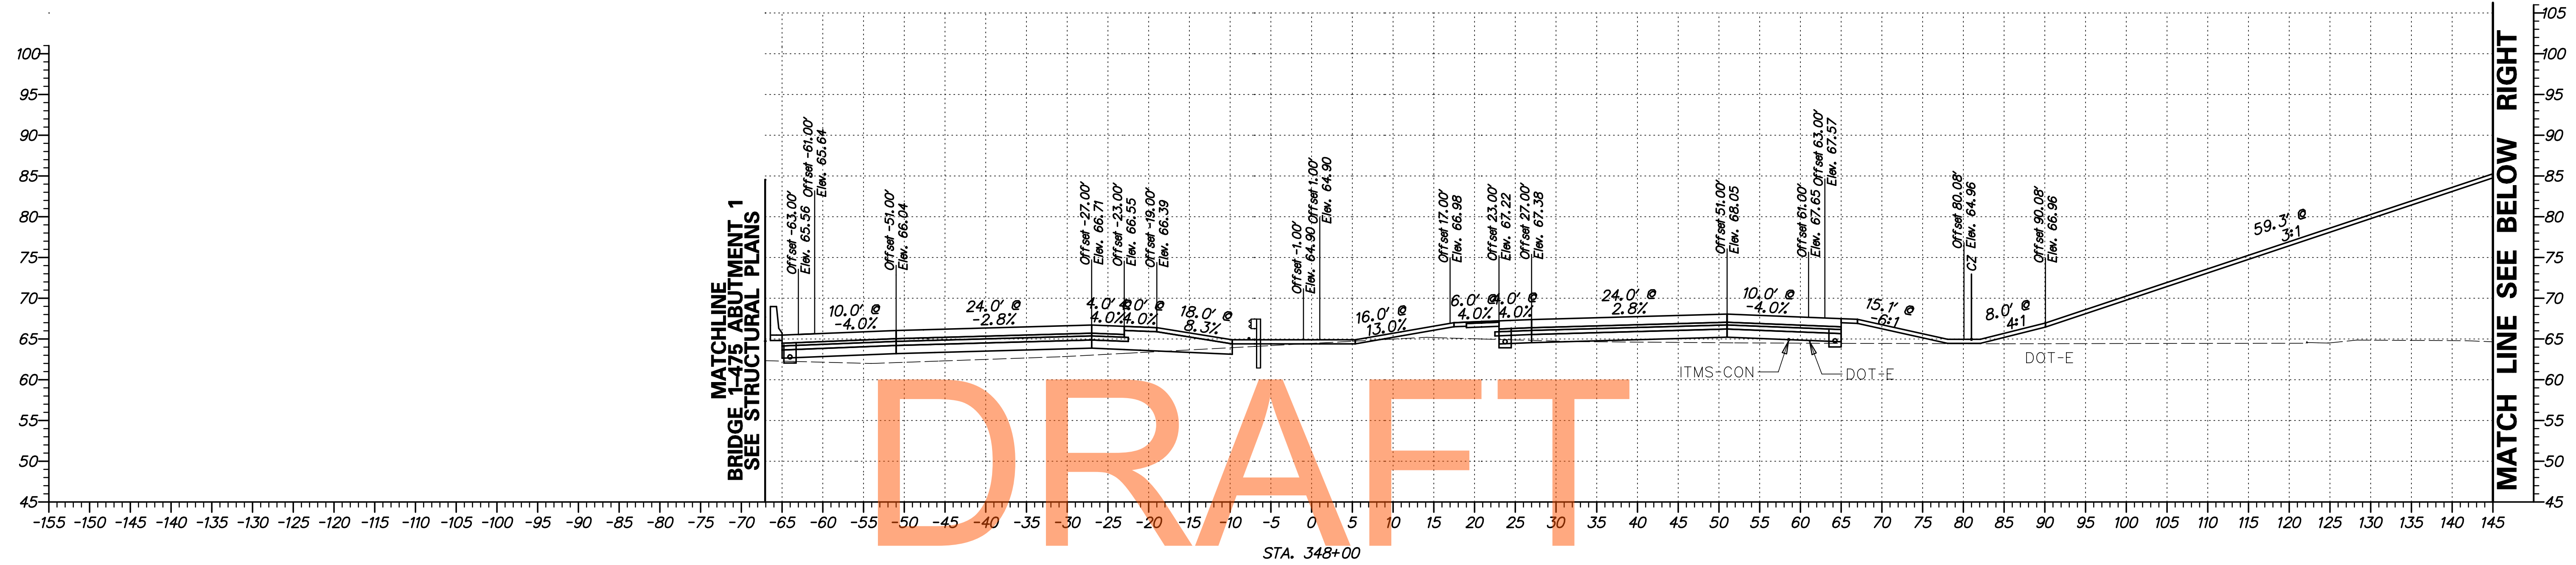

DRAFT


NOT FOR BIDDING

AUGUST 2015

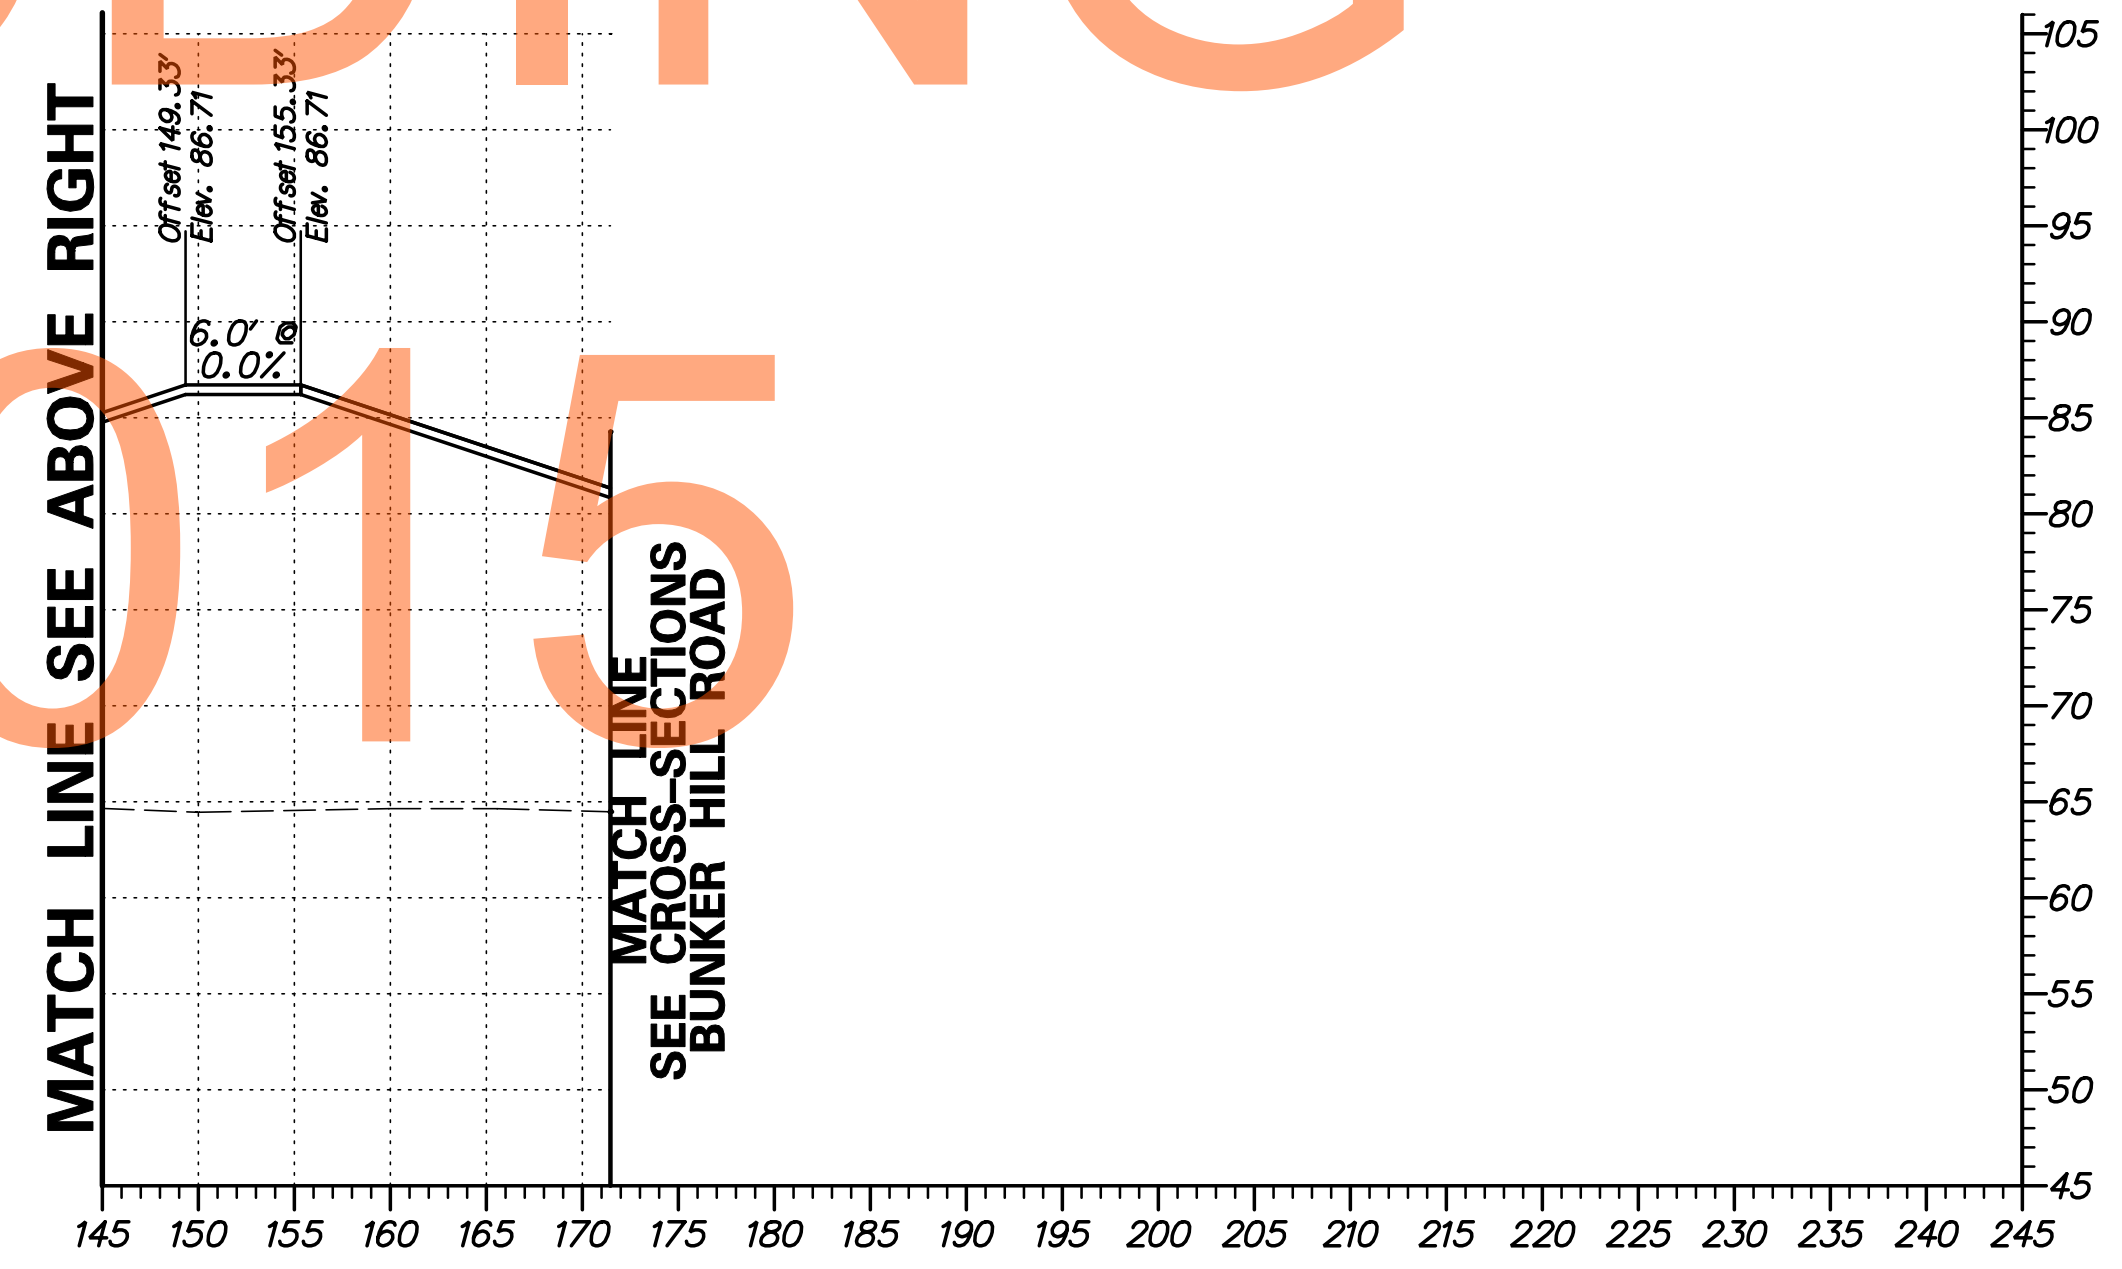


G:\60049040 US301\CIVIL\PLANS\2A\XSEC\XSD78.DGN

DELAWARE DEPARTMENT OF TRANSPORTATION	ADDENDUMS / REVISIONS	SCALE 	US 301 LEVELS ROAD TO SUMMIT BRIDGE ROAD		CONTRACT T20091303	BRIDGE NO.	CROSS SECTIONS US 301 MAINLINE STA. 348 + 00	SHEET NO. 91
				COUNTY NEW CASTLE	CHECKED BY: AM	DESIGNED BY: SS		TOTAL SHTS. 518

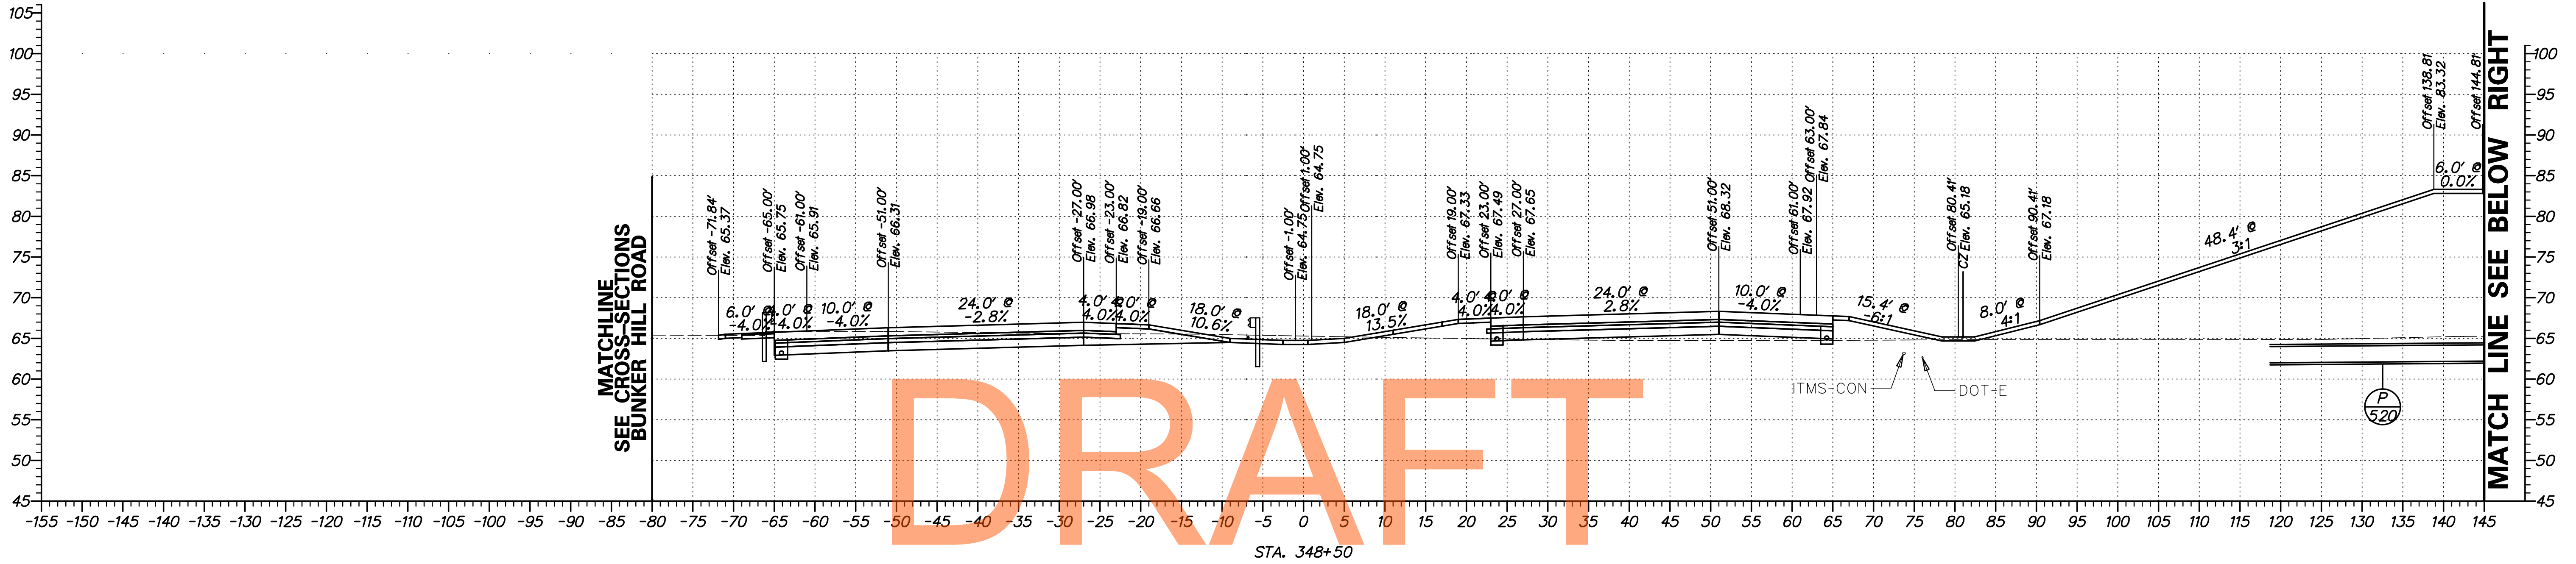


NOT FOR BIDDING

AUGUST 2015

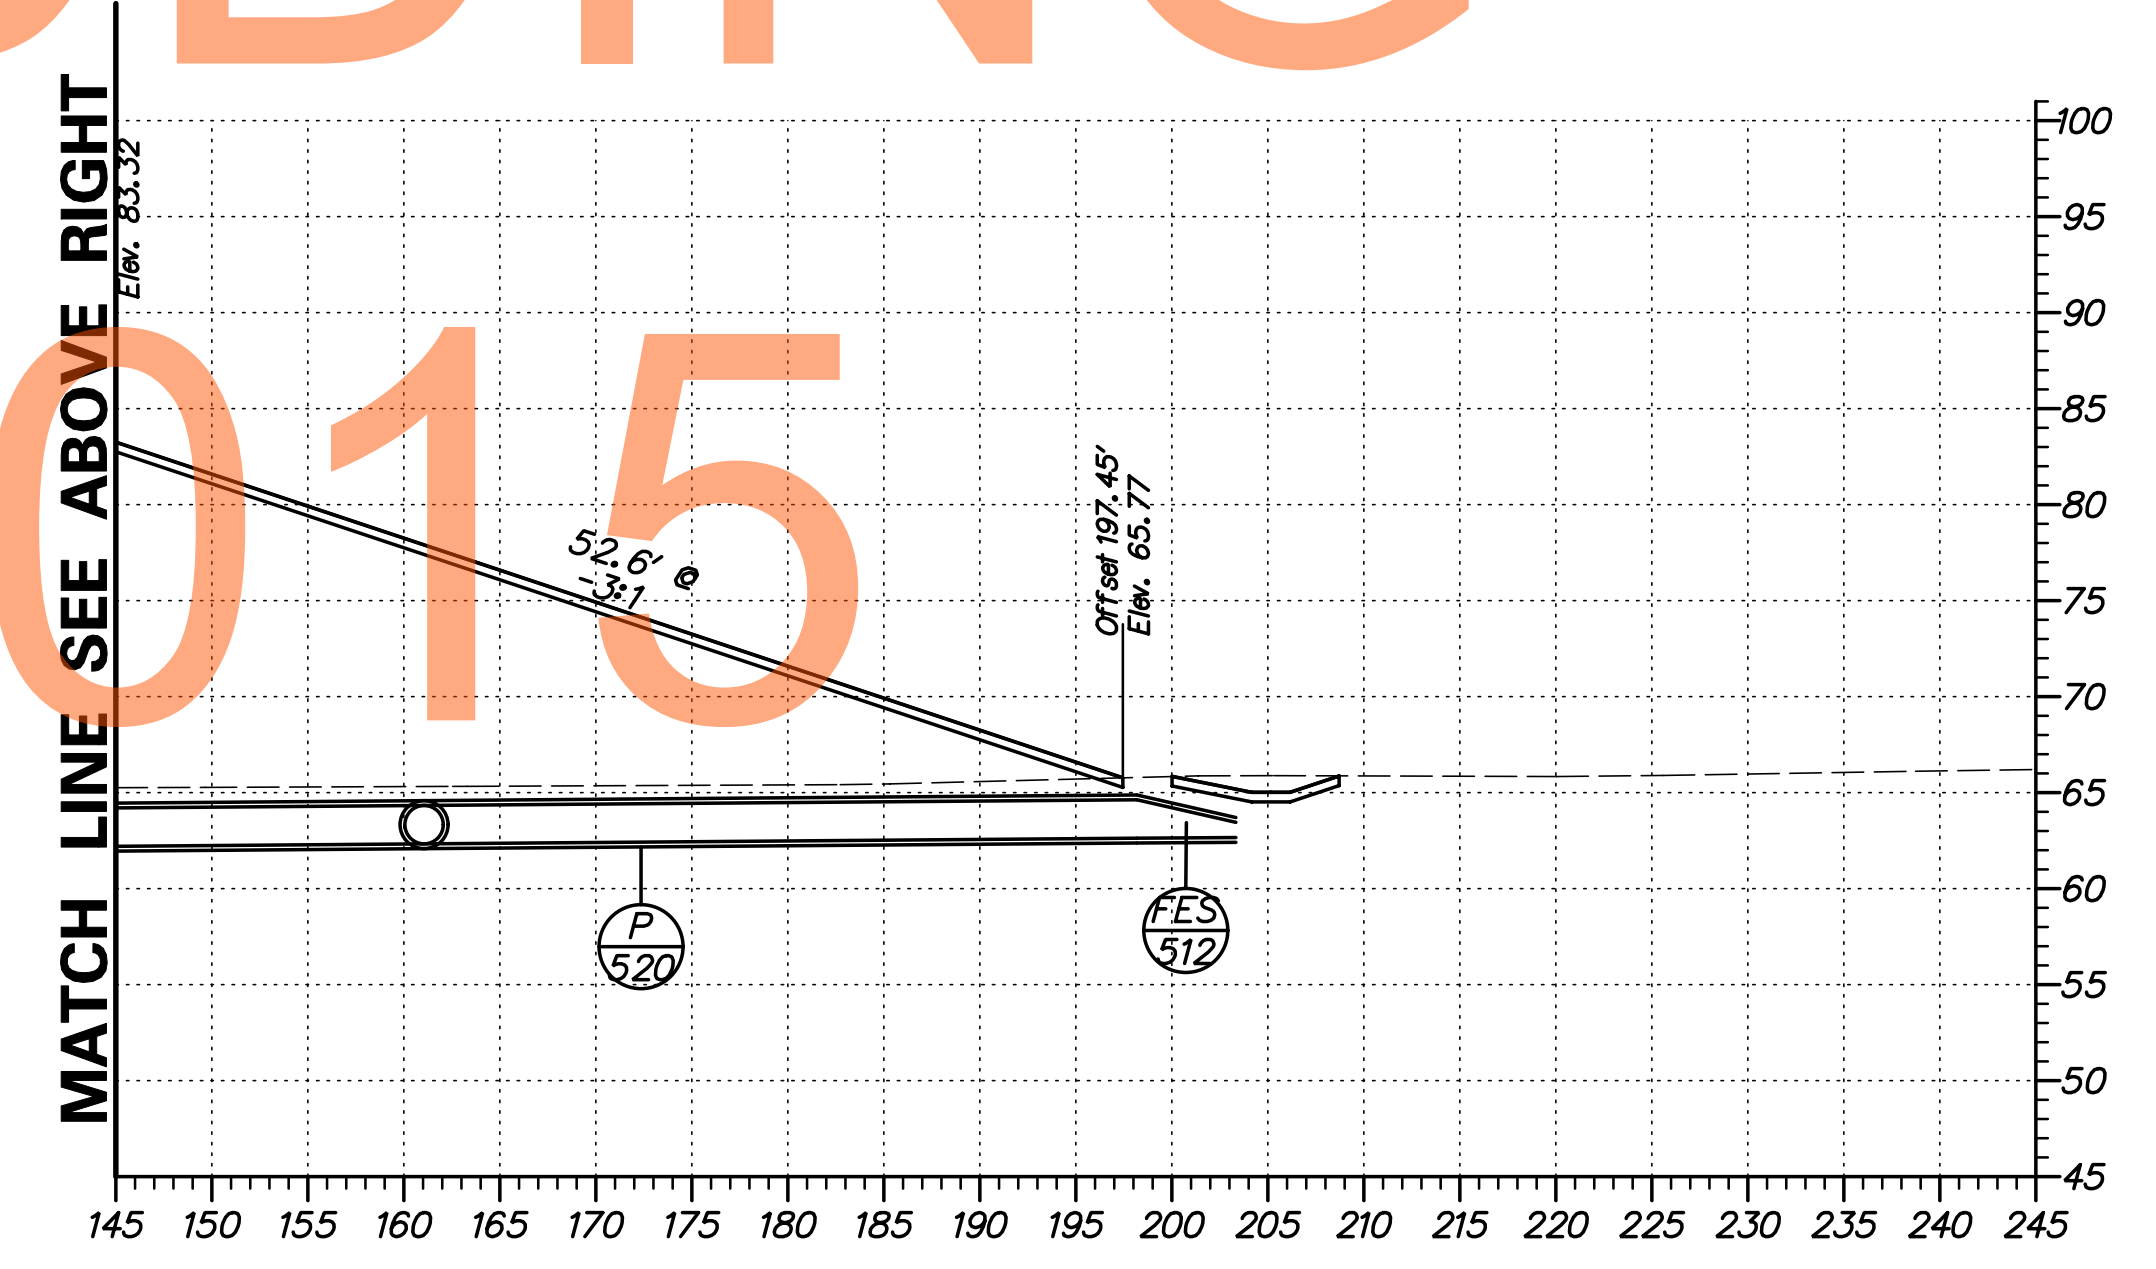


G:\60049040 US301\CIVIL\PLANS\2A\XSEC\XS079.DGN

	ADDENDUMS / REVISIONS		SCALE 0 10 20 30 FEET	US 301 LEVELS ROAD TO SUMMIT BRIDGE ROAD	CONTRACT T20091303	BRIDGE NO.	CROSS SECTIONS US 301 MAINLINE STA. 348 + 50	SHEET NO. 92
					COUNTY NEW CASTLE	DESIGNED BY: SS CHECKED BY: AM		TOTAL SHTS. 518

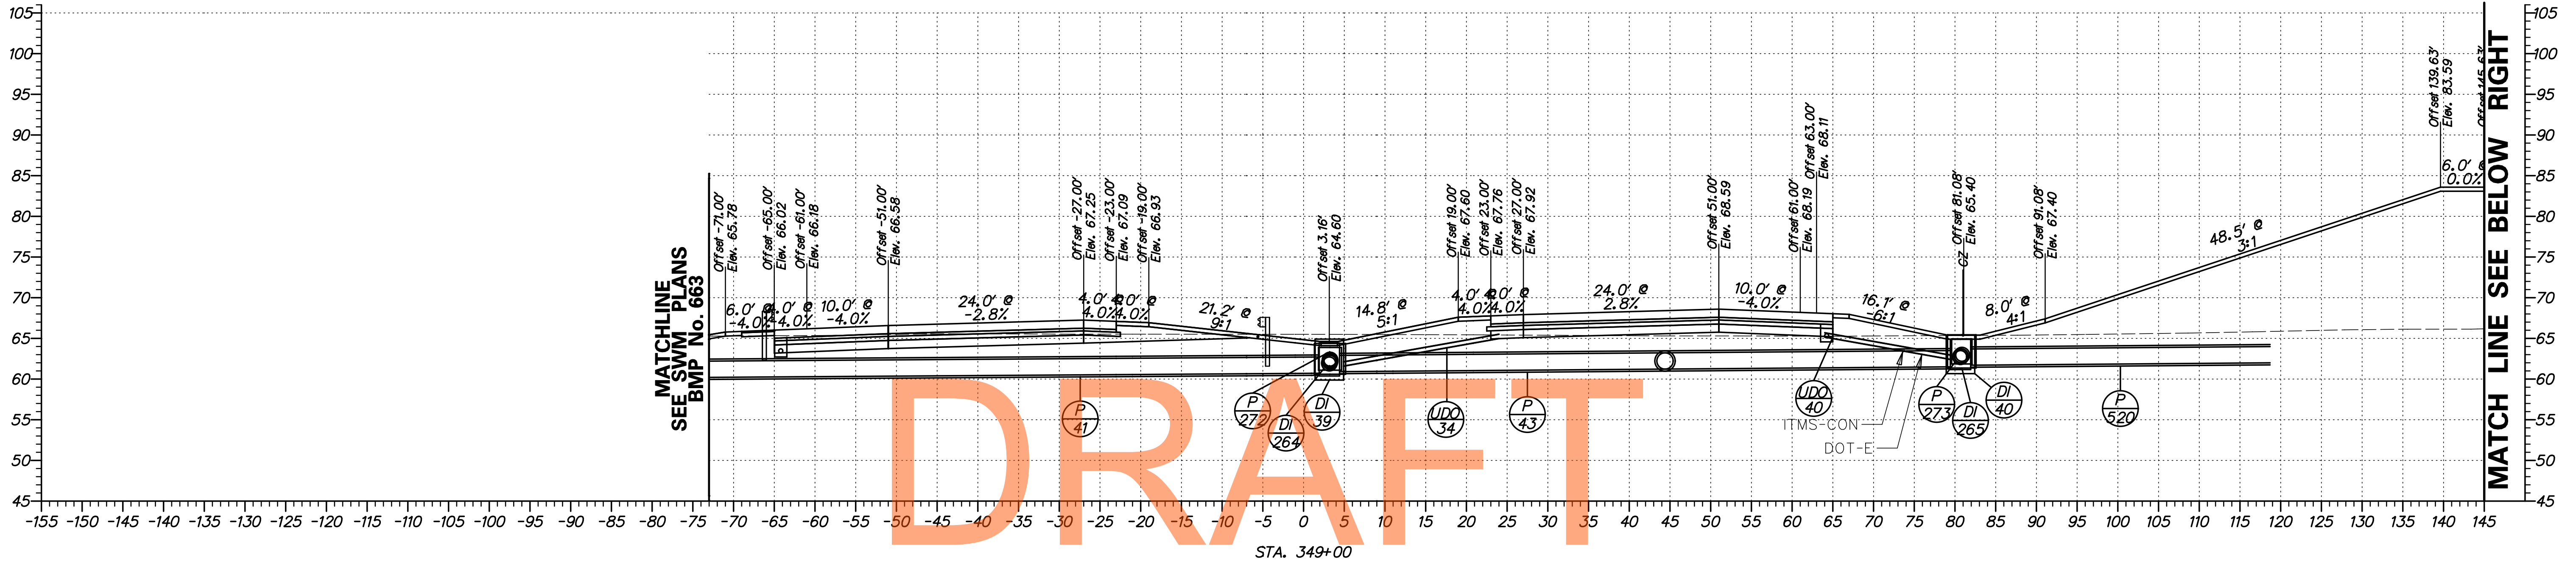


DRAFT

NOT FOR BIDDING
AUGUST 2015

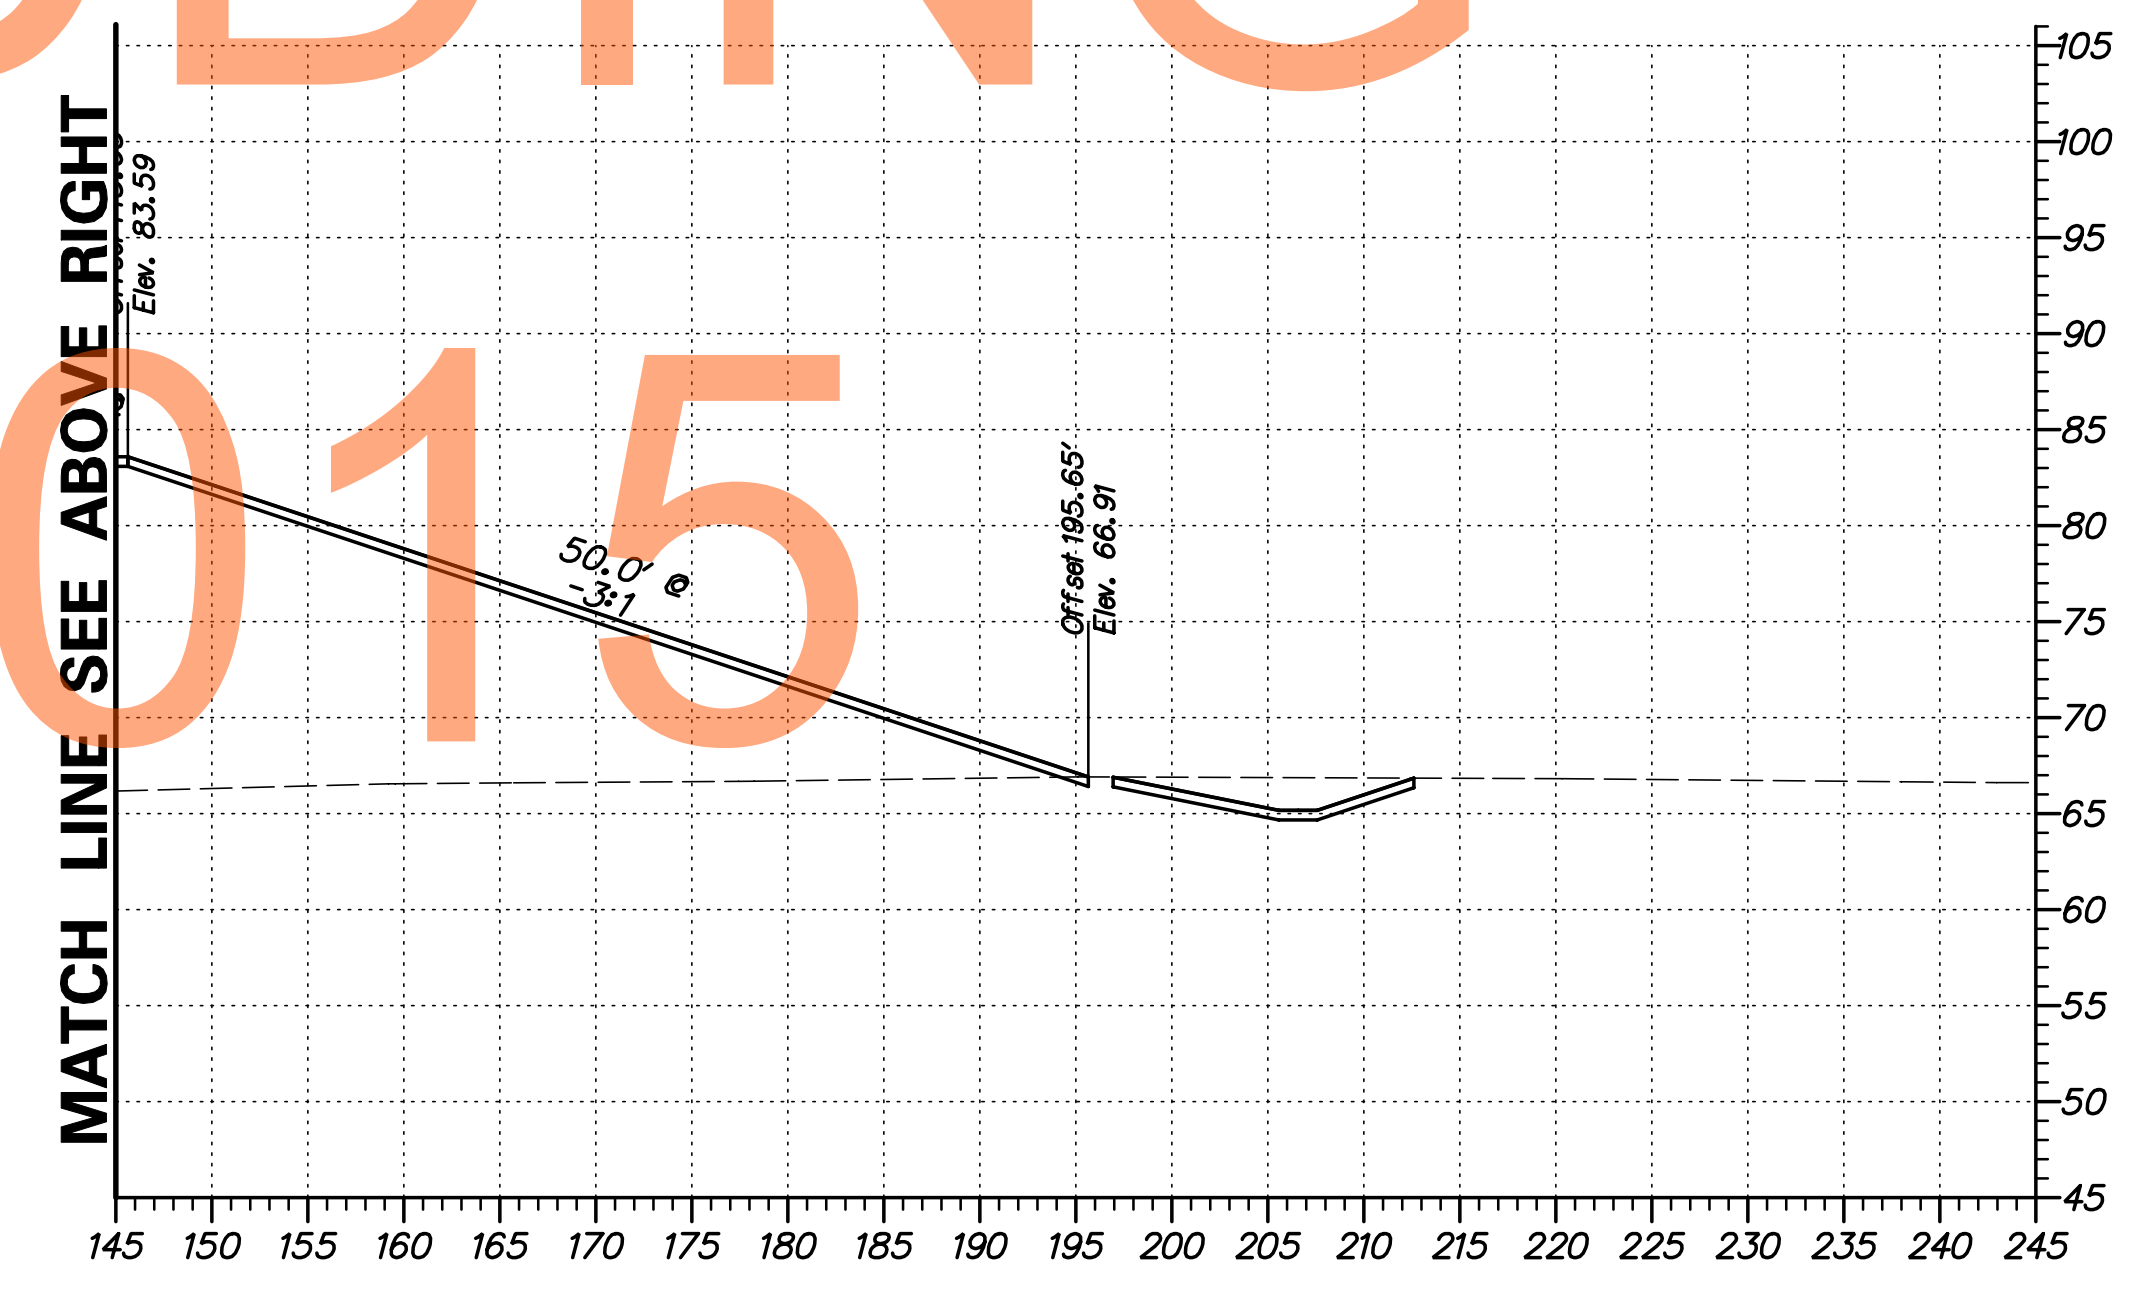


G:\60049040 US301\CIVIL\PLANS\2A\XSEC\XS080.DGN

DELAWARE DEPARTMENT OF TRANSPORTATION	ADDENDUMS / REVISIONS	SCALE 	US 301 LEVELS ROAD TO SUMMIT BRIDGE ROAD	CONTRACT T20091303	BRIDGE NO.	CROSS SECTIONS US 301 MAINLINE STA. 349 + 00	SHEET NO. 93
					COUNTY NEW CASTLE		DESIGNED BY: SS

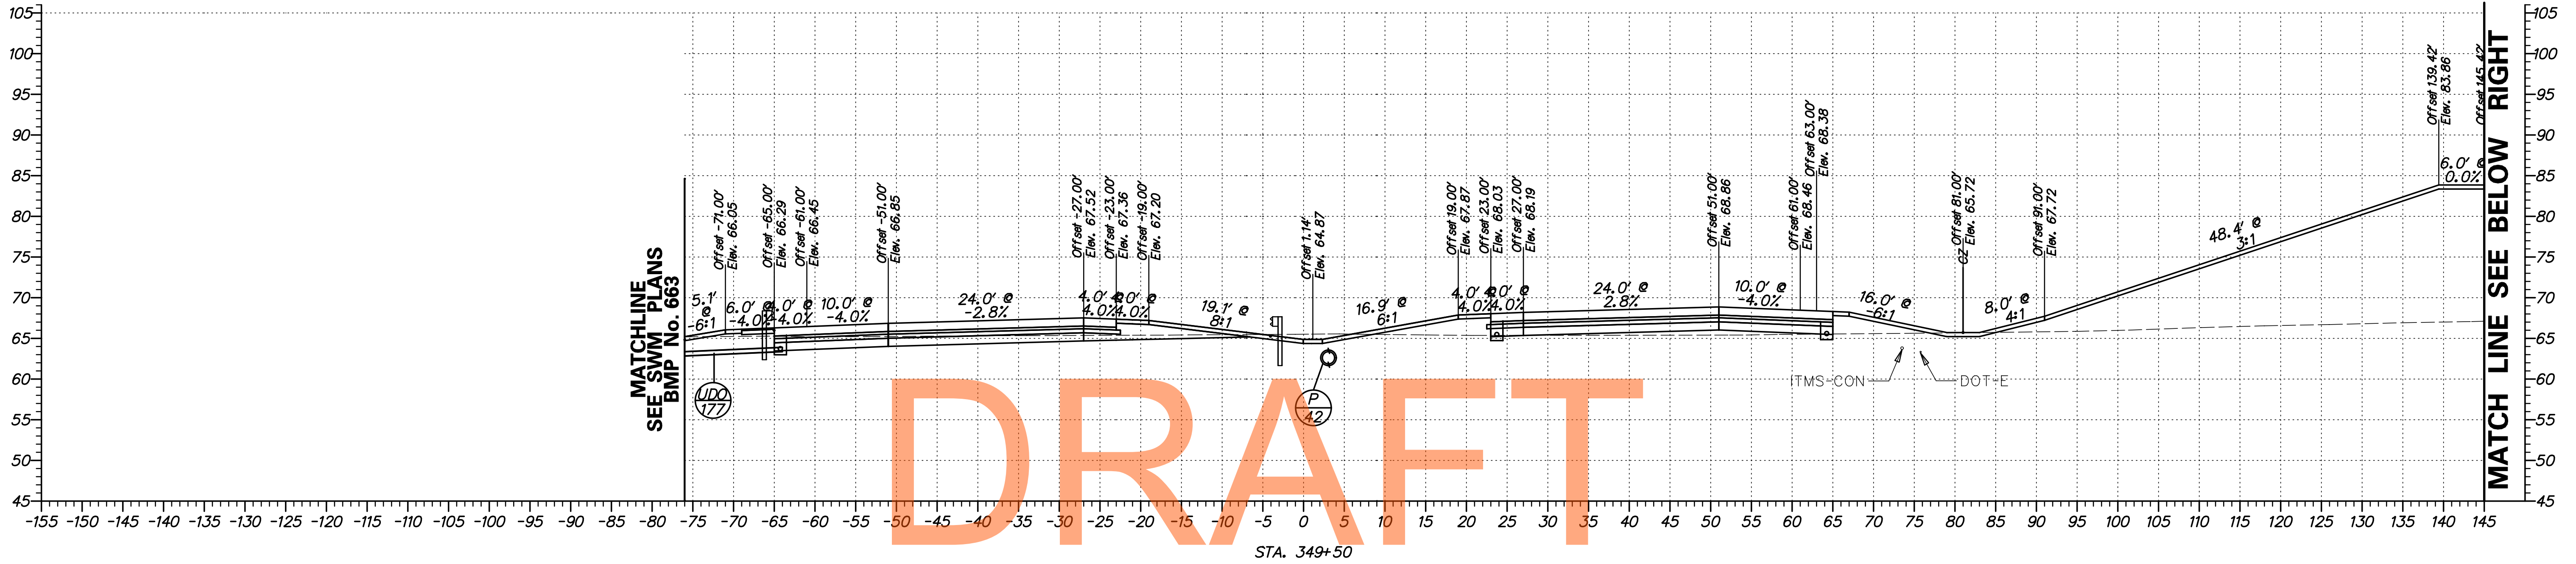


DRAFT

NOT FOR BIDDING
AUGUST 2015

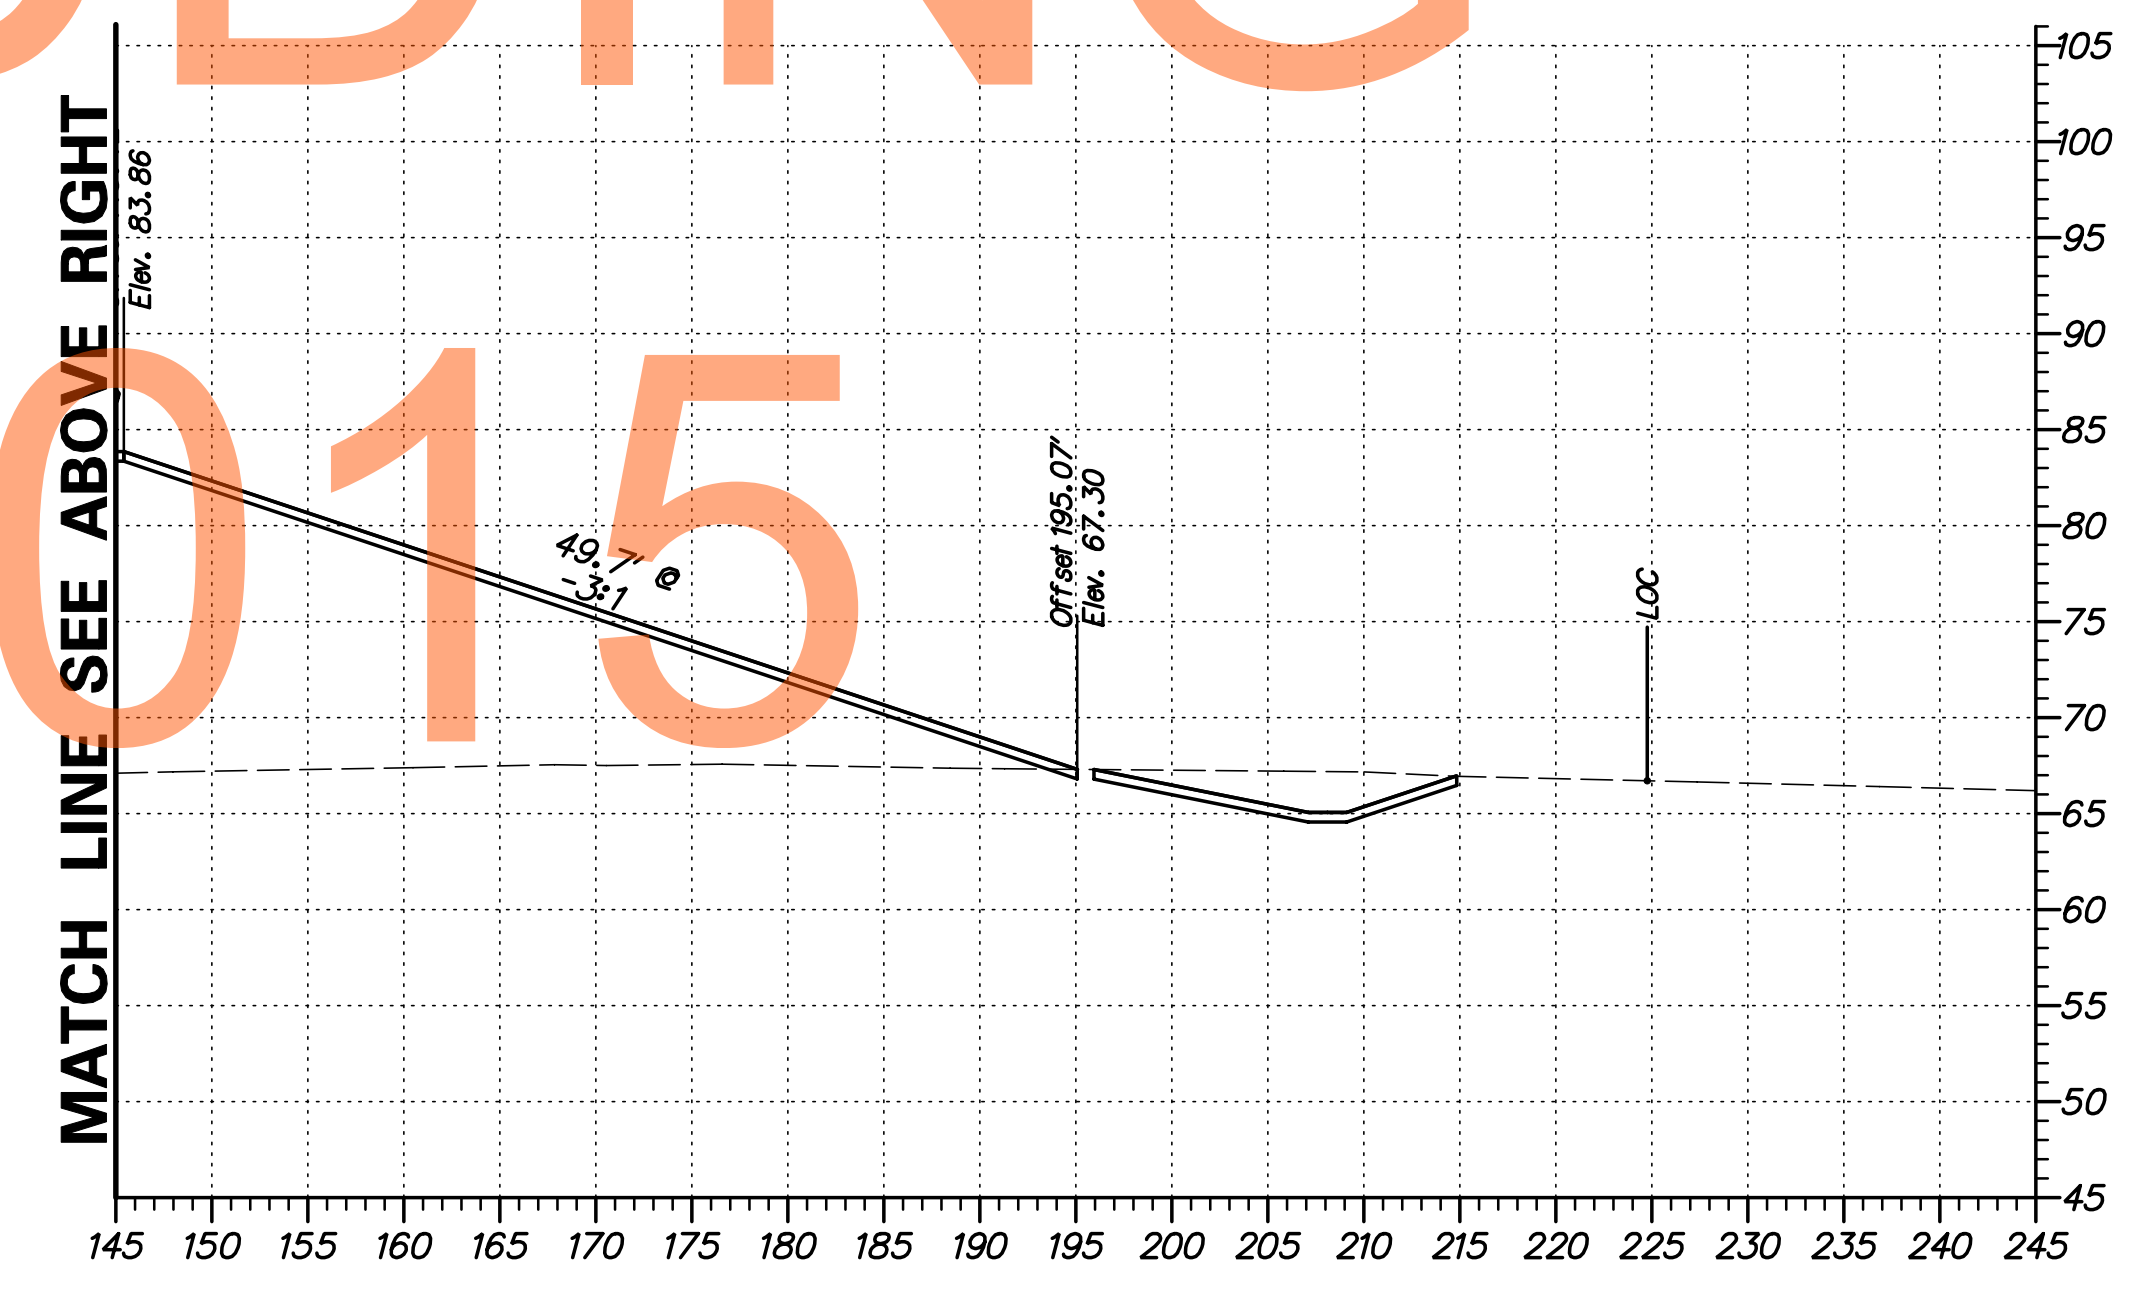


G:\60049040 US301\CIVIL\PLANS\2A\XSEC\XS081.DGN

DELAWARE DEPARTMENT OF TRANSPORTATION	ADDENDUMS / REVISIONS	SCALE 	US 301 LEVELS ROAD TO SUMMIT BRIDGE ROAD	CONTRACT	BRIDGE NO.	CROSS SECTIONS US 301 MAINLINE STA. 349 + 50	SHEET NO.
				T20091303	DESIGNED BY: SS		94
				COUNTY	CHECKED BY: AM	TOTAL SHTS.	518
				NEW CASTLE			

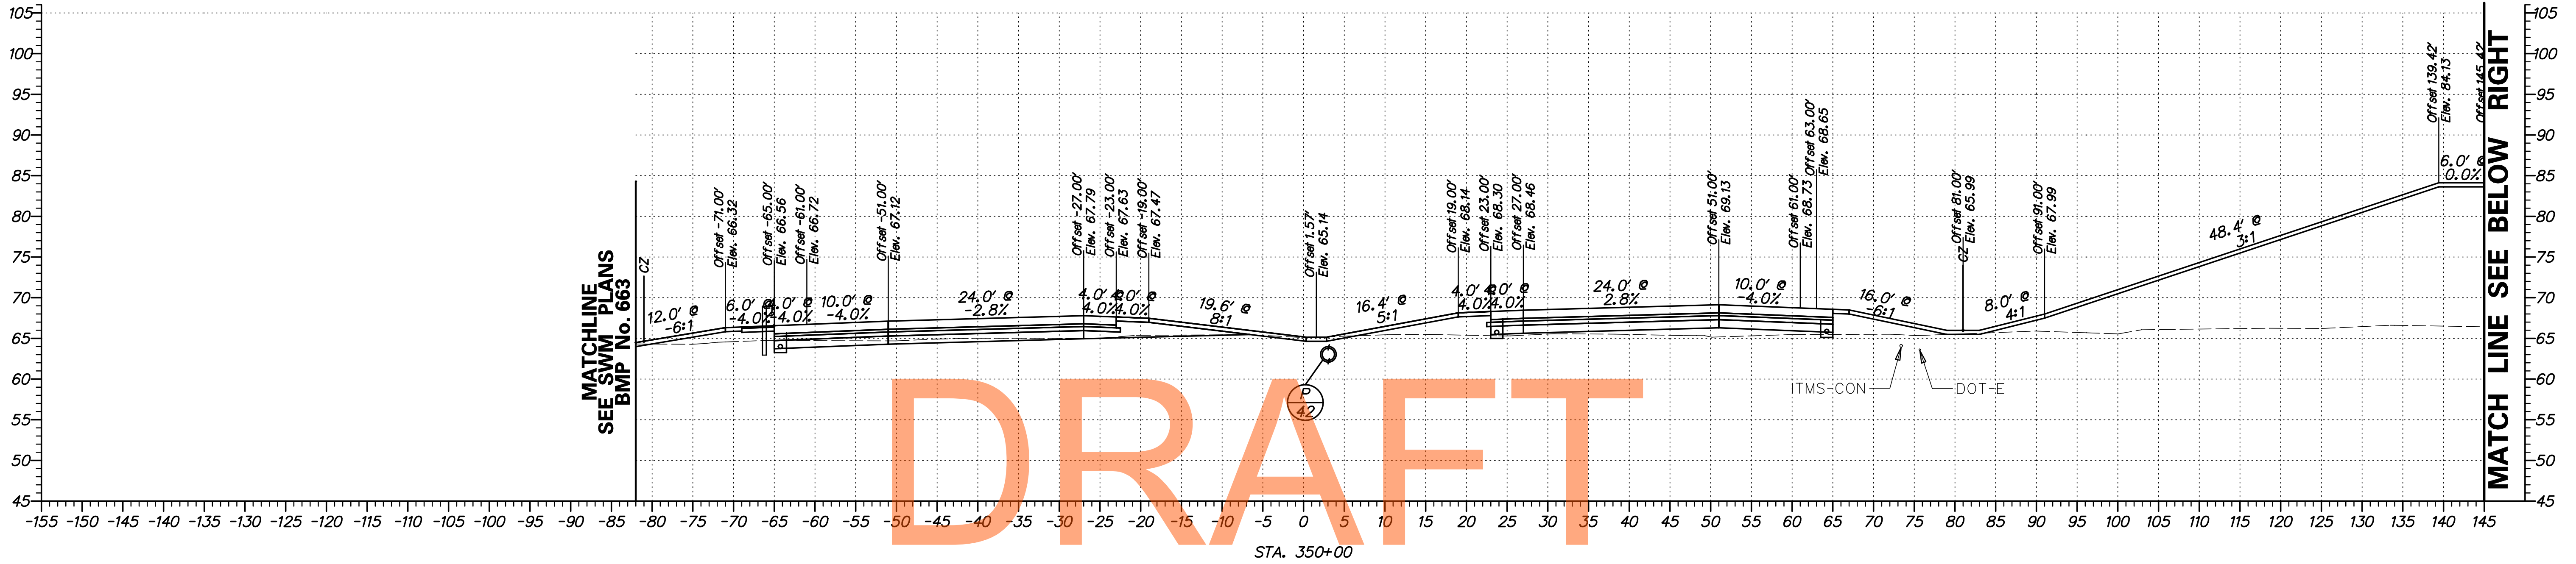


DRAFT

NOT FOR BIDDING
AUGUST 2015

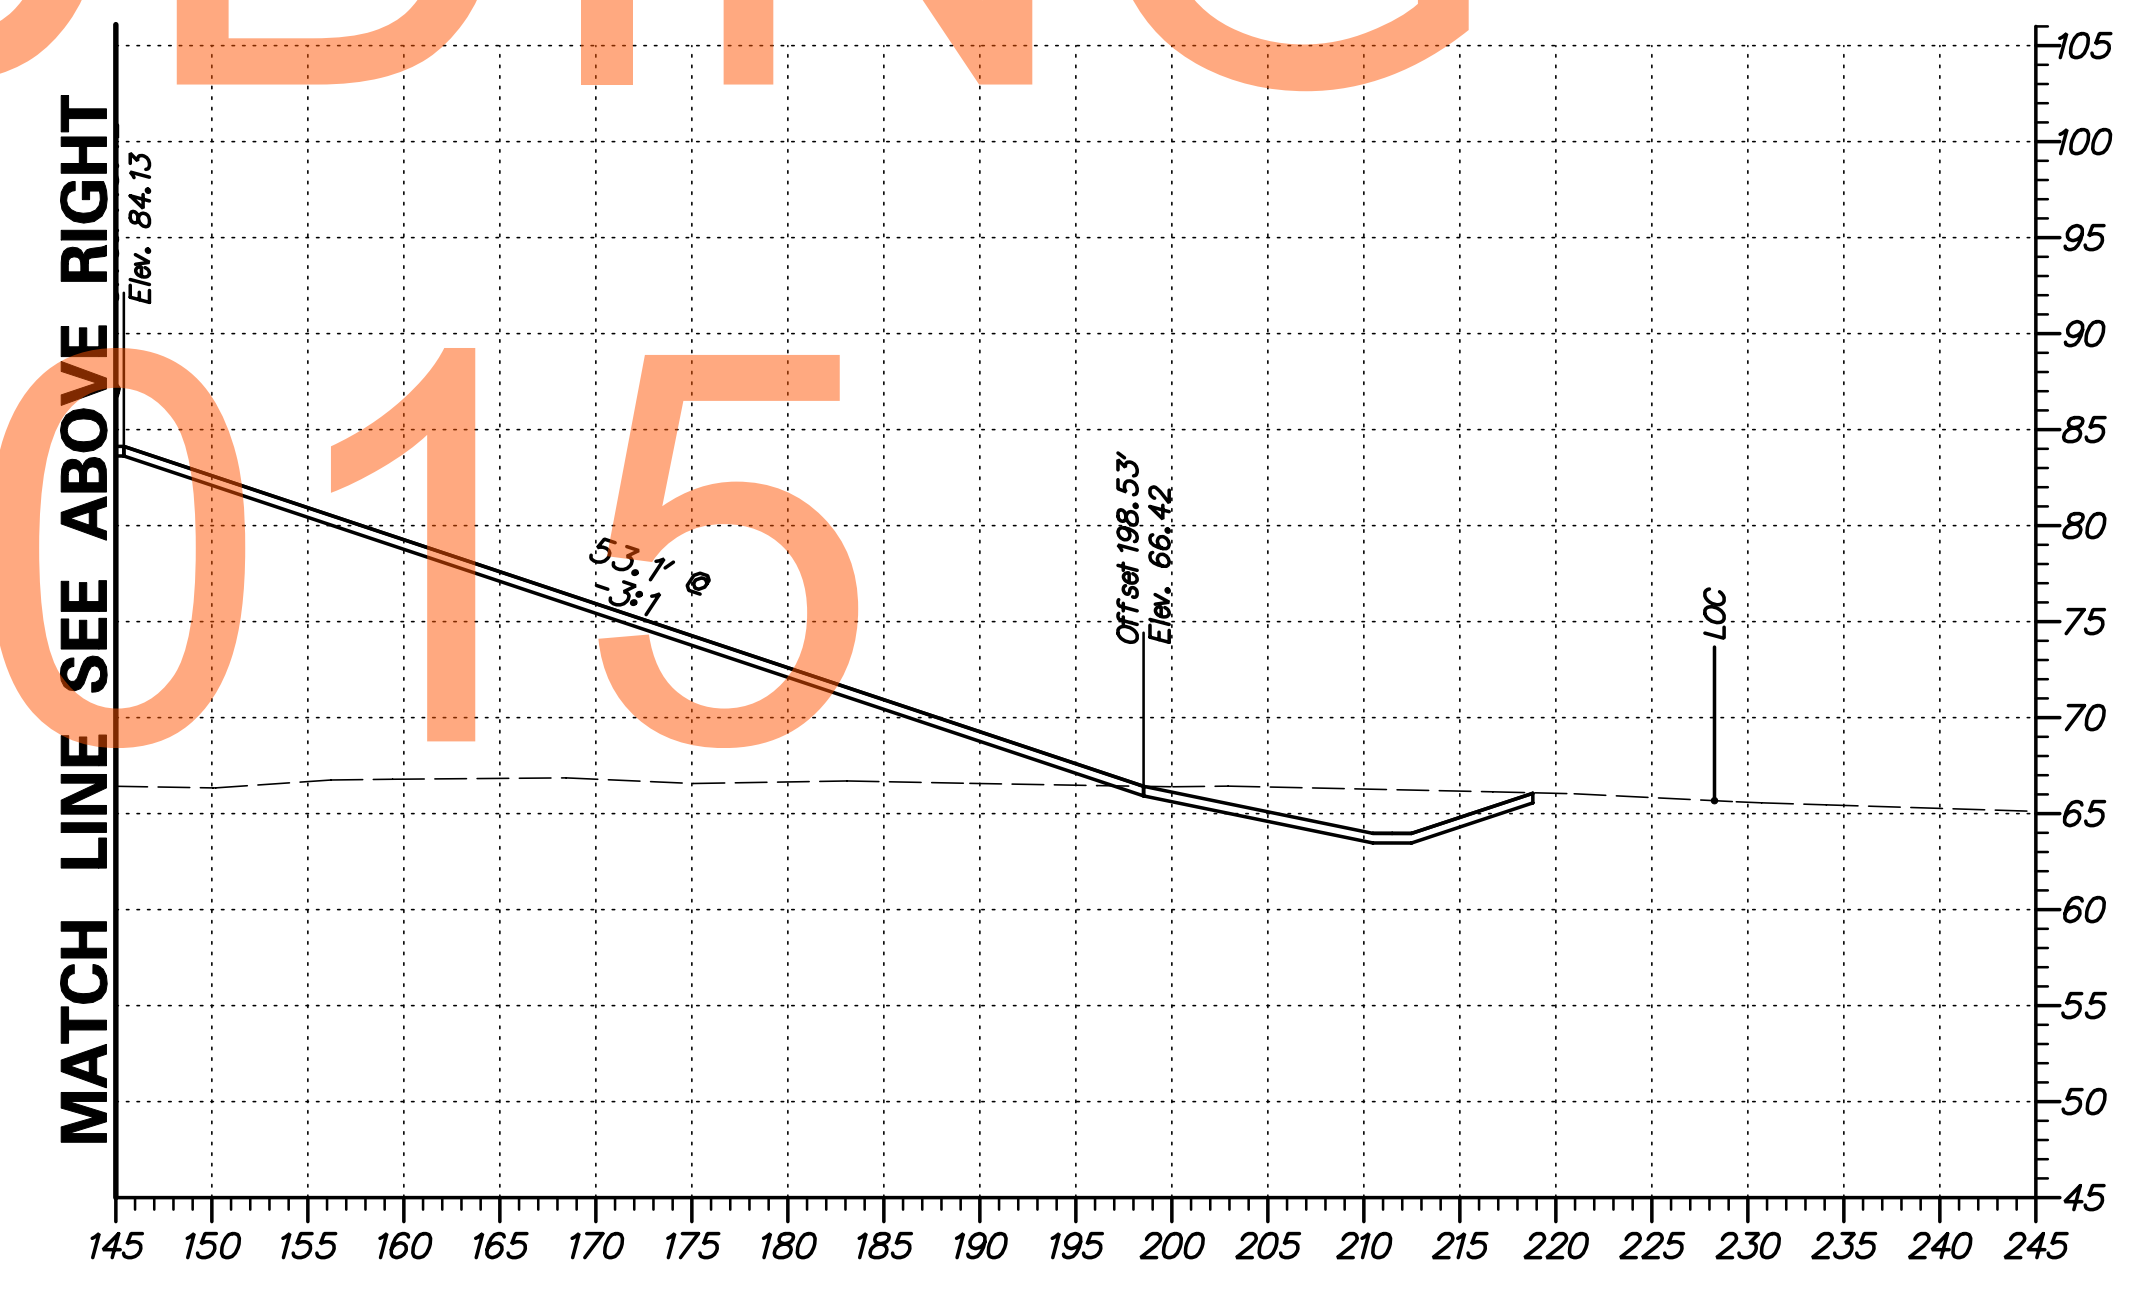


G:\60049040 US301\CIVIL\PLANS\2A\XSEC\XS082.DGN

DELAWARE DEPARTMENT OF TRANSPORTATION	ADDENDUMS / REVISIONS	SCALE FEET	US 301 LEVELS ROAD TO SUMMIT BRIDGE ROAD	CONTRACT T20091303	BRIDGE NO. _____	CROSS SECTIONS US 301 MAINLINE STA. 350 + 00	SHEET NO. 95
				COUNTY NEW CASTLE	DESIGNED BY: SS CHECKED BY: AM		TOTAL SHTS. 518

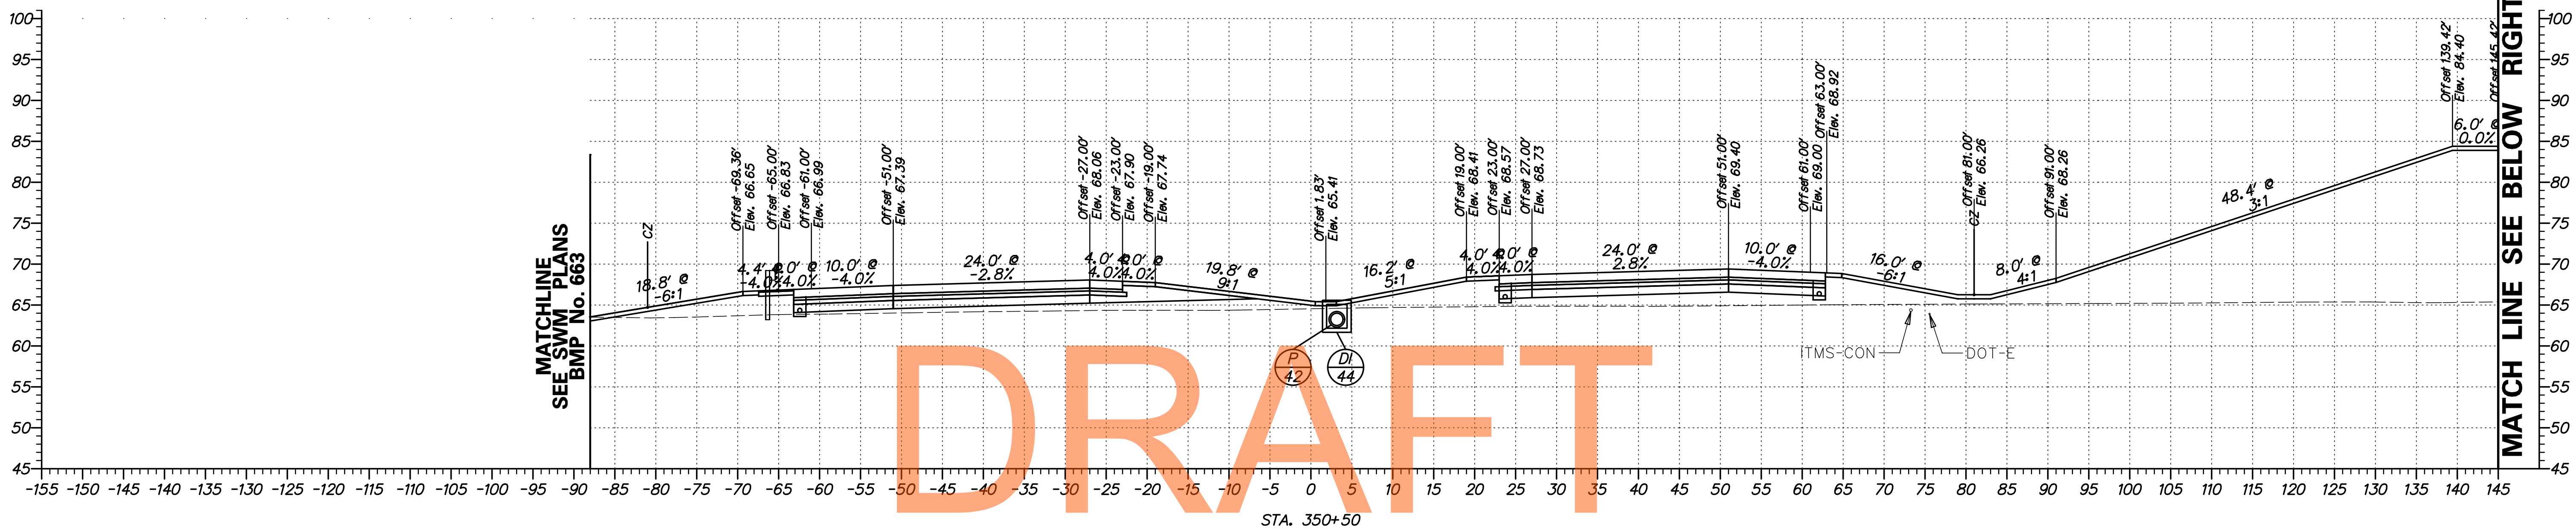


NOT FOR BIDDING
AUGUST 2015

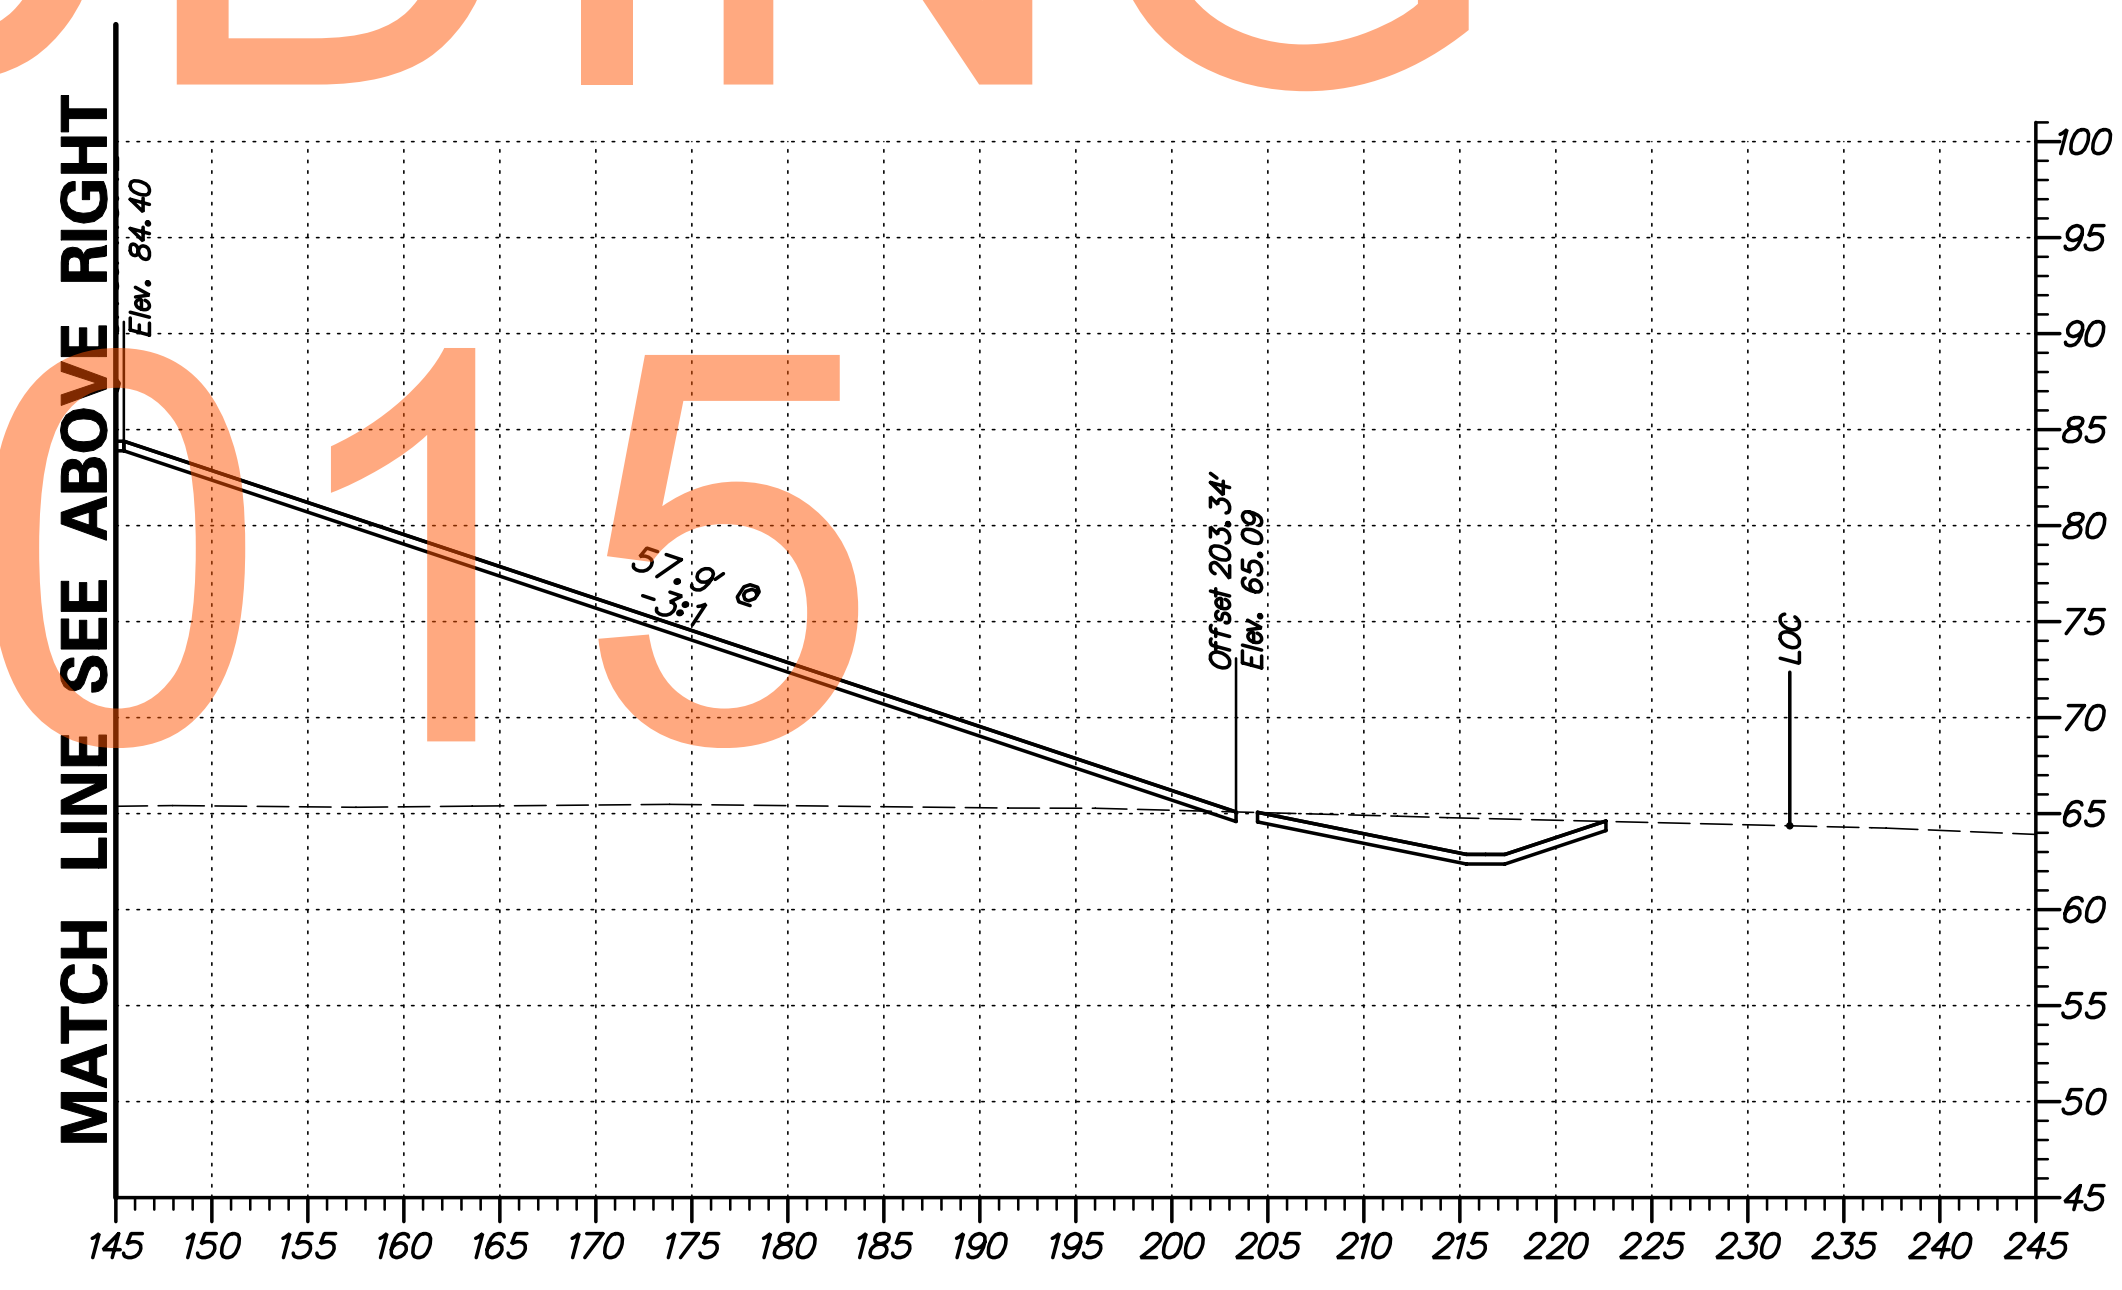


G:\60049040 US301\CIVIL\PLANS\2A\XSEC\XS083.DGN

	DELAWARE DEPARTMENT OF TRANSPORTATION		ADDENDUMS / REVISIONS	SCALE 0 10 20 30 FEET	US 301 LEVELS ROAD TO SUMMIT BRIDGE ROAD	CONTRACT T20091303	BRIDGE NO.	CROSS SECTIONS US 301 MAINLINE STA. 350 + 50	SHEET NO. 96
						COUNTY NEW CASTLE	DESIGNED BY: SS CHECKED BY: AM		TOTAL SHTS. 518

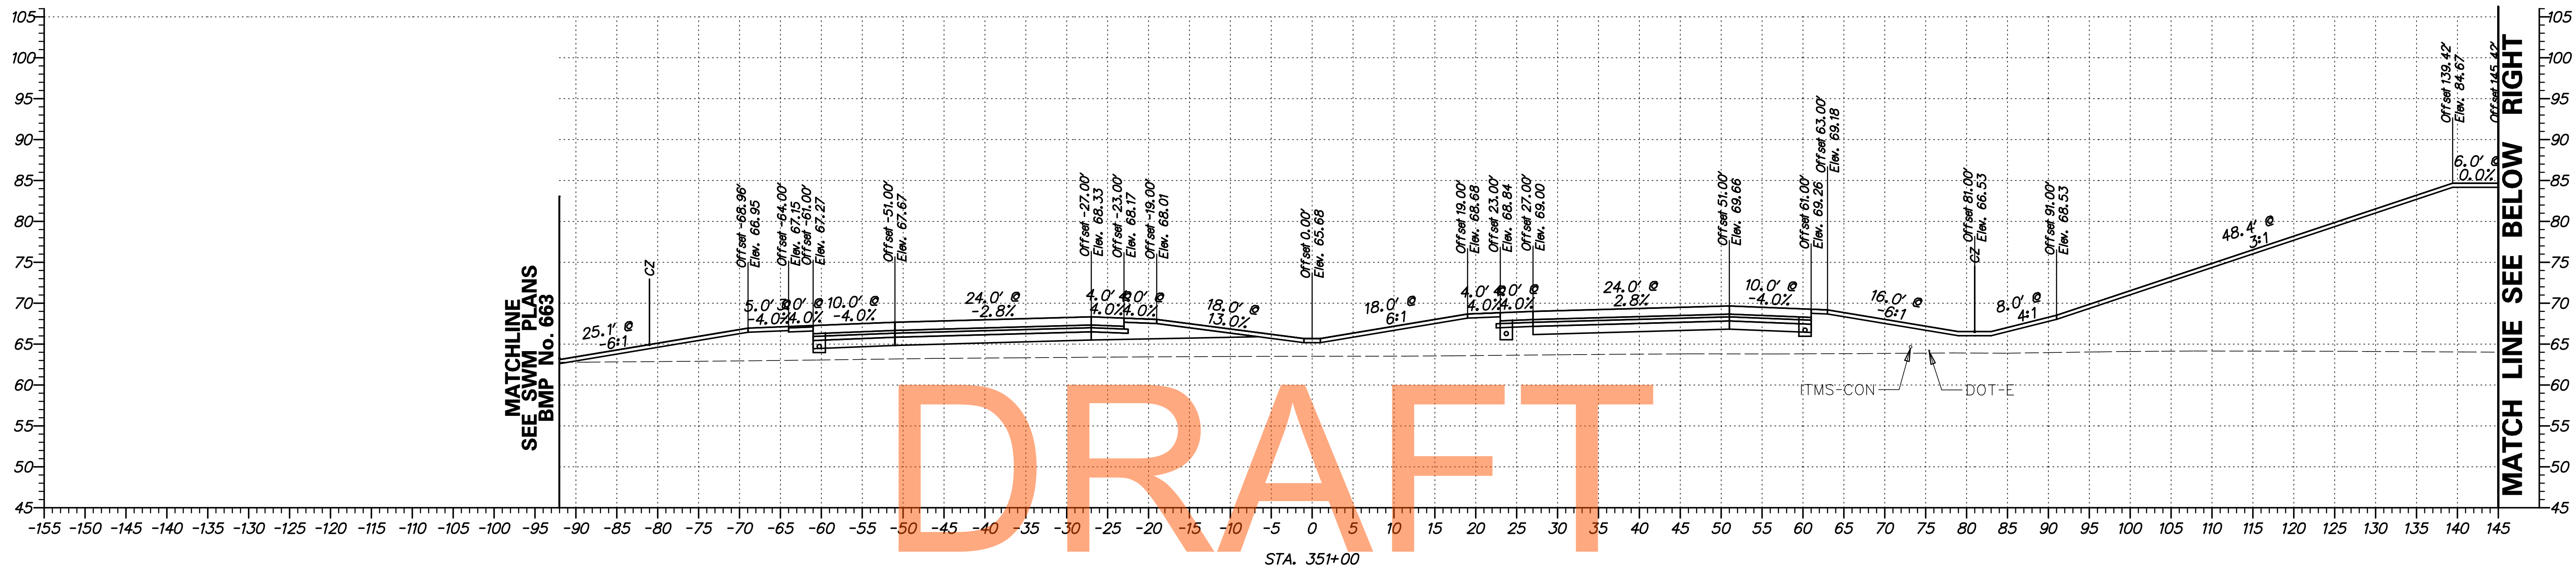



NOT FOR BIDDING

AUGUST 2015

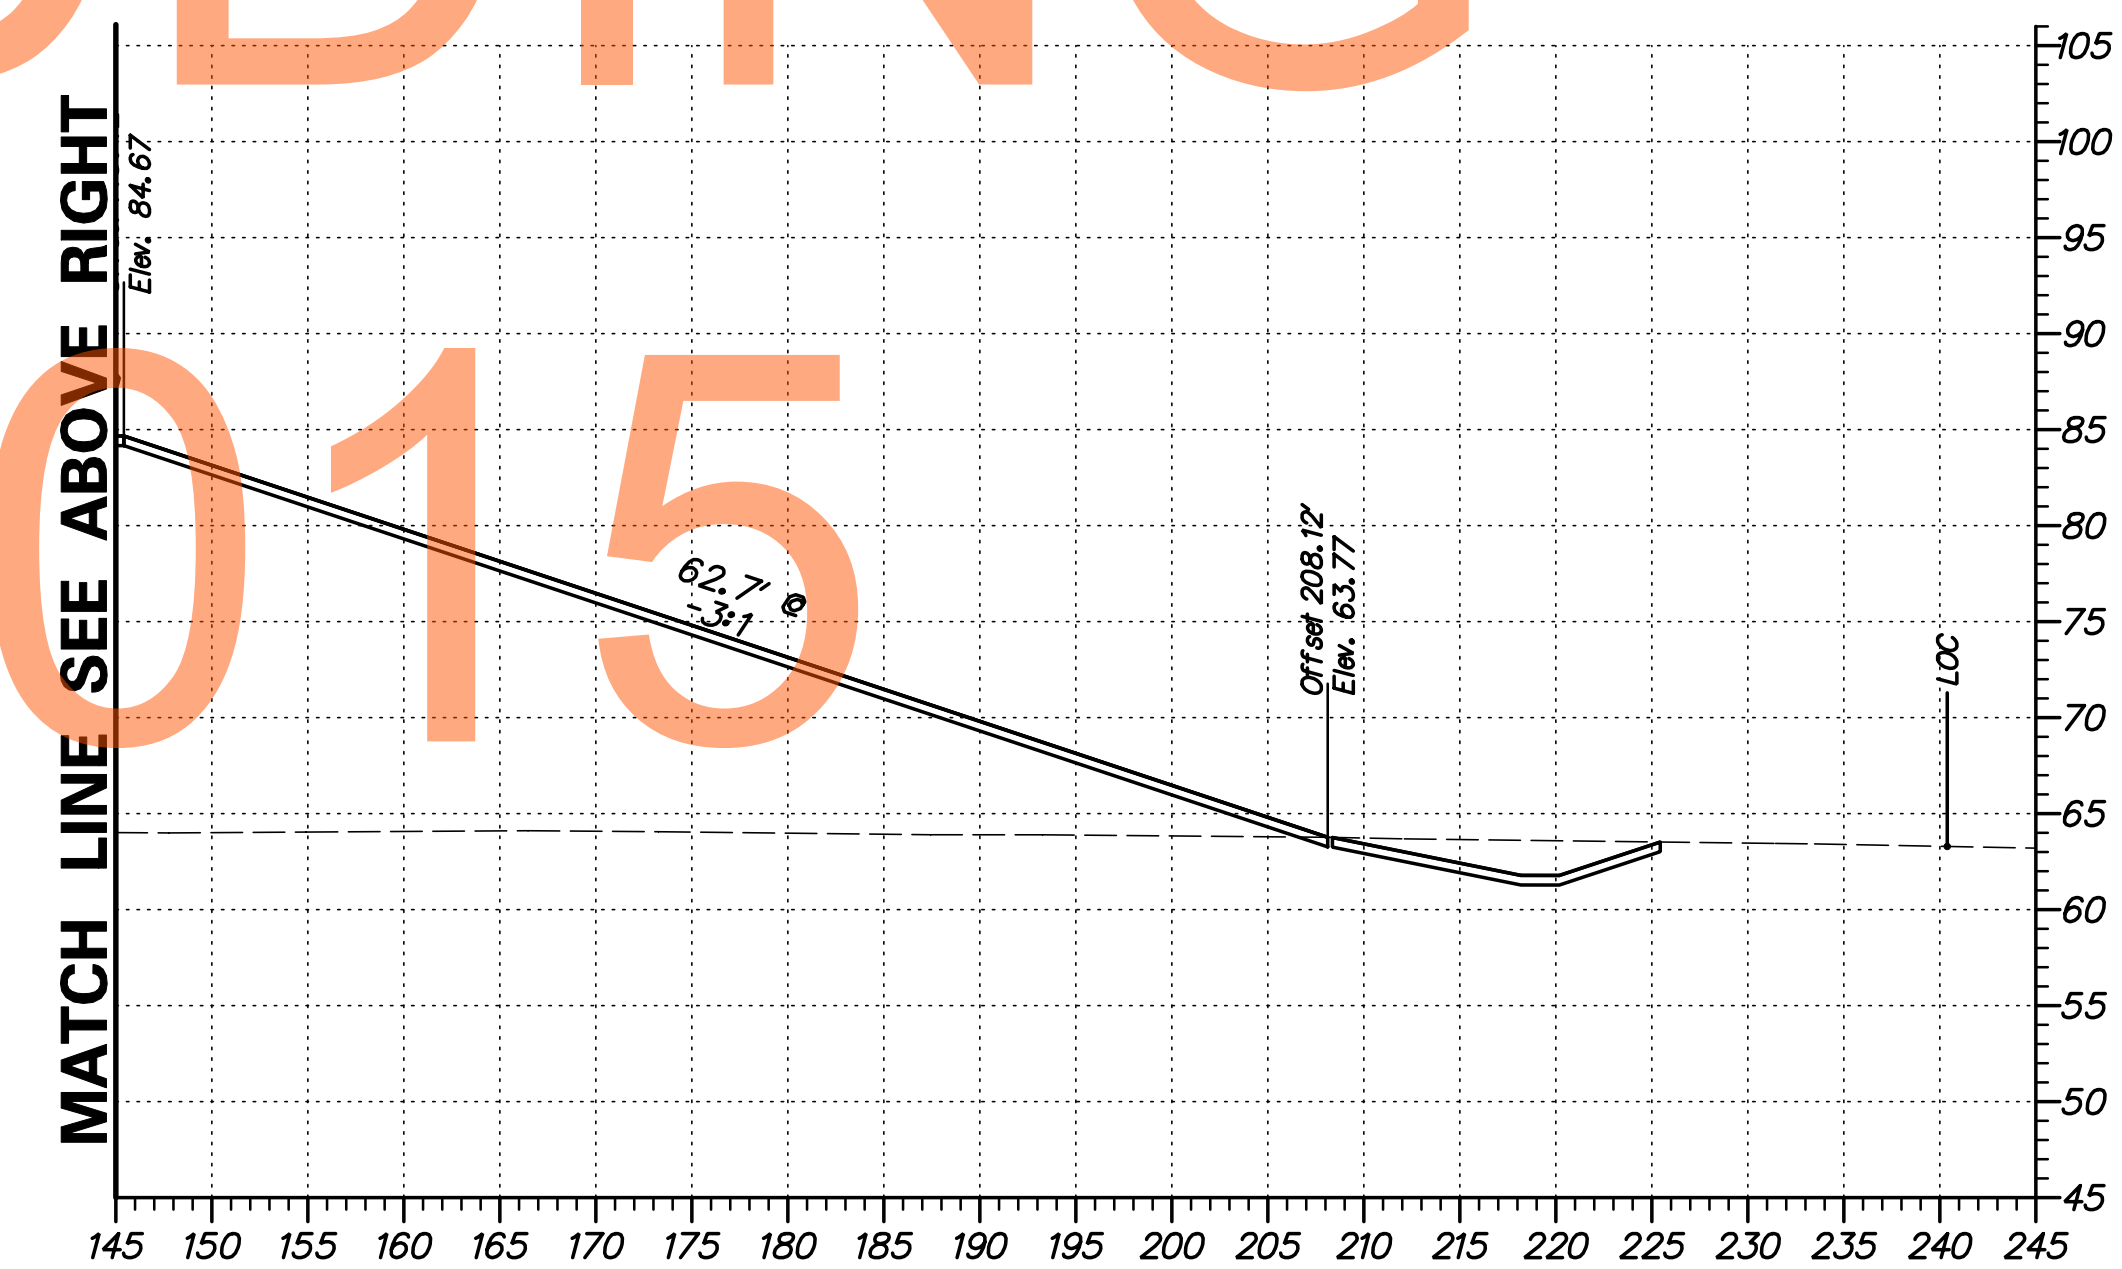


G:\60049040 US301\CIVIL\PLANS\2A\XSEC\XS084.DGN

	ADDENDUMS / REVISIONS		SCALE 0 10 20 30 FEET	US 301 LEVELS ROAD TO SUMMIT BRIDGE ROAD	CONTRACT T20091303	BRIDGE NO.	CROSS SECTIONS US 301 MAINLINE STA. 351+00	SHEET NO. 97
	COUNTY NEW CASTLE	DESIGNED BY: SS CHECKED BY: AM			TOTAL SHTS. 518			

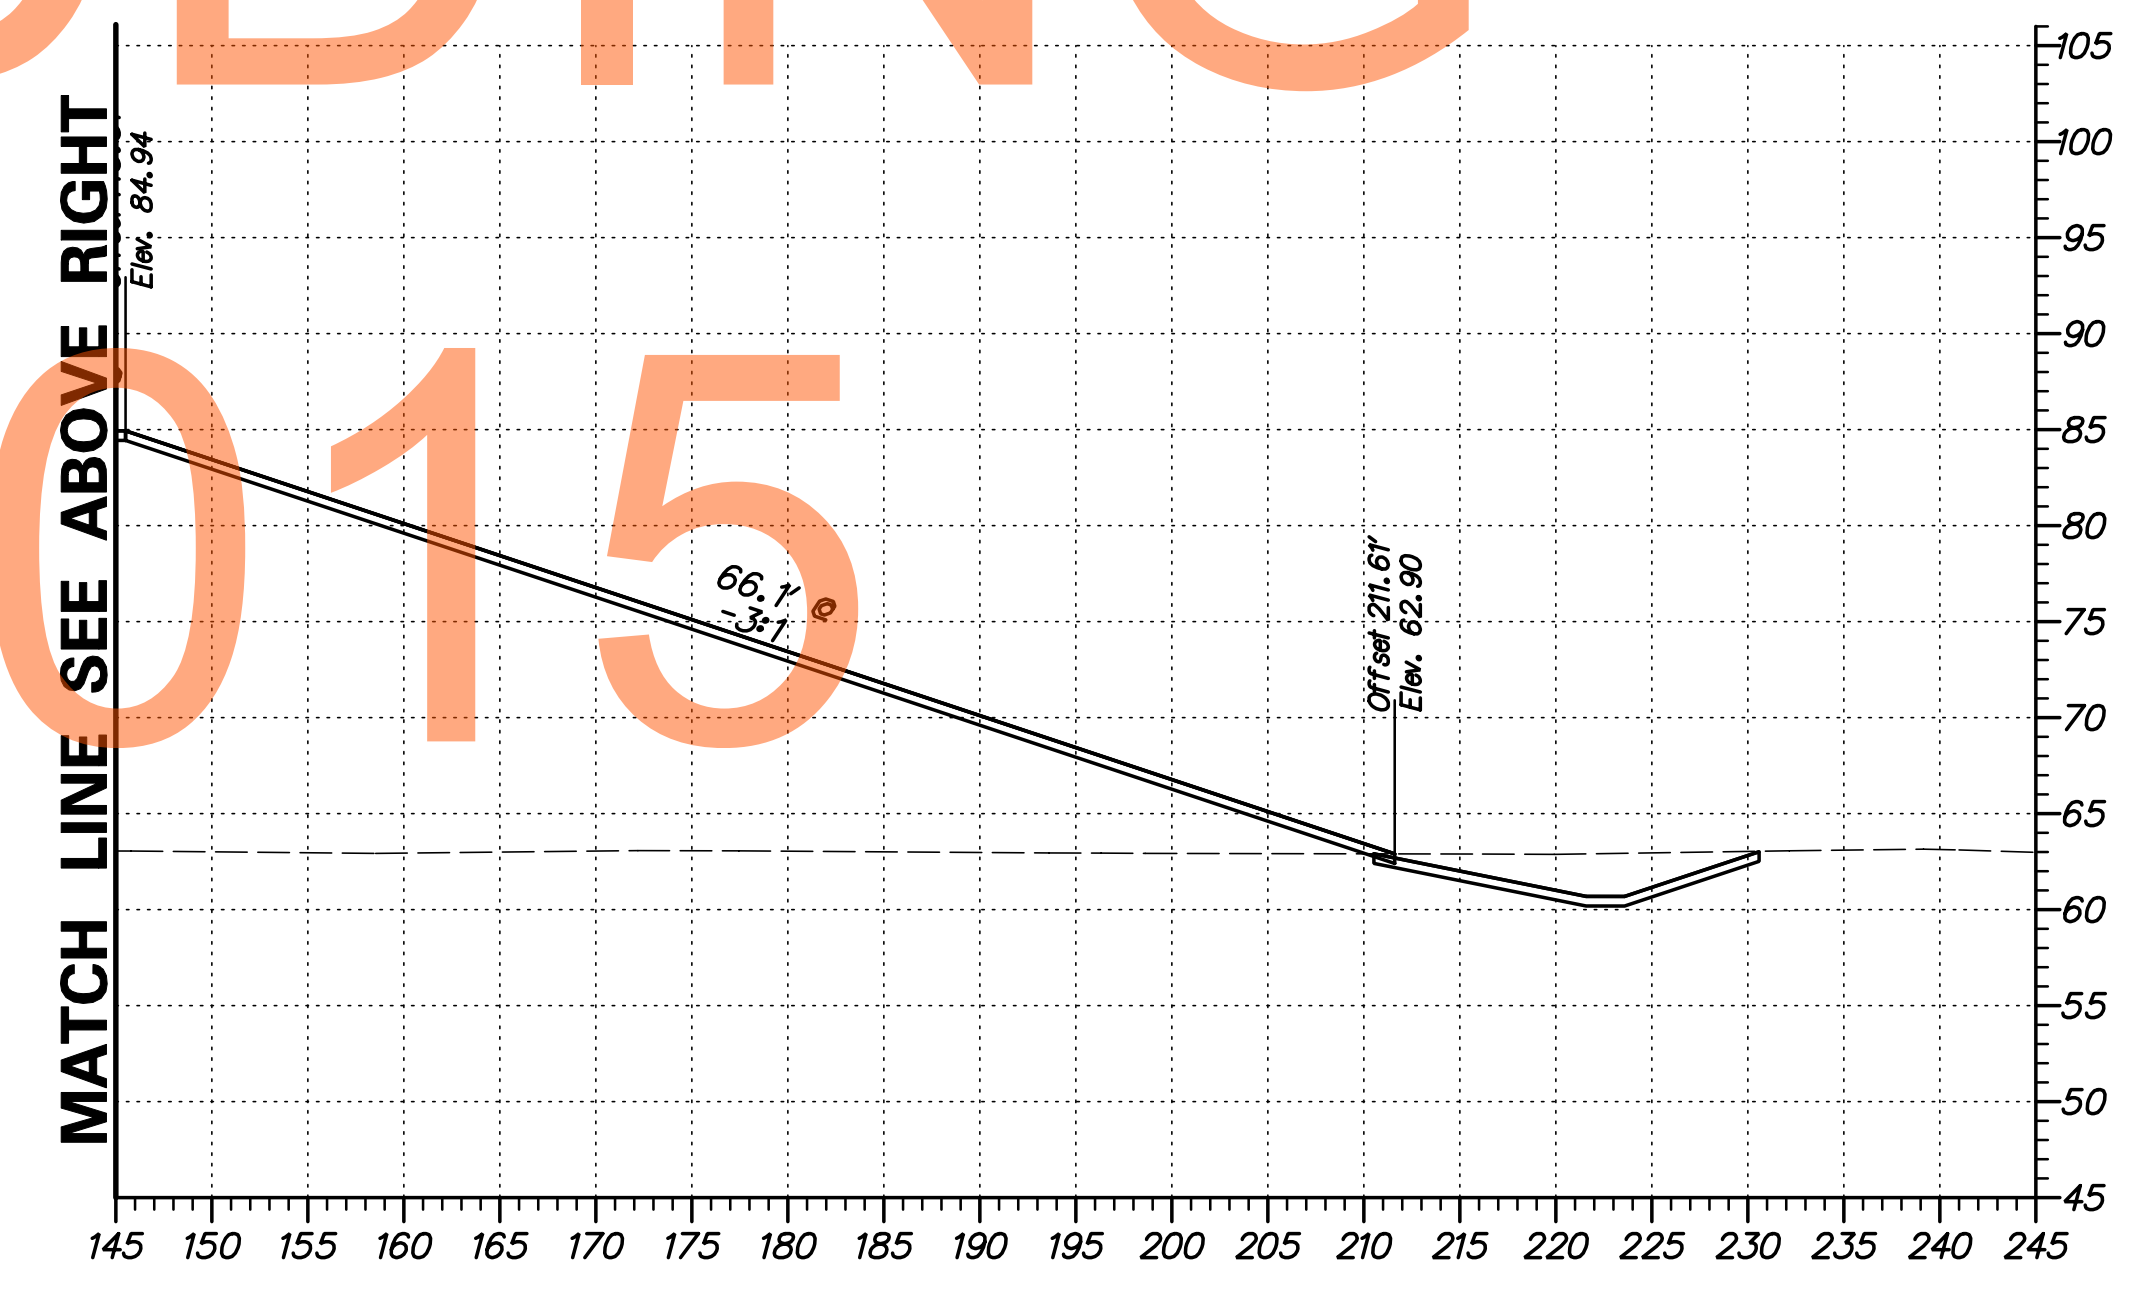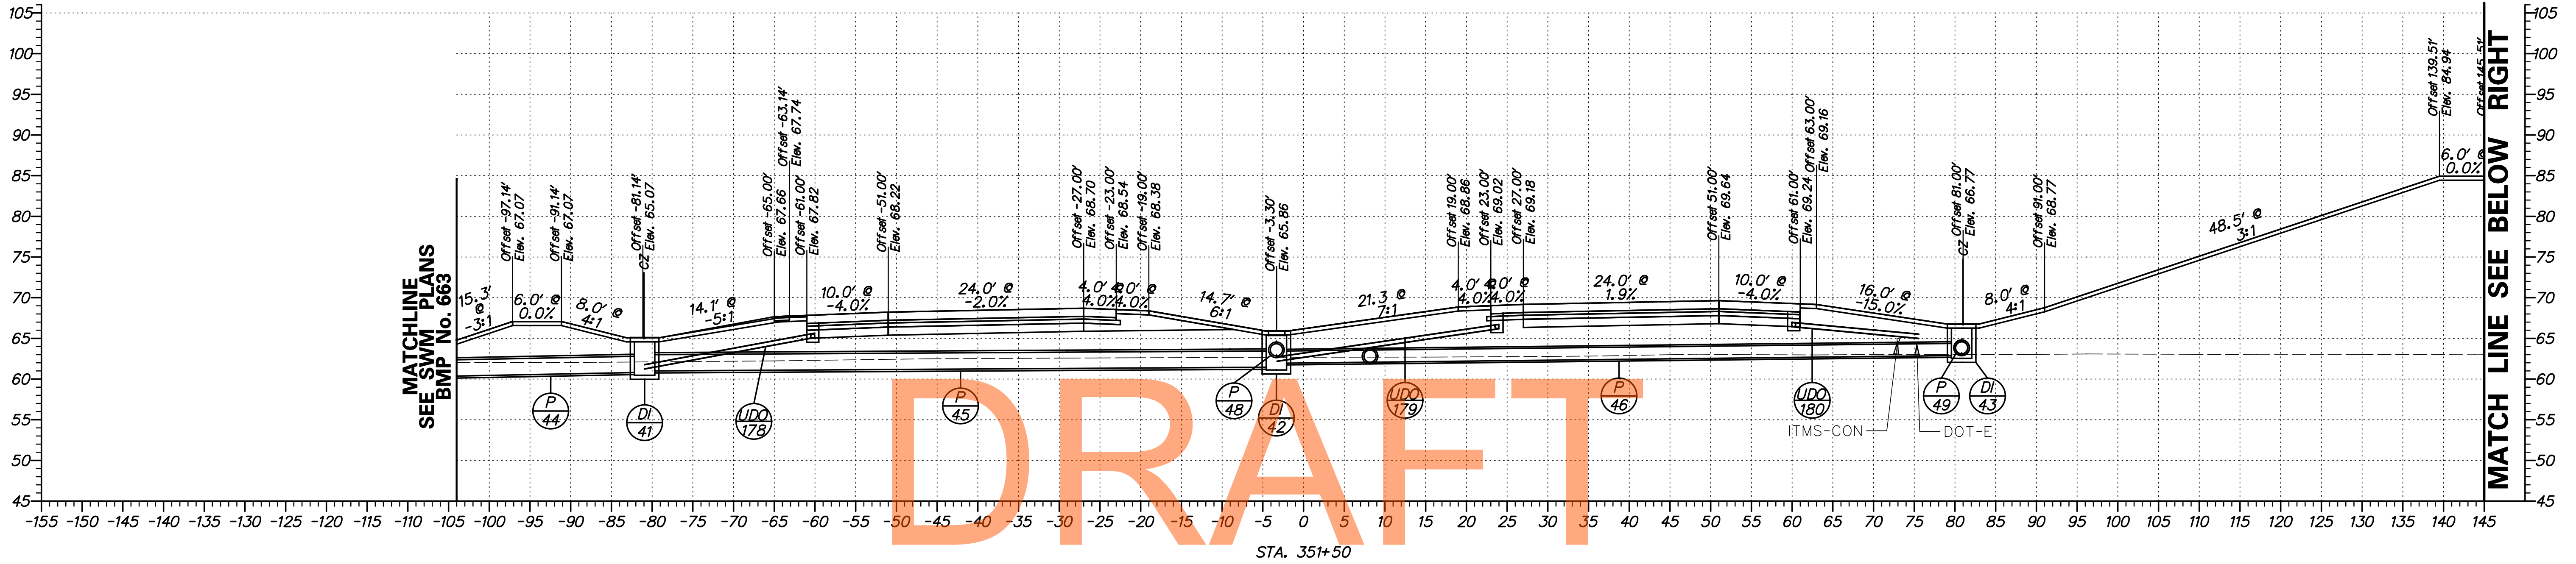


DELAWARE DEPARTMENT OF TRANSPORTATION	ADDENDUMS / REVISIONS	SCALE 	US 301 LEVELS ROAD TO SUMMIT BRIDGE ROAD	CONTRACT T20091303	BRIDGE NO. 	CROSS SECTIONS US 301 MAINLINE STA. 351 + 50	SHEET NO. 98
				COUNTY NEW CASTLE	DESIGNED BY: SS CHECKED BY: AM		TOTAL SHTS. 518

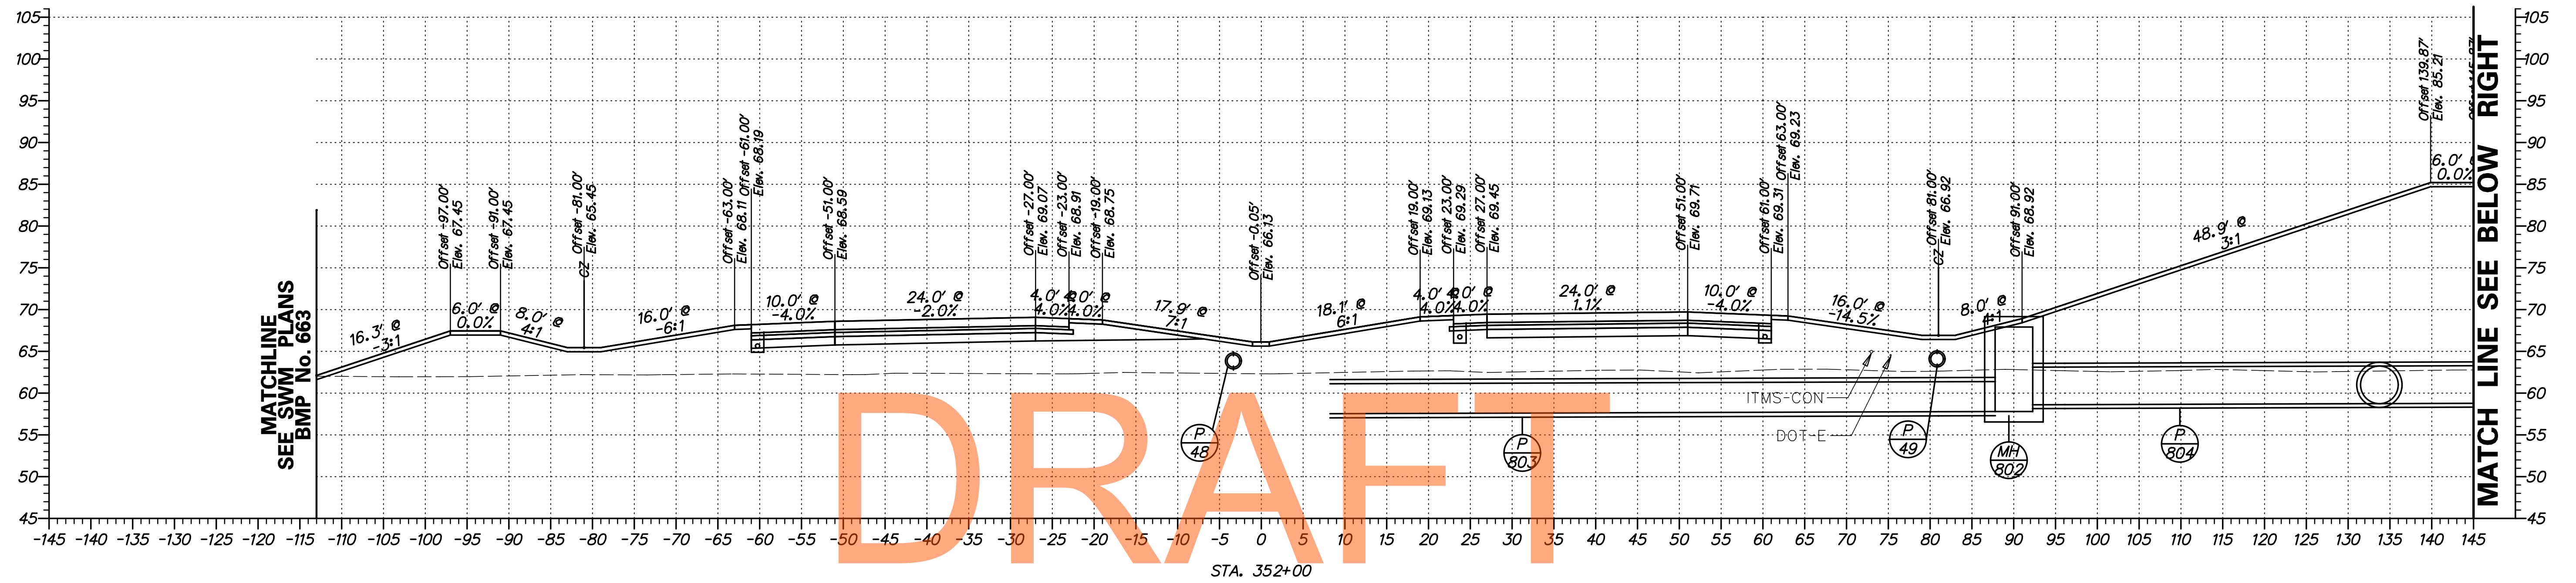


NOT FOR BIDDING

AUGUST 2015

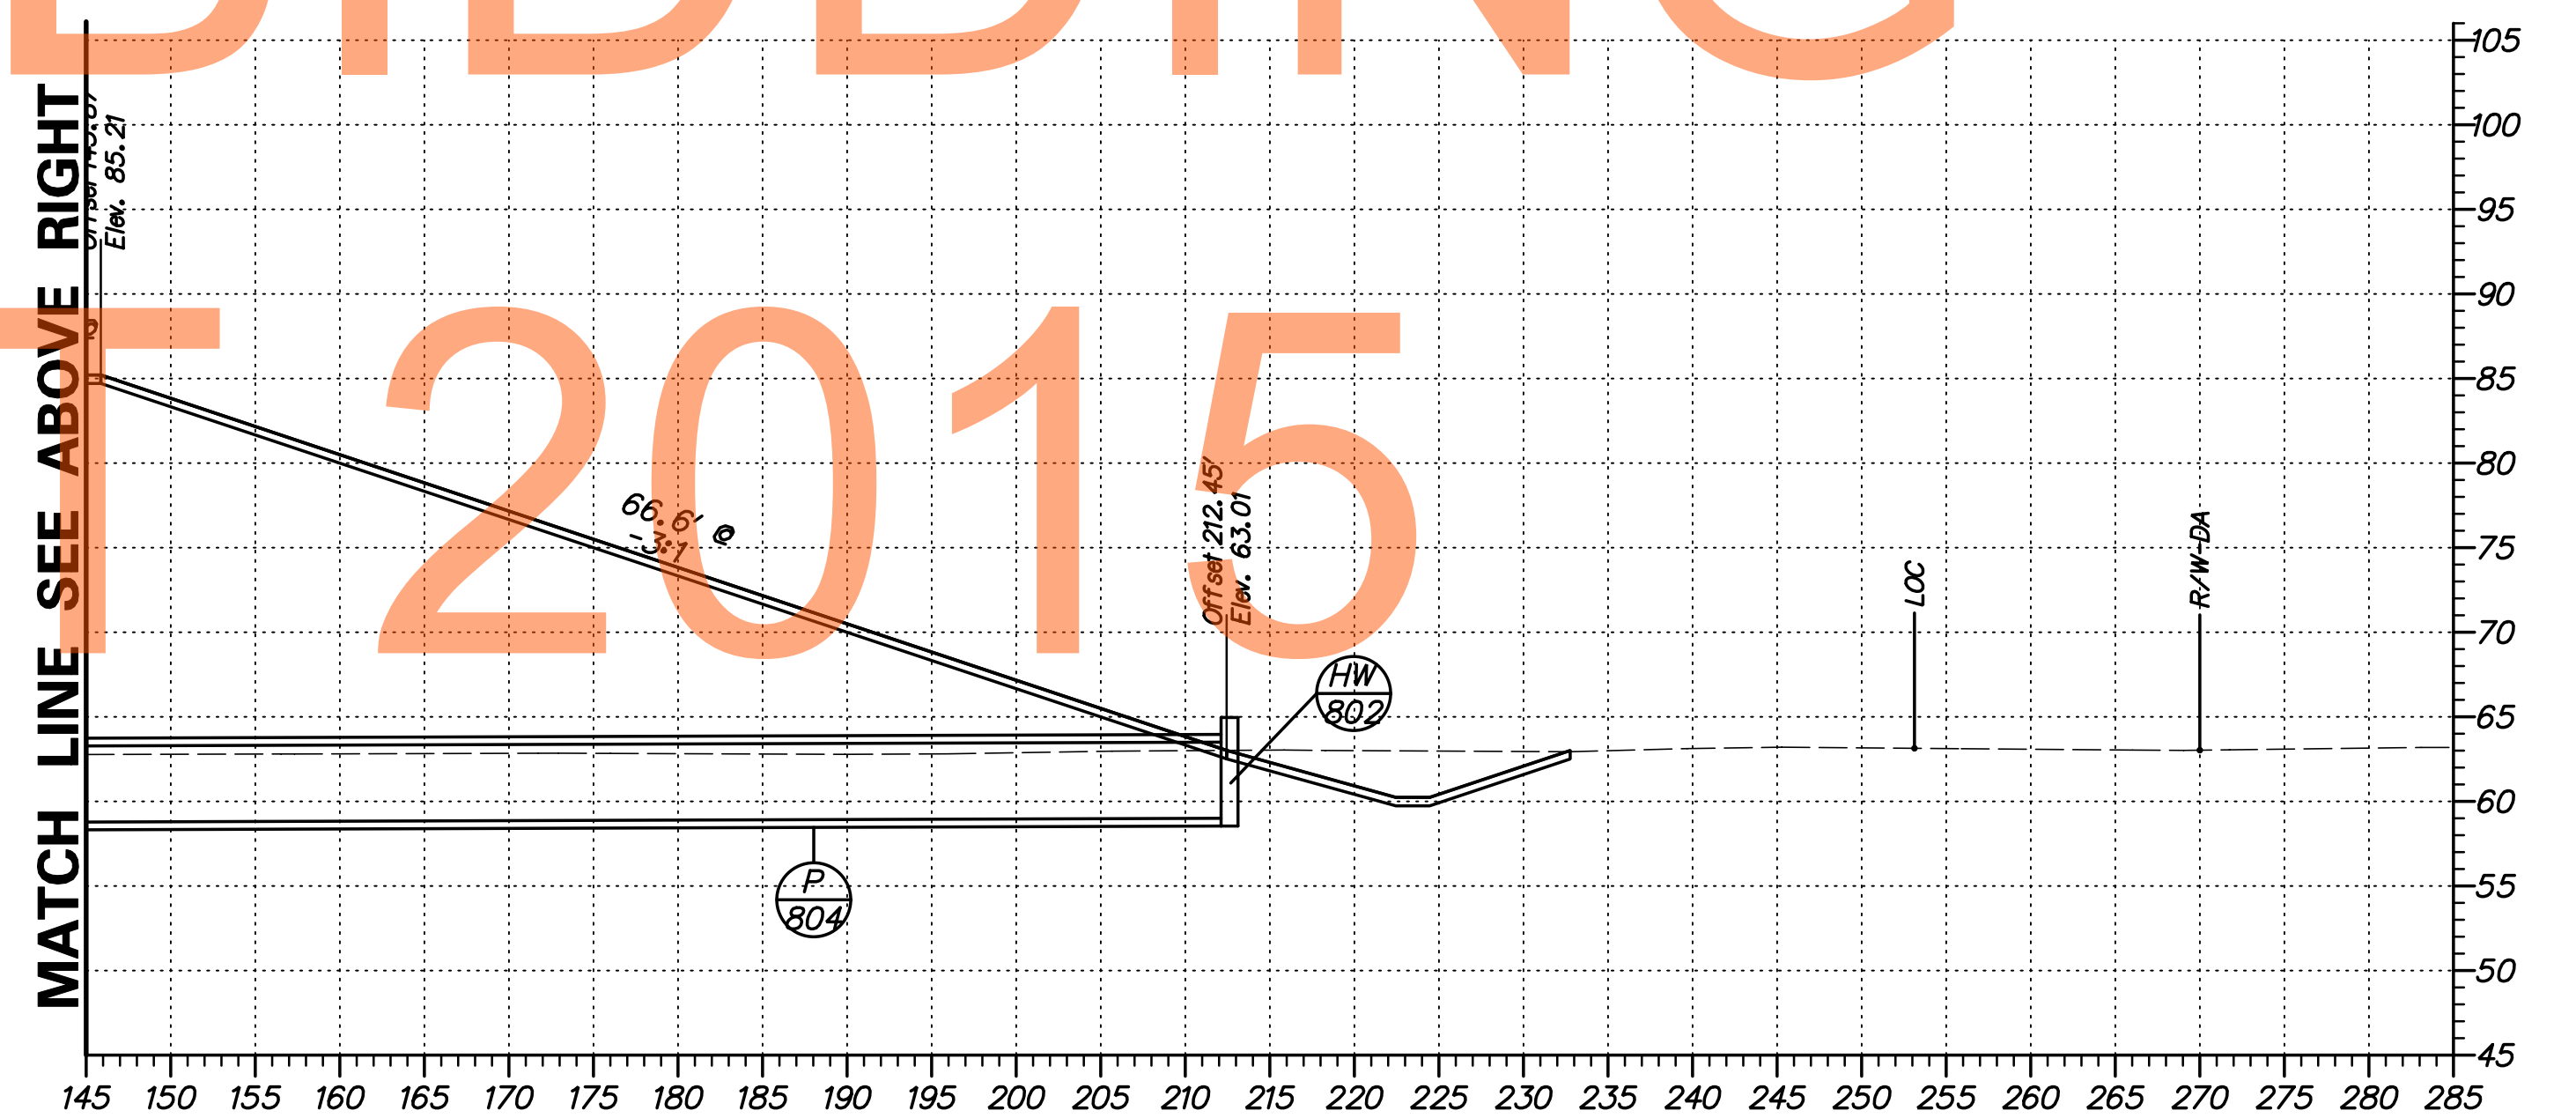


G:\60049040 US301\CIVIL\PLANS\2A\YSEC\XS086.DGN

DELAWARE DEPARTMENT OF TRANSPORTATION	ADDENDUMS / REVISIONS	SCALE 	US 301 LEVELS ROAD TO SUMMIT BRIDGE ROAD	CONTRACT T20091303	BRIDGE NO.	CROSS SECTIONS US 301 MAINLINE STA. 352 + 00	SHEET NO. 99
					COUNTY NEW CASTLE		DESIGNED BY: SS

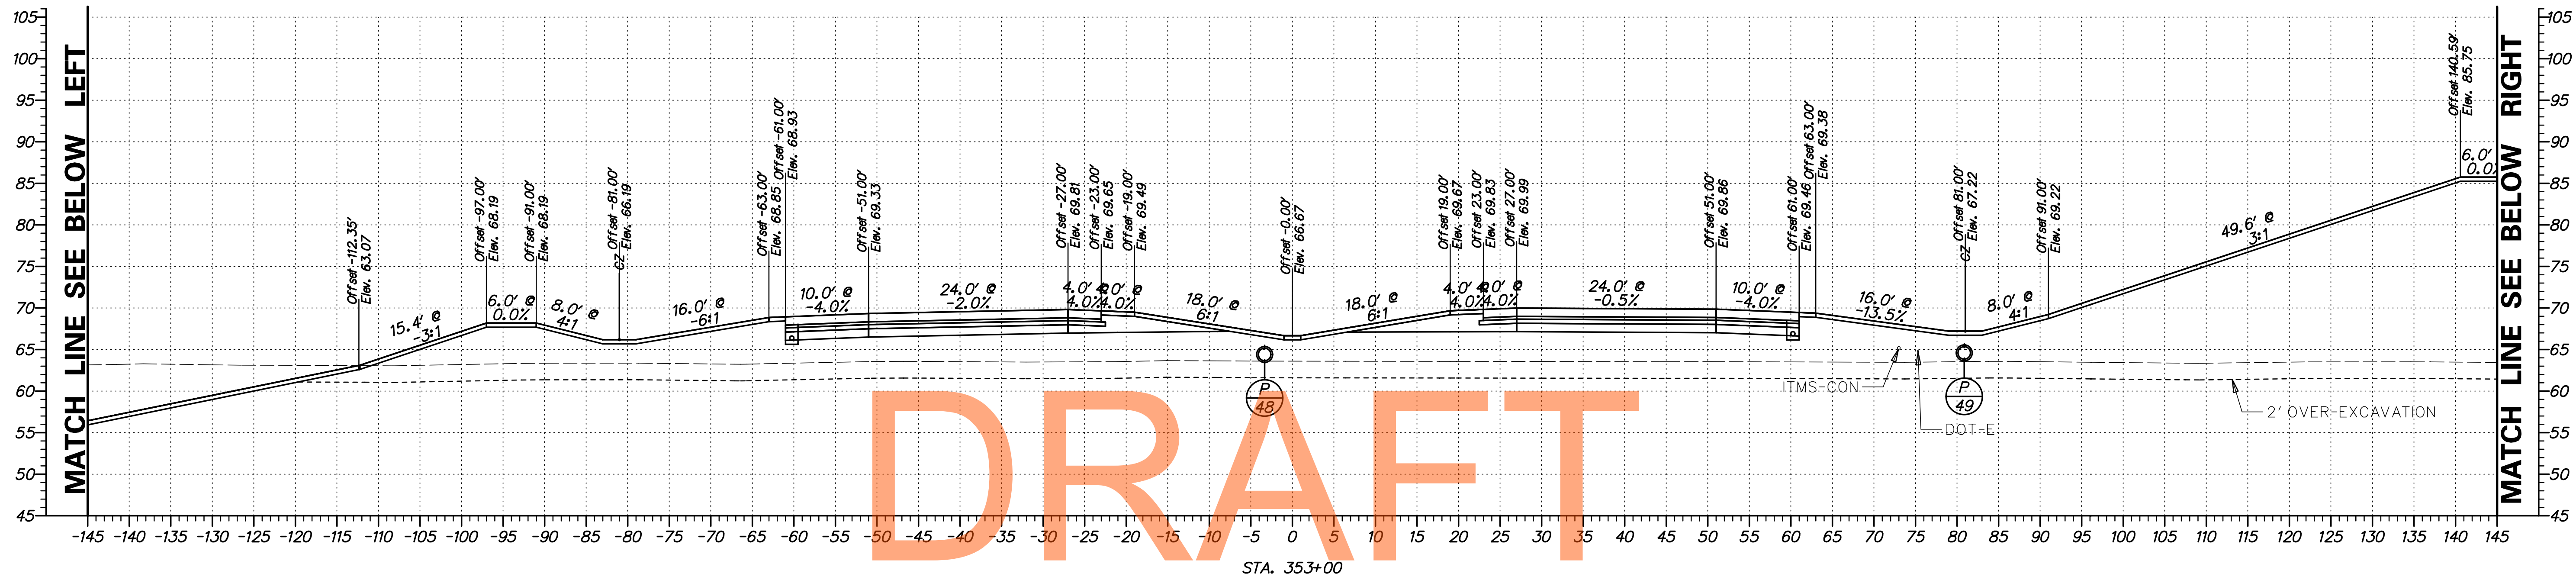


NOT FOR BIDDING

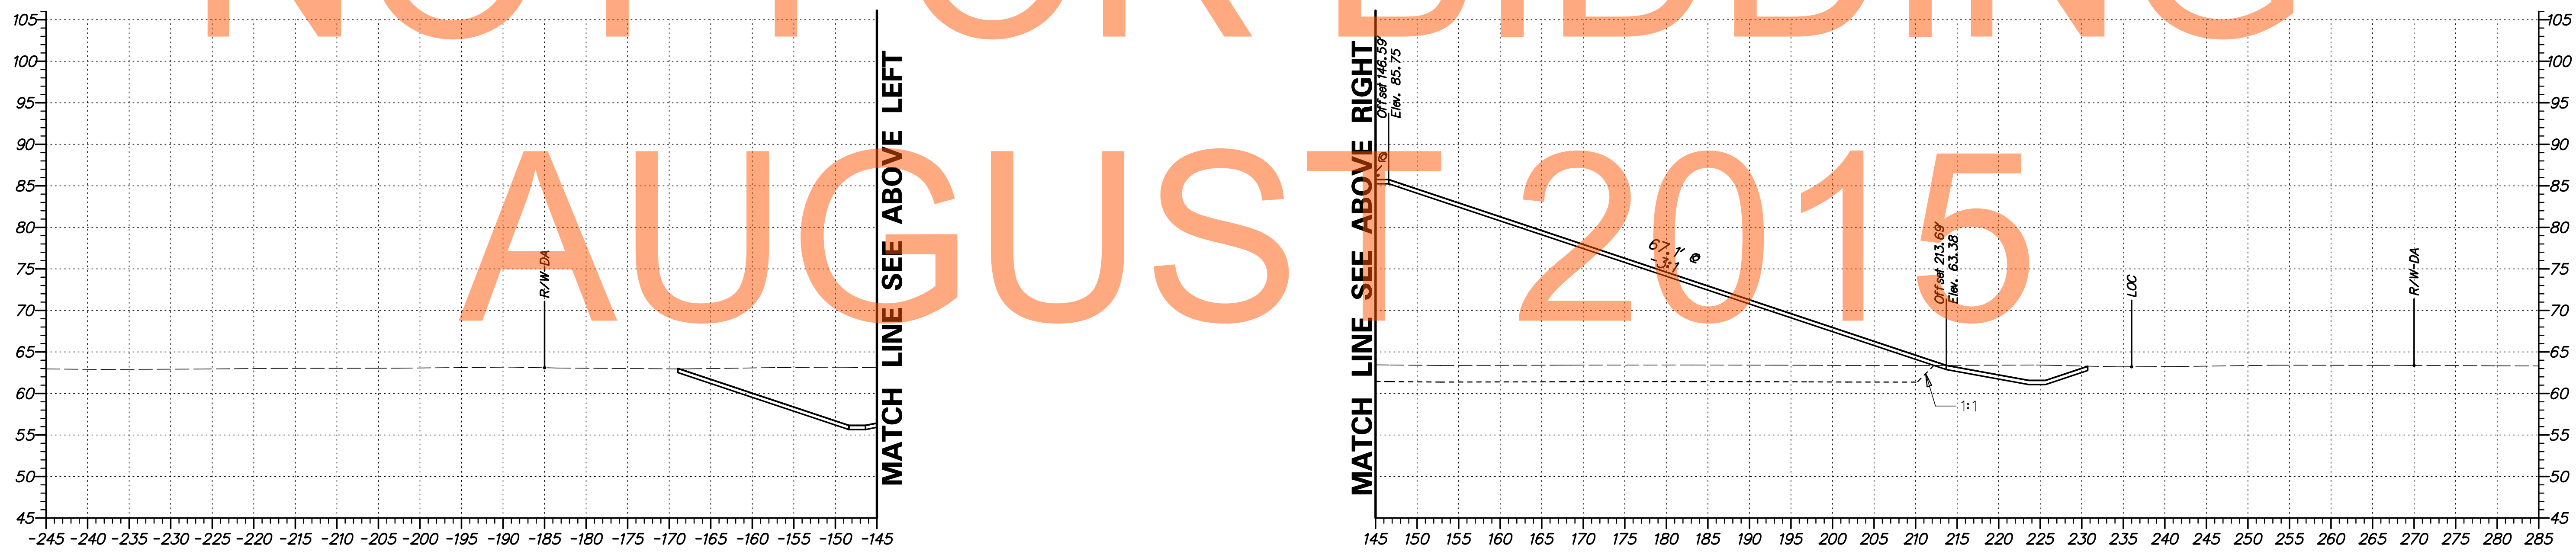

G:\60049040 US301\CIVIL\PLANS\2A\XSEC\XS086.DGN



	ADDENDUMS / REVISIONS		SCALE 0 10 20 30 FEET	US 301 LEVELS ROAD TO SUMMIT BRIDGE ROAD	CONTRACT T20091303	BRIDGE NO.	CROSS SECTIONS US 301 MAINLINE STA. 353 + 00	SHEET NO. 101
	COUNTY NEW CASTLE	DESIGNED BY: SS CHECKED BY: AM			TOTAL SHTS. 518			

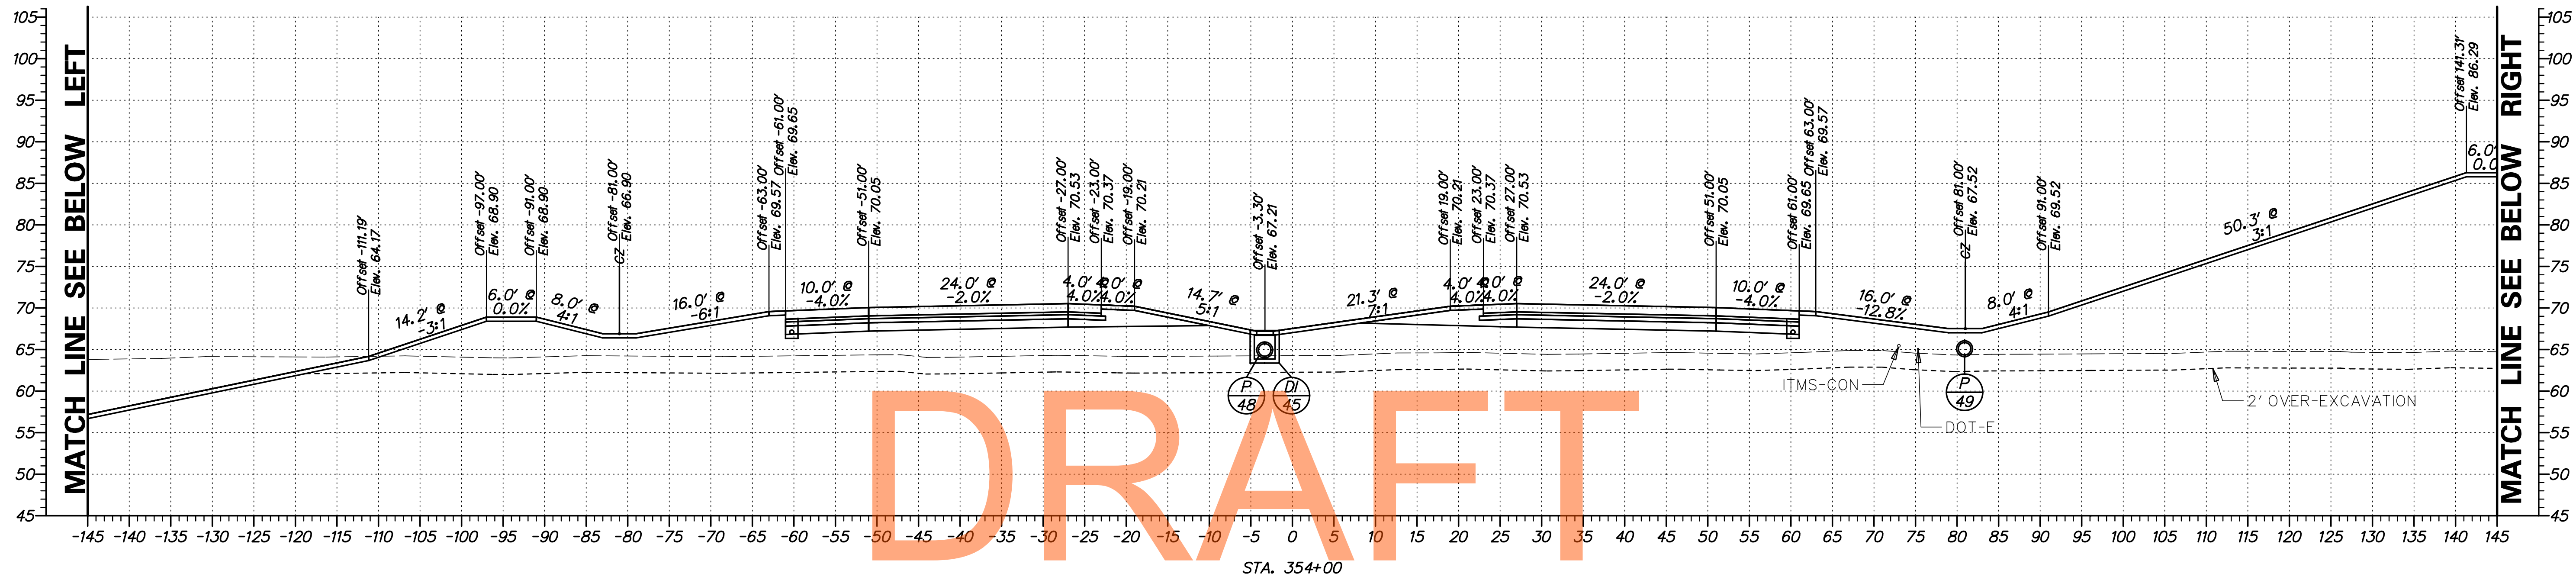

DRAFT


NOT FOR BIDDING

AUGUST 2015

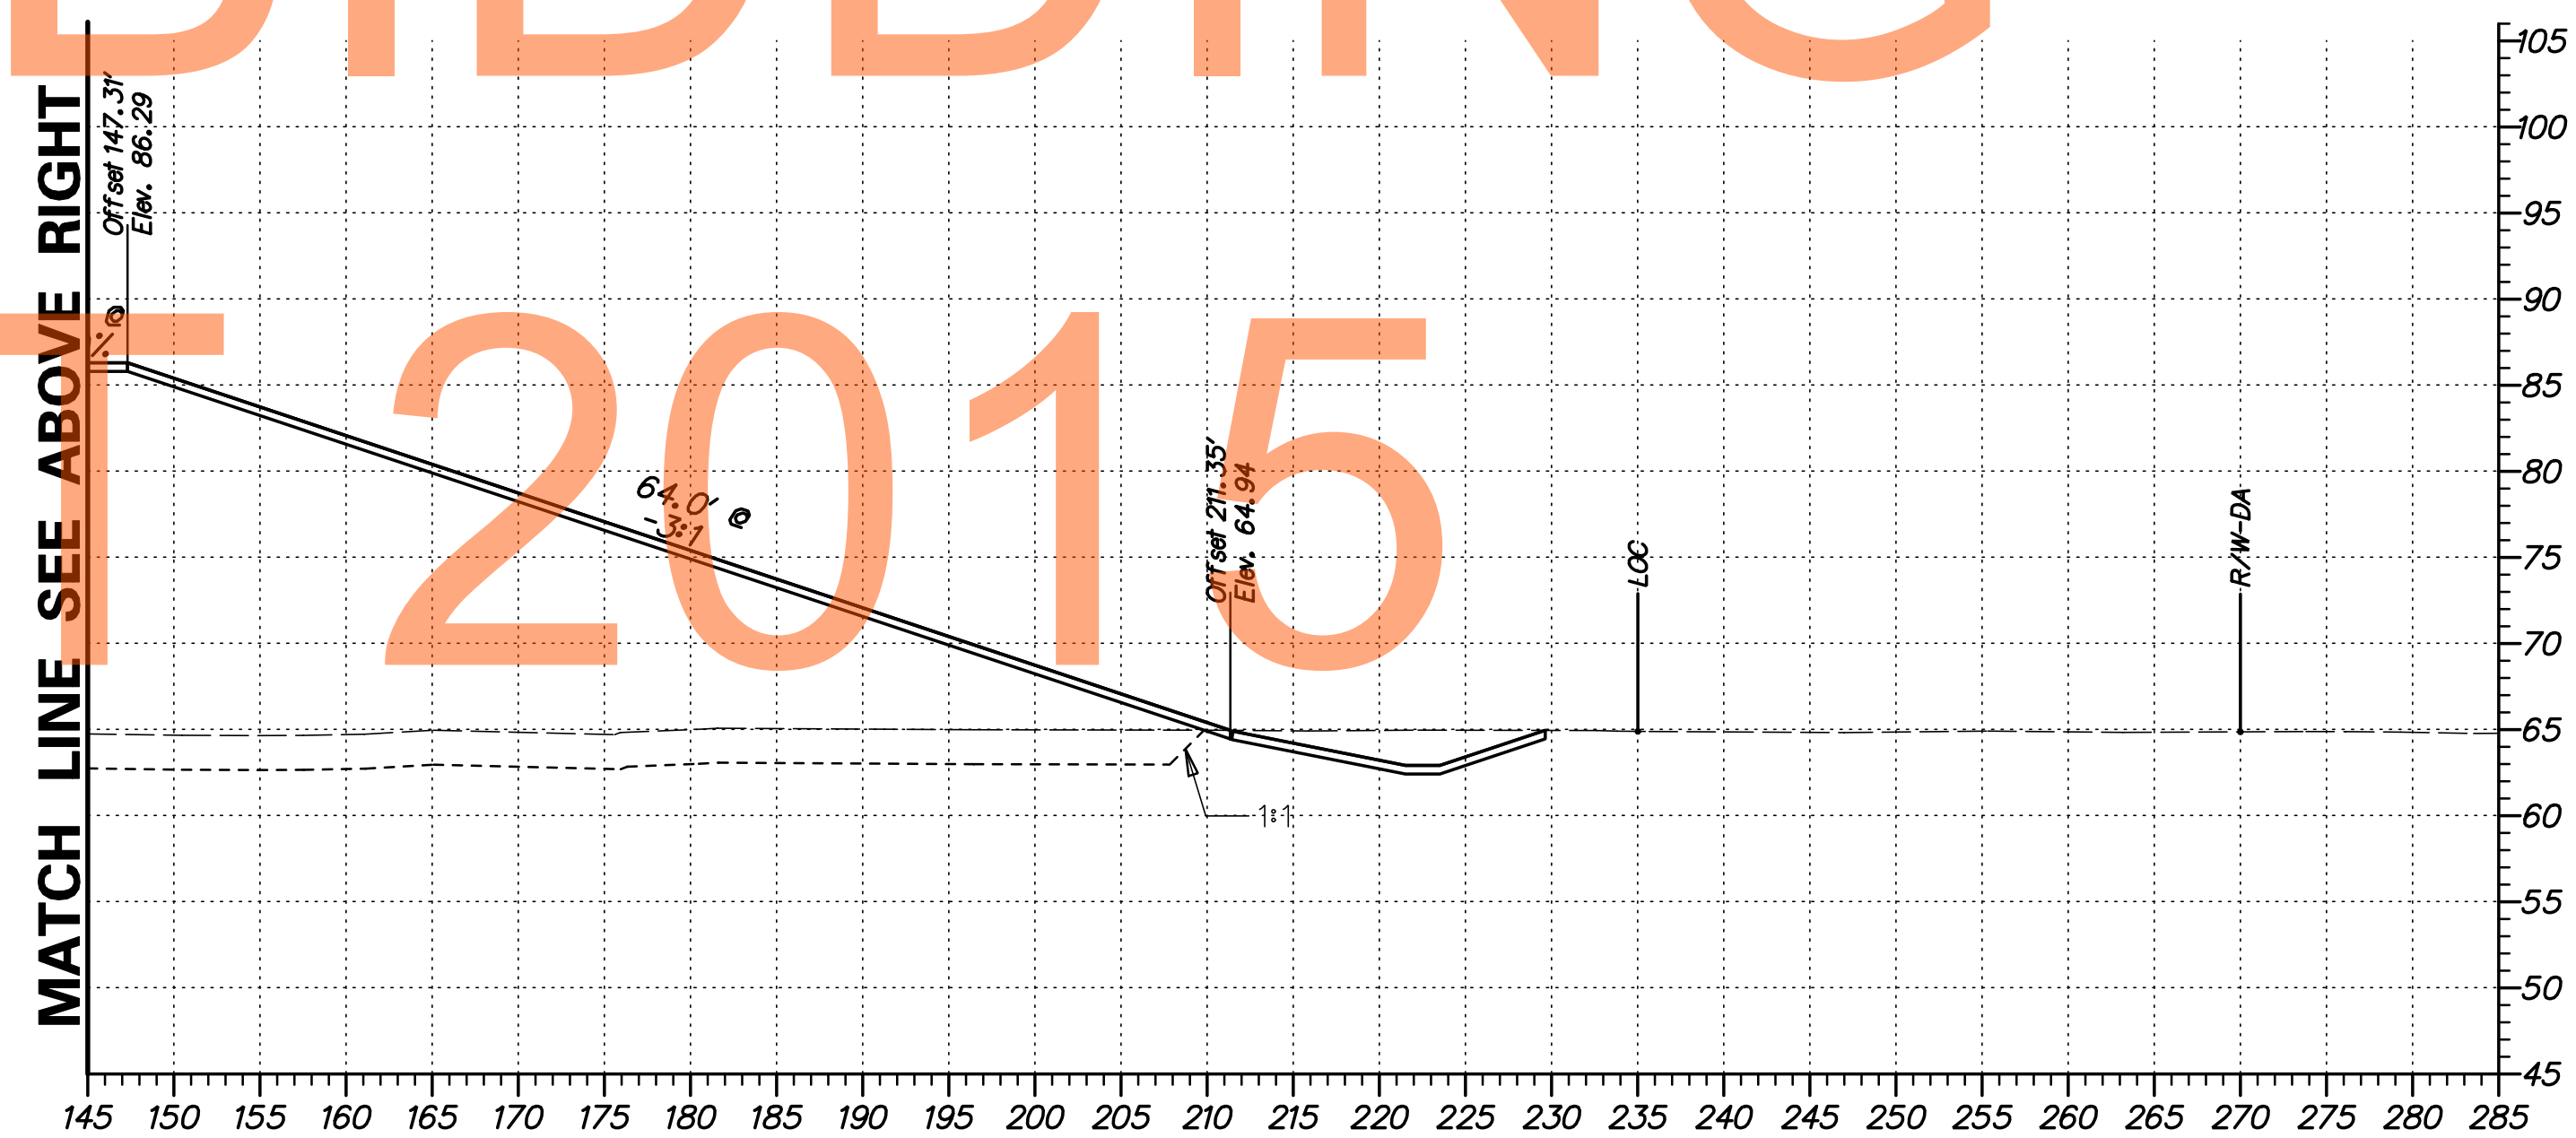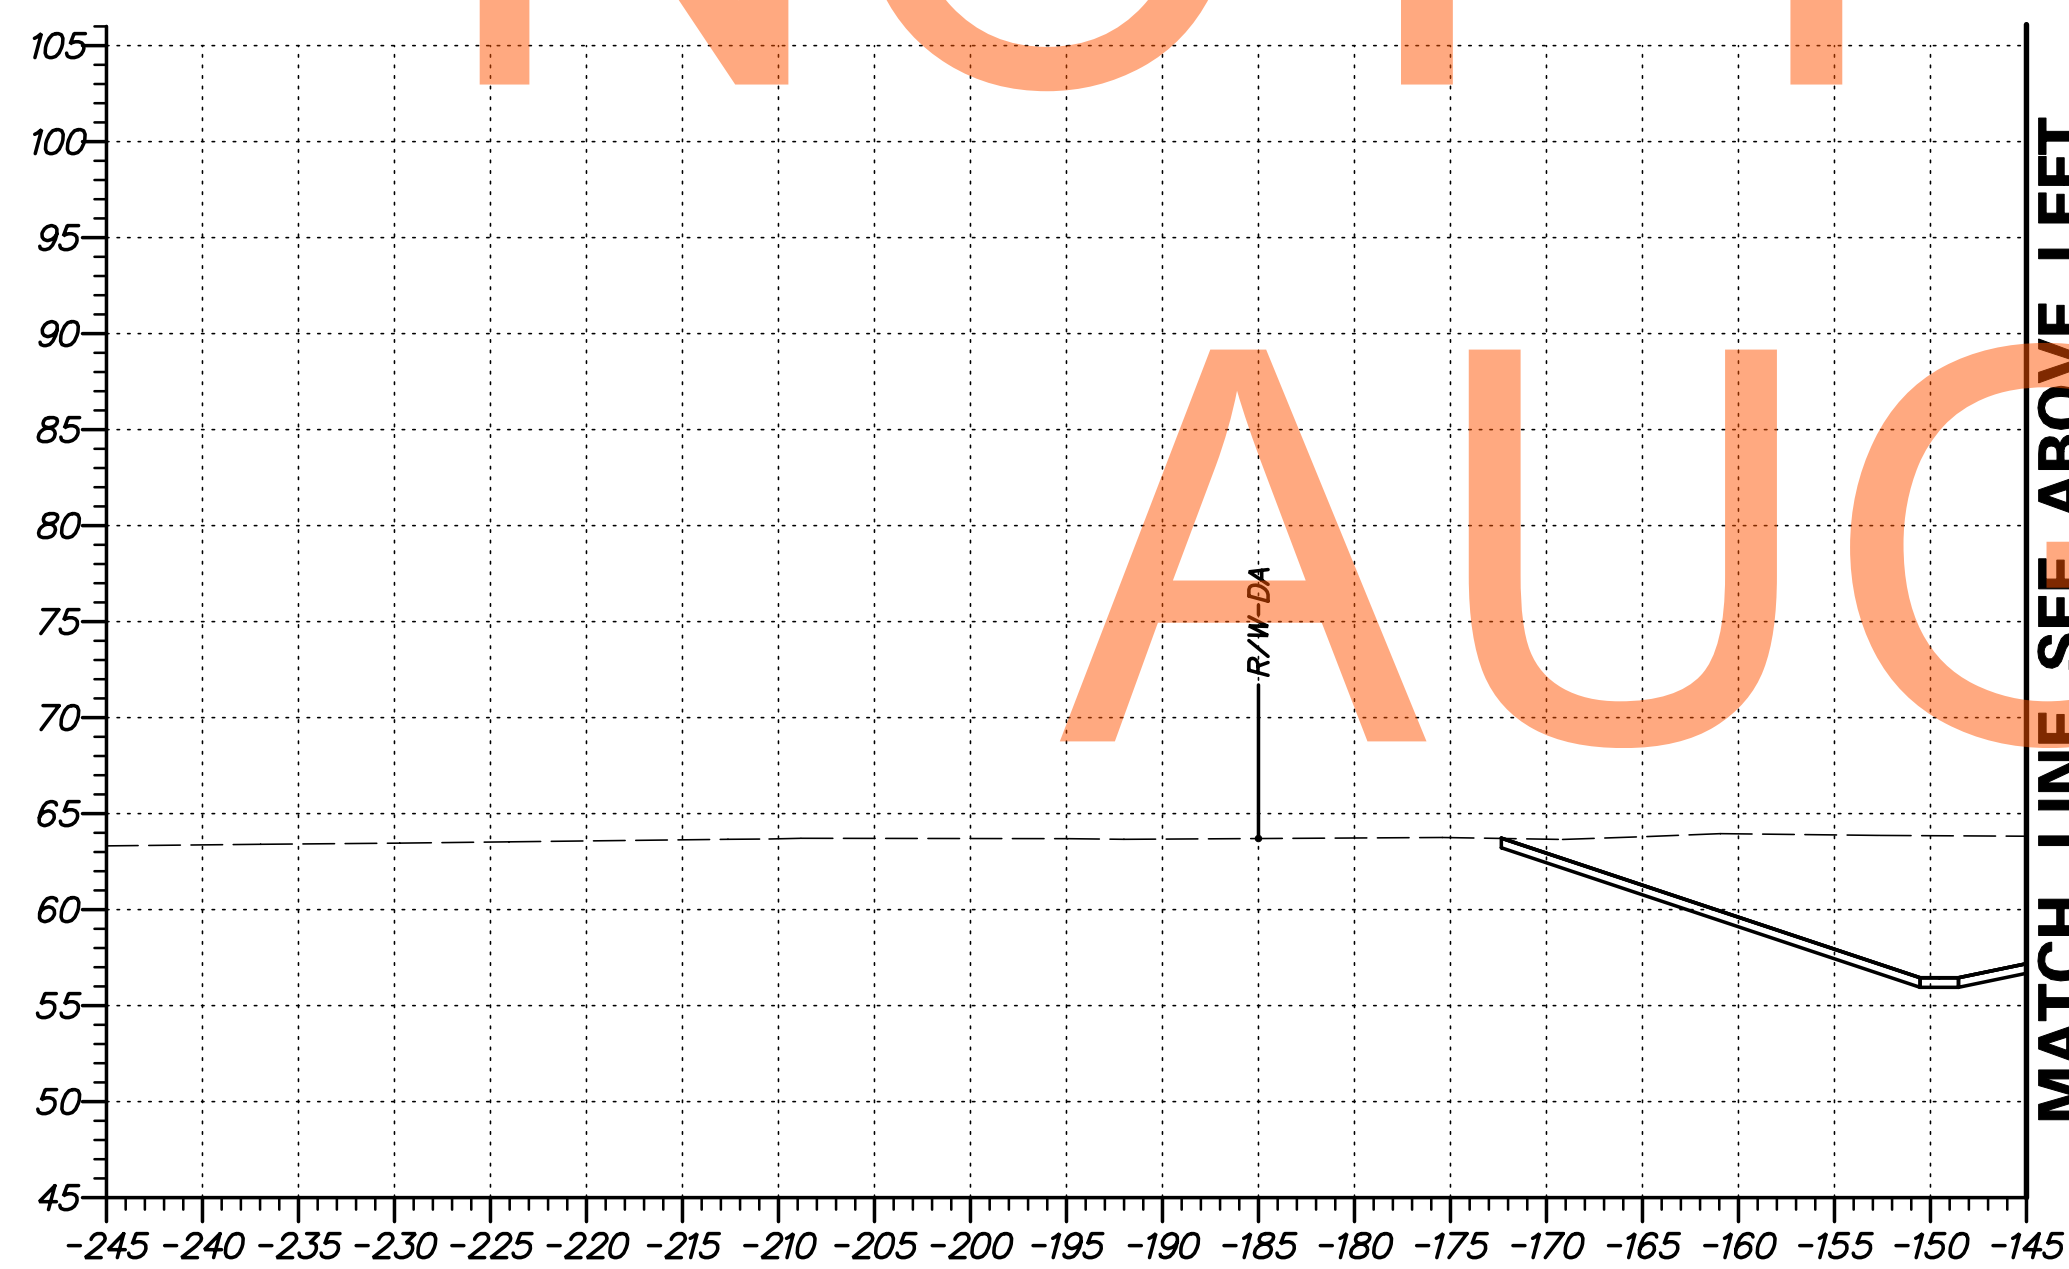

G:\60049040 US301\CIVIL\PLANS\2A\XSEC\X5090.DGN



	DELWARE DEPARTMENT OF TRANSPORTATION	ADDENDUMS / REVISIONS	SCALE 0 10 20 30 FEET	US 301 LEVELS ROAD TO SUMMIT BRIDGE ROAD	<table border="1" style="width: 100%; border-collapse: collapse;"> <tr><td>CONTRACT</td><td>BRIDGE NO.</td></tr> <tr><td>T20091303</td><td></td></tr> <tr><td>COUNTY</td><td>DESIGNED BY: SS</td></tr> <tr><td>NEW CASTLE</td><td>CHECKED BY: AM</td></tr> </table>	CONTRACT	BRIDGE NO.	T20091303		COUNTY	DESIGNED BY: SS	NEW CASTLE	CHECKED BY: AM	CROSS SECTIONS US 301 MAINLINE STA. 354 + 00	<table border="1" style="width: 100%; border-collapse: collapse;"> <tr><td>SHEET NO.</td></tr> <tr><td>103</td></tr> <tr><td>TOTAL SHTS.</td></tr> <tr><td>518</td></tr> </table>	SHEET NO.	103	TOTAL SHTS.	518
	CONTRACT	BRIDGE NO.																	
T20091303																			
COUNTY	DESIGNED BY: SS																		
NEW CASTLE	CHECKED BY: AM																		
SHEET NO.																			
103																			
TOTAL SHTS.																			
518																			

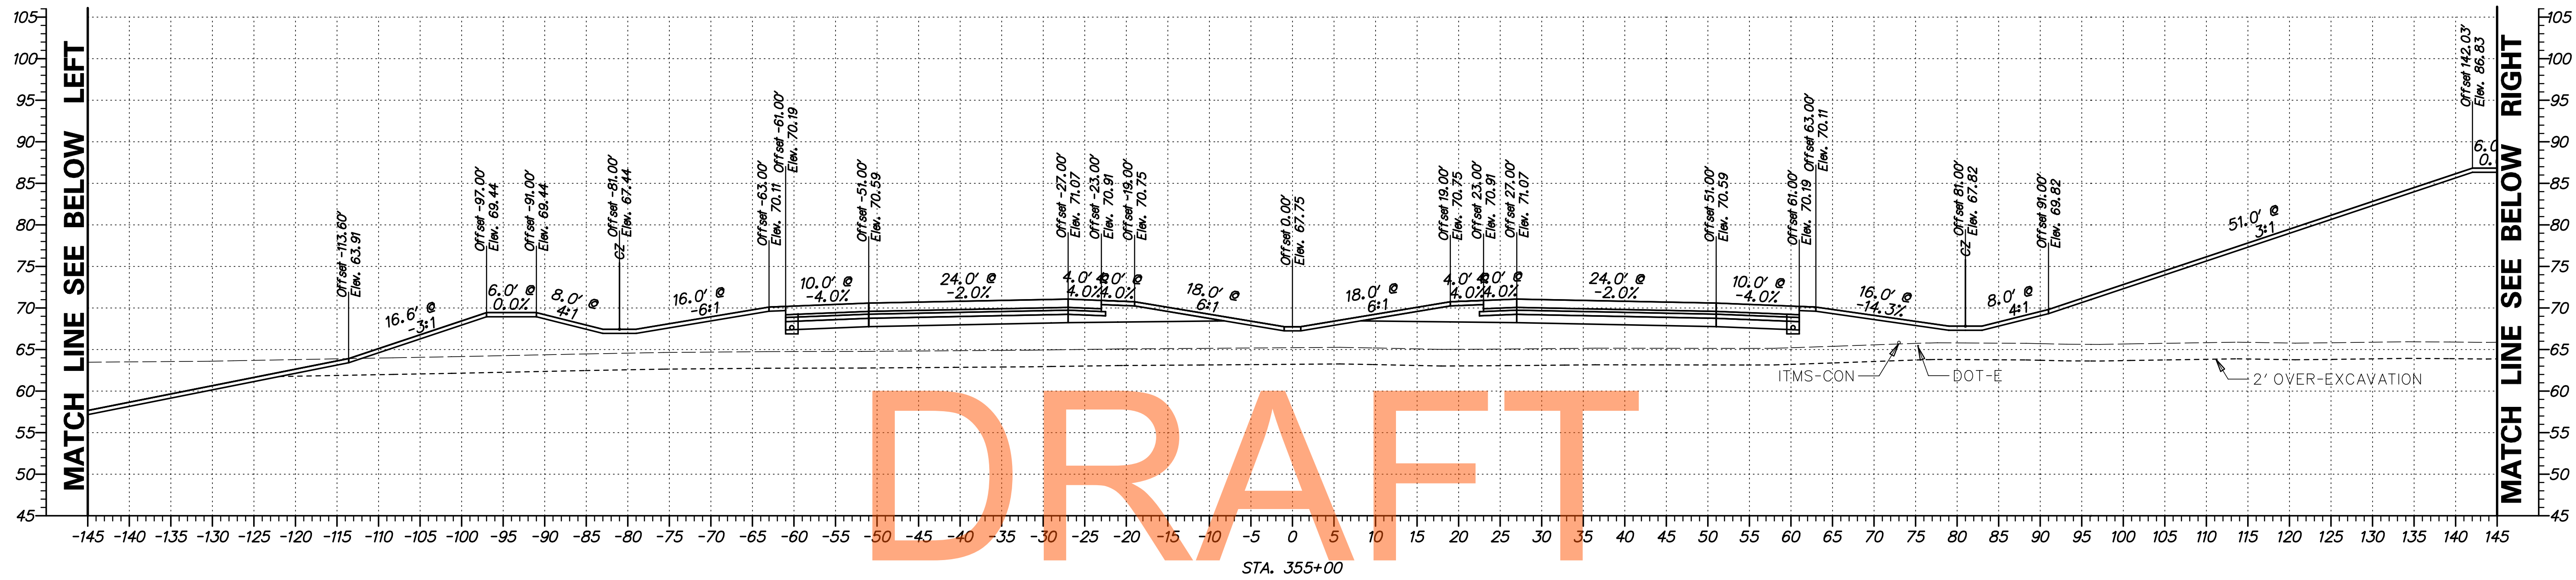

DRAFT


NOT FOR BIDDING

AUGUST 2015

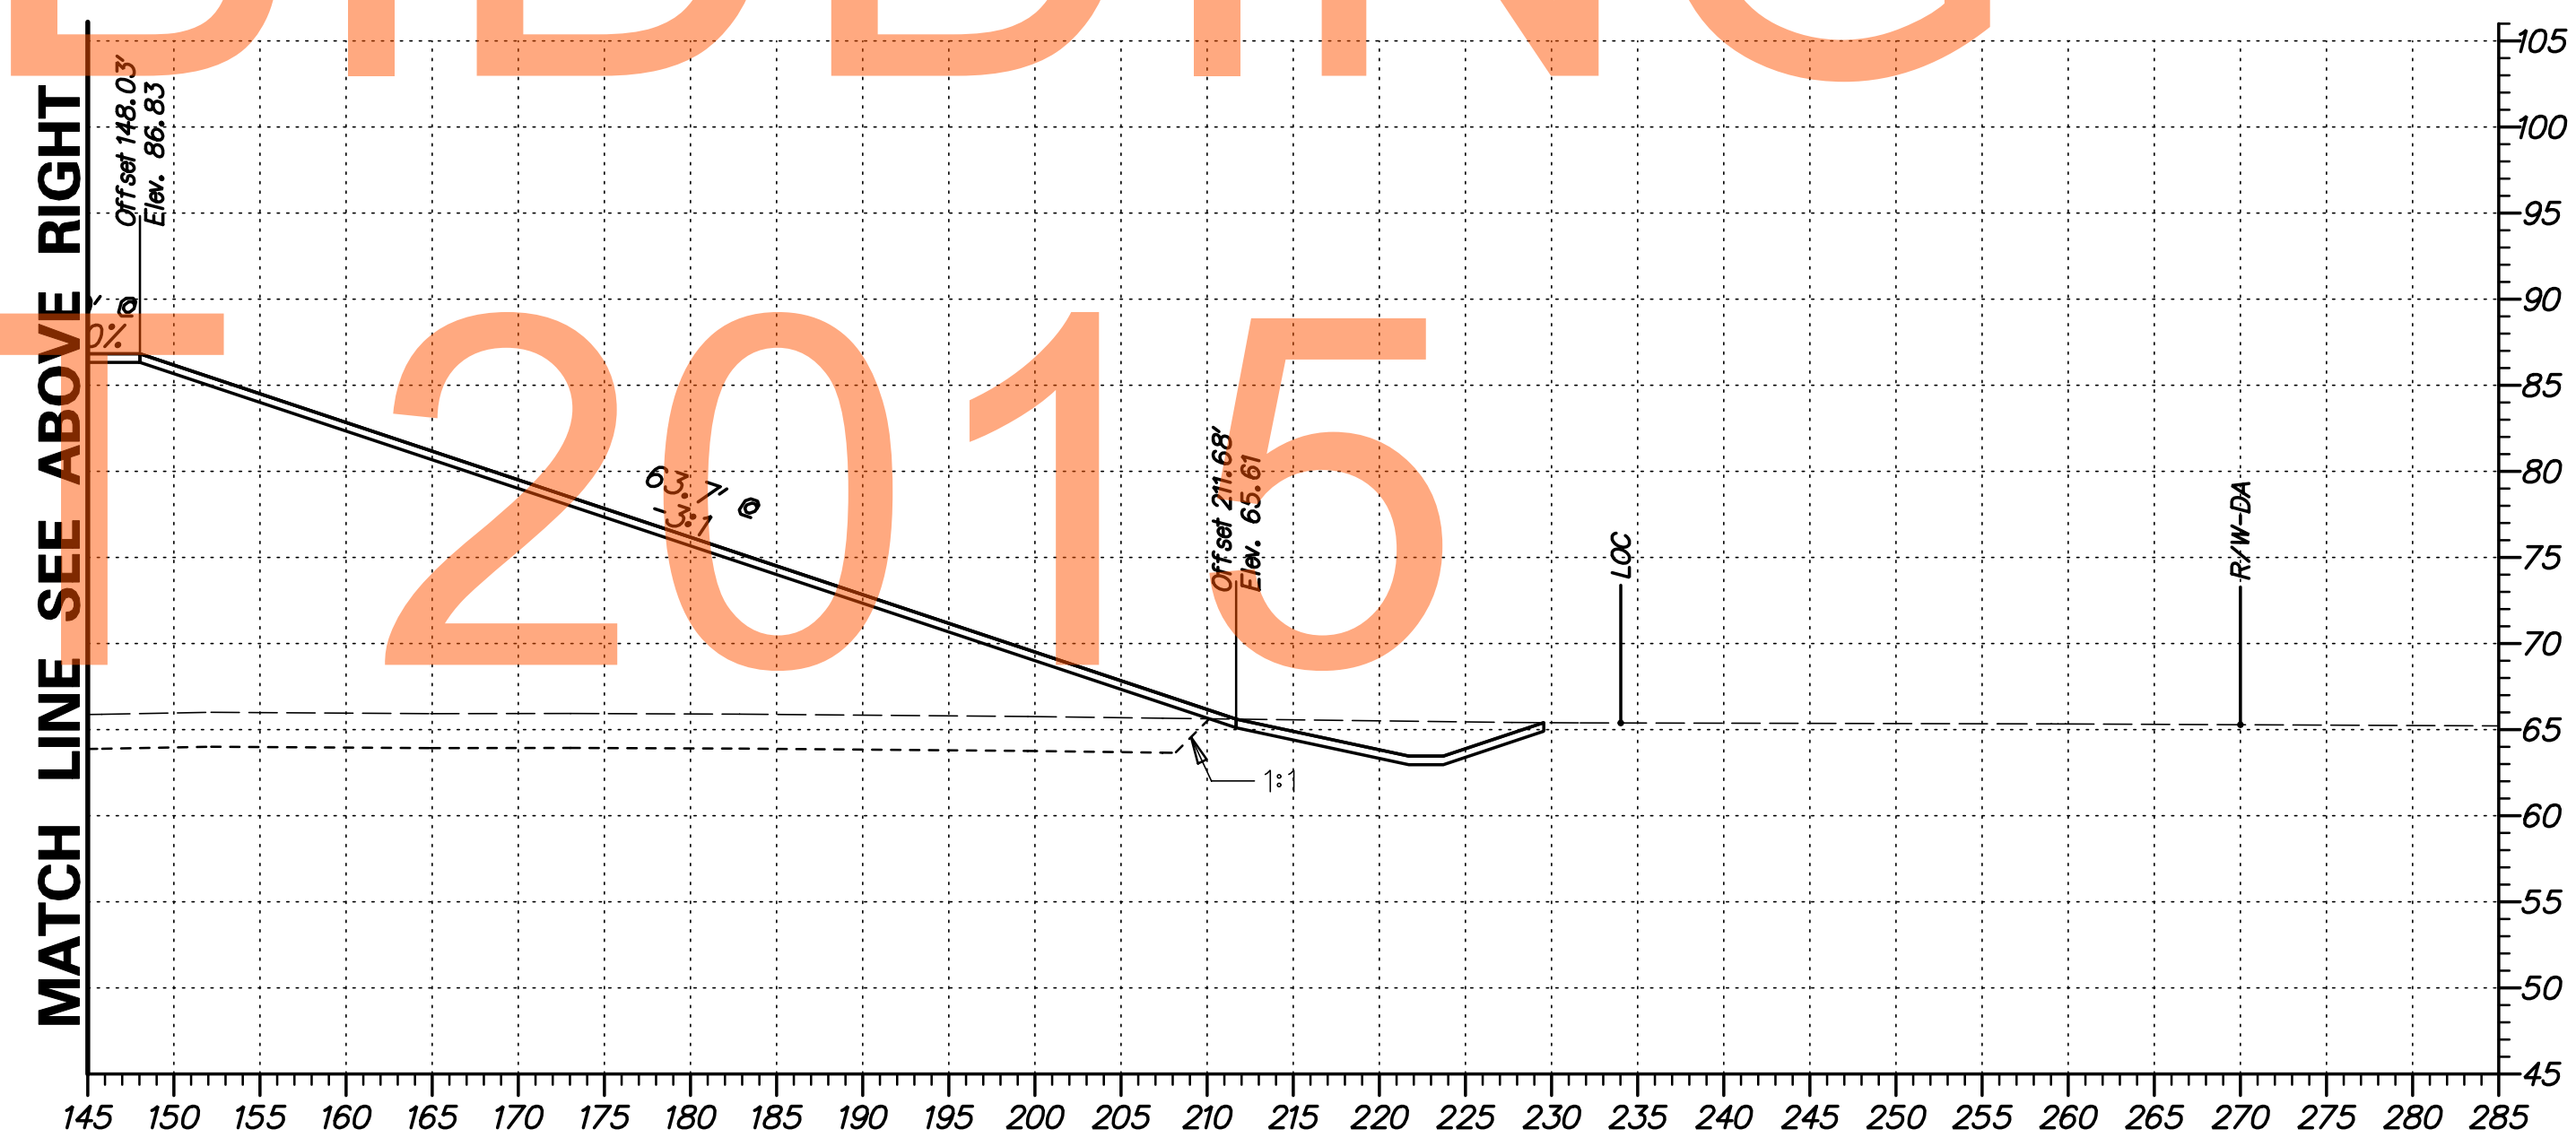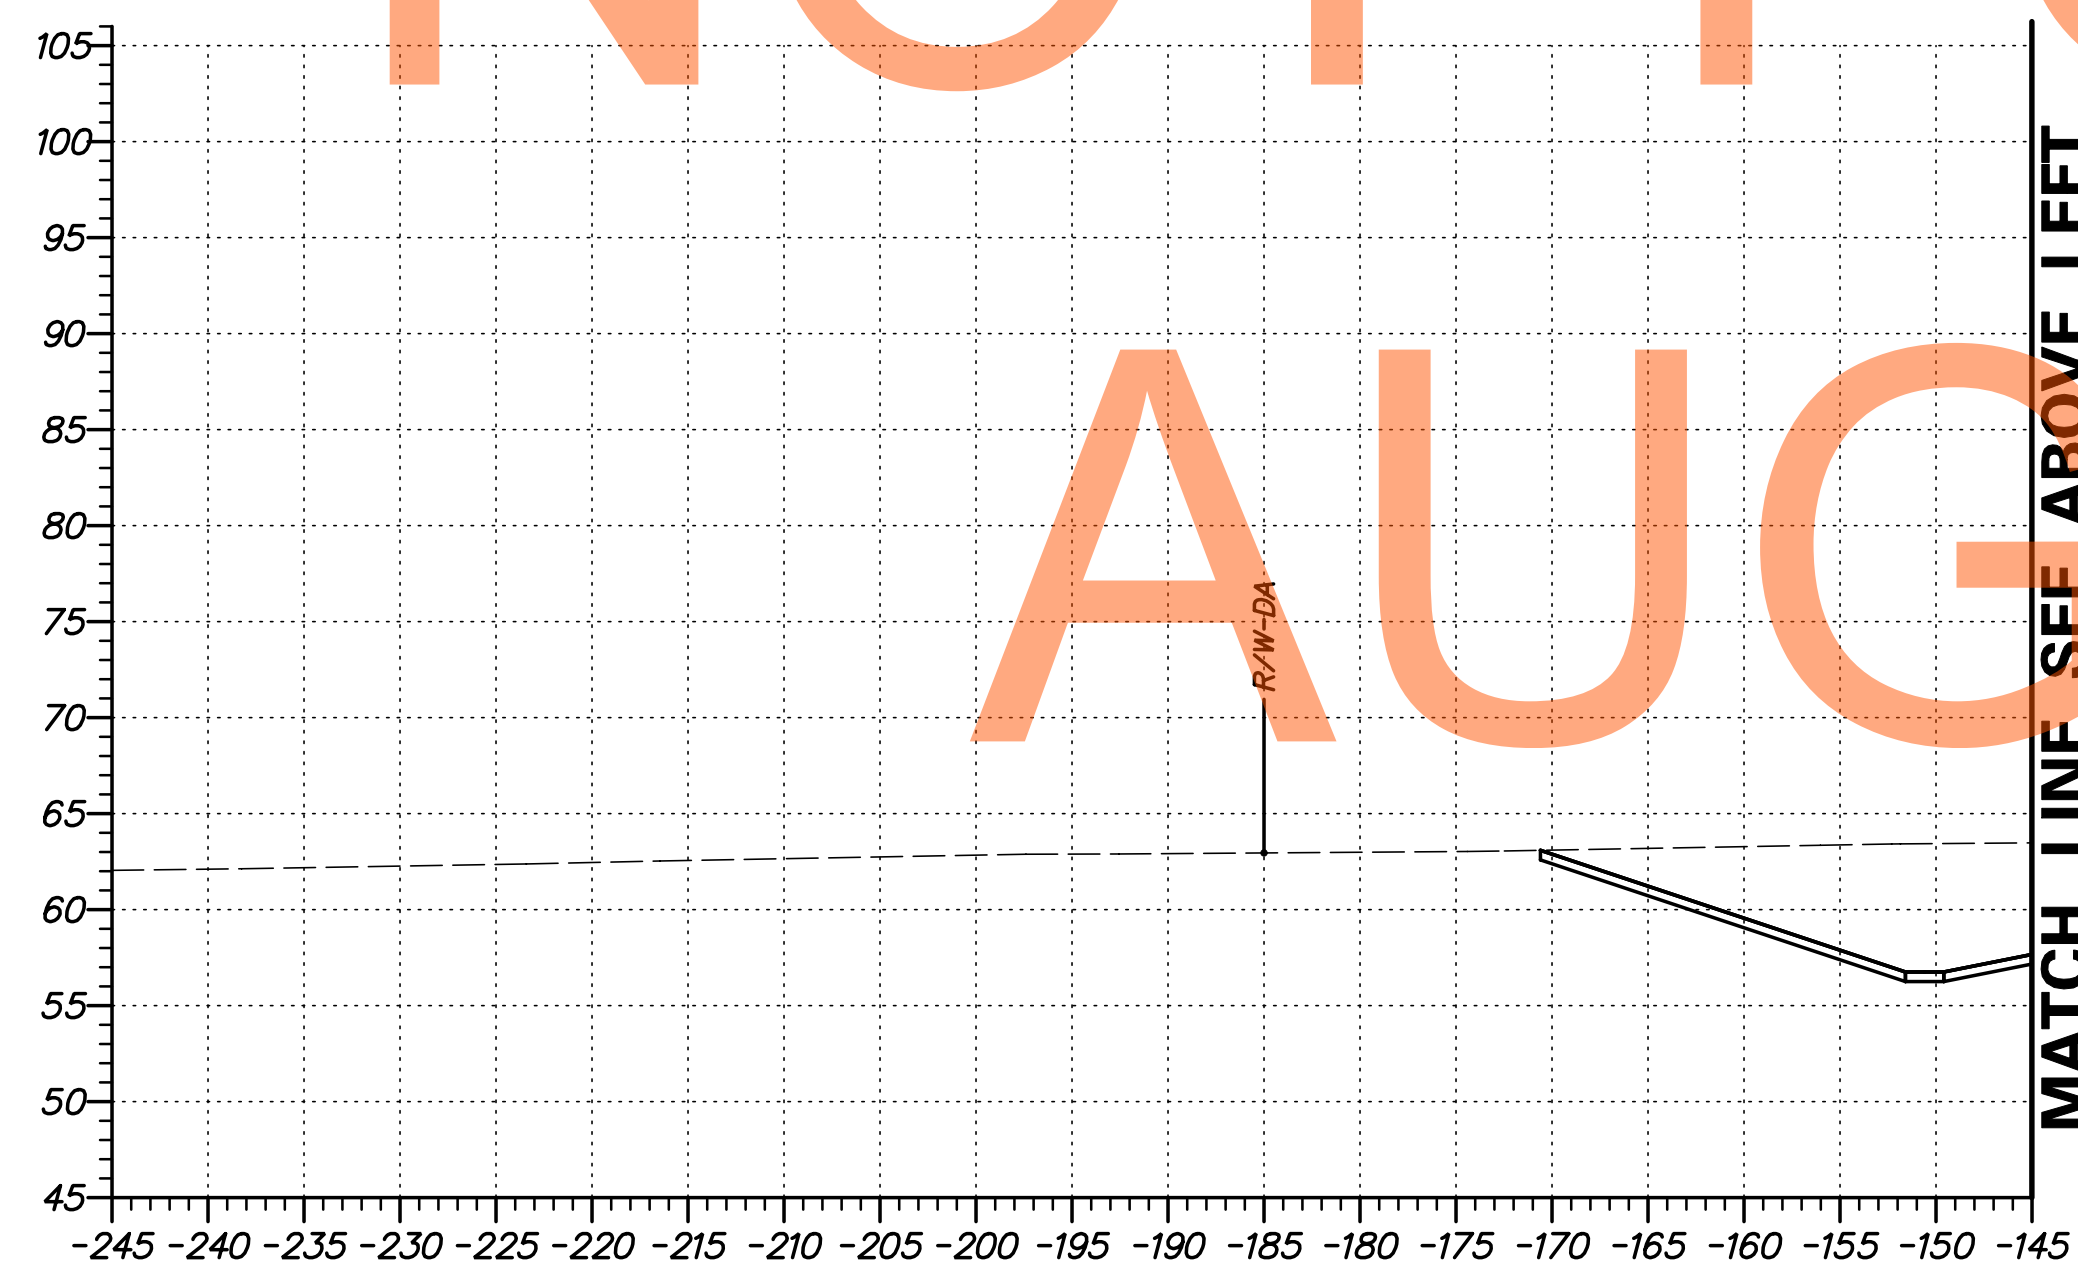

G:\60049040 US301\CIVIL\PLANS\2A\XSEC\XS092.DGN



DELAWARE DEPARTMENT OF TRANSPORTATION	ADDENDUMS / REVISIONS	SCALE 	US 301 LEVELS ROAD TO SUMMIT BRIDGE ROAD	CONTRACT T20091303	BRIDGE NO. DESIGNED BY: SS	CROSS SECTIONS US 301 MAINLINE STA. 355 + 00	SHEET NO. 105
				COUNTY NEW CASTLE	CHECKED BY: AM		TOTAL SHTS. 518

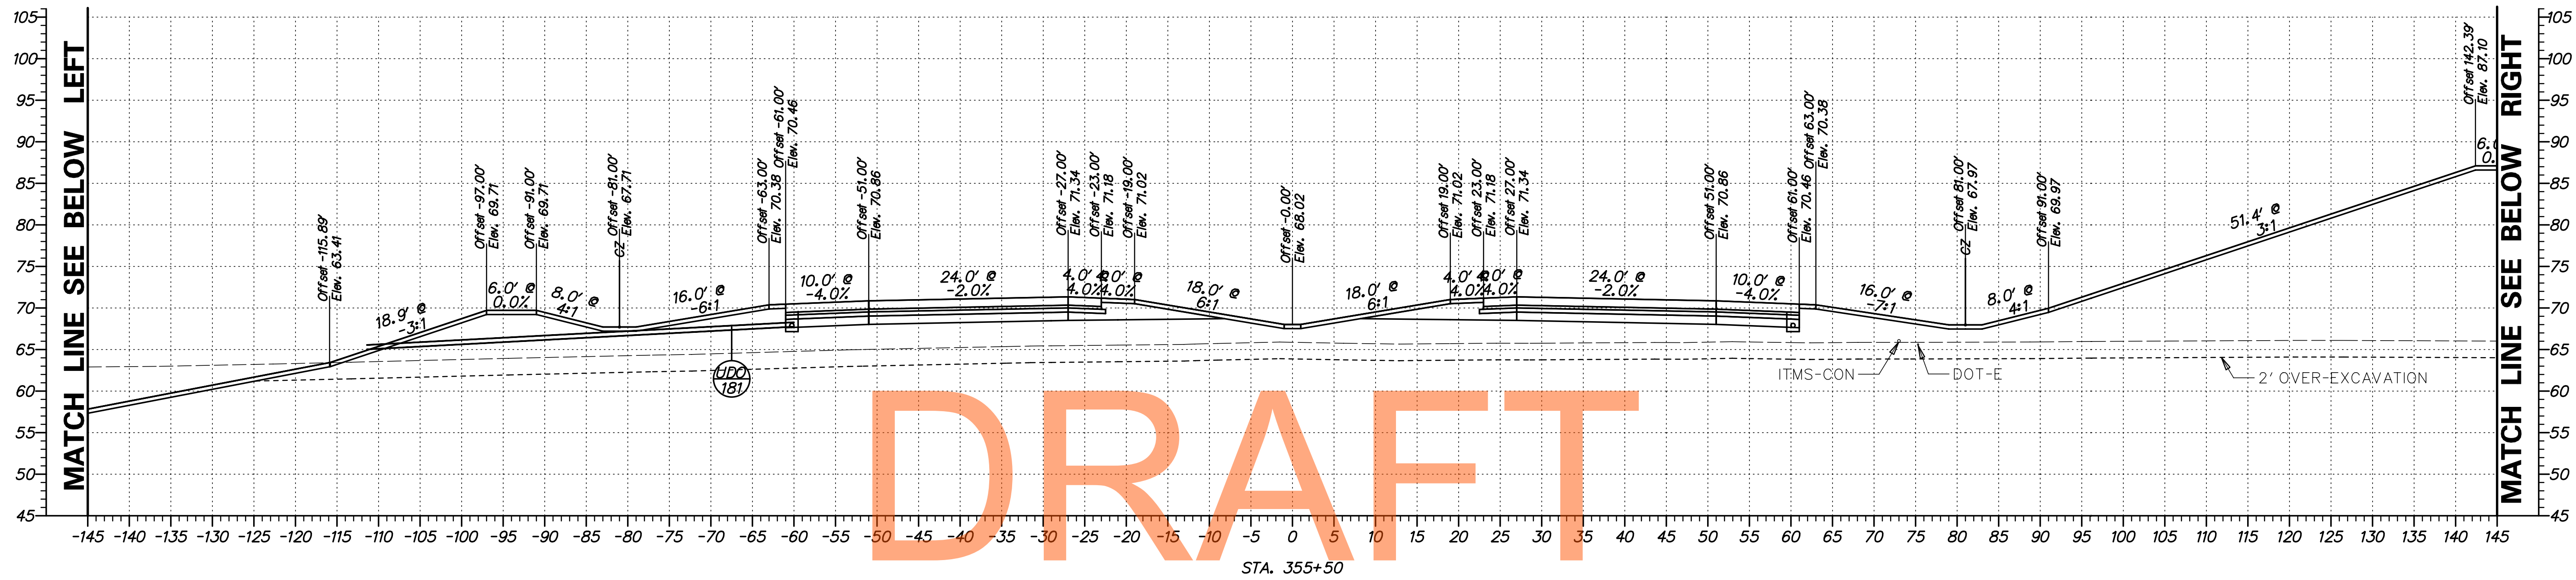

DRAFT


NOT FOR BIDDING

AUGUST 2015

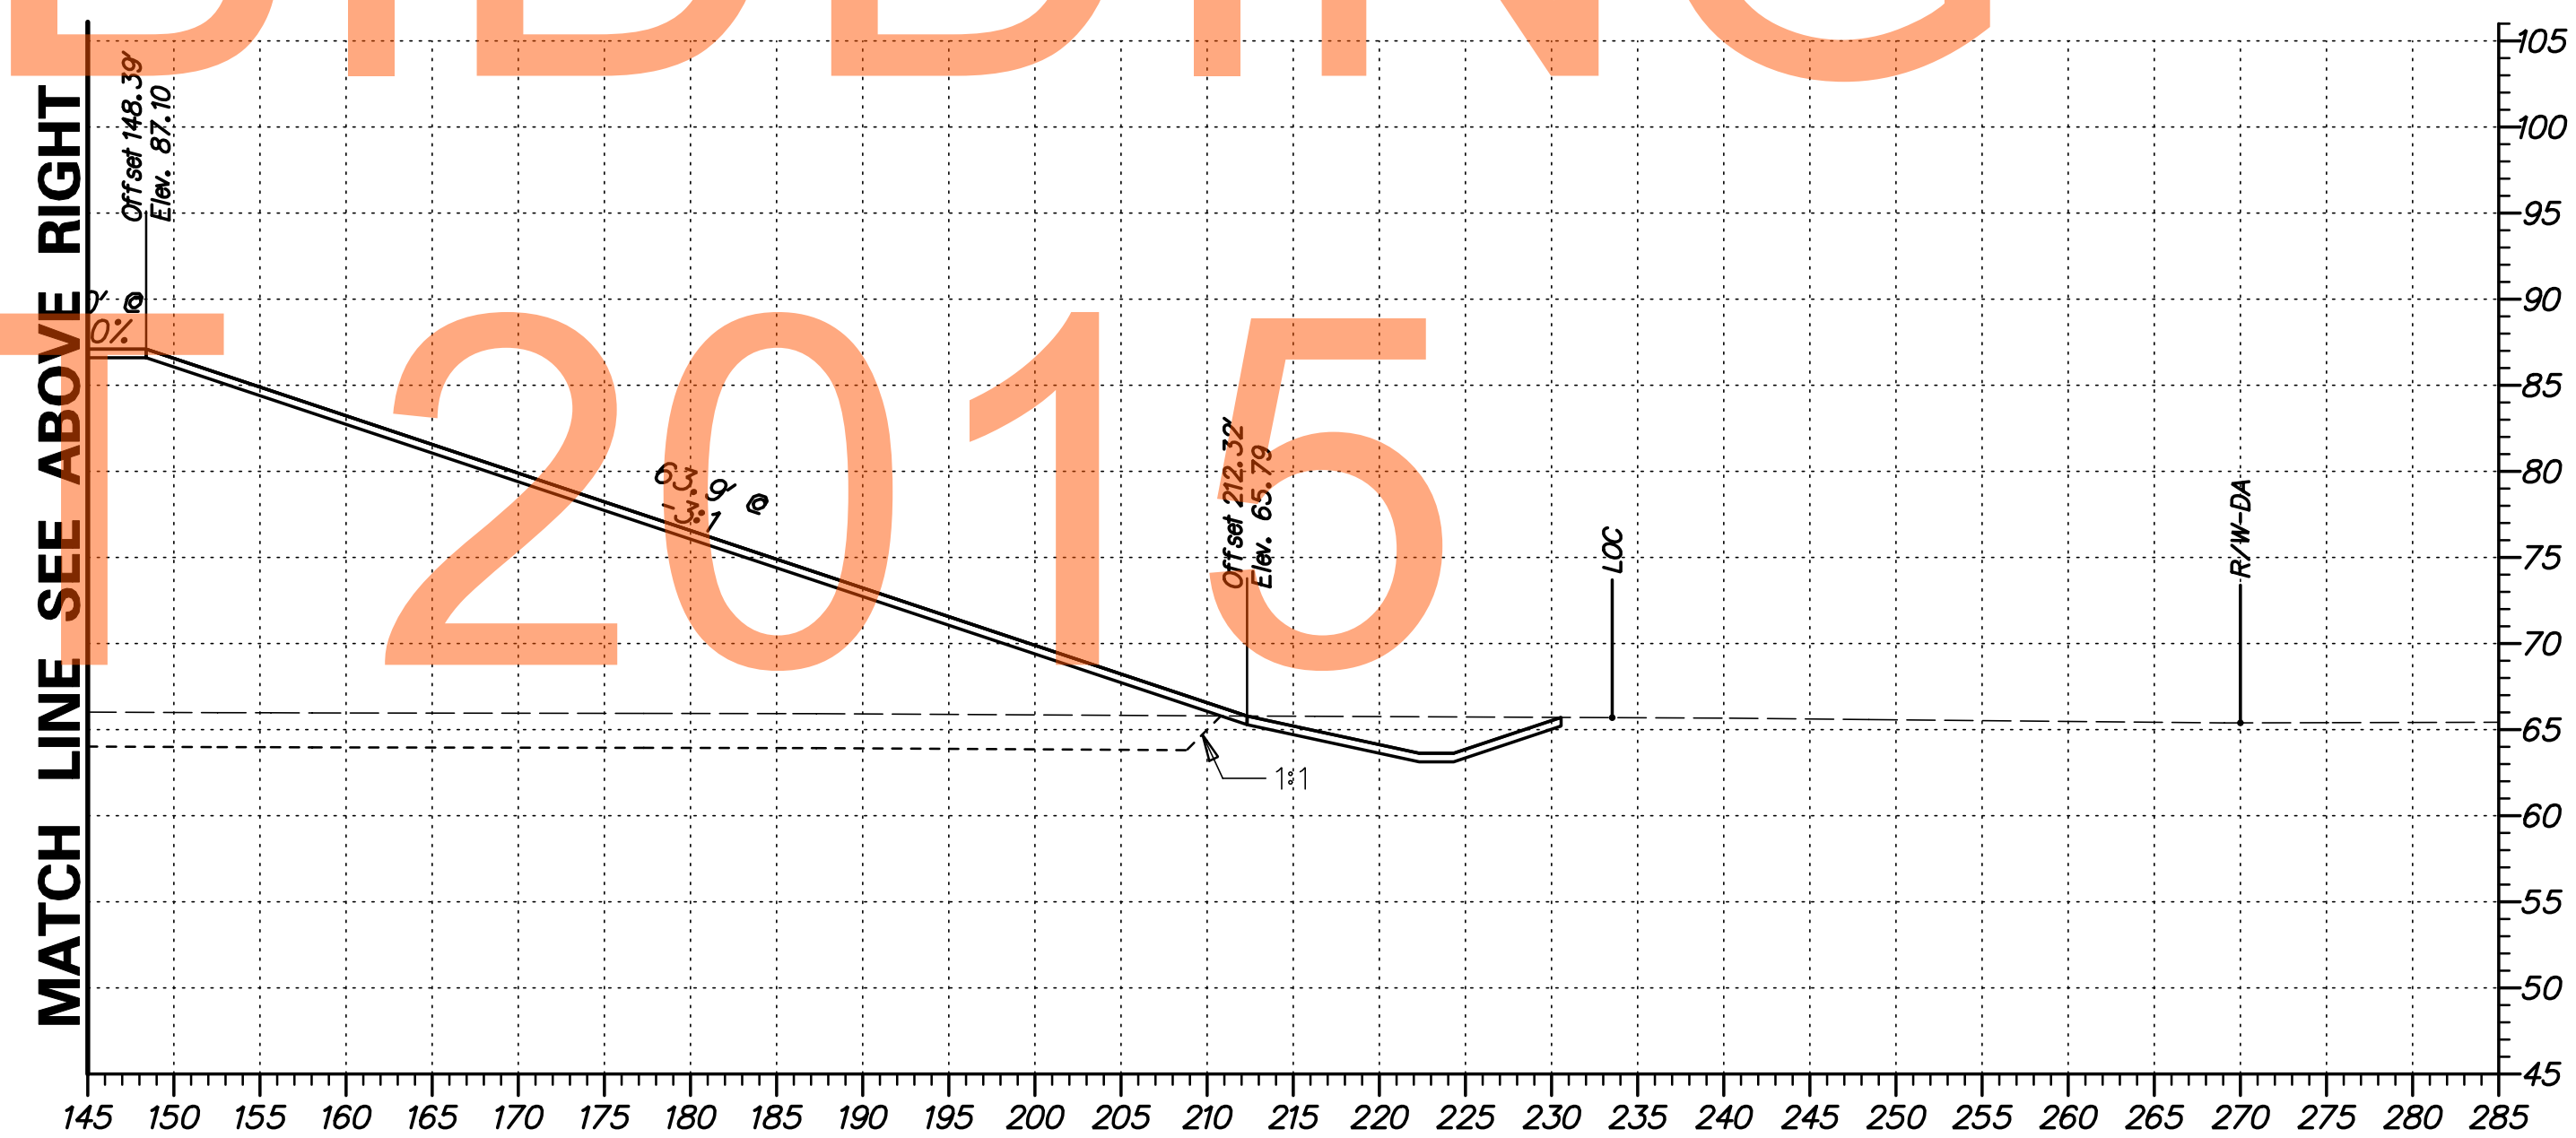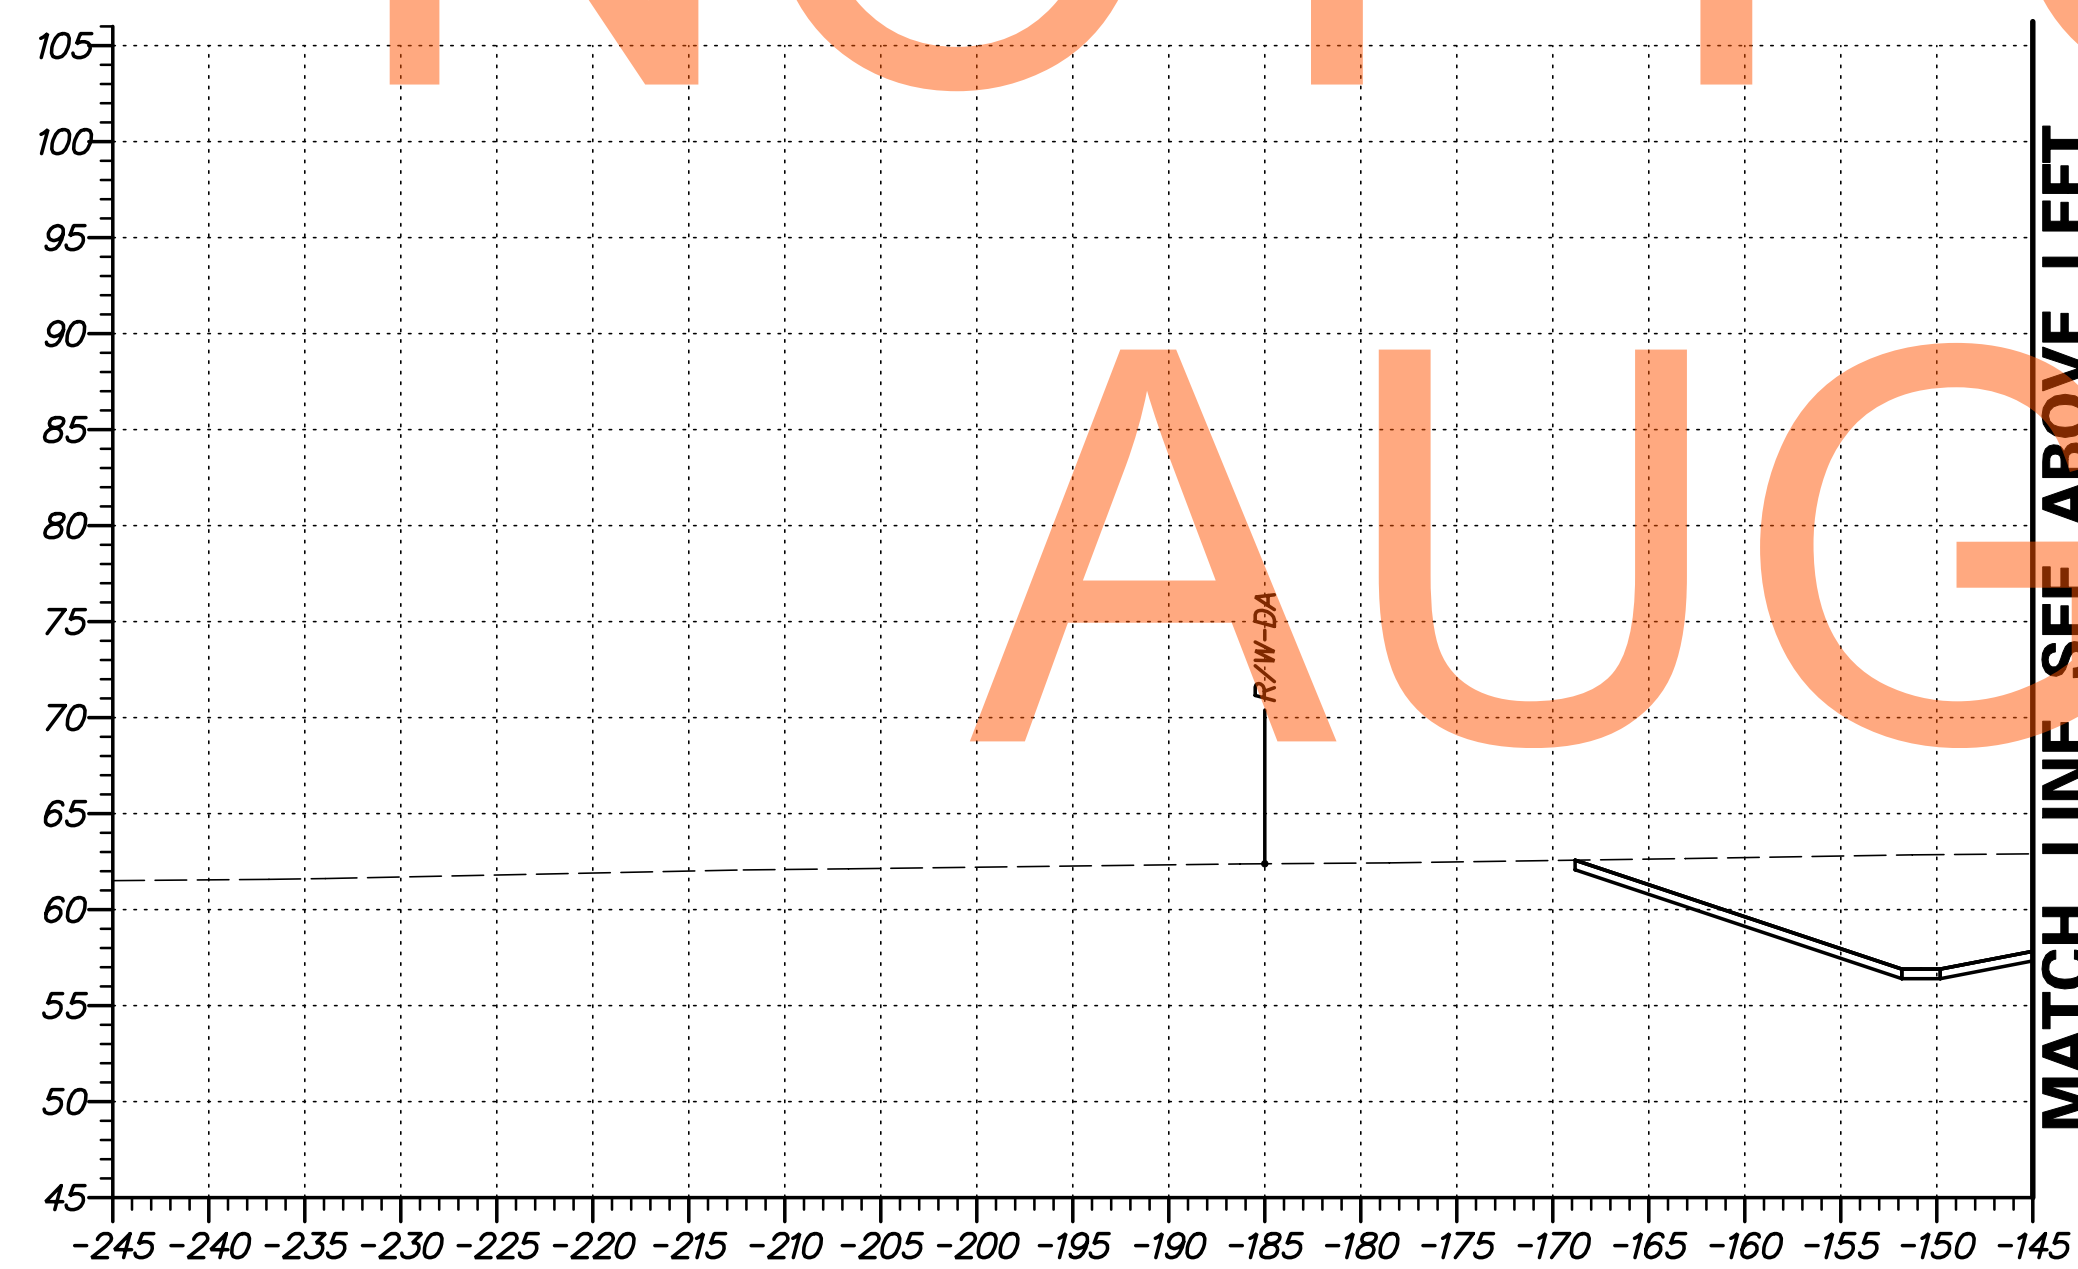



G:\60049040 US301\CIVIL\PLANS\2A\XSEC\XS093.DGN

DELAWARE DEPARTMENT OF TRANSPORTATION	ADDENDUMS / REVISIONS	SCALE FEET	US 301 LEVELS ROAD TO SUMMIT BRIDGE ROAD	CONTRACT T20091303	BRIDGE NO. DESIGNED BY: SS	CROSS SECTIONS US 301 MAINLINE STA. 355 + 50	SHEET NO. 106
				COUNTY NEW CASTLE	CHECKED BY: AM		TOTAL SHTS. 518

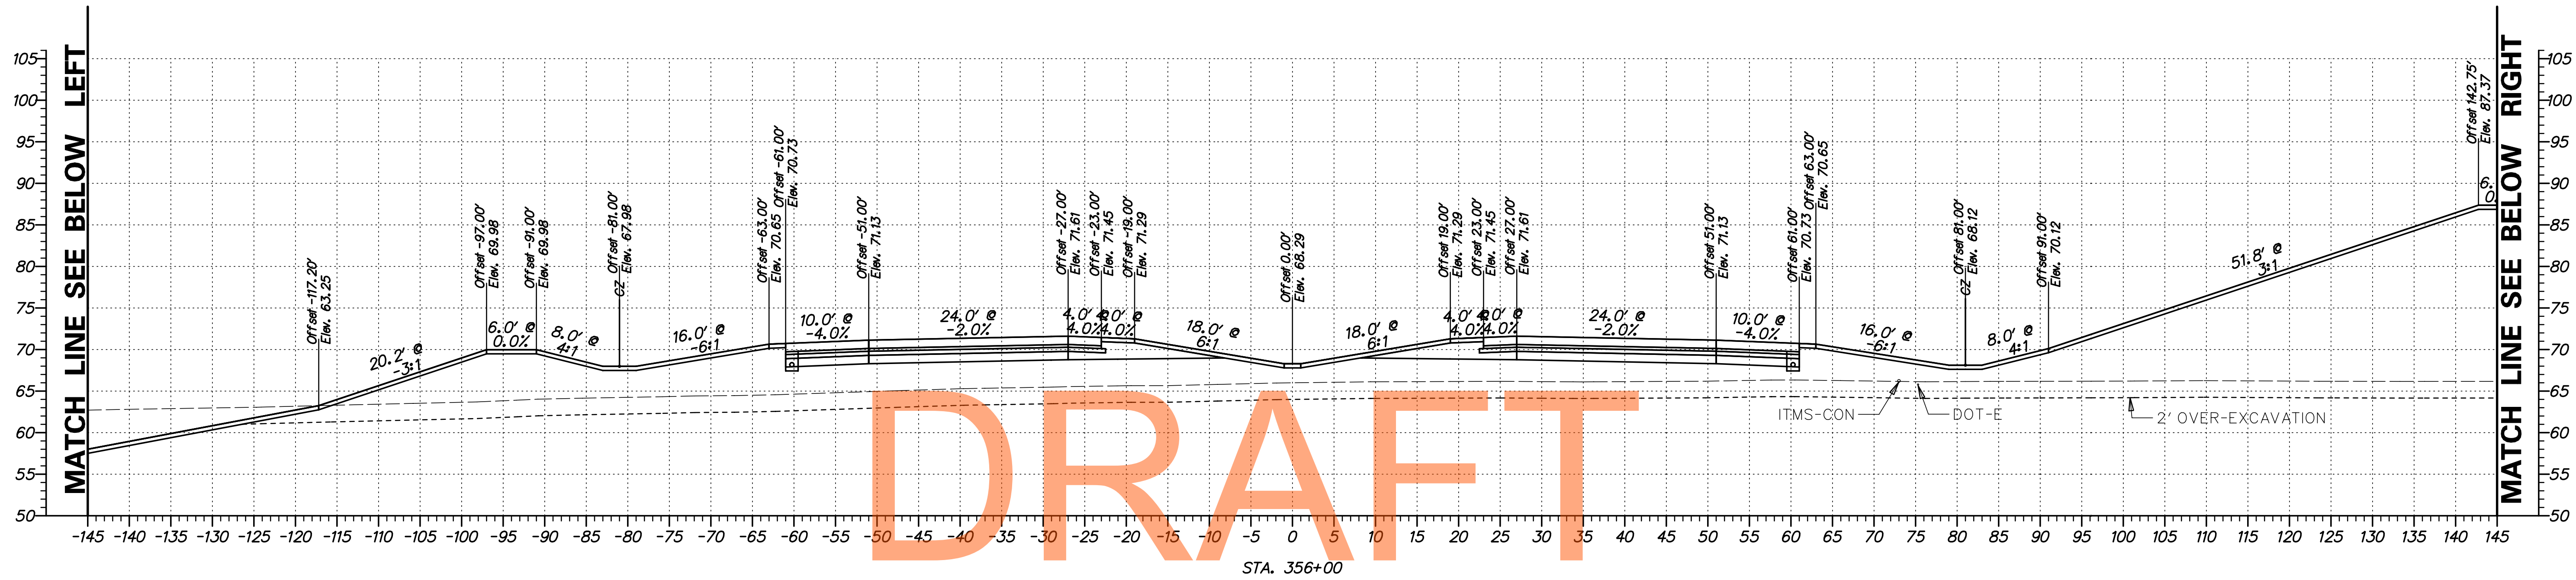


NOT FOR BIDDING

AUGUST 2015

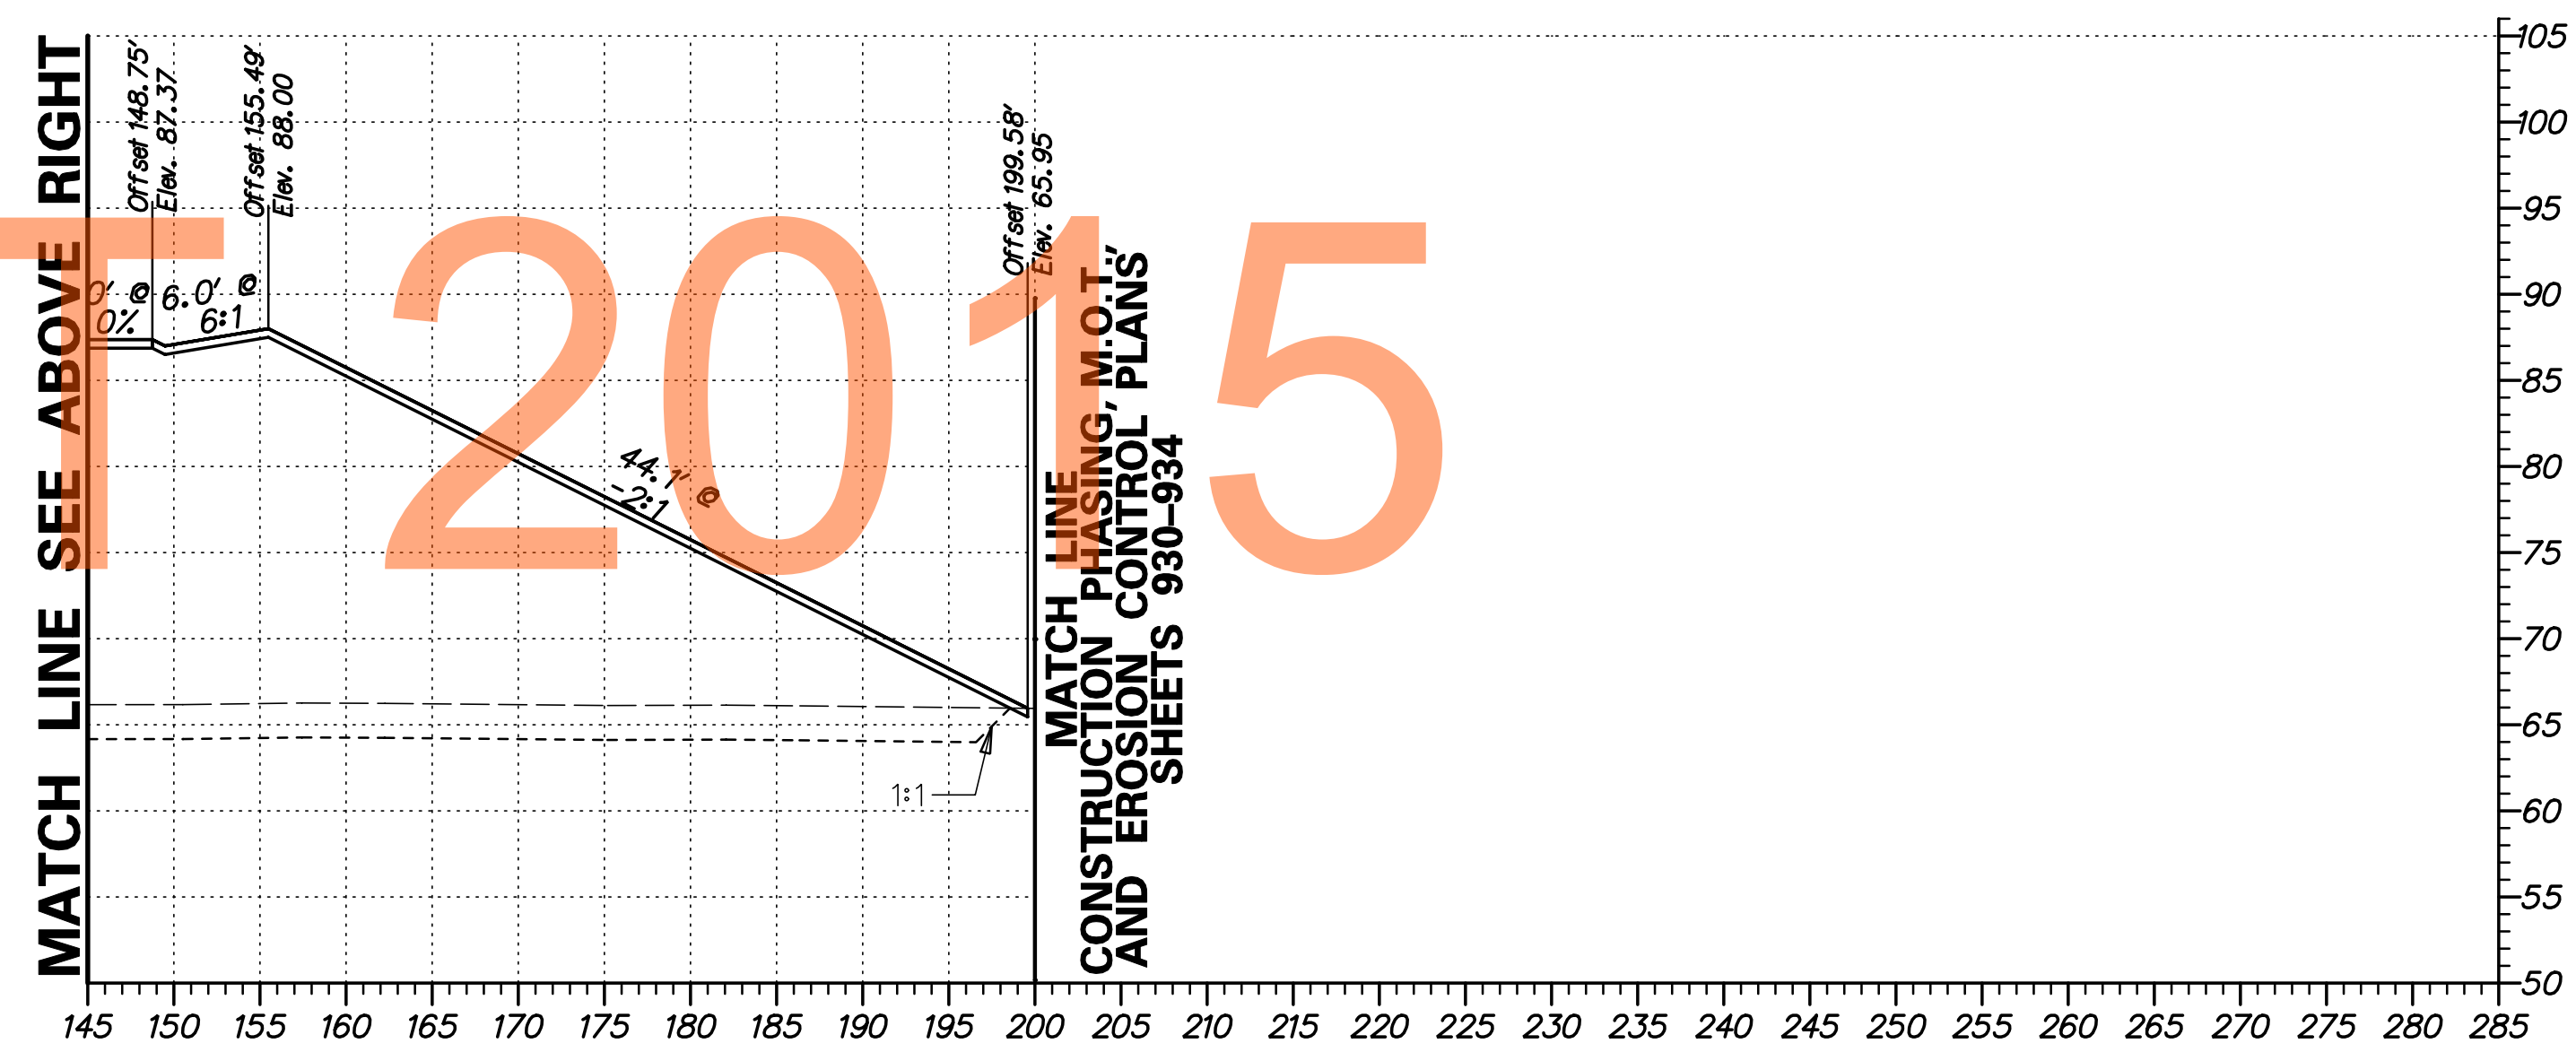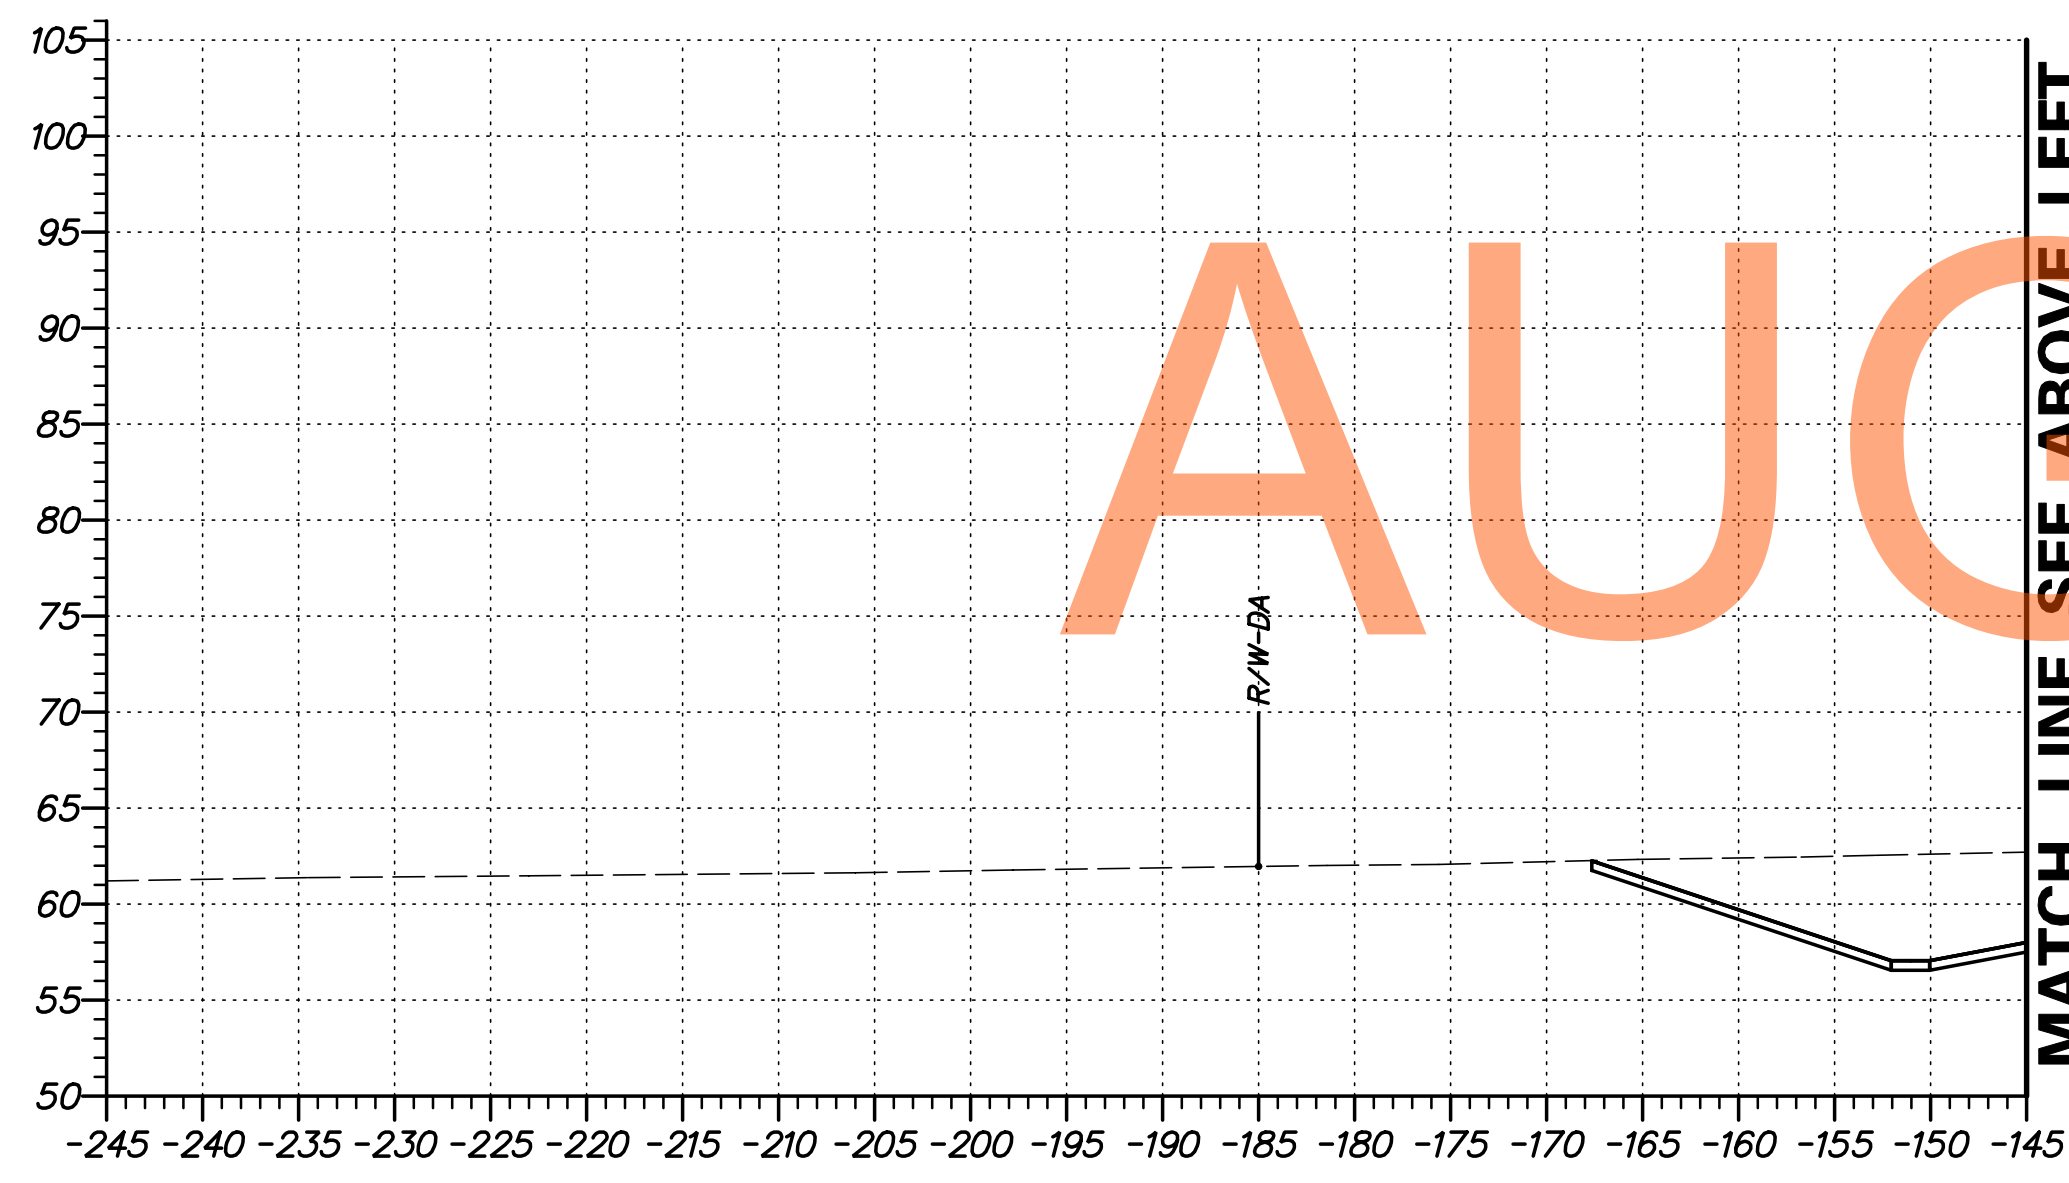



G:\60049040 US301\CIVIL\PLANS\2A\XSEC\XS094.DGN

	DELAWARE DEPARTMENT OF TRANSPORTATION		ADDENDUMS / REVISIONS	SCALE 0 10 20 30 FEET	US 301 LEVELS ROAD TO SUMMIT BRIDGE ROAD	CONTRACT T20091303	BRIDGE NO.	CROSS SECTIONS US 301 MAINLINE STA. 356 + 00	SHEET NO. 107
						COUNTY NEW CASTLE	DESIGNED BY: SS CHECKED BY: AM		TOTAL SHTS. 518

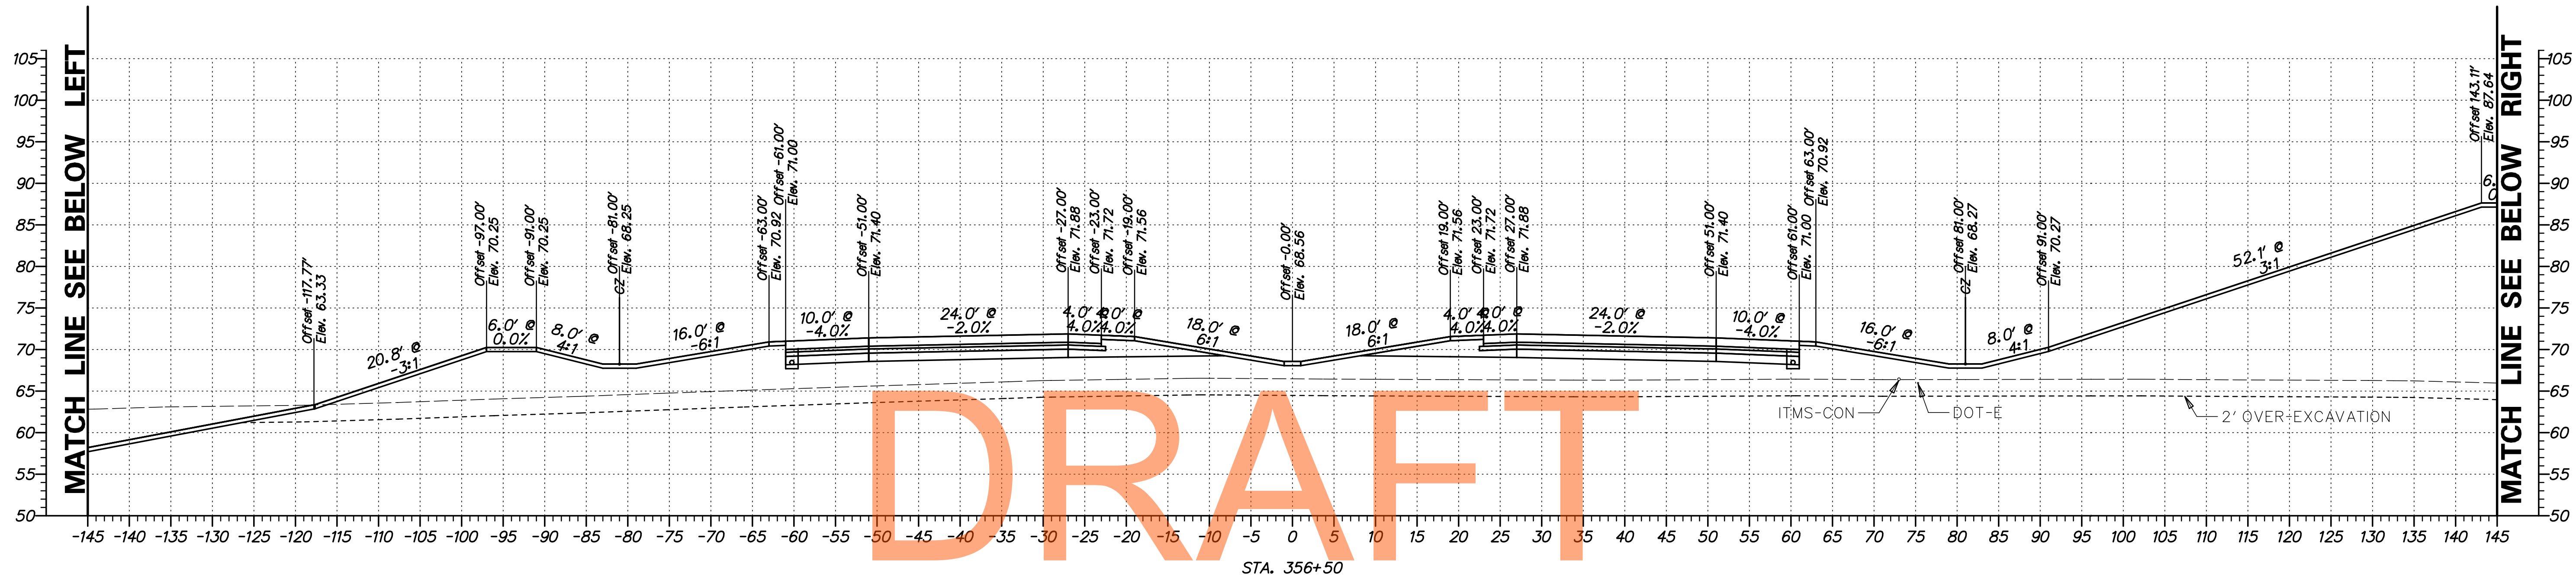


NOT FOR BIDDING

AUGUST 2015

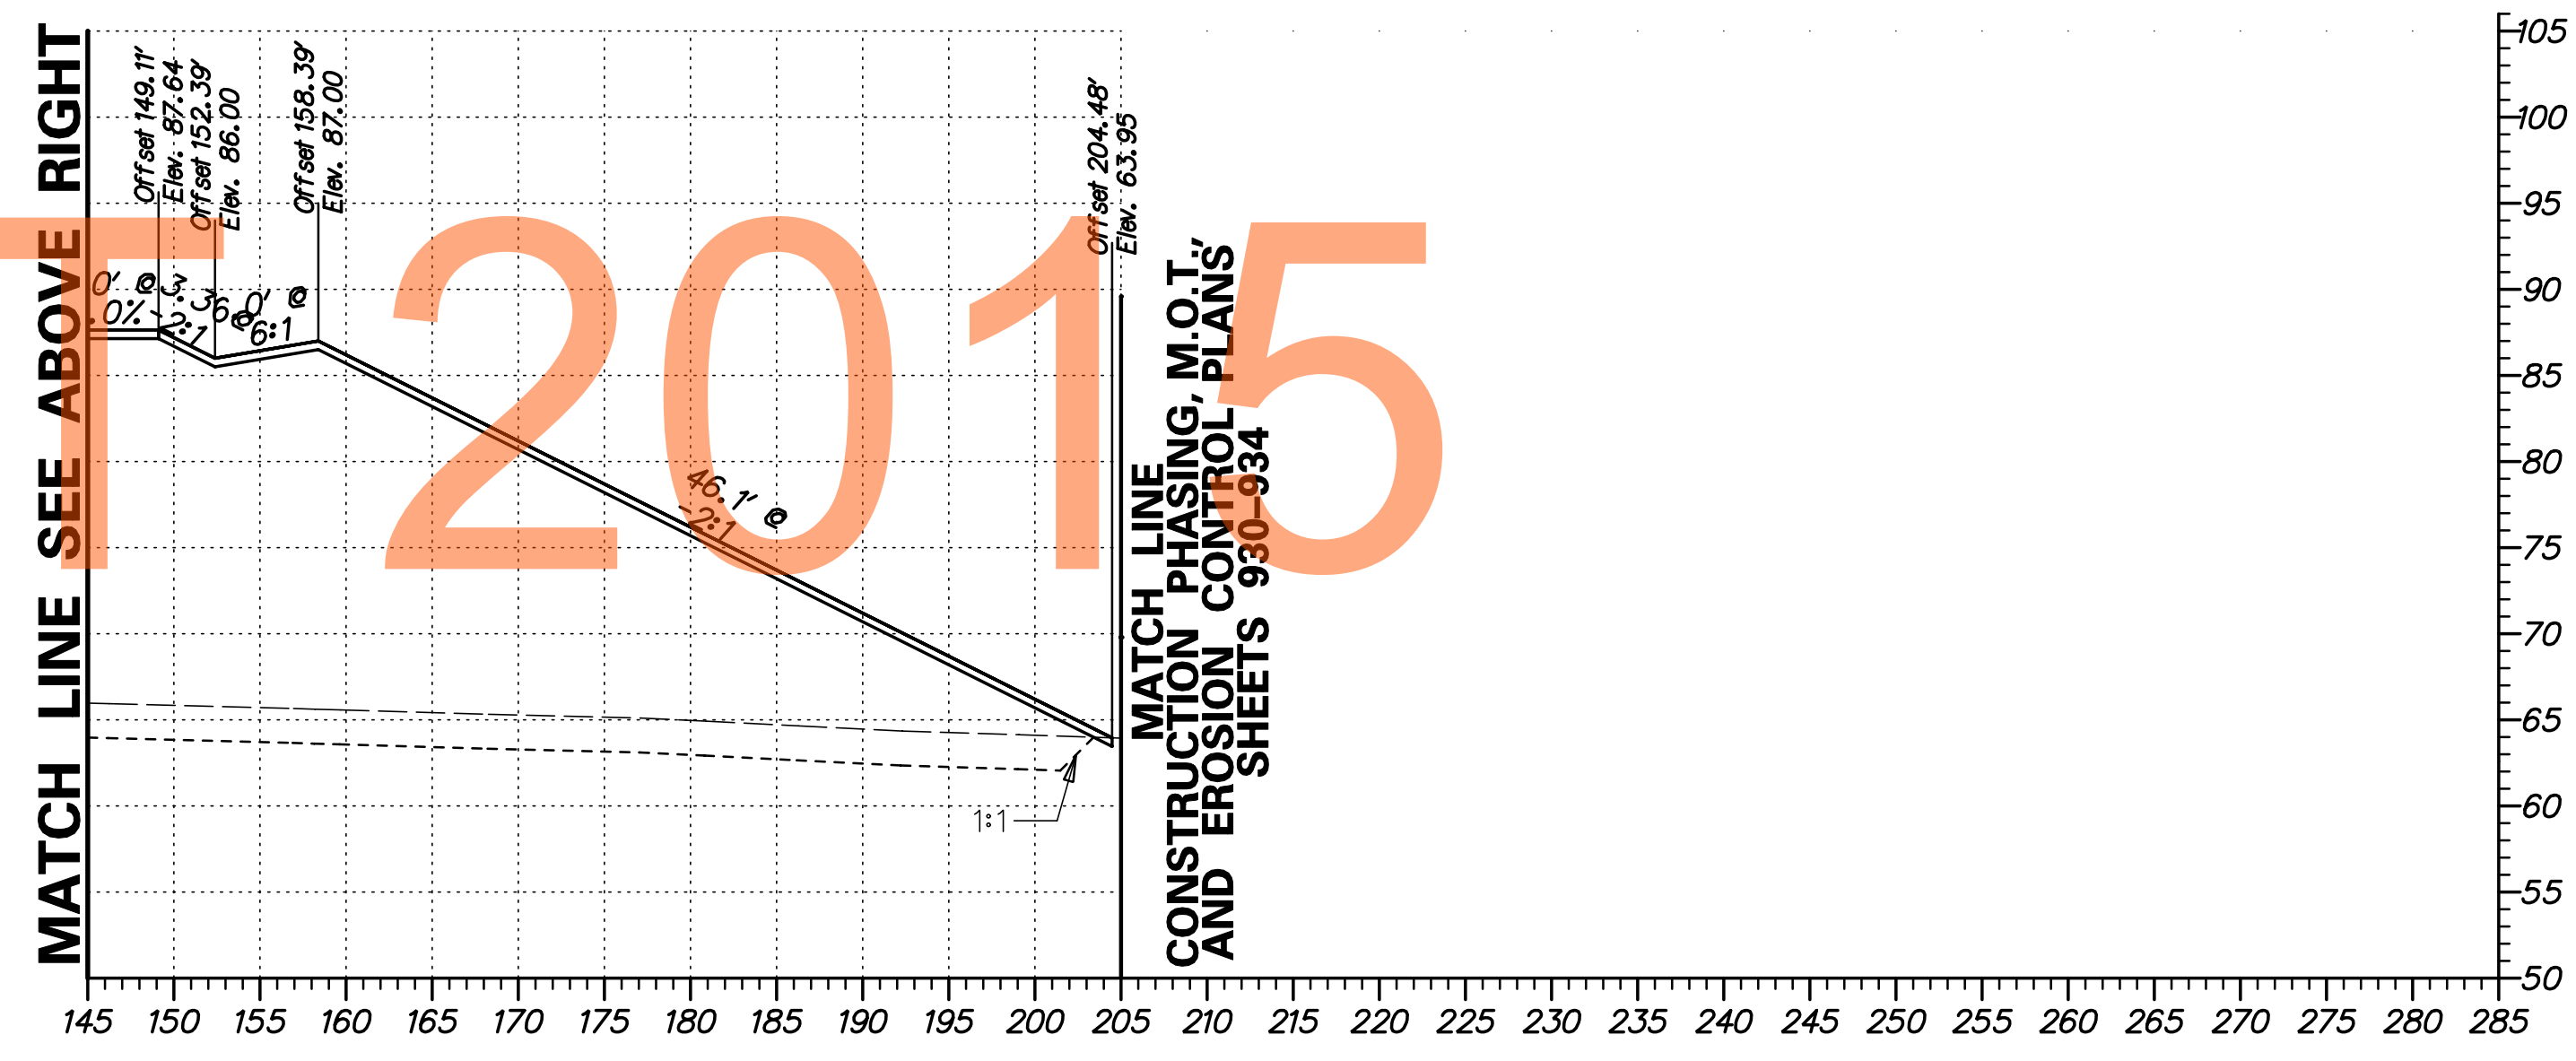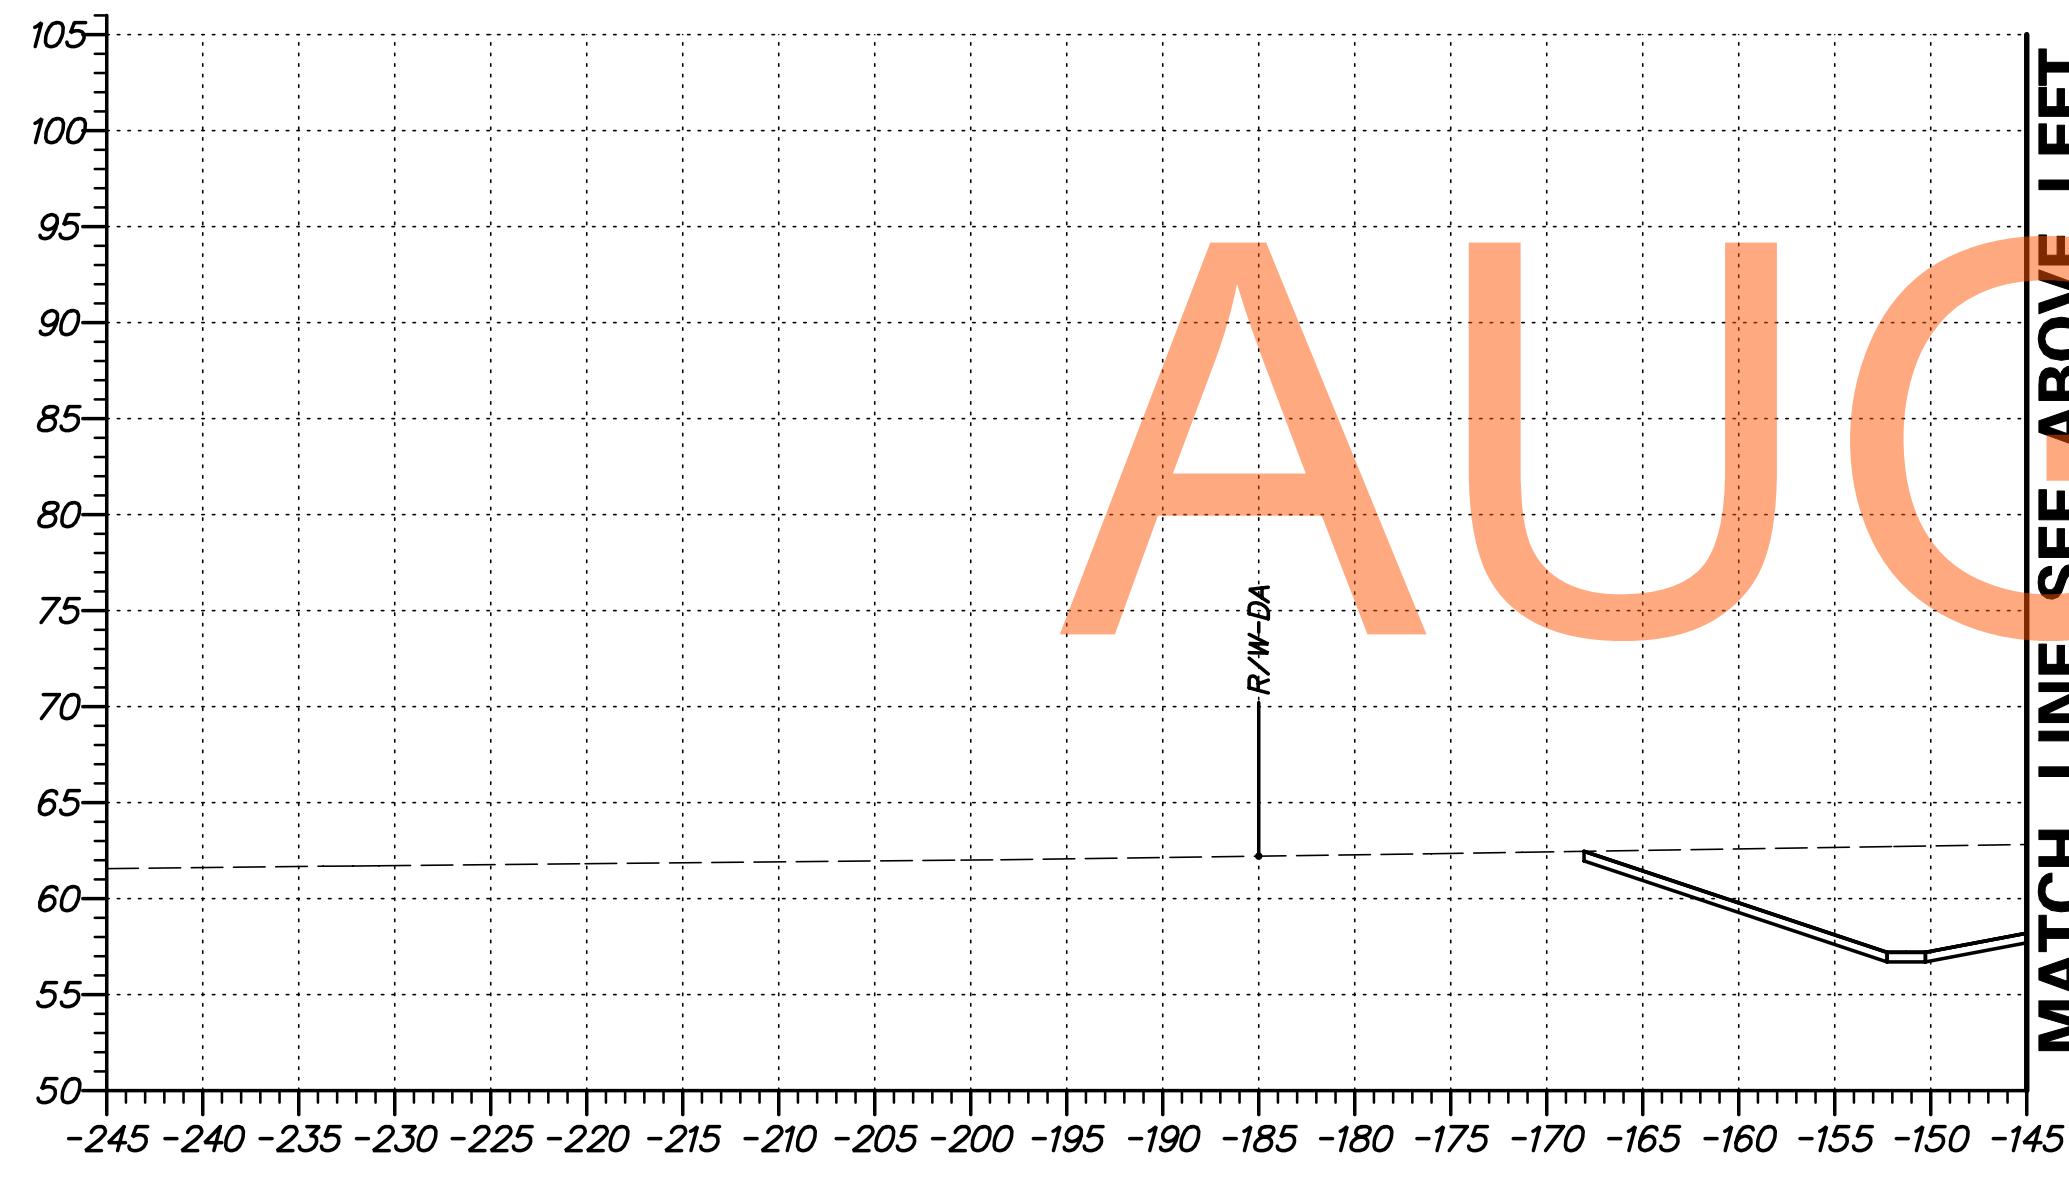



G:\60049040 US301\CIVIL\PLANS\2A\XSEC\XS095.DGN

<p>DELAWARE DEPARTMENT OF TRANSPORTATION</p>	ADDENDUMS / REVISIONS	<p>SCALE</p> <p>FEET</p>	<p>US 301 LEVELS ROAD TO SUMMIT BRIDGE ROAD</p>	CONTRACT	BRIDGE NO.	<p>CROSS SECTIONS US 301 MAINLINE STA. 356 + 50</p>	SHEET NO.
					T20091303		
				COUNTY	CHECKED BY: AM		TOTAL SHTS.
				NEW CASTLE			518

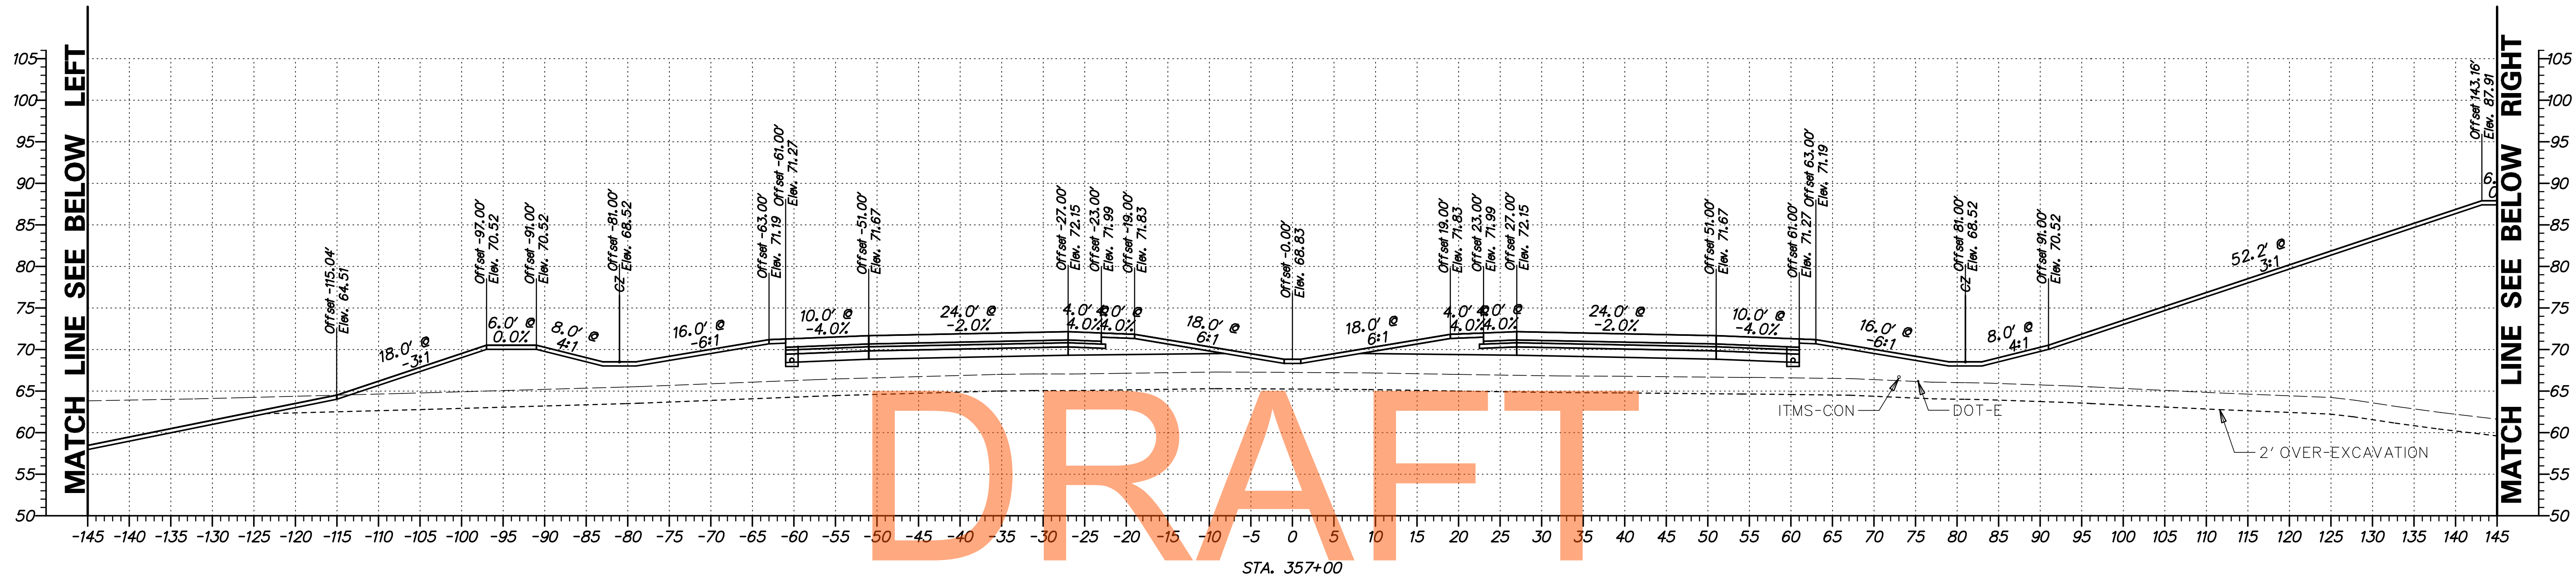

DRAFT


NOT FOR BIDDING

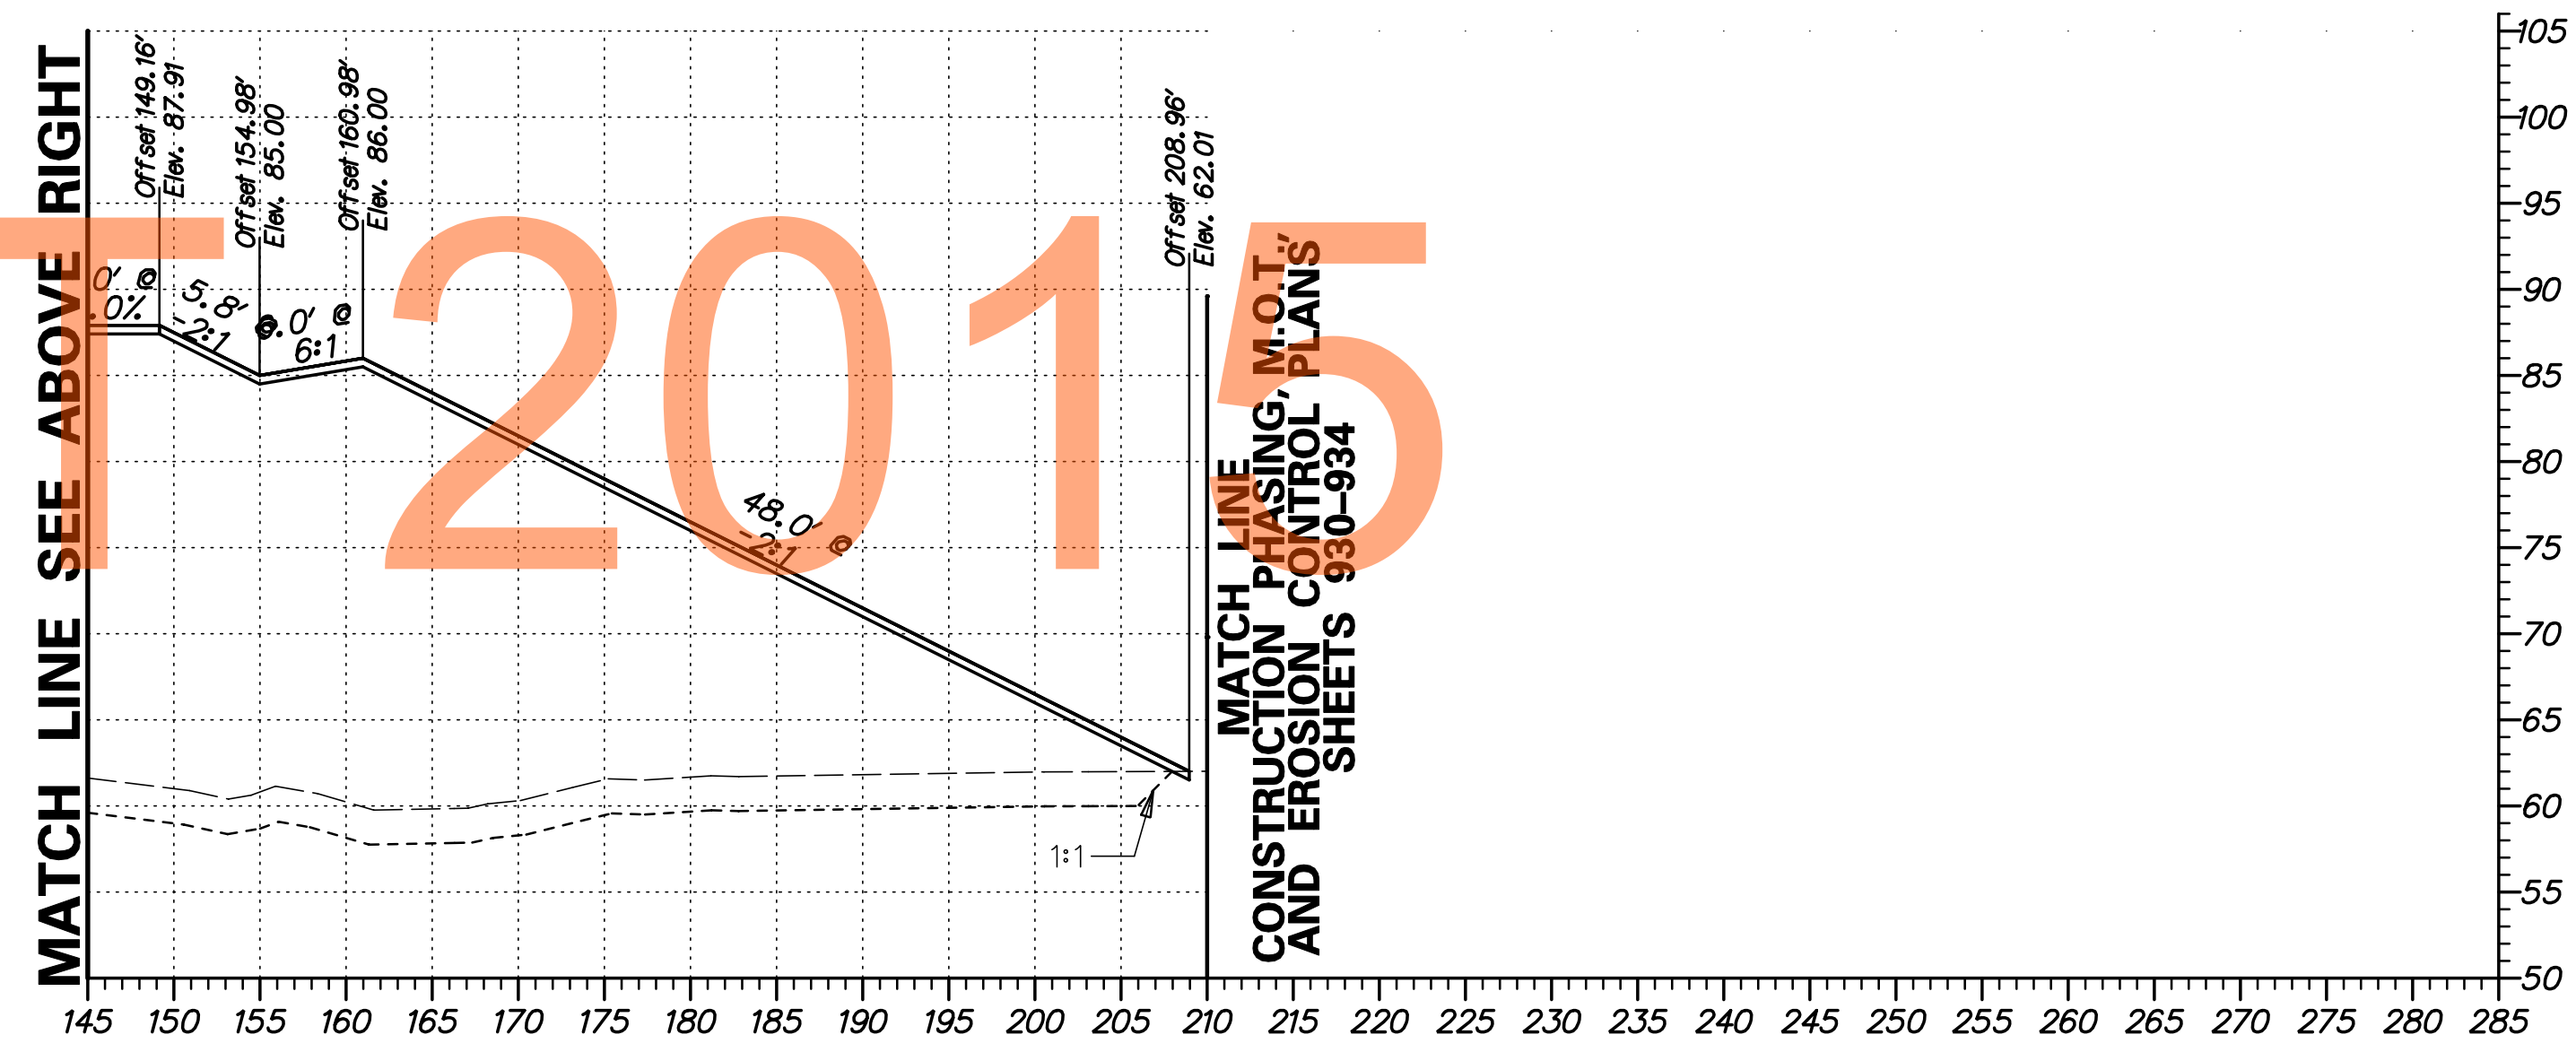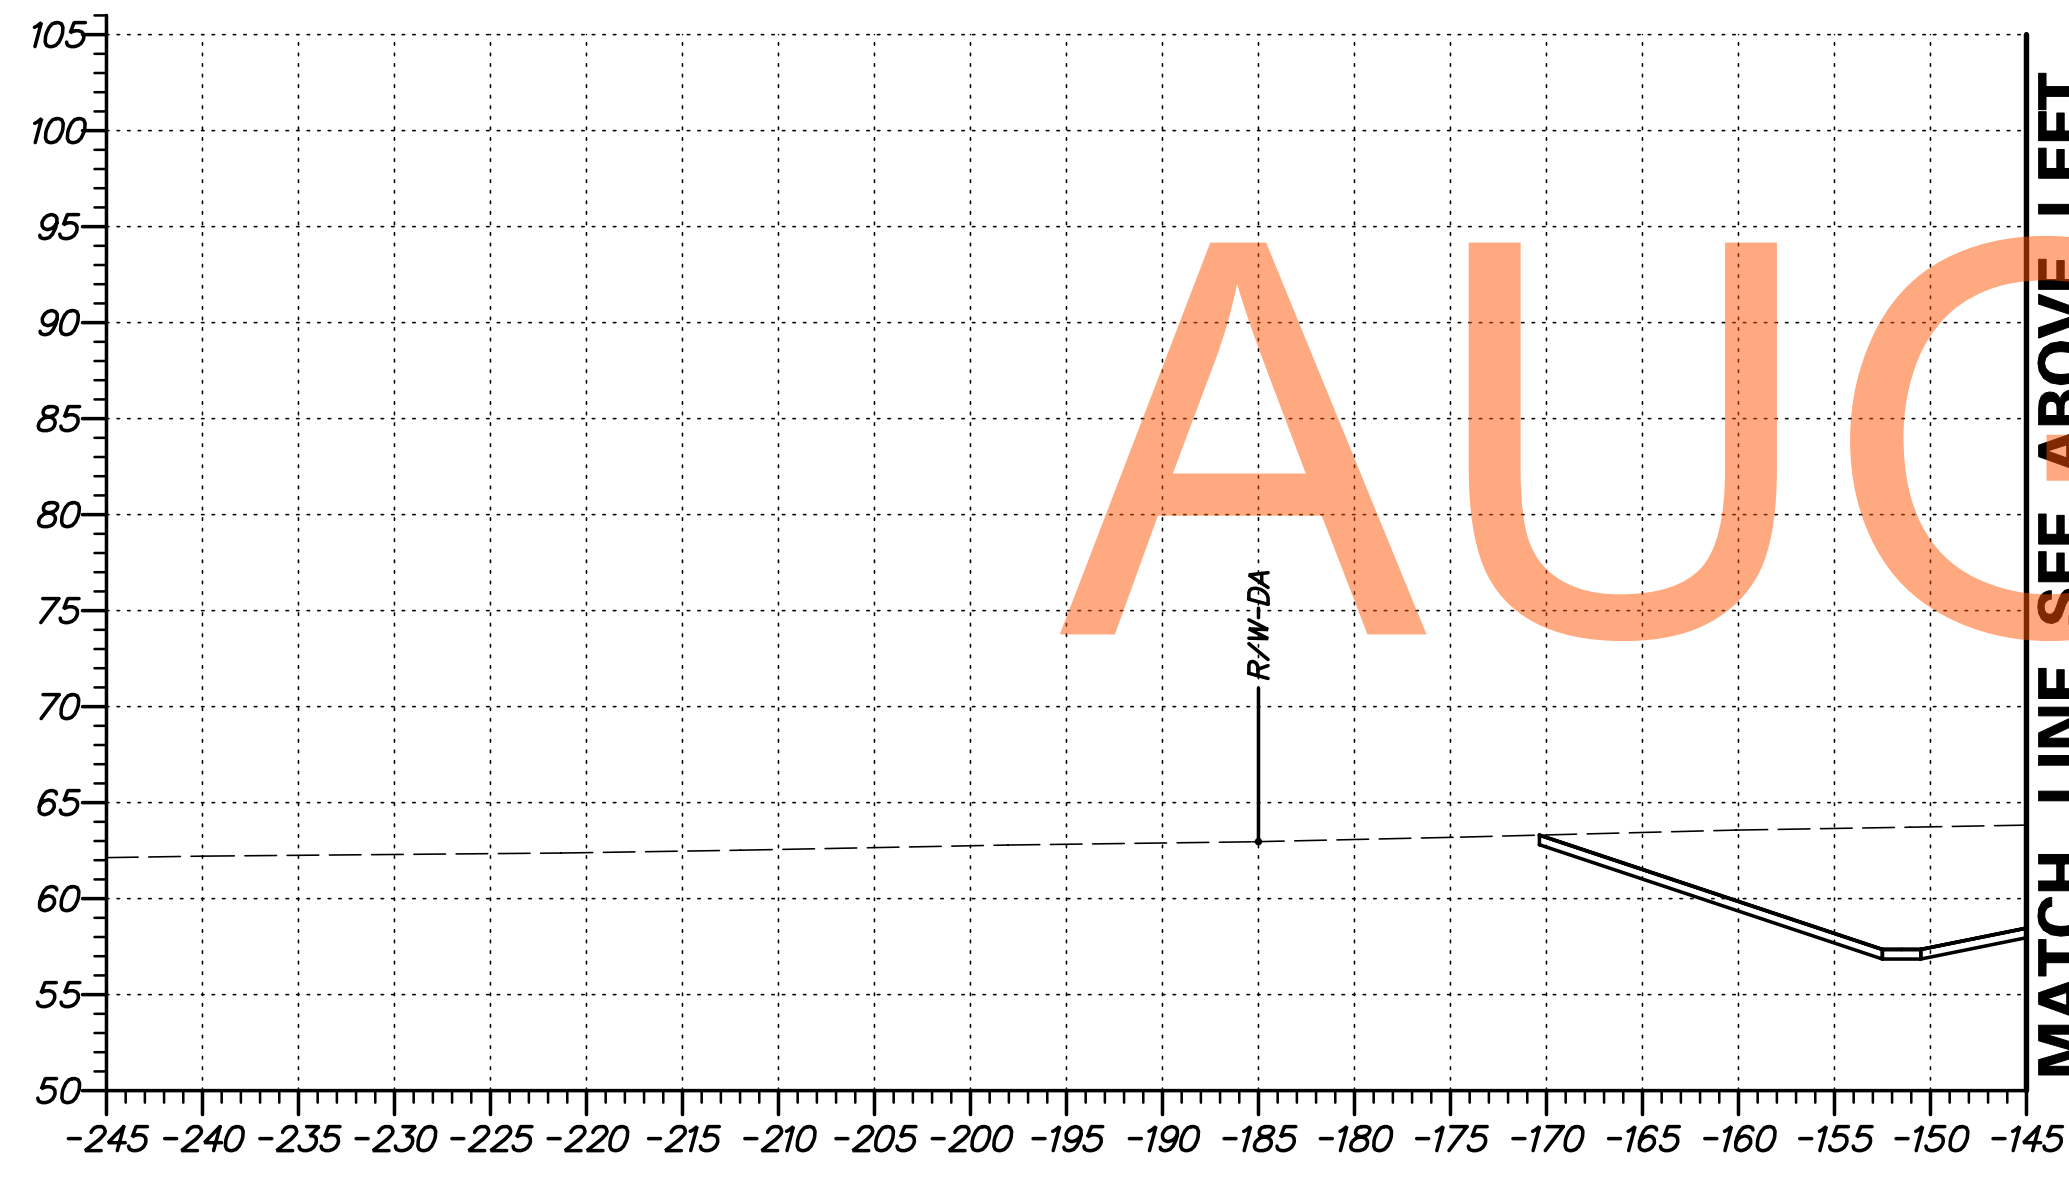



AUGUST 2015

G:\60049040 US301\CIVIL\PLANS\2A\XSEC\X5096.DGN

<p>DELAWARE DEPARTMENT OF TRANSPORTATION</p>	ADDENDUMS / REVISIONS	<p>SCALE</p>	<p>US 301 LEVELS ROAD TO SUMMIT BRIDGE ROAD</p>	CONTRACT	BRIDGE NO.	<p>CROSS SECTIONS US 301 MAINLINE STA. 357 + 00</p>	SHEET NO.
					T20091303		
				COUNTY	CHECKED BY: AM	TOTAL SHTS.	518
				NEW CASTLE			

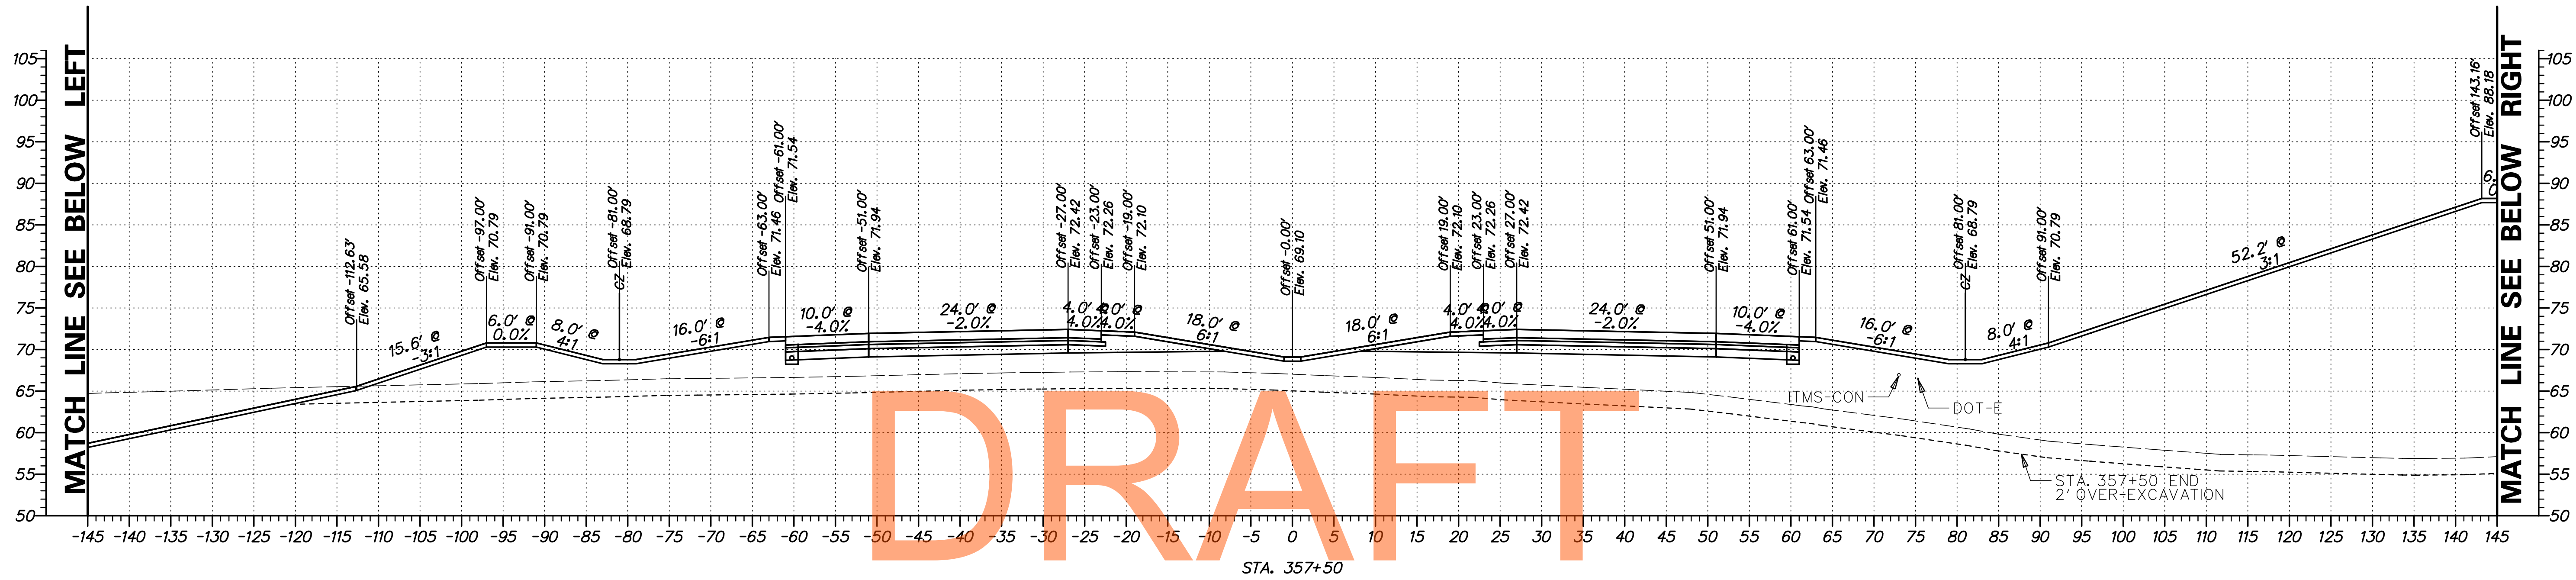


NOT FOR BIDDING

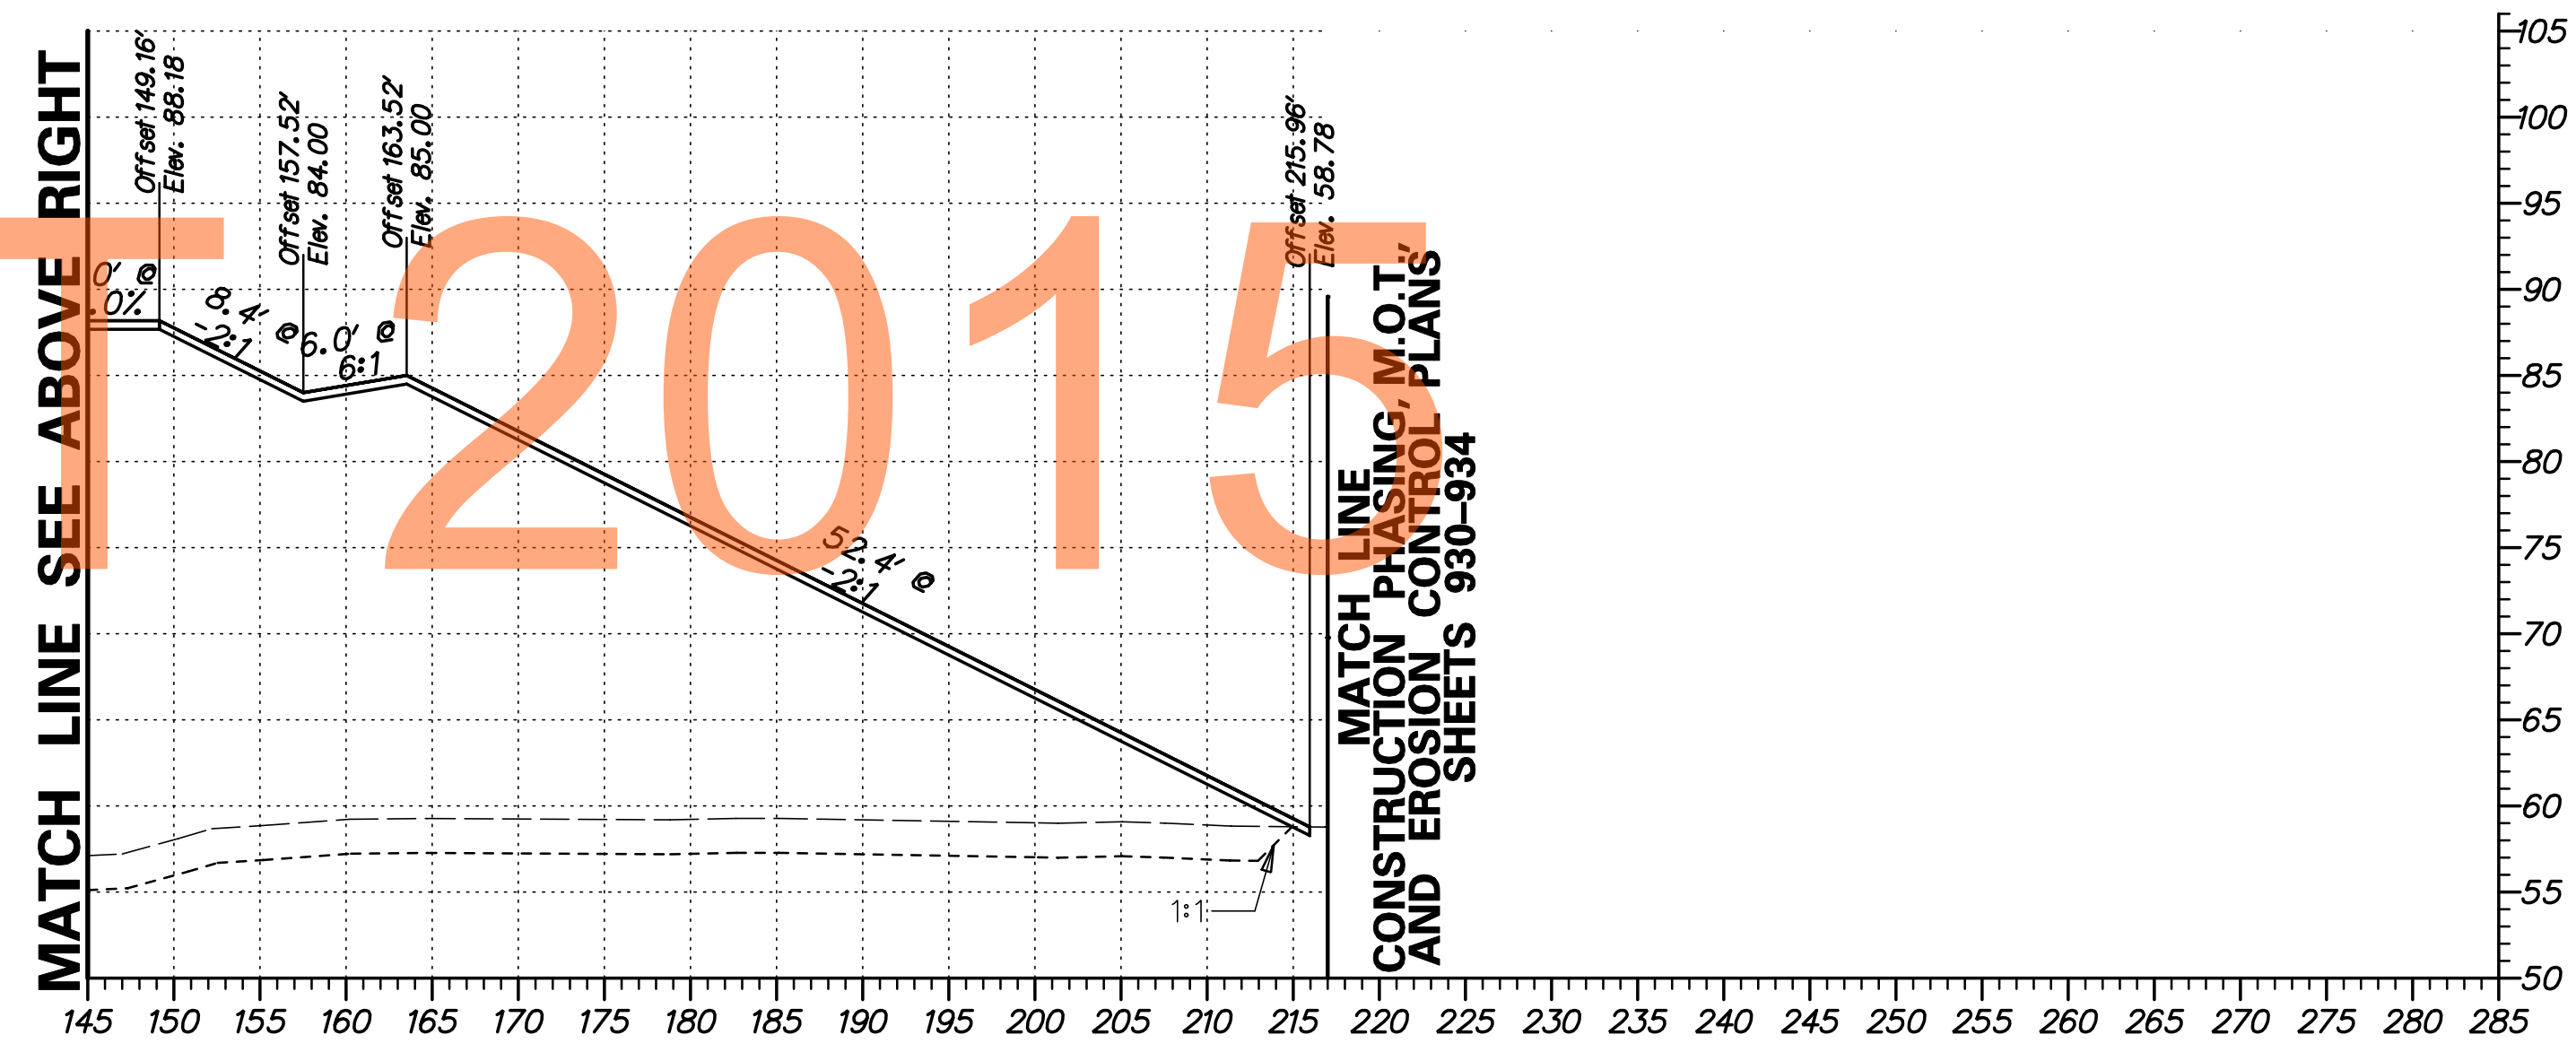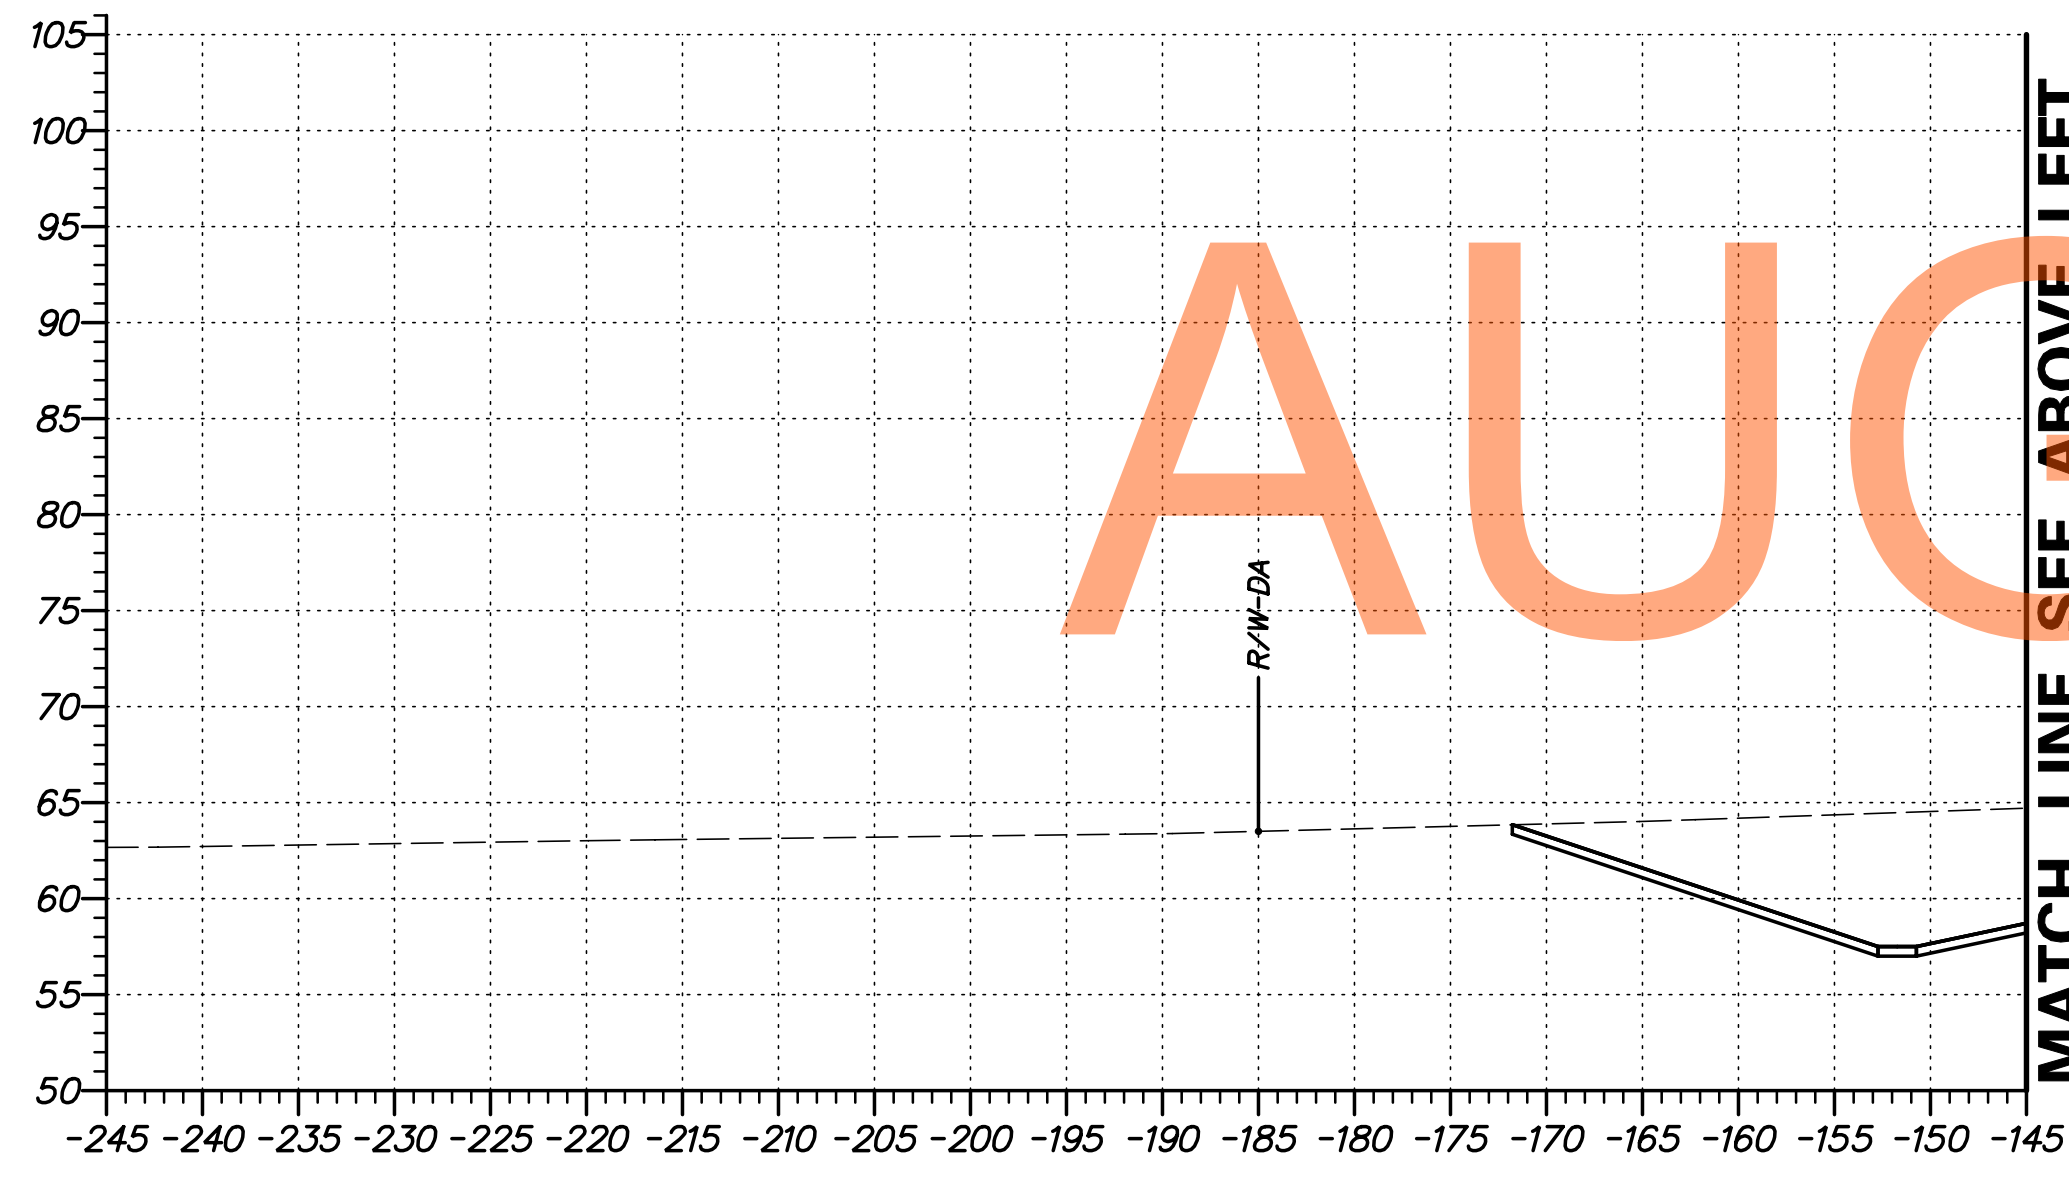



G:\60049040 US301\CIVIL\PLANS\2A\XSEC\X5097.DGN

	DELAWARE DEPARTMENT OF TRANSPORTATION		ADDENDUMS / REVISIONS	SCALE 0 10 20 30 FEET	US 301 LEVELS ROAD TO SUMMIT BRIDGE ROAD	CONTRACT T20091303	BRIDGE NO. DESIGNED BY: SS	CROSS SECTIONS US 301 MAINLINE STA. 357 + 50	SHEET NO. 110
						COUNTY NEW CASTLE	CHECKED BY: AM		TOTAL SHTS. 518

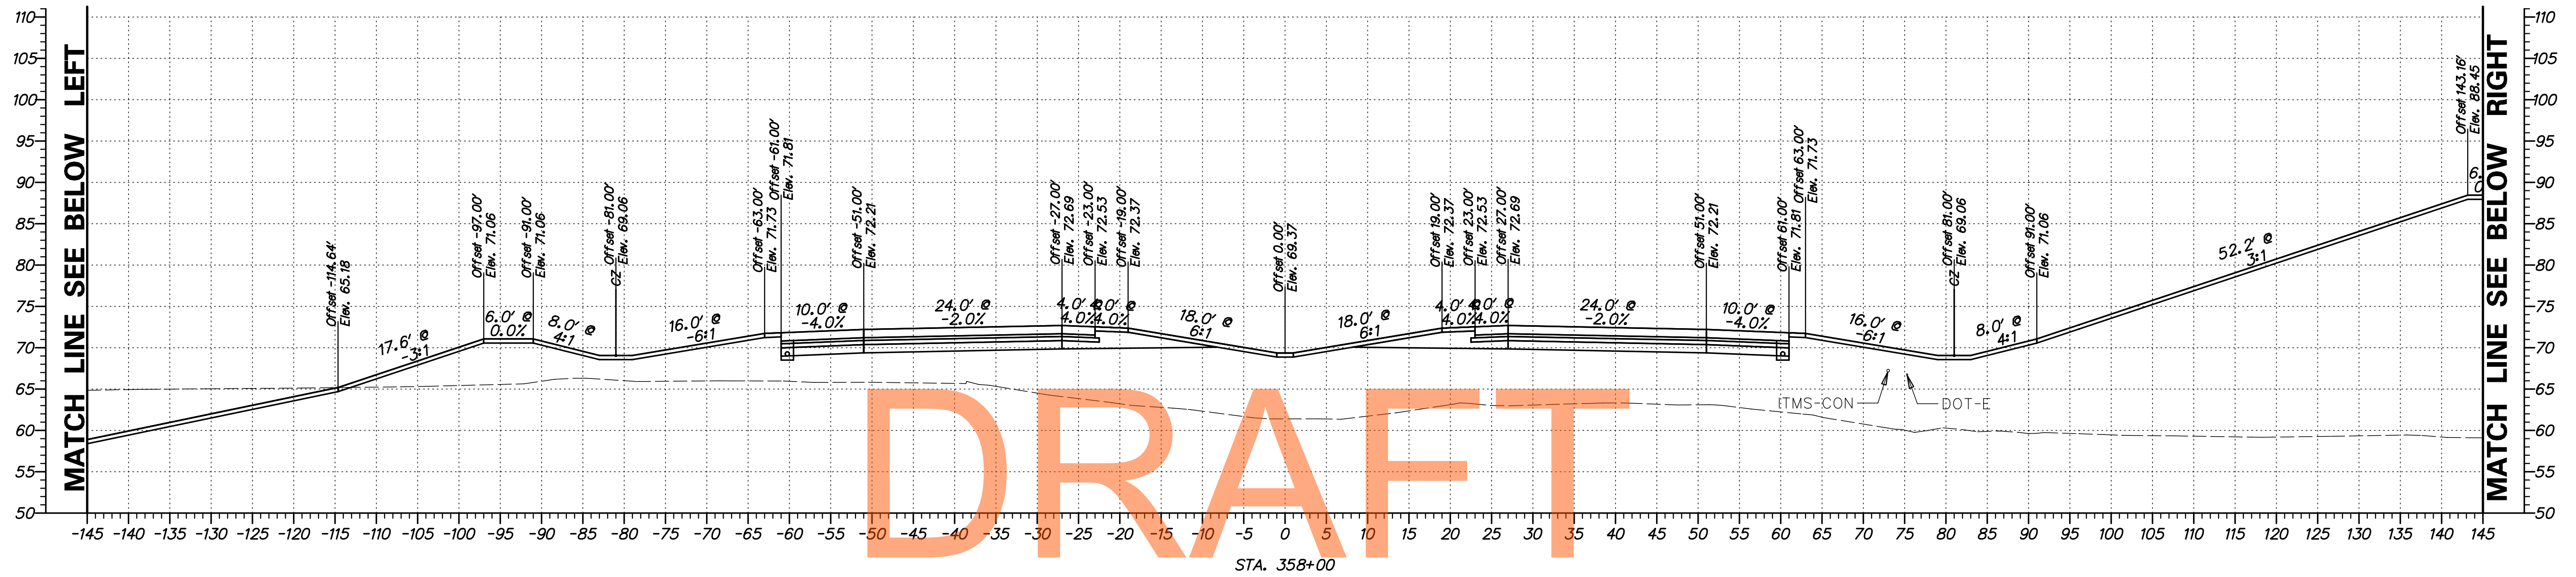


DRAFT

AUGUST 2015

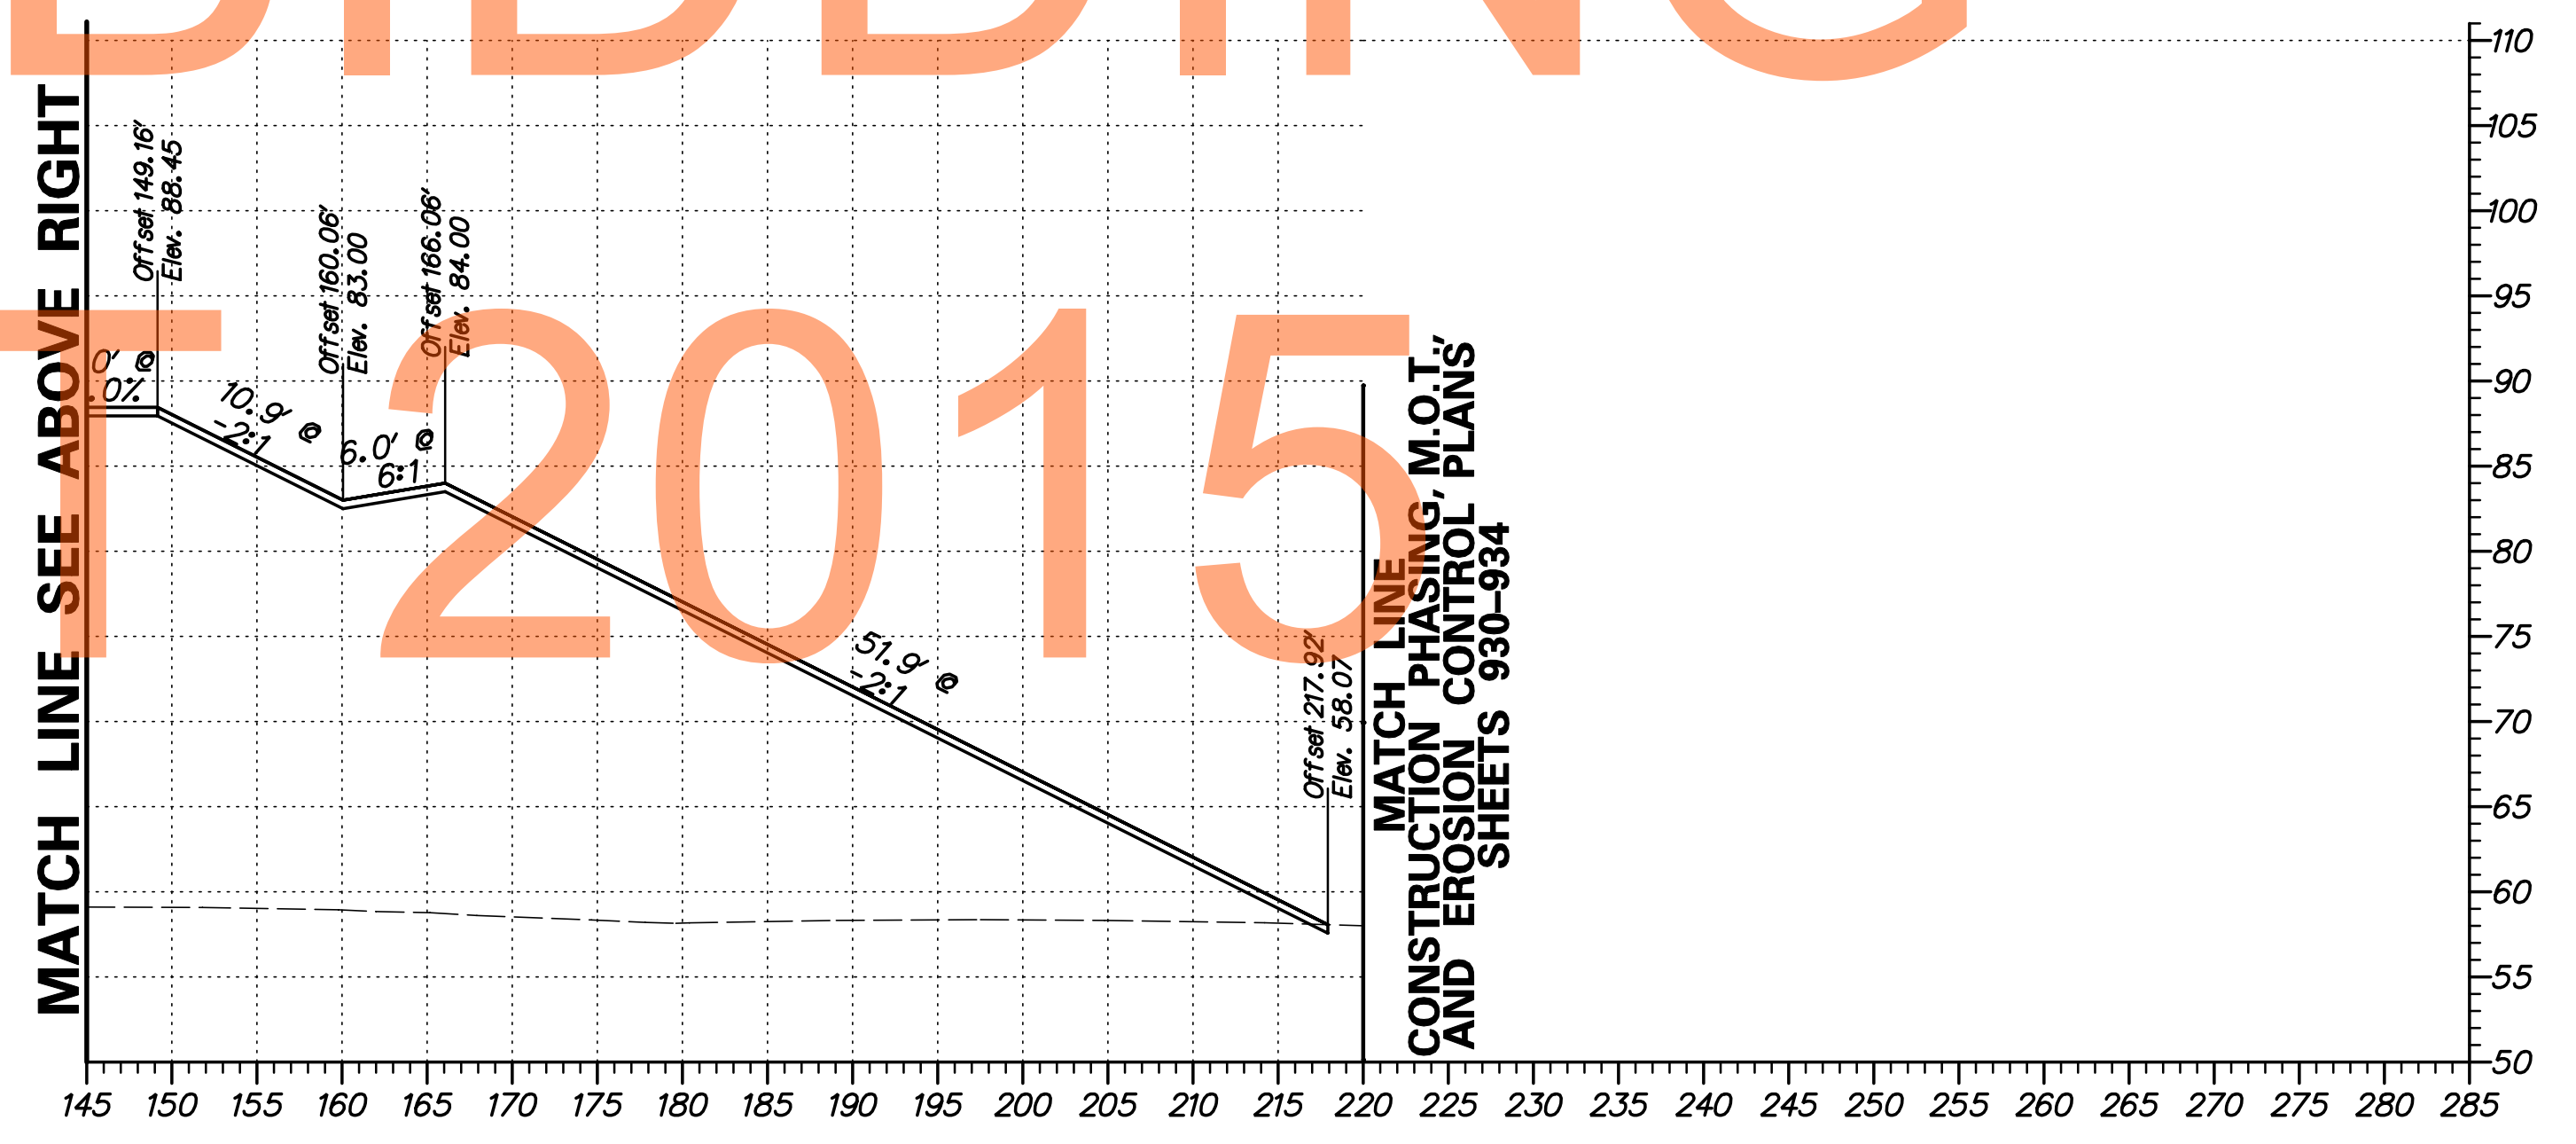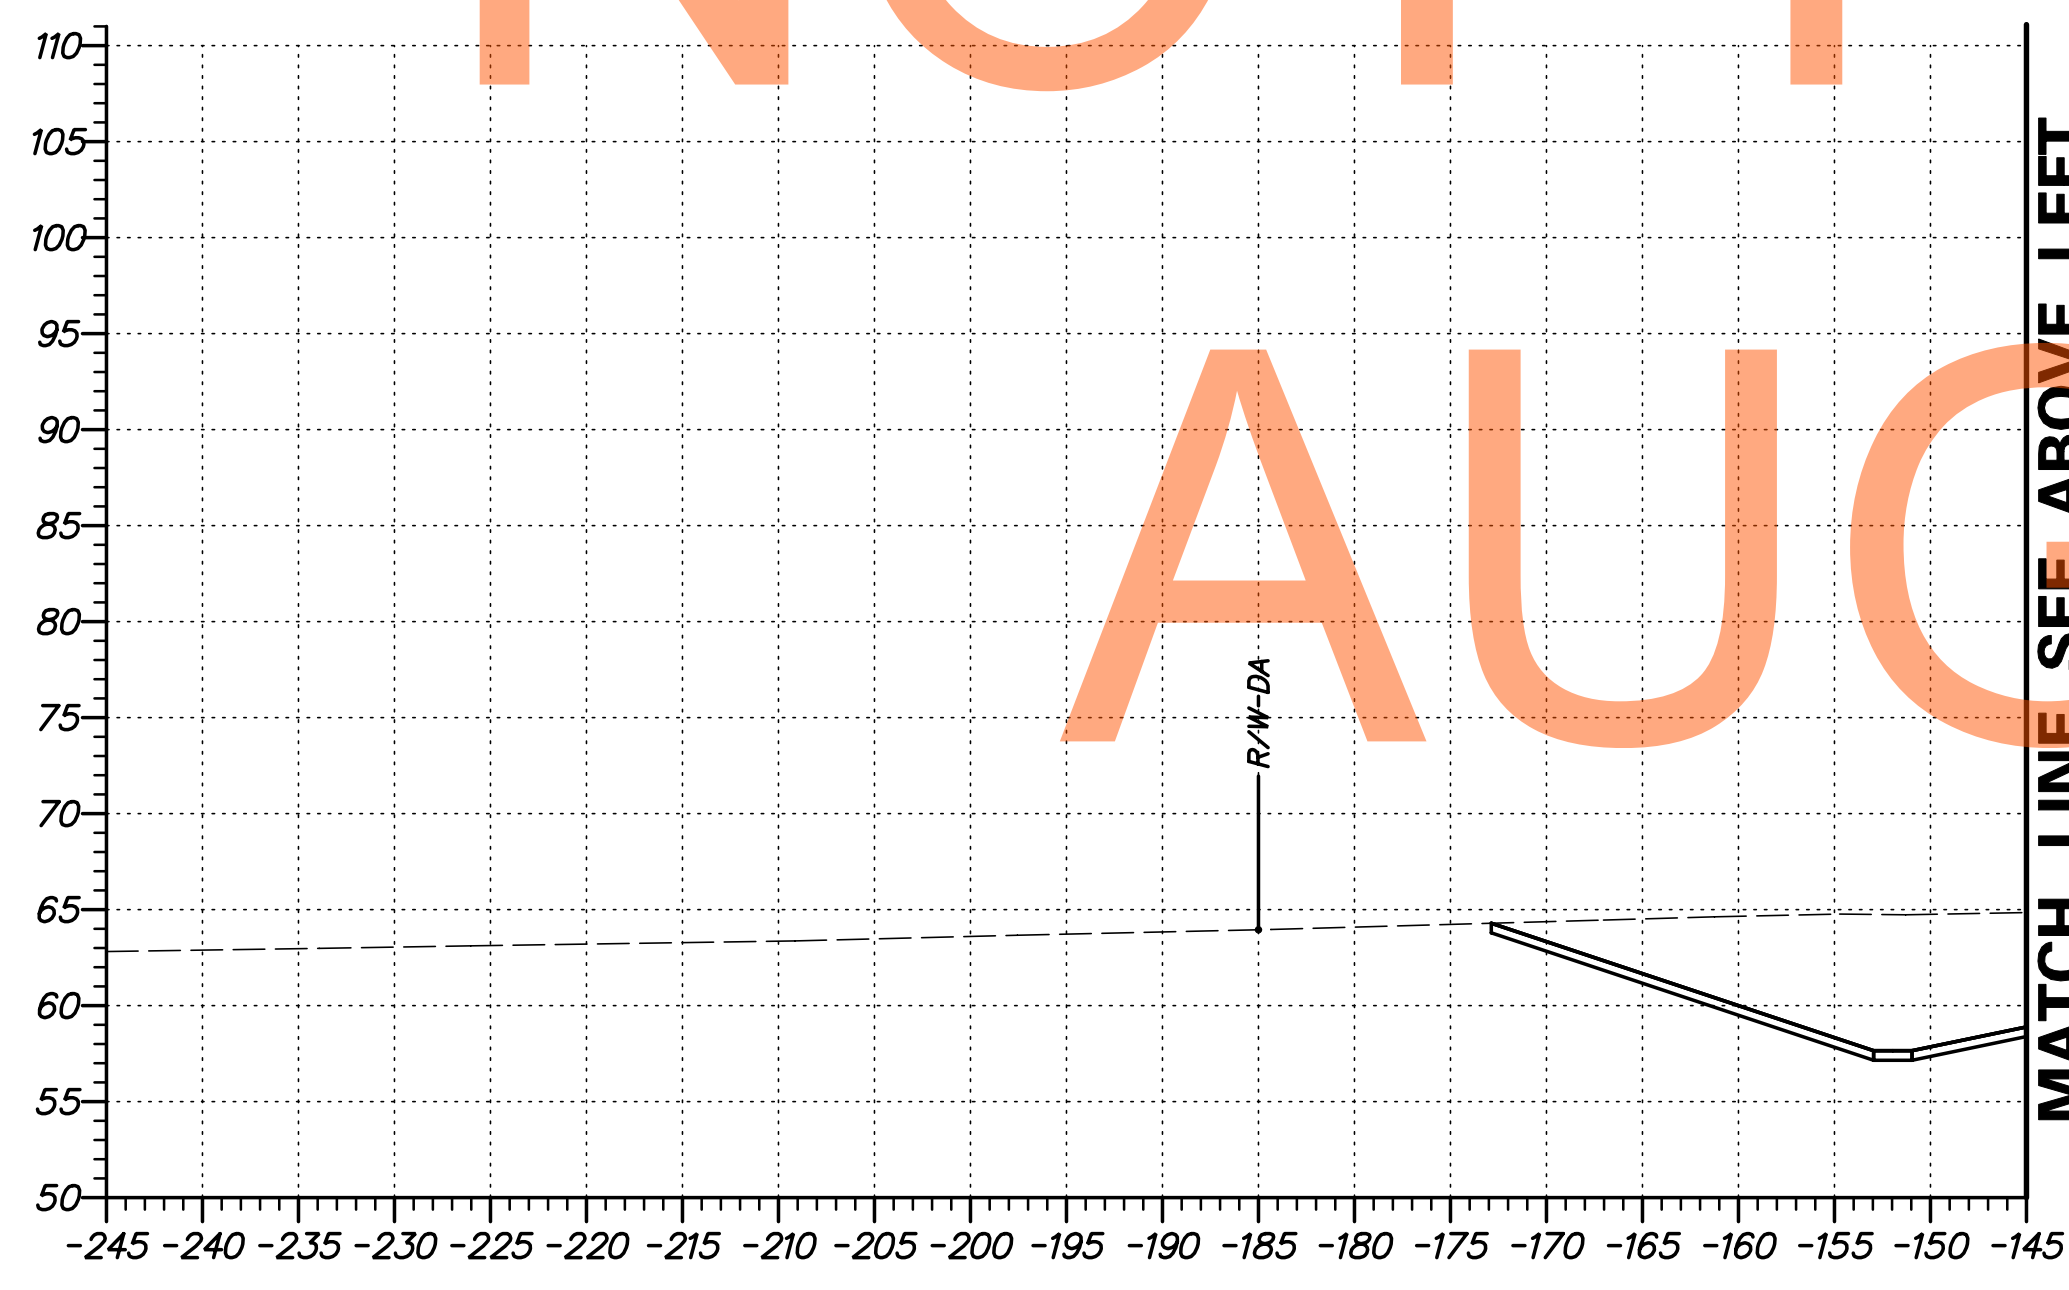



G:\60049040 US301\CIVIL\PLANS\2A\XSEC\XS098.DGN

DELAWARE DEPARTMENT OF TRANSPORTATION	ADDENDUMS / REVISIONS	SCALE FEET	US 301 LEVELS ROAD TO SUMMIT BRIDGE ROAD	CONTRACT T20091303	BRIDGE NO. DESIGNED BY: SS	CROSS SECTIONS US 301 MAINLINE STA. 358 + 00	SHEET NO. 111
					COUNTY NEW CASTLE		CHECKED BY: AM

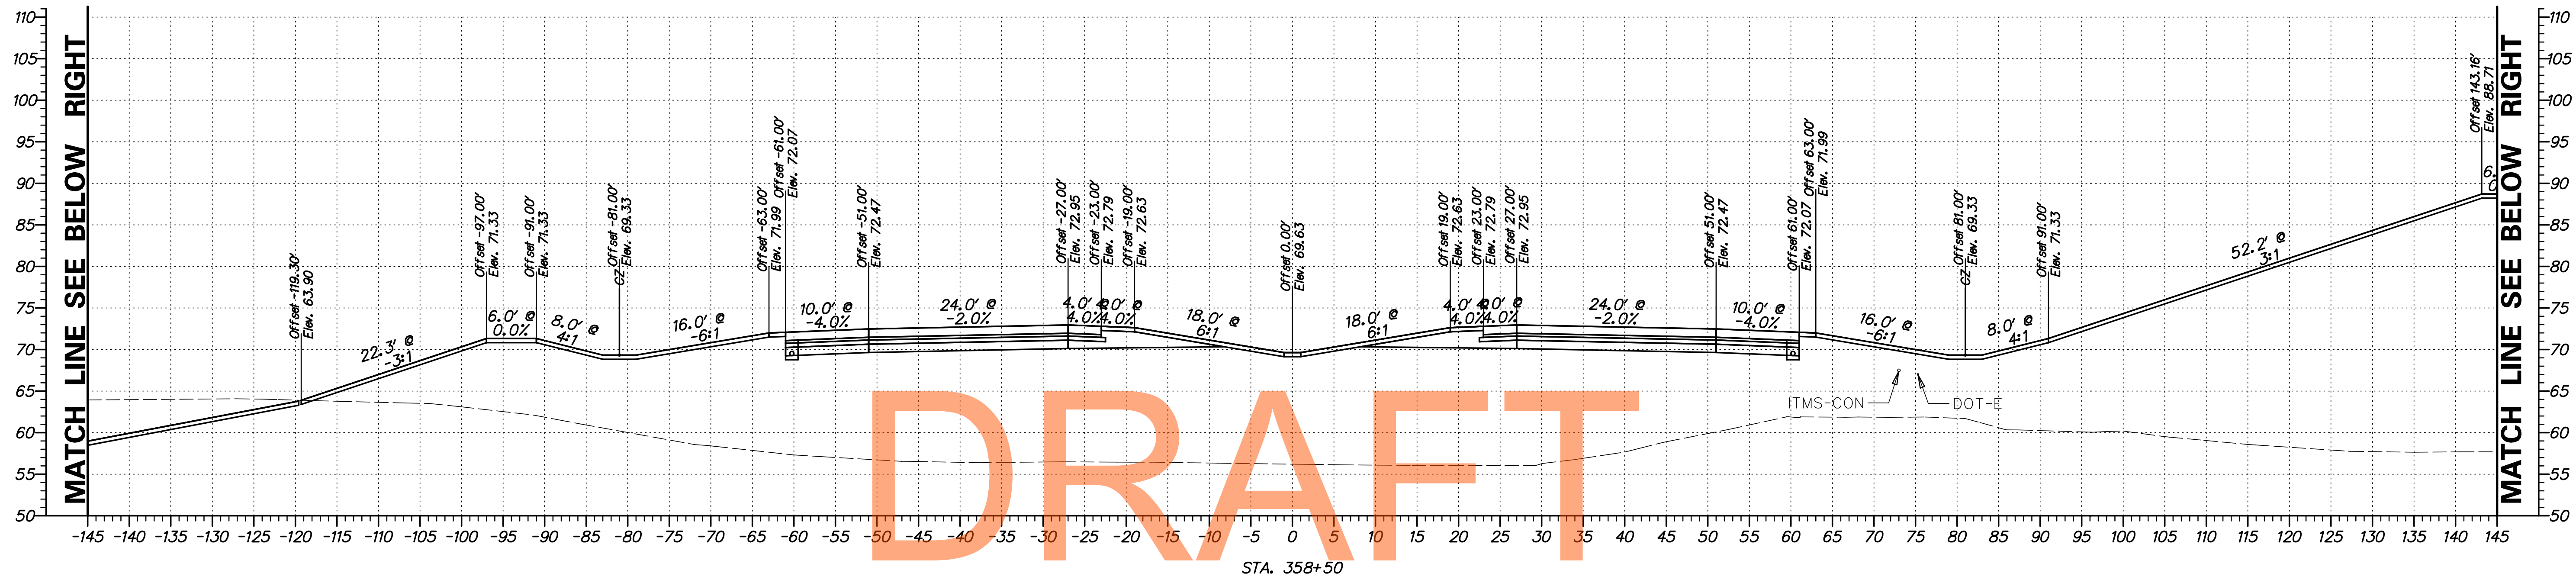


DRAFT

NOT FOR BIDDING

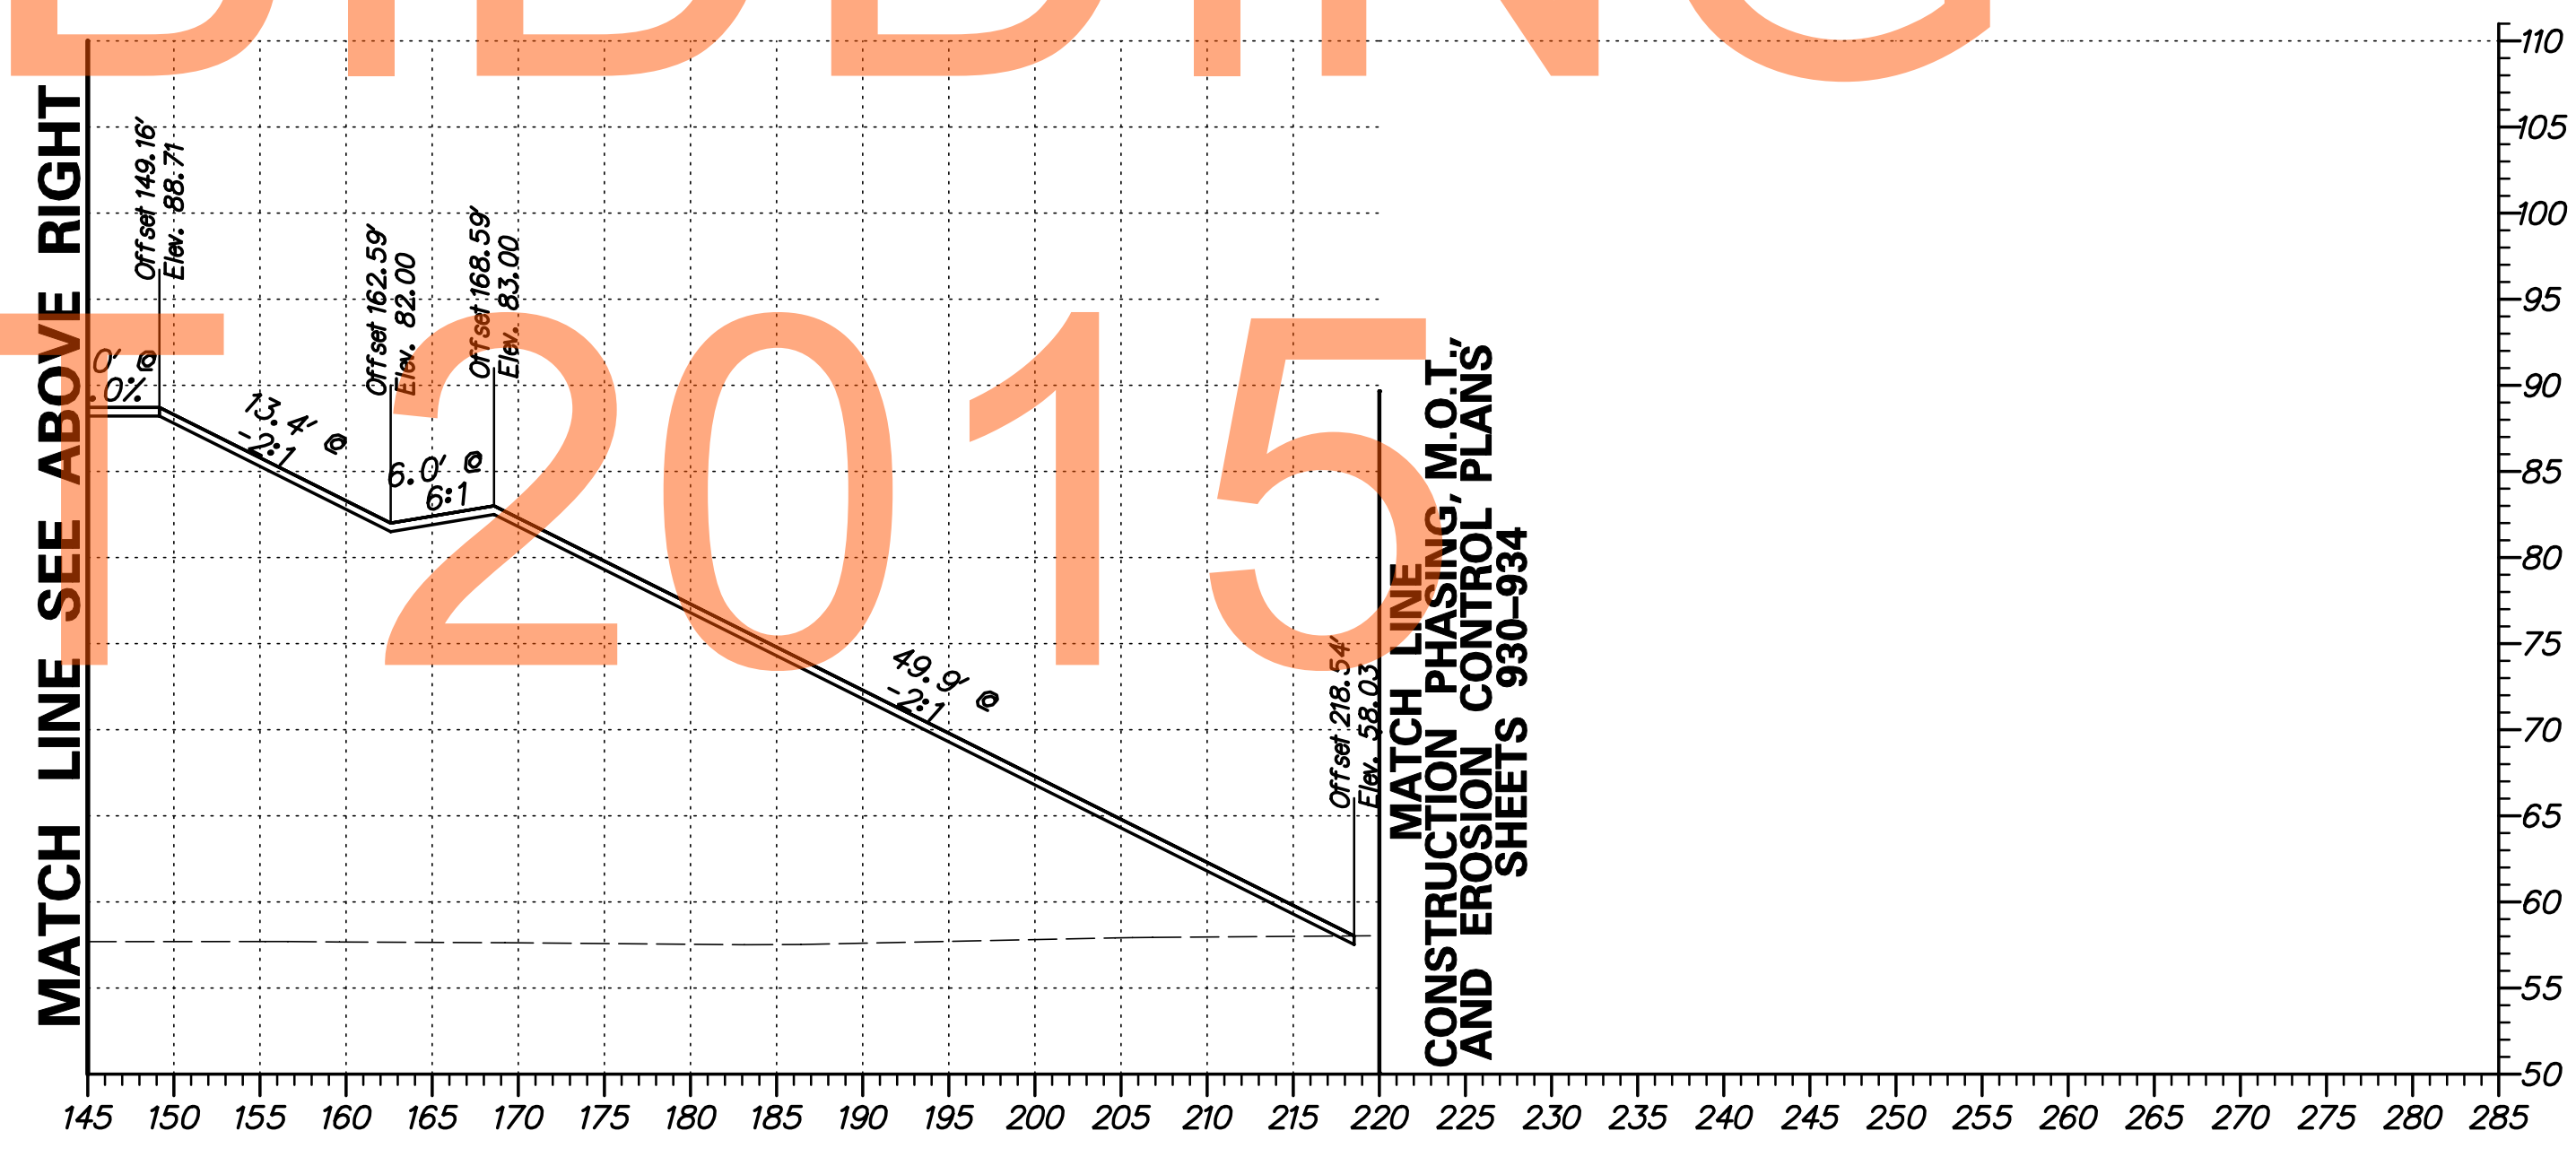
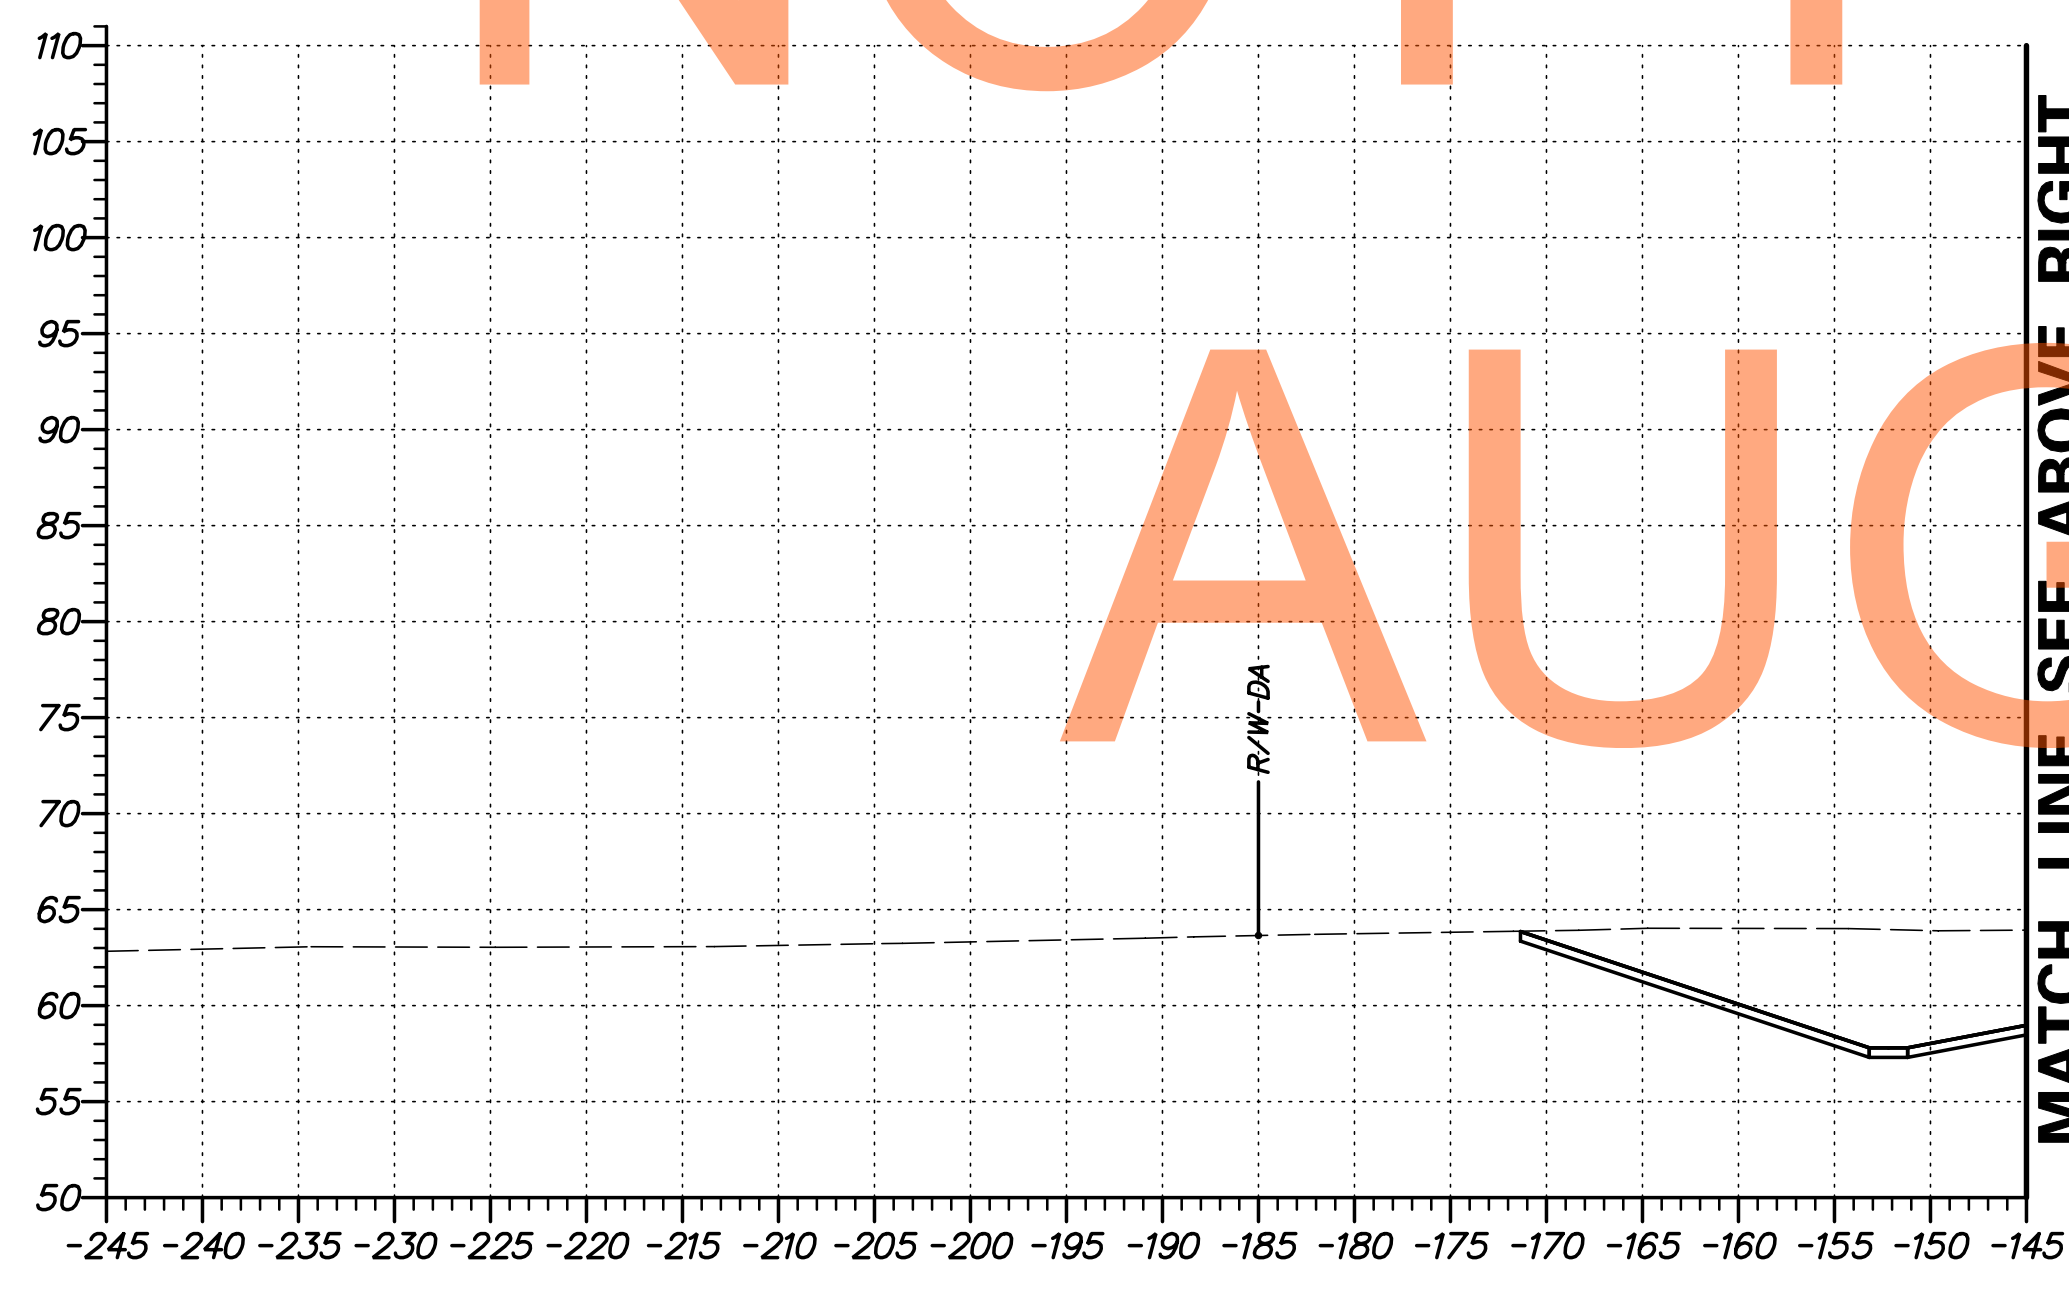


G:\60049040 US301\CIVIL\PLANS\2A\XSEC\XS099.DGN

DELAWARE DEPARTMENT OF TRANSPORTATION	ADDENDUMS / REVISIONS	SCALE 	US 301 LEVELS ROAD TO SUMMIT BRIDGE ROAD	CONTRACT T20091303	BRIDGE NO.	CROSS SECTIONS US 301 MAINLINE STA. 358 + 50	SHEET NO. 112
					COUNTY NEW CASTLE		DESIGNED BY: SS
				CHECKED BY: AM			

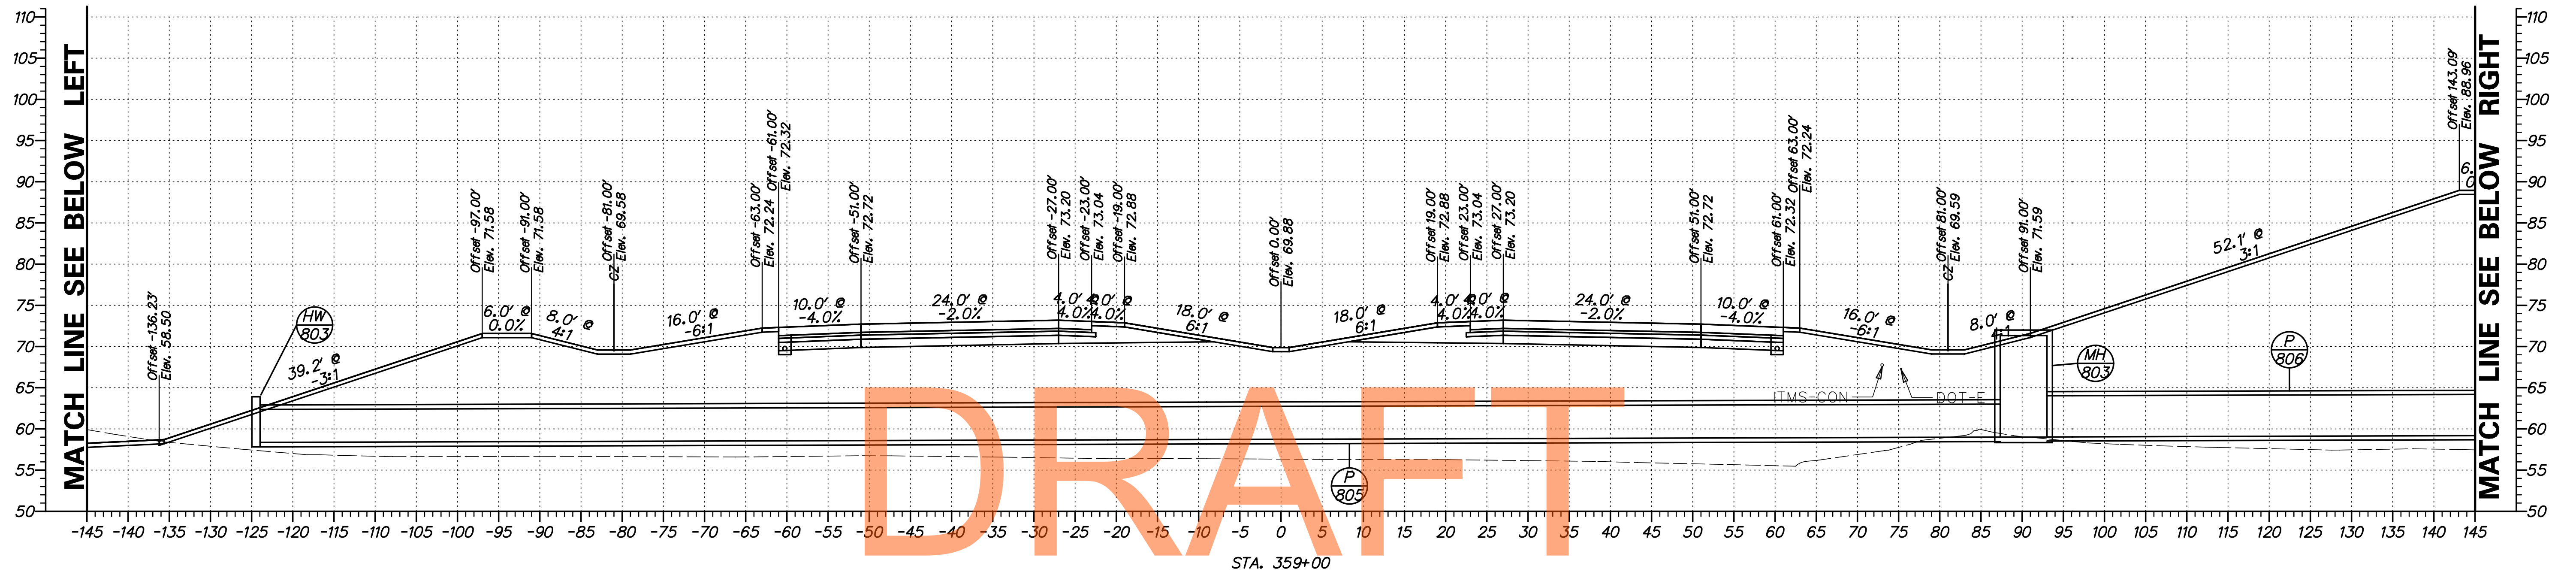


NOT FOR BIDDING

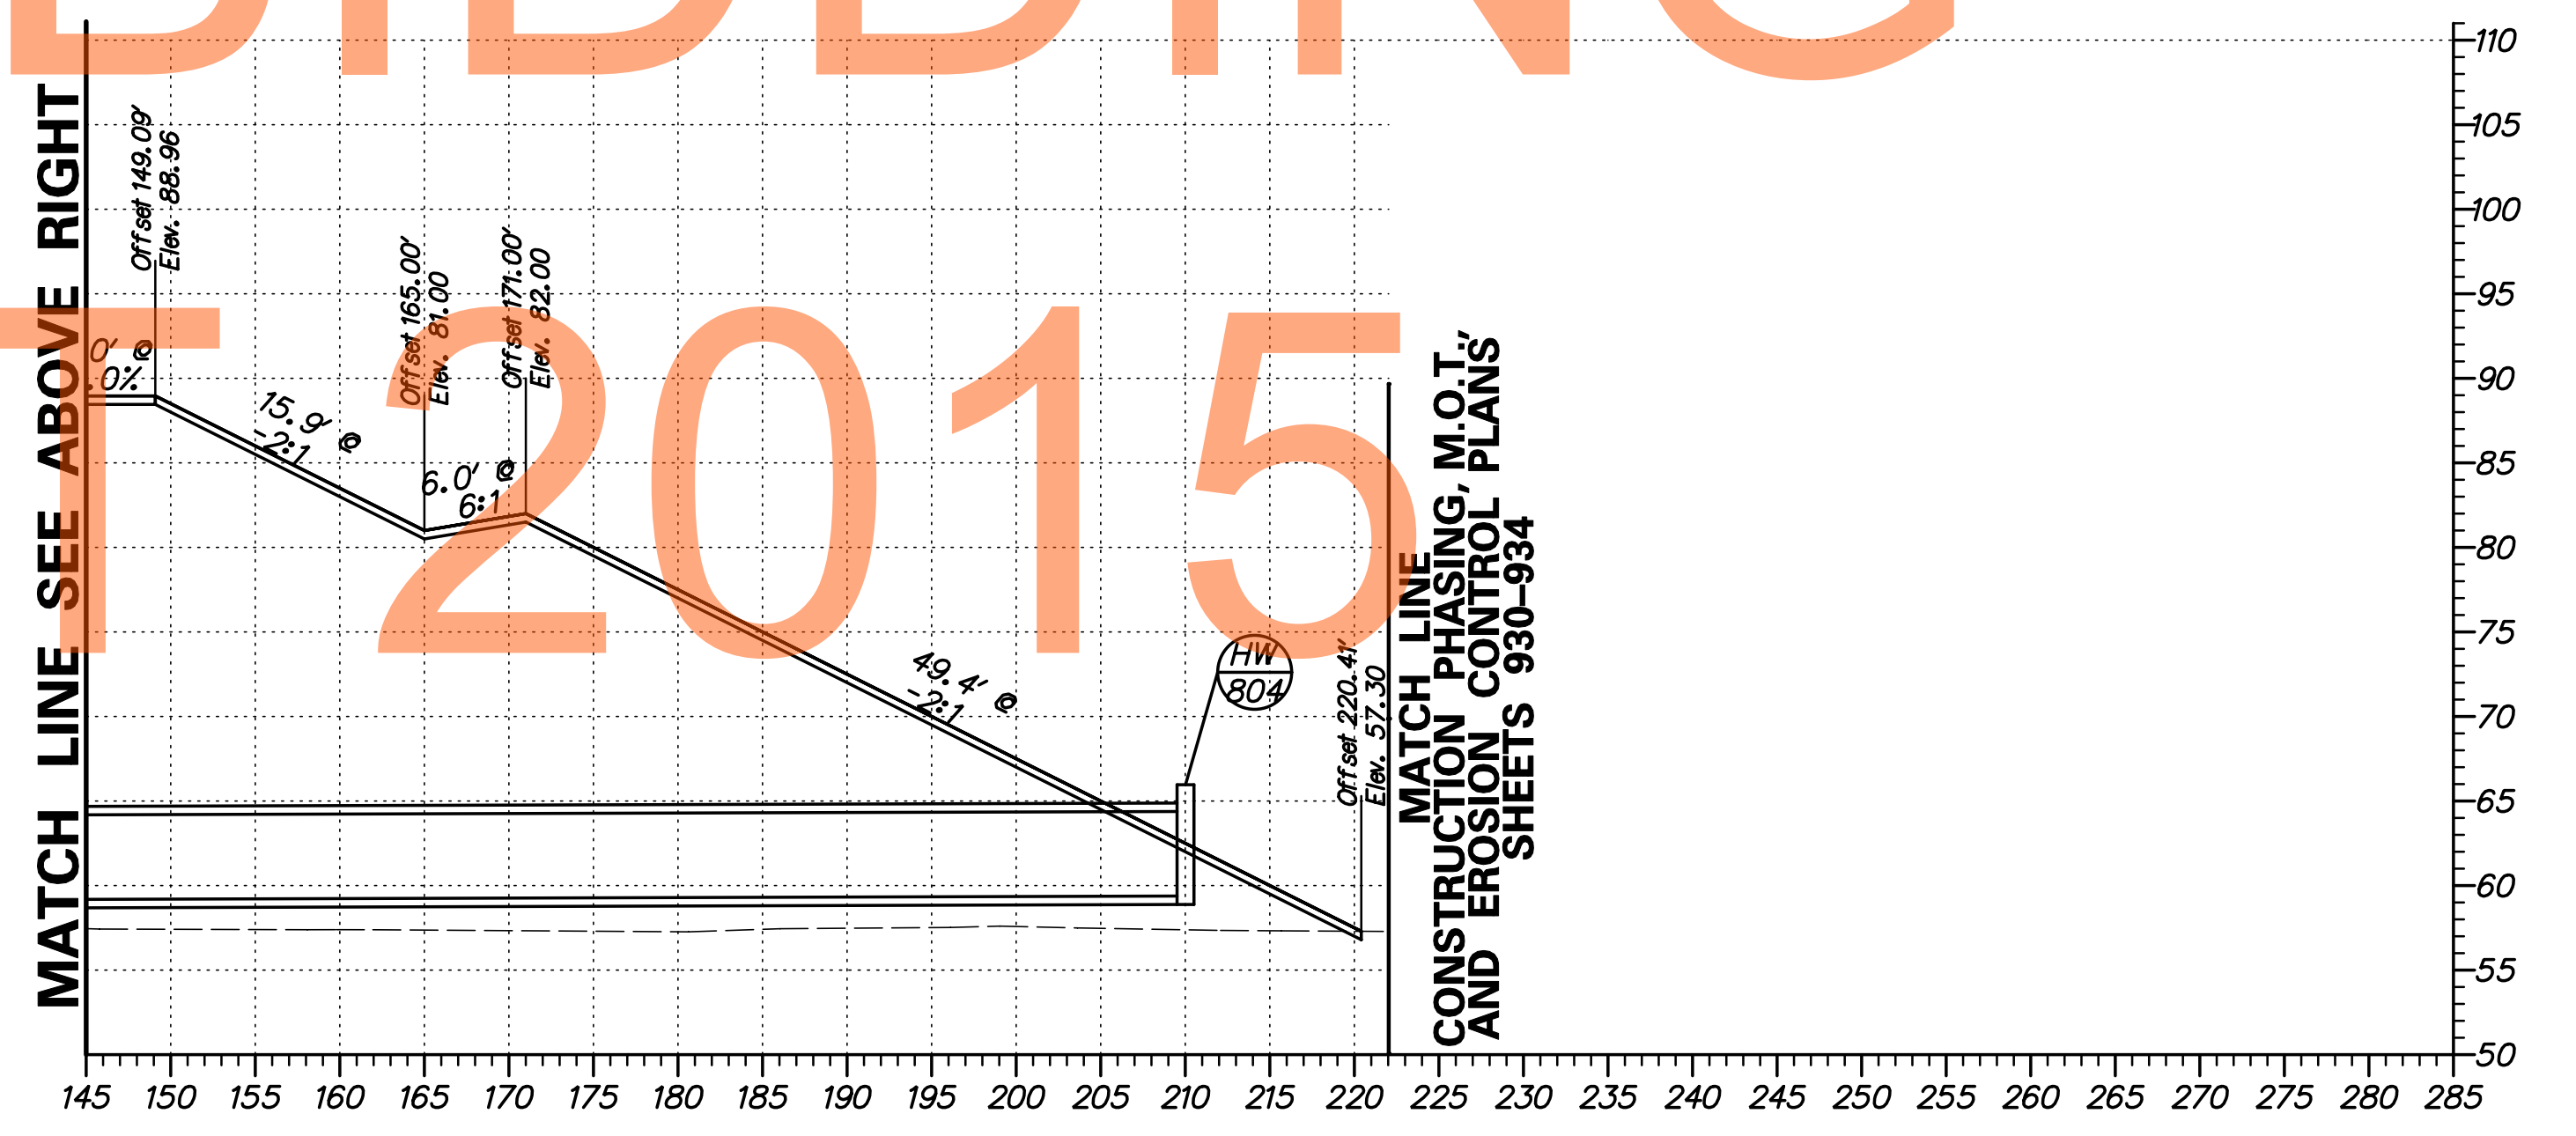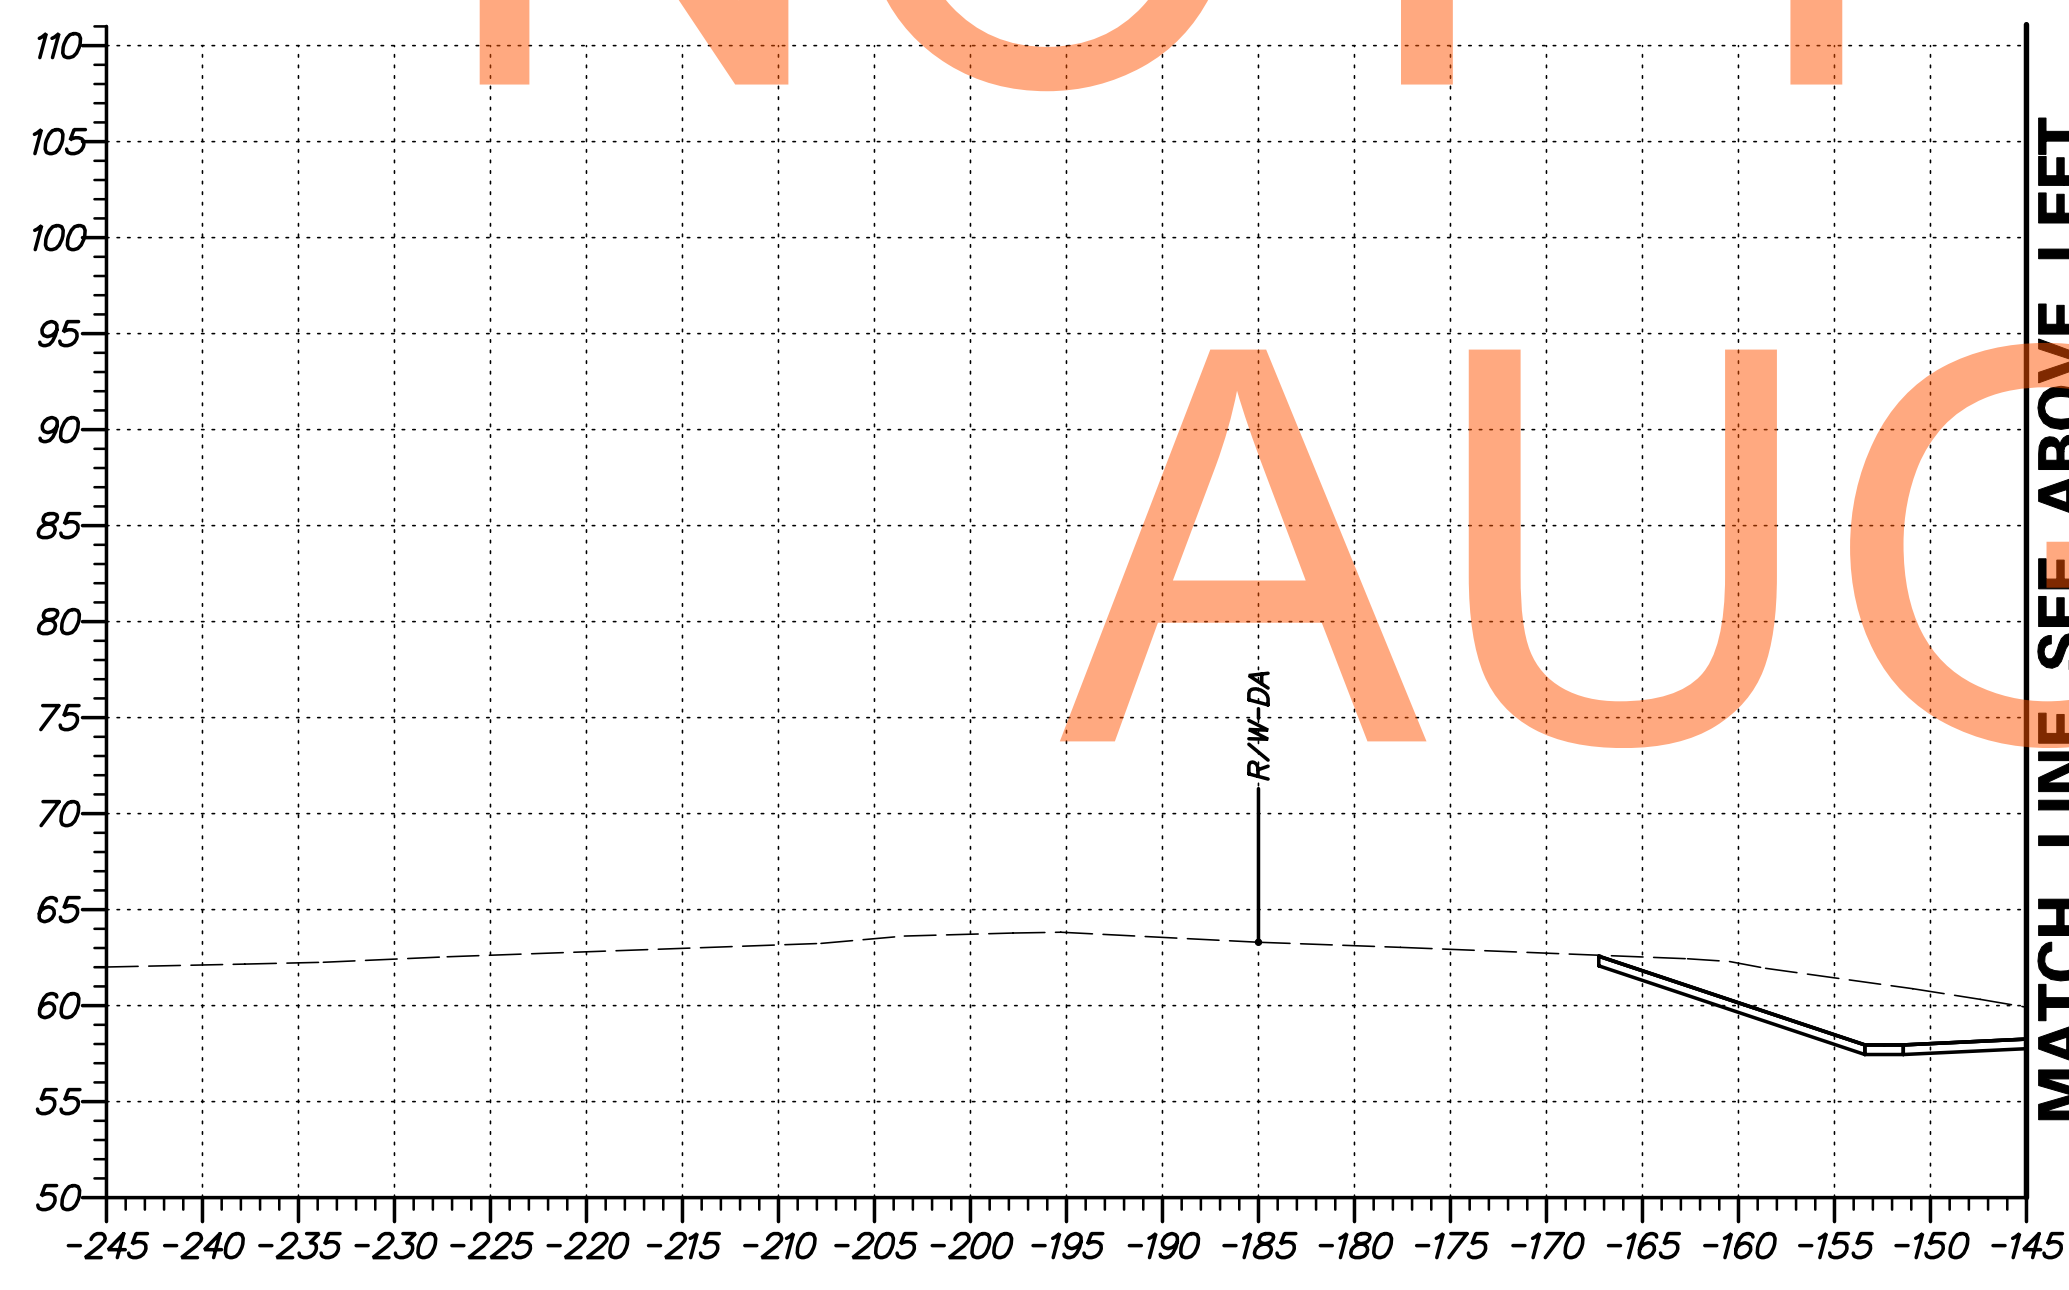

G:\60049040 US301\CIVIL\PLANS\2A\XSEC\XS100.DGN



ADDENDUMS / REVISIONS	

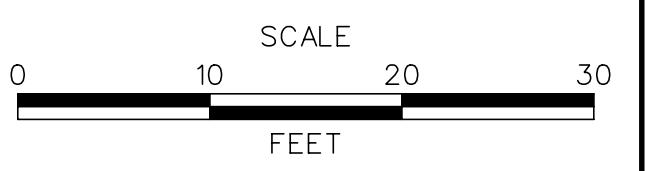


US 301
LEVELS ROAD
TO SUMMIT BRIDGE ROAD

CONTRACT	BRIDGE NO.
T20091303	DESIGNED BY: SS
COUNTY	CHECKED BY: AM
NEW CASTLE	



CROSS SECTIONS
US 301 MAINLINE
STA. 359 + 00

SHEET NO.
113
TOTAL SHTS.
518

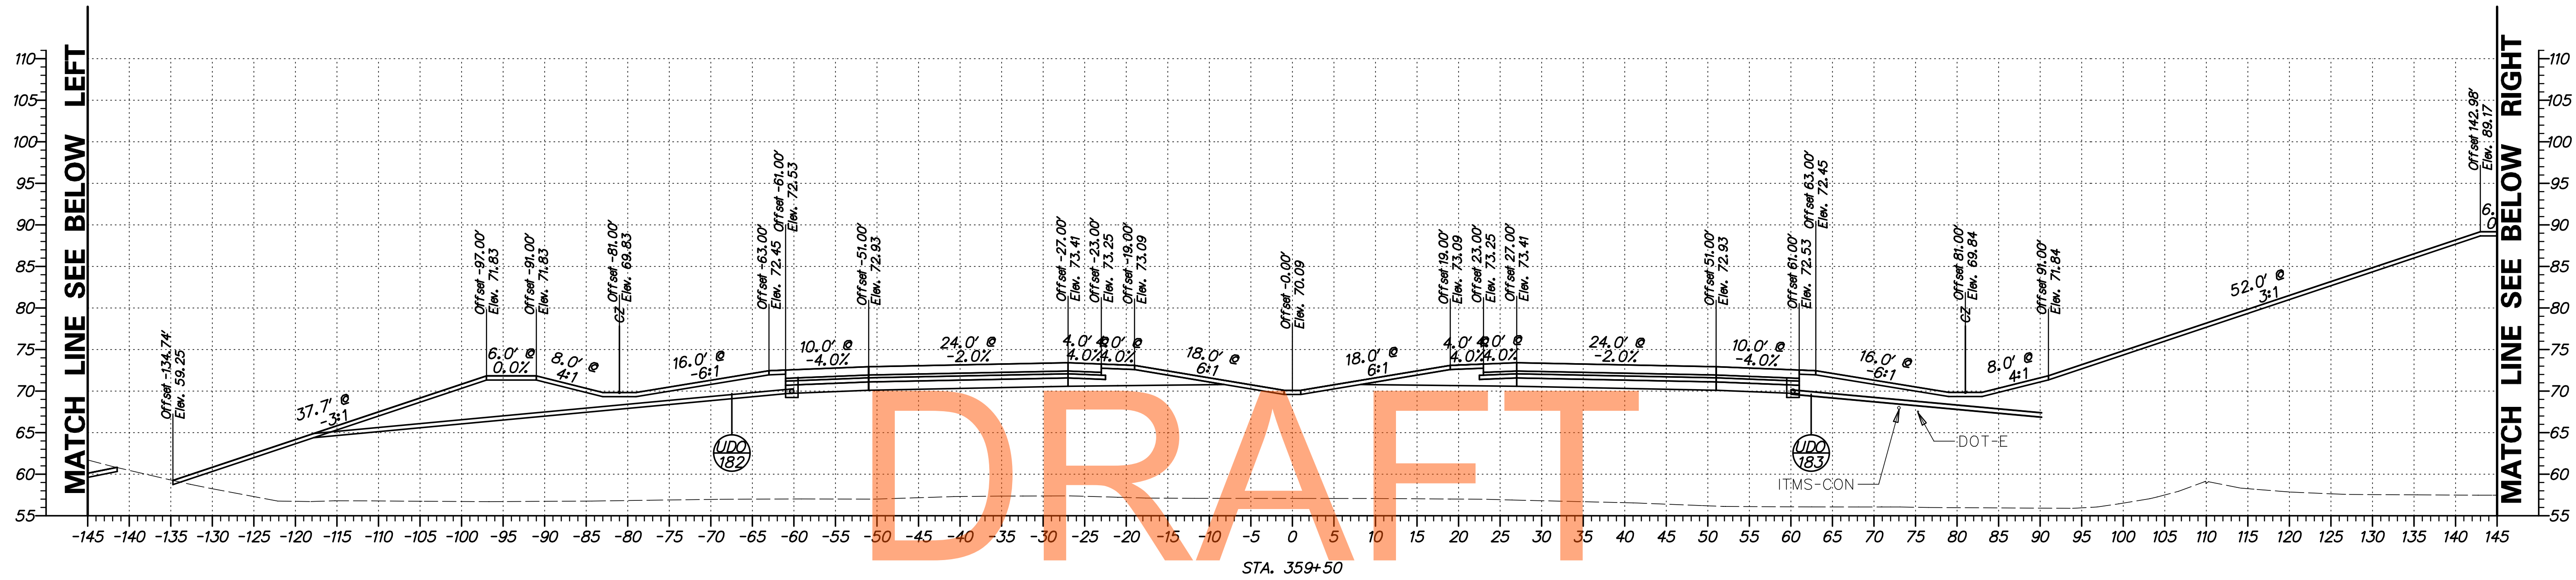


NOT FOR BIDDING

AUGUST 2015

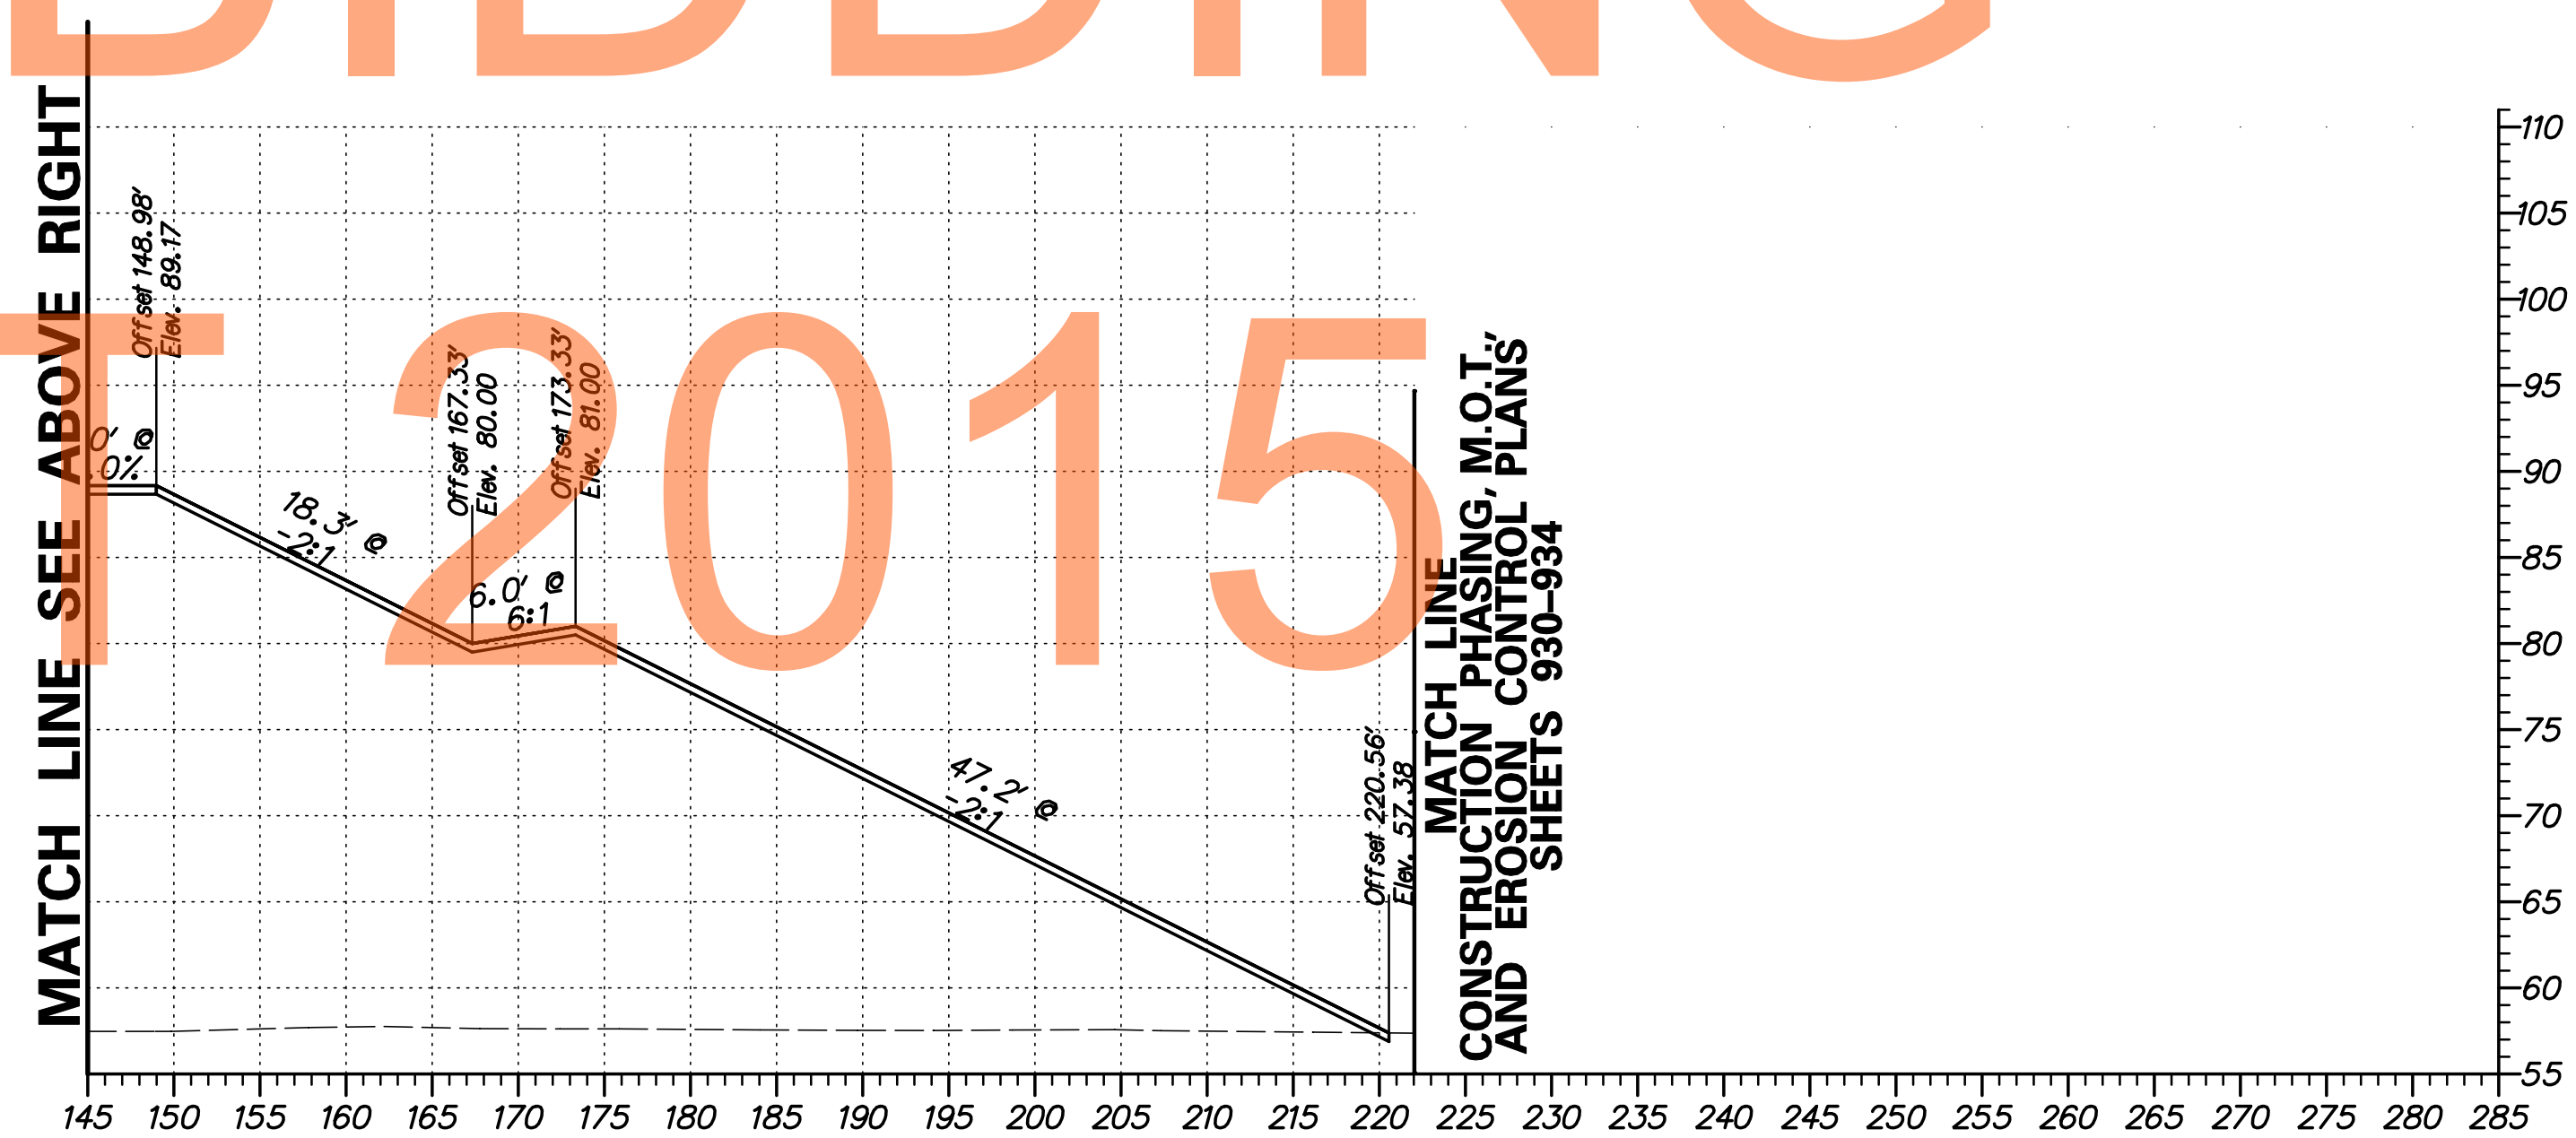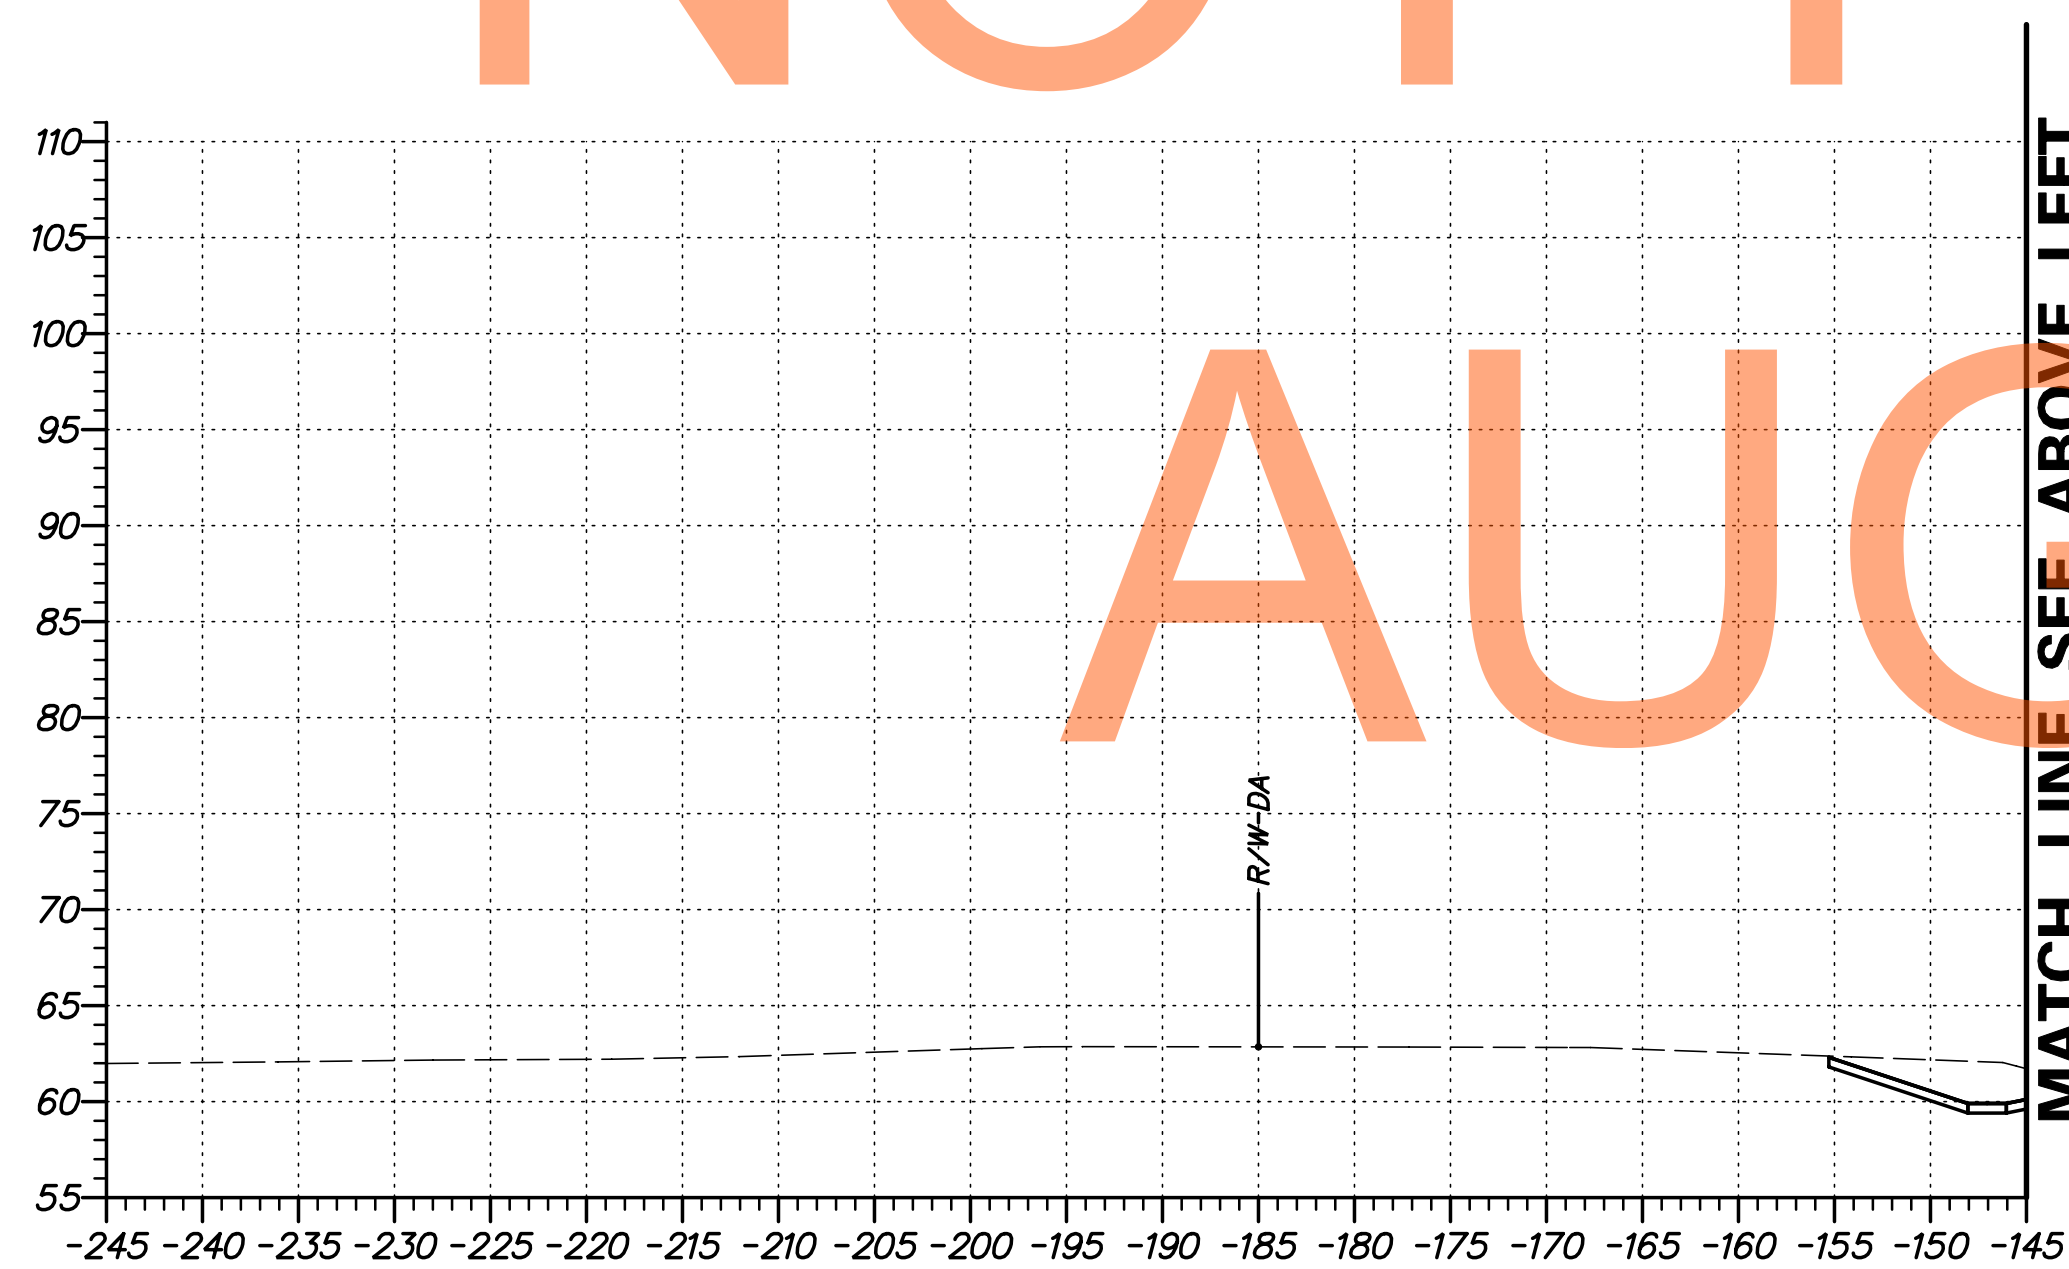


G:\60049040 US301\CIVIL\PLANS\2A\XSEC\X5101.DGN

DELAWARE DEPARTMENT OF TRANSPORTATION	ADDENDUMS / REVISIONS	SCALE 	US 301 LEVELS ROAD TO SUMMIT BRIDGE ROAD	CONTRACT T20091303	BRIDGE NO. _____	CROSS SECTIONS US 301 MAINLINE STA. 359 + 50	SHEET NO. 114
				COUNTY NEW CASTLE	DESIGNED BY: SS CHECKED BY: AM		TOTAL SHTS. 518

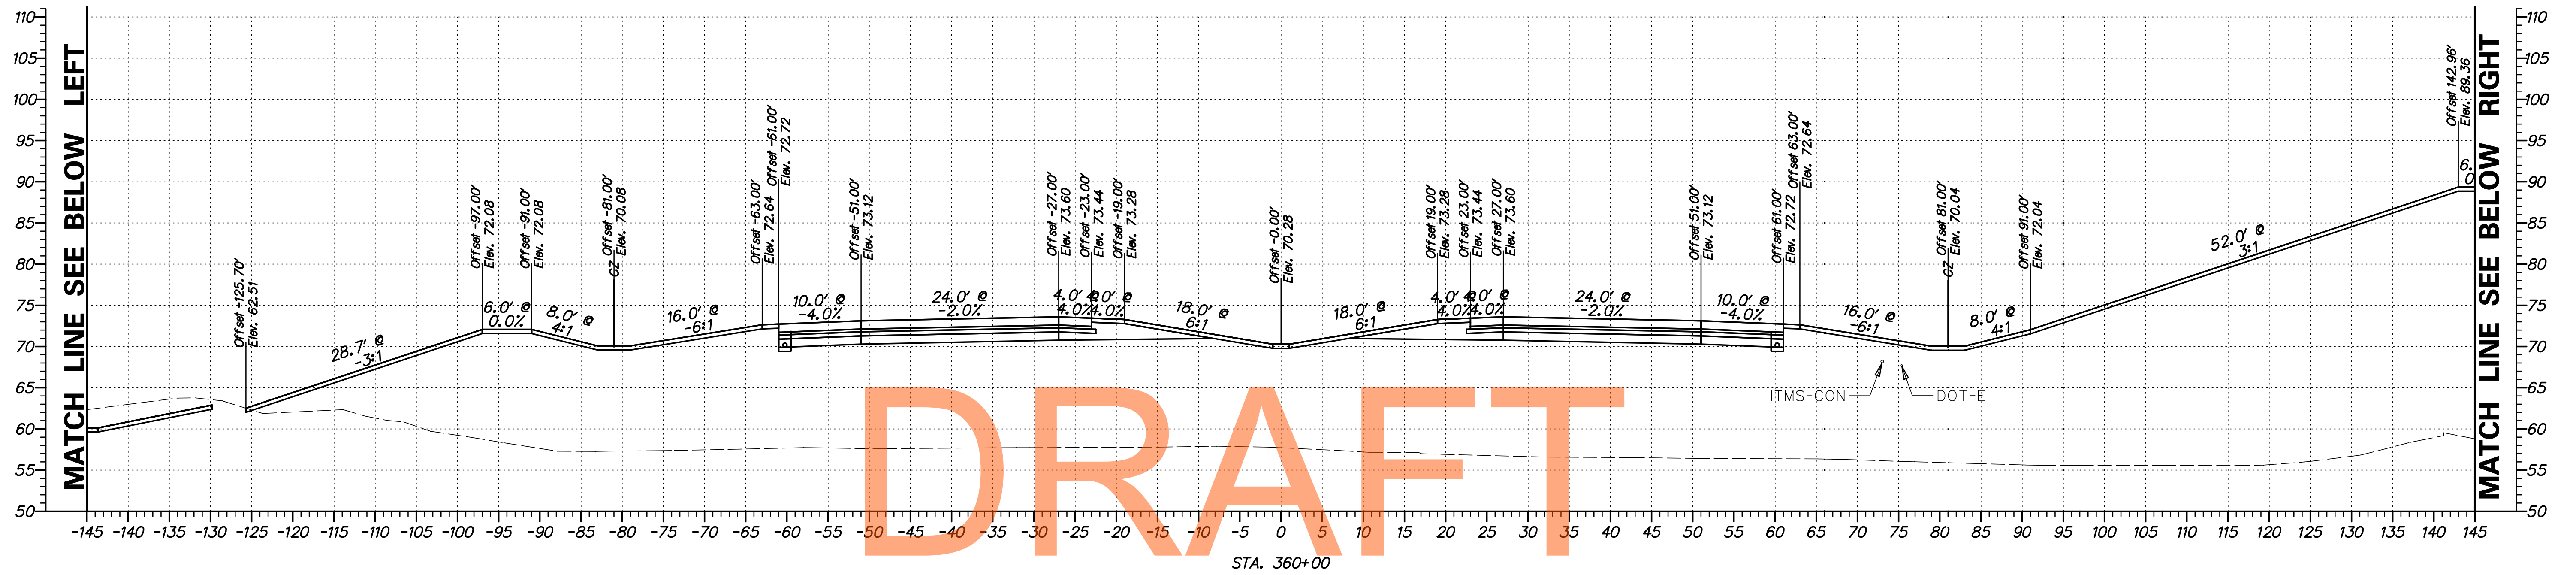


DRAFT

NOT FOR BIDDING

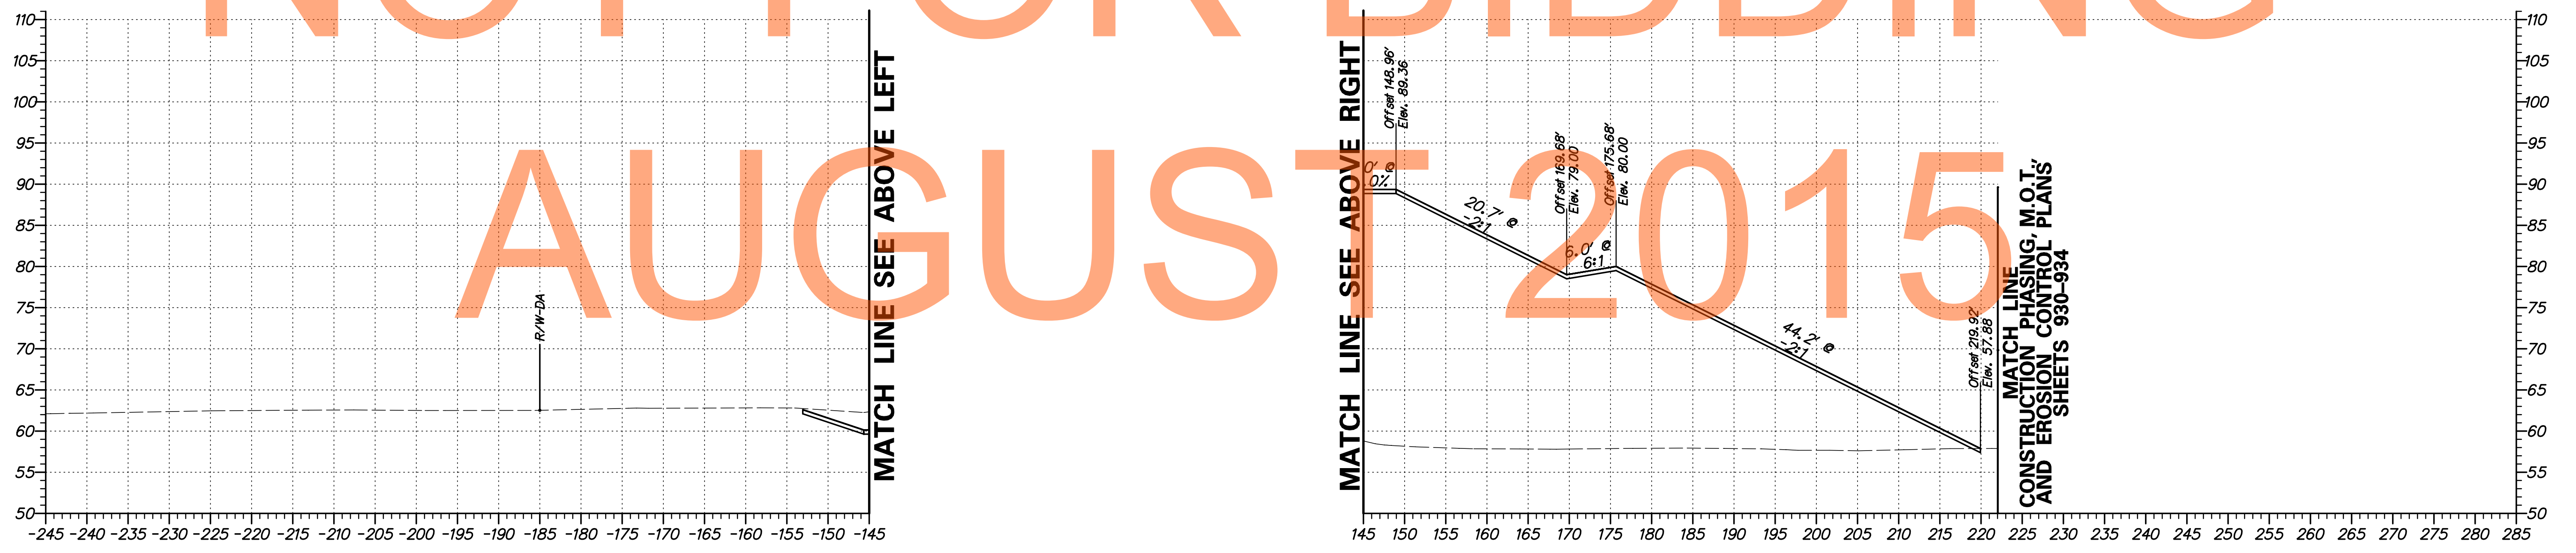



G:\60049040 US30N\CIVIL\PLANS\2A\YSEC\XS102.DGN

DELAWARE DEPARTMENT OF TRANSPORTATION	ADDENDUMS / REVISIONS	SCALE FEET	US 301 LEVELS ROAD TO SUMMIT BRIDGE ROAD	CONTRACT T20091303	BRIDGE NO. DESIGNED BY: SS	CROSS SECTIONS US 301 MAINLINE STA. 360 + 00	SHEET NO. 115
				COUNTY NEW CASTLE	CHECKED BY: AM		TOTAL SHTS. 518

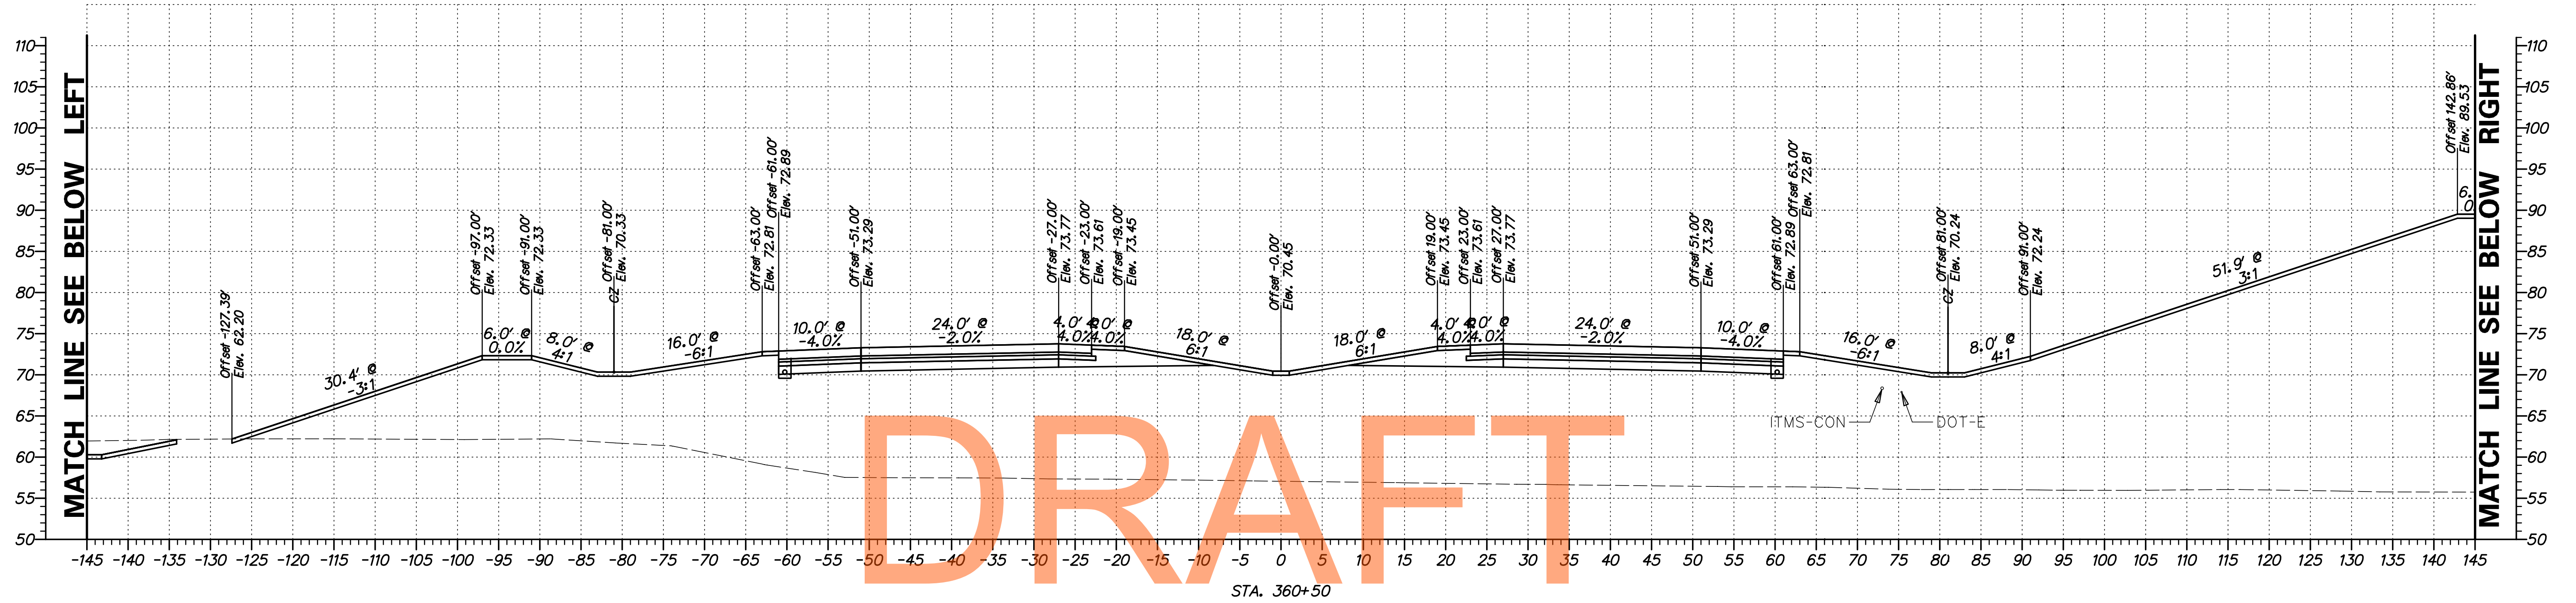


NOT FOR BIDDING

AUGUST 2015

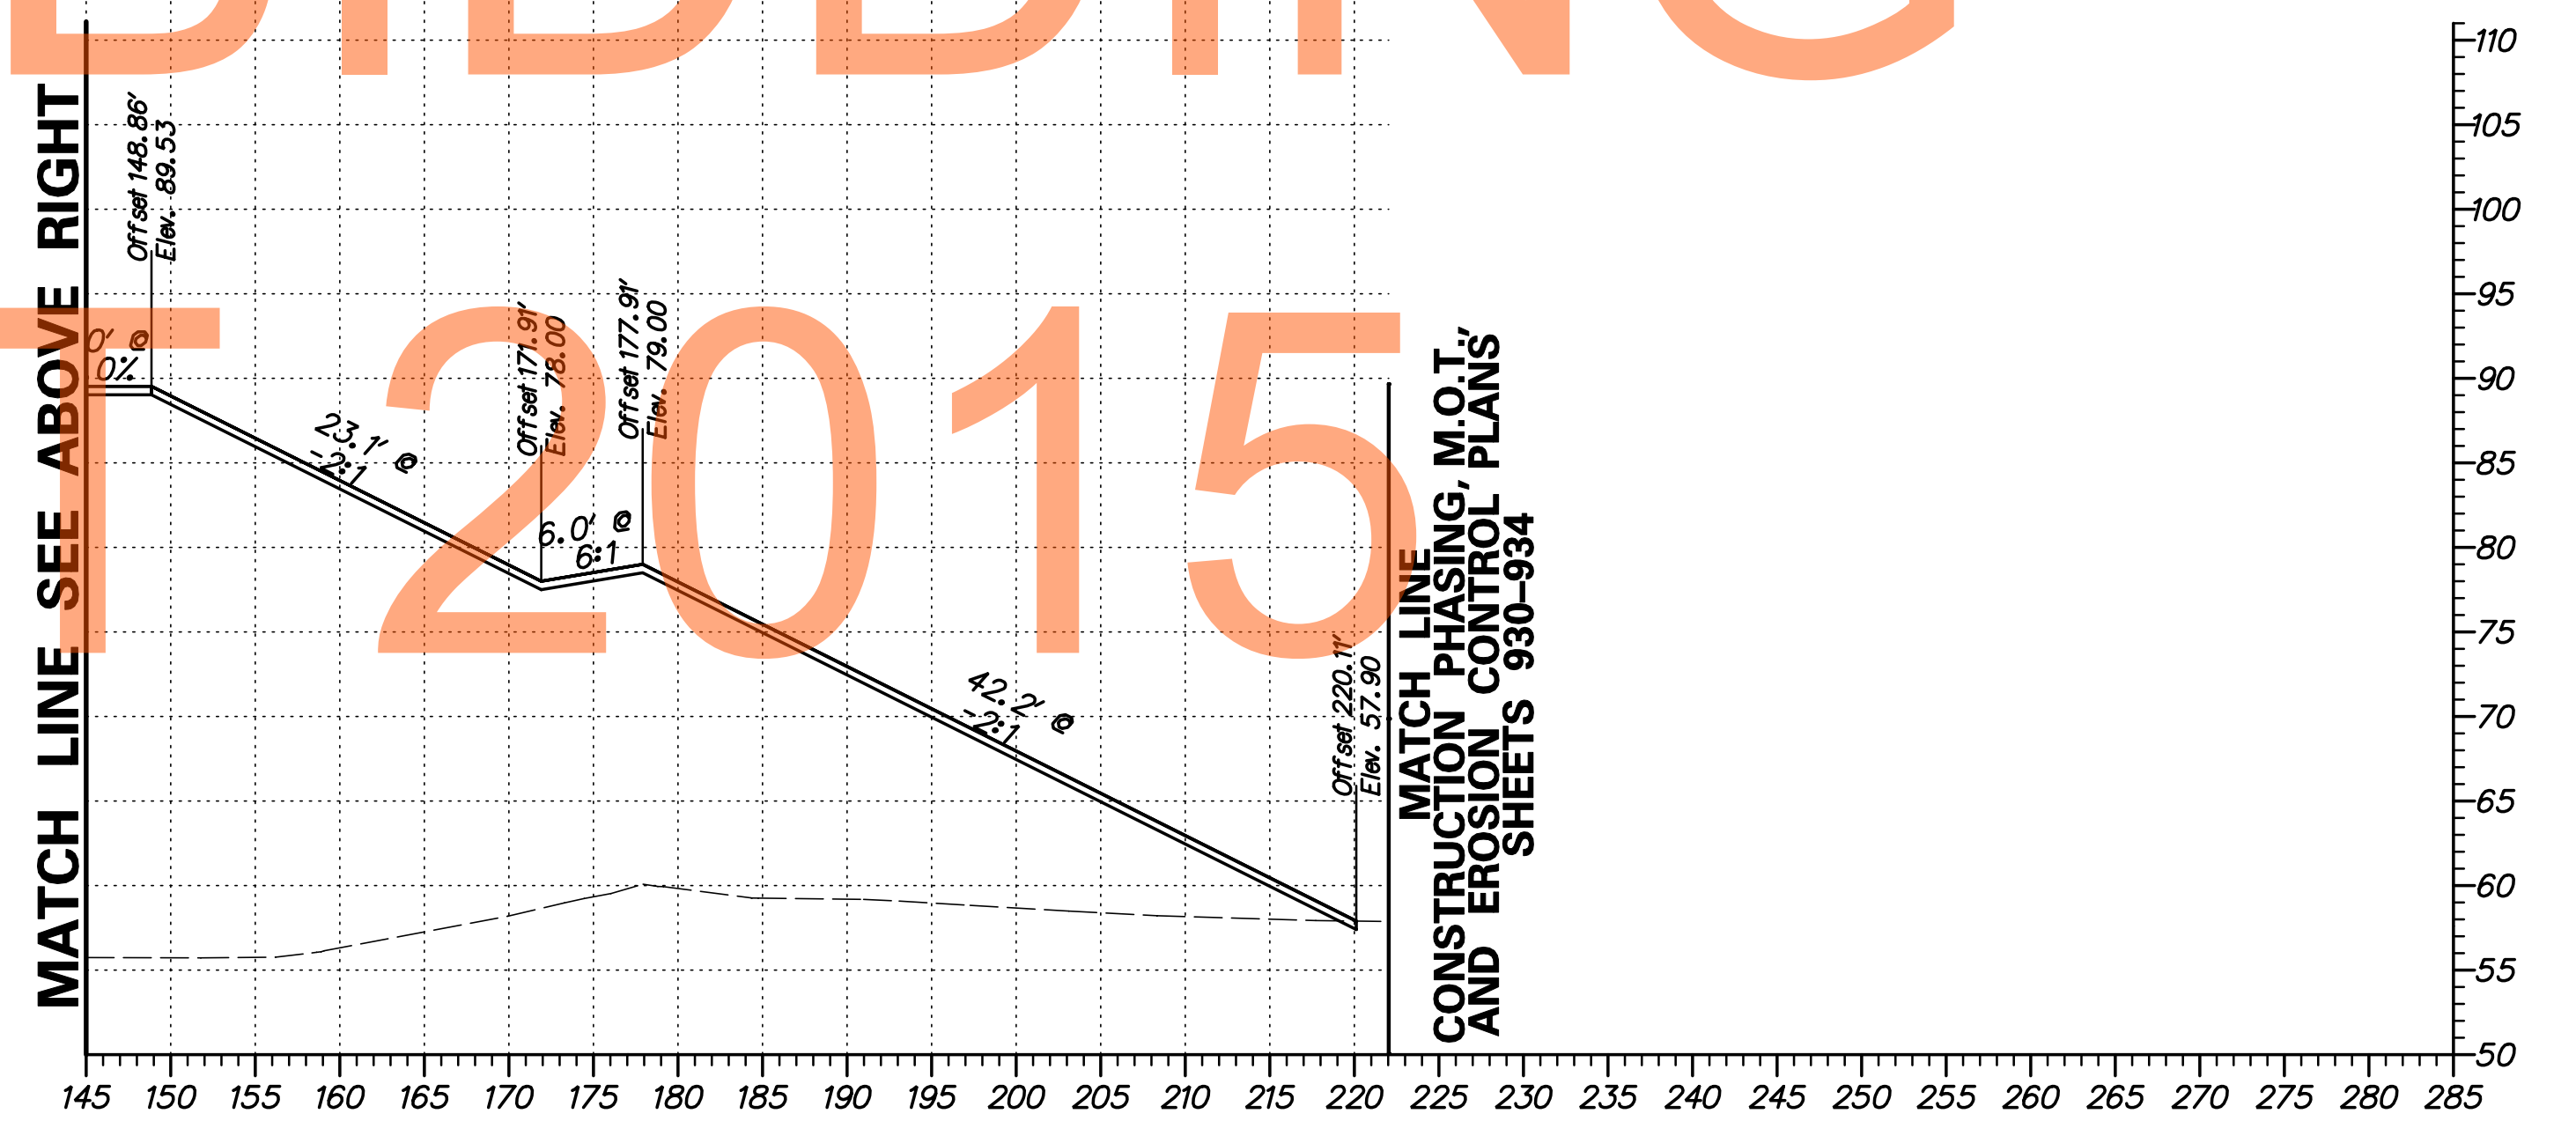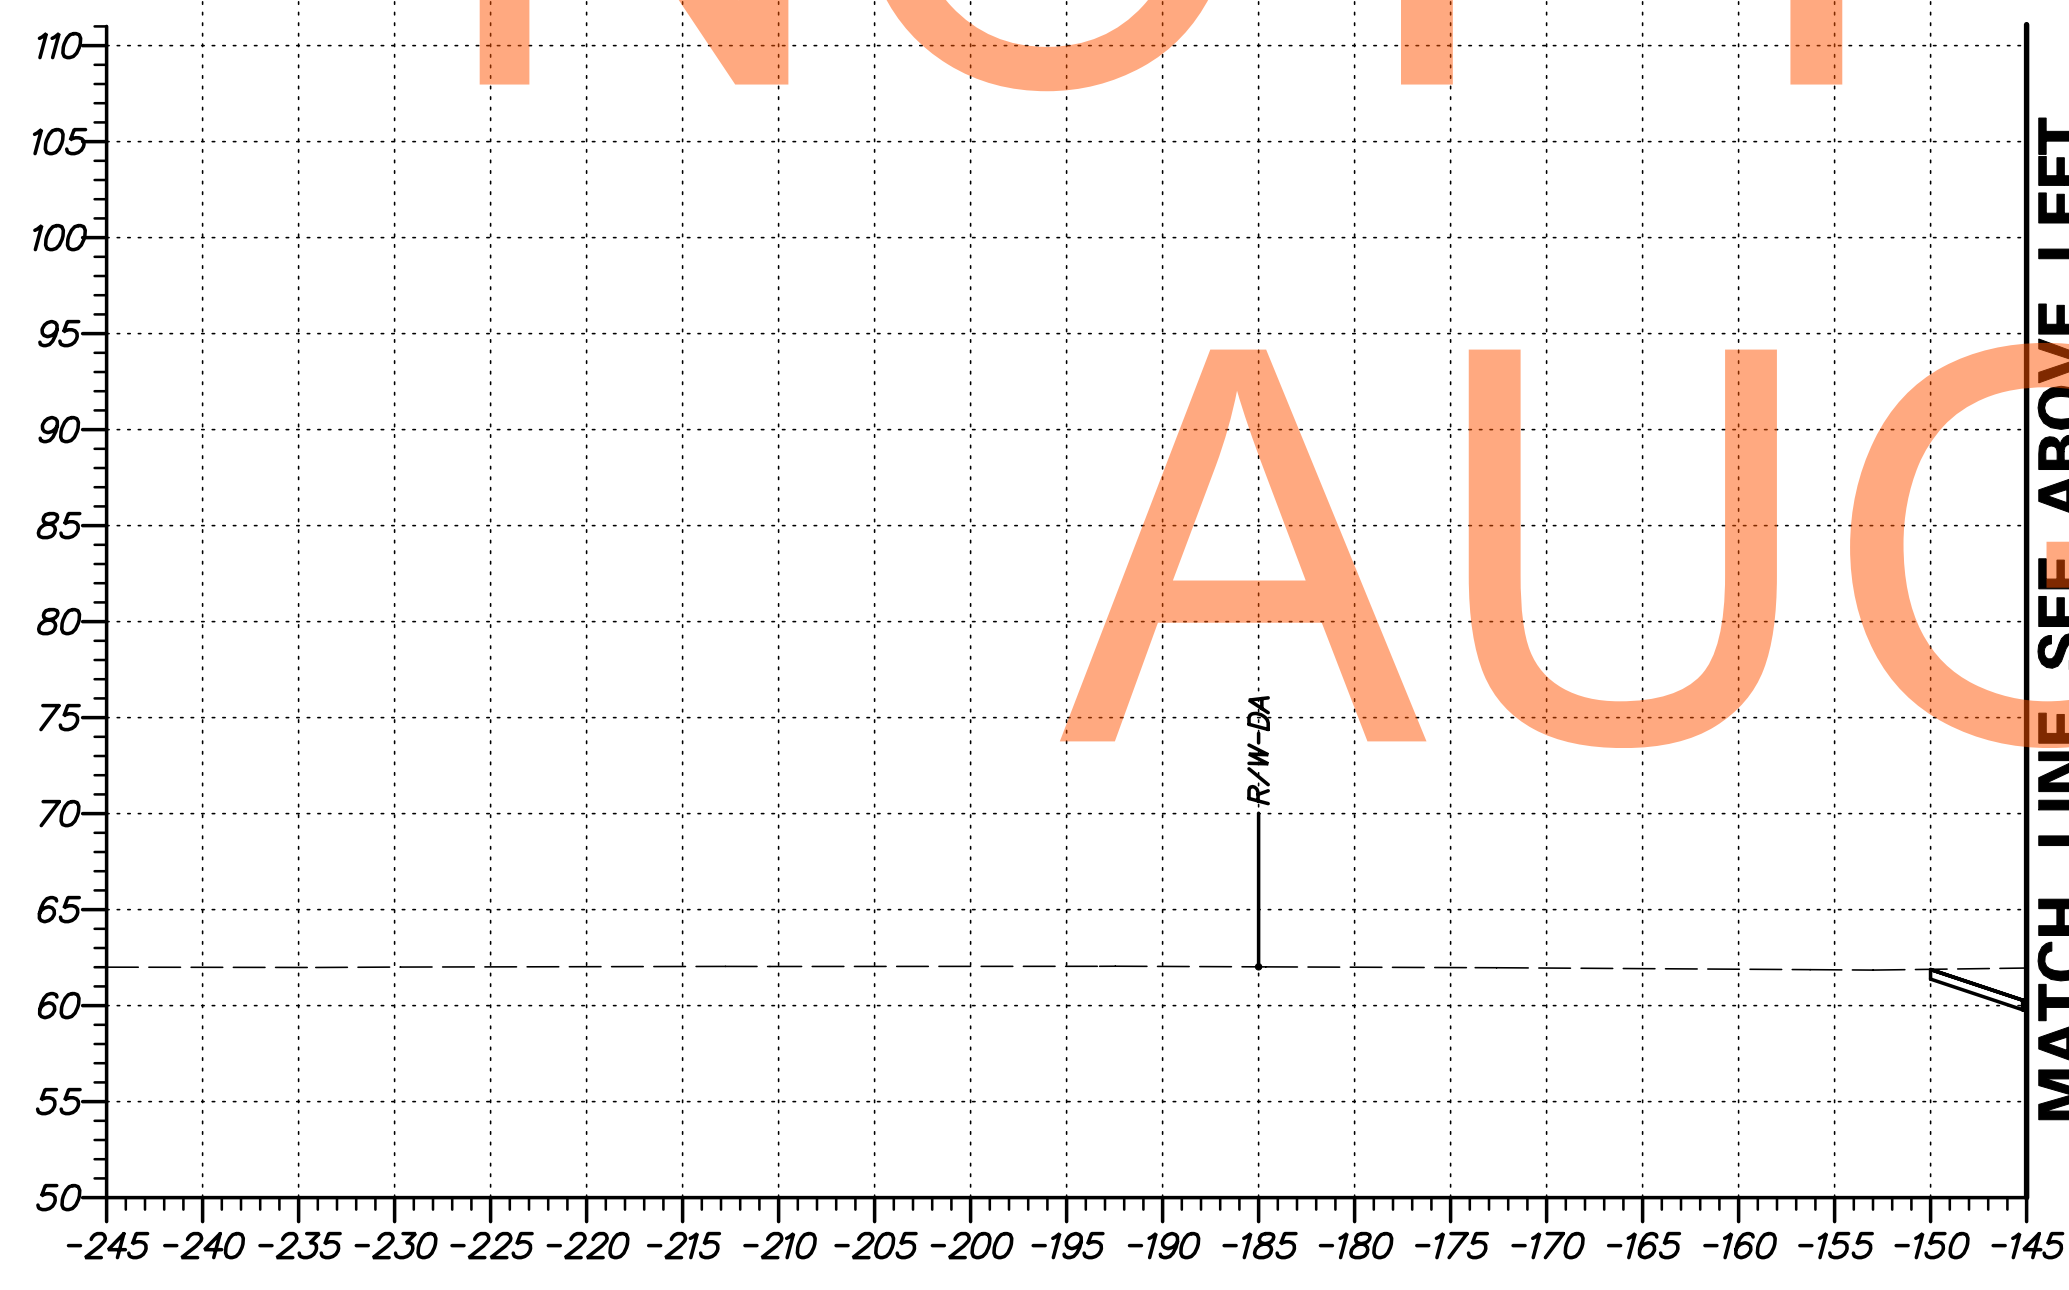

G:\60049040 US30N\CIVIL\PLANS\2A\YSEC\XS03.DGN


DELAWARE DEPARTMENT OF TRANSPORTATION	ADDENDUMS / REVISIONS	SCALE 	US 301 LEVELS ROAD TO SUMMIT BRIDGE ROAD	CONTRACT T20091303	BRIDGE NO. _____	CROSS SECTIONS US 301 MAINLINE STA. 360 + 50	SHEET NO. 116
				COUNTY NEW CASTLE	DESIGNED BY: SS CHECKED BY: AM		TOTAL SHTS. 518

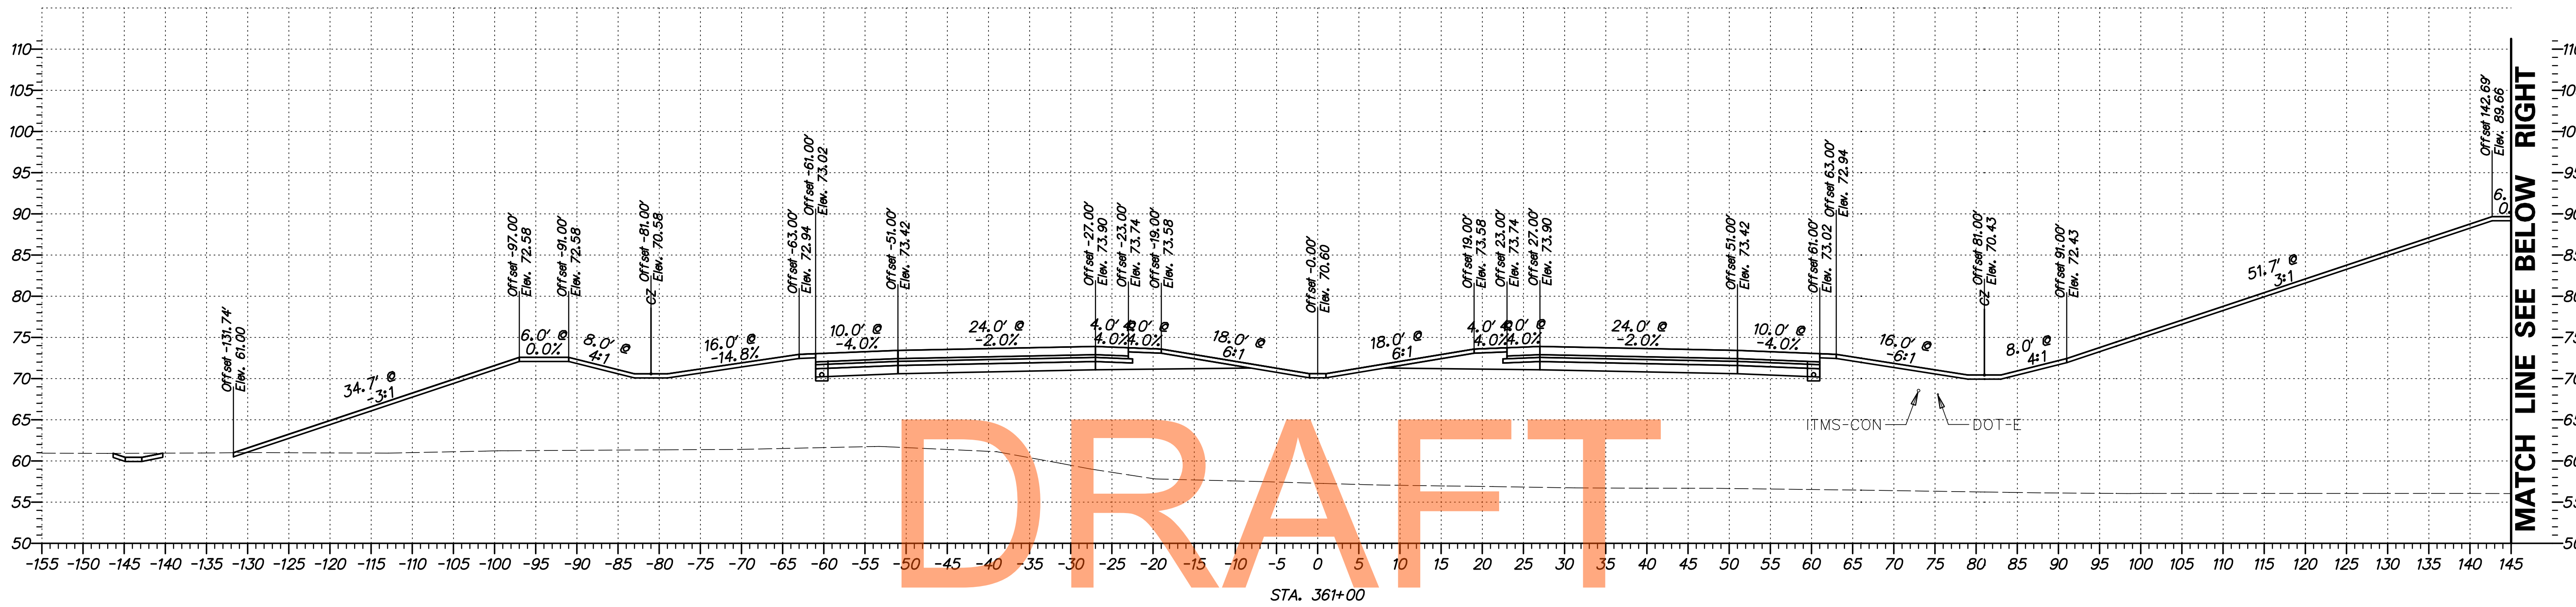

DRAFT


NOT FOR BIDDING

AUGUST 2015

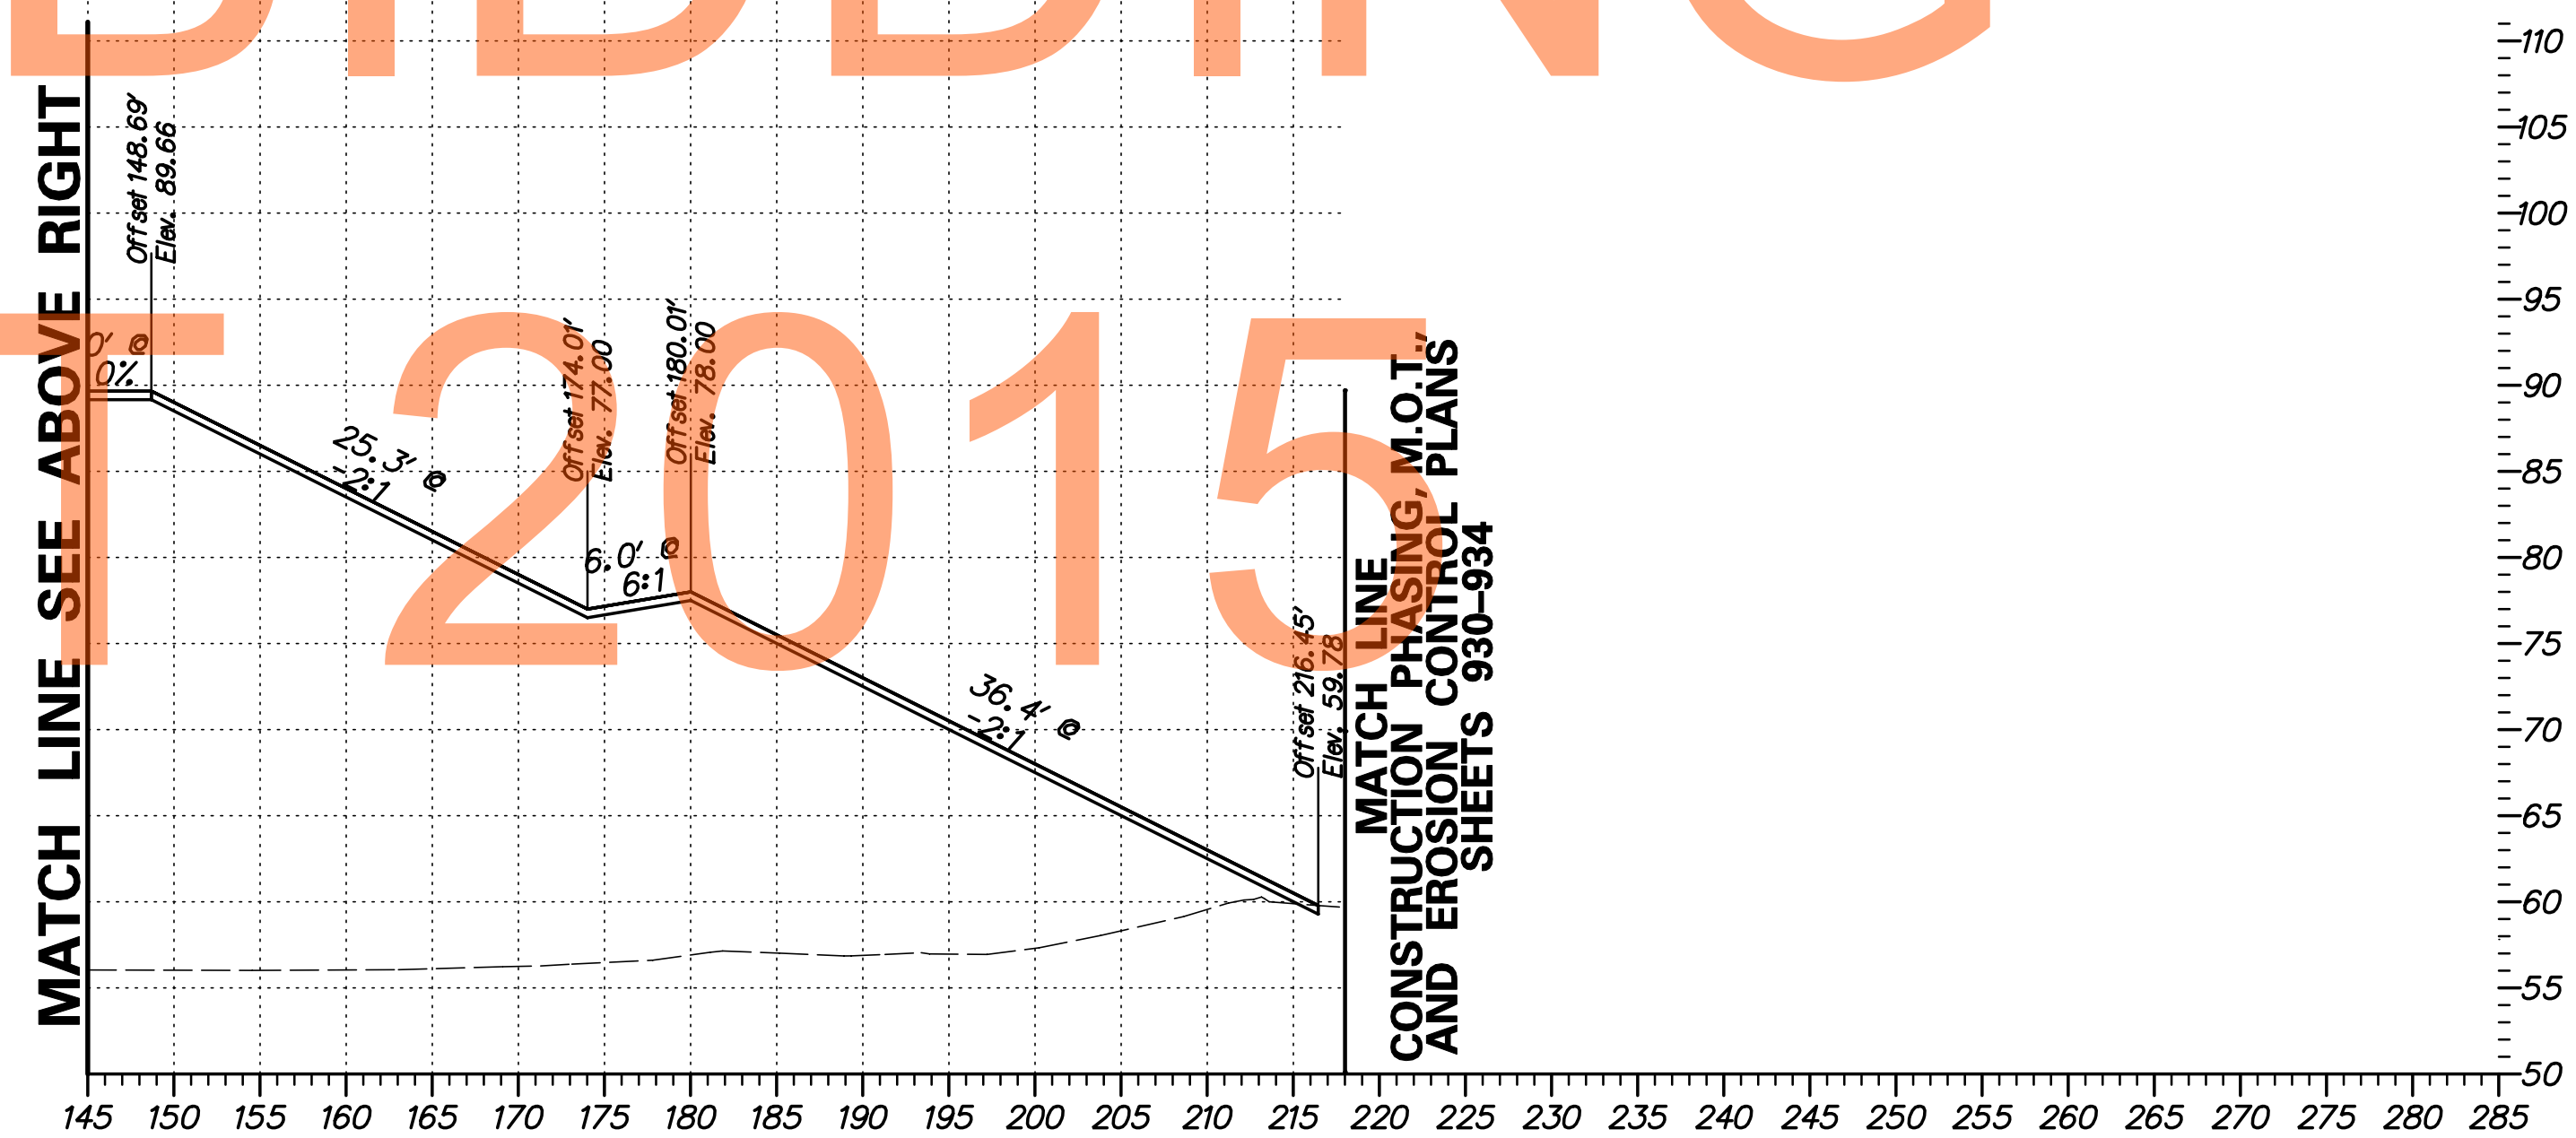

G:\60049040 US301\CIVIL\PLANS\2A\XSEC\XS04.DGN


<p>DELAWARE DEPARTMENT OF TRANSPORTATION</p>	ADDENDUMS / REVISIONS	<p>SCALE</p> <p>FEET</p>	<p>US 301 LEVELS ROAD TO SUMMIT BRIDGE ROAD</p>	CONTRACT	BRIDGE NO.	<p>CROSS SECTIONS US 301 MAINLINE STA. 361+00</p>	SHEET NO.
					T20091303		
				COUNTY	CHECKED BY: AM	TOTAL SHTS.	518
				NEW CASTLE			

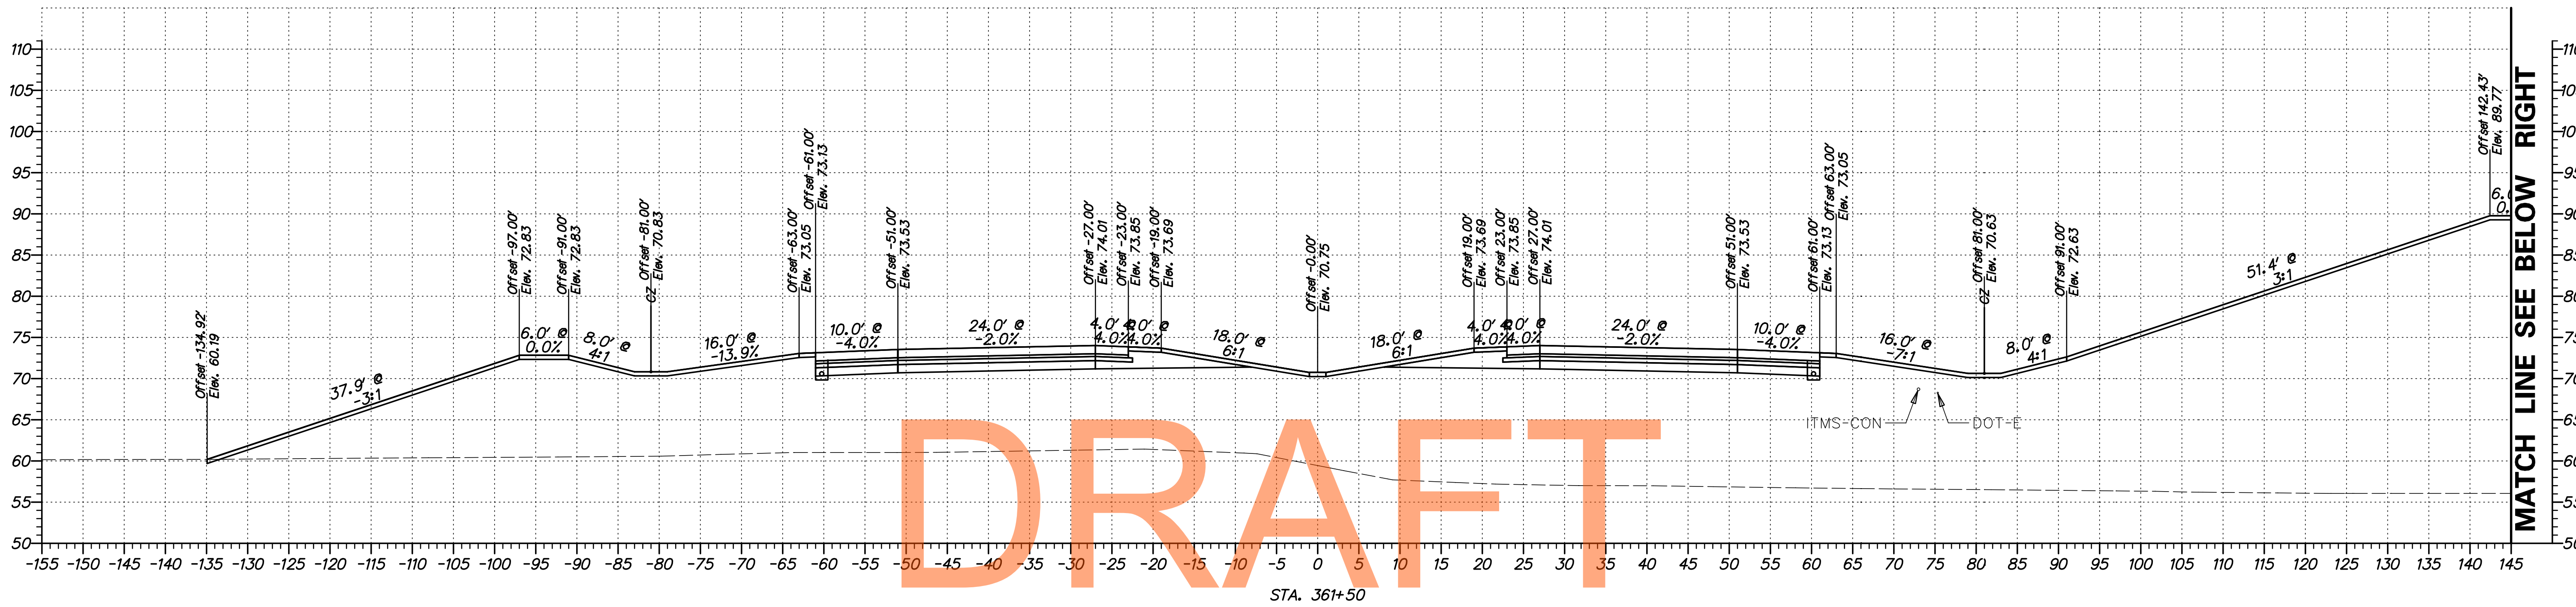

DRAFT


NOT FOR BIDDING

AUGUST 2015

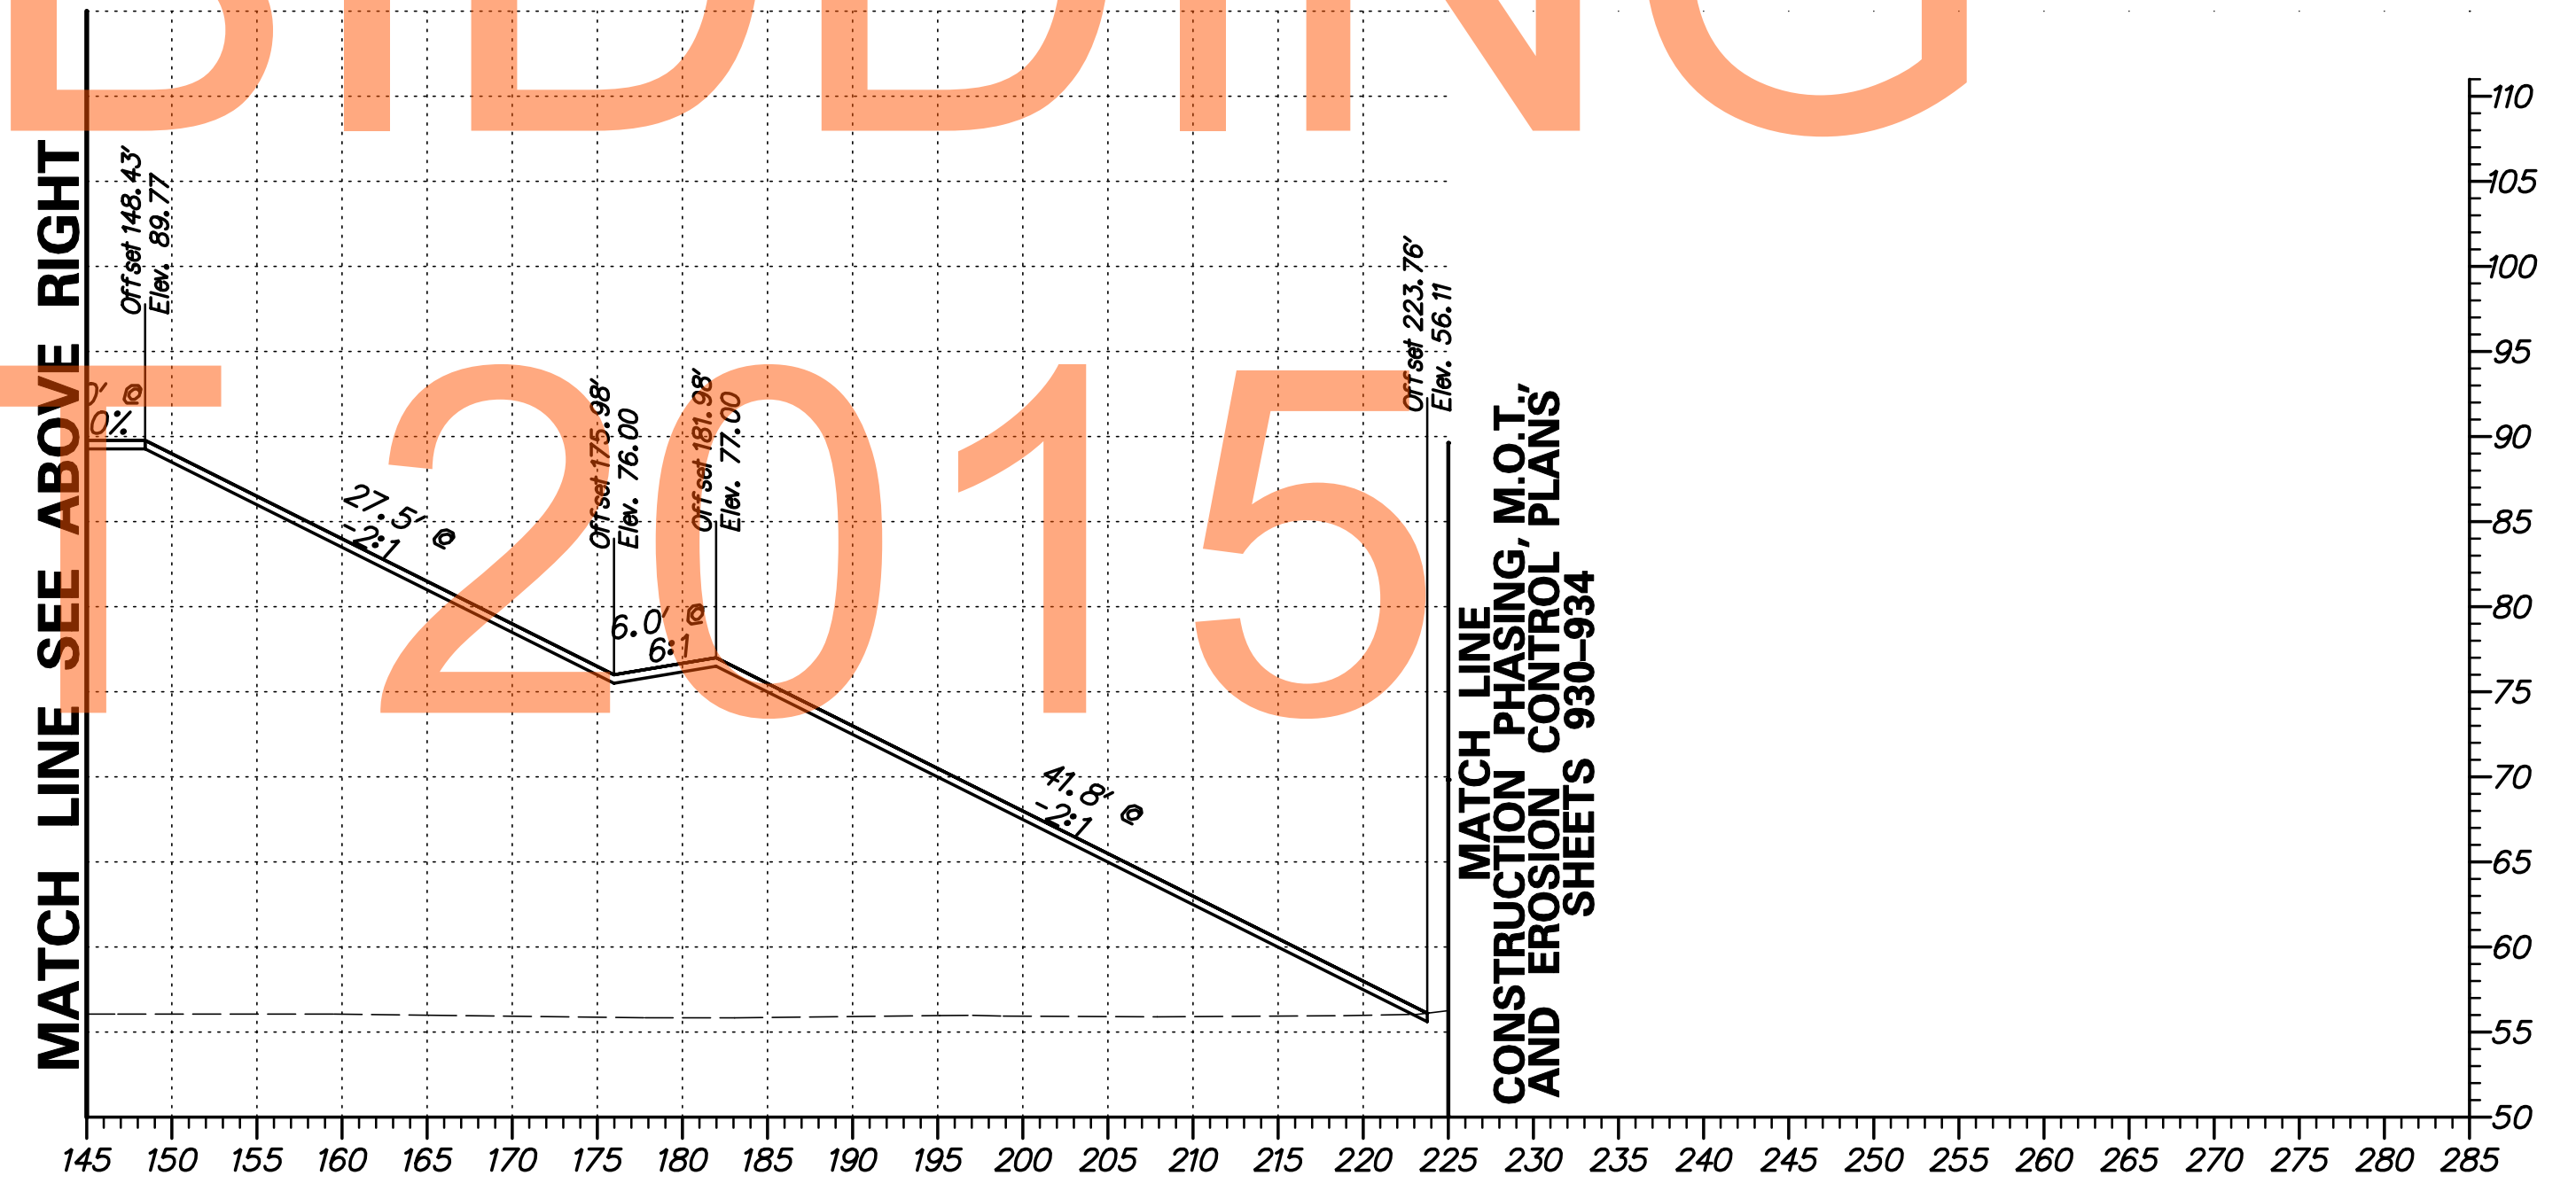

G:\60049040 US301\CIVIL\PLANS\2A\XSEC\X505.DGN


DELAWARE DEPARTMENT OF TRANSPORTATION	ADDENDUMS / REVISIONS	SCALE FEET	US 301 LEVELS ROAD TO SUMMIT BRIDGE ROAD	CONTRACT T20091303	BRIDGE NO.	CROSS SECTIONS US 301 MAINLINE STA. 361 + 50	SHEET NO. 118
					COUNTY NEW CASTLE		DESIGNED BY: SS CHECKED BY: AM

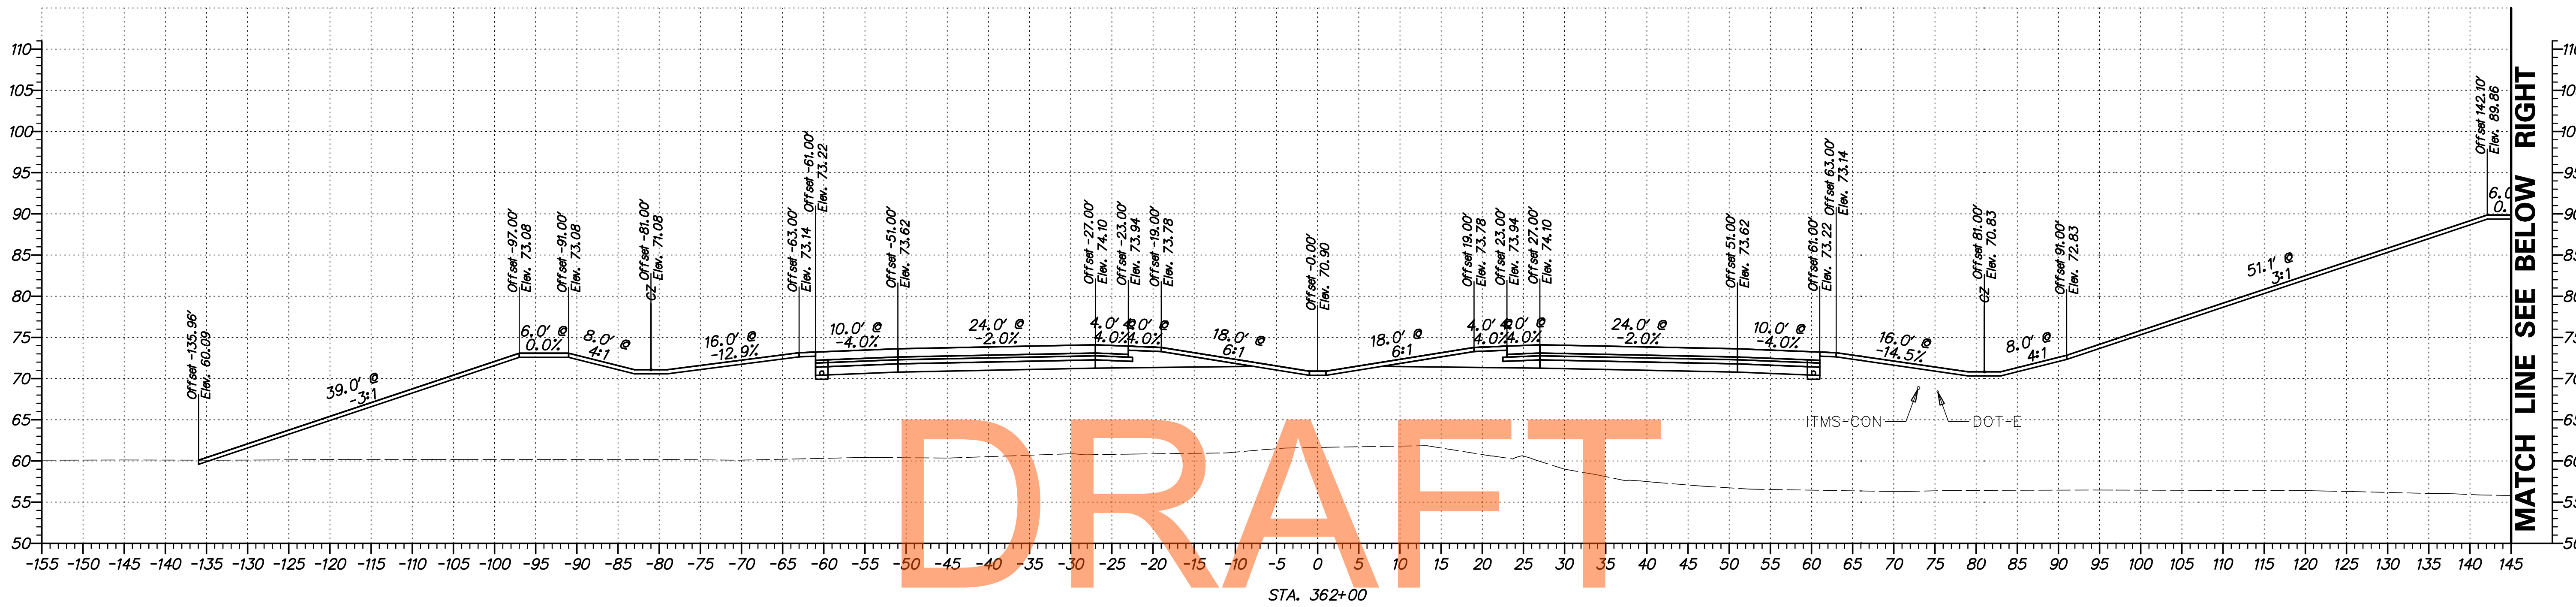

DRAFT

NOT FOR BIDDING


AUGUST 2015

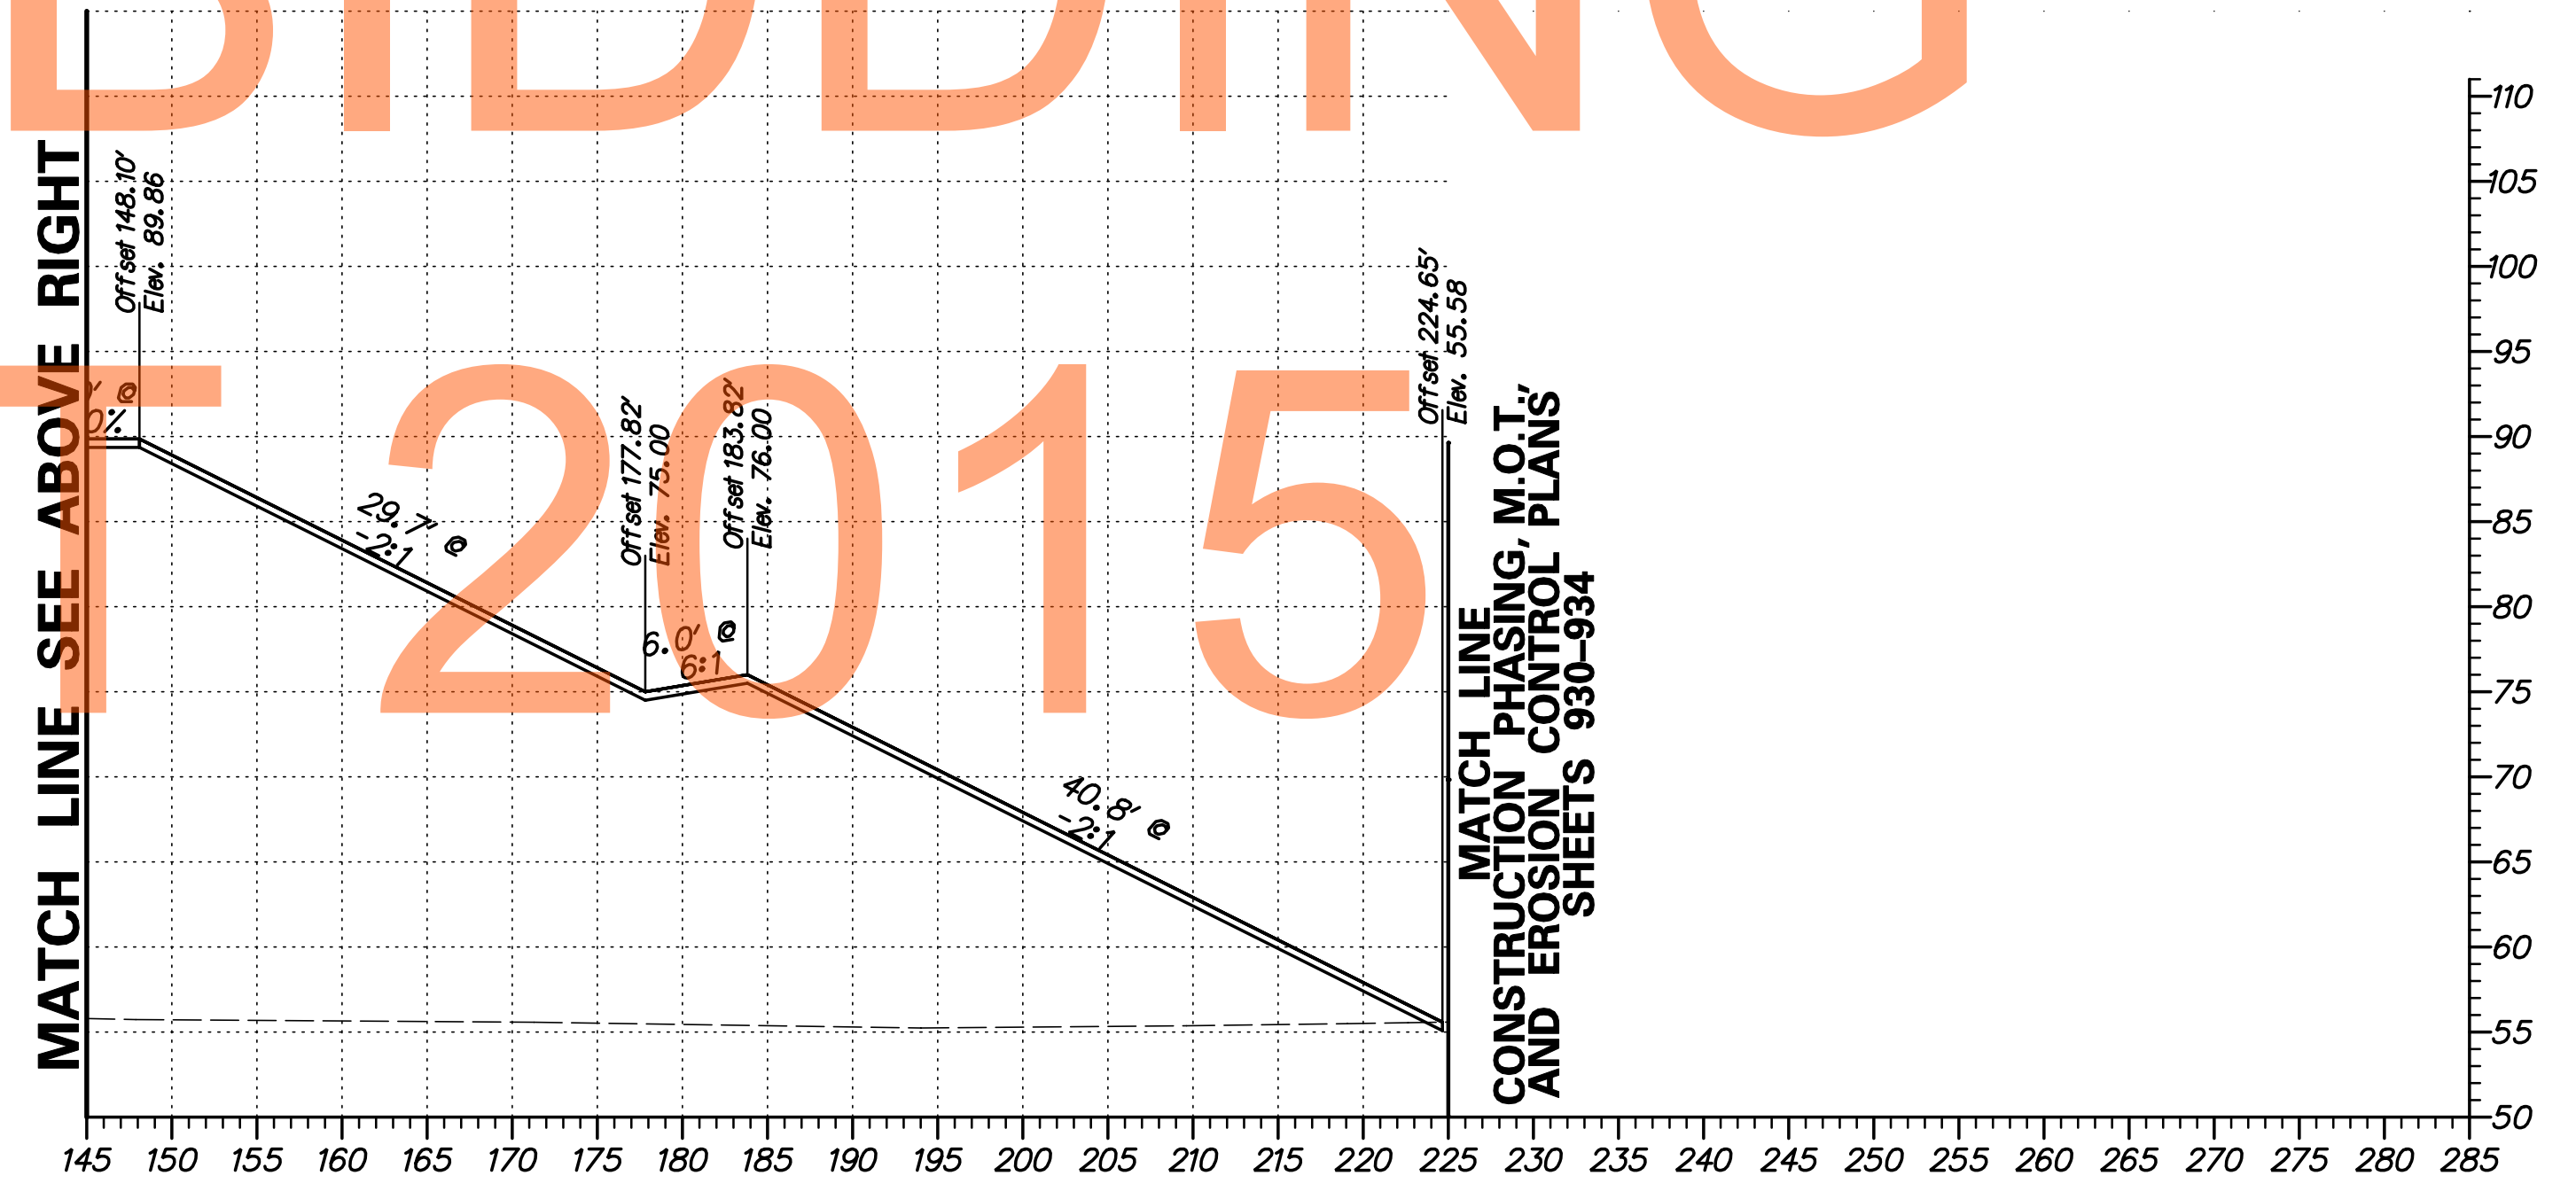

G:\60049040 US301\CIVIL\PLANS\2A\YSEC\XS06.DGN



ADDENDUMS / REVISIONS	

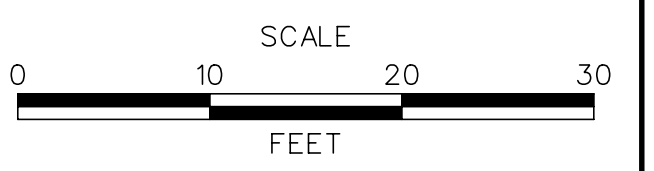


**US 301
LEVELS ROAD
TO SUMMIT BRIDGE ROAD**

CONTRACT T20091303	BRIDGE NO.
COUNTY NEW CASTLE	DESIGNED BY: SS
	CHECKED BY: AM

**CROSS SECTIONS
US 301 MAINLINE
STA. 362 + 00**


SHEET NO. 119
TOTAL SHTS. 518

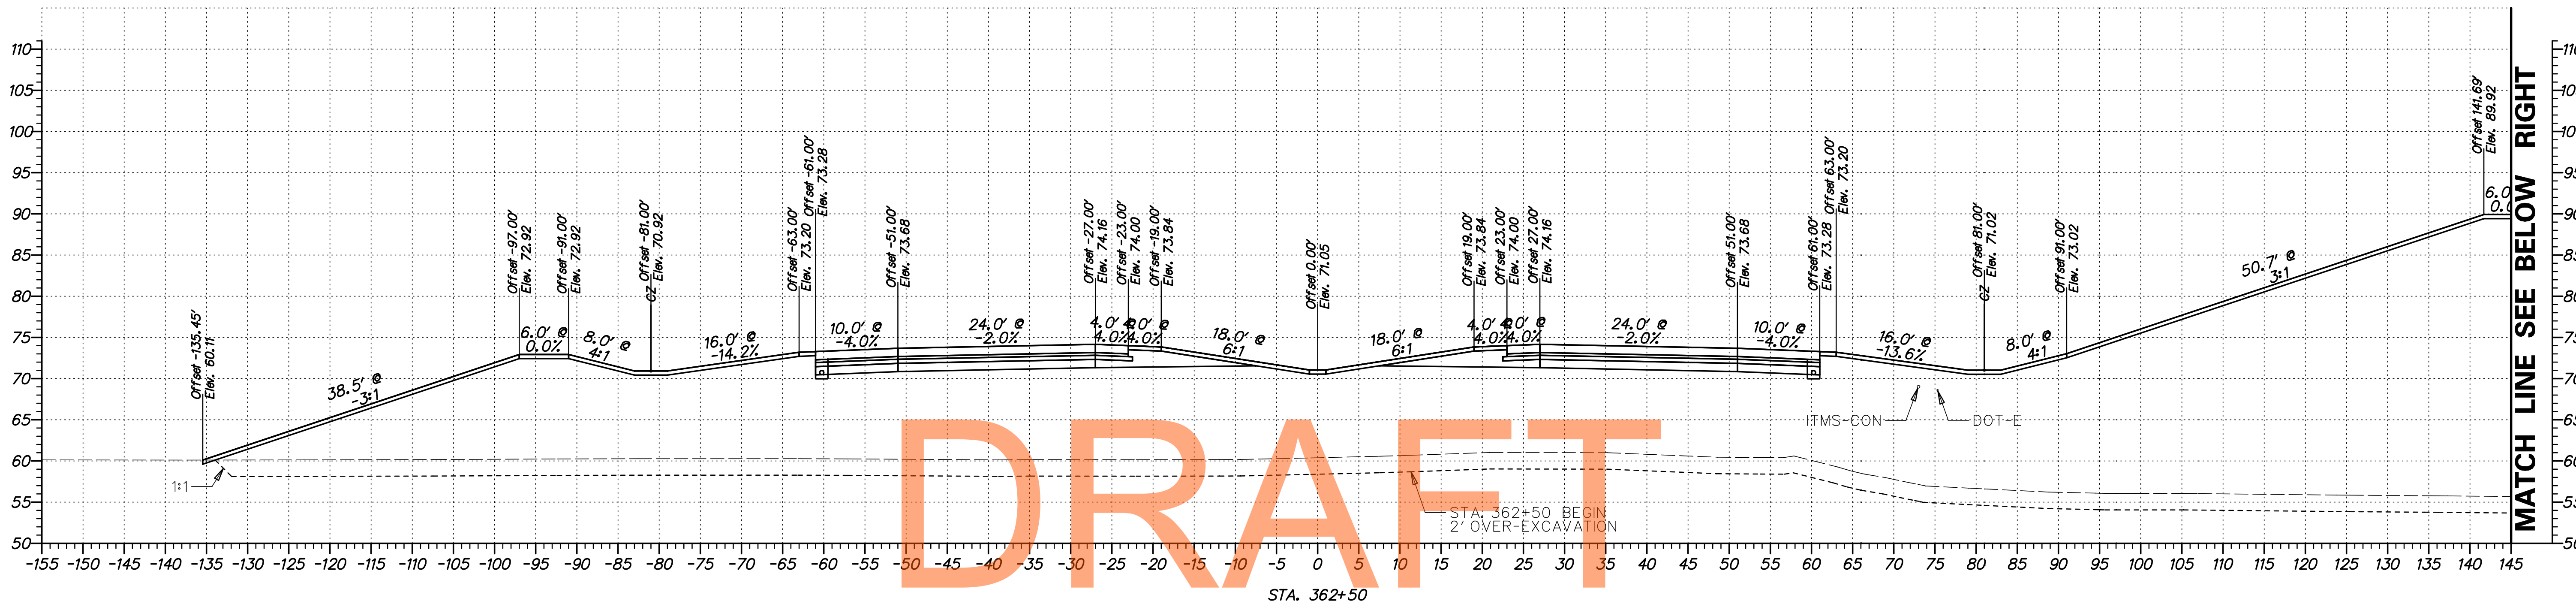


DRAFT

NOT FOR BIDDING


AUGUST 2015

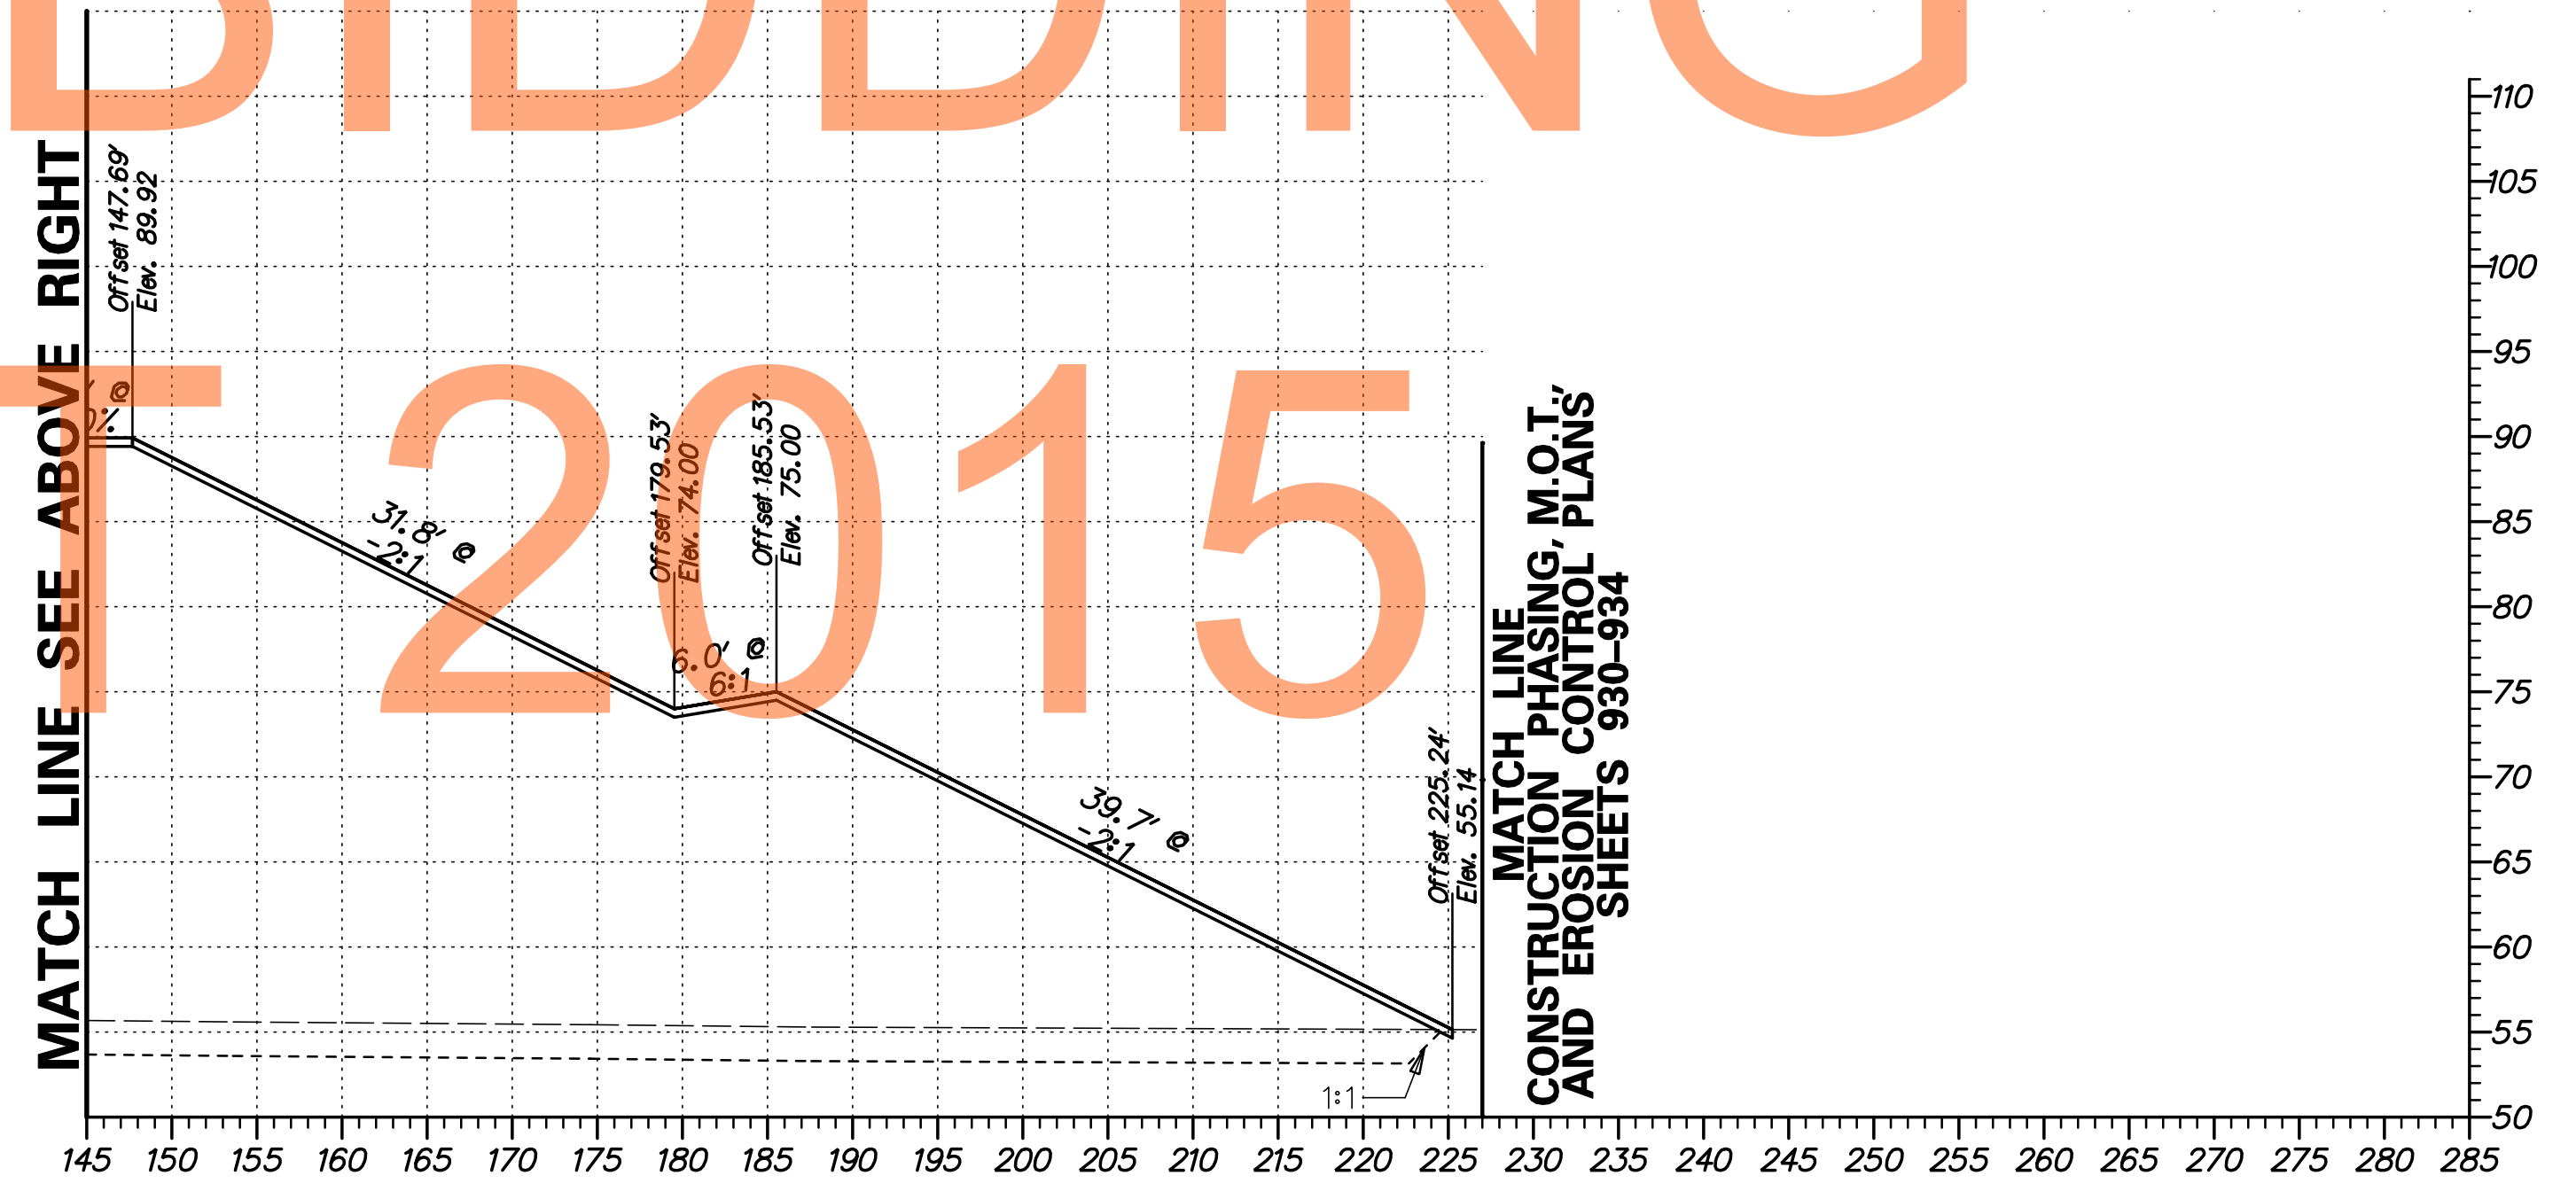

G:\60049040 US301\CIVIL\PLANS\2A\YSEC\XS07.DGN

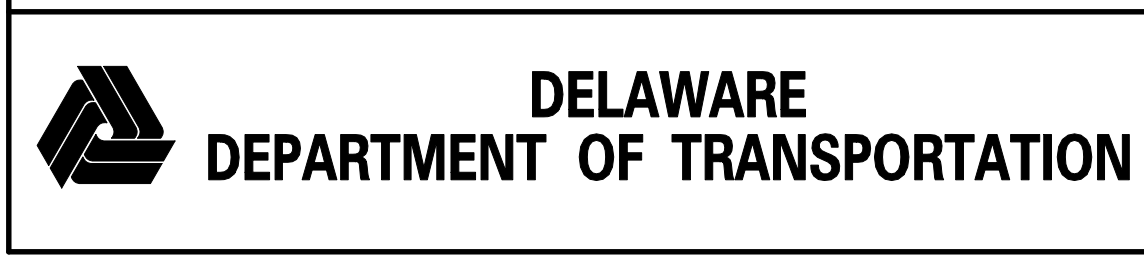

ADDENDUMS / REVISIONS	

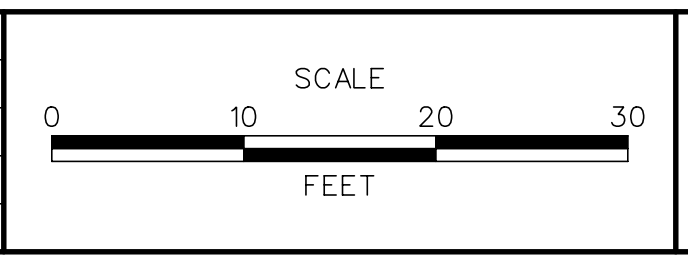


**US 301
LEVELS ROAD
TO SUMMIT BRIDGE ROAD**

CONTRACT T20091303	BRIDGE NO.
COUNTY NEW CASTLE	DESIGNED BY: SS
	CHECKED BY: AM


**CROSS SECTIONS
US 301 MAINLINE
STA. 362 + 50**

SHEET NO. 120
TOTAL SHTS. 518

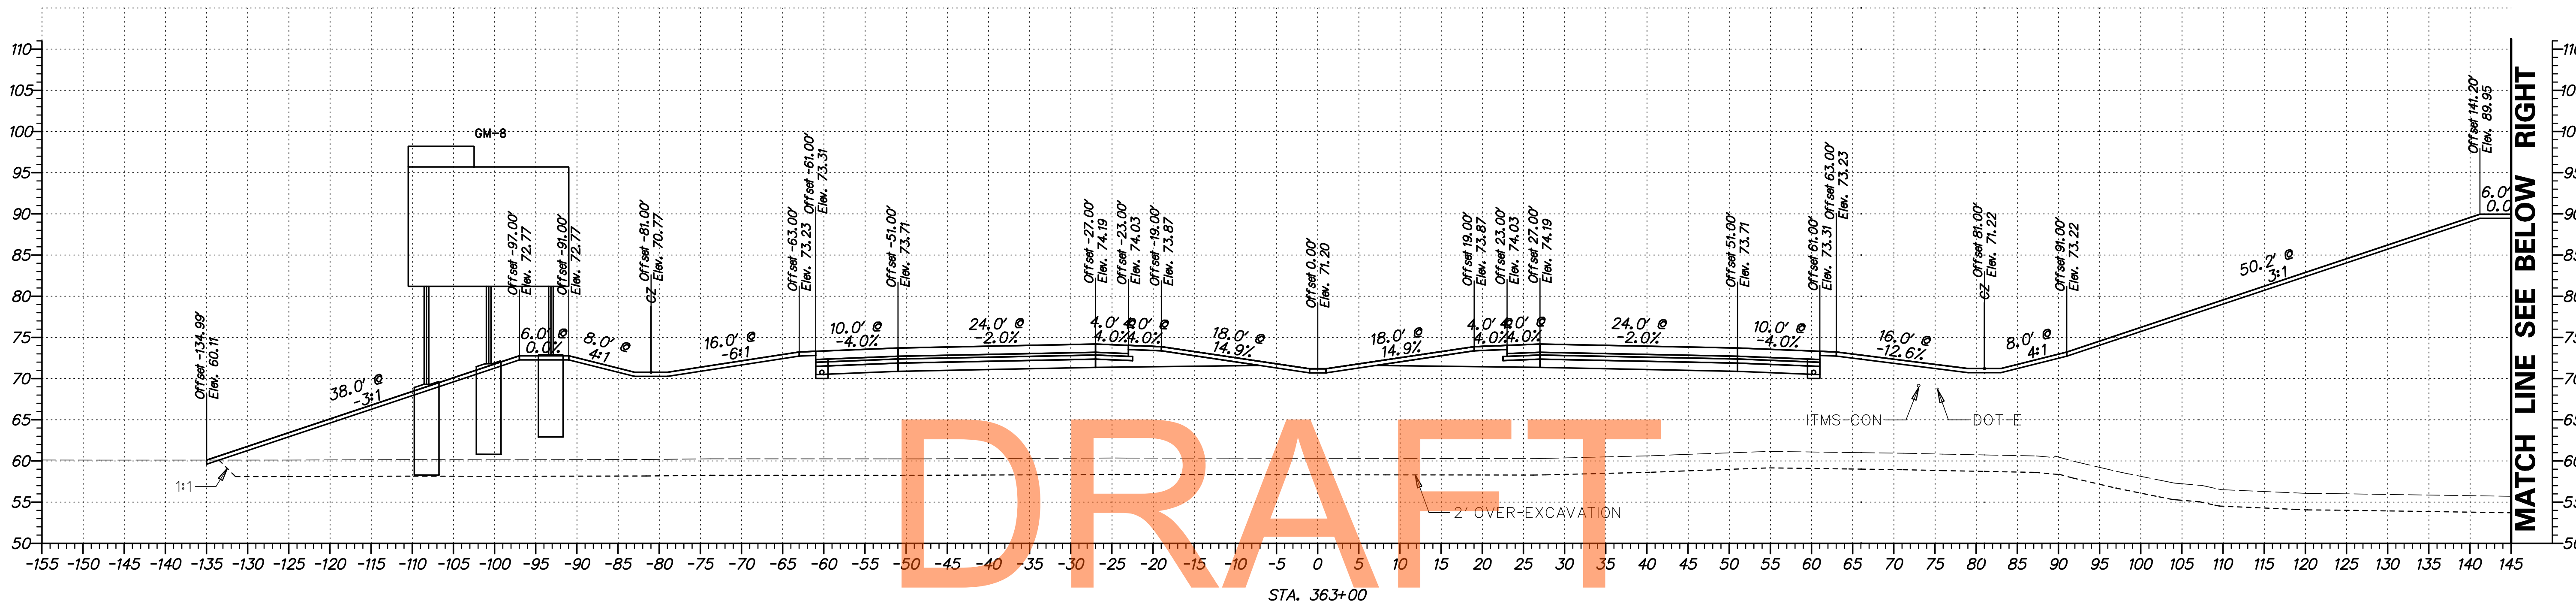

NOT FOR BIDDING


AUGUST 2015

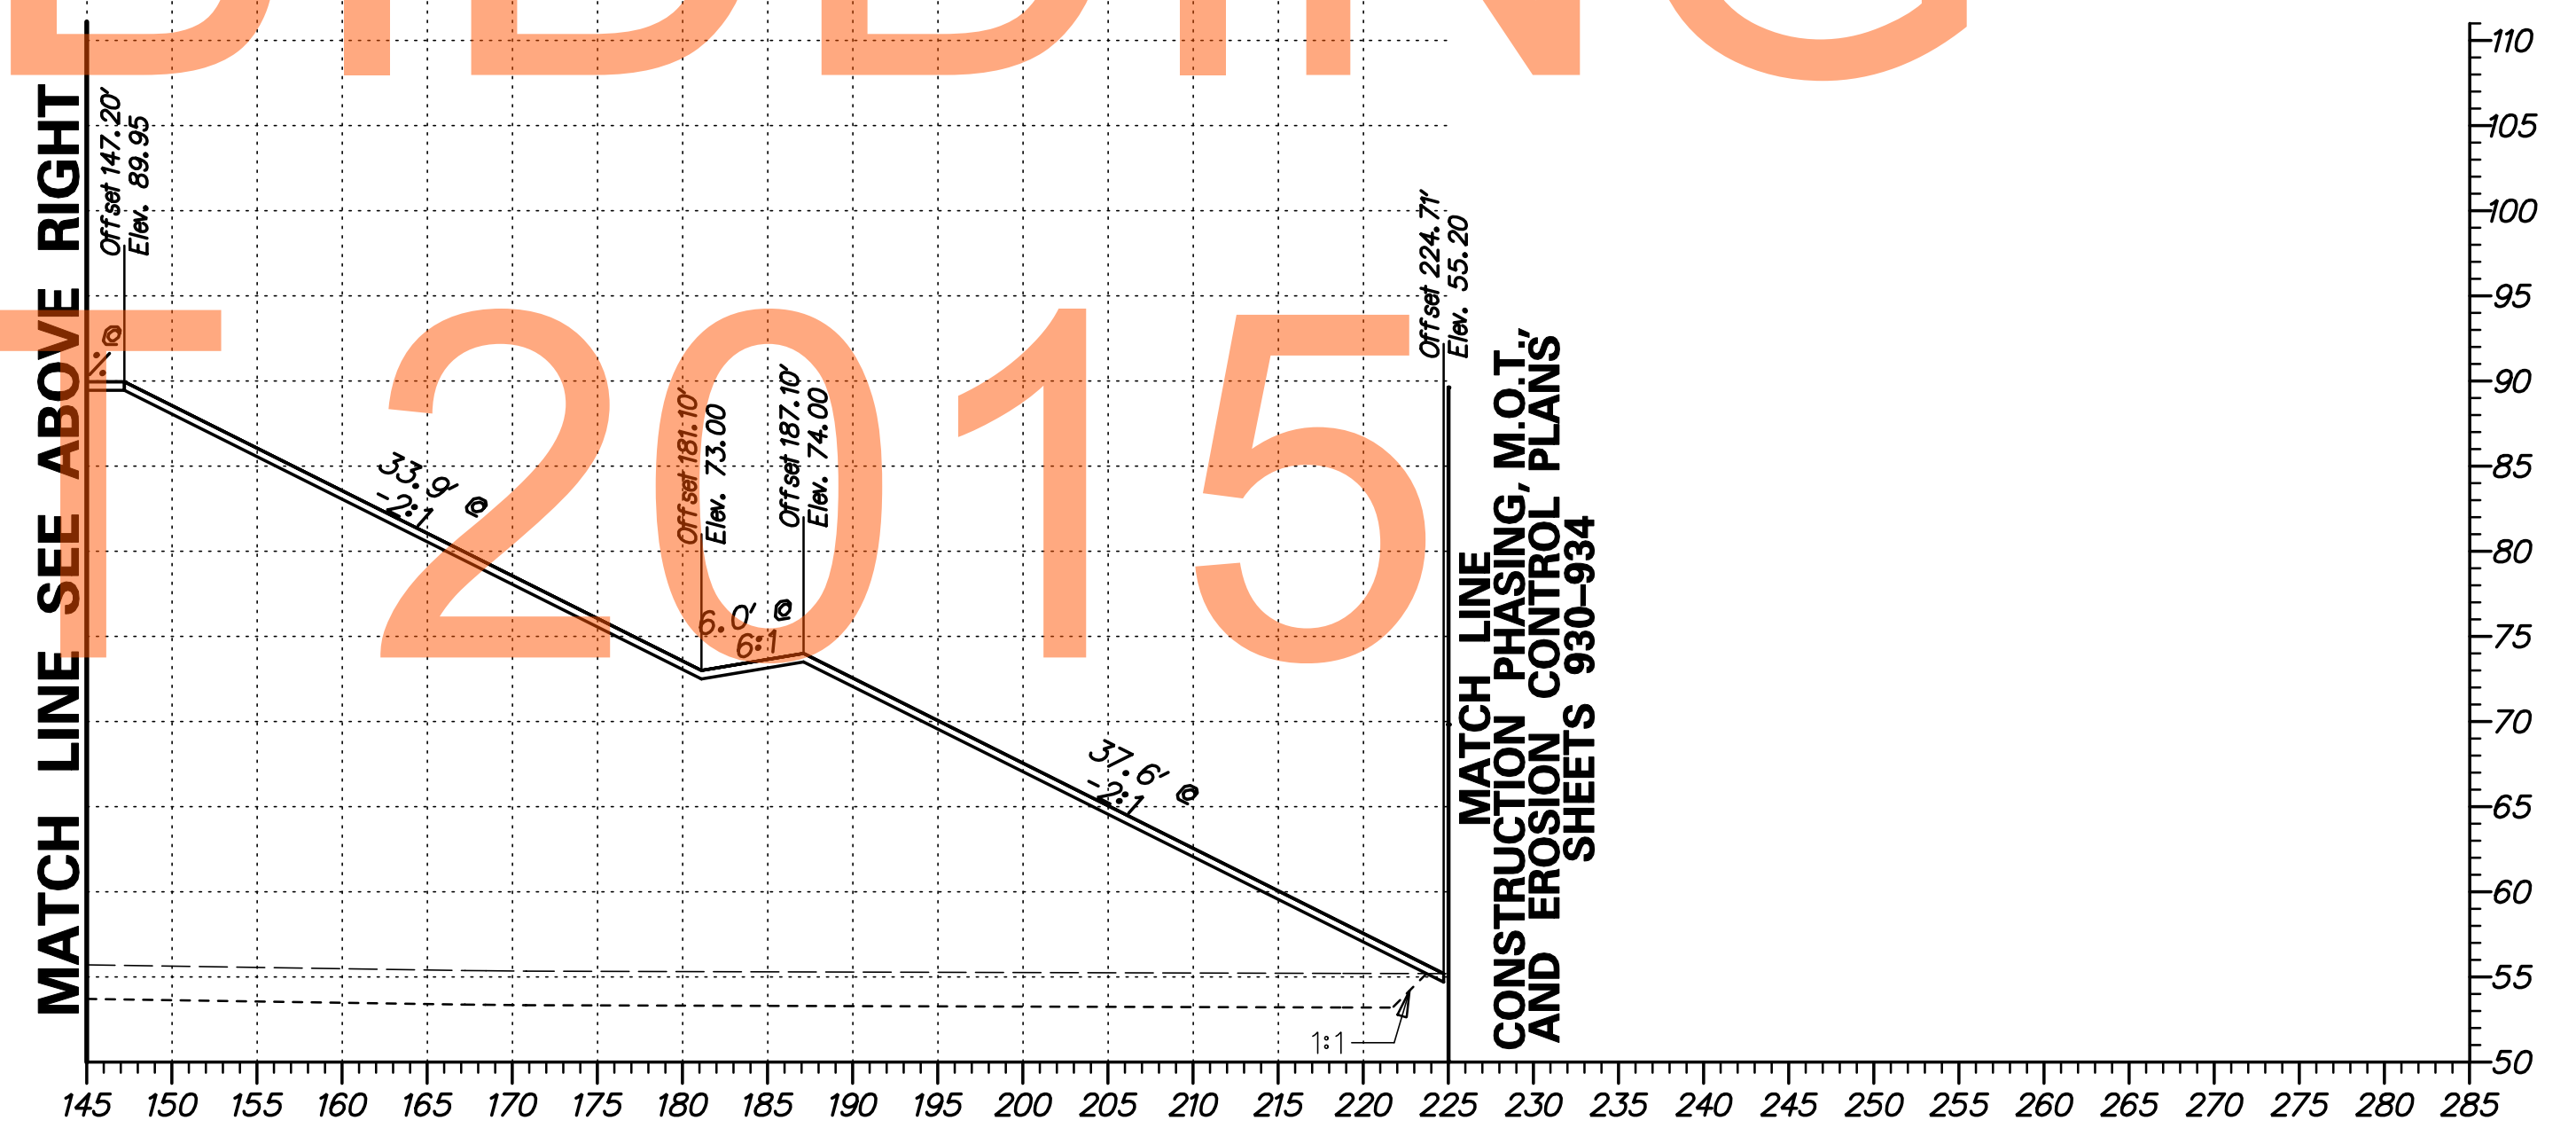

G:\60049040 US301\CIVIL\PLANS\2A\YSEC\X5105.DGN



ADDENDUMS / REVISIONS

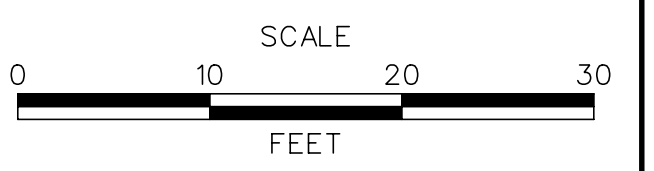


US 301 LEVELS ROAD TO SUMMIT BRIDGE ROAD

CONTRACT T20091303	BRIDGE NO.
COUNTY NEW CASTLE	DESIGNED BY: SS
	CHECKED BY: AM

CROSS SECTIONS US 301 MAINLINE STA. 363 + 00


SHEET NO. 121
TOTAL SHTS. 518

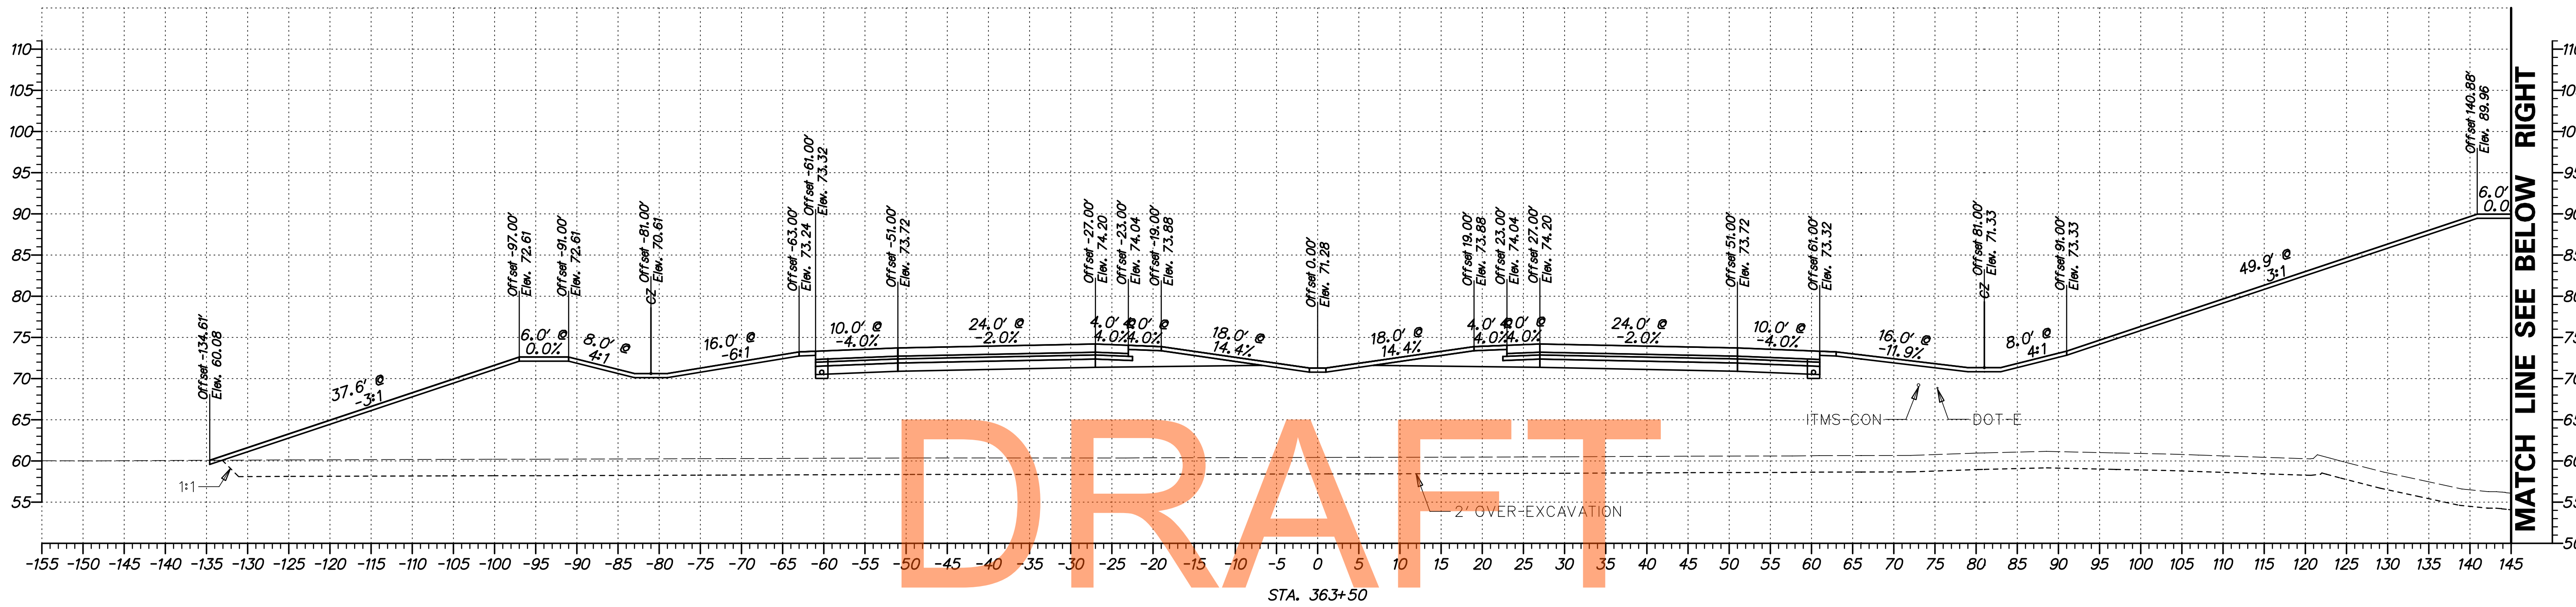

DRAFT


NOT FOR BIDDING

AUGUST 2015

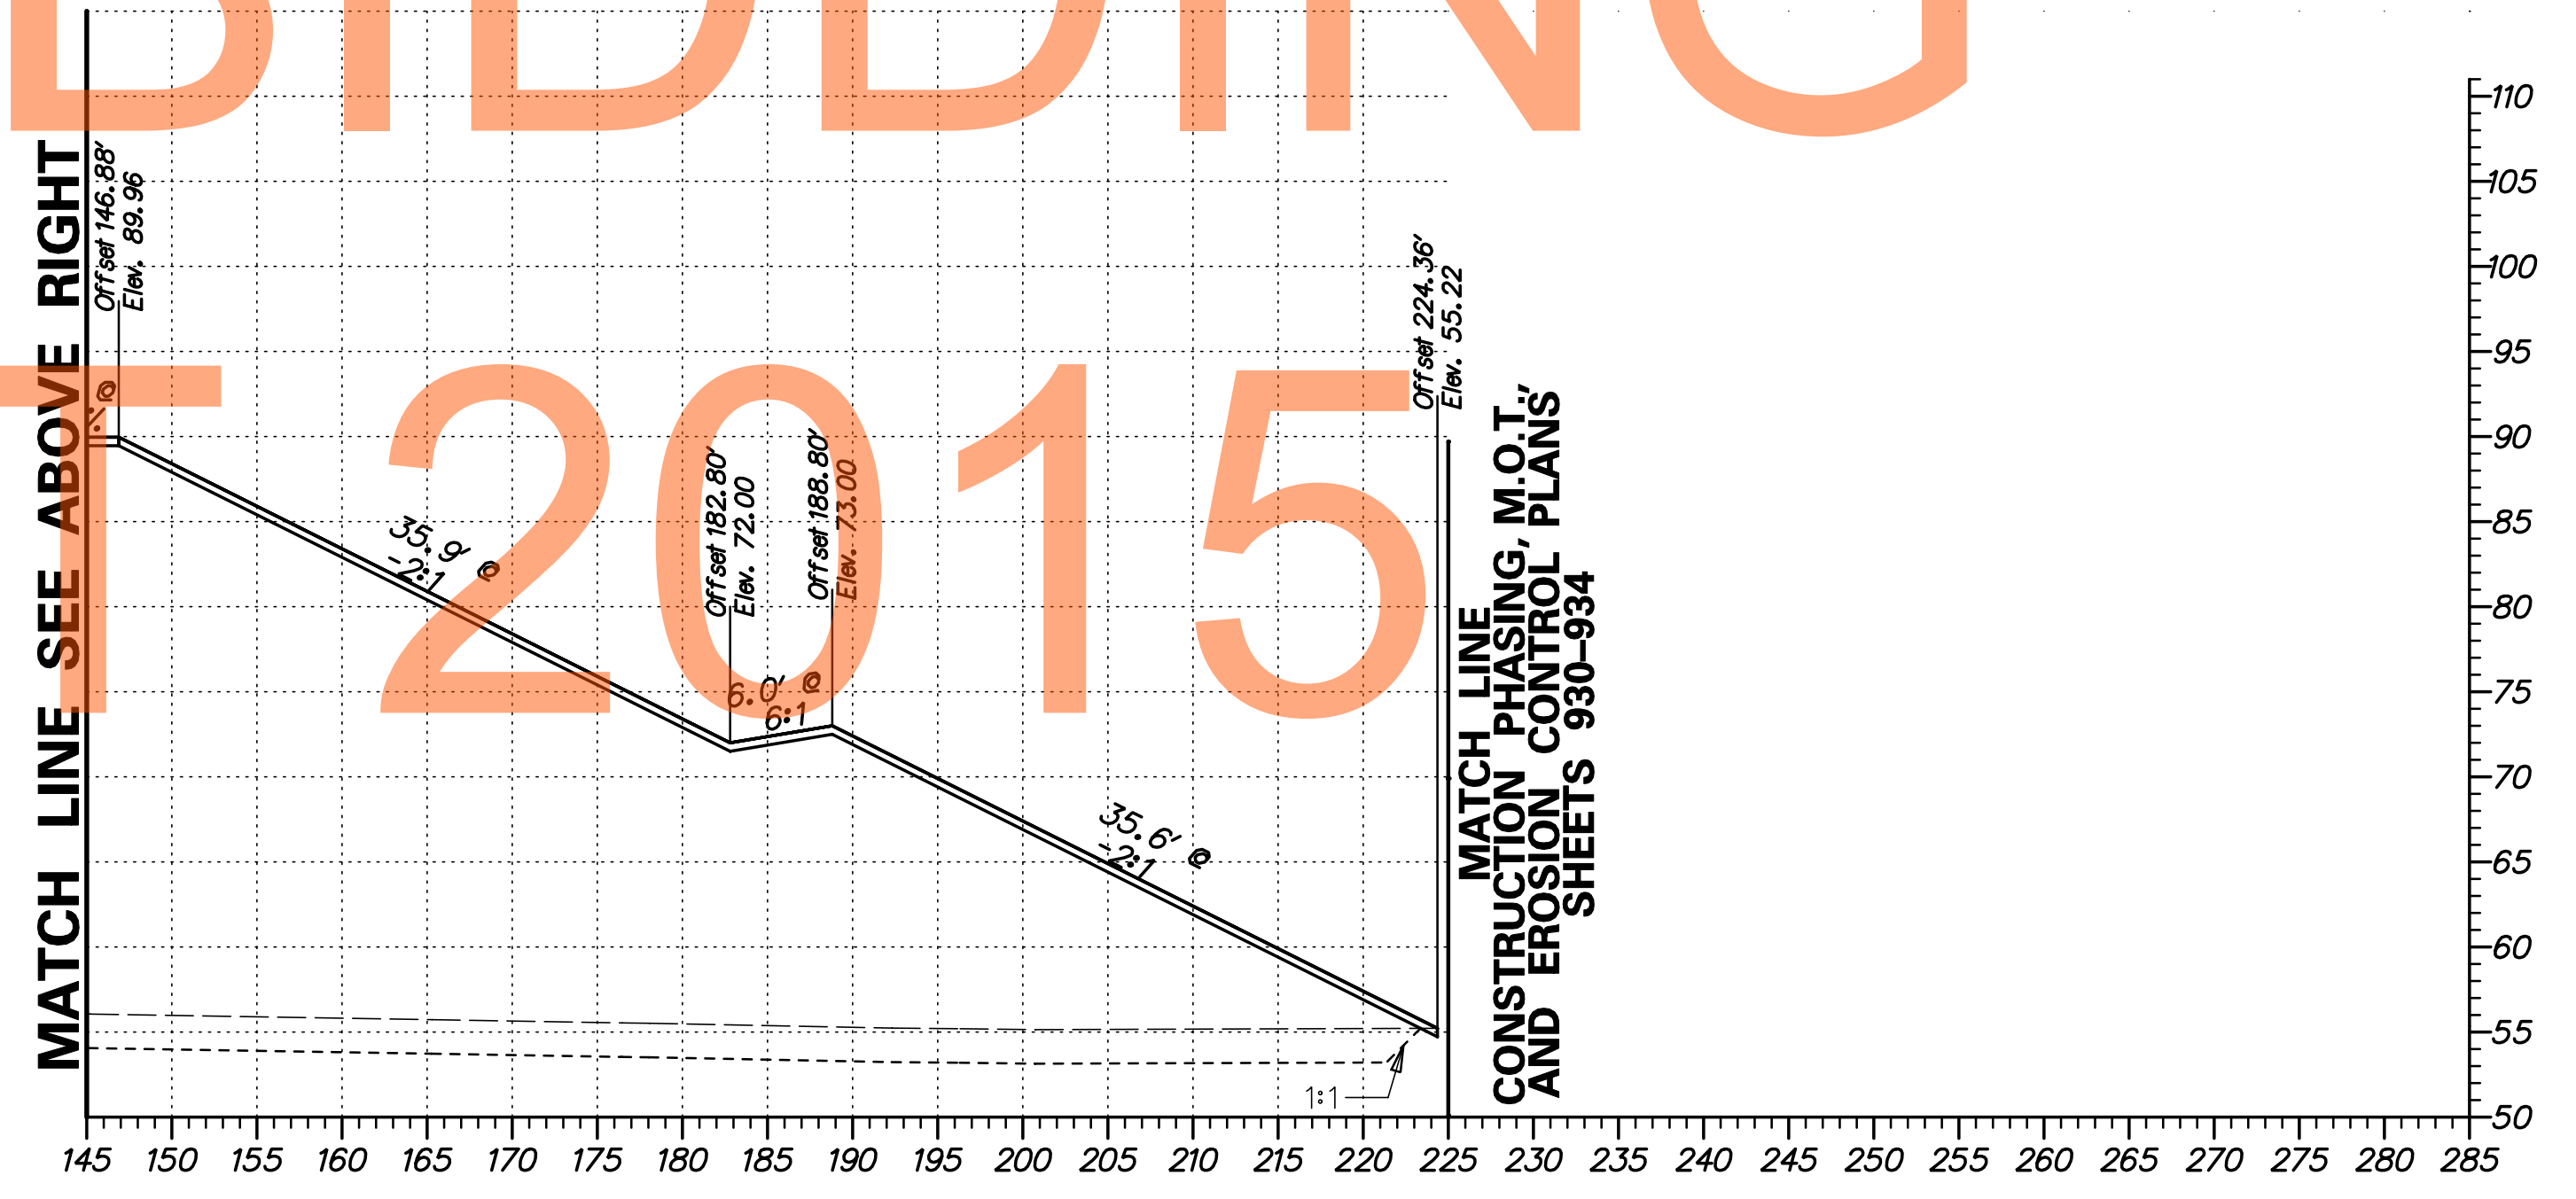

G:\60049040 US301\CIVIL\PLANS\2A\XSEC\X5009.DGN


	DELAWARE DEPARTMENT OF TRANSPORTATION	ADDENDUMS / REVISIONS <table border="1" style="width: 100%; height: 20px;"> <tr><td> </td><td> </td></tr> </table>			SCALE 	US 301 LEVELS ROAD TO SUMMIT BRIDGE ROAD	<table border="1" style="width: 100%; border-collapse: collapse;"> <tr><td>CONTRACT</td><td>BRIDGE NO.</td></tr> <tr><td>T20091303</td><td> </td></tr> <tr><td>COUNTY</td><td>DESIGNED BY: SS</td></tr> <tr><td>NEW CASTLE</td><td>CHECKED BY: AM</td></tr> </table>	CONTRACT	BRIDGE NO.	T20091303		COUNTY	DESIGNED BY: SS	NEW CASTLE	CHECKED BY: AM	CROSS SECTIONS US 301 MAINLINE STA. 363 + 50	SHEET NO. 122 TOTAL SHTS. 518
CONTRACT	BRIDGE NO.																
T20091303																	
COUNTY	DESIGNED BY: SS																
NEW CASTLE	CHECKED BY: AM																

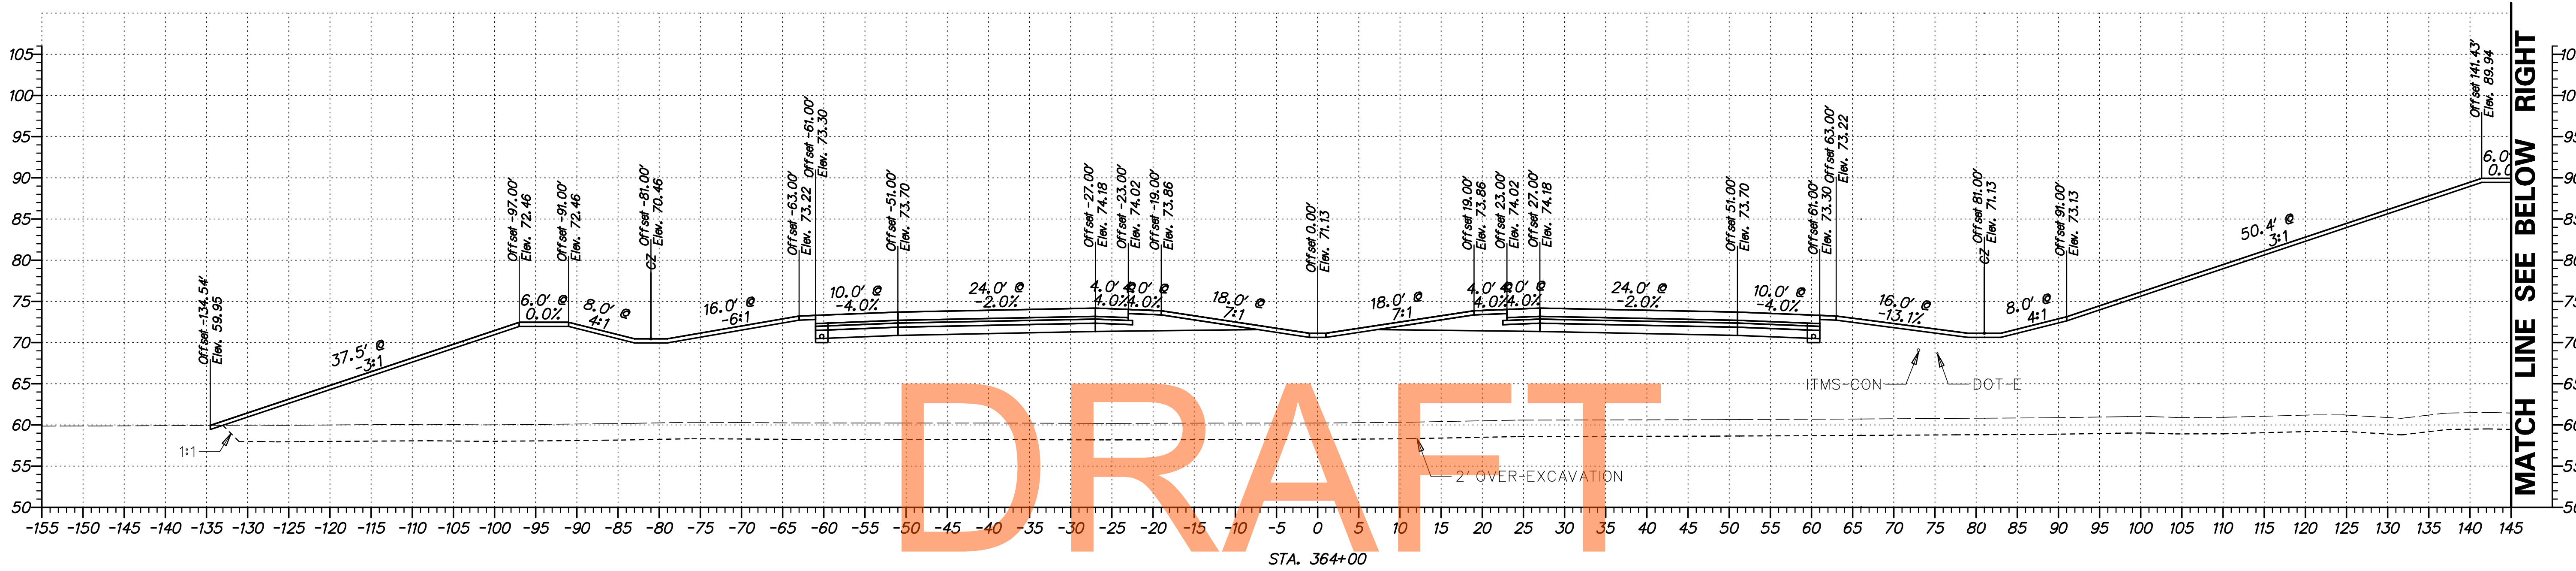

DRAFT


NOT FOR BIDDING

AUGUST 2015

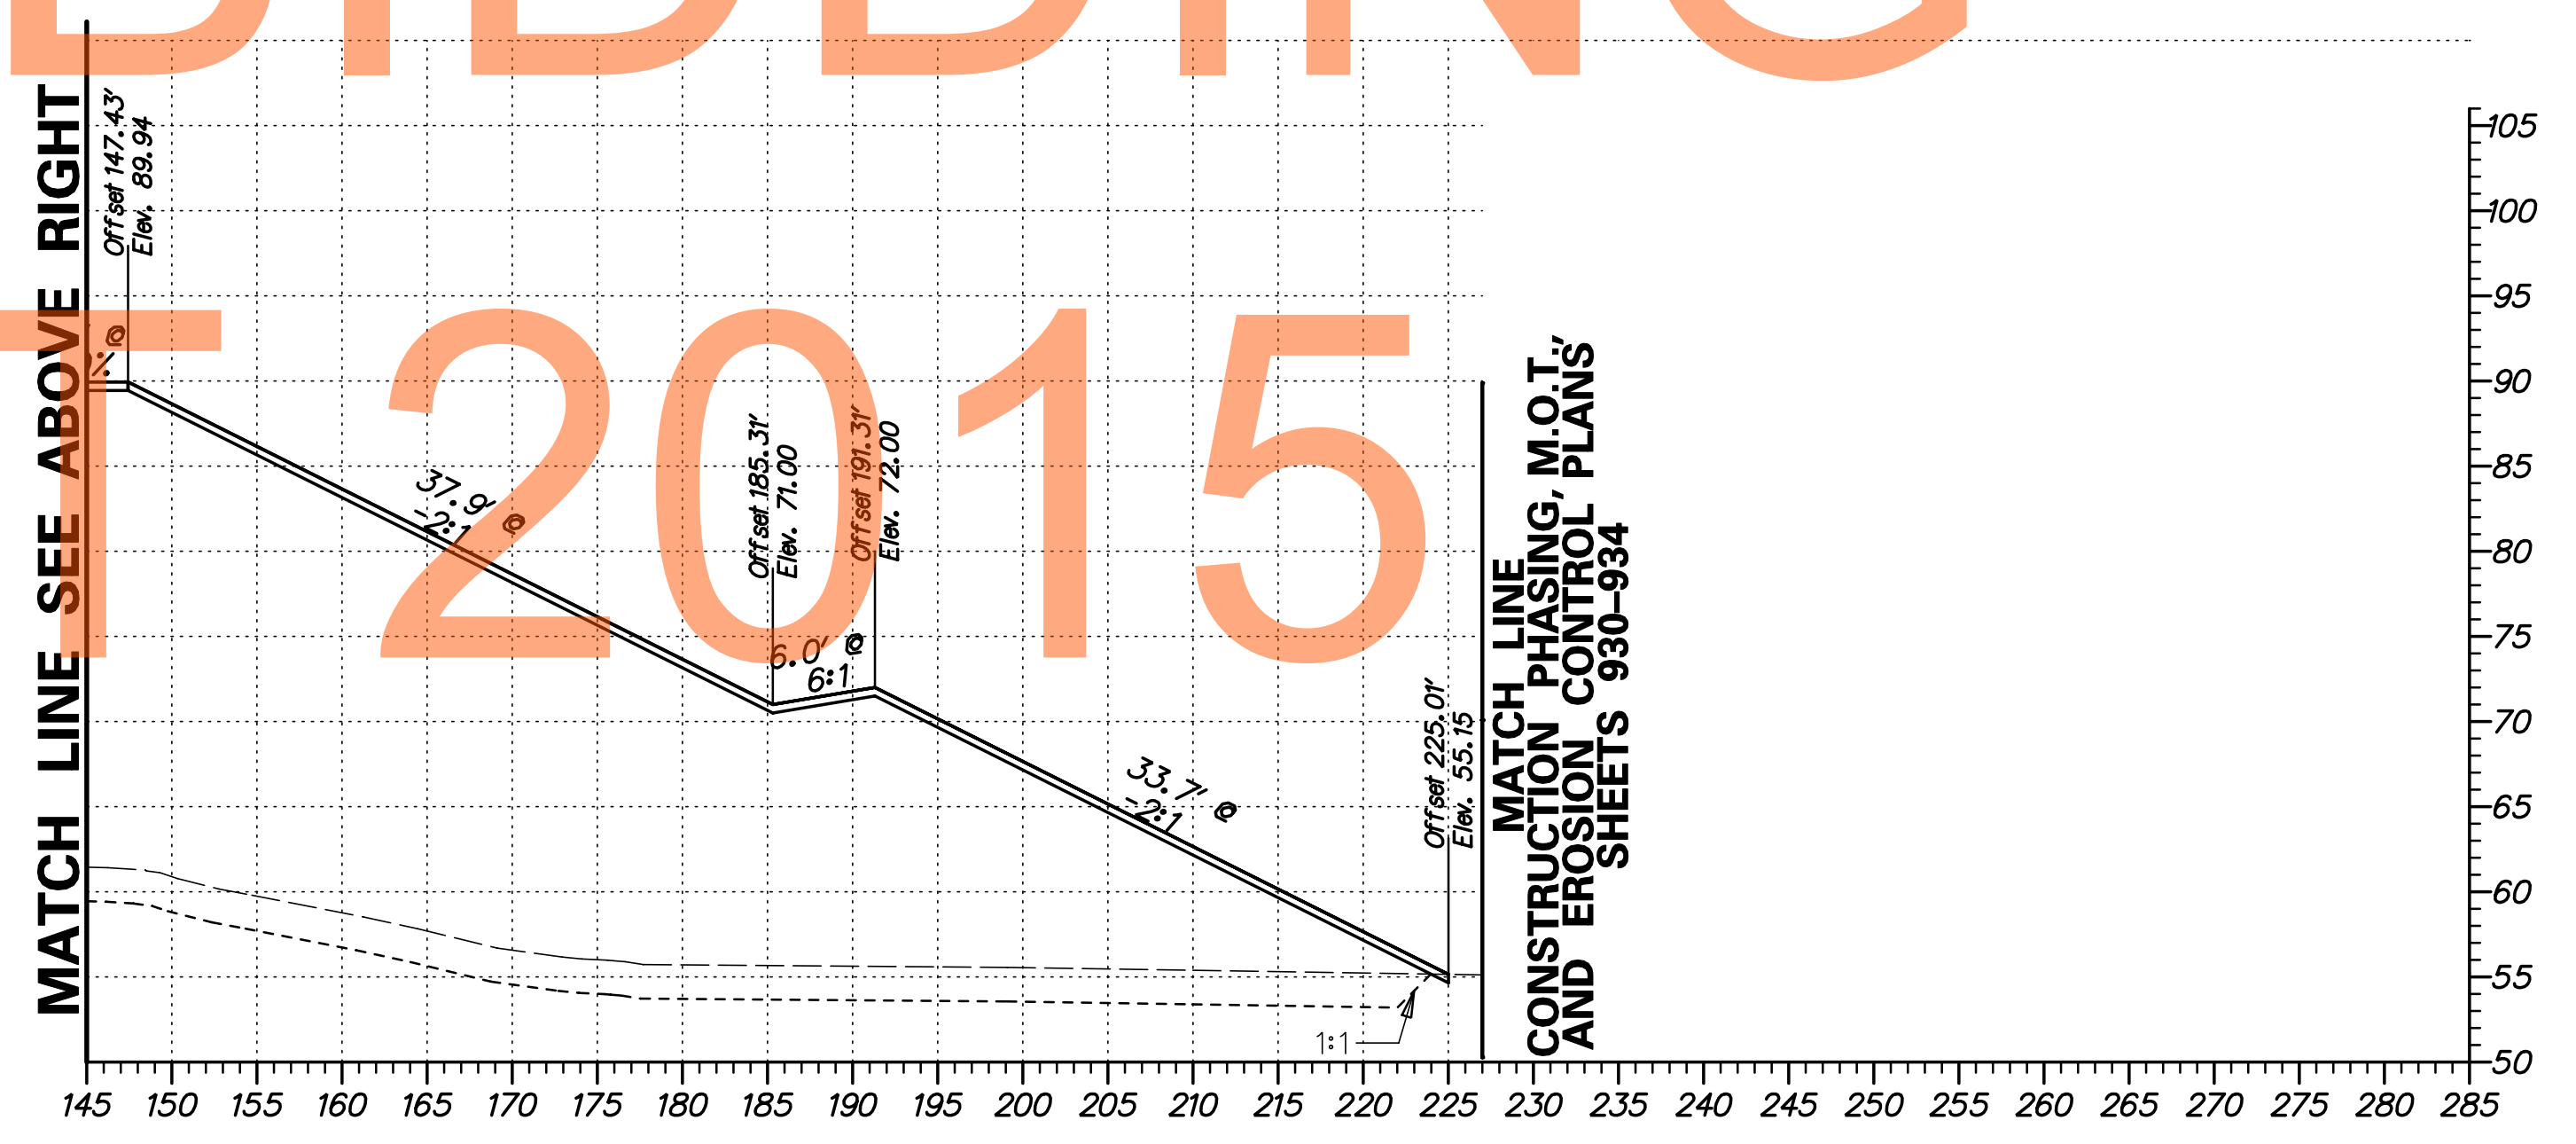


G:\60049040 US301\CIVIL\PLANS\2A\XSEC\X5110.DGN

ADDENDUMS / REVISIONS

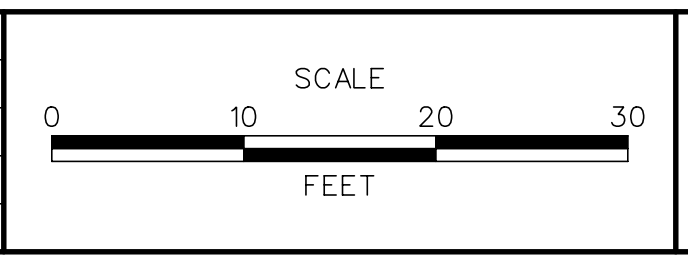


CONTRACT T20091303	BRIDGE NO.
COUNTY NEW CASTLE	DESIGNED BY: SS
	CHECKED BY: AM

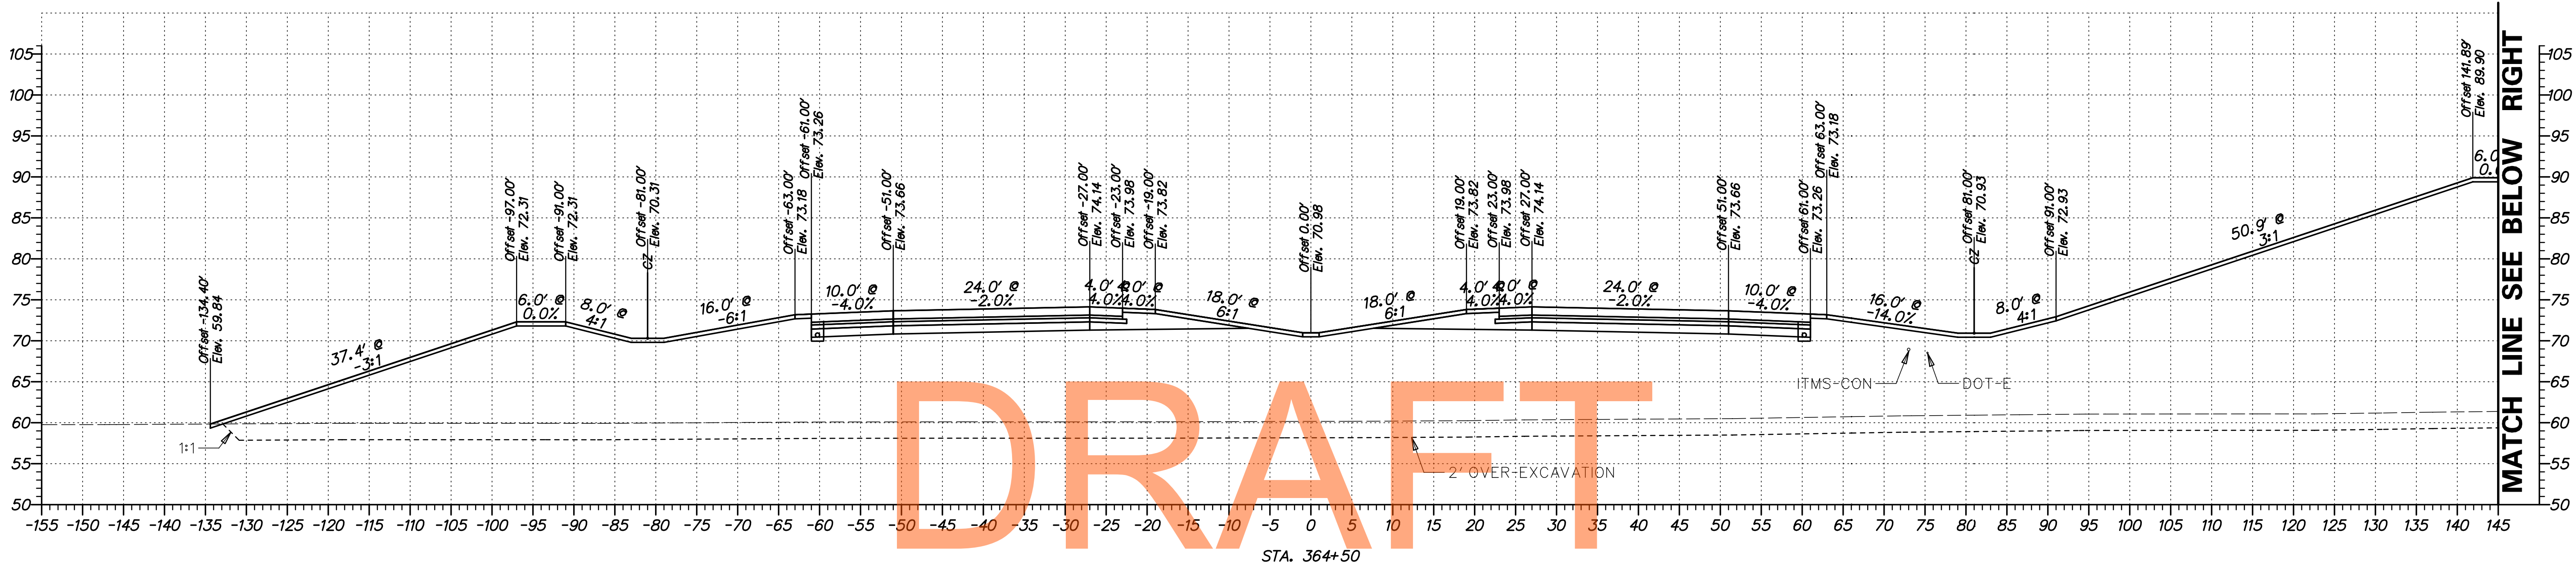

DRAFT

NOT FOR BIDDING


AUGUST 2015

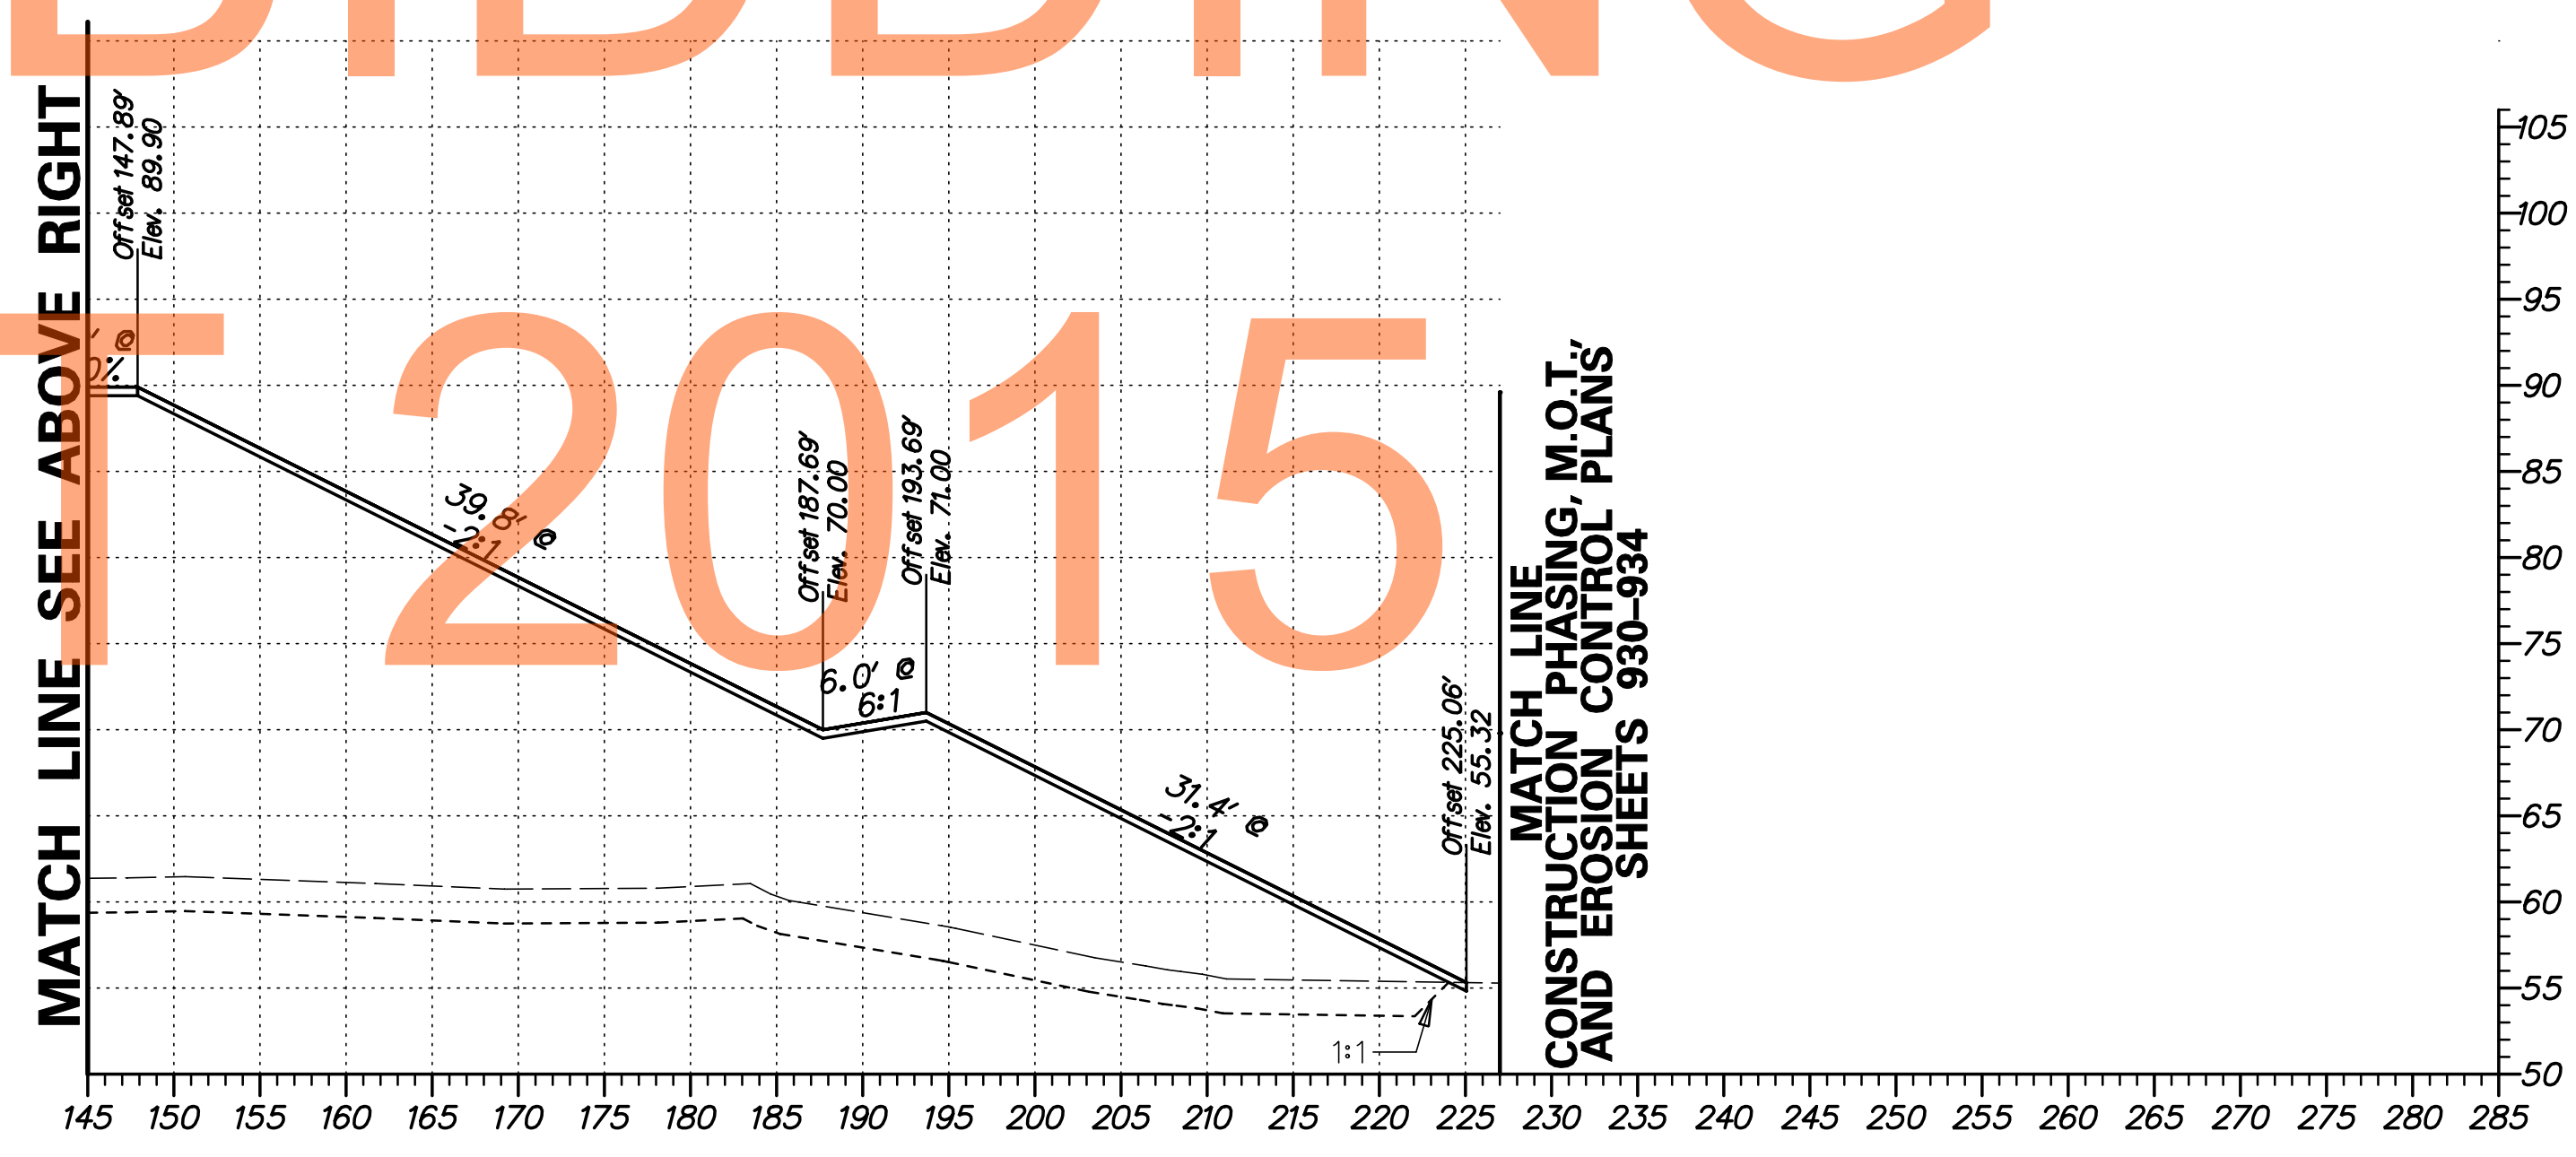

G:\60049040 US301\CIVIL\PLANS\2A\YSEC\XS111.DGN



ADDENDUMS / REVISIONS	

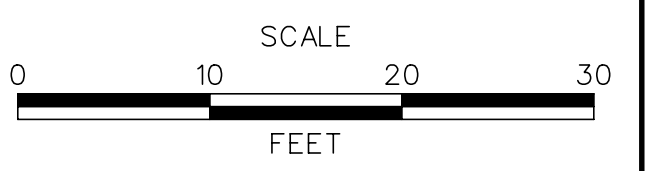


**US 301
LEVELS ROAD
TO SUMMIT BRIDGE ROAD**

CONTRACT T20091303	BRIDGE NO.
COUNTY NEW CASTLE	DESIGNED BY: SS
	CHECKED BY: AM

**CROSS SECTIONS
US 301 MAINLINE
STA. 364 + 50**


SHEET NO. 124
TOTAL SHTS. 518

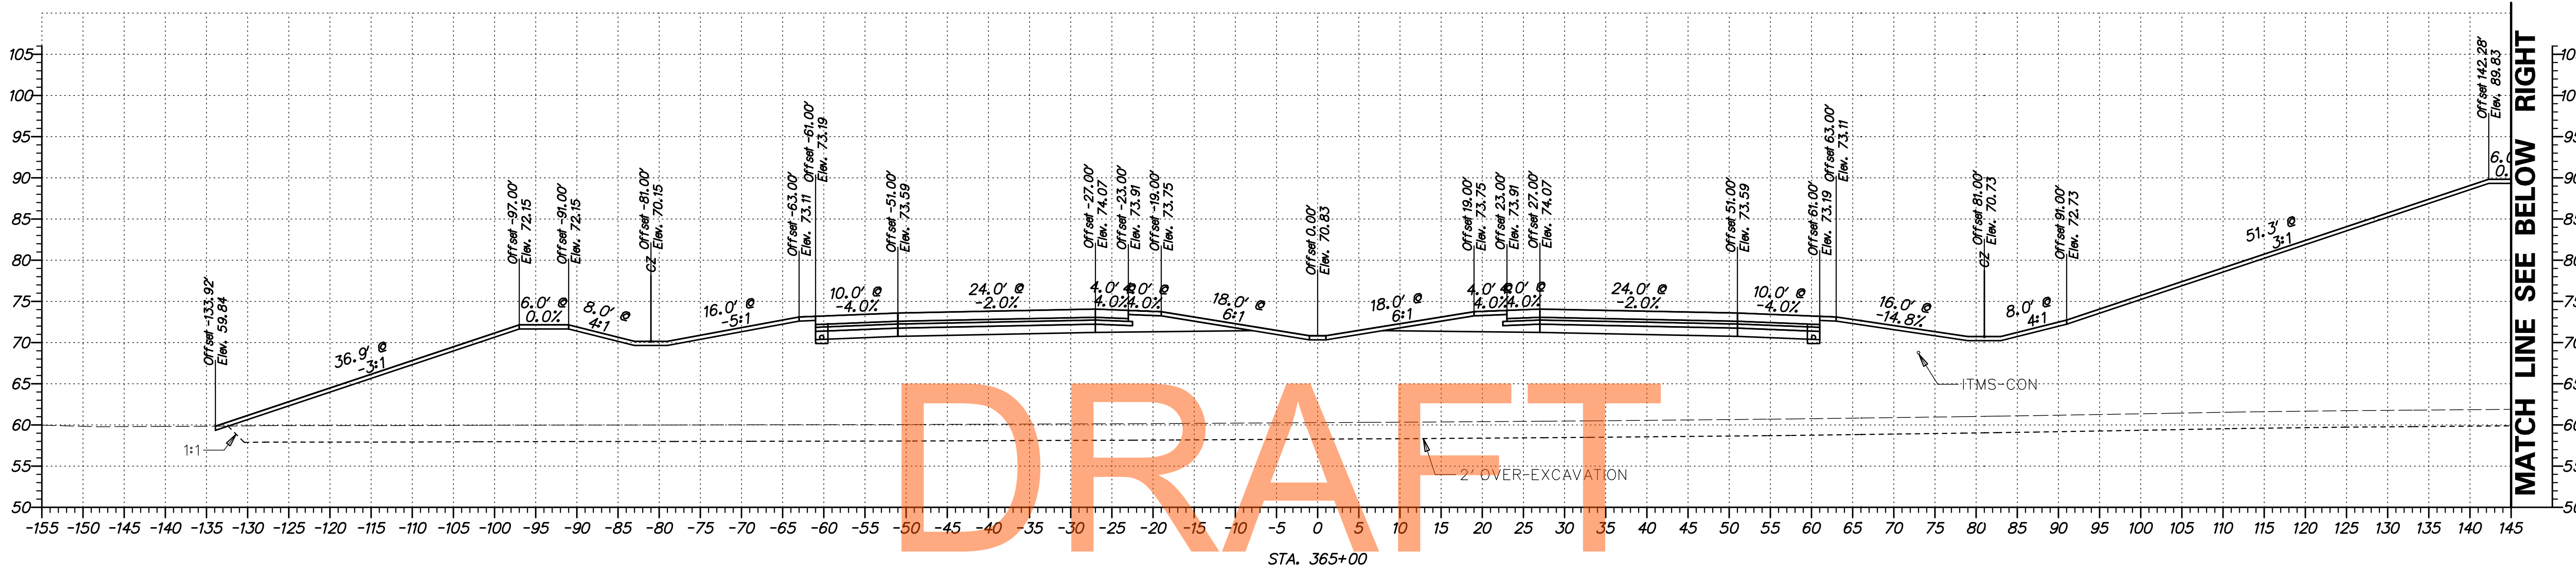

DRAFT


NOT FOR BIDDING

AUGUST 15 2015

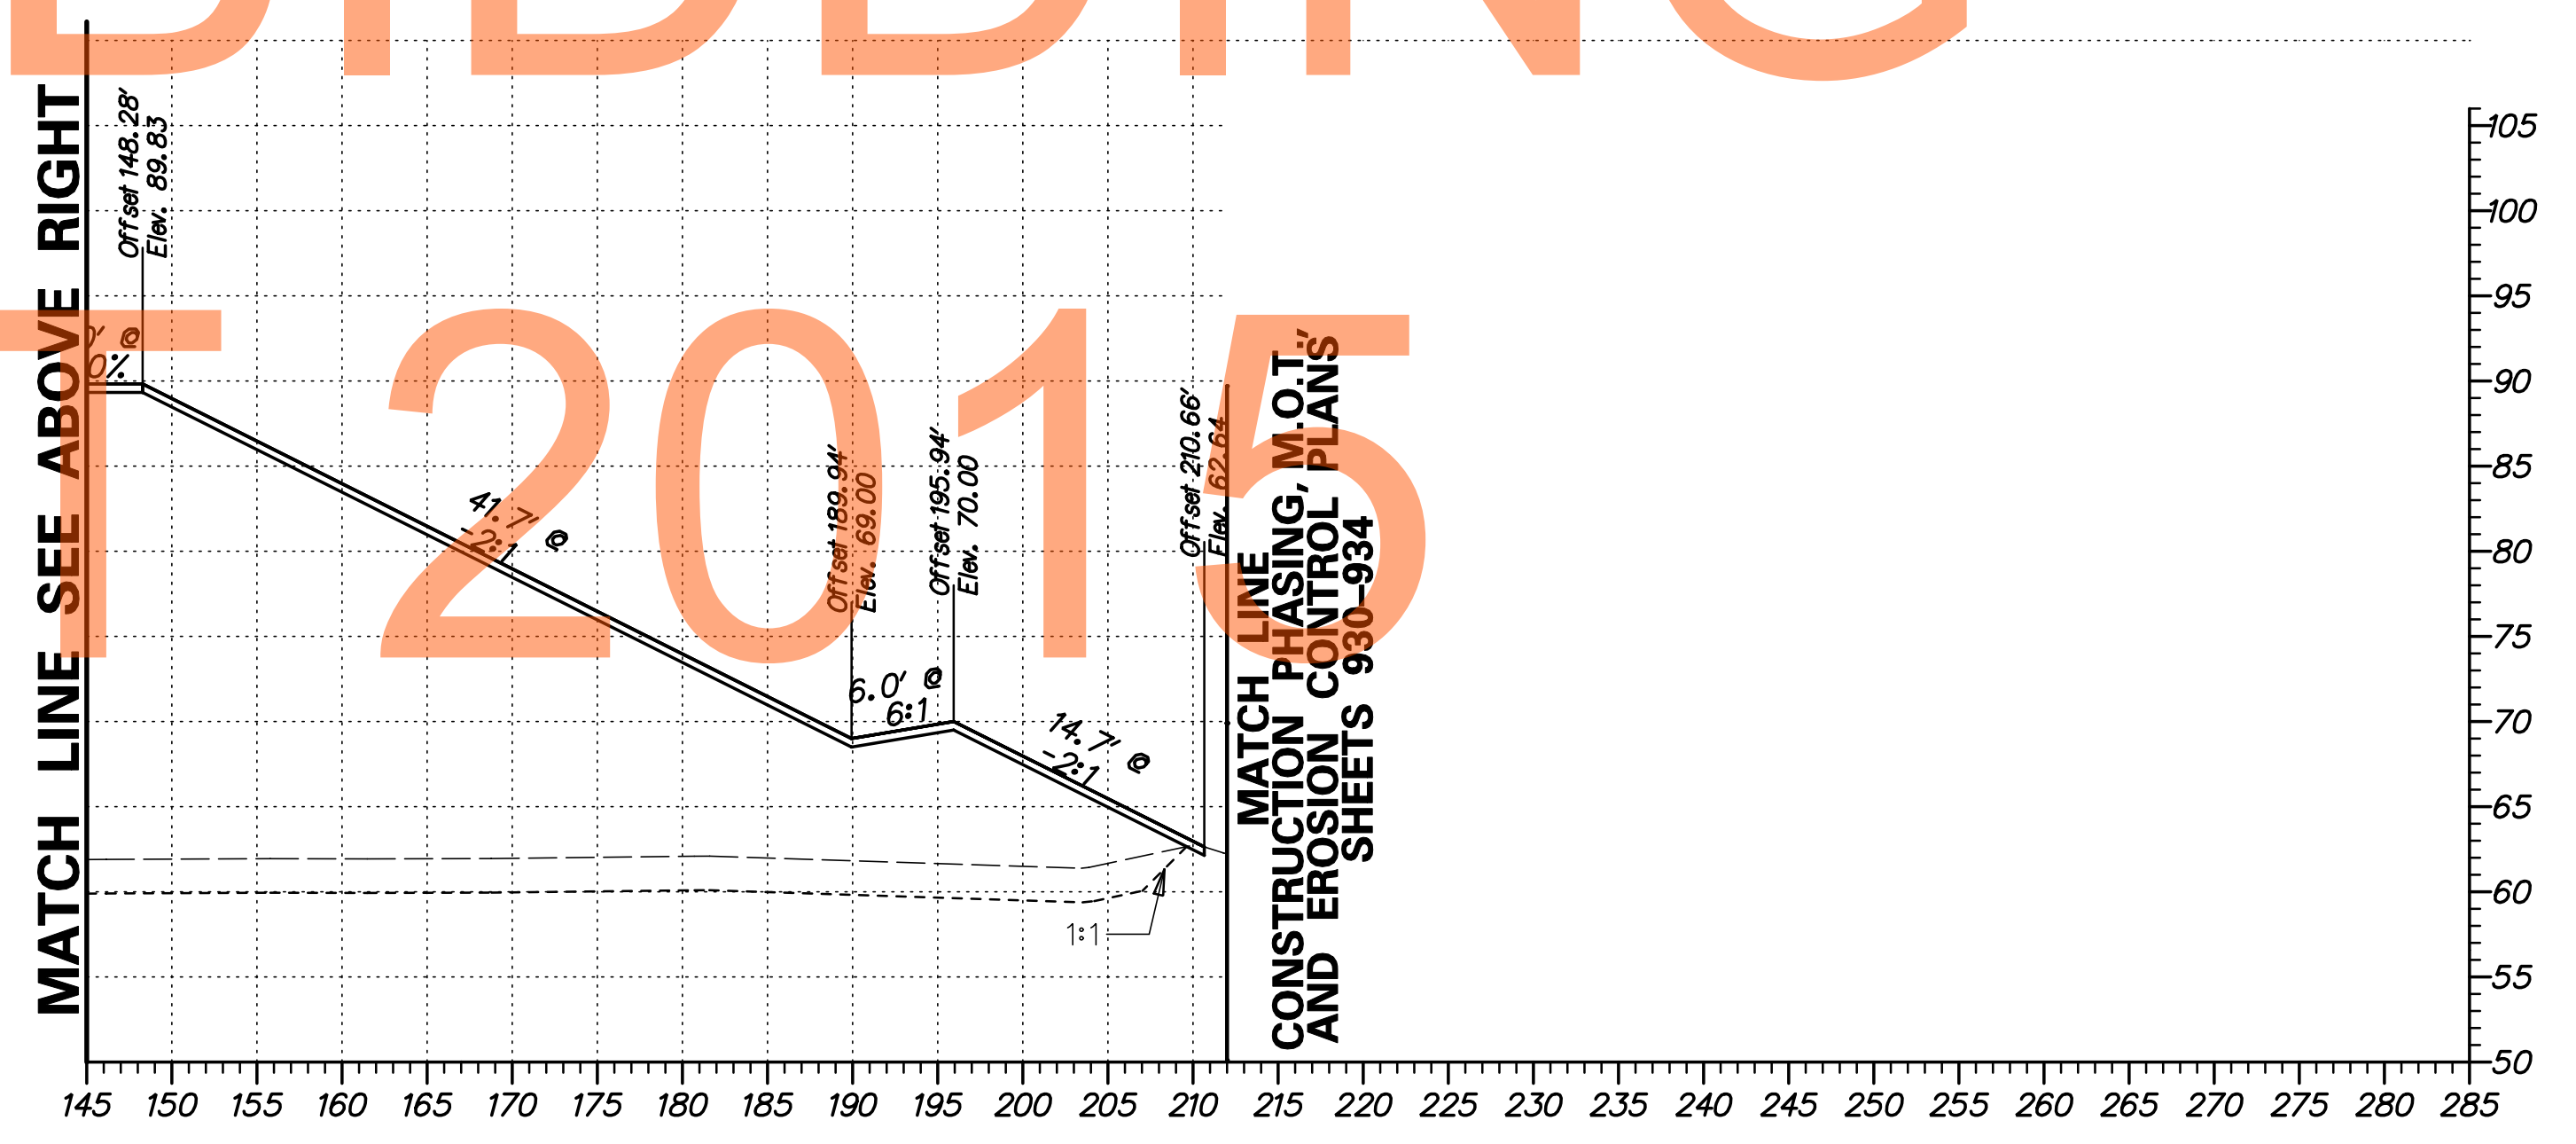

G:\60049040 US301\CIVIL\PLANS\2A\XSEC\X5112.DGN

ADDENDUMS / REVISIONS

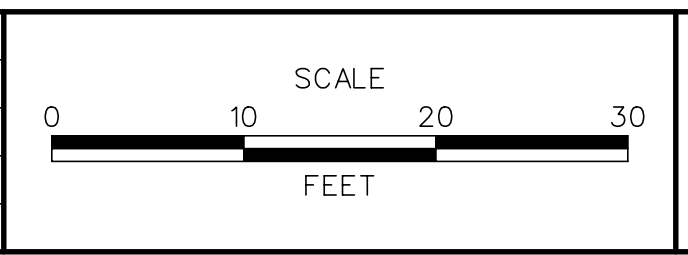

CONTRACT T20091303	BRIDGE NO. <input type="text"/>
COUNTY NEW CASTLE	DESIGNED BY: SS
	CHECKED BY: AM