


DRAFT
NOT FOR BIDDING
AUGUST 2015

ADDENDUMS / REVISIONS

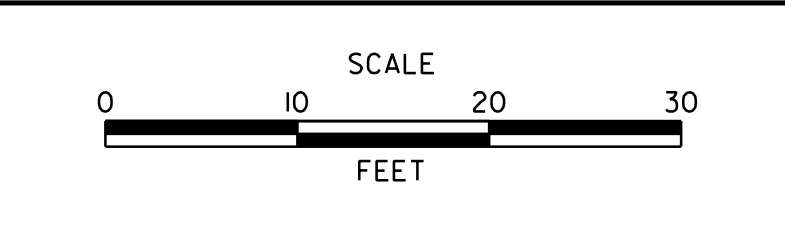

US 301
LEVELS ROAD
TO SUMMIT BRIDGE ROAD

CONTRACT T200911303	BRIDGE NO.
COUNTY NEW CASTLE	DESIGNED BY: WRC CHECKED BY: WAM



RAMP H
CROSS SECTIONS

SHEET NO. 376
TOTAL SHTS. 518


DRAFT

NOT FOR BIDDING

AUGUST 2015

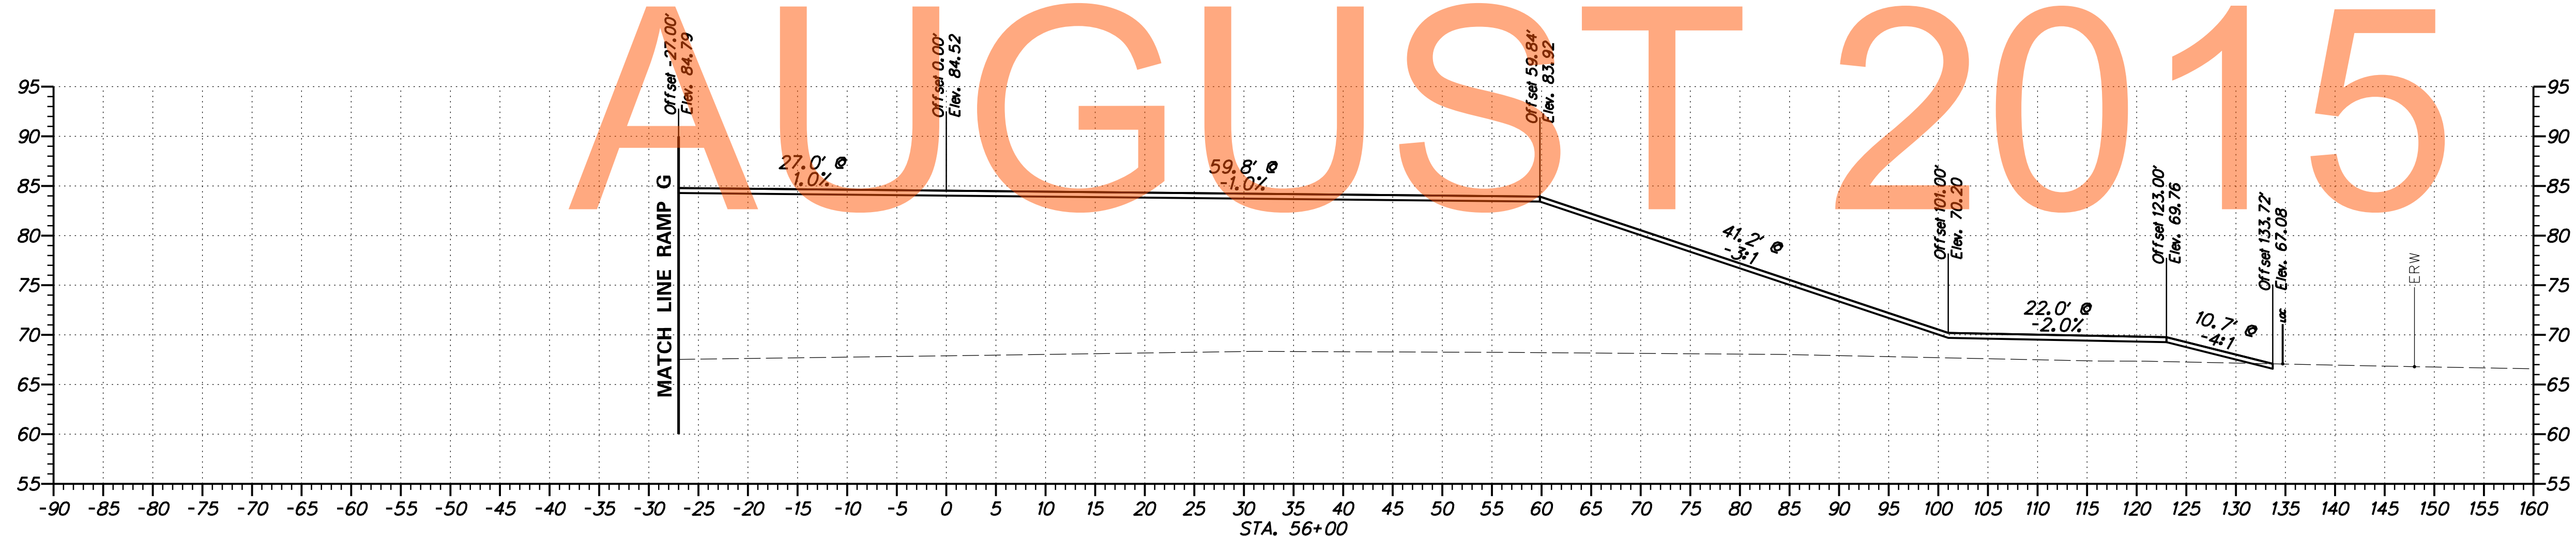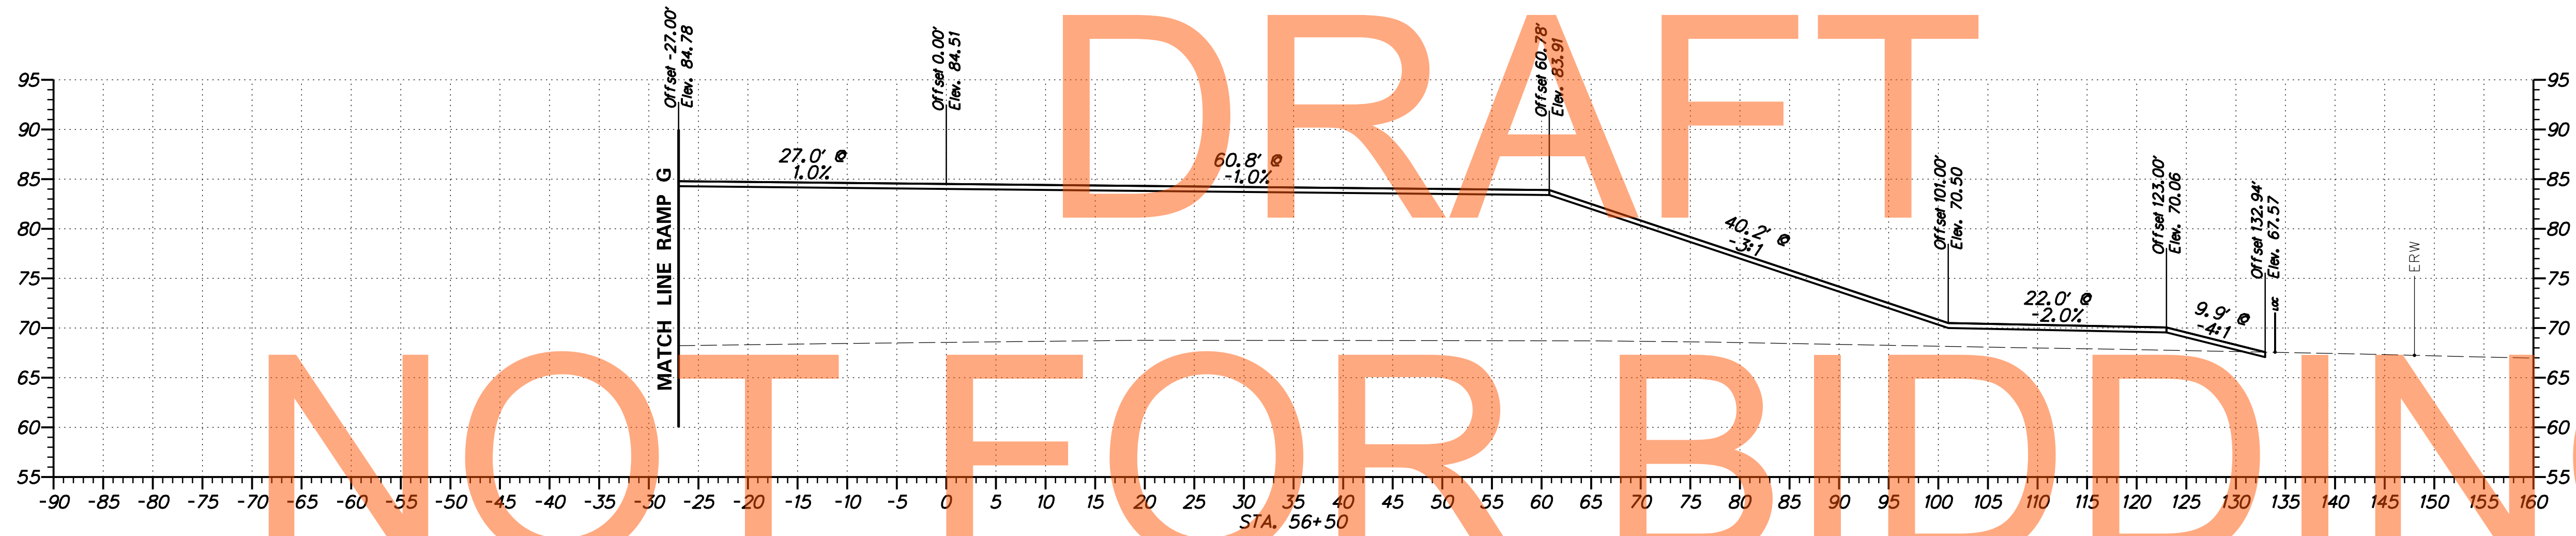

ADDENDUMS / REVISIONS

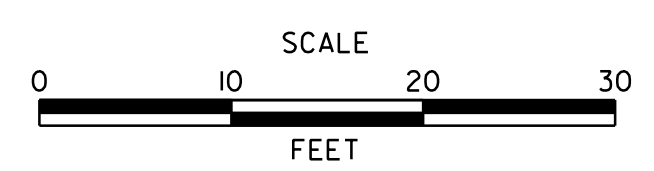

**US 301
LEVELS ROAD
TO SUMMIT BRIDGE ROAD**

CONTRACT T200911303	BRIDGE NO.
COUNTY NEW CASTLE	DESIGNED BY: WRC
	CHECKED BY: WAM

**RAMP H
CROSS SECTIONS**





SHEET NO.	377
TOTAL SHTS.	518


DRAFT

NOT FOR BIDDING

AUGUST 2015

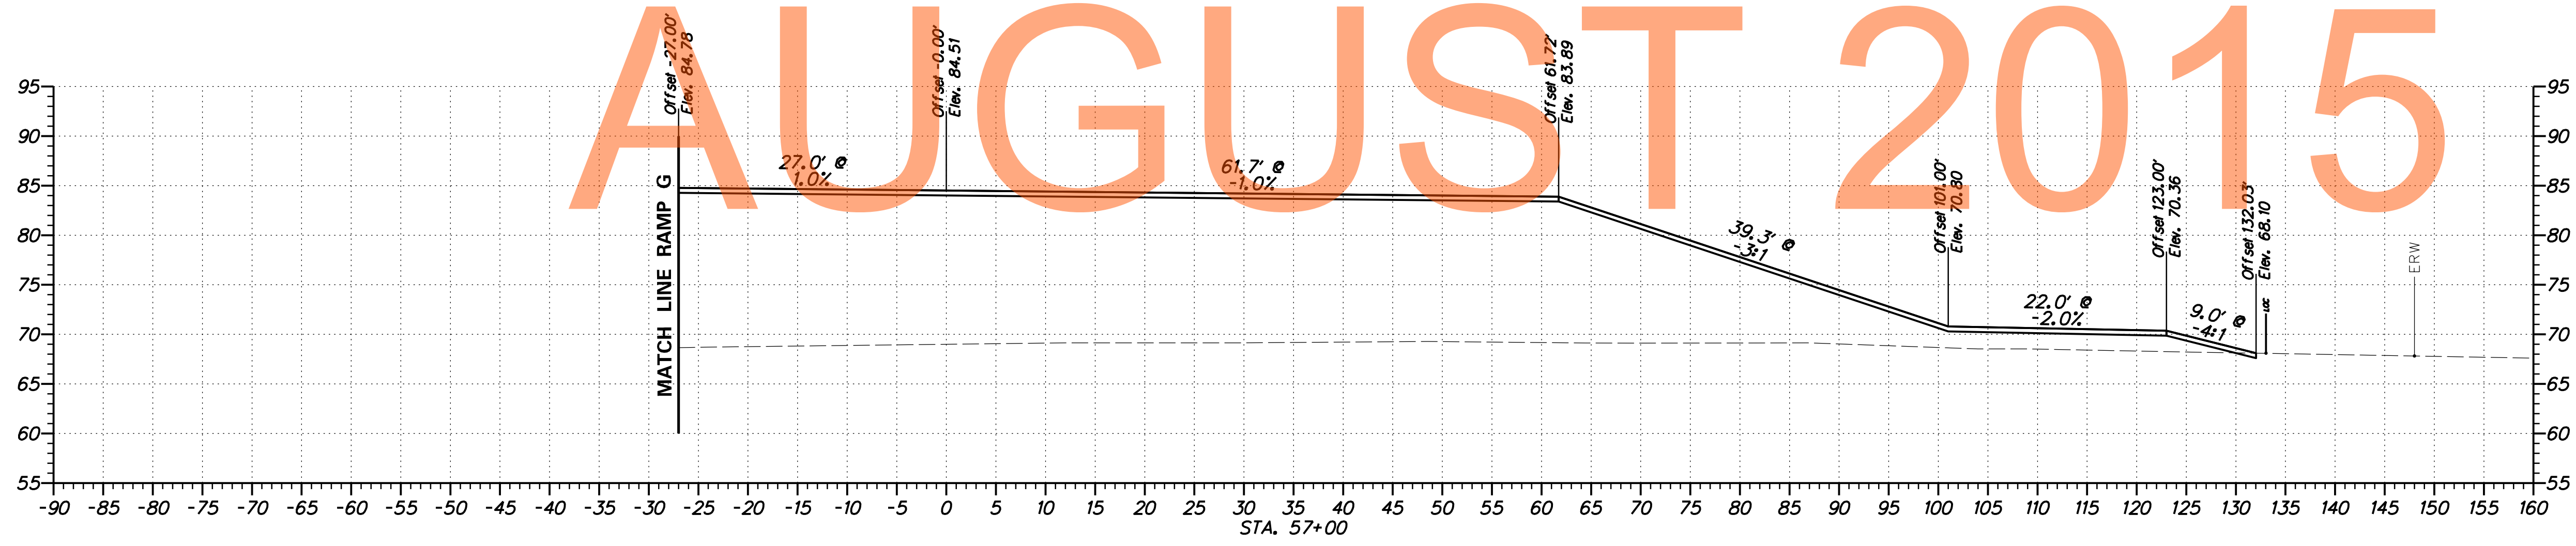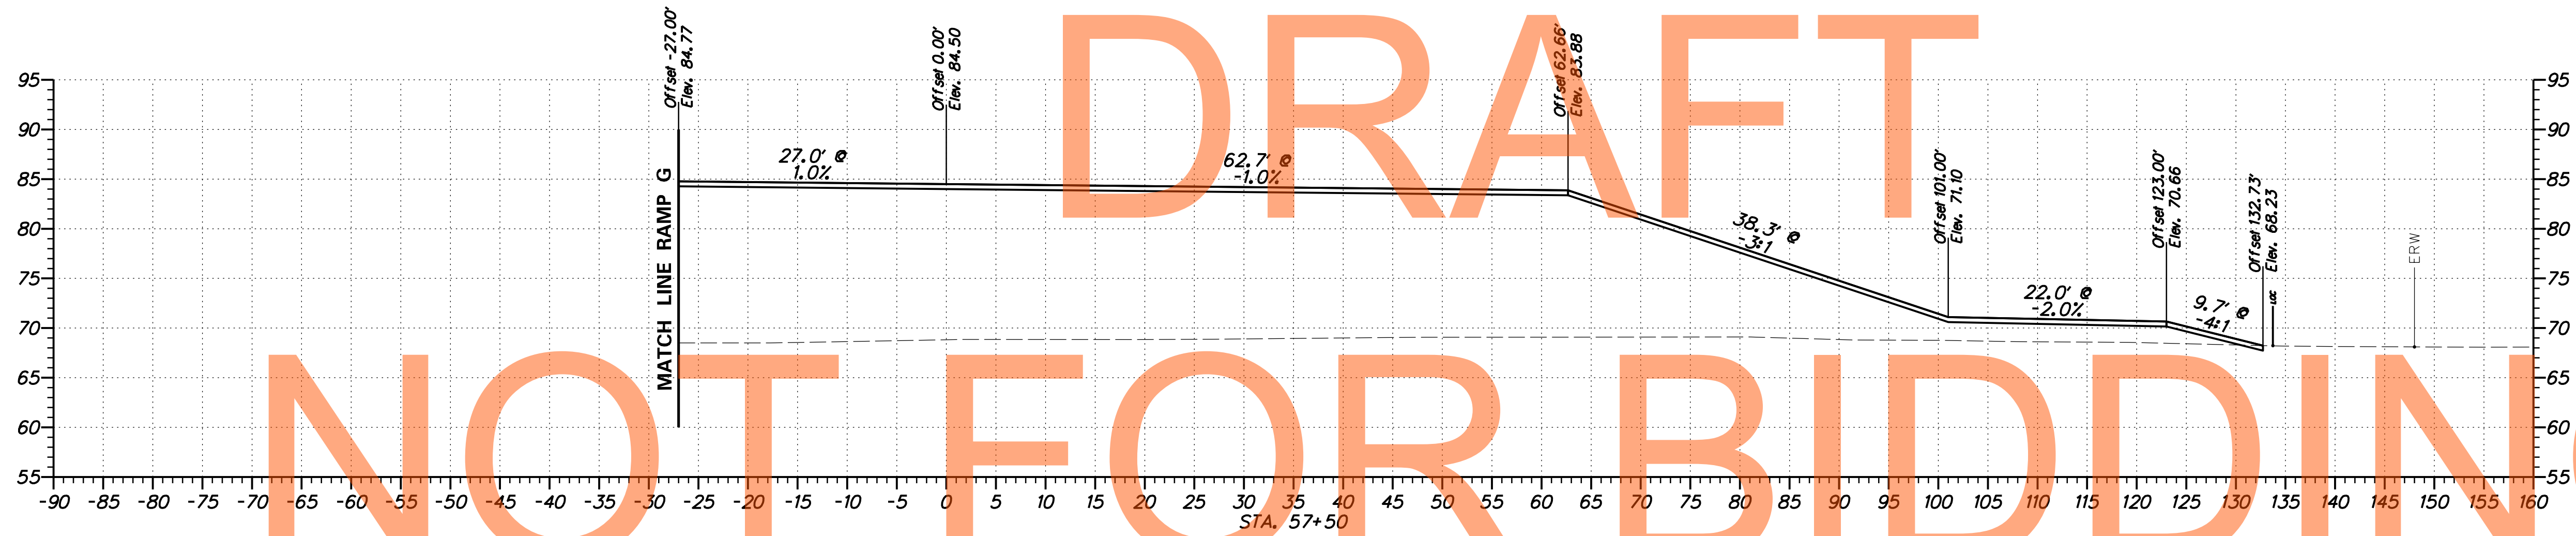

ADDENDUMS / REVISIONS

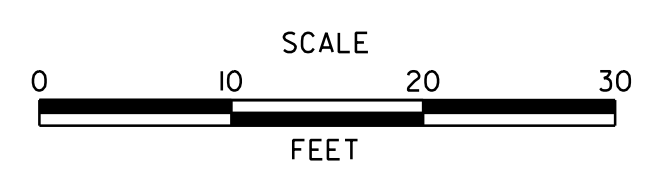

**US 301
LEVELS ROAD
TO SUMMIT BRIDGE ROAD**

CONTRACT T200911303	BRIDGE NO.
COUNTY NEW CASTLE	DESIGNED BY: WRC CHECKED BY: WAM



**RAMP H
CROSS SECTIONS**

SHEET NO.	378
TOTAL SHTS.	518




DRAFT

NOT FOR BIDDING

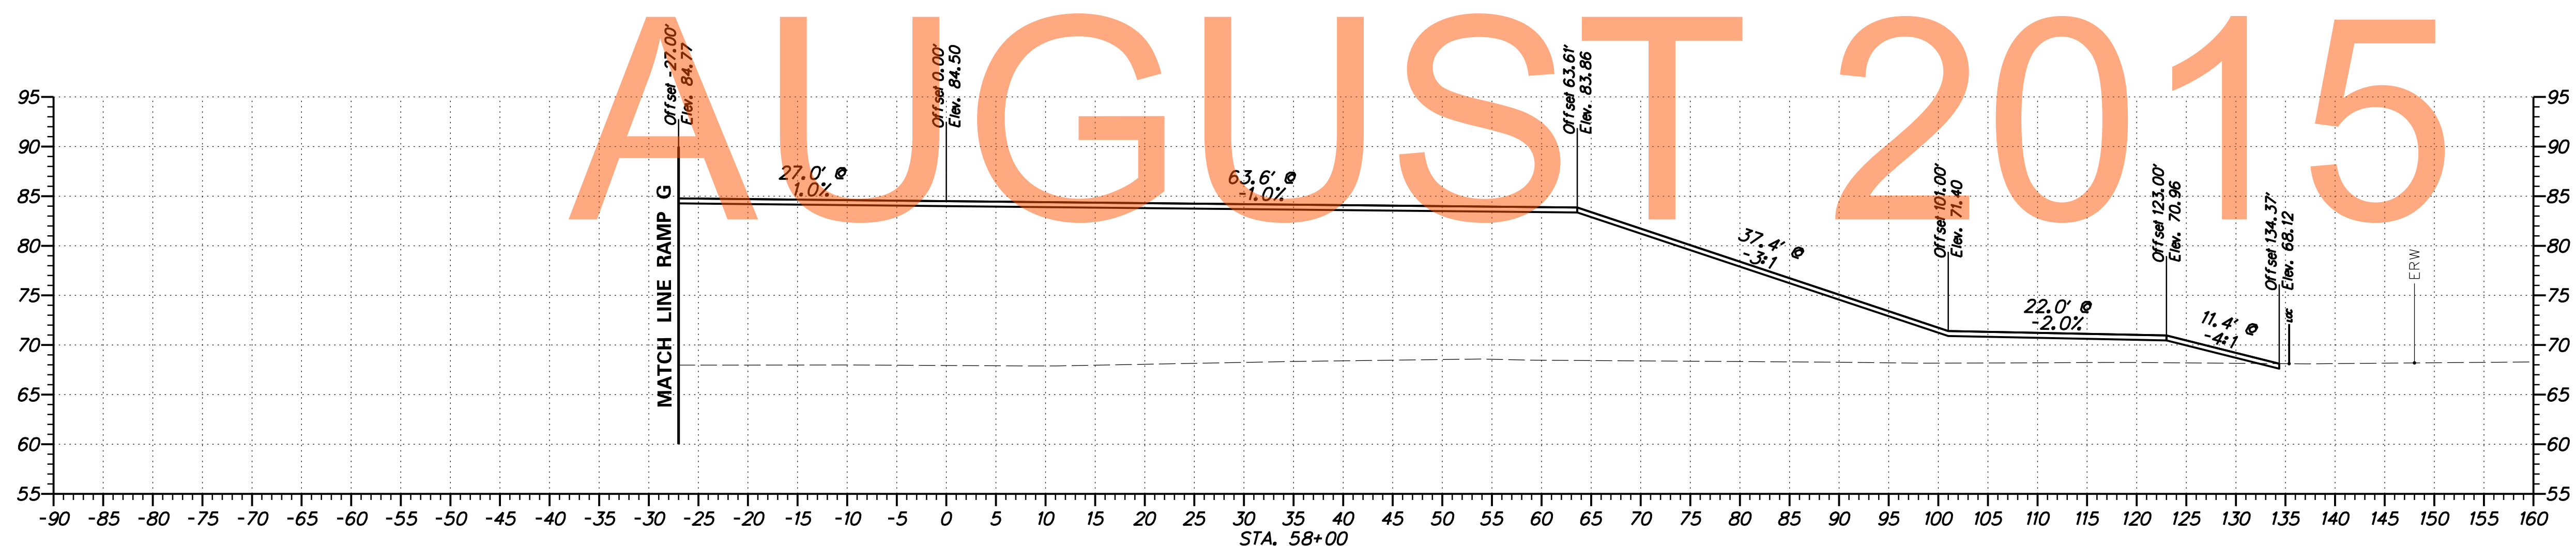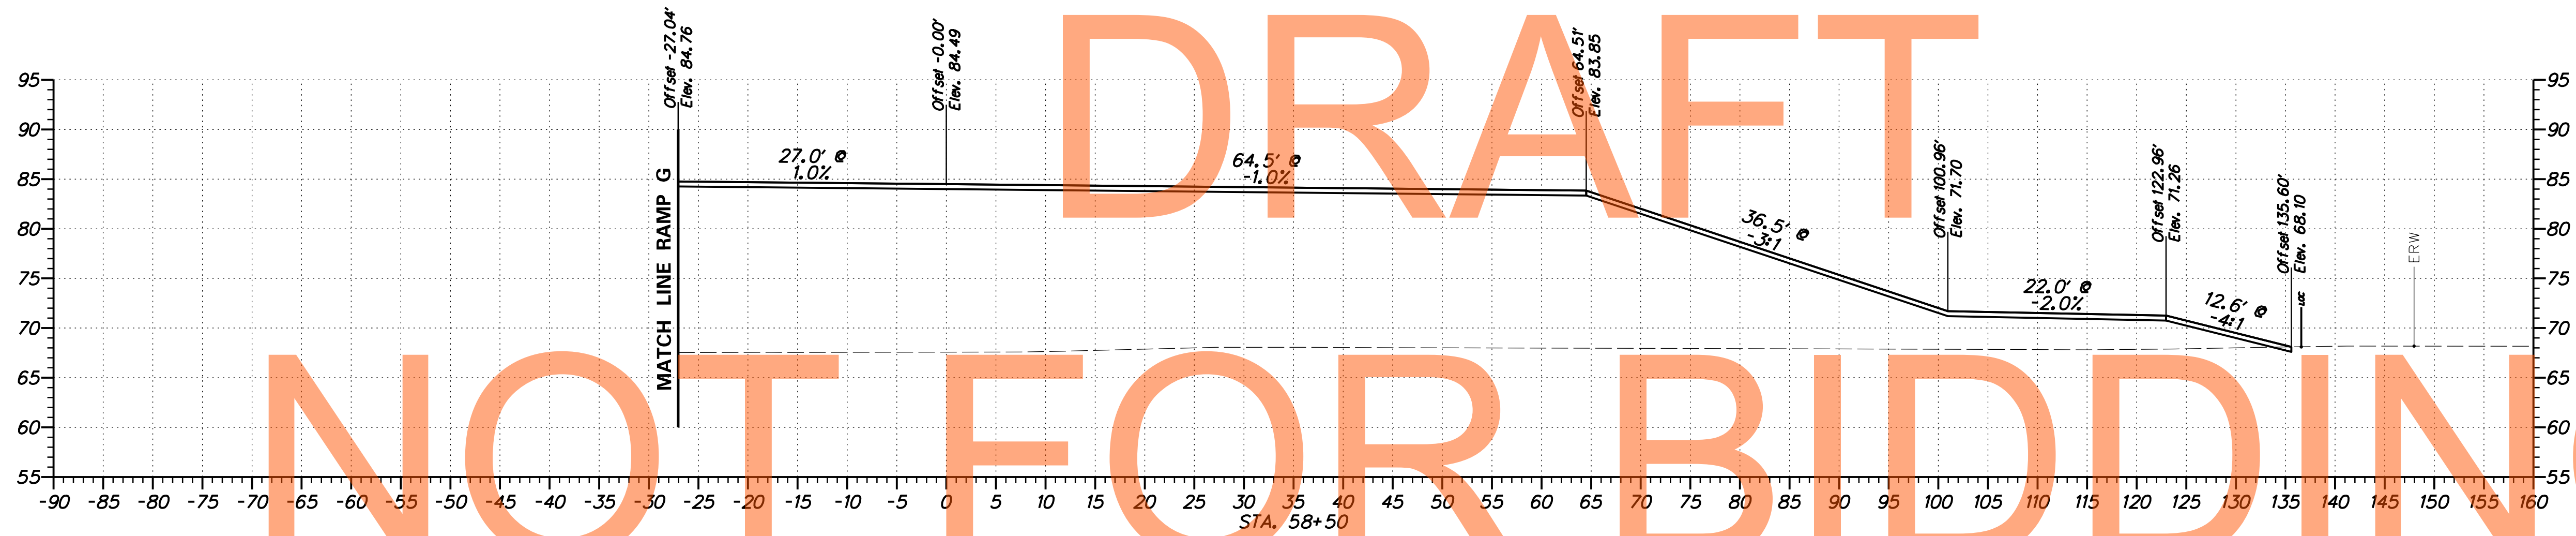

ADDENDUMS / REVISIONS

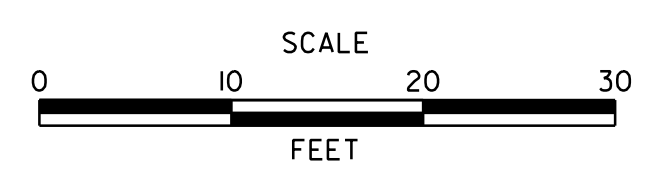

**US 301
LEVELS ROAD
TO SUMMIT BRIDGE ROAD**

CONTRACT T200911303	BRIDGE NO.
COUNTY NEW CASTLE	DESIGNED BY: WRC
	CHECKED BY: WAM

**RAMP H
CROSS SECTIONS**





SHEET NO.	379
TOTAL SHTS.	518


DRAFT

NOT FOR BIDDING

AUGUST 2015

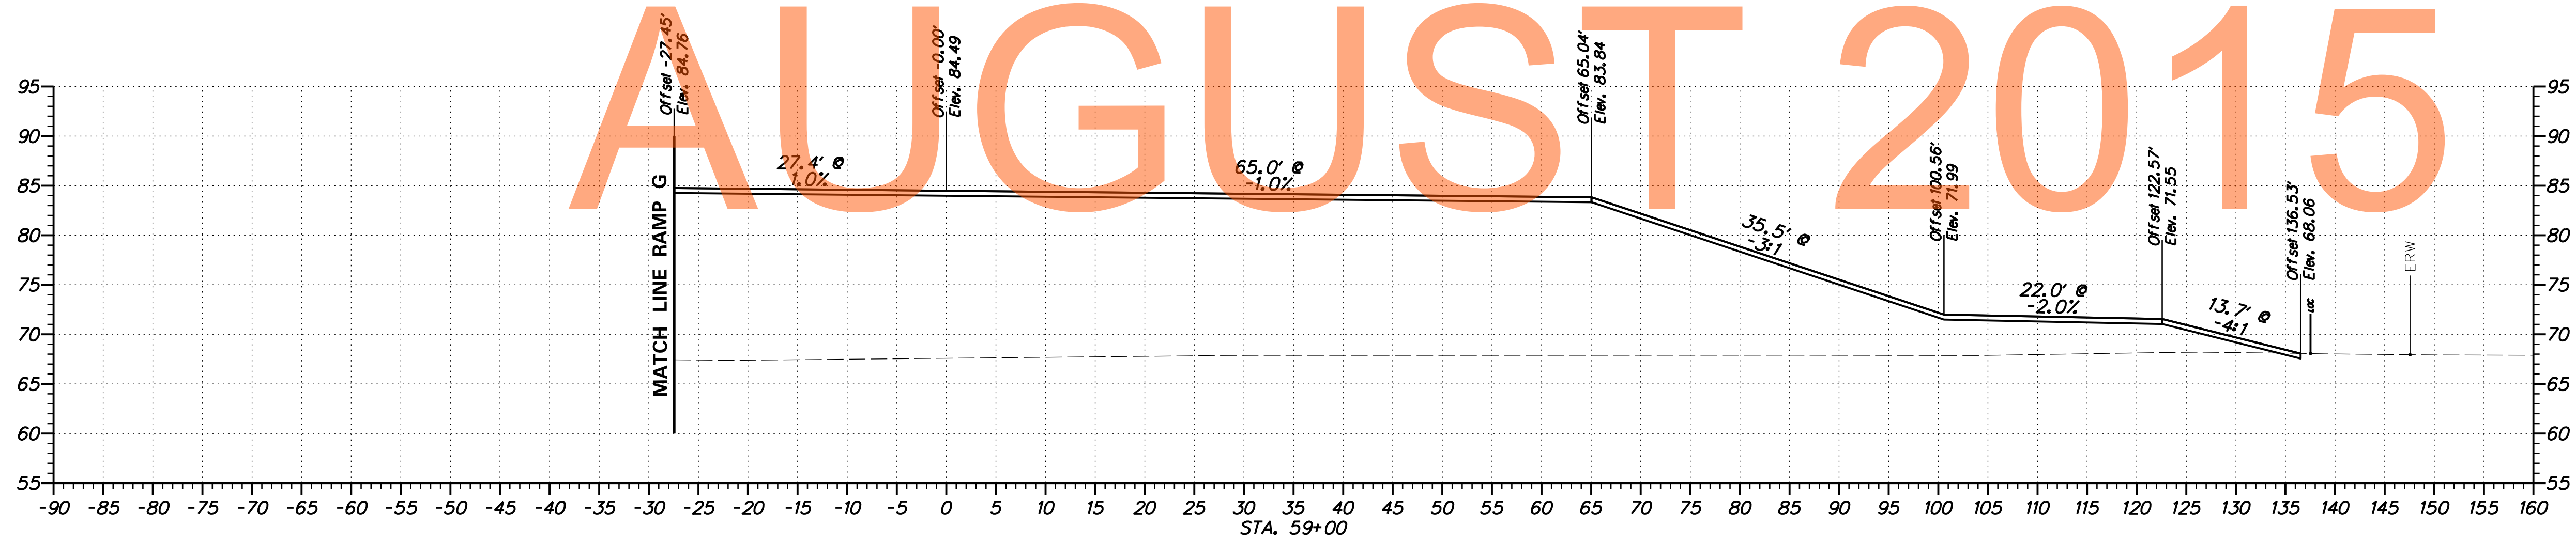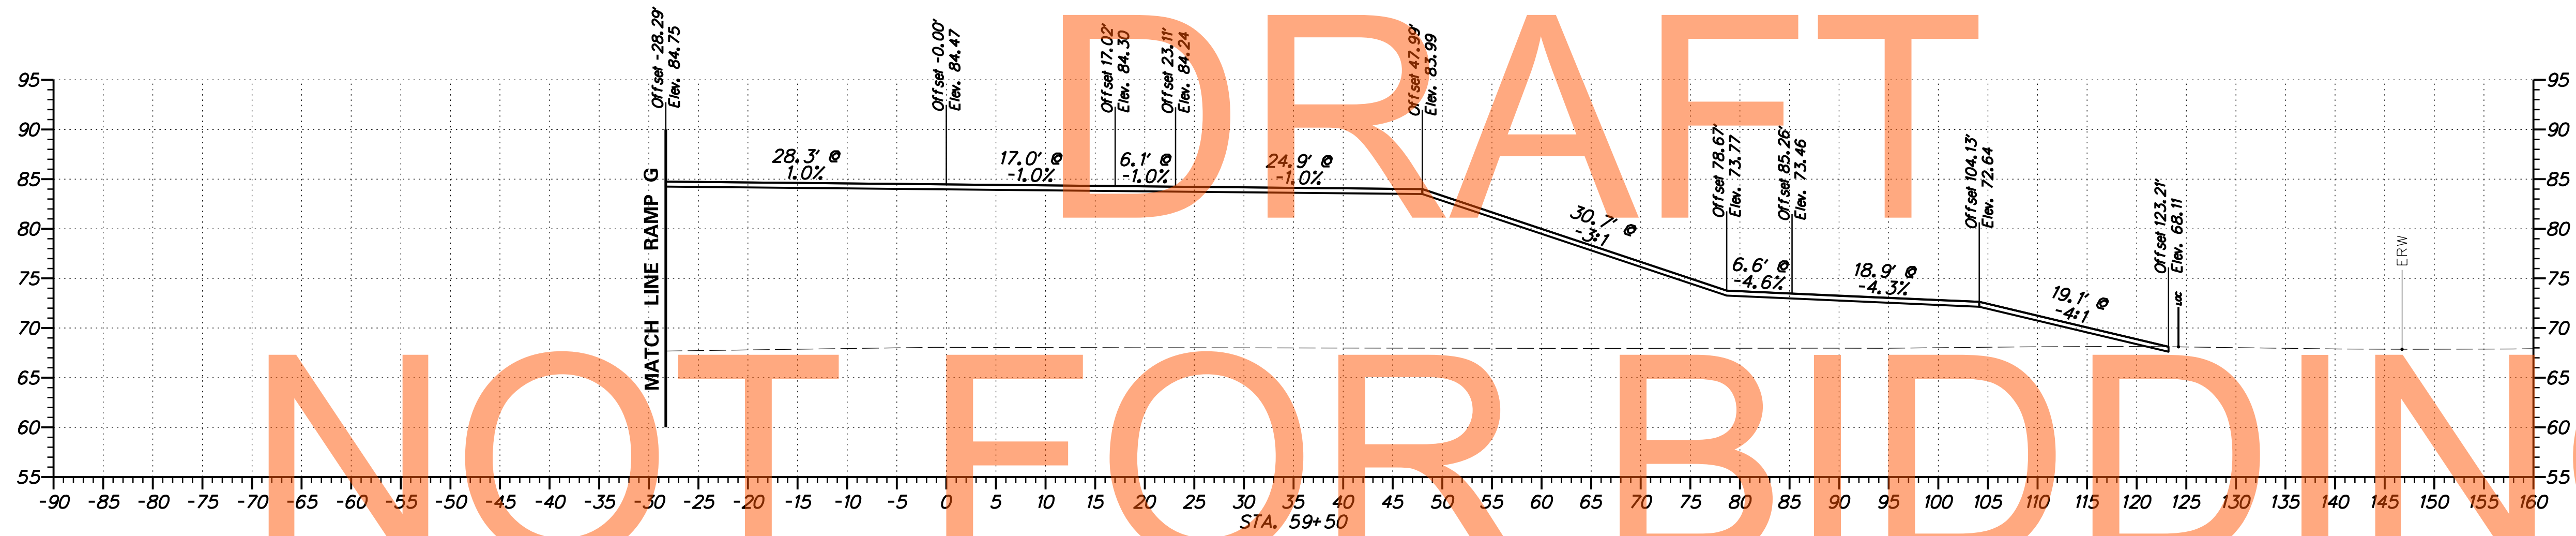

ADDENDUMS / REVISIONS

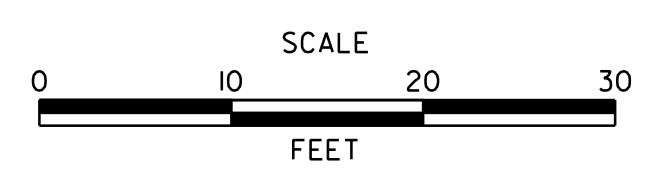

**US 301
LEVELS ROAD
TO SUMMIT BRIDGE ROAD**

CONTRACT	BRIDGE NO.
T200911303	DESIGNED BY: WRC
COUNTY	CHECKED BY: WAM
NEW CASTLE	

**RAMP H
CROSS SECTIONS**





SHEET NO.
380
TOTAL SHTS.
518


DRAFT

NOT FOR BIDDING

AUGUST 2015

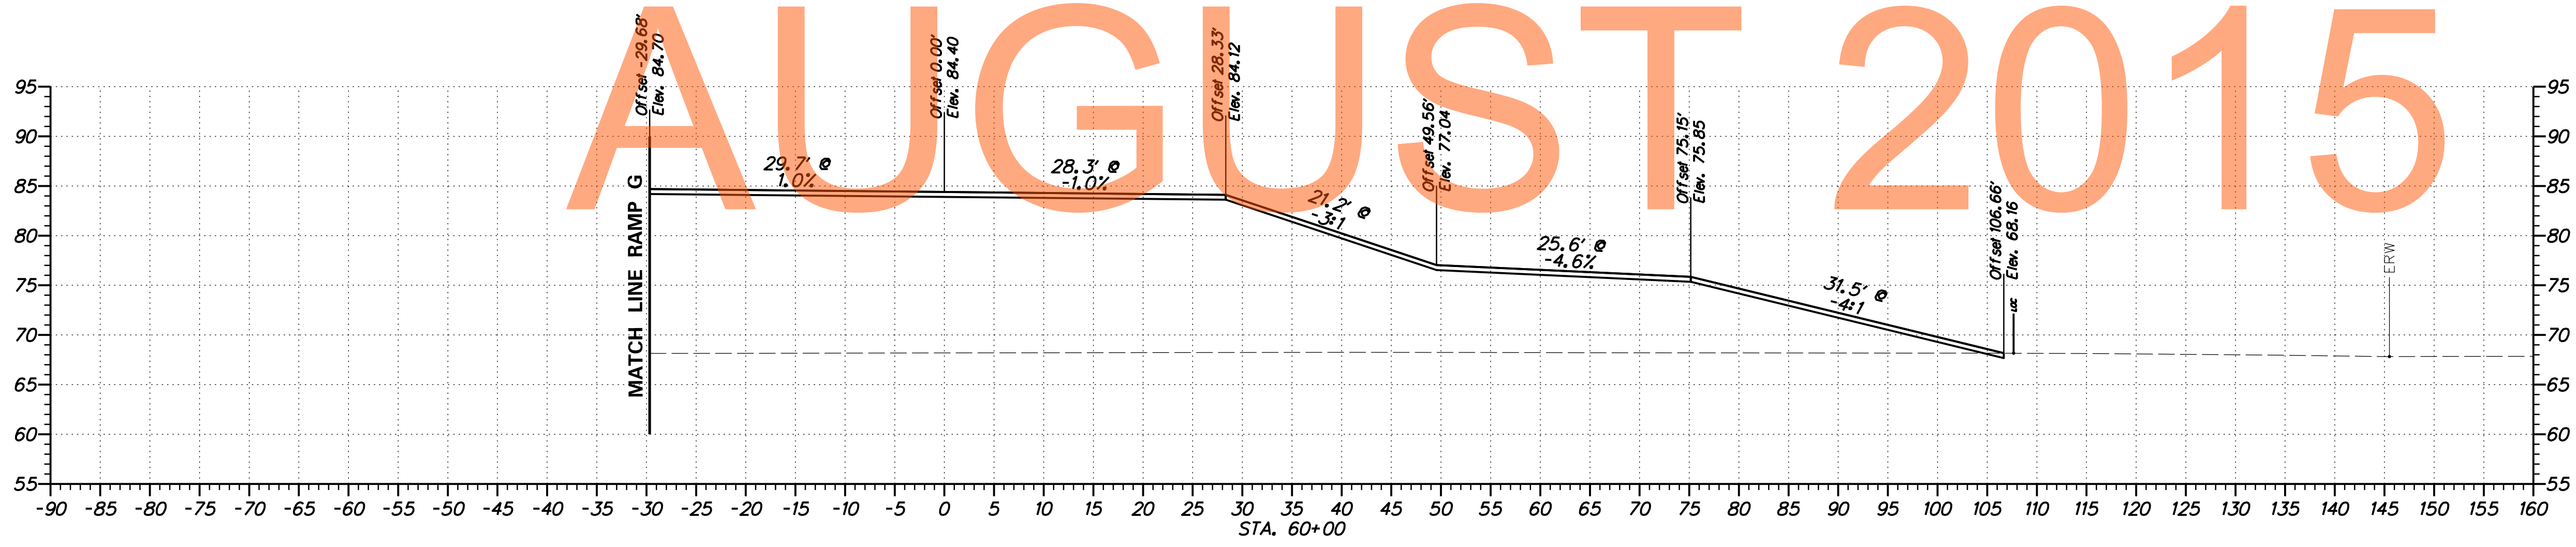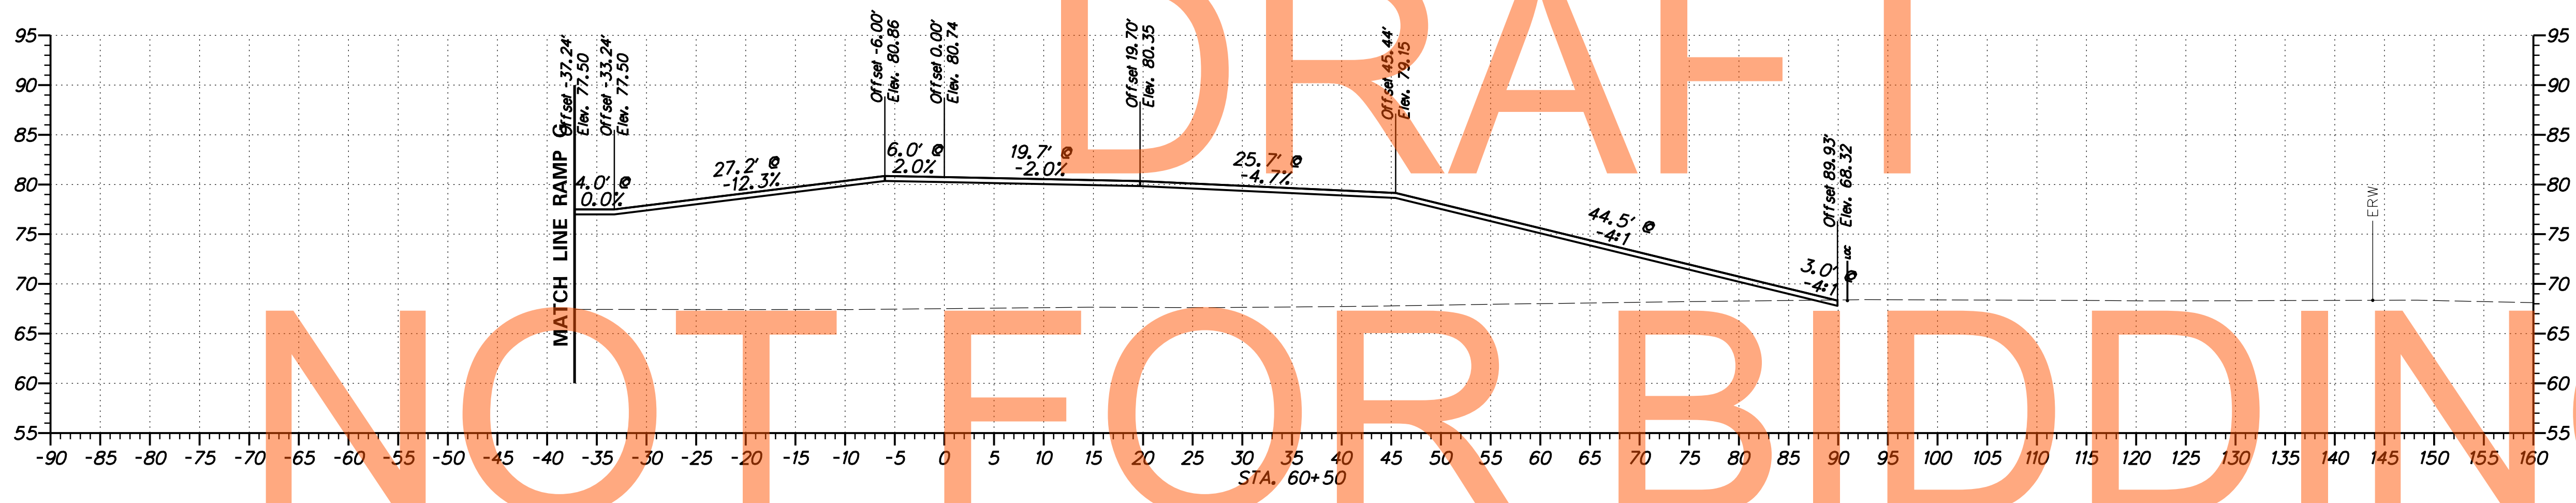

ADDENDUMS / REVISIONS

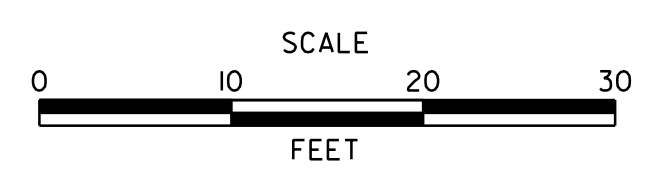

**US 301
LEVELS ROAD
TO SUMMIT BRIDGE ROAD**

CONTRACT T200911303	BRIDGE NO.
COUNTY NEW CASTLE	DESIGNED BY: WRC CHECKED BY: WAM



**RAMP H
CROSS SECTIONS**

SHEET NO.	381
TOTAL SHTS.	518




DRAFT

NOT FOR BIDDING

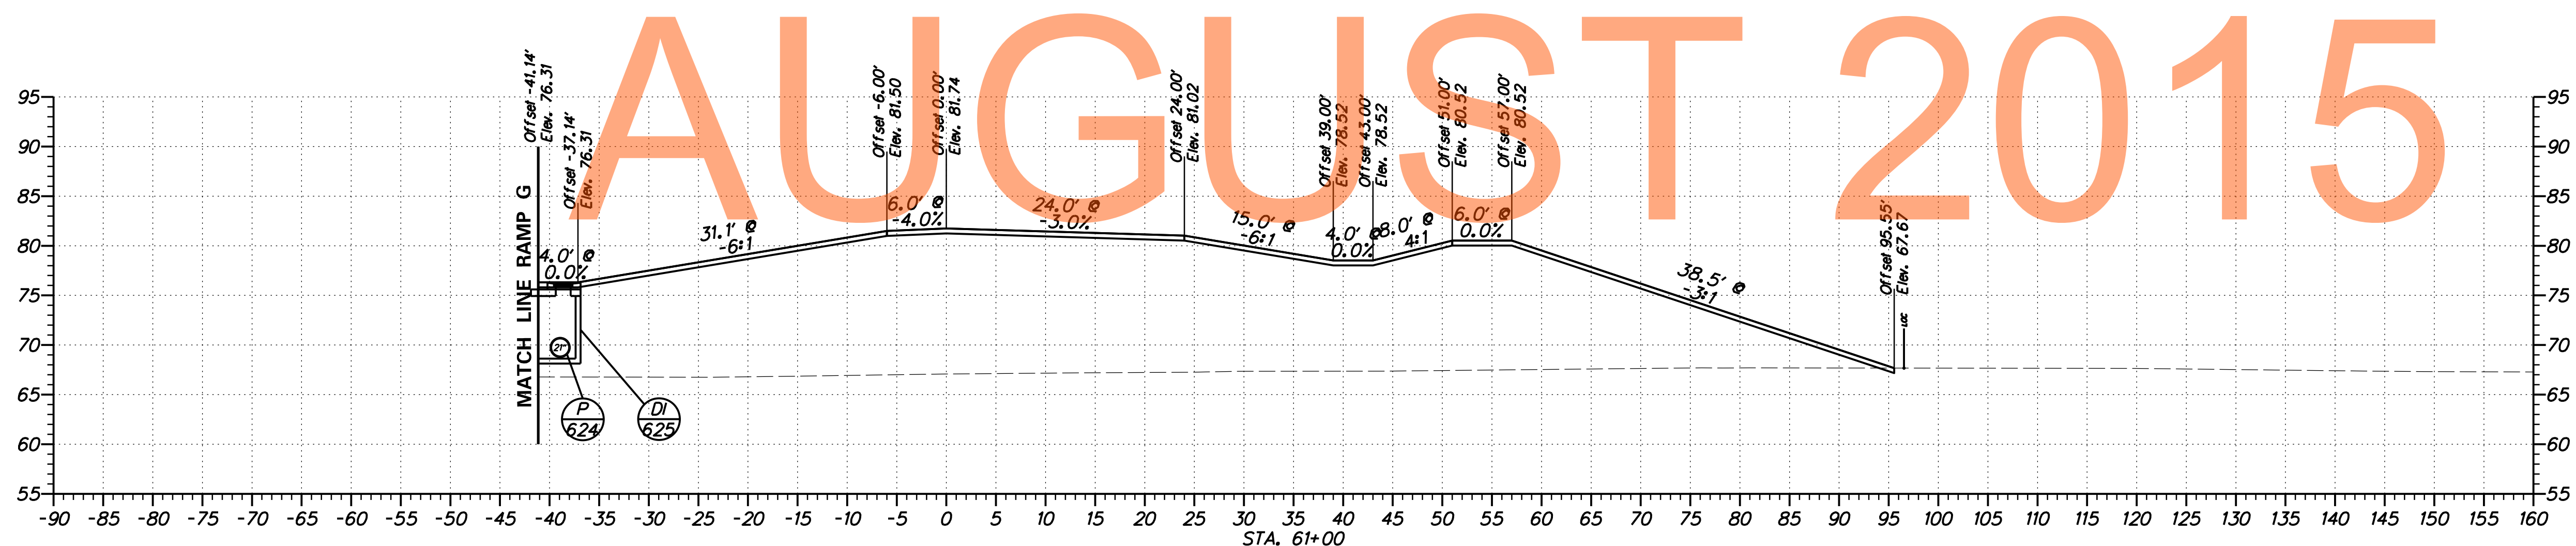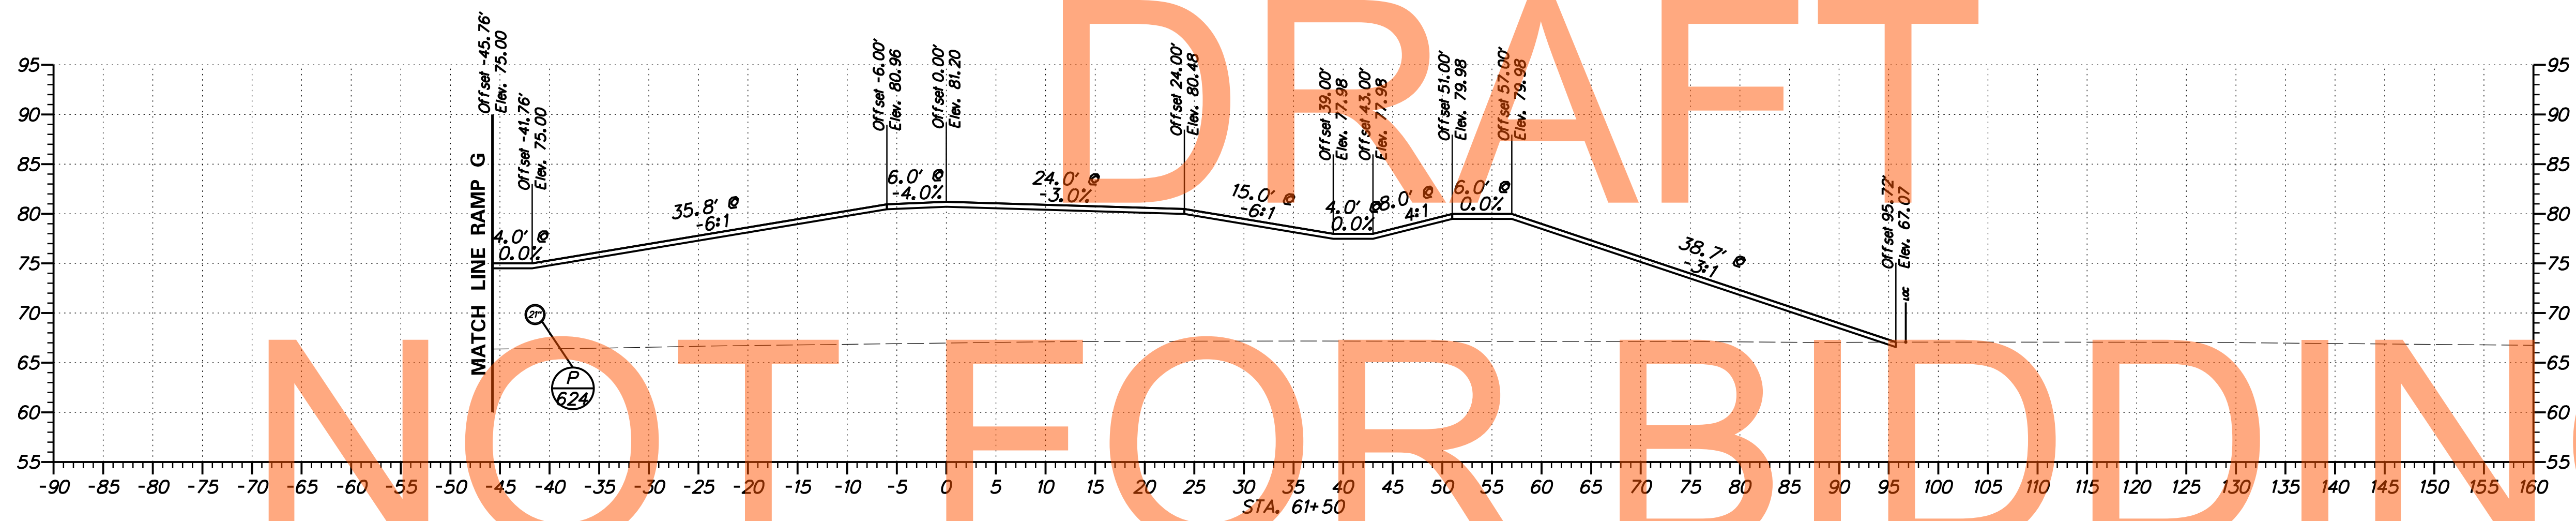

ADDENDUMS / REVISIONS

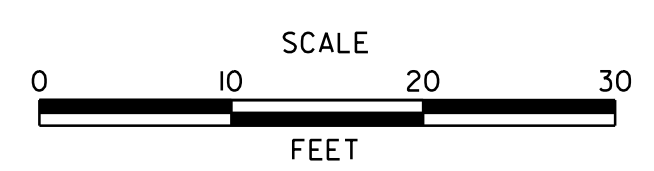




**US 301
LEVELS ROAD
TO SUMMIT BRIDGE ROAD**

CONTRACT	BRIDGE NO.
T200911303	DESIGNED BY: WRC
COUNTY	CHECKED BY: WAM
NEW CASTLE	

**RAMP H
CROSS SECTIONS**



SHEET NO.
382
TOTAL SHTS.
518

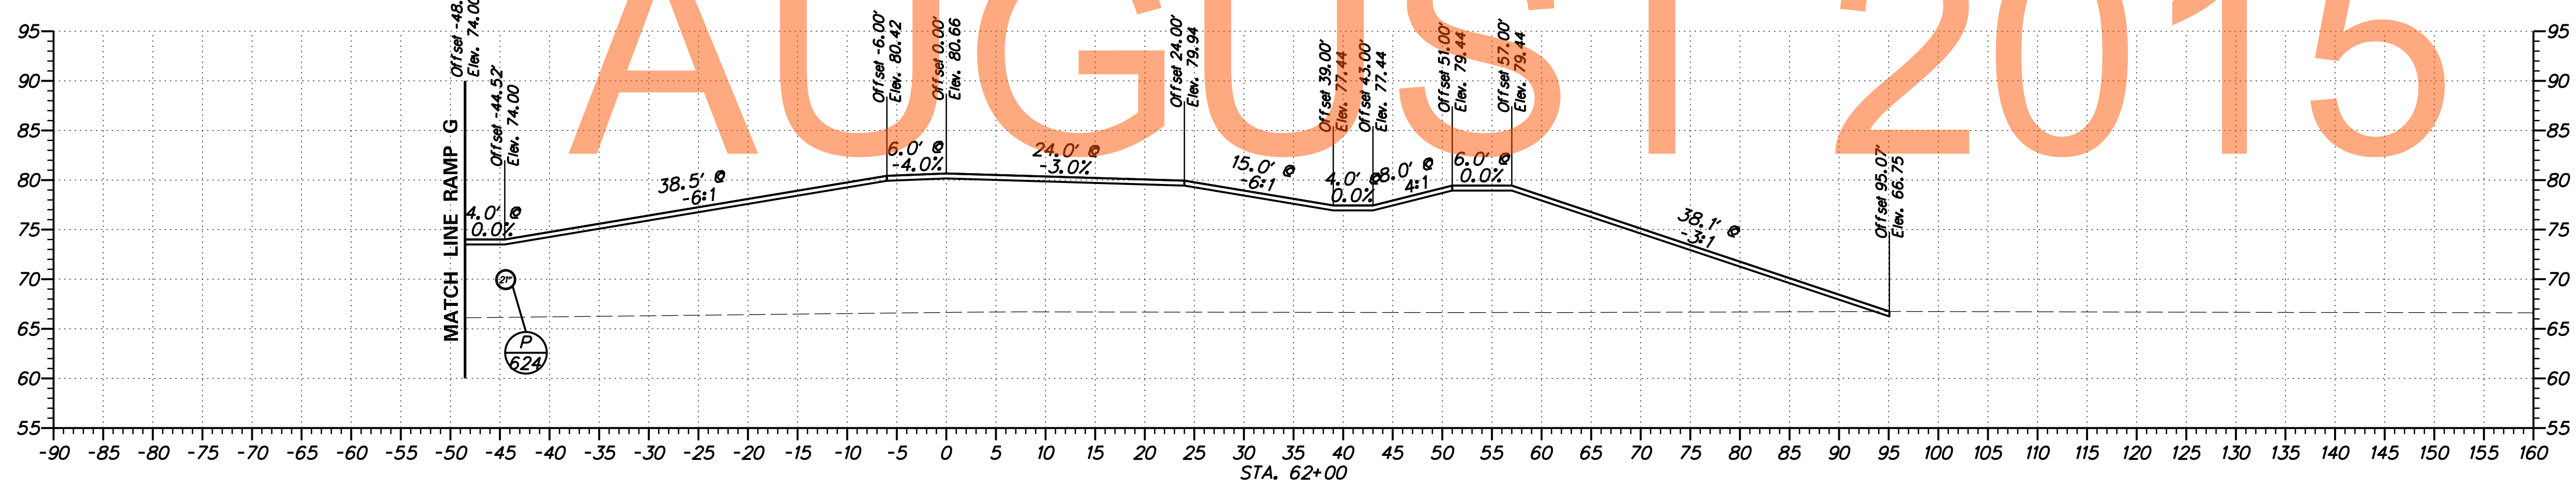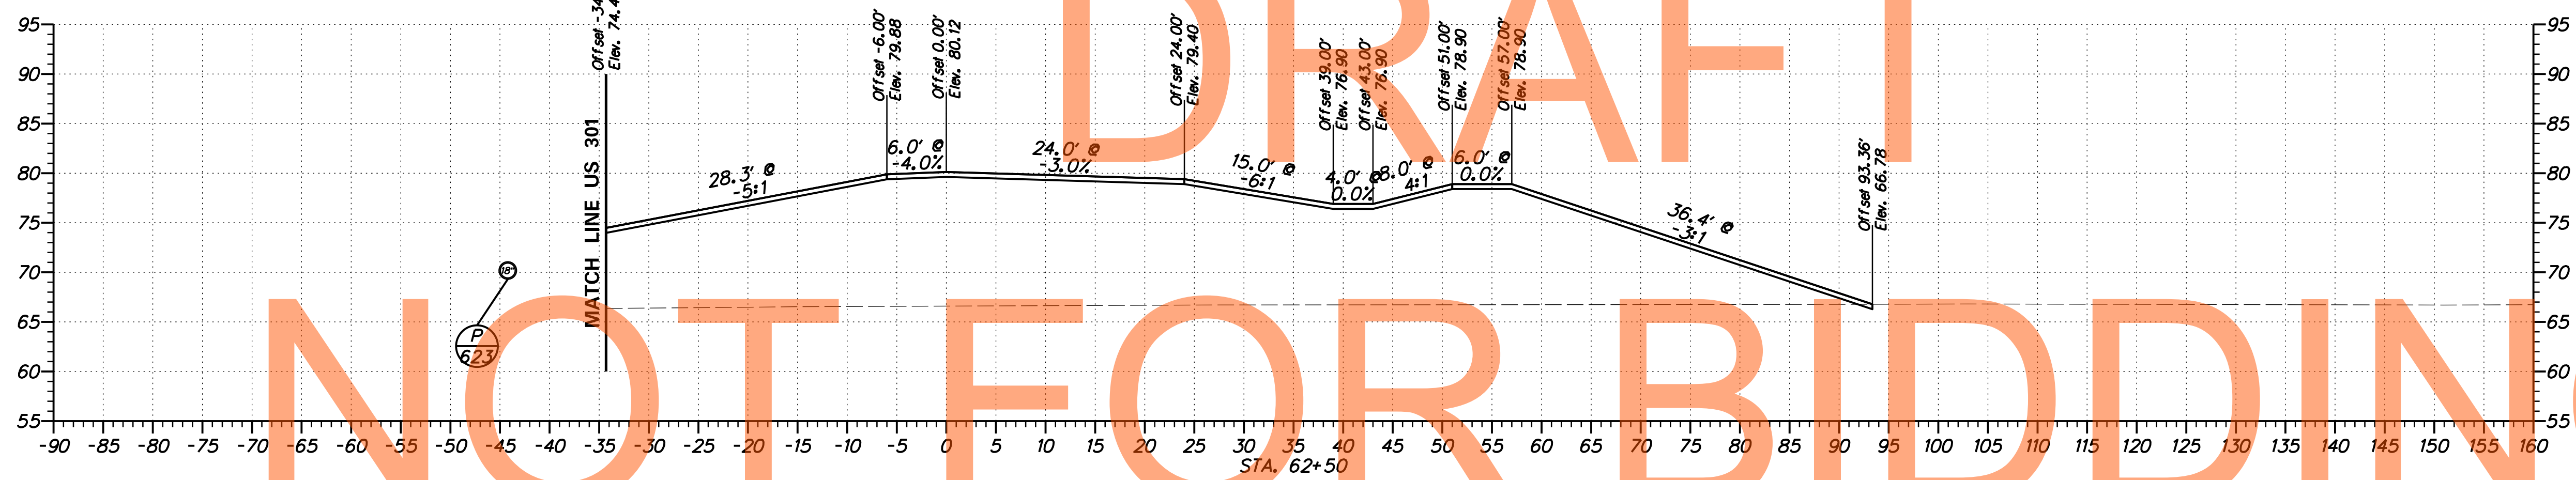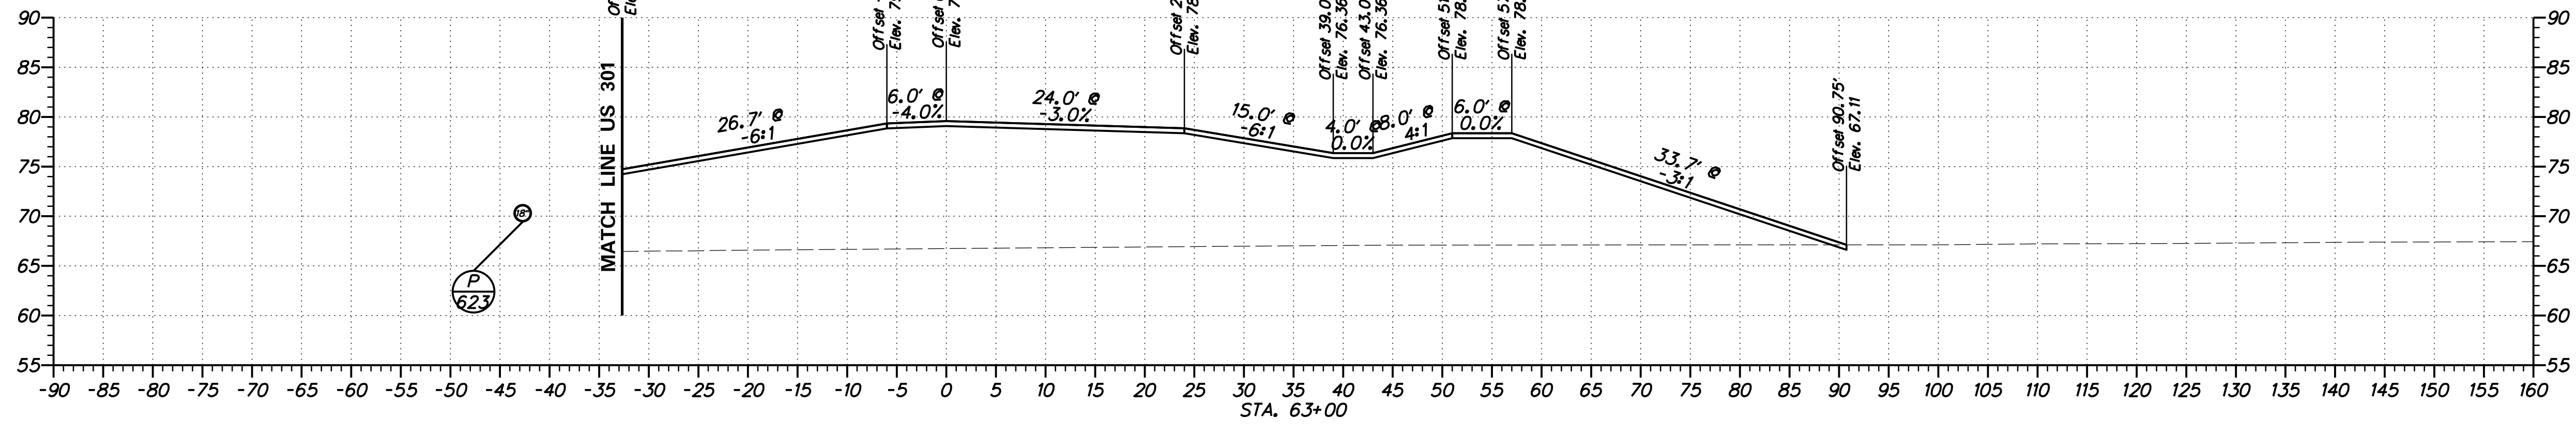


DRAFT

NOT FOR BIDDING

AUGUST 2015

ADDENDUMS / REVISIONS	



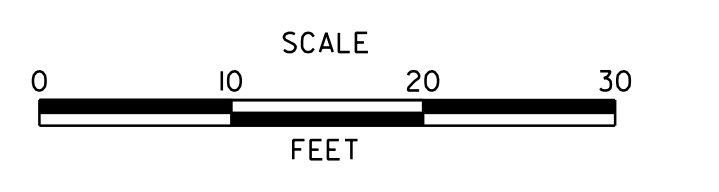


US 301
LEVELS ROAD
TO SUMMIT BRIDGE ROAD




CONTRACT T20091303	BRIDGE NO.
COUNTY NEW CASTLE	DESIGNED BY: WRC
	CHECKED BY: WAM

RAMP H
CROSS SECTIONS

SHEET NO.	383
TOTAL SHTS.	518

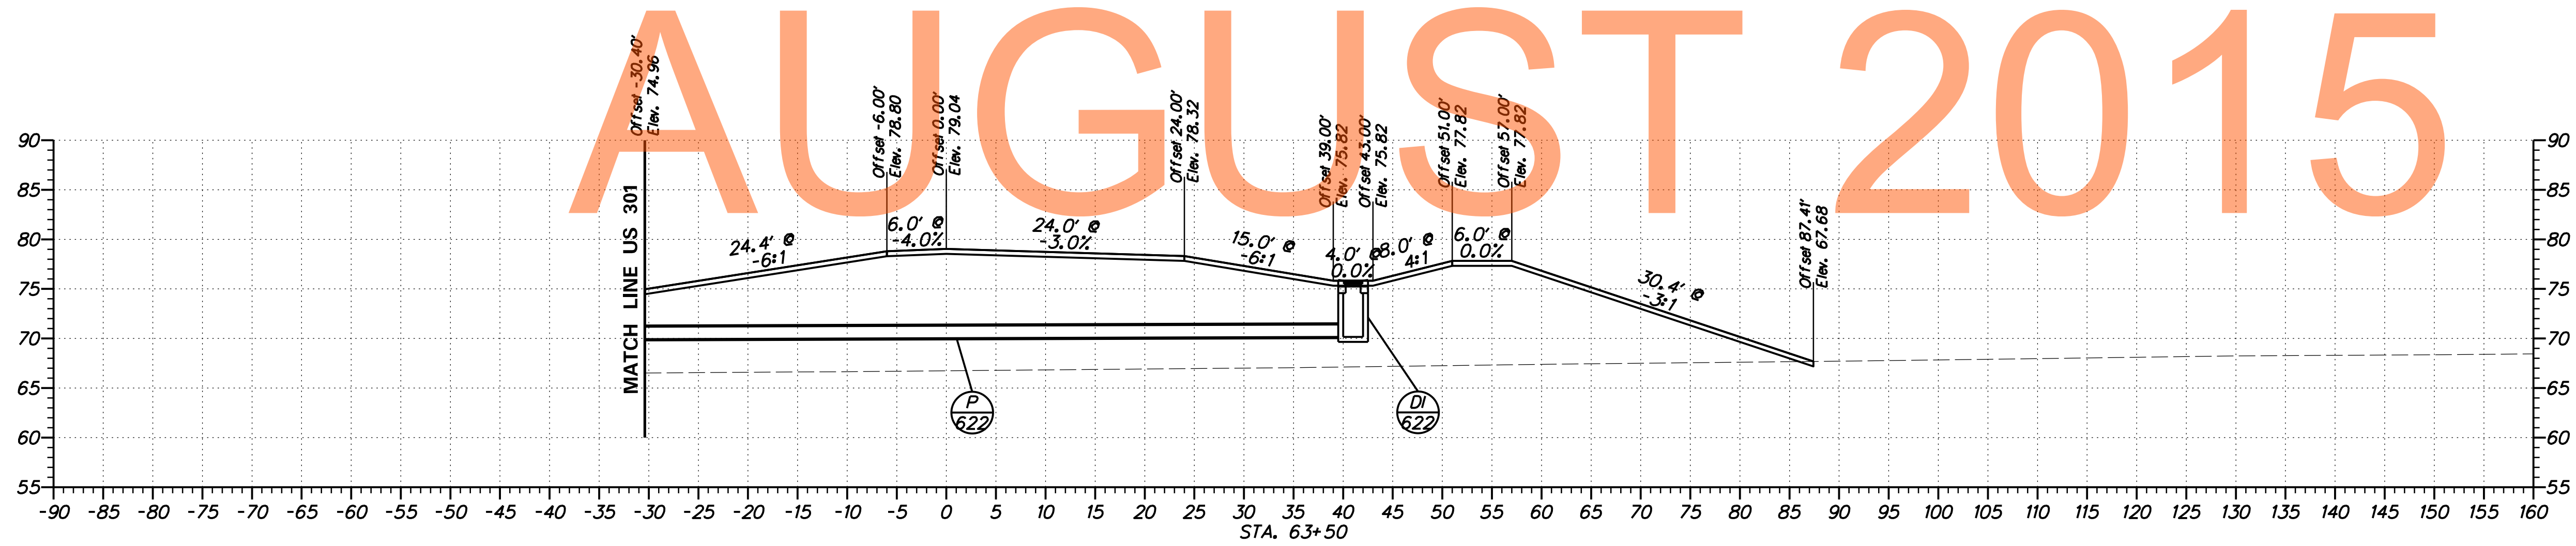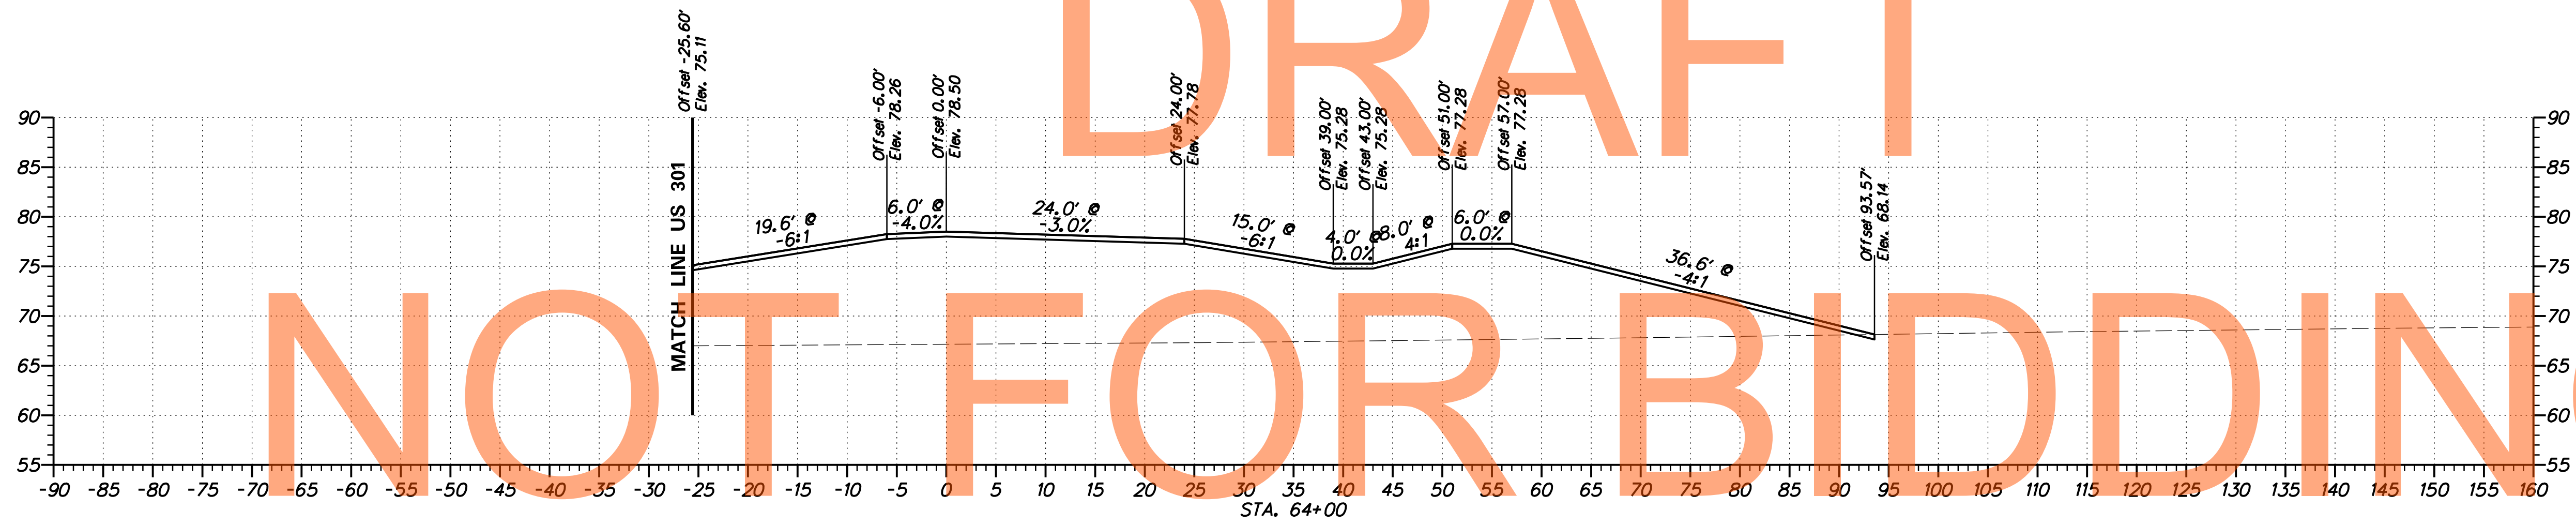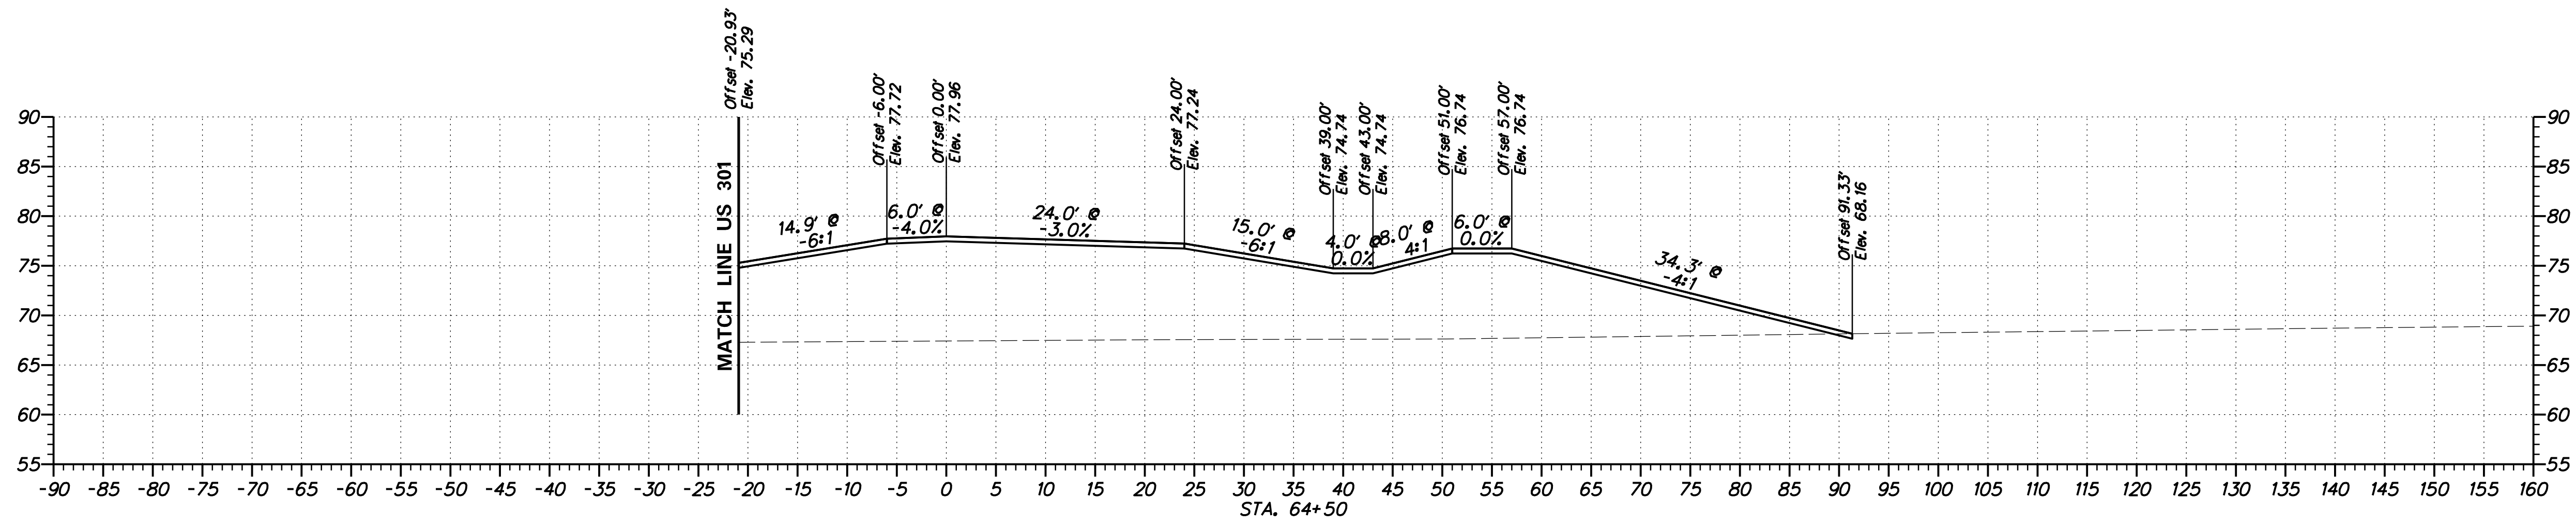


DRAFT
NOT FOR BIDDING
AUGUST 2015

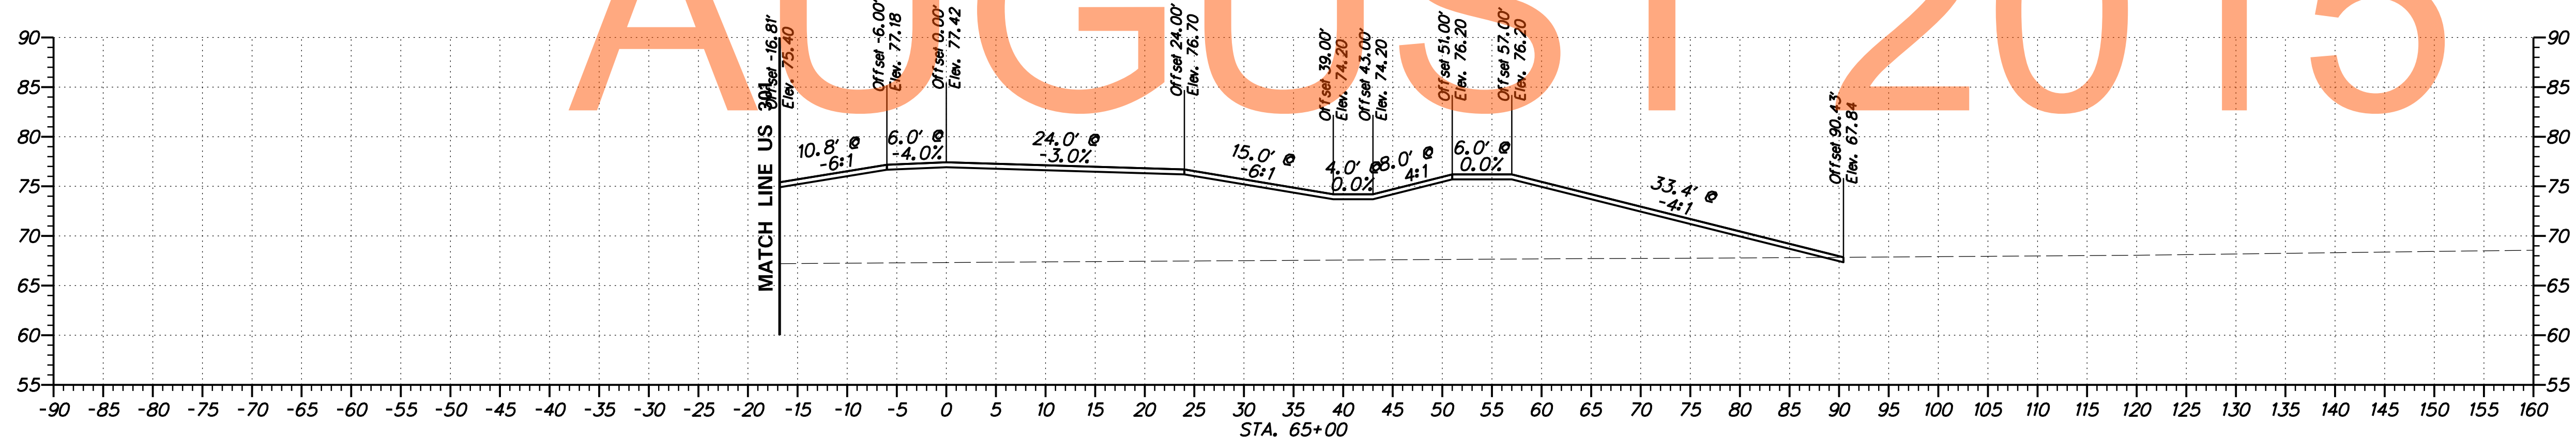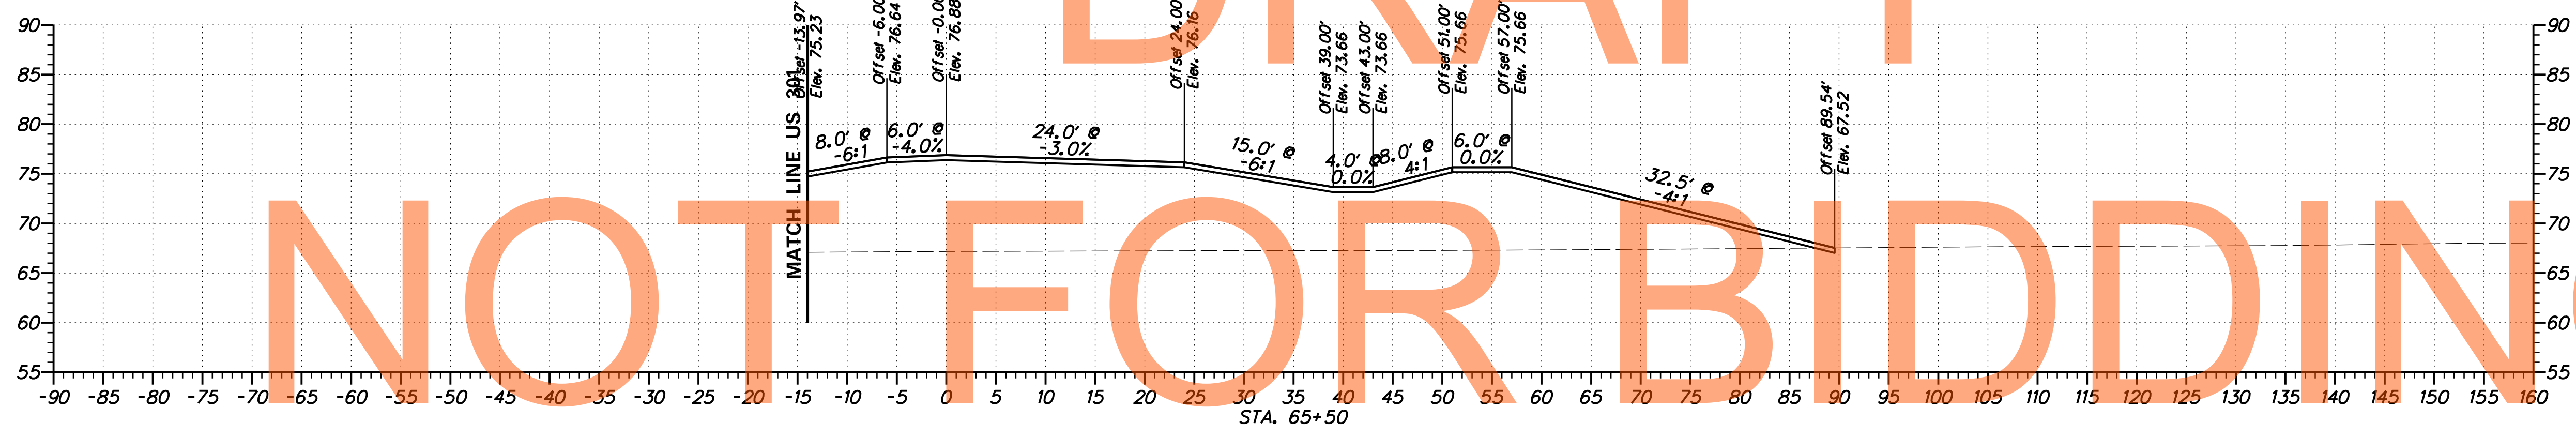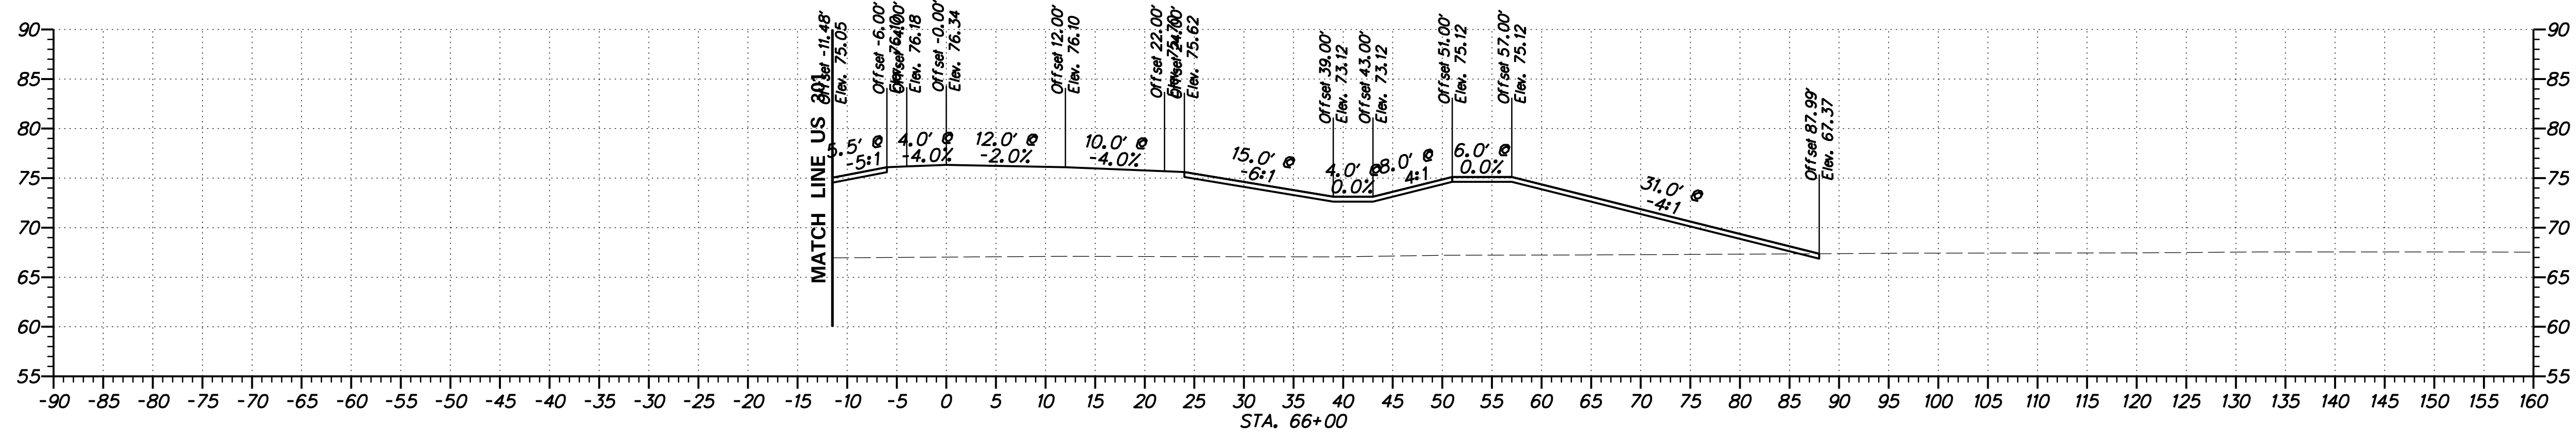

DRAFT
NOT FOR BIDDING
AUGUST 2015

ADDENDUMS / REVISIONS

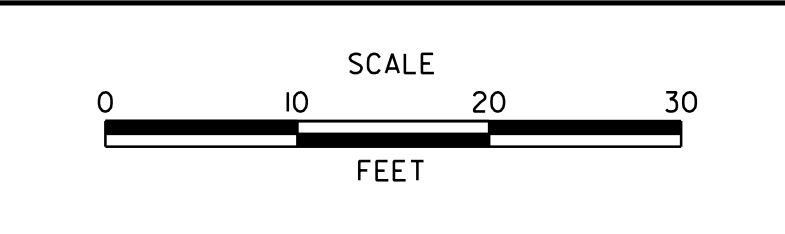


**US 301
LEVELS ROAD
TO SUMMIT BRIDGE ROAD**

CONTRACT T200911303	BRIDGE NO.
COUNTY NEW CASTLE	DESIGNED BY: WRC CHECKED BY: WAM

**RAMP H
CROSS SECTIONS**

SHEET NO. 385	TOTAL SHTS. 518
------------------	--------------------

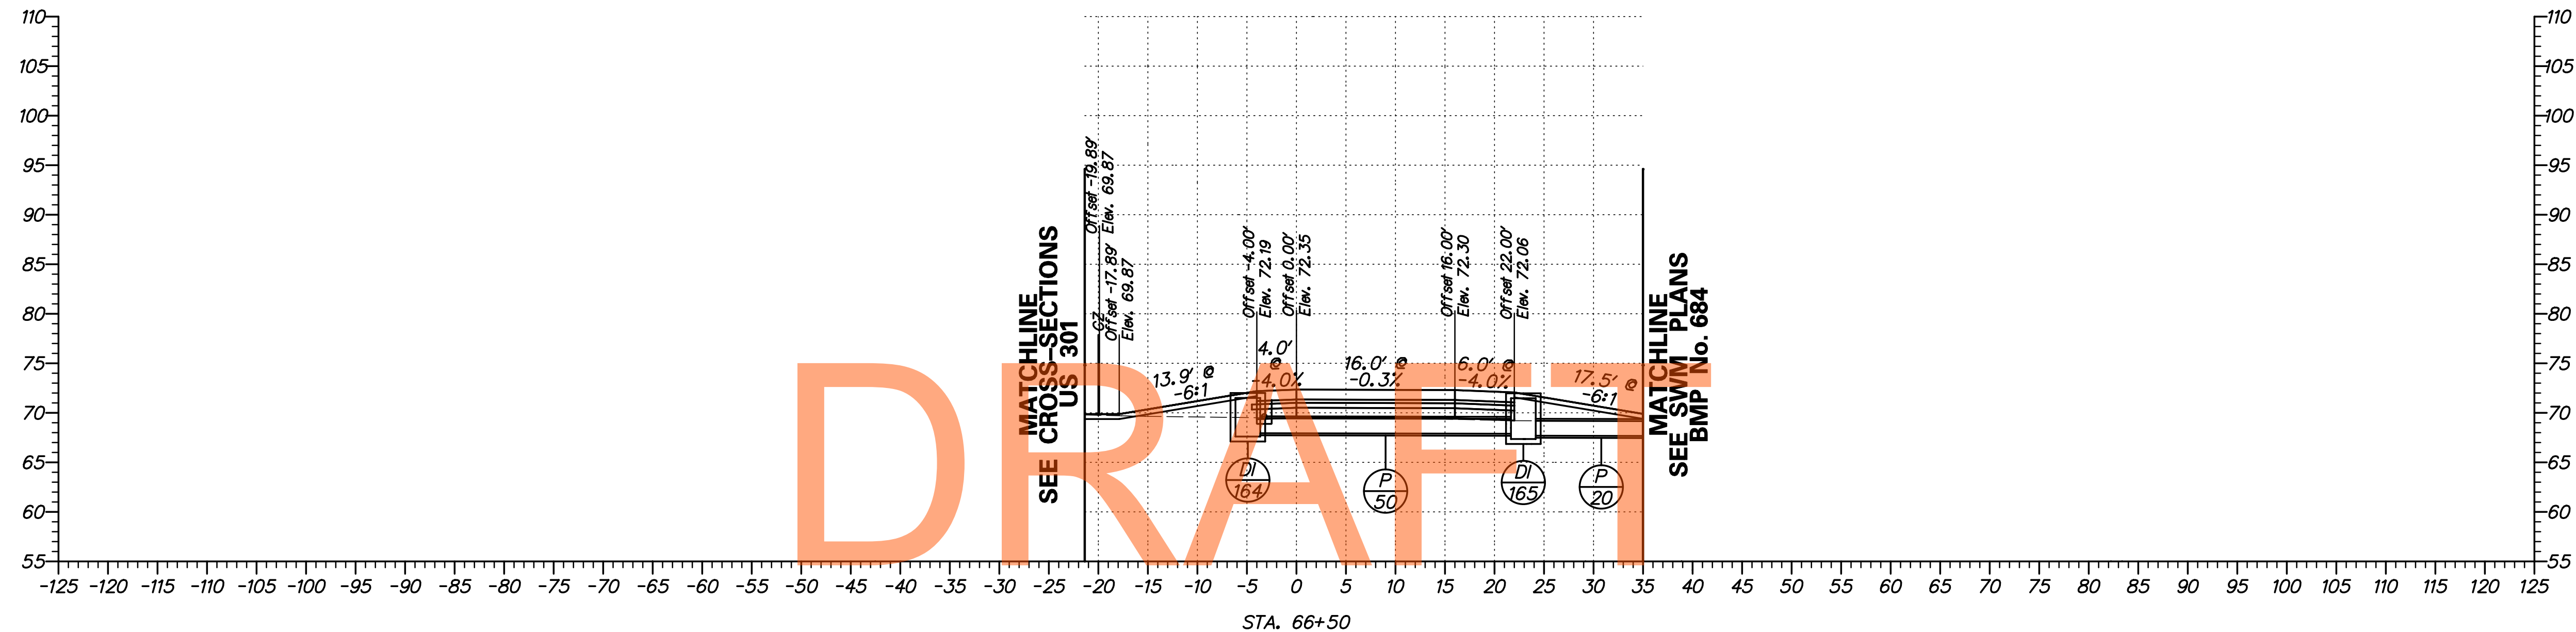


NOT FOR BIDDING

AUGUST 2015


G:\60049040 US301\CIVIL\PLANS\2A\YSEC\XS_K01_2A.DGN


DELAWARE DEPARTMENT OF TRANSPORTATION	ADDENDUMS / REVISIONS	SCALE FEET	US 301 LEVELS ROAD TO SUMMIT BRIDGE ROAD	CONTRACT T20091303	BRIDGE NO.	CROSS SECTIONS US 301 RAMP K STA. 66 + 50	SHEET NO. 386
					COUNTY NEW CASTLE		DESIGNED BY: SS CHECKED BY: AM

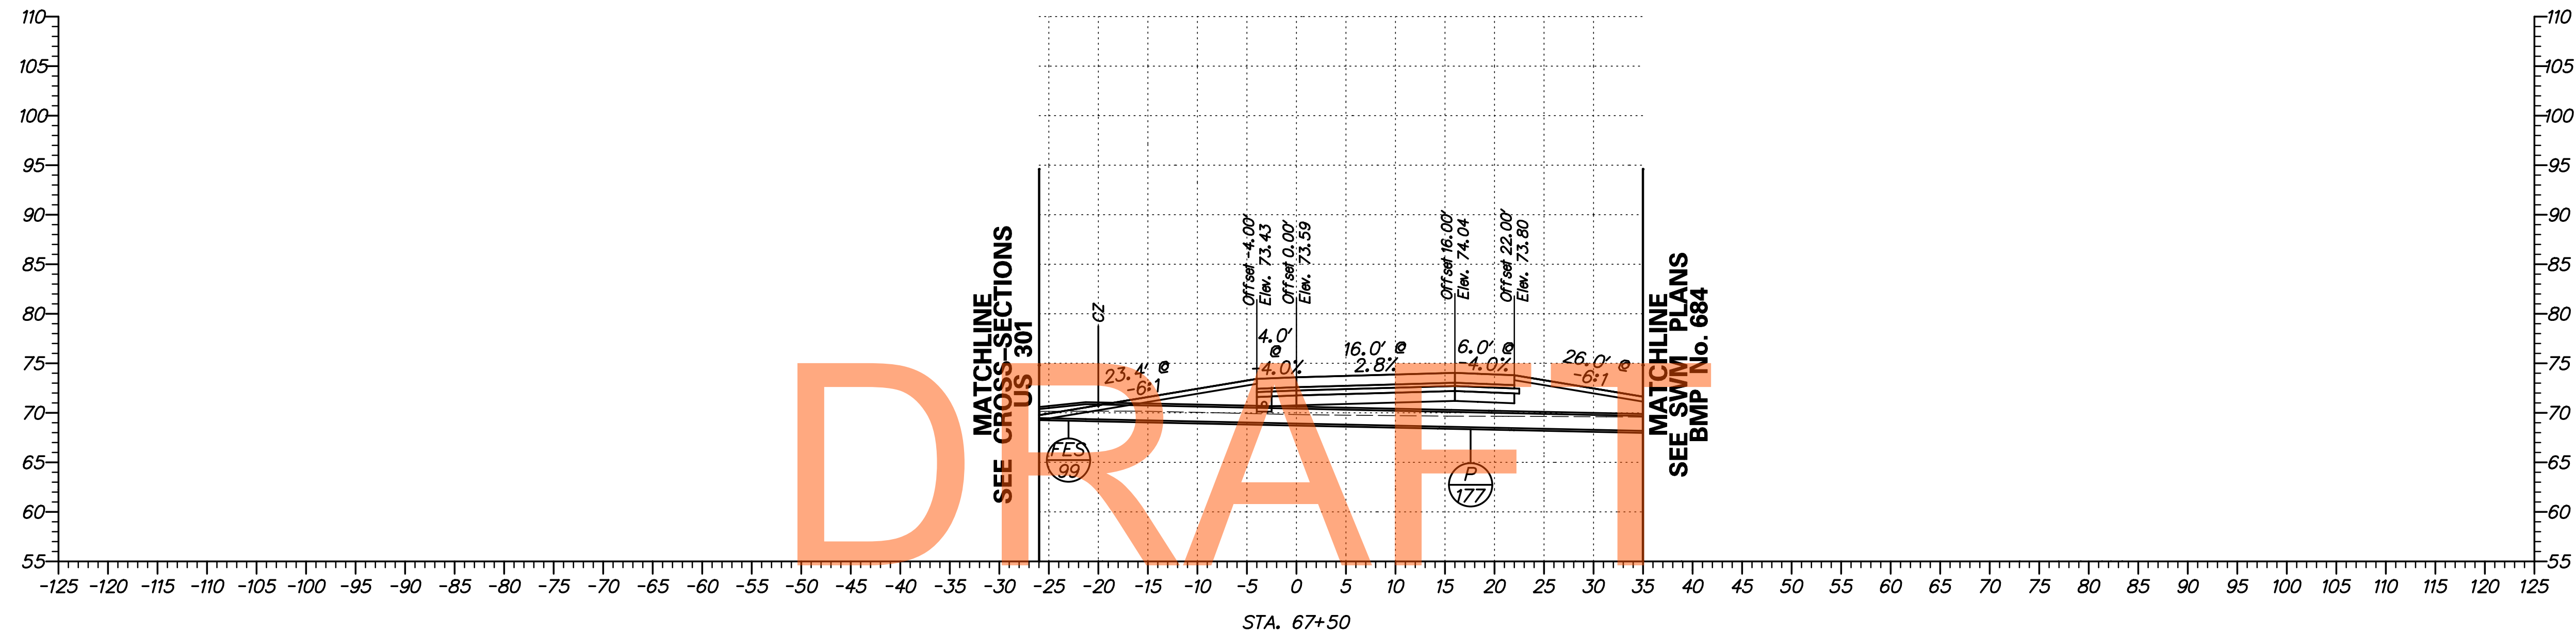

NOT FOR BIDDING


AUGUST 2015

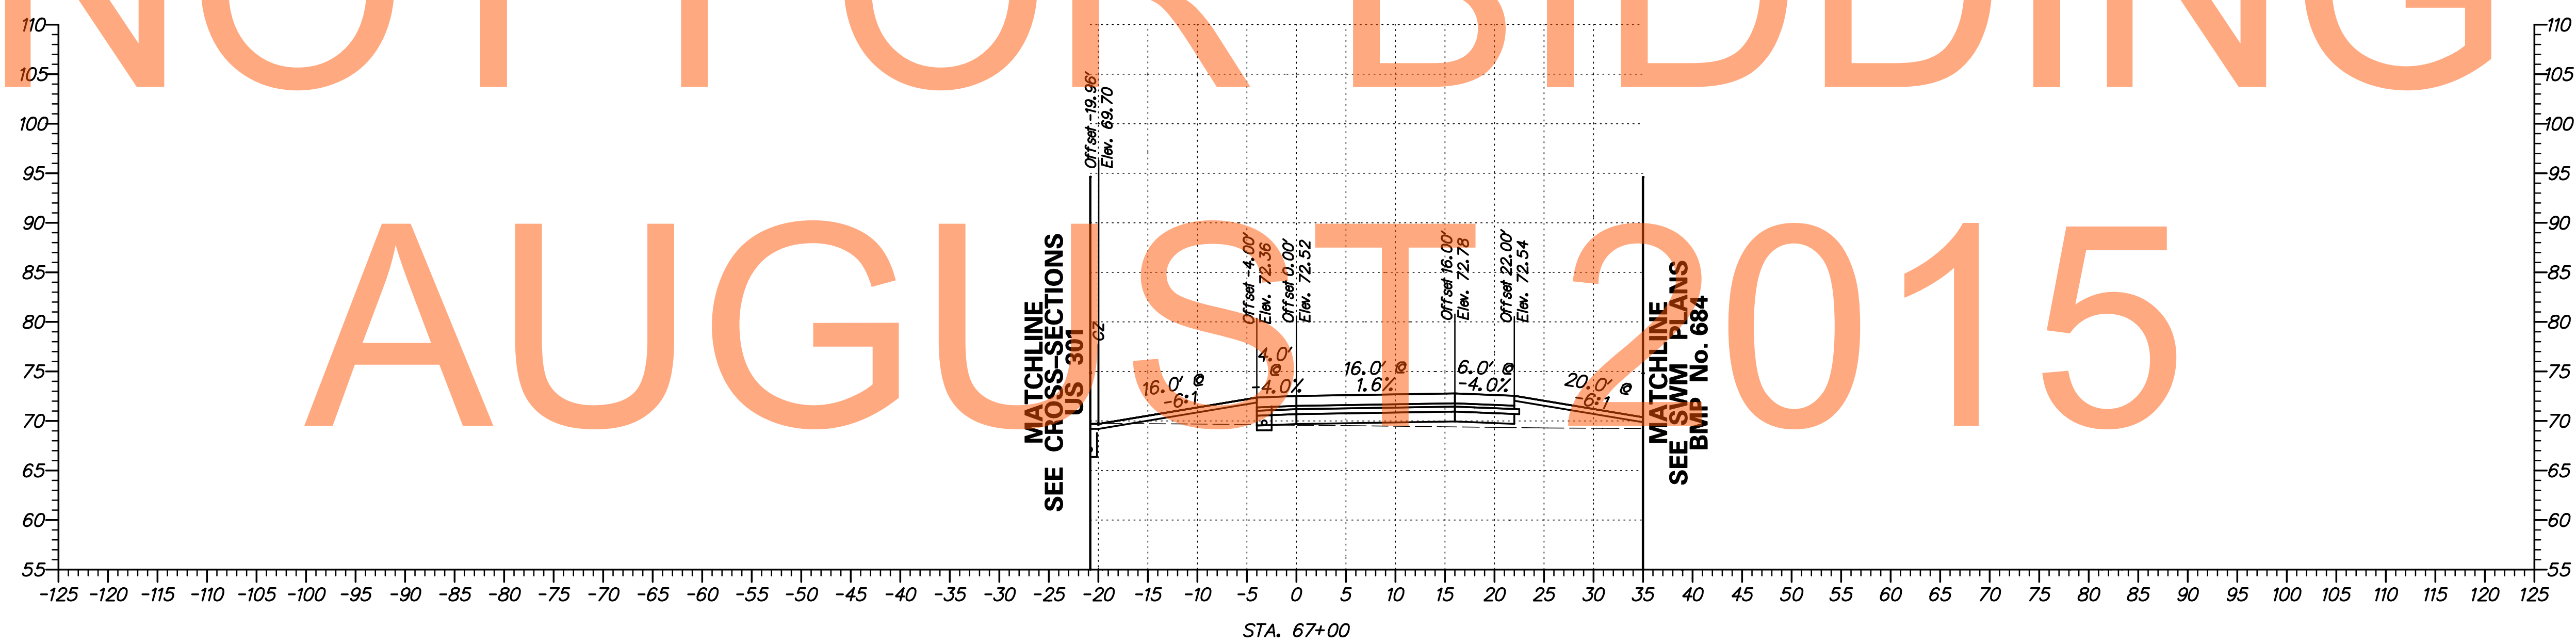

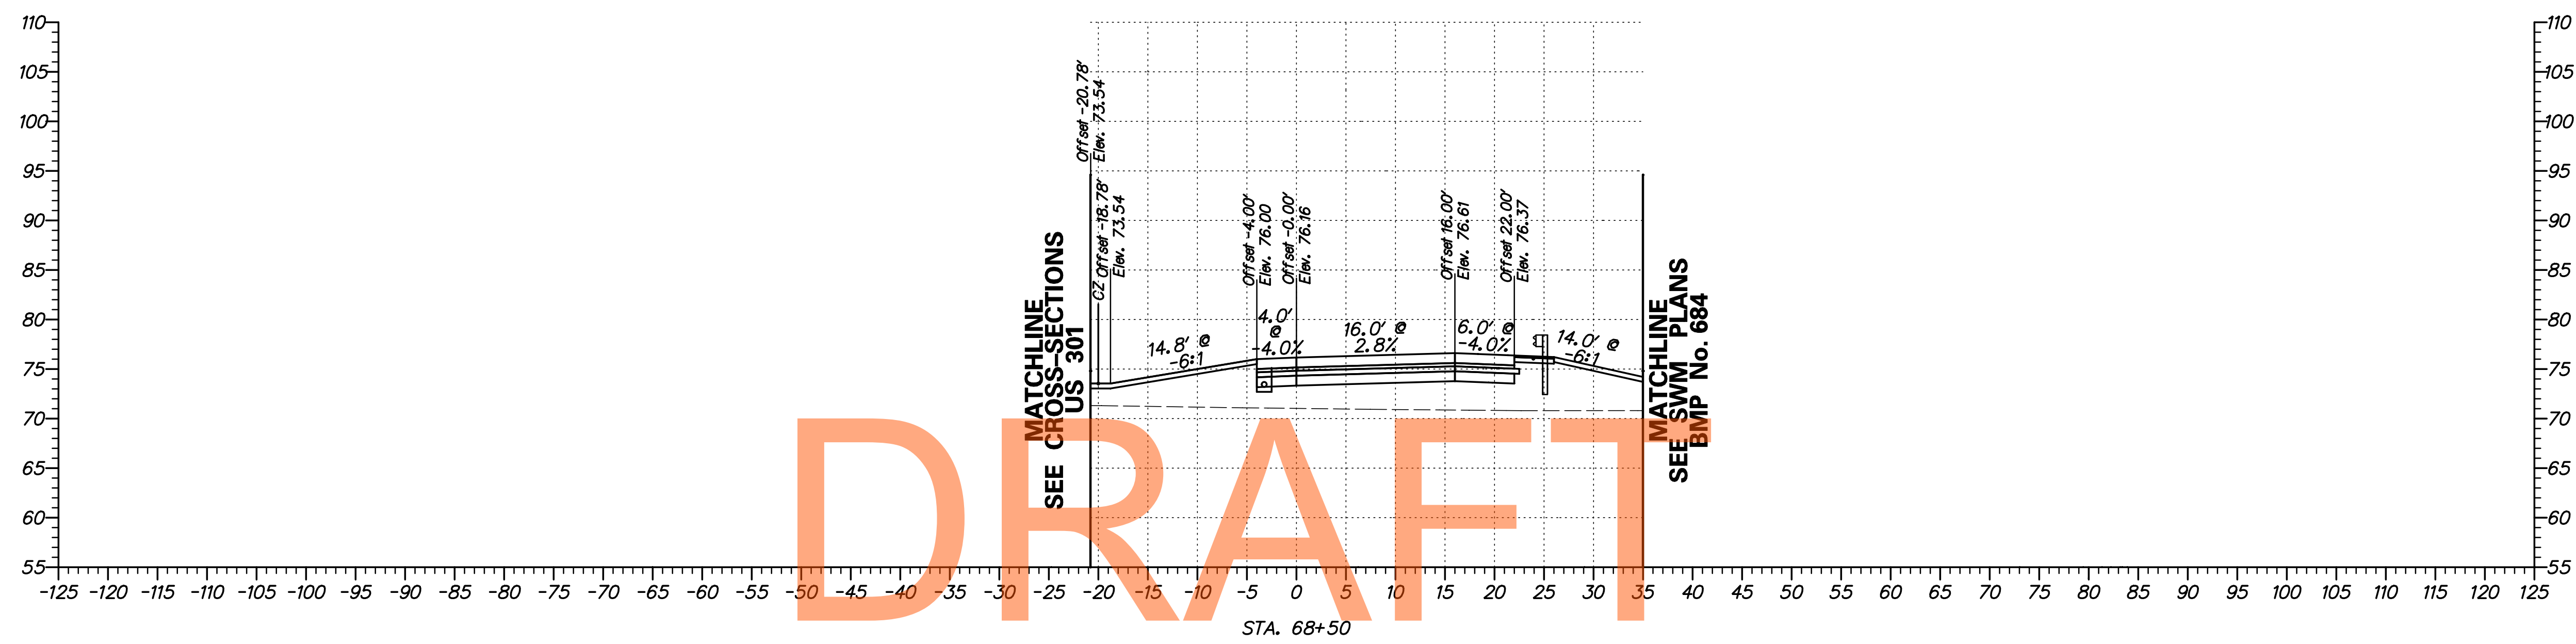


NOT FOR BIDDING

AUGUST 2015

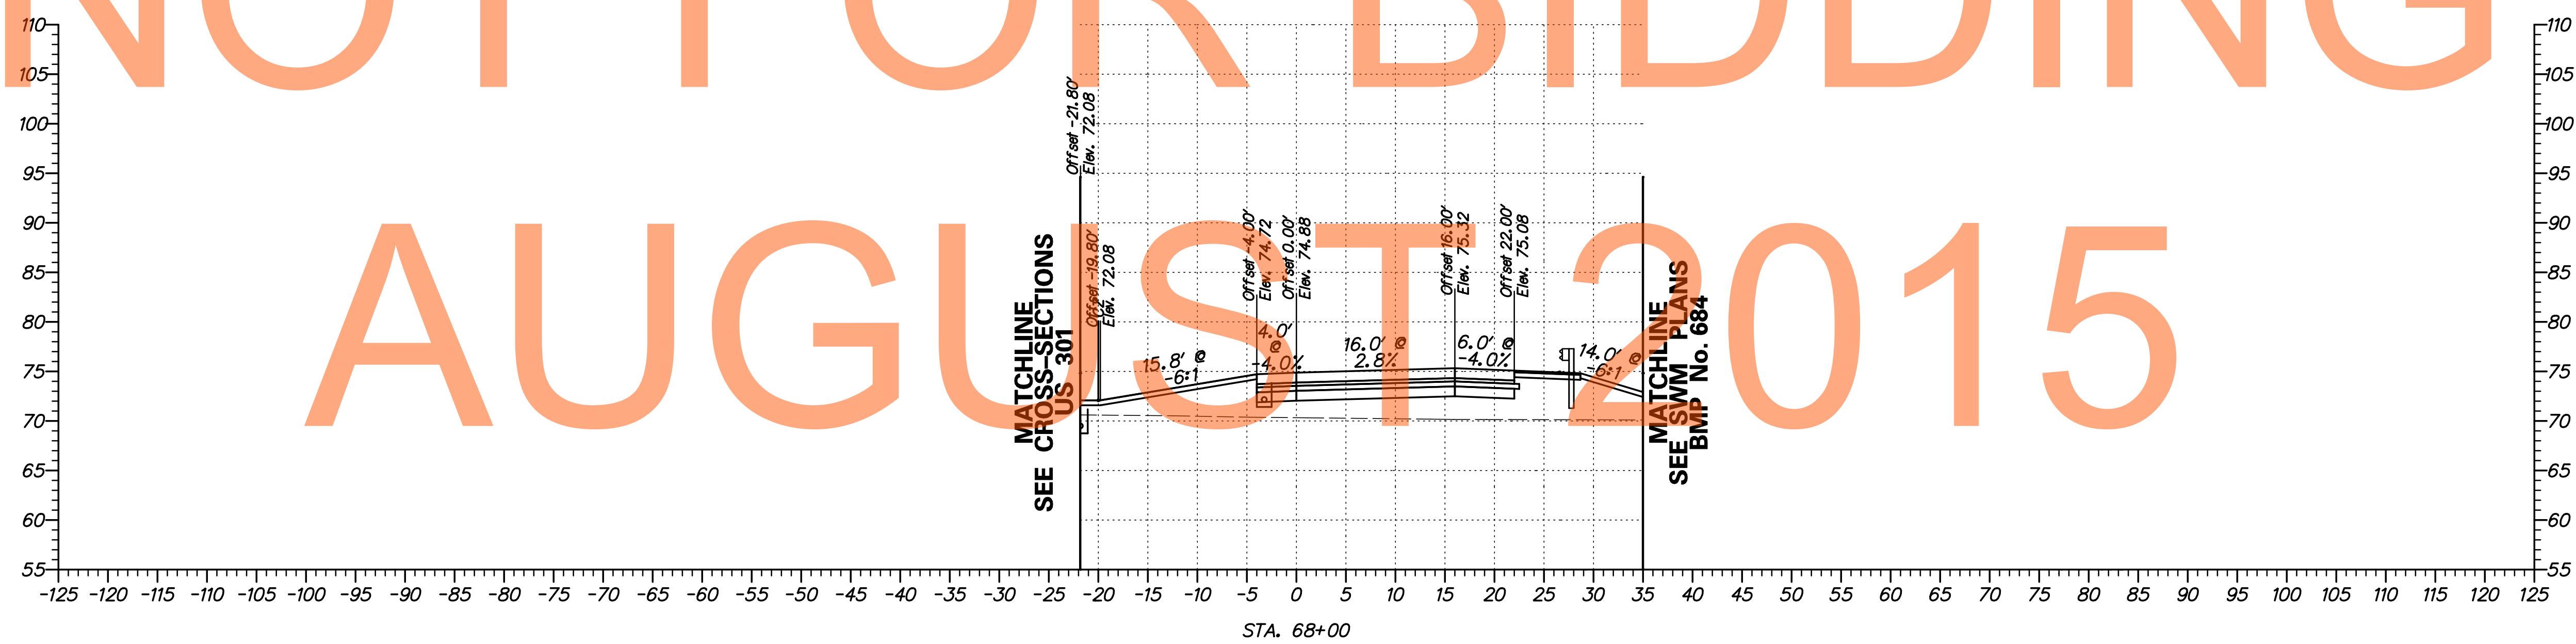

G:\60049040 US301\CIVIL\PLANS\2A\YSEC\XS_K03_2A.DGN


DELAWARE DEPARTMENT OF TRANSPORTATION	ADDENDUMS / REVISIONS	SCALE 	US 301 LEVELS ROAD TO SUMMIT BRIDGE ROAD	CONTRACT T20091303	BRIDGE NO.	CROSS SECTIONS US 301 RAMP K STA. 68+00 - 68+50	SHEET NO. 388
					COUNTY NEW CASTLE		DESIGNED BY: SS CHECKED BY: AM

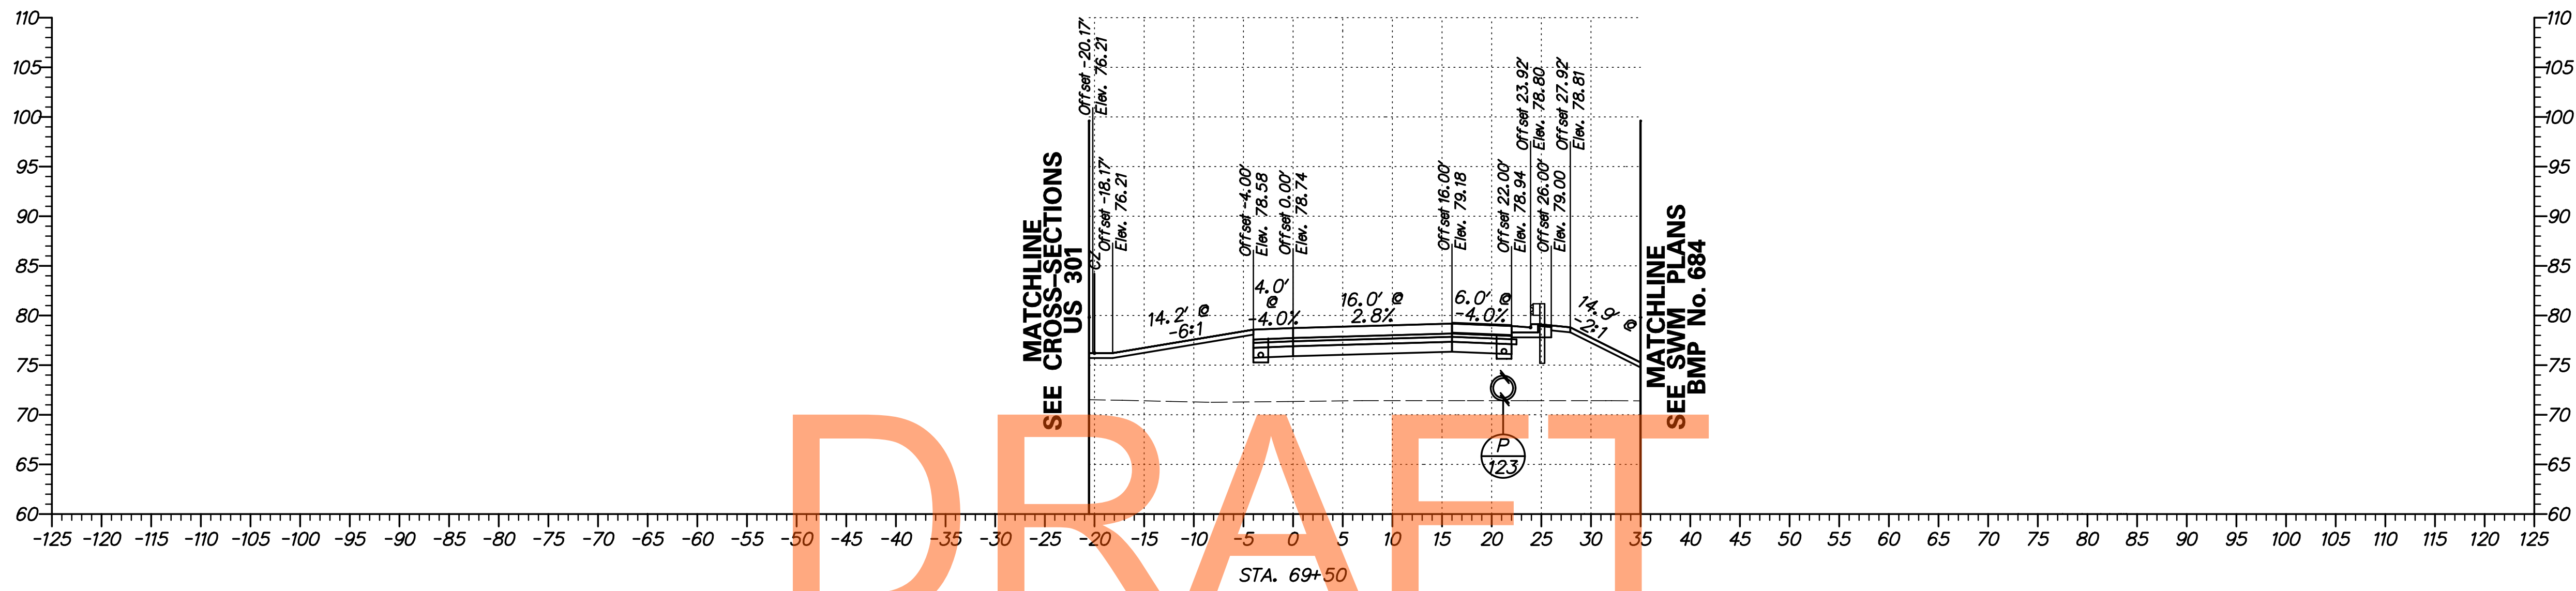

DRAFT

NOT FOR BIDDING


AUGUST 2015

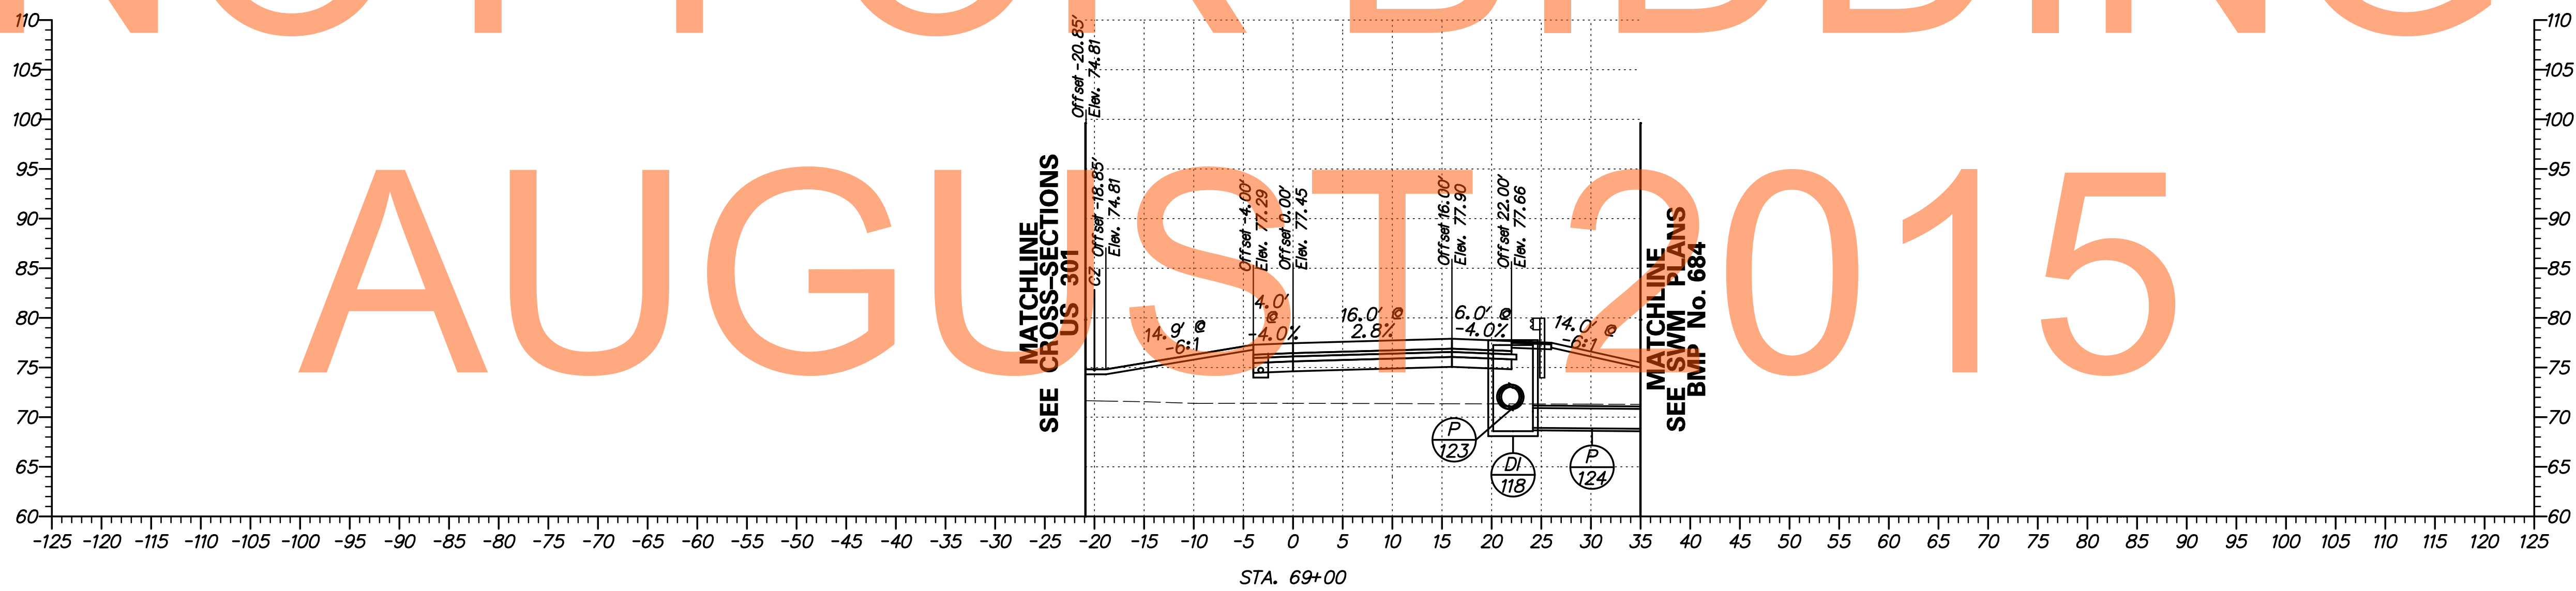

G:\60049040 US301\CIVIL\PLANS\2A\YSEC\XS_K04_2A.DGN



ADDENDUMS / REVISIONS

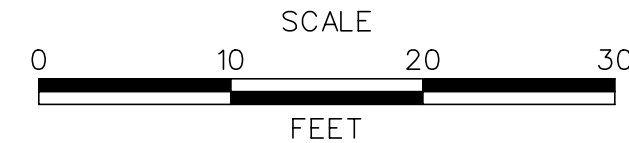


**US 301
LEVELS ROAD
TO SUMMIT BRIDGE ROAD**


CONTRACT	BRIDGE NO.
T20091303	DESIGNED BY: SS
COUNTY	CHECKED BY: AM
NEW CASTLE	

**CROSS SECTIONS
US 301 RAMP K
STA. 69+00 - 69+50**

SHEET NO.
389
TOTAL SHTS.
518

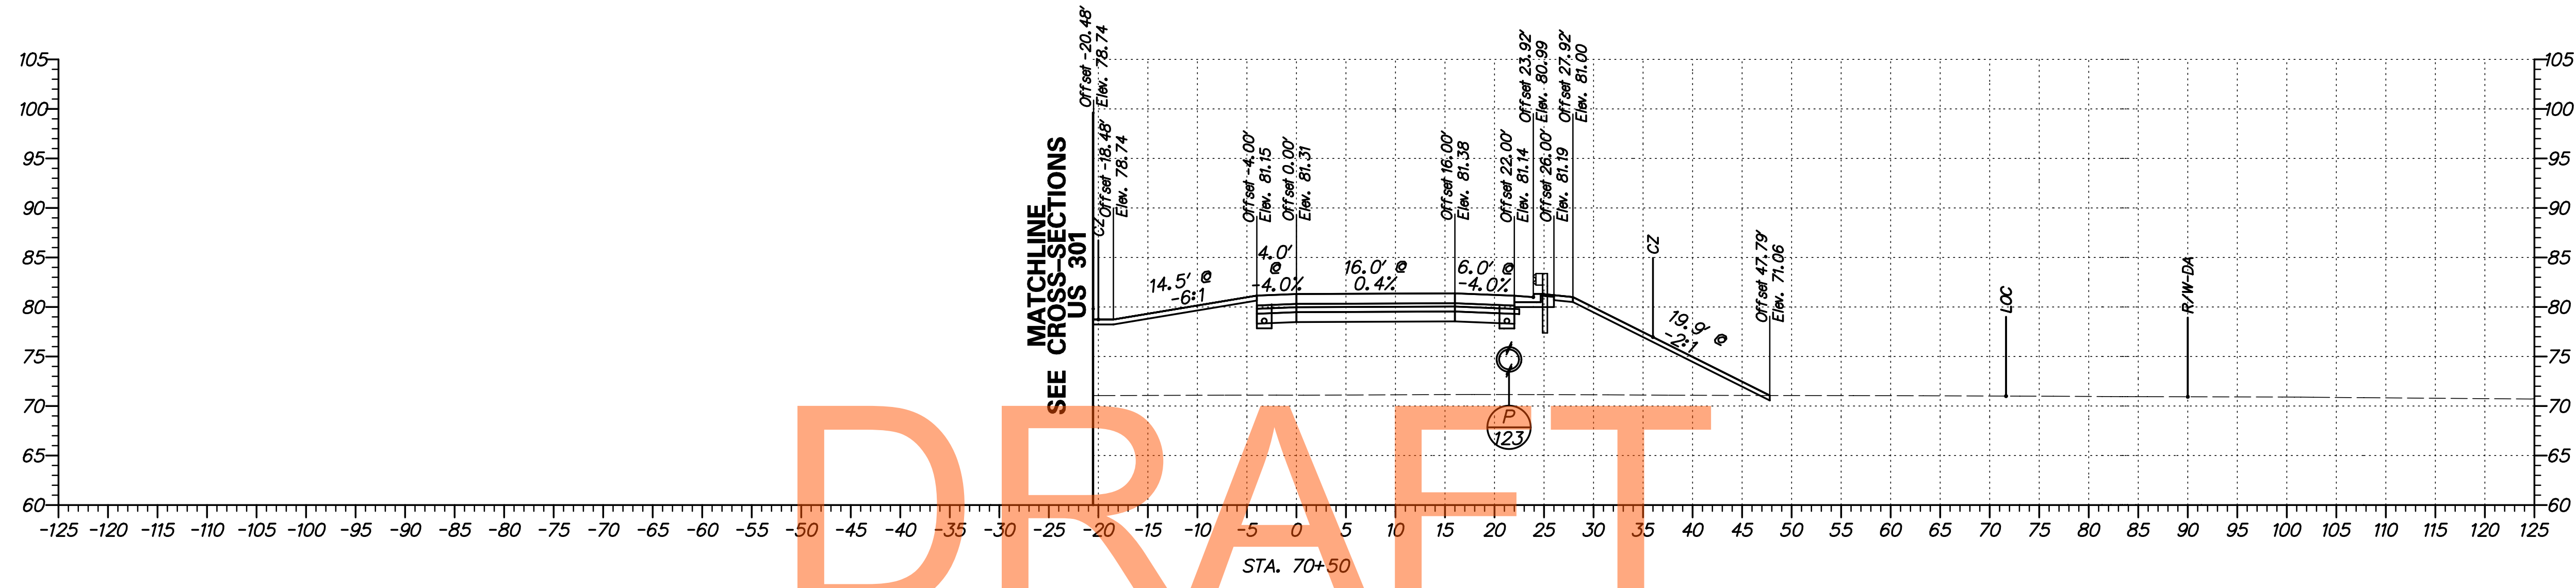


NOT FOR BIDDING

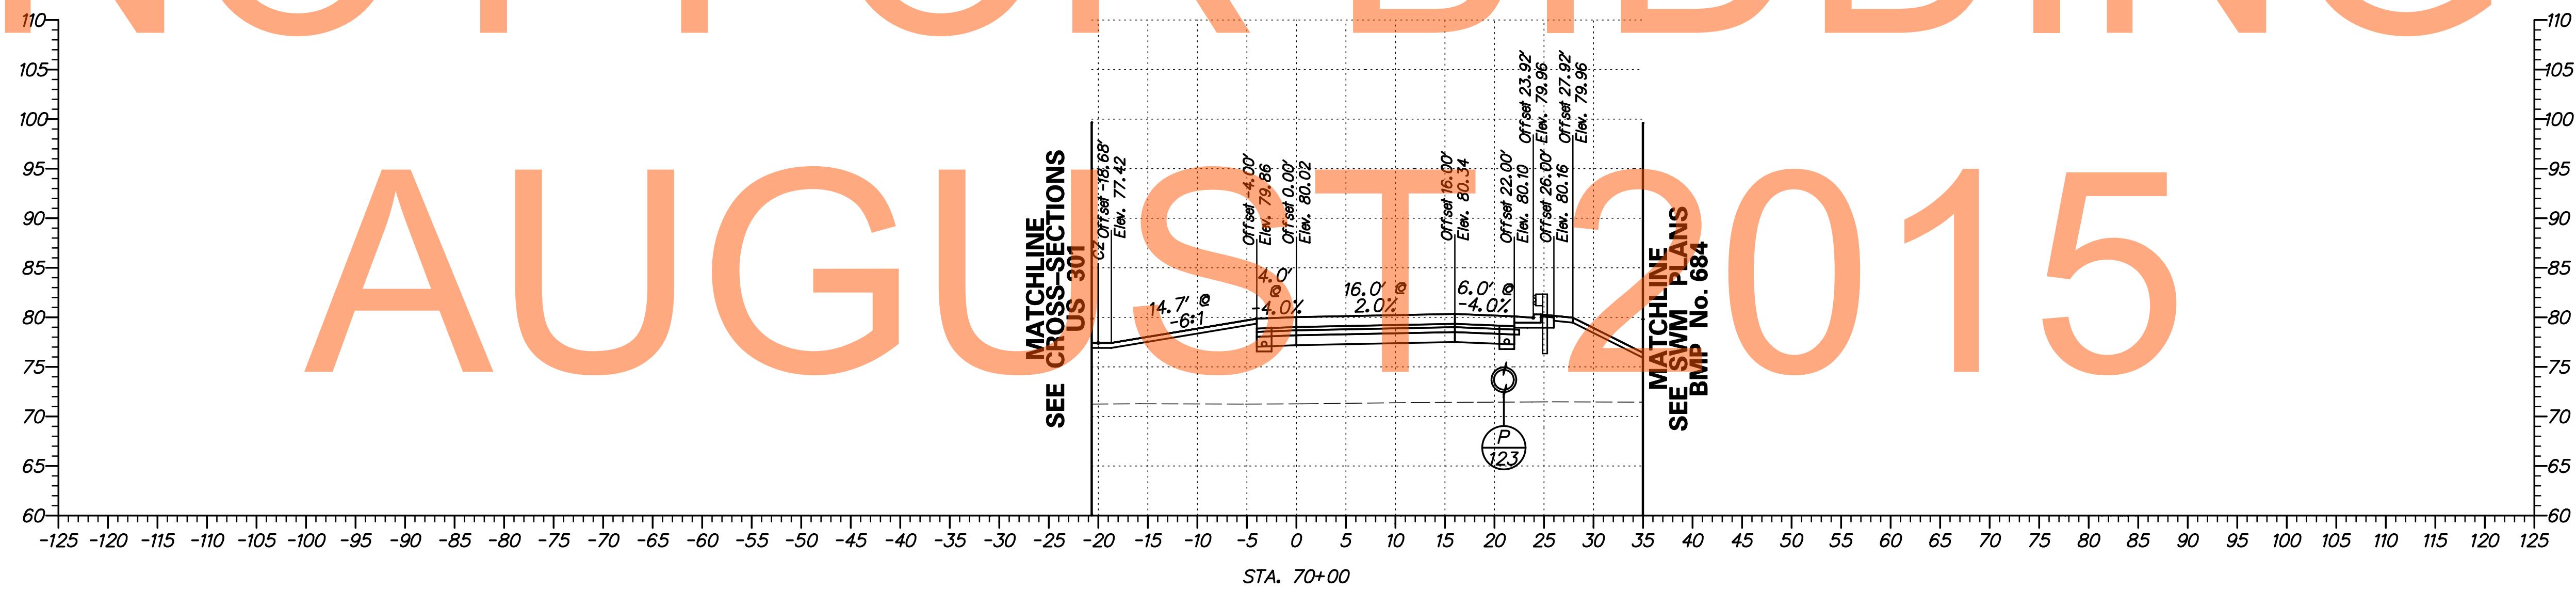


G:\60049040 US301\CIVIL\PLANS\2A\XSEC\XS_K05_2A.DGN

	ADDENDUMS / REVISIONS		SCALE 0 10 20 30 FEET	US 301 LEVELS ROAD TO SUMMIT BRIDGE ROAD		CONTRACT T20091303	BRIDGE NO.	CROSS SECTIONS US 301 RAMP K STA. 70+00 - 70+50	SHEET NO. 390
	COUNTY NEW CASTLE			DESIGNED BY: SS	CHECKED BY: AM	TOTAL SHTS. 518			

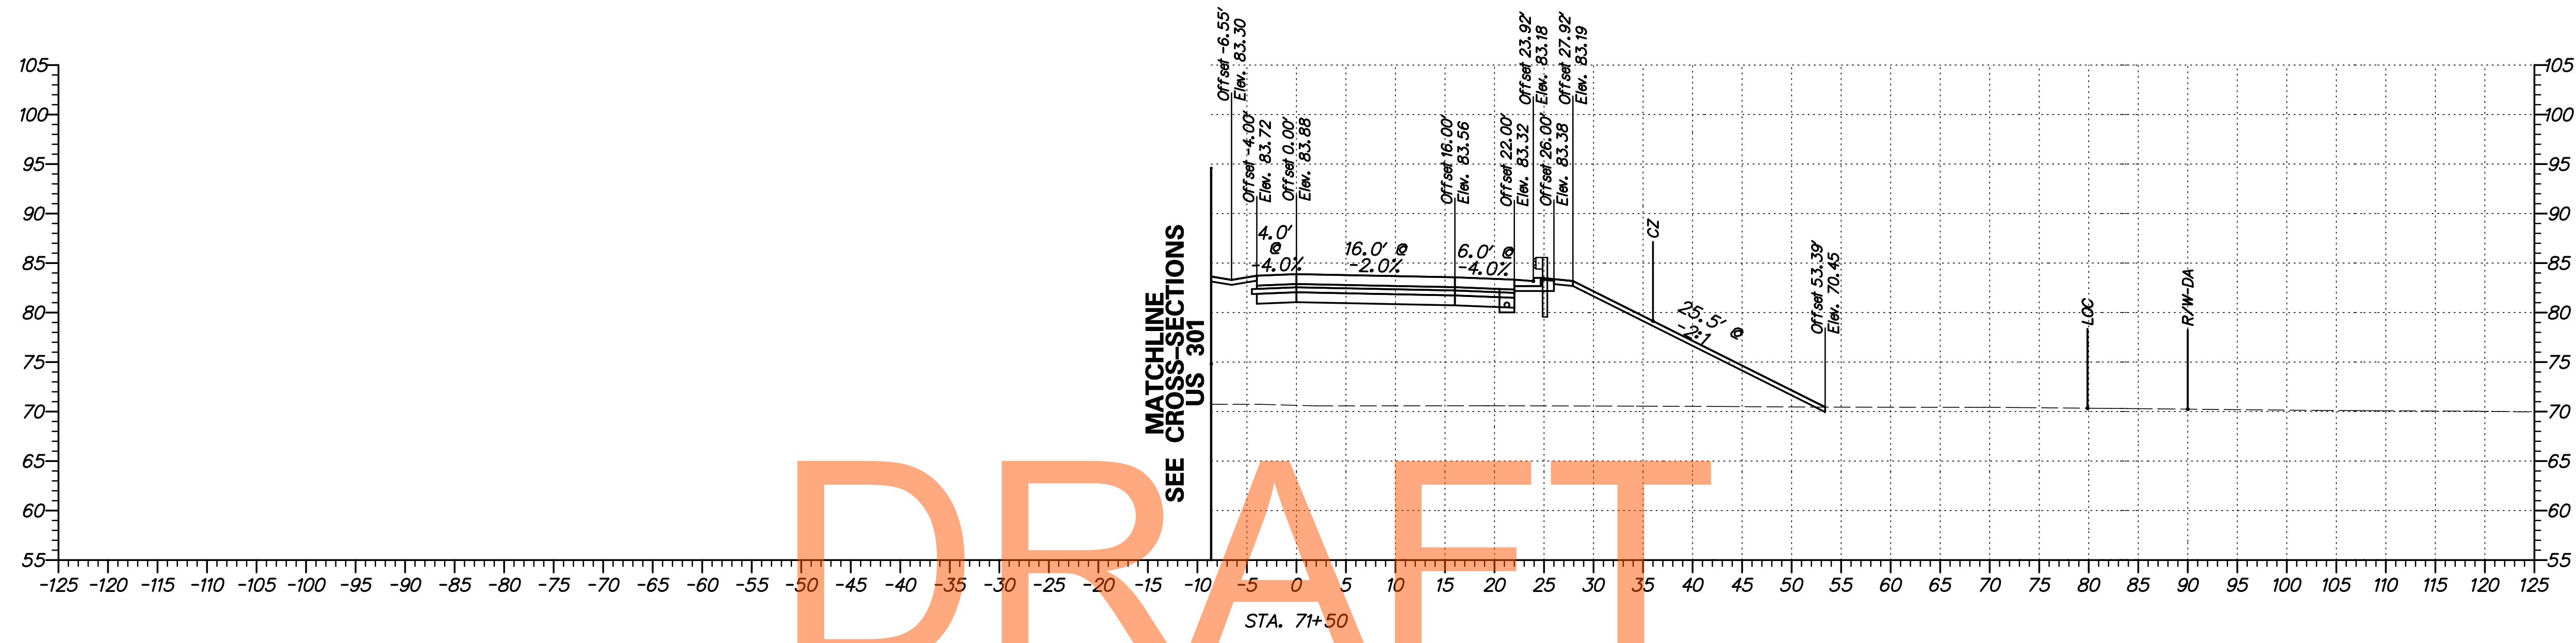


DRAFT

NOT FOR BIDDING

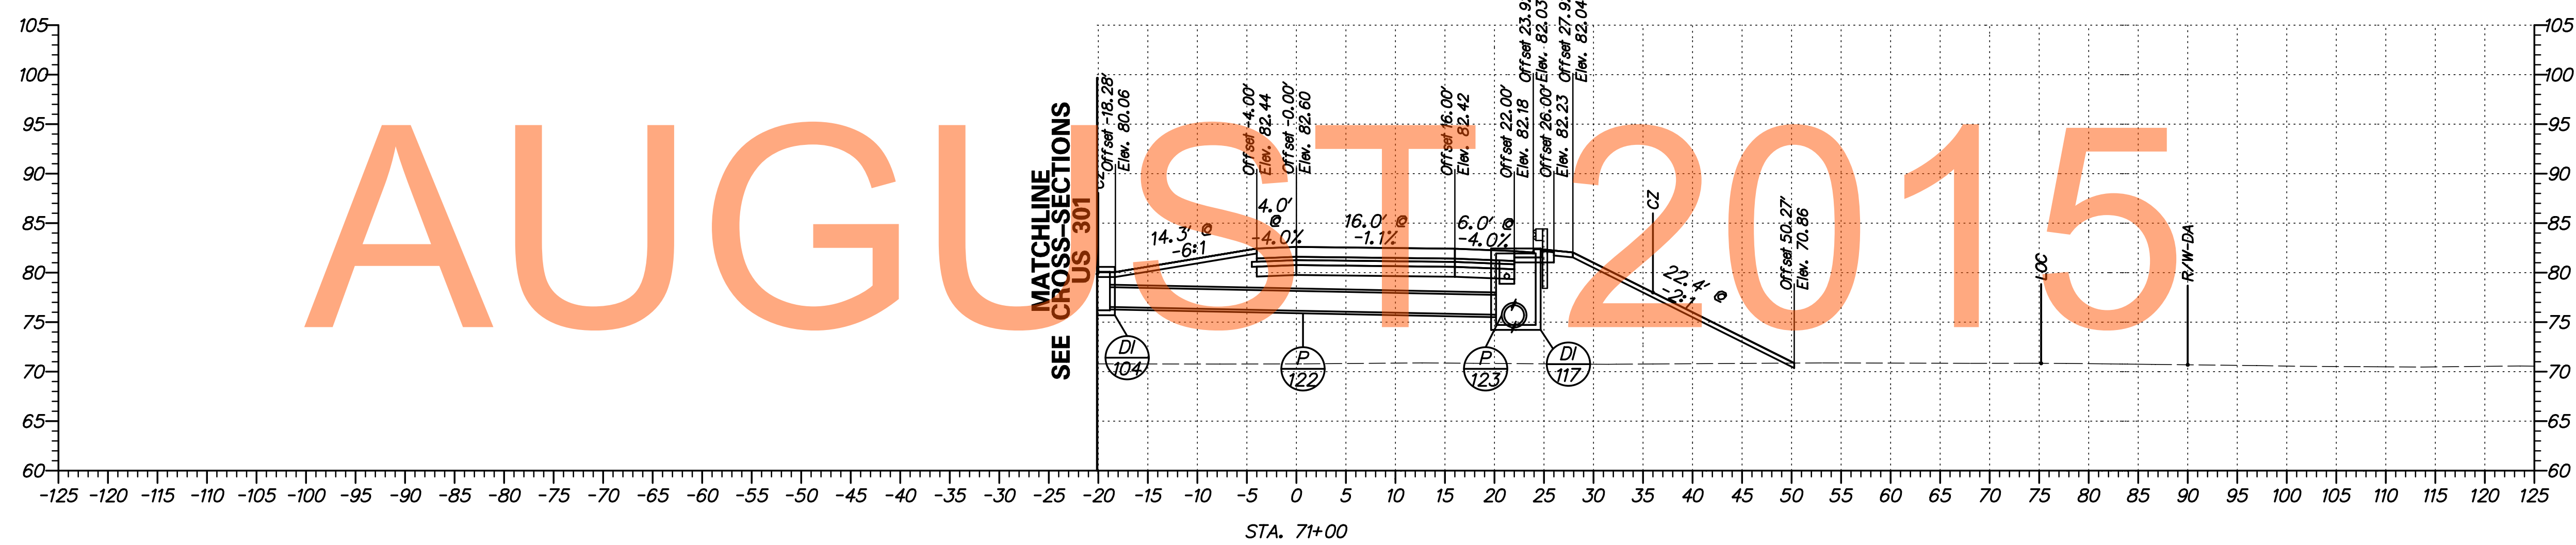


G:\60049040 US301\CIVIL\PLANS\2A\XSEC\XS_K06_2A.DGN

DELAWARE DEPARTMENT OF TRANSPORTATION	ADDENDUMS / REVISIONS	SCALE FEET	US 301 LEVELS ROAD TO SUMMIT BRIDGE ROAD	CONTRACT T20091303	BRIDGE NO.	CROSS SECTIONS US 301 RAMP K STA. 71+00 - 71+50	SHEET NO. 391
					COUNTY NEW CASTLE		DESIGNED BY: SS CHECKED BY: AM

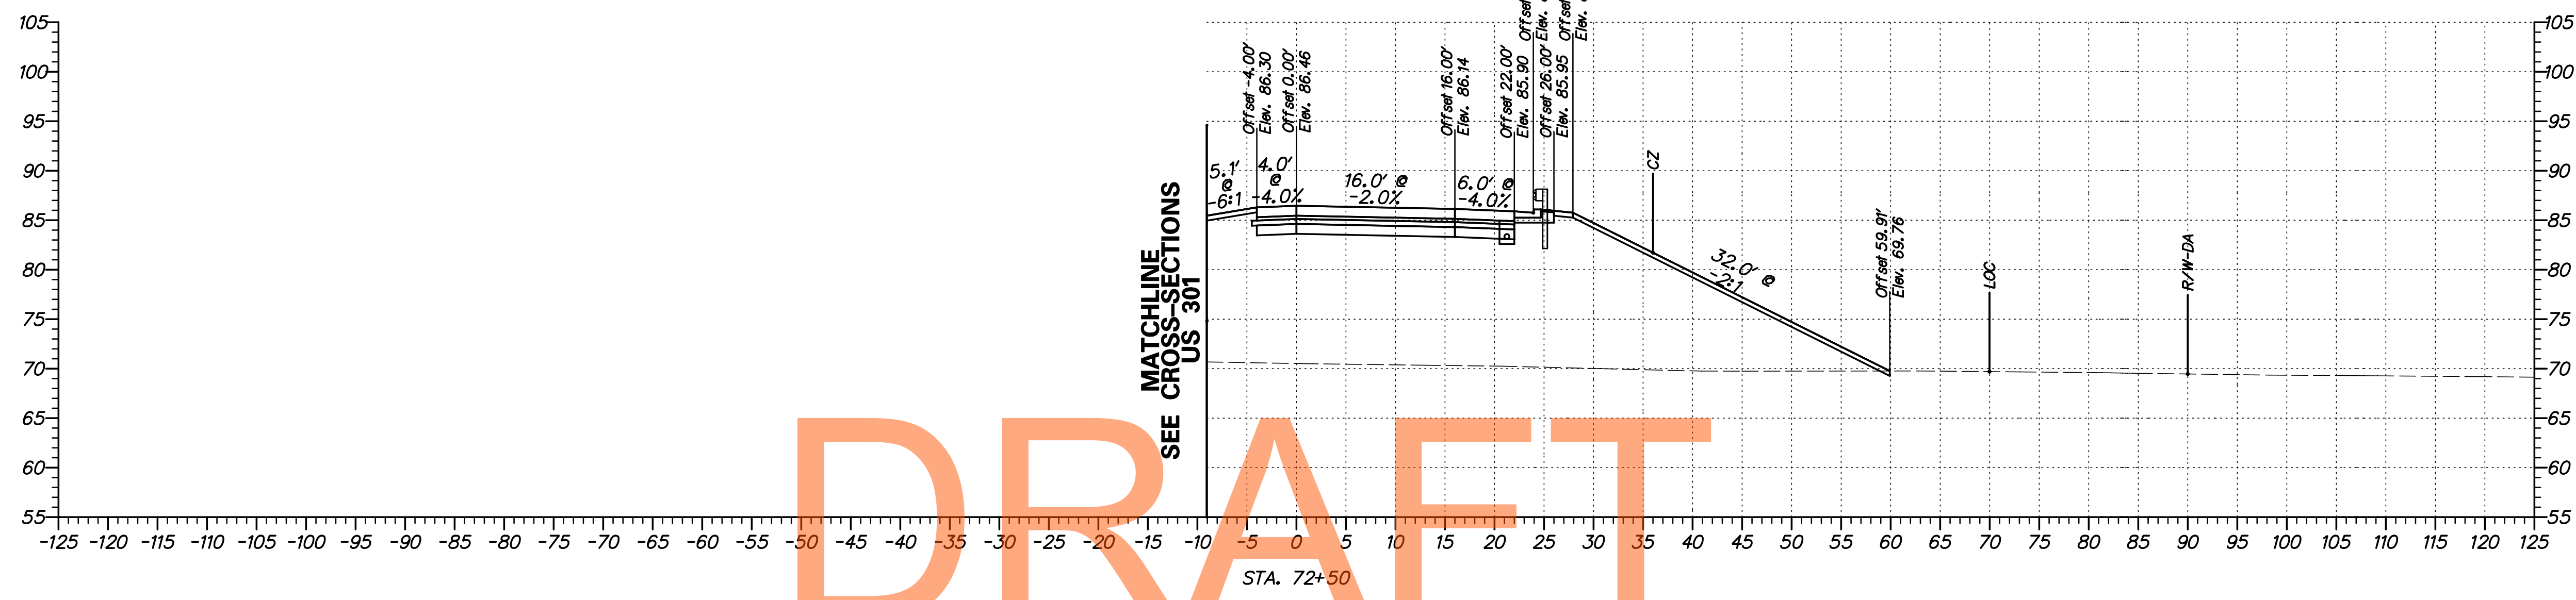

DRAFT


NOT FOR BIDDING

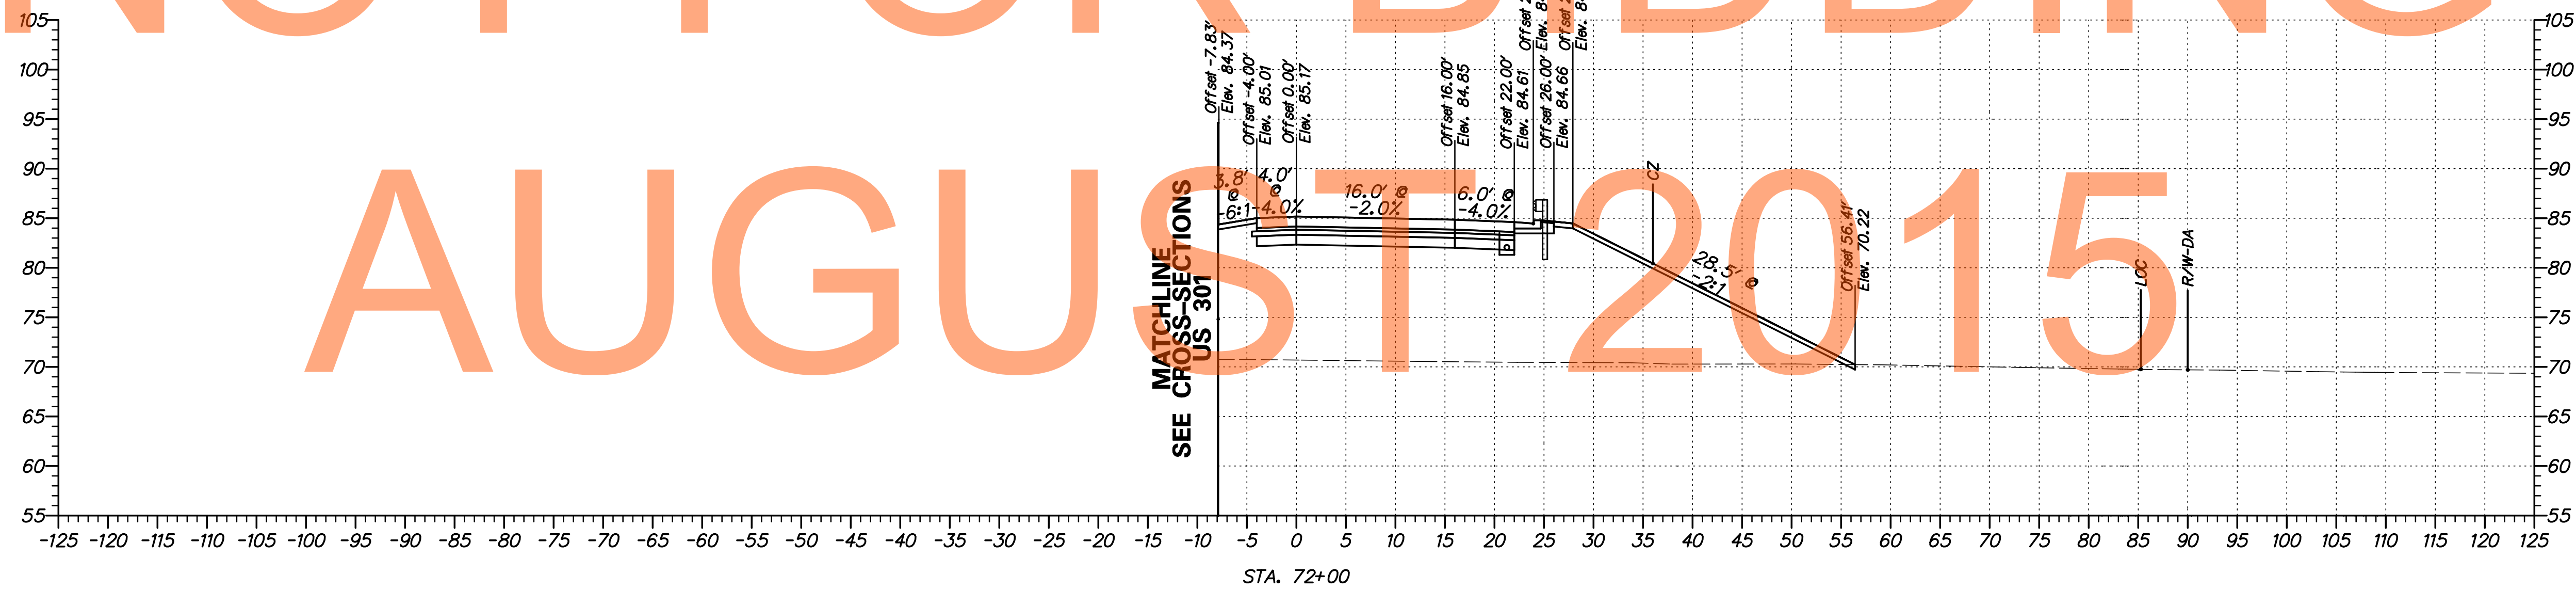

G:\60049040 US301\CIVIL\PLANS\2A\YSEC\XS_K07_2A.DGN



ADDENDUMS / REVISIONS	


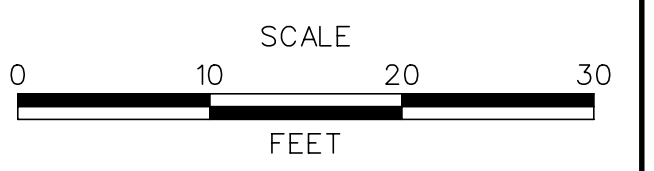


**US 301
LEVELS ROAD
TO SUMMIT BRIDGE ROAD**

CONTRACT	BRIDGE NO.
T200911303	
COUNTY	DESIGNED BY: SS
NEW CASTLE	CHECKED BY: AM

**CROSS SECTIONS
US 301 RAMP K
STA. 72+00 - 72+50**

SHEET NO.
392
TOTAL SHTS.
518

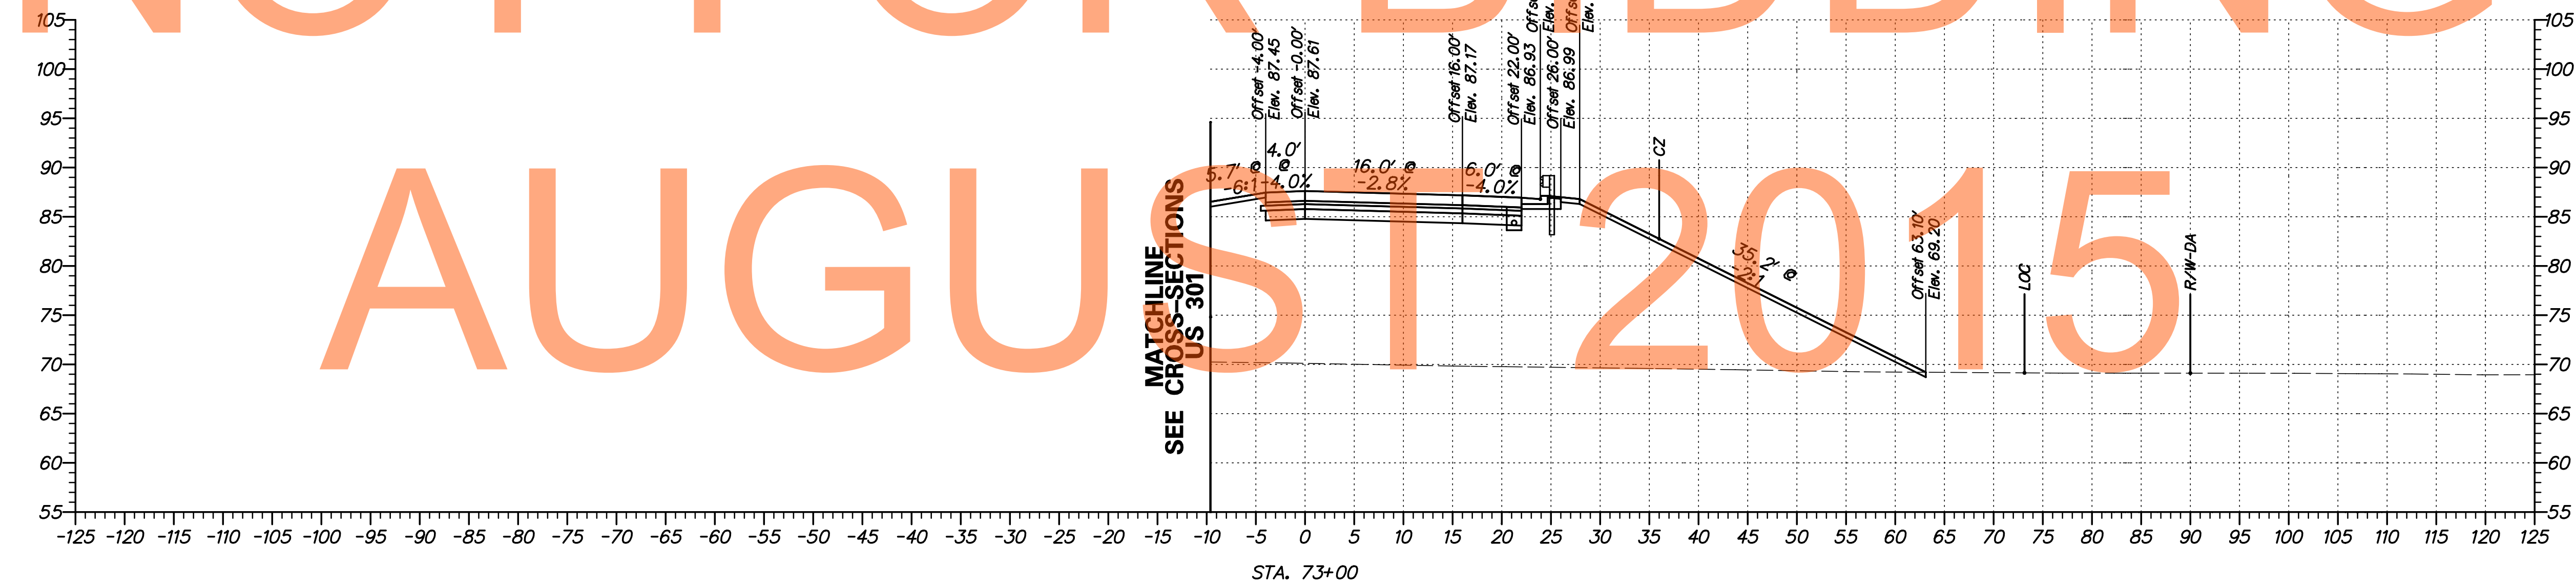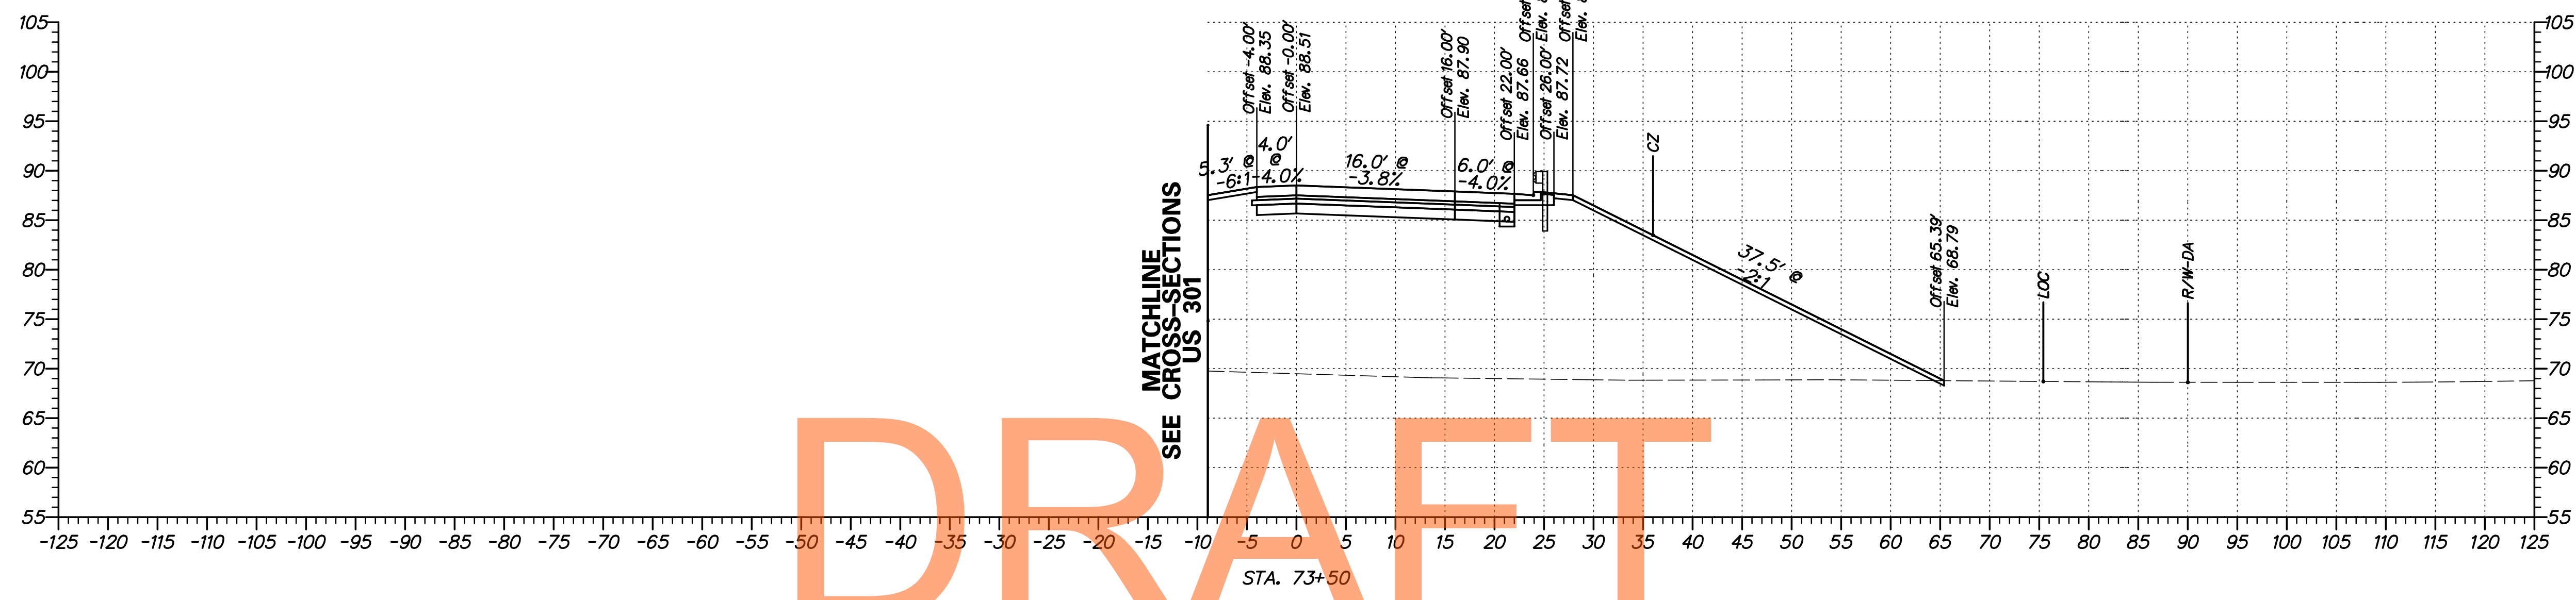


DRAFT

NOT FOR BIDDING
AUGUST 2015

G:\60049040 US301\CIVIL\PLANS\2A\YSEC\XS_K08_2A.DGN


DELAWARE DEPARTMENT OF TRANSPORTATION	ADDENDUMS / REVISIONS	SCALE FEET	US 301 LEVELS ROAD TO SUMMIT BRIDGE ROAD	CONTRACT	BRIDGE NO.	CROSS SECTIONS US 301 RAMP K STA. 73+00 - 73+50	SHEET NO.
					T20091303		
				COUNTY	CHECKED BY: AM	TOTAL SHTS.	518
				NEW CASTLE			

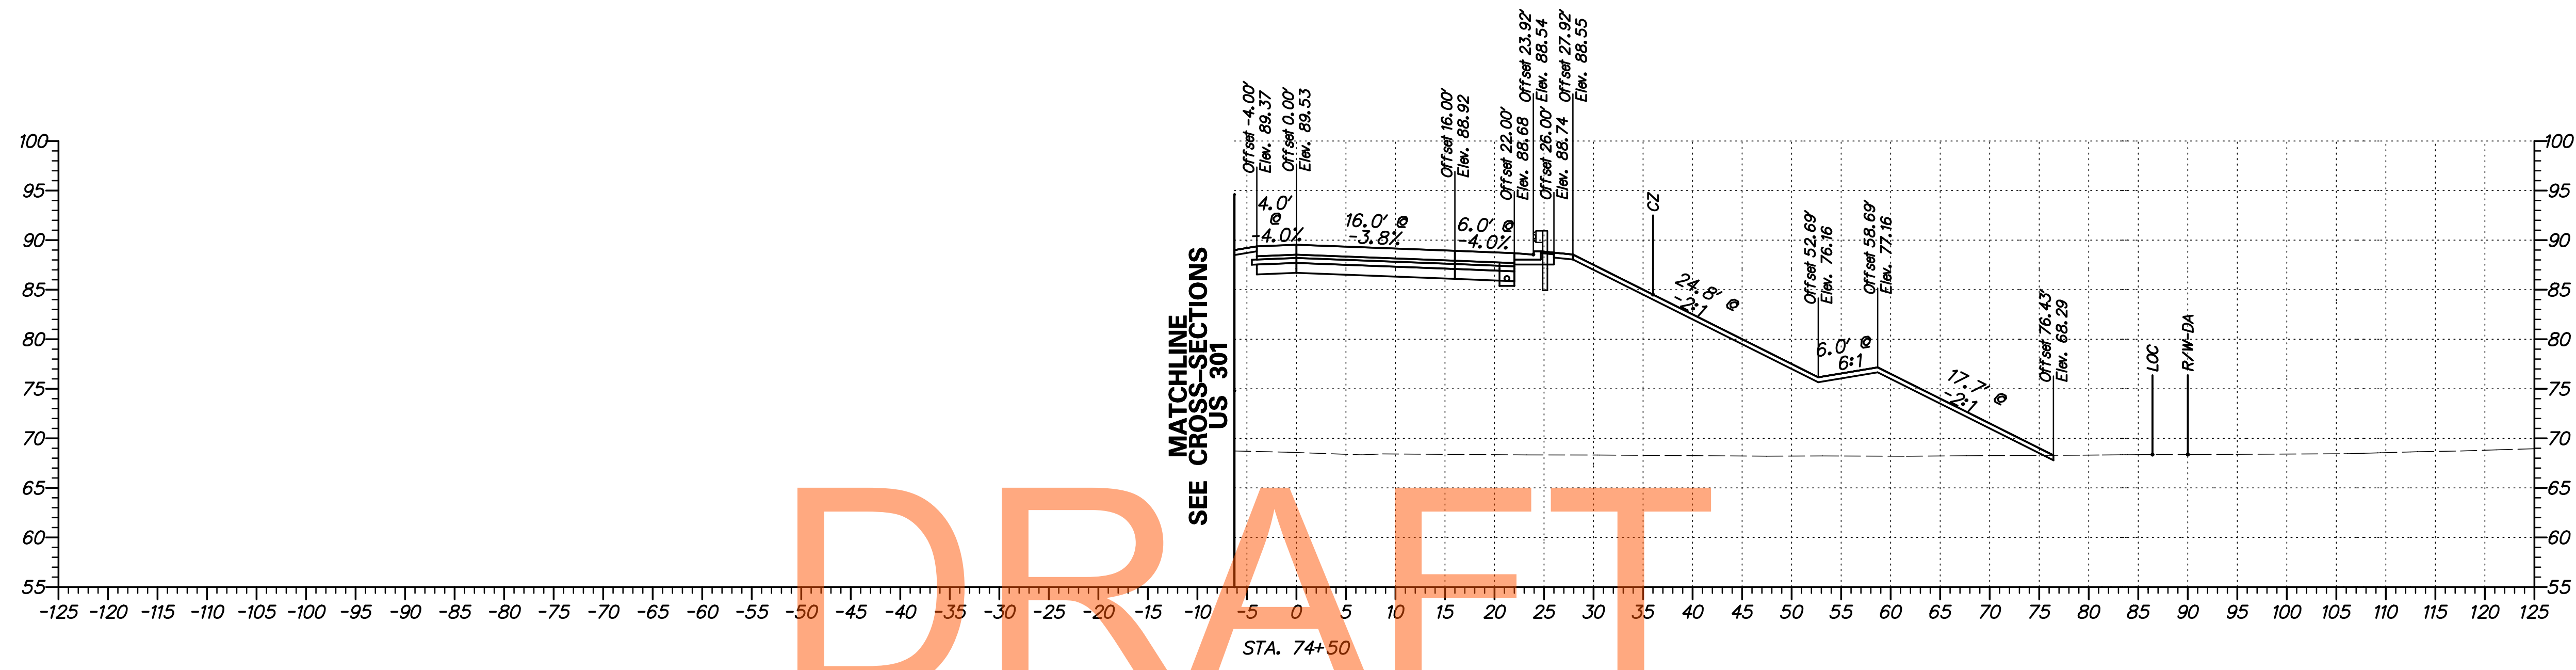

DRAFT



NOT FOR BIDDING

AUGUST 2015

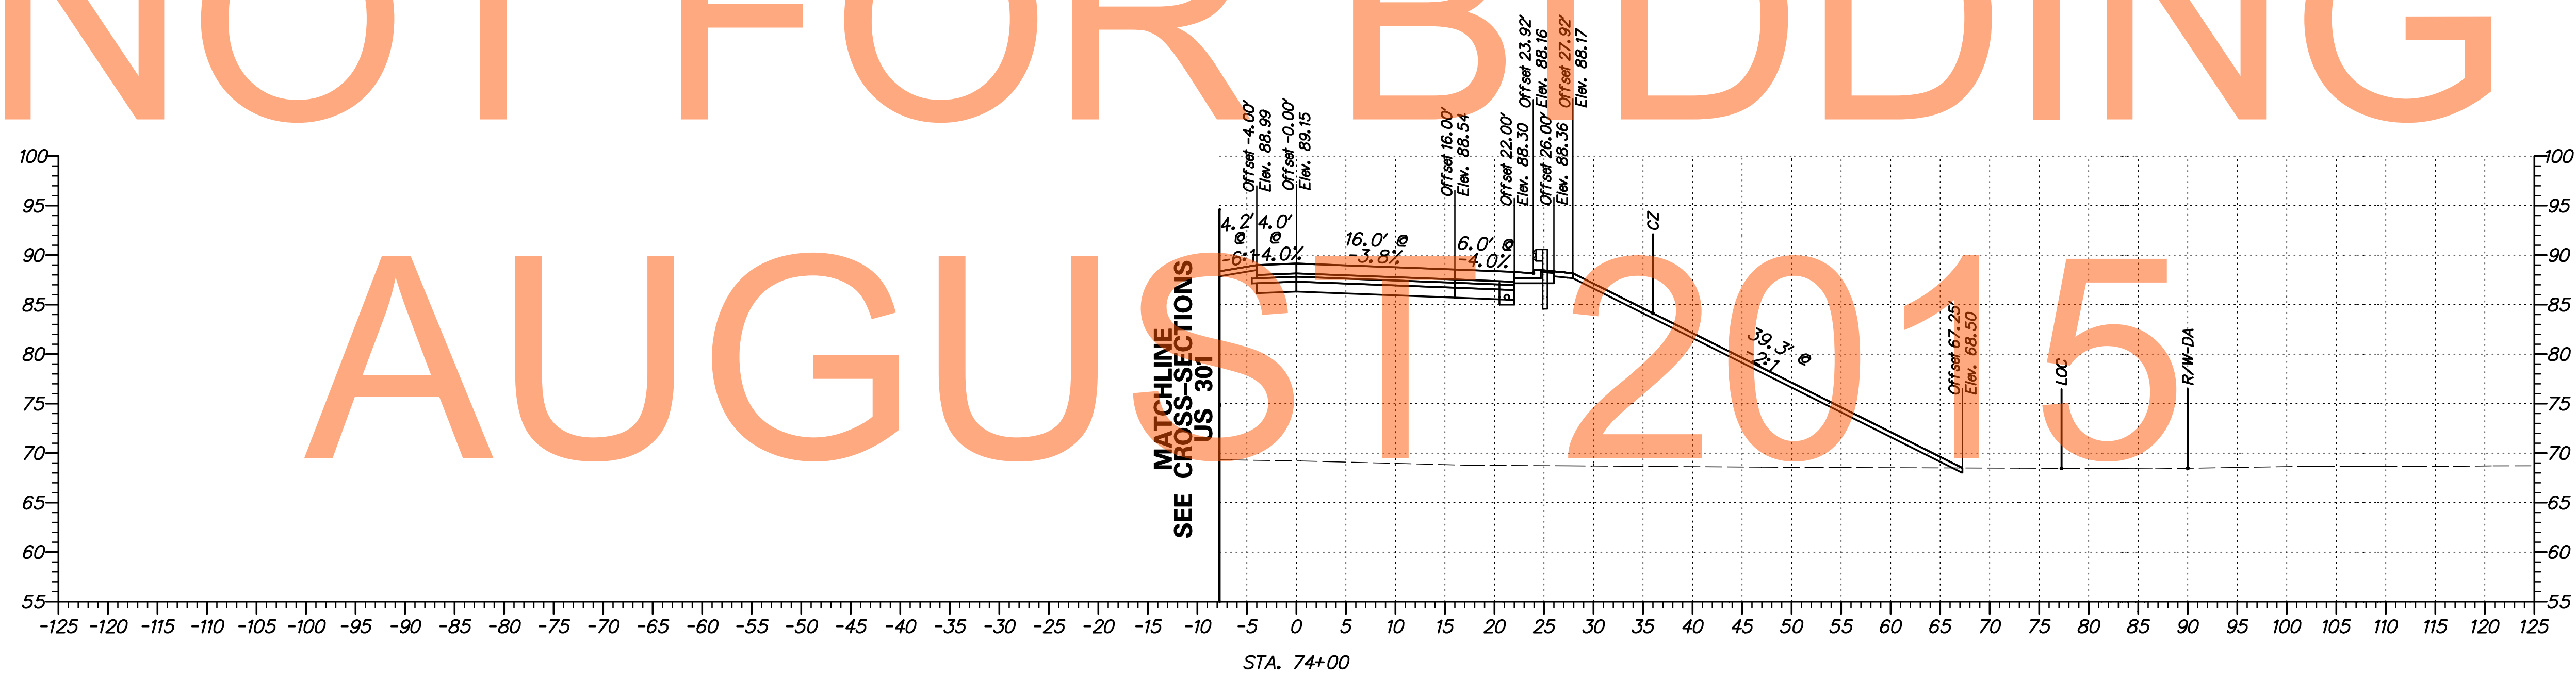

G:\60049040 US301\CIVIL\PLANS\2A\YSEC\XS_K09_2A.DGN

	DELAWARE DEPARTMENT OF TRANSPORTATION	ADDENDUMS / REVISIONS <table border="1" style="width: 100%; height: 20px;"> <tr><td> </td><td> </td></tr> </table>			SCALE 	US 301 LEVELS ROAD TO SUMMIT BRIDGE ROAD	CONTRACT T200911303	BRIDGE NO. DESIGNED BY: SS CHECKED BY: AM	CROSS SECTIONS US 301 RAMP K STA. 74+00 - 74+50	SHEET NO. 394 TOTAL SHTS. 518

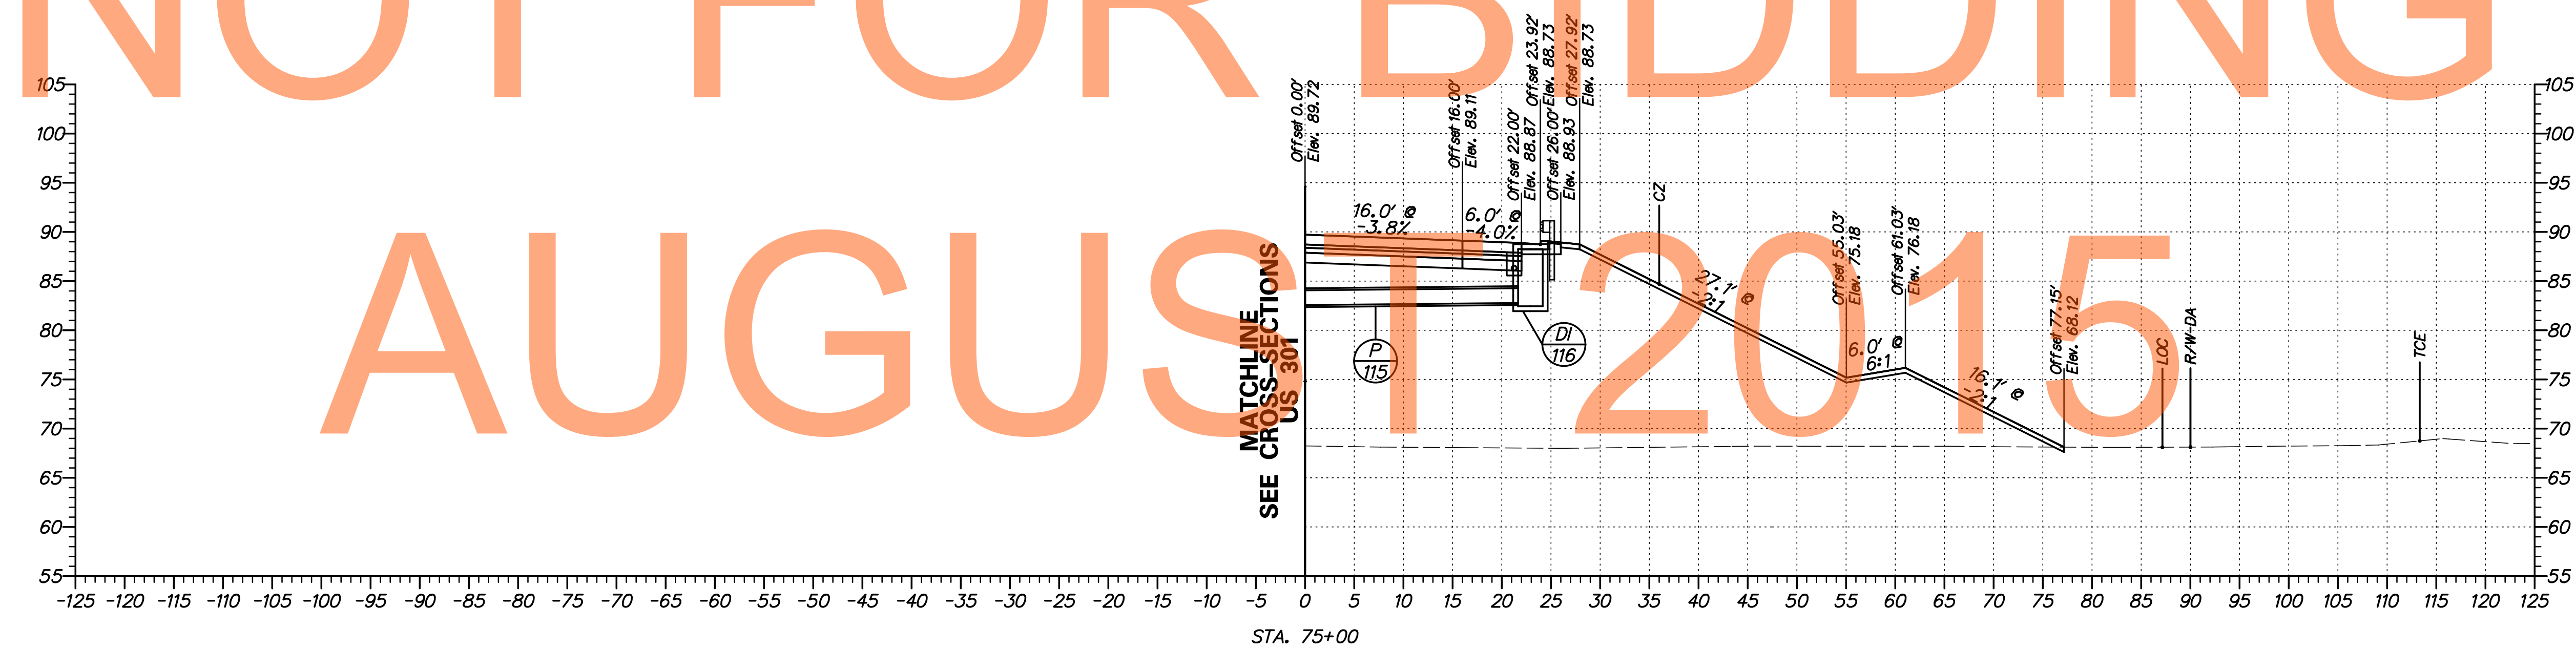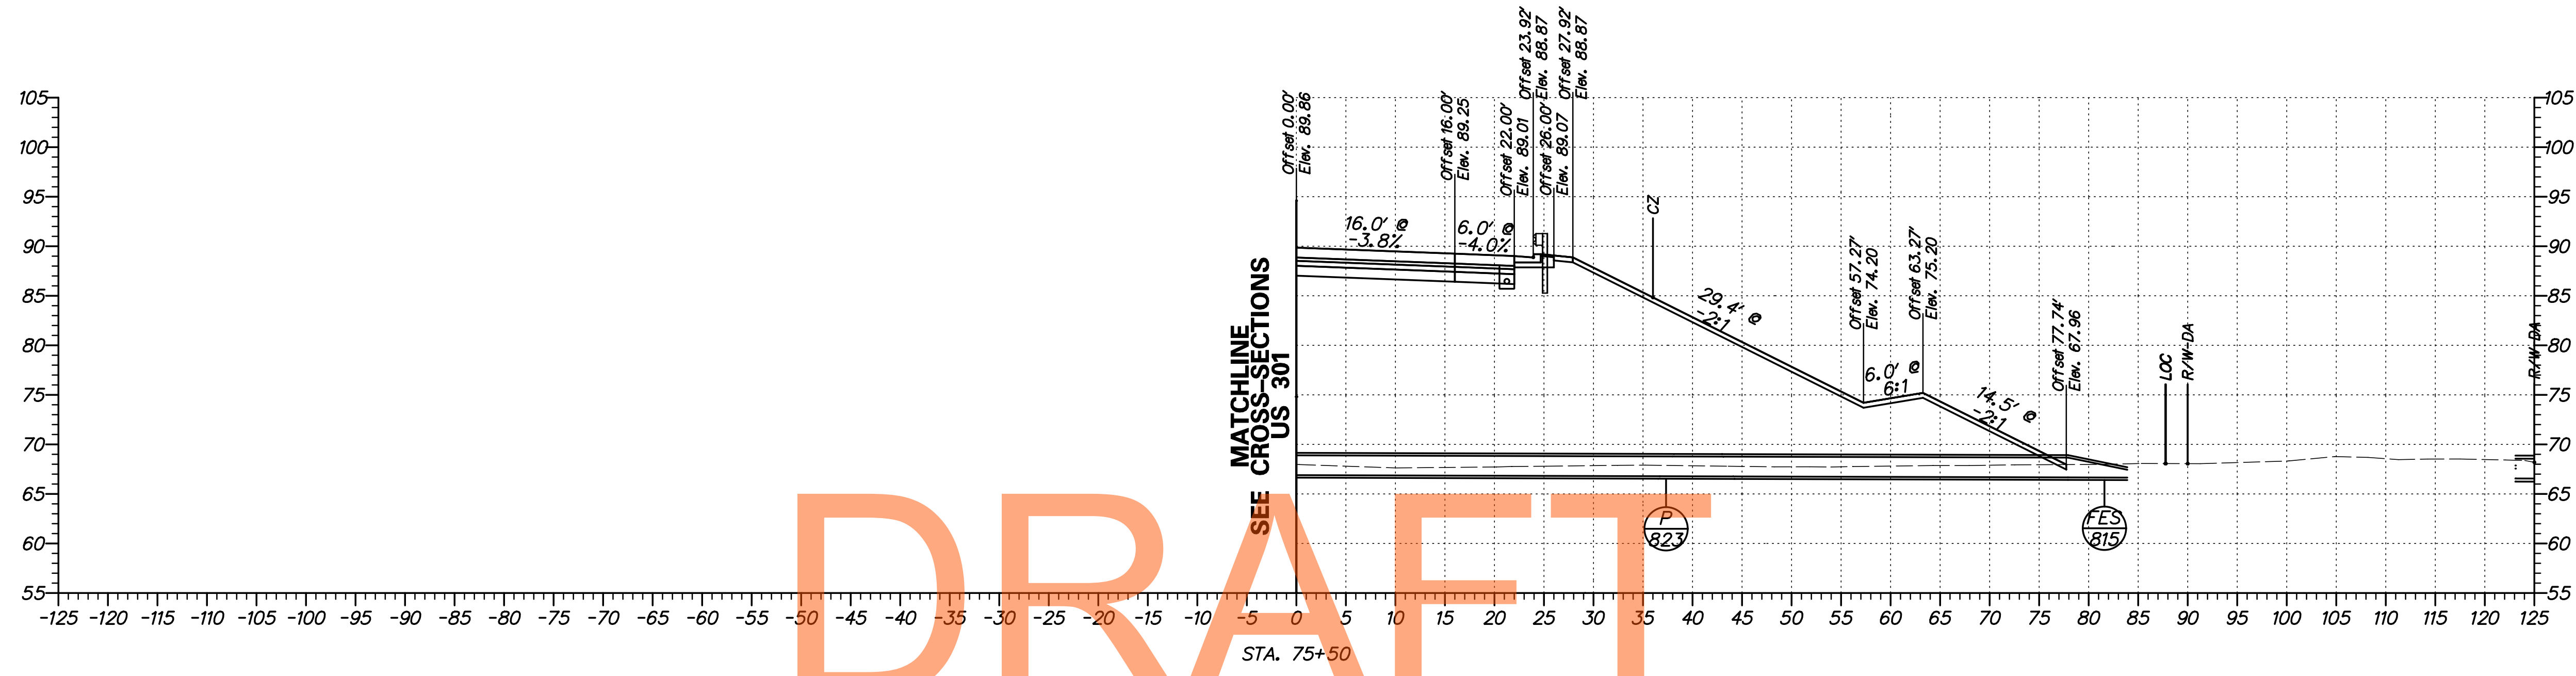



DRAFT

NOT FOR BIDDING

AUGUST 2015

G:\60049040 US301\CIVIL\PLANS\2A\YSEC\XS_K10_2A.DGN


DELAWARE DEPARTMENT OF TRANSPORTATION	ADDENDUMS / REVISIONS	SCALE FEET	US 301 LEVELS ROAD TO SUMMIT BRIDGE ROAD	CONTRACT T20091303	BRIDGE NO.	CROSS SECTIONS US 301 RAMP K STA. 75+00 - 75+50	SHEET NO. 395
					COUNTY NEW CASTLE		DESIGNED BY: SS

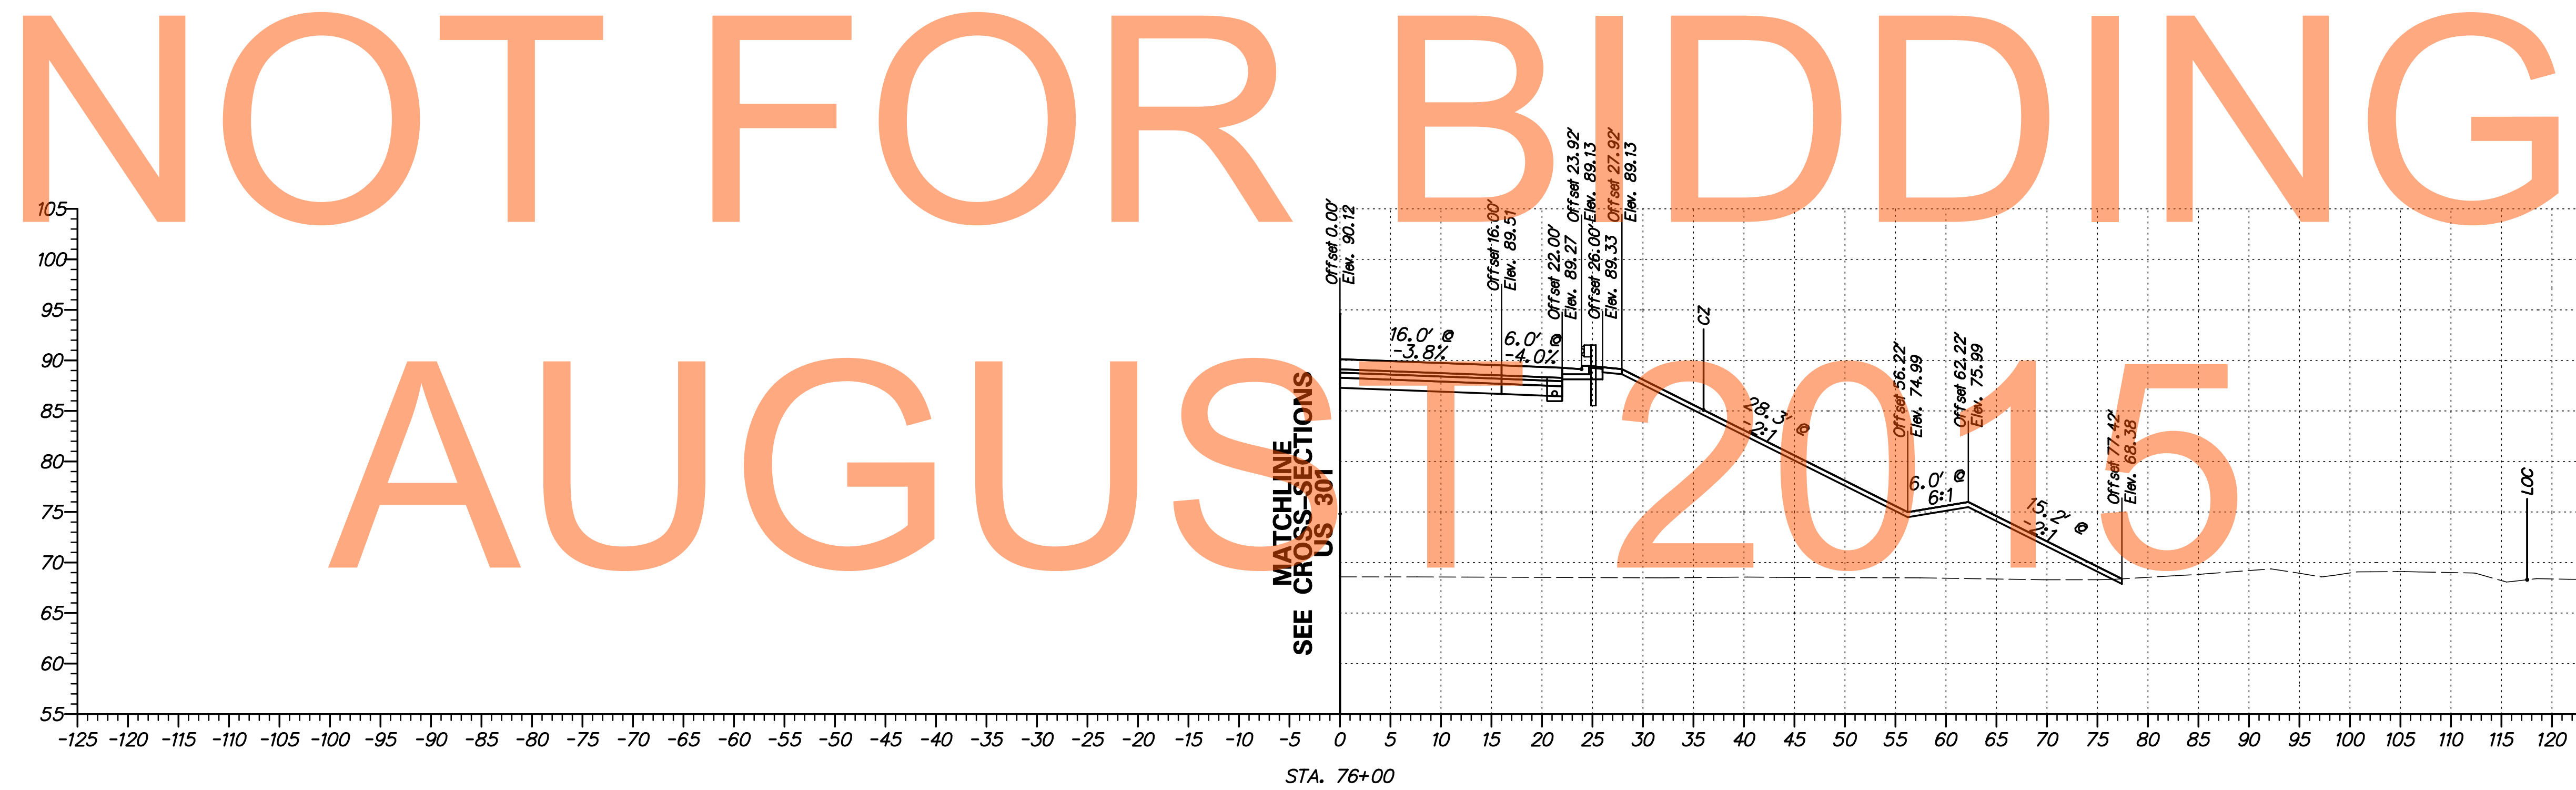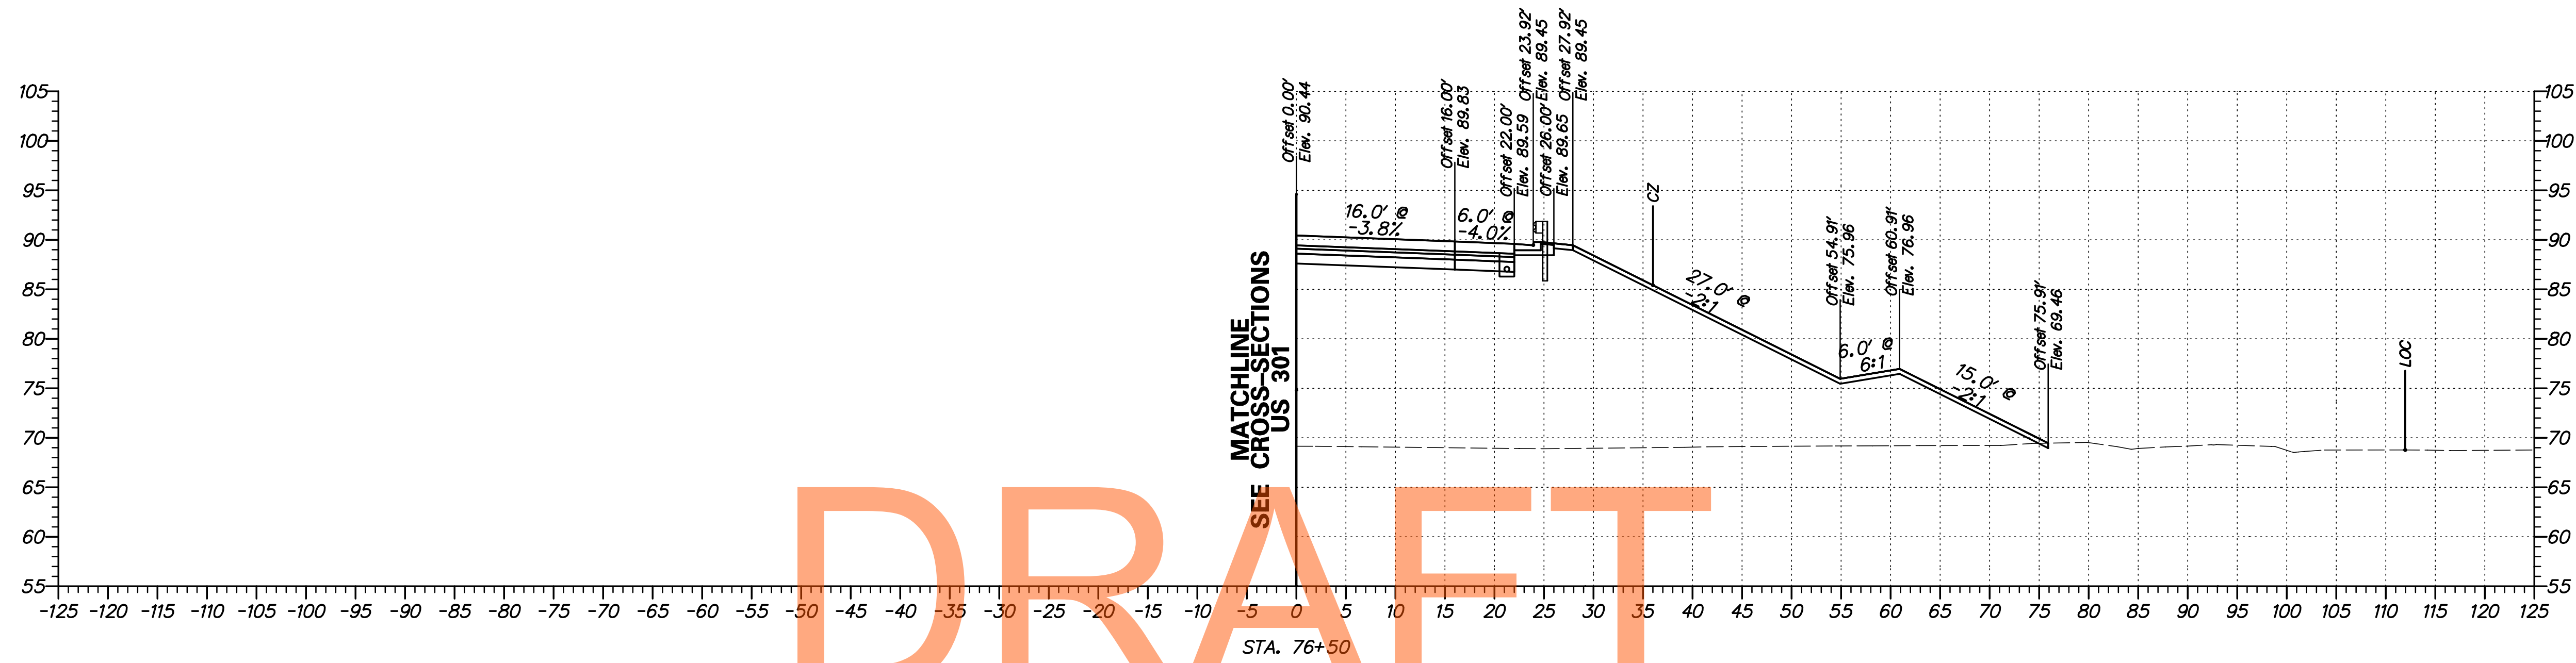


DRAFT

NOT FOR BIDDING
AUGUST 2015

G:\60049040 US301\CIVIL\PLANS\2A\YSEC\XS_KT1_2A.DGN

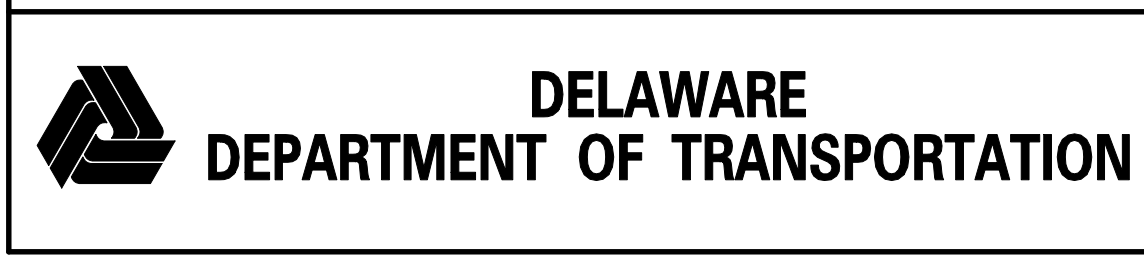

ADDENDUMS / REVISIONS	

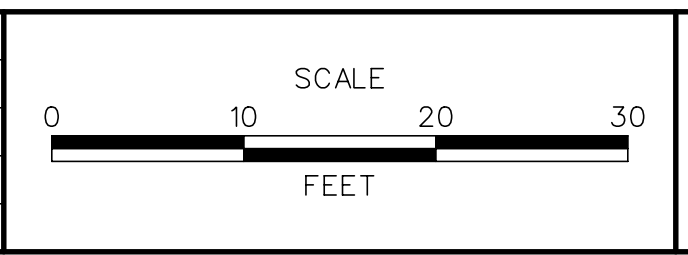


**US 301
LEVELS ROAD
TO SUMMIT BRIDGE ROAD**

CONTRACT	BRIDGE NO.
T20091303	DESIGNED BY: SS
COUNTY	CHECKED BY: AM
NEW CASTLE	

**CROSS SECTIONS
US 301 RAMP K
STA. 76+00 - 76+50**

SHEET NO.
396
TOTAL SHTS.
518

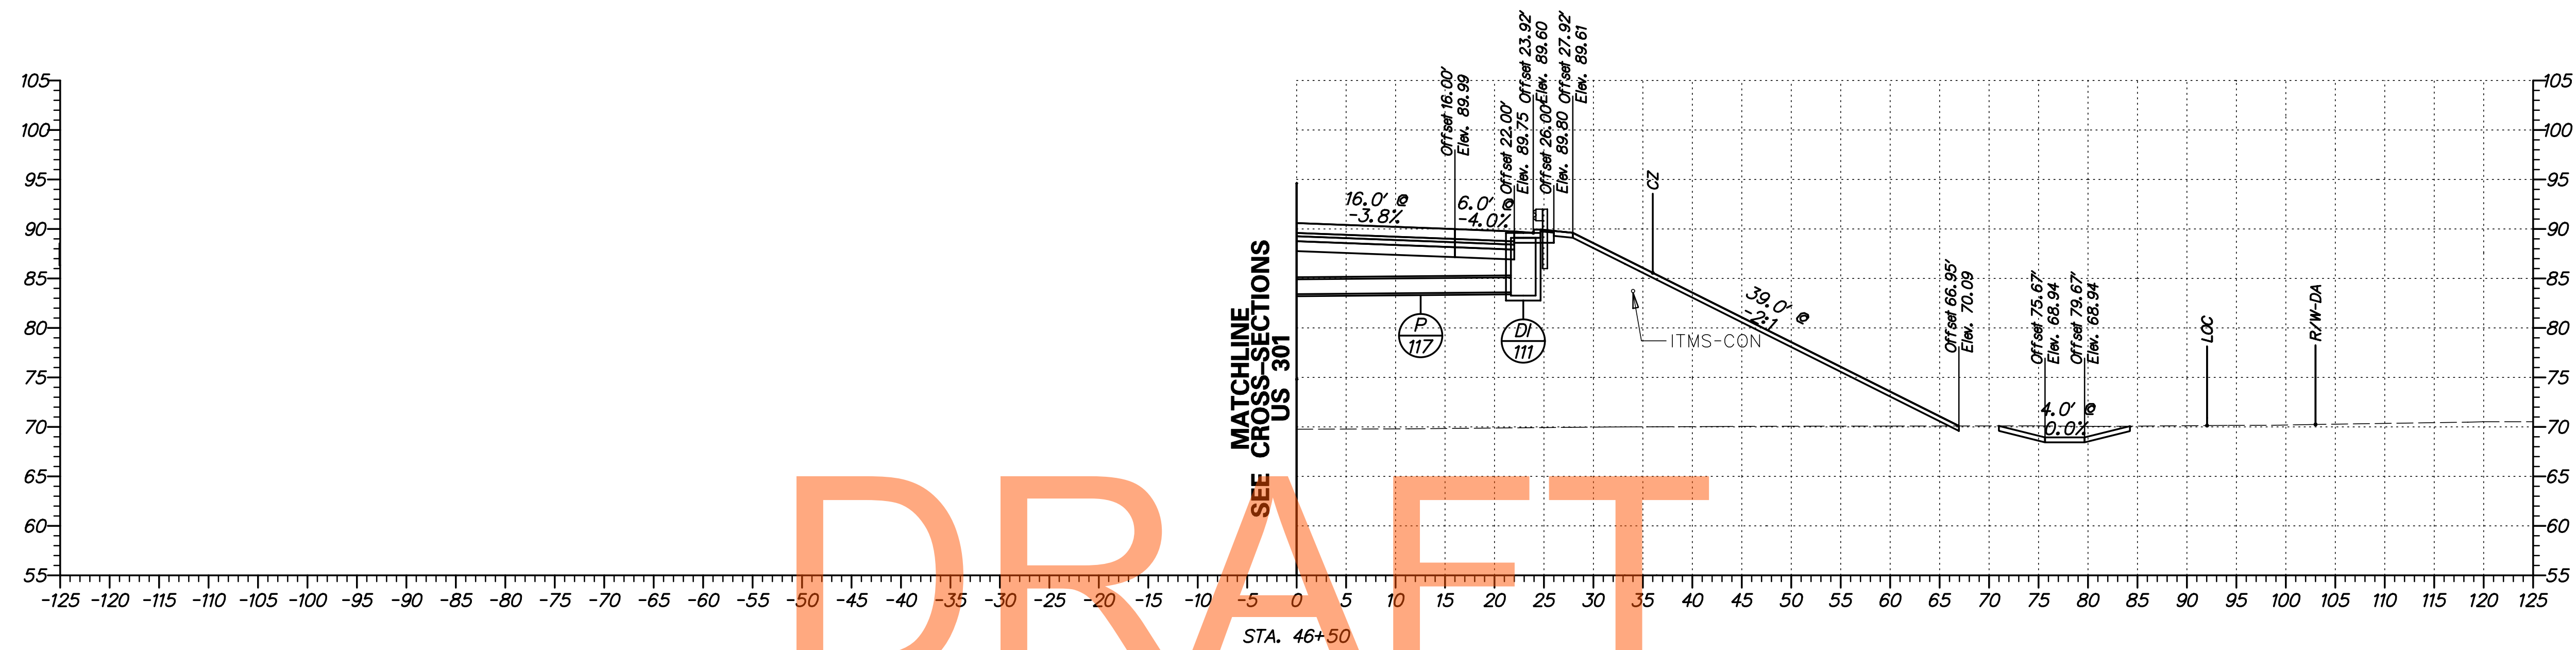


DRAFT

NOT FOR BIDDING

AUGUST 2015

G:\60049040 US301\CIVIL\PLANS\2A\XSEC\XS_01_2A.DGN

ADDENDUMS / REVISIONS	


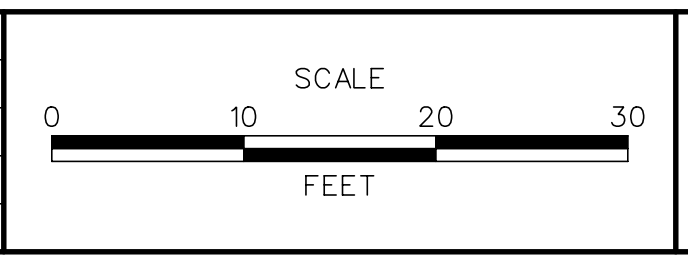


**US 301
LEVELS ROAD
TO SUMMIT BRIDGE ROAD**

CONTRACT	BRIDGE NO.
T20091303	
COUNTY	DESIGNED BY: SS
NEW CASTLE	CHECKED BY: AM

**CROSS SECTIONS
US 301 RAMP J
STA. 46 + 50**

SHEET NO.
397
TOTAL SHTS.
518

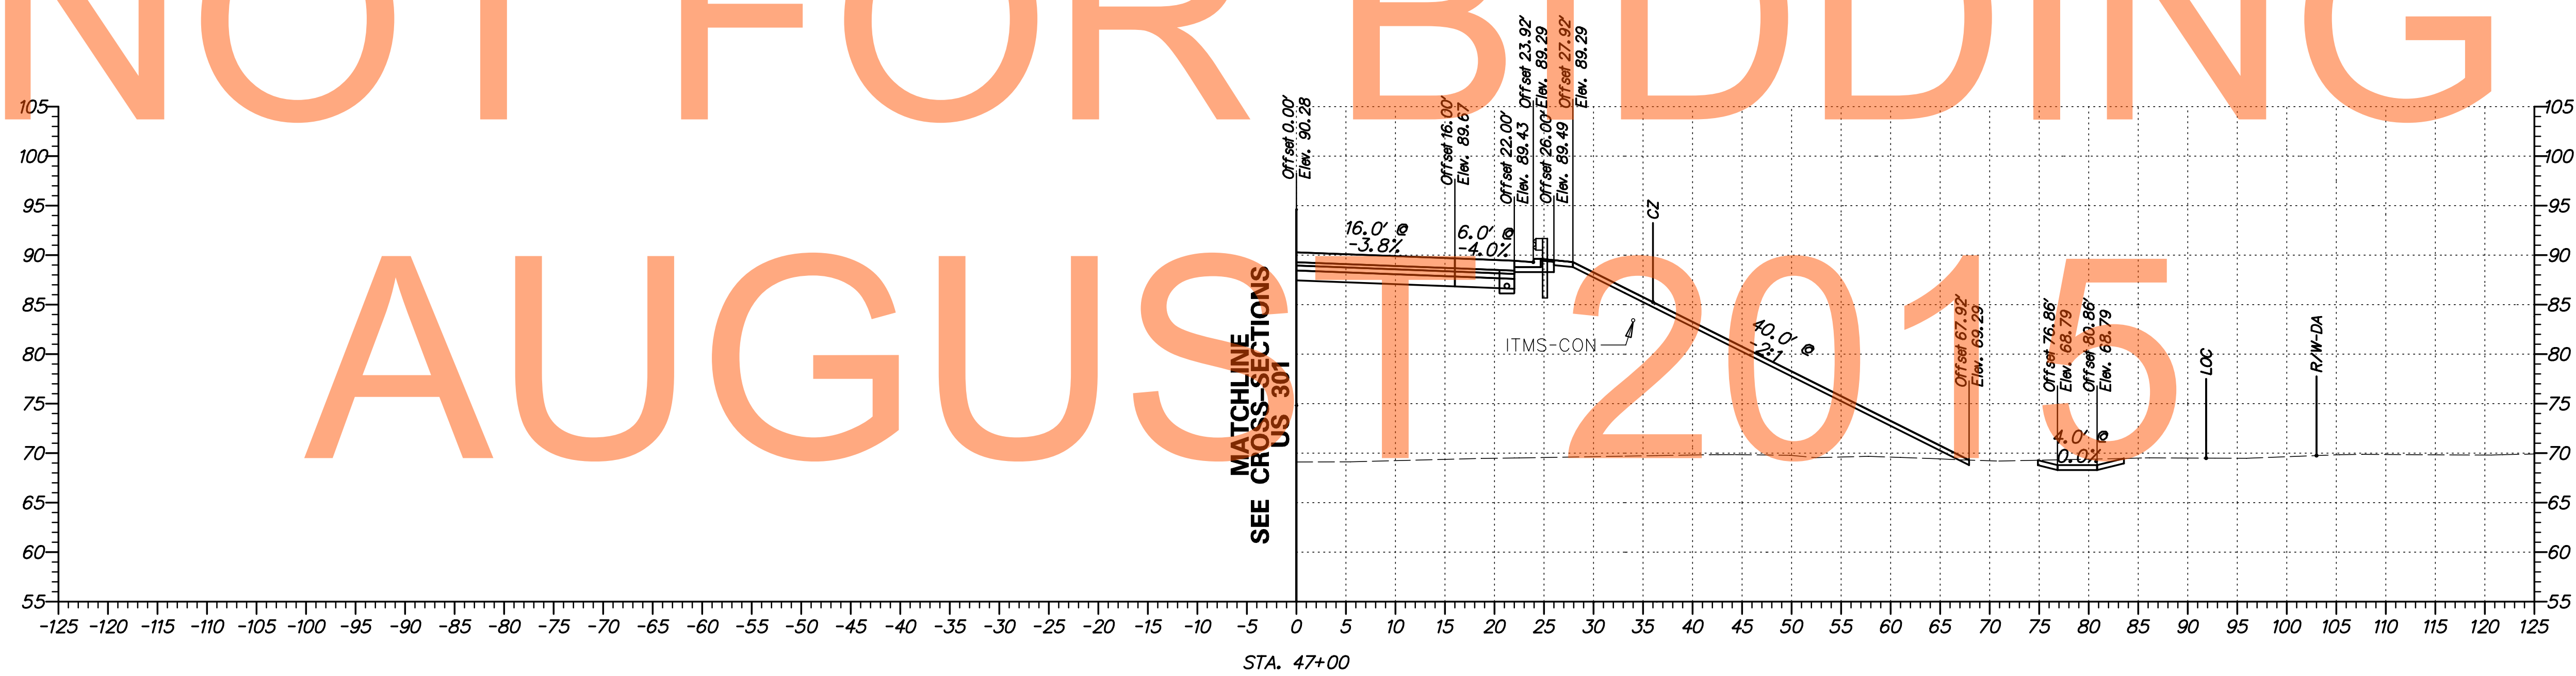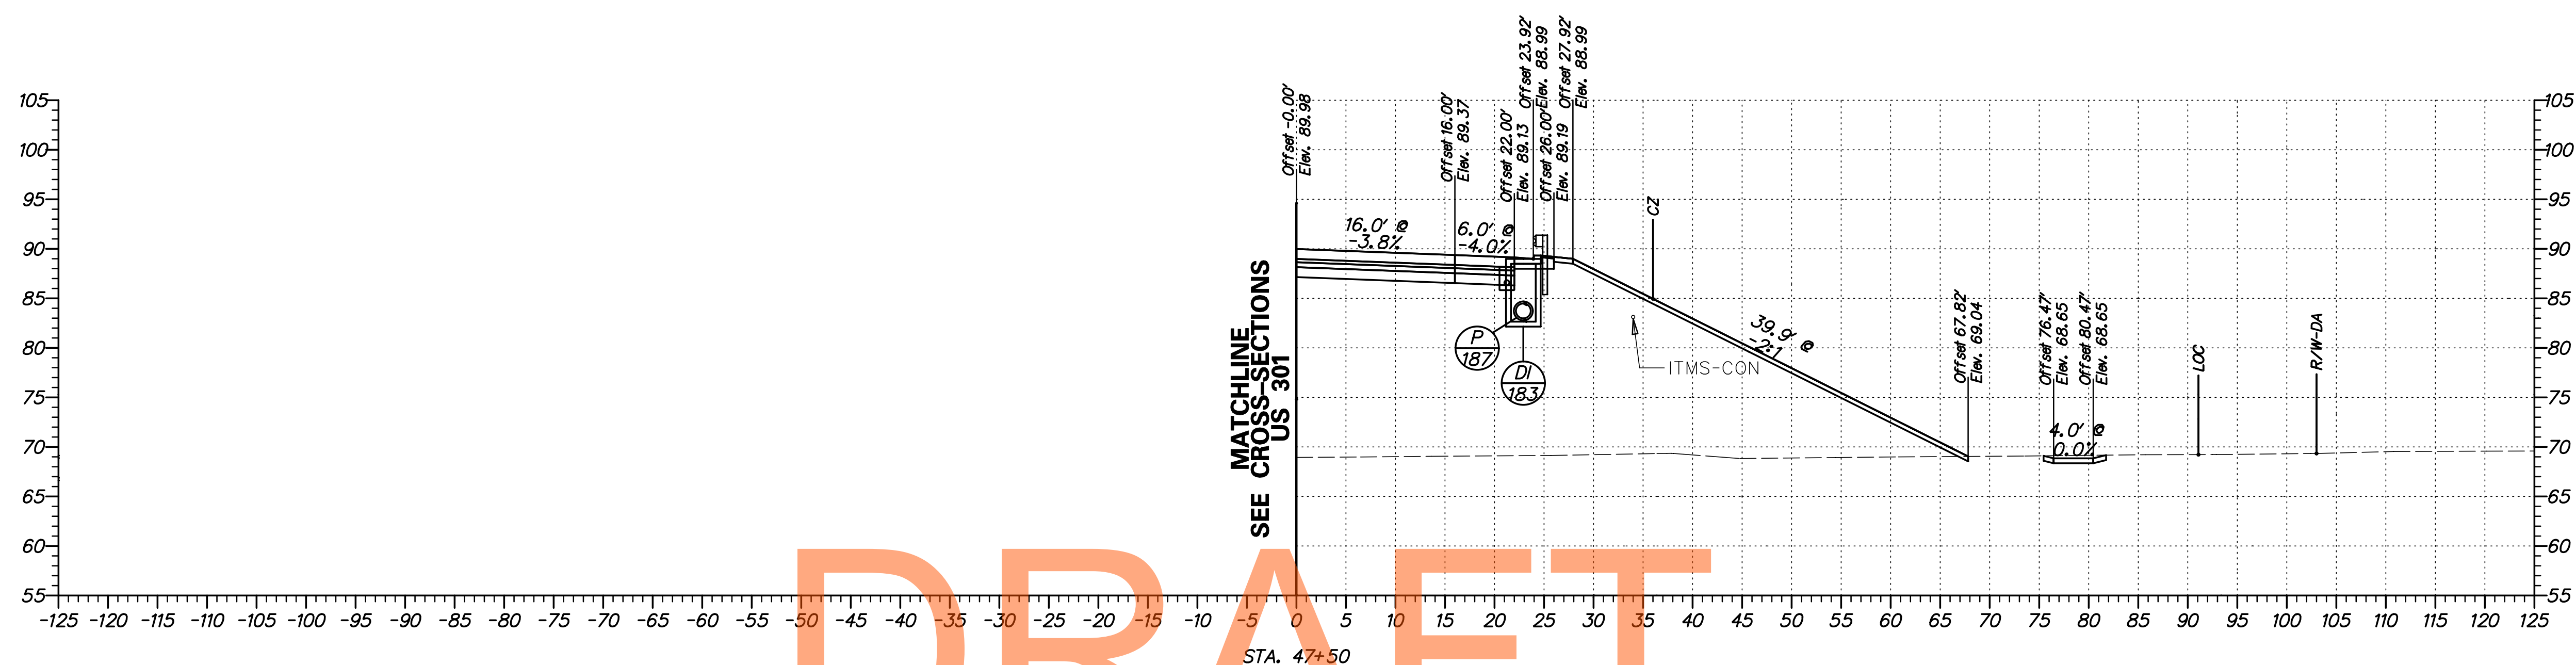


DRAFT

NOT FOR BIDDING
AUGUST 2015

G:\60049040 US301\CIVIL\PLANS\2A\YSEC\XS_J02_2A.DGN



ADDENDUMS / REVISIONS	

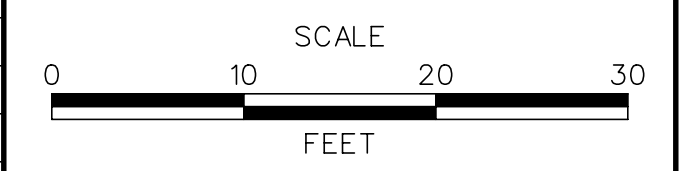


US 301
LEVELS ROAD
TO SUMMIT BRIDGE ROAD

CONTRACT	BRIDGE NO.
T200911303	DESIGNED BY: SS
COUNTY	CHECKED BY: AM
NEW CASTLE	

CROSS SECTIONS
US 301 RAMP J
STA. 47+00 - 47+50


SHEET NO.
398
TOTAL SHTS.
518

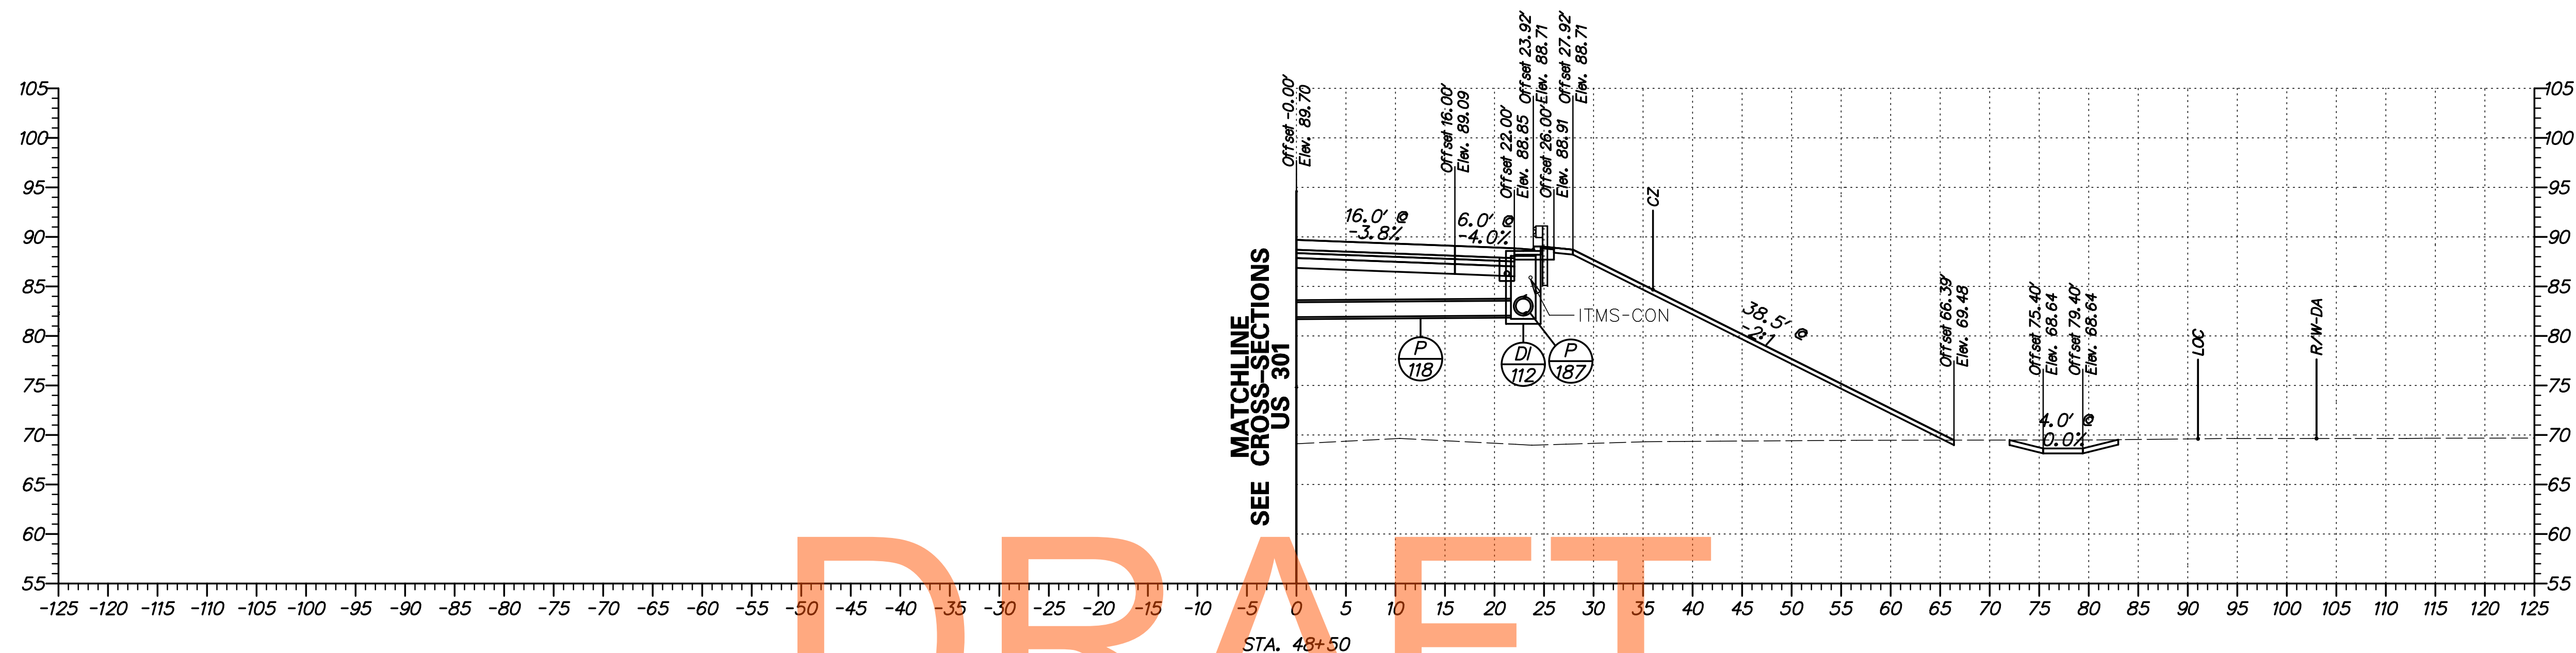

DRAFT


NOT FOR BIDDING

AUGUST 2015

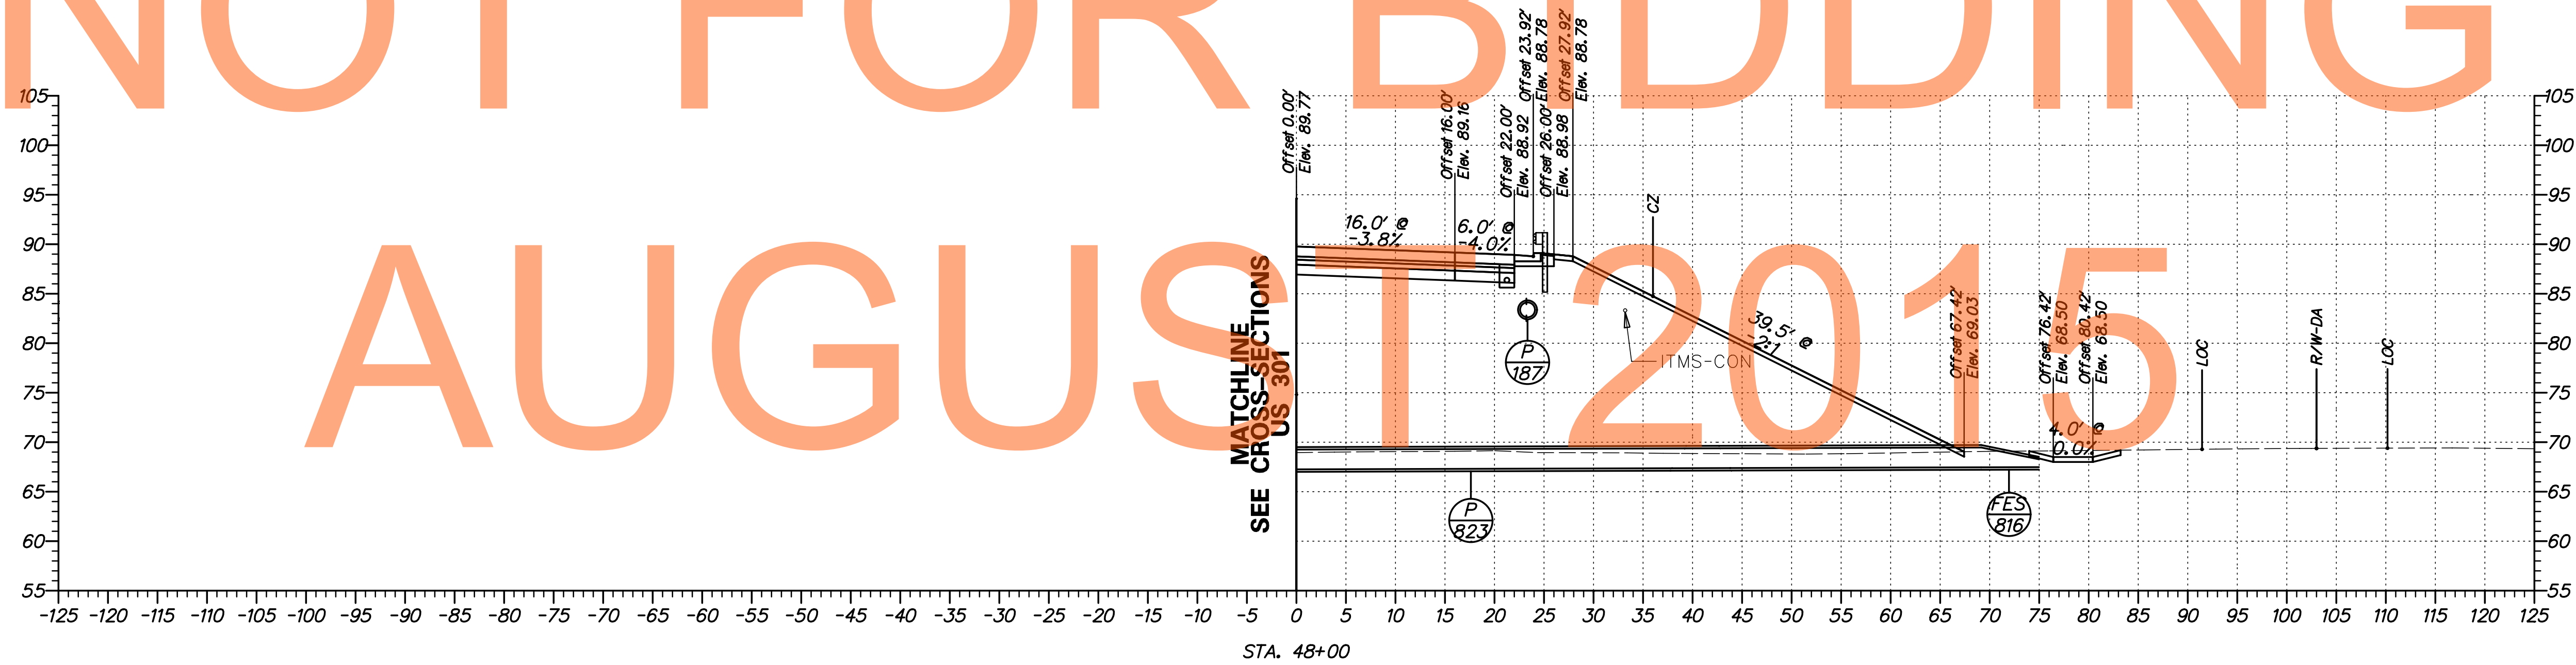


G:\60049040 US301\CIVIL\PLANS\2A\XSEC\XS_03_2A.DGN

DELAWARE DEPARTMENT OF TRANSPORTATION	ADDENDUMS / REVISIONS	SCALE FEET	US 301 LEVELS ROAD TO SUMMIT BRIDGE ROAD	CONTRACT T20091303	BRIDGE NO. _____	CROSS SECTIONS US 301 RAMP J STA. 48+00 - 48+50	SHEET NO. 399
					COUNTY NEW CASTLE		DESIGNED BY: SS CHECKED BY: AM

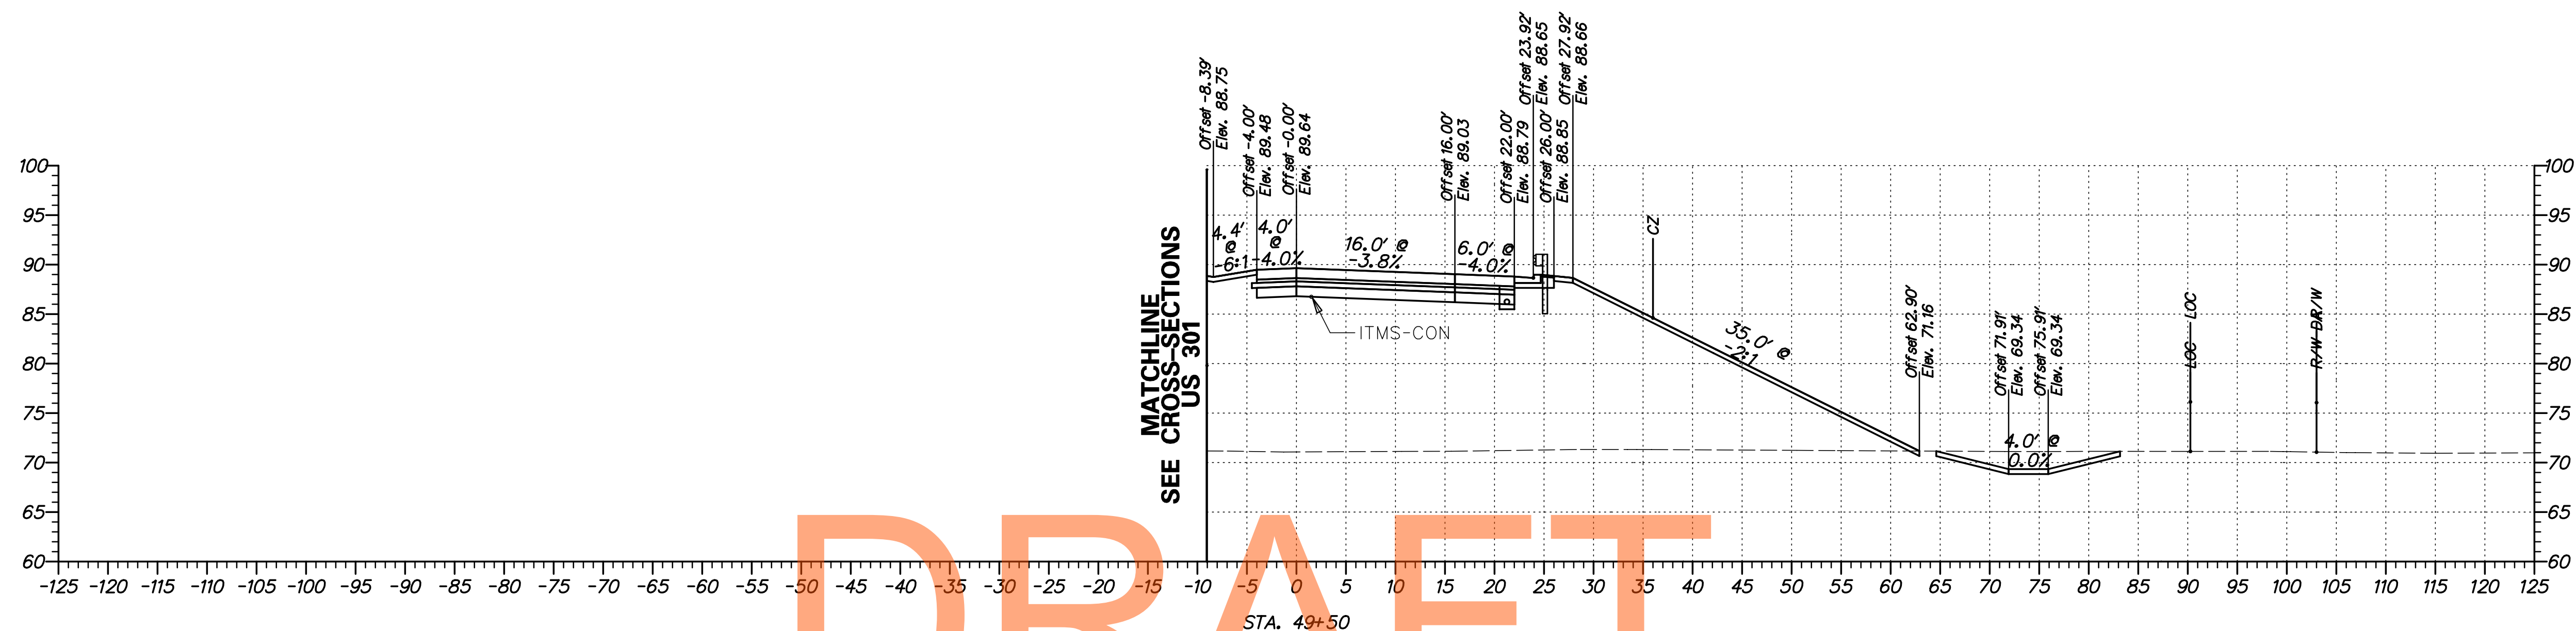


DRAFT


NOT FOR BIDDING

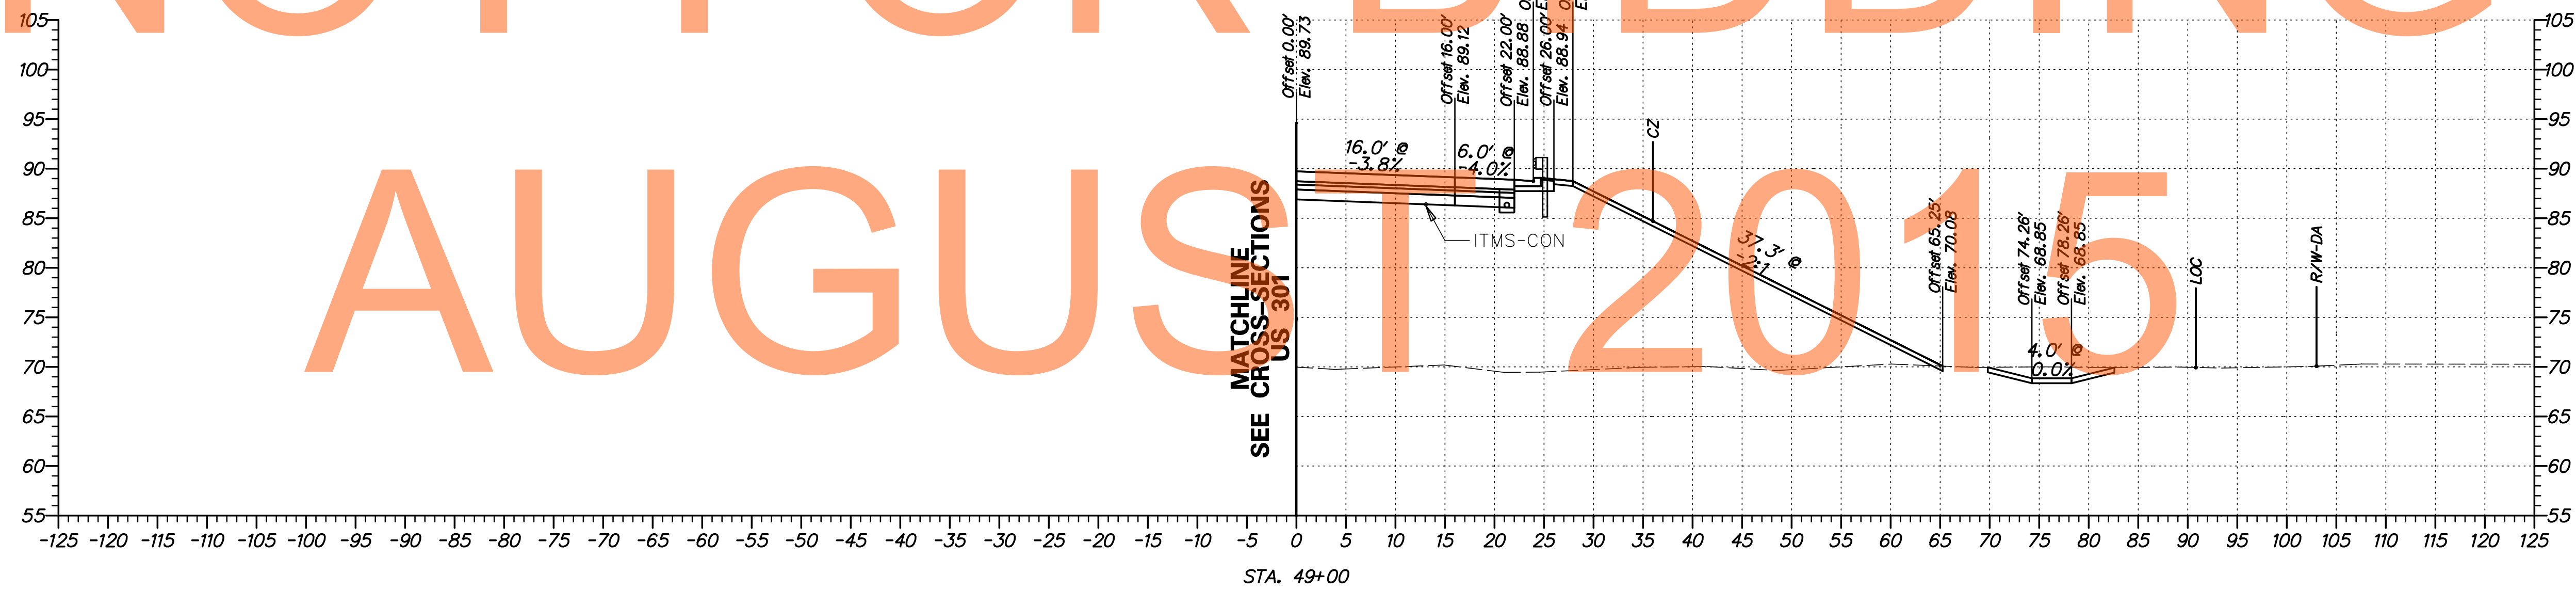

G:\60049040 US301\CIVIL\PLANS\2A\YSEC\XS_04_2A.DGN

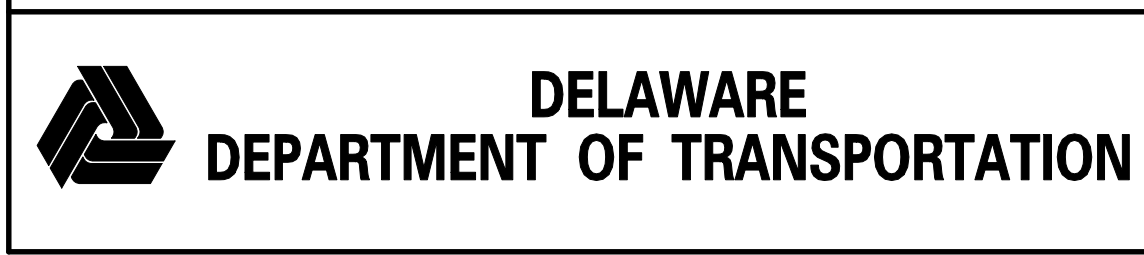

ADDENDUMS / REVISIONS	


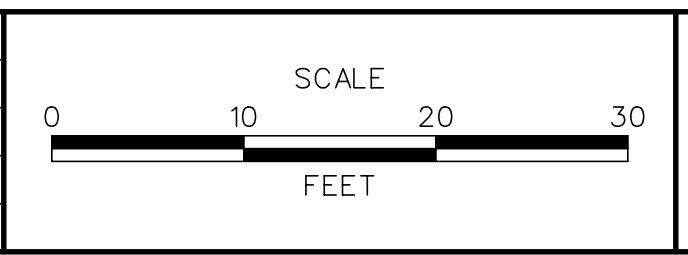


**US 301
LEVELS ROAD
TO SUMMIT BRIDGE ROAD**

CONTRACT T200911303	BRIDGE NO.
COUNTY NEW CASTLE	DESIGNED BY: SS
	CHECKED BY: AM

**CROSS SECTIONS
US 301 RAMP J
STA. 49+00 - 49+50**

SHEET NO. 400
TOTAL SHTS. 518

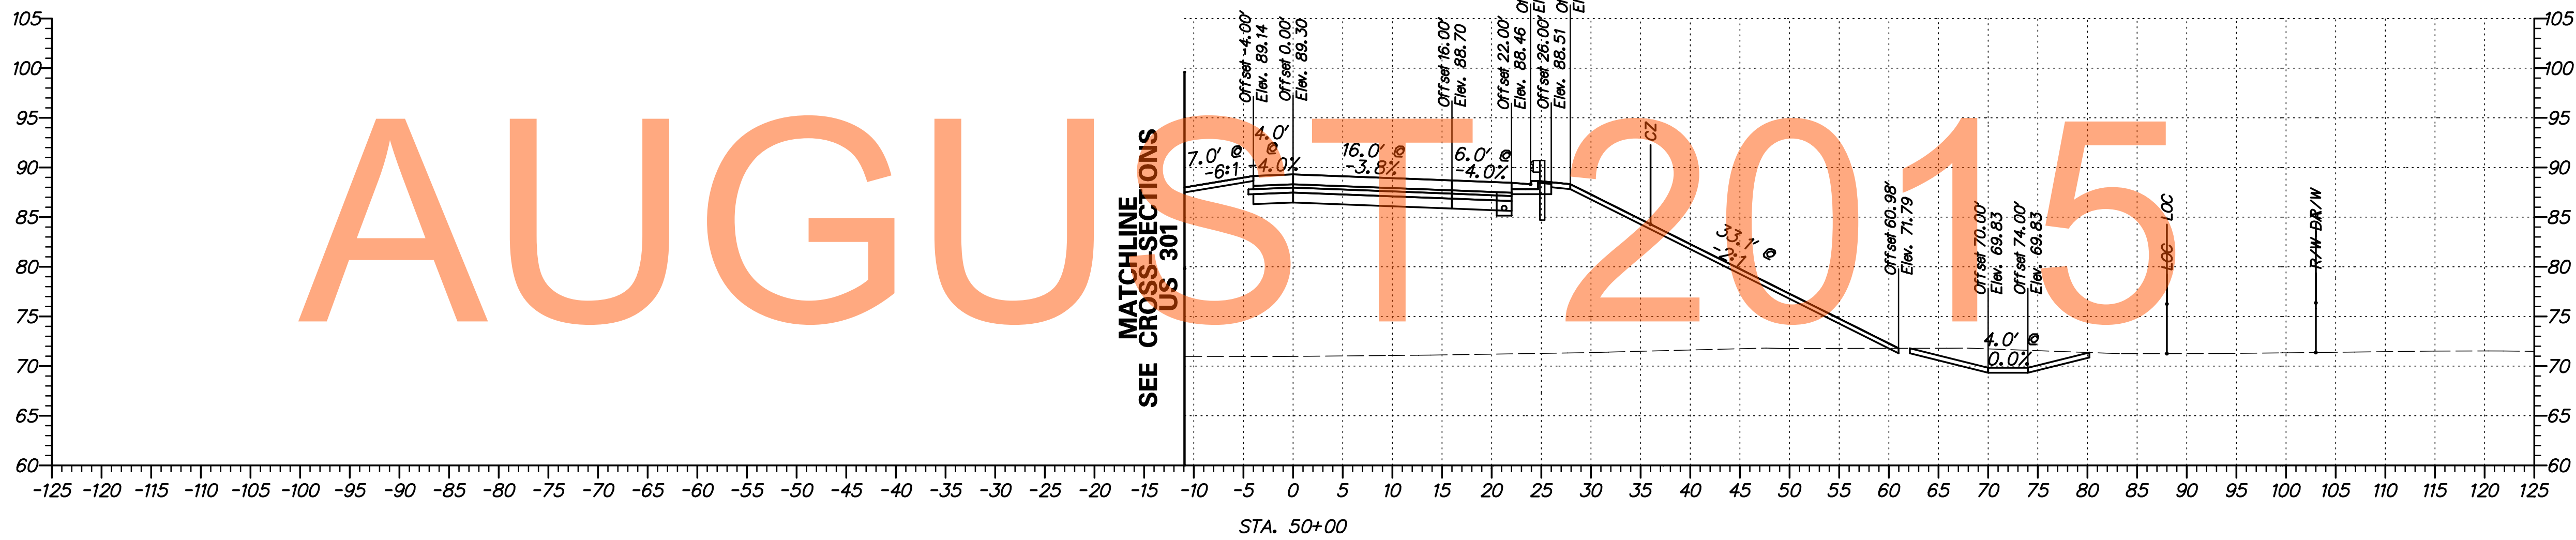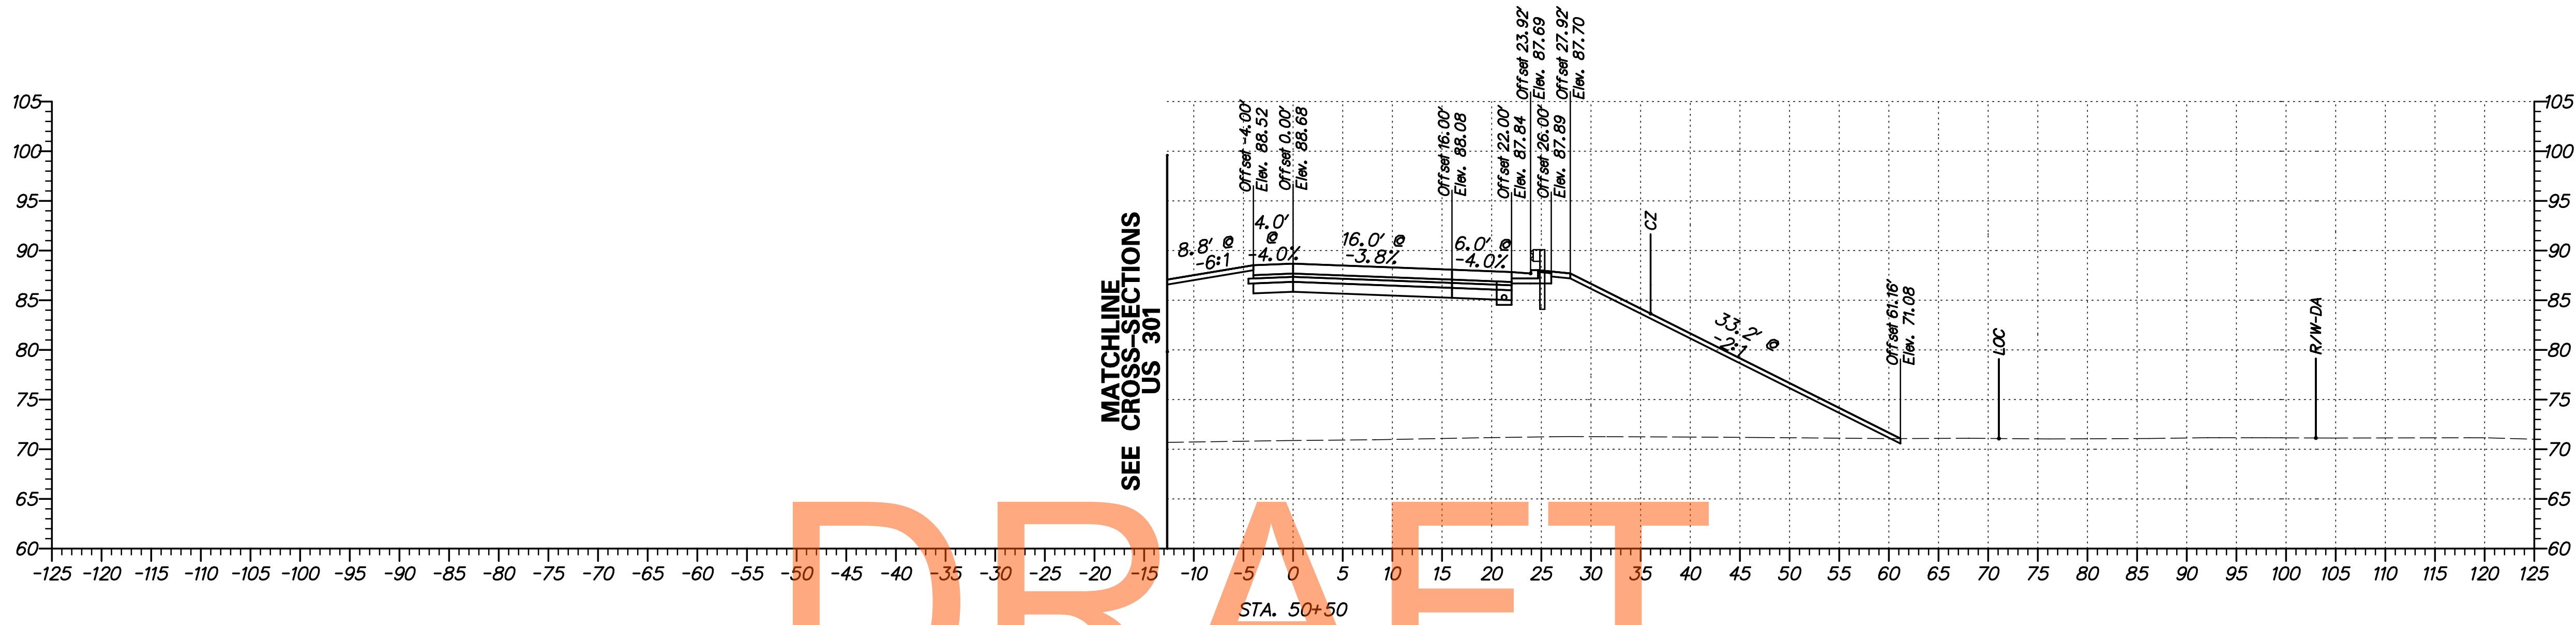


DRAFT

NOT FOR BIDDING

AUGUST 2015

G:\60049040 US301\CIVIL\PLANS\2A\YSEC\X.S._J05_2A.DGN

ADDENDUMS / REVISIONS	

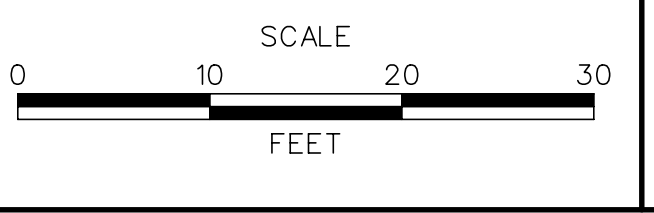


**US 301
LEVELS ROAD
TO SUMMIT BRIDGE ROAD**

CONTRACT T200911303	BRIDGE NO.
COUNTY NEW CASTLE	DESIGNED BY: SS CHECKED BY: AM


**CROSS SECTIONS
US 301 RAMP J
STA. 50+00 - 50+50**

SHEET NO. 401
TOTAL SHTS. 518

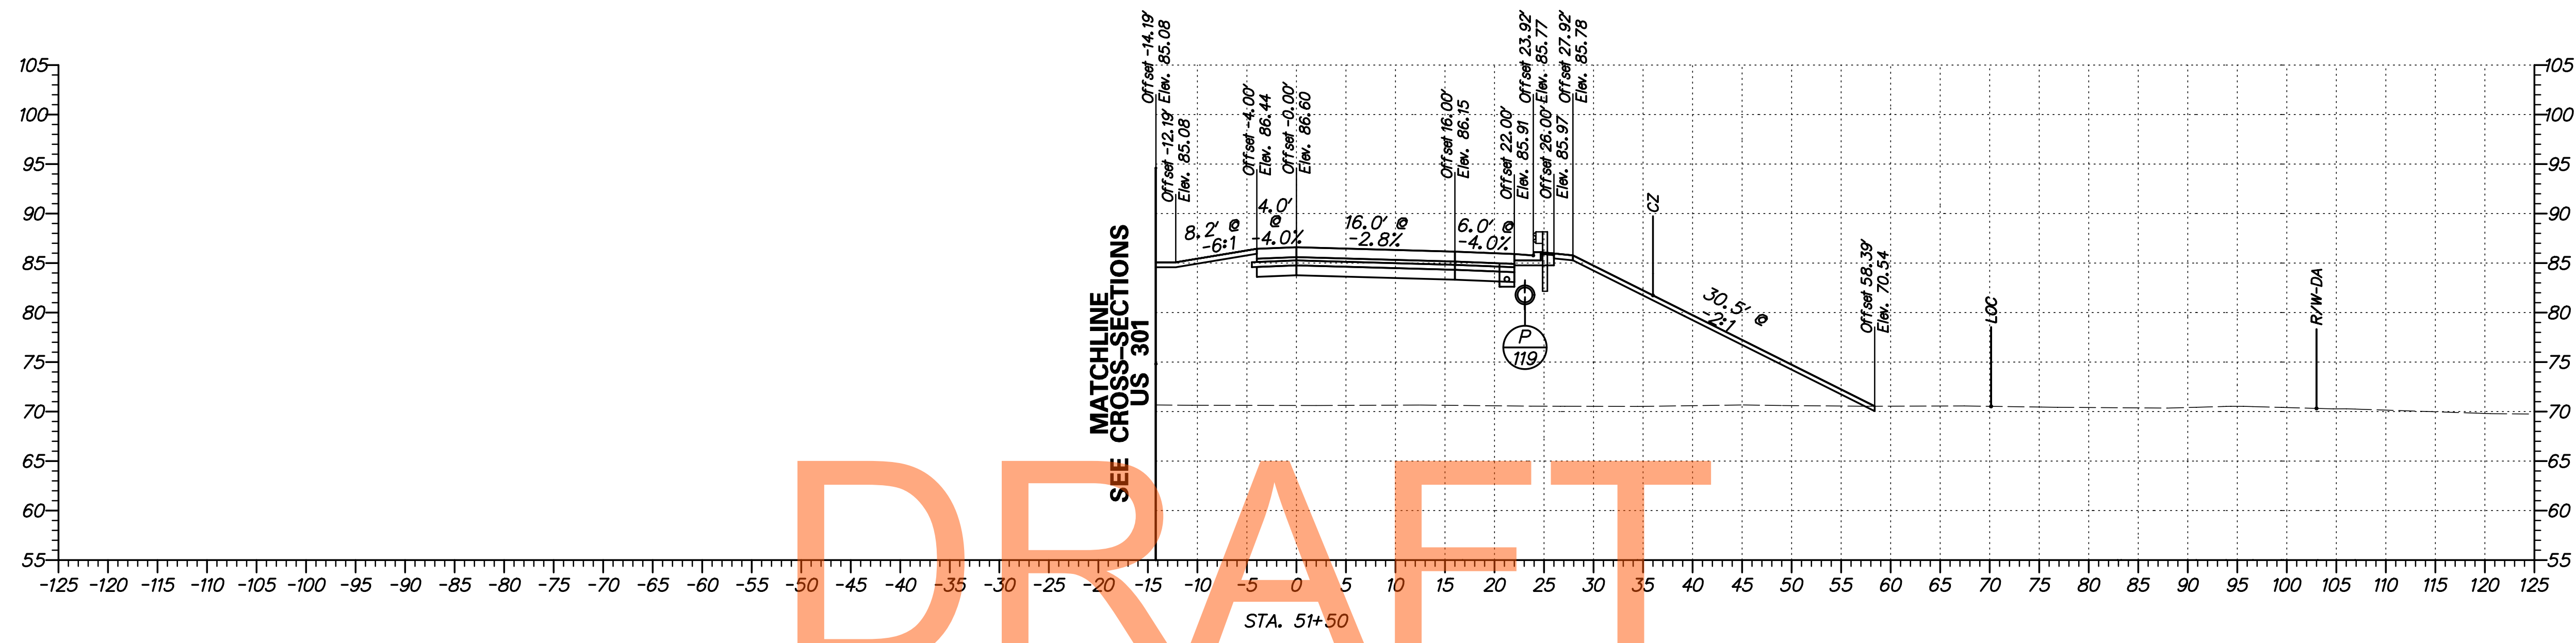


DRAFT


NOT FOR BIDDING

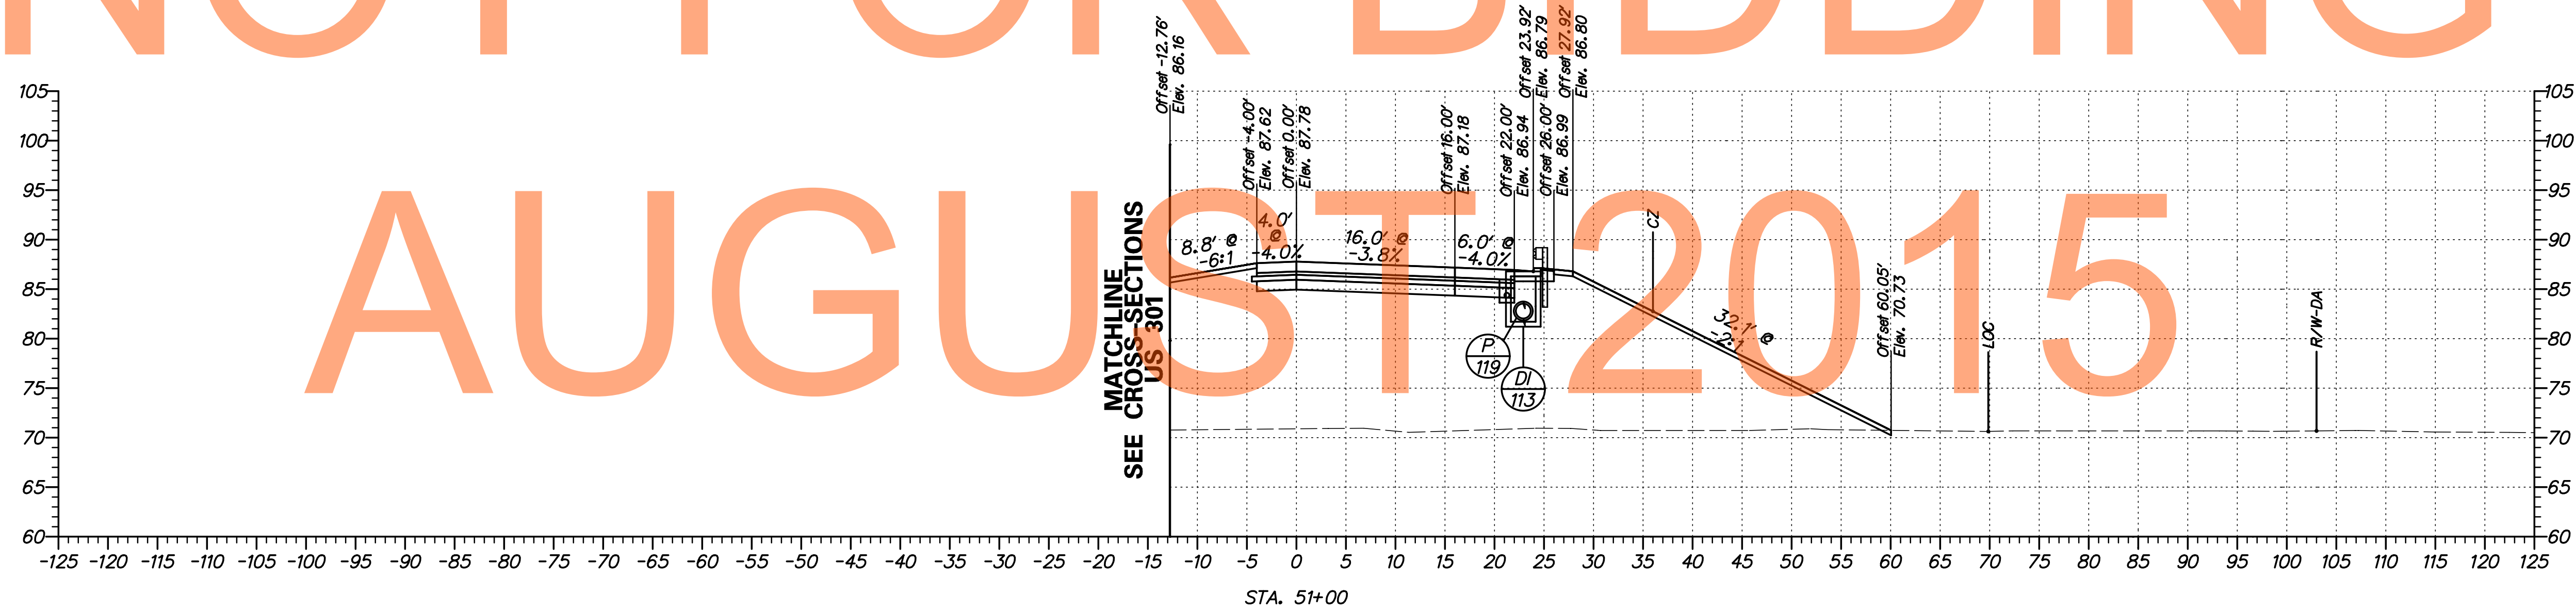

G:\60049040 US301\CIVIL\PLANS\2A\YSEC\XS_06_2A.DGN

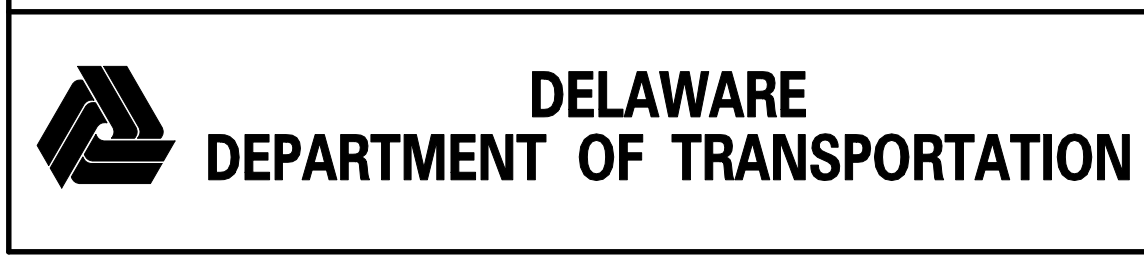

ADDENDUMS / REVISIONS	


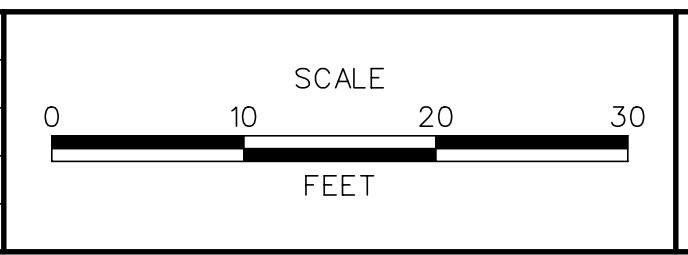


US 301
LEVELS ROAD
TO SUMMIT BRIDGE ROAD

CONTRACT T20091303	BRIDGE NO.
COUNTY NEW CASTLE	DESIGNED BY: SS
	CHECKED BY: AM

CROSS SECTIONS
US 301 RAMP J
STA. 51+00 - 51+50

SHEET NO. 402
TOTAL SHTS. 518

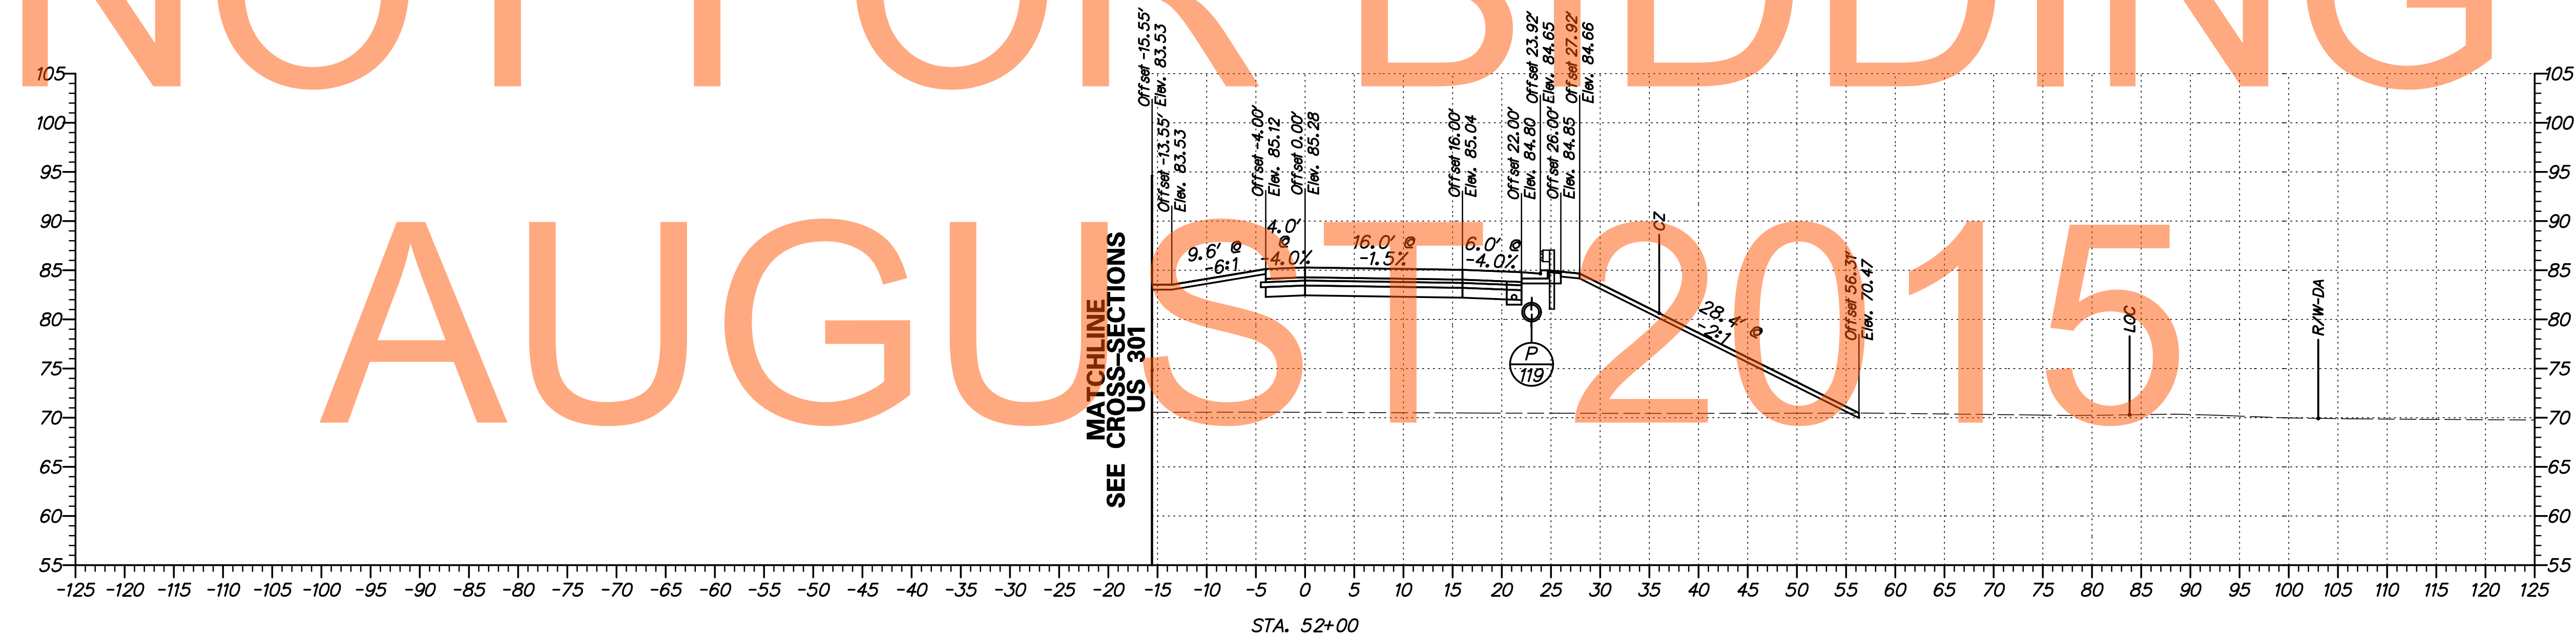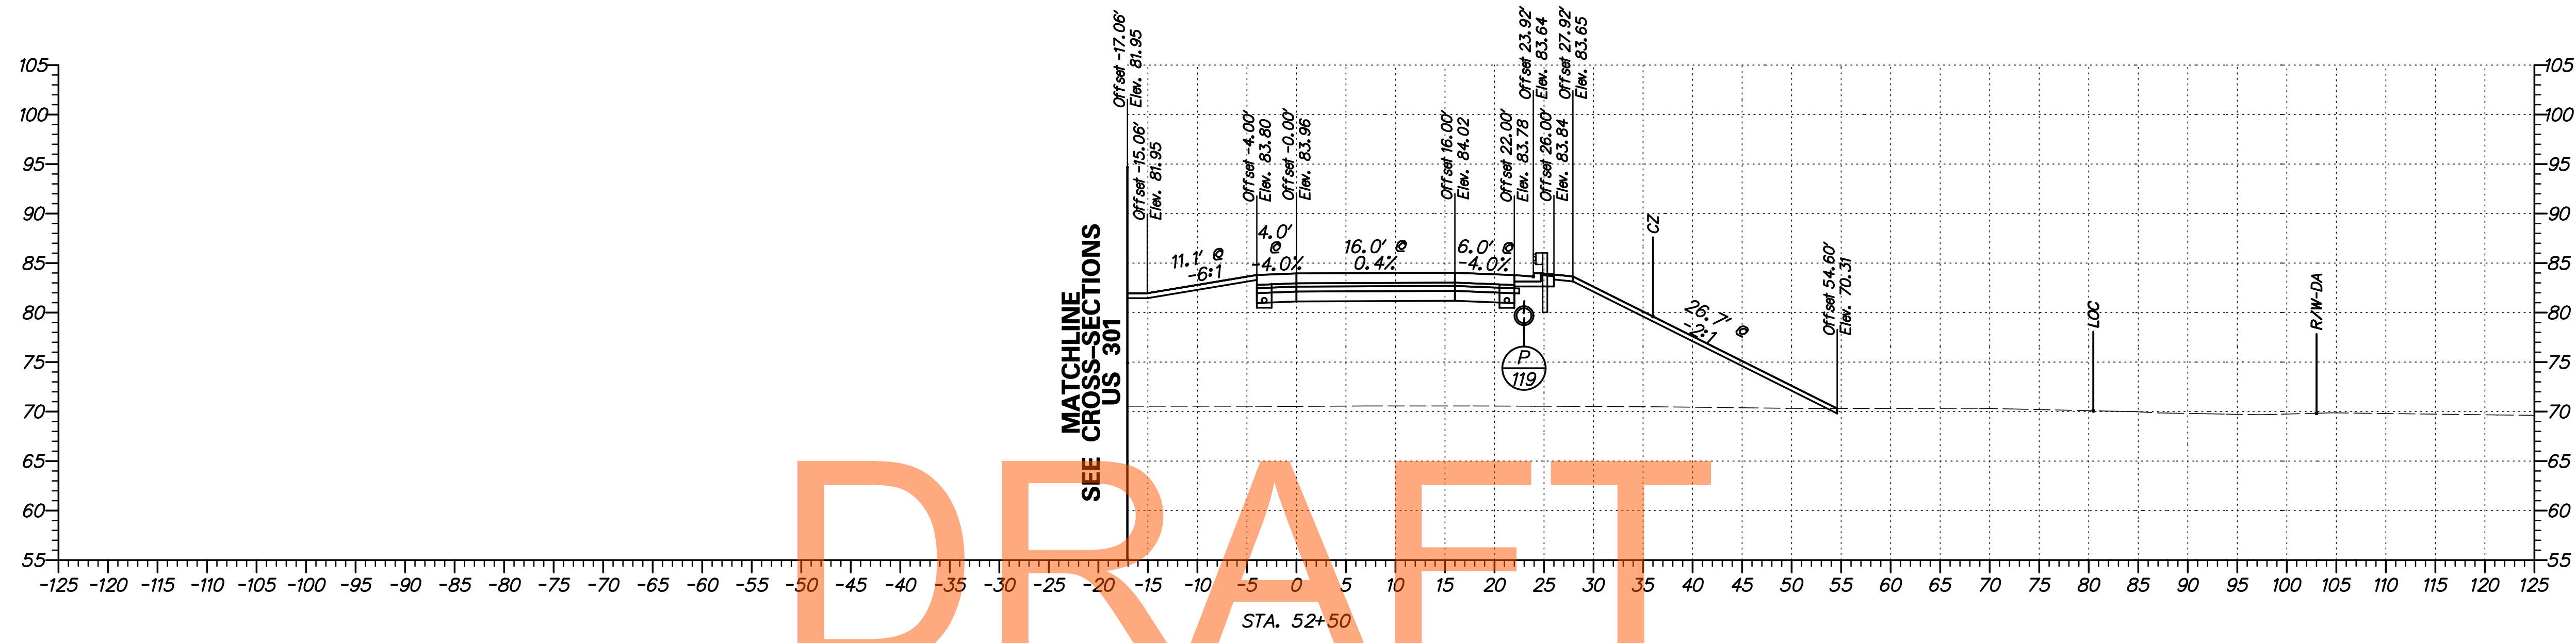


DRAFT


NOT FOR BIDDING

AUGUST 2015

G:\60049040 US301\CIVIL\PLANS\2A\YSEC\XS_07_2A.DGN

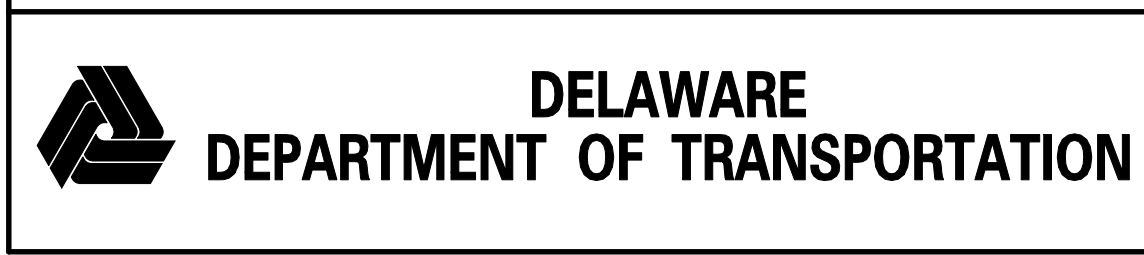

ADDENDUMS / REVISIONS	


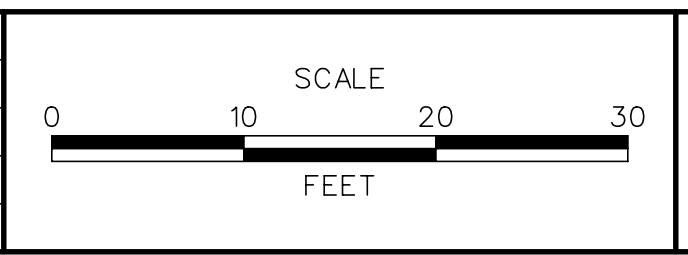


**US 301
LEVELS ROAD
TO SUMMIT BRIDGE ROAD**

CONTRACT	BRIDGE NO.
T20091303	
COUNTY	DESIGNED BY: SS
NEW CASTLE	CHECKED BY: AM

**CROSS SECTIONS
US 301 RAMP J
STA. 52+00 - 52+50**

SHEET NO.
403
TOTAL SHTS.
518

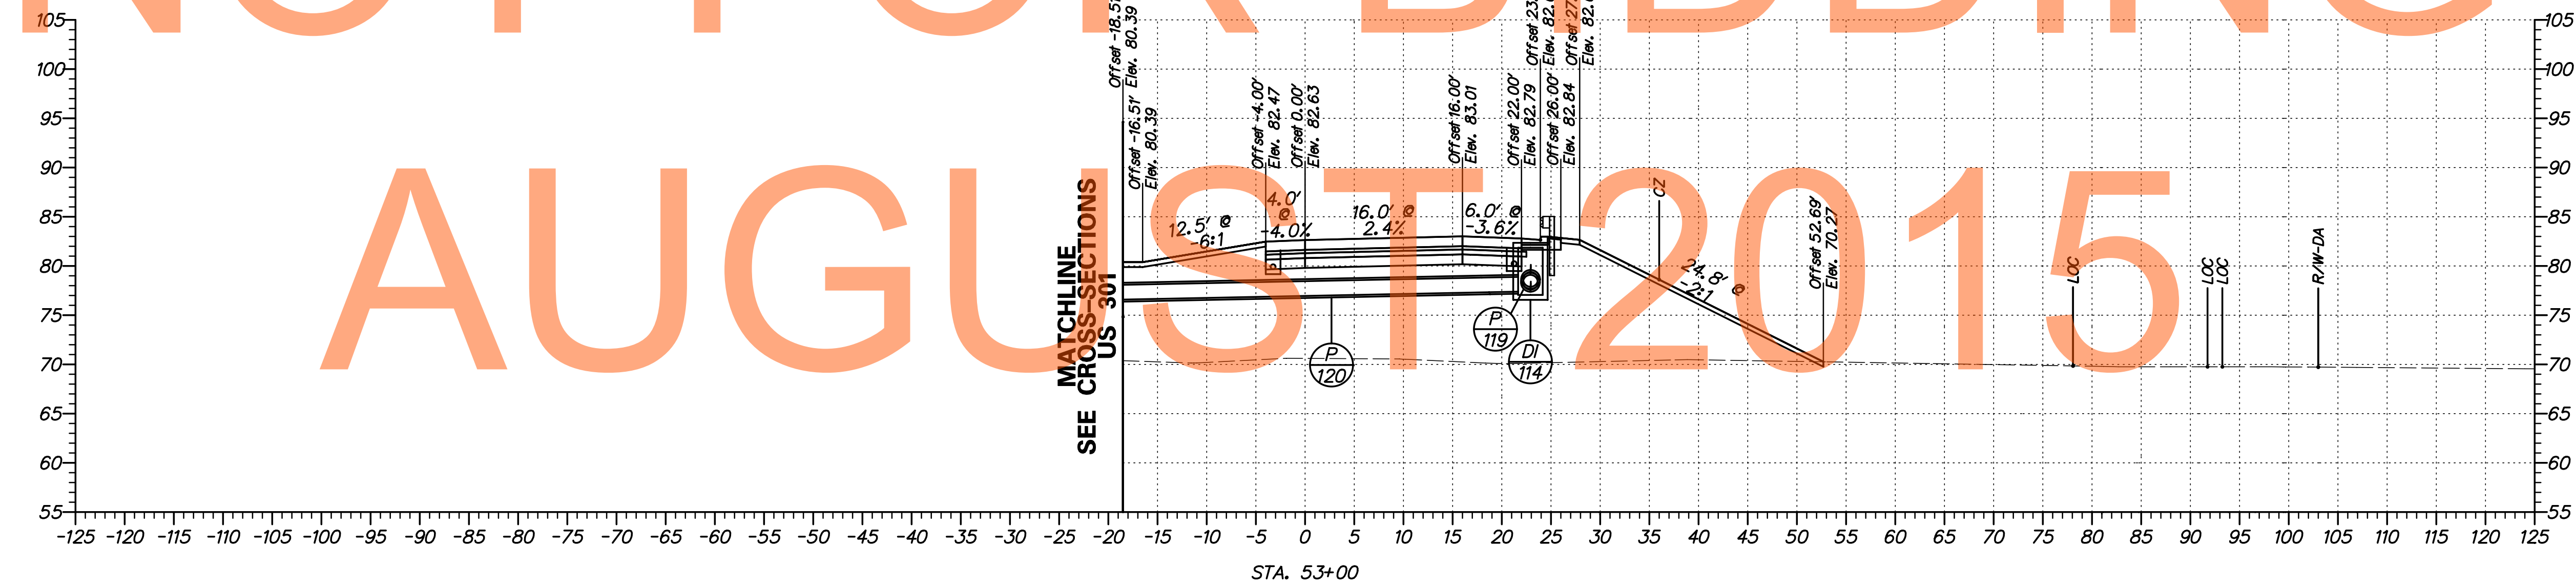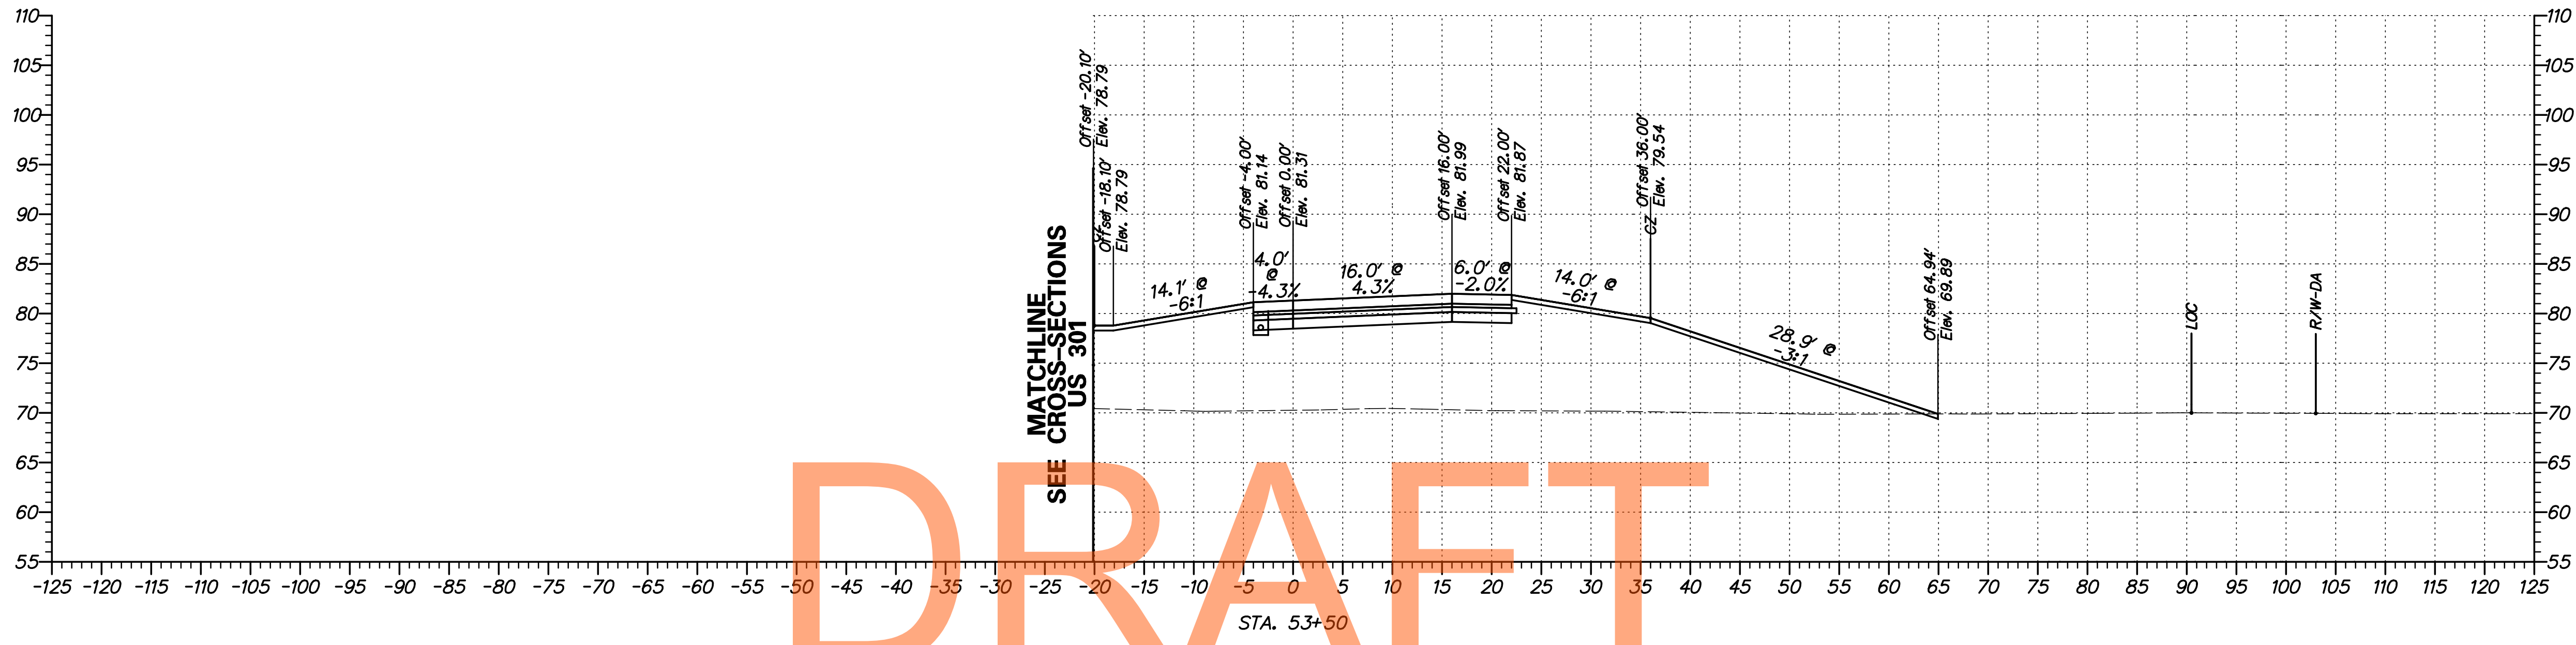


DRAFT

NOT FOR BIDDING

AUGUST 2015


G:\60049040 US301\CIVIL\PLANS\2A\XSEC\XS_008_2A.DGN

DELAWARE DEPARTMENT OF TRANSPORTATION	ADDENDUMS / REVISIONS	SCALE FEET	US 301 LEVELS ROAD TO SUMMIT BRIDGE ROAD	CONTRACT T200911303	BRIDGE NO.	CROSS SECTIONS US 301 RAMP J STA. 53+00 - 53+50	SHEET NO. 404
					COUNTY NEW CASTLE		DESIGNED BY: SS
				CHECKED BY: AM			

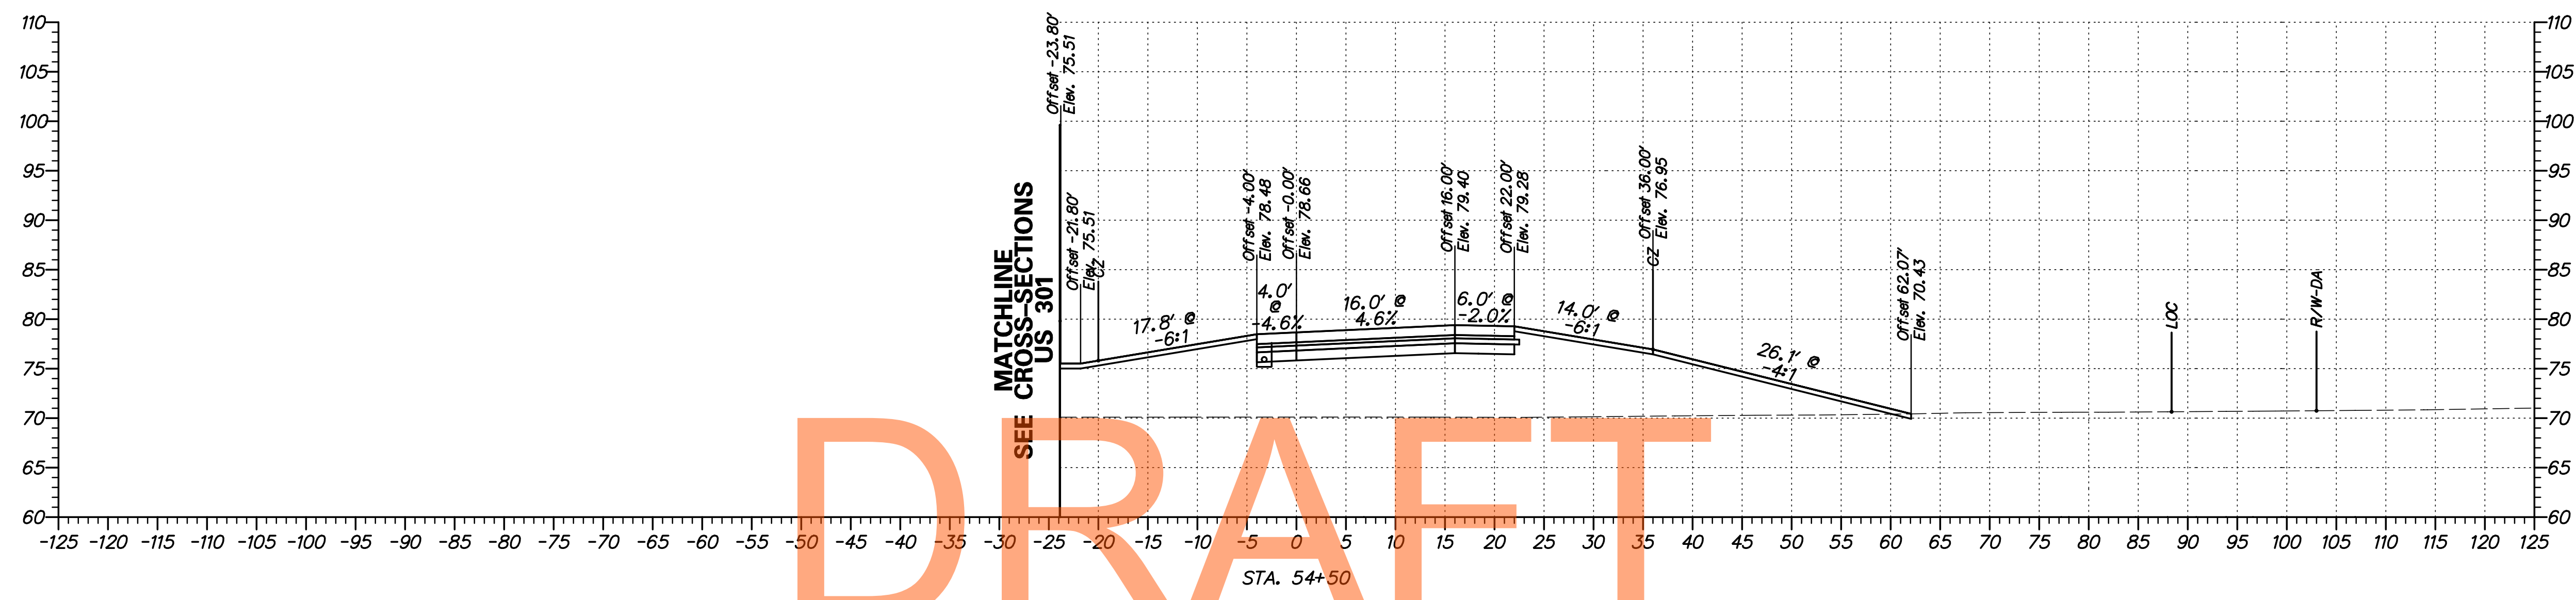

DRAFT


NOT FOR BIDDING
AUGUST 2015

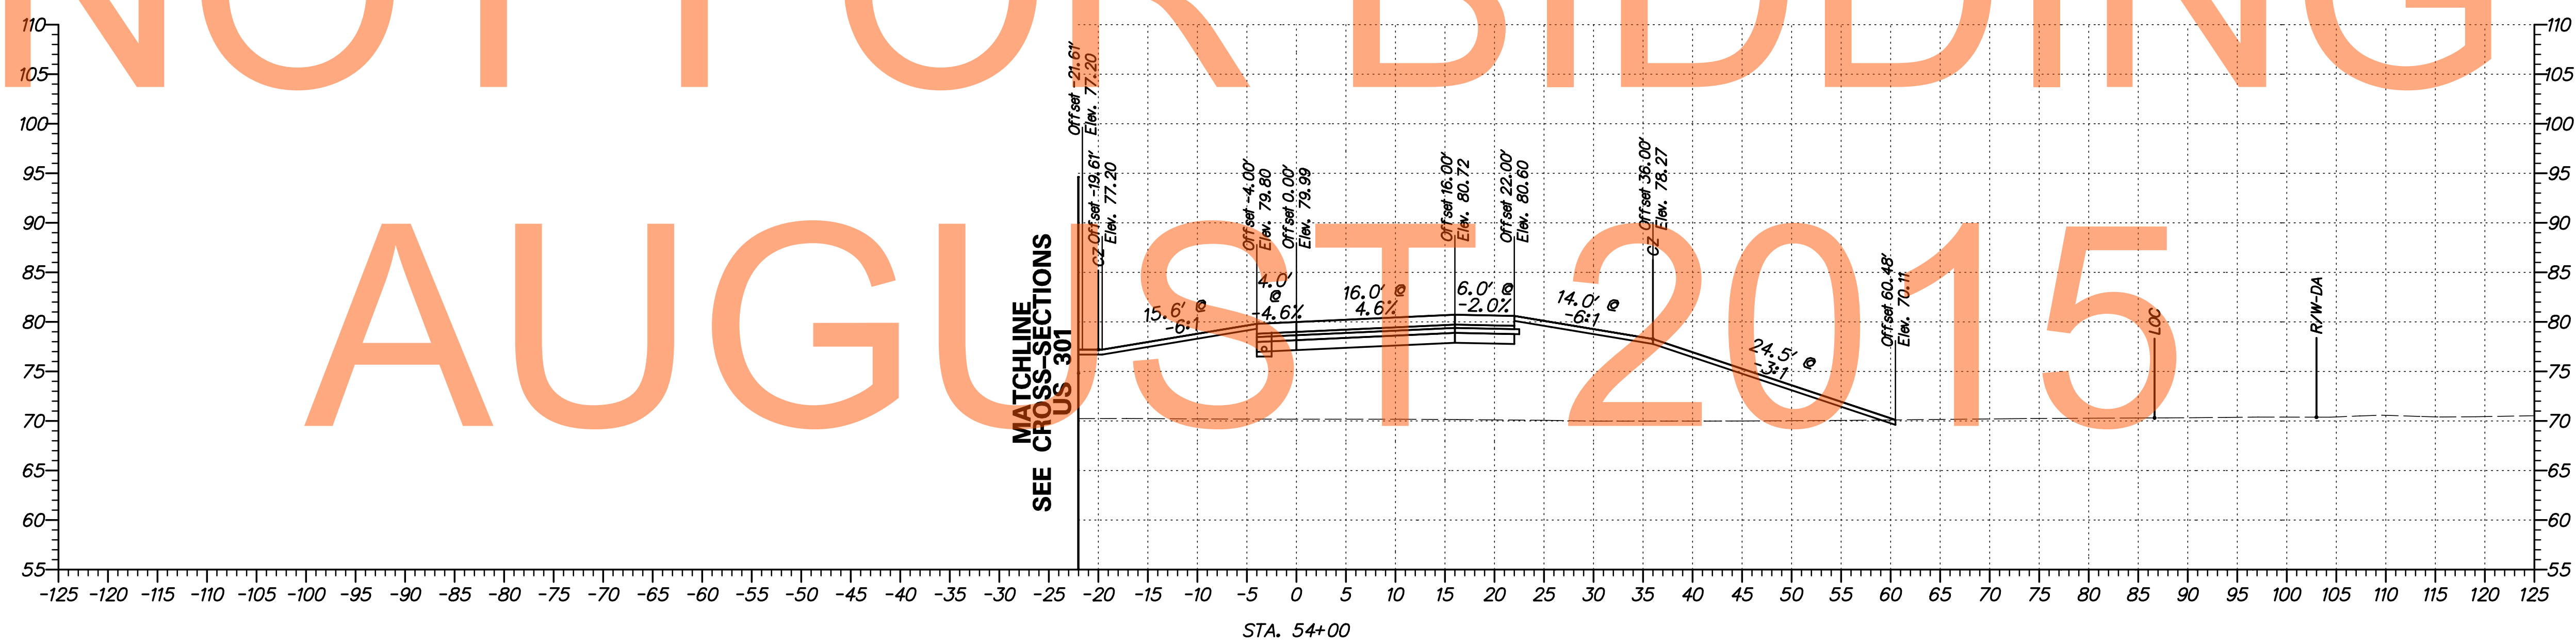

G:\60049040 US301\CIVIL\PLANS\2A\XSEC\XS_09_2A.DGN



ADDENDUMS / REVISIONS	

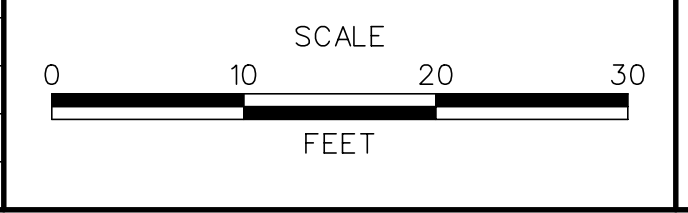


**US 301
LEVELS ROAD
TO SUMMIT BRIDGE ROAD**


CONTRACT	BRIDGE NO.
T20091303	
COUNTY	DESIGNED BY: SS
NEW CASTLE	CHECKED BY: AM

**CROSS SECTIONS
US 301 RAMP J
STA. 54+00 - 54+50**


SHEET NO.
405
TOTAL SHTS.
518

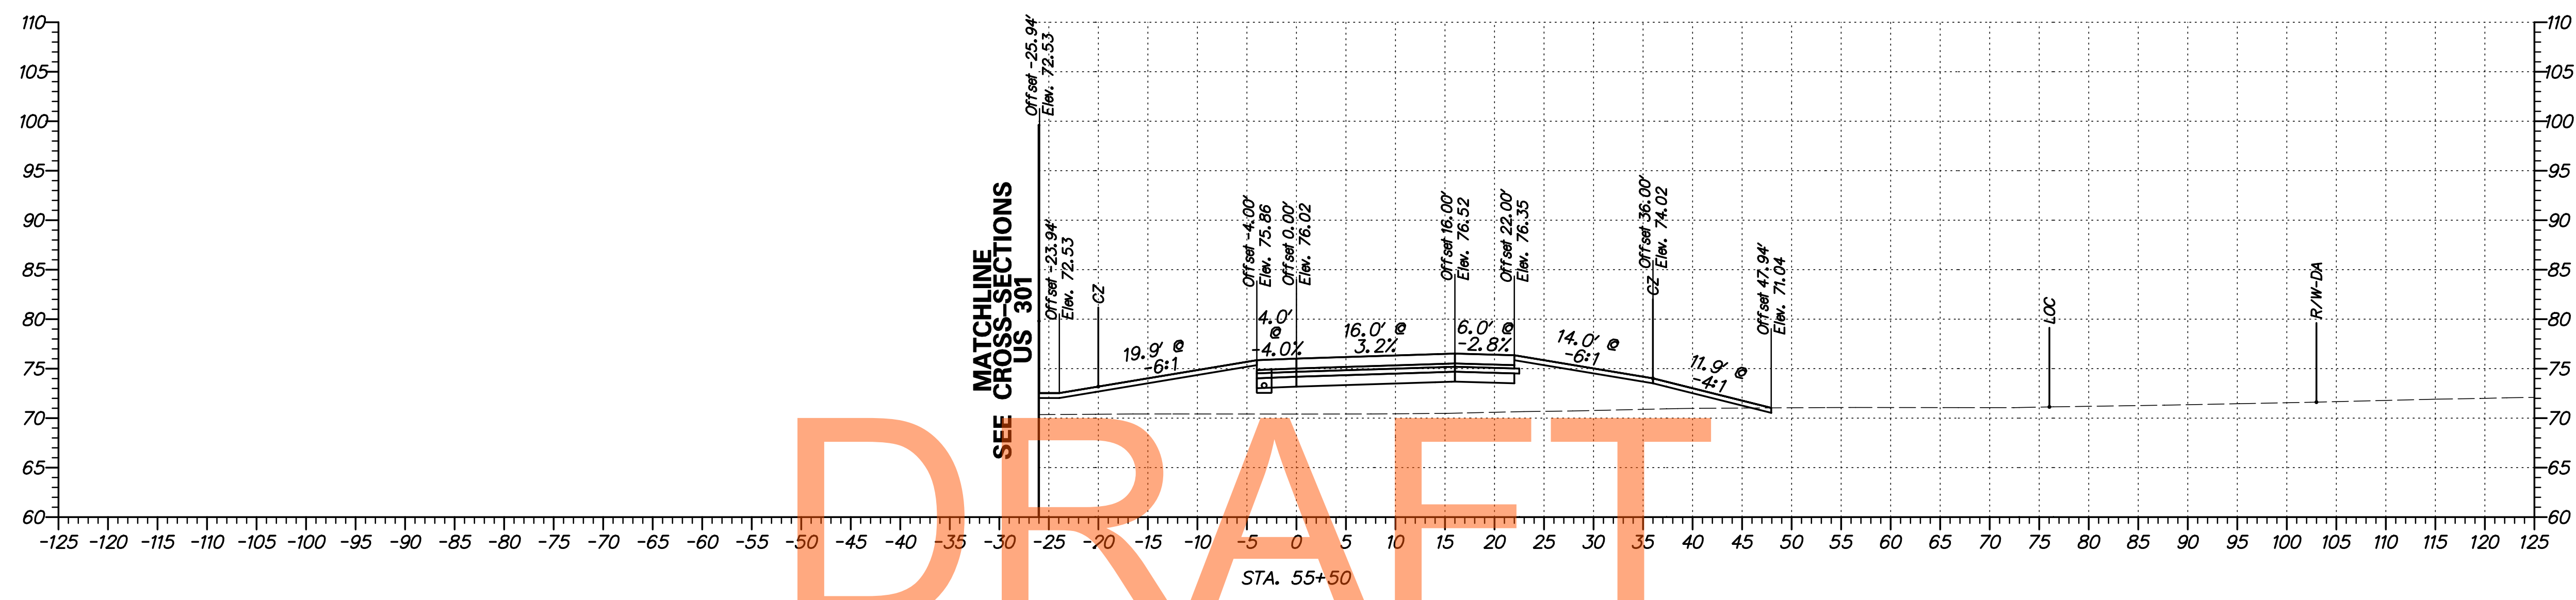


NOT FOR BIDDING

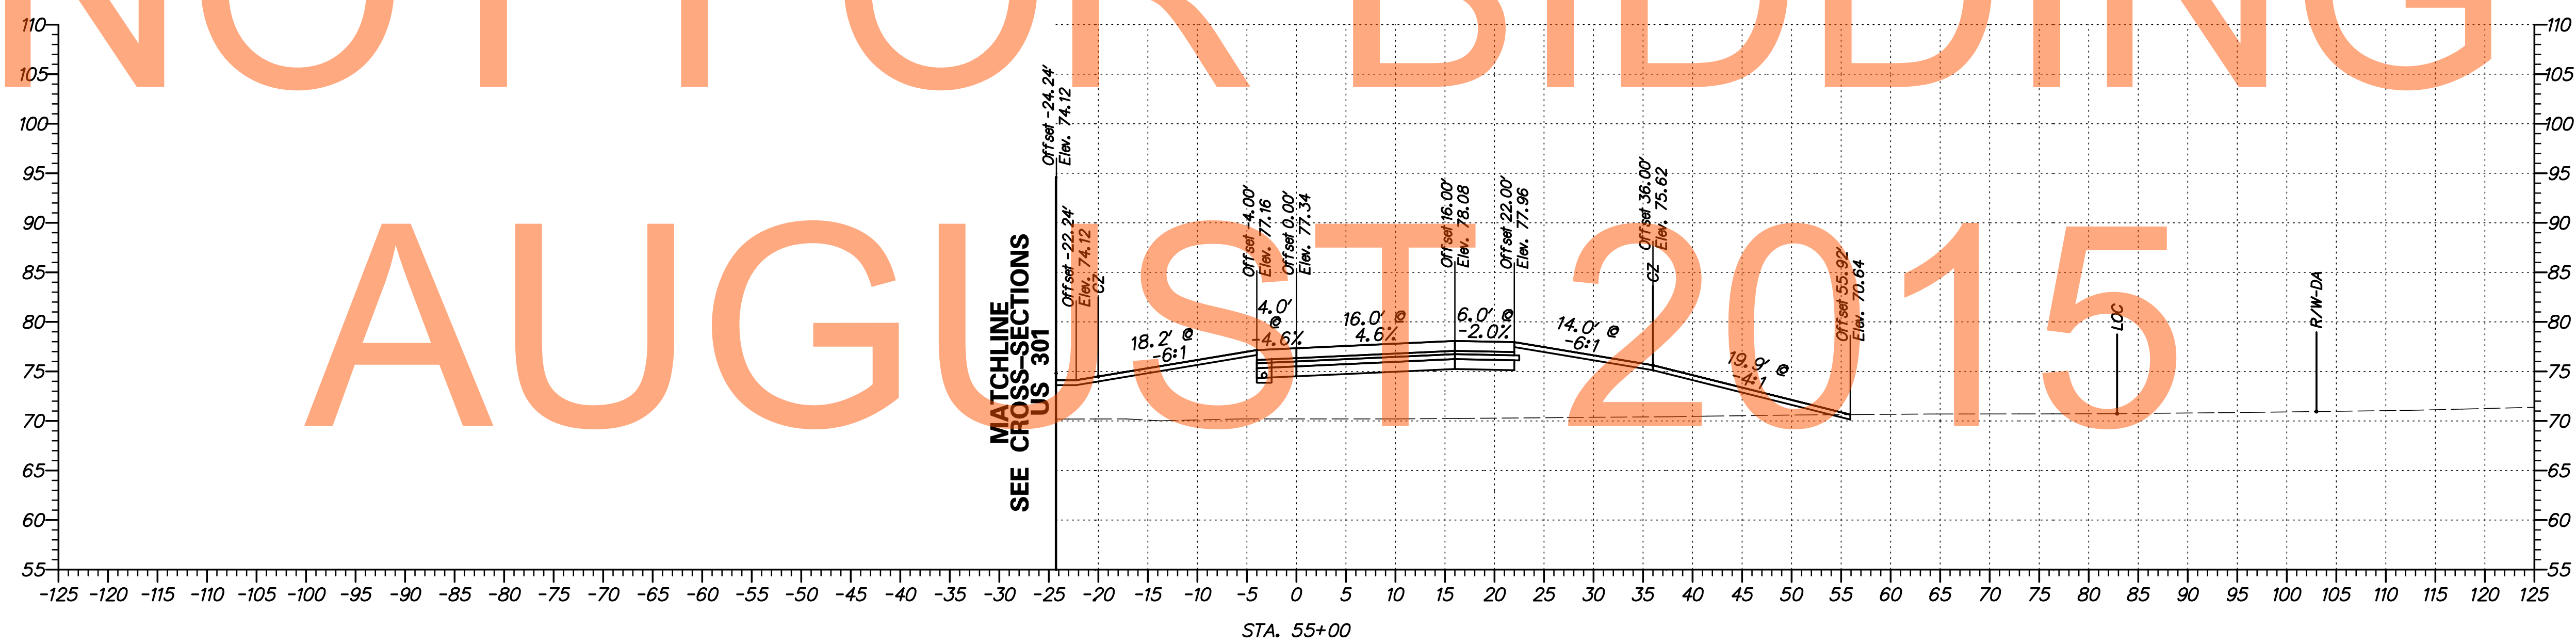

G:\60049040 US301\CIVIL\PLANS\2A\YSEC\XS_J10_2A.DGN

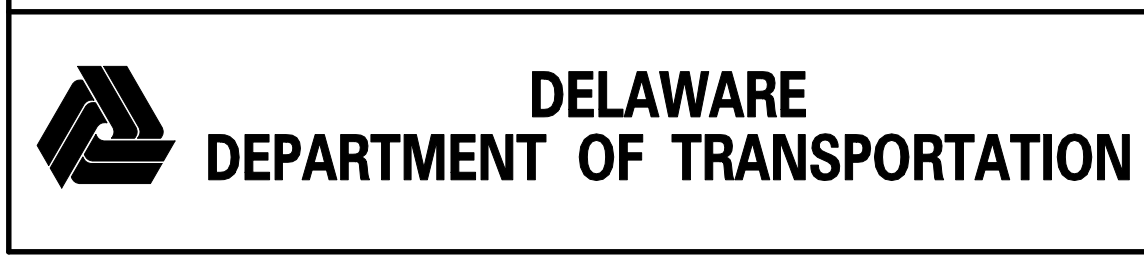

ADDENDUMS / REVISIONS	

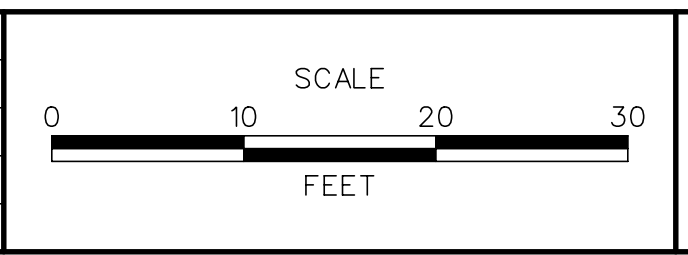


**US 301
LEVELS ROAD
TO SUMMIT BRIDGE ROAD**


CONTRACT T20091303	BRIDGE NO.
COUNTY NEW CASTLE	DESIGNED BY: SS
	CHECKED BY: AM

**CROSS SECTIONS
US 301 RAMP J
STA. 55+00 - 55+50**

SHEET NO. 406
TOTAL SHTS. 518

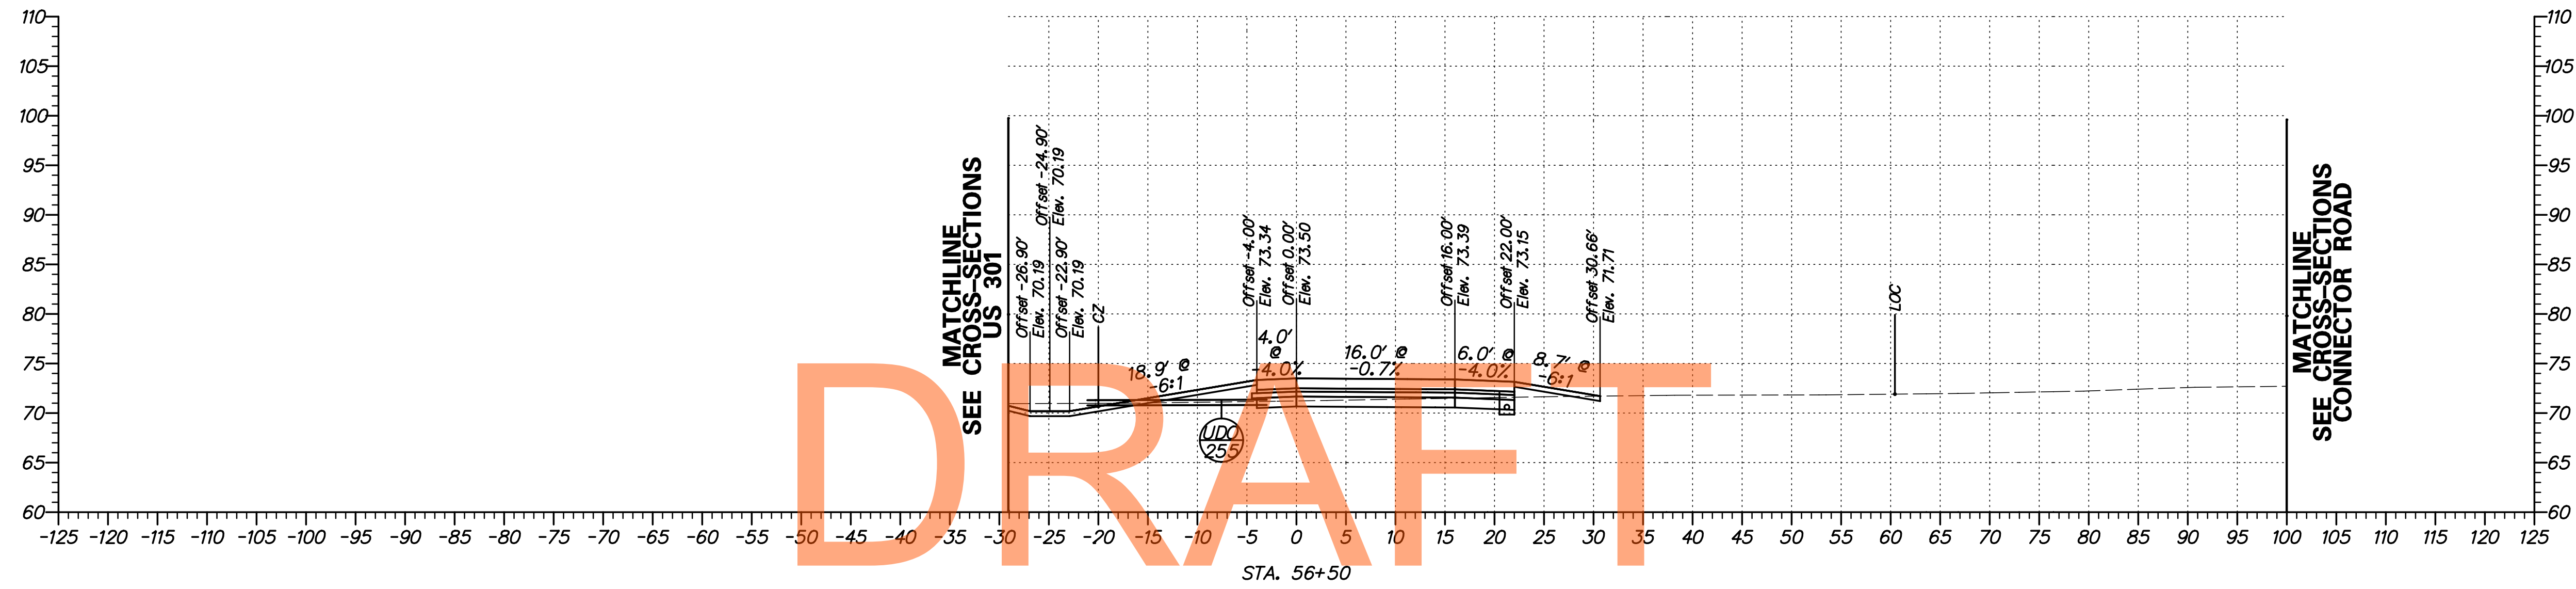


NOT FOR BIDDING

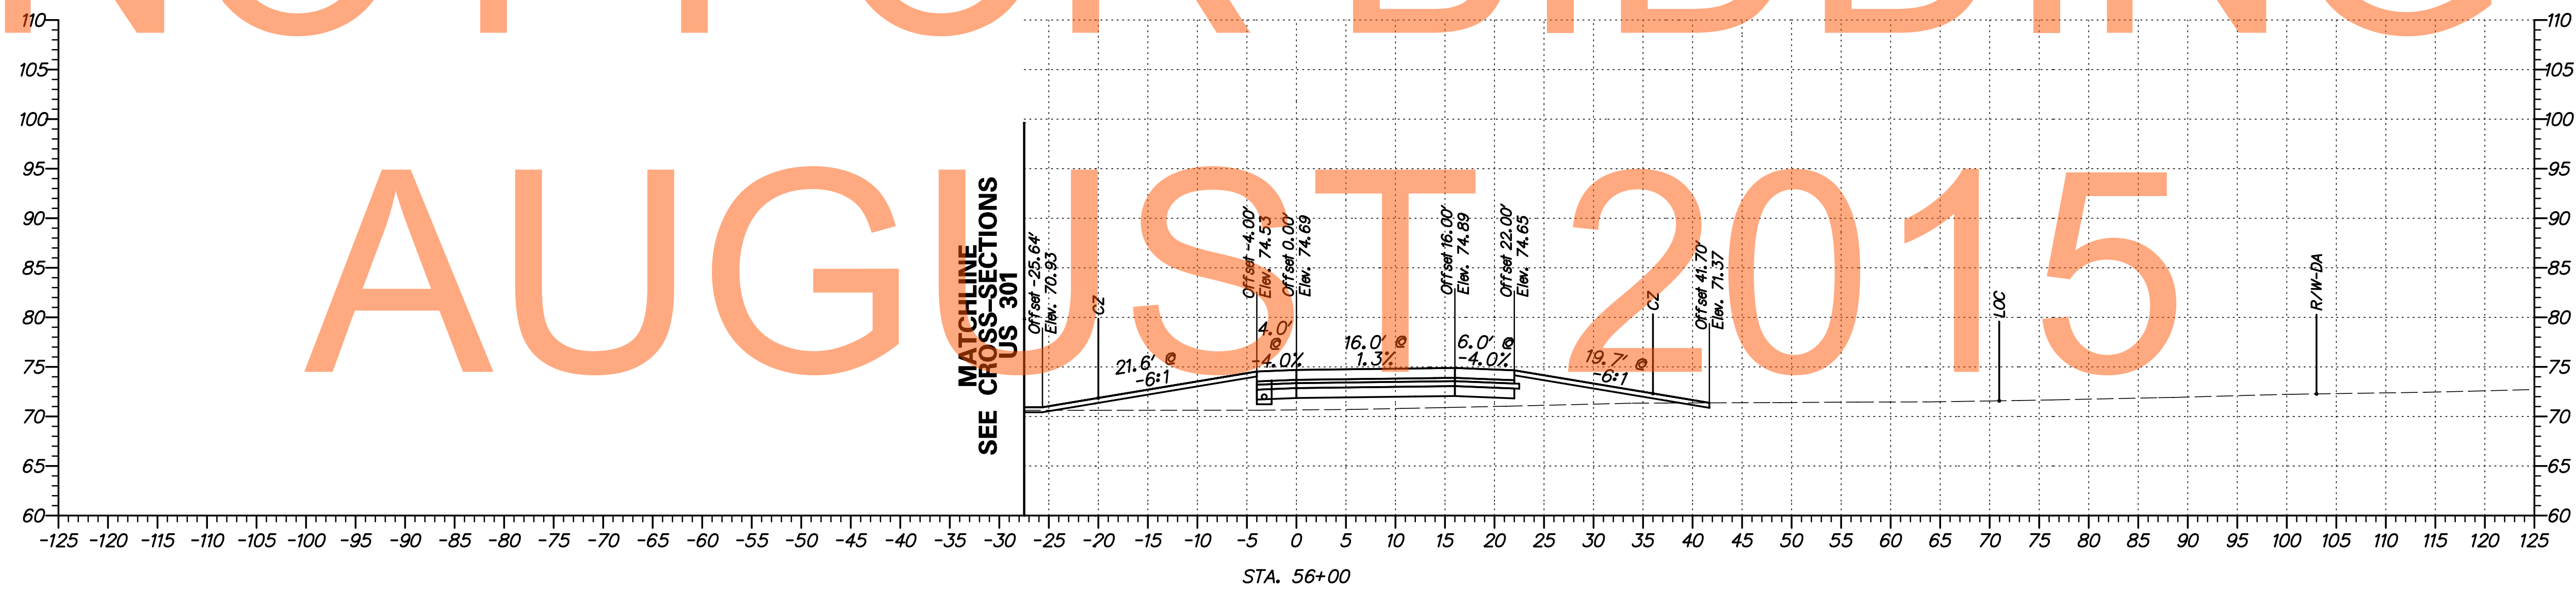

G:\60049040 US301\CIVIL\PLANS\2A\YSEC\XS_JIT_2A.DGN



ADDENDUMS / REVISIONS	

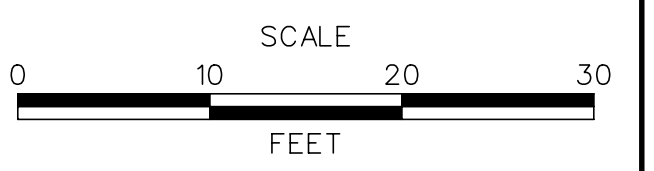


US 301
LEVELS ROAD
TO SUMMIT BRIDGE ROAD

CONTRACT	BRIDGE NO.
T20091303	DESIGNED BY: SS
COUNTY	CHECKED BY: AM
NEW CASTLE	

CROSS SECTIONS
US 301 RAMP J
STA. 56+00 - 56+50

SHEET NO.
407
TOTAL SHTS.
518

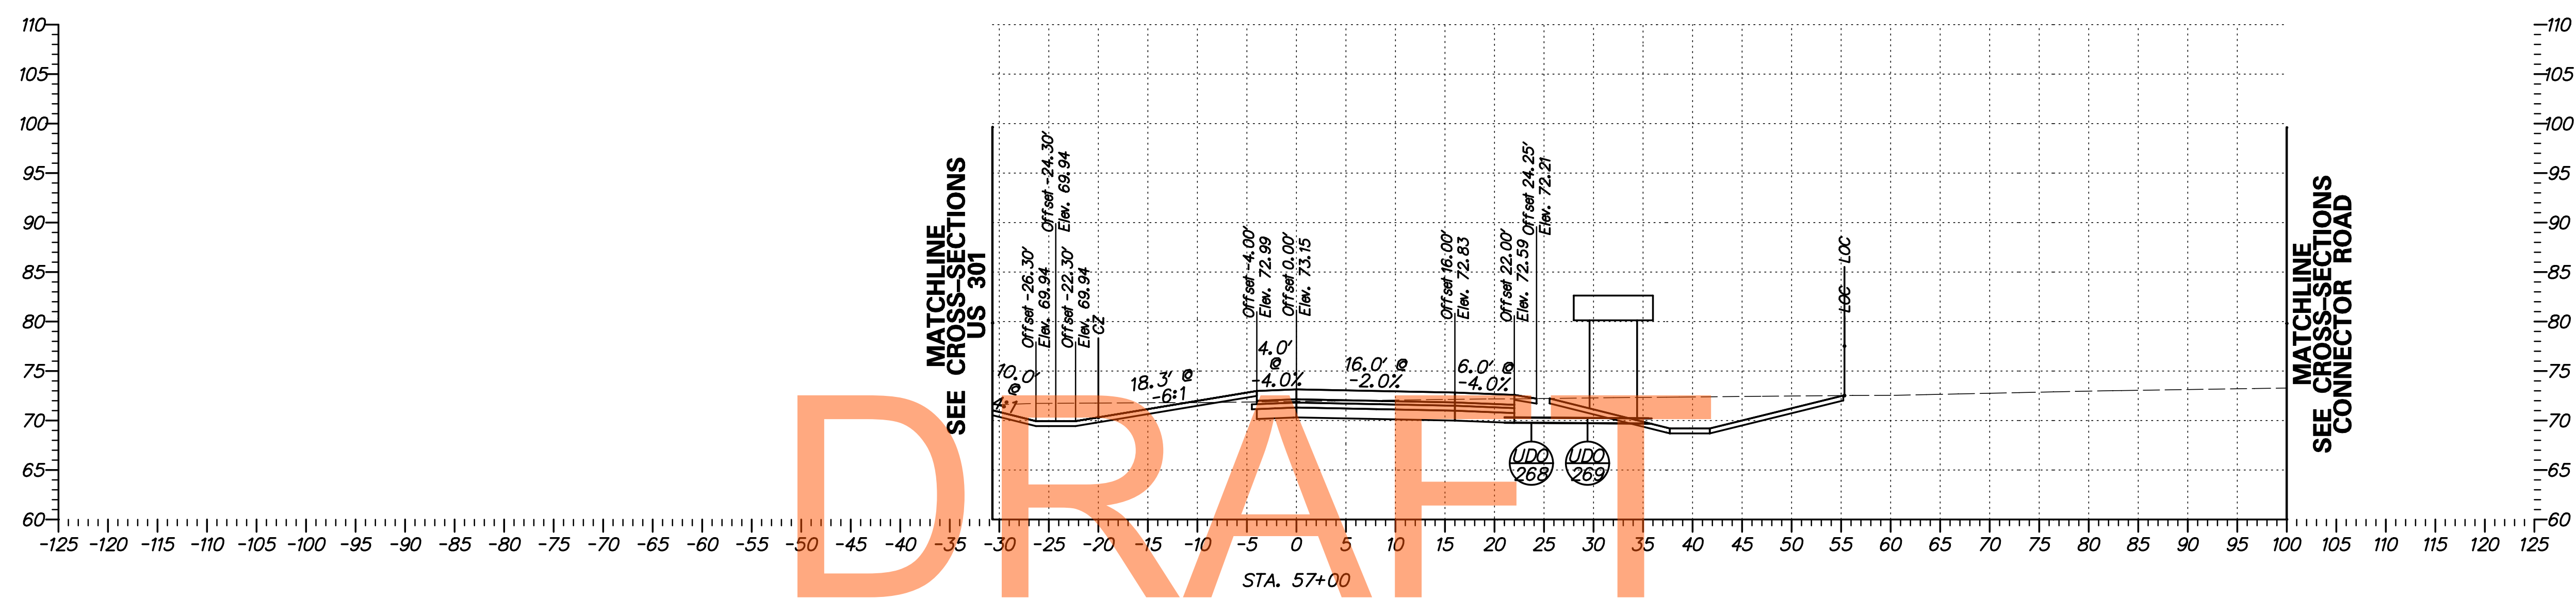


DRAFT

NOT FOR BIDDING

AUGUST 2015


G:\60049040 US301\CIVIL\PLANS\2A\XSEC\XS_J12_2A.DGN

DELAWARE DEPARTMENT OF TRANSPORTATION	ADDENDUMS / REVISIONS	SCALE FEET	US 301 LEVELS ROAD TO SUMMIT BRIDGE ROAD	CONTRACT	BRIDGE NO.	CROSS SECTIONS US 301 RAMP J STA. 57 + 00	SHEET NO.
					T20091303		
				COUNTY	DESIGNED BY: SS	TOTAL SHTS.	
				NEW CASTLE	CHECKED BY: AM	518	

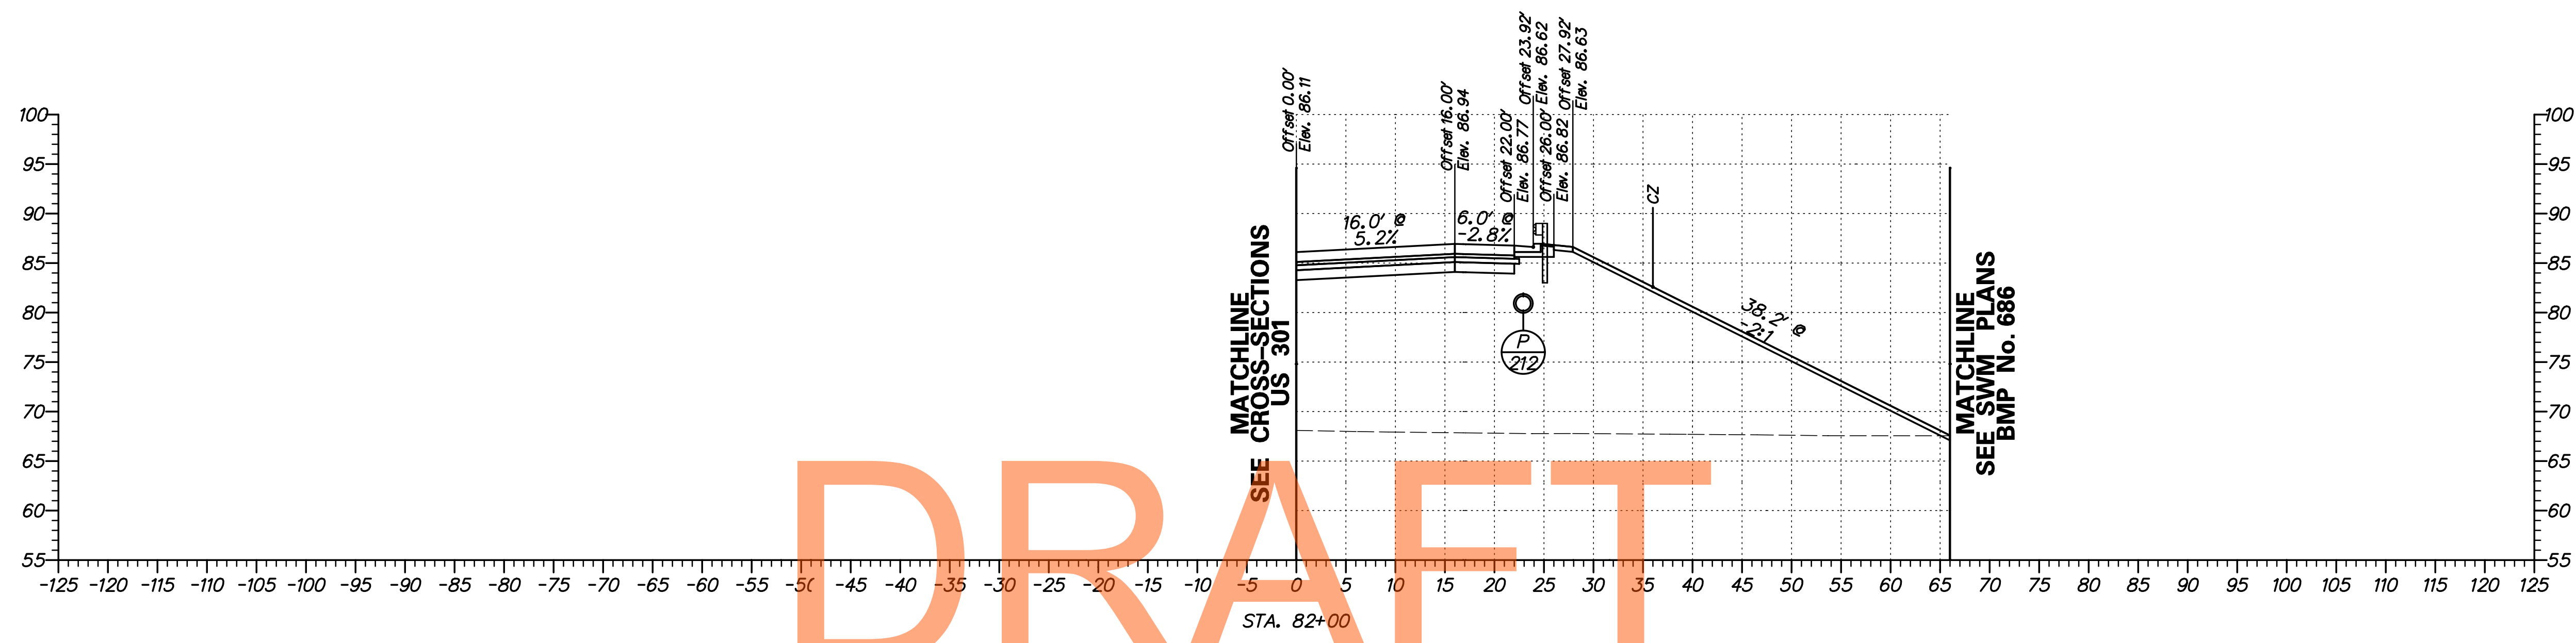


DRAFT


NOT FOR BIDDING

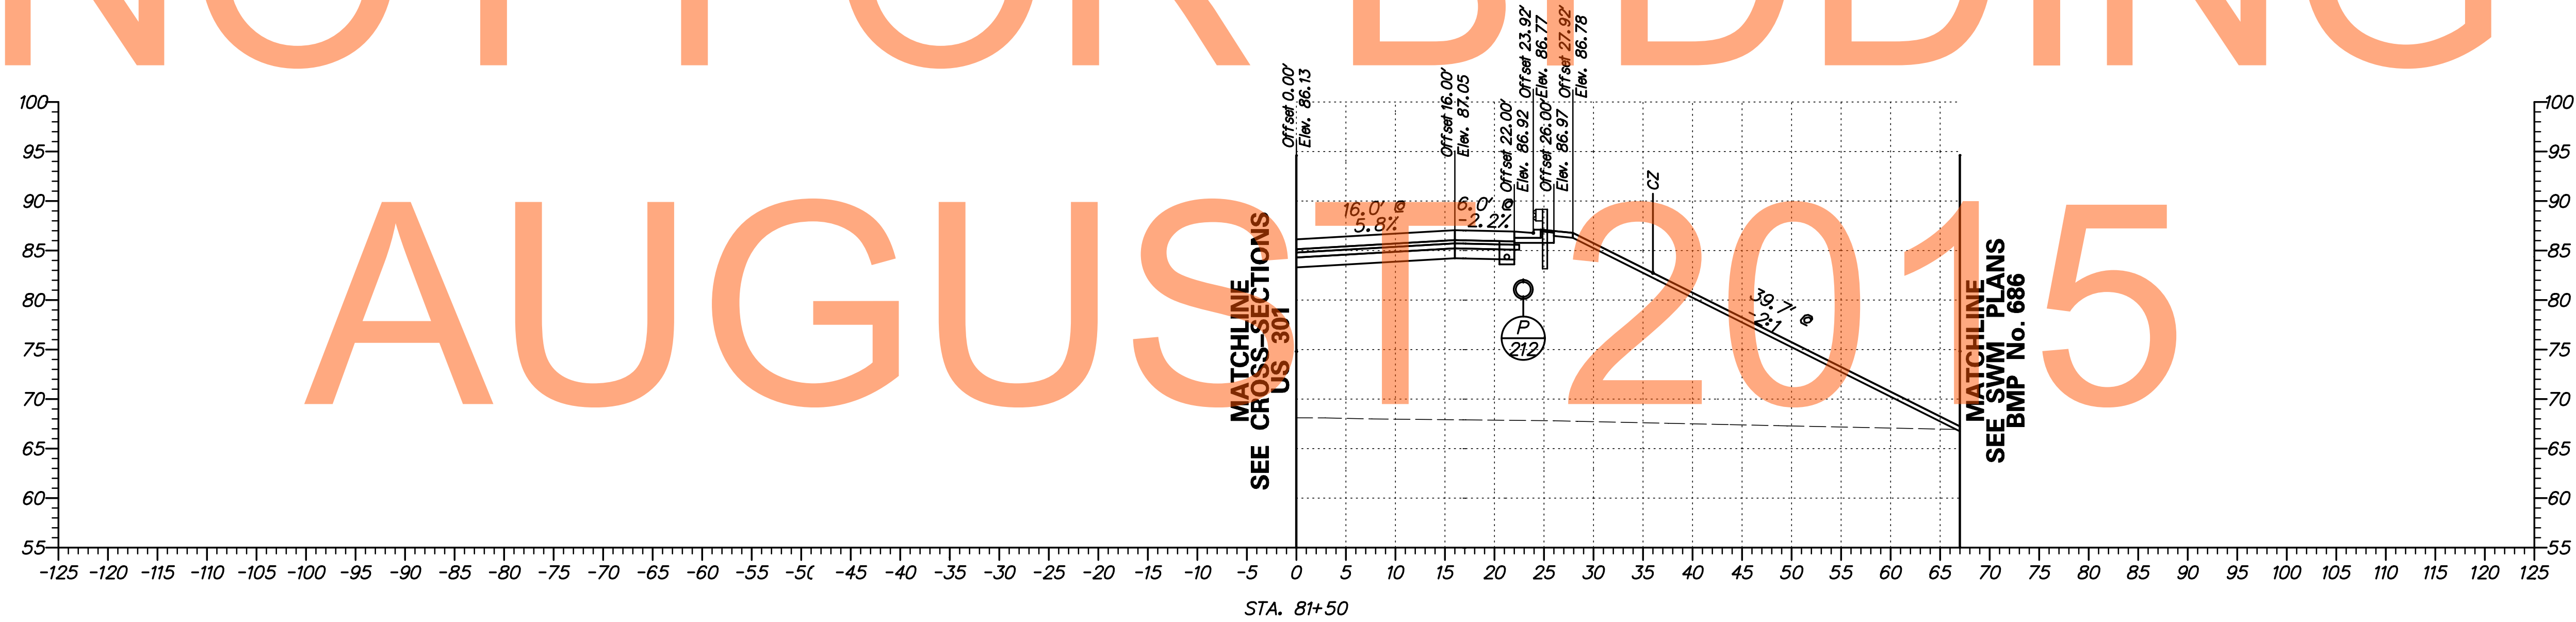

G:\60049040 US301\CIVIL\PLANS\2A\XSEC\XS_L01_2A.DGN

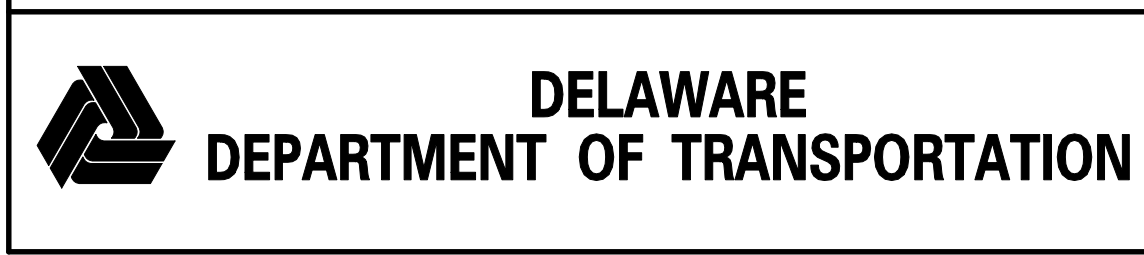

ADDENDUMS / REVISIONS	

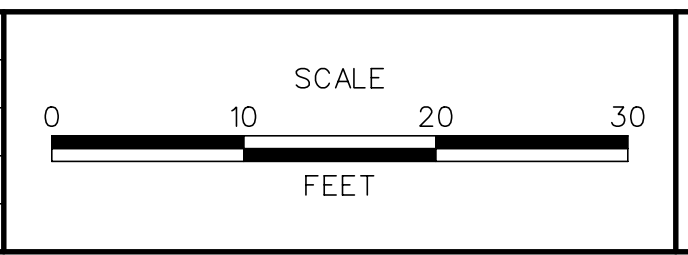


US 301
LEVELS ROAD
TO SUMMIT BRIDGE ROAD

CONTRACT	BRIDGE NO.
T20091303	
COUNTY	DESIGNED BY: SS
NEW CASTLE	CHECKED BY: AM


CROSS SECTIONS
US 301 RAMP L
STA. 81+50 - 82+00

SHEET NO.
409
TOTAL SHTS.
518

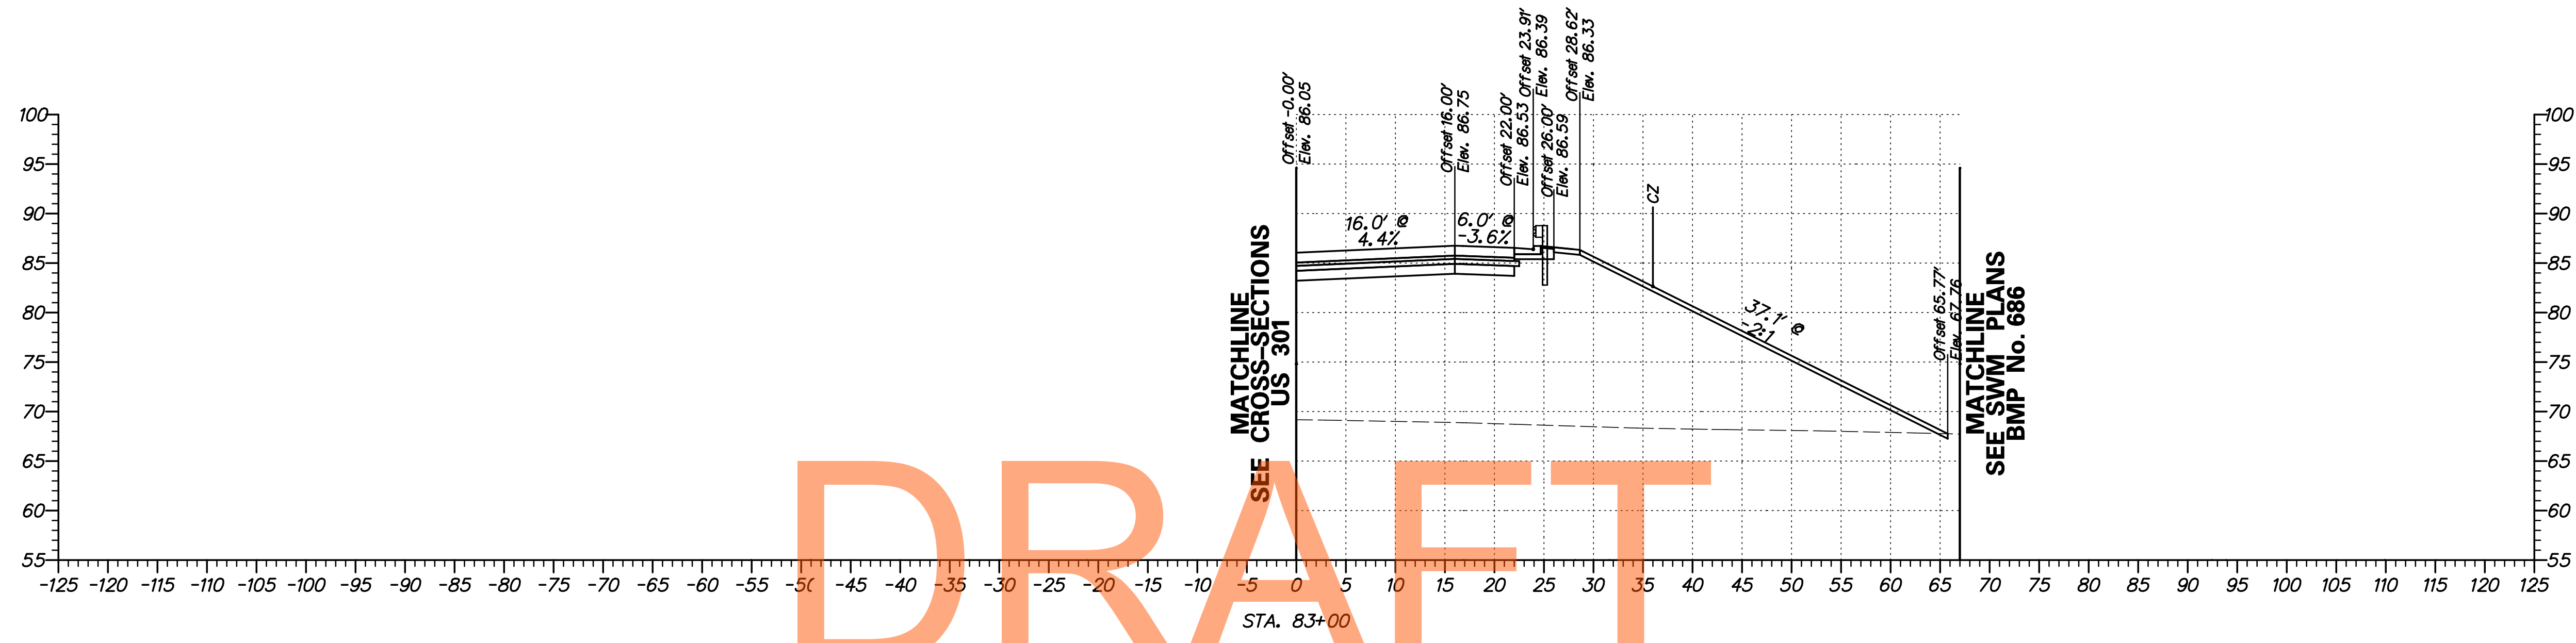



DRAFT

NOT FOR BIDDING

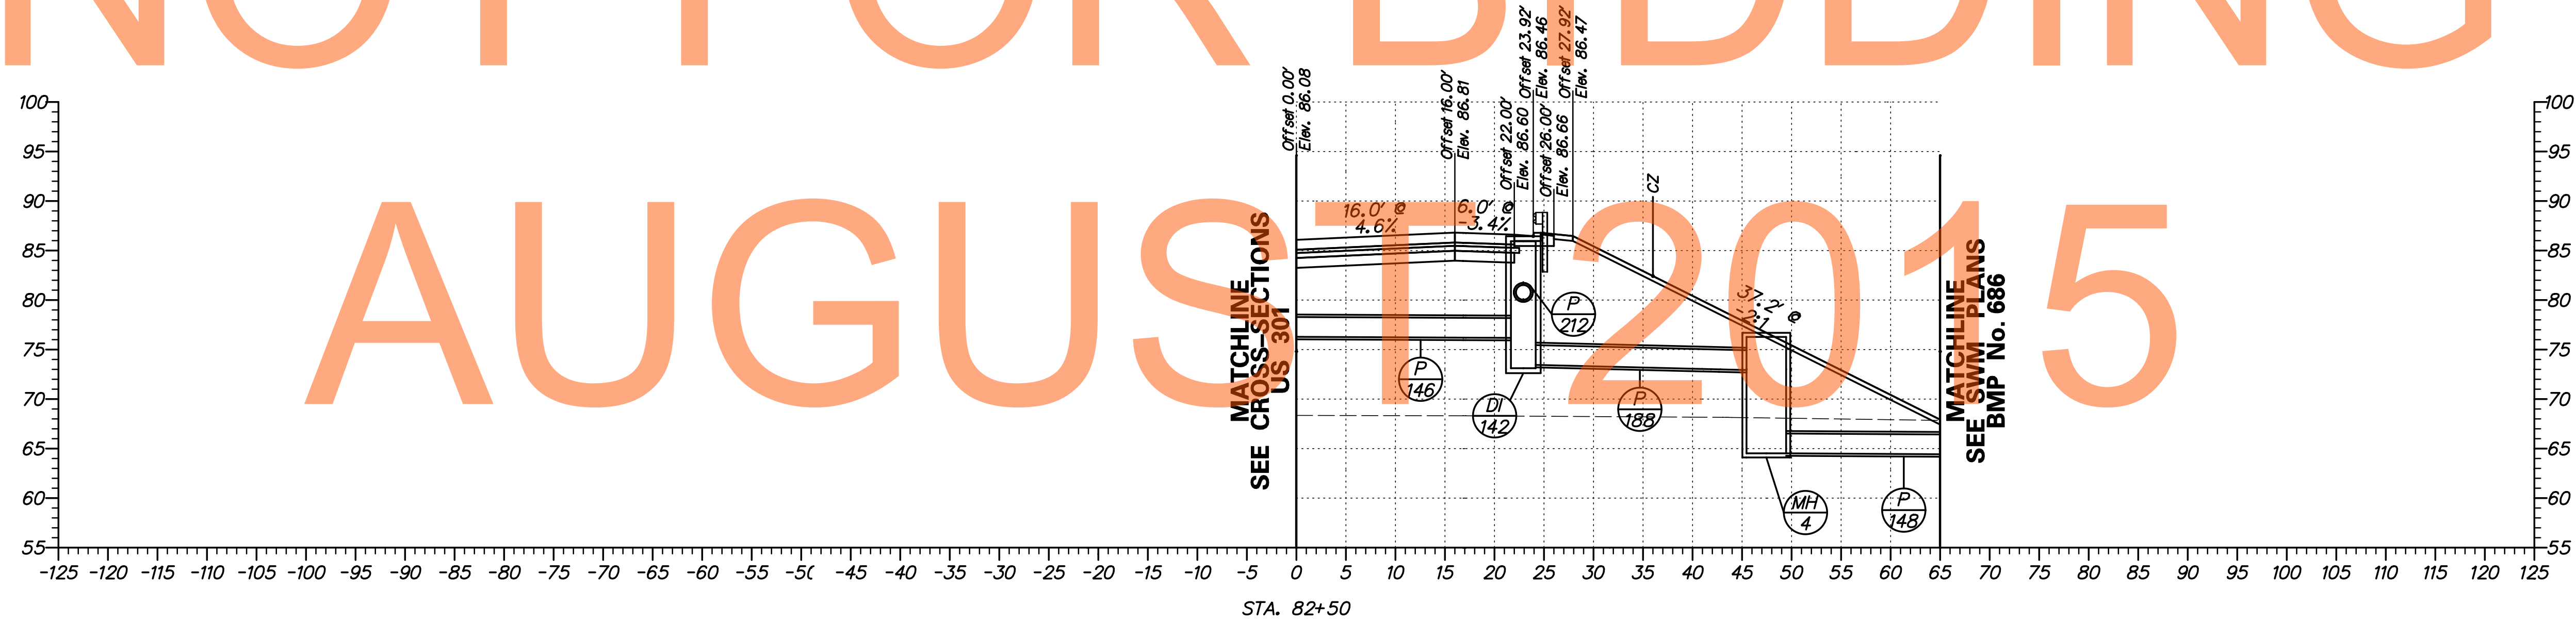

G:\60049040 US301\CIVIL\PLANS\2A\XSEC\XS-L02_2A.DGN

	DELAWARE DEPARTMENT OF TRANSPORTATION	ADDENDUMS / REVISIONS	SCALE 0 10 20 30 FEET	US 301 LEVELS ROAD TO SUMMIT BRIDGE ROAD	CONTRACT T20091303 COUNTY NEW CASTLE	BRIDGE NO. DESIGNED BY: SS CHECKED BY: AM	CROSS SECTIONS US 301 RAMP L STA. 82+50 - 83+00	SHEET NO. 410 TOTAL SHTS. 518

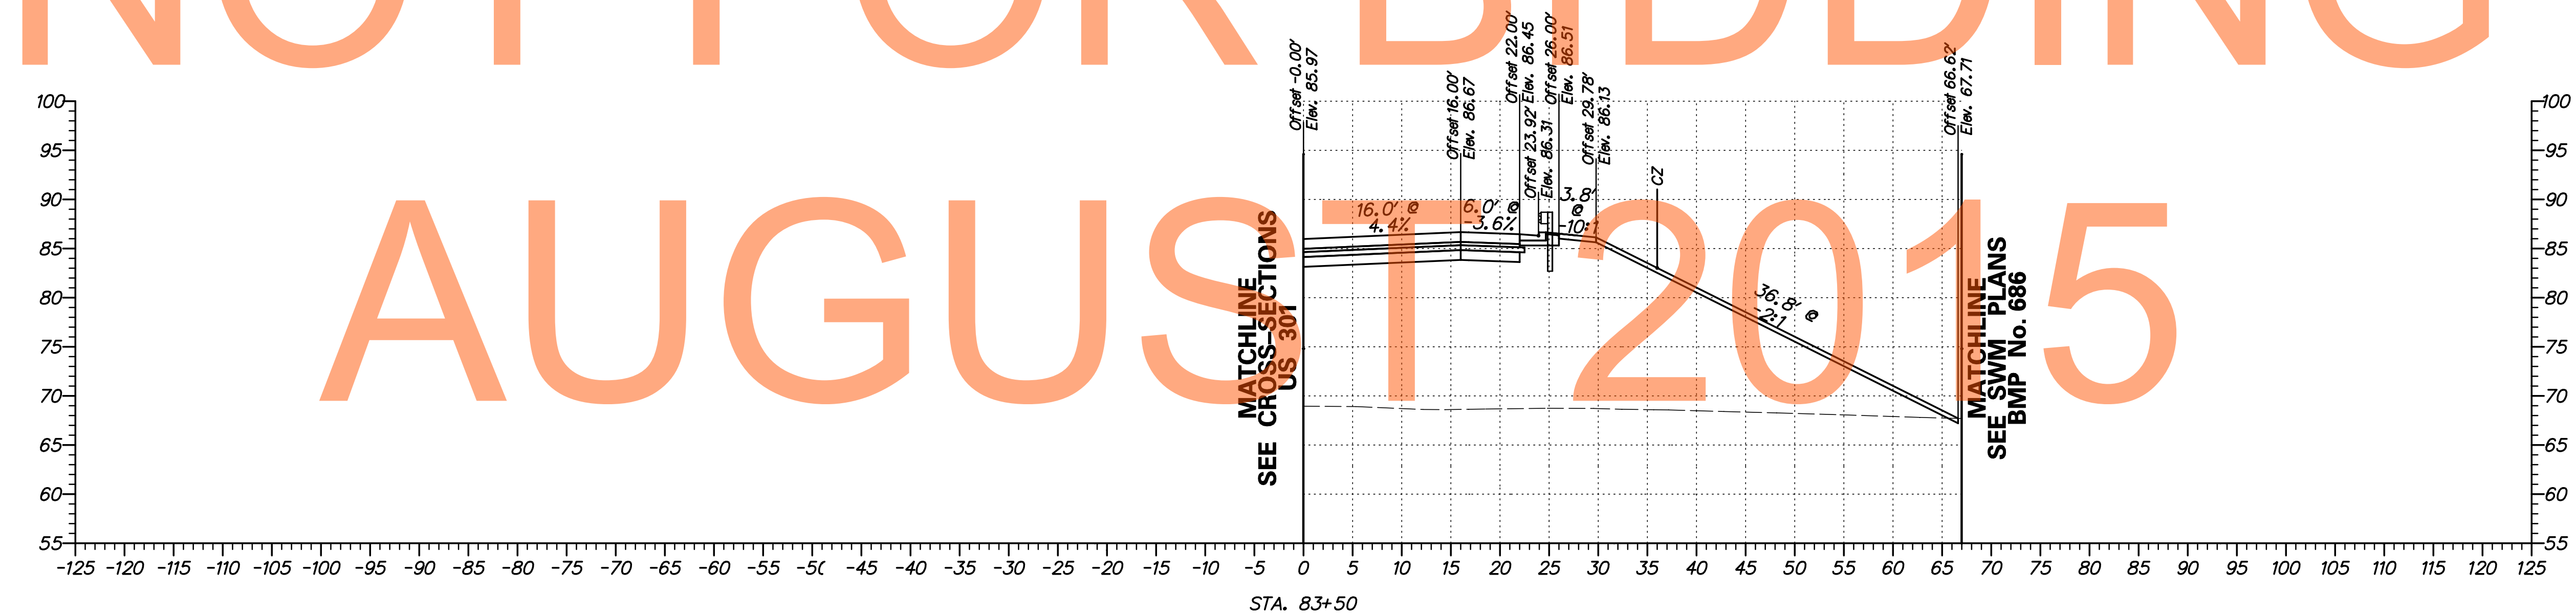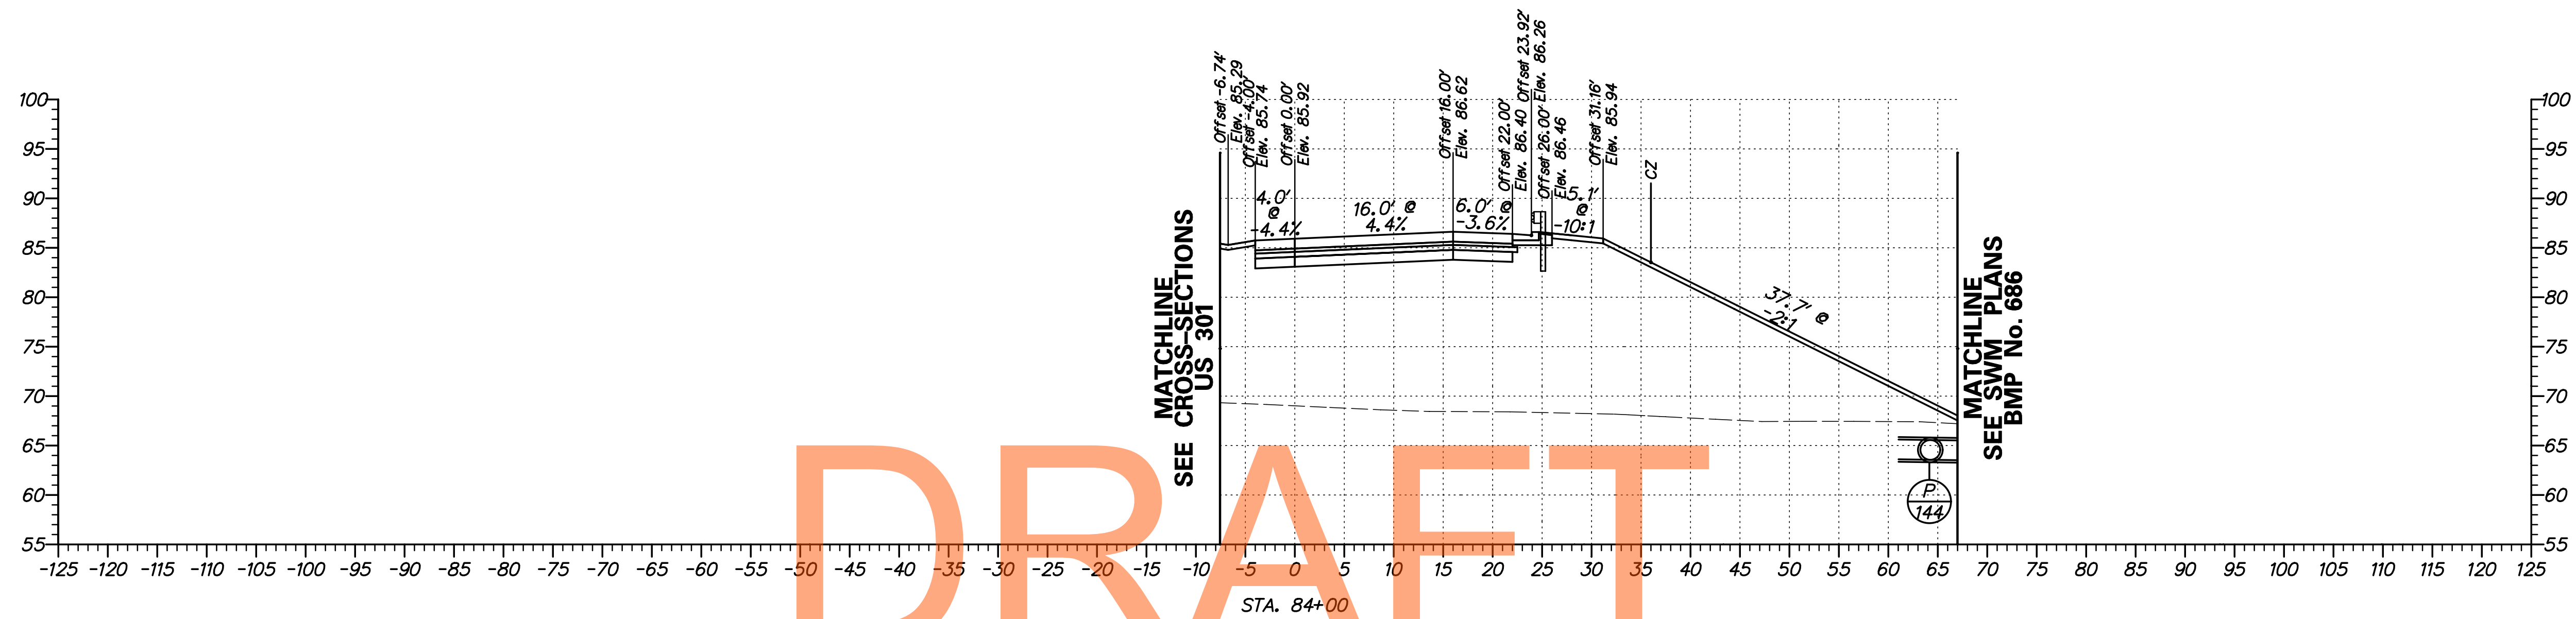


DRAFT

NOT FOR BIDDING
AUGUST 2015

G:\60049040 US301\CIVIL\PLANS\2A\YSEC\XS-L03_2A.DGN

ADDENDUMS / REVISIONS	

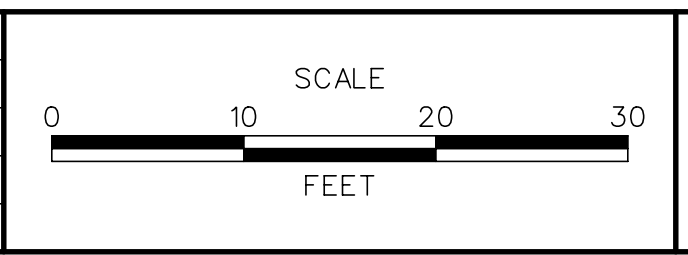


**US 301
LEVELS ROAD
TO SUMMIT BRIDGE ROAD**

CONTRACT T20091303	BRIDGE NO.
COUNTY NEW CASTLE	DESIGNED BY: SS
	CHECKED BY: AM

**CROSS SECTIONS
US 301 RAMP L
STA. 83+50 - 84+00**


SHEET NO. 411
TOTAL SHTS. 518

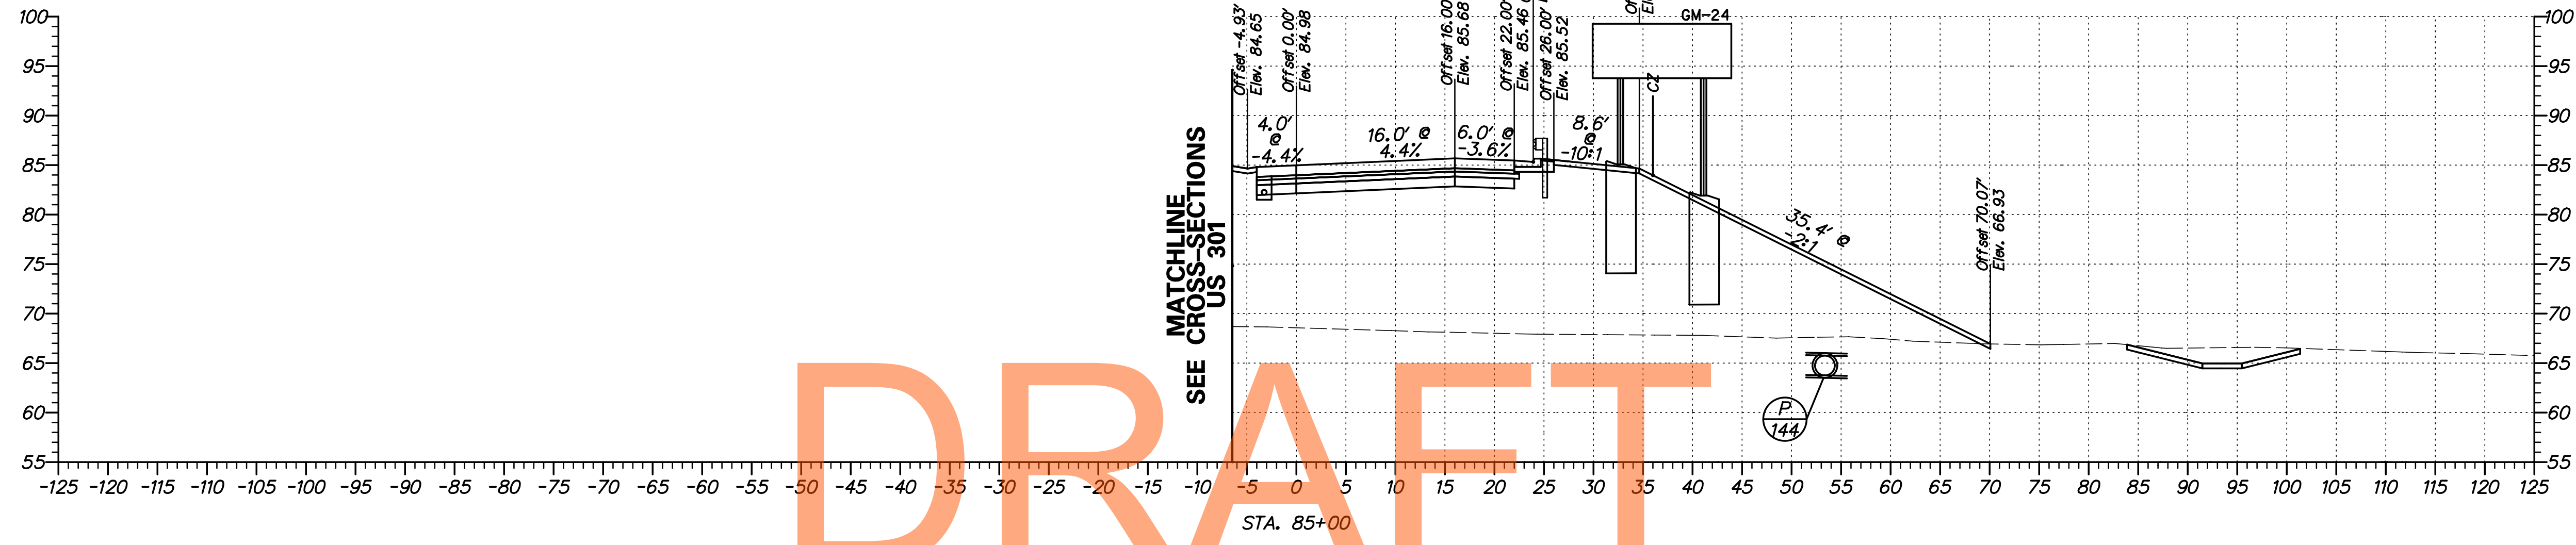

DRAFT


NOT FOR BIDDING

AUGUST 2015

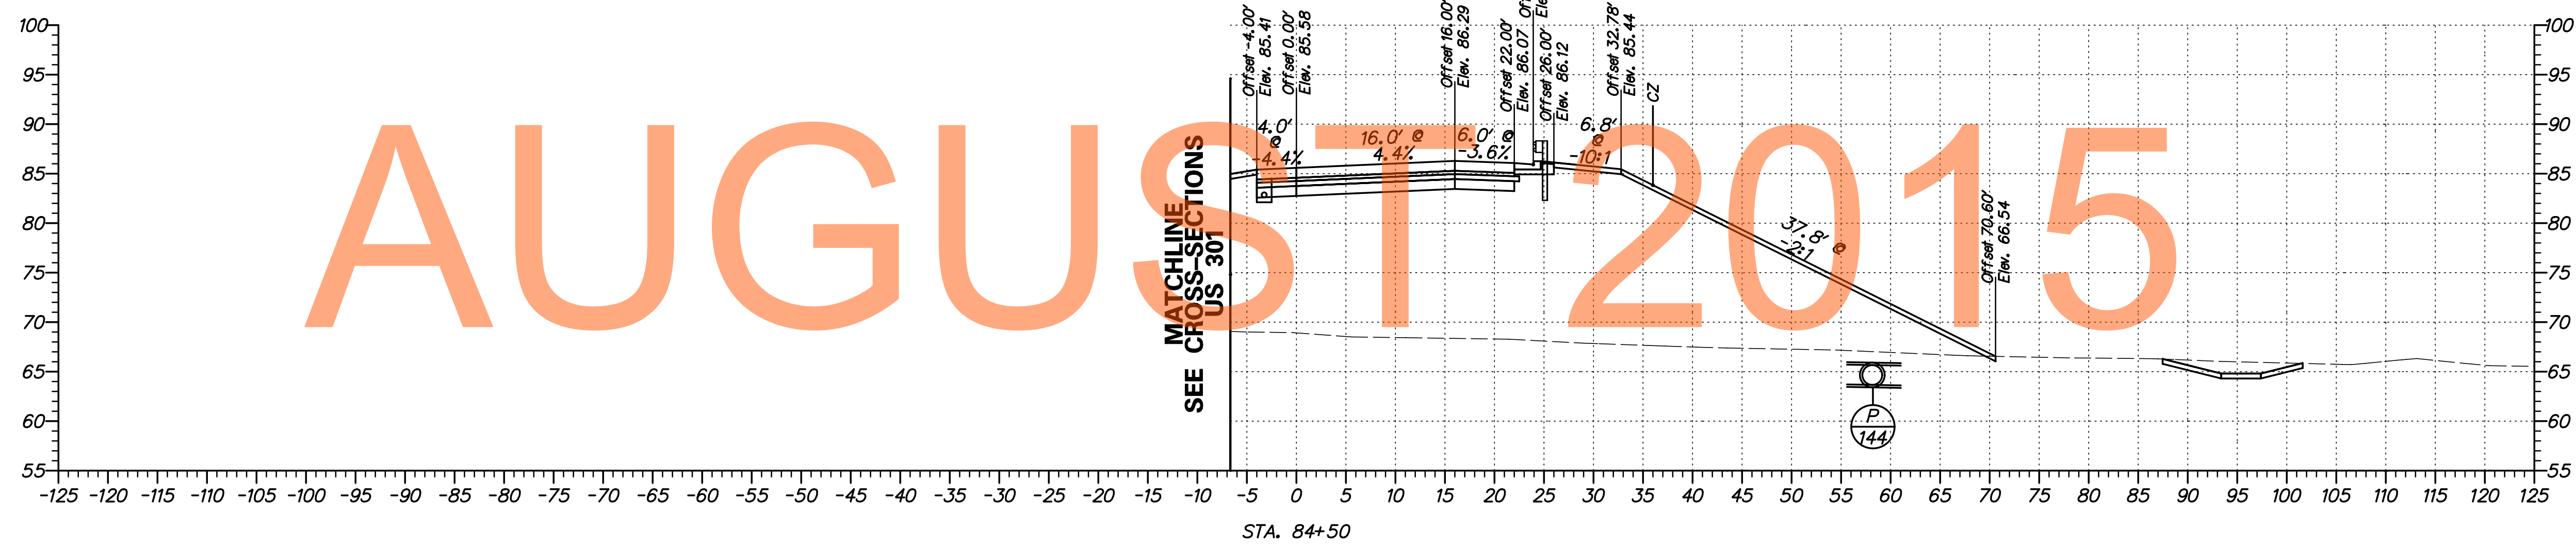


G:\60049040 US301\CIVIL\PLANS\2A\YSEC\XS_L04_2A.DGN

DELAWARE DEPARTMENT OF TRANSPORTATION	ADDENDUMS / REVISIONS	SCALE FEET	US 301 LEVELS ROAD TO SUMMIT BRIDGE ROAD	CONTRACT T200911303	BRIDGE NO. _____	CROSS SECTIONS US 301 RAMP L STA. 84+50 - 85+00	SHEET NO. 412
					COUNTY NEW CASTLE		DESIGNED BY: SS CHECKED BY: AM

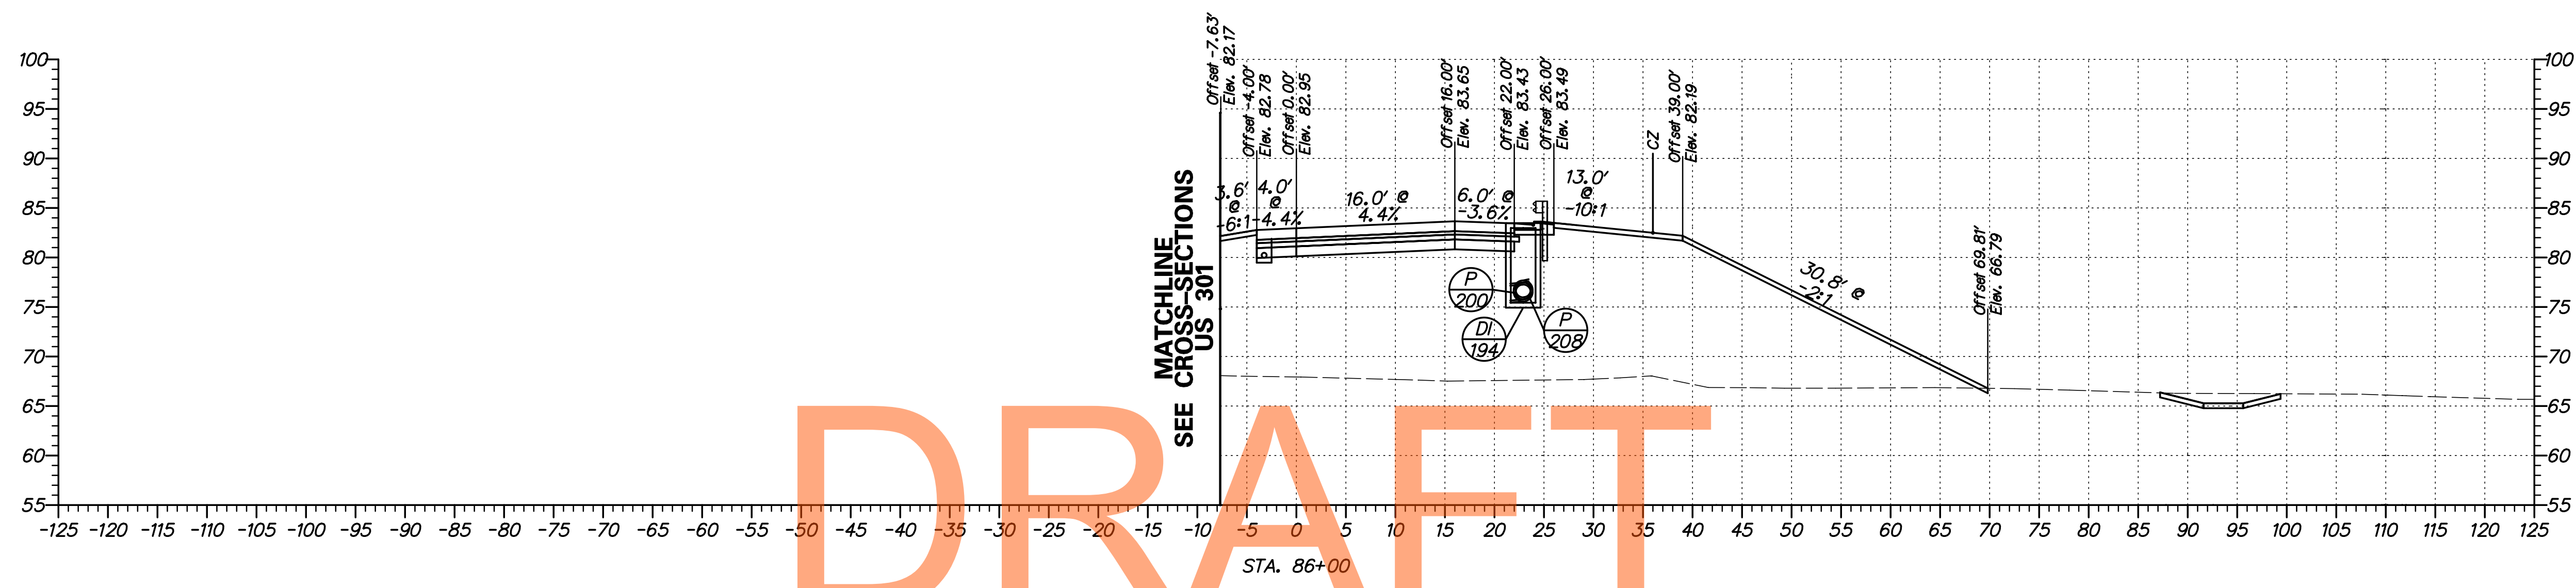


DRAFT

NOT FOR BIDDING

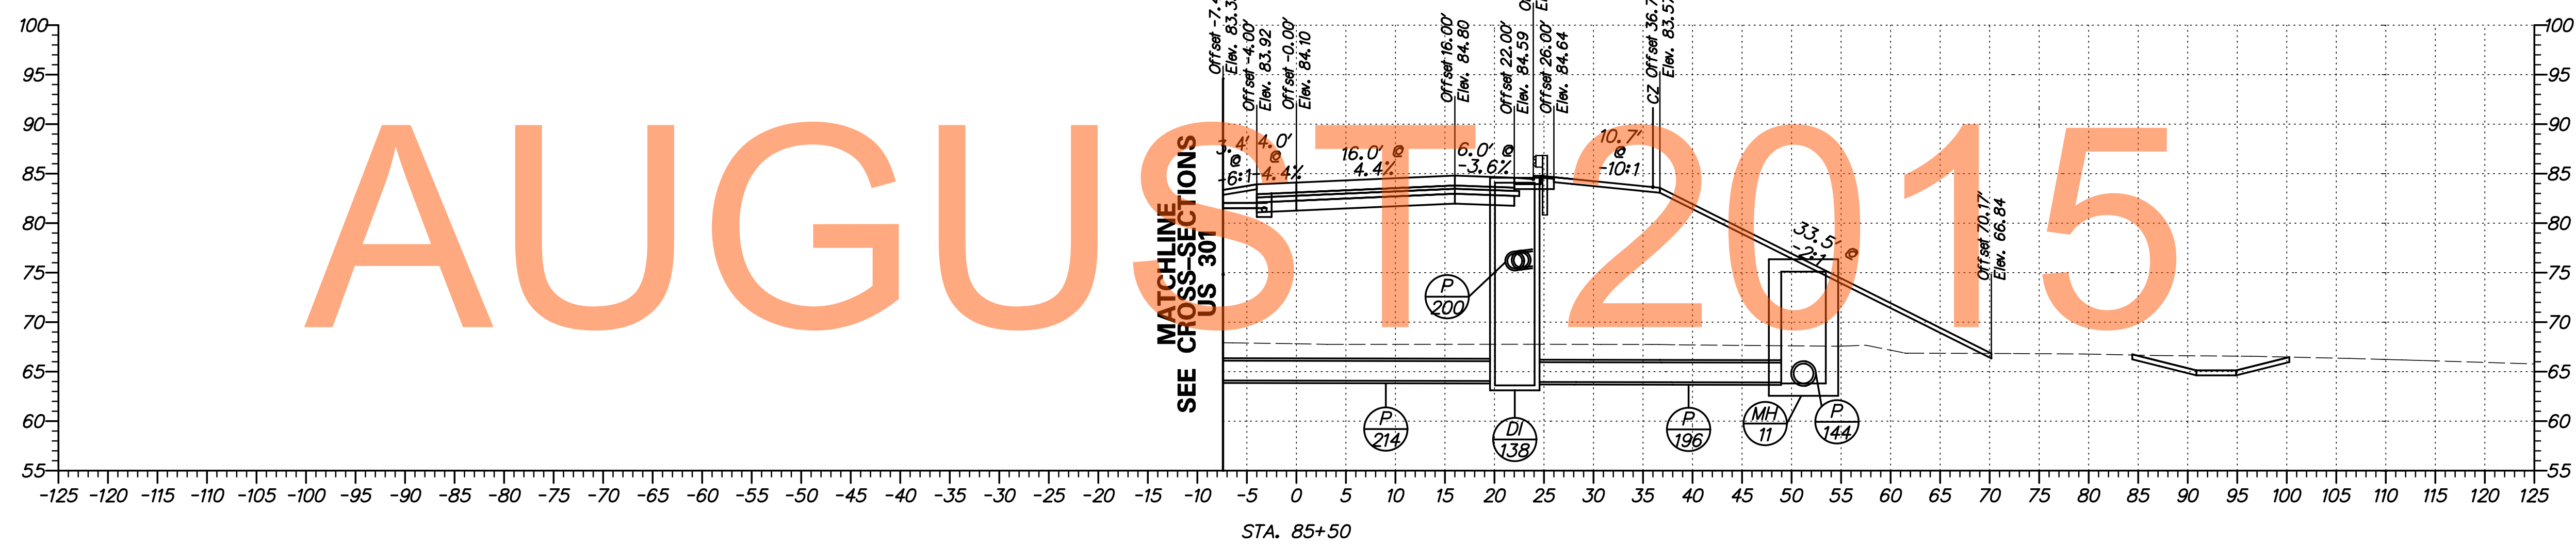


G:\60049040 US301\CIVIL\PLANS\2A\XSEC\XS_L05_2A.DGN

	ADDENDUMS / REVISIONS		SCALE 0 10 20 30 FEET	US 301 LEVELS ROAD TO SUMMIT BRIDGE ROAD	CONTRACT T200911303	BRIDGE NO.	CROSS SECTIONS US 301 RAMP L STA. 85+50 - 86+00	SHEET NO. 413
					COUNTY NEW CASTLE	DESIGNED BY: SS		CHECKED BY: AM

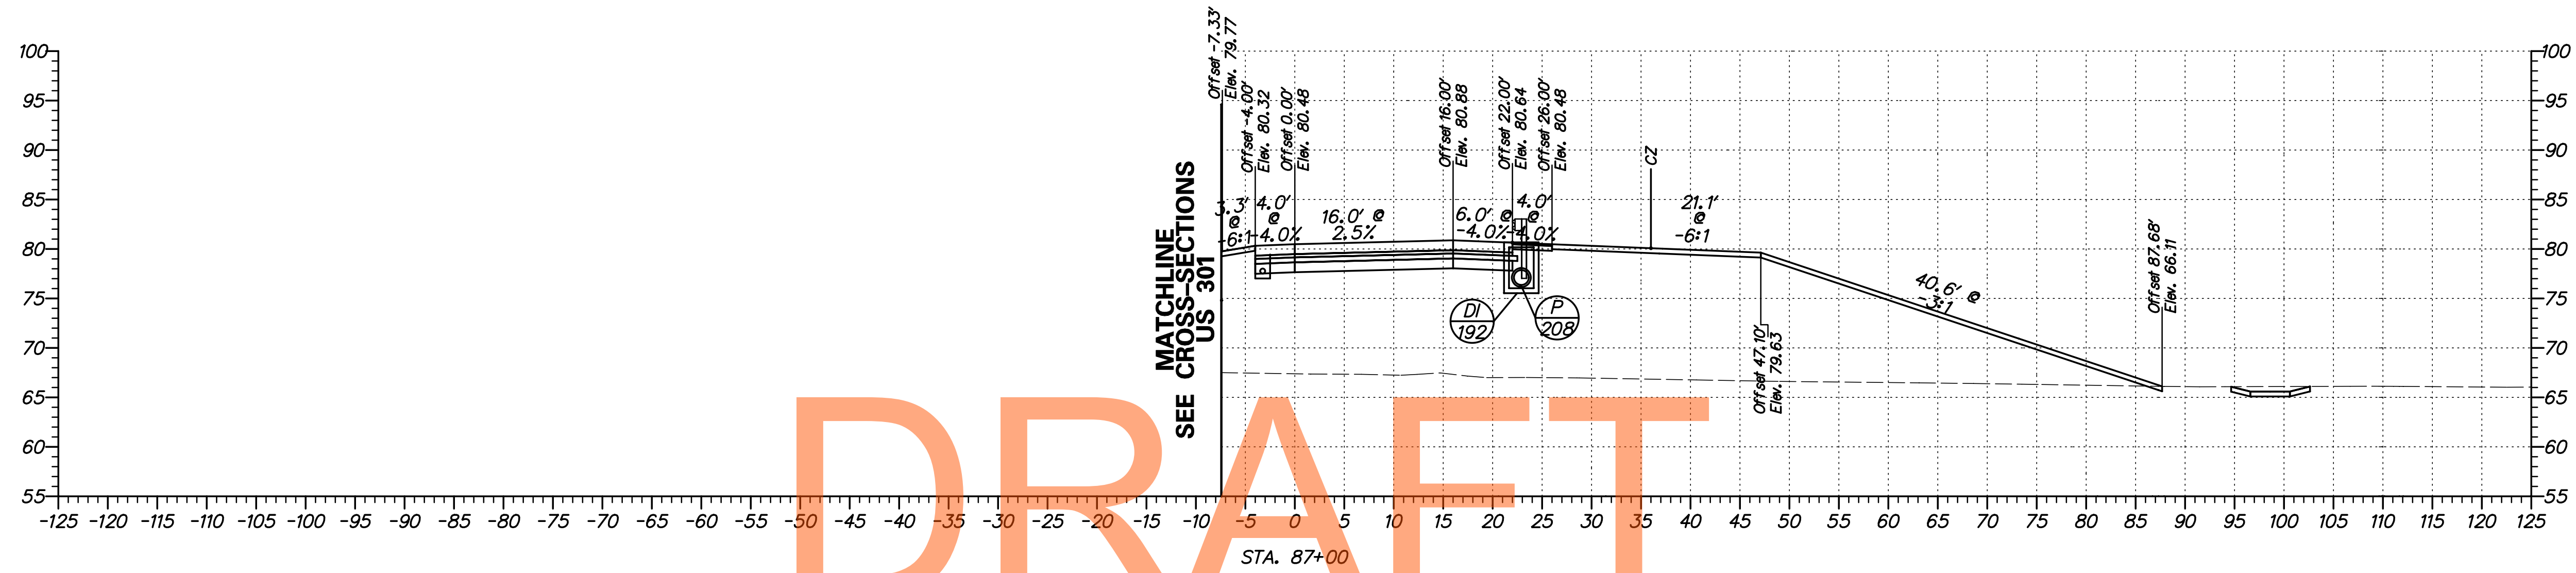

DRAFT


NOT FOR BIDDING

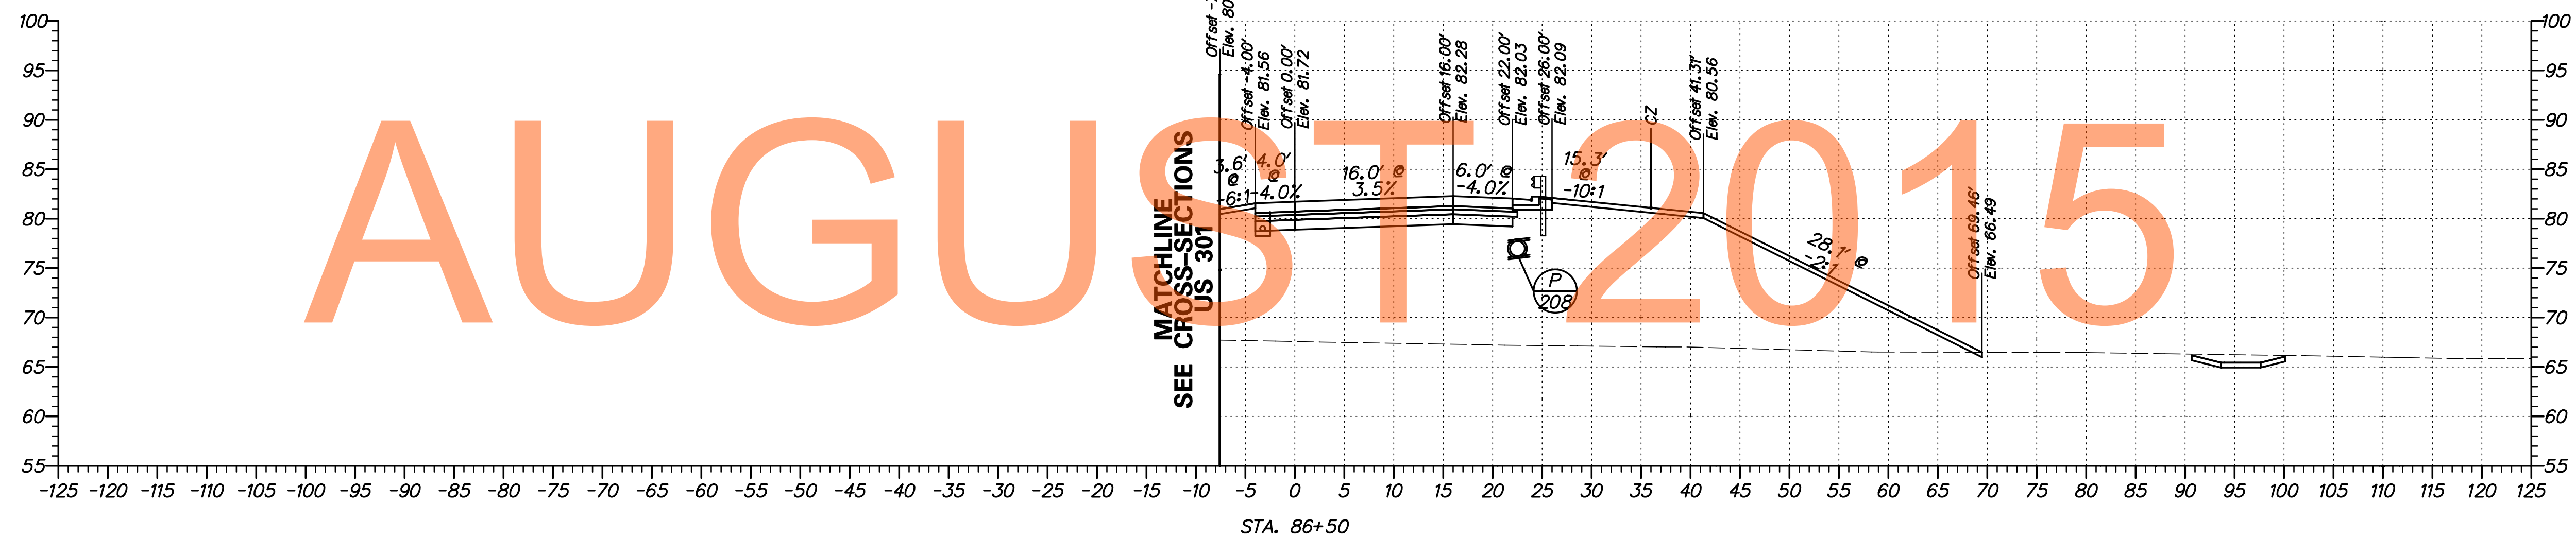

G:\60049040 US301\CIVIL\PLANS\2A\XSEC\XS-L06_2A.DGN



ADDENDUMS / REVISIONS	

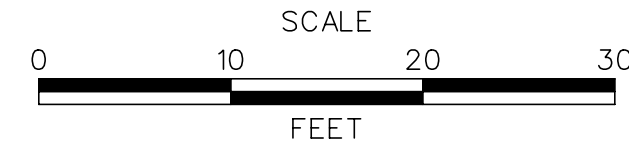


US 301
LEVELS ROAD
TO SUMMIT BRIDGE ROAD


CONTRACT	BRIDGE NO.
T20091303	DESIGNED BY: SS
COUNTY	CHECKED BY: AM
NEW CASTLE	

CROSS SECTIONS
US 301 RAMP L
STA. 86+50 - 87+00

SHEET NO.
414
TOTAL SHTS.
518

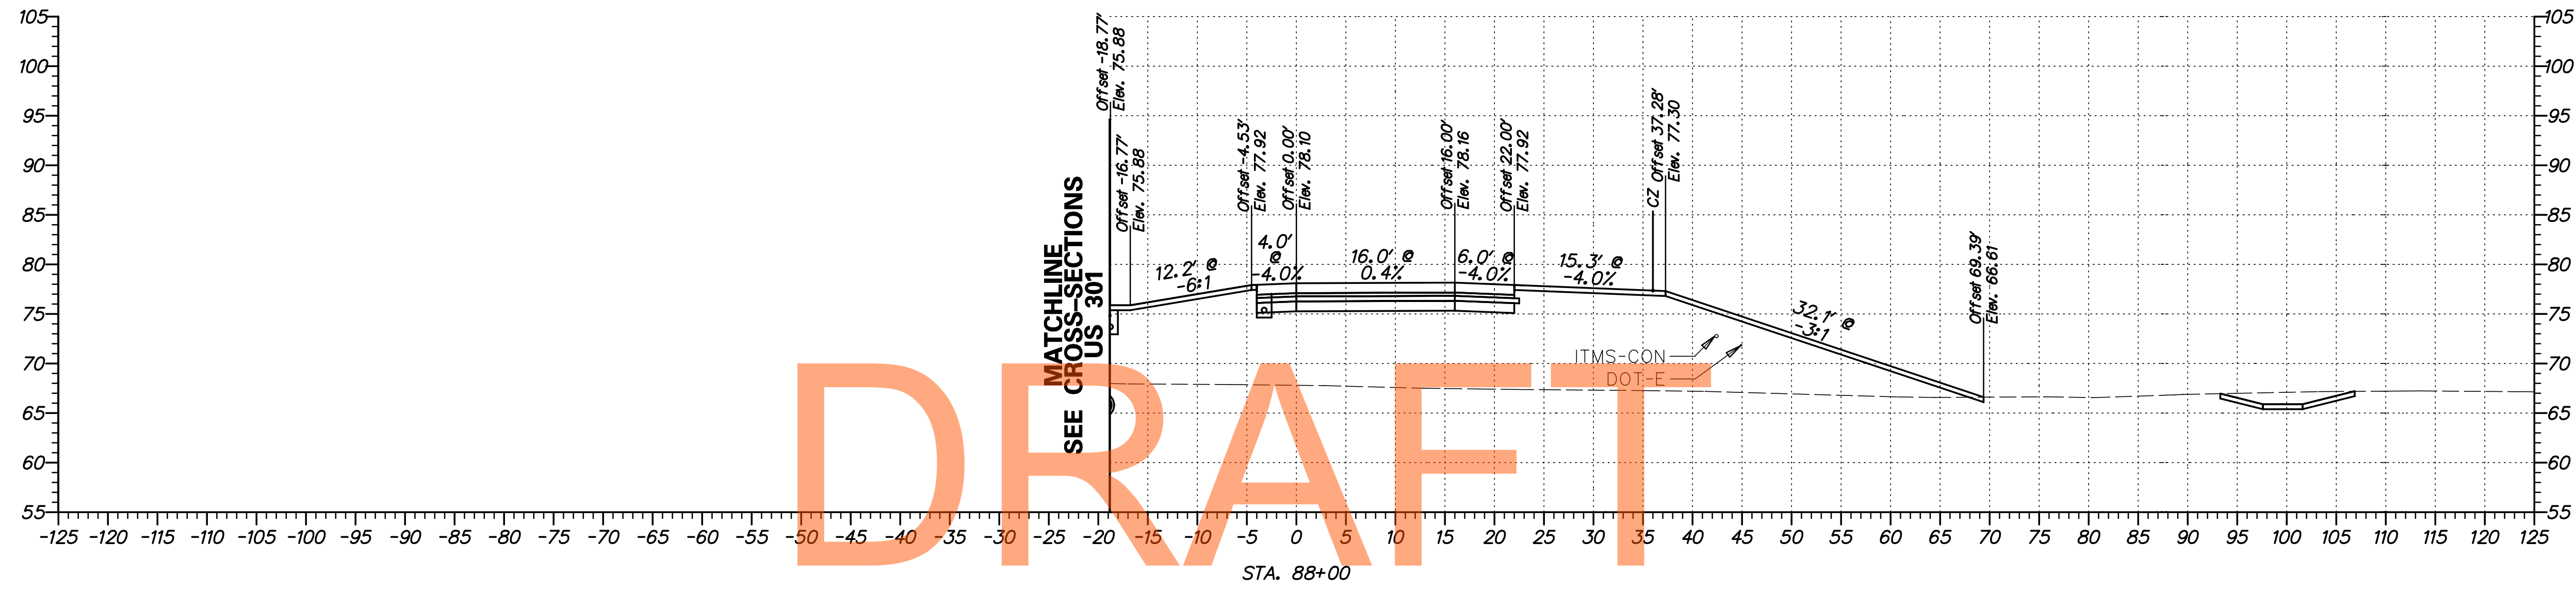


NOT FOR BIDDING

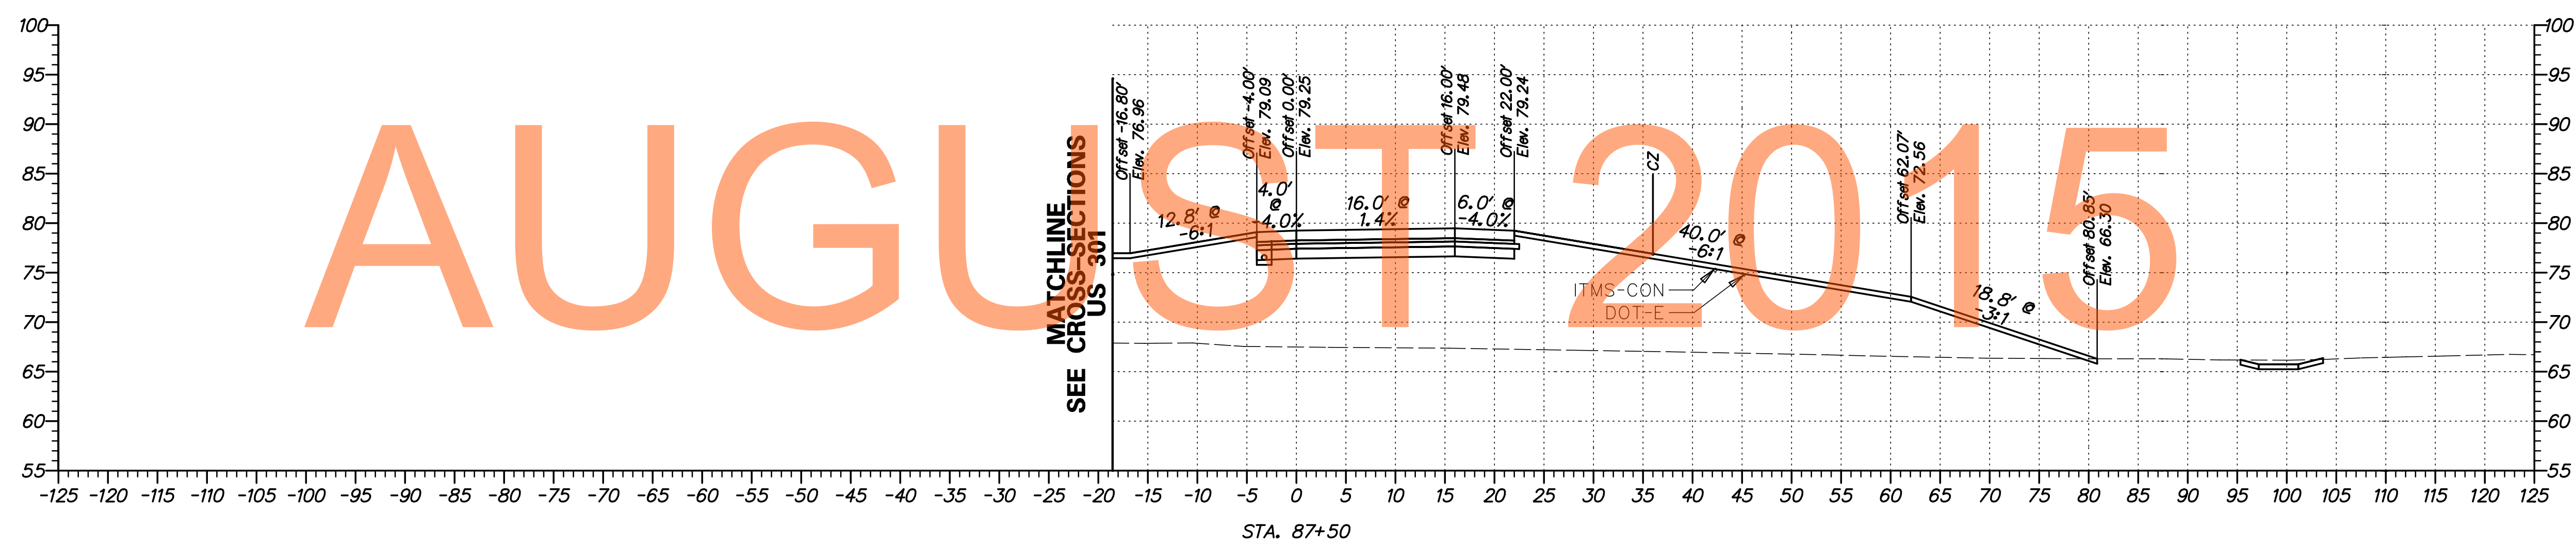


AUGUST 2015

G:\60049040 US301\CIVIL\PLANS\2A\XSEC\XS-L07_2A.DGN


	ADDENDUMS / REVISIONS		SCALE 0 10 20 30 FEET	US 301 LEVELS ROAD TO SUMMIT BRIDGE ROAD	CONTRACT T20091303	BRIDGE NO.	CROSS SECTIONS US 301 RAMP L STA. 87+50 - 88+00	SHEET NO. 415
	COUNTY NEW CASTLE	DESIGNED BY: SS CHECKED BY: AM			TOTAL SHTS. 518			

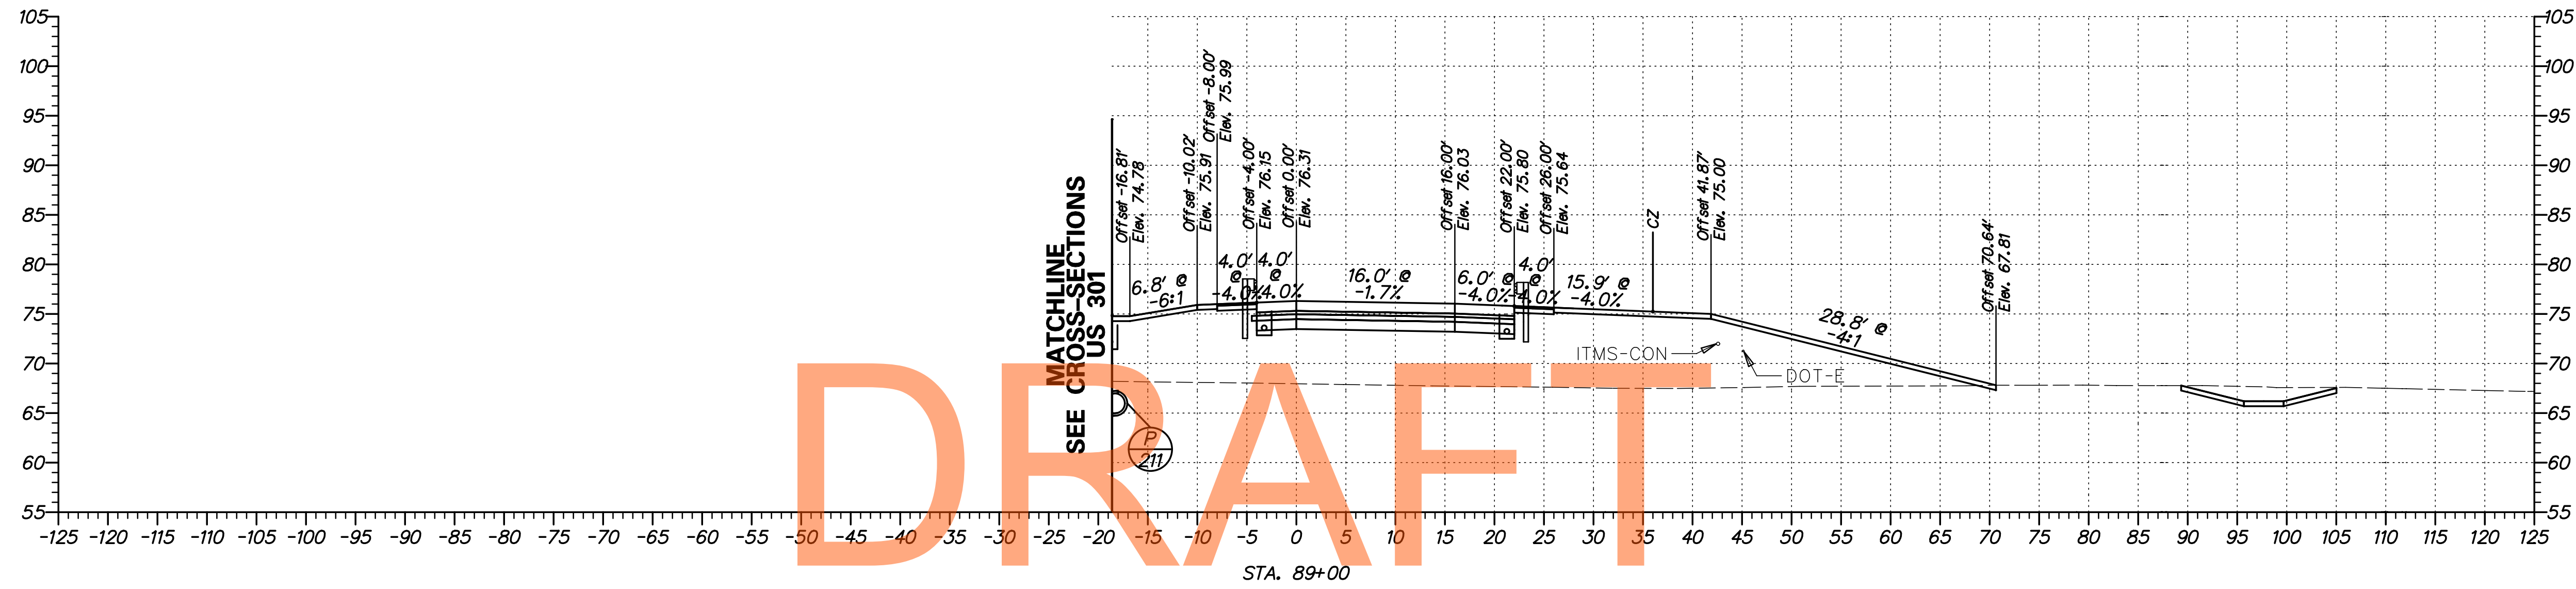


NOT FOR BIDDING

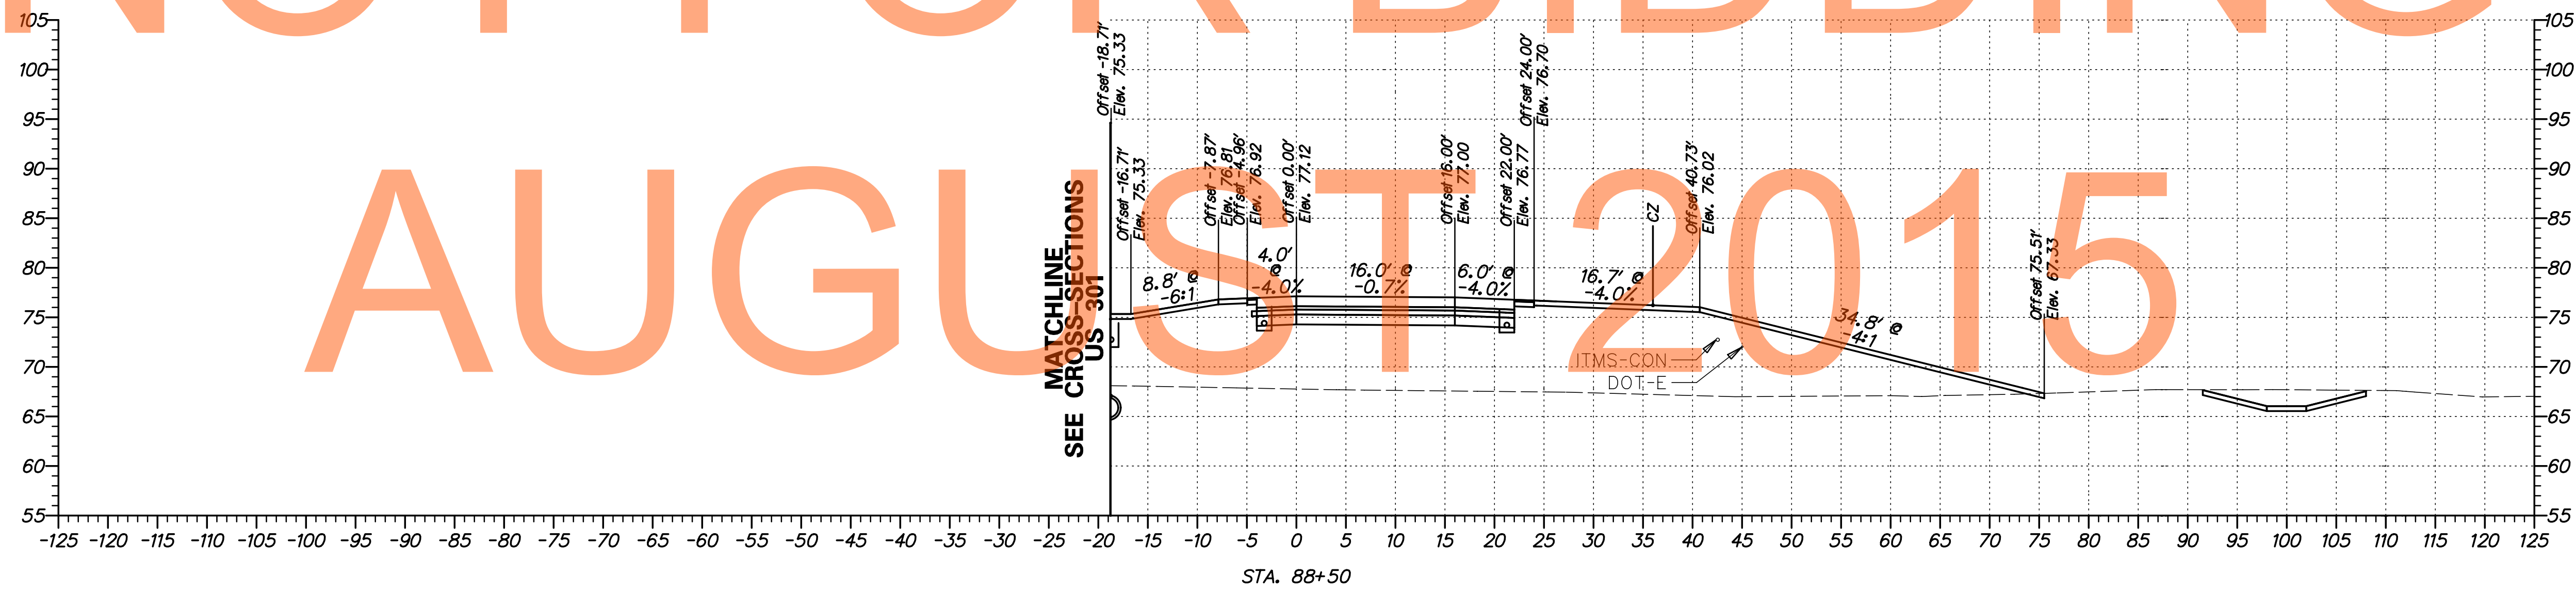

G:\60049040 US301\CIVIL\PLANS\2A\XSEC\XS-L08_2A.DGN

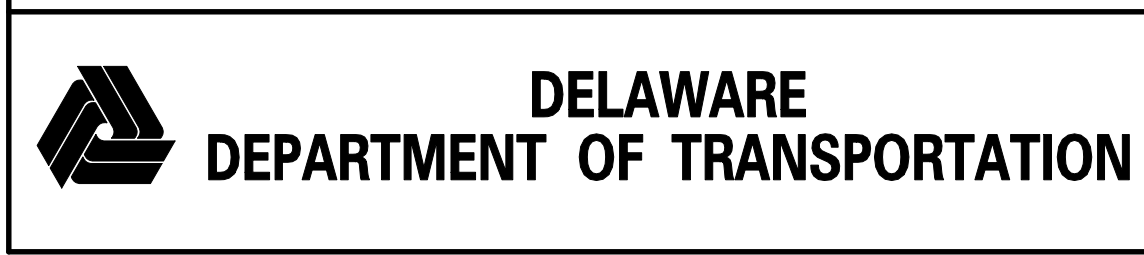

ADDENDUMS / REVISIONS	

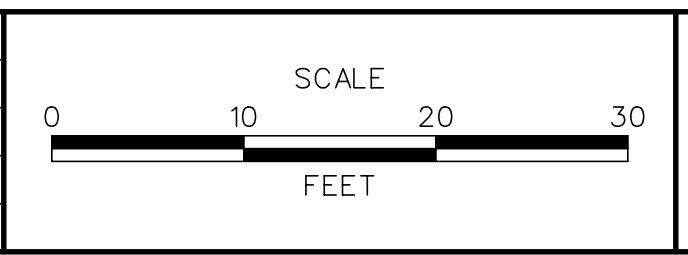


**US 301
LEVELS ROAD
TO SUMMIT BRIDGE ROAD**

CONTRACT T20091303	BRIDGE NO.
COUNTY NEW CASTLE	DESIGNED BY: SS
	CHECKED BY: AM


**CROSS SECTIONS
US 301 RAMP L
STA. 88+50 - 89+00**

SHEET NO. 416
TOTAL SHTS. 518

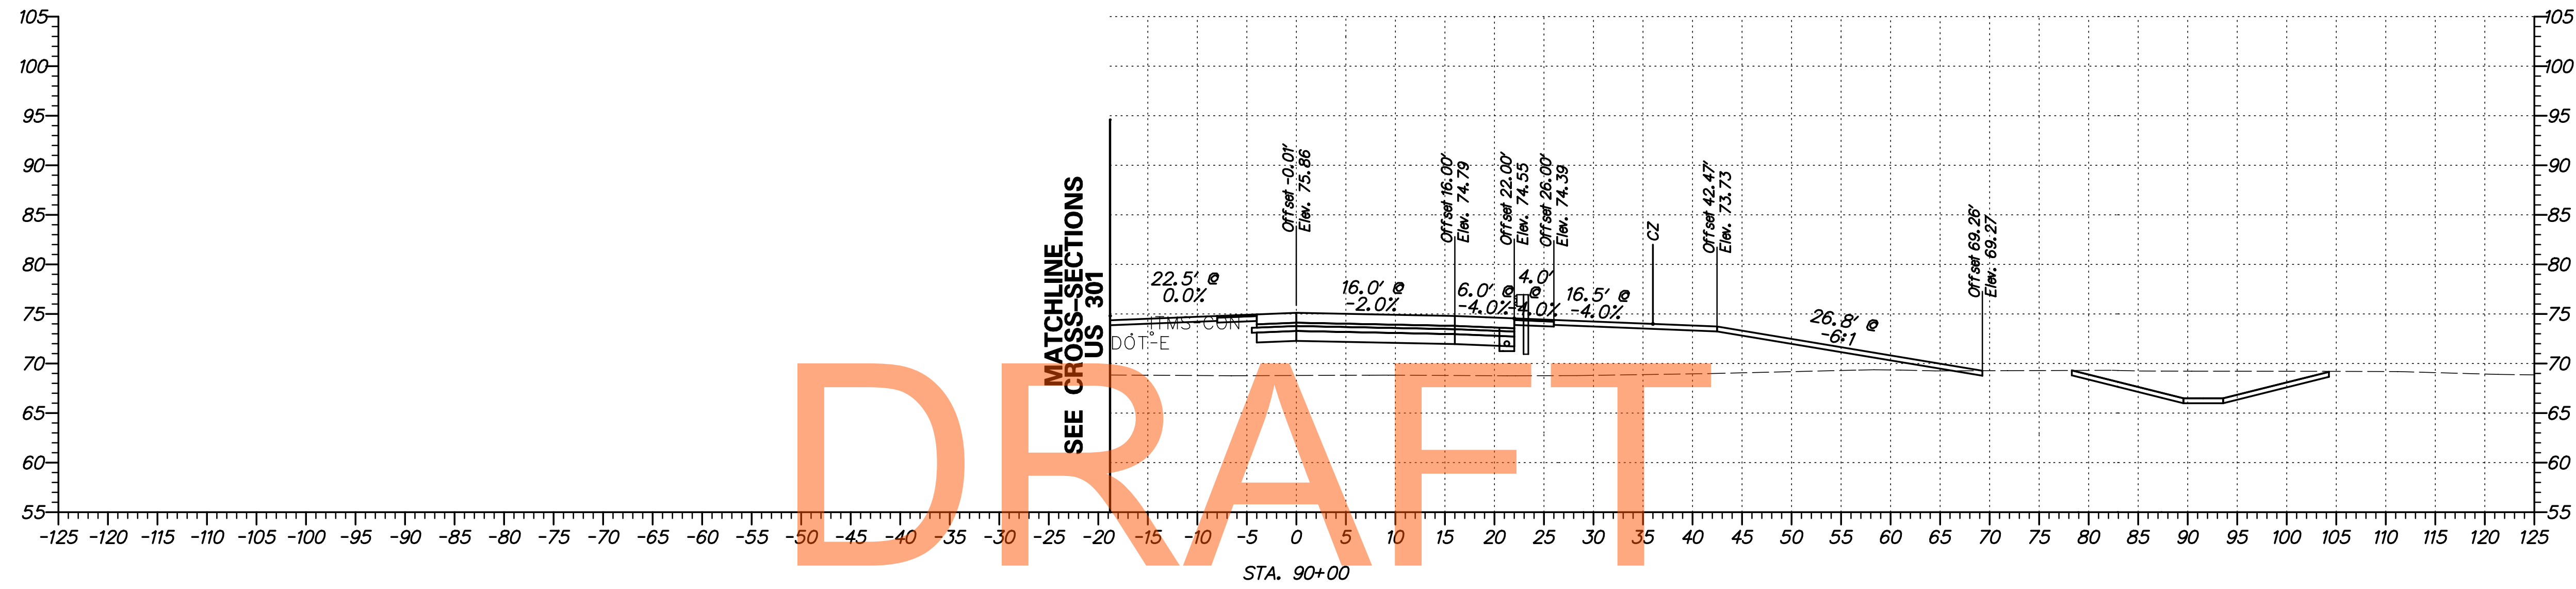

DRAFT


NOT FOR BIDDING

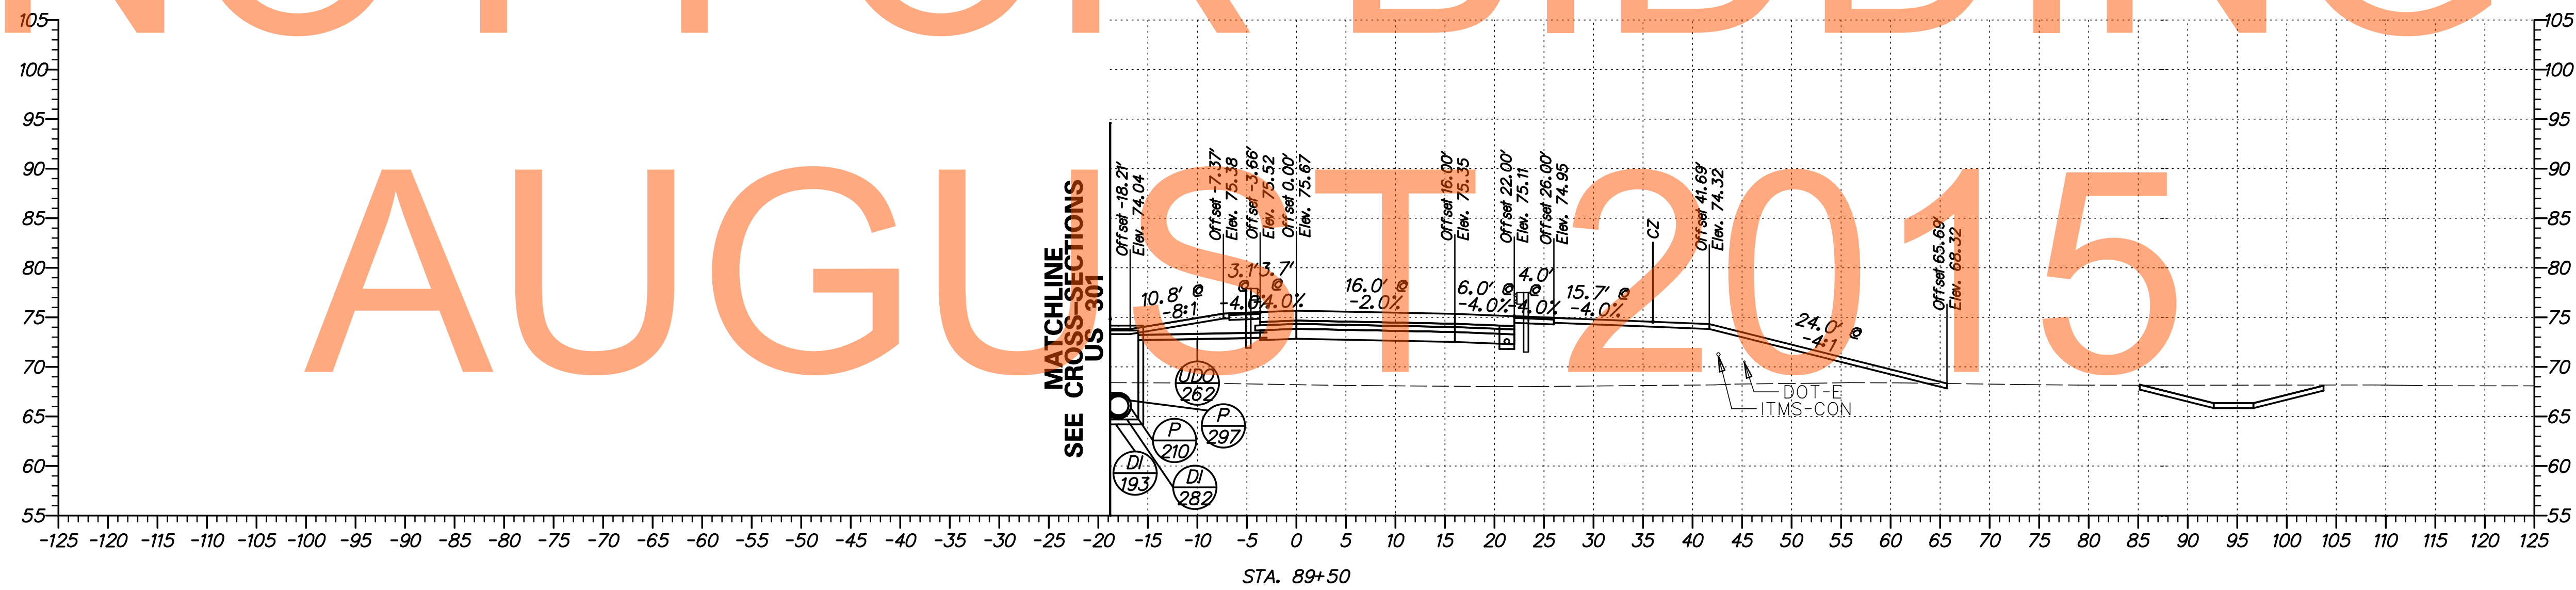


AUGUST 2015

G:\60049040 US301\CIVIL\PLANS\2A\XSEC\XS-L09_2A.DGN


	DELAWARE DEPARTMENT OF TRANSPORTATION	ADDENDUMS / REVISIONS	SCALE 0 10 20 30 FEET	US 301 LEVELS ROAD TO SUMMIT BRIDGE ROAD	CONTRACT T20091303 COUNTY NEW CASTLE	BRIDGE NO. DESIGNED BY: SS CHECKED BY: AM	CROSS SECTIONS US 301 RAMP L STA. 89+50 - 90+00	SHEET NO. 417 TOTAL SHTS. 518

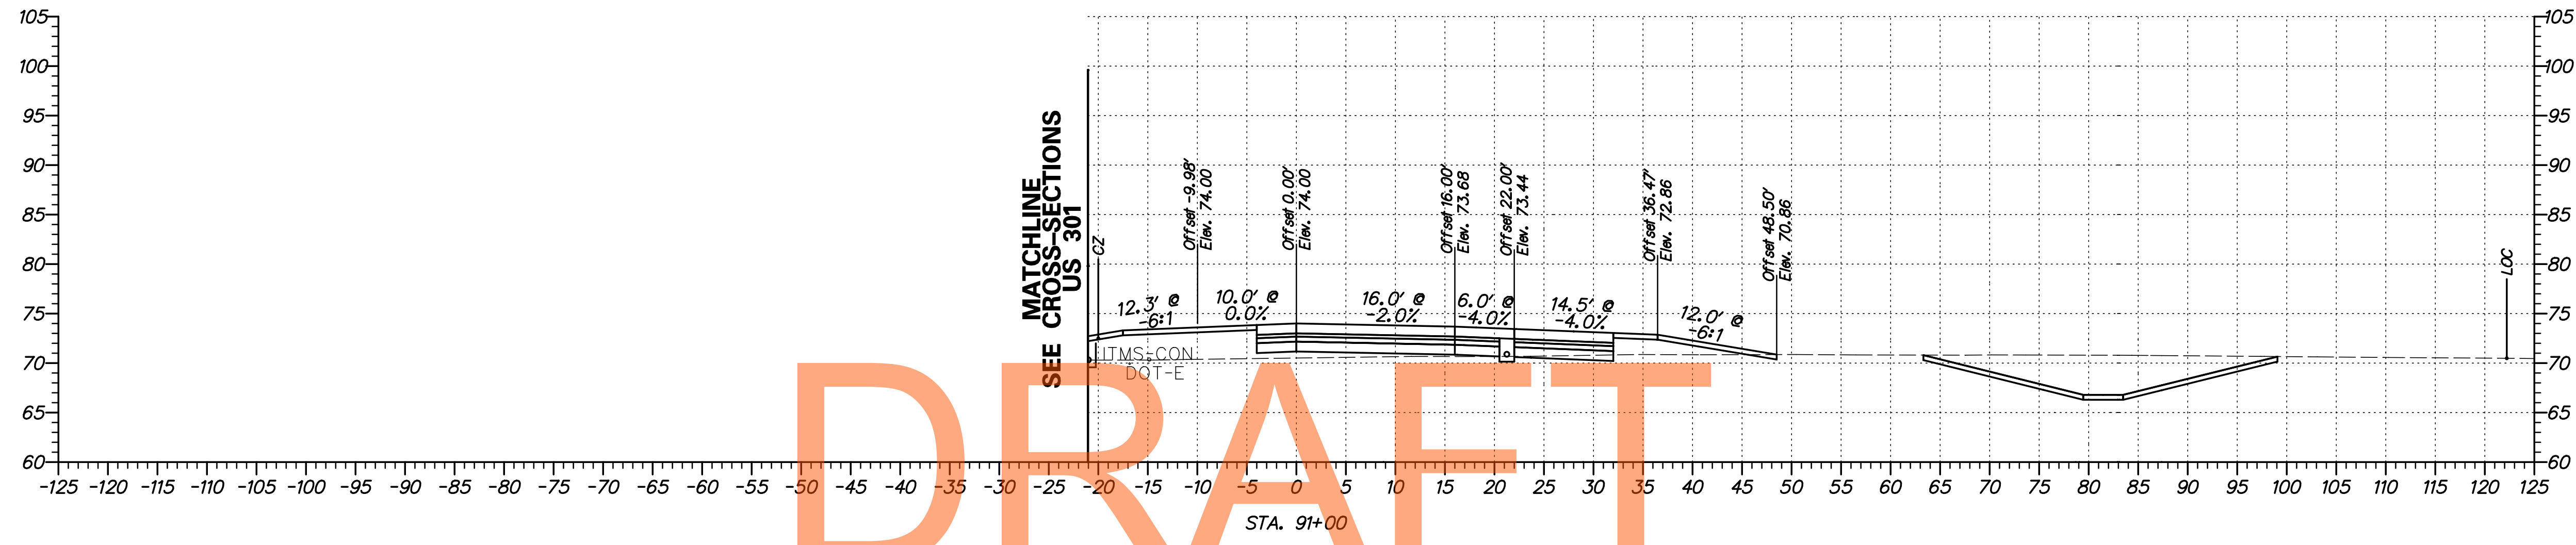


NOT FOR BIDDING

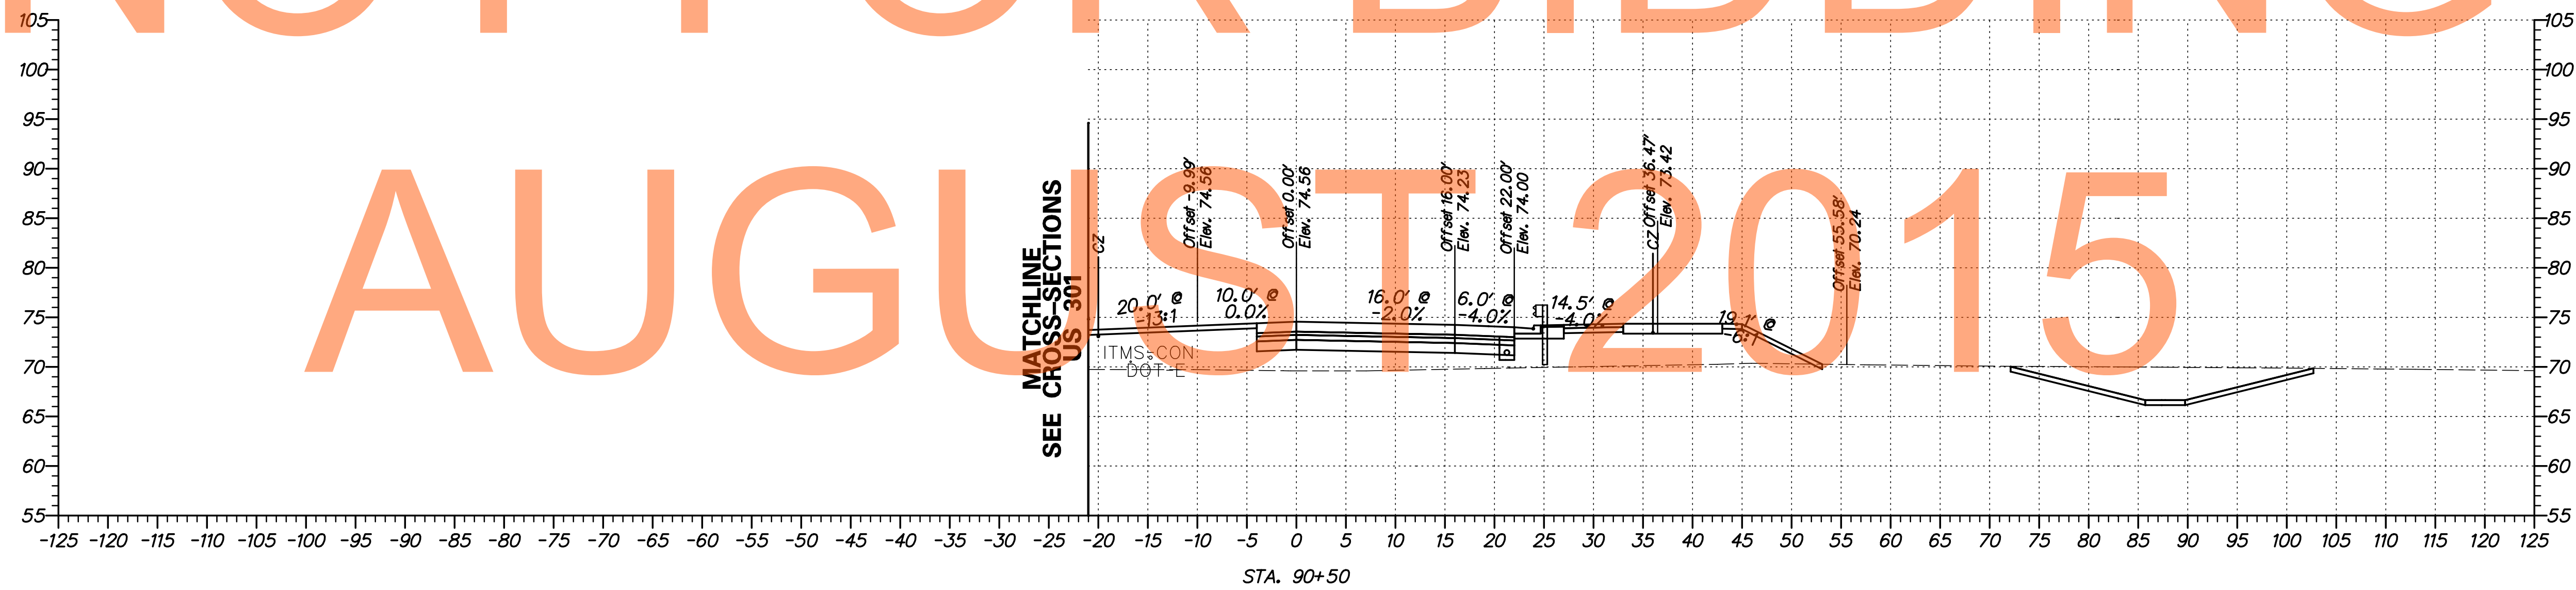

G:\60049040 US301\CIVIL\PLANS\2A\XSEC\XS-L10-2A.DGN

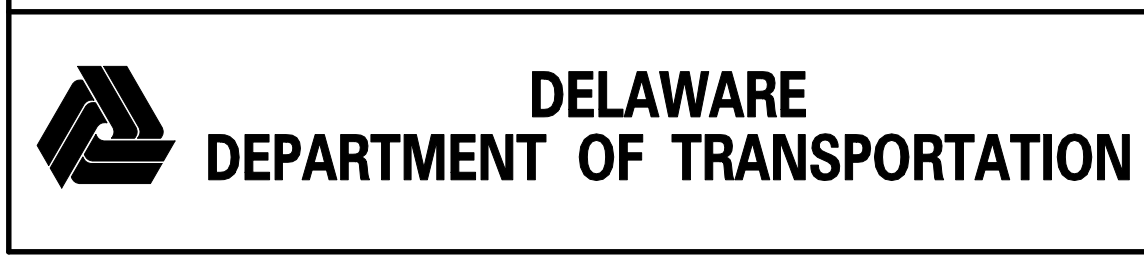

ADDENDUMS / REVISIONS	

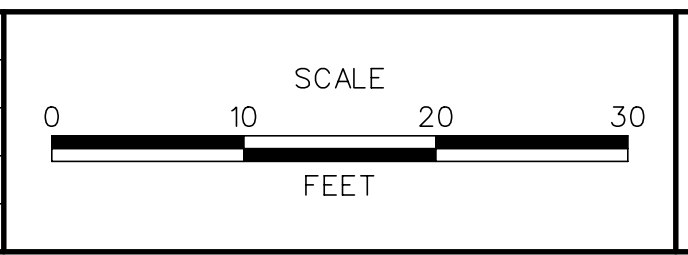


**US 301
LEVELS ROAD
TO SUMMIT BRIDGE ROAD**


CONTRACT T20091303	BRIDGE NO.
COUNTY NEW CASTLE	DESIGNED BY: SS
	CHECKED BY: AM

**CROSS SECTIONS
US 301 RAMP L
STA. 90+50 - 91+00**

SHEET NO. 418
TOTAL SHTS. 518

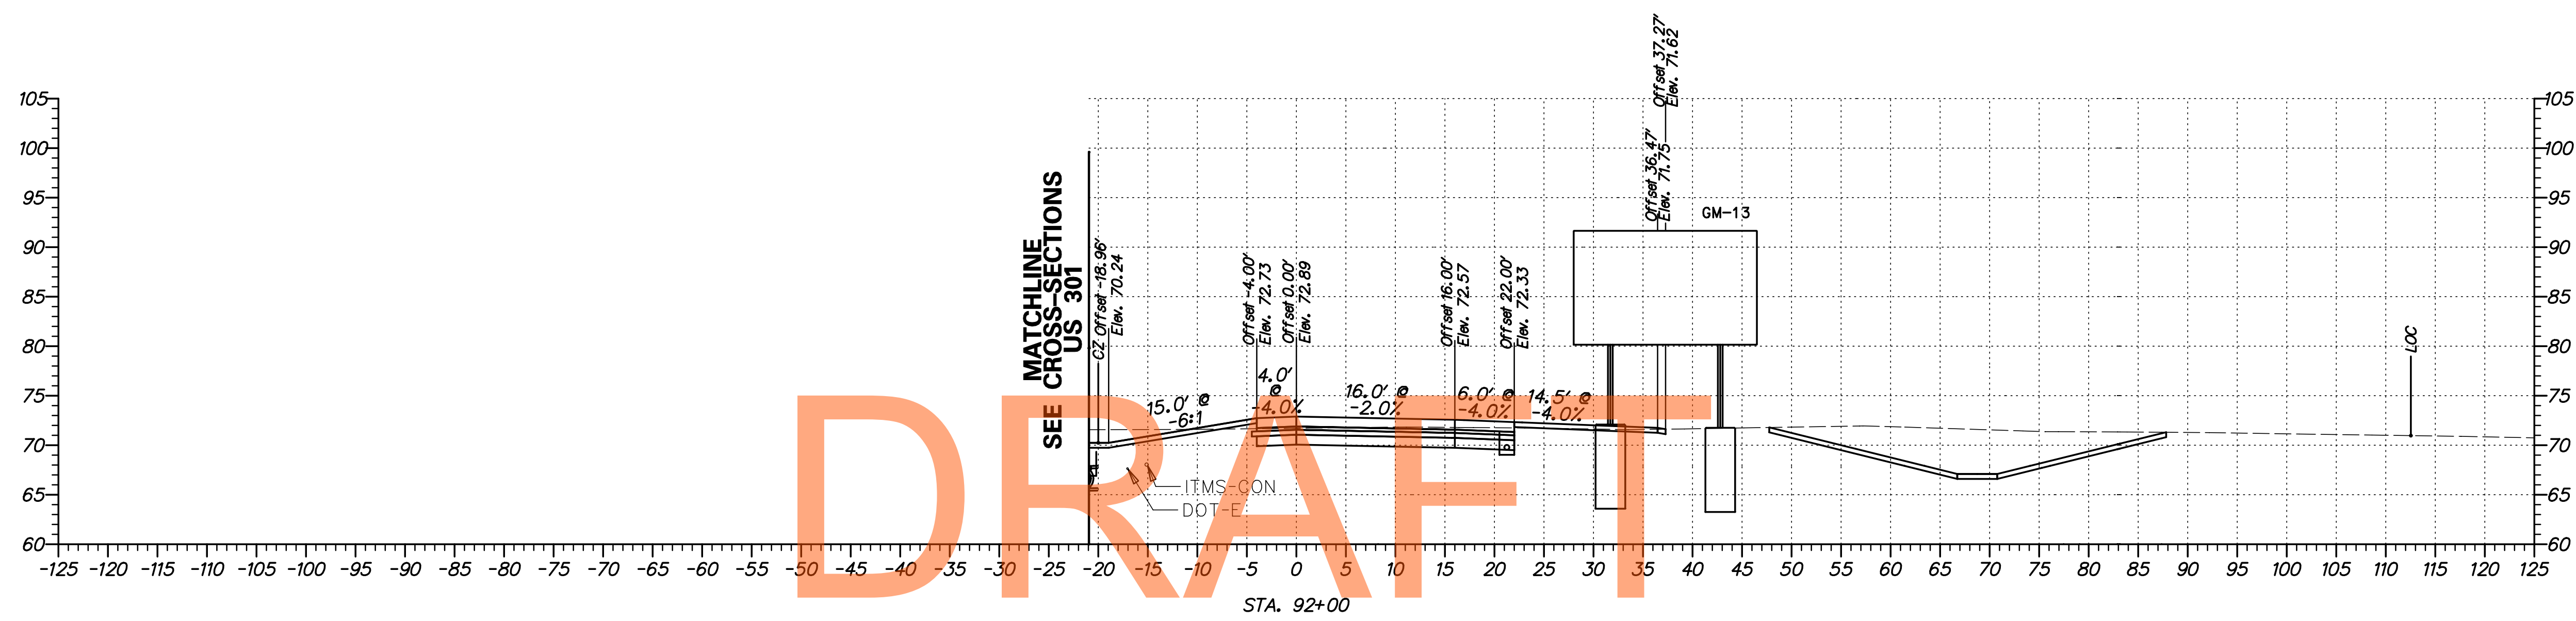


NOT FOR BIDDING

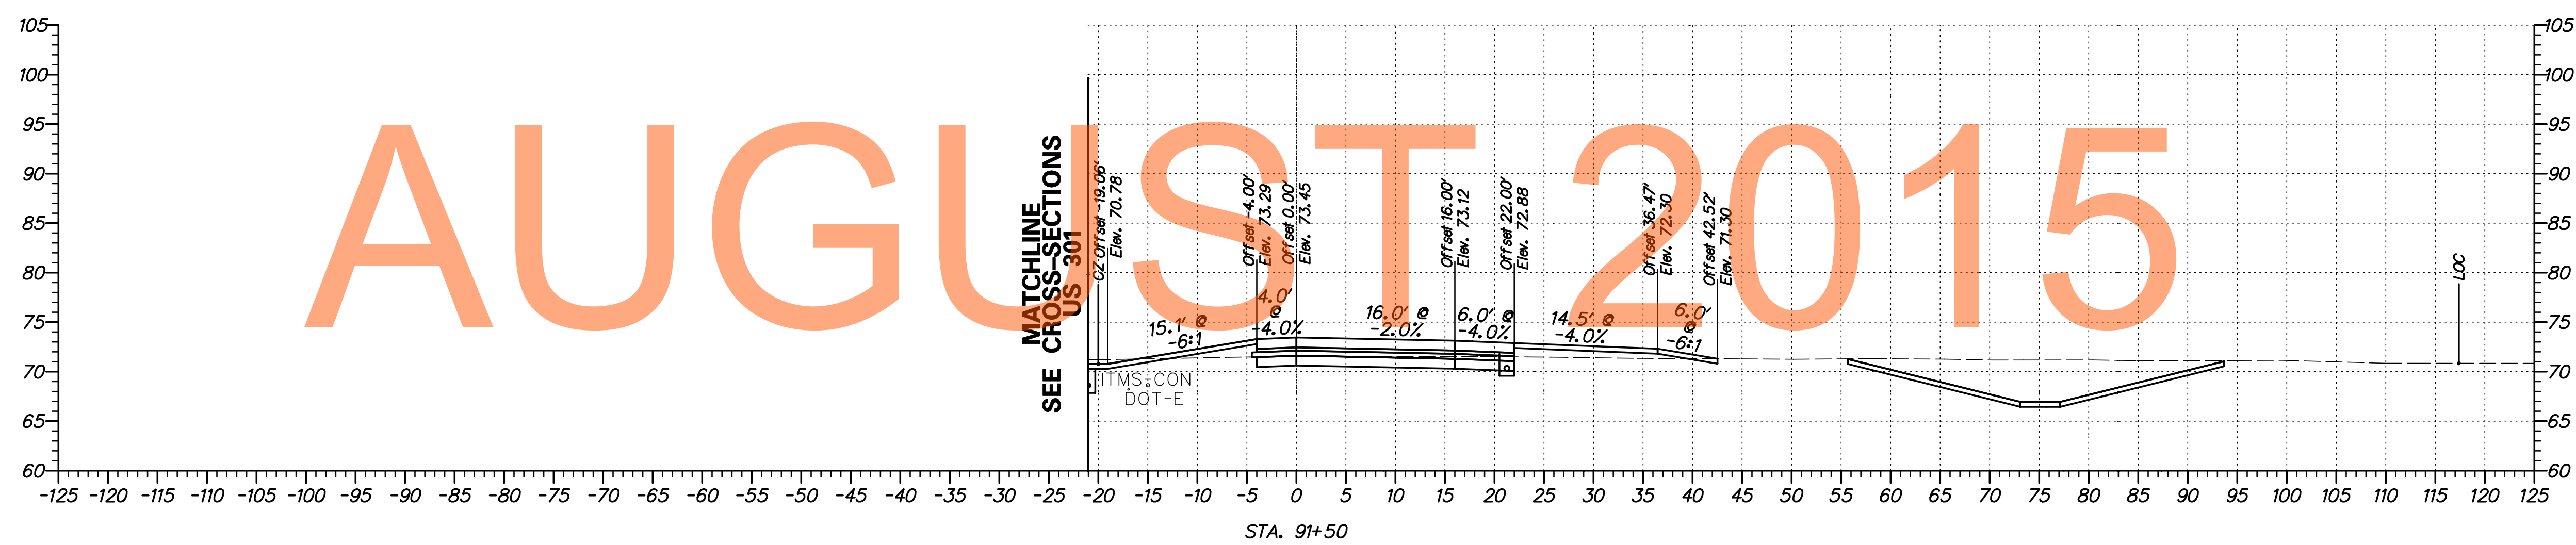

AUGUST 2015

G:\60049040 US301\CIVIL\PLANS\2A\YSEC\XS-LIT-2A.DGN


	ADDENDUMS / REVISIONS		SCALE 0 10 20 30 FEET	US 301 LEVELS ROAD TO SUMMIT BRIDGE ROAD	CONTRACT T20091303	BRIDGE NO.	CROSS SECTIONS US 301 RAMP L STA. 91+50 - 92+00	SHEET NO. 419
	COUNTY NEW CASTLE	DESIGNED BY: SS CHECKED BY: AM			TOTAL SHTS. 518			

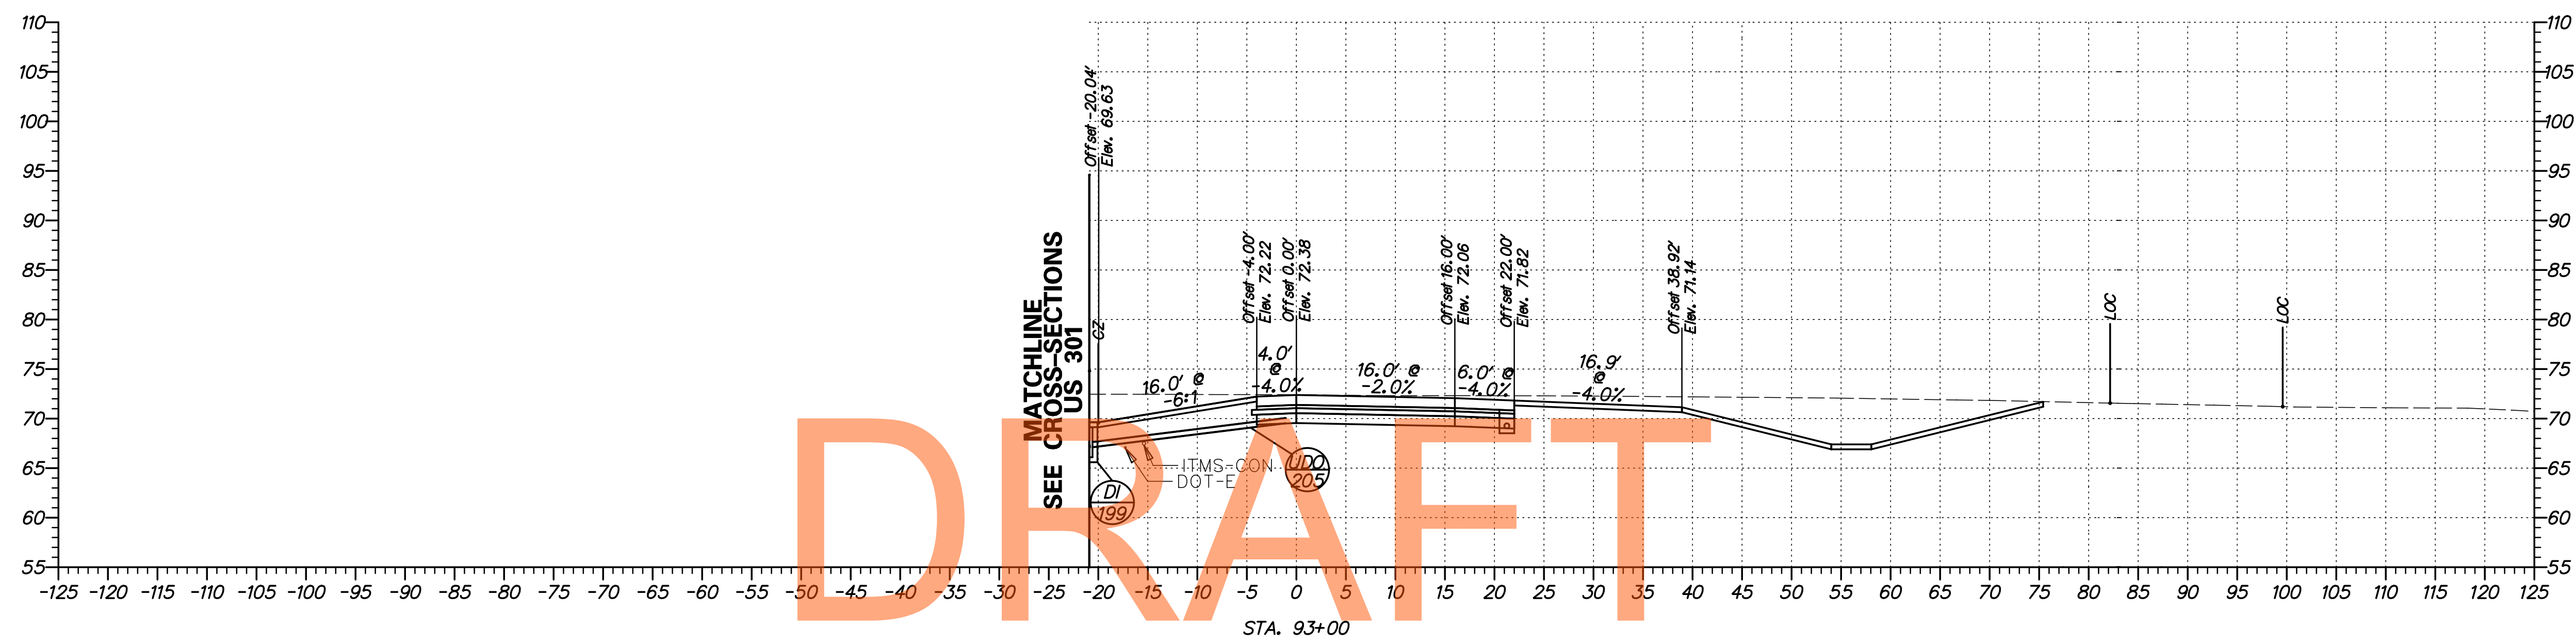

DRAFT


NOT FOR BIDDING

AUGUST 2015

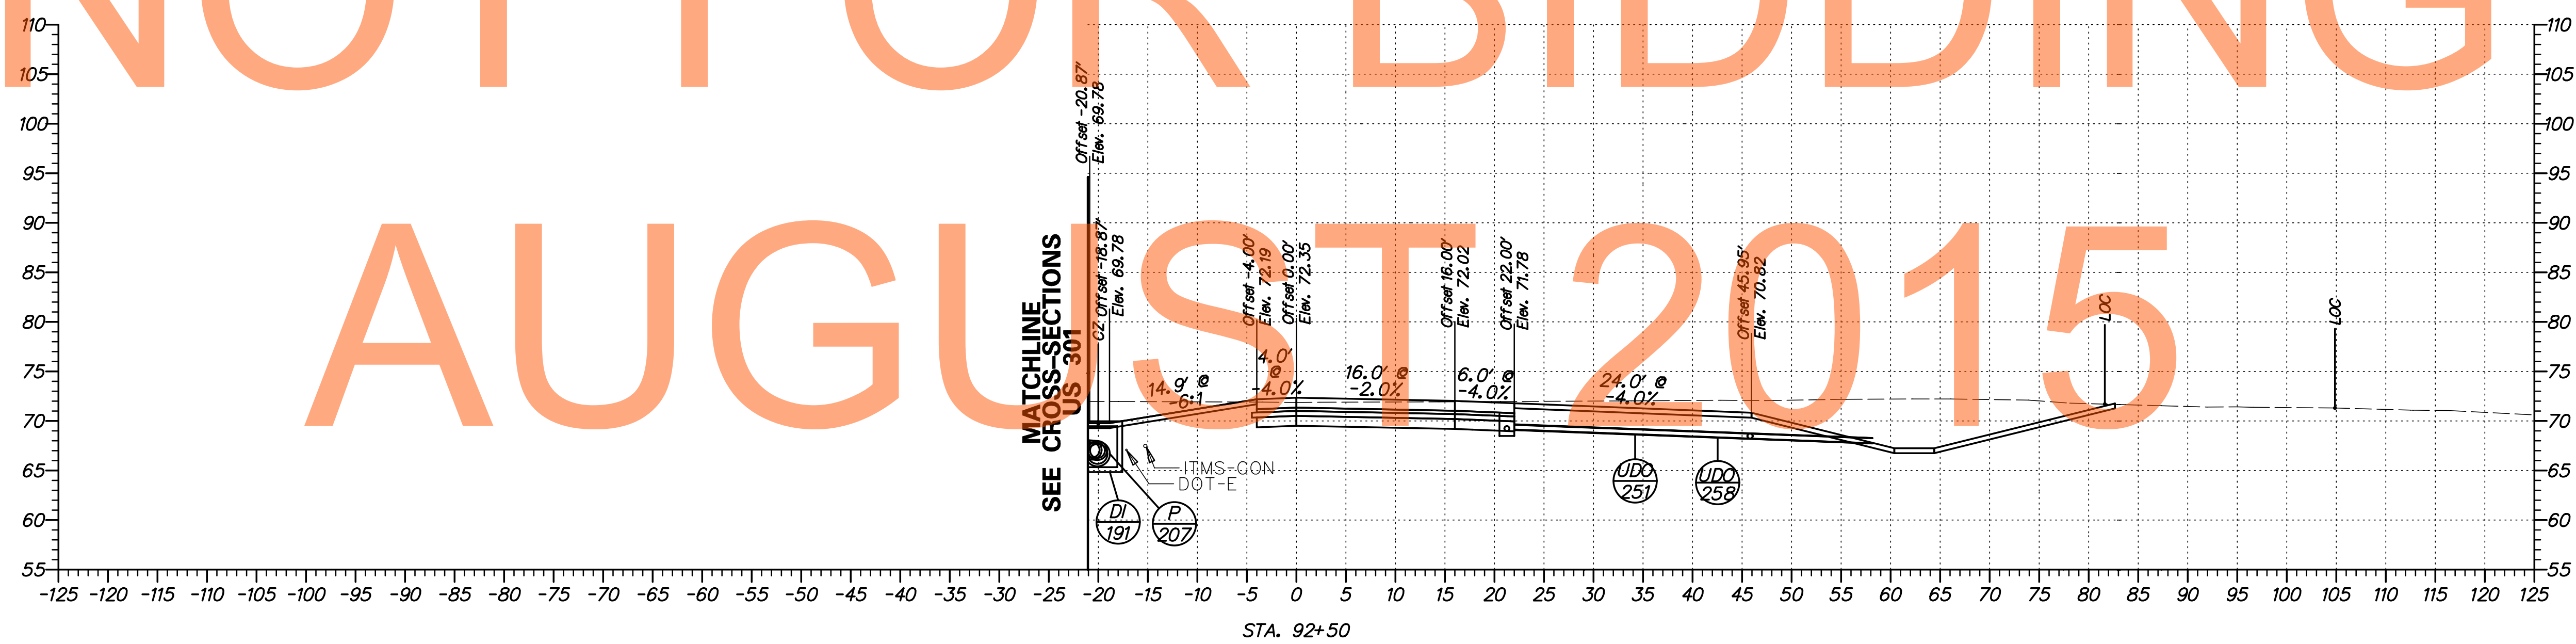


G:\60049040 US301\CIVIL\PLANS\2A\YSEC\XS-L12-2A.DGN

DELAWARE DEPARTMENT OF TRANSPORTATION	ADDENDUMS / REVISIONS	SCALE FEET	US 301 LEVELS ROAD TO SUMMIT BRIDGE ROAD	CONTRACT T20091303	BRIDGE NO.	CROSS SECTIONS US 301 RAMP L STA. 92+50 - 93+00	SHEET NO. 420
					COUNTY NEW CASTLE		DESIGNED BY: SS

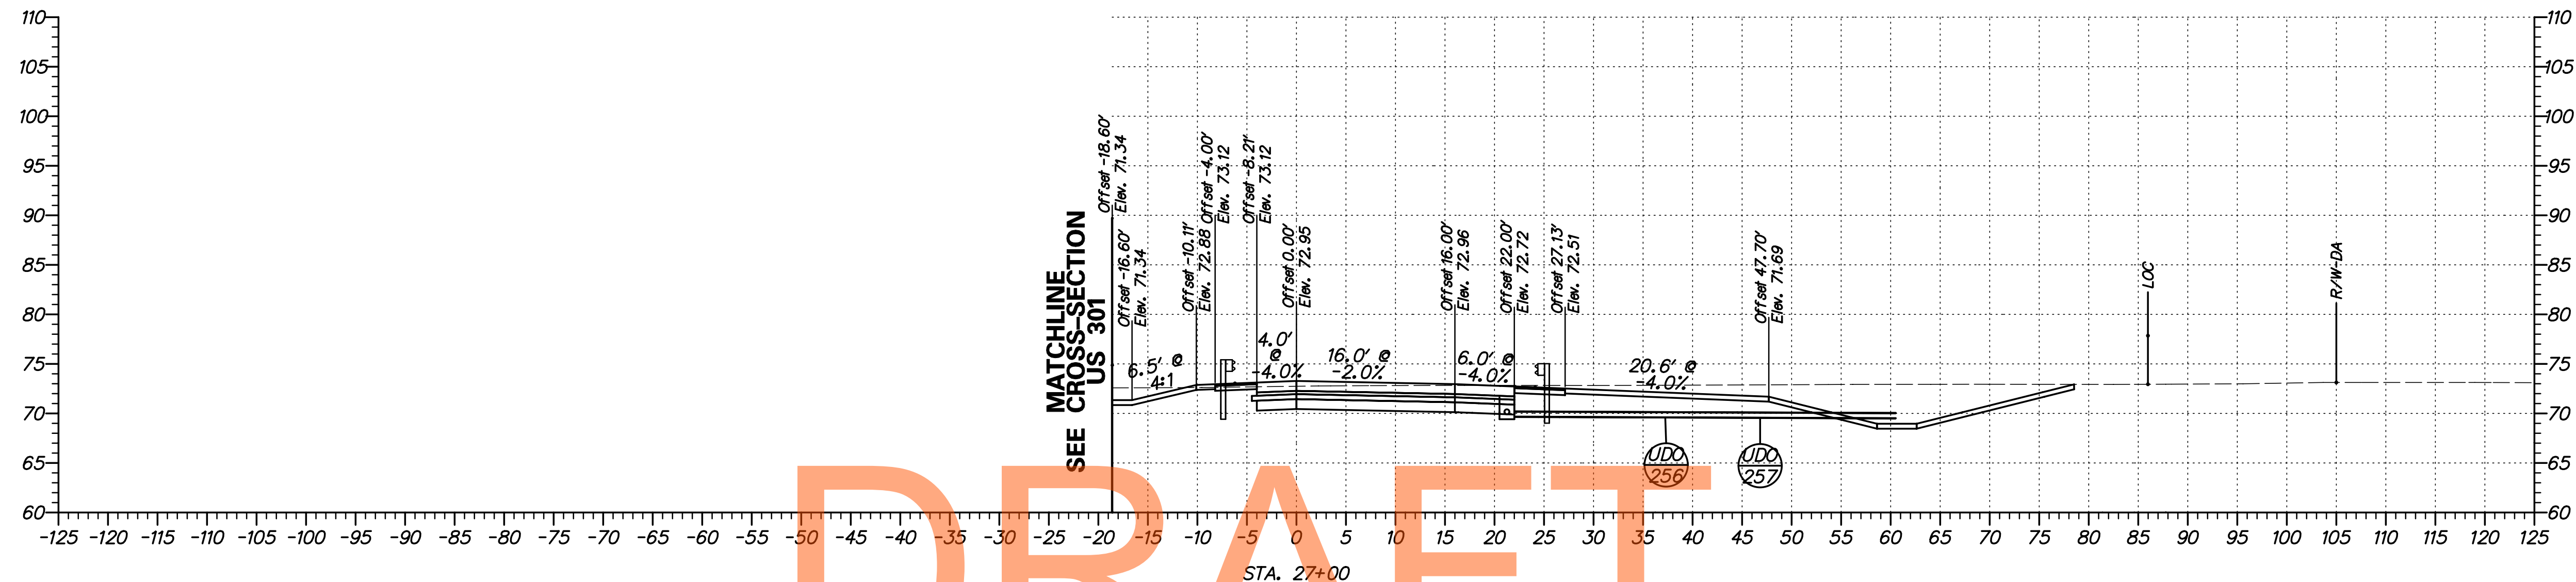


NOT FOR BIDDING

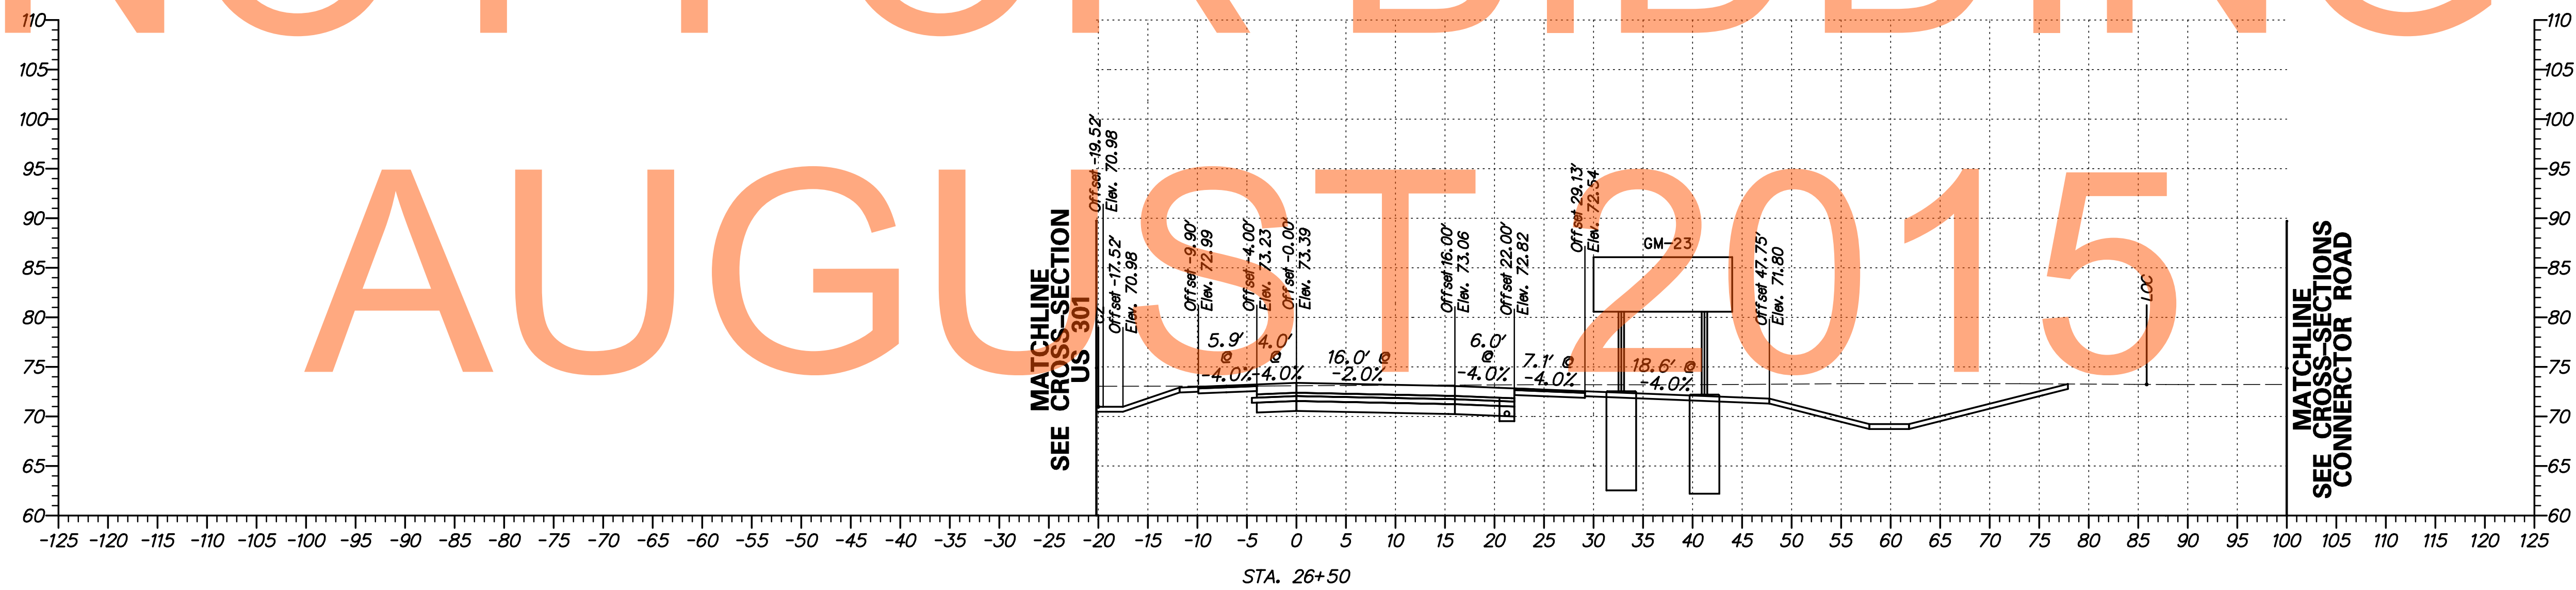


DRAFT

AUGUST 2015

G:\60049040 US301\CIVIL\PLANS\2A\YSEC\XS_01_2A.DGN

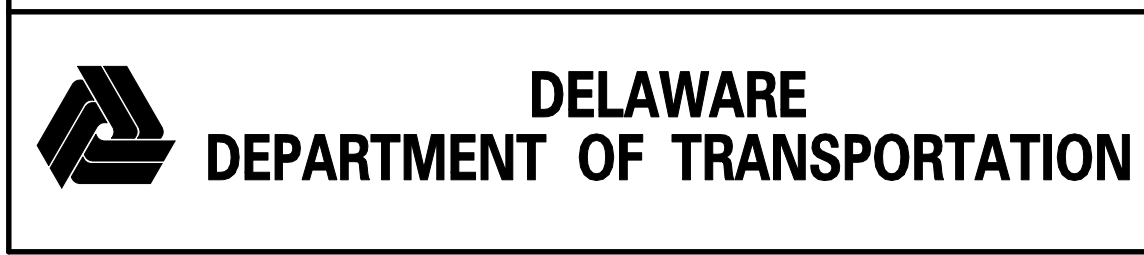

ADDENDUMS / REVISIONS	

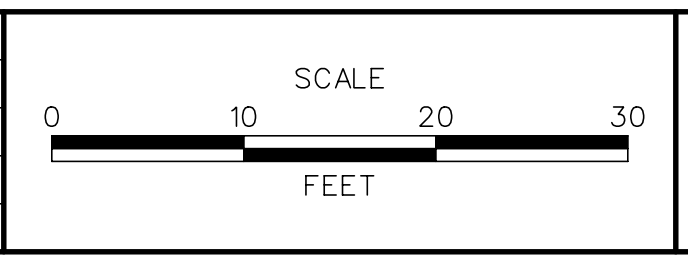


**US 301
LEVELS ROAD
TO SUMMIT BRIDGE ROAD**

CONTRACT T20091303	BRIDGE NO.
COUNTY NEW CASTLE	DESIGNED BY: SS
	CHECKED BY: AM


**CROSS SECTIONS
US 301 RAMP I
STA. 26+50 - 27+00**

SHEET NO. 421
TOTAL SHTS. 518

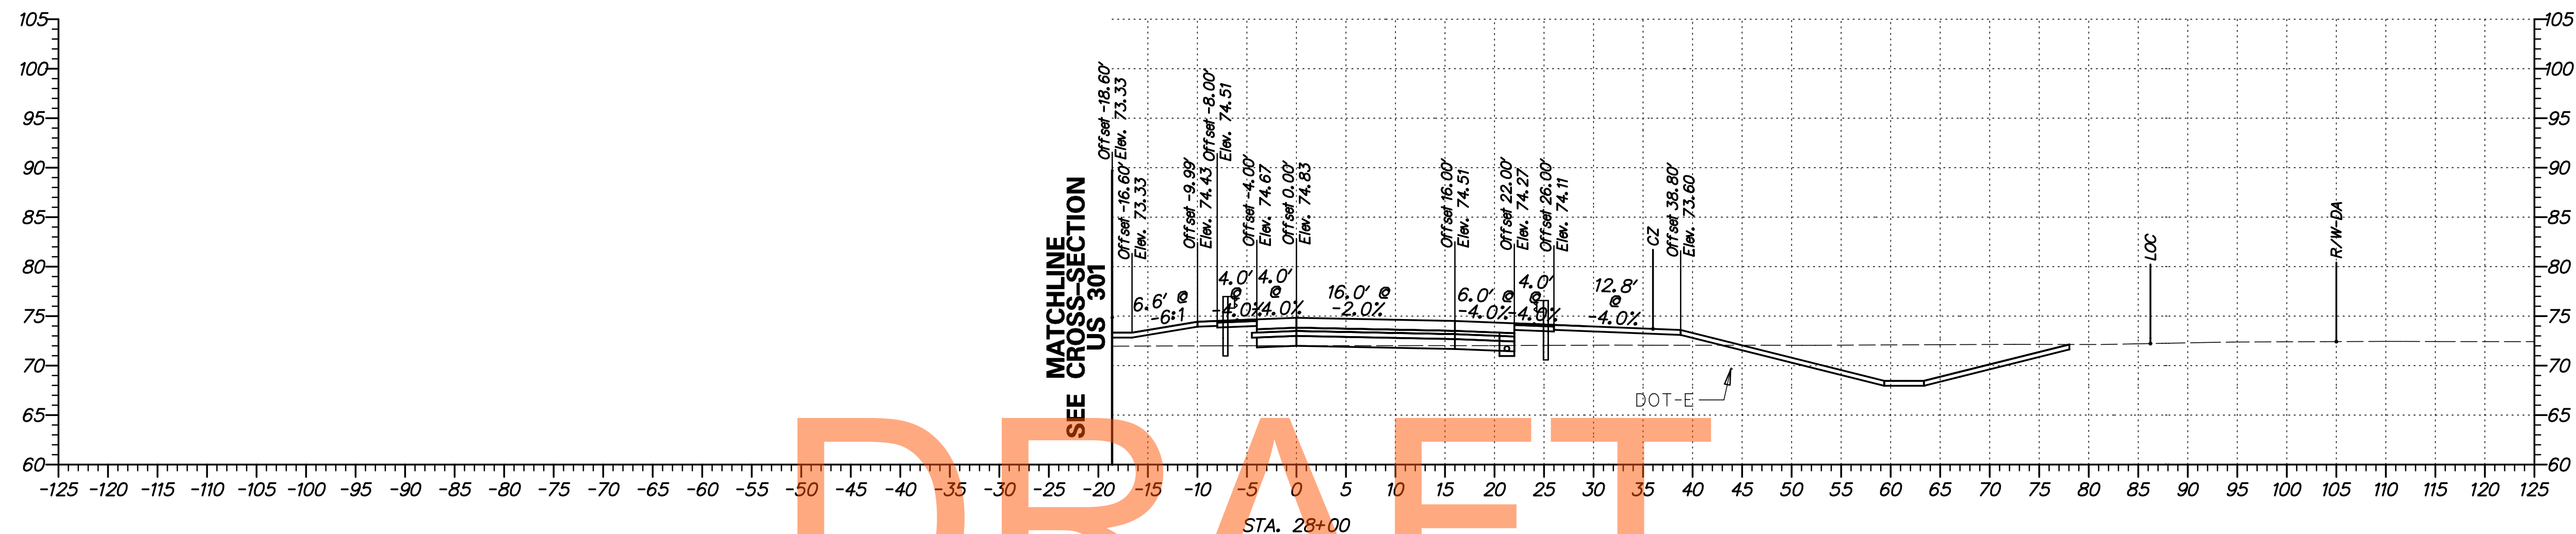

DRAFT


NOT FOR BIDDING

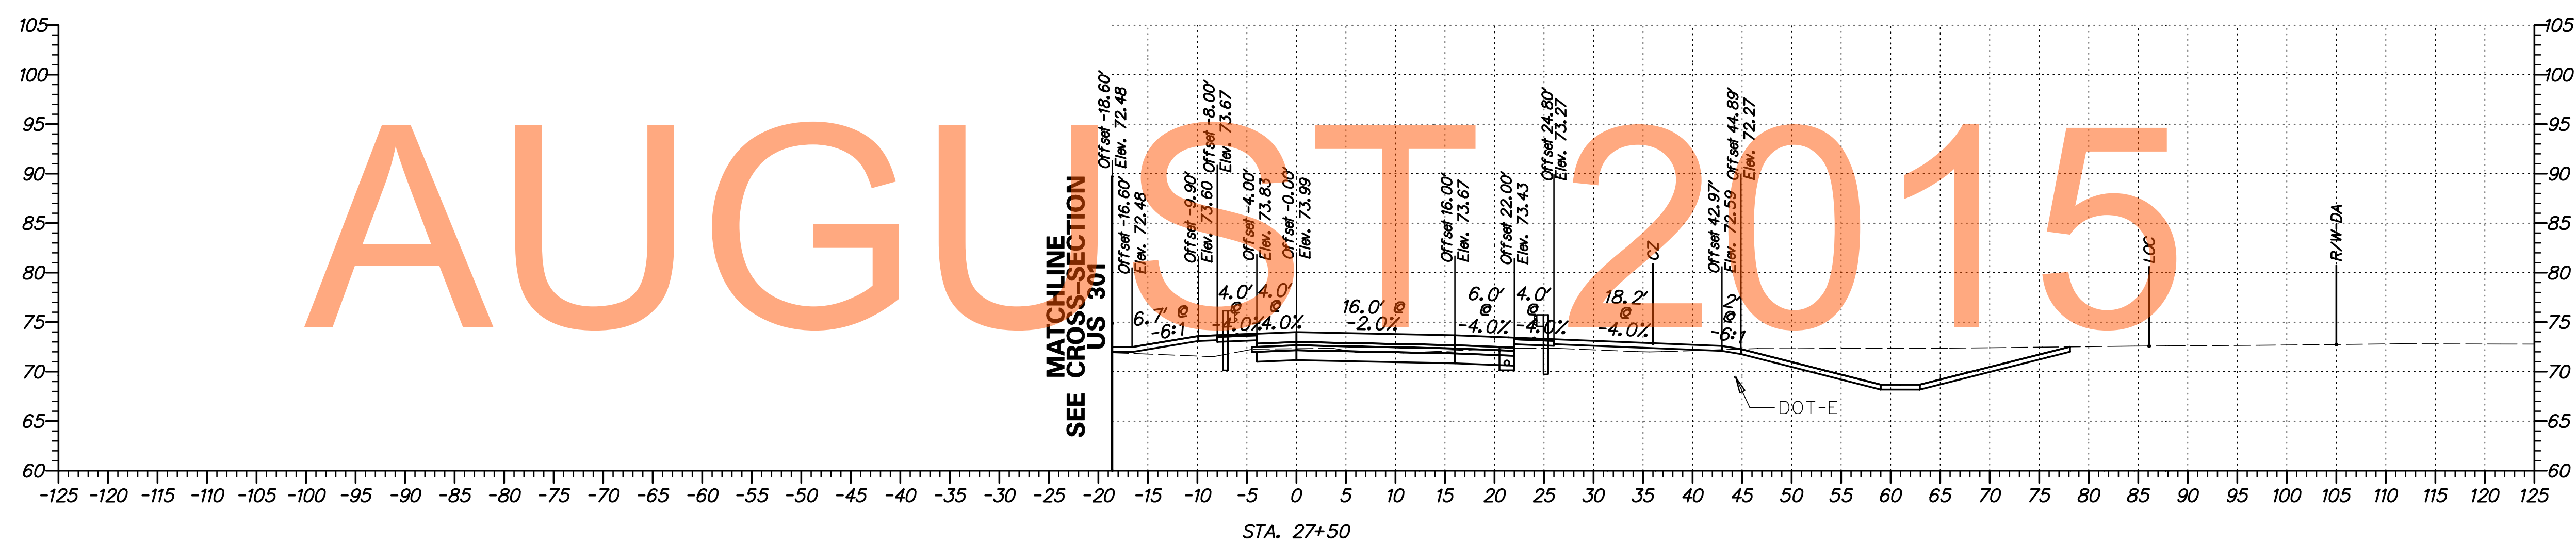


AUGUST 2015

G:\60049040 US301\CIVIL\PLANS\2A\XSEC\XS_02_2A.DGN

ADDENDUMS / REVISIONS	

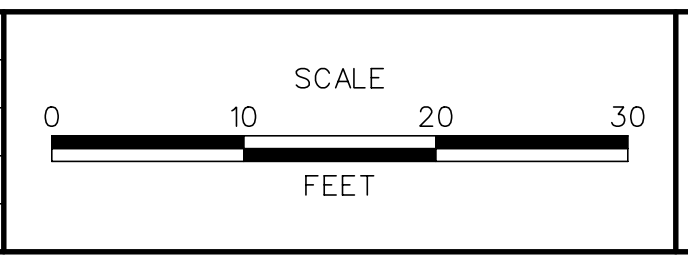


CONTRACT	BRIDGE NO.
T20091303	
COUNTY	DESIGNED BY: SS
NEW CASTLE	CHECKED BY: AM

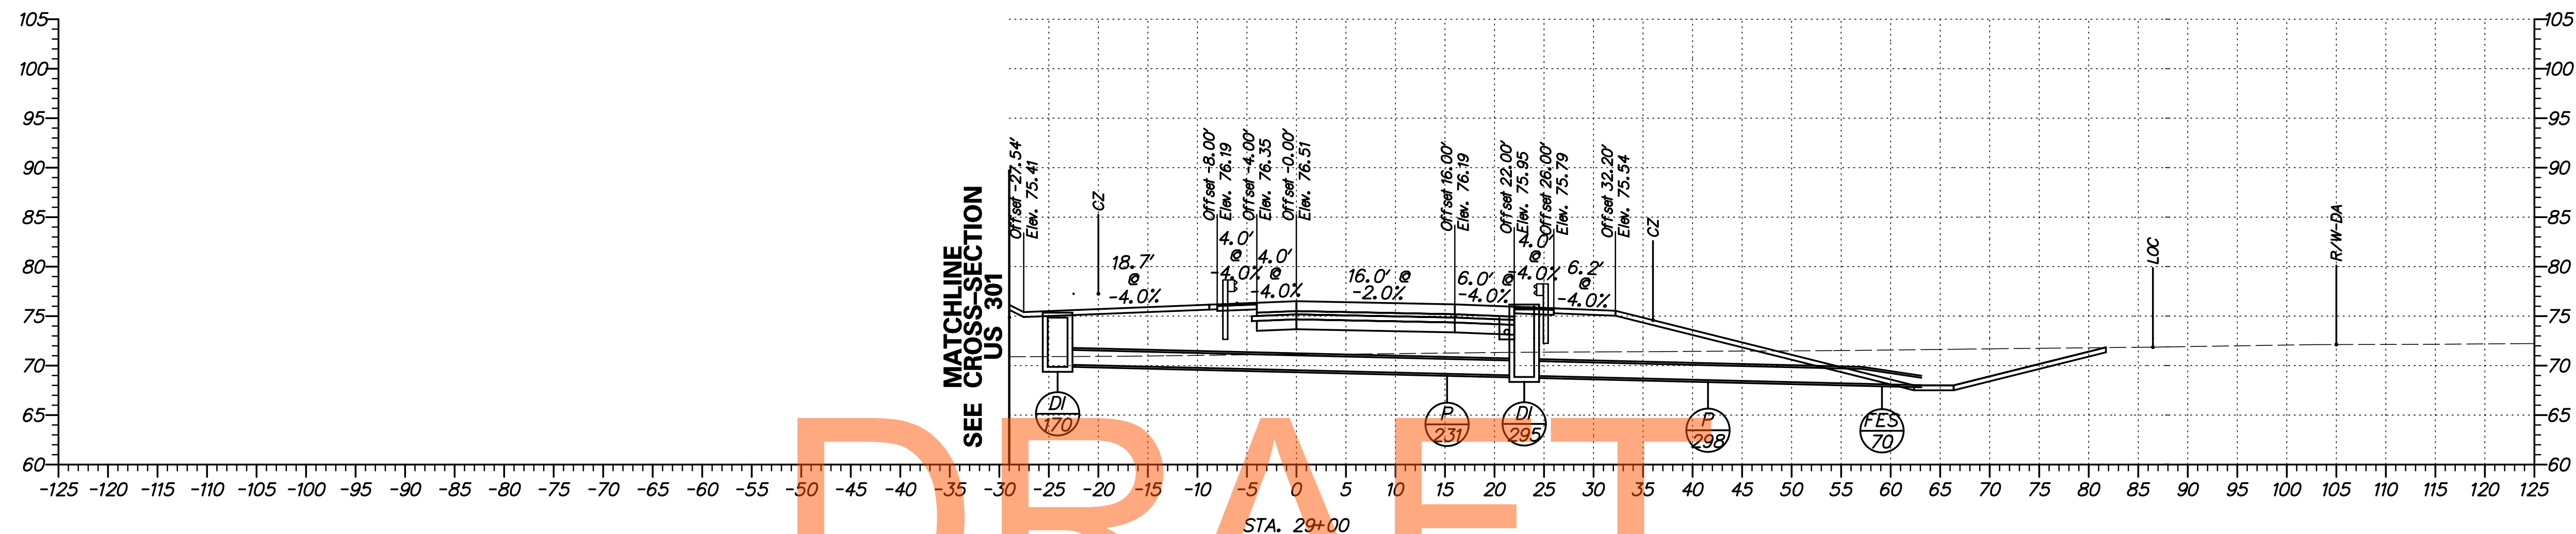

DRAFT

NOT FOR BIDDING

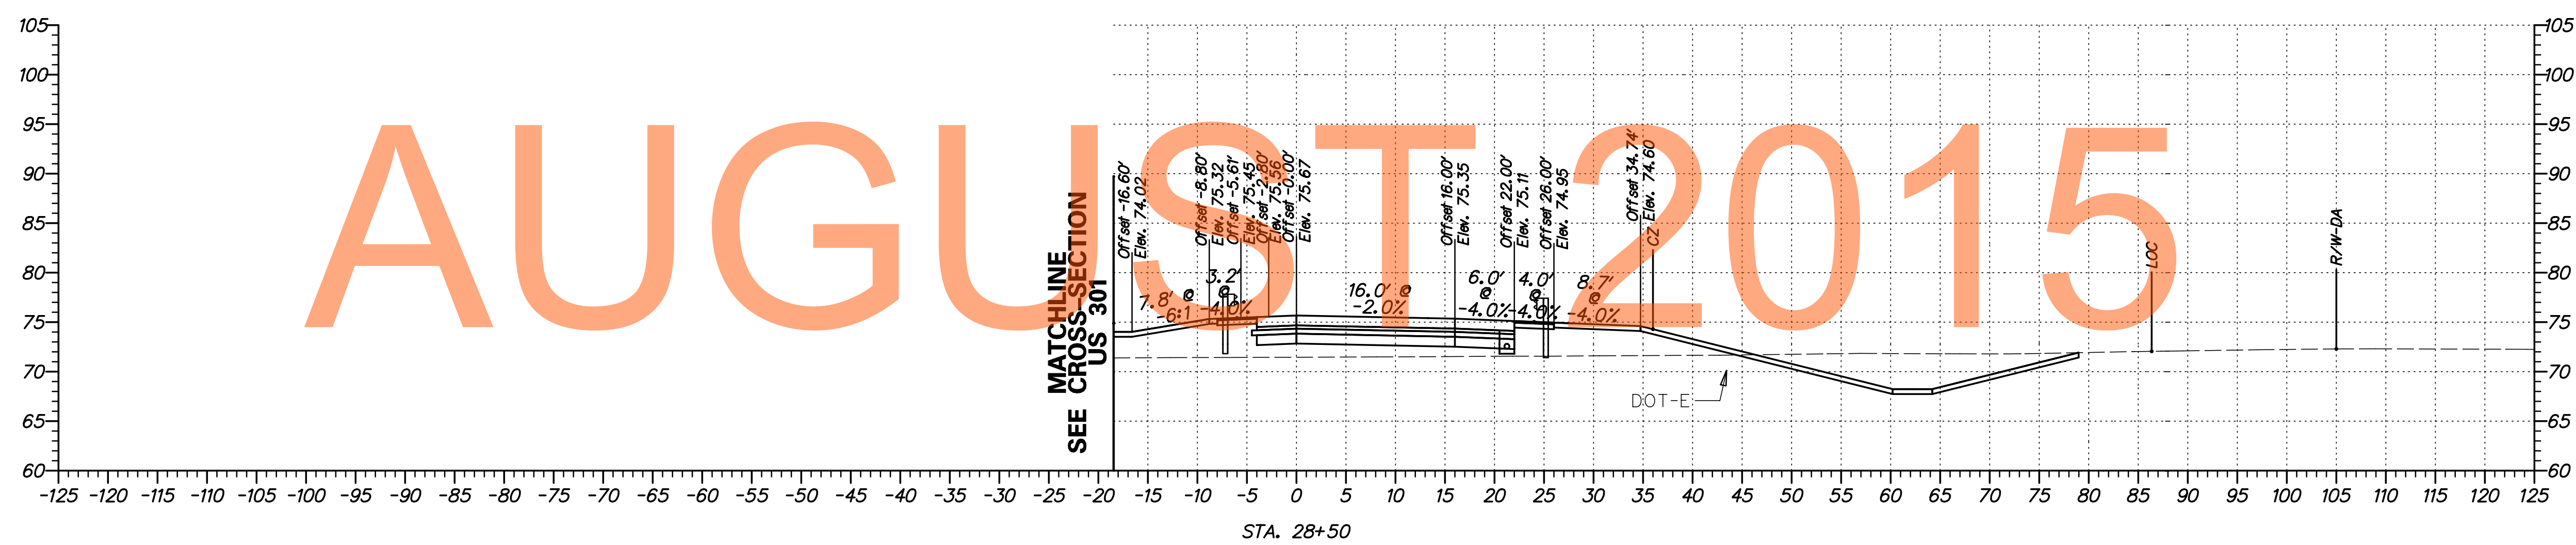


AUGUST 2015

G:\60049040 US301\CIVIL\PLANS\2A\YSEC\XS_03_2A.DGN



ADDENDUMS / REVISIONS	


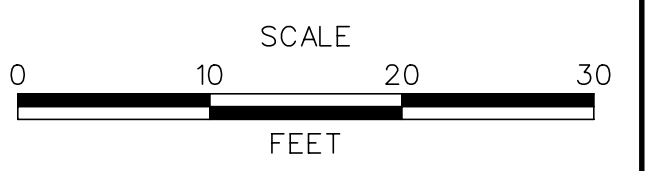


US 301
 LEVELS ROAD
 TO SUMMIT BRIDGE ROAD

CONTRACT	BRIDGE NO.
T20091303	
COUNTY	DESIGNED BY: SS
NEW CASTLE	CHECKED BY: AM

CROSS SECTIONS
 US 301 RAMP 1
 STA. 28+50 - 29+00

SHEET NO.
423
TOTAL SHTS.
518

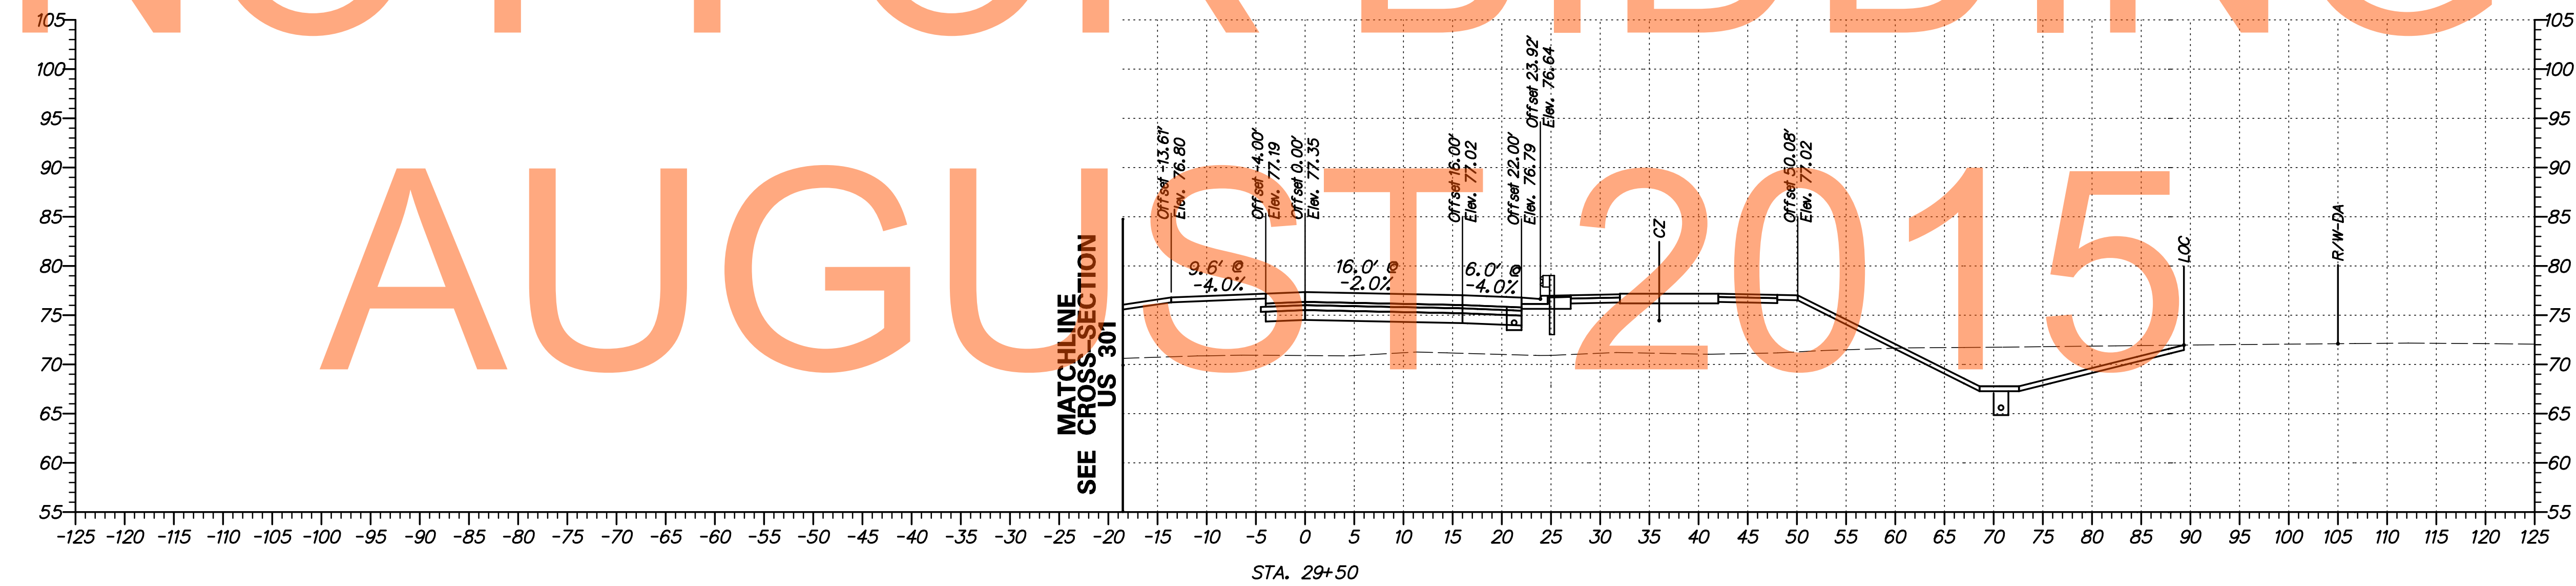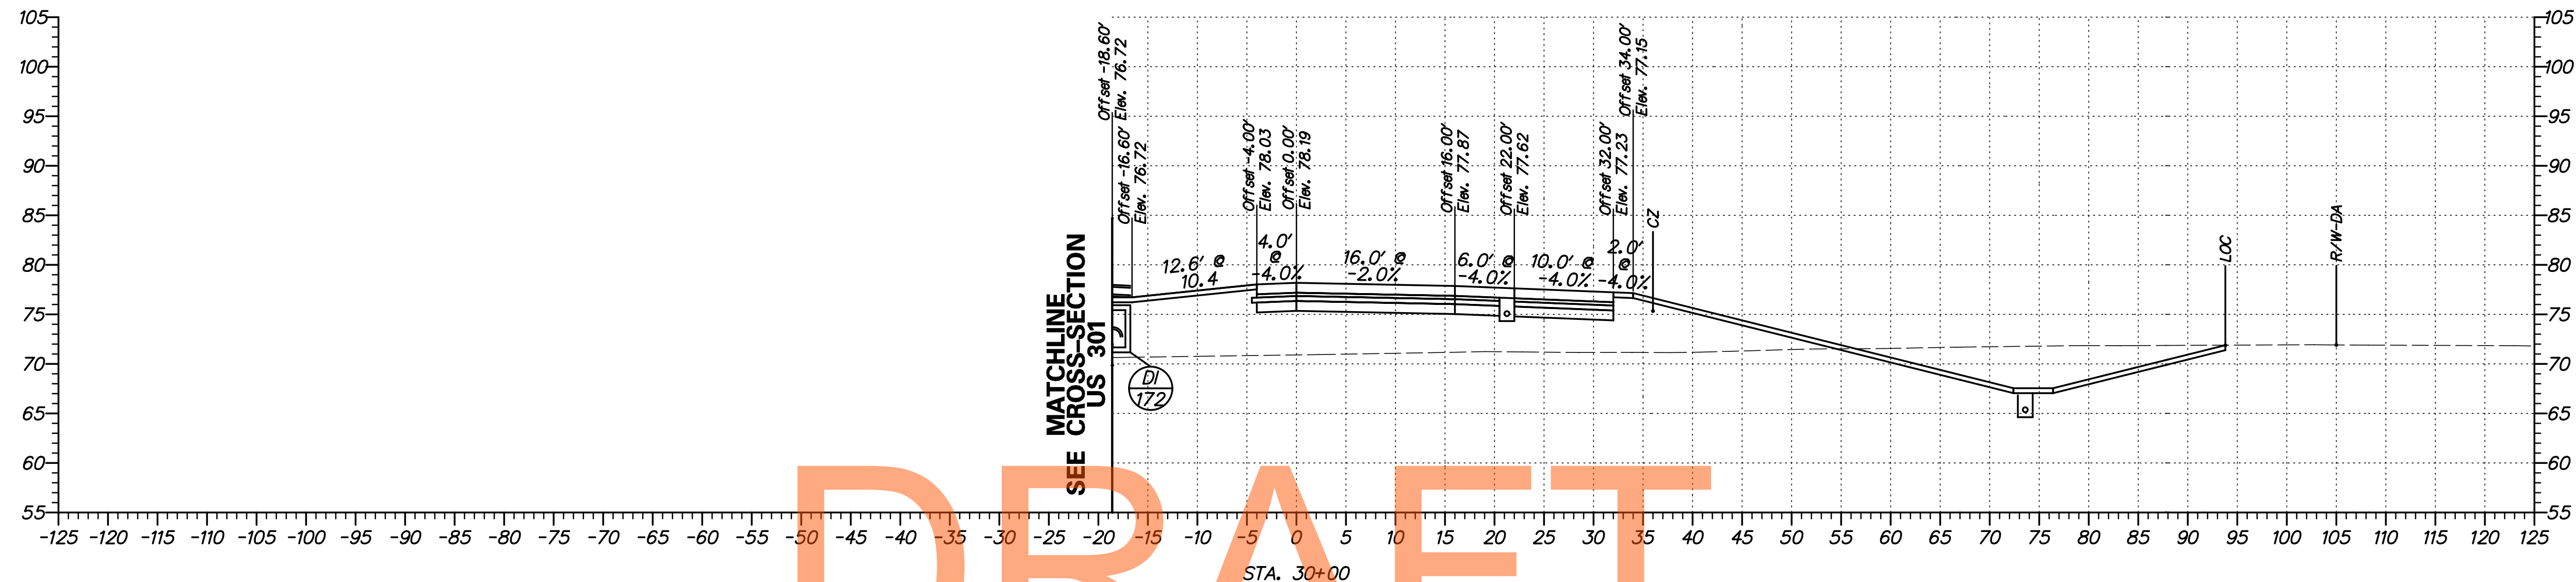


DRAFT


NOT FOR BIDDING

AUGUST 2015

G:\60049040 US301\CIVIL\PLANS\2A\XSEC\XS_04_2A.DGN

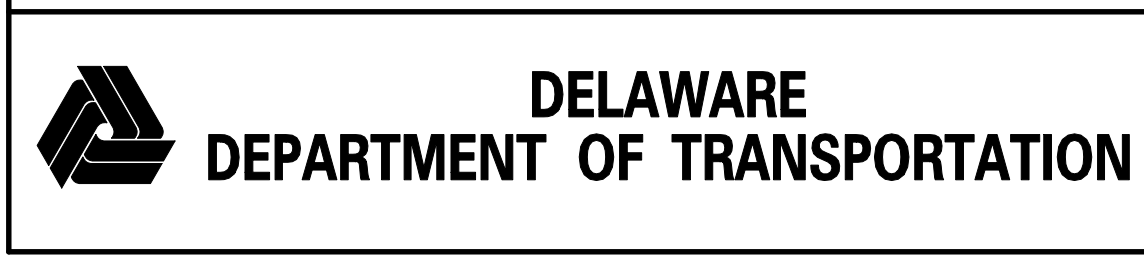

ADDENDUMS / REVISIONS	

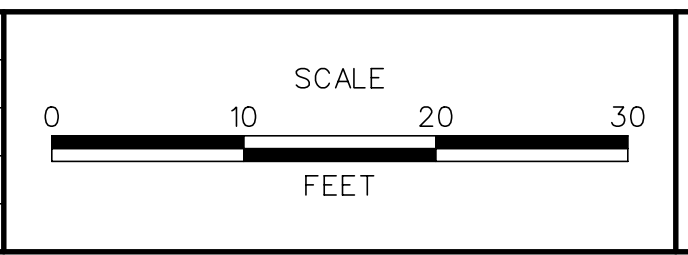


US 301
 LEVELS ROAD
 TO SUMMIT BRIDGE ROAD

CONTRACT	BRIDGE NO.
T20091303	
COUNTY	DESIGNED BY: SS
NEW CASTLE	CHECKED BY: AM

CROSS SECTIONS
 US 301 RAMP I
 STA. 29+50 - 30+00


SHEET NO.
424
TOTAL SHTS.
518

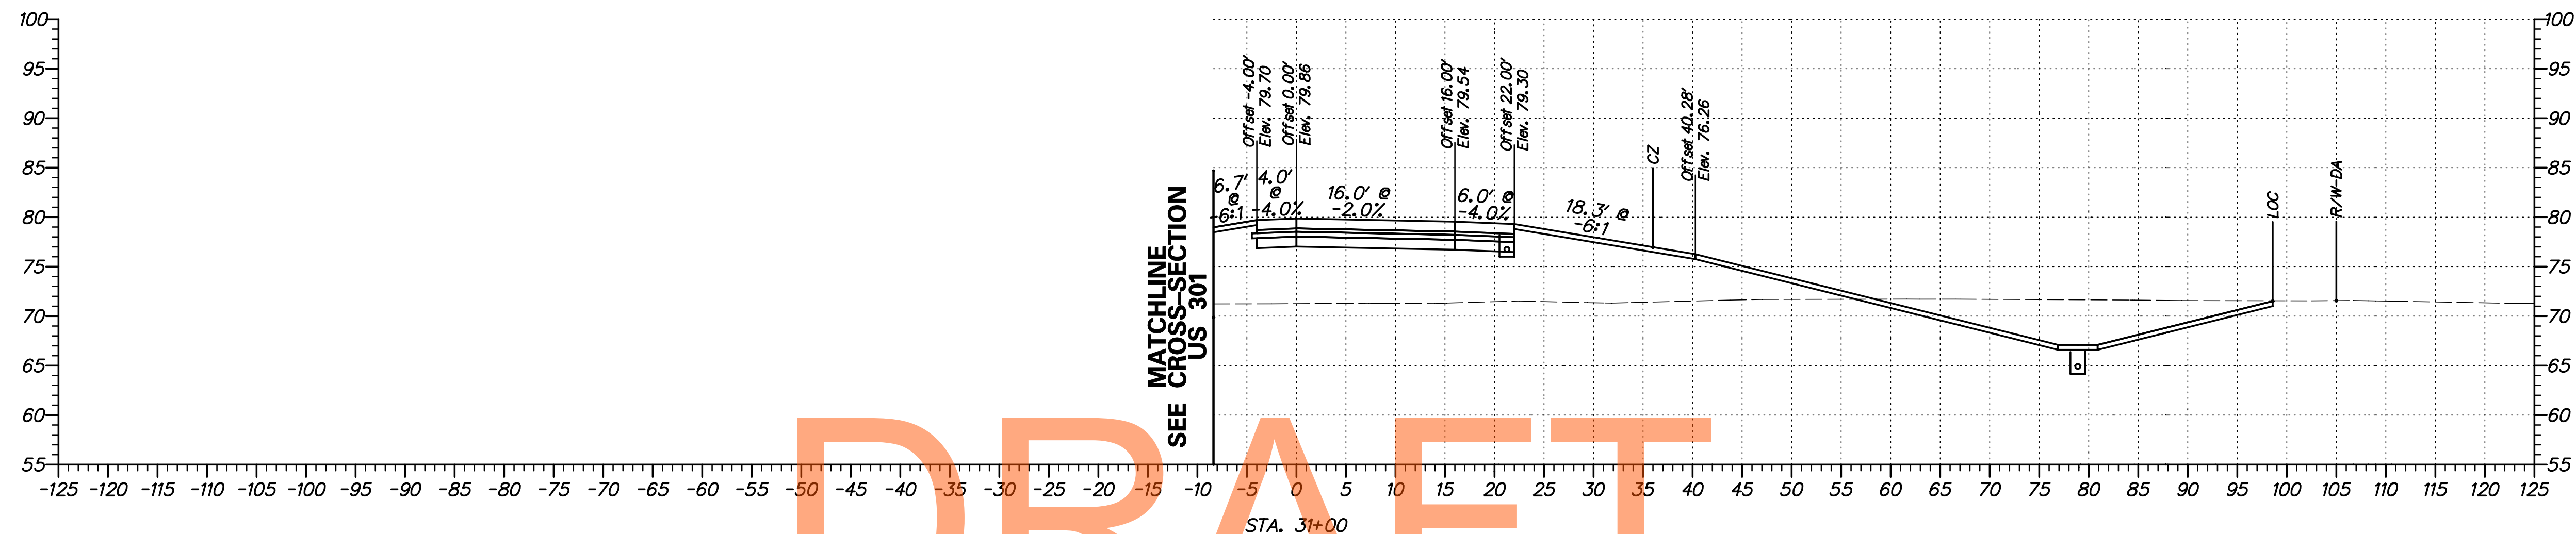

DRAFT


NOT FOR BIDDING

AUGUST 2015

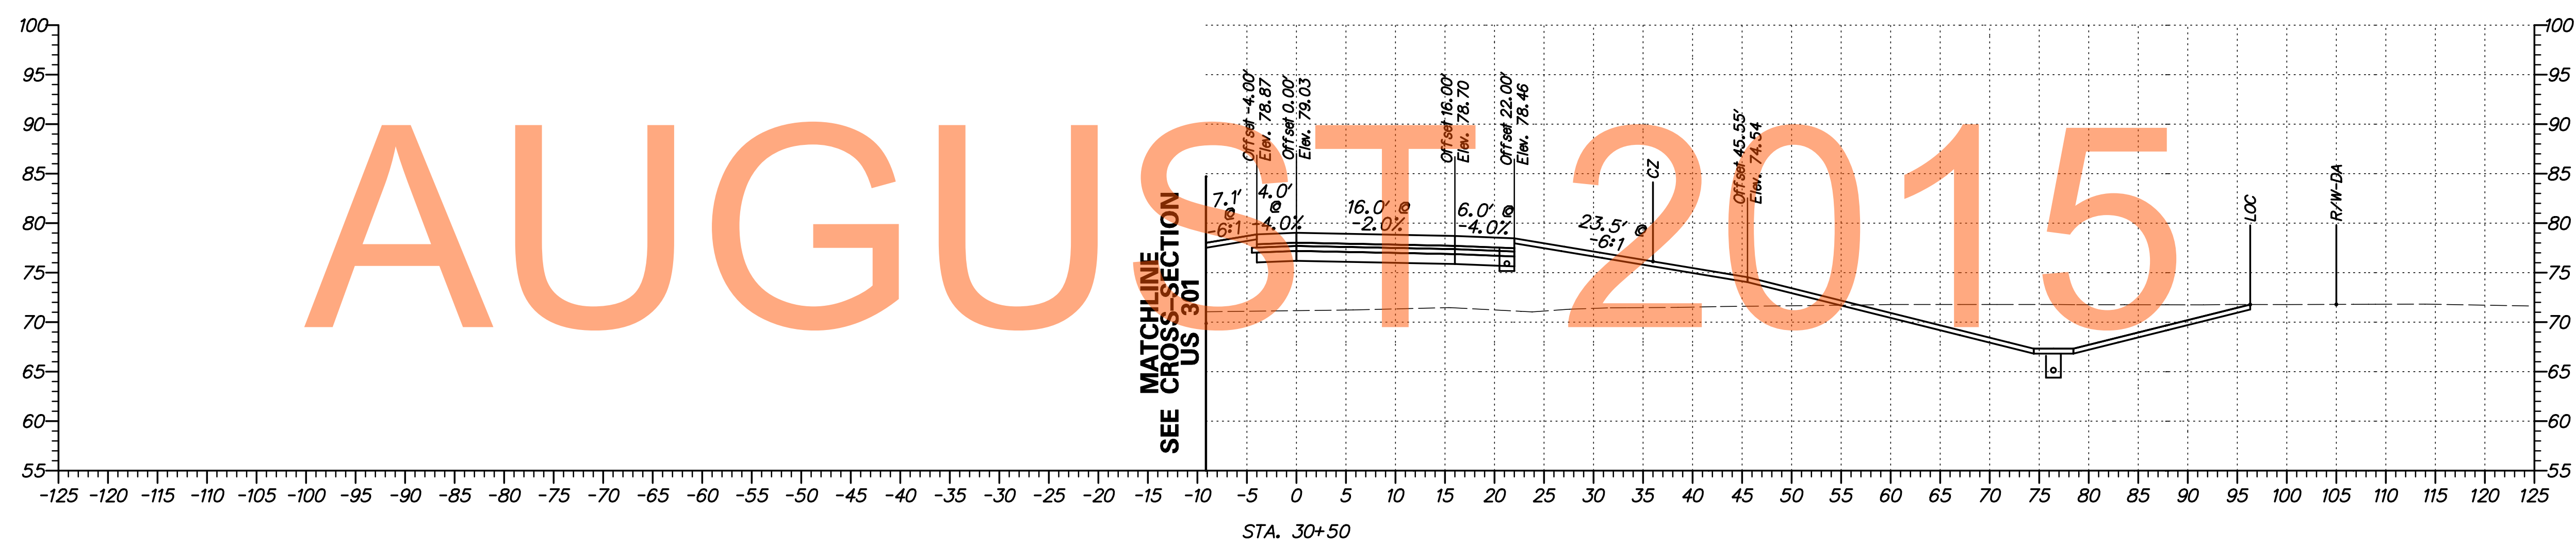


G:\60049040 US301\CIVIL\PLANS\2A\YSEC\XS_05_2A.DGN

DELAWARE DEPARTMENT OF TRANSPORTATION	ADDENDUMS / REVISIONS	SCALE FEET	US 301 LEVELS ROAD TO SUMMIT BRIDGE ROAD	CONTRACT T20091303	BRIDGE NO.	CROSS SECTIONS US 301 RAMP 1 STA. 30+50 - 31+00	SHEET NO. 425
					COUNTY NEW CASTLE		DESIGNED BY: SS
				CHECKED BY: AM			

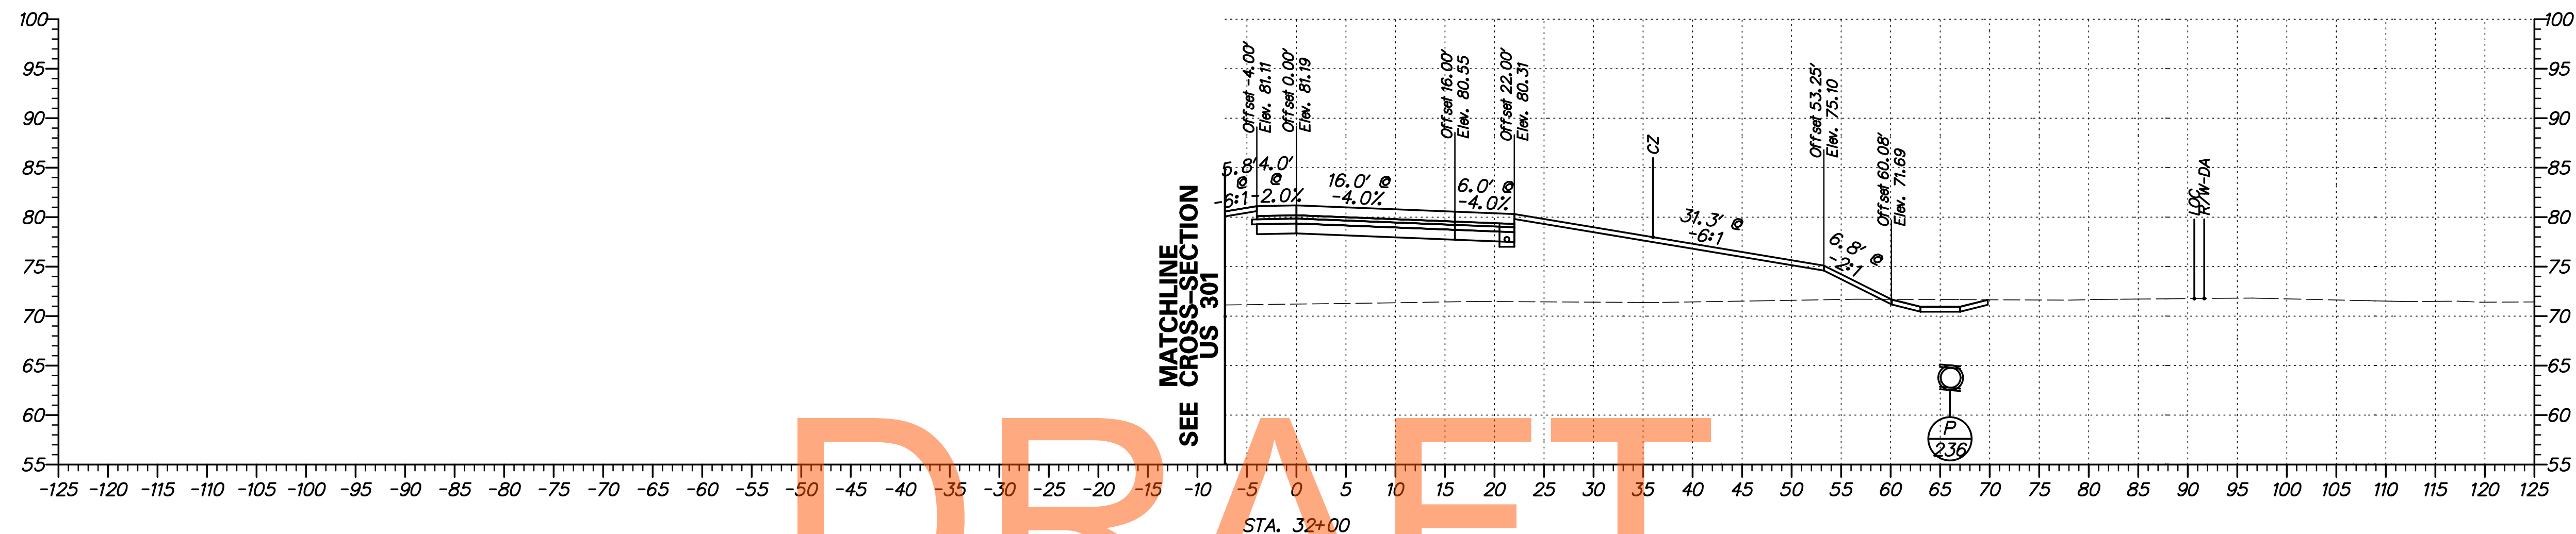

DRAFT


NOT FOR BIDDING

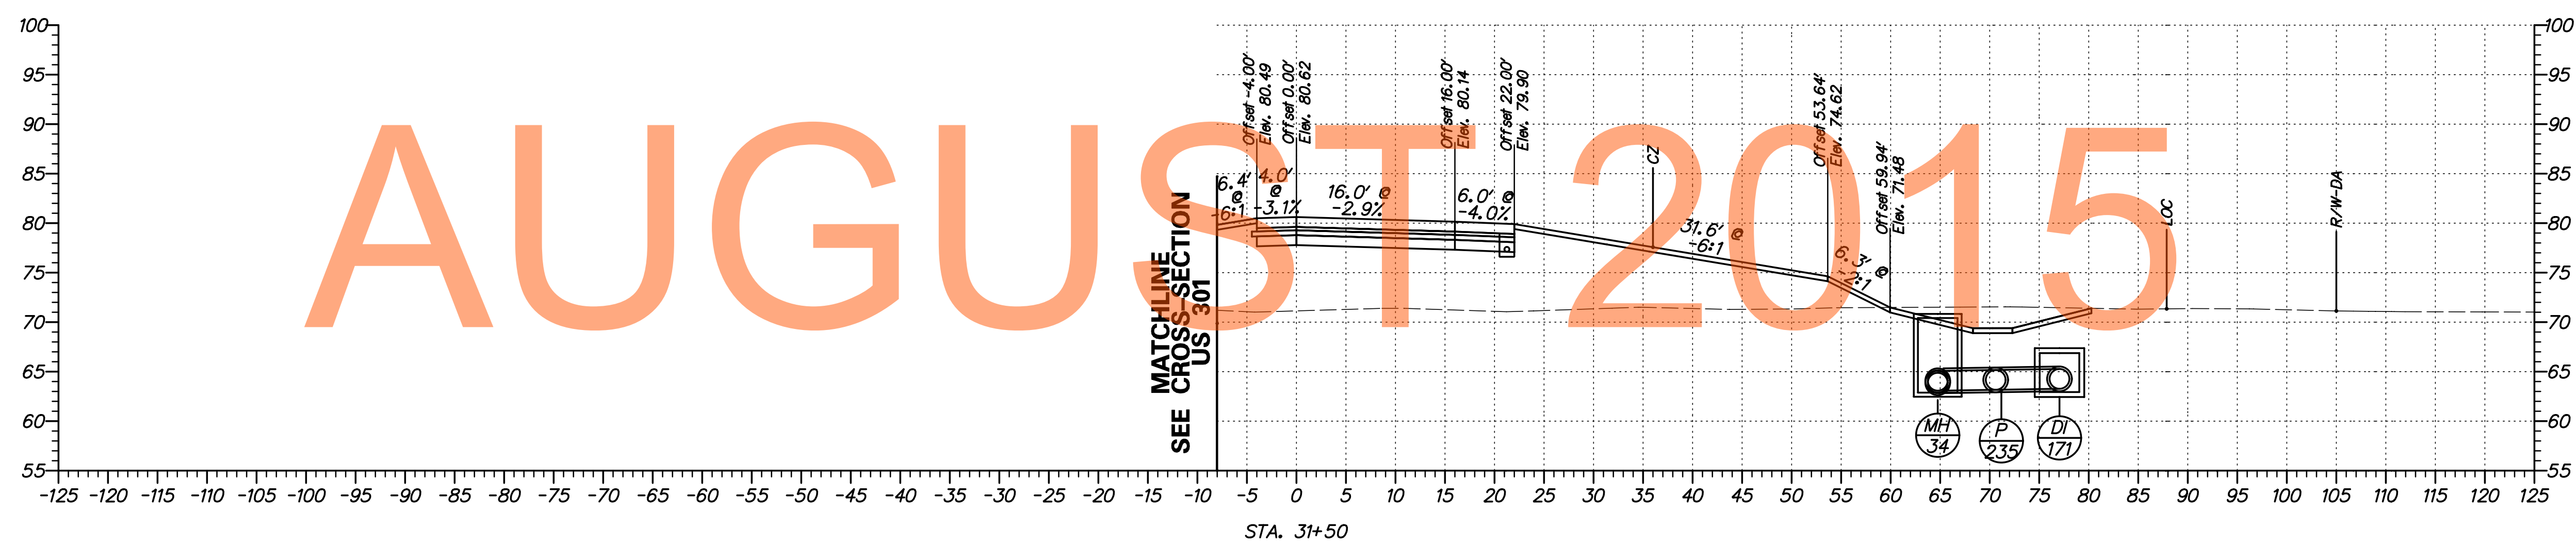

AUGUST 2015


G:\60049040 US301\CIVIL\PLANS\2A\YSEC\XS_06_2A.DGN

DELAWARE DEPARTMENT OF TRANSPORTATION	ADDENDUMS / REVISIONS	SCALE FEET	US 301 LEVELS ROAD TO SUMMIT BRIDGE ROAD	CONTRACT T20091303	BRIDGE NO.	CROSS SECTIONS US 301 RAMP I STA. 31+50 - 32+00	SHEET NO. 426
					COUNTY NEW CASTLE		DESIGNED BY: SS
				CHECKED BY: AM			

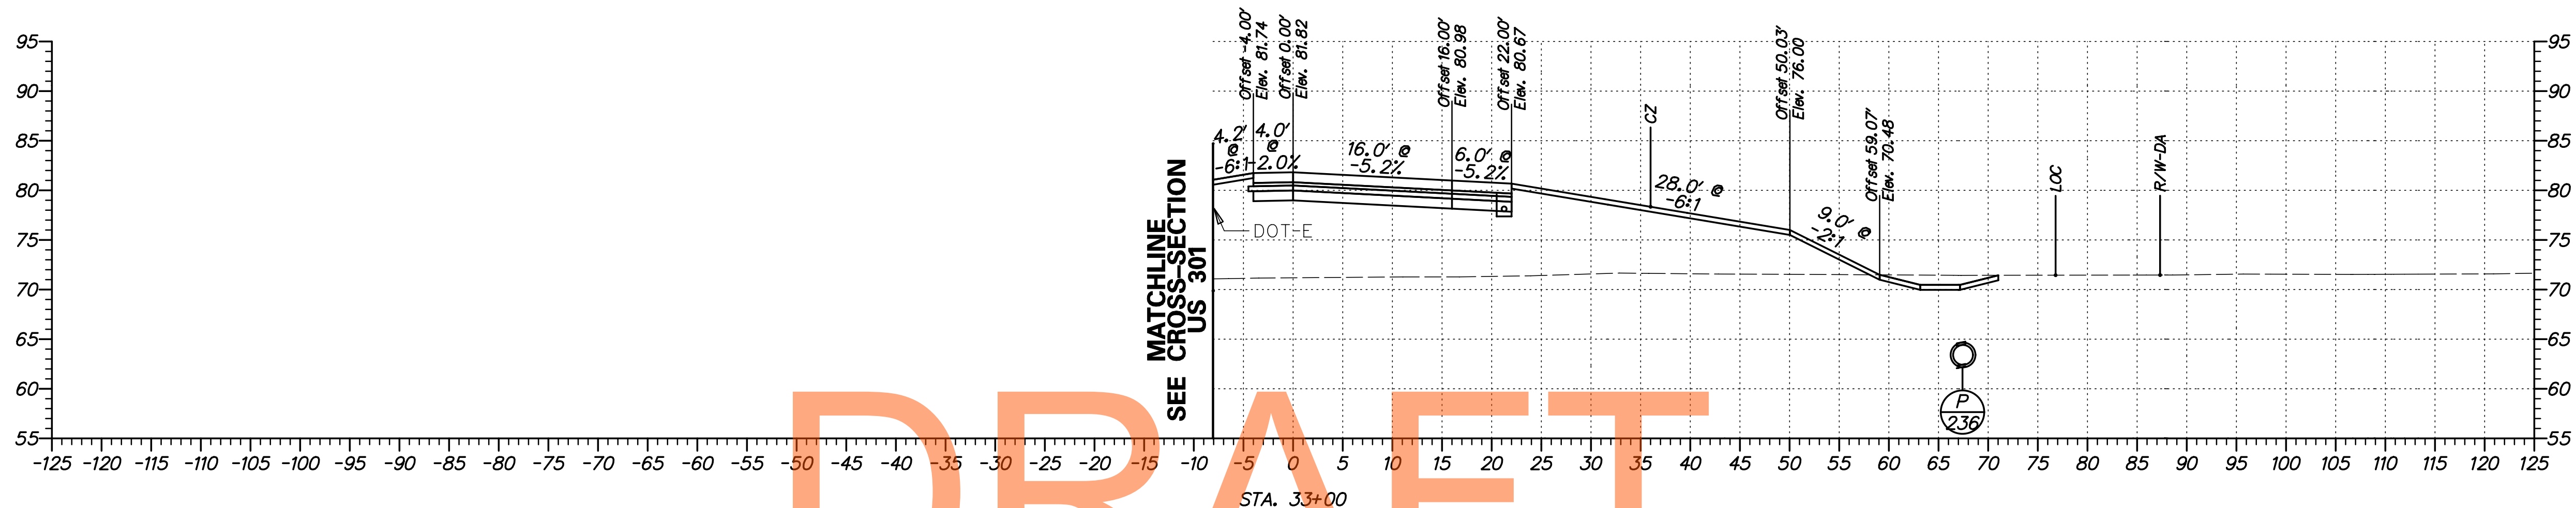

DRAFT

NOT FOR BIDDING

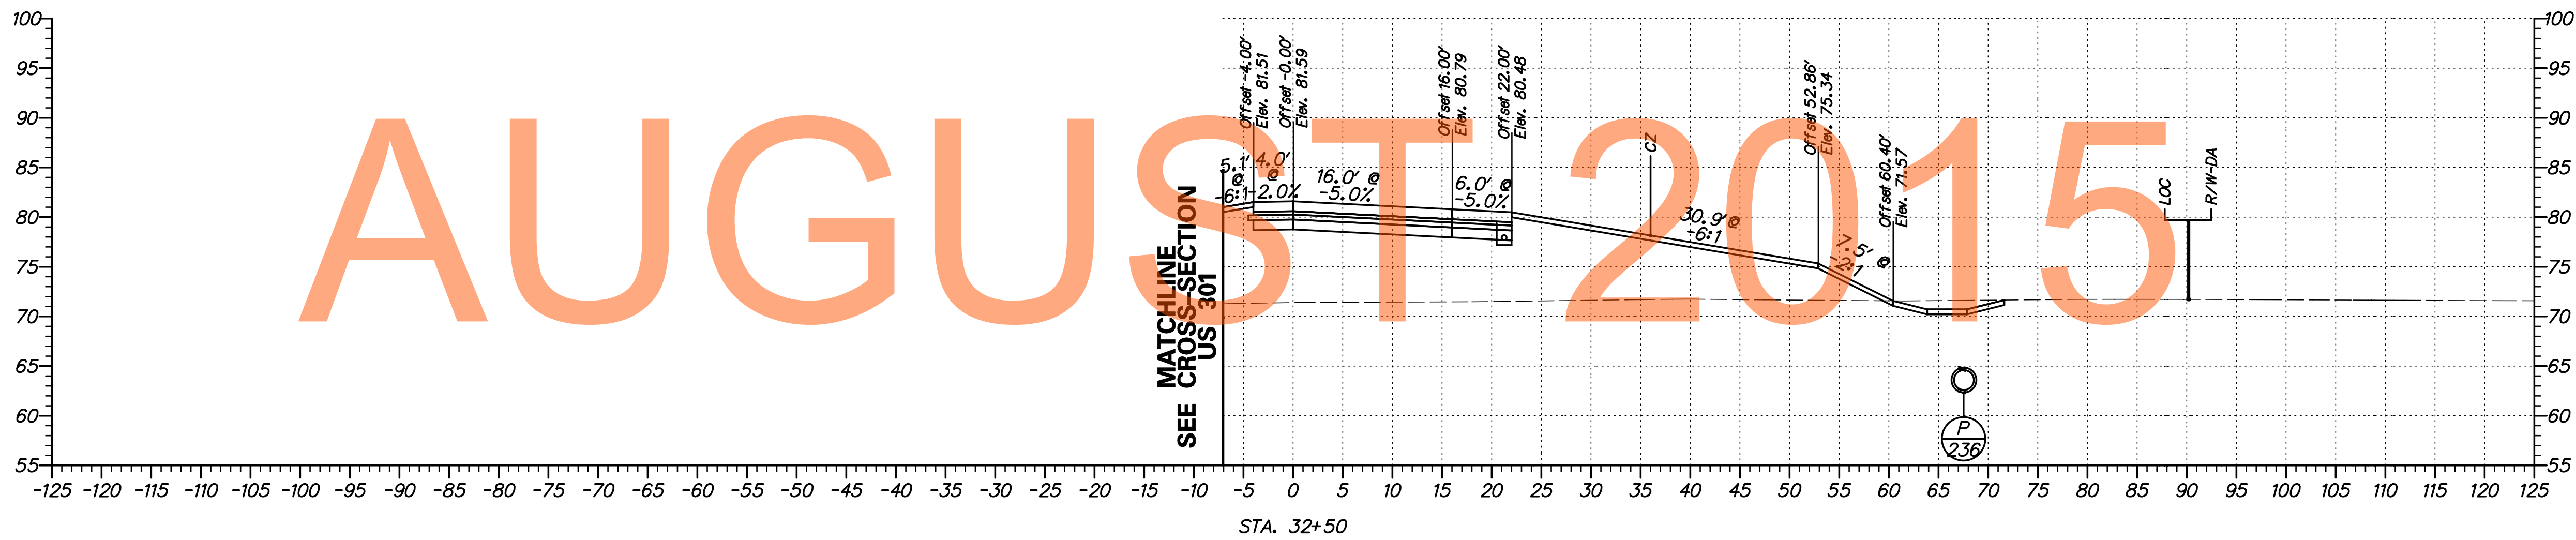


AUGUST 2015

G:\60049040 US301\CIVIL\PLANS\2A\YSEC\XS-107-2A.DGN



ADDENDUMS / REVISIONS	

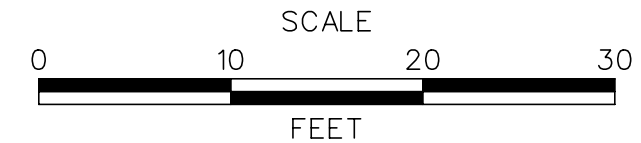


US 301
LEVELS ROAD
TO SUMMIT BRIDGE ROAD

CONTRACT	BRIDGE NO.
T20091303	
COUNTY	DESIGNED BY: SS
NEW CASTLE	CHECKED BY: AM


CROSS SECTIONS
US 301 RAMP I
STA. 32+50 - 33+00

SHEET NO.
427
TOTAL SHTS.
518

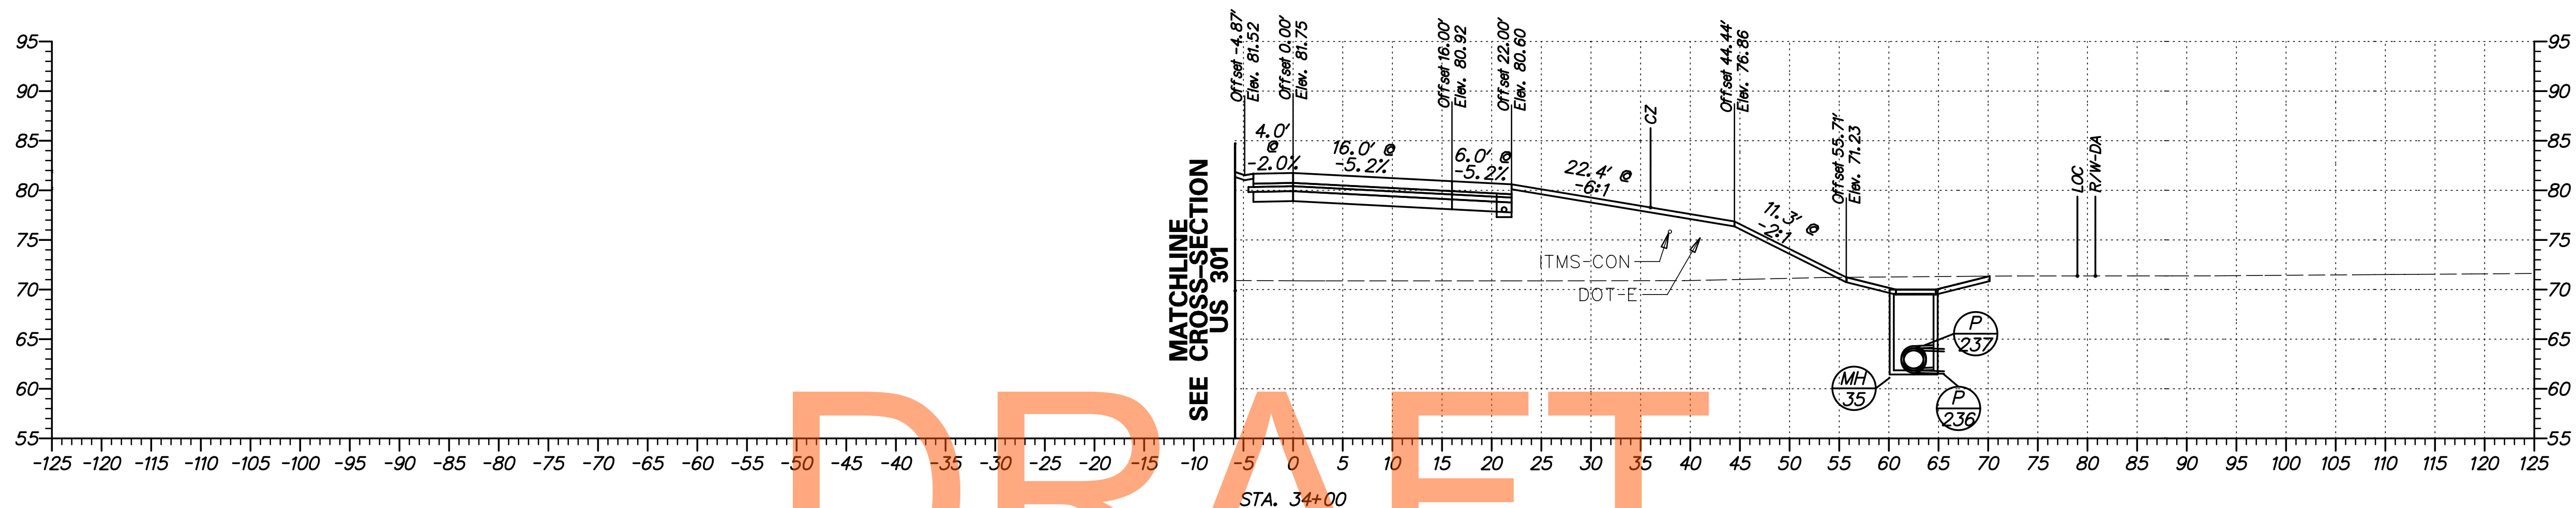

DRAFT


NOT FOR BIDDING

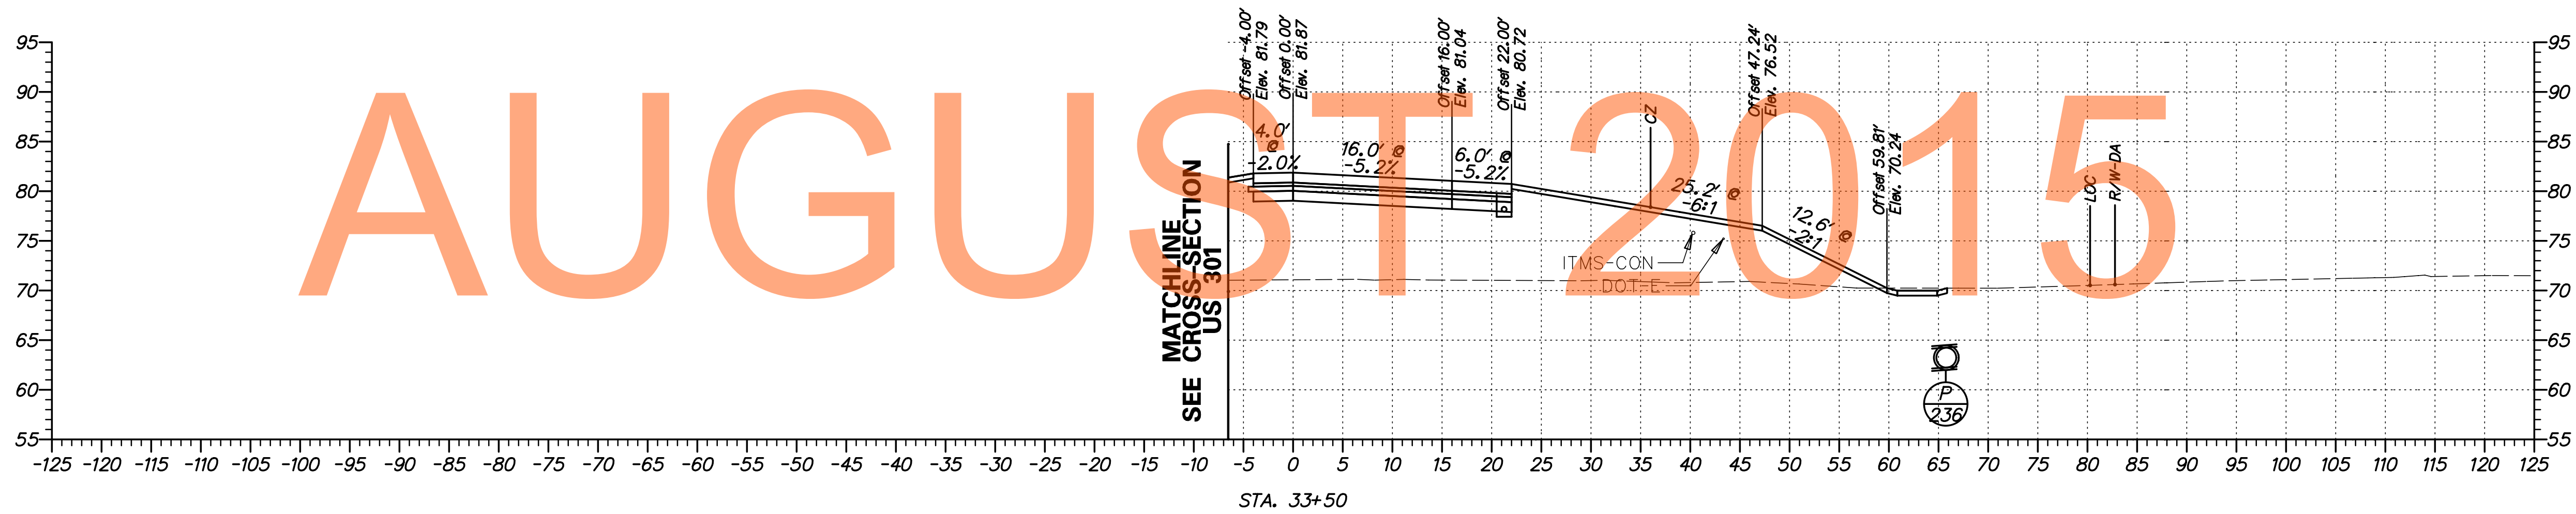

AUGUST 2015

G:\60049040 US301\CIVIL\PLANS\2A\XSEC\XS_08_2A.DGN


DELAWARE DEPARTMENT OF TRANSPORTATION	ADDENDUMS / REVISIONS	SCALE FEET	US 301 LEVELS ROAD TO SUMMIT BRIDGE ROAD	CONTRACT T20091303 COUNTY NEW CASTLE	BRIDGE NO. DESIGNED BY: SS CHECKED BY: AM	CROSS SECTIONS US 301 RAMP 1 STA. 33+50 - 34+00	SHEET NO. 428 TOTAL SHTS. 518

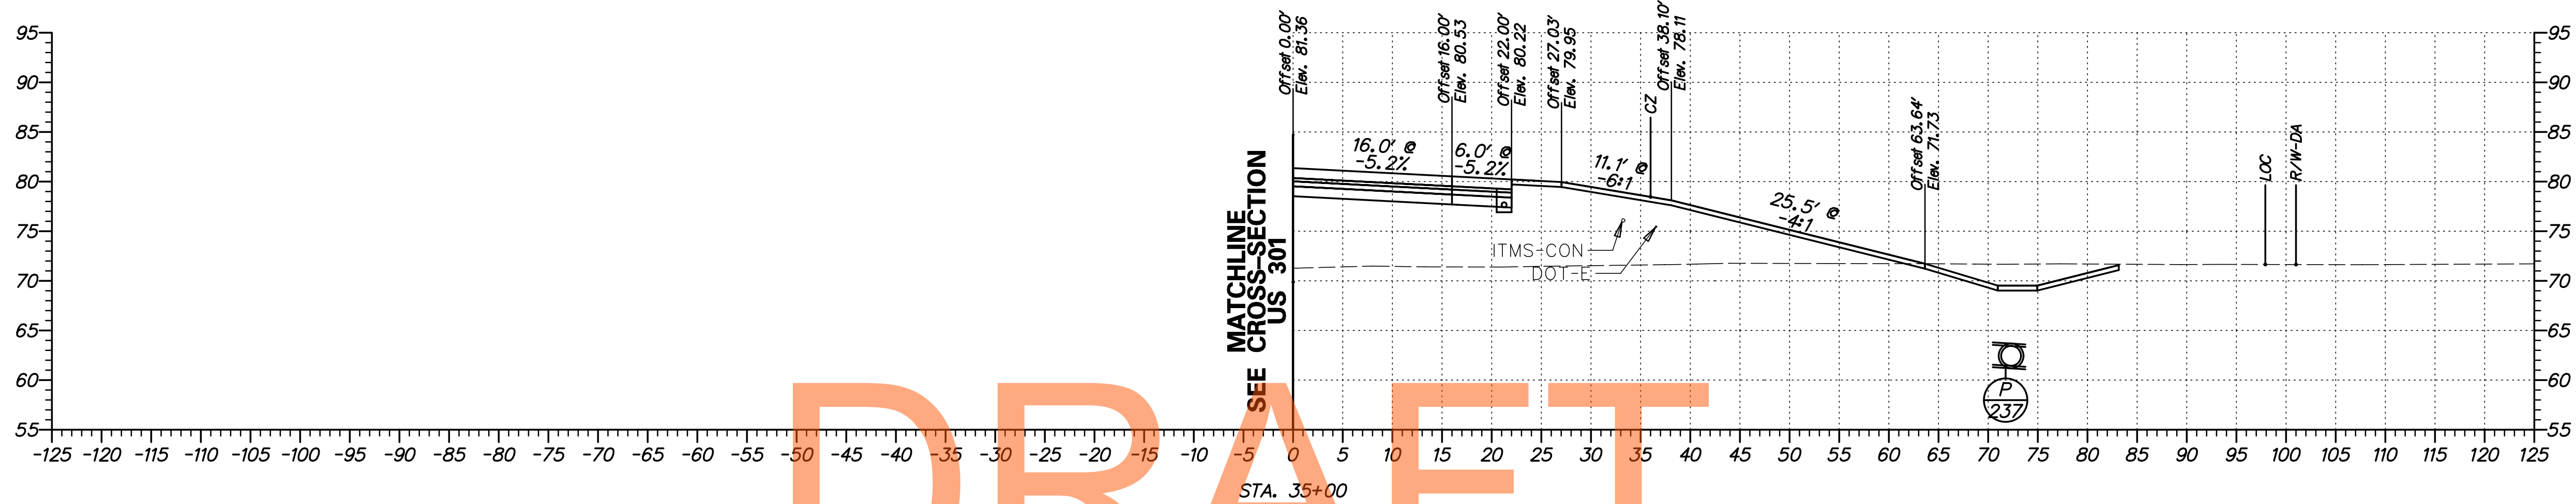

DRAFT



NOT FOR BIDDING

AUGUST 2015

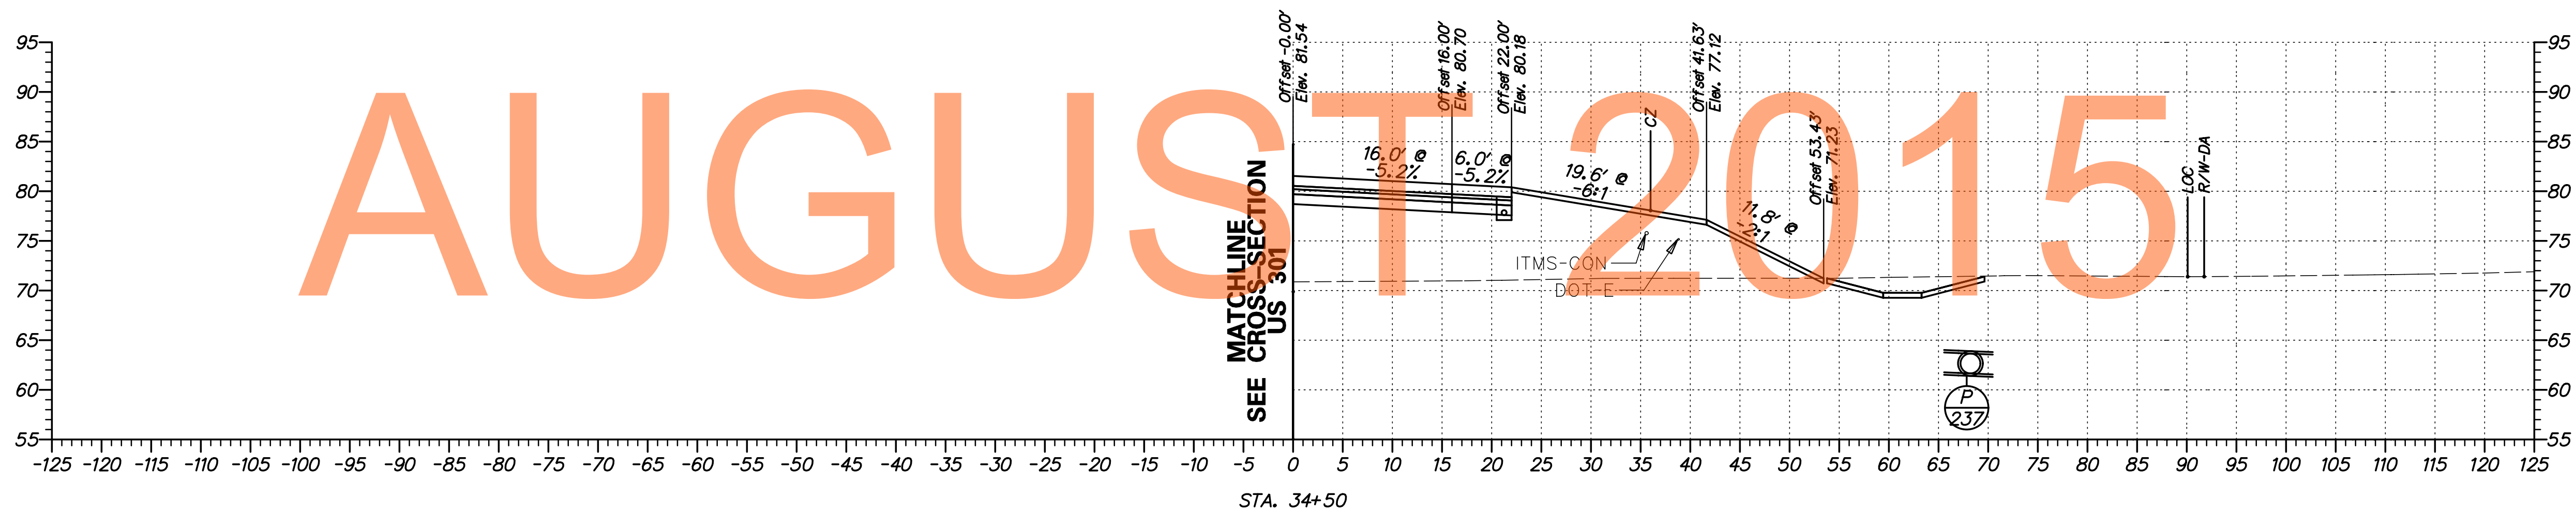

G:\60049040 US301\CIVIL\PLANS\2A\XSEC\XS_09_2A.DGN

DELAWARE DEPARTMENT OF TRANSPORTATION	ADDENDUMS / REVISIONS	SCALE FEET	US 301 LEVELS ROAD TO SUMMIT BRIDGE ROAD	CONTRACT T20091303	BRIDGE NO.	CROSS SECTIONS US 301 RAMP 1 STA. 34+50 - 35+00	SHEET NO. 429
					COUNTY NEW CASTLE		DESIGNED BY: SS
				CHECKED BY: AM			

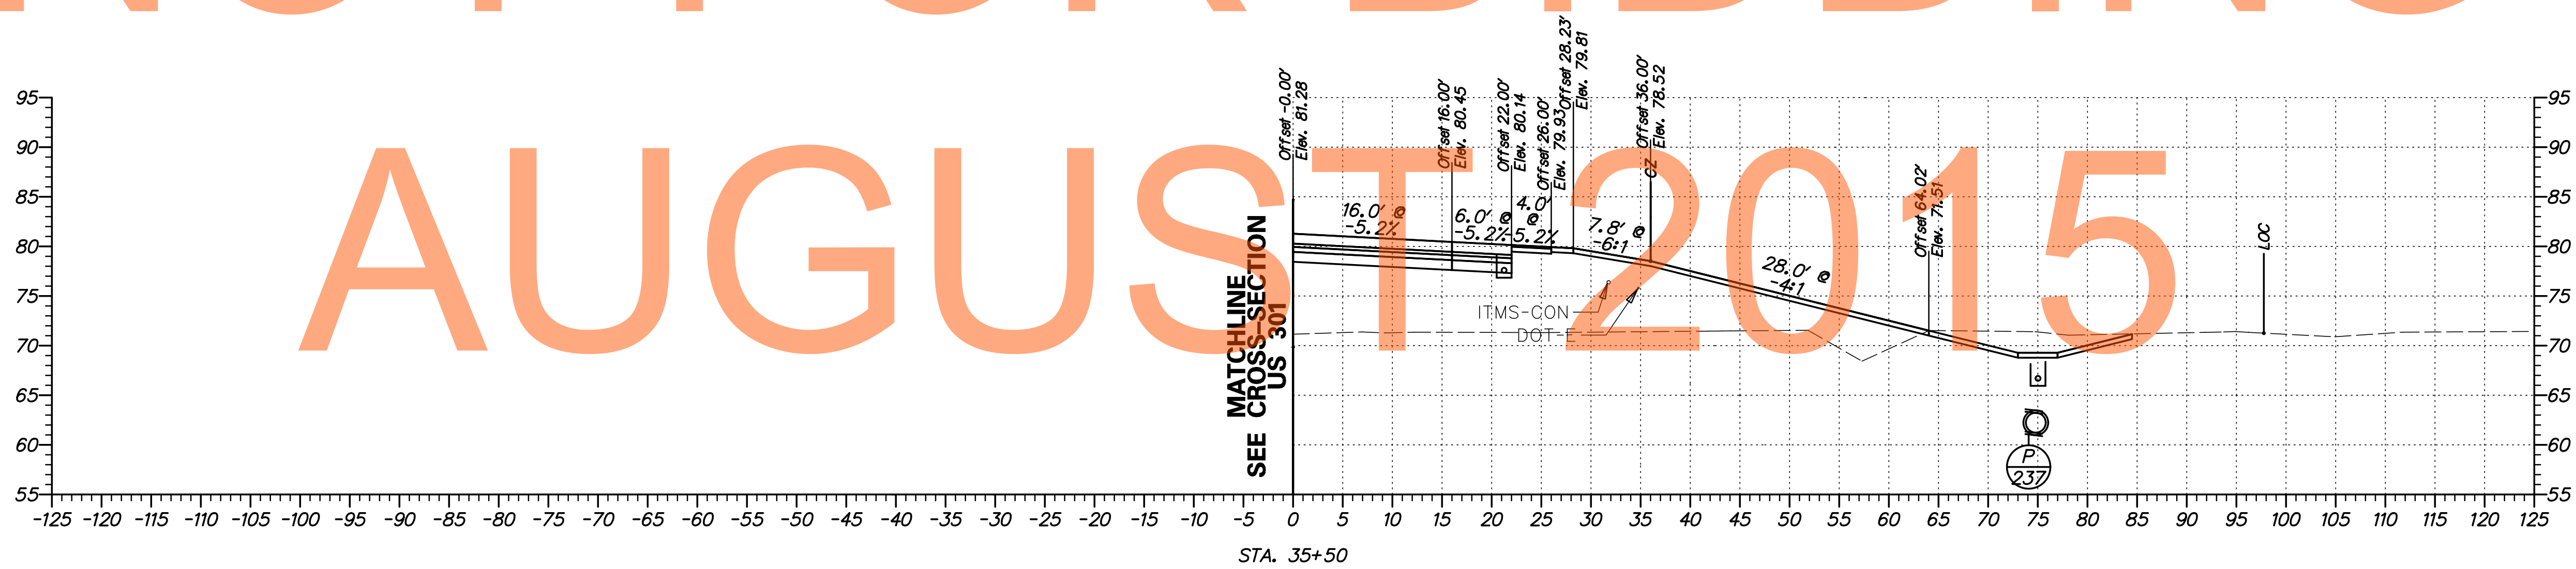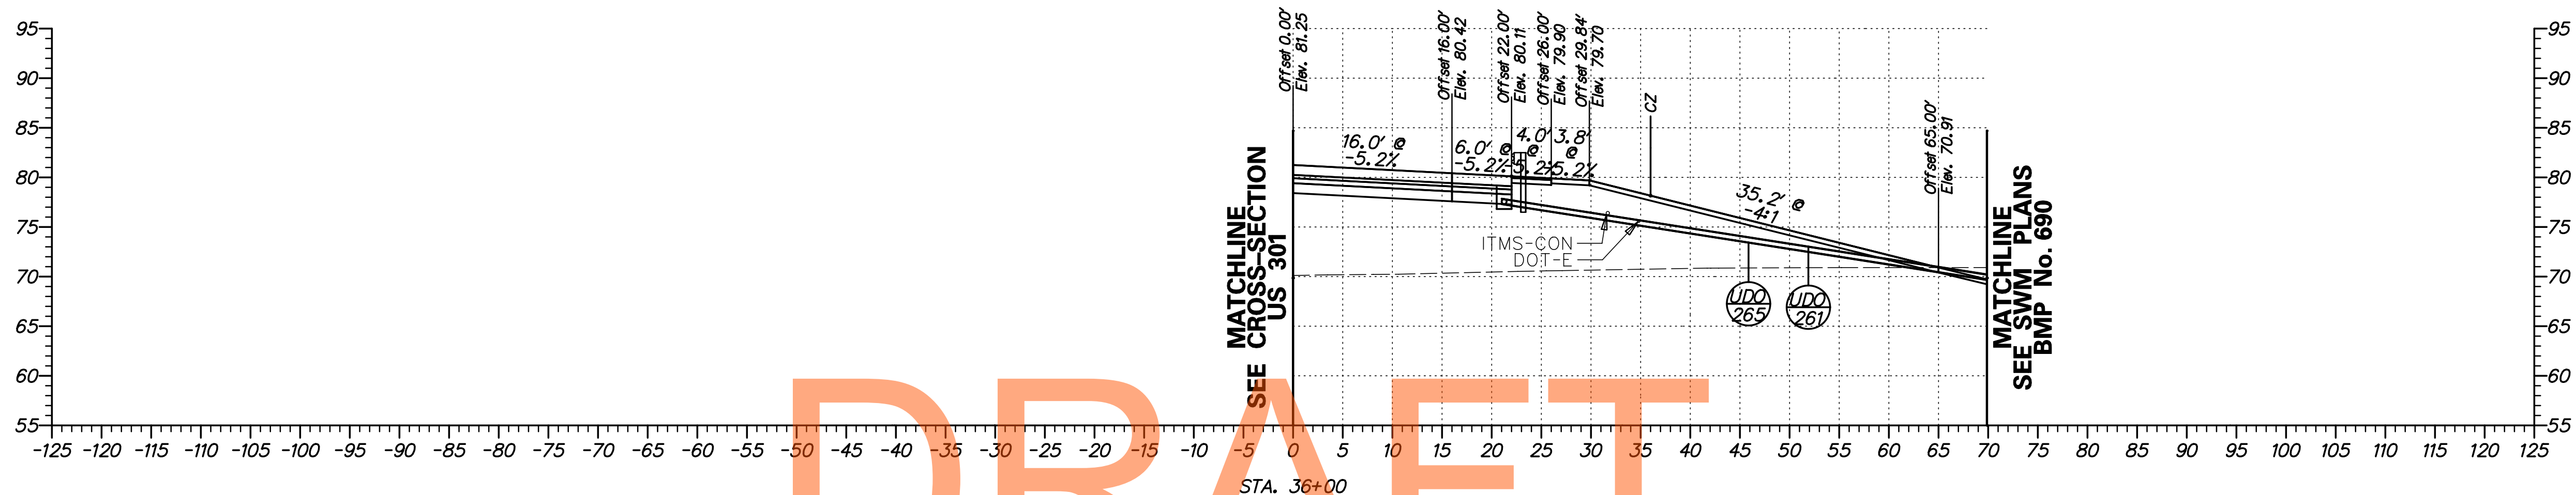


DRAFT


NOT FOR BIDDING

AUGUST 2015

G:\60049040 US301\CIVIL\PLANS\2A\YSEC\XS_110_2A.DGN

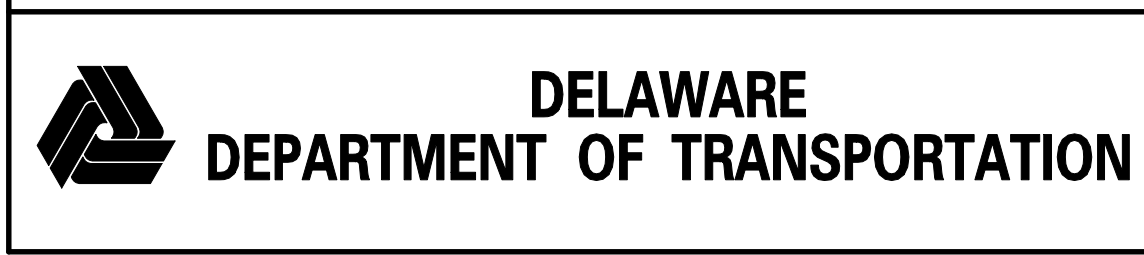

ADDENDUMS / REVISIONS	

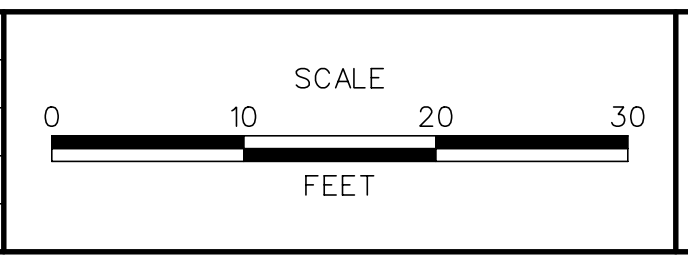


US 301
LEVELS ROAD
TO SUMMIT BRIDGE ROAD

CONTRACT	BRIDGE NO.
T20091303	DESIGNED BY: SS
COUNTY	CHECKED BY: AM
NEW CASTLE	

CROSS SECTIONS
US 301 RAMP 1
STA. 35+50 - 36+00

SHEET NO.	430
TOTAL SHTS.	518



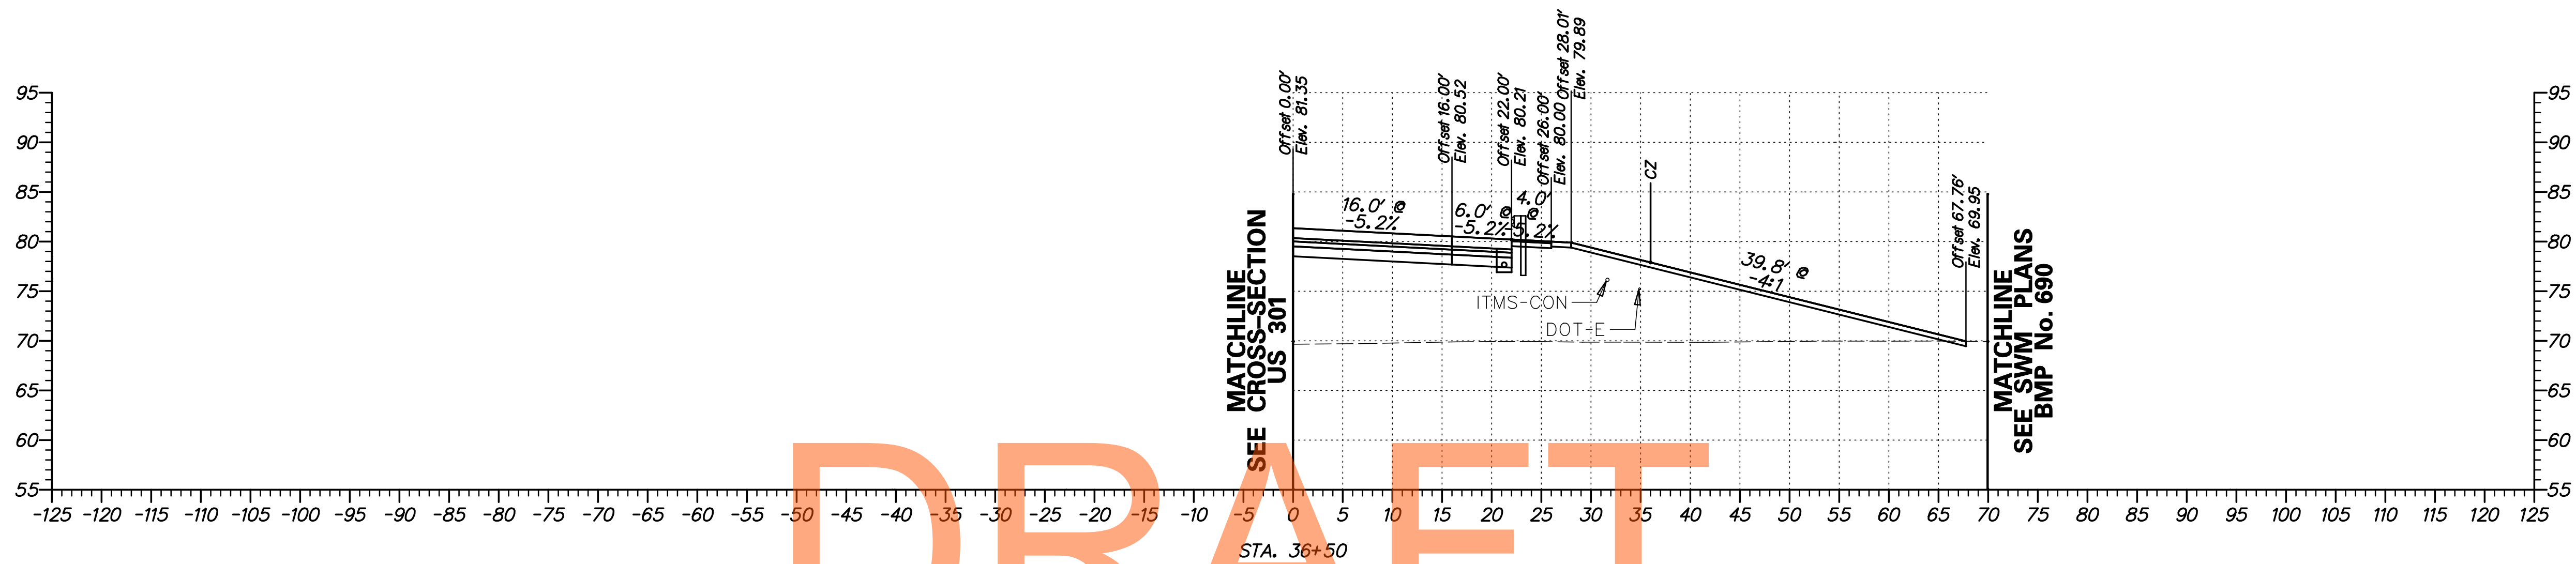


DRAFT


NOT FOR BIDDING
AUGUST 2015

G:\60049040 US301\CIVIL\PLANS\2A\XSEC\XS-III_2A.DGN


DELAWARE DEPARTMENT OF TRANSPORTATION	ADDENDUMS / REVISIONS	SCALE FEET	US 301 LEVELS ROAD TO SUMMIT BRIDGE ROAD	CONTRACT	BRIDGE NO.	CROSS SECTIONS US 301 RAMP 1 STA. 36 + 50	SHEET NO.
					T20091303		
				COUNTY	DESIGNED BY: SS	TOTAL SHTS.	
				NEW CASTLE	CHECKED BY: AM	518	

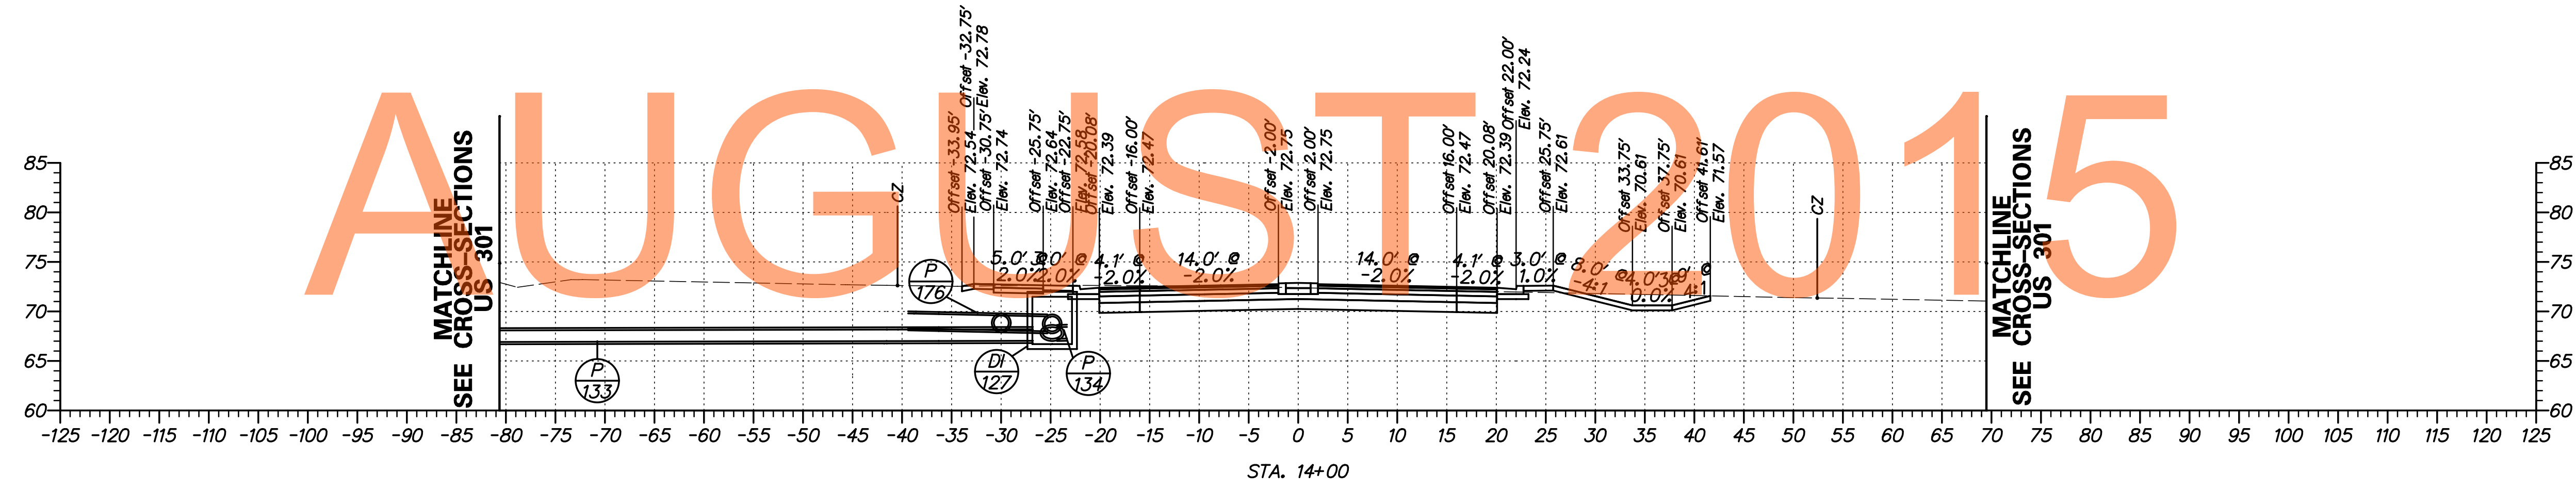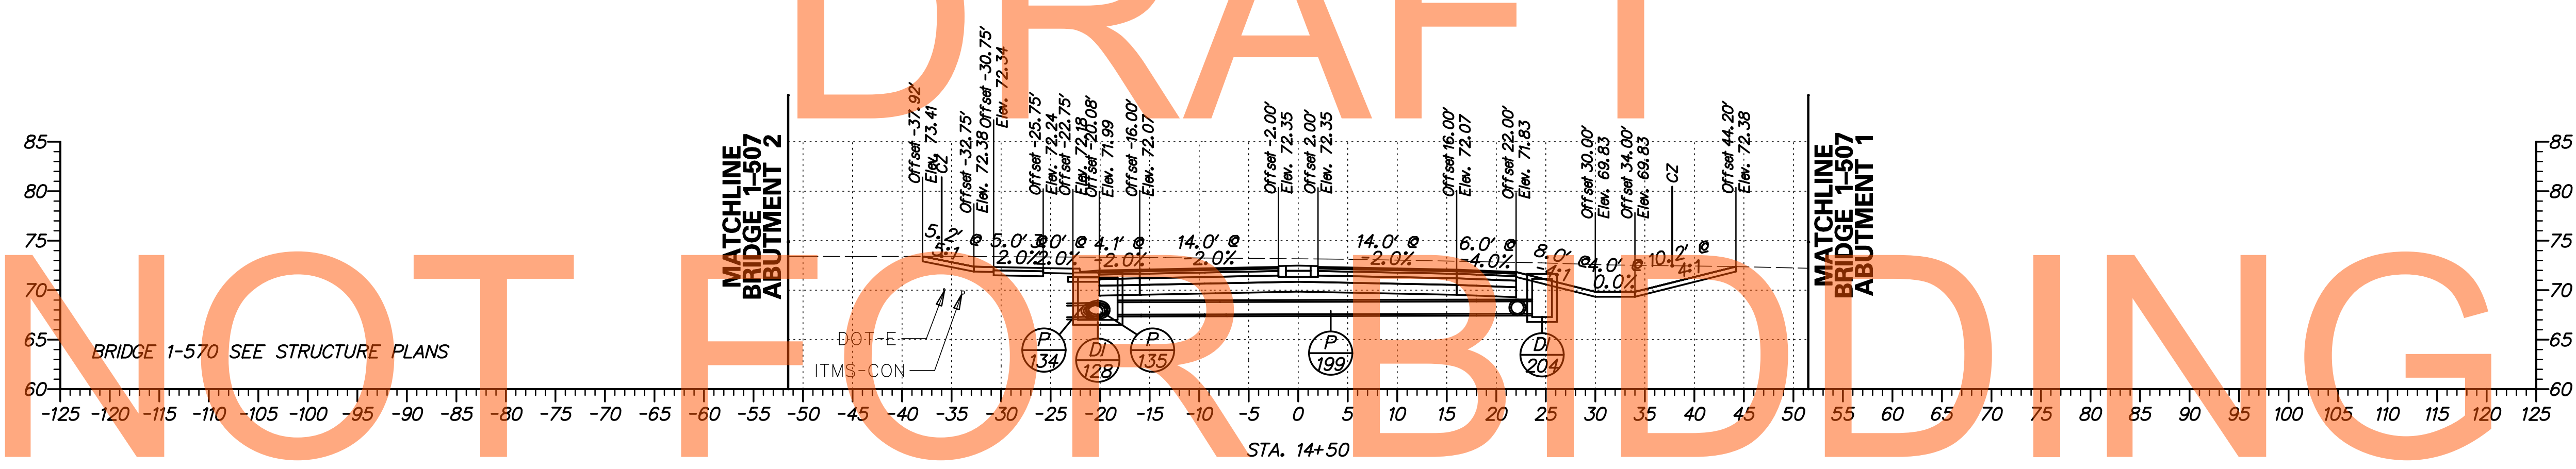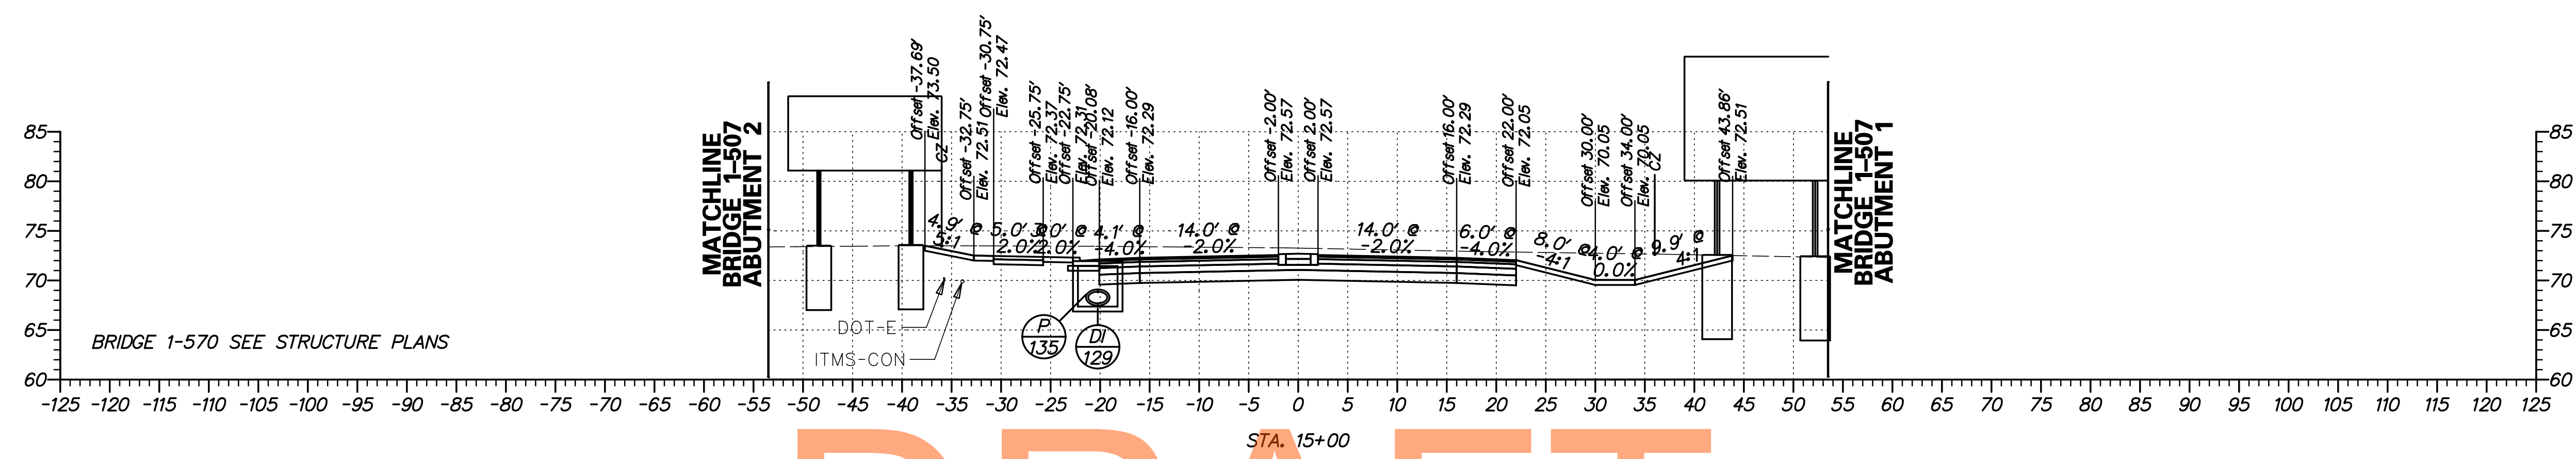

G:\60049040 US301\CIVIL\PLANS\2A\YSEC\XS_CONN01_2A.DGN

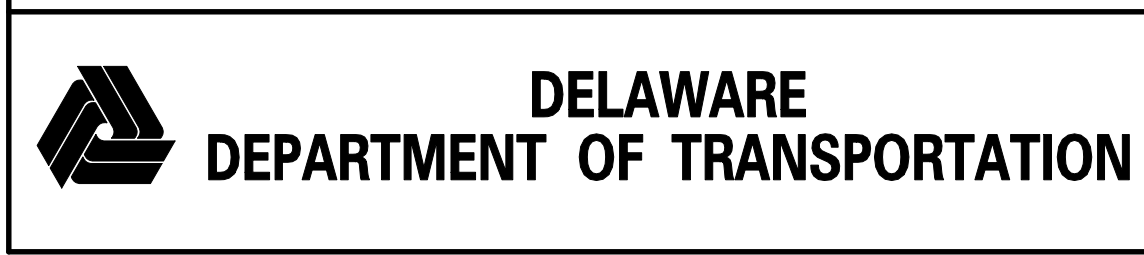

ADDENDUMS / REVISIONS	

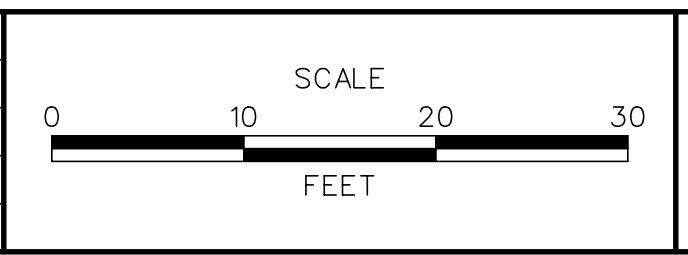


**US 301
LEVELS ROAD
TO SUMMIT BRIDGE ROAD**

CONTRACT	BRIDGE NO.
T20091303	
COUNTY	DESIGNED BY: SS
NEW CASTLE	CHECKED BY: AM

**CROSS SECTIONS
US 301 CONNECTOR
STA. 14+00 - 15+00**


SHEET NO.	432
TOTAL SHTS.	518

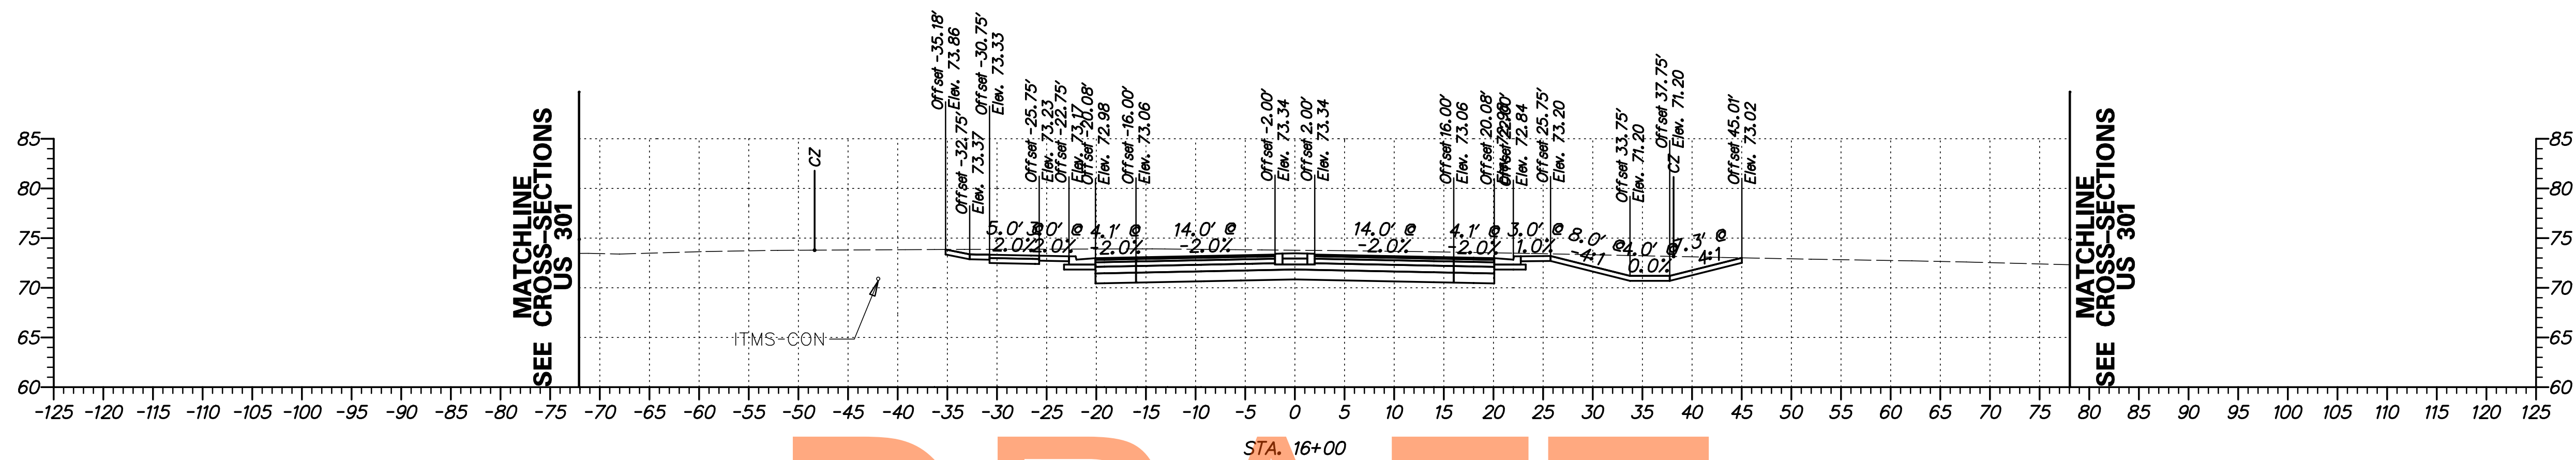

DRAFT

NOT FOR BIDDING


AUGUST 2015

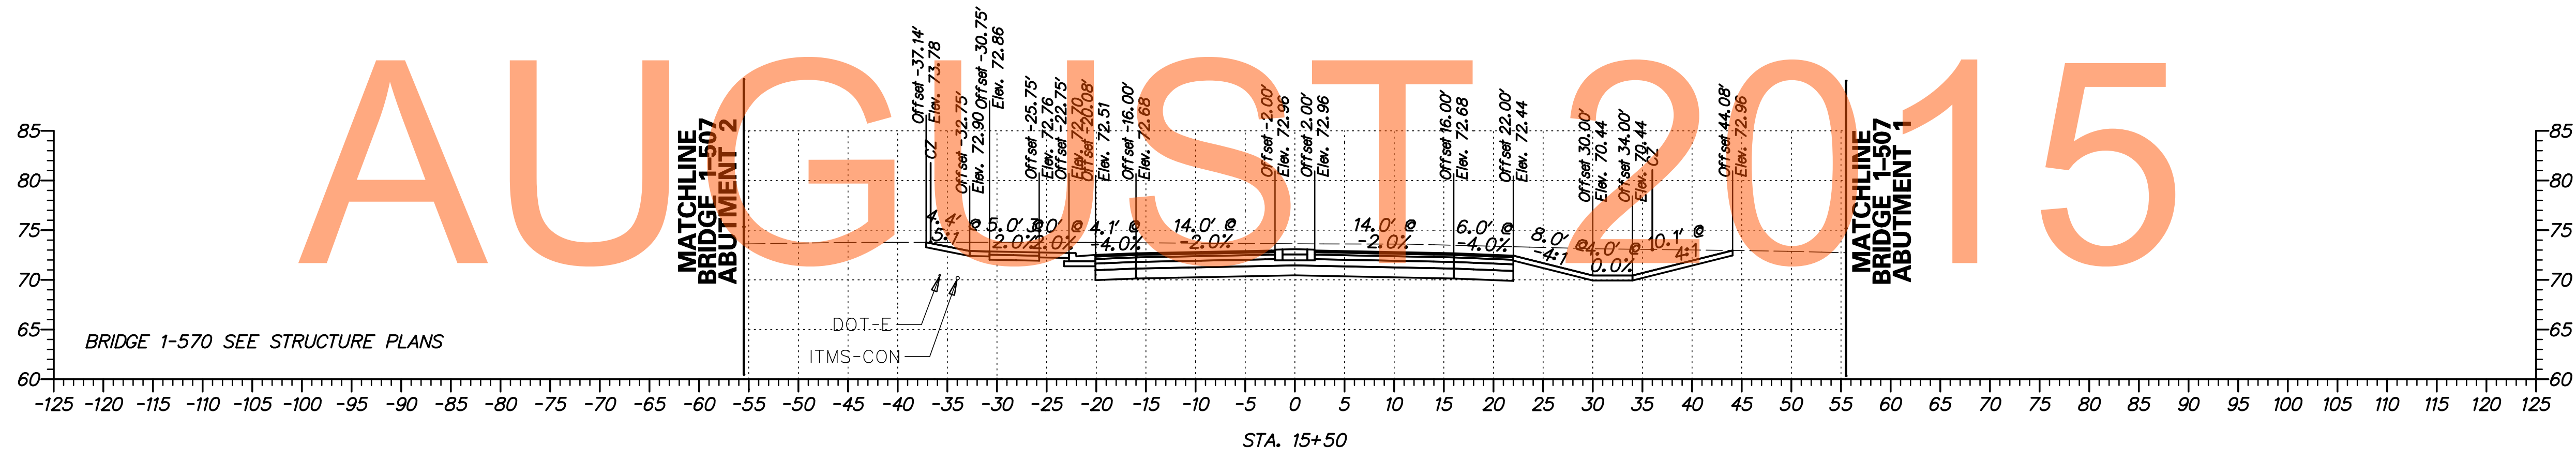

G:\60049040_US301\CIVIL\PLANS\2A\YSEC\XS_CONN02_2A.DGN



ADDENDUMS / REVISIONS	



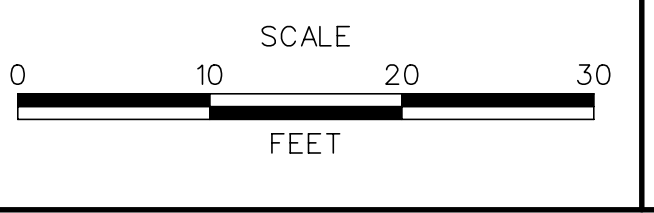


**US 301
LEVELS ROAD
TO SUMMIT BRIDGE ROAD**

CONTRACT	BRIDGE NO.
T20091303	
COUNTY	DESIGNED BY: SS
NEW CASTLE	CHECKED BY: AM


**CROSS SECTIONS
US 301 CONNECTOR
STA. 15+50 - 16+00**

SHEET NO.
433
TOTAL SHTS.
518

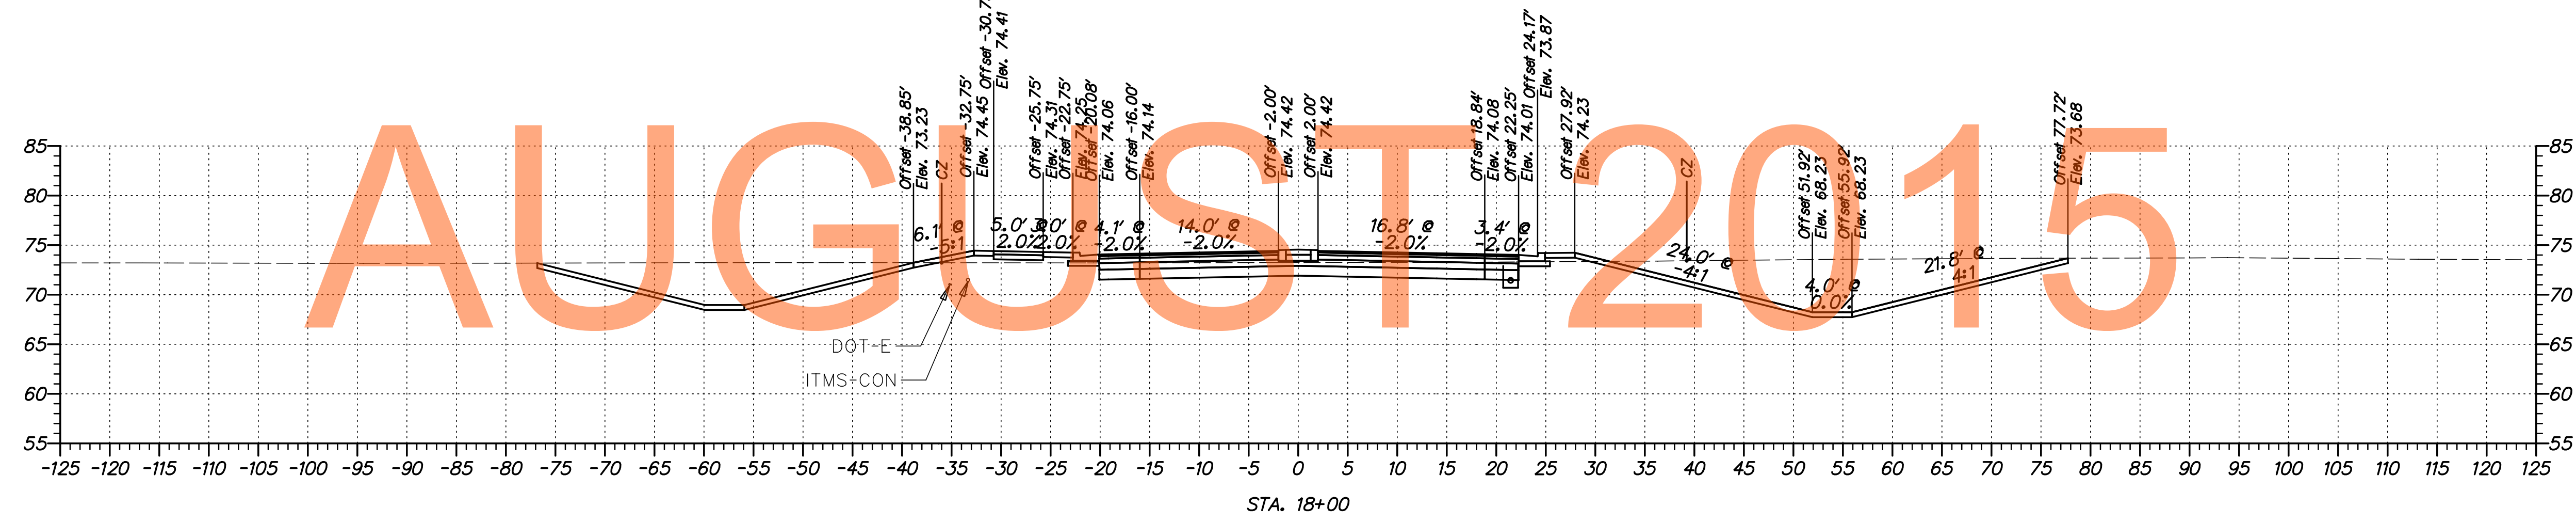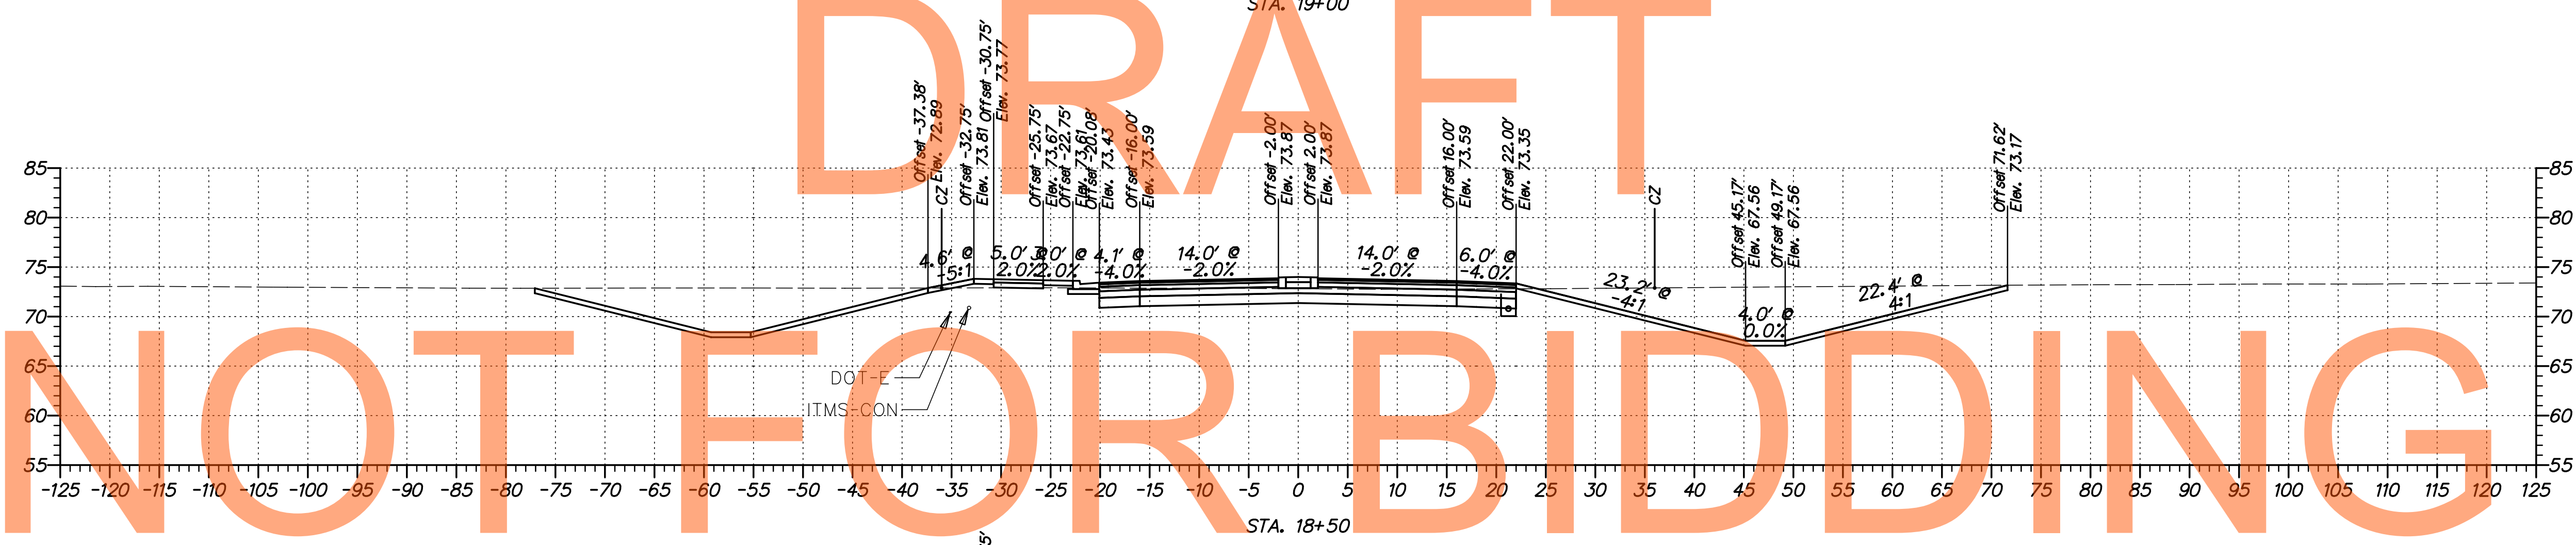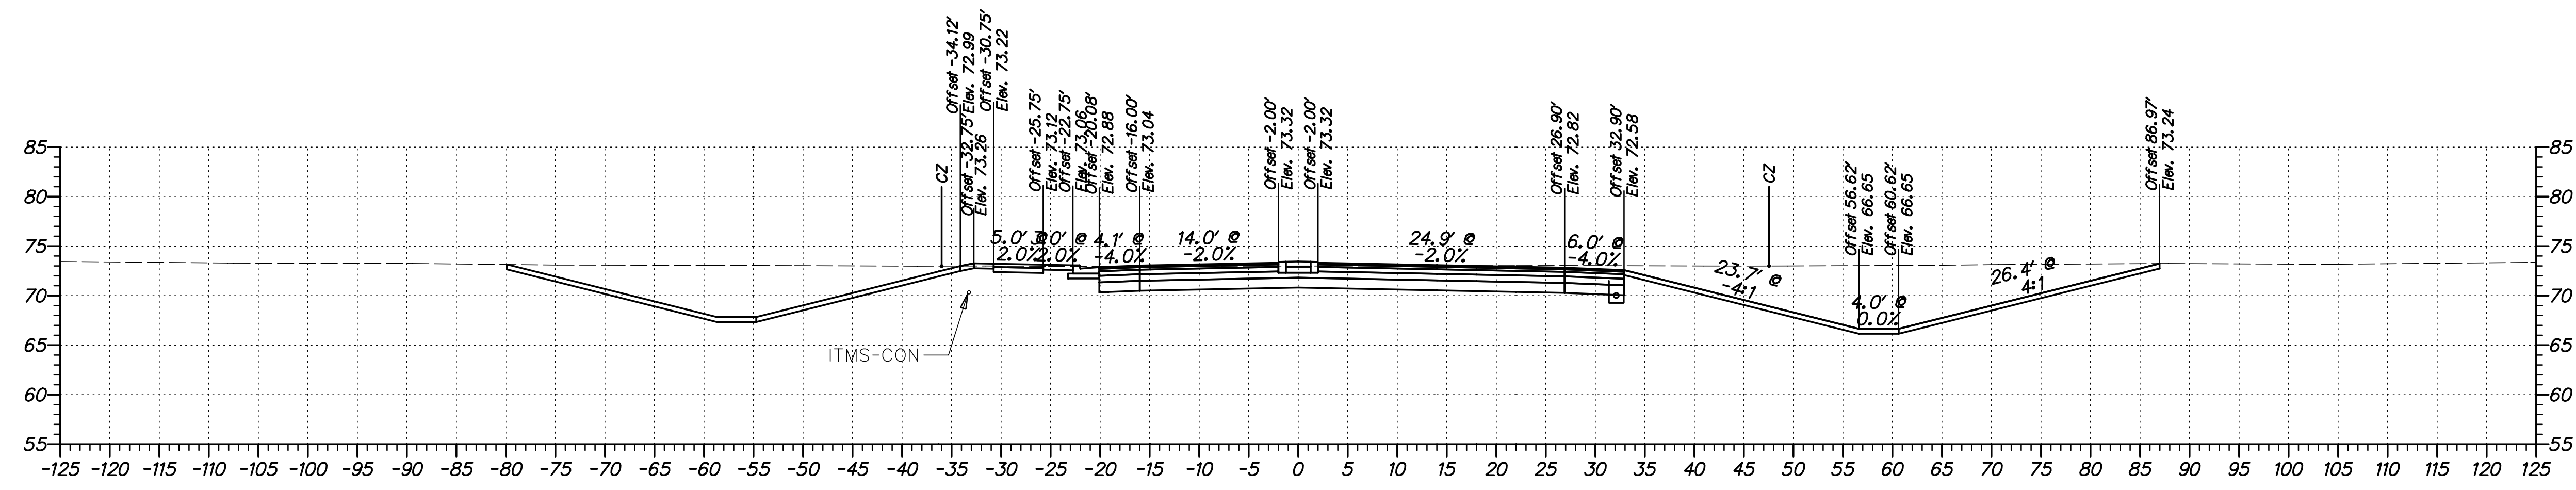


DRAFT
NOT FOR BIDDING
AUGUST 2015

G:\60049040 US301\CIVIL\PLANS\2A\XSEC\XS_CONN03_2A.DGN

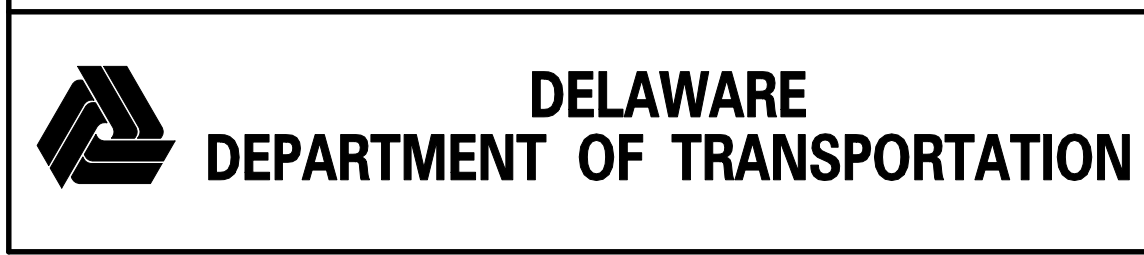

ADDENDUMS / REVISIONS	



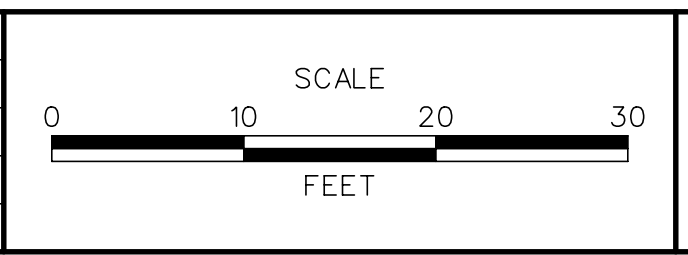


**US 301
LEVELS ROAD
TO SUMMIT BRIDGE ROAD**

CONTRACT	BRIDGE NO.
T20091303	
COUNTY	DESIGNED BY: SS
NEW CASTLE	CHECKED BY: AM

**CROSS SECTIONS
US 301 CONNECTOR
STA. 18+00 - 19+00**

SHEET NO.
434
TOTAL SHTS.
518

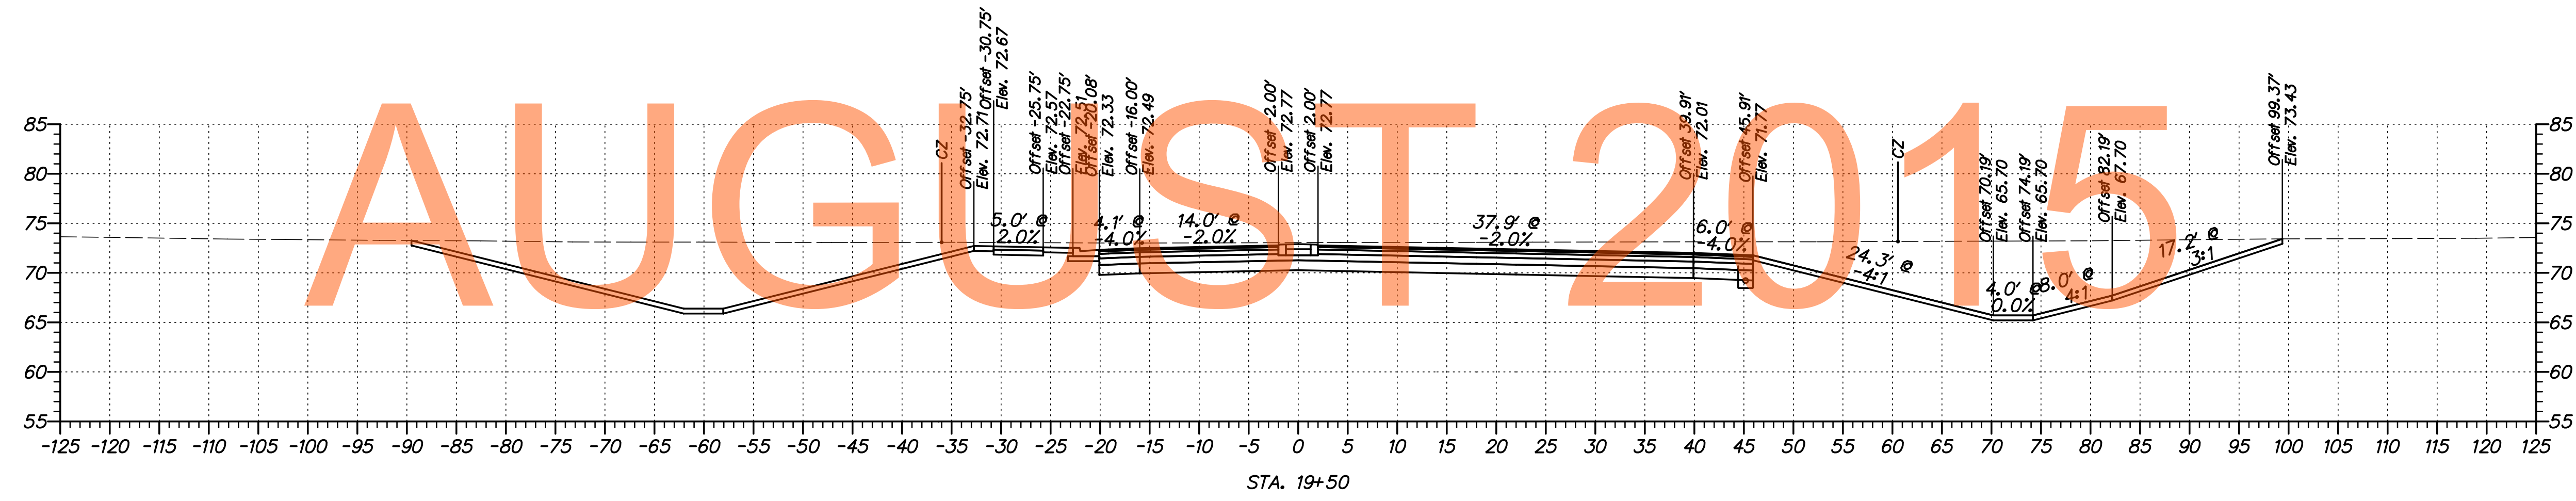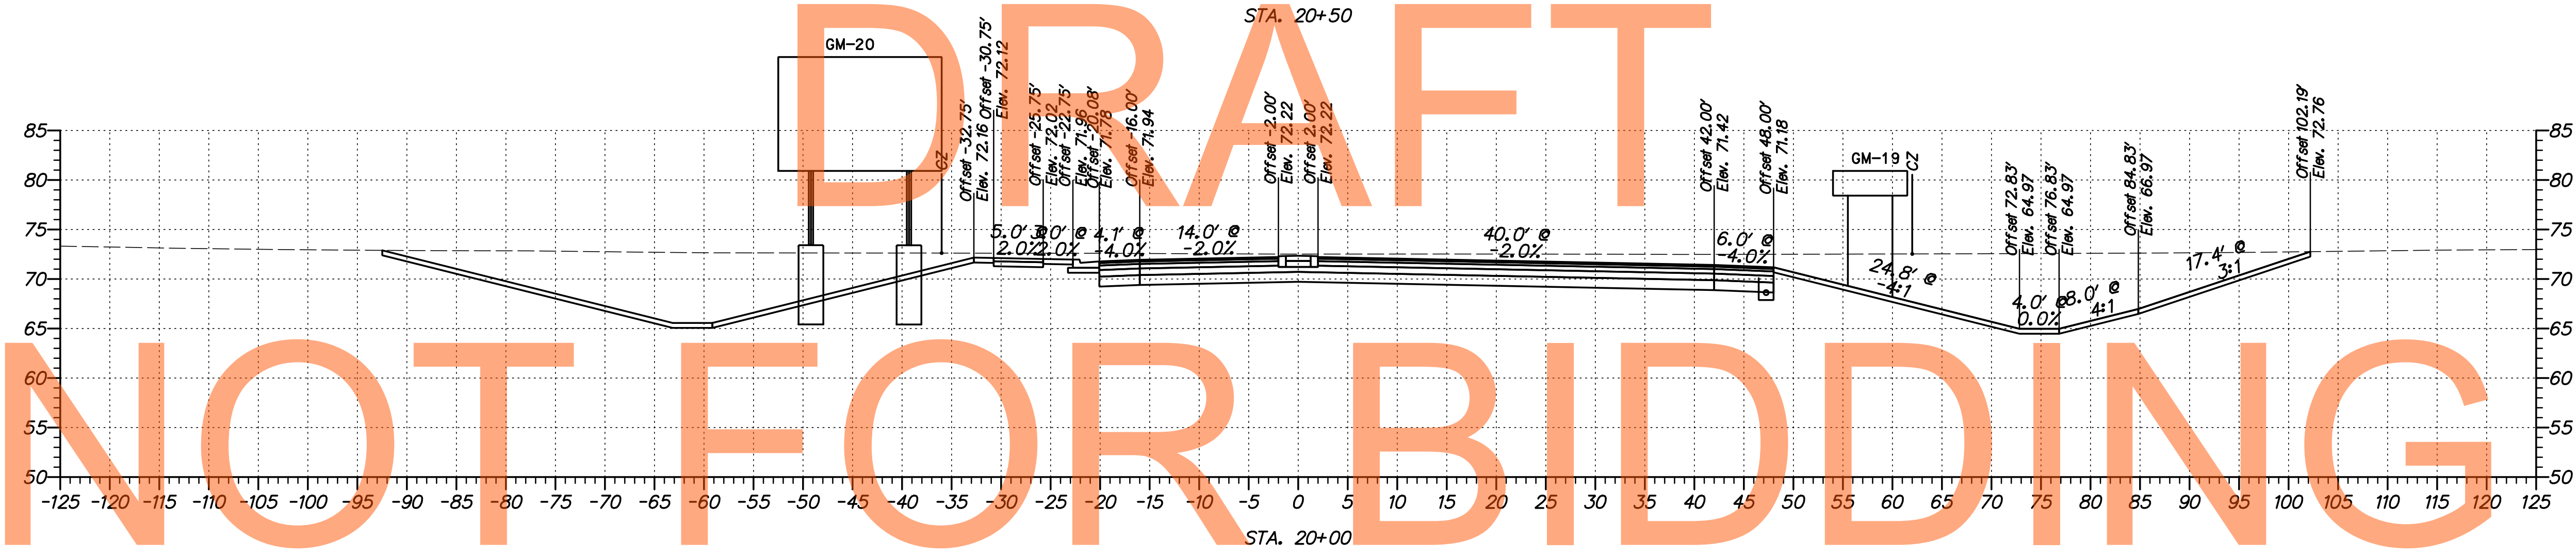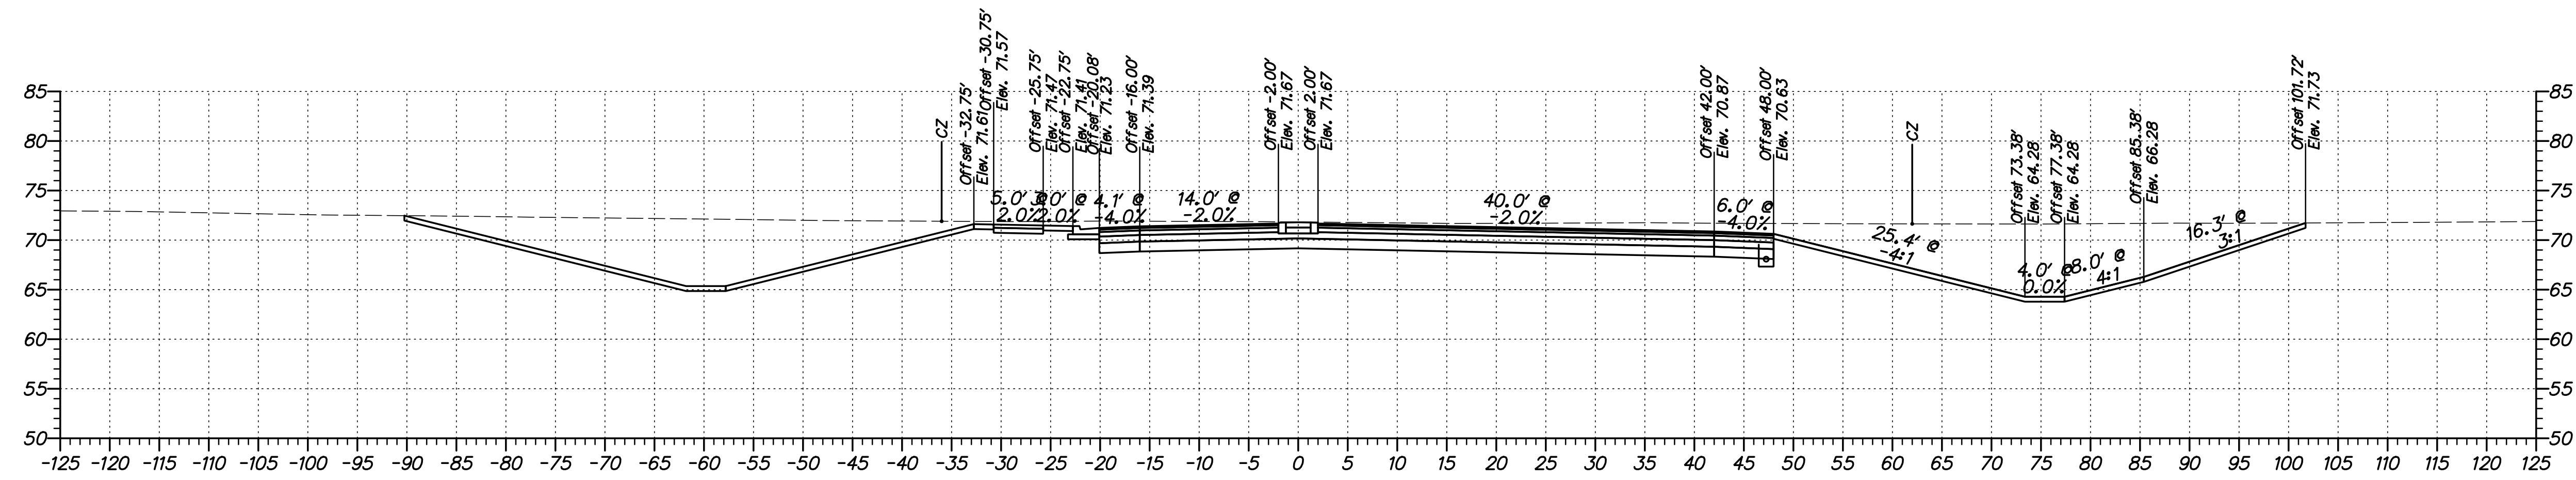


DRAFT

NOT FOR BIDDING

AUGUST 2015


G:\60049040 US301\CIVIL\PLANS\2A\YSEC\XS_CONN04_2A.DGN

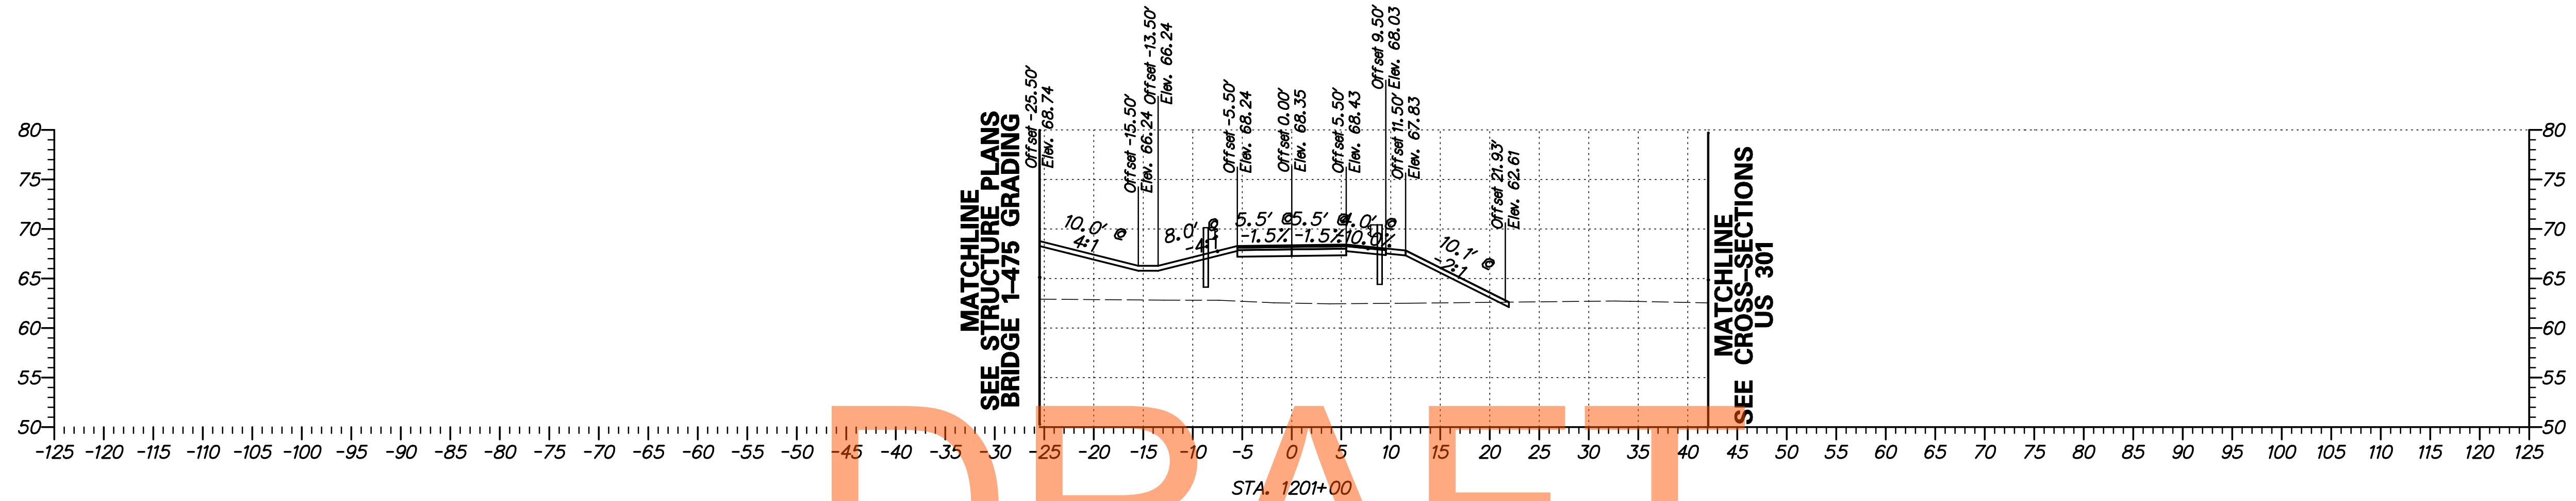


DRAFT

NOT FOR BIDDING
AUGUST 2015

G:\60049040 US301\CIVIL\PLANS\2A\YSEC\XS-EAR01L2A.DGN

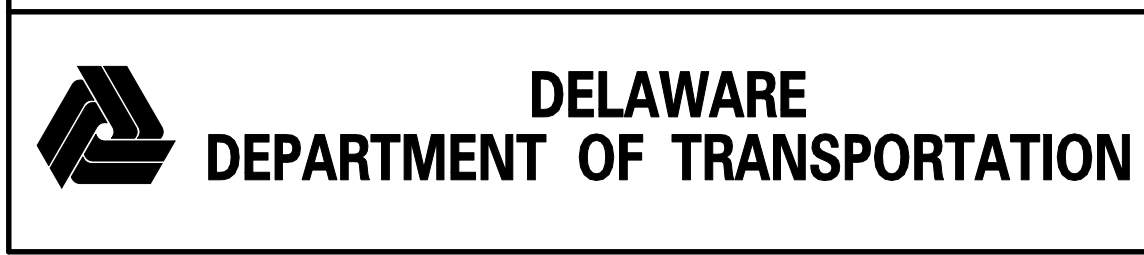

ADDENDUMS / REVISIONS	



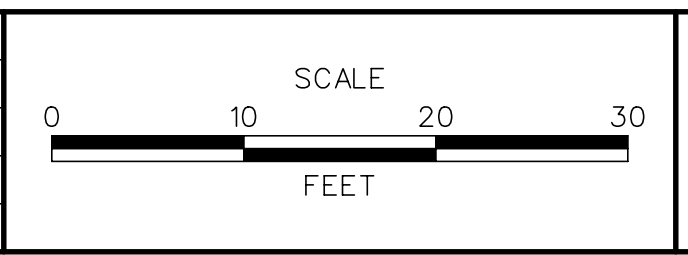


**US 301
LEVELS ROAD
TO SUMMIT BRIDGE ROAD**

CONTRACT	BRIDGE NO.
T20091303	
COUNTY	DESIGNED BY: SS
NEW CASTLE	CHECKED BY: AM

**CROSS SECTIONS
US 301
EMERGENCY ACCESS RAMP
STA. 1201+00**

SHEET NO.
436
TOTAL SHTS.
518

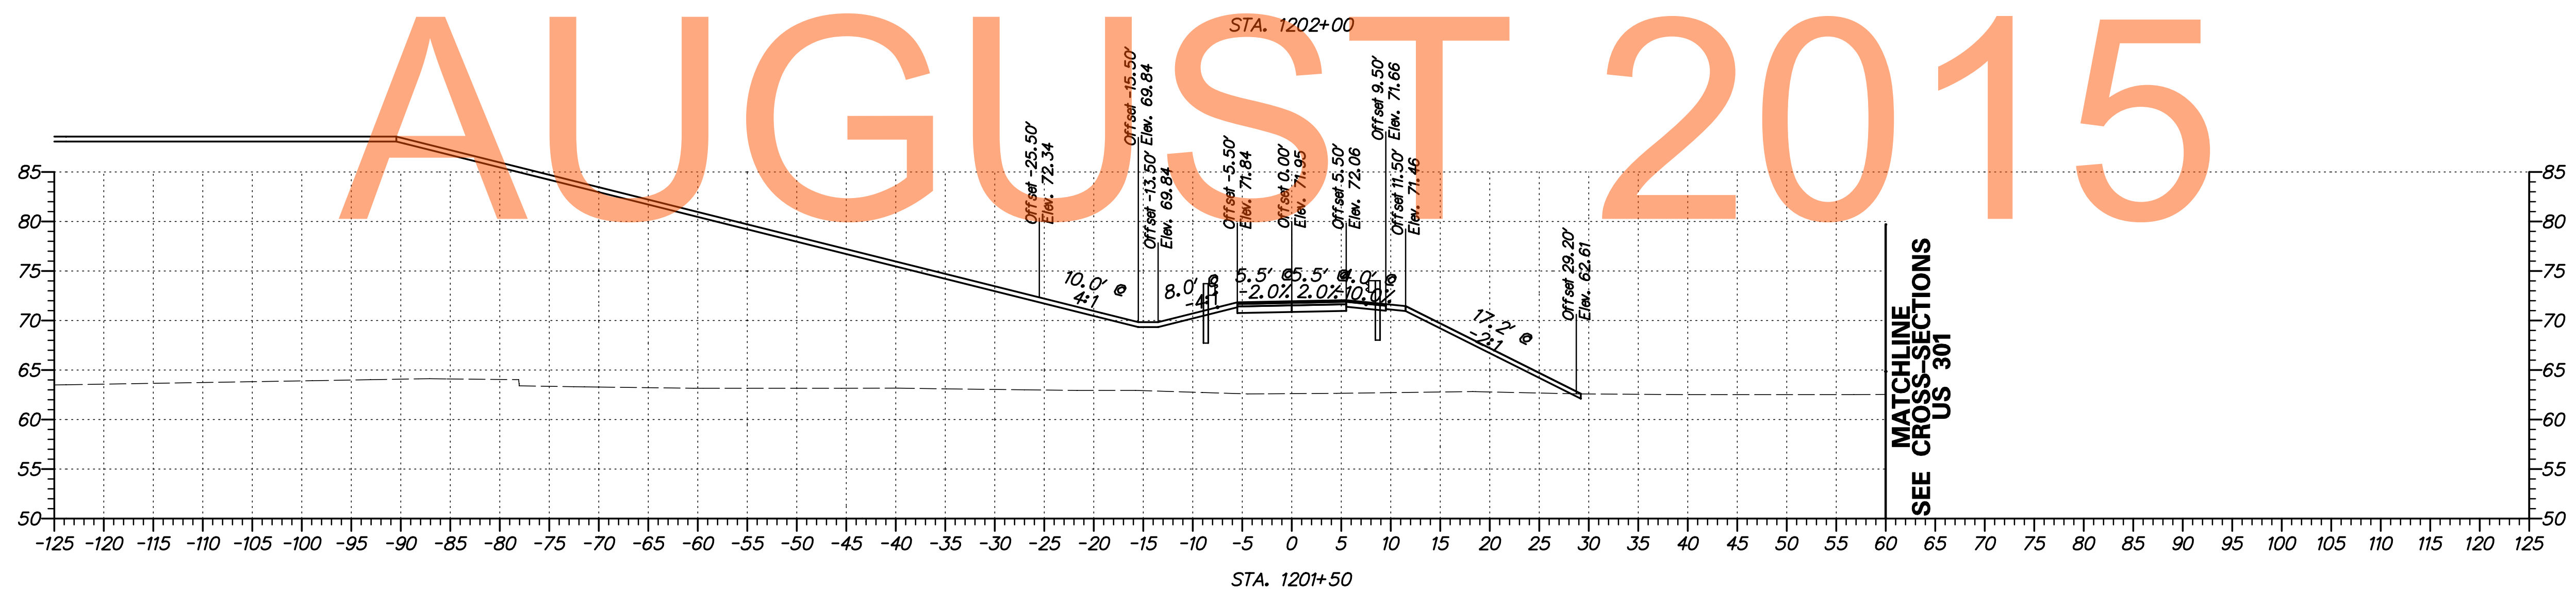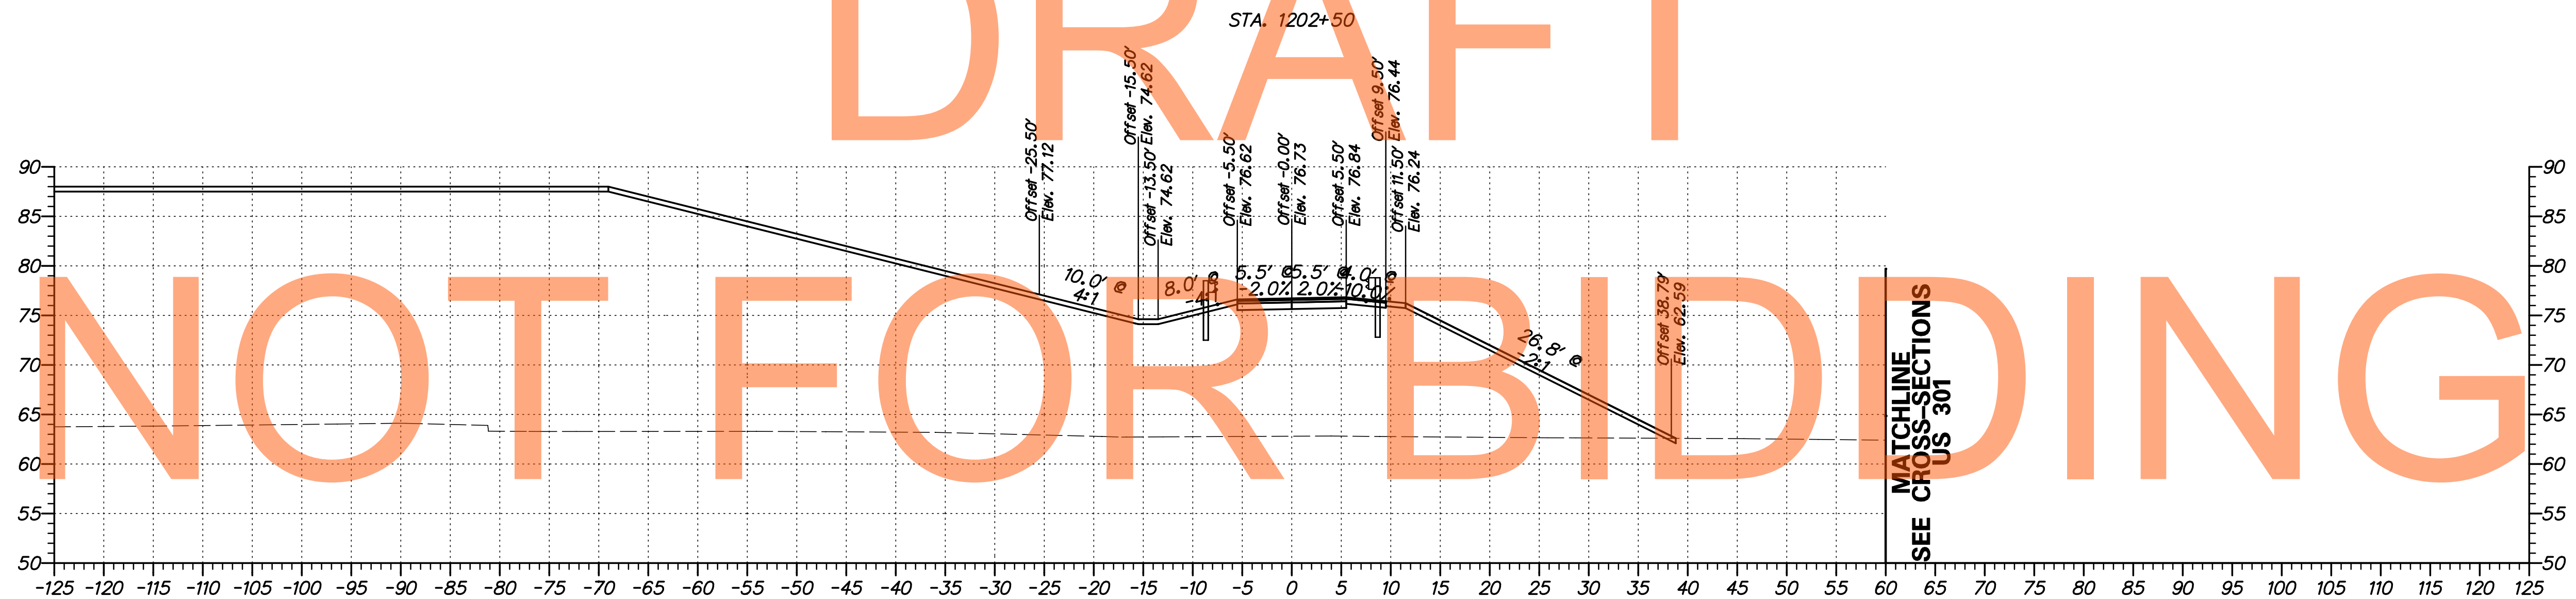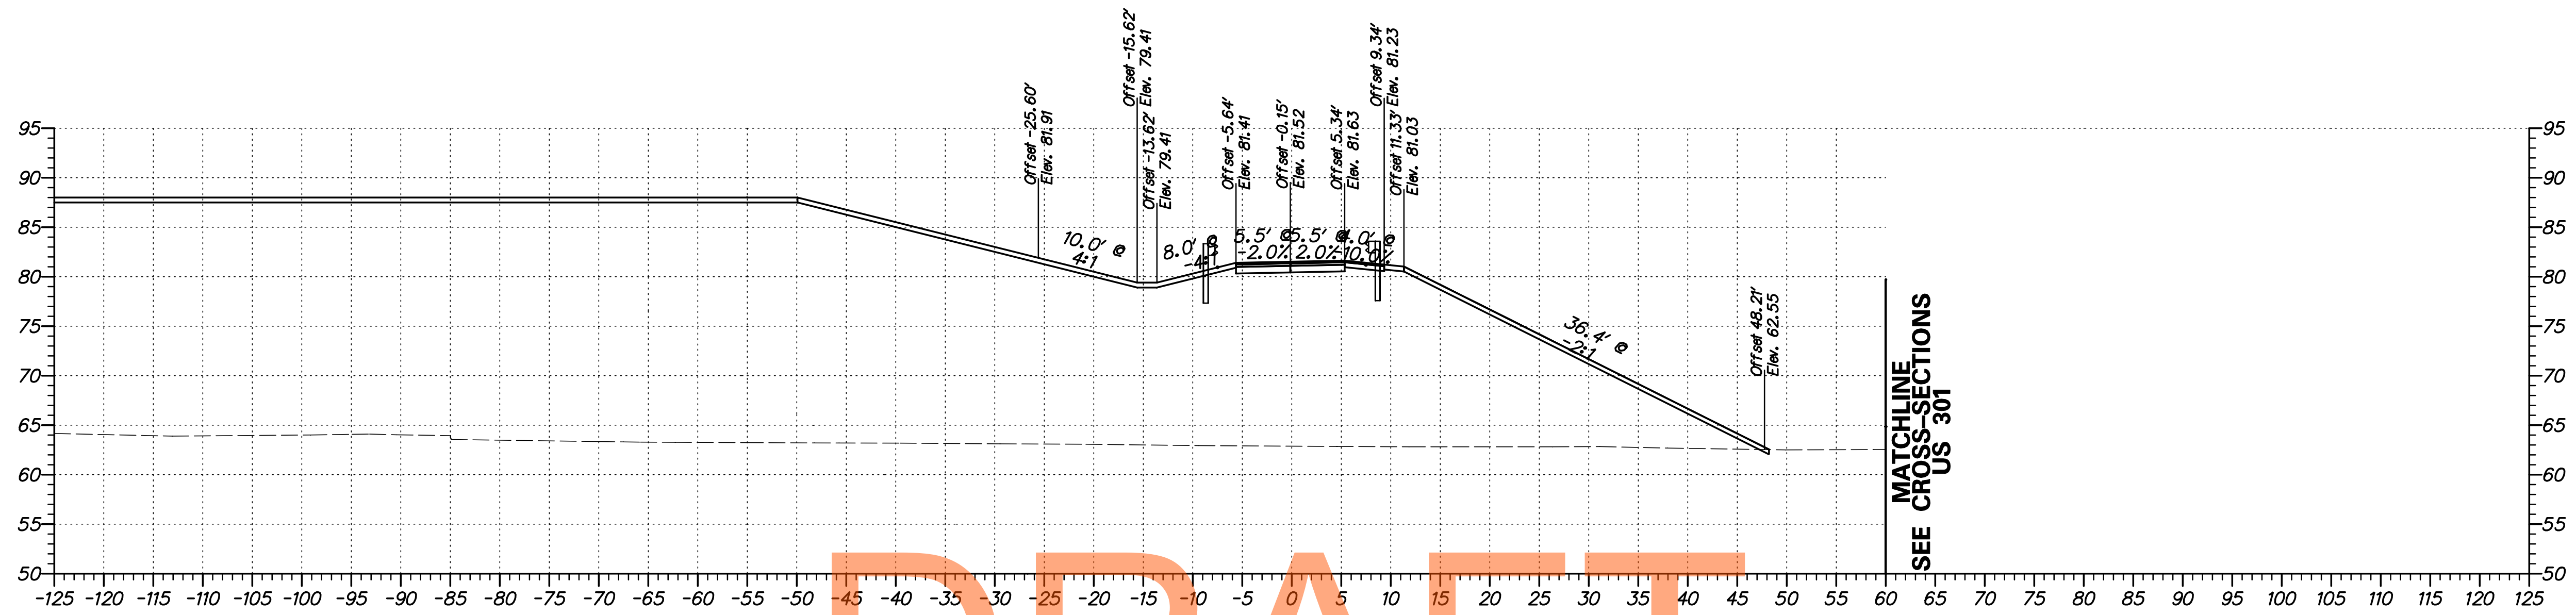


DRAFT


NOT FOR BIDDING

AUGUST 2015

G:\60049040 US301\CIVIL\PLANS\21A\XSEC\XS-EAR02_2A.DGN

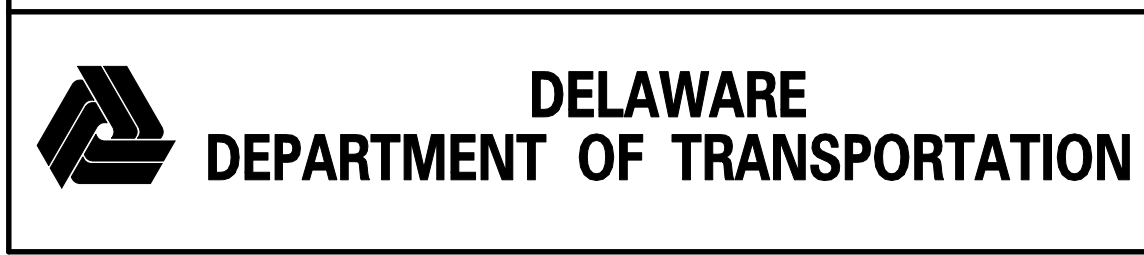

ADDENDUMS / REVISIONS	

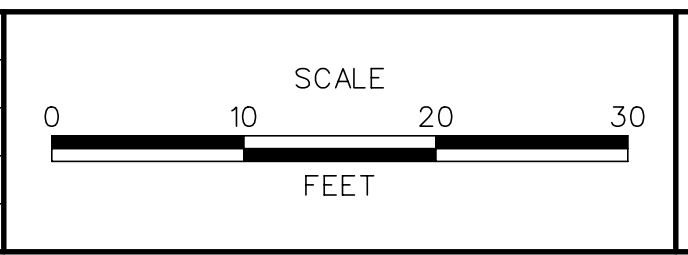


US 301
LEVELS ROAD
TO SUMMIT BRIDGE ROAD

CONTRACT	BRIDGE NO.
T20091303	
COUNTY	DESIGNED BY: SS
NEW CASTLE	CHECKED BY: AM

CROSS SECTIONS
US 301
EMERGENCY ACCESS RAMP
STA. 1201+50 - 1202+50


SHEET NO.	437
TOTAL SHTS.	518

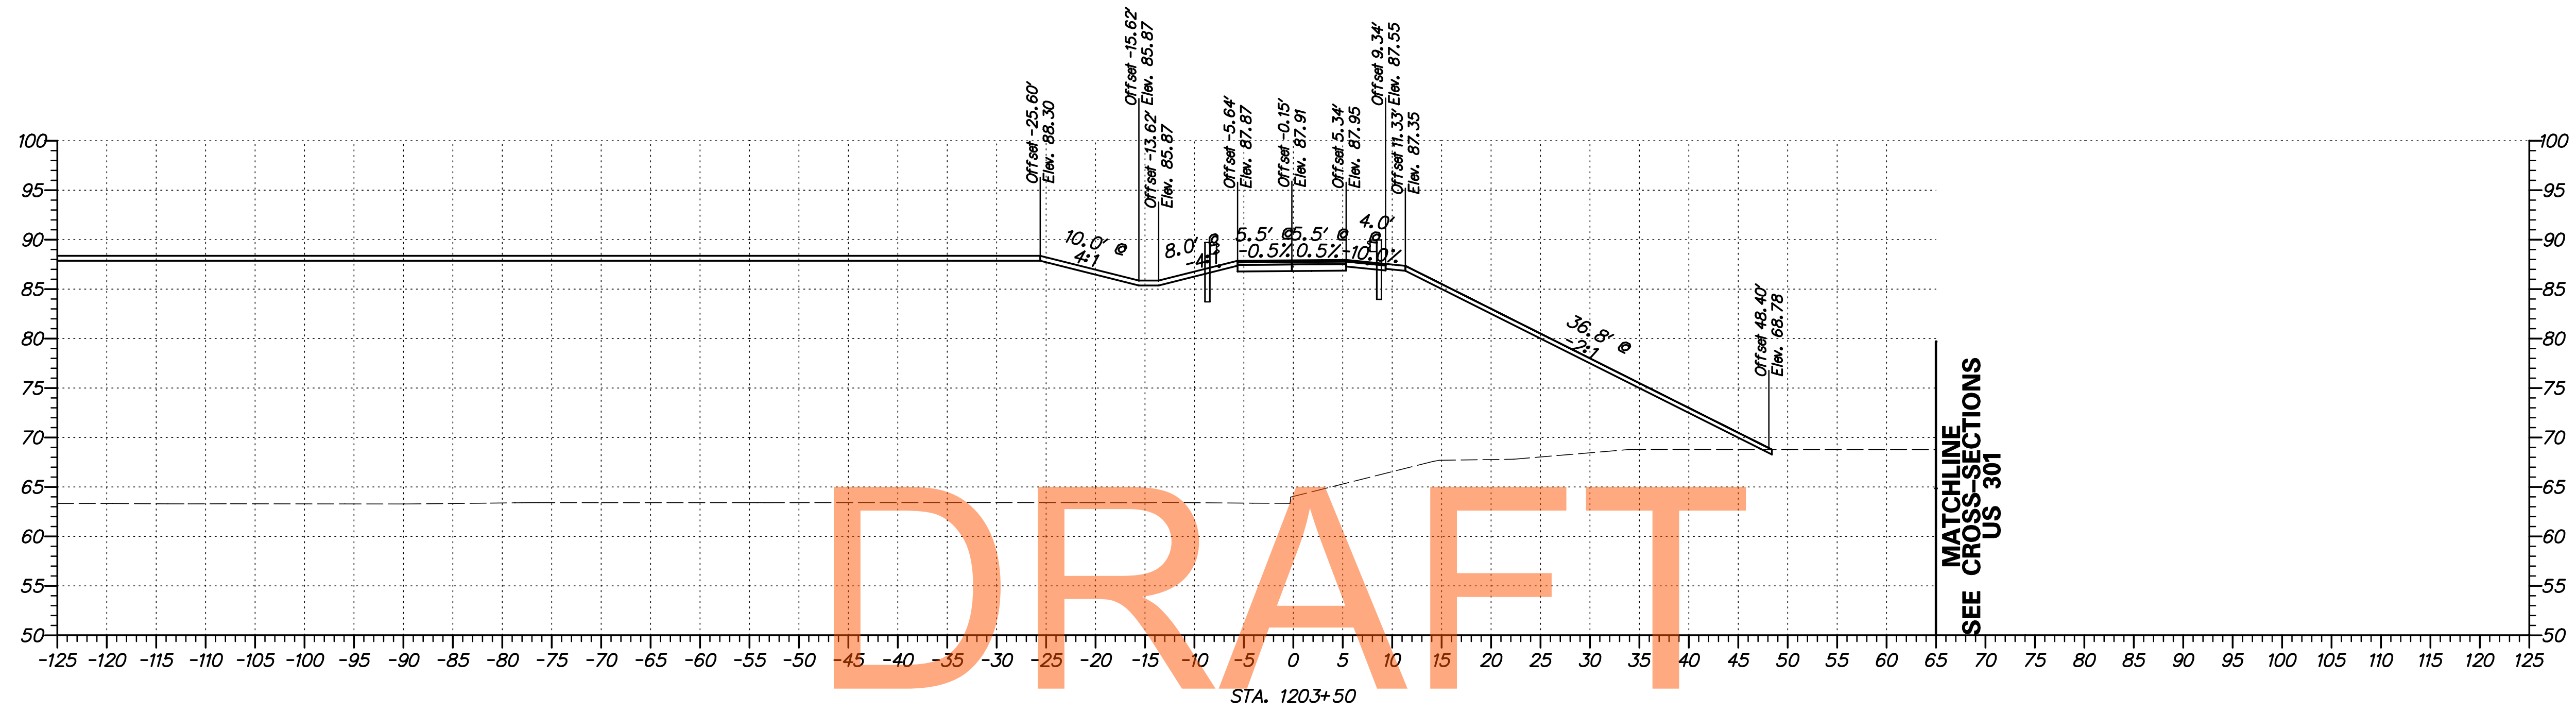

DRAFT

MATCHLINE
SEE CROSS-SECTIONS
US 301


NOT FOR BIDDING

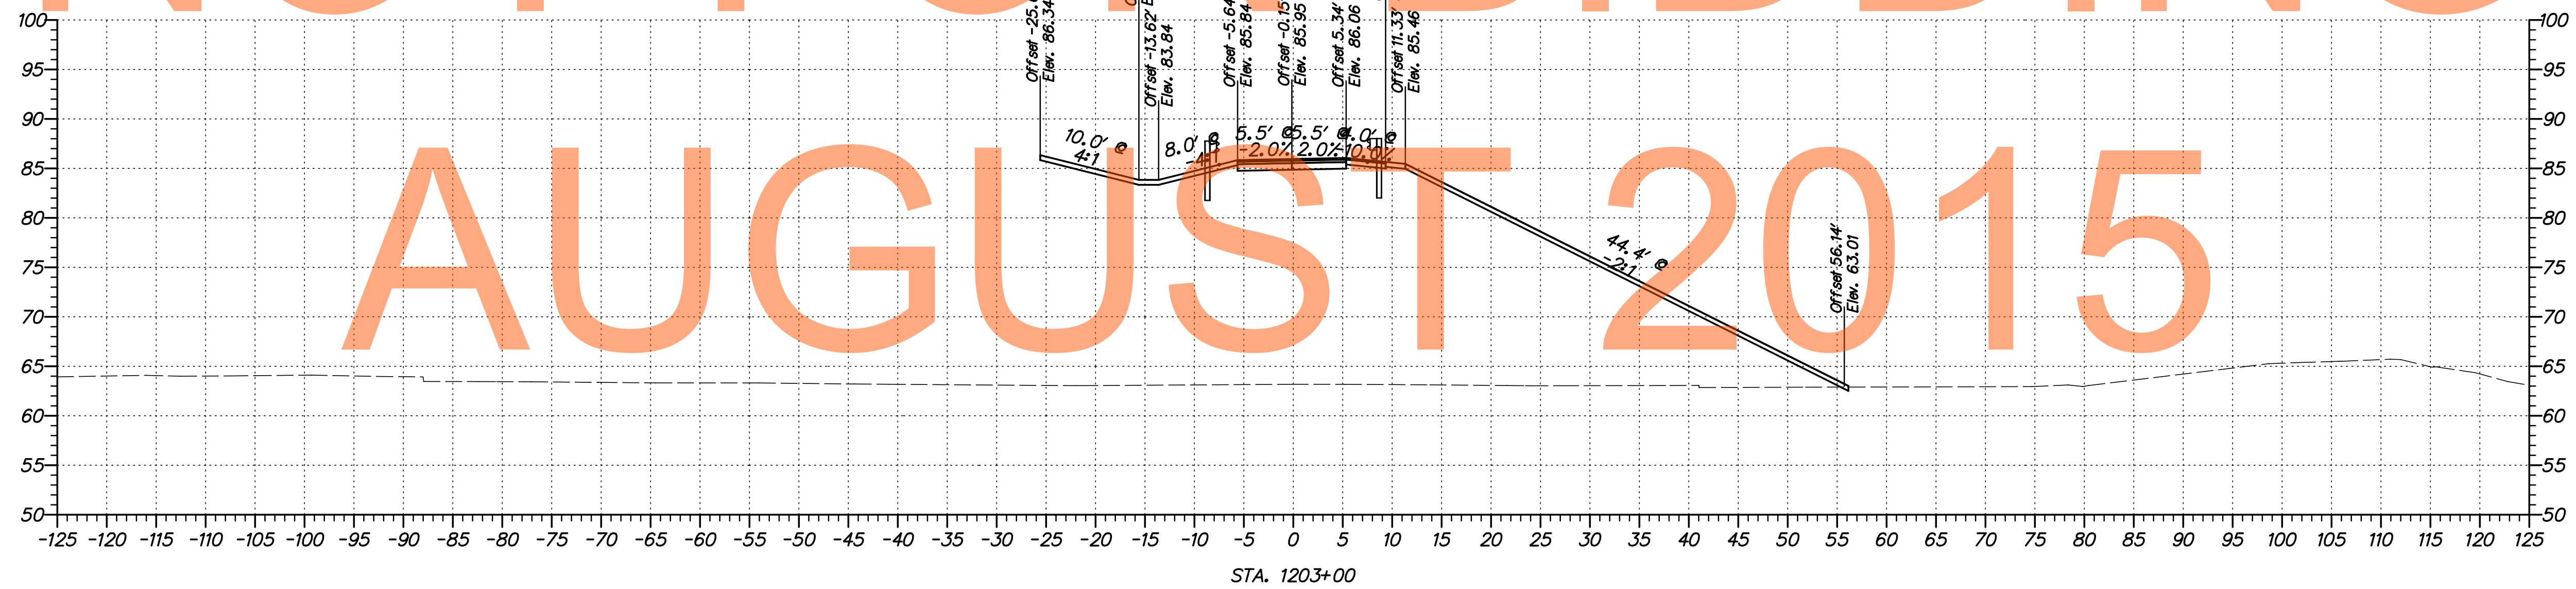

AUGUST 2015

G:\60049040 US301\CIVIL\PLANS\2A\YSEC\XS-EAR03_2A.DGN

DELAWARE DEPARTMENT OF TRANSPORTATION	ADDENDUMS / REVISIONS	SCALE FEET	US 301 LEVELS ROAD TO SUMMIT BRIDGE ROAD	CONTRACT	BRIDGE NO.	CROSS SECTIONS US 301 EMERGENCY ACCESS RAMP STA. 1203+00 - 1203+50	SHEET NO.
					T20091303		
				COUNTY	CHECKED BY: AM	TOTAL SHTS.	518
				NEW CASTLE			

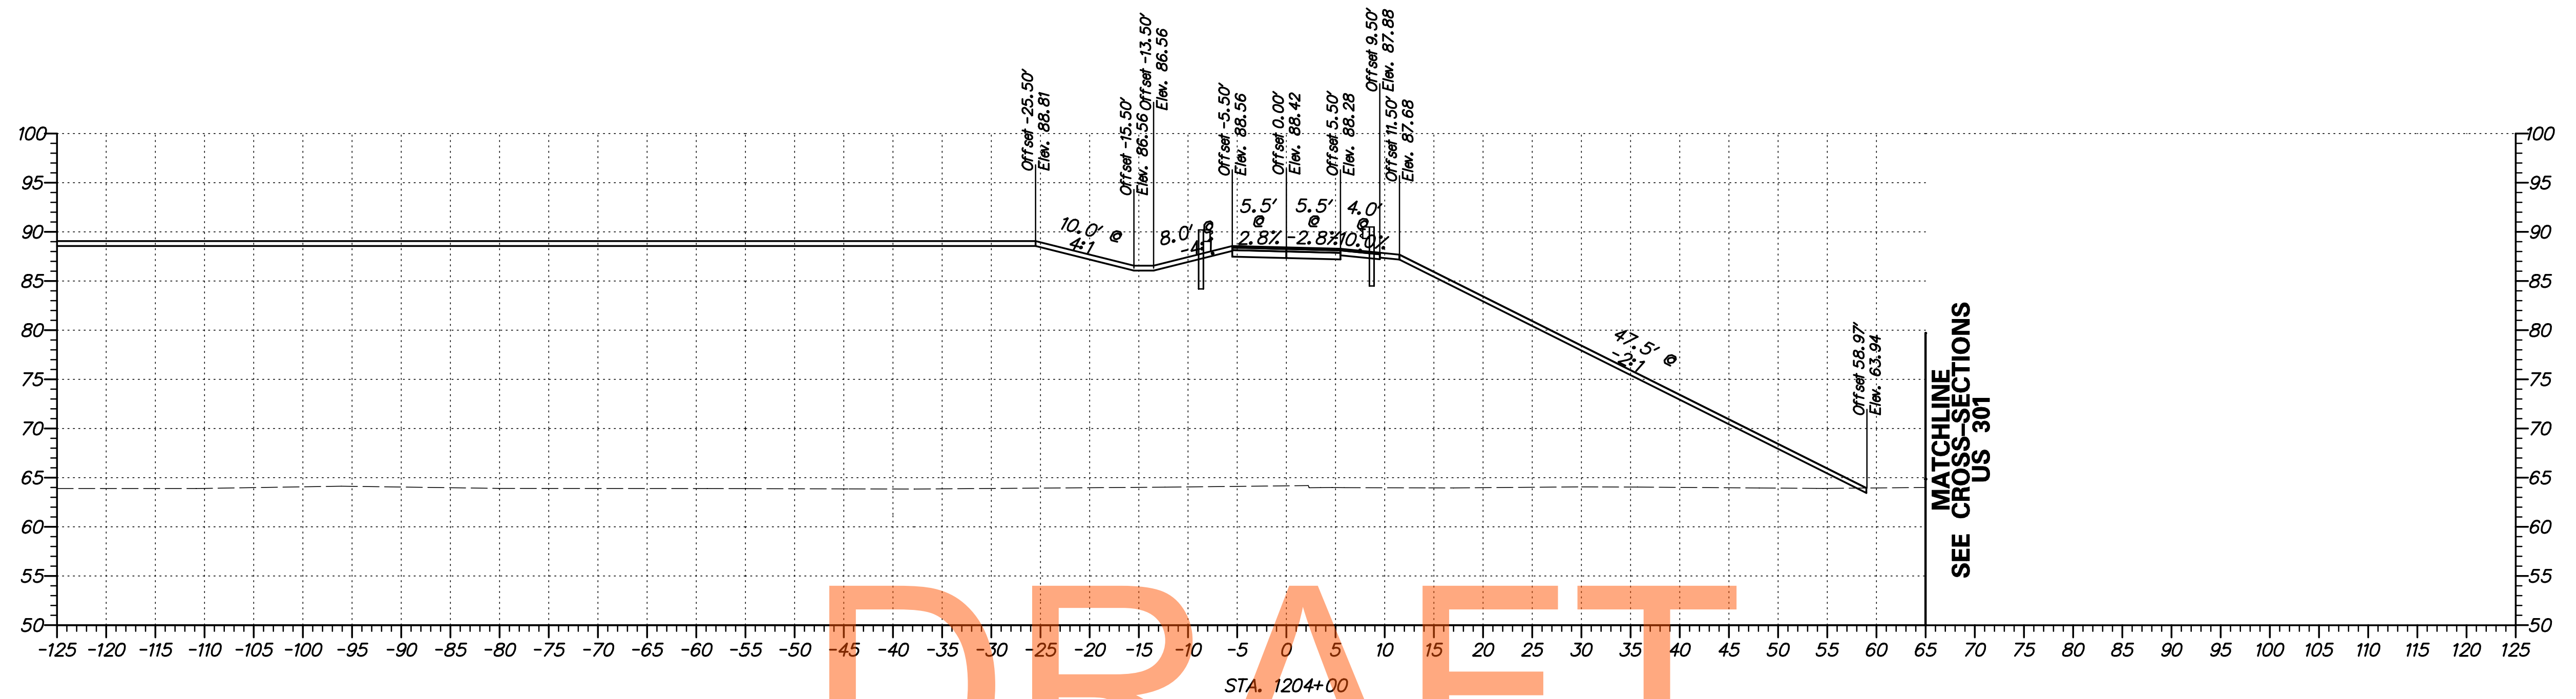

DRAFT


NOT FOR BIDDING

AUGUST 2015

G:\60049040_US301\CIVIL\PLANS\2A\YSEC\XS-EAR04_2A.DGN



ADDENDUMS / REVISIONS	

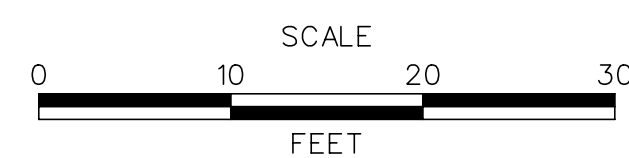




US 301
 LEVELS ROAD
 TO SUMMIT BRIDGE ROAD

CONTRACT	BRIDGE NO.
T20091303	DESIGNED BY: SS
COUNTY	CHECKED BY: AM
NEW CASTLE	



CROSS SECTIONS
 US 301
 EMERGENCY ACCESS RAMP
 STA. 1204+00

SHEET NO.
439
TOTAL SHTS.
518


S:\PROJECTS\TRANSPORTATION\JOBS-NR\NEW CASTLE\301\ROAD\T20091303\PLANS\XREFS\CPBOARD_XS-2A_URS.DGN

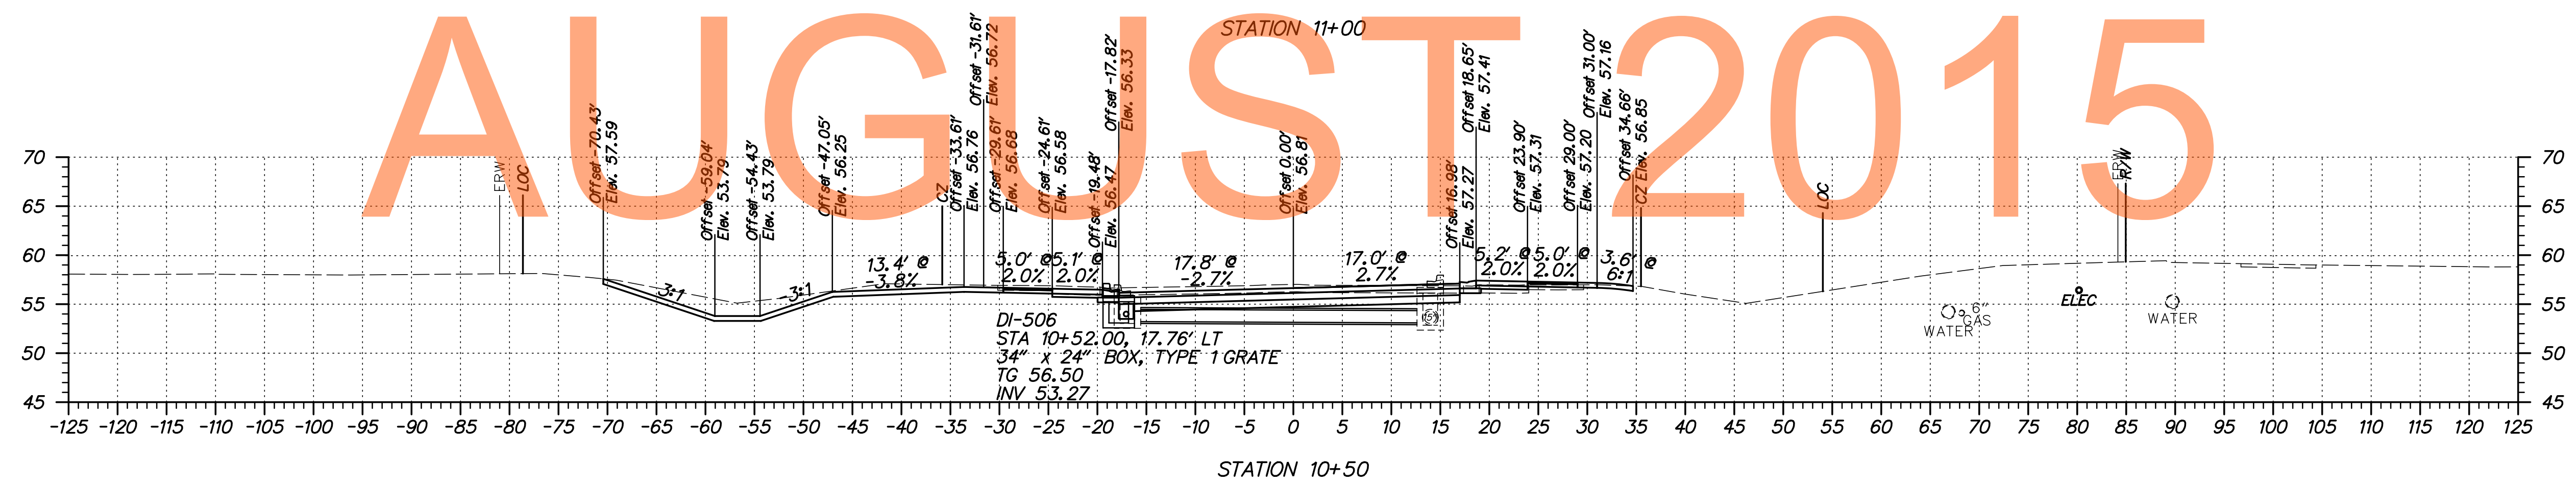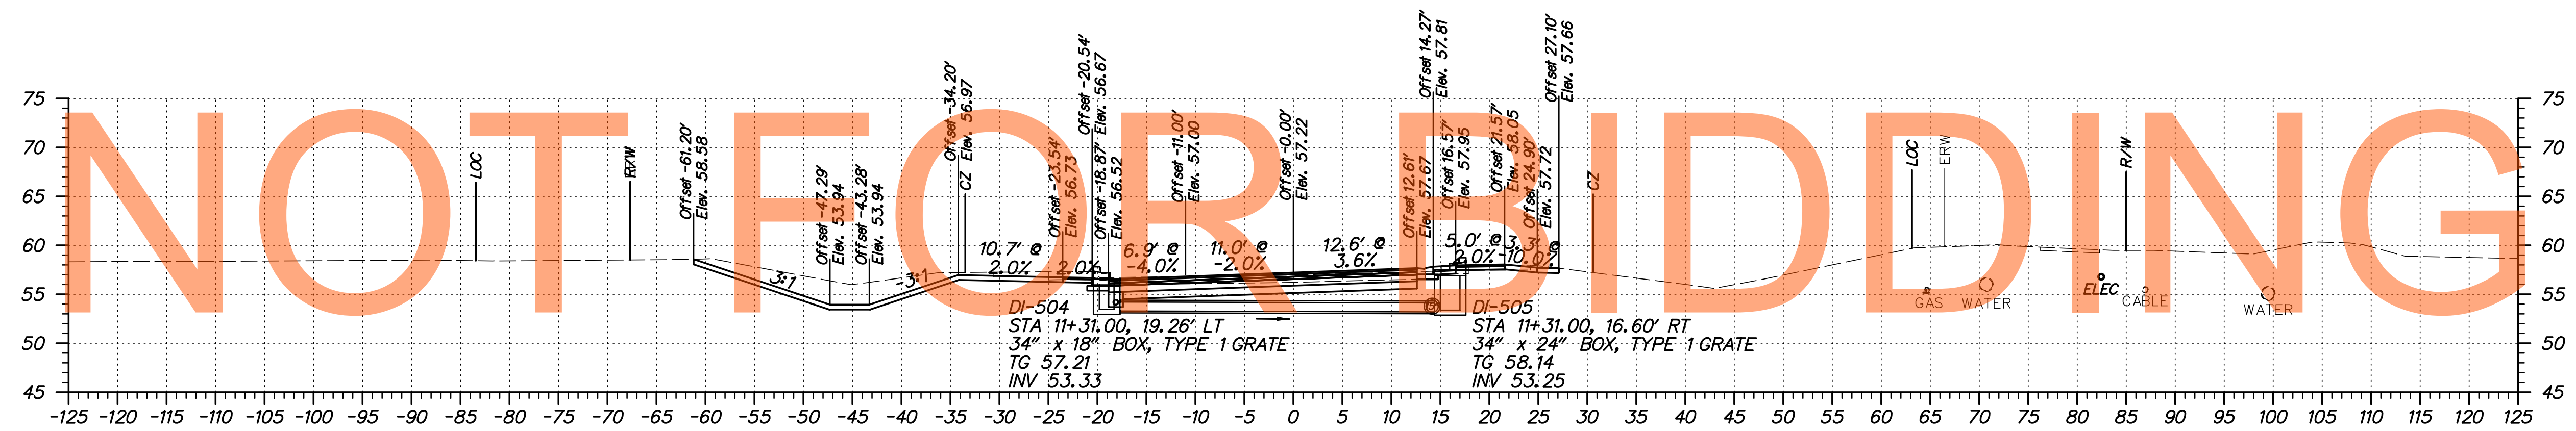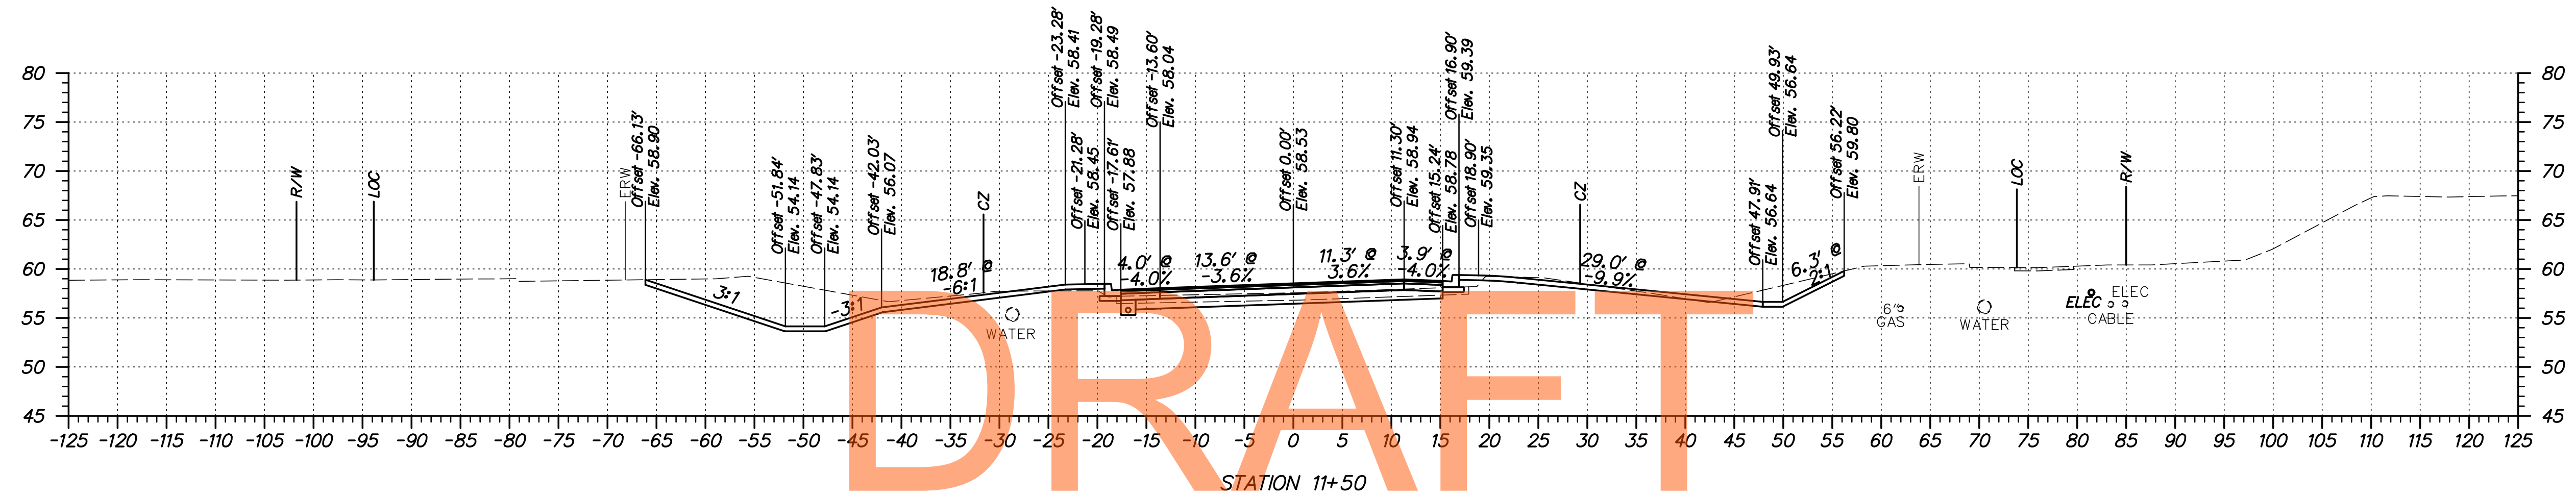

S:\PROJECTS\TRANSPORTATION\JOBS-NR\NEW CASTLE\301\ROAD\T20091303\PLANS\XREFS\CPBOARD_XS-2A_URS.DGN

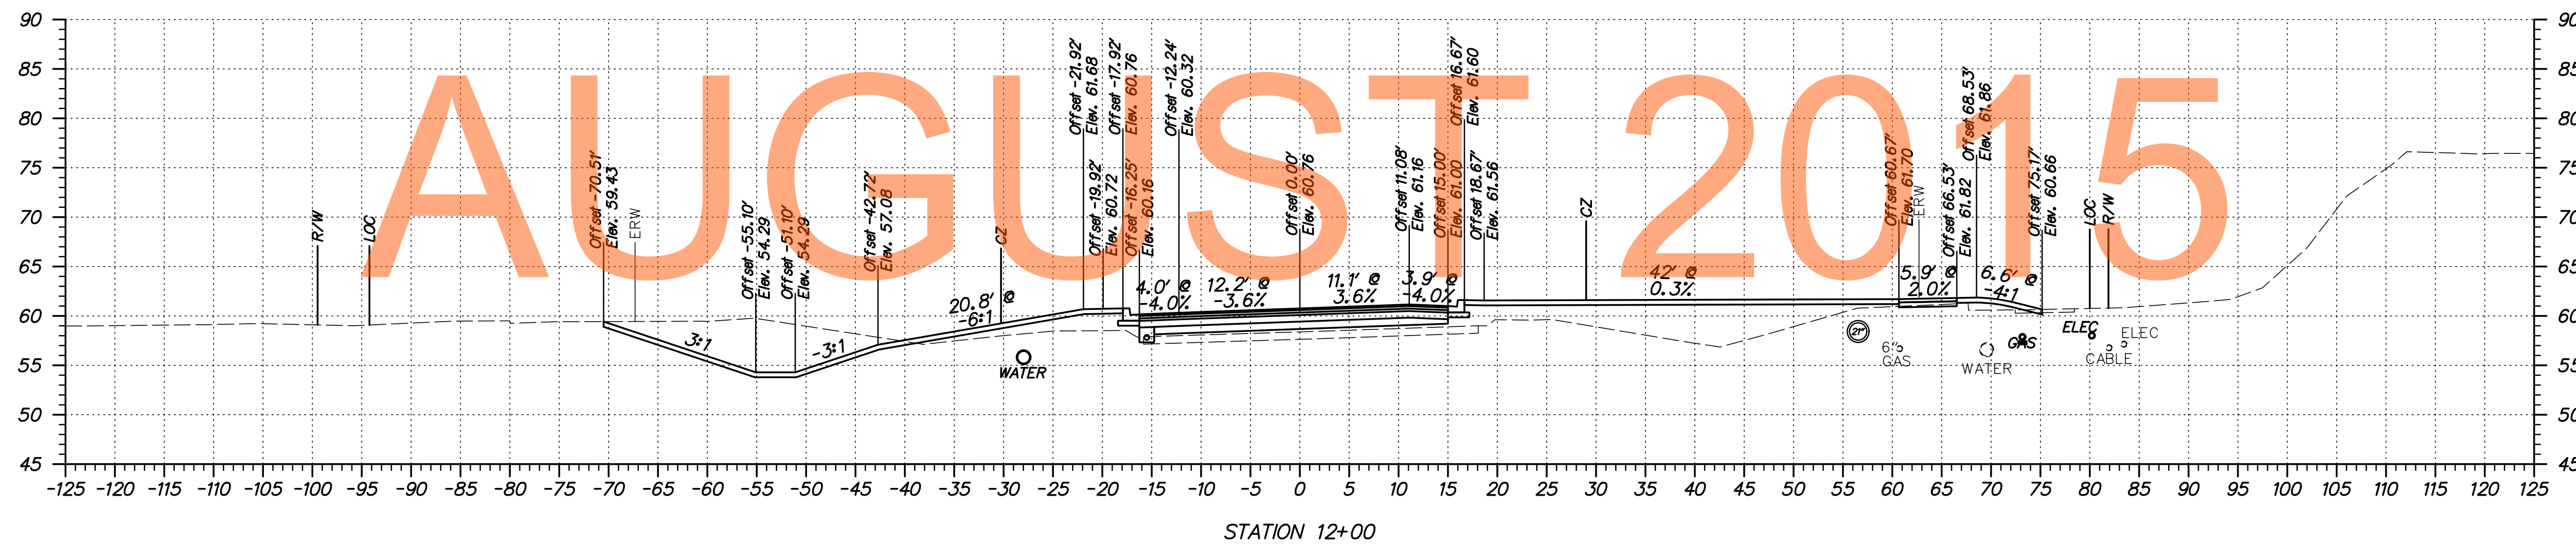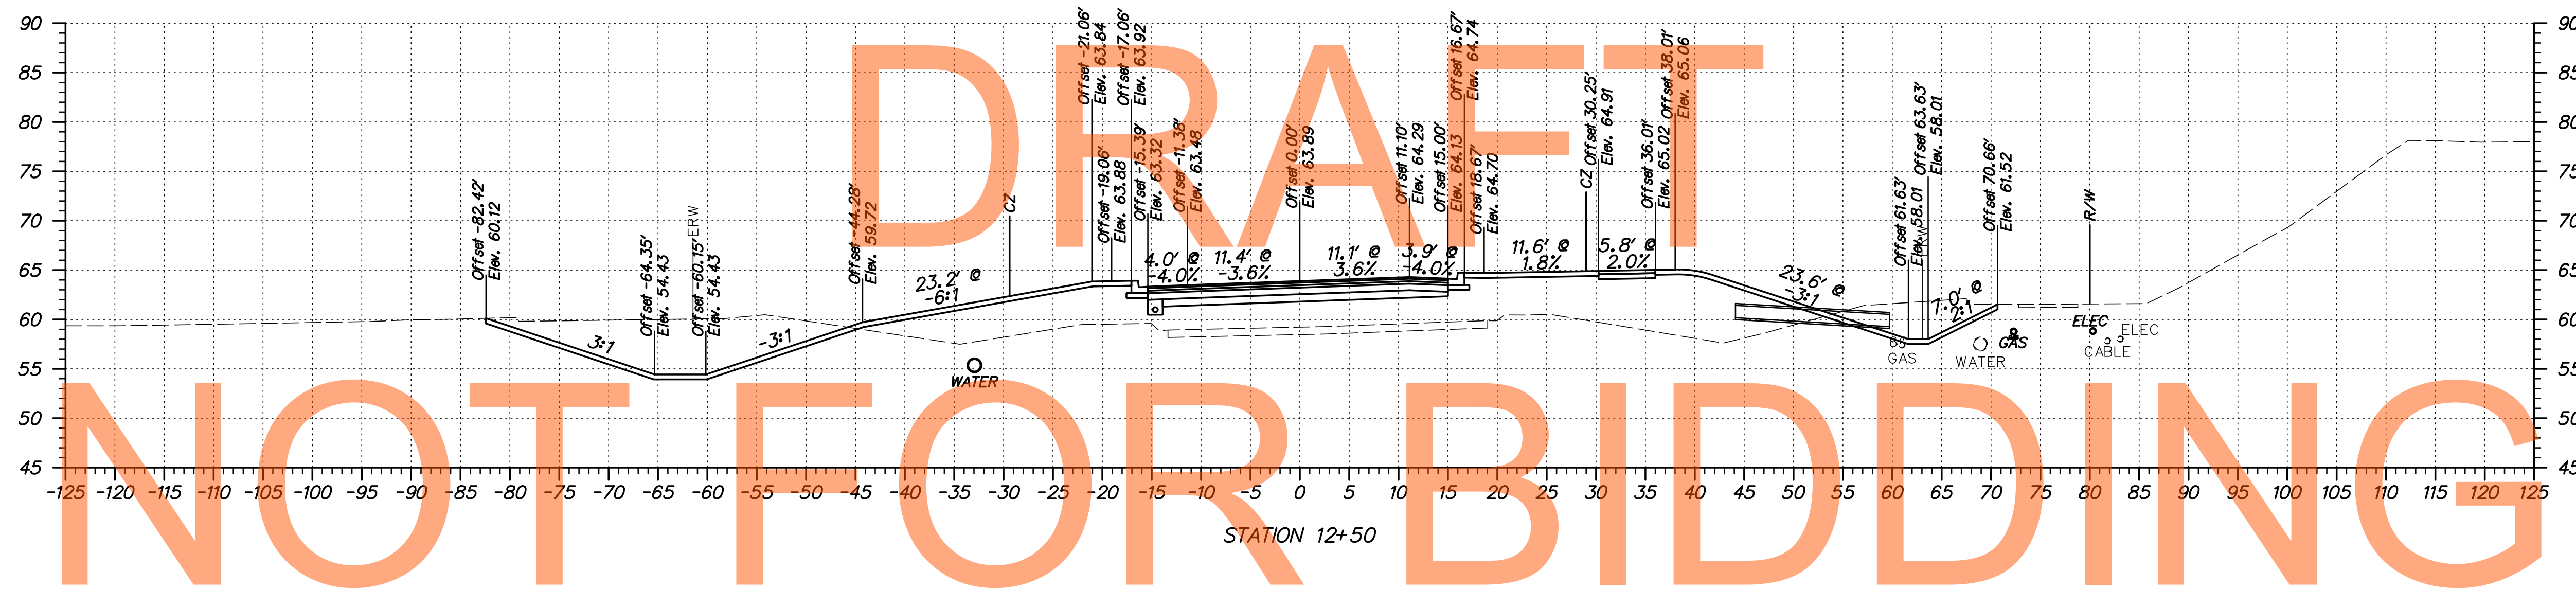

ADDENDUMS / REVISIONS	

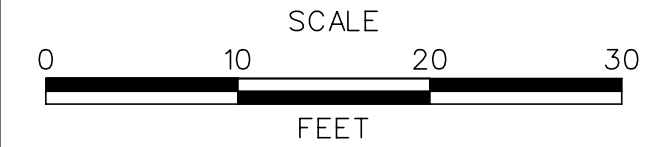



**US 301
LEVELS ROAD
TO SUMMIT BRIDGE ROAD**

CONTRACT	BRIDGE NO.	
T20091303	DESIGNED BY:	IK
COUNTY	CHECKED BY:	JH
NEW CASTLE		


**BUNKER HILL ROAD
CROSS SECTIONS**

SHEET NO.	441
TOTAL SHTS.	518

S:\PROJECTS\TRANSPORTATION\JOBS-NR\NEW CASTLE\301\ROAD\T20091303\PLANS\REFS\CPBOARD_XS_2A_URS.DGN

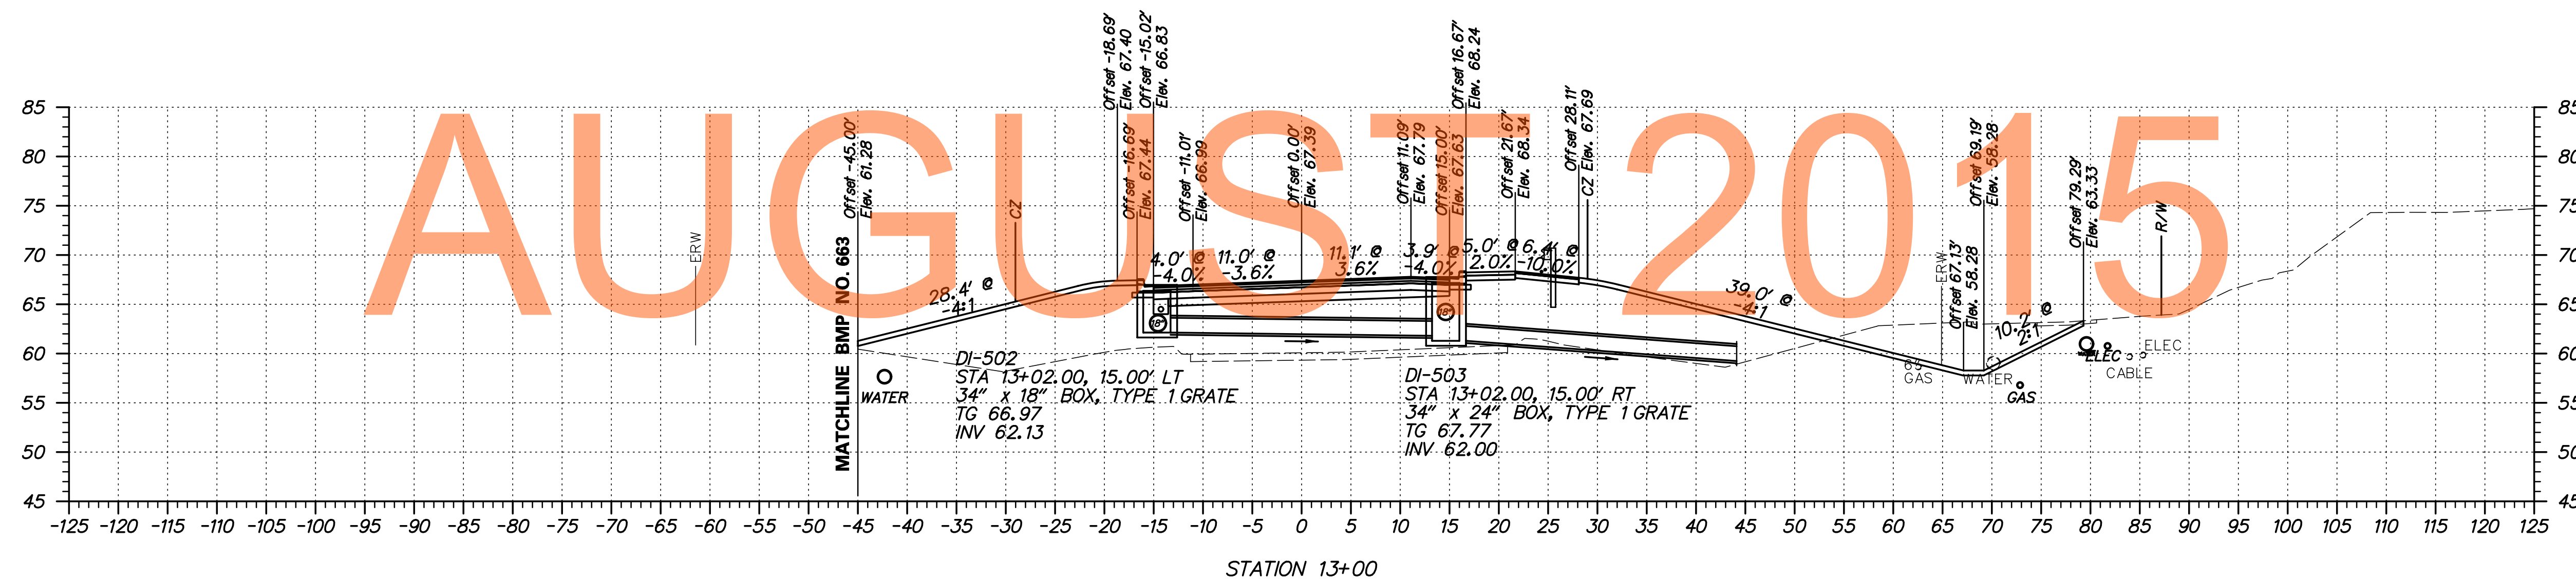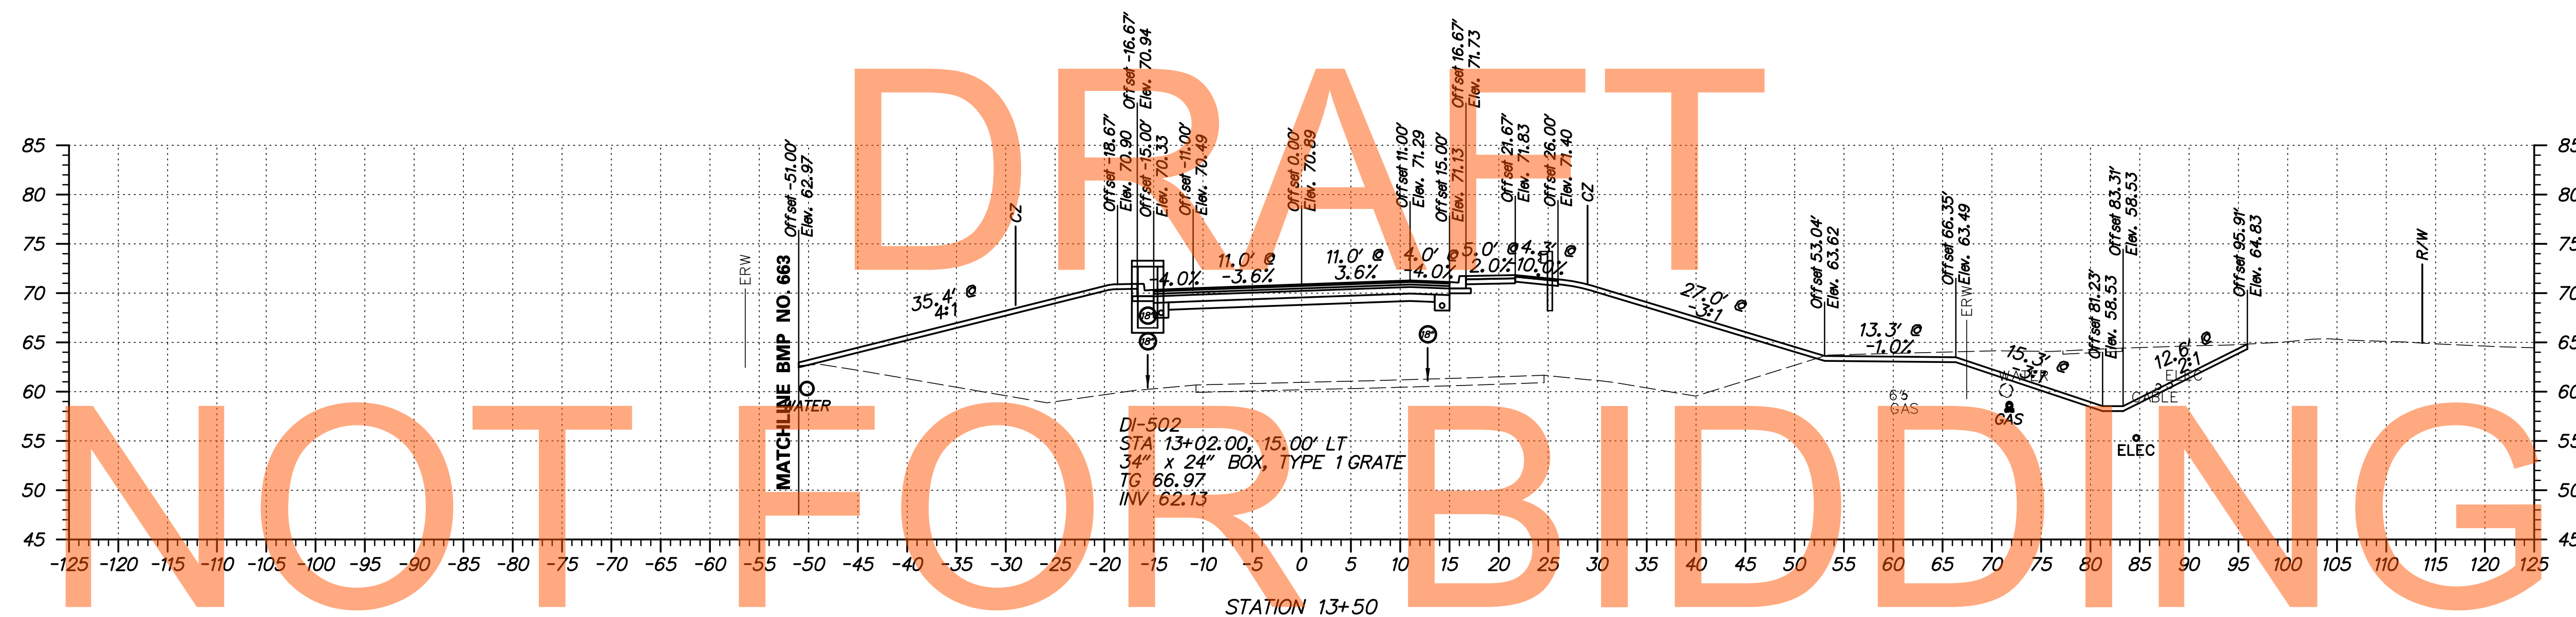

ADDENDUMS / REVISIONS	

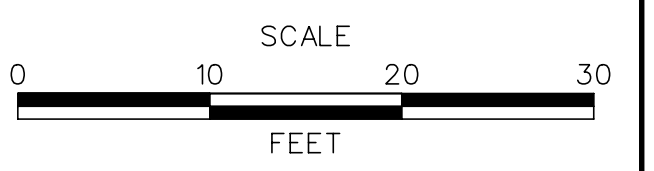



**US 301
LEVELS ROAD
TO SUMMIT BRIDGE ROAD**

CONTRACT	BRIDGE NO.	
T20091303	DESIGNED BY:	IK
COUNTY	CHECKED BY:	JH
NEW CASTLE		


**BUNKER HILL ROAD
CROSS SECTIONS**

SHEET NO.	442
TOTAL SHTS.	518

S:\PROJECTS\TRANSPORTATION\JOBS-NR\NEW CASTLE\301\ROAD\T20091303\PLANS\XREFS\CPBOARD XS-2A.URS.DGN

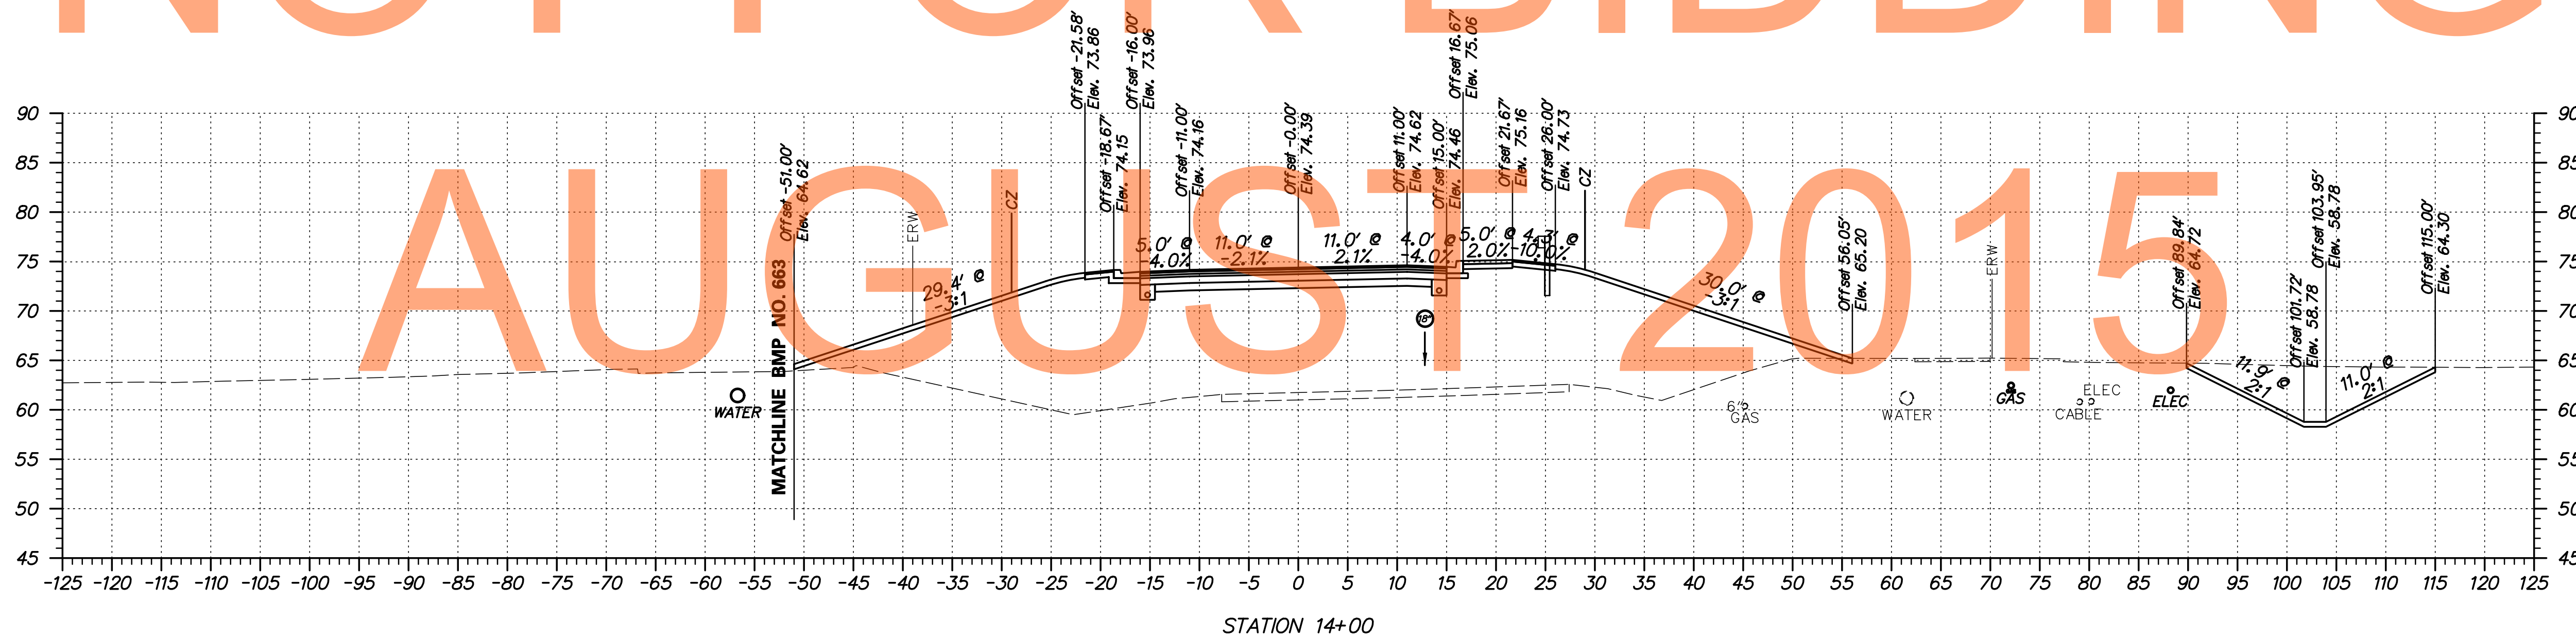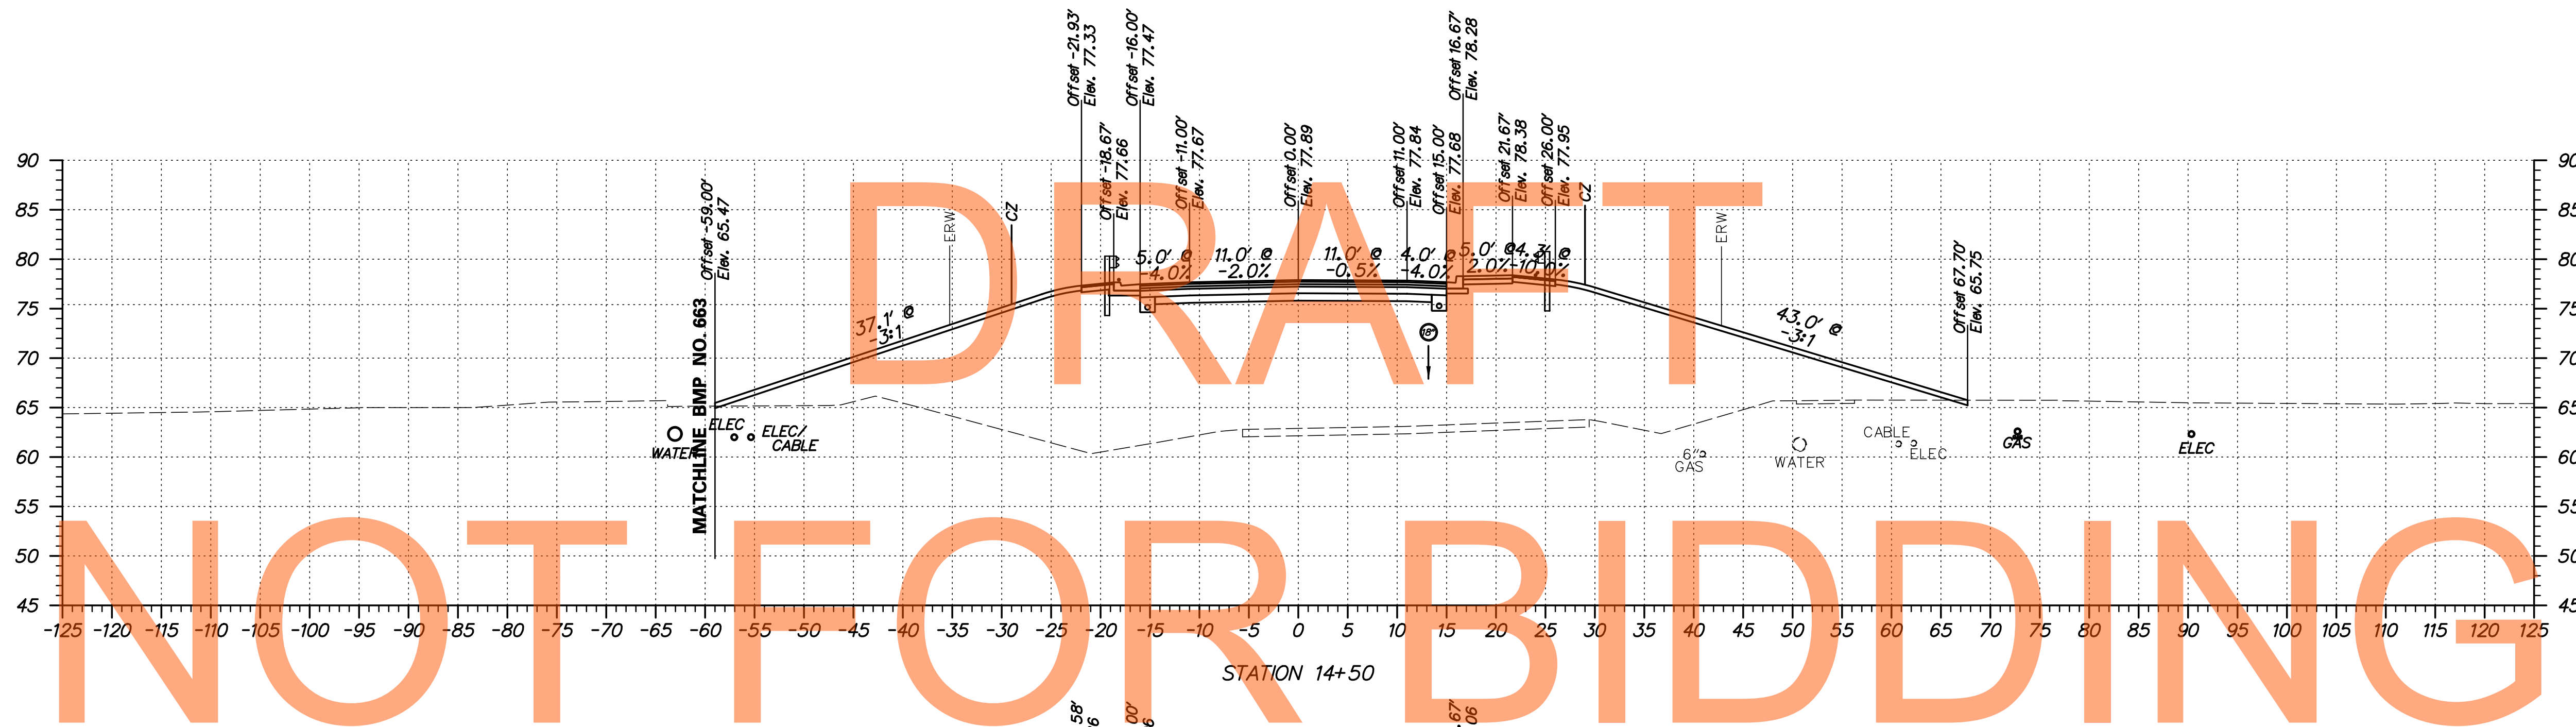

ADDENDUMS / REVISIONS

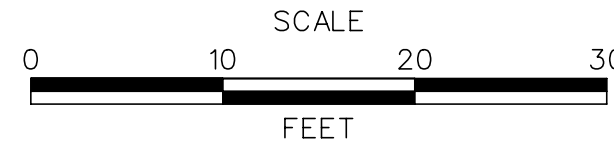


**US 301
LEVELS ROAD
TO SUMMIT BRIDGE ROAD**

CONTRACT	BRIDGE NO.	
T20091303	DESIGNED BY:	IK
COUNTY	CHECKED BY:	JH
NEW CASTLE		

**BUNKER HILL ROAD
CROSS SECTIONS**


SHEET NO.	443
TOTAL SHTS.	518

S:\PROJECTS\TRANSPORTATION\JOBS-NR\NEW CASTLE\301\ROAD\T20091303\PLANS\XREFS\CPBOARD_XS_2A_URS.DGN

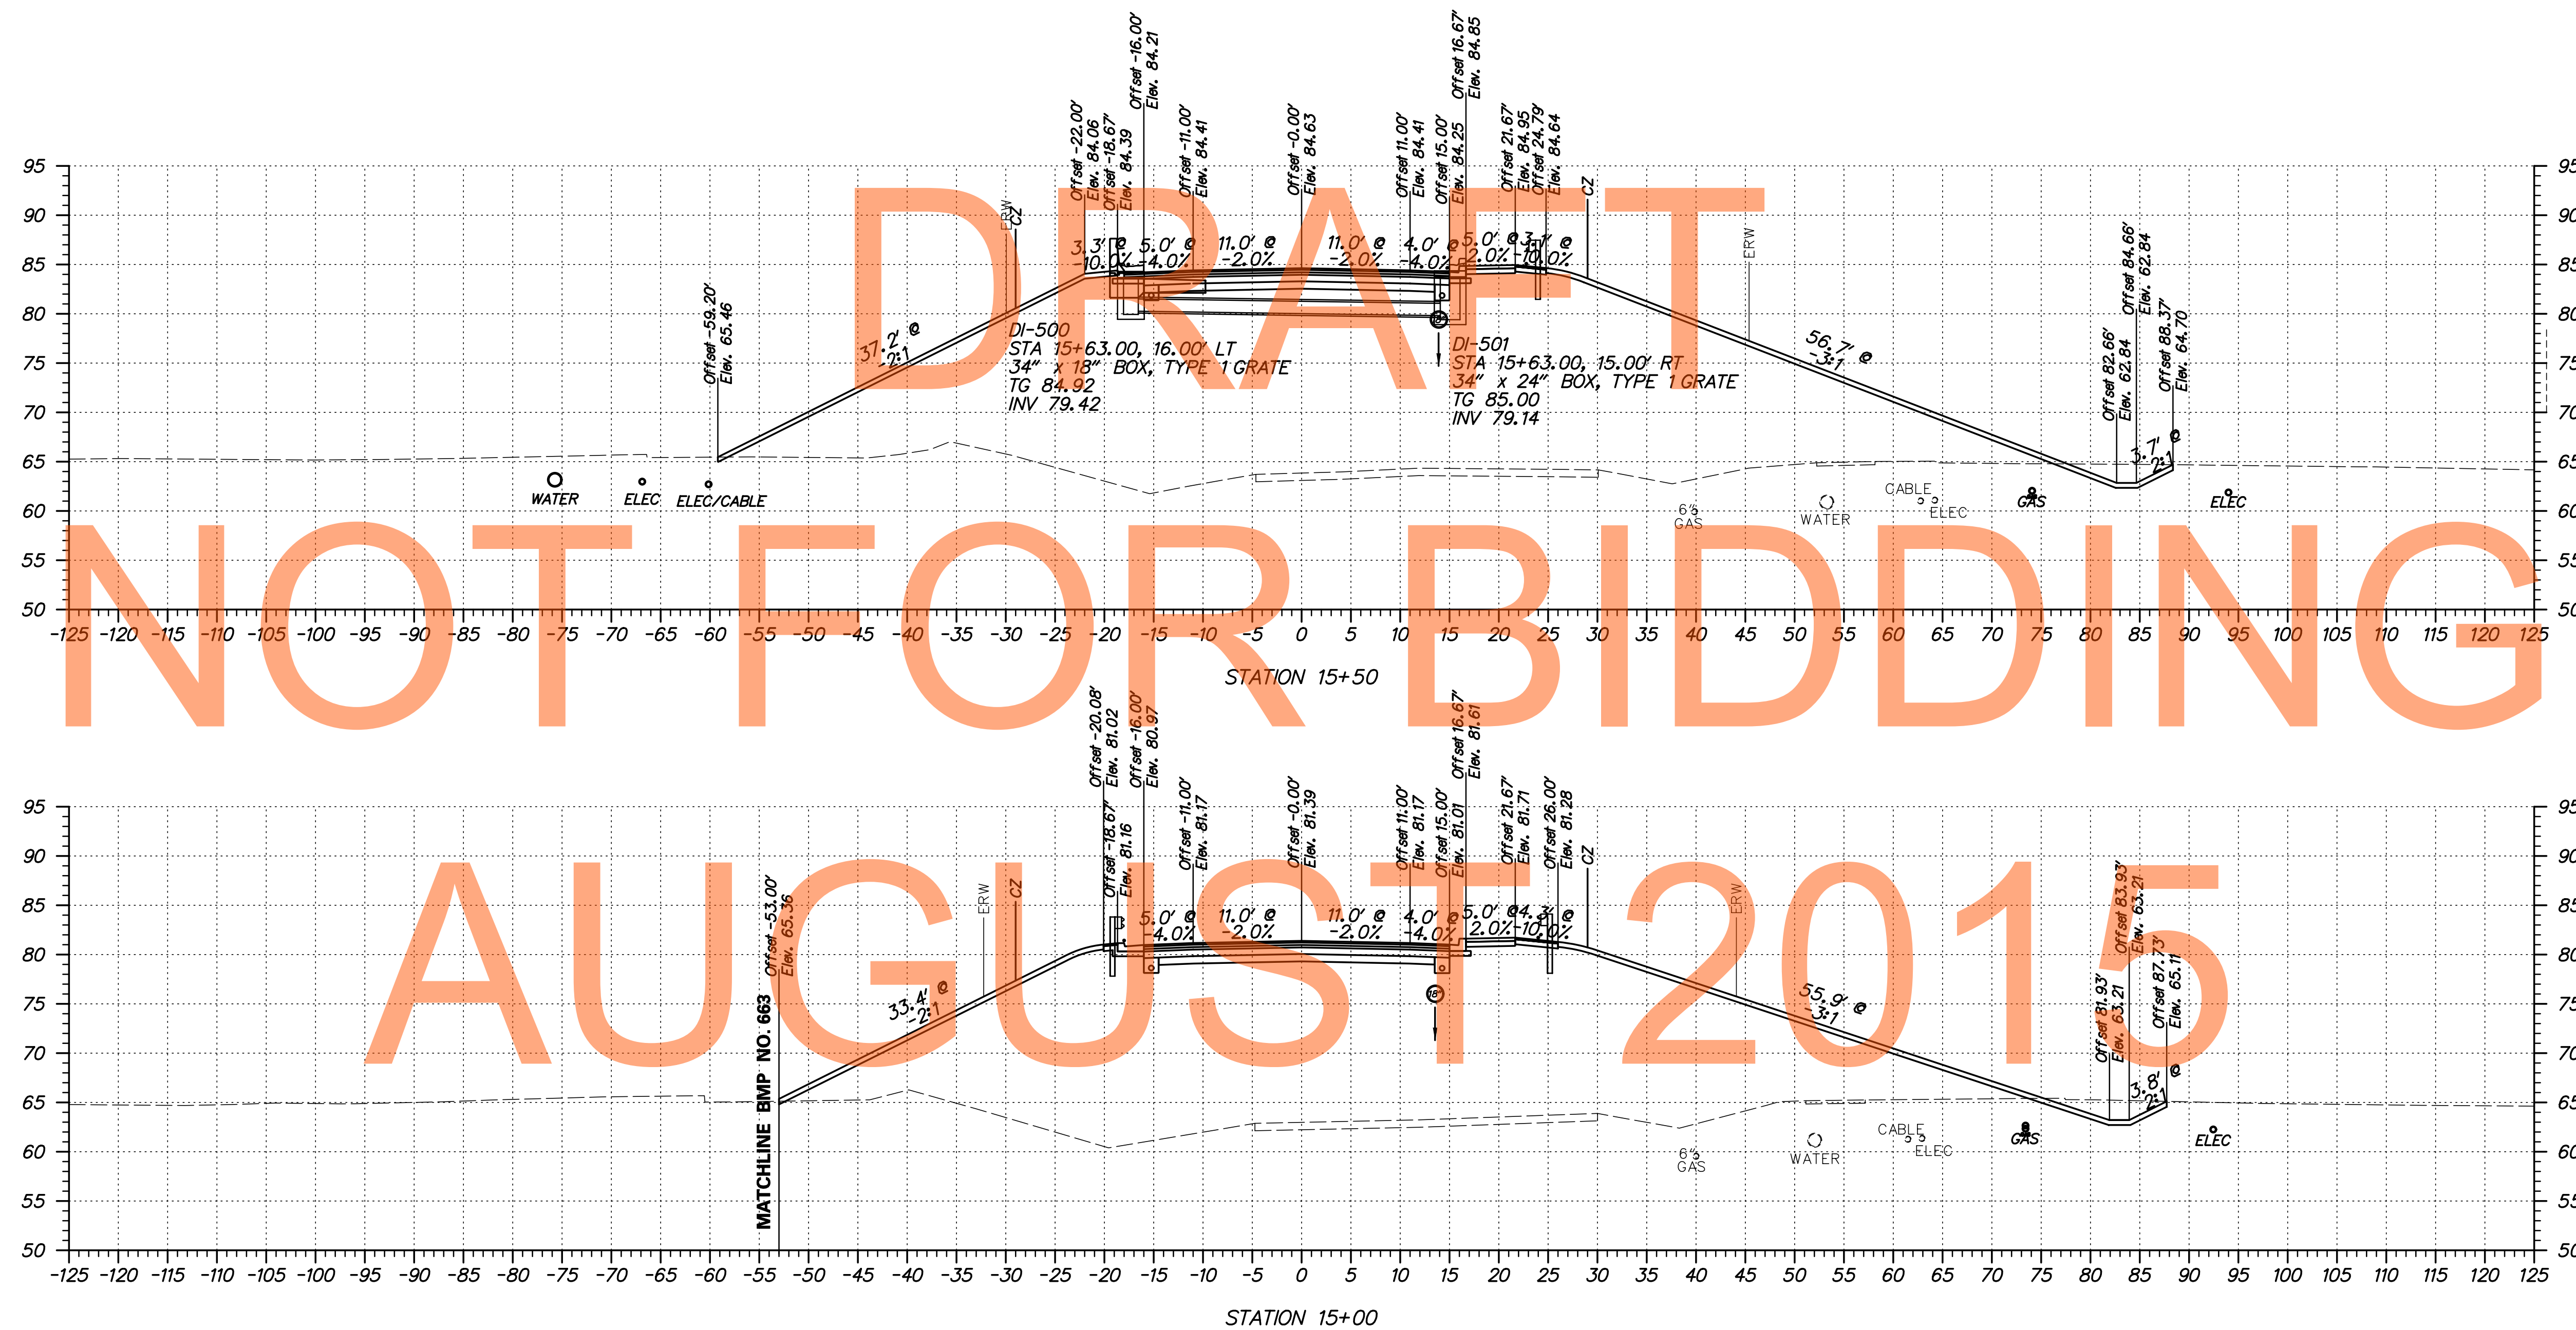

NOT FOR BIDDING

ADDENDUMS / REVISIONS	

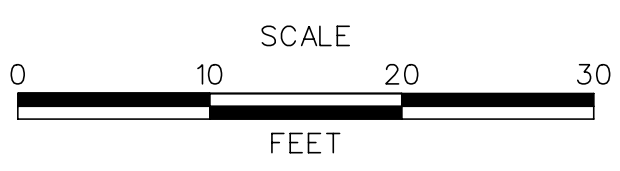

**US 301
LEVELS ROAD
TO SUMMIT BRIDGE ROAD**


CONTRACT T20091303	BRIDGE NO.
COUNTY NEW CASTLE	DESIGNED BY: IK
	CHECKED BY: JH

**BUNKER HILL ROAD
CROSS SECTIONS**

SHEET NO. 444
TOTAL SHTS. 518



S:\PROJECTS\TRANSPORTATION\JOBS-NR\NEW CASTLE\301\ROAD\T20091303\PLANS\XREFS\CPBOARD XS-2A.URS.DGN

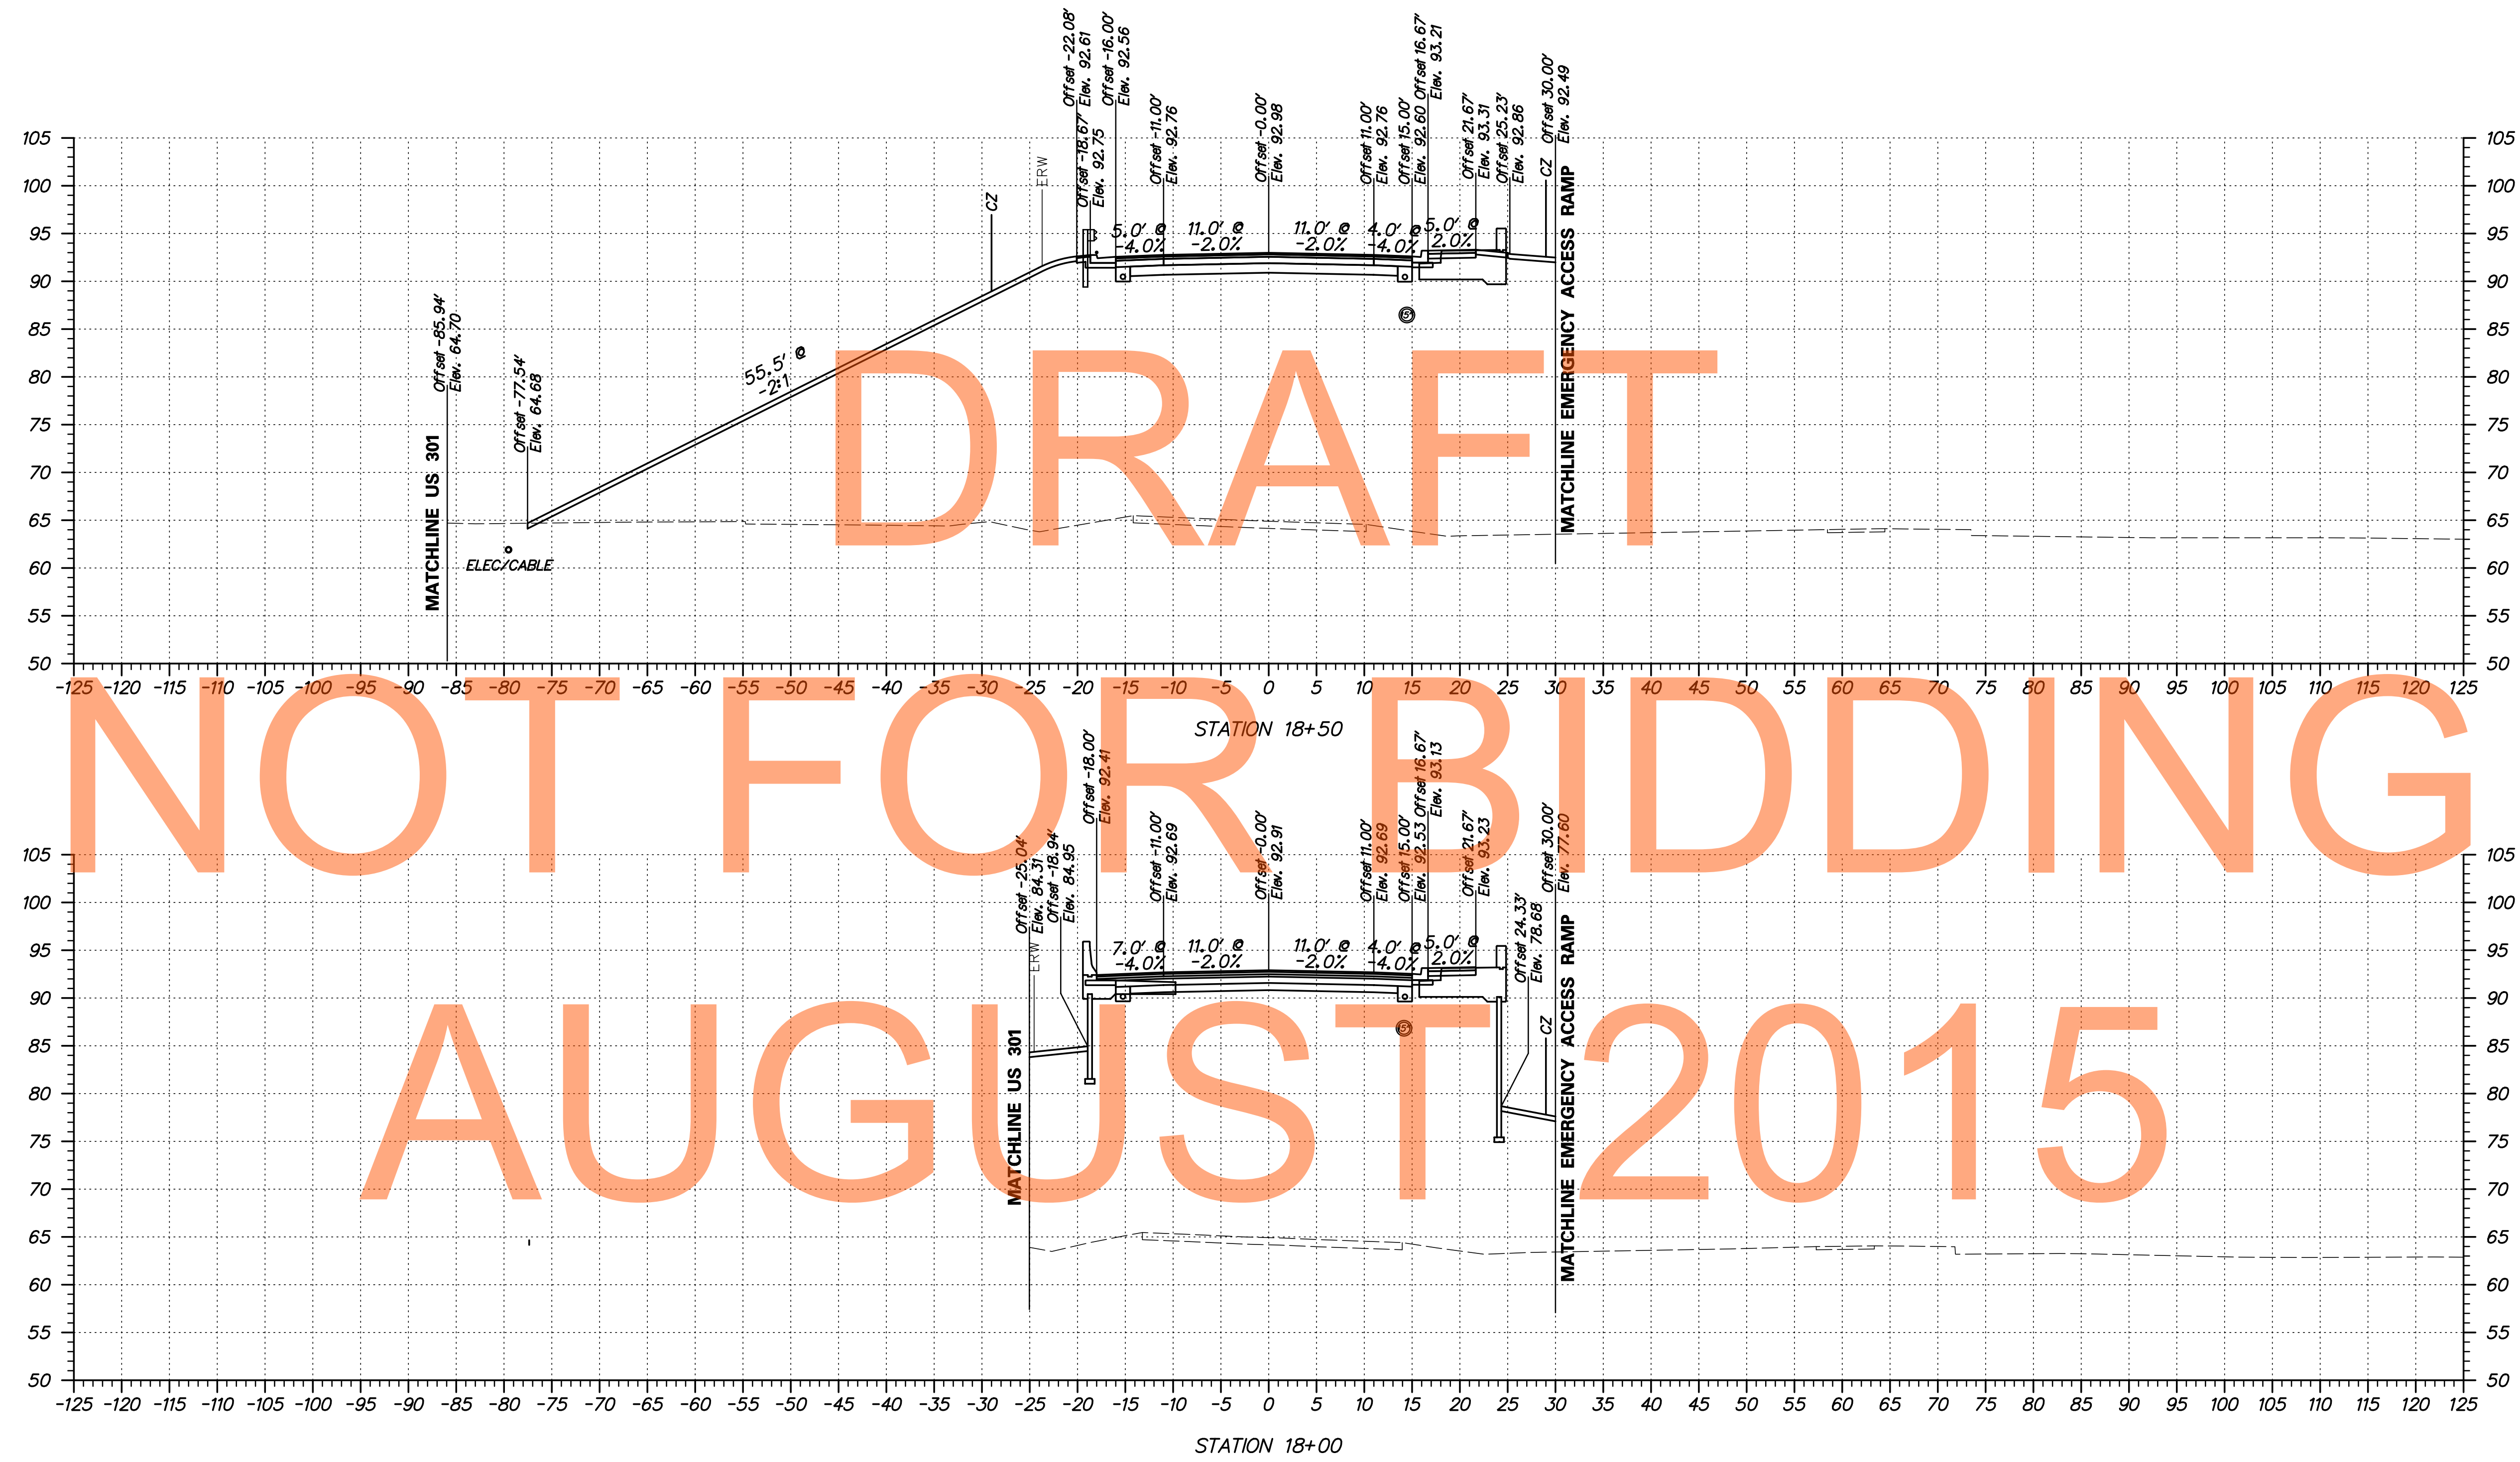


DRAFT

NOT FOR BIDDING

STATION 18+00



ADDENDUMS / REVISIONS	

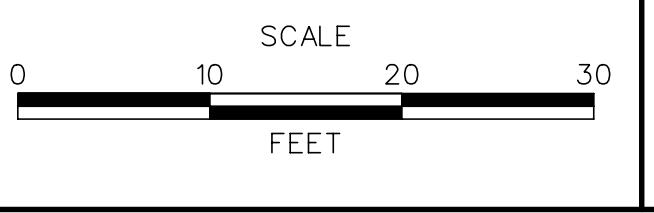

**US 301
LEVELS ROAD
TO SUMMIT BRIDGE ROAD**

CONTRACT	BRIDGE NO.	
T20091303	DESIGNED BY:	IK
COUNTY	CHECKED BY:	JH
NEW CASTLE		


**BUNKER HILL ROAD
CROSS SECTIONS**

SHEET NO.	445
TOTAL SHTS.	518

S:\PROJECTS\TRANSPORTATION\JOBS-NR\NEW CASTLE\301\ROAD\T200911303\PLANS\XREFS\CPBOARD XS-2A.URS.DGN



ADDENDUMS / REVISIONS	

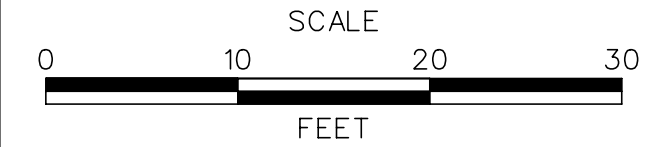


**US 301
LEVELS ROAD
TO SUMMIT BRIDGE ROAD**

CONTRACT T200911303	BRIDGE NO.	
COUNTY NEW CASTLE	DESIGNED BY:	IK
	CHECKED BY:	JH

**BUNKER HILL ROAD
CROSS SECTIONS**

SHEET NO. 446
TOTAL SHTS. 518

S:\PROJECTS\TRANSPORTATION\JOBS-NR\NEW CASTLE\301\ROAD\T20091303\PLANS\REFS\CPBOARD XS-2A.URS.DGN

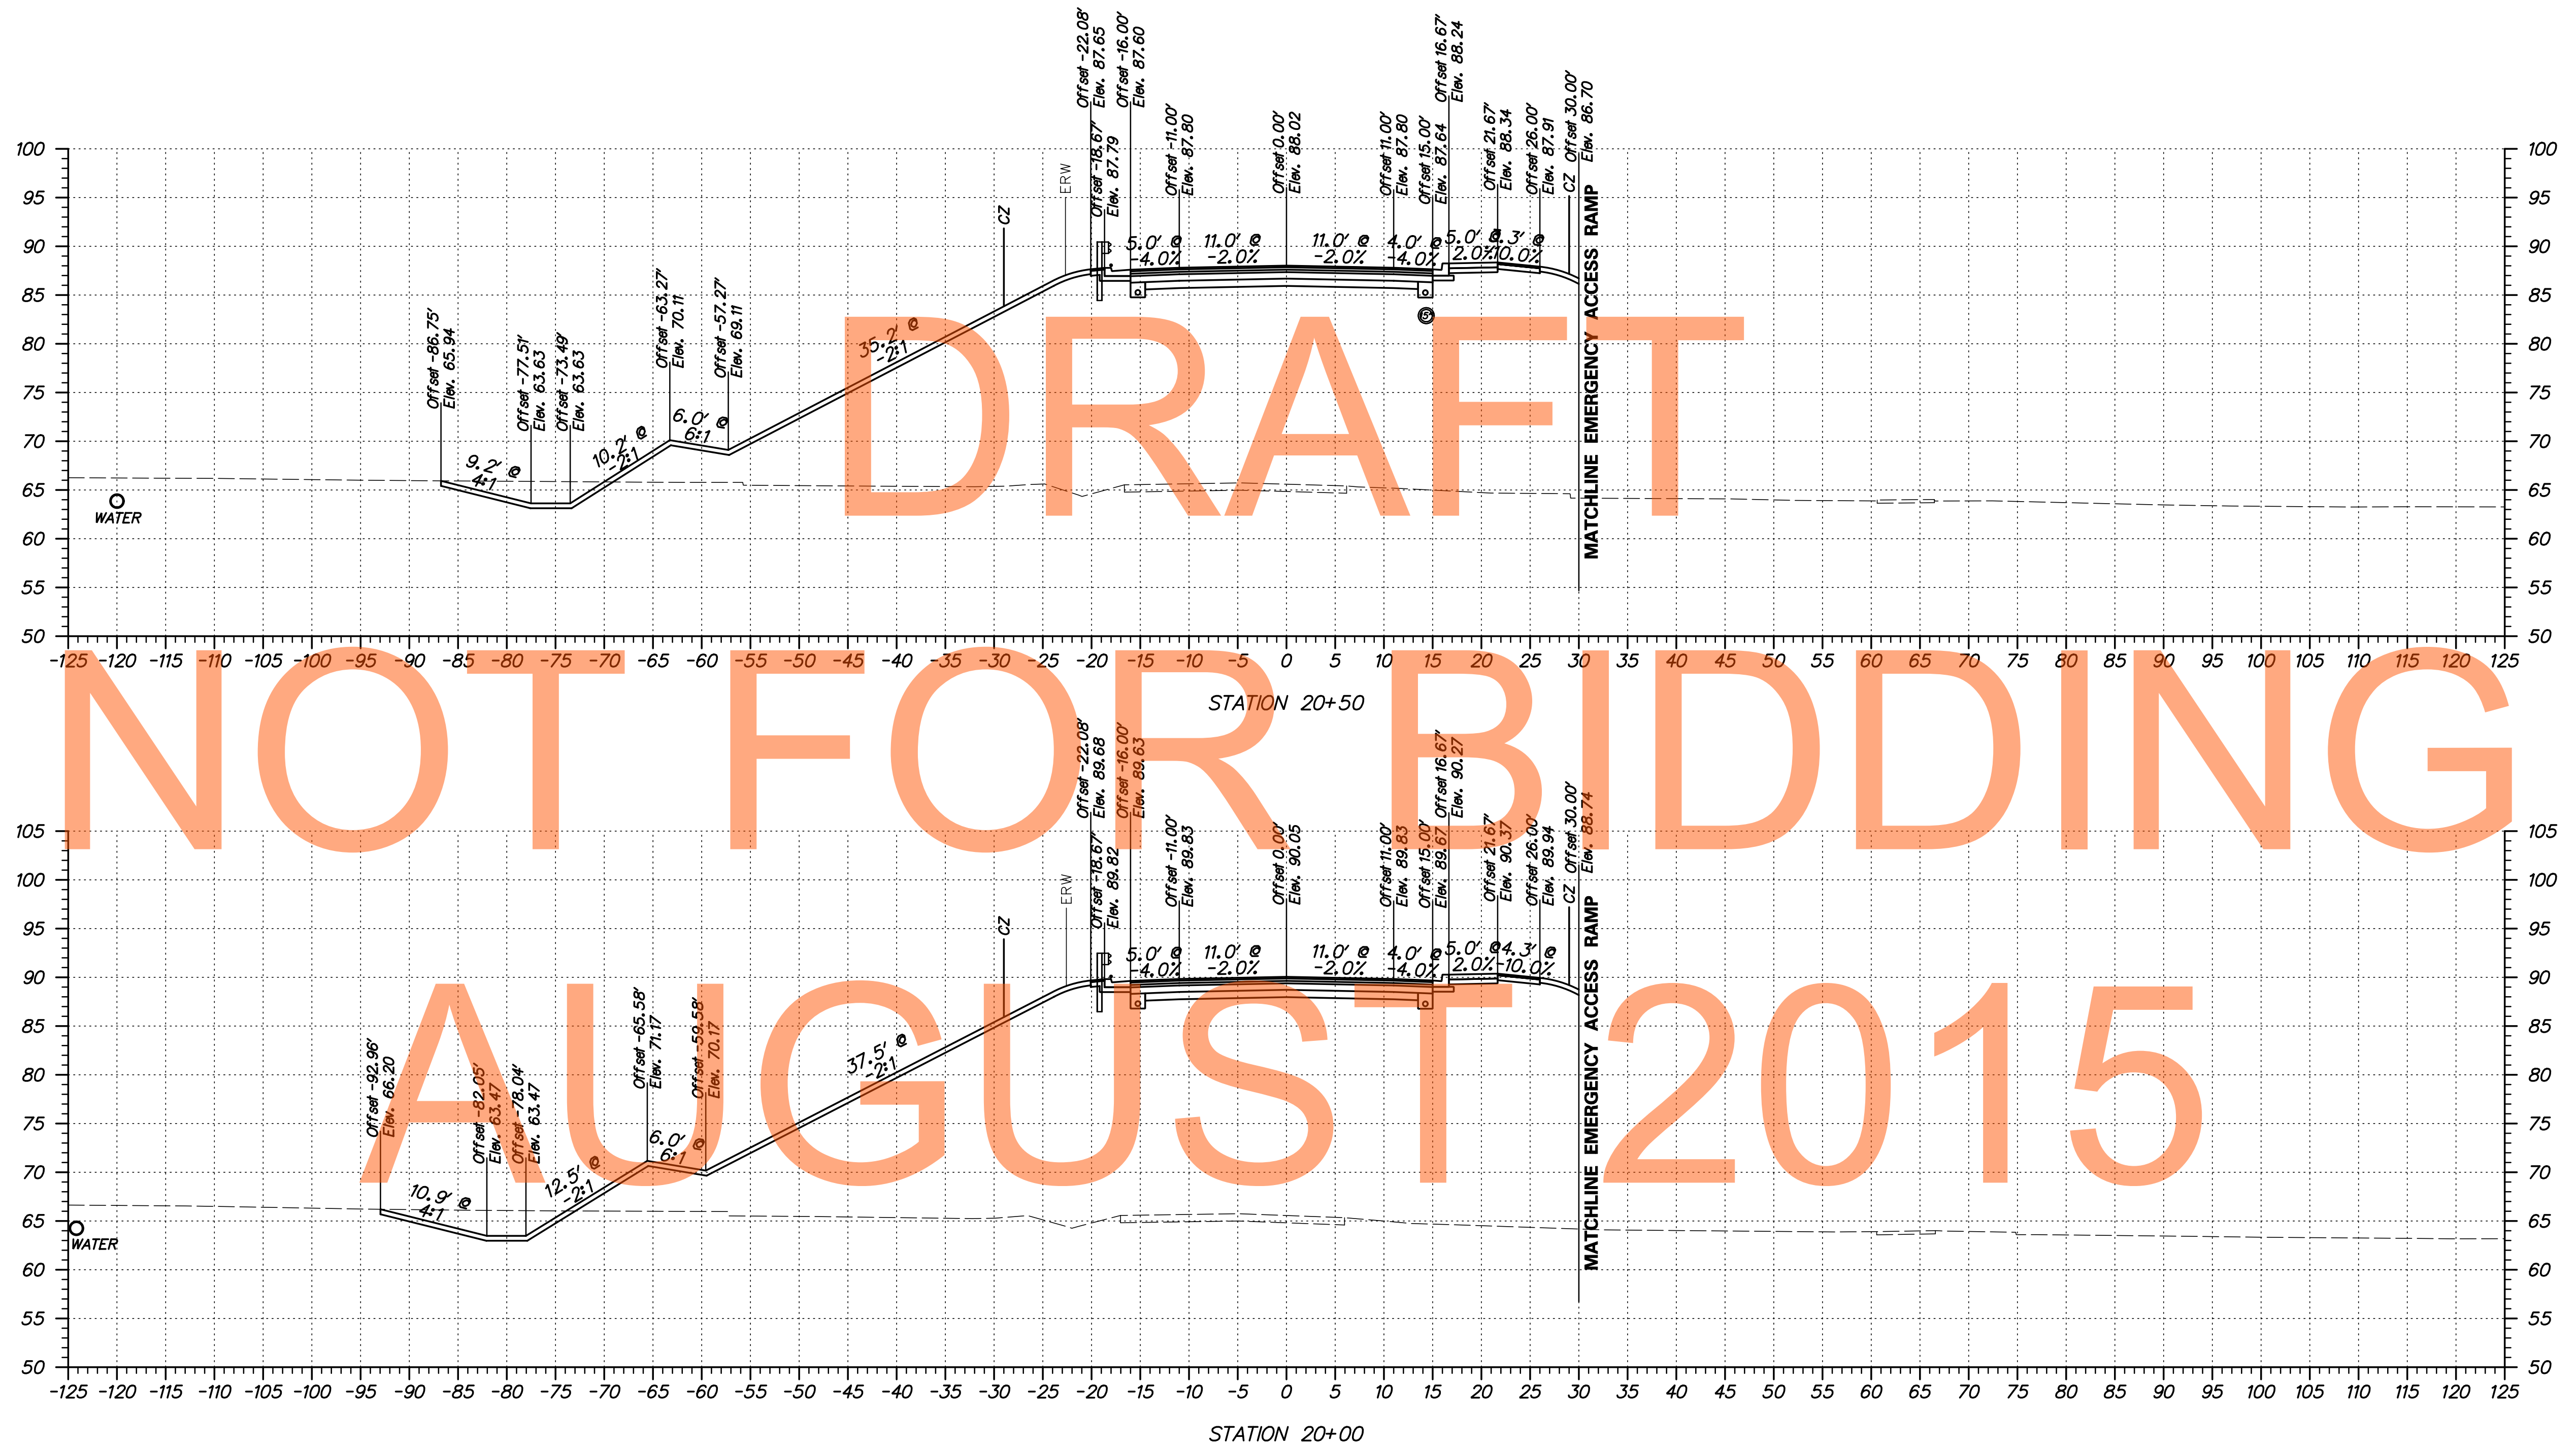

ADDENDUMS / REVISIONS	




**US 301
LEVELS ROAD
TO SUMMIT BRIDGE ROAD**

CONTRACT T20091303	BRIDGE NO.
COUNTY NEW CASTLE	DESIGNED BY: IK
	CHECKED BY: JH


**BUNKER HILL ROAD
CROSS SECTIONS**

SHEET NO. 447
TOTAL SHTS. 518

S:\PROJECTS\TRANSPORTATION\JOBS-NR\NEW CASTLE\301\ROAD\T20091303\PLANS\XREFS\CPBOARD_XS_2A_URS.DGN

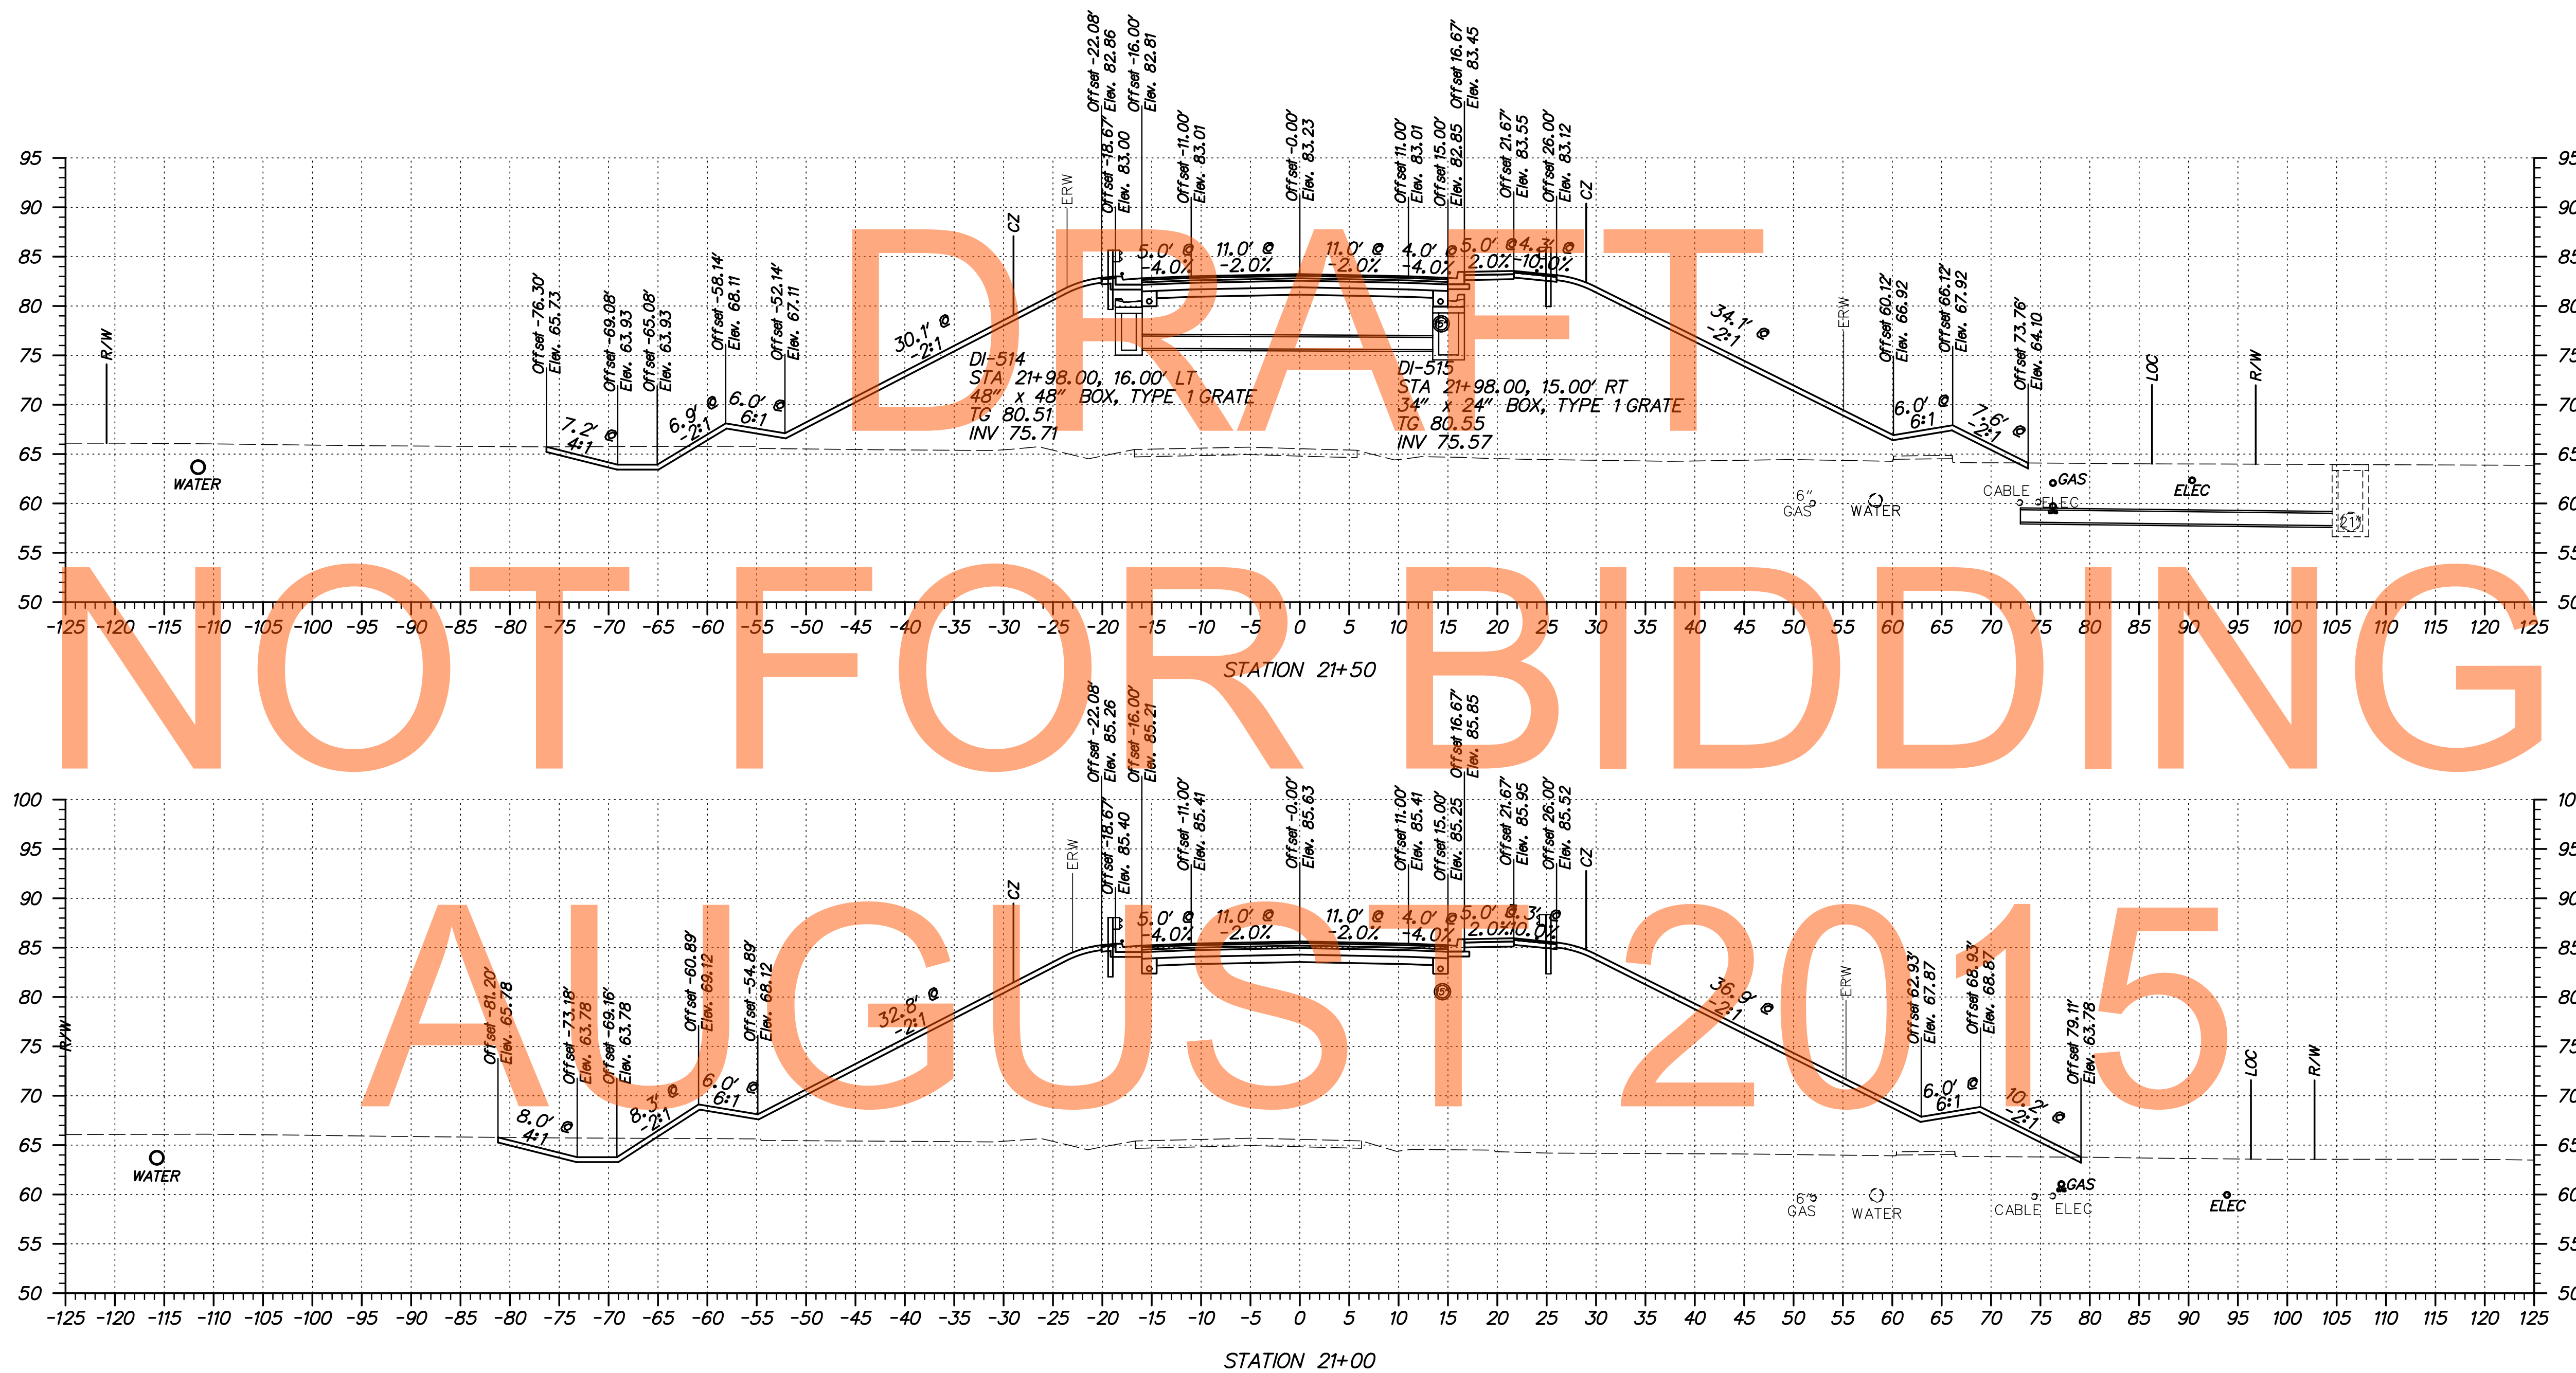

ADDENDUMS / REVISIONS	

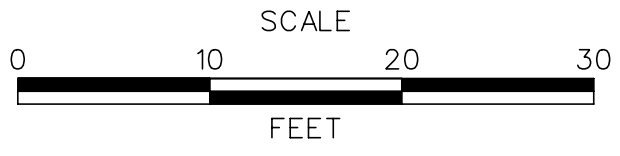



**US 301
LEVELS ROAD
TO SUMMIT BRIDGE ROAD**

CONTRACT	BRIDGE NO.	
T20091303	DESIGNED BY:	IK
COUNTY	CHECKED BY:	JH
NEW CASTLE		


**BUNKER HILL ROAD
CROSS SECTIONS**

SHEET NO.	448
TOTAL SHTS.	518

S:\PROJECTS\TRANSPORTATION\JOBS-NR\NEW CASTLE\301\ROAD\T20091303\PLANS\REFS\CPBOARD_XS_2A_URS.DGN

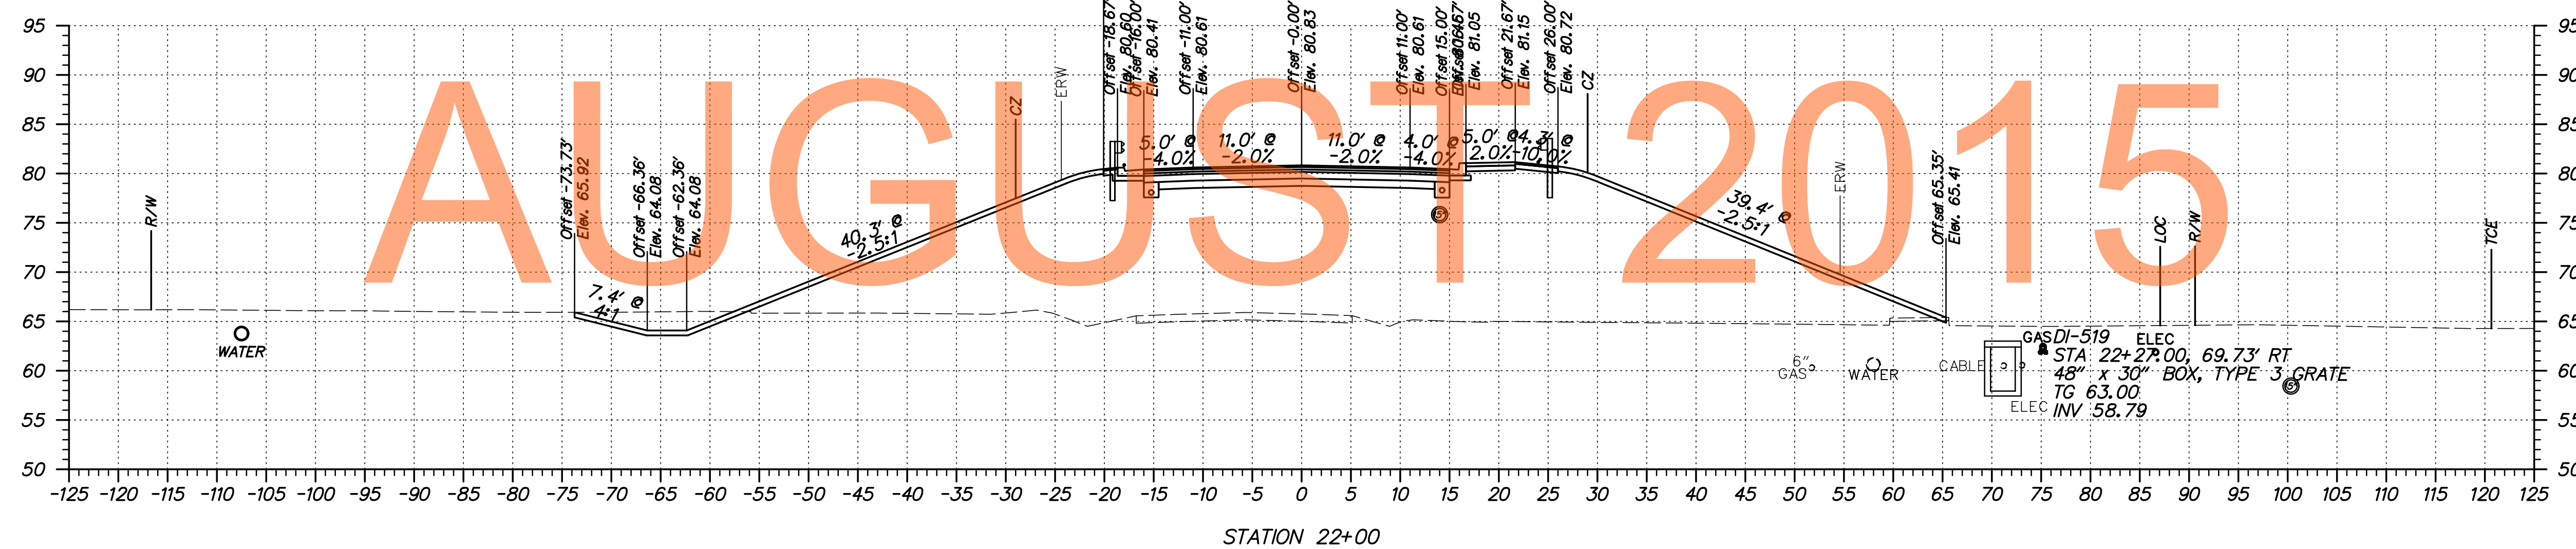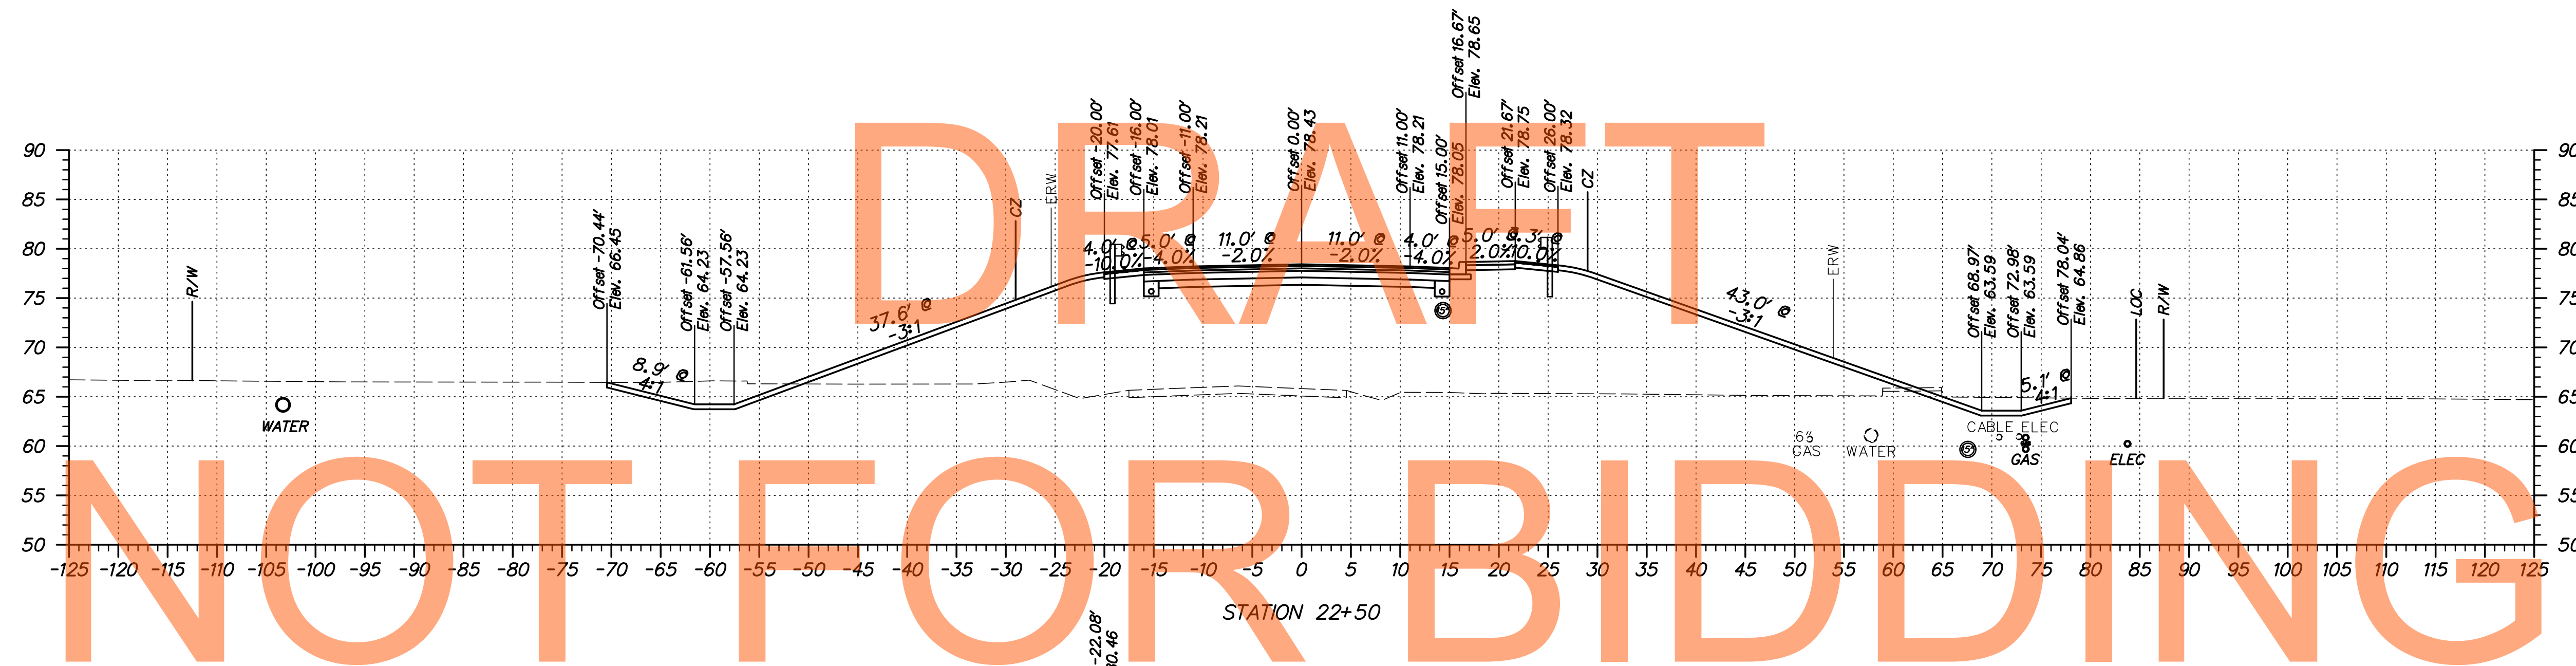

ADDENDUMS / REVISIONS	

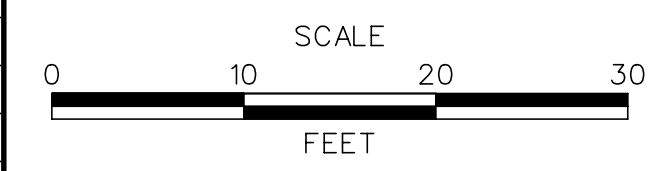



**US 301
LEVELS ROAD
TO SUMMIT BRIDGE ROAD**

CONTRACT	BRIDGE NO.	
T20091303	DESIGNED BY:	IK
COUNTY	CHECKED BY:	JH
NEW CASTLE		


**BUNKER HILL ROAD
CROSS SECTIONS**

SHEET NO.	449
TOTAL SHTS.	518

S:\PROJECTS\TRANSPORTATION\JOBS-NR\NEW CASTLE\301\ROAD\T20091303\PLANS\REFS\CPBOARD_XS_2A_URS.DGN


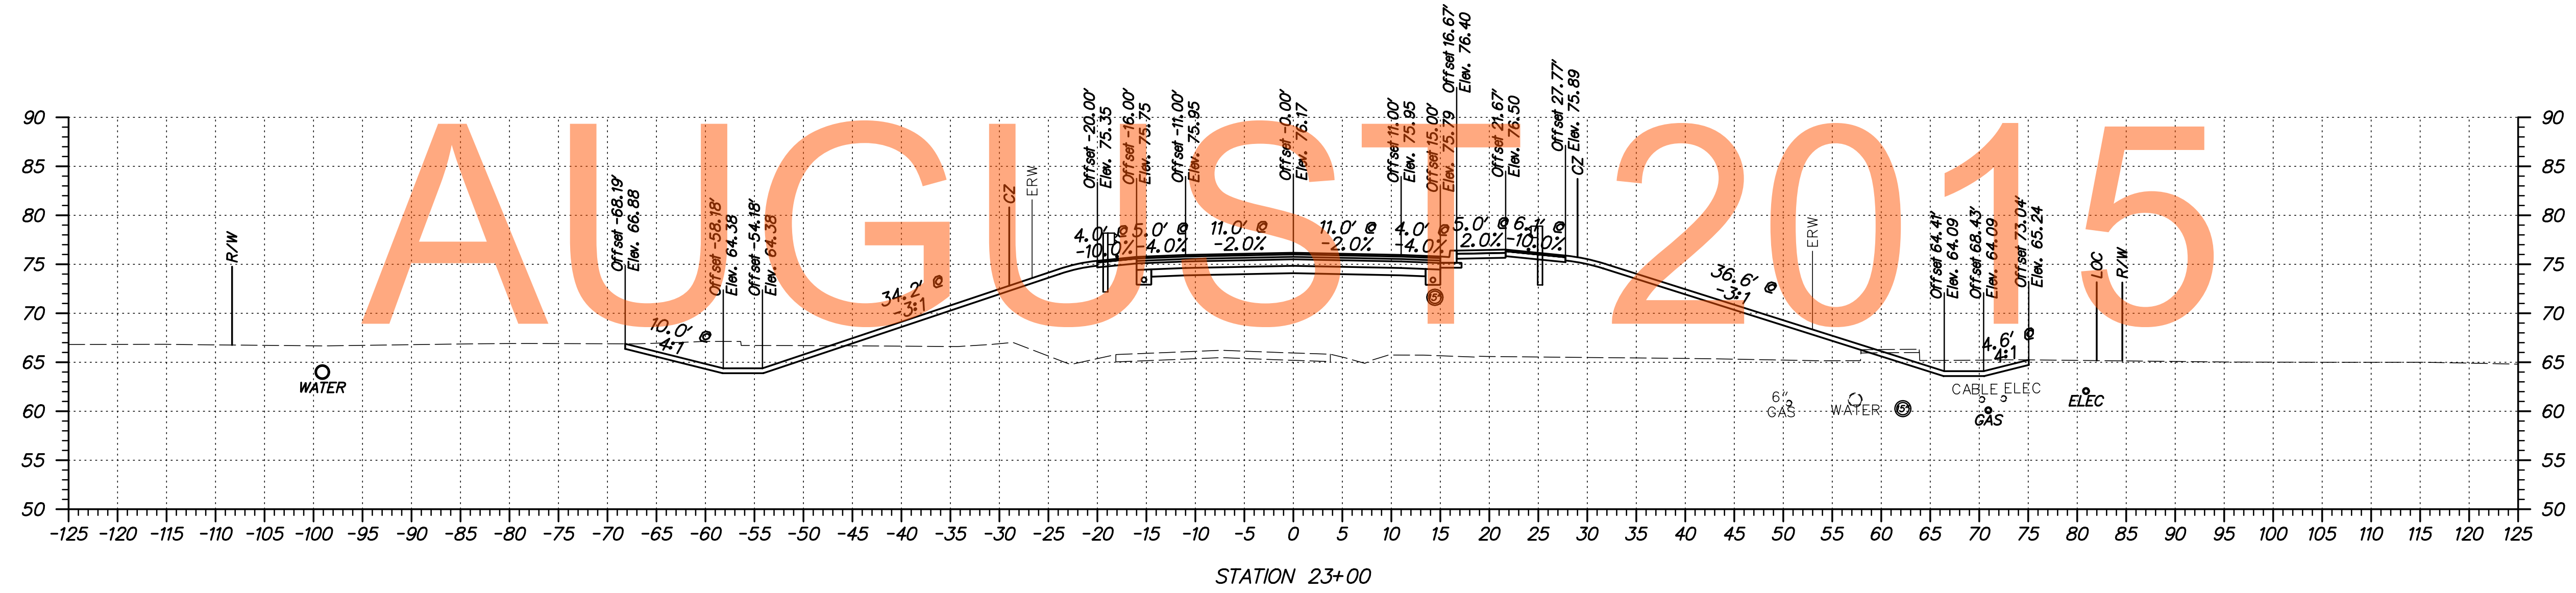
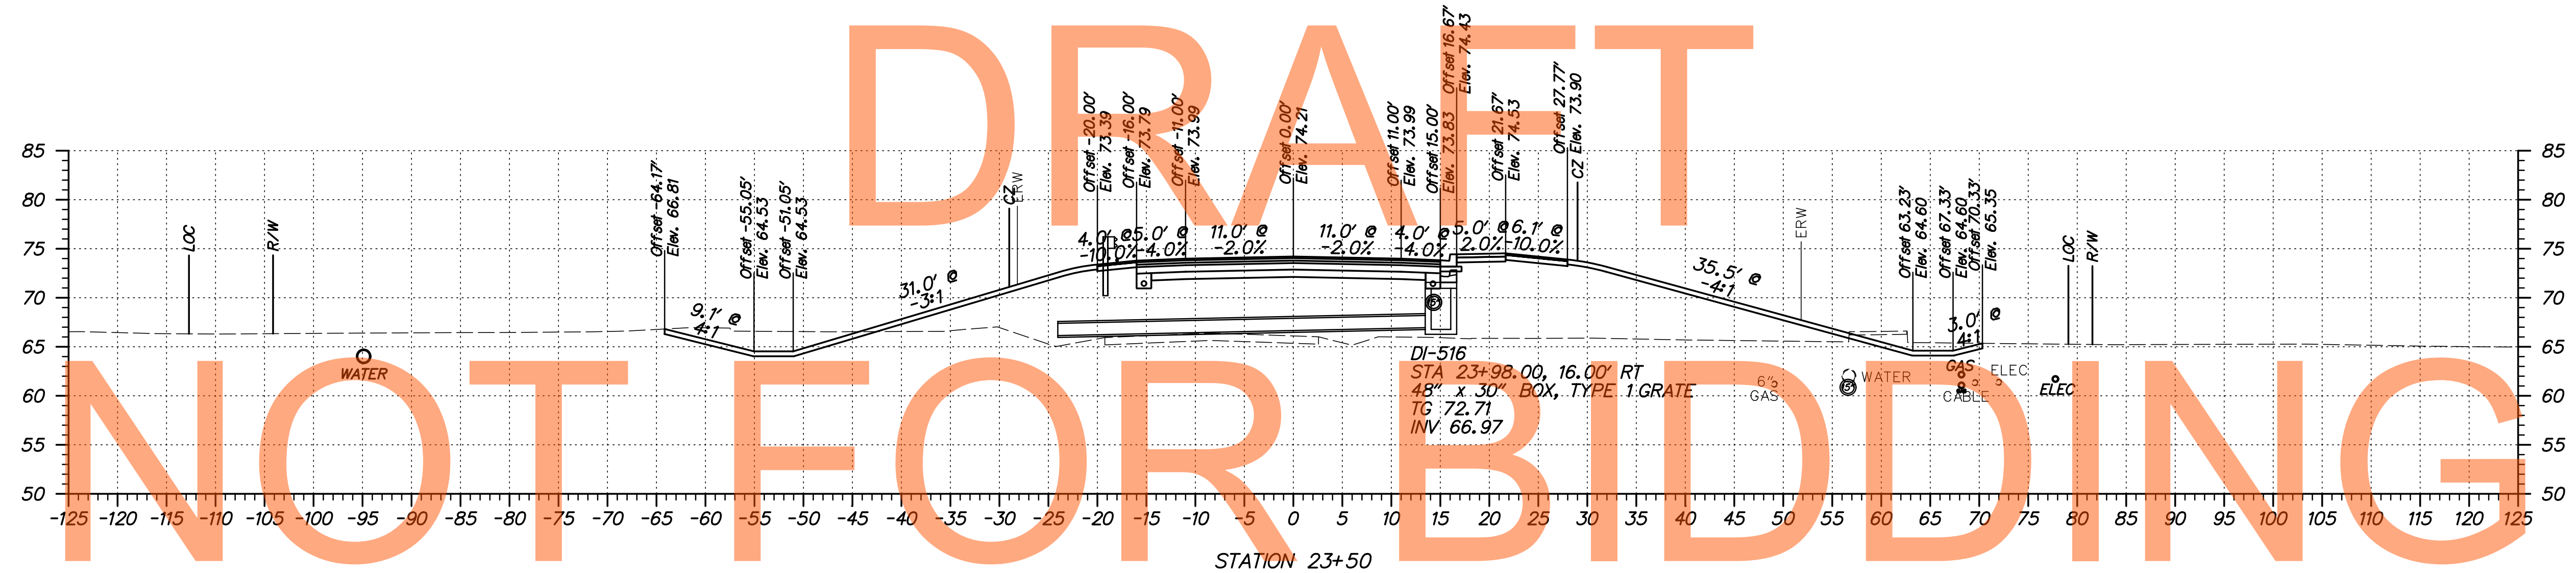


ADDENDUMS / REVISIONS	

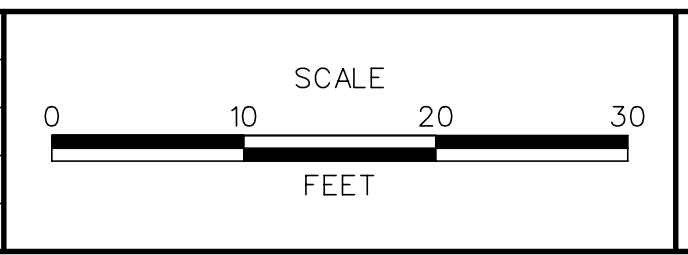

CONTRACT	BRIDGE NO.	
T20091303	DESIGNED BY:	IK
COUNTY	CHECKED BY:	JH
NEW CASTLE		


S:\PROJECTS\TRANSPORTATION\JOBS-NR\NEW CASTLE\301\ROAD\T20091303\PLANS\XREFS\CPBORD XS_2A.URS.DGN

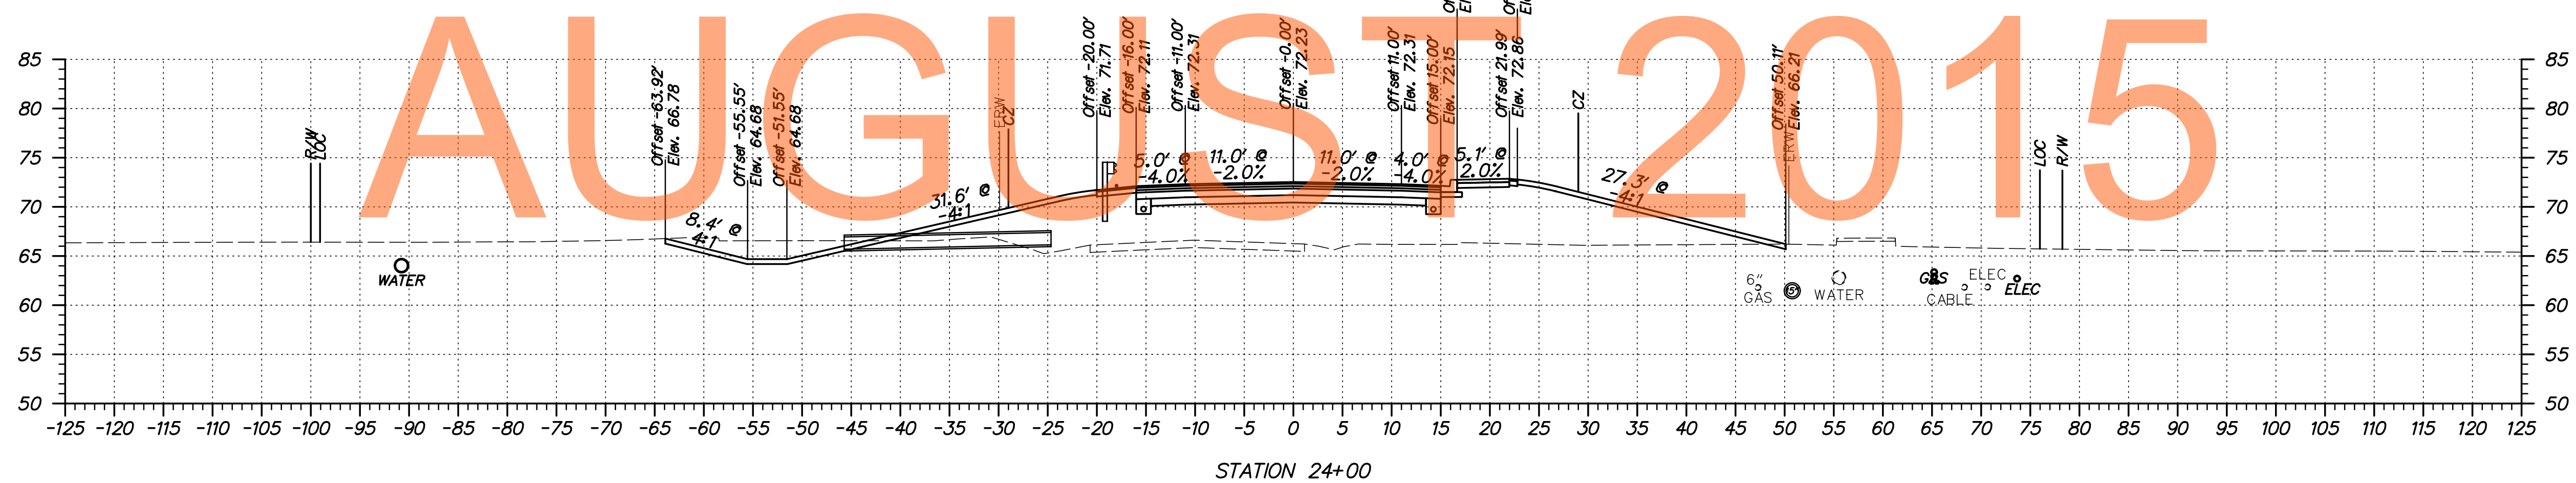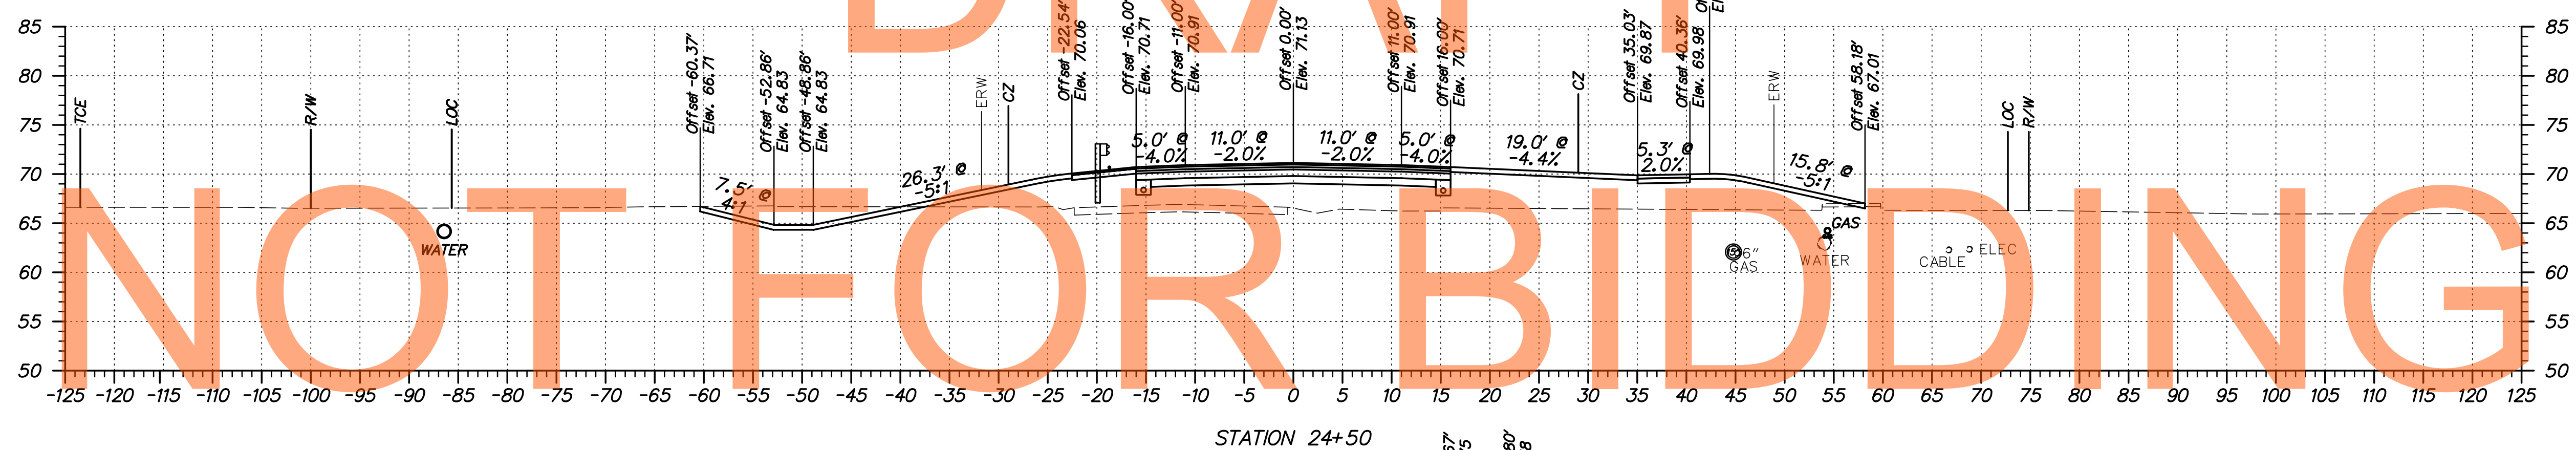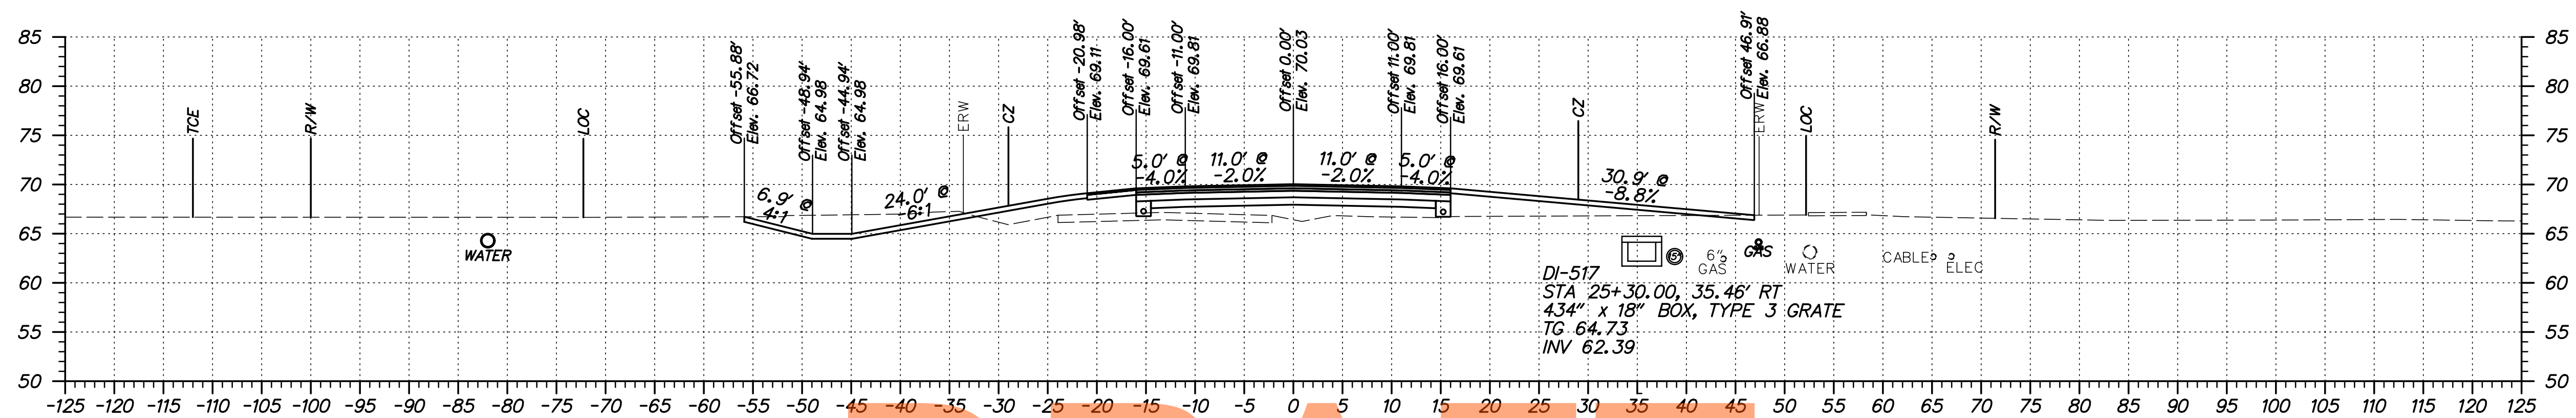

DRAFT
NOT FOR BIDDING
AUGUST 2015



ADDENDUMS / REVISIONS	

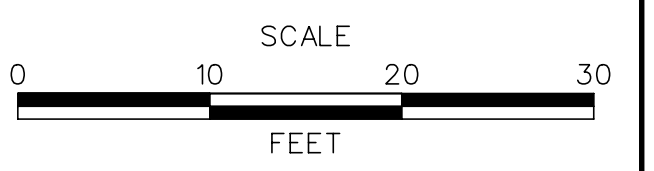




**US 301
LEVELS ROAD
TO SUMMIT BRIDGE ROAD**

CONTRACT	T20091303
COUNTY	NEW CASTLE
BRIDGE NO.	
DESIGNED BY:	IK
CHECKED BY:	JH


**BUNKER HILL ROAD
CROSS SECTIONS**

SHEET NO.	451
TOTAL SHTS.	518

S:\PROJECTS\TRANSPORTATION\JOBS-NR\NEW CASTLE\301\ROAD\T200911303\PLANS\XREFS\CPBOARD_XS_2A_URS.DGN

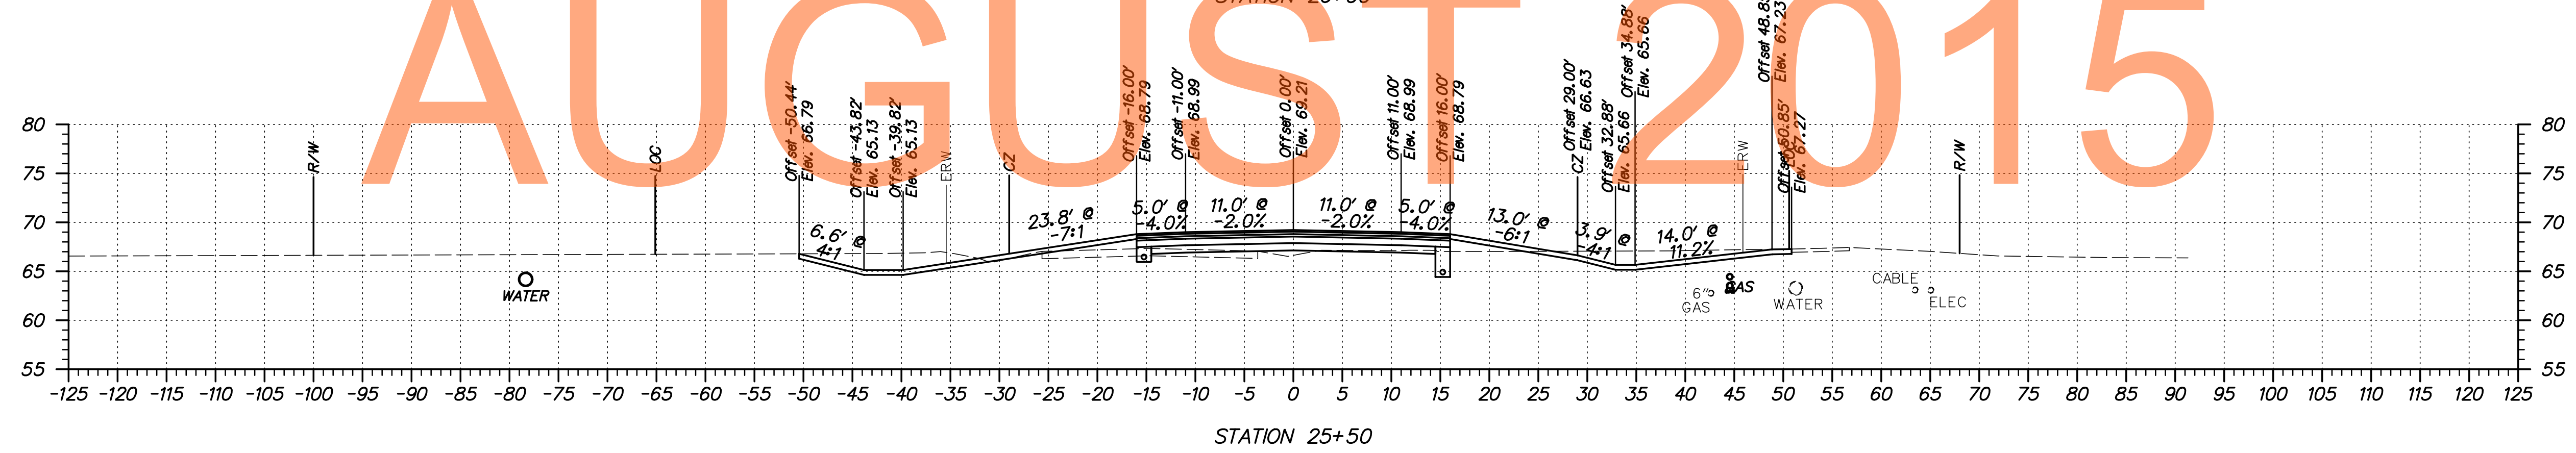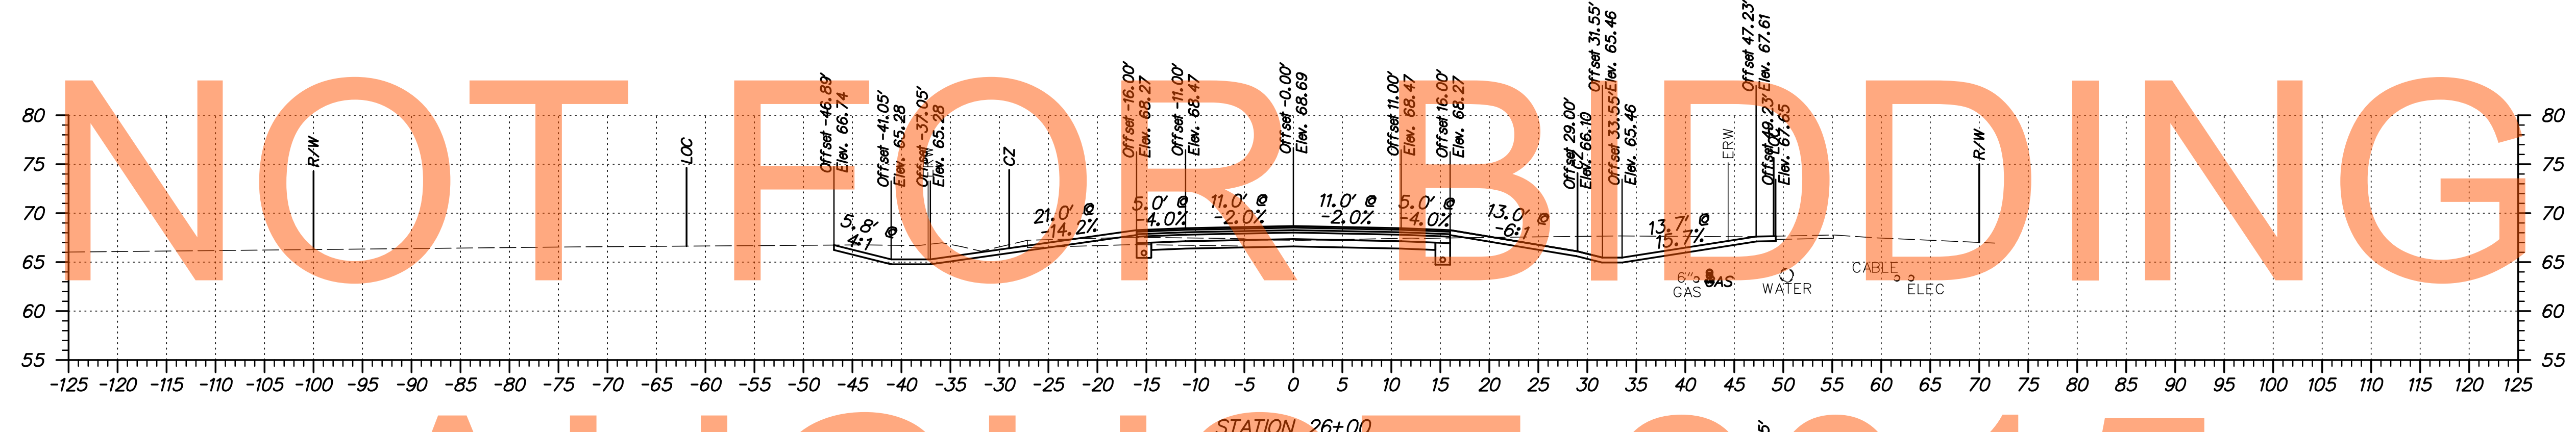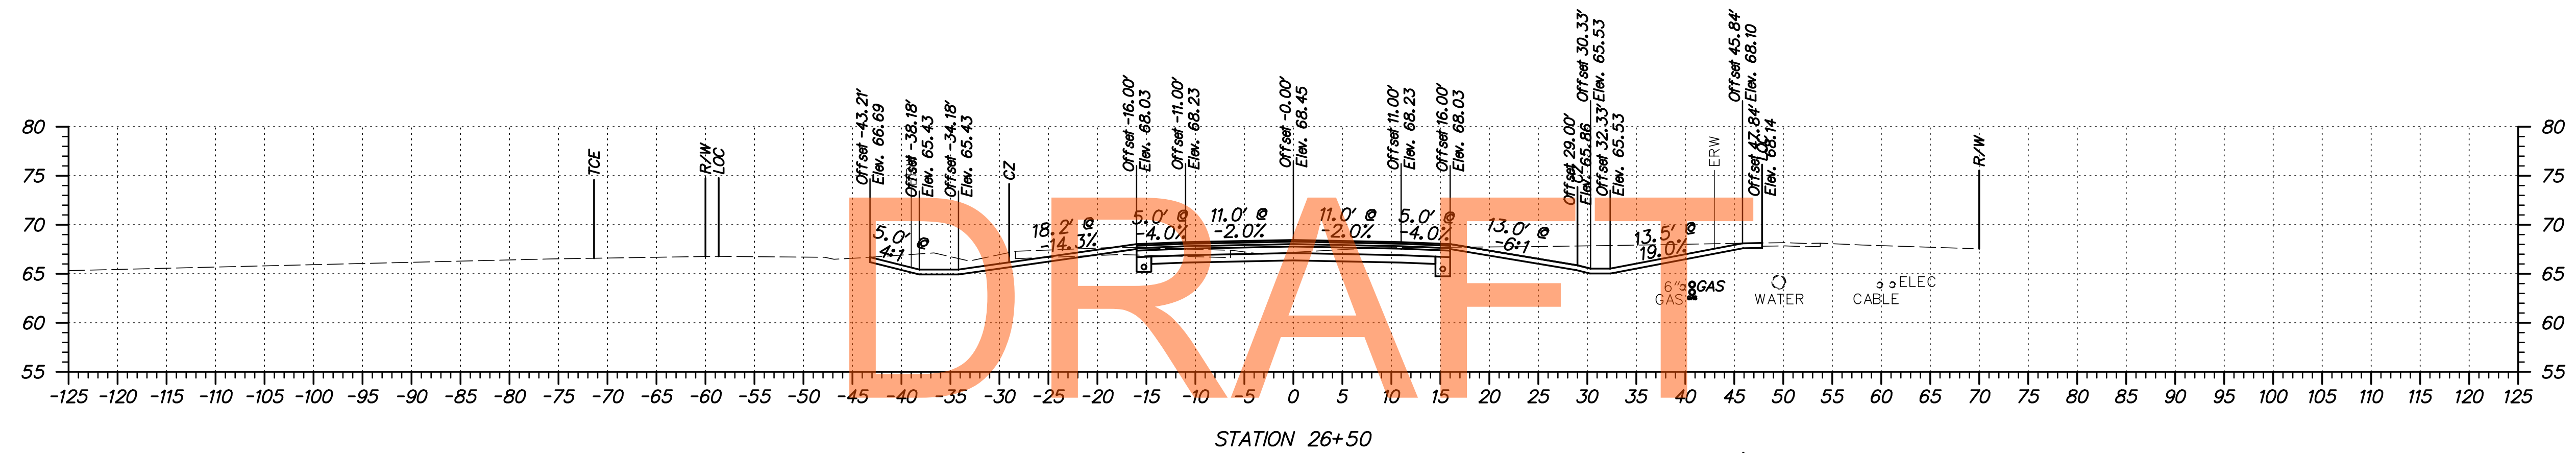

ADDENDUMS / REVISIONS	

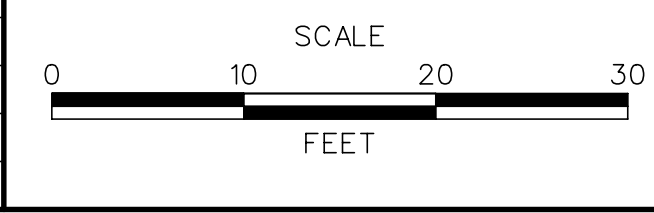




US 301 LEVELS ROAD TO SUMMIT BRIDGE ROAD

CONTRACT	T200911303
COUNTY	NEW CASTLE
BRIDGE NO.	
DESIGNED BY:	IK
CHECKED BY:	JH


BUNKER HILL ROAD CROSS SECTIONS

SHEET NO.	452
TOTAL SHTS.	518

S:\PROJECTS\TRANSPORTATION\JOBS-NR\NEW CASTLE\301\ROAD\T20091303\PLANS\XREFS\CPBOARD XS-2A.URS.DGN

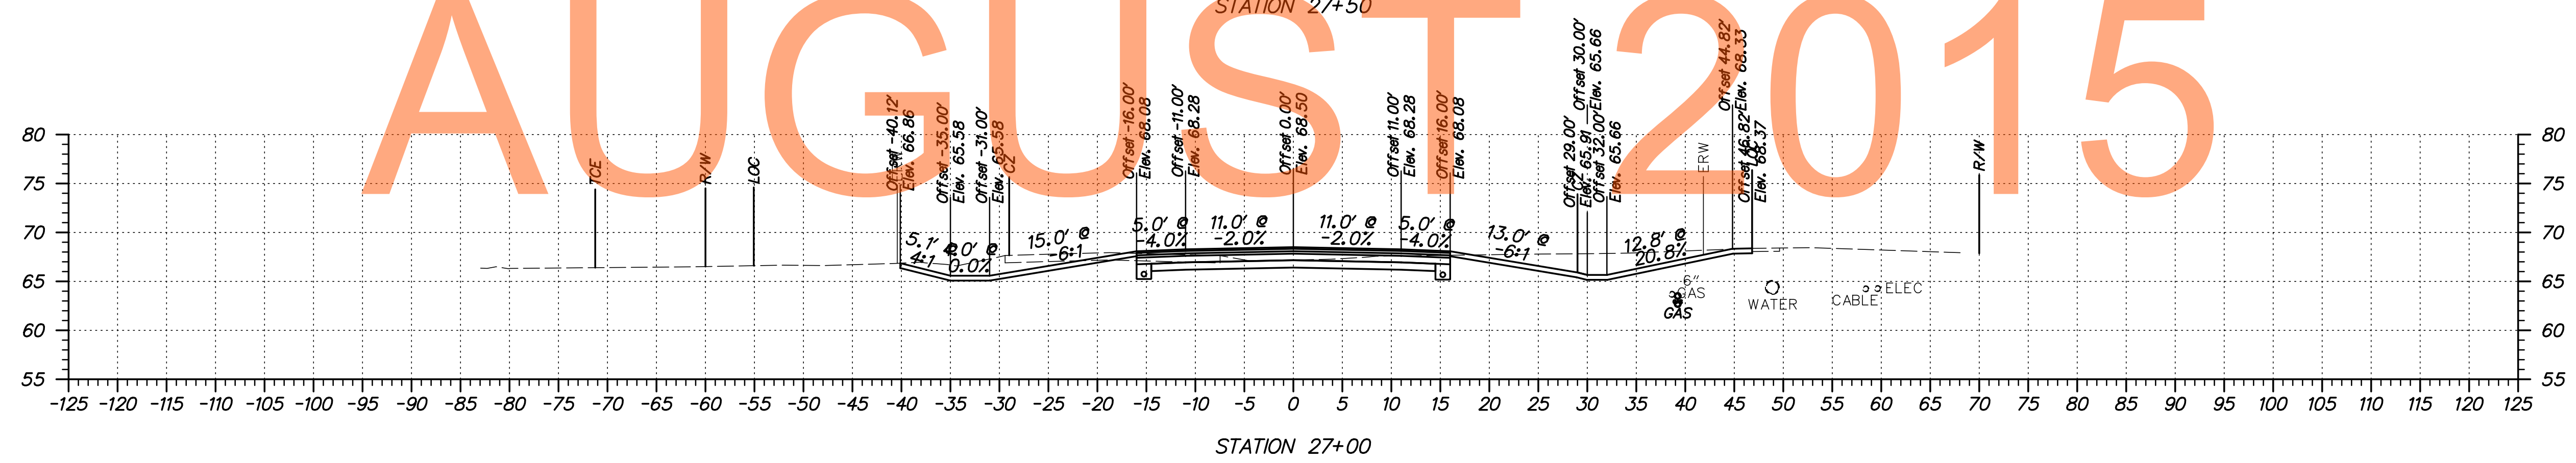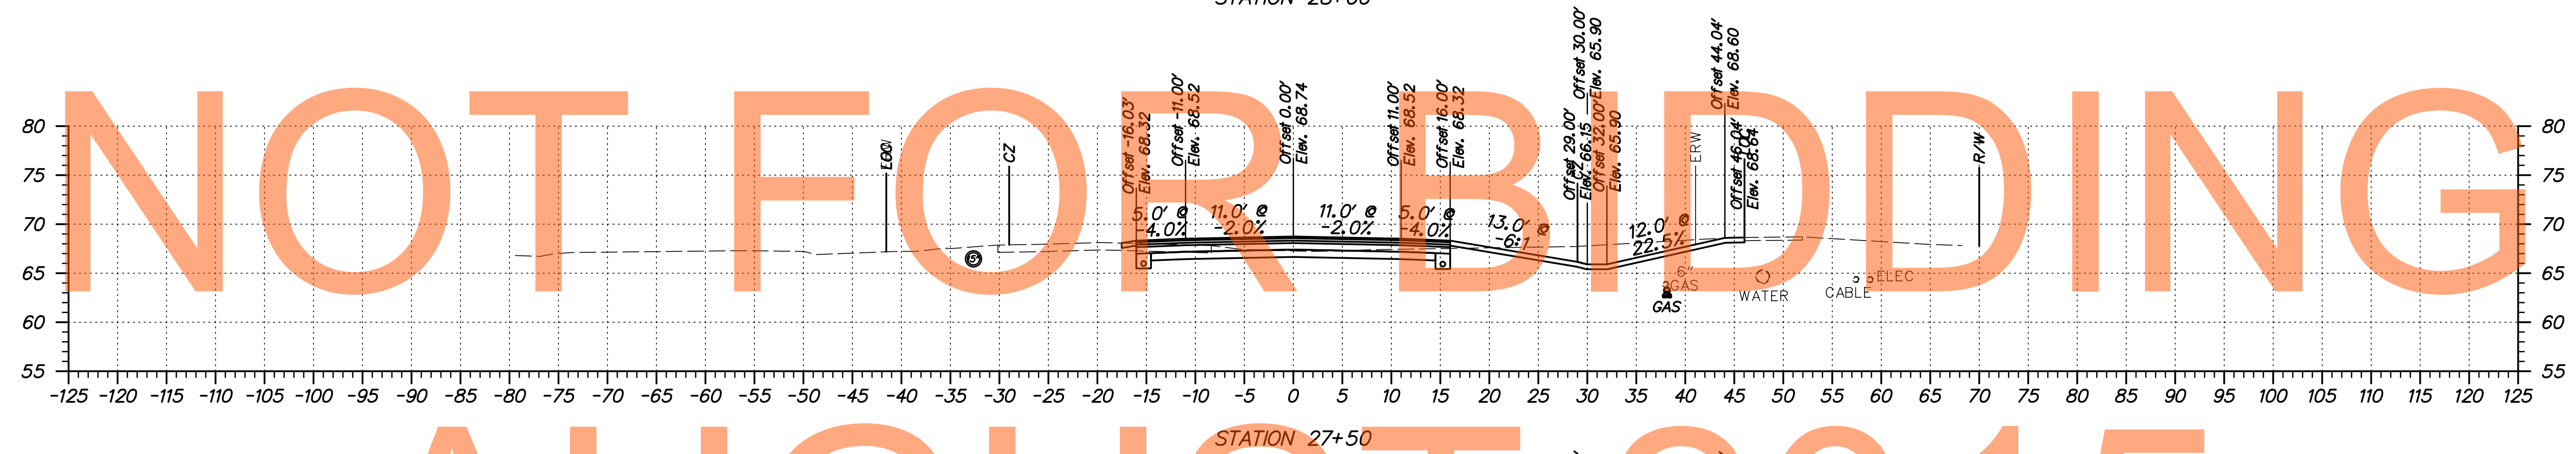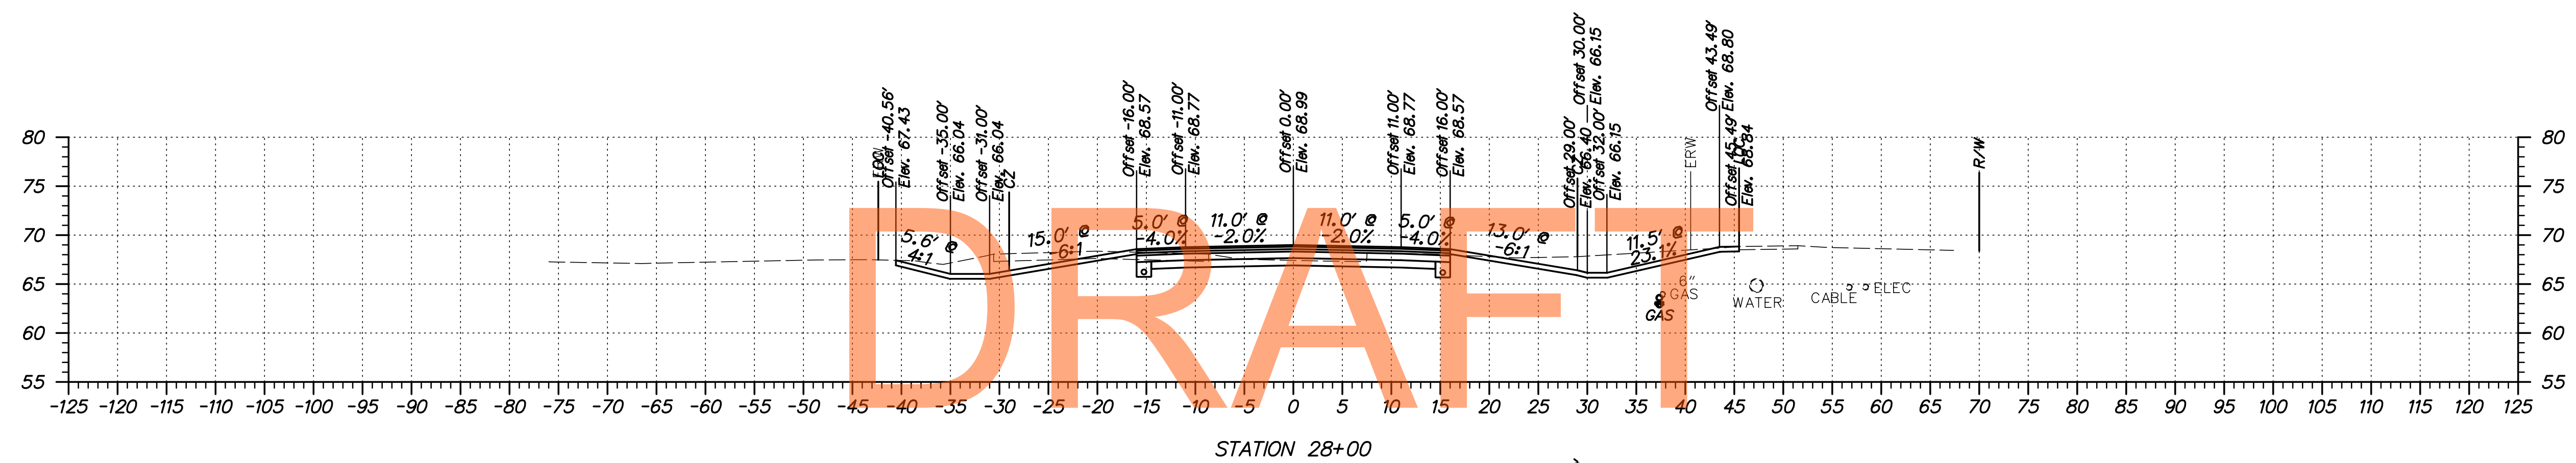

ADDENDUMS / REVISIONS	

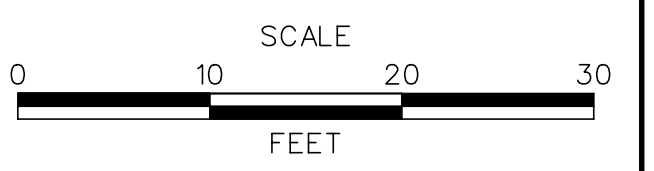




**US 301
LEVELS ROAD
TO SUMMIT BRIDGE ROAD**

CONTRACT	BRIDGE NO.	
T20091303	DESIGNED BY:	IK
COUNTY	CHECKED BY:	JH
NEW CASTLE		

**BUNKER HILL ROAD
CROSS SECTIONS**

SHEET NO.	453
TOTAL SHTS.	518

S:\PROJECTS\TRANSPORTATION\JOBS-NR\NEW CASTLE\301\ROAD\T20091303\PLANS\XREFS\CPBOARD XS-2A.URS.DGN

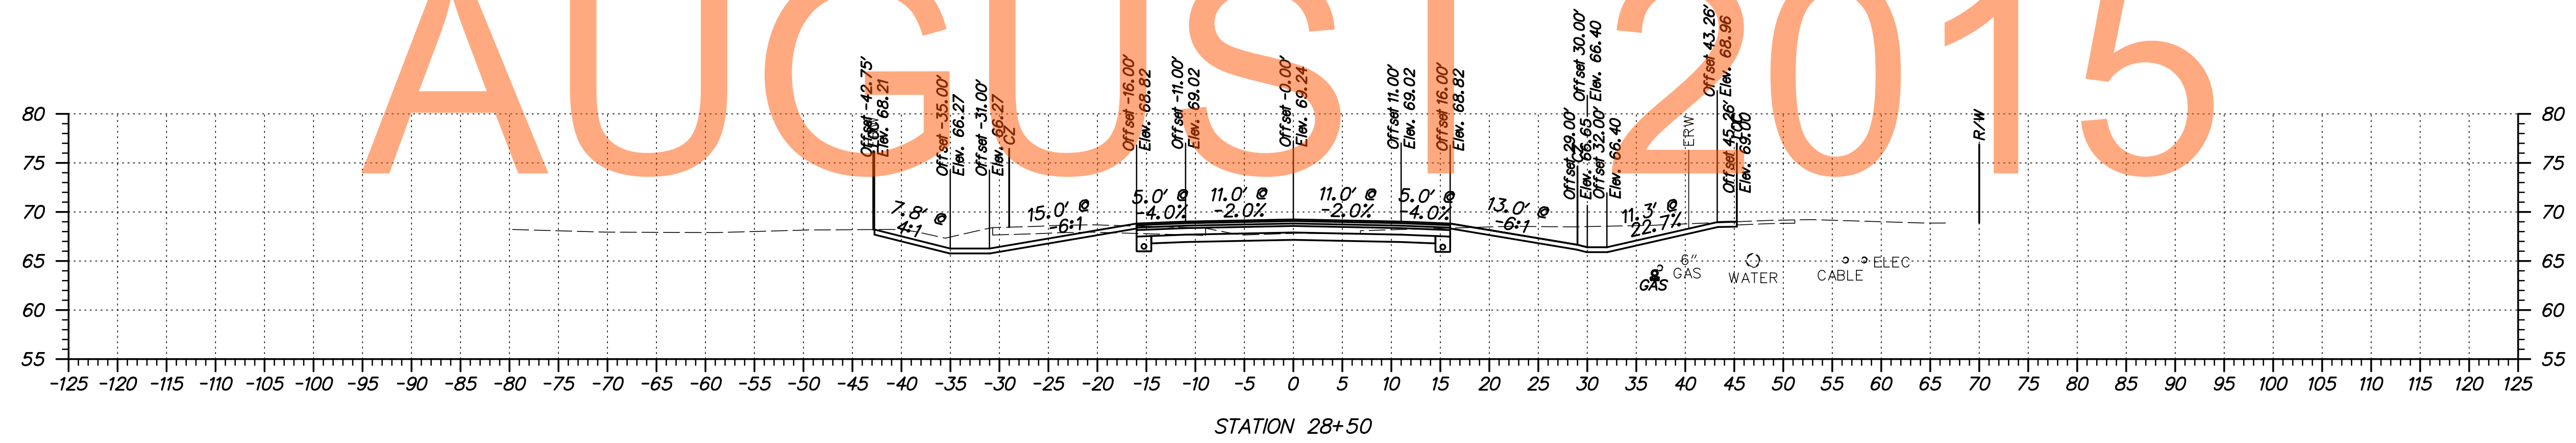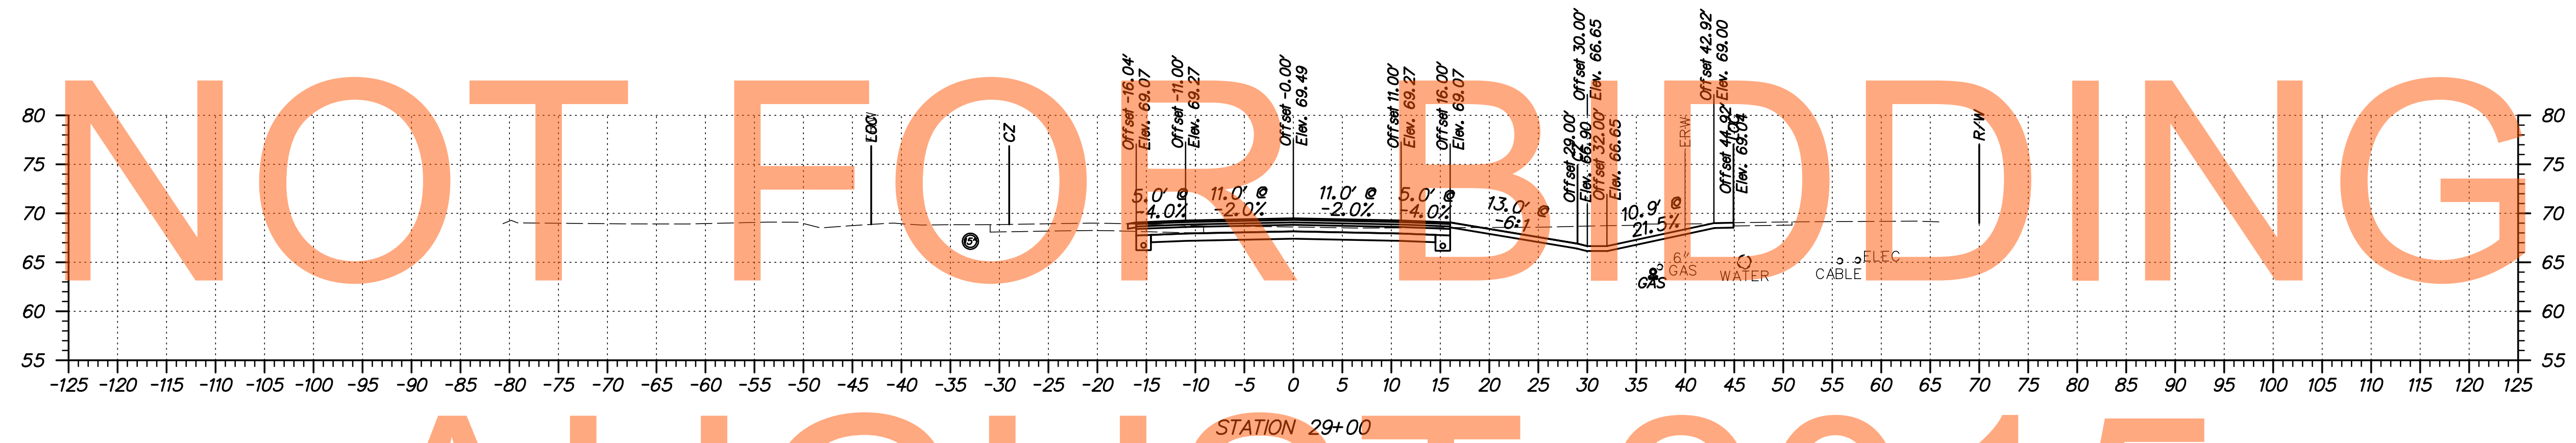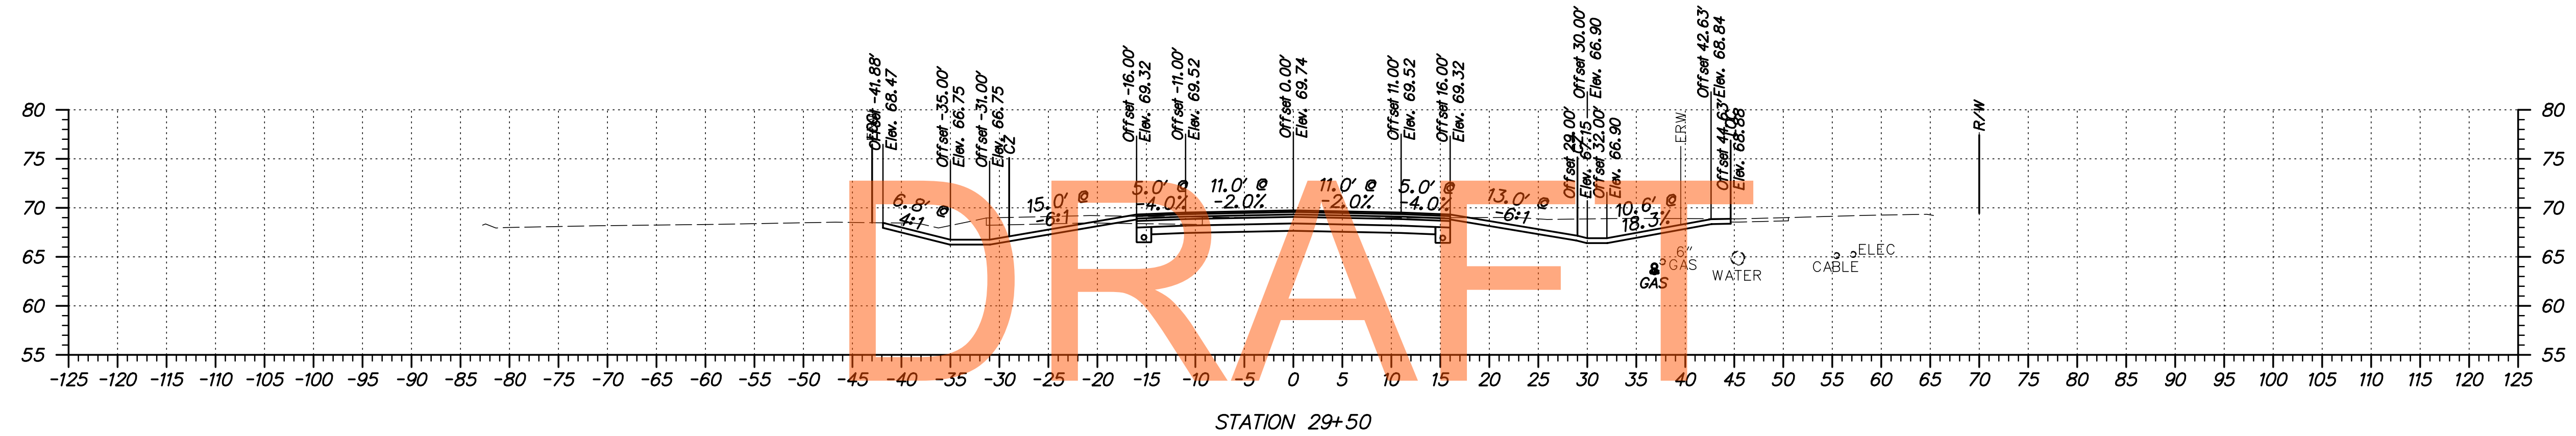


DRAFT

NOT FOR BIDDING

AUGUST 2015



ADDENDUMS / REVISIONS	

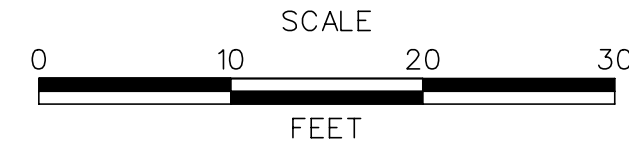




**US 301
LEVELS ROAD
TO SUMMIT BRIDGE ROAD**

CONTRACT	BRIDGE NO.	
T20091303	DESIGNED BY:	IK
COUNTY	CHECKED BY:	JH
NEW CASTLE		

**BUNKER HILL ROAD
CROSS SECTIONS**


SHEET NO.	454
TOTAL SHTS.	518

S:\PROJECTS\TRANSPORTATION\JOBS-NR\NEW CASTLE\301N.ROAD\T20091303\PLANS\XREFS\CPBOARD_XS-2A_URS.DGN

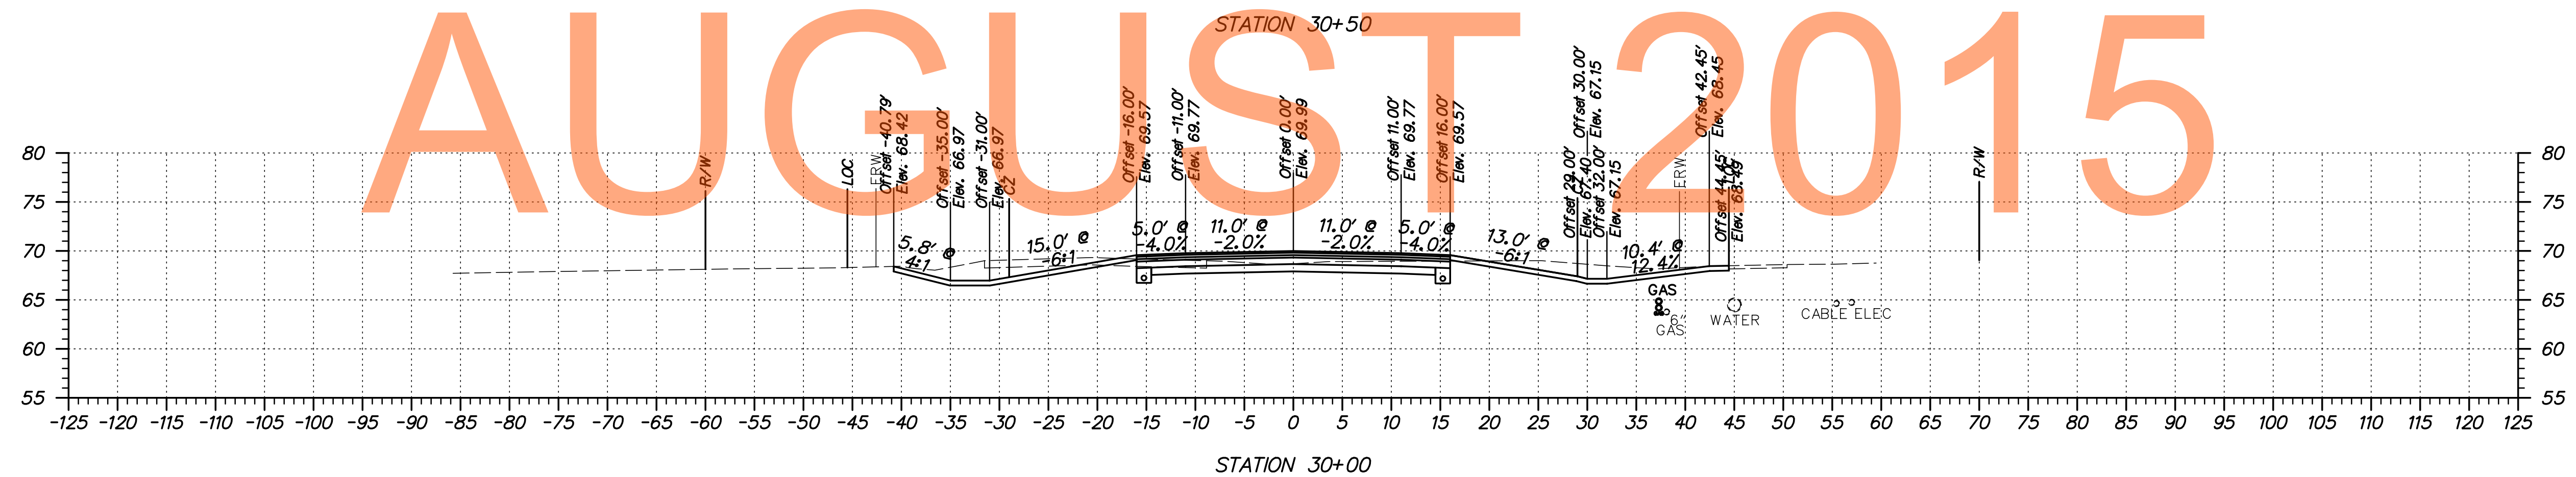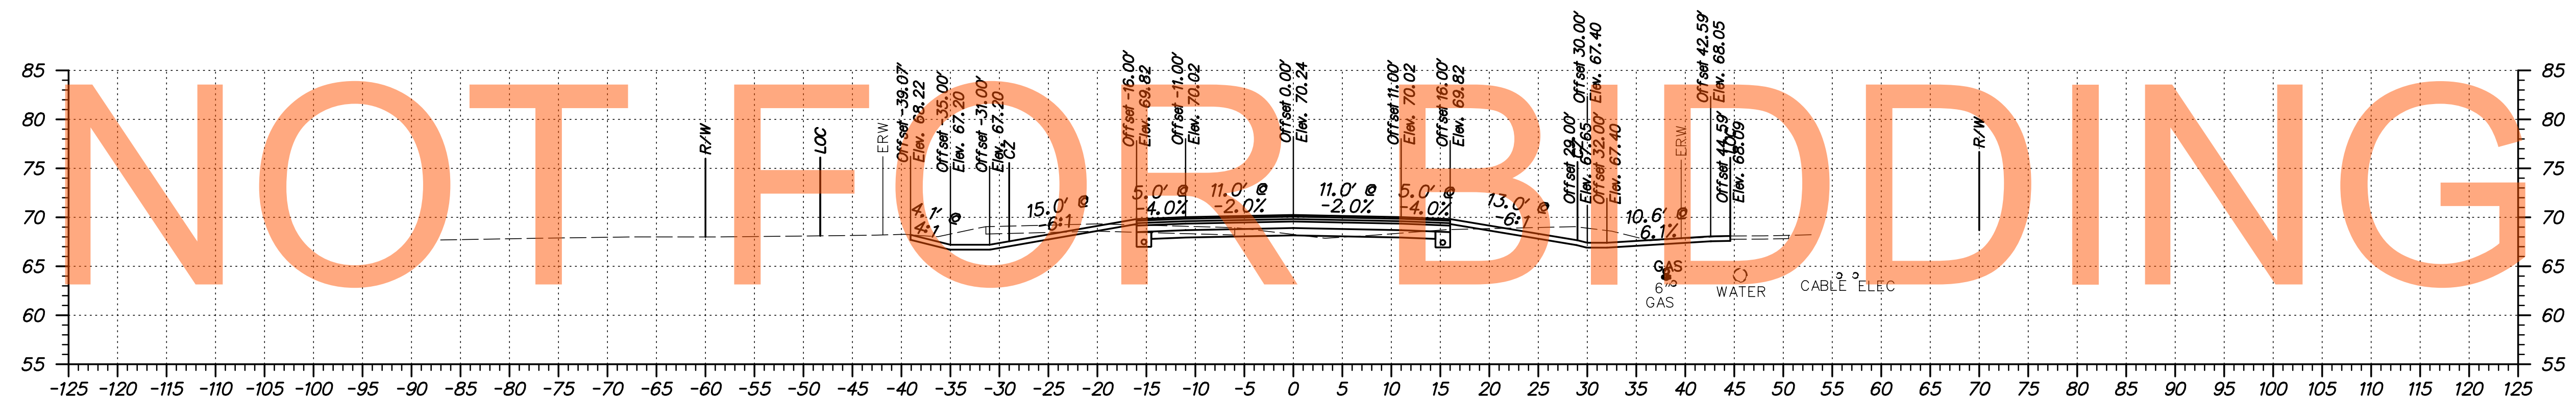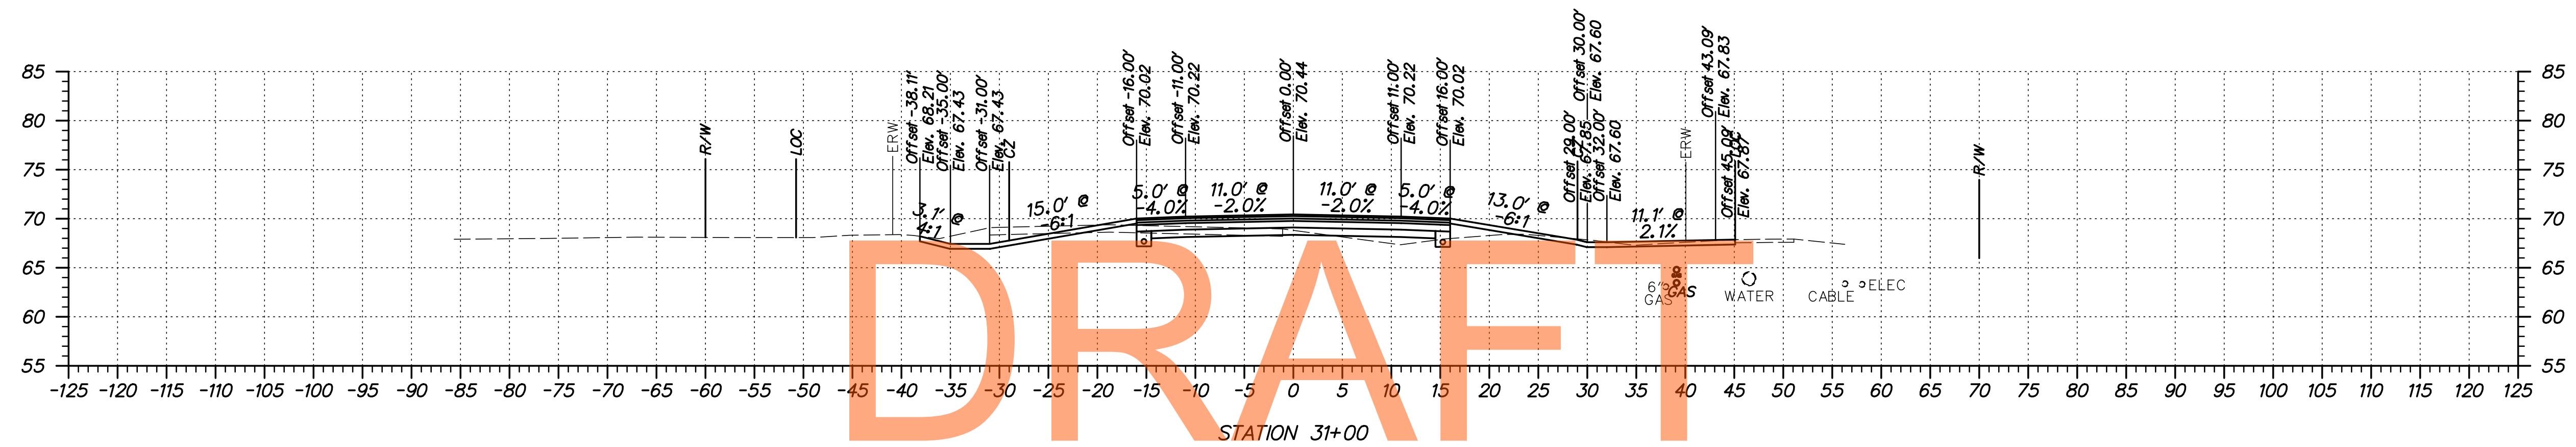

DELAWARE
DEPARTMENT OF TRANSPORTATION

ADDENDUMS / REVISIONS

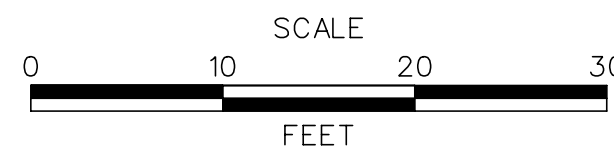




US 301
LEVELS ROAD
TO SUMMIT BRIDGE ROAD

CONTRACT	BRIDGE NO.	
T20091303	DESIGNED BY:	IK
COUNTY	CHECKED BY:	JH
NEW CASTLE		

BUNKER HILL ROAD
CROSS SECTIONS

SHEET NO.	455
TOTAL SHTS.	518

S:\PROJECTS\TRANSPORTATION\JOBS-NR\NEW CASTLE\301\ROAD\T20091303\PLANS\XREFS\CPBOARD XS-2A.URS.DGN

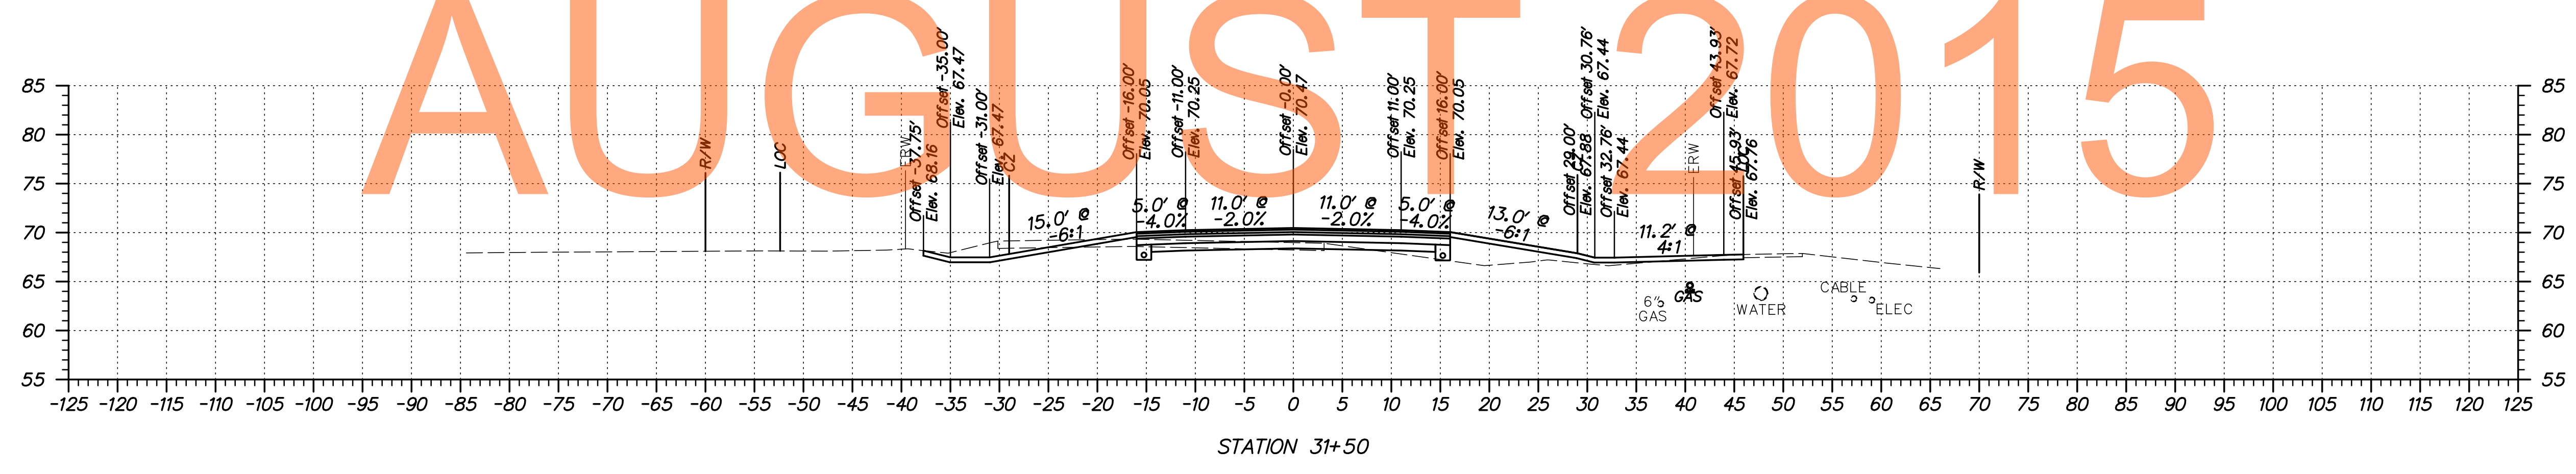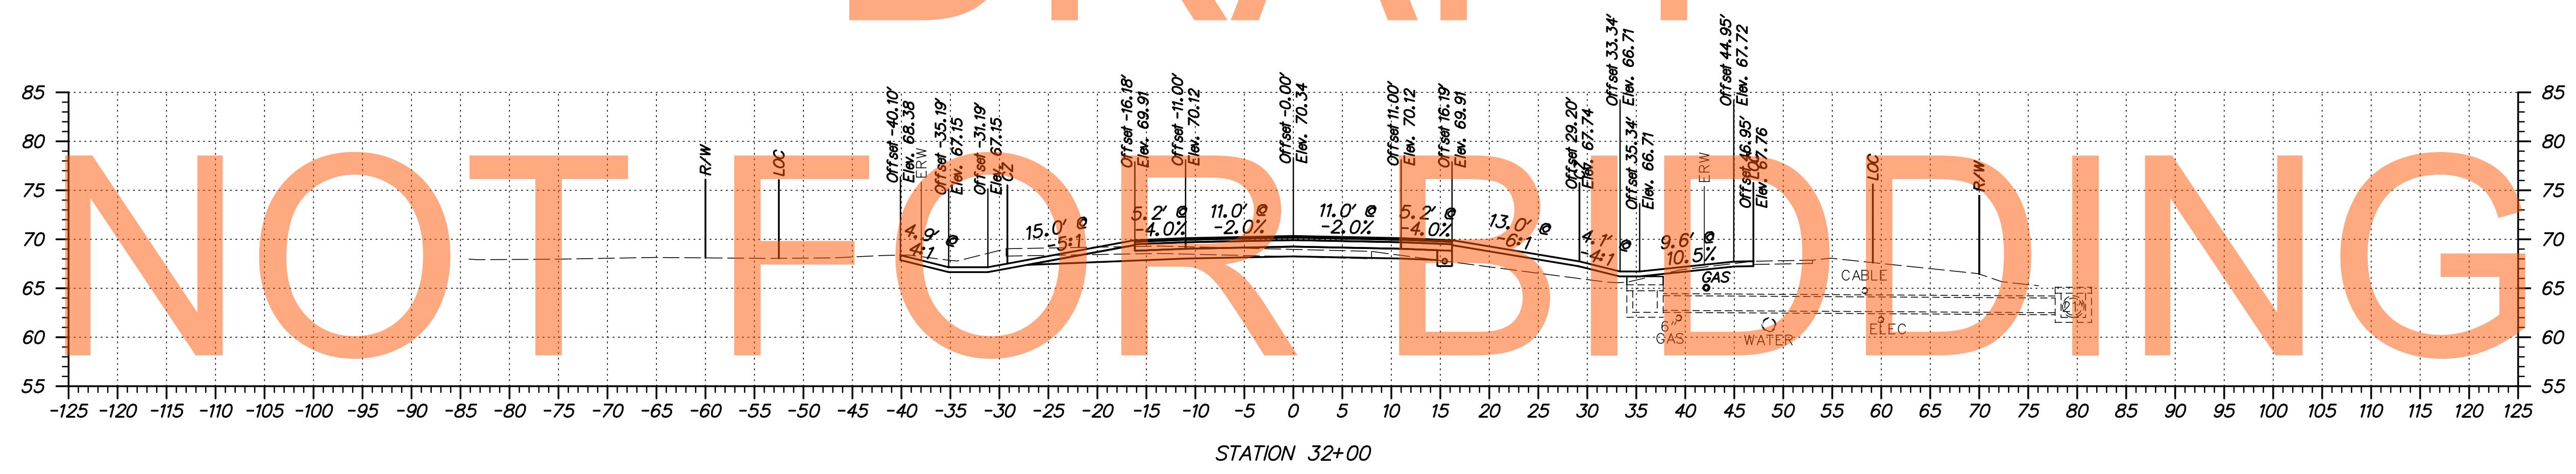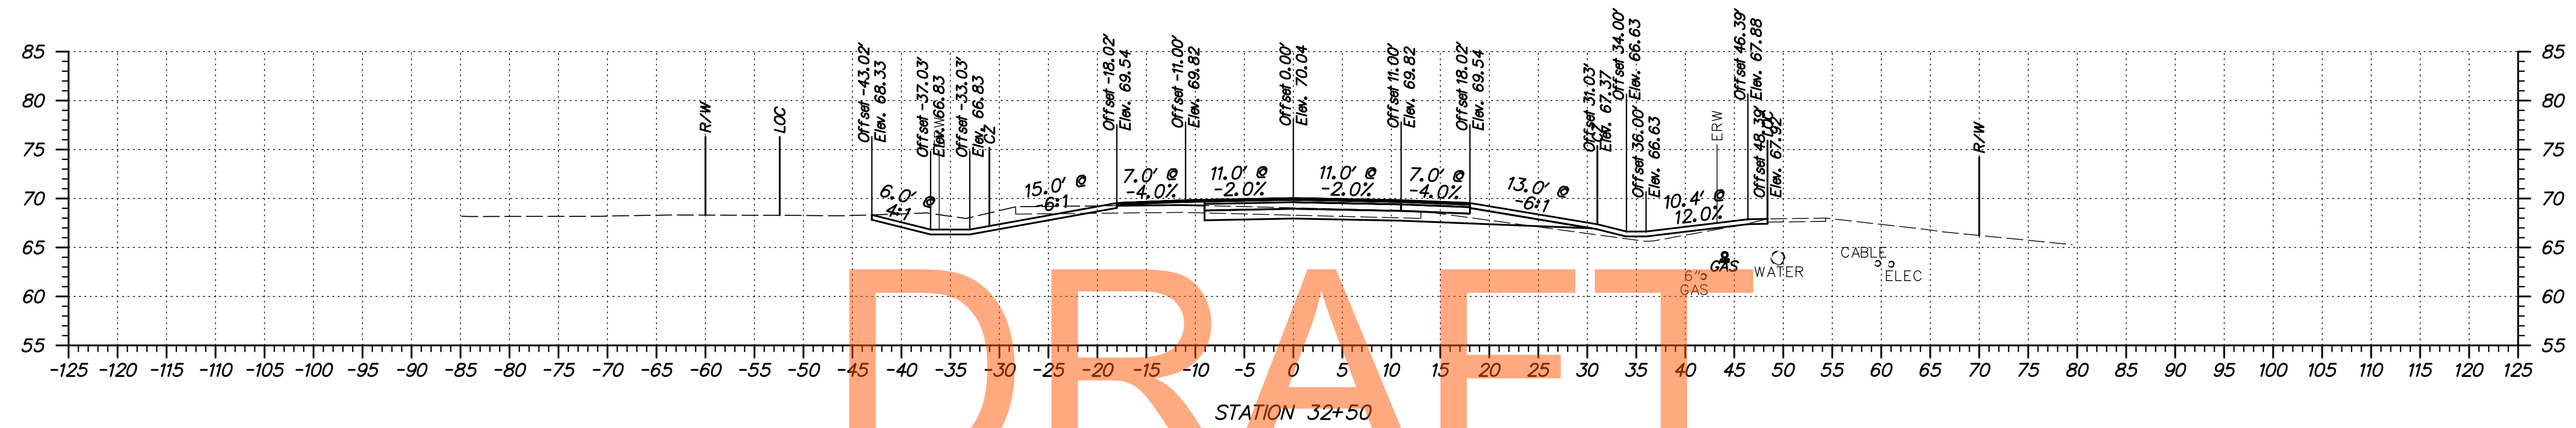


DRAFT

NOT FOR BIDDING

AUGUST 2015



ADDENDUMS / REVISIONS	

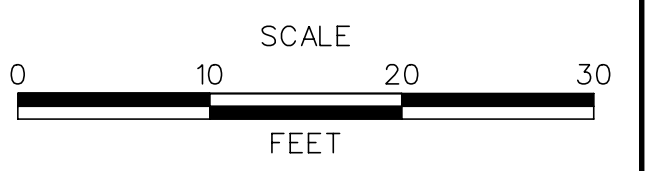




**US 301
LEVELS ROAD
TO SUMMIT BRIDGE ROAD**

CONTRACT	BRIDGE NO.	
T20091303	DESIGNED BY:	IK
COUNTY	CHECKED BY:	JH
NEW CASTLE		

**BUNKER HILL ROAD
CROSS SECTIONS**

SHEET NO.	456
TOTAL SHTS.	518

S:\PROJECTS\TRANSPORTATION\JOBS-NR\NEW CASTLE\301N\ROAD\T20091303\PLANS\XREFS\CPBOARD XS-2A.URS.DGN

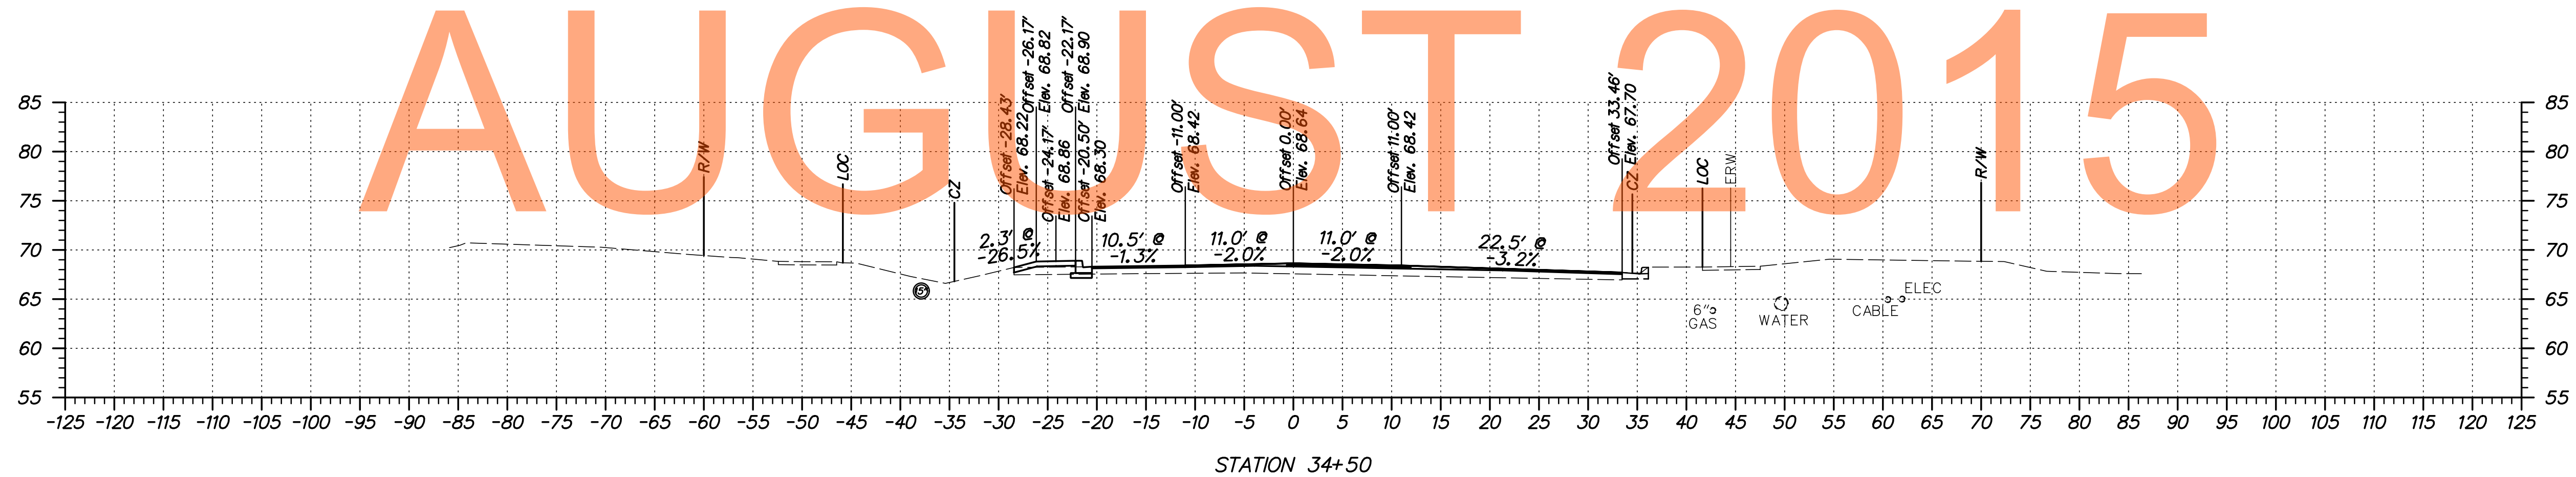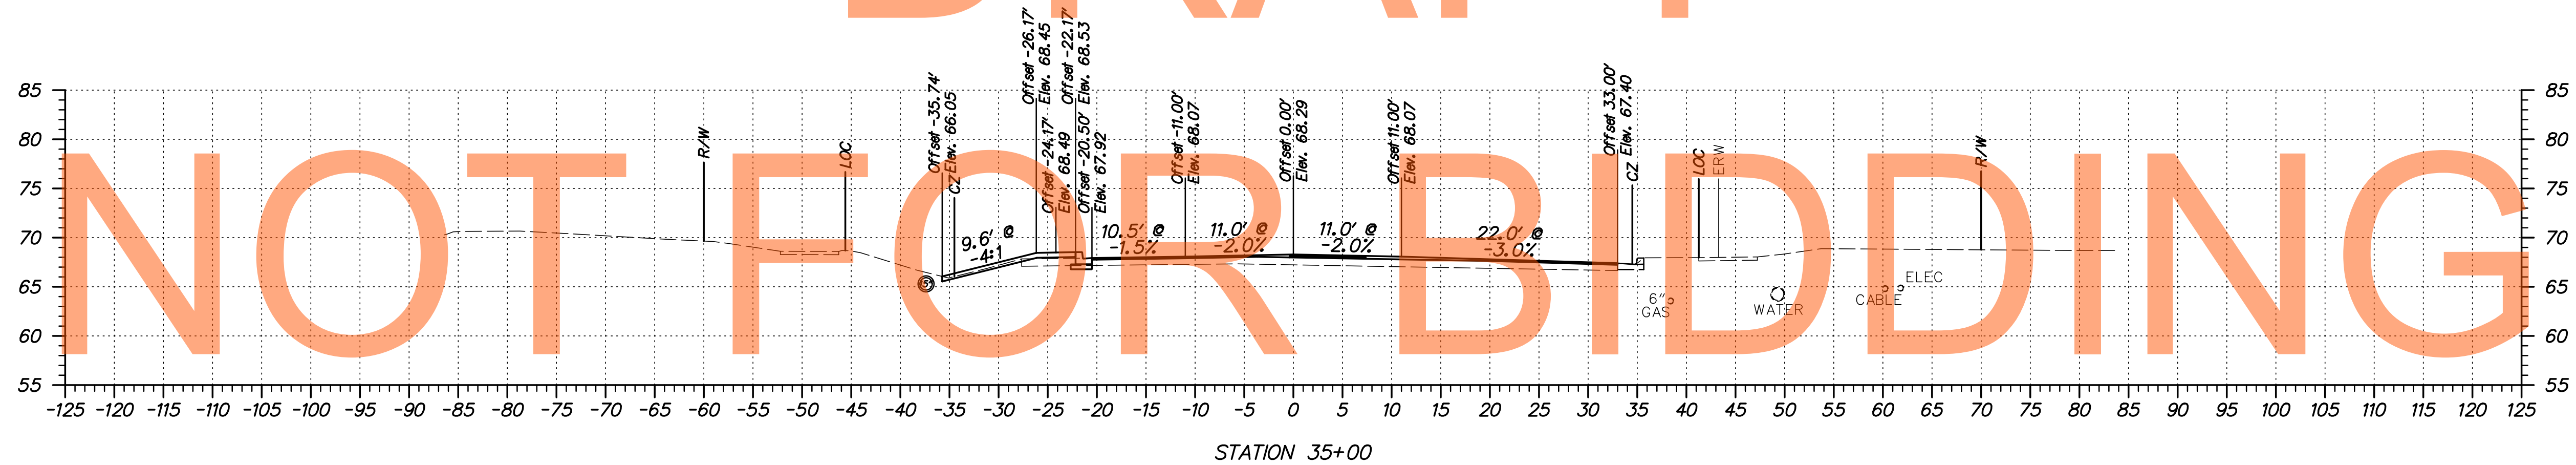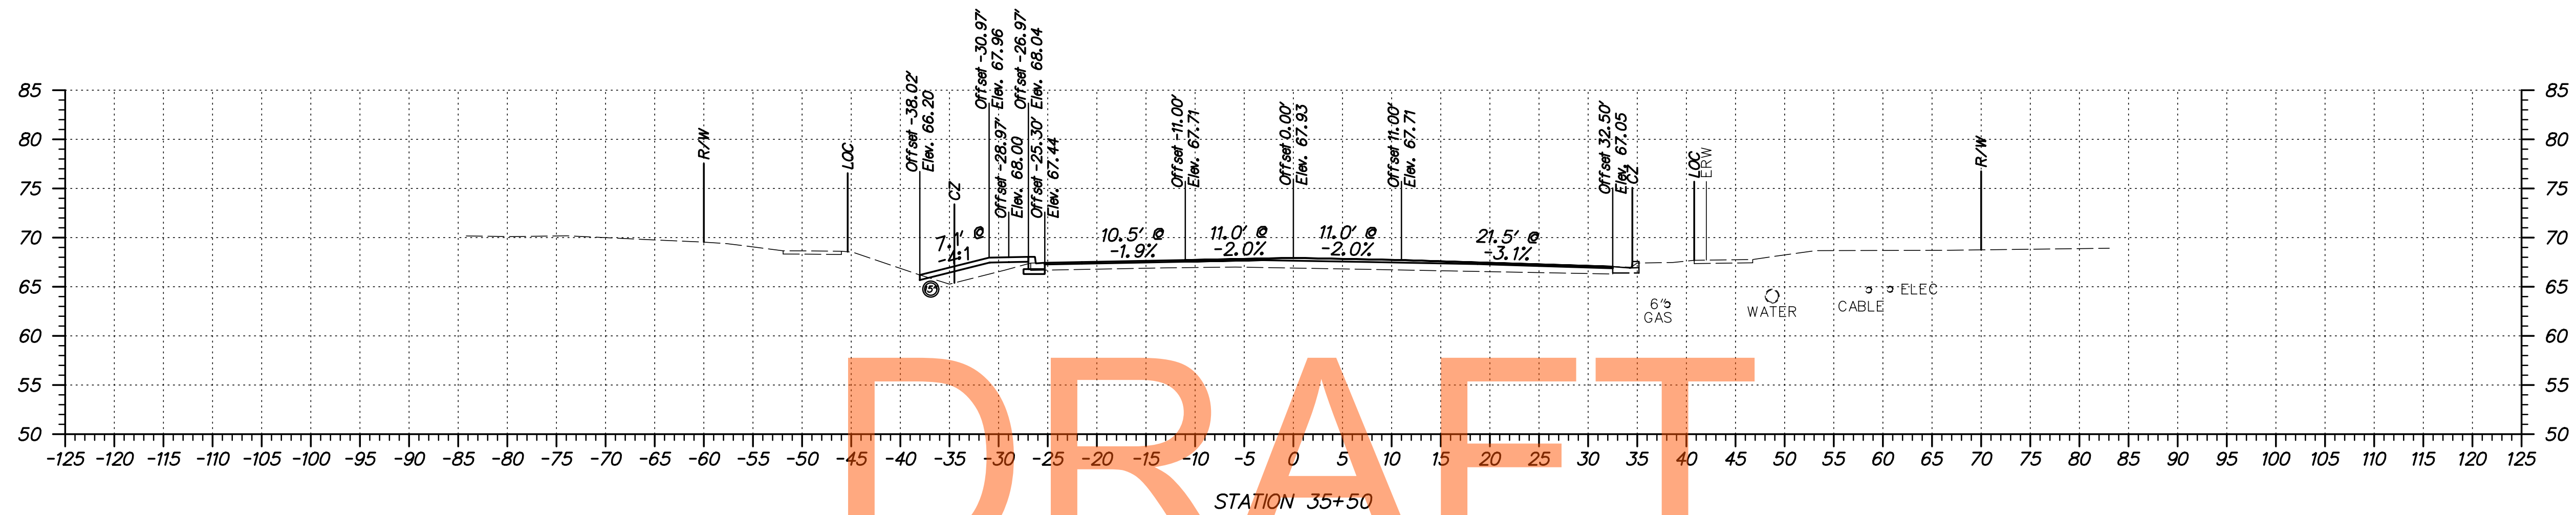


DRAFT

NOT FOR BIDDING

AUGUST 2015



ADDENDUMS / REVISIONS	

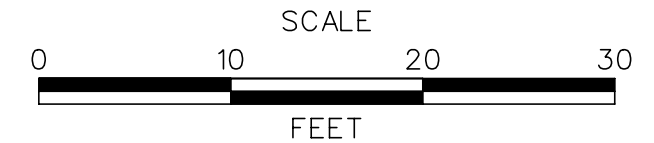




US 301
LEVELS ROAD
TO SUMMIT BRIDGE ROAD

CONTRACT	BRIDGE NO.	
T20091303	DESIGNED BY:	IK
COUNTY	CHECKED BY:	JH
NEW CASTLE		


BUNKER HILL ROAD
CROSS SECTIONS

SHEET NO.	458
TOTAL SHTS.	518

S:\PROJECTS\TRANSPORTATION\JOBS-NR\NEW CASTLE\301\ROAD\T20091303\PLANS\REFS\CPBOARD XS-2A.URS.DGN

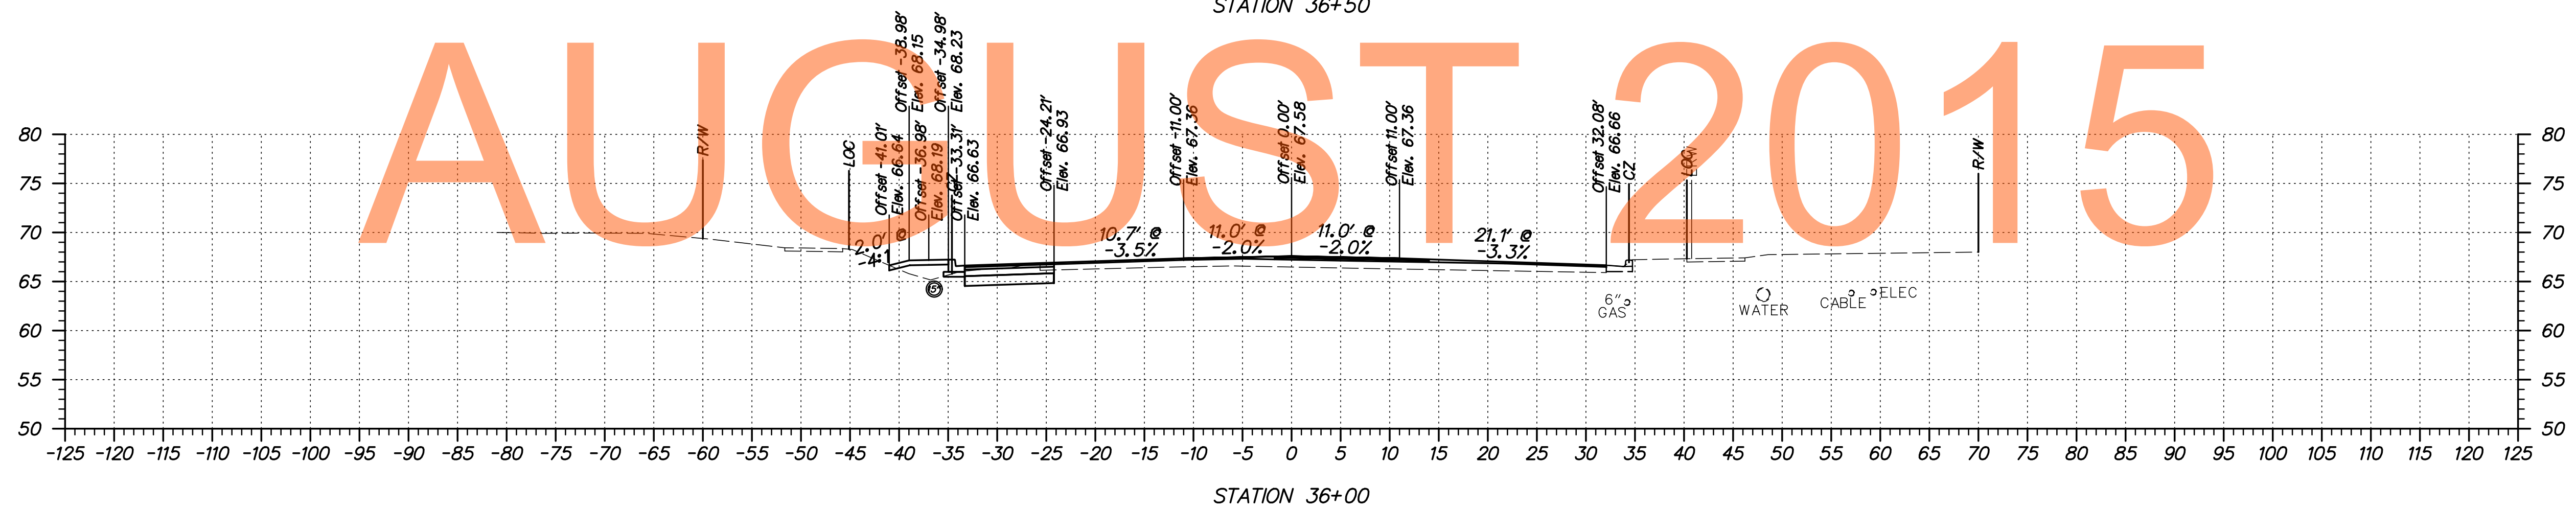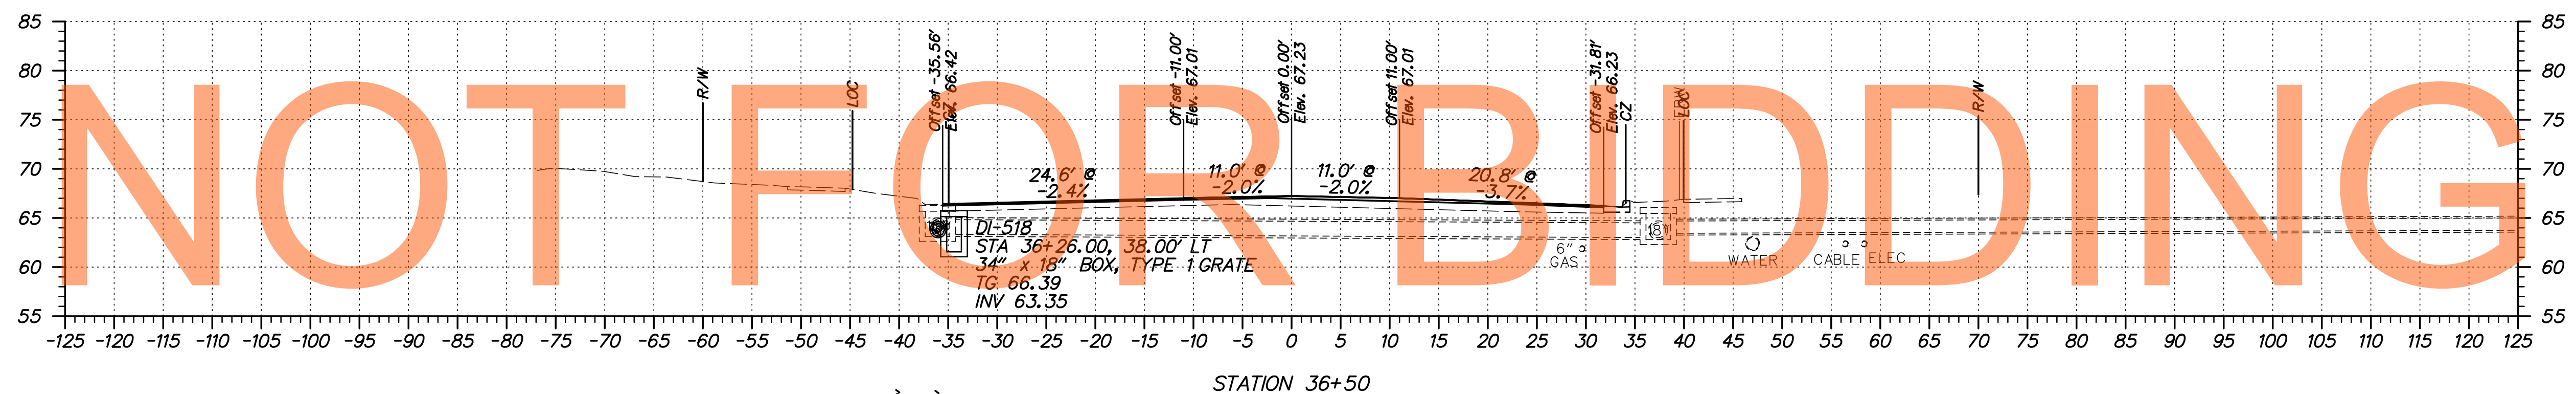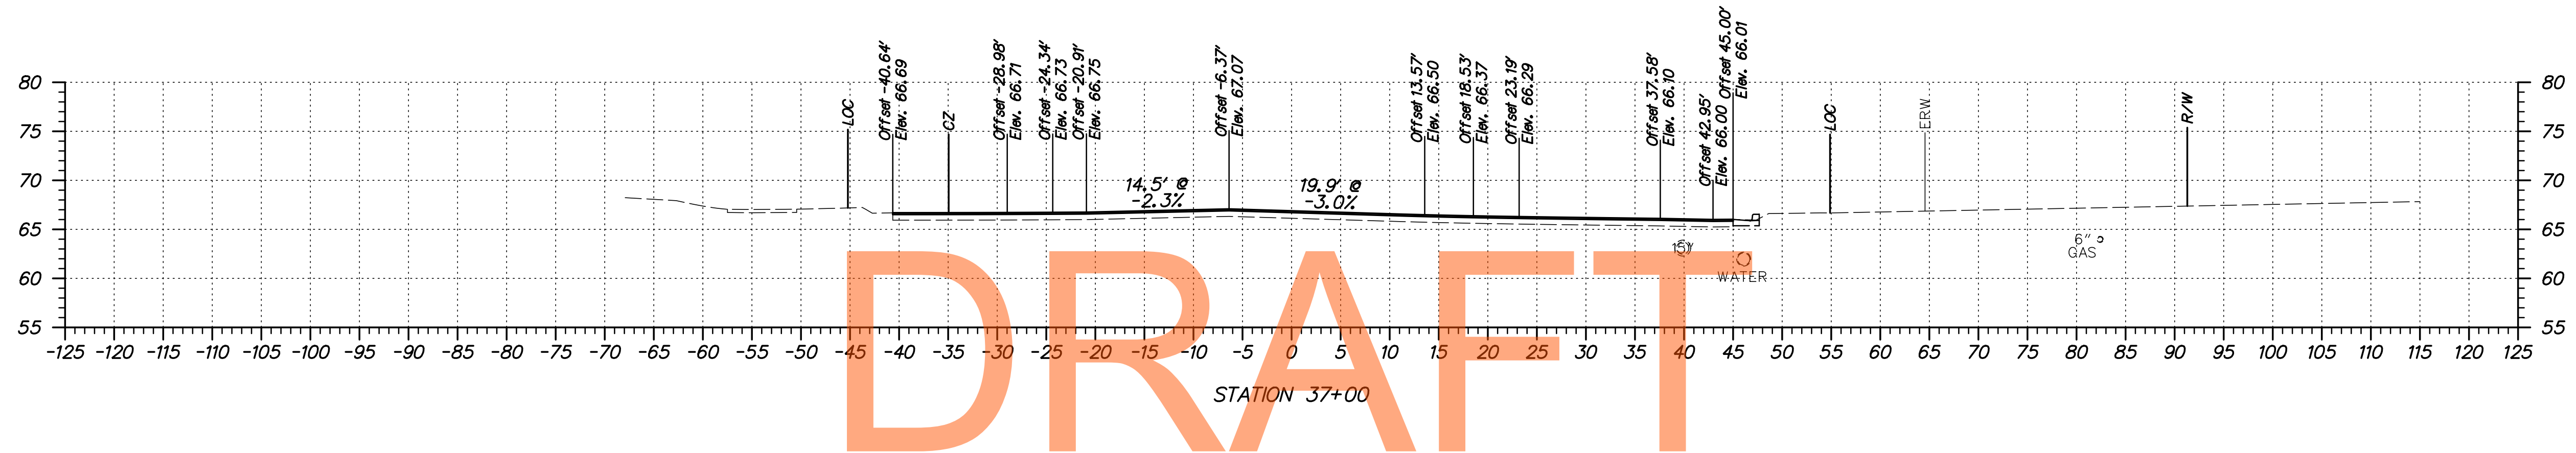

ADDENDUMS / REVISIONS	

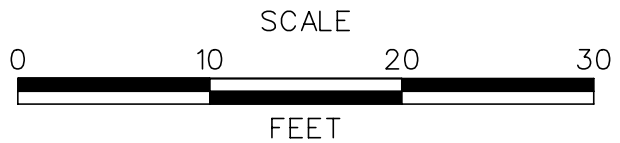




**US 301
LEVELS ROAD
TO SUMMIT BRIDGE ROAD**

CONTRACT	BRIDGE NO.	
T20091303	DESIGNED BY:	IK
COUNTY	CHECKED BY:	JH
NEW CASTLE		

**BUNKER HILL ROAD
CROSS SECTIONS**

SHEET NO.	459
TOTAL SHTS.	518

S:\PROJECTS\TRANSPORTATION\JOBS-NR\NEW CASTLE\301\ROAD\T20091303\PLANS\XREFS\CPBOARD XS-2A.URS.DGN

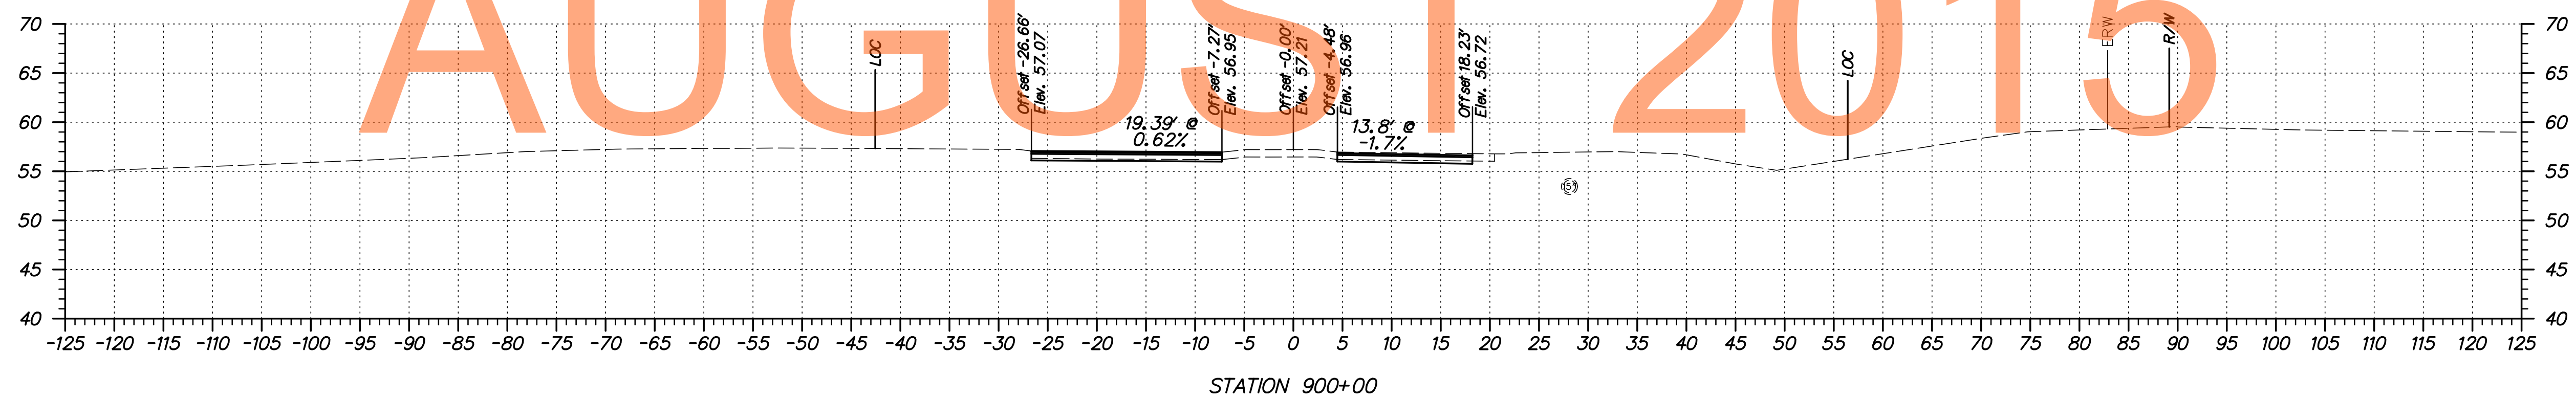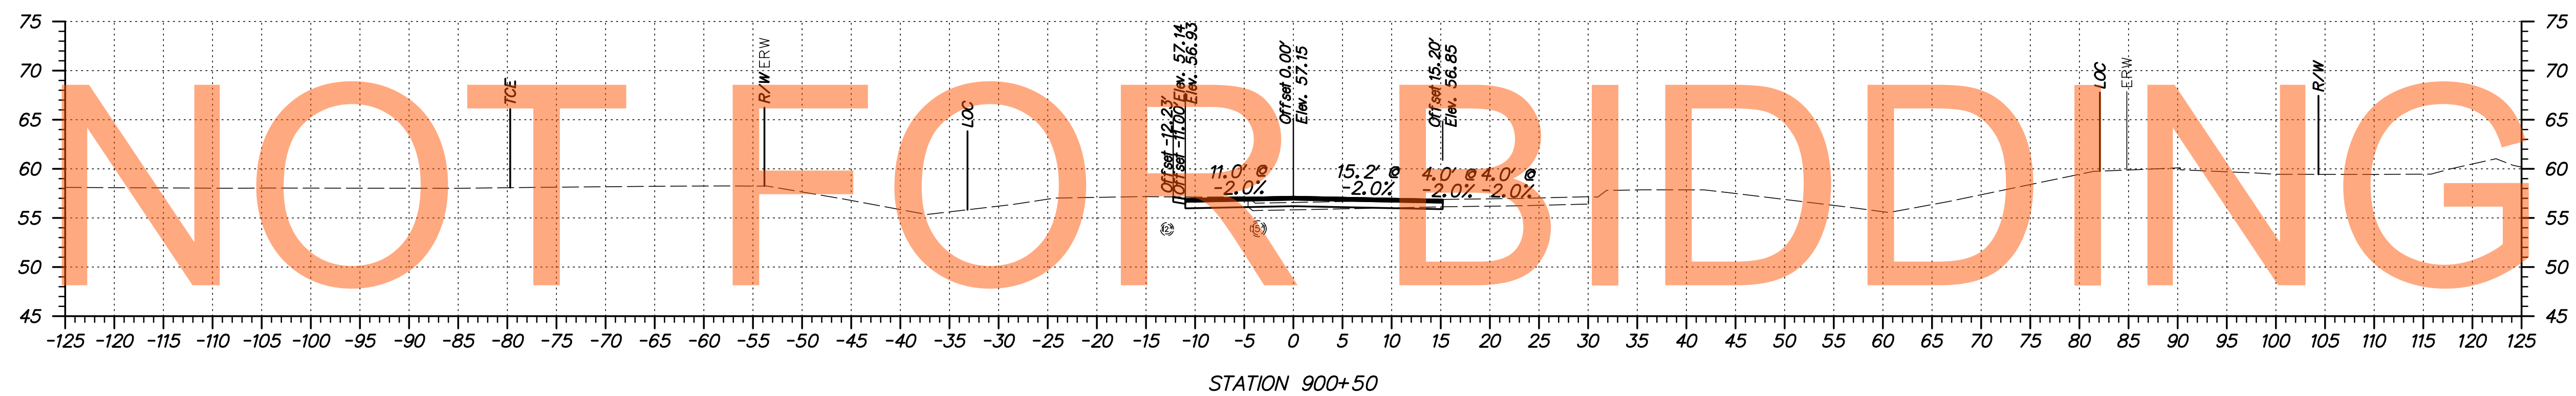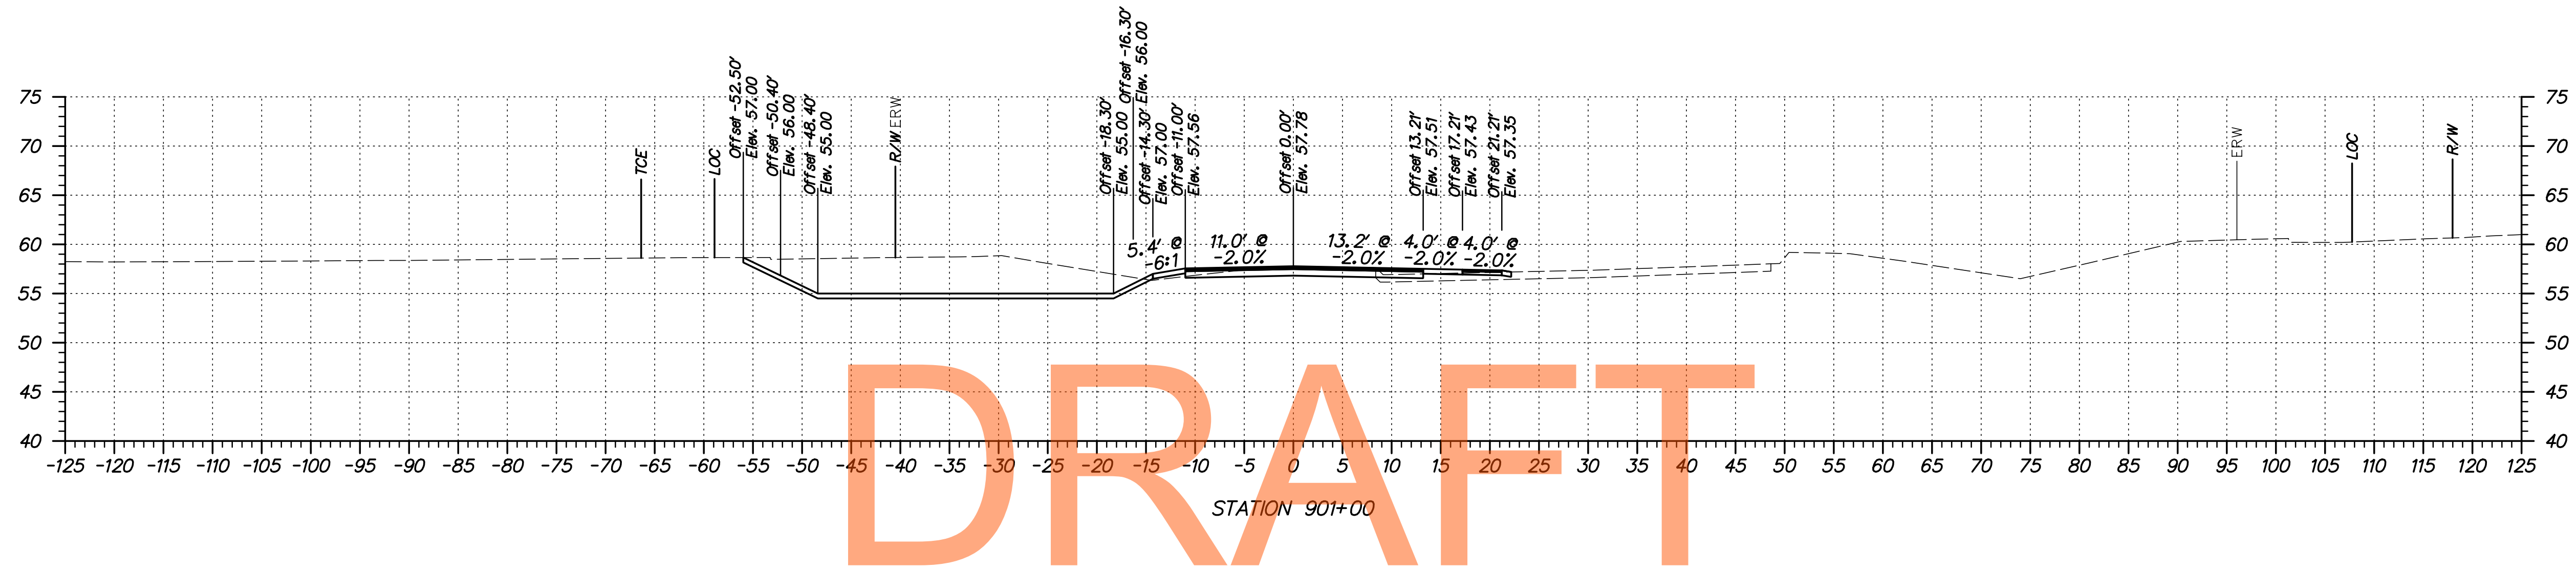


DRAFT

NOT FOR BIDDING




AUGUST 2015

ADDENDUMS / REVISIONS	

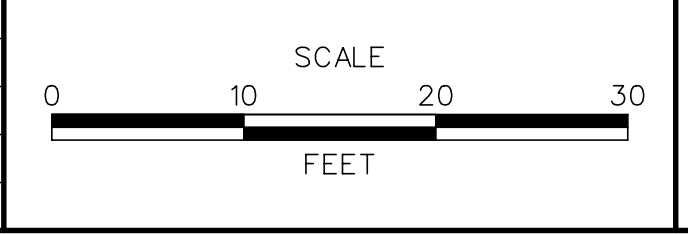

CONTRACT	BRIDGE NO.	
T20091303	DESIGNED BY:	EM
COUNTY	CHECKED BY:	MT
NEW CASTLE		

S:\PROJECTS\TRANSPORTATION\JOBS-NR\NEW CASTLE\301\ROAD\T20091303\PLANS\XREFS\CPBORD XS-2A.URS.DGN

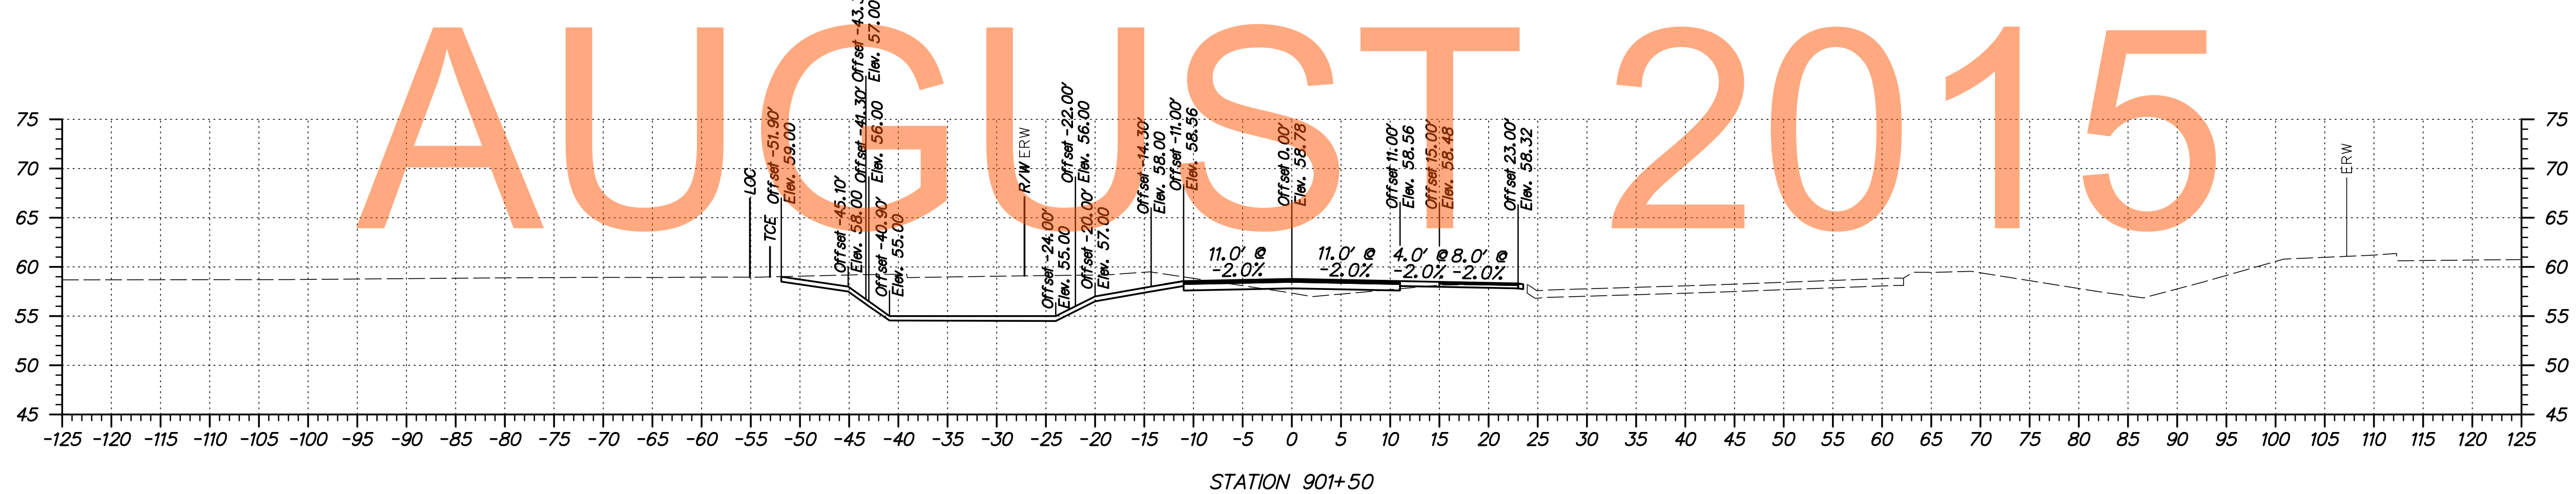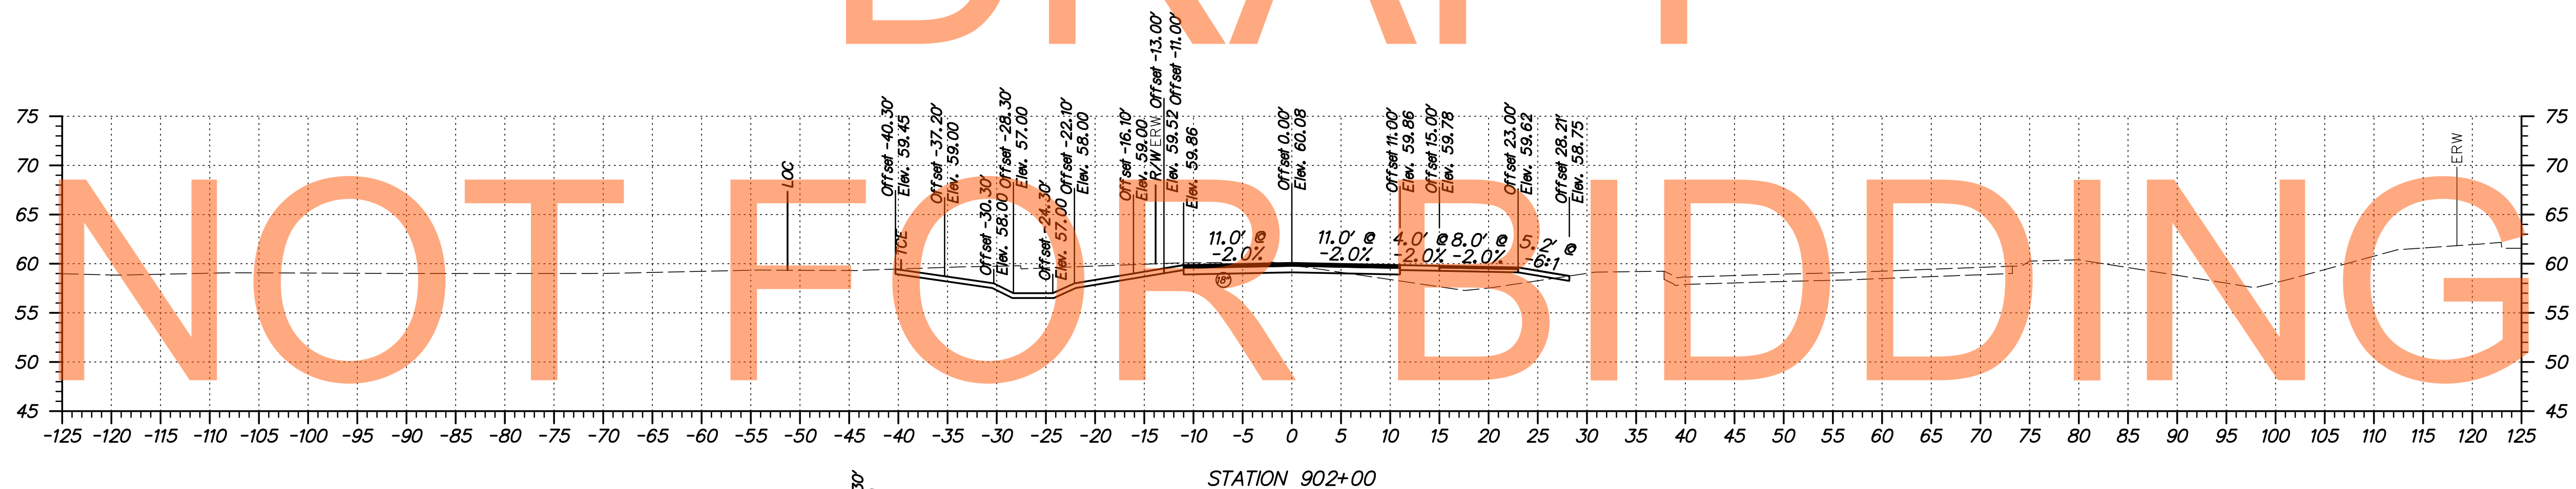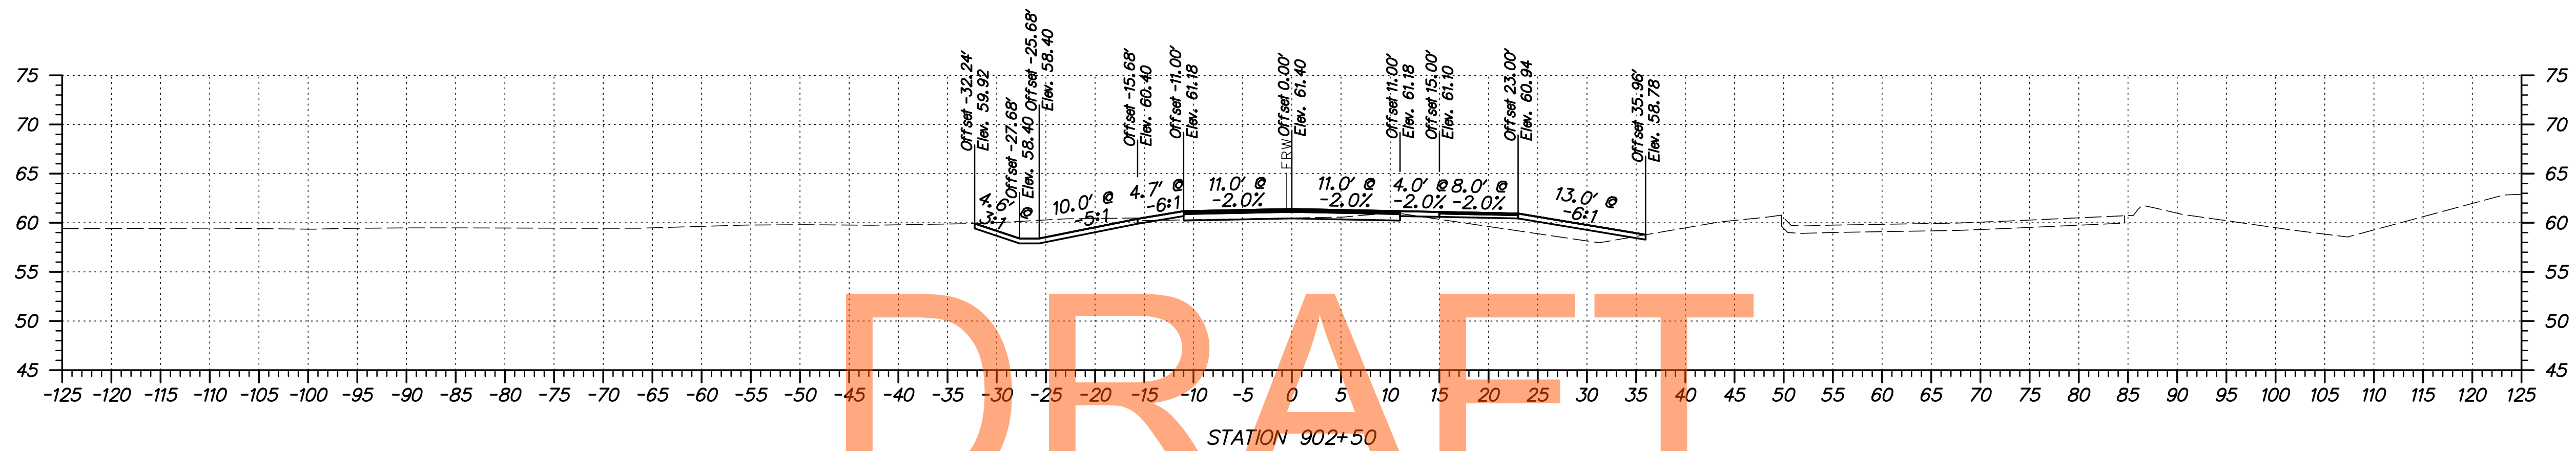


DRAFT

NOT FOR BIDDING

AUGUST 2015

ADDENDUMS / REVISIONS	

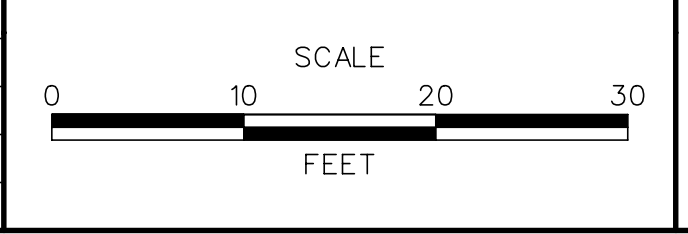


**US 301
LEVELS ROAD
TO SUMMIT BRIDGE ROAD**

CONTRACT	BRIDGE NO.	
T20091303	DESIGNED BY:	EM
COUNTY	CHECKED BY:	MT
NEW CASTLE		


**BUNKER HILL
TEMPORARY ROAD
CROSS SECTIONS**

SHEET NO.
461
TOTAL SHTS.
518


S:\PROJECTS\TRANSPORTATION\JOBS-NR\NEW CASTLE\301\ROAD\T20091303\PLANS\XREFS\CPBOARD XS-2A.URS.DGN

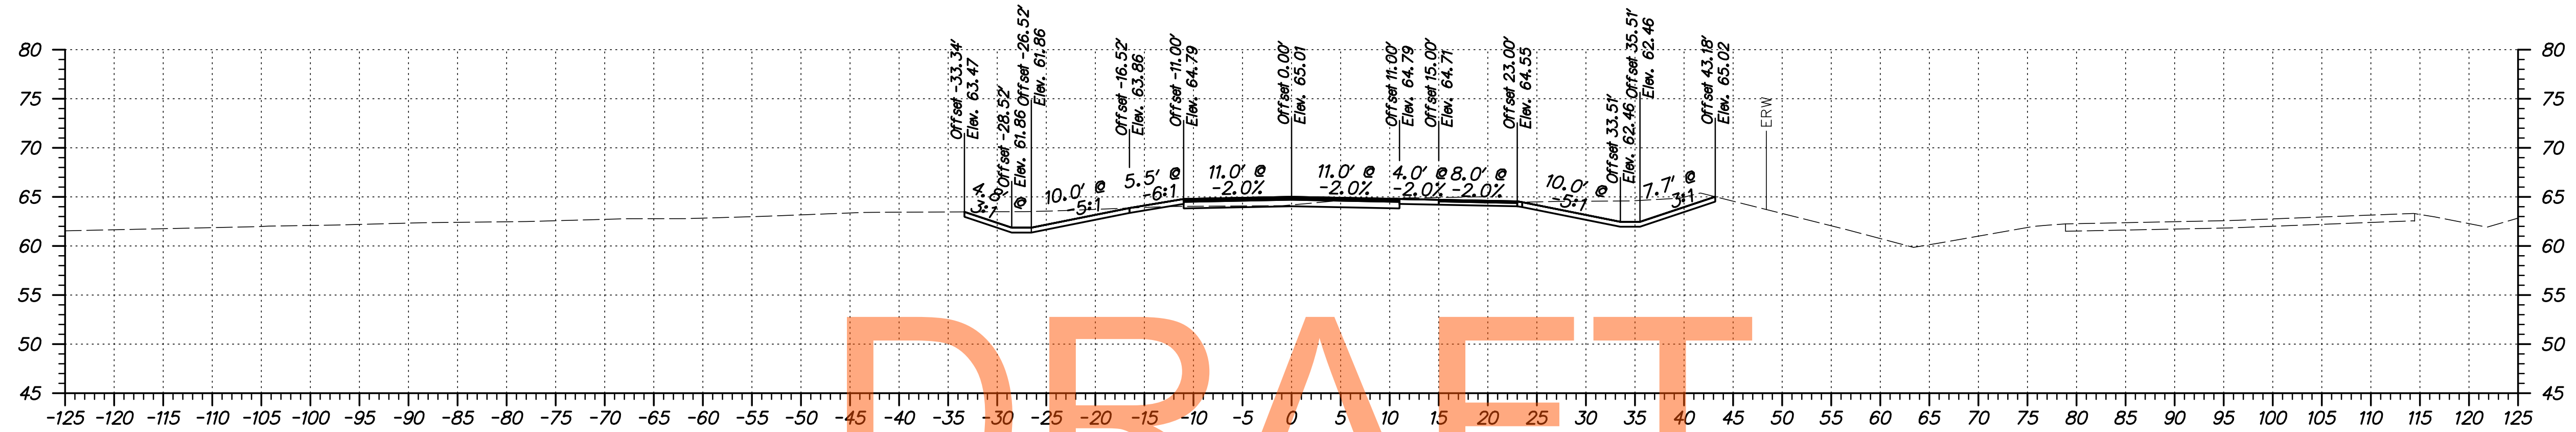

STATION 904+00

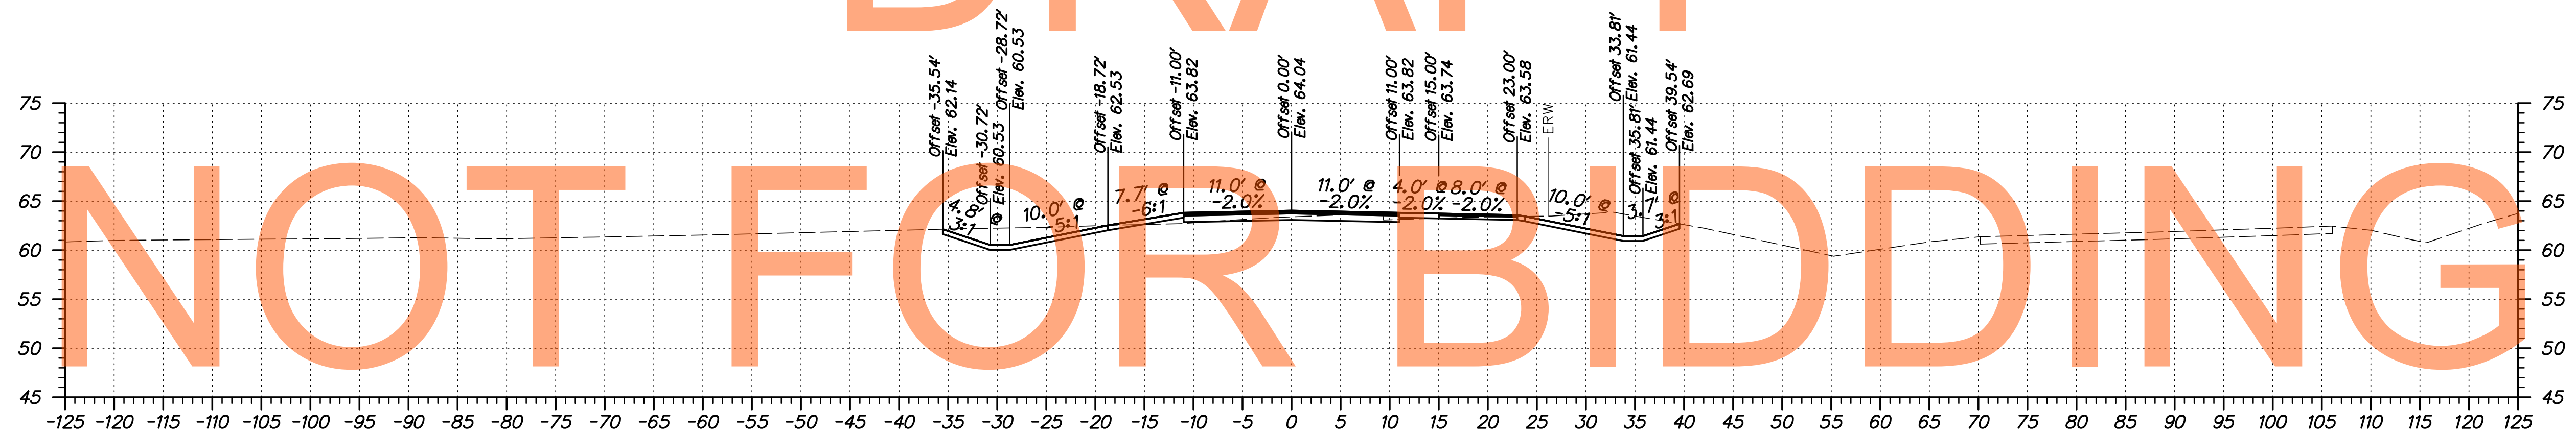

STATION 903+50

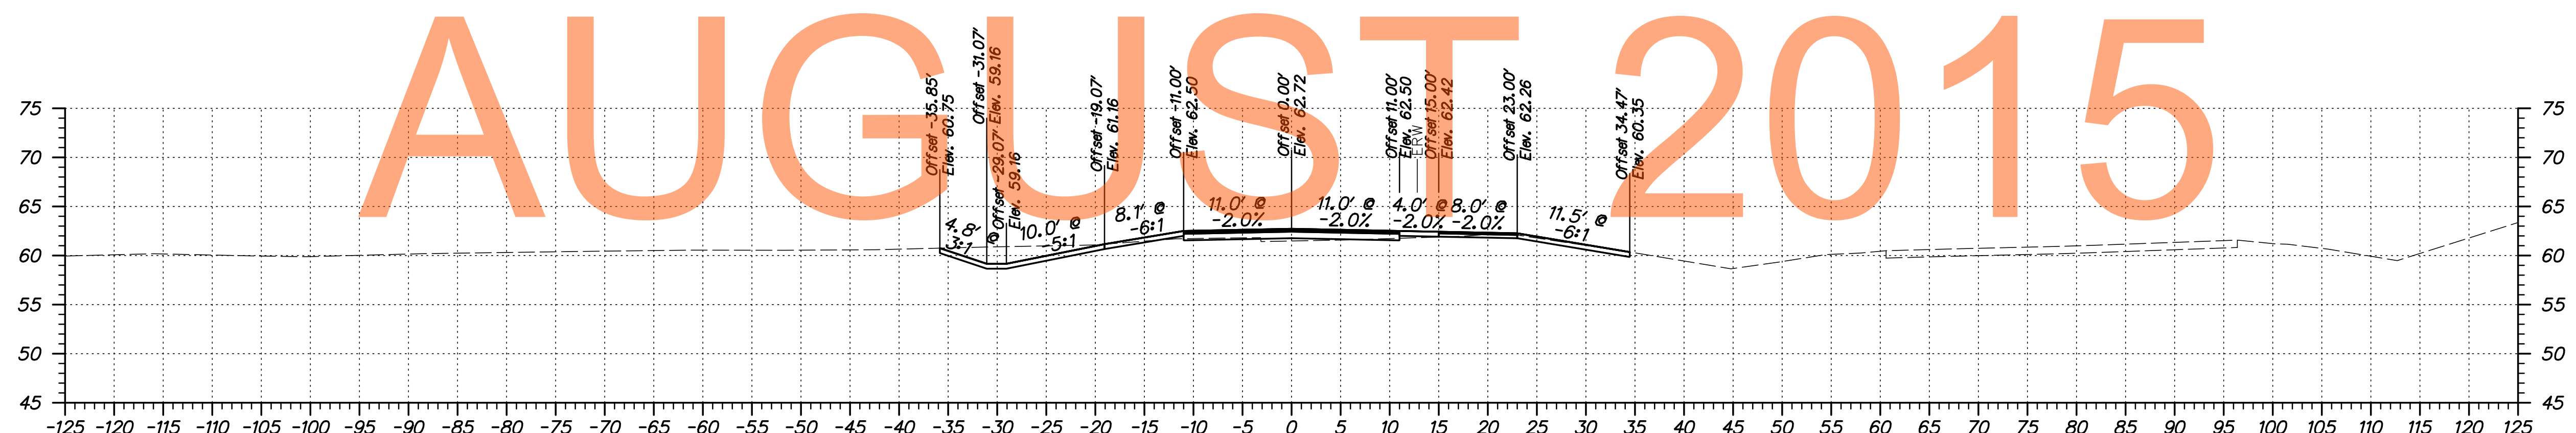


STATION 903+00

DRAFT
NOT FOR BIDDING
AUGUST 2015



ADDENDUMS / REVISIONS	

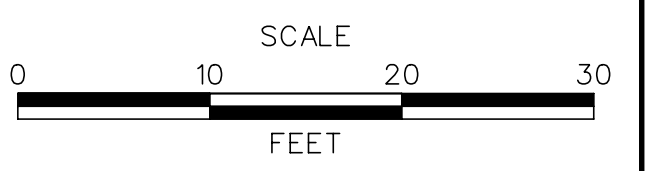




**US 301
LEVELS ROAD
TO SUMMIT BRIDGE ROAD**

CONTRACT	BRIDGE NO.	
T20091303	DESIGNED BY:	EM
COUNTY	CHECKED BY:	MT
NEW CASTLE		

**BUNKER HILL
TEMPORARY ROAD
CROSS SECTIONS**

SHEET NO.	462
TOTAL SHTS.	518


S:\PROJECTS\TRANSPORTATION\JOBS-NR\NEW CASTLE\301\ROAD\T20091303\PLANS\XREFS\CPBOARD XS-2A.URS.DGN

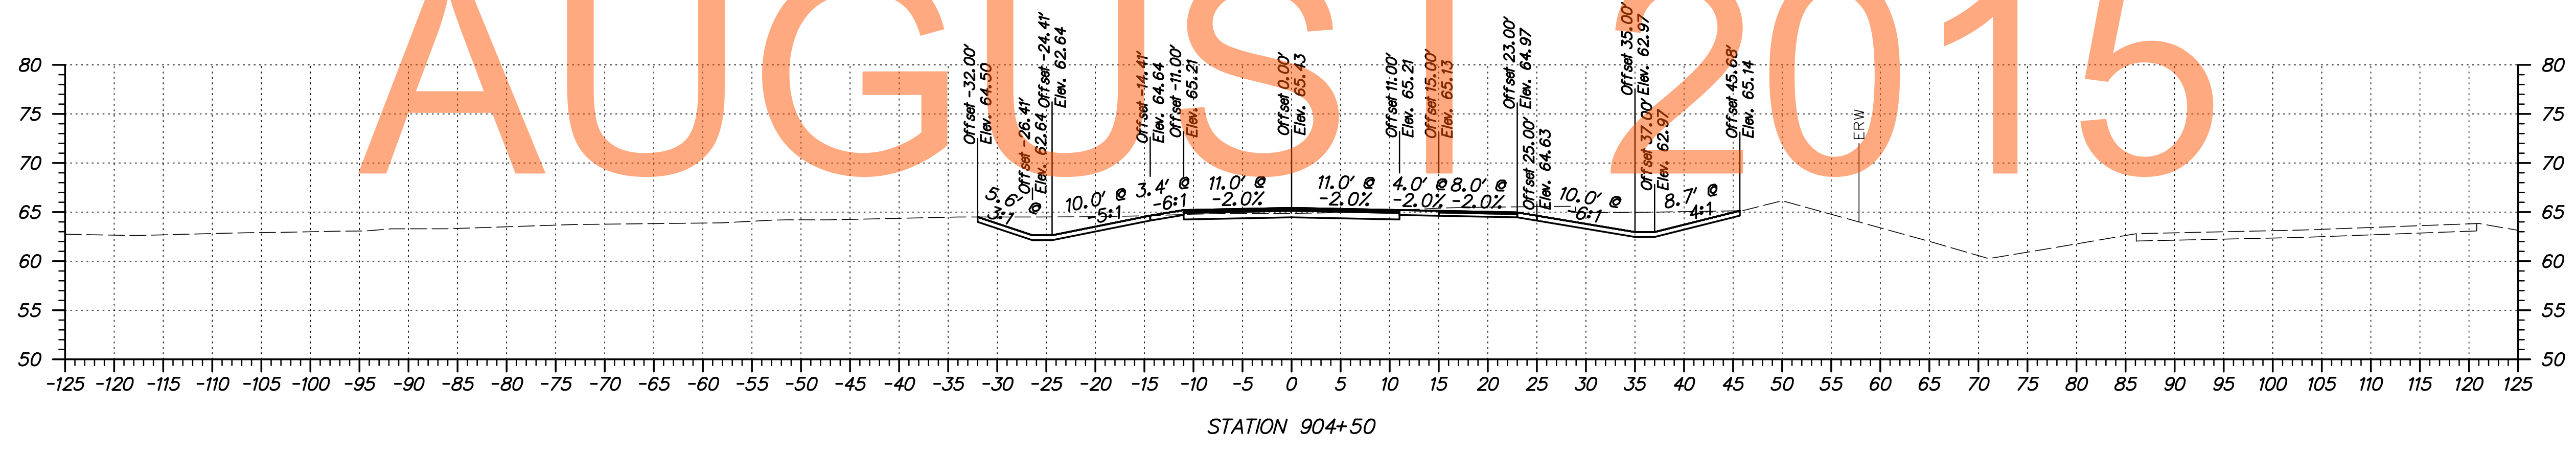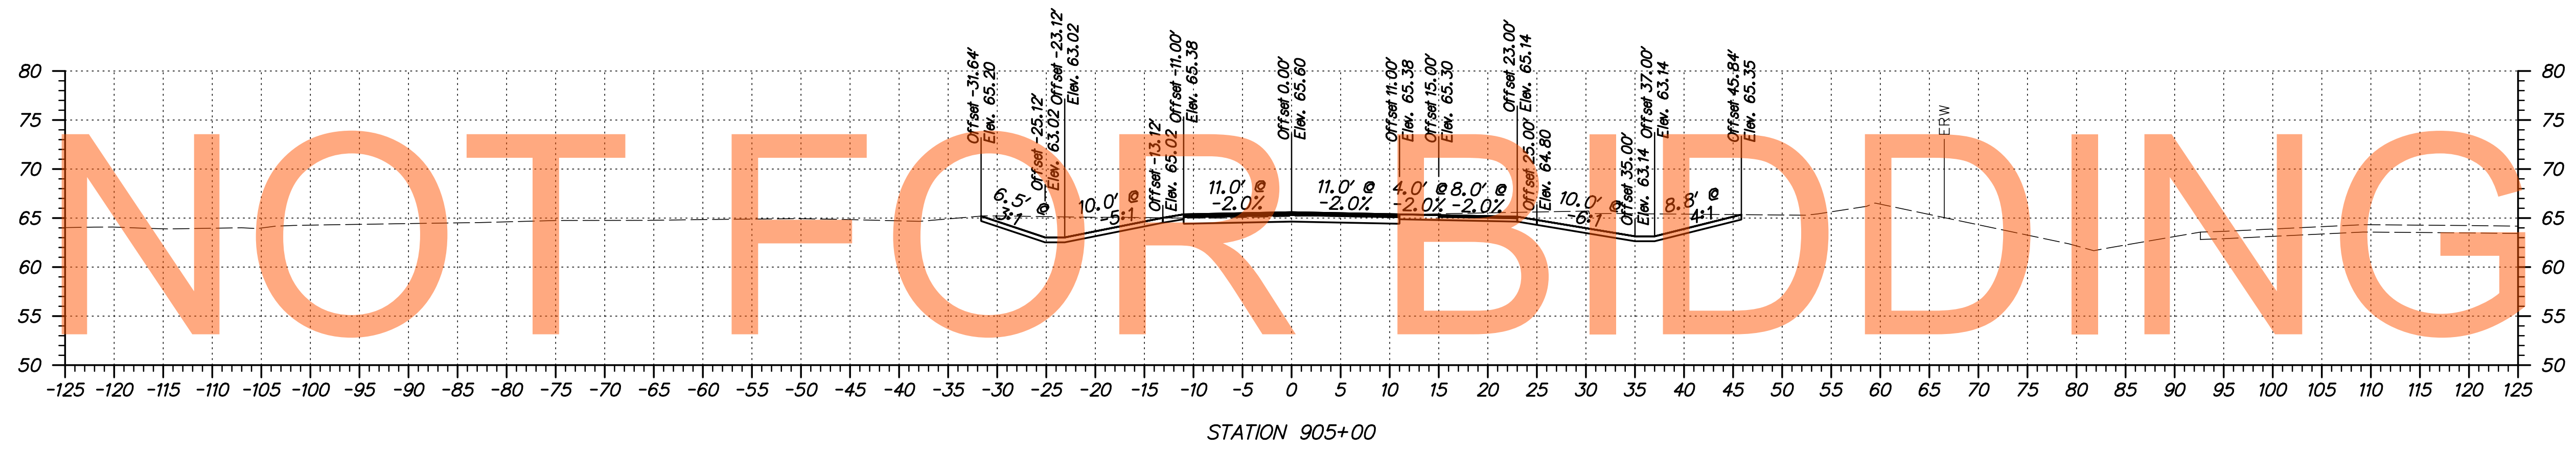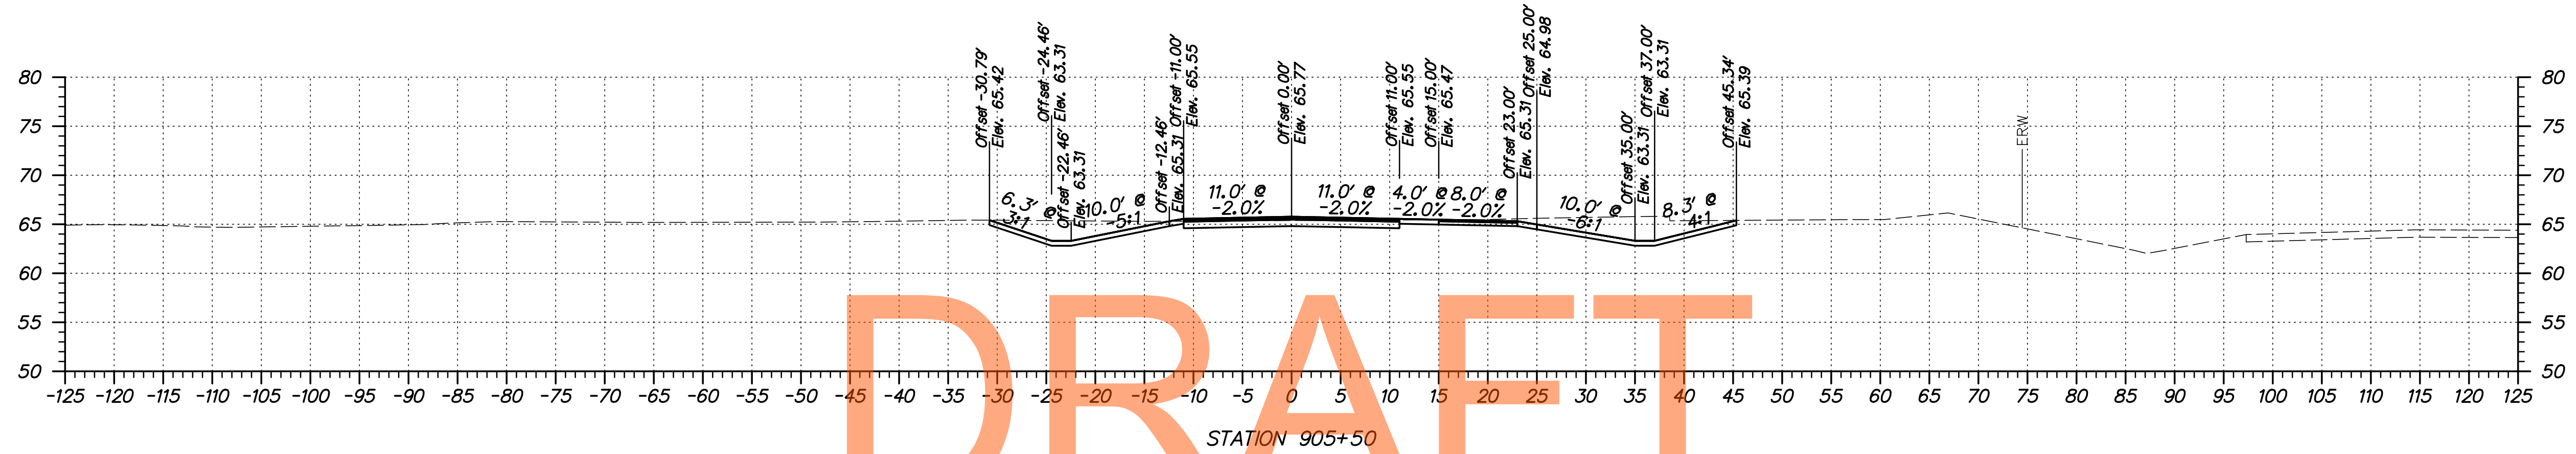

DRAFT
NOT FOR BIDDING
AUGUST 2015



ADDENDUMS / REVISIONS	

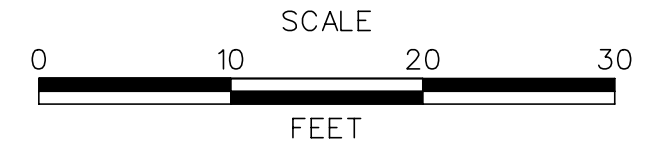


**US 301
LEVELS ROAD
TO SUMMIT BRIDGE ROAD**

CONTRACT	BRIDGE NO.	
T20091303	DESIGNED BY:	EM
COUNTY	CHECKED BY:	MT
NEW CASTLE		


**BUNKER HILL
TEMPORARY ROAD
CROSS SECTIONS**

SHEET NO.	463
TOTAL SHTS.	518


S:\PROJECTS\TRANSPORTATION\JOBS-NR\NEW CASTLE\301\ROAD\T20091303\PLANS\XREFS\CPBOARD XS-2A.URS.DGN

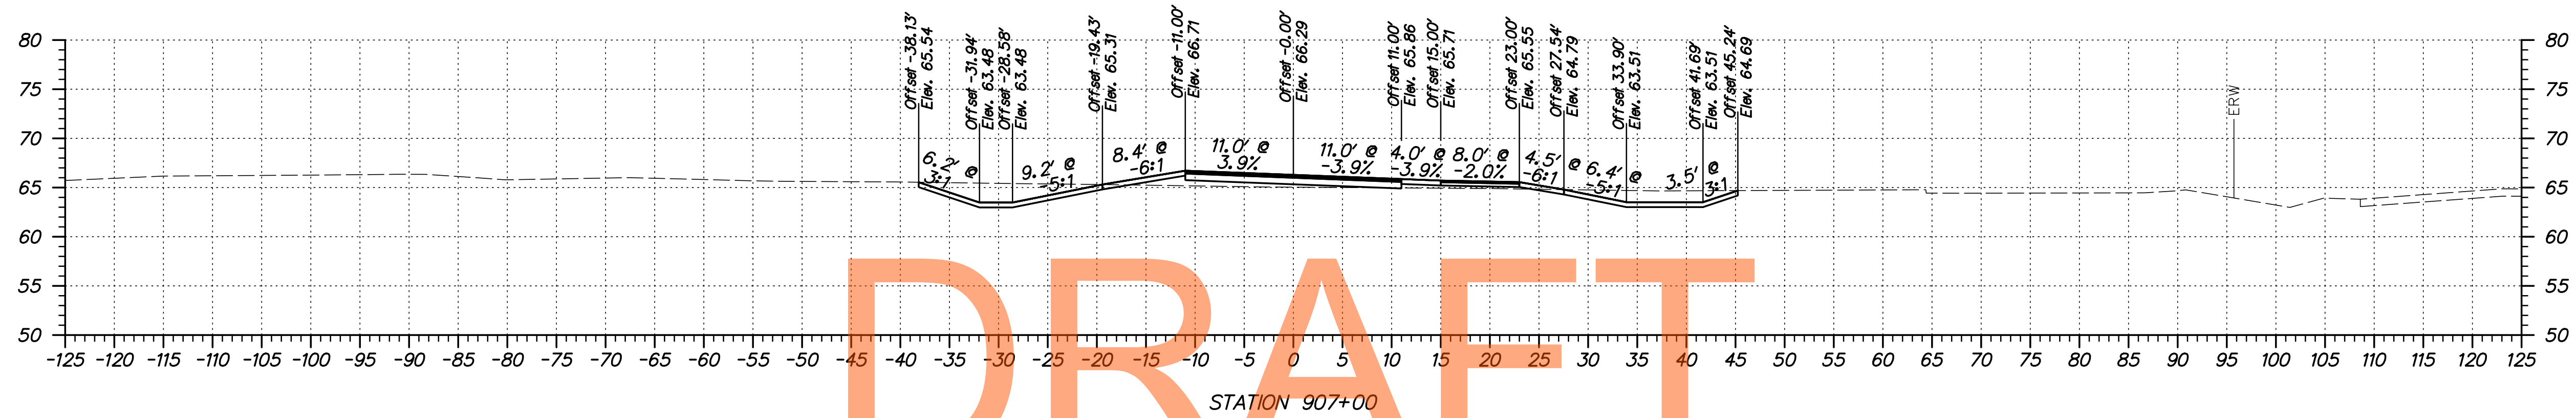

DRAFT

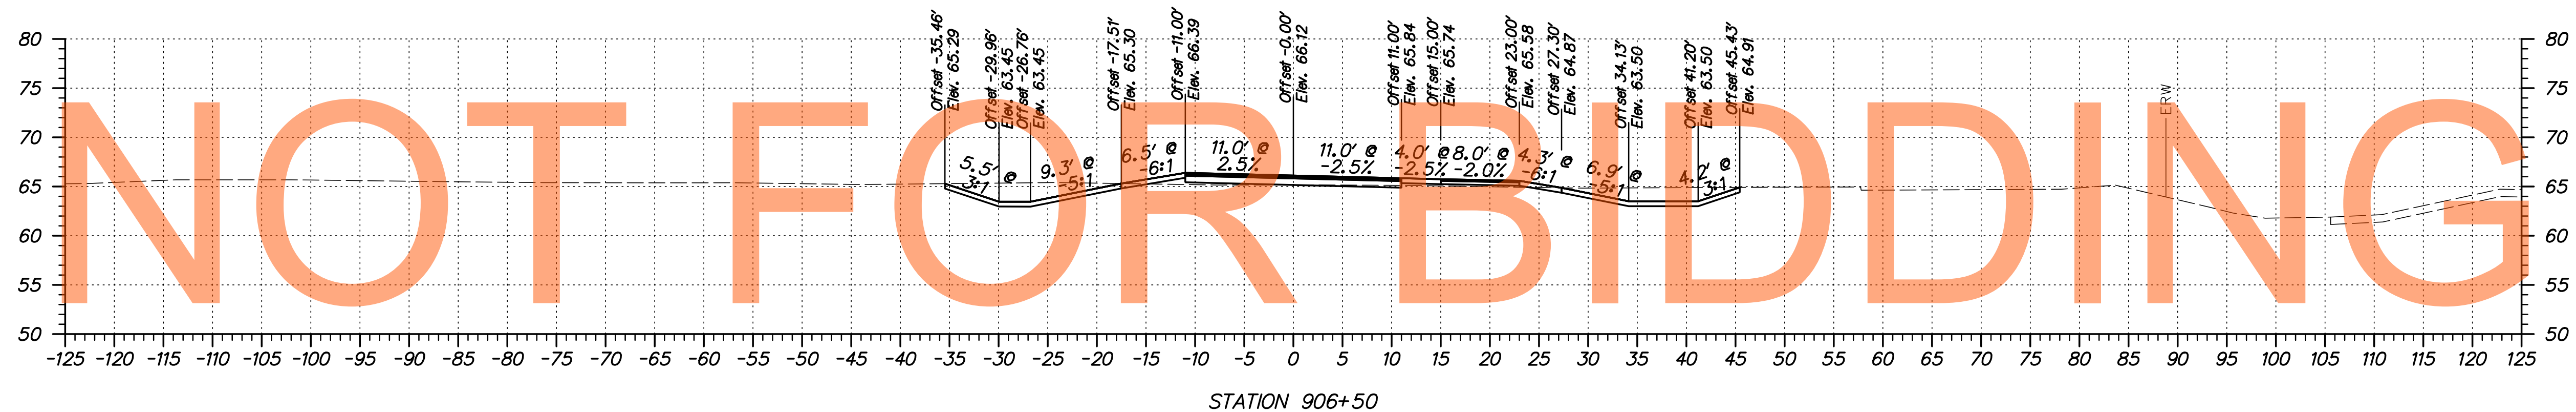


NOT FOR BIDDING

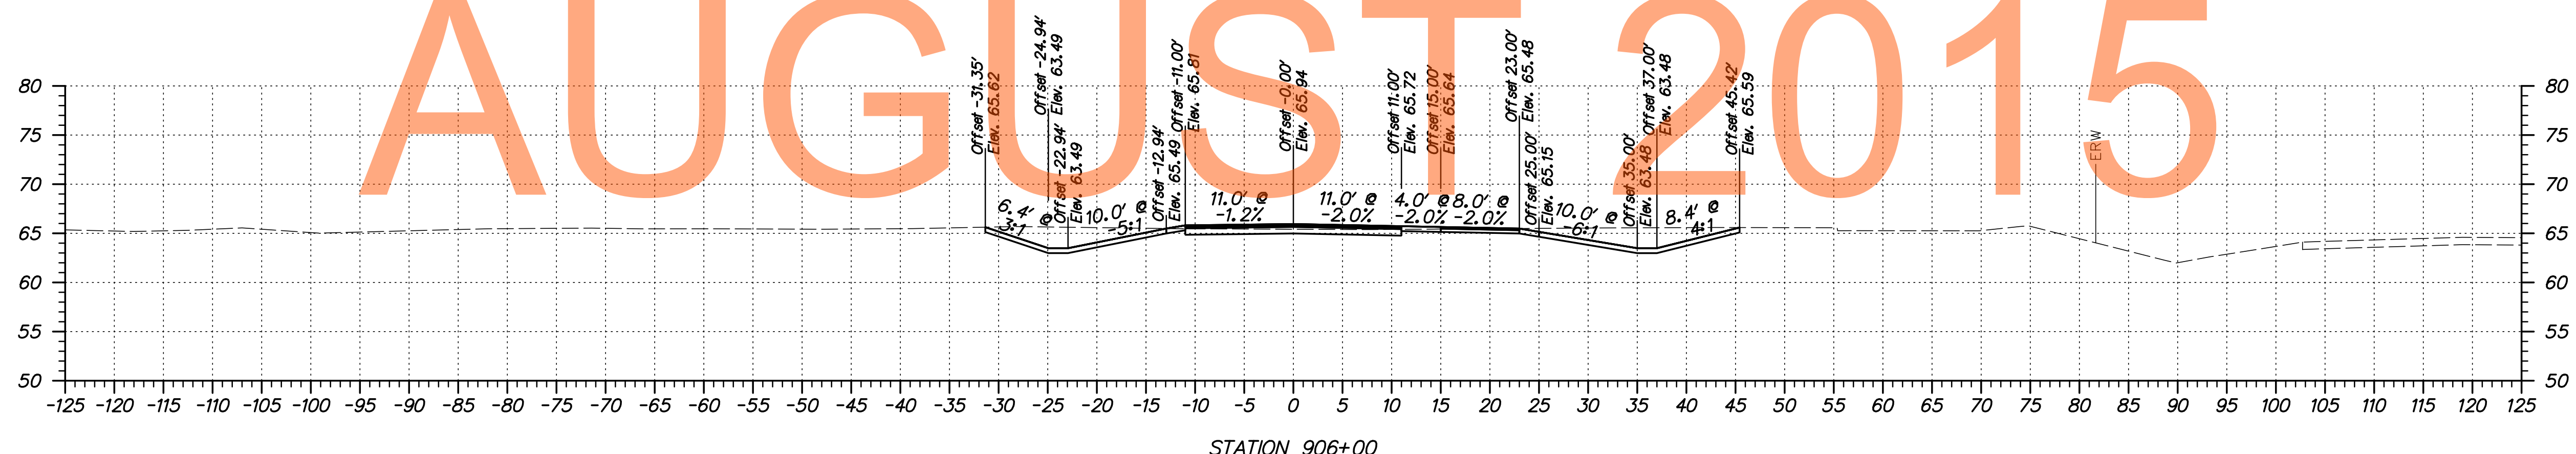

AUGUST 2015



ADDENDUMS / REVISIONS	

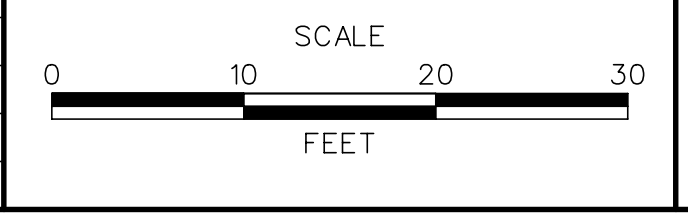




**US 301
LEVELS ROAD
TO SUMMIT BRIDGE ROAD**

CONTRACT	BRIDGE NO.	
T20091303	DESIGNED BY:	EM
COUNTY	CHECKED BY:	MT
NEW CASTLE		

**BUNKER HILL
TEMPORARY ROAD
CROSS SECTIONS**

SHEET NO.	464
TOTAL SHTS.	518


S:\PROJECTS\TRANSPORTATION\JOBS-NR\NEW CASTLE\301\ROAD\T20091303\PLANS\XREFS\CPBOARD XS-2A.URS.DGN

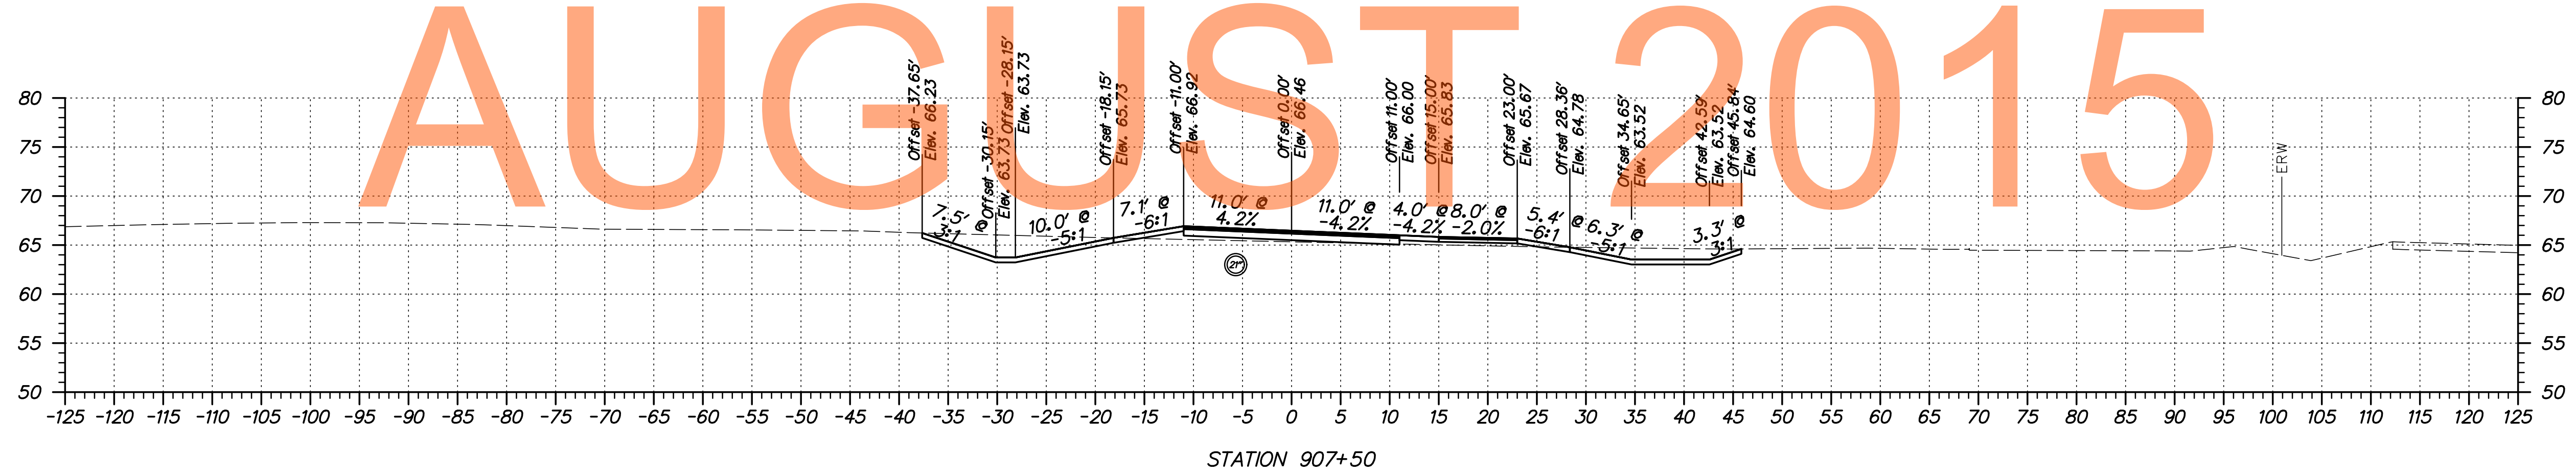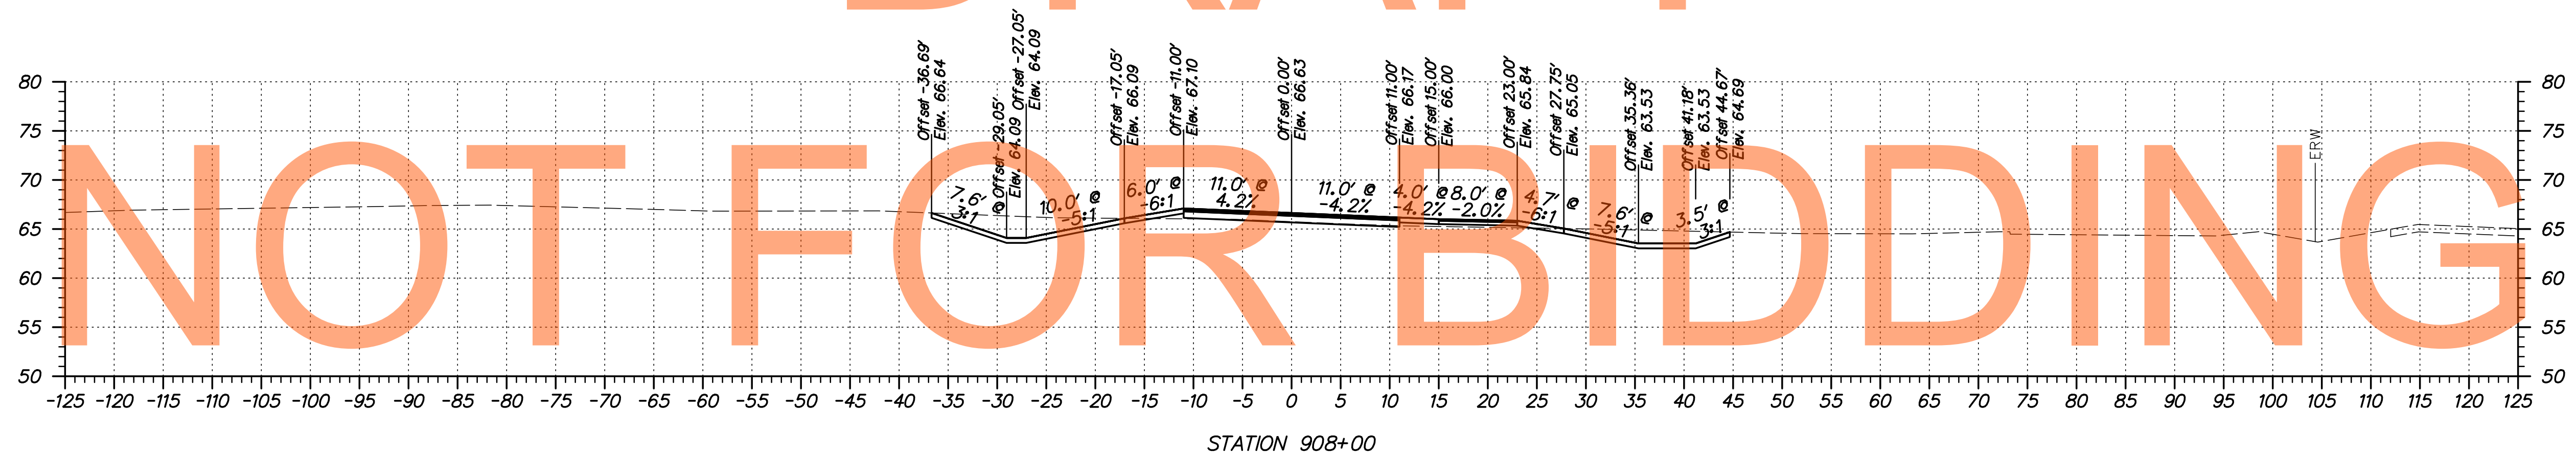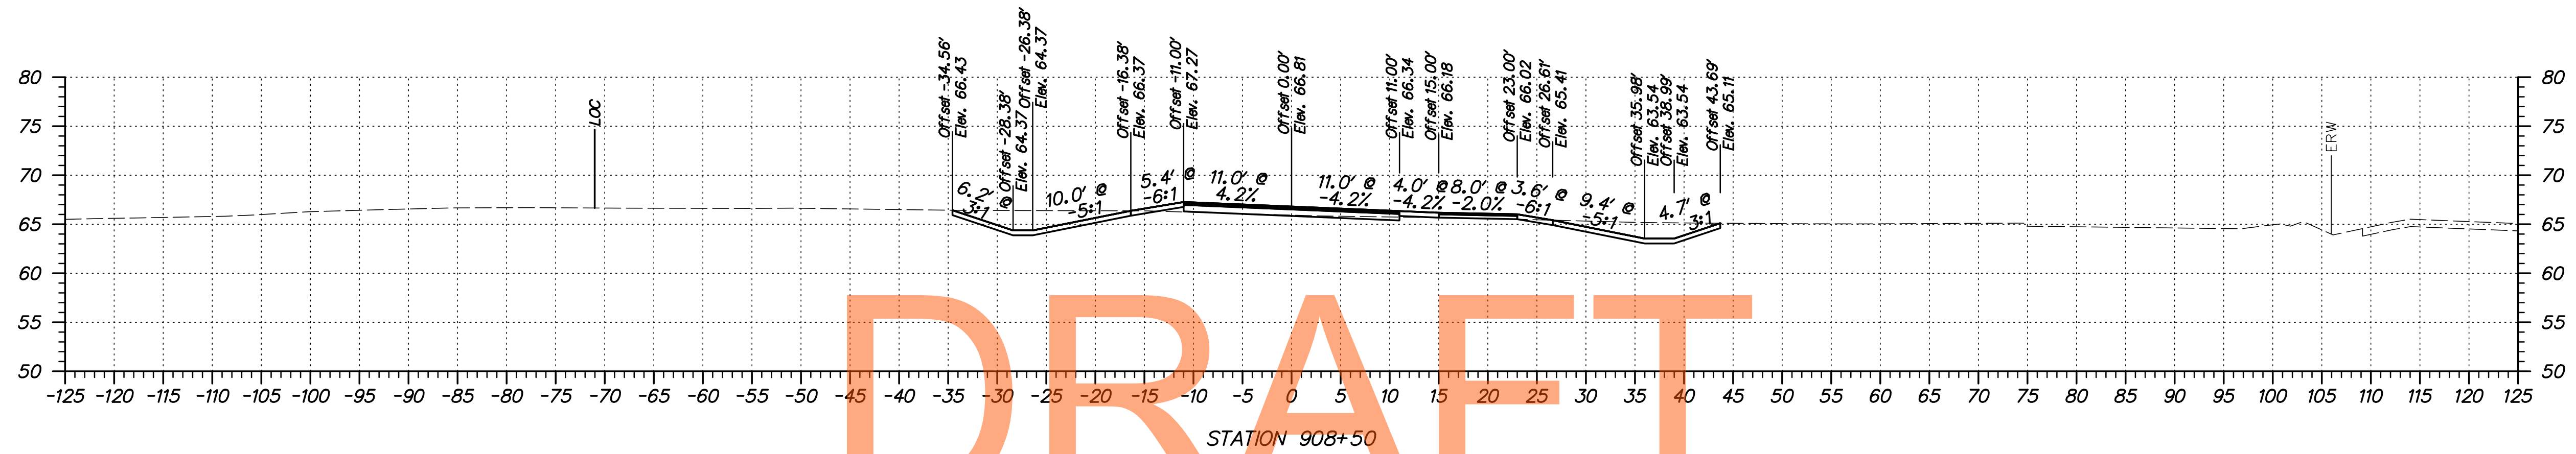

DRAFT
NOT FOR BIDDING
AUGUST 2015



ADDENDUMS / REVISIONS	

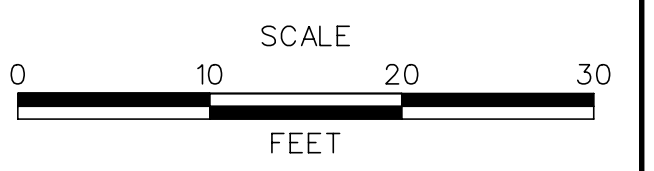


**US 301
LEVELS ROAD
TO SUMMIT BRIDGE ROAD**

CONTRACT	BRIDGE NO.	
T20091303	DESIGNED BY:	EM
COUNTY	CHECKED BY:	MT
NEW CASTLE		


**BUNKER HILL
TEMPORARY ROAD
CROSS SECTIONS**

SHEET NO.	465
TOTAL SHTS.	518


S:\PROJECTS\TRANSPORTATION\JOBS-NR\NEW CASTLE\301\ROAD\T20091303\PLANS\XREFS\CPBOARD XS-2A.URS.DGN

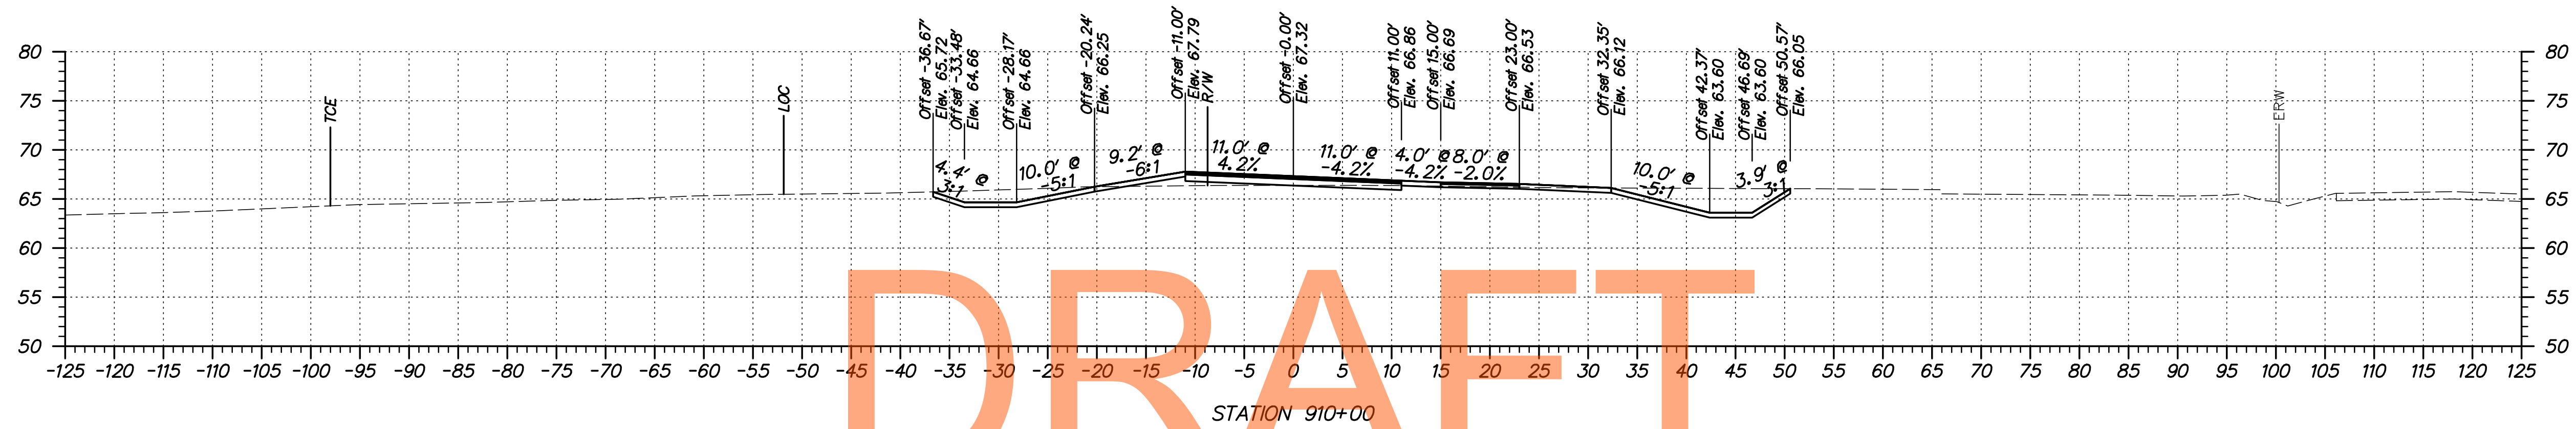

DRAFT

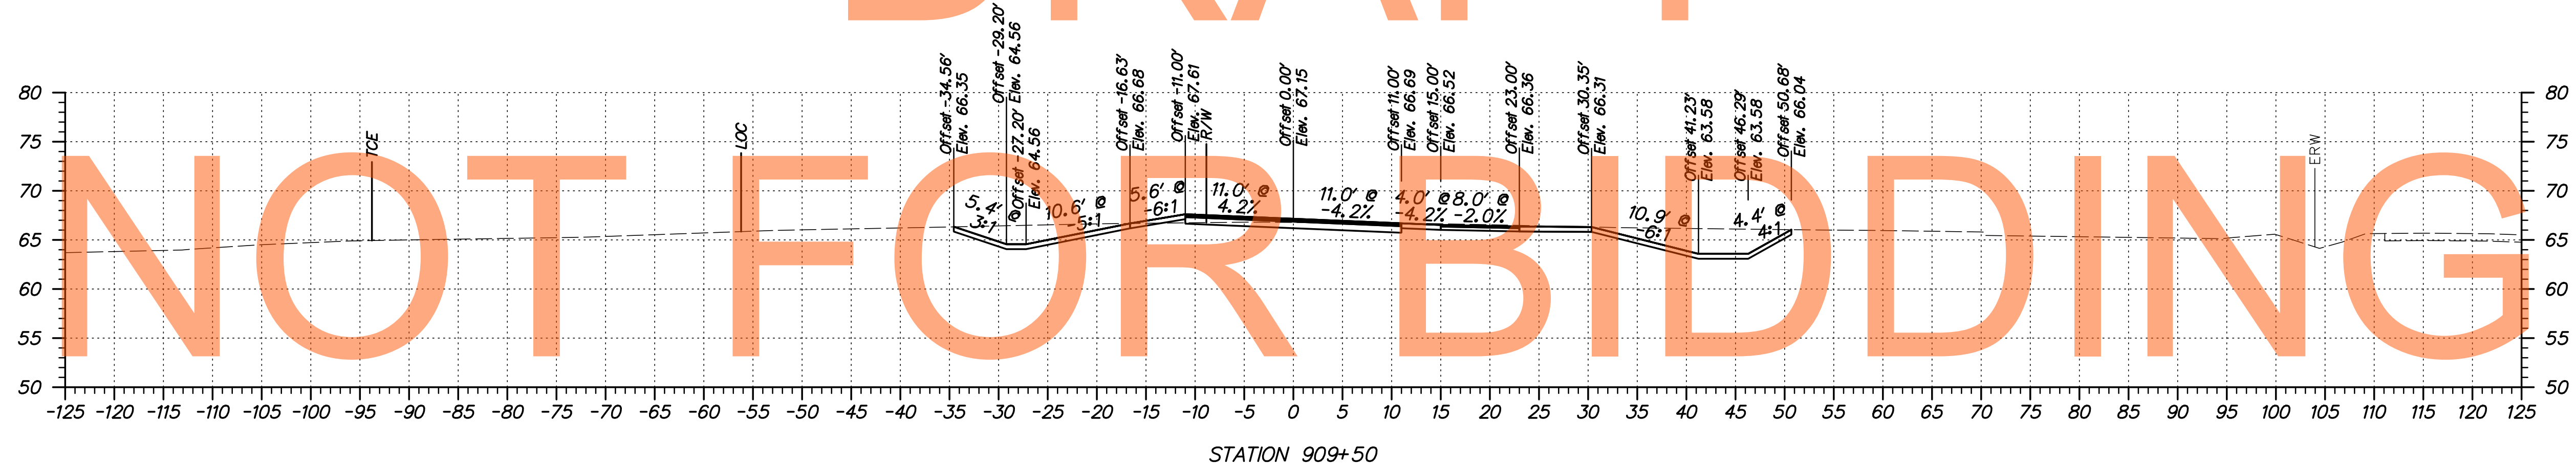


NOT FOR BIDDING

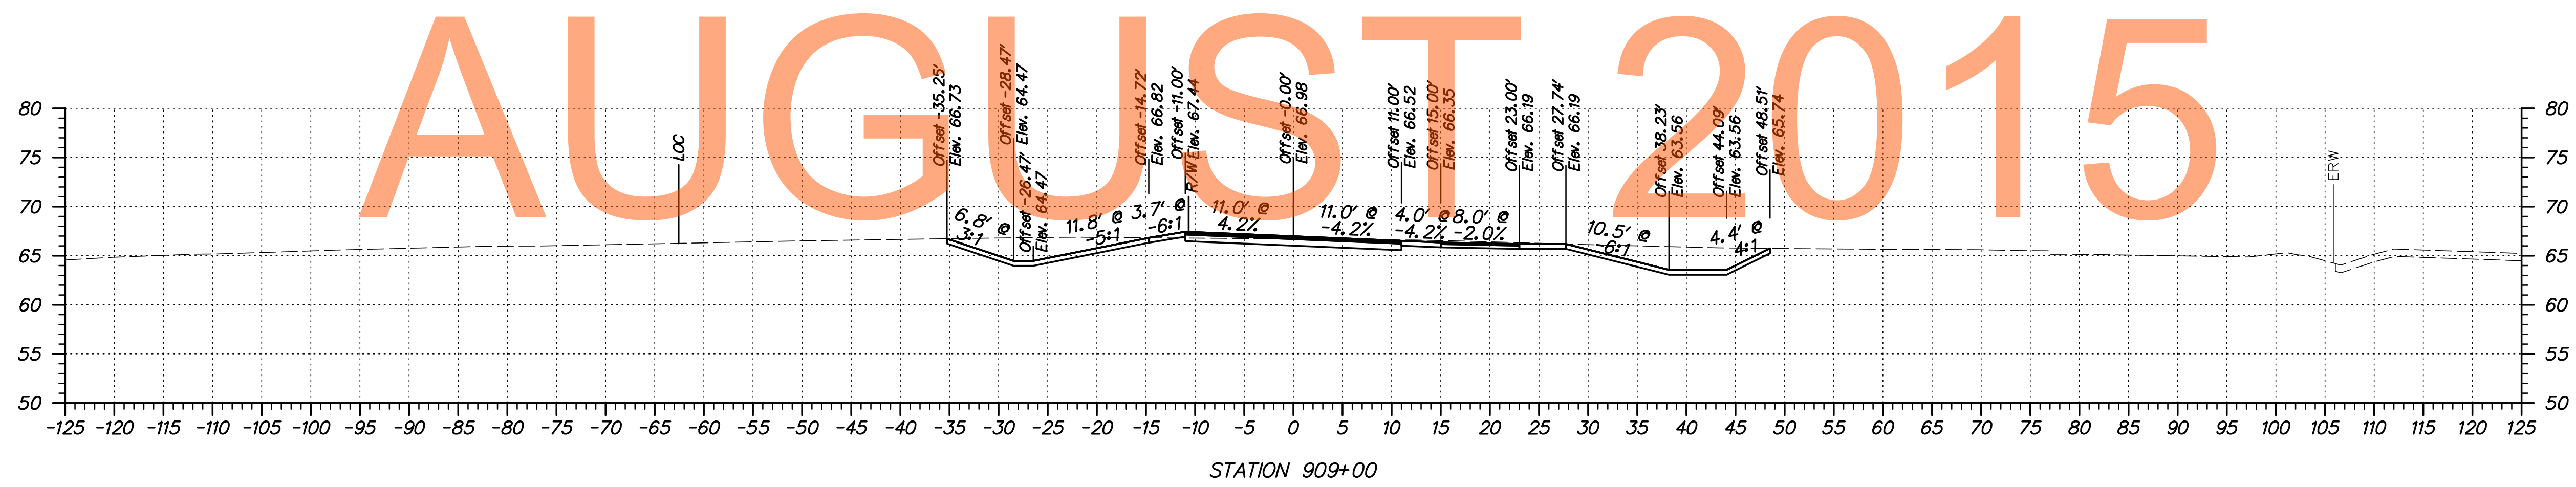

AUGUST 2015



ADDENDUMS / REVISIONS	

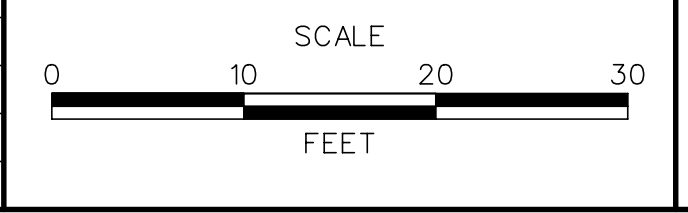




**US 301
LEVELS ROAD
TO SUMMIT BRIDGE ROAD**

CONTRACT	BRIDGE NO.	
T20091303	DESIGNED BY:	EM
COUNTY	CHECKED BY:	MT
NEW CASTLE		

**BUNKER HILL
TEMPORARY ROAD
CROSS SECTIONS**

SHEET NO.	466
TOTAL SHTS.	518

S:\PROJECTS\TRANSPORTATION\JOBS-NR\NEW CASTLE\301N.ROAD\T20091303\PLANS\XREFS\CPBOARD XS-2A.URS.DGN

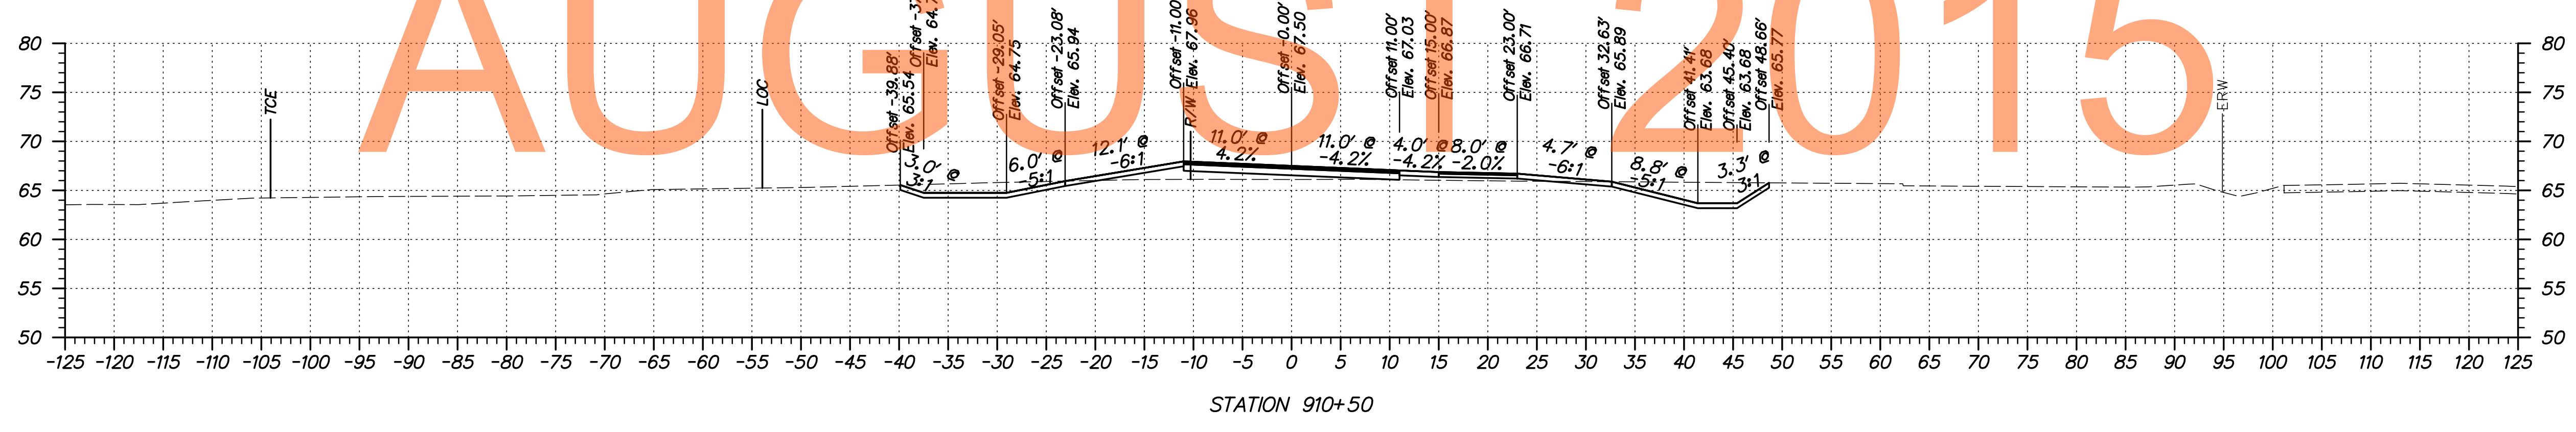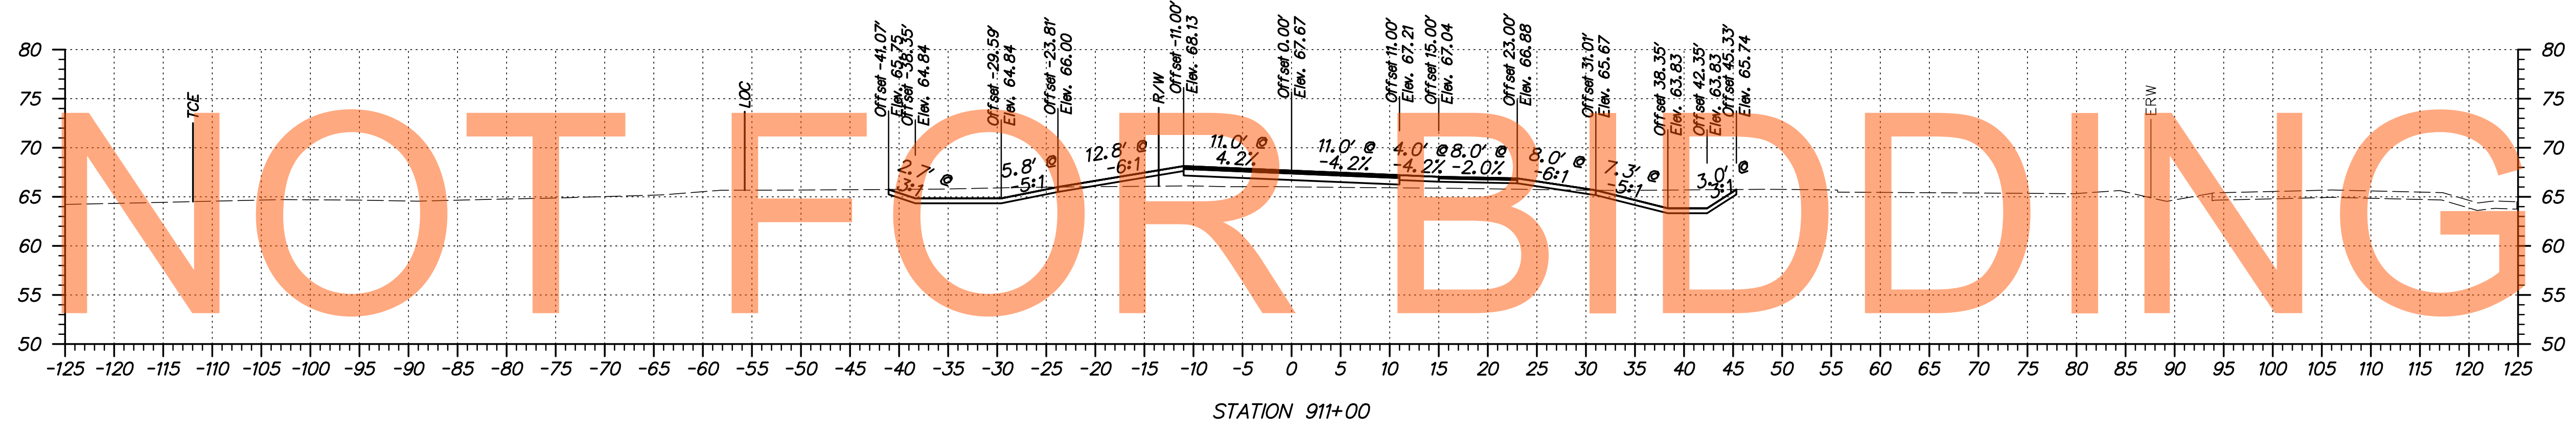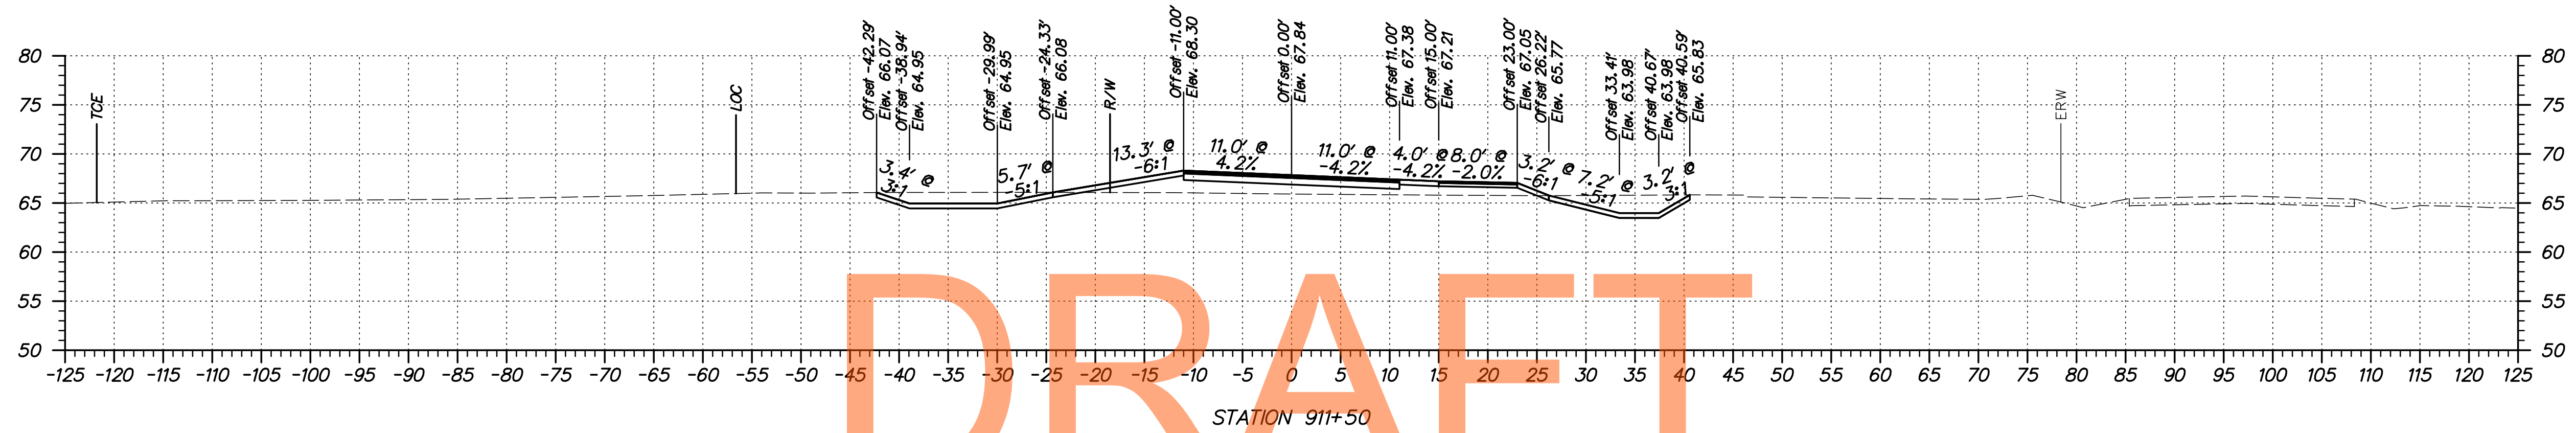


DRAFT

NOT FOR BIDDING

AUGUST 2015



ADDENDUMS / REVISIONS	

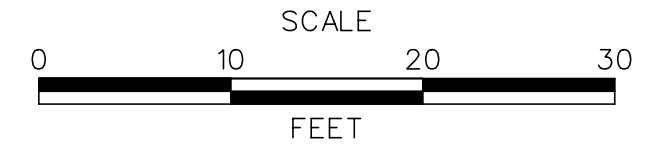




US 301
LEVELS ROAD
TO SUMMIT BRIDGE ROAD

CONTRACT	BRIDGE NO.	
T20091303	DESIGNED BY:	EM
COUNTY	CHECKED BY:	MT
NEW CASTLE		

BUNKER HILL
TEMPORARY ROAD
CROSS SECTIONS

SHEET NO.	467
TOTAL SHTS.	518

S:\PROJECTS\TRANSPORTATION\JOBS-NR\NEW CASTLE\301\ROAD\T20091303\PLANS\XREFS\CPBOARD XS-2A.URS.DGN

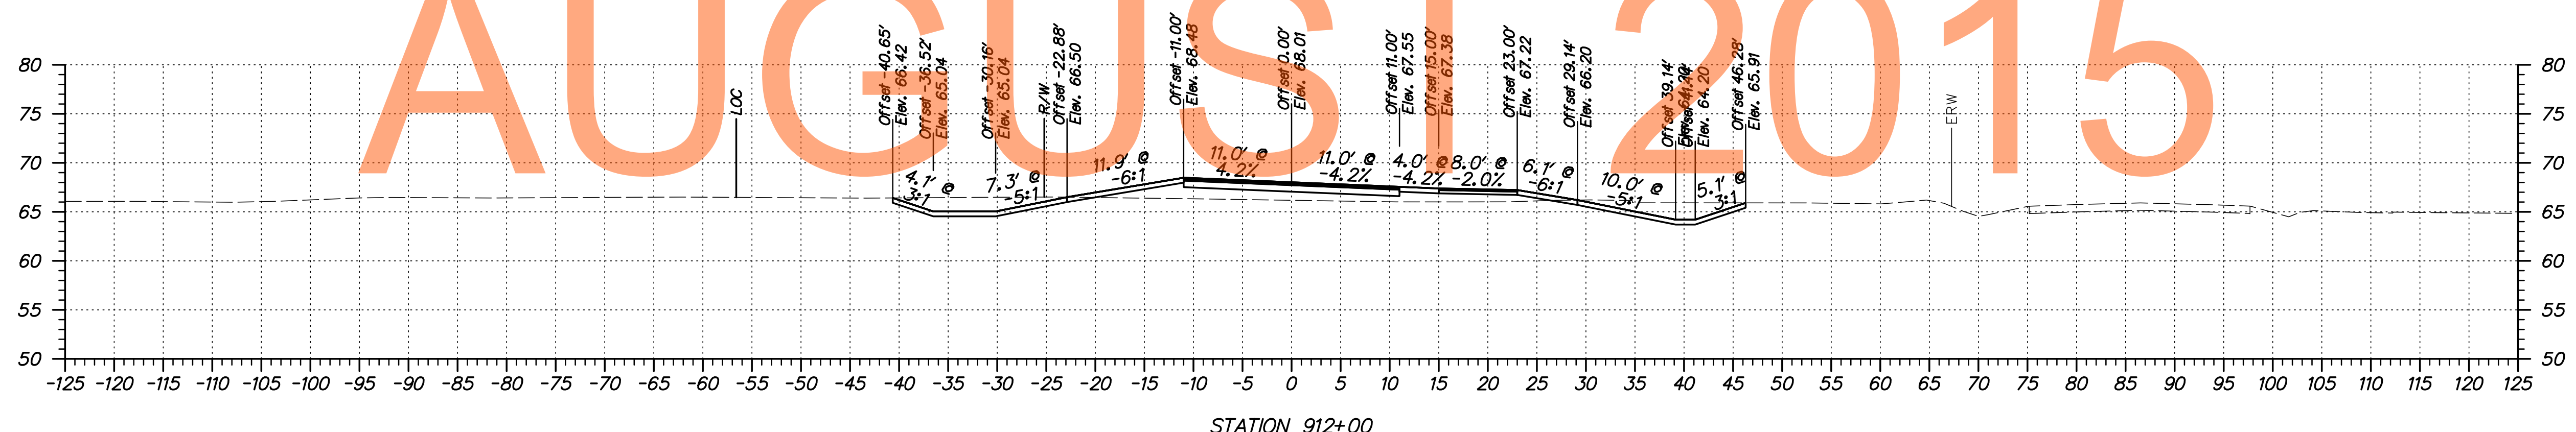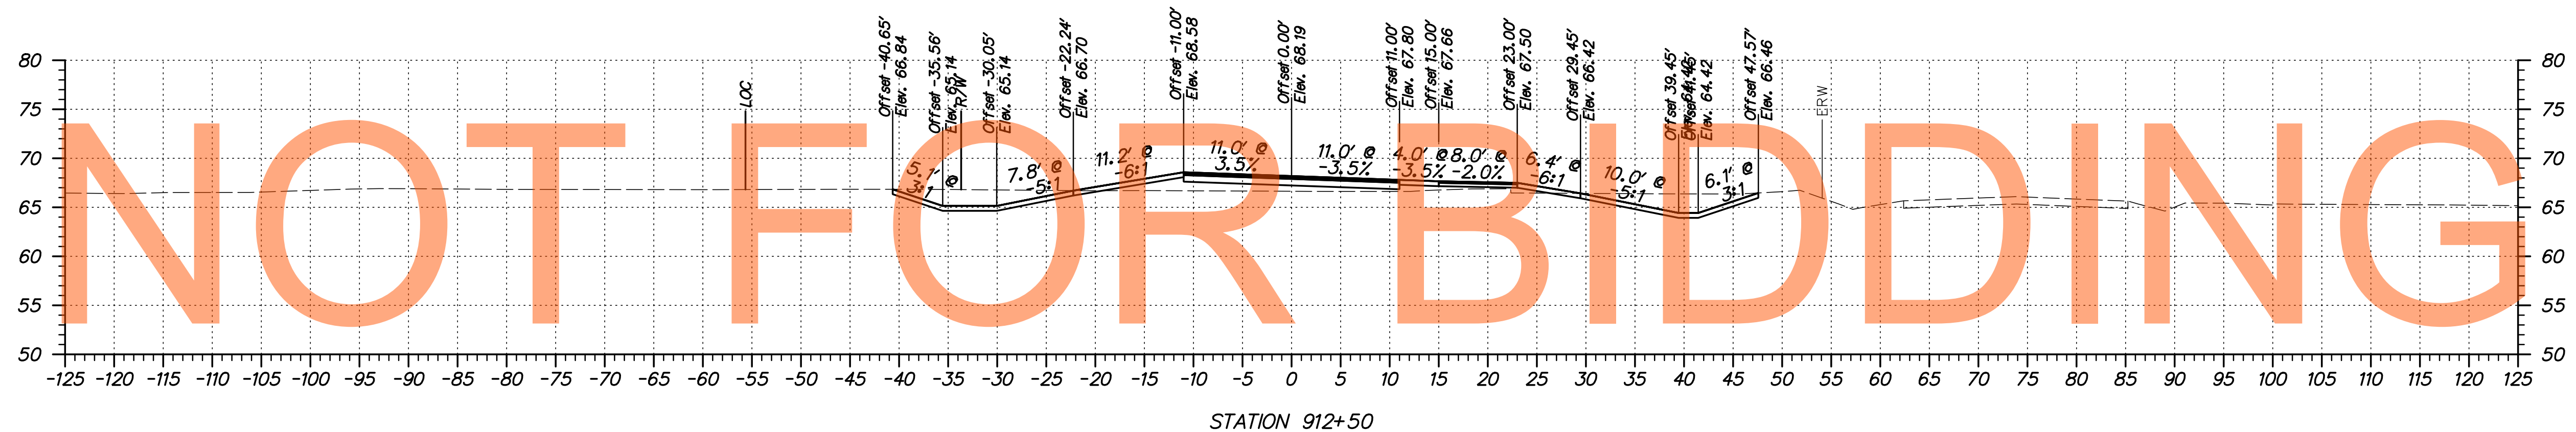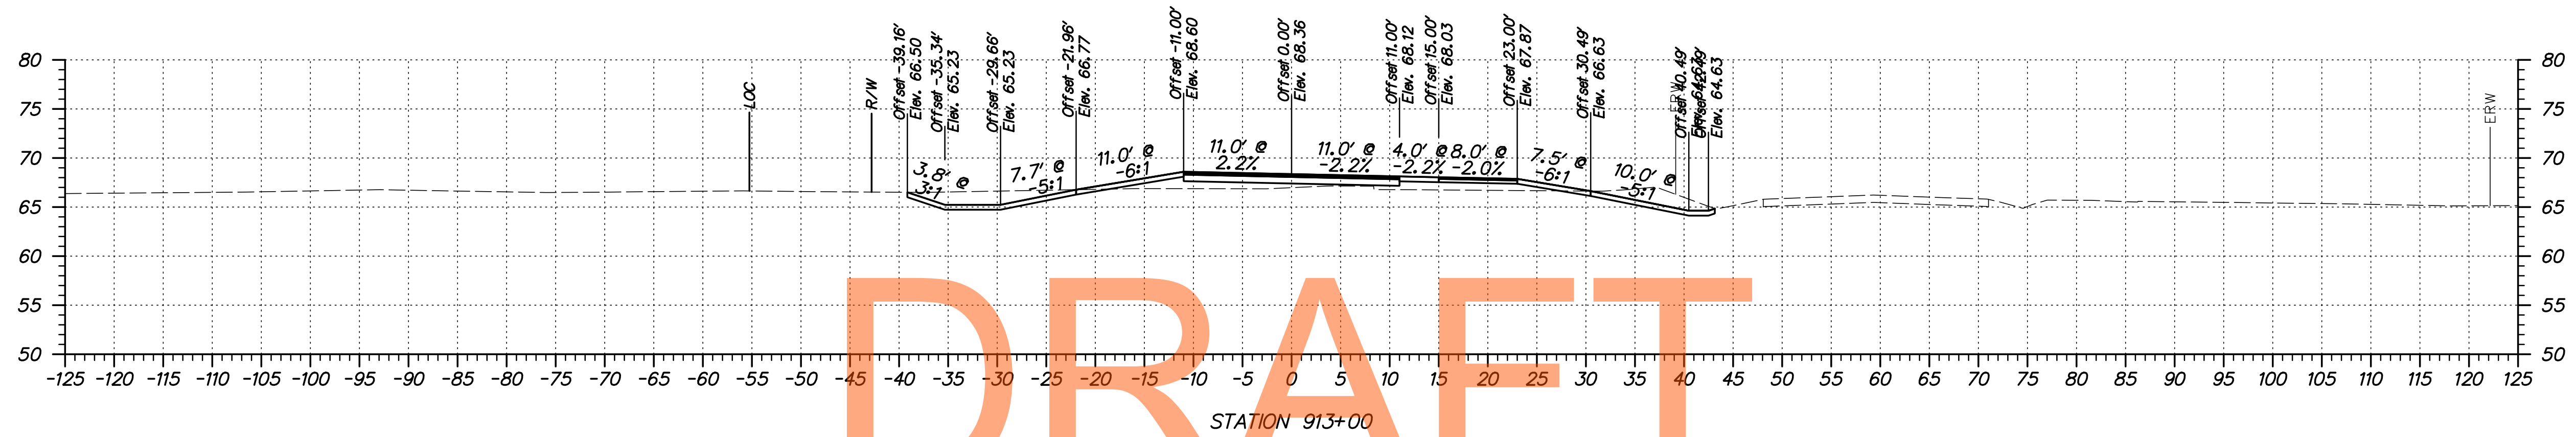


DRAFT

NOT FOR BIDDING




AUGUST 2015

ADDENDUMS / REVISIONS	

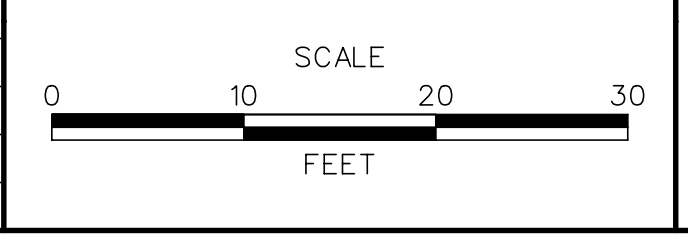

CONTRACT T20091303	BRIDGE NO.	
COUNTY NEW CASTLE	DESIGNED BY:	EM
	CHECKED BY:	MT

S:\PROJECTS\TRANSPORTATION\JOBS-NR\NEW CASTLE\301\ROAD\T20091303\PLANS\XREFS\CPBOARD XS-2A.URS.DGN

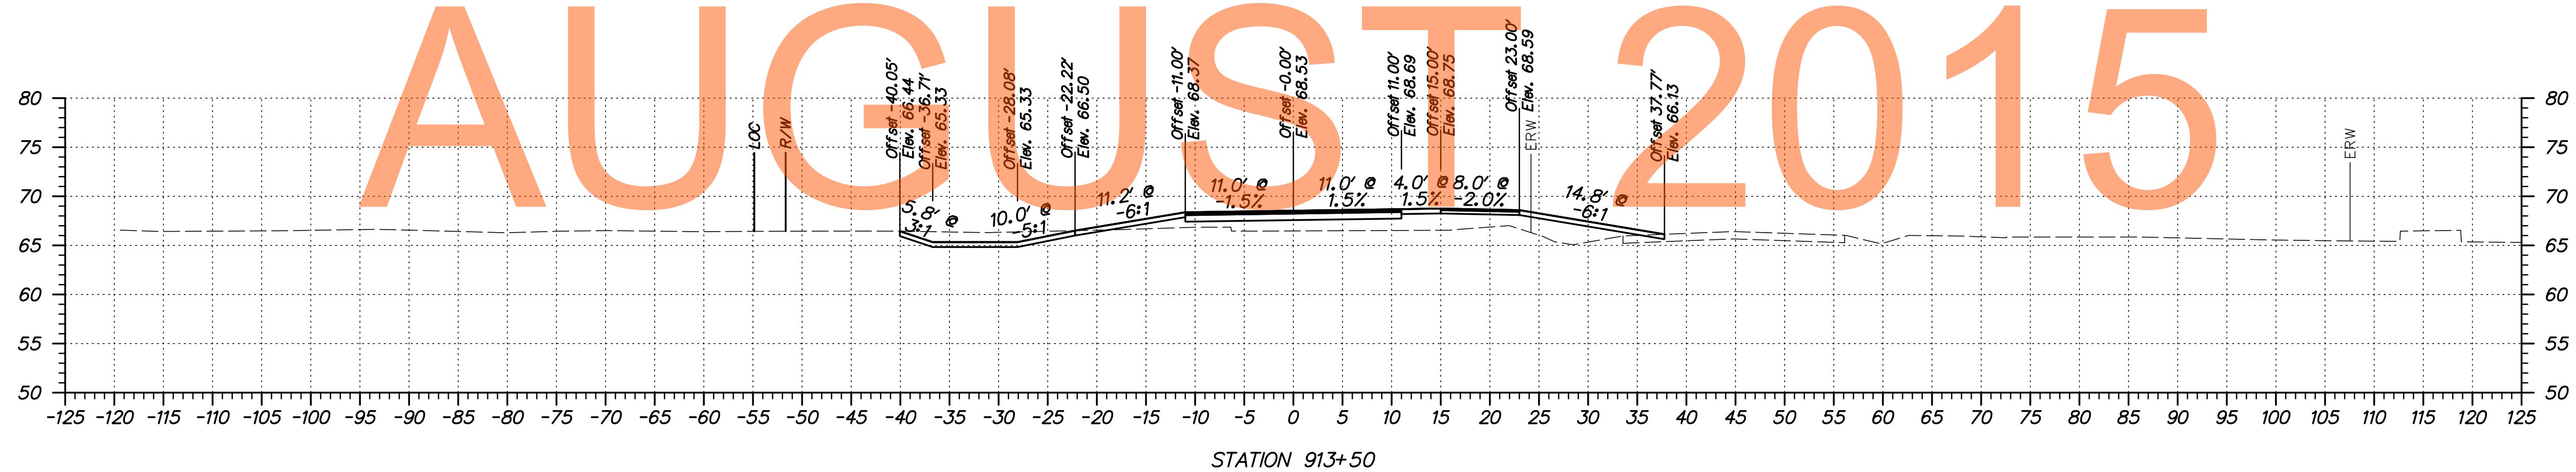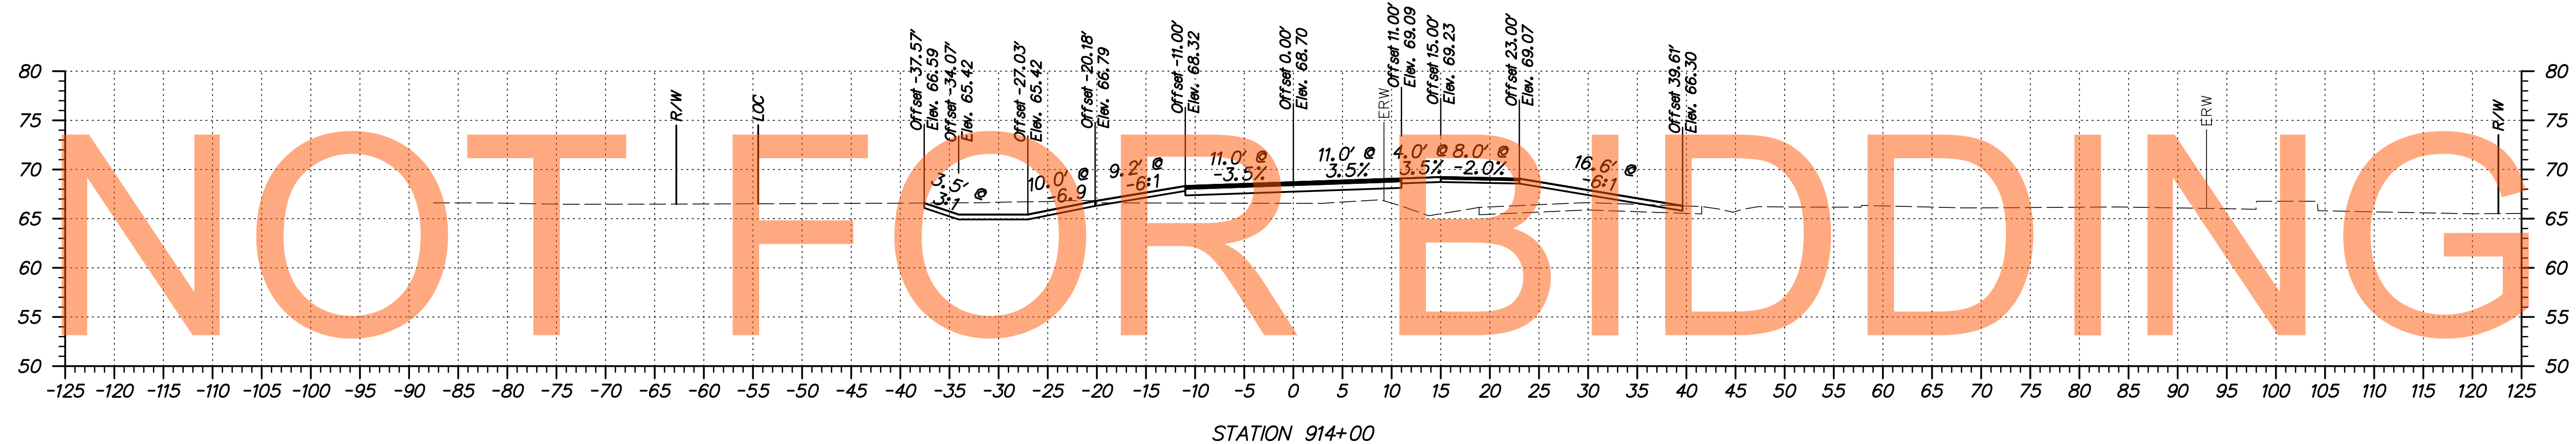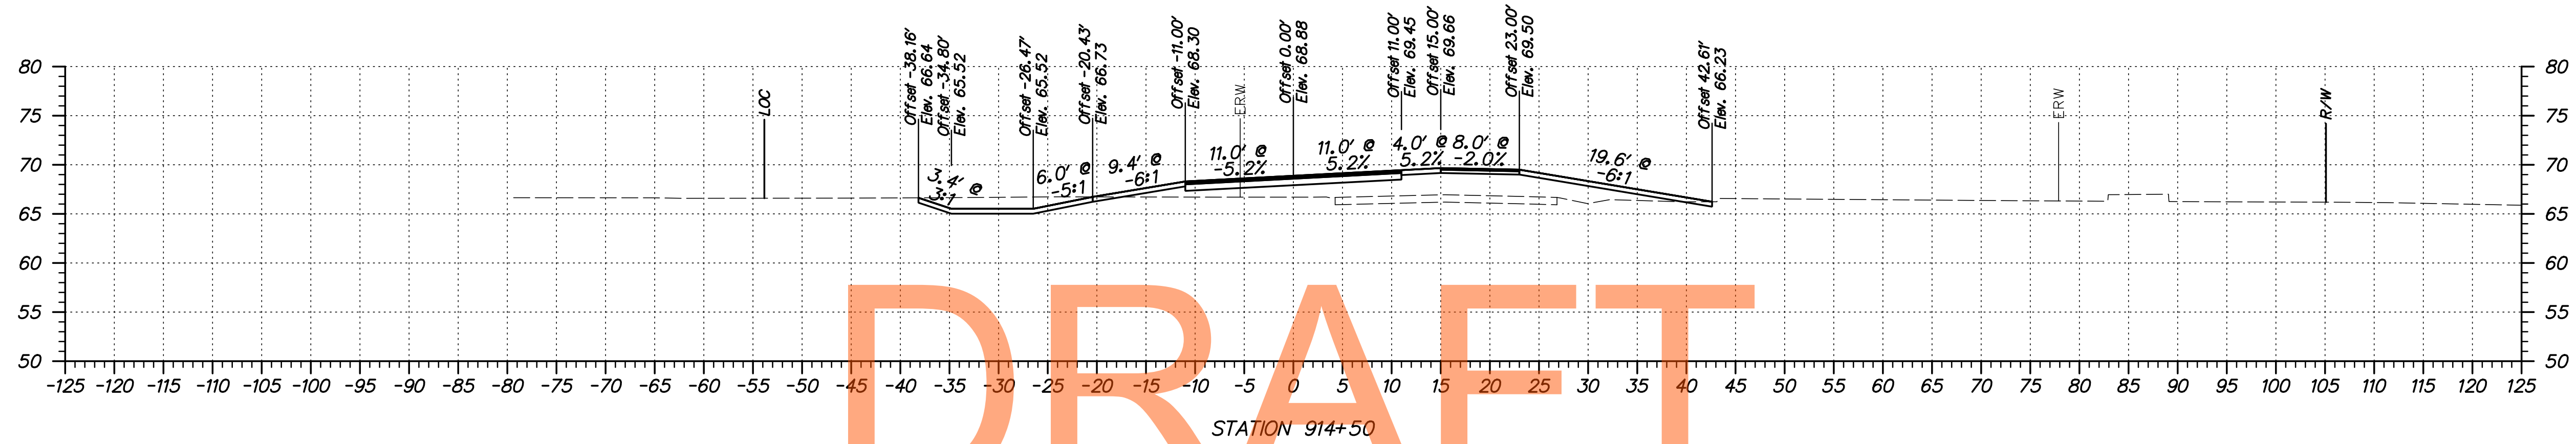


DRAFT

NOT FOR BIDDING




AUGUST 2015

ADDENDUMS / REVISIONS	

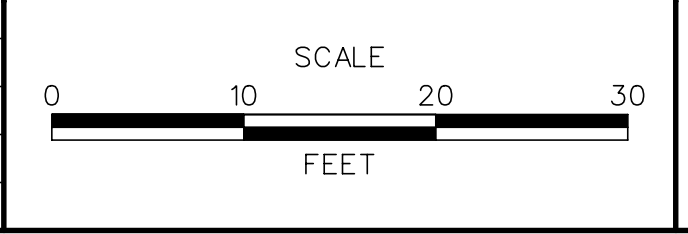

CONTRACT	BRIDGE NO.	
T20091303	DESIGNED BY:	EM
COUNTY	CHECKED BY:	MT
NEW CASTLE		

S:\PROJECTS\TRANSPORTATION\JOBS-NR\NEW CASTLE\301\ROAD\T20091303\PLANS\XREFS\CPBOARD_XS-2A_URS.DGN

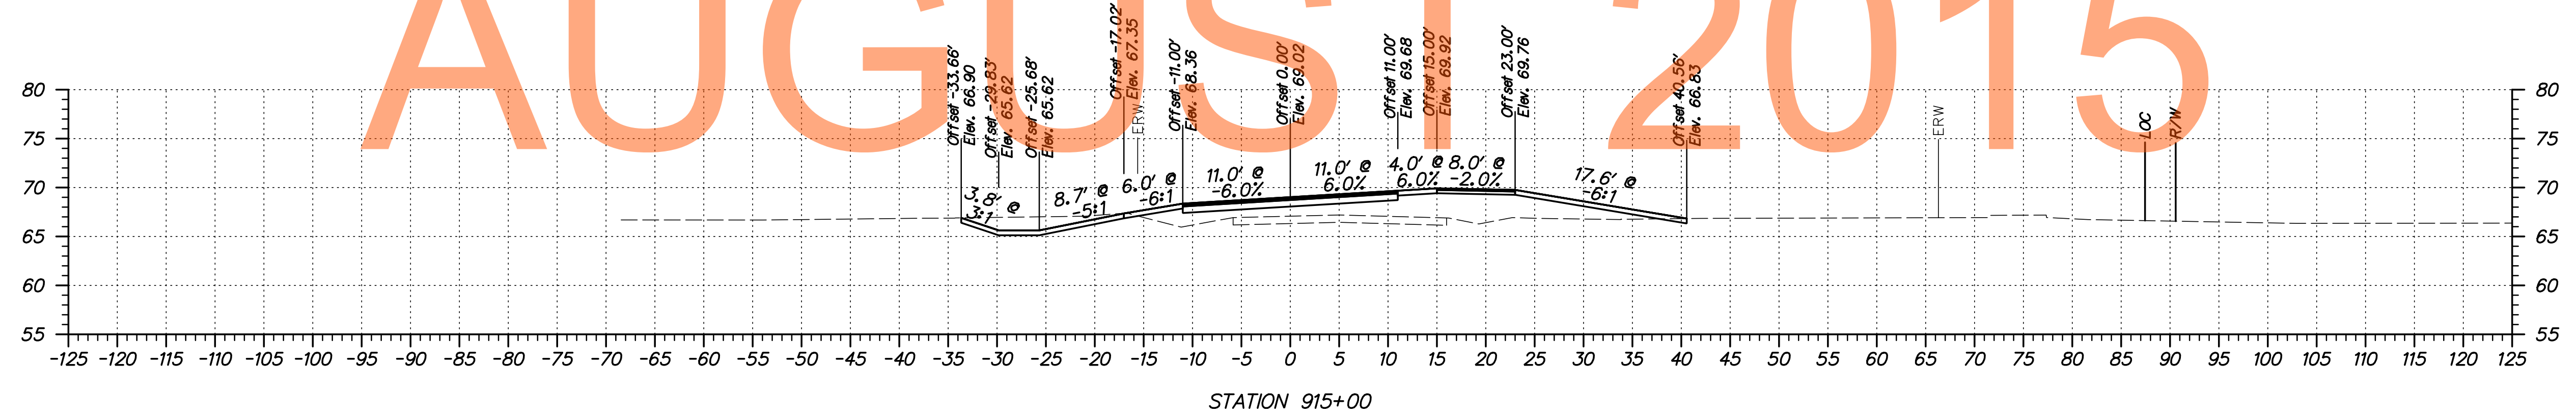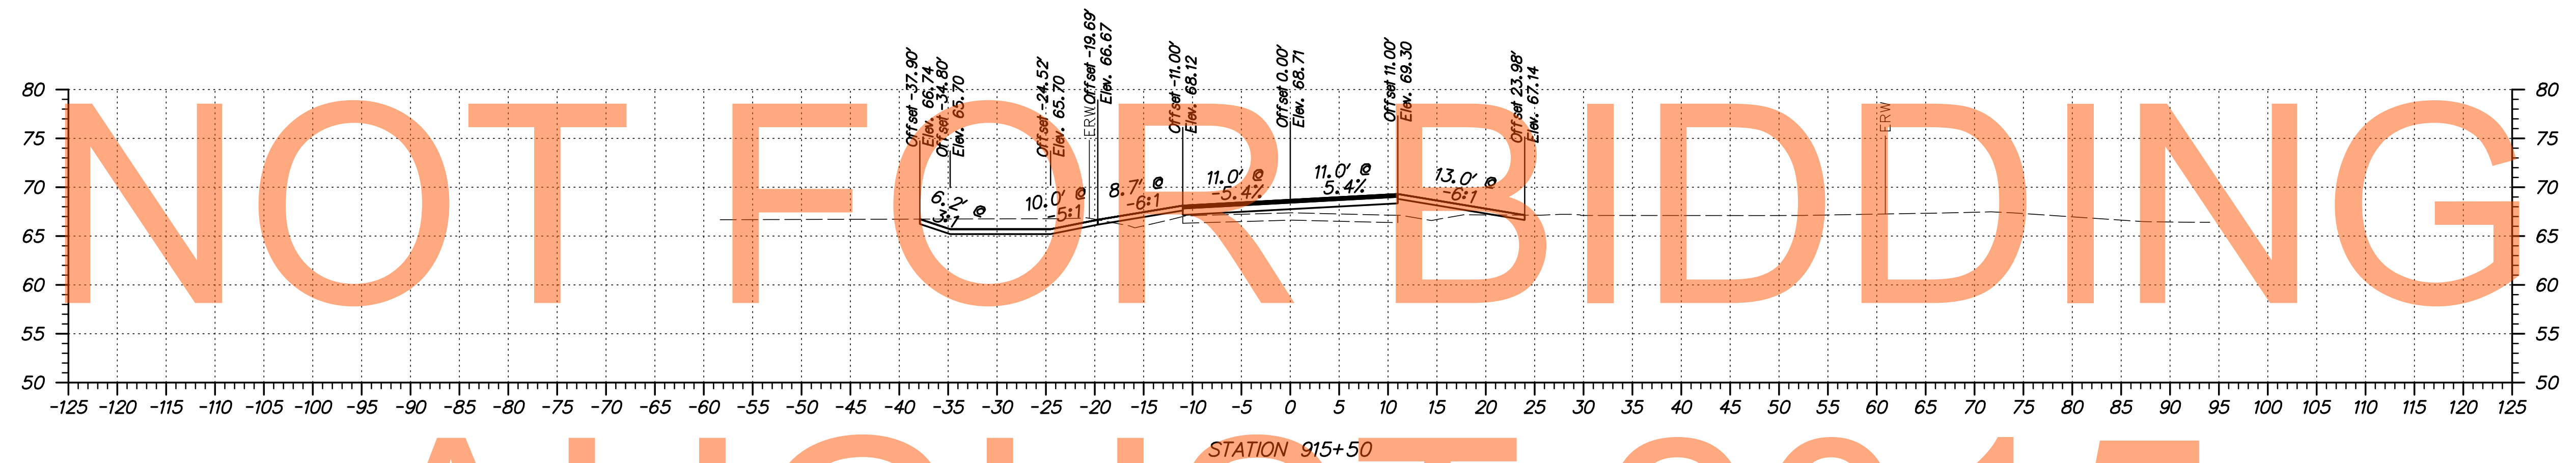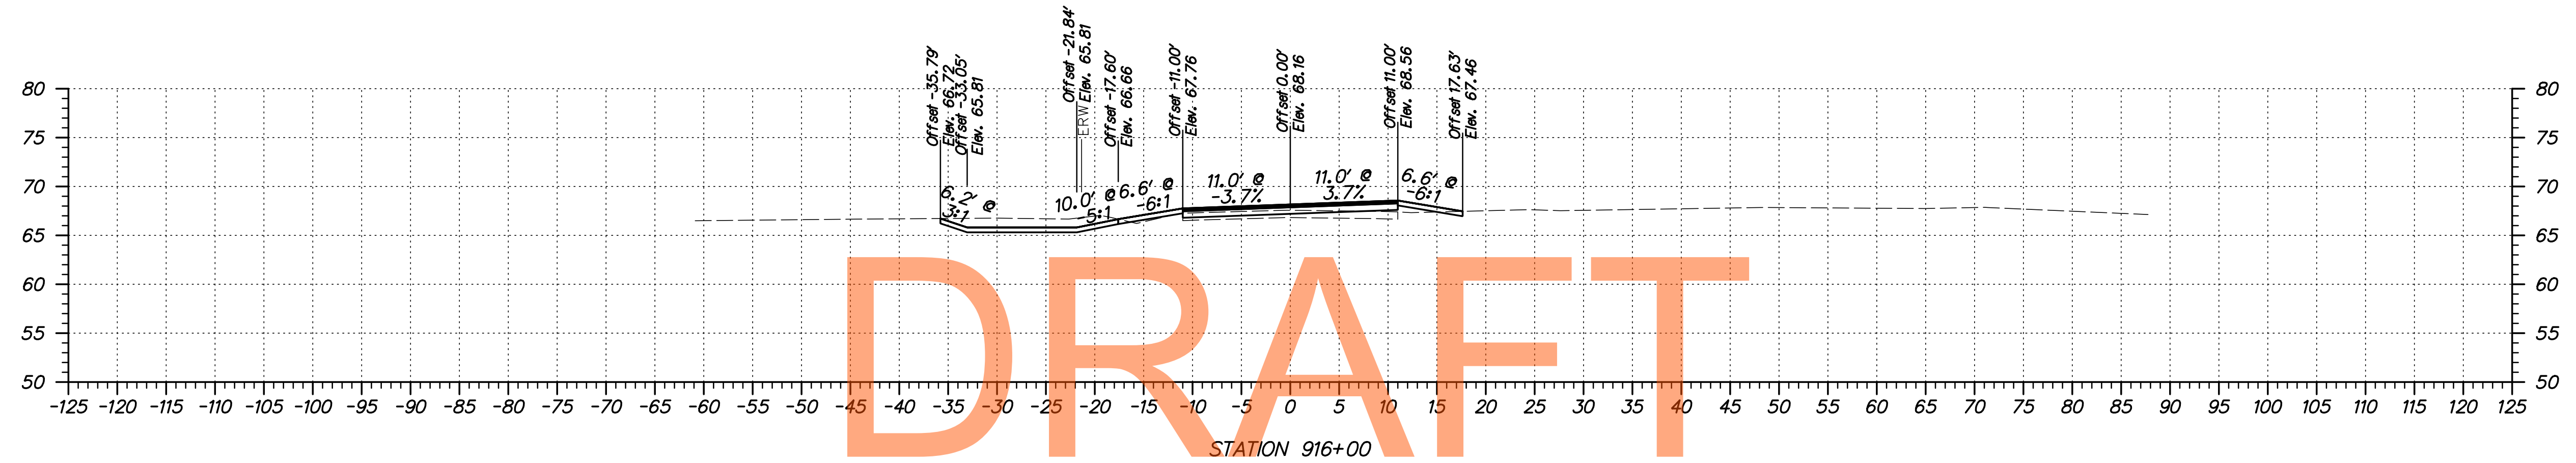


DRAFT

NOT FOR BIDDING

AUGUST 2015



ADDENDUMS / REVISIONS	

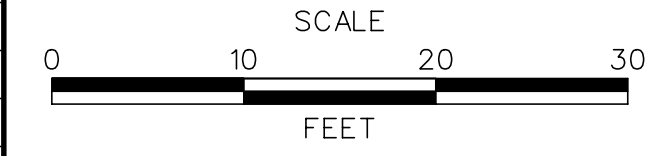


US 301
LEVELS ROAD
TO SUMMIT BRIDGE ROAD

CONTRACT	BRIDGE NO.	
T20091303	DESIGNED BY:	EM
COUNTY	CHECKED BY:	MT
NEW CASTLE		


BUNKER HILL
TEMPORARY ROAD
CROSS SECTIONS

SHEET NO.	470
TOTAL SHTS.	518

DRAFT

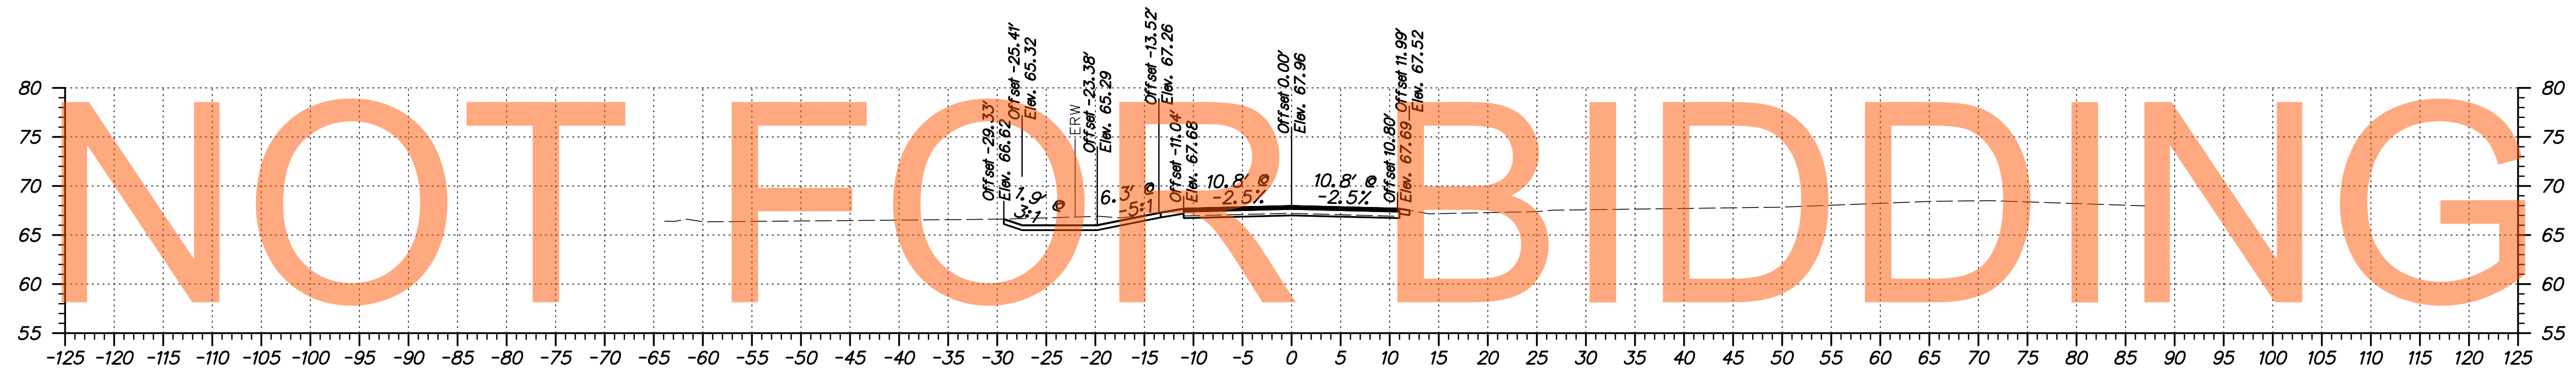

STATION 916+98

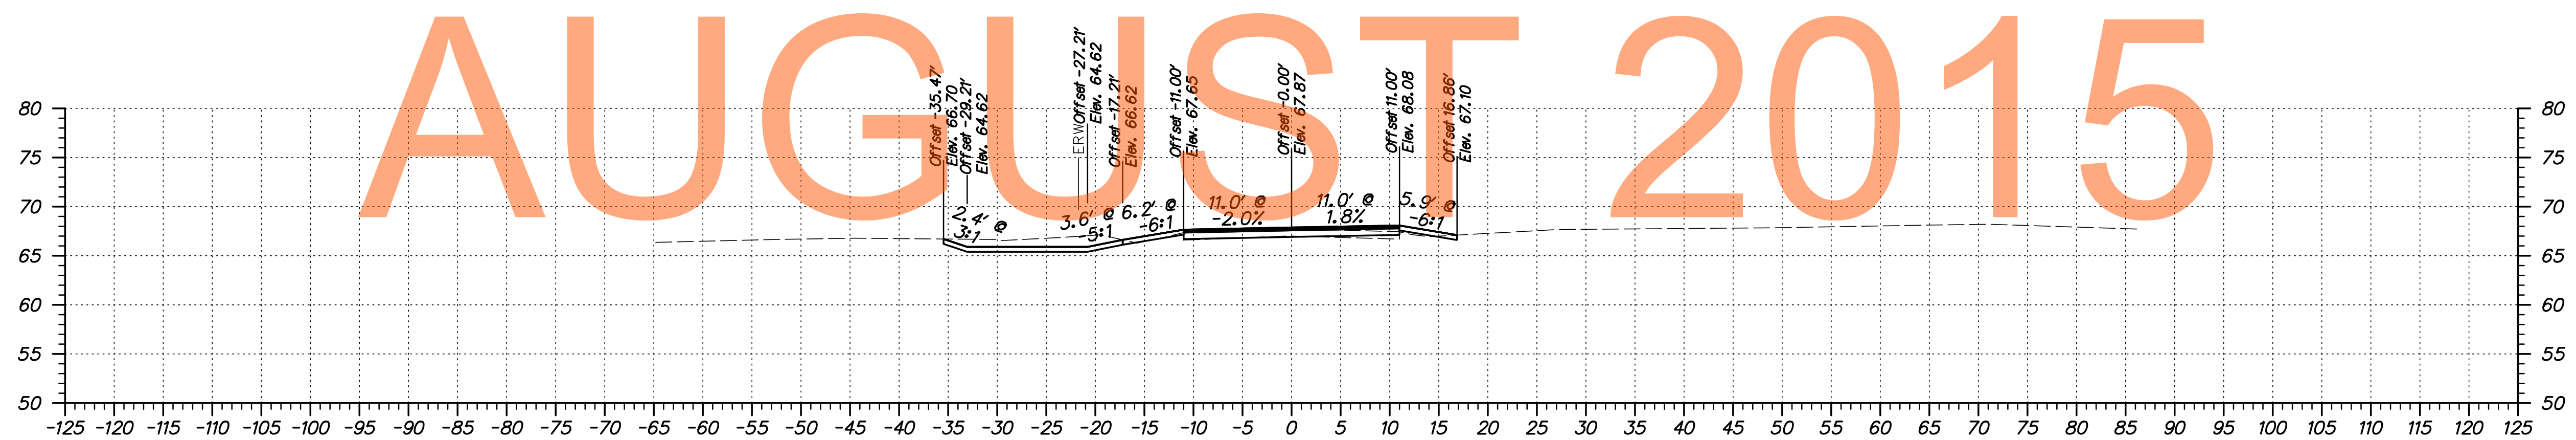


STATION 916+50


NOT FOR BIDDING

AUGUST 2015

S:\PROJECTS\TRANSPORTATION\JOBS-NR\NEW CASTLE\301\ROAD\T20091303\PLANS\REFS\CPBOARD XS-2A.URS.DGN

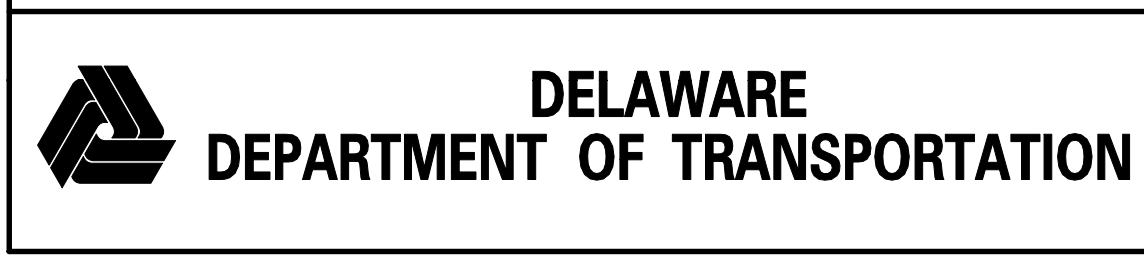

ADDENDUMS / REVISIONS	

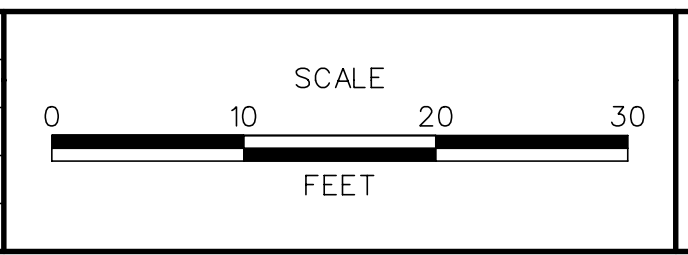




**US 301
LEVELS ROAD
TO SUMMIT BRIDGE ROAD**

CONTRACT	BRIDGE NO.	
T20091303	DESIGNED BY:	EM
COUNTY	CHECKED BY:	MT
NEW CASTLE		

**BUNKER HILL
TEMPORARY ROAD
CROSS SECTIONS**

SHEET NO.	471
TOTAL SHTS.	518

S:\PROJECTS\TRANSPORTATION\JOBS-NR\NEW CASTLE\301\ROAD\T20091303\PLANS\XREFS\CPBOARD XS-2A.URS.DGN

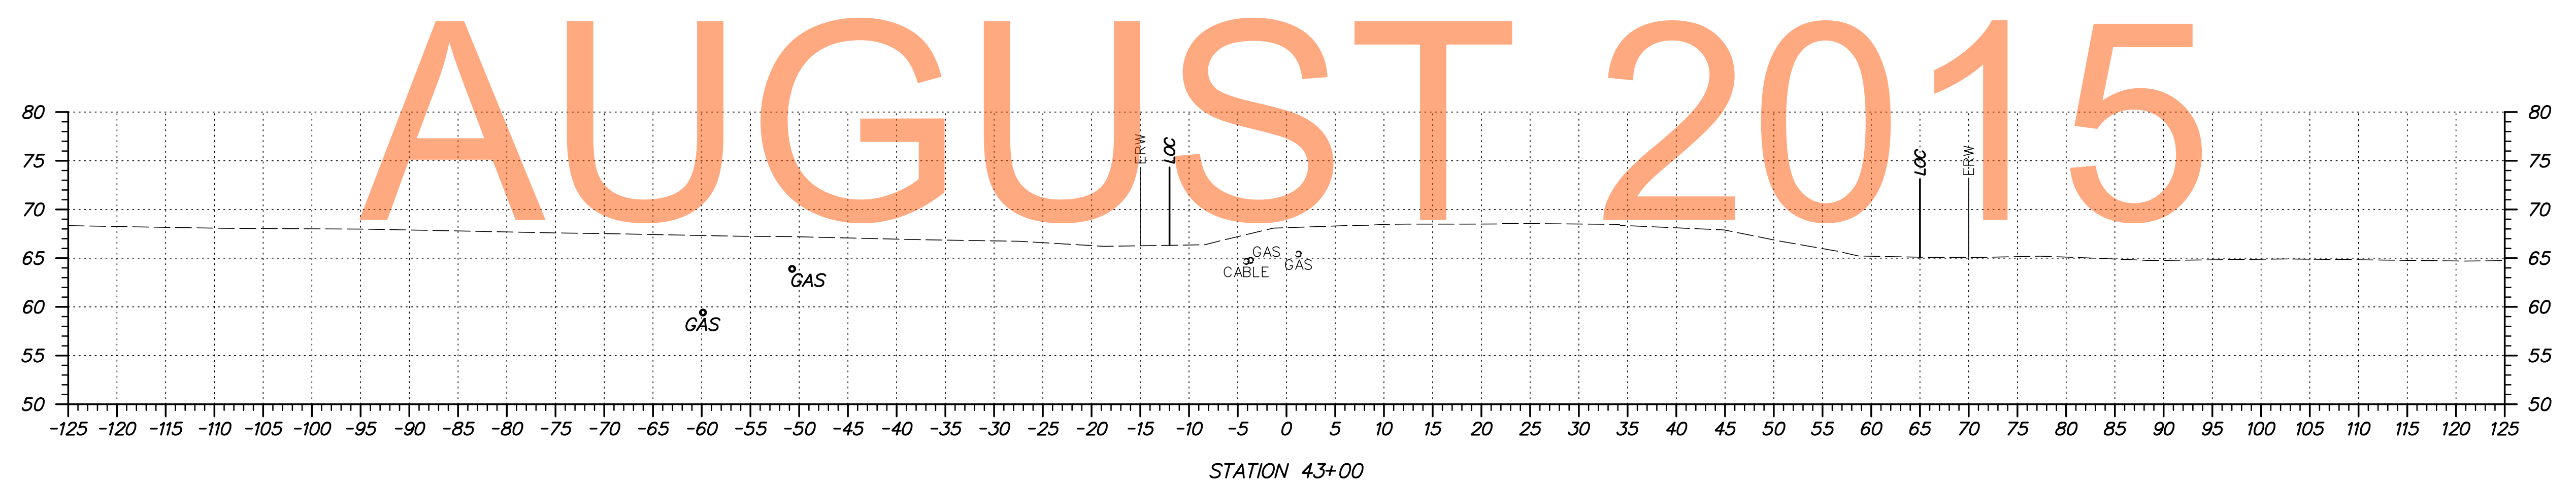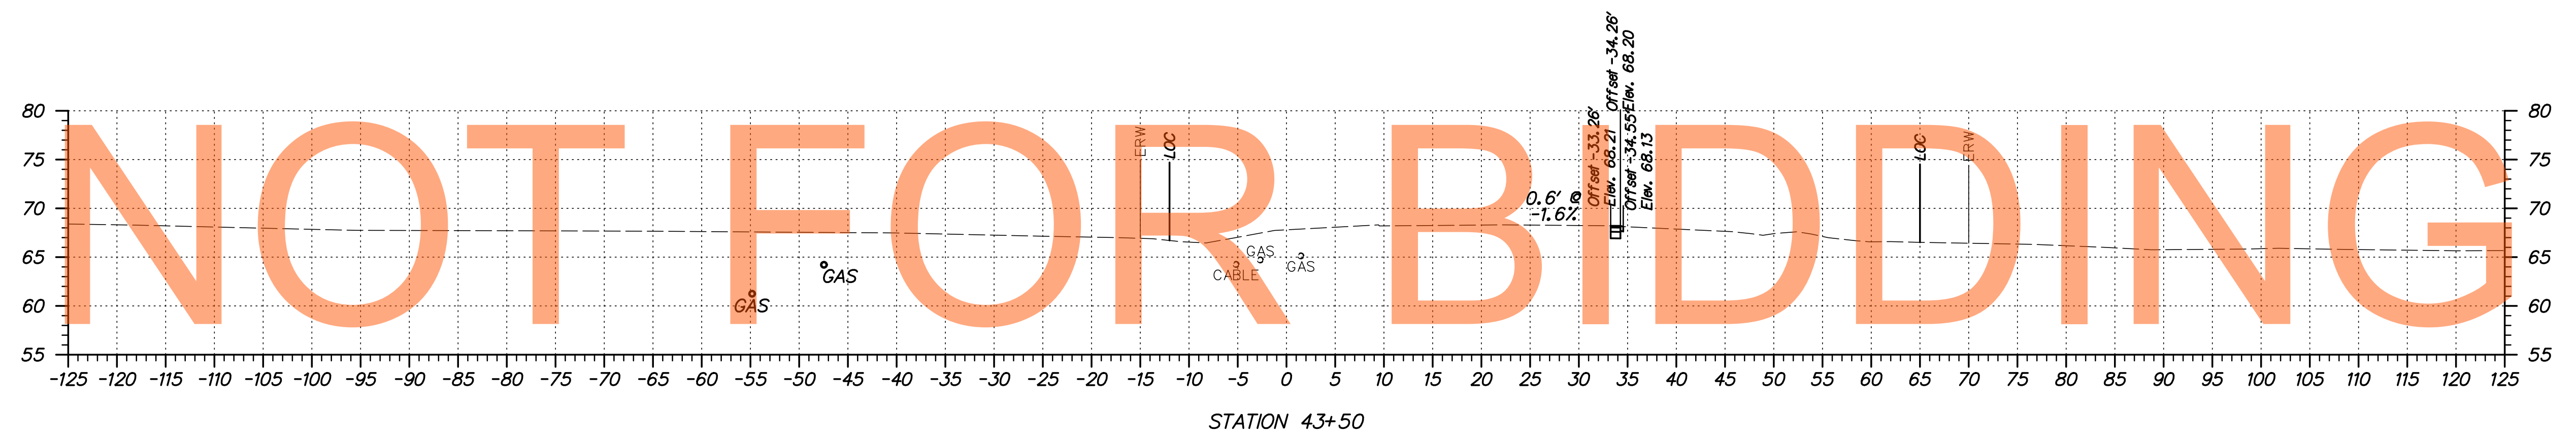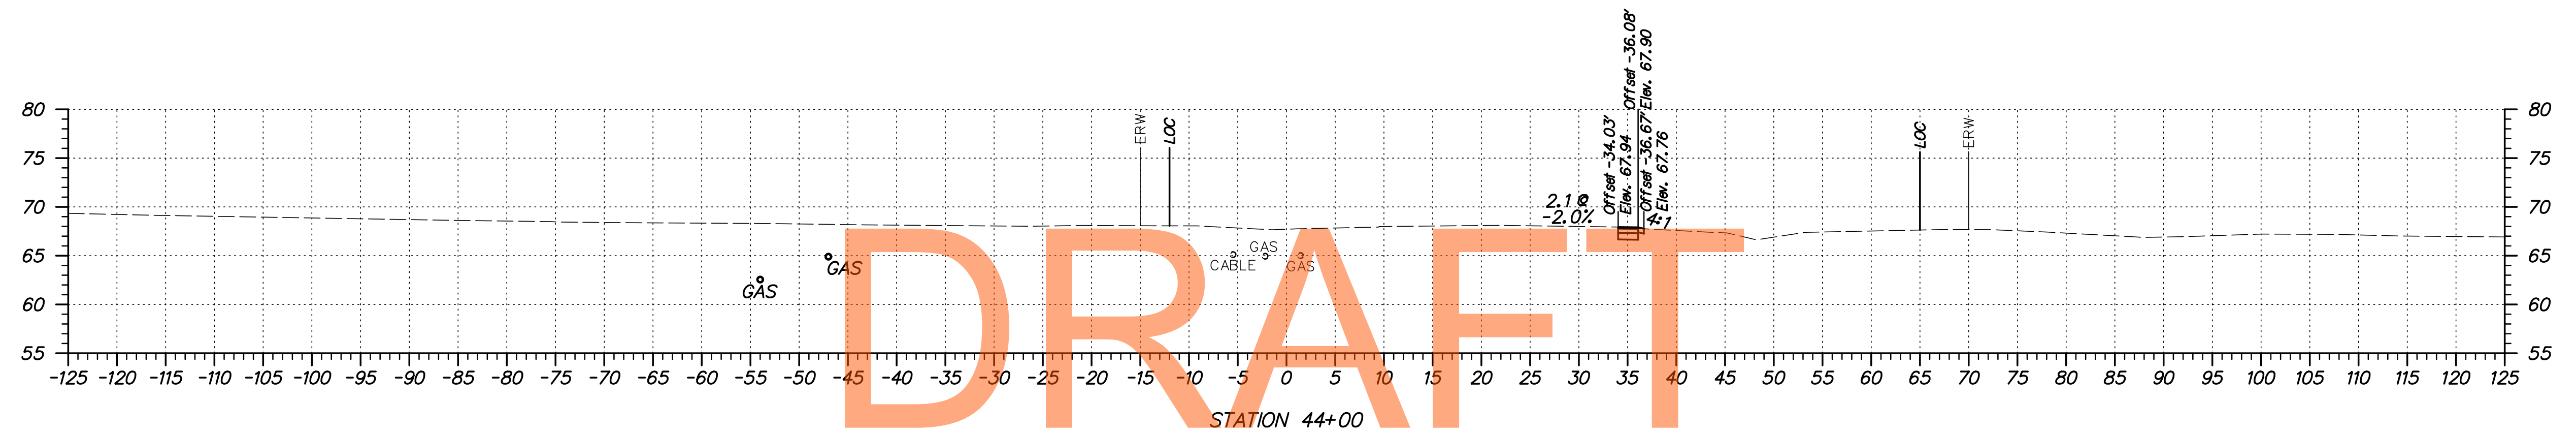

ADDENDUMS / REVISIONS






**US 301
LEVELS ROAD
TO SUMMIT BRIDGE ROAD**

CONTRACT	BRIDGE NO.	
T20091303	DESIGNED BY:	EM
COUNTY	CHECKED BY:	MT
NEW CASTLE		


**SUMMIT BRIDGE ROAD
CROSS SECTIONS**

SHEET NO.	472
TOTAL SHTS.	518

S:\PROJECTS\TRANSPORTATION\JOBS-NR\NEW CASTLE\301\ROAD\T20091303\PLANS\XREFS\CPBOARD XS-2A.URS.DGN

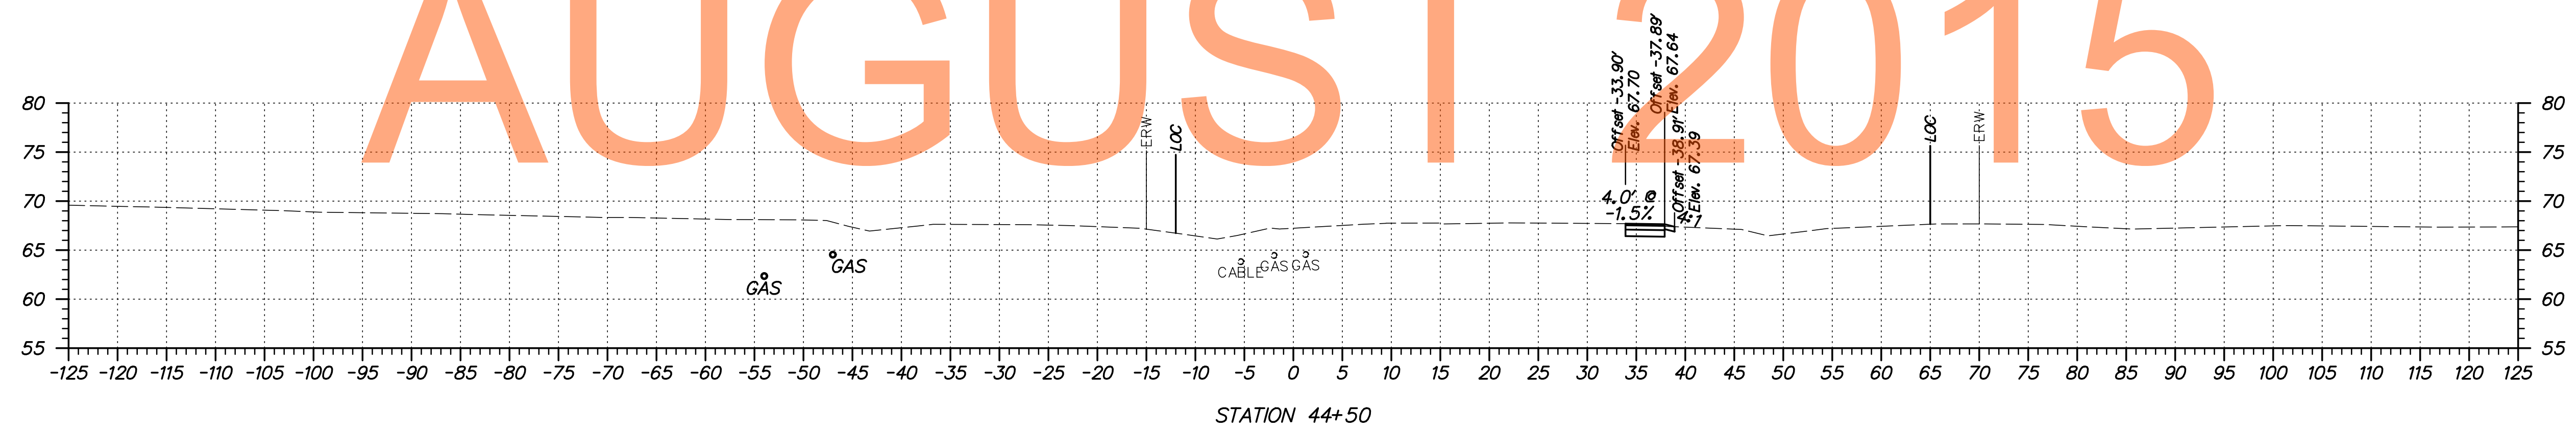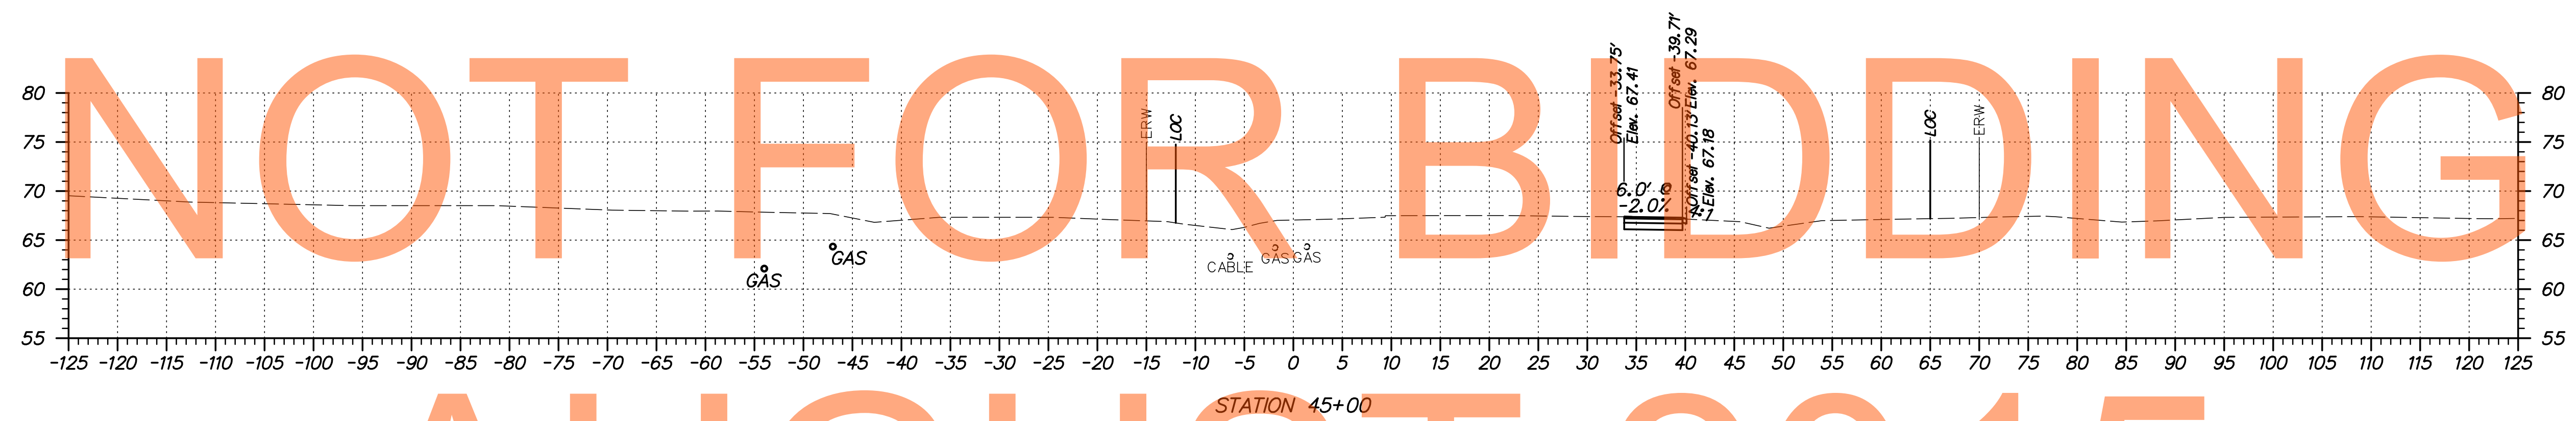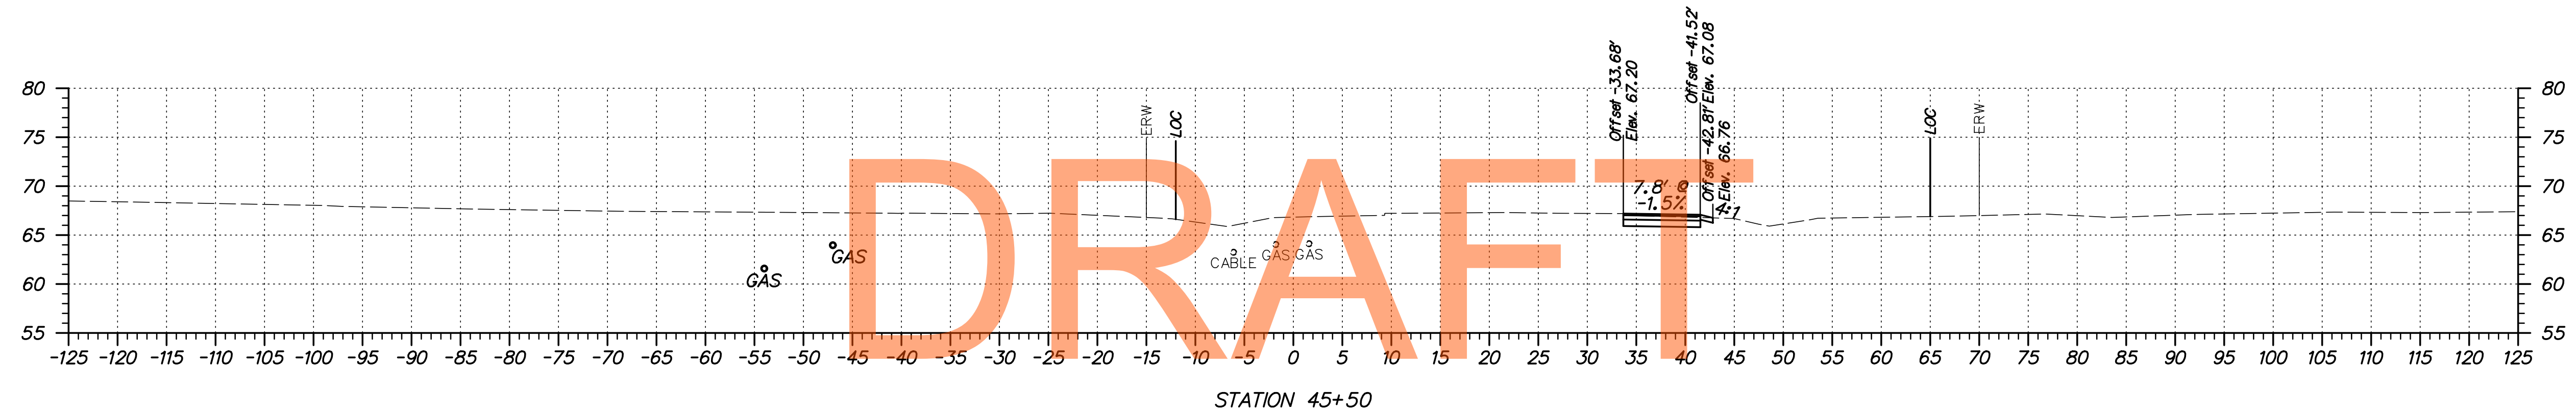

ADDENDUMS / REVISIONS	

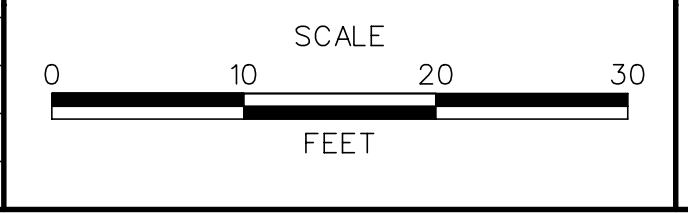




**US 301
LEVELS ROAD
TO SUMMIT BRIDGE ROAD**

CONTRACT	BRIDGE NO.	
T20091303	DESIGNED BY:	EM
COUNTY	CHECKED BY:	MT
NEW CASTLE		


**SUMMIT BRIDGE ROAD
CROSS SECTIONS**

SHEET NO.	473
TOTAL SHTS.	518

S:\PROJECTS\TRANSPORTATION\JOBS-NR\NEW CASTLE\301N.ROAD\T20091303\PLANS\XREFS\CPBOARD XS-2A.URS.DGN

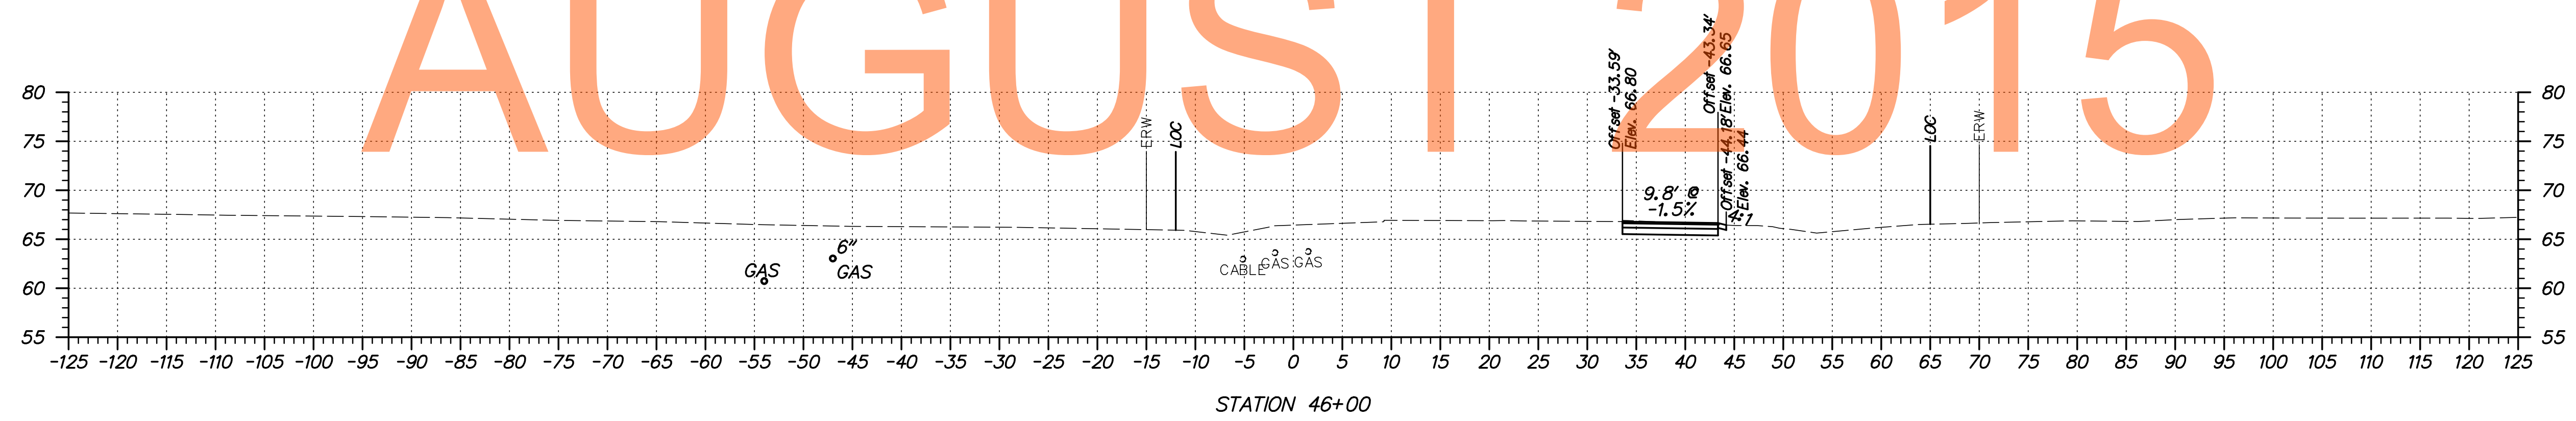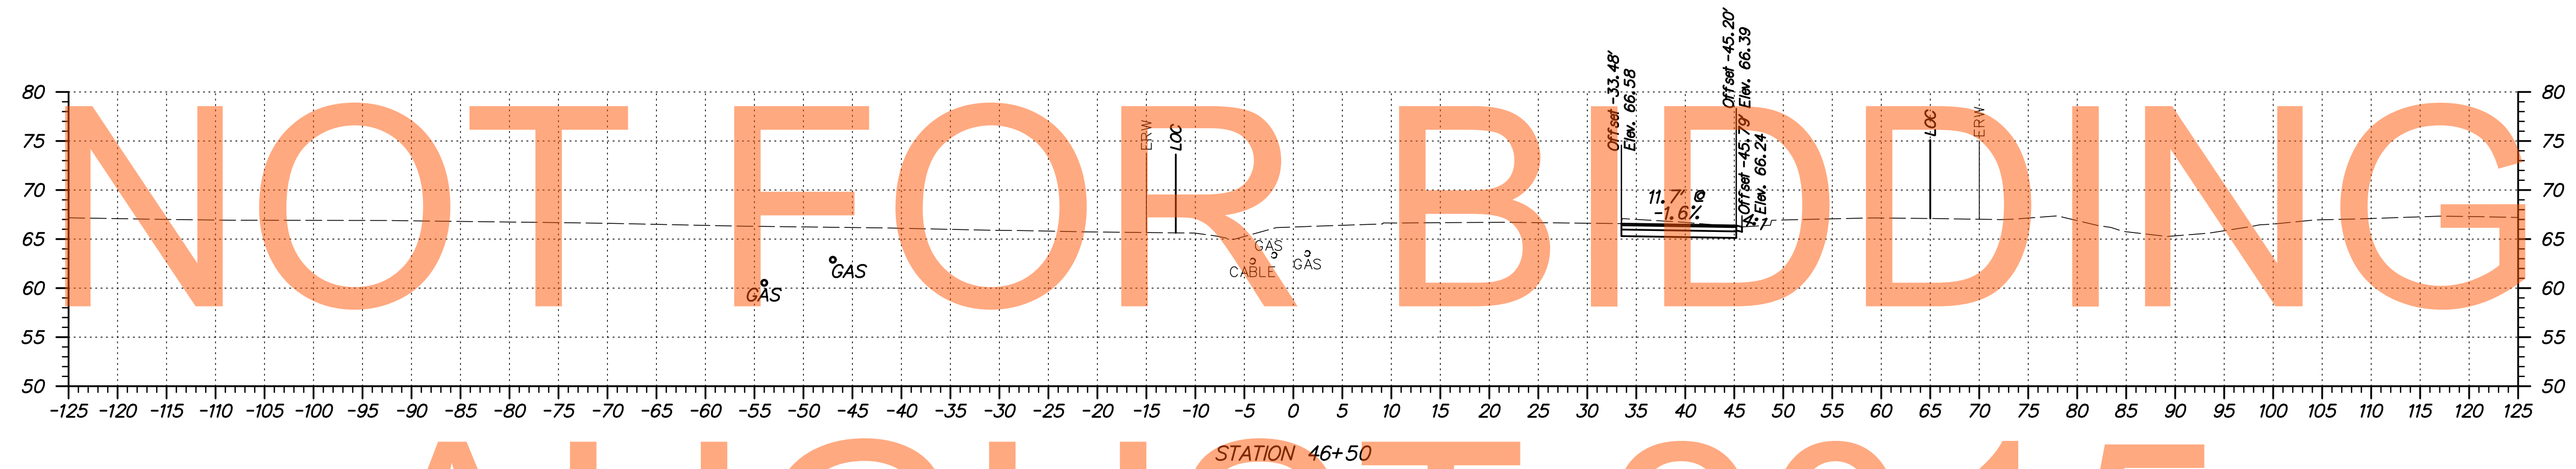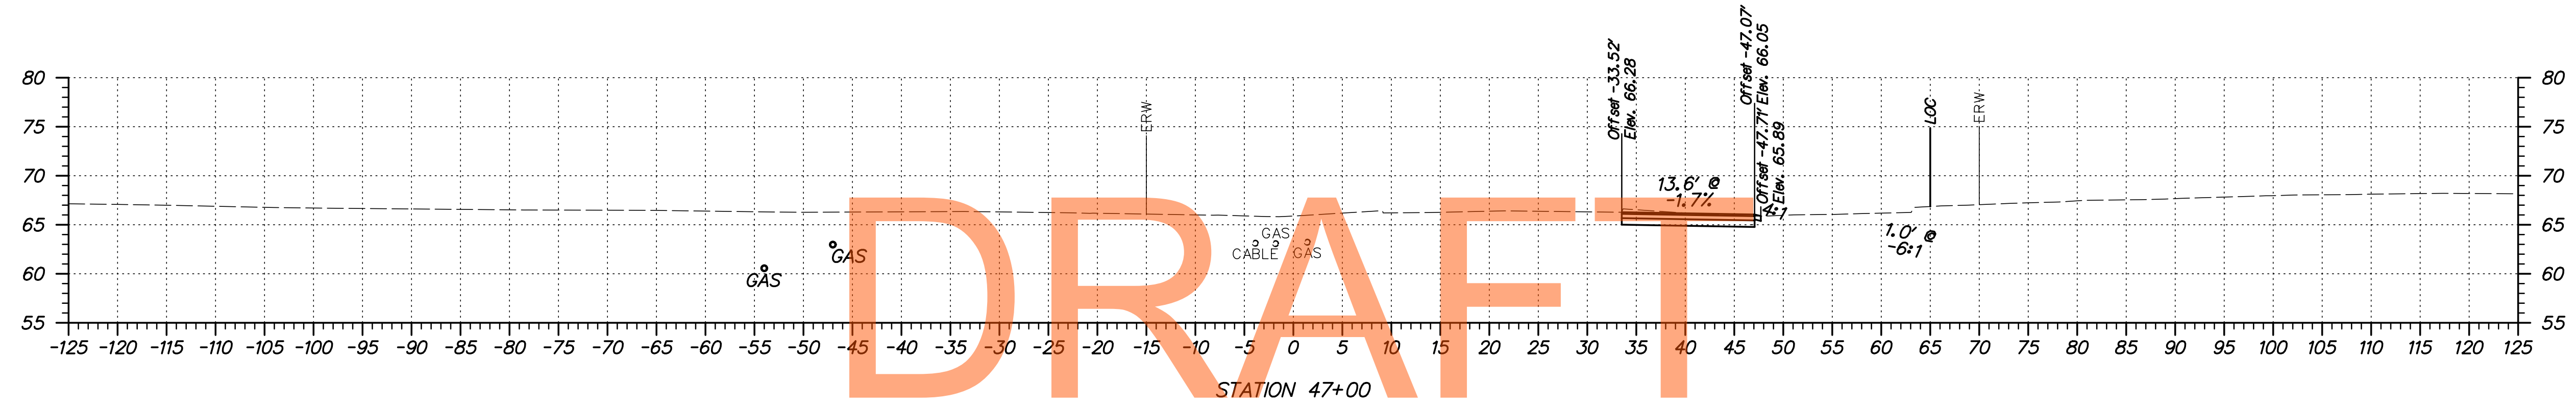

ADDENDUMS / REVISIONS

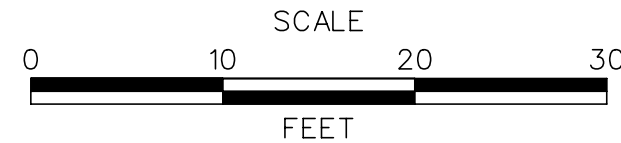




**US 301
LEVELS ROAD
TO SUMMIT BRIDGE ROAD**

CONTRACT	BRIDGE NO.	
T20091303	DESIGNED BY:	EM
COUNTY	CHECKED BY:	MT
NEW CASTLE		


**SUMMIT BRIDGE ROAD
CROSS SECTIONS**

SHEET NO.	474
TOTAL SHTS.	518

S:\PROJECTS\TRANSPORTATION\JOBS-NR\NEW CASTLE\301\ROAD\T20091303\PLANS\XREFS\CPBOARD XS-2A.URS.DGN

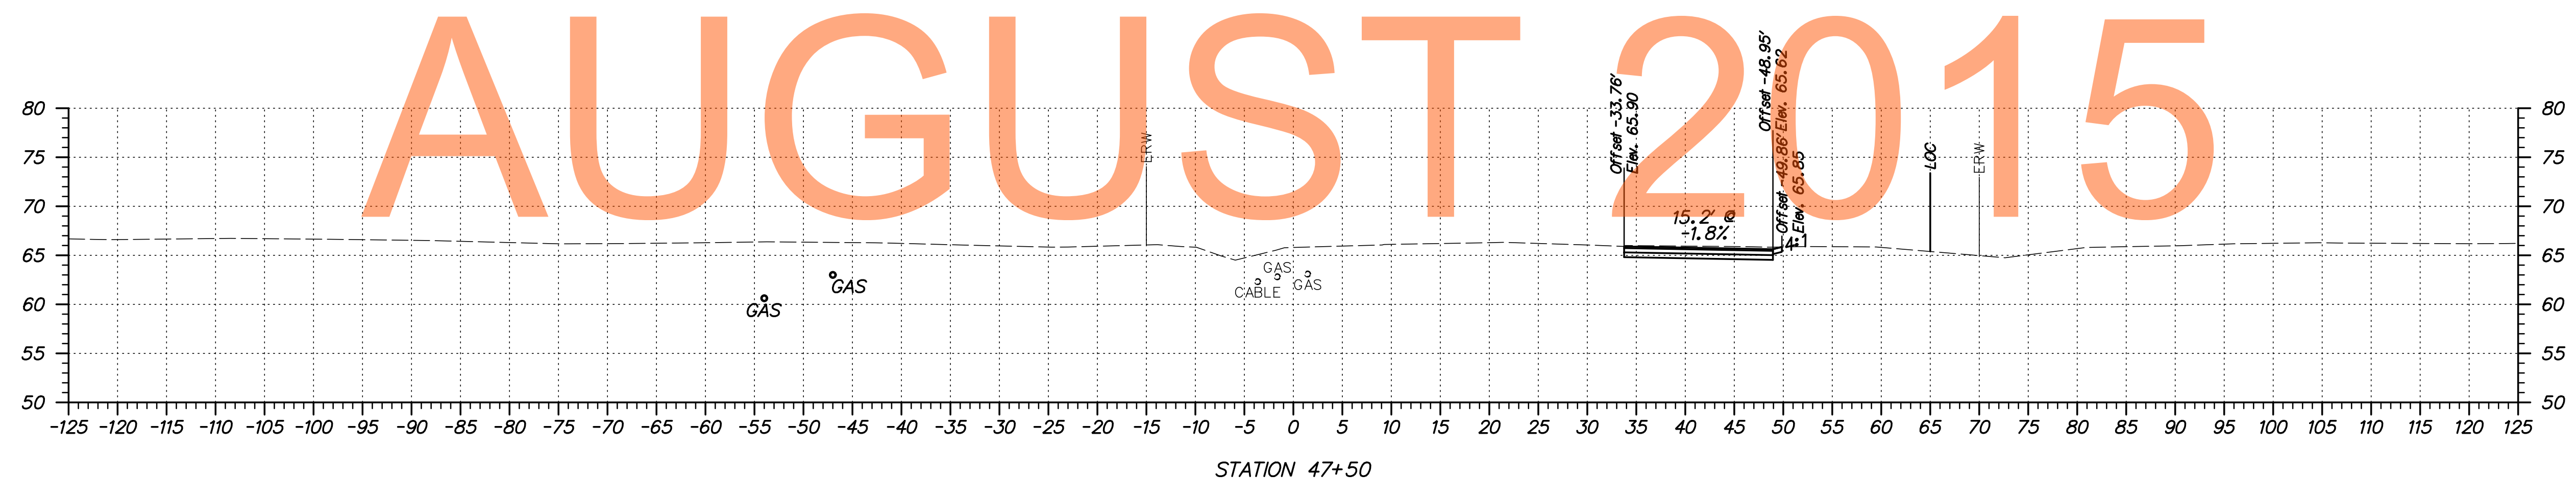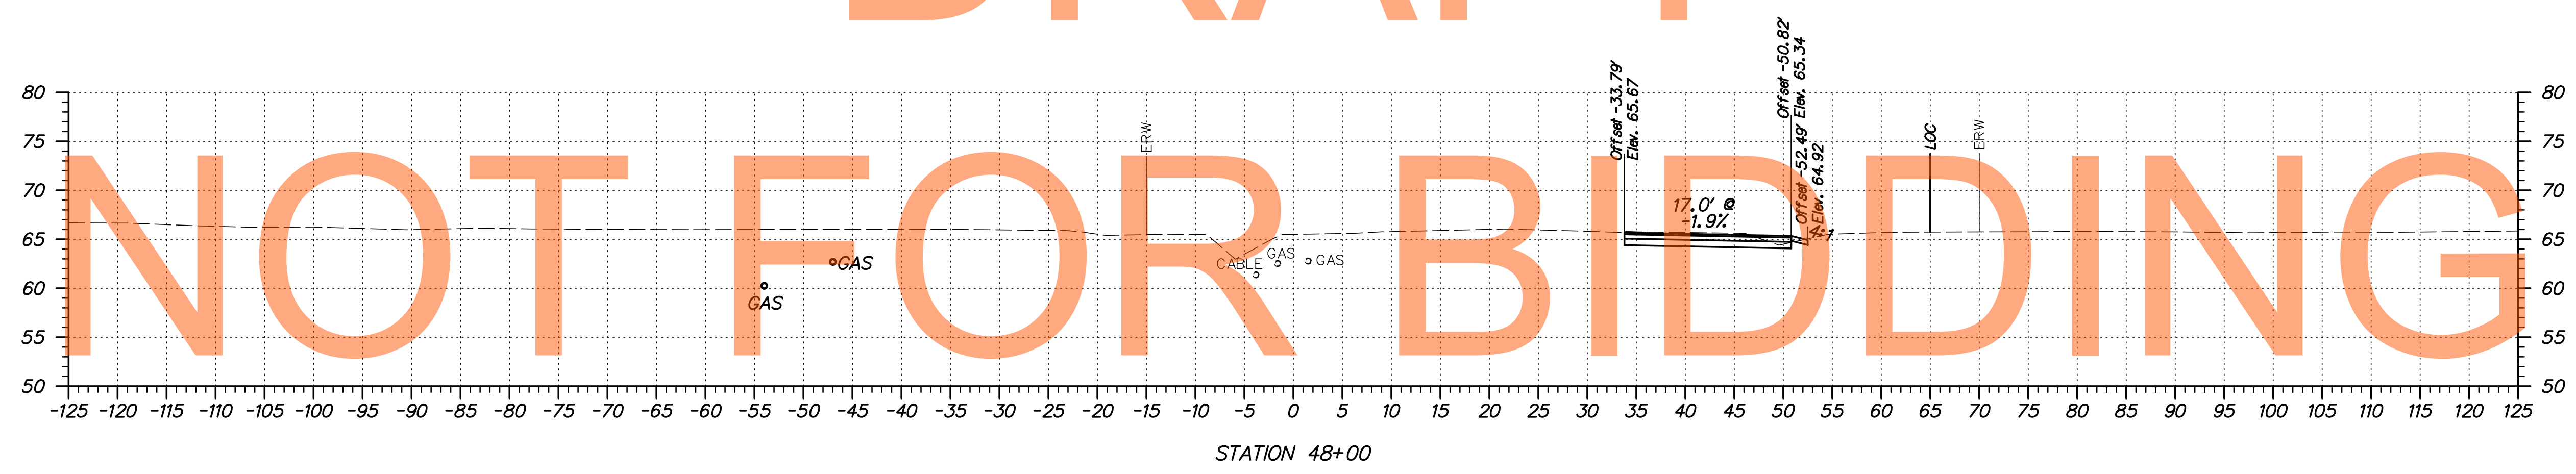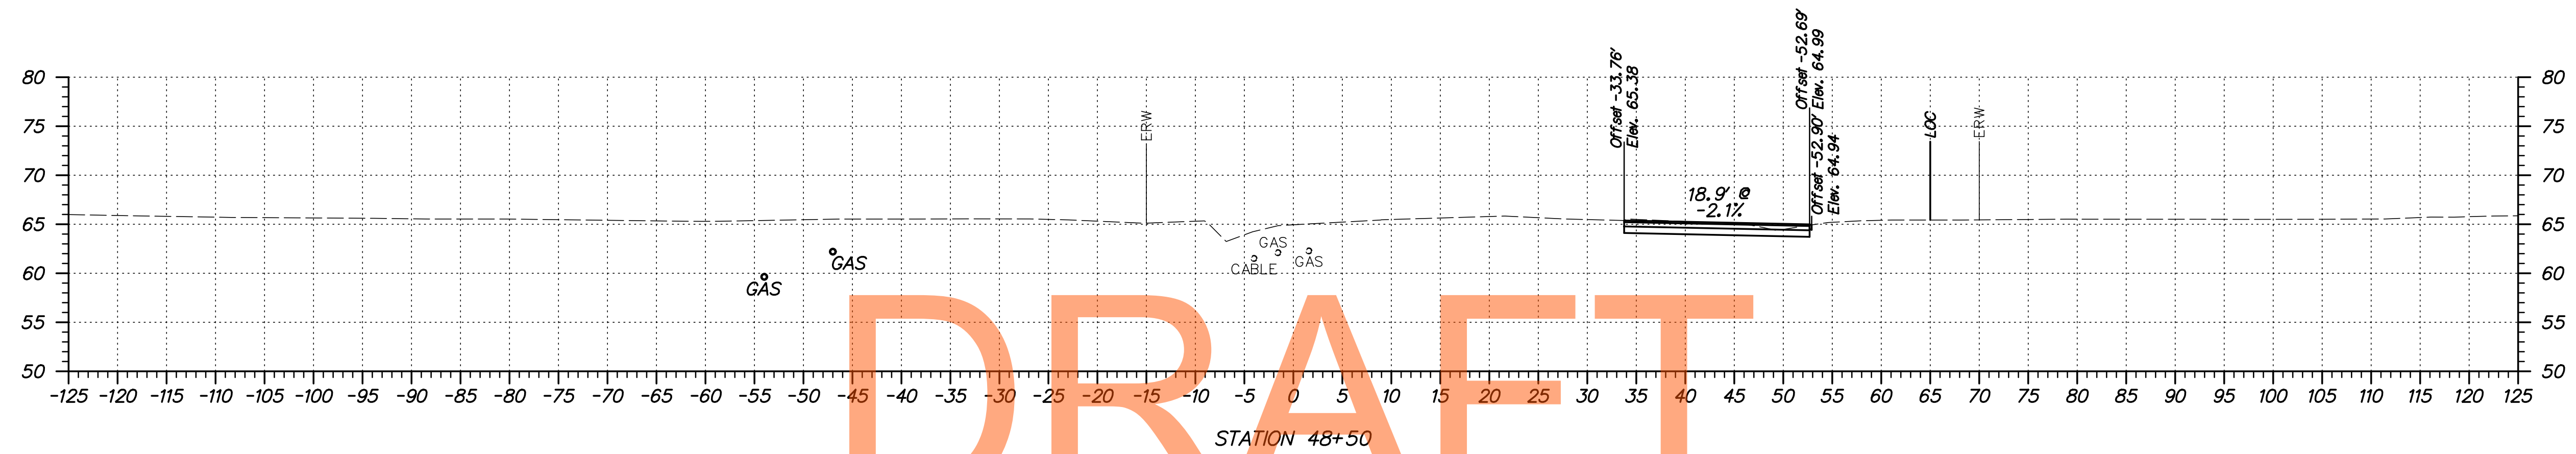

ADDENDUMS / REVISIONS	

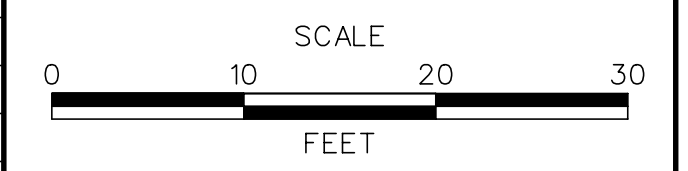




**US 301
LEVELS ROAD
TO SUMMIT BRIDGE ROAD**

CONTRACT	BRIDGE NO.	
T20091303	DESIGNED BY:	EM
COUNTY	CHECKED BY:	MT
NEW CASTLE		


**SUMMIT BRIDGE ROAD
CROSS SECTIONS**

SHEET NO.	475
TOTAL SHTS.	518

S:\PROJECTS\TRANSPORTATION\JOBS-NR\NEW CASTLE\301\ROAD\T20091303\PLANS\XREFS\CPBOARD XS-2A.URS.DGN

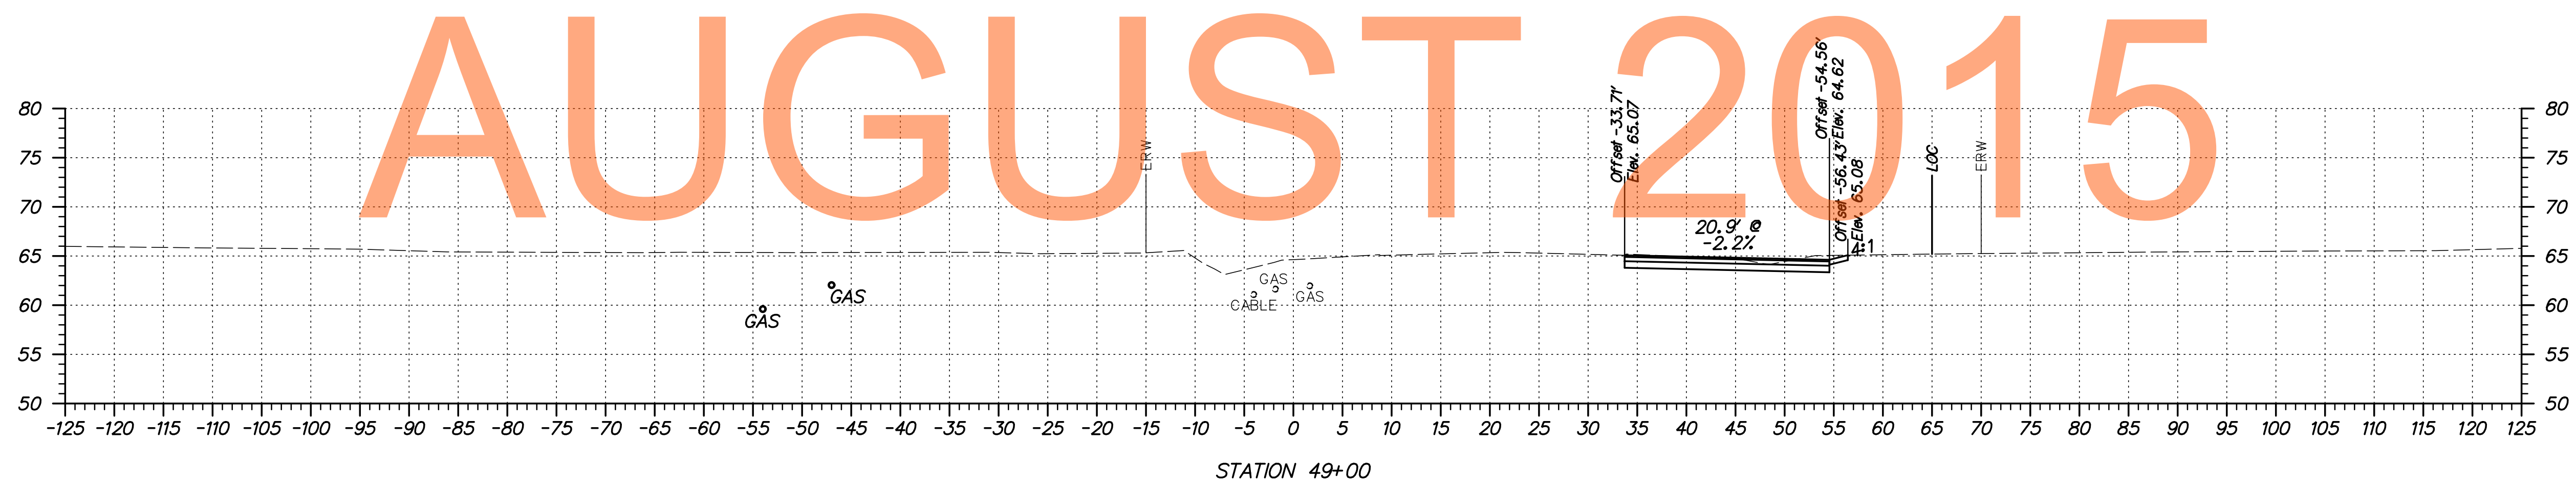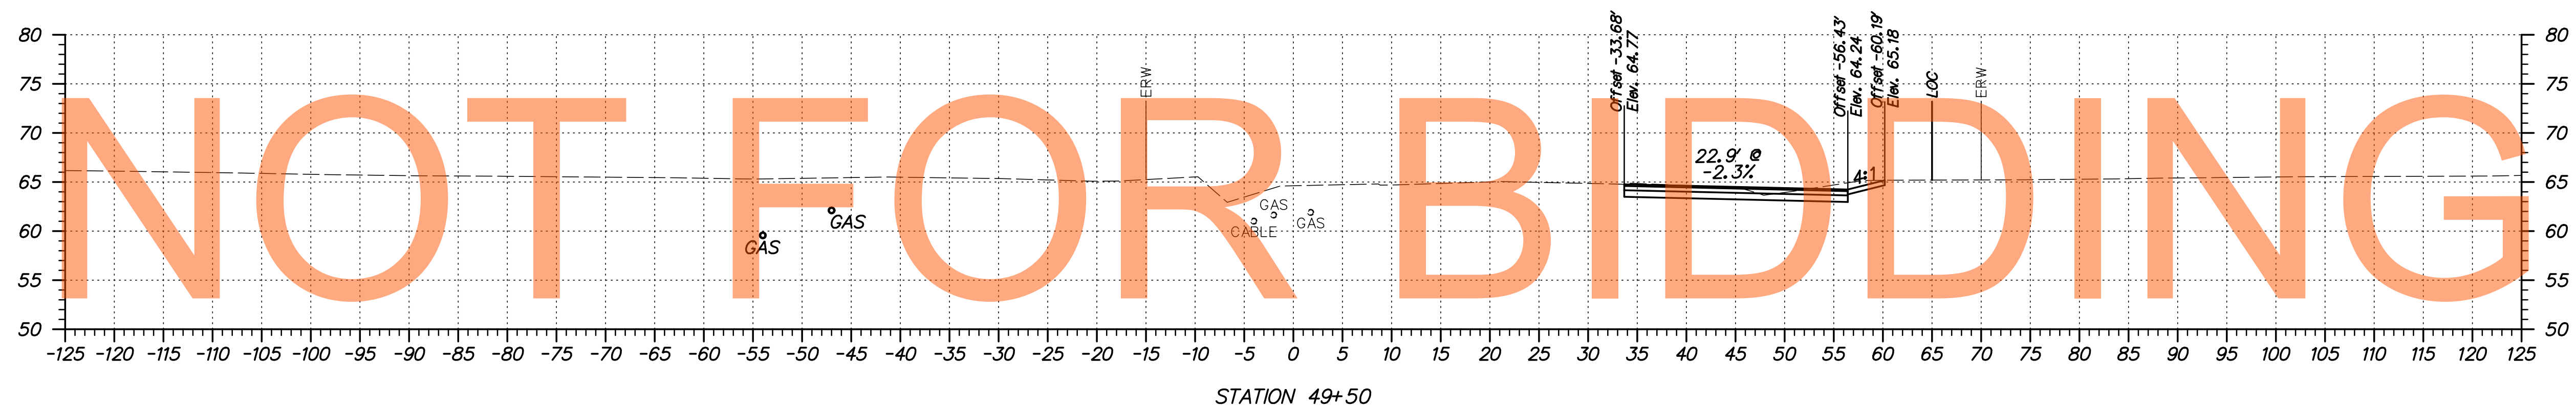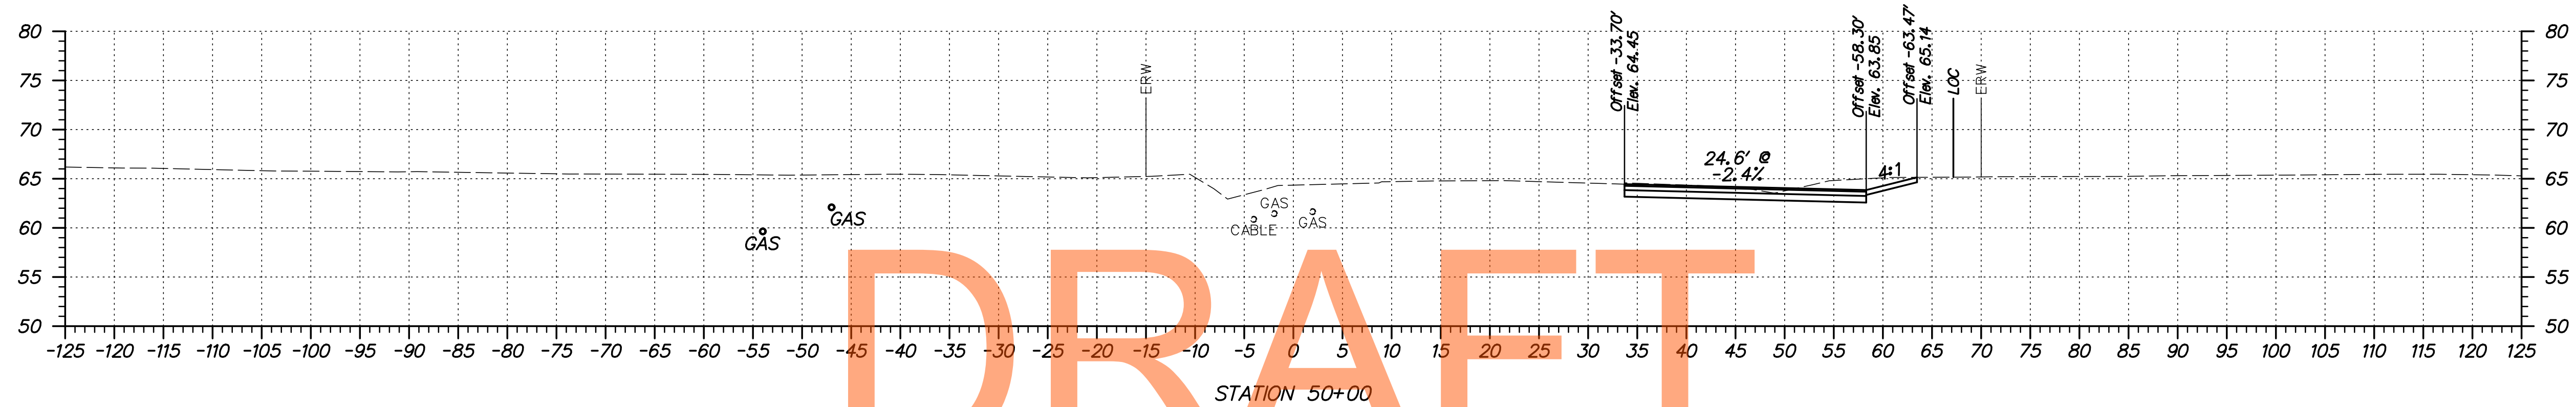

ADDENDUMS / REVISIONS

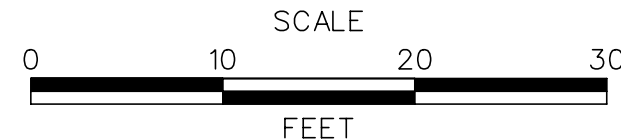




US 301
LEVELS ROAD
TO SUMMIT BRIDGE ROAD

CONTRACT	BRIDGE NO.	
T20091303	DESIGNED BY:	EM
COUNTY	CHECKED BY:	MT
NEW CASTLE		

SUMMIT BRIDGE ROAD
CROSS SECTIONS

SHEET NO.	476
TOTAL SHTS.	518

S:\PROJECTS\TRANSPORTATION\JOBS-NR\NEW CASTLE\301\ROAD\T20091303\PLANS\REFS\CPBOARD XS-2A.URS.DGN

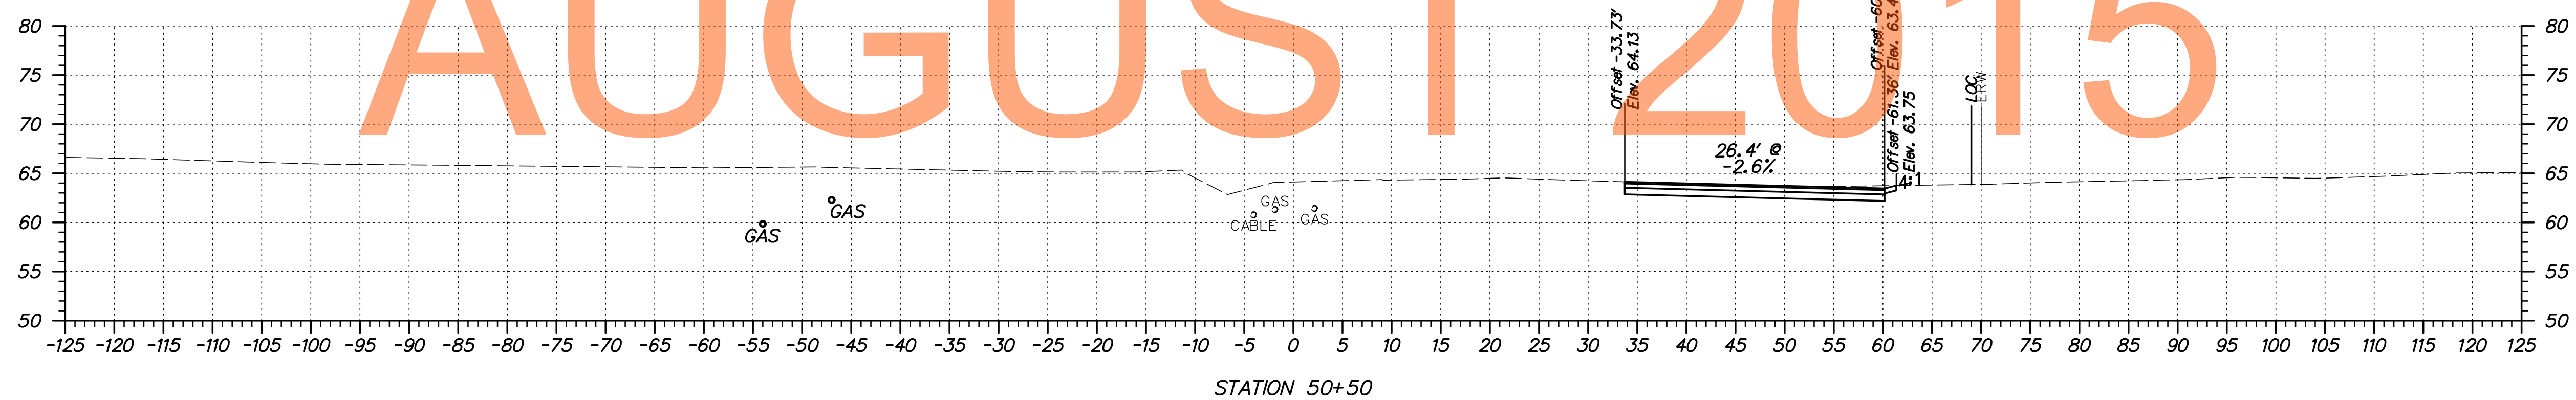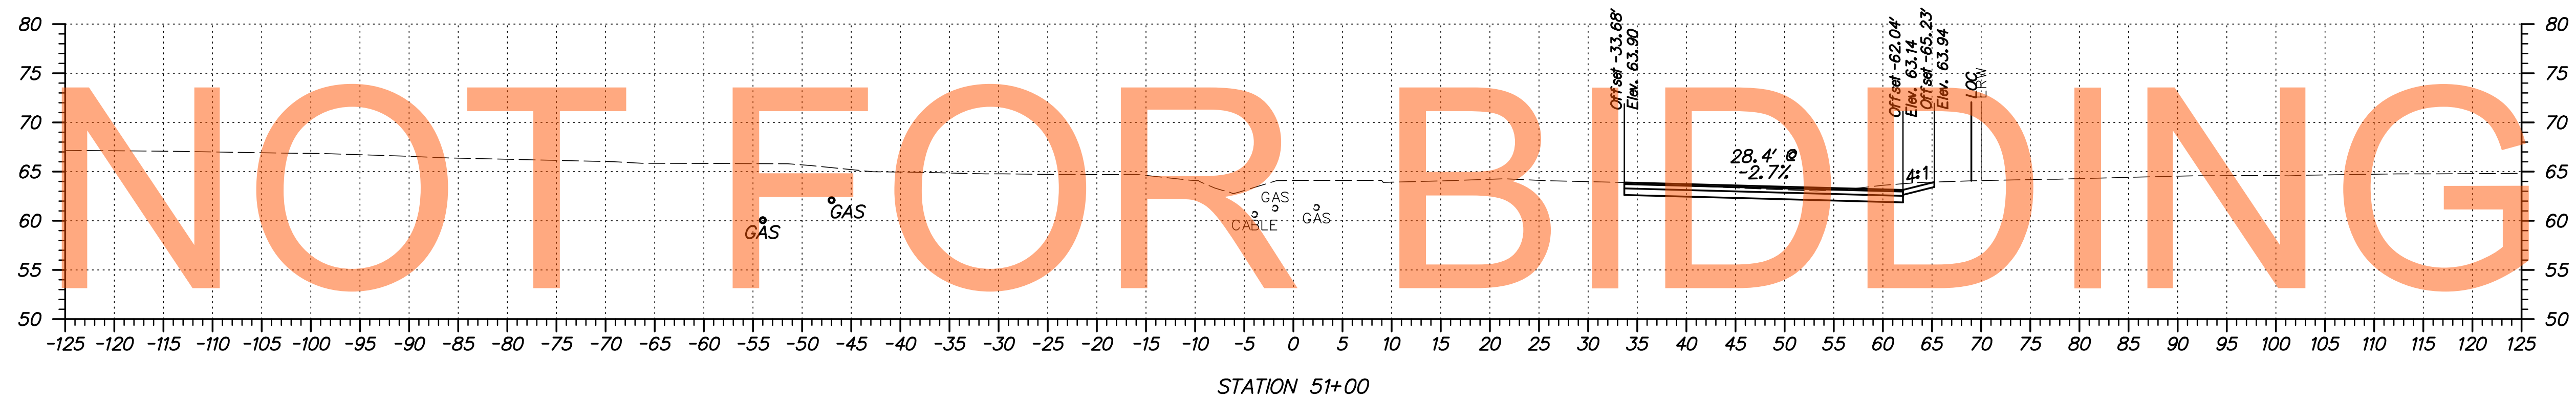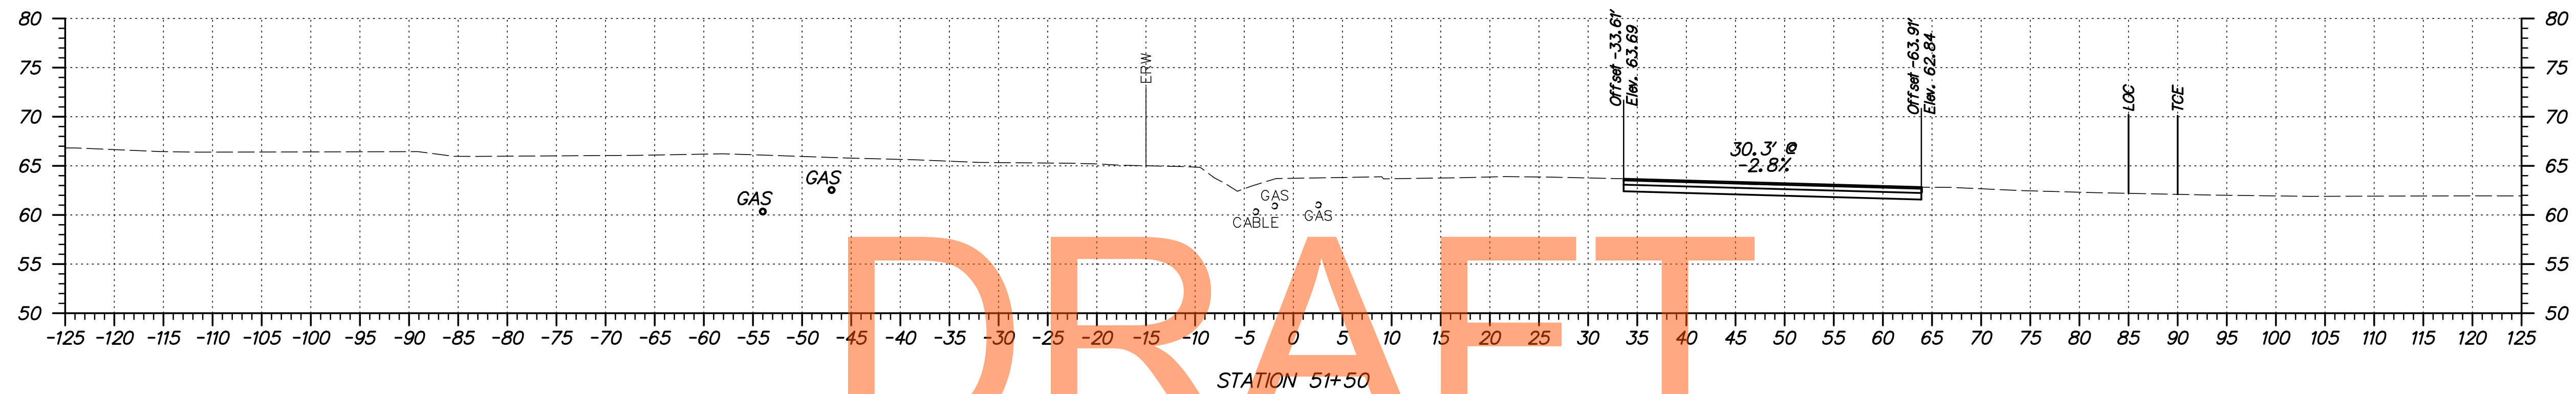

DRAFT

NOT FOR BIDDING

AUGUST 2015



ADDENDUMS / REVISIONS	





**US 301
LEVELS ROAD
TO SUMMIT BRIDGE ROAD**

CONTRACT	BRIDGE NO.	
T20091303	DESIGNED BY:	EM
COUNTY	CHECKED BY:	MT
NEW CASTLE		

**SUMMIT BRIDGE ROAD
CROSS SECTIONS**

SHEET NO.	477
TOTAL SHTS.	518

DRAFT

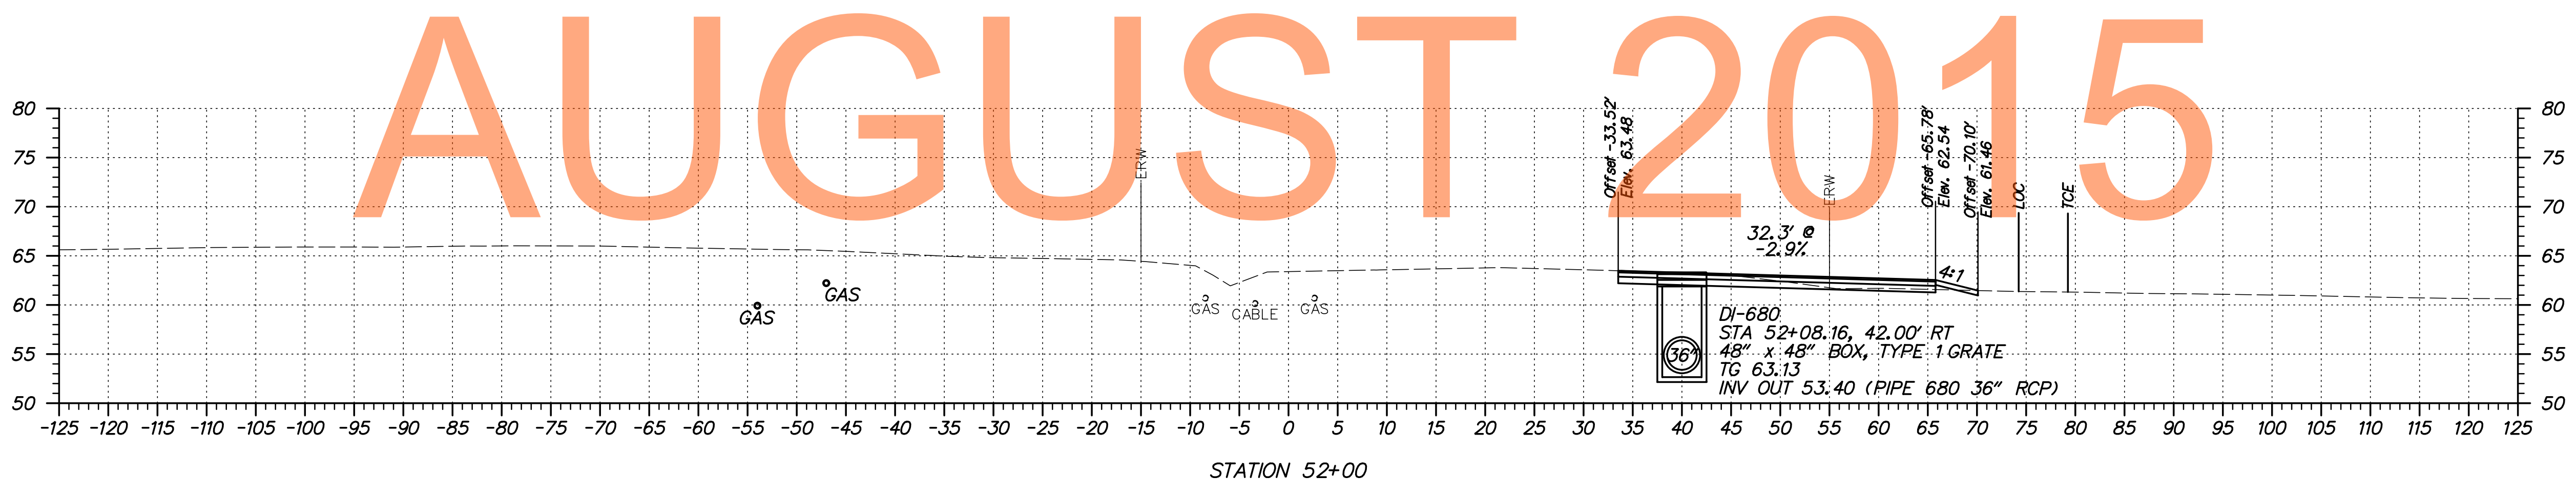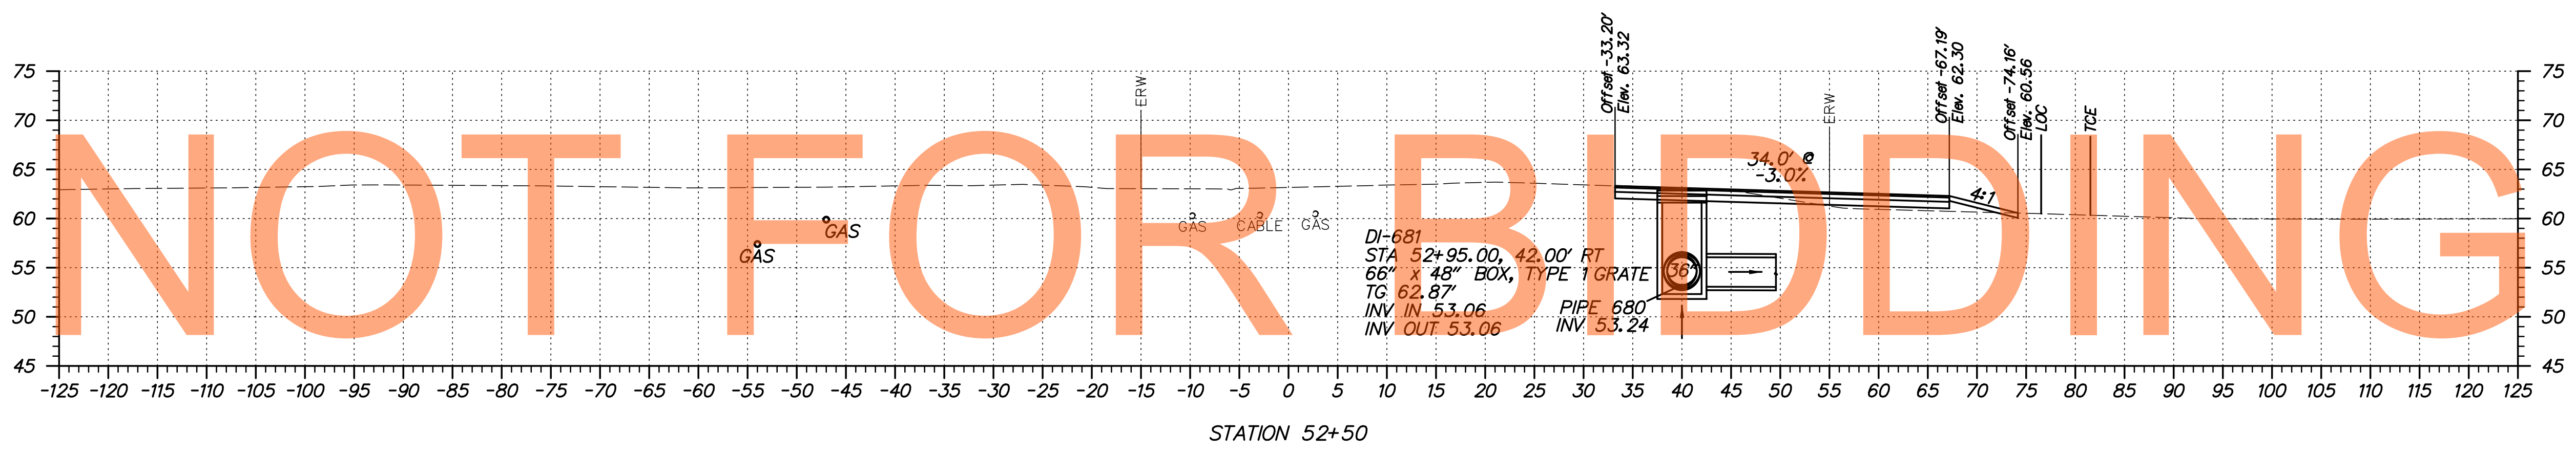



NOT FOR BIDDING

AUGUST 2015

S:\PROJECTS\TRANSPORTATION\JOBS-NR\NEW CASTLE\301\ROAD\T20091303\PLANS\REFS\CPBOARD_XS-2A_URS.DGN

	ADDENDUMS / REVISIONS		<p>SCALE</p> <p>FEET</p>	<p>US 301 LEVELS ROAD TO SUMMIT BRIDGE ROAD</p>	CONTRACT	BRIDGE NO.	<p>SUMMIT BRIDGE ROAD CROSS SECTIONS</p>	SHEET NO.
	<p>DELAWARE DEPARTMENT OF TRANSPORTATION</p>				T20091303			DESIGNED BY: EM
					COUNTY	CHECKED BY: MT	TOTAL SHTS.	
					NEW CASTLE		518	

DRAFT

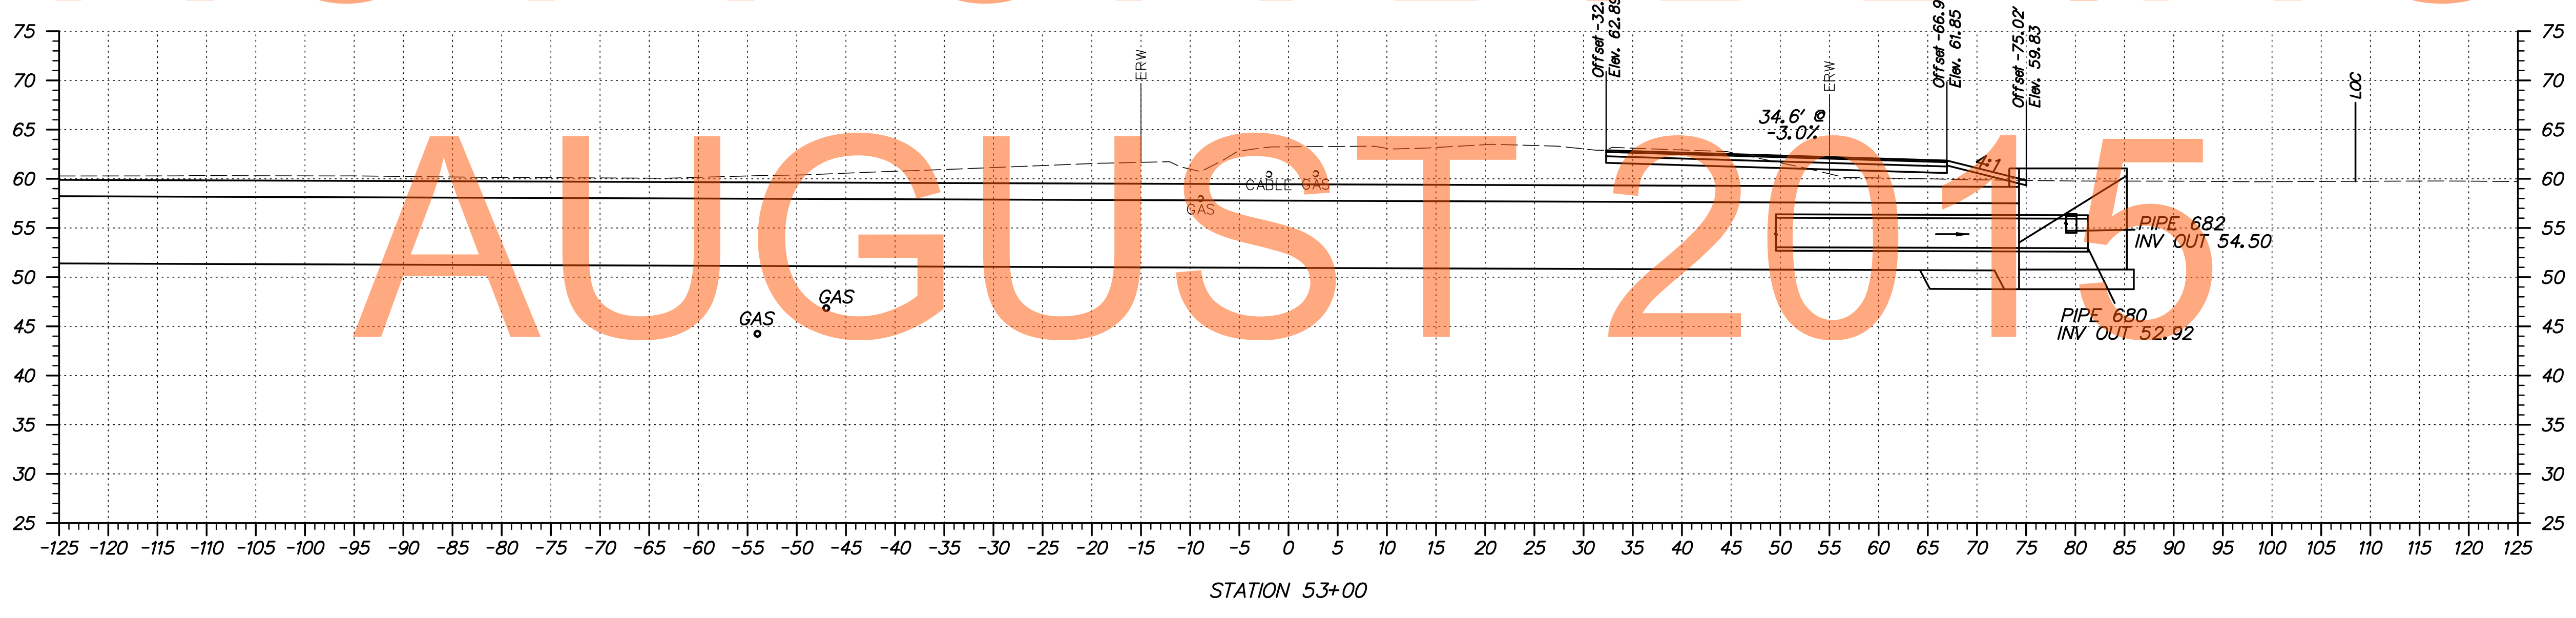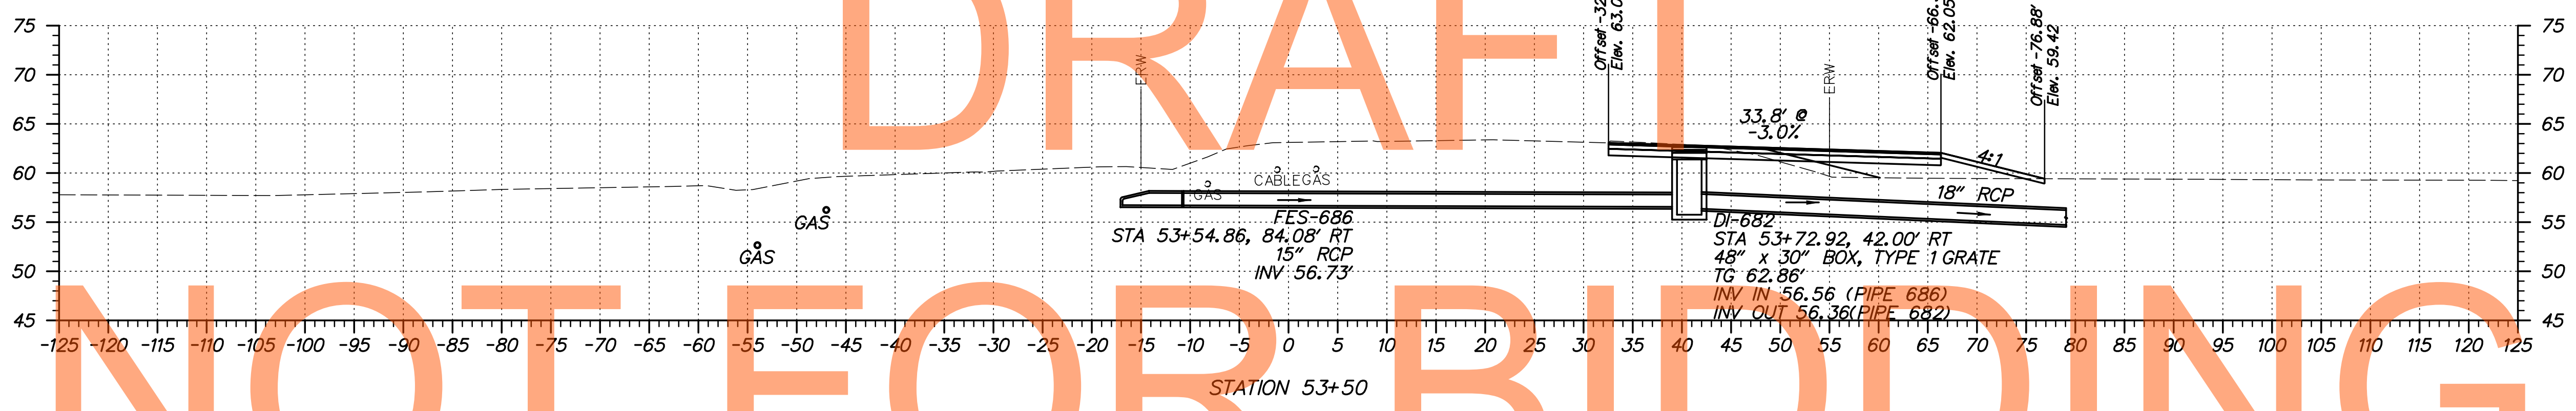


NOT FOR BIDDING

AUGUST 2015

S:\PROJECTS\TRANSPORTATION\JOBS-NR\NEW CASTLE\301\ROAD\T20091303\PLANS\REFS\CPBOARD XS-2A.URS.DGN



ADDENDUMS / REVISIONS	

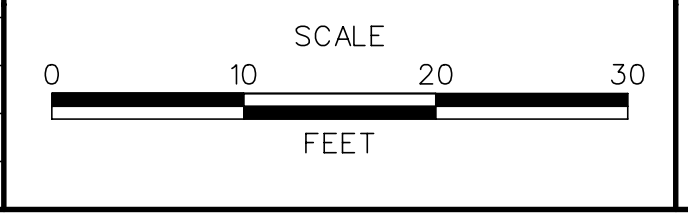


**US 301
LEVELS ROAD
TO SUMMIT BRIDGE ROAD**

CONTRACT	BRIDGE NO.	
T20091303	DESIGNED BY:	EM
COUNTY	CHECKED BY:	MT
NEW CASTLE		


**SUMMIT BRIDGE ROAD
CROSS SECTIONS**

SHEET NO.	479
TOTAL SHTS.	518


DRAFT

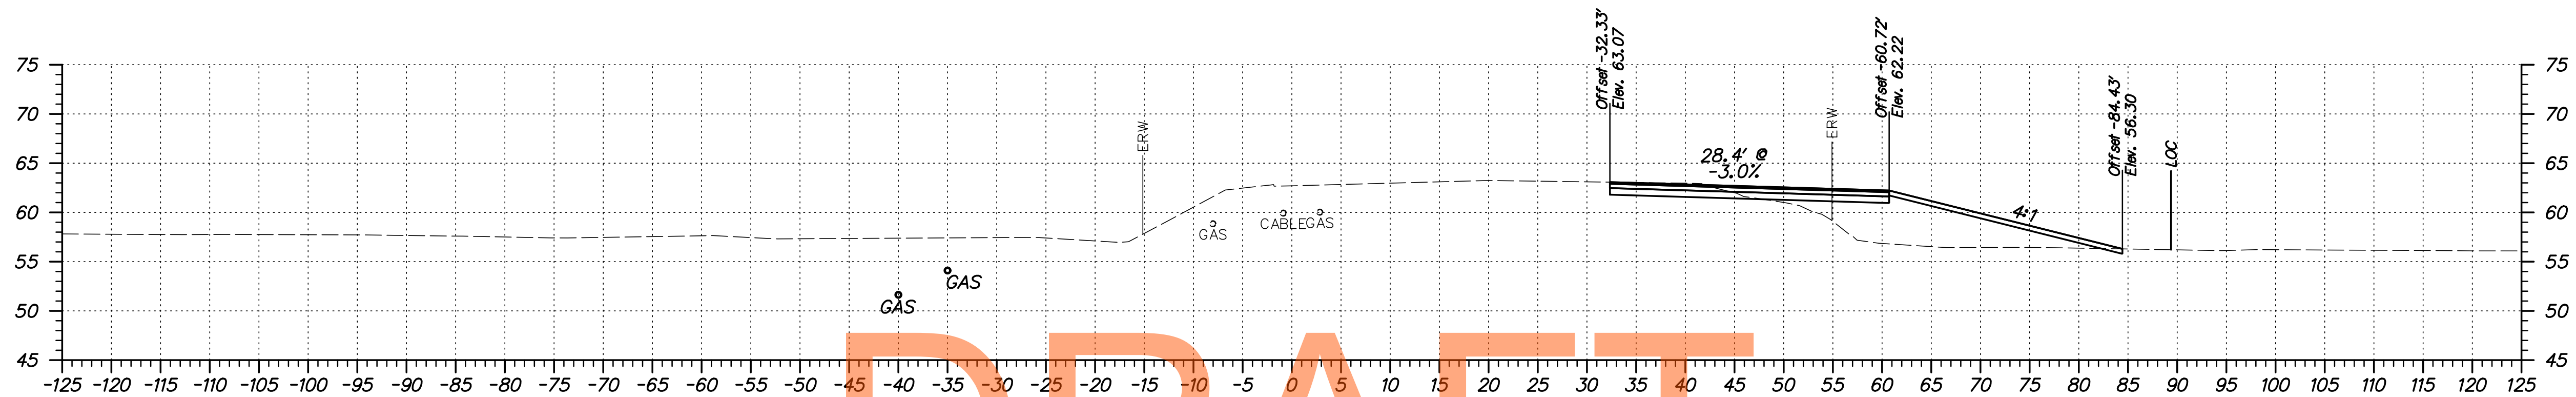

STATION 55+00

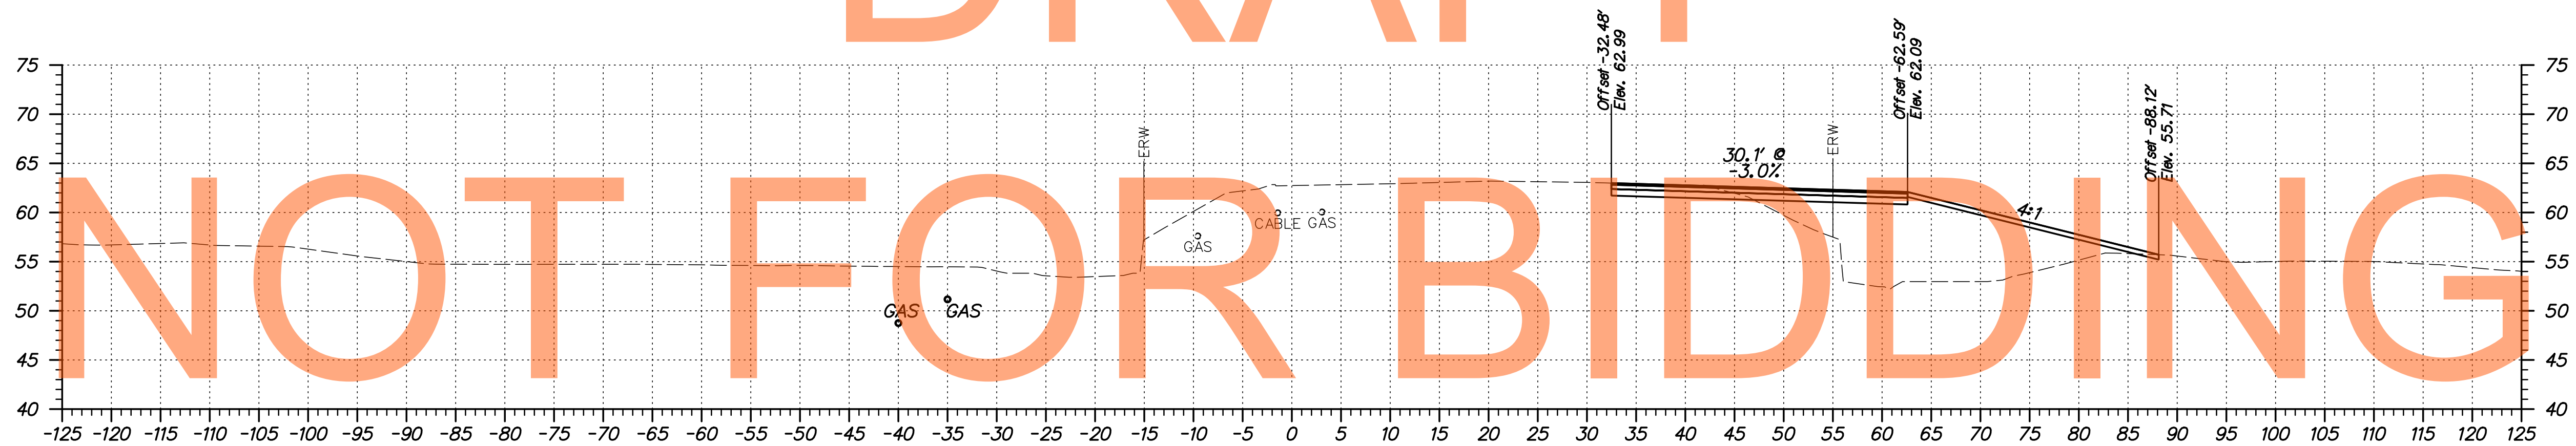

STATION 54+50

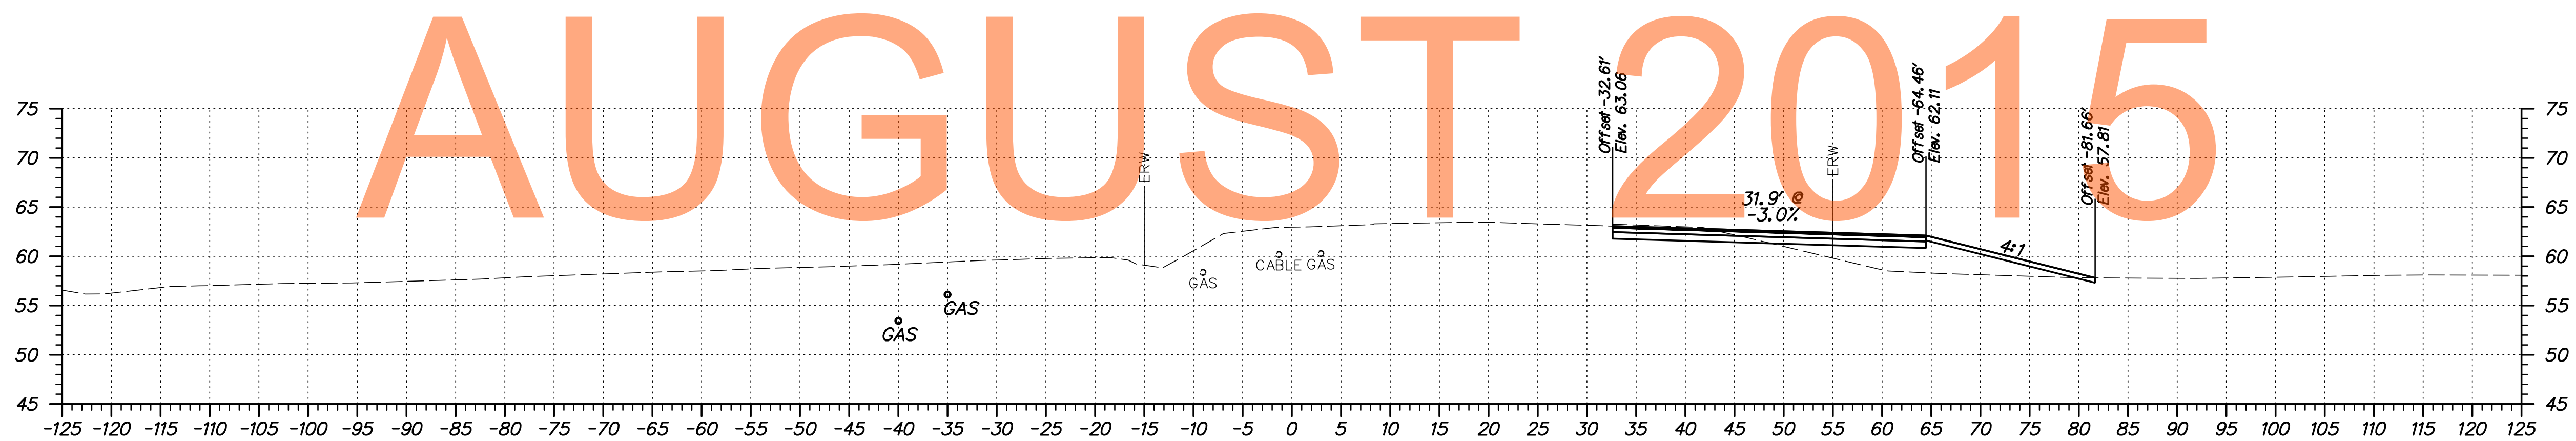


STATION 54+00


NOT FOR BIDDING

AUGUST 2015

S:\PROJECTS\TRANSPORTATION\JOBS-NR\NEW CASTLE\301\ROAD\T20091303\PLANS\REFS\CPBOARD XS-2A.URS.DGN

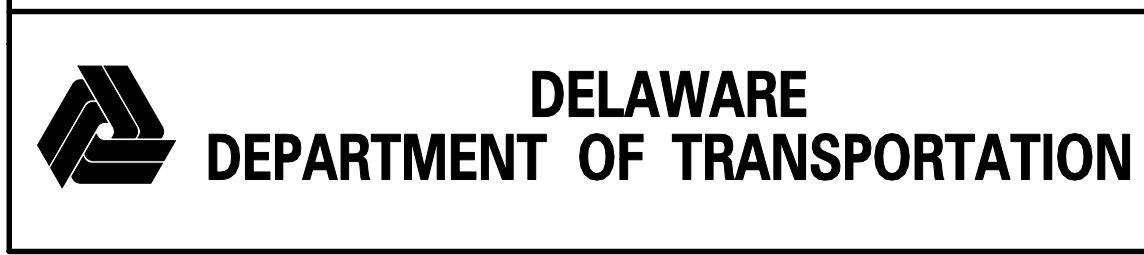

ADDENDUMS / REVISIONS	

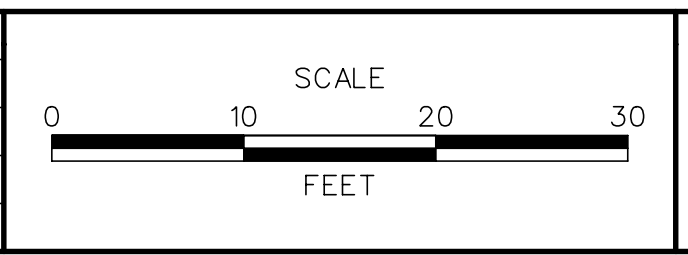


**US 301
LEVELS ROAD
TO SUMMIT BRIDGE ROAD**

CONTRACT	BRIDGE NO.	
T20091303	DESIGNED BY:	EM
COUNTY	CHECKED BY:	MT
NEW CASTLE		


**SUMMIT BRIDGE ROAD
CROSS SECTIONS**

SHEET NO.	480
TOTAL SHTS.	518


DRAFT

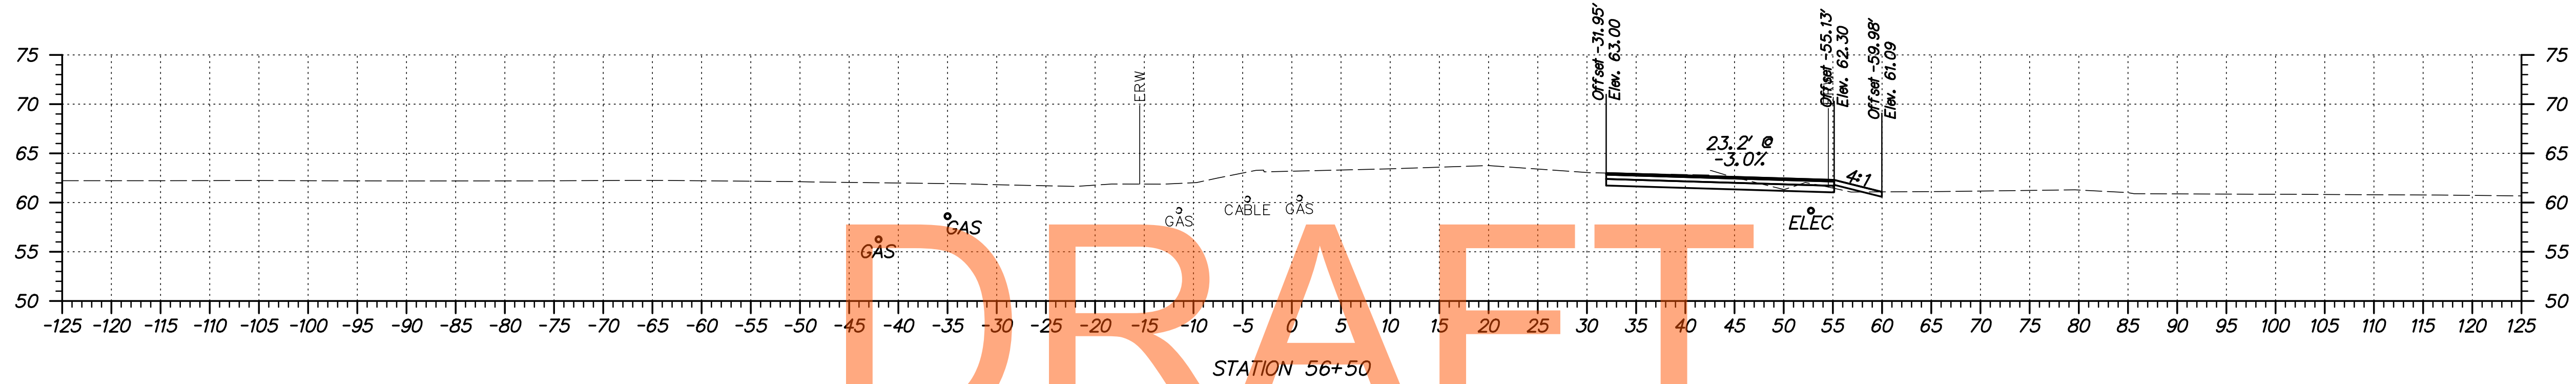

NOT FOR BIDDING

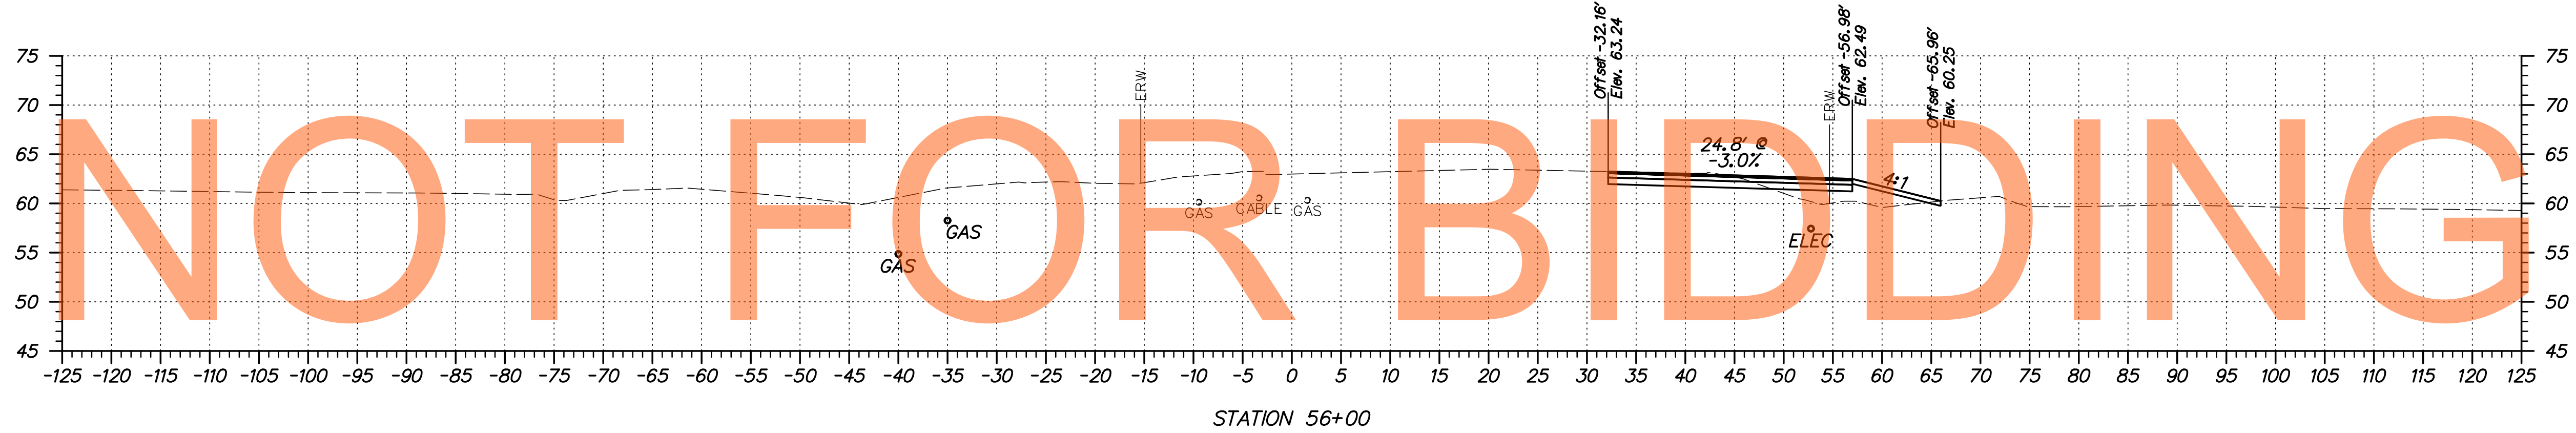


AUGUST 2015

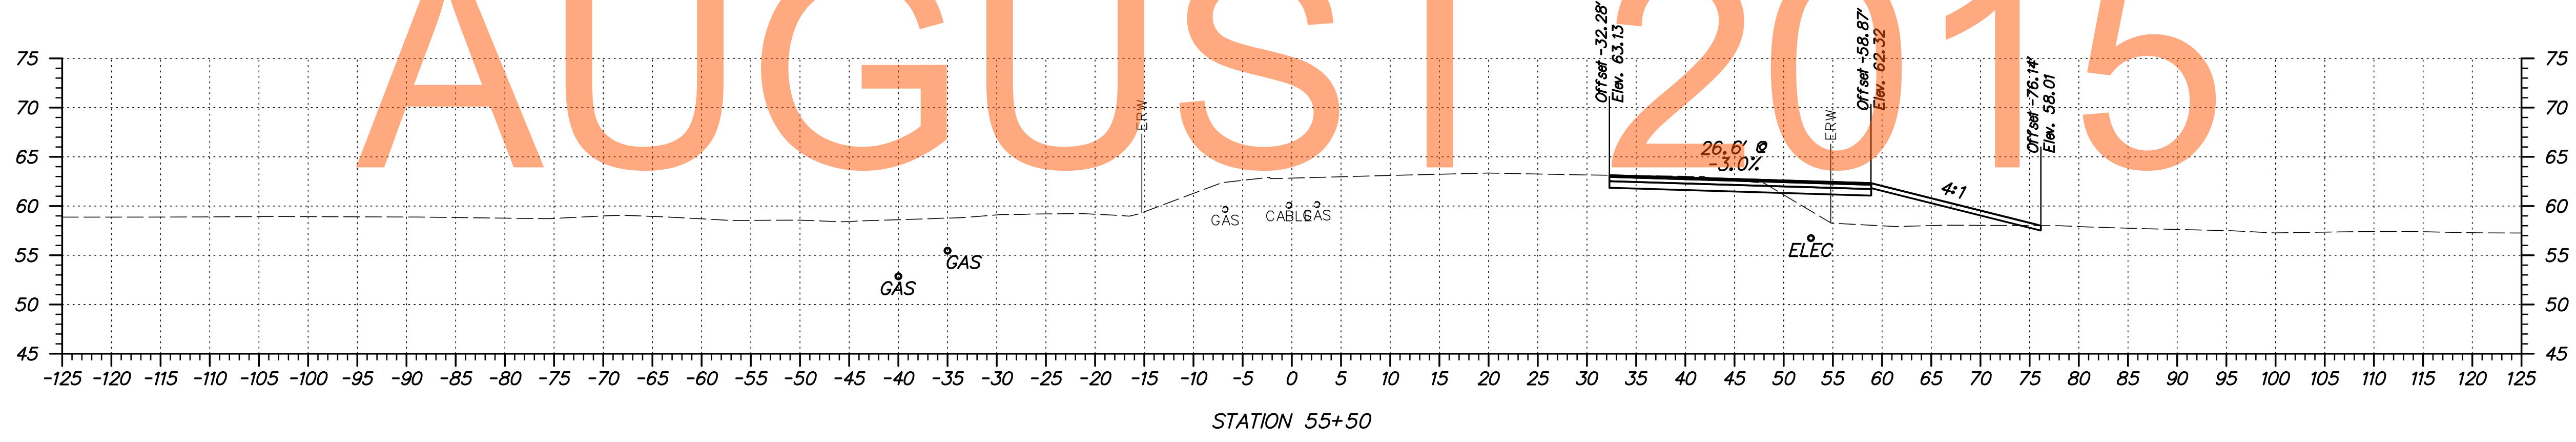

S:\PROJECTS\TRANSPORTATION\JOBS-NR\NEW CASTLE\301\ROAD\T20091303\PLANS\XREFS\CPBOARD XS-2A.URS.DGN



ADDENDUMS / REVISIONS

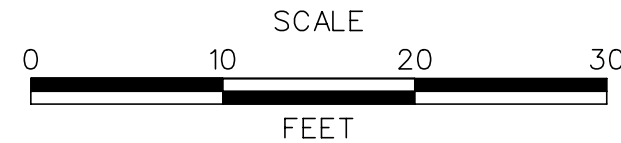




US 301
LEVELS ROAD
TO SUMMIT BRIDGE ROAD

CONTRACT	BRIDGE NO.	
T20091303	DESIGNED BY:	EM
COUNTY	CHECKED BY:	MT
NEW CASTLE		


SUMMIT BRIDGE ROAD
CROSS SECTIONS

SHEET NO.	481
TOTAL SHTS.	518

S:\PROJECTS\TRANSPORTATION\JOBS-NR\NEW CASTLE\301\ROAD\T20091303\PLANS\XREFS\CPBOARD_XS-2A_URS.DGN

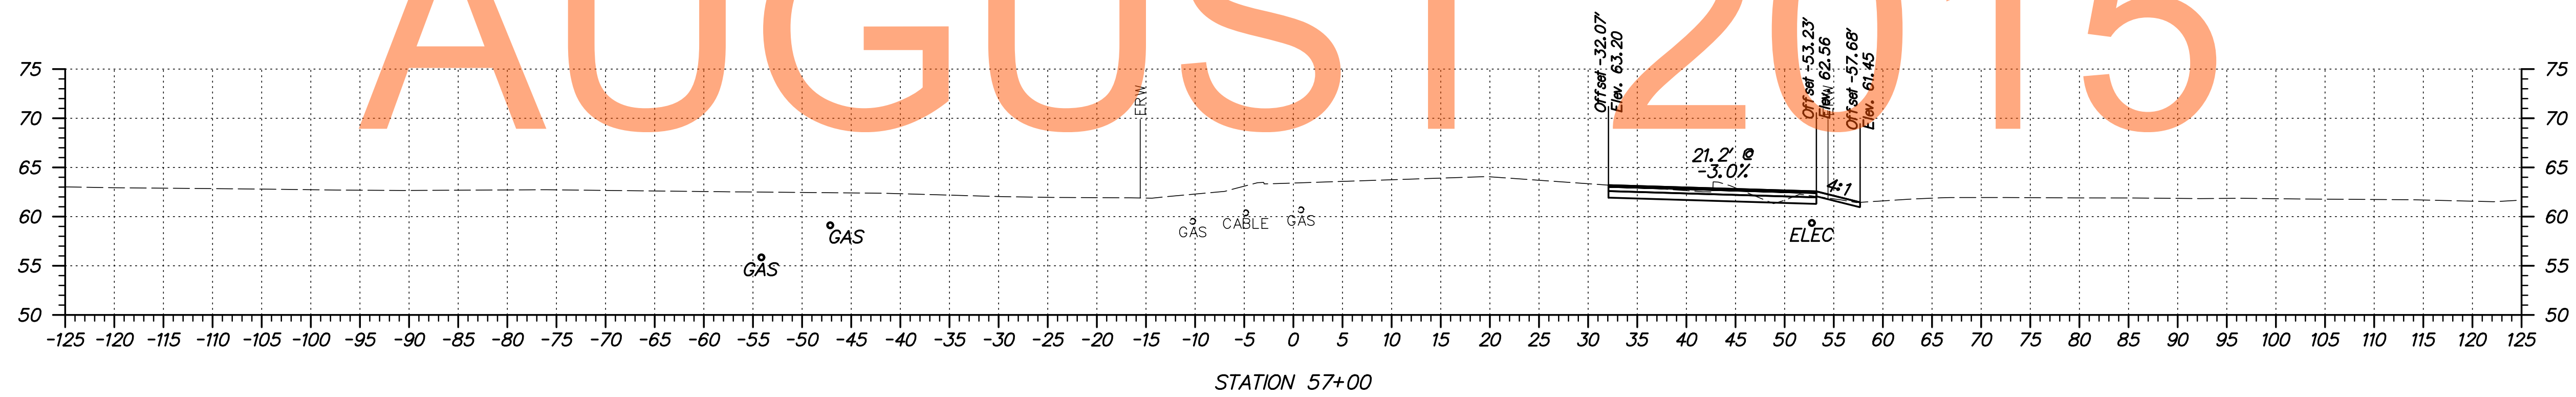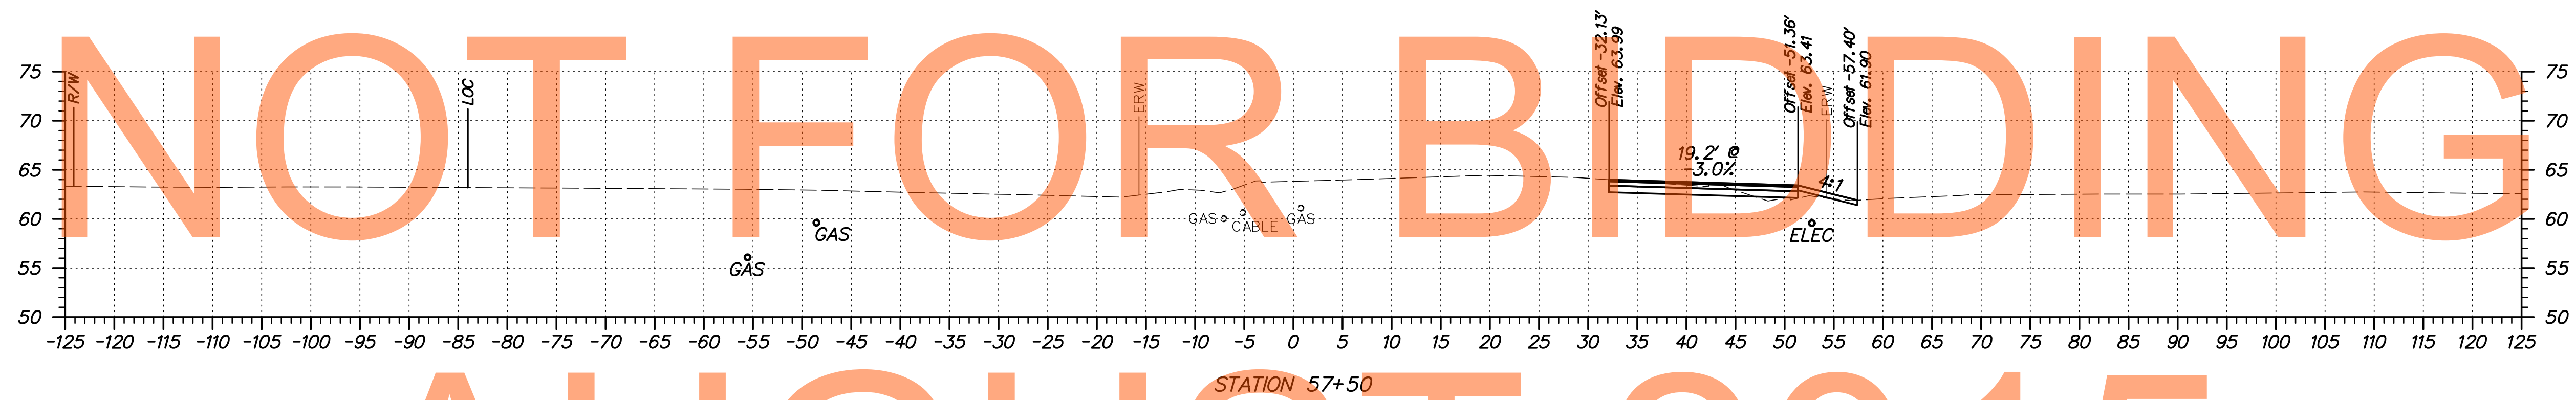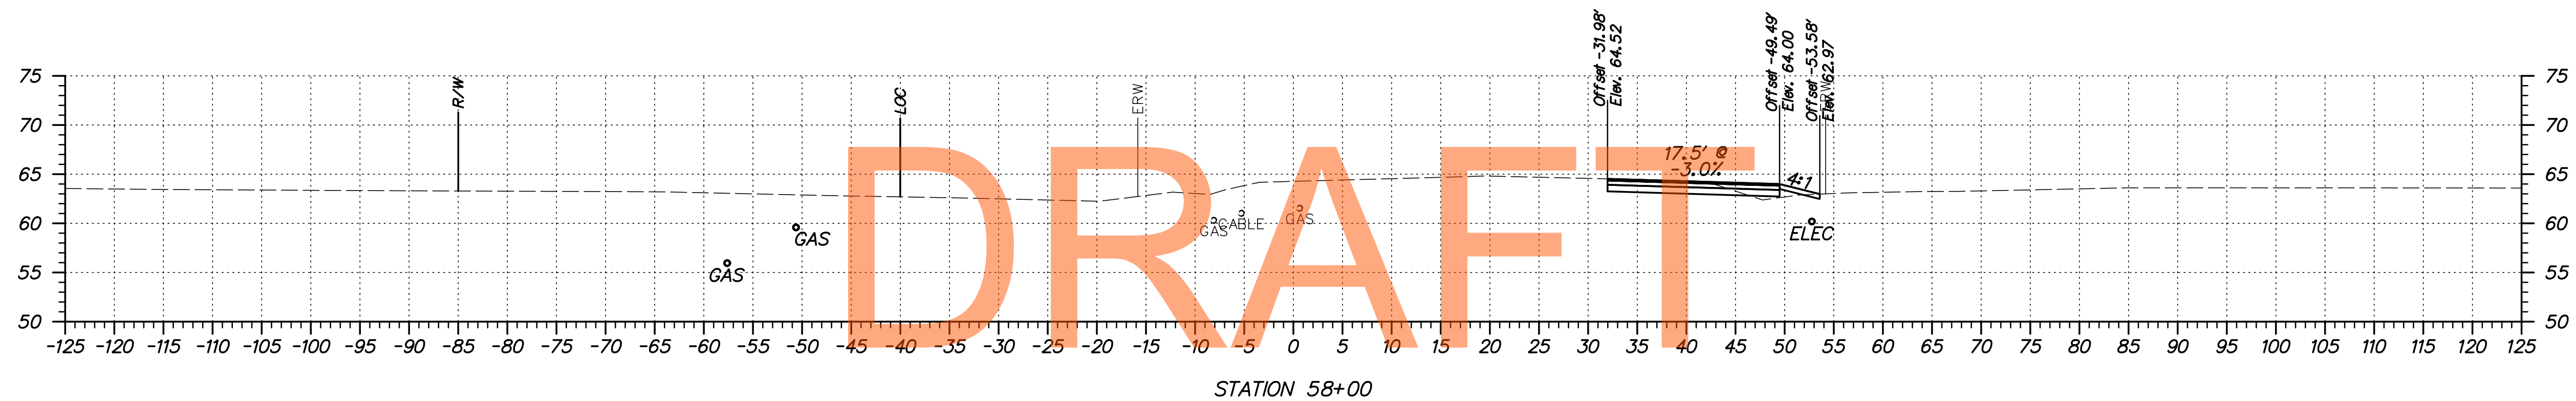

ADDENDUMS / REVISIONS

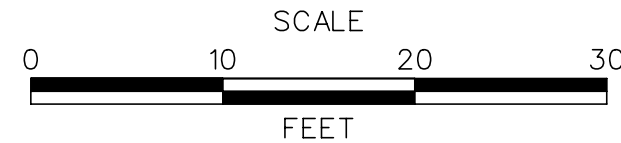




**US 301
LEVELS ROAD
TO SUMMIT BRIDGE ROAD**

CONTRACT	BRIDGE NO.	
T20091303	DESIGNED BY:	EM
COUNTY	CHECKED BY:	MT
NEW CASTLE		


**SUMMIT BRIDGE ROAD
CROSS SECTIONS**

SHEET NO.	482
TOTAL SHTS.	518

S:\PROJECTS\TRANSPORTATION\JOBS-NR\NEW CASTLE\301\ROAD\T20091303\PLANS\XREFS\CPBOARD XS-2A.URS.DGN

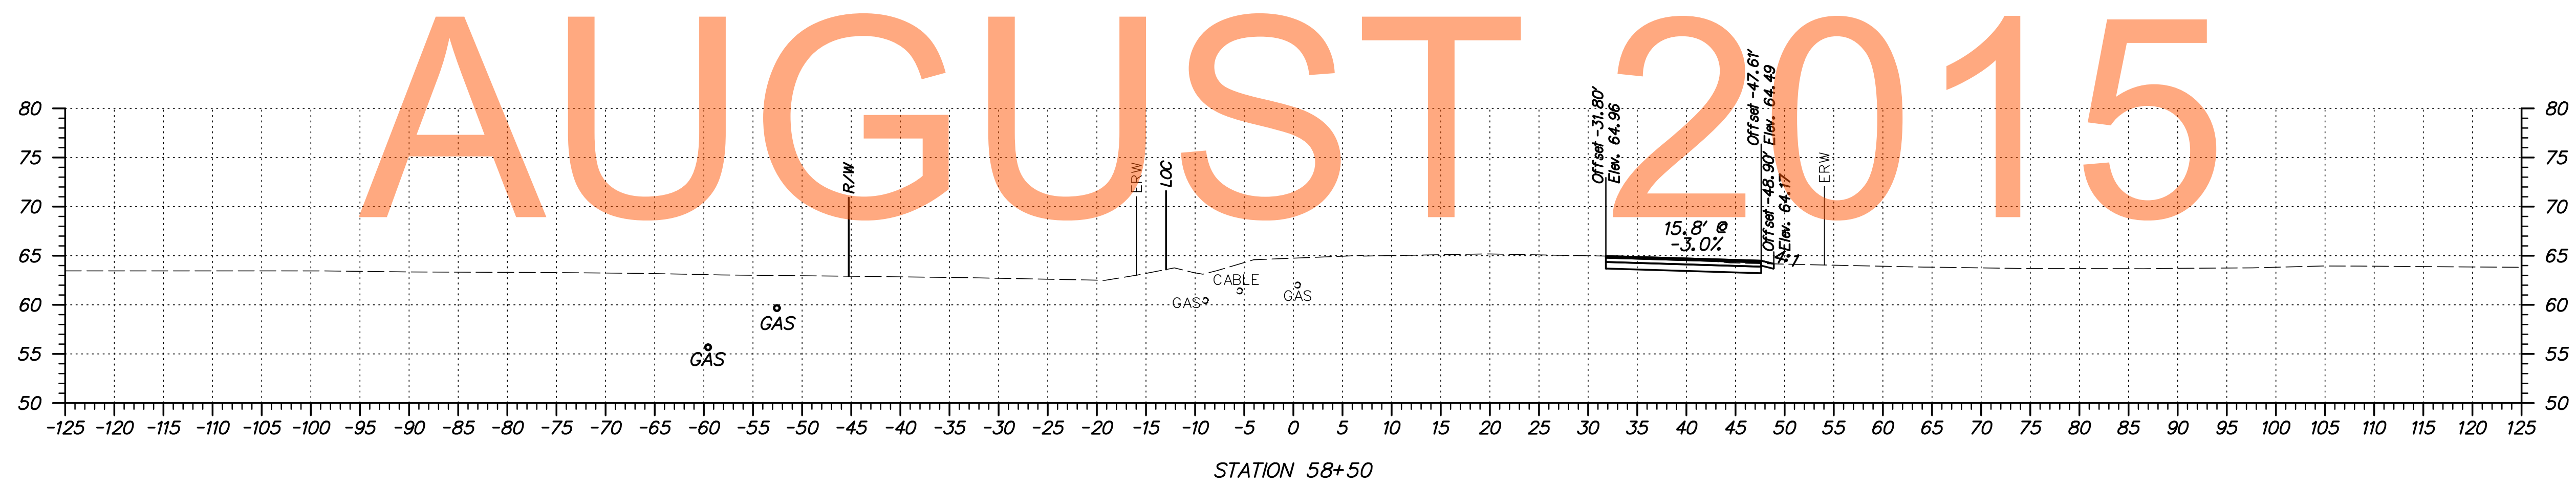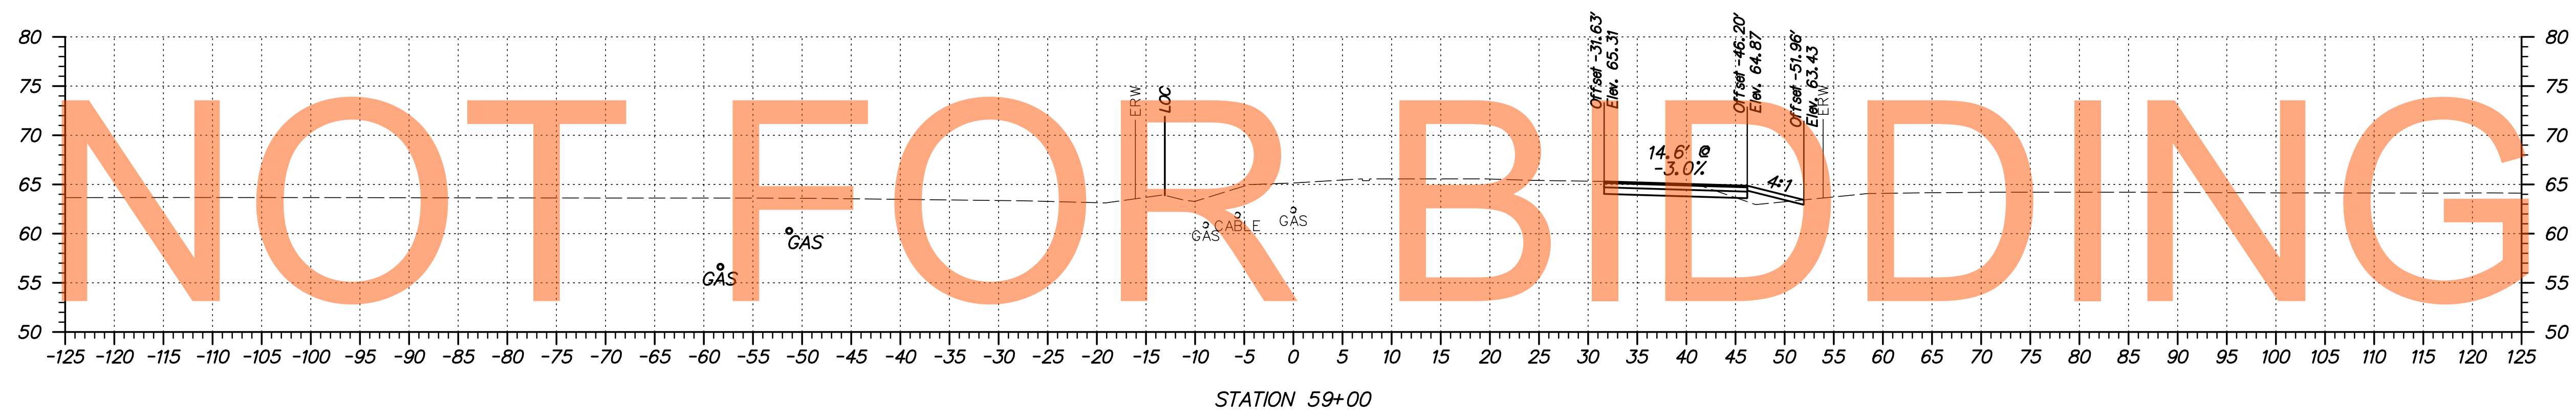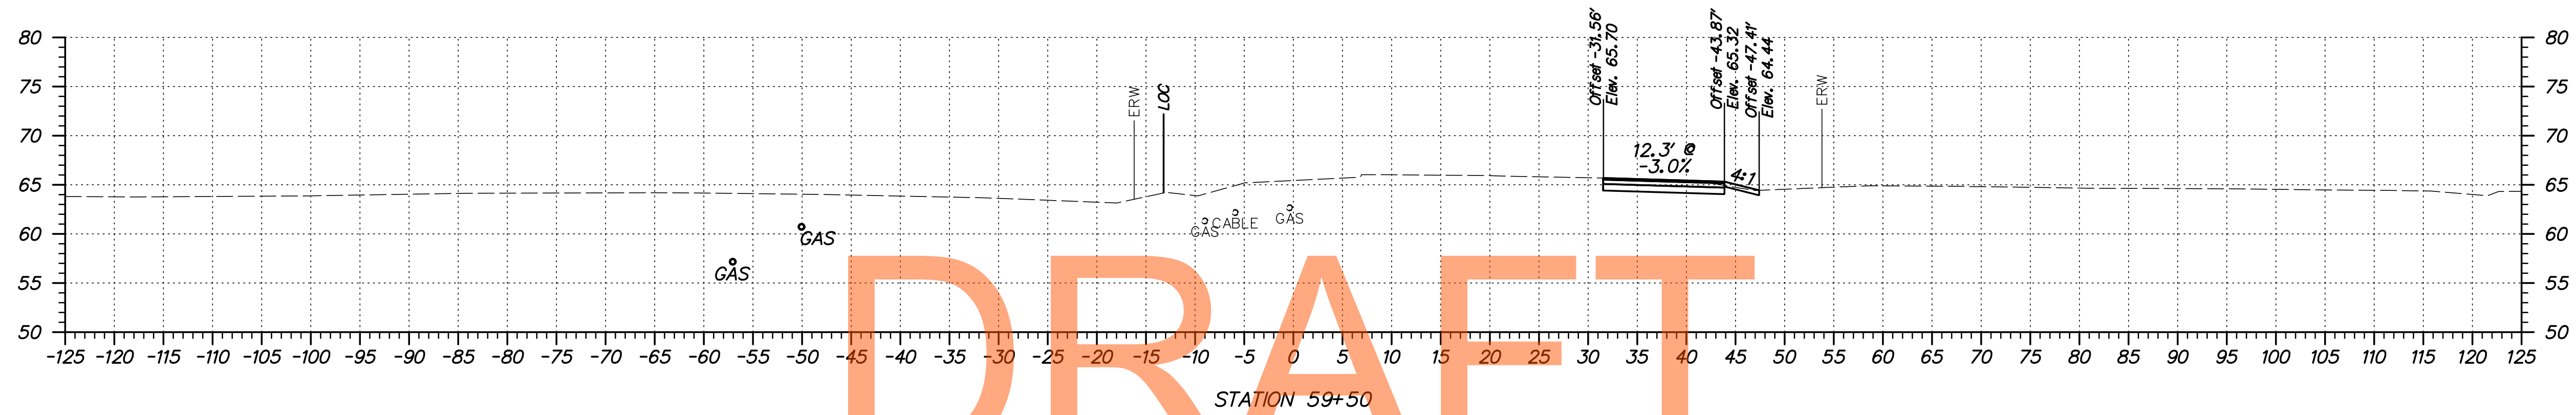

ADDENDUMS / REVISIONS

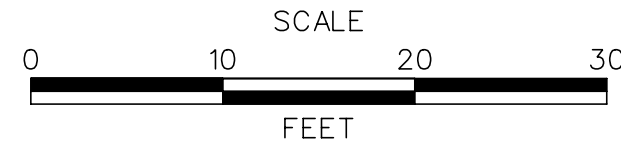




**US 301
LEVELS ROAD
TO SUMMIT BRIDGE ROAD**

CONTRACT	BRIDGE NO.	
T20091303	DESIGNED BY:	EM
COUNTY	CHECKED BY:	MT
NEW CASTLE		


**SUMMIT BRIDGE ROAD
CROSS SECTIONS**

SHEET NO.	483
TOTAL SHTS.	518

S:\PROJECTS\TRANSPORTATION\JOBS-NR\NEW CASTLE\301\ROAD\T20091303\PLANS\REFS\CPBOARD XS-2A.URS.DGN

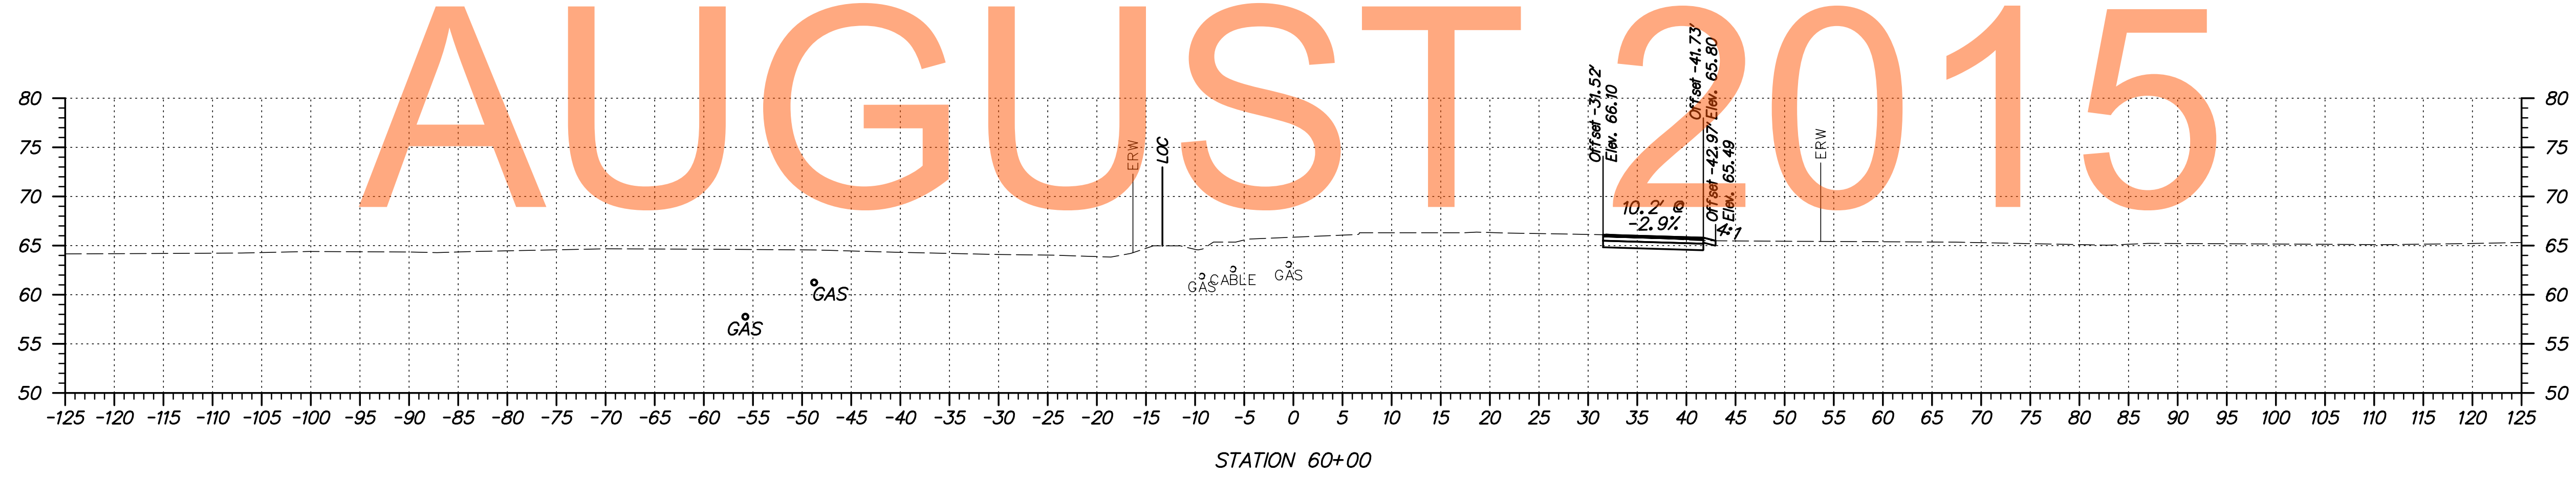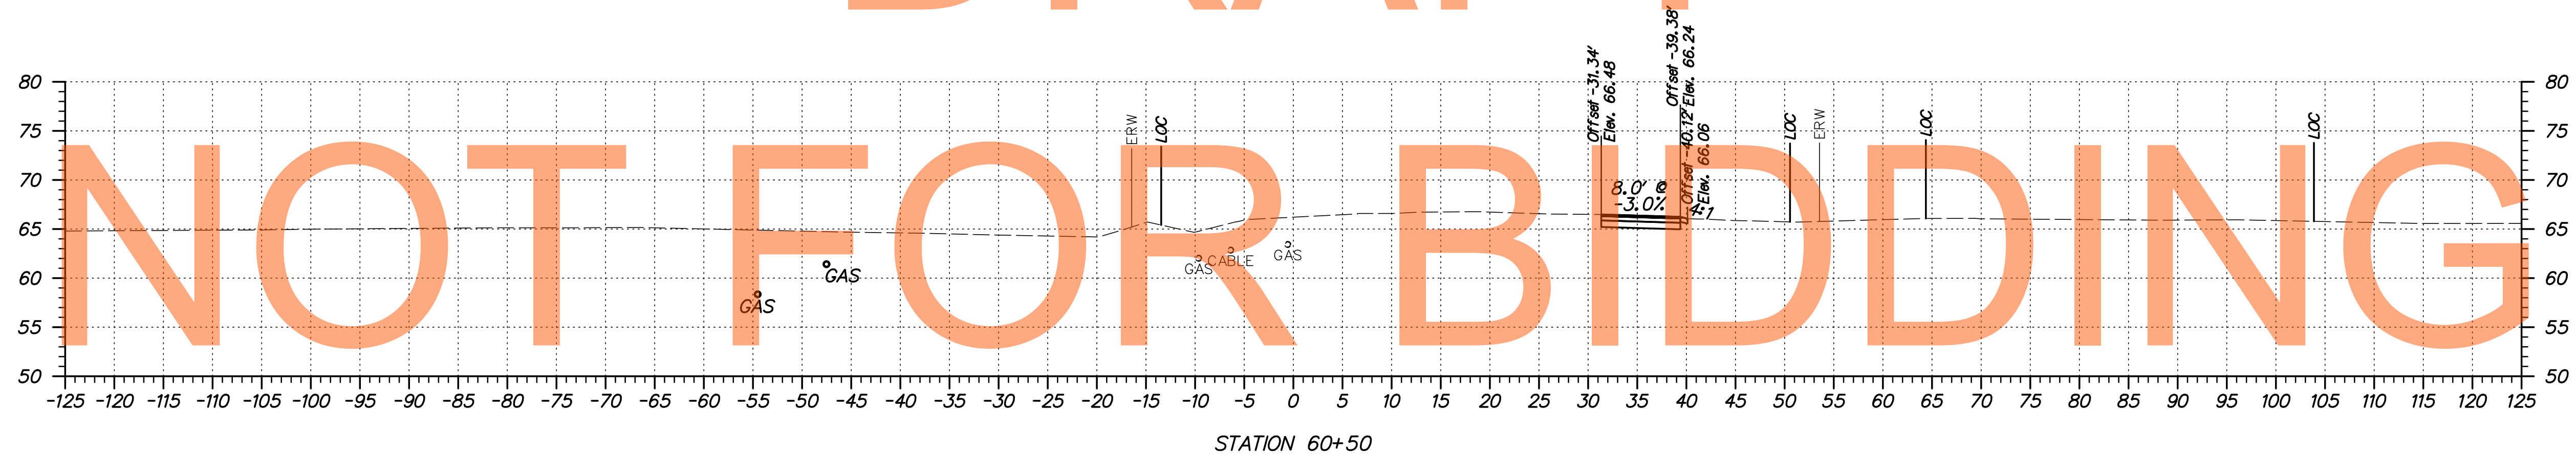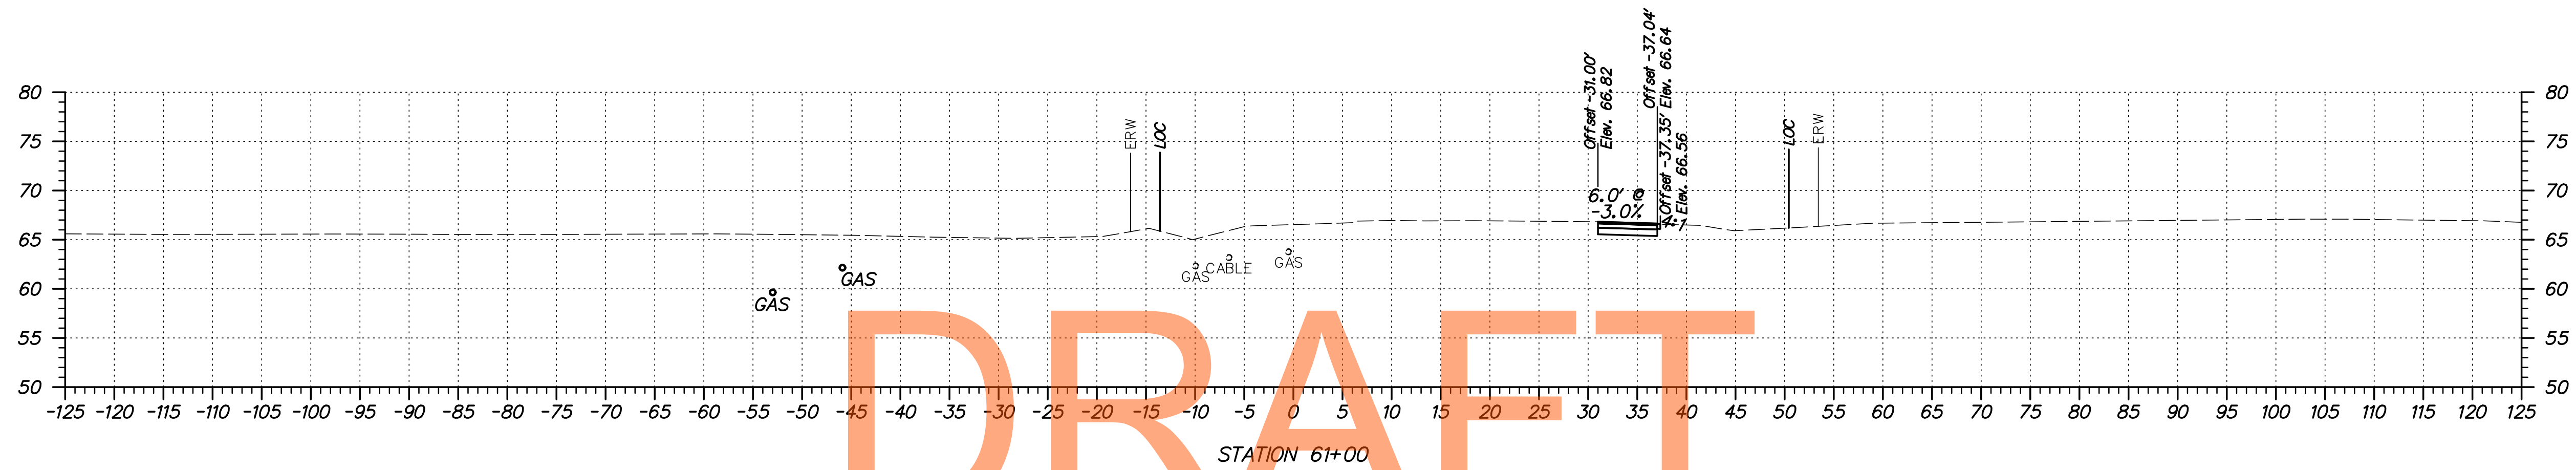

ADDENDUMS / REVISIONS	

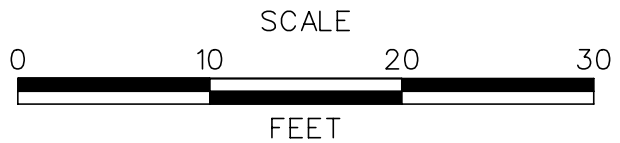




**US 301
LEVELS ROAD
TO SUMMIT BRIDGE ROAD**

CONTRACT	BRIDGE NO.	
T20091303	DESIGNED BY:	EM
COUNTY	CHECKED BY:	MT
NEW CASTLE		

**SUMMIT BRIDGE ROAD
CROSS SECTIONS**

SHEET NO.	484
TOTAL SHTS.	518

S:\PROJECTS\TRANSPORTATION\JOBS-NR\NEW CASTLE\301\ROAD\T20091303\PLANS\XREFS\CPBOARD XS-2A.URS.DGN

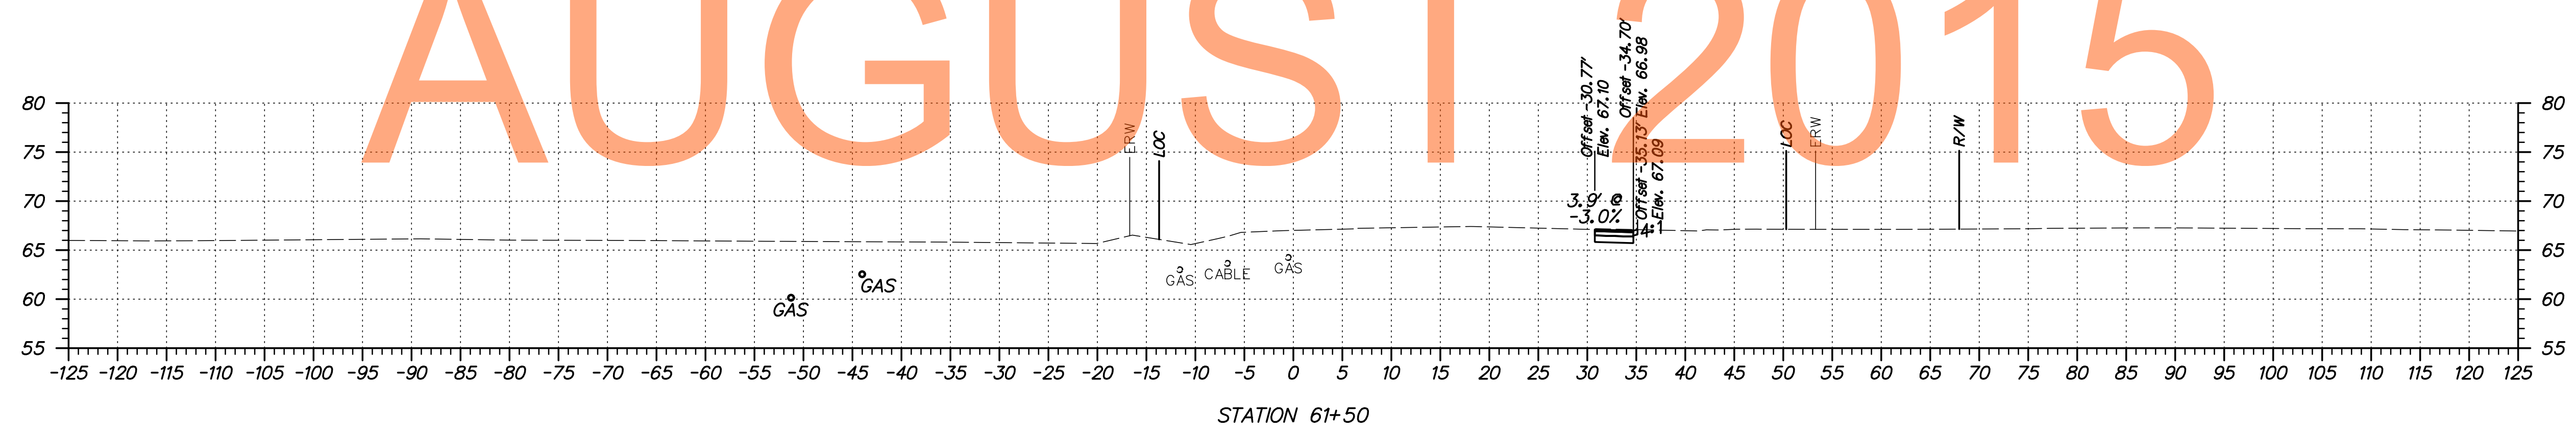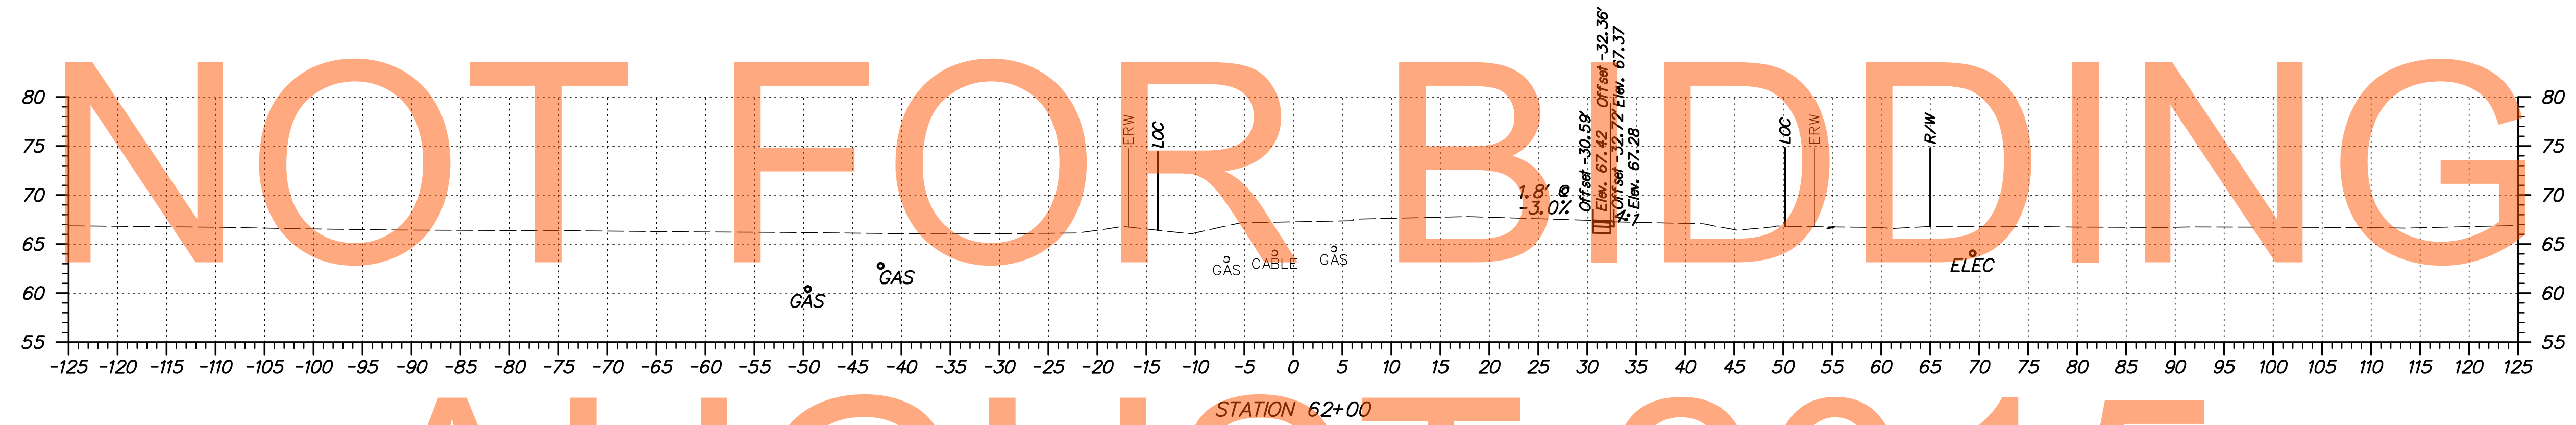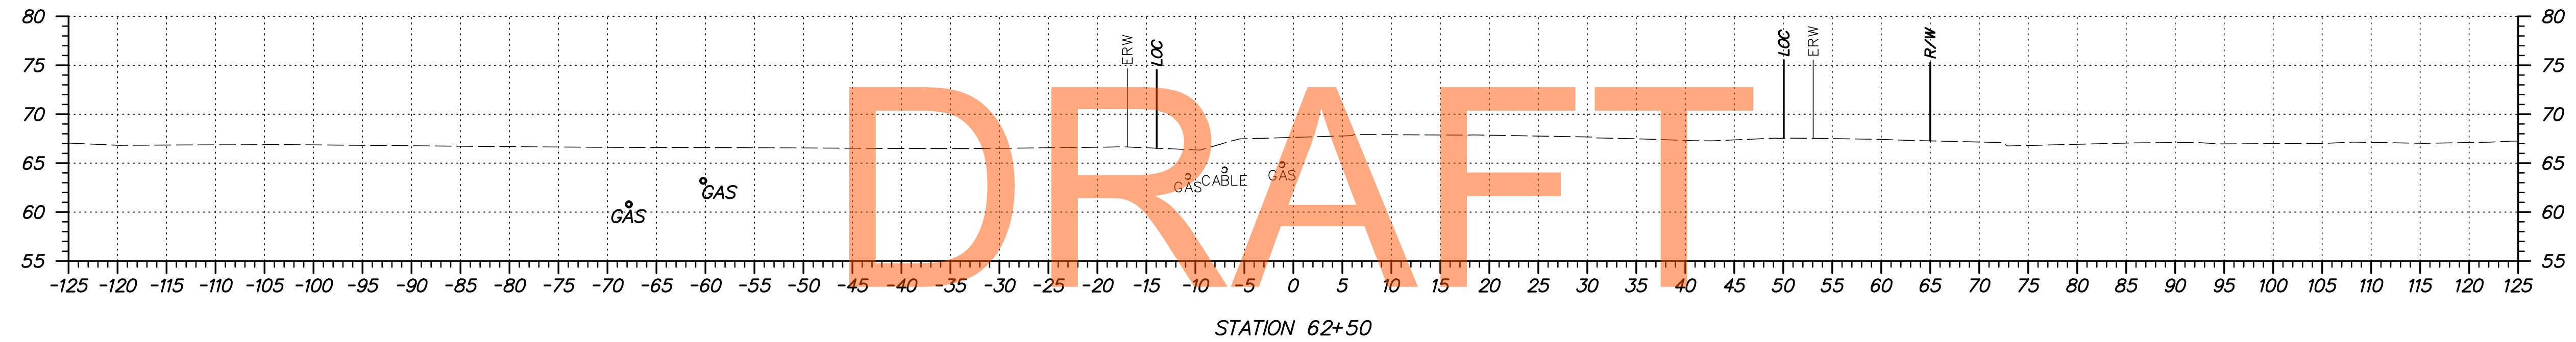


DRAFT


NOT FOR BIDDING

AUGUST 2015


ADDENDUMS / REVISIONS	

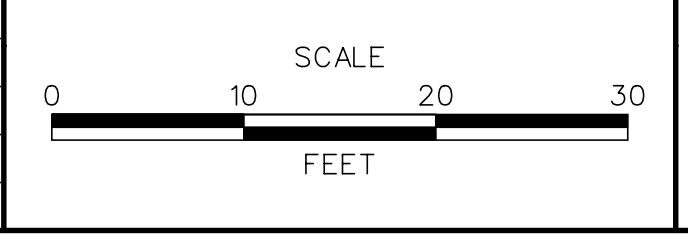

CONTRACT T20091303	BRIDGE NO.	
COUNTY NEW CASTLE	DESIGNED BY:	EM
	CHECKED BY:	MT


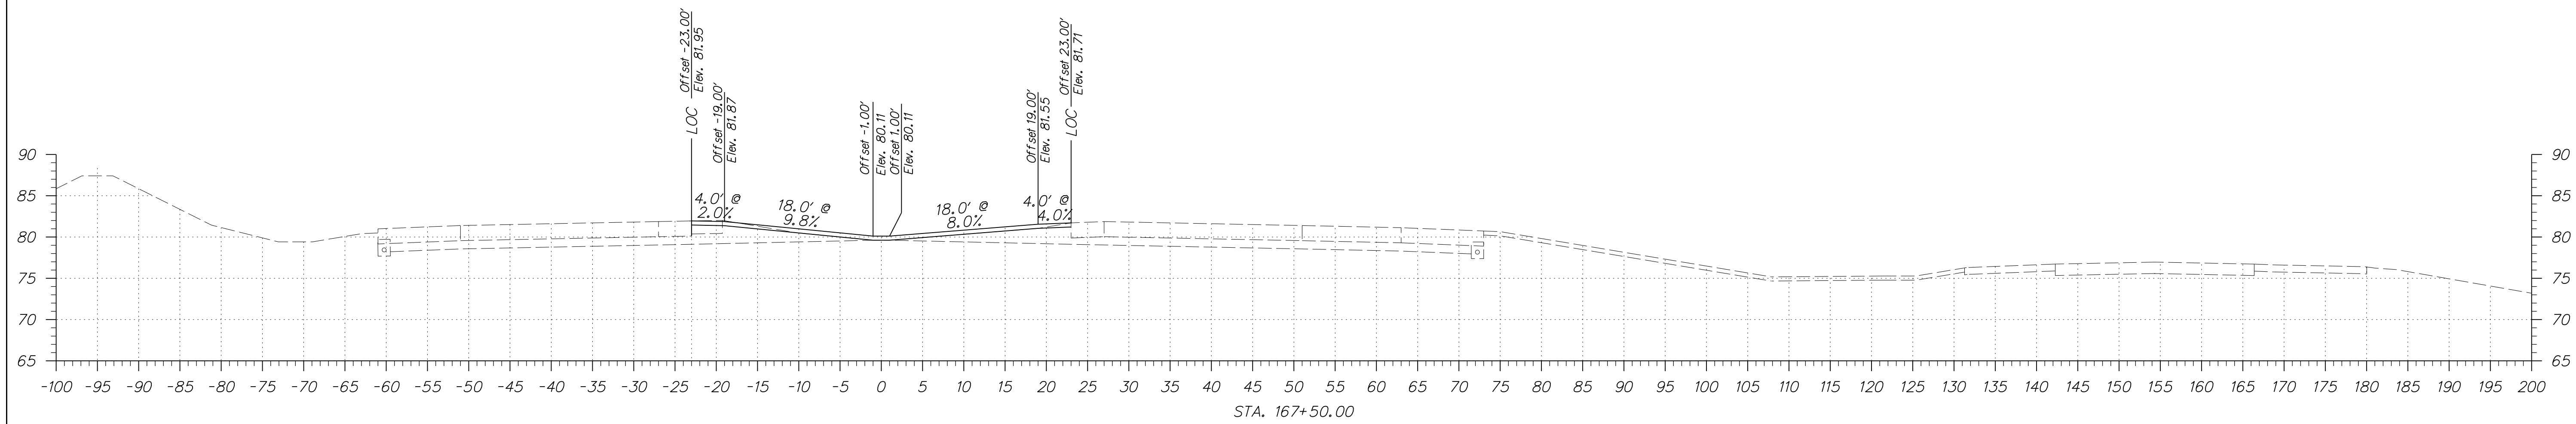


DRAFT

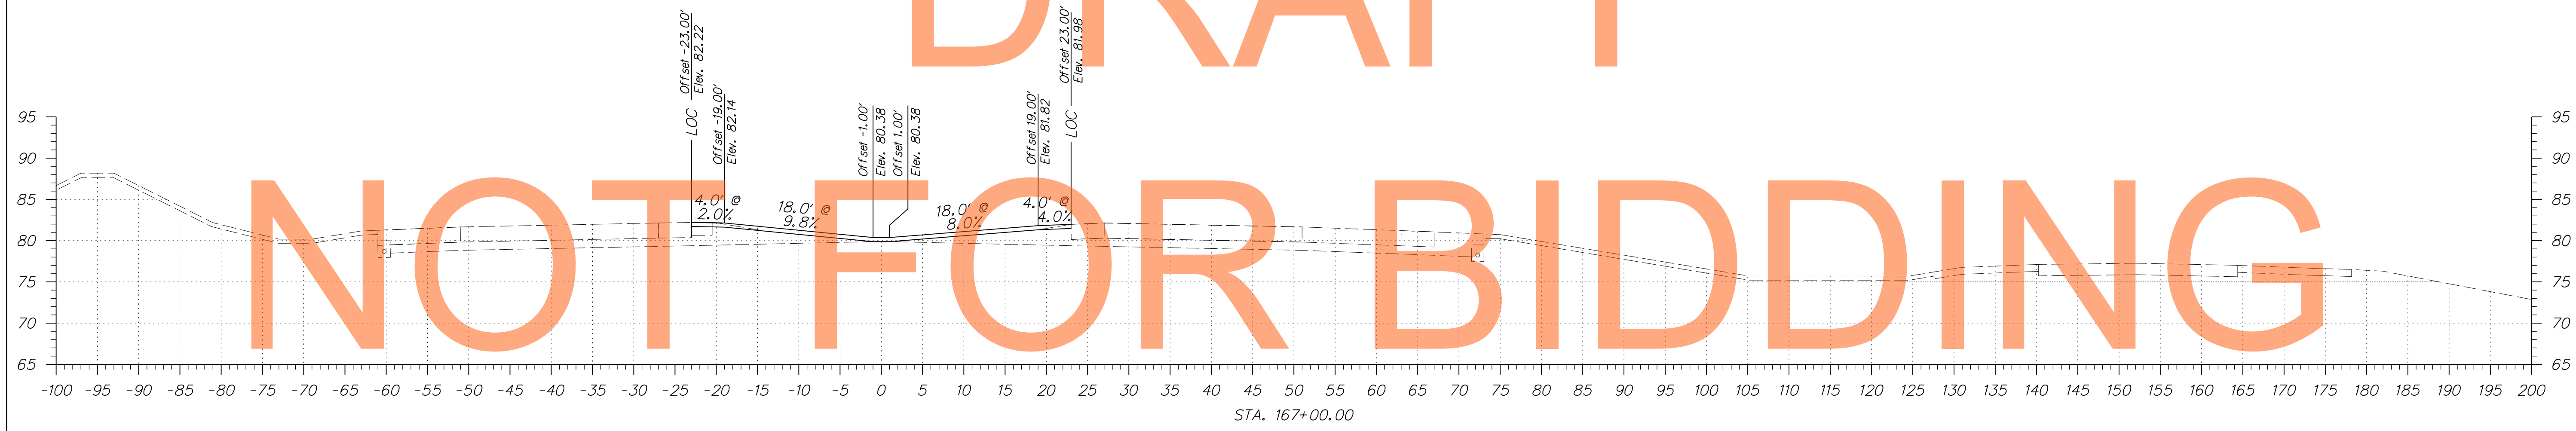


NOT FOR BIDDING

AUGUST 2015

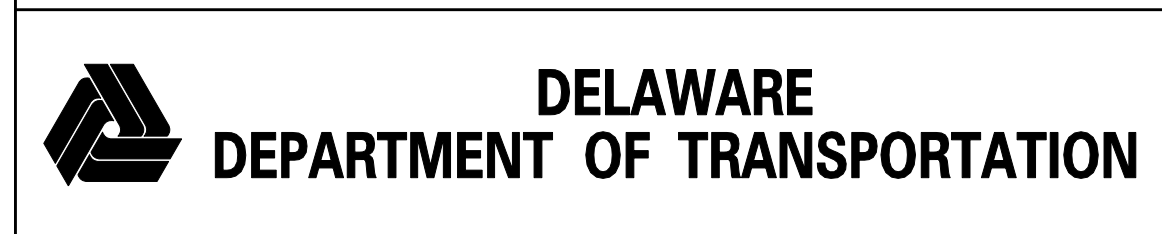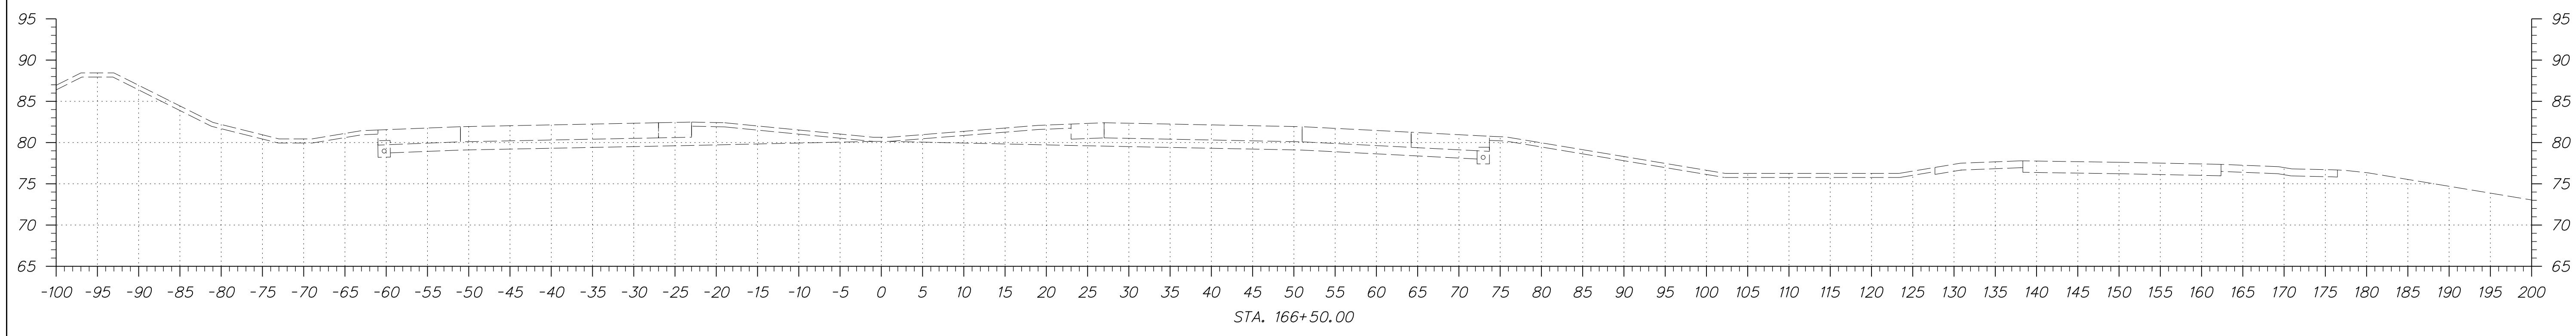




ADDENDUMS / REVISIONS	

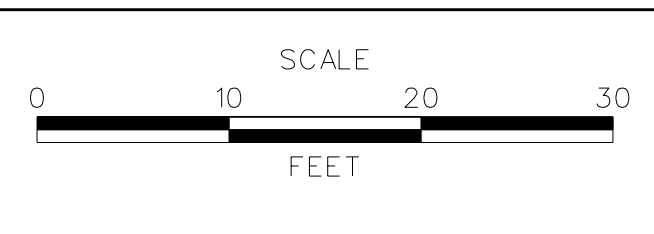

**US 301
MARYLAND STATE LINE
TO LEVELS ROAD**

CONTRACT T200911303	BRIDGE NO.
COUNTY NEW CASTLE	DESIGNED BY: MK
	CHECKED BY: MFM

CROSS SECTIONS US 301 MAINLINE	SHEET NO. 486
	TOTAL SHTS. 518

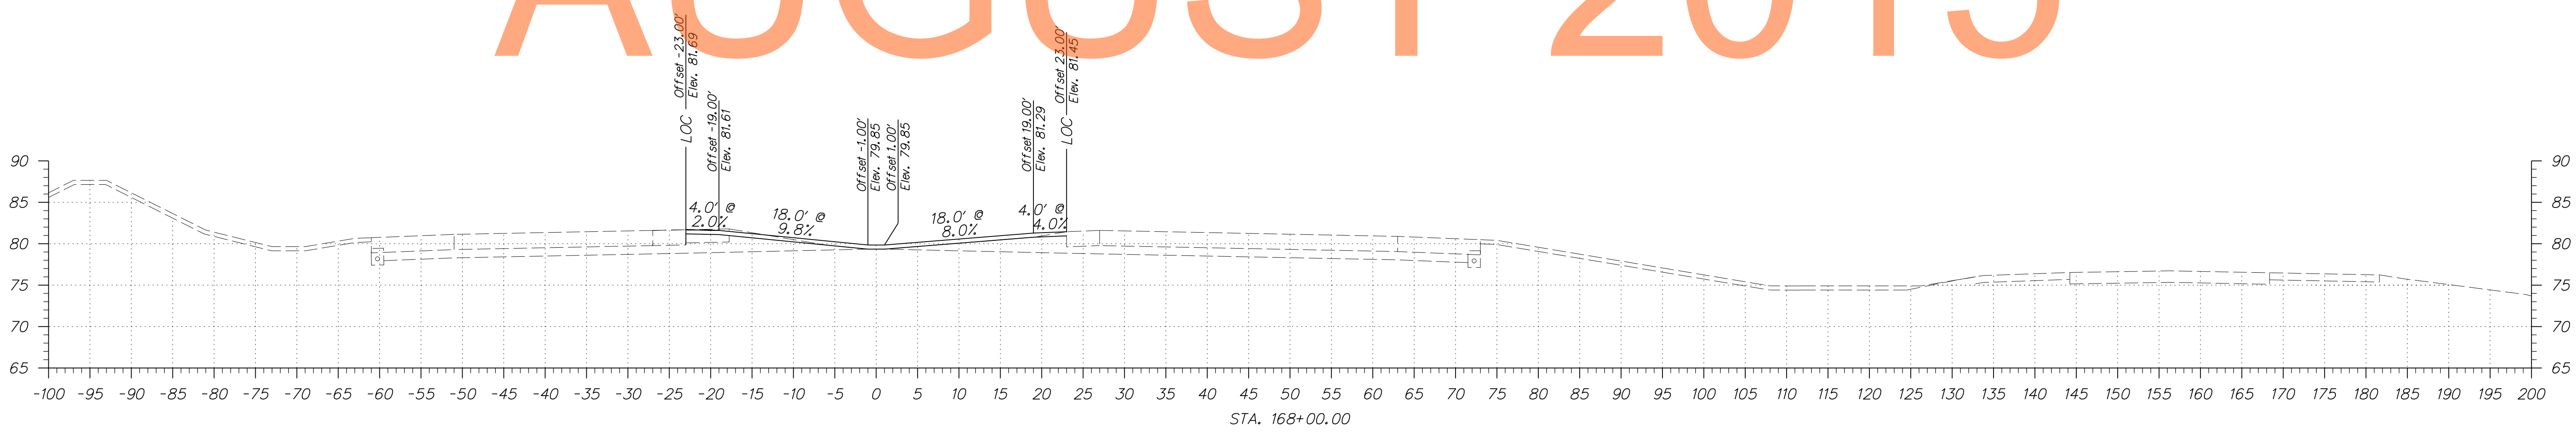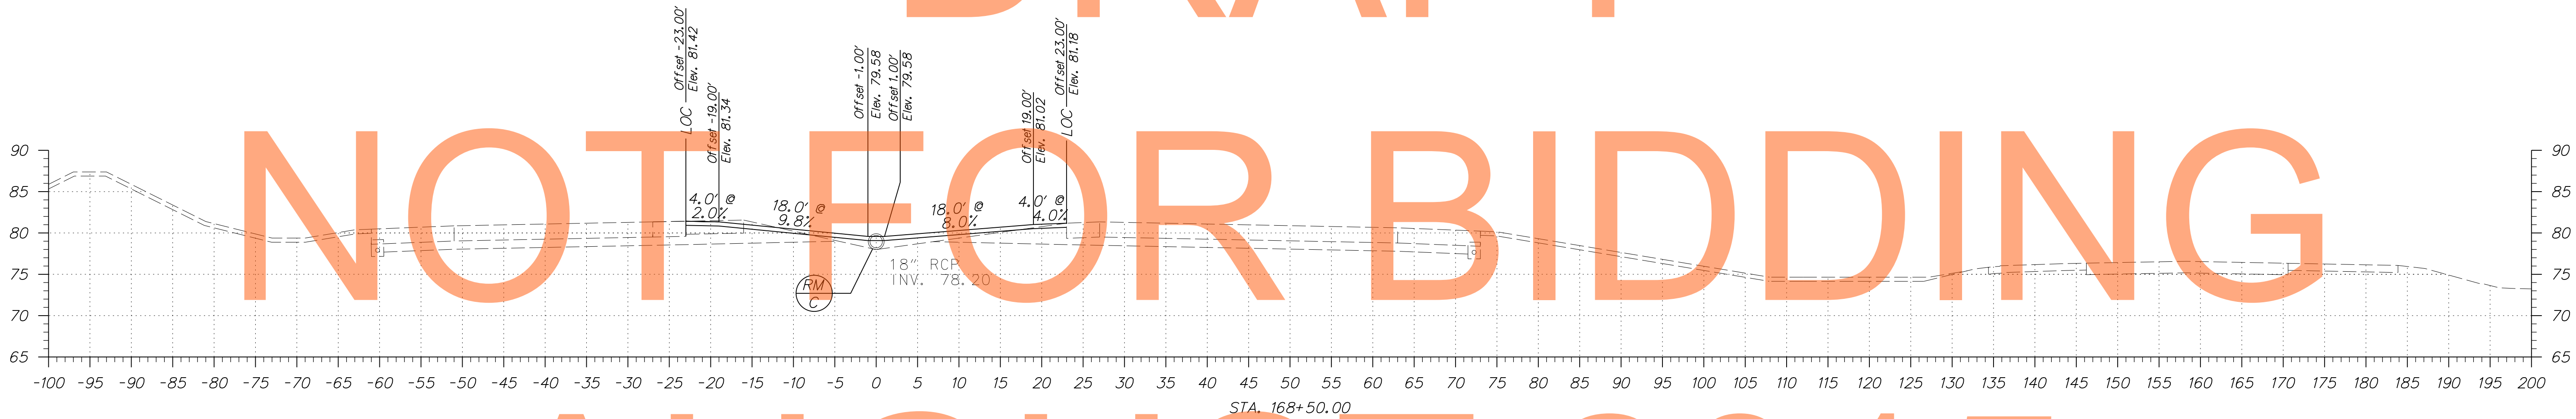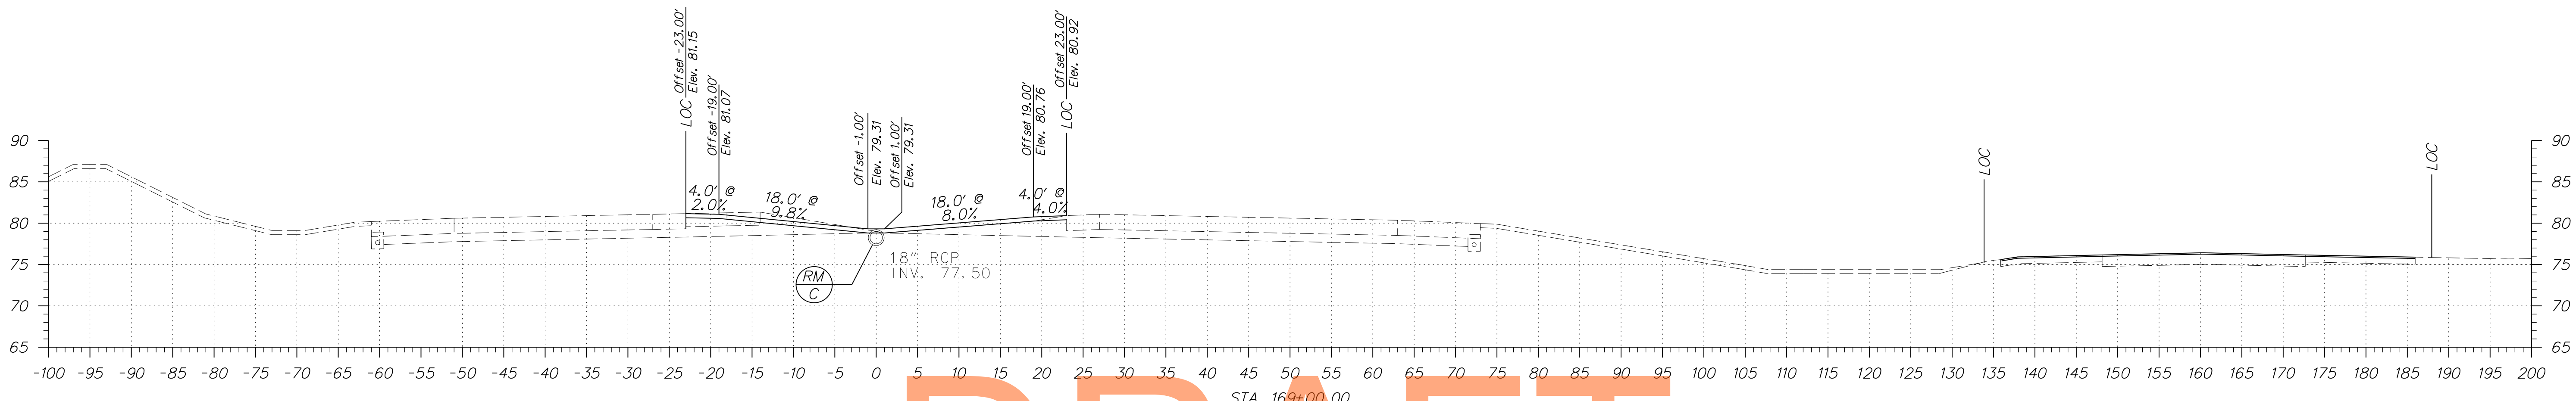


DRAFT

NOT FOR BIDDING

AUGUST 2015


ADDENDUMS / REVISIONS	

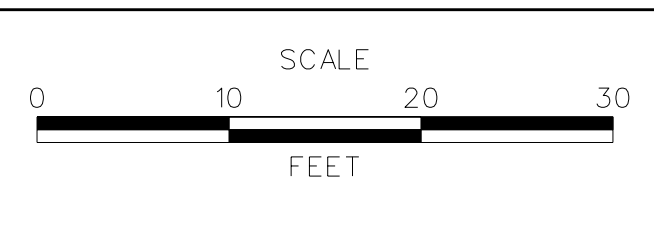


US 301
MARYLAND STATE LINE
TO LEVELS ROAD

CONTRACT T200911303	BRIDGE NO.
COUNTY NEW CASTLE	DESIGNED BY: MK
	CHECKED BY: MFM


CROSS SECTIONS US 301 MAINLINE	SHEET NO. 487
	TOTAL SHTS. 518

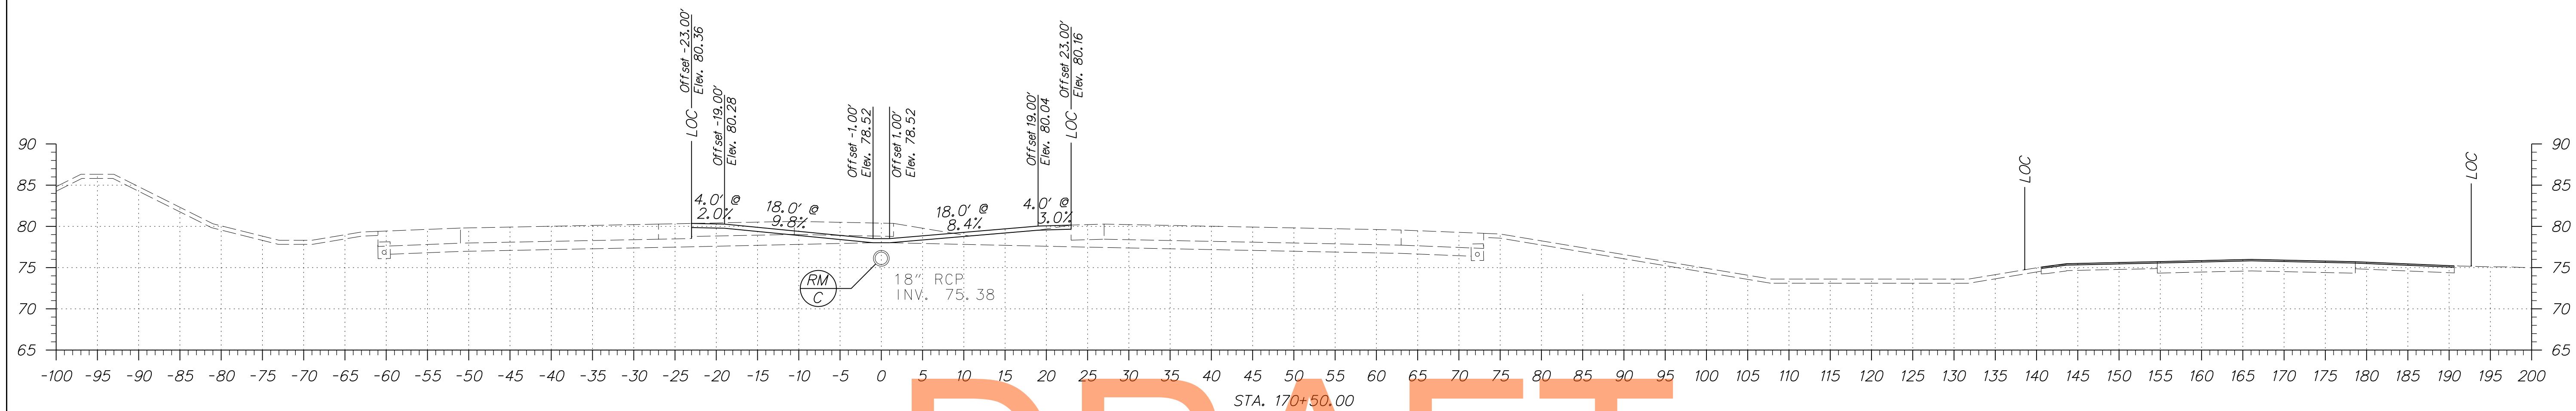


DRAFT

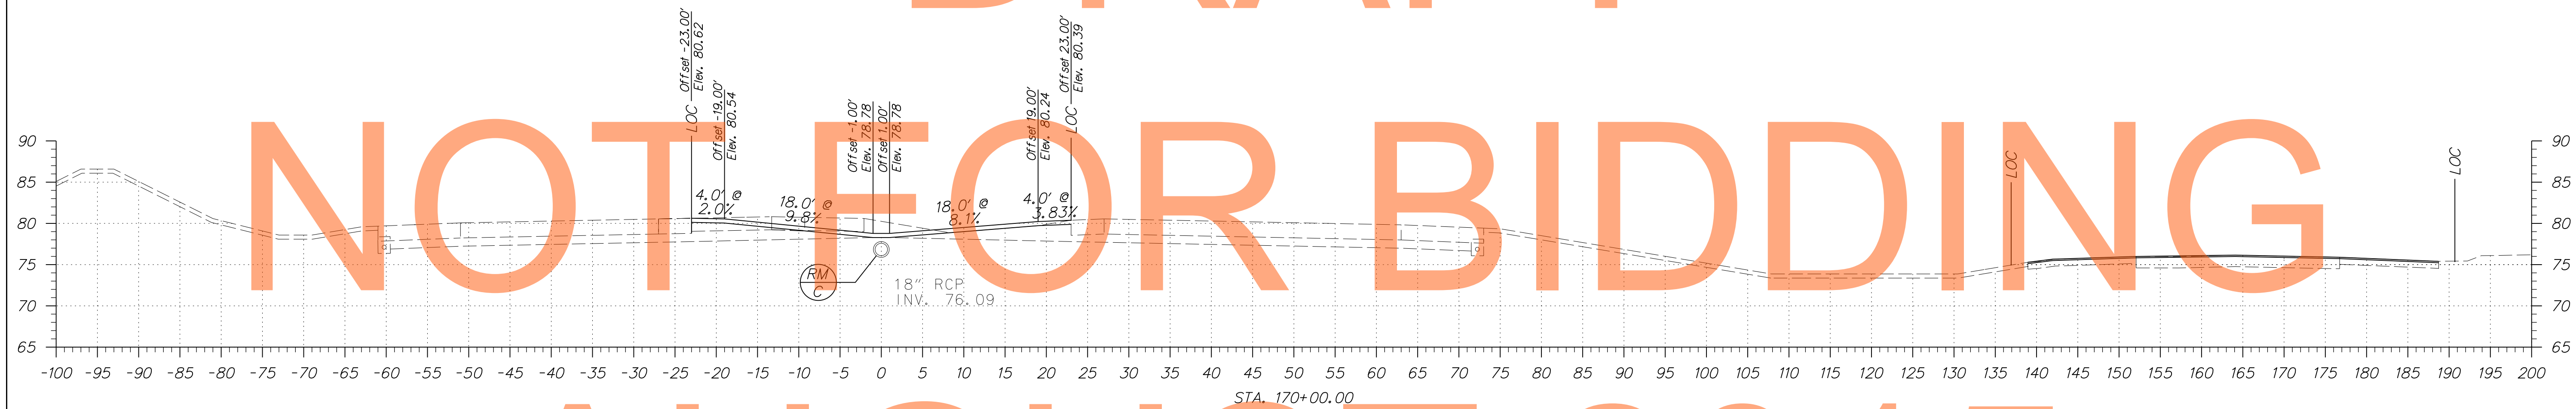

AUGUST 2015

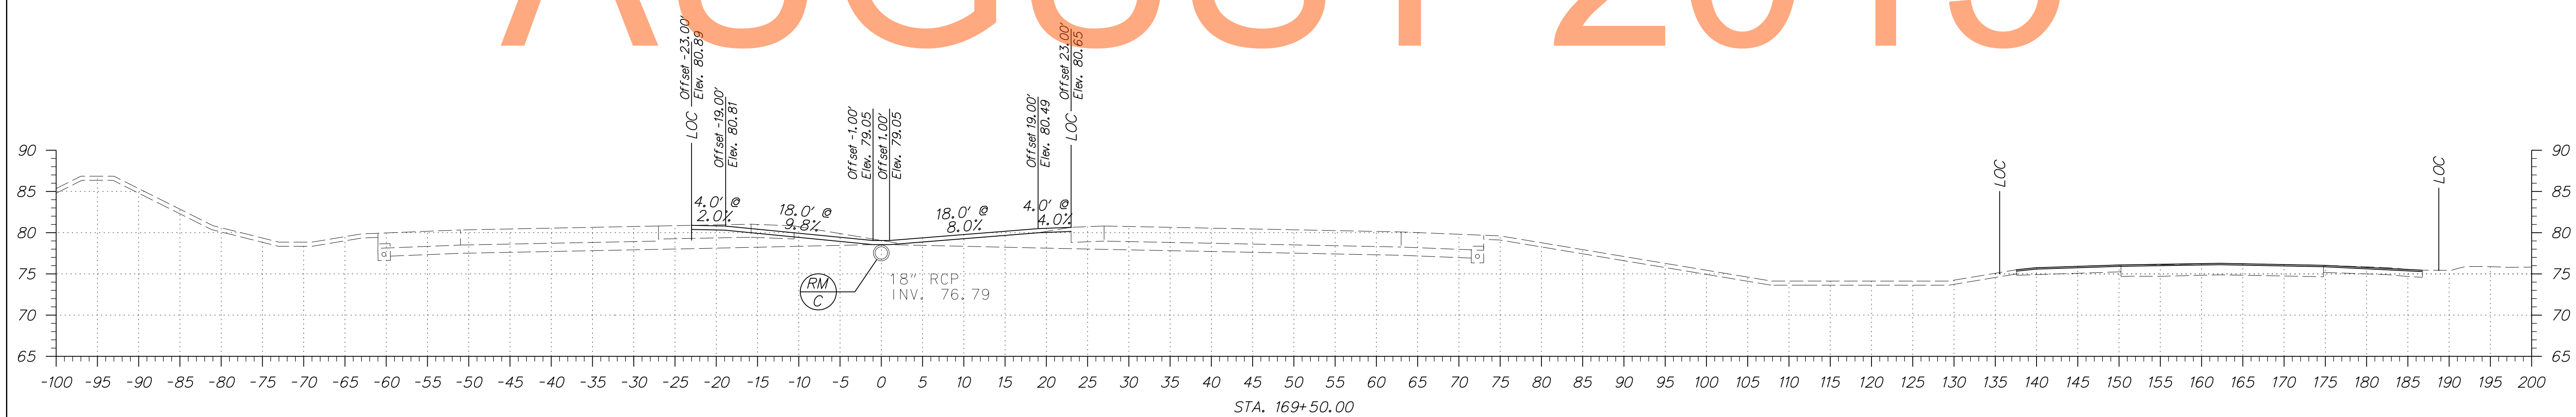


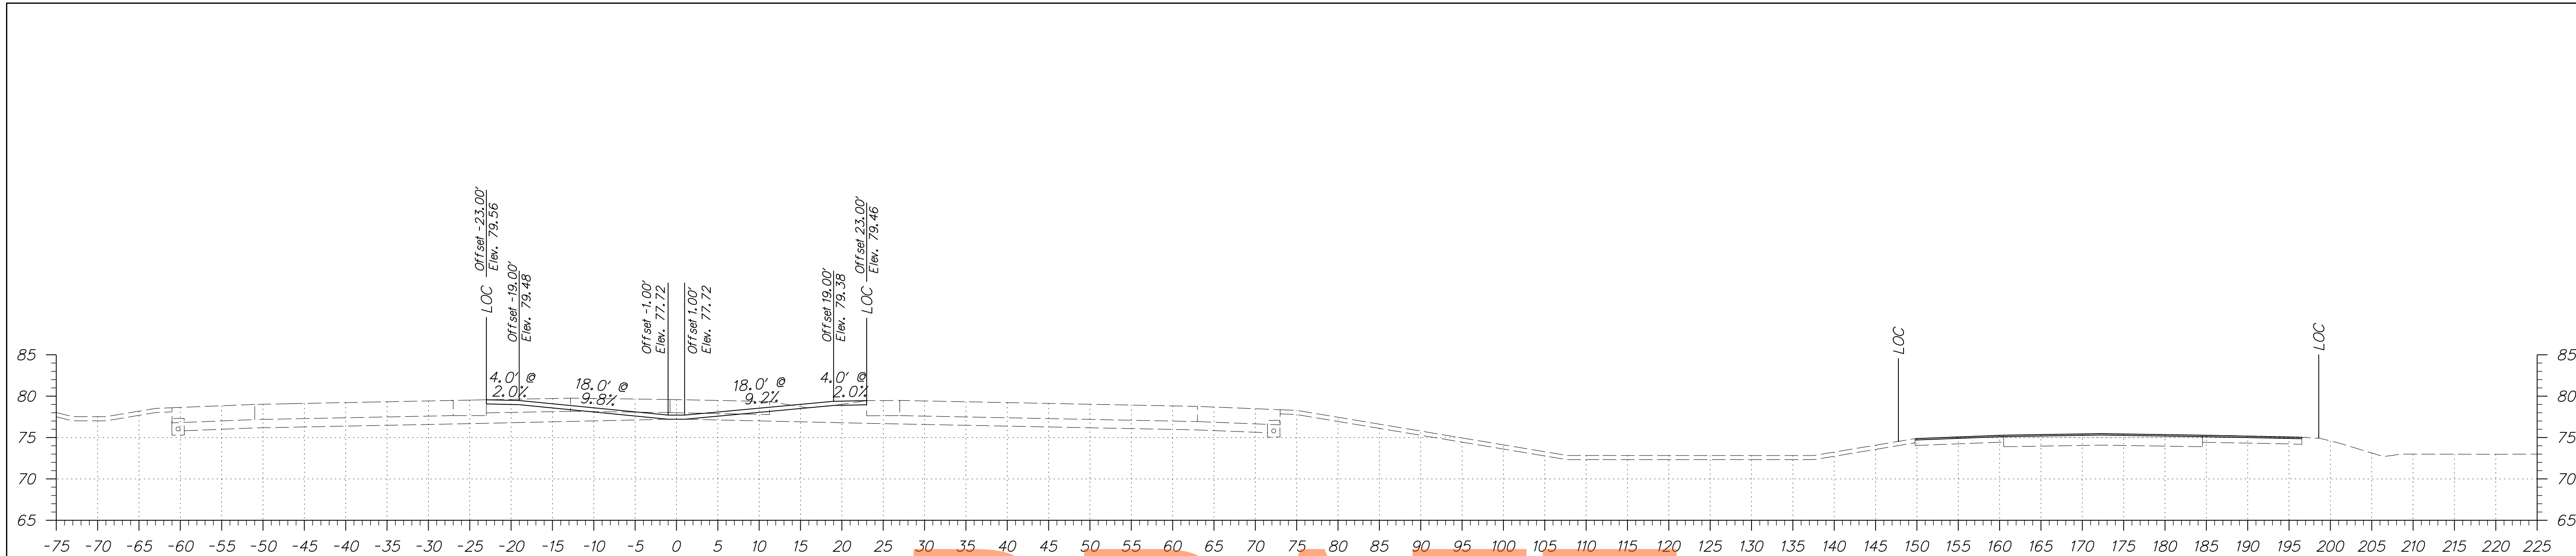

STA. 172+00.00


CROSS SECTION OFFSETS LEFT AND RIGHT SHIFT BEGINNING THIS SECTION

DRAFT
NOT FOR BIDDING

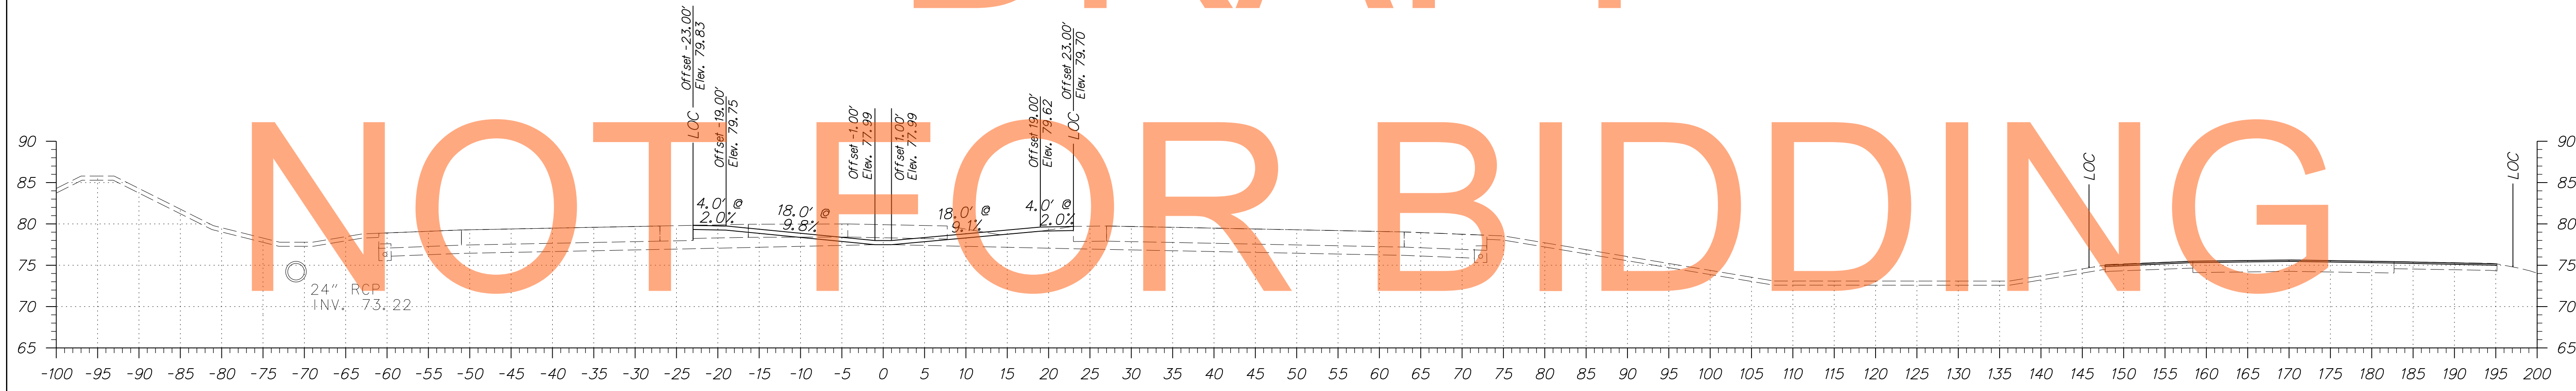

STA. 171+50.00


AUGUST 2015

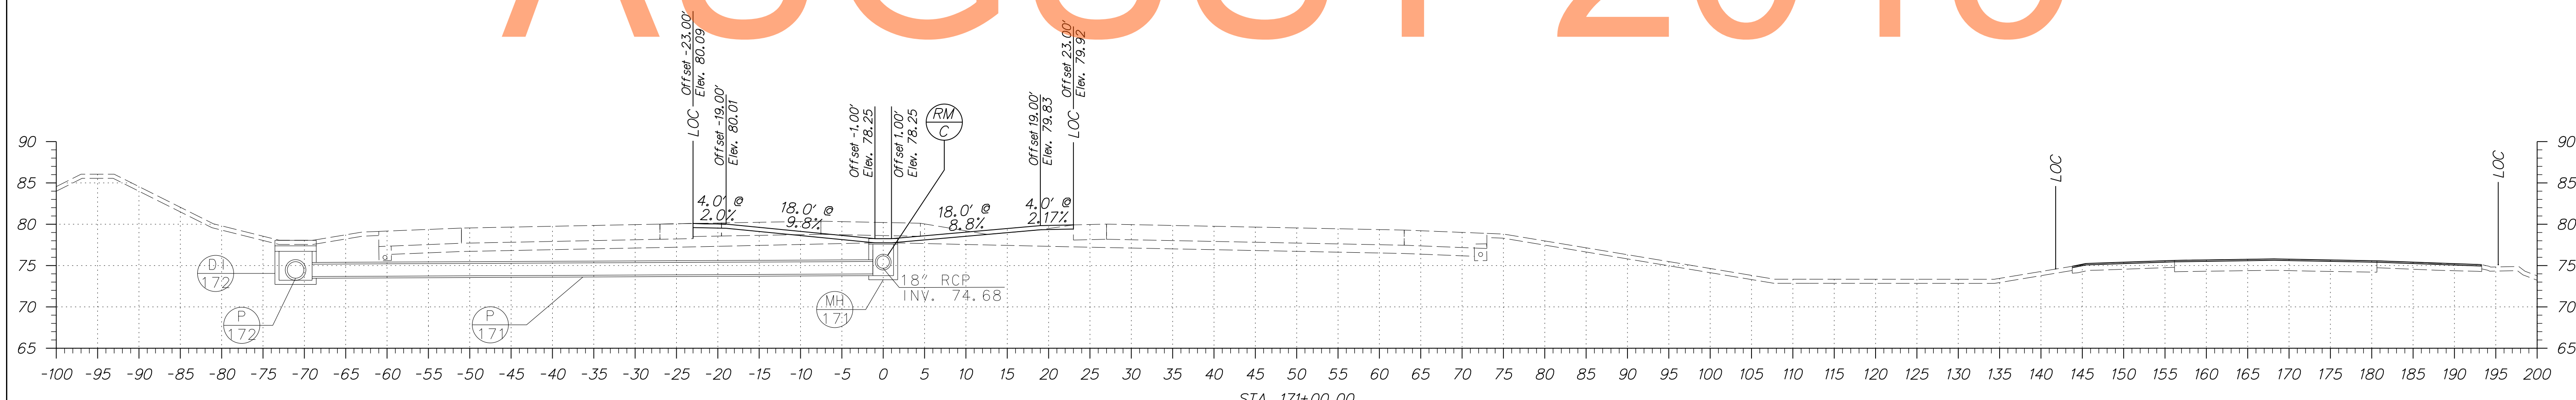

STA. 171+00.00



ADDENDUMS / REVISIONS

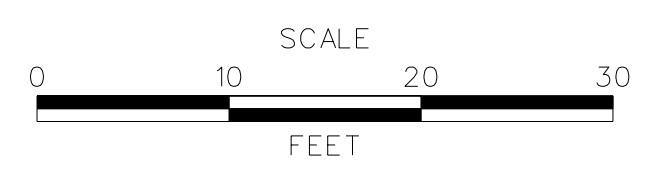


**US 301
MARYLAND STATE LINE
TO LEVELS ROAD**


CONTRACT T200911303	BRIDGE NO.
COUNTY NEW CASTLE	DESIGNED BY: MK
	CHECKED BY: MFM

**CROSS SECTIONS
US 301 MAINLINE**

SHEET NO. 489
TOTAL SHTS. 518

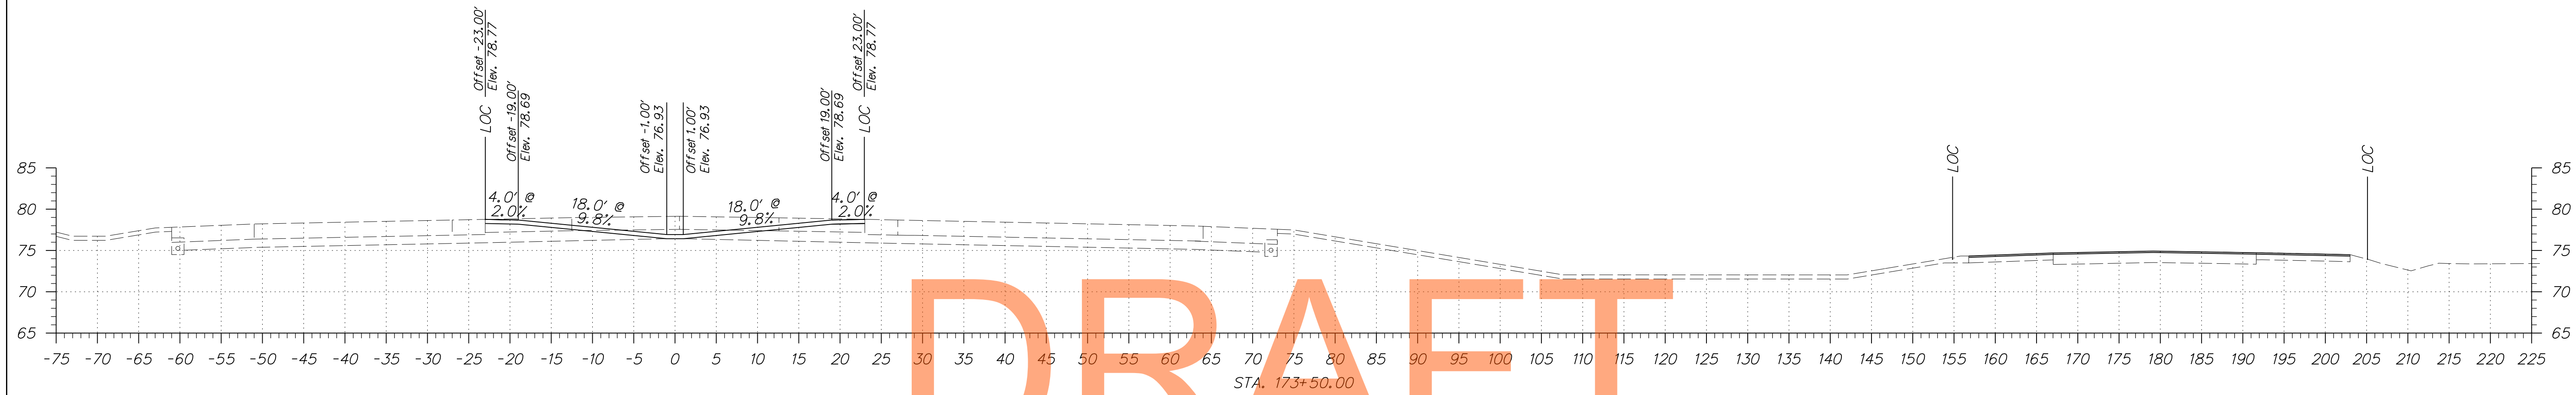


DRAFT

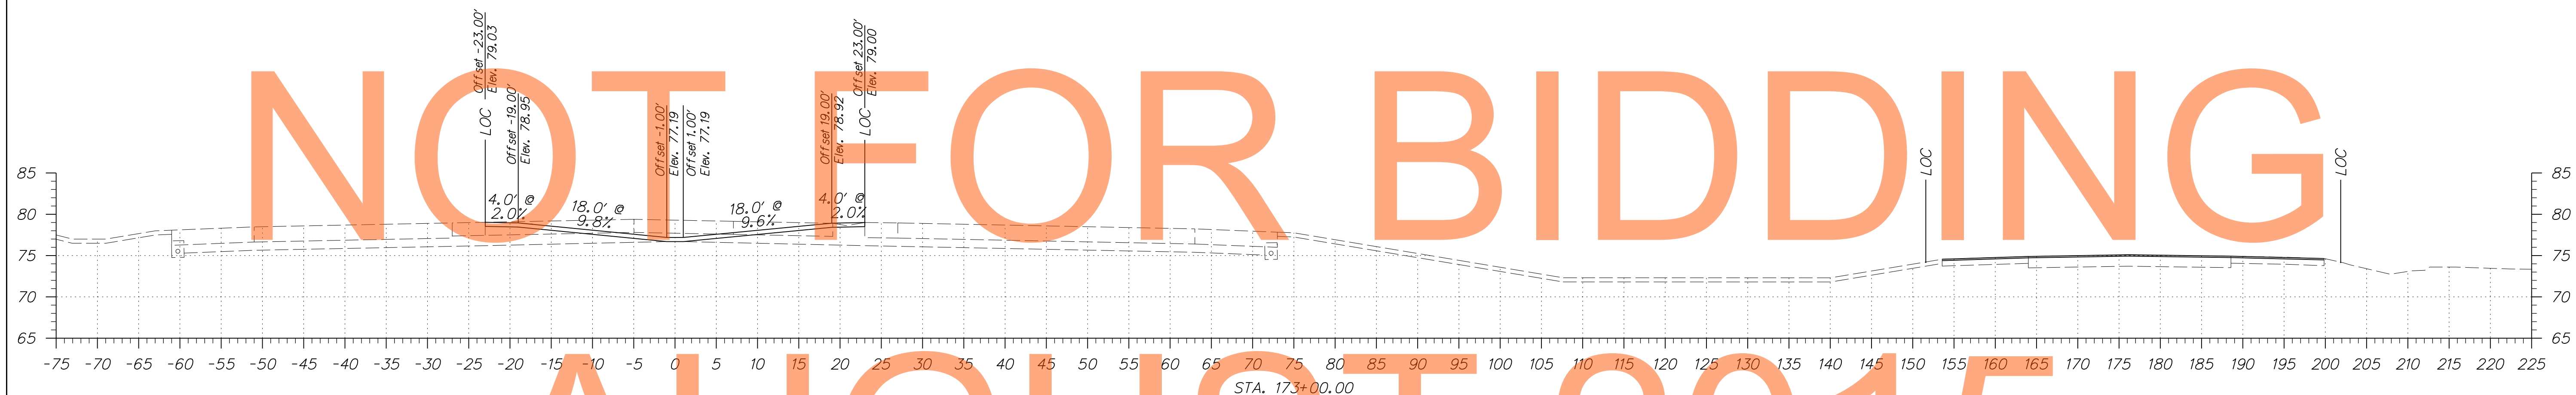


NOT FOR BIDDING

AUGUST 2015

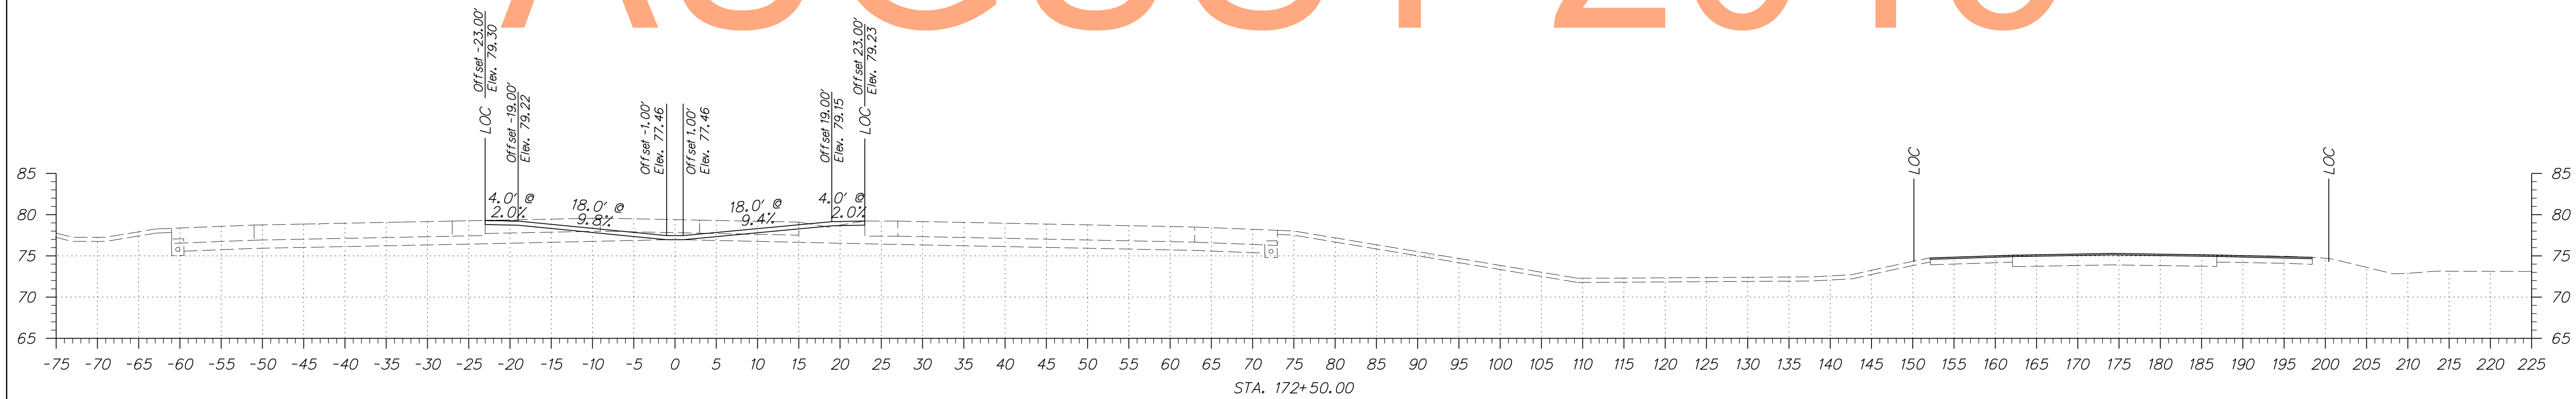


ADDENDUMS / REVISIONS	

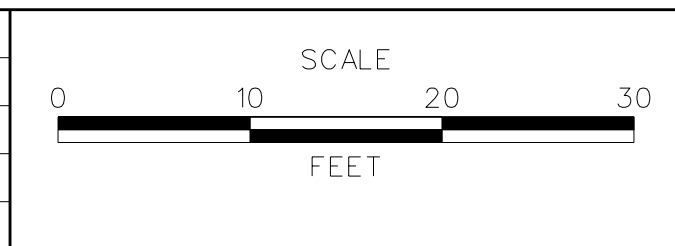


**US 301
MARYLAND STATE LINE
TO LEVELS ROAD**

CONTRACT T200911303	BRIDGE NO.
COUNTY NEW CASTLE	DESIGNED BY: MK
	CHECKED BY: MFM


CROSS SECTIONS US 301 MAINLINE	SHEET NO. 490
	TOTAL SHTS. 518



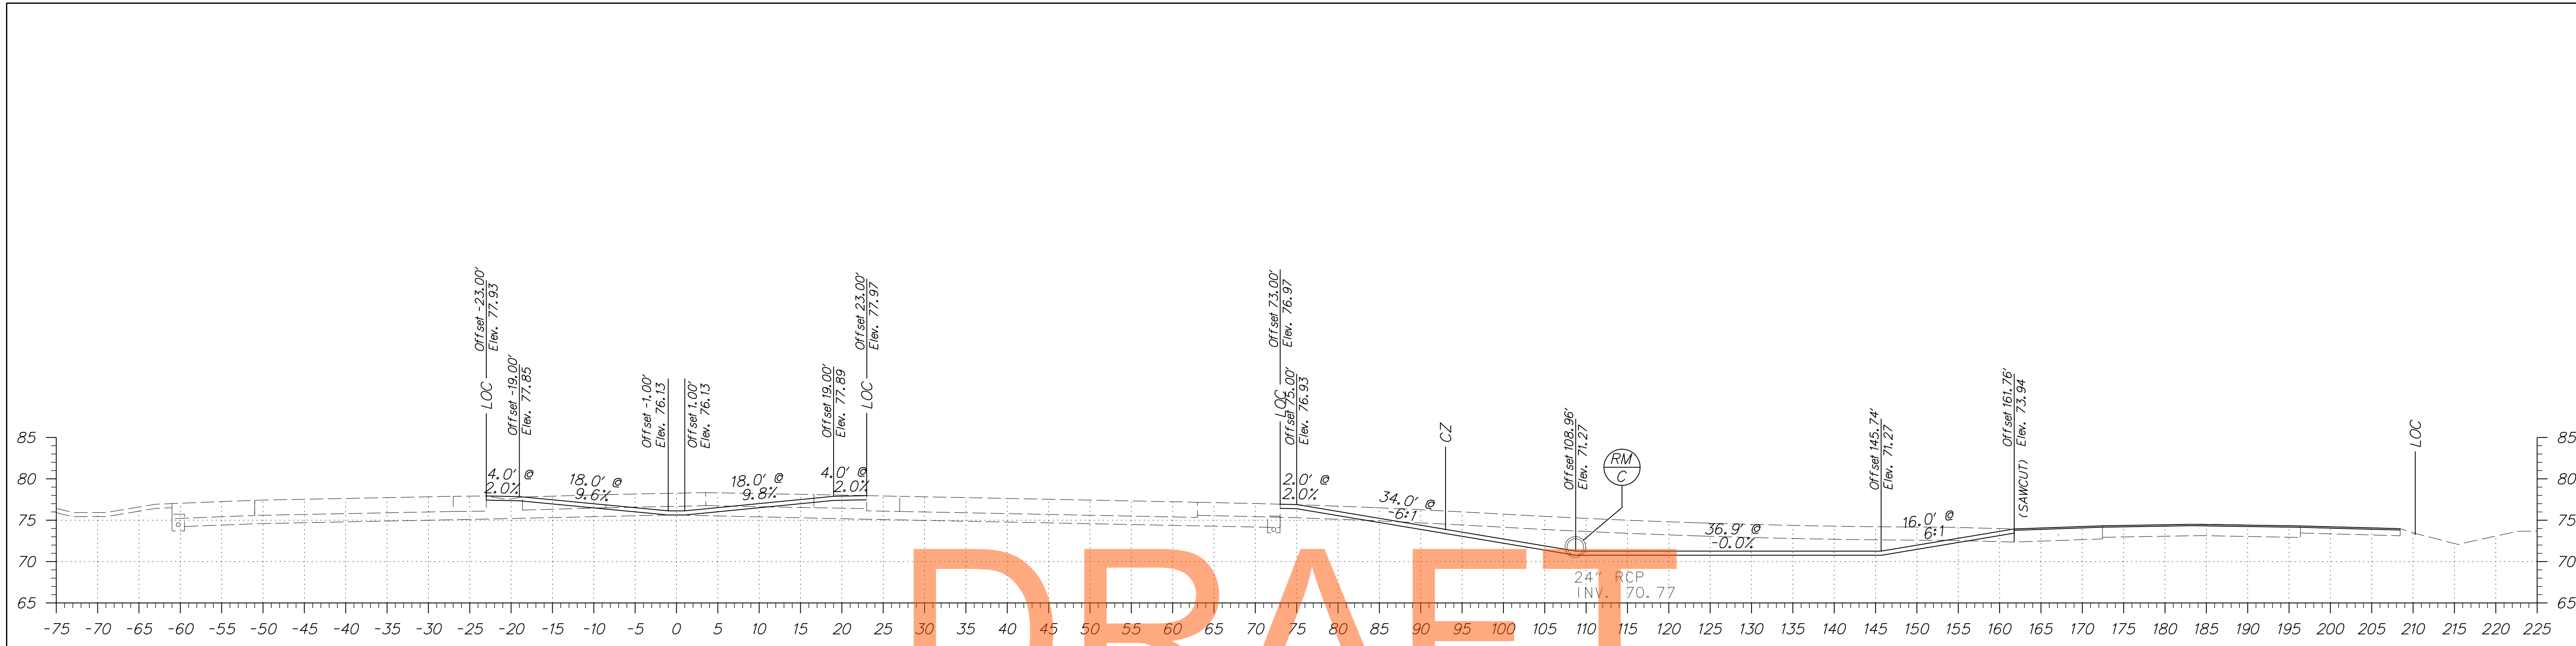


DRAFT

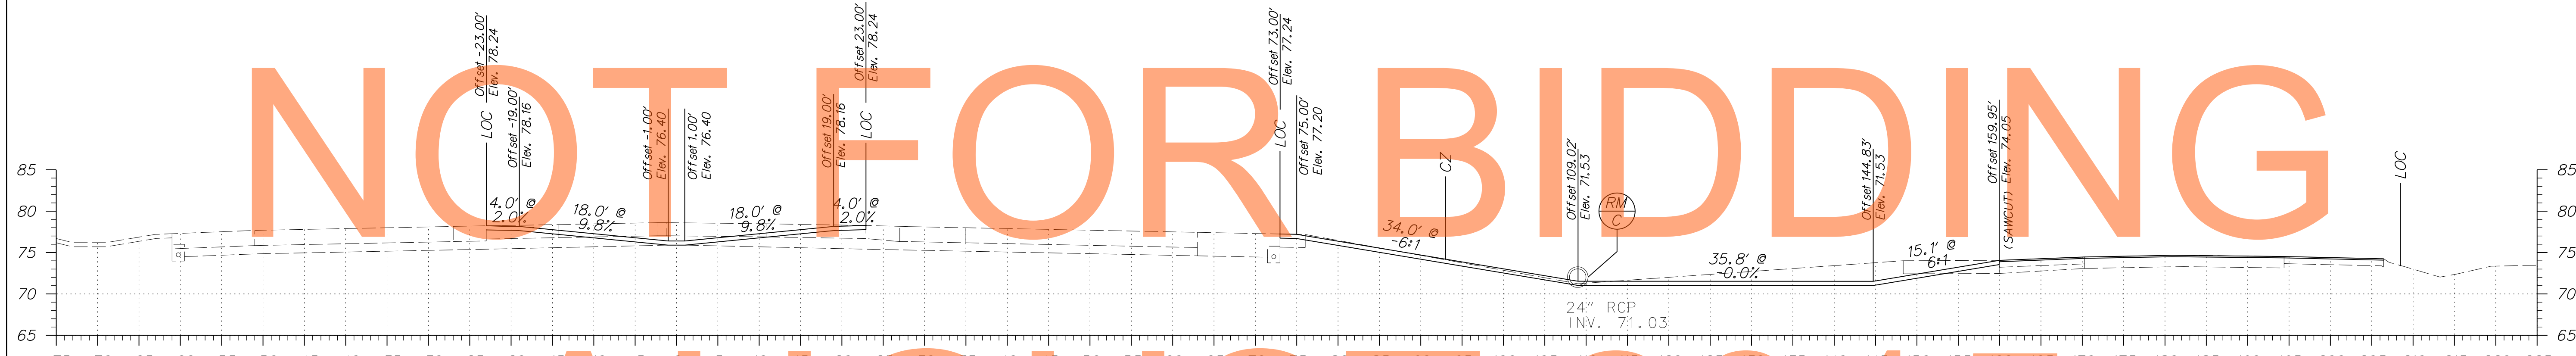

AUGUST 2015

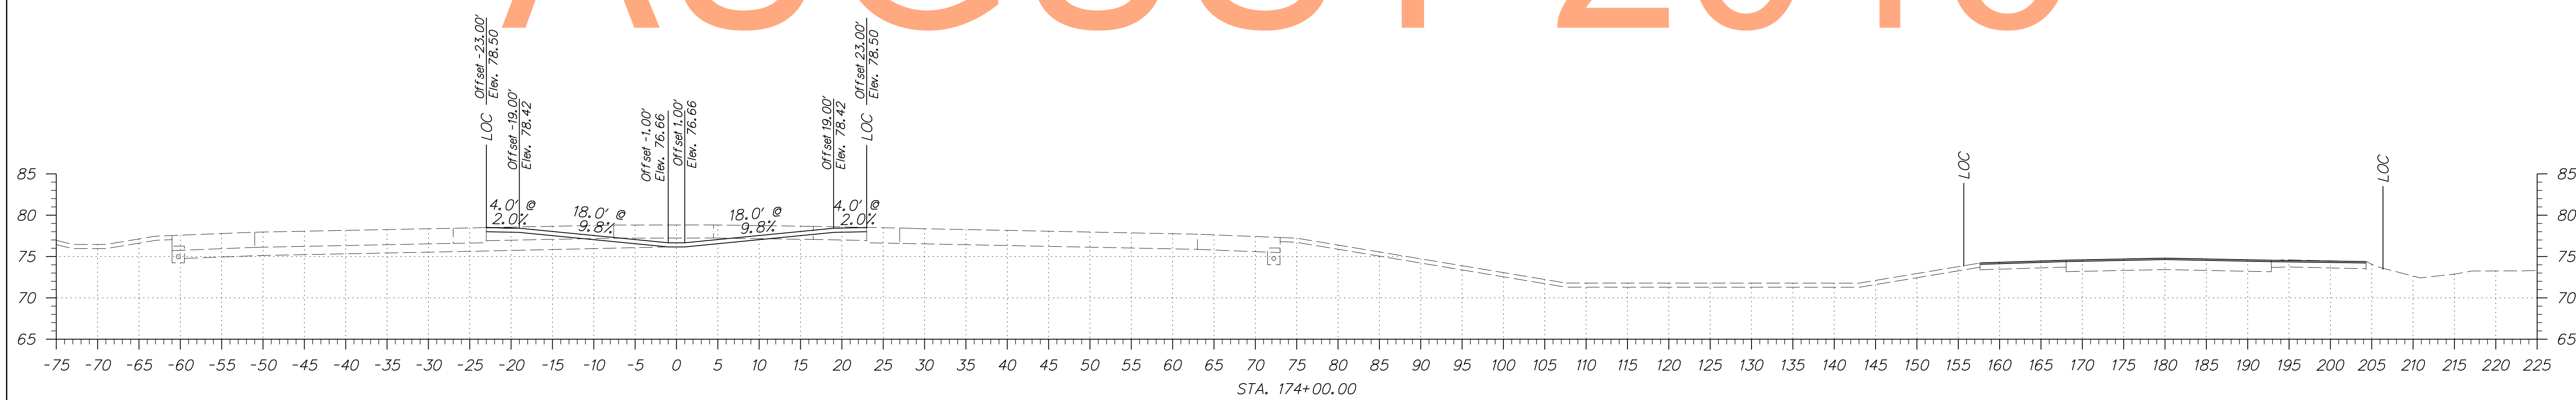

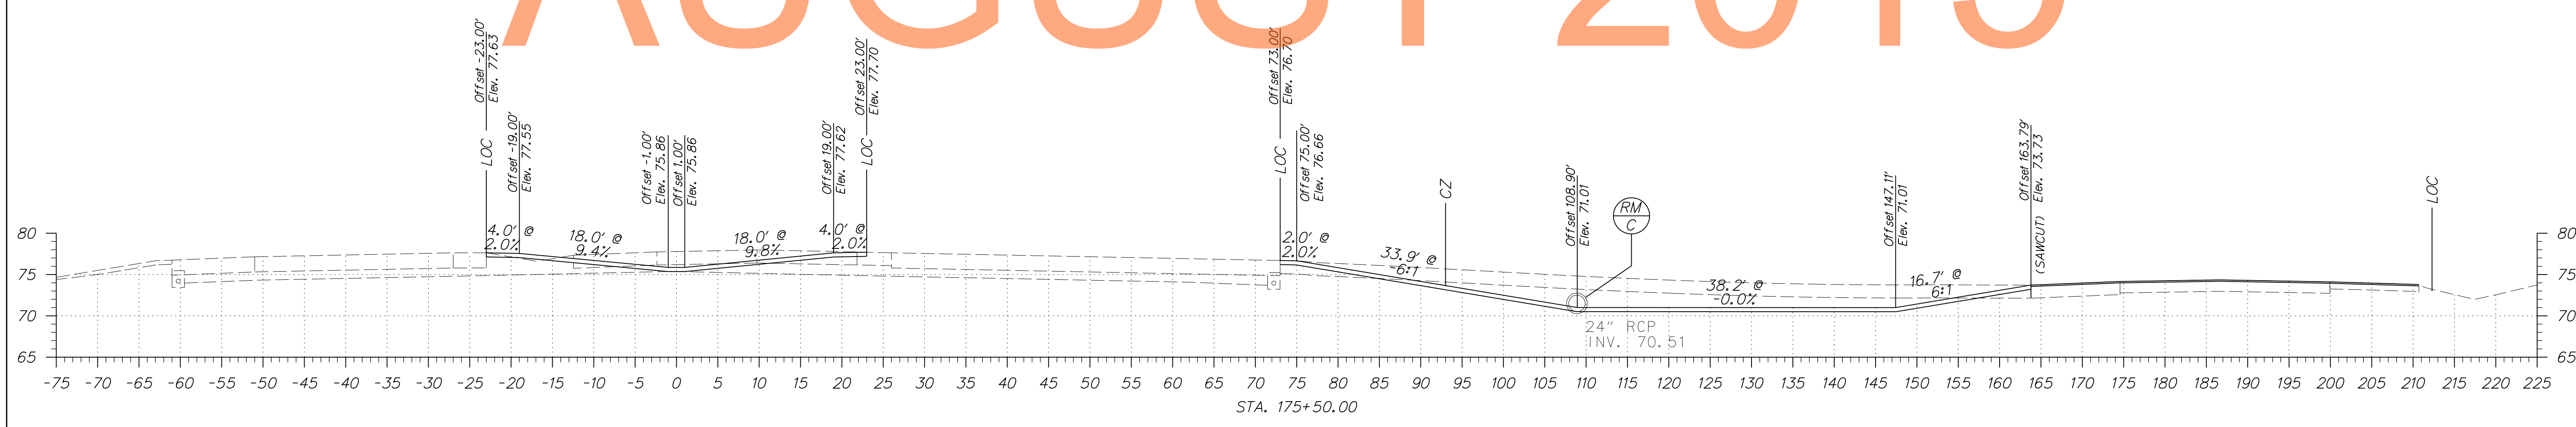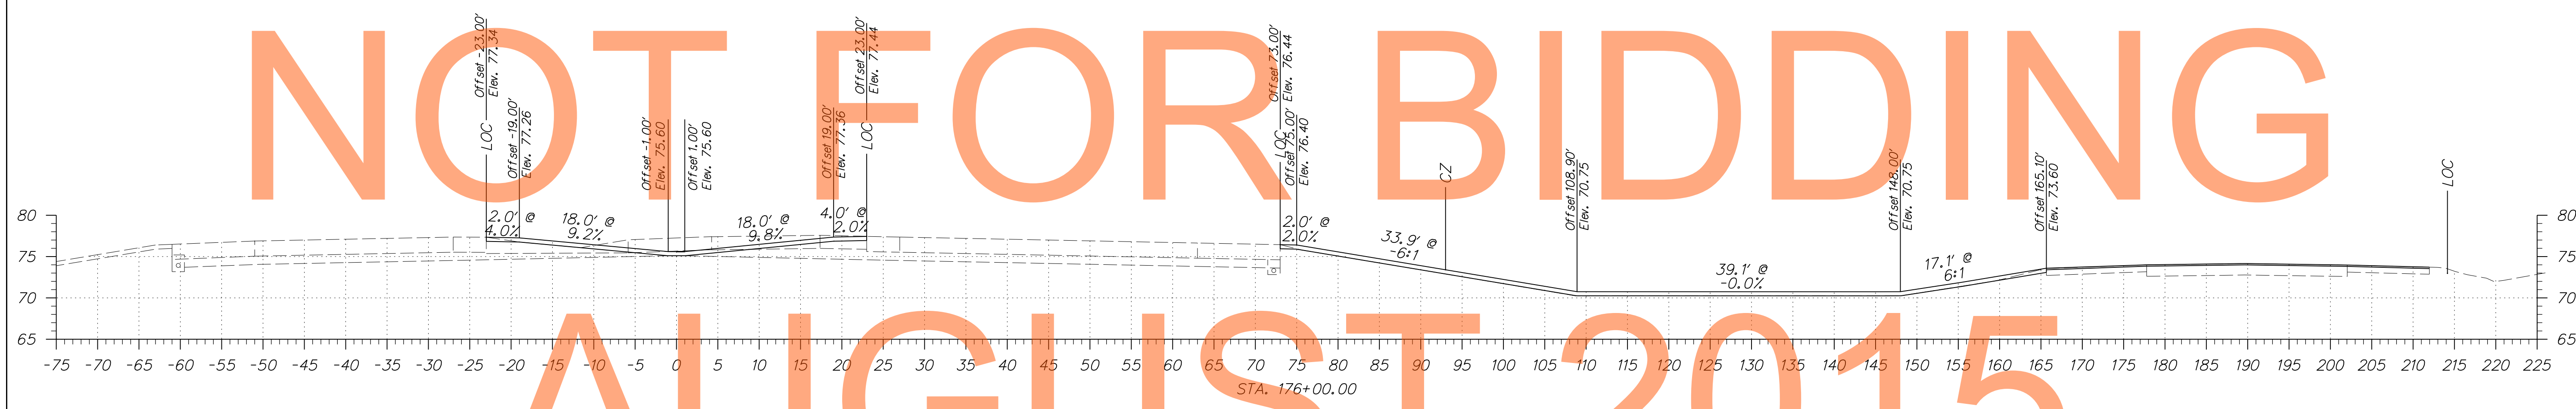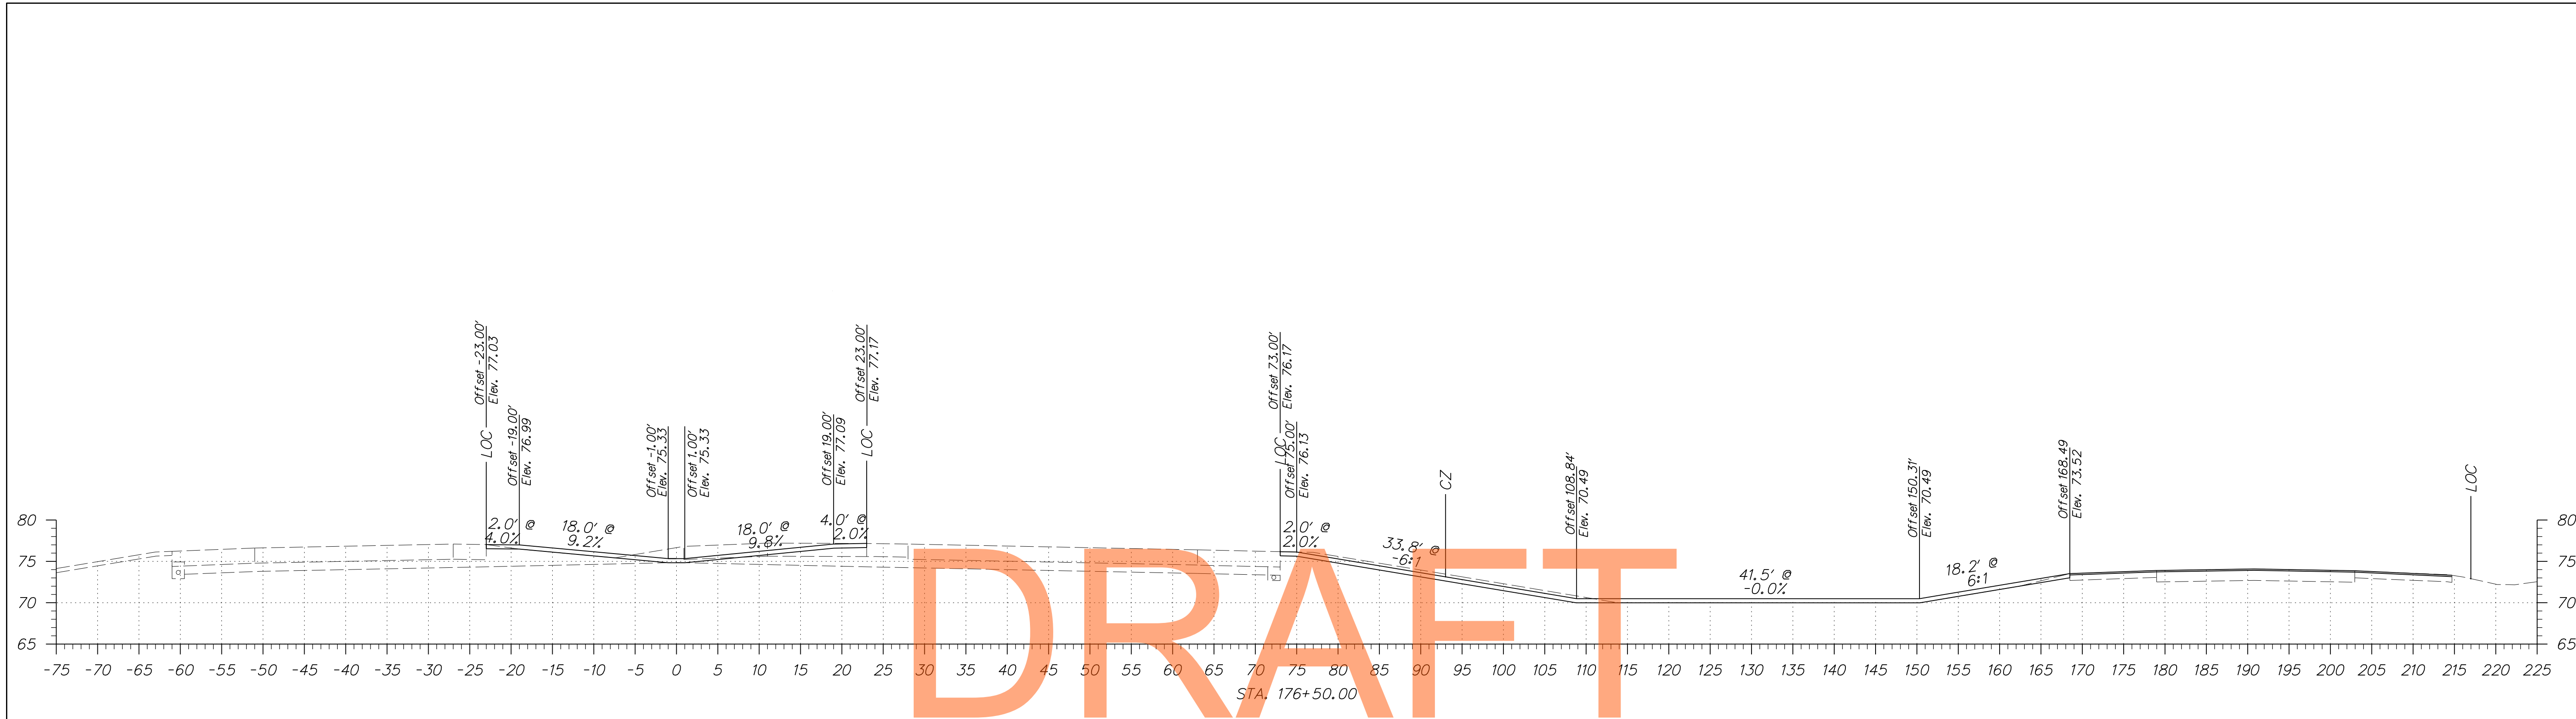


DRAFT

NOT FOR BIDDING

AUGUST 2015

ADDENDUMS / REVISIONS	



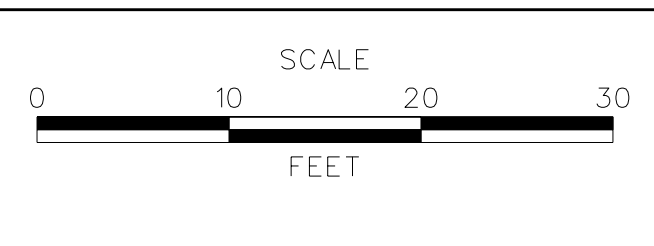


CONTRACT T200911303	BRIDGE NO.
COUNTY NEW CASTLE	DESIGNED BY: MK
	CHECKED BY: MFM

DRAFT

NOT FOR BIDDING

AUGUST 2015

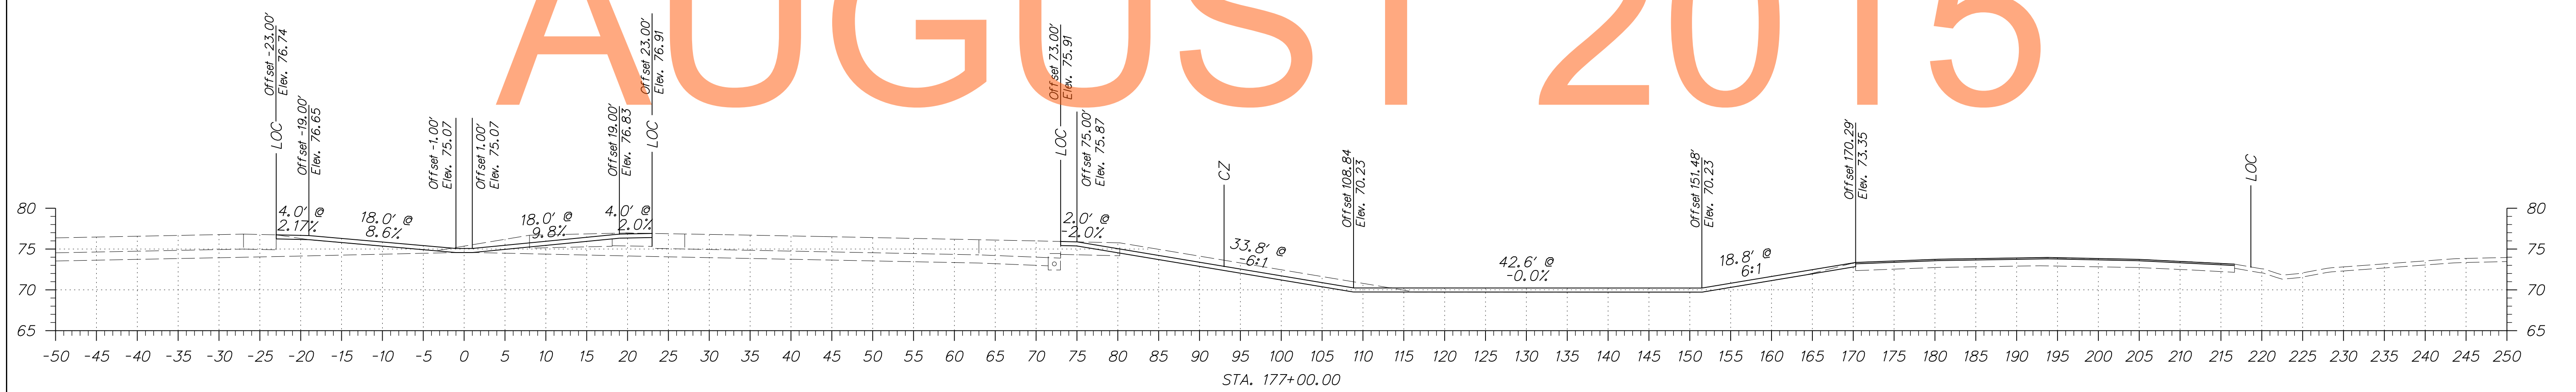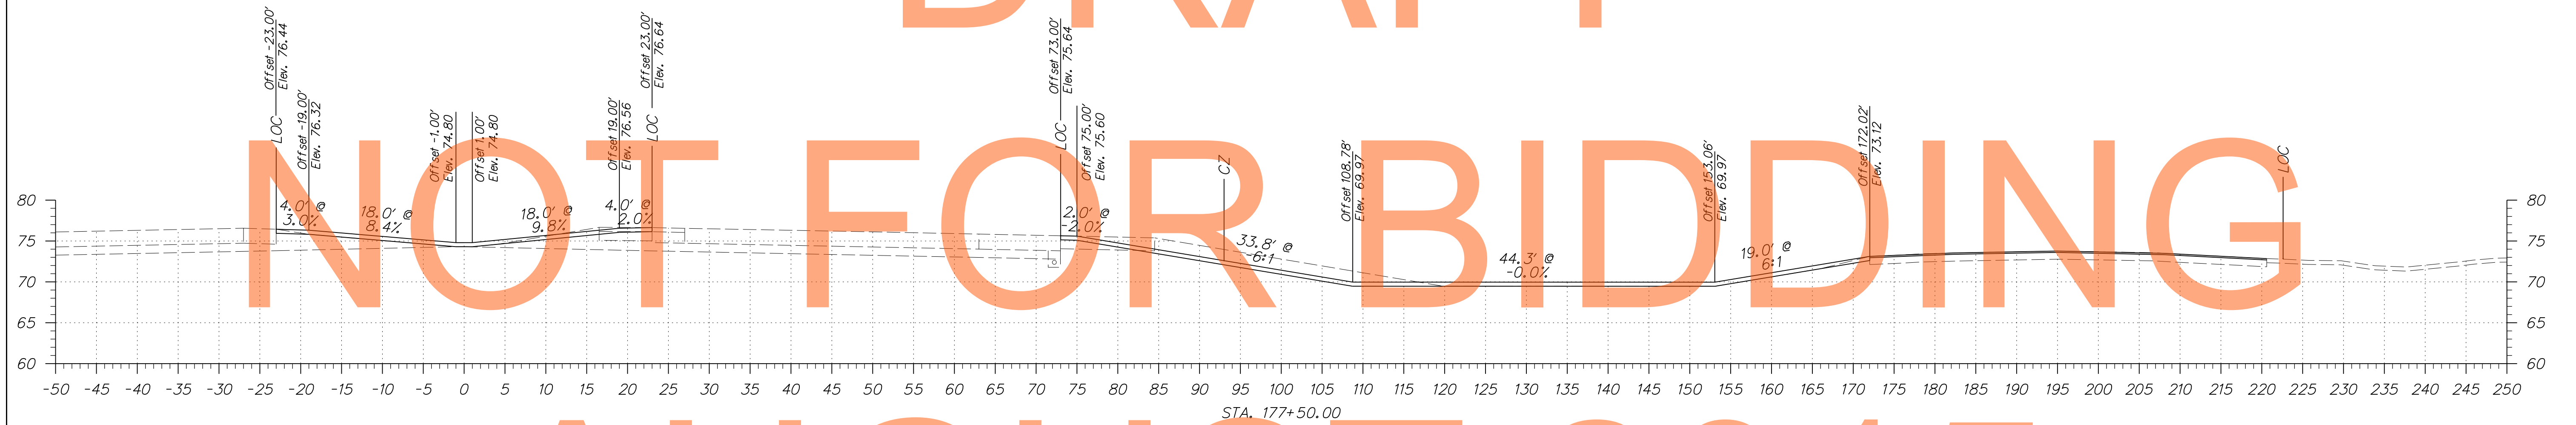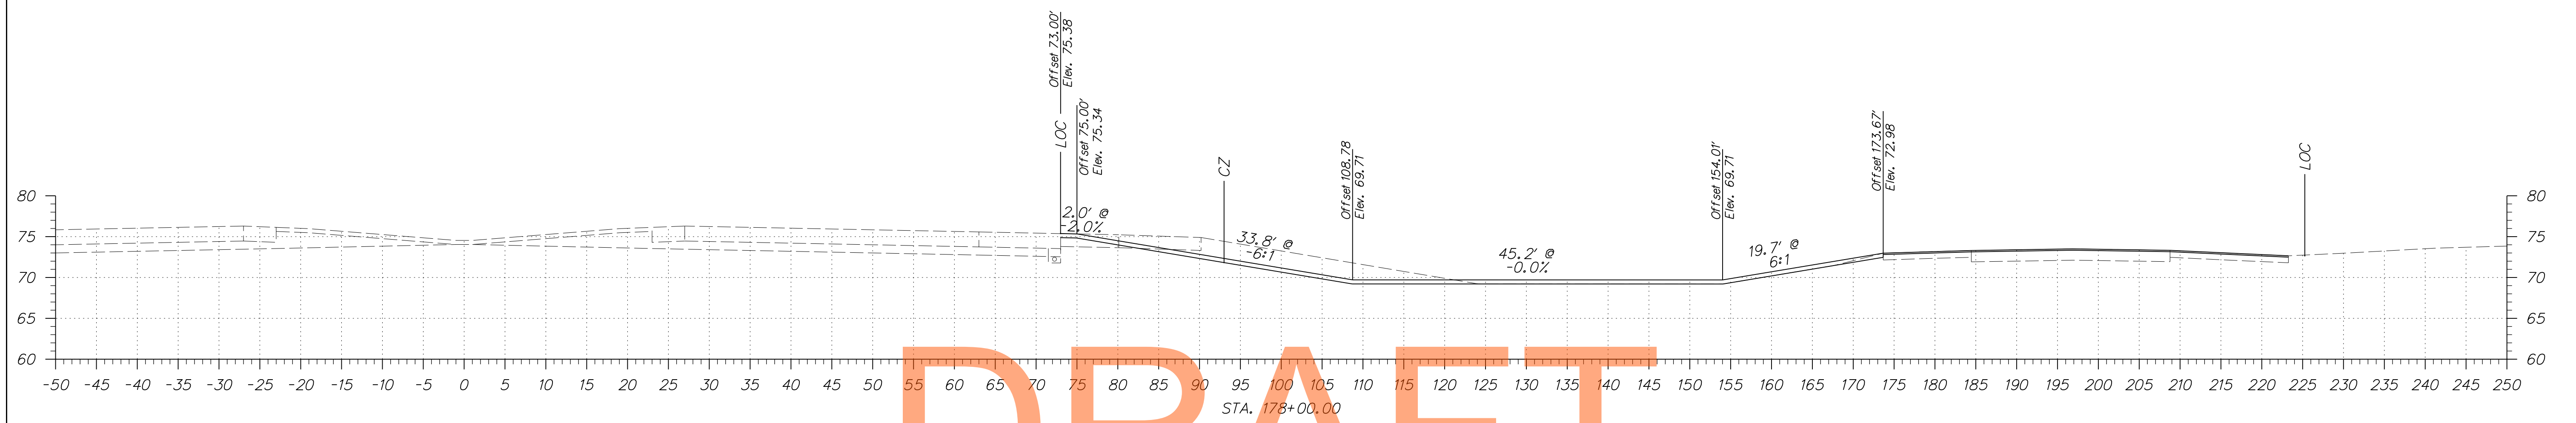

CROSS SECTION OFFSETS LEFT AND RIGHT SHIFT BEGINNING THIS SECTION



ADDENDUMS / REVISIONS




US 301
MARYLAND STATE LINE
TO LEVELS ROAD


CONTRACT	BRIDGE NO.
T200911303	DESIGNED BY: MK
COUNTY	CHECKED BY: MFM
NEW CASTLE	

CROSS SECTIONS
US 301 MAINLINE


SHEET NO.
493
TOTAL SHTS.
518

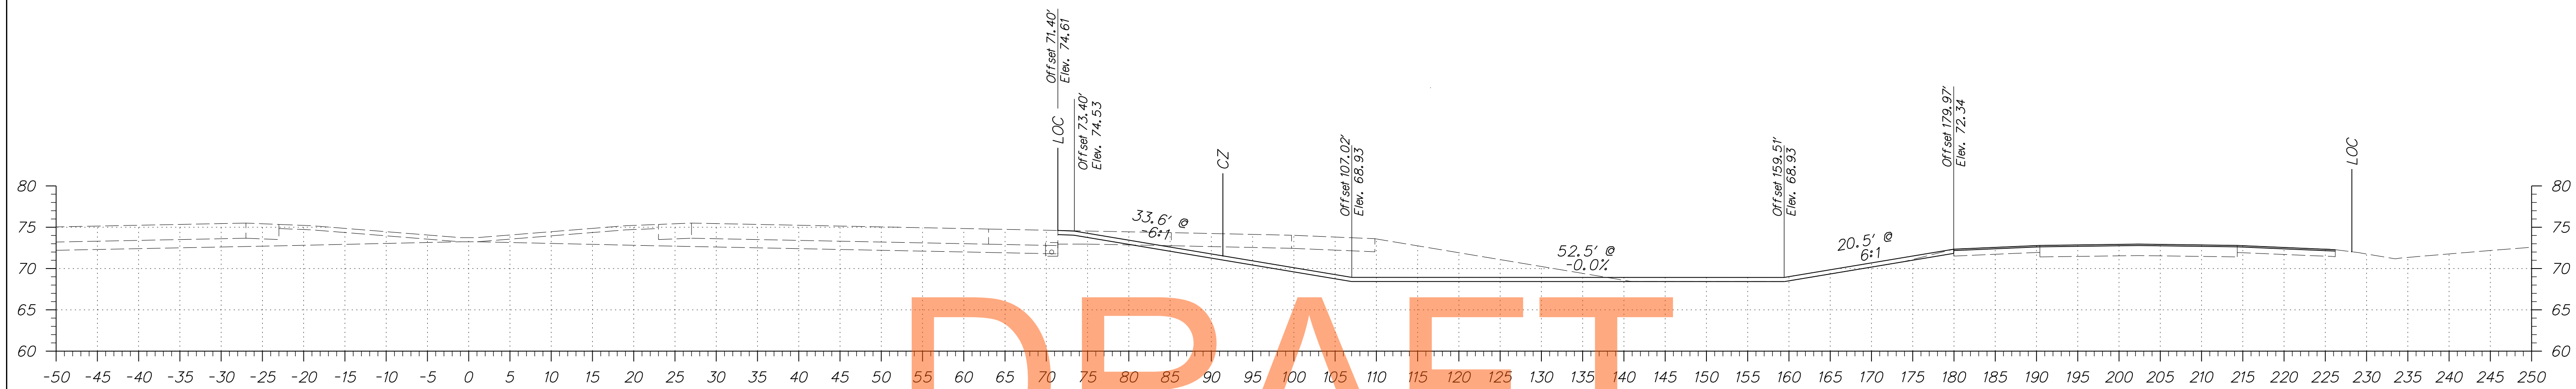


DRAFT

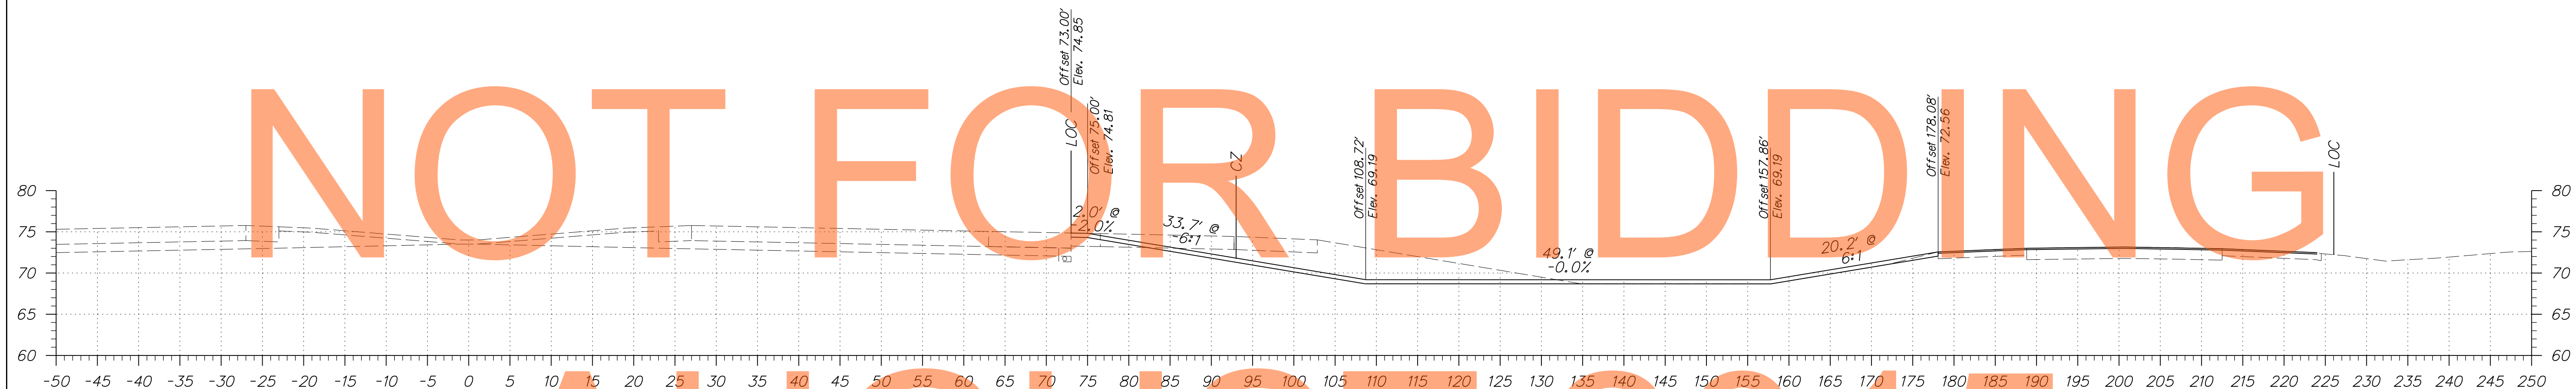


NOT FOR BIDDING

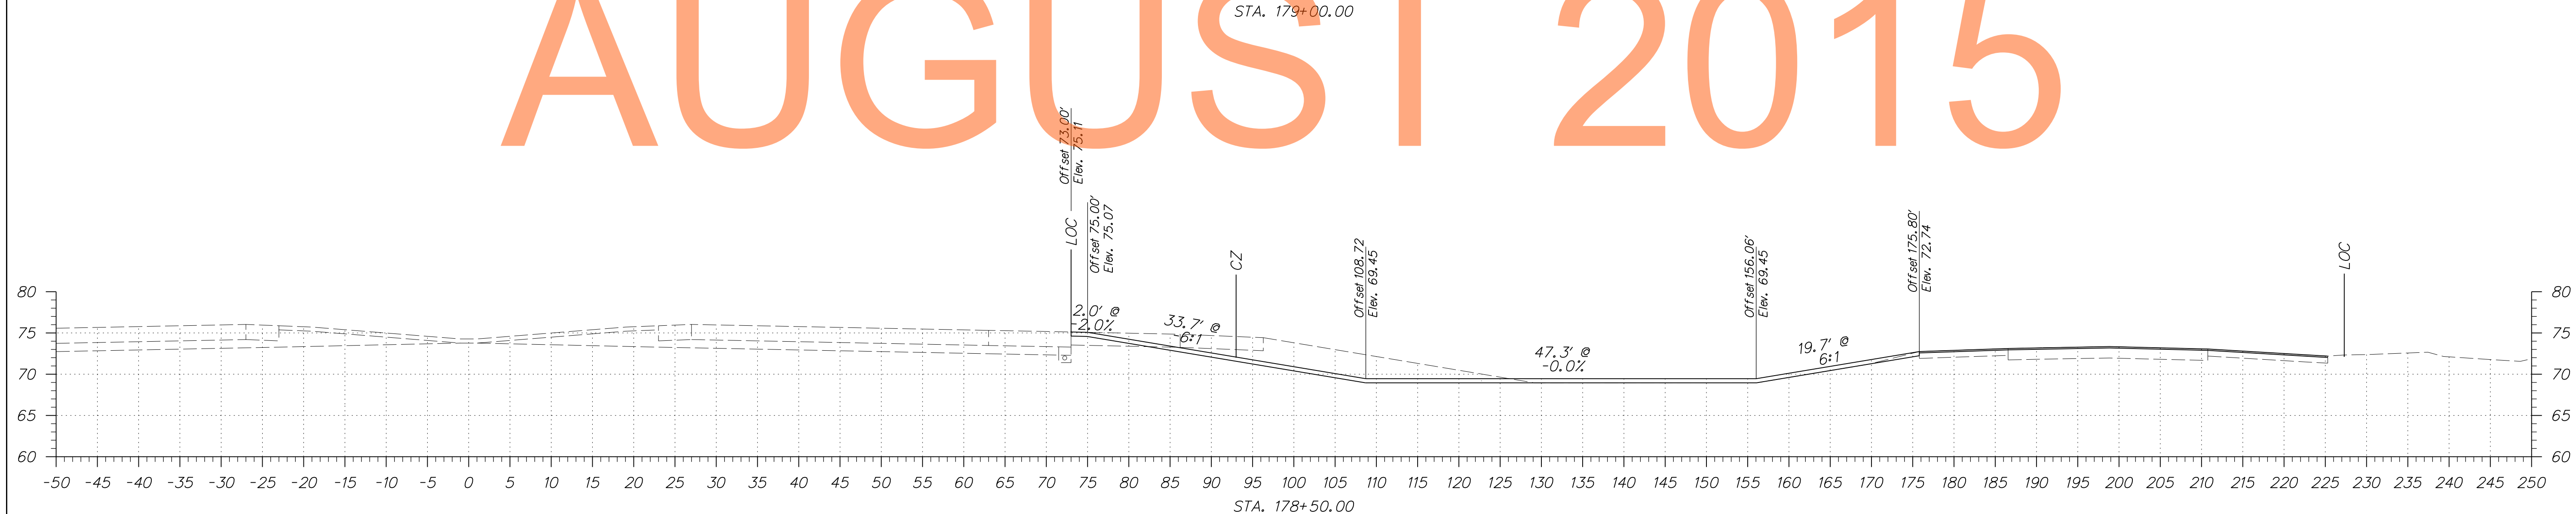

AUGUST 2015

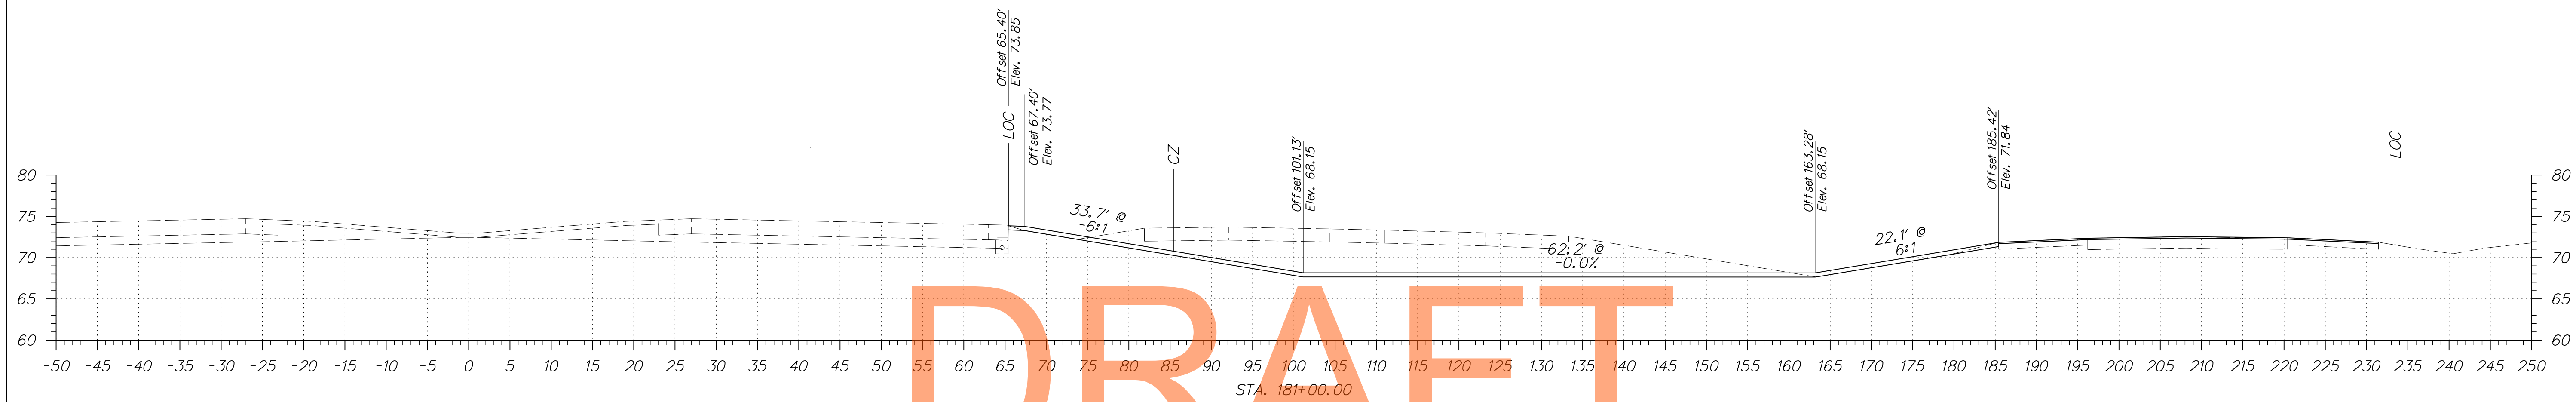


DRAFT

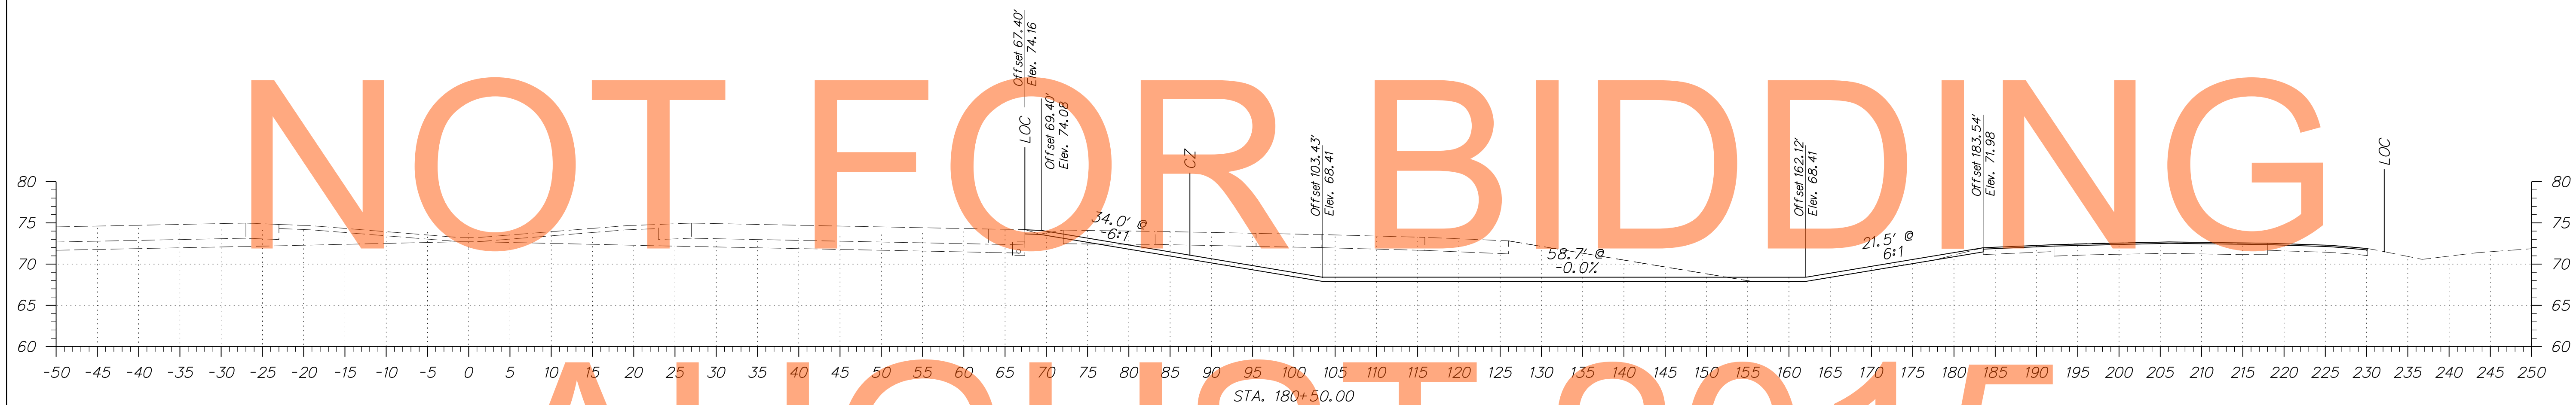

NOT FOR BIDDING




AUGUST 2015

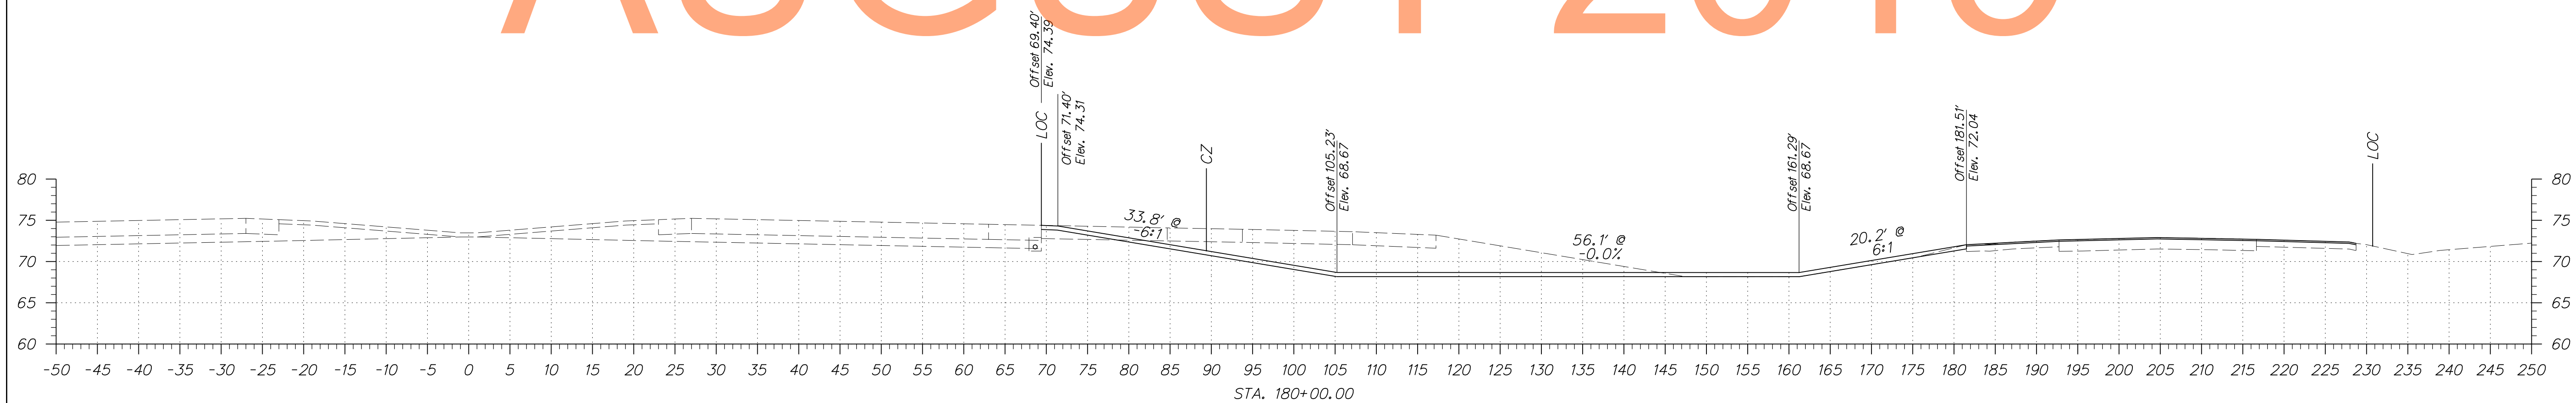


DRAFT


NOT FOR BIDDING

AUGUST 2015

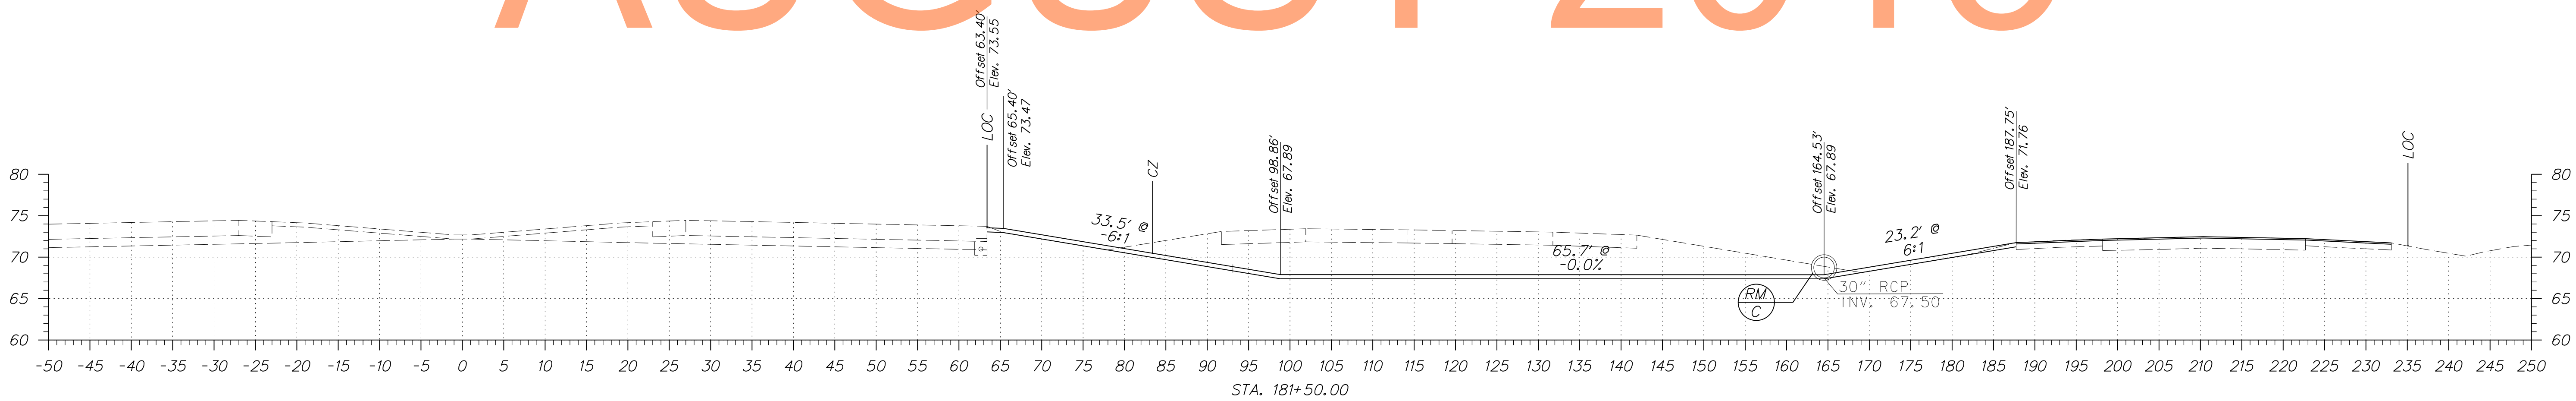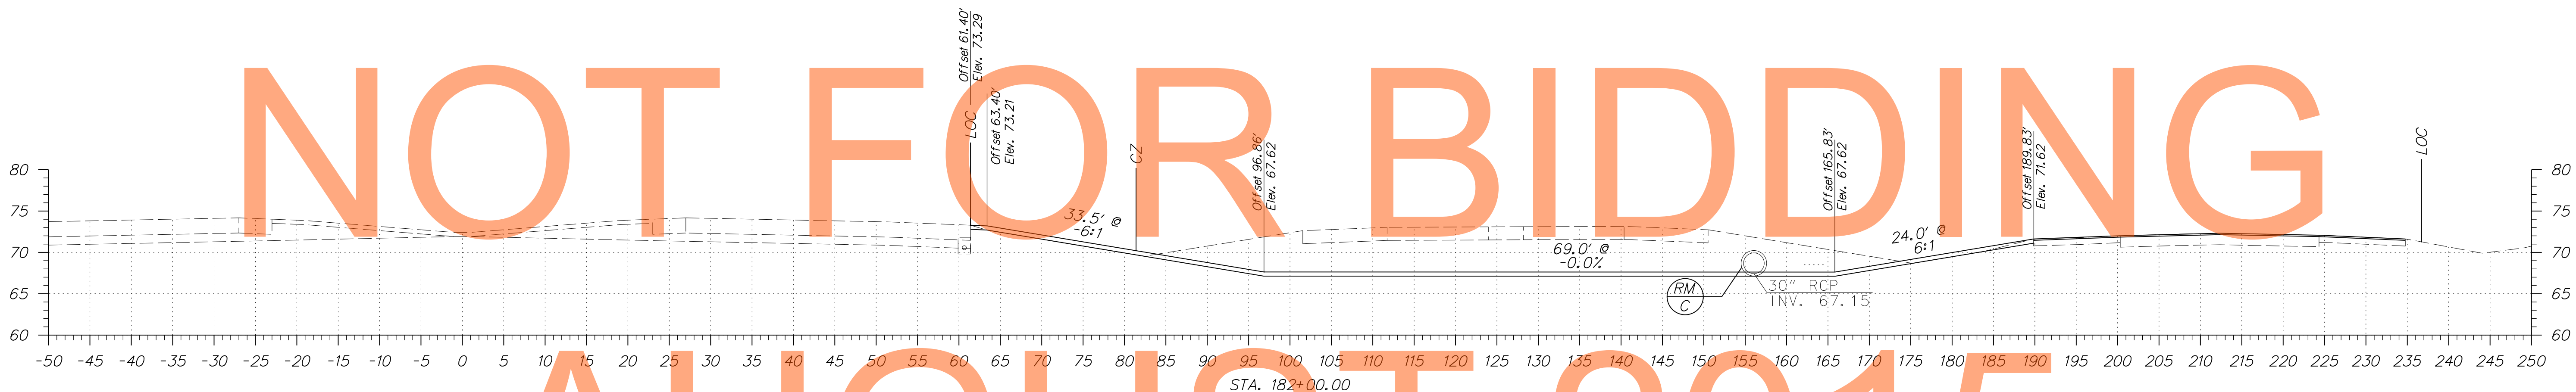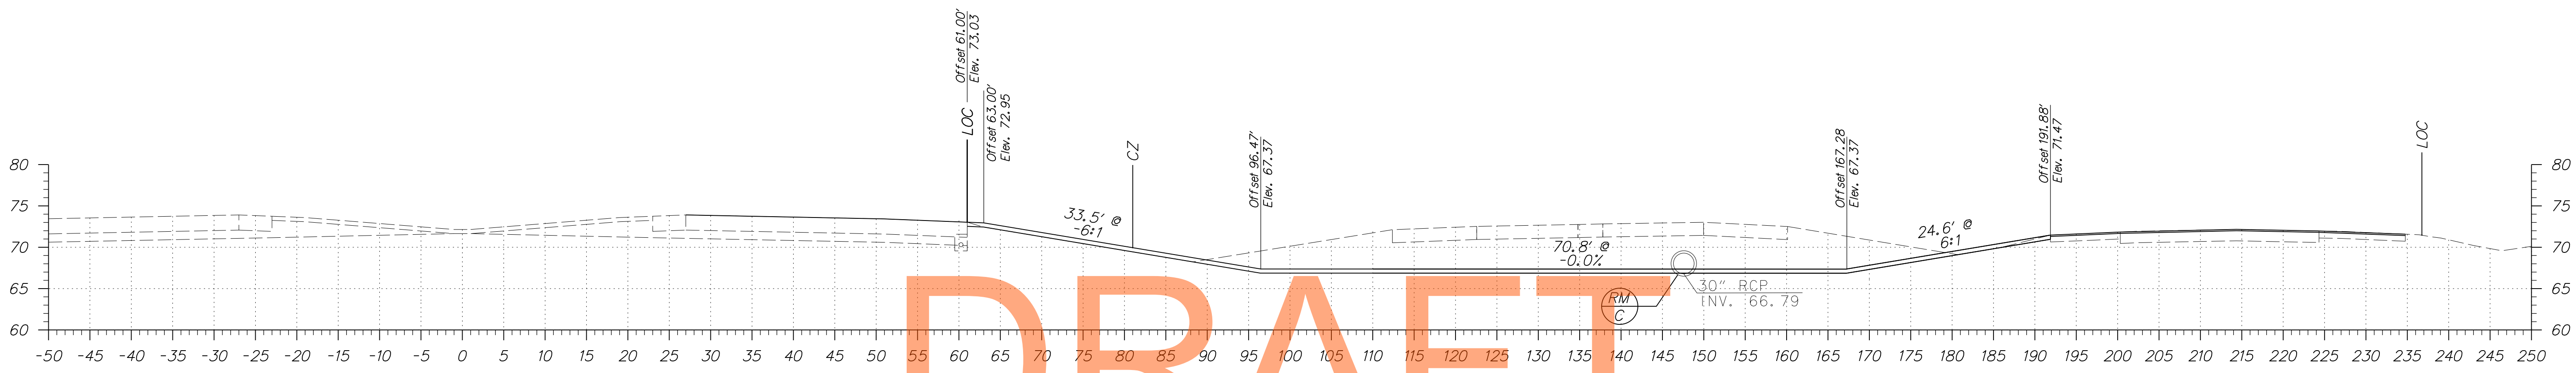

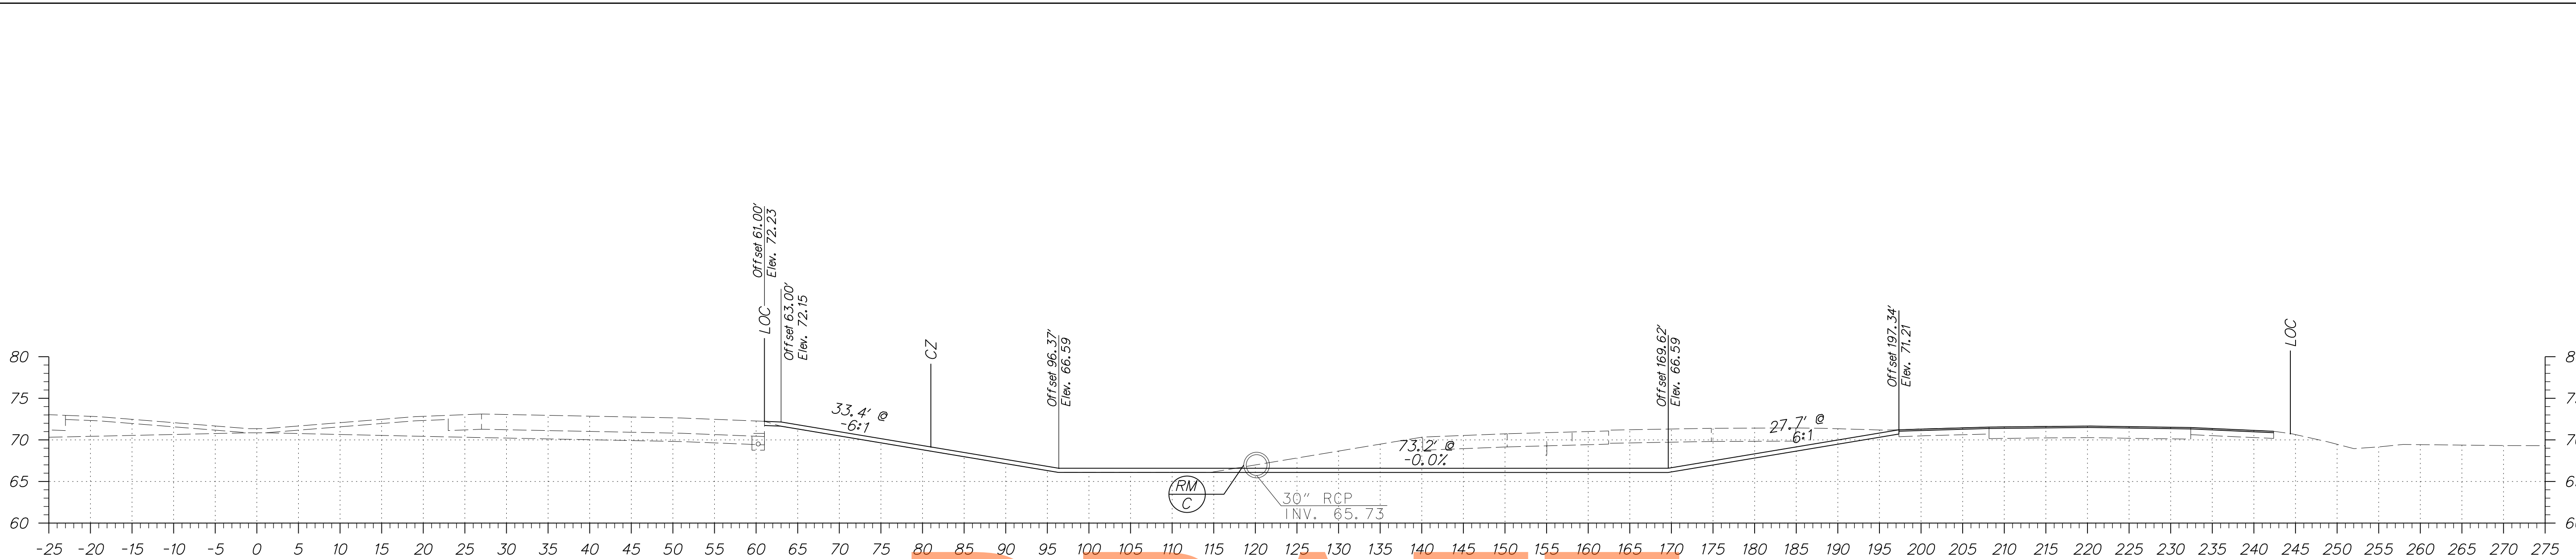


DRAFT

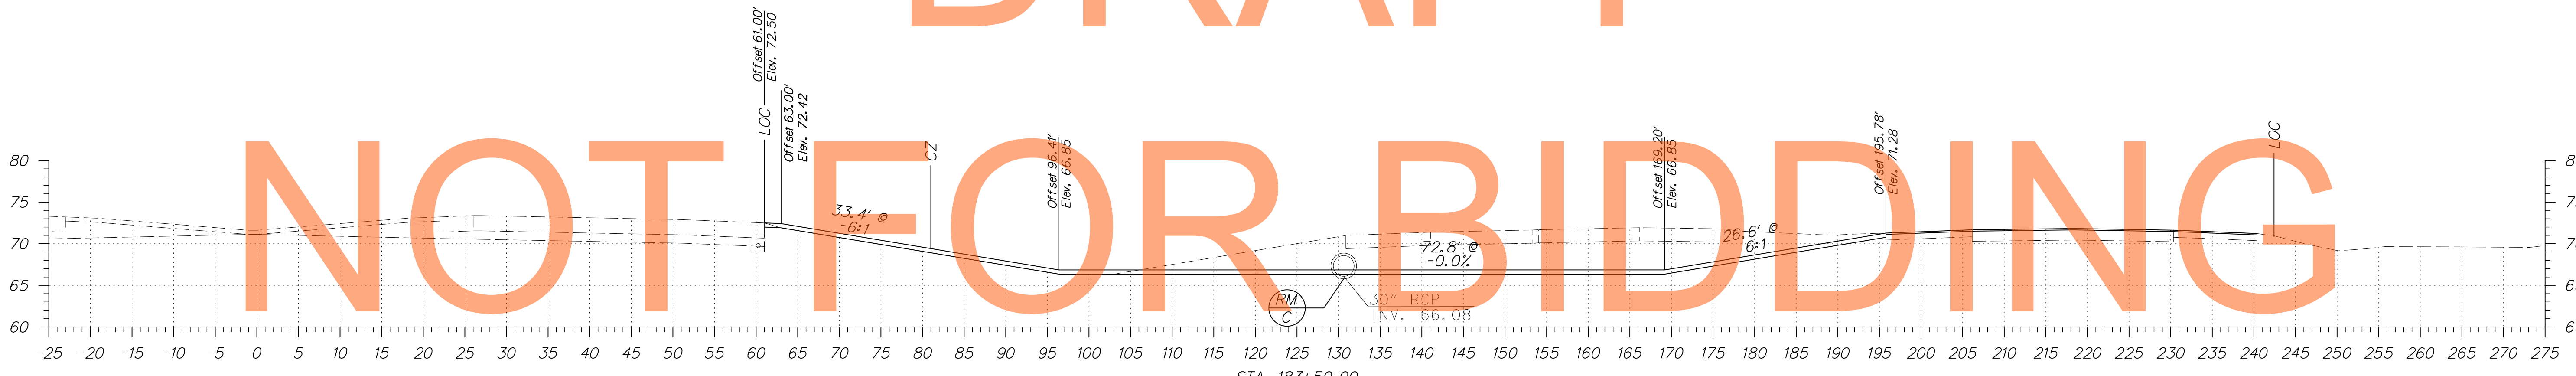

NOT FOR BIDDING


AUGUST 2015

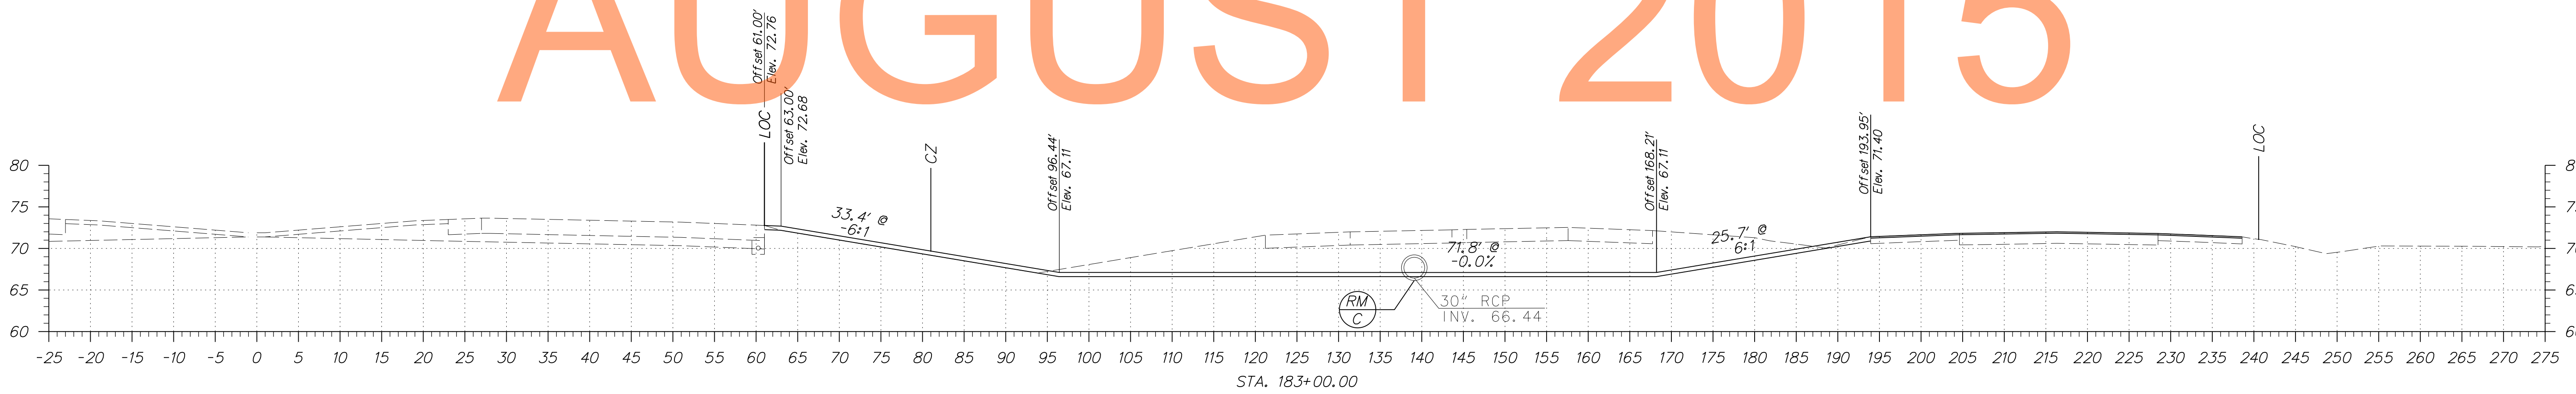

CROSS SECTION OFFSETS LEFT AND RIGHT SHIFT BEGINNING THIS SECTION



ADDENDUMS / REVISIONS

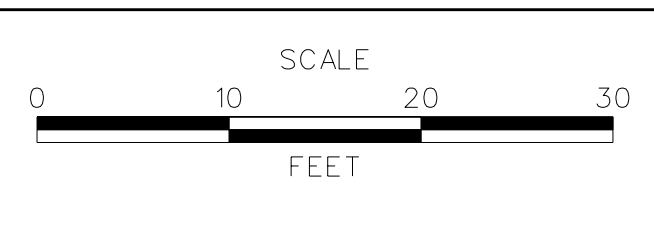

**US 301
MARYLAND STATE LINE
TO LEVELS ROAD**




CONTRACT T200911303	BRIDGE NO.
COUNTY NEW CASTLE	DESIGNED BY: MK
	CHECKED BY: MFM

CROSS SECTIONS US 301 MAINLINE
SHEET NO. 497
TOTAL SHTS. 518


DRAFT

NOT FOR BIDDING

AUGUST 2015

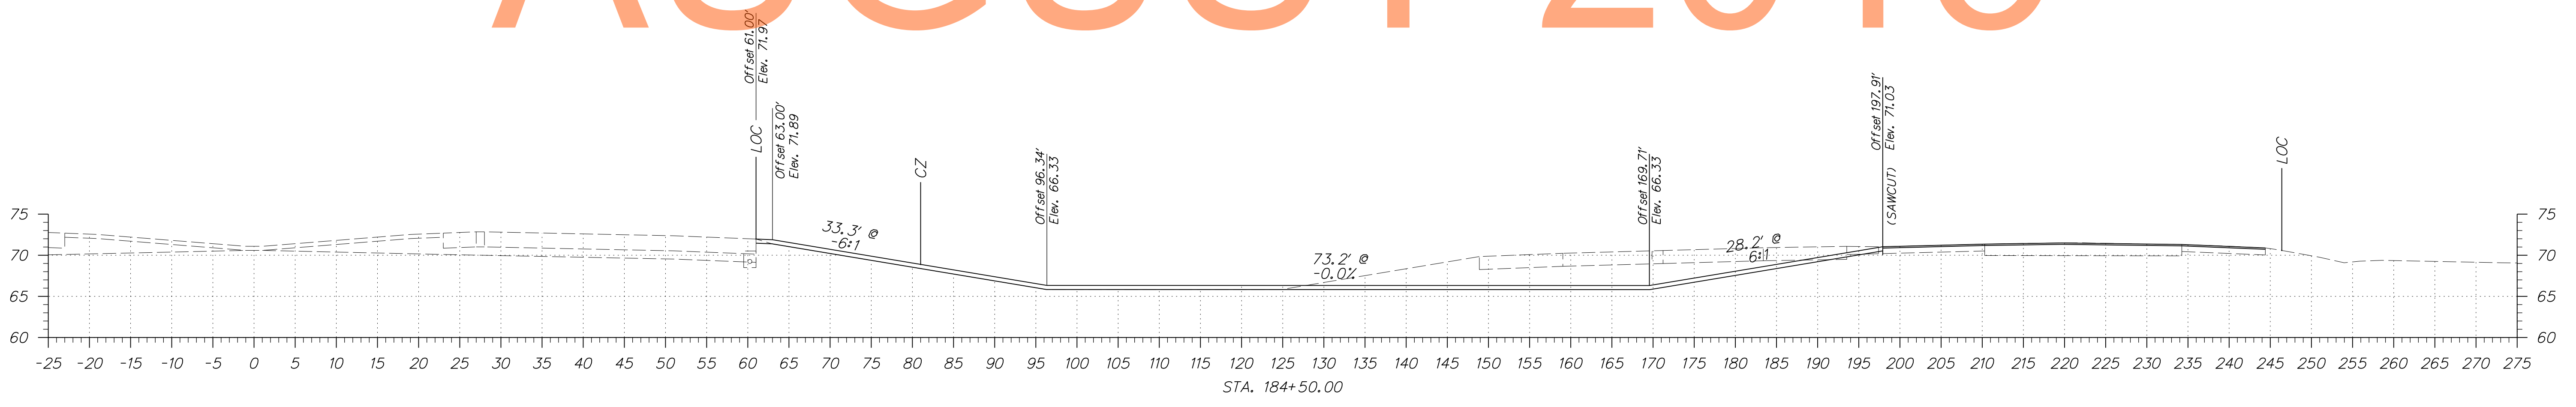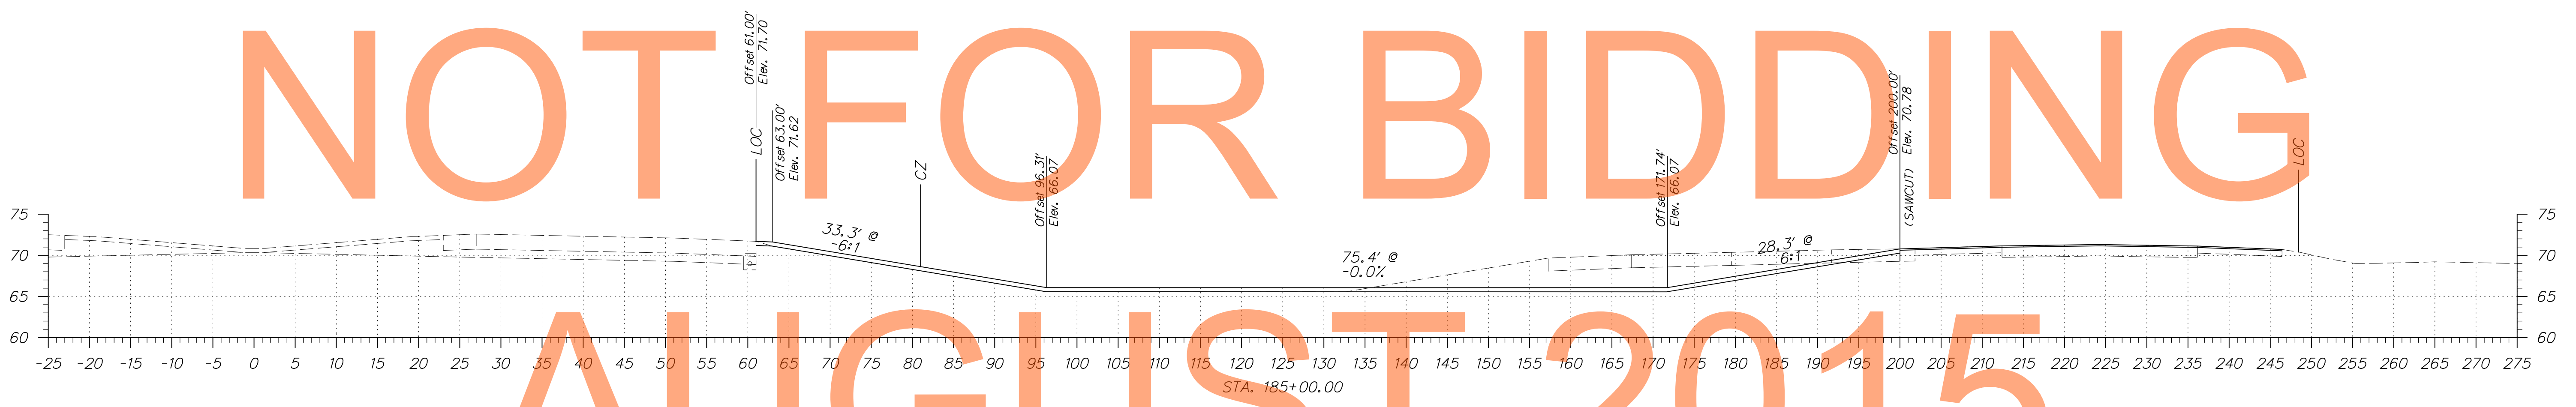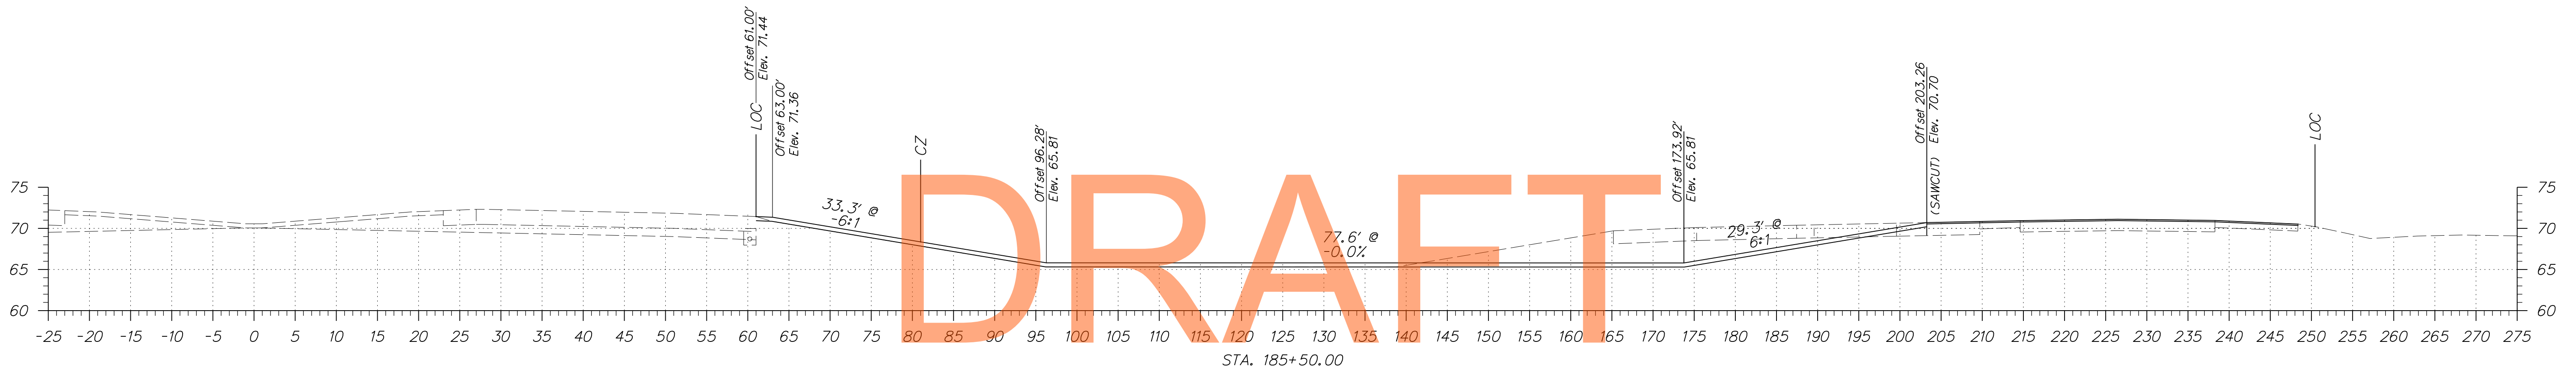

ADDENDUMS / REVISIONS



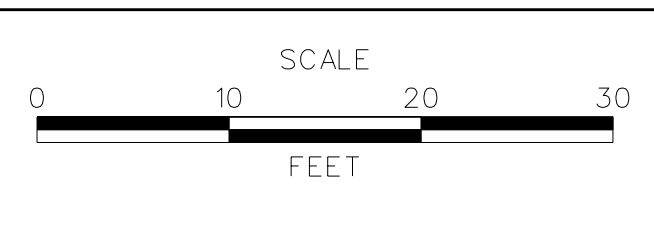


CONTRACT T200911303	BRIDGE NO.
COUNTY NEW CASTLE	DESIGNED BY: MK
	CHECKED BY: MFM


DRAFT

NOT FOR BIDDING

AUGUST 2015

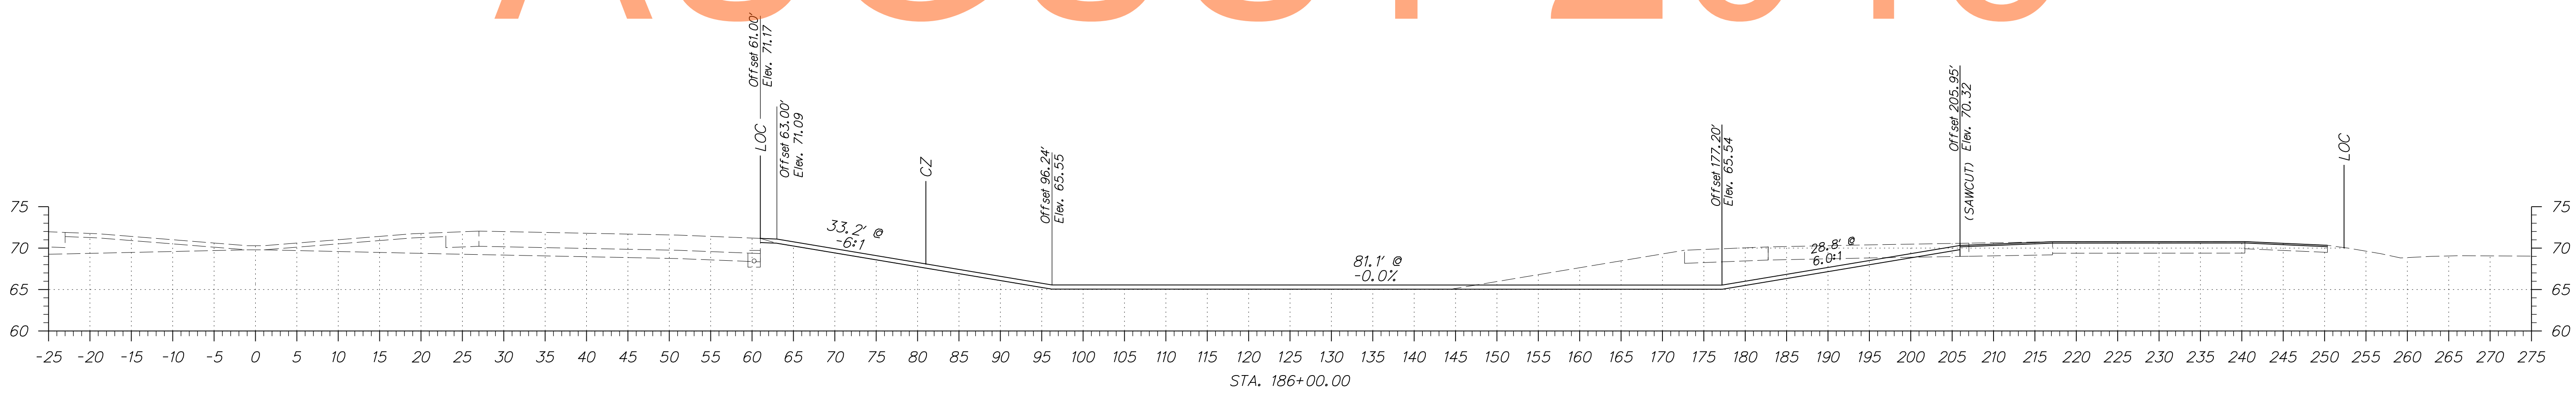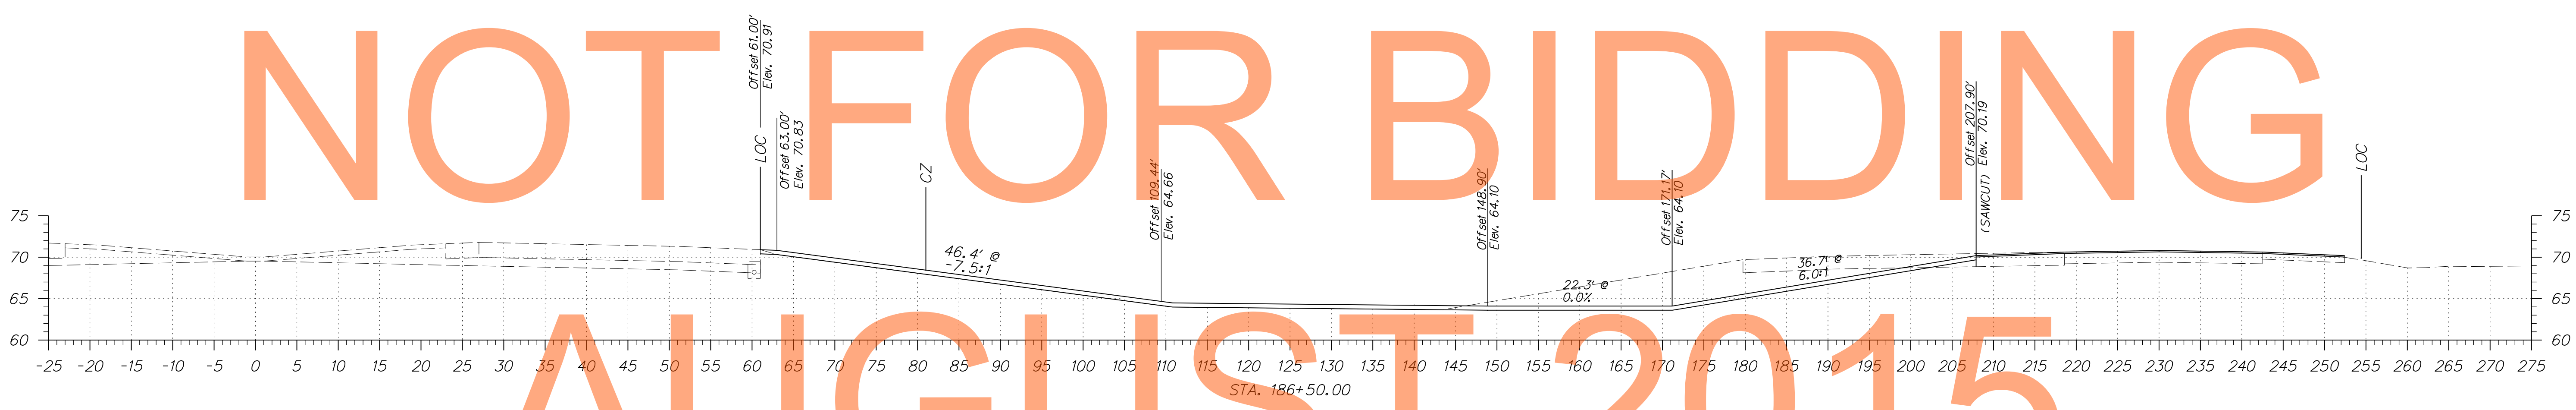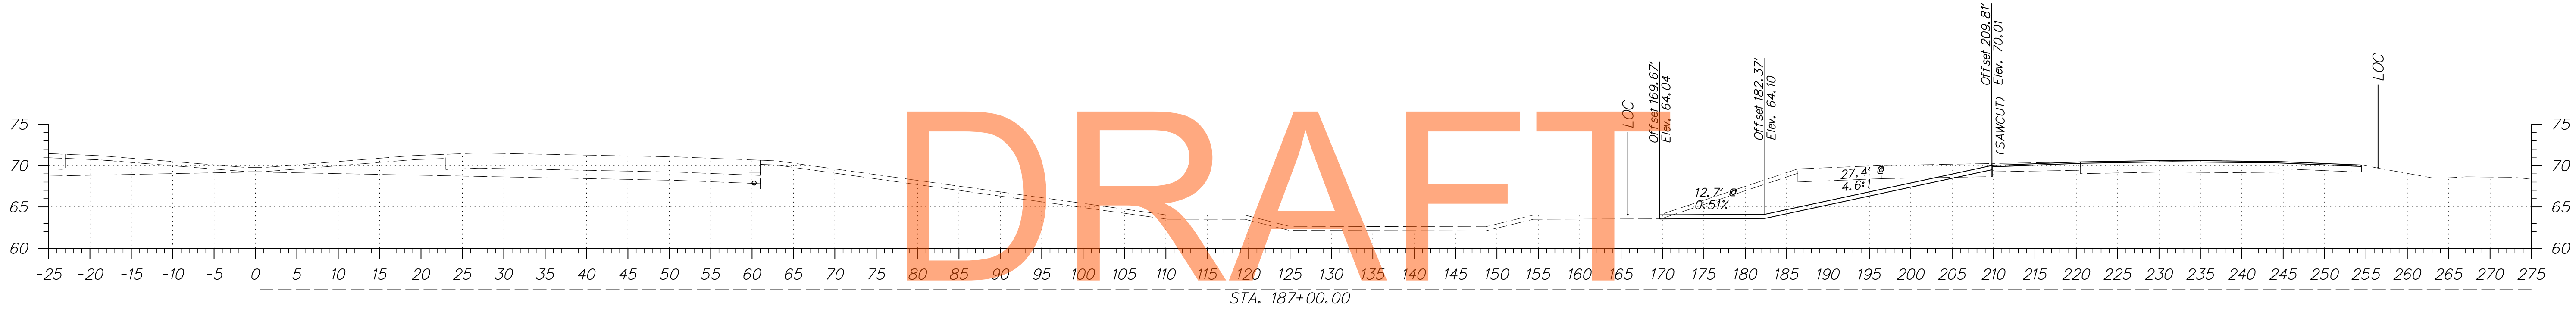

ADDENDUMS / REVISIONS	

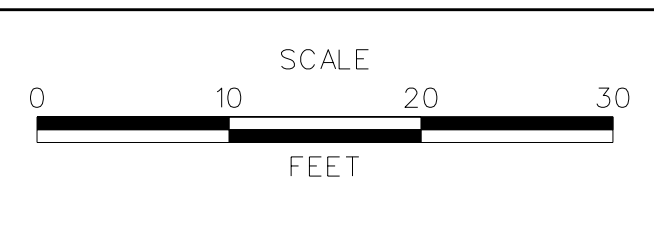

**US 301
MARYLAND STATE LINE
TO LEVELS ROAD**




CONTRACT T200911303	BRIDGE NO.
COUNTY NEW CASTLE	DESIGNED BY: MK
	CHECKED BY: MFM

CROSS SECTIONS US 301 MAINLINE	SHEET NO. 499
	TOTAL SHTS. 518


DRAFT

NOT FOR BIDDING

AUGUST 2015

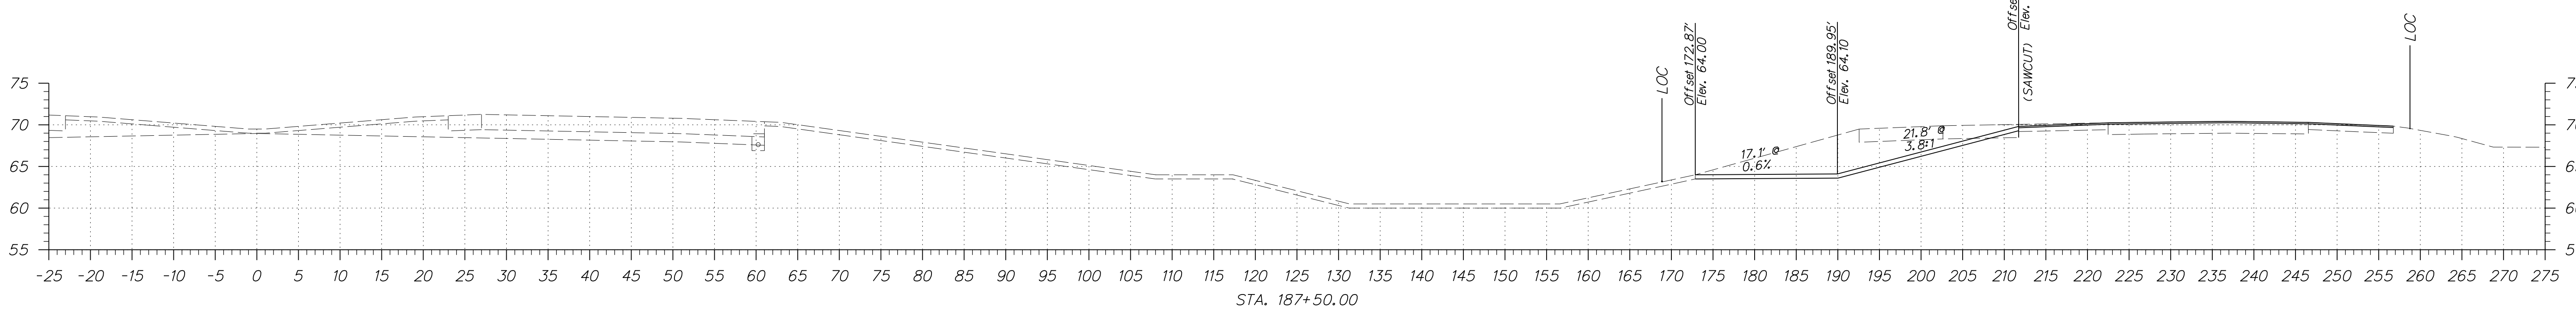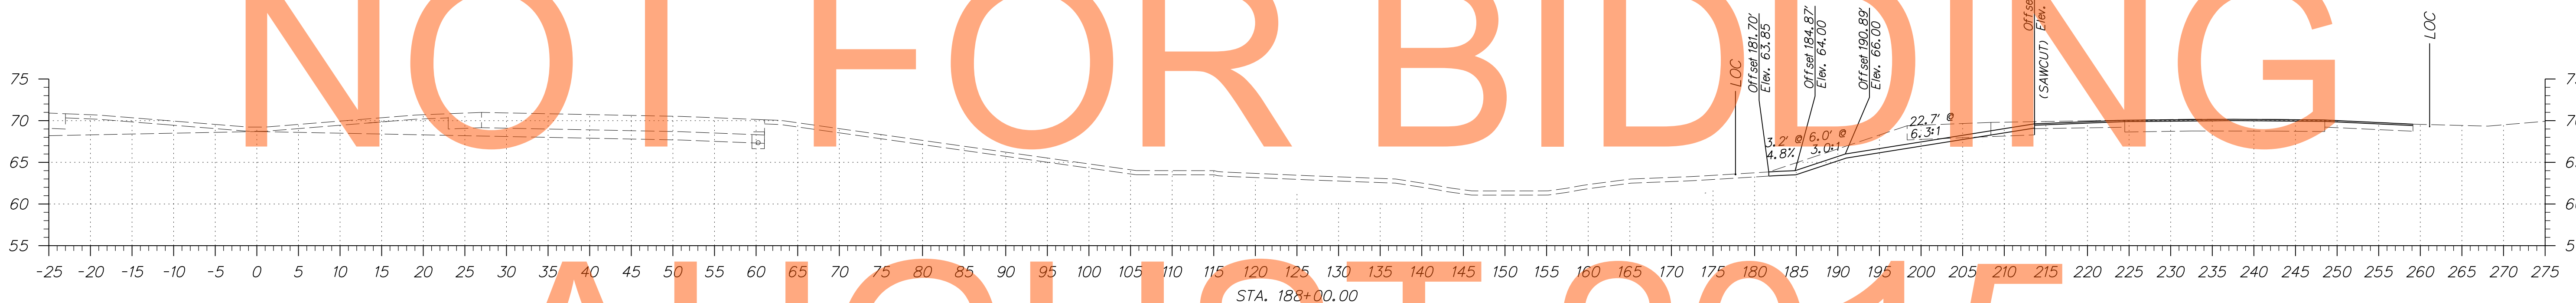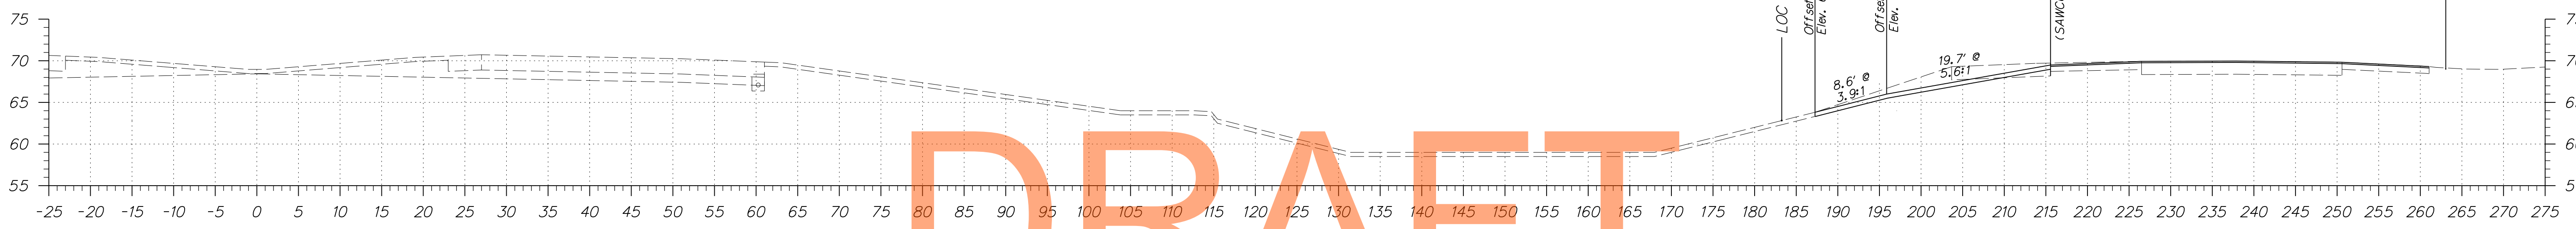

ADDENDUMS / REVISIONS	

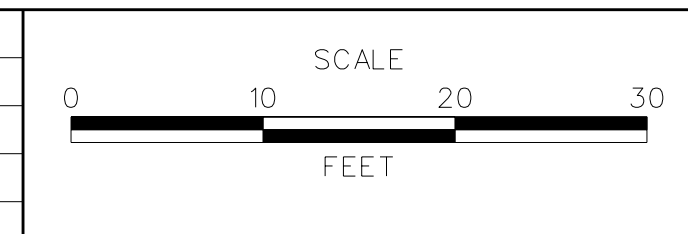

**US 301
MARYLAND STATE LINE
TO LEVELS ROAD**

CONTRACT T200911303	BRIDGE NO.
COUNTY NEW CASTLE	DESIGNED BY: MK
	CHECKED BY: MFM




**CROSS SECTIONS
US 301 MAINLINE**

SHEET NO. 500
TOTAL SHTS. 518


DRAFT

NOT FOR BIDDING

AUGUST 2015

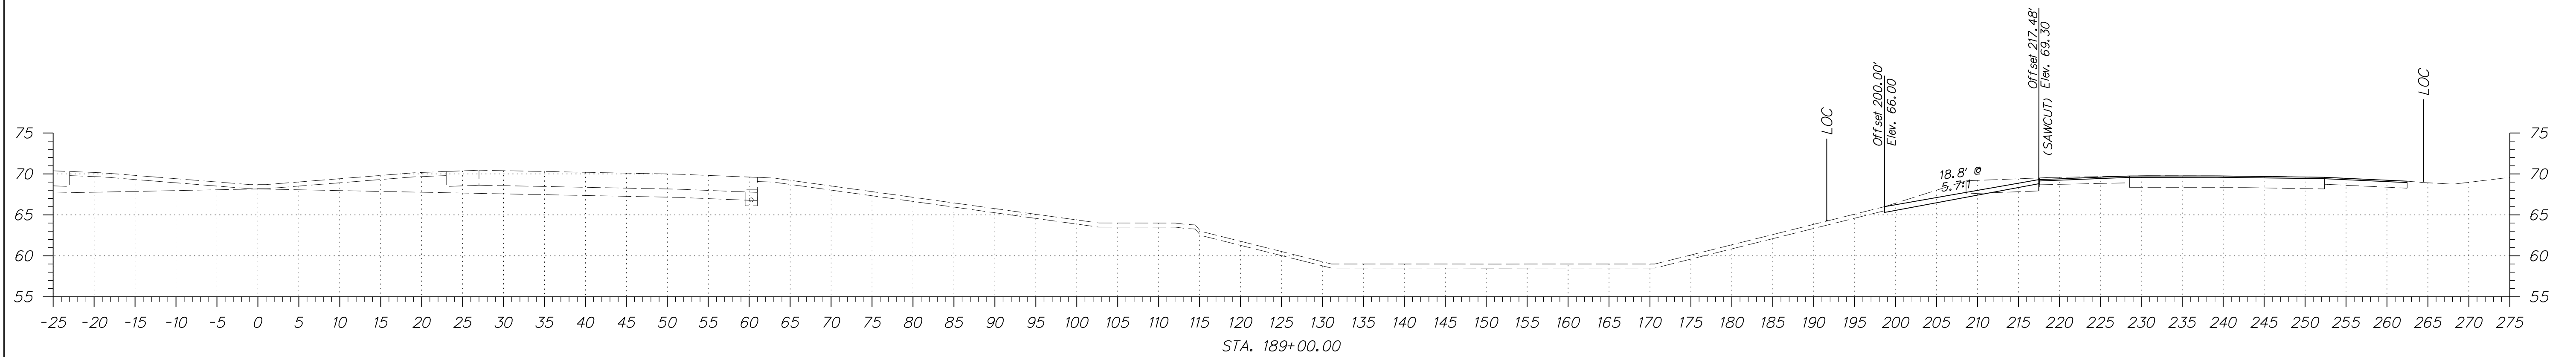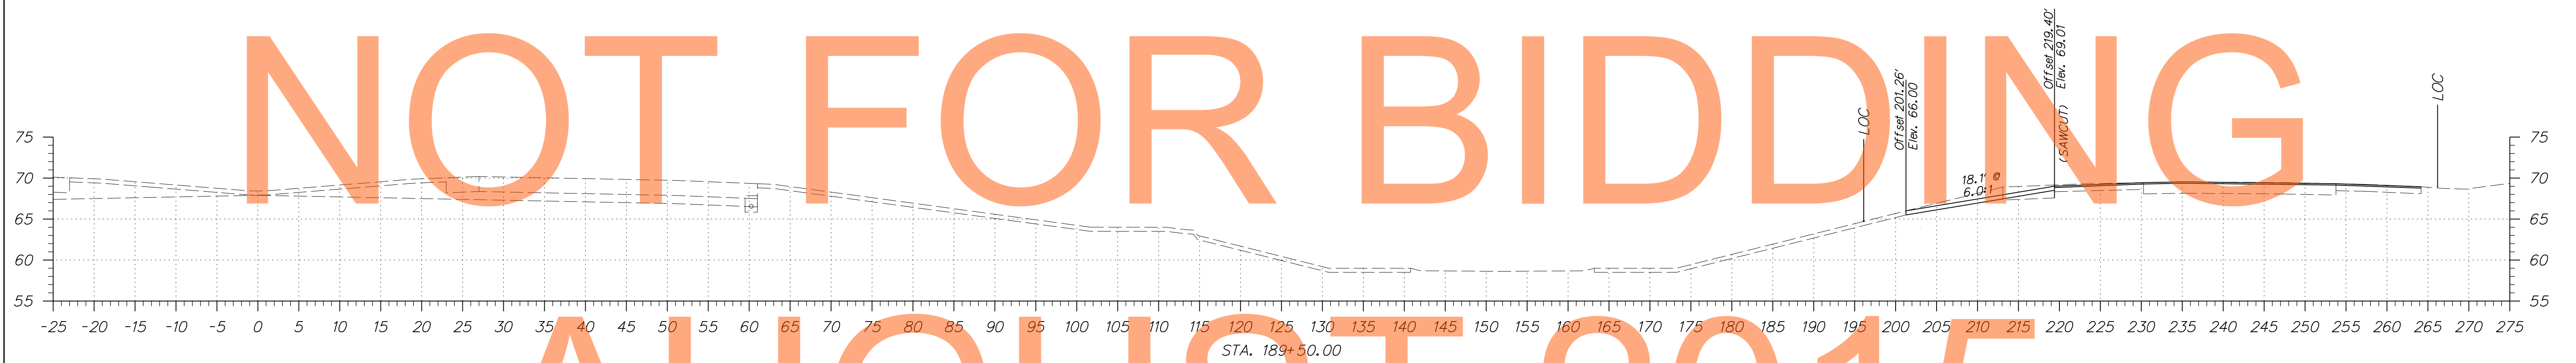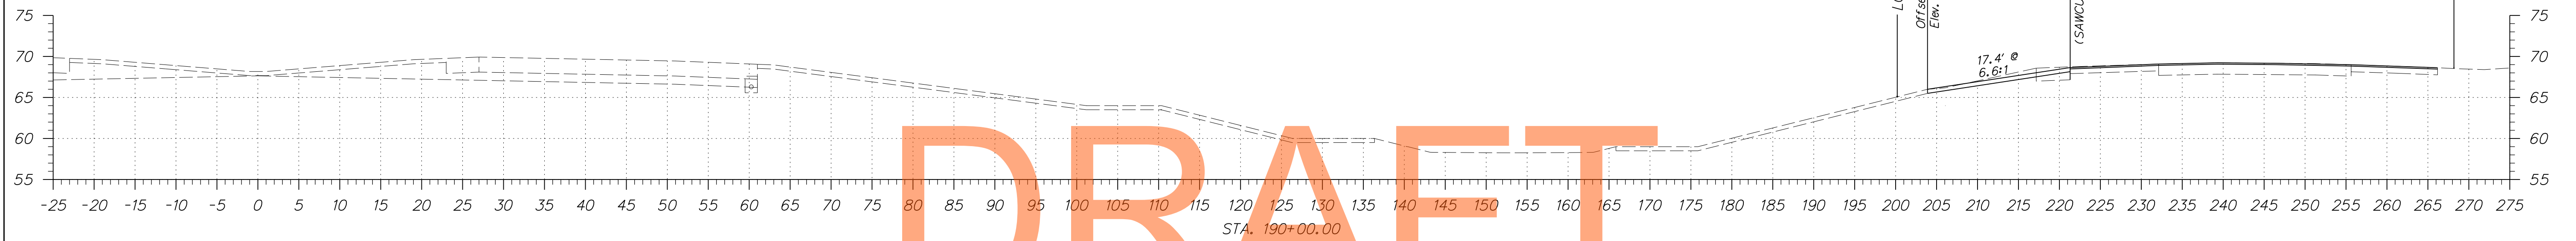

ADDENDUMS / REVISIONS	

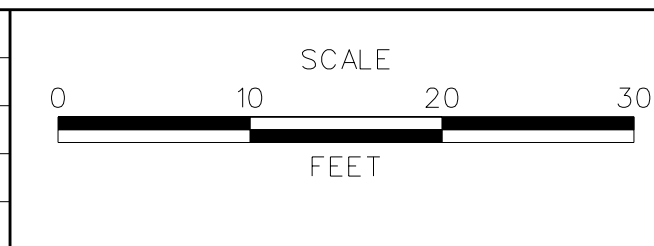


**US 301
MARYLAND STATE LINE
TO LEVELS ROAD**

CONTRACT T200911303	BRIDGE NO.
COUNTY NEW CASTLE	DESIGNED BY: MK
	CHECKED BY: MFM


CROSS SECTIONS US 301 MAINLINE	SHEET NO. 501
	TOTAL SHTS. 518




DRAFT

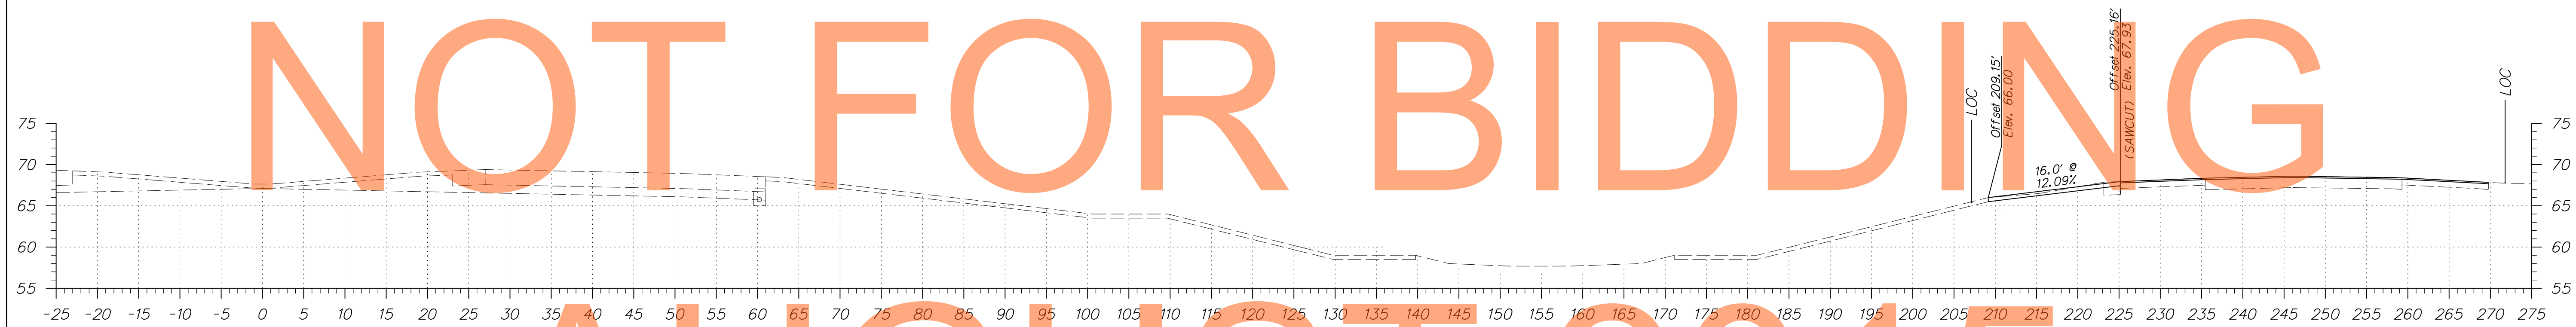


NOT FOR BIDDING

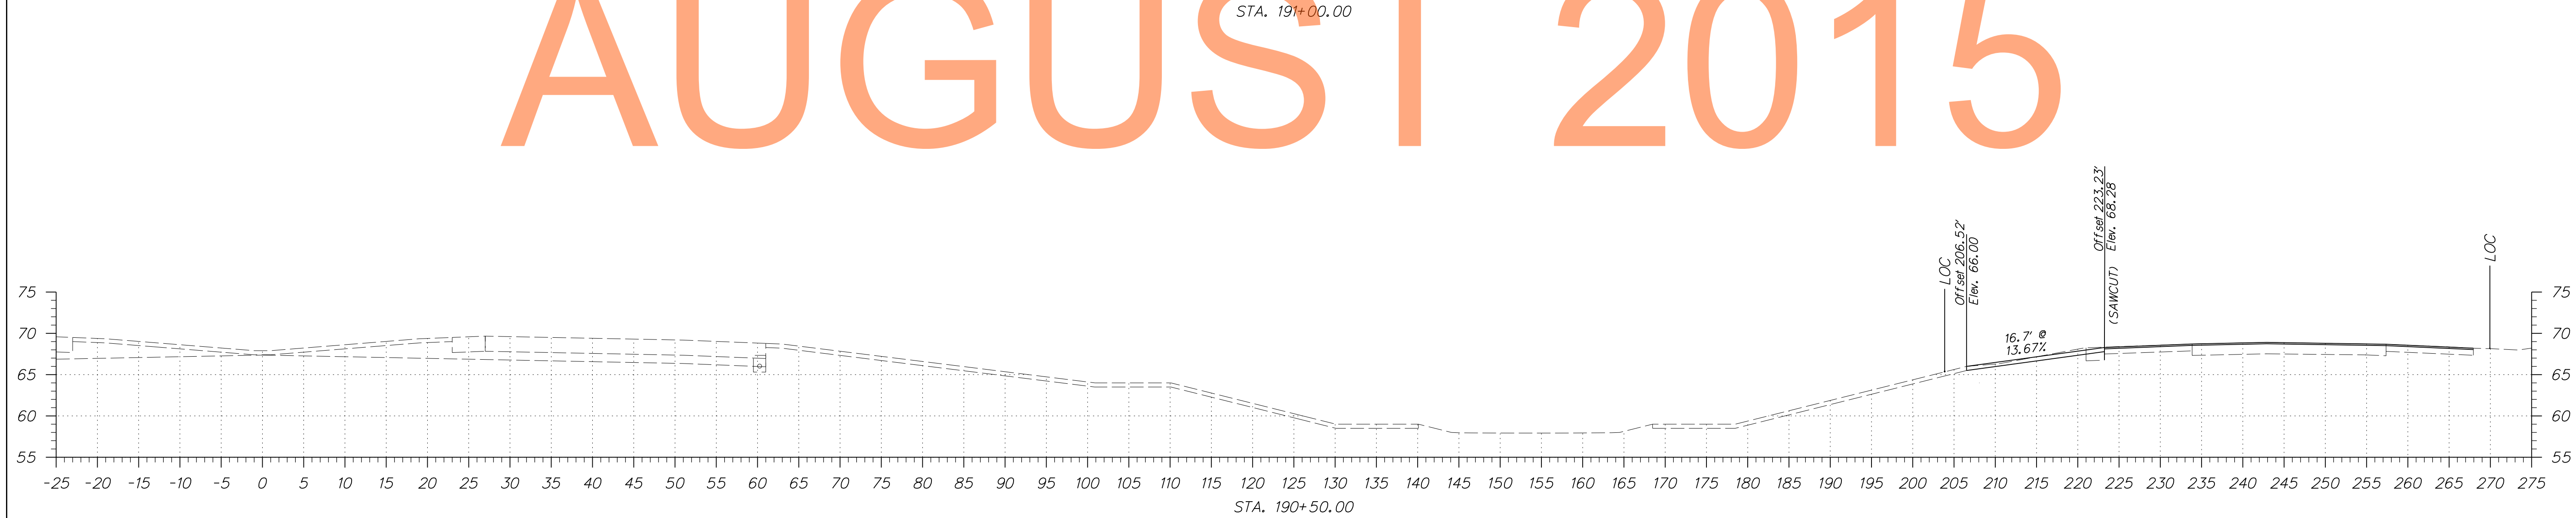

AUGUST 2015

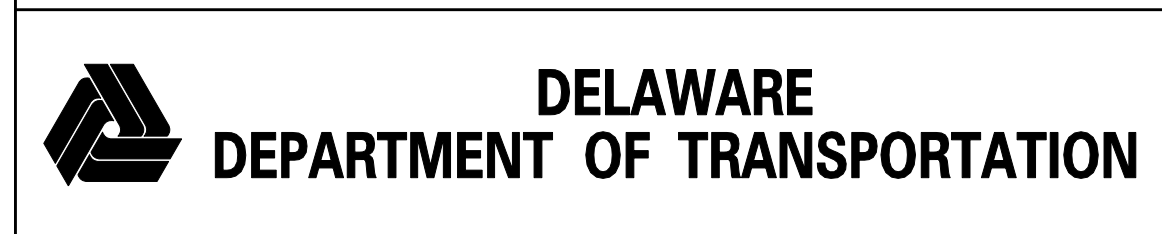




ADDENDUMS / REVISIONS	

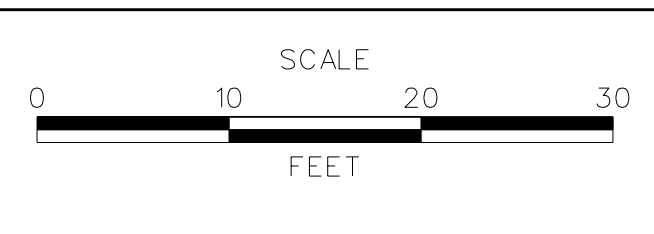

**US 301
MARYLAND STATE LINE
TO LEVELS ROAD**

CONTRACT T200911303	BRIDGE NO.
COUNTY NEW CASTLE	DESIGNED BY: MK
	CHECKED BY: MFM

CROSS SECTIONS US 301 MAINLINE	SHEET NO. 502
	TOTAL SHTS. 518

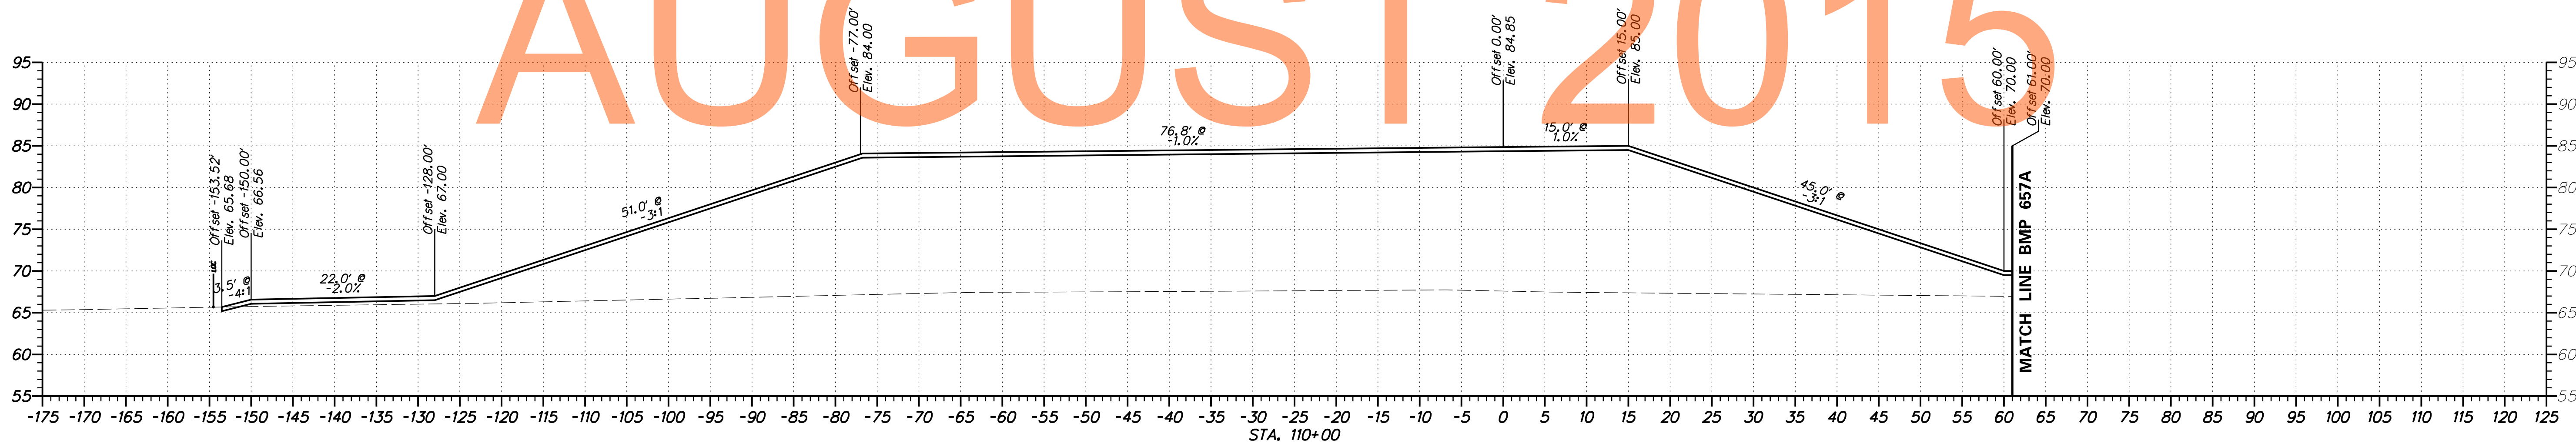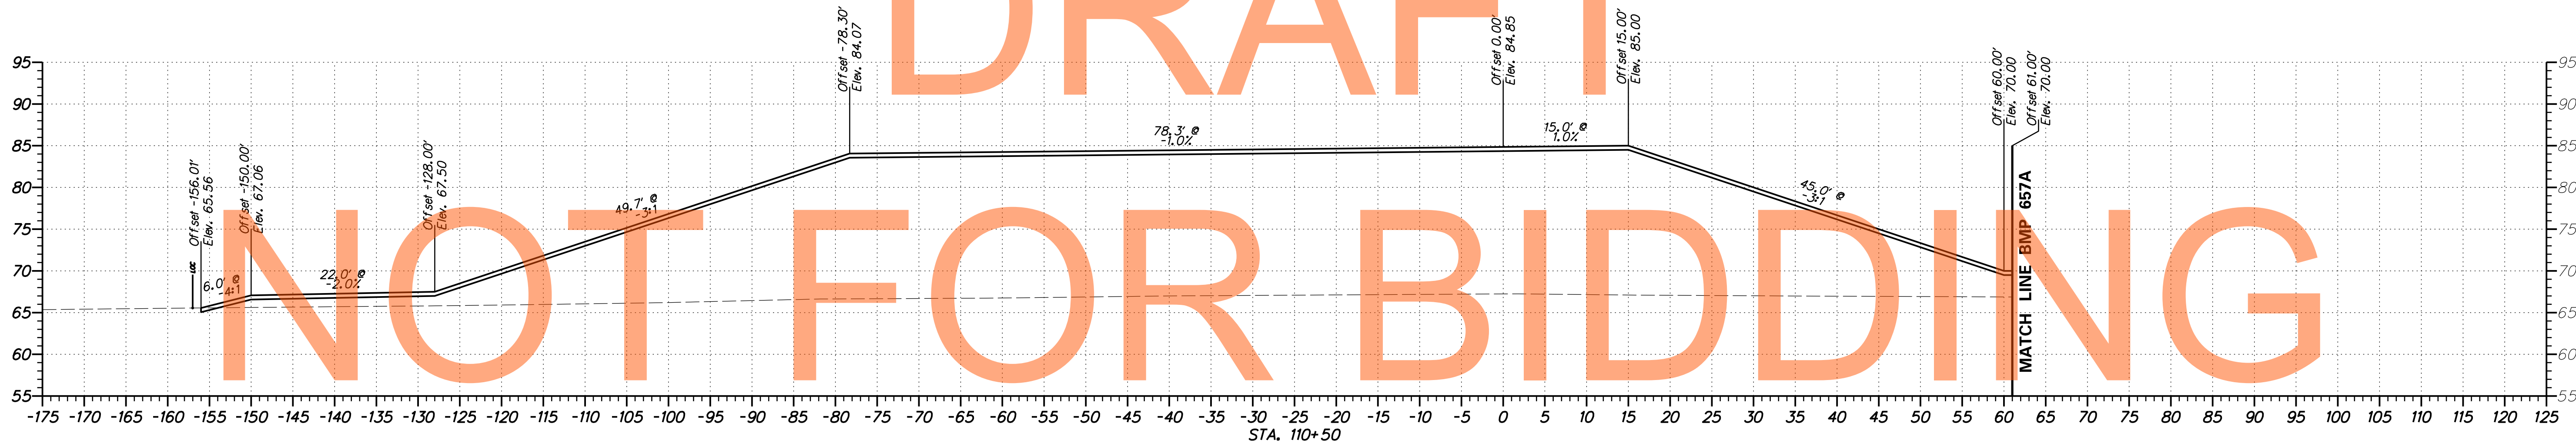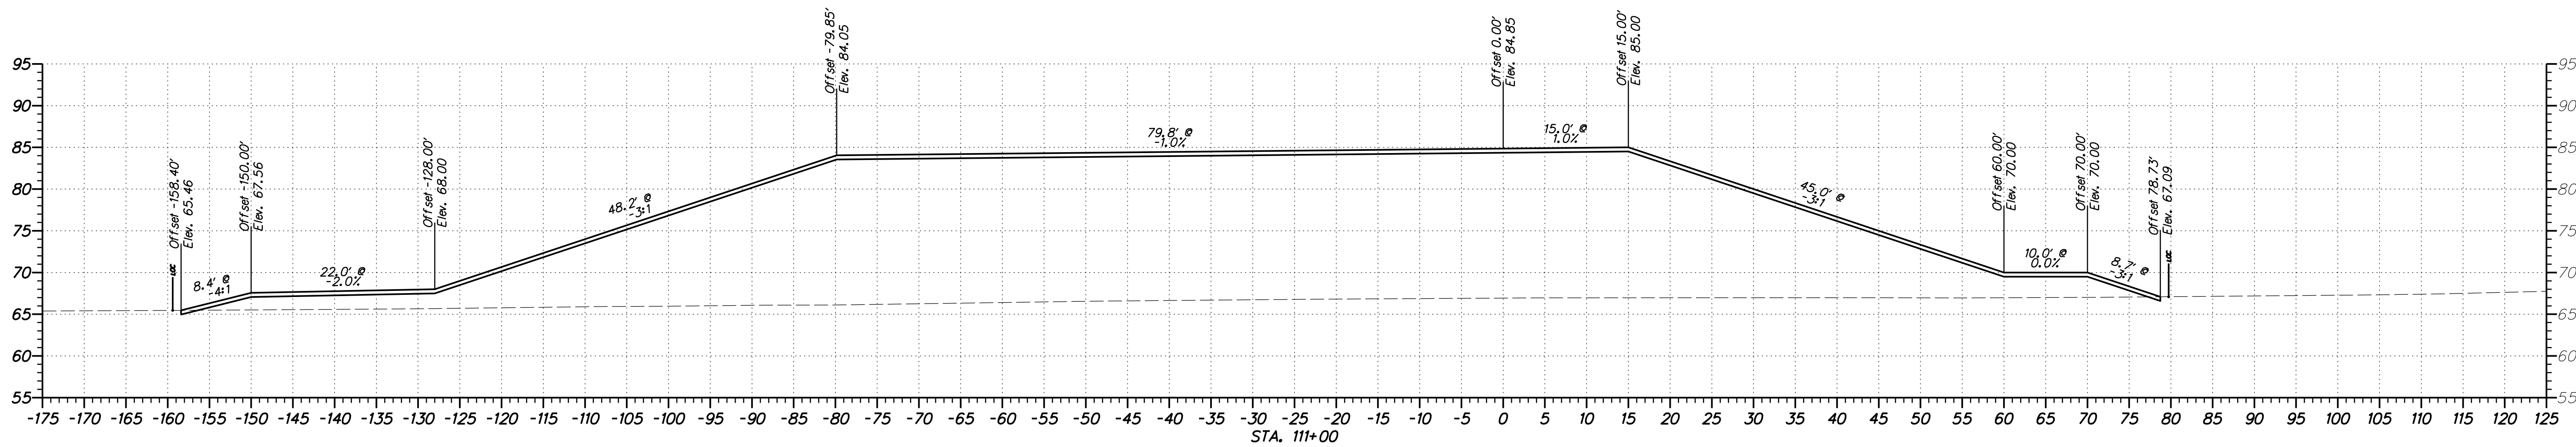


DRAFT

NOT FOR BIDDING

AUGUST 2015

ADDENDUMS / REVISIONS	



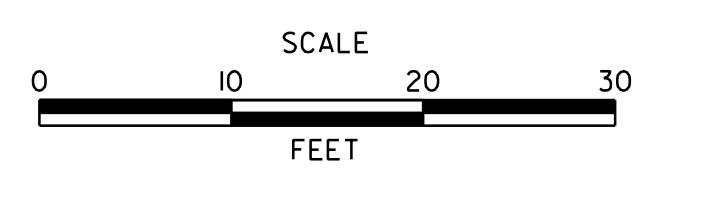


US 301 LEVELS ROAD TO SUMMIT BRIDGE ROAD

CONTRACT	BRIDGE NO.
T200911303	
COUNTY	DESIGNED BY: WRC
NEW CASTLE	CHECKED BY: WAM


SPUR STOCKPILE CROSS SECTIONS

SHEET NO.
503
TOTAL SHTS.
518

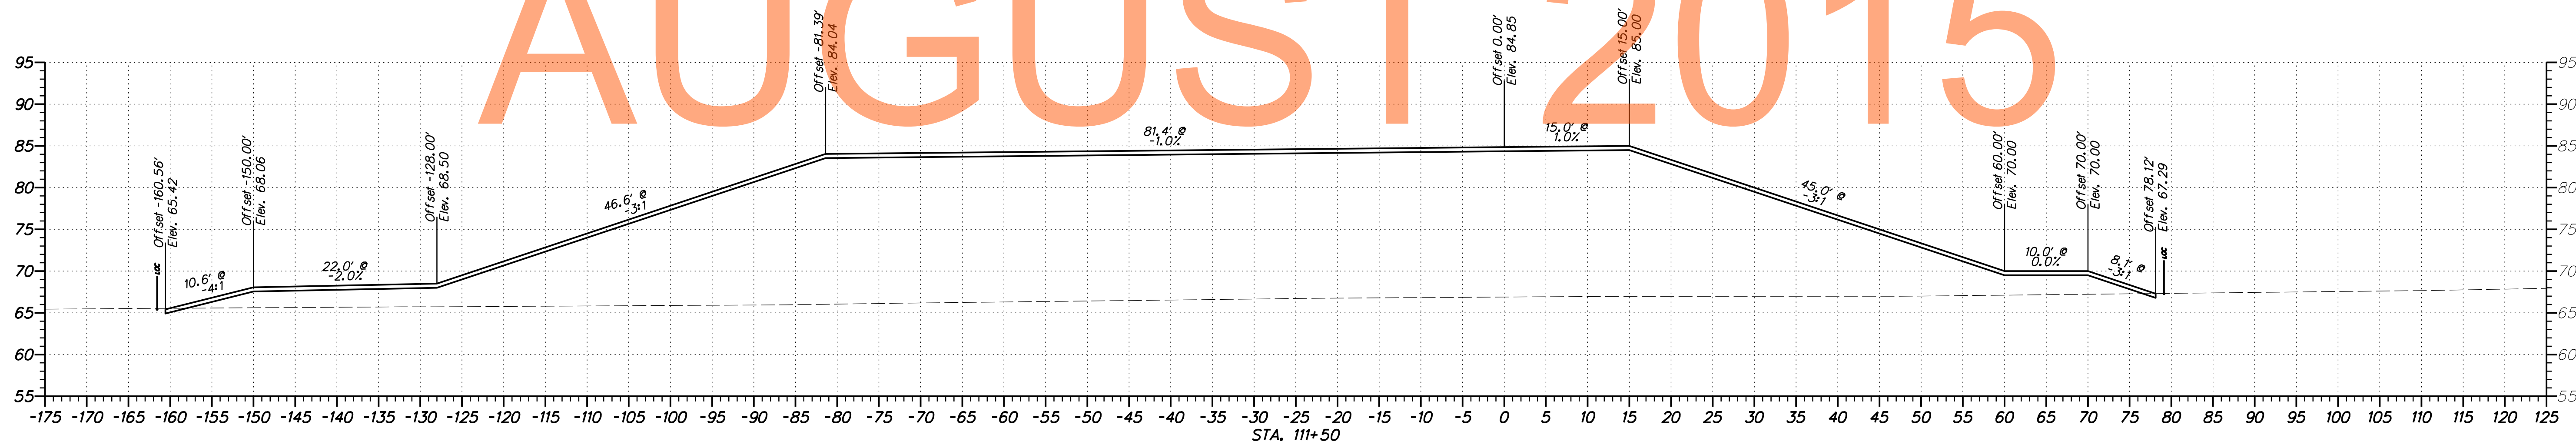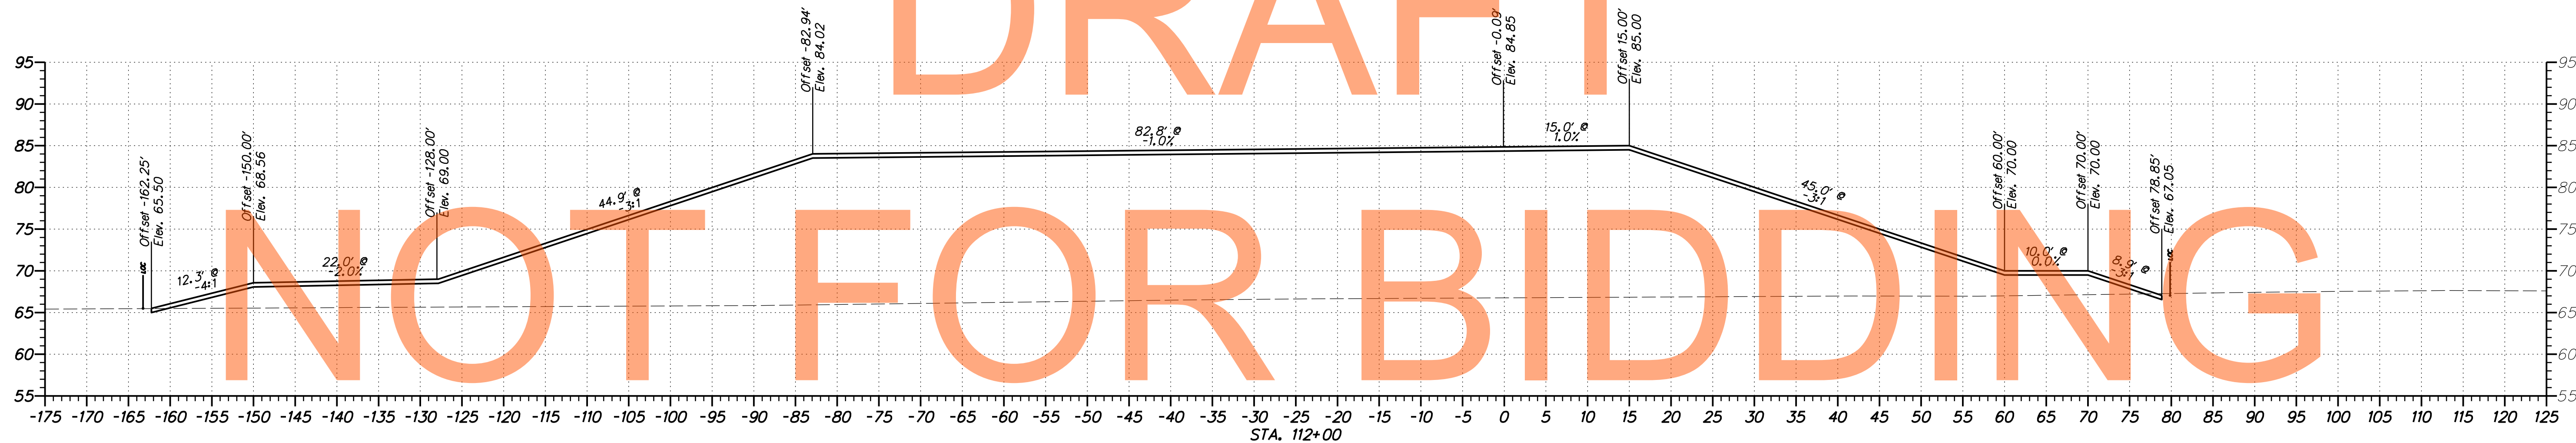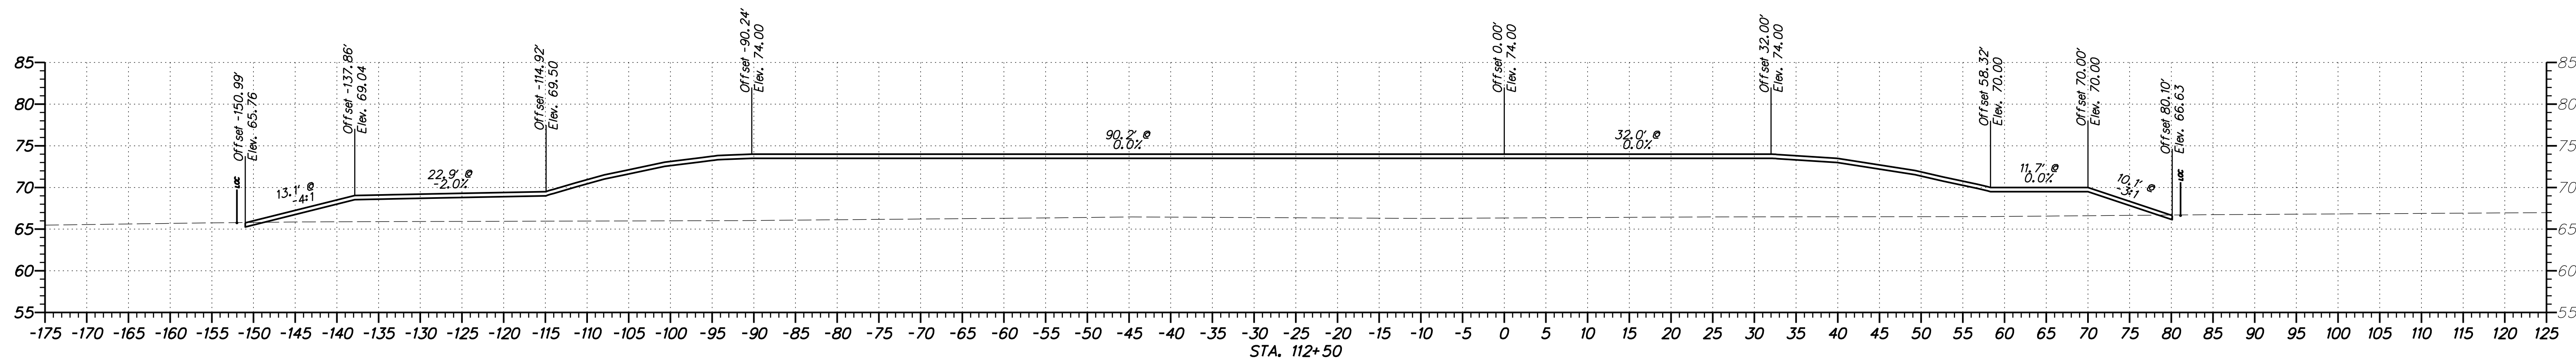

DRAFT
NOT FOR BIDDING
AUGUST 2015

ADDENDUMS / REVISIONS



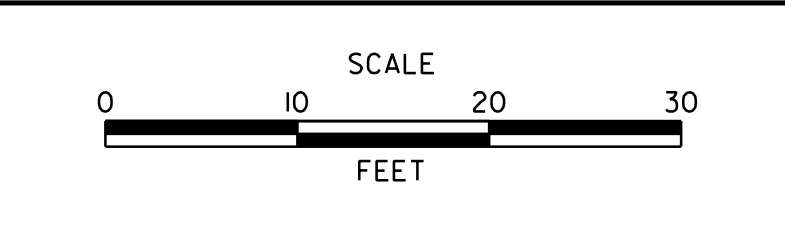


**US 301
LEVELS ROAD
TO SUMMIT BRIDGE ROAD**

CONTRACT T200911303	BRIDGE NO.
COUNTY NEW CASTLE	DESIGNED BY: WRC CHECKED BY: WAM

**SPUR STOCKPILE
CROSS SECTIONS**




SHEET NO. 504
TOTAL SHTS. 518

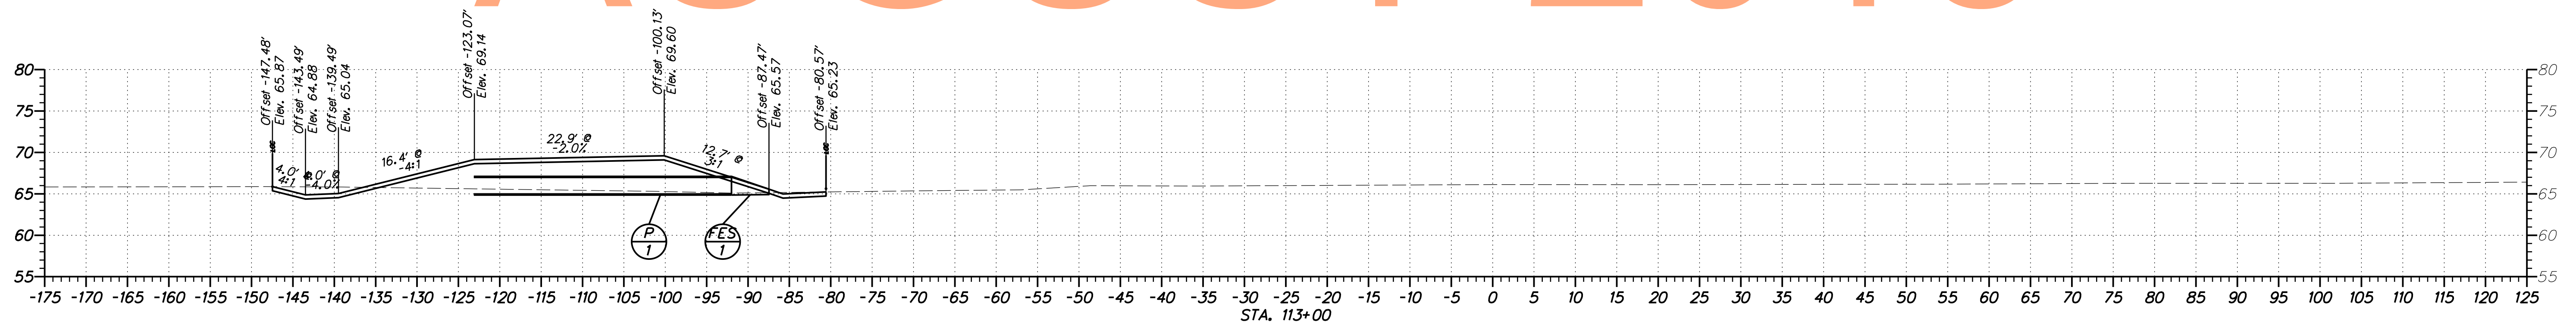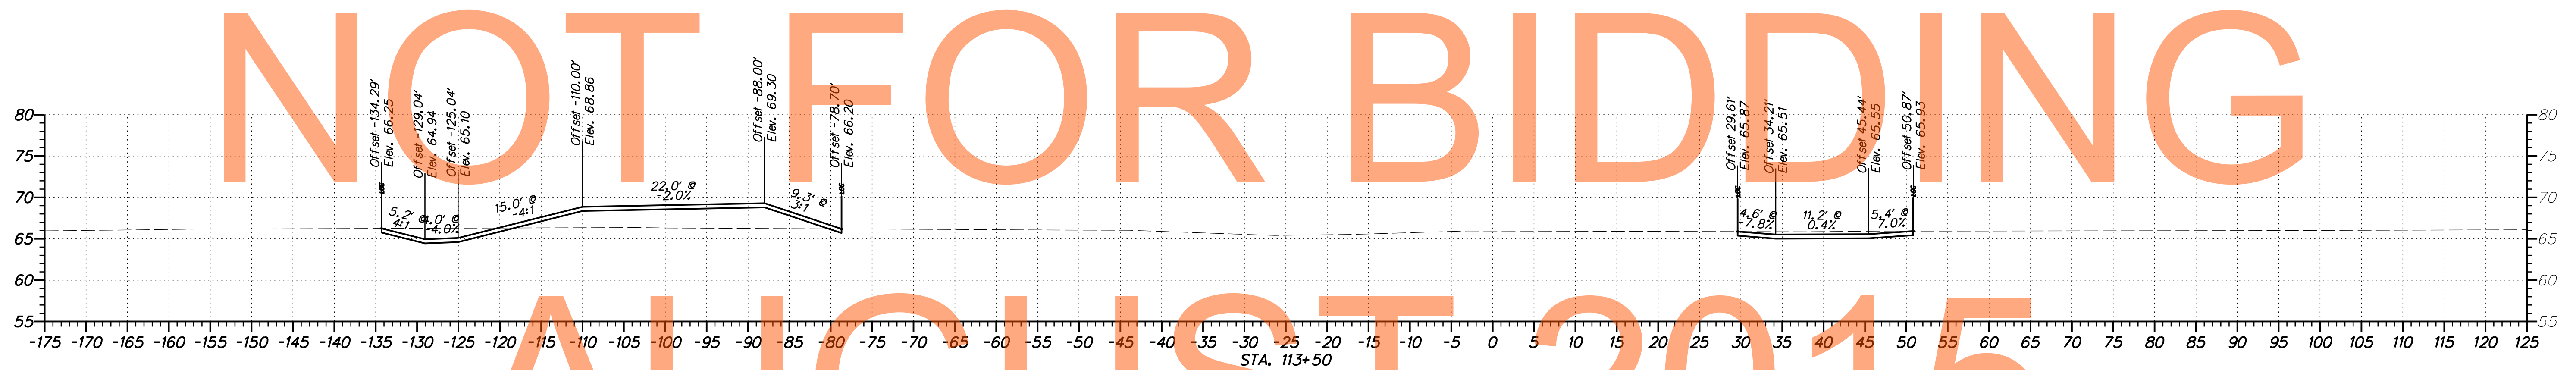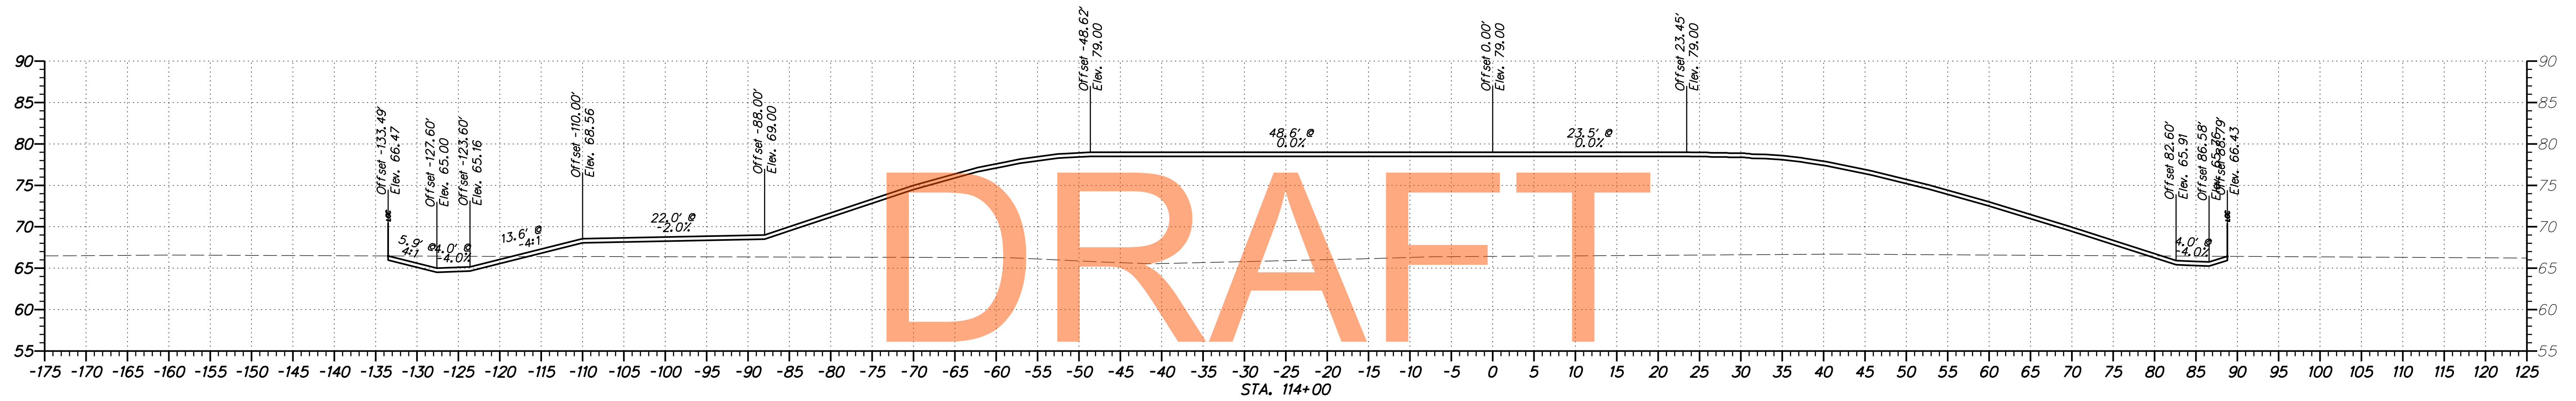

DRAFT


NOT FOR BIDDING

AUGUST 2015

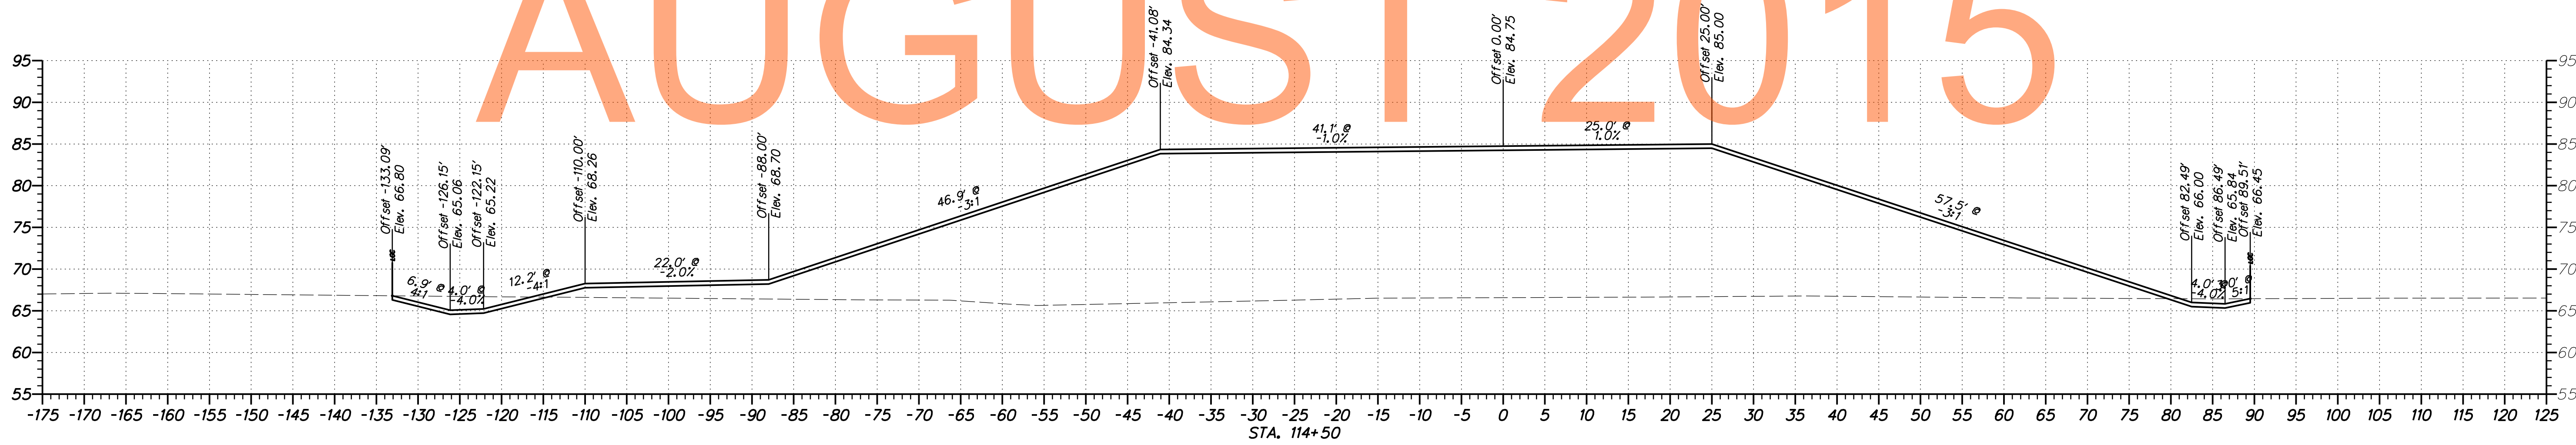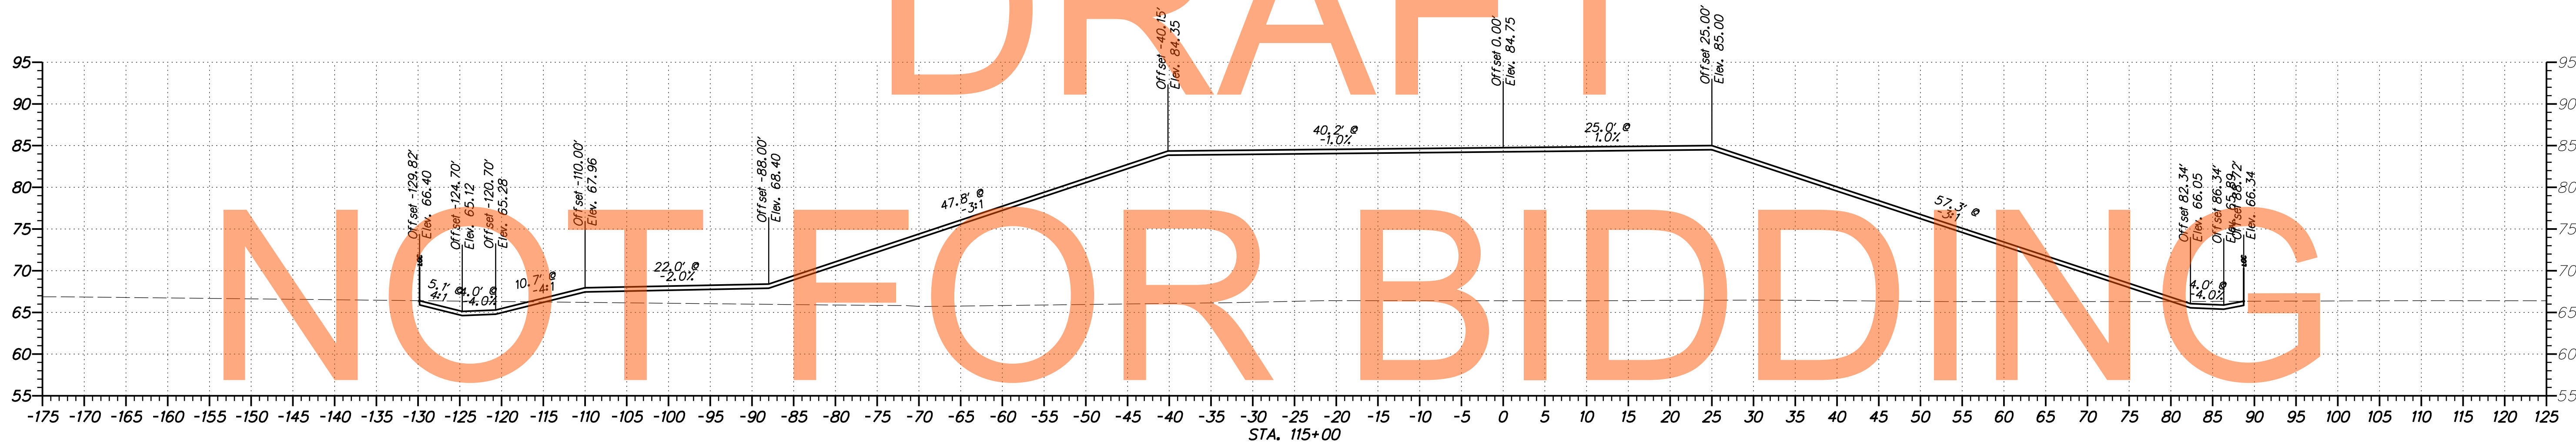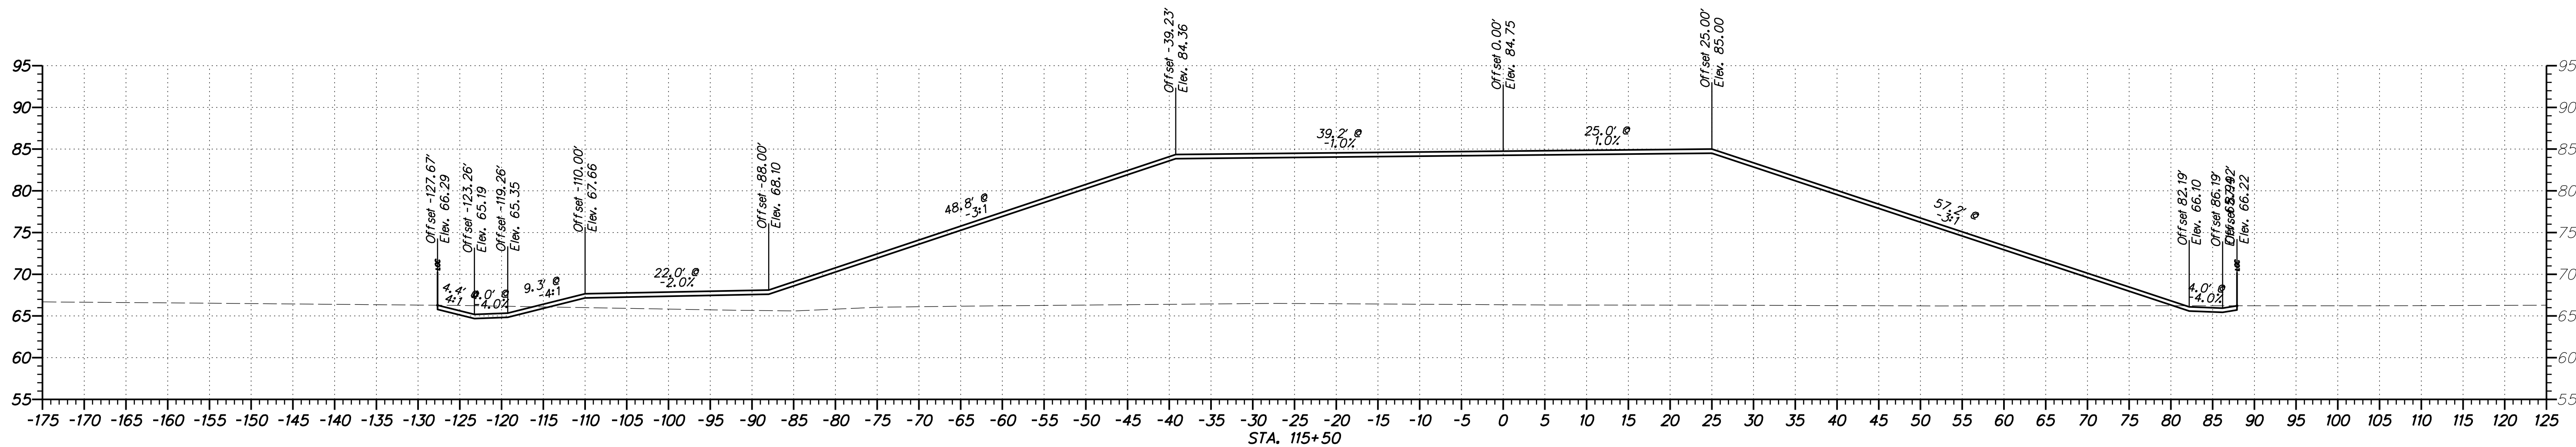

DRAFT
NOT FOR BIDDING
AUGUST 2015

ADDENDUMS / REVISIONS

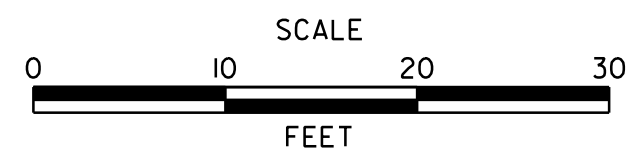




US 301
LEVELS ROAD
TO SUMMIT BRIDGE ROAD

CONTRACT T200911303	BRIDGE NO.
COUNTY NEW CASTLE	DESIGNED BY: WRC
	CHECKED BY: WAM

SPUR STOCKPILE
CROSS SECTIONS


SHEET NO.	506
TOTAL SHTS.	518



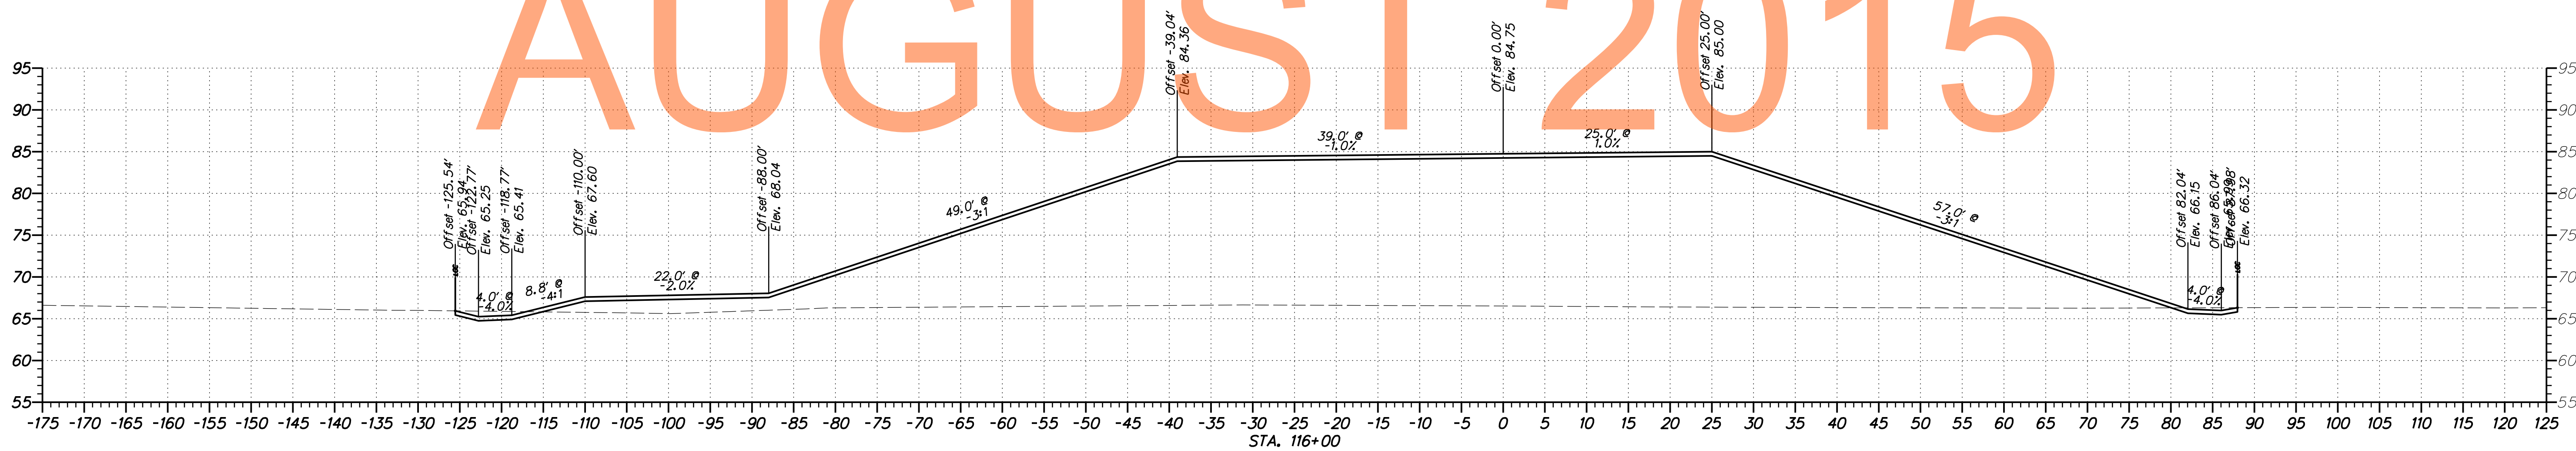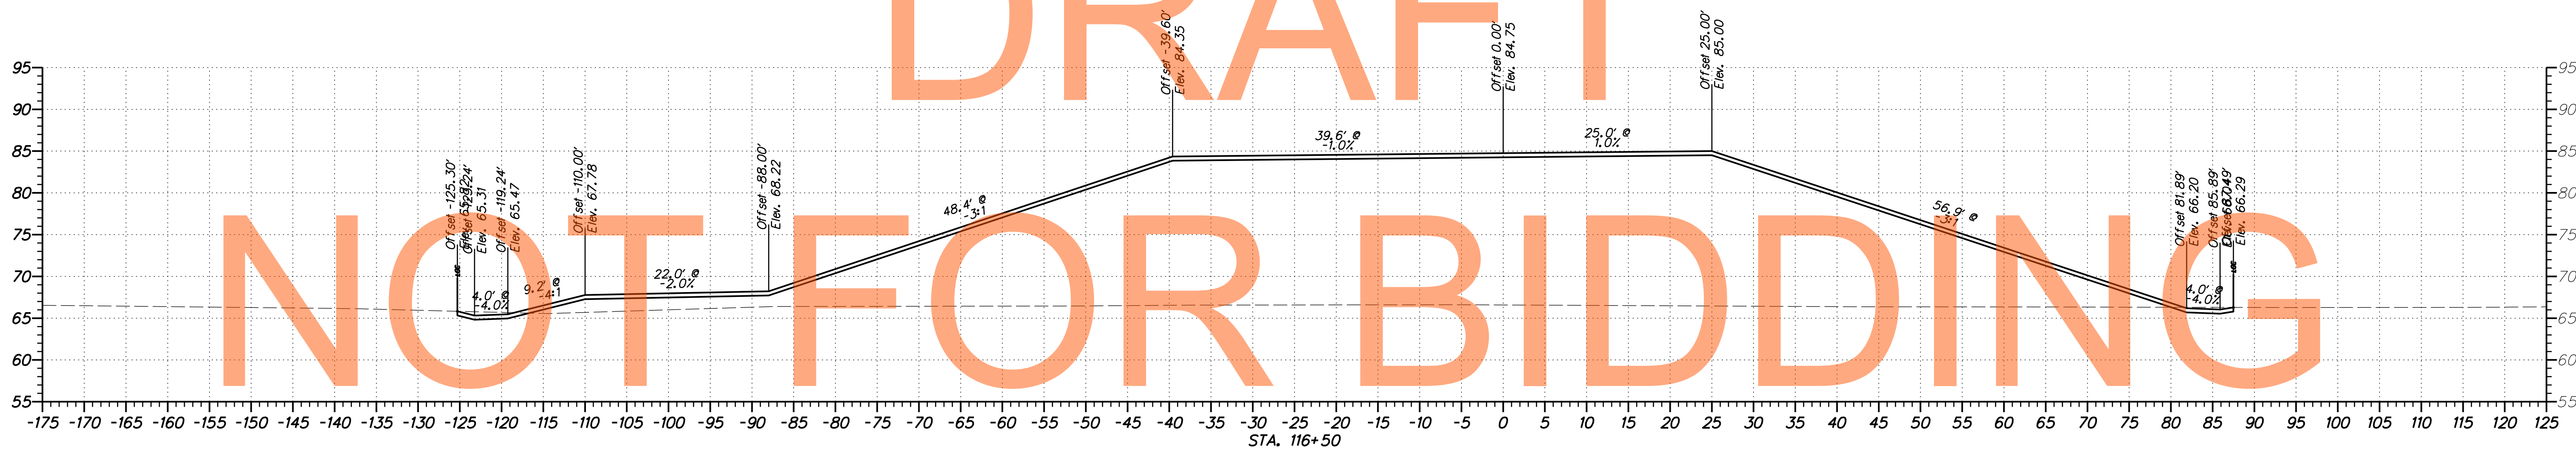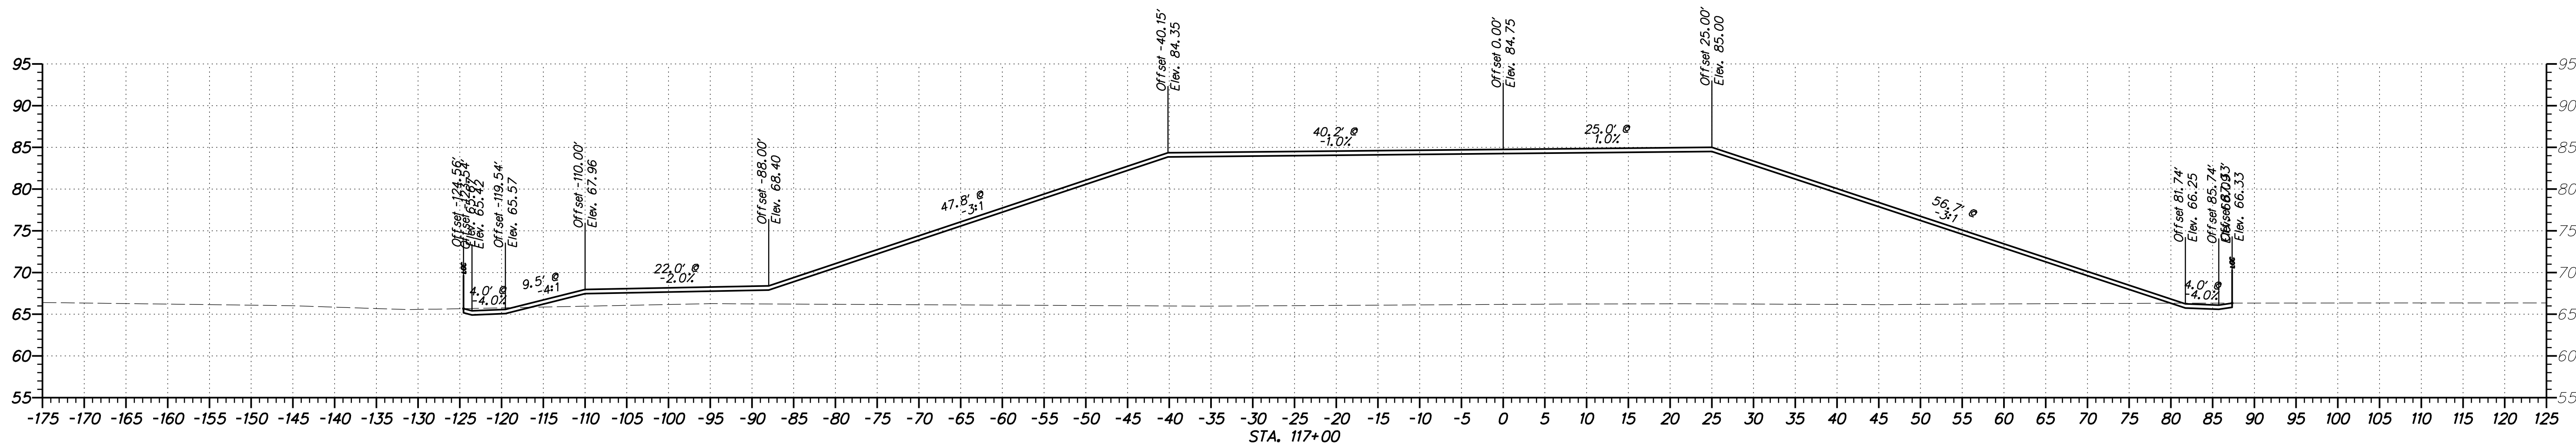

DRAFT
NOT FOR BIDDING
AUGUST 2015

ADDENDUMS / REVISIONS

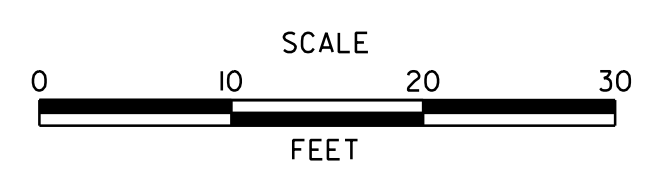




US 301
LEVELS ROAD
TO SUMMIT BRIDGE ROAD

CONTRACT	BRIDGE NO.
T200911303	DESIGNED BY: WRC
COUNTY	CHECKED BY: WAM
NEW CASTLE	

SPUR STOCKPILE
CROSS SECTIONS


SHEET NO.
507
TOTAL SHTS.
518



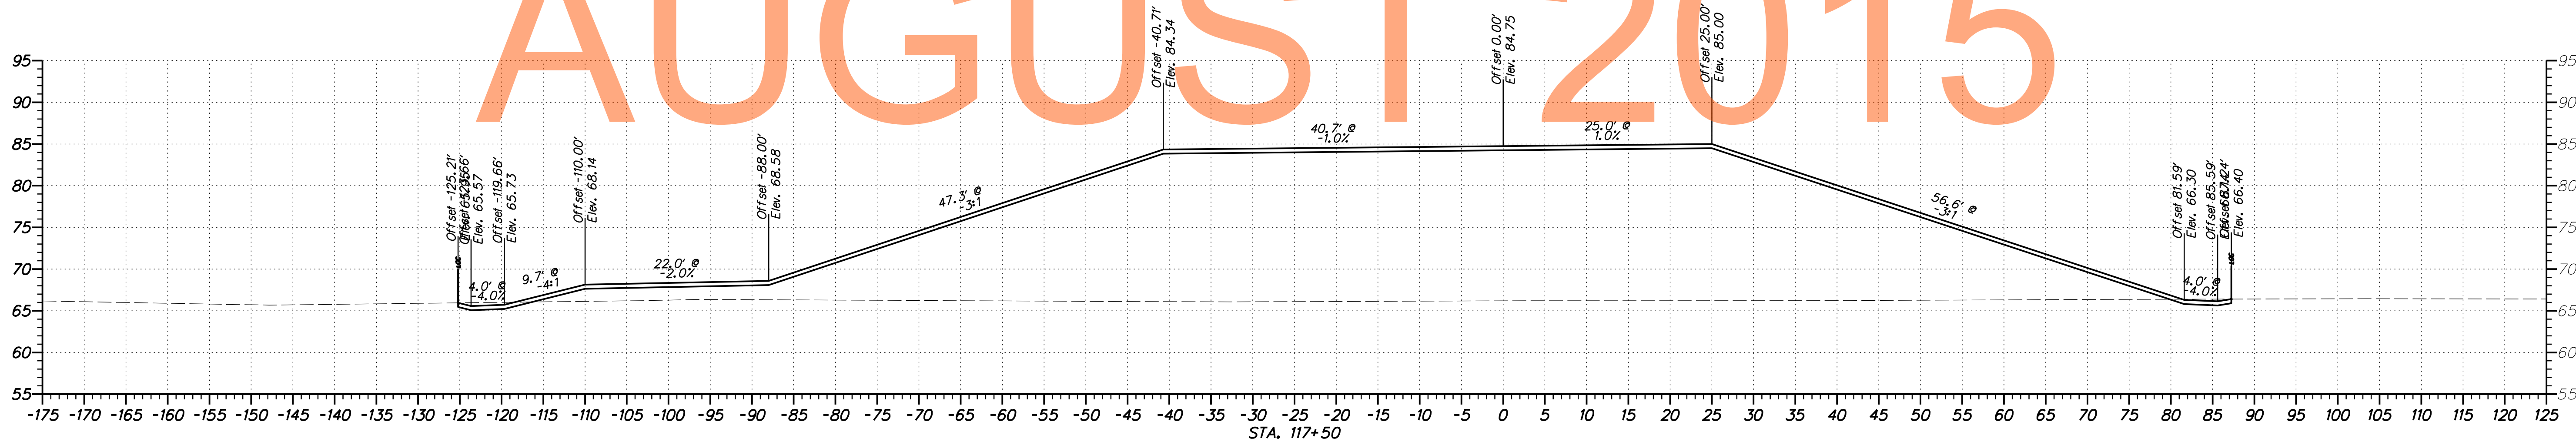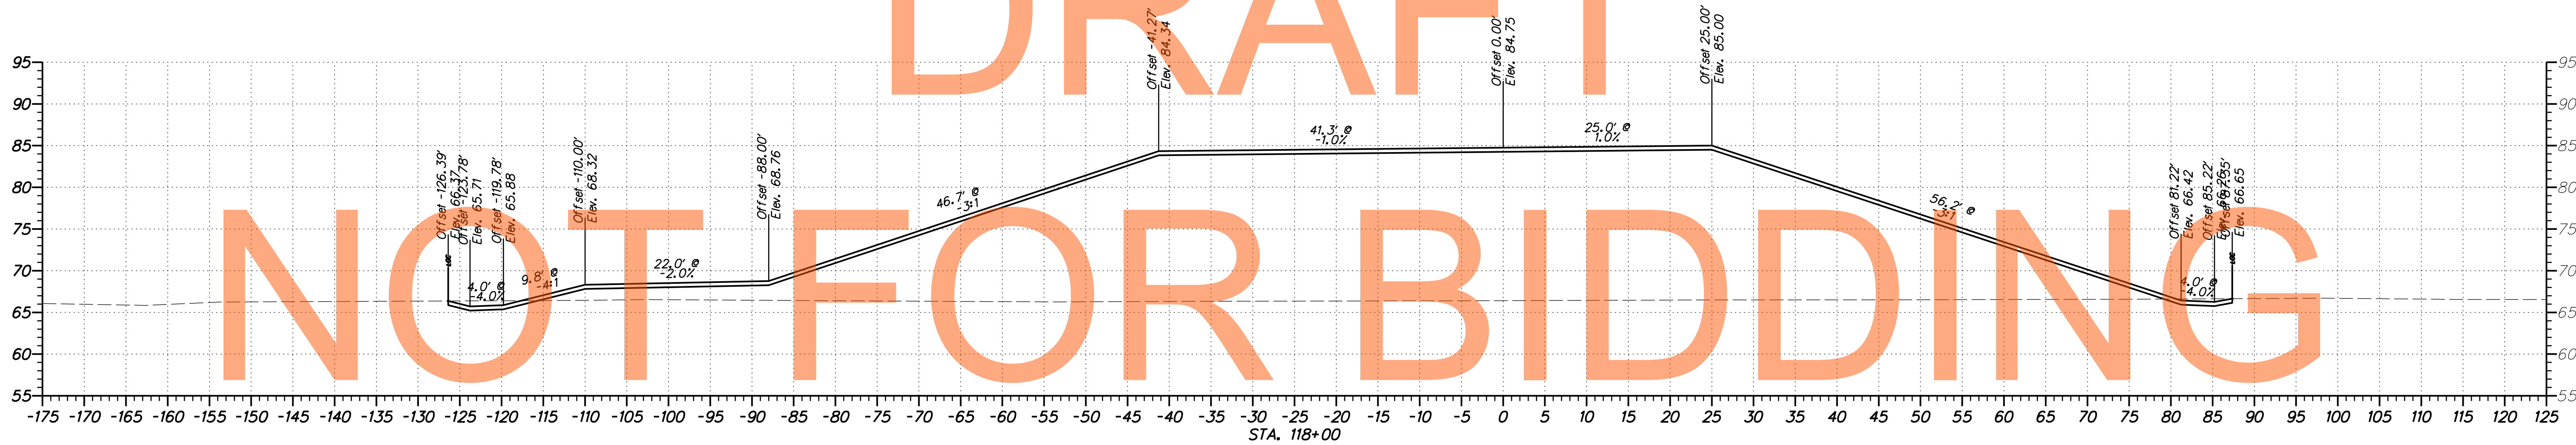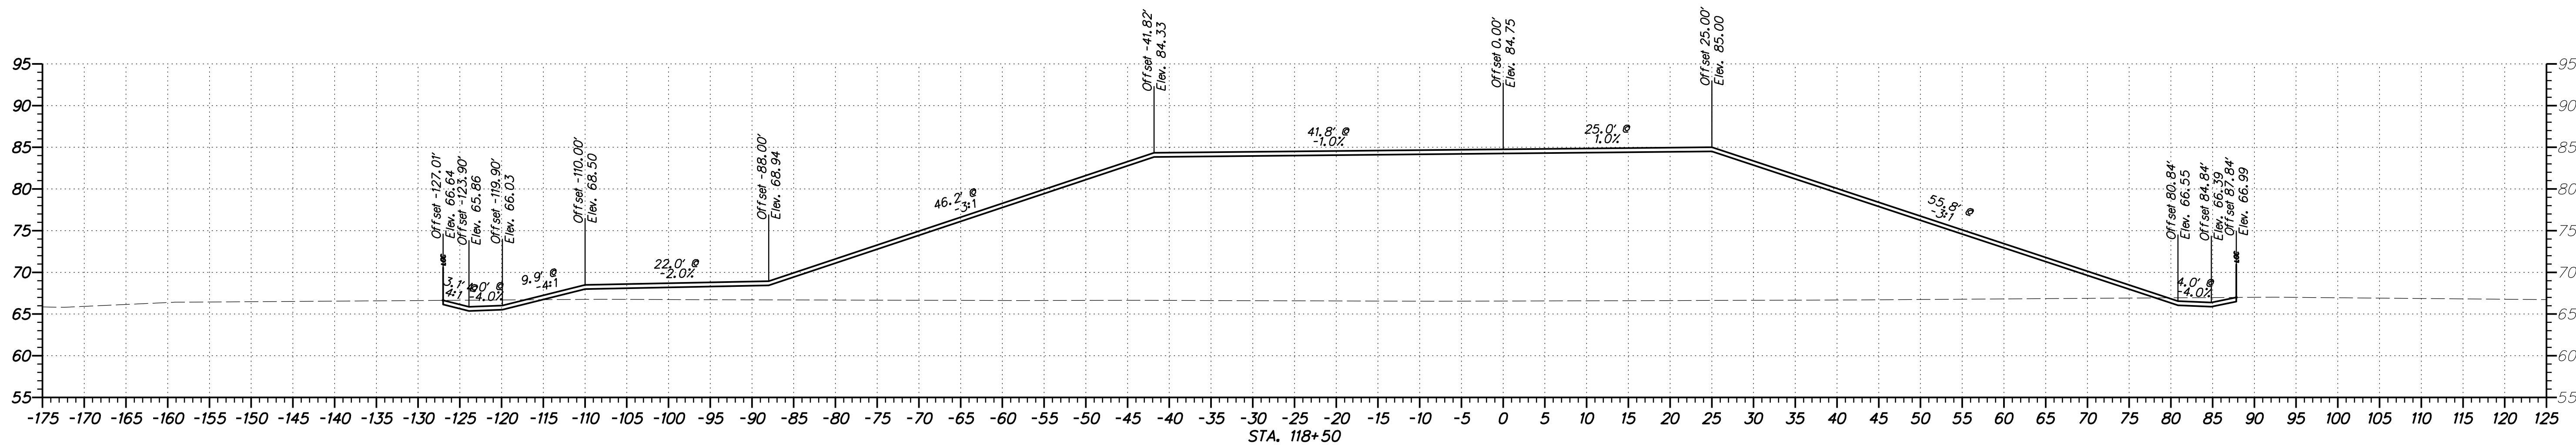

DRAFT
NOT FOR BIDDING
AUGUST 2015

ADDENDUMS / REVISIONS



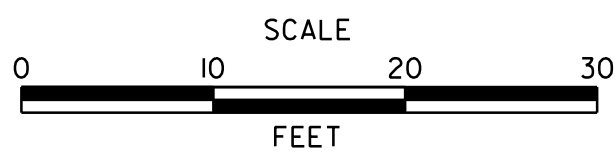


US 301
LEVELS ROAD
TO SUMMIT BRIDGE ROAD

CONTRACT T200911303	BRIDGE NO.
COUNTY NEW CASTLE	DESIGNED BY: WRC
	CHECKED BY: WAM


SPUR STOCKPILE
CROSS SECTIONS

SHEET NO.
508
TOTAL SHTS.
518

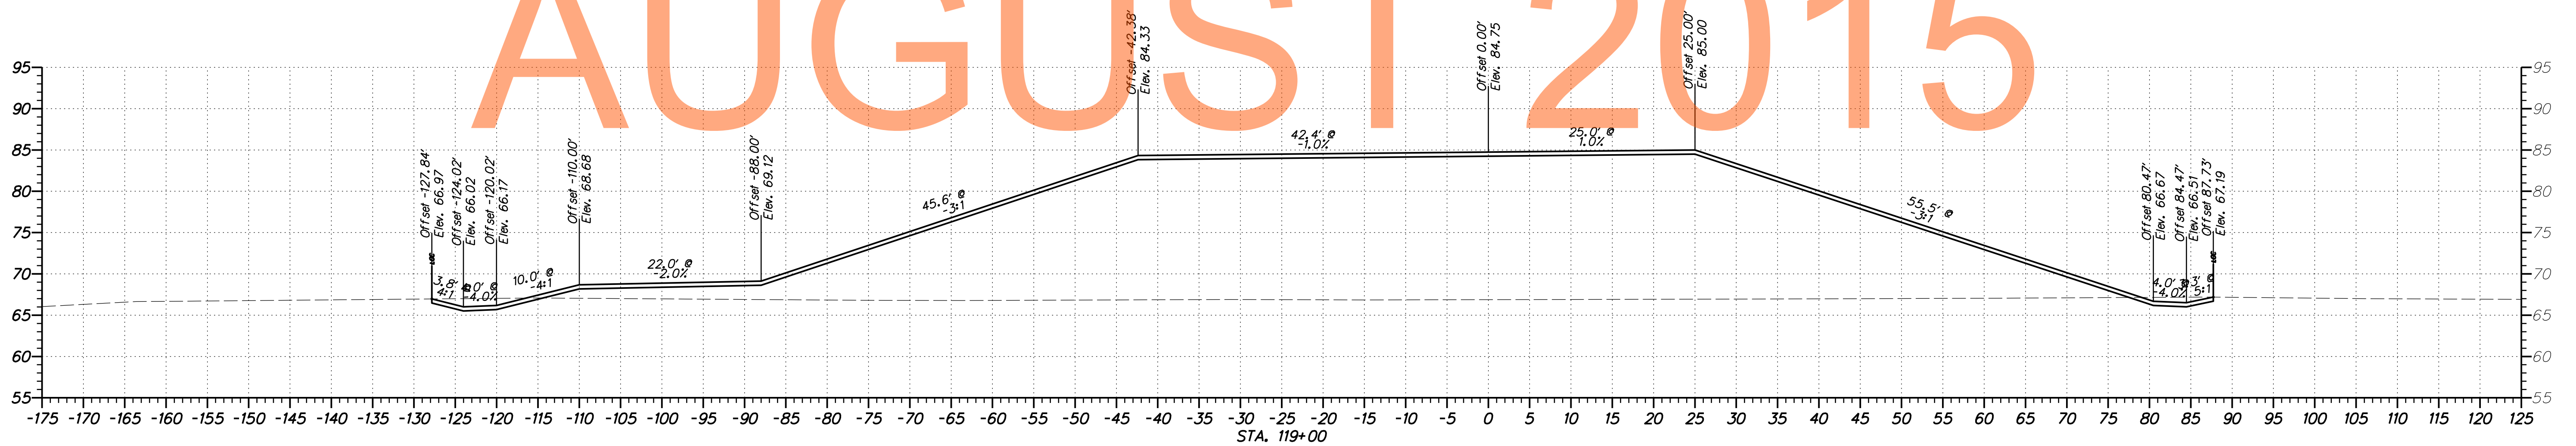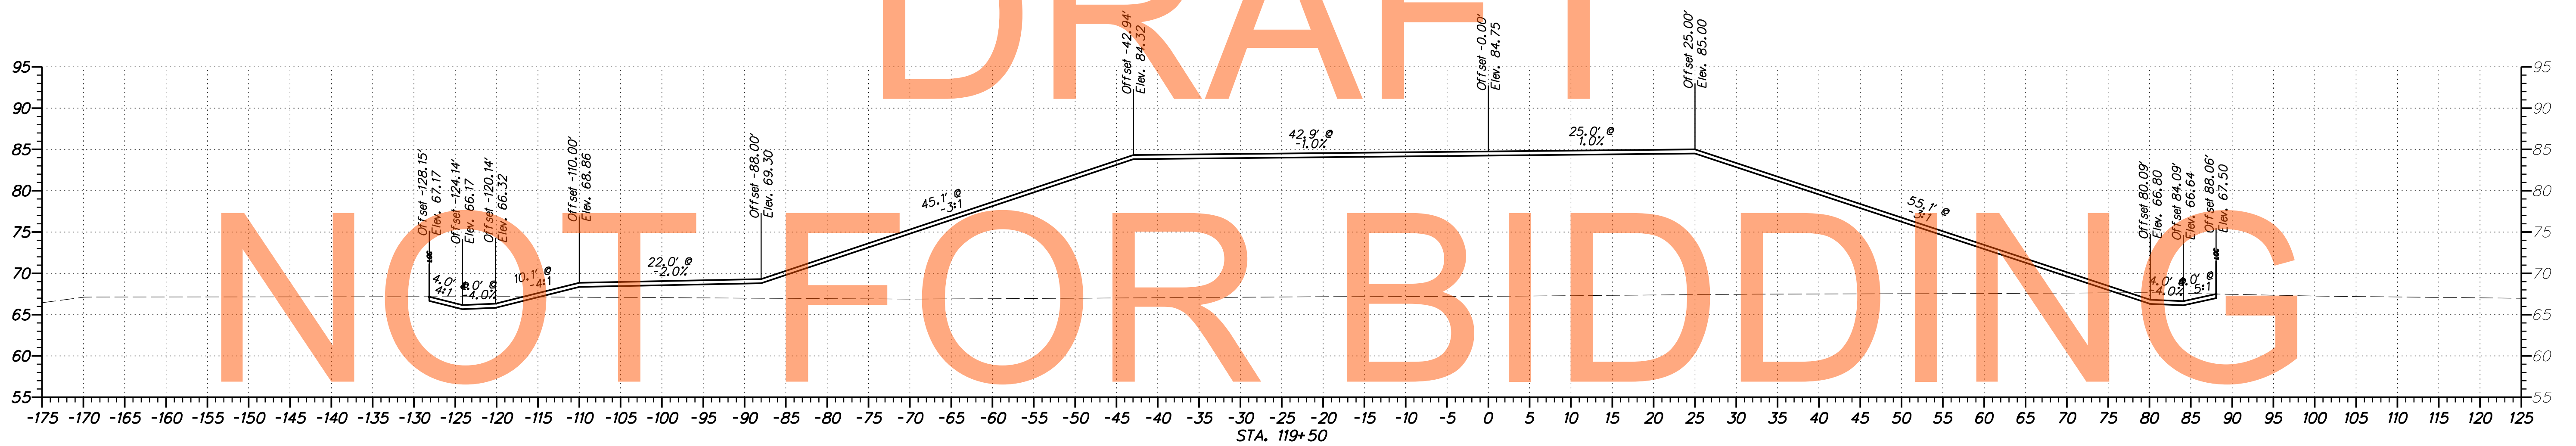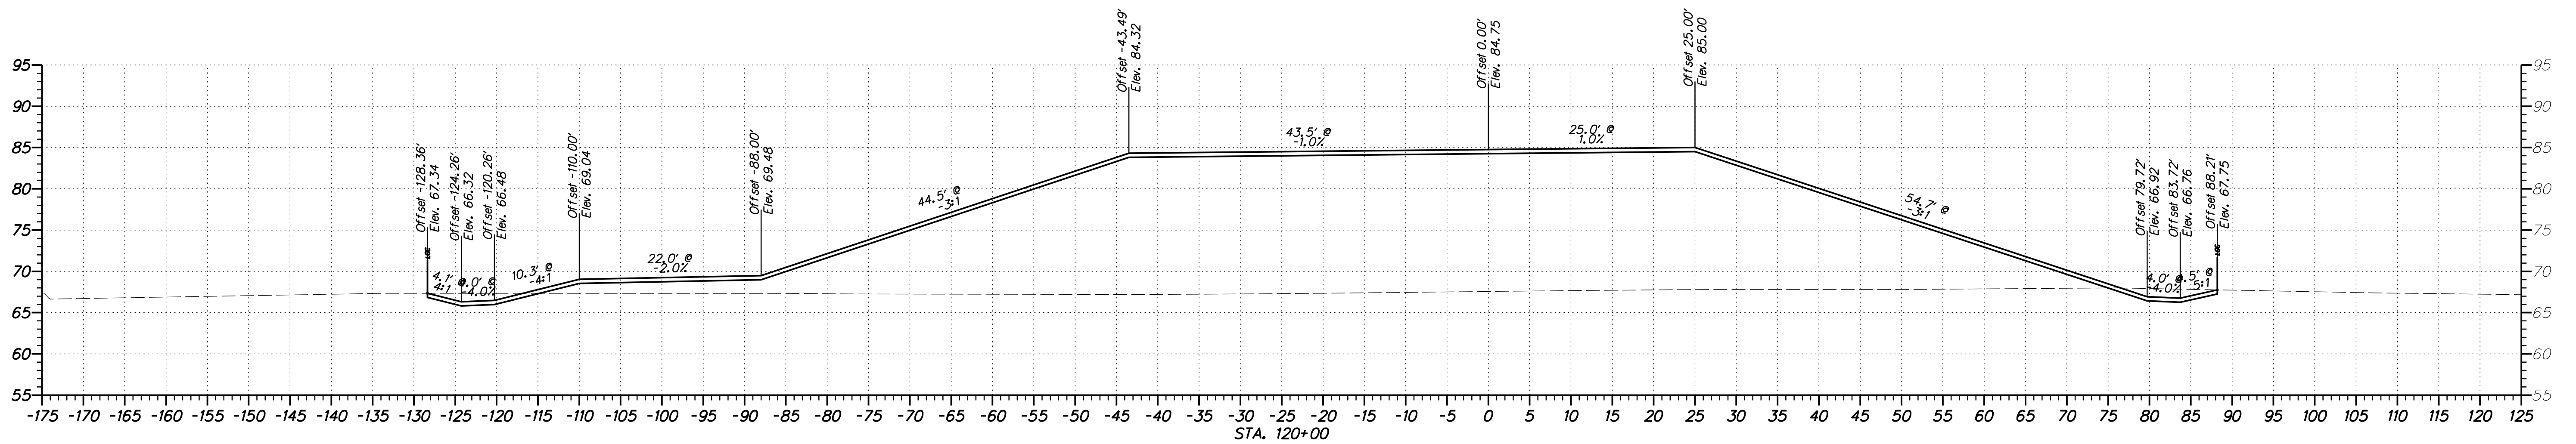

DRAFT
NOT FOR BIDDING
AUGUST 2015

ADDENDUMS / REVISIONS

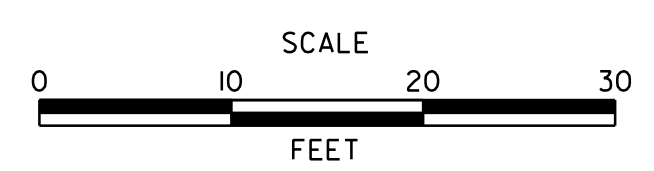




**US 301
LEVELS ROAD
TO SUMMIT BRIDGE ROAD**

CONTRACT T200911303	BRIDGE NO.
COUNTY NEW CASTLE	DESIGNED BY: WRC CHECKED BY: WAM

**SPUR STOCKPILE
CROSS SECTIONS**


SHEET NO.	509
TOTAL SHTS.	518



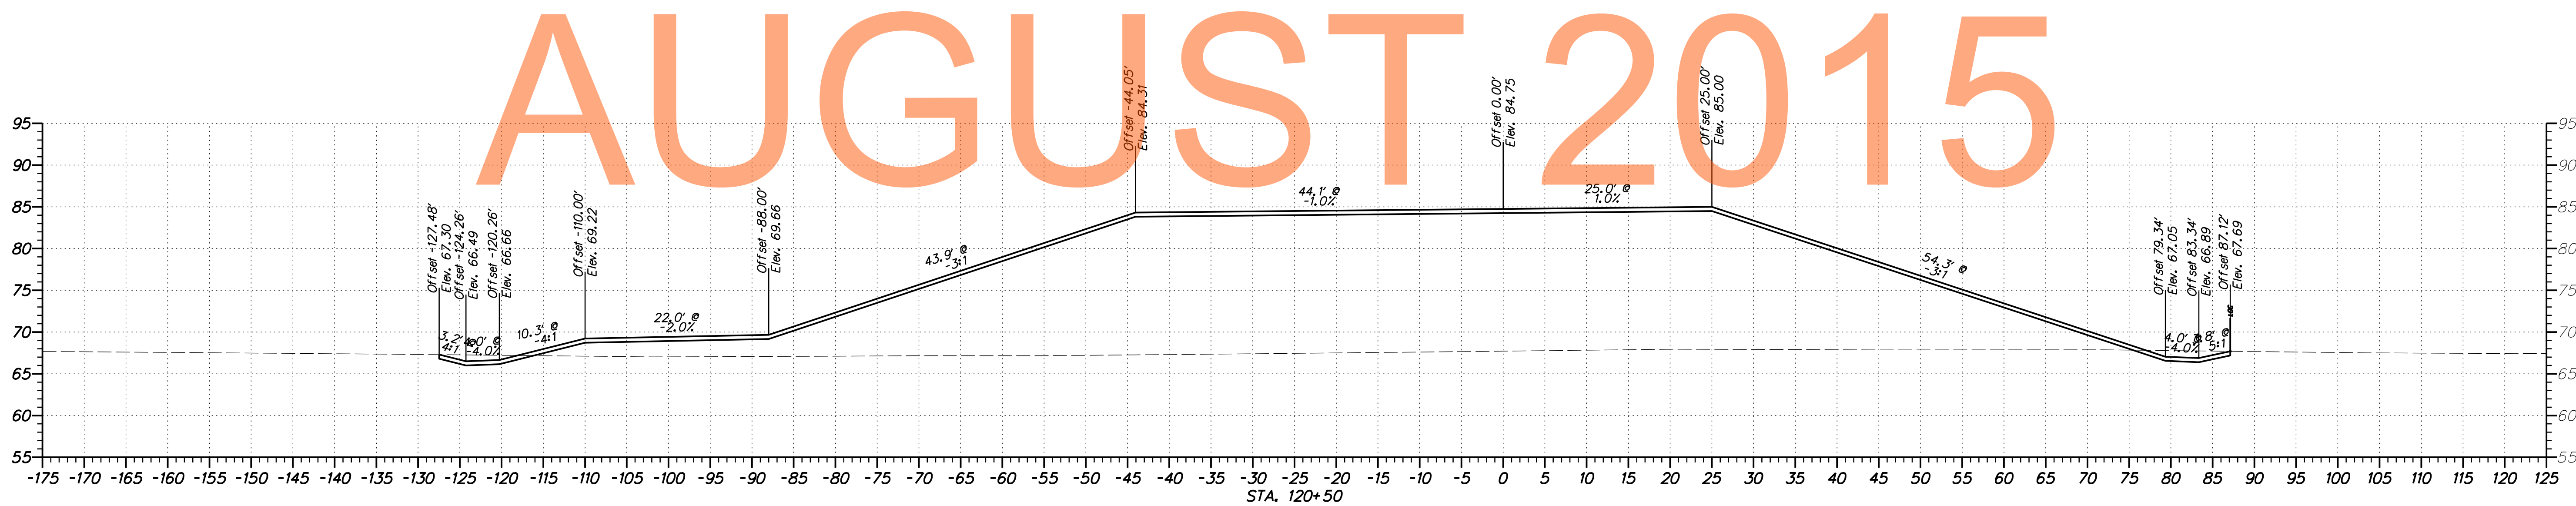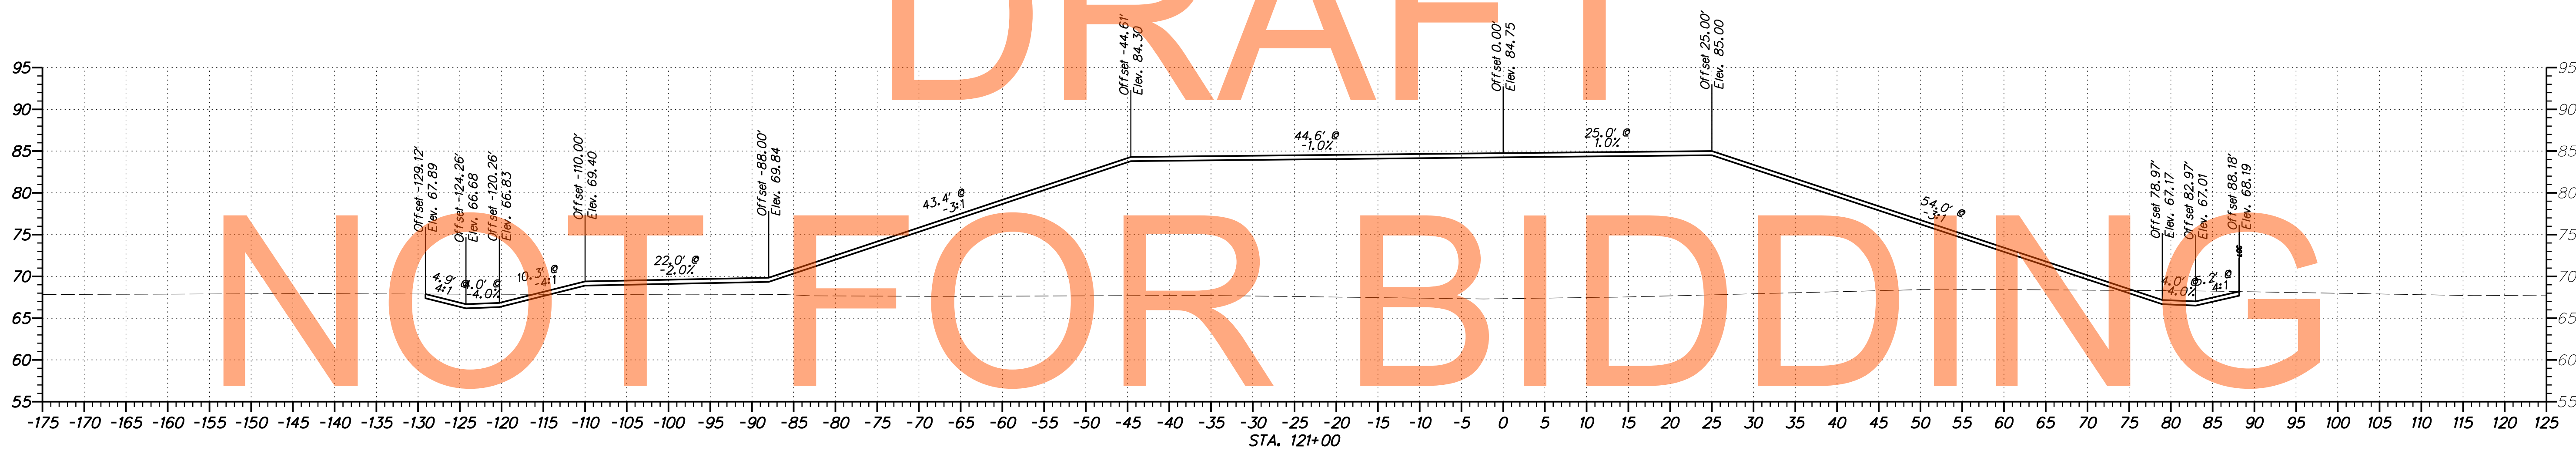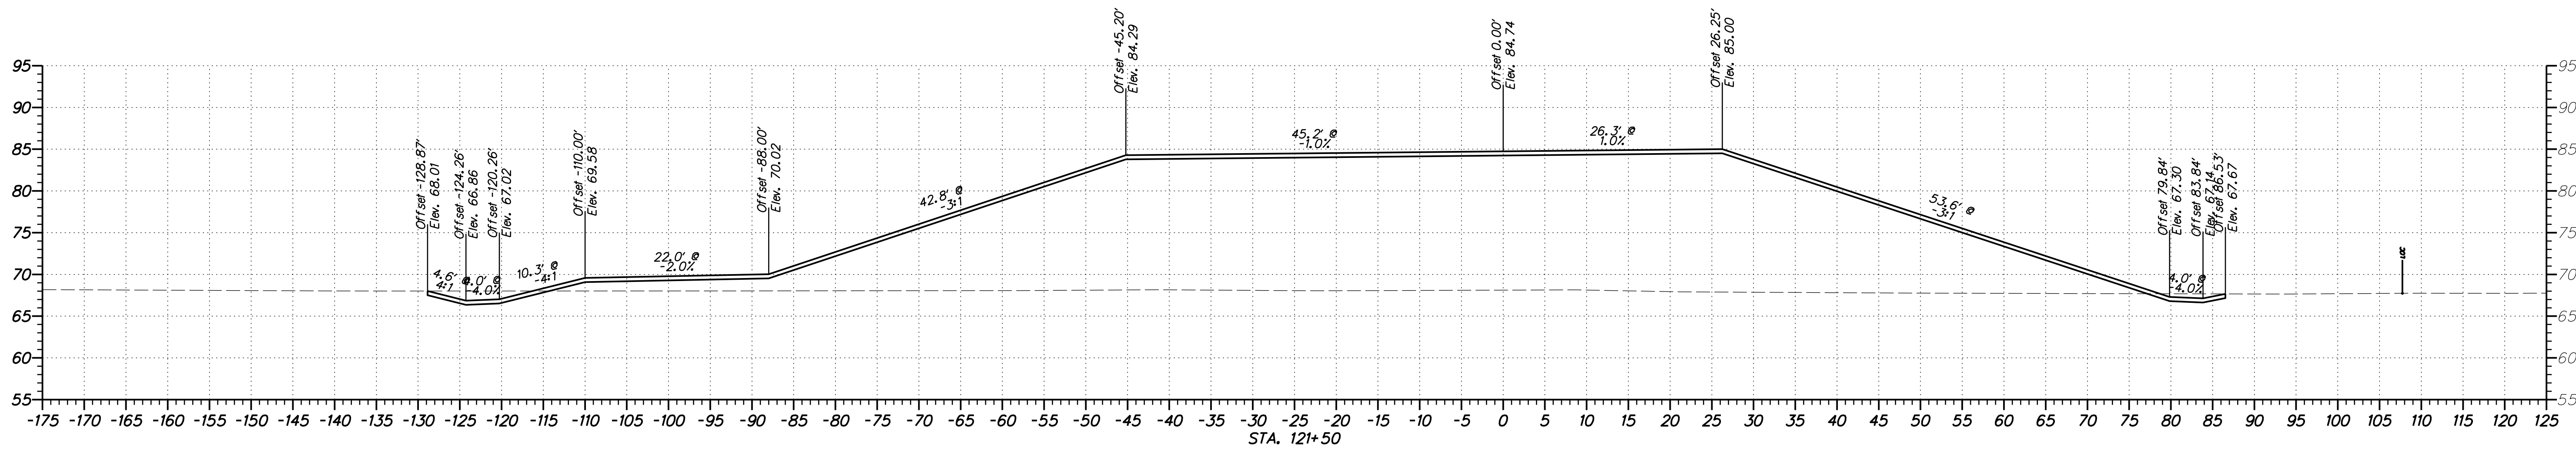

DRAFT
NOT FOR BIDDING
AUGUST 2015

ADDENDUMS / REVISIONS

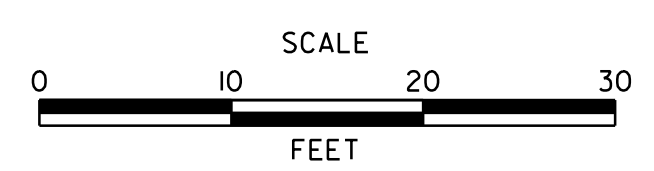




**US 301
LEVELS ROAD
TO SUMMIT BRIDGE ROAD**

CONTRACT T200911303	BRIDGE NO.
COUNTY NEW CASTLE	DESIGNED BY: WRC CHECKED BY: WAM

**SPUR STOCKPILE
CROSS SECTIONS**




SHEET NO. 510	TOTAL SHTS. 518
------------------	--------------------

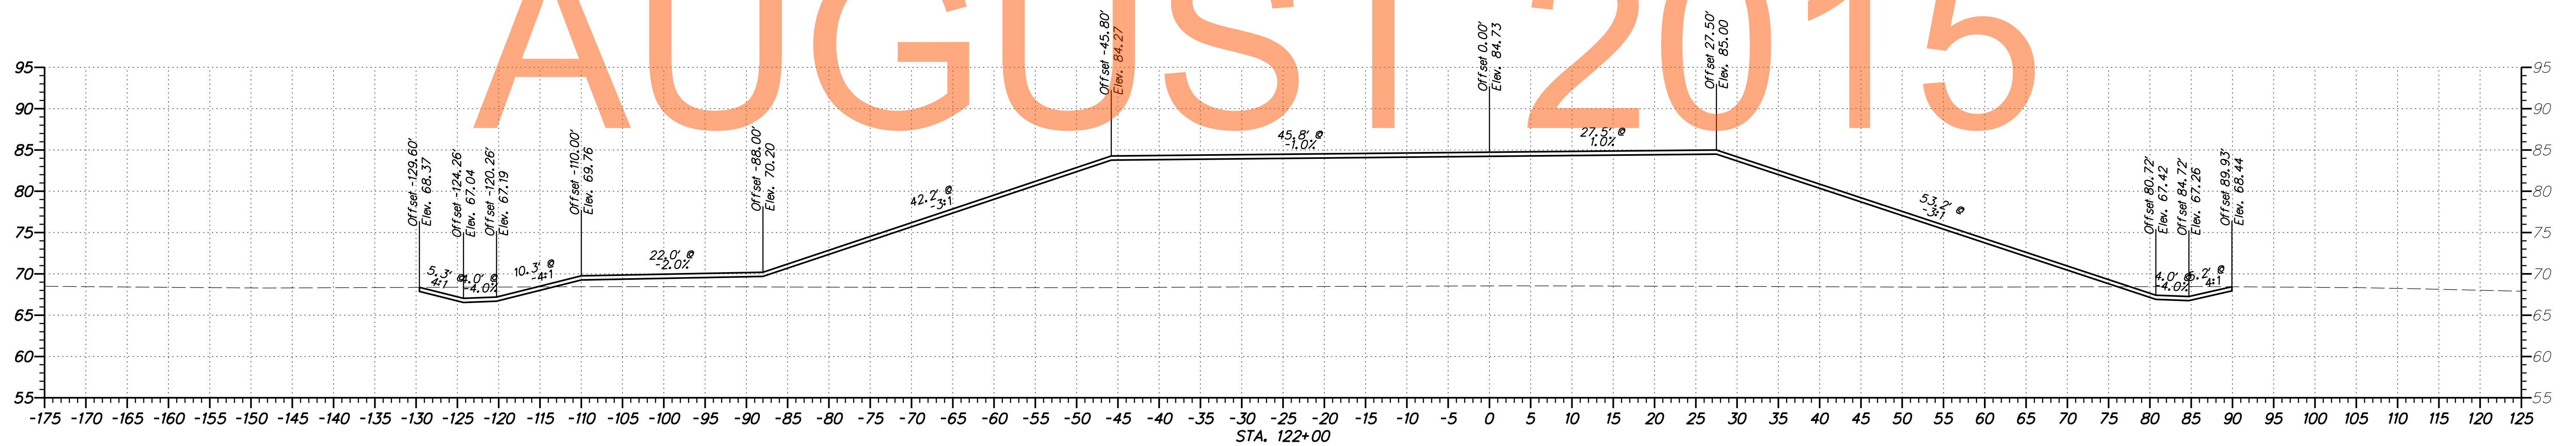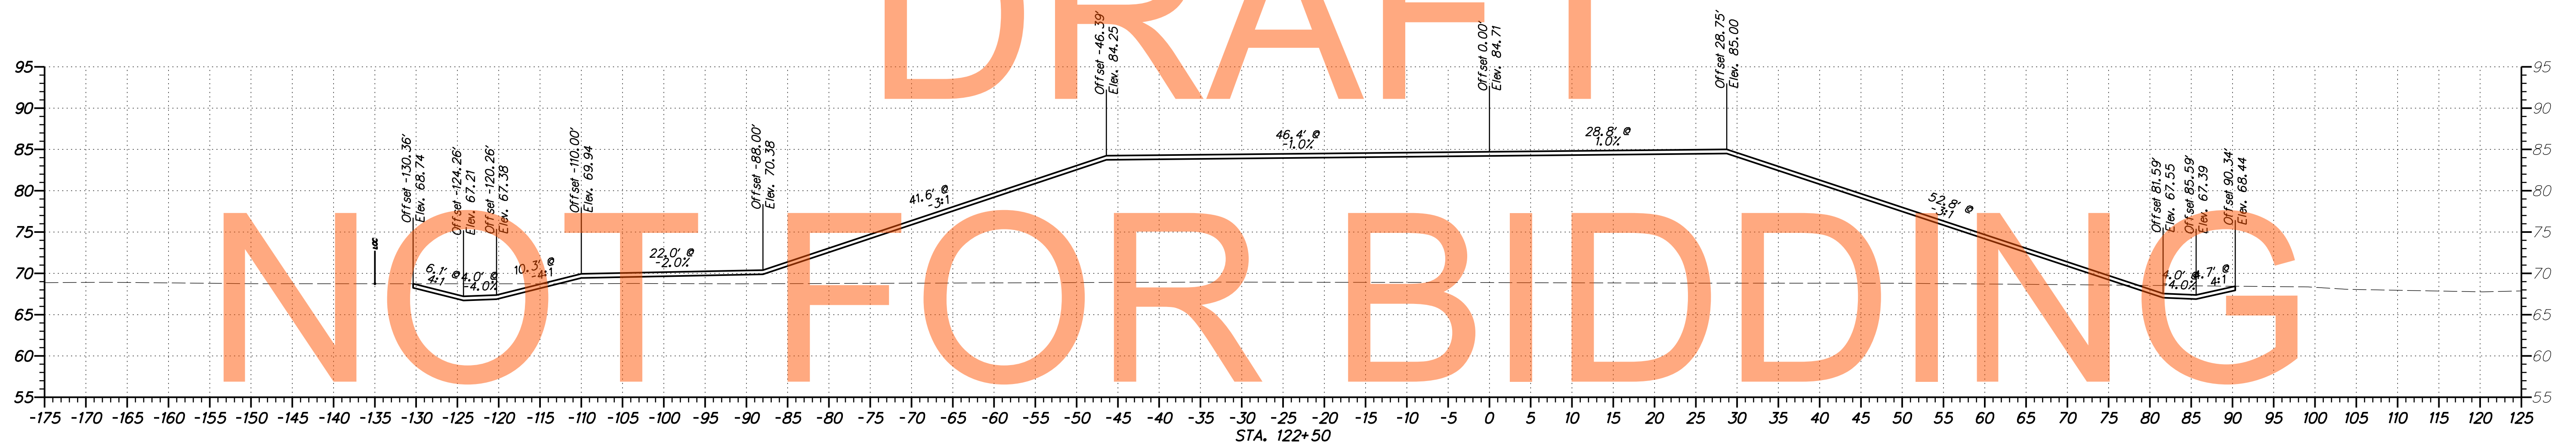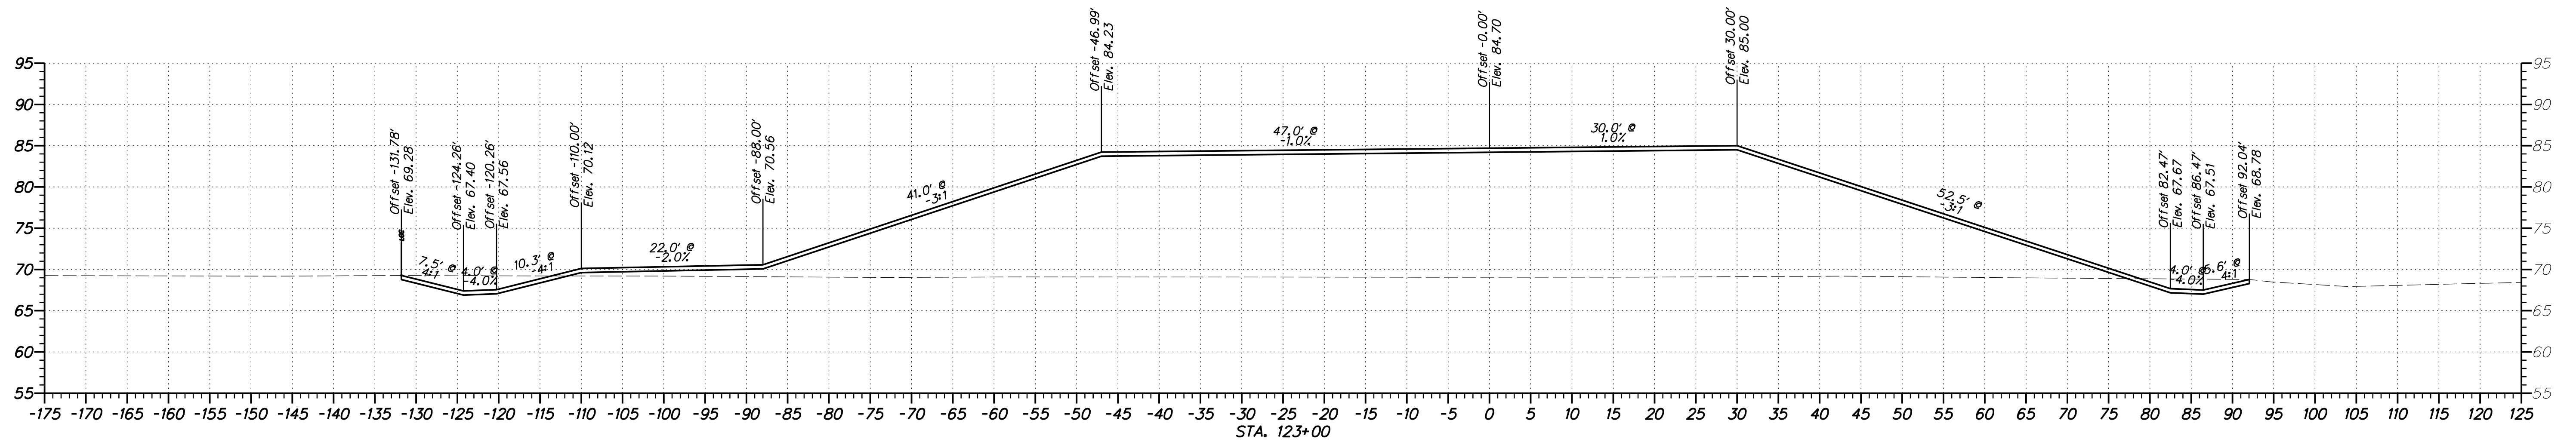

DRAFT
NOT FOR BIDDING
AUGUST 2015

ADDENDUMS / REVISIONS



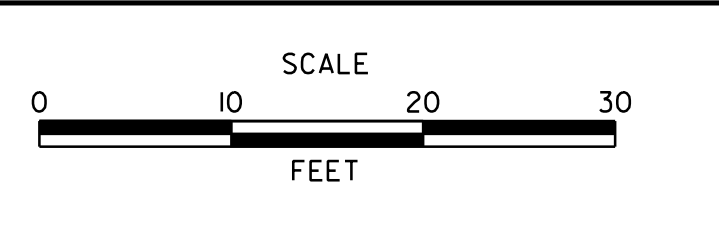


**US 301
LEVELS ROAD
TO SUMMIT BRIDGE ROAD**

CONTRACT T200911303	BRIDGE NO.
COUNTY NEW CASTLE	DESIGNED BY: WRC CHECKED BY: WAM


**SPUR STOCKPILE
CROSS SECTIONS**

SHEET NO. 511	TOTAL SHTS. 518
------------------	--------------------

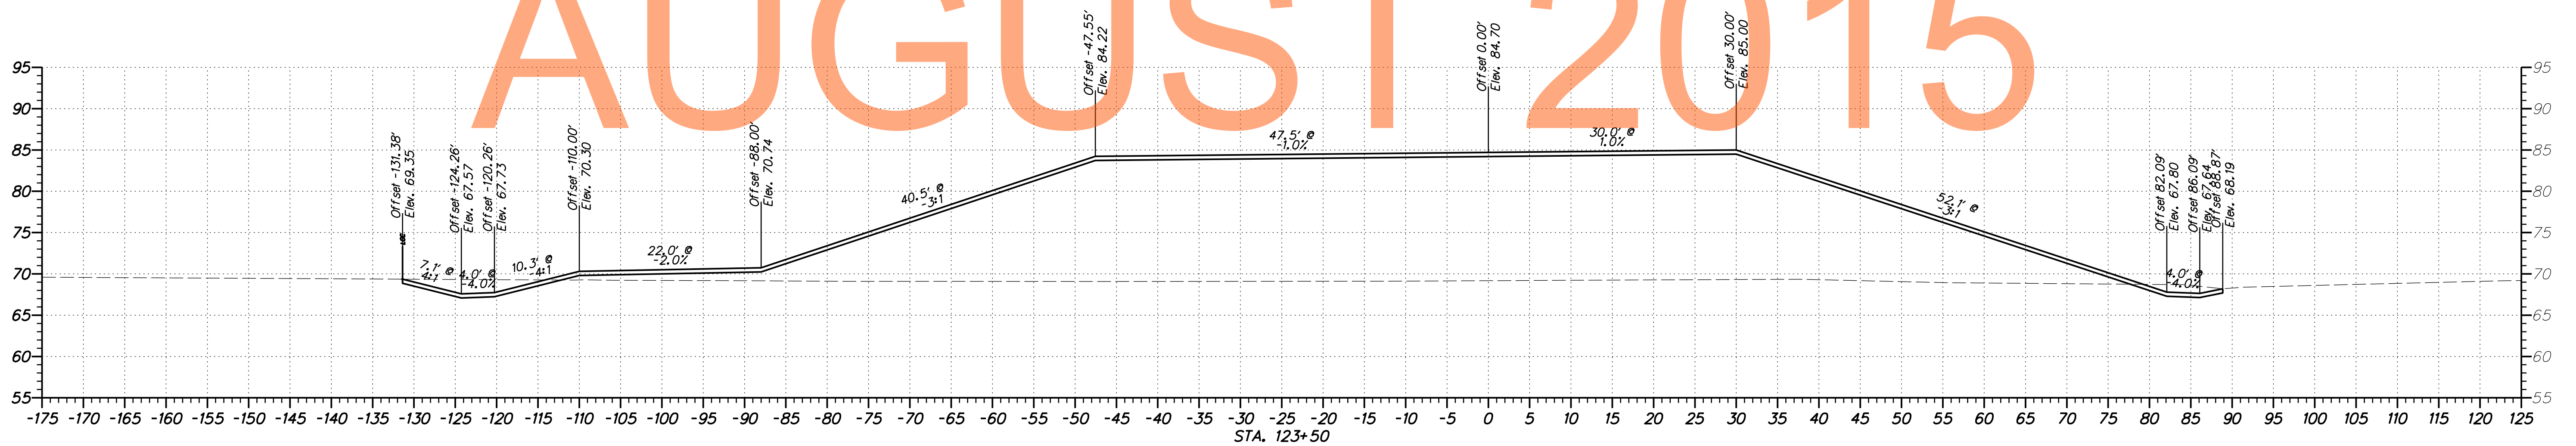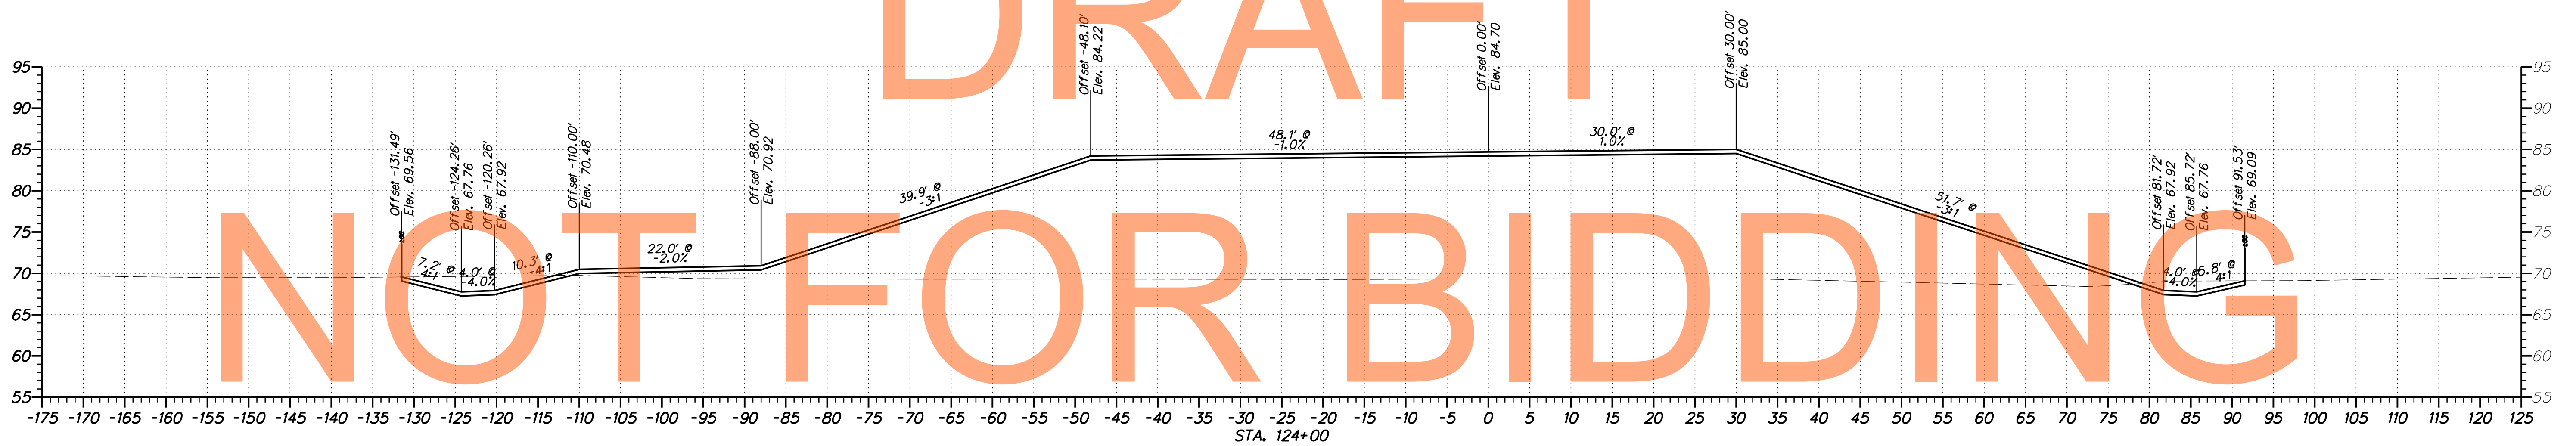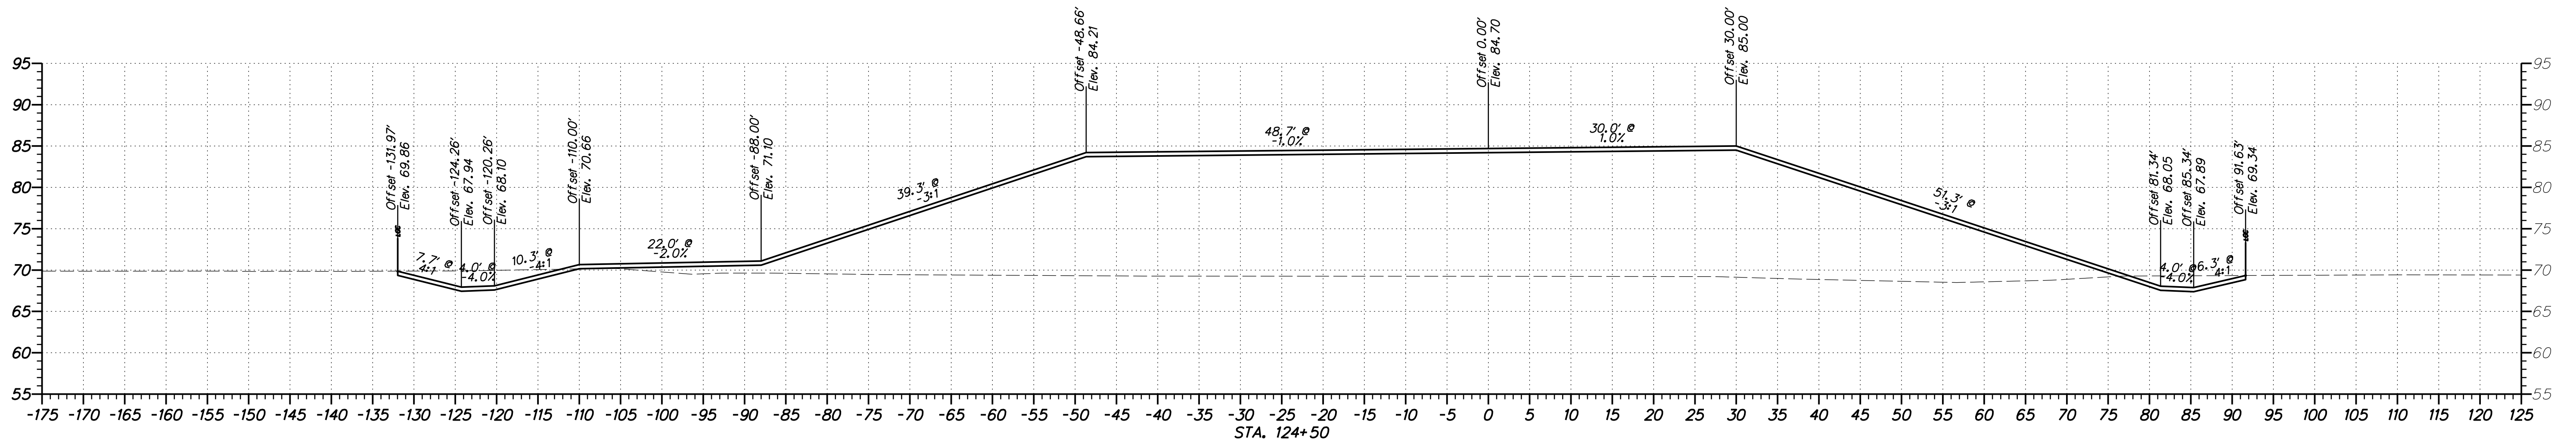

DRAFT
NOT FOR BIDDING
AUGUST 2015

ADDENDUMS / REVISIONS

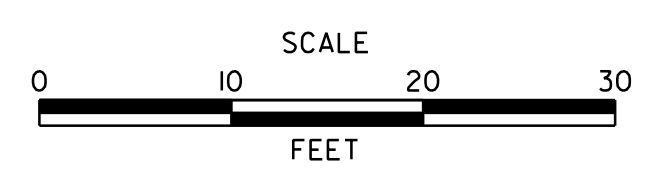




US 301
LEVELS ROAD
TO SUMMIT BRIDGE ROAD

CONTRACT	BRIDGE NO.
T200911303	DESIGNED BY: WRC
COUNTY	CHECKED BY: WAM
NEW CASTLE	

SPUR STOCKPILE
CROSS SECTIONS


SHEET NO.
512
TOTAL SHTS.
518



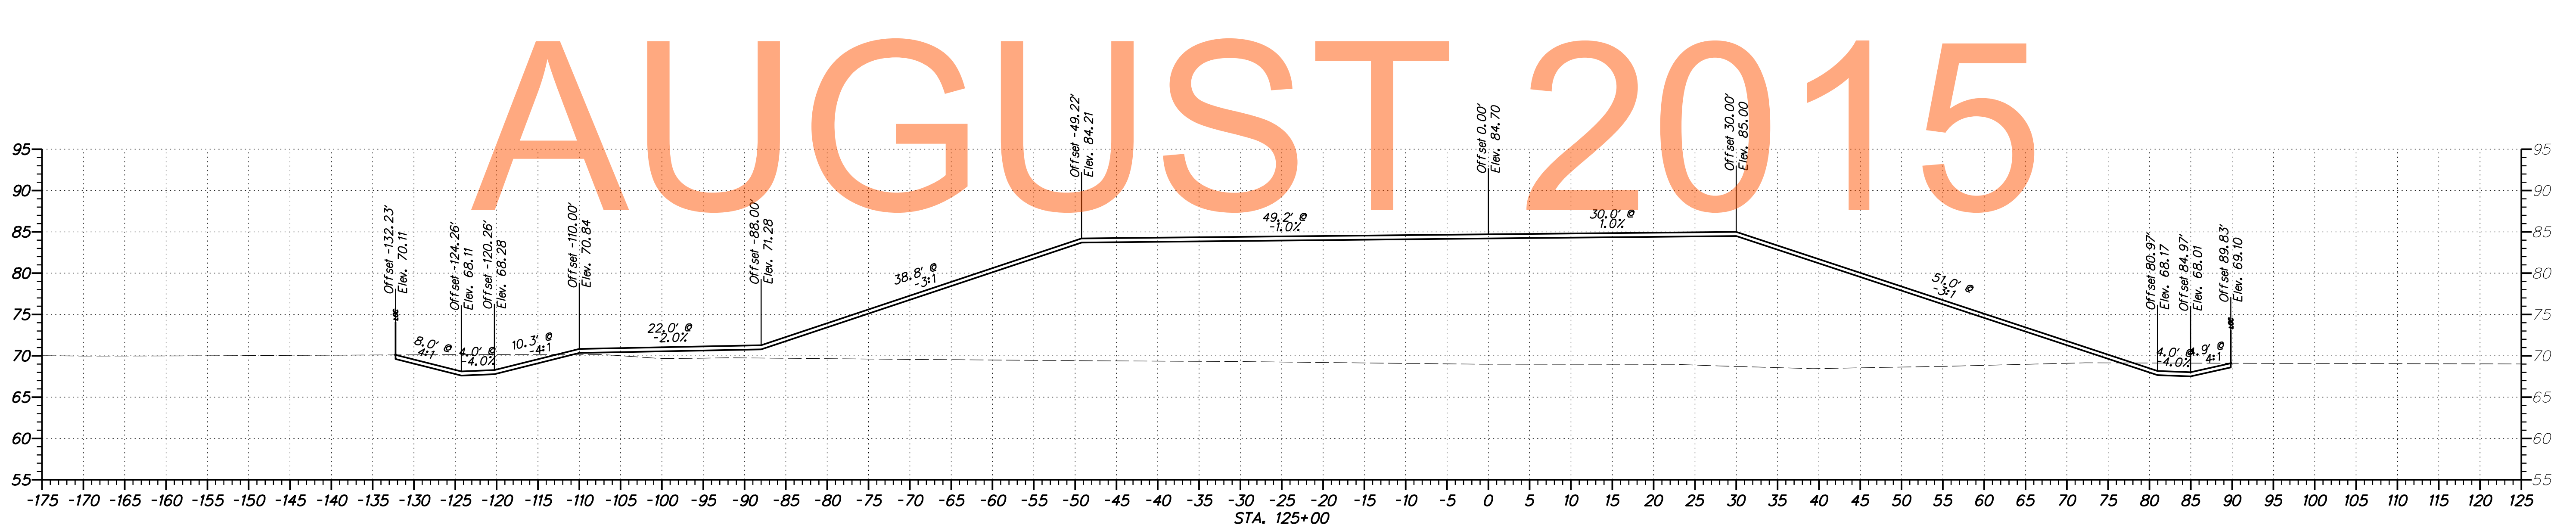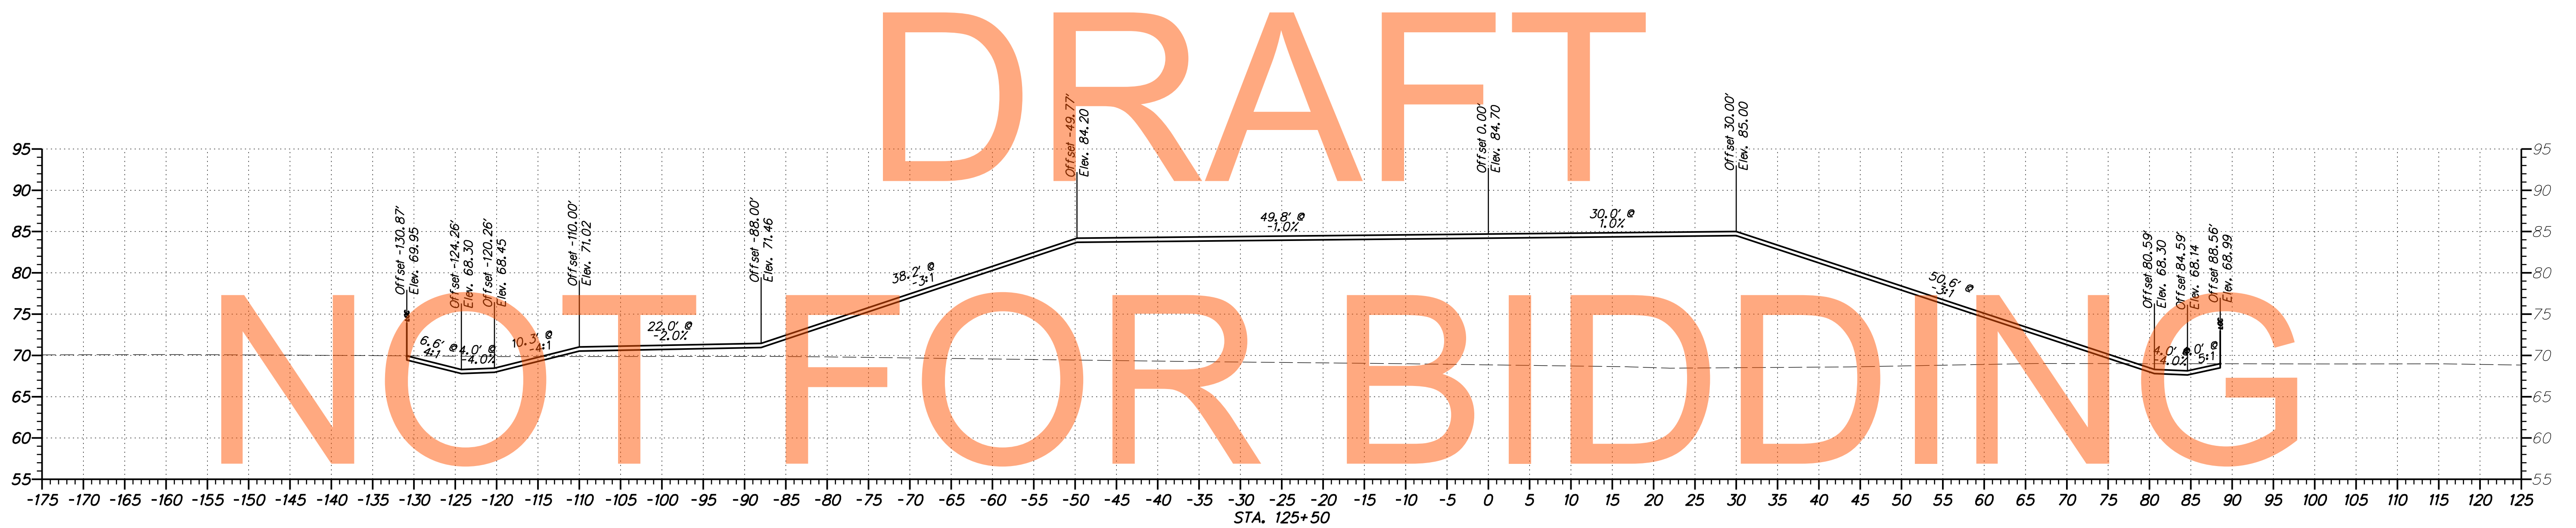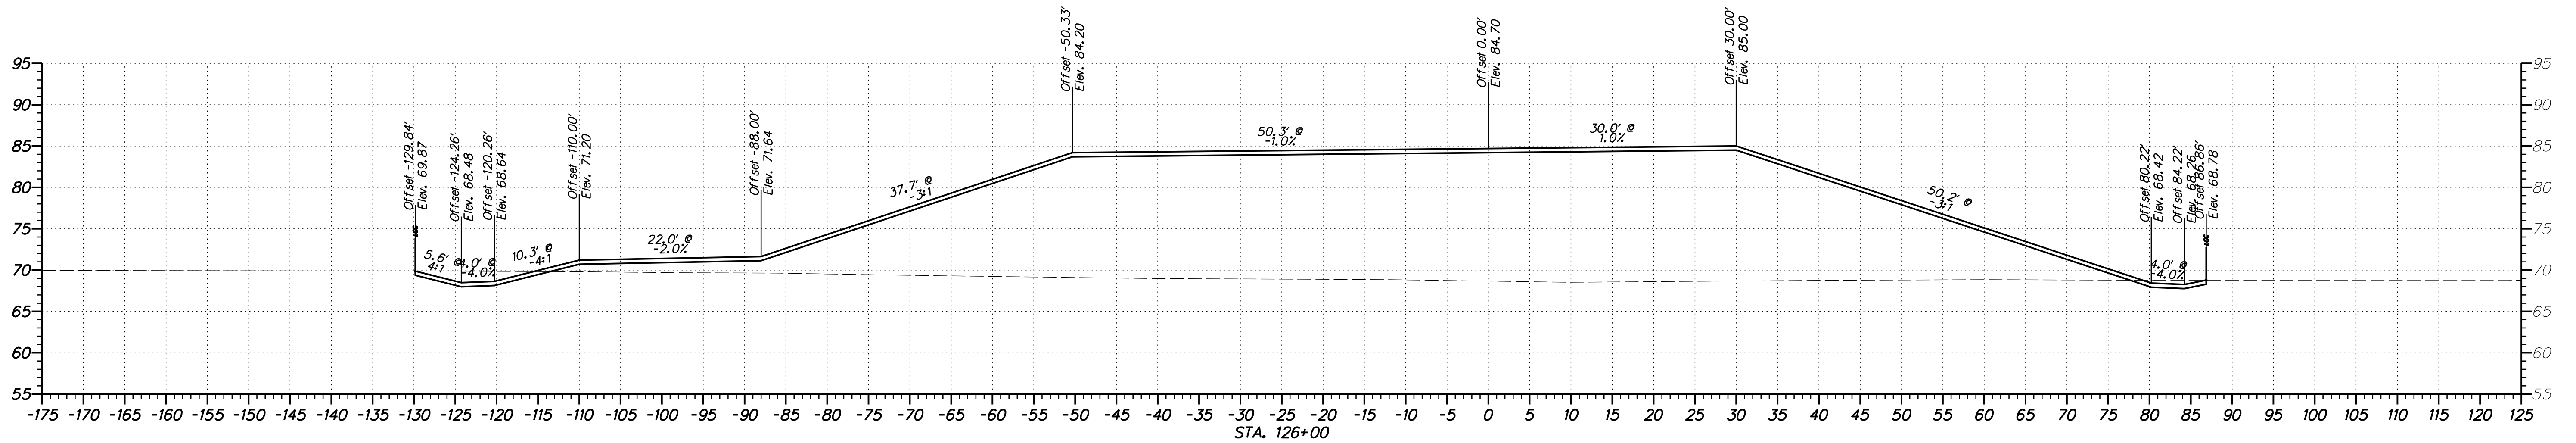

DRAFT
NOT FOR BIDDING
AUGUST 2015

ADDENDUMS / REVISIONS



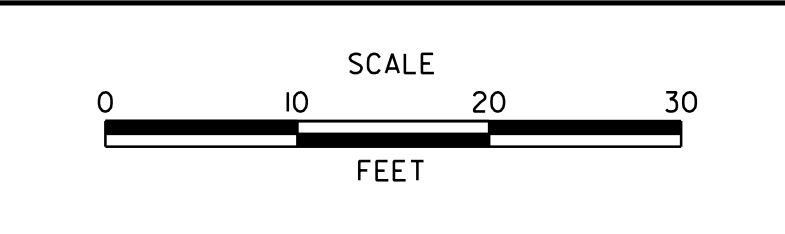


**US 301
LEVELS ROAD
TO SUMMIT BRIDGE ROAD**

CONTRACT T200911303	BRIDGE NO.
COUNTY NEW CASTLE	DESIGNED BY: WRC CHECKED BY: WAM


**SPUR STOCKPILE
CROSS SECTIONS**

SHEET NO. 513	TOTAL SHTS. 518
------------------	--------------------

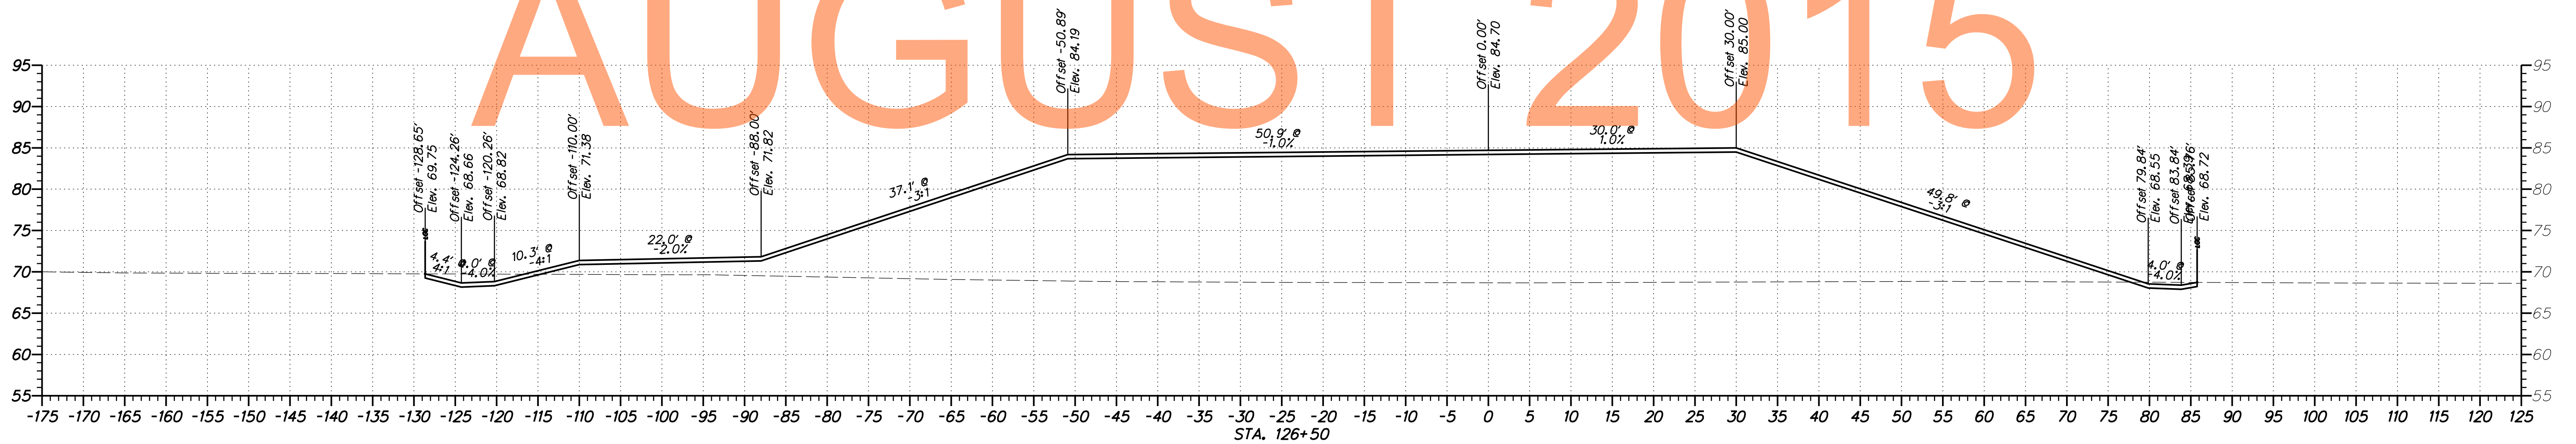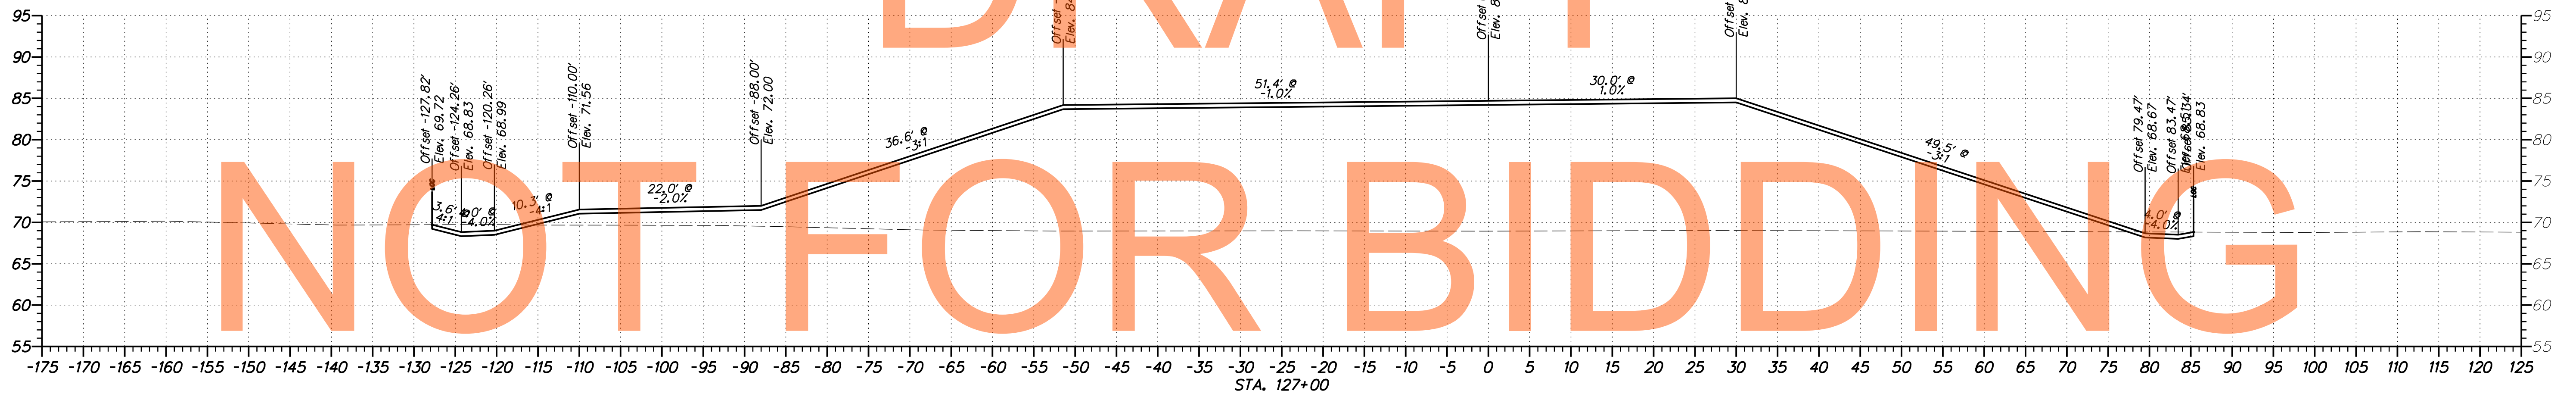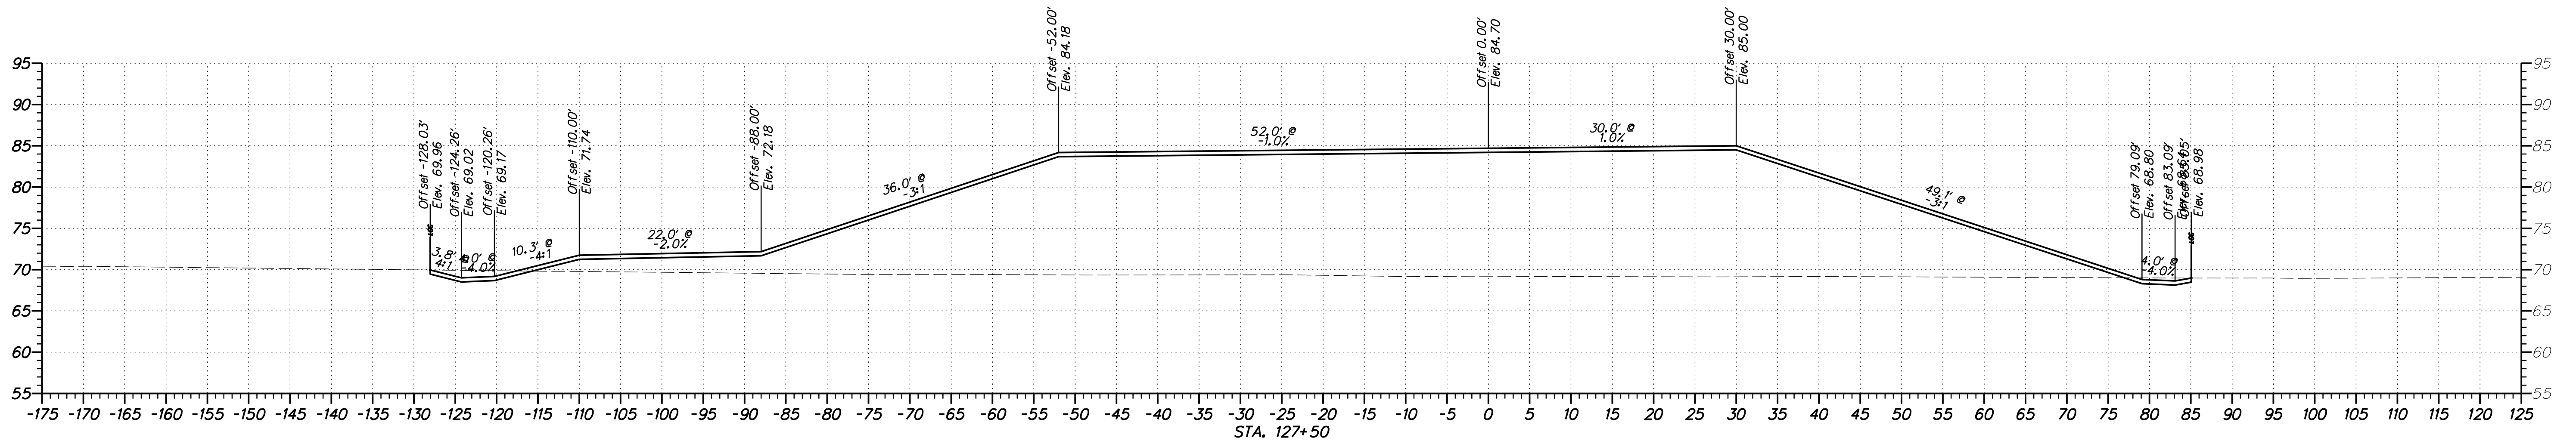

DRAFT
NOT FOR BIDDING
AUGUST 2015

ADDENDUMS / REVISIONS

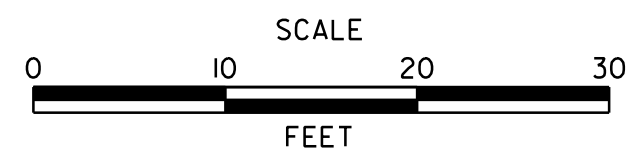

US 301
LEVELS ROAD
TO SUMMIT BRIDGE ROAD




CONTRACT
T200911303
COUNTY
NEW CASTLE

BRIDGE NO.
DESIGNED BY: WRC
CHECKED BY: WAM

SPUR STOCKPILE
CROSS SECTIONS


SHEET NO.
514
TOTAL SHTS.
518



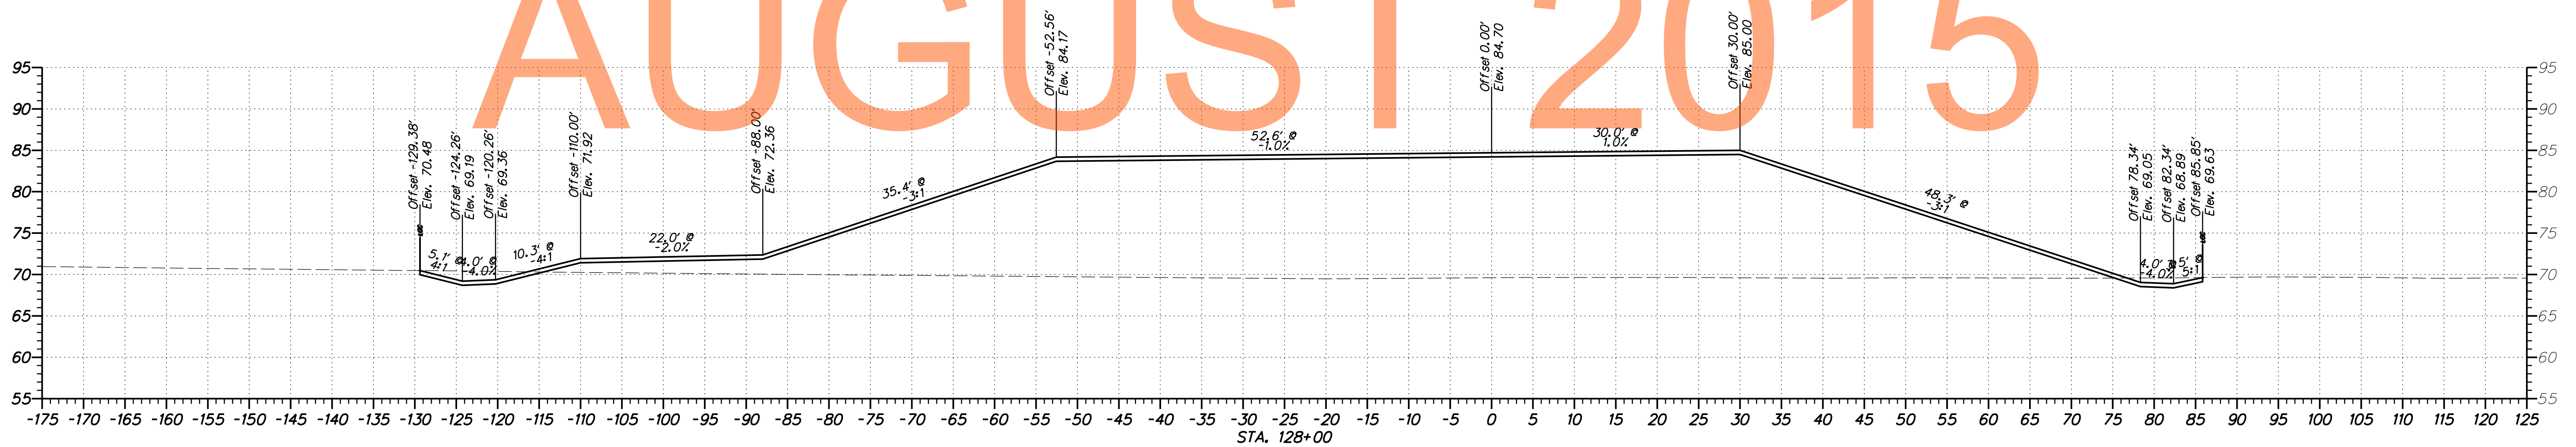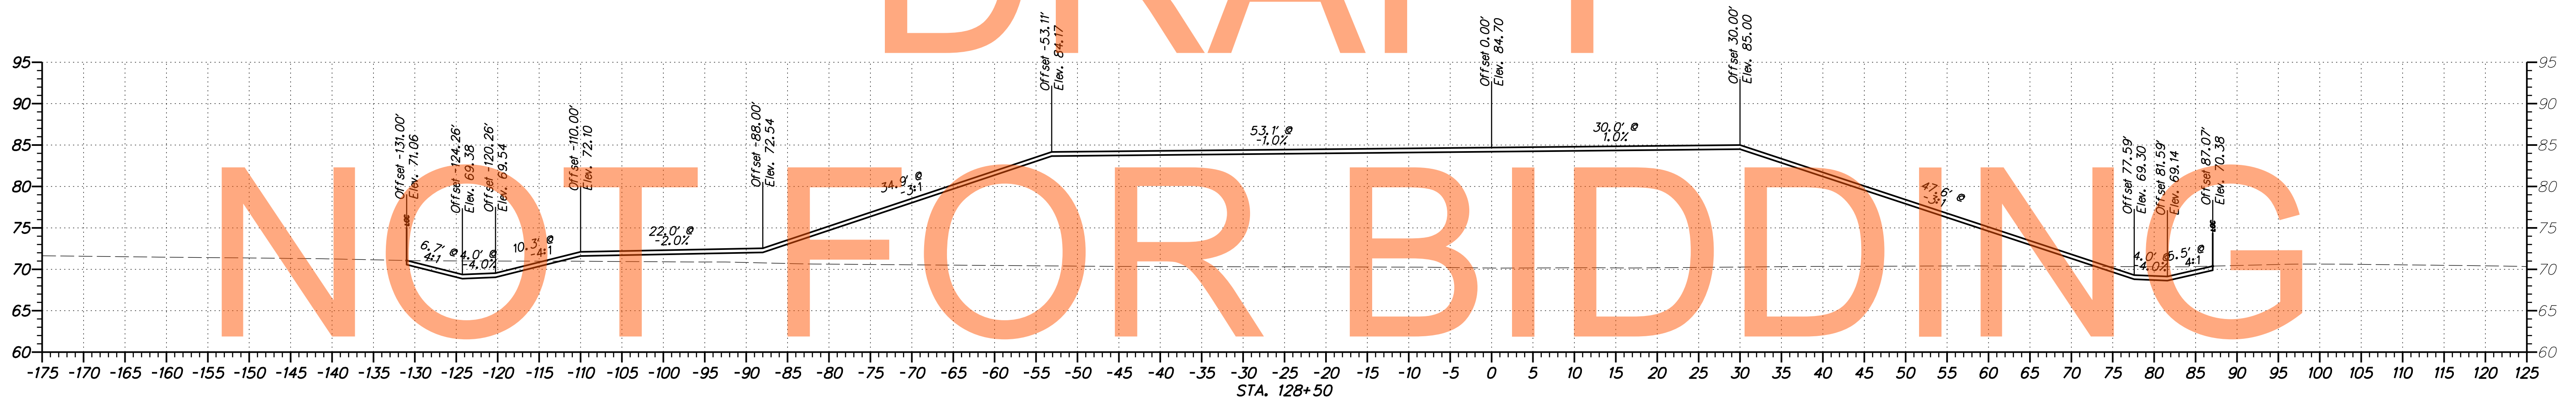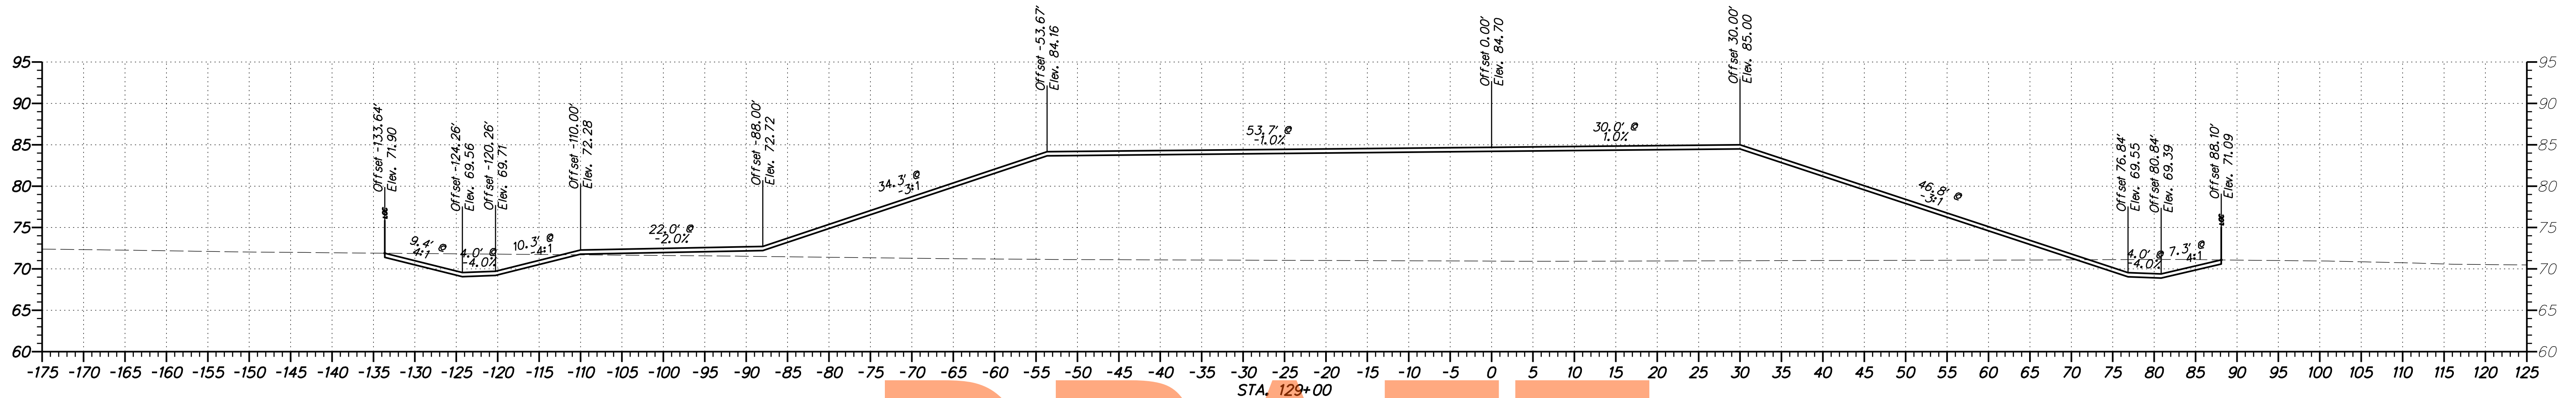

DRAFT
NOT FOR BIDDING
AUGUST 2015

ADDENDUMS / REVISIONS

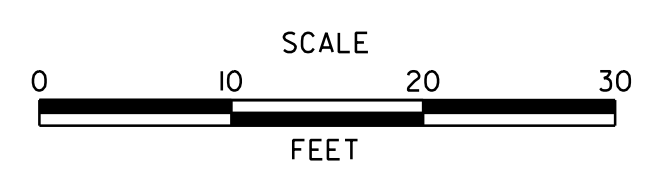

US 301
LEVELS ROAD
TO SUMMIT BRIDGE ROAD

CONTRACT	BRIDGE NO.
T200911303	DESIGNED BY: WRC
COUNTY	CHECKED BY: WAM
NEW CASTLE	

SPUR STOCKPILE
CROSS SECTIONS




SHEET NO.
515
TOTAL SHTS.
518




DRAFT

NOT FOR BIDDING

AUGUST 2015

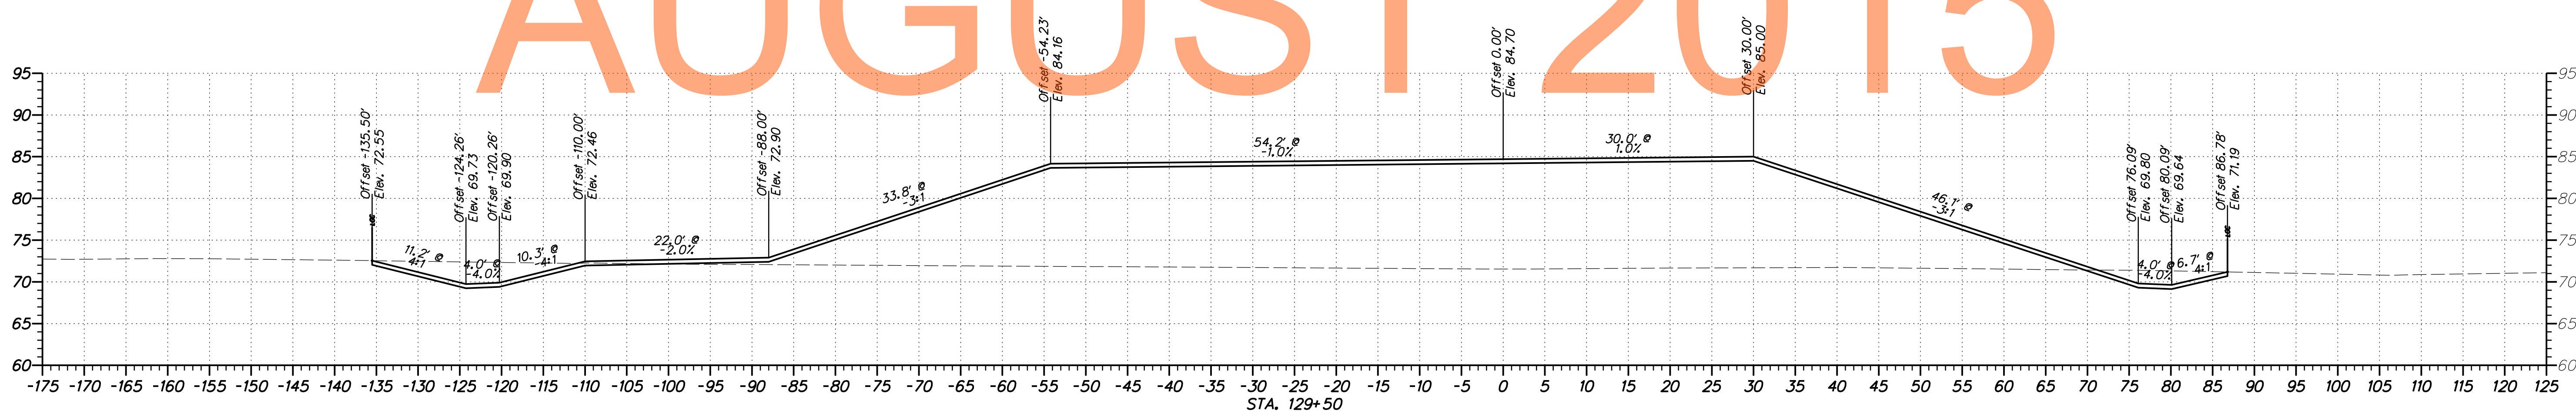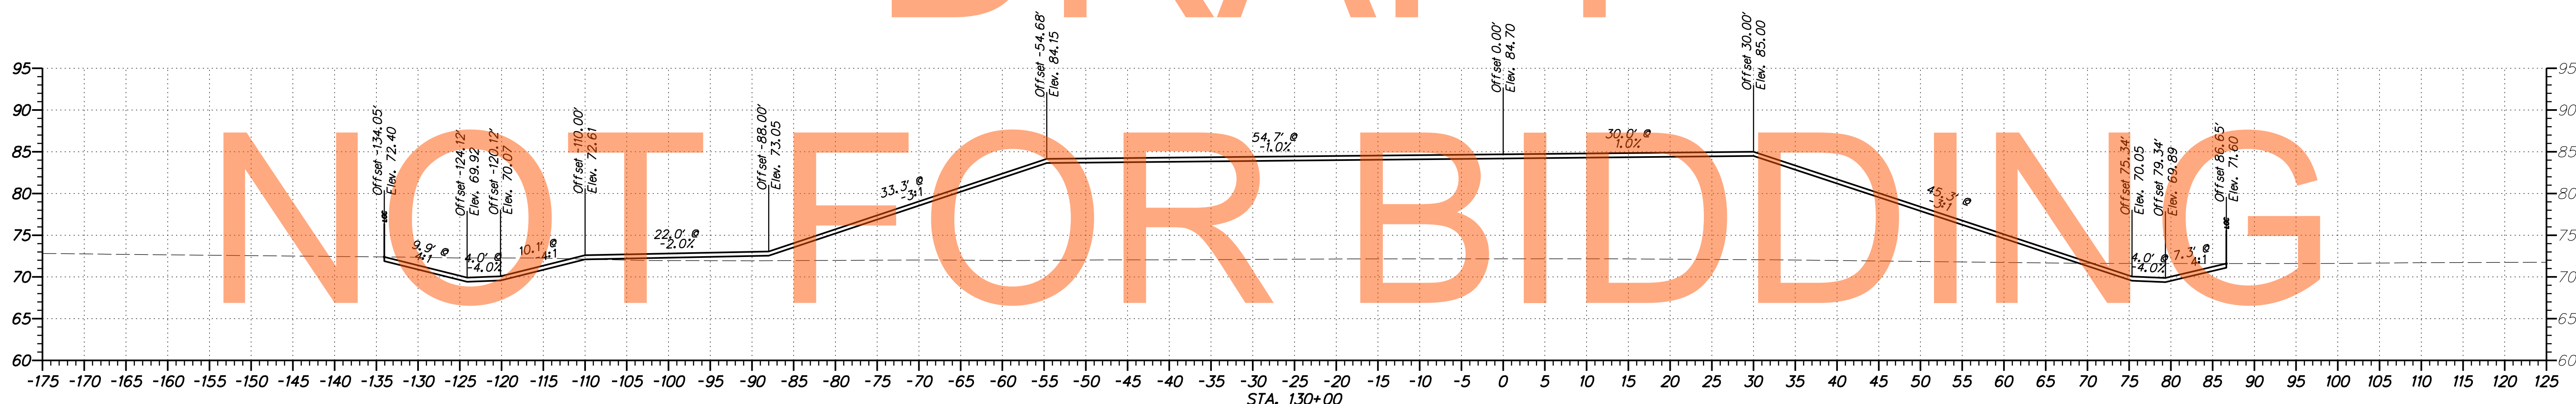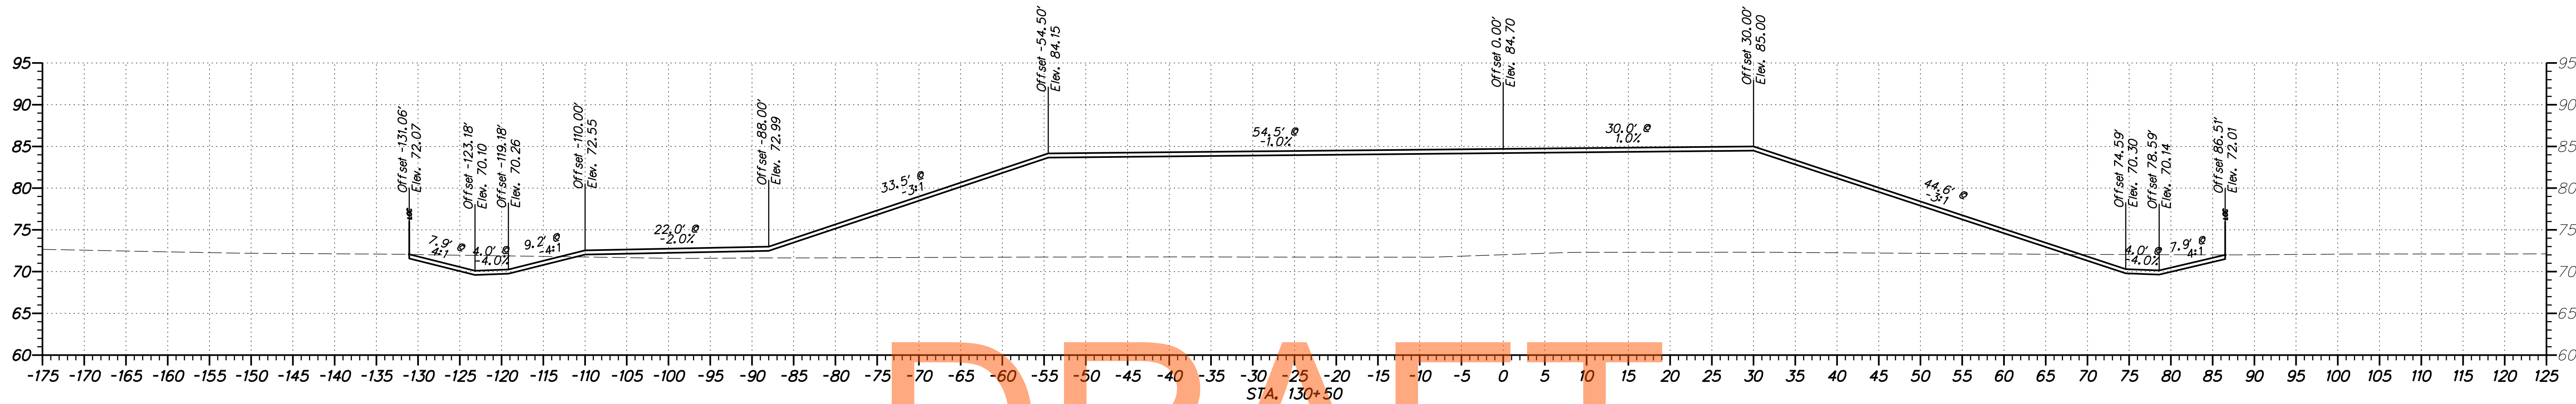

ADDENDUMS / REVISIONS



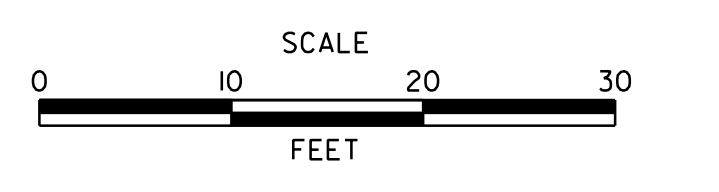


US 301
LEVELS ROAD
TO SUMMIT BRIDGE ROAD

CONTRACT T200911303	BRIDGE NO.
COUNTY NEW CASTLE	DESIGNED BY: WRC
	CHECKED BY: WAM


SPUR STOCKPILE
CROSS SECTIONS

SHEET NO.	516
TOTAL SHTS.	518

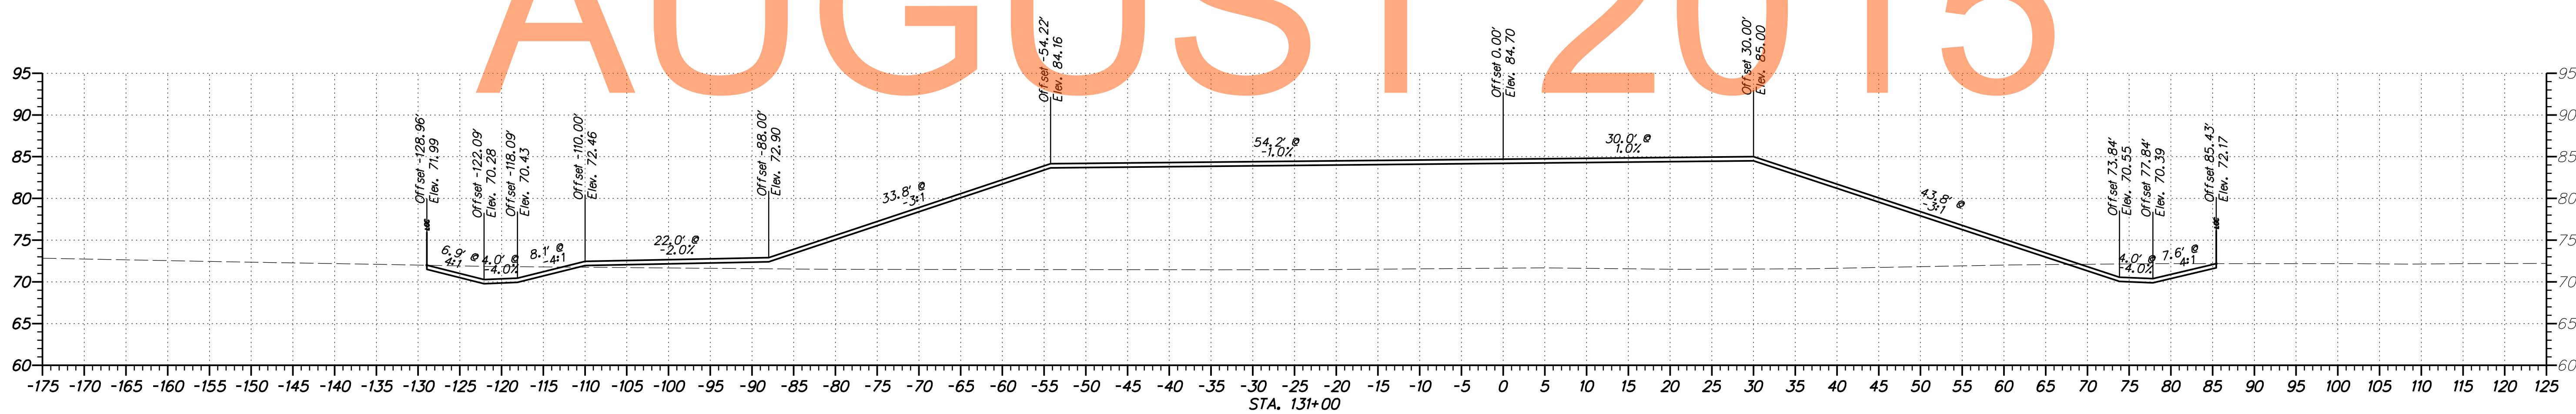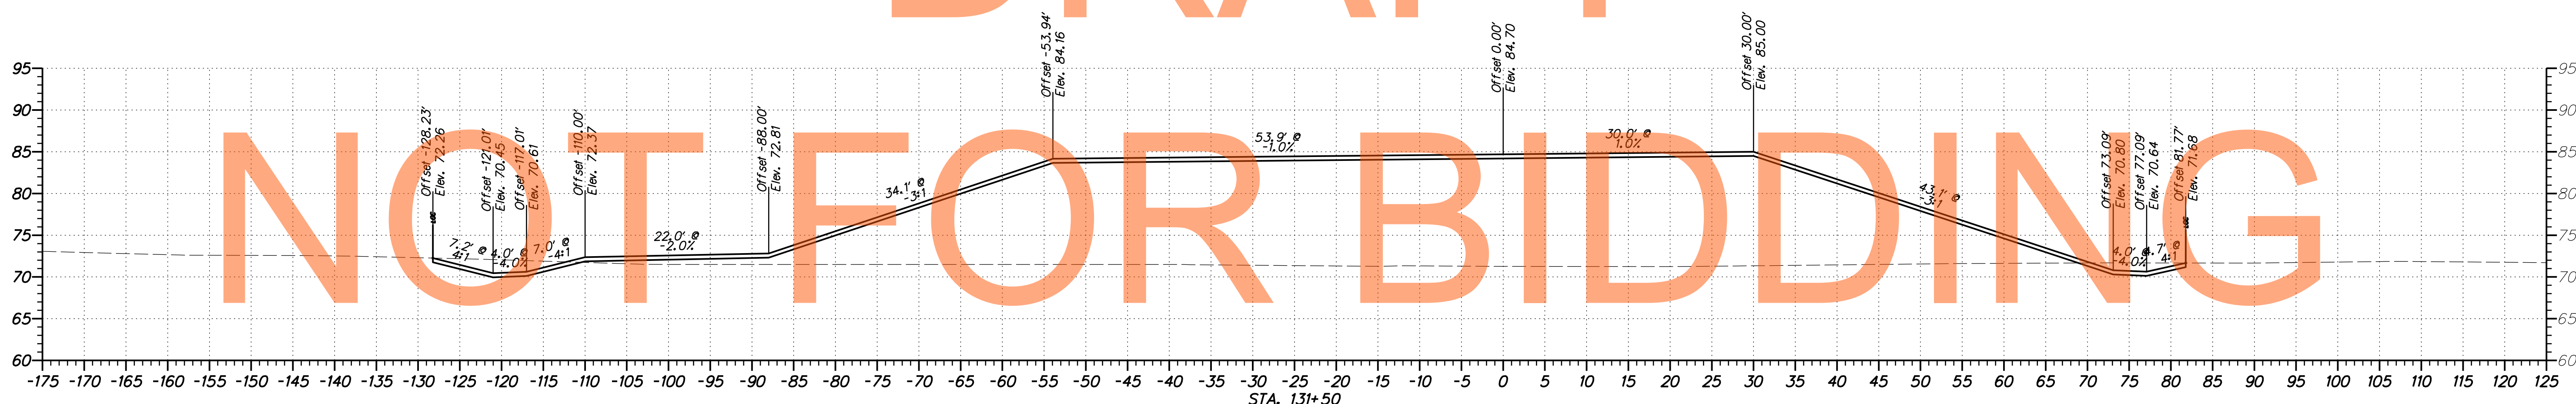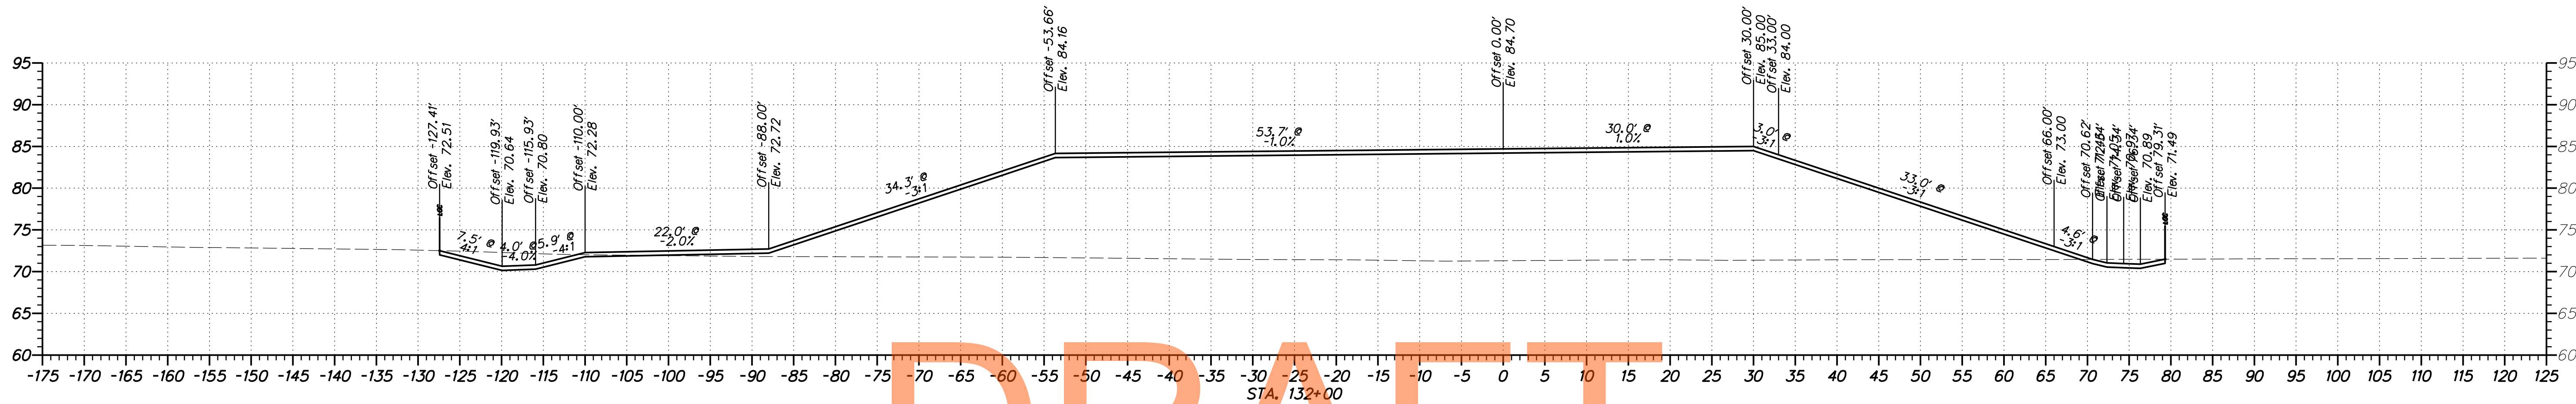

DRAFT
NOT FOR BIDDING
AUGUST 2015

ADDENDUMS / REVISIONS

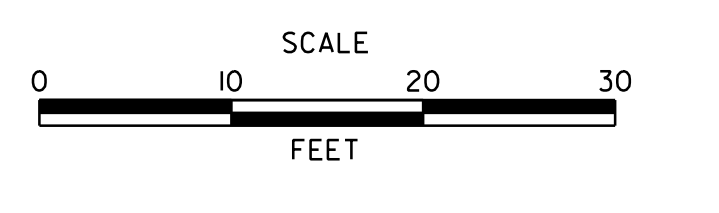

**US 301
LEVELS ROAD
TO SUMMIT BRIDGE ROAD**

CONTRACT T200911303	BRIDGE NO.
COUNTY NEW CASTLE	DESIGNED BY: WRC
	CHECKED BY: WAM

**SPUR STOCKPILE
CROSS SECTIONS**

SHEET NO. 517
TOTAL SHTS. 518

DRAFT

NOT FOR BIDDING

AUGUST 2015

