

NOTES:


ALL CROSS SECTIONS ARE TAKEN RADIAL TO A BASELINE AND AT 50' INTERVALS UNLESS OTHERWISE NOTED

CROSS SECTION INDEX

METHOD OF CROSS SECTIONS	SHEETS	1 - 3
SUMMIT BRIDGE ROAD	SHEETS	4 - 66
ARMSTRONG CORNER	SHEETS	67 - 76
MARL PIT ROAD	SHEETS	77 - 81
CONNECTOR ROAD	SHEETS	82

**LIMIT OF CONSTRUCTION
CONTRACT T201011301
STATION 110 + 24.00**

**BEGIN
CONTRACT T201011301
STATION 0 + 91.62**

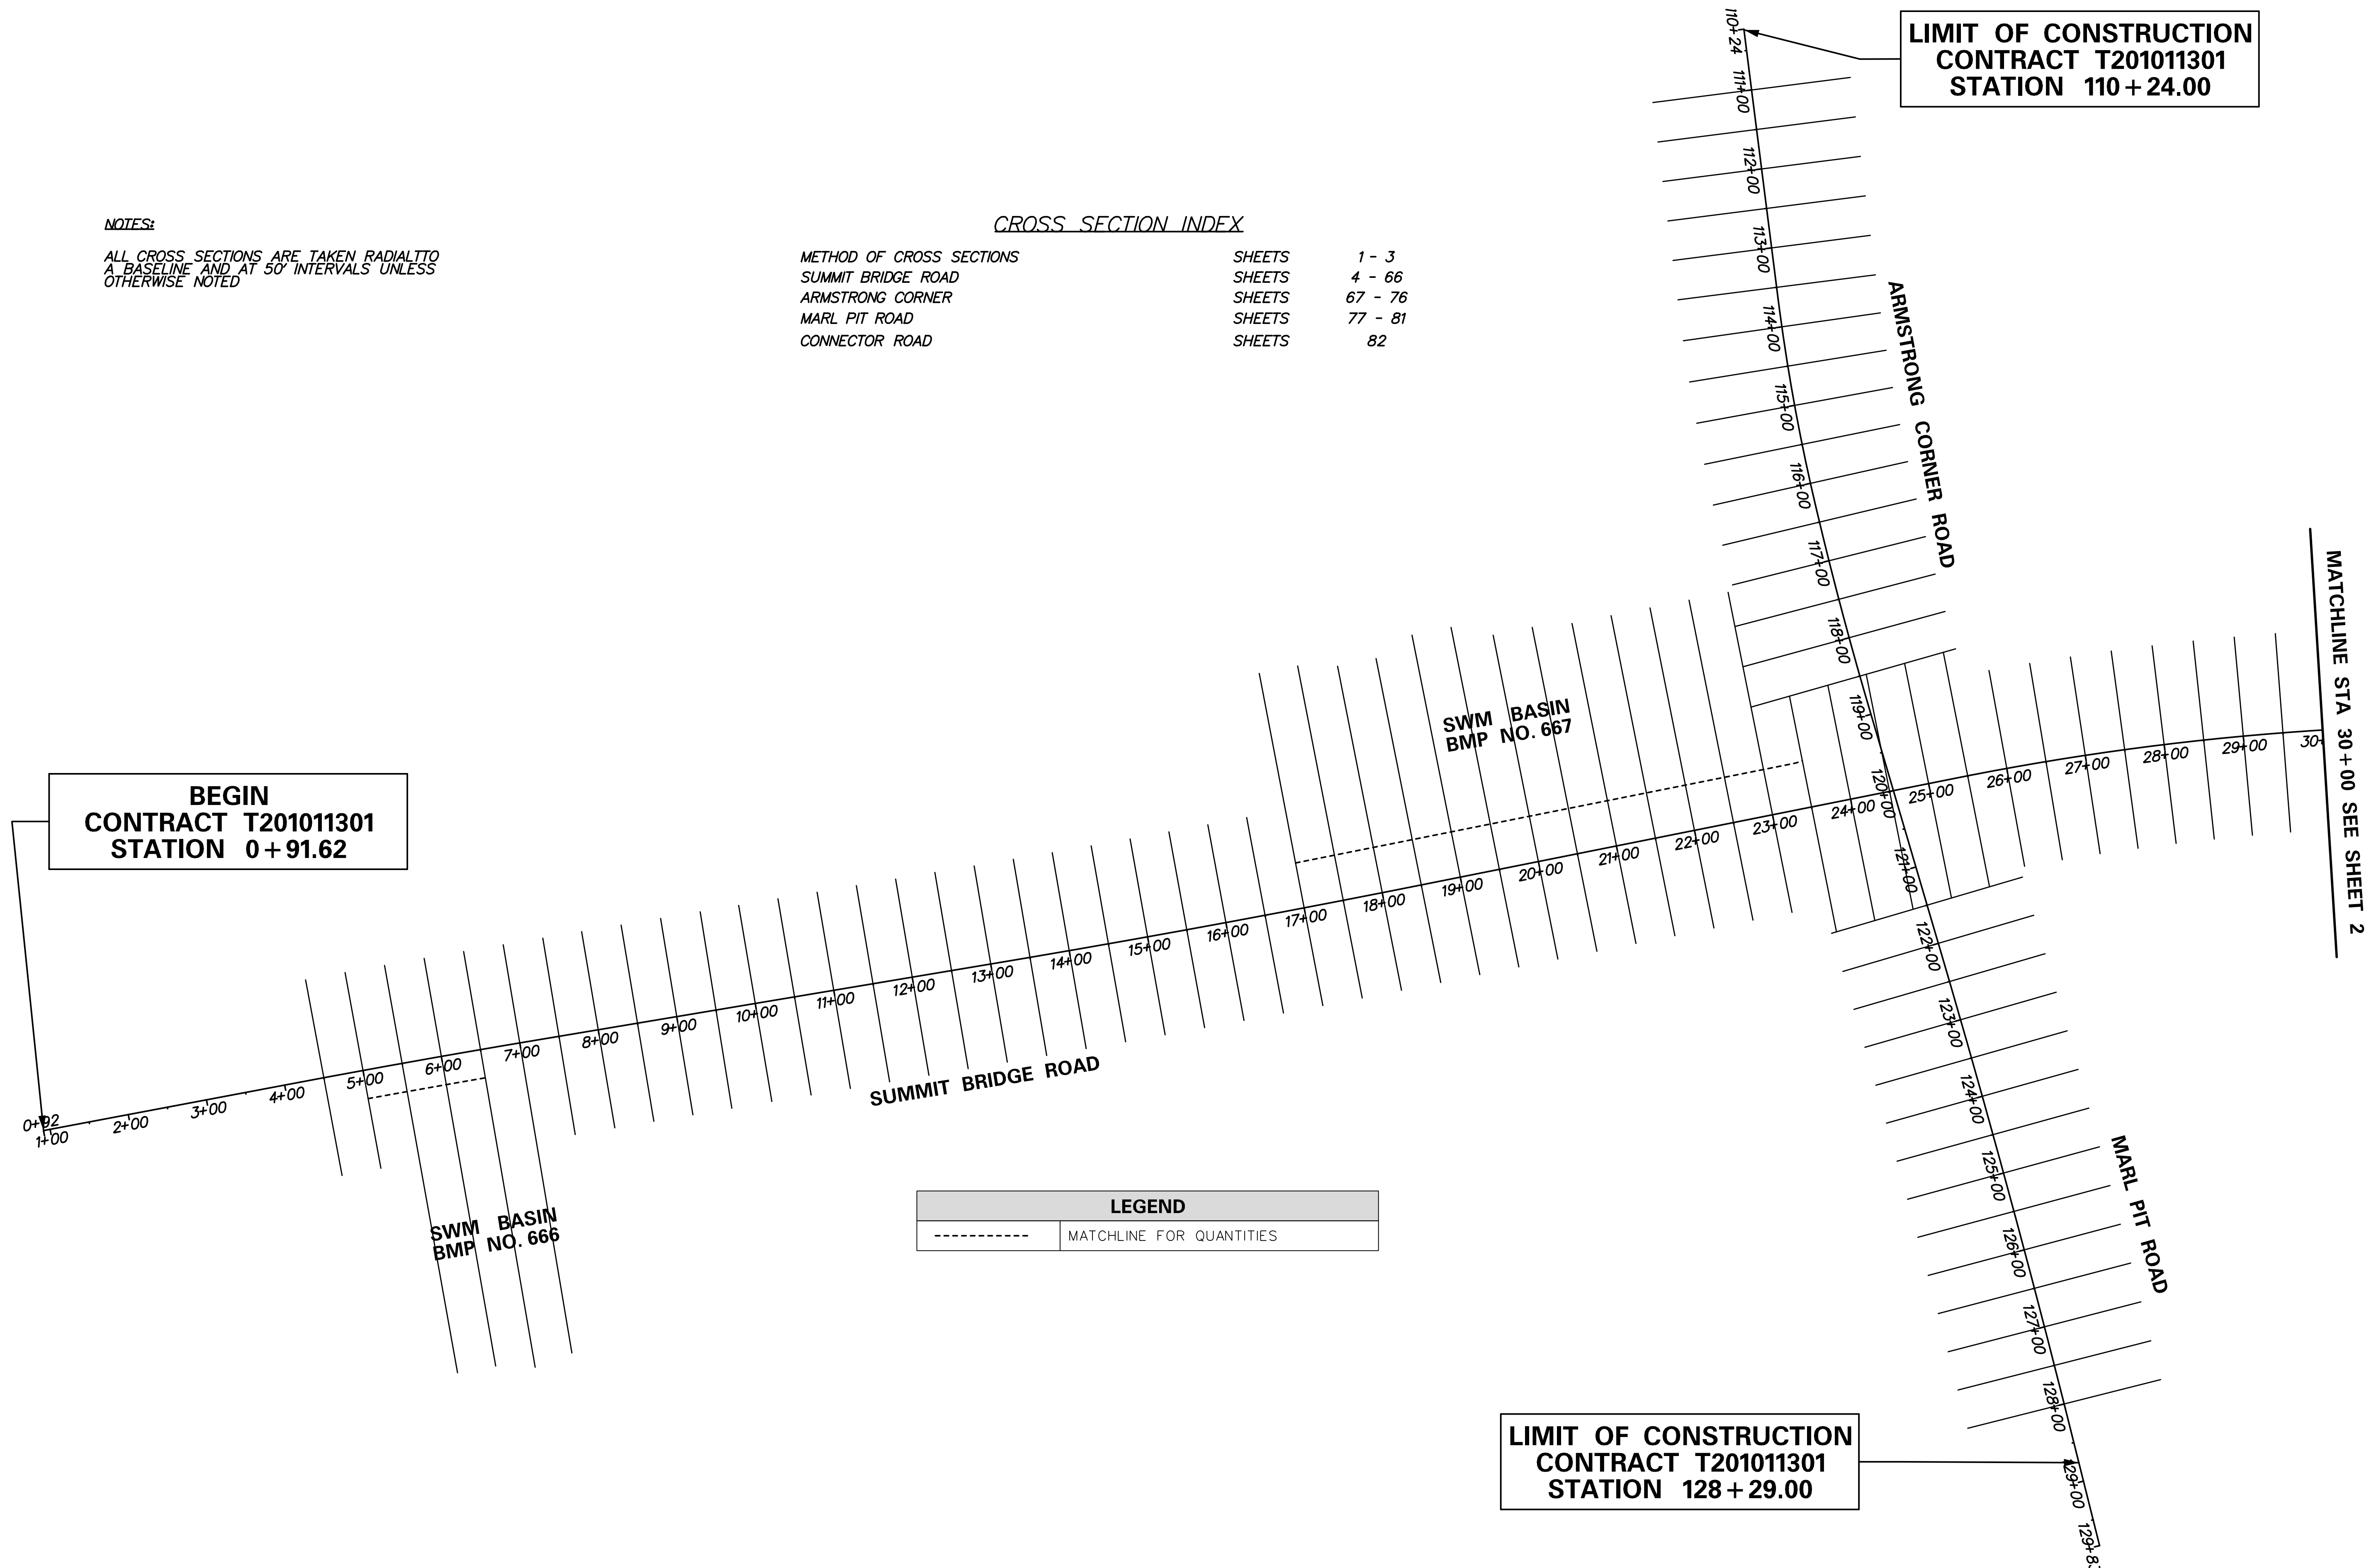


MATCHLINE STA 30 + 00 SEE SHEET 2

LEGEND	
-----	MATCHLINE FOR QUANTITIES

**LIMIT OF CONSTRUCTION
CONTRACT T201011301
STATION 128 + 29.00**


S:\PROJECTS\TRANSPORTATION\NEW CASTLE\301\ROAD\T201011301\PLANS\XREFS\CPBOARD XS_2C URS.DGN

ADDENDUMS / REVISIONS	

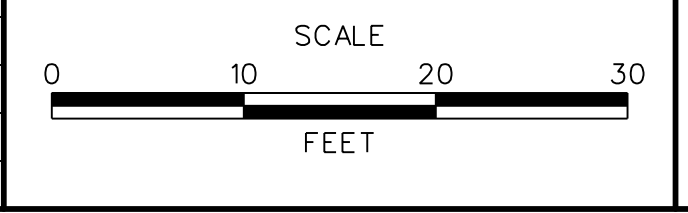


CONTRACT	BRIDGE NO.	
T201011301	DESIGNED BY:	
COUNTY	CHECKED BY:	
NEW CASTLE		

S:\PROJECTS\TRANSPORTATION\NEW CASTLE\301\ROAD\T201011301\PLANS\XREFS\CPBOARD XS_2C URS.DGN

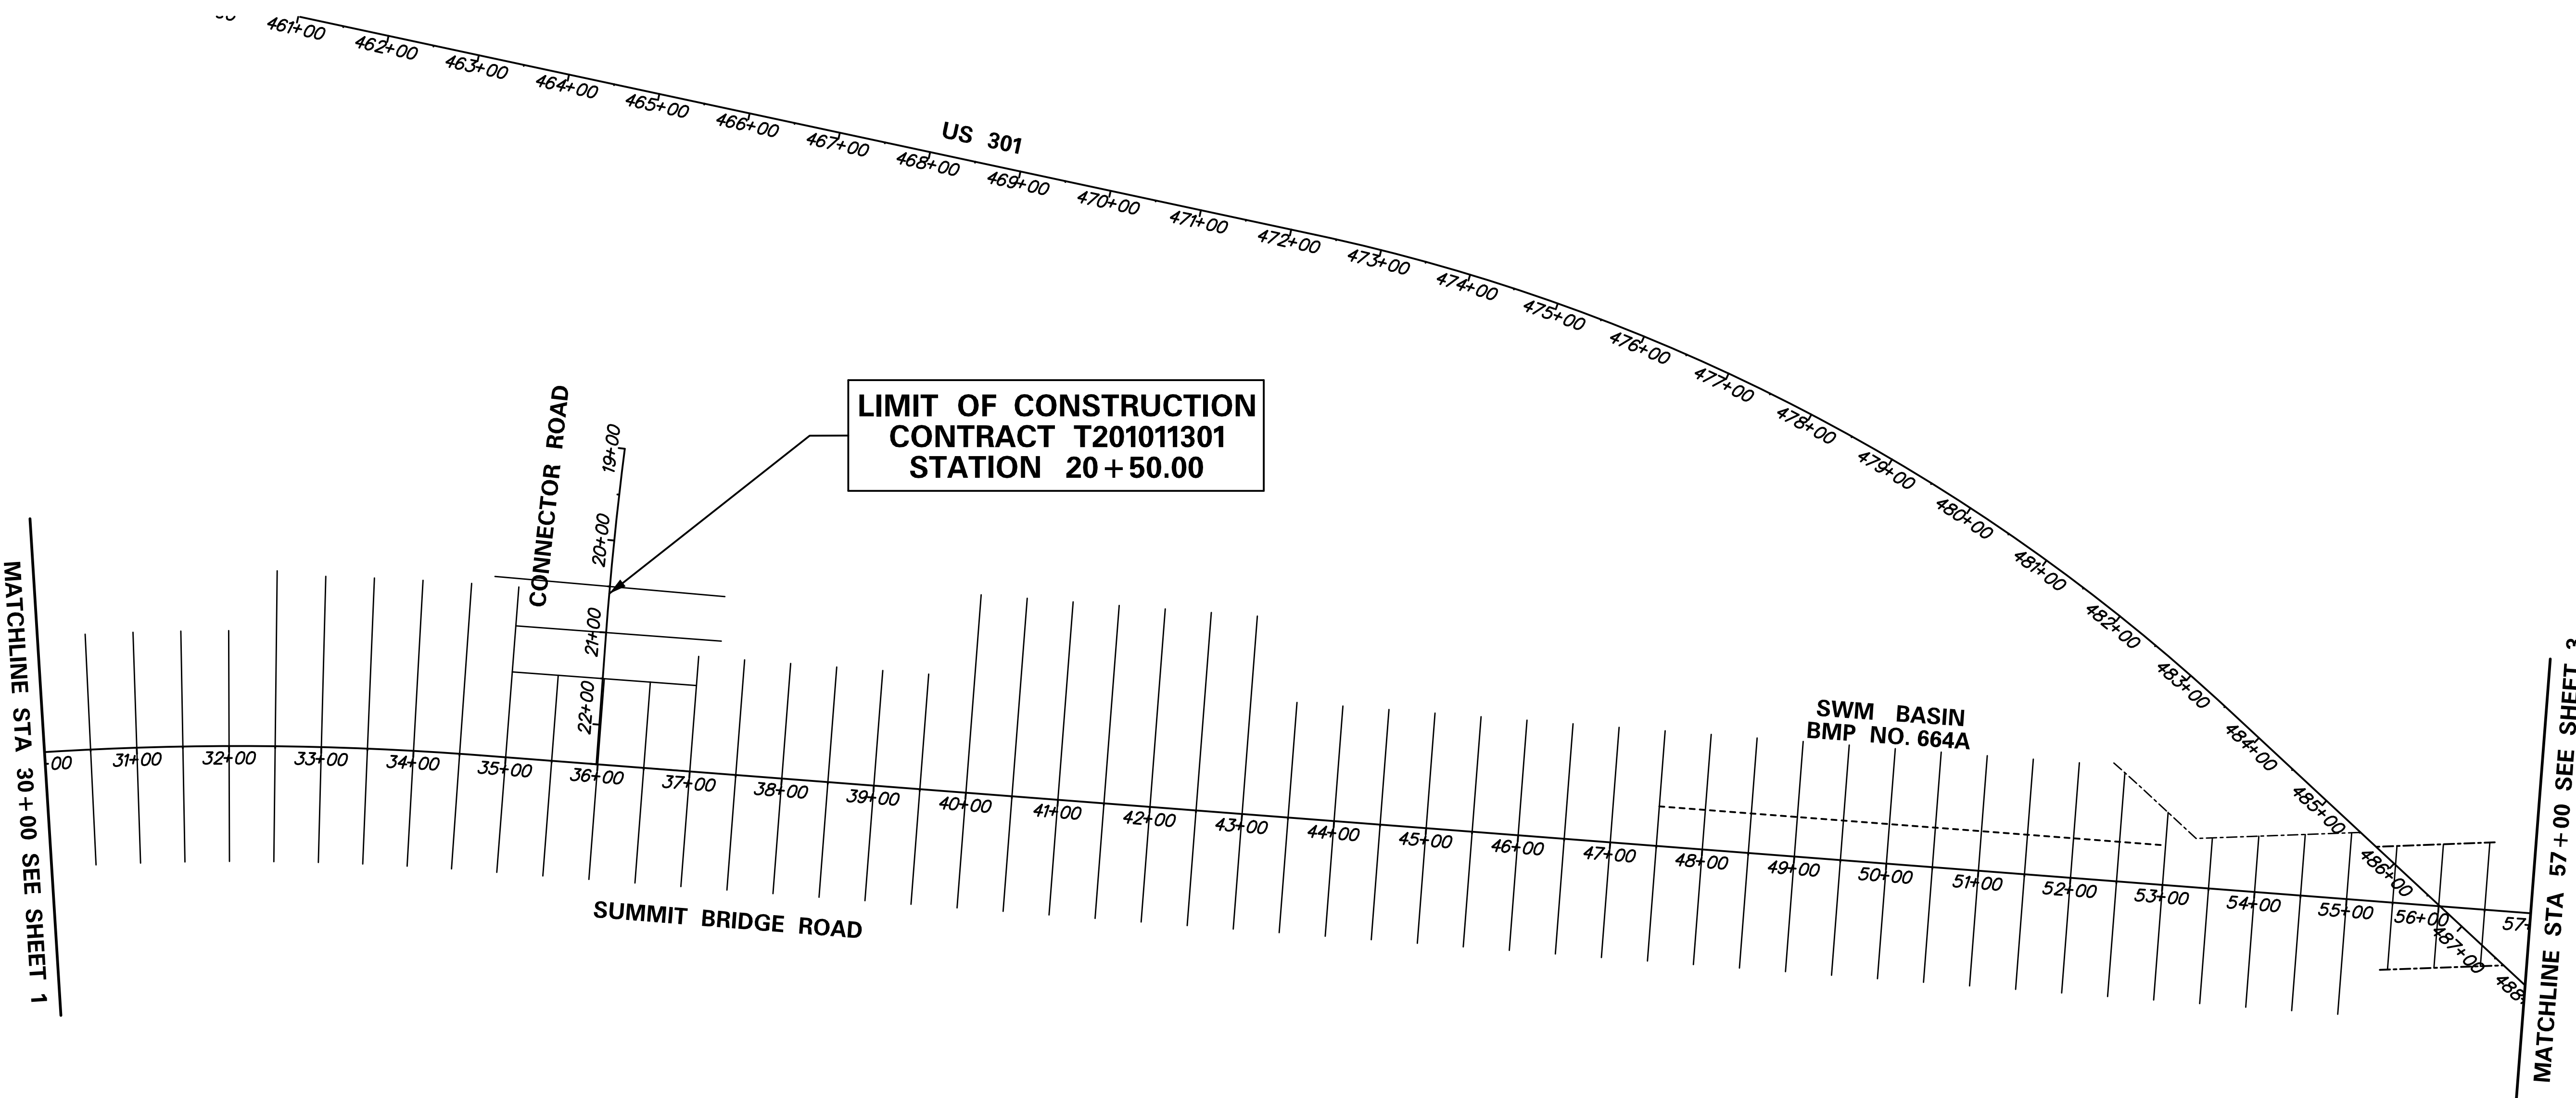

LEGEND	
-----	MATCHLINE FOR QUANTITIES

ADDENDUMS / REVISIONS	

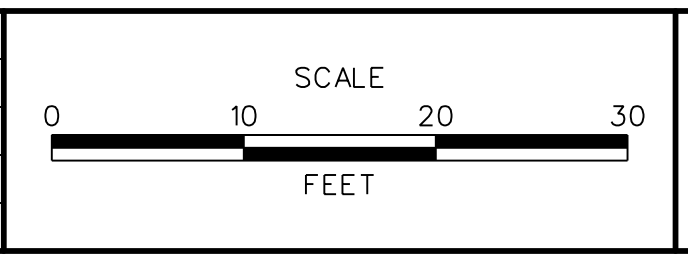


**SUMMIT BRIDGE ROAD
 AND ARMSTRONG CORNER ROAD
 INTERSECTION IMPROVEMENTS**

CONTRACT	BRIDGE NO.	
T201011303	DESIGNED BY:	JH
COUNTY	CHECKED BY:	MT
NEW CASTLE		


**METHOD OF
 CROSS SECTIONS**

SHEET NO.	2
TOTAL SHTS.	82

S:\PROJECTS\TRANSPORTATION\NEW CASTLE\301\ROAD\T201011301\PLANS\XREFS\CPBOARD XS_2C URS.DGN

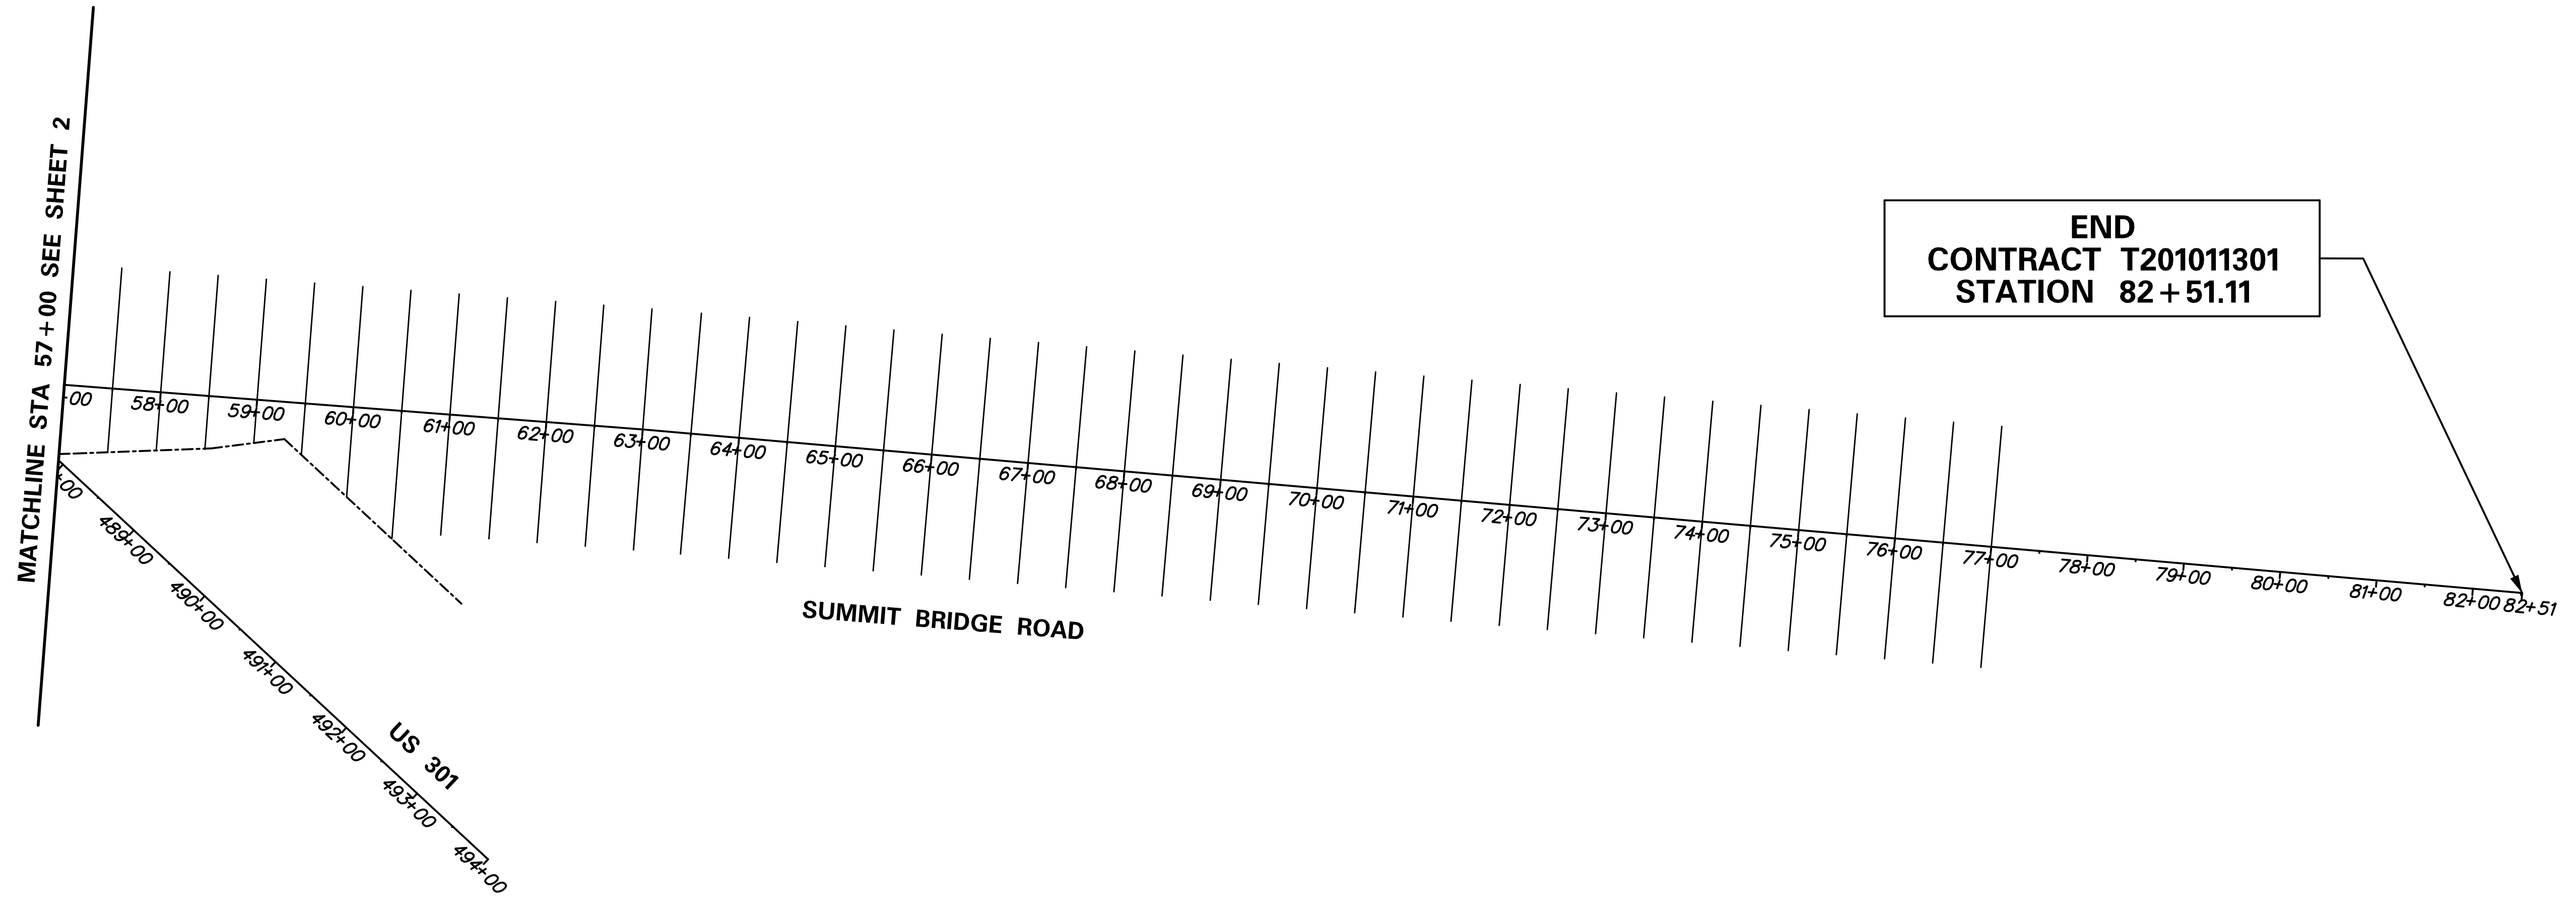

ADDENDUMS / REVISIONS	

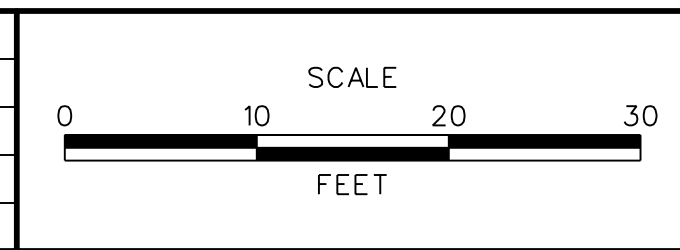




**SUMMIT BRIDGE ROAD
AND ARMSTRONG CORNER ROAD
INTERSECTION IMPROVEMENTS**

CONTRACT	BRIDGE NO.	
T201011303	DESIGNED BY:	JH
COUNTY	CHECKED BY:	MT
NEW CASTLE		

**METHOD OF
CROSS SECTIONS**

SHEET NO.	3
TOTAL SHTS.	82


NOTE: ALL CROSS SECTIONS SHOW FEATURES STATION AHEAD +49.99'

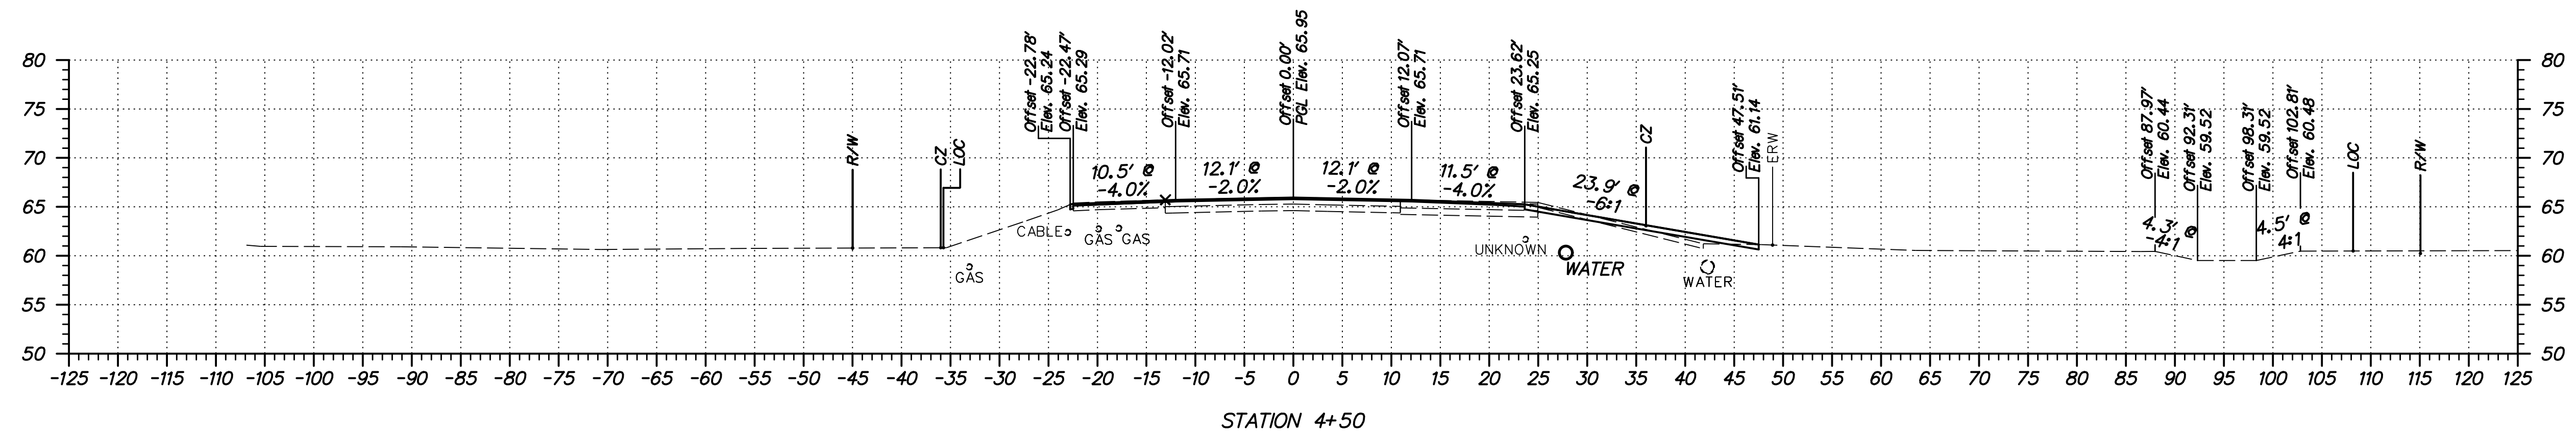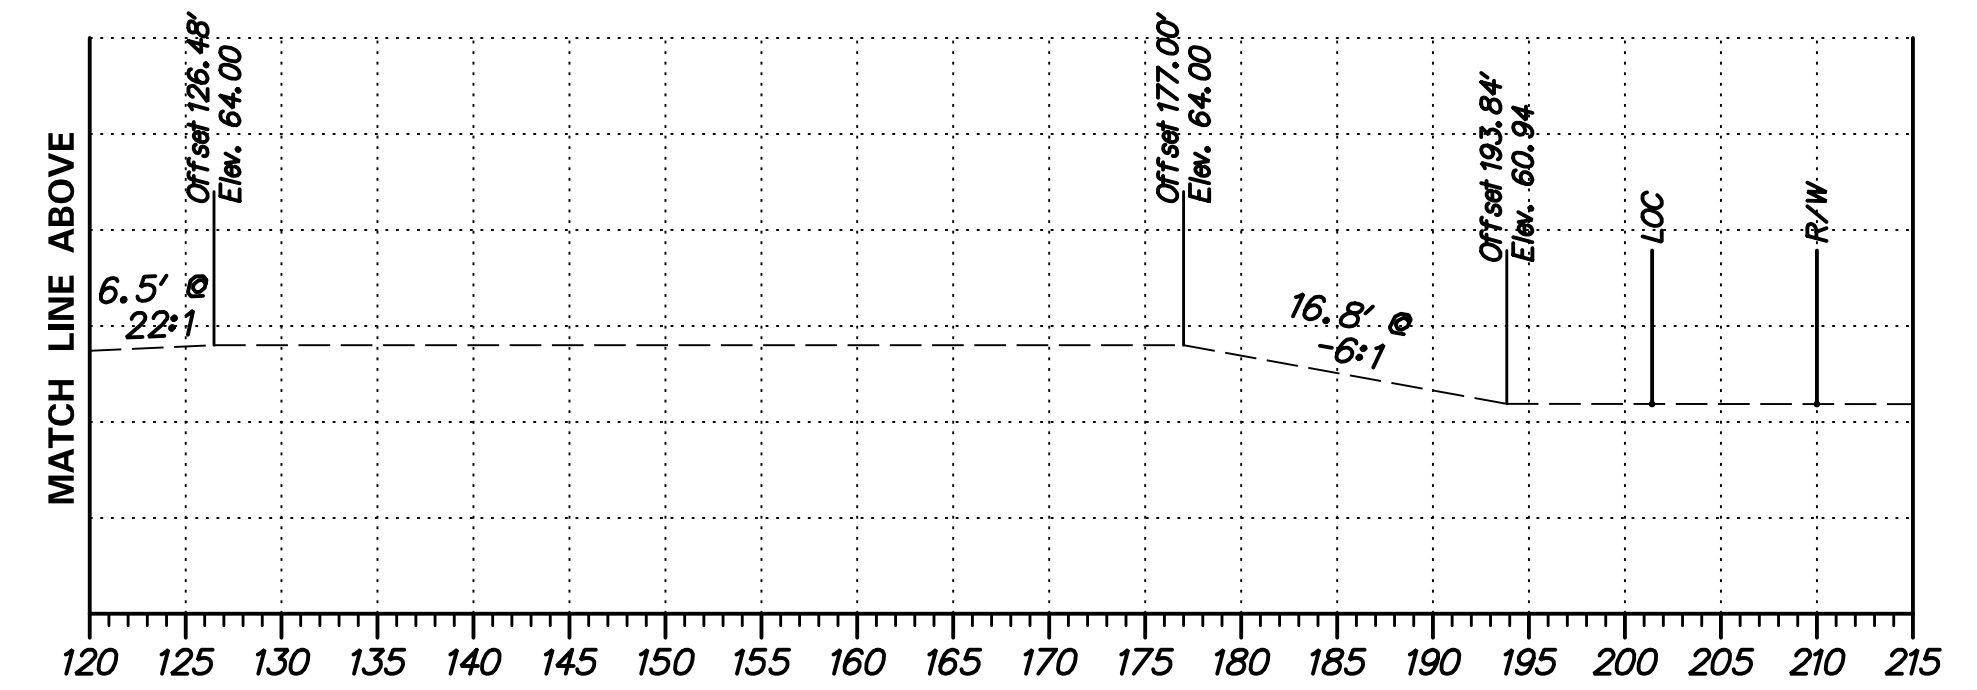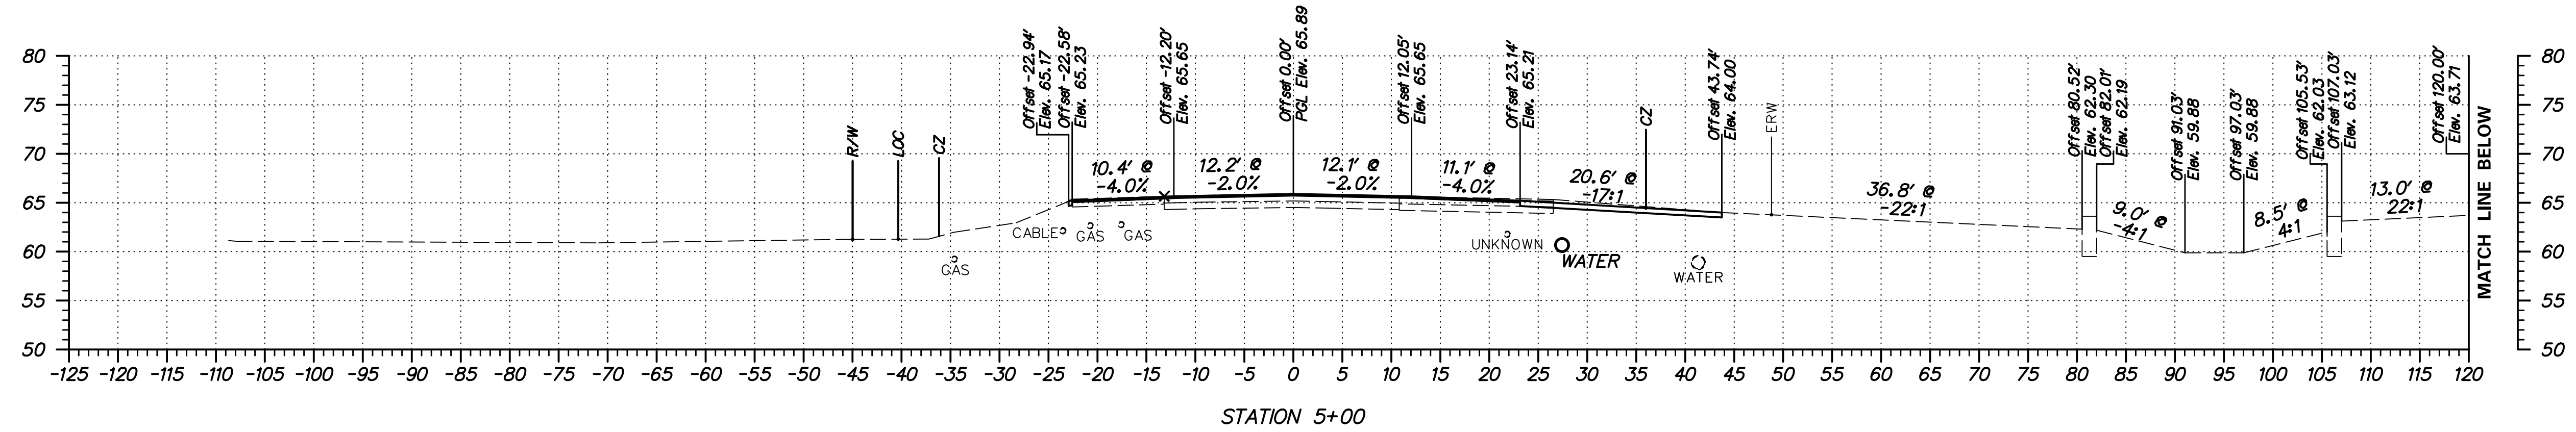

S:\PROJECTS\TRANSPORTATION\NEW CASTLE\301\ROAD\T201011301\PLANS\XREFS\CPBOARD XS_2C URS.DGN



ADDENDUMS / REVISIONS	

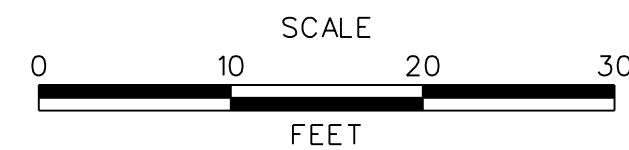

SUMMIT BRIDGE ROAD AND ARMSTRONG CORNER ROAD INTERSECTION IMPROVEMENTS



CONTRACT	BRIDGE NO.	DESIGNED BY:	JH
T201011303		CHECKED BY:	MT
COUNTY			
NEW CASTLE			

SUMMIT BRIDGE ROAD CROSS SECTIONS


FINAL PLANS

SHEET NO.	4
TOTAL SHTS.	82

S:\PROJECTS\TRANSPORTATION\NEW CASTLE\301\ROAD\T201011301\PLANS\REFS\CPBOARD_XS_2C_URS.DGN

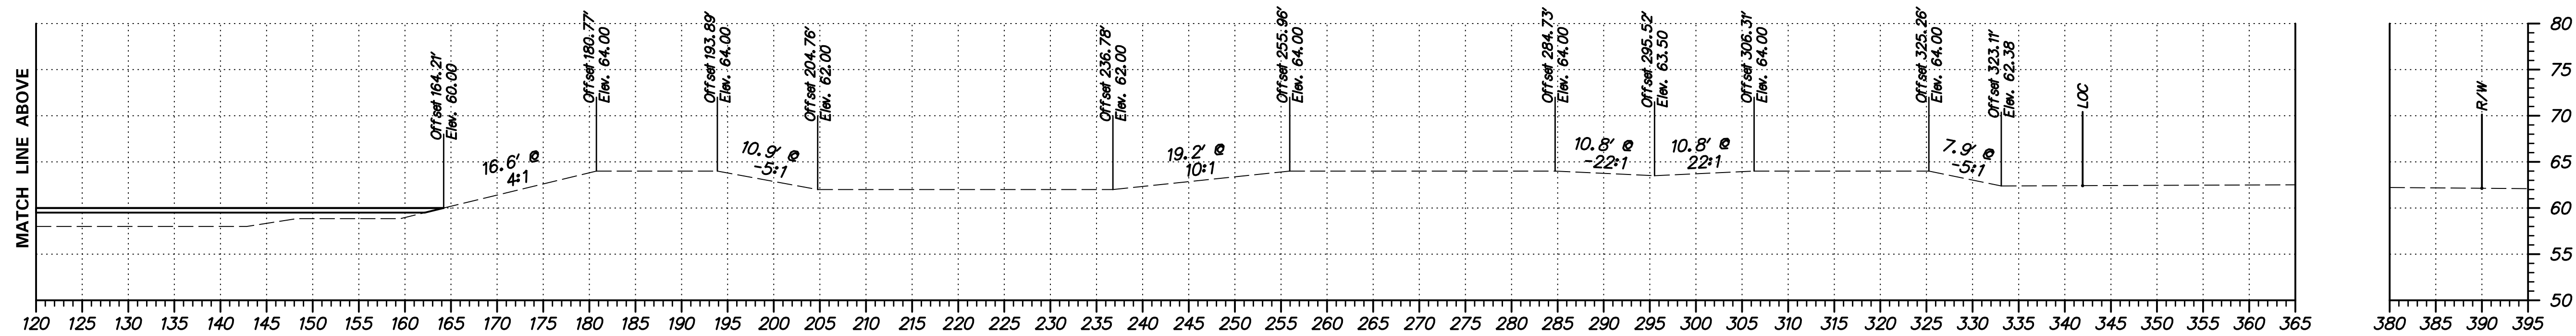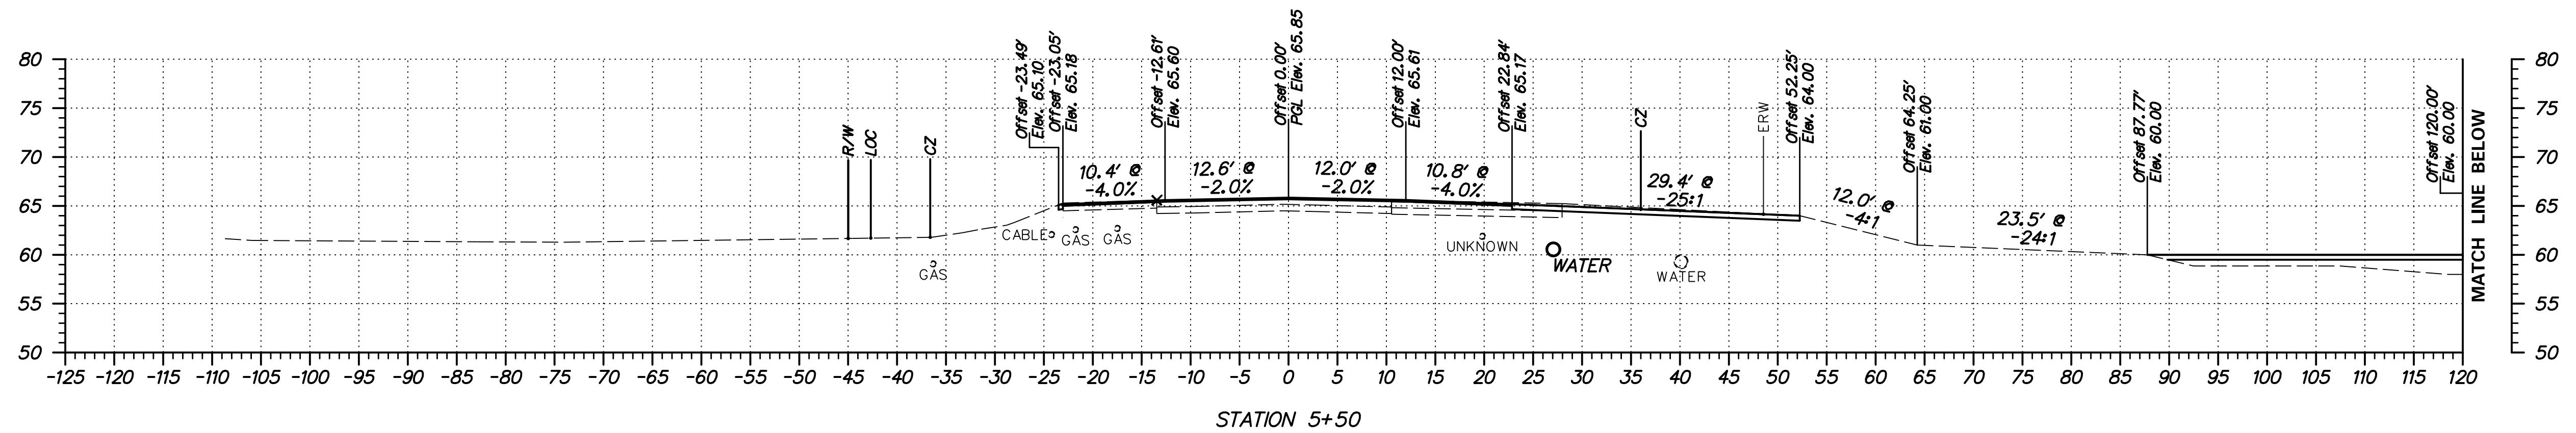

ADDENDUMS / REVISIONS	

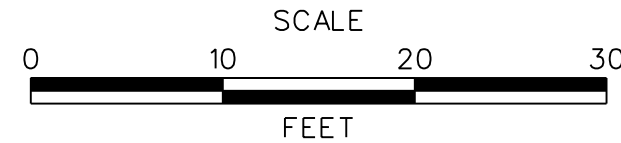

**SUMMIT BRIDGE ROAD
AND ARMSTRONG CORNER ROAD
INTERSECTION IMPROVEMENTS**



CONTRACT	BRIDGE NO.	
T201011303	DESIGNED BY:	JH
COUNTY	CHECKED BY:	MT
NEW CASTLE		

**SUMMIT BRIDGE ROAD
CROSS SECTIONS**


FINAL PLANS

SHEET NO.	5
TOTAL SHTS.	82

S:\PROJECTS\TRANSPORTATION\NEW CASTLE\301\ROAD\T201011301\PLANS\REFS\CPBOARD XS_2C URS.DGN

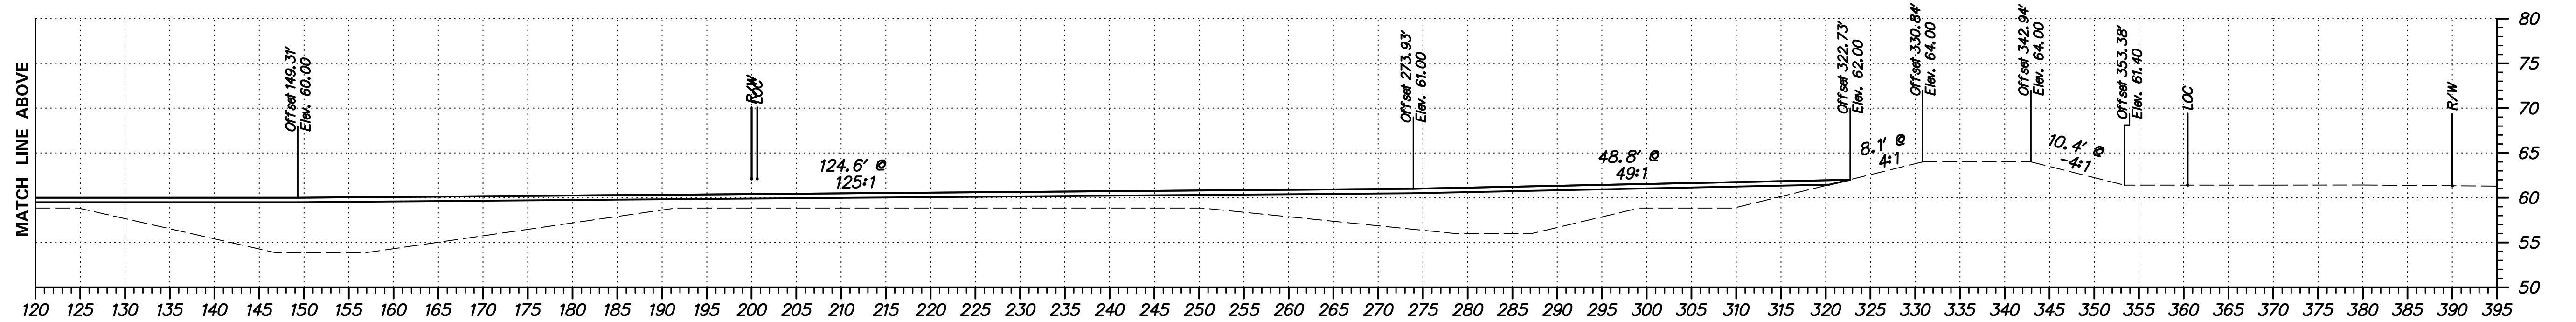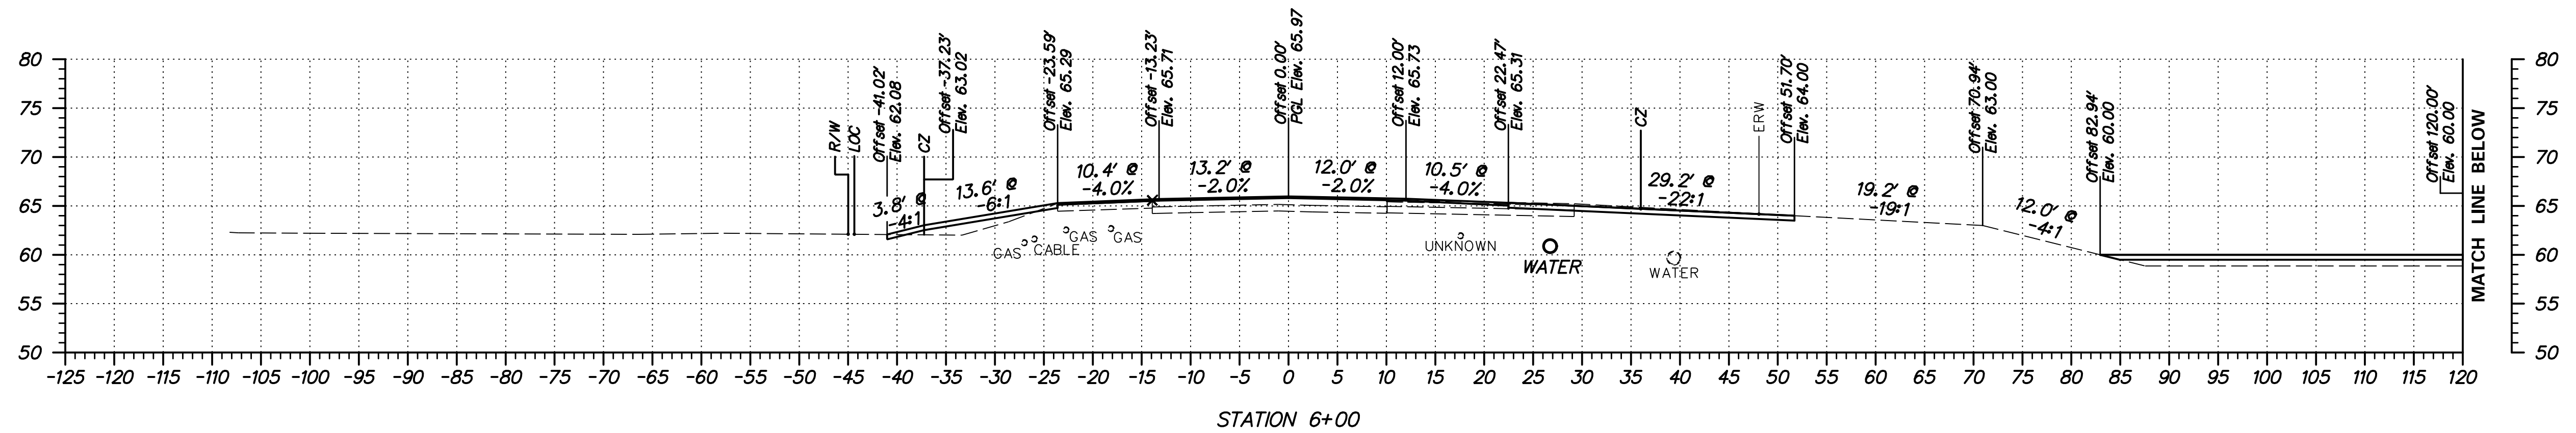

ADDENDUMS / REVISIONS

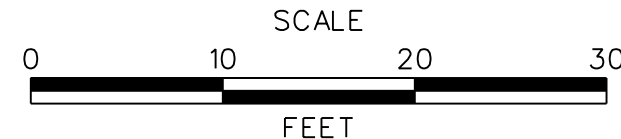

SUMMIT BRIDGE ROAD AND ARMSTRONG CORNER ROAD INTERSECTION IMPROVEMENTS


CONTRACT	BRIDGE NO.	
T201011303	DESIGNED BY:	JH
COUNTY	CHECKED BY:	MT
NEW CASTLE		

SUMMIT BRIDGE ROAD CROSS SECTIONS


FINAL PLANS

SHEET NO.	6
TOTAL SHTS.	82


S:\PROJECTS\TRANSPORTATION\NEW CASTLE\301\ROAD\T20101301\PLANS\REFS\CPBOARD XS-2C URS.DGN

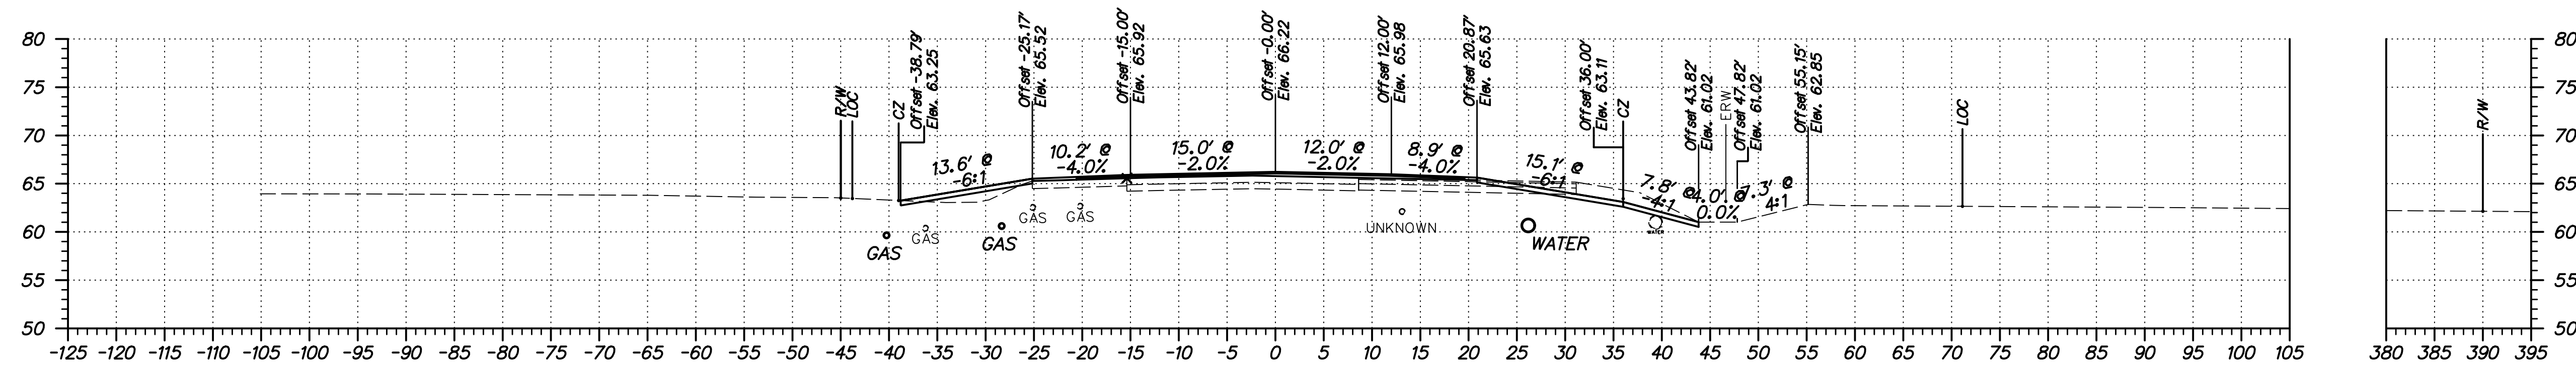

STATION 7+00

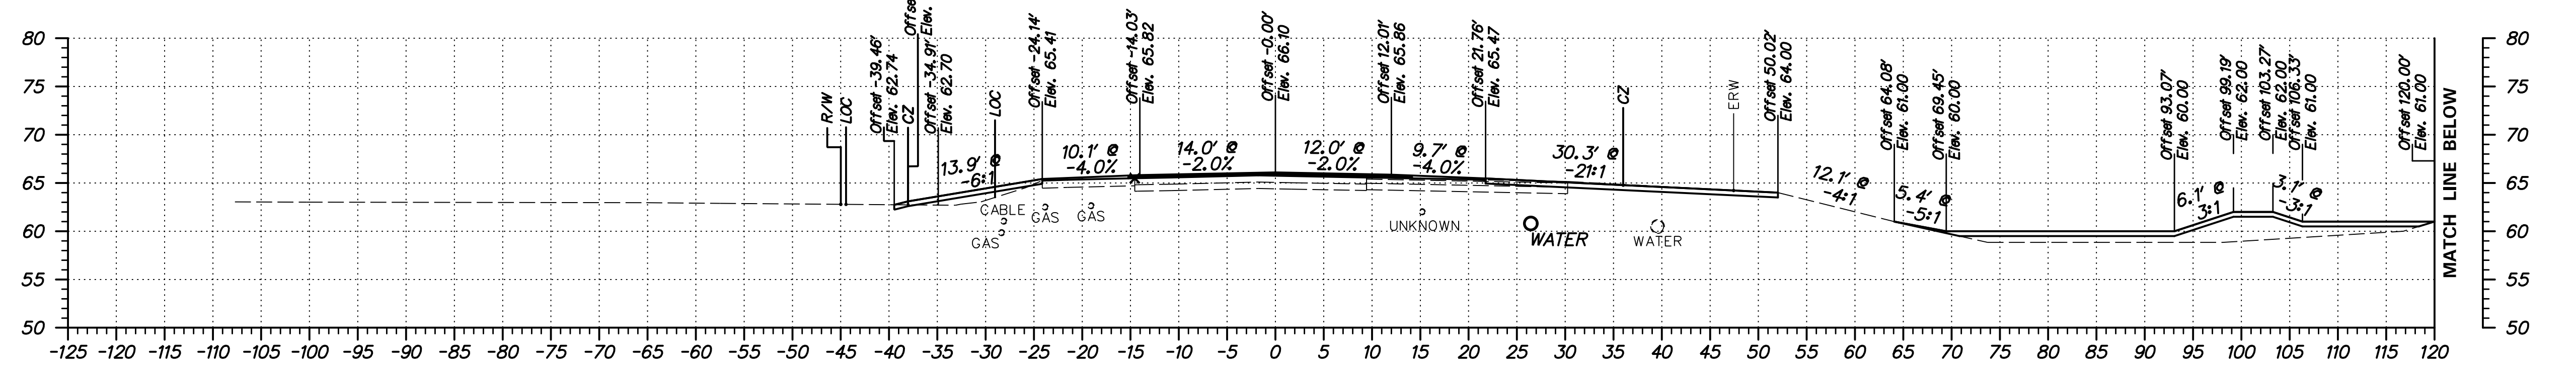


STATION 6+50

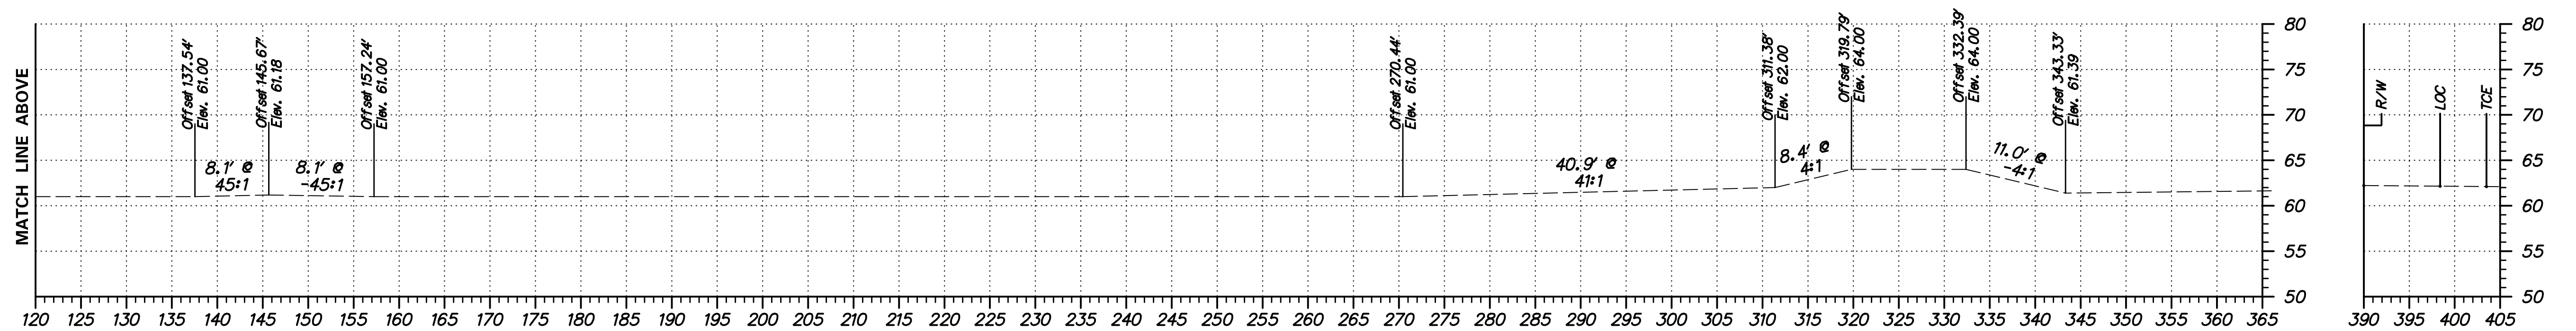

FINAL PLANS



ADDENDUMS / REVISIONS	

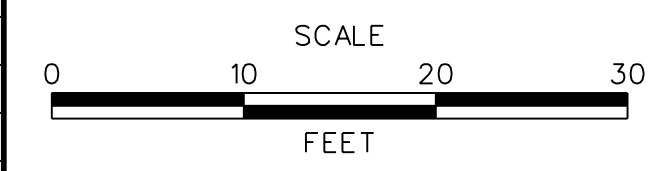




SUMMIT BRIDGE ROAD AND ARMSTRONG CORNER ROAD INTERSECTION IMPROVEMENTS

CONTRACT	BRIDGE NO.	
T20101303	DESIGNED BY:	JH
COUNTY	CHECKED BY:	MT
NEW CASTLE		

SUMMIT BRIDGE ROAD CROSS SECTIONS

SHEET NO.	7
TOTAL SHTS.	82


S:\PROJECTS\TRANSPORTATION\NEW CASTLE\301\ROAD\T201011301\PLANS\XREFS\CPBORO XS_2C URS.DGN

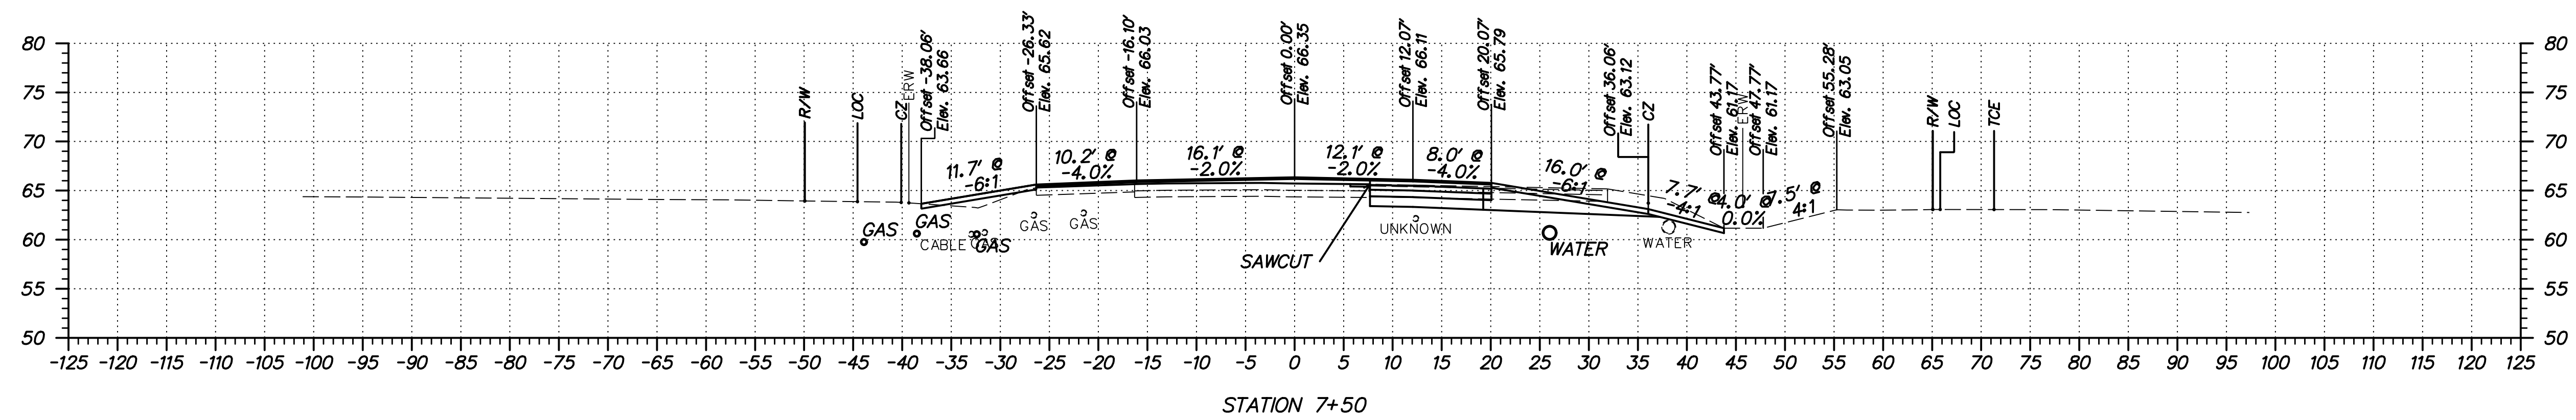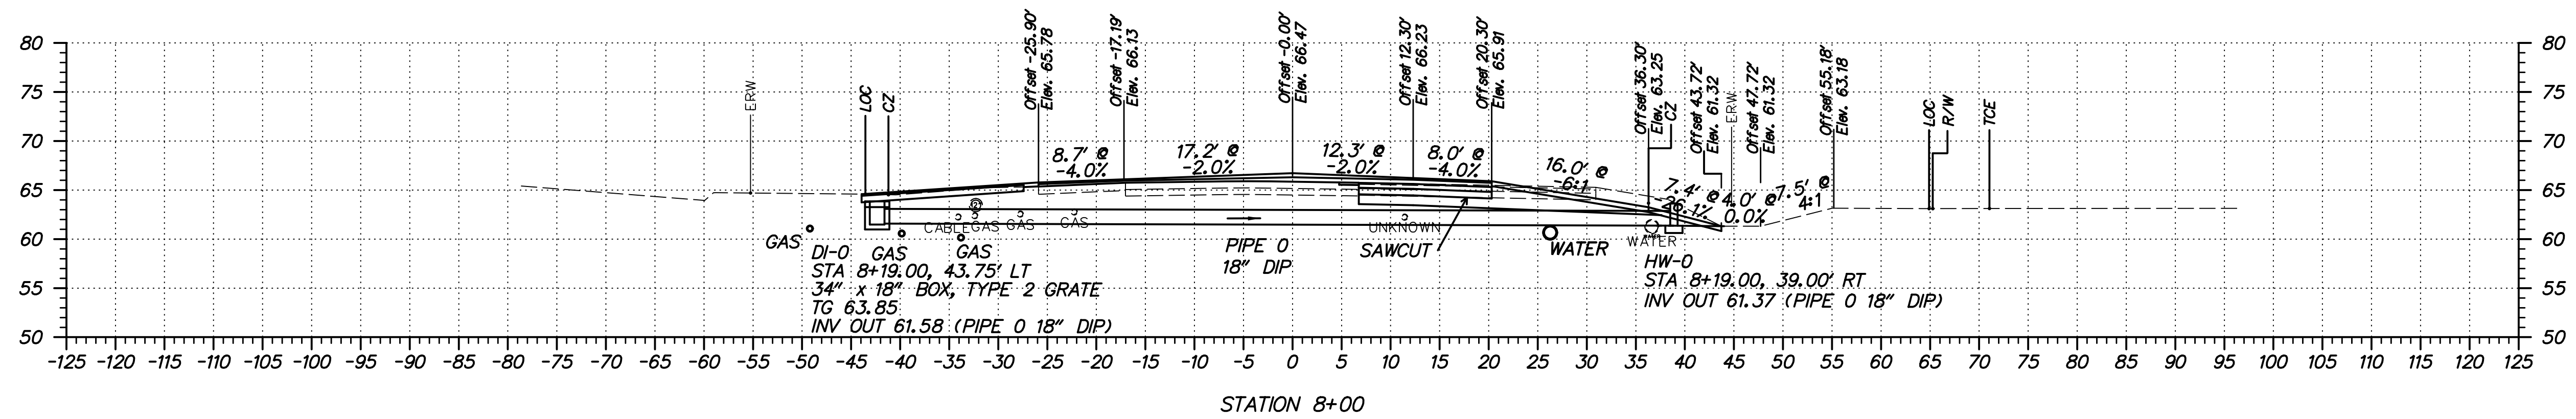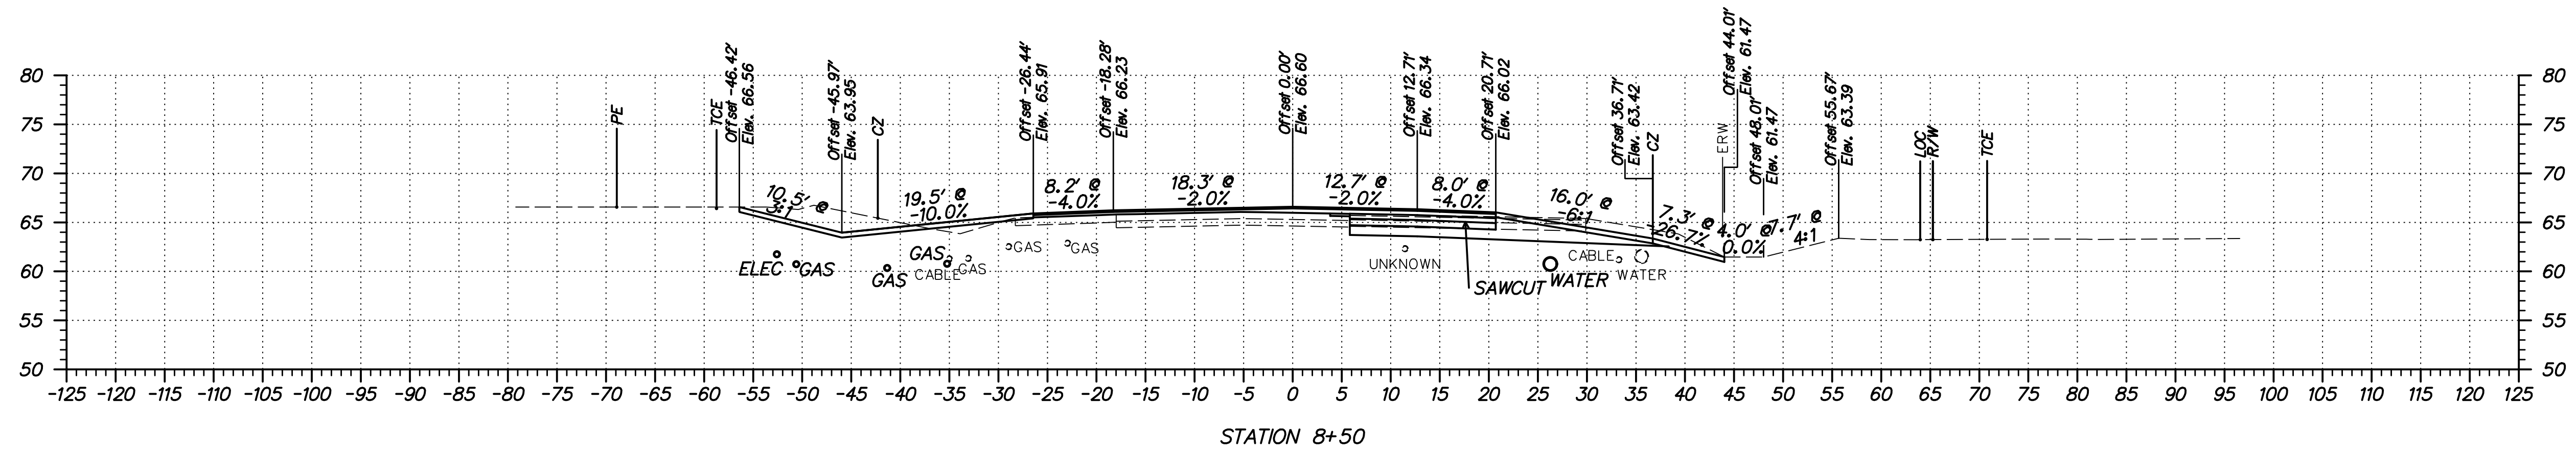

FINAL PLANS



ADDENDUMS / REVISIONS

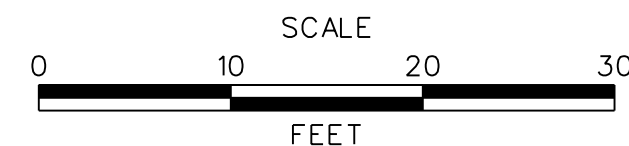




SUMMIT BRIDGE ROAD AND ARMSTRONG CORNER ROAD INTERSECTION IMPROVEMENTS

CONTRACT	BRIDGE NO.	
T201011303	DESIGNED BY:	JH
COUNTY	CHECKED BY:	MT
NEW CASTLE		

SUMMIT BRIDGE ROAD CROSS SECTIONS

SHEET NO.	8
TOTAL SHTS.	82


S:\PROJECTS\TRANSPORTATION\NEW CASTLE\301\ROAD\T201011301\PLANS\XREFS\CPBOARD XS_2C URS.DGN

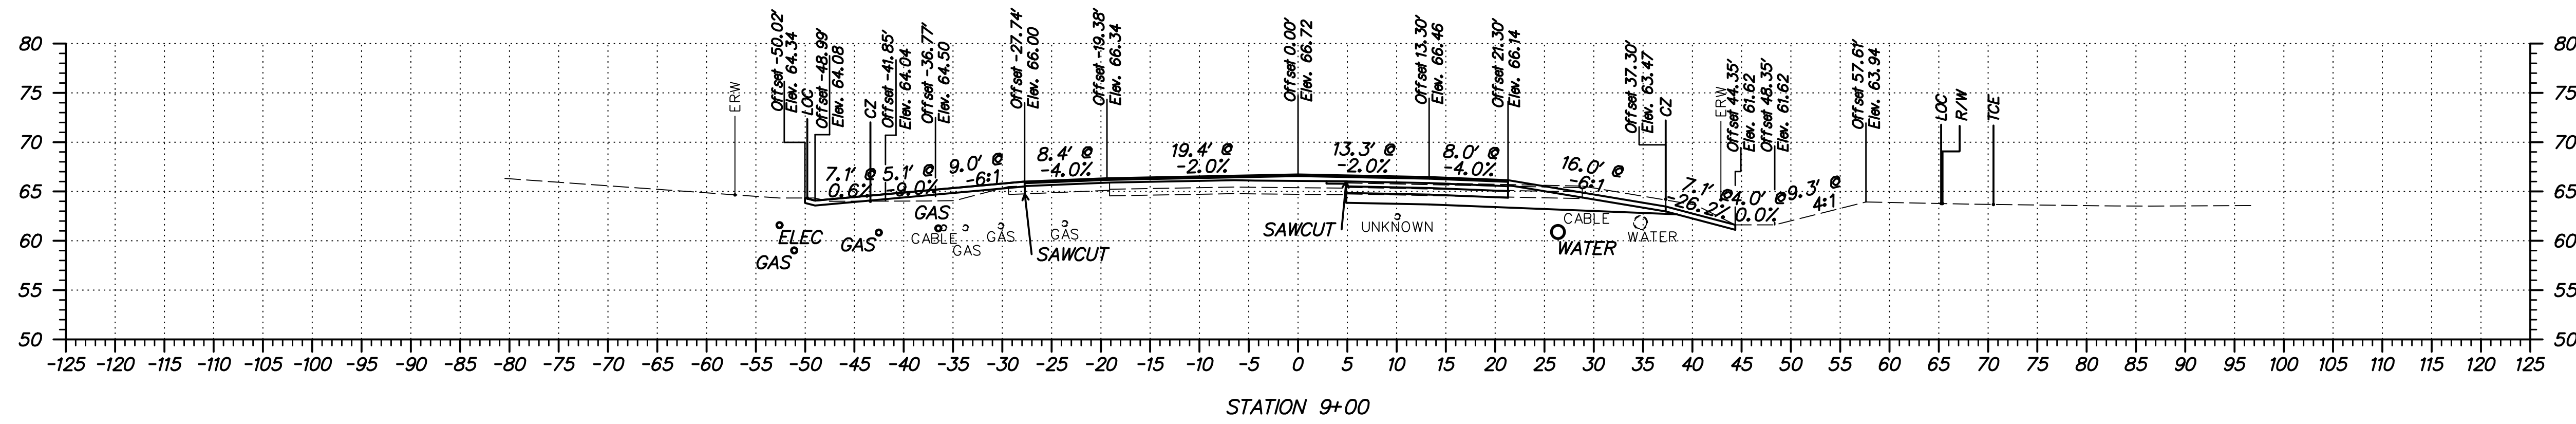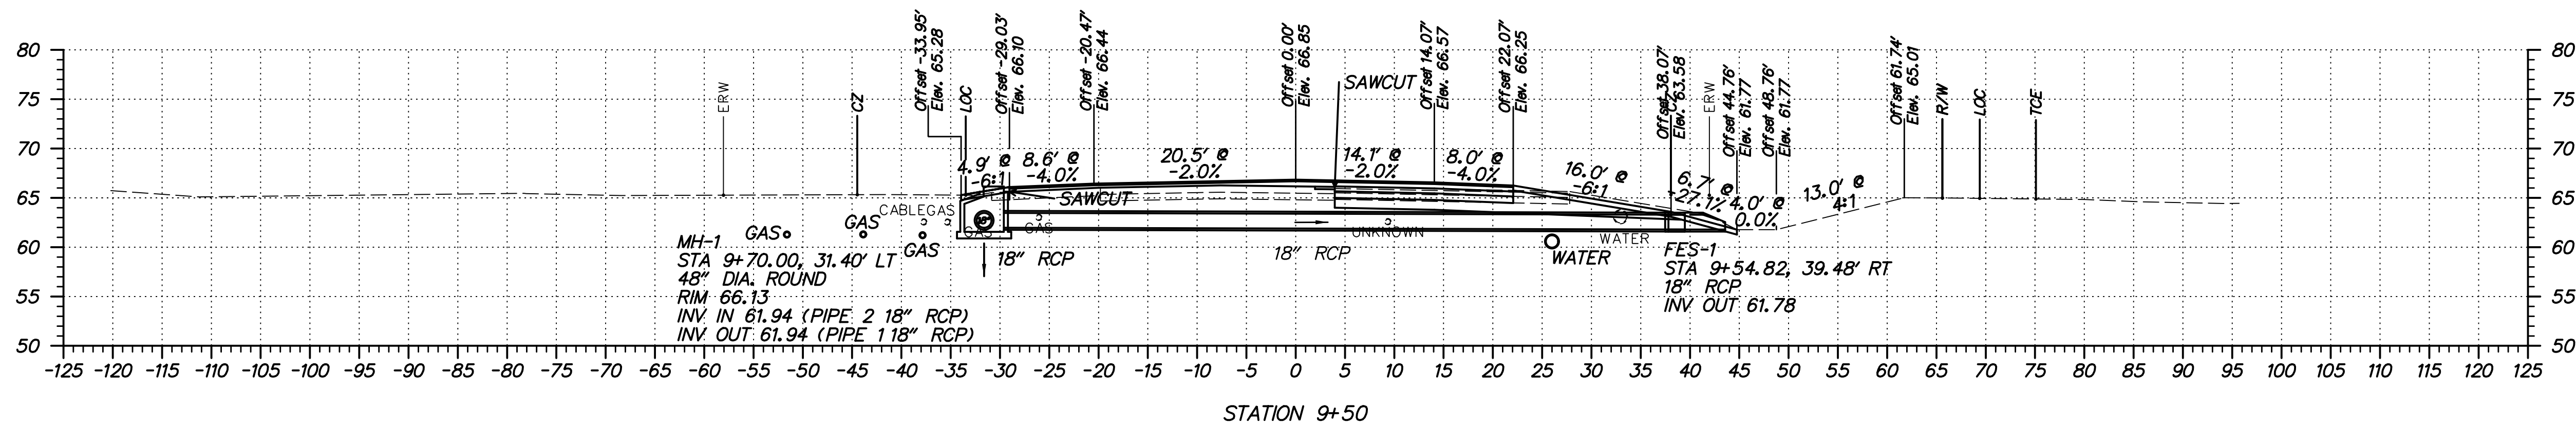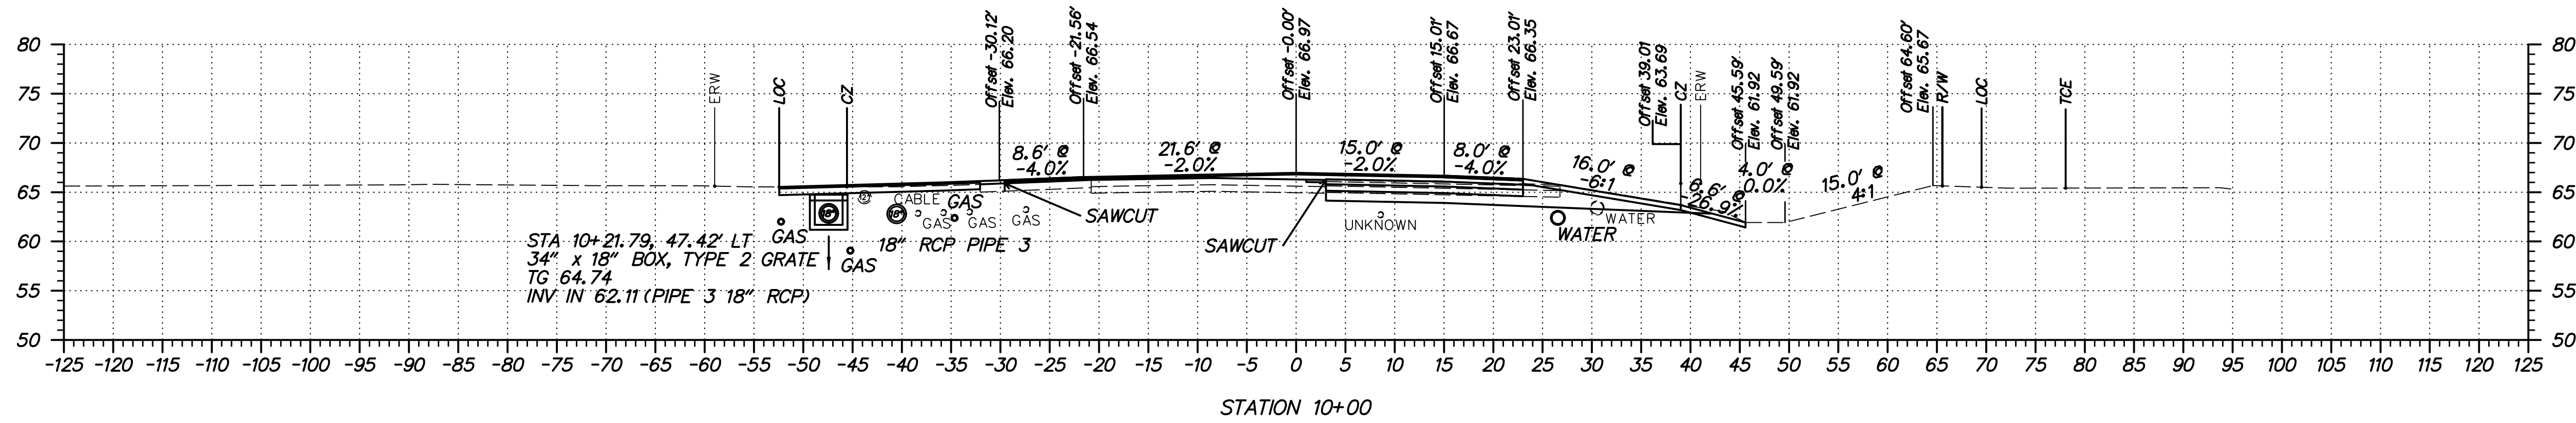

FINAL PLANS



ADDENDUMS / REVISIONS	

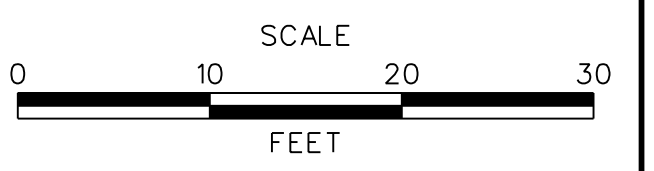


SUMMIT BRIDGE ROAD AND ARMSTRONG CORNER ROAD INTERSECTION IMPROVEMENTS

CONTRACT	T201011303
COUNTY	NEW CASTLE
BRIDGE NO.	
DESIGNED BY:	JH
CHECKED BY:	MT


SUMMIT BRIDGE ROAD CROSS SECTIONS

SHEET NO.	9
TOTAL SHTS.	82

S:\PROJECTS\TRANSPORTATION\NEW CASTLE\301\ROAD\T201011301\PLANS\XREFS\CPBOARD XS-2C URS.DGN

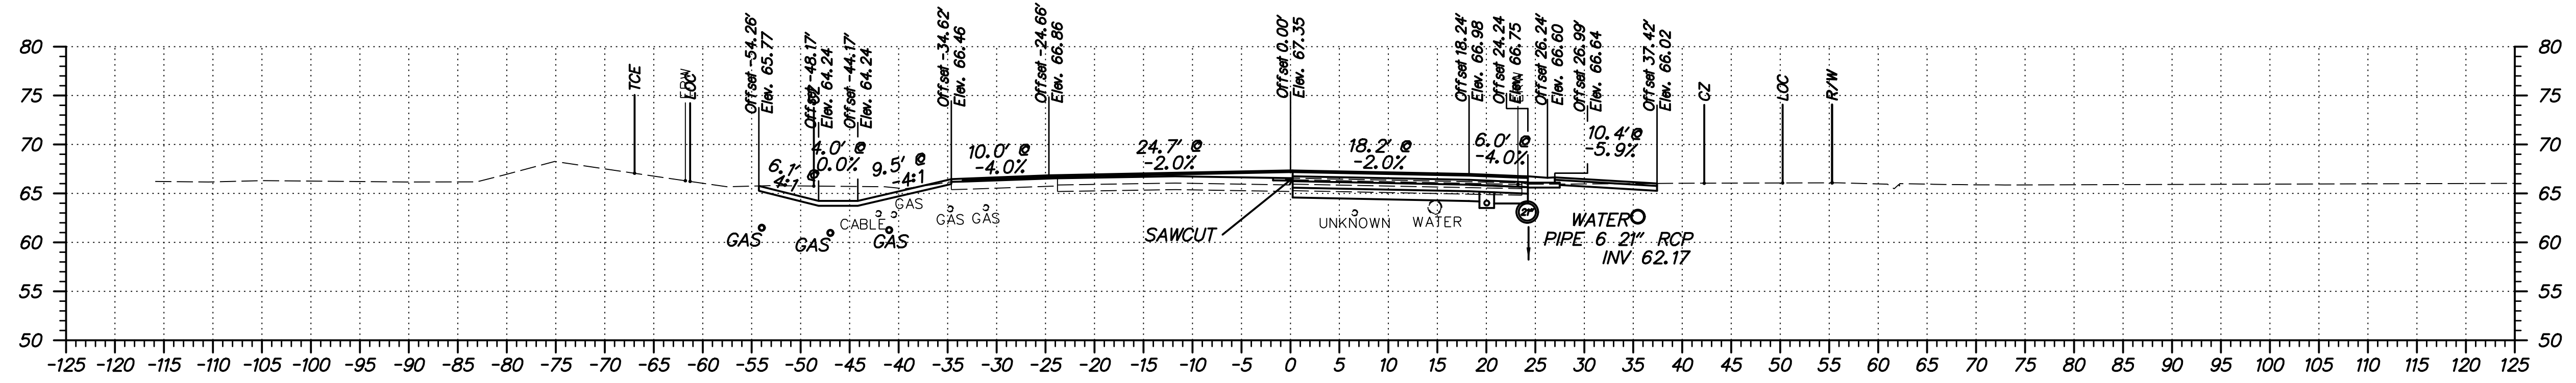


STATION 11+50

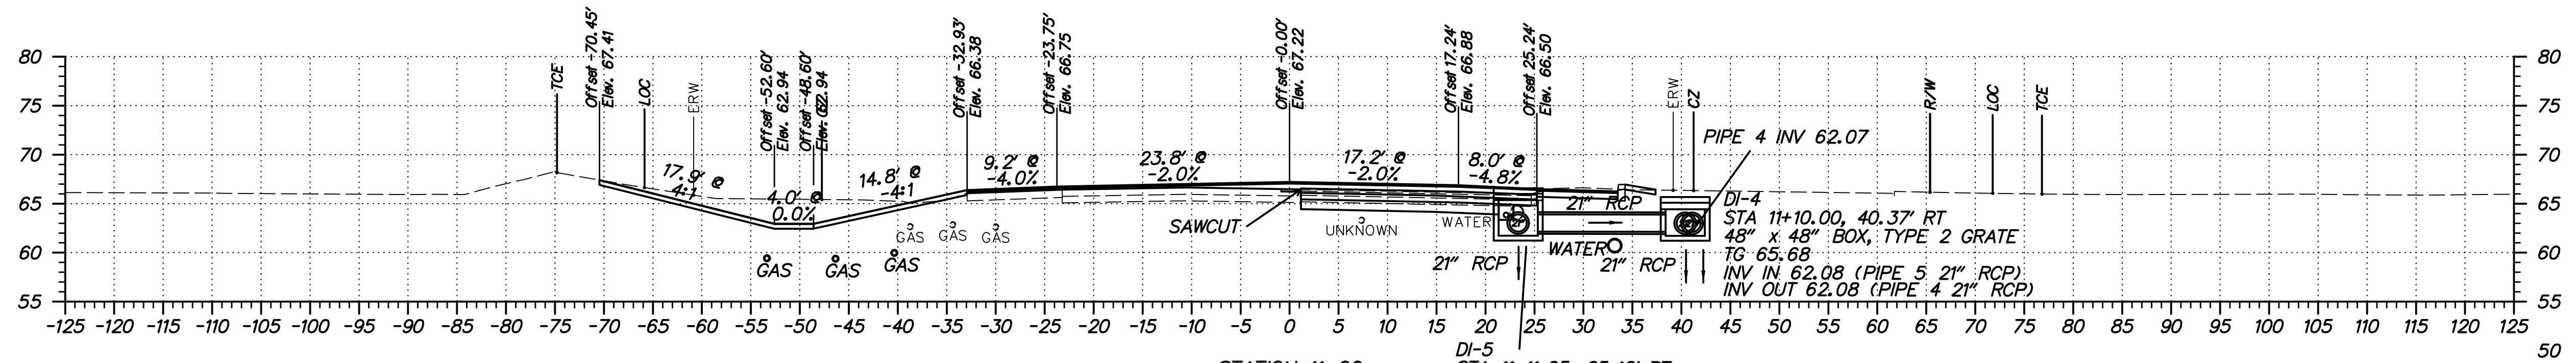

STATION 11+00

DI-5
STA 11+11.65, 25.12' RT
48" x 48" BOX, TYPE 1 GRATE
TG 66.54
INV IN 62.10 (PIPE 6 21" RCP)
INV OUT 62.10 (PIPE 5 21" RCP)

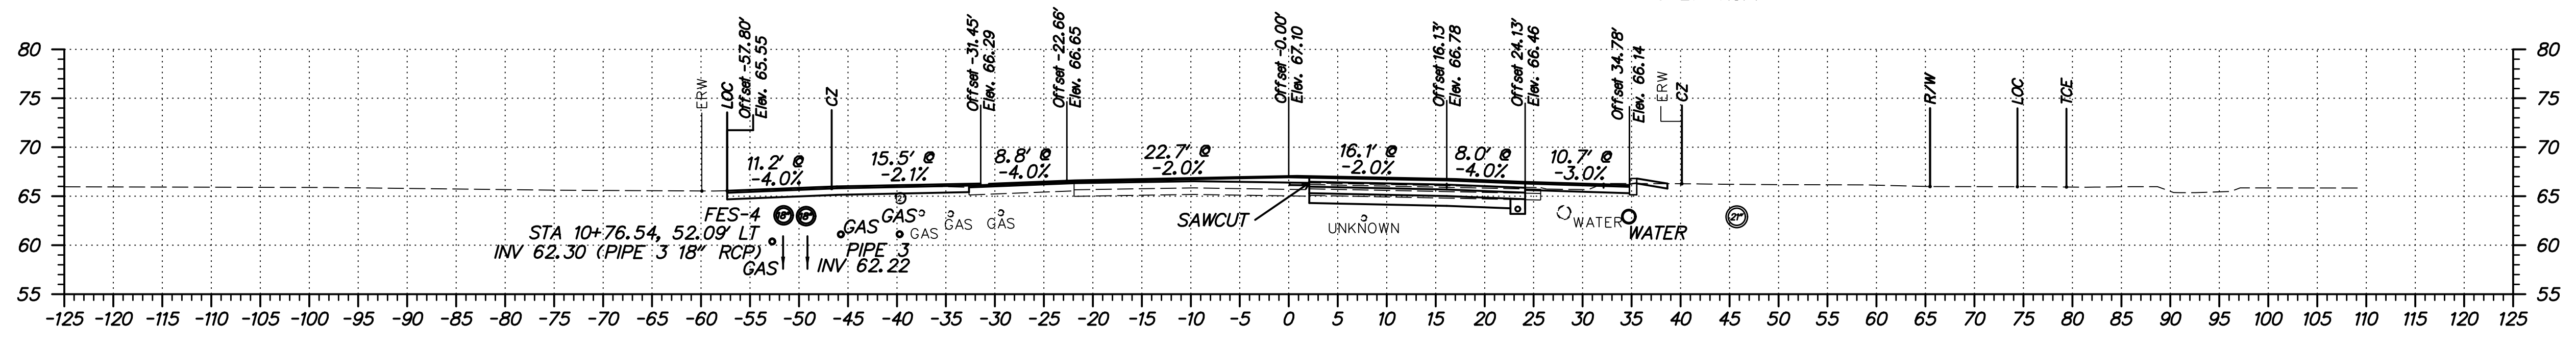


STATION 10+50

FINAL PLANS



ADDENDUMS / REVISIONS	

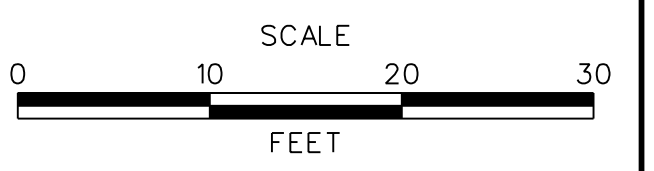




SUMMIT BRIDGE ROAD AND ARMSTRONG CORNER ROAD INTERSECTION IMPROVEMENTS

CONTRACT	T201011303
COUNTY	NEW CASTLE
BRIDGE NO.	
DESIGNED BY:	JH
CHECKED BY:	MT


SUMMIT BRIDGE ROAD CROSS SECTIONS

SHEET NO.	10
TOTAL SHTS.	82

S:\PROJECTS\TRANSPORTATION\NEW CASTLE\301\ROAD\T201011301\PLANS\XREFS\CPBOARD_XS-2C_URS.DGN

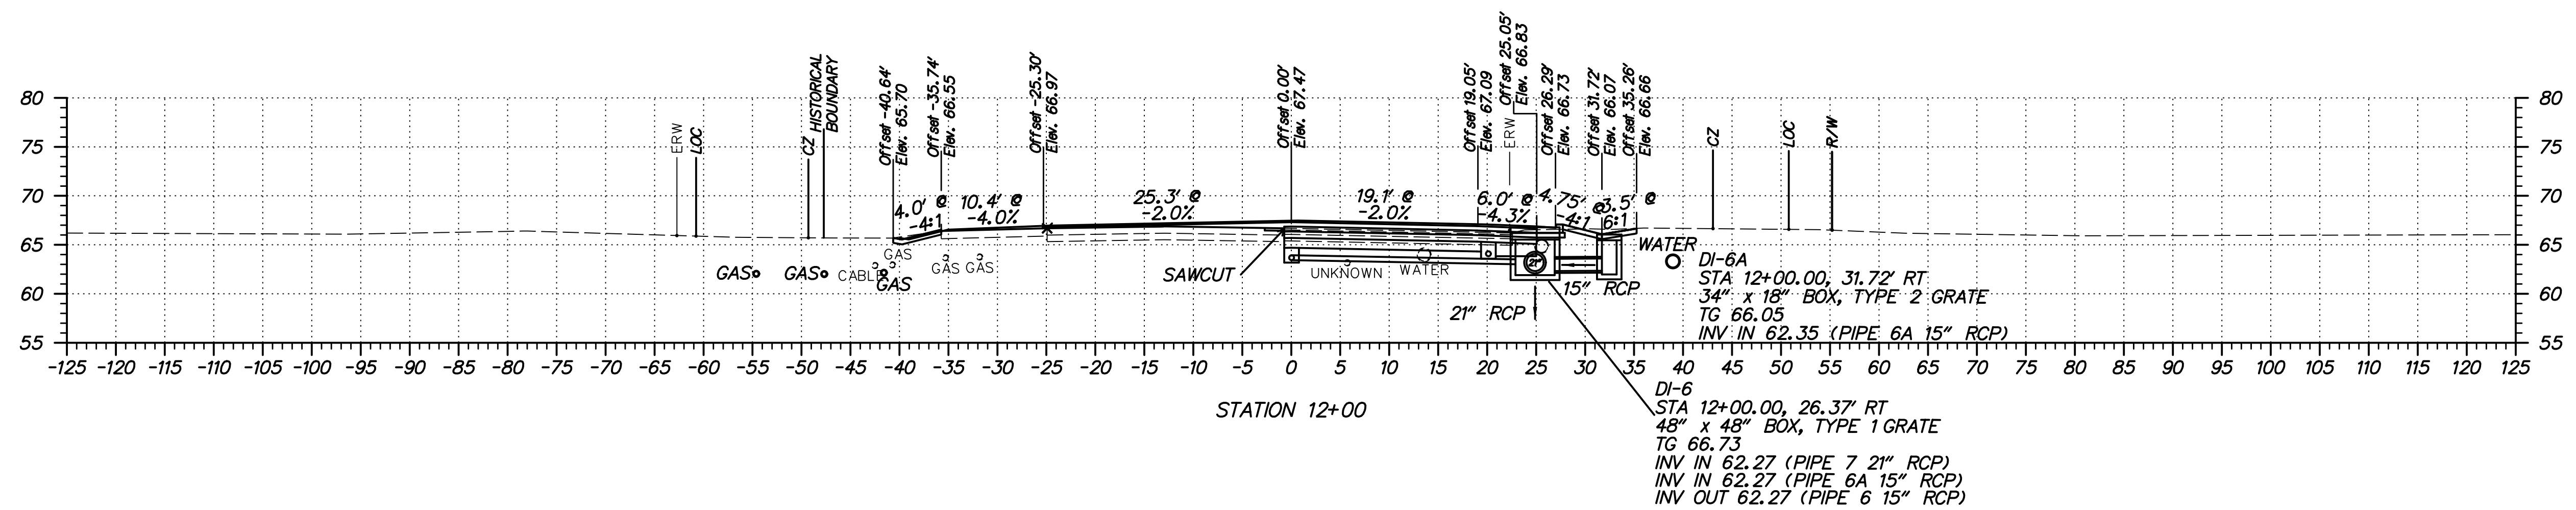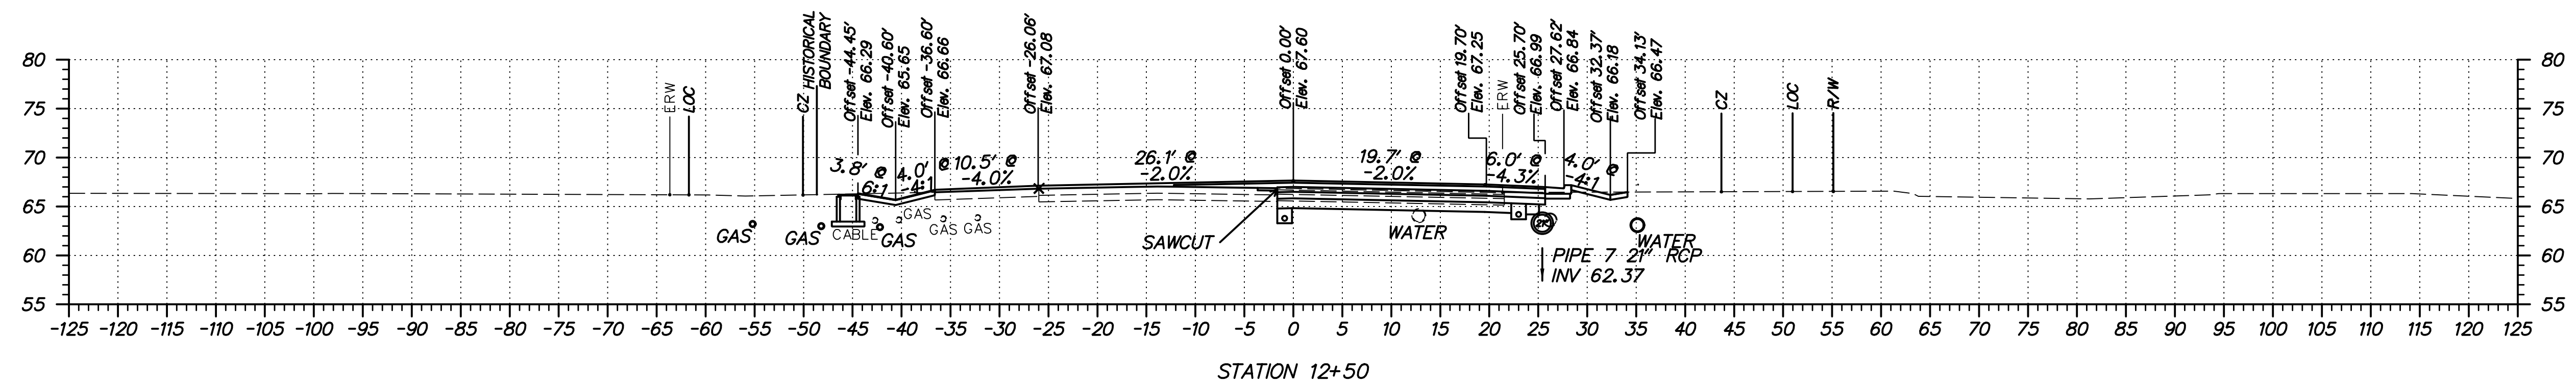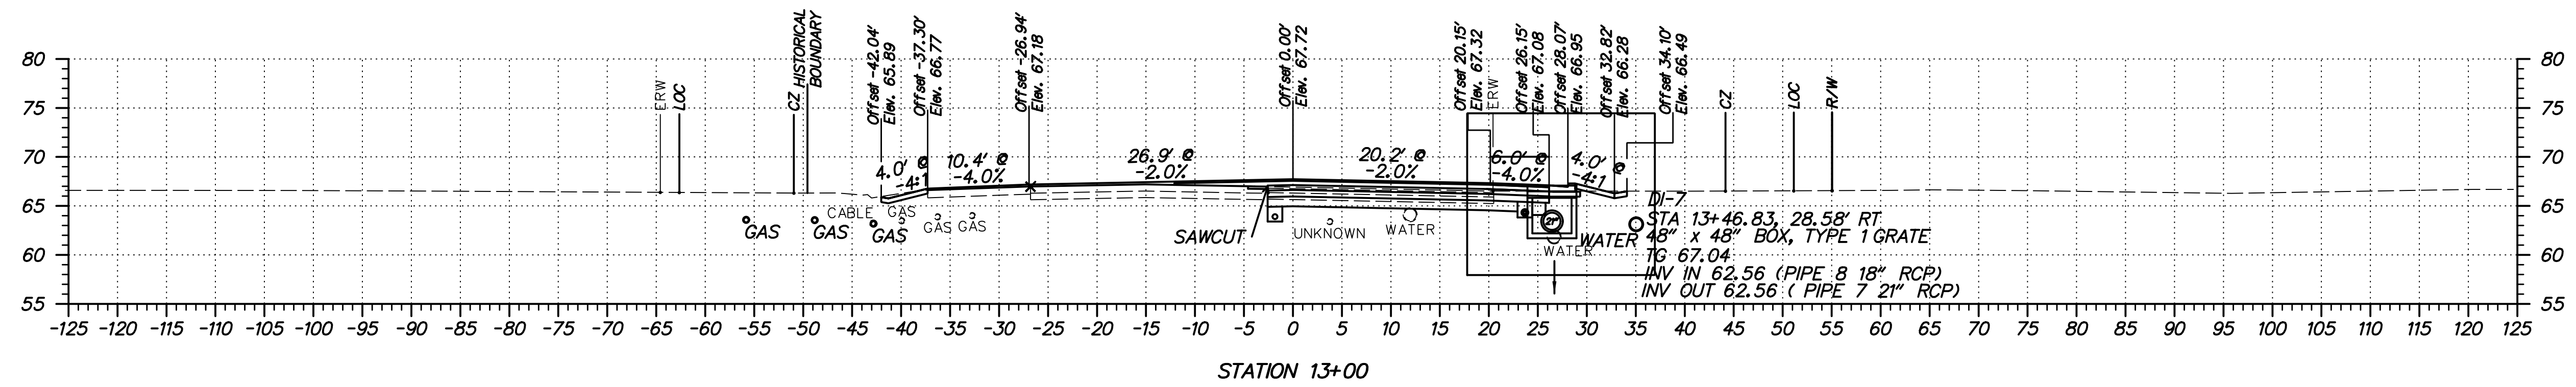

ADDENDUMS / REVISIONS

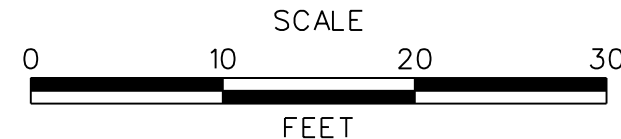

SUMMIT BRIDGE ROAD AND ARMSTRONG CORNER ROAD INTERSECTION IMPROVEMENTS


CONTRACT	BRIDGE NO.	
T201011303	DESIGNED BY:	JH
COUNTY	CHECKED BY:	MT
NEW CASTLE		

SUMMIT BRIDGE ROAD CROSS SECTIONS


FINAL PLANS

SHEET NO.	11
TOTAL SHTS.	82


S:\PROJECTS\TRANSPORTATION\NEW CASTLE\301\ROAD\T201011301\PLANS\XREFS\CPBORDD XS_2C URS.DGN

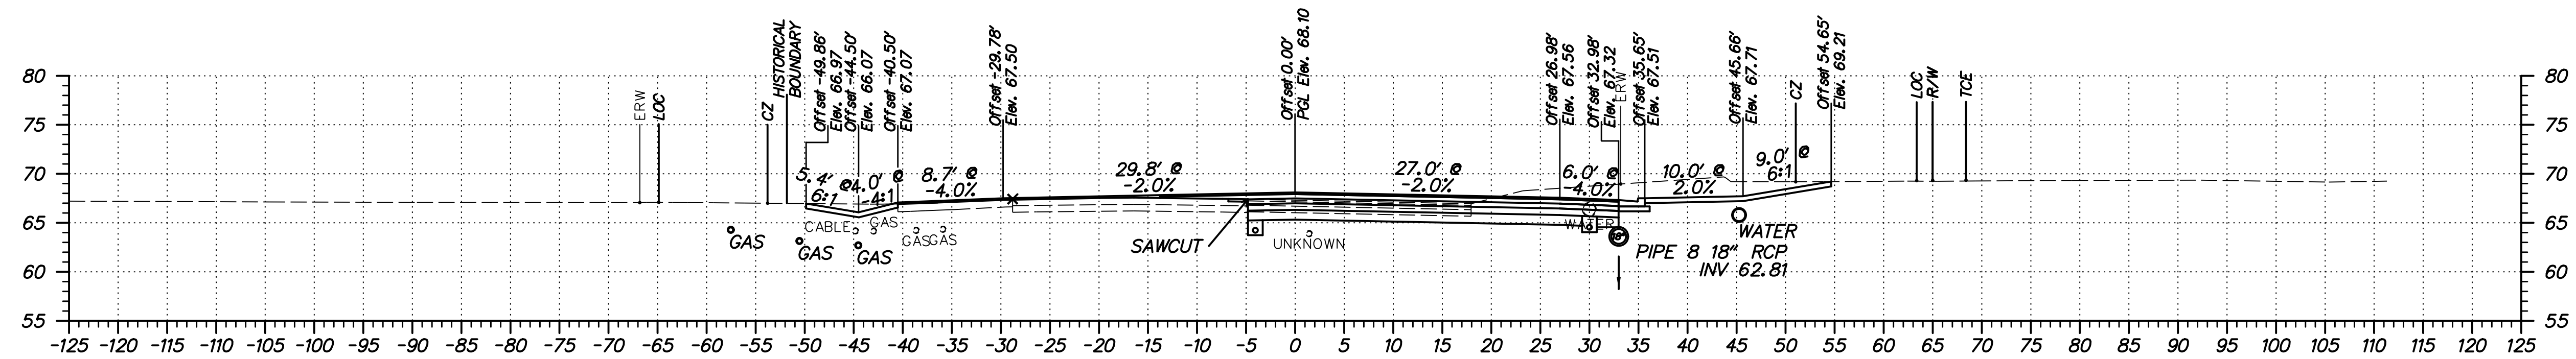

STATION 14+50

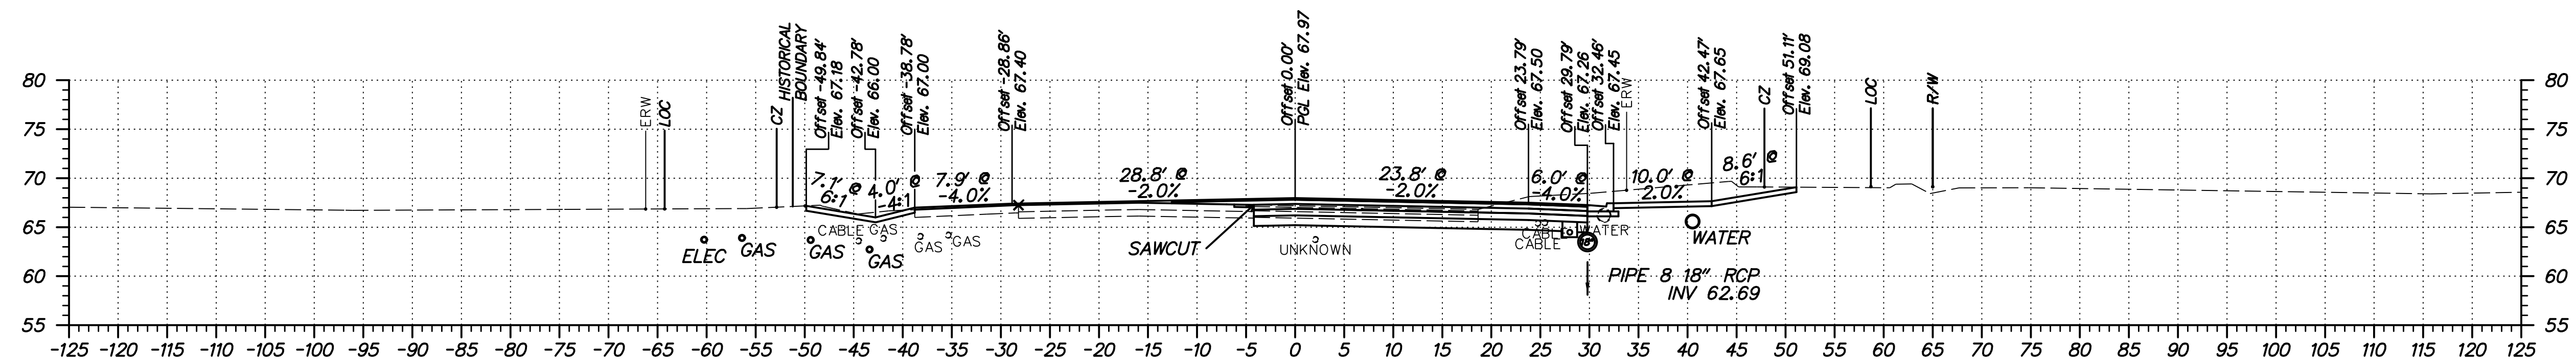


STATION 14+00

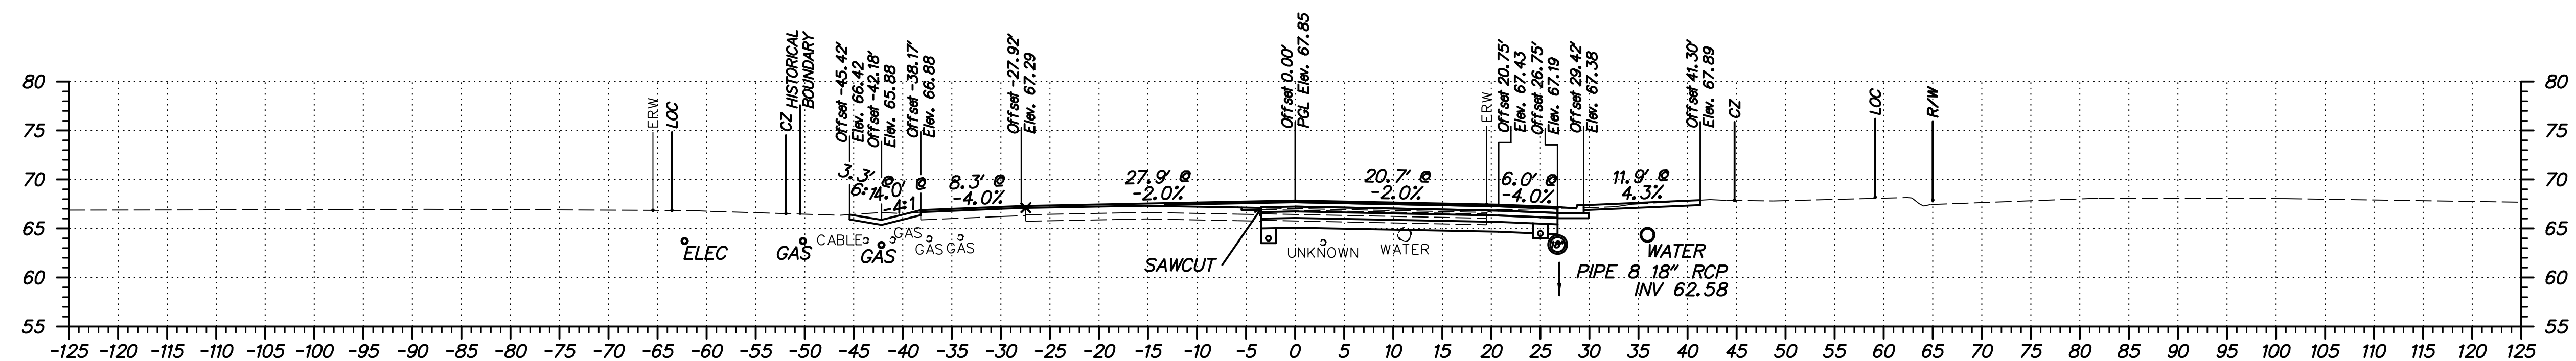

STATION 13+50



ADDENDUMS / REVISIONS

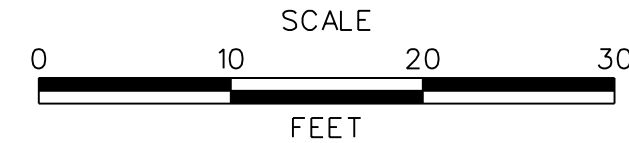

**SUMMIT BRIDGE ROAD
AND ARMSTRONG CORNER ROAD
INTERSECTION IMPROVEMENTS**




CONTRACT	BRIDGE NO.	
T201011303	DESIGNED BY:	JH
COUNTY	CHECKED BY:	MT
NEW CASTLE		

**SUMMIT BRIDGE ROAD
CROSS SECTIONS**


FINAL PLANS

SHEET NO.	12
TOTAL SHTS.	82

S:\PROJECTS\TRANSPORTATION\NEW CASTLE\301\ROAD\T201011301\PLANS\REFS\CPBOARD XS-2C URS.DGN

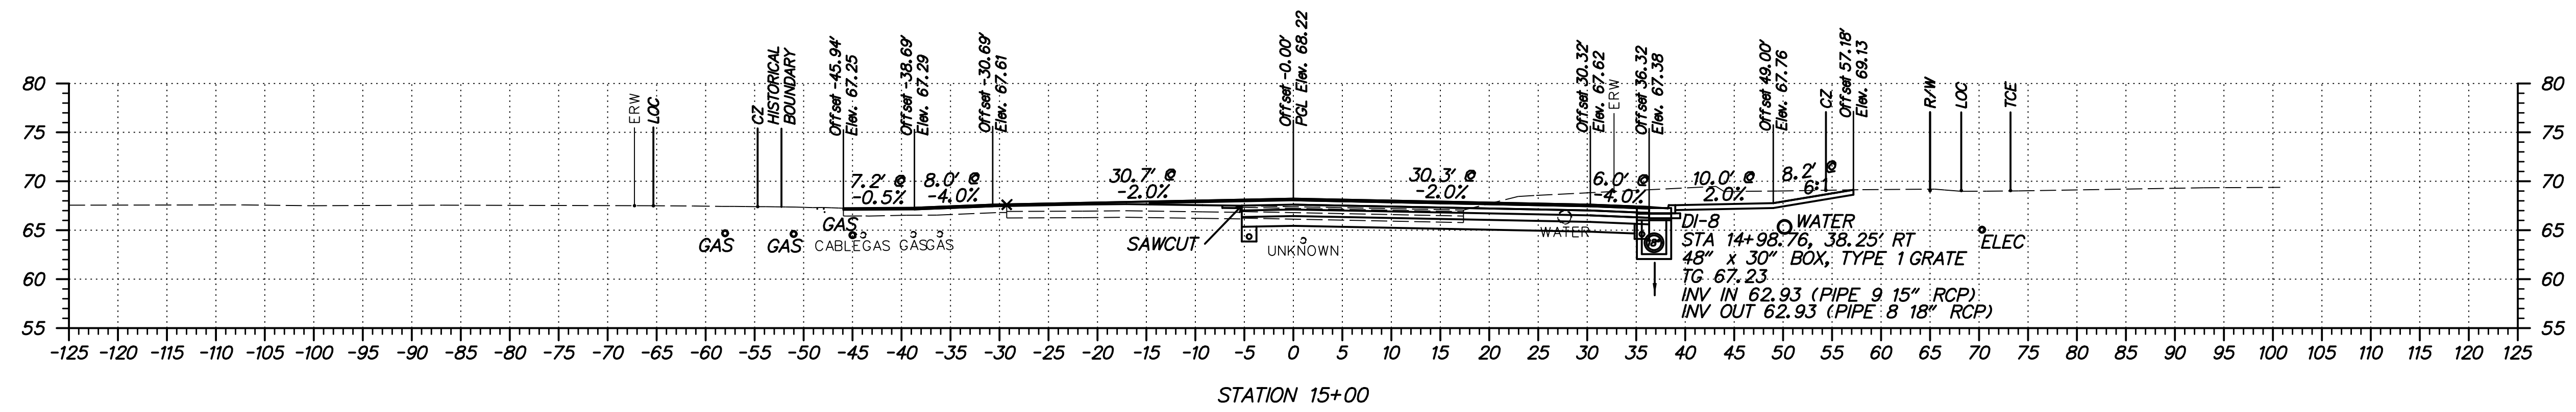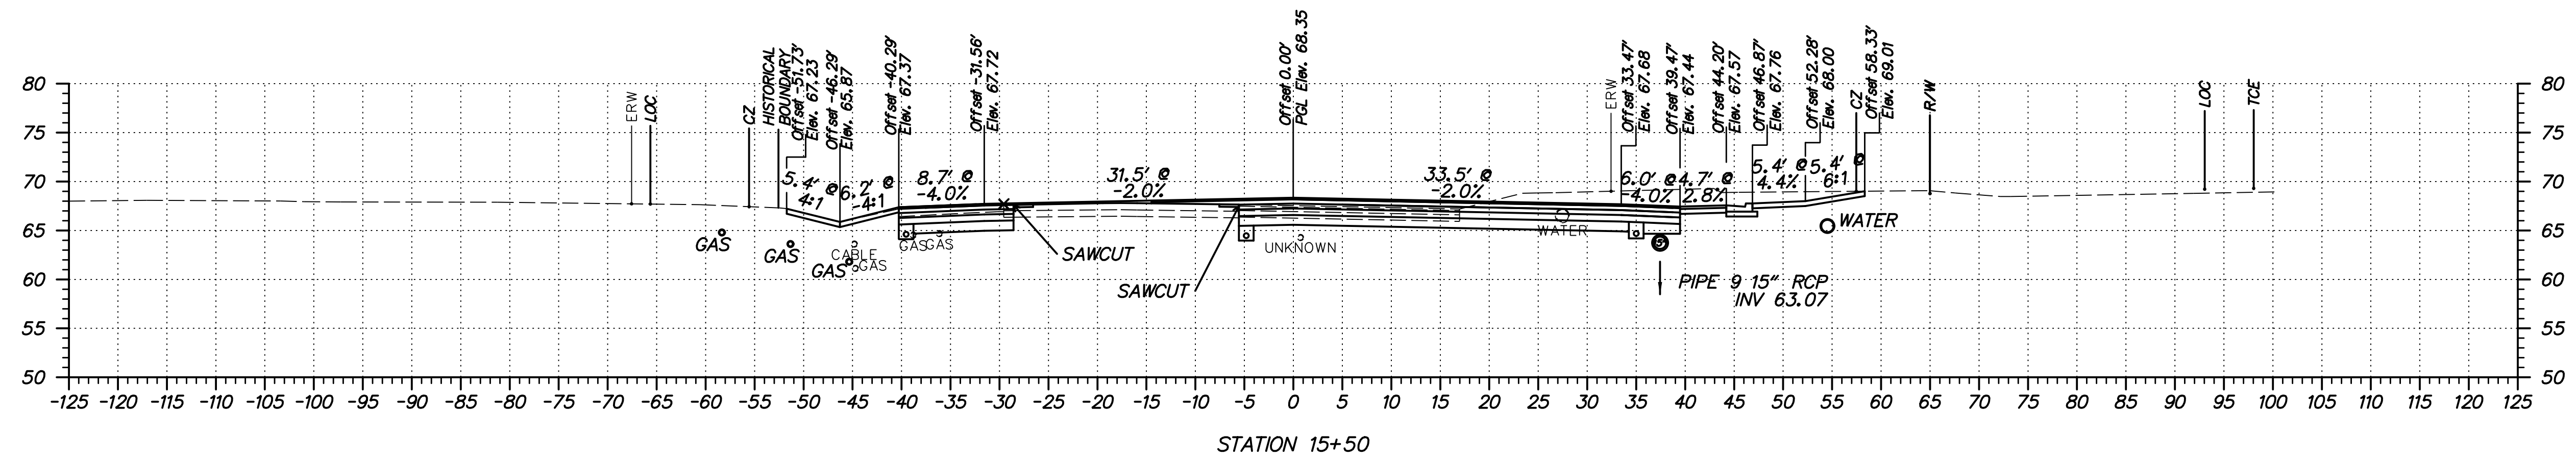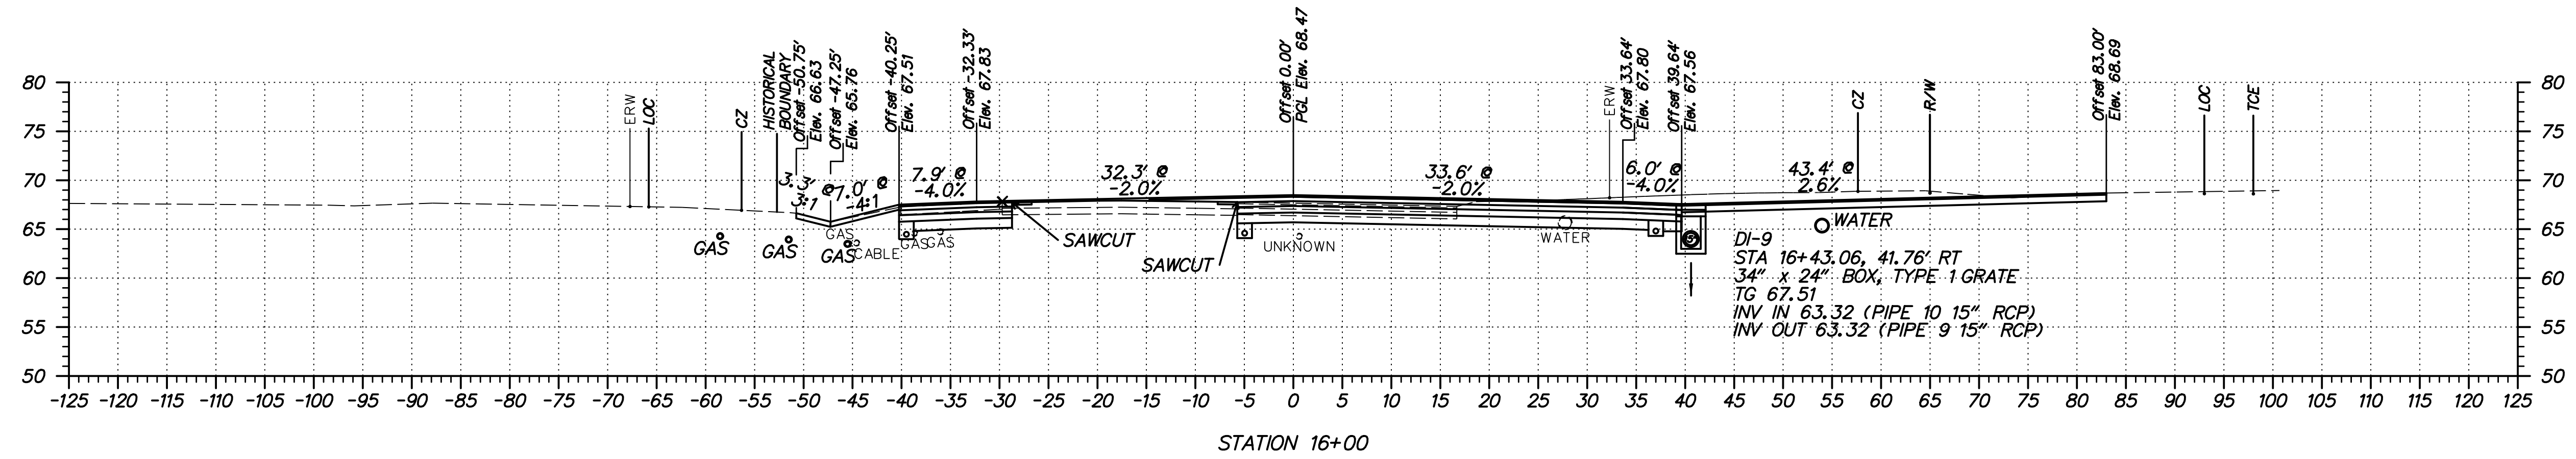

ADDENDUMS / REVISIONS

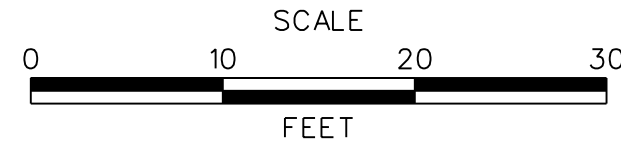

SUMMIT BRIDGE ROAD AND ARMSTRONG CORNER ROAD INTERSECTION IMPROVEMENTS




CONTRACT	BRIDGE NO.	
T201011303	DESIGNED BY:	JH
COUNTY	CHECKED BY:	MT
NEW CASTLE		

SUMMIT BRIDGE ROAD CROSS SECTIONS

FINAL PLANS

SHEET NO.	13
TOTAL SHTS.	82


S:\PROJECTS\TRANSPORTATION\NEW CASTLE\301\ROAD\T201011301\PLANS\XREFS\CPBOARD_XS_2C_URS.DGN

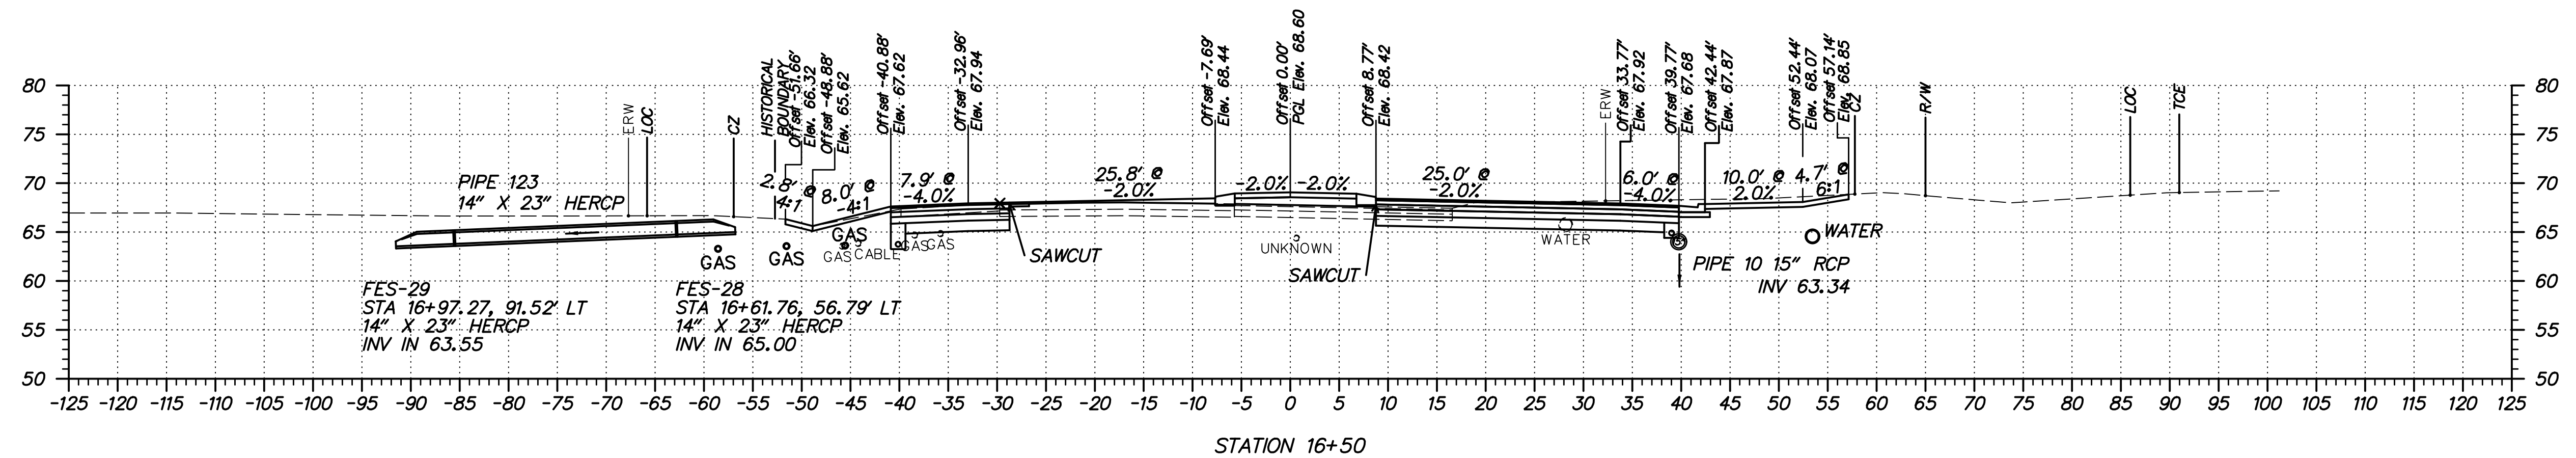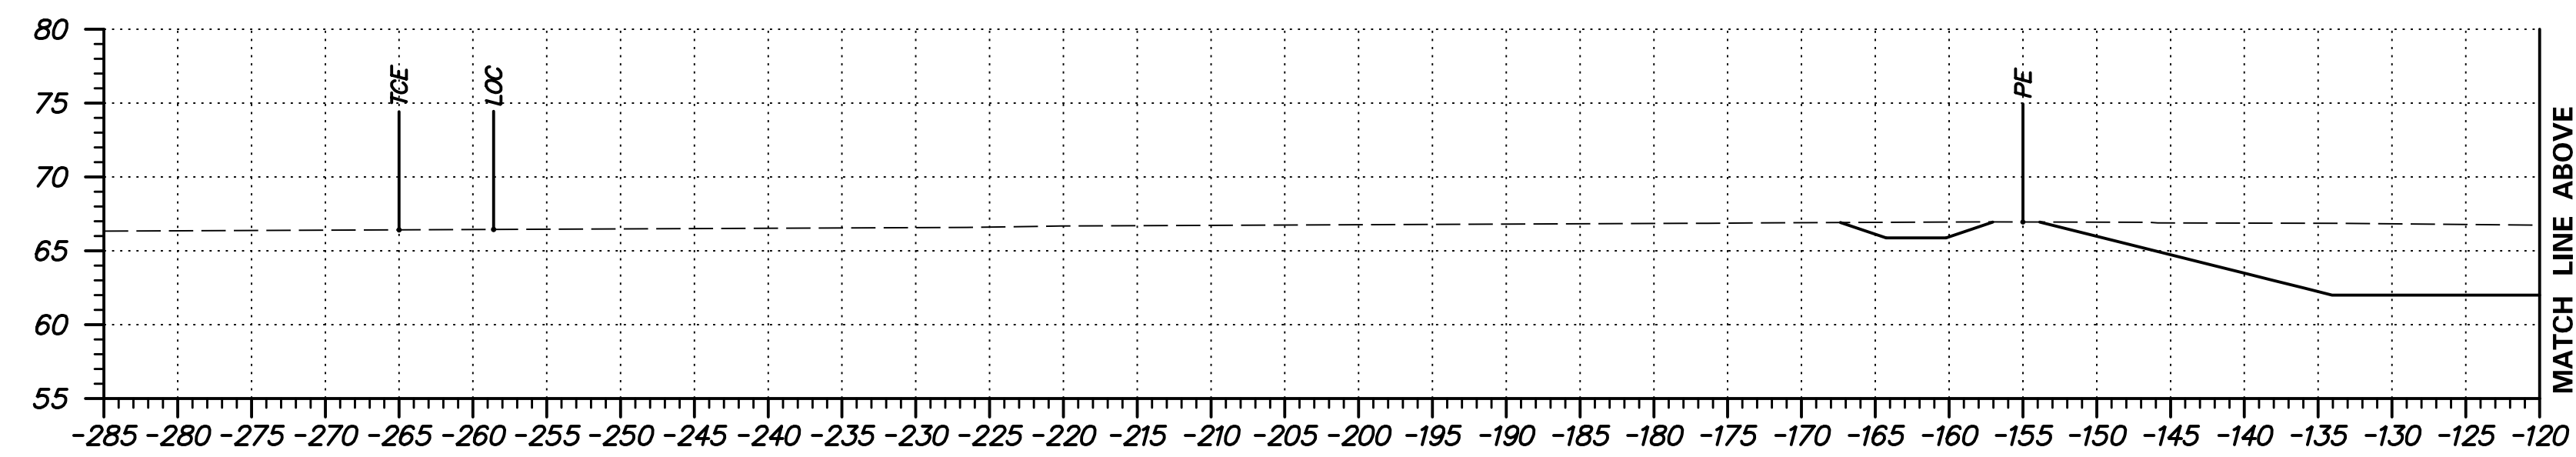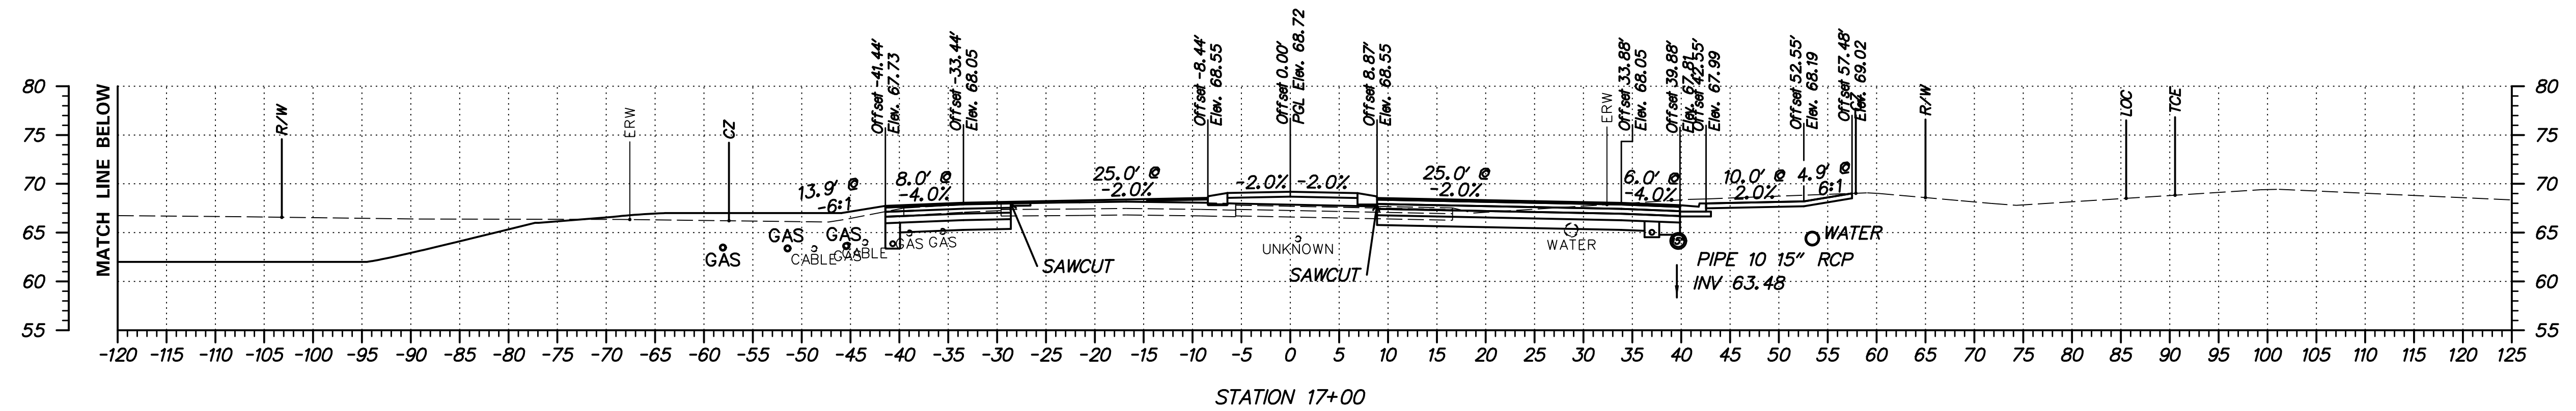

FINAL PLANS



ADDENDUMS / REVISIONS	

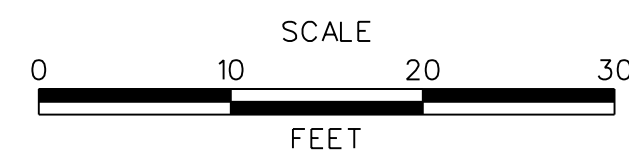



SUMMIT BRIDGE ROAD AND ARMSTRONG CORNER ROAD INTERSECTION IMPROVEMENTS

CONTRACT	BRIDGE NO.	
T201011303	DESIGNED BY:	JH
COUNTY	CHECKED BY:	MT
NEW CASTLE		


SUMMIT BRIDGE ROAD CROSS SECTIONS

SHEET NO.	14
TOTAL SHTS.	82

S:\PROJECTS\TRANSPORTATION\NEW CASTLE\301\ROAD\T201011301\PLANS\XREFS\CBBORD XS_2C_URS.DGN

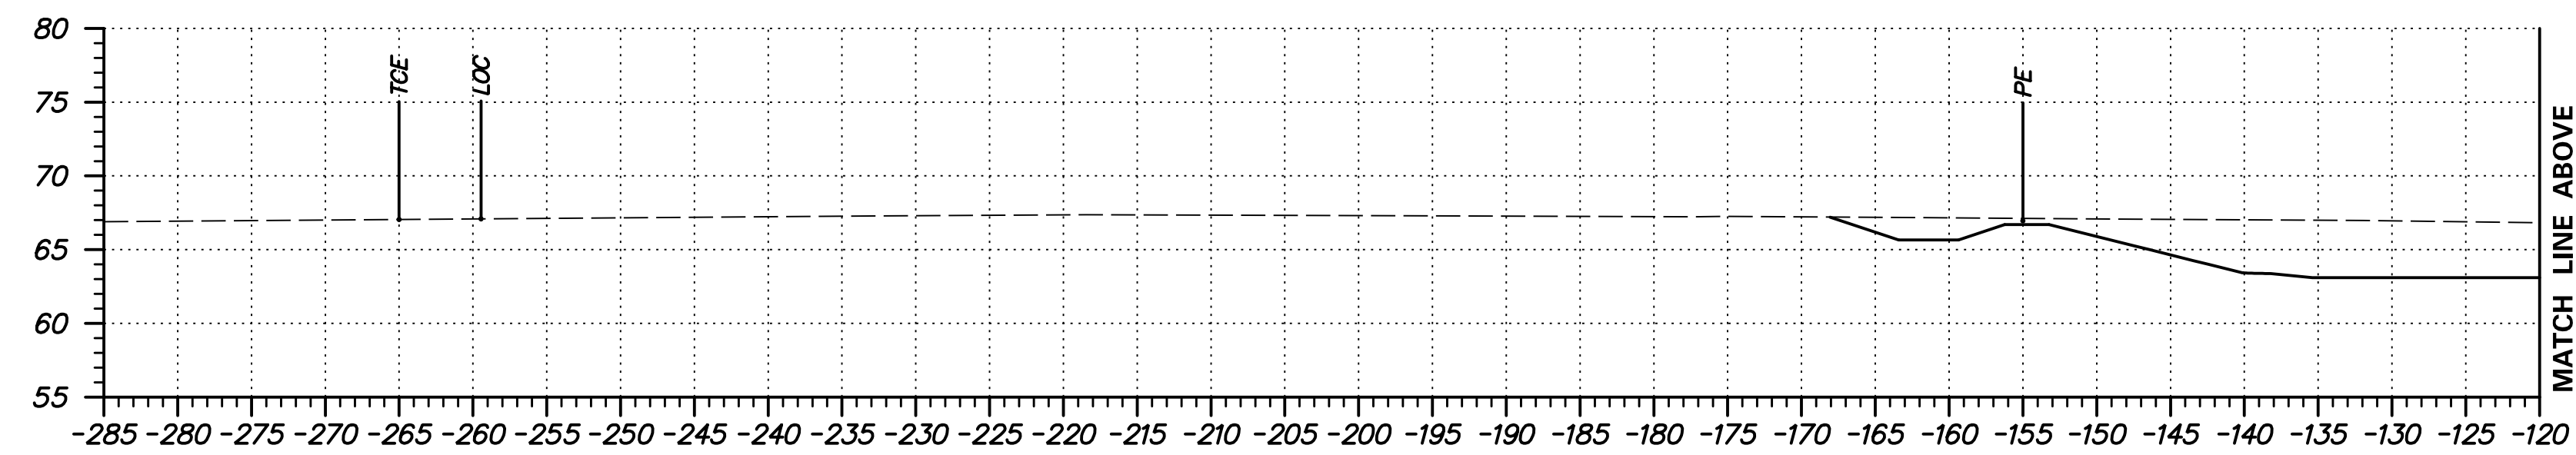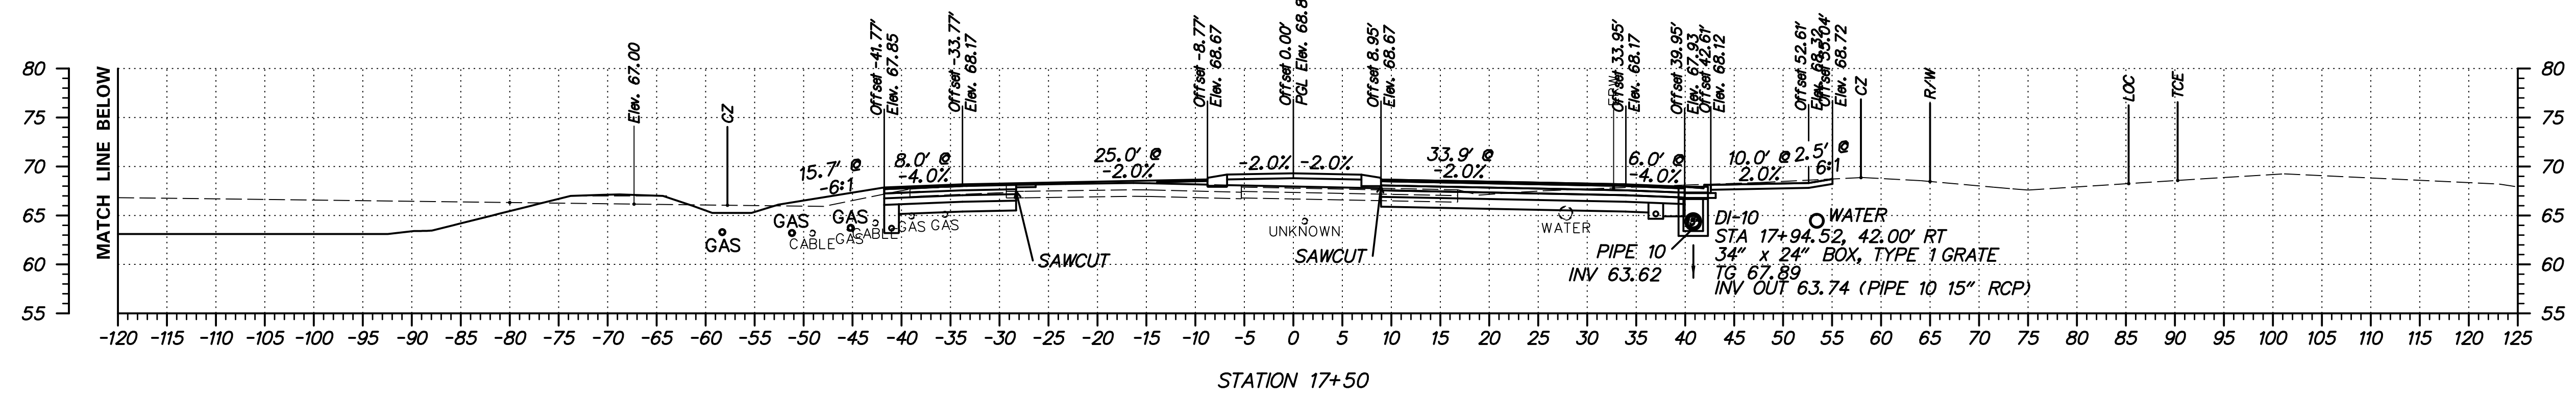

ADDENDUMS / REVISIONS	

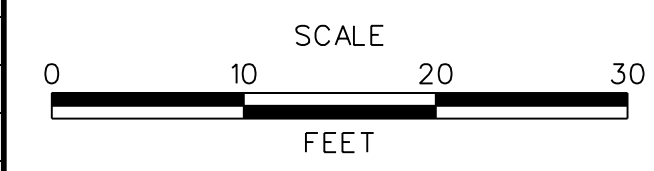

SUMMIT BRIDGE ROAD AND ARMSTRONG CORNER ROAD INTERSECTION IMPROVEMENTS



CONTRACT	BRIDGE NO.	
T201011303	DESIGNED BY:	JH
COUNTY	CHECKED BY:	MT
NEW CASTLE		

CROSS SECTIONS


FINAL PLANS

SHEET NO.	15
TOTAL SHTS.	82

S:\PROJECTS\TRANSPORTATION\NEW CASTLE\301\ROAD\T201011301\PLANS\XREFS\CBBORD XS_2C_URS.DGN

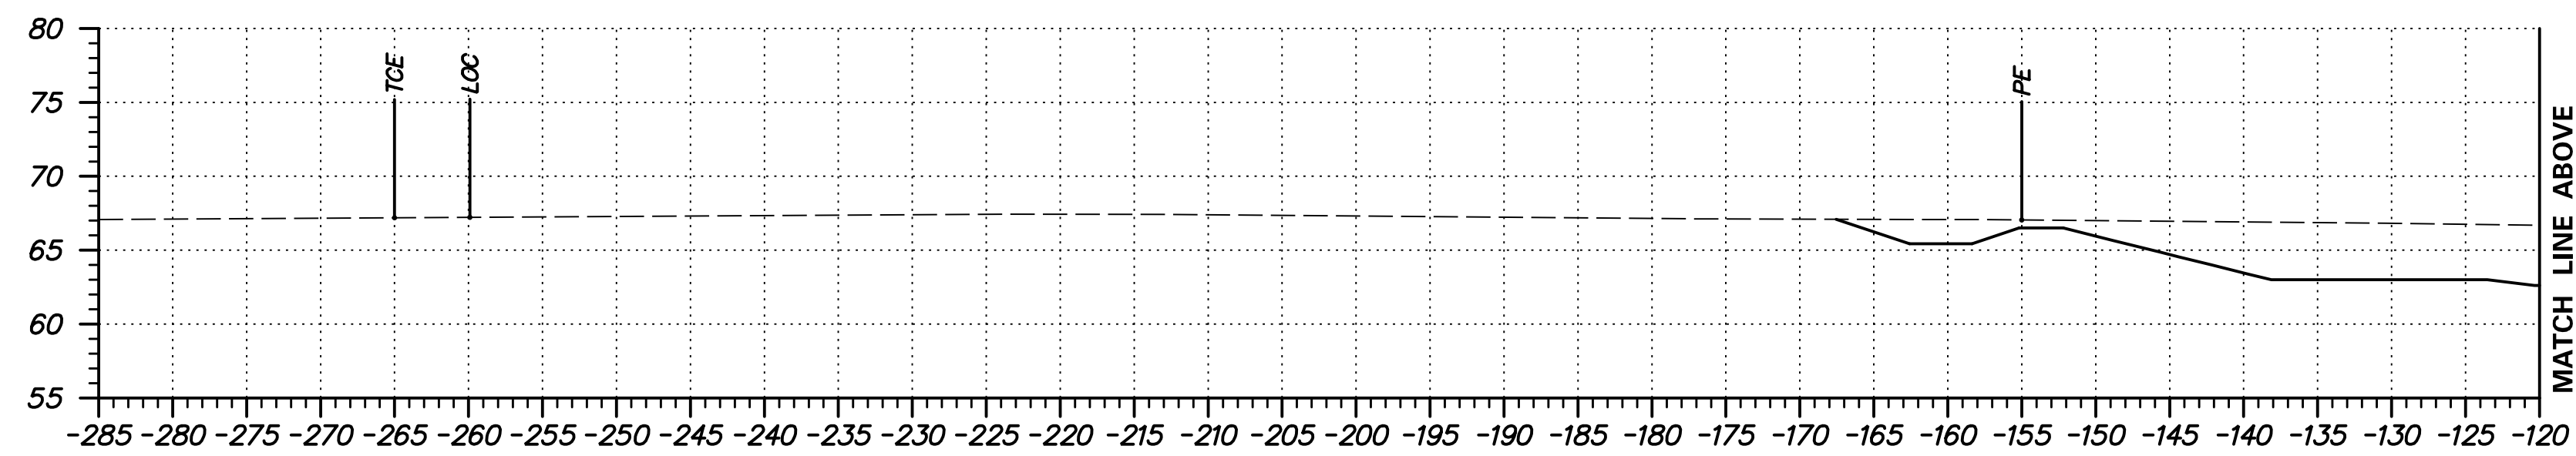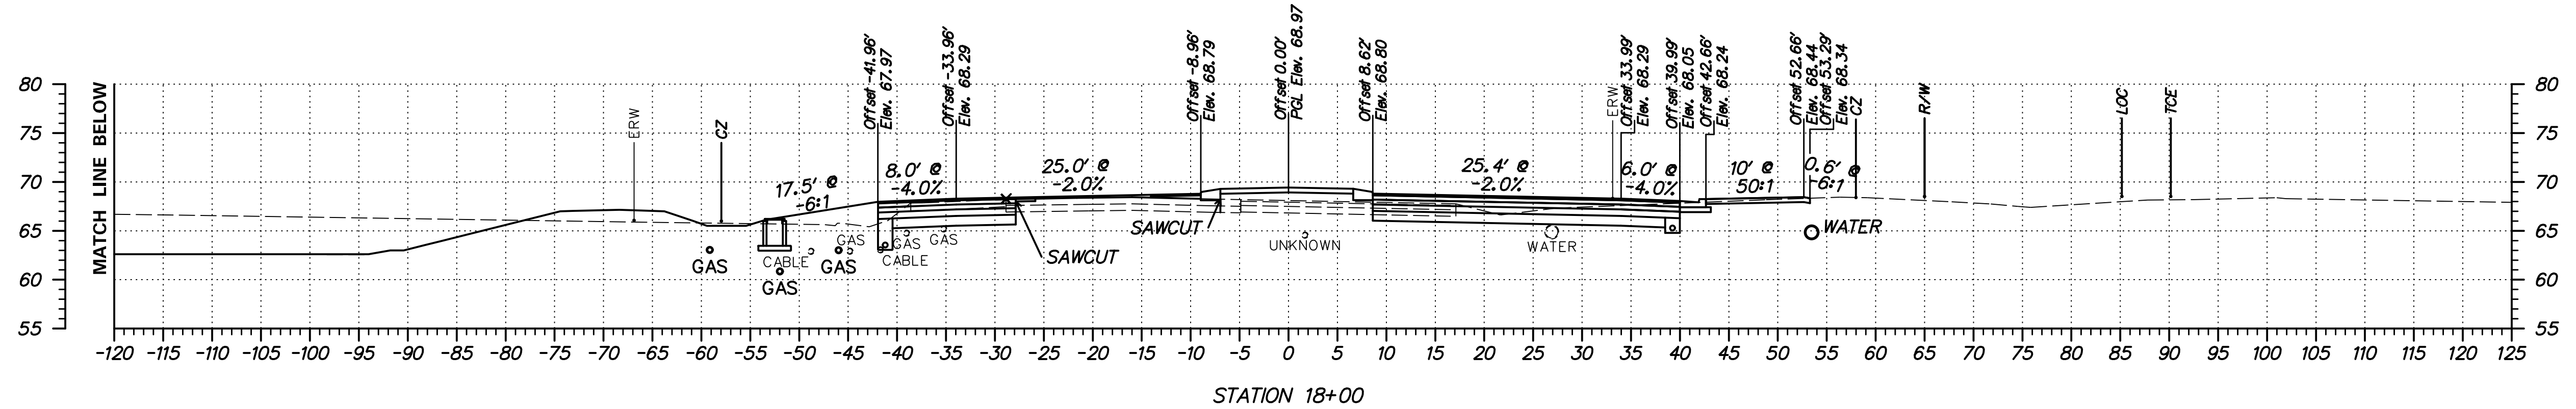

ADDENDUMS / REVISIONS	



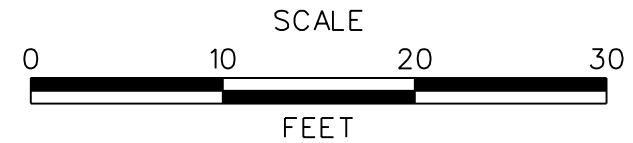


**SUMMIT BRIDGE ROAD
AND ARMSTRONG CORNER ROAD
INTERSECTION IMPROVEMENTS**

CONTRACT	BRIDGE NO.	
T201011303	DESIGNED BY:	JH
COUNTY	CHECKED BY:	MT
NEW CASTLE		

CROSS SECTIONS	SHEET NO.
	16
	TOTAL SHTS.
82	


FINAL PLANS

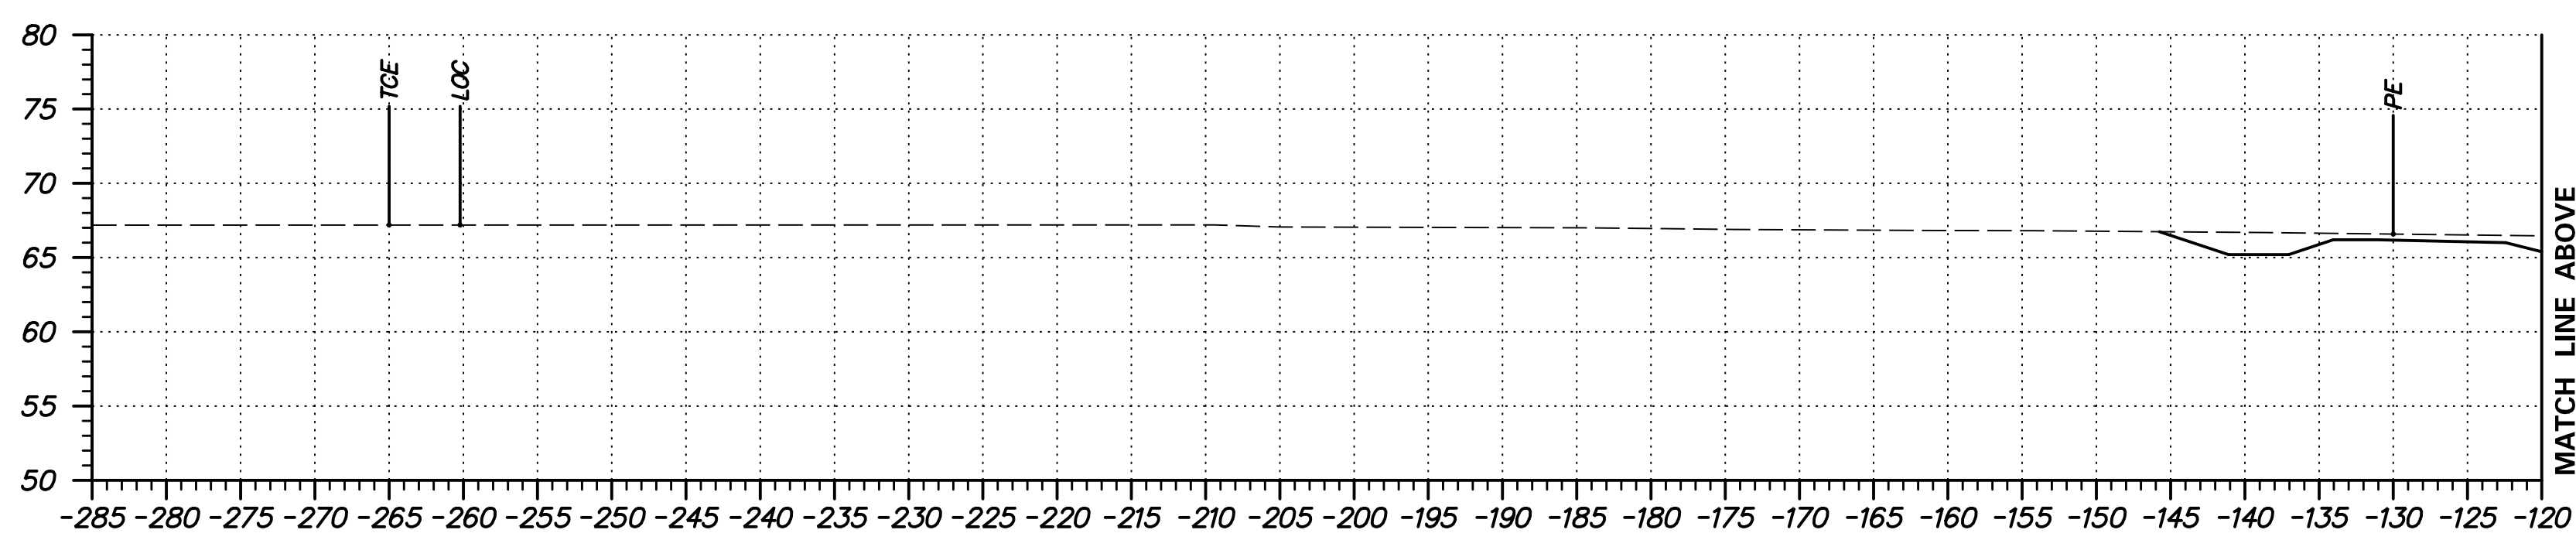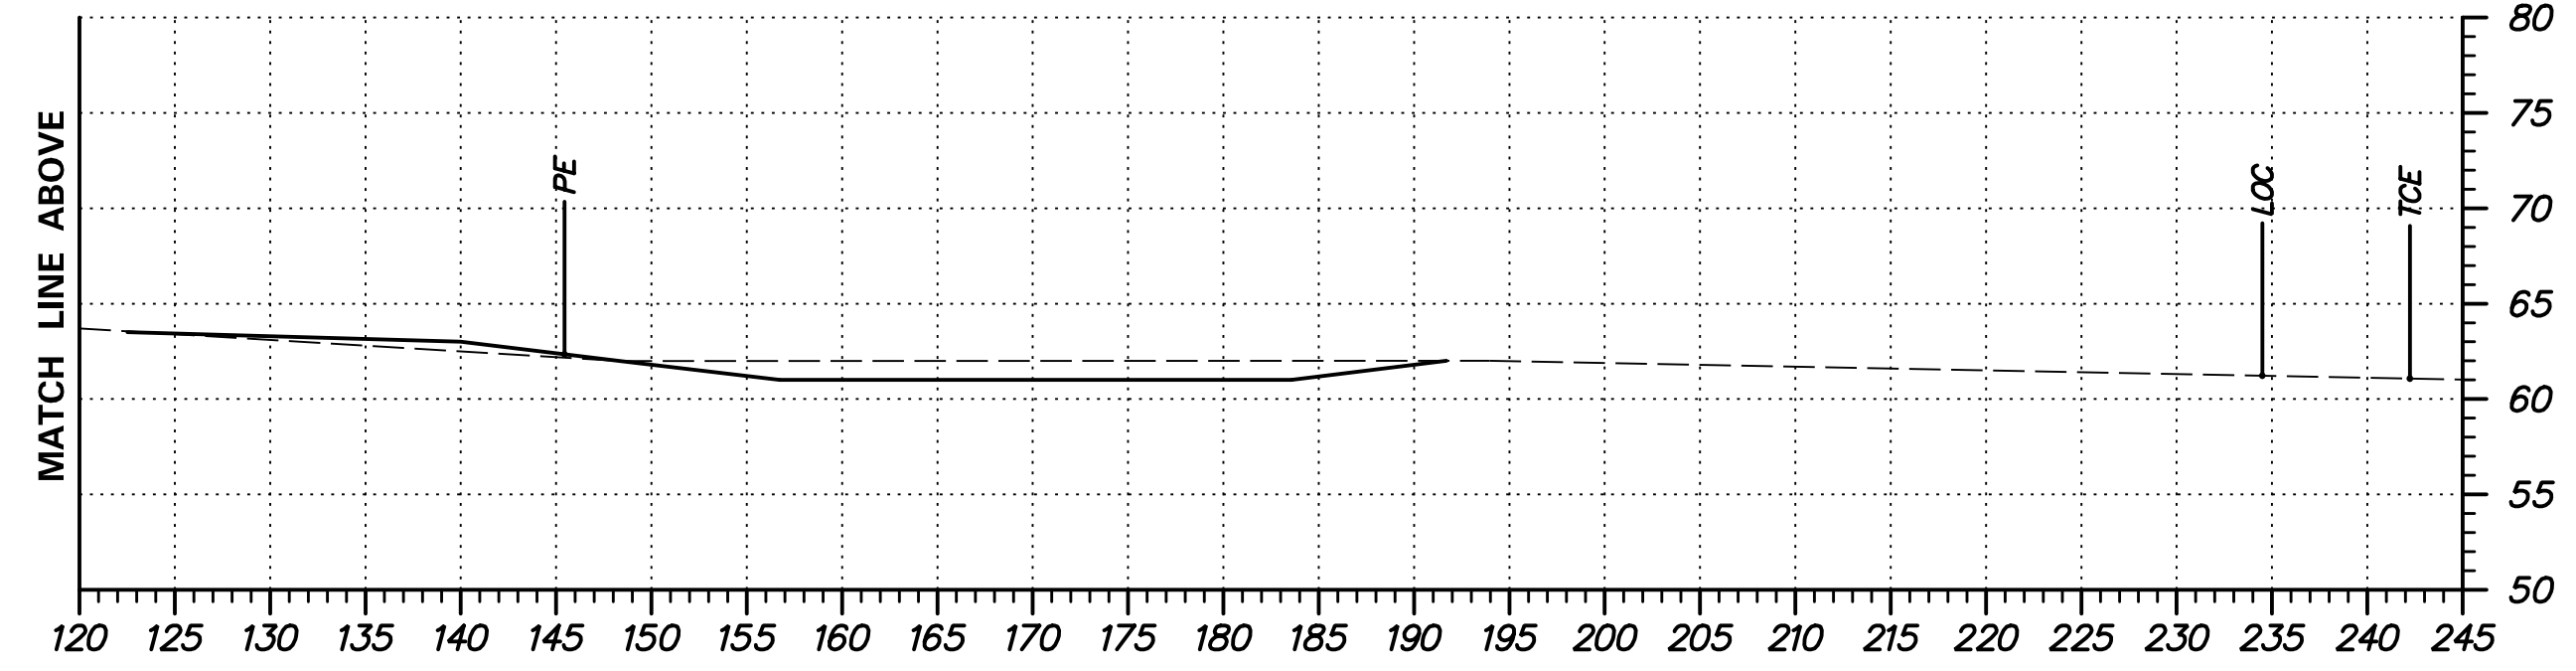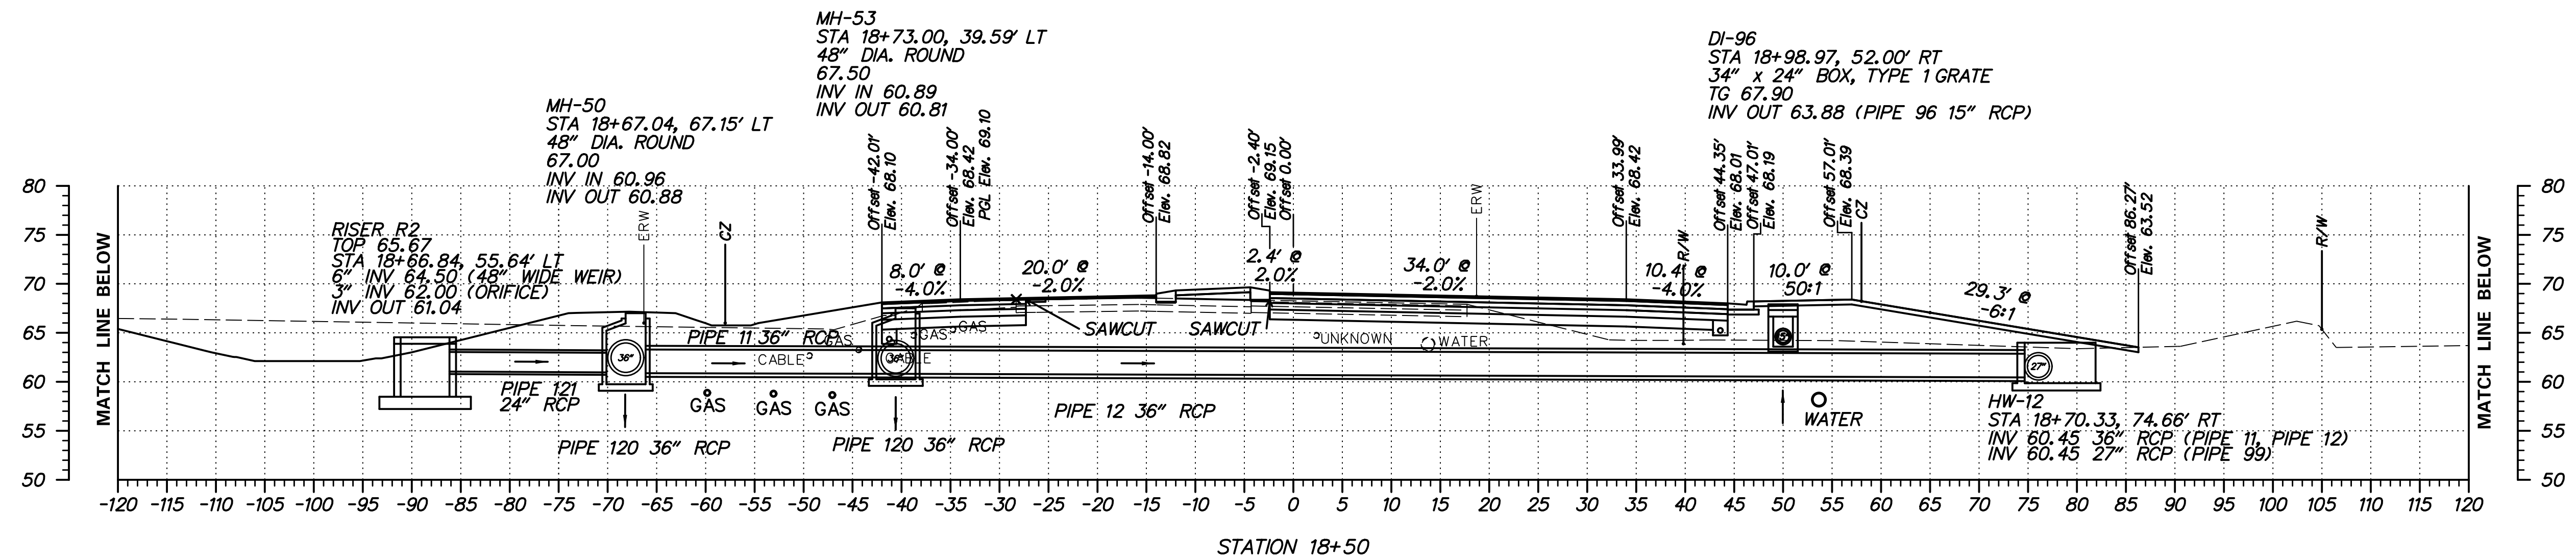

S:\PROJECTS\TRANSPORTATION\NEW CASTLE\301\ROAD\T201011301\PLANS\XREFS\CPBOARD_XS_2C_URS.DGN



ADDENDUMS / REVISIONS	

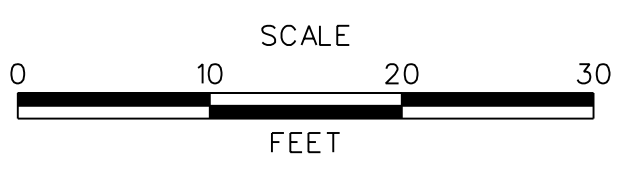

SUMMIT BRIDGE ROAD AND ARMSTRONG CORNER ROAD INTERSECTION IMPROVEMENTS



CONTRACT	BRIDGE NO.	
T201011303	DESIGNED BY:	JH
COUNTY	CHECKED BY:	MT
NEW CASTLE		

SUMMIT BRIDGE ROAD CROSS SECTIONS

FINAL PLANS

SHEET NO.	17
TOTAL SHTS.	82

S:\PROJECTS\TRANSPORTATION\NEW CASTLE\301\ROAD\T201011301\PLANS\XREFS\CPBOARD_XS_2C_URS.DGN

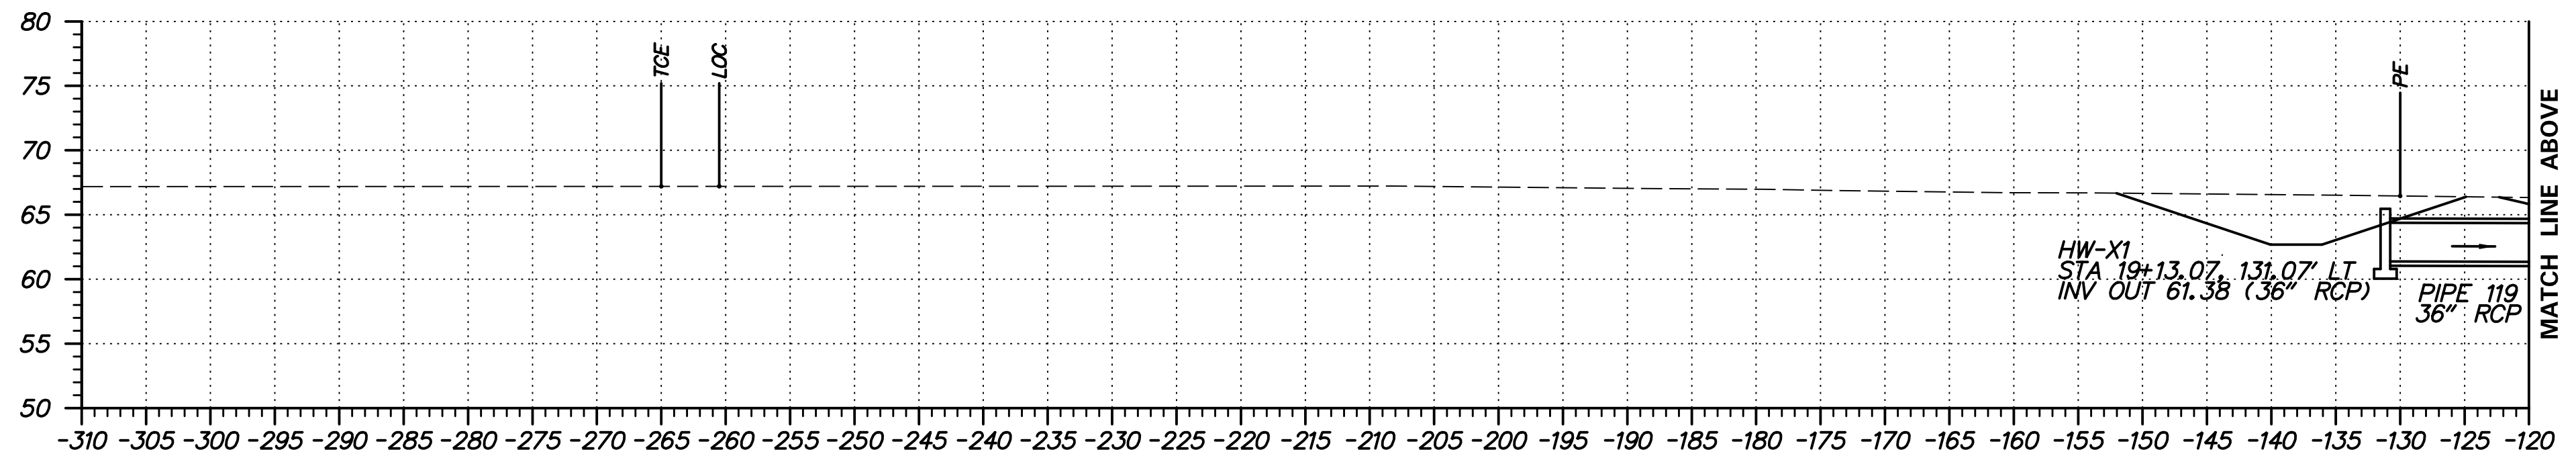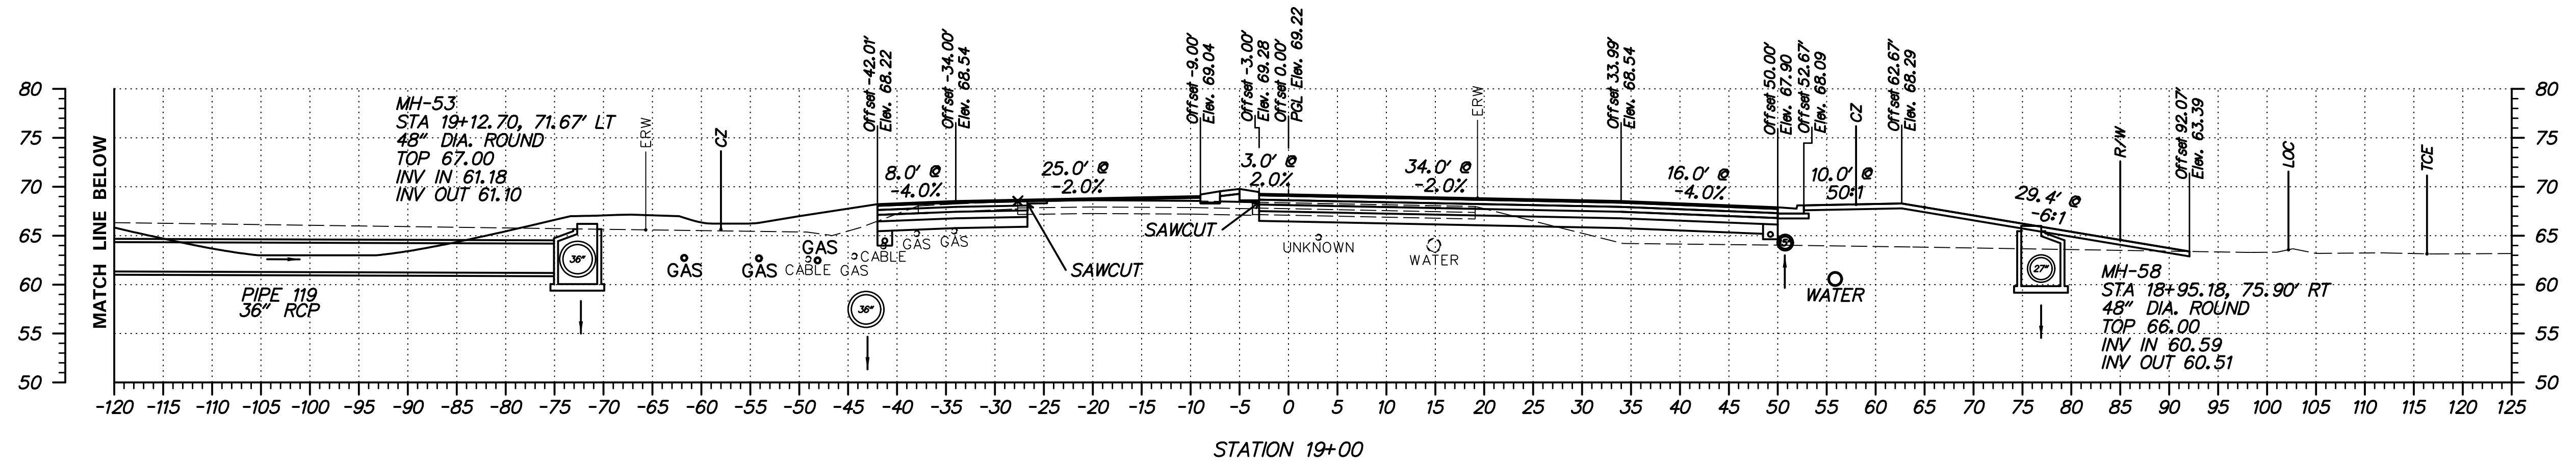

ADDENDUMS / REVISIONS	



SUMMIT BRIDGE ROAD AND ARMSTRONG CORNER ROAD INTERSECTION IMPROVEMENTS



CONTRACT	BRIDGE NO.	
T201011303	DESIGNED BY:	JH
COUNTY	CHECKED BY:	MT
NEW CASTLE		

SUMMIT BRIDGE ROAD CROSS SECTIONS


FINAL PLANS

SHEET NO.	18
TOTAL SHTS.	82

S:\PROJECTS\TRANSPORTATION\NEW CASTLE\301\ROAD\T201011301\PLANS\XREFS\CPBOARD XS_2C URS.DGN

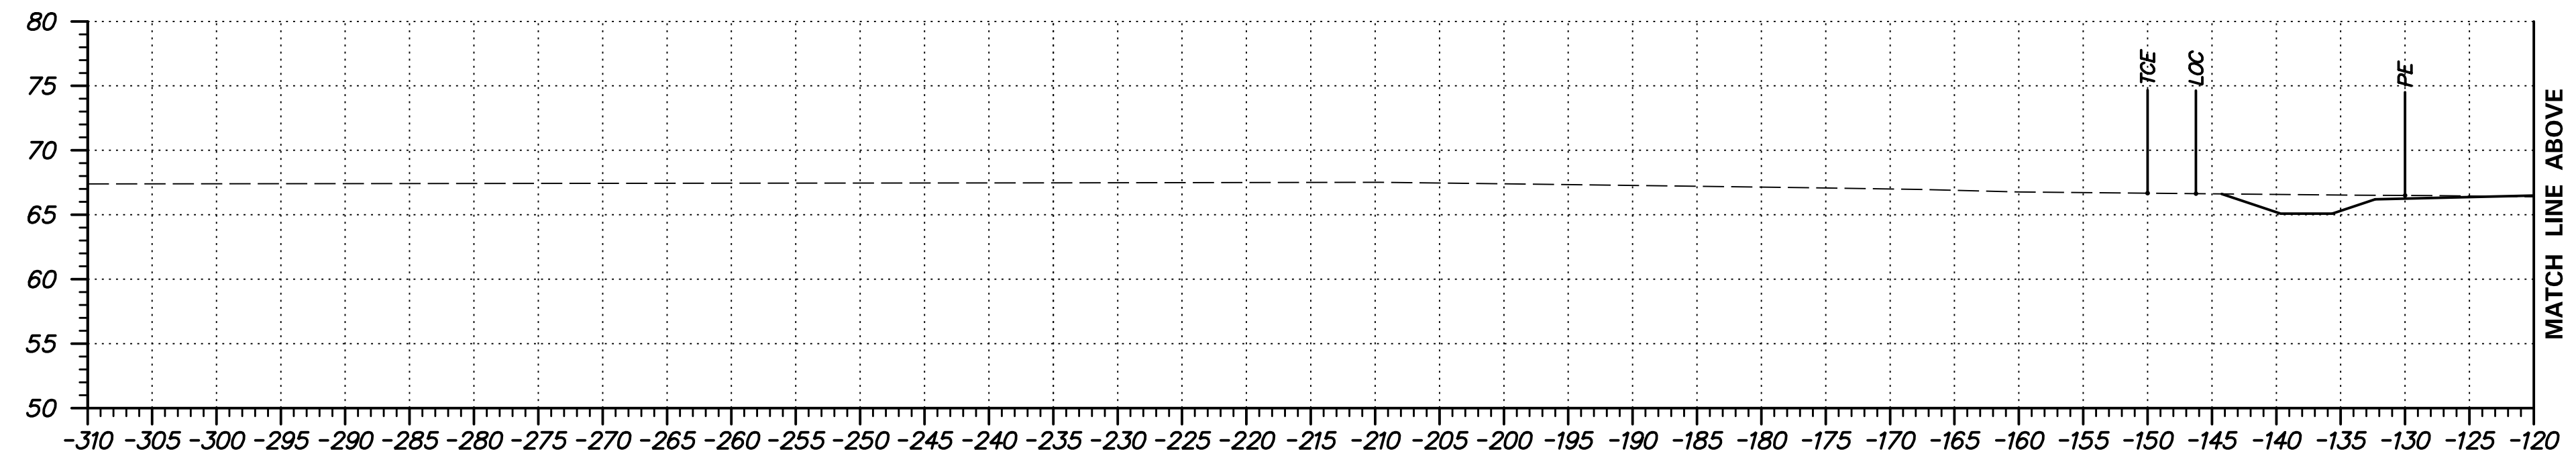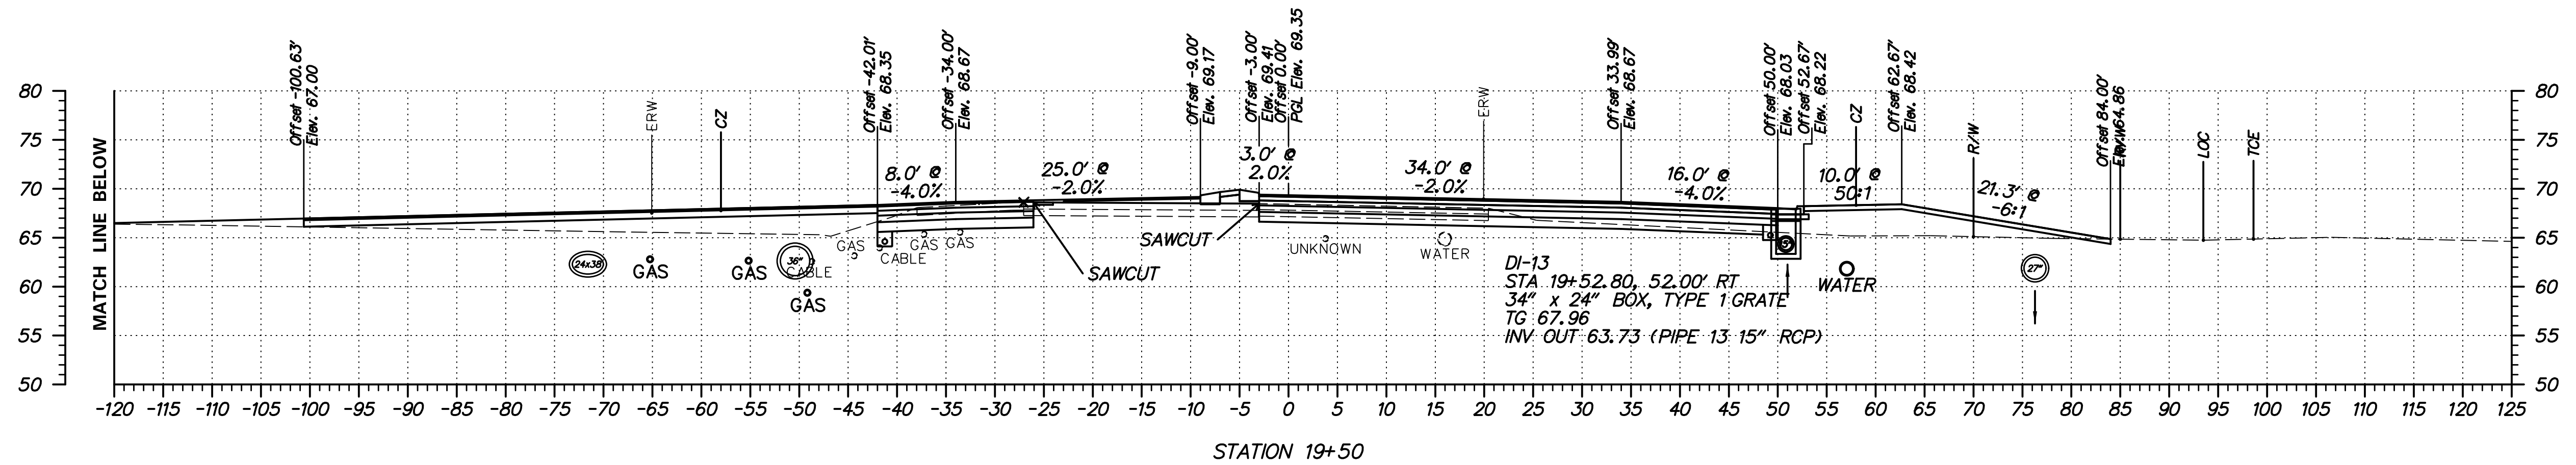

ADDENDUMS / REVISIONS

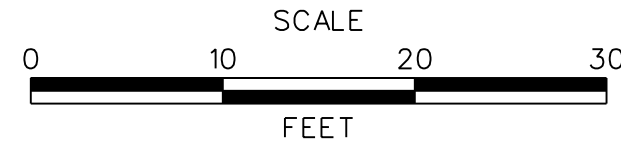

SUMMIT BRIDGE ROAD AND ARMSTRONG CORNER ROAD INTERSECTION IMPROVEMENTS



CONTRACT	BRIDGE NO.	
T201011303	DESIGNED BY:	JH
COUNTY	CHECKED BY:	MT
NEW CASTLE		

SUMMIT BRIDGE ROAD CROSS SECTIONS

FINAL PLANS

SHEET NO.	19
TOTAL SHTS.	82


S:\PROJECTS\TRANSPORTATION\NEW CASTLE\301\ROAD\T201011301\PLANS\REFS\CPBORRD XS_2C URS.DGN

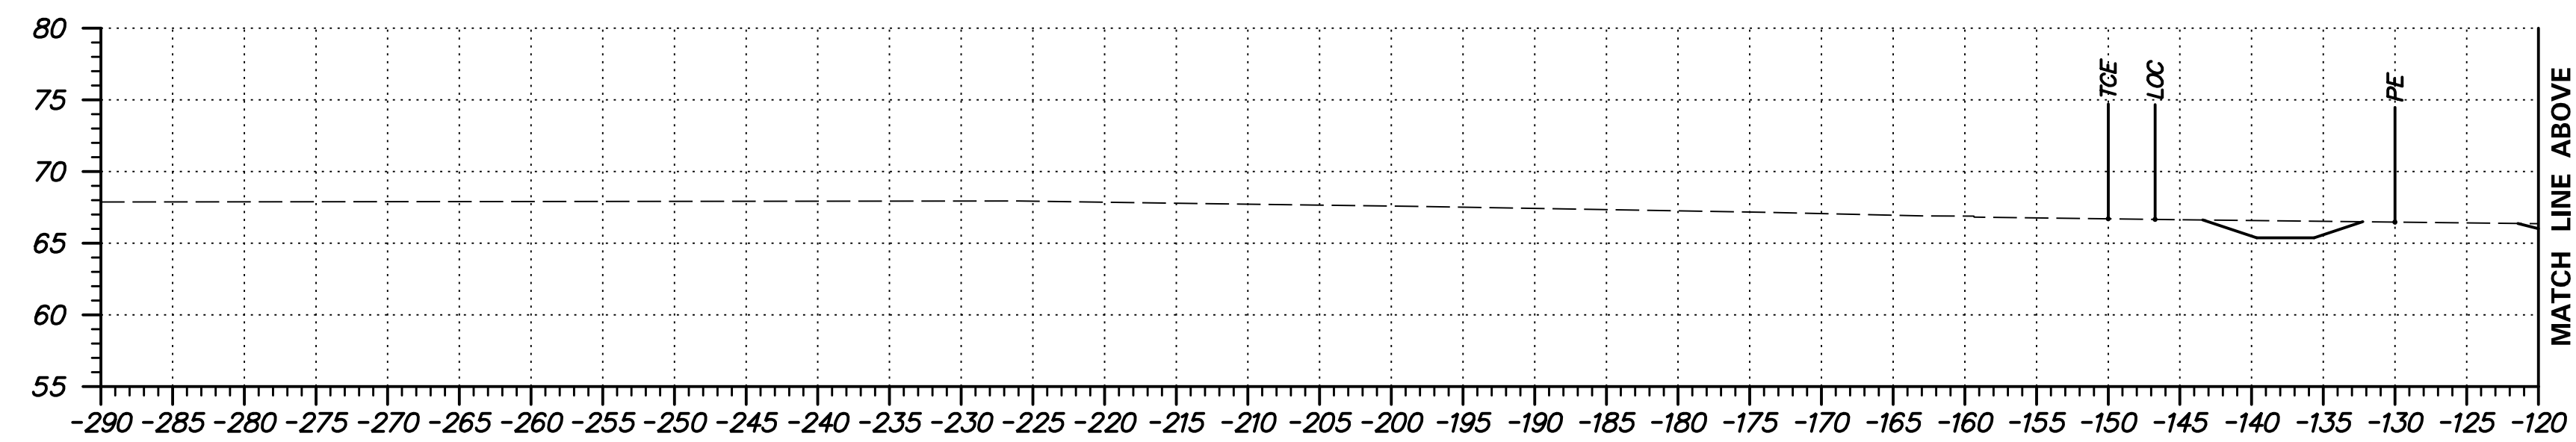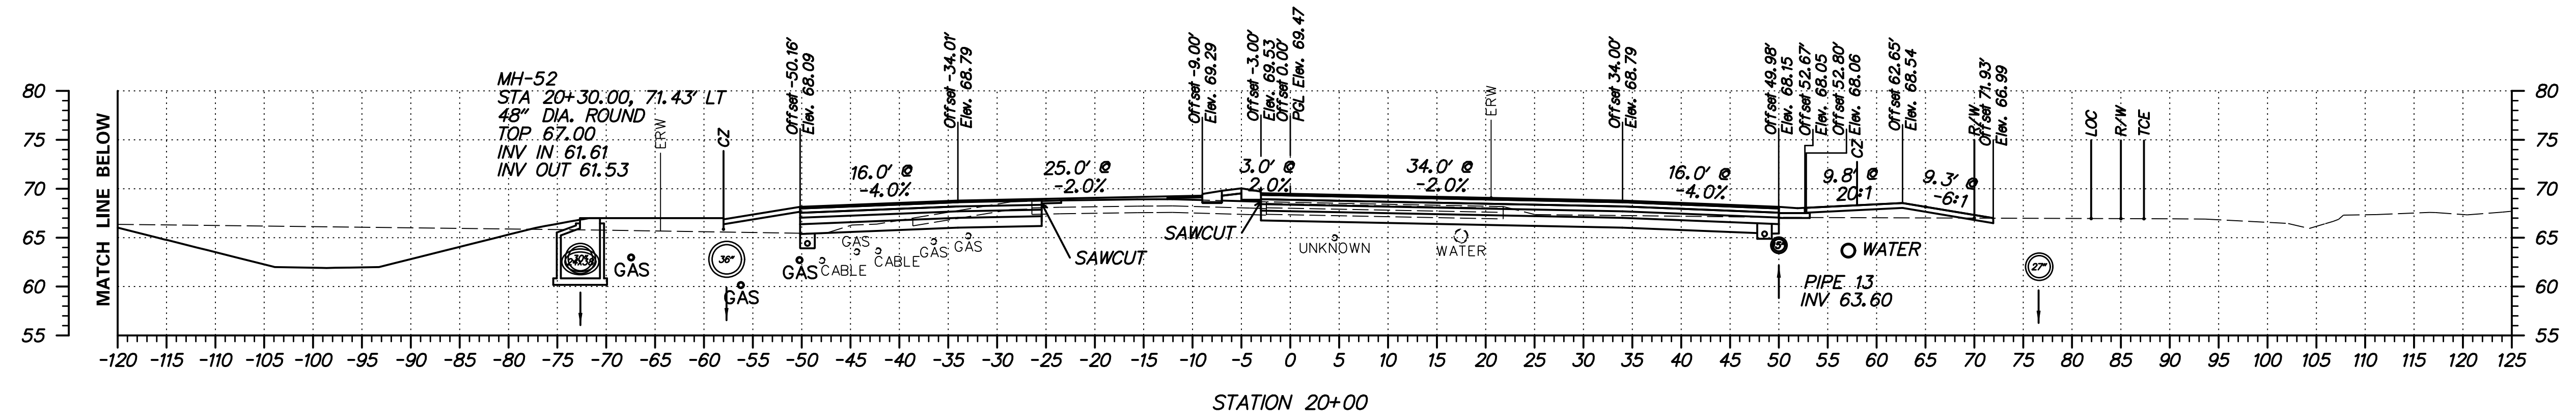

FINAL PLANS



ADDENDUMS / REVISIONS	

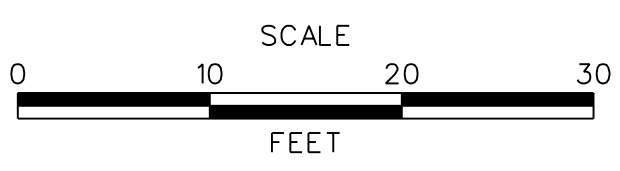



**SUMMIT BRIDGE ROAD
 AND ARMSTRONG CORNER ROAD
 INTERSECTION IMPROVEMENTS**

CONTRACT	BRIDGE NO.	
T201011303	DESIGNED BY:	JH
COUNTY	CHECKED BY:	MT
NEW CASTLE		


**SUMMIT BRIDGE ROAD
 CROSS SECTIONS**

SHEET NO.	20
TOTAL SHTS.	82

S:\PROJECTS\TRANSPORTATION\NEW CASTLE\301\ROAD\T201011301\PLANS\REFS\CPBOARD_XS_2C_URS.DGN

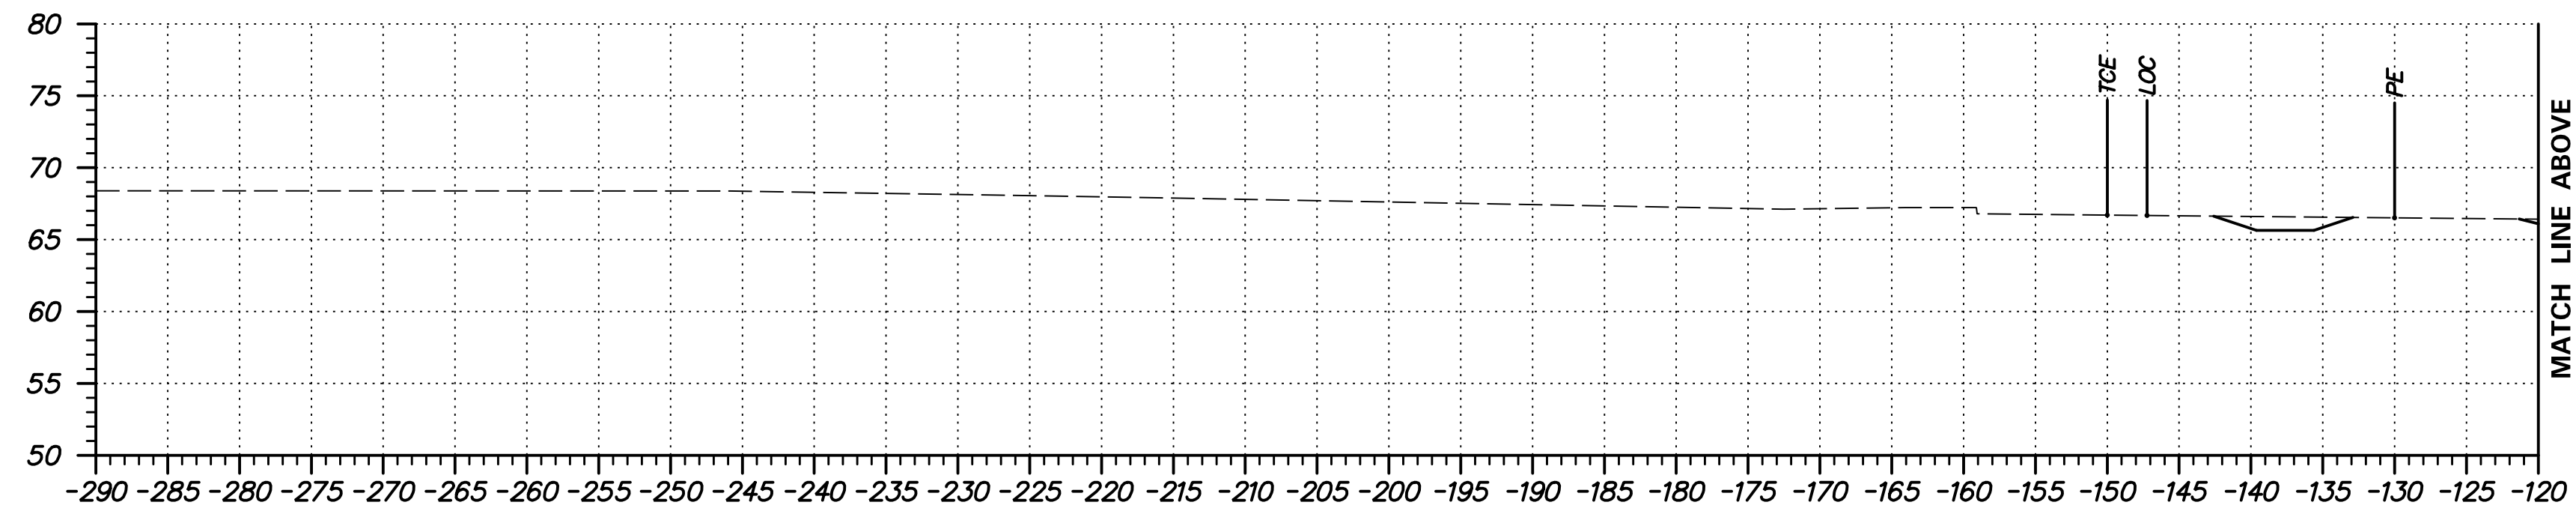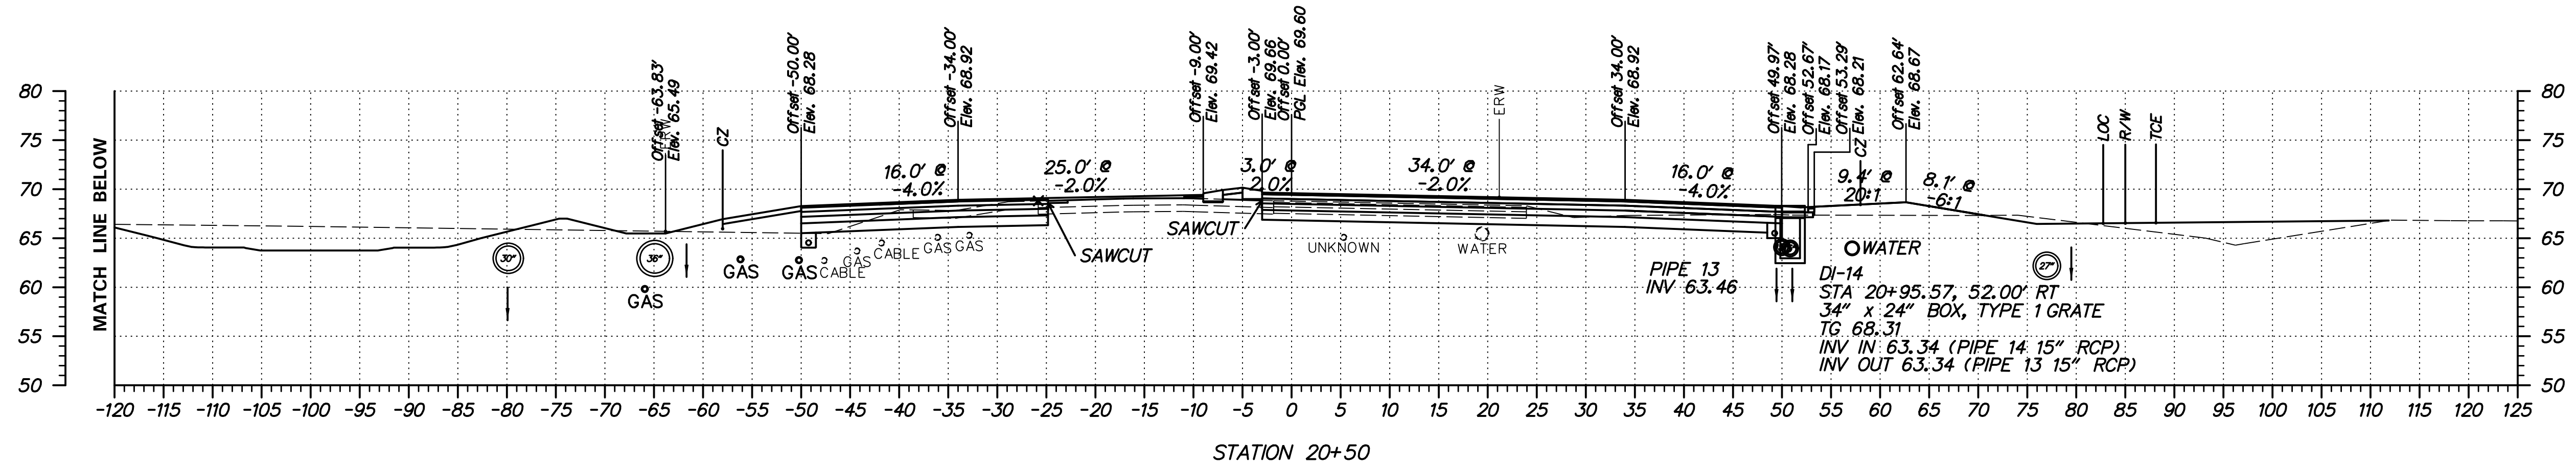

ADDENDUMS / REVISIONS	

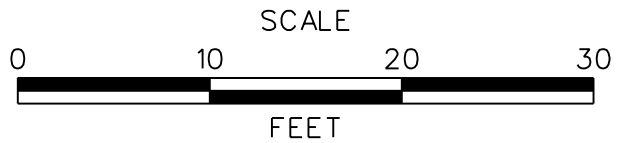




SUMMIT BRIDGE ROAD AND ARMSTRONG CORNER ROAD INTERSECTION IMPROVEMENTS

CONTRACT	BRIDGE NO.	
T201011303	DESIGNED BY:	JH
COUNTY	CHECKED BY:	MT
NEW CASTLE		

SUMMIT BRIDGE ROAD CROSS SECTIONS

FINAL PLANS


SHEET NO.	21
TOTAL SHTS.	82

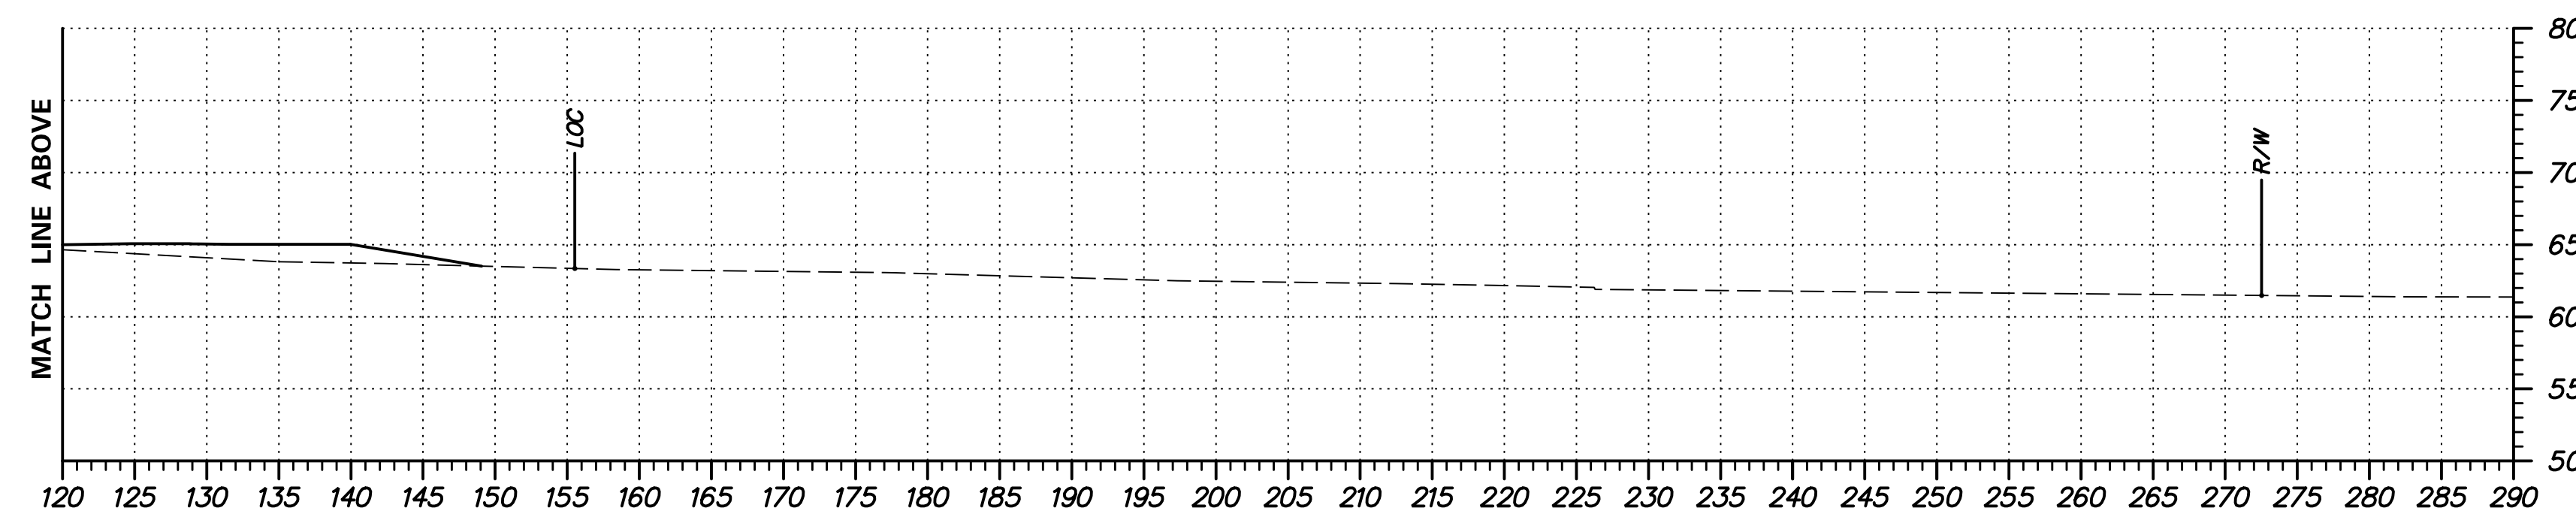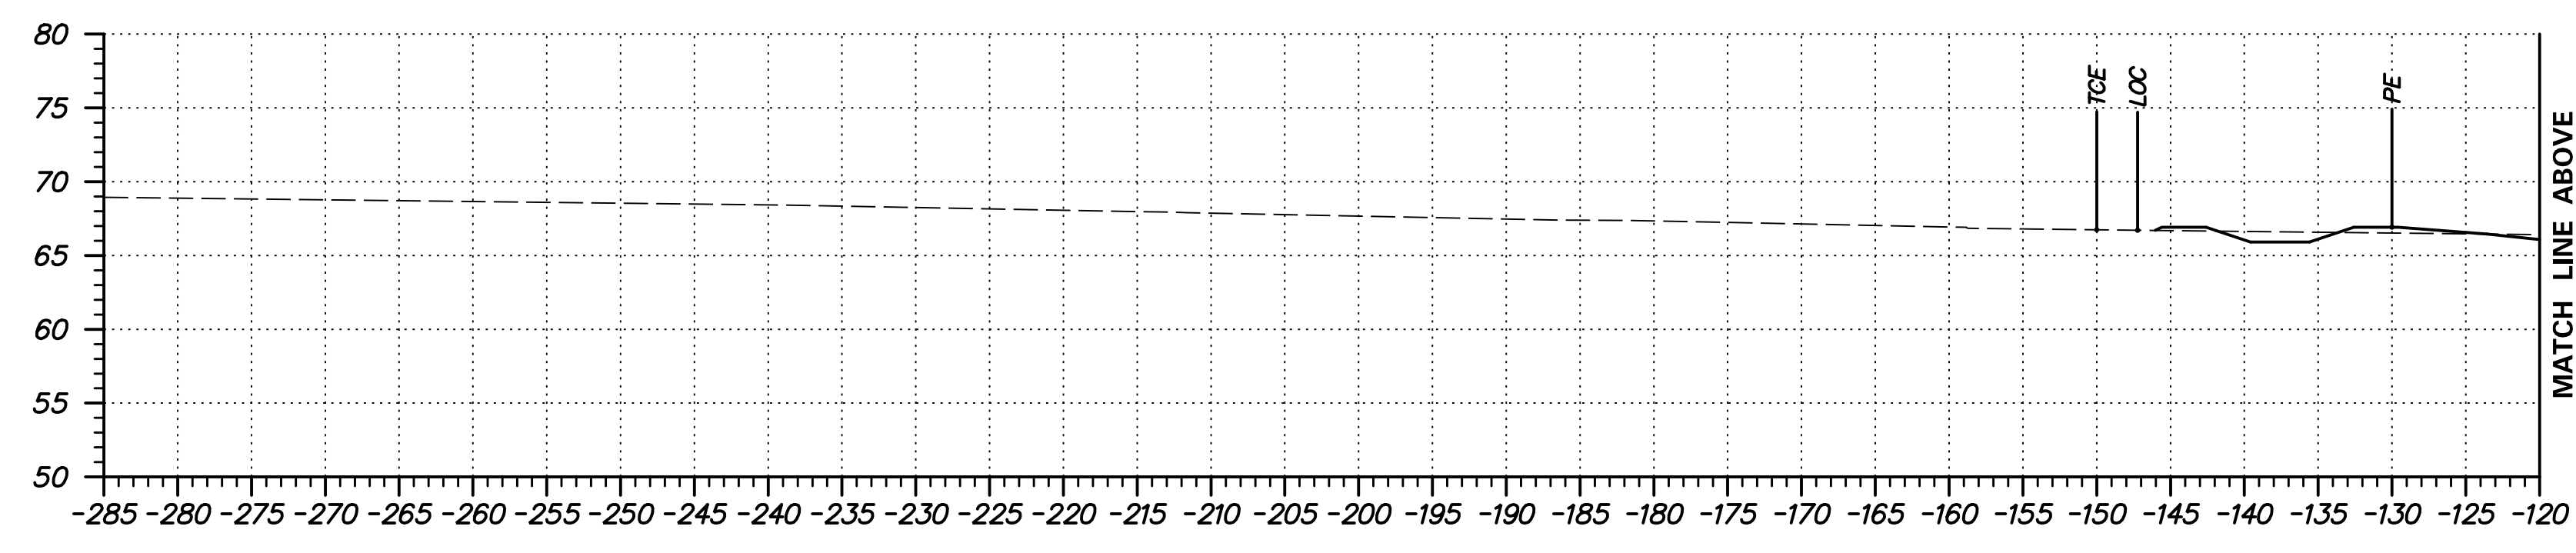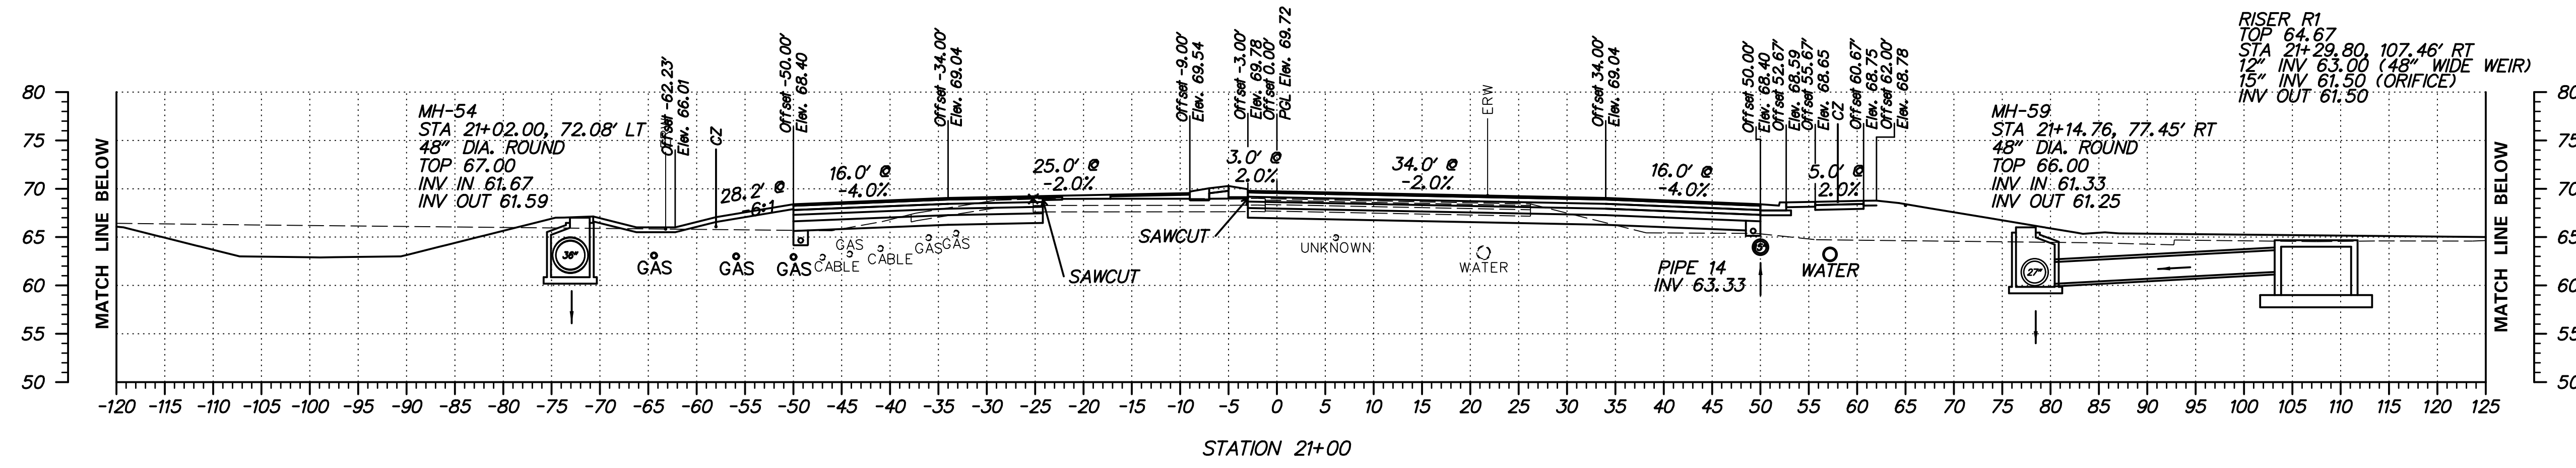

S:\PROJECTS\TRANSPORTATION\NEW CASTLE\301\ROAD\T201011301\PLANS\XREFS\CPBOARD XS_2C URS.DGN



ADDENDUMS / REVISIONS	

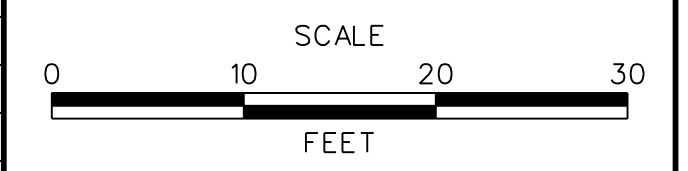




SUMMIT BRIDGE ROAD AND ARMSTRONG CORNER ROAD INTERSECTION IMPROVEMENTS

CONTRACT	BRIDGE NO.	
T201011303	DESIGNED BY:	JH
COUNTY	CHECKED BY:	MT
NEW CASTLE		

SUMMIT BRIDGE ROAD CROSS SECTIONS

SHEET NO.	22
TOTAL SHTS.	82


FINAL PLANS

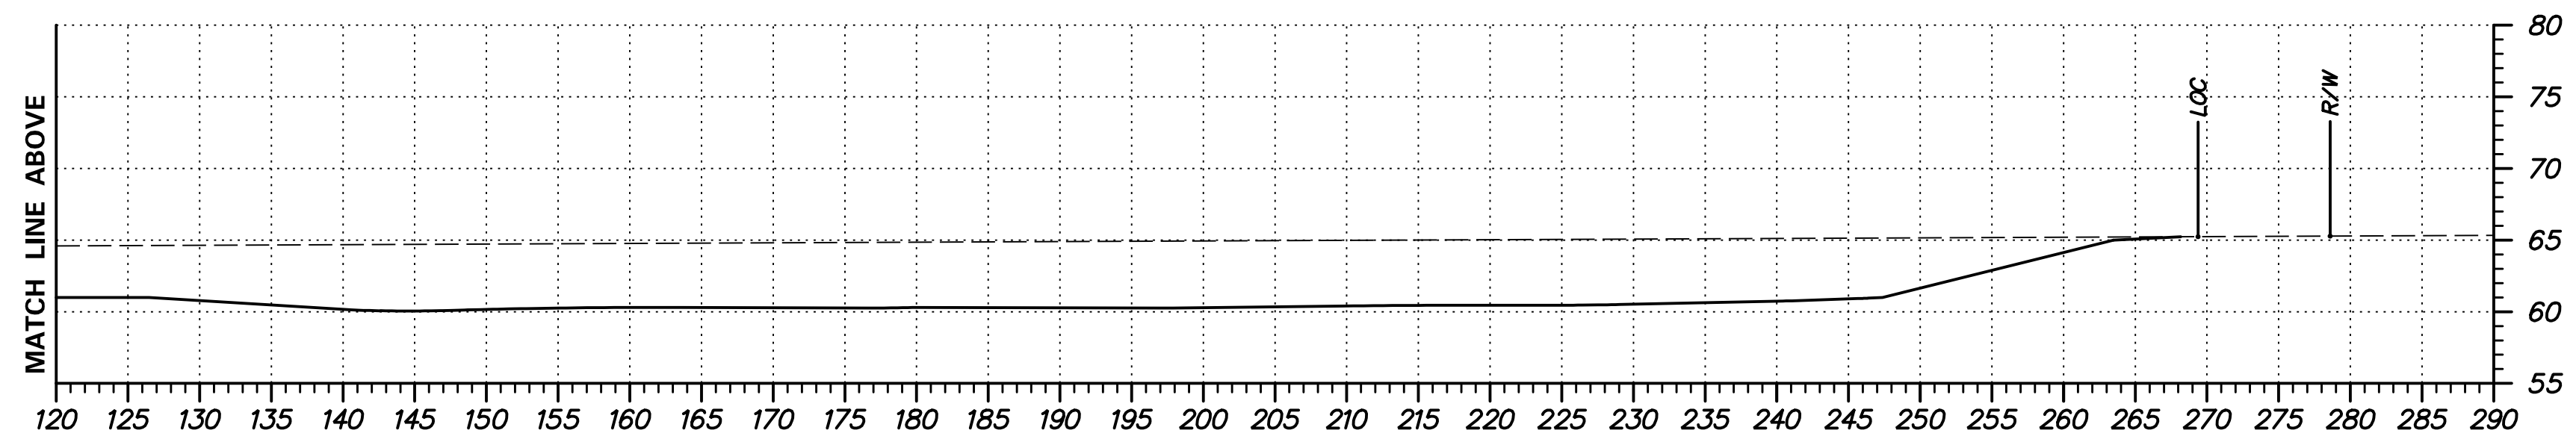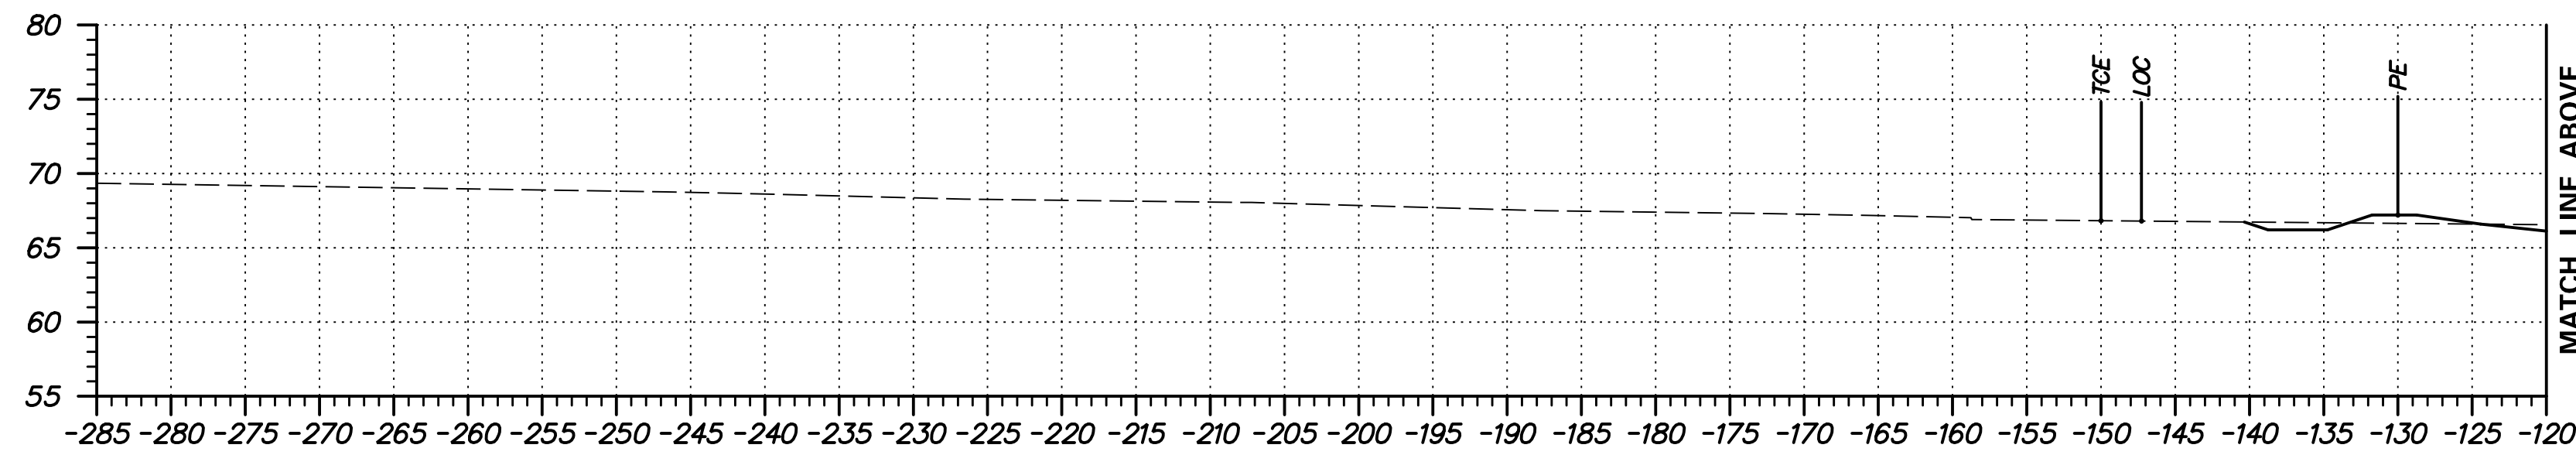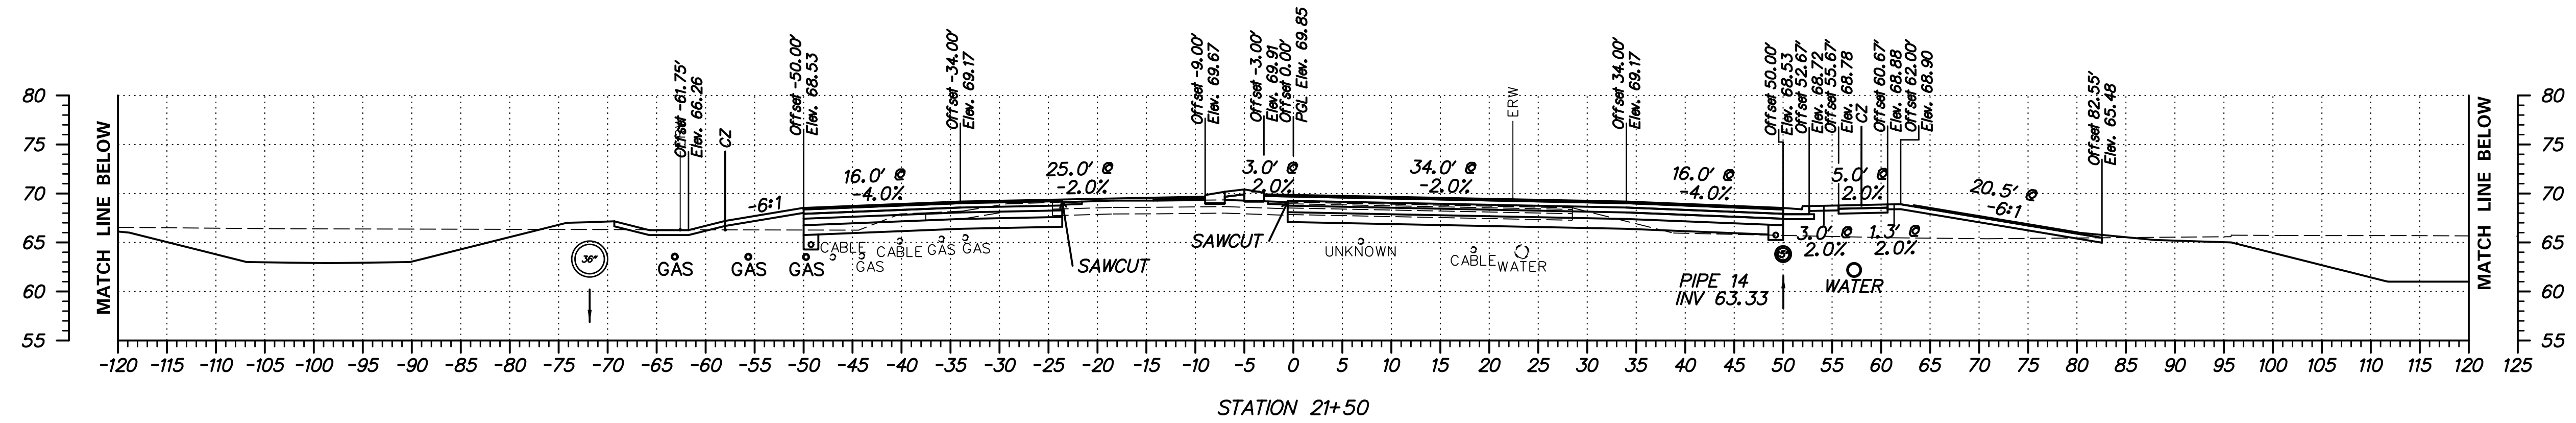

S:\PROJECTS\TRANSPORTATION\NEW CASTLE\301\ROAD\T201011301\PLANS\XREFS\CPBOARD XS_2C URS.DGN



ADDENDUMS / REVISIONS	

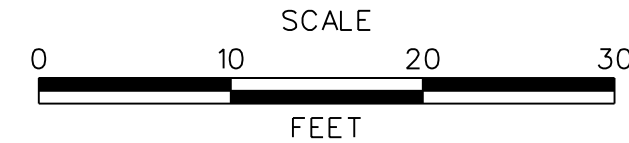




SUMMIT BRIDGE ROAD AND ARMSTRONG CORNER ROAD INTERSECTION IMPROVEMENTS

CONTRACT	BRIDGE NO.	
T201011303	DESIGNED BY:	JH
COUNTY	CHECKED BY:	MT
NEW CASTLE		

SUMMIT BRIDGE ROAD CROSS SECTIONS

FINAL PLANS


SHEET NO.	23
TOTAL SHTS.	82

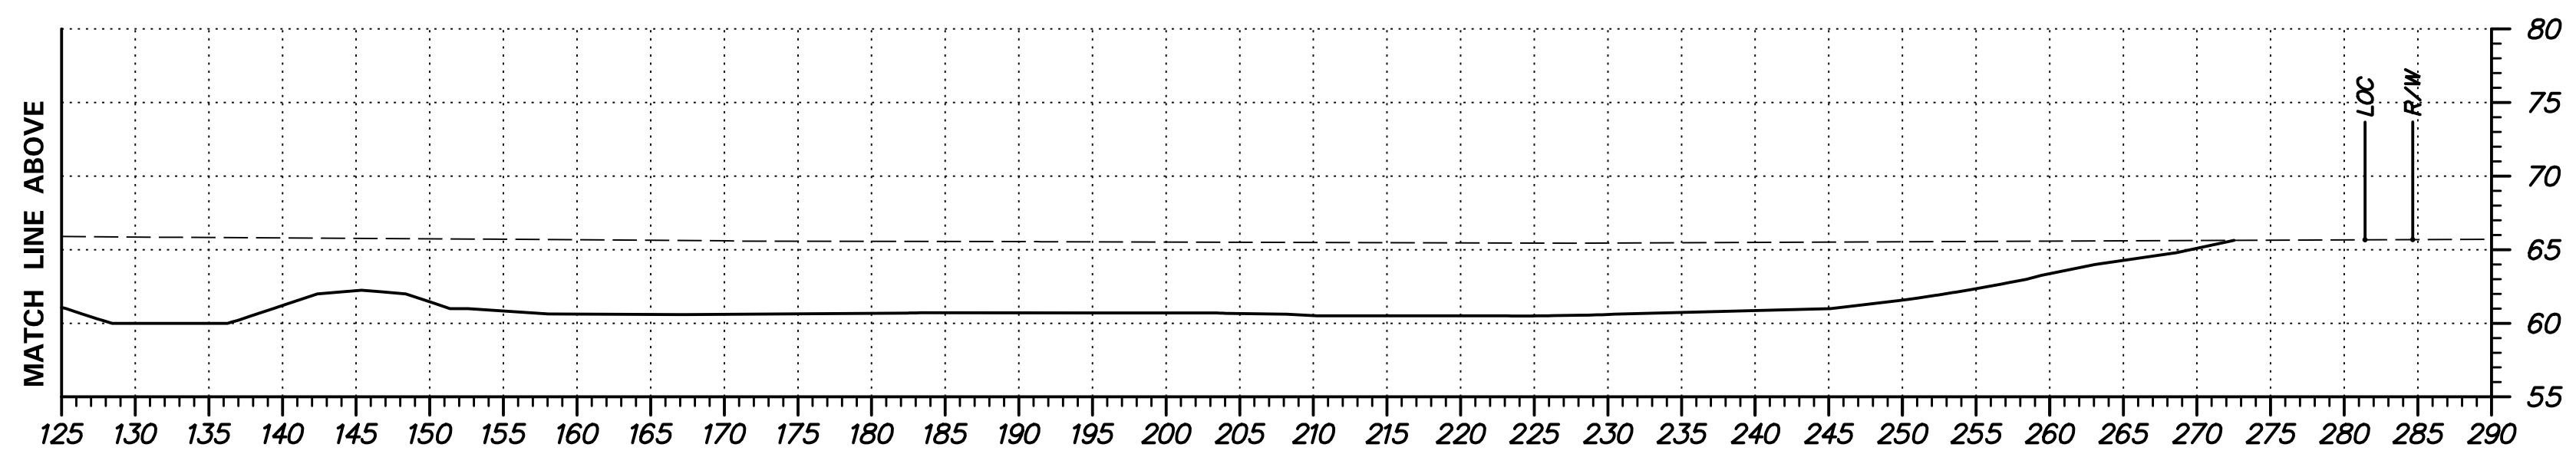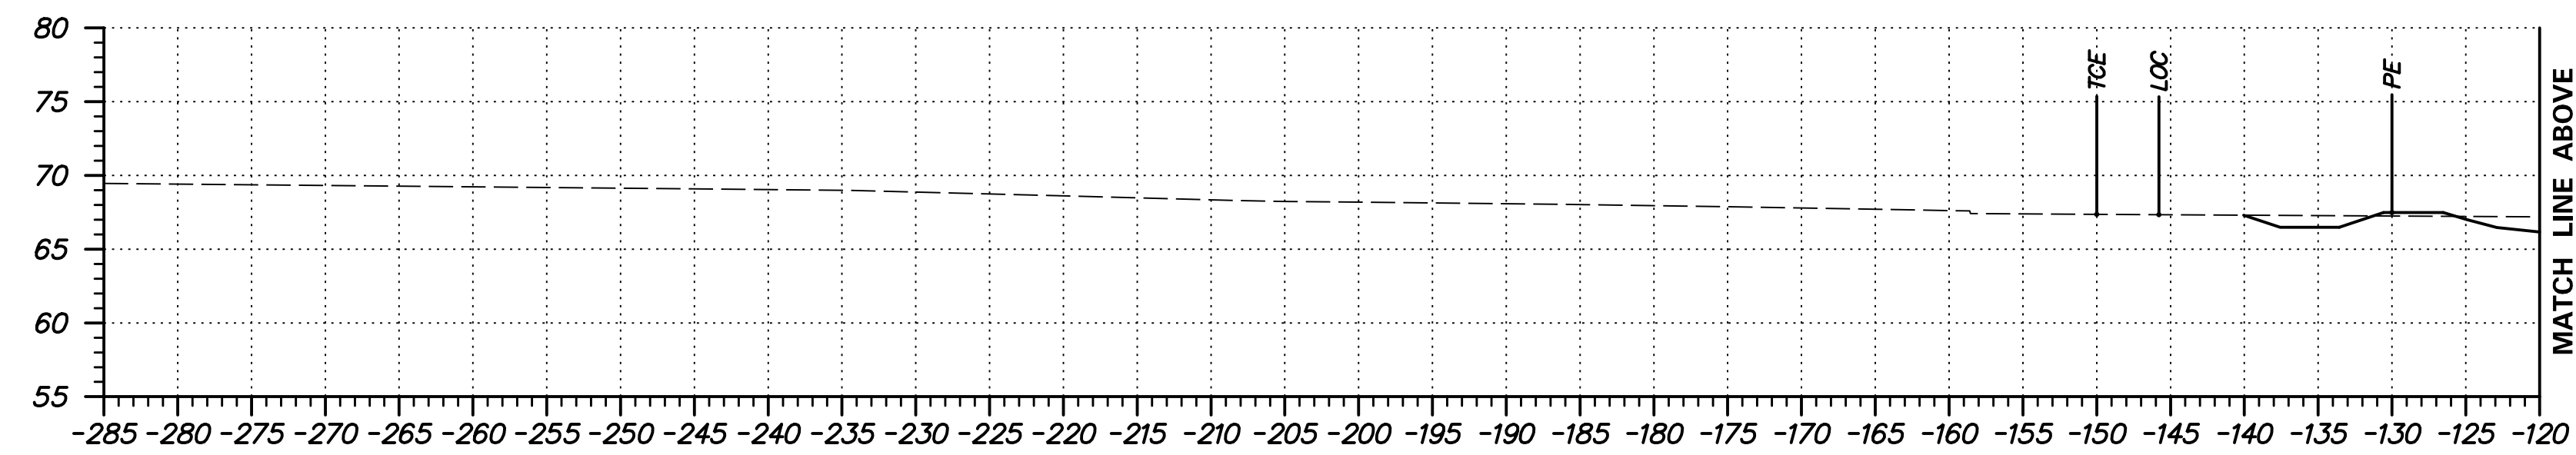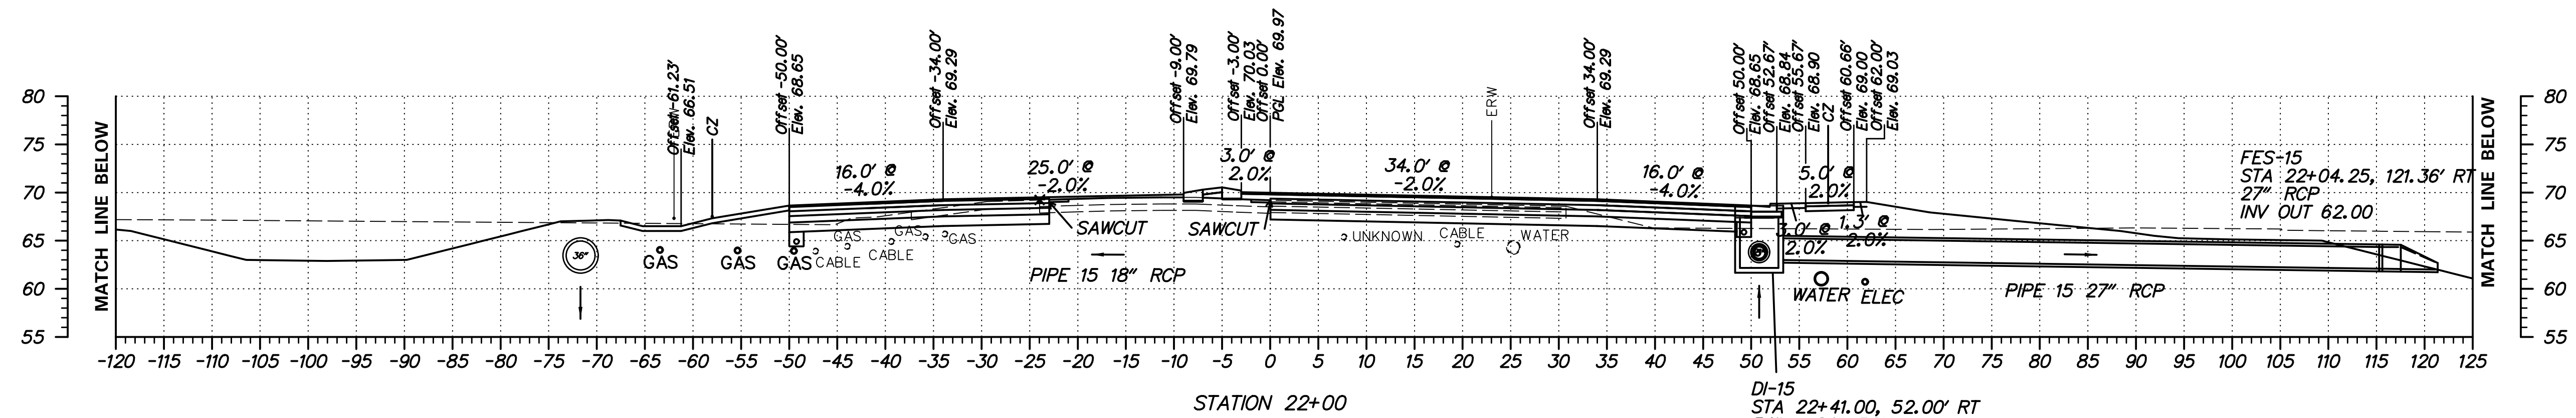

S:\PROJECTS\TRANSPORTATION\NEW CASTLE\301\ROAD\T201011301\PLANS\XREFS\CPBOARD XS_2C URS.DGN



ADDENDUMS / REVISIONS

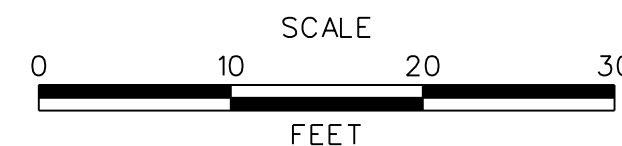

SUMMIT BRIDGE ROAD AND ARMSTRONG CORNER ROAD INTERSECTION IMPROVEMENTS




CONTRACT	BRIDGE NO.	
T201011303	DESIGNED BY:	JH
COUNTY	CHECKED BY:	MT
NEW CASTLE		

SUMMIT BRIDGE ROAD CROSS SECTIONS


FINAL PLANS

SHEET NO.	24
TOTAL SHTS.	82

S:\PROJECTS\TRANSPORTATION\NEW CASTLE\301\ROAD\T201011301\PLANS\XREFS\CPBOARD XS_2C URS.DGN

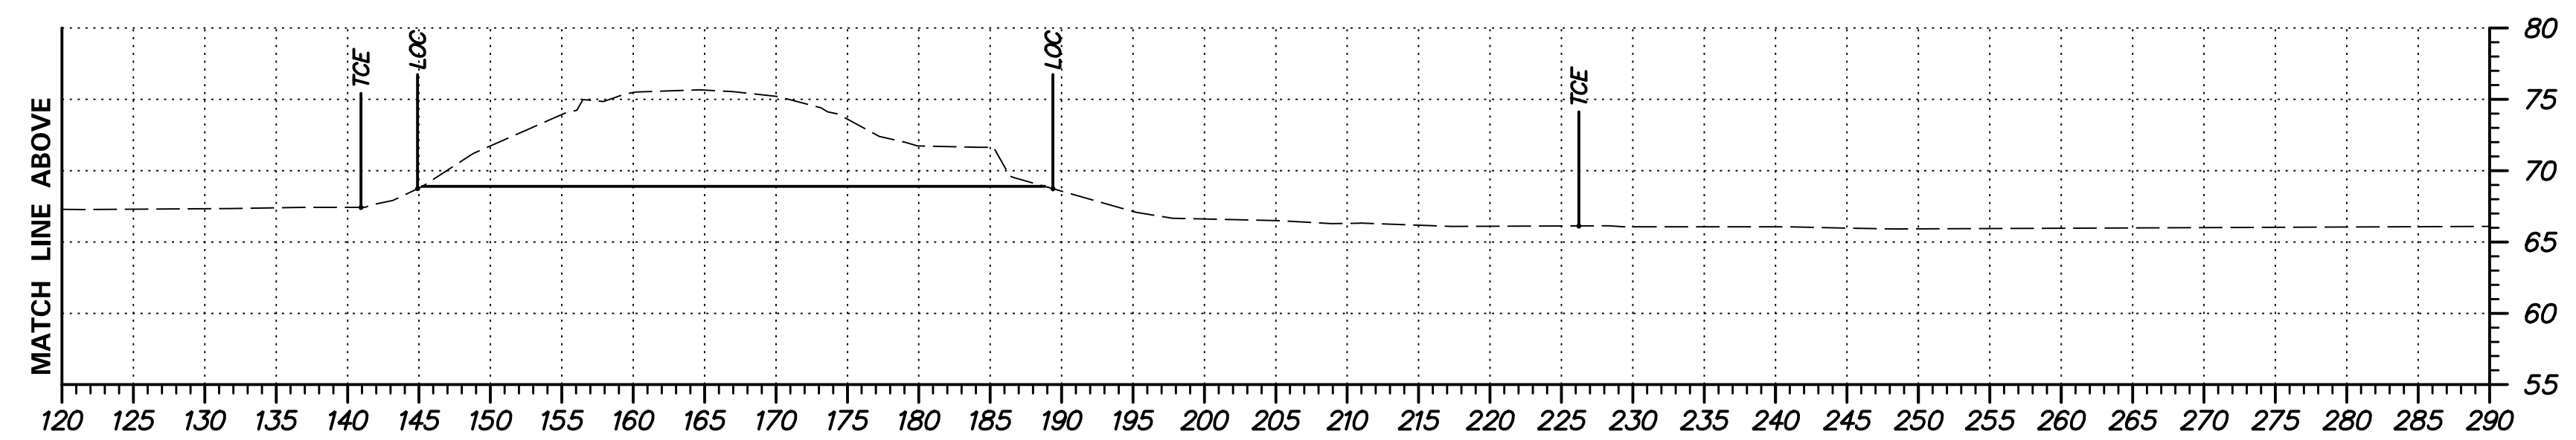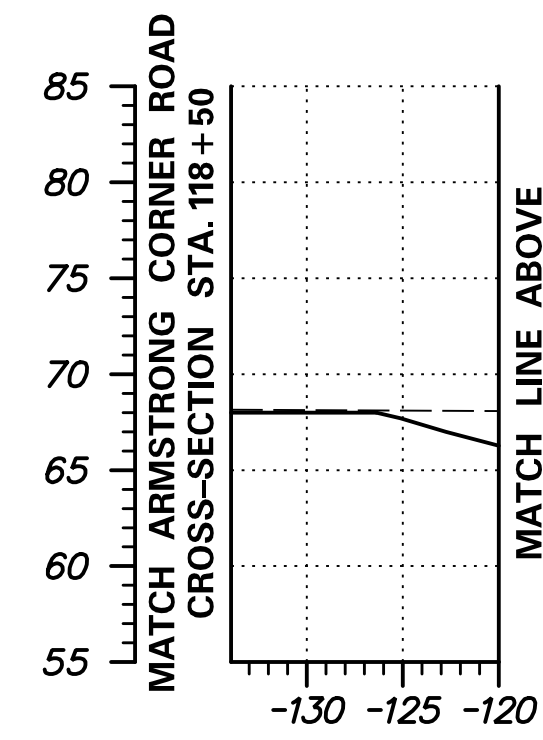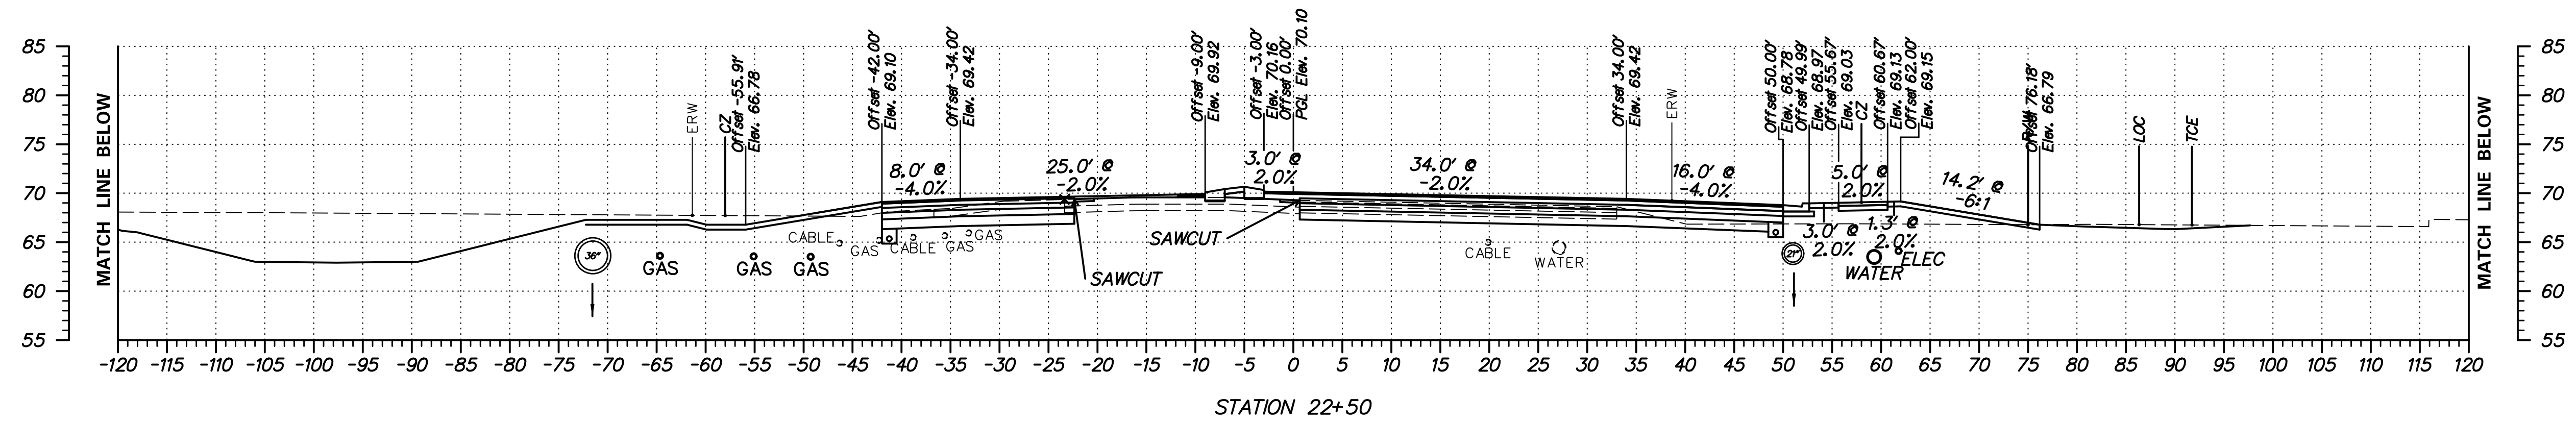

ADDENDUMS / REVISIONS	

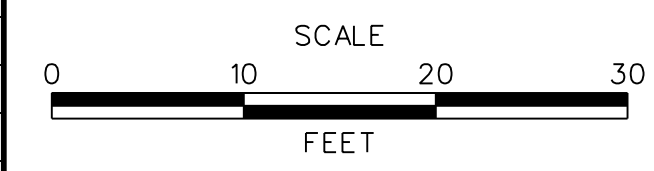

SUMMIT BRIDGE ROAD AND ARMSTRONG CORNER ROAD INTERSECTION IMPROVEMENTS



CONTRACT	BRIDGE NO.	
T201011303	DESIGNED BY:	JH
COUNTY	CHECKED BY:	MT
NEW CASTLE		

SUMMIT BRIDGE ROAD CROSS SECTIONS


SHEET NO.	25
TOTAL SHTS.	82

FINAL PLANS

S:\PROJECTS\TRANSPORTATION\NEW CASTLE\301\ROAD\T201011301\PLANS\XREFS\CPBORD XS_2C URS.DGN

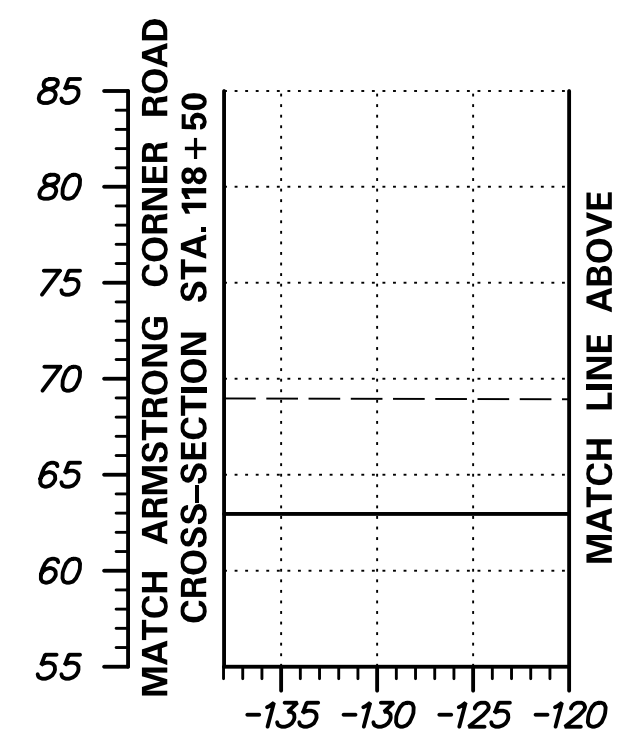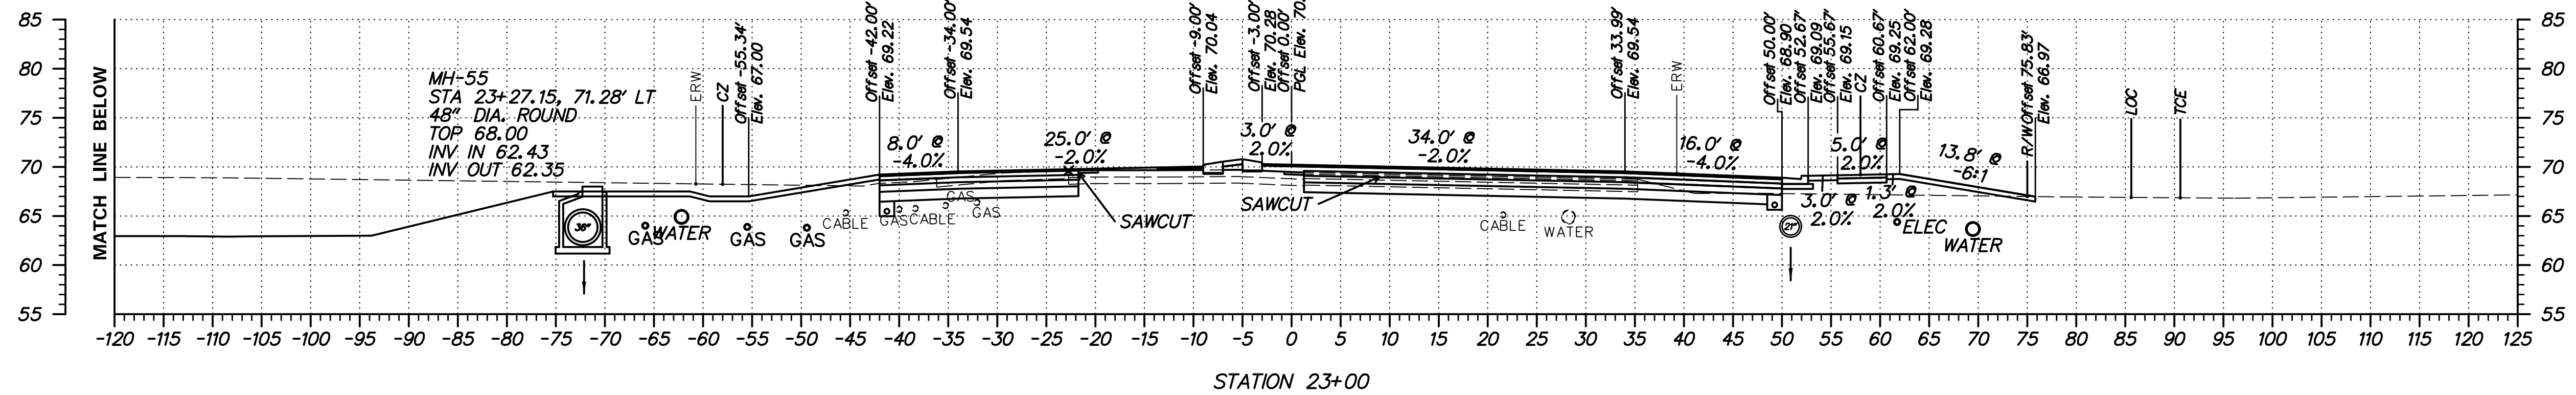

ADDENDUMS / REVISIONS	

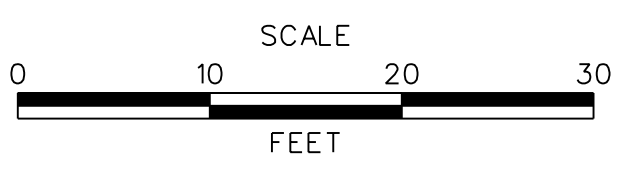

SUMMIT BRIDGE ROAD AND ARMSTRONG CORNER ROAD INTERSECTION IMPROVEMENTS



CONTRACT	BRIDGE NO.	
T201011303	DESIGNED BY:	JH
COUNTY	CHECKED BY:	MT
NEW CASTLE		

SUMMIT BRIDGE ROAD CROSS SECTIONS


FINAL PLANS

SHEET NO.	26
TOTAL SHTS.	82

S:\PROJECTS\TRANSPORTATION\NEW CASTLE\301\ROAD\T201011301\PLANS\XREFS\CPBOARD XS_2C URS.DGN

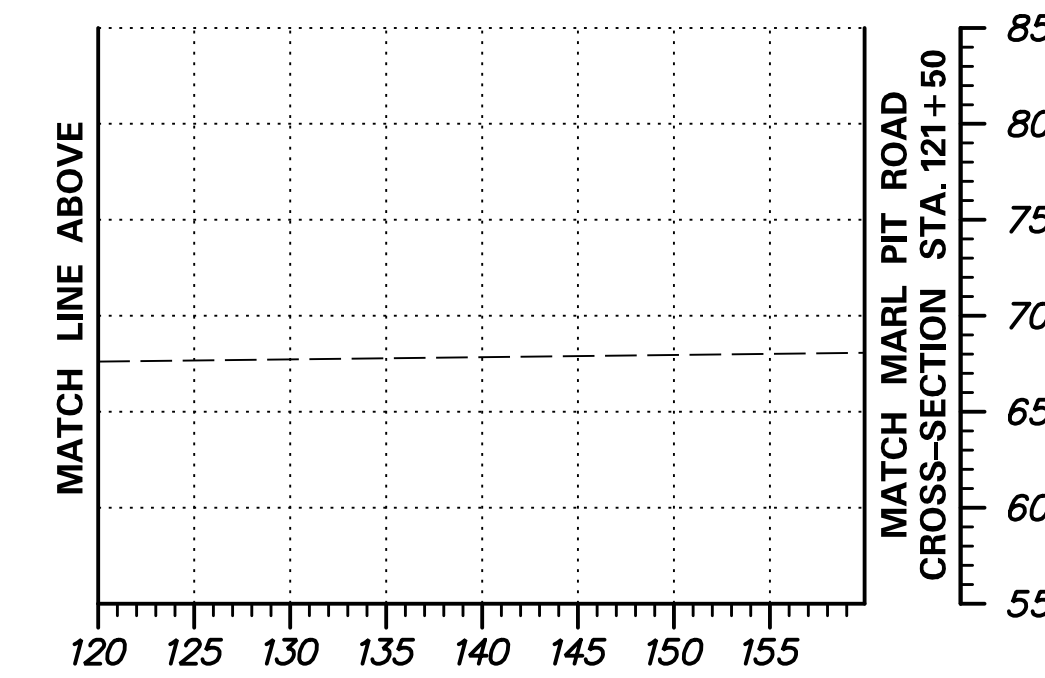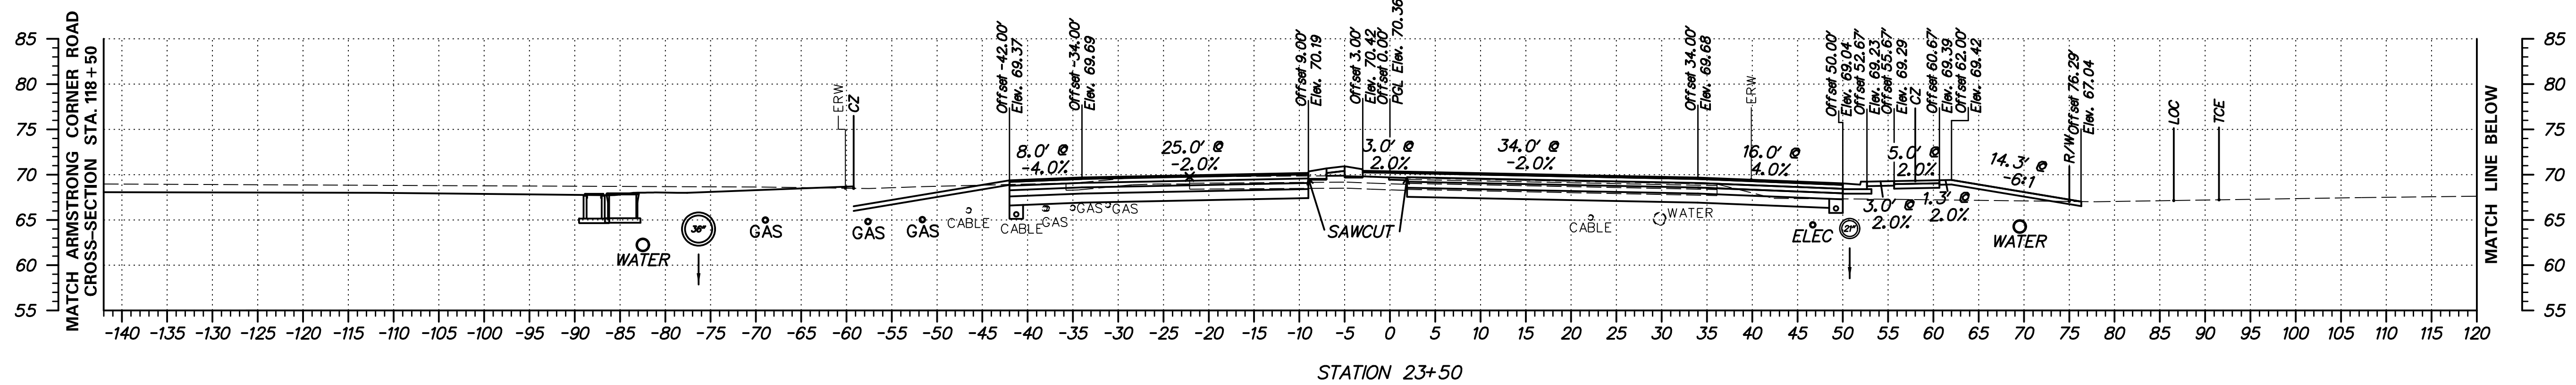

ADDENDUMS / REVISIONS	

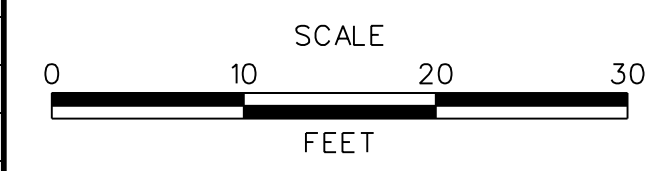

SUMMIT BRIDGE ROAD AND ARMSTRONG CORNER ROAD INTERSECTION IMPROVEMENTS




CONTRACT	BRIDGE NO.	
T201011303	DESIGNED BY:	JH
COUNTY	CHECKED BY:	MT
NEW CASTLE		

SUMMIT BRIDGE ROAD CROSS SECTIONS


FINAL PLANS

SHEET NO.	27
TOTAL SHTS.	82

S:\PROJECTS\TRANSPORTATION\NEW CASTLE\301\ROAD\T201011301\PLANS\XREFS\CPBORRD XS_2C URS.DGN

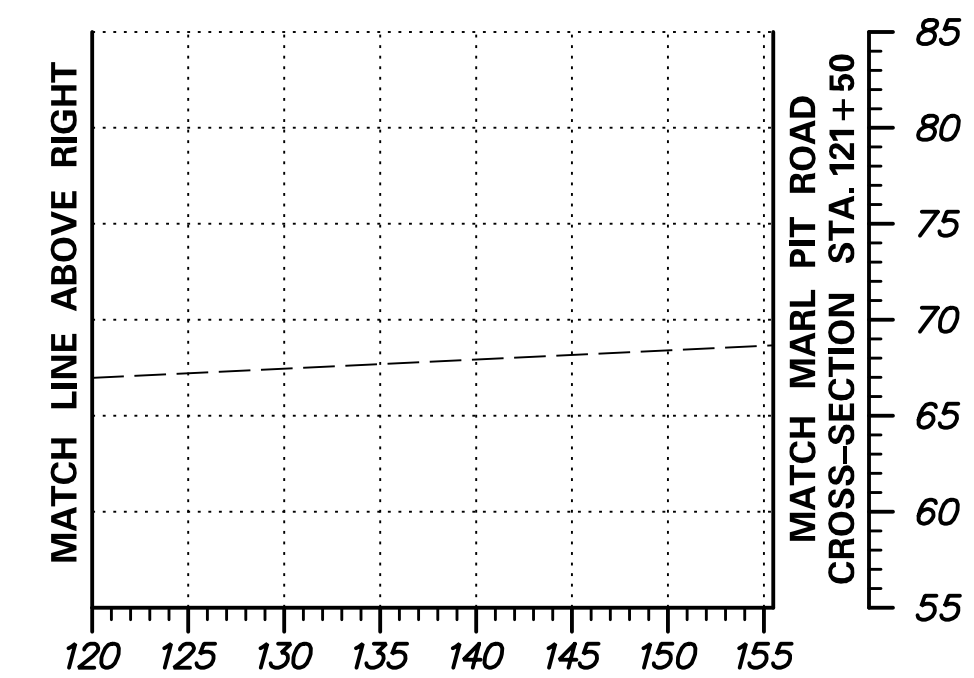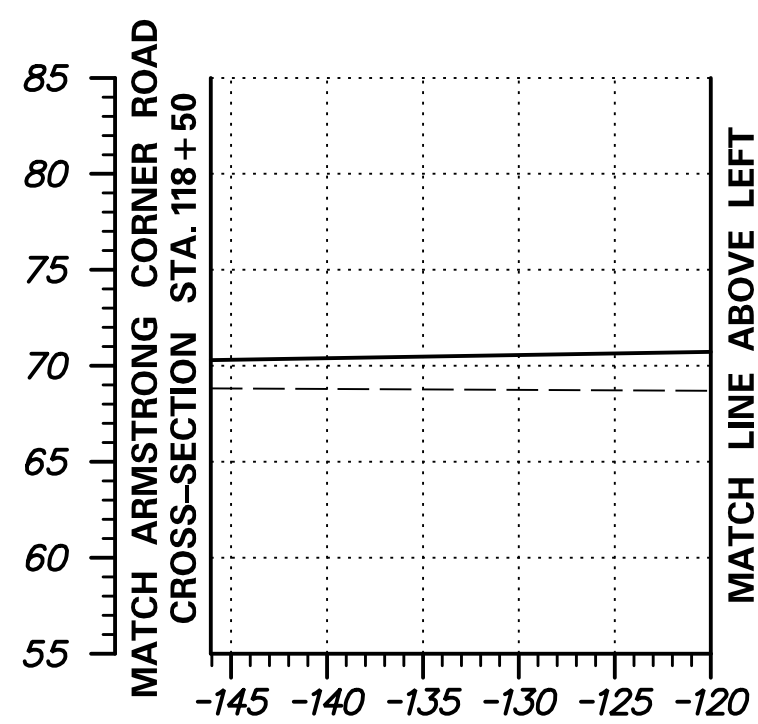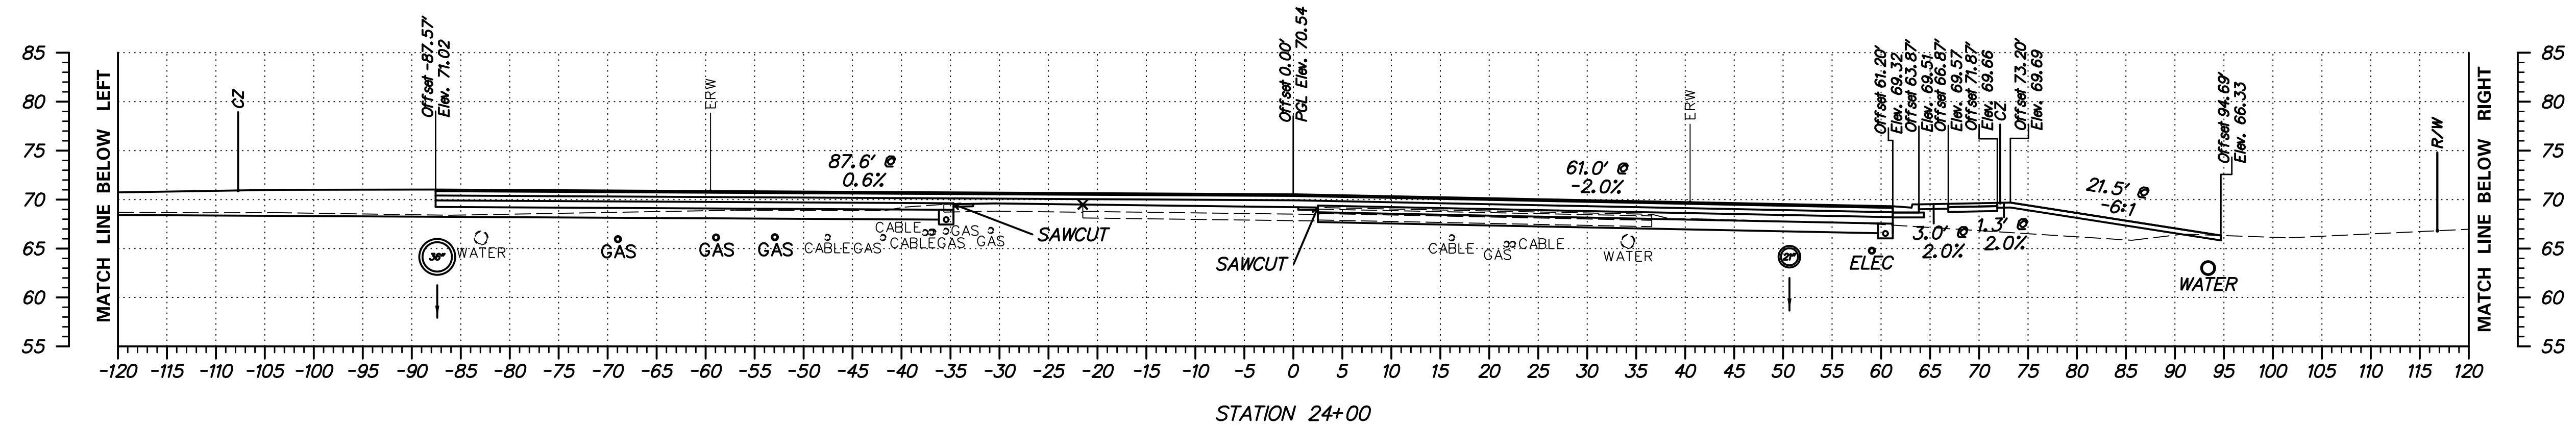

ADDENDUMS / REVISIONS	

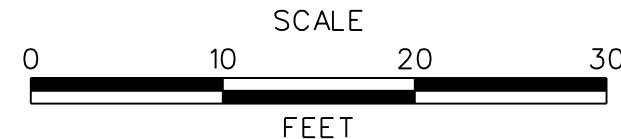

SUMMIT BRIDGE ROAD AND ARMSTRONG CORNER ROAD INTERSECTION IMPROVEMENTS




CONTRACT	BRIDGE NO.	
T201011303	DESIGNED BY:	JH
COUNTY	CHECKED BY:	MT
NEW CASTLE		

SUMMIT BRIDGE ROAD CROSS SECTIONS


FINAL PLANS

SHEET NO.	28
TOTAL SHTS.	82

S:\PROJECTS\TRANSPORTATION\NEW CASTLE\301\ROAD\T201011301\PLANS\XREFS\CPBORO XS_2C_URS.DGN

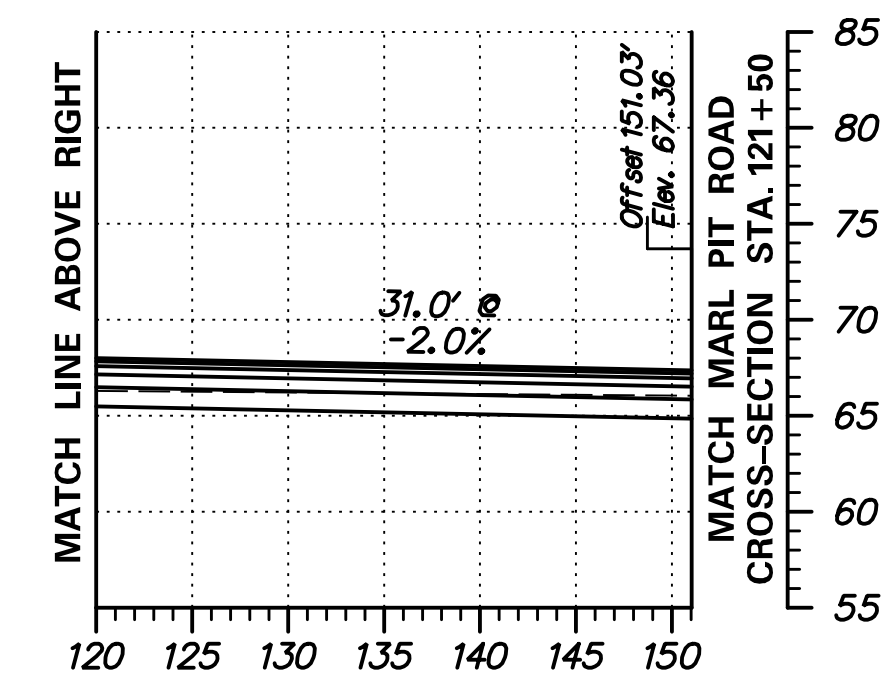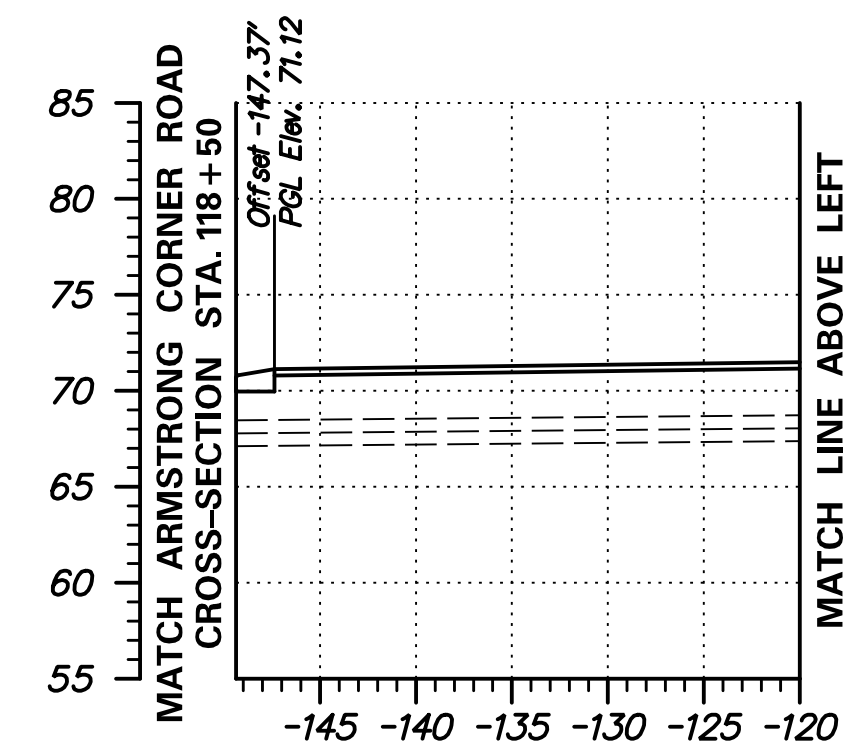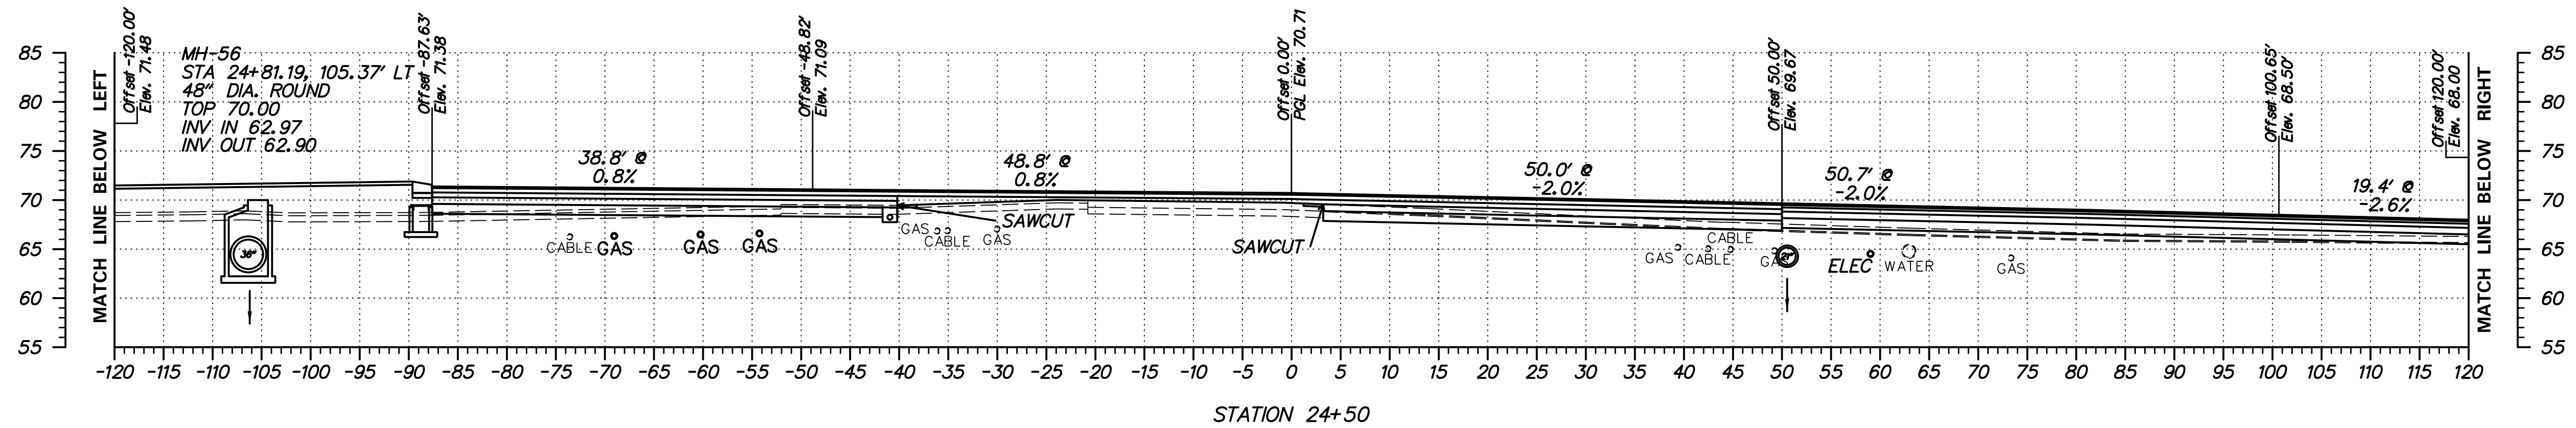

ADDENDUMS / REVISIONS	

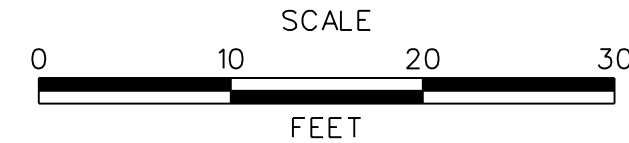

**SUMMIT BRIDGE ROAD
AND ARMSTRONG CORNER ROAD
INTERSECTION IMPROVEMENTS**




CONTRACT	BRIDGE NO.	
T201011303	DESIGNED BY:	JH
COUNTY	CHECKED BY:	MT
NEW CASTLE		

**SUMMIT BRIDGE ROAD
CROSS SECTIONS**


SHEET NO.	29
TOTAL SHTS.	82

FINAL PLANS

S:\PROJECTS\TRANSPORTATION\NEW CASTLE\301\ROAD\T201011301\PLANS\XREFS\CPBORDD XS_2C URS.DGN

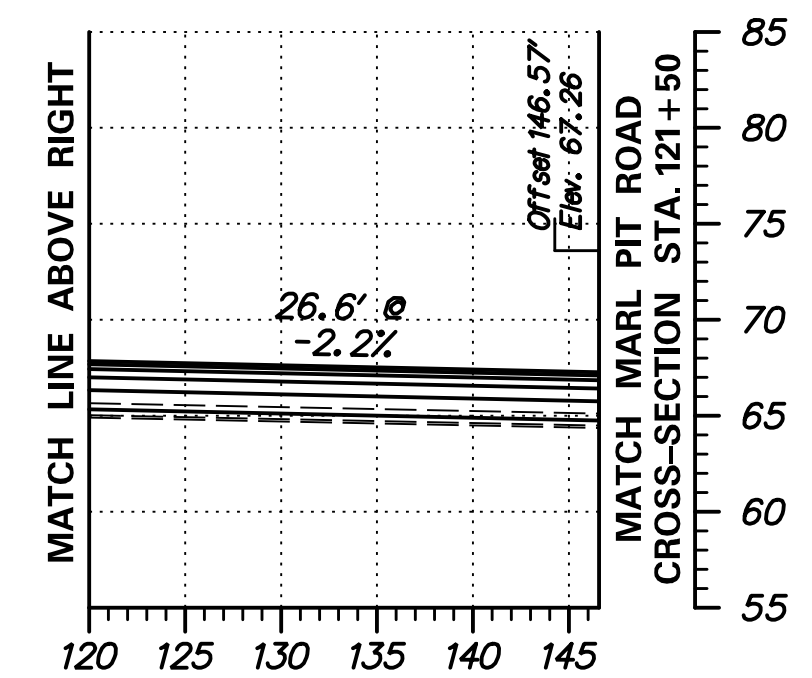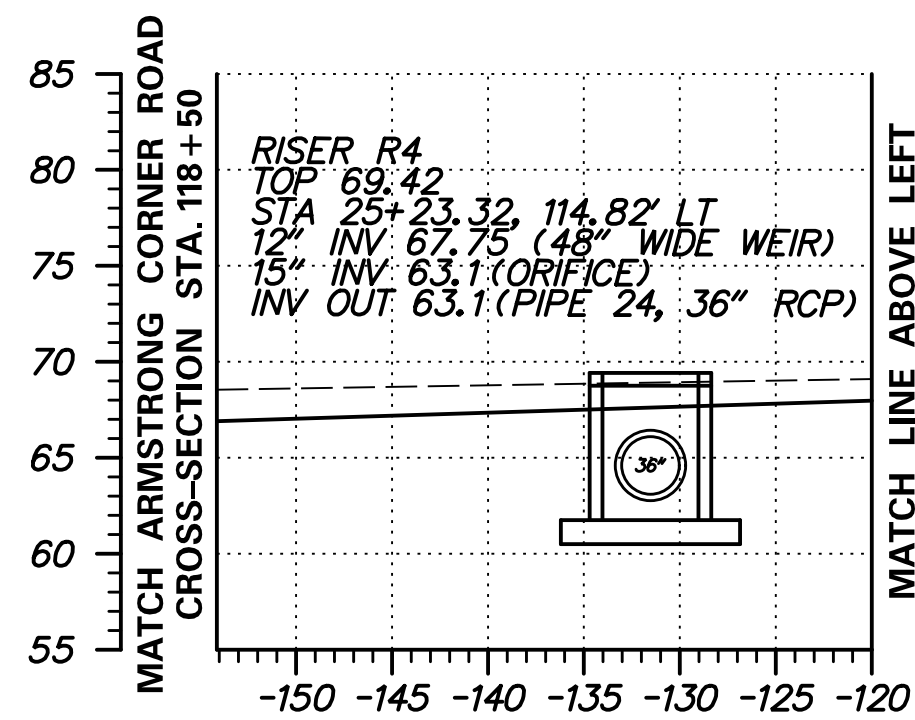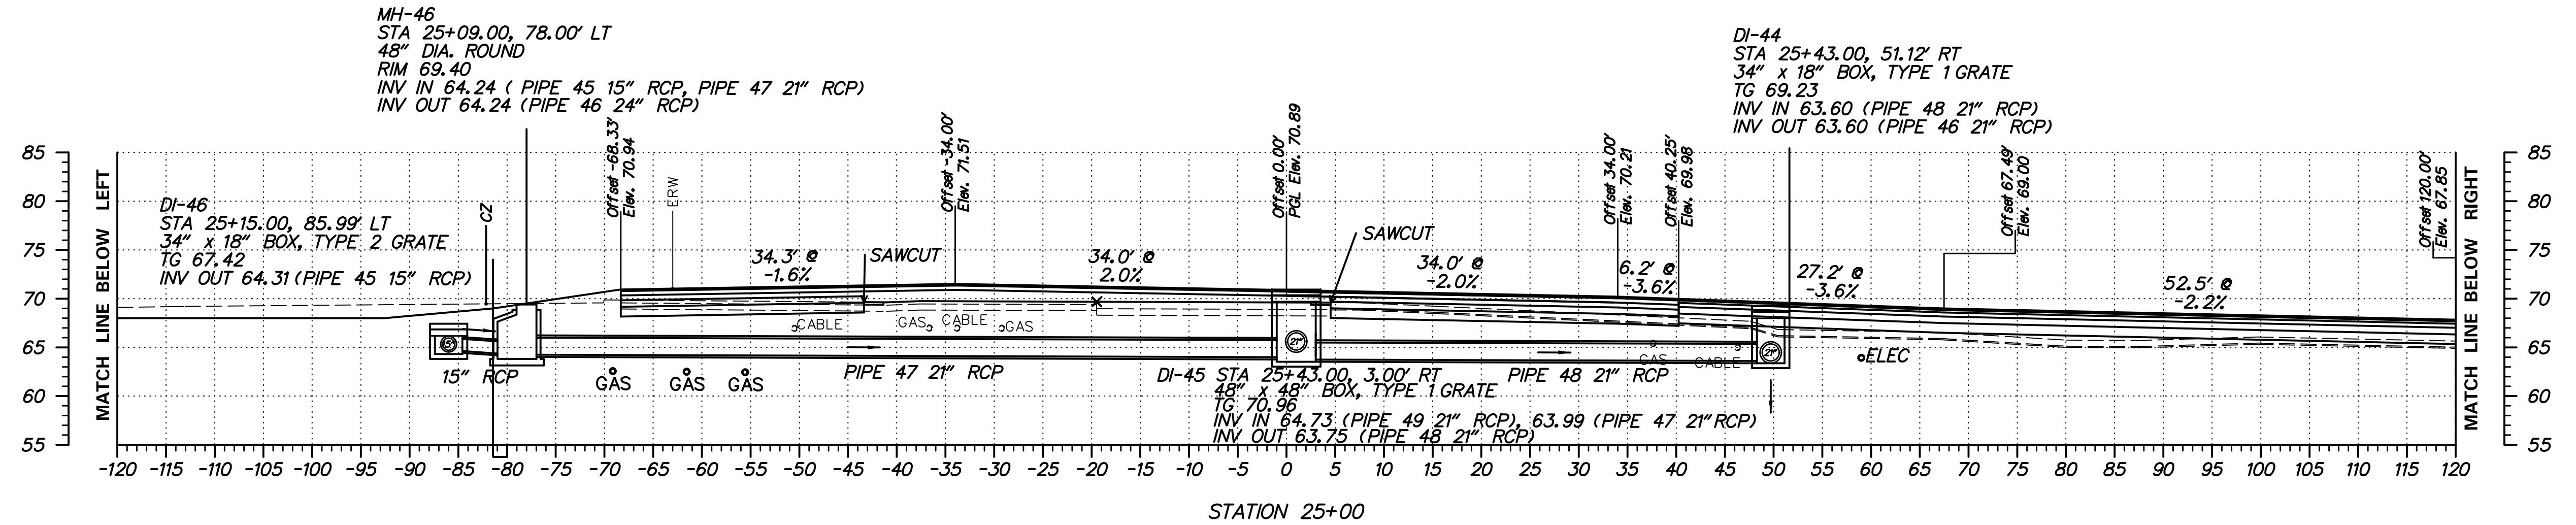

ADDENDUMS / REVISIONS	

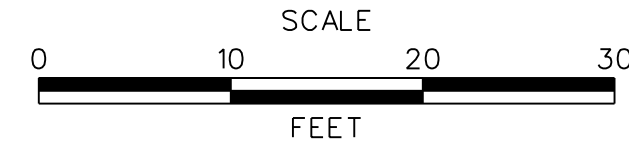

SUMMIT BRIDGE ROAD AND ARMSTRONG CORNER ROAD INTERSECTION IMPROVEMENTS



CONTRACT	BRIDGE NO.	
T201011303	DESIGNED BY:	JH
COUNTY	CHECKED BY:	MT
NEW CASTLE		

SUMMIT BRIDGE ROAD CROSS SECTIONS


FINAL PLANS

SHEET NO.	30
TOTAL SHTS.	82

S:\PROJECTS\TRANSPORTATION\NEW CASTLE\301\ROAD\T201011301\PLANS\XREFS\CPBORRD_XS_2C_URS.DGN

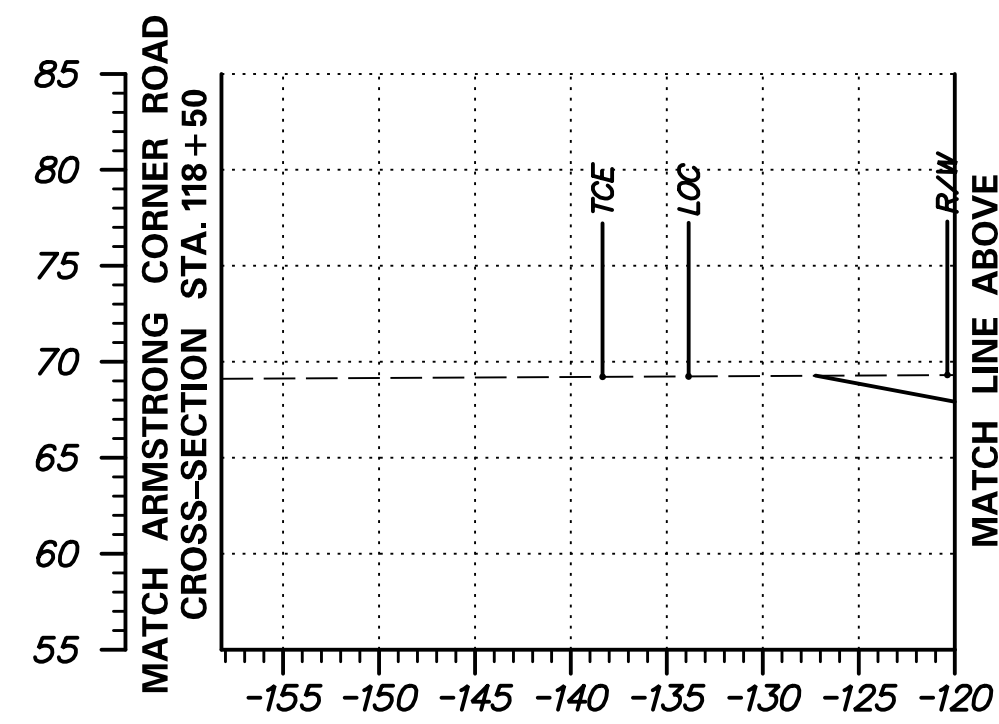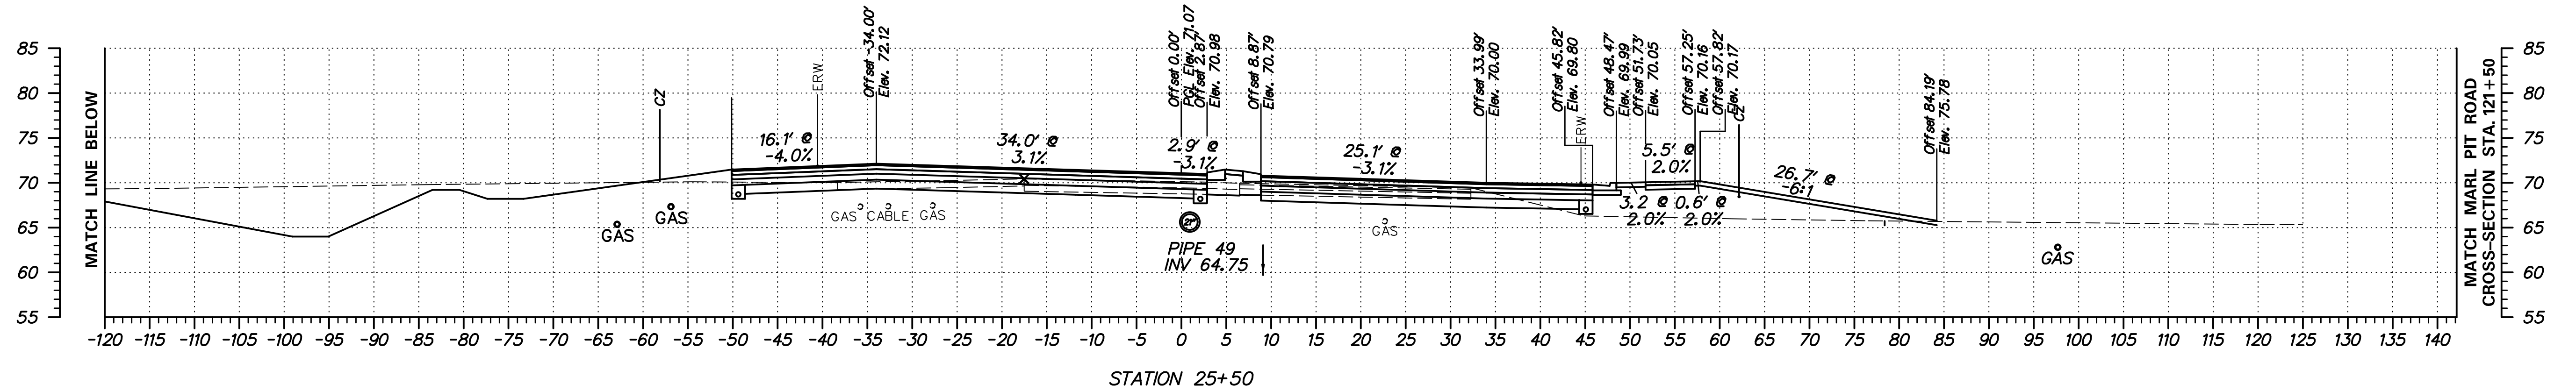

ADDENDUMS / REVISIONS	

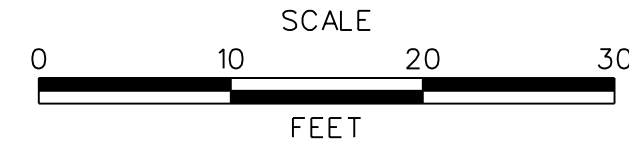

SUMMIT BRIDGE ROAD AND ARMSTRONG CORNER ROAD INTERSECTION IMPROVEMENTS



CONTRACT	BRIDGE NO.	
T201011303	DESIGNED BY:	JH
COUNTY	CHECKED BY:	MT
NEW CASTLE		

SUMMIT BRIDGE ROAD CROSS SECTIONS


FINAL PLANS

SHEET NO.	31
TOTAL SHTS.	82

S:\PROJECTS\TRANSPORTATION\NEW CASTLE\301\ROAD\T201011301\PLANS\XREFS\CPBOARD_XS_2C_URS.DGN

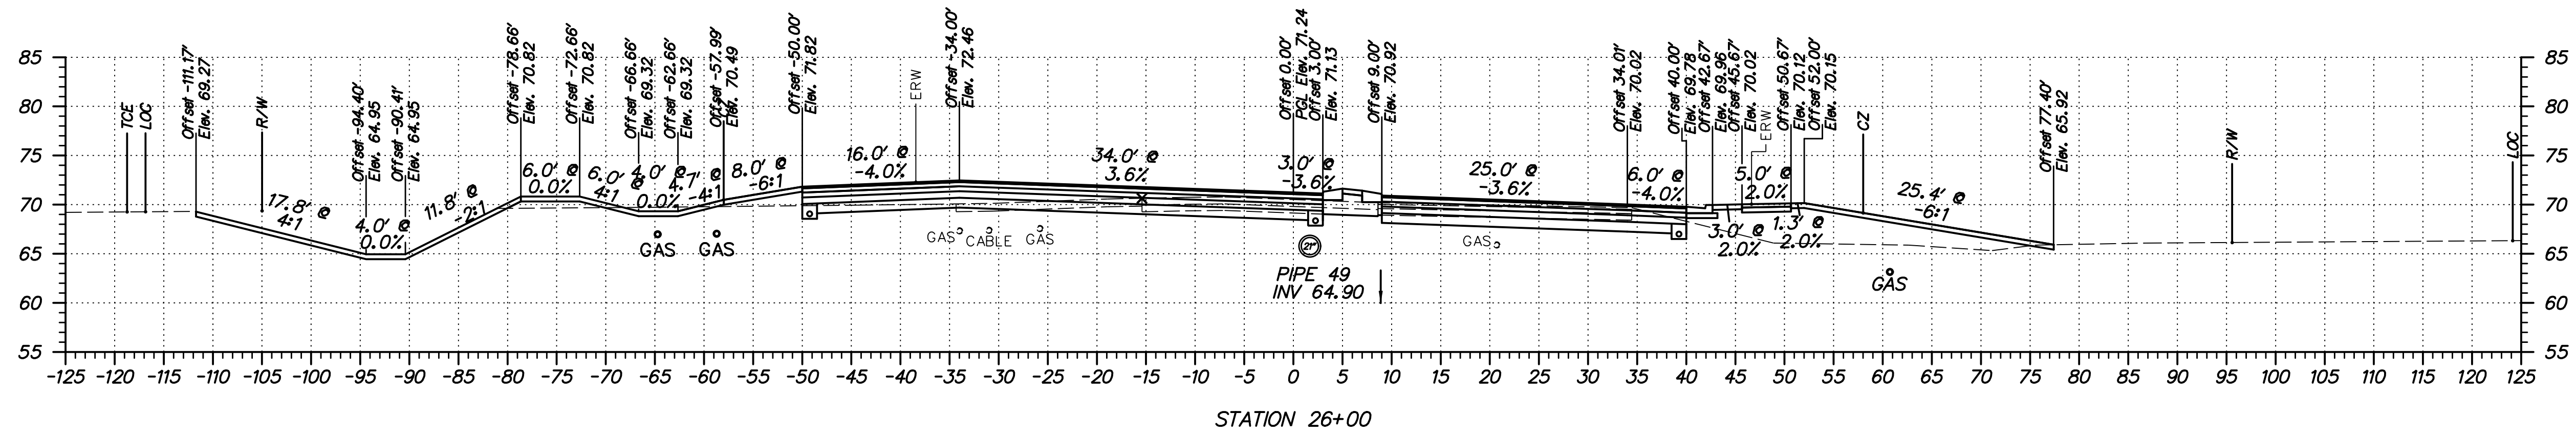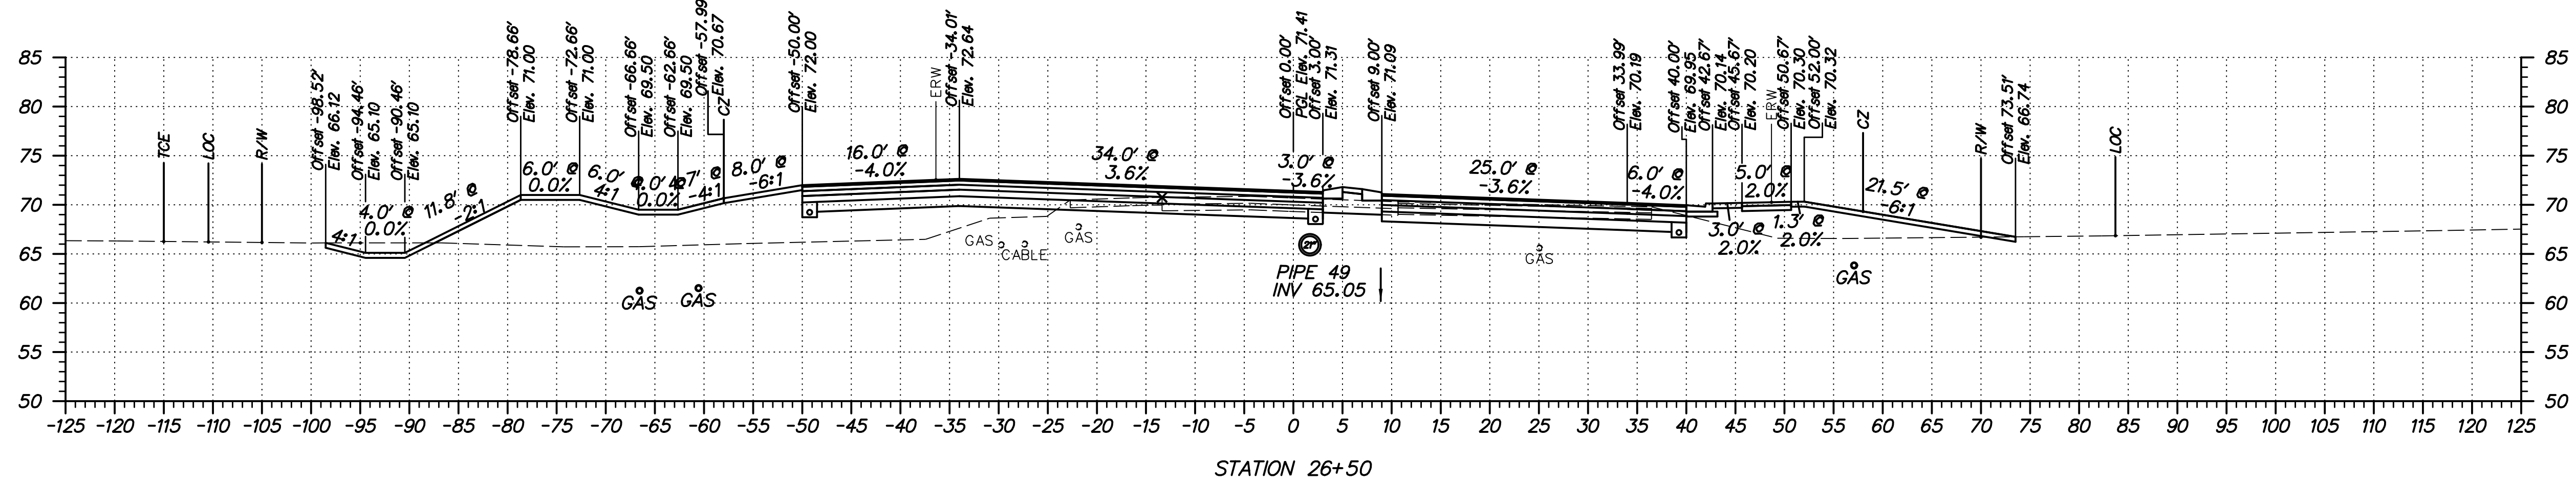

ADDENDUMS / REVISIONS	

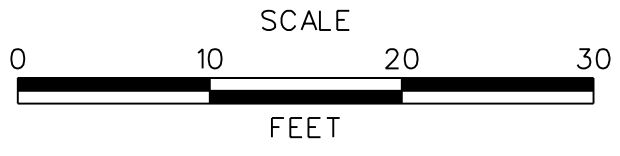

SUMMIT BRIDGE ROAD AND ARMSTRONG CORNER ROAD INTERSECTION IMPROVEMENTS


CONTRACT	BRIDGE NO.	
T201011303	DESIGNED BY:	JH
COUNTY	CHECKED BY:	MT
NEW CASTLE		

SUMMIT BRIDGE ROAD CROSS SECTIONS


SHEET NO.	32
TOTAL SHTS.	82

FINAL PLANS


S:\PROJECTS\TRANSPORTATION\NEW CASTLE\301\ROAD\T201011301\PLANS\XREFS\CPBOARD_XS_2C_URS.DGN

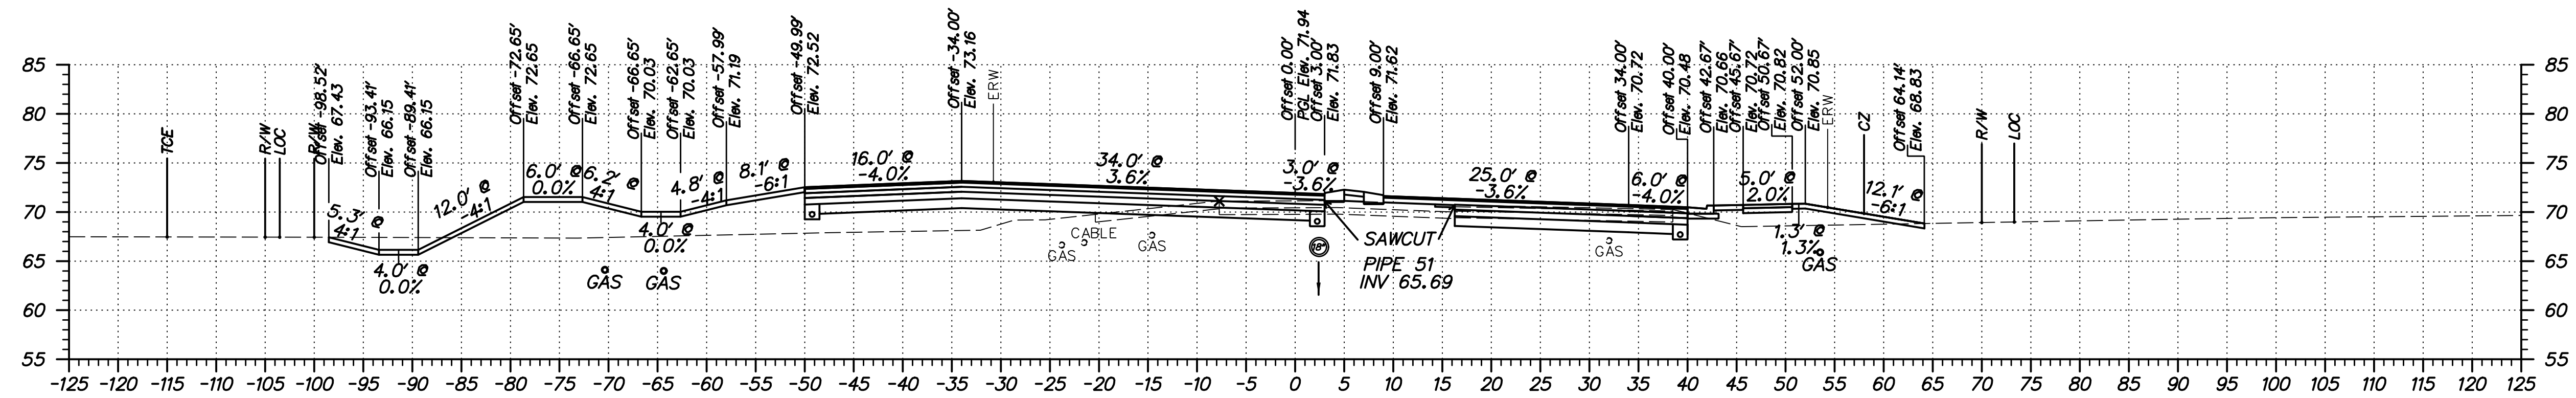

STATION 28+00

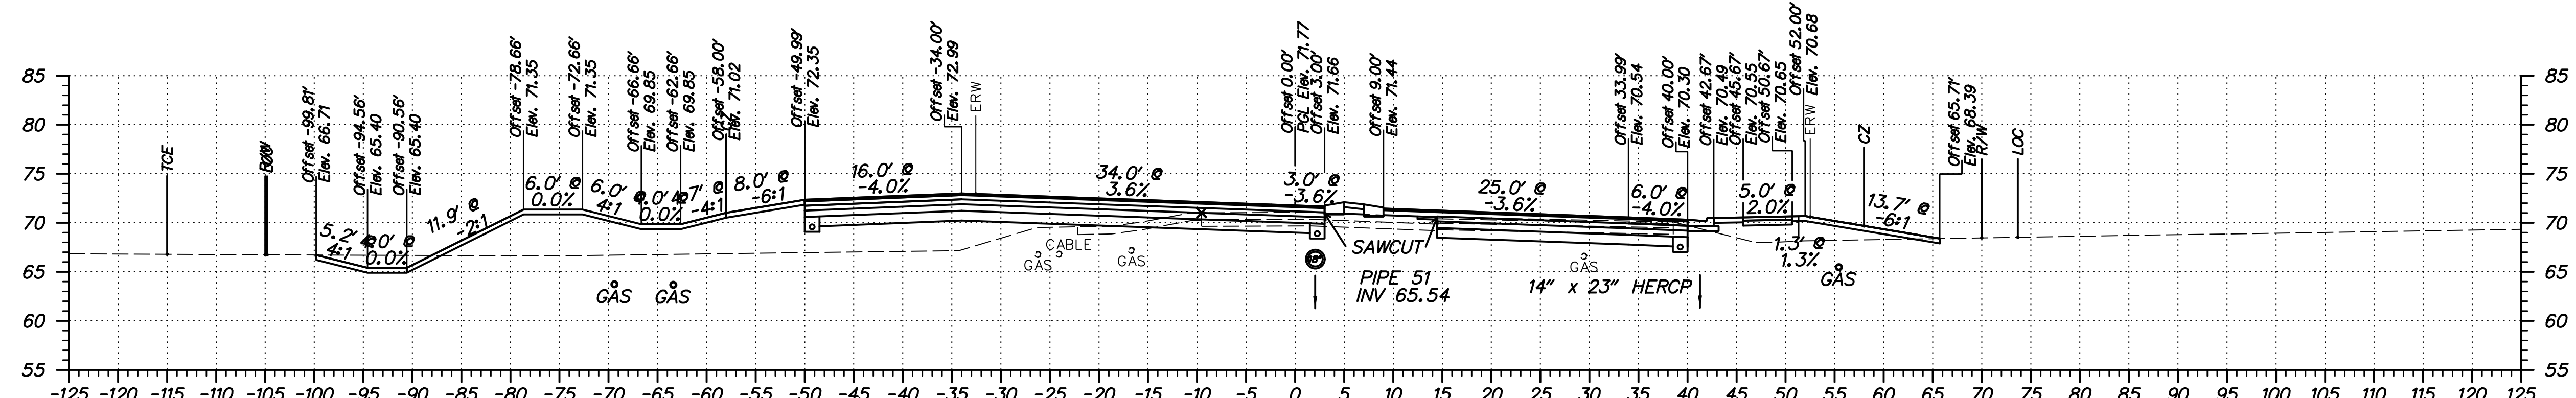


STATION 27+50

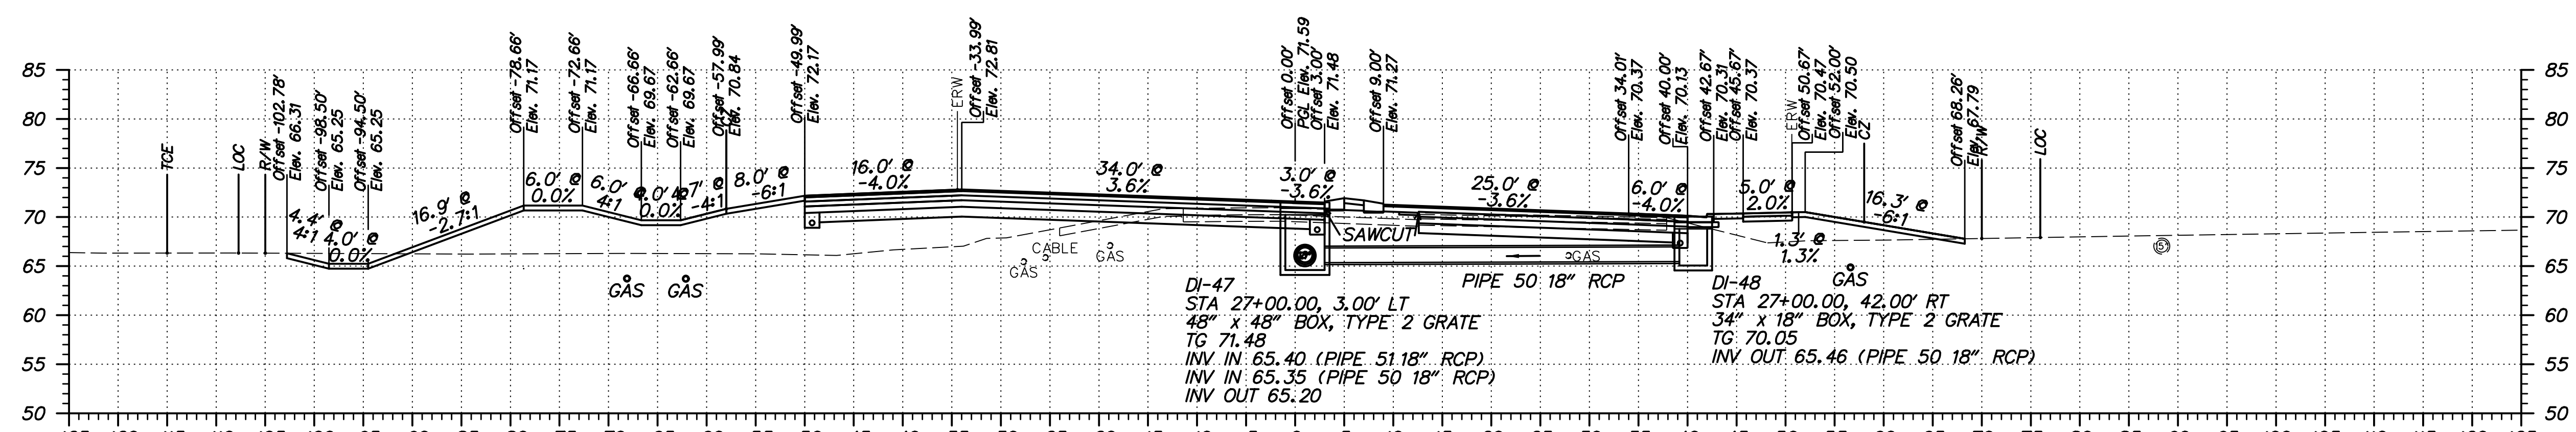

STATION 27+00



ADDENDUMS / REVISIONS	

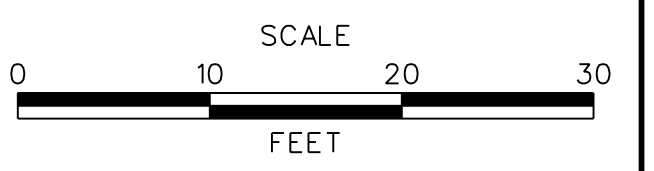

SUMMIT BRIDGE ROAD AND ARMSTRONG CORNER ROAD INTERSECTION IMPROVEMENTS




CONTRACT	T201011303
COUNTY	NEW CASTLE
BRIDGE NO.	
DESIGNED BY:	JH
CHECKED BY:	MT

SUMMIT BRIDGE ROAD CROSS SECTIONS


SHEET NO.	33
TOTAL SHTS.	82

FINAL PLANS

S:\PROJECTS\TRANSPORTATION\NEW CASTLE\301\ROAD\T201011301\PLANS\XREFS\CPBOARD_XS-2C_URS.DGN

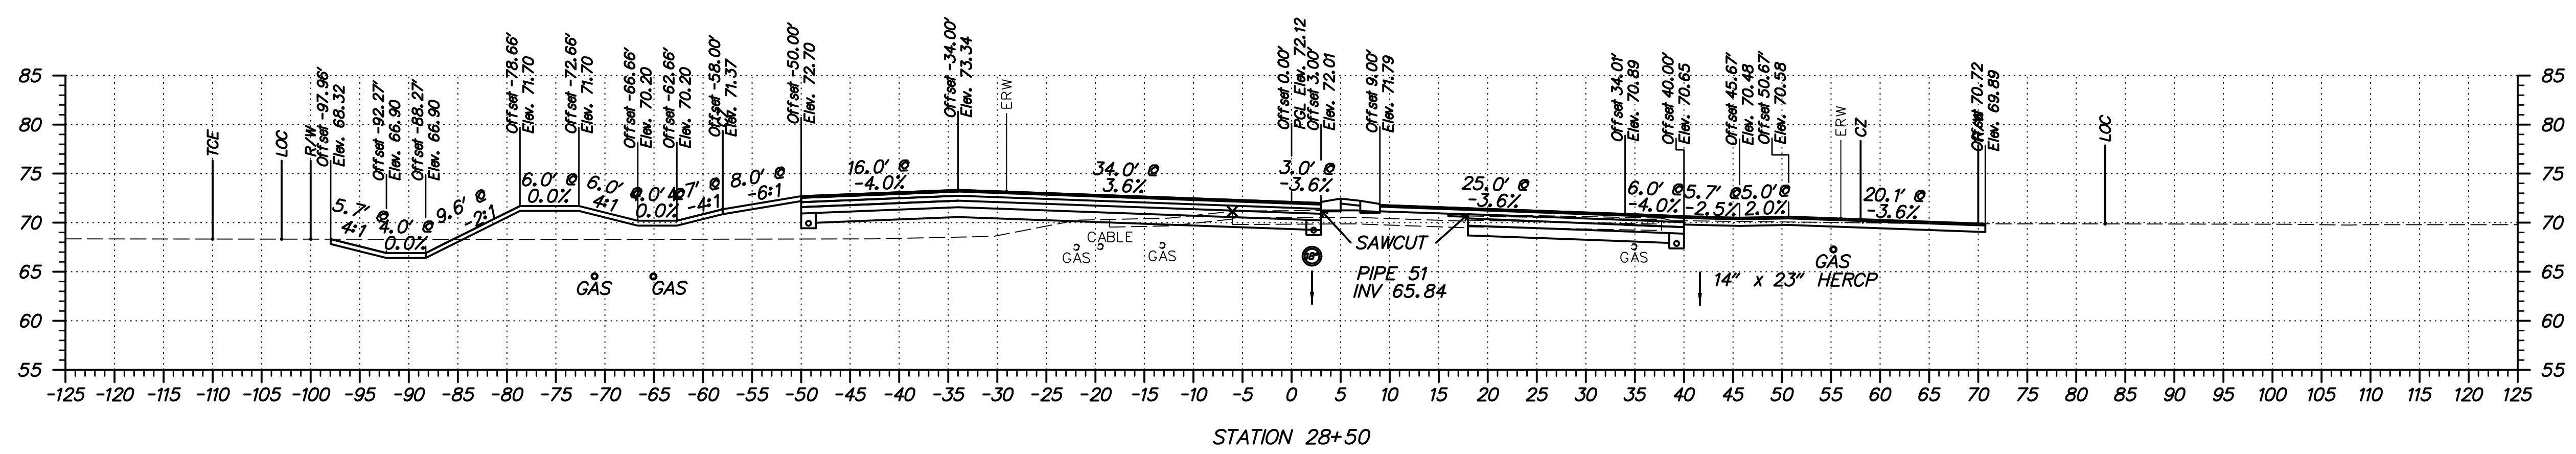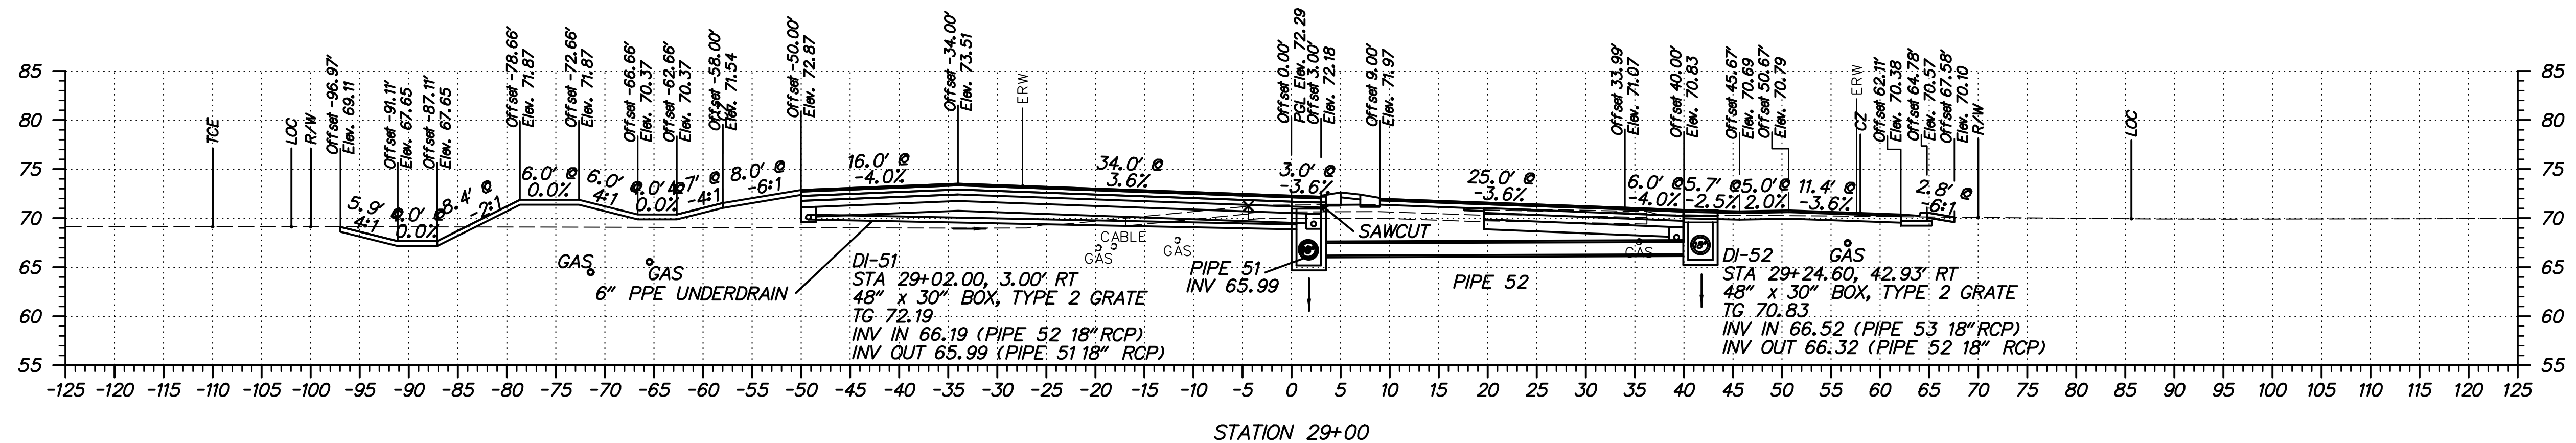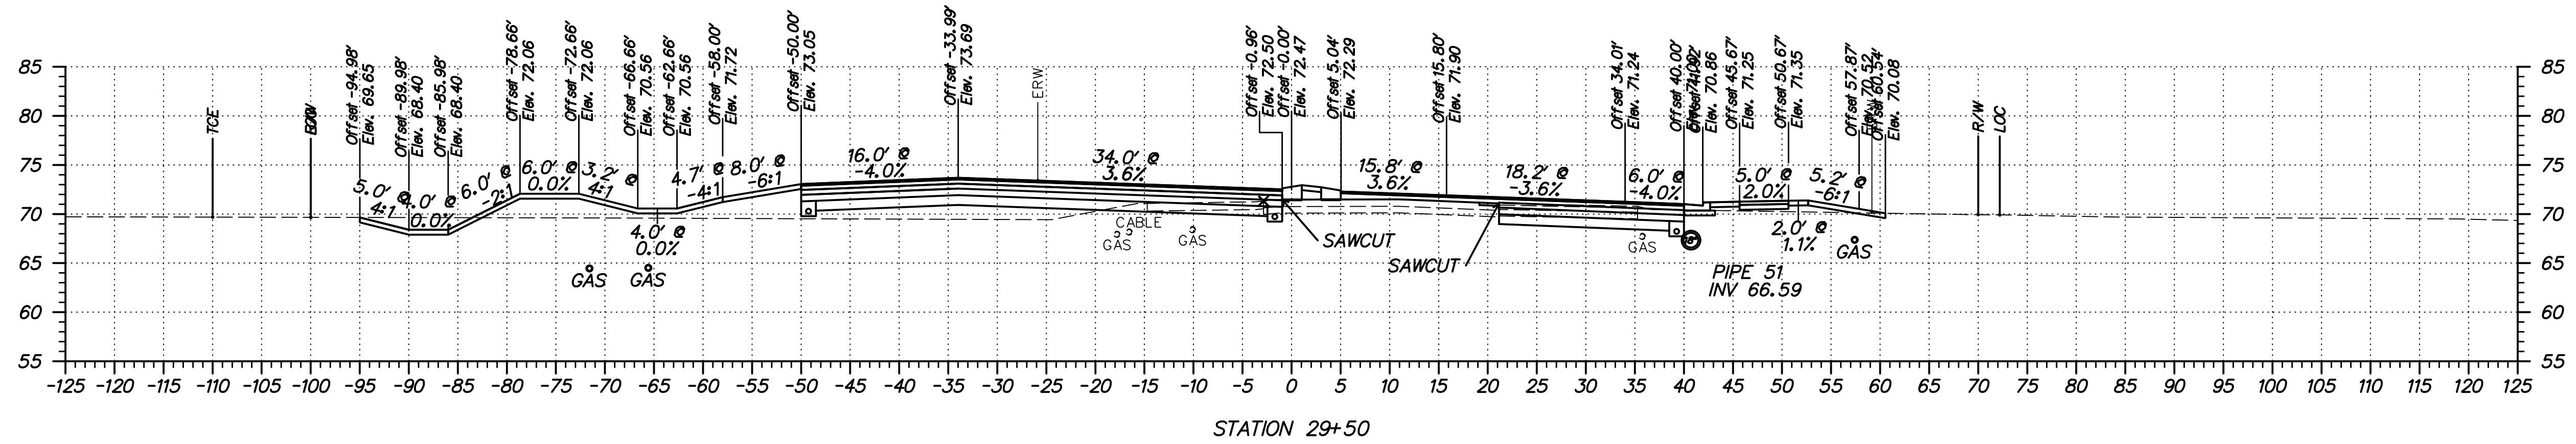

ADDENDUMS / REVISIONS	

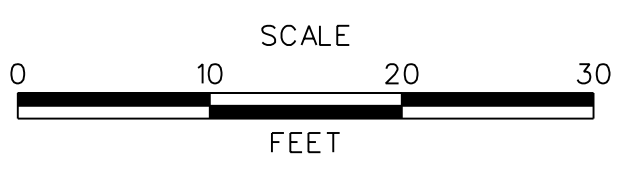

**SUMMIT BRIDGE ROAD
AND ARMSTRONG CORNER ROAD
INTERSECTION IMPROVEMENTS**




CONTRACT	BRIDGE NO.	
T201011303	DESIGNED BY:	JH
COUNTY	CHECKED BY:	MT
NEW CASTLE		

**SUMMIT BRIDGE ROAD
CROSS SECTIONS**


FINAL PLANS

SHEET NO.	34
TOTAL SHTS.	82

S:\PROJECTS\TRANSPORTATION\NEW CASTLE\301\ROAD\T201011301\PLANS\XREFS\CPBOARD_XS_2C_URS.DGN

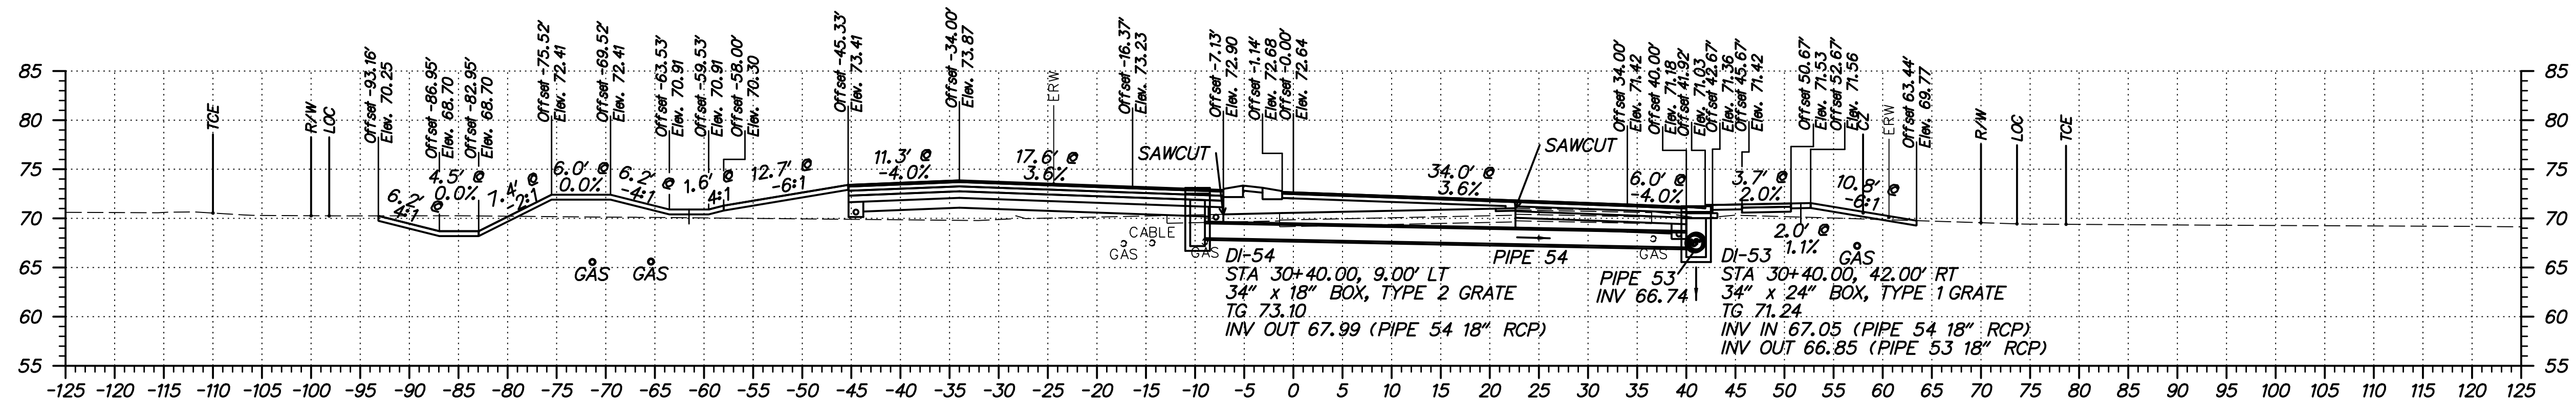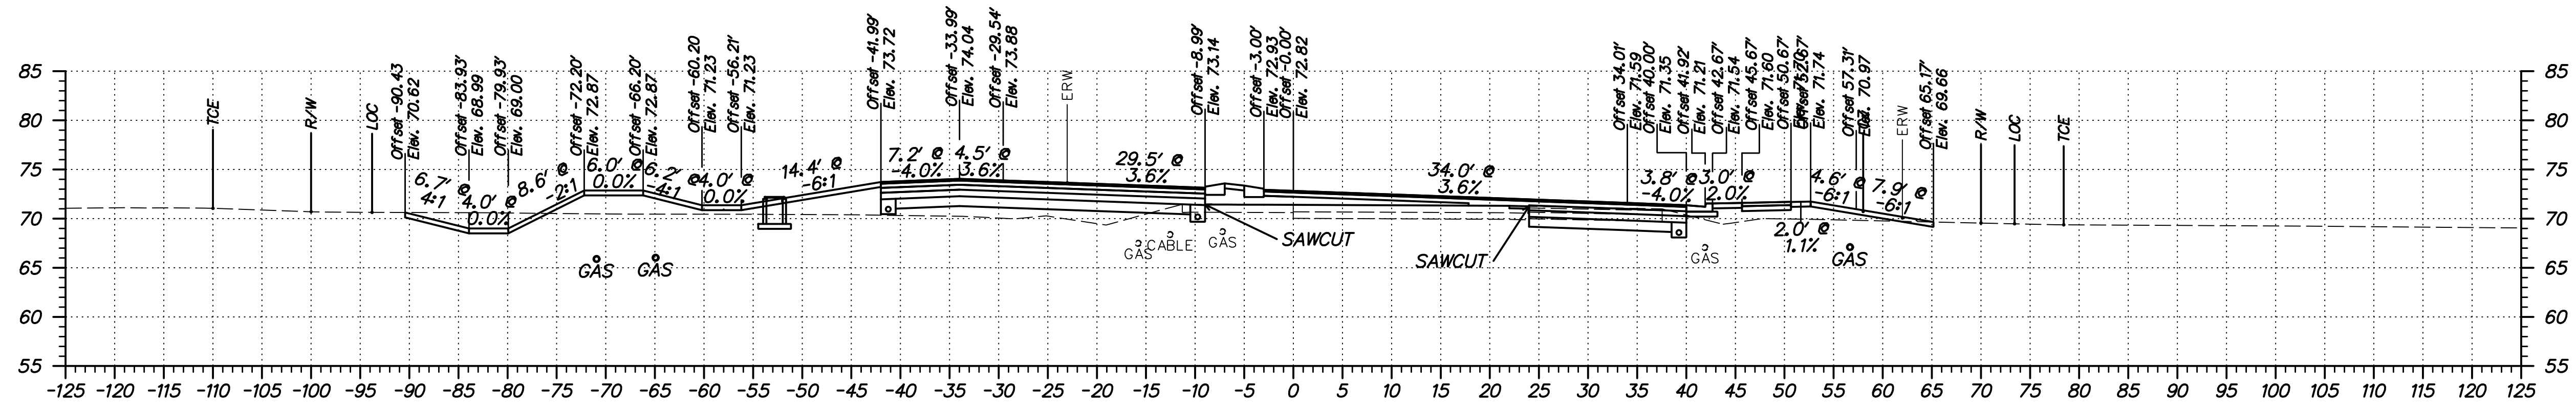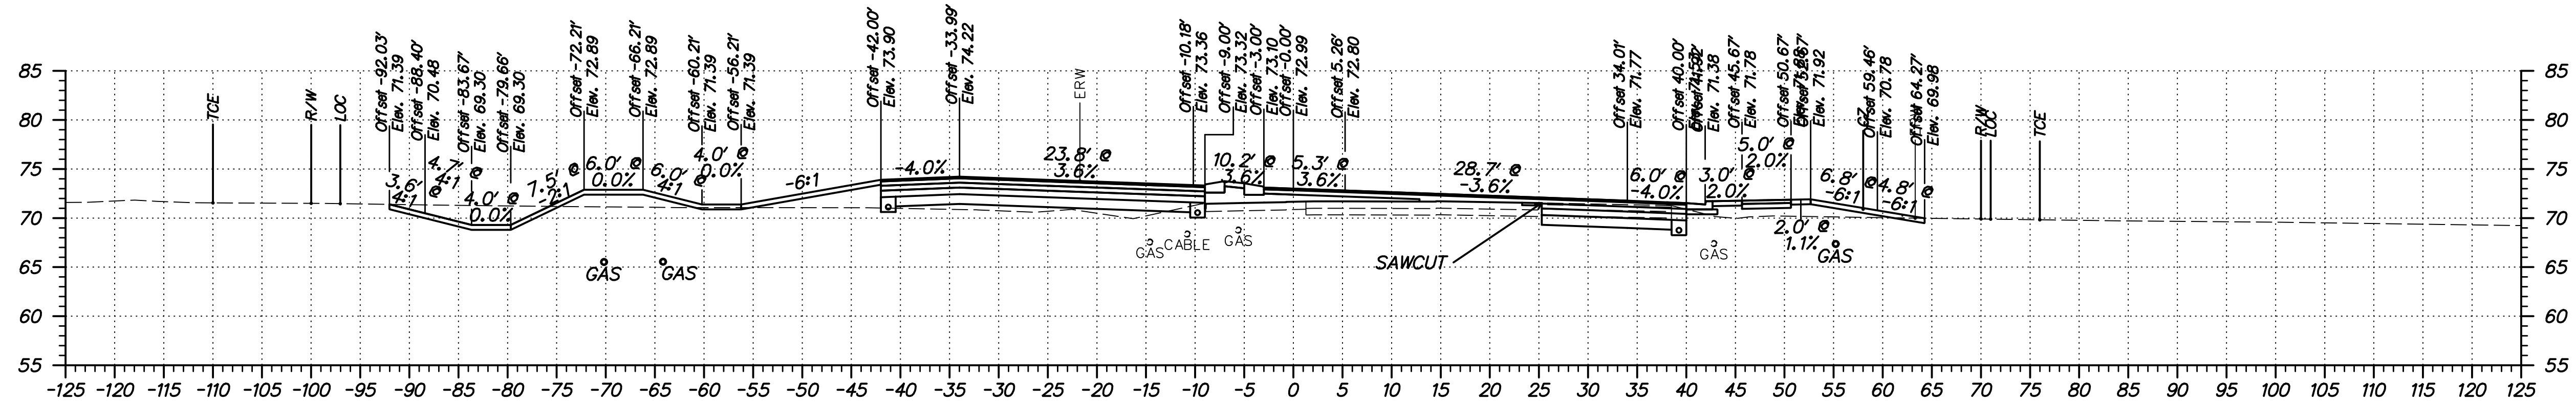

ADDENDUMS / REVISIONS	

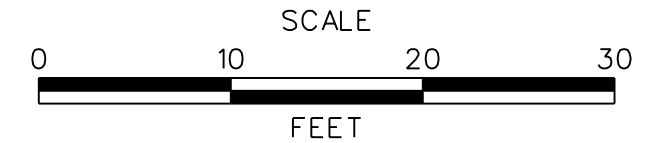

**SUMMIT BRIDGE ROAD
AND ARMSTRONG CORNER ROAD
INTERSECTION IMPROVEMENTS**


CONTRACT	T201011303
COUNTY	NEW CASTLE
BRIDGE NO.	
DESIGNED BY:	JH
CHECKED BY:	MT

**SUMMIT BRIDGE ROAD
CROSS SECTIONS**


FINAL PLANS

SHEET NO.	35
TOTAL SHTS.	82


S:\PROJECTS\TRANSPORTATION\NEW CASTLE\301\ROAD\T201011301\PLANS\XREFS\CPBOARD_XS_2C_URS.DGN

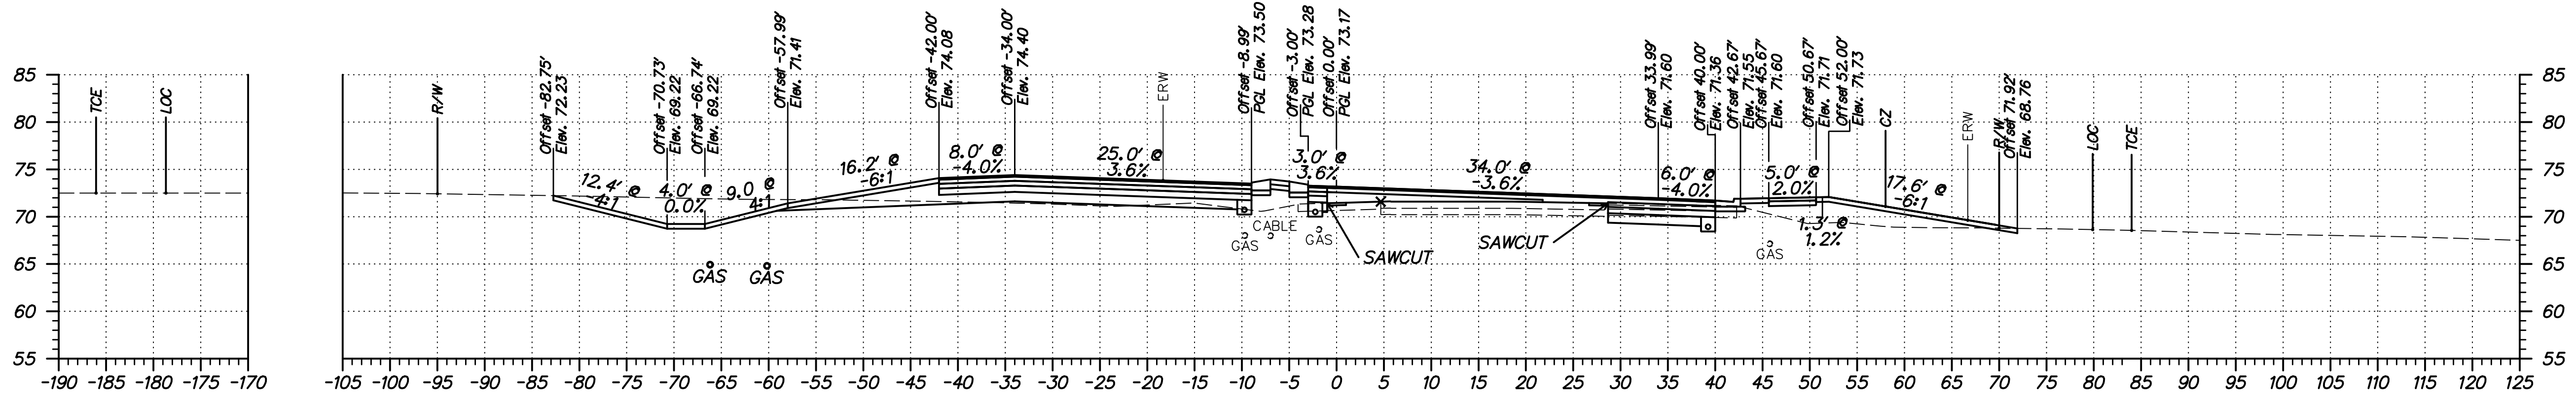

STATION 32+50

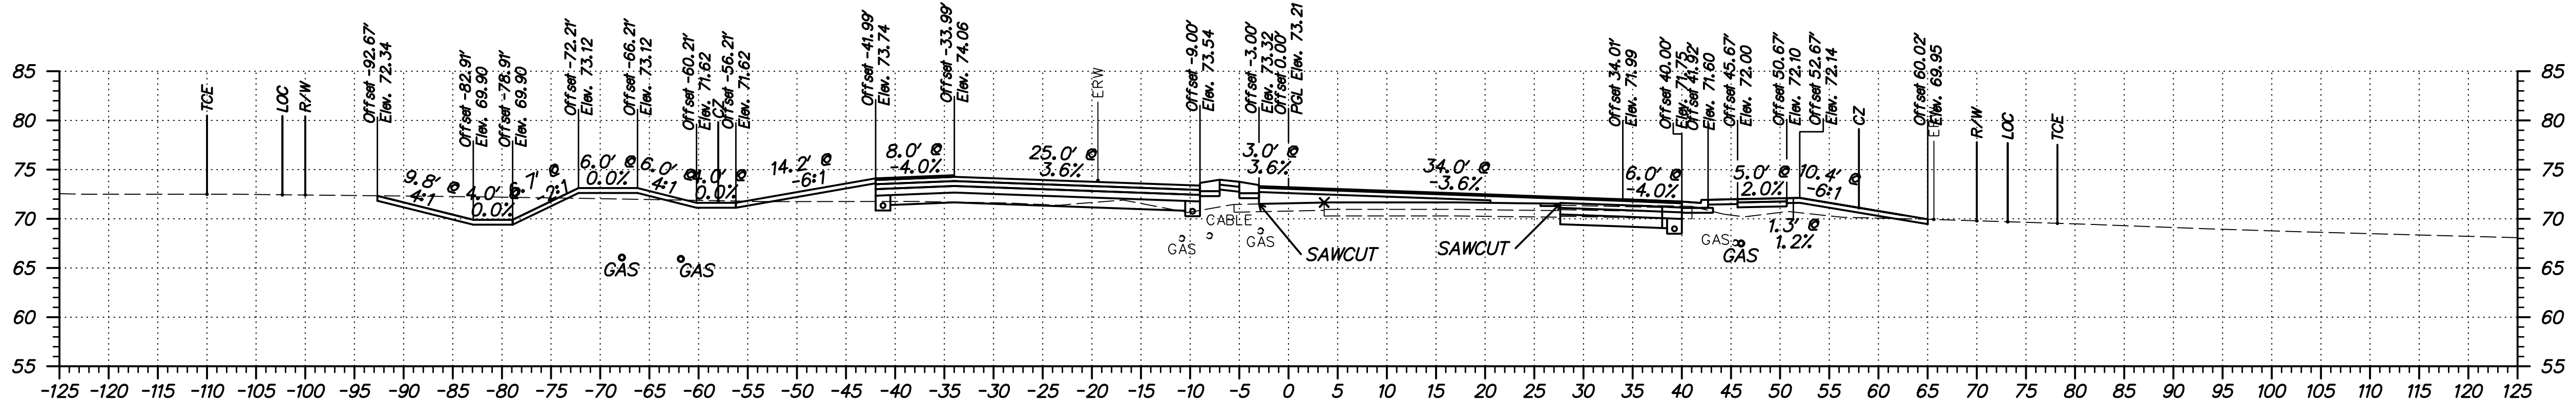


STATION 32+00

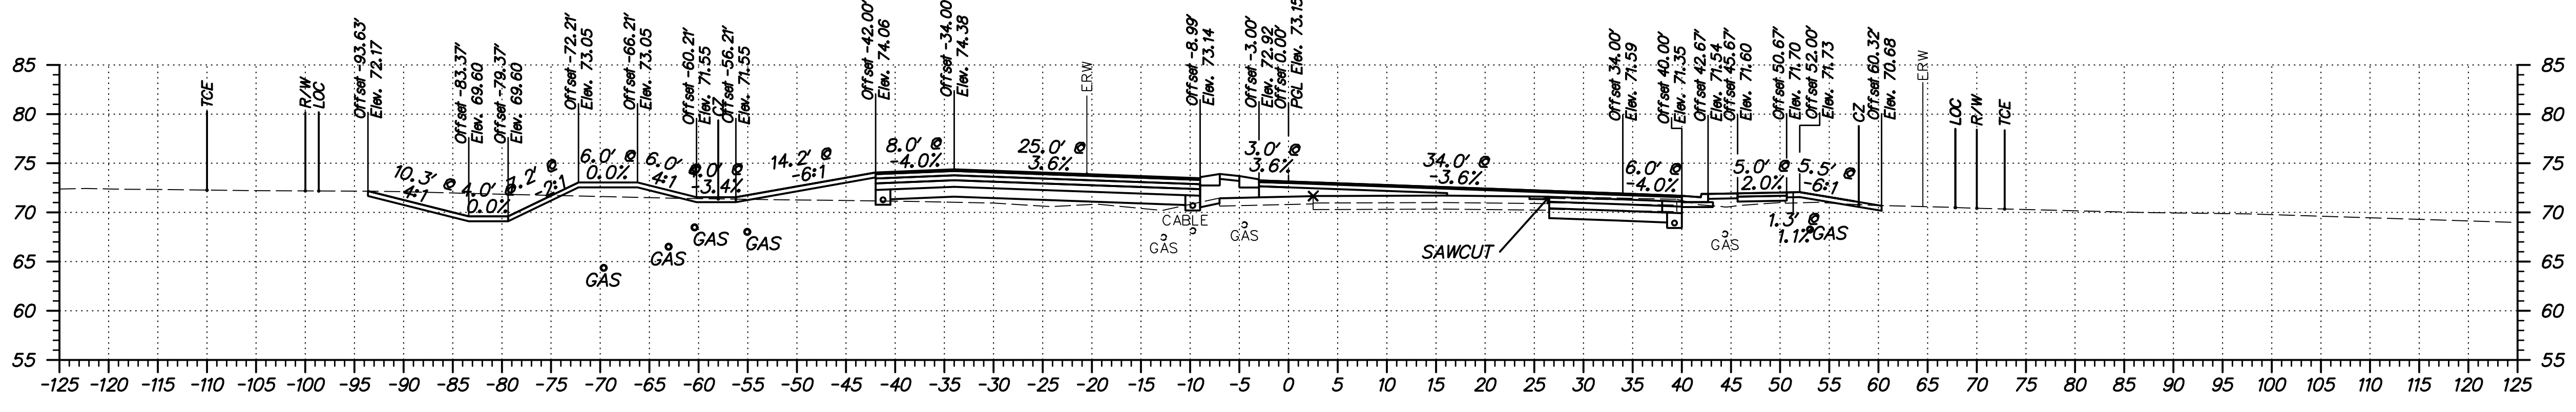

STATION 31+50



ADDENDUMS / REVISIONS	

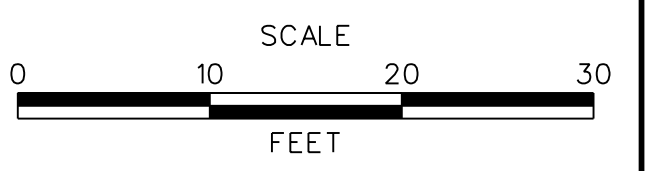

SUMMIT BRIDGE ROAD AND ARMSTRONG CORNER ROAD INTERSECTION IMPROVEMENTS




CONTRACT	T201011303
COUNTY	NEW CASTLE
BRIDGE NO.	
DESIGNED BY:	JH
CHECKED BY:	MT

SUMMIT BRIDGE ROAD CROSS SECTIONS


FINAL PLANS

SHEET NO.	36
TOTAL SHTS.	82

S:\PROJECTS\TRANSPORTATION\NEW CASTLE\301\ROAD\T201011301\PLANS\XREFS\CPBOARD_XS_2C_URS.DGN

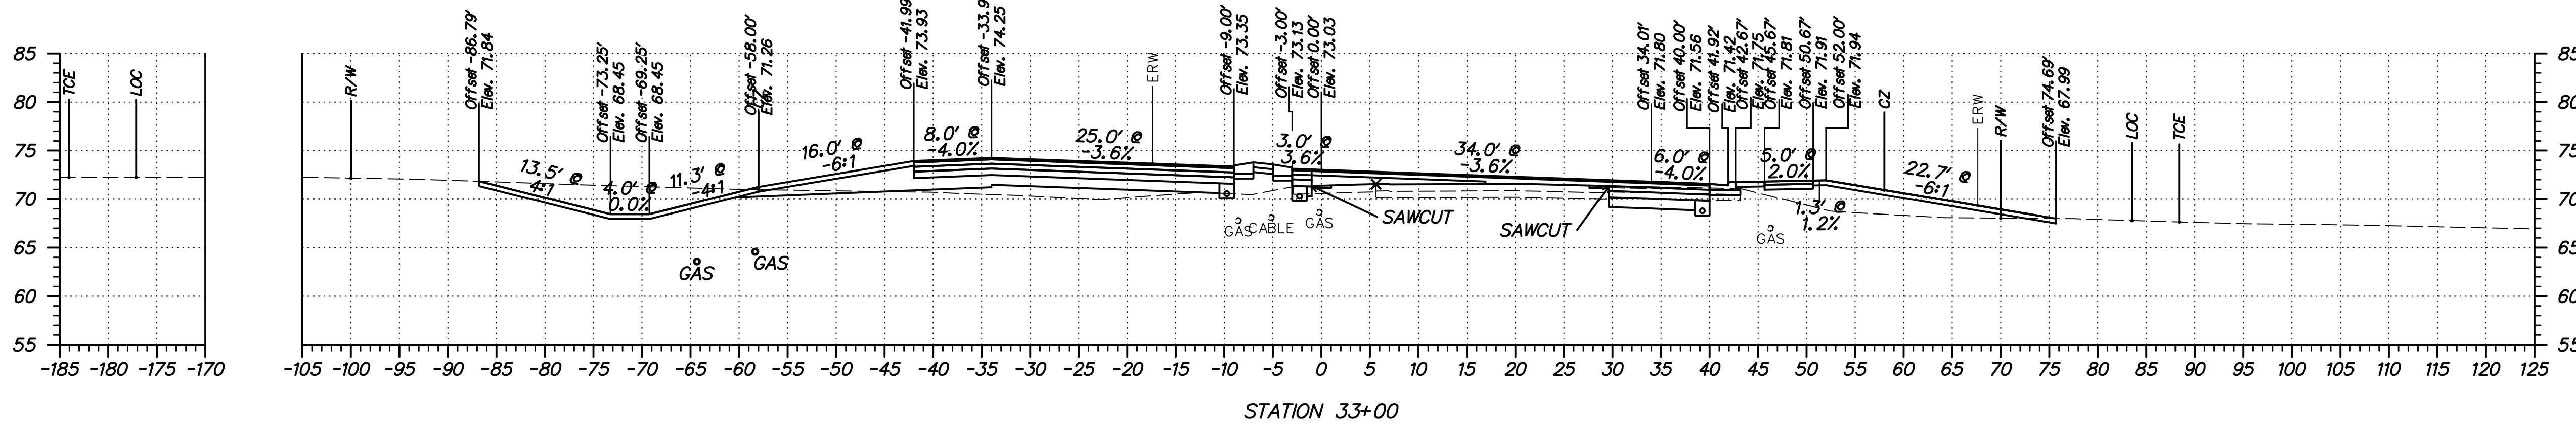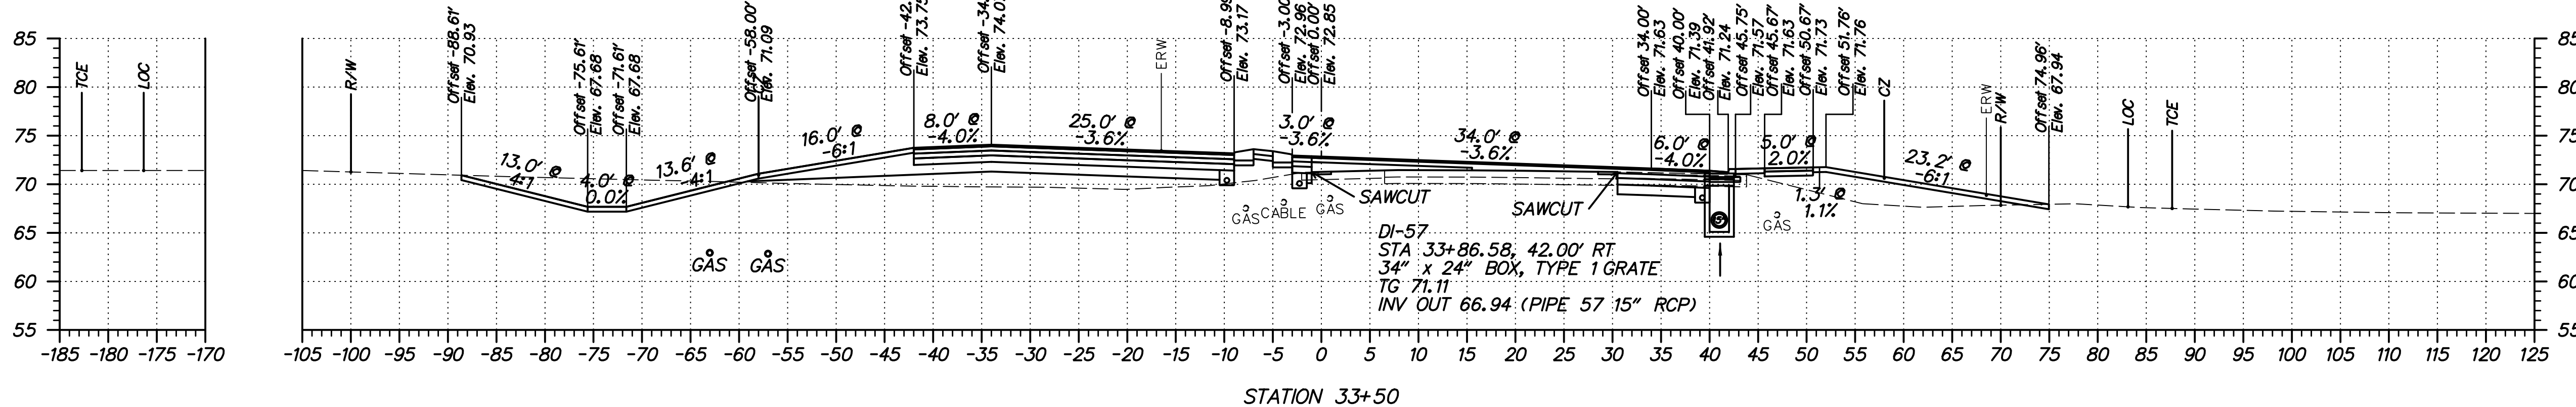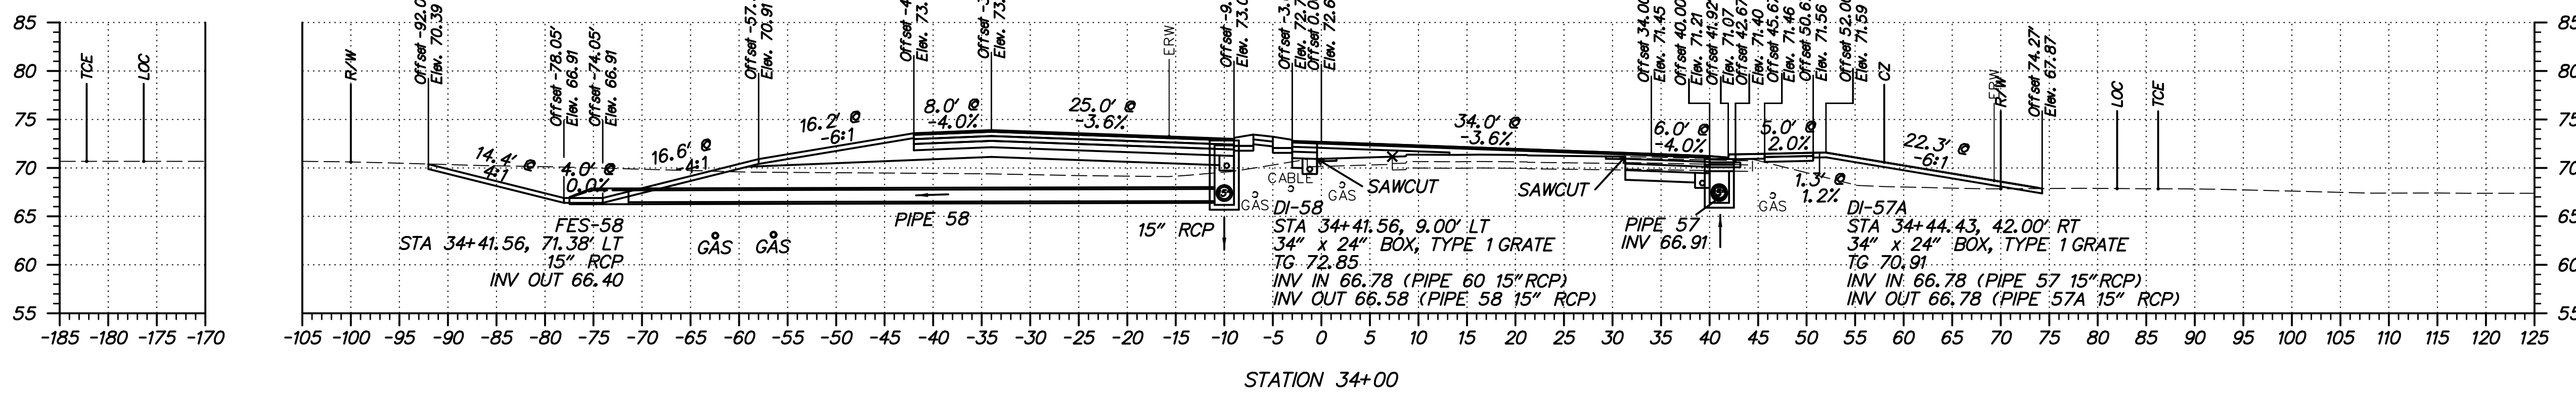

ADDENDUMS / REVISIONS	

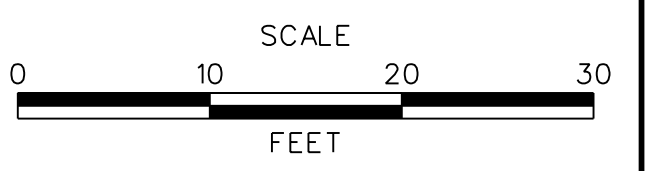

SUMMIT BRIDGE ROAD AND ARMSTRONG CORNER ROAD INTERSECTION IMPROVEMENTS


CONTRACT	T201011303
COUNTY	NEW CASTLE
BRIDGE NO.	
DESIGNED BY:	JH
CHECKED BY:	MT

SUMMIT BRIDGE ROAD CROSS SECTIONS


FINAL PLANS

SHEET NO.	37
TOTAL SHTS.	82


S:\PROJECTS\TRANSPORTATION\NEW CASTLE\301\ROAD\T201011301\PLANS\XREFS\CPBOARD XS_2C URS.DGN

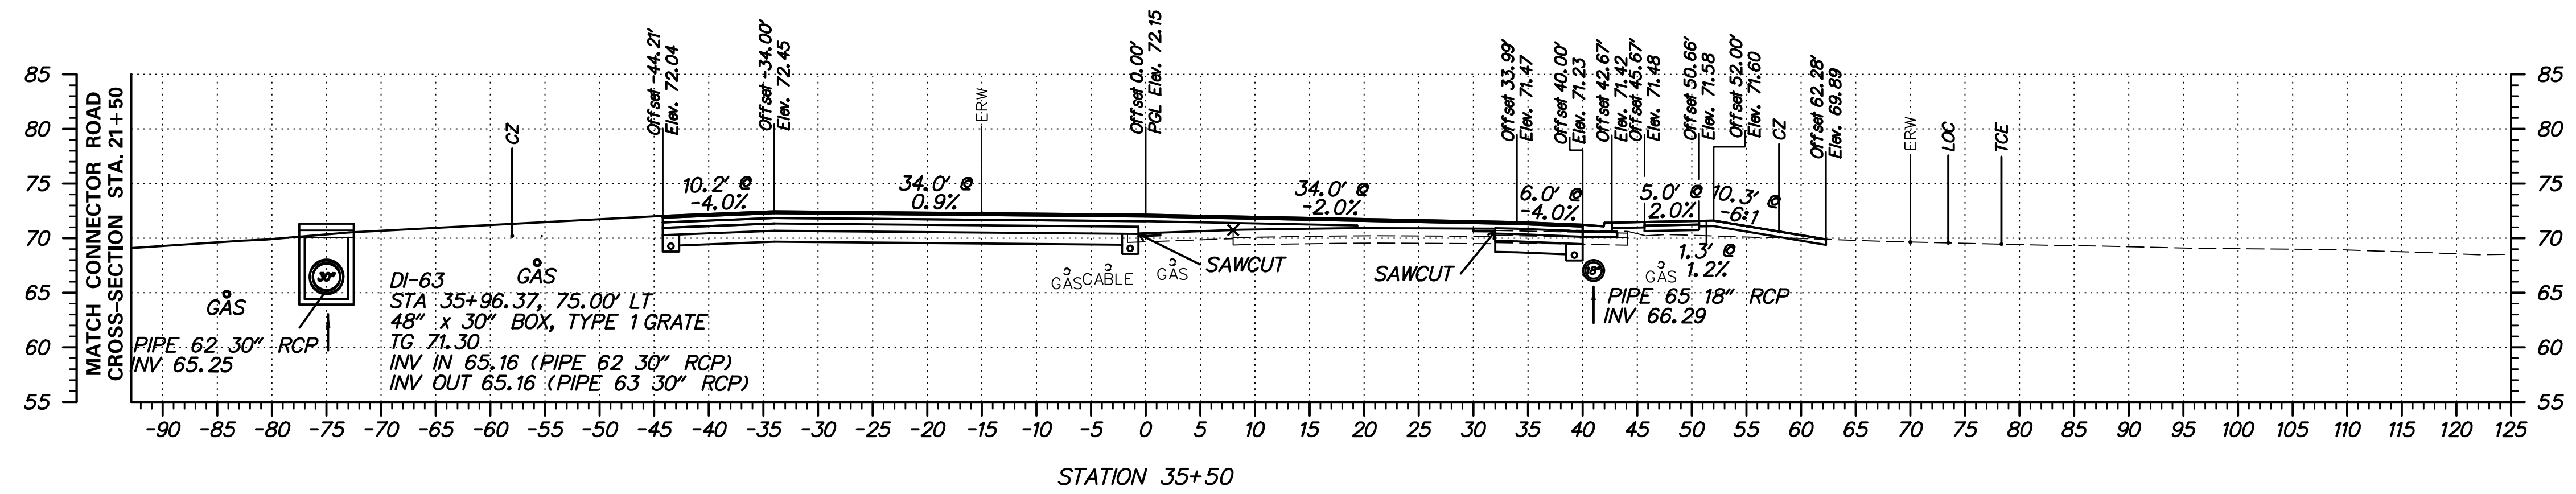

STATION 35+50

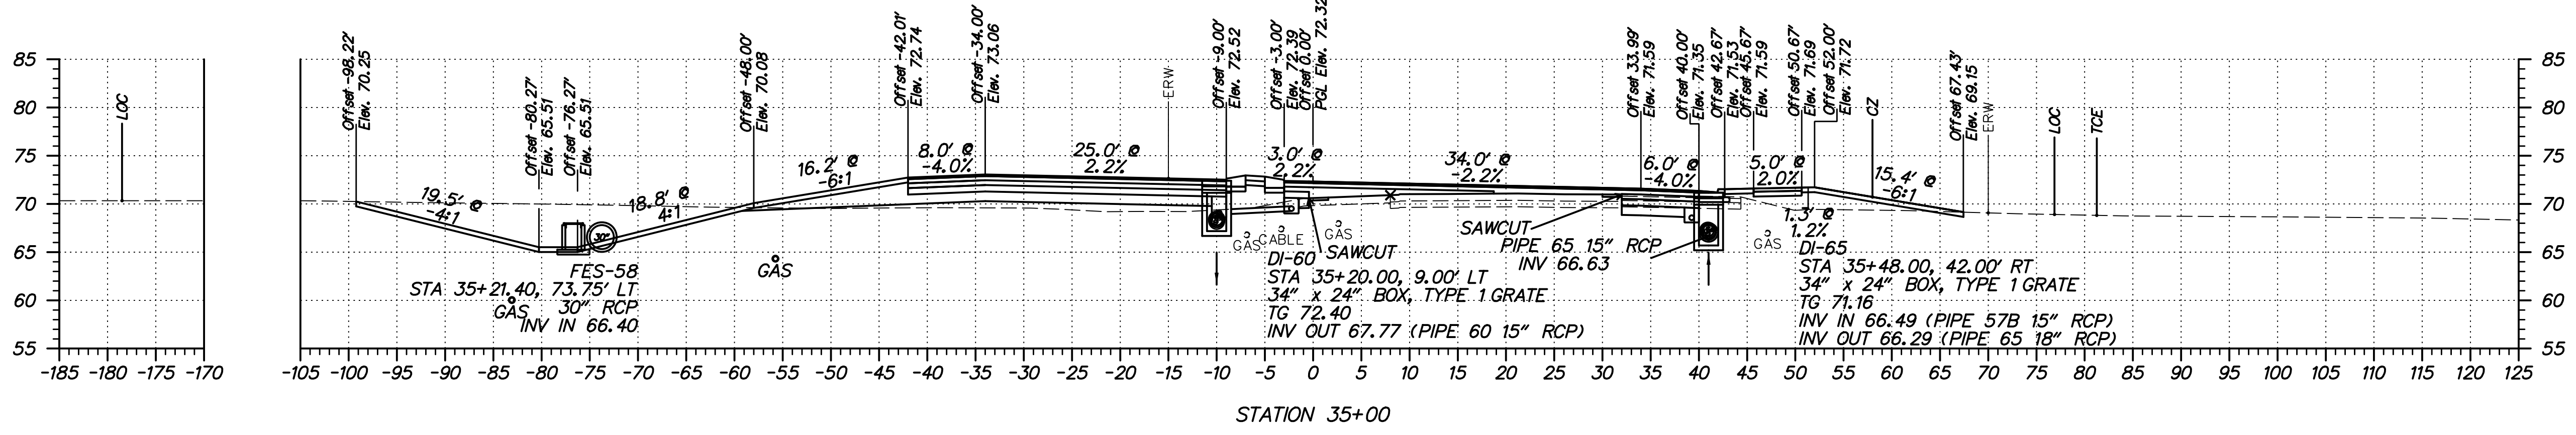


STATION 35+00

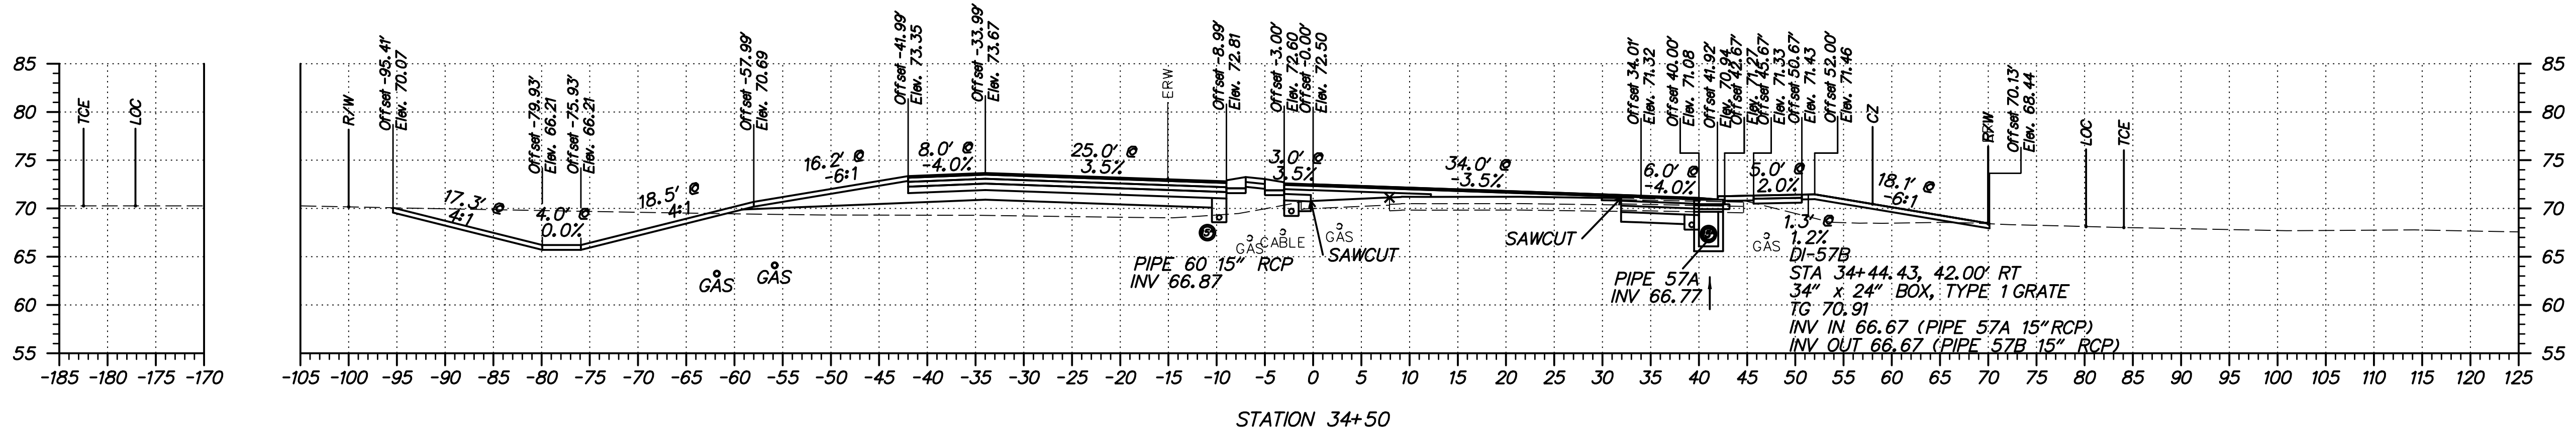

STATION 34+50



ADDENDUMS / REVISIONS	

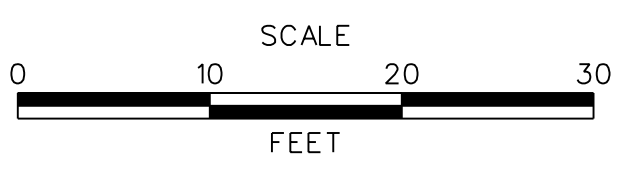

SUMMIT BRIDGE ROAD AND ARMSTRONG CORNER ROAD INTERSECTION IMPROVEMENTS




CONTRACT	T201011303
COUNTY	NEW CASTLE
BRIDGE NO.	
DESIGNED BY:	JH
CHECKED BY:	MT

SUMMIT BRIDGE ROAD CROSS SECTIONS

FINAL PLANS

SHEET NO.	38
TOTAL SHTS.	82


S:\PROJECTS\TRANSPORTATION\NEW CASTLE\301\ROAD\T201011301\PLANS\XREFS\CPBORD XS-2C URS.DGN

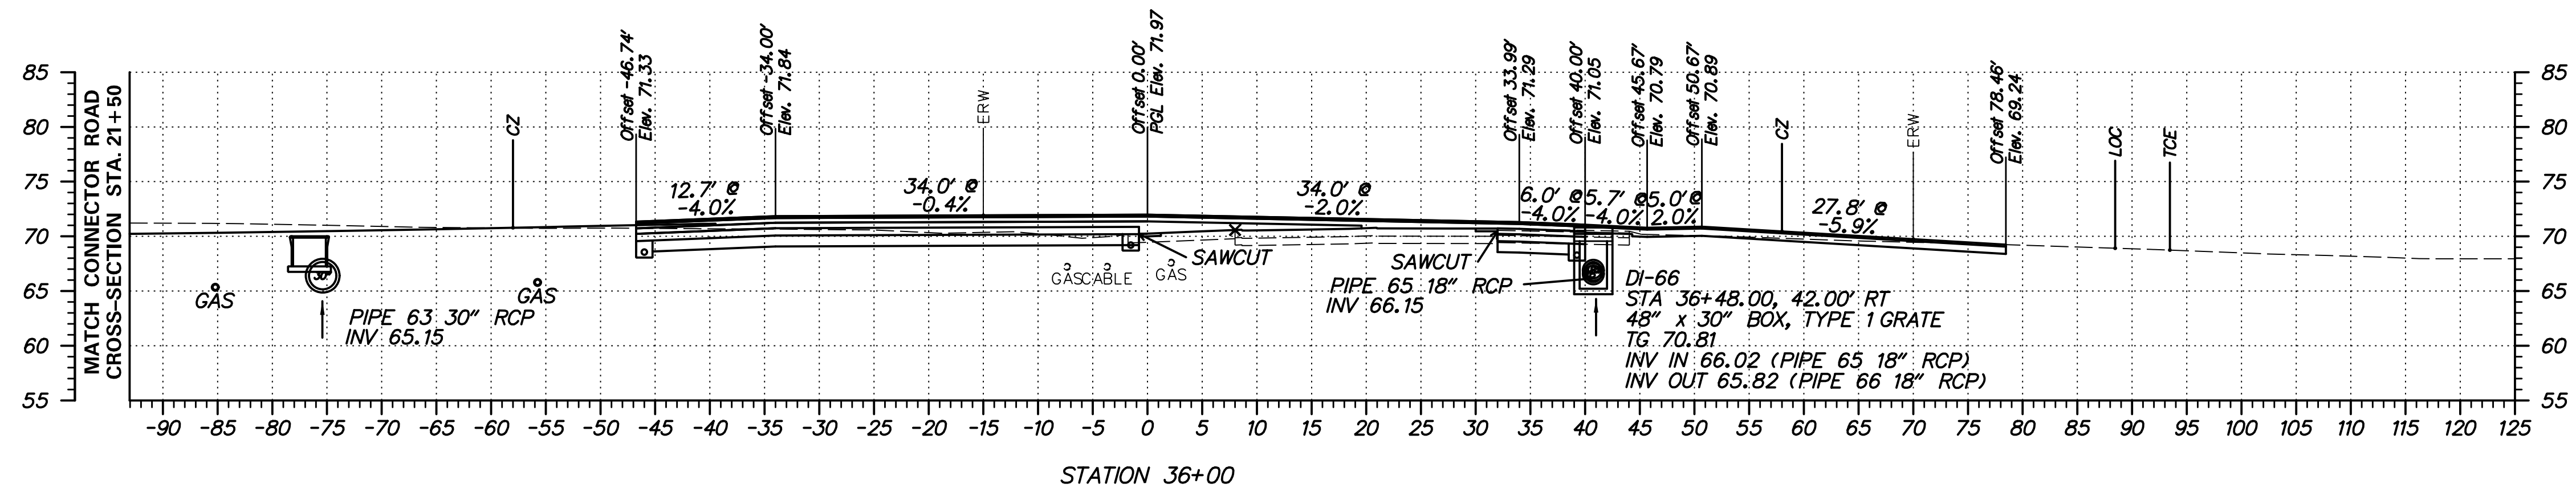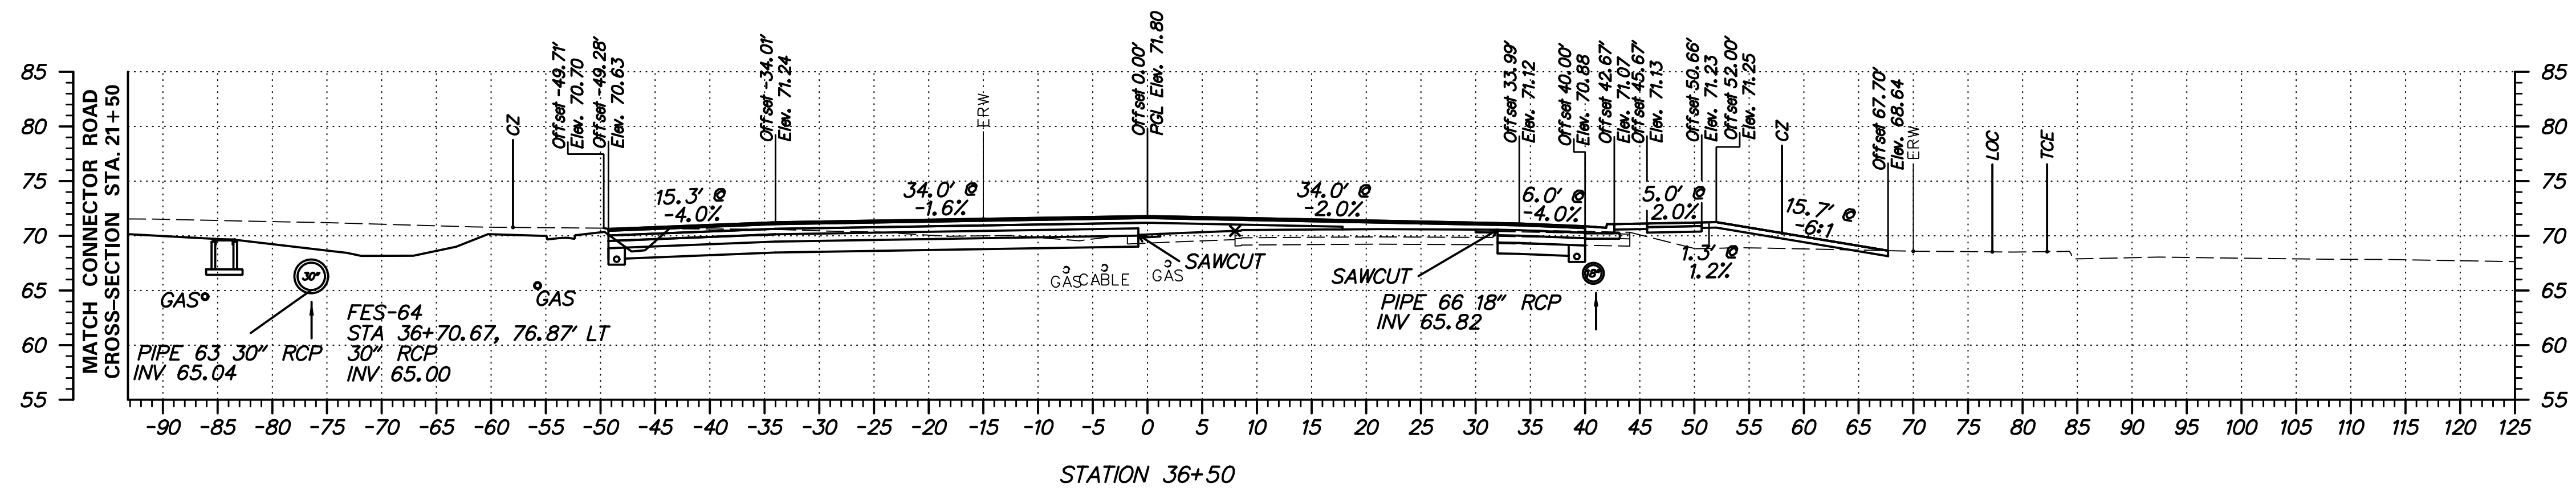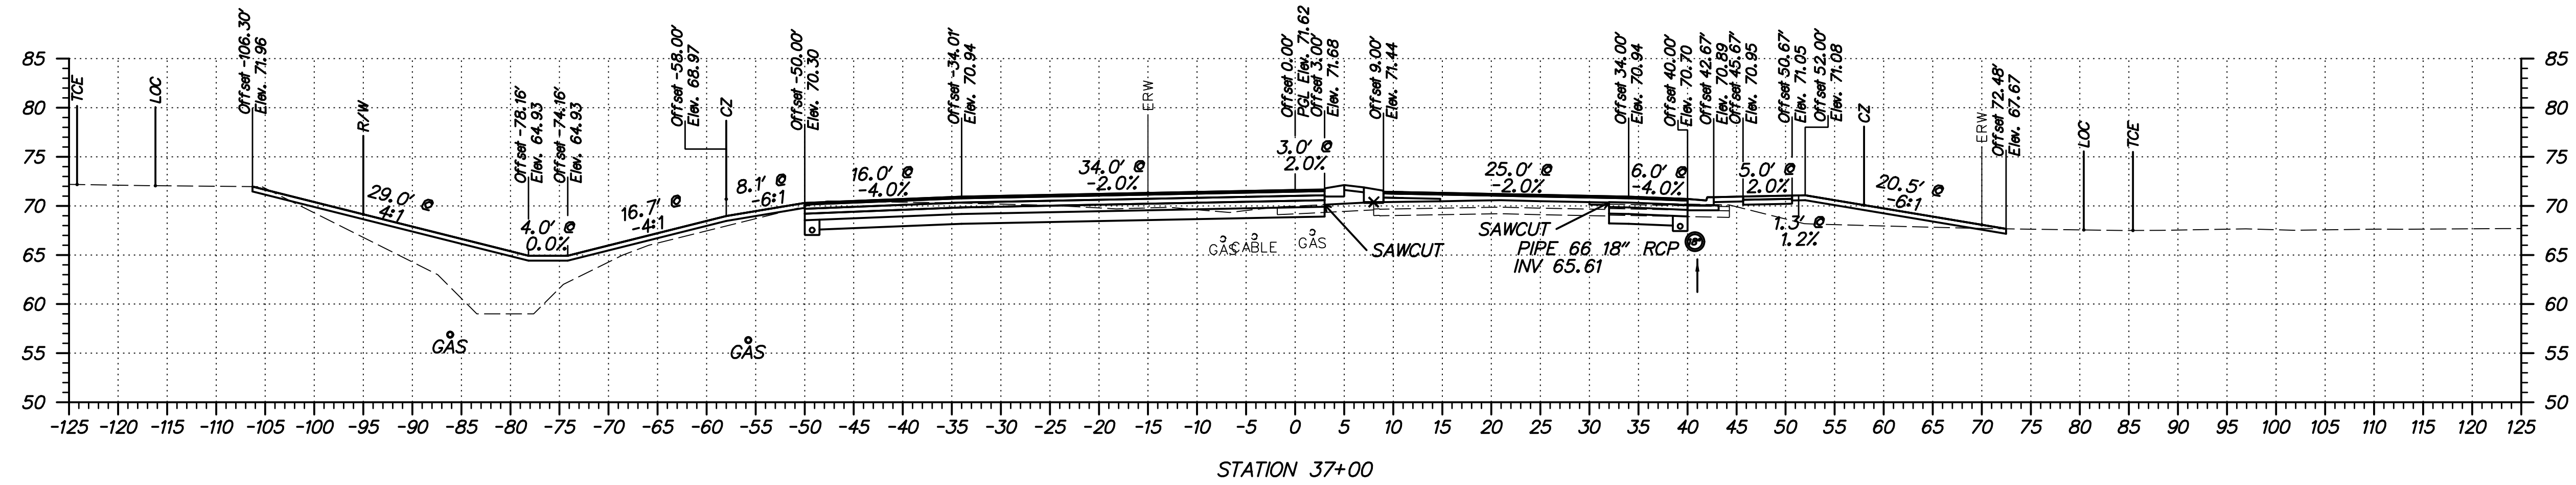

FINAL PLANS



ADDENDUMS / REVISIONS	

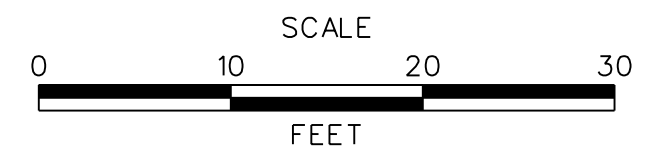




**SUMMIT BRIDGE ROAD
AND ARMSTRONG CORNER ROAD
INTERSECTION IMPROVEMENTS**

CONTRACT	BRIDGE NO.	
T201011303	DESIGNED BY:	JH
COUNTY	CHECKED BY:	MT
NEW CASTLE		


**SUMMIT BRIDGE ROAD
CROSS SECTIONS**

SHEET NO.	39
TOTAL SHTS.	82

S:\PROJECTS\TRANSPORTATION\NEW CASTLE\301\ROAD\T20101301\PLANS\XREFS\CPBOARD_XS_2C_URS.DGN

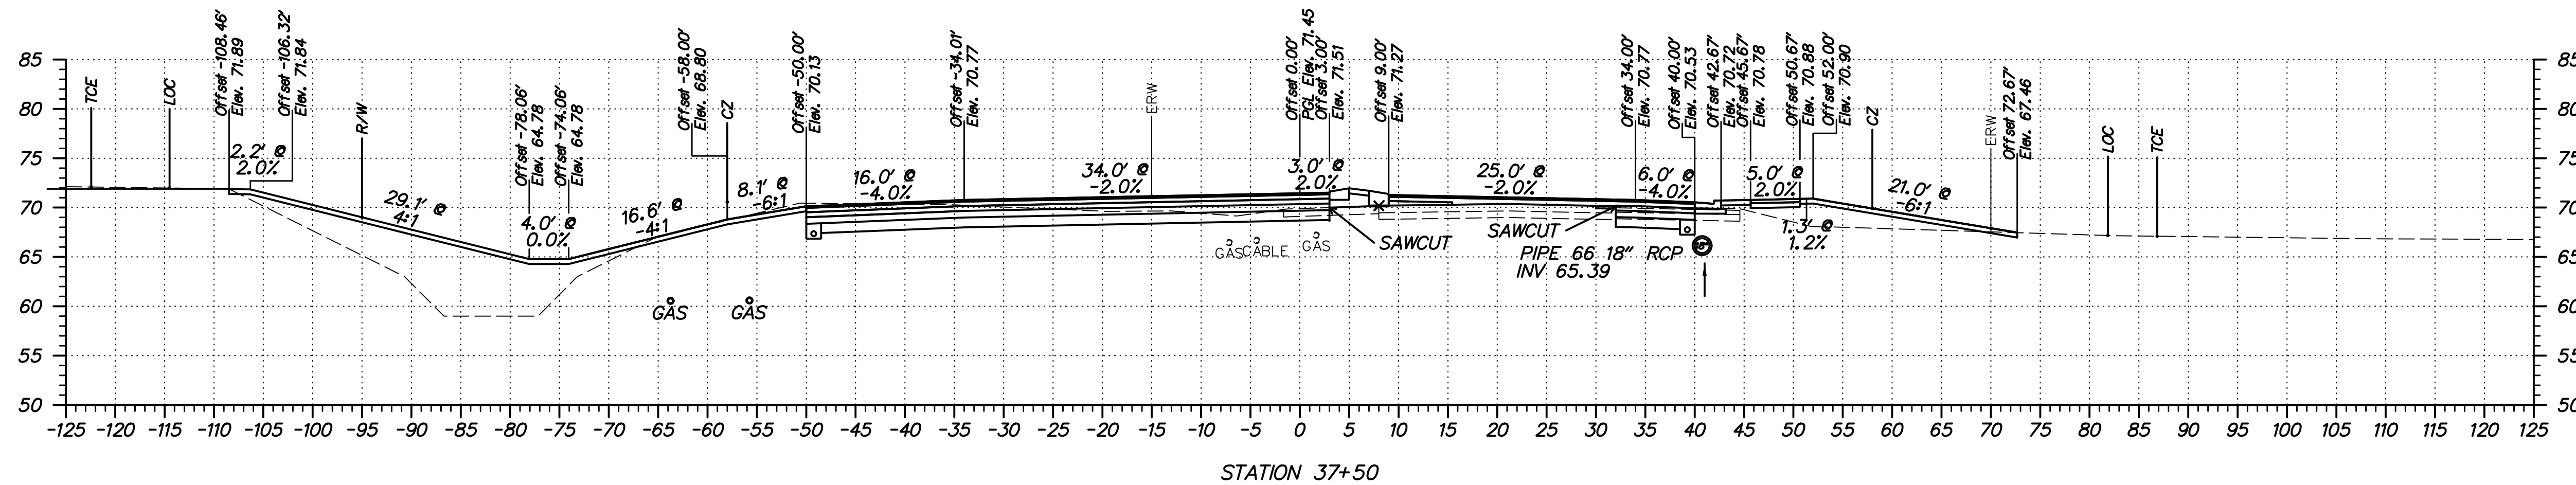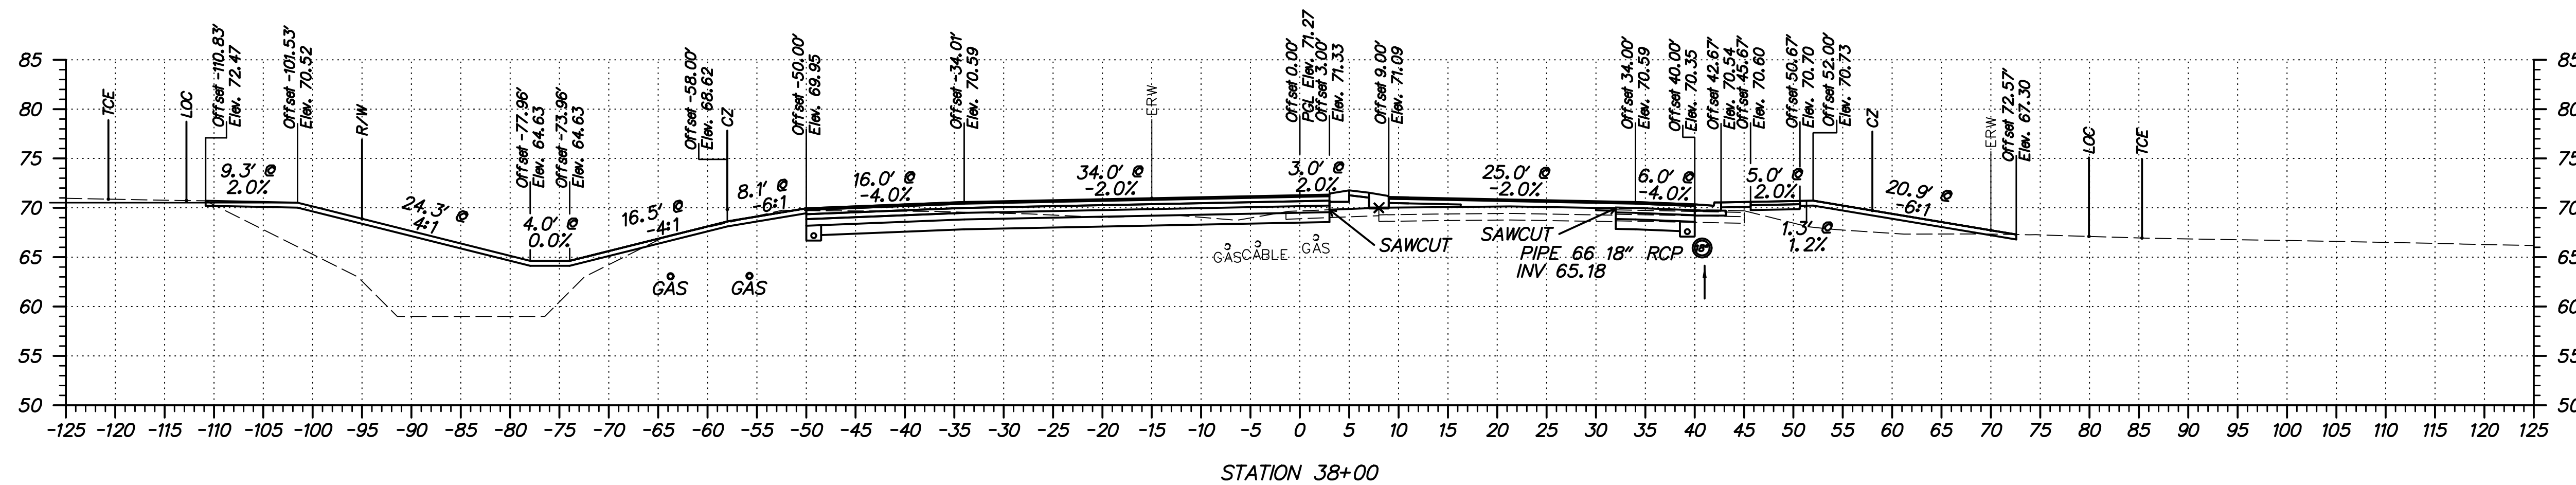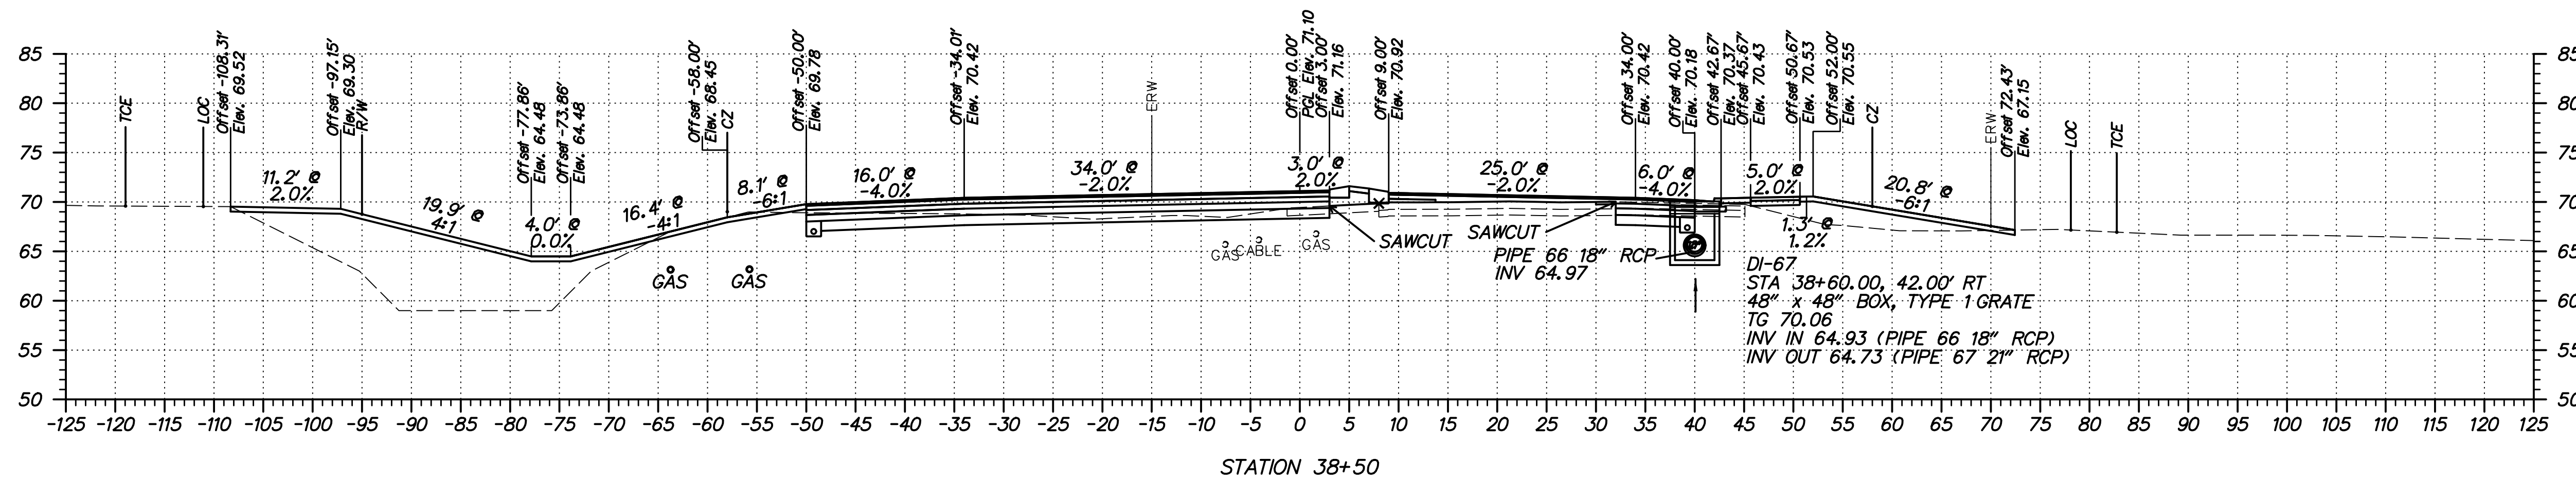

ADDENDUMS / REVISIONS	

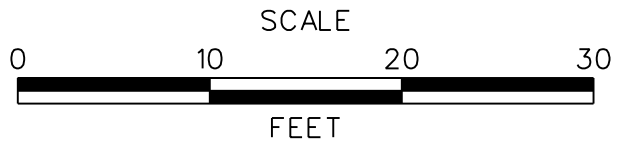

SUMMIT BRIDGE ROAD AND ARMSTRONG CORNER ROAD INTERSECTION IMPROVEMENTS




CONTRACT	T20101303
COUNTY	NEW CASTLE
BRIDGE NO.	
DESIGNED BY:	JH
CHECKED BY:	MT

SUMMIT BRIDGE ROAD CROSS SECTIONS

FINAL PLANS

SHEET NO.	40
TOTAL SHTS.	82


S:\PROJECTS\TRANSPORTATION\NEW CASTLE\301\ROAD\T201011301\PLANS\XREFS\CPBOARD_XS_2C_URS.DGN

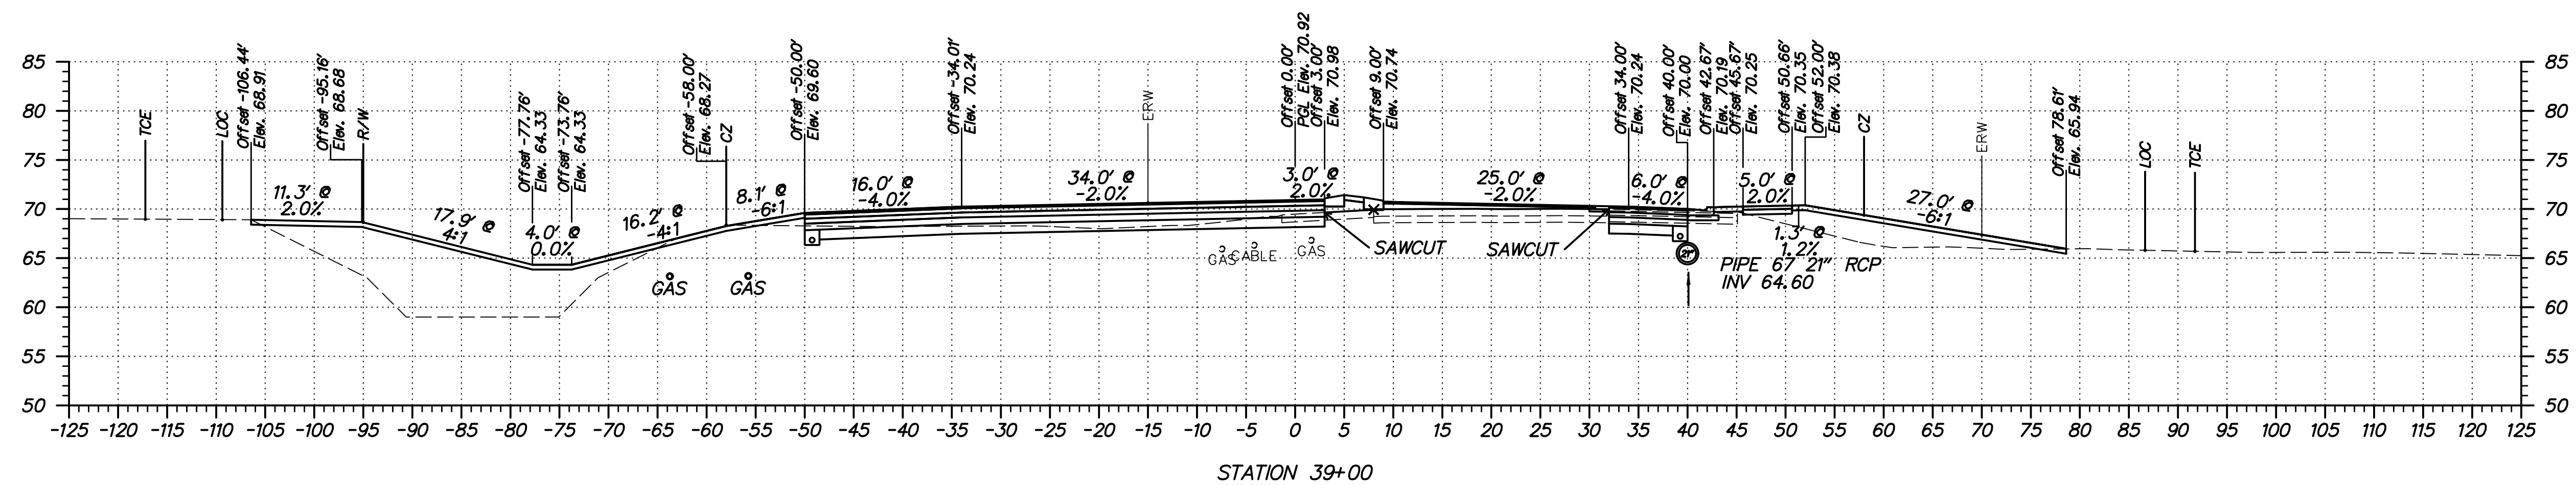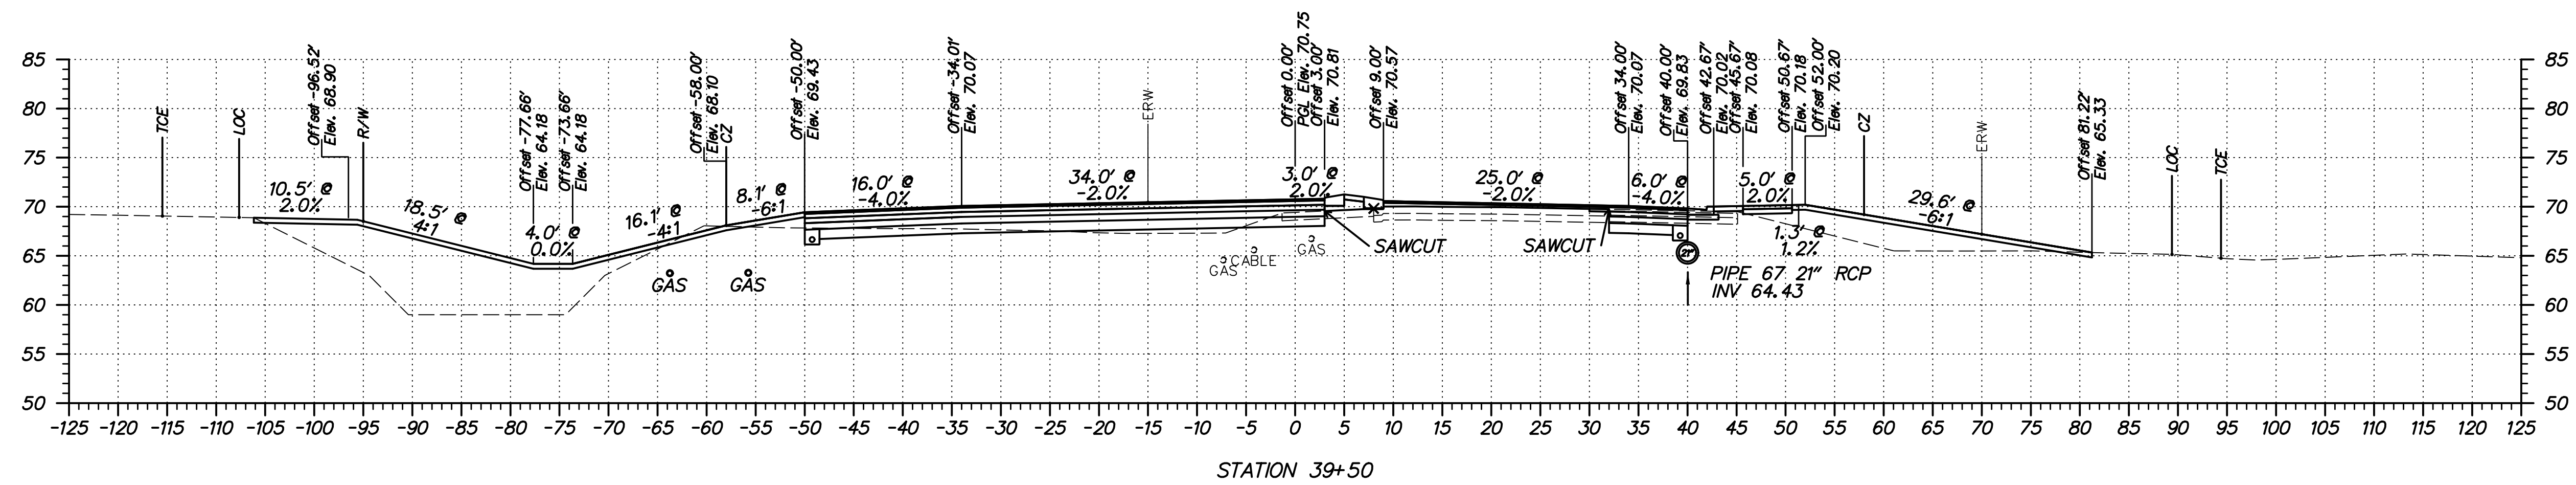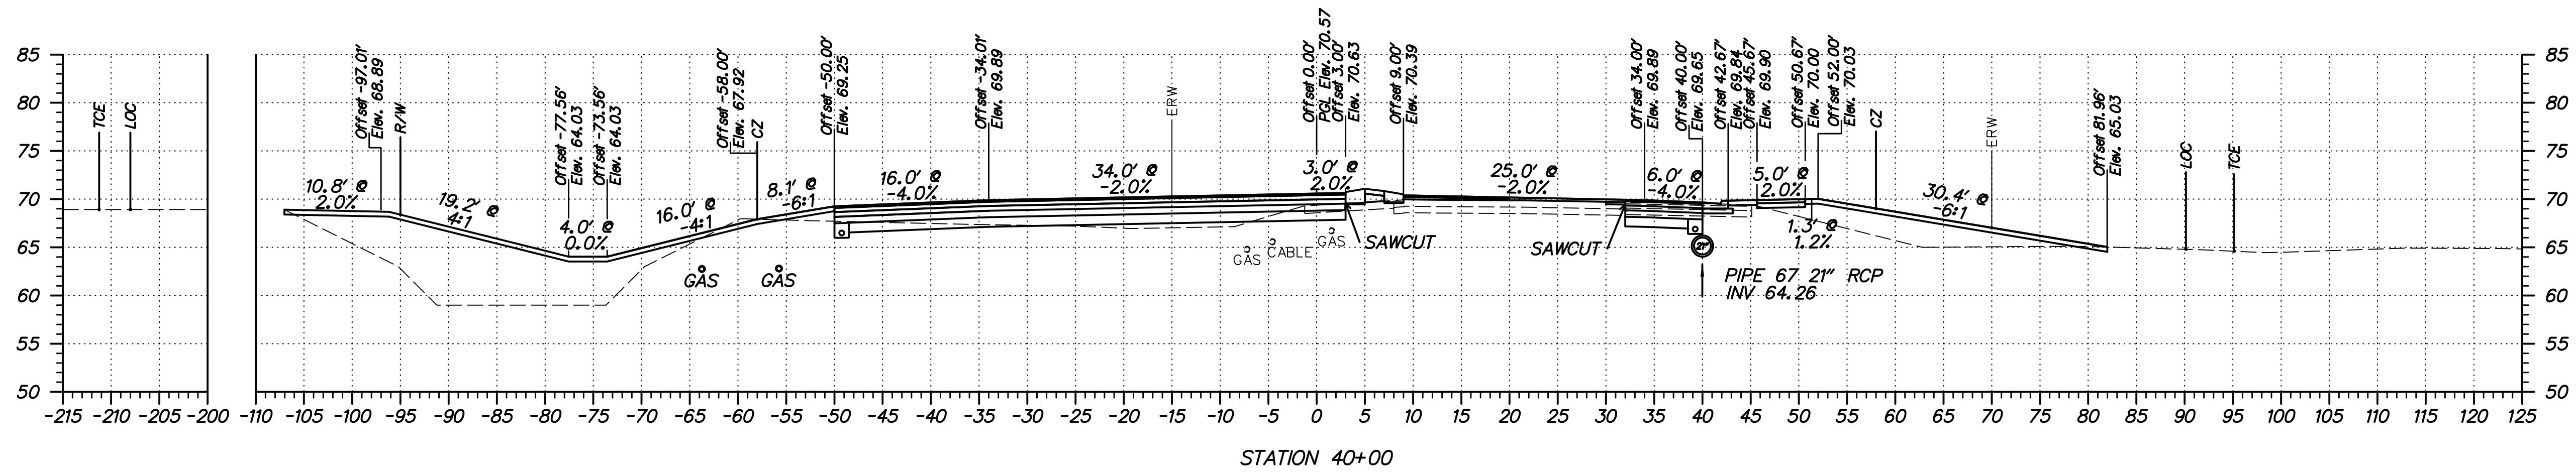

FINAL PLANS



ADDENDUMS / REVISIONS	

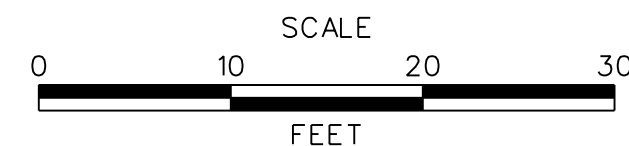




**SUMMIT BRIDGE ROAD
AND ARMSTRONG CORNER ROAD
INTERSECTION IMPROVEMENTS**

CONTRACT	BRIDGE NO.	
T201011303	DESIGNED BY:	JH
COUNTY	CHECKED BY:	MT
NEW CASTLE		

**SUMMIT BRIDGE ROAD
CROSS SECTIONS**

SHEET NO.	41
TOTAL SHTS.	82


S:\PROJECTS\TRANSPORTATION\NEW CASTLE\301\ROAD\T201011301\PLANS\XREFS\CPBOARD_XS-2C_URS.DGN

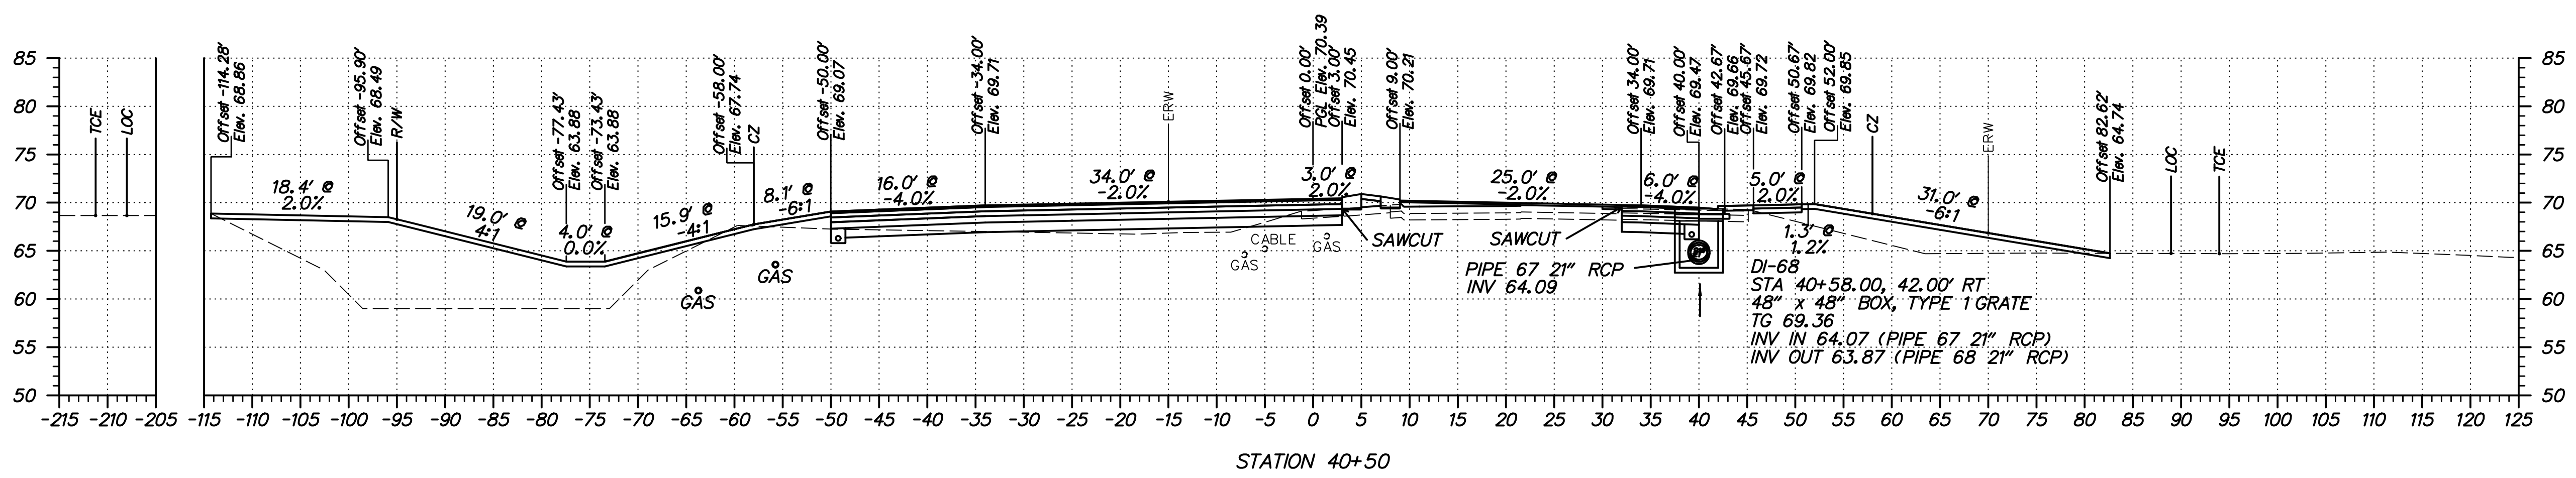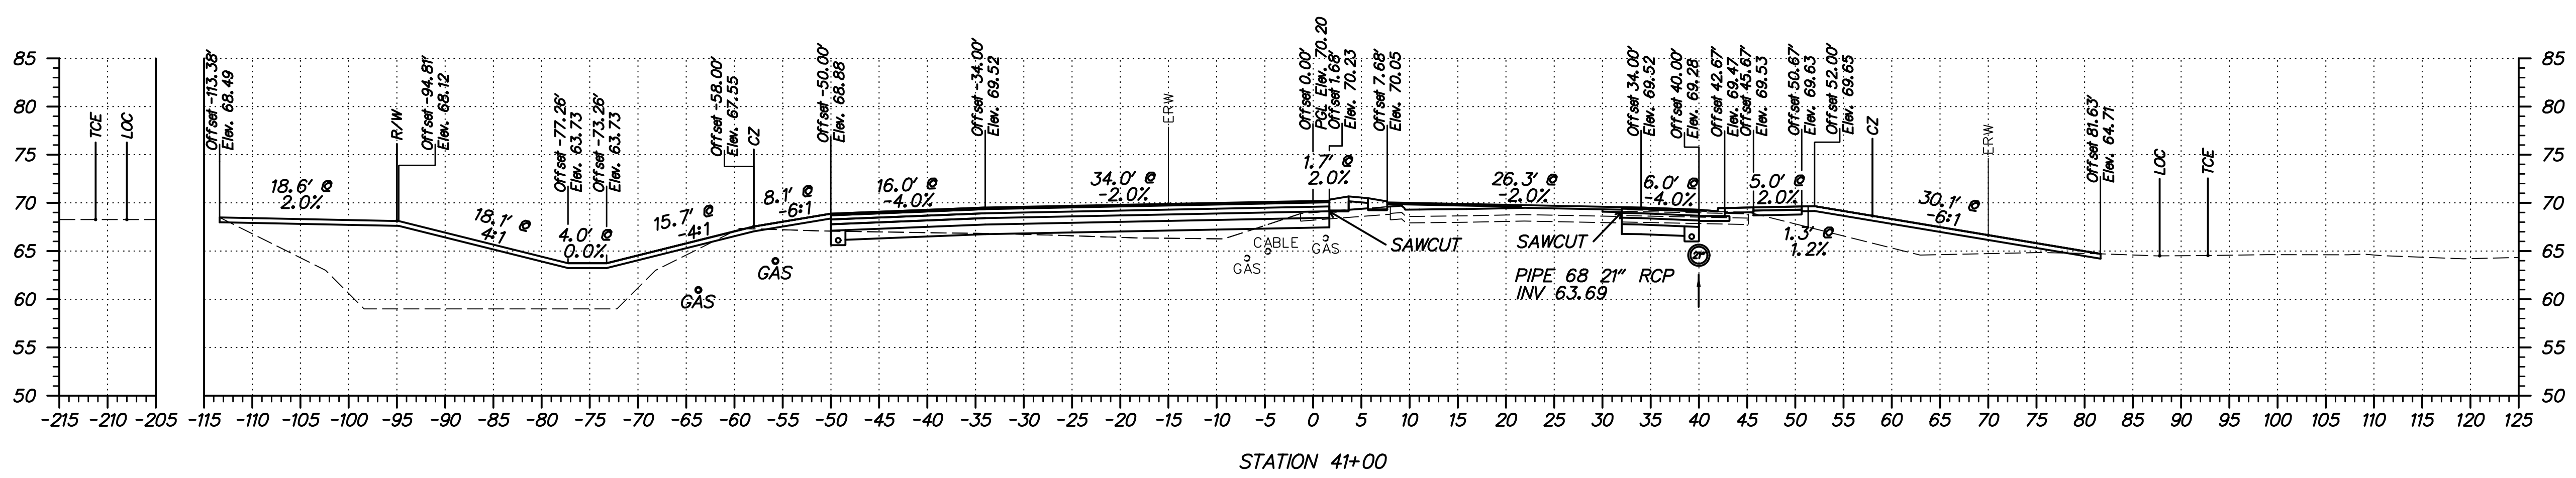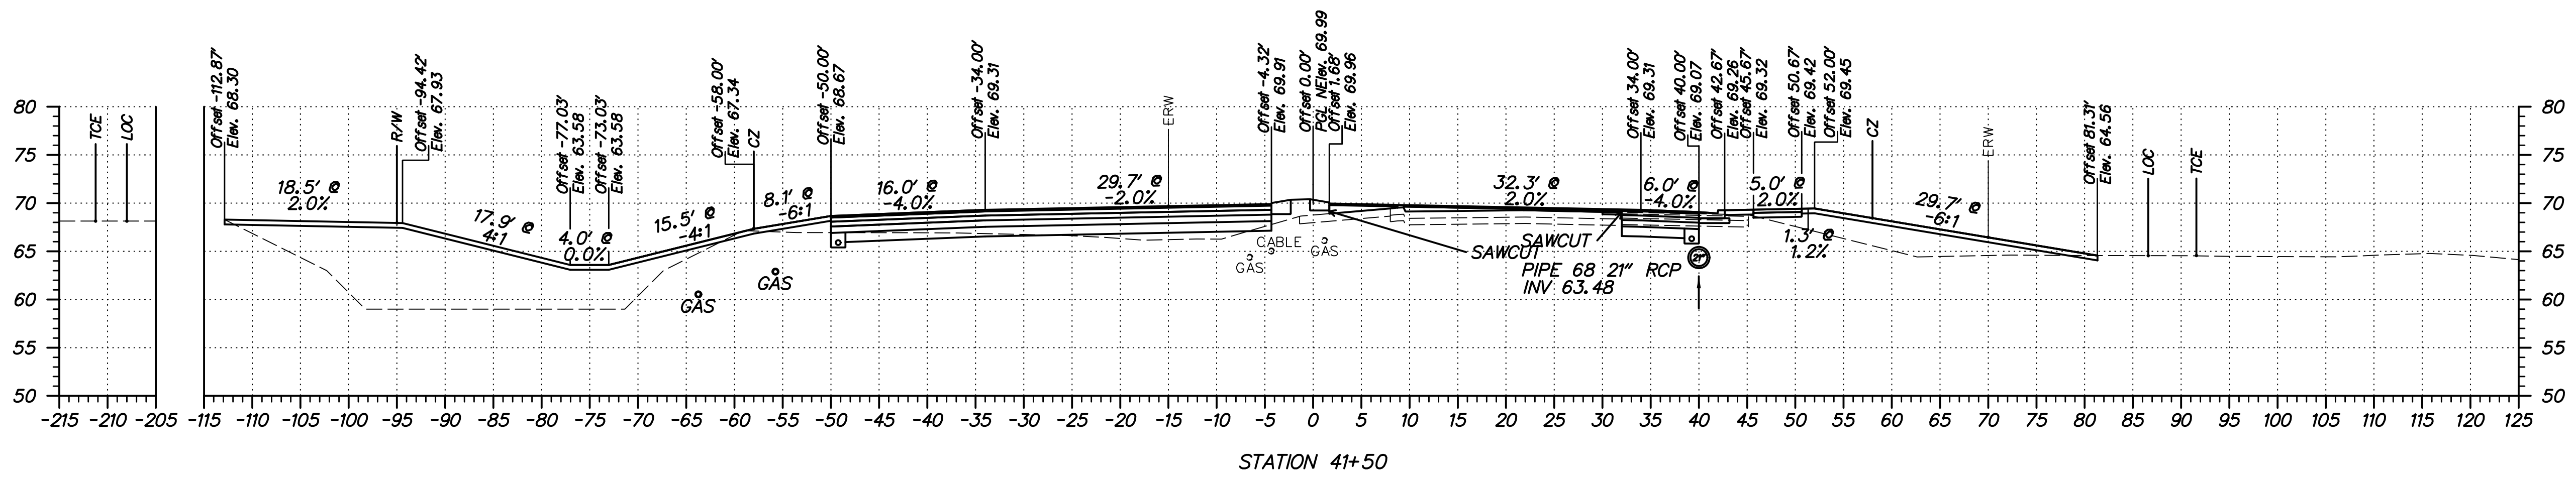

FINAL PLANS



ADDENDUMS / REVISIONS	

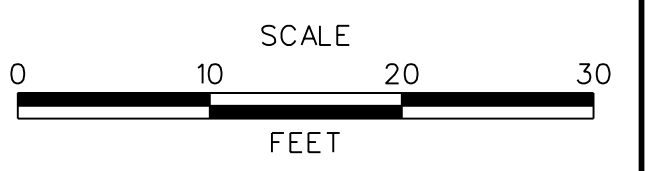




SUMMIT BRIDGE ROAD AND ARMSTRONG CORNER ROAD INTERSECTION IMPROVEMENTS

CONTRACT	T201011303
COUNTY	NEW CASTLE
BRIDGE NO.	
DESIGNED BY:	JH
CHECKED BY:	MT


SUMMIT BRIDGE ROAD CROSS SECTIONS

SHEET NO.	42
TOTAL SHTS.	82


S:\PROJECTS\TRANSPORTATION\NEW CASTLE\301\ROAD\T201011301\PLANS\XREFS\CPBOARD_XS_2C_URS.DGN

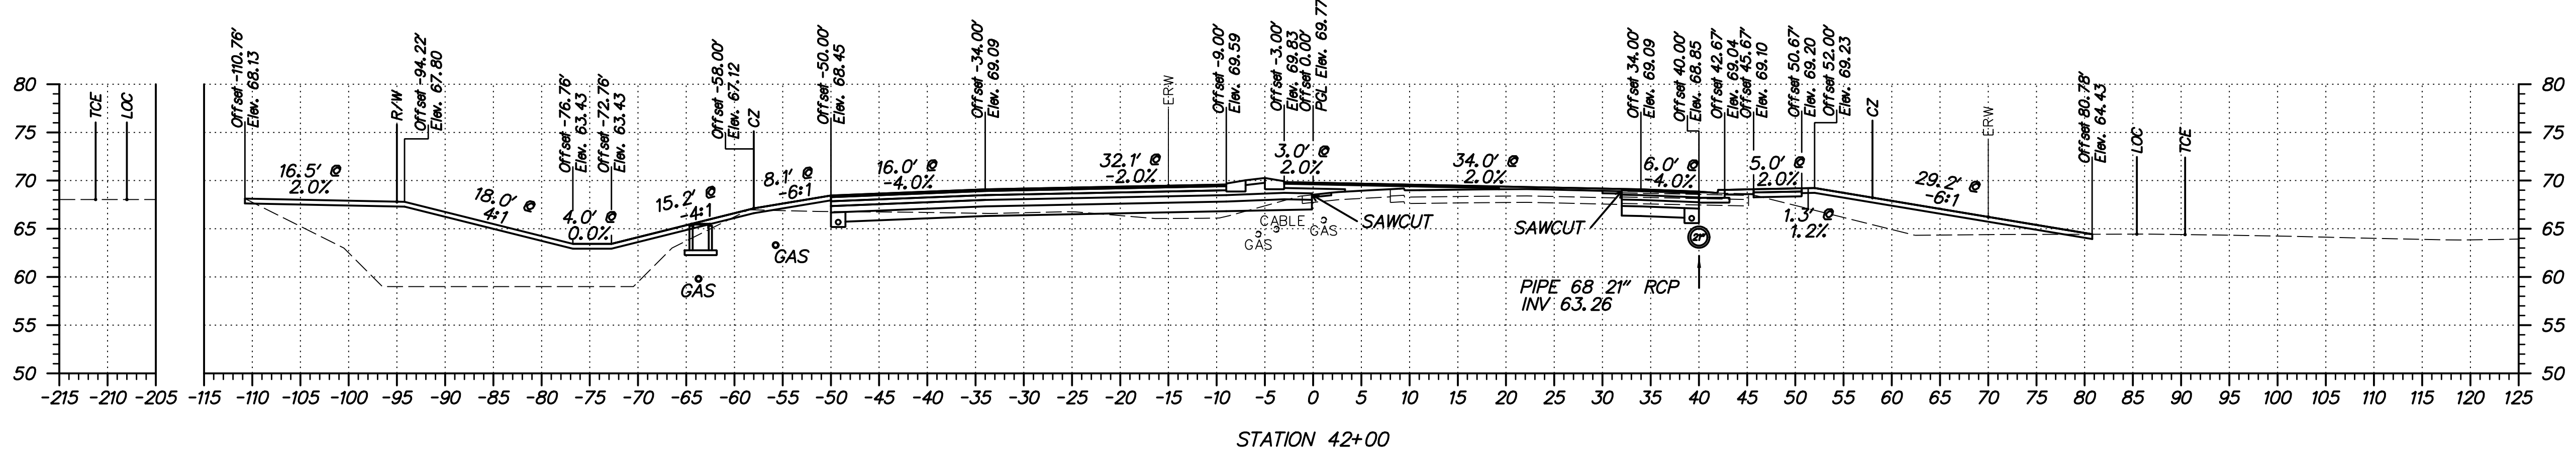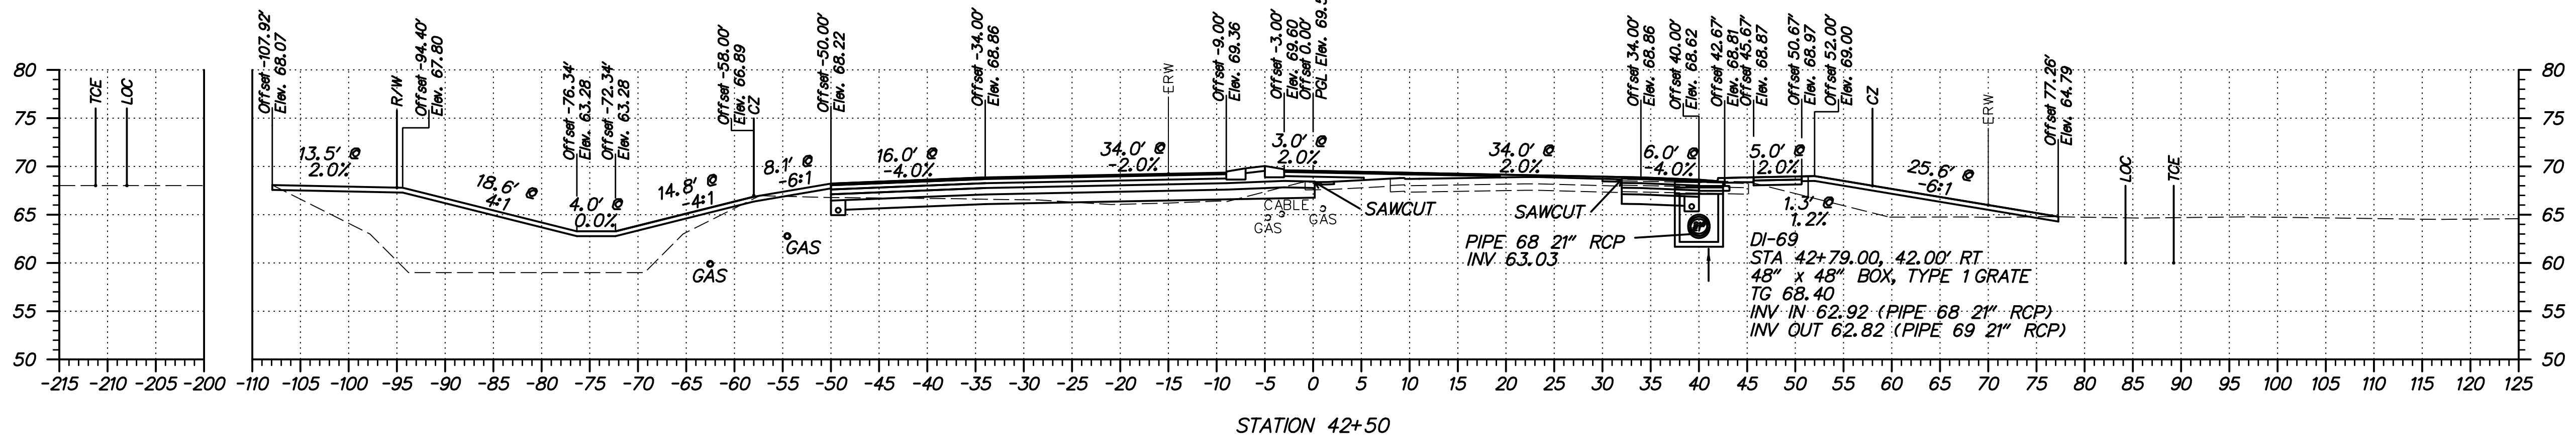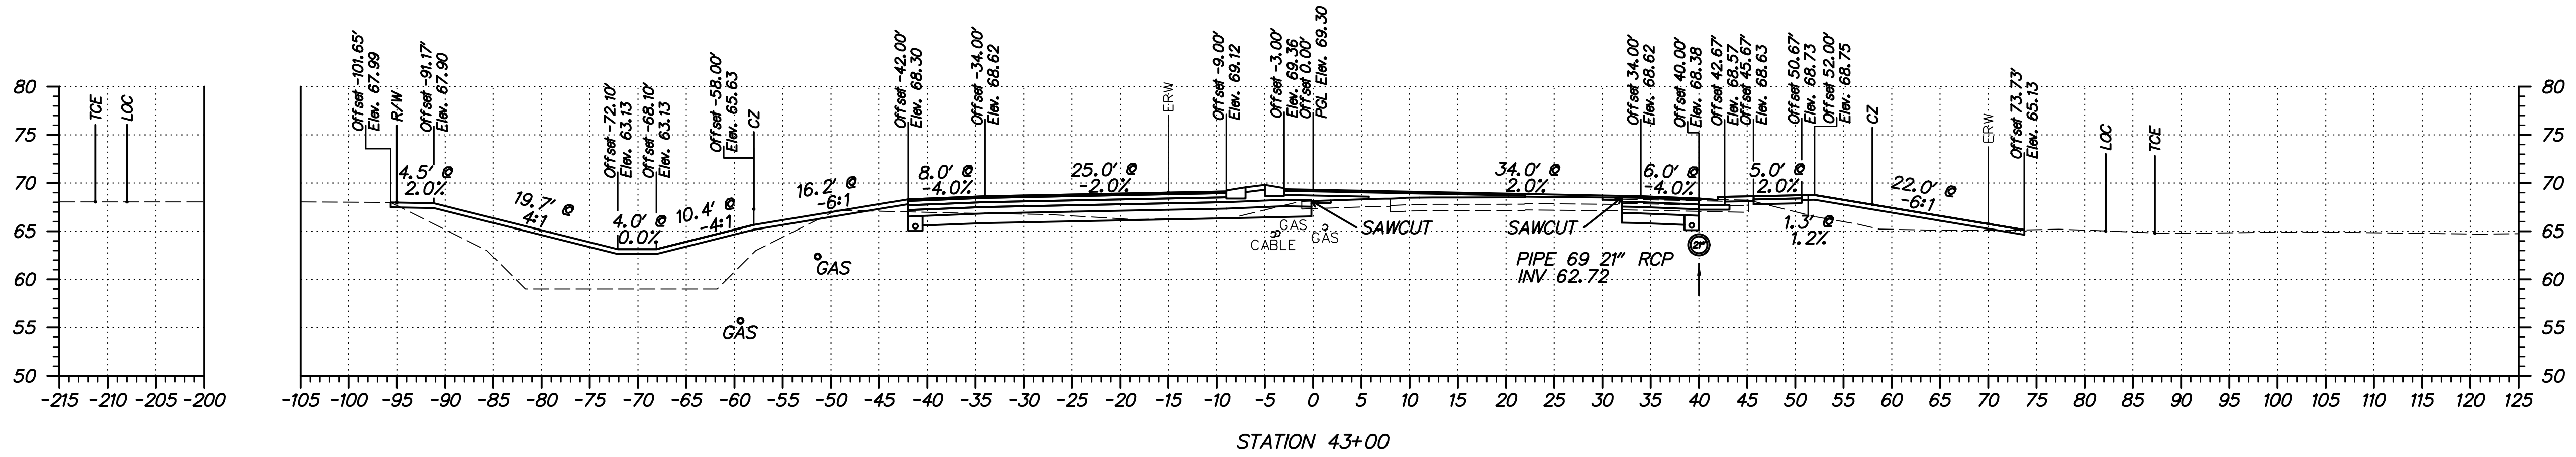


S:\PROJECTS\TRANSPORTATION\NEW CASTLE\301\ROAD\T201011301\PLANS\REFS\CPBOARD_XS-2C_URS.DGN

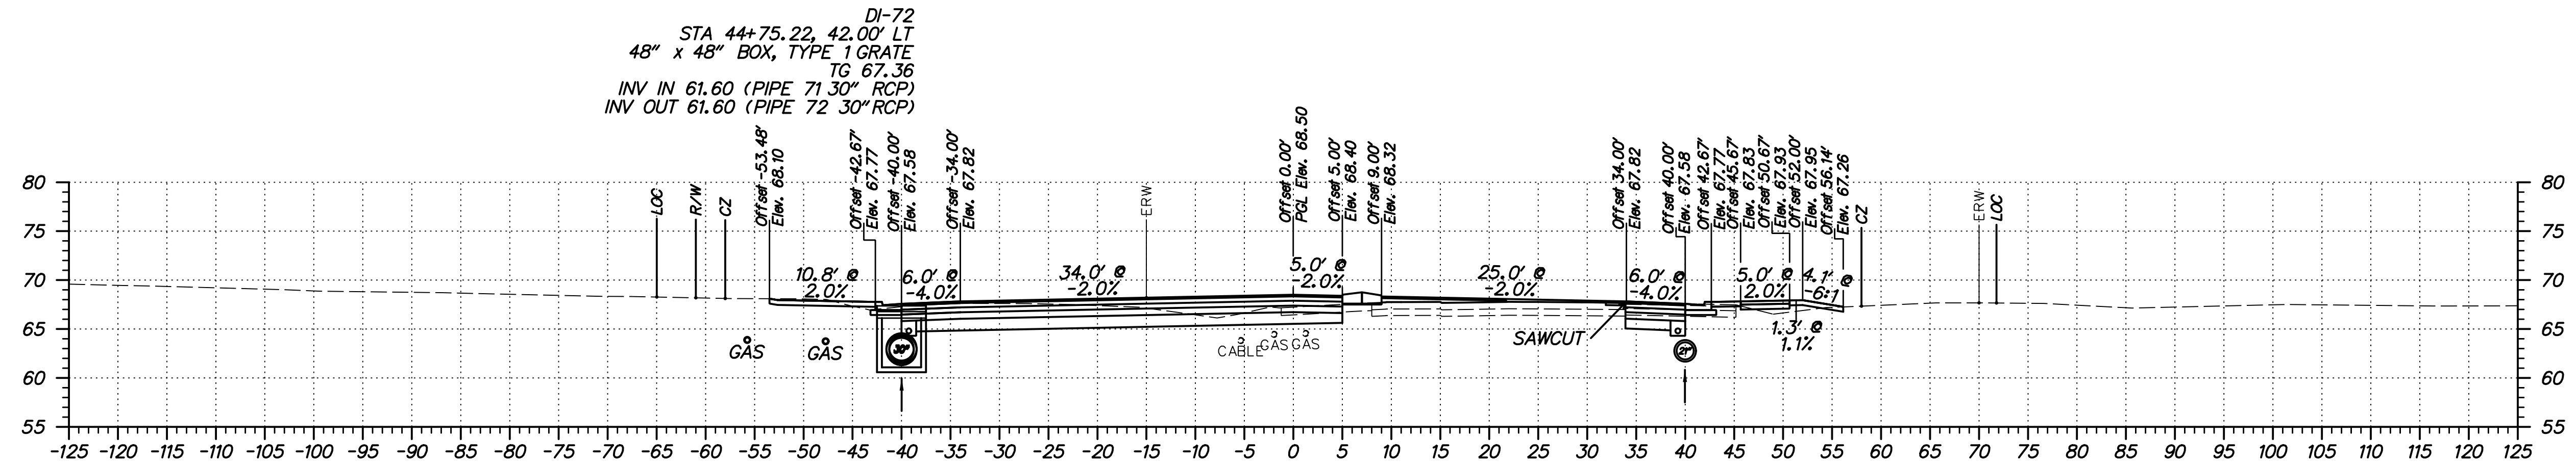

STATION 44+50

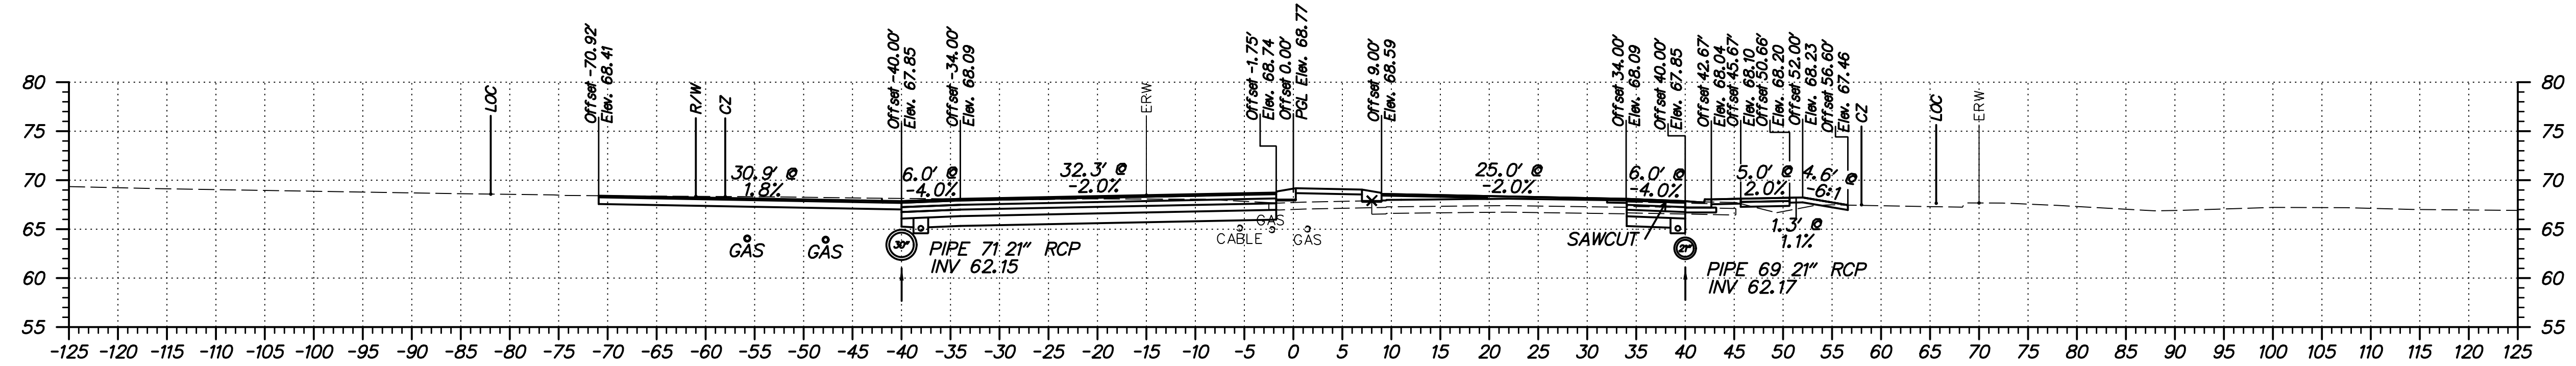

STATION 44+00

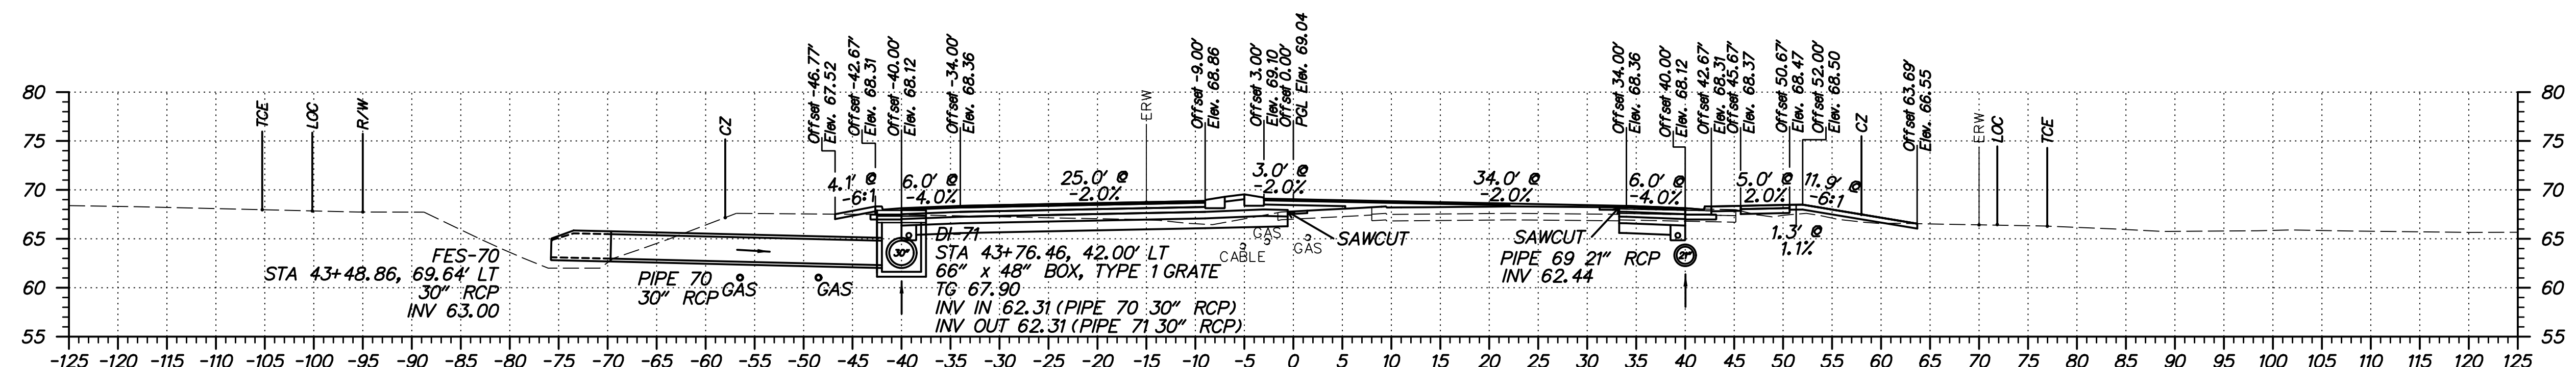


STATION 43+50

FINAL PLANS



ADDENDUMS / REVISIONS	

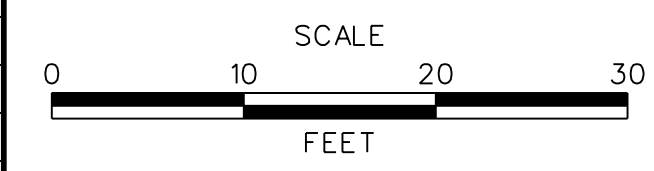




SUMMIT BRIDGE ROAD AND ARMSTRONG CORNER ROAD INTERSECTION IMPROVEMENTS

CONTRACT	T201011303
COUNTY	NEW CASTLE
BRIDGE NO.	
DESIGNED BY:	JH
CHECKED BY:	MT

SUMMIT BRIDGE ROAD CROSS SECTIONS

SHEET NO.	44
TOTAL SHTS.	82


S:\PROJECTS\TRANSPORTATION\NEW CASTLE\301\ROAD\T20101301\PLANS\XREFS\CPBOARD XS-2C URS.DGN

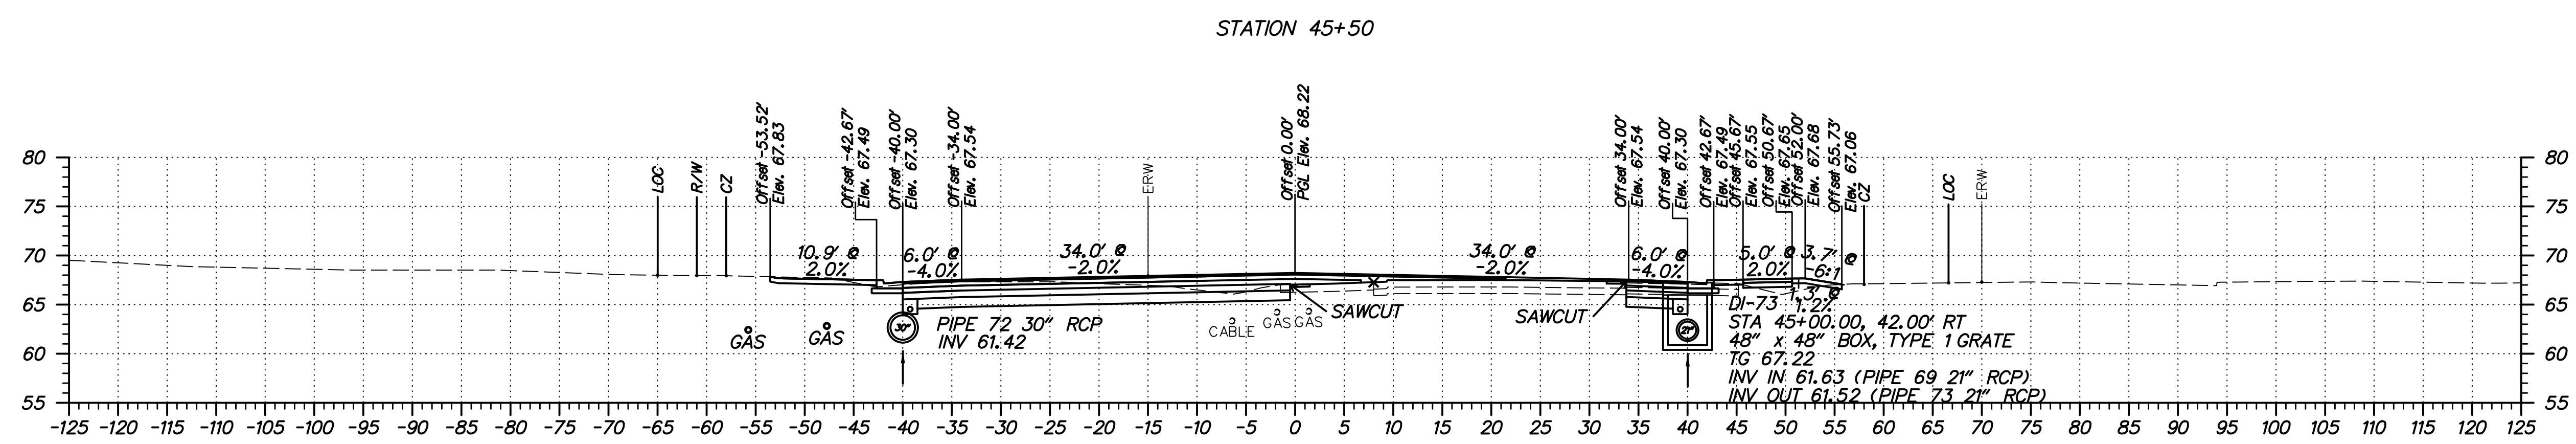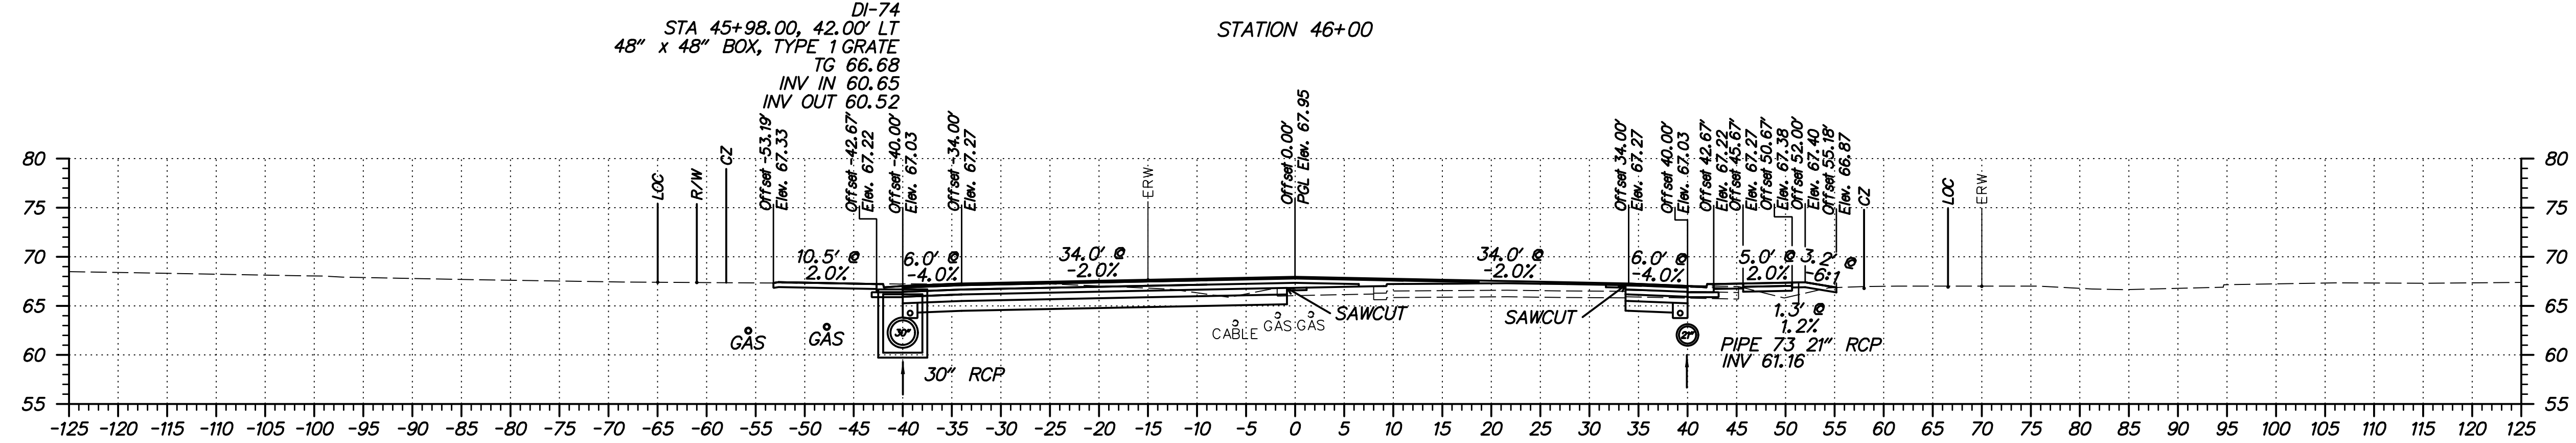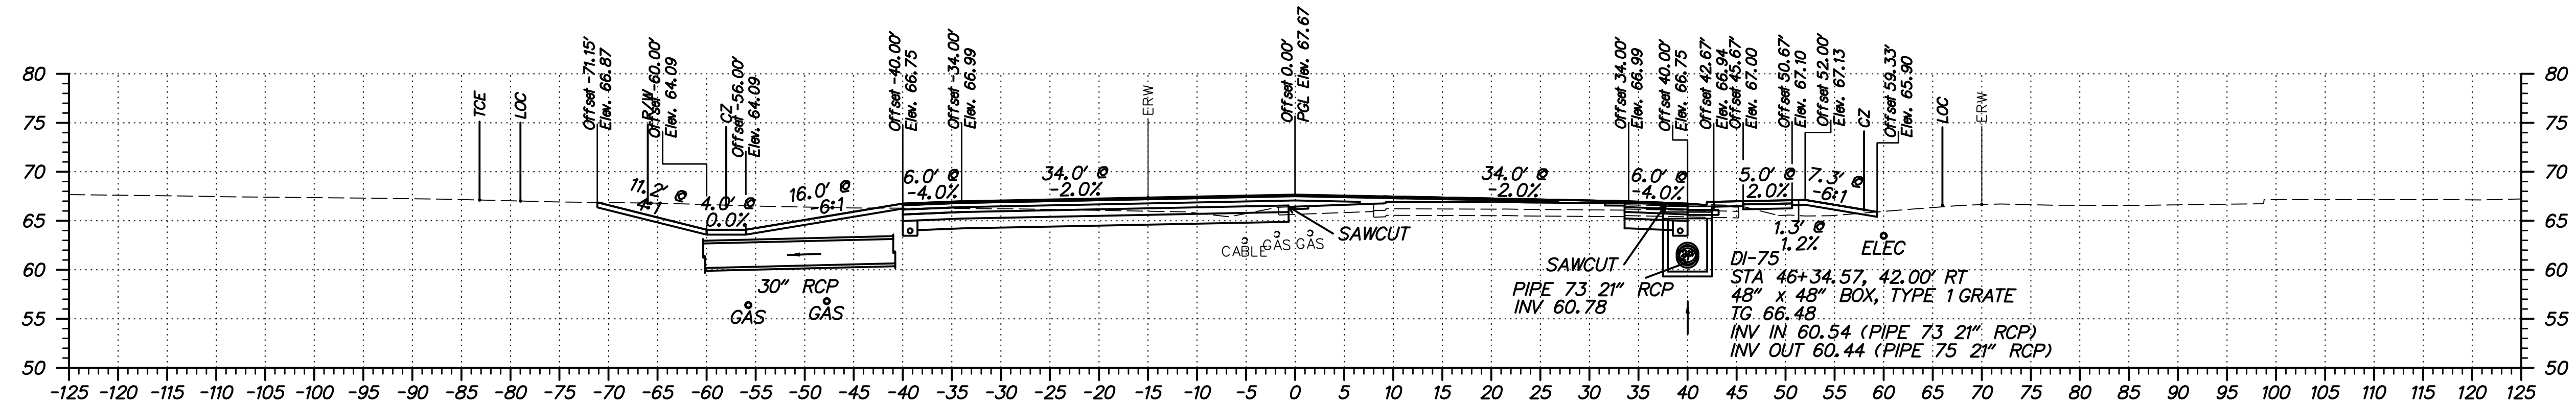

FINAL PLANS



ADDENDUMS / REVISIONS	

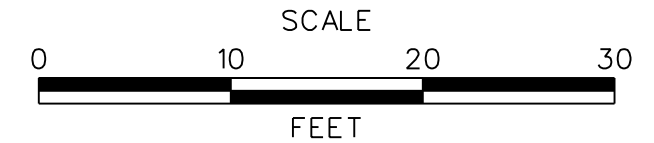




SUMMIT BRIDGE ROAD AND ARMSTRONG CORNER ROAD INTERSECTION IMPROVEMENTS

CONTRACT	T20101303
COUNTY	NEW CASTLE
BRIDGE NO.	
DESIGNED BY:	JH
CHECKED BY:	MT

SUMMIT BRIDGE ROAD CROSS SECTIONS

SHEET NO.	45
TOTAL SHTS.	82


S:\PROJECTS\TRANSPORTATION\NEW CASTLE\301\ROAD\T201011301\PLANS\XREFS\CPBORD XS_2C URS.DGN

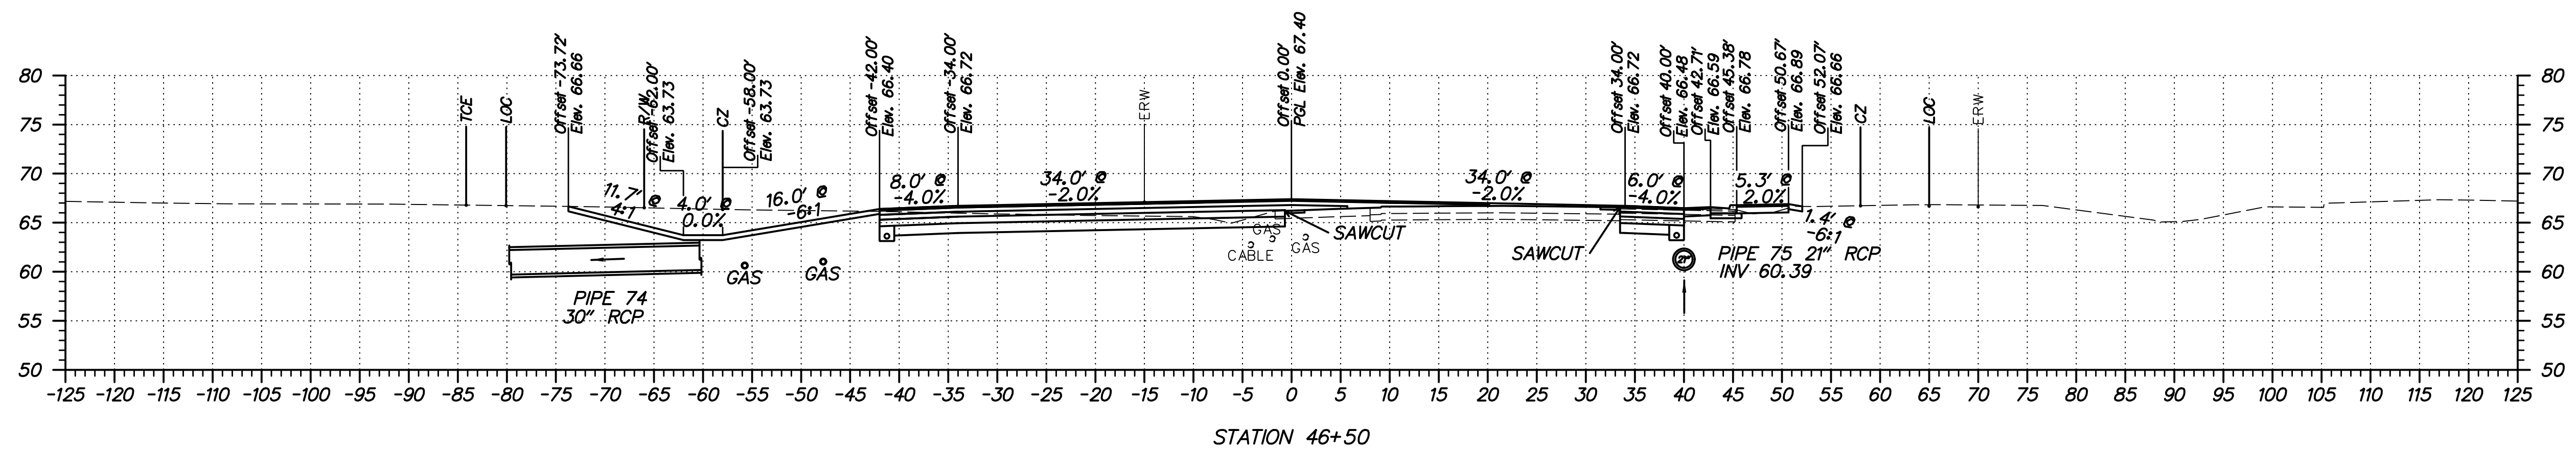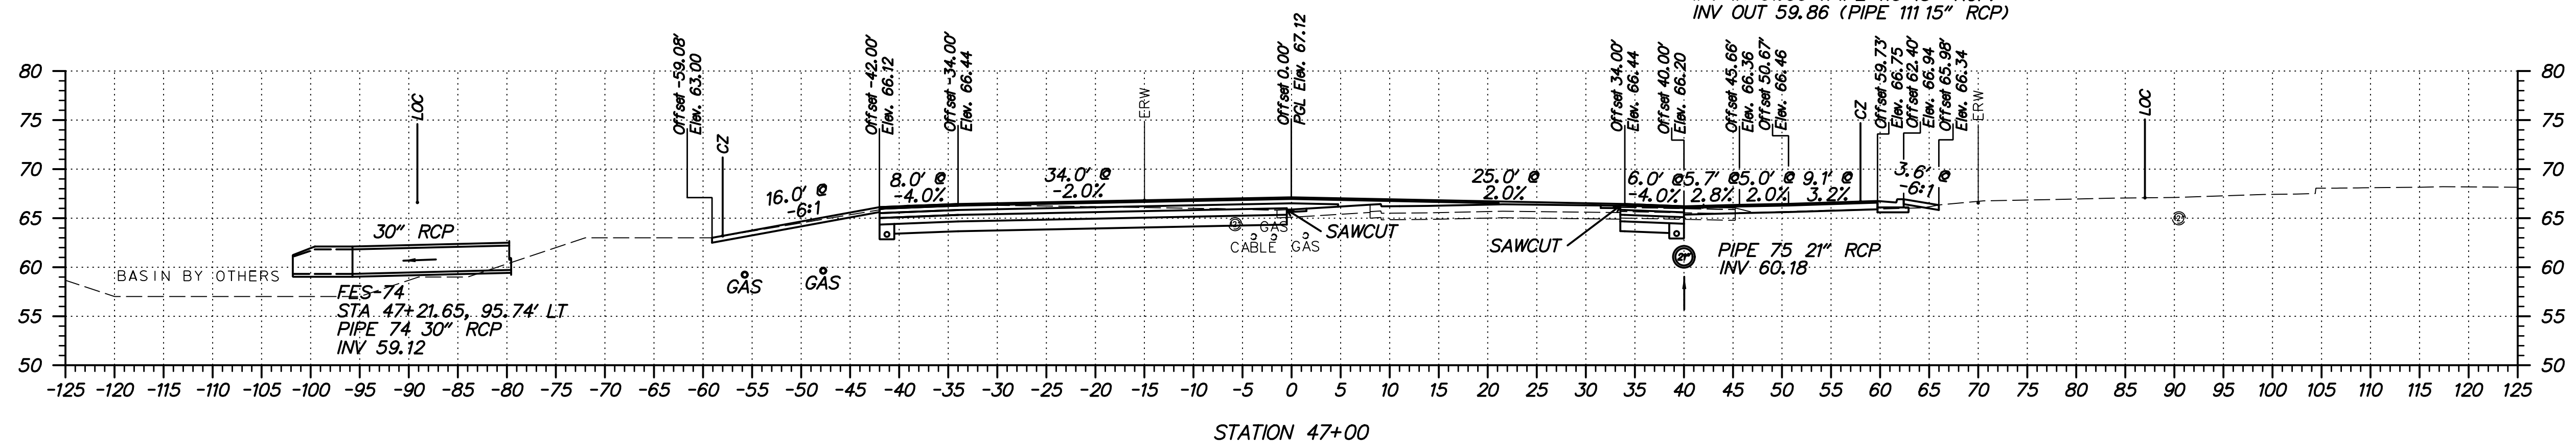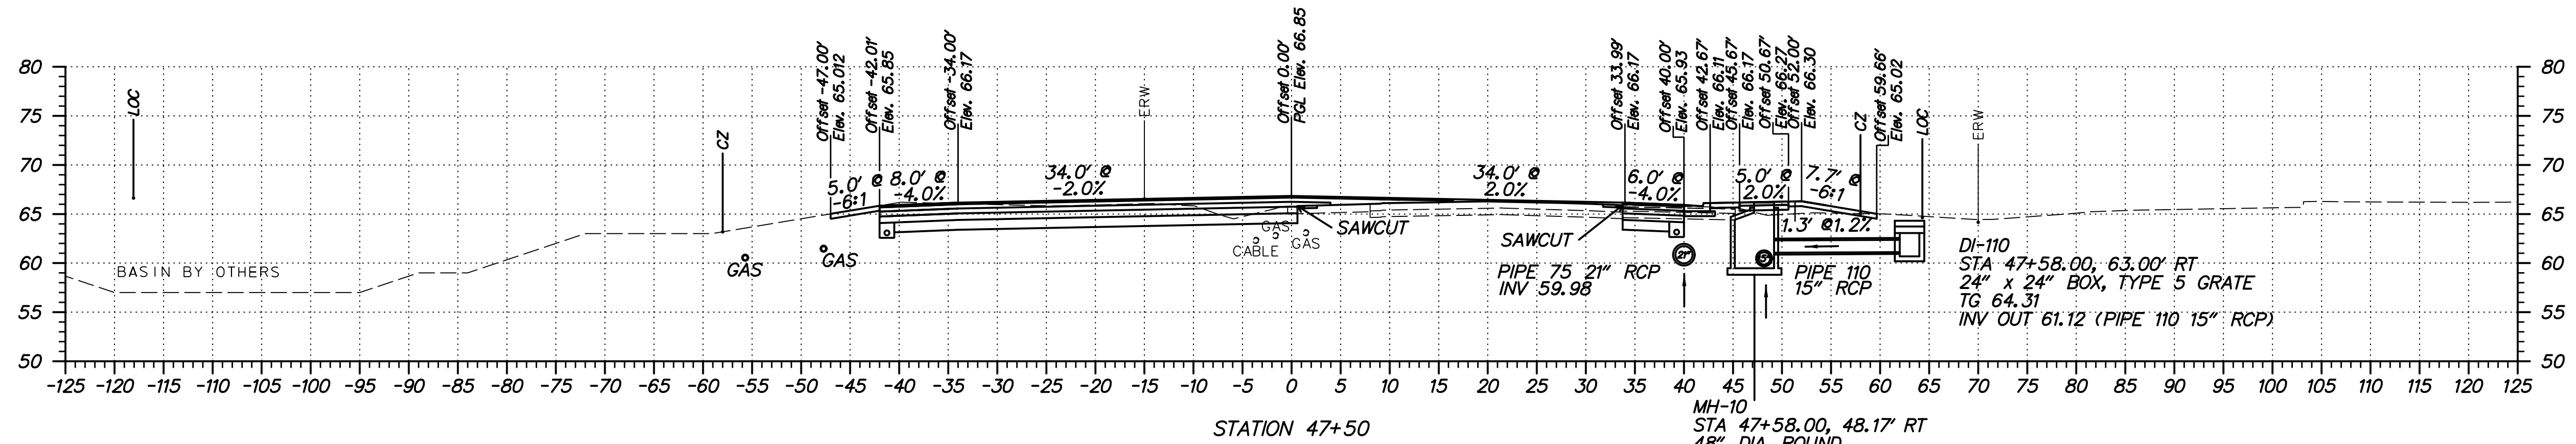

FINAL PLANS



ADDENDUMS / REVISIONS	

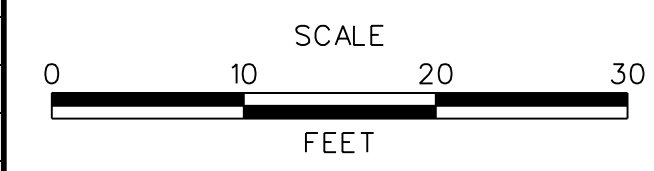


SUMMIT BRIDGE ROAD AND ARMSTRONG CORNER ROAD INTERSECTION IMPROVEMENTS

CONTRACT	T201011303
COUNTY	NEW CASTLE
BRIDGE NO.	
DESIGNED BY:	JH
CHECKED BY:	MT


SUMMIT BRIDGE ROAD CROSS SECTIONS

SHEET NO.	46
TOTAL SHTS.	82


S:\PROJECTS\TRANSPORTATION\NEW CASTLE\301\ROAD\T201011301\PLANS\XREFS\CPBOARD XS_2C URS.DGN

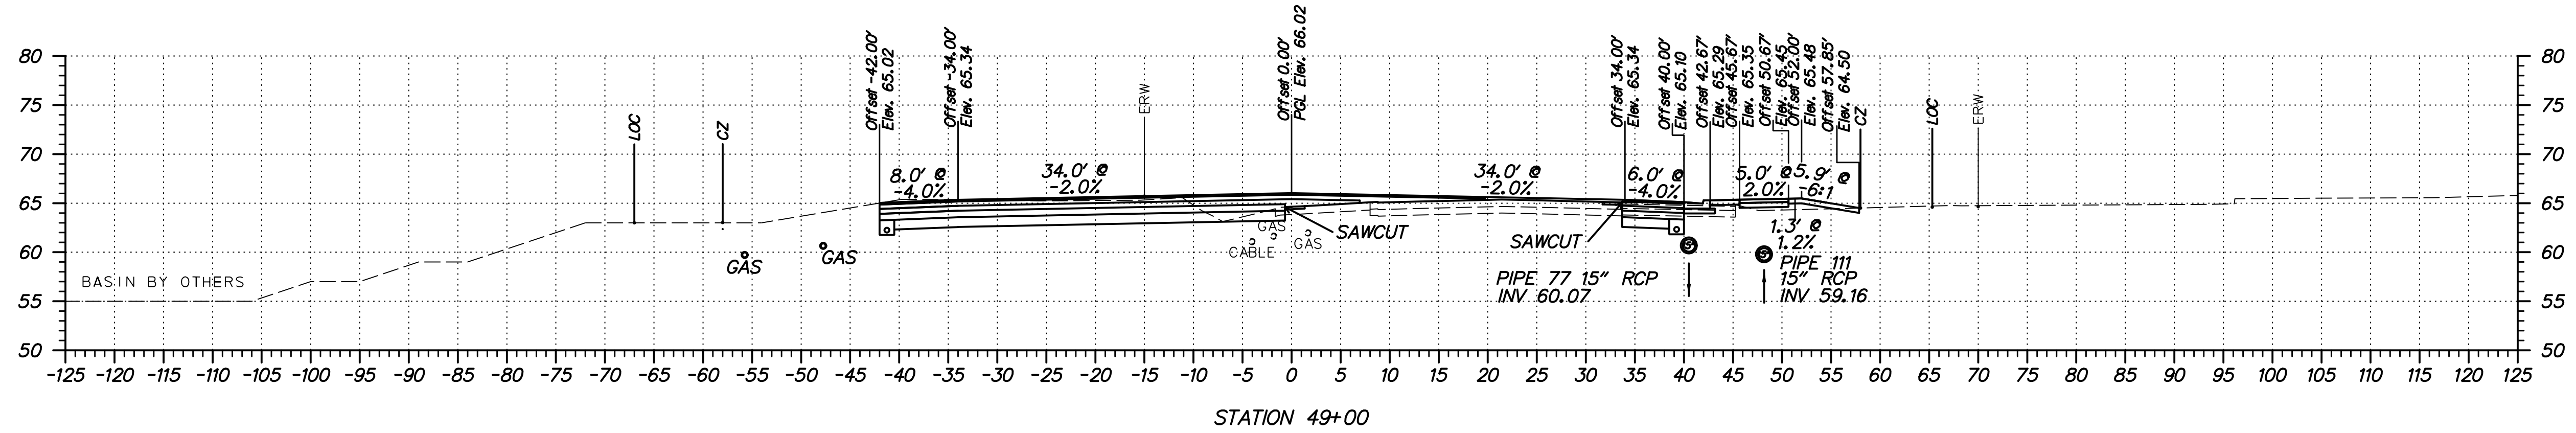

STATION 49+00

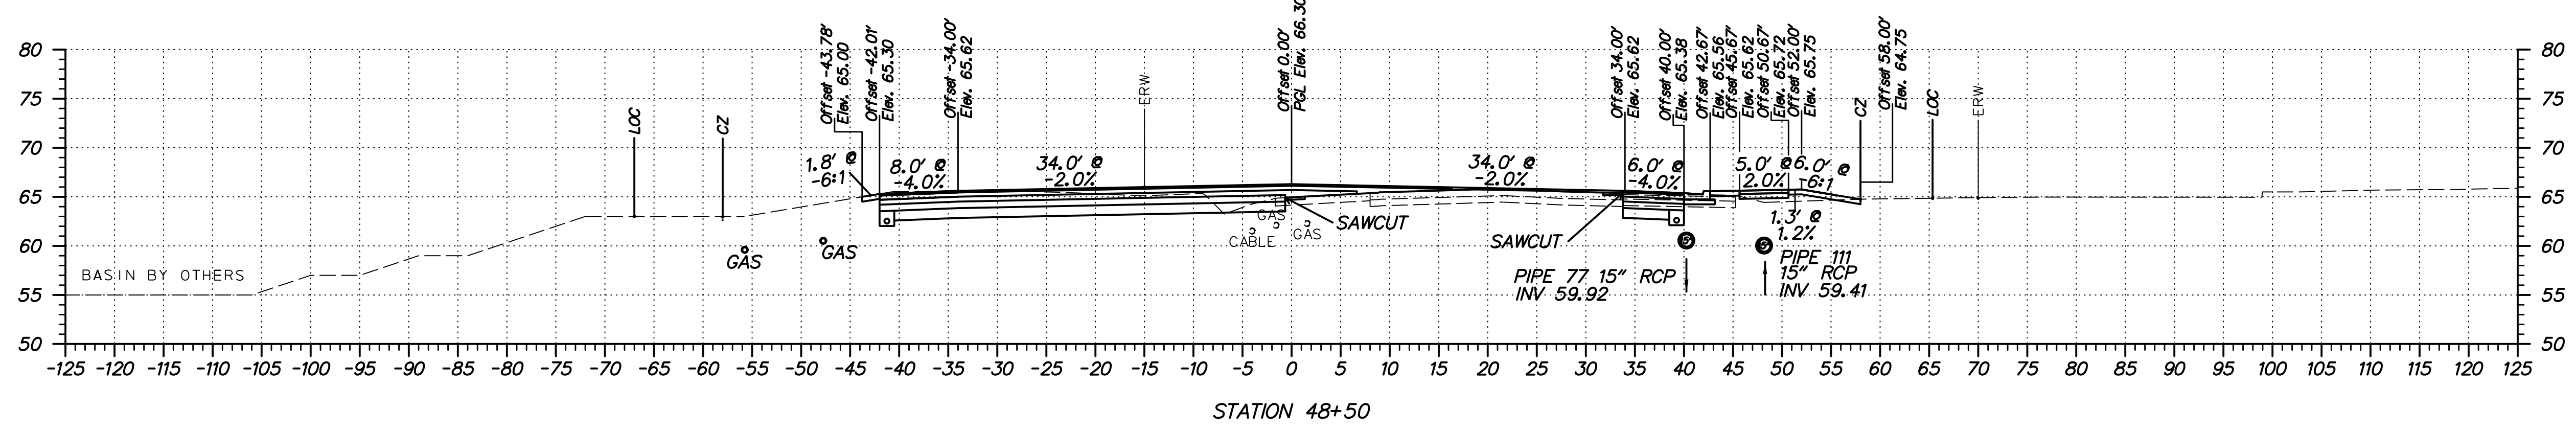

STATION 48+50

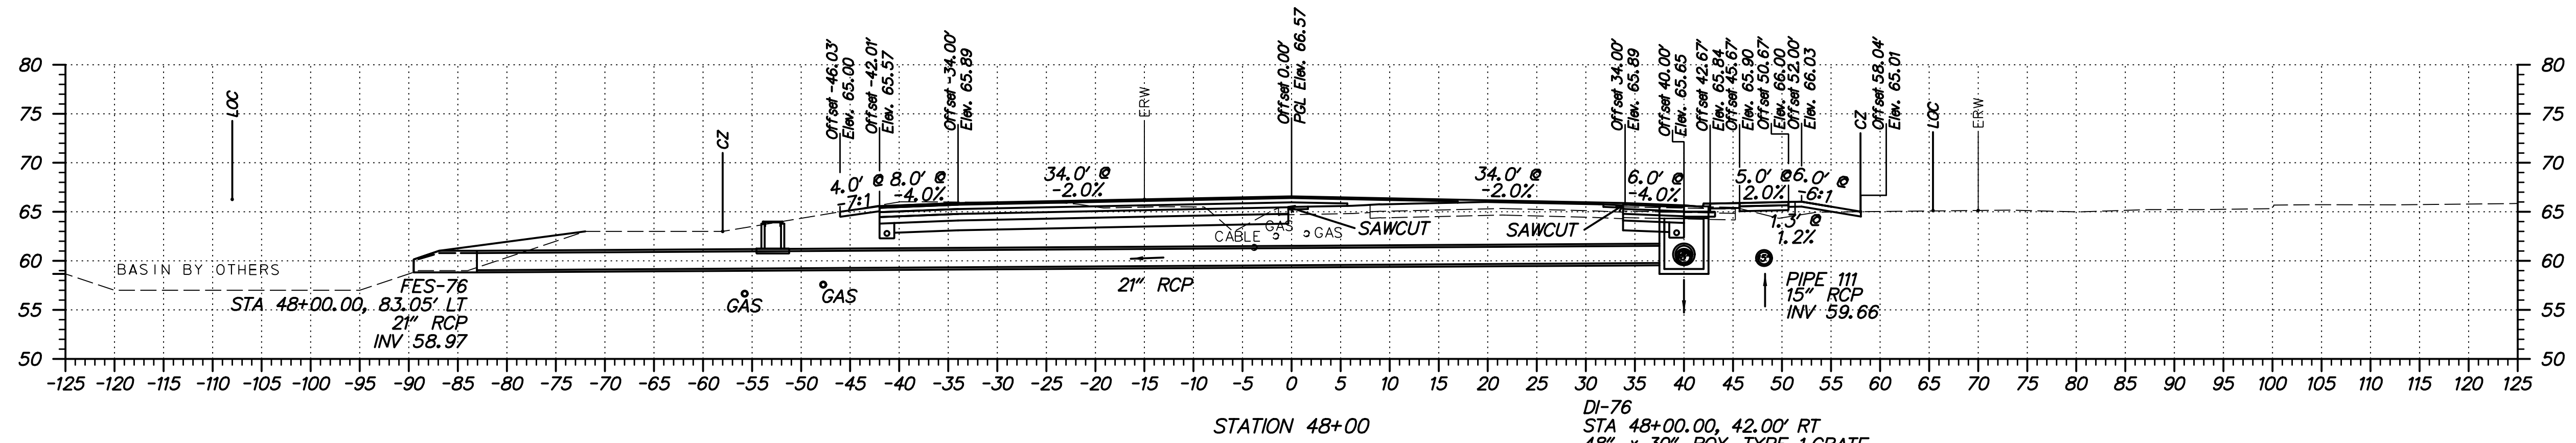


STATION 48+00

DI-76
 STA 48+00.00, 42.00' RT
 48" x 30" BOX, TYPE 1 GRATE
 TG 65.57
 INV IN 59.79 (PIPE 75 21" RCP)
 INV IN 59.79 (PIPE 77 15" RCP)
 INV OUT 59.79 (PIPE 76 21" RCP)



ADDENDUMS / REVISIONS	

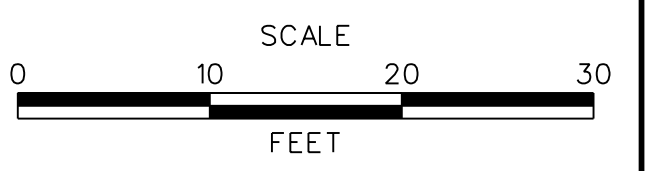

SUMMIT BRIDGE ROAD AND ARMSTRONG CORNER ROAD INTERSECTION IMPROVEMENTS




CONTRACT	T201011303
COUNTY	NEW CASTLE
BRIDGE NO.	
DESIGNED BY:	JH
CHECKED BY:	MT

SUMMIT BRIDGE ROAD CROSS SECTIONS

FINAL PLANS

SHEET NO.	47
TOTAL SHTS.	82


S:\PROJECTS\TRANSPORTATION\NEW CASTLE\301\ROAD\T201011301\PLANS\XREFS\CPBOARD XS-2C URS.DGN

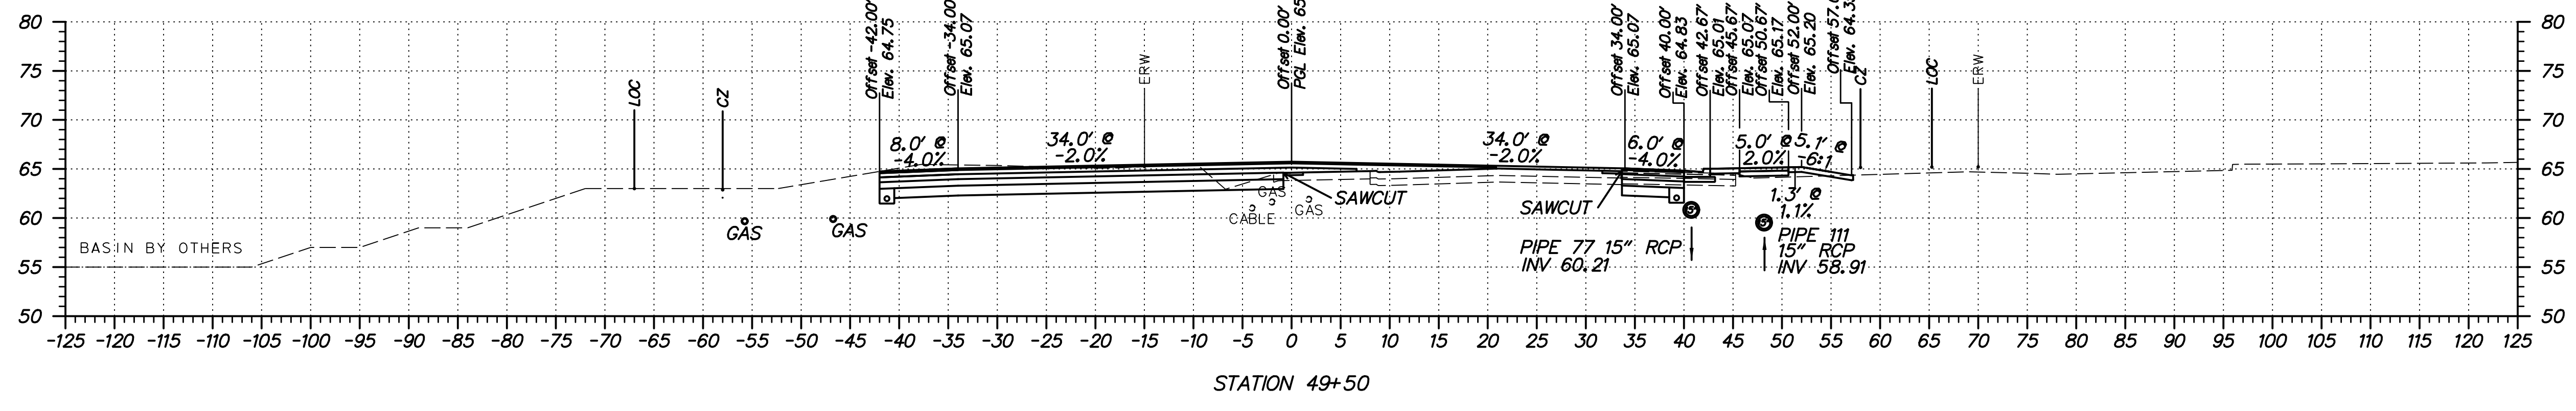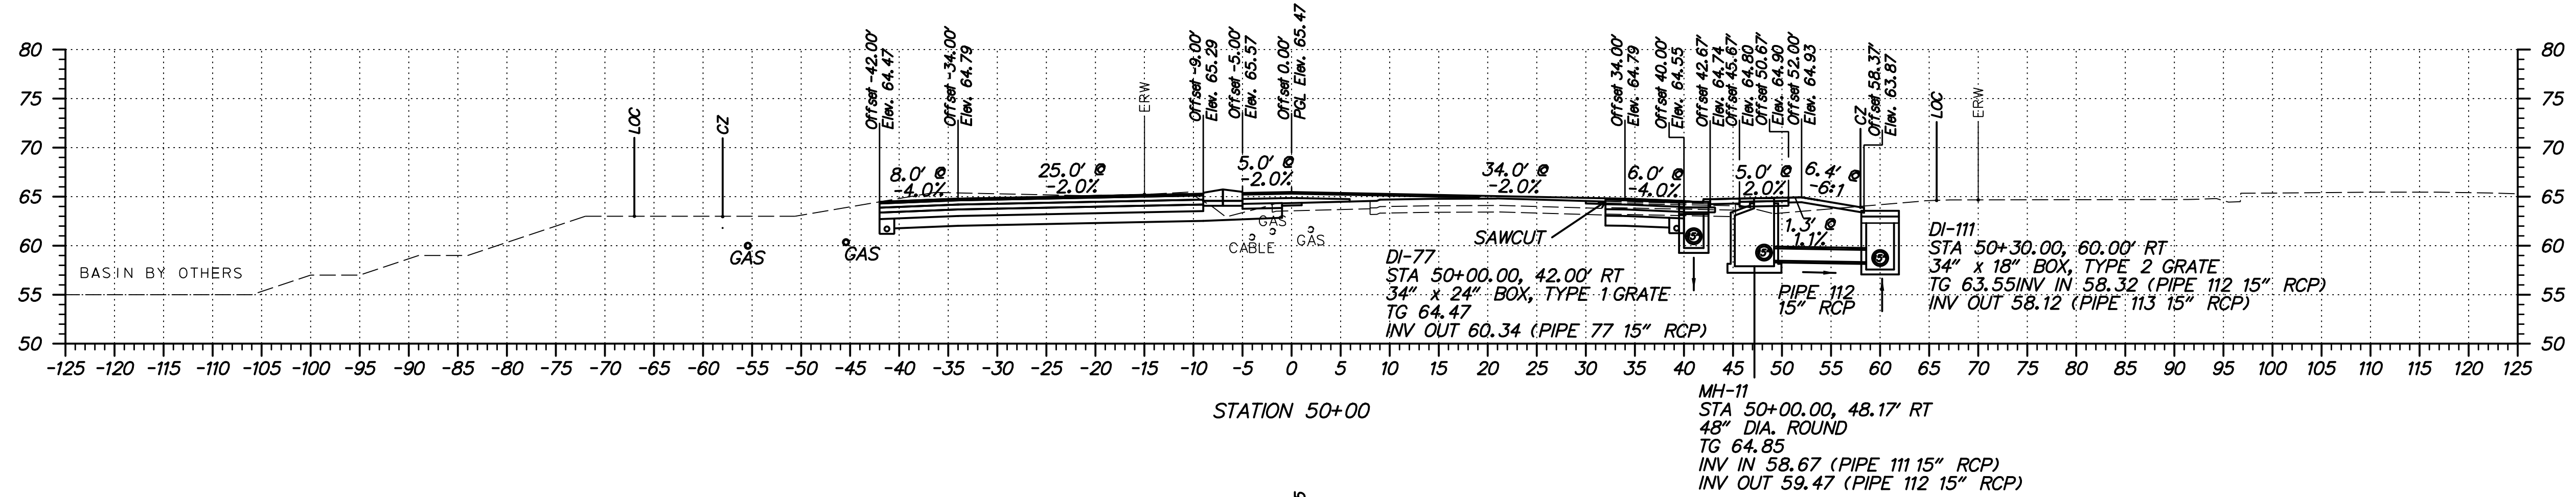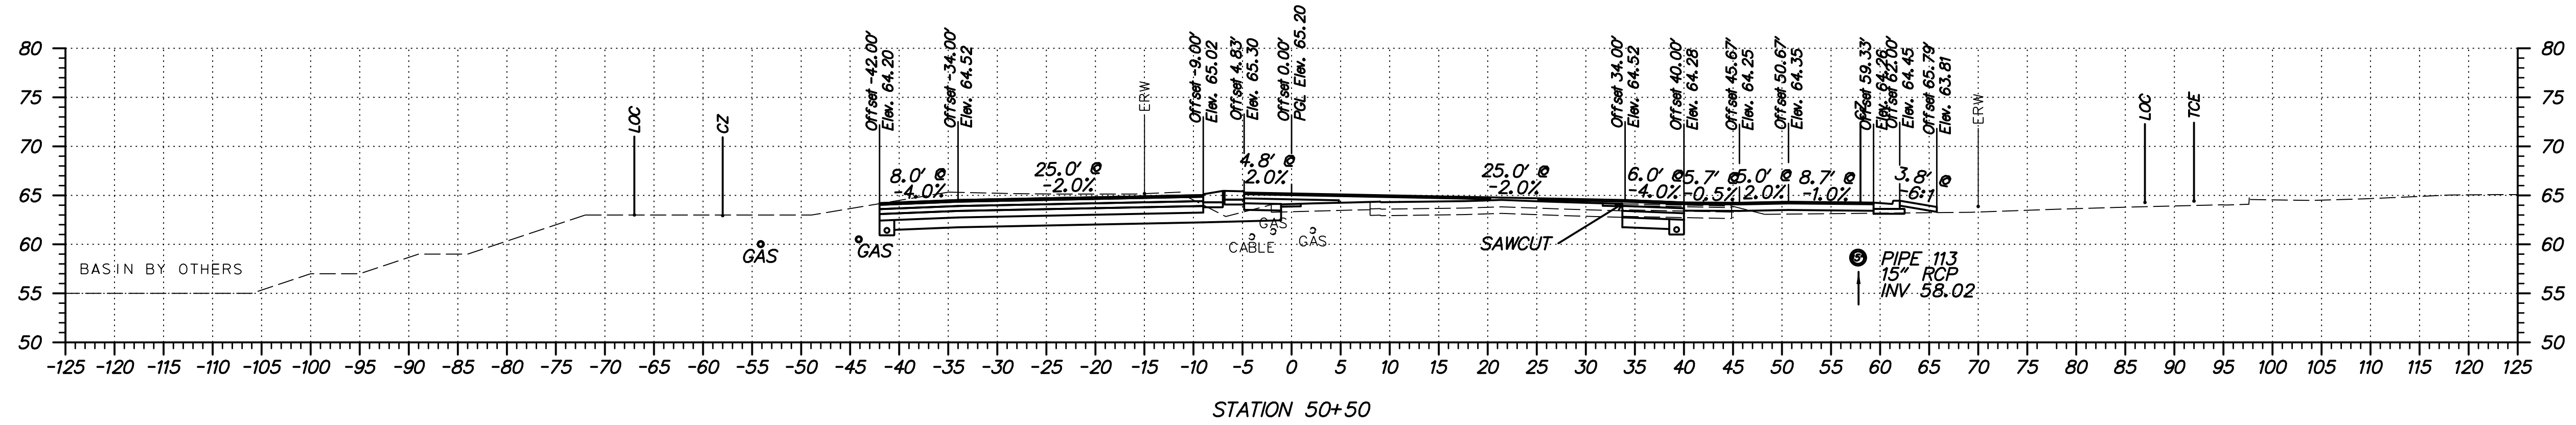

FINAL PLANS



ADDENDUMS / REVISIONS	

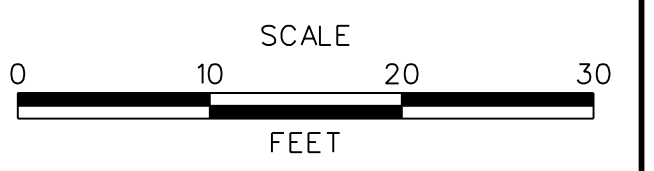




SUMMIT BRIDGE ROAD AND ARMSTRONG CORNER ROAD INTERSECTION IMPROVEMENTS

CONTRACT	T201011303
COUNTY	NEW CASTLE
BRIDGE NO.	
DESIGNED BY:	JH
CHECKED BY:	MT


SUMMIT BRIDGE ROAD CROSS SECTIONS

SHEET NO.	48
TOTAL SHTS.	82


S:\PROJECTS\TRANSPORTATION\NEW CASTLE\301\ROAD\T201011301\PLANS\XREFS\CPBORDD XS_2C URS.DGN

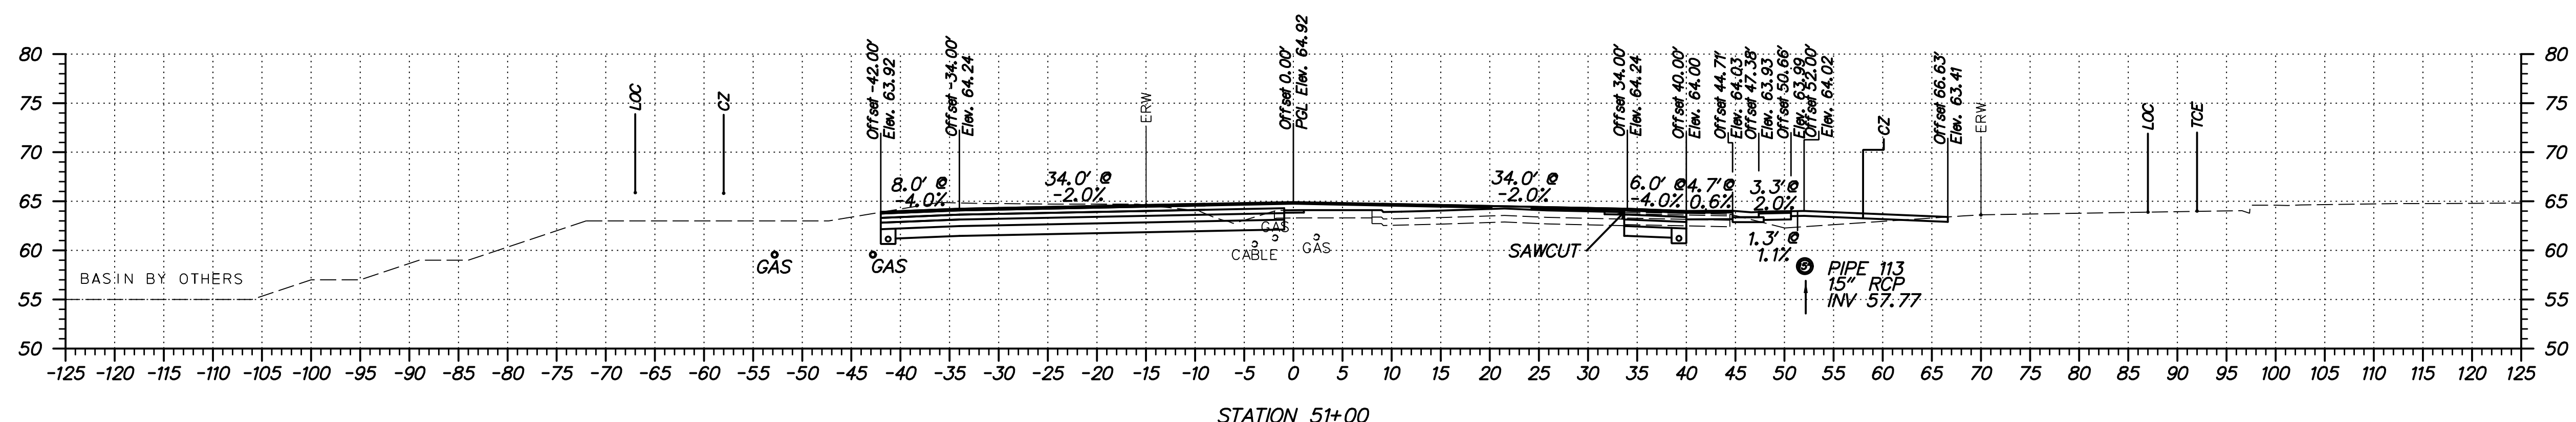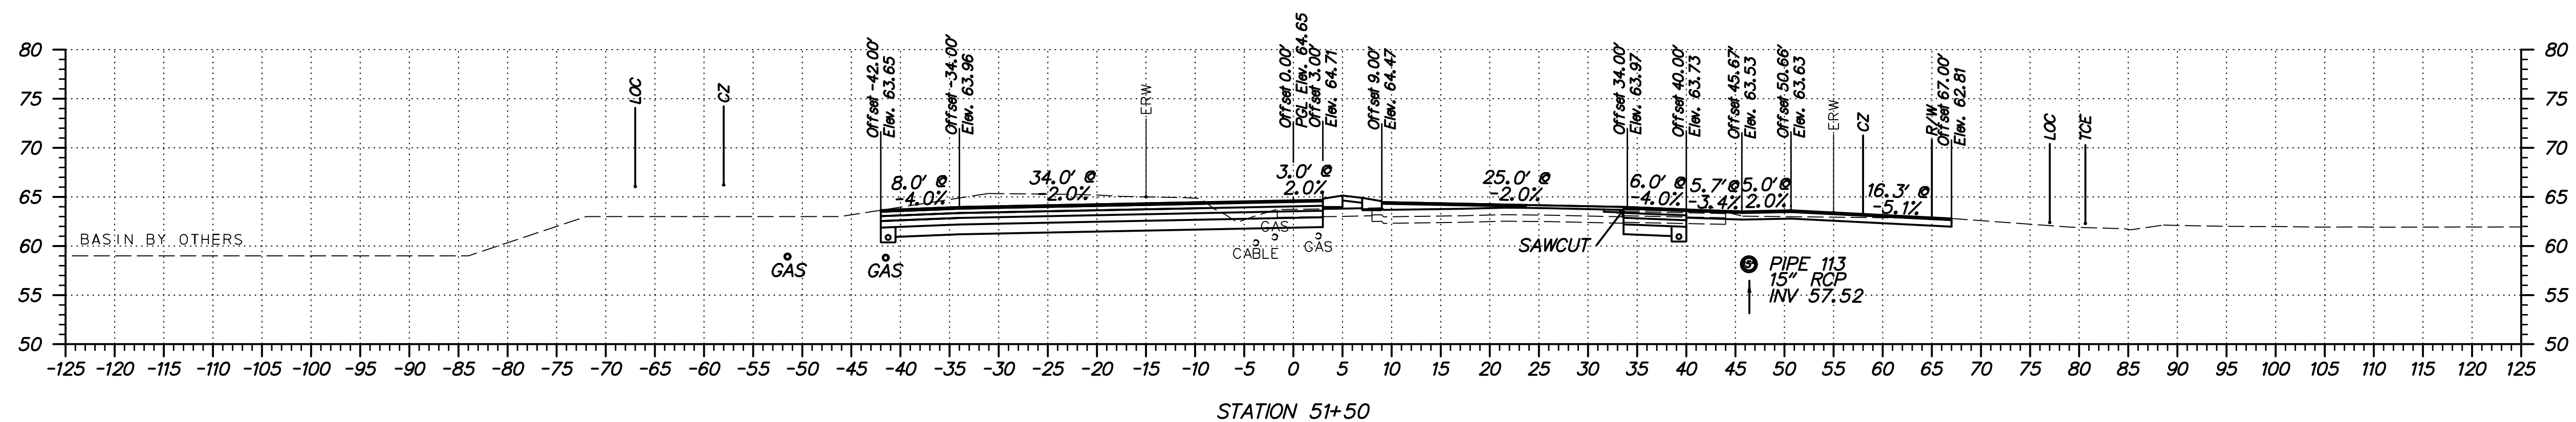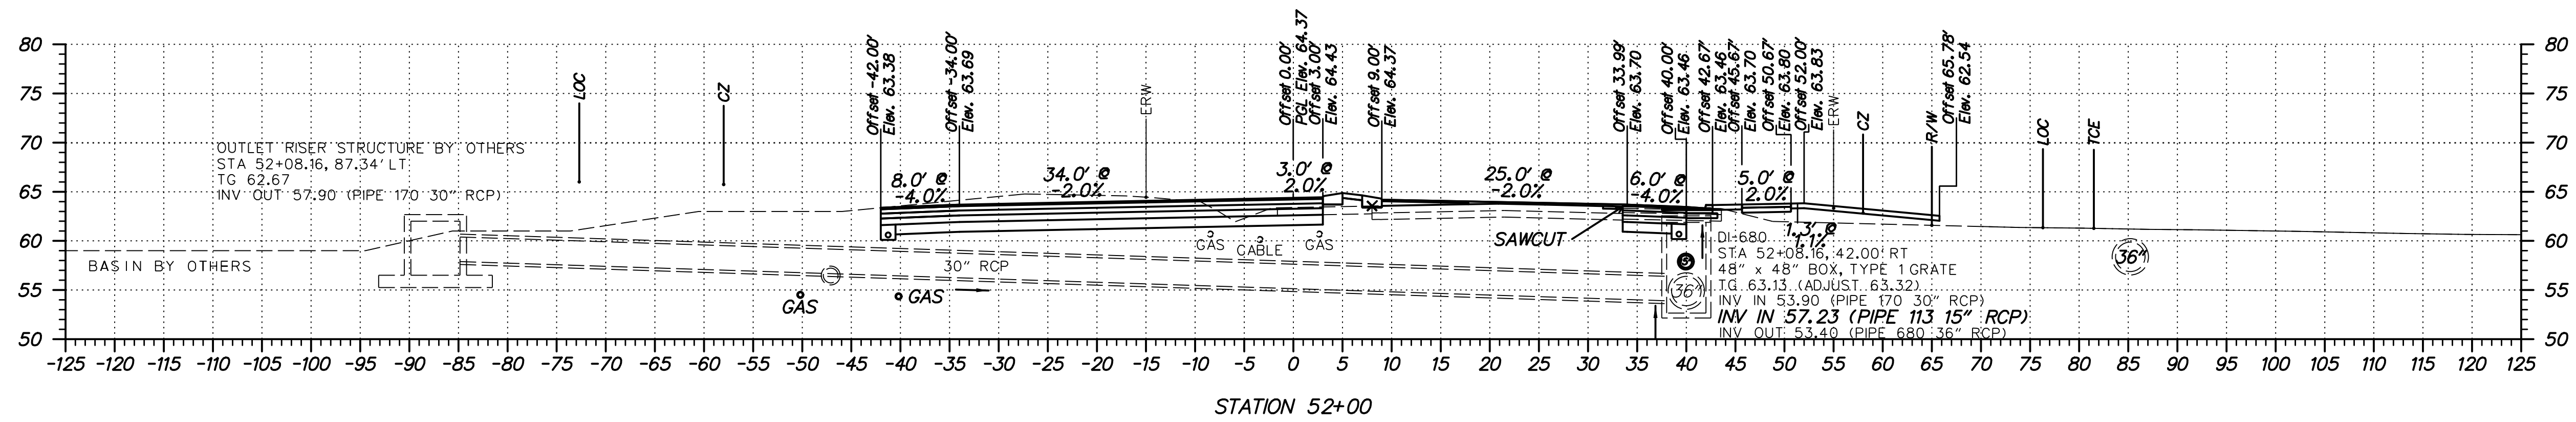

FINAL PLANS

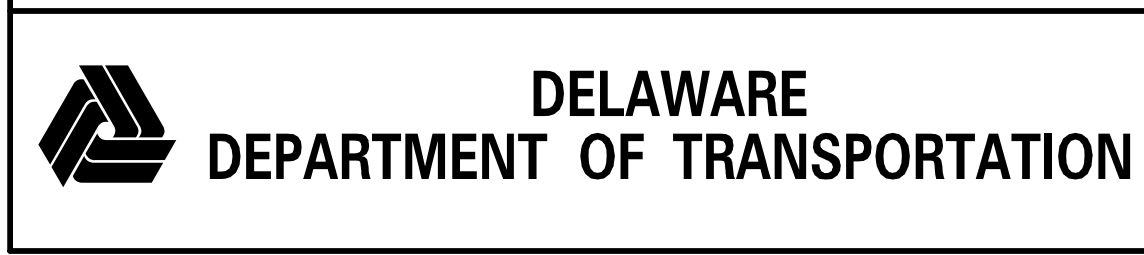

ADDENDUMS / REVISIONS	

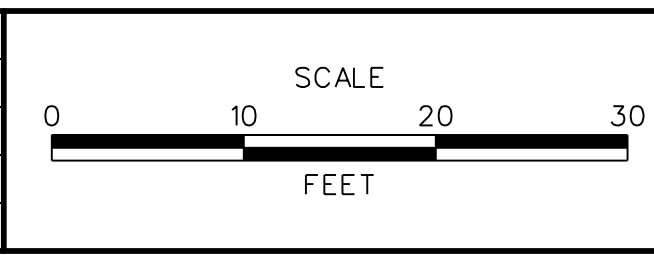


SUMMIT BRIDGE ROAD AND ARMSTRONG CORNER ROAD INTERSECTION IMPROVEMENTS


CONTRACT	T201011303
COUNTY	NEW CASTLE
BRIDGE NO.	
DESIGNED BY:	JH
CHECKED BY:	MT

SUMMIT BRIDGE ROAD CROSS SECTIONS	SHEET NO. 49
	TOTAL SHTS. 82


S:\PROJECTS\TRANSPORTATION\NEW CASTLE\301\ROAD\T201011301\PLANS\XREFS\CPBOARD_XS-2C_URS.DGN

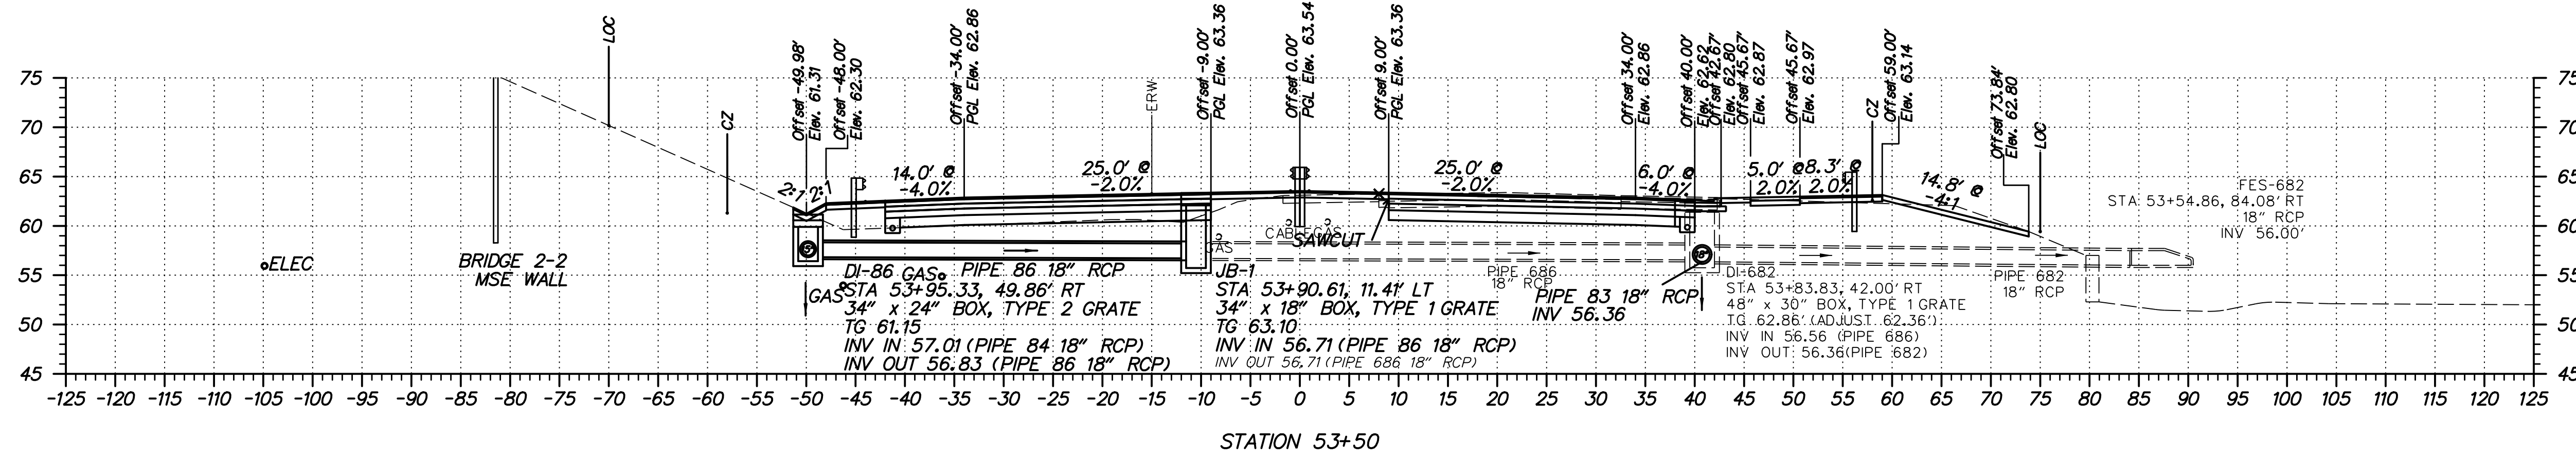

STATION 53+50

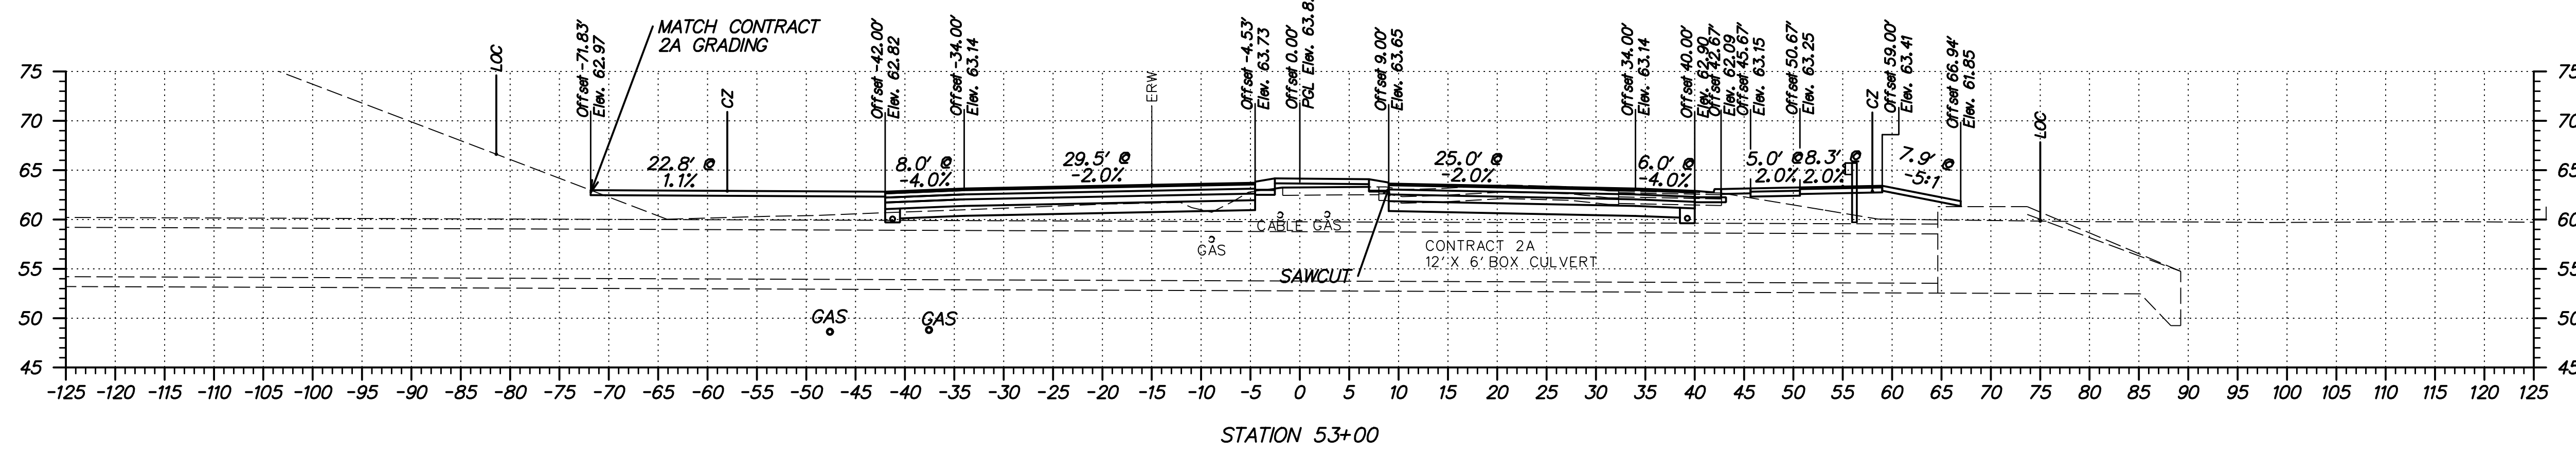

STATION 53+00

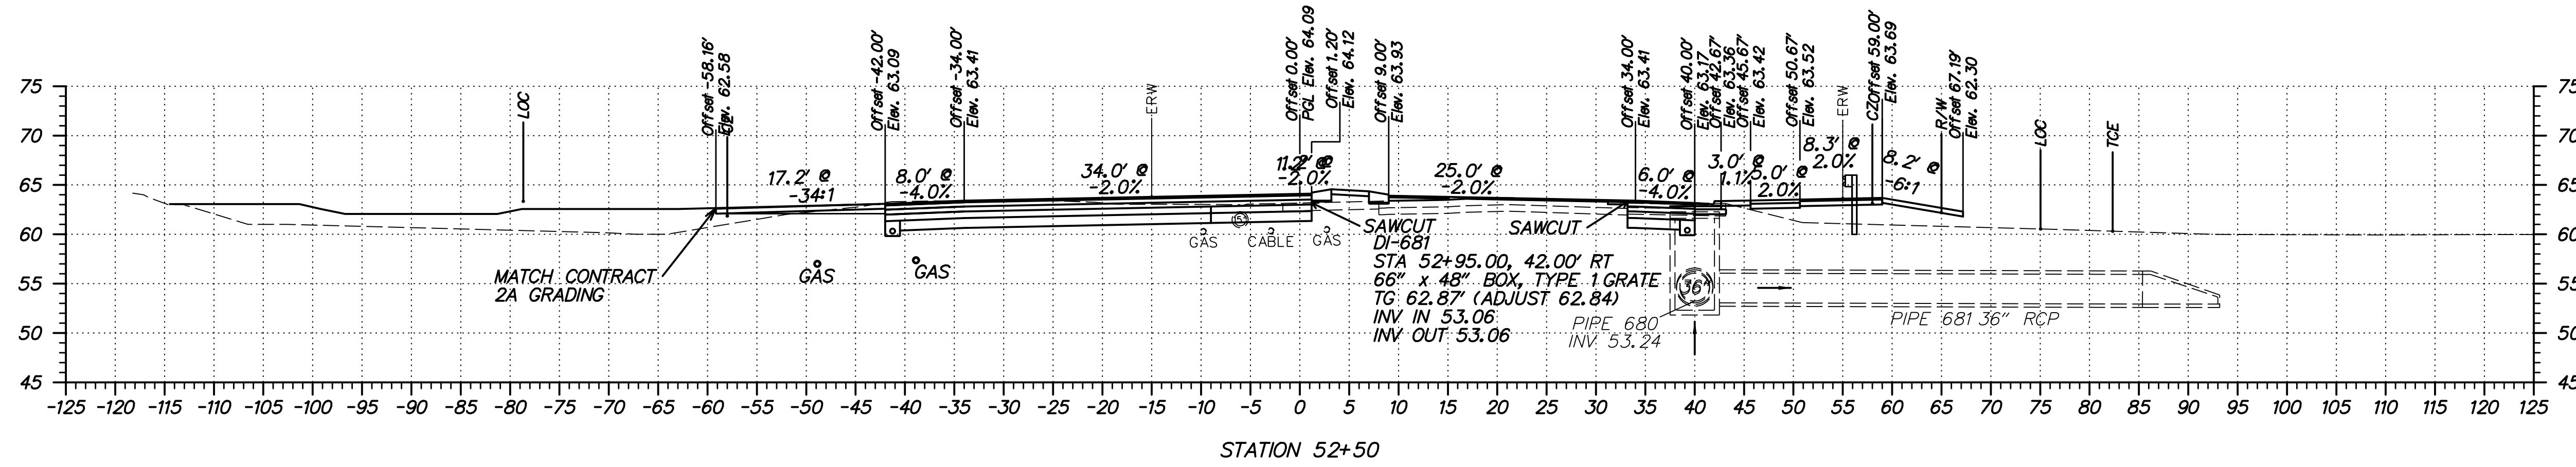


STATION 52+50

FINAL PLANS



ADDENDUMS / REVISIONS	



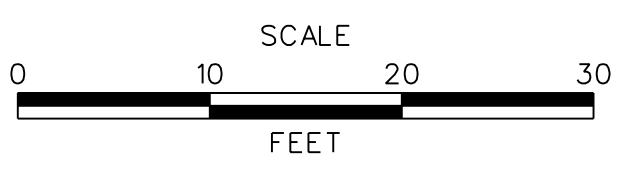


SUMMIT BRIDGE ROAD AND ARMSTRONG CORNER ROAD INTERSECTION IMPROVEMENTS


CONTRACT	T201011303
COUNTY	NEW CASTLE
BRIDGE NO.	
DESIGNED BY:	JH
CHECKED BY:	MT

CROSS SECTIONS	SHEET NO.	50
	TOTAL SHTS.	82

S:\PROJECTS\TRANSPORTATION\NEW CASTLE\301\ROAD\T201011301\PLANS\XREFS\CPBOARD_XS_2C_URS.DGN

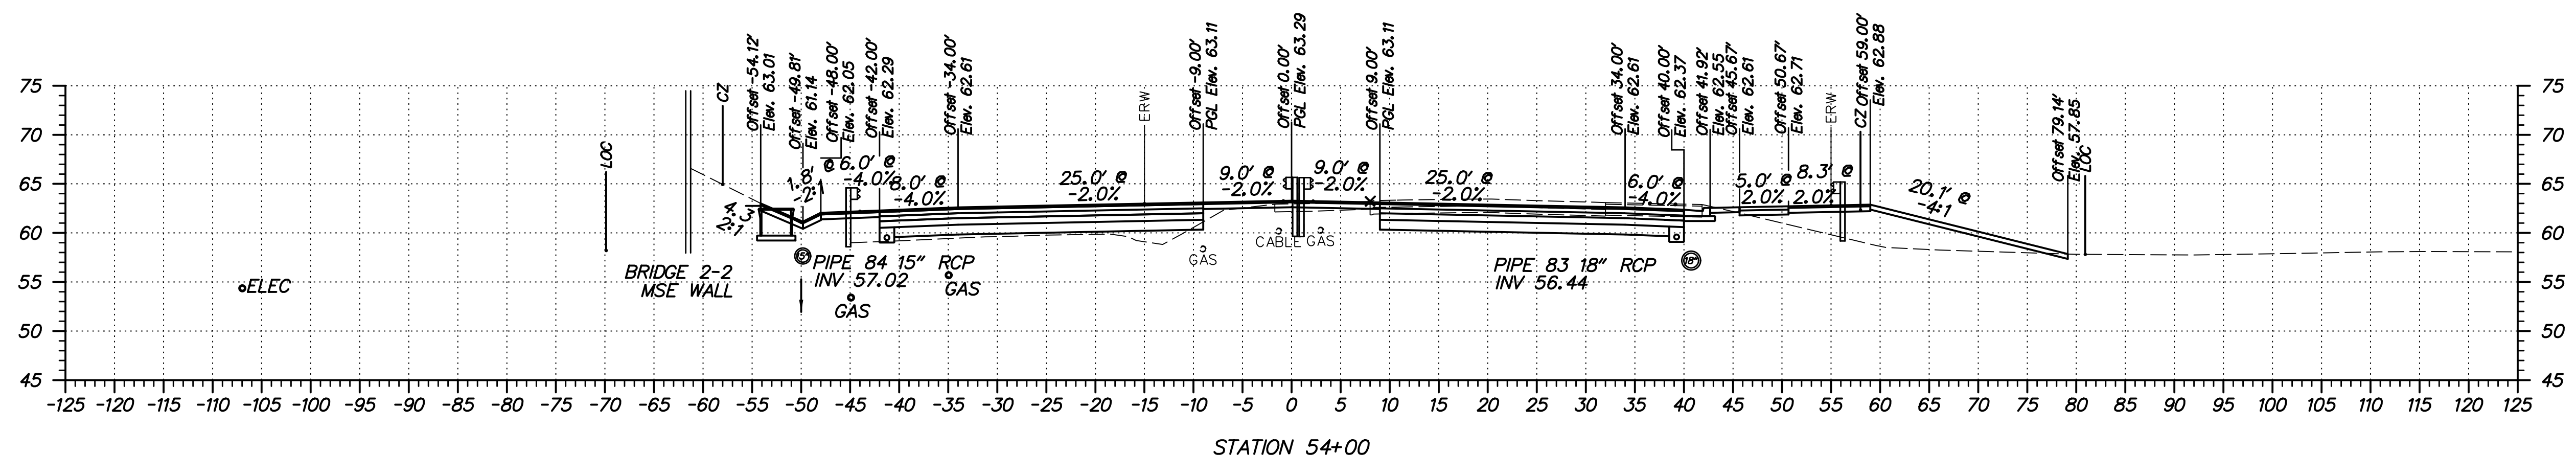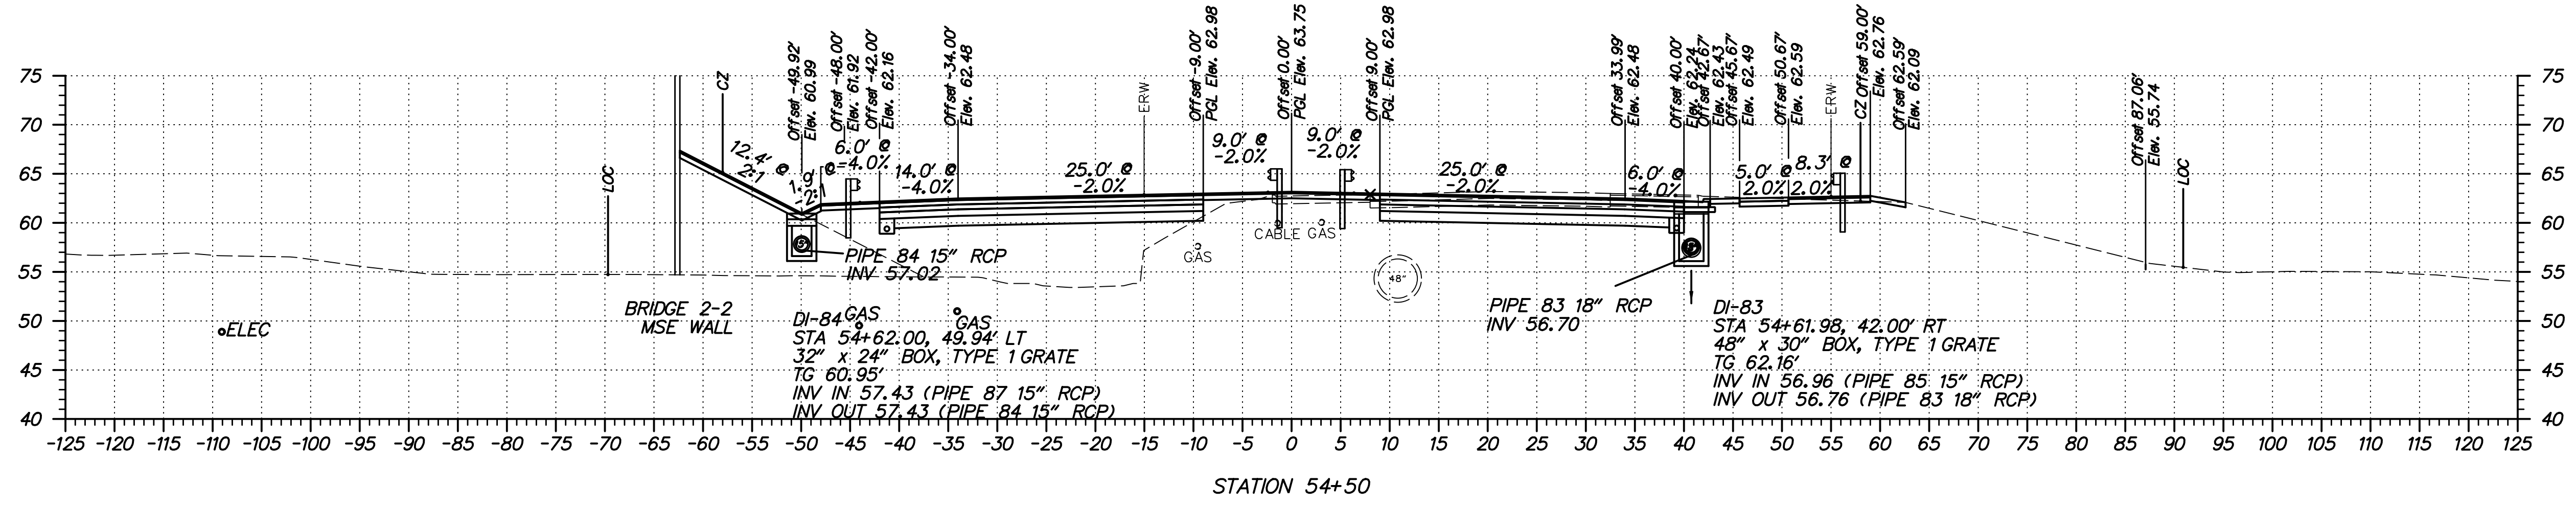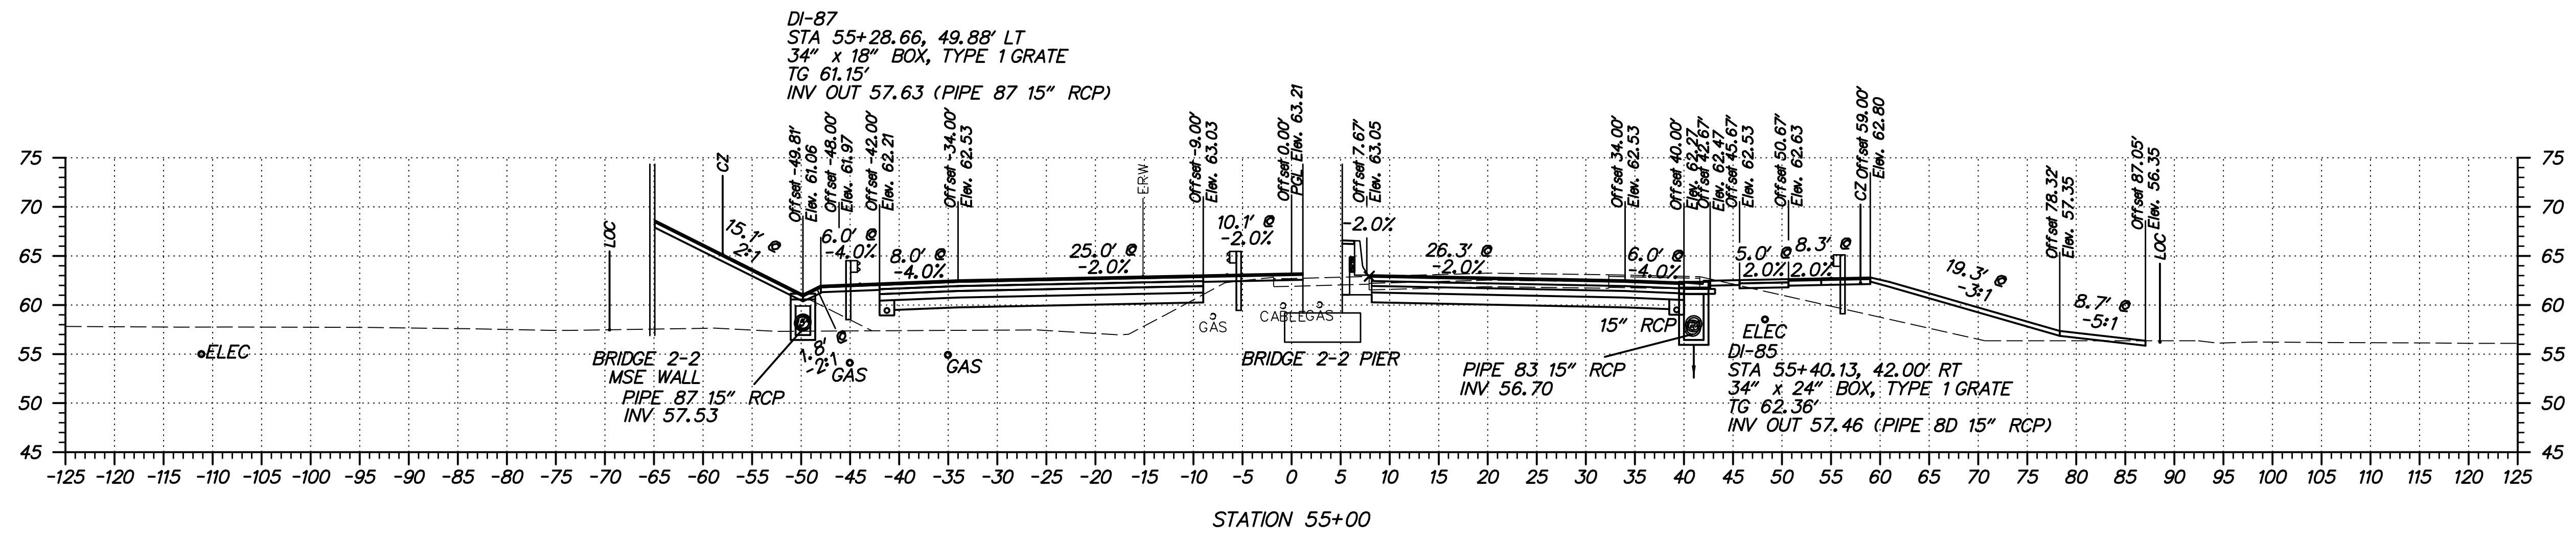

ADDENDUMS / REVISIONS	

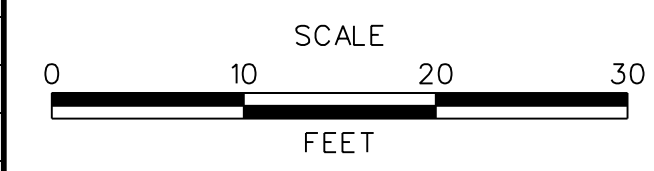

SUMMIT BRIDGE ROAD AND ARMSTRONG CORNER ROAD INTERSECTION IMPROVEMENTS




CONTRACT	T201011303
COUNTY	NEW CASTLE
BRIDGE NO.	
DESIGNED BY:	JH
CHECKED BY:	MT

SUMMIT BRIDGE ROAD CROSS SECTIONS

SHEET NO.	51
TOTAL SHTS.	82


FINAL PLANS

S:\PROJECTS\TRANSPORTATION\NEW CASTLE\301\ROAD\T201011301\PLANS\XREFS\CPBOARD_XS-2C_URS.DGN

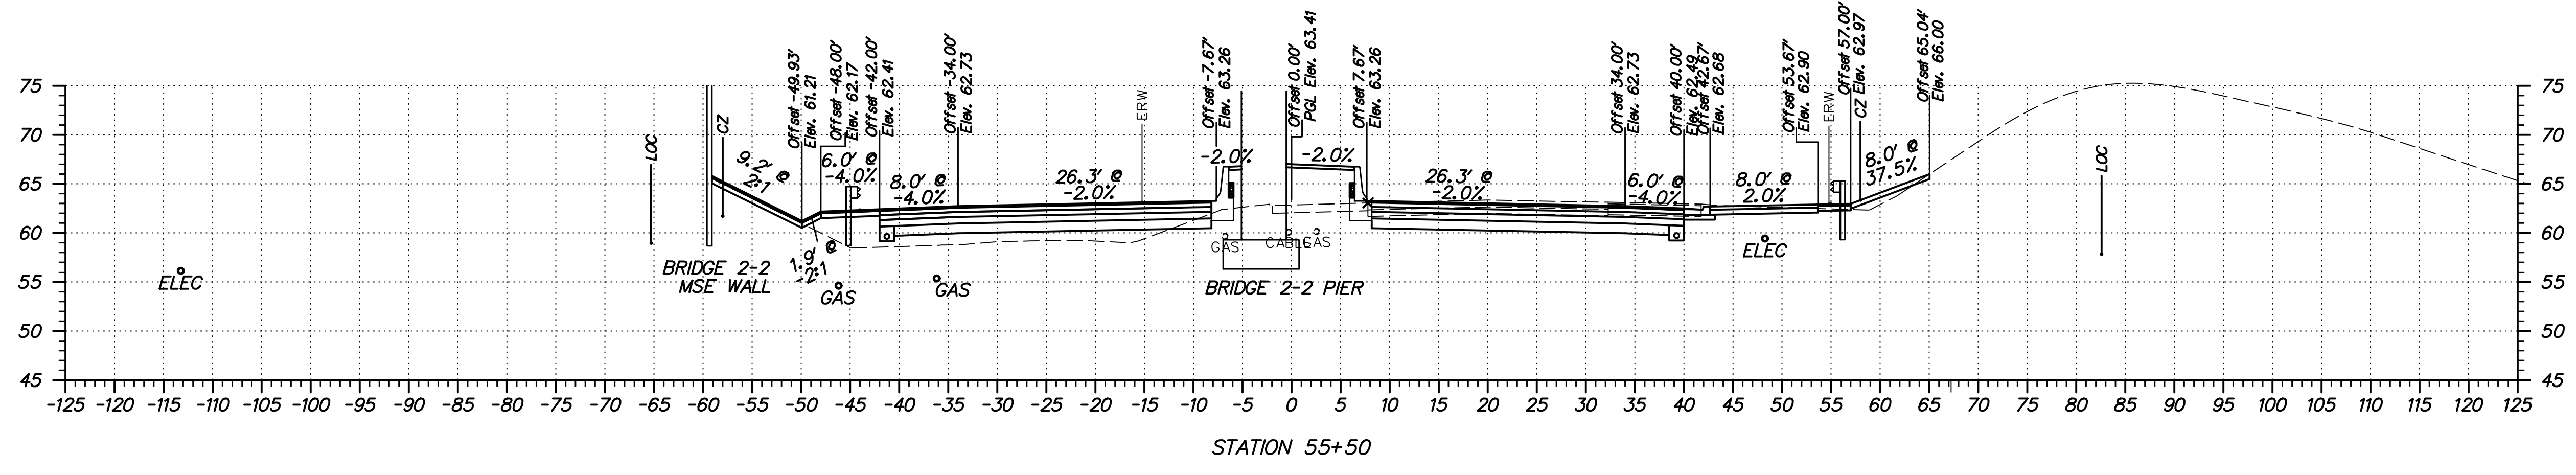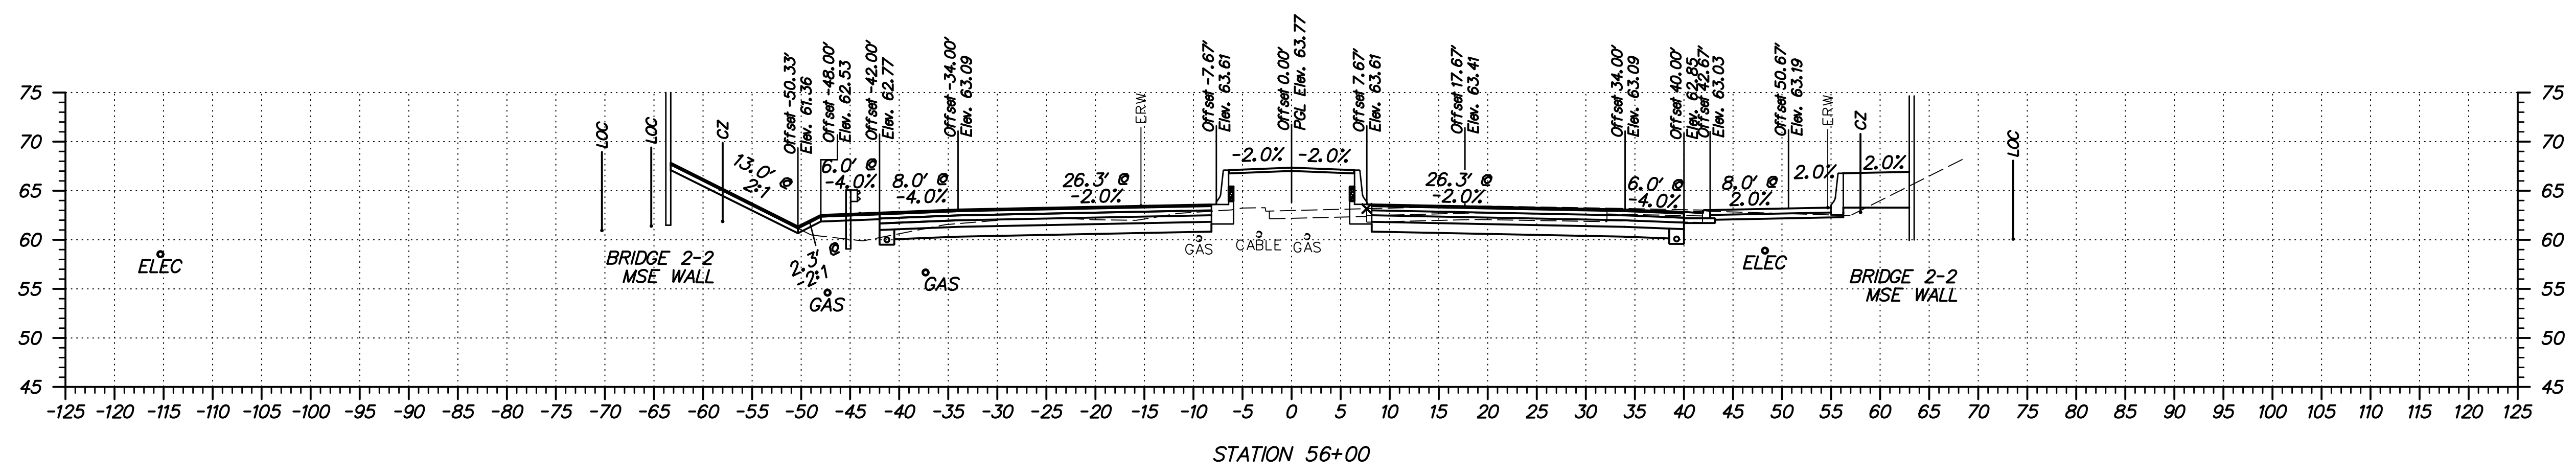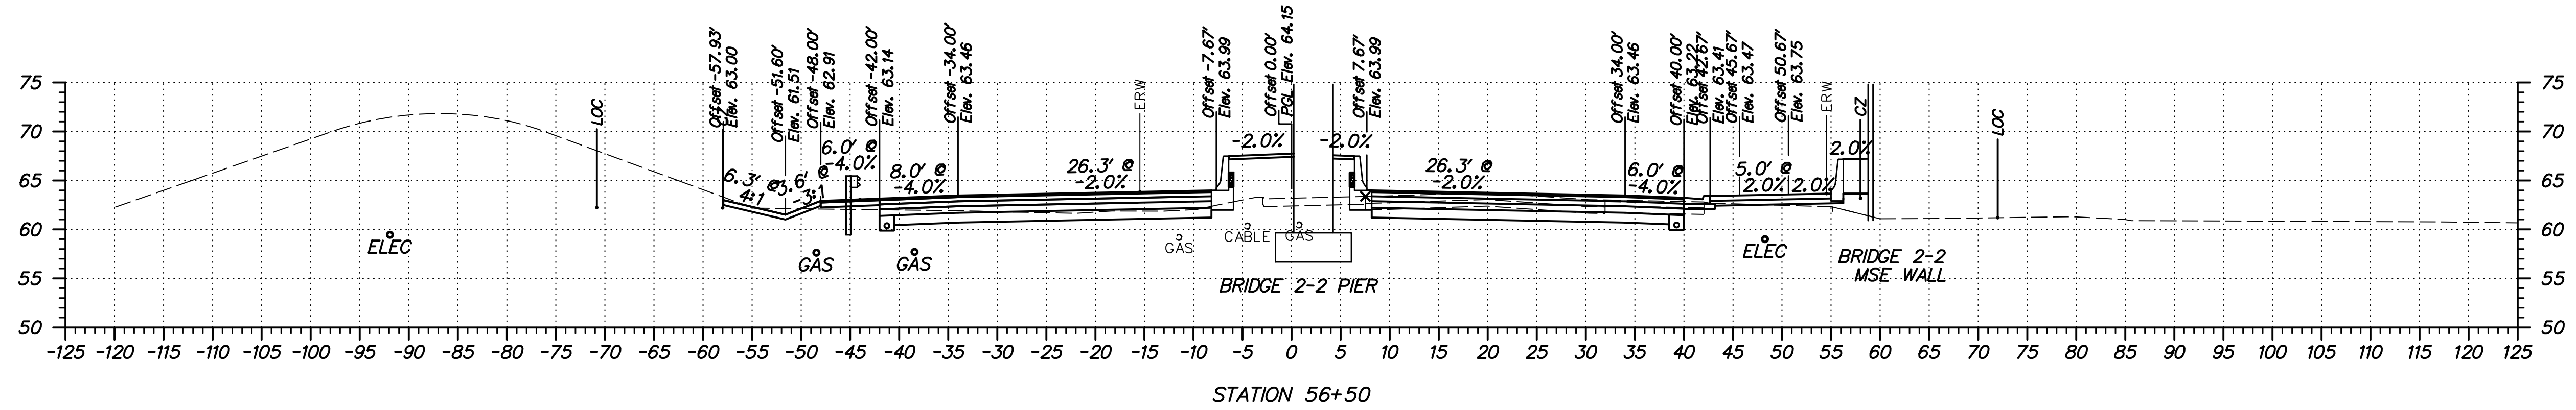

DELAWARE
DEPARTMENT OF TRANSPORTATION

ADDENDUMS / REVISIONS

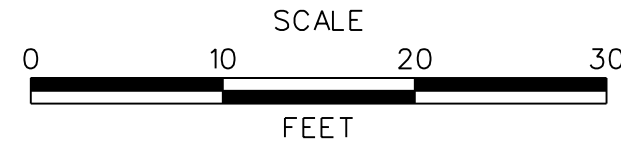

**SUMMIT BRIDGE ROAD
AND ARMSTRONG CORNER ROAD
INTERSECTION IMPROVEMENTS**


CONTRACT	BRIDGE NO.	
T201011303	DESIGNED BY:	JH
COUNTY	CHECKED BY:	MT
NEW CASTLE		

**SUMMIT BRIDGE ROAD
CROSS SECTIONS**


FINAL PLANS

SHEET NO.	52
TOTAL SHTS.	82


S:\PROJECTS\TRANSPORTATION\NEW CASTLE\301\ROAD\T201011301\PLANS\XREFS\CPBOARD XS-2C URS.DGN

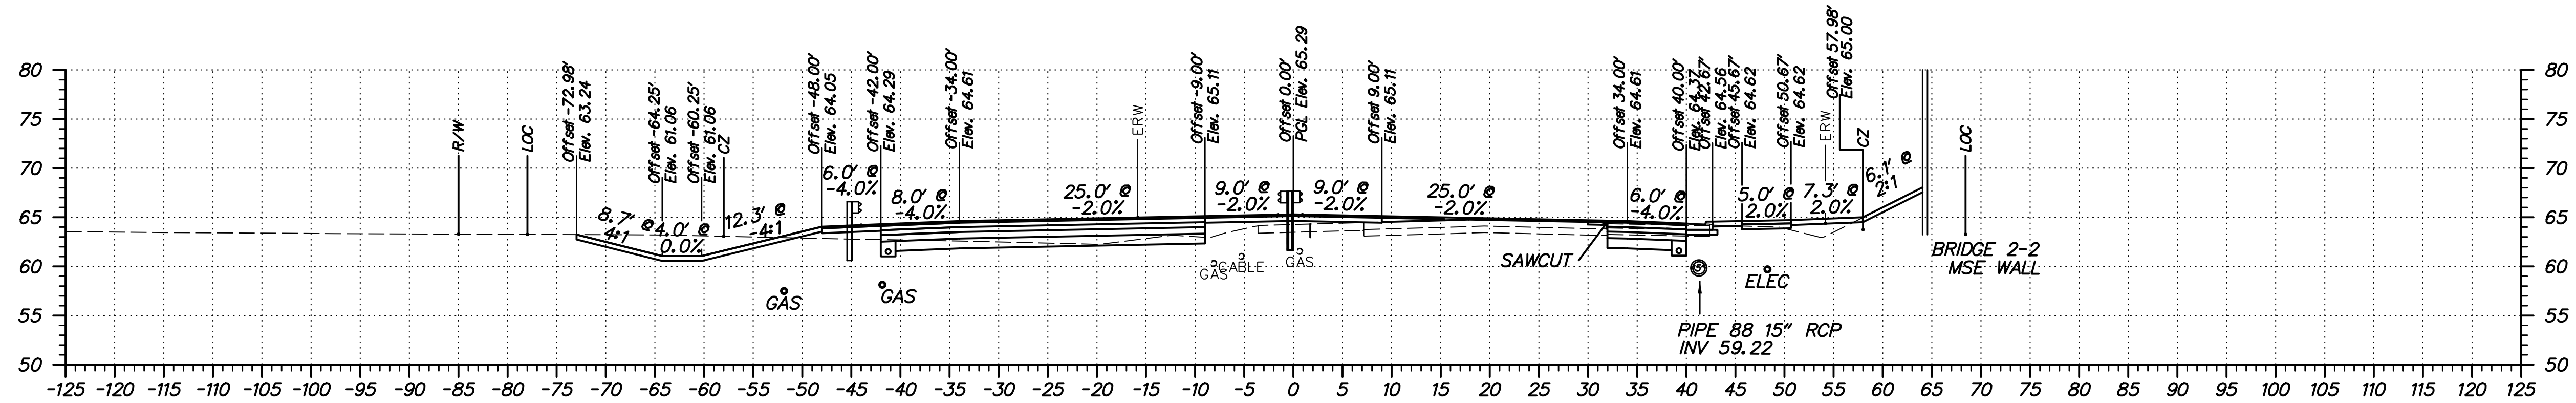

STATION 58+00

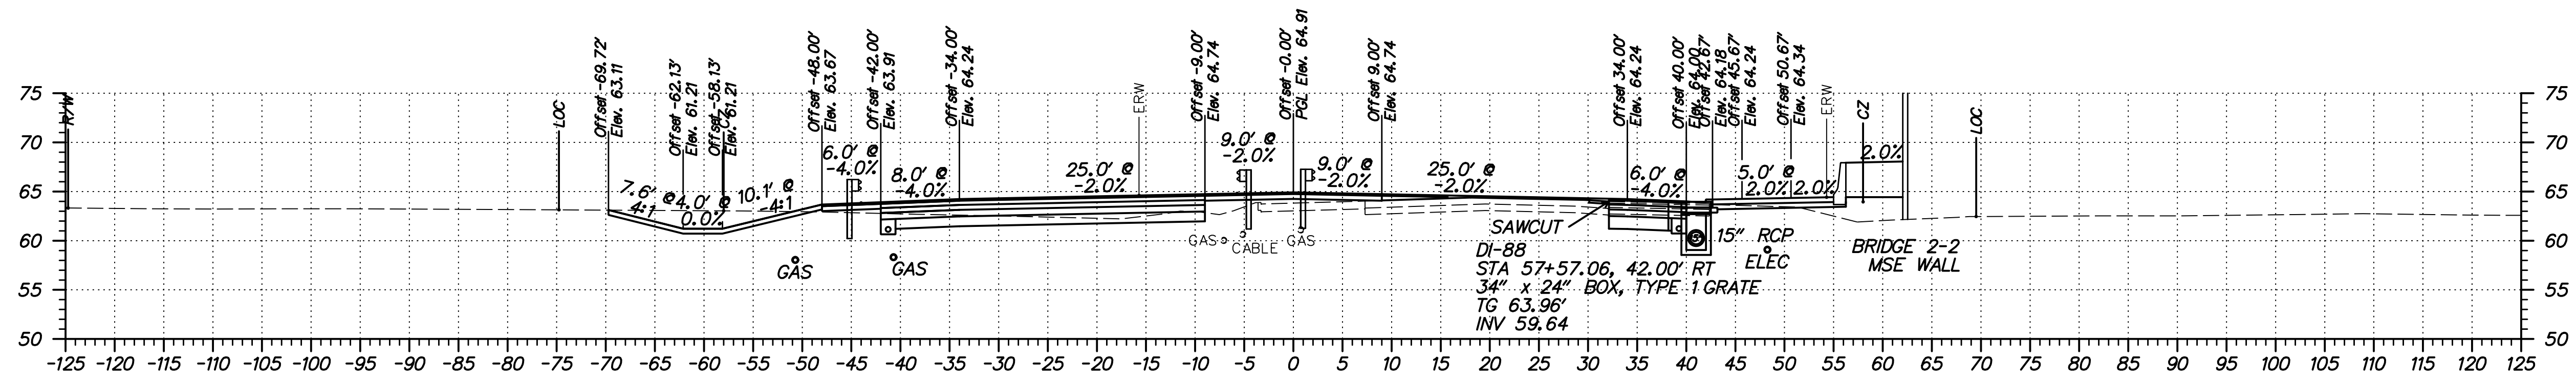


STATION 57+50

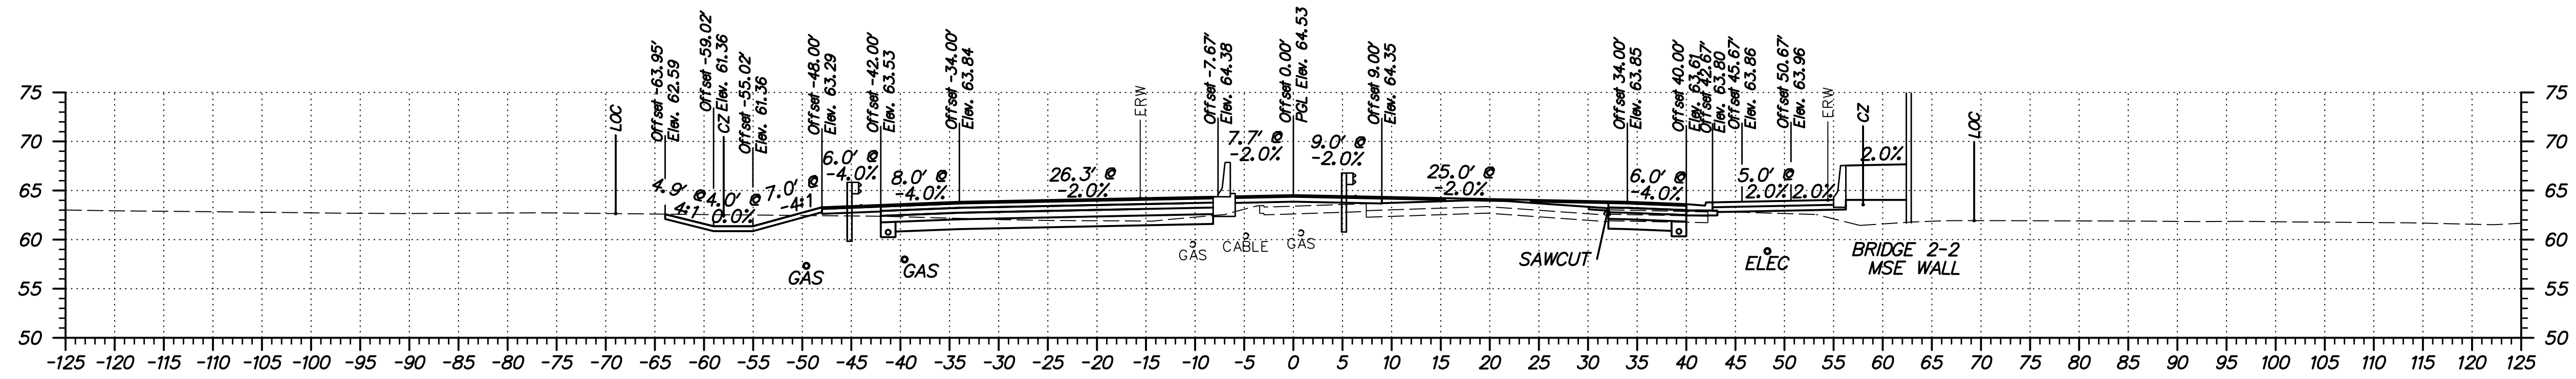

STATION 57+00



ADDENDUMS / REVISIONS	

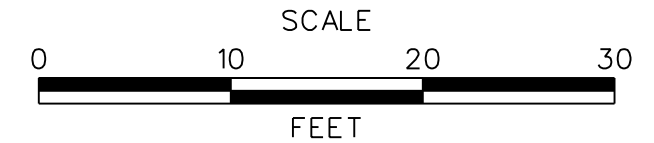

**SUMMIT BRIDGE ROAD
AND ARMSTRONG CORNER ROAD
INTERSECTION IMPROVEMENTS**




CONTRACT	BRIDGE NO.	
T201011303	DESIGNED BY:	JH
COUNTY	CHECKED BY:	MT
NEW CASTLE		

**SUMMIT BRIDGE ROAD
CROSS SECTIONS**

FINAL PLANS

SHEET NO.	53
TOTAL SHTS.	82


S:\PROJECTS\TRANSPORTATION\NEW CASTLE\301\ROAD\T20101301\PLANS\XREFS\CPBOARD_XS-2C_URS.DGN

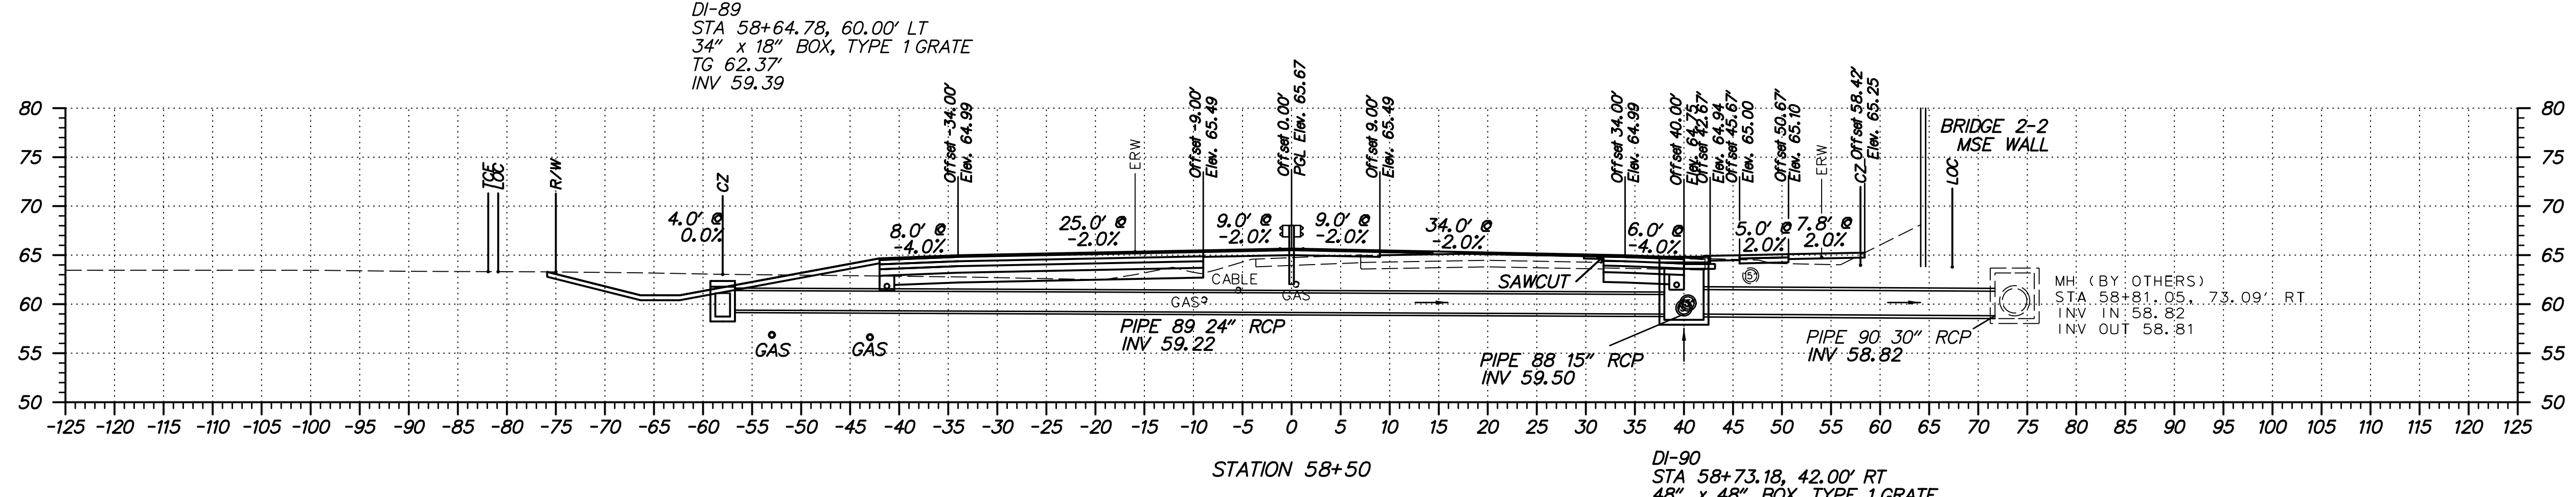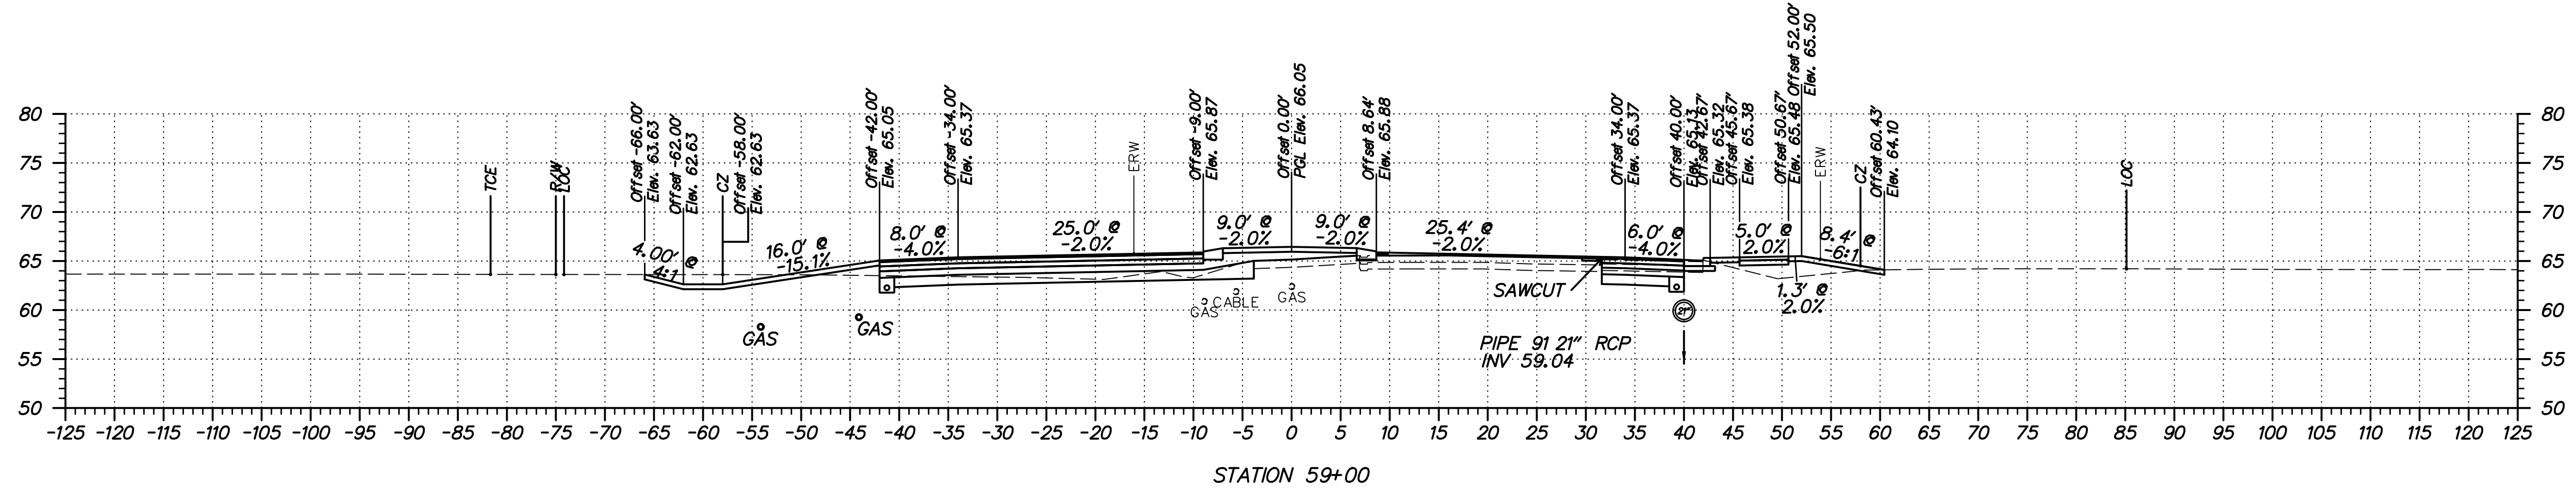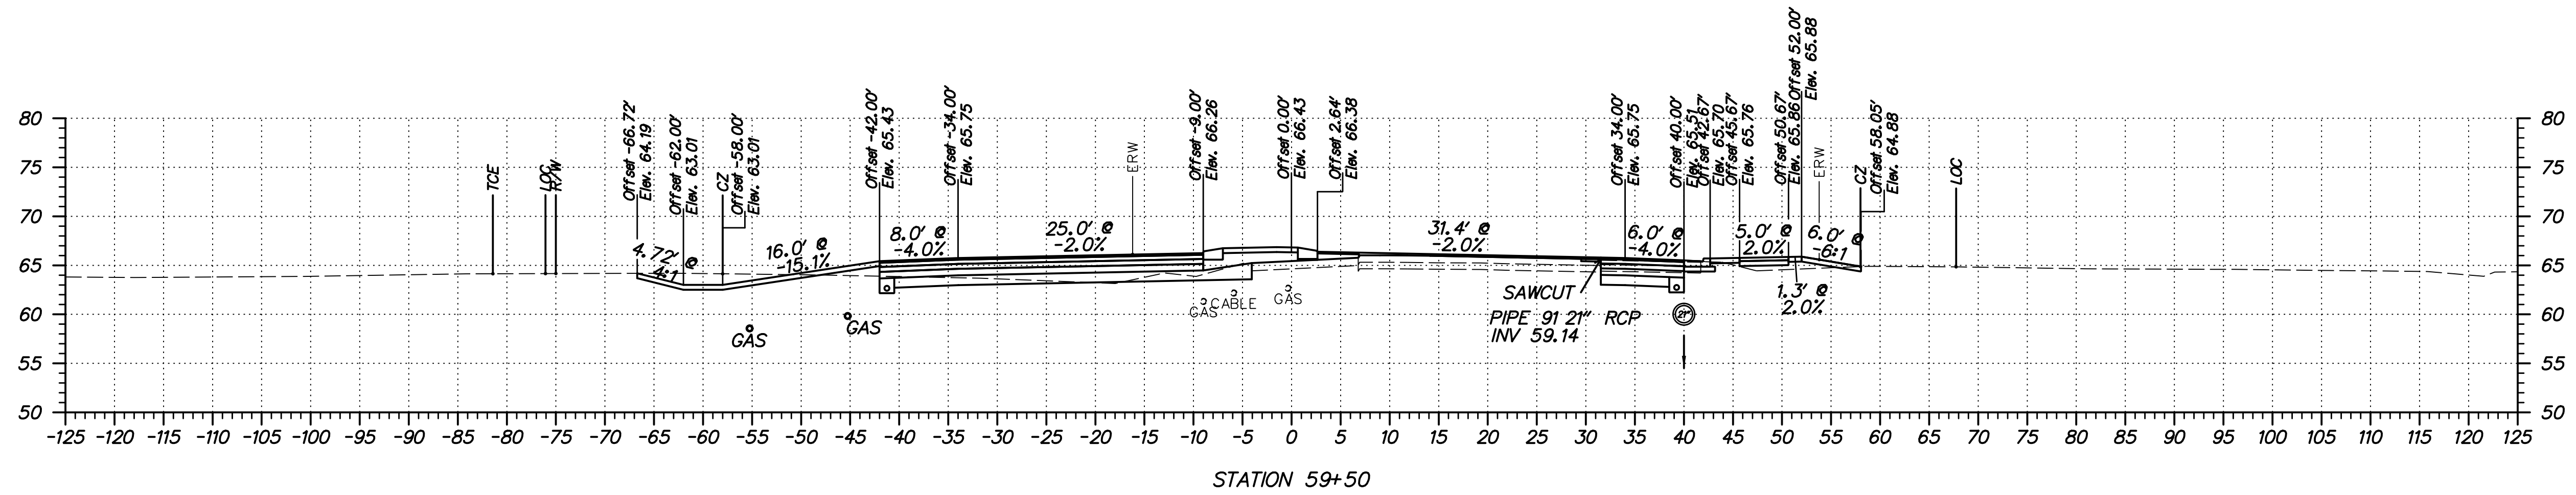

FINAL PLANS



ADDENDUMS / REVISIONS	

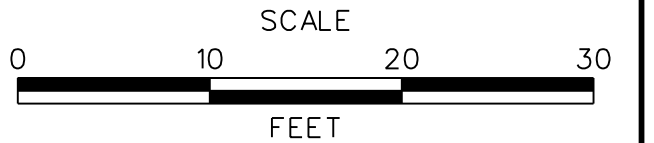


SUMMIT BRIDGE ROAD AND ARMSTRONG CORNER ROAD INTERSECTION IMPROVEMENTS

CONTRACT	T20101303
COUNTY	NEW CASTLE
BRIDGE NO.	
DESIGNED BY:	JH
CHECKED BY:	MT


SUMMIT BRIDGE ROAD CROSS SECTIONS

SHEET NO.	54
TOTAL SHTS.	82


S:\PROJECTS\TRANSPORTATION\NEW CASTLE\301\ROAD\T201011301\PLANS\XREFS\CPBOARD_XS_2C_URS.DGN

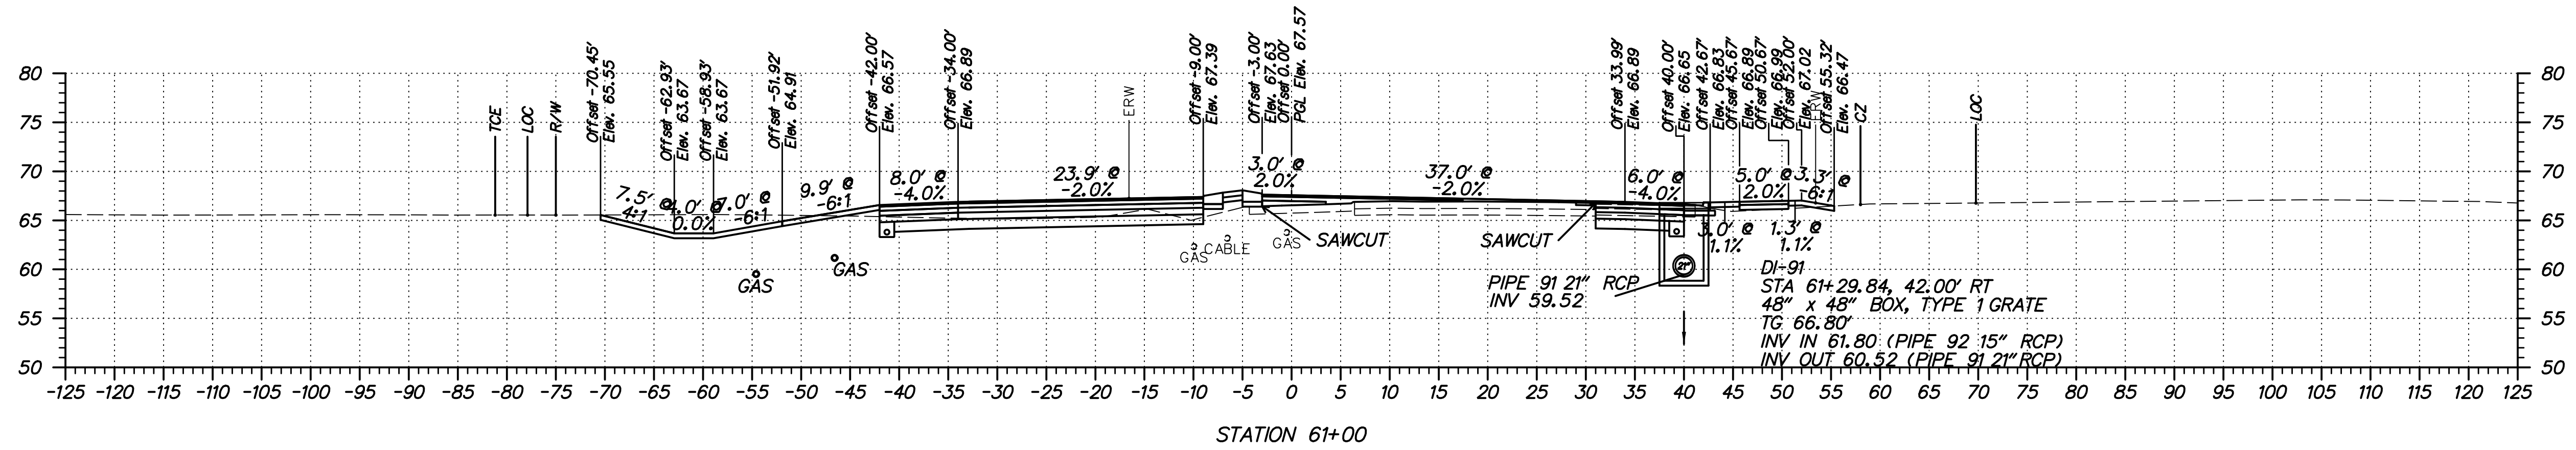

STATION 61+00

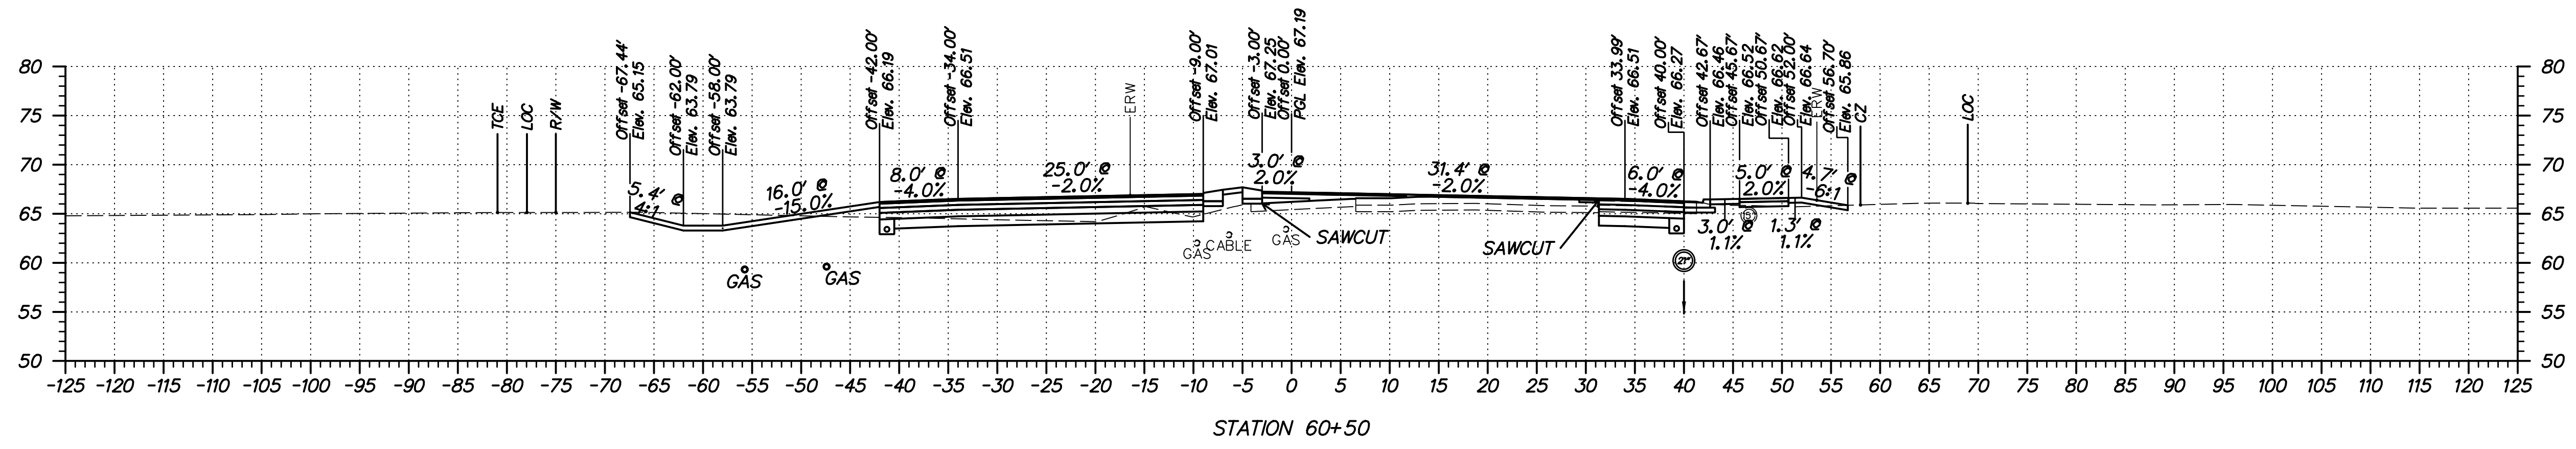

STATION 60+50

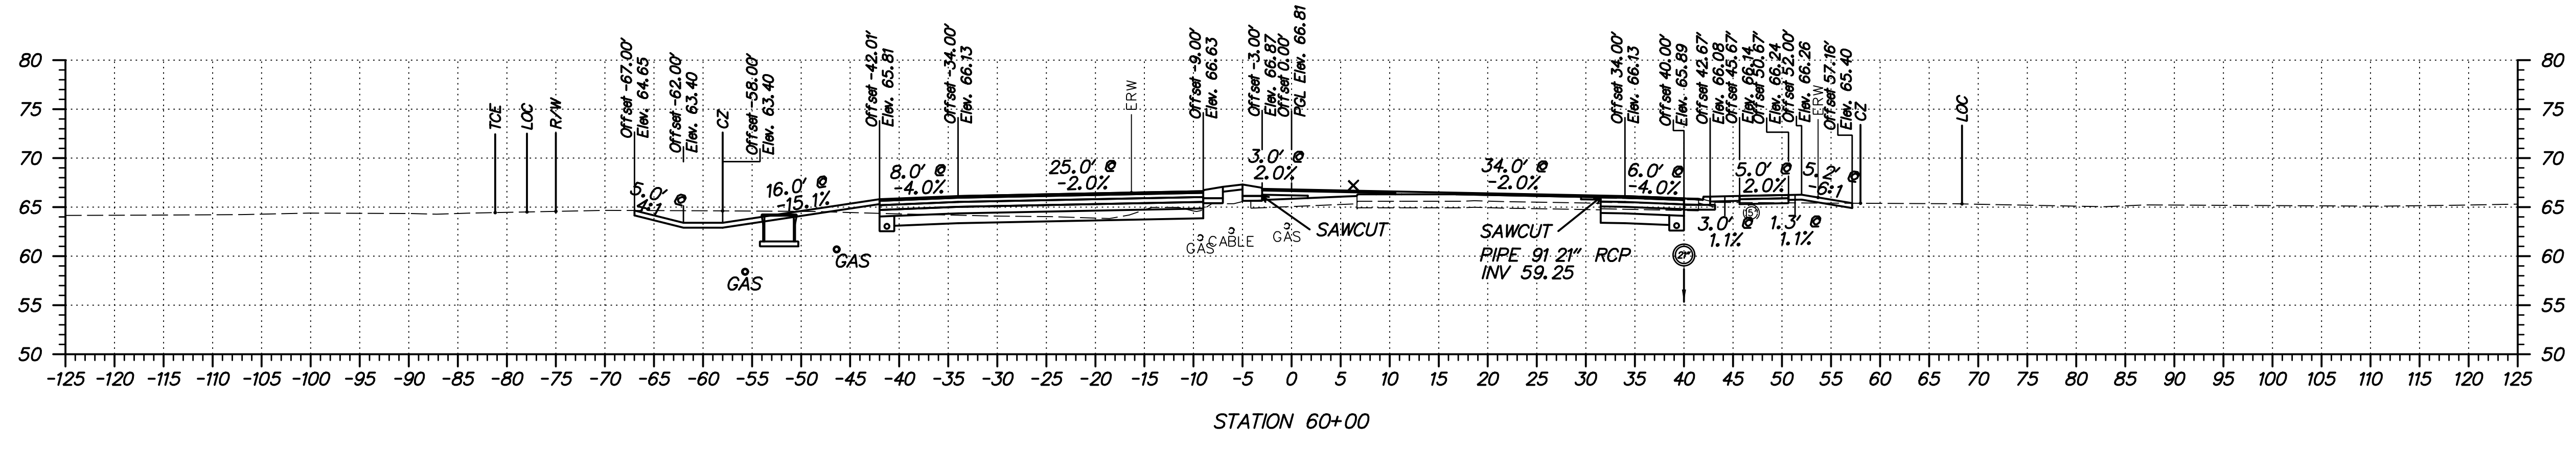


STATION 60+00

FINAL PLANS



ADDENDUMS / REVISIONS	

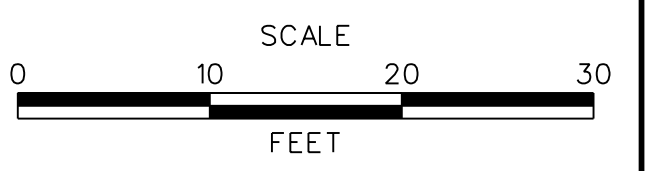




SUMMIT BRIDGE ROAD AND ARMSTRONG CORNER ROAD INTERSECTION IMPROVEMENTS

CONTRACT	T201011303
COUNTY	NEW CASTLE
BRIDGE NO.	
DESIGNED BY:	JH
CHECKED BY:	MT

SUMMIT BRIDGE ROAD CROSS SECTIONS

SHEET NO.	55
TOTAL SHTS.	82


S:\PROJECTS\TRANSPORTATION\NEW CASTLE\301\ROAD\T201011301\PLANS\XREFS\CPBOARD_XS-2C_URS.DGN

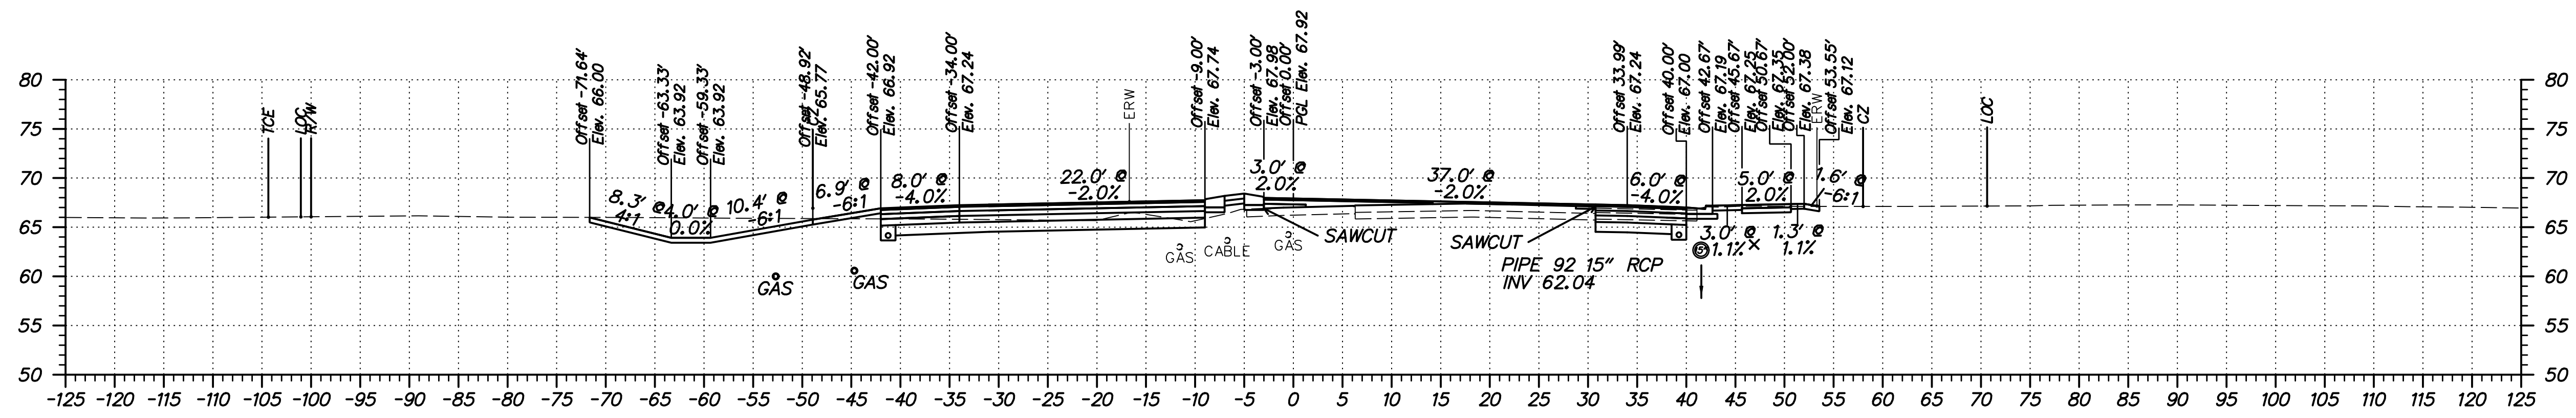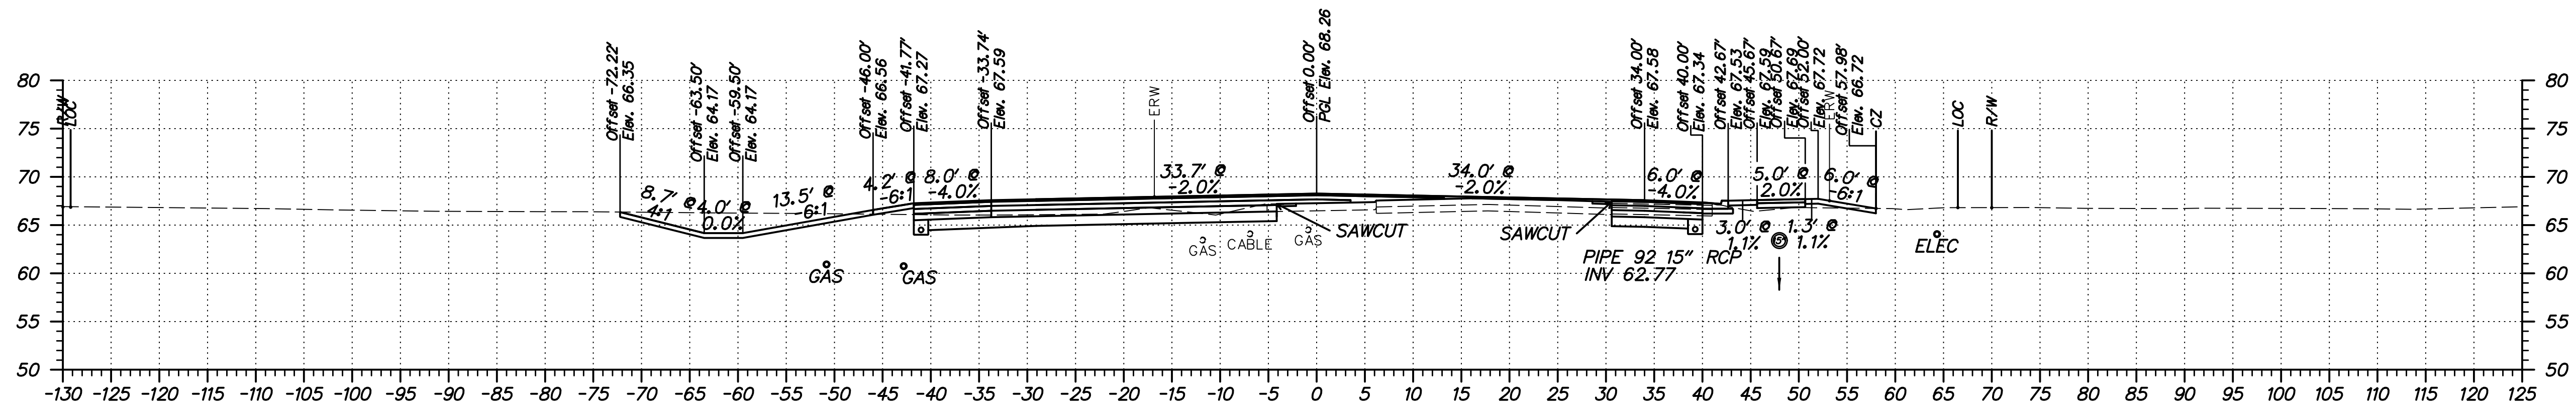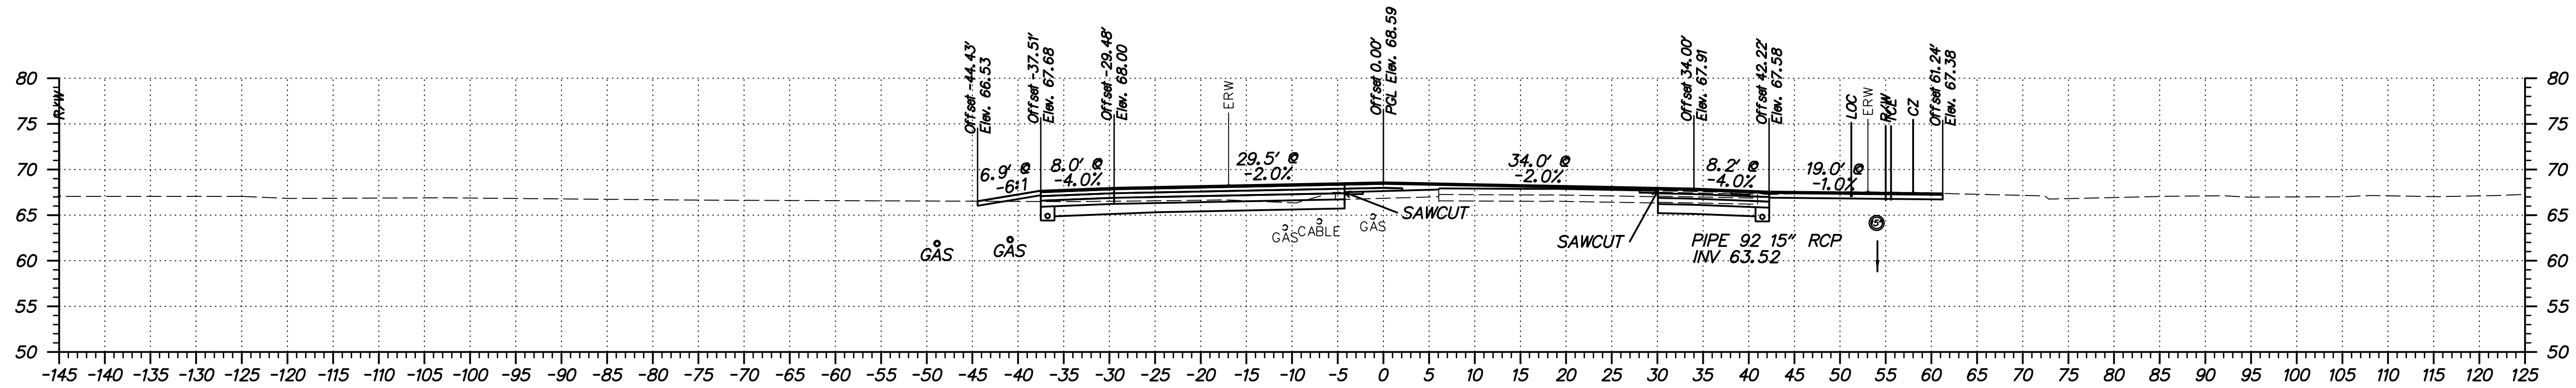

FINAL PLANS



ADDENDUMS / REVISIONS

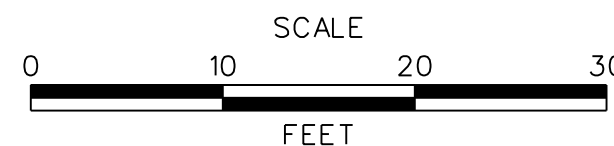




SUMMIT BRIDGE ROAD AND ARMSTRONG CORNER ROAD INTERSECTION IMPROVEMENTS

CONTRACT	BRIDGE NO.	
T201011303	DESIGNED BY:	JH
COUNTY	CHECKED BY:	MT
NEW CASTLE		

SUMMIT BRIDGE ROAD CROSS SECTIONS

SHEET NO.	56
TOTAL SHTS.	82


S:\PROJECTS\TRANSPORTATION\NEW CASTLE\301\ROAD\T201011301\PLANS\XREFS\CPBOARD_XS-2C_URS.DGN

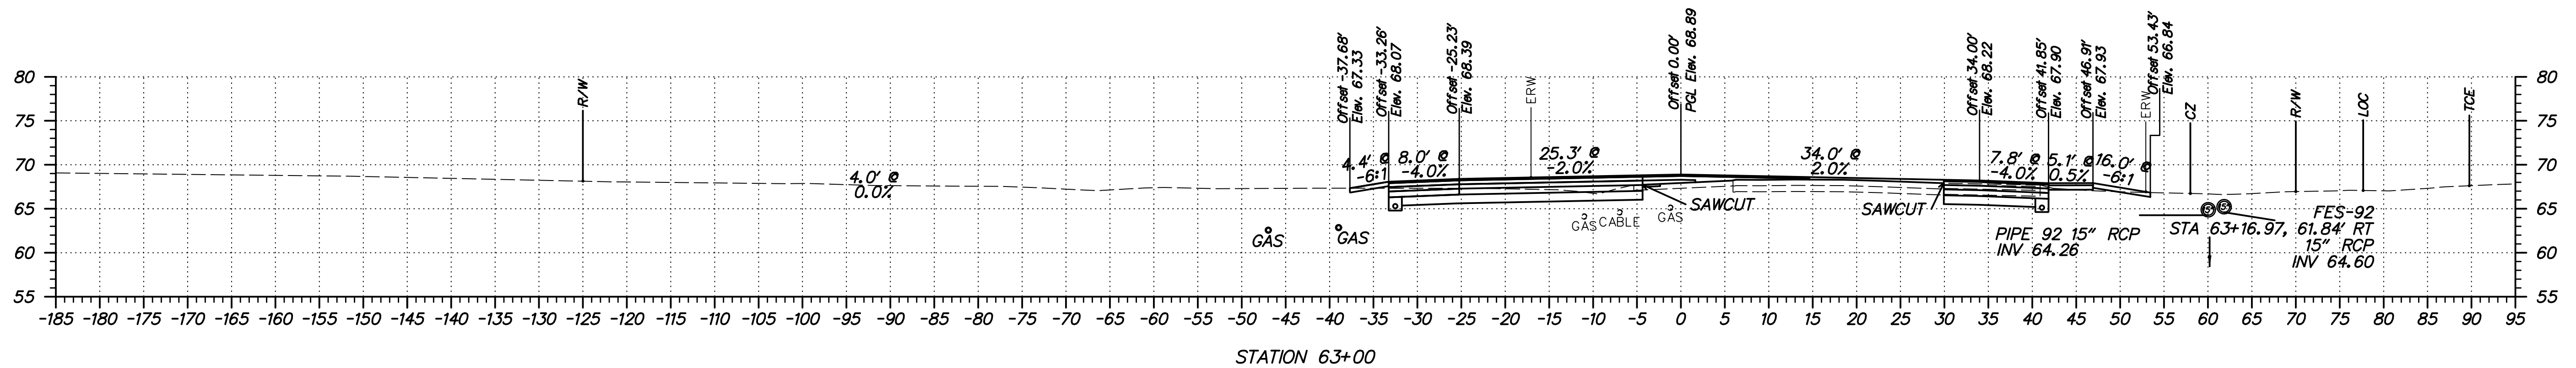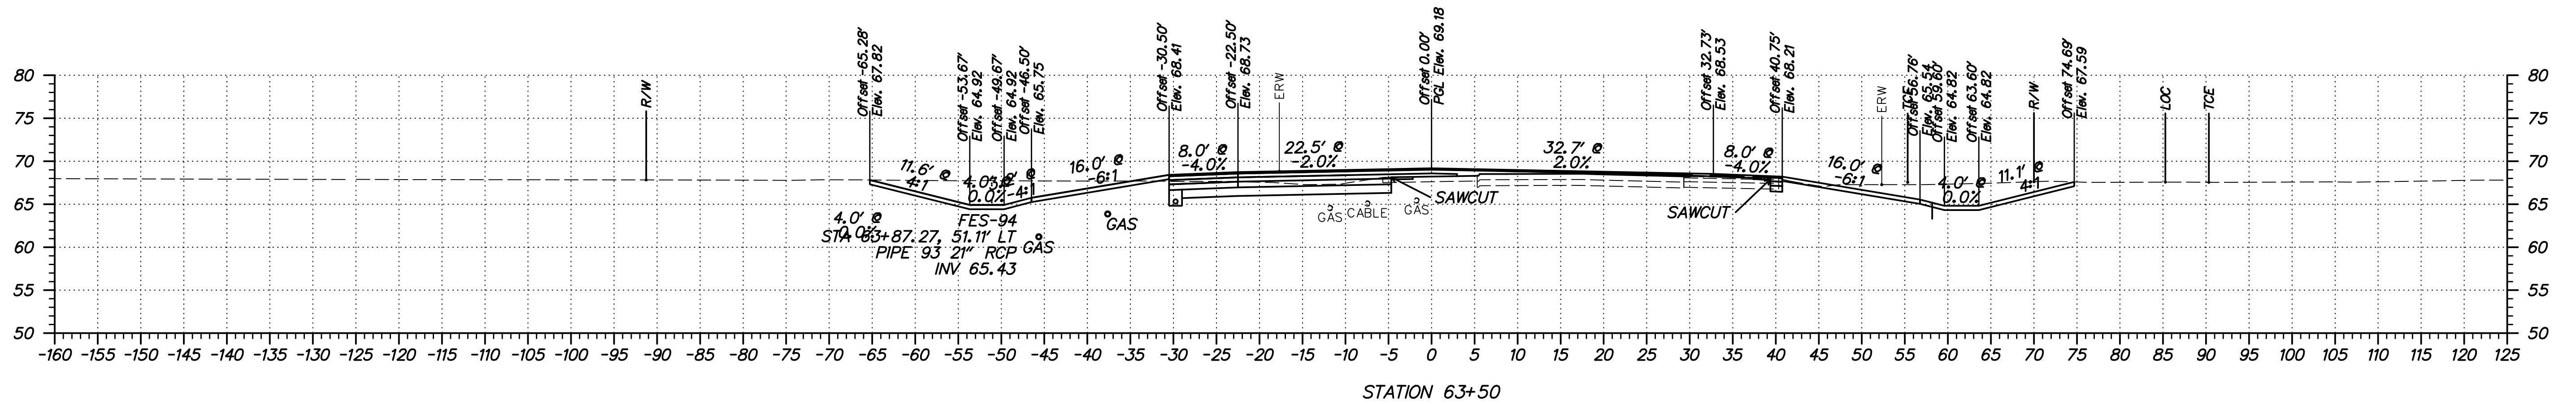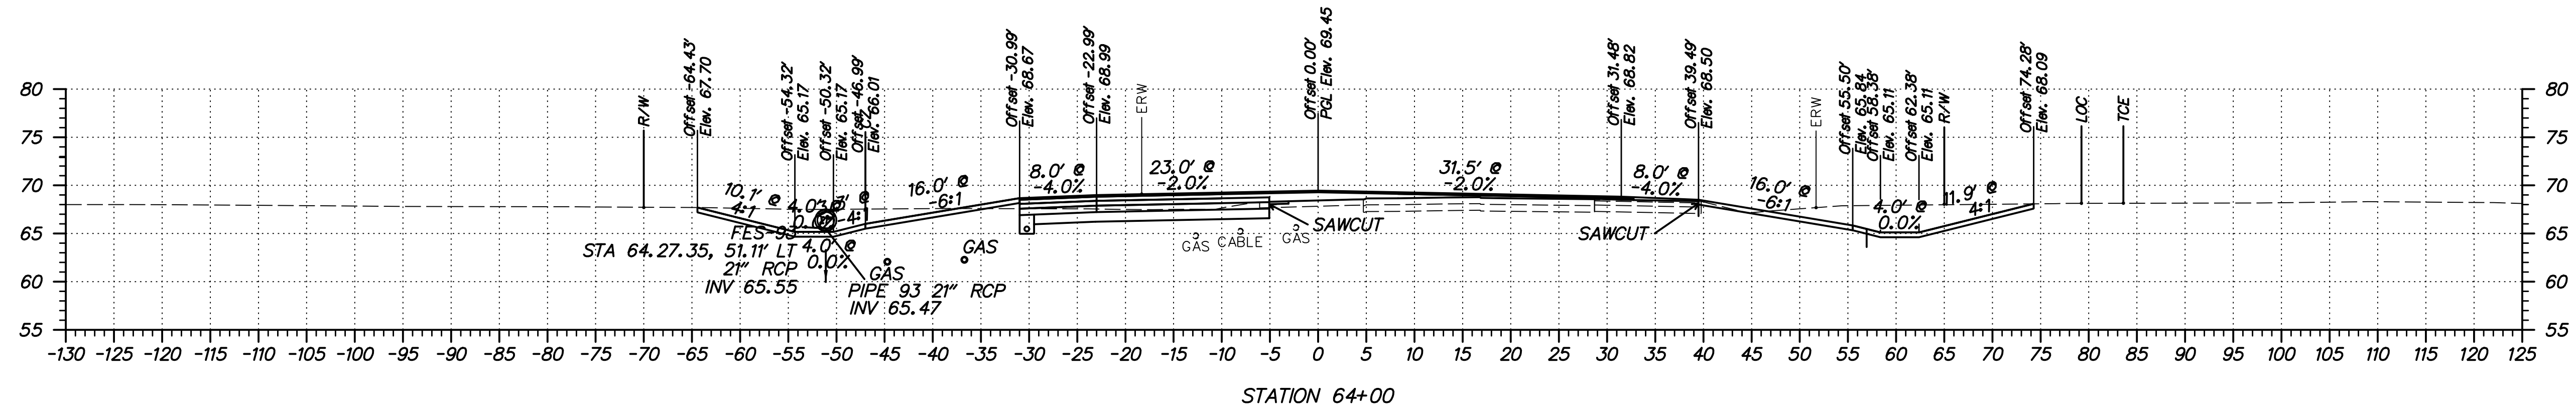

FINAL PLANS



ADDENDUMS / REVISIONS	

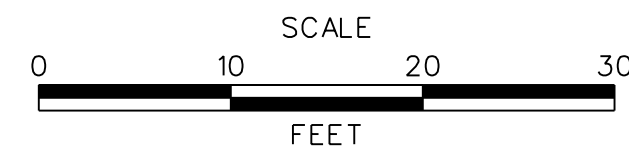




**SUMMIT BRIDGE ROAD
AND ARMSTRONG CORNER ROAD
INTERSECTION IMPROVEMENTS**

CONTRACT	BRIDGE NO.	
T201011303	DESIGNED BY:	JH
COUNTY	CHECKED BY:	MT
NEW CASTLE		

**SUMMIT BRIDGE ROAD
CROSS SECTIONS**

SHEET NO.	57
TOTAL SHTS.	82


S:\PROJECTS\TRANSPORTATION\NEW CASTLE\301\ROAD\T201011301\PLANS\XREFS\CPBOARD_XS_2C_URS.DGN

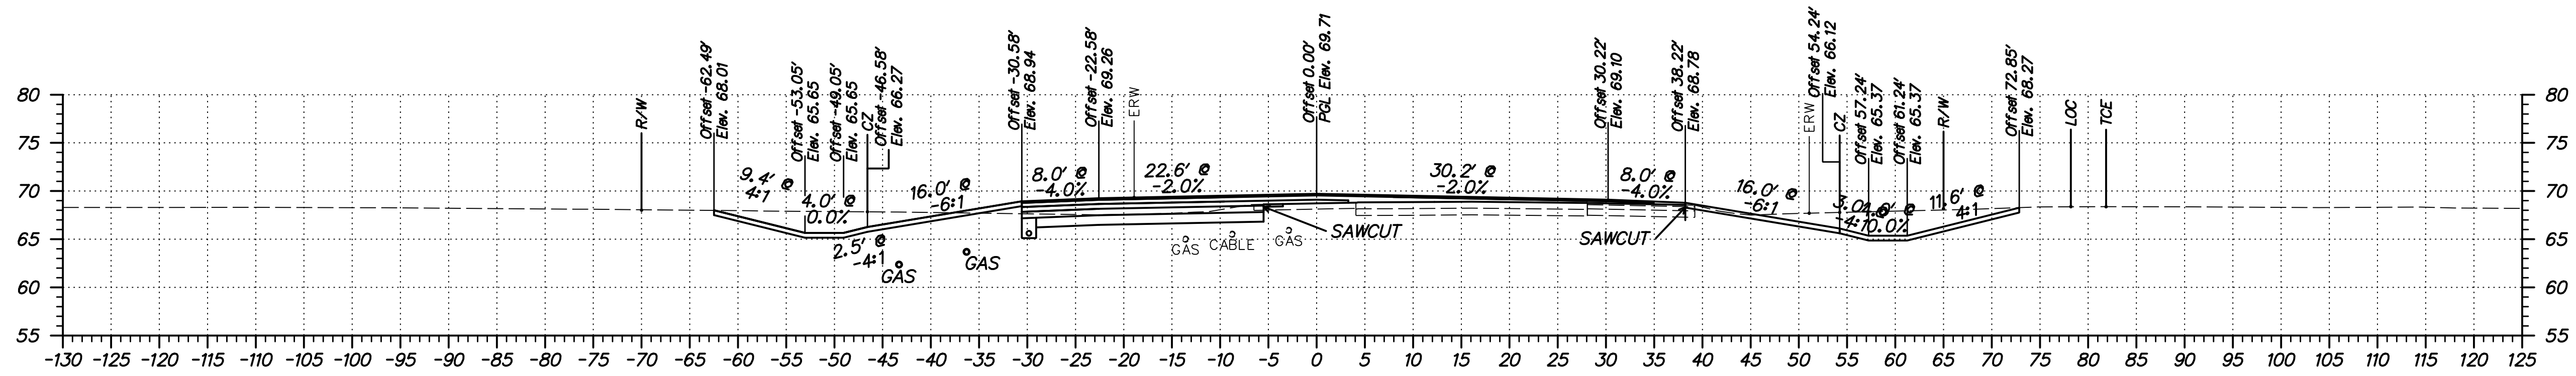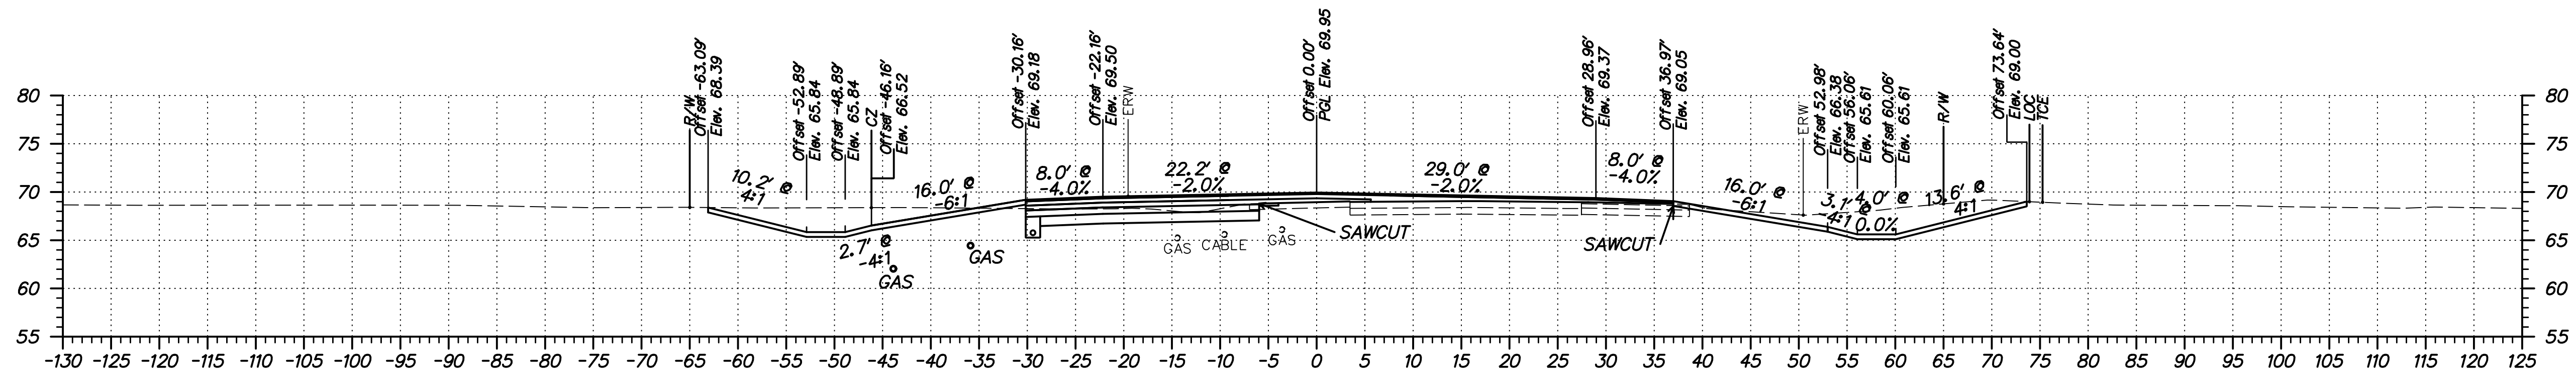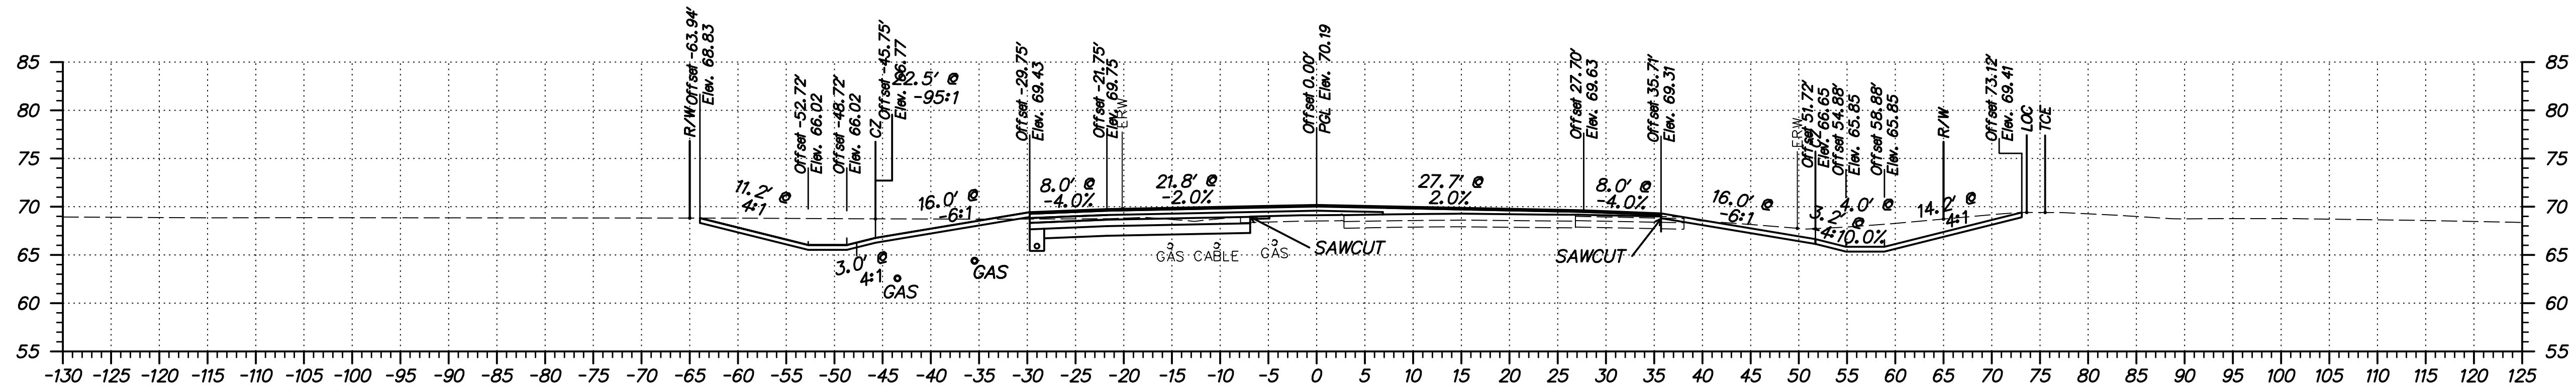

FINAL PLANS



ADDENDUMS / REVISIONS	

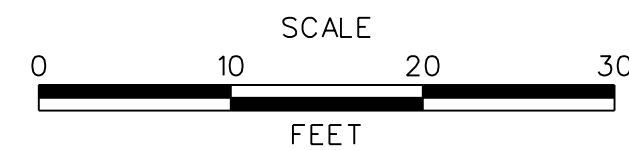




**SUMMIT BRIDGE ROAD
AND ARMSTRONG CORNER ROAD
INTERSECTION IMPROVEMENTS**

CONTRACT	T201011303
COUNTY	NEW CASTLE
BRIDGE NO.	
DESIGNED BY:	JH
CHECKED BY:	MT


**SUMMIT BRIDGE ROAD
CROSS SECTIONS**

SHEET NO.	58
TOTAL SHTS.	82


S:\PROJECTS\TRANSPORTATION\NEW CASTLE\301\ROAD\T201011301\PLANS\XREFS\CPBORDD XS_2C URS.DGN

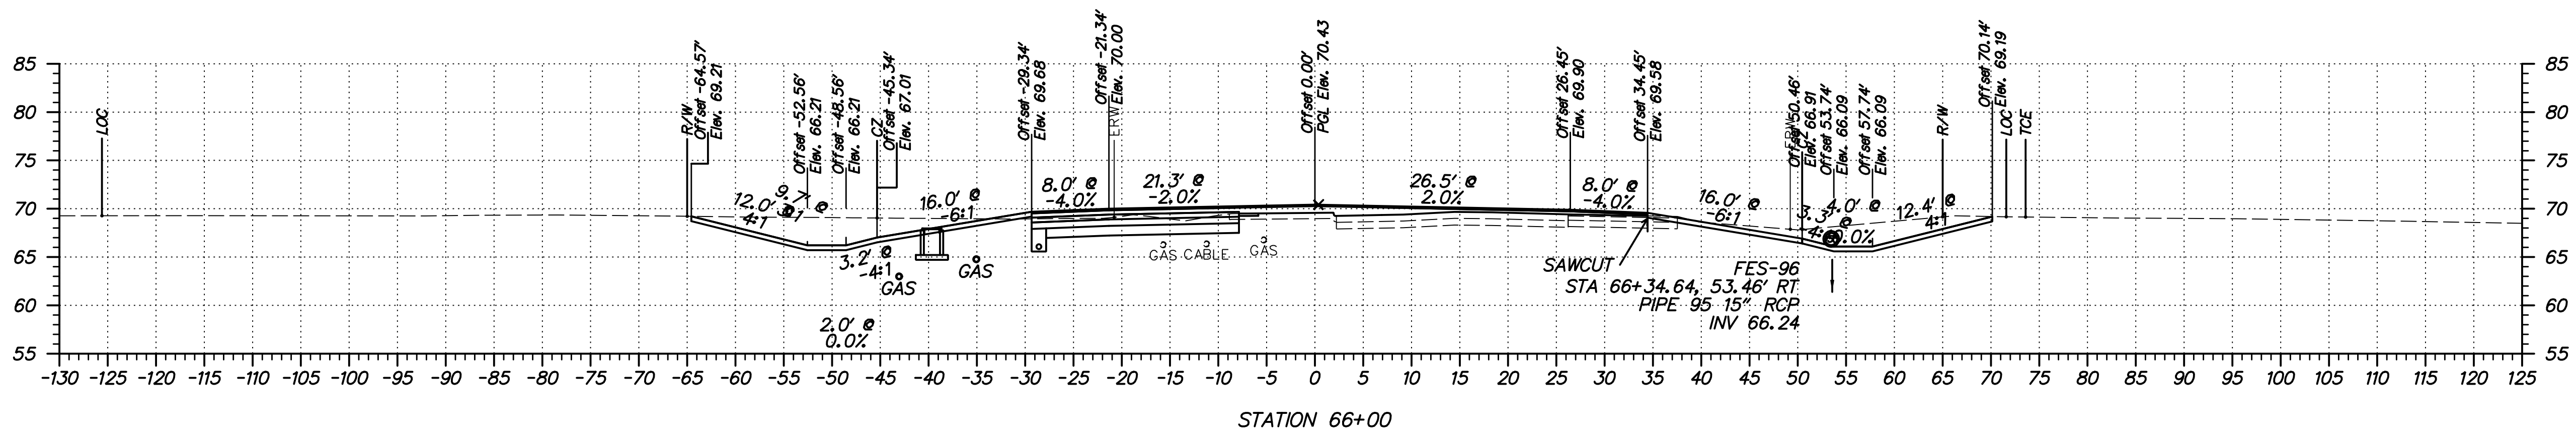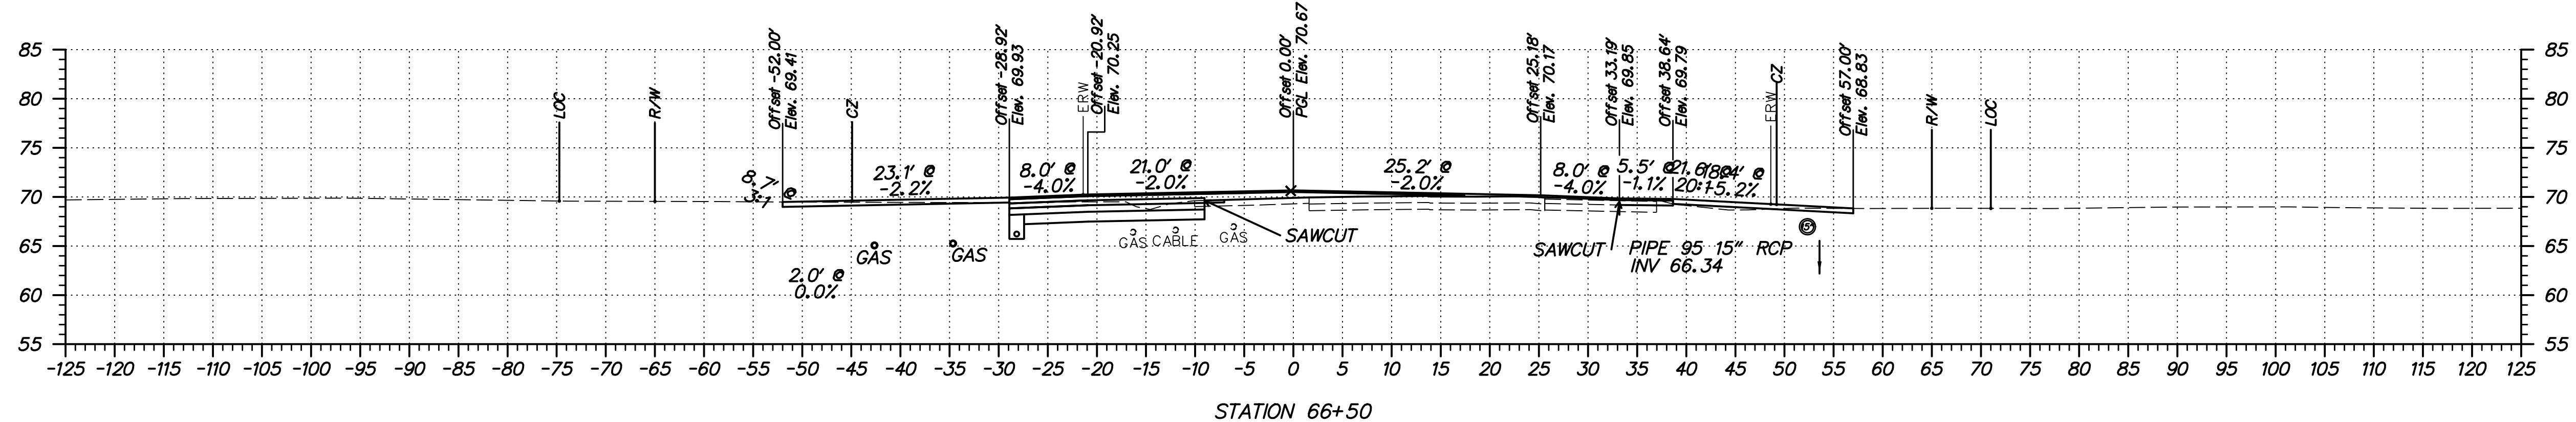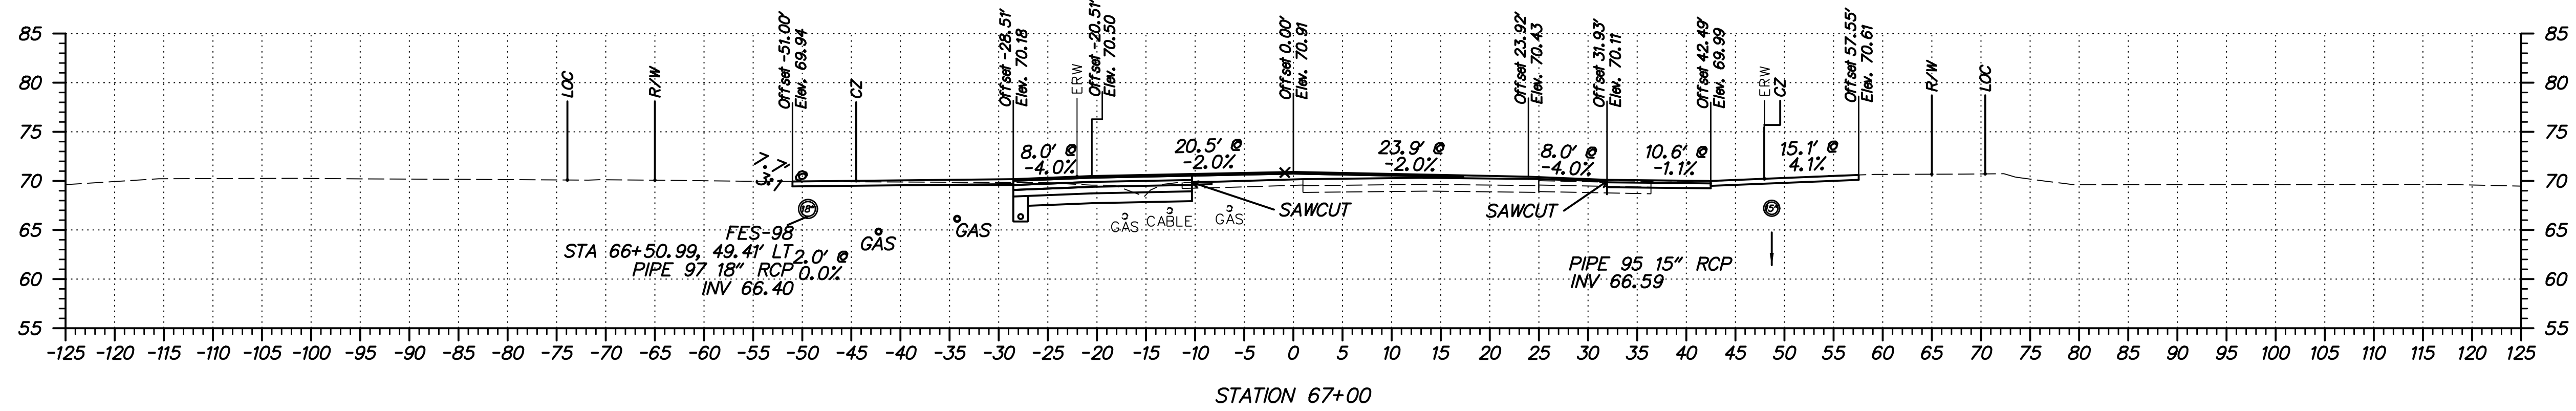

FINAL PLANS

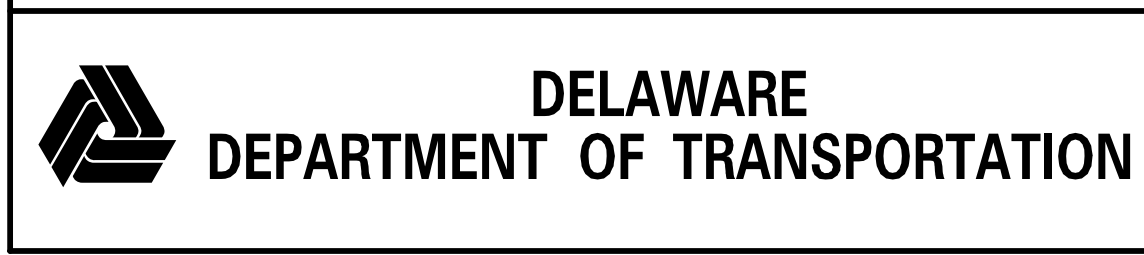

ADDENDUMS / REVISIONS	

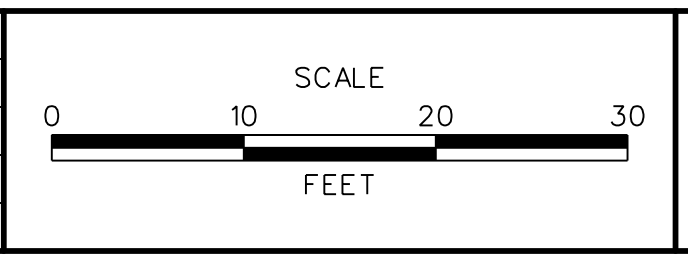




SUMMIT BRIDGE ROAD AND ARMSTRONG CORNER ROAD INTERSECTION IMPROVEMENTS

CONTRACT	T201011303
COUNTY	NEW CASTLE
BRIDGE NO.	
DESIGNED BY:	JH
CHECKED BY:	MT

SUMMIT BRIDGE ROAD CROSS SECTIONS

SHEET NO.	59
TOTAL SHTS.	82


S:\PROJECTS\TRANSPORTATION\NEW CASTLE\301\ROAD\T201011301\PLANS\REFS\CPBOARD XS_2C URS.DGN

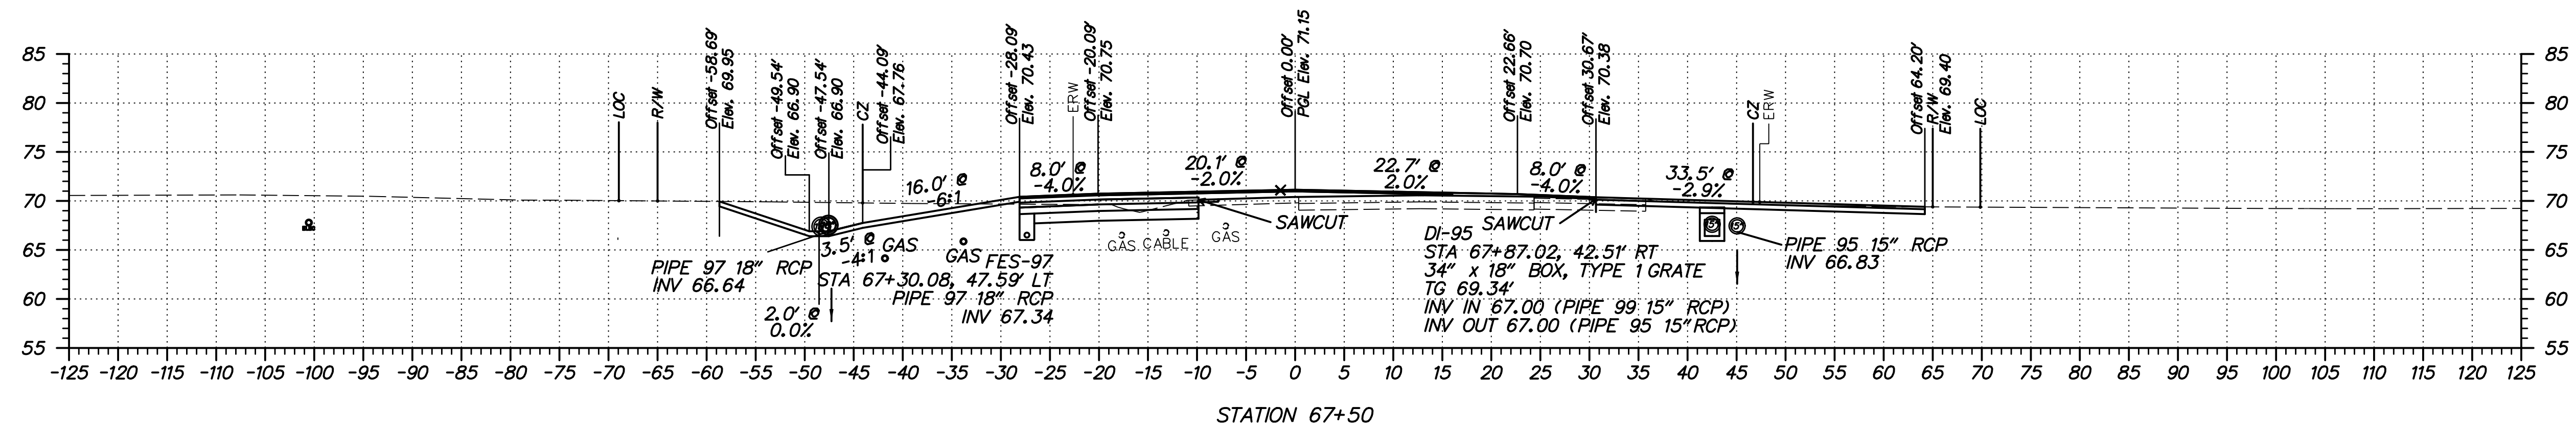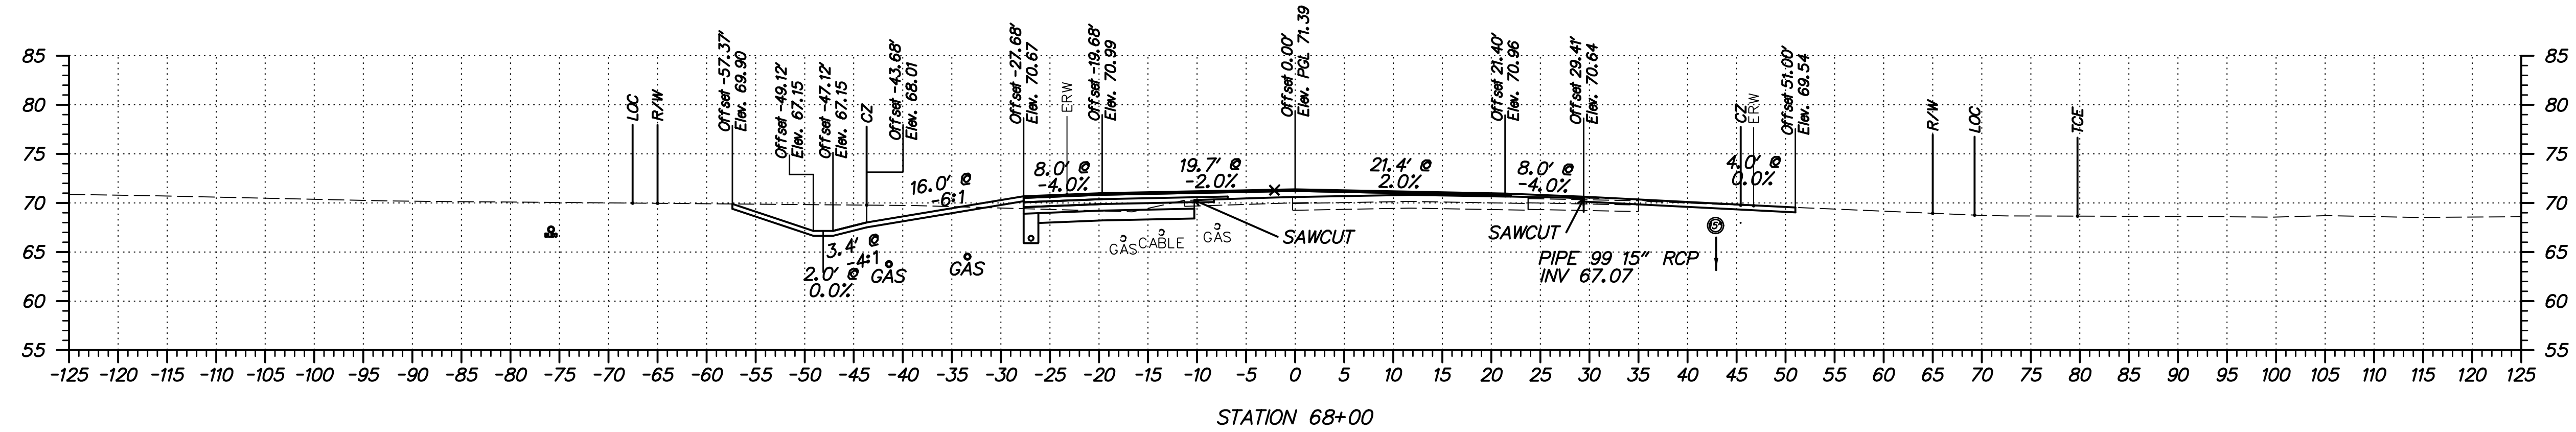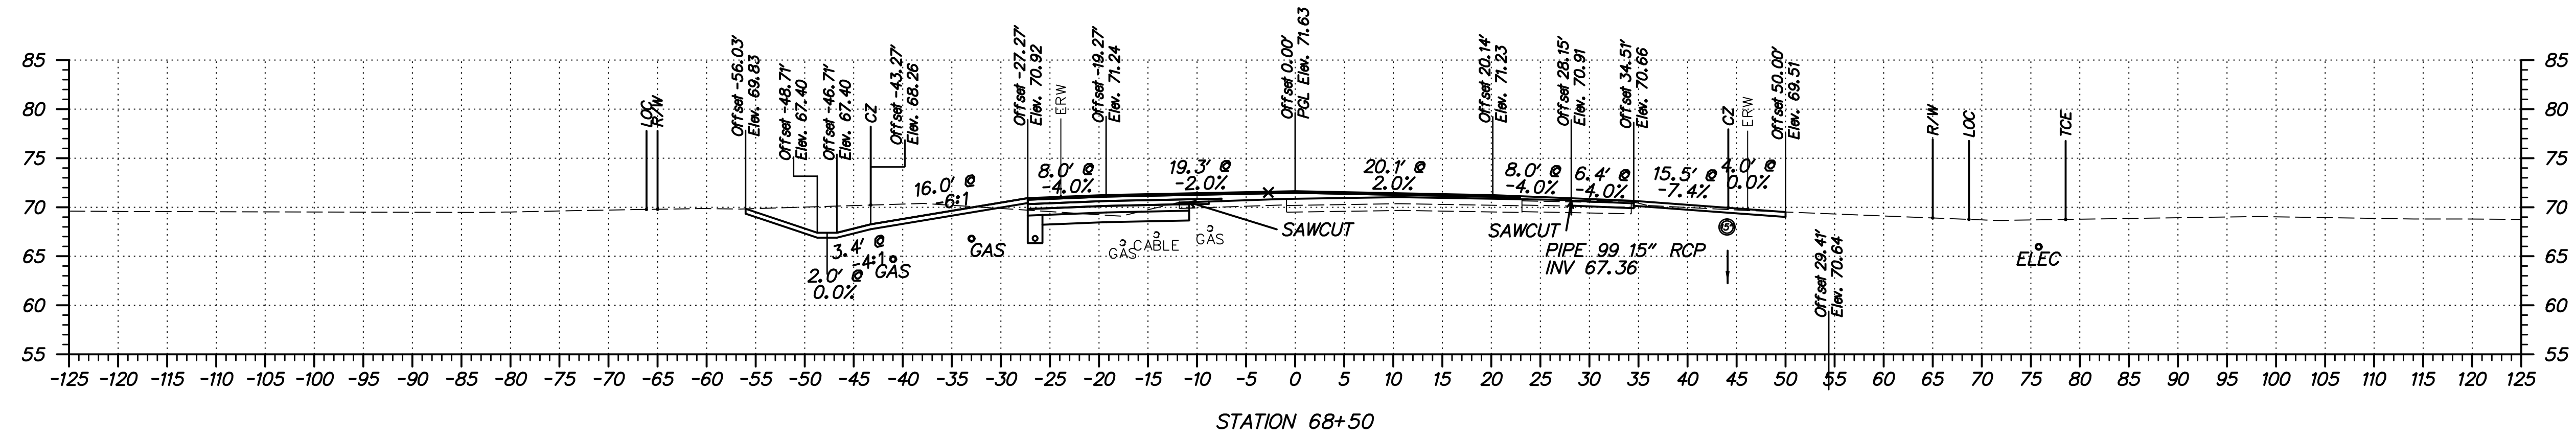

FINAL PLANS



ADDENDUMS / REVISIONS	

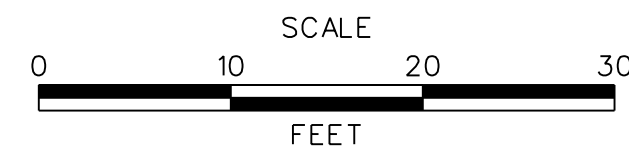




**SUMMIT BRIDGE ROAD
AND ARMSTRONG CORNER ROAD
INTERSECTION IMPROVEMENTS**

CONTRACT	T201011303
COUNTY	NEW CASTLE
BRIDGE NO.	
DESIGNED BY:	JH
CHECKED BY:	MT

**SUMMIT BRIDGE ROAD
CROSS SECTIONS**

SHEET NO.	60
TOTAL SHTS.	82


S:\PROJECTS\TRANSPORTATION\NEW CASTLE\301\ROAD\T201011301\PLANS\XREFS\CPBOARD XS_2C URS.DGN

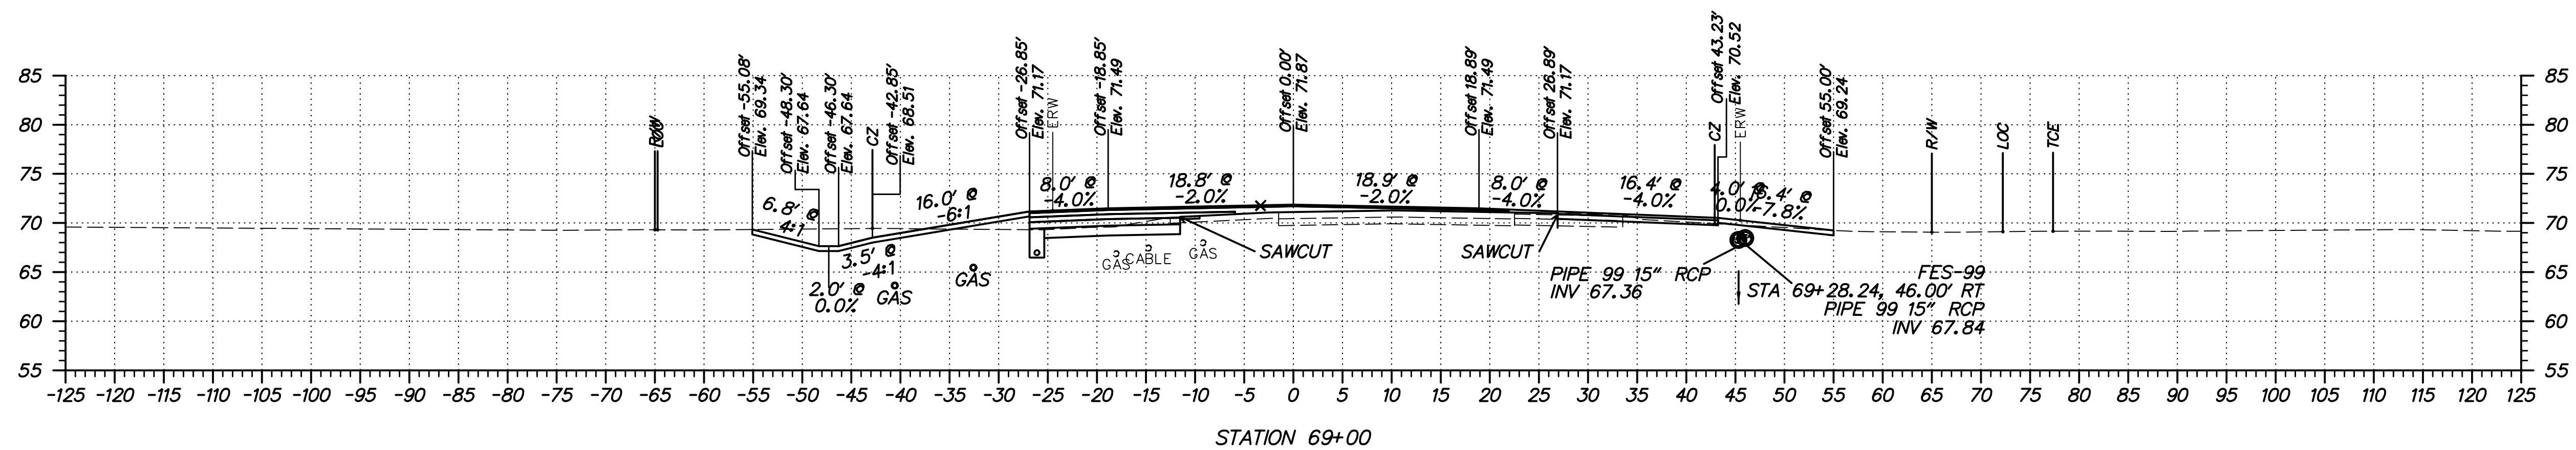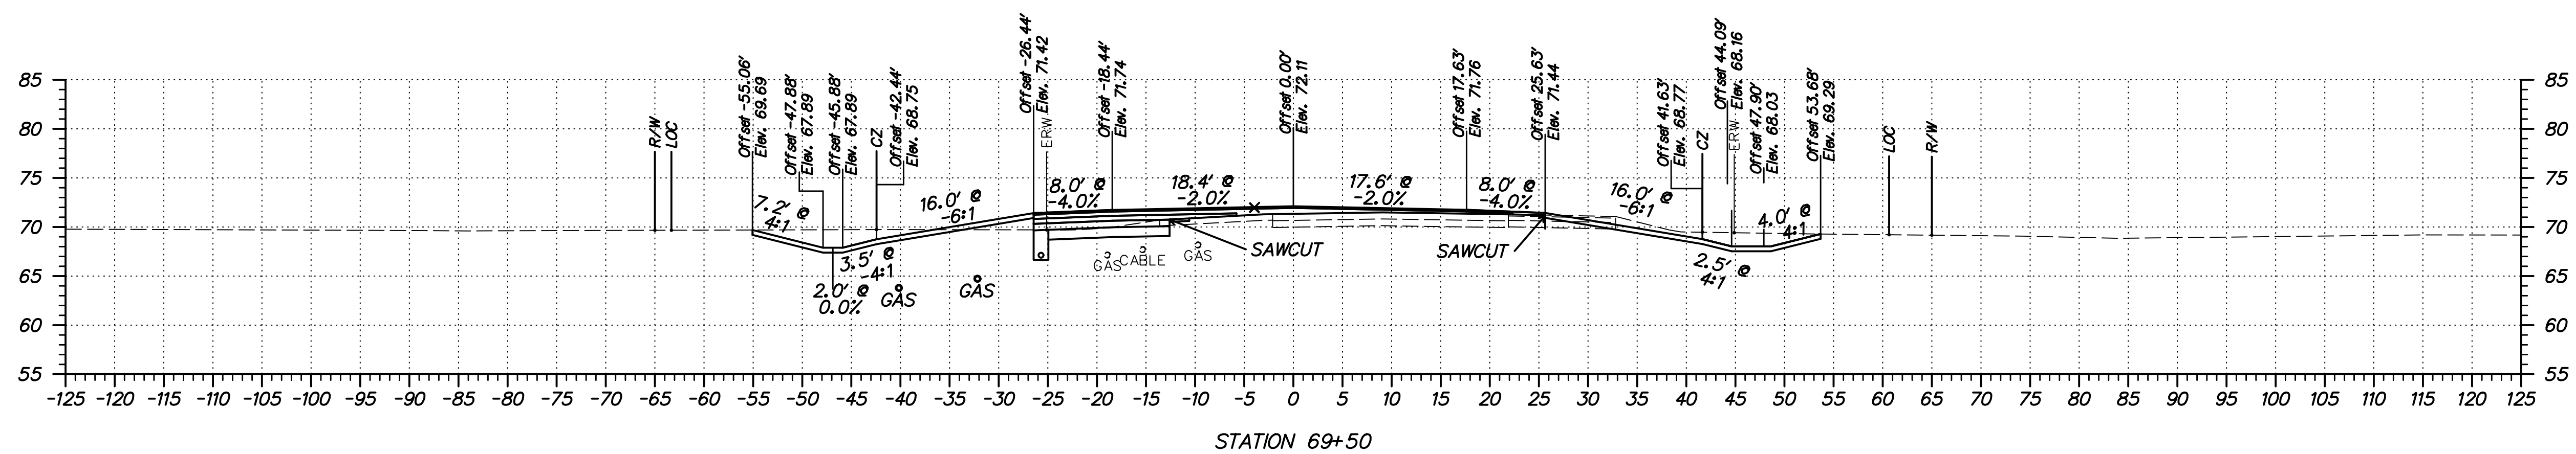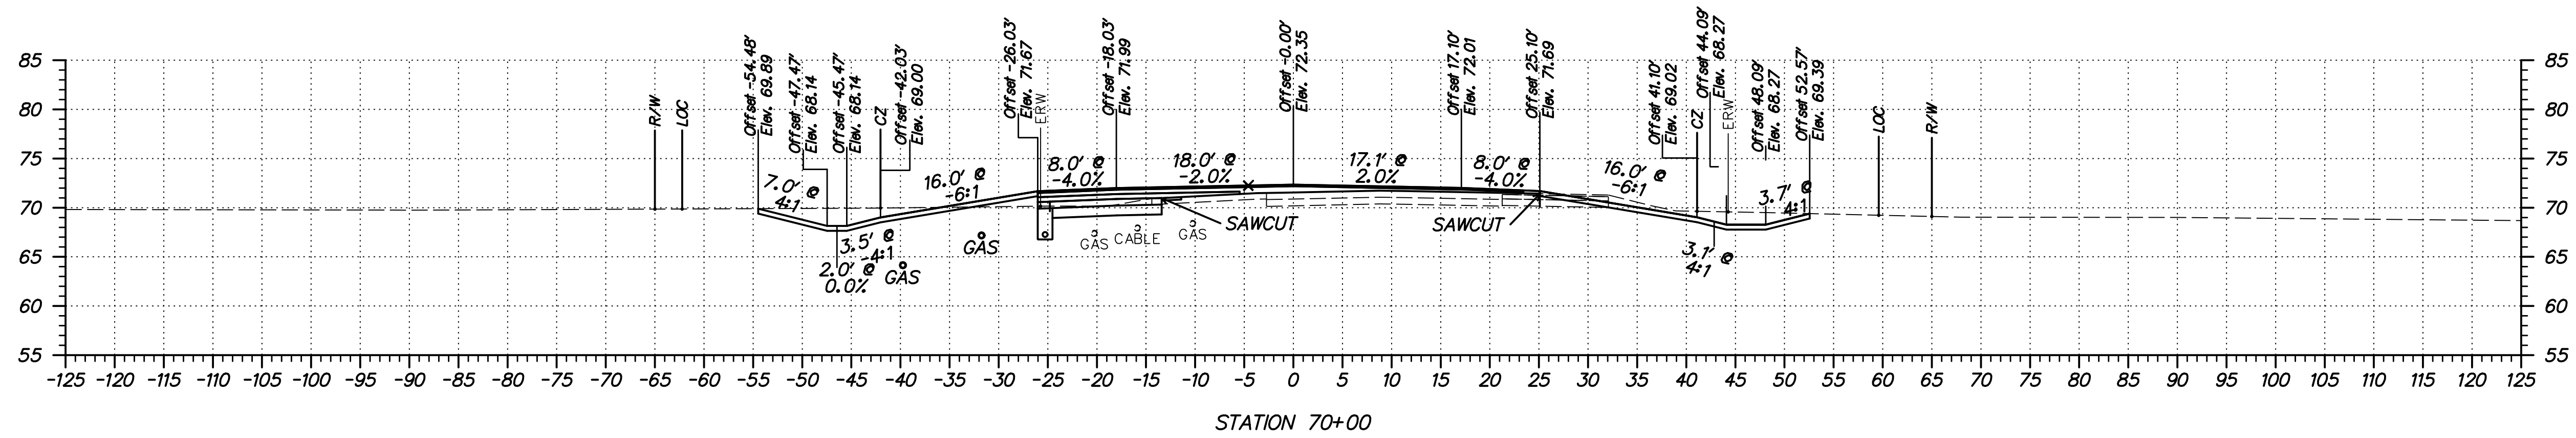

FINAL PLANS



ADDENDUMS / REVISIONS	

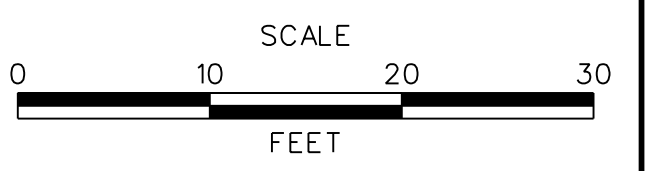




SUMMIT BRIDGE ROAD AND ARMSTRONG CORNER ROAD INTERSECTION IMPROVEMENTS

CONTRACT	BRIDGE NO.	
T201011303	DESIGNED BY:	JH
COUNTY	CHECKED BY:	MT
NEW CASTLE		

SUMMIT BRIDGE ROAD CROSS SECTIONS

SHEET NO.	61
TOTAL SHTS.	82


S:\PROJECTS\TRANSPORTATION\NEW CASTLE\301\ROAD\T201011301\PLANS\REFS\CPBOARD XS_2C URS.DGN

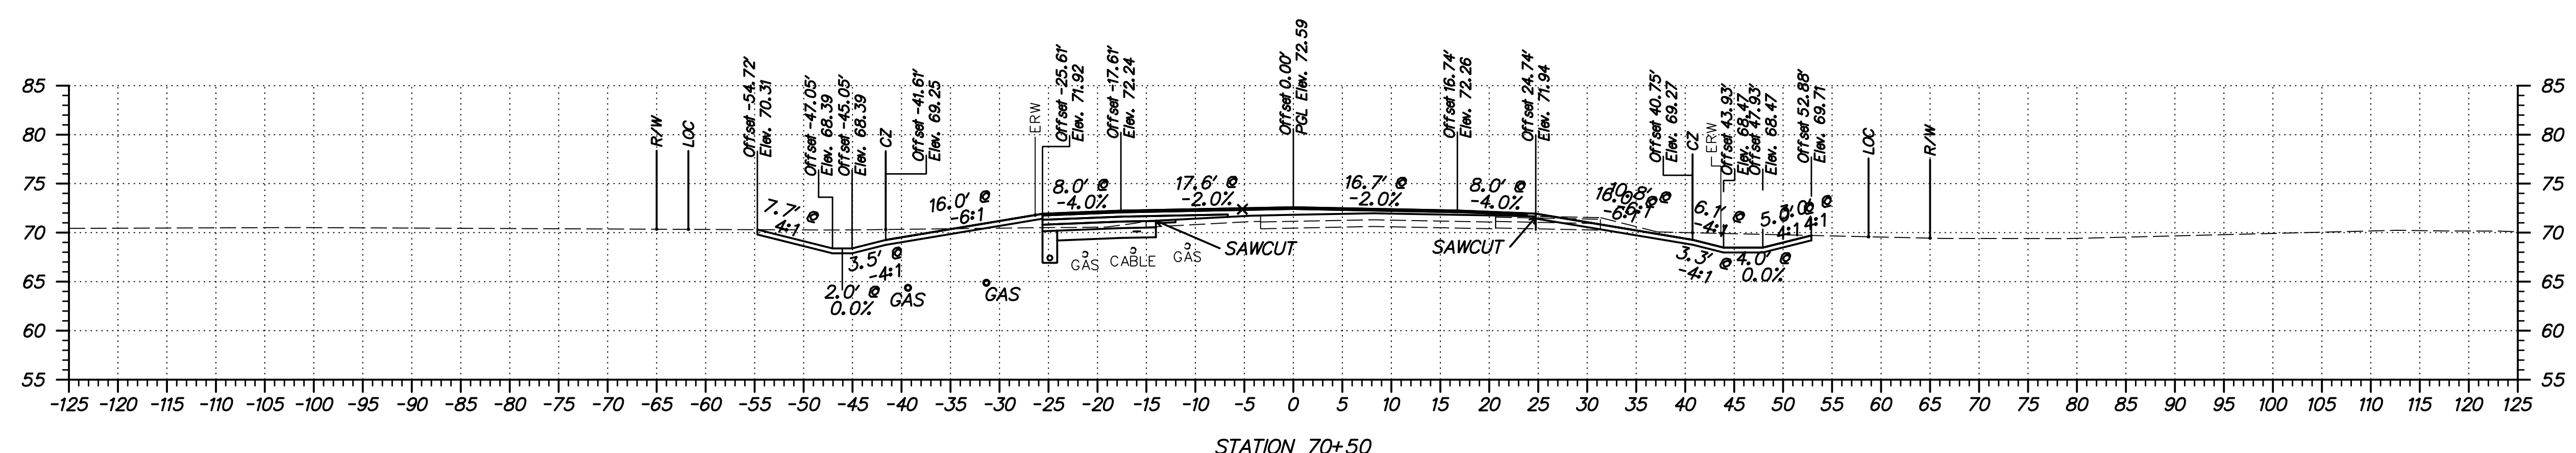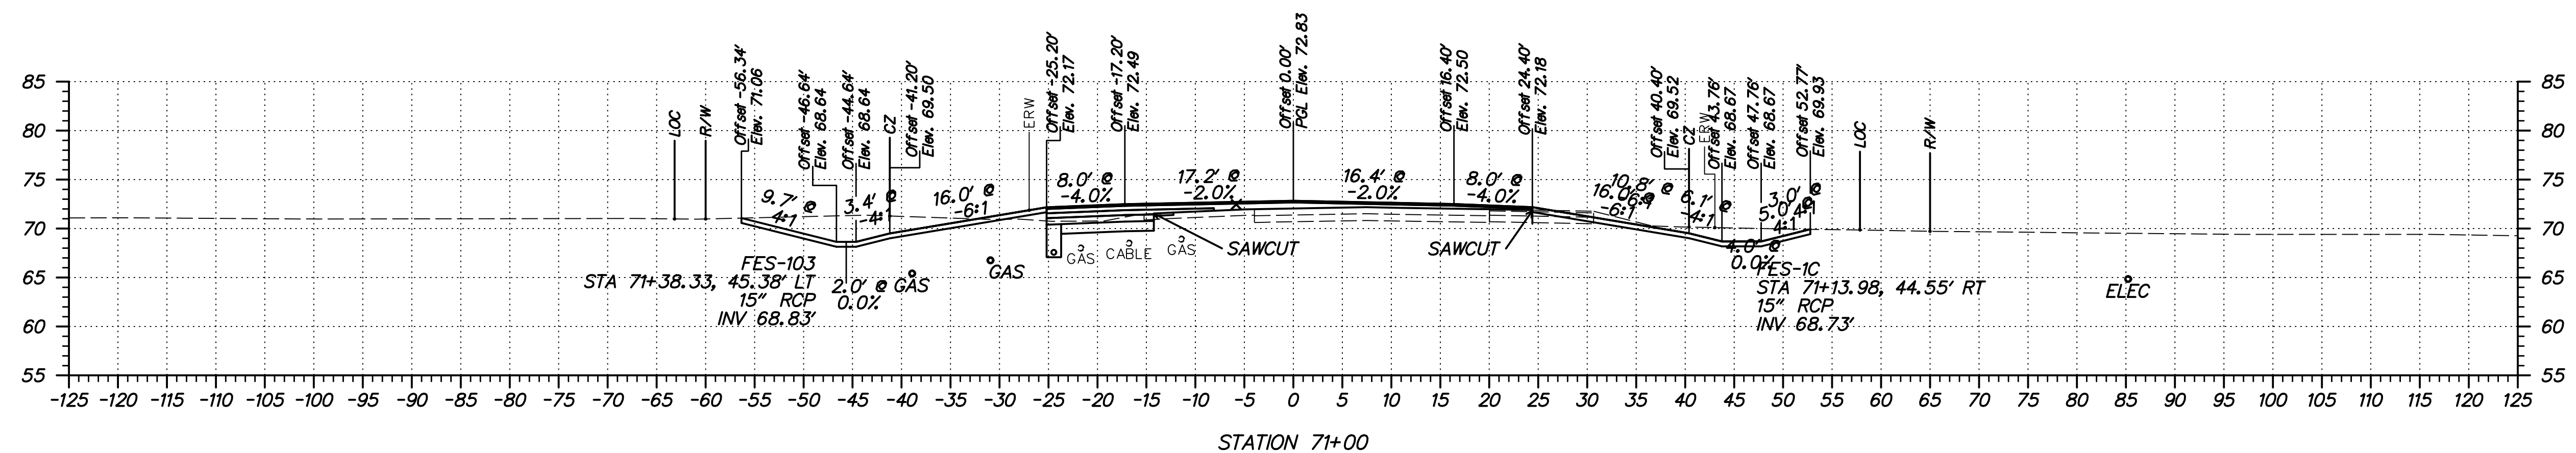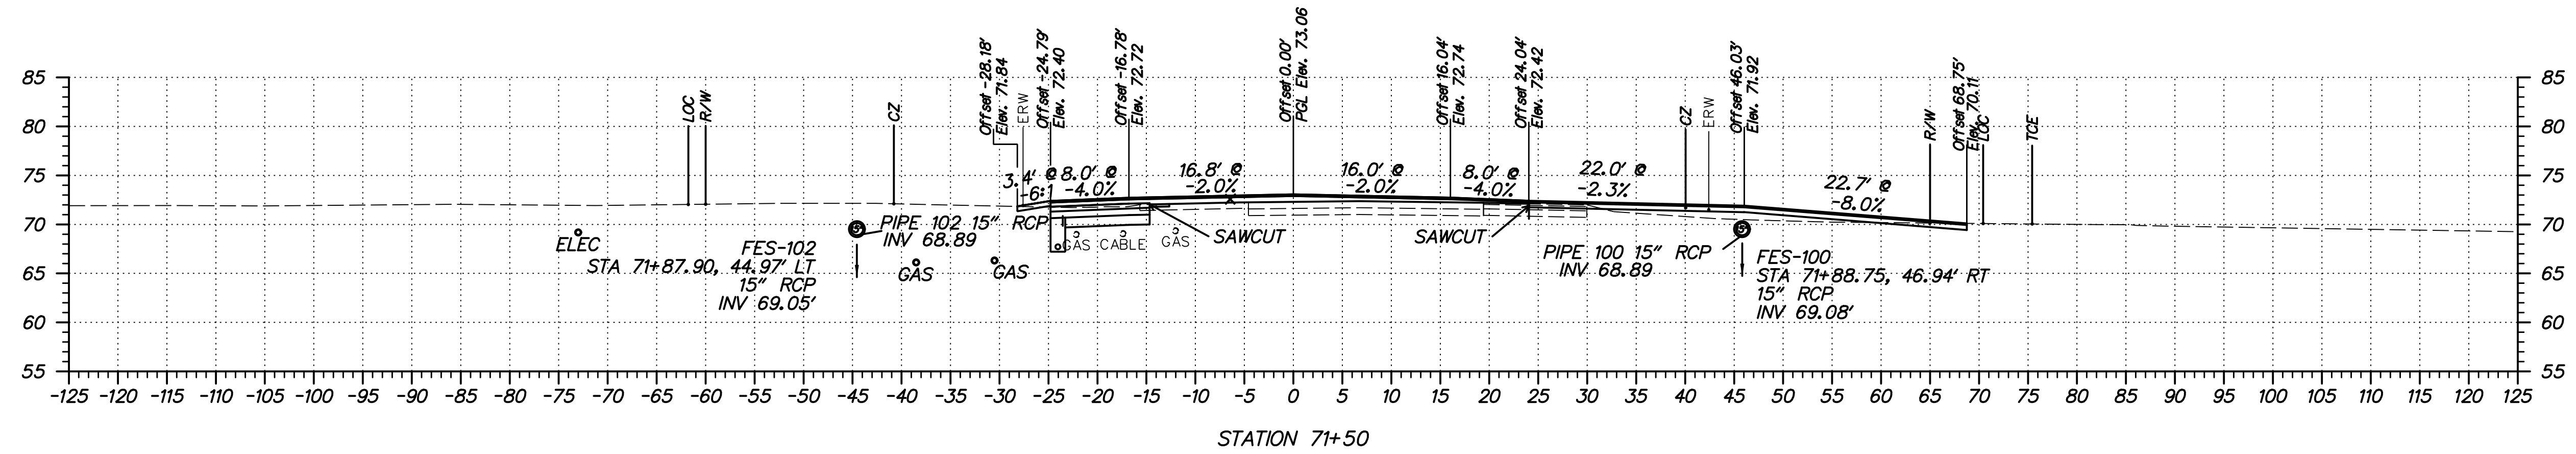

FINAL PLANS



ADDENDUMS / REVISIONS	



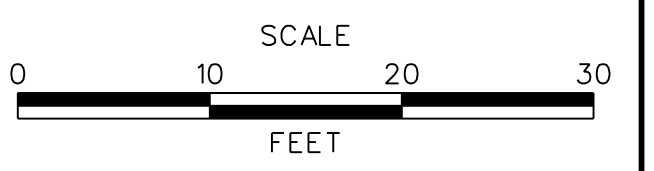


SUMMIT BRIDGE ROAD AND ARMSTRONG CORNER ROAD INTERSECTION IMPROVEMENTS

CONTRACT	T201011303
COUNTY	NEW CASTLE
BRIDGE NO.	
DESIGNED BY:	JH
CHECKED BY:	MT

SUMMIT BRIDGE ROAD CROSS SECTIONS	SHEET NO.	62
	TOTAL SHTS.	82


S:\PROJECTS\TRANSPORTATION\NEW CASTLE\301\ROAD\T201011301\PLANS\XREFS\CPBORD XS_2C URS.DGN

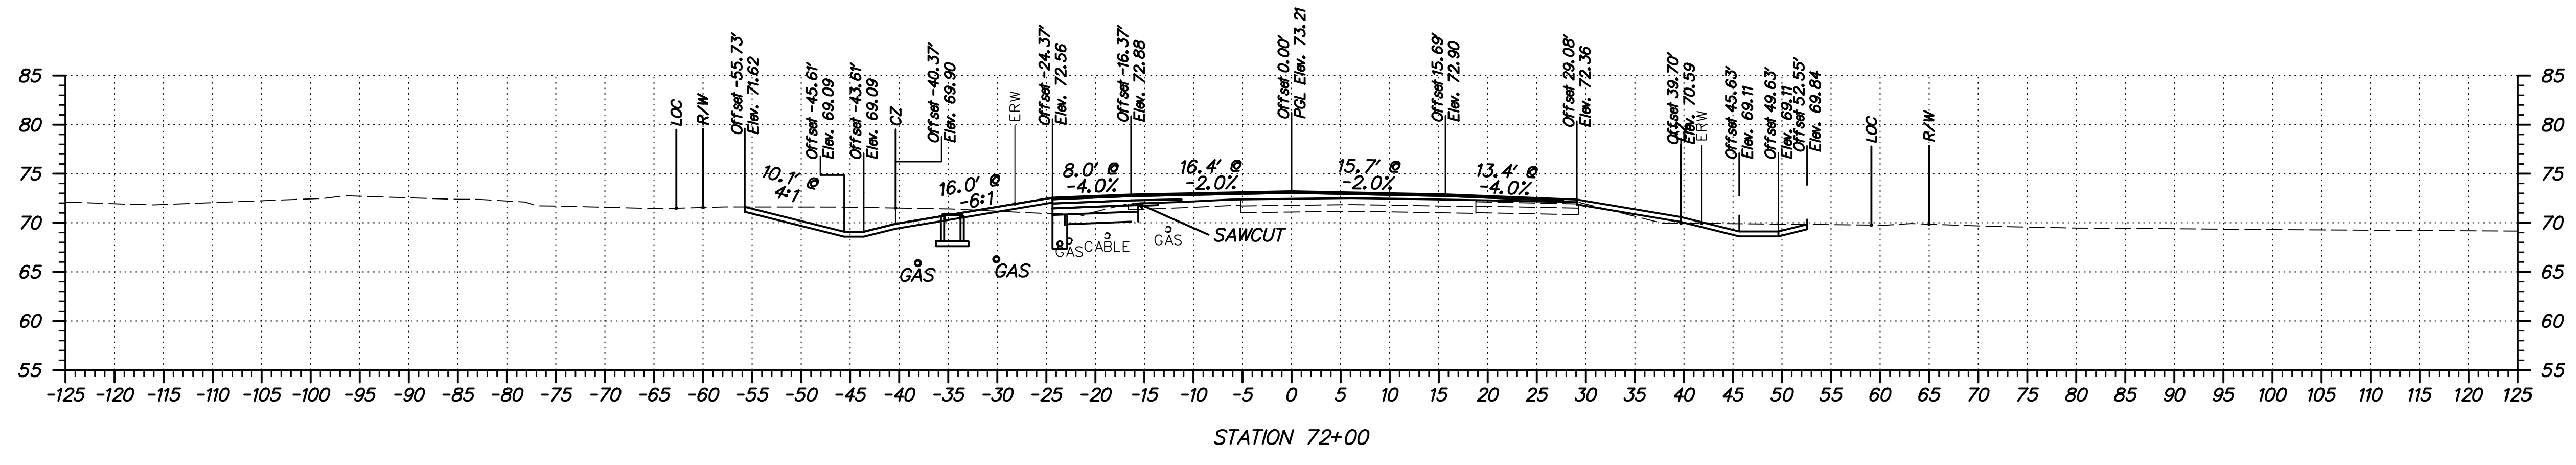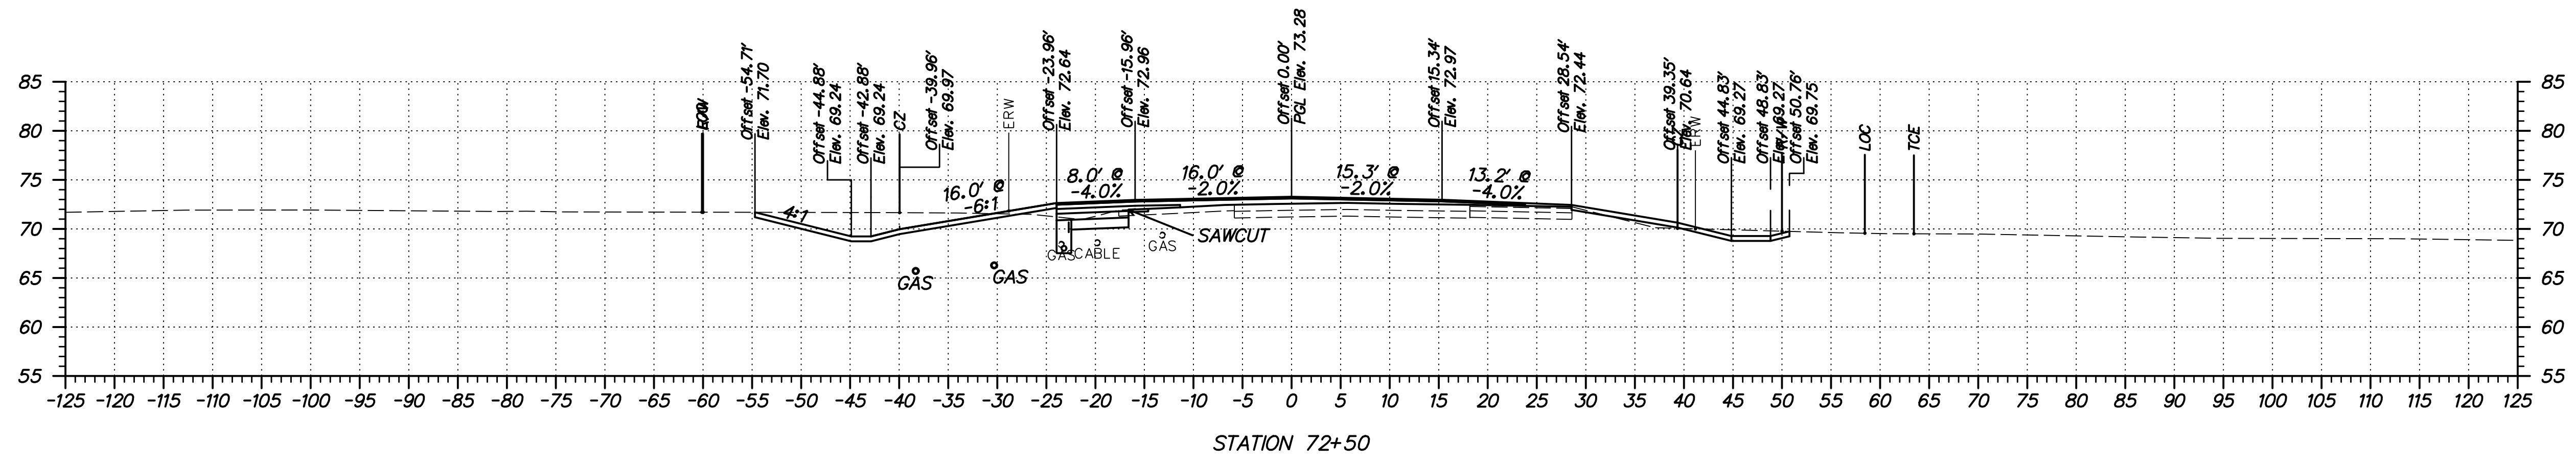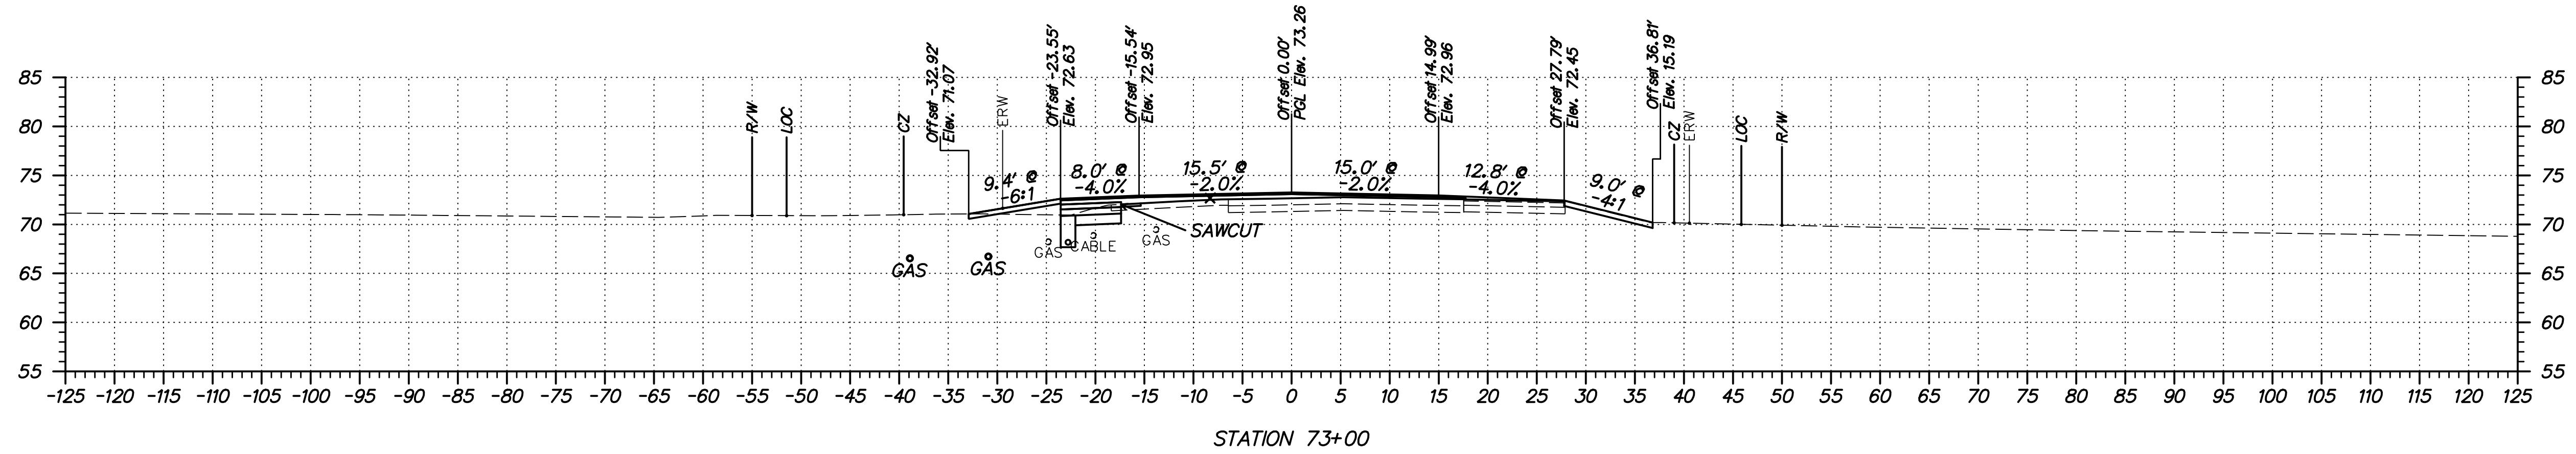

FINAL PLANS



ADDENDUMS / REVISIONS	

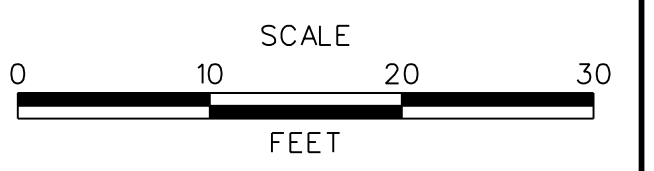




SUMMIT BRIDGE ROAD AND ARMSTRONG CORNER ROAD INTERSECTION IMPROVEMENTS

CONTRACT	BRIDGE NO.	
T201011303	DESIGNED BY:	JH
COUNTY	CHECKED BY:	MT
NEW CASTLE		


SUMMIT BRIDGE ROAD CROSS SECTIONS

SHEET NO.	63
TOTAL SHTS.	82

S:\PROJECTS\TRANSPORTATION\NEW CASTLE\301\ROAD\T201011301\PLANS\XREFS\CPBORDD XS_2C URS.DGN

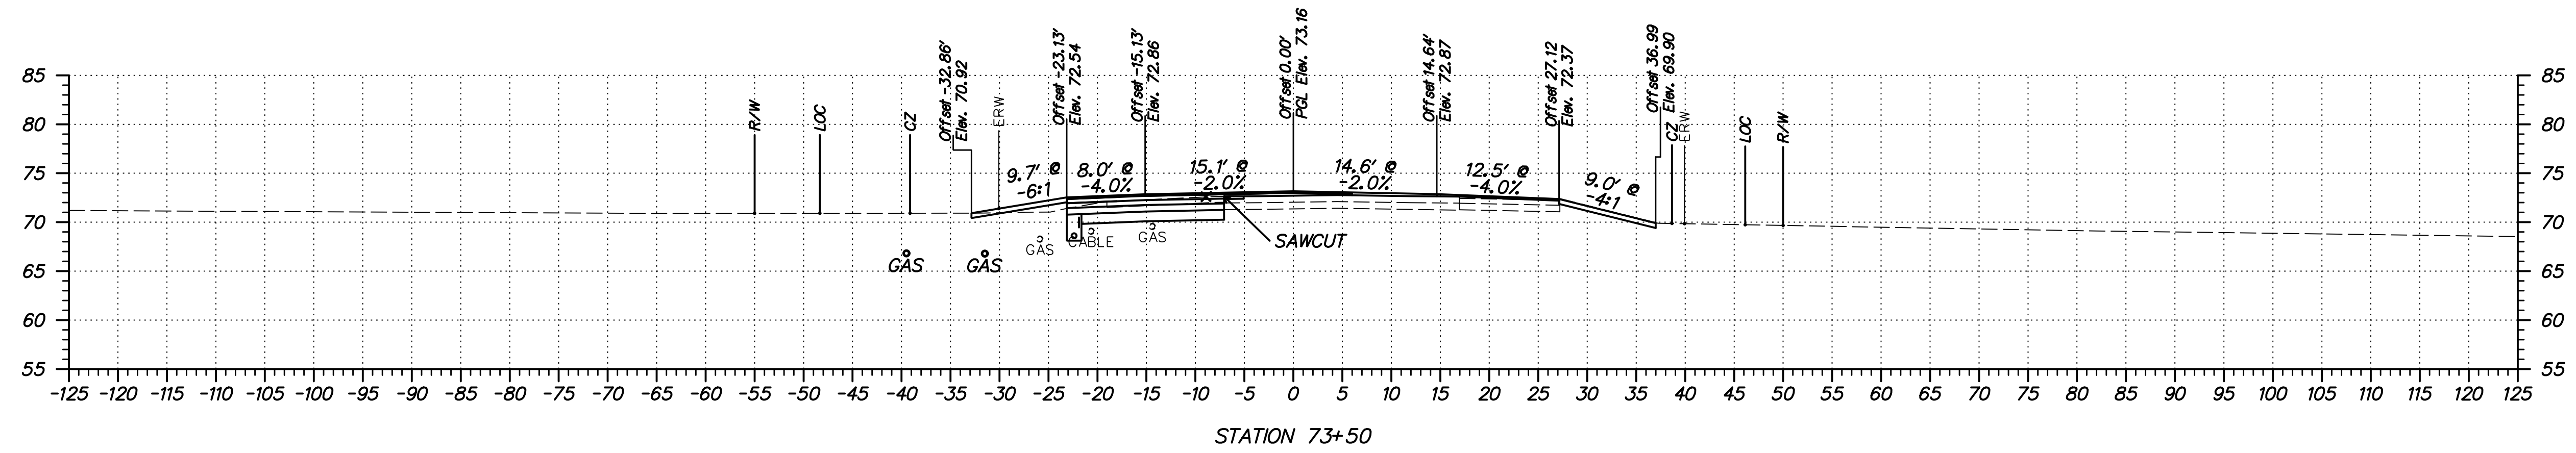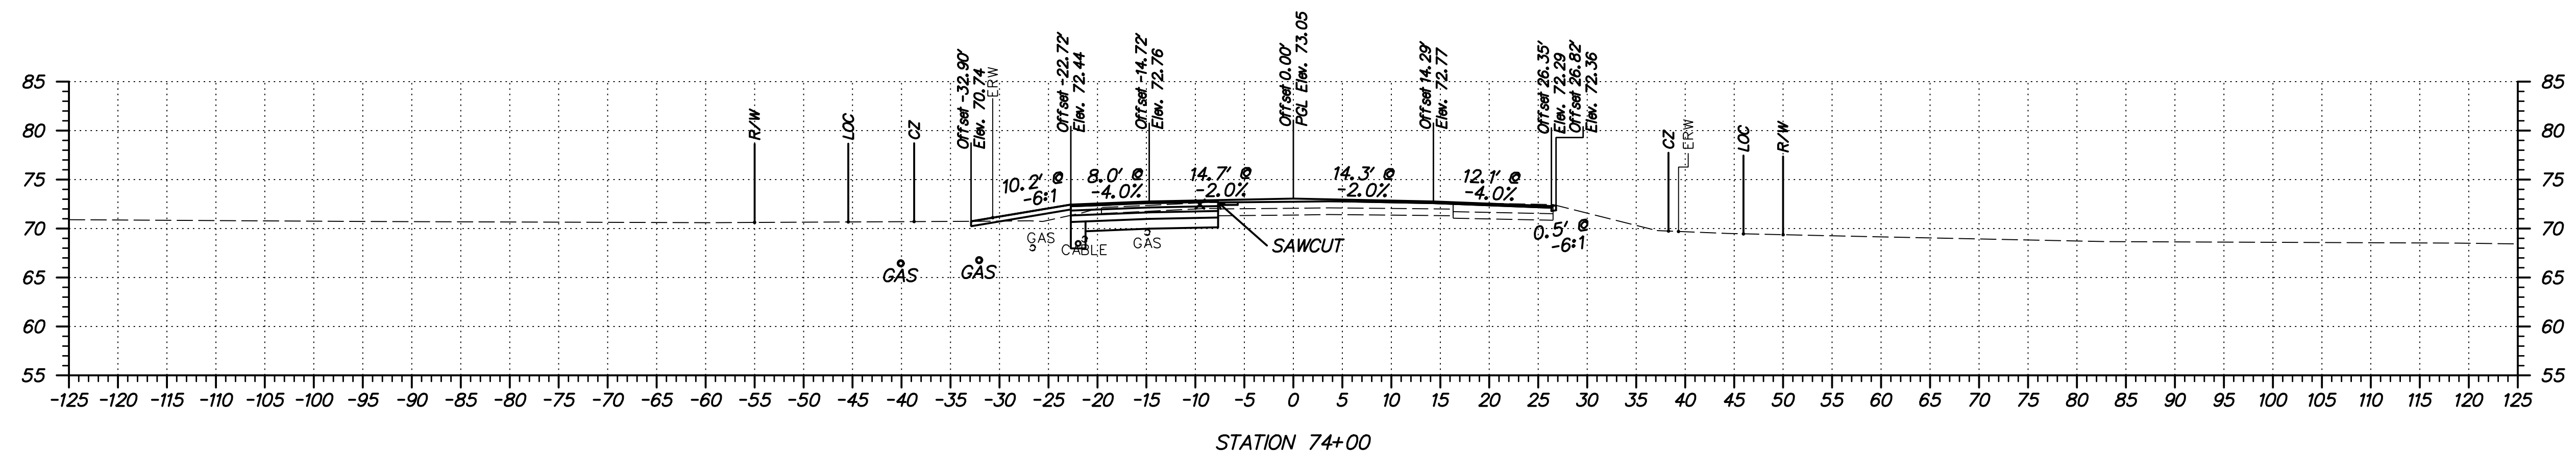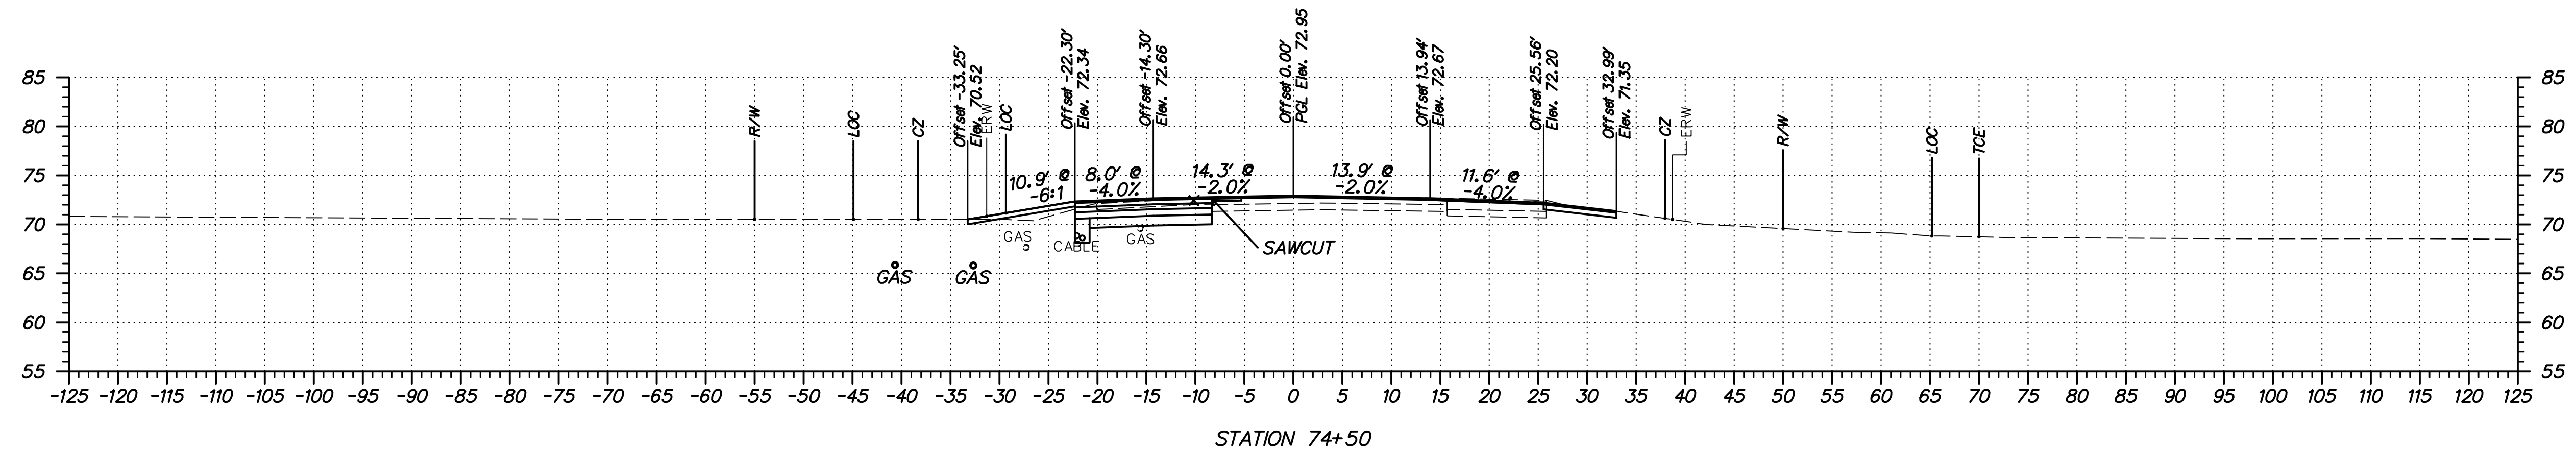

ADDENDUMS / REVISIONS	

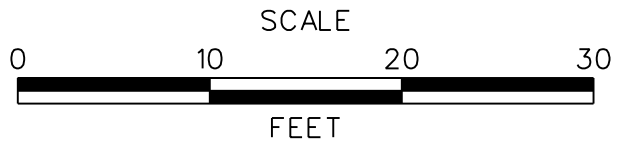

SUMMIT BRIDGE ROAD AND ARMSTRONG CORNER ROAD INTERSECTION IMPROVEMENTS




CONTRACT	BRIDGE NO.	
T201011303	DESIGNED BY:	JH
COUNTY	CHECKED BY:	MT
NEW CASTLE		

SUMMIT BRIDGE ROAD CROSS SECTIONS


FINAL PLANS

SHEET NO.	64
TOTAL SHTS.	82

S:\PROJECTS\TRANSPORTATION\NEW CASTLE\301\ROAD\T201011301\PLANS\XREFS\CPBORD XS_2C URS.DGN

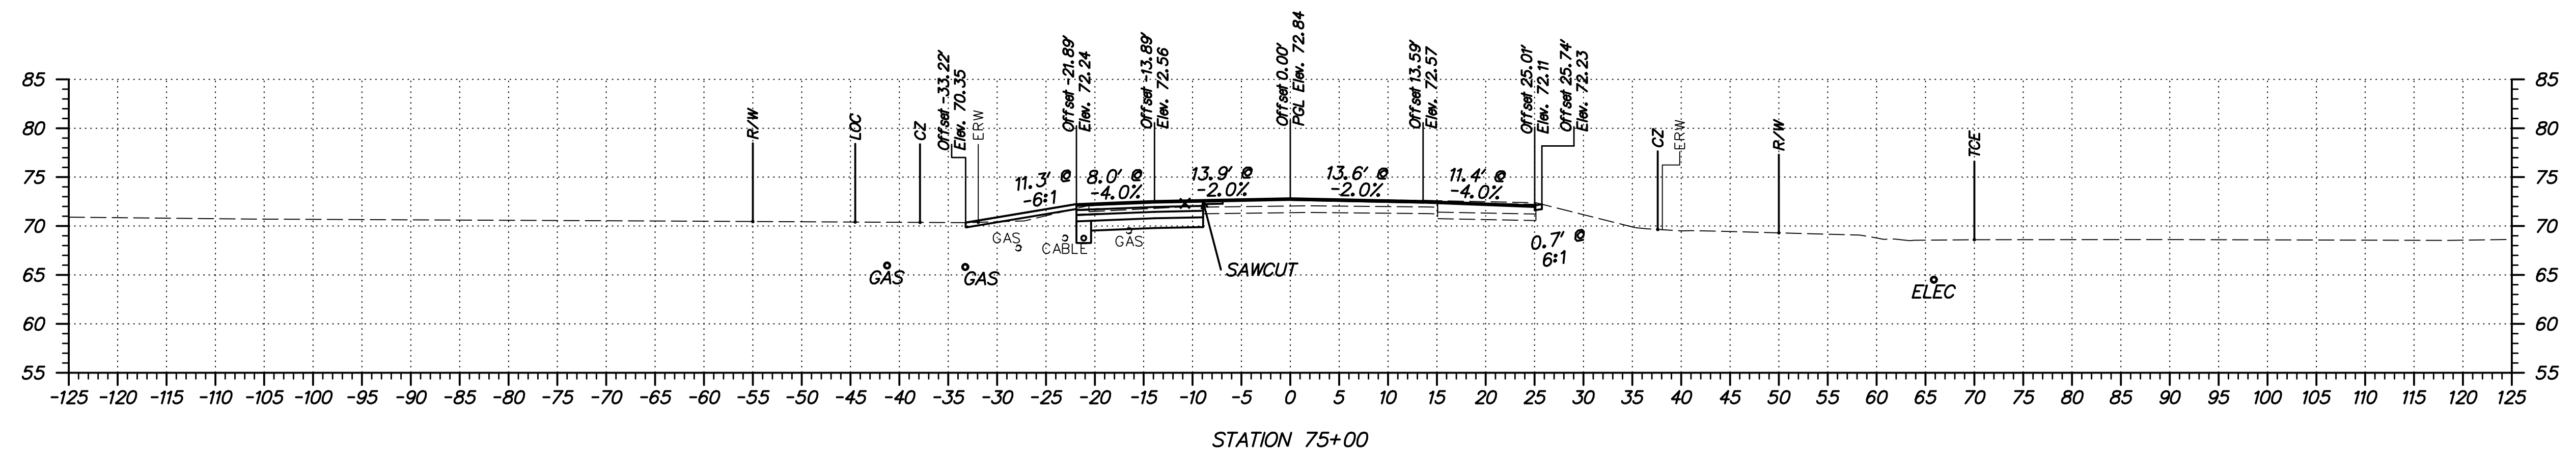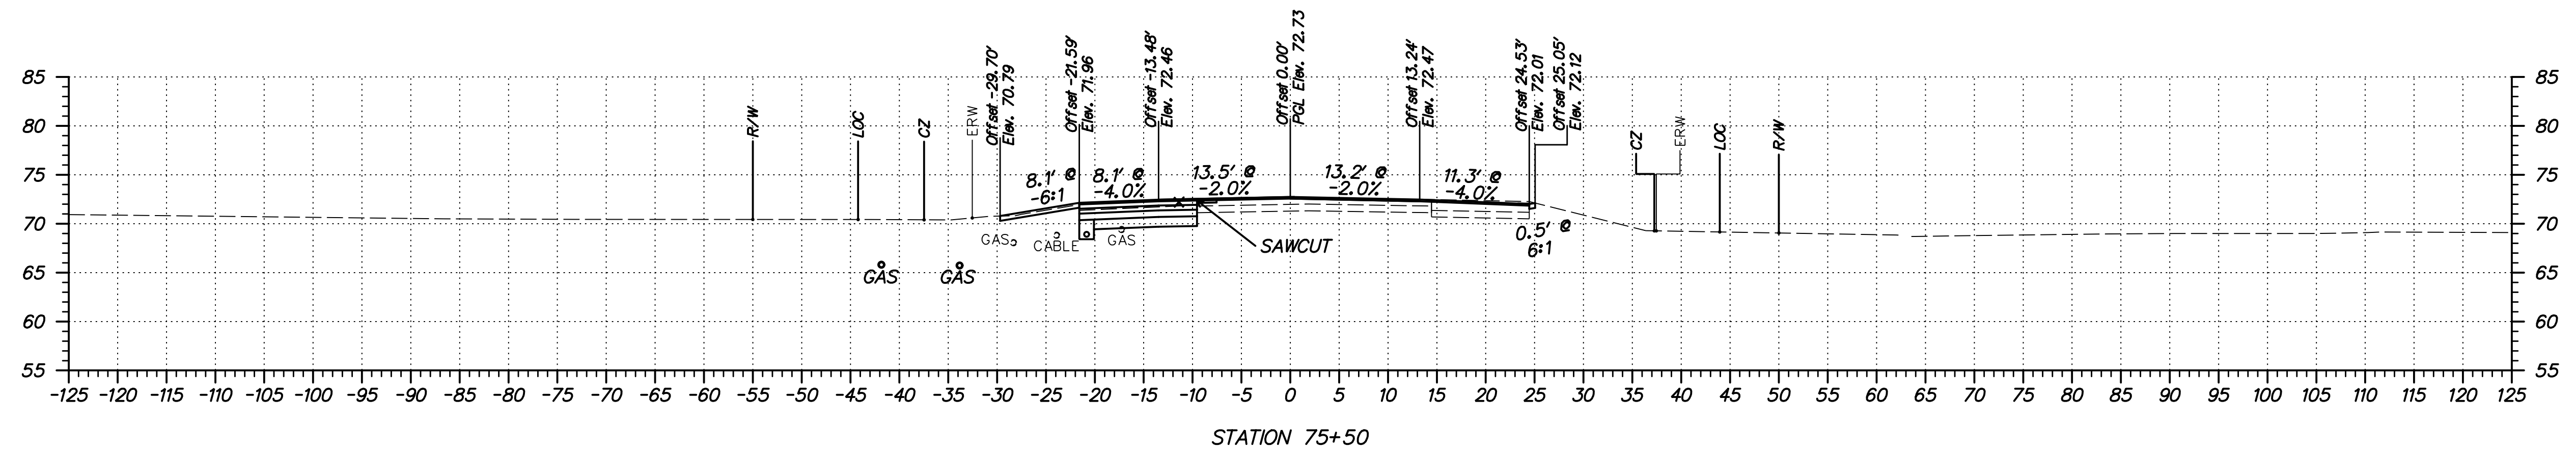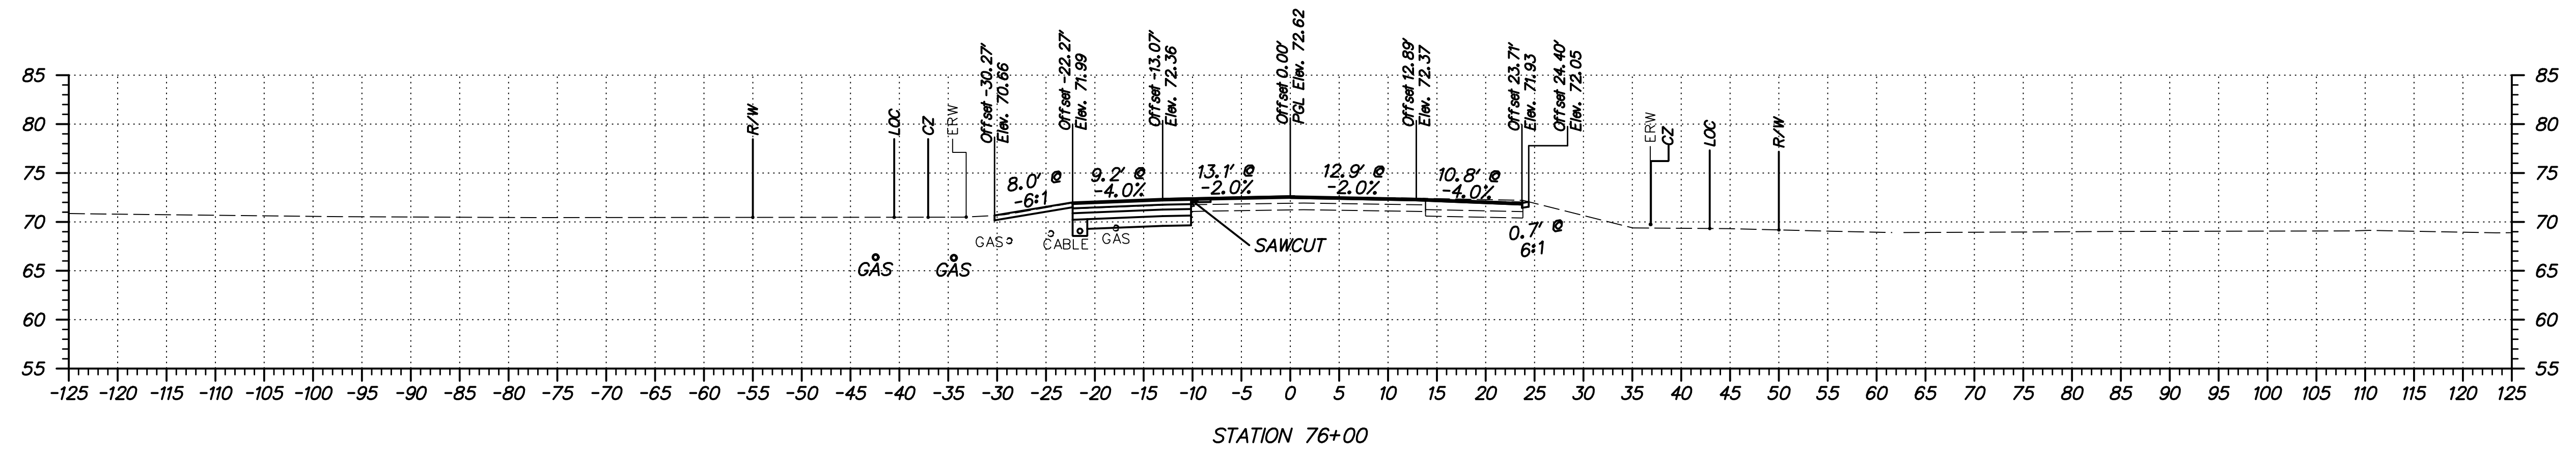

ADDENDUMS / REVISIONS	

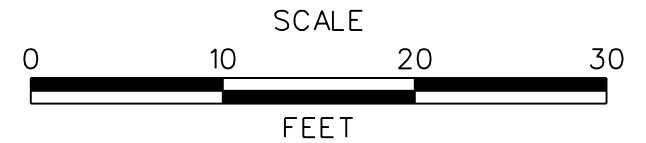

SUMMIT BRIDGE ROAD AND ARMSTRONG CORNER ROAD INTERSECTION IMPROVEMENTS



CONTRACT	BRIDGE NO.	
T201011303	DESIGNED BY:	JH
COUNTY	CHECKED BY:	MT
NEW CASTLE		

SUMMIT BRIDGE ROAD CROSS SECTIONS


FINAL PLANS

SHEET NO.	65
TOTAL SHTS.	82


S:\PROJECTS\TRANSPORTATION\NEW CASTLE\301\ROAD\T201011301\PLANS\XREFS\CPBORD XS_2C URS.DGN

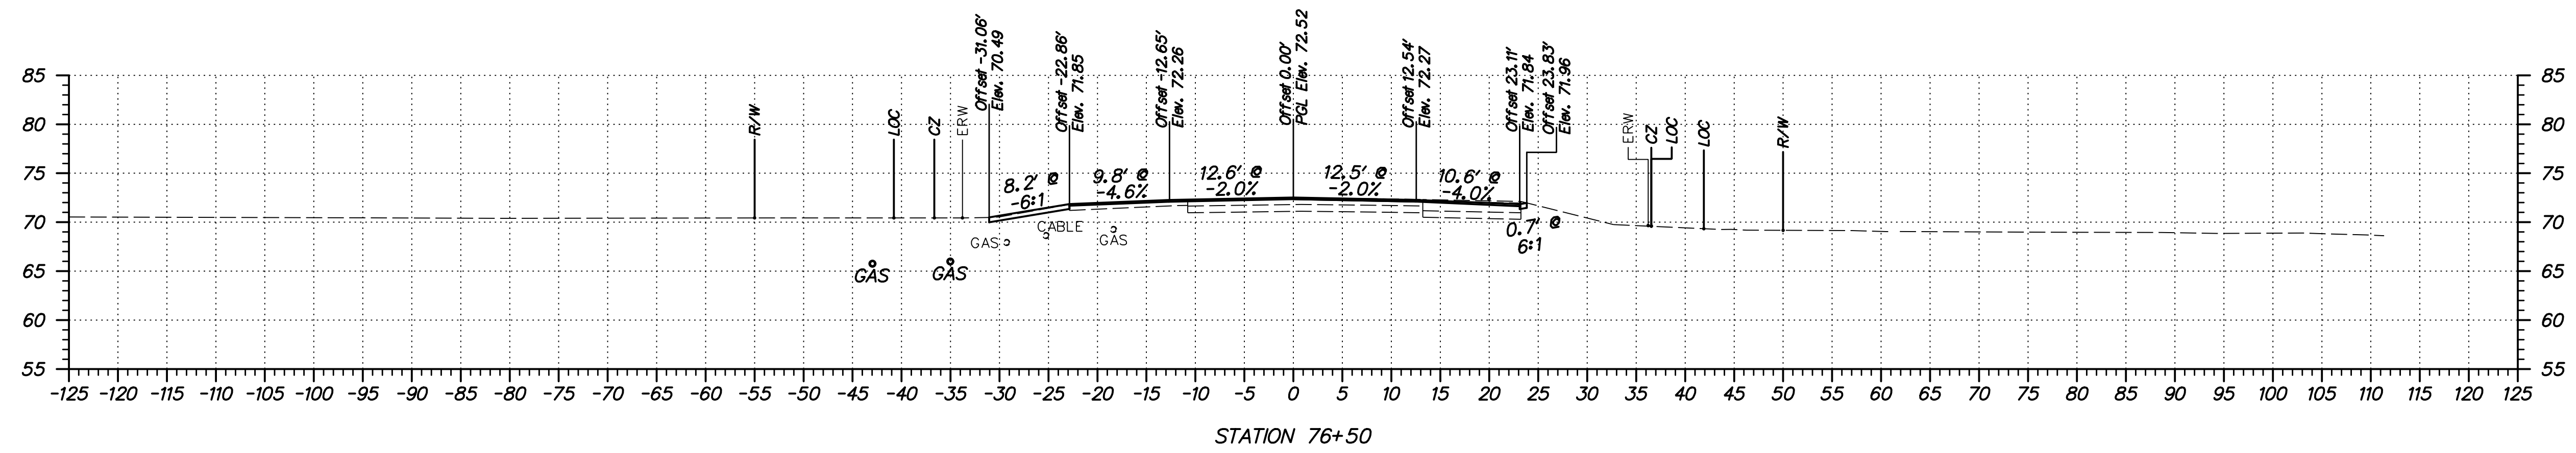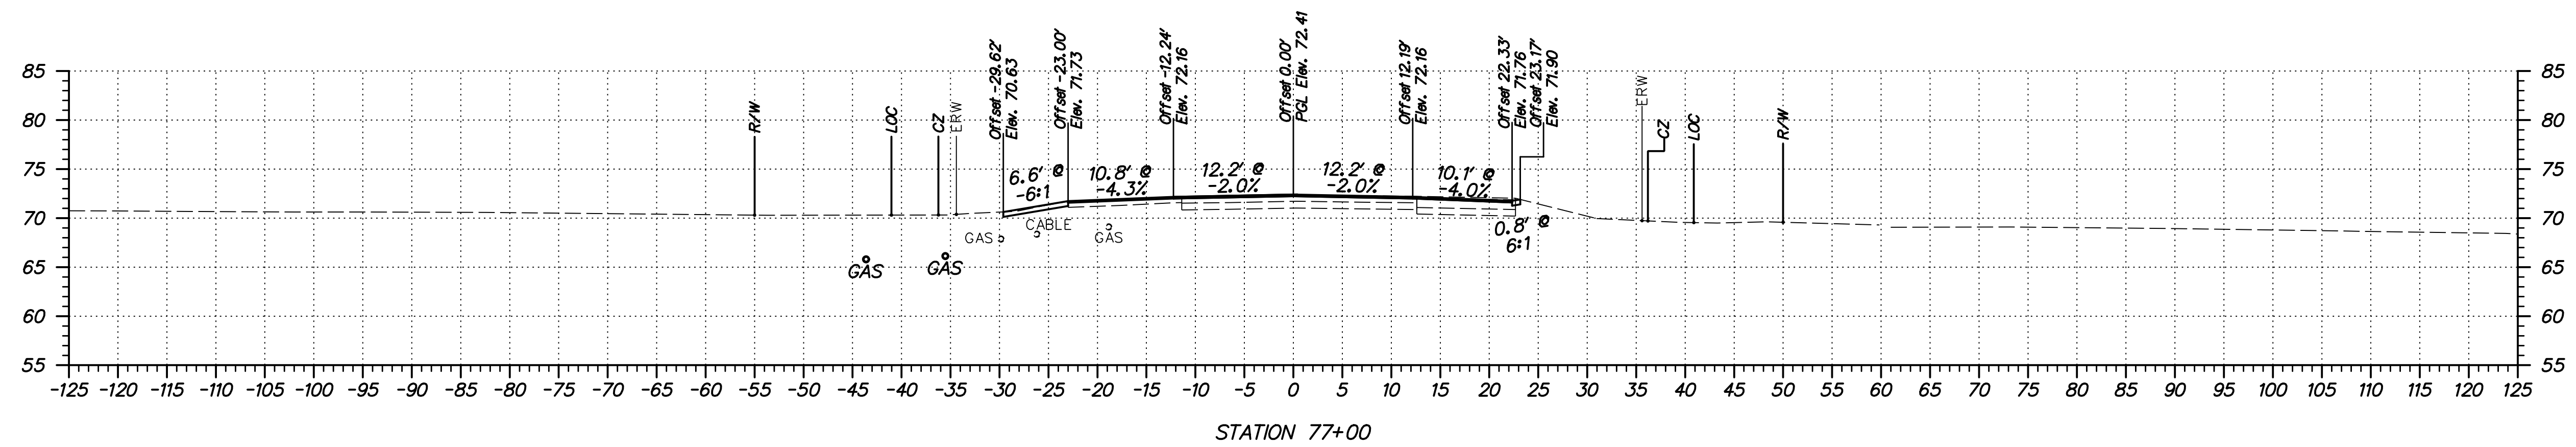

FINAL PLANS

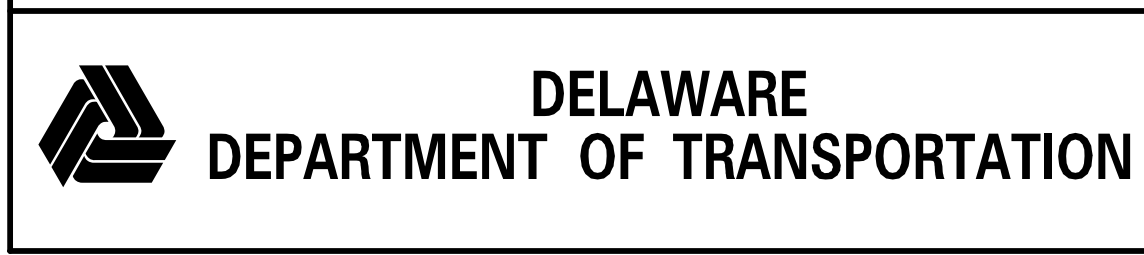

ADDENDUMS / REVISIONS	

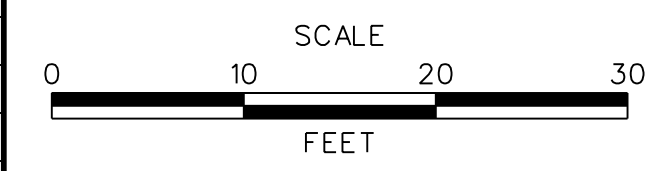




SUMMIT BRIDGE ROAD AND ARMSTRONG CORNER ROAD INTERSECTION IMPROVEMENTS

CONTRACT	BRIDGE NO.	
T201011303	DESIGNED BY:	JH
COUNTY	CHECKED BY:	MT
NEW CASTLE		


SUMMIT BRIDGE ROAD CROSS SECTIONS

SHEET NO.	66
TOTAL SHTS.	82

S:\PROJECTS\TRANSPORTATION\NEW CASTLE\301\ROAD\T201011301\PLANS\XREFS\CPBOARD XS_2C URS.DGN

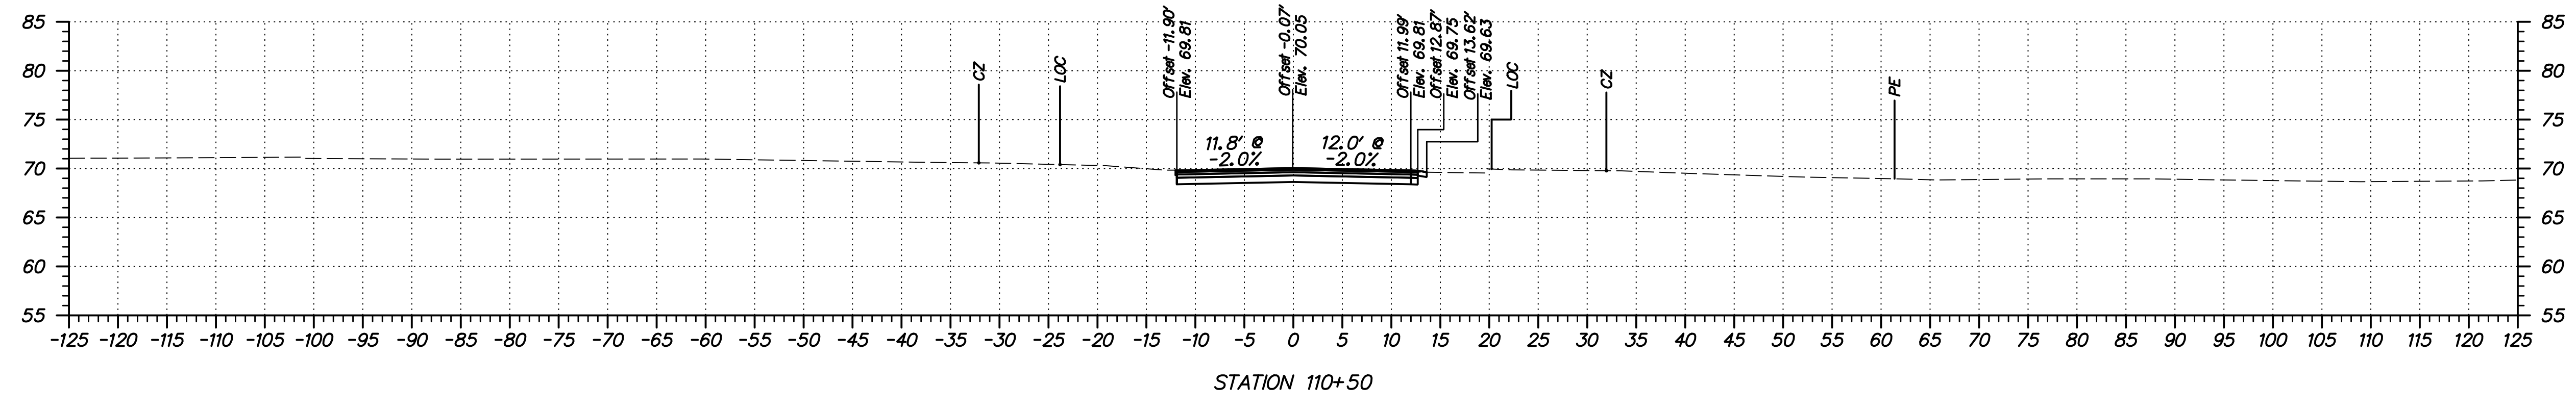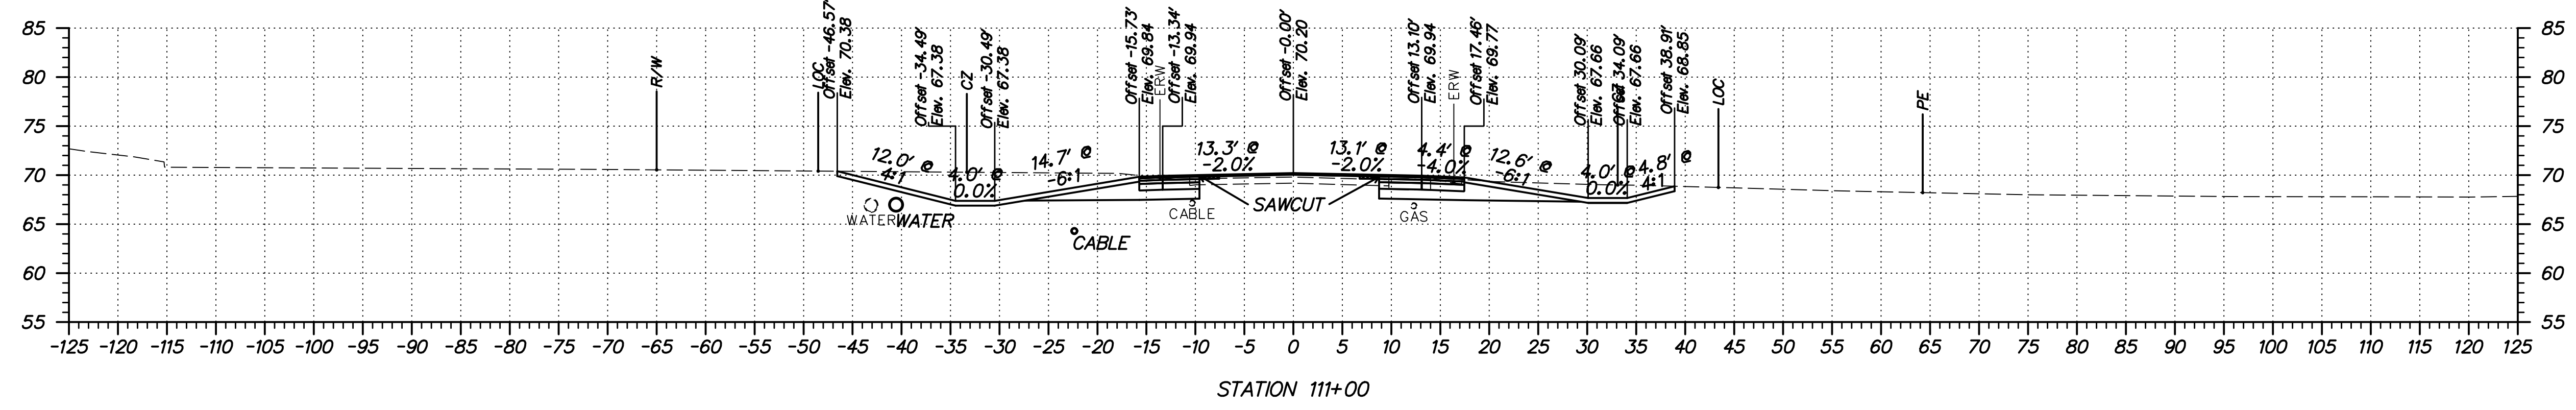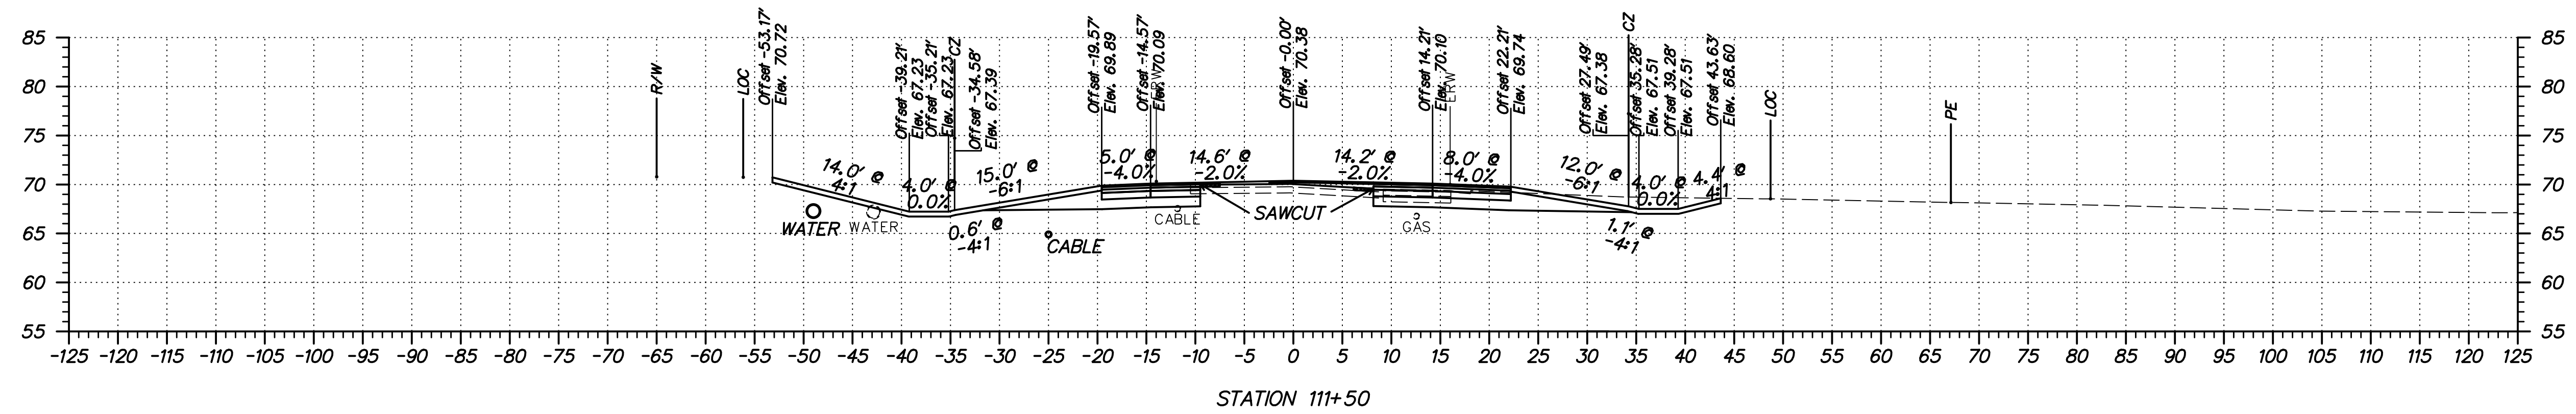

ADDENDUMS / REVISIONS	

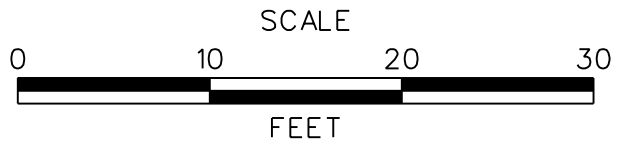

SUMMIT BRIDGE ROAD AND ARMSTRONG CORNER ROAD INTERSECTION IMPROVEMENTS




CONTRACT	BRIDGE NO.	
T201011303	DESIGNED BY:	JH
COUNTY	CHECKED BY:	MT
NEW CASTLE		

ARMSTRONG CORNER ROAD CROSS SECTIONS

FINAL PLANS

SHEET NO.	67
TOTAL SHTS.	82


S:\PROJECTS\TRANSPORTATION\NEW CASTLE\301\ROAD\T201011301\PLANS\XREFS\CPBOARD XS_2C URS.DGN

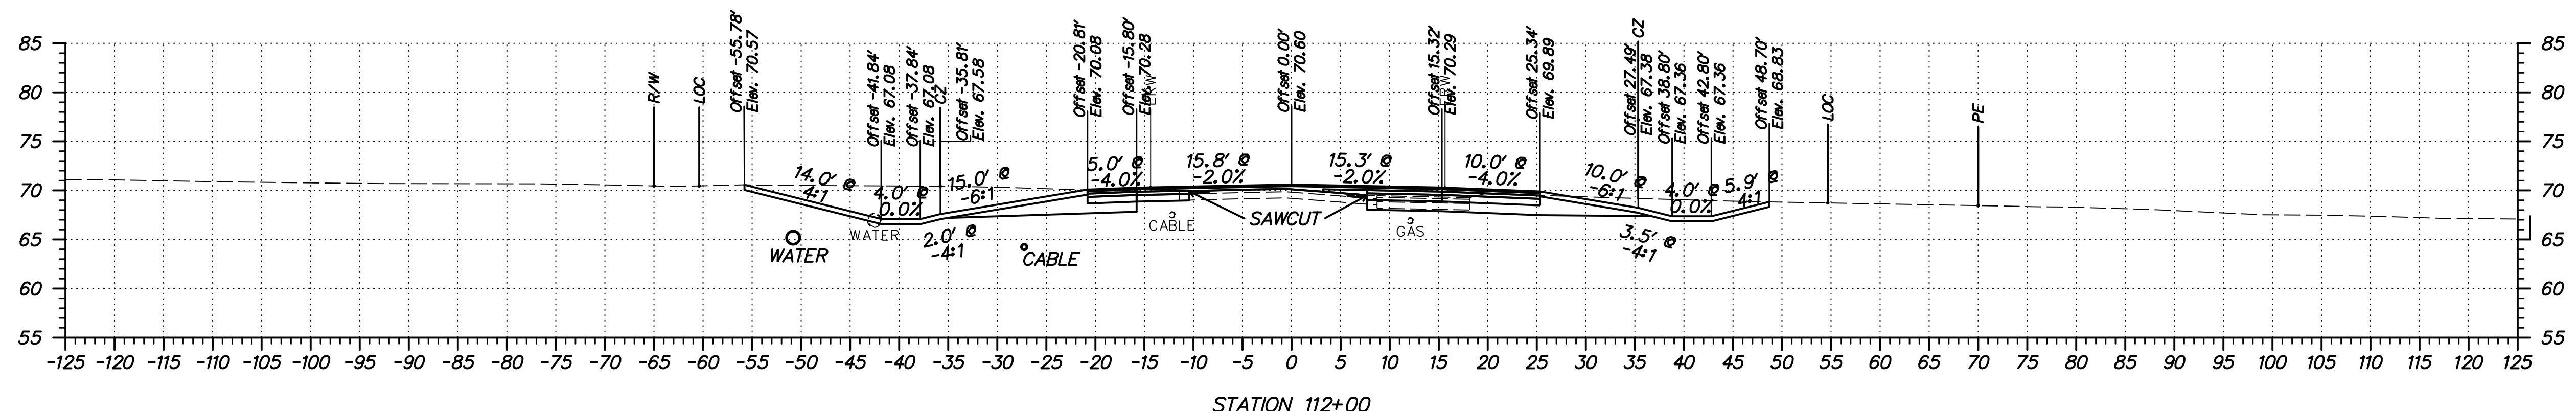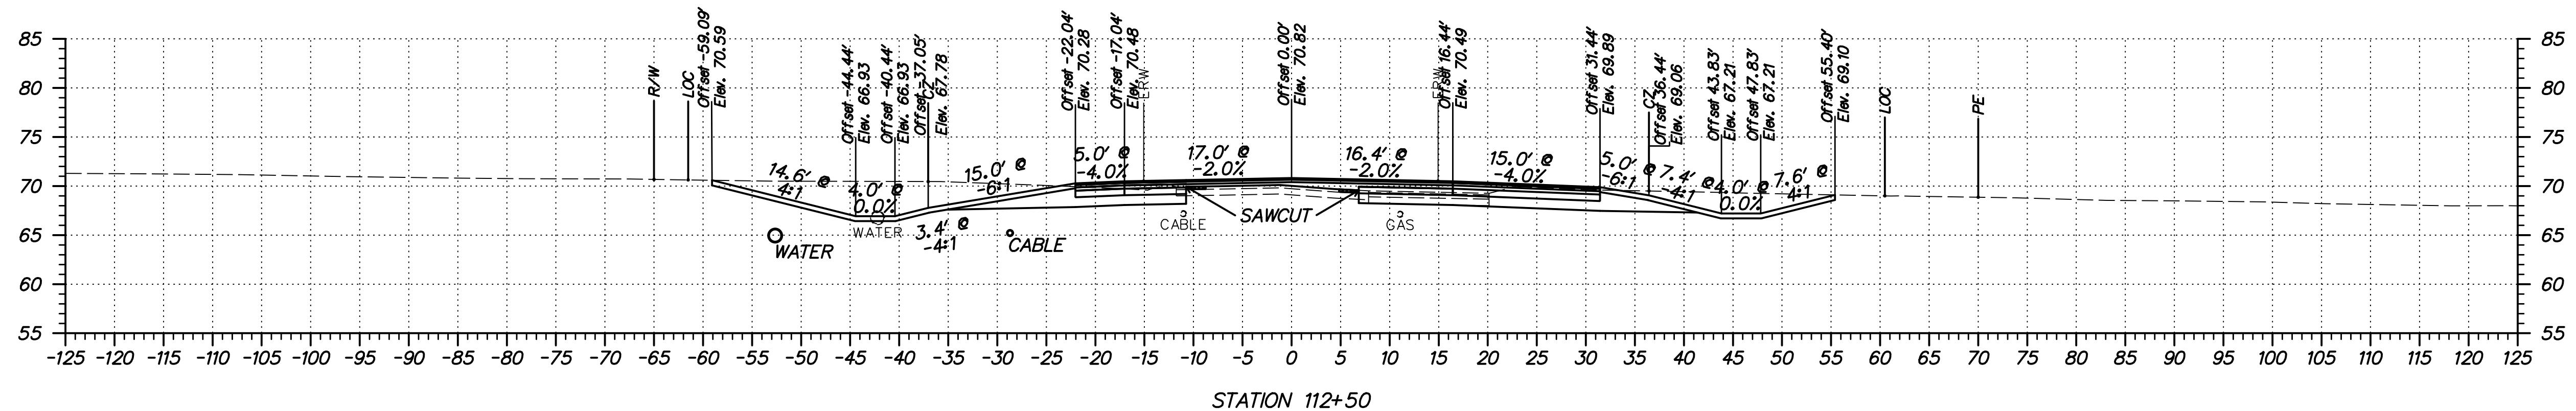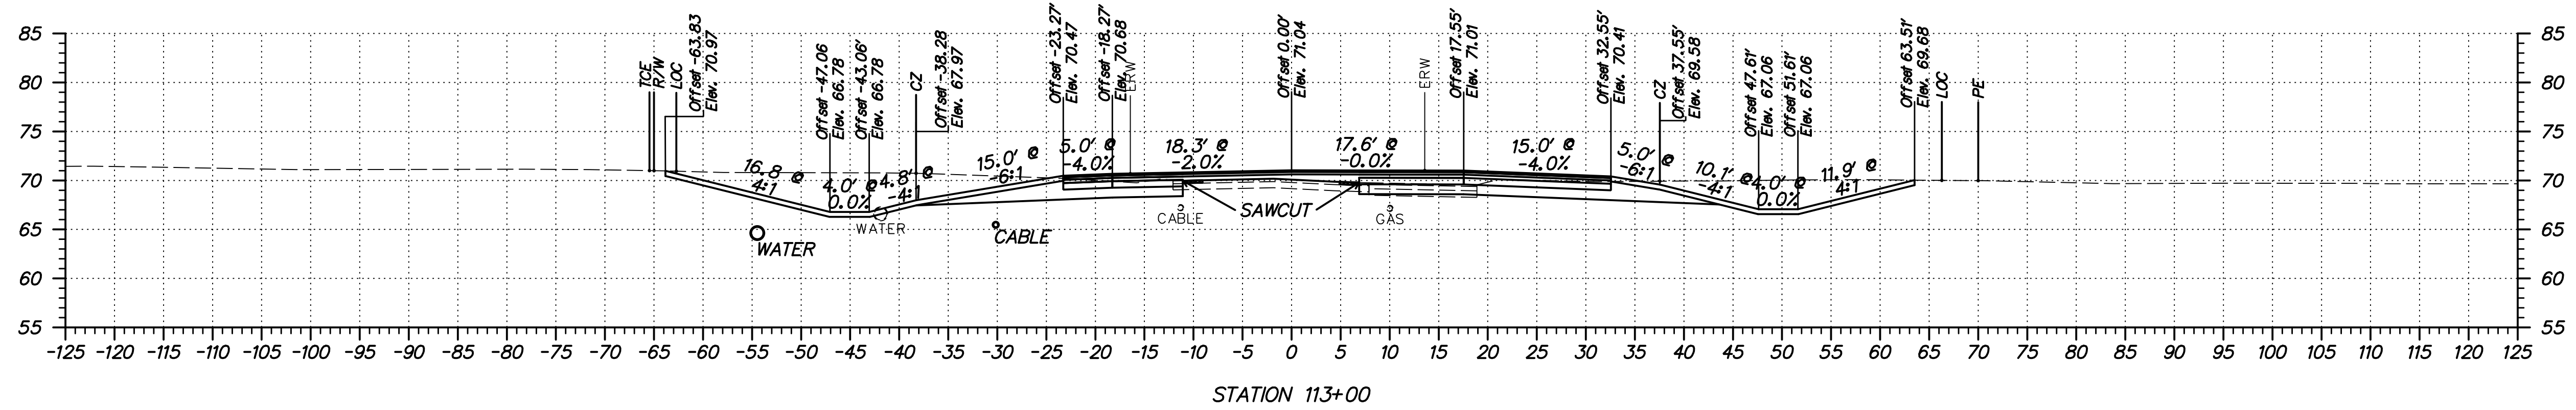

FINAL PLANS



ADDENDUMS / REVISIONS	

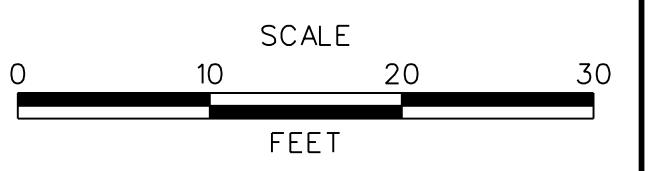




SUMMIT BRIDGE ROAD AND ARMSTRONG CORNER ROAD INTERSECTION IMPROVEMENTS

CONTRACT	T201011303
COUNTY	NEW CASTLE
BRIDGE NO.	
DESIGNED BY:	JH
CHECKED BY:	MT

ARMSTRONG CORNER ROAD CROSS SECTIONS

SHEET NO.	68
TOTAL SHTS.	82


S:\PROJECTS\TRANSPORTATION\NEW CASTLE\301\ROAD\T201011301\PLANS\XREFS\CPBOARD XS_2C URS.DGN

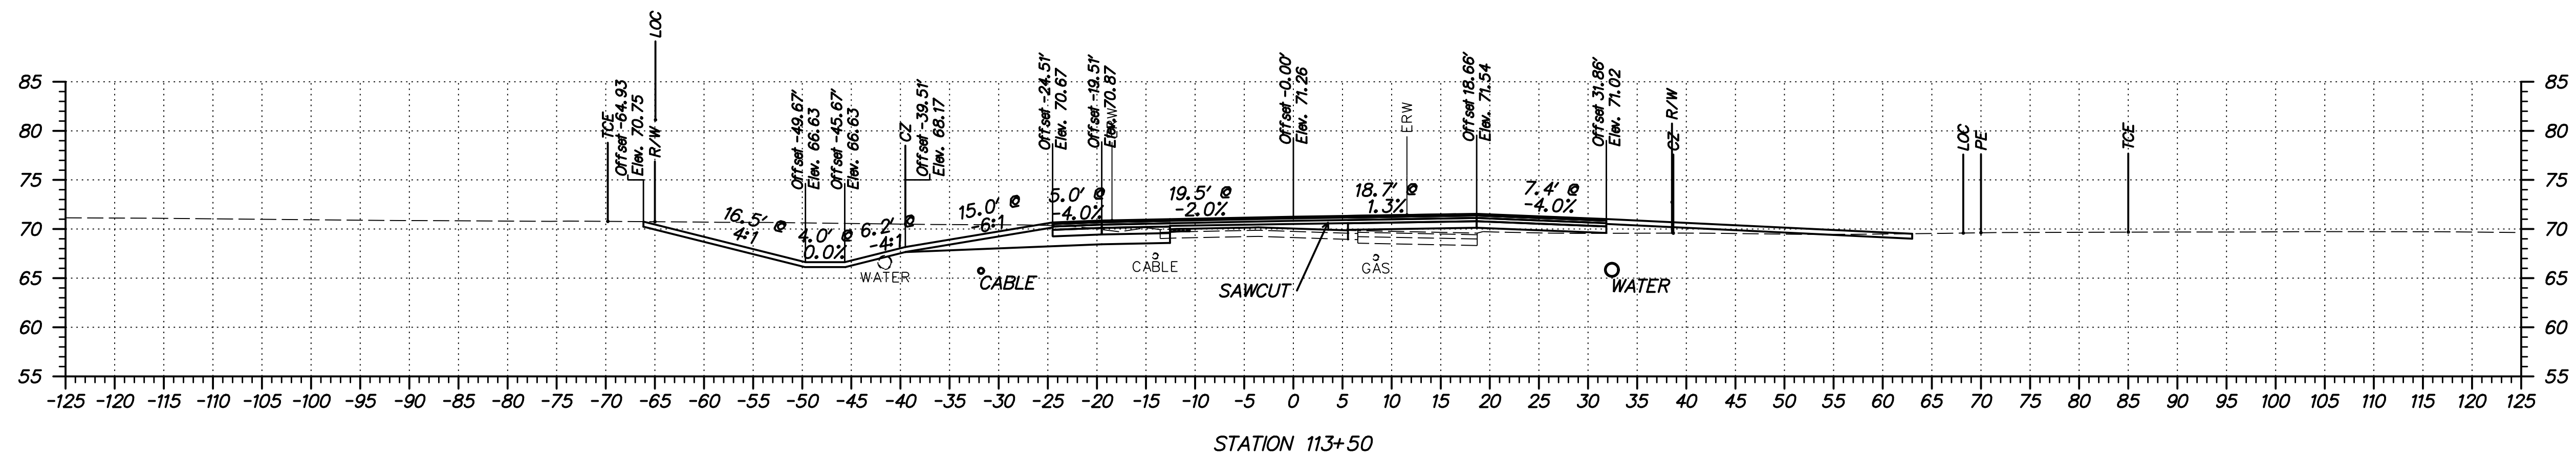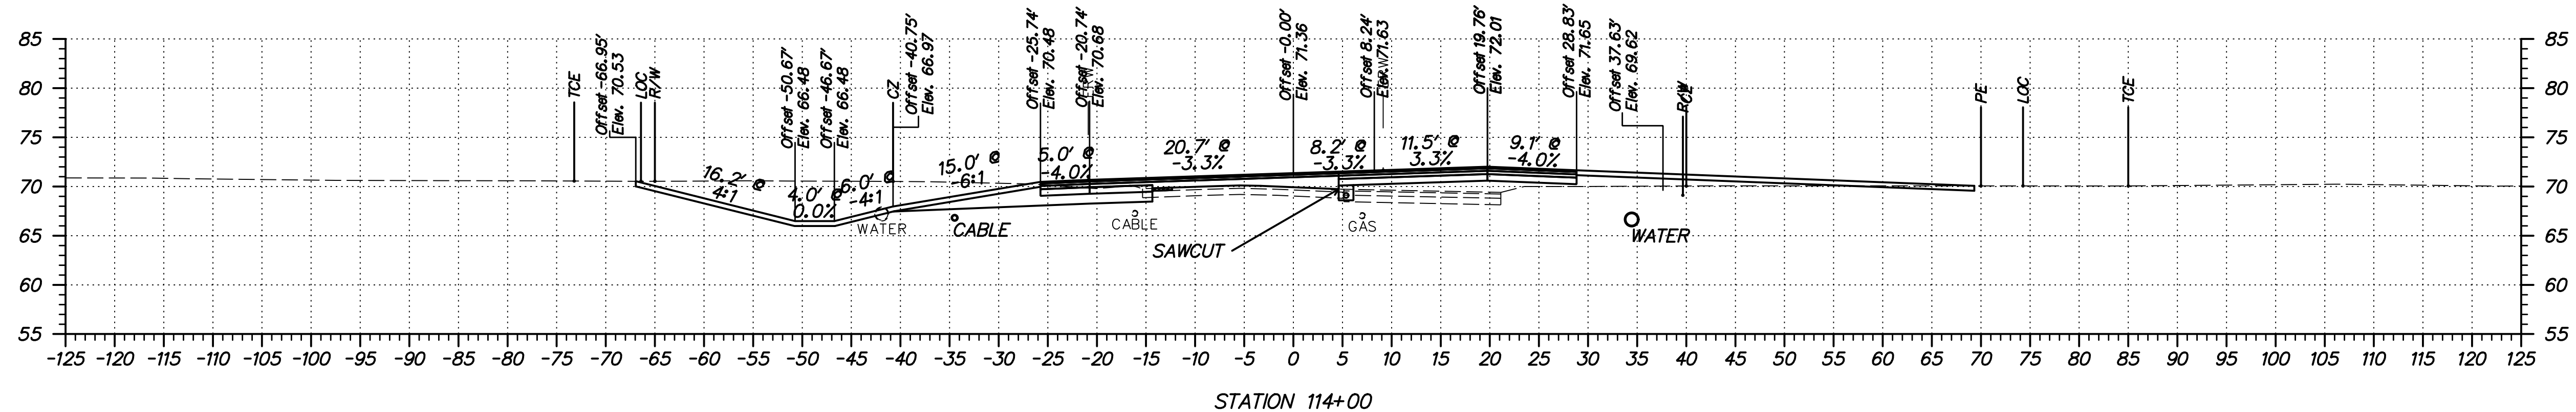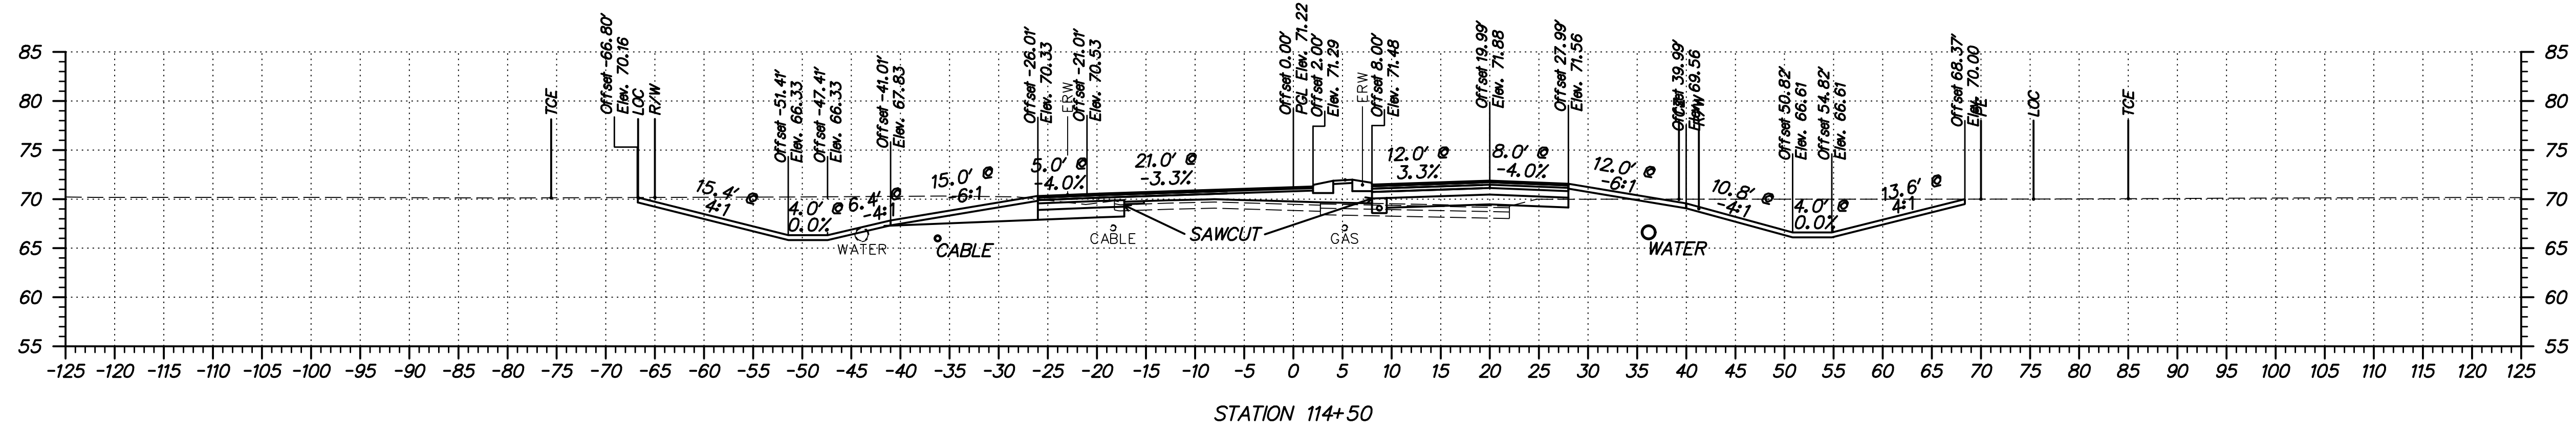

FINAL PLANS



ADDENDUMS / REVISIONS	


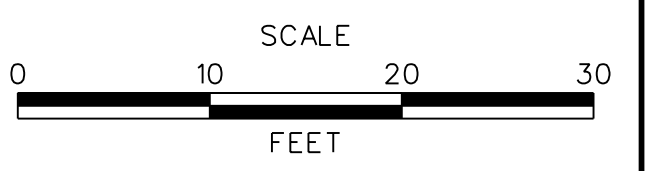


SUMMIT BRIDGE ROAD AND ARMSTRONG CORNER ROAD INTERSECTION IMPROVEMENTS

CONTRACT	BRIDGE NO.	
T201011303	DESIGNED BY:	JH
COUNTY	CHECKED BY:	MT
NEW CASTLE		

ARMSTRONG CORNER ROAD CROSS SECTIONS	
SHEET NO.	69
TOTAL SHTS.	82


S:\PROJECTS\TRANSPORTATION\NEW CASTLE\301\ROAD\T201011301\PLANS\XREFS\CPBOARD XS_2C URS.DGN

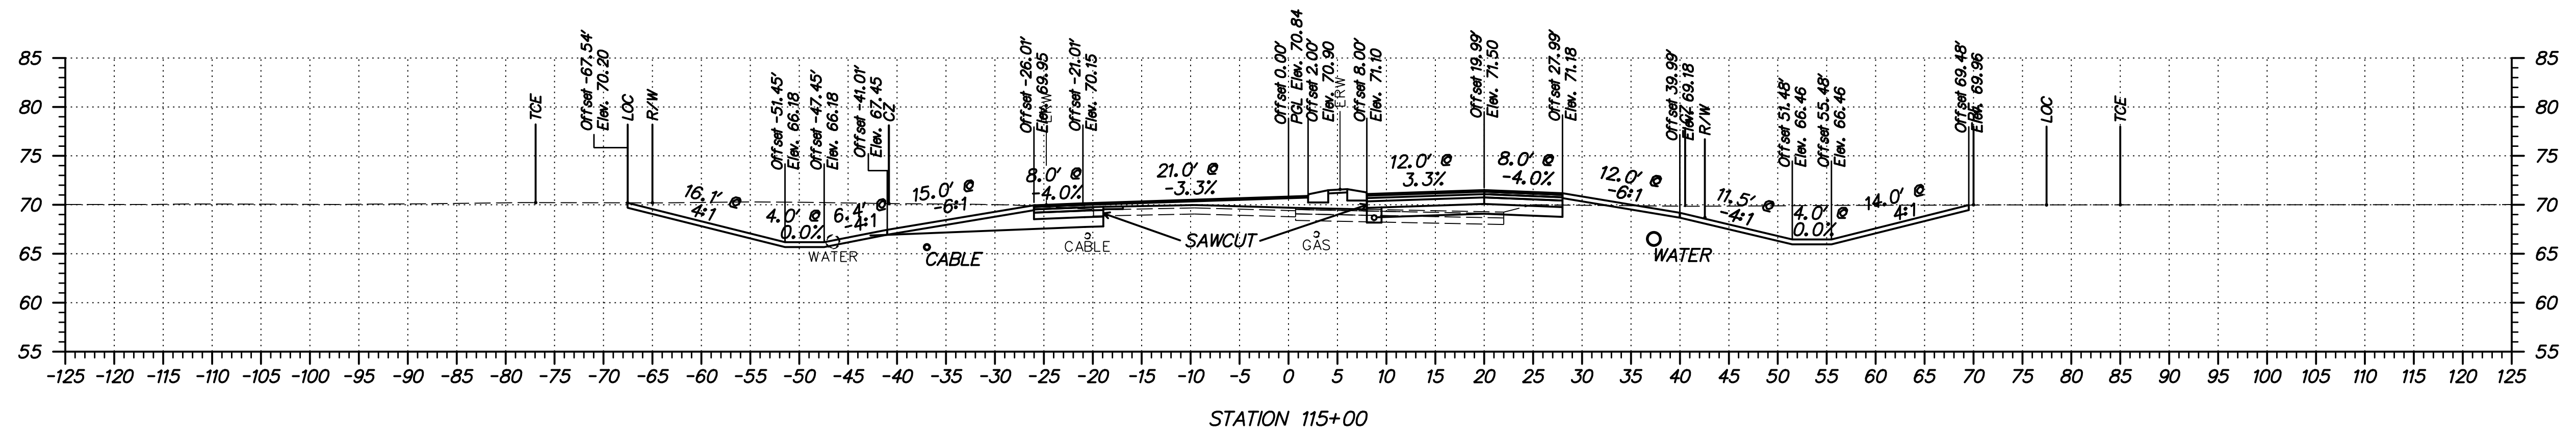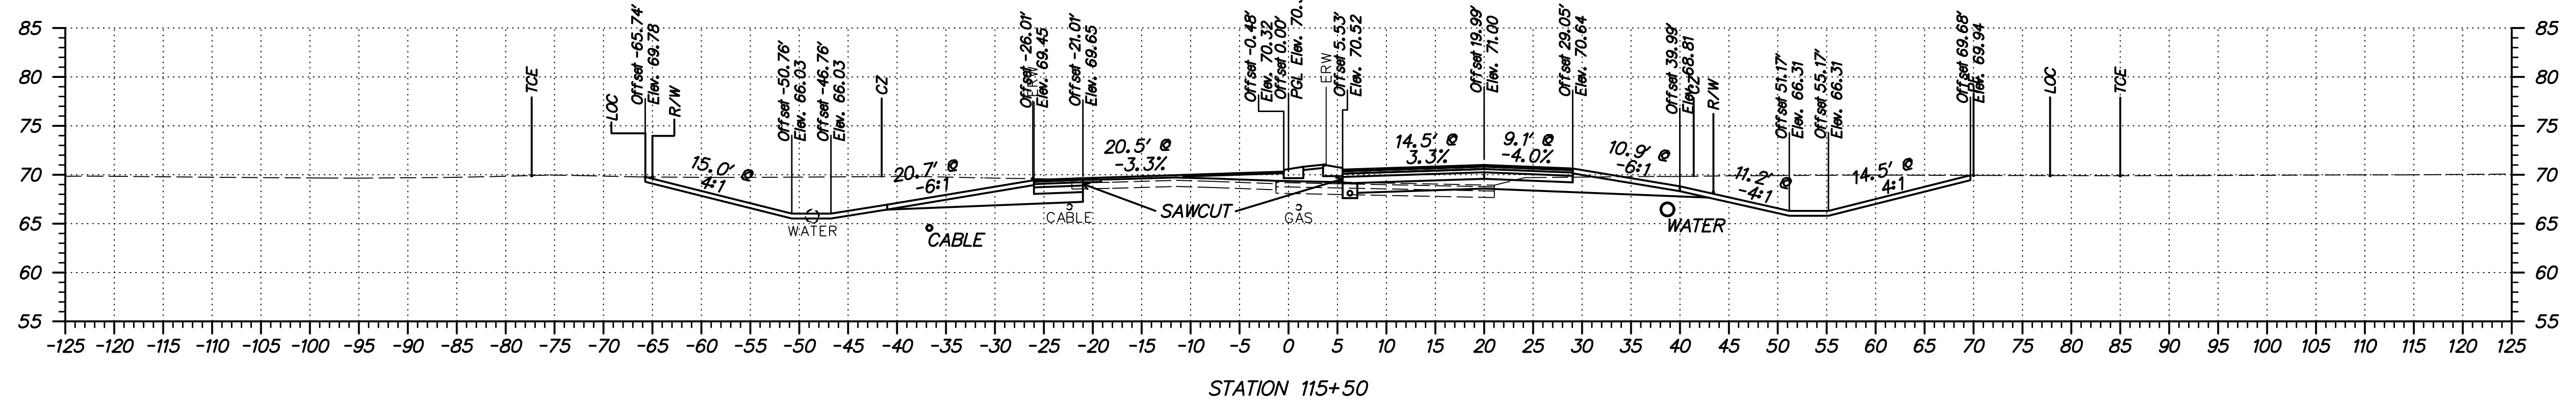

FINAL PLANS



ADDENDUMS / REVISIONS	

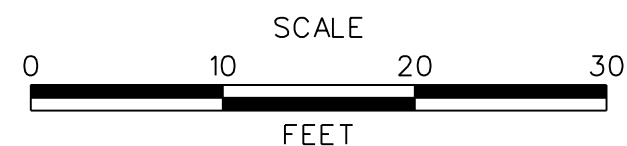



**SUMMIT BRIDGE ROAD
AND ARMSTRONG CORNER ROAD
INTERSECTION IMPROVEMENTS**

CONTRACT	BRIDGE NO.	
T201011303	DESIGNED BY:	JH
COUNTY	CHECKED BY:	MT
NEW CASTLE		


**ARMSTRONG CORNER ROAD
CROSS SECTIONS**

SHEET NO.	70
TOTAL SHTS.	82

S:\PROJECTS\TRANSPORTATION\NEW CASTLE\301\ROAD\T201011301\PLANS\XREFS\CPBOARD XS_2C URS.DGN

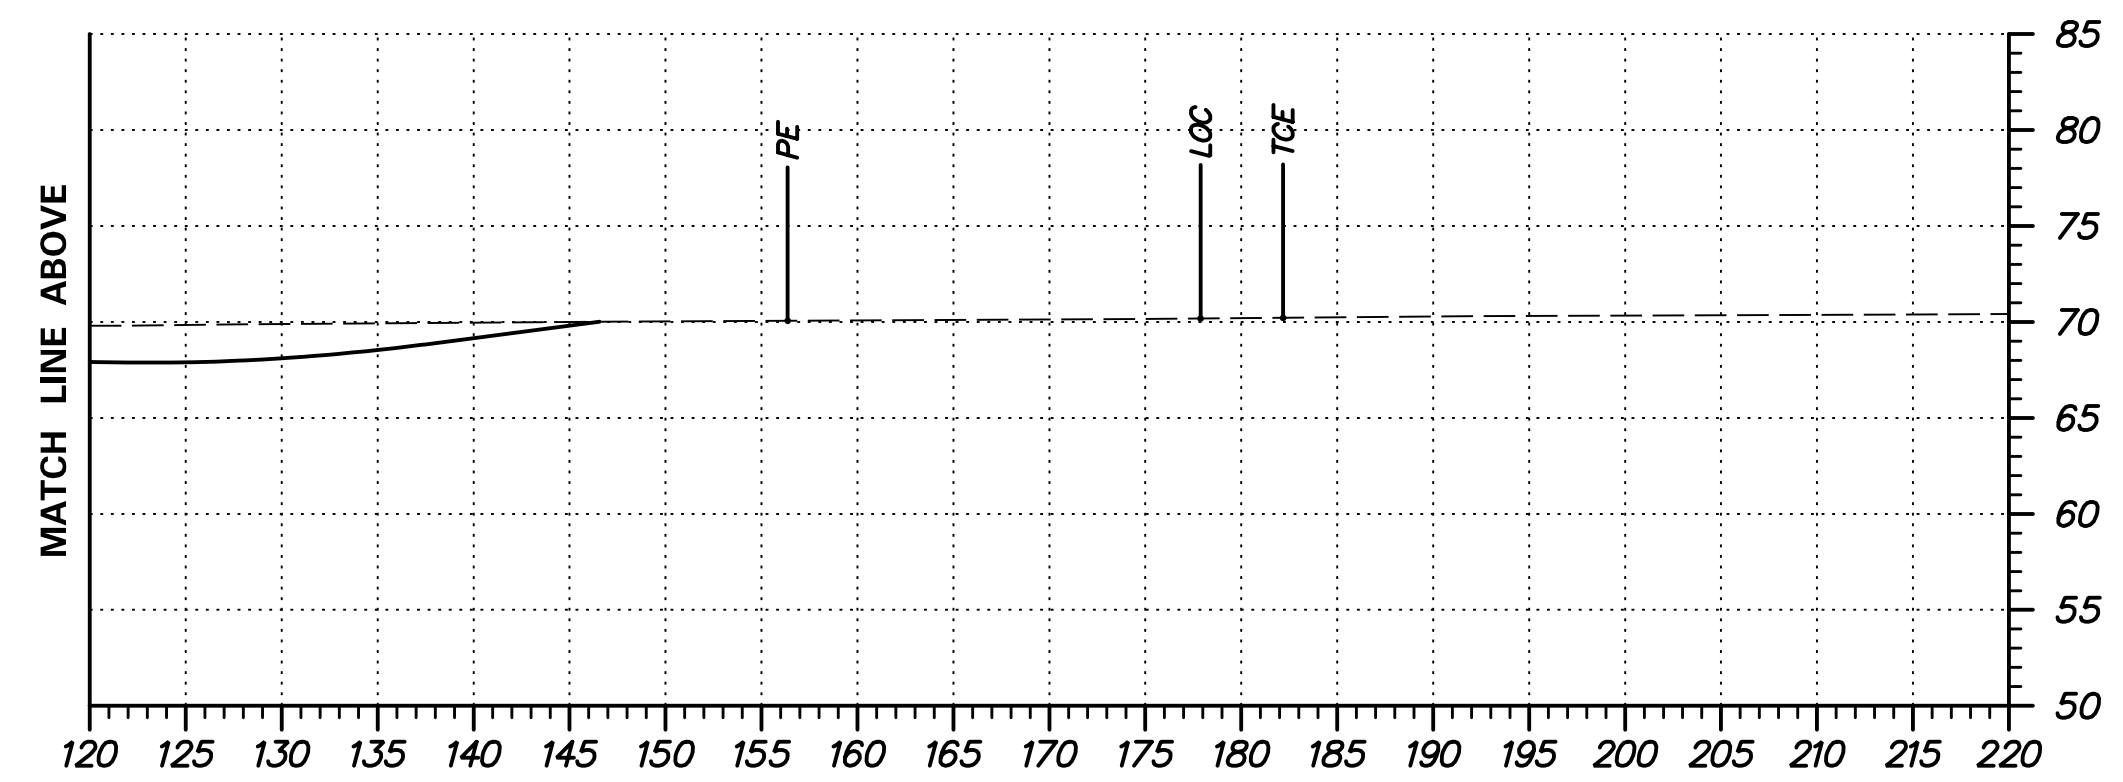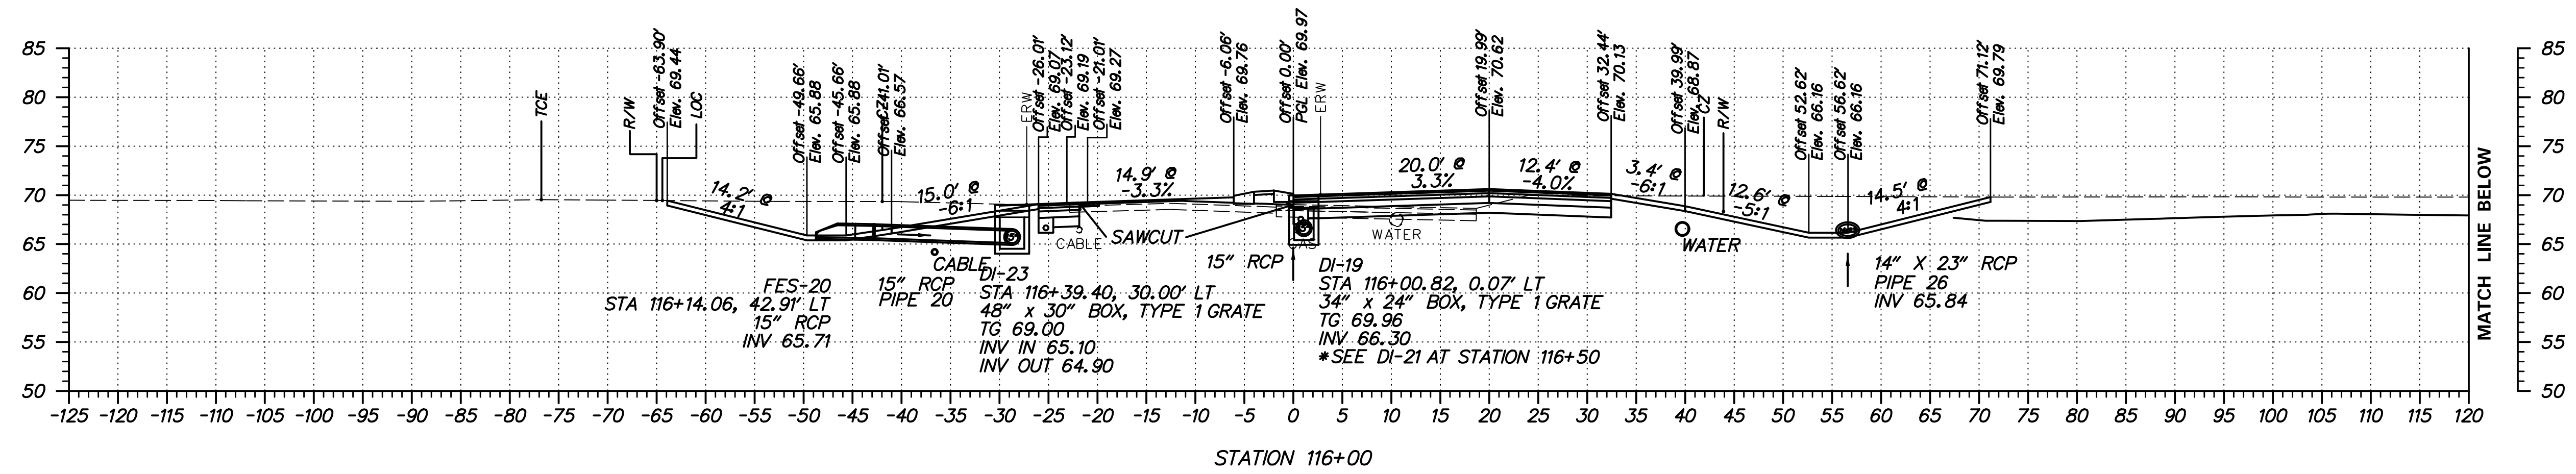

ADDENDUMS / REVISIONS	

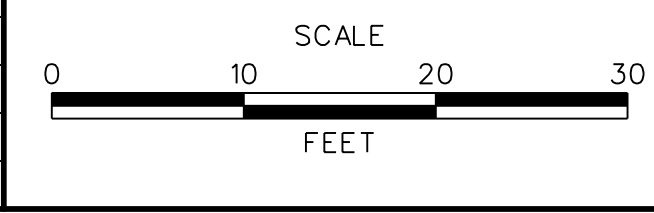

SUMMIT BRIDGE ROAD AND ARMSTRONG CORNER ROAD INTERSECTION IMPROVEMENTS



CONTRACT	BRIDGE NO.	
T201011303	DESIGNED BY:	JH
COUNTY	CHECKED BY:	MT
NEW CASTLE		

ARMSTRONG CORNER ROAD CROSS SECTIONS


FINAL PLANS

SHEET NO.	71
TOTAL SHTS.	82

S:\PROJECTS\TRANSPORTATION\NEW CASTLE\301\ROAD\T201011301\PLANS\XREFS\CPBOARD XS_2C URS.DGN

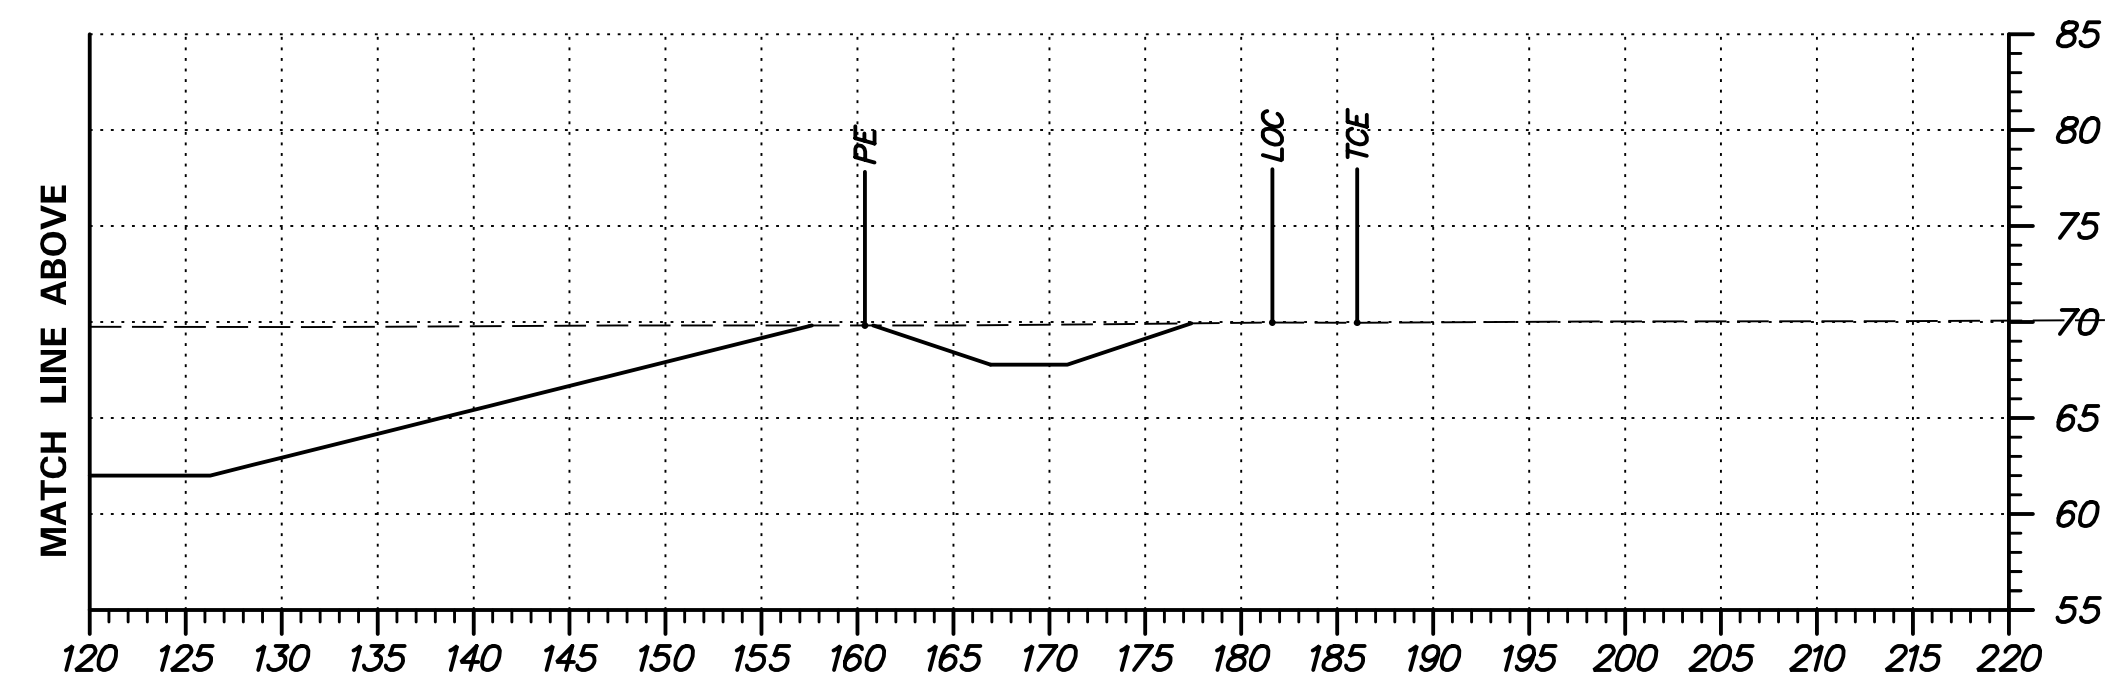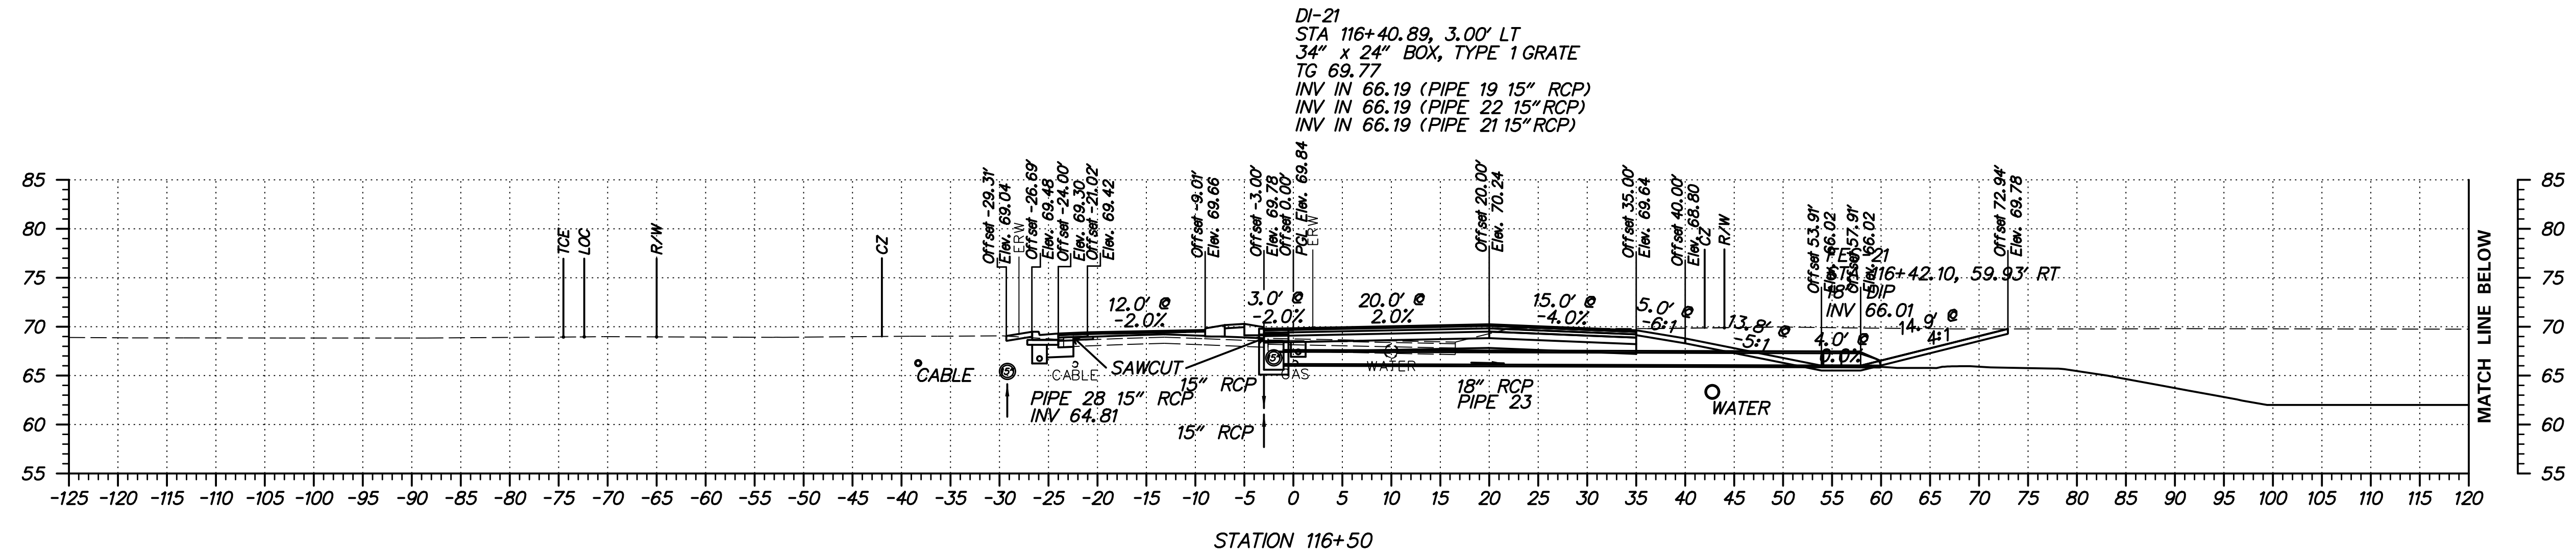

ADDENDUMS / REVISIONS	

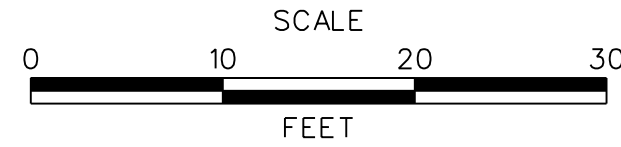

**SUMMIT BRIDGE ROAD
AND ARMSTRONG CORNER ROAD
INTERSECTION IMPROVEMENTS**



CONTRACT	BRIDGE NO.	
T201011303	DESIGNED BY:	JH
COUNTY	CHECKED BY:	MT
NEW CASTLE		

**ARMSTRONG CORNER ROAD
CROSS SECTIONS**


FINAL PLANS

SHEET NO.	72
TOTAL SHTS.	82

S:\PROJECTS\TRANSPORTATION\NEW CASTLE\301\ROAD\T201011301\PLANS\XREFS\CPBOARD XS_2C URS.DGN

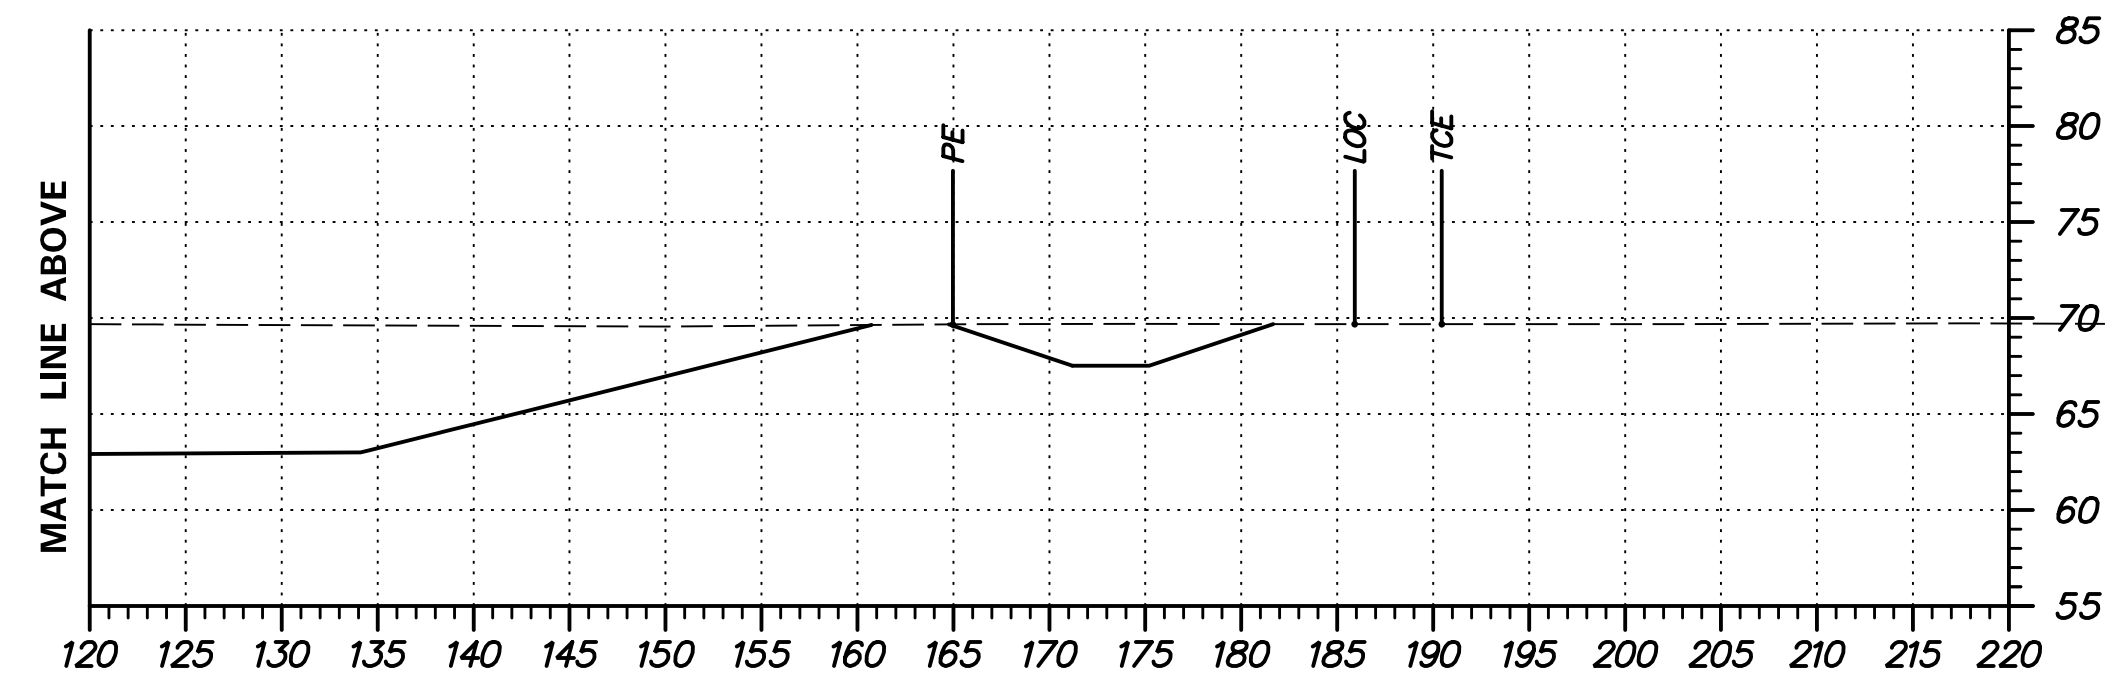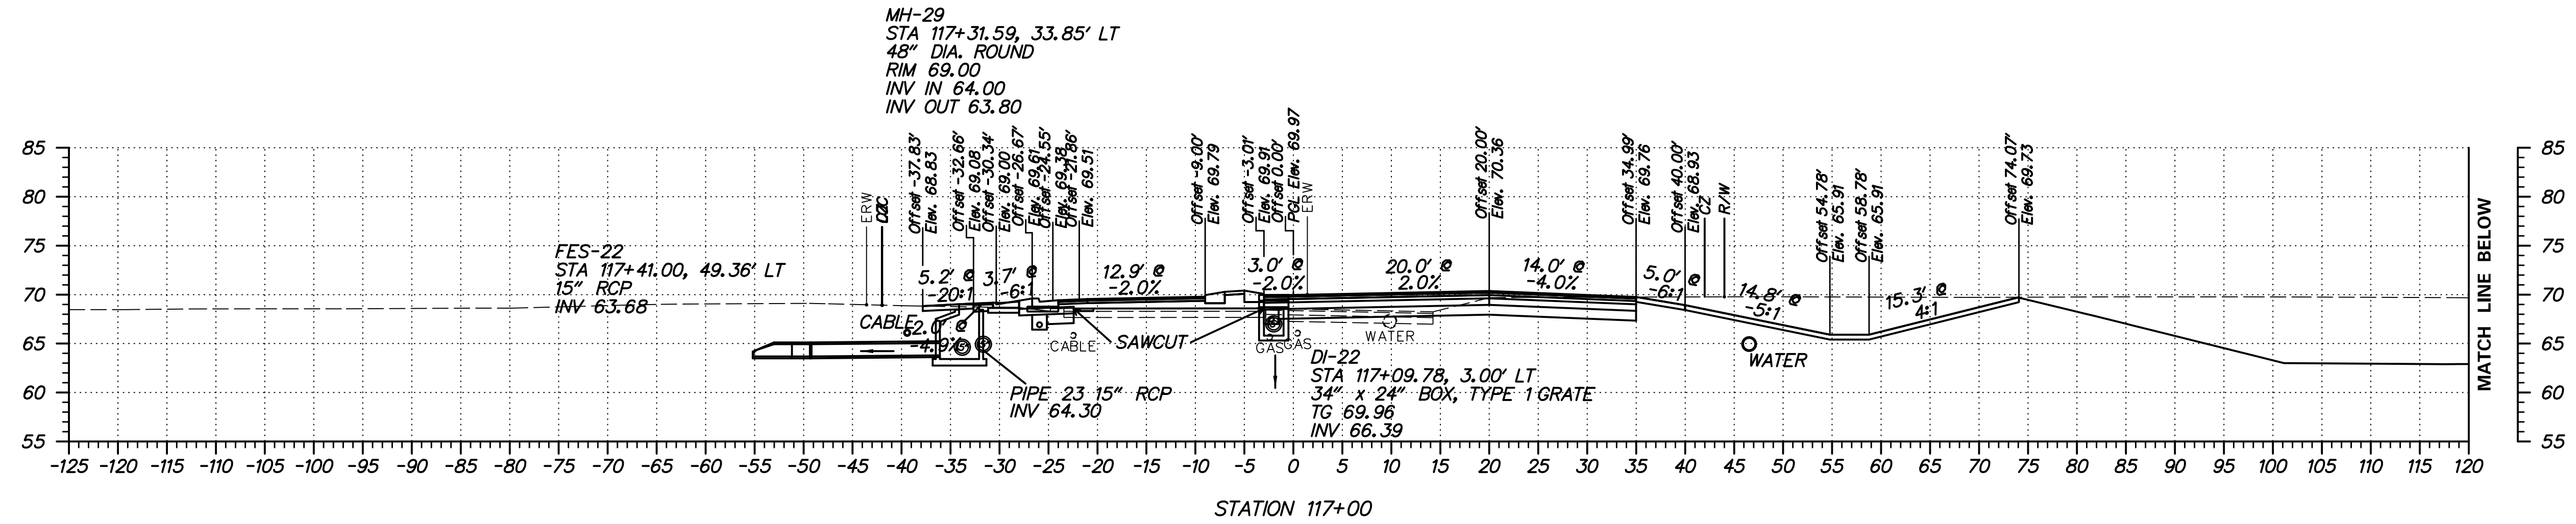

ADDENDUMS / REVISIONS	

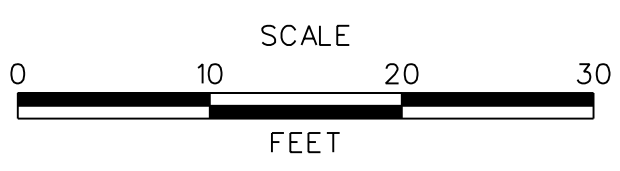

SUMMIT BRIDGE ROAD AND ARMSTRONG CORNER ROAD INTERSECTION IMPROVEMENTS



CONTRACT	BRIDGE NO.	
T201011303	DESIGNED BY:	JH
COUNTY	CHECKED BY:	MT
NEW CASTLE		

ARMSTRONG CORNER ROAD CROSS SECTIONS


FINAL PLANS

SHEET NO.	73
TOTAL SHTS.	82

S:\PROJECTS\TRANSPORTATION\NEW CASTLE\301\ROAD\T201011301\PLANS\XREFS\CPBOARD XS_2C URS.DGN

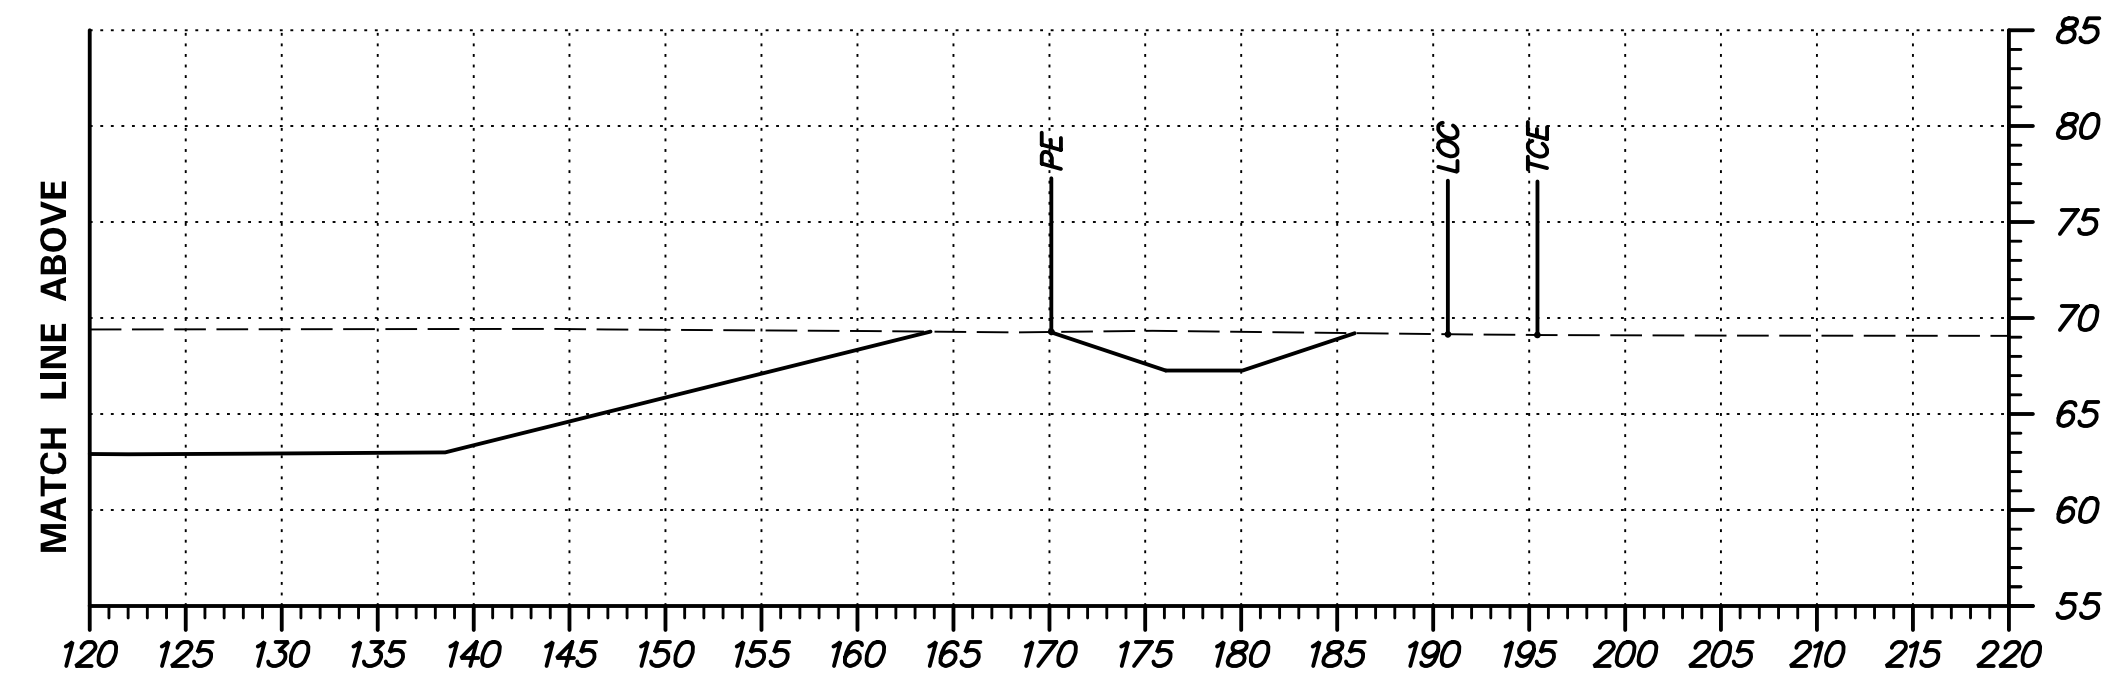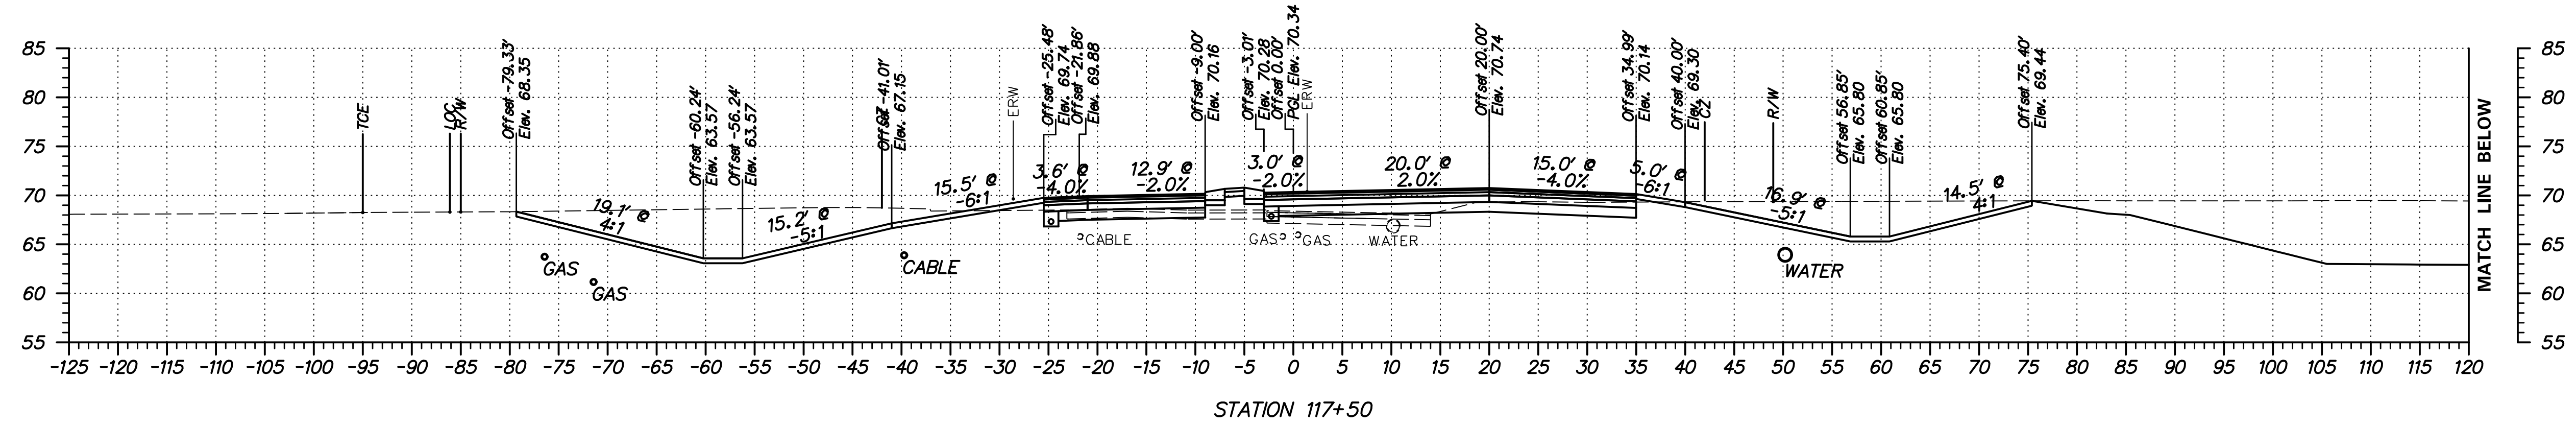

ADDENDUMS / REVISIONS	

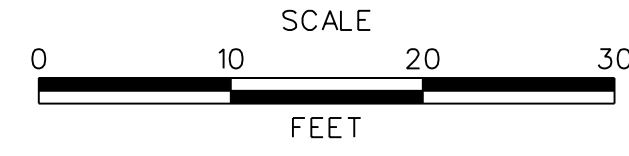

SUMMIT BRIDGE ROAD AND ARMSTRONG CORNER ROAD INTERSECTION IMPROVEMENTS



CONTRACT	BRIDGE NO.	
T201011303	DESIGNED BY:	JH
COUNTY	CHECKED BY:	MT
NEW CASTLE		

ARMSTRONG CORNER ROAD CROSS SECTIONS


FINAL PLANS

SHEET NO.	74
TOTAL SHTS.	82

S:\PROJECTS\TRANSPORTATION\NEW CASTLE\301\ROAD\T201011301\PLANS\XREFS\CPBOARD XS_2C URS.DGN

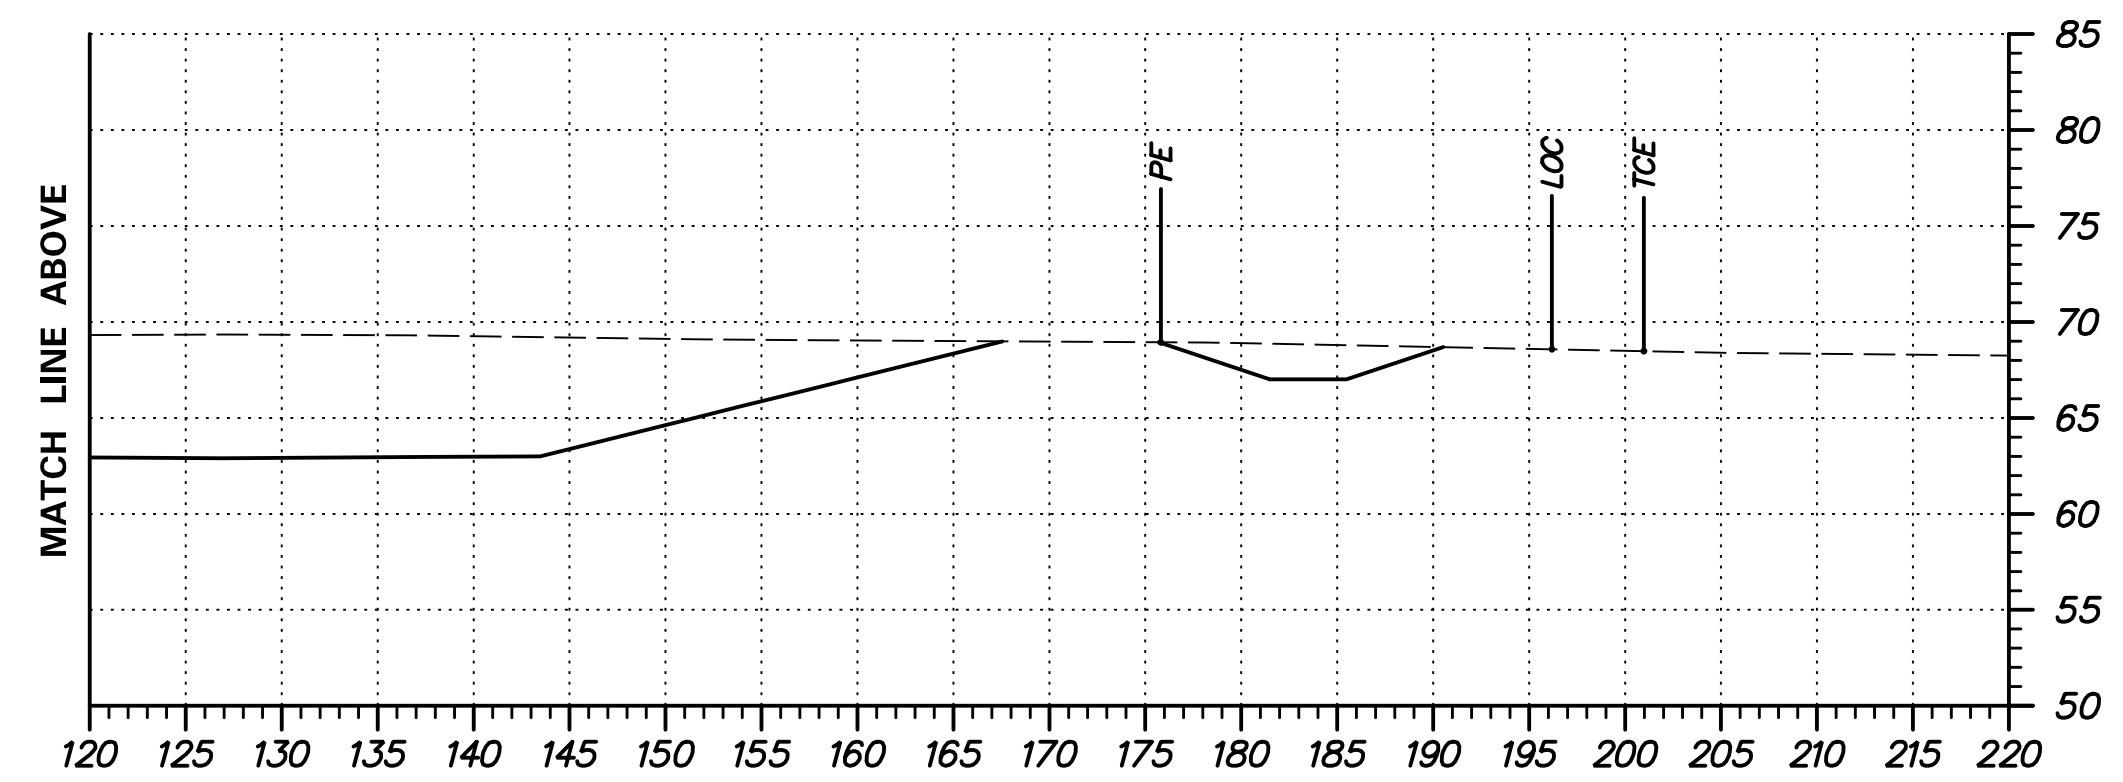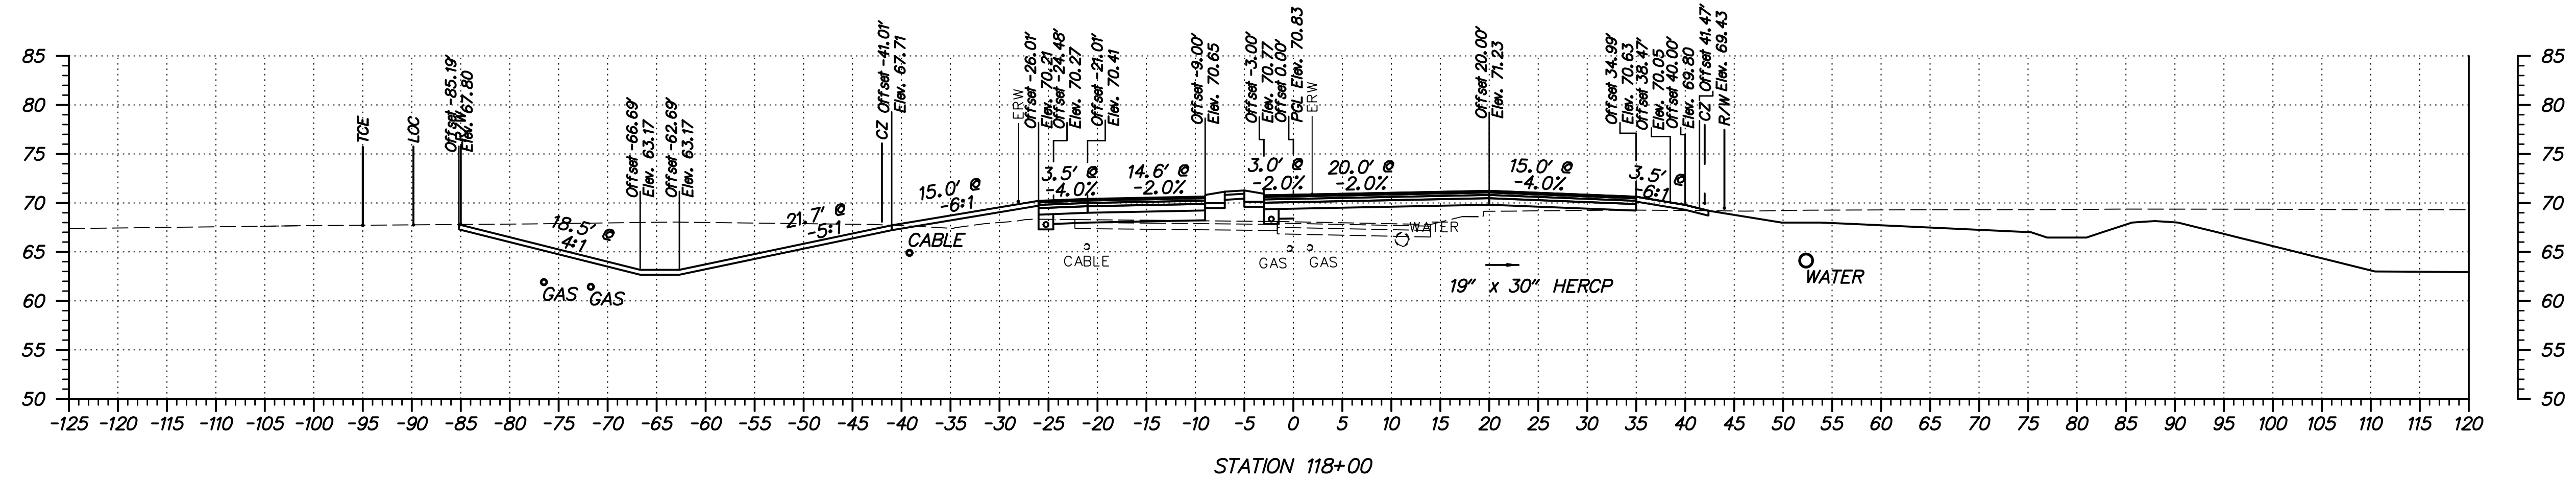

ADDENDUMS / REVISIONS	

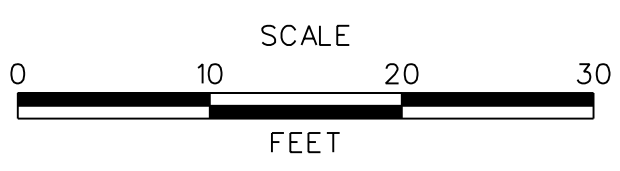

SUMMIT BRIDGE ROAD AND ARMSTRONG CORNER ROAD INTERSECTION IMPROVEMENTS



CONTRACT	BRIDGE NO.	
T201011303	DESIGNED BY:	JH
COUNTY	CHECKED BY:	MT
NEW CASTLE		

ARMSTRONG CORNER ROAD CROSS SECTIONS


FINAL PLANS

SHEET NO.	75
TOTAL SHTS.	82

S:\PROJECTS\TRANSPORTATION\NEW CASTLE\301\ROAD\T201011301\PLANS\XREFS\CPBOARD XS_2C URS.DGN

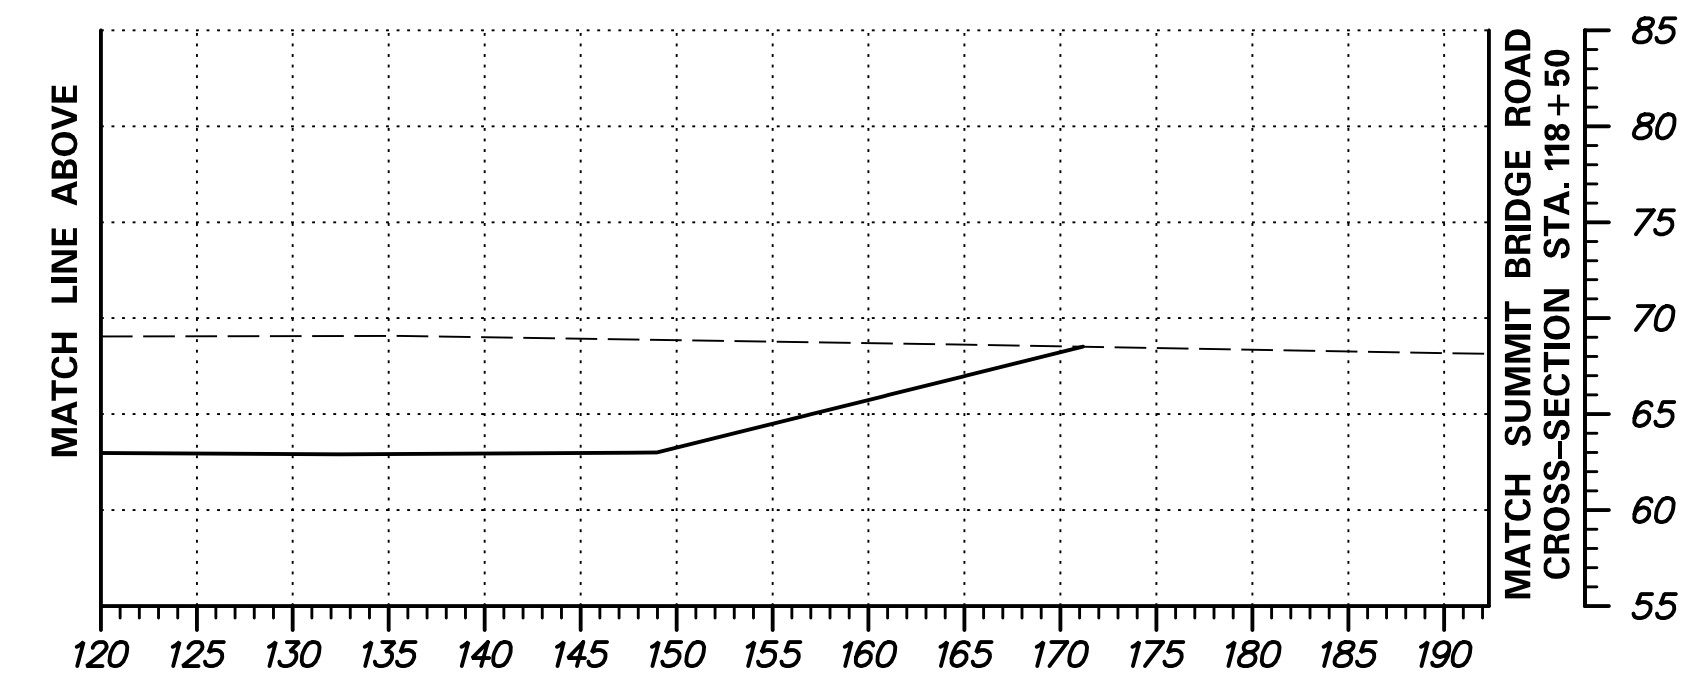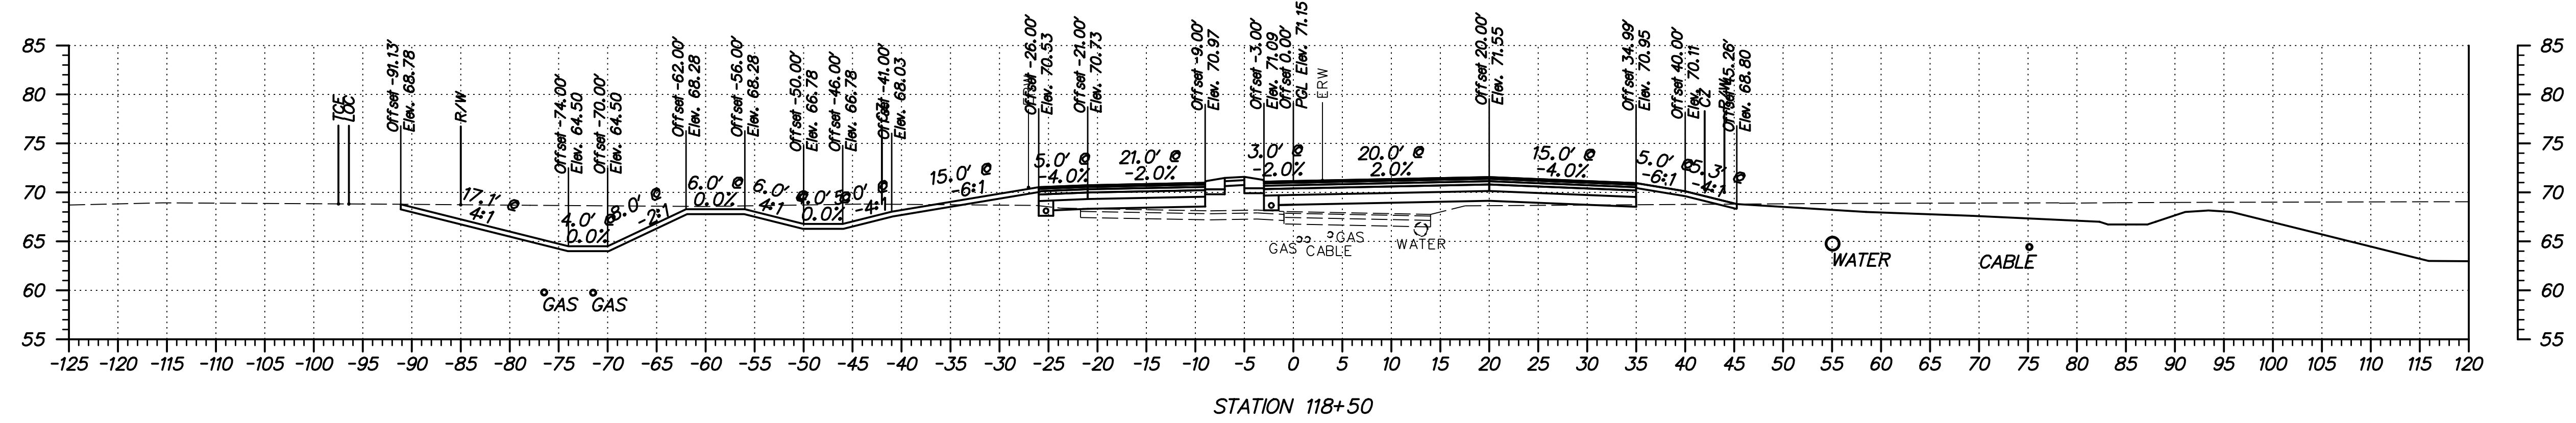

ADDENDUMS / REVISIONS	

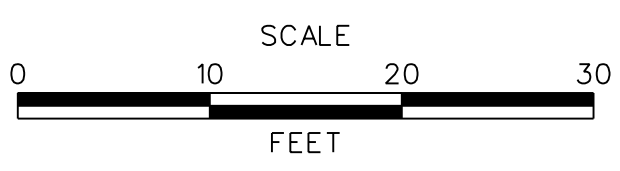

SUMMIT BRIDGE ROAD AND ARMSTRONG CORNER ROAD INTERSECTION IMPROVEMENTS




CONTRACT	BRIDGE NO.	
T201011303	DESIGNED BY:	JH
COUNTY	CHECKED BY:	MT
NEW CASTLE		

ARMSTRONG CORNER ROAD CROSS SECTIONS

FINAL PLANS

SHEET NO.	76
TOTAL SHTS.	82


S:\PROJECTS\TRANSPORTATION\NEW CASTLE\301\ROAD\T20101301\PLANS\XREFS\CPBOARD_XS_2C_URS.DGN

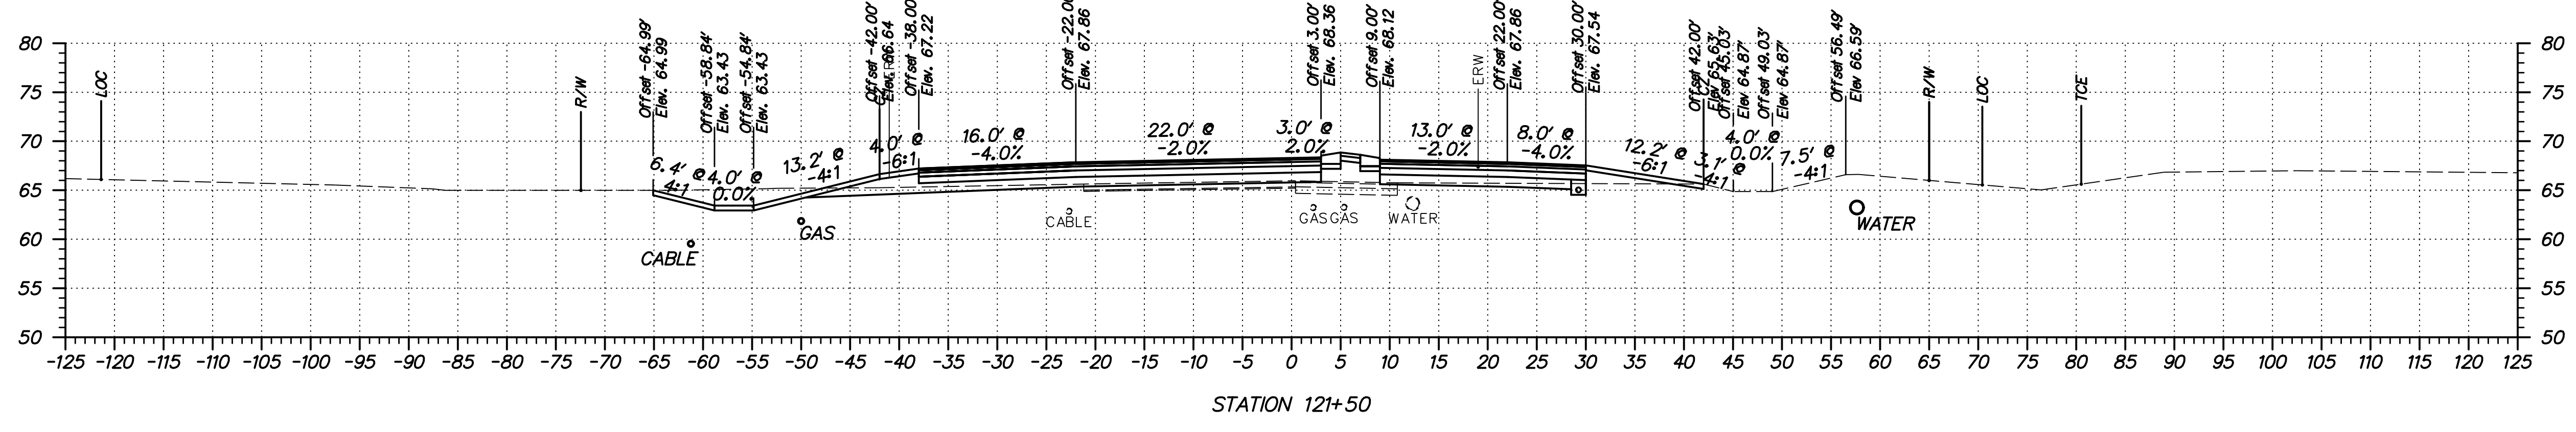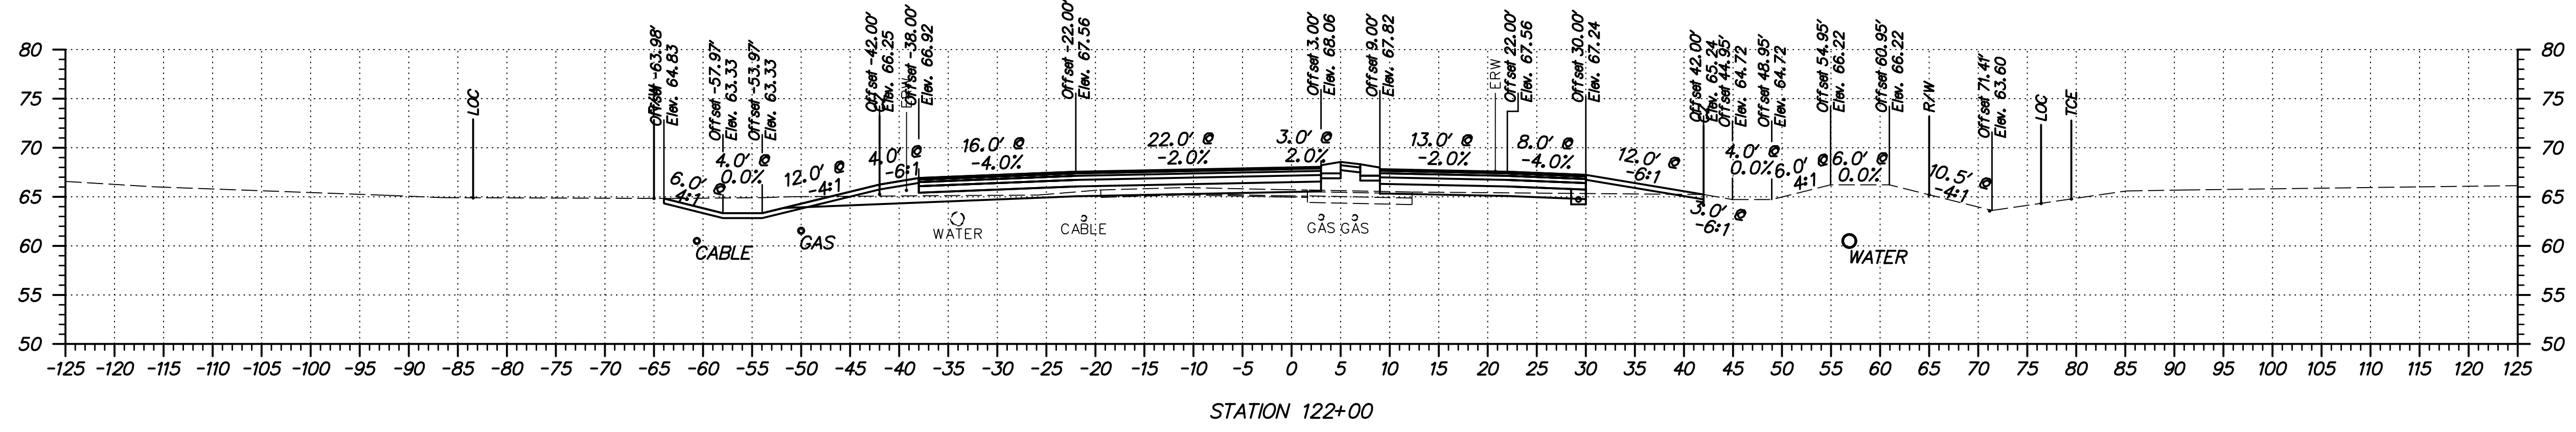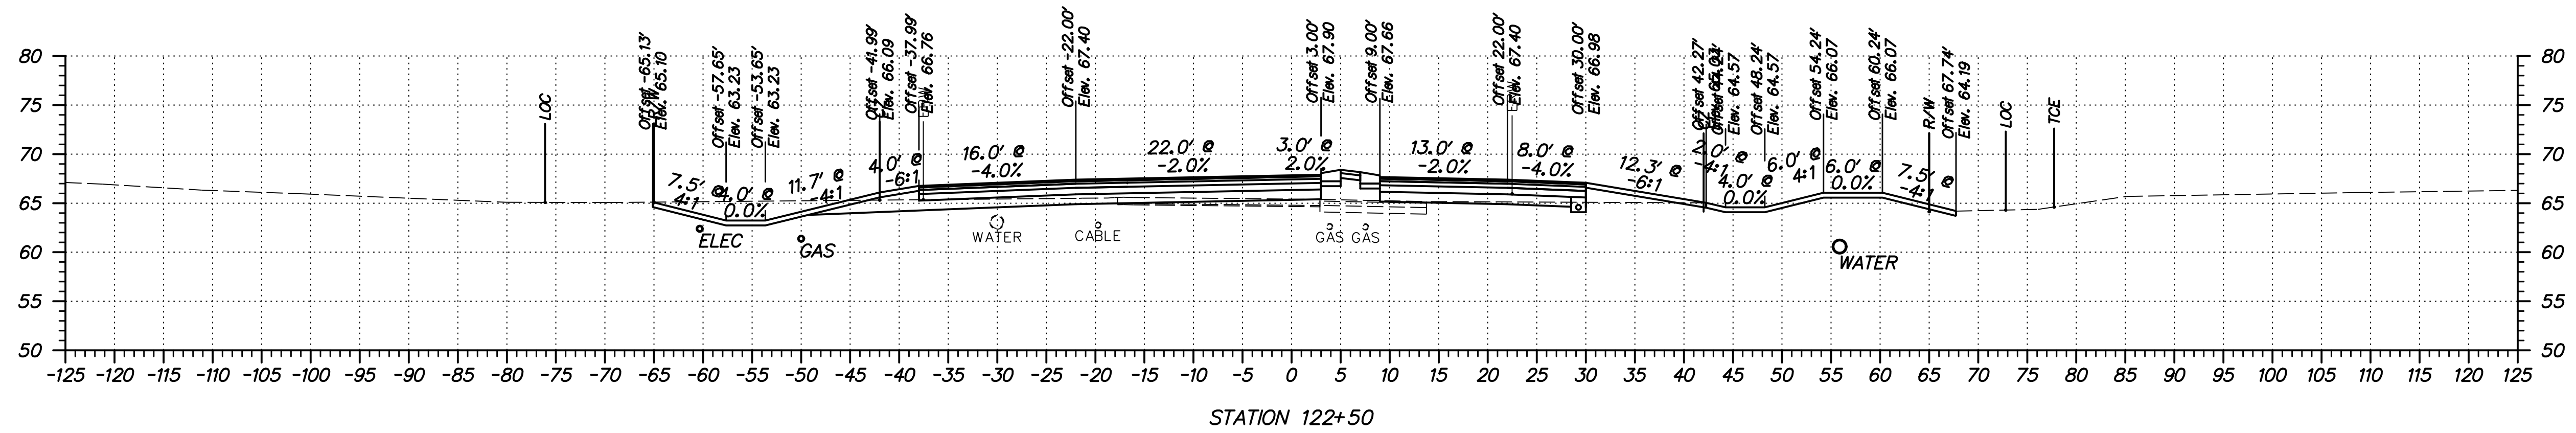

FINAL PLANS



ADDENDUMS / REVISIONS	

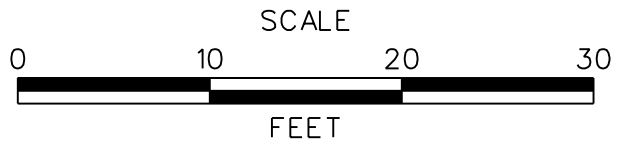




SUMMIT BRIDGE ROAD AND ARMSTRONG CORNER ROAD INTERSECTION IMPROVEMENTS

CONTRACT	BRIDGE NO.	
T20101303	DESIGNED BY:	JH
COUNTY	CHECKED BY:	MT
NEW CASTLE		

MARL PIT ROAD CROSS SECTIONS

SHEET NO.	77
TOTAL SHTS.	82


S:\PROJECTS\TRANSPORTATION\NEW CASTLE\301\ROAD\T201011301\PLANS\XREFS\CPBORD XS_2C URS.DGN

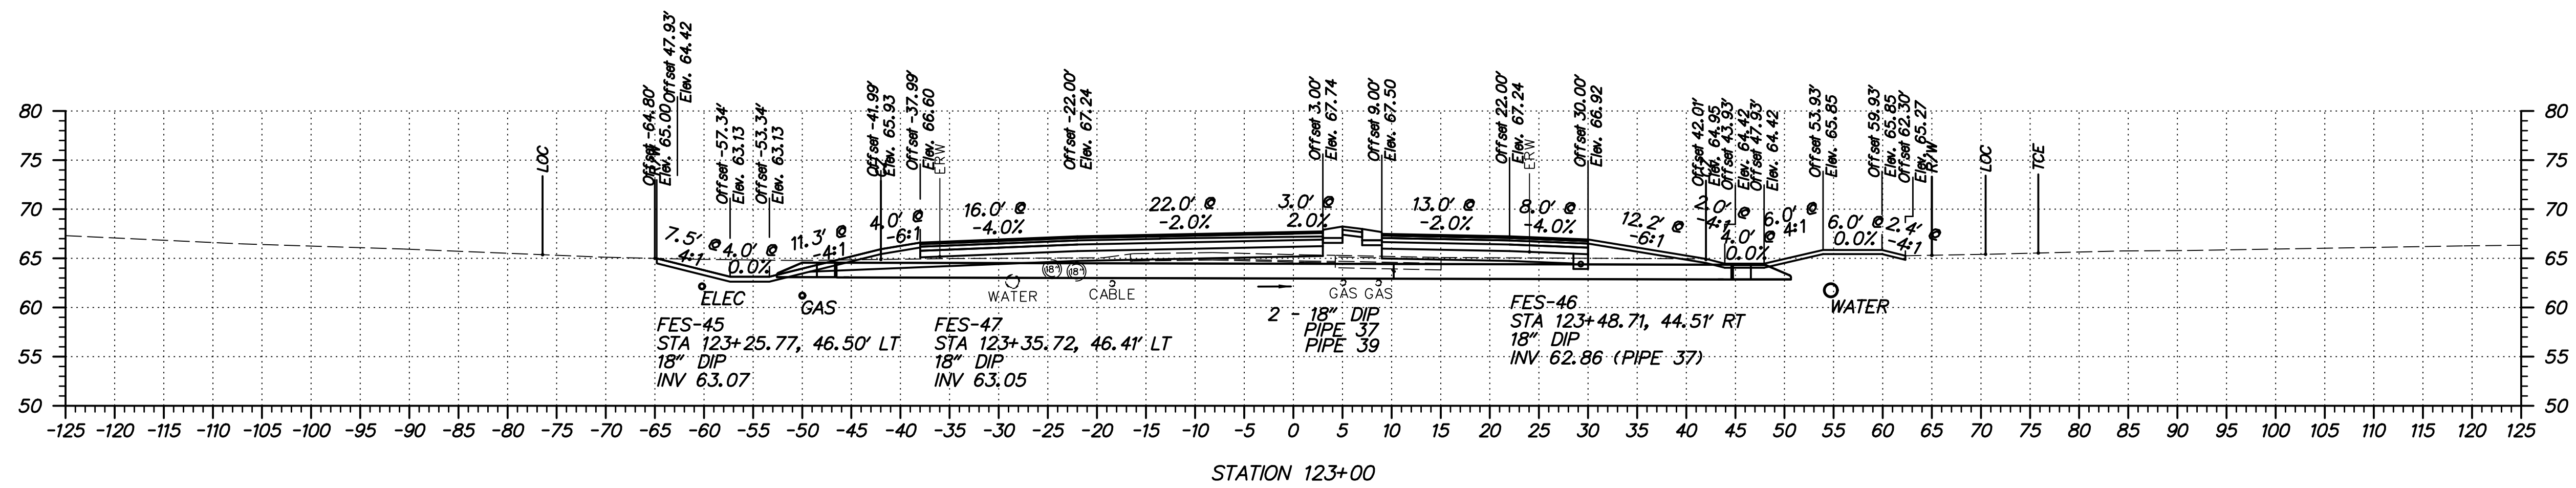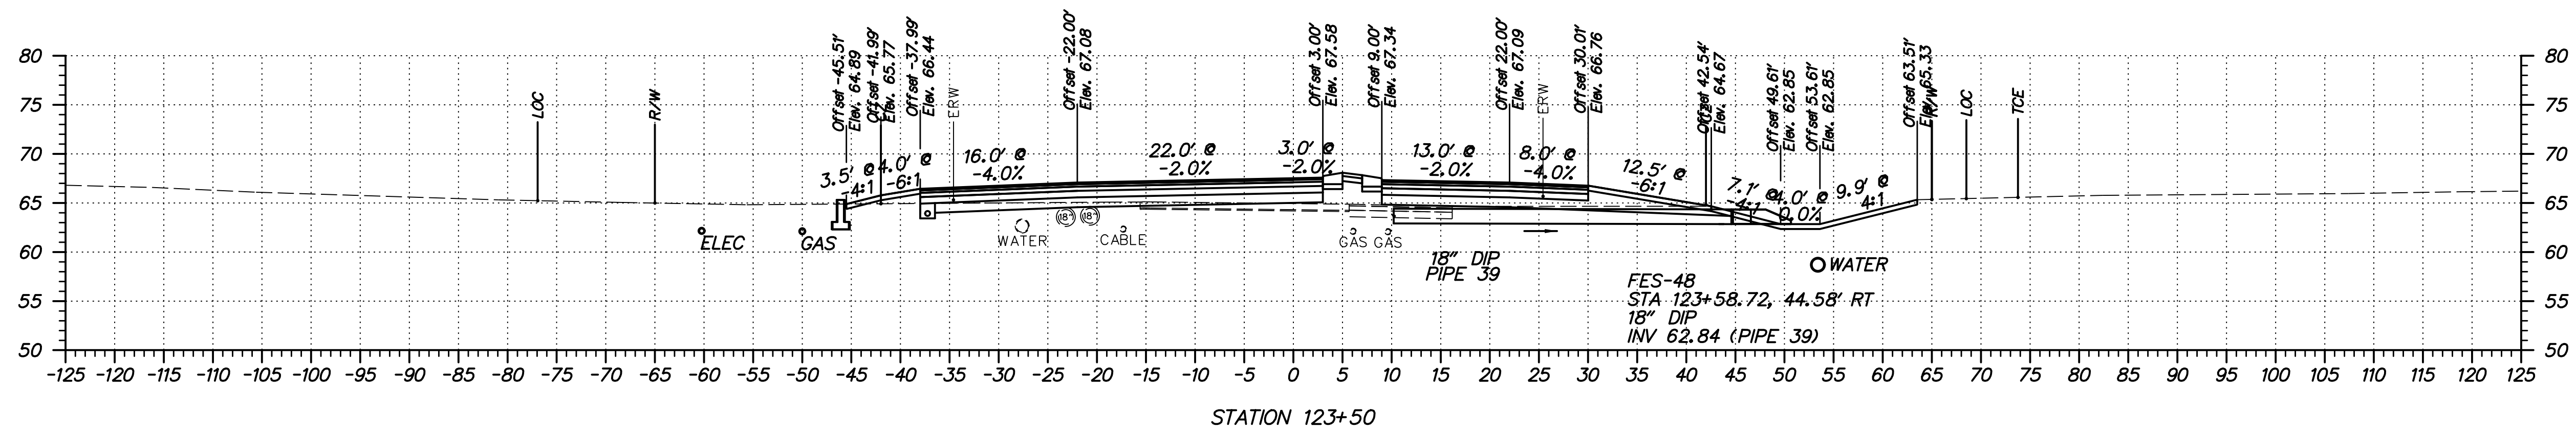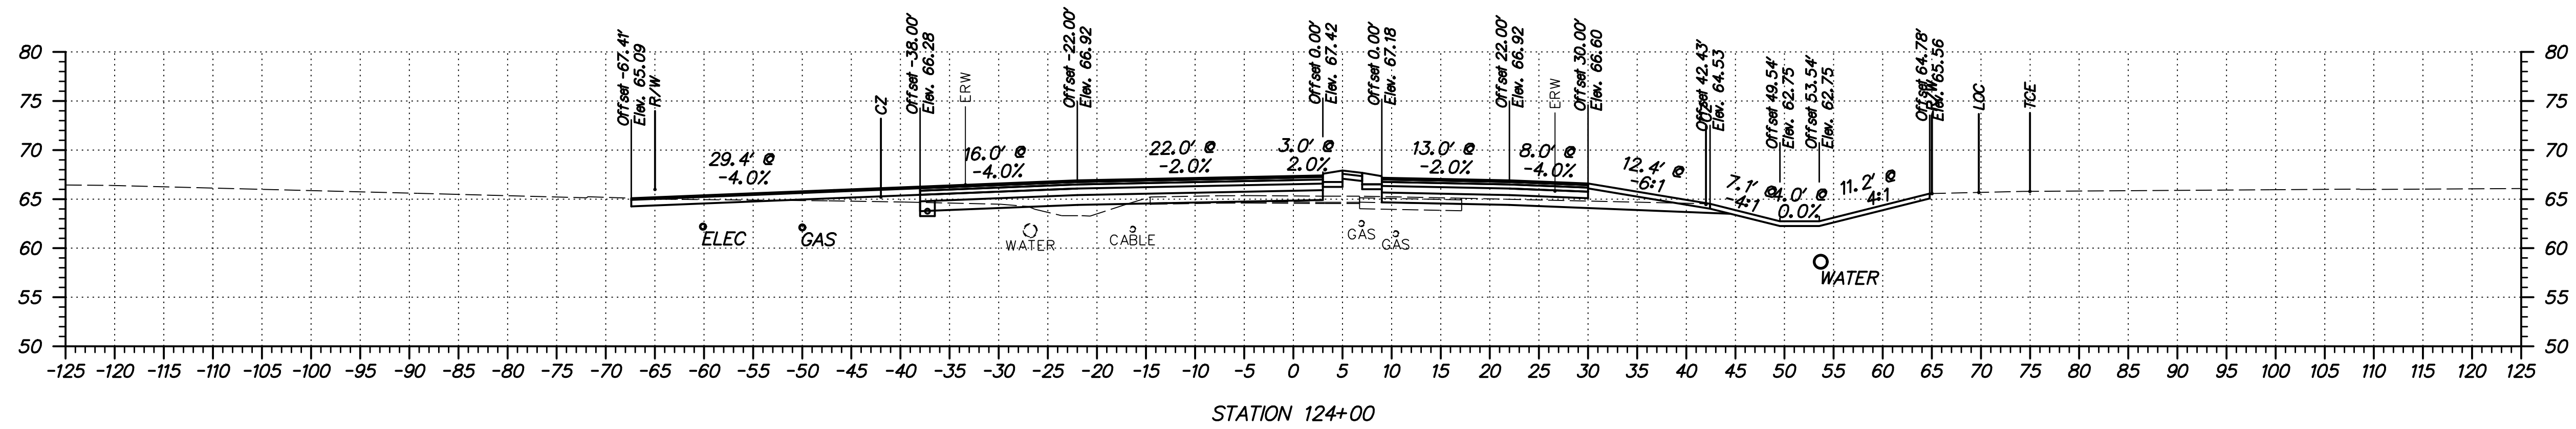

FINAL PLANS



ADDENDUMS / REVISIONS

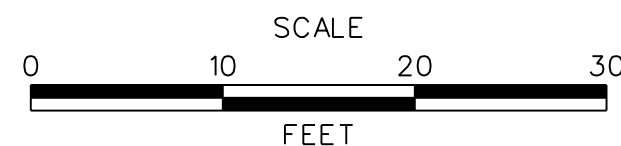




**SUMMIT BRIDGE ROAD
AND ARMSTRONG CORNER ROAD
INTERSECTION IMPROVEMENTS**

CONTRACT	BRIDGE NO.	
T201011303	DESIGNED BY:	JH
COUNTY	CHECKED BY:	MT
NEW CASTLE		


**MARL PIT ROAD
CROSS SECTIONS**

SHEET NO.	78
TOTAL SHTS.	82

S:\PROJECTS\TRANSPORTATION\NEW CASTLE\301\ROAD\T201011301\PLANS\XREFS\CPBOARD_XS_2C_URS.DGN

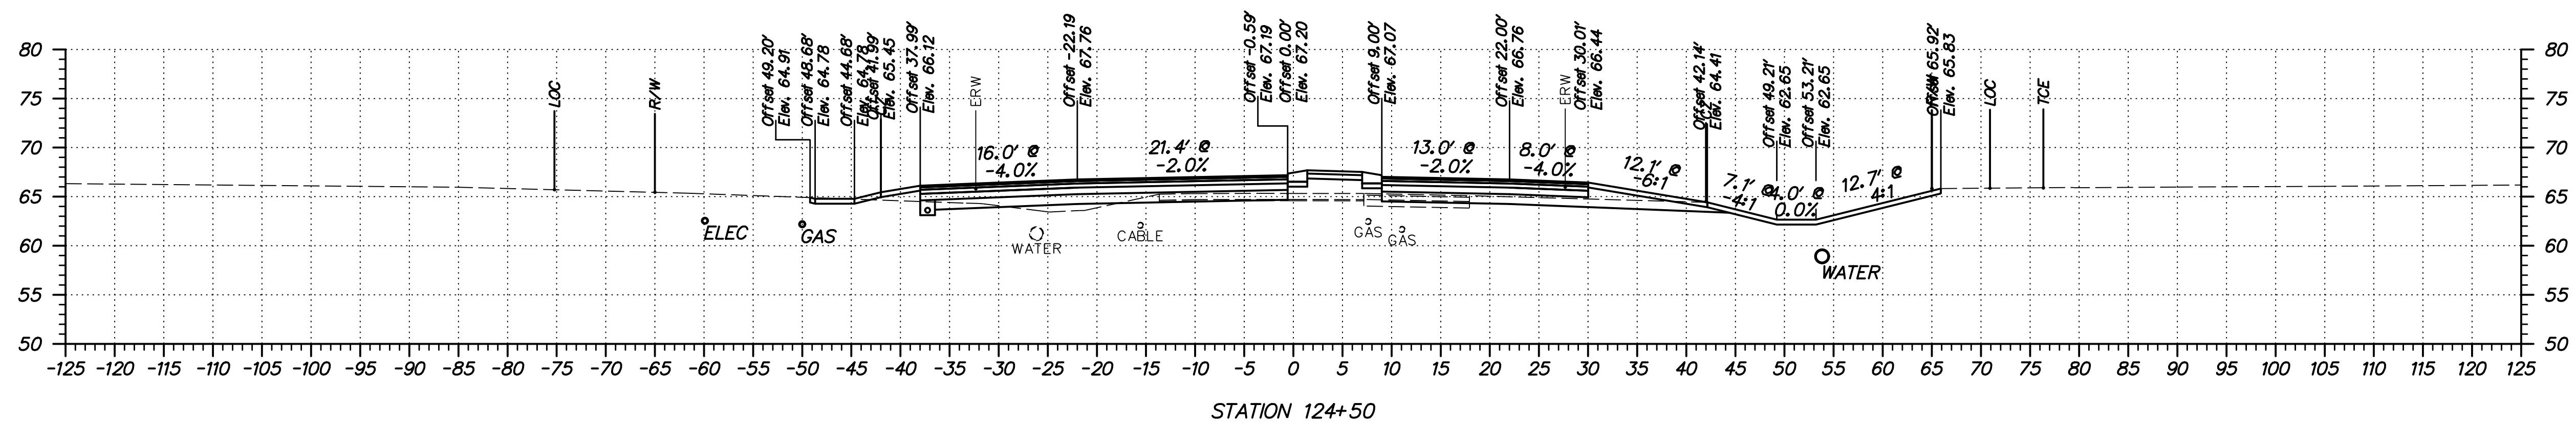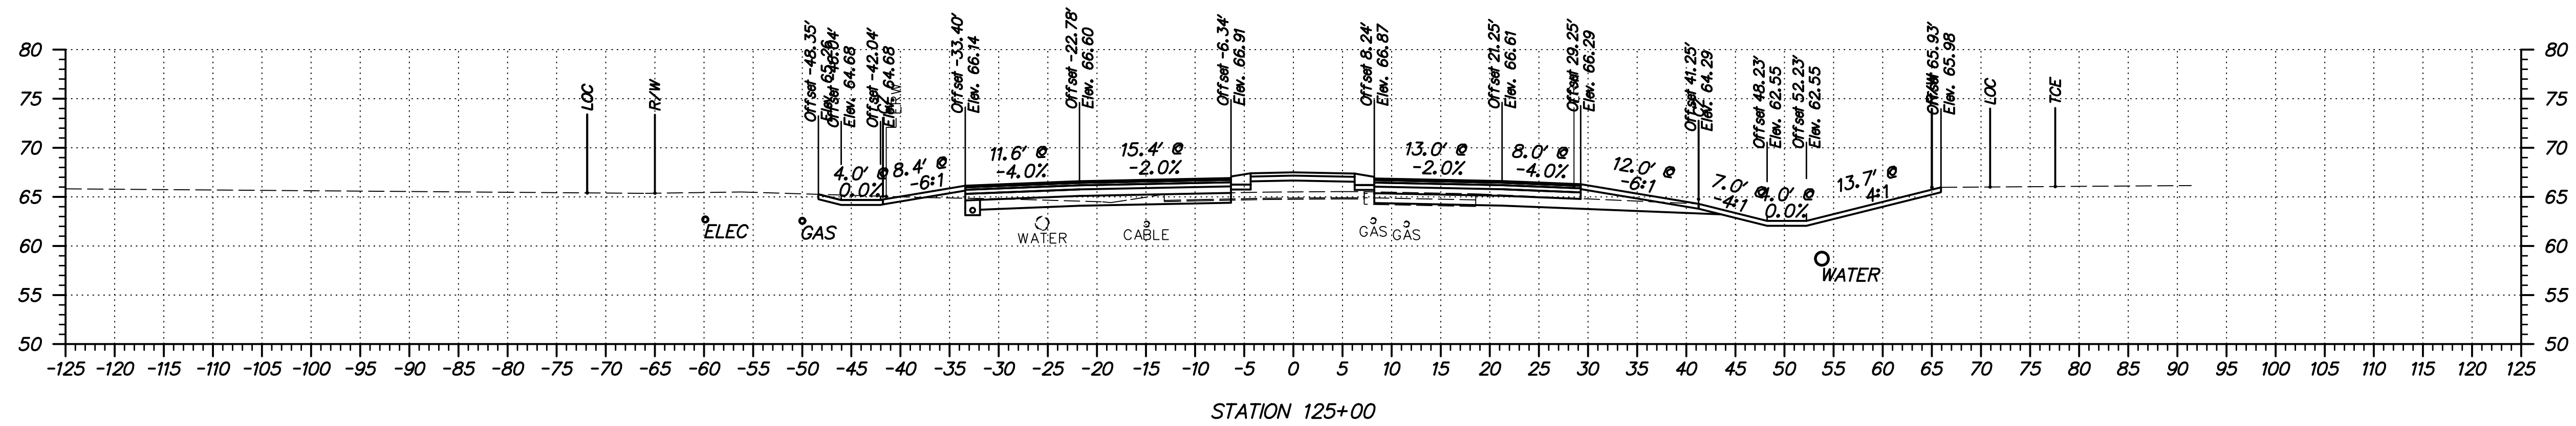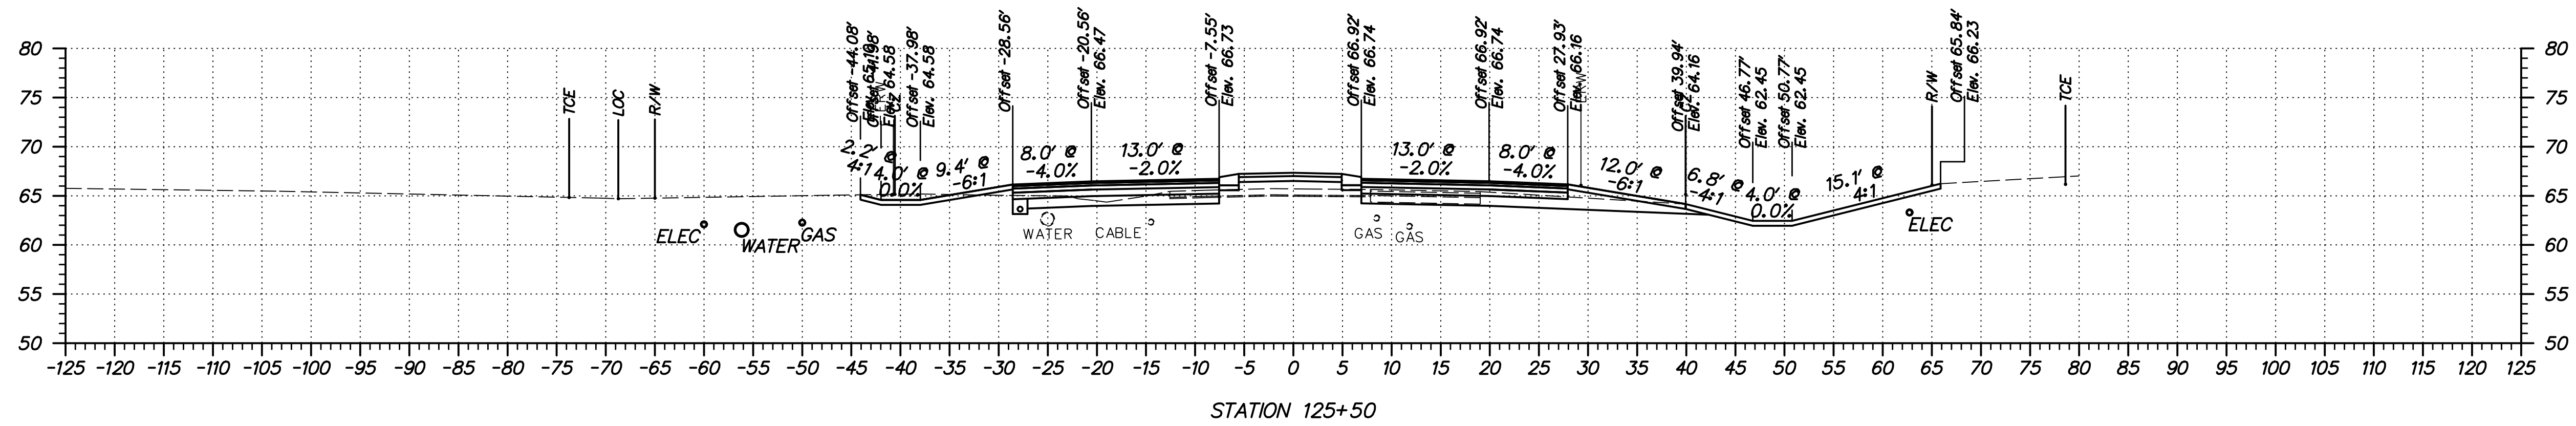

ADDENDUMS / REVISIONS	

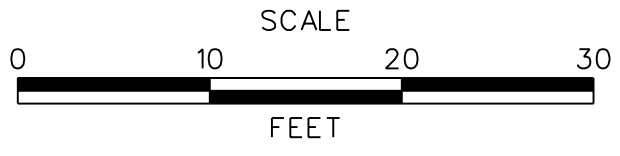

SUMMIT BRIDGE ROAD AND ARMSTRONG CORNER ROAD INTERSECTION IMPROVEMENTS




CONTRACT	BRIDGE NO.	
T201011303	DESIGNED BY:	JH
COUNTY	CHECKED BY:	MT
NEW CASTLE		

MARL PIT ROAD CROSS SECTIONS

FINAL PLANS

SHEET NO.	79
TOTAL SHTS.	82


S:\PROJECTS\TRANSPORTATION\NEW CASTLE\301\ROAD\T20101301\PLANS\XREFS\CPBOARD XS-2C URS.DGN

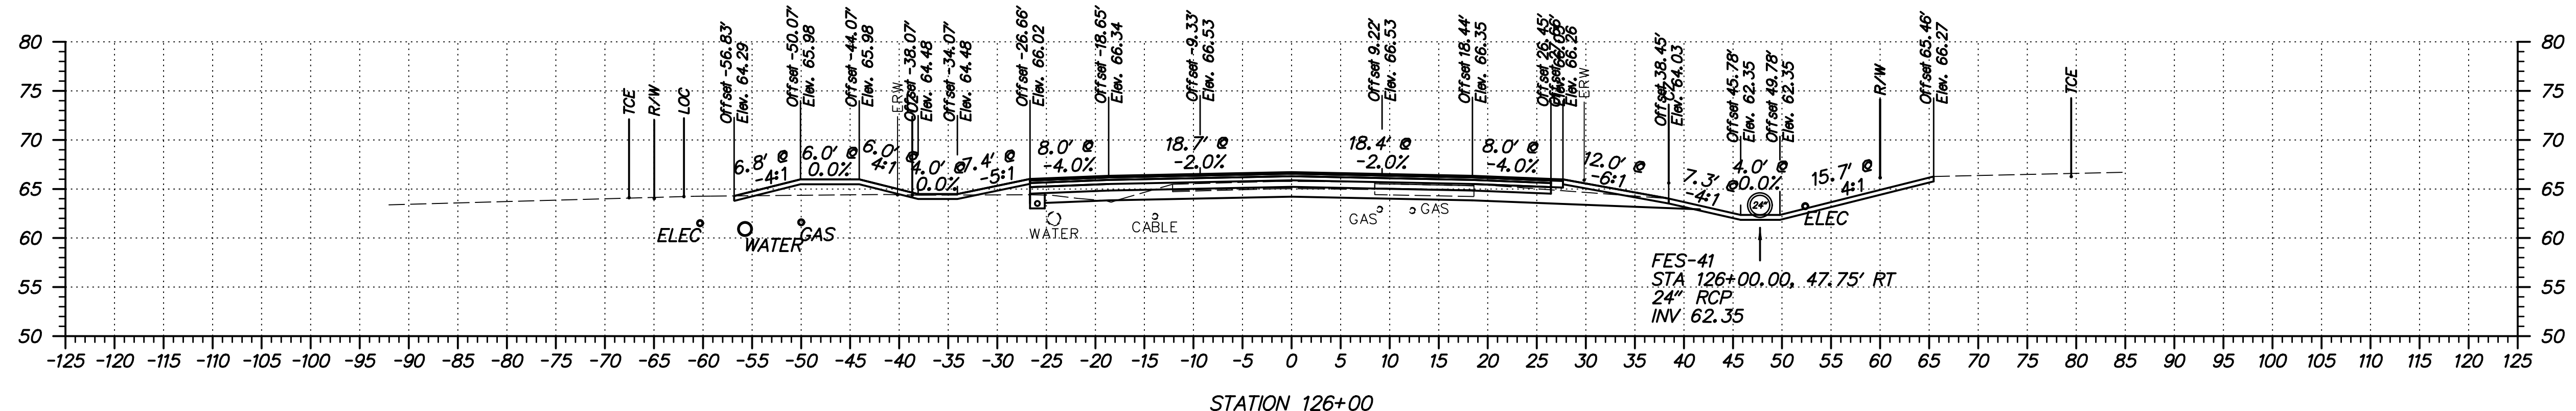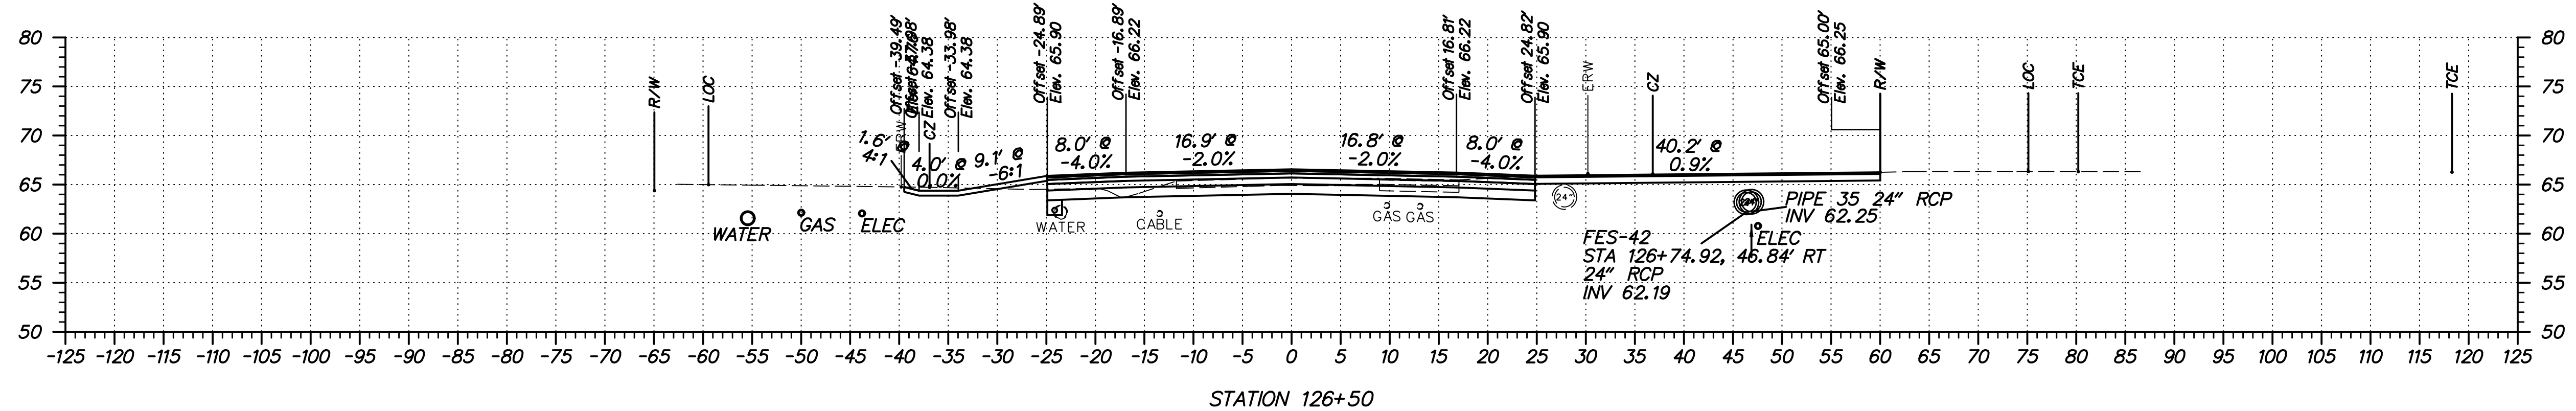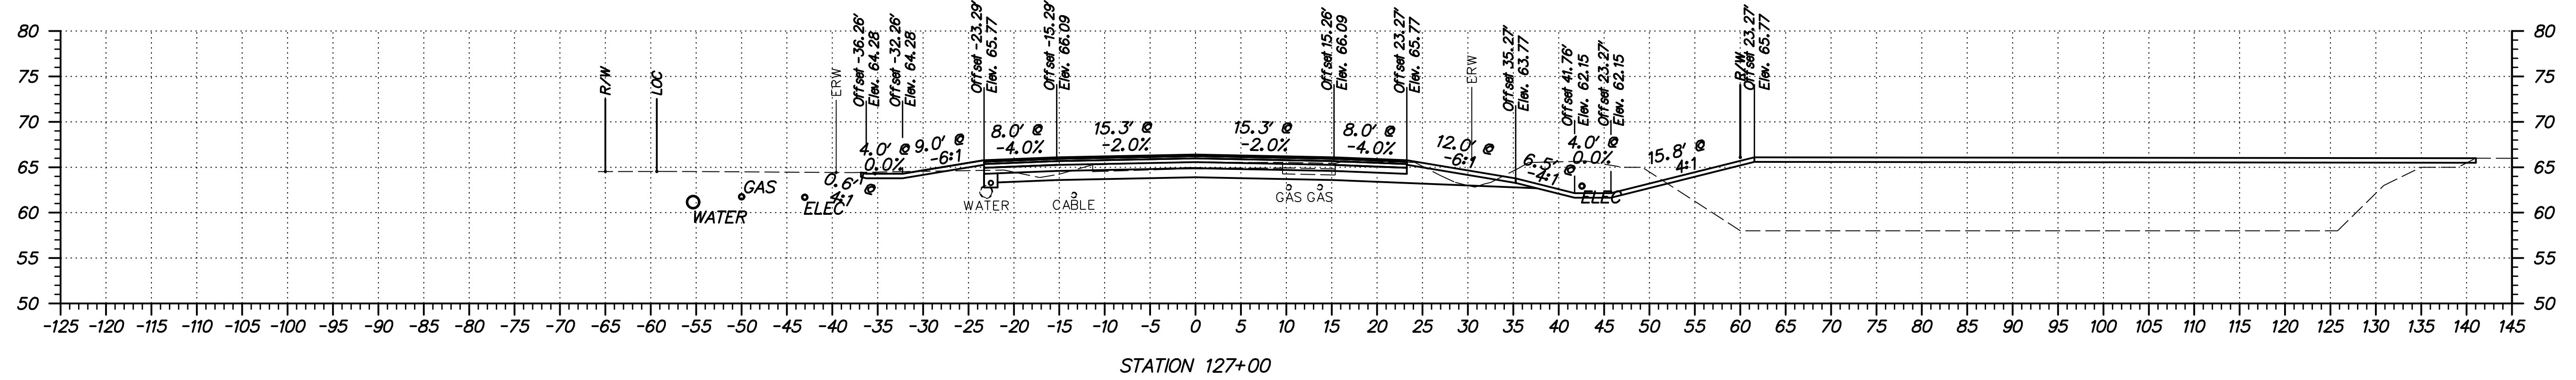

FINAL PLANS



ADDENDUMS / REVISIONS	


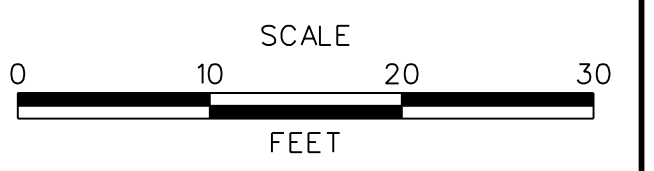


**SUMMIT BRIDGE ROAD
AND ARMSTRONG CORNER ROAD
INTERSECTION IMPROVEMENTS**


CONTRACT	T20101303
COUNTY	NEW CASTLE
BRIDGE NO.	
DESIGNED BY:	
CHECKED BY:	

MARL PIT ROAD CROSS SECTIONS	SHEET NO.	80
	TOTAL SHTS.	82


S:\PROJECTS\TRANSPORTATION\NEW CASTLE\301\ROAD\T201011301\PLANS\XREFS\CPBORD XS_2C URS.DGN

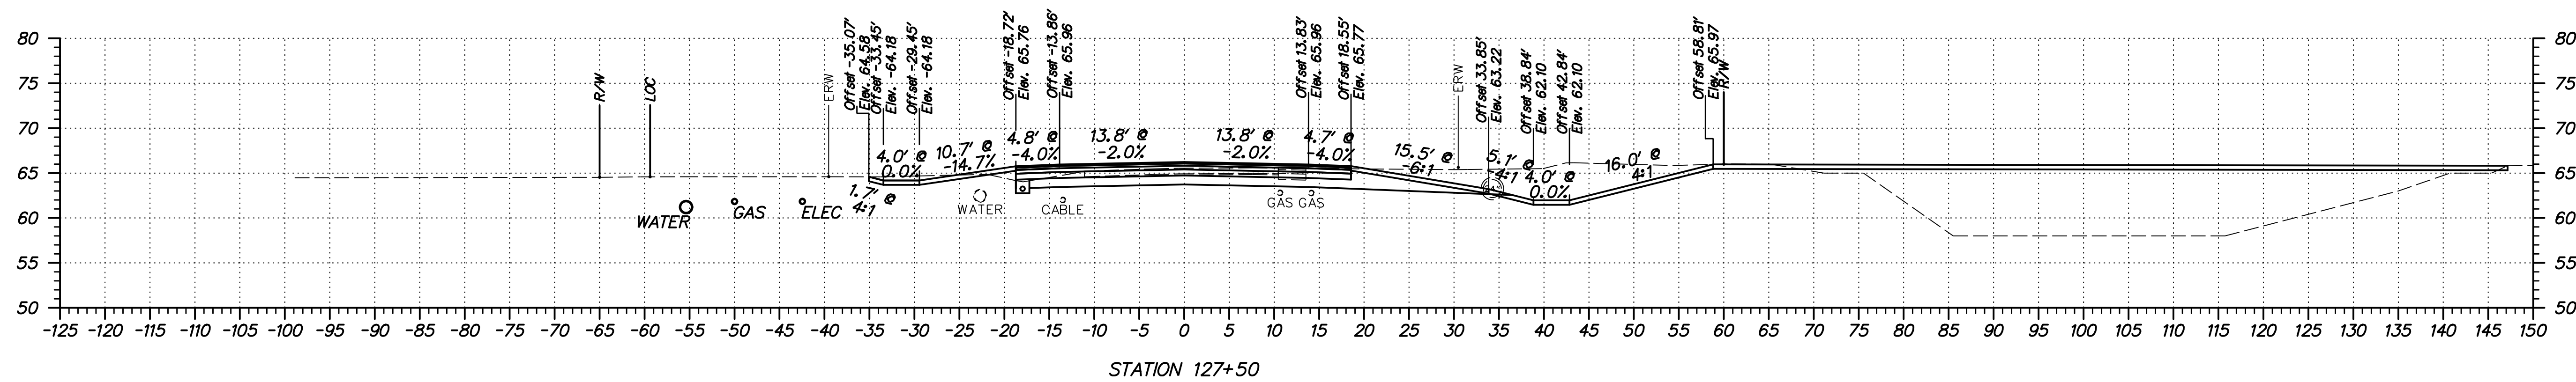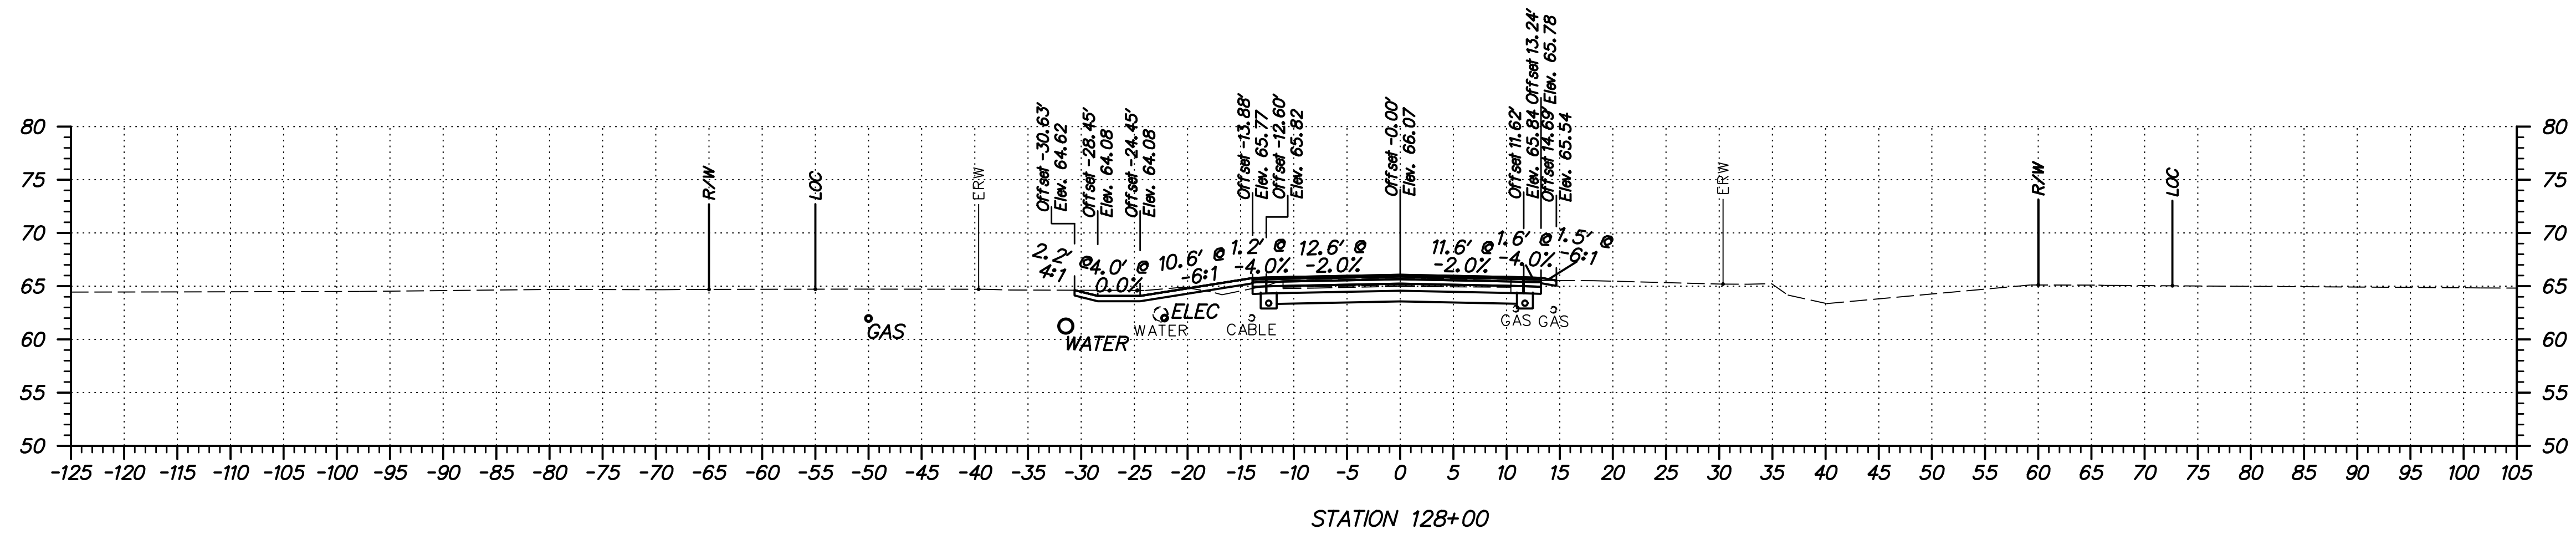

FINAL PLANS

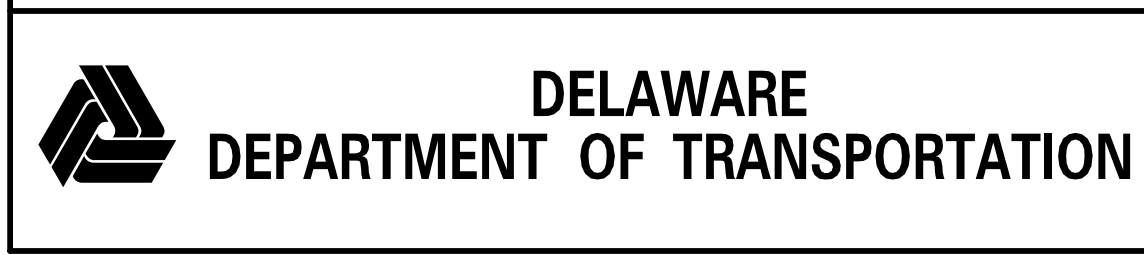

ADDENDUMS / REVISIONS	

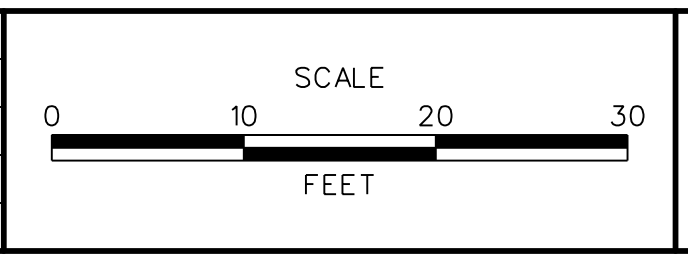




SUMMIT BRIDGE ROAD AND ARMSTRONG CORNER ROAD INTERSECTION IMPROVEMENTS

CONTRACT	BRIDGE NO.
T201011303	
COUNTY	DESIGNED BY:
NEW CASTLE	
	CHECKED BY:

MARL PIT ROAD CROSS SECTIONS

SHEET NO.
81
TOTAL SHTS.
82


S:\PROJECTS\TRANSPORTATION\NEW CASTLE\301\ROAD\T20101301\PLANS\XREFS\CPBOARD XS-2C URS.DGN

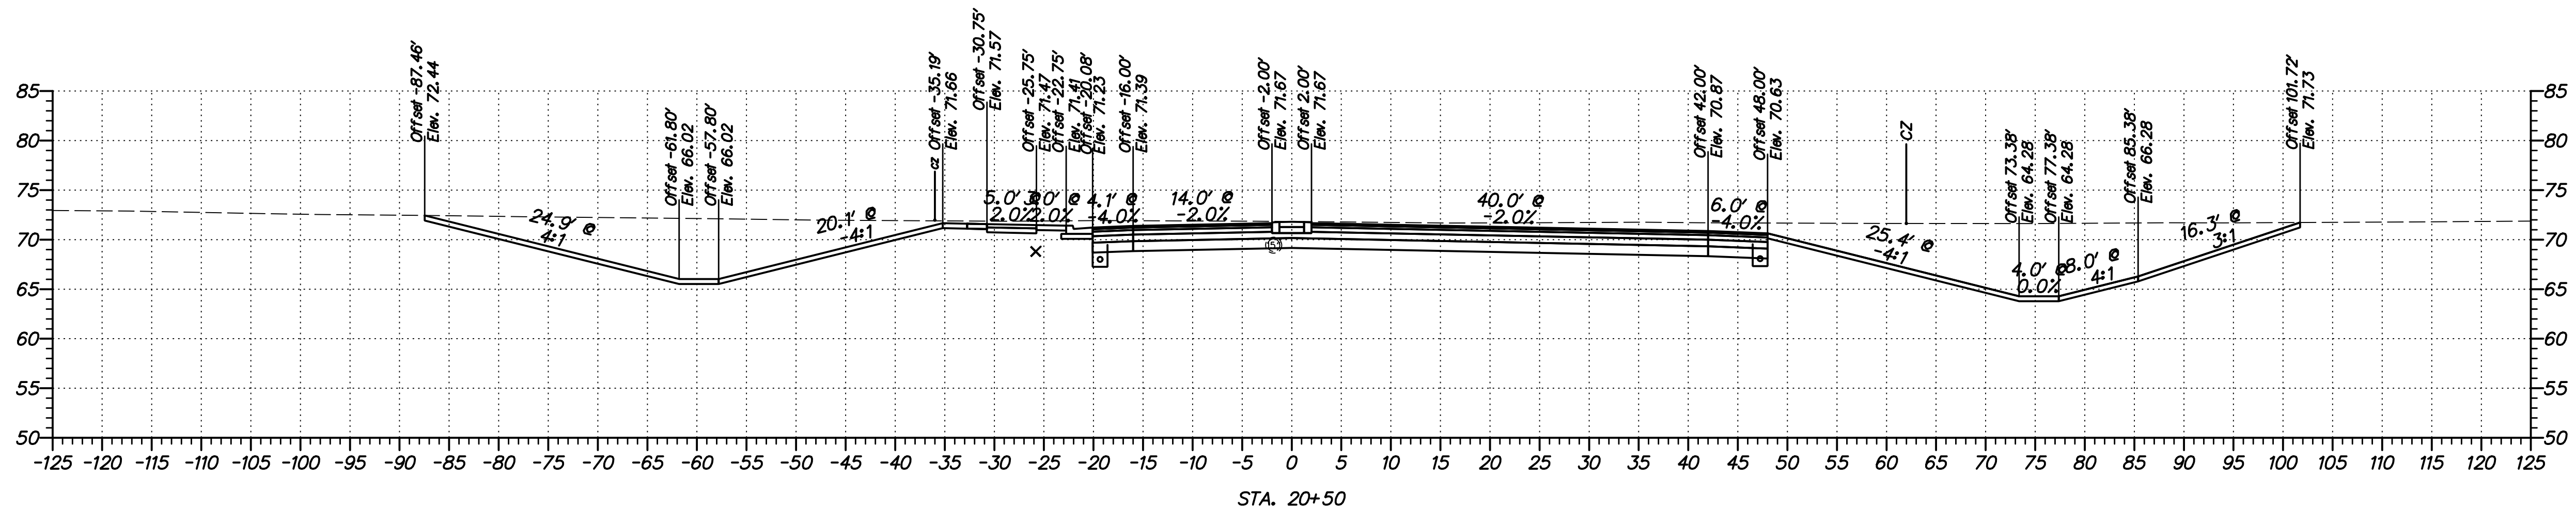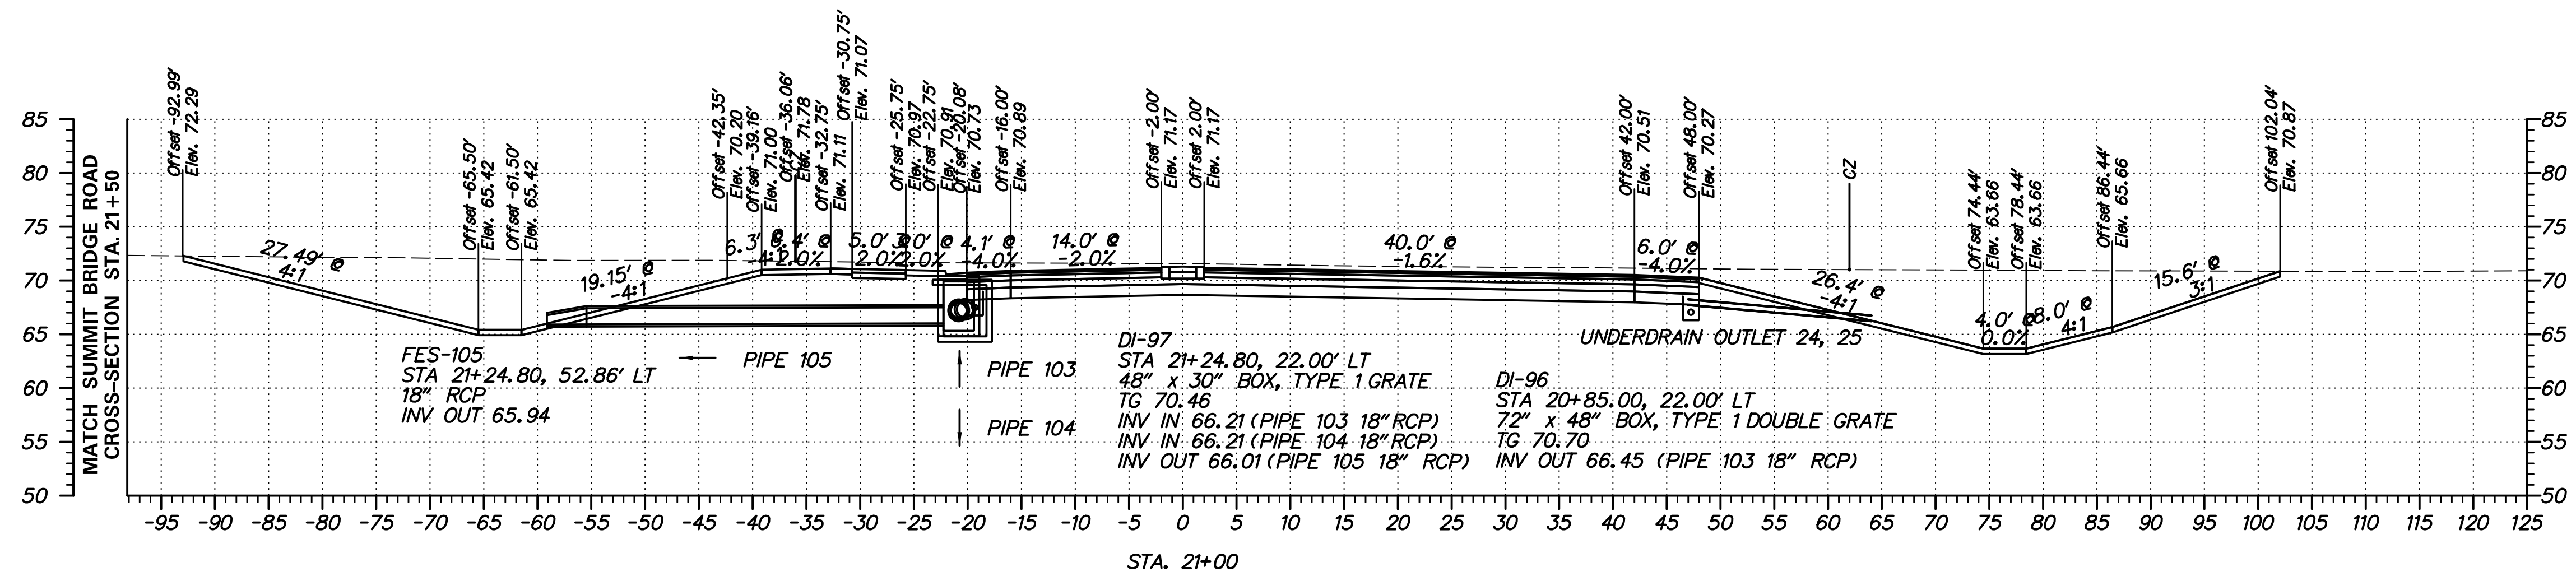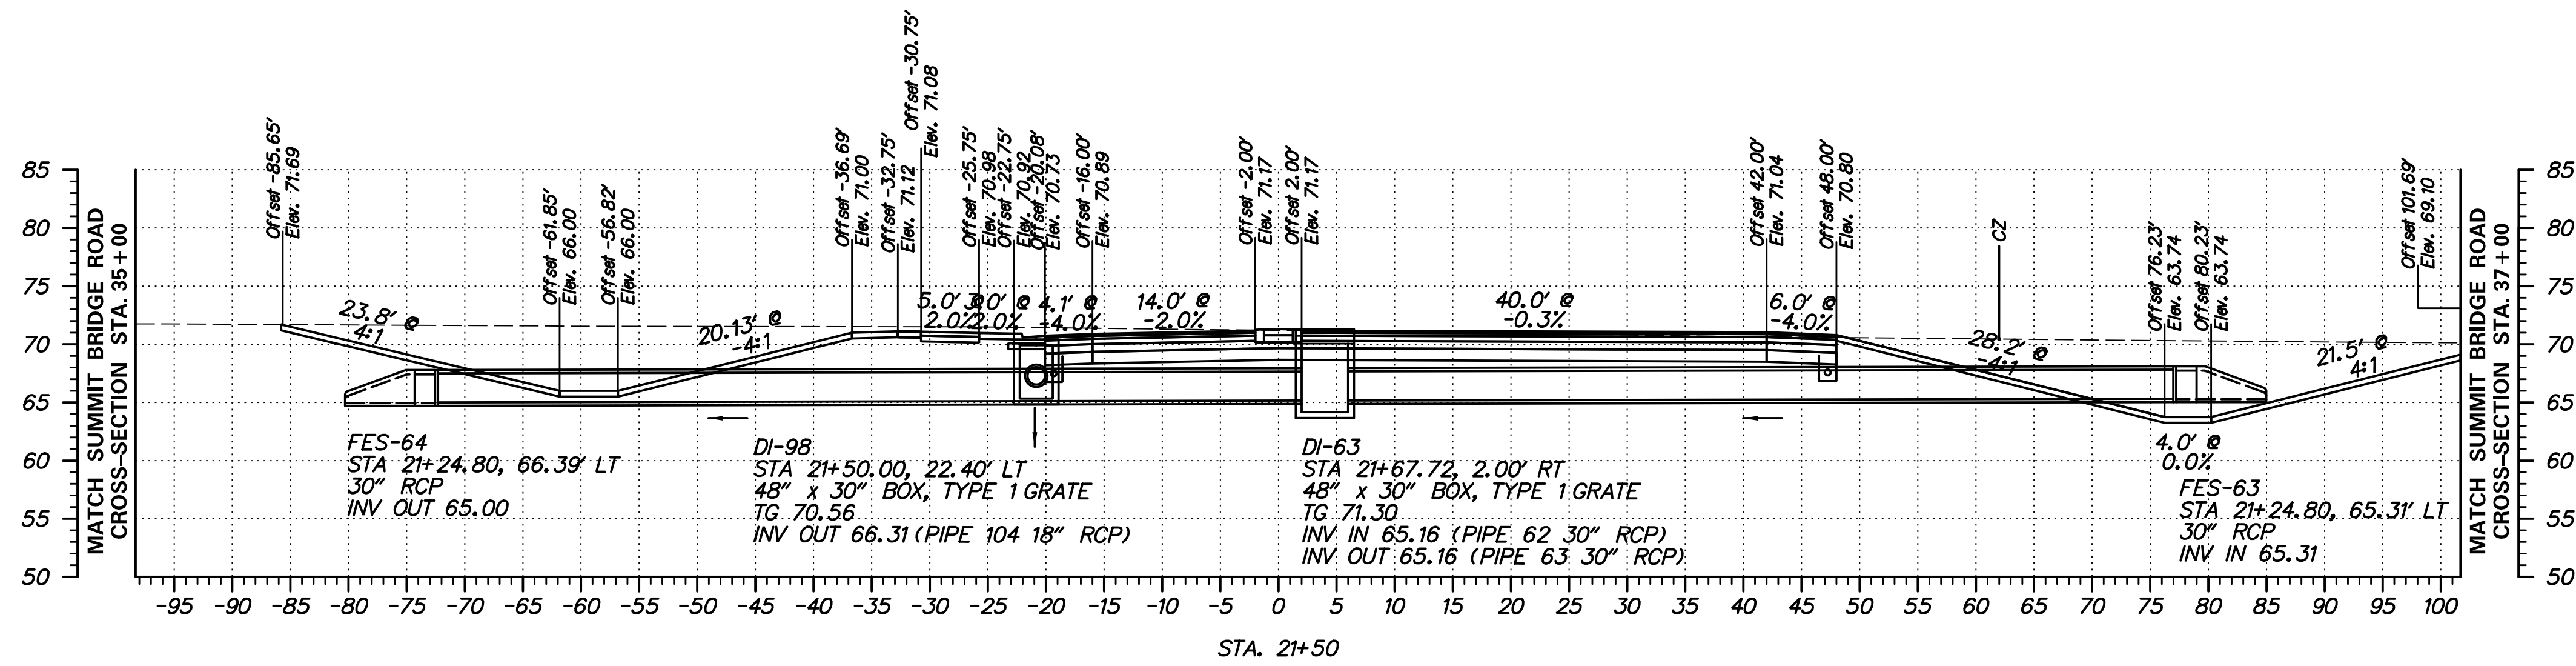

FINAL PLANS



ADDENDUMS / REVISIONS	

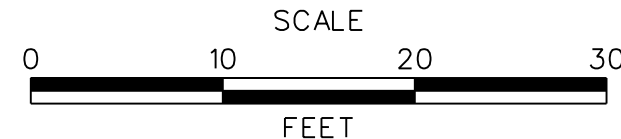

**SUMMIT BRIDGE ROAD
AND ARMSTRONG CORNER ROAD
INTERSECTION IMPROVEMENTS**

CONTRACT	T20101303
COUNTY	NEW CASTLE
BRIDGE NO.	
DESIGNED BY:	JH
CHECKED BY:	MT

**CONNECTOR ROAD
CROSS SECTIONS**

SHEET NO.	82
TOTAL SHTS.	82