
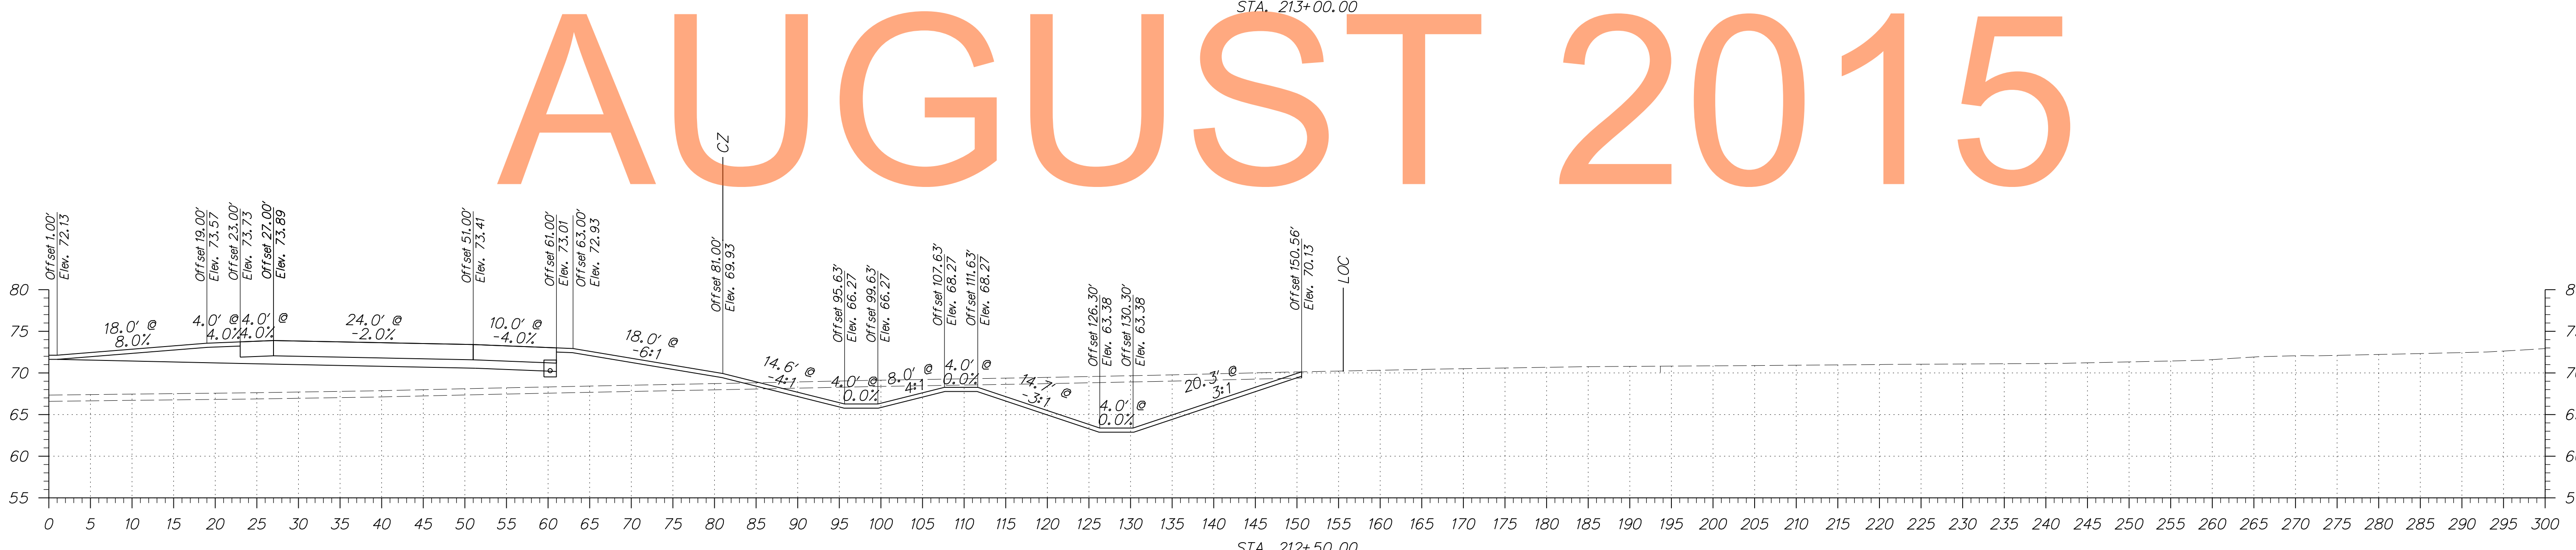
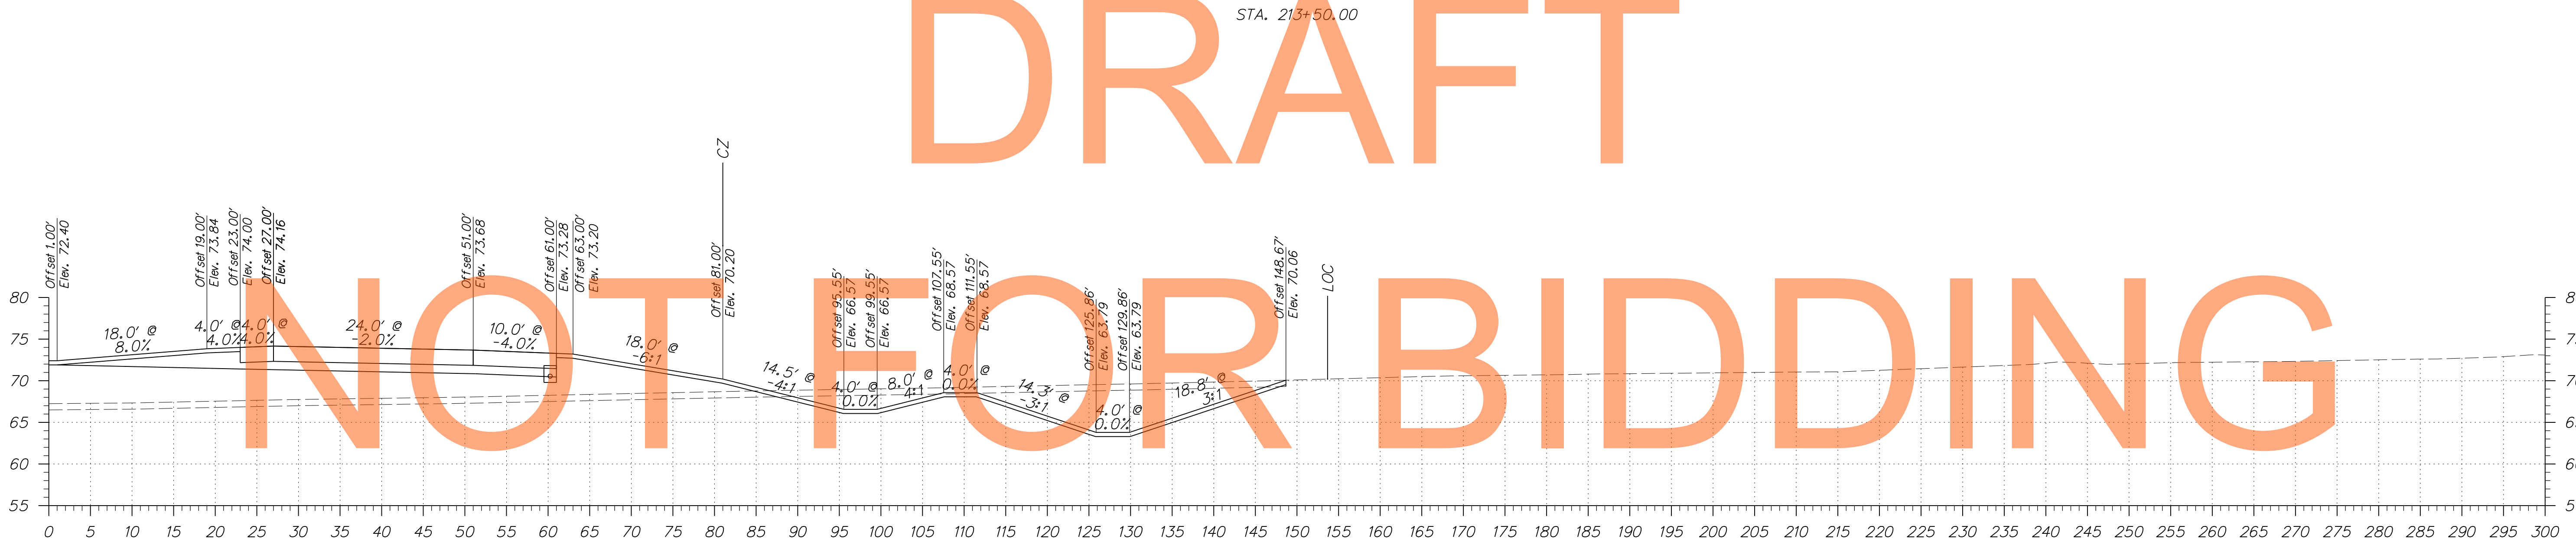


DRAFT
 NOT FOR BIDDING
 AUGUST 2015



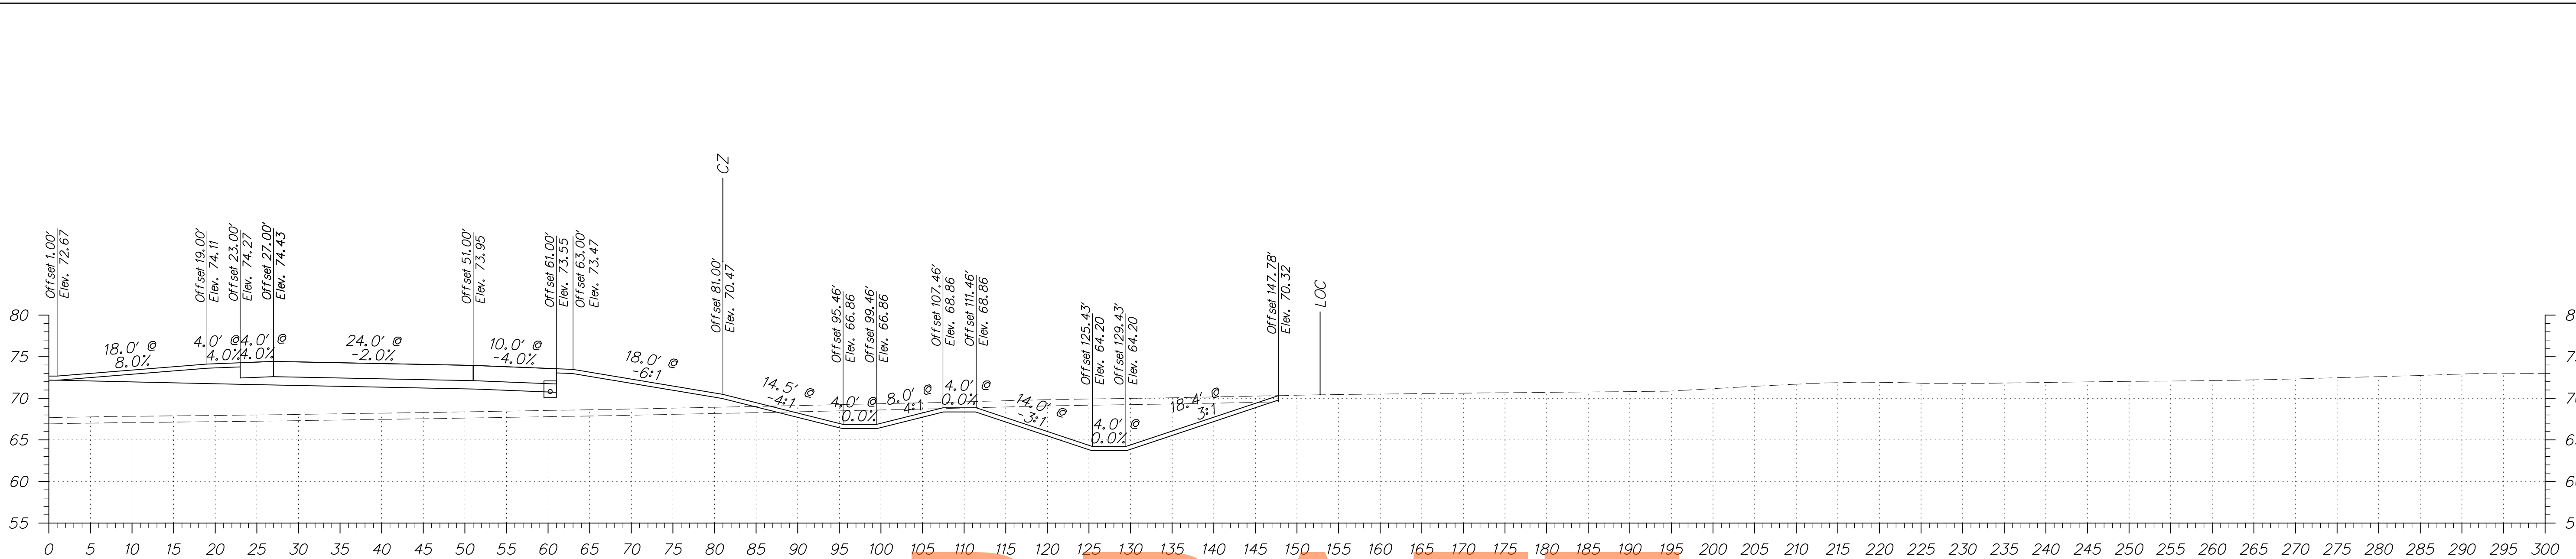





DRAFT
NOT FOR BIDDING
AUGUST 2015

DRAFT

NOT FOR BIDDING

AUGUST 2015

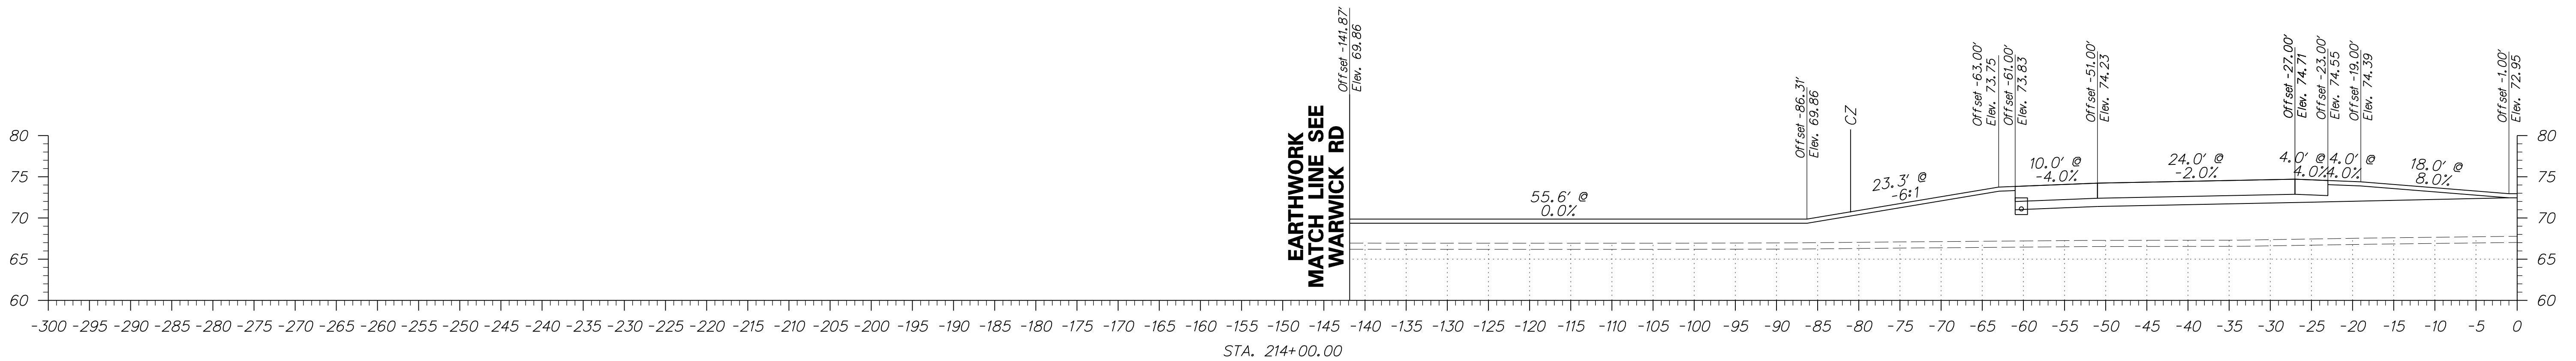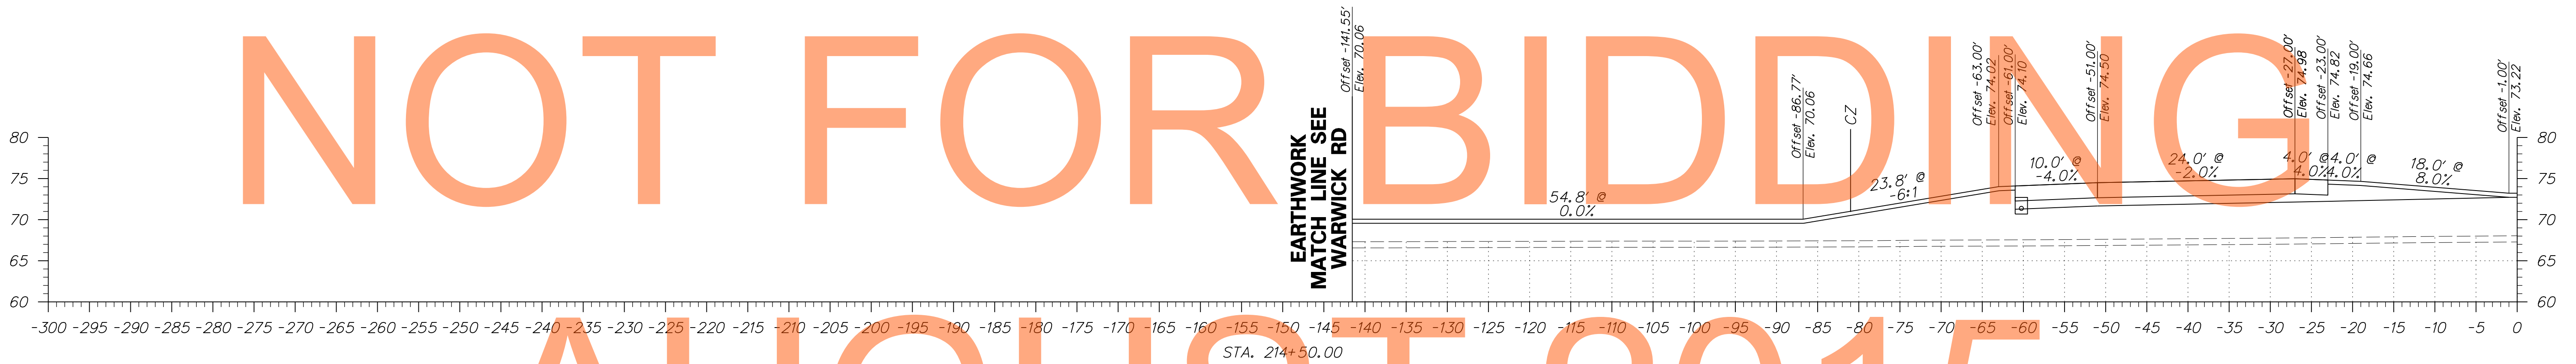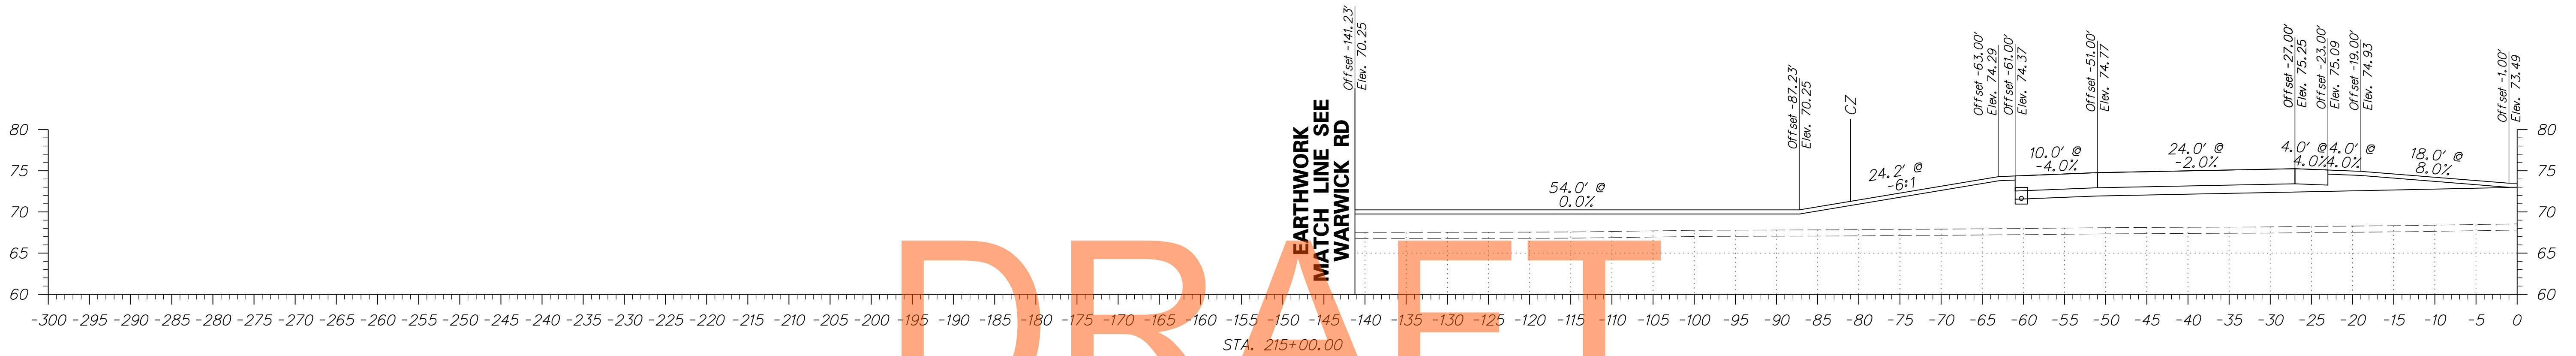

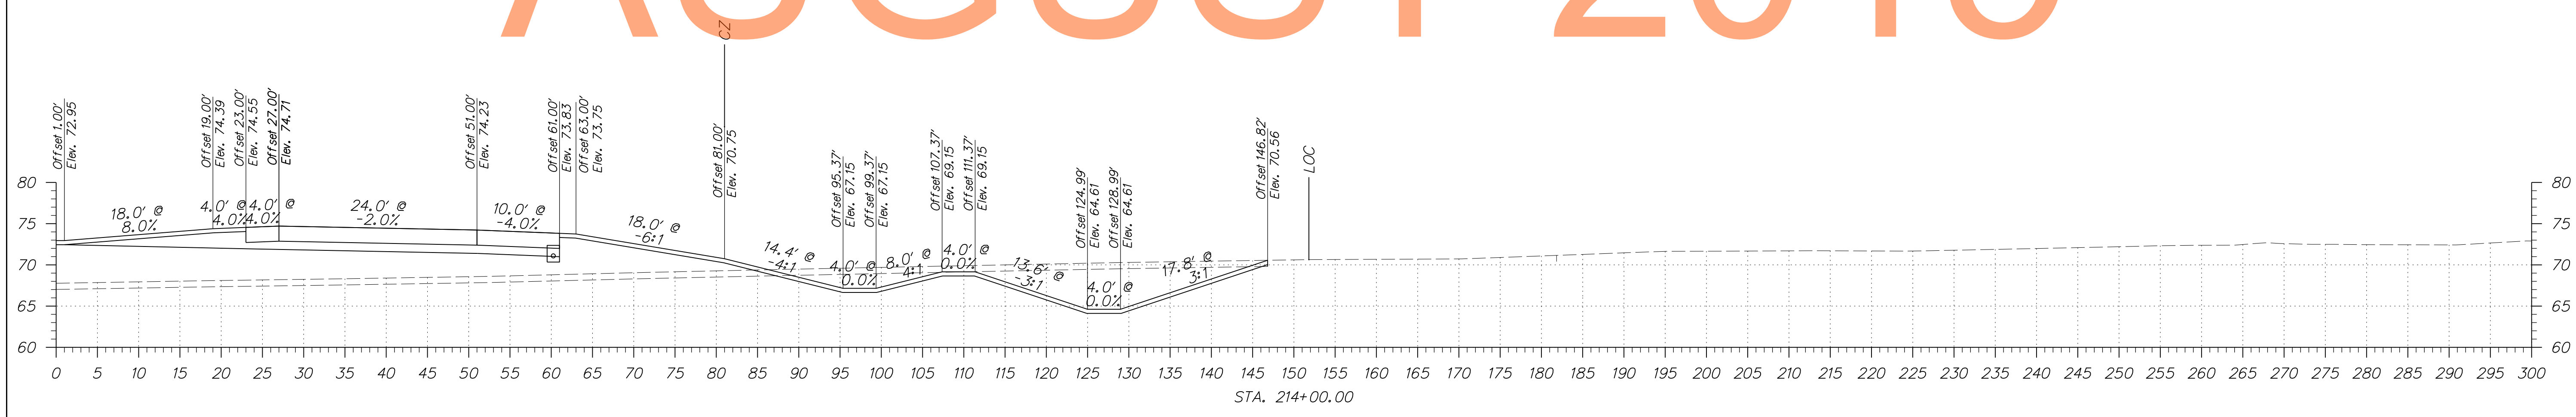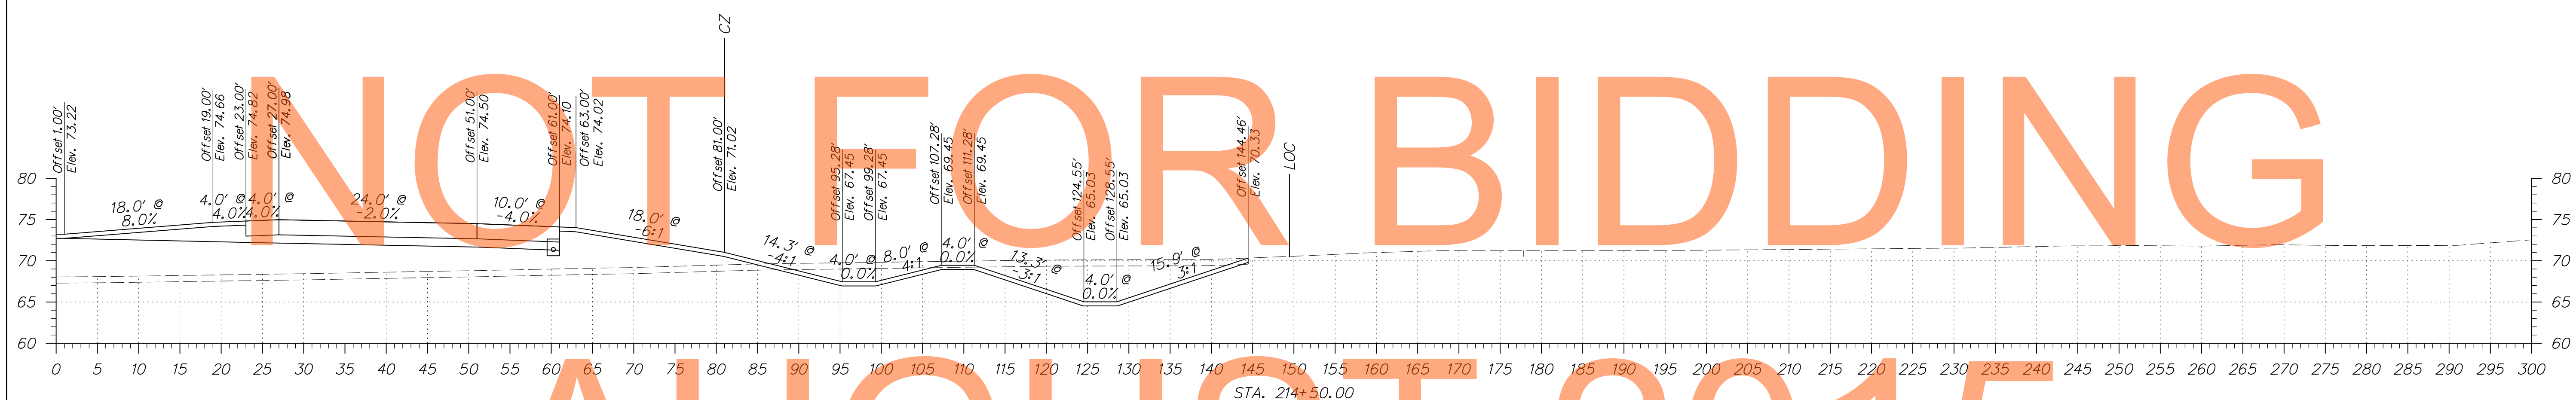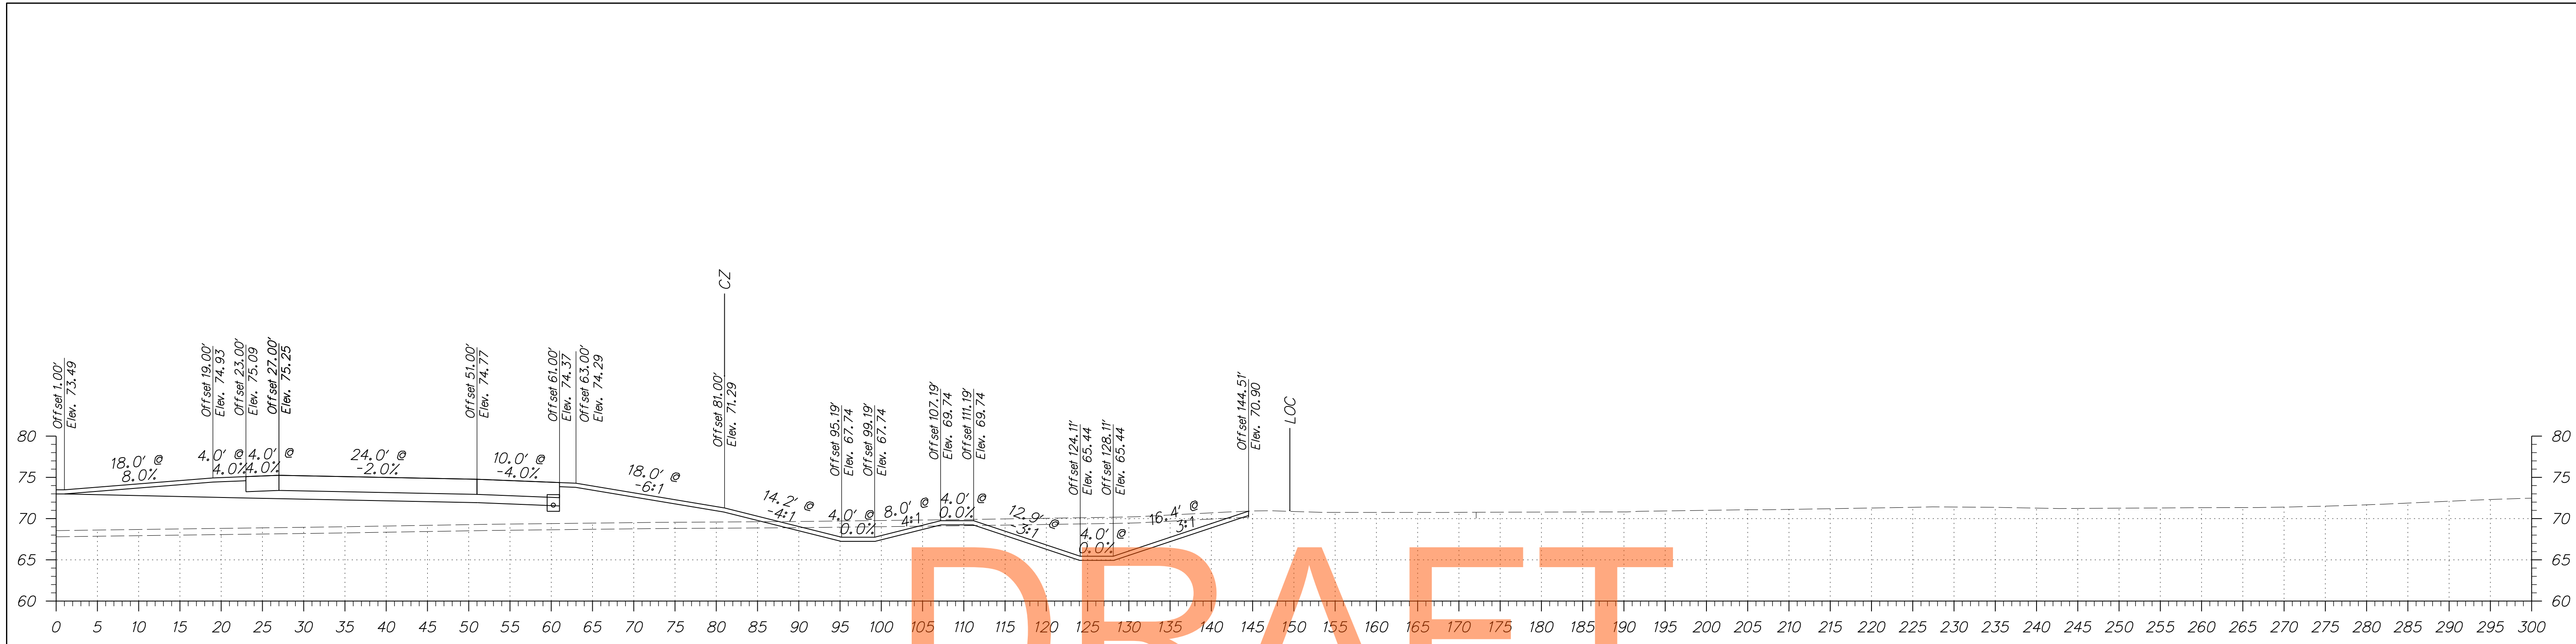

DRAFT




NOT FOR BIDDING

AUGUST 2015


DRAFT

NOT FOR BIDDING

AUGUST 2015

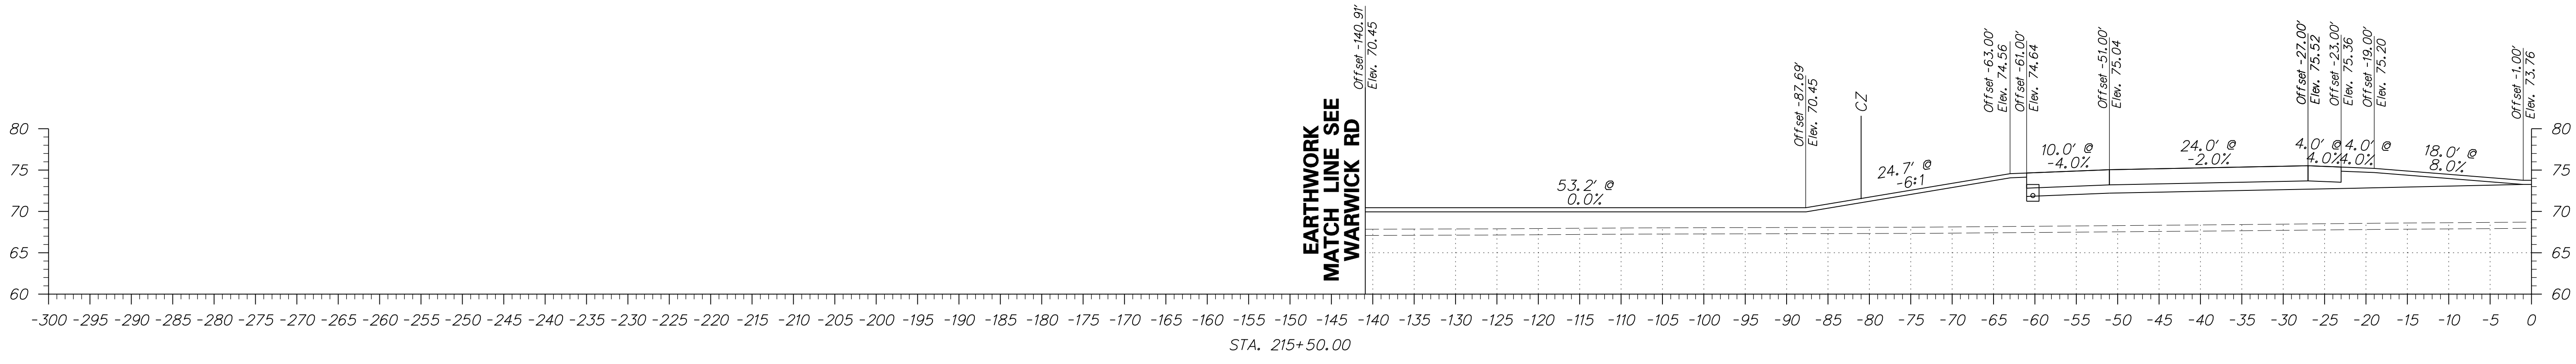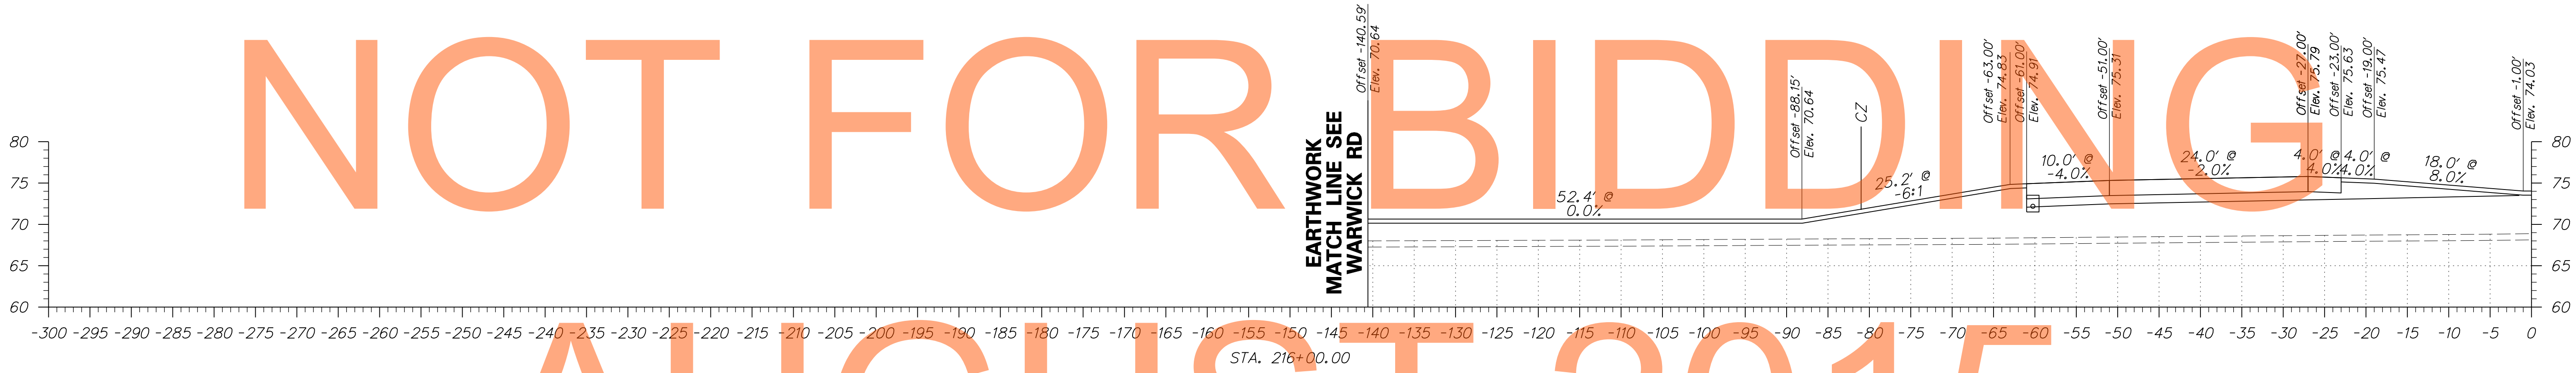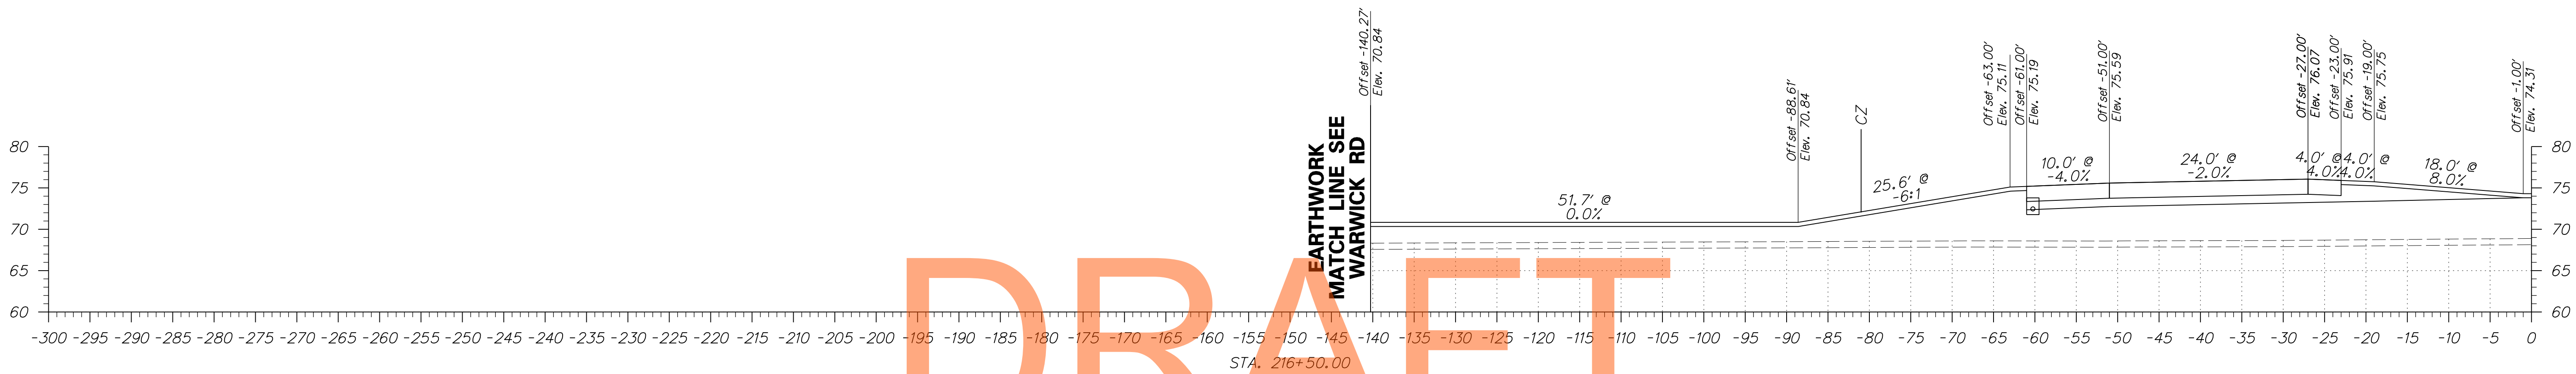




ADDENDUMS / REVISIONS	

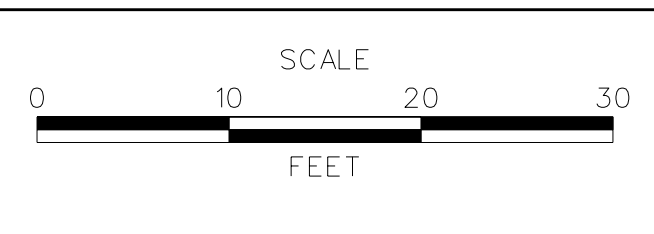

**US 301
 MARYLAND STATE LINE
 TO LEVELS ROAD**

CONTRACT T200811301	BRIDGE NO.
COUNTY NEW CASTLE	DESIGNED BY: SL
	CHECKED BY: RK

CROSS SECTIONS US 301 MAINLINE	SHEET NO. 105
	TOTAL SHTS. 539

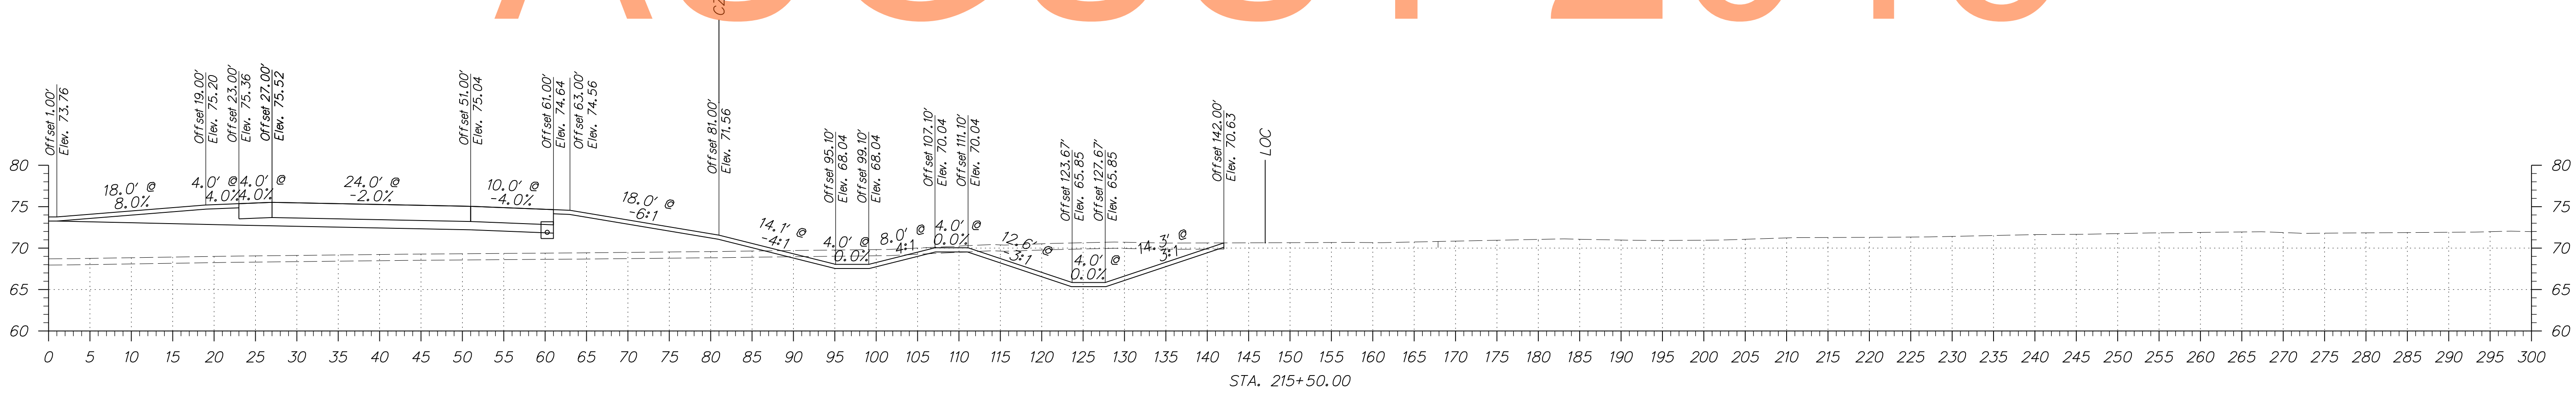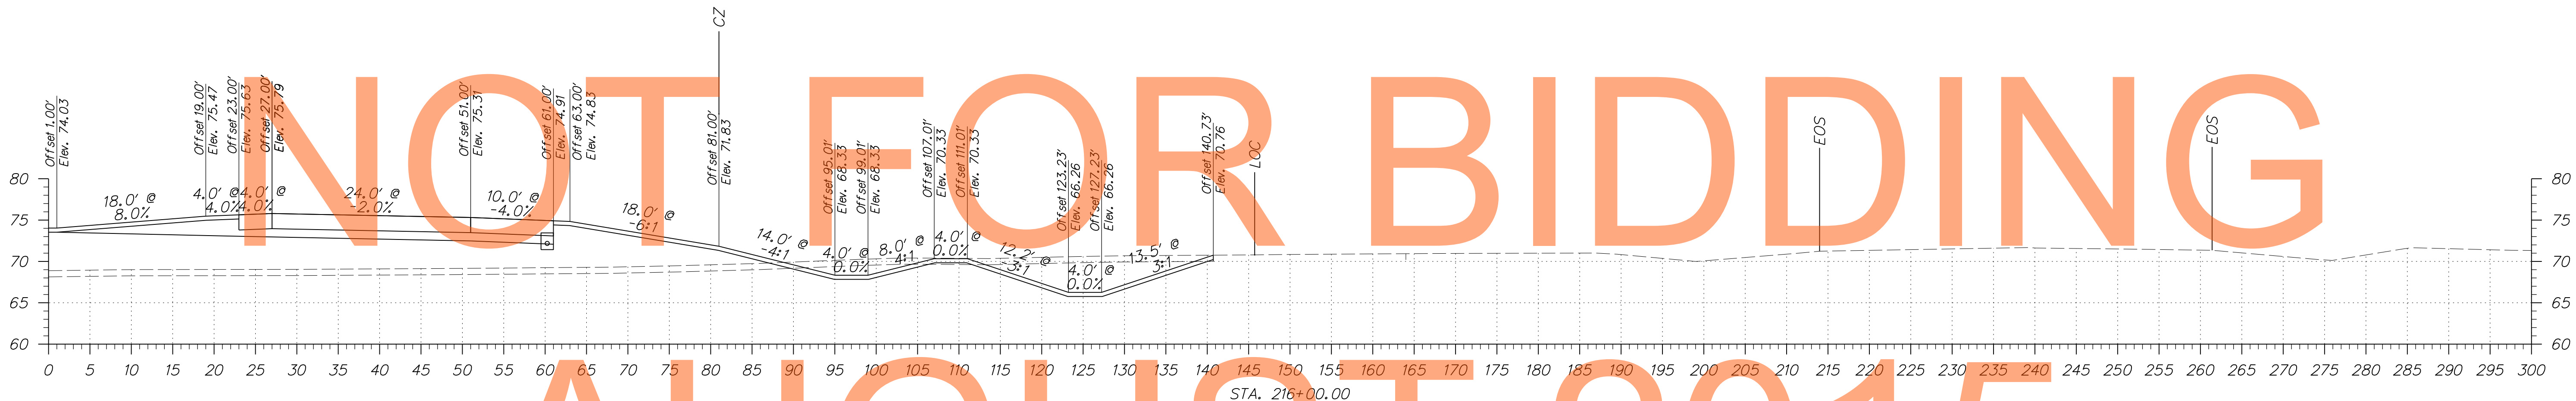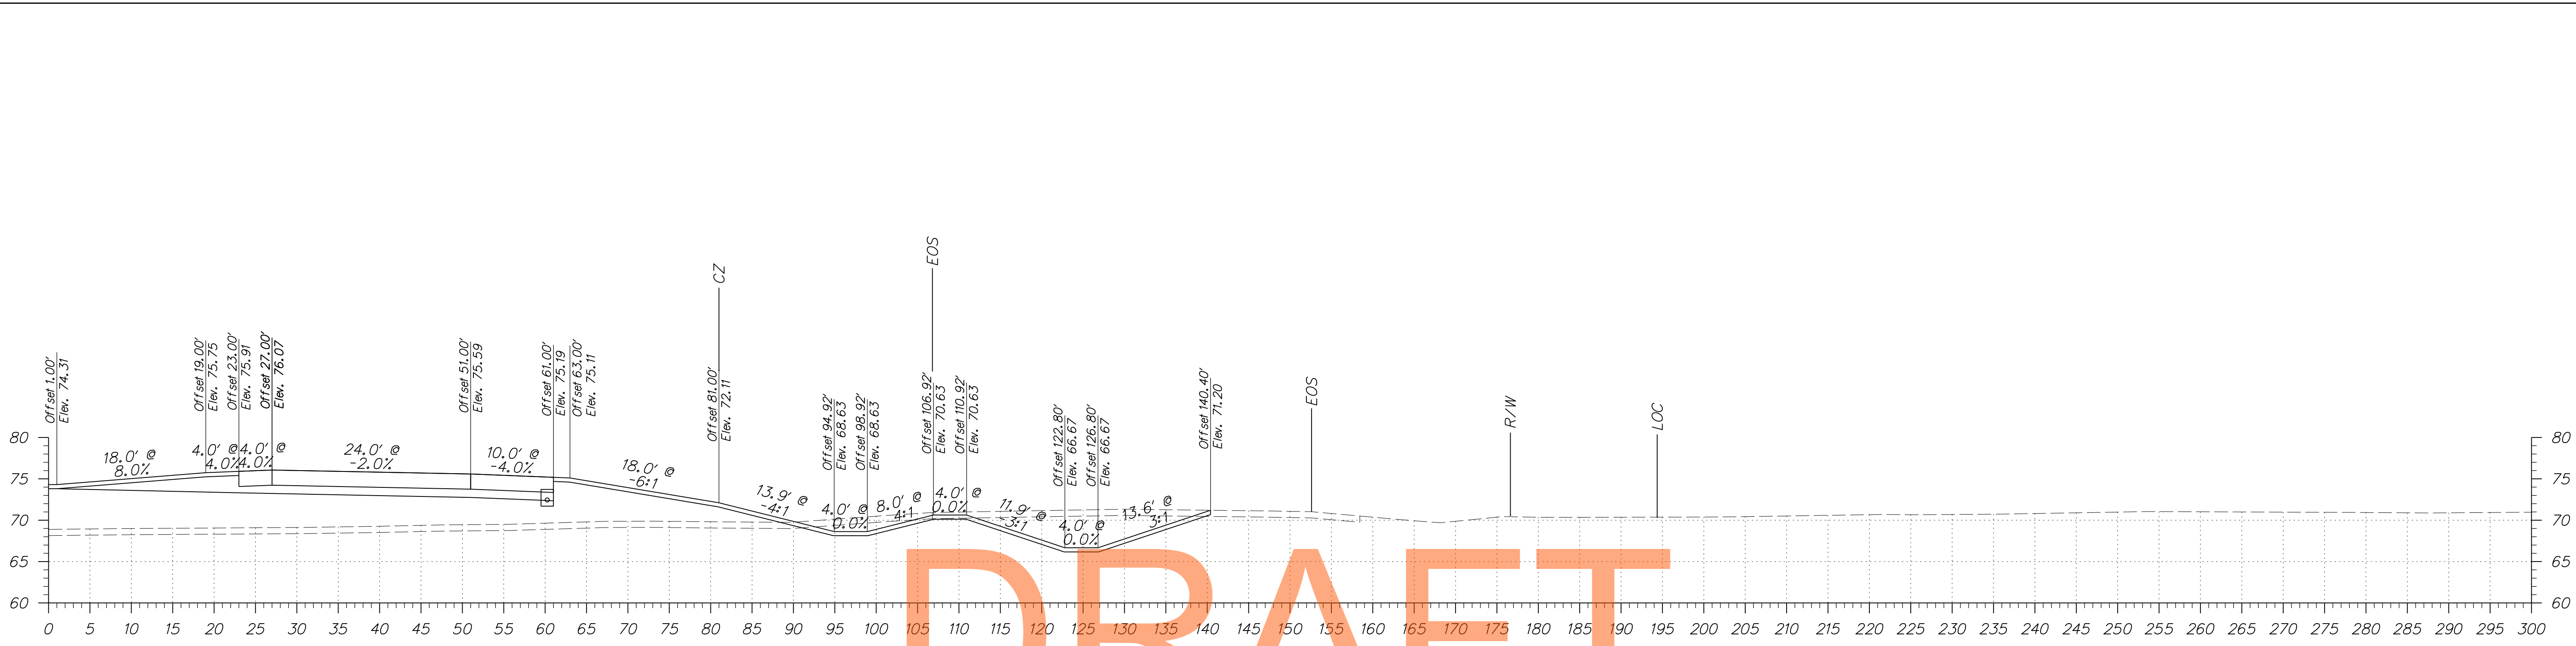


DRAFT

NOT FOR BIDDING

AUGUST 2015

ADDENDUMS / REVISIONS	

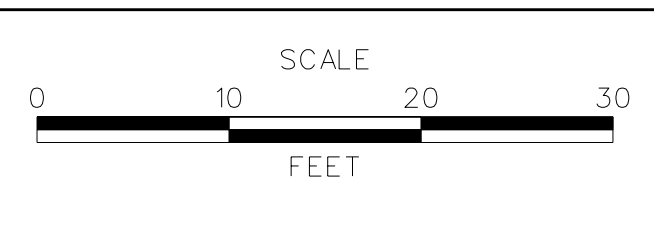


**US 301
MARYLAND STATE LINE
TO LEVELS ROAD**

CONTRACT T200811301	BRIDGE NO.
COUNTY NEW CASTLE	DESIGNED BY: SL CHECKED BY: RK


CROSS SECTIONS US 301 MAINLINE	SHEET NO. 106
	TOTAL SHTS. 539

EARTHWORK
MATCH LINE
SEE
WARWICK RD

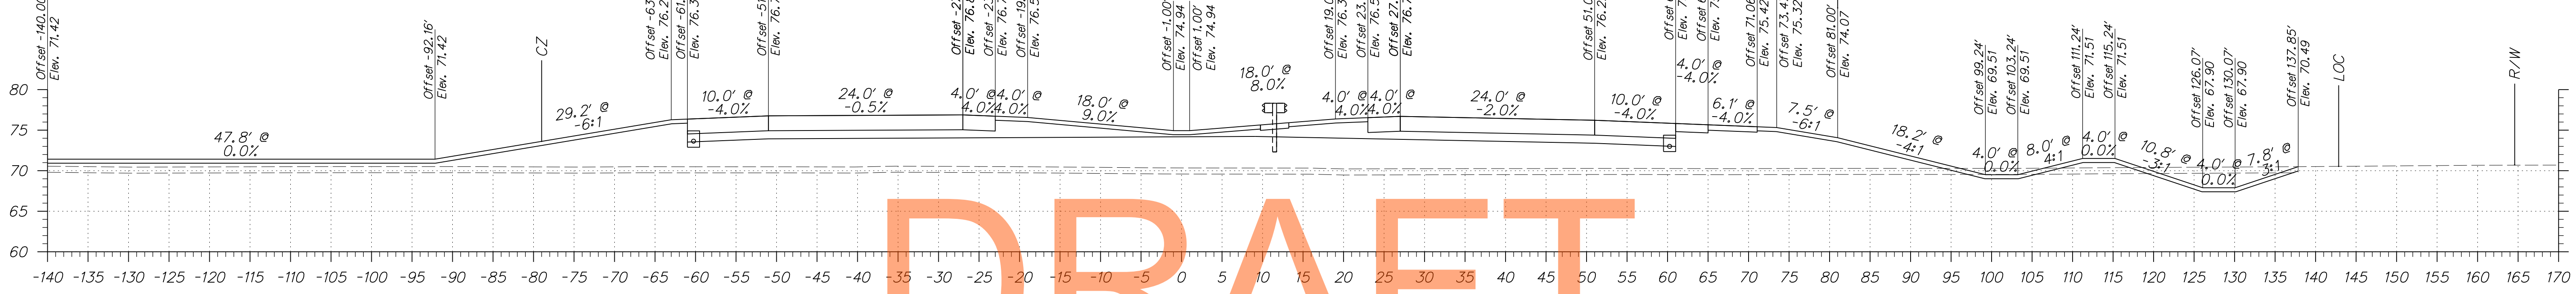


DRAFT

EARTHWORK
MATCH LINE
SEE
WARWICK RD

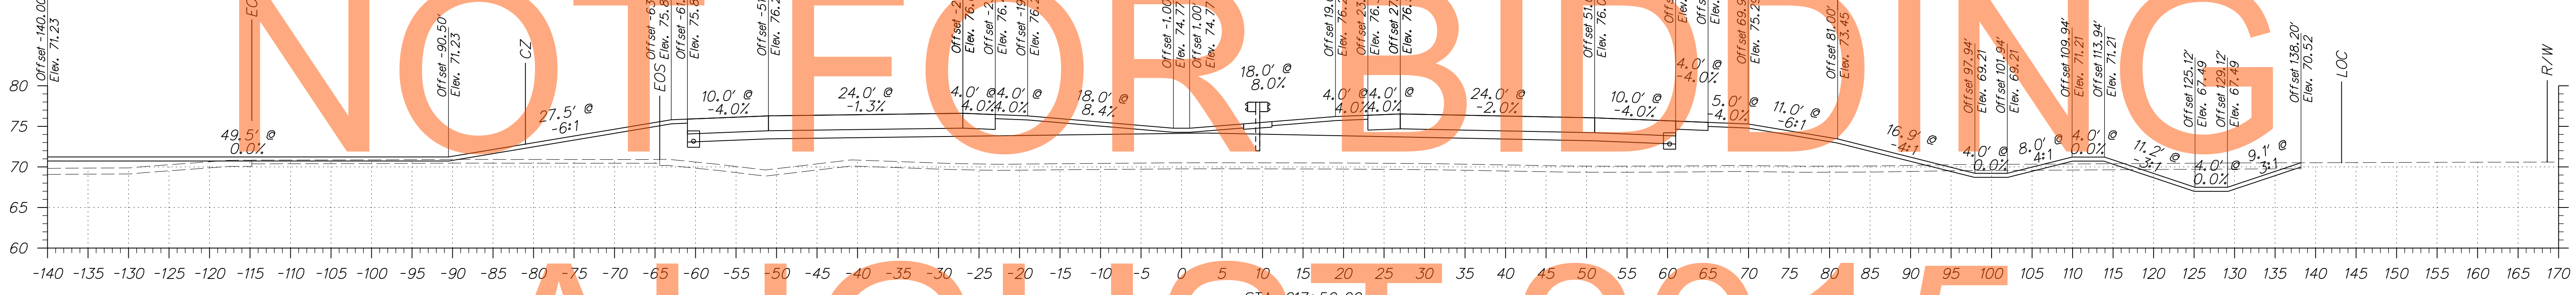


AUGUST 2015

EARTHWORK
MATCH LINE
SEE
WARWICK RD

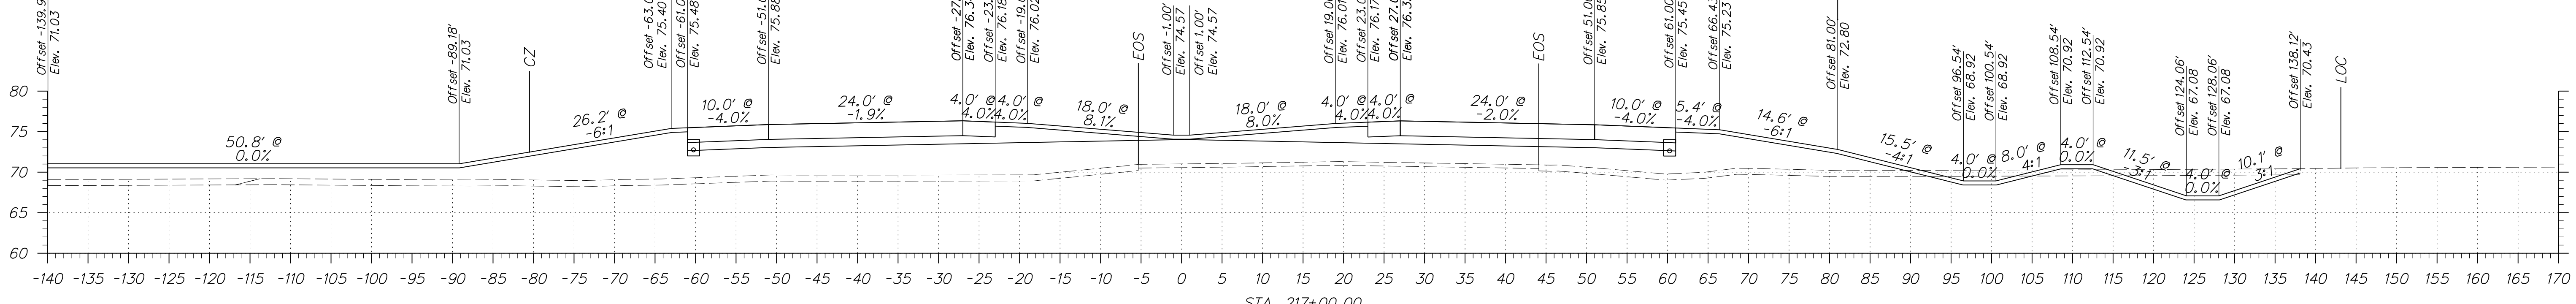

ADDENDUMS / REVISIONS	



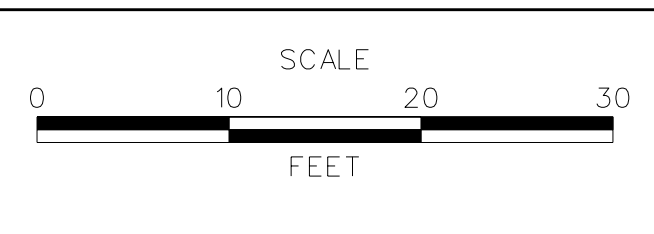


**US 301
MARYLAND STATE LINE
TO LEVELS ROAD**

CONTRACT T200811301	BRIDGE NO.
COUNTY NEW CASTLE	DESIGNED BY: PB
	CHECKED BY: RK

**CROSS SECTIONS
US 301 MAINLINE**




SHEET NO. 107
TOTAL SHTS. 539

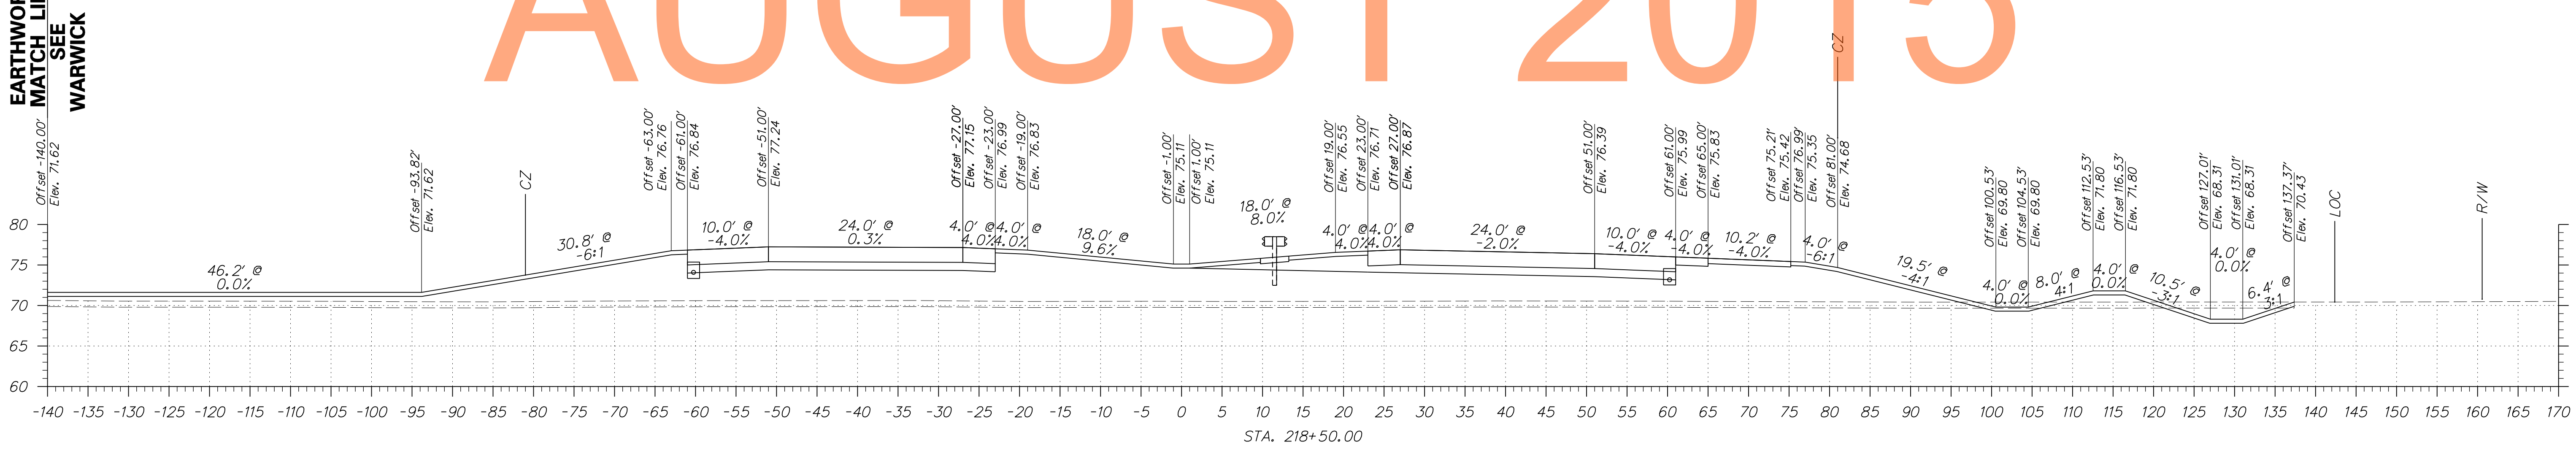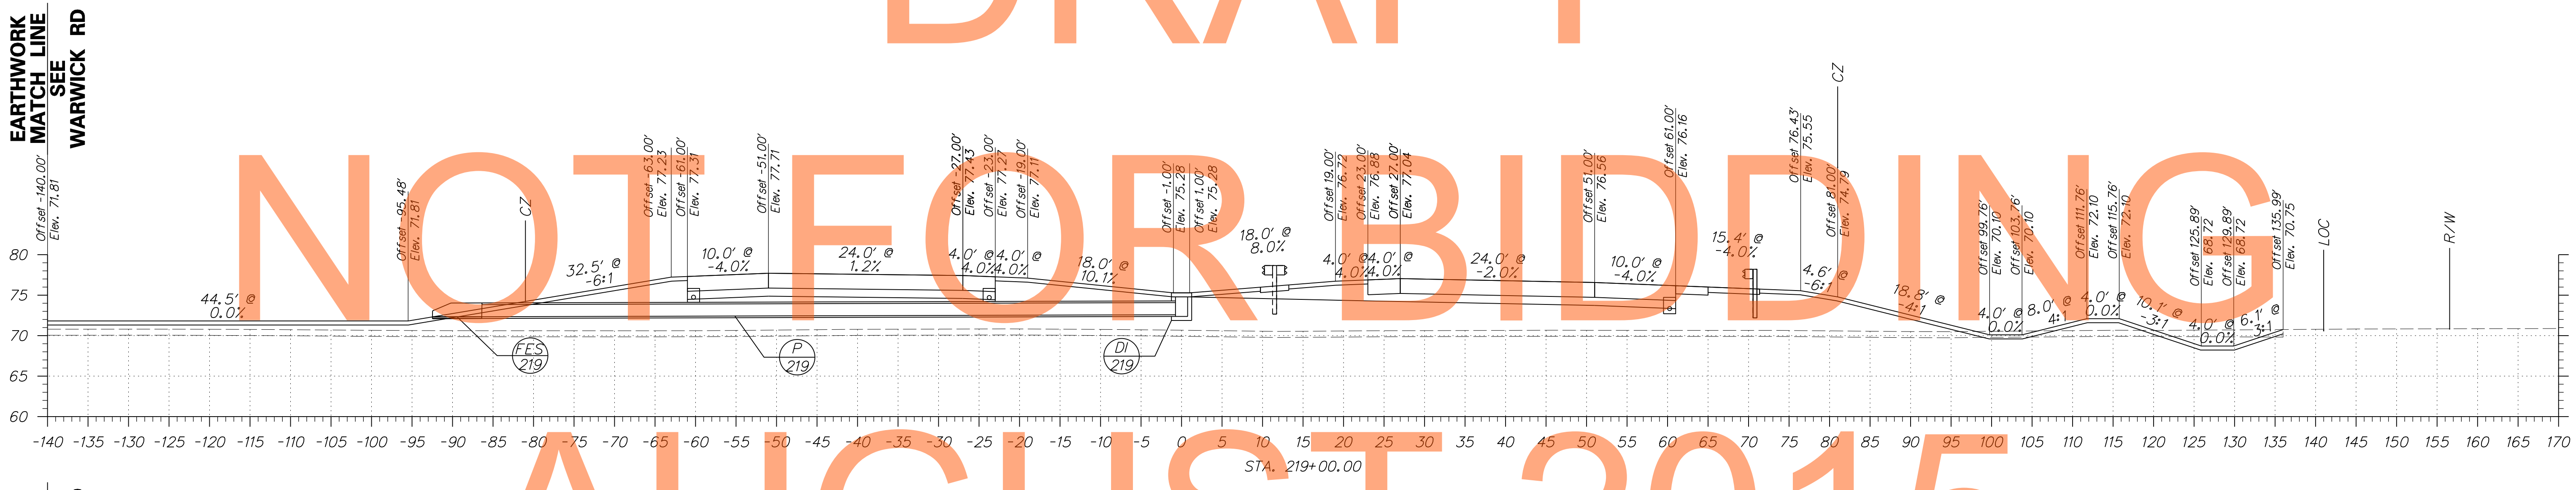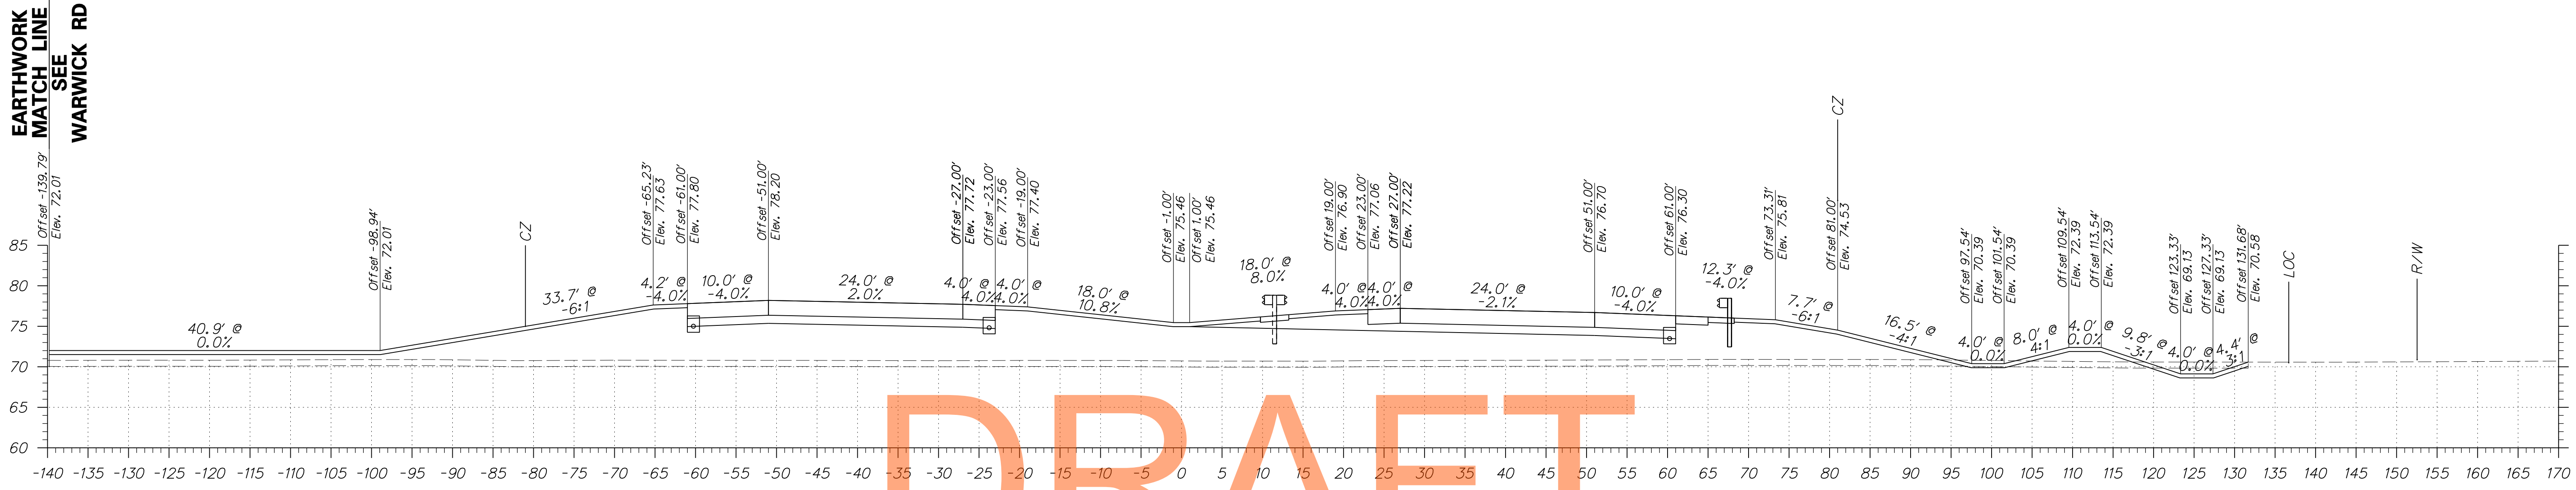

DRAFT


NOT FOR BIDDING

AUGUST 2015

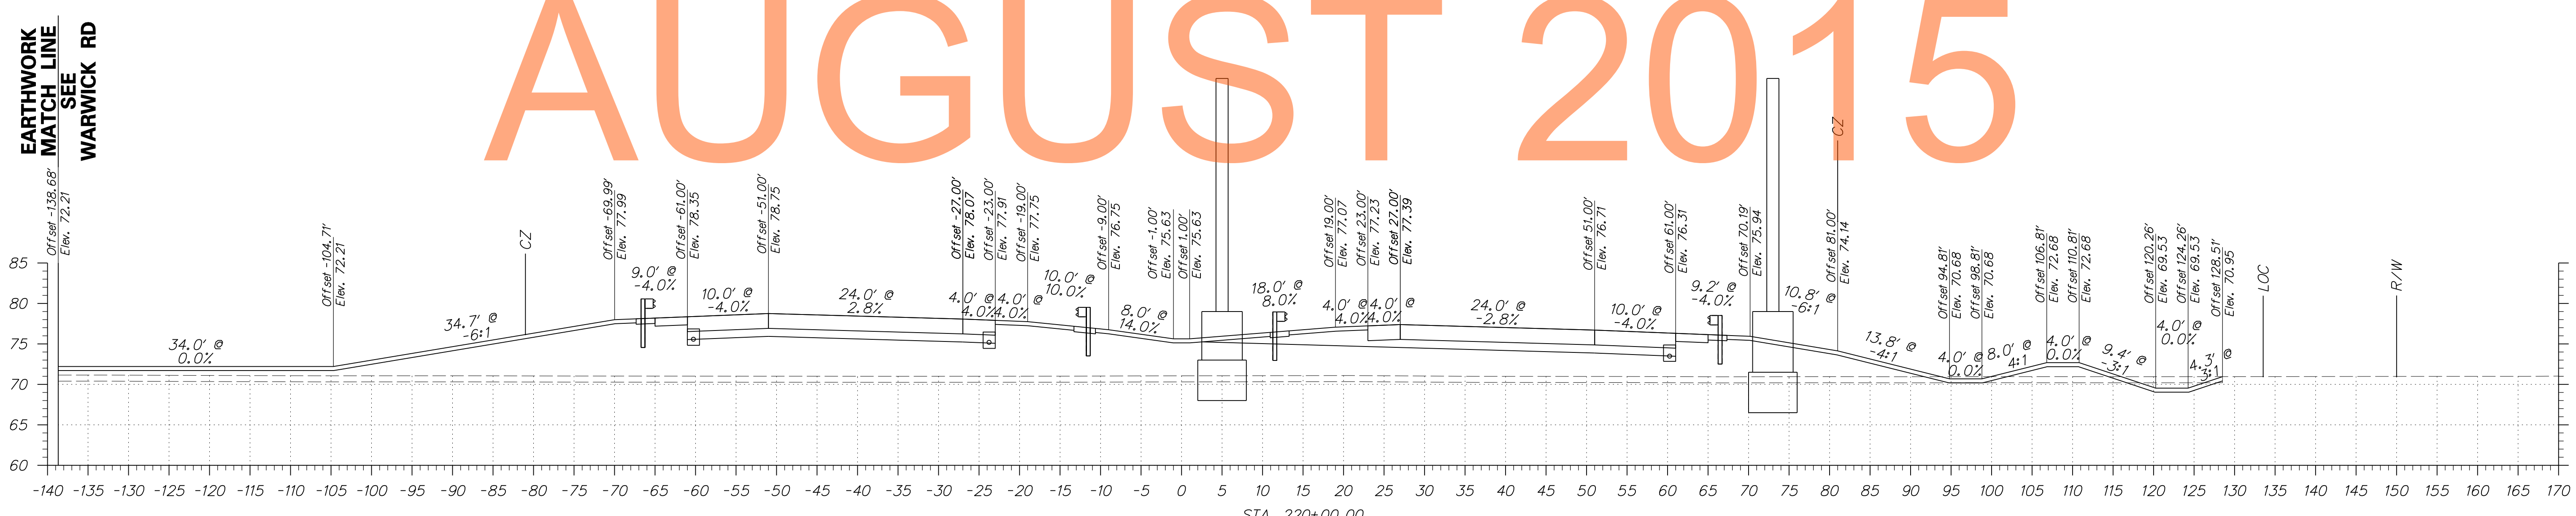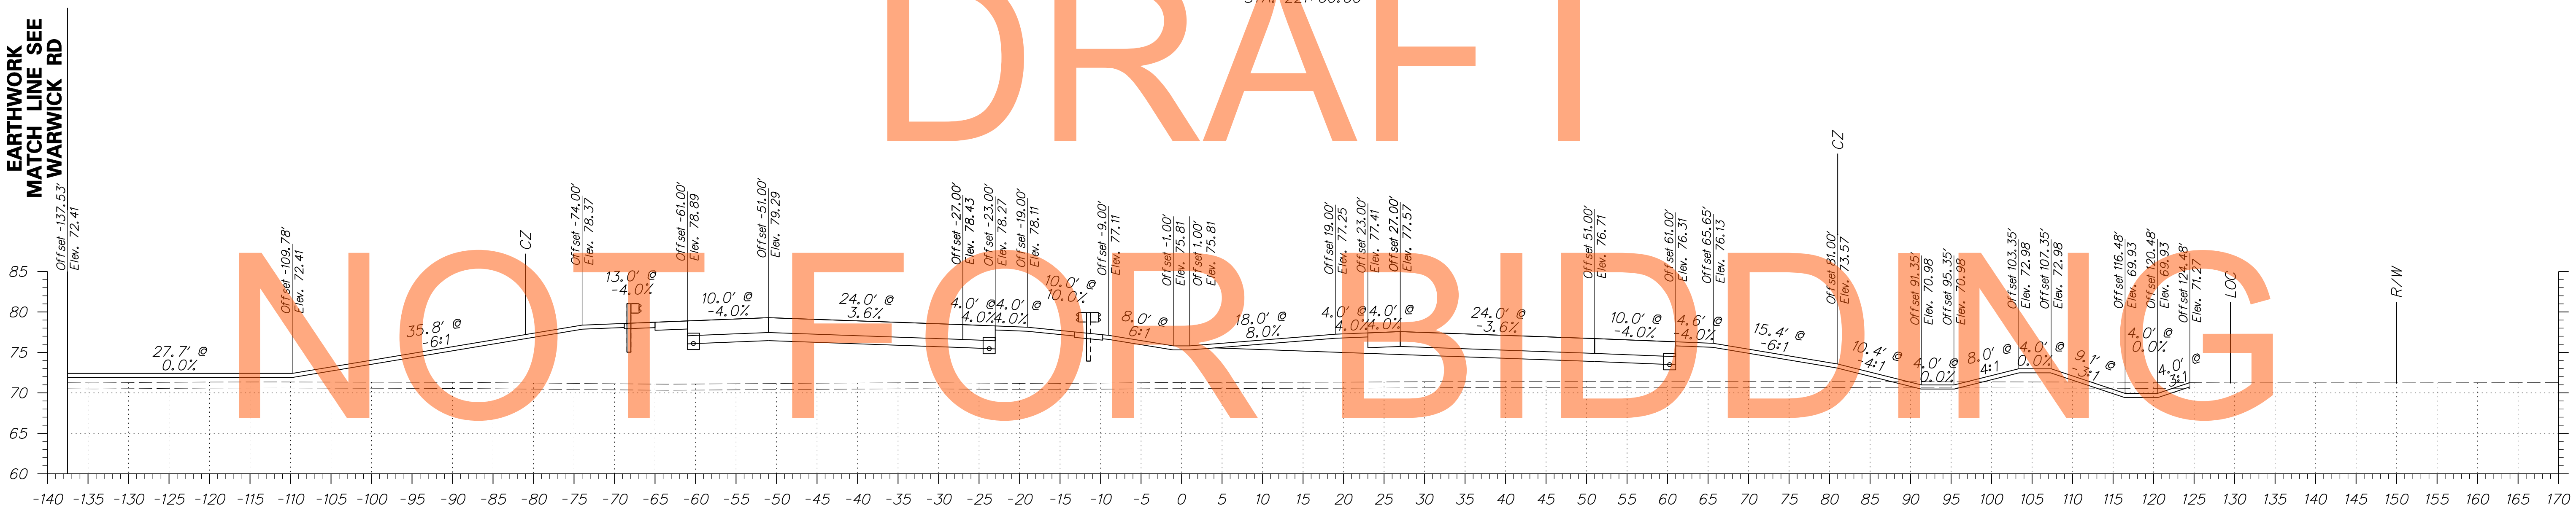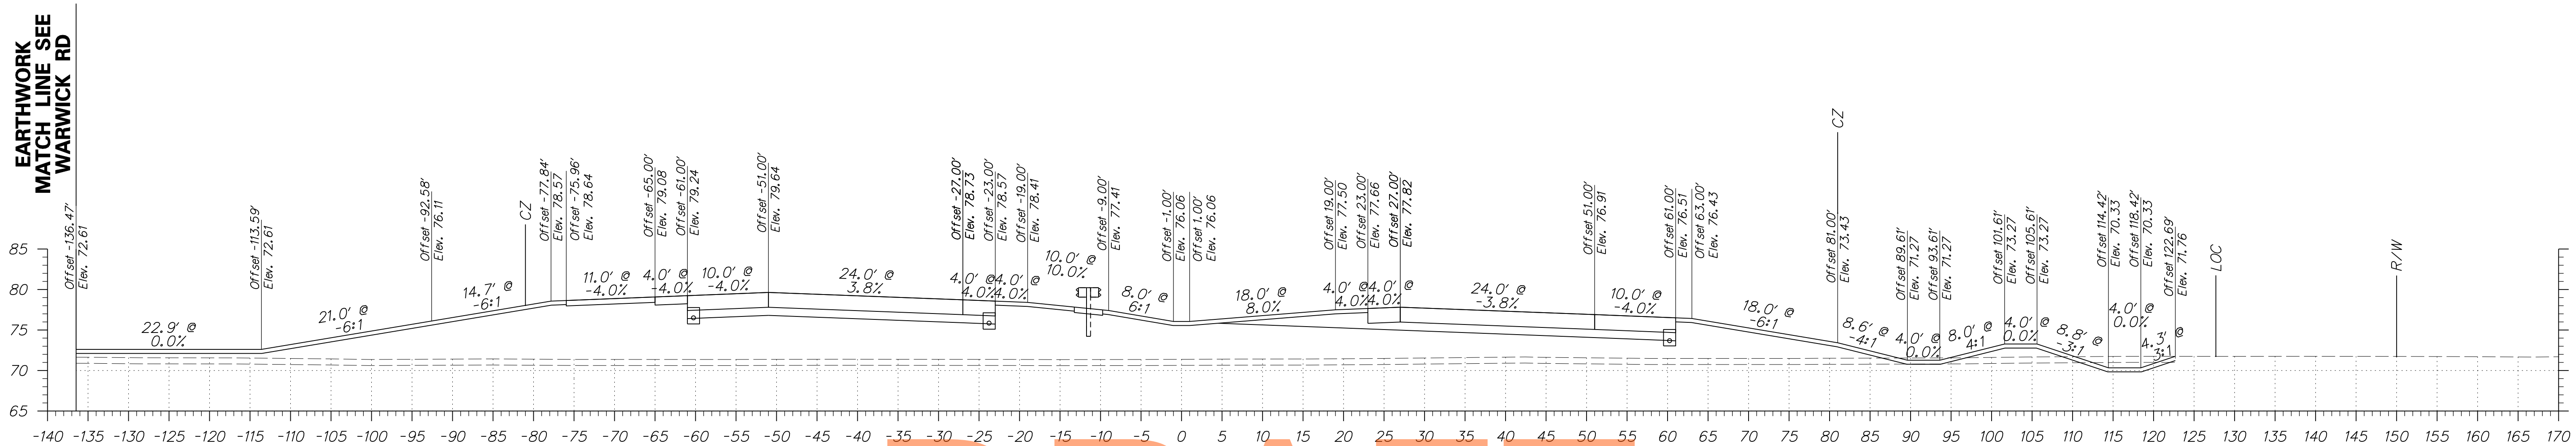


DRAFT
NOT FOR BIDDING
AUGUST 2015

EARTHWORK
MATCH LINE SEE
WARWICK RD

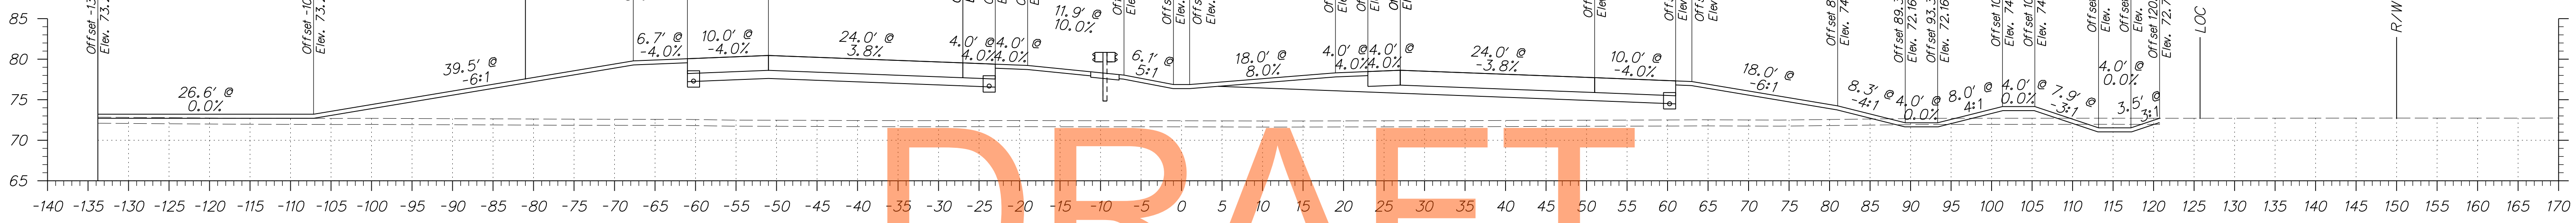


DRAFT

EARTHWORK
MATCH LINE SEE
WARWICK RD

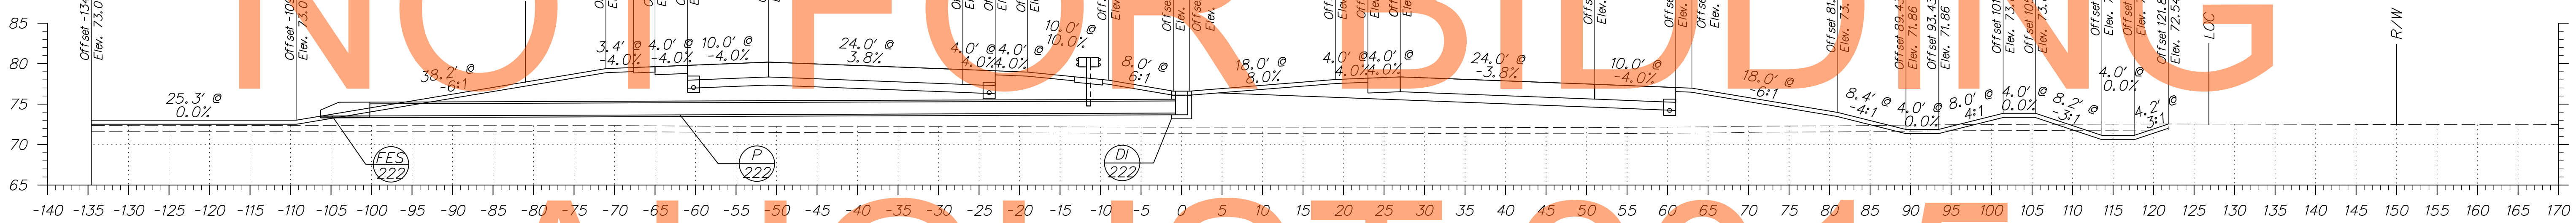


NOT FOR BIDDING

EARTHWORK
MATCH LINE SEE
WARWICK RD

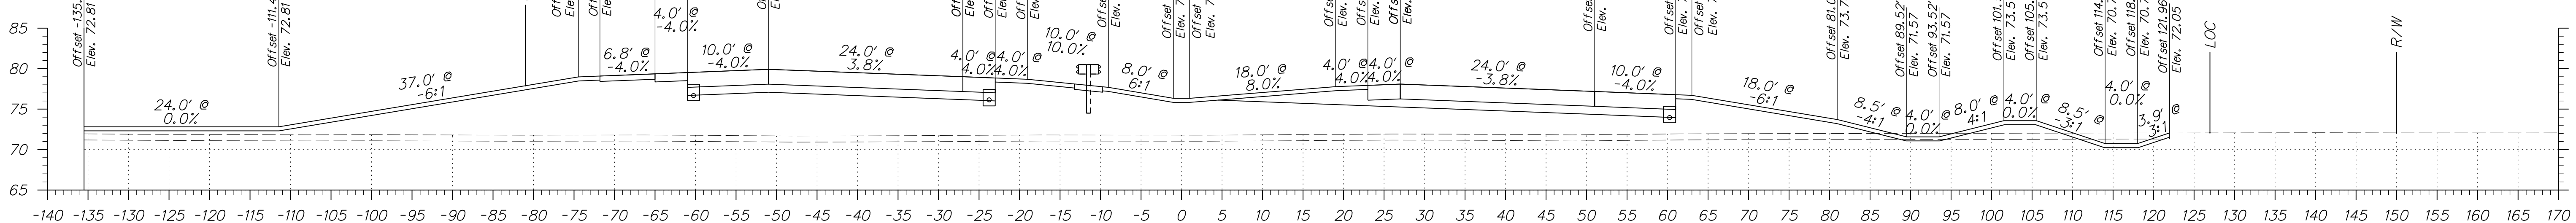

ADDENDUMS / REVISIONS



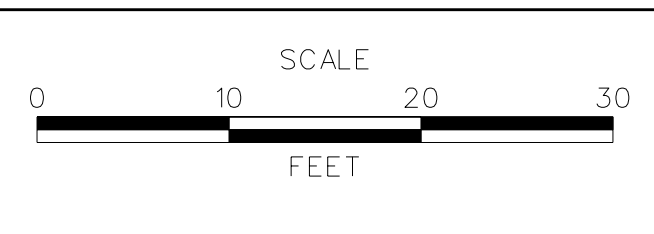


US 301
MARYLAND STATE LINE
TO LEVELS ROAD

CONTRACT T200811301	BRIDGE NO.
COUNTY NEW CASTLE	DESIGNED BY: PB
	CHECKED BY: RK

CROSS SECTIONS
US 301 MAINLINE




SHEET NO. 110
TOTAL SHTS. 539

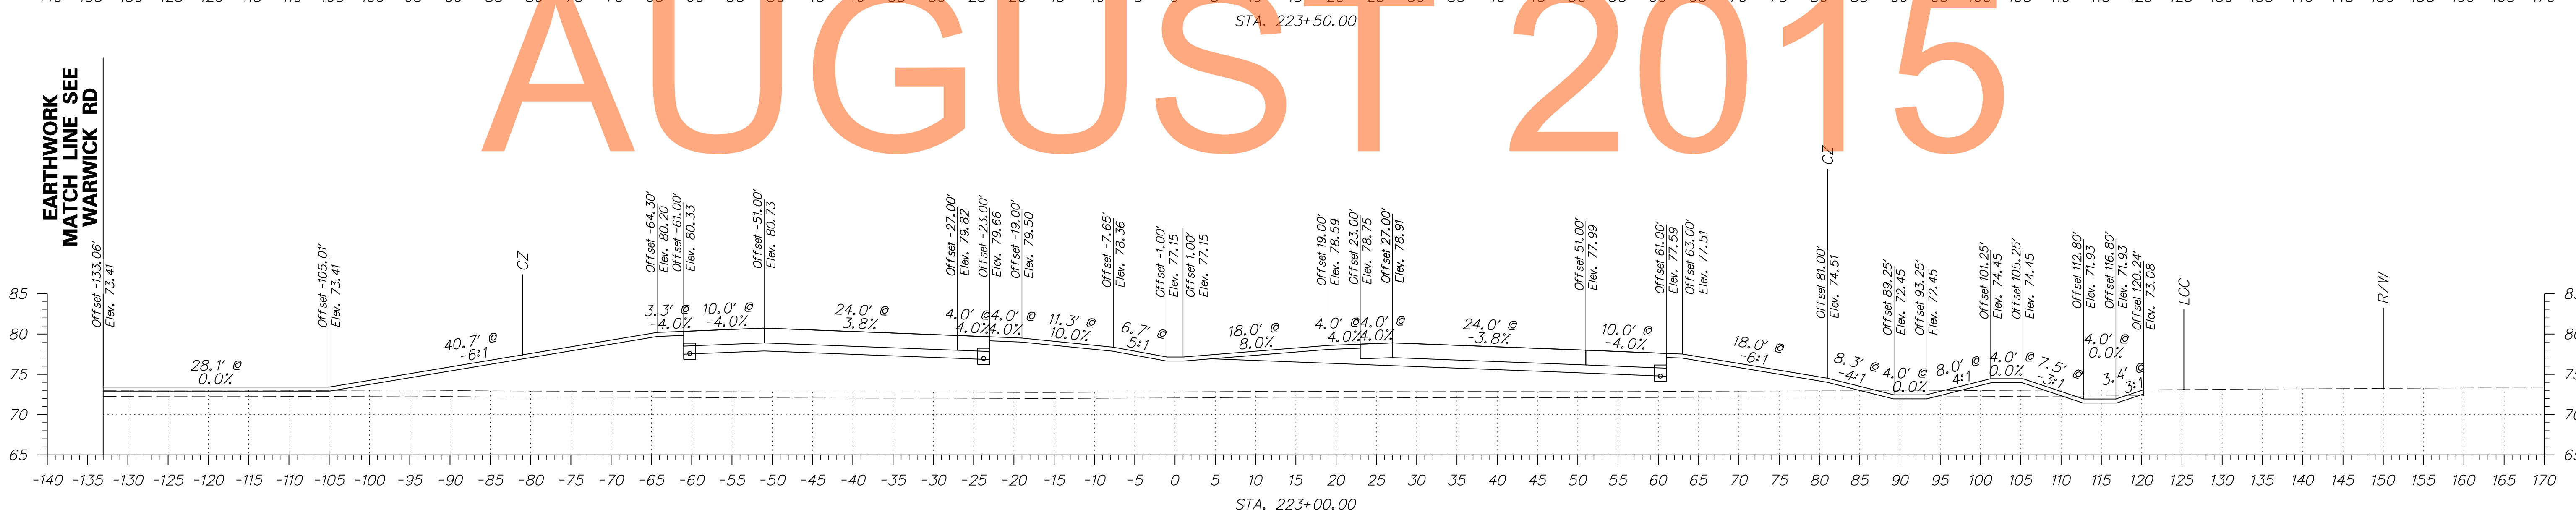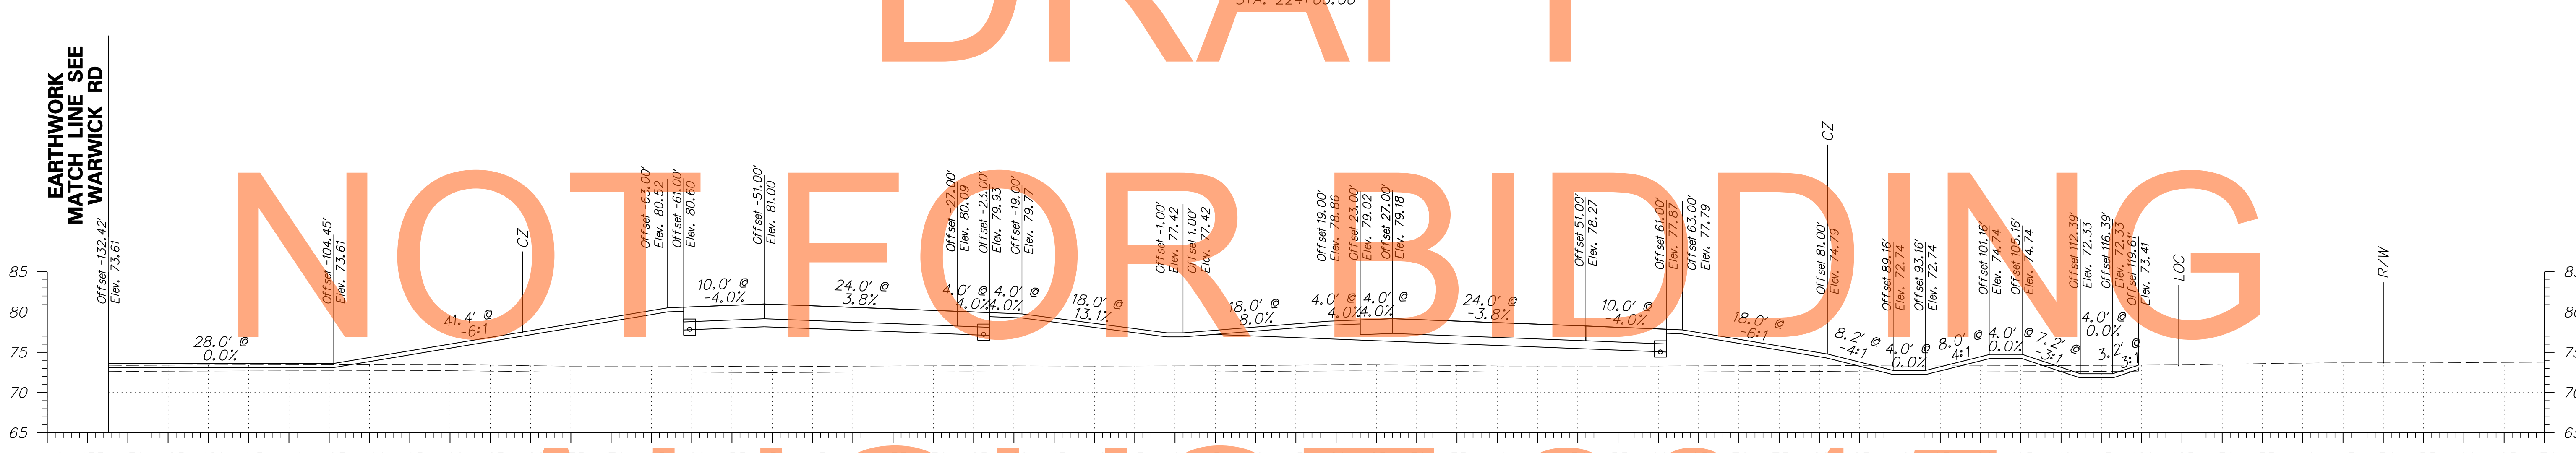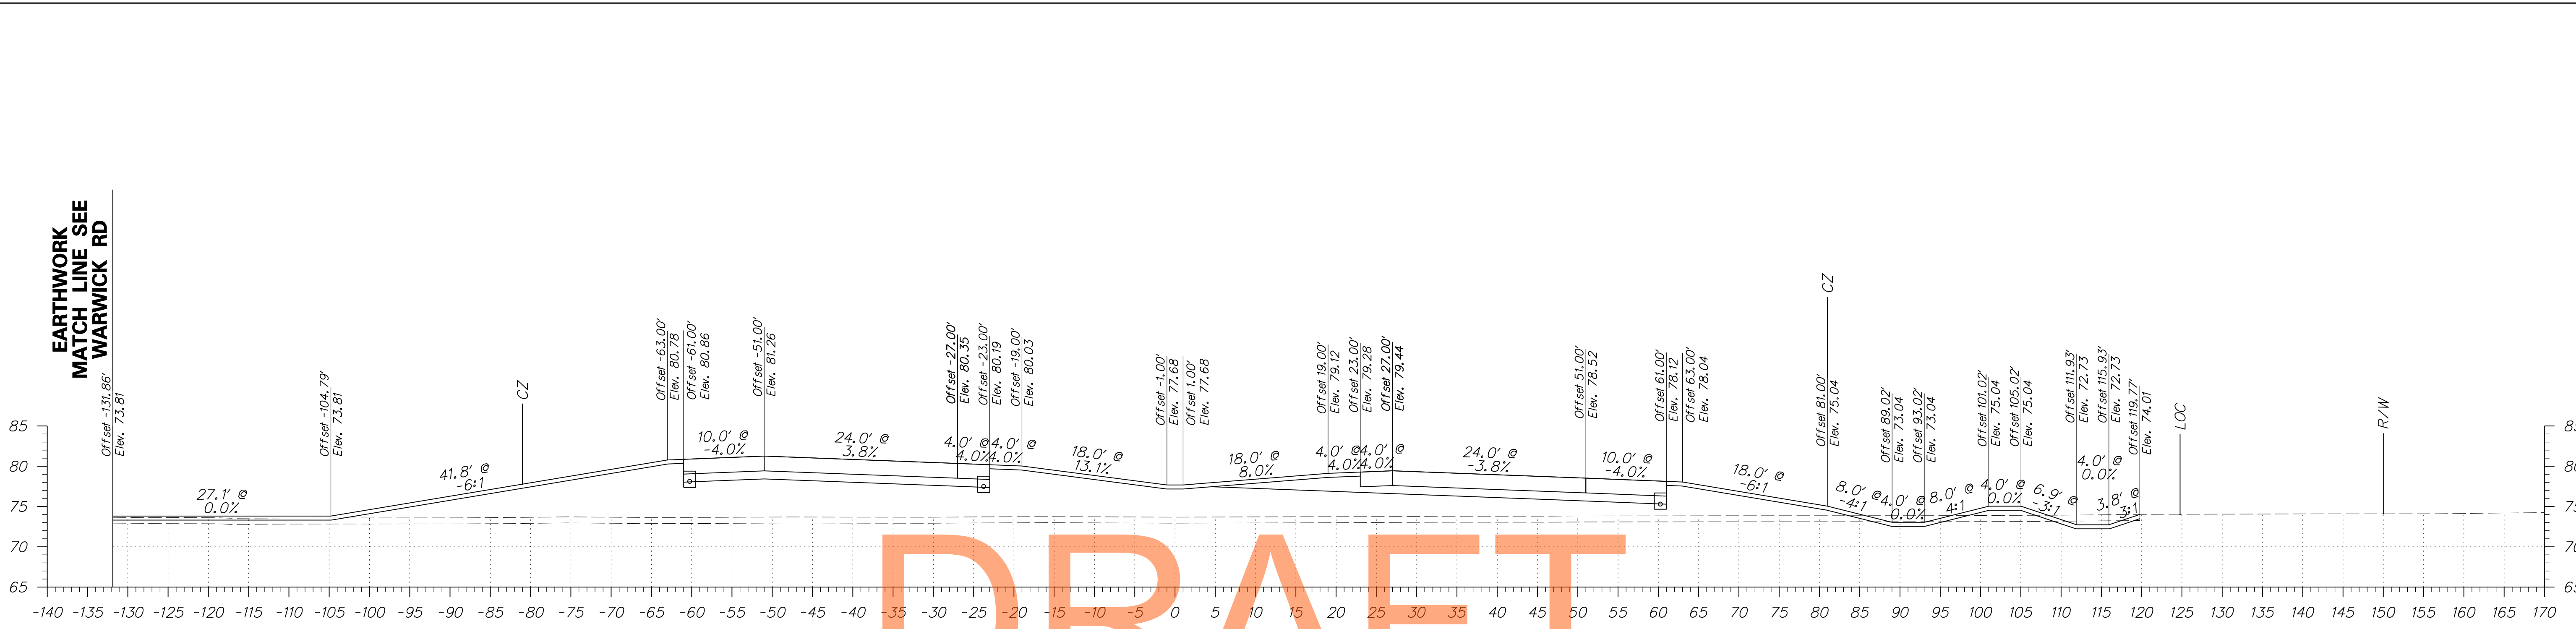

DRAFT

NOT FOR BIDDING



AUGUST 2015

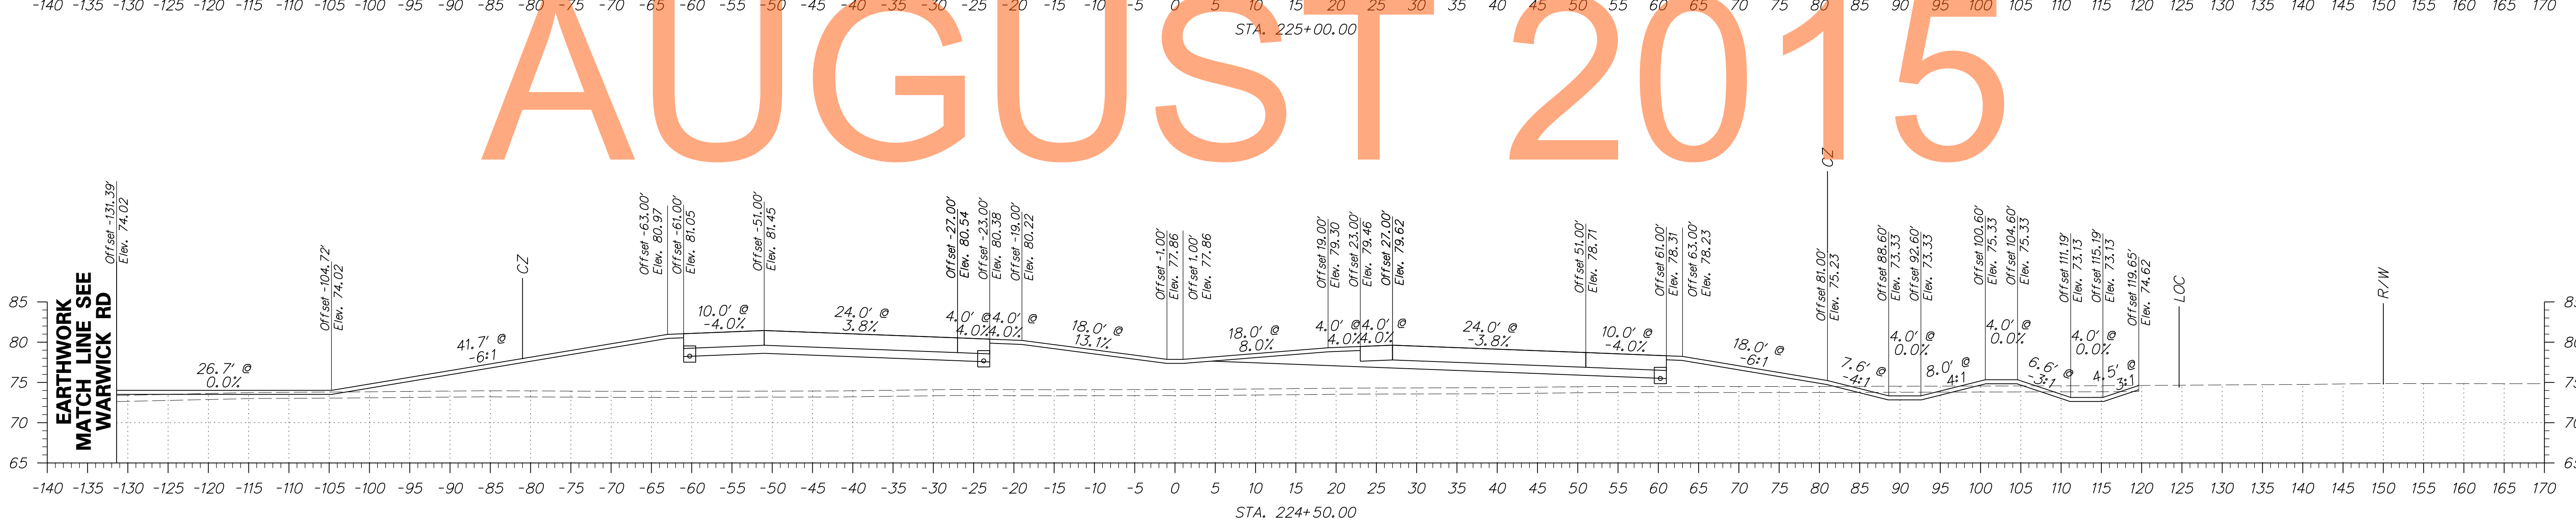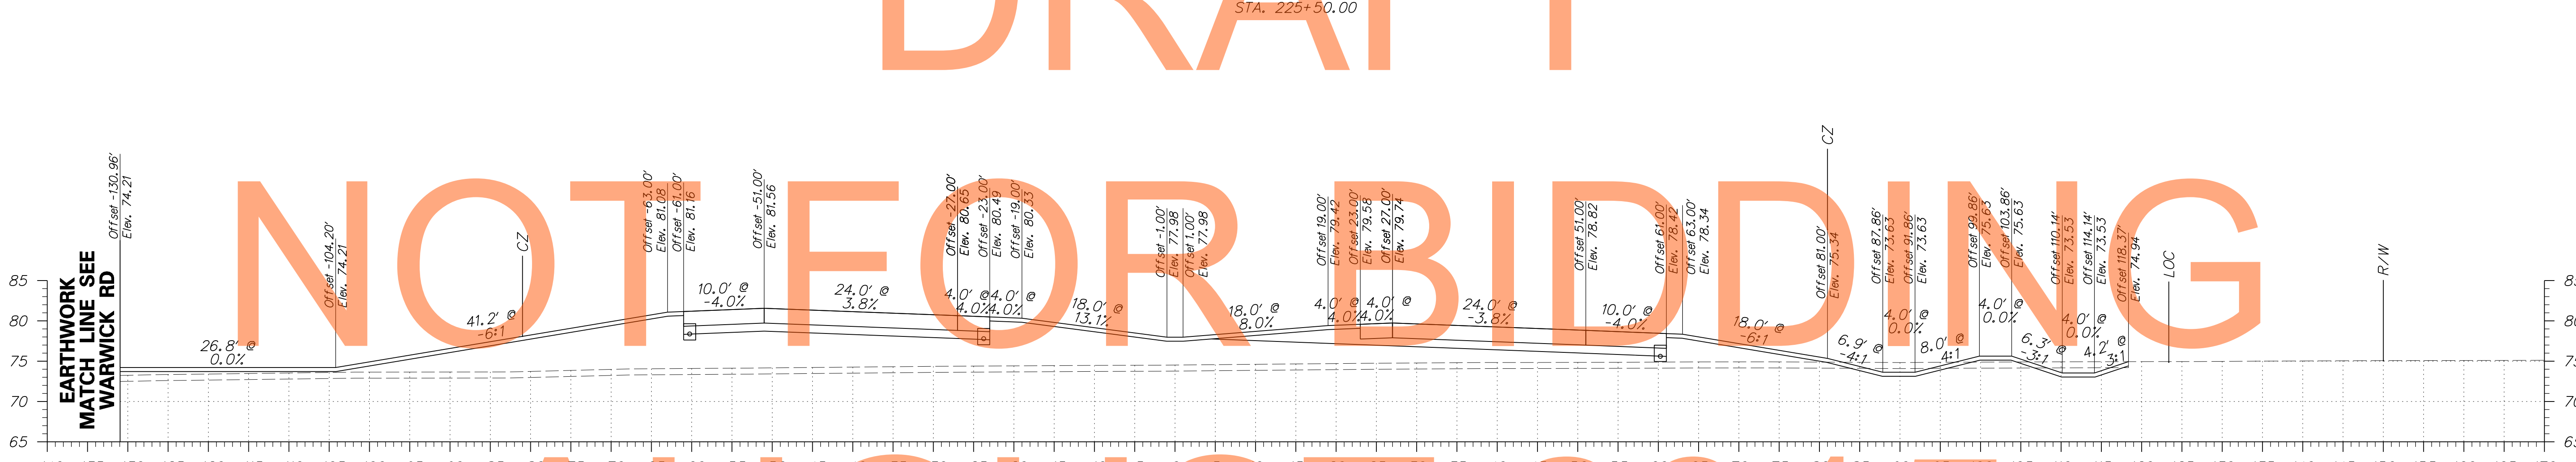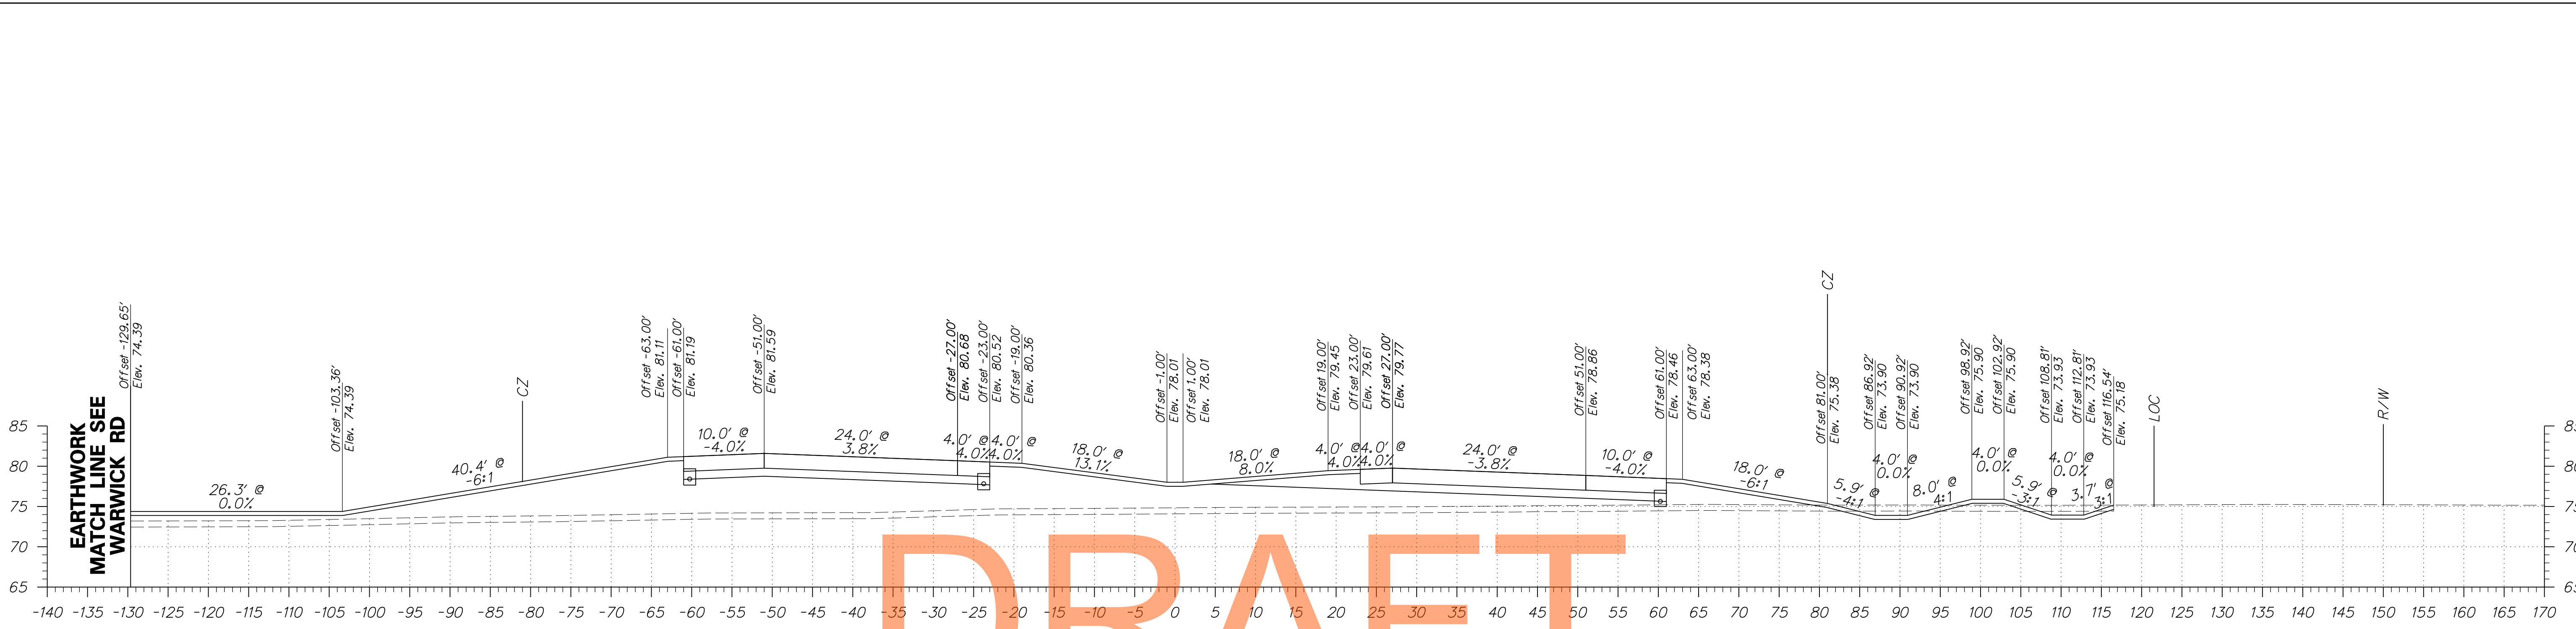


DRAFT

NOT FOR BIDDING




AUGUST 2015


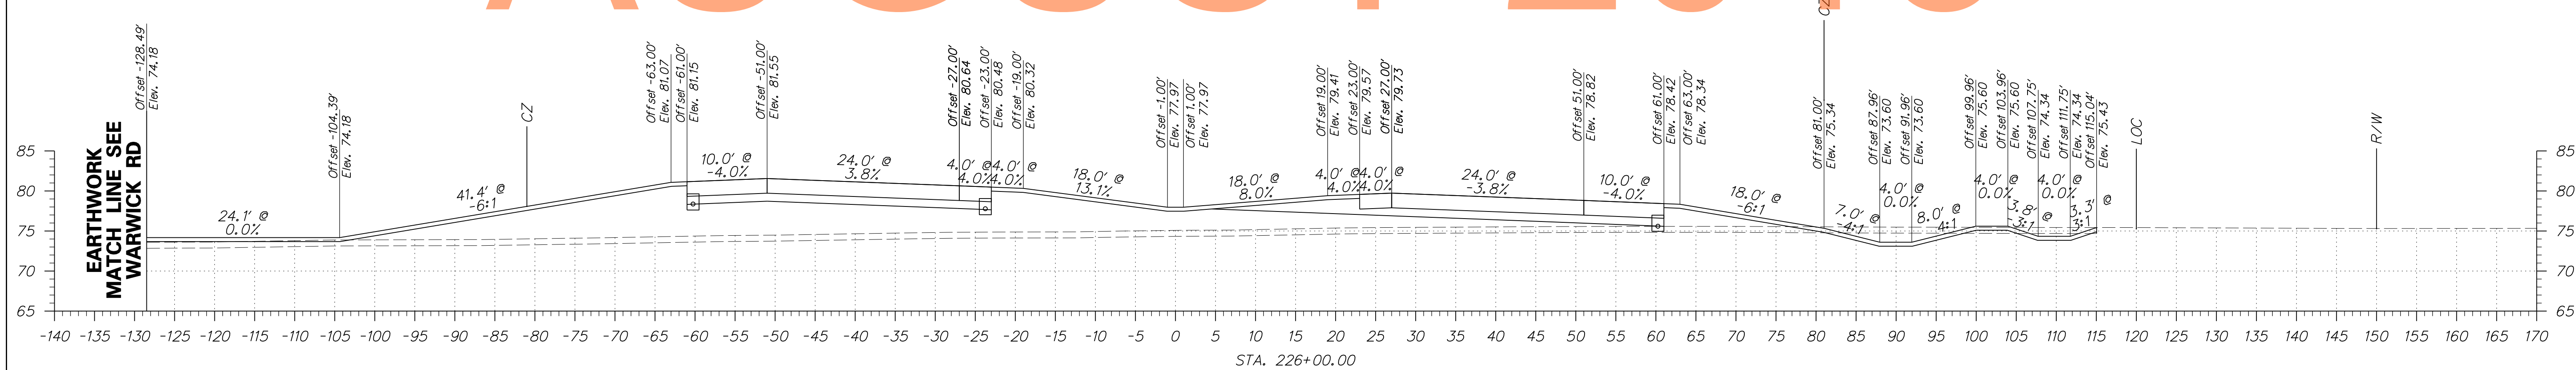
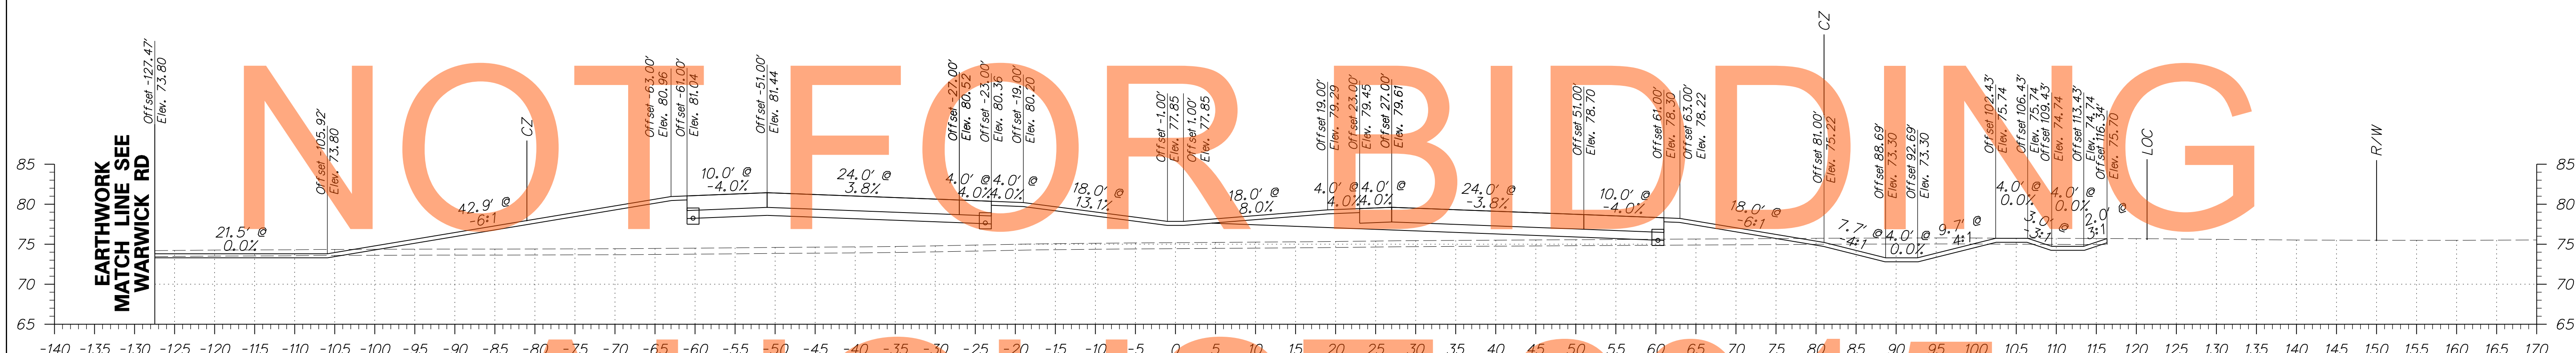


ADDENDUMS / REVISIONS	

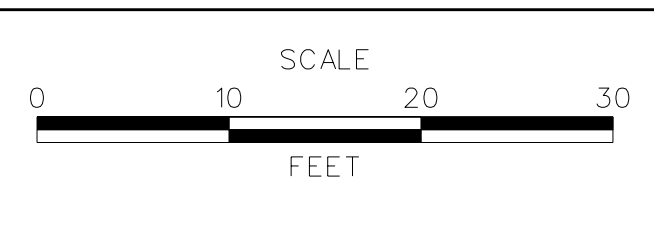

CONTRACT T200811301	BRIDGE NO.
COUNTY NEW CASTLE	DESIGNED BY: PB
	CHECKED BY: RK

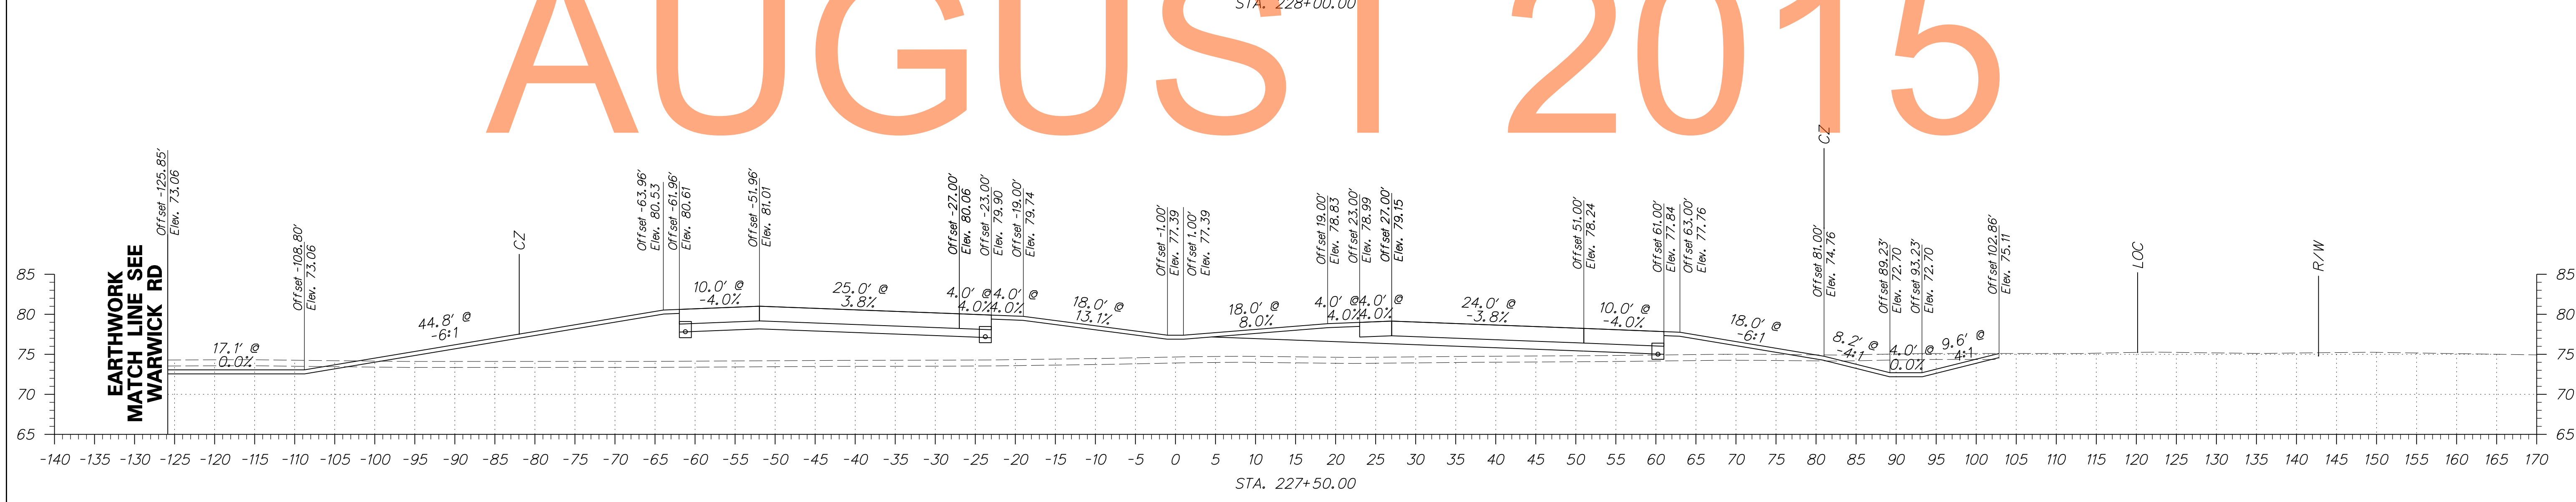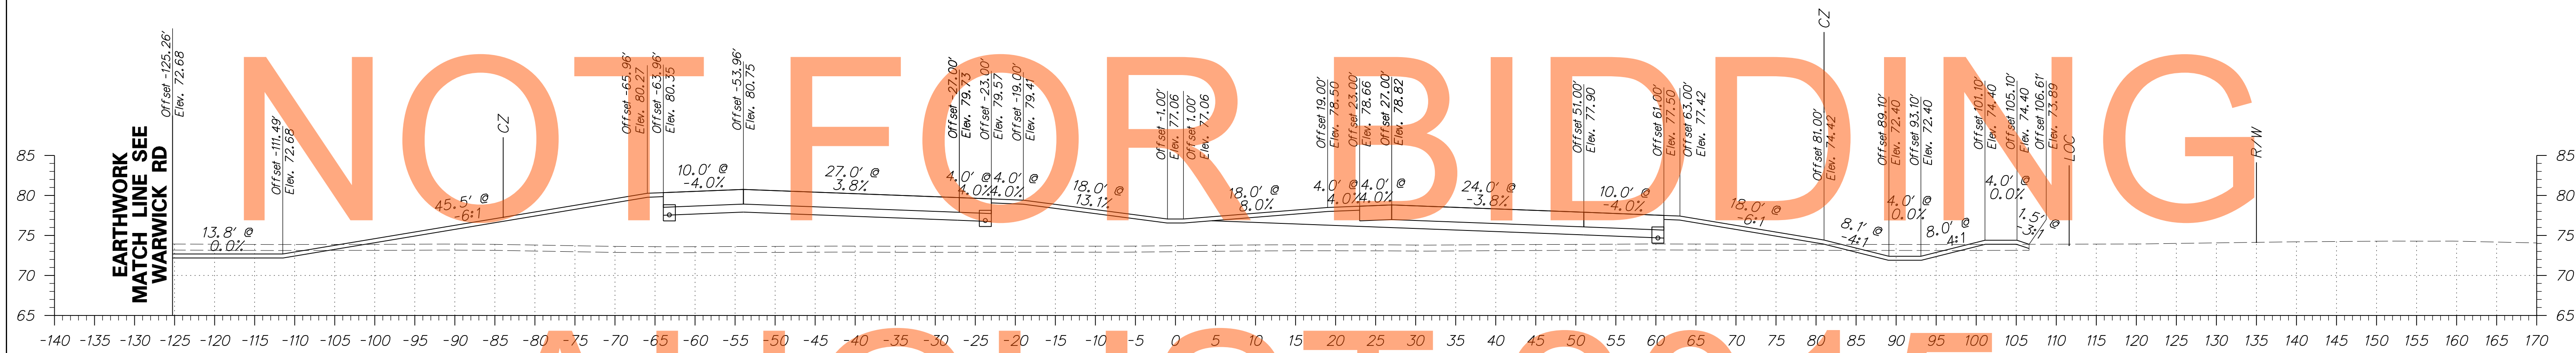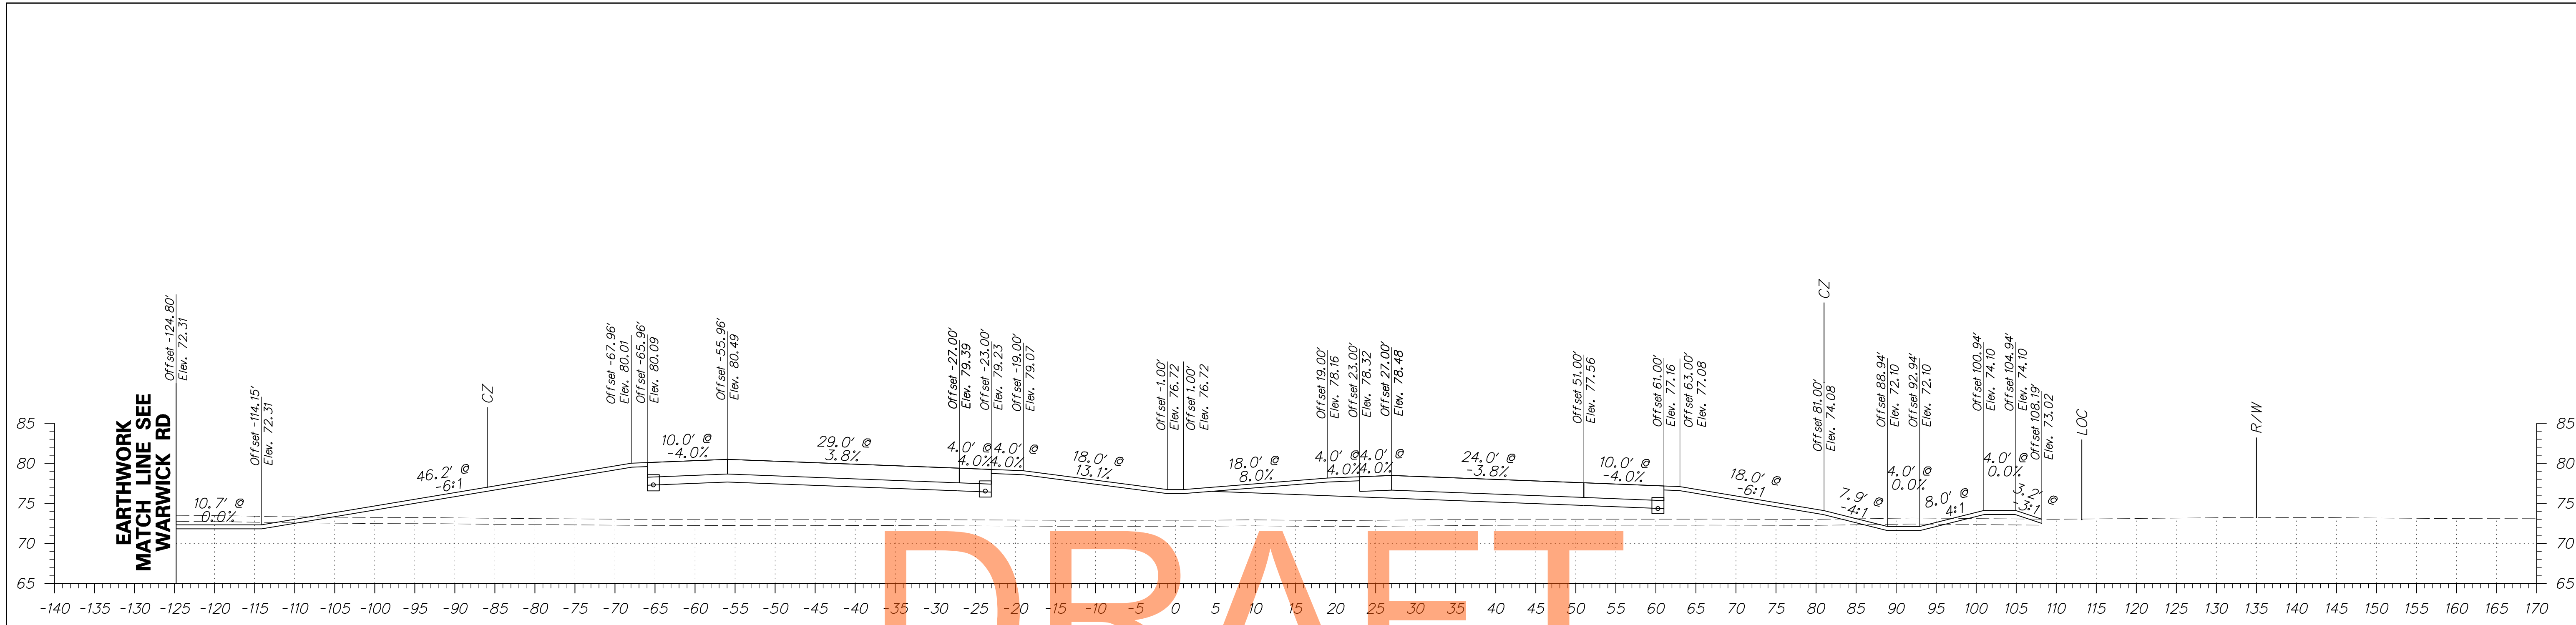

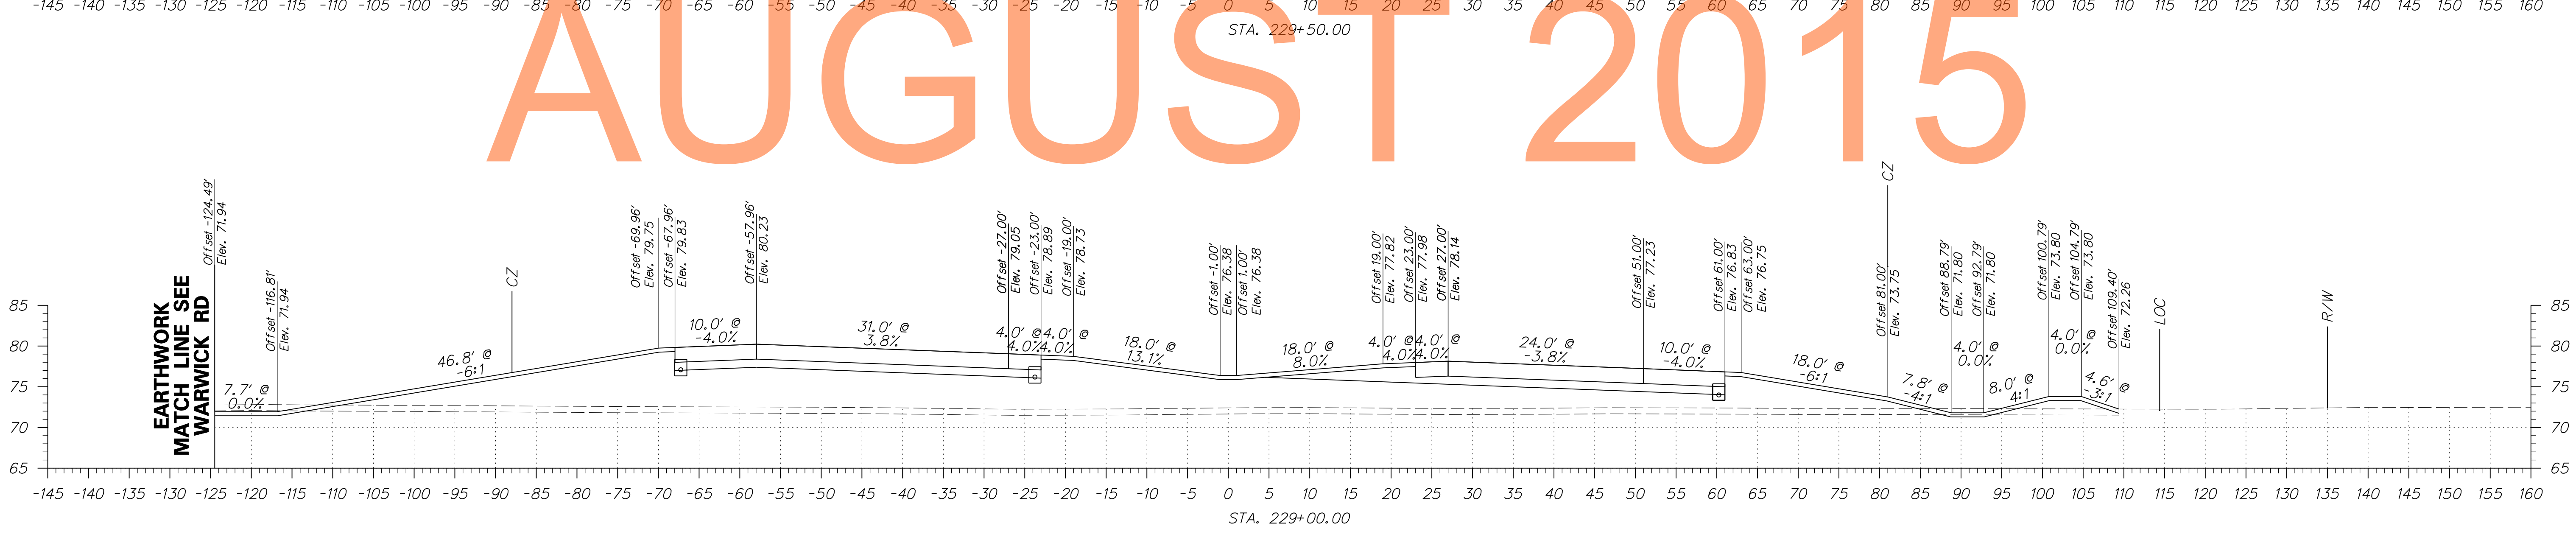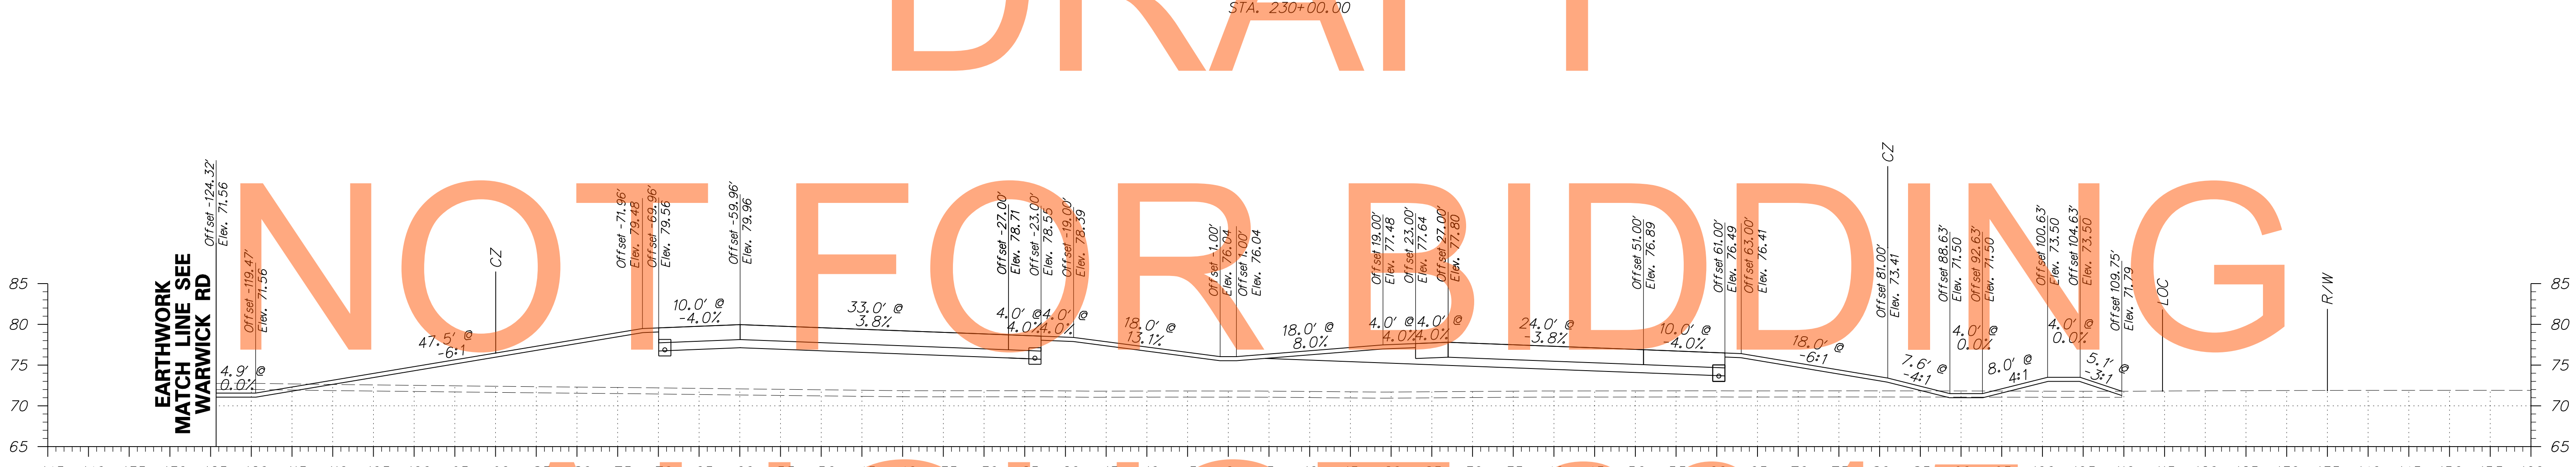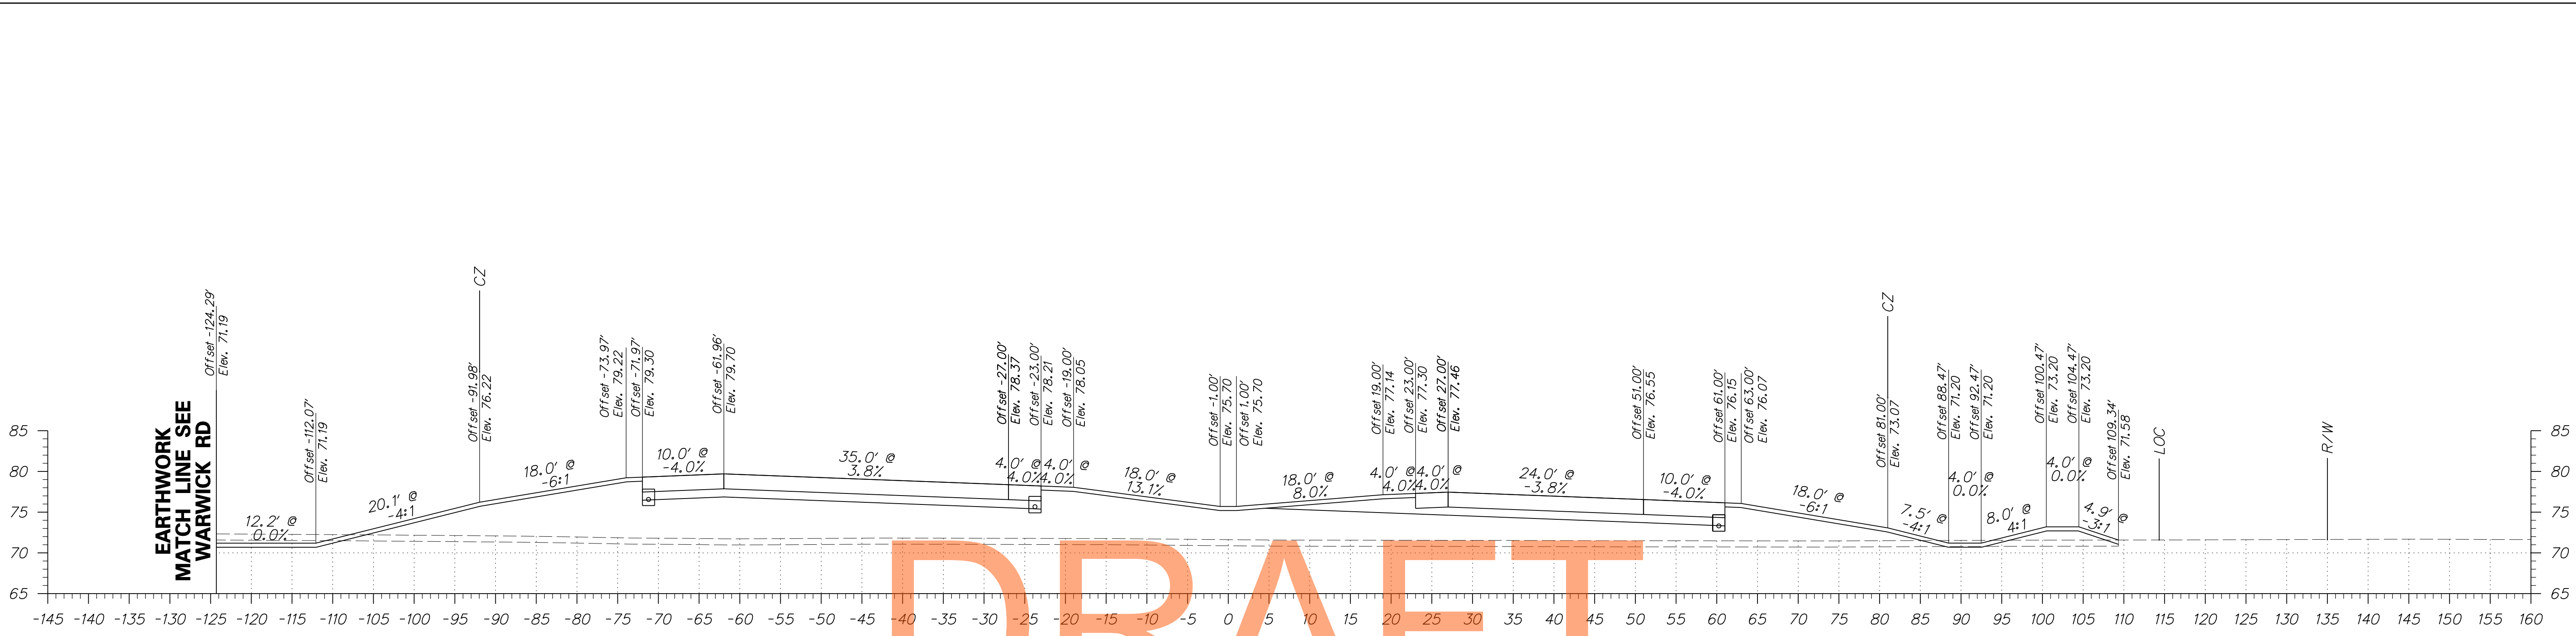


DRAFT


NOT FOR BIDDING

AUGUST 2015


ADDENDUMS / REVISIONS	

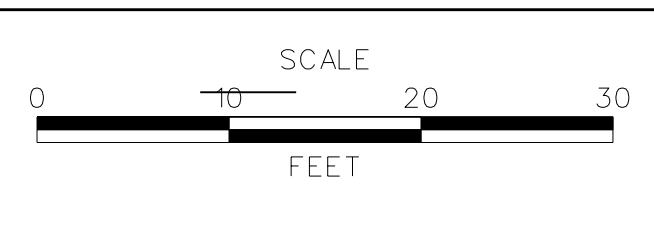


CONTRACT T200811301	BRIDGE NO.
COUNTY NEW CASTLE	DESIGNED BY: PB CHECKED BY: RK

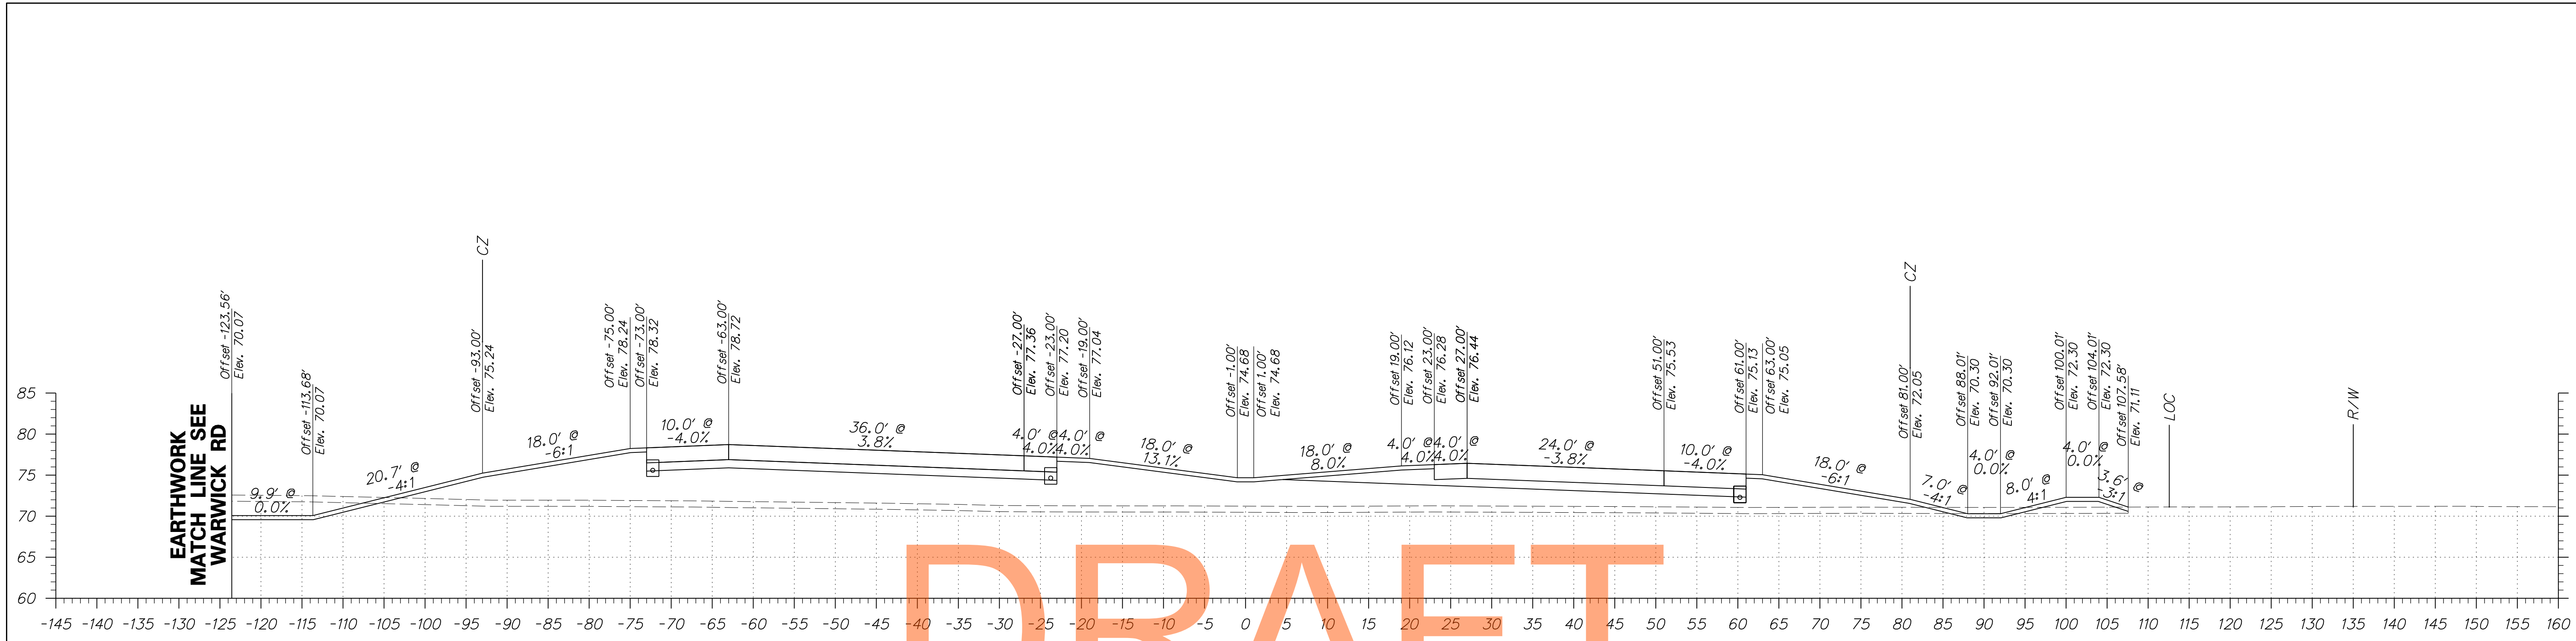

DRAFT

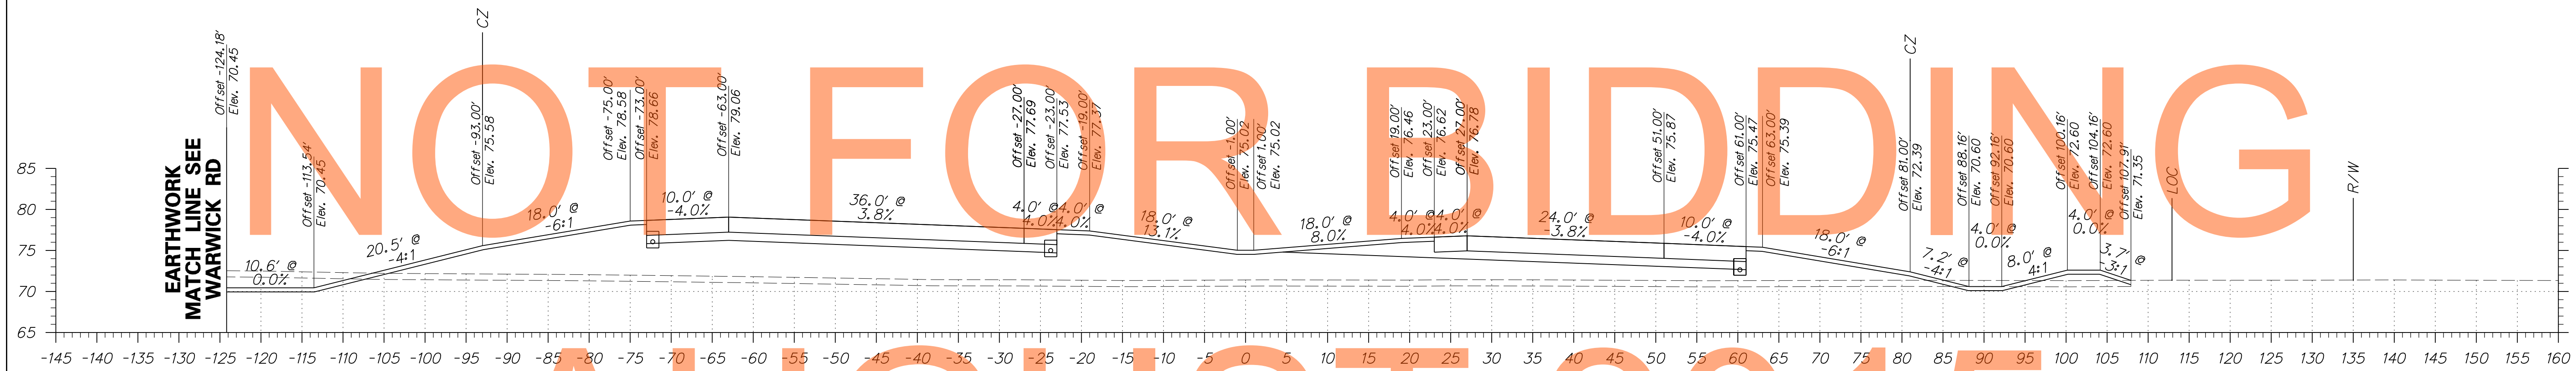


NOT FOR BIDDING

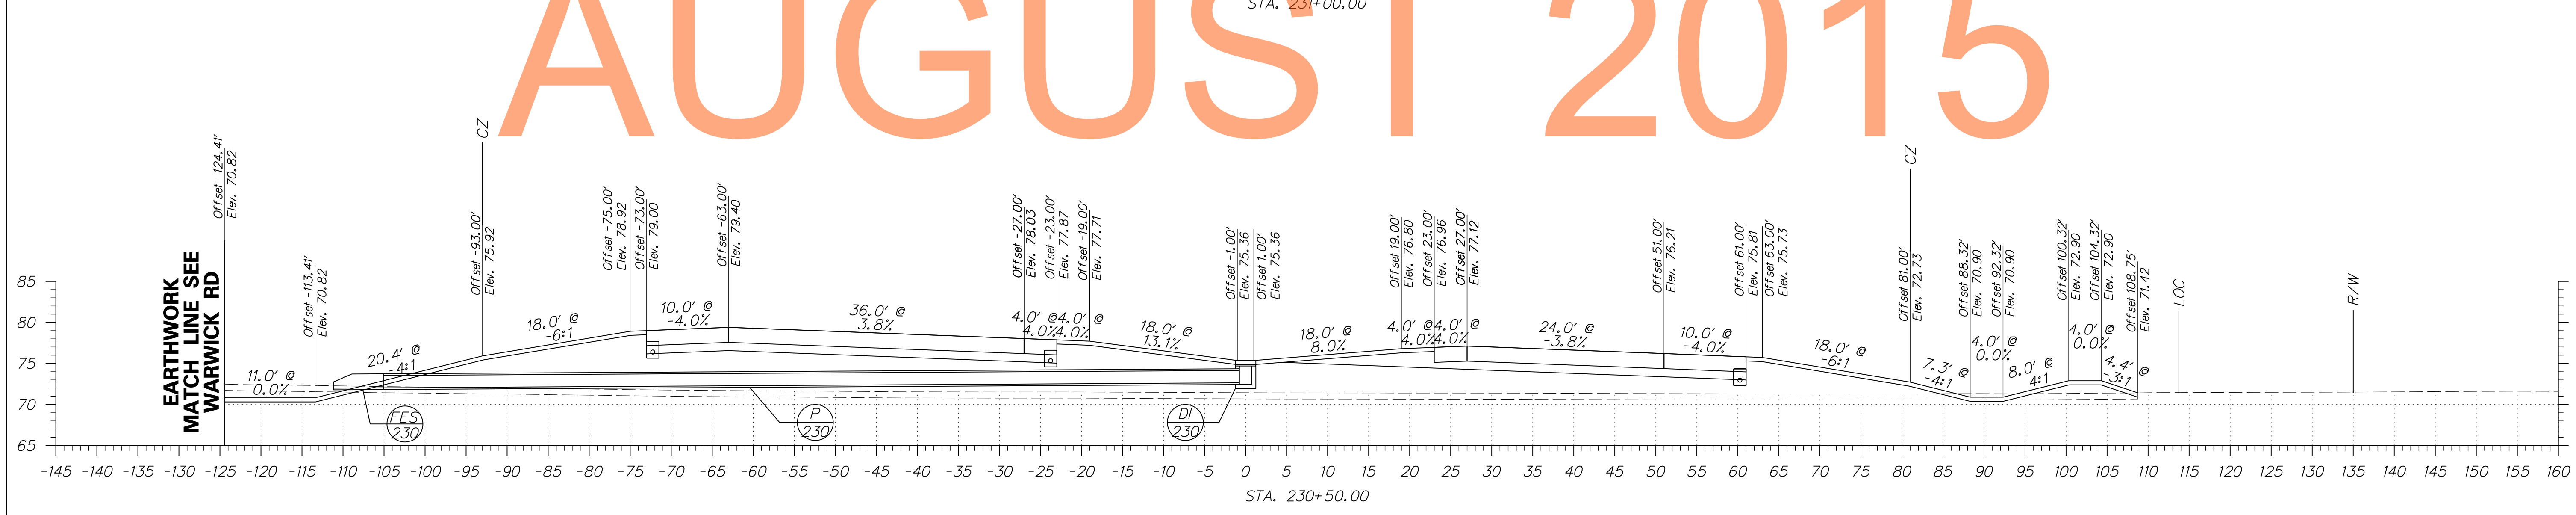

AUGUST 2015




ADDENDUMS / REVISIONS

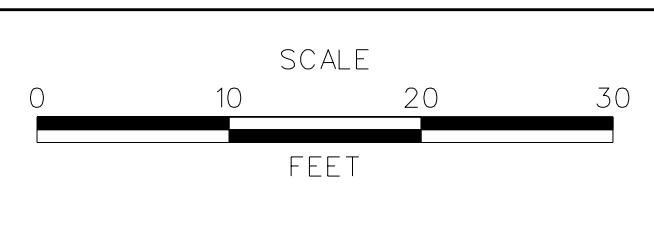

US 301
MARYLAND STATE LINE
TO LEVELS ROAD

CONTRACT T200811301	BRIDGE NO.
COUNTY NEW CASTLE	DESIGNED BY: PB
	CHECKED BY: RK


CROSS SECTIONS US 301 MAINLINE	SHEET NO. 116
	TOTAL SHTS. 539

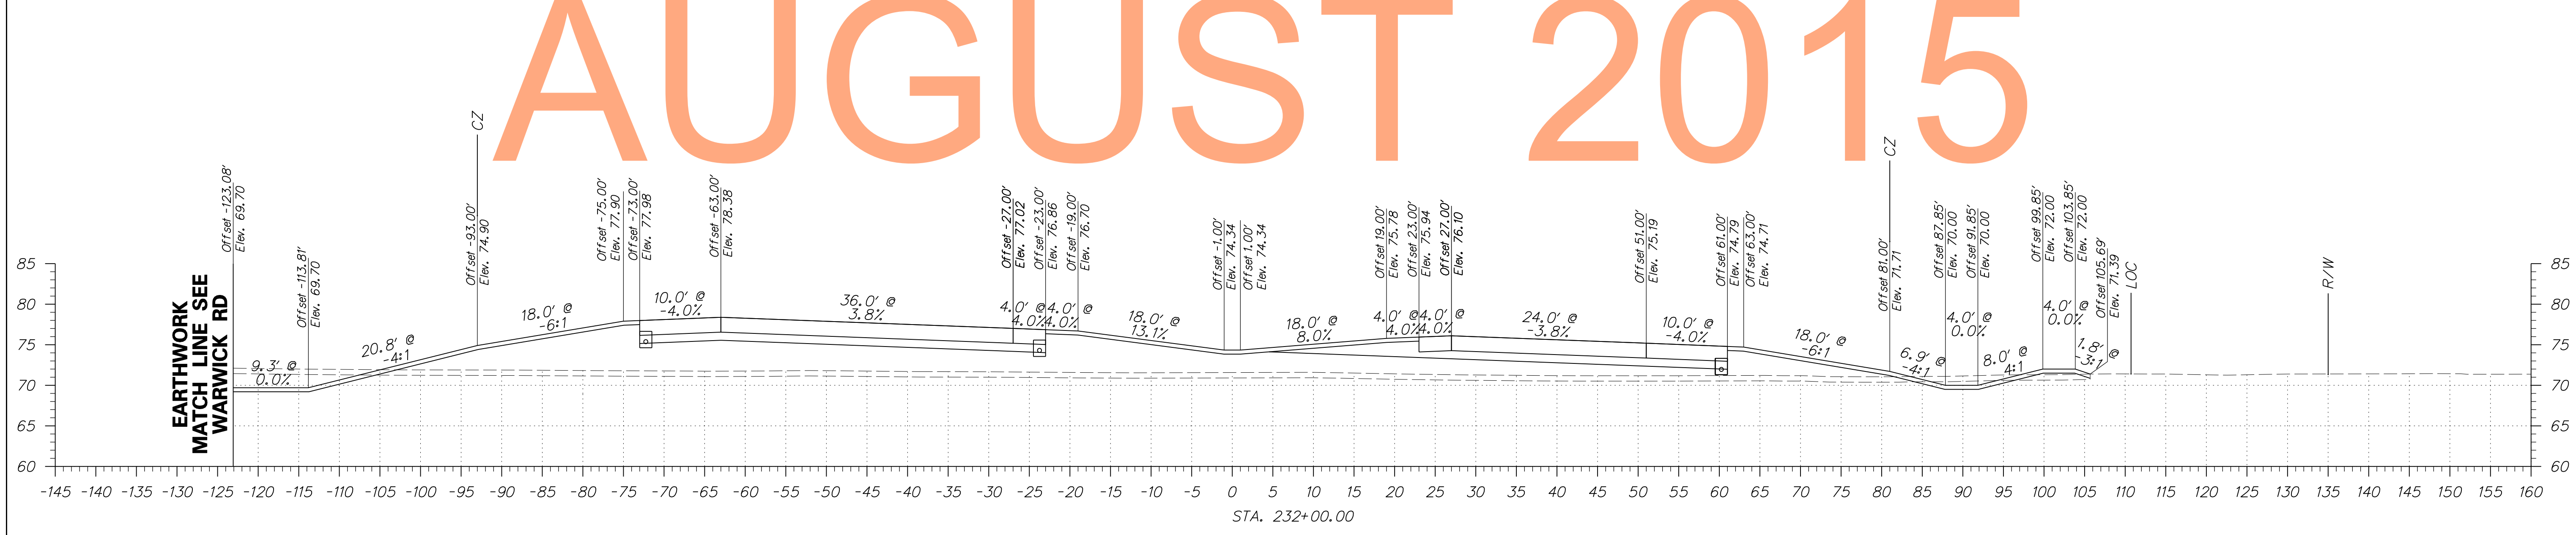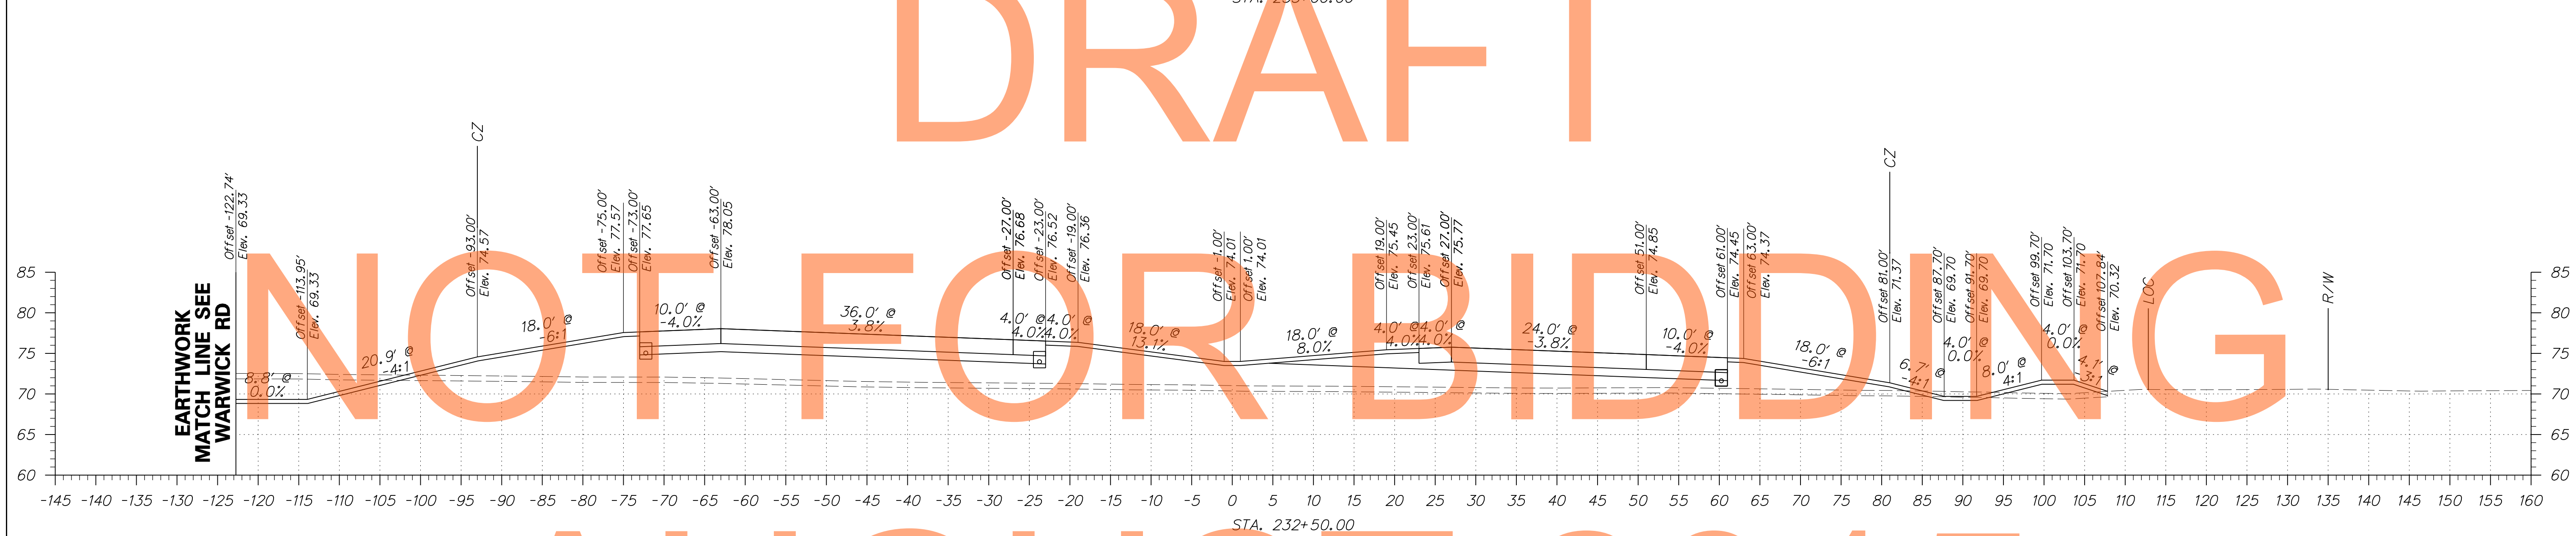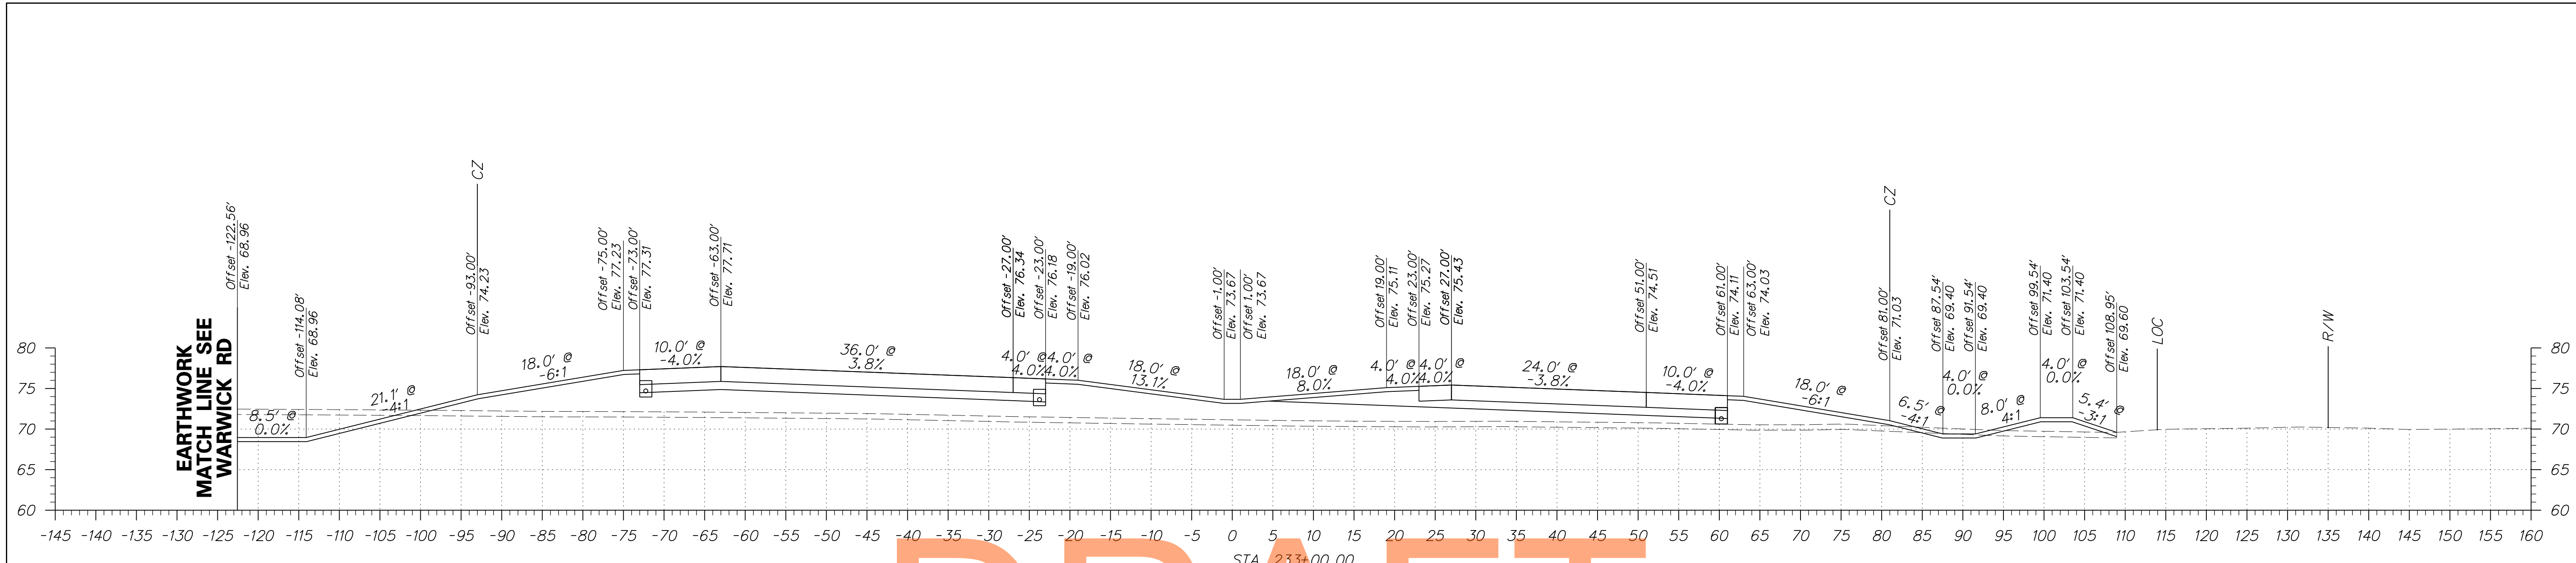


DRAFT

NOT FOR BIDDING


AUGUST 2015

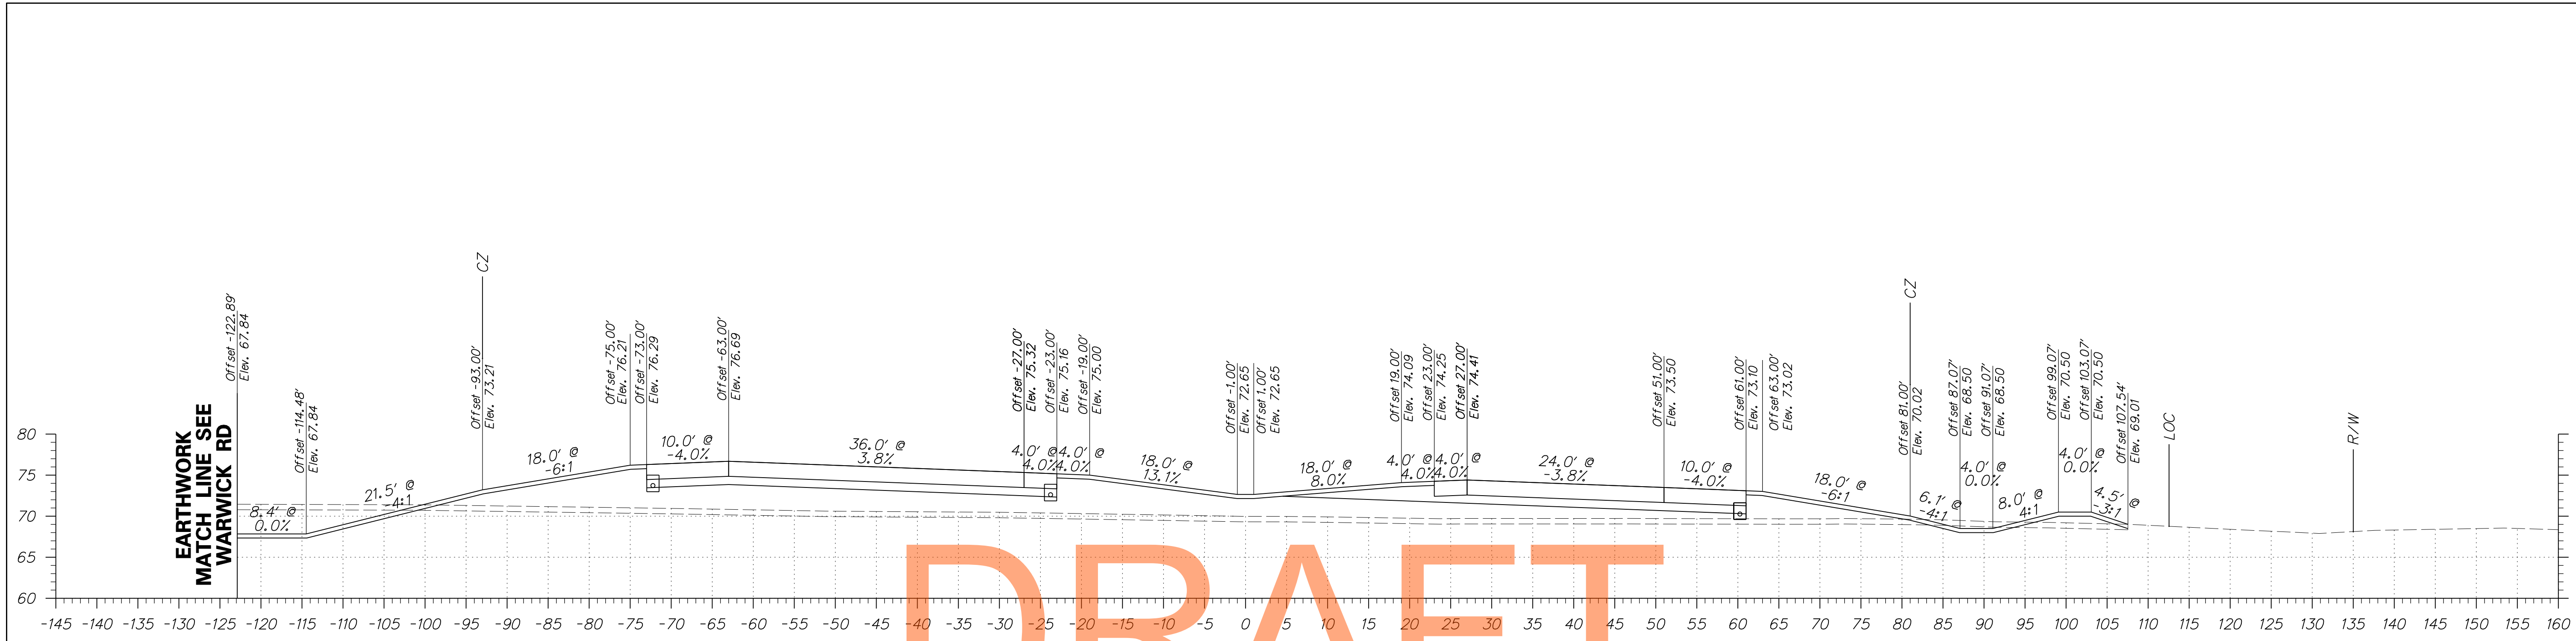


DRAFT

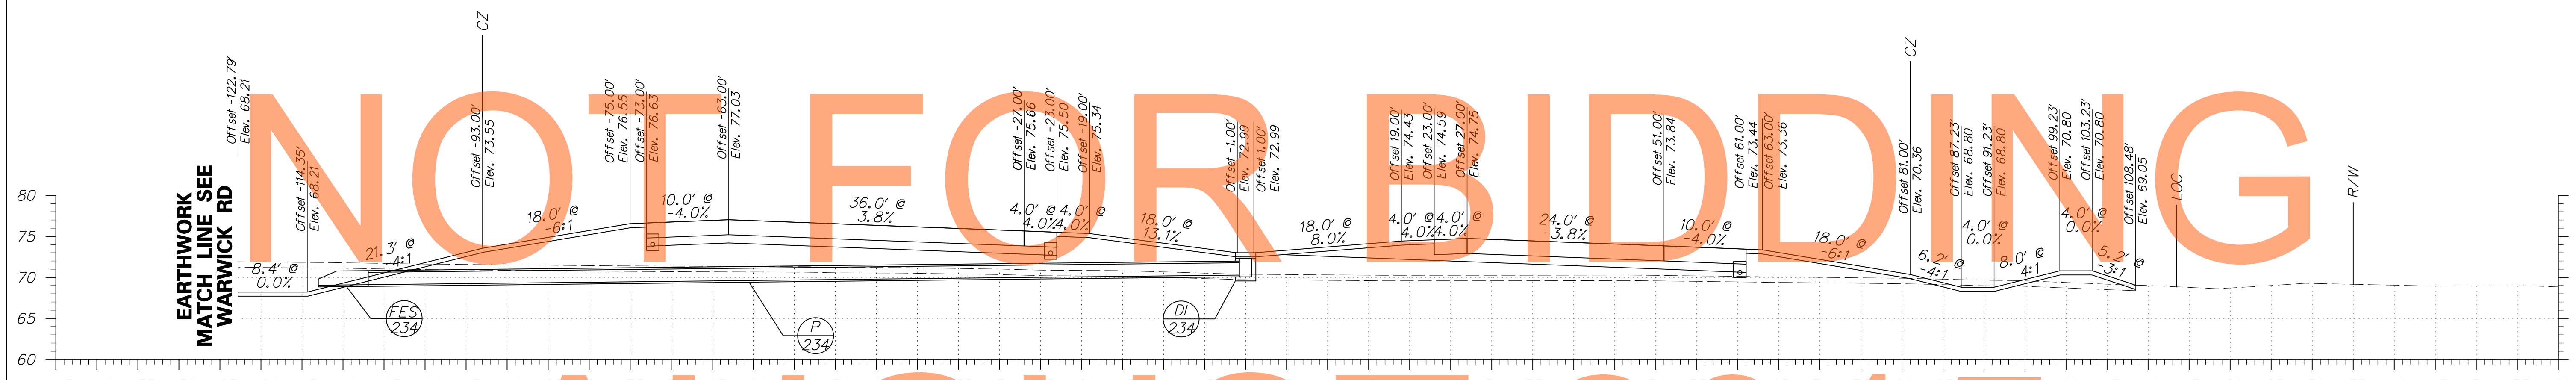

AUGUST 2015

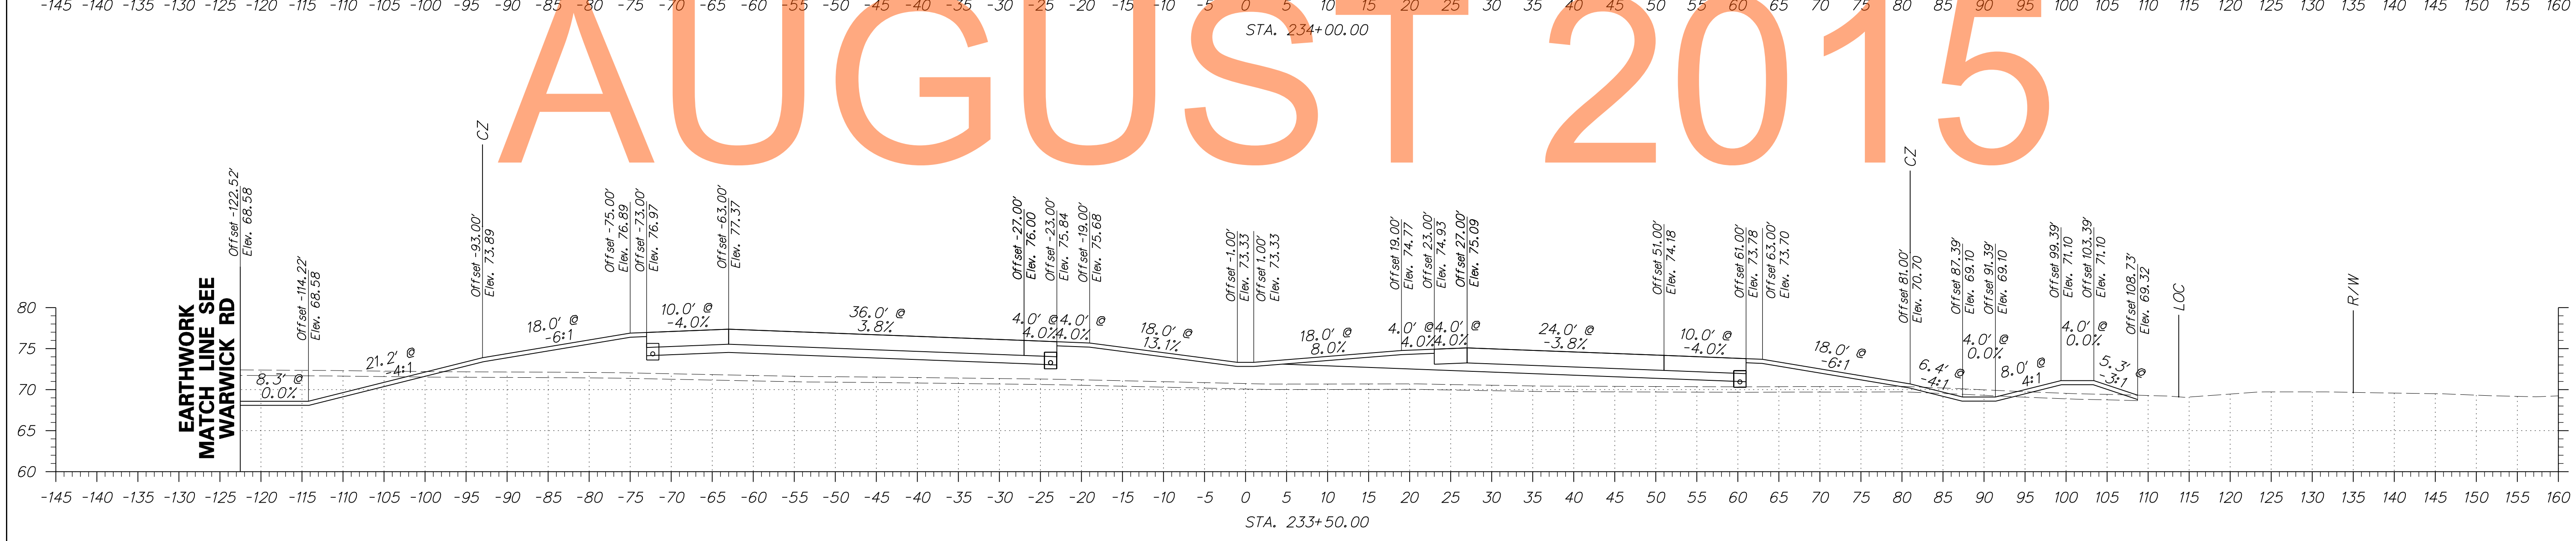




ADDENDUMS / REVISIONS	

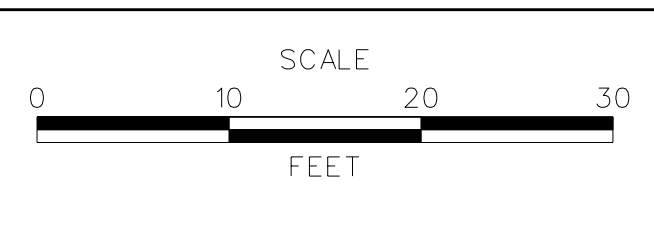

**US 301
MARYLAND STATE LINE
TO LEVELS ROAD**

CONTRACT T200811301	BRIDGE NO.
COUNTY NEW CASTLE	DESIGNED BY: PB
	CHECKED BY: RK

CROSS SECTIONS US 301 MAINLINE	SHEET NO. 118
	TOTAL SHTS. 539

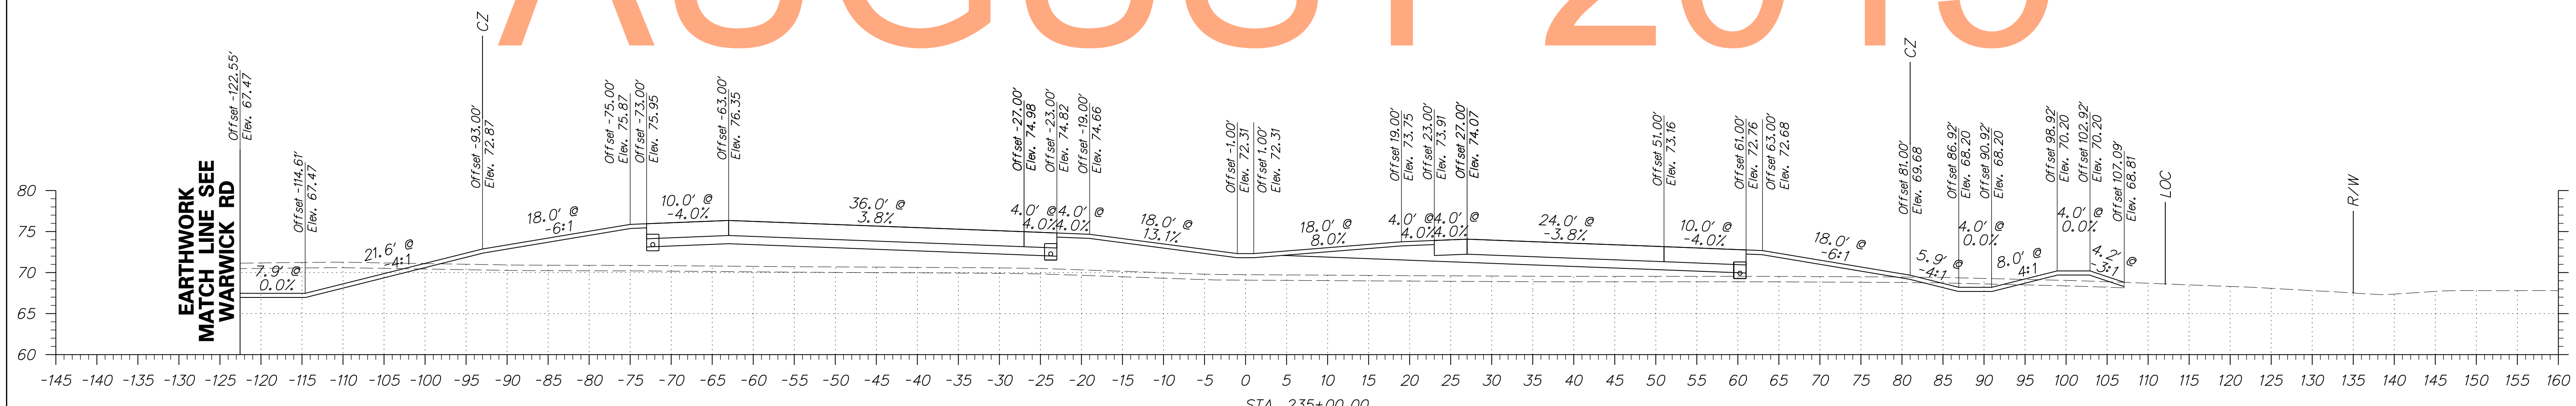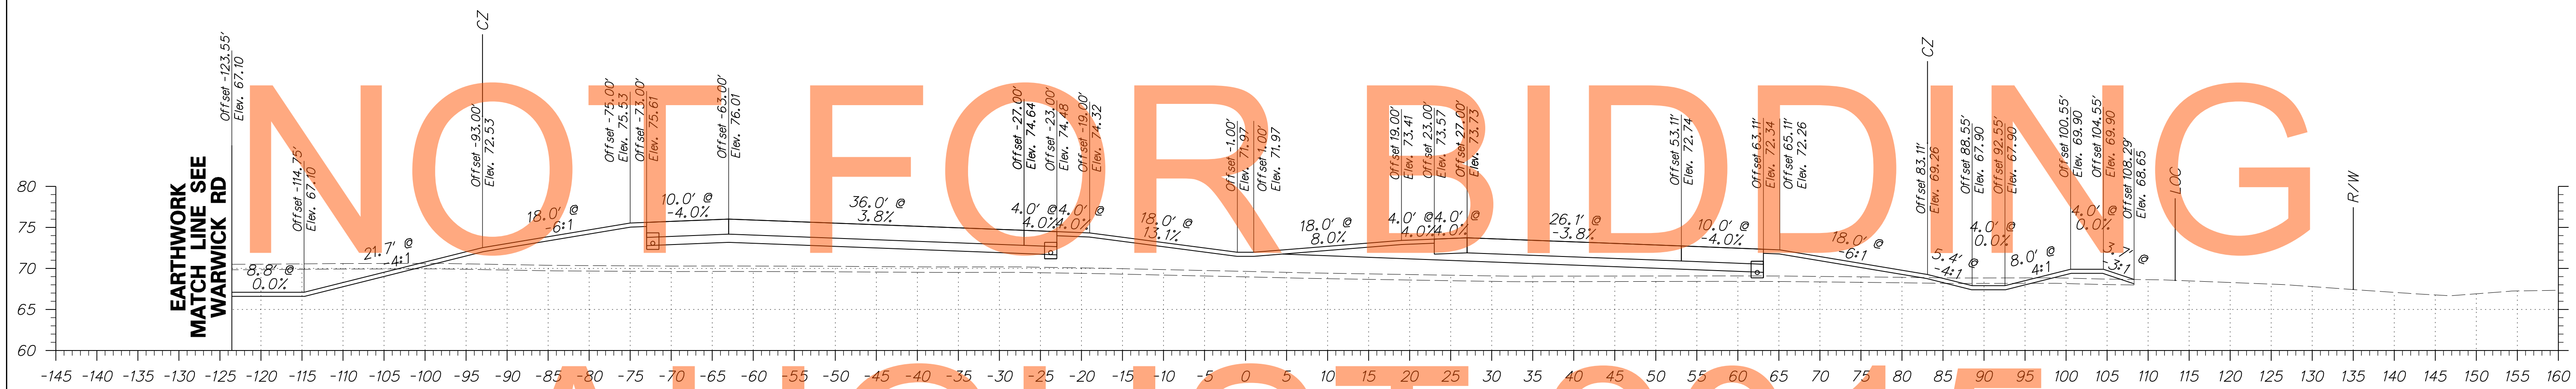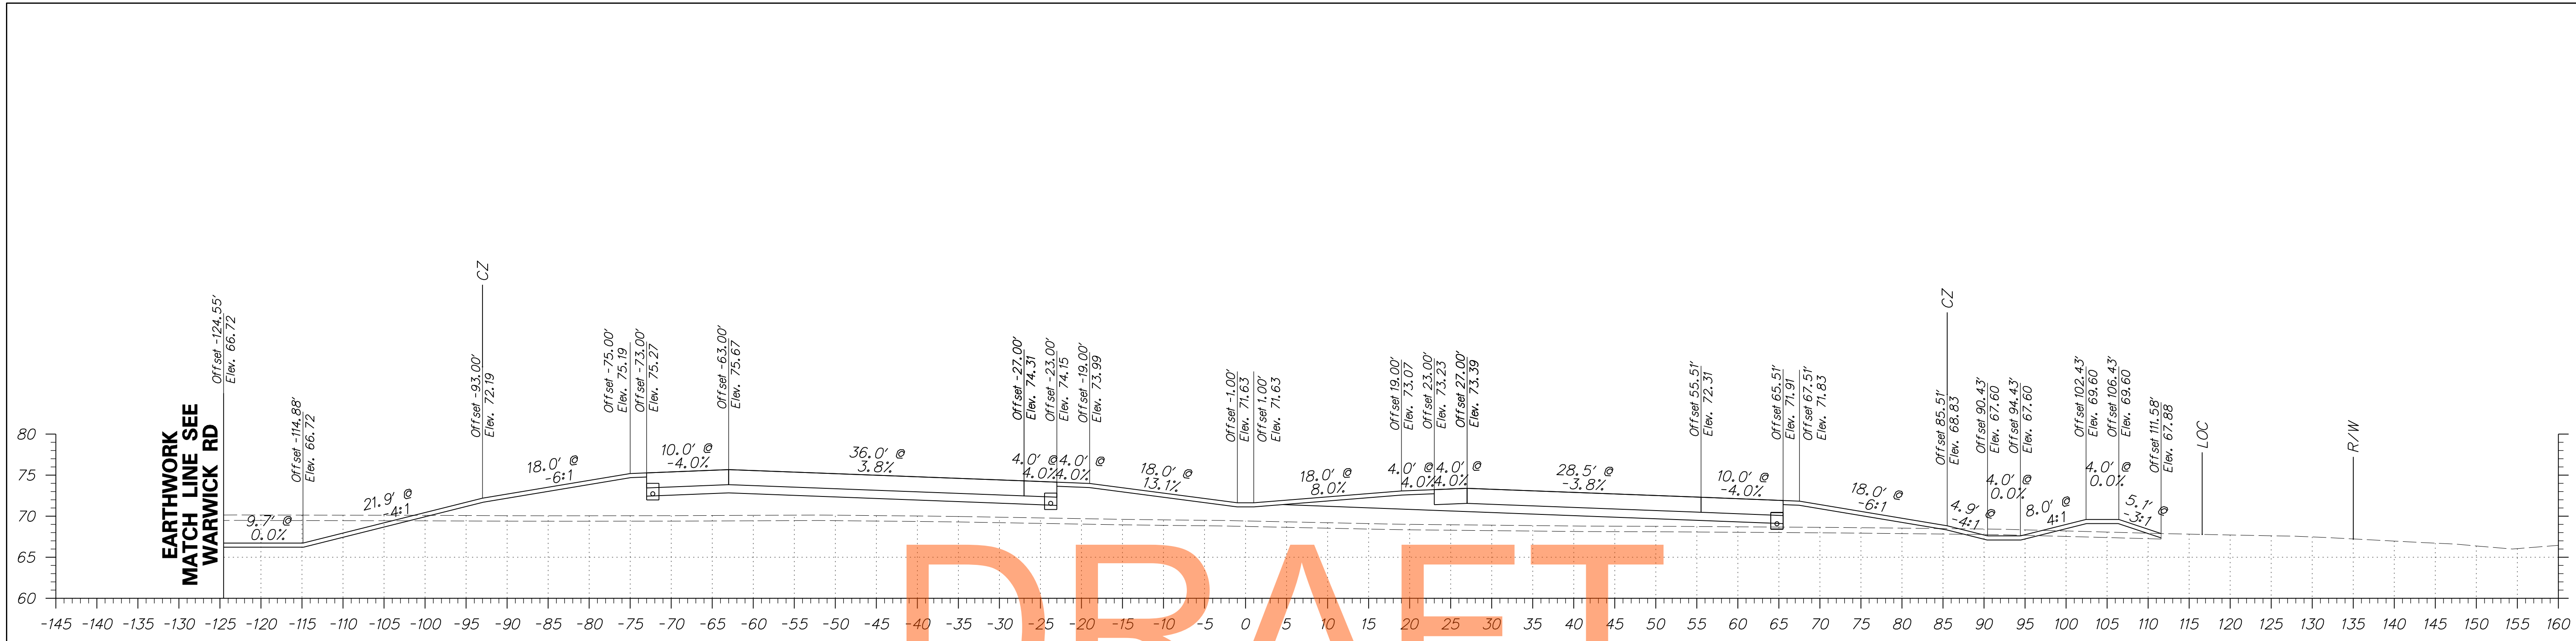


DRAFT

NOT FOR BIDDING

AUGUST 2015


ADDENDUMS / REVISIONS

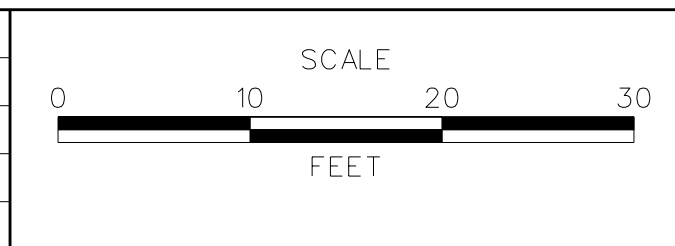


US 301
MARYLAND STATE LINE
TO LEVELS ROAD

CONTRACT T200811301	BRIDGE NO.
COUNTY NEW CASTLE	DESIGNED BY: PB
	CHECKED BY: RK


CROSS SECTIONS US 301 MAINLINE	SHEET NO. 119
	TOTAL SHTS. 539

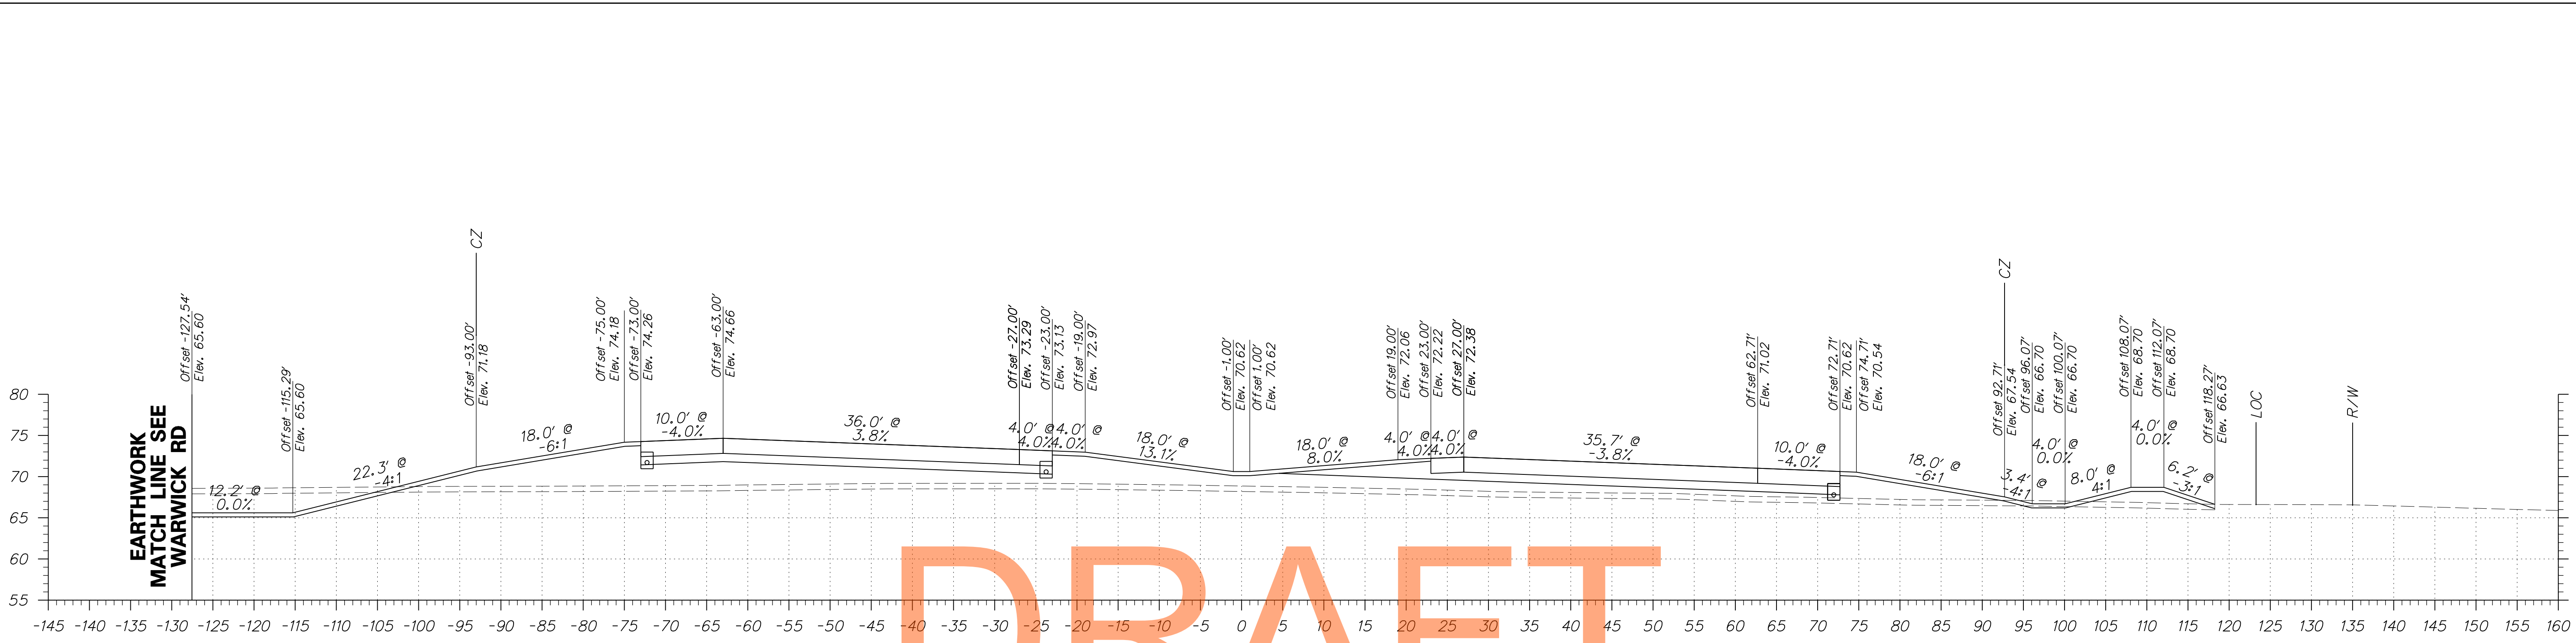

DRAFT

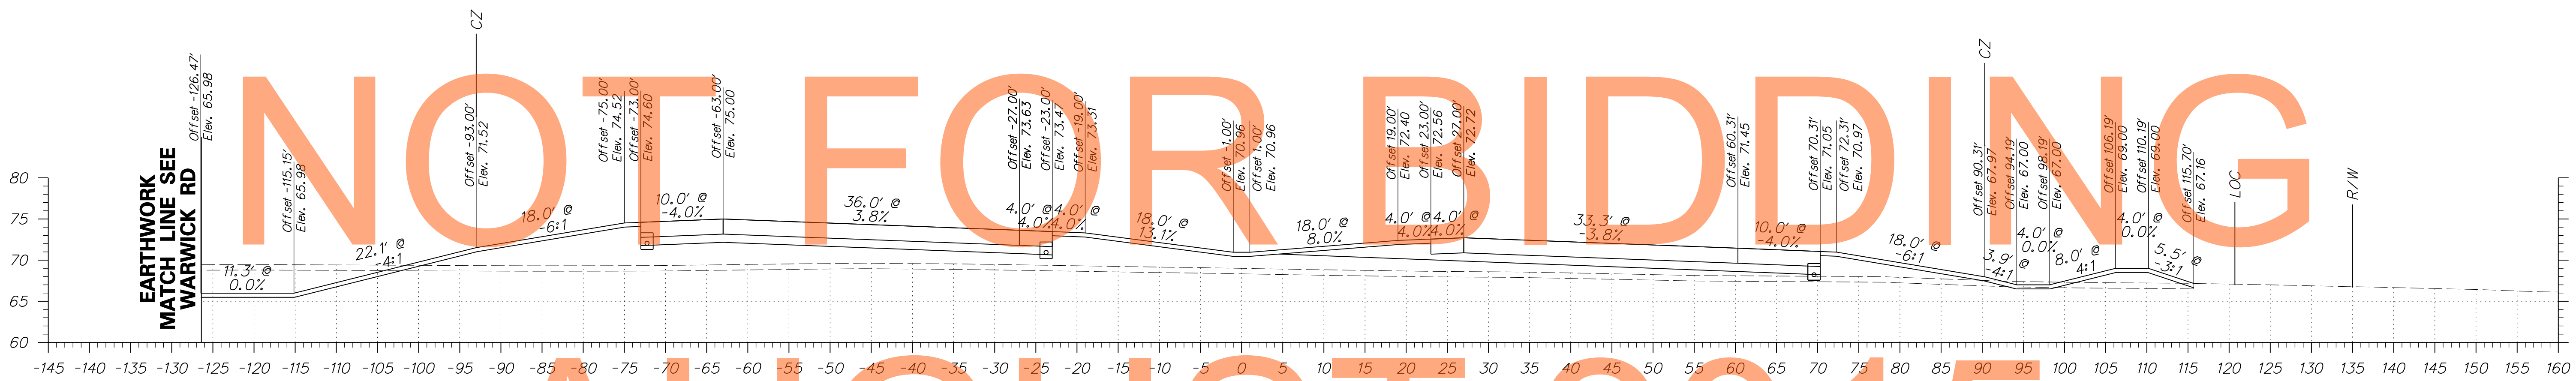


NOT FOR BIDDING

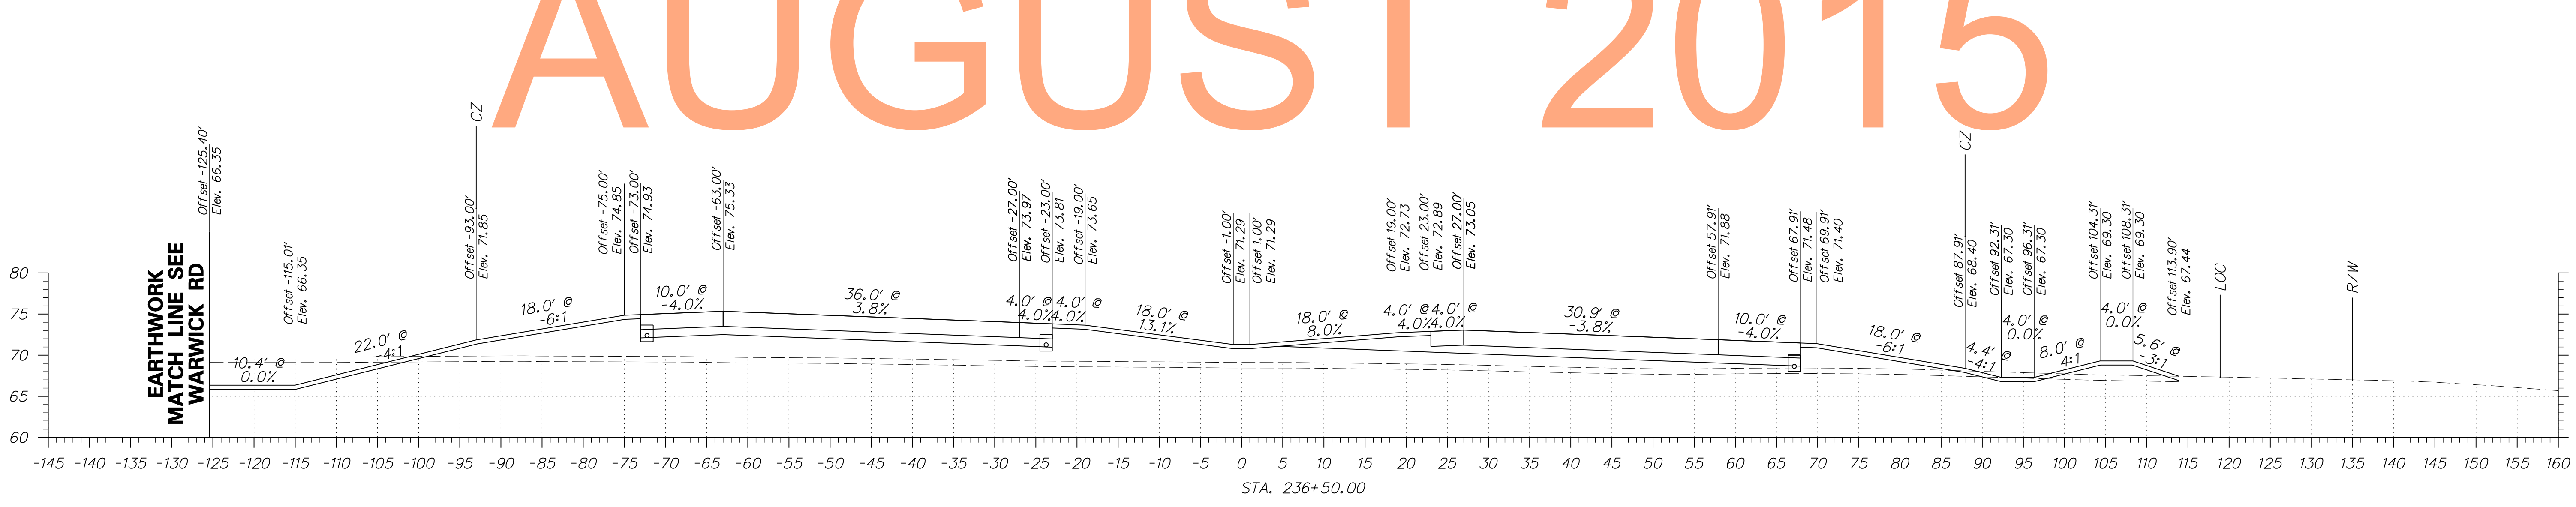

AUGUST 2015






ADDENDUMS / REVISIONS	

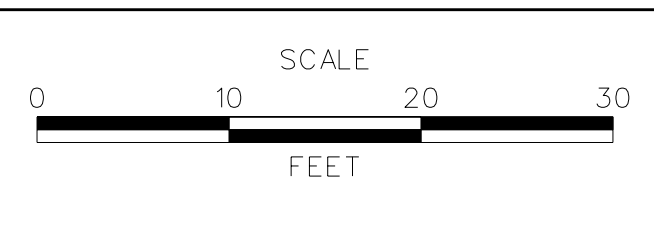

**US 301
MARYLAND STATE LINE
TO LEVELS ROAD**


CONTRACT T200811301	BRIDGE NO.
COUNTY NEW CASTLE	DESIGNED BY: PB CHECKED BY: RK

CROSS SECTIONS US 301 MAINLINE	SHEET NO. 120
	TOTAL SHTS. 539

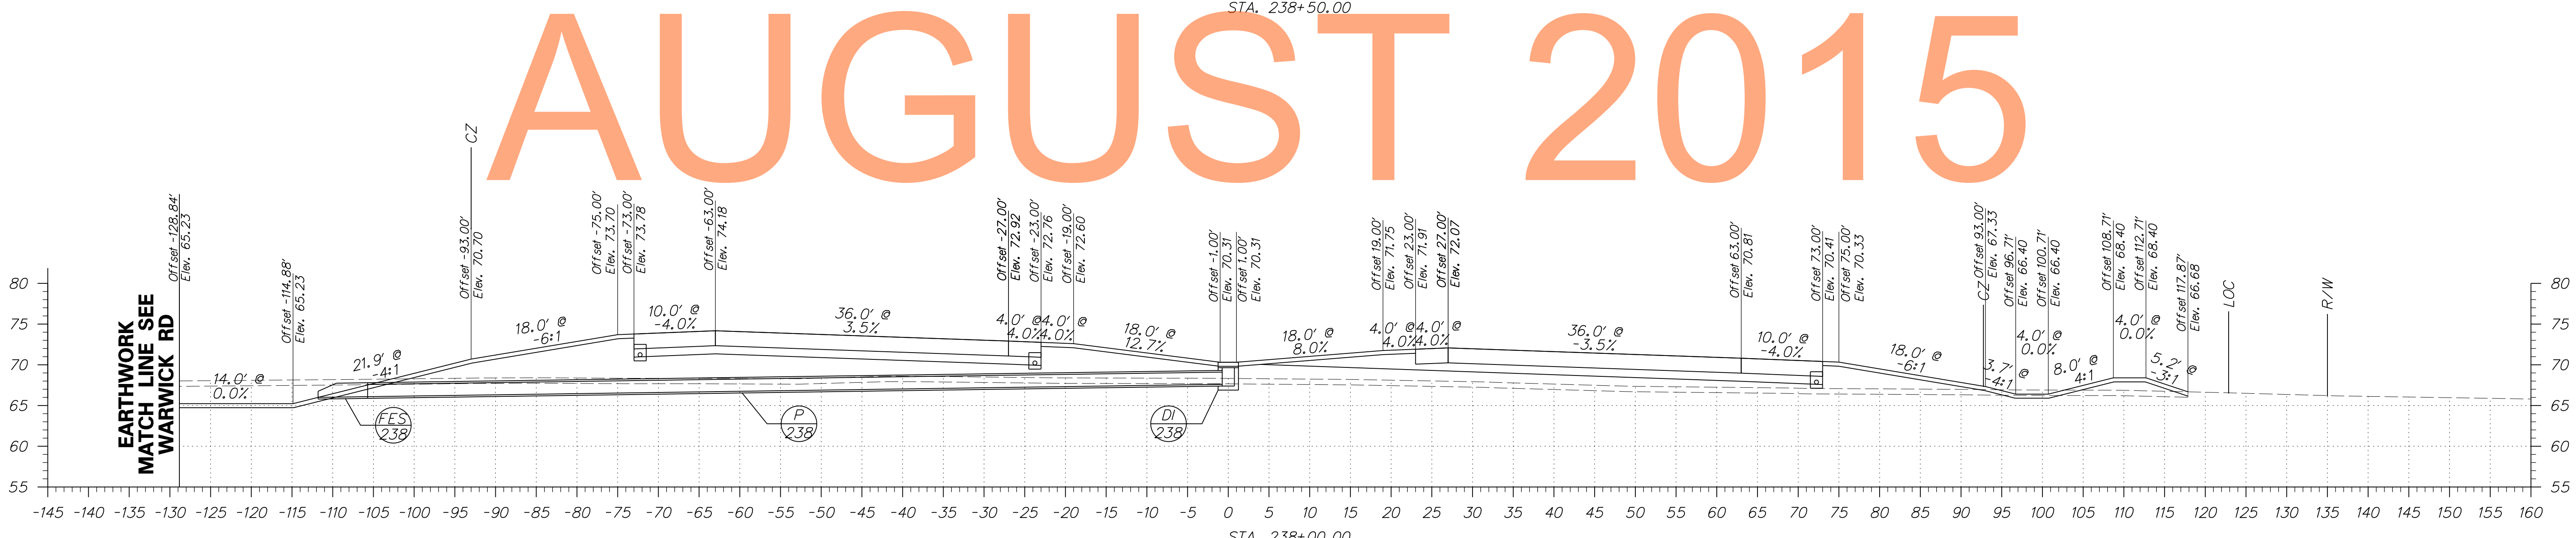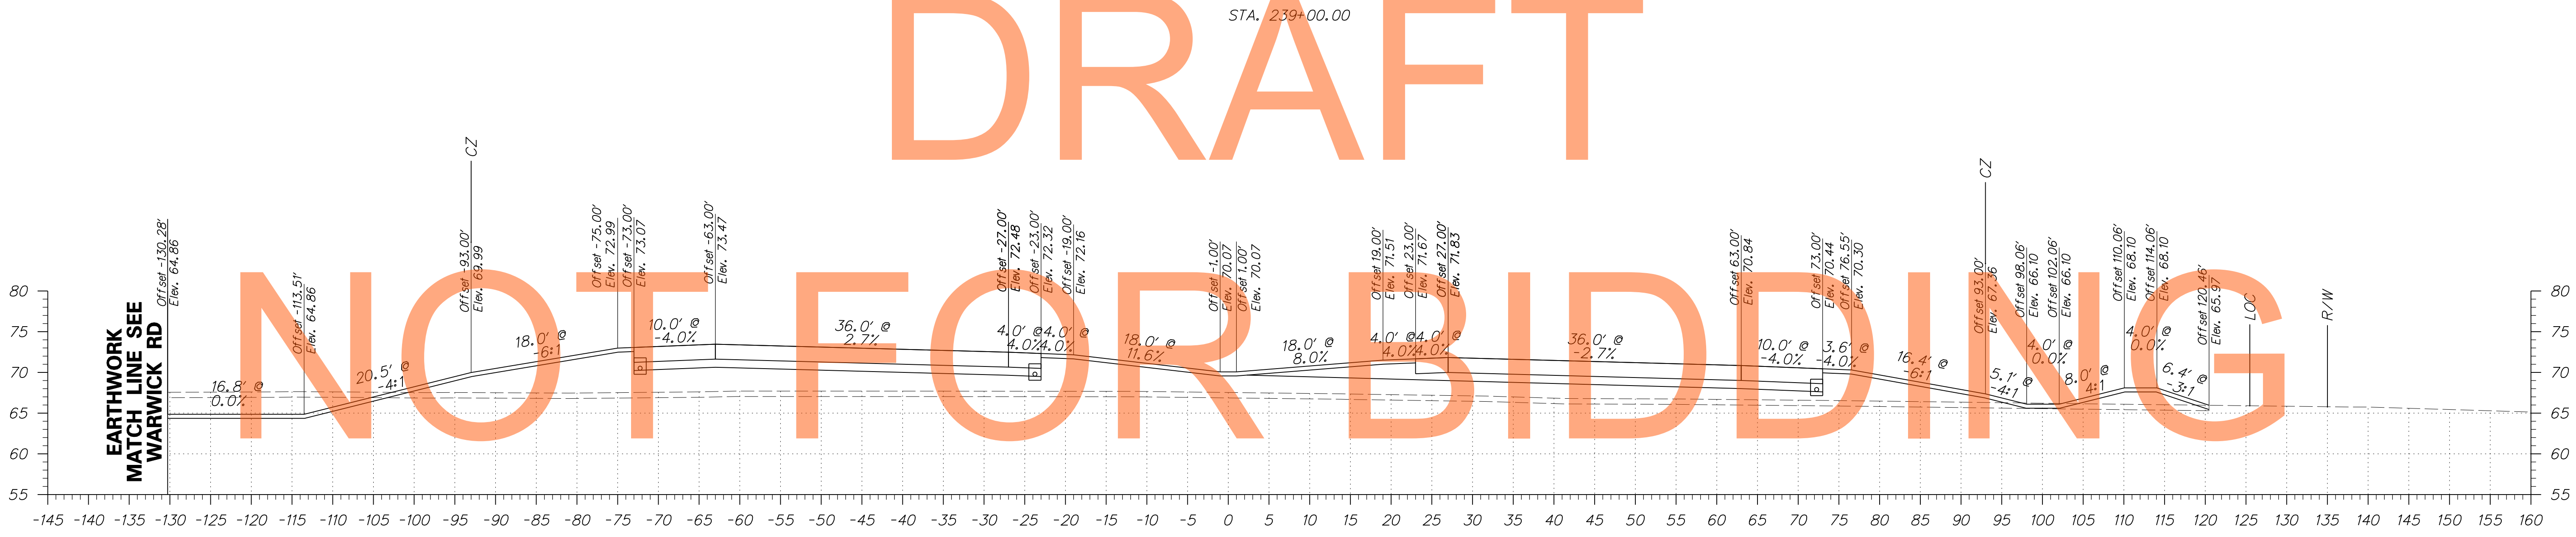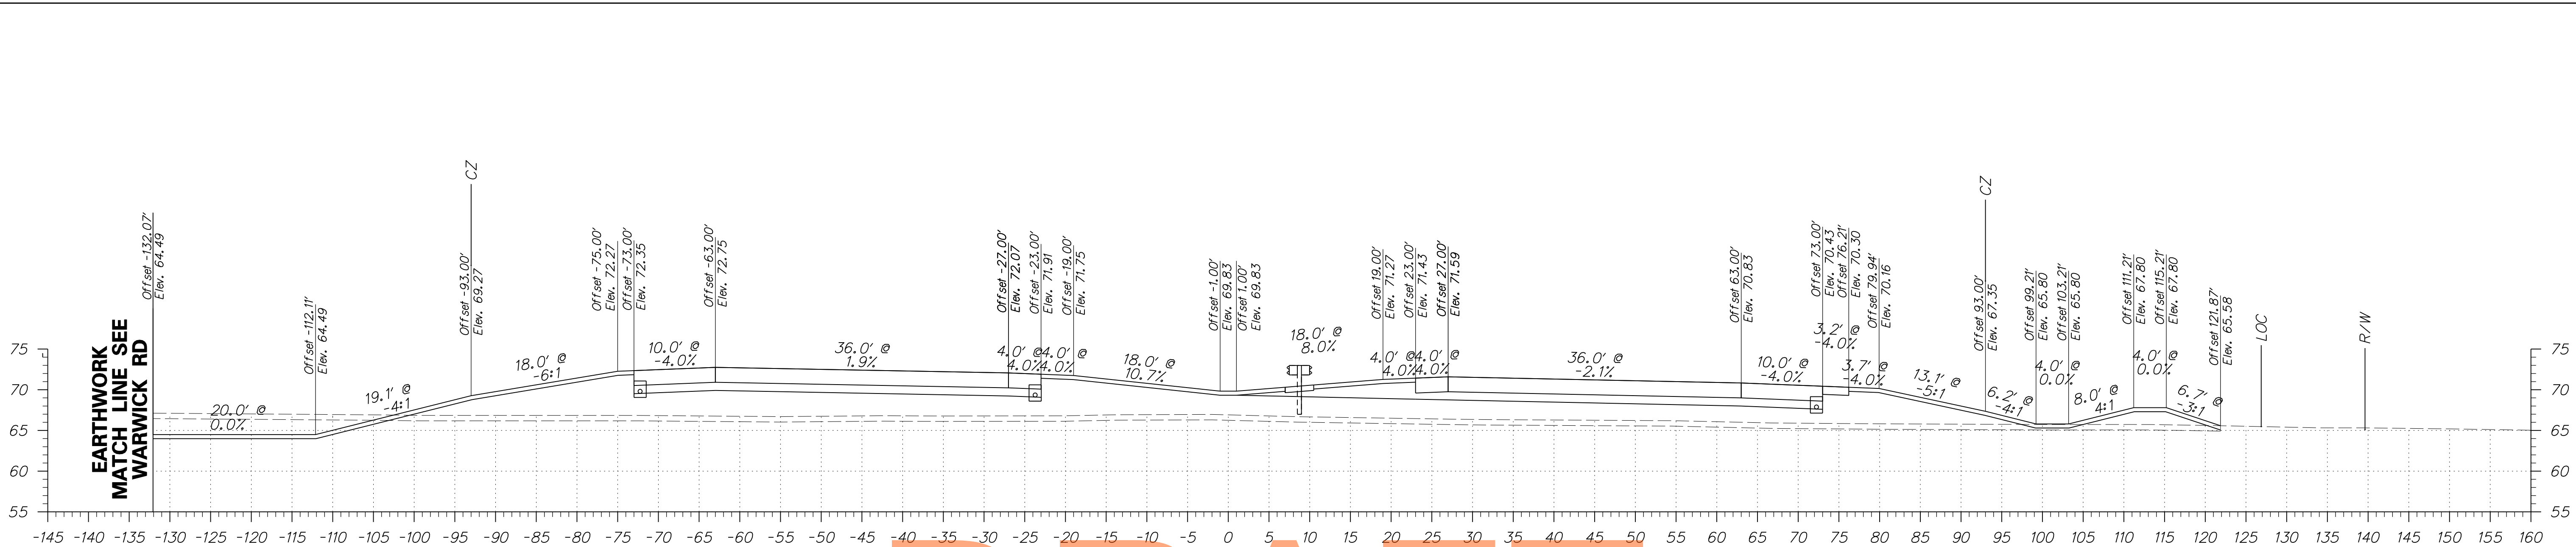

DRAFT
NOT FOR BIDDING
AUGUST 2015

ADDENDUMS / REVISIONS	

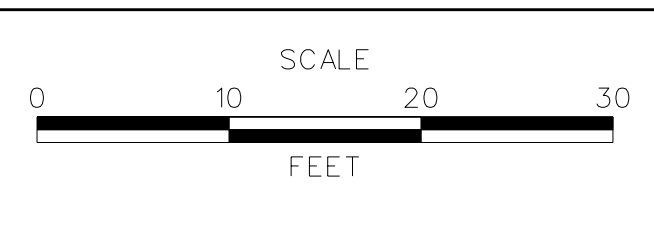


US 301
MARYLAND STATE LINE
TO LEVELS ROAD

CONTRACT T200811301	BRIDGE NO.
COUNTY NEW CASTLE	DESIGNED BY: PB
	CHECKED BY: RK

CROSS SECTIONS
US 301 MAINLINE


SHEET NO. 121
TOTAL SHTS. 539

EARTHWORK MATCH LINE
SEE WARWICK RD

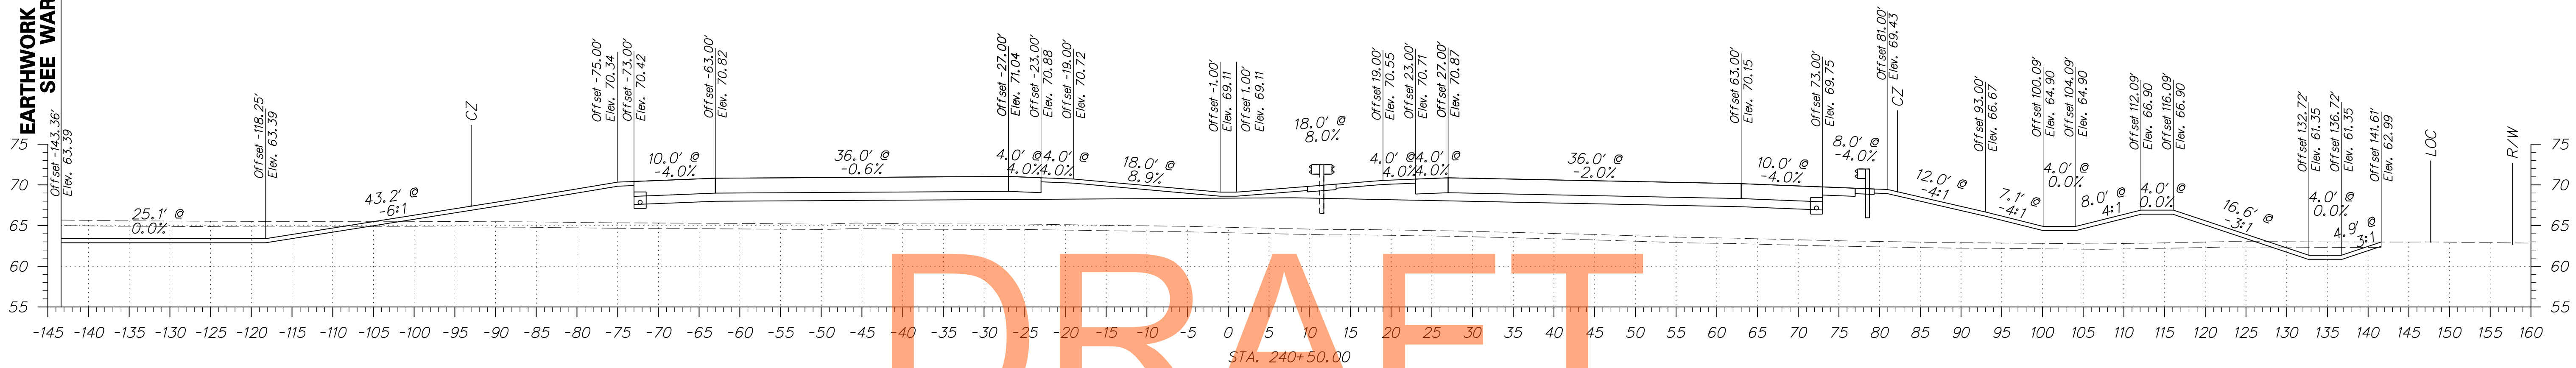


DRAFT

EARTHWORK MATCH LINE
SEE WARWICK RD

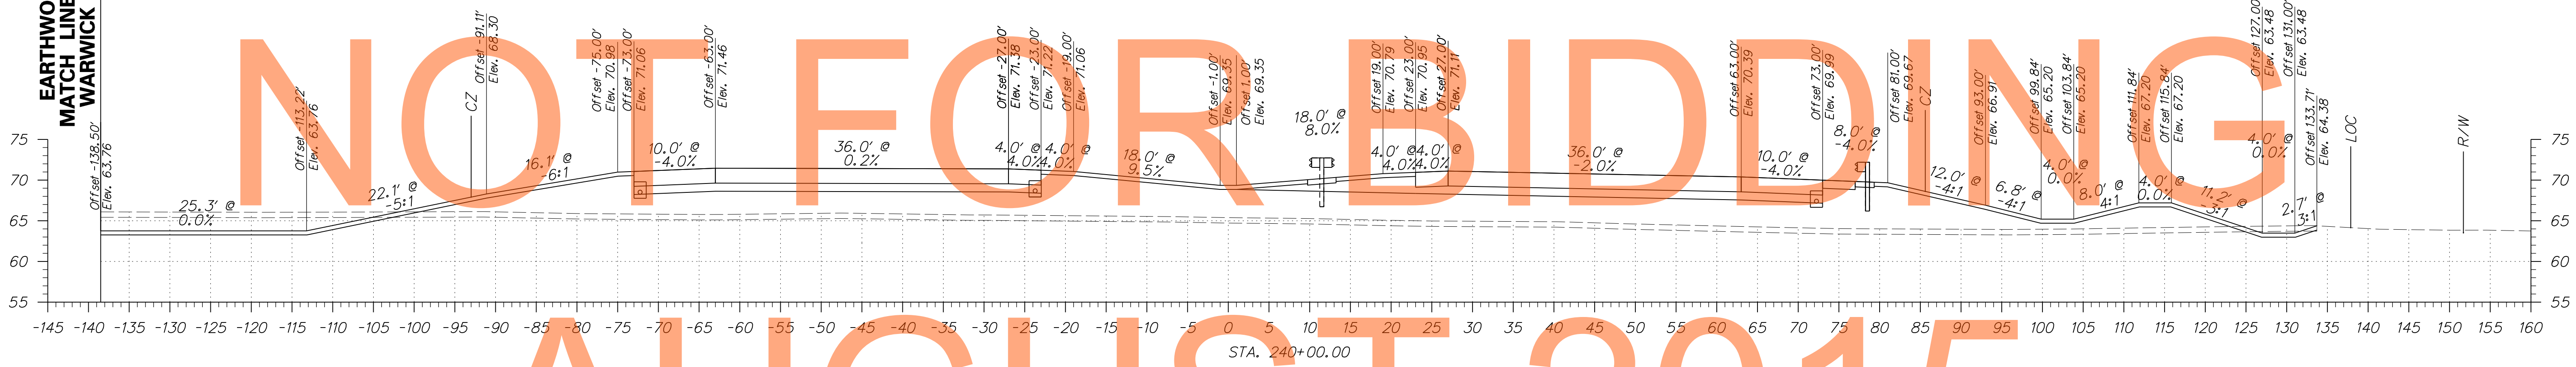

AUGUST 2015




EARTHWORK MATCH LINE
SEE WARWICK RD

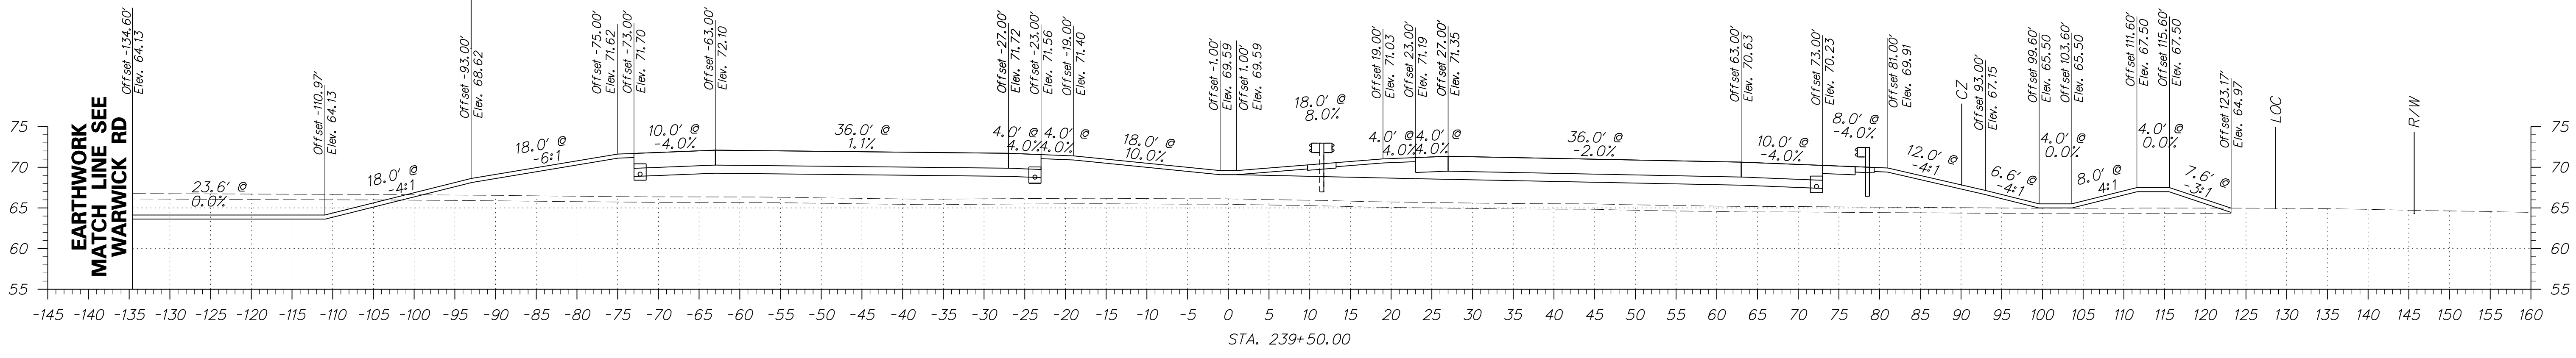


DRAFT


NOT FOR BIDDING

AUGUST 2015

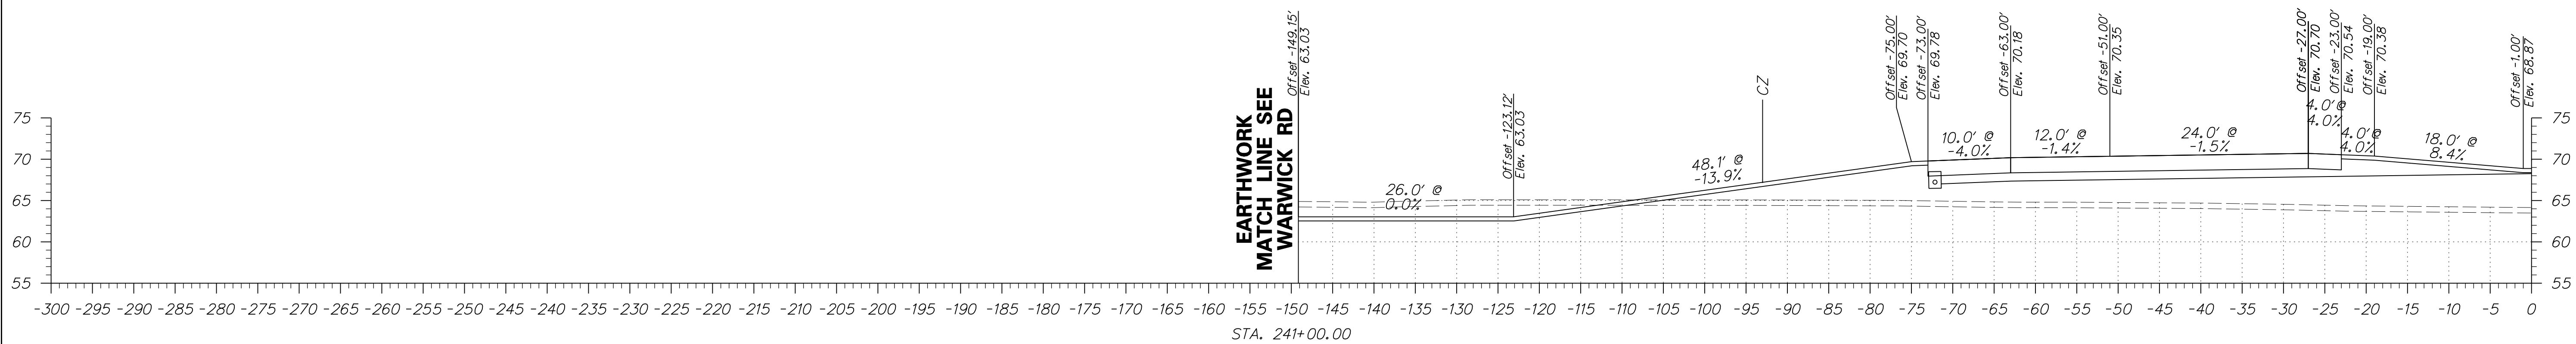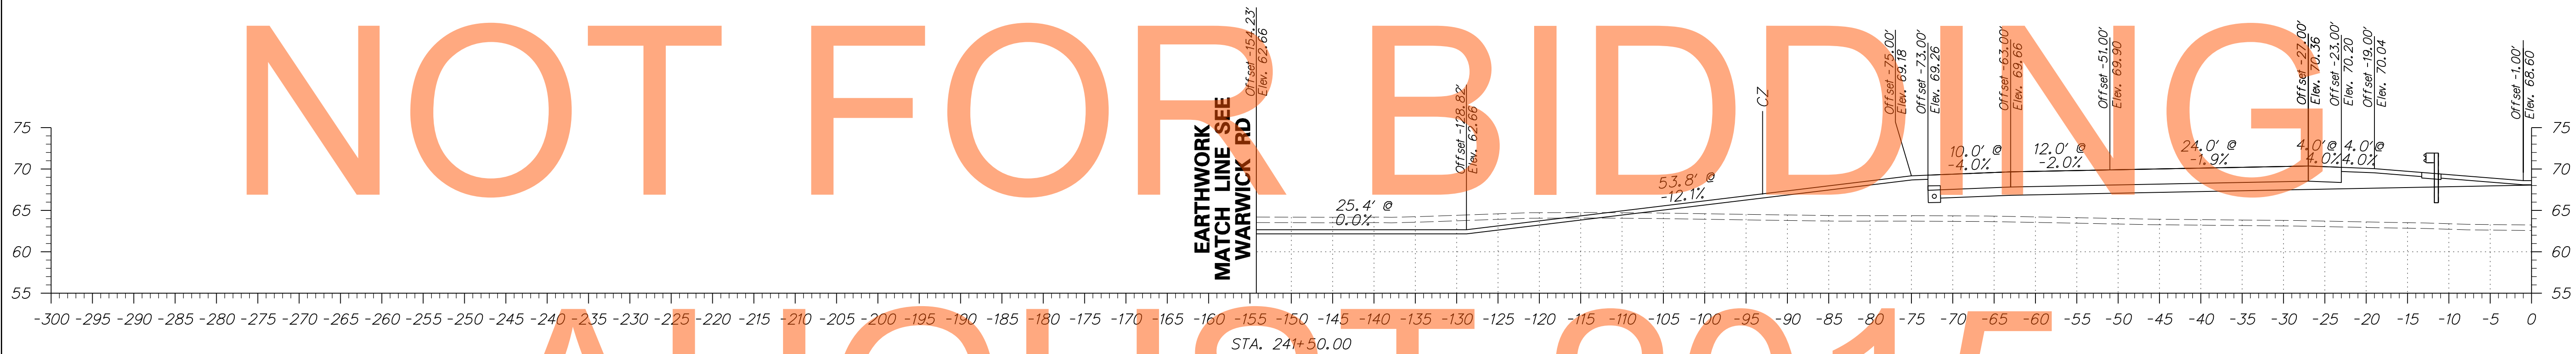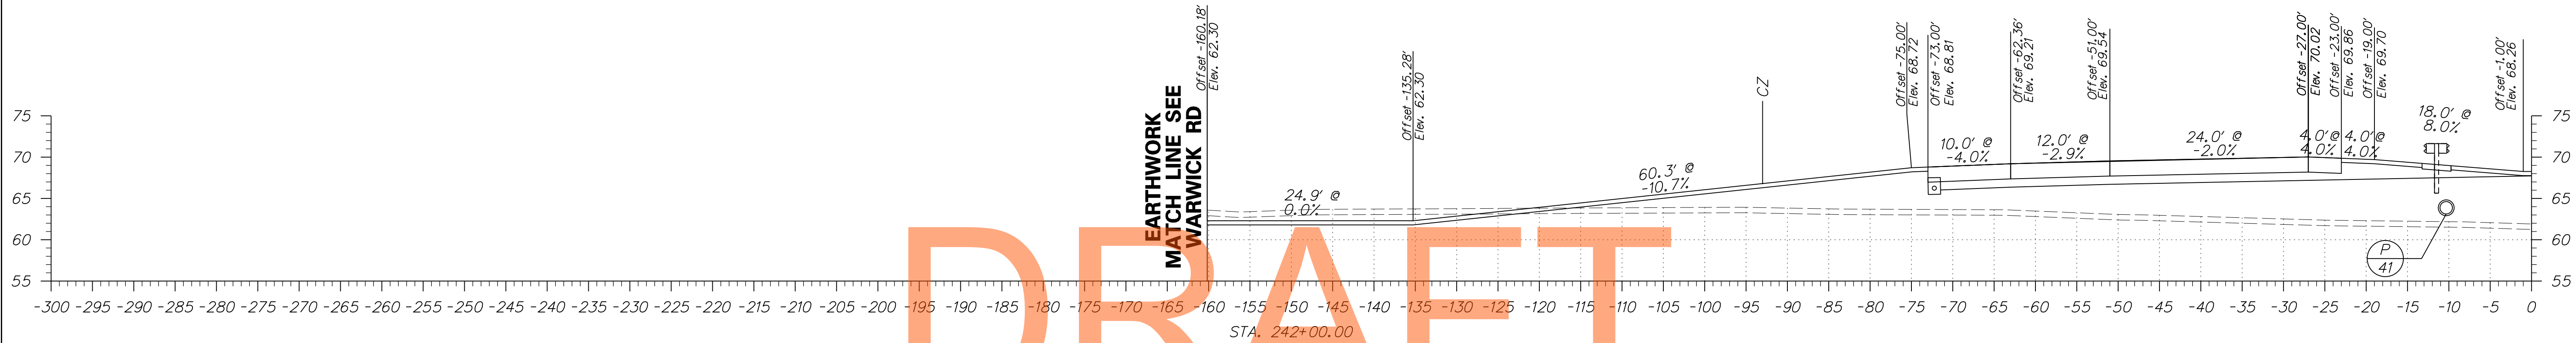


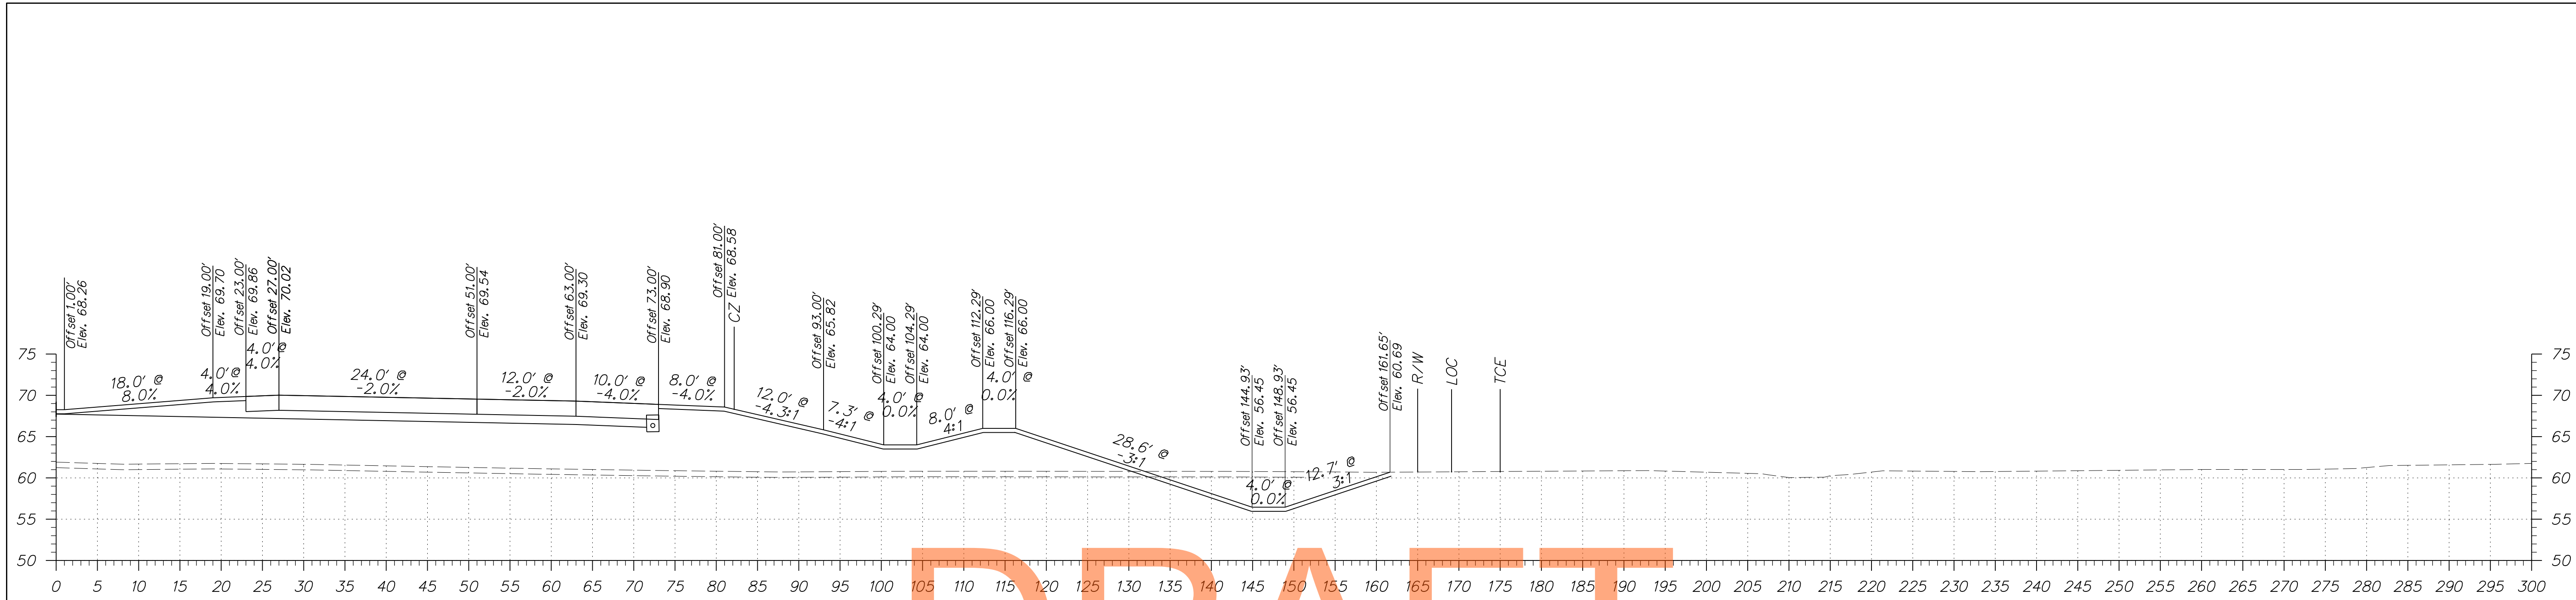


DRAFT

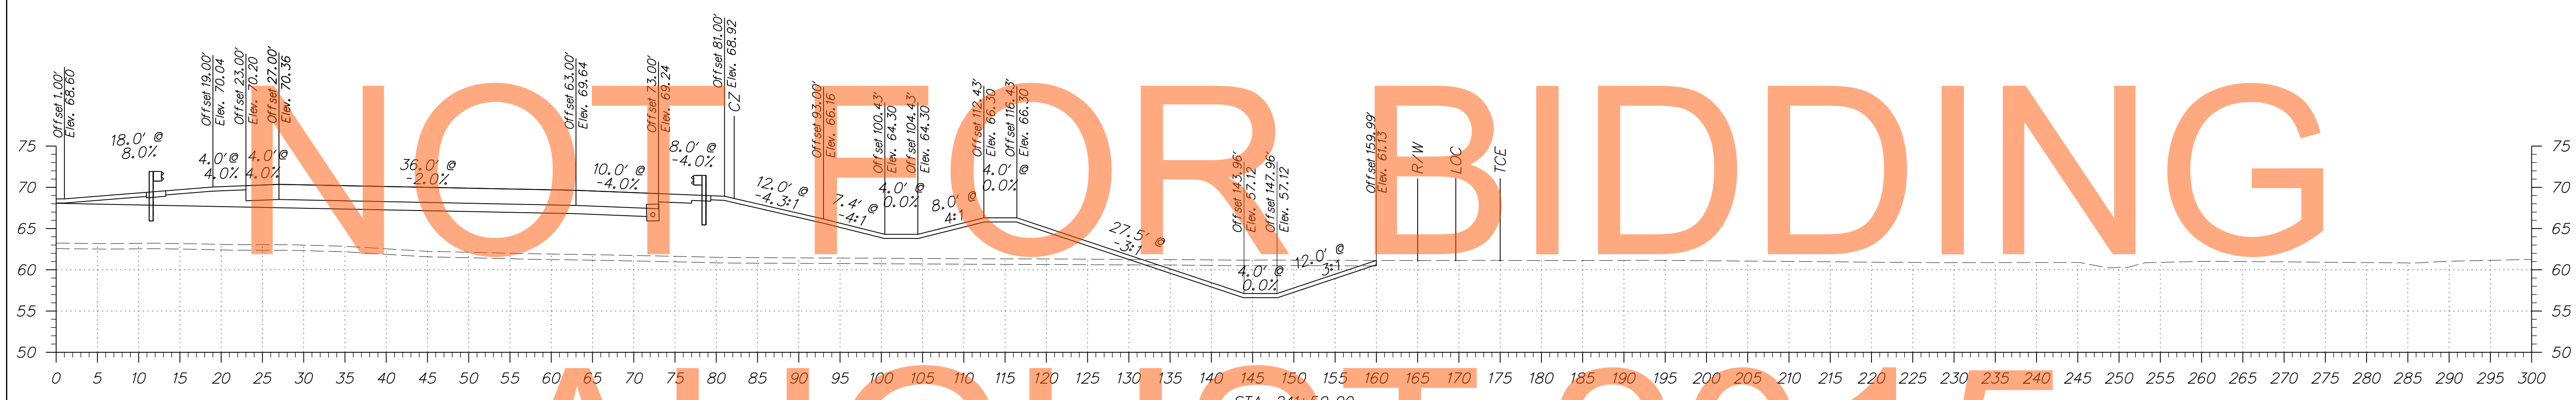

AUGUST 2015

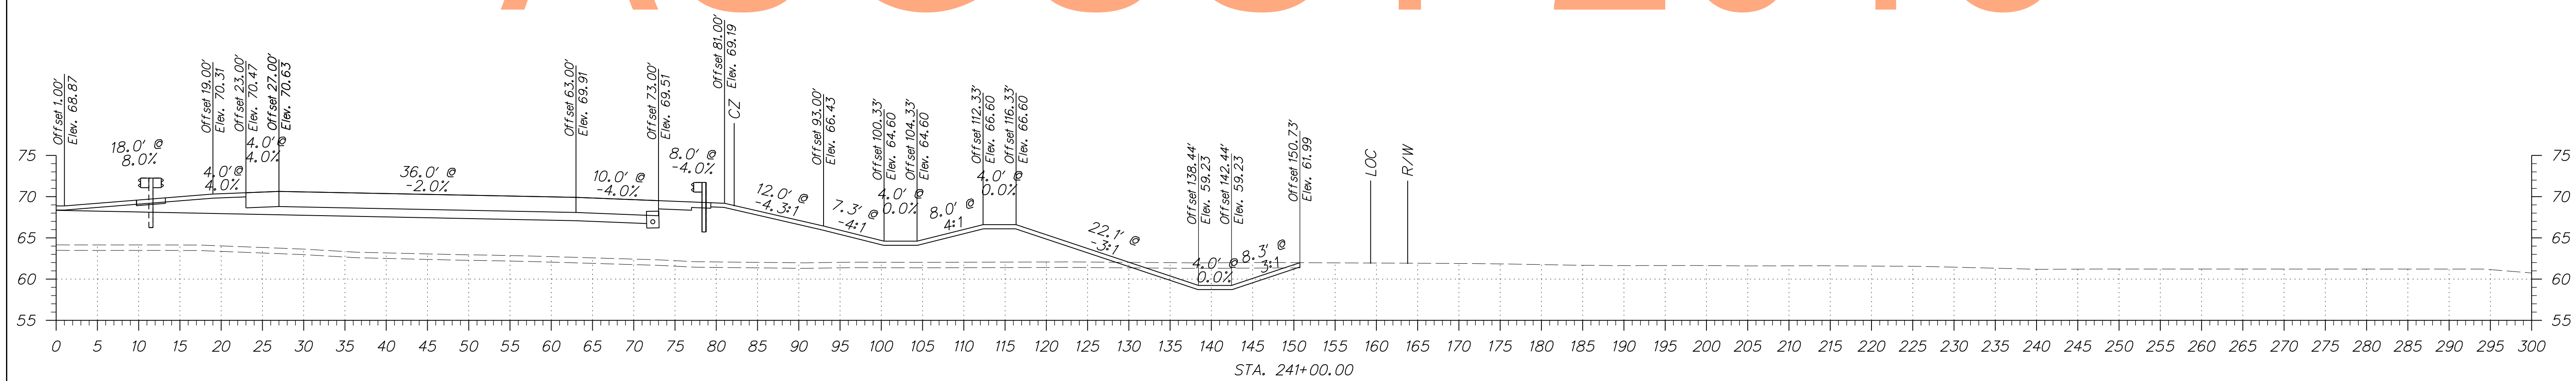

ADDENDUMS / REVISIONS	

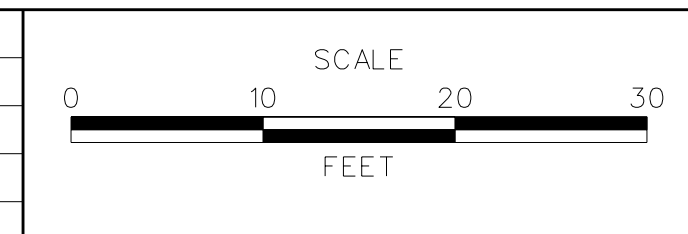

US 301
MARYLAND STATE LINE
TO LEVELS ROAD




CONTRACT T200811301	BRIDGE NO.
COUNTY NEW CASTLE	DESIGNED BY: PB
	CHECKED BY: RK




CROSS SECTIONS US 301 MAINLINE	SHEET NO. 124
	TOTAL SHTS. 539

DRAFT

NOT FOR BIDDING


AUGUST 2015

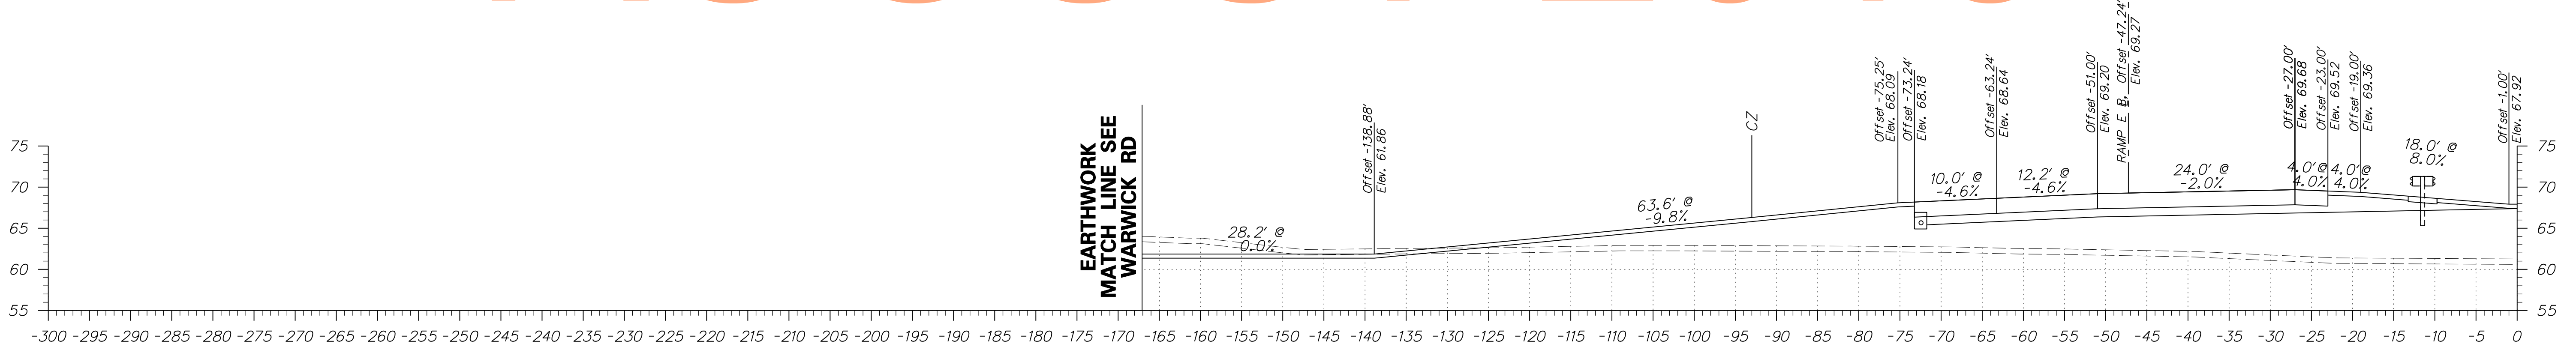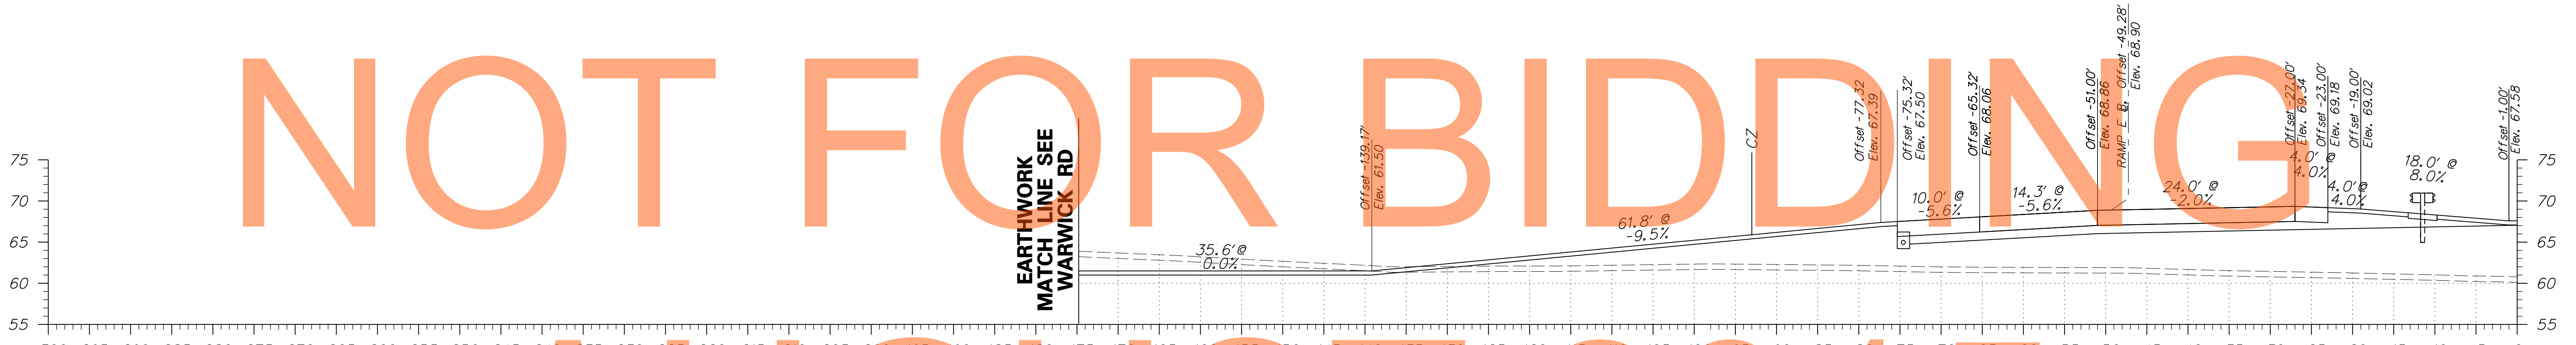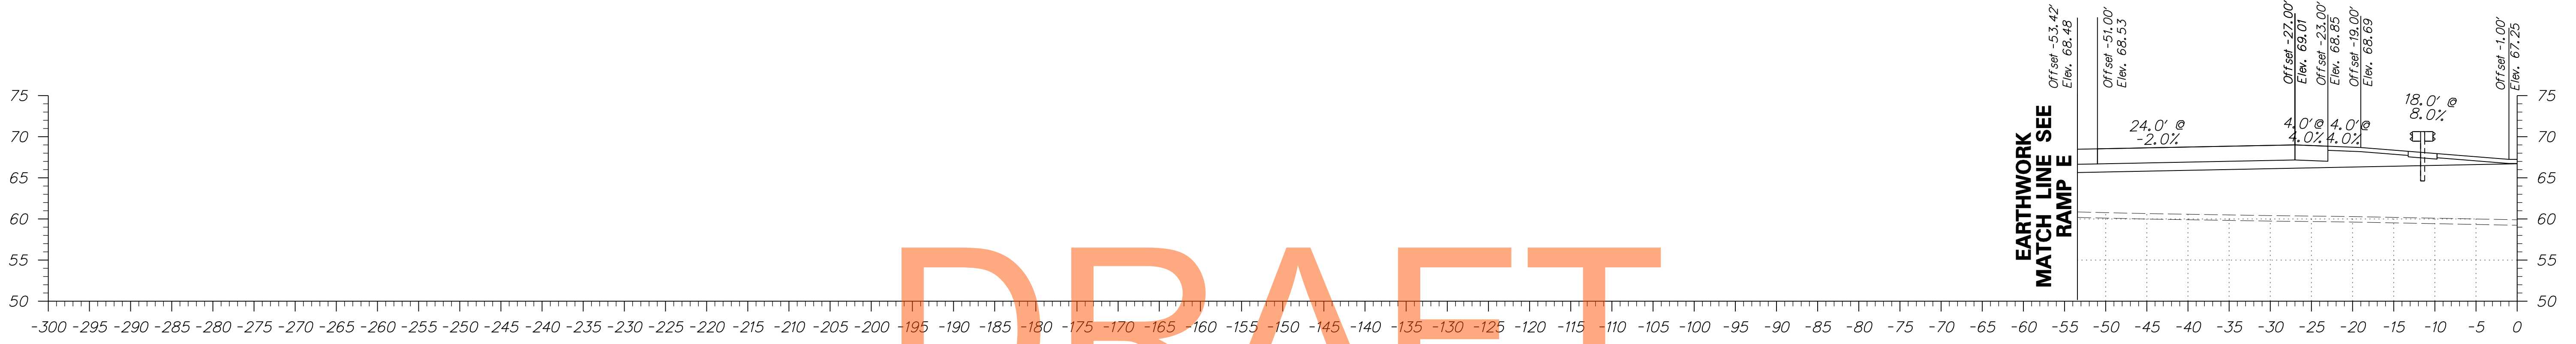

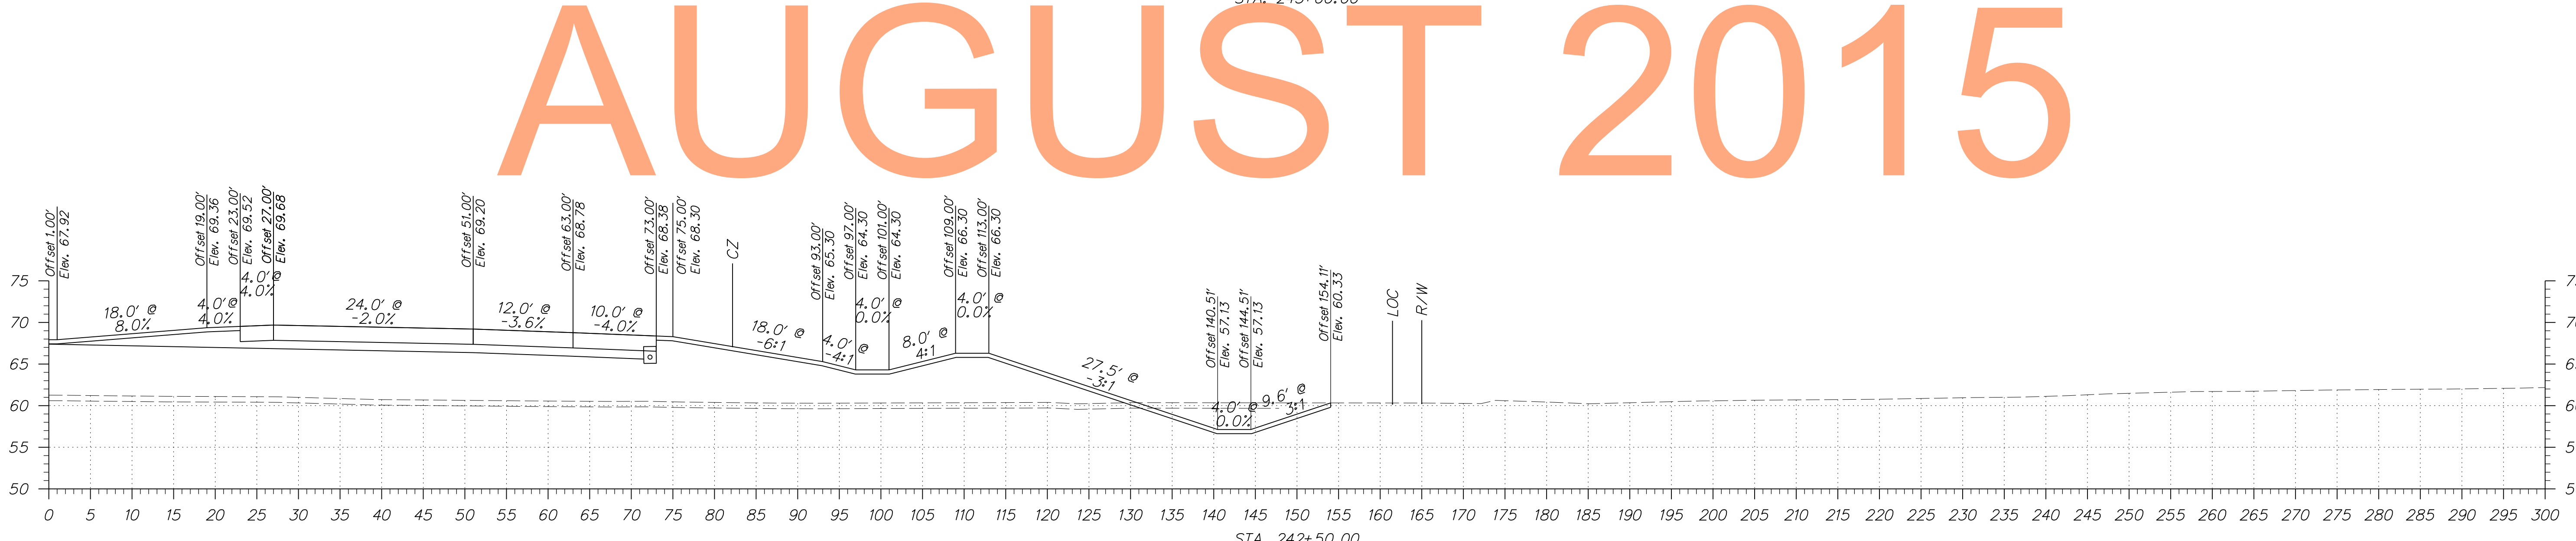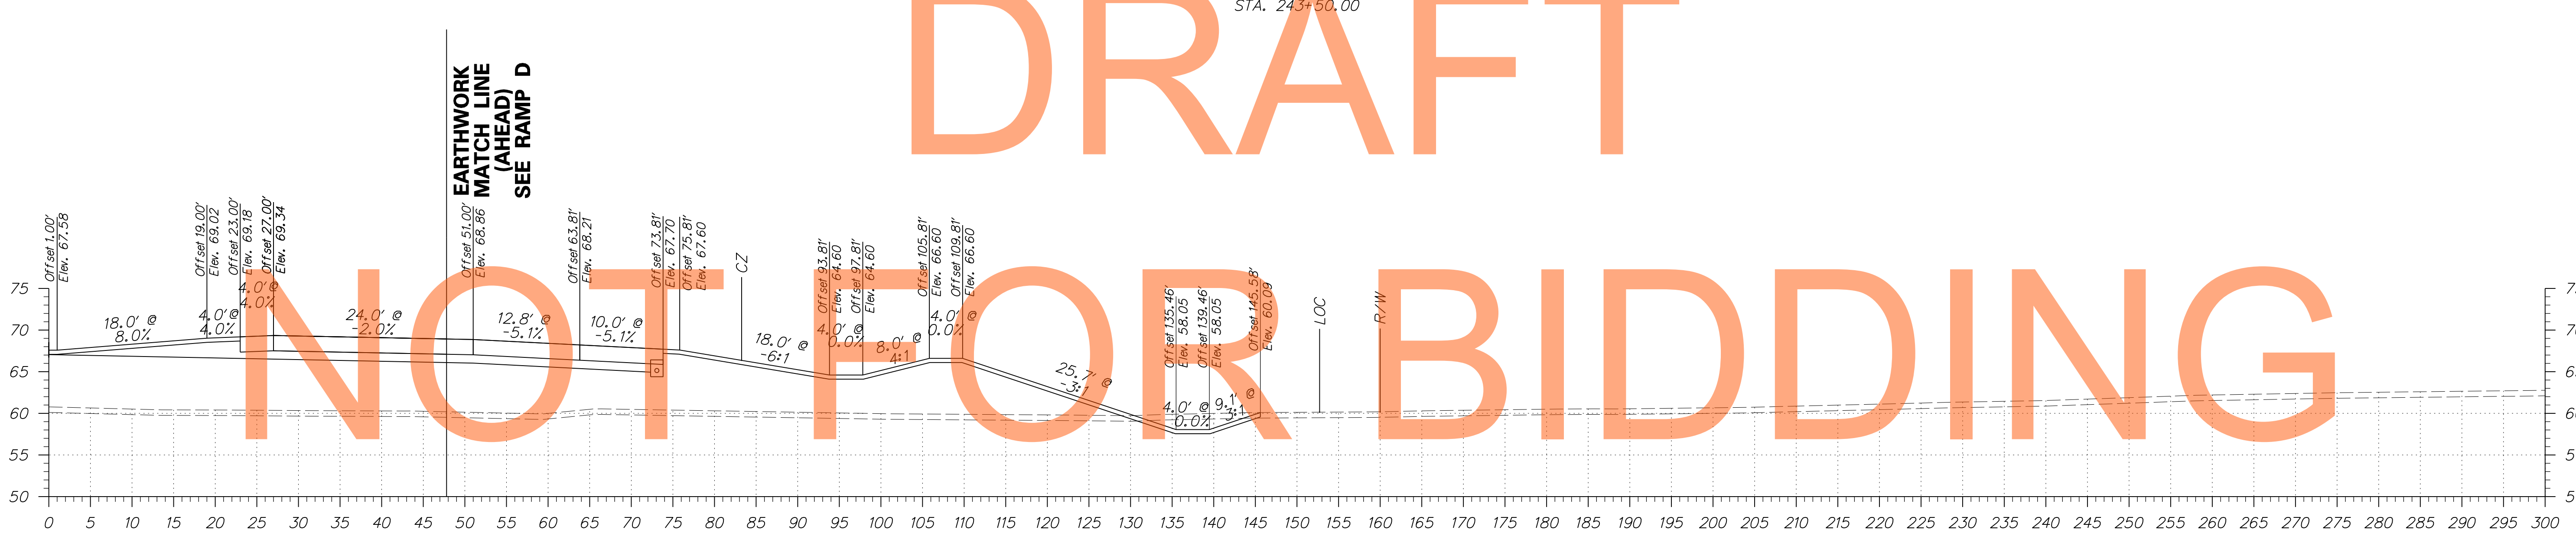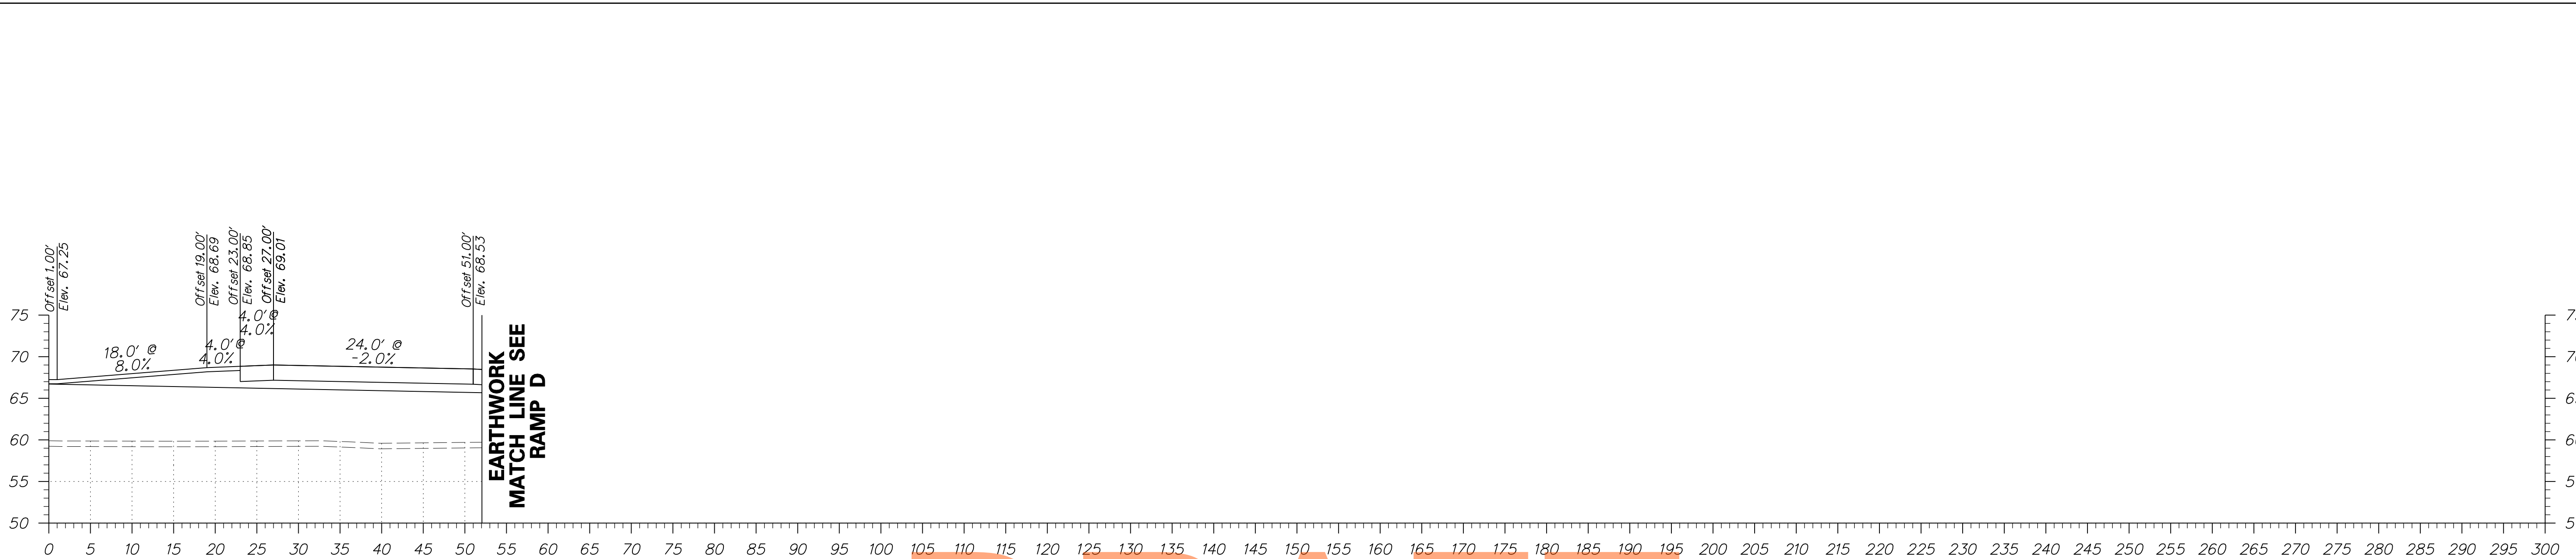

DRAFT
NOT FOR BIDDING
AUGUST 2015

ADDENDUMS / REVISIONS	



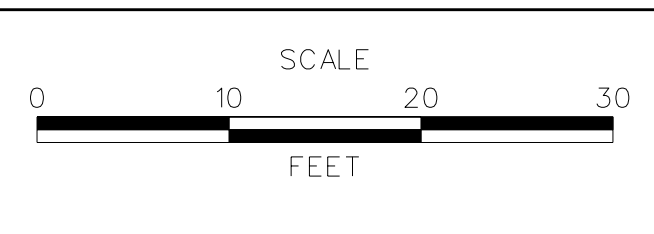





CONTRACT T200811301	BRIDGE NO.
COUNTY NEW CASTLE	DESIGNED BY: PB
	CHECKED BY: RK

DRAFT

NOT FOR BIDDING

AUGUST 2015

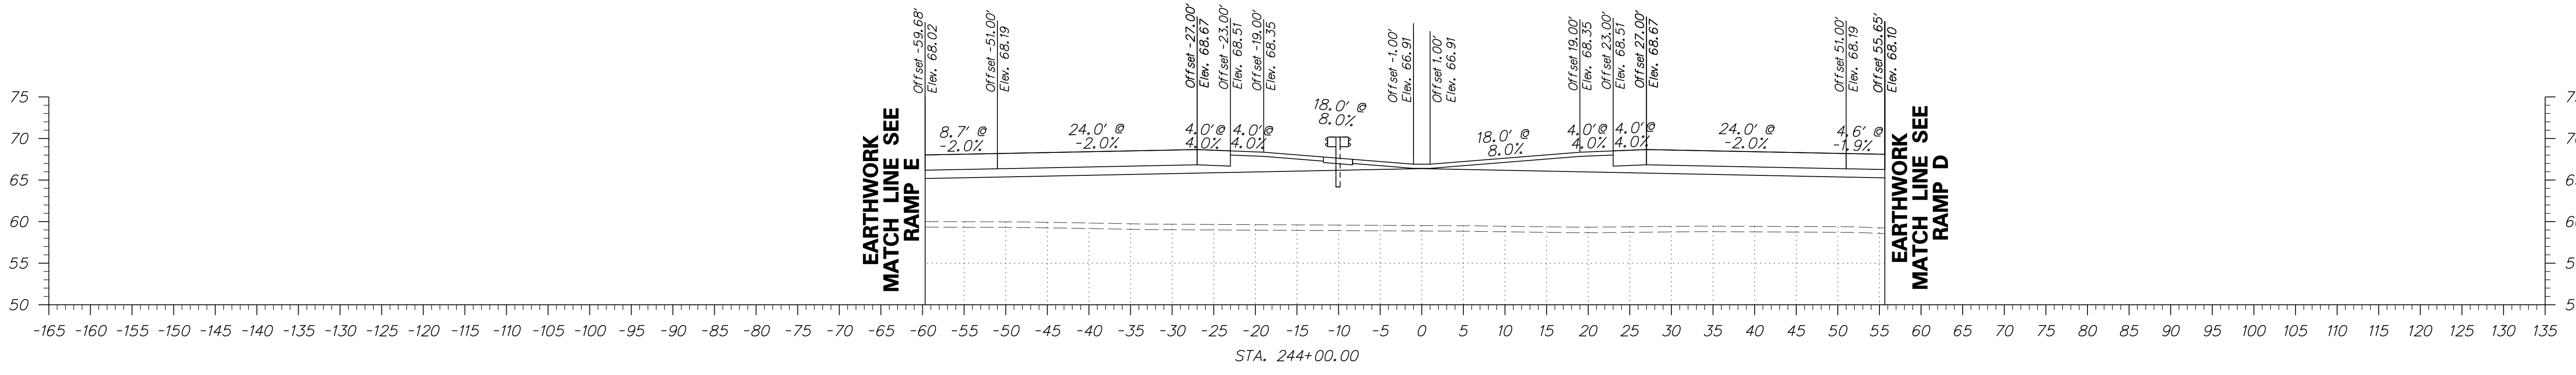
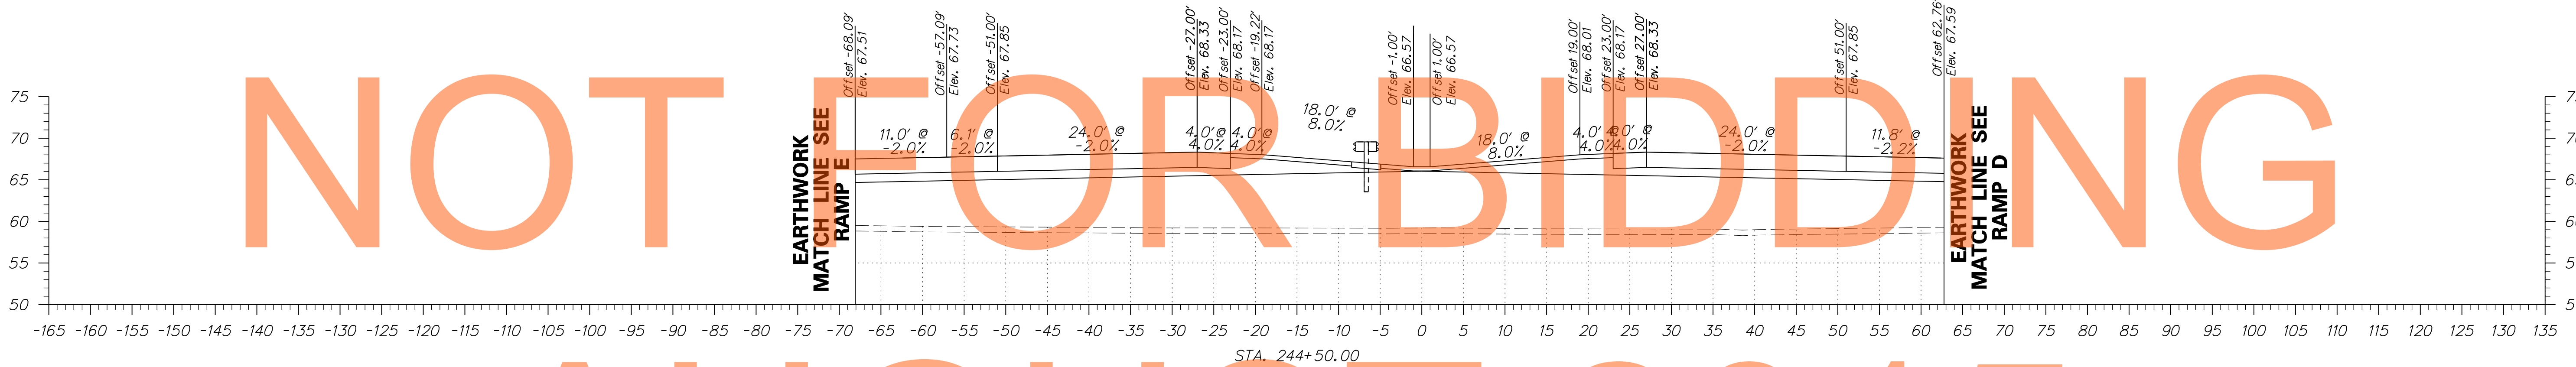
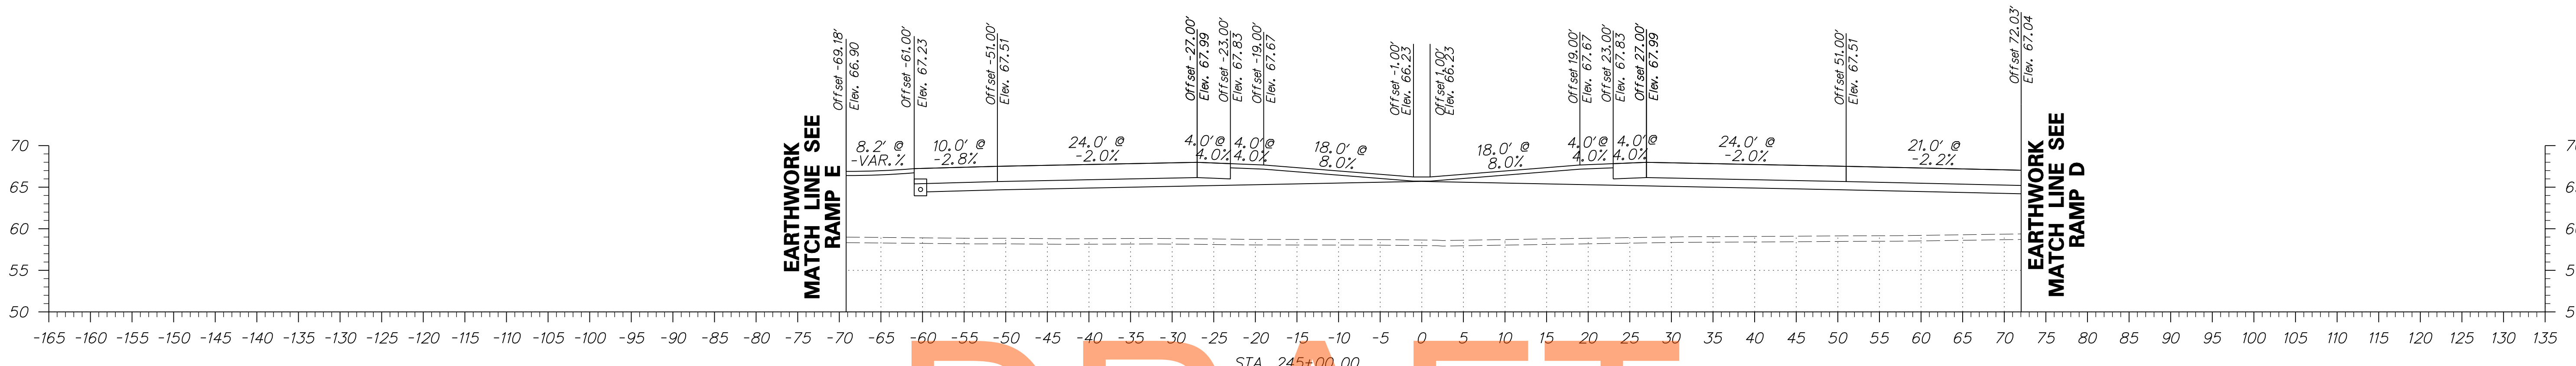


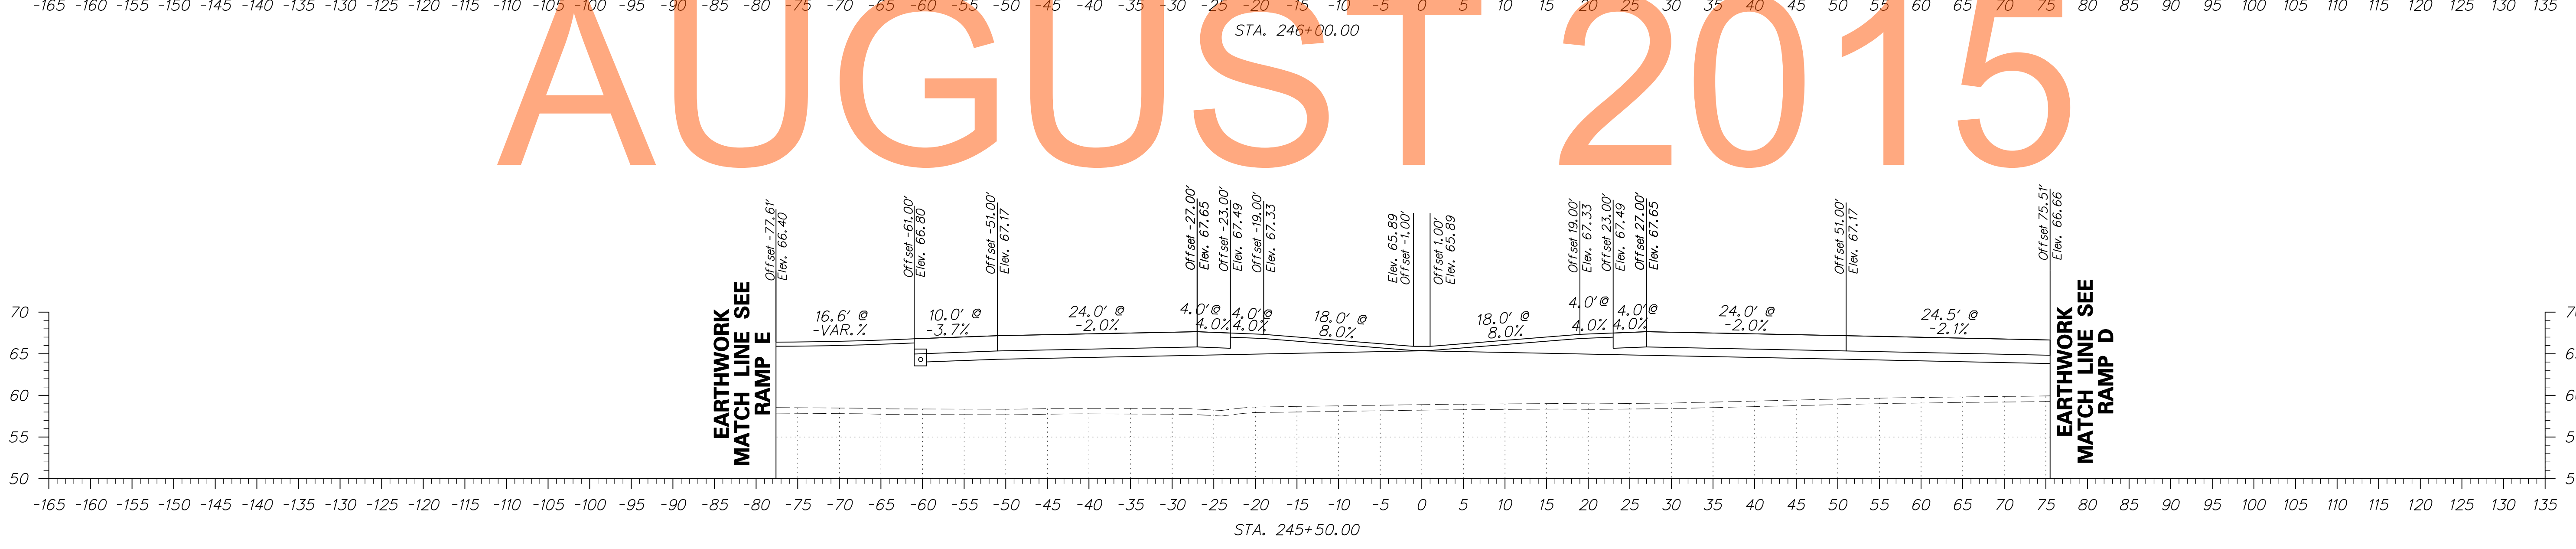
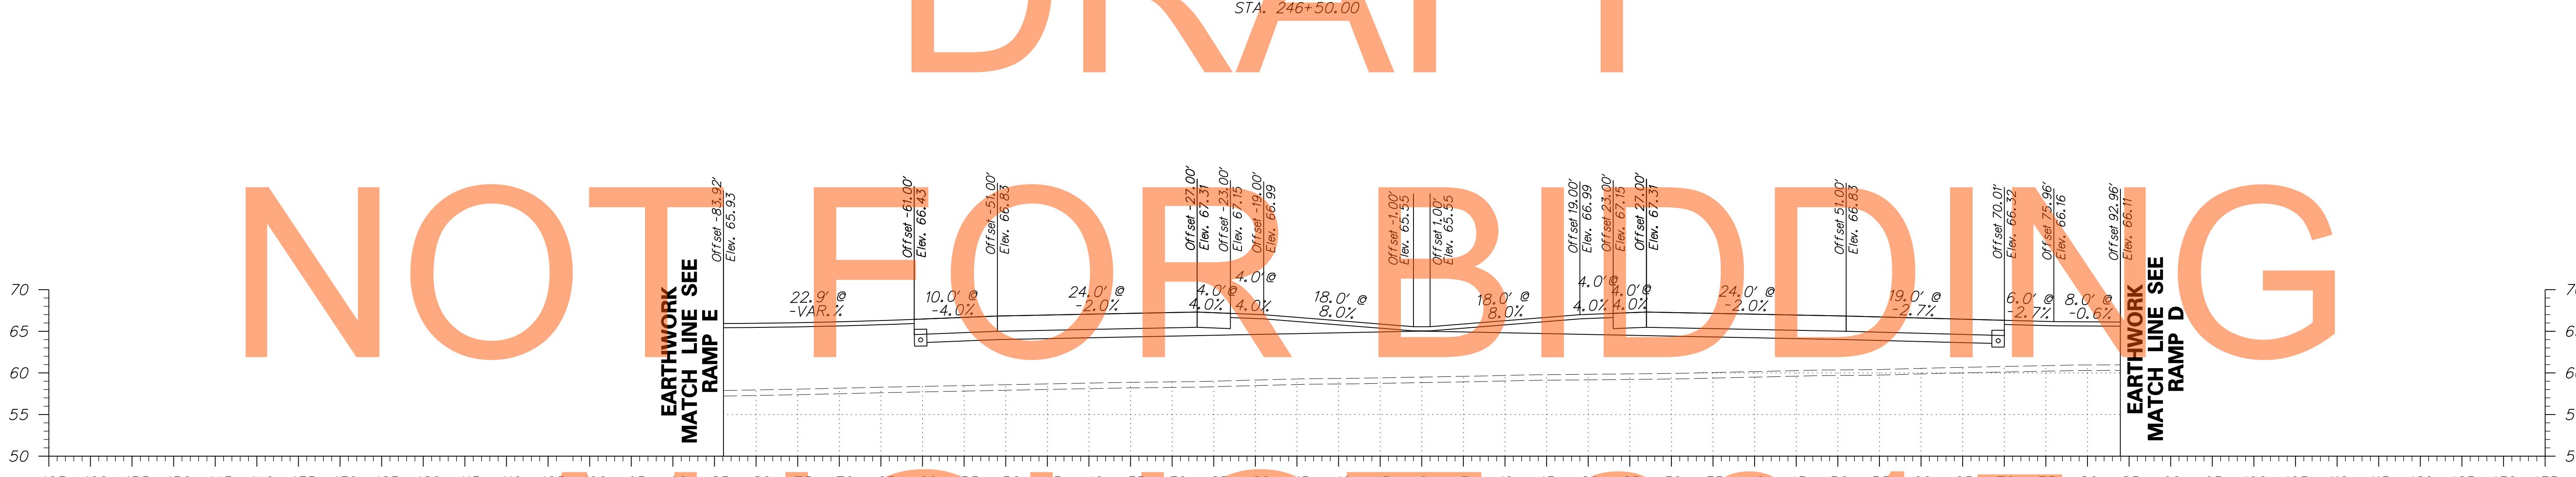
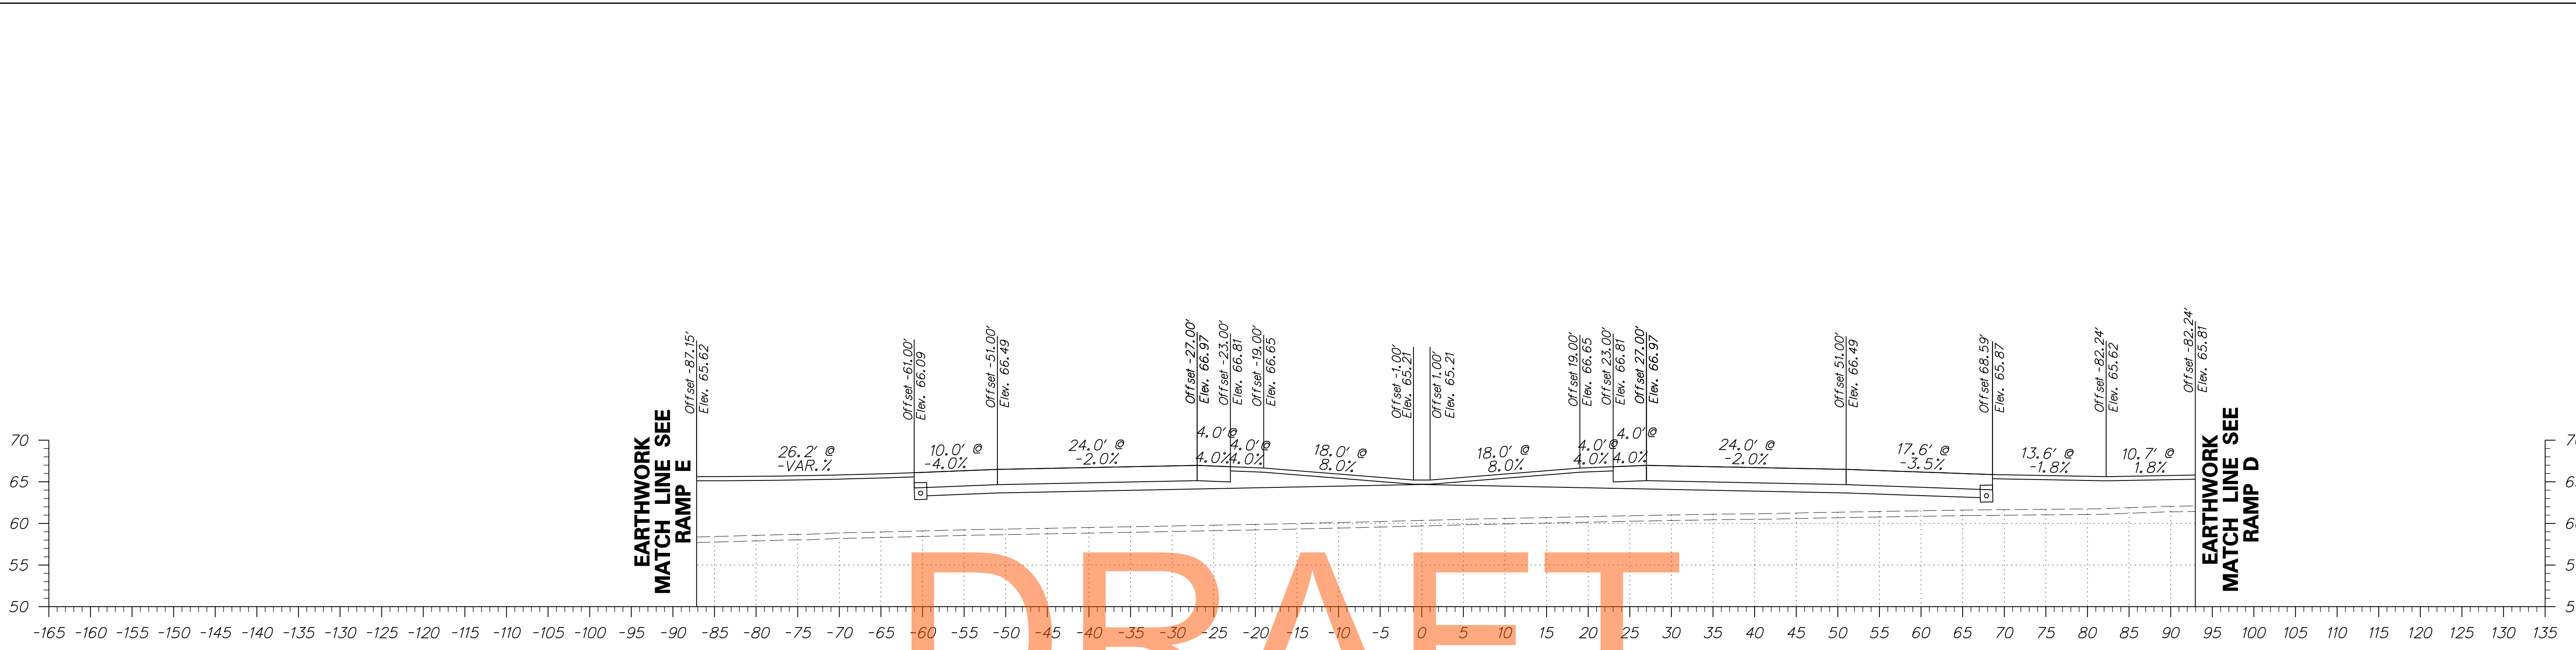


DRAFT

NOT FOR BIDDING




AUGUST 2015

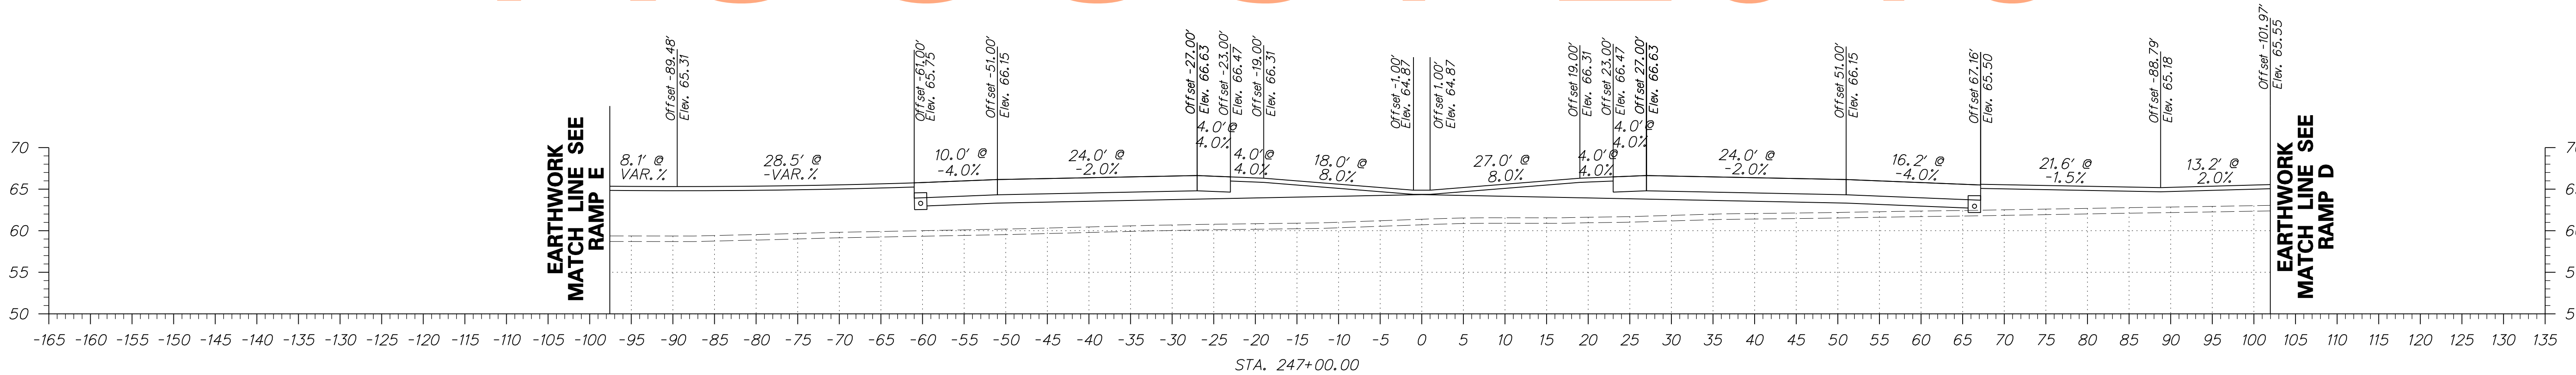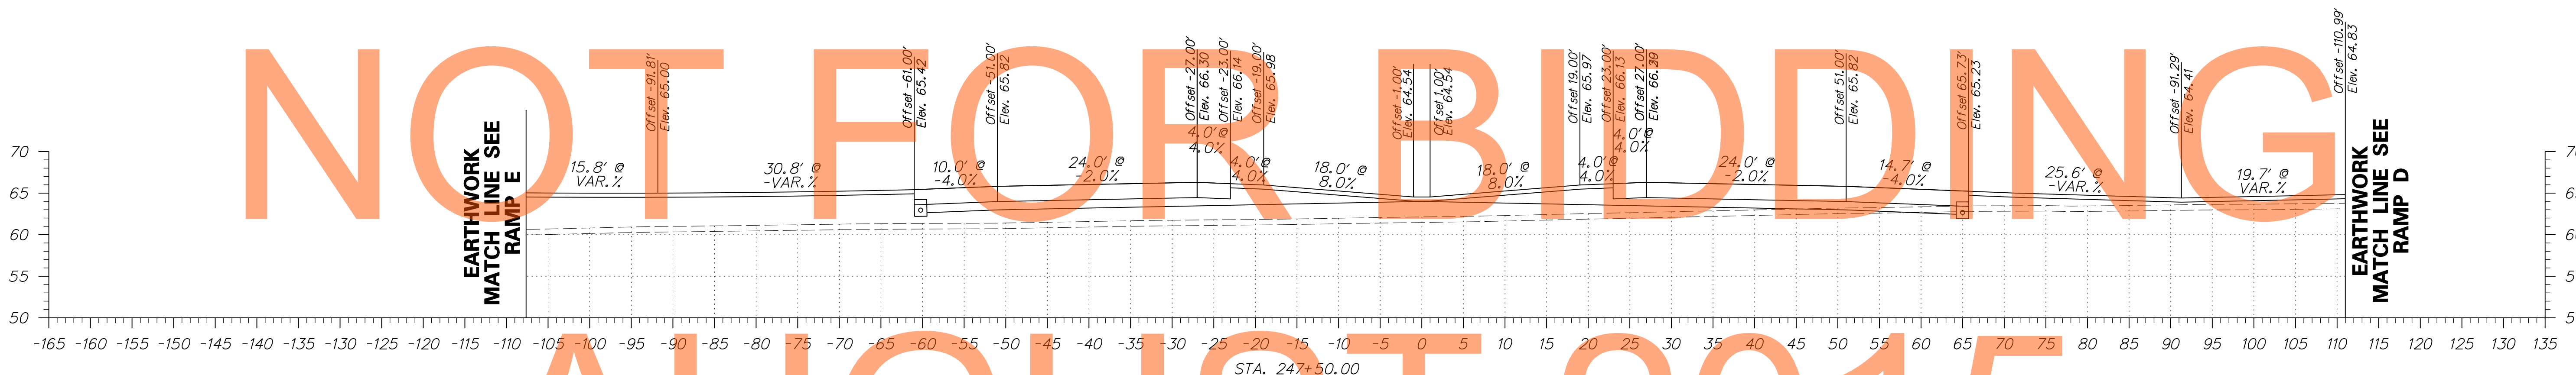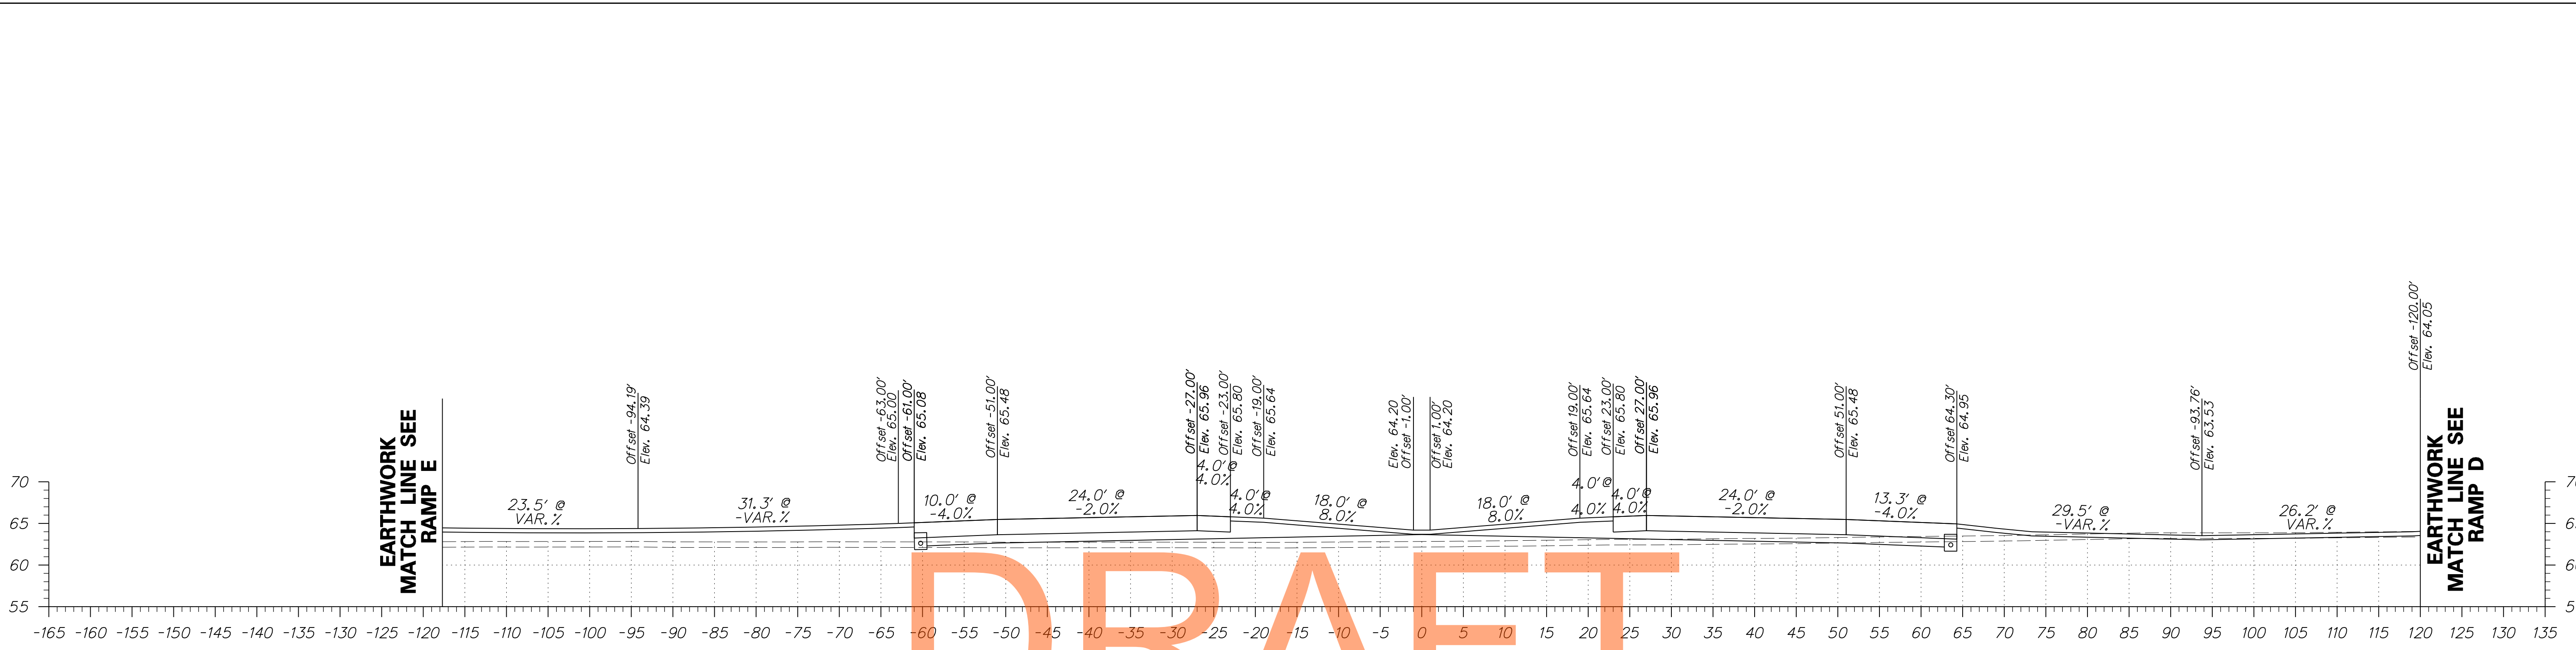

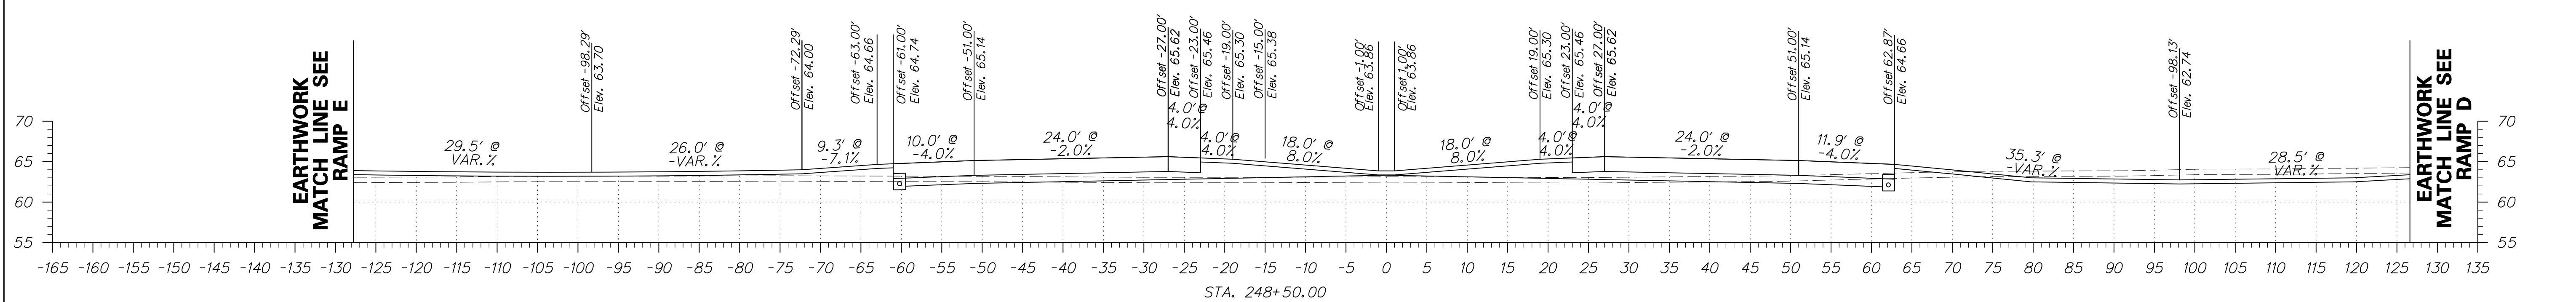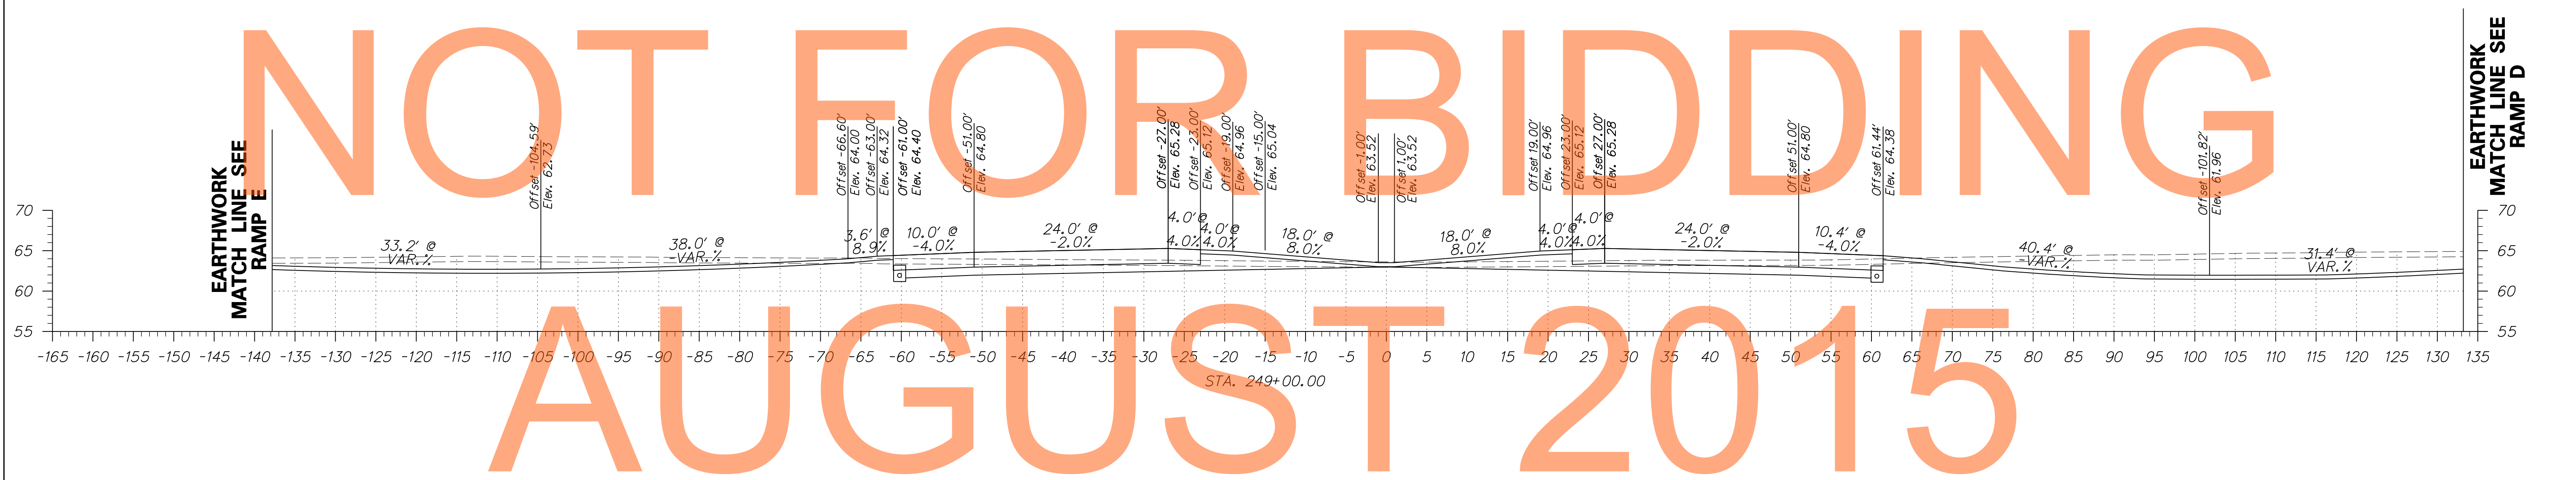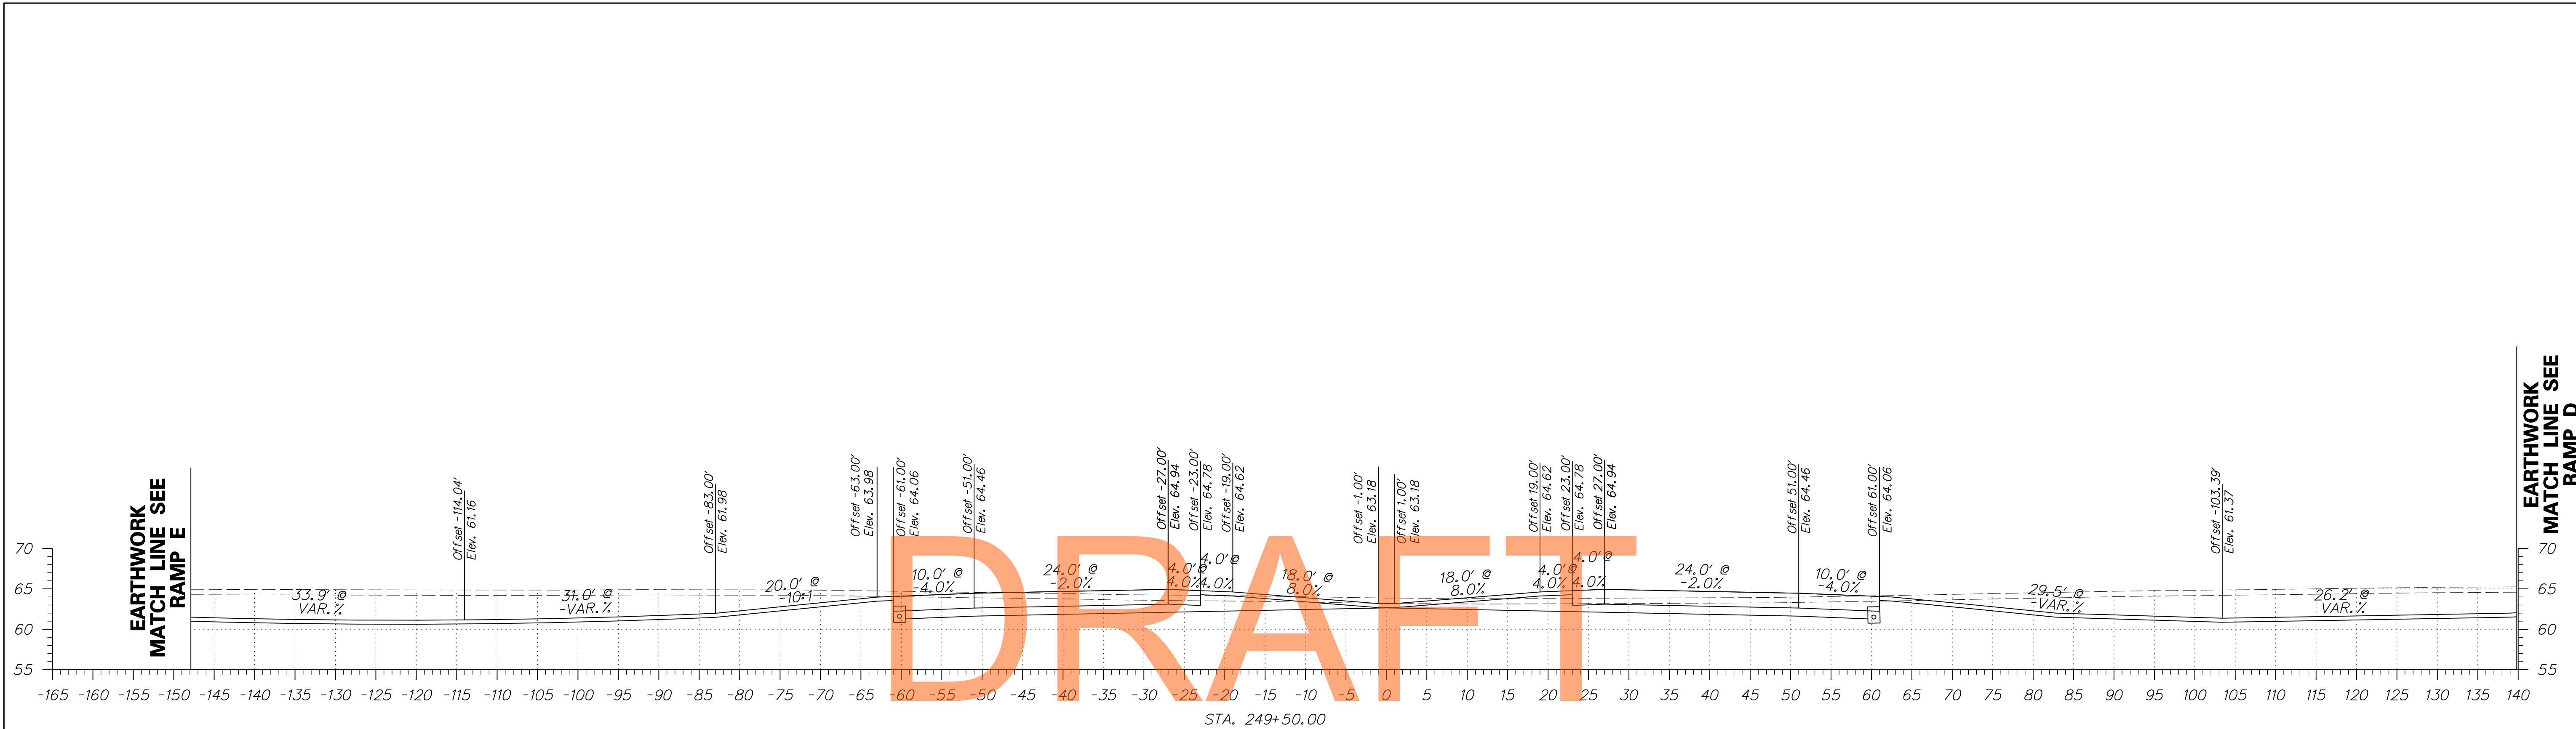

DRAFT




NOT FOR BIDDING
AUGUST 2015

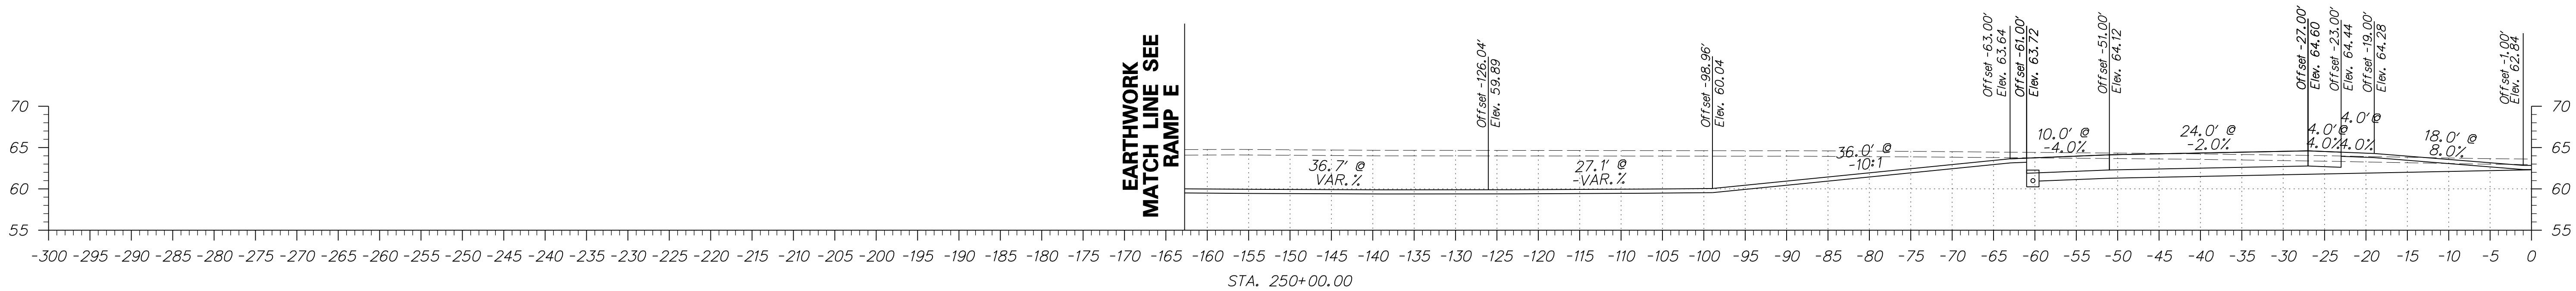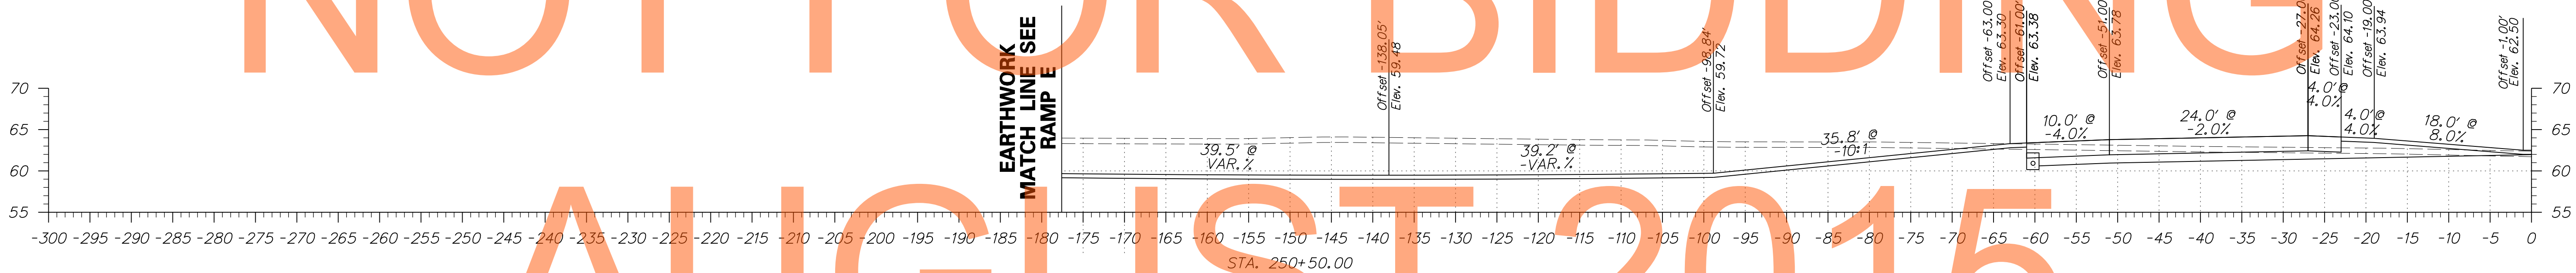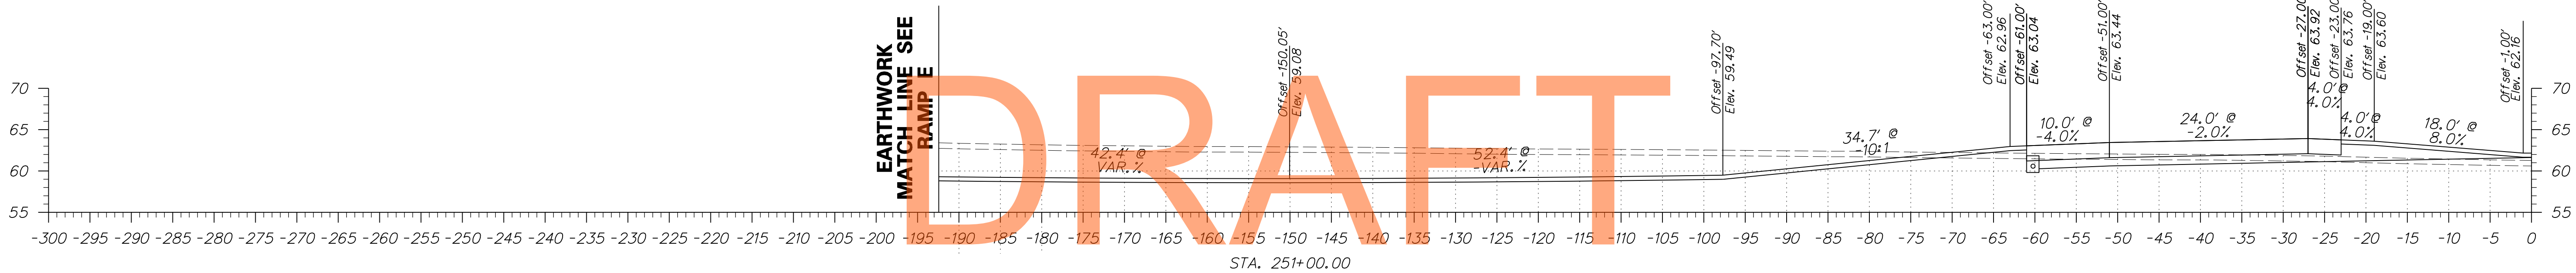


DRAFT

NOT FOR BIDDING

AUGUST 2015

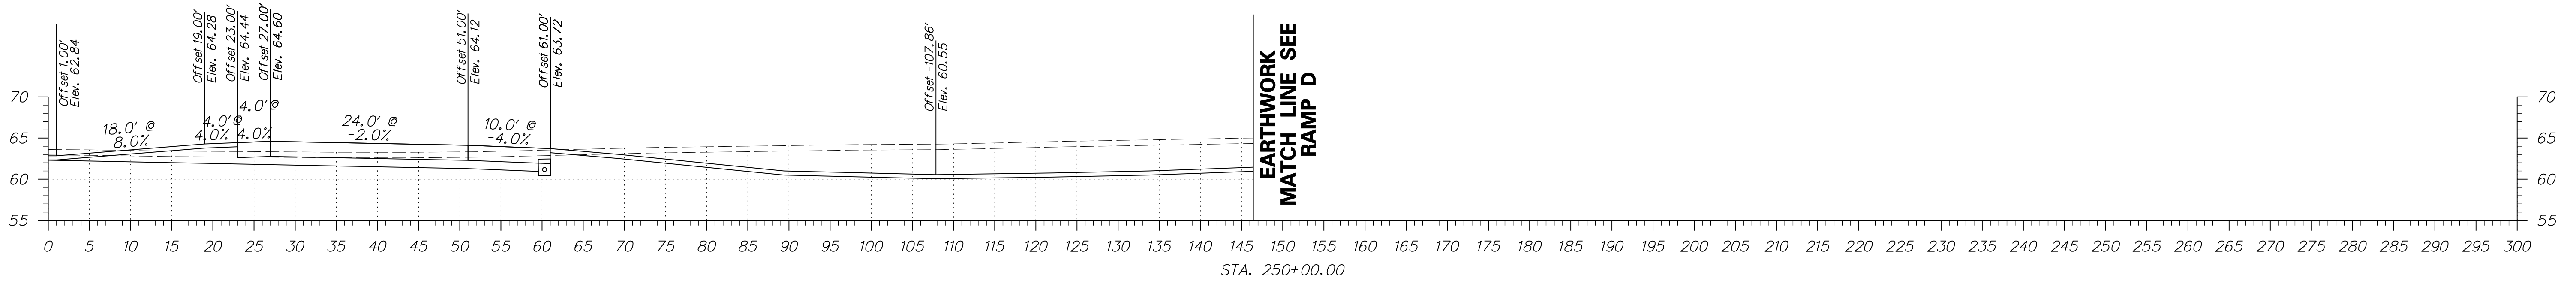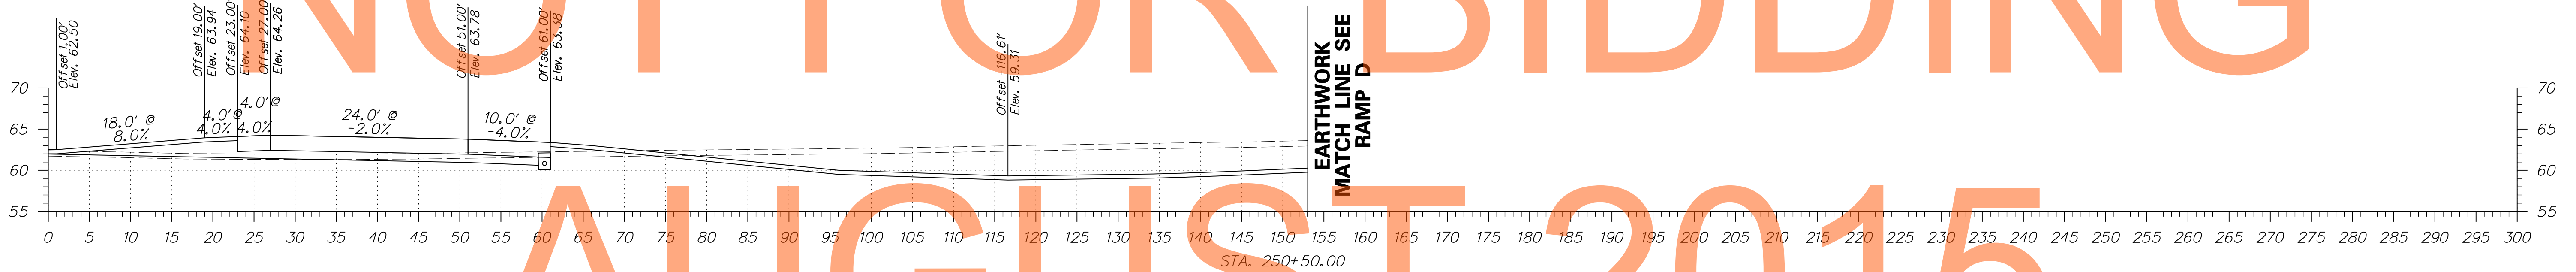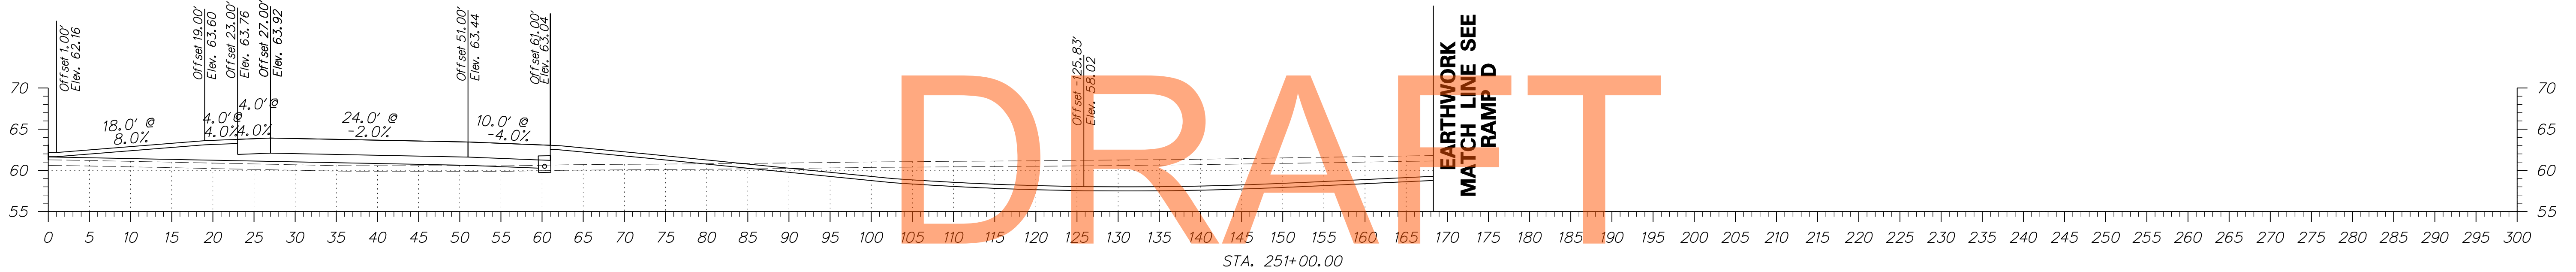




ADDENDUMS / REVISIONS	

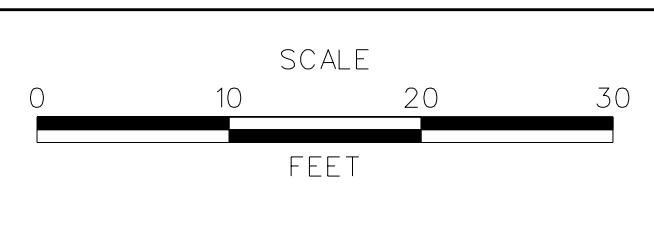

**US 301
MARYLAND STATE LINE
TO LEVELS ROAD**

CONTRACT T200811301	BRIDGE NO.
COUNTY NEW CASTLE	DESIGNED BY: PB CHECKED BY: RK

CROSS SECTIONS US 301 MAINLINE	SHEET NO. 132
	TOTAL SHTS. 539

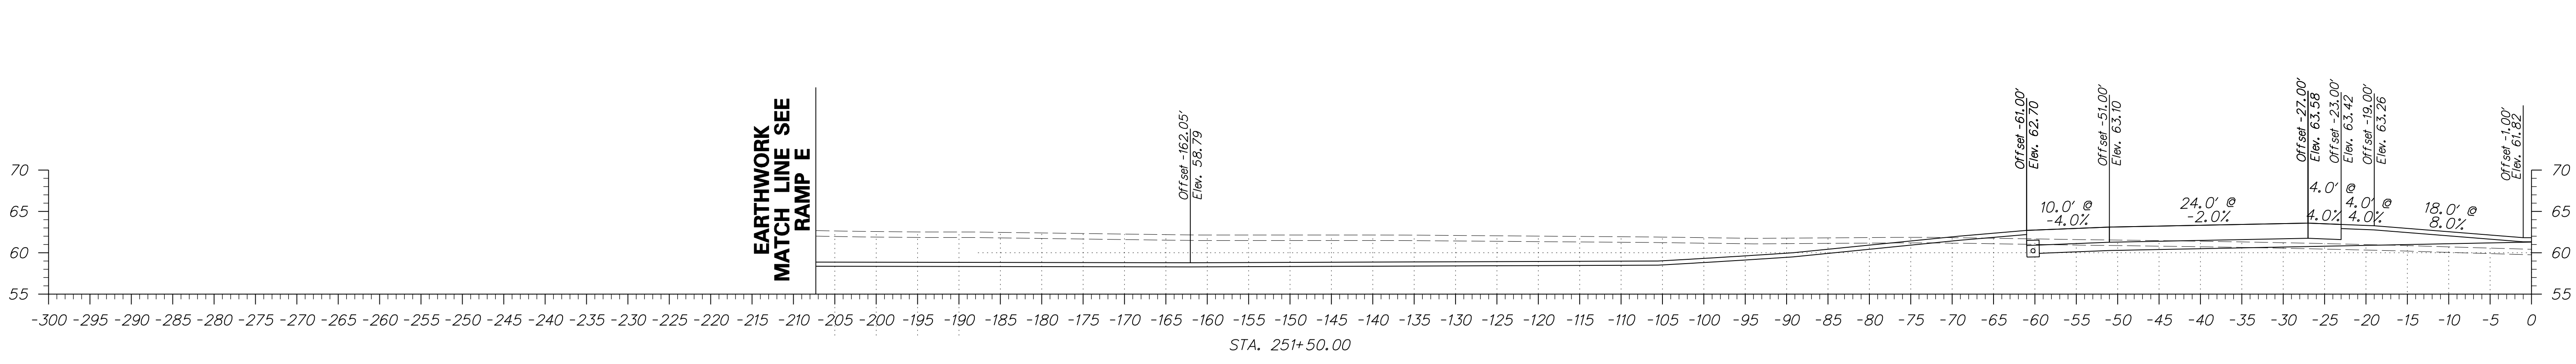
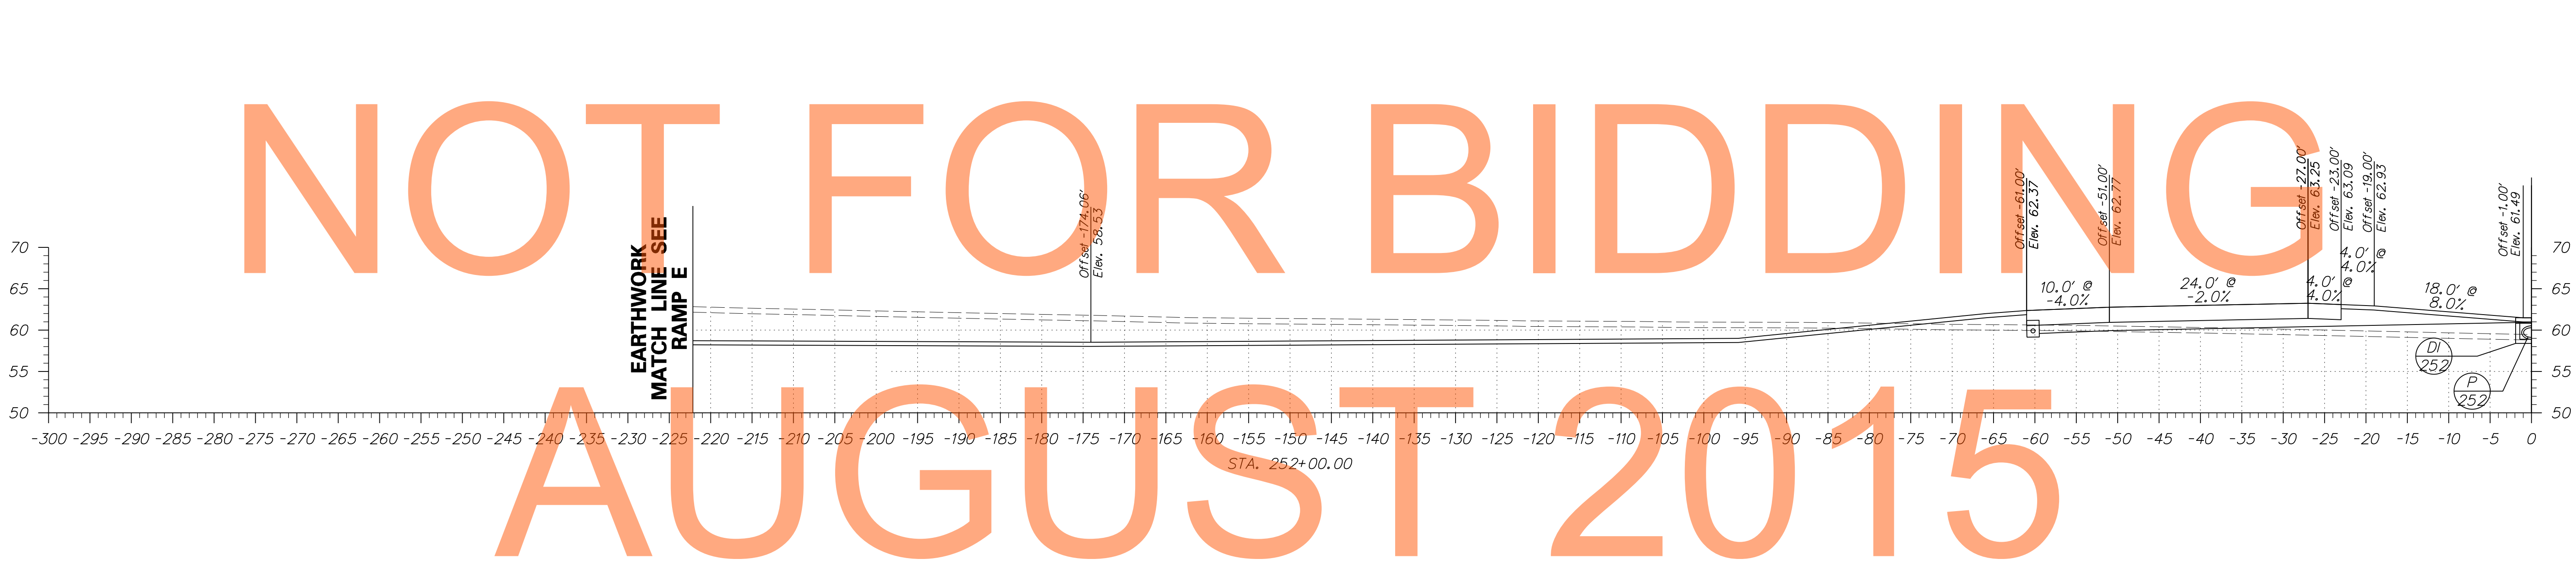
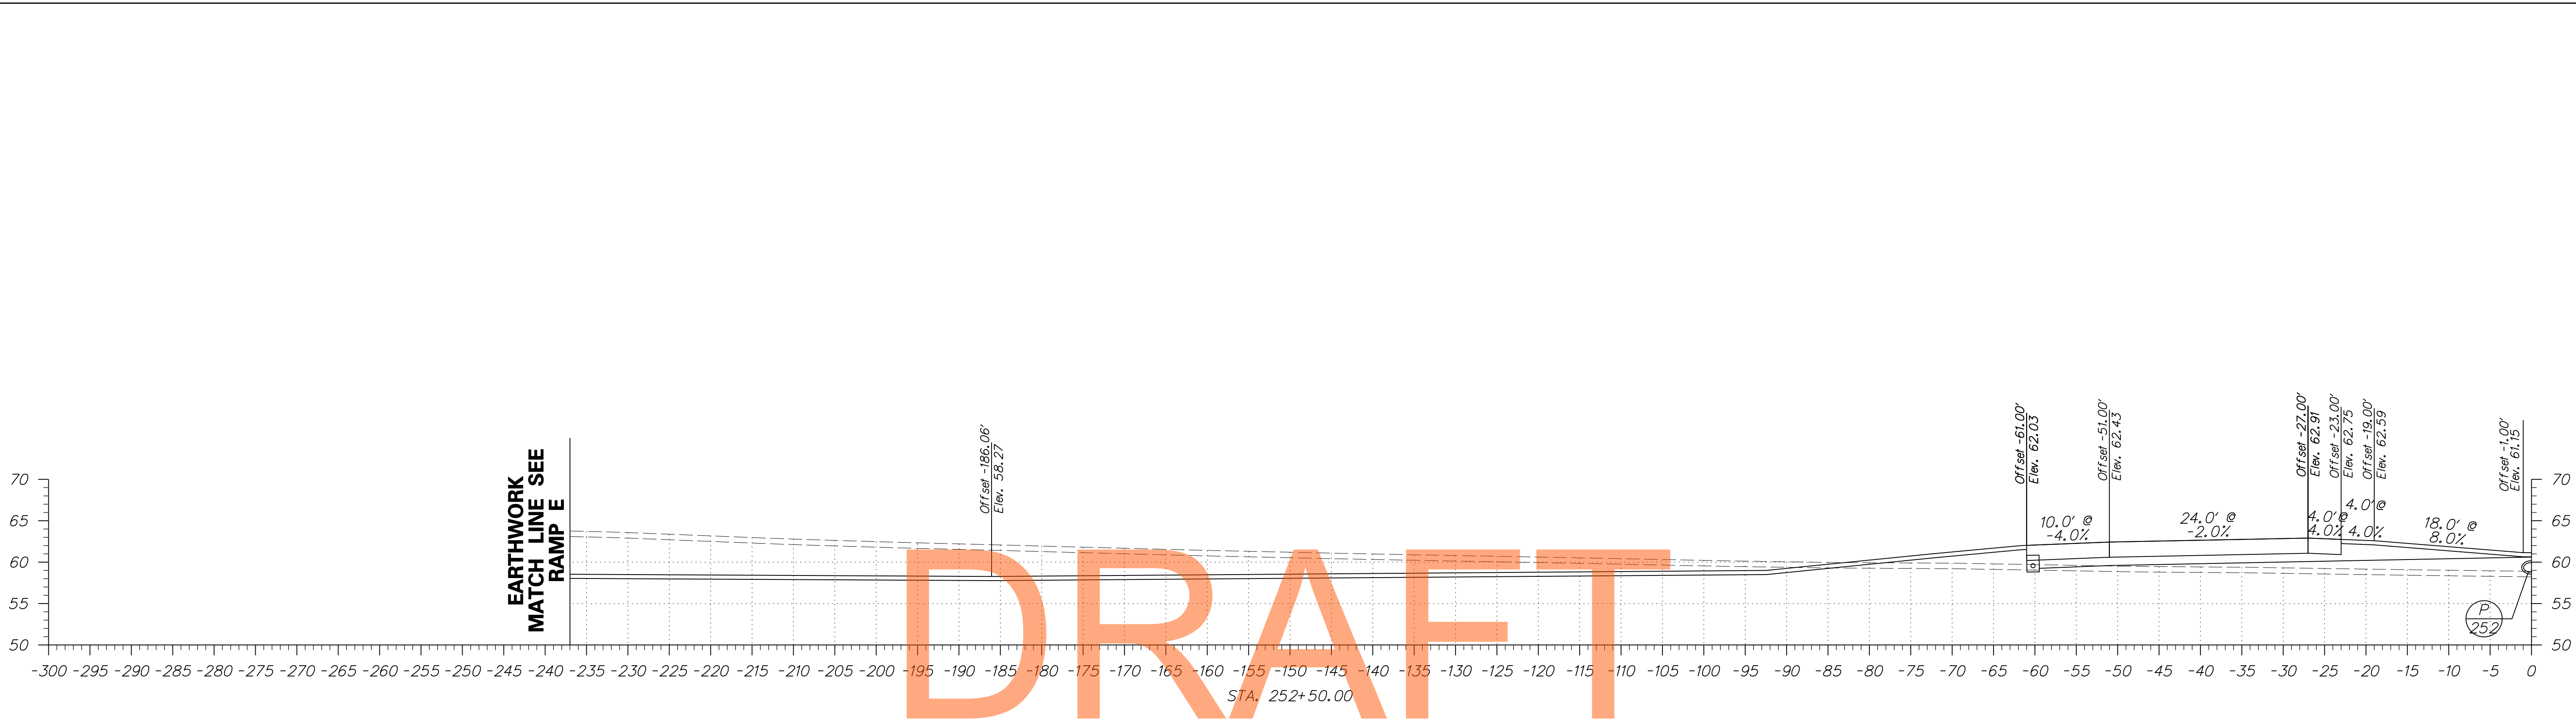


DRAFT

NOT FOR BIDDING

AUGUST 2015

DELAWARE DEPARTMENT OF TRANSPORTATION	ADDENDUMS / REVISIONS	SCALE FEET	US 301 MARYLAND STATE LINE TO LEVELS ROAD	CONTRACT	BRIDGE NO.	CROSS SECTIONS US 301 MAINLINE	SHEET NO.	
				T200811301			DESIGNED BY: PB	133
				COUNTY			CHECKED BY: RK	TOTAL SHTS.
				NEW CASTLE				539

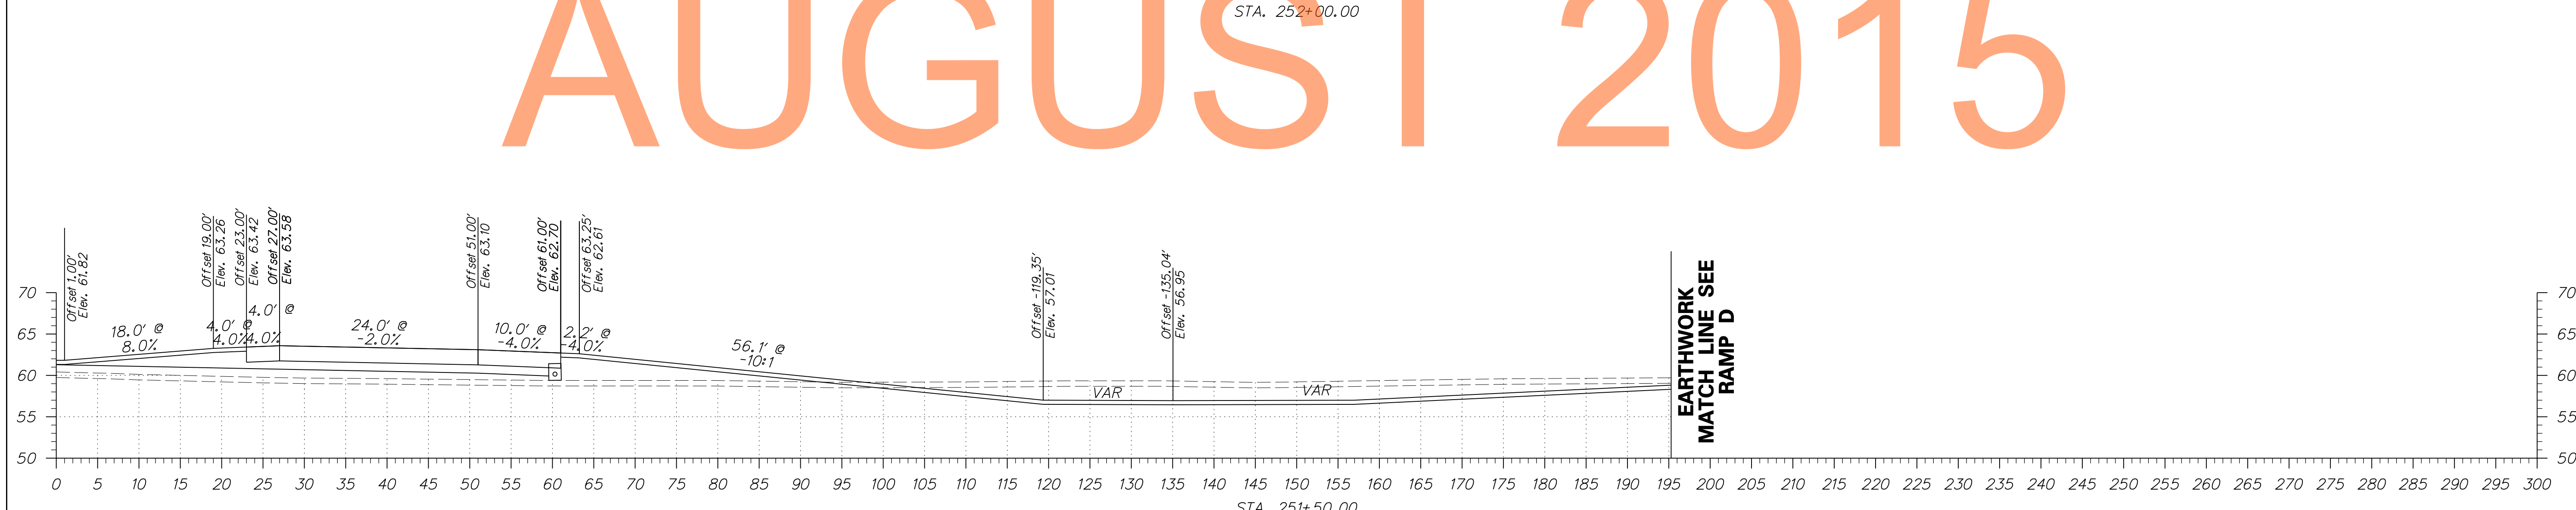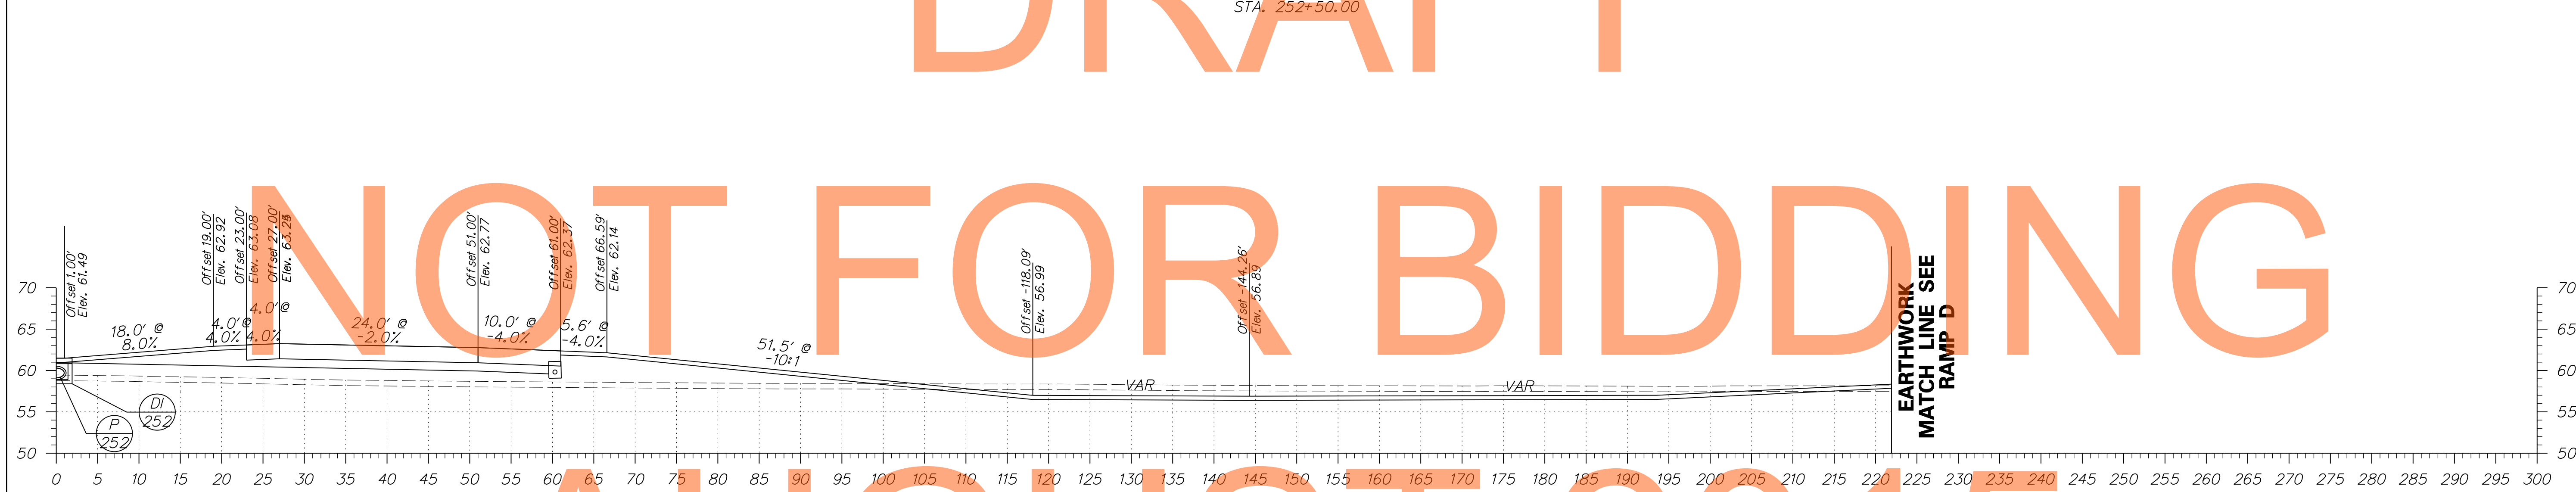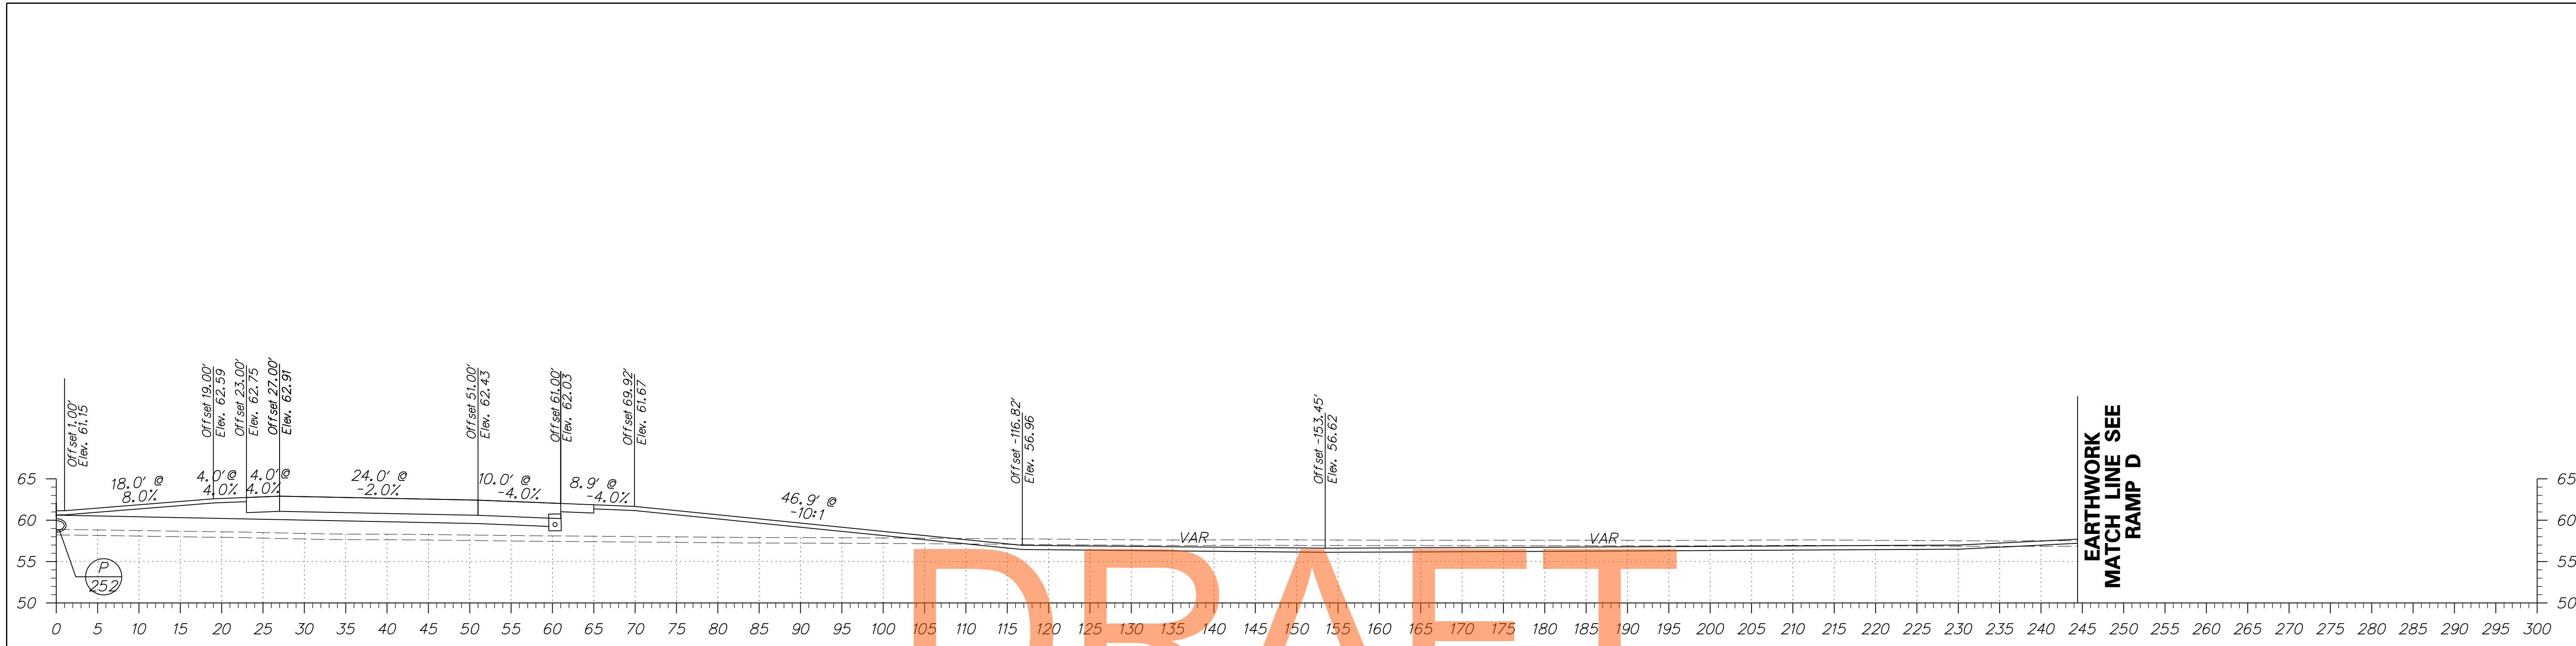

DRAFT



NOT FOR BIDDING

AUGUST 2015

DRAFT

NOT FOR BIDDING




AUGUST 2015

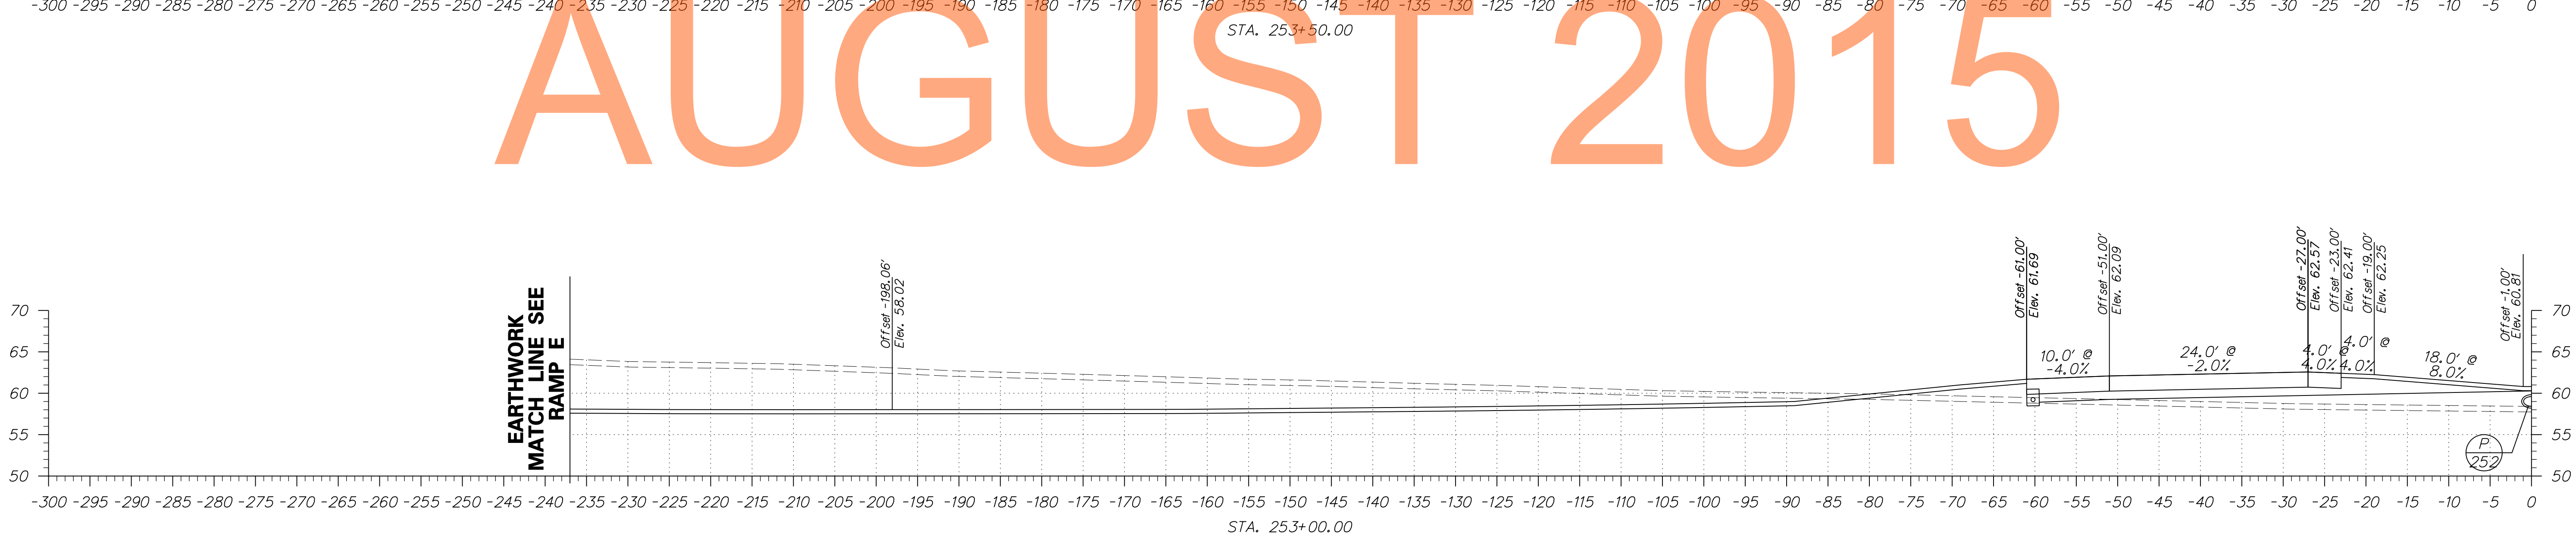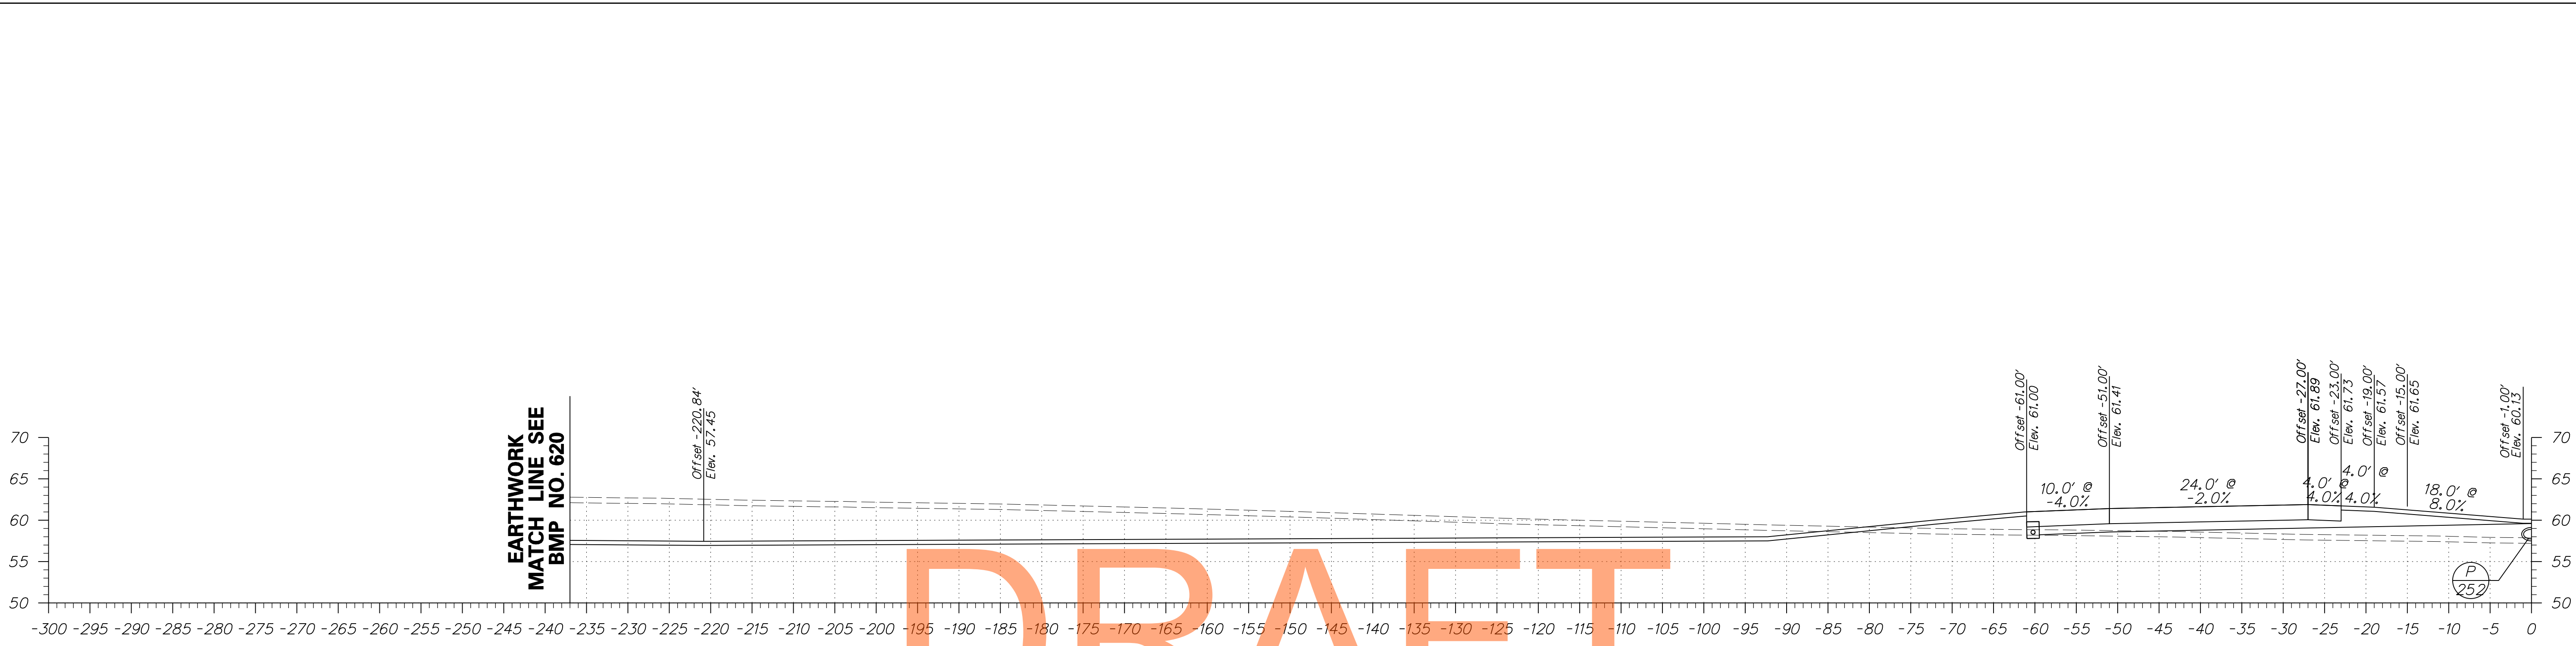

DRAFT

NOT FOR BIDDING




AUGUST 2015

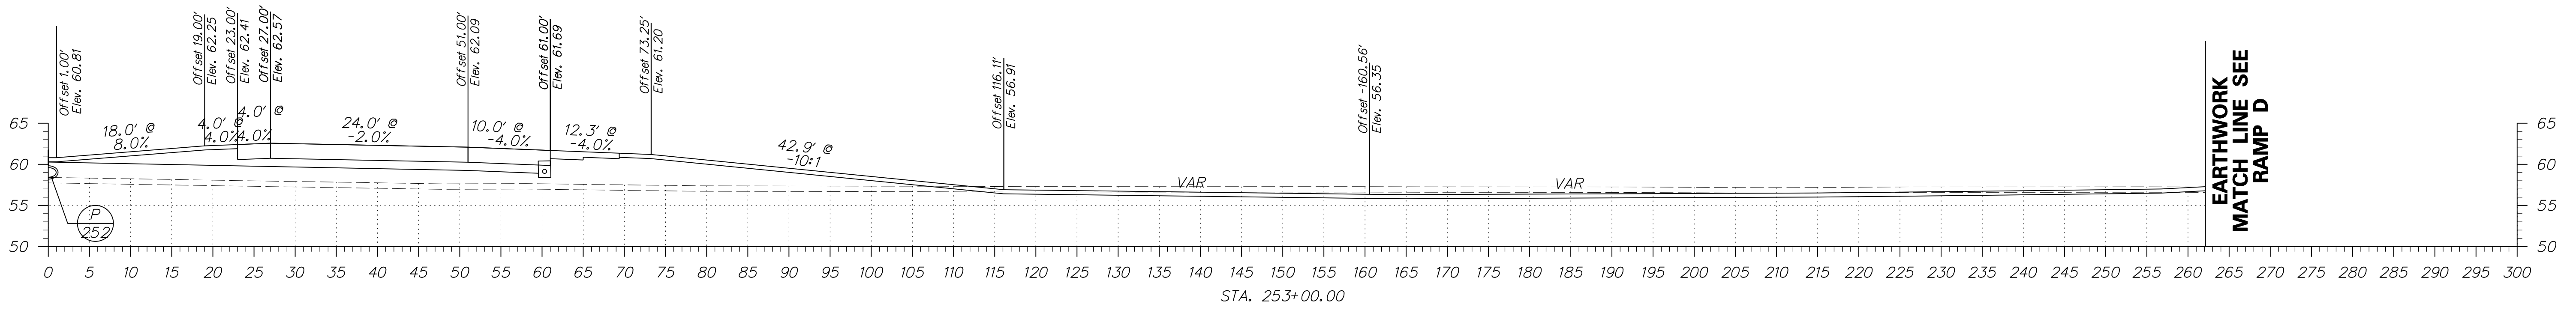
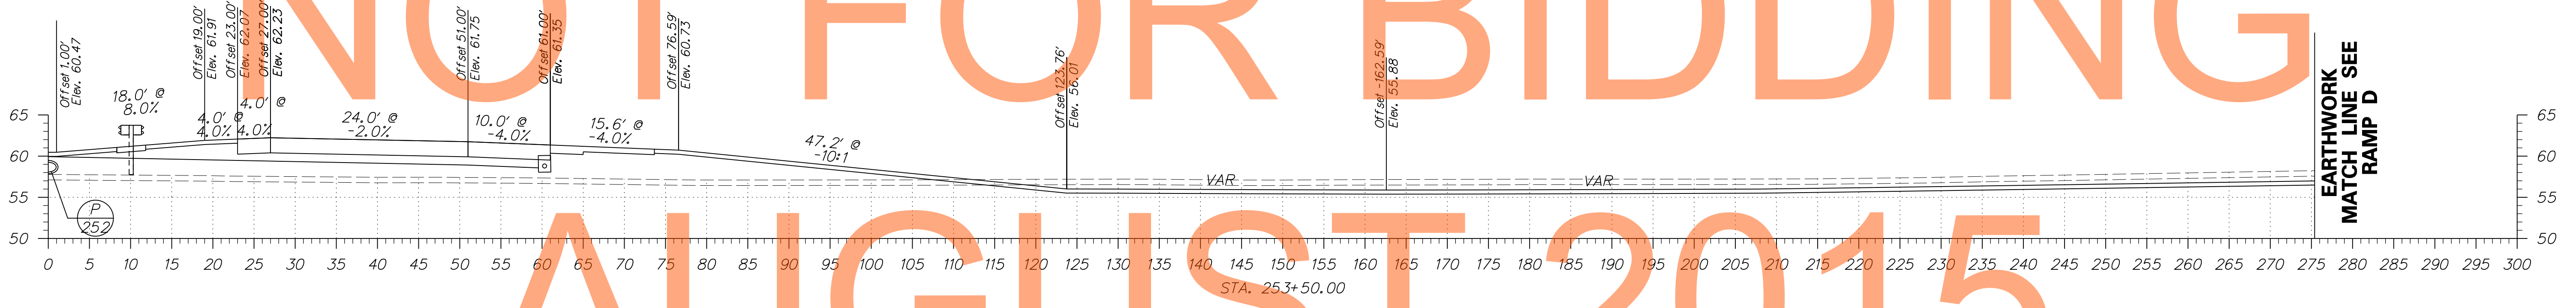
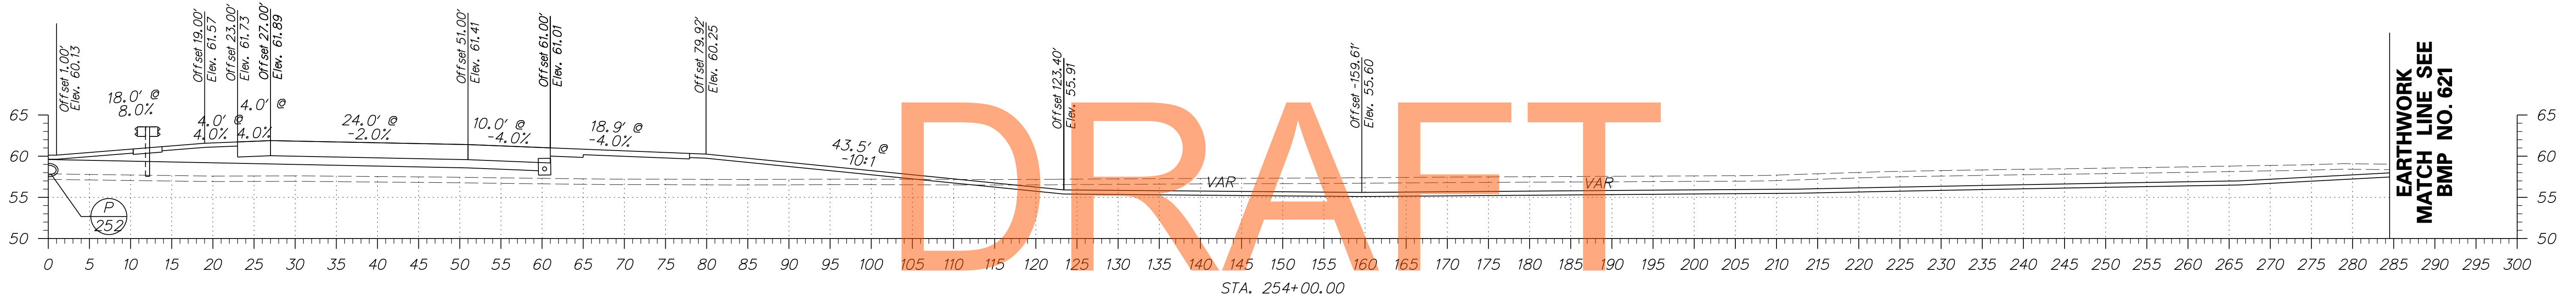


DRAFT

NOT FOR BIDDING

AUGUST 2015

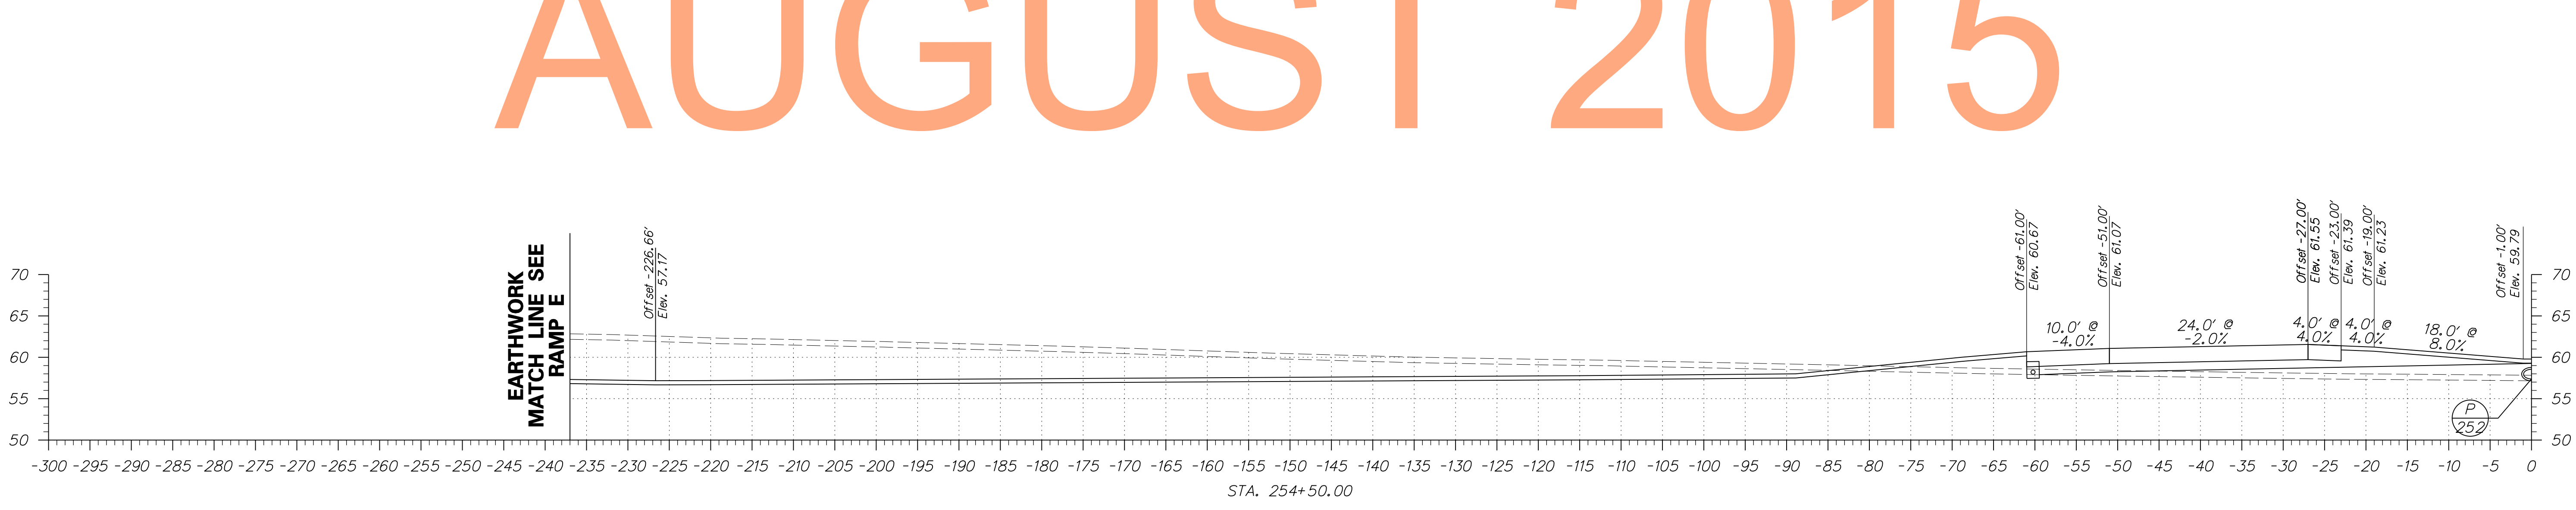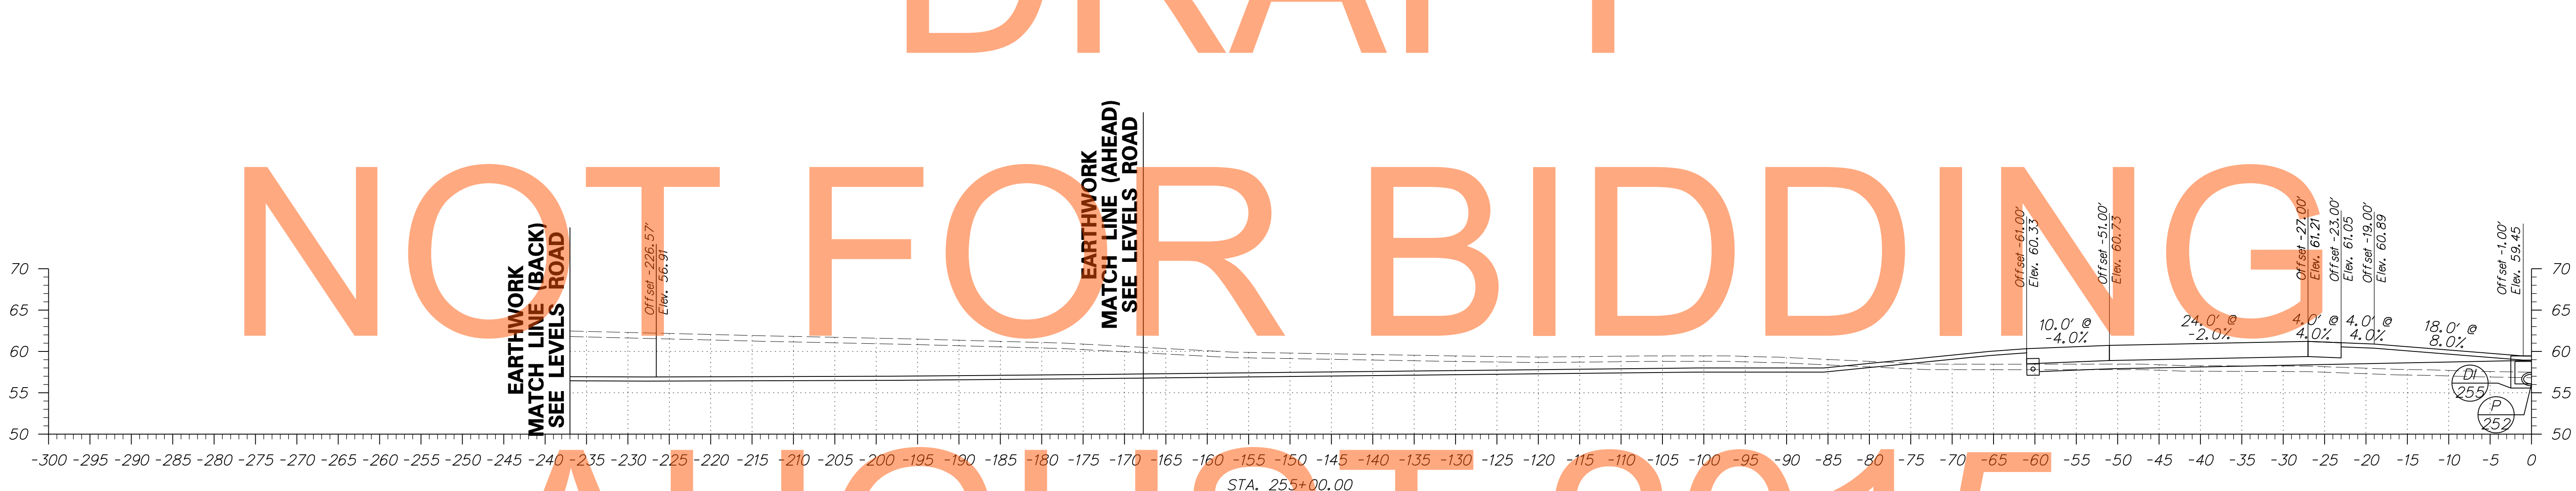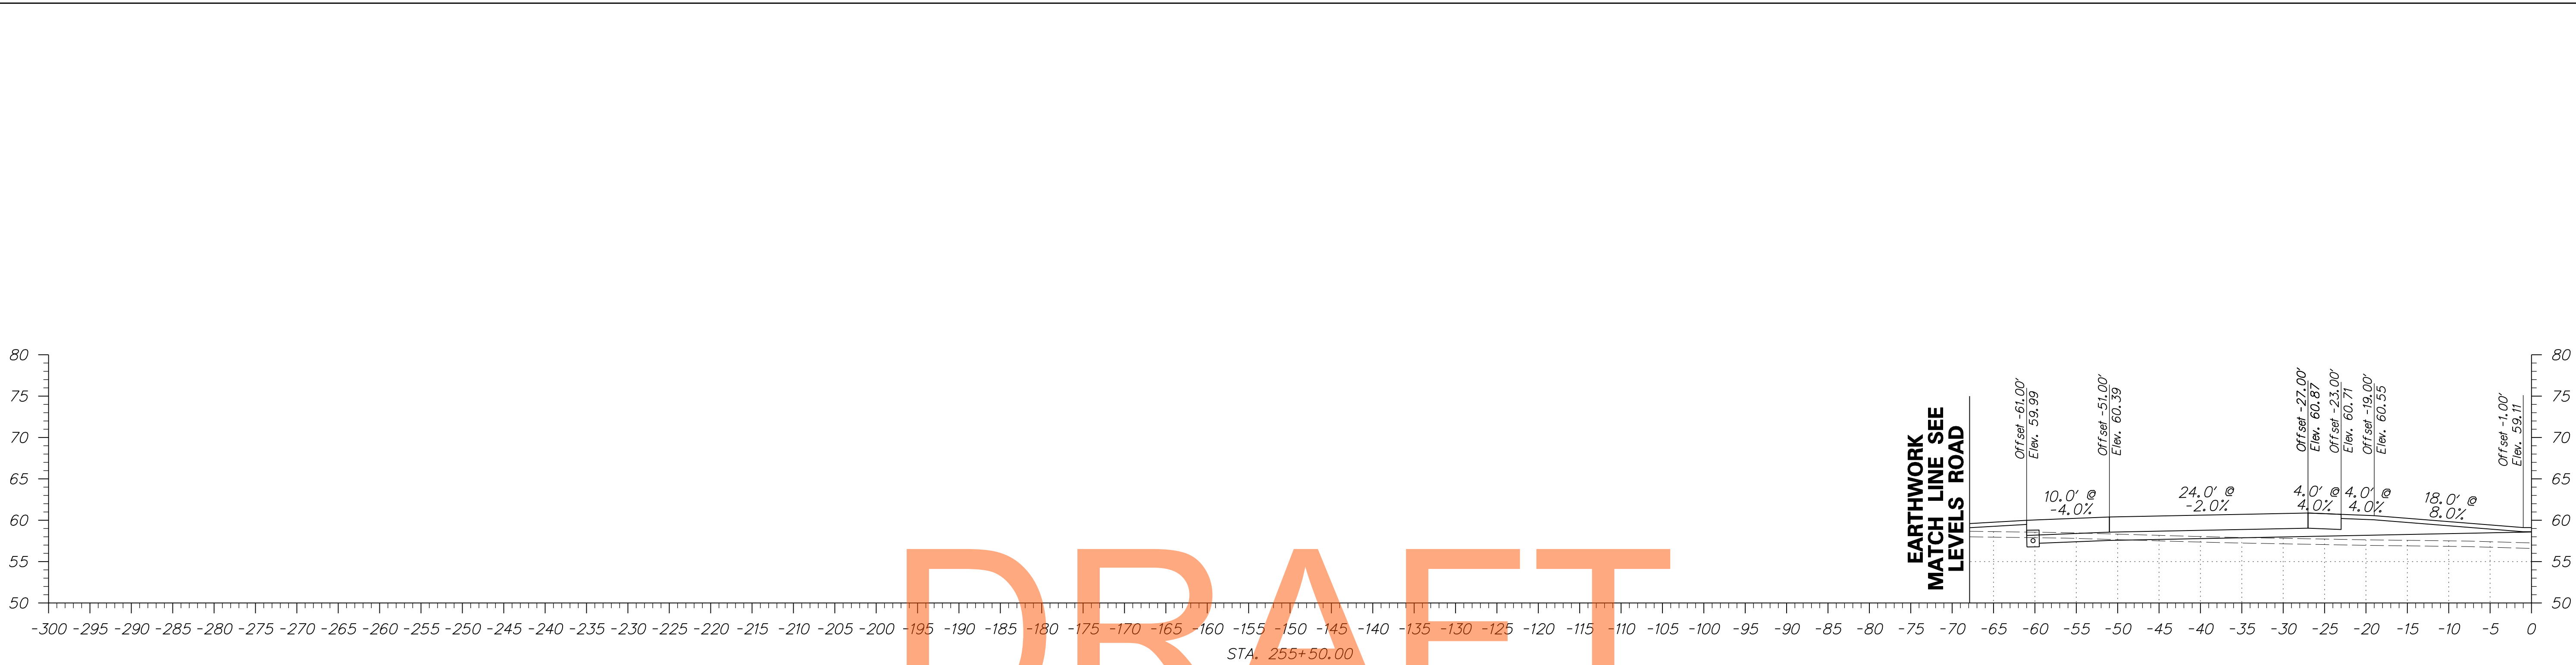

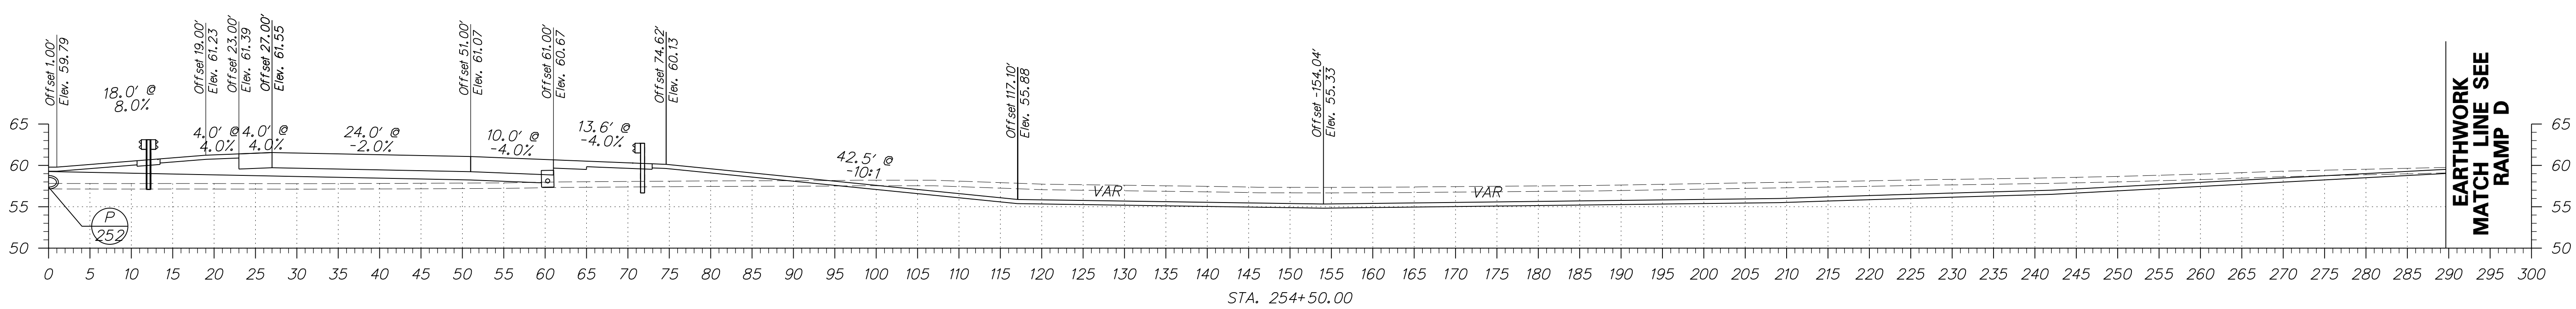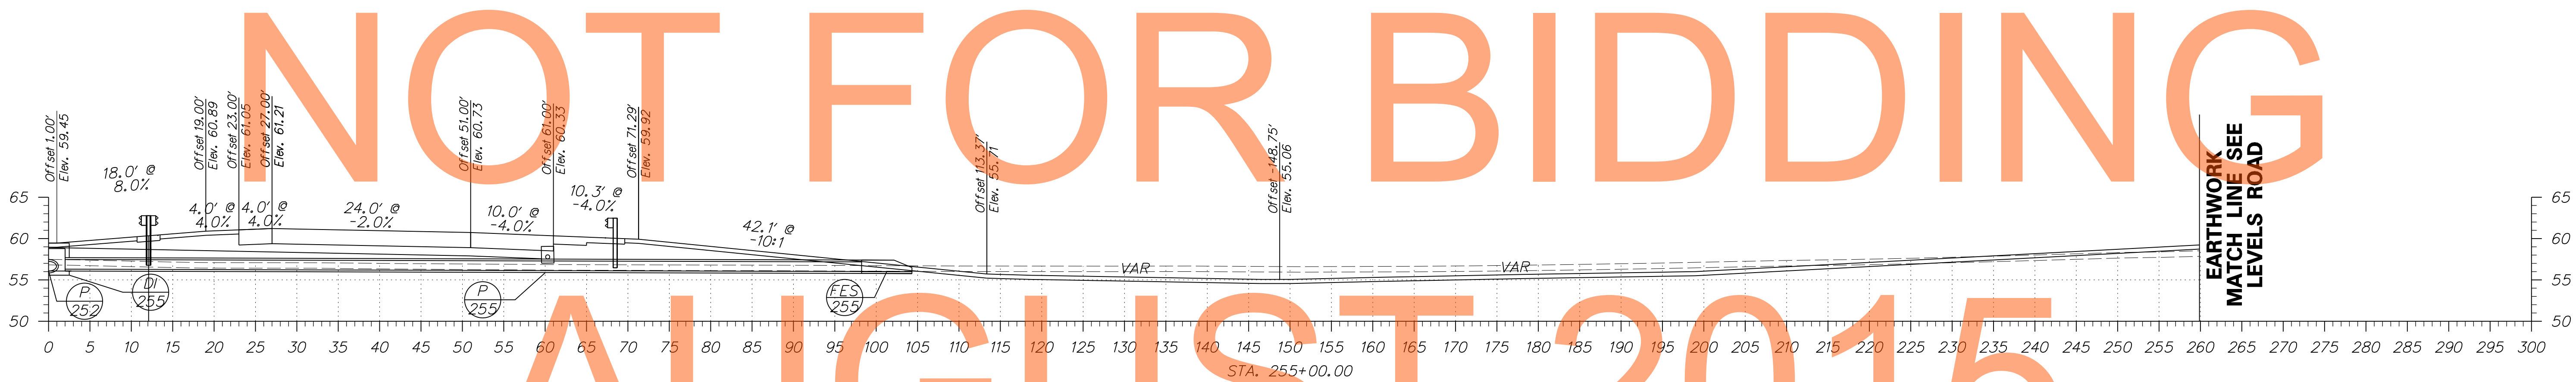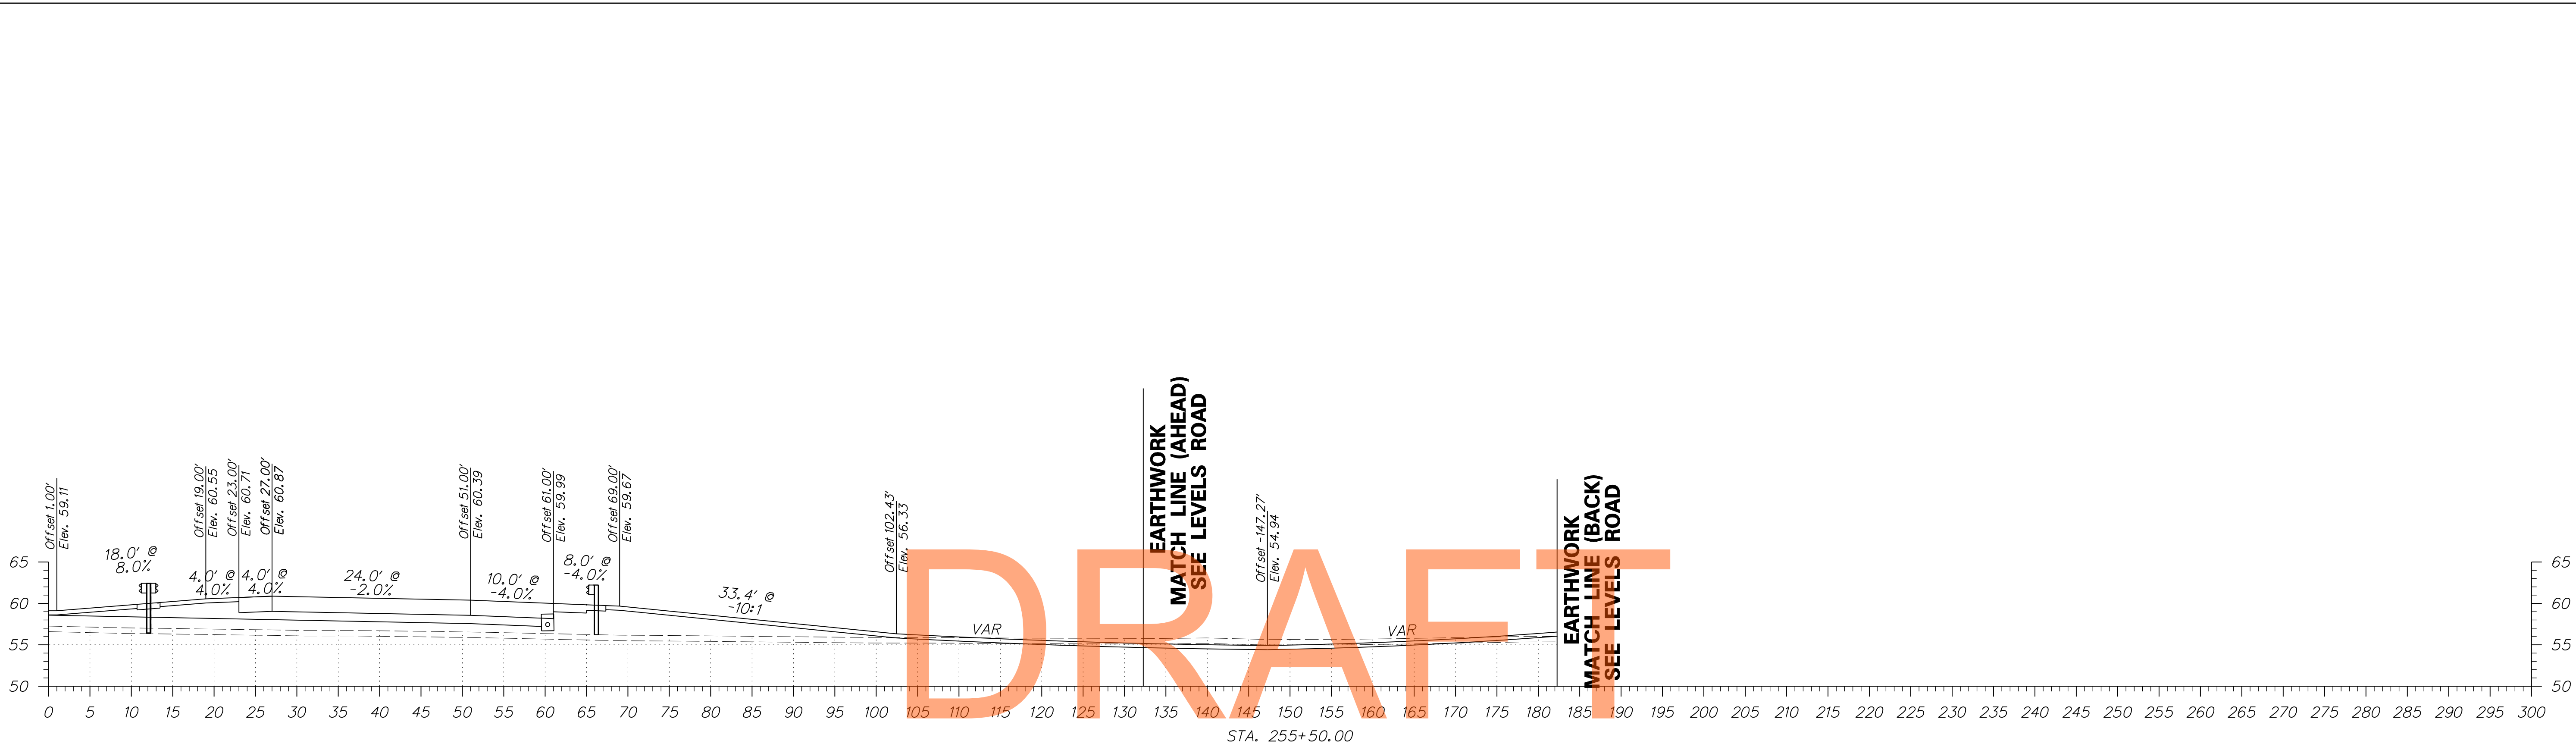

DRAFT



NOT FOR BIDDING

AUGUST 2015


DRAFT

NOT FOR BIDDING

AUGUST 2015

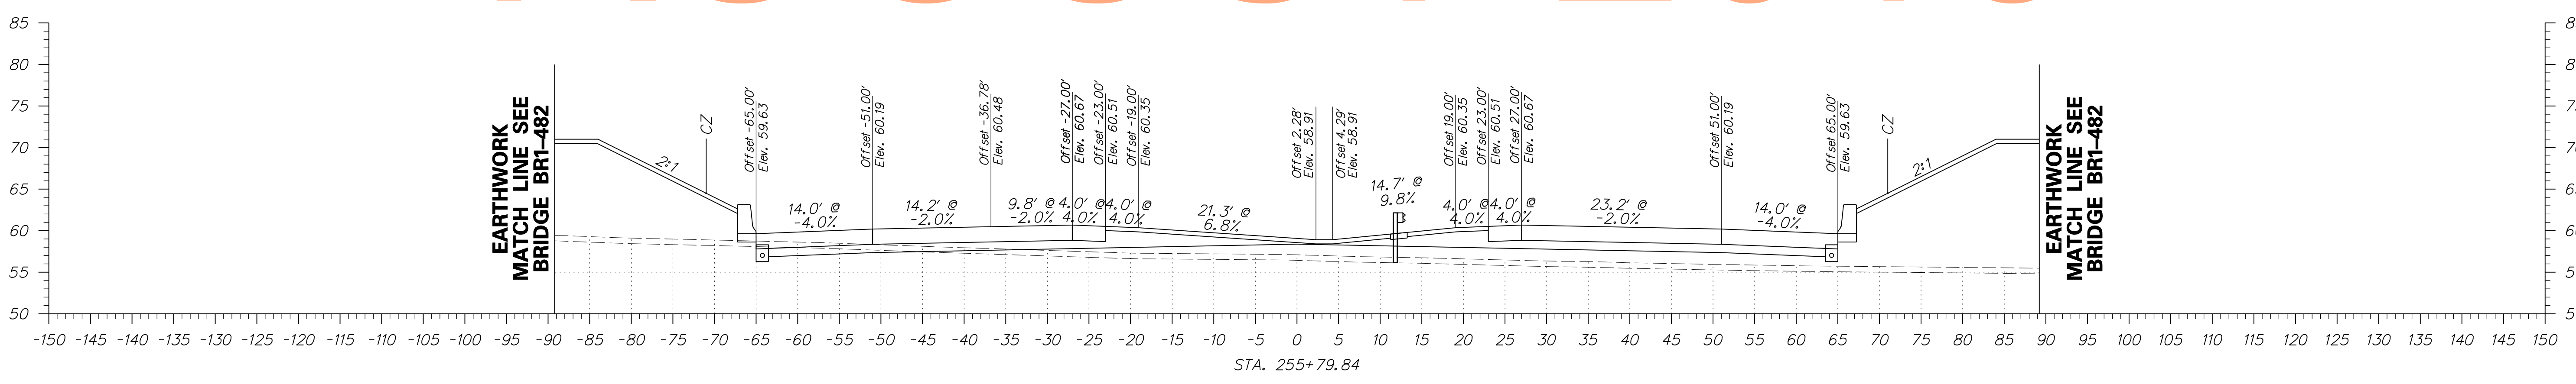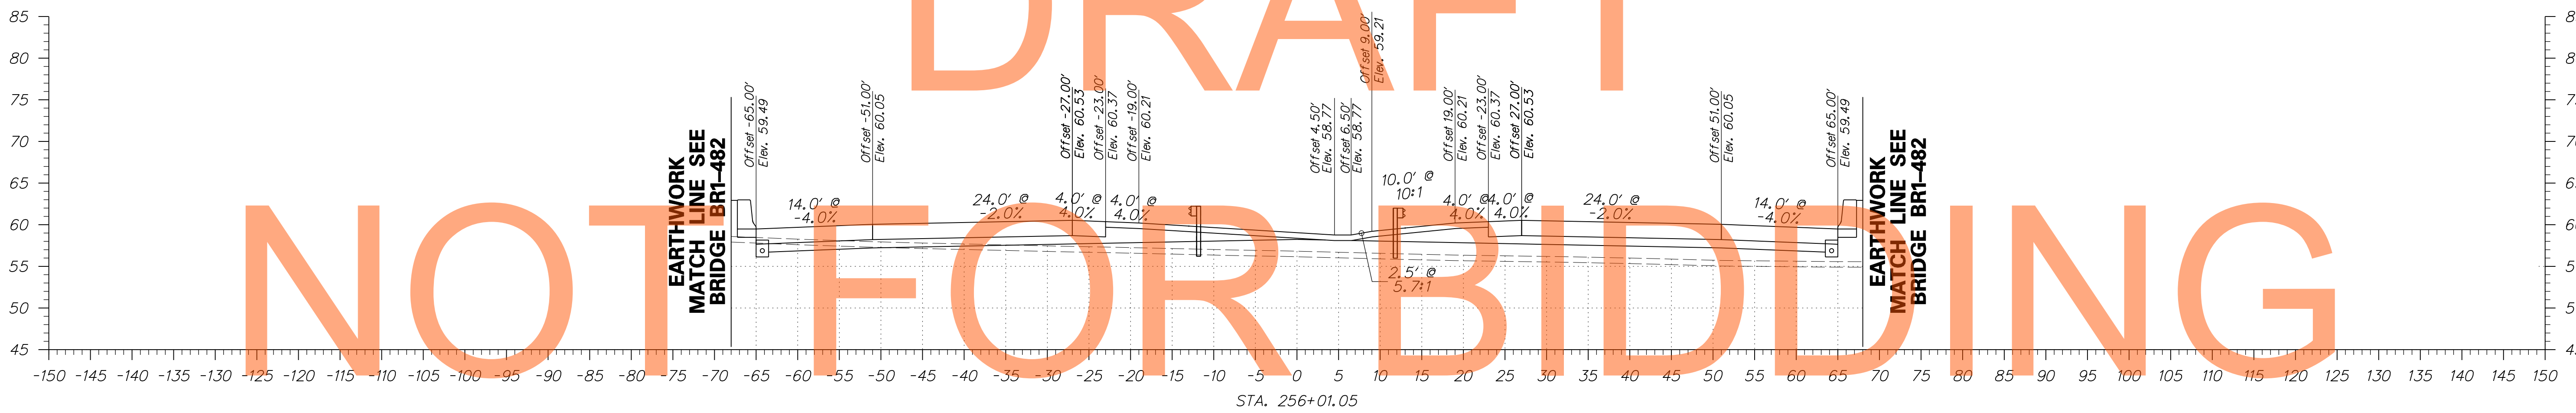




ADDENDUMS / REVISIONS	

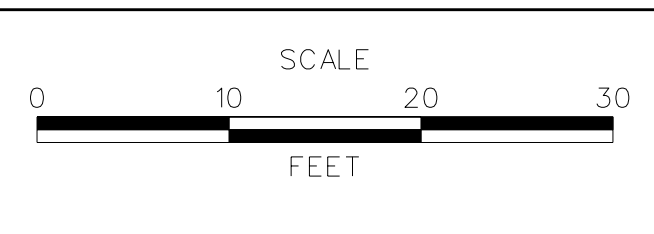


**US 301
MARYLAND STATE LINE
TO LEVELS ROAD**

CONTRACT T200811301	BRIDGE NO.
COUNTY NEW CASTLE	DESIGNED BY: PB
	CHECKED BY: RK

CROSS SECTIONS US 301 MAINLINE	SHEET NO. 139
	TOTAL SHTS. 539

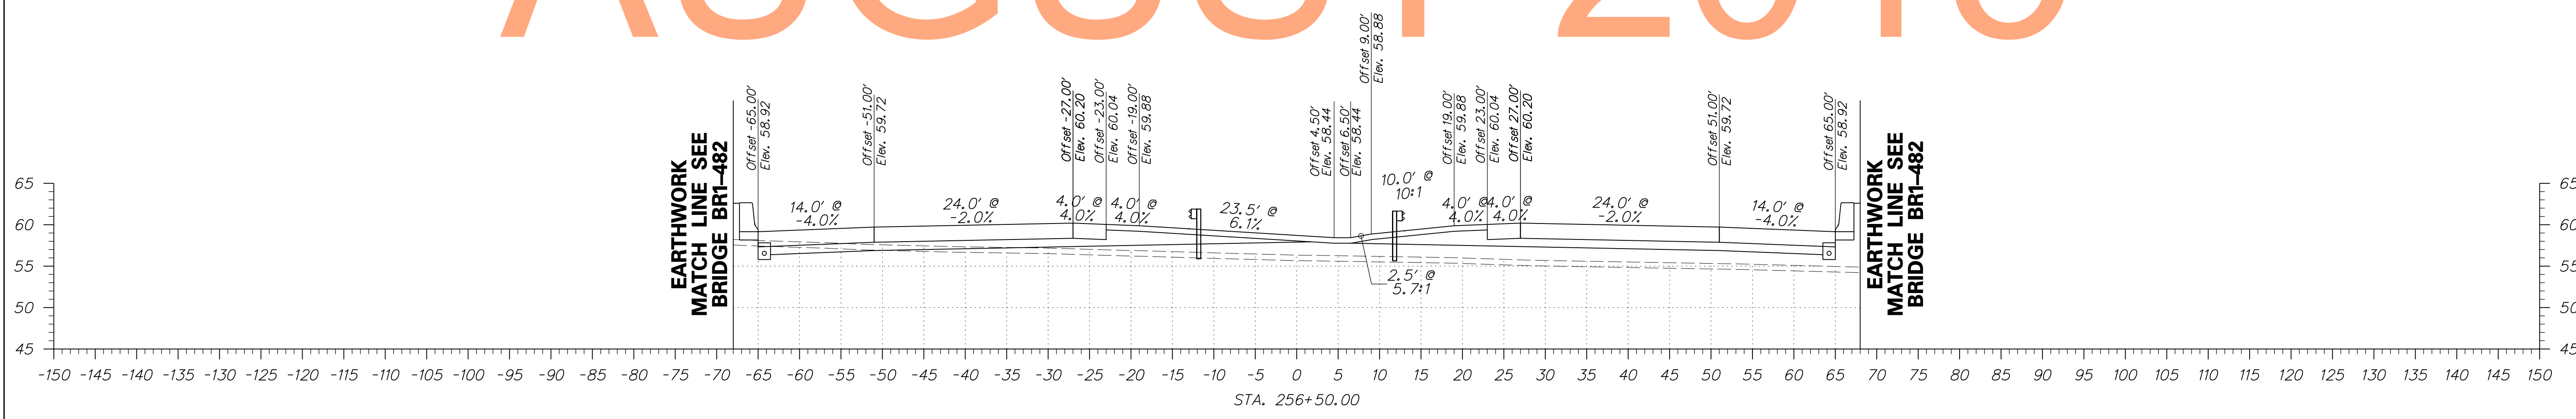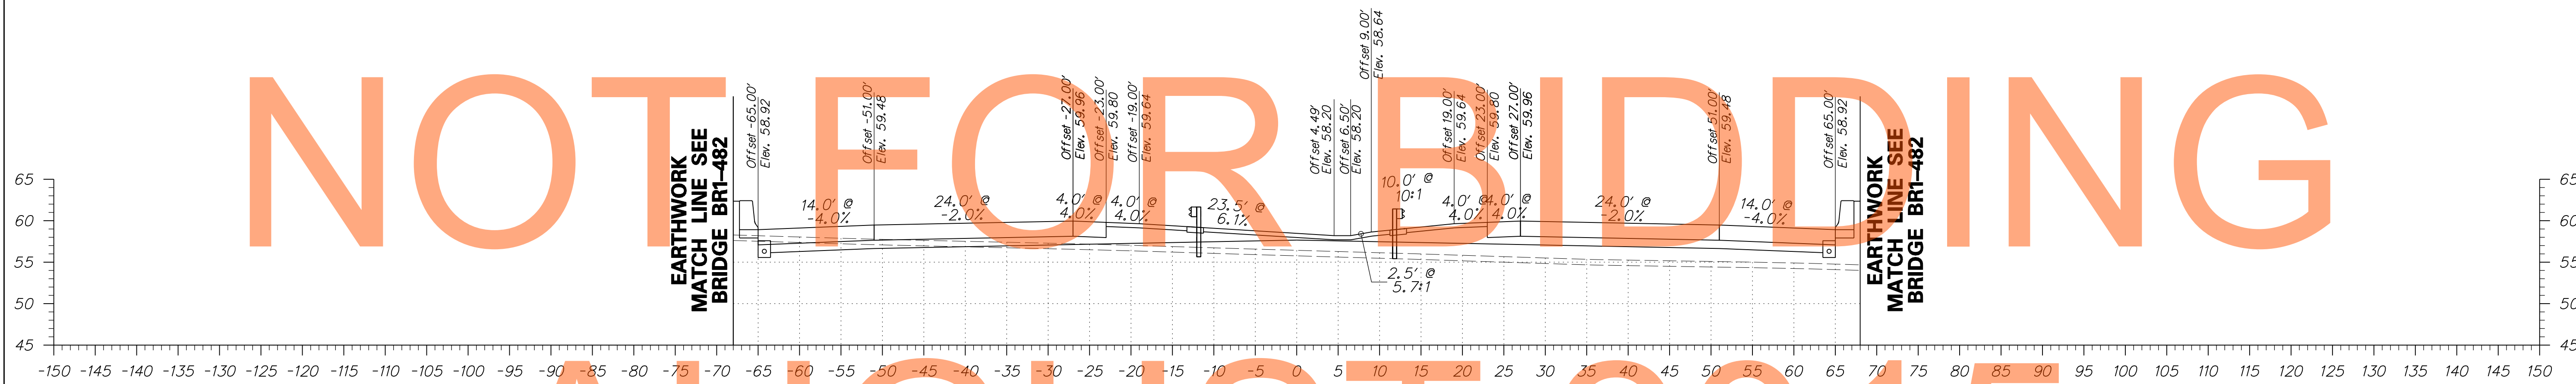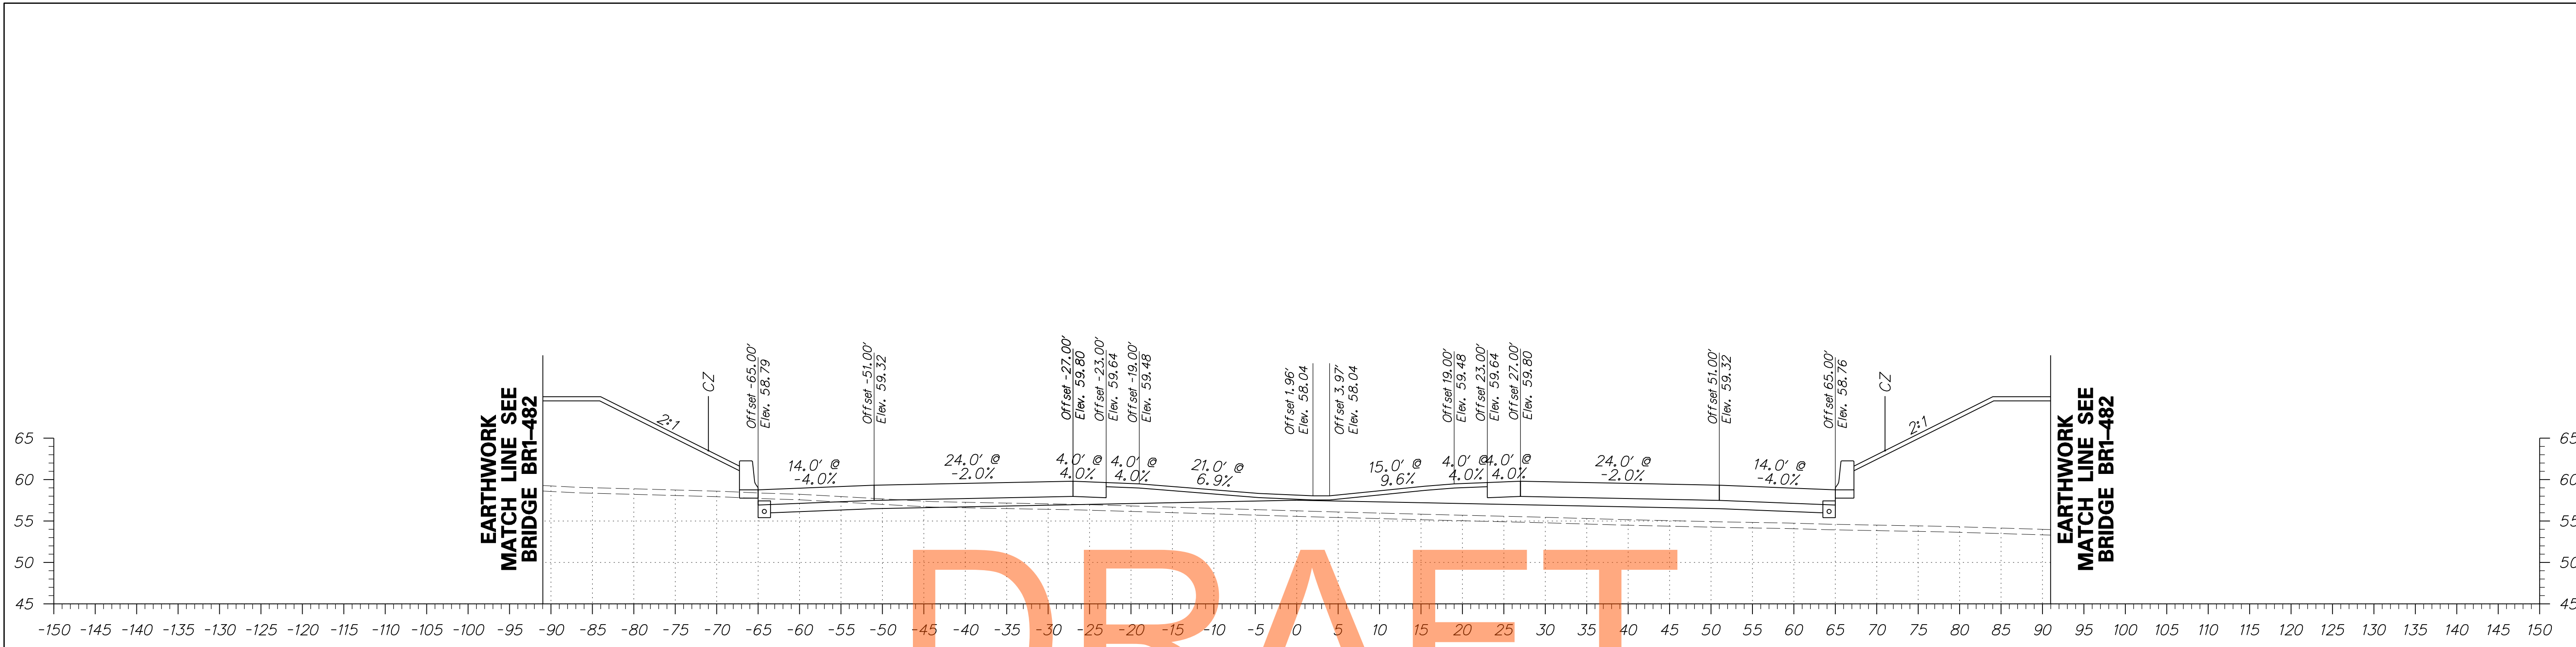

ADDENDUMS / REVISIONS	

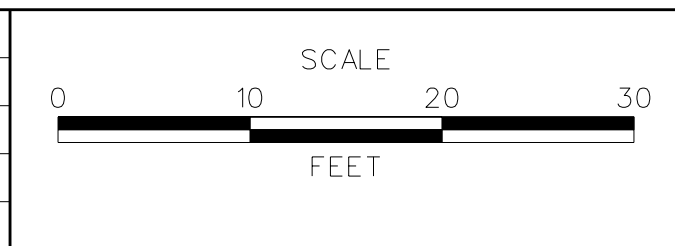


US 301
MARYLAND STATE LINE
TO LEVELS ROAD


CONTRACT T200811301	BRIDGE NO.
COUNTY NEW CASTLE	DESIGNED BY: PB CHECKED BY: RK

CROSS SECTIONS
US 301 MAINLINE


SHEET NO. 140
TOTAL SHTS. 539

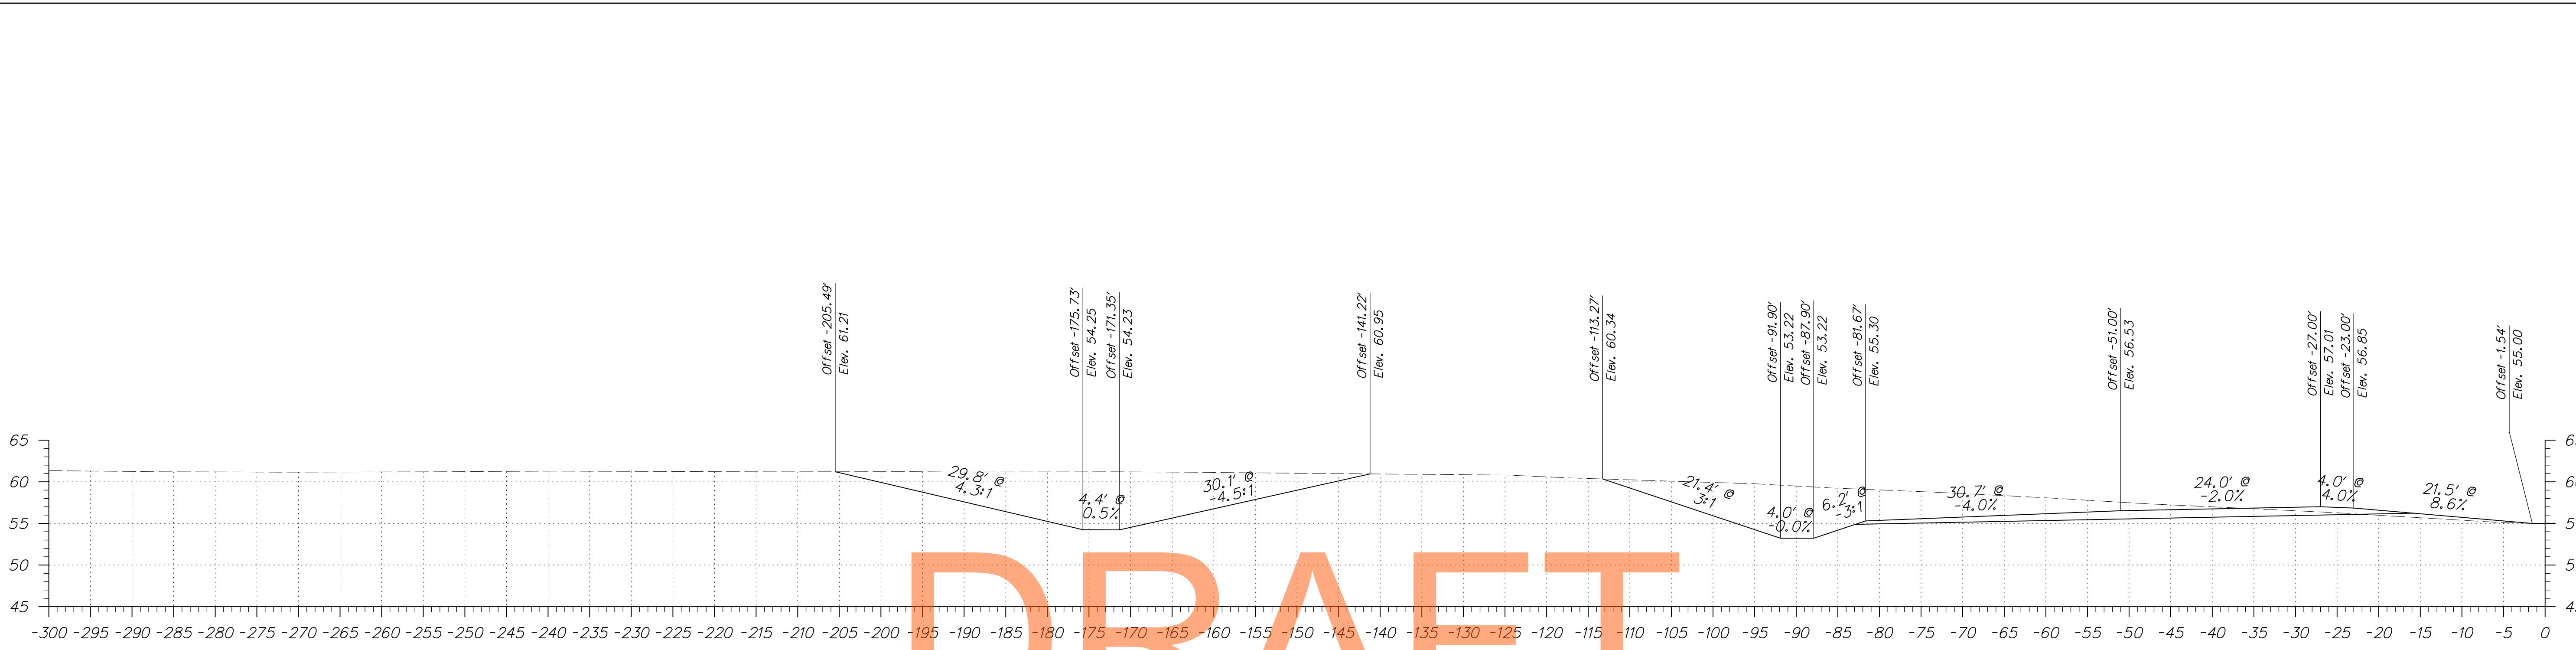


DRAFT

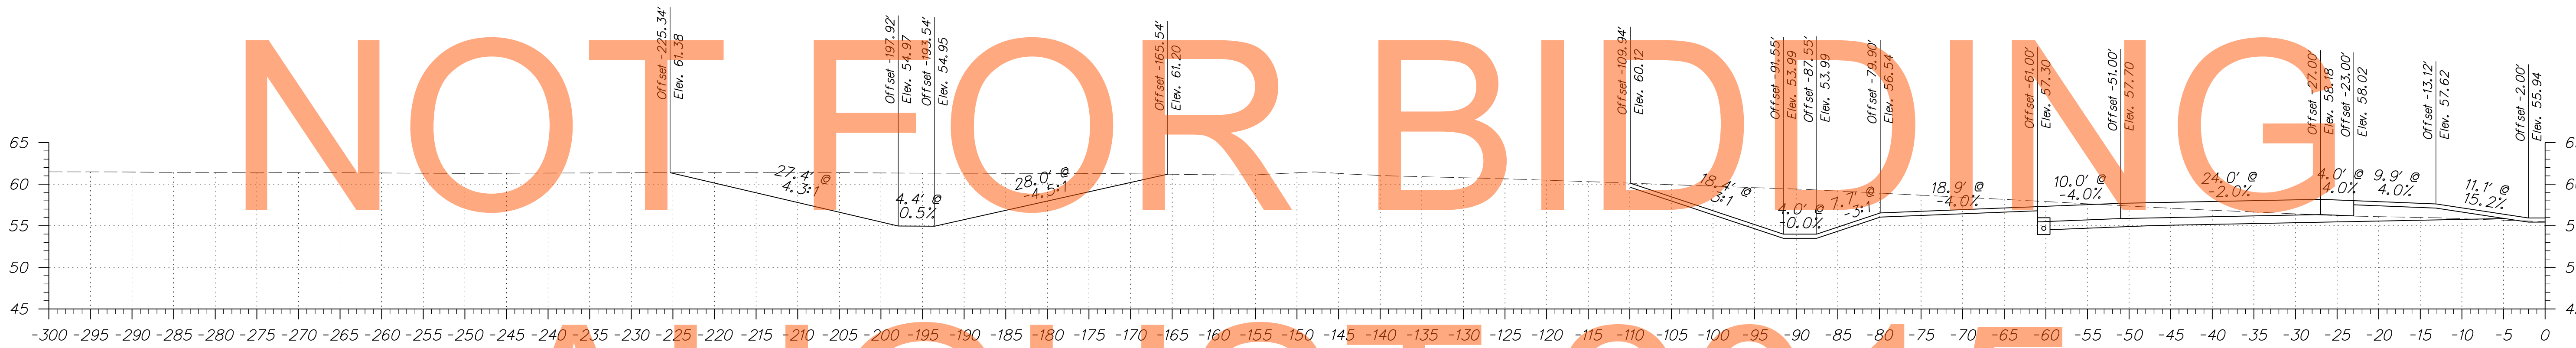

NOT FOR BIDDING

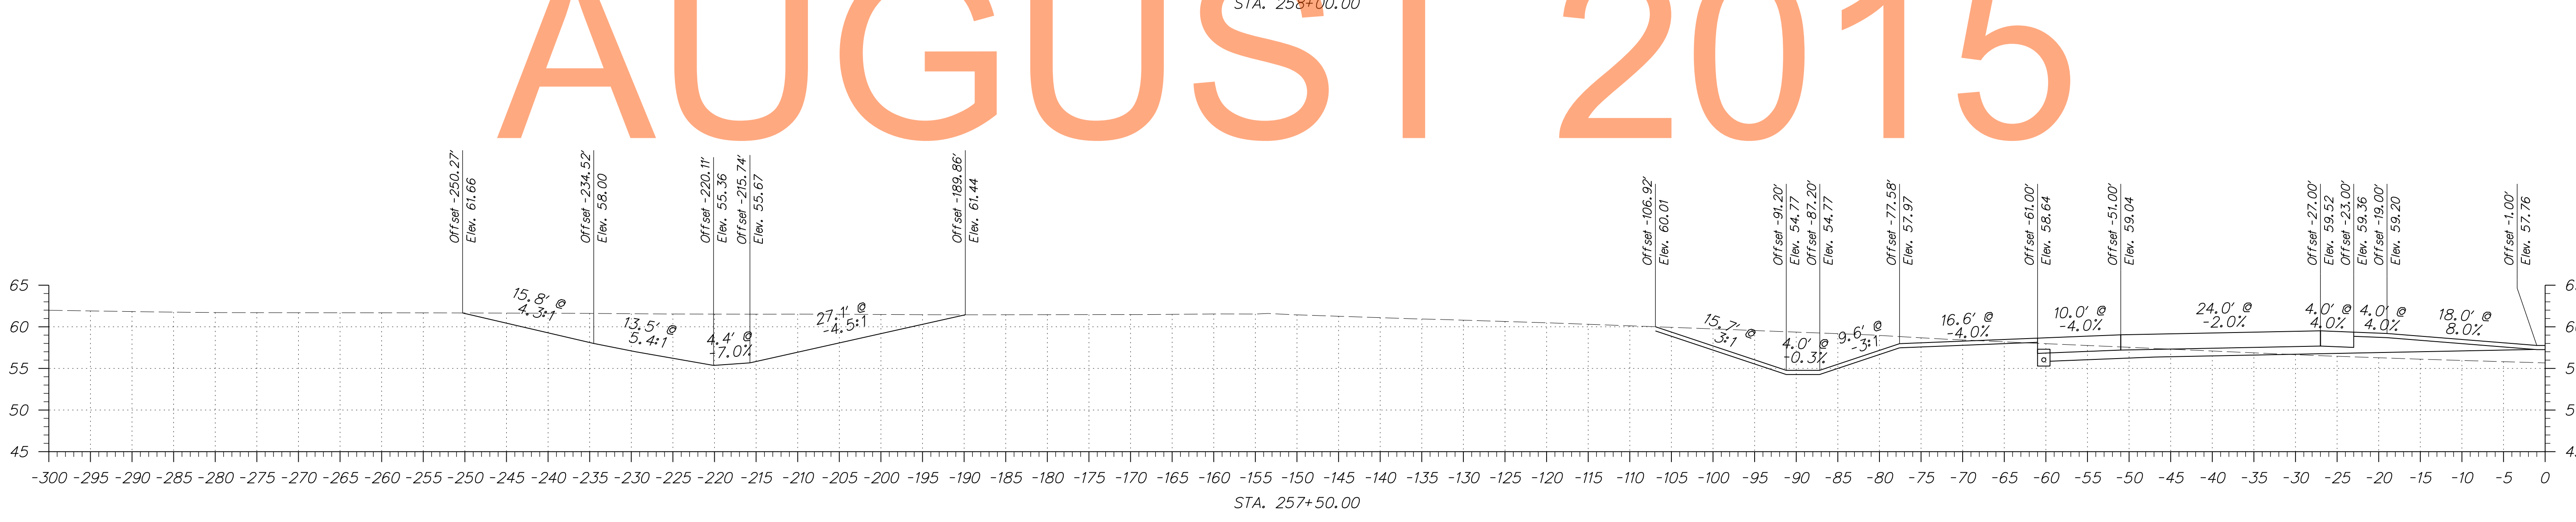

ADDENDUMS / REVISIONS	

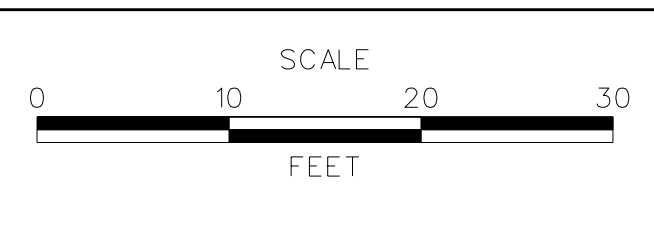

US 301
MARYLAND STATE LINE
TO LEVELS ROAD

CONTRACT T200811301	BRIDGE NO.
COUNTY NEW CASTLE	DESIGNED BY: PB
	CHECKED BY: RK





CROSS SECTIONS
US 301 MAINLINE

SHEET NO. 141
TOTAL SHTS. 539


DRAFT

NOT FOR BIDDING

AUGUST 2015

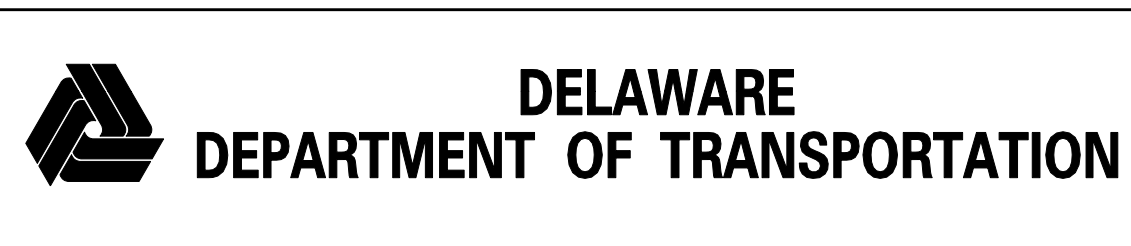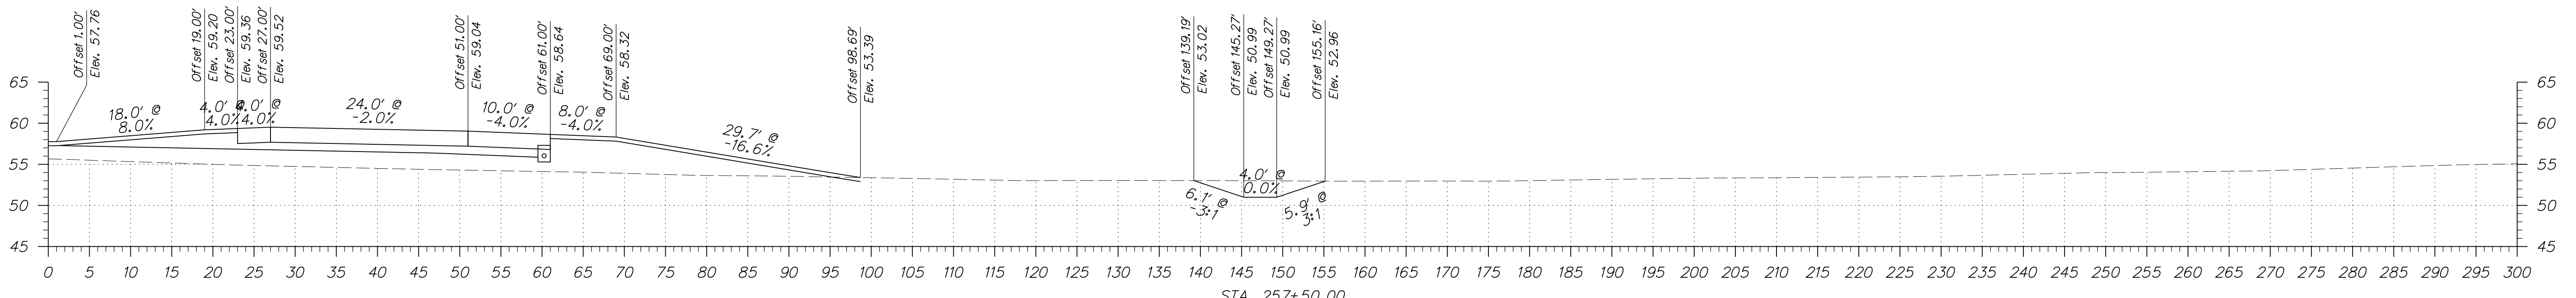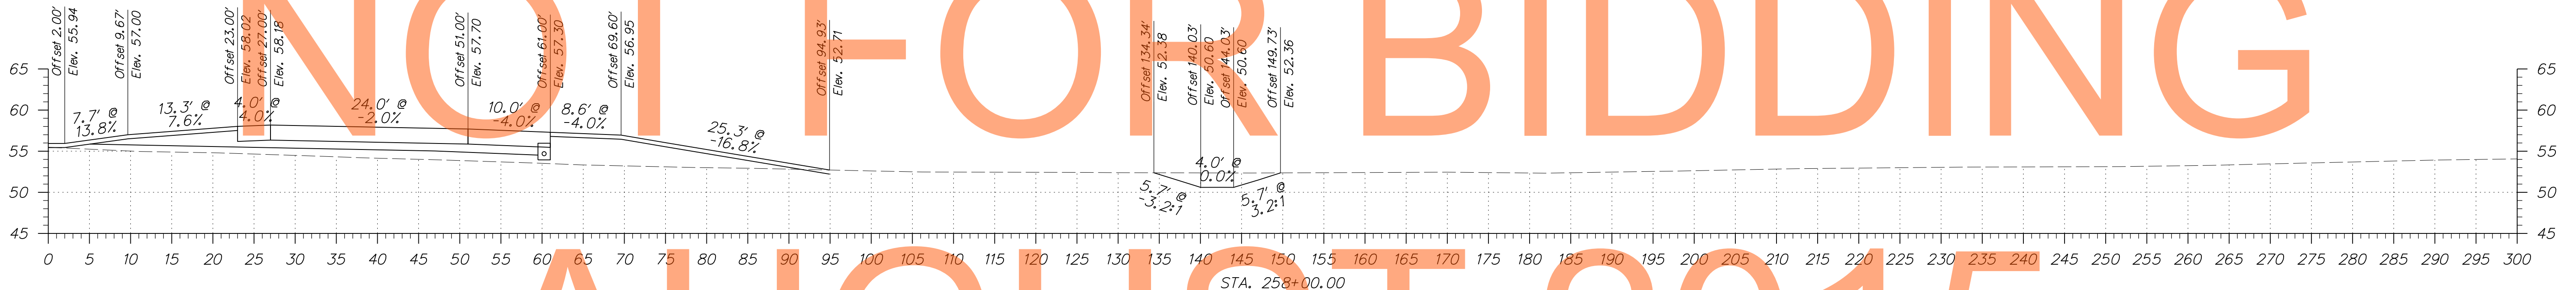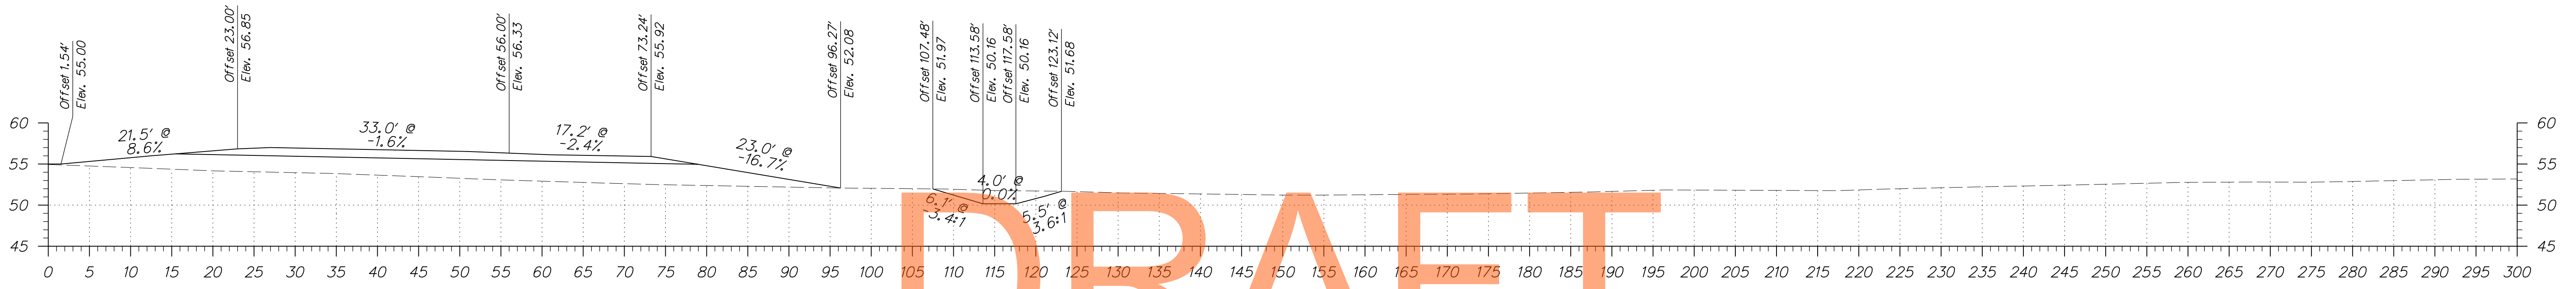

ADDENDUMS / REVISIONS

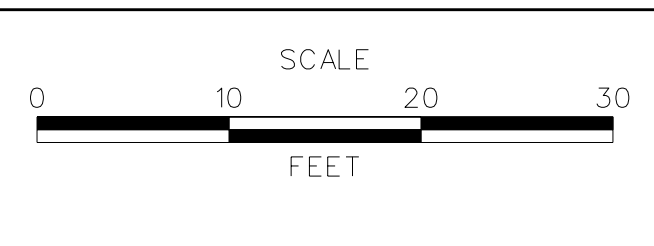

**US 301
MARYLAND STATE LINE
TO LEVELS ROAD**




CONTRACT T200811301	BRIDGE NO.
COUNTY NEW CASTLE	DESIGNED BY: JEG CHECKED BY: MFM

CROSS SECTIONS US 301 MAINLINE	SHEET NO. 142
	TOTAL SHTS. 539


DRAFT

NOT FOR BIDDING

AUGUST 2015

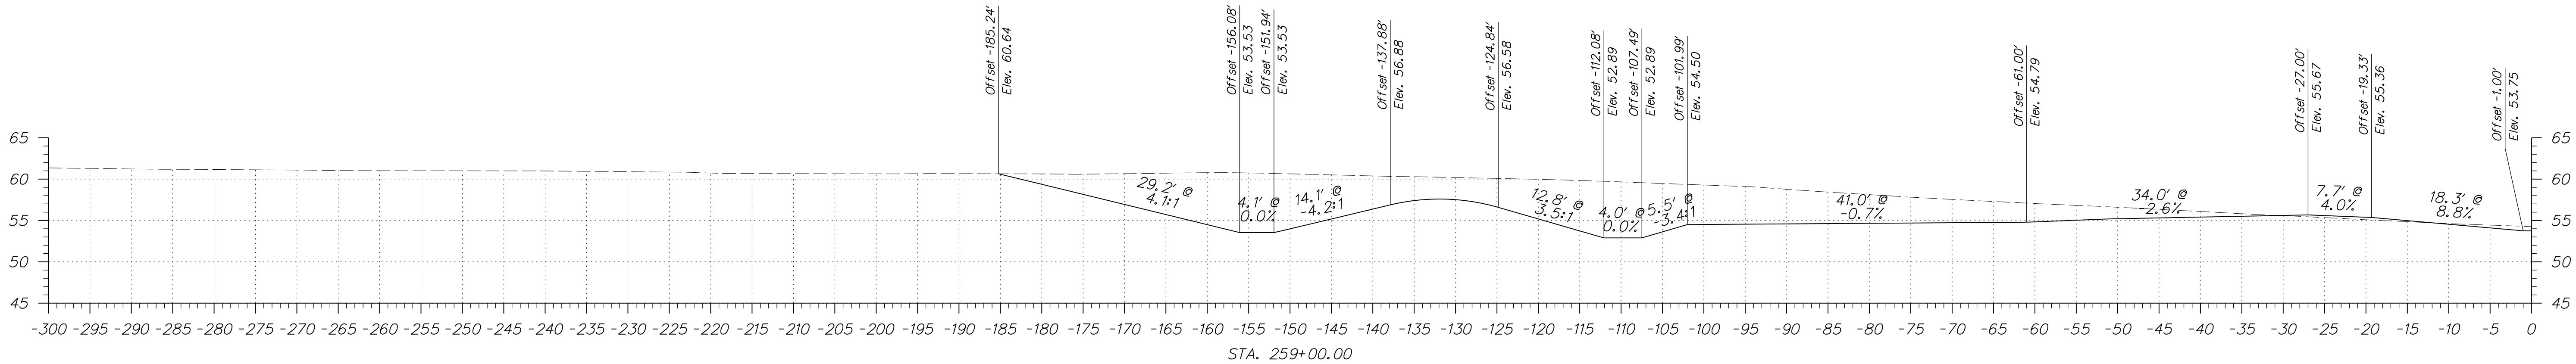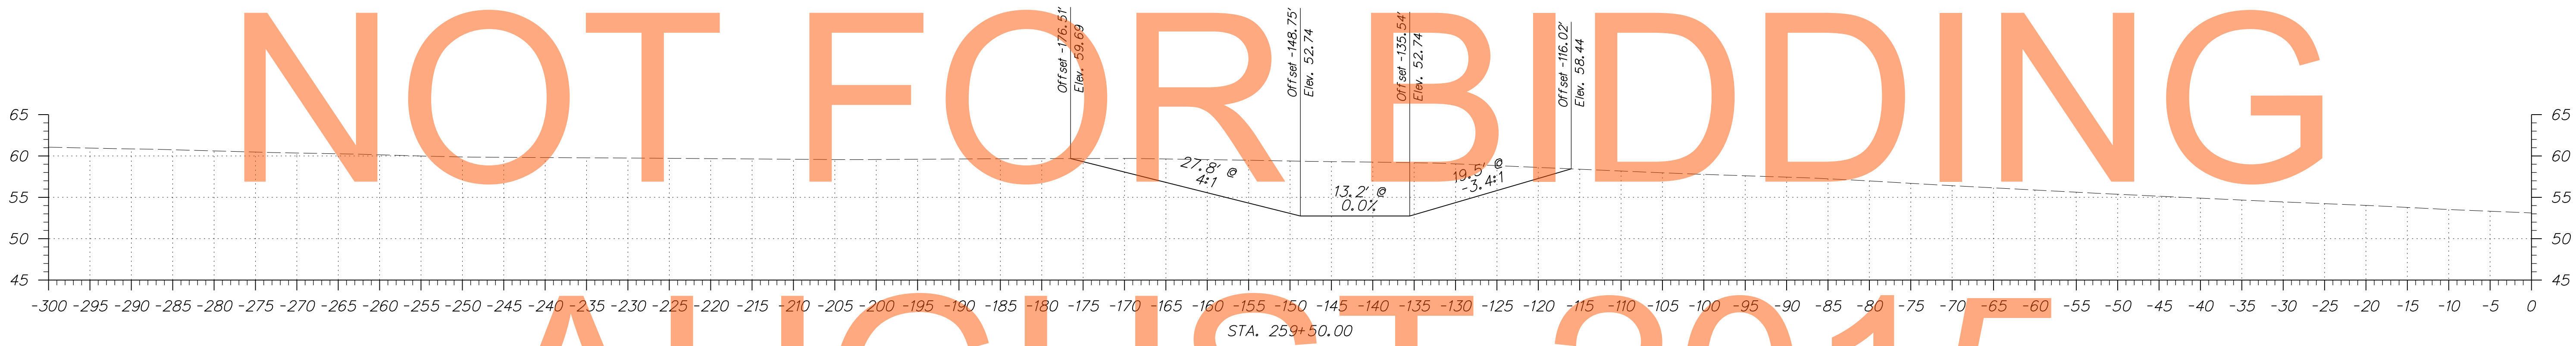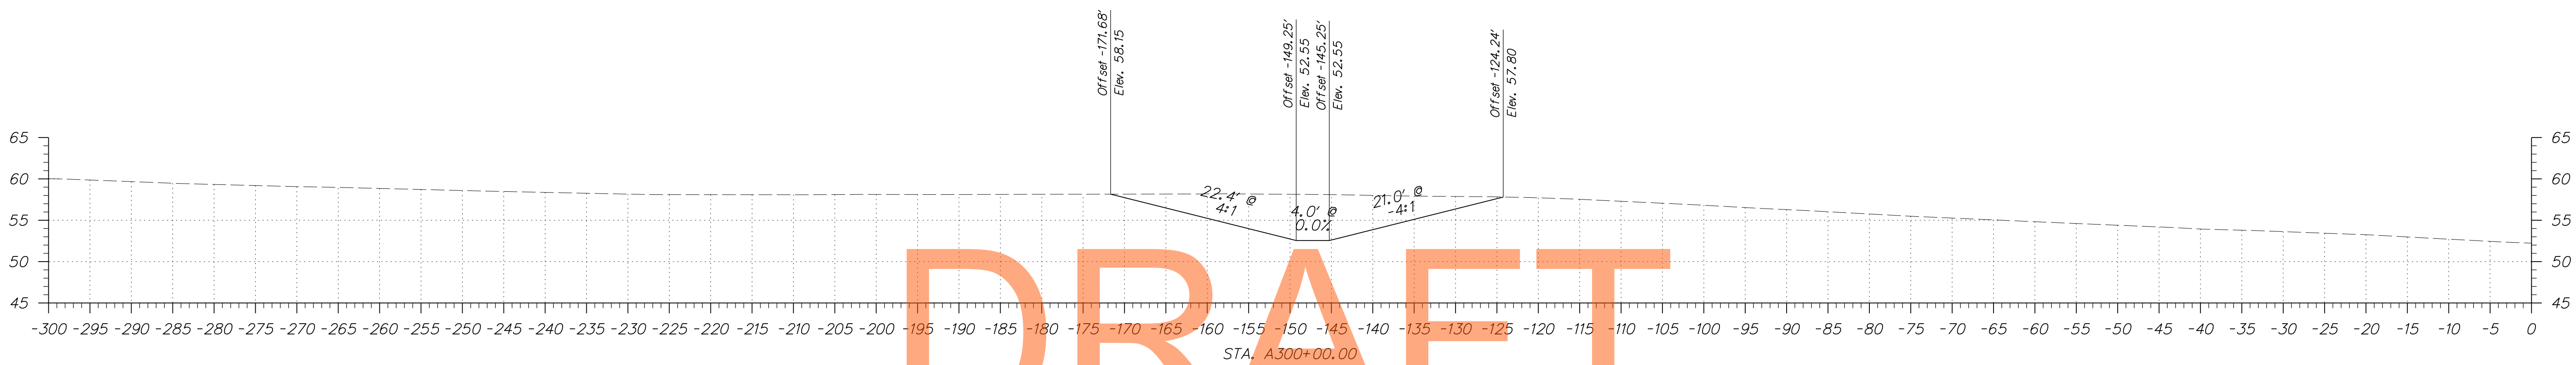




ADDENDUMS / REVISIONS

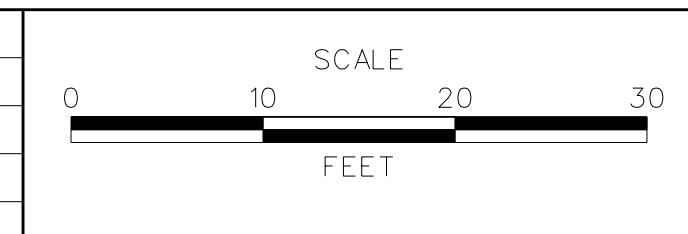

**US 301
MARYLAND STATE LINE
TO LEVELS ROAD**

CONTRACT T200811301	BRIDGE NO.
COUNTY NEW CASTLE	DESIGNED BY: JEG
	CHECKED BY: MFM

CROSS SECTIONS US 301 MAINLINE
SHEET NO. 14.3
TOTAL SHTS. 539

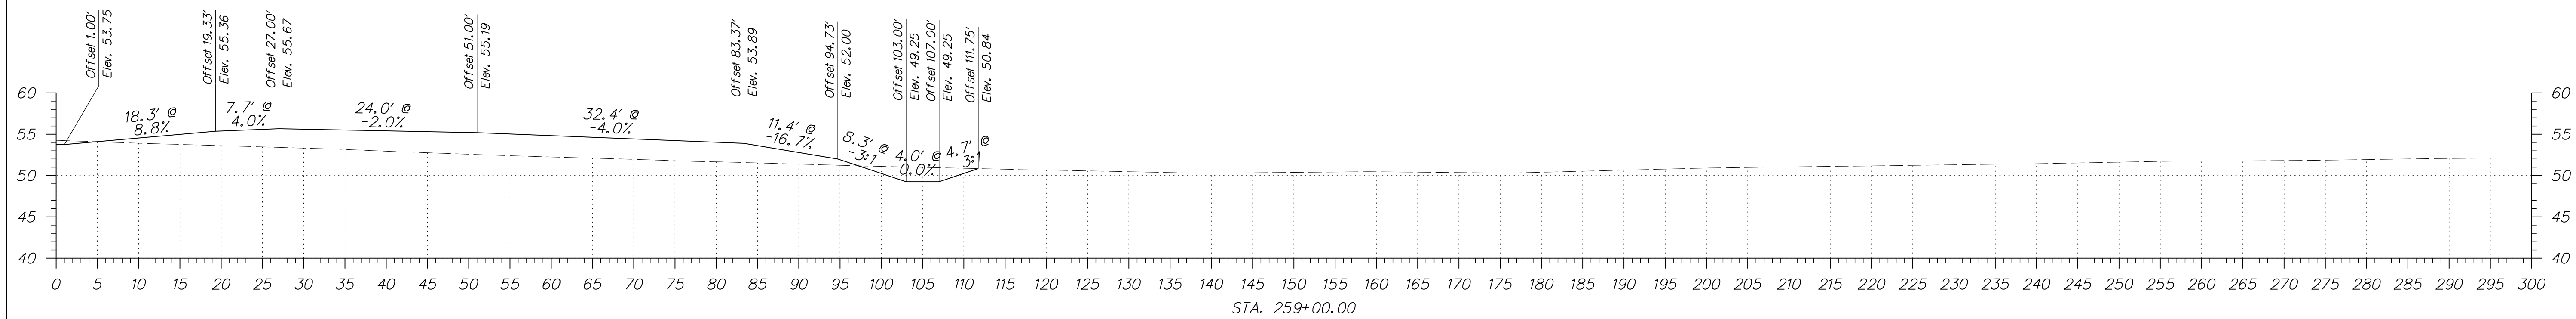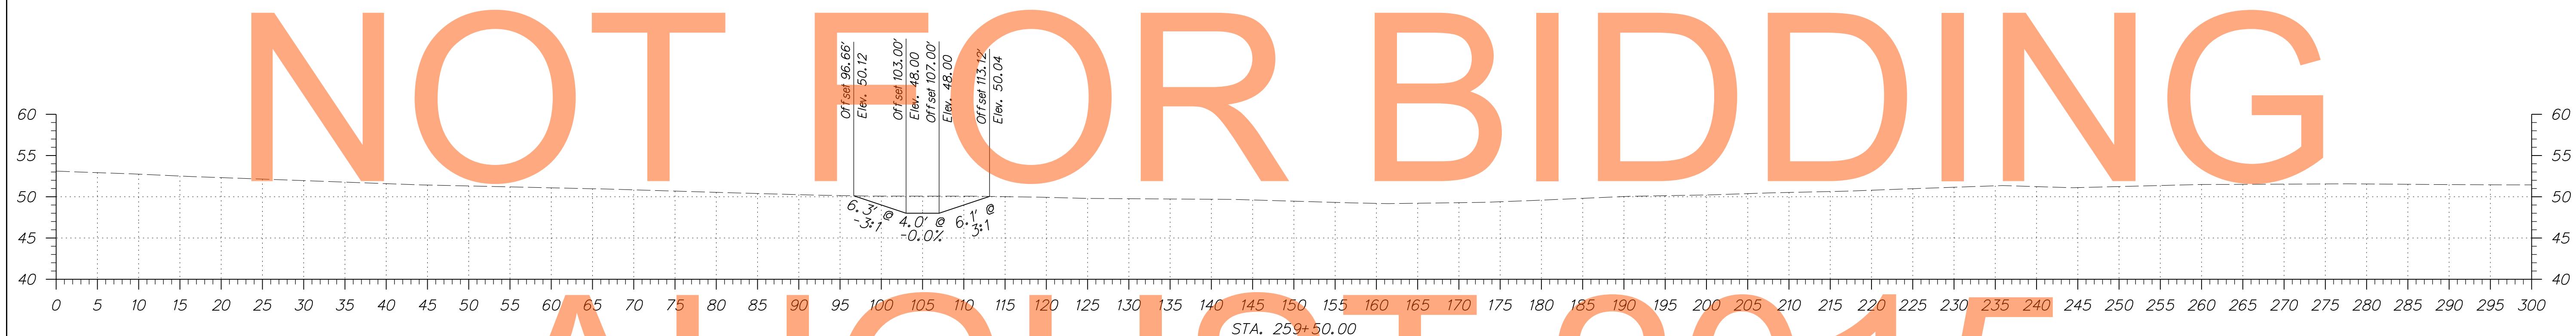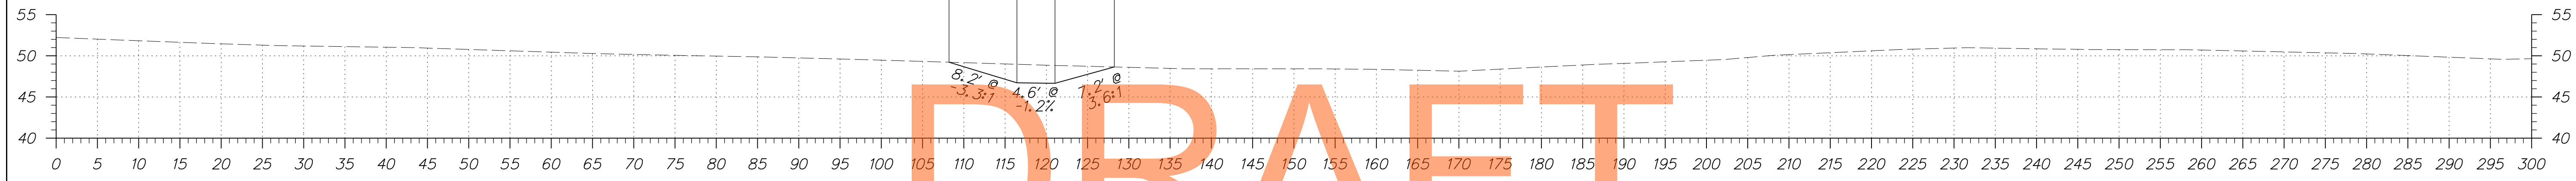

DRAFT



NOT FOR BIDDING

AUGUST 2015


DRAFT

NOT FOR BIDDING

AUGUST 2015

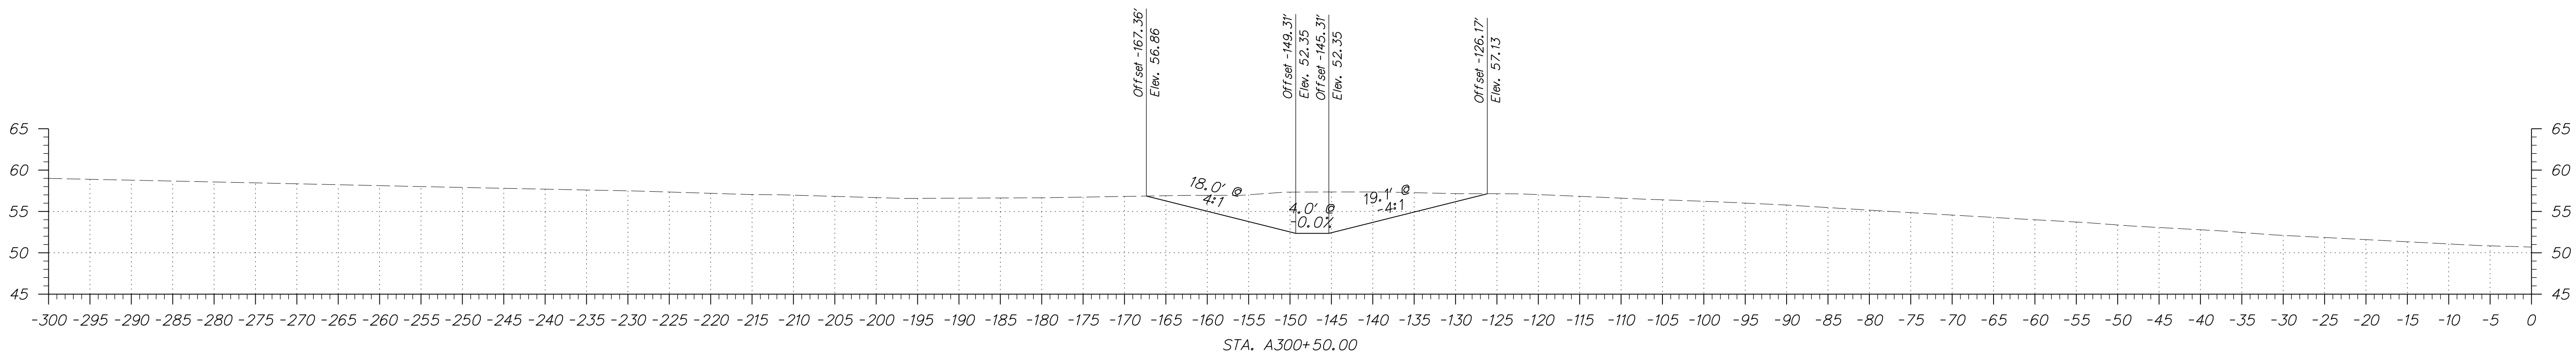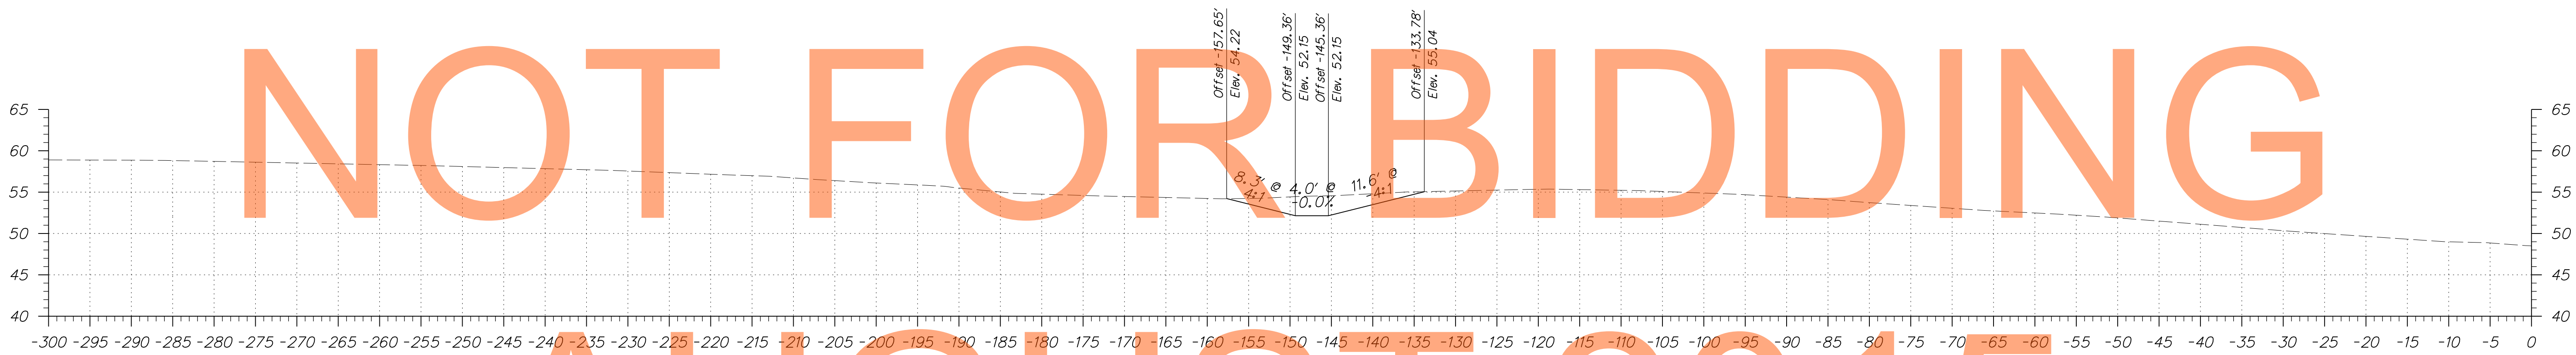

ADDENDUMS / REVISIONS	

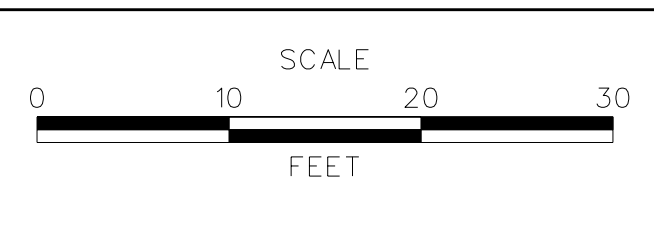

**US 301
MARYLAND STATE LINE
TO LEVELS ROAD**



CONTRACT T200811301	BRIDGE NO.
COUNTY NEW CASTLE	DESIGNED BY: JEG
	CHECKED BY: MFM

CROSS SECTIONS US 301 MAINLINE	SHEET NO. 145
	TOTAL SHTS. 539


DRAFT

NOT FOR BIDDING

AUGUST 2015

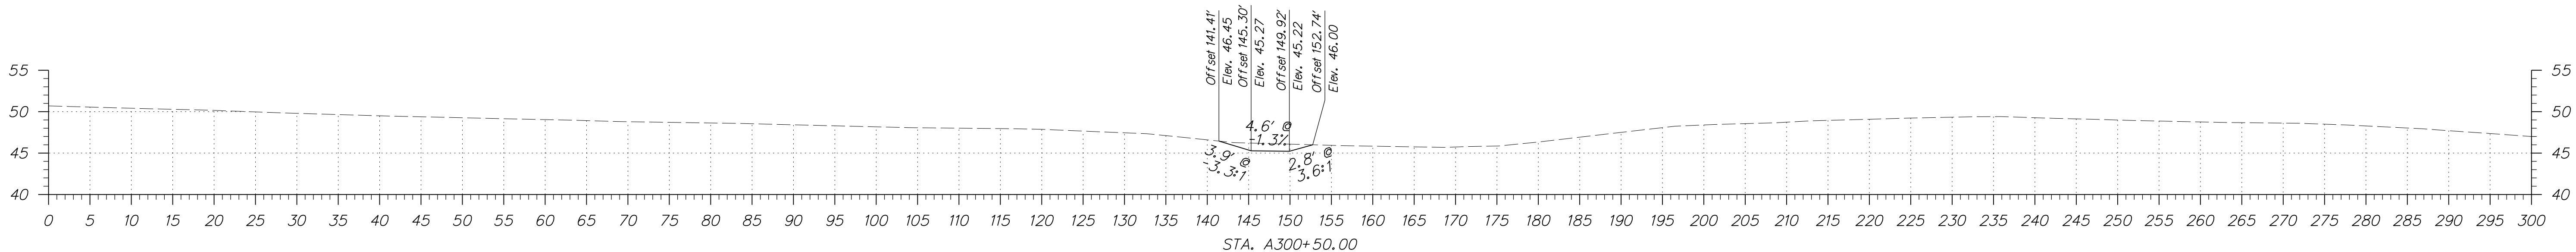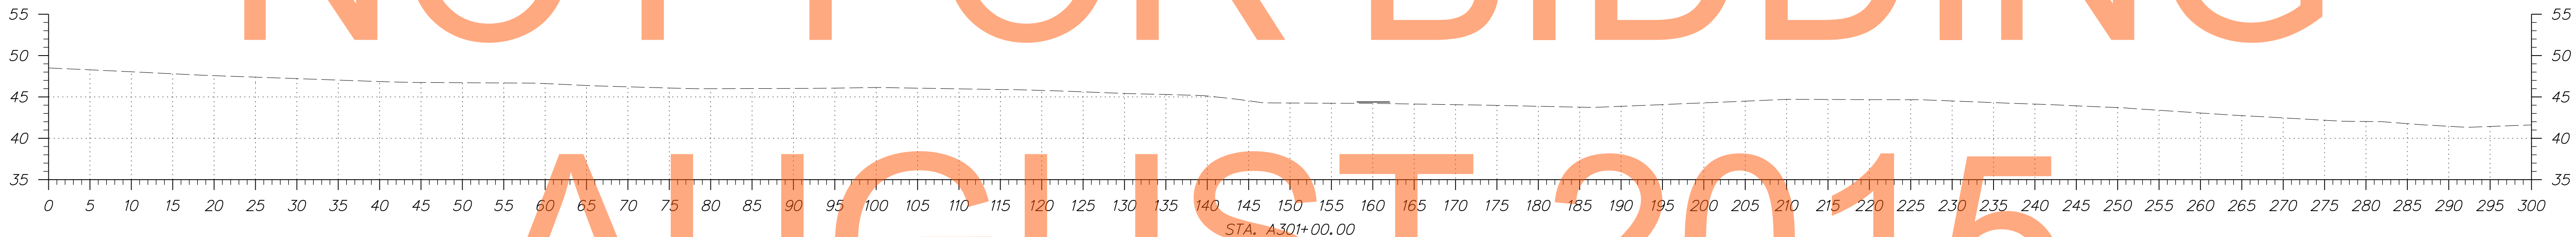





ADDENDUMS / REVISIONS	

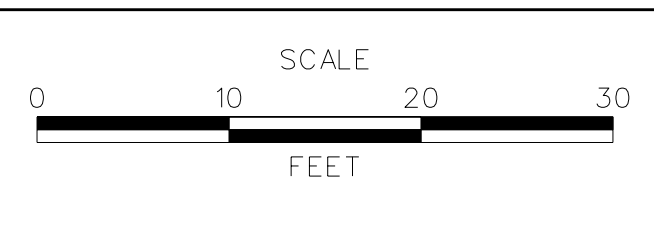

**US 301
MARYLAND STATE LINE
TO LEVELS ROAD**

CONTRACT T200811301	BRIDGE NO.
COUNTY NEW CASTLE	DESIGNED BY: JEG
	CHECKED BY: MFM

CROSS SECTIONS US 301 MAINLINE	SHEET NO. 146
	TOTAL SHTS. 539

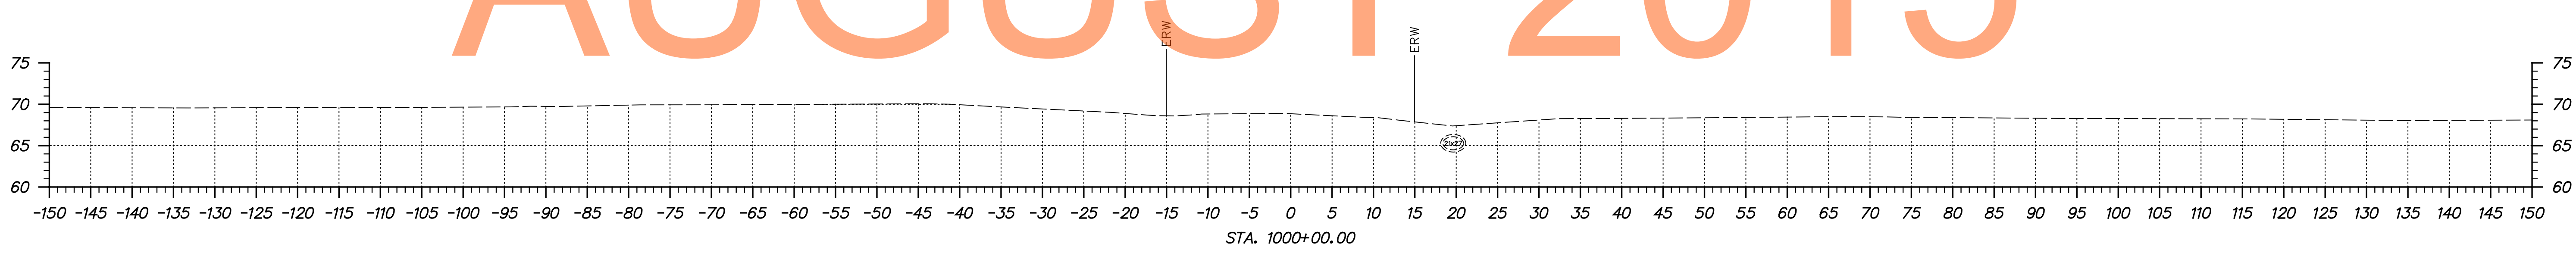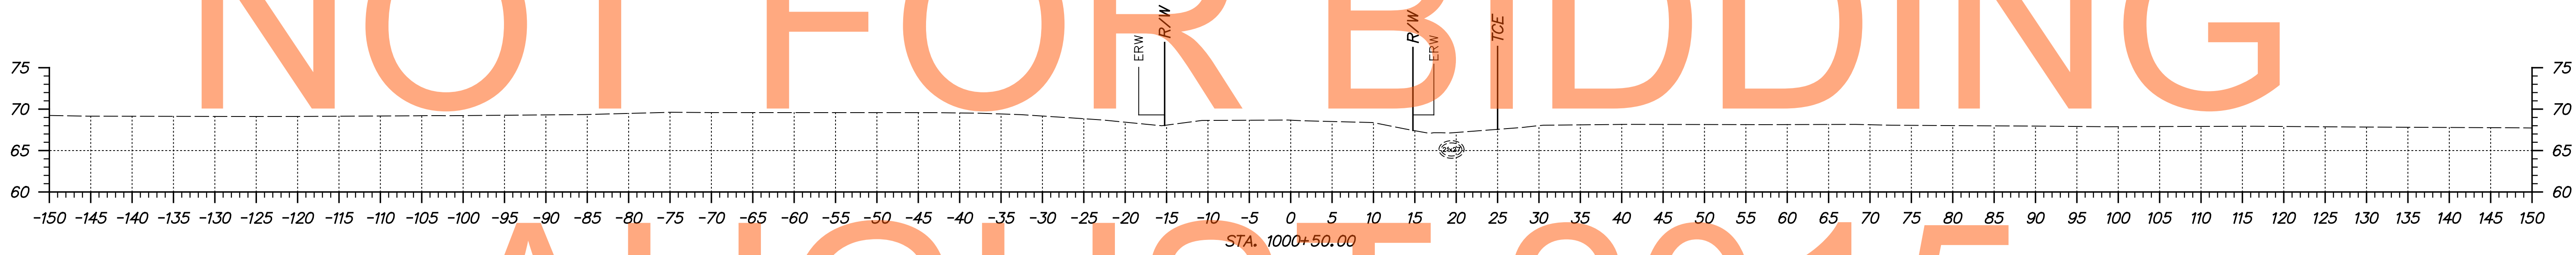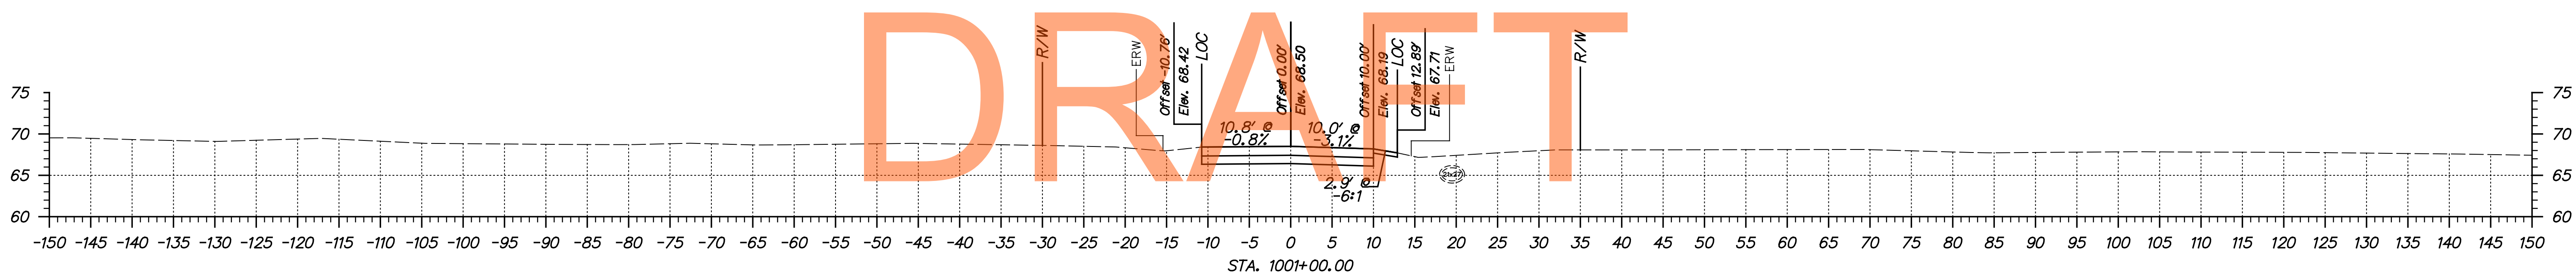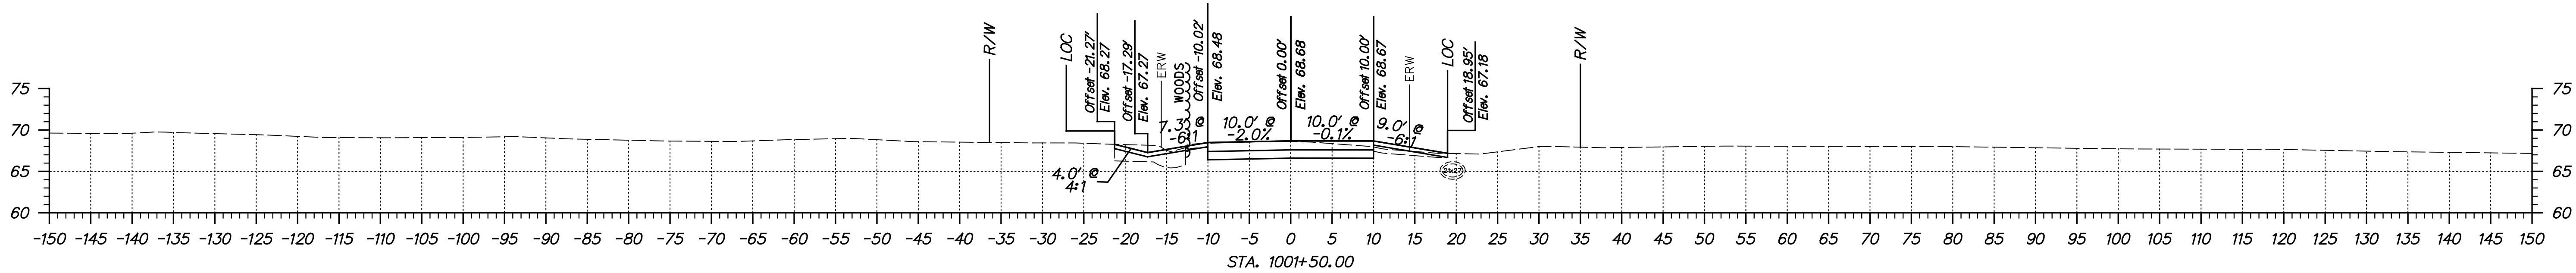


DRAFT

NOT FOR BIDDING

AUGUST 2015

ADDENDUMS / REVISIONS	




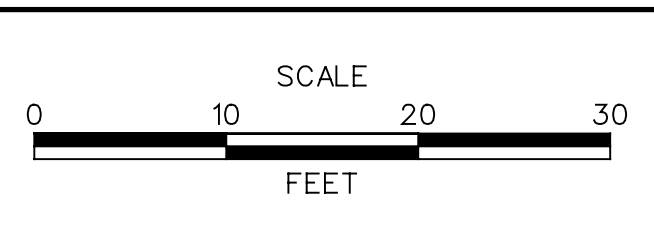


**US 301
MARYLAND STATE LINE
TO LEVELS ROAD**

CONTRACT T200811301	BRIDGE NO.
COUNTY NEW CASTLE	DESIGNED BY: MAG/TAM CHECKED BY: PAH





**CROSS SECTIONS
STRAWBERRY LANE**

SHEET NO. 147
TOTAL SHTS. 539

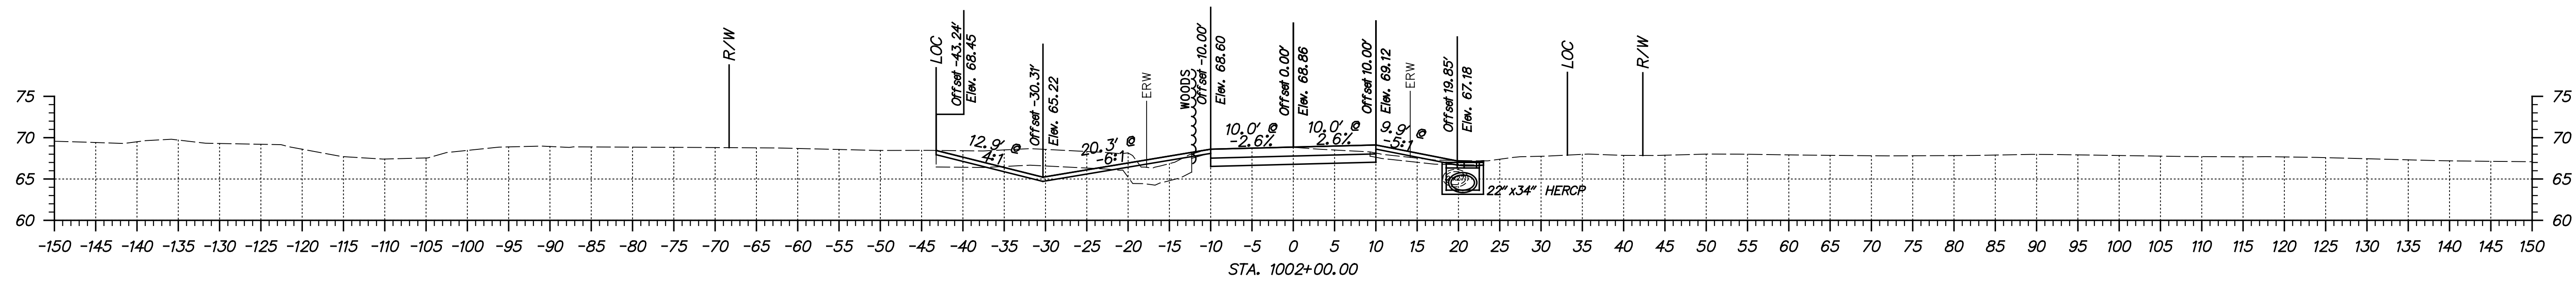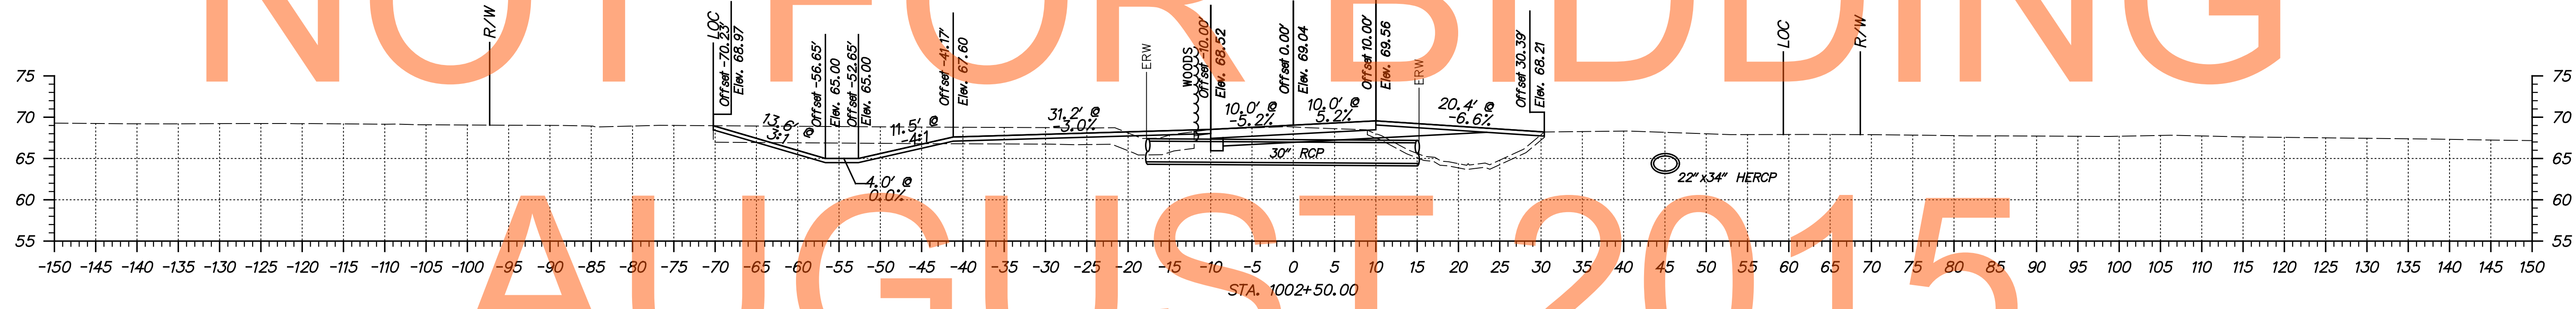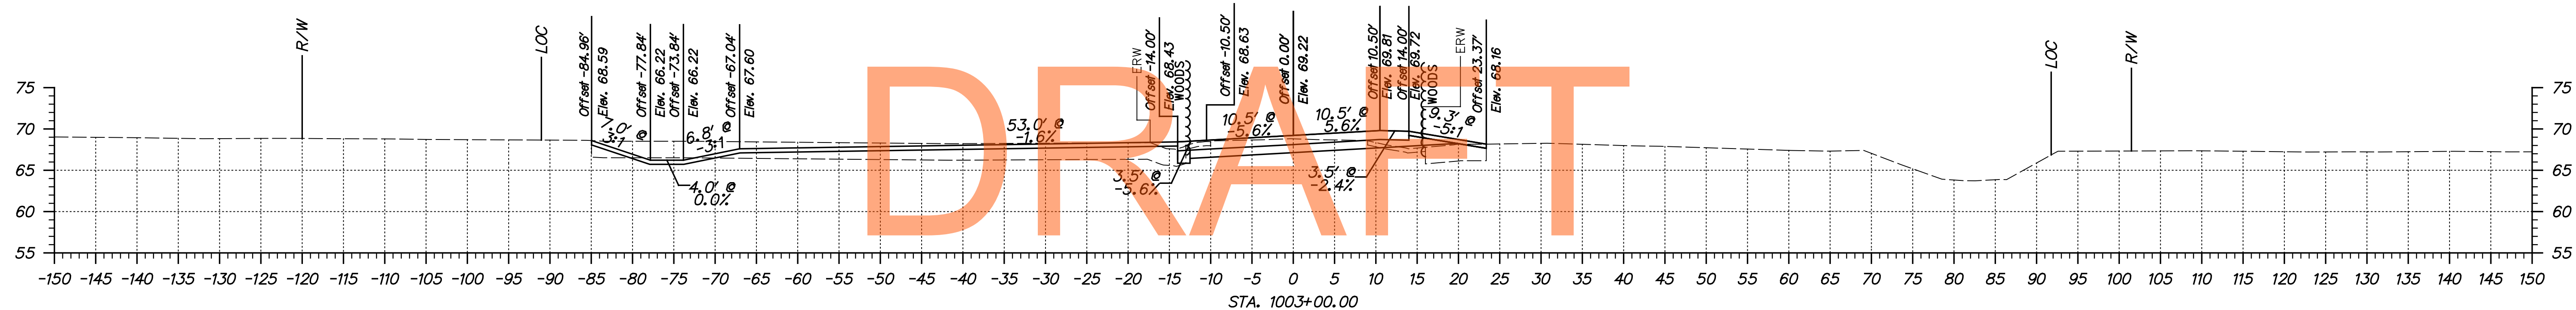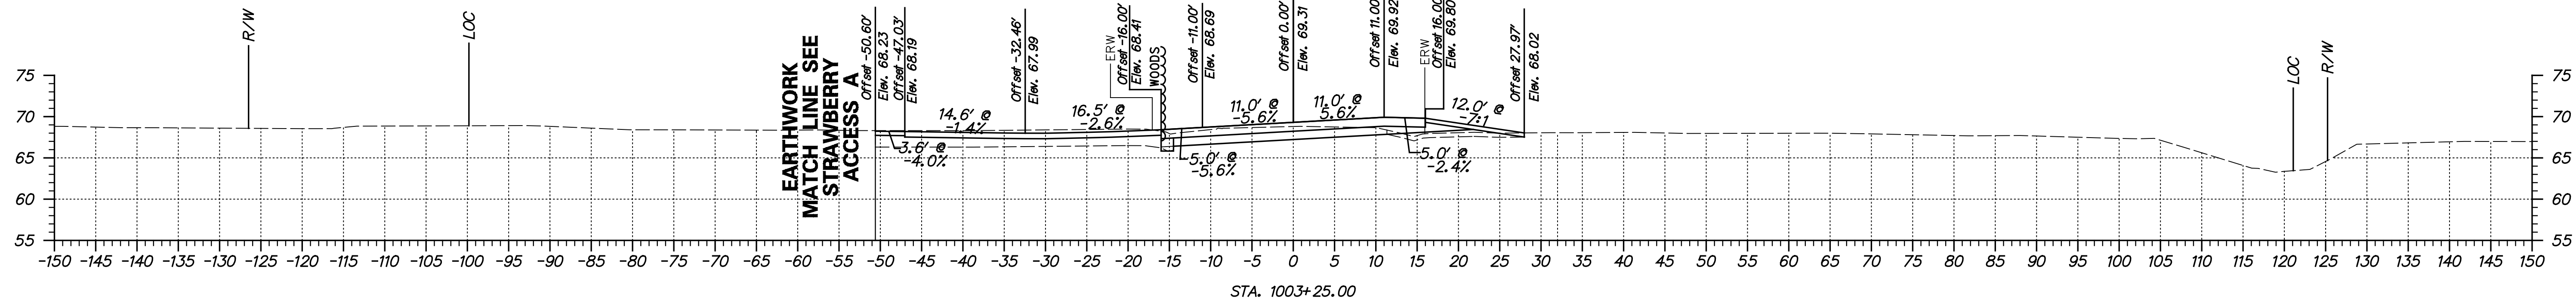

NOT FOR BIDDING


AUGUST 2015

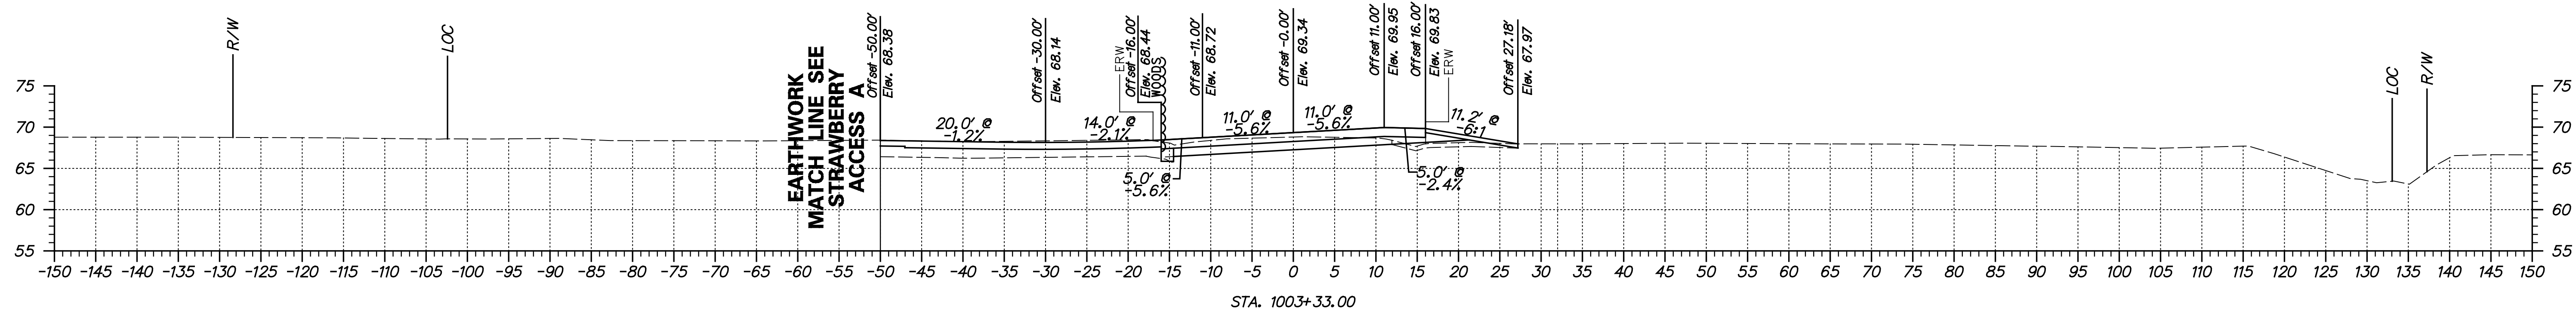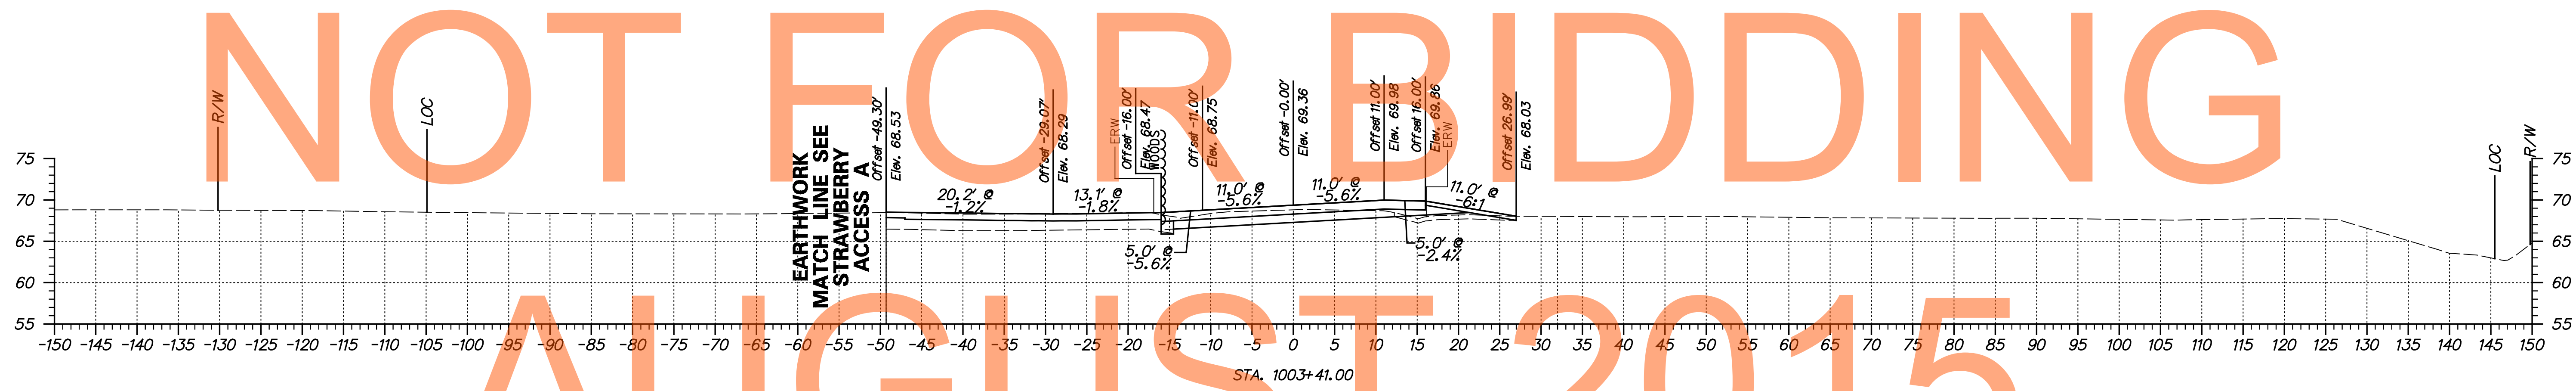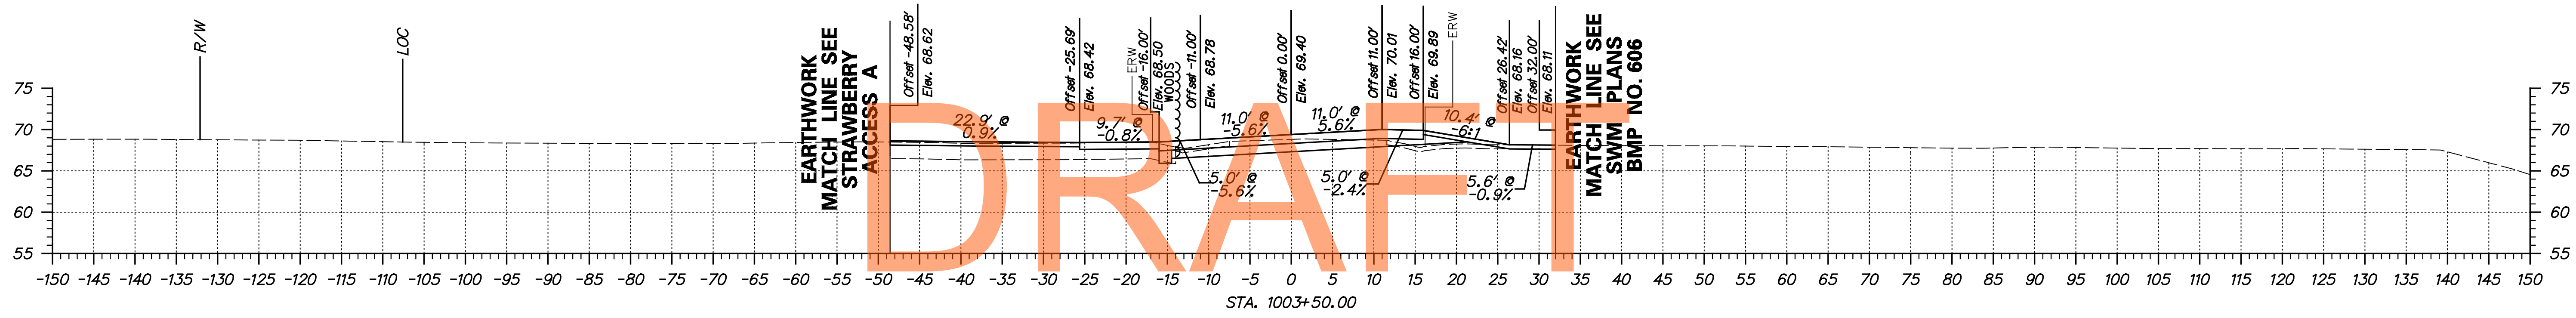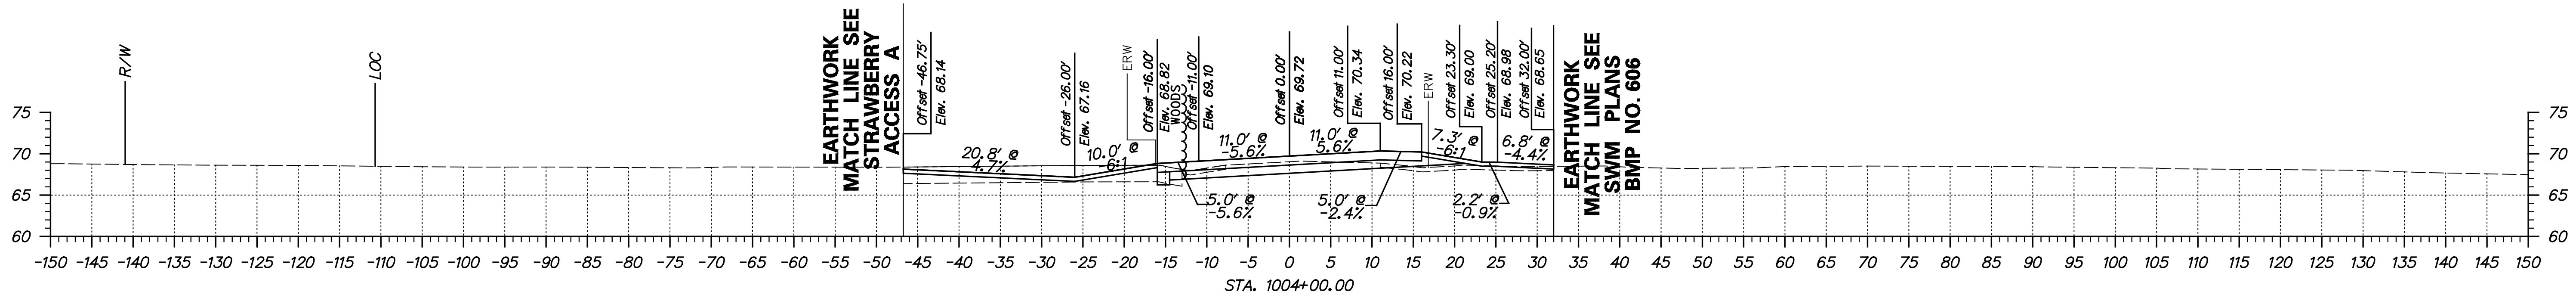





NOT FOR BIDDING

AUGUST 2015

ADDENDUMS / REVISIONS	




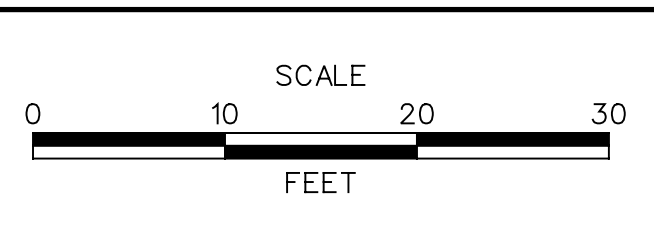


CONTRACT T200811301	BRIDGE NO.
COUNTY NEW CASTLE	DESIGNED BY: MAG/TAM CHECKED BY: PAH

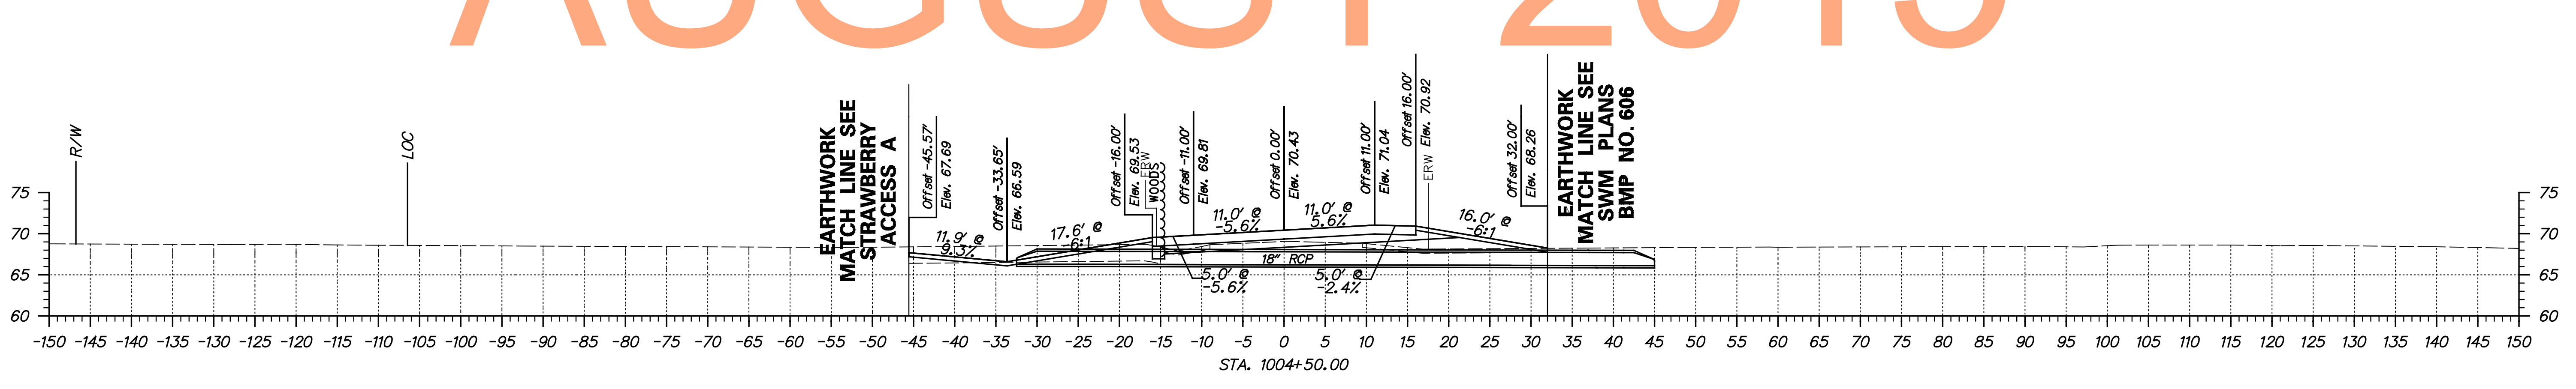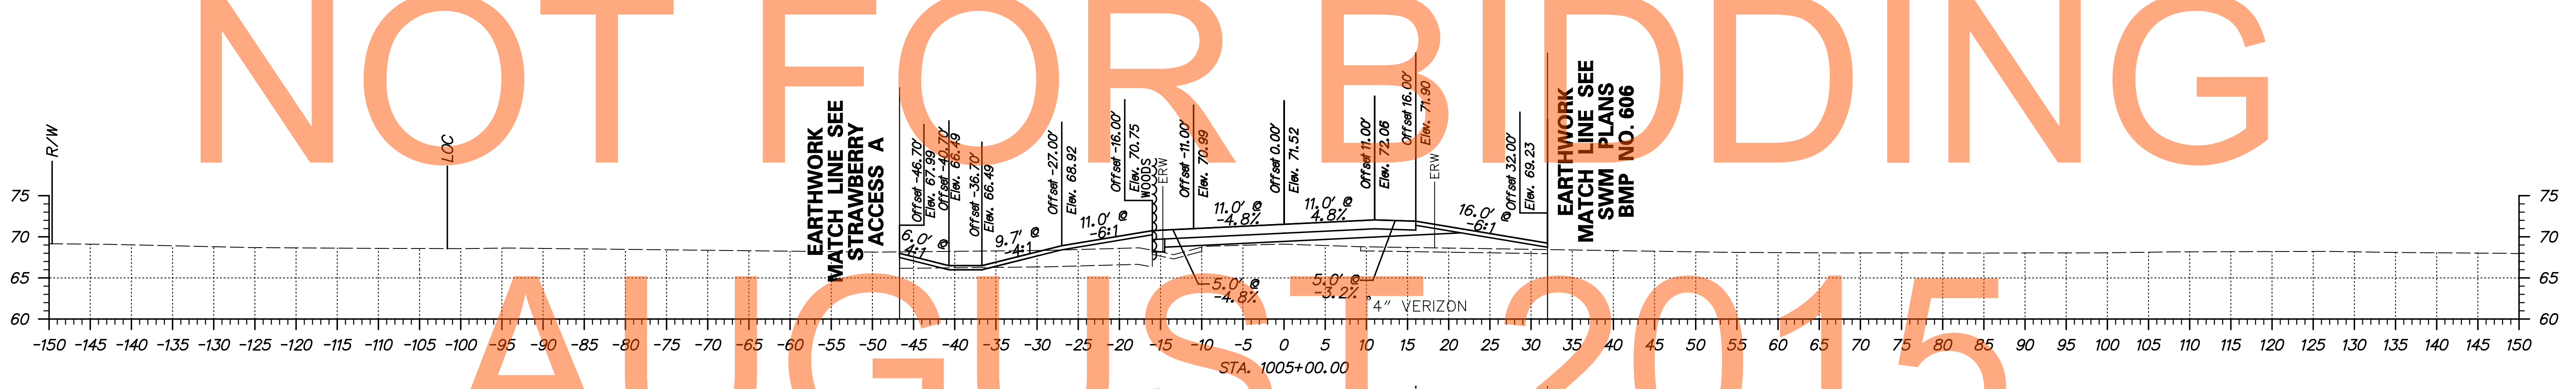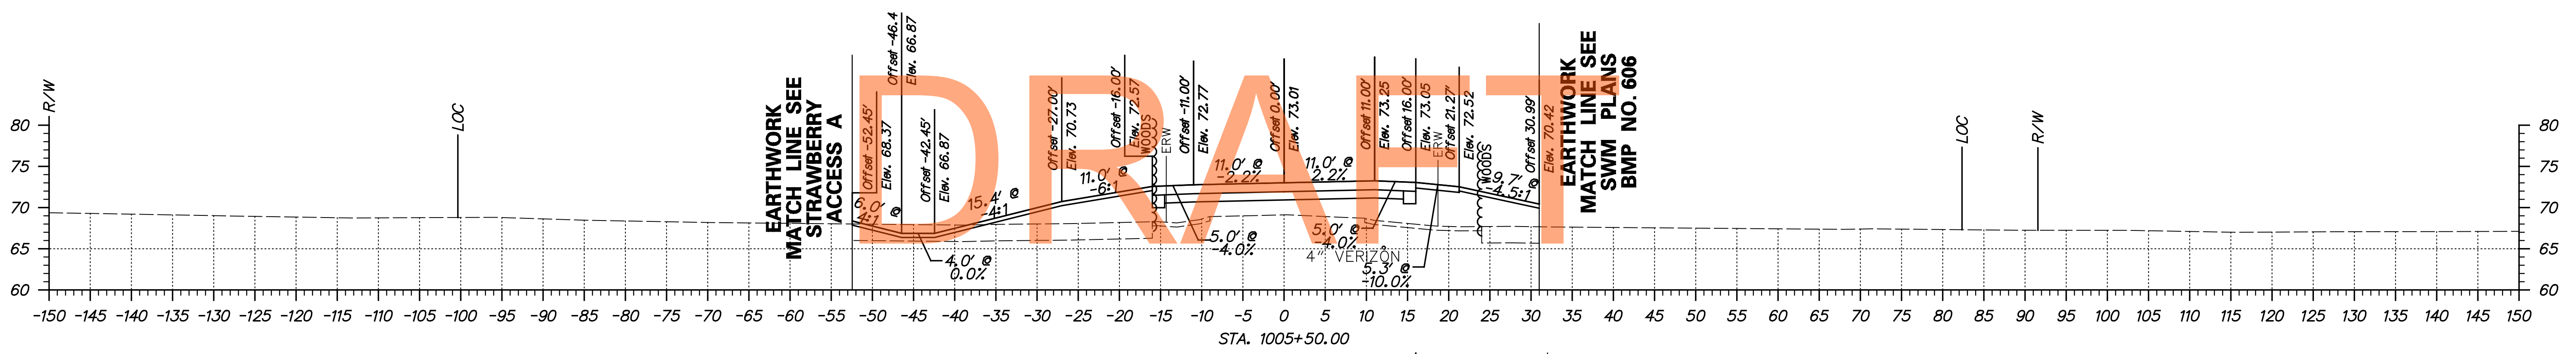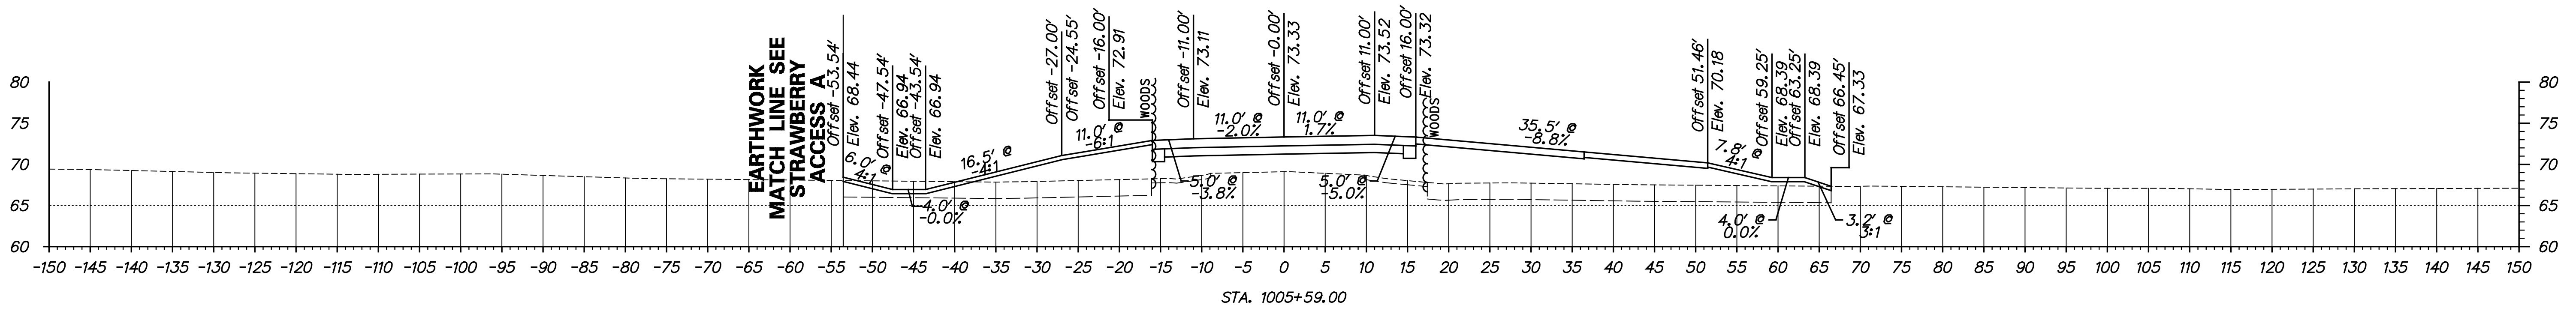




NOT FOR BIDDING

AUGUST 2015

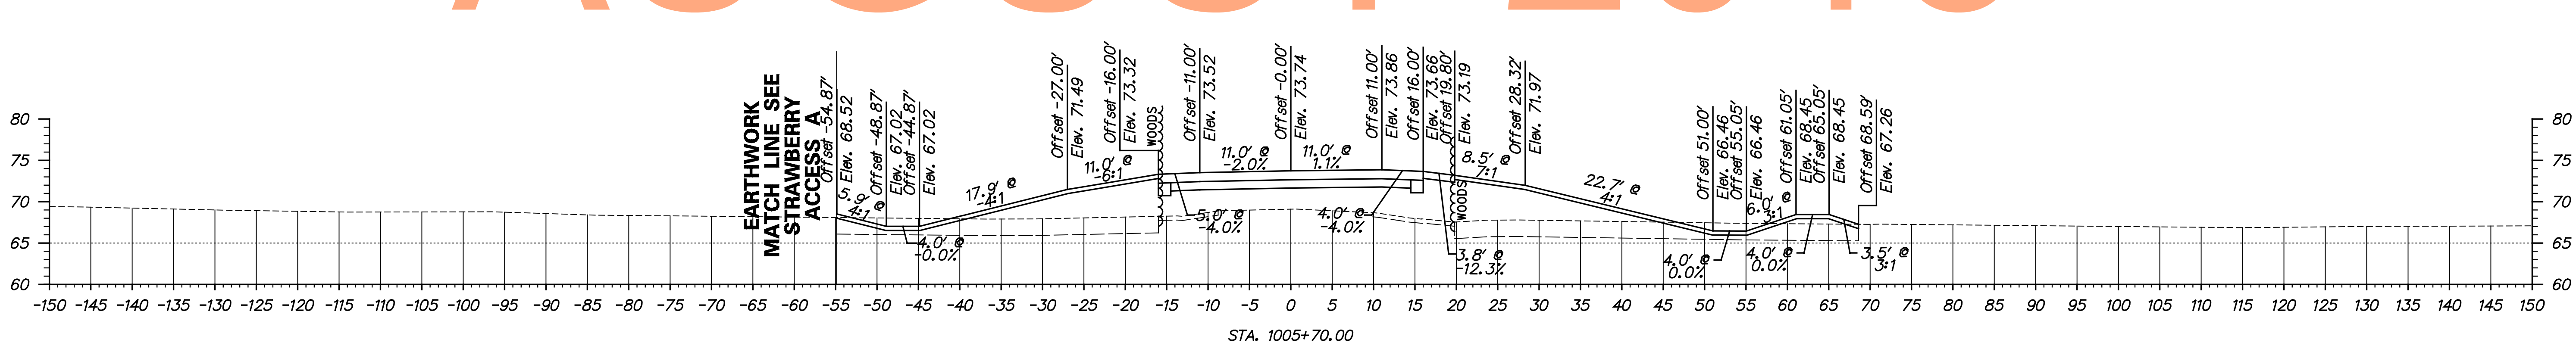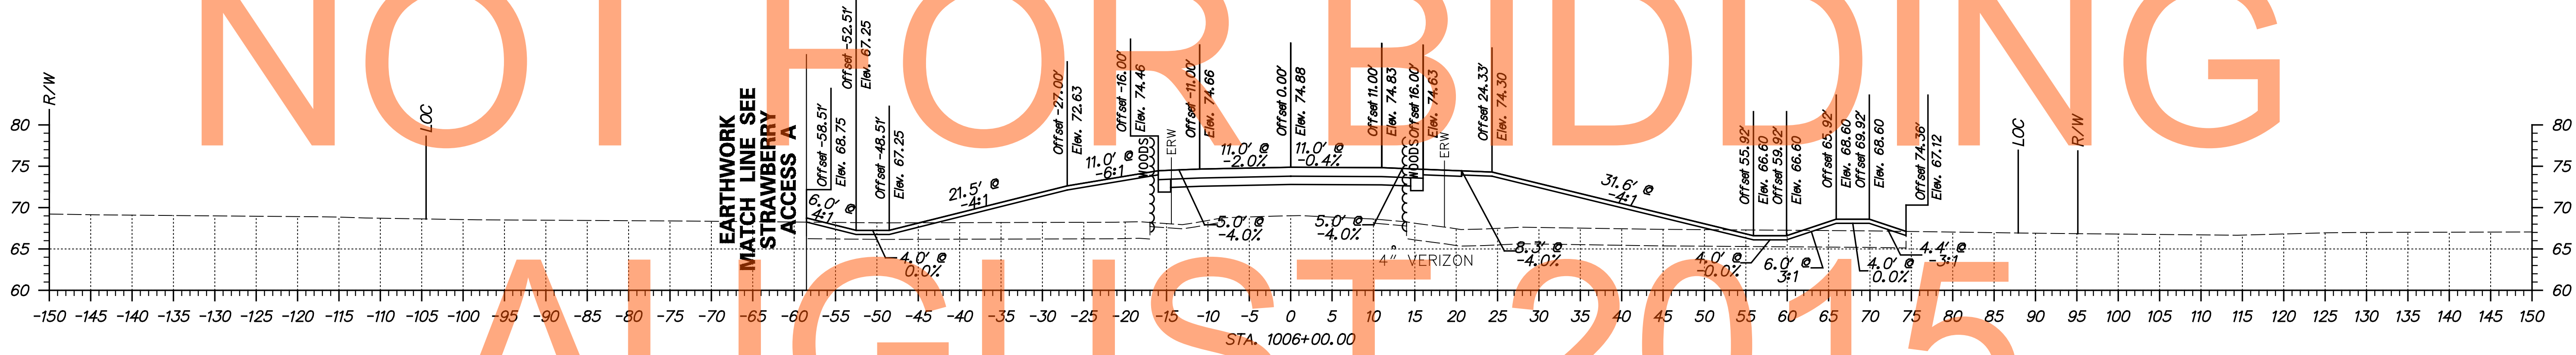
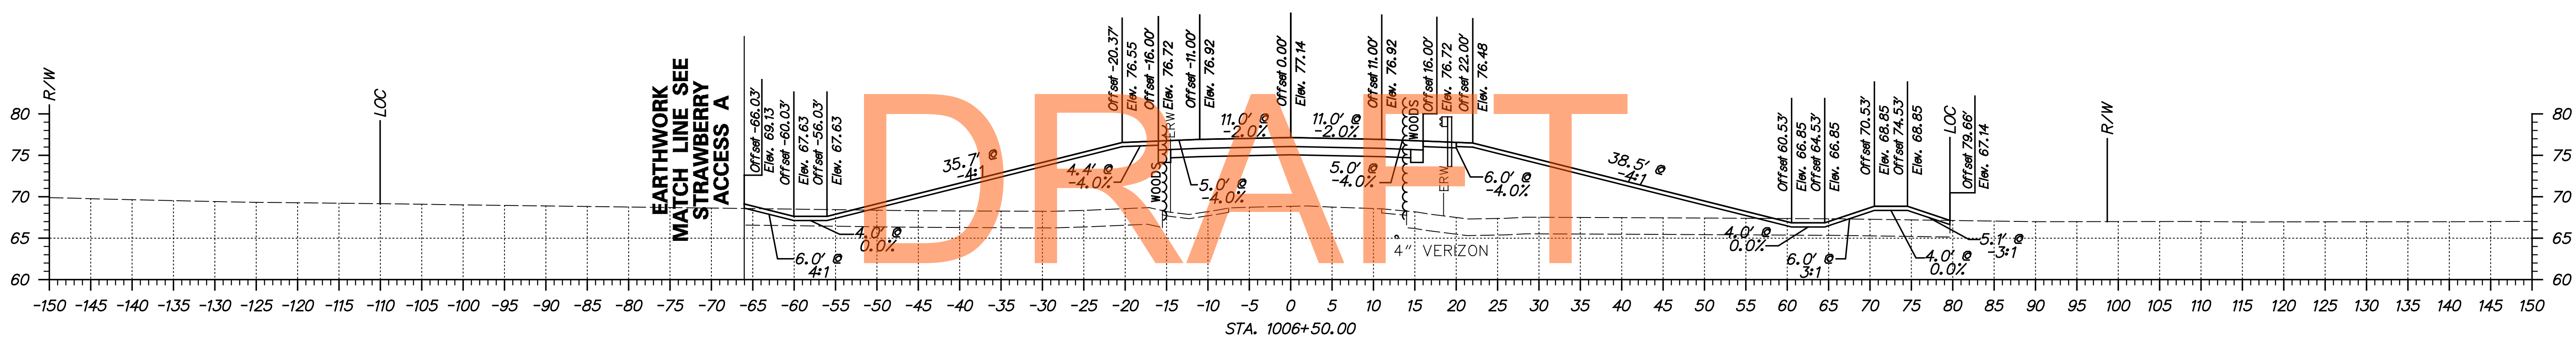
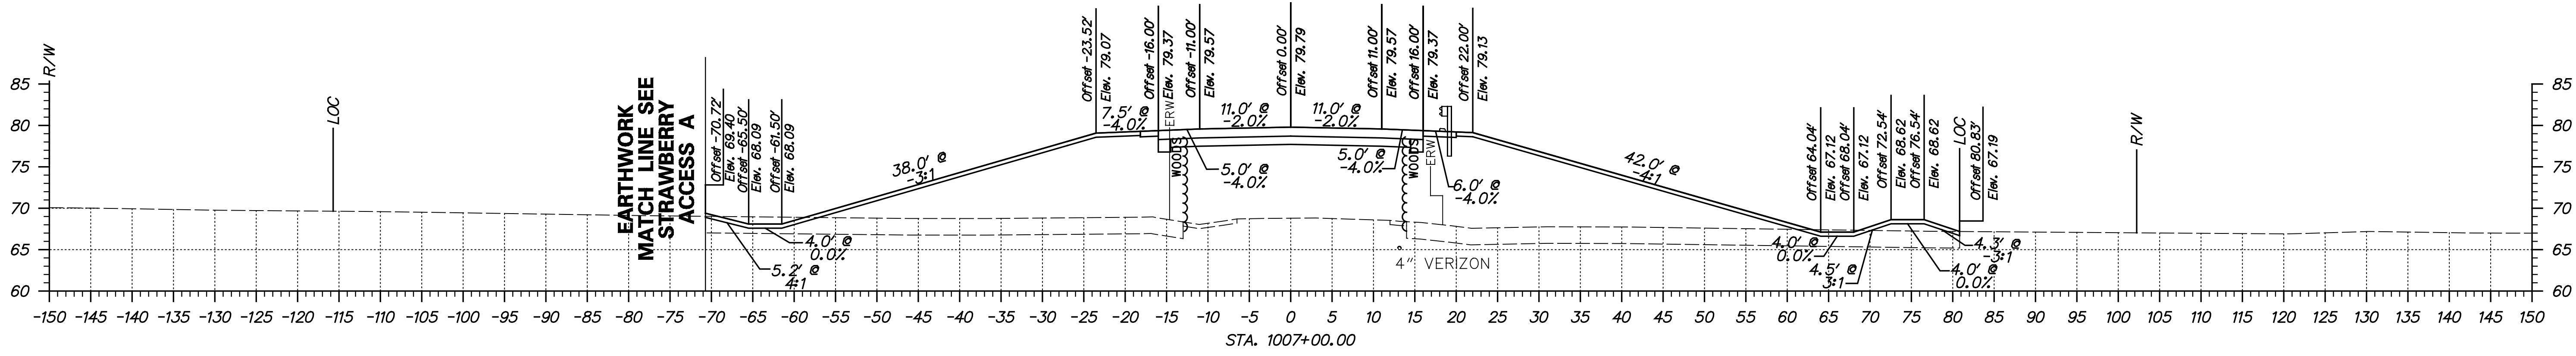


NOT FOR BIDDING

AUGUST 2015

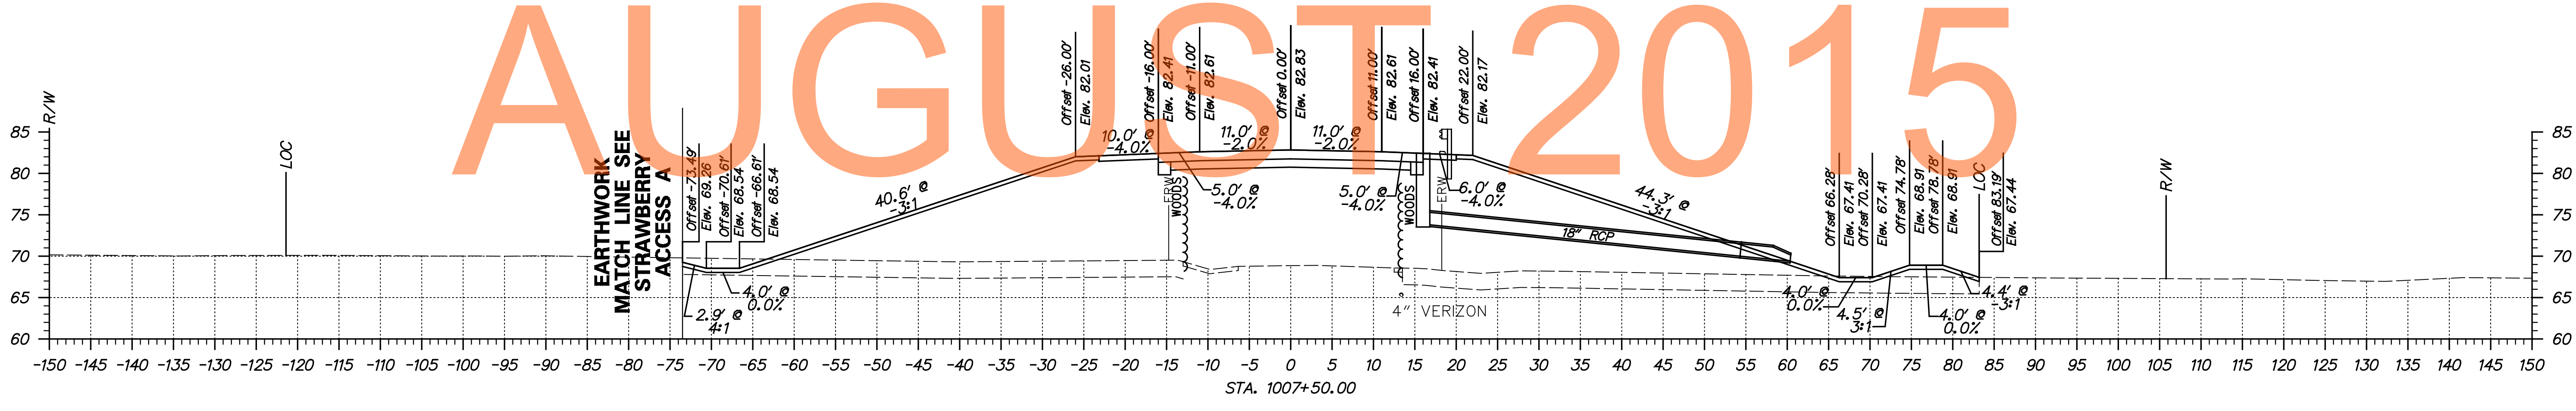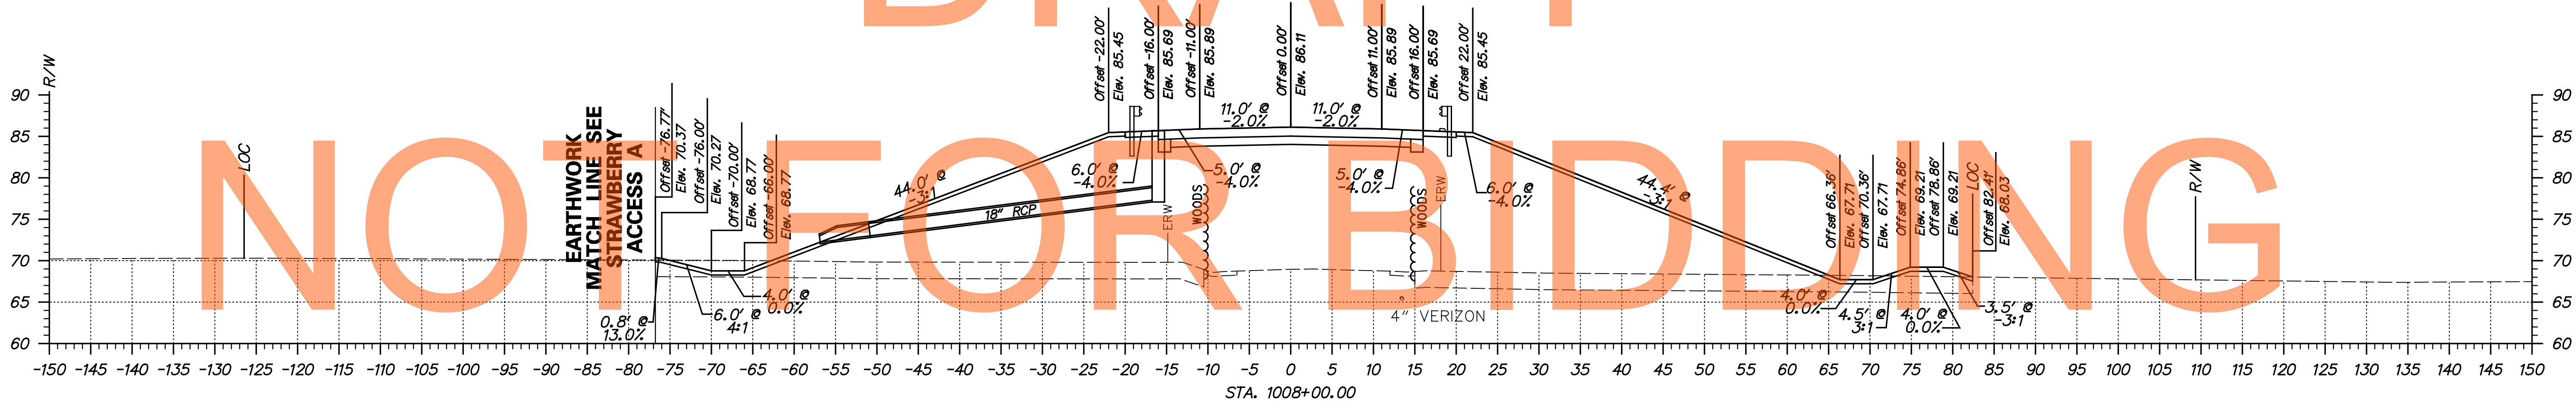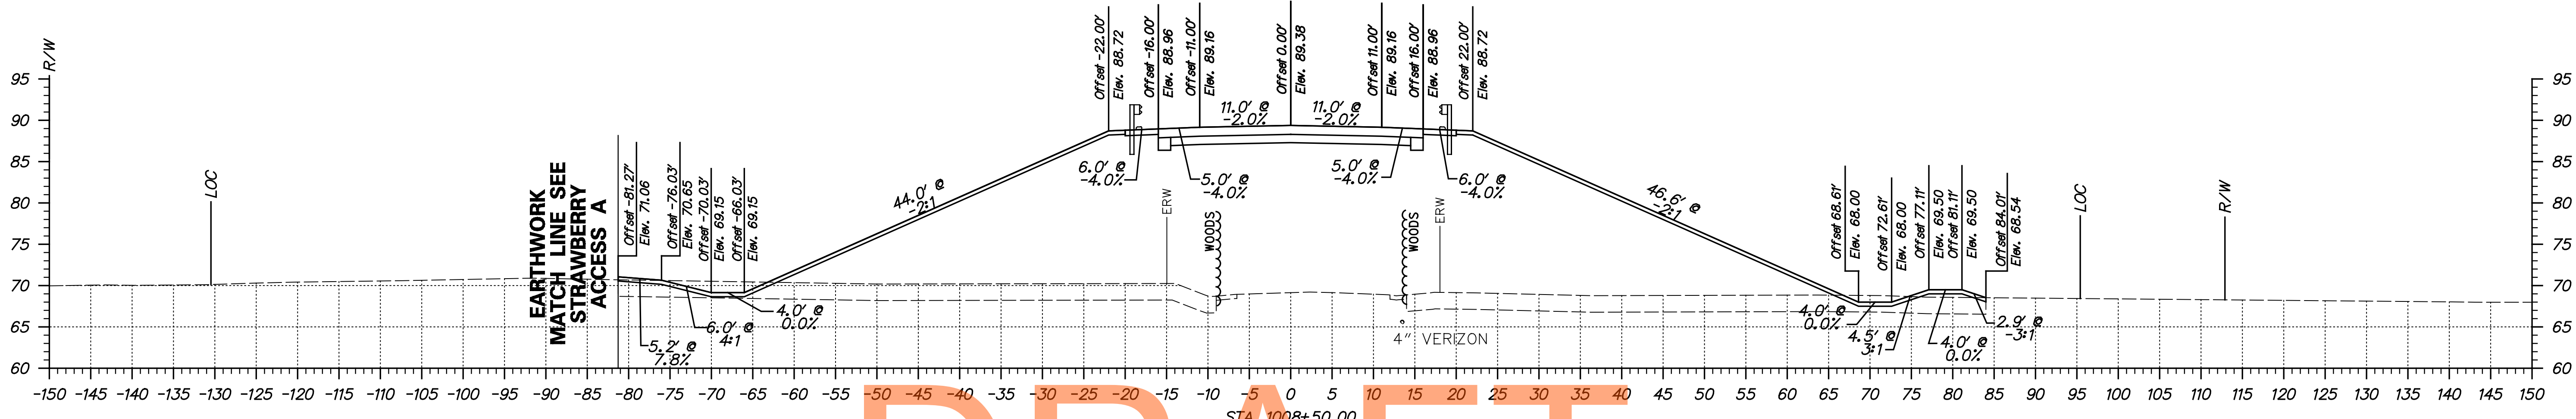




DRAFT
NOT FOR BIDDING
AUGUST 2015

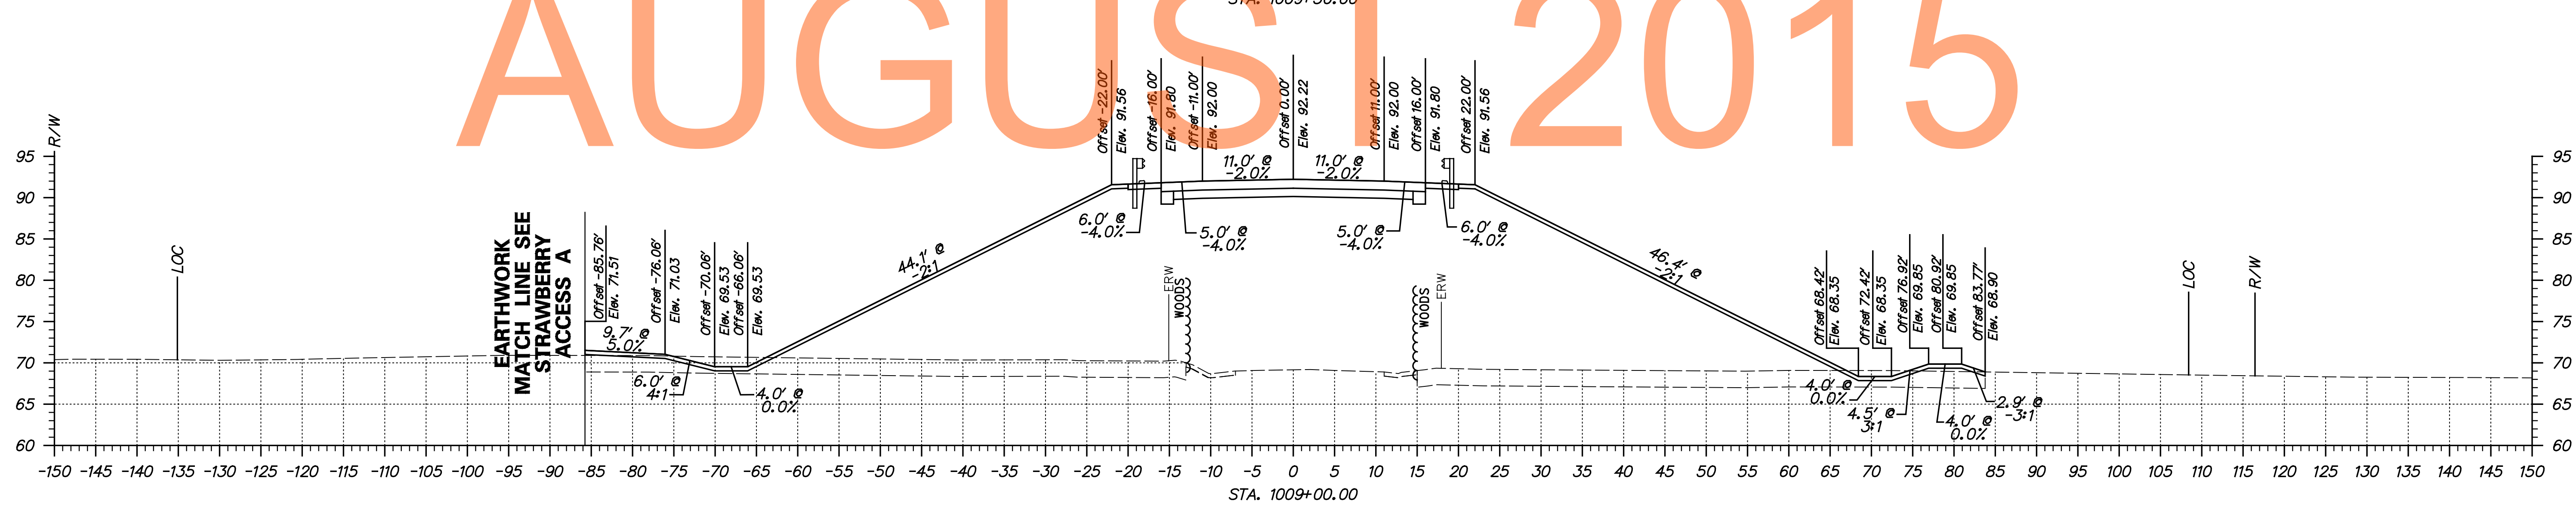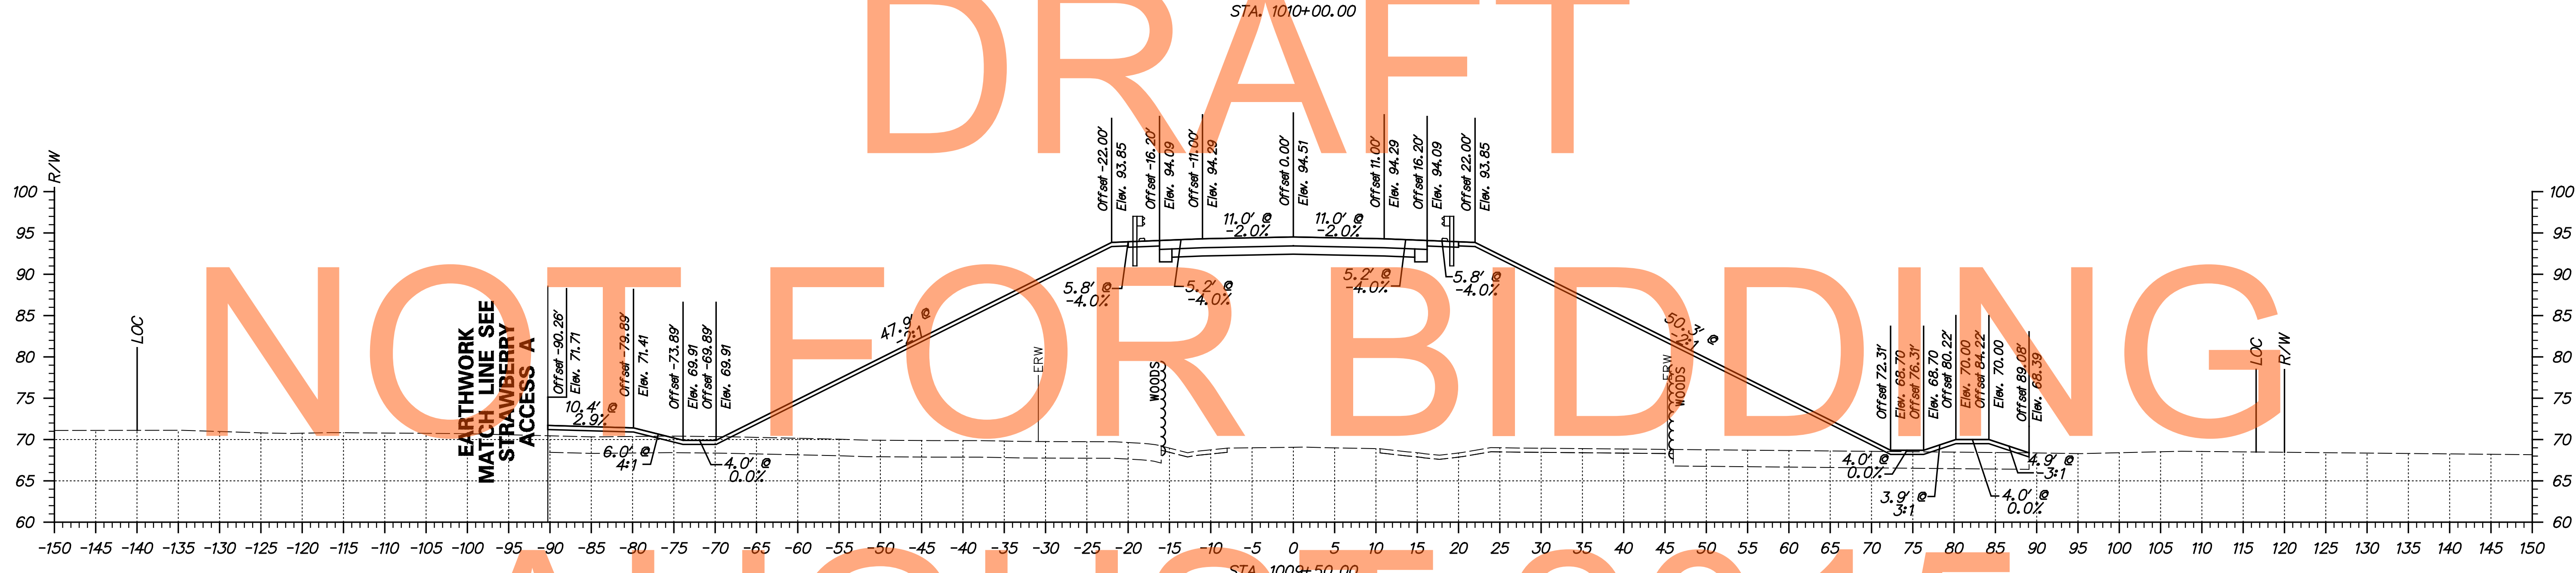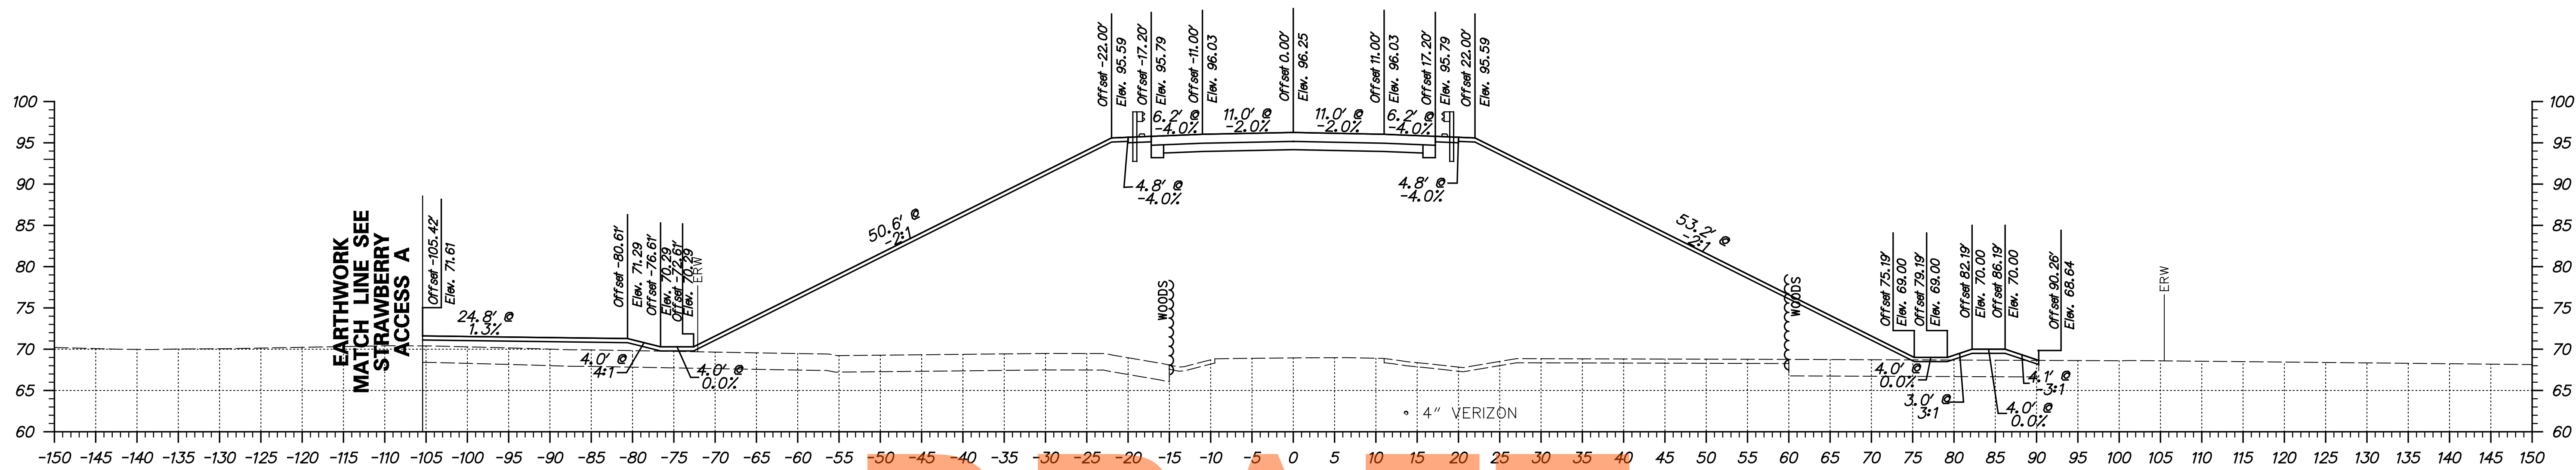



DRAFT

NOT FOR BIDDING



AUGUST 2015

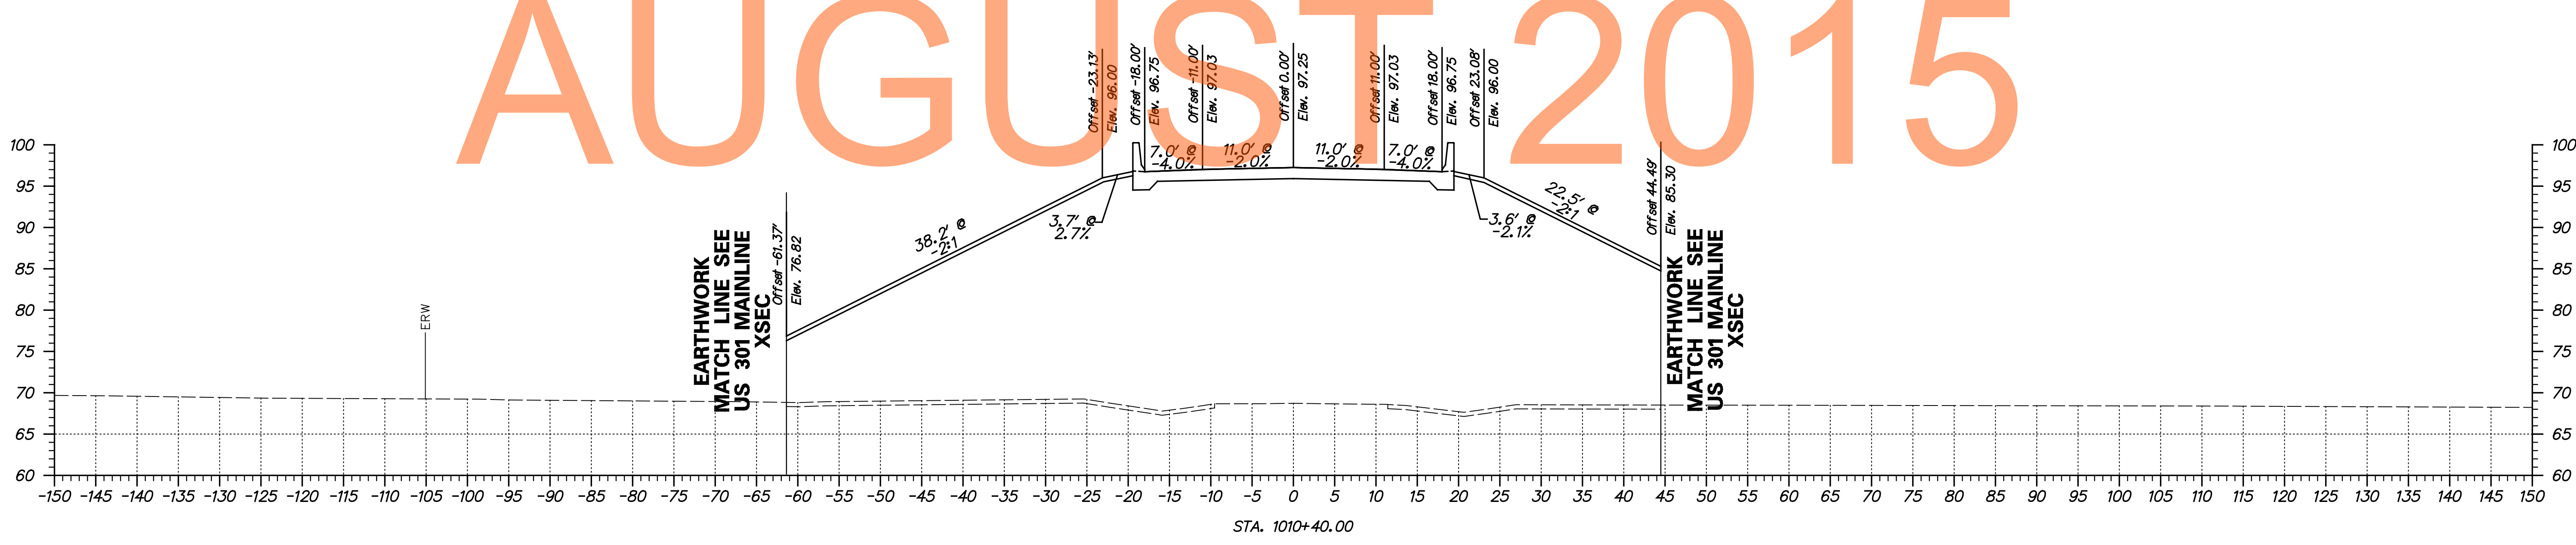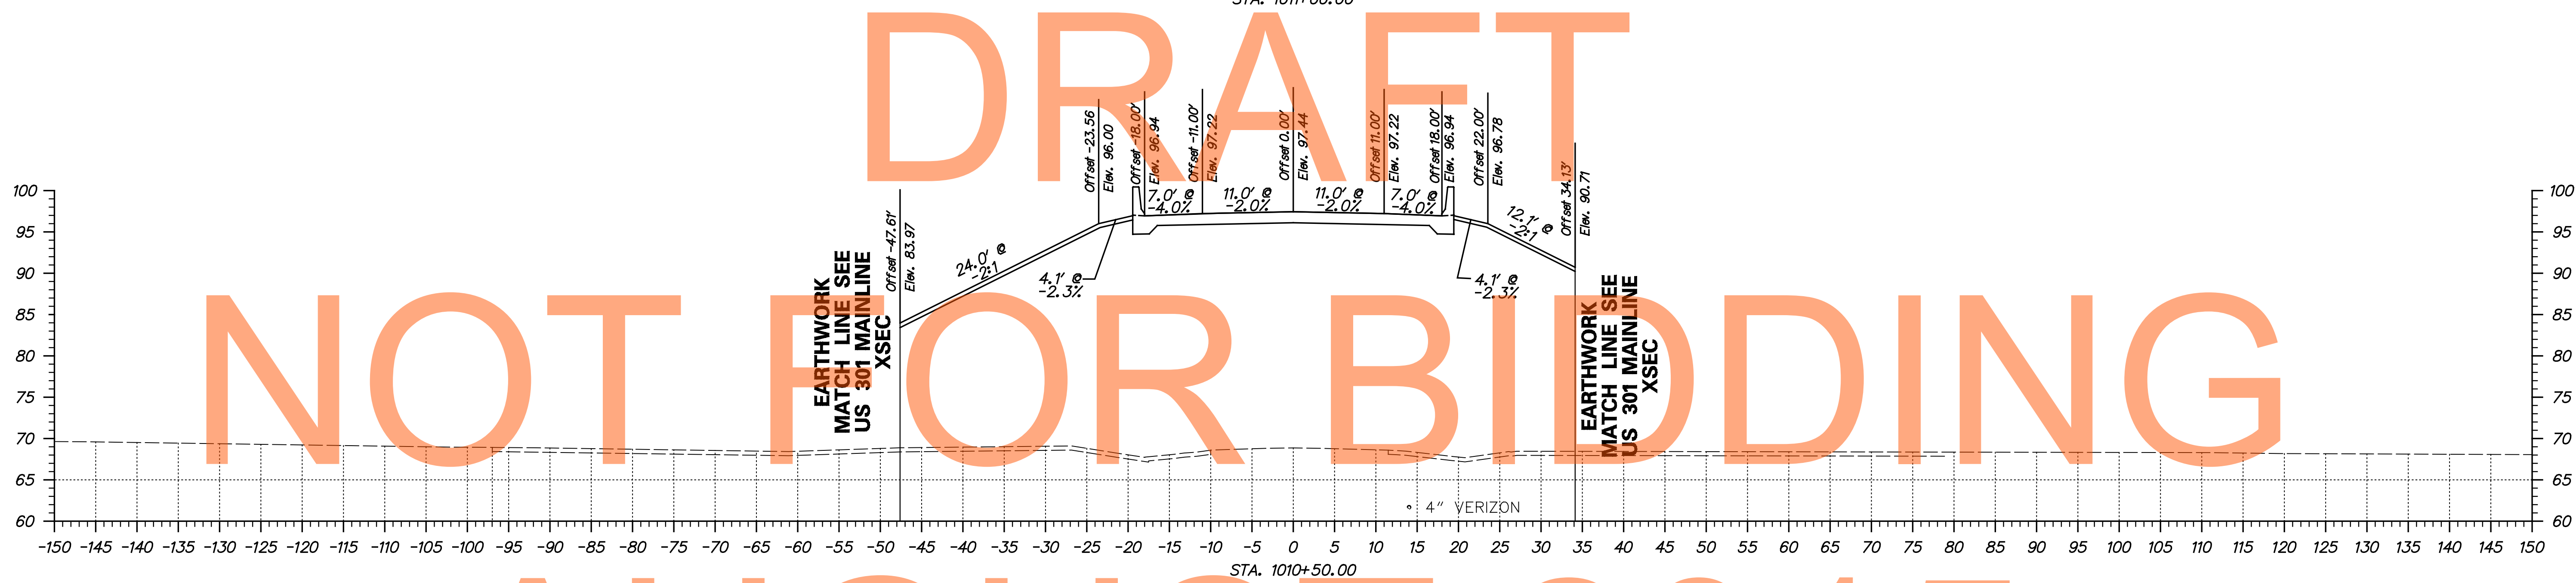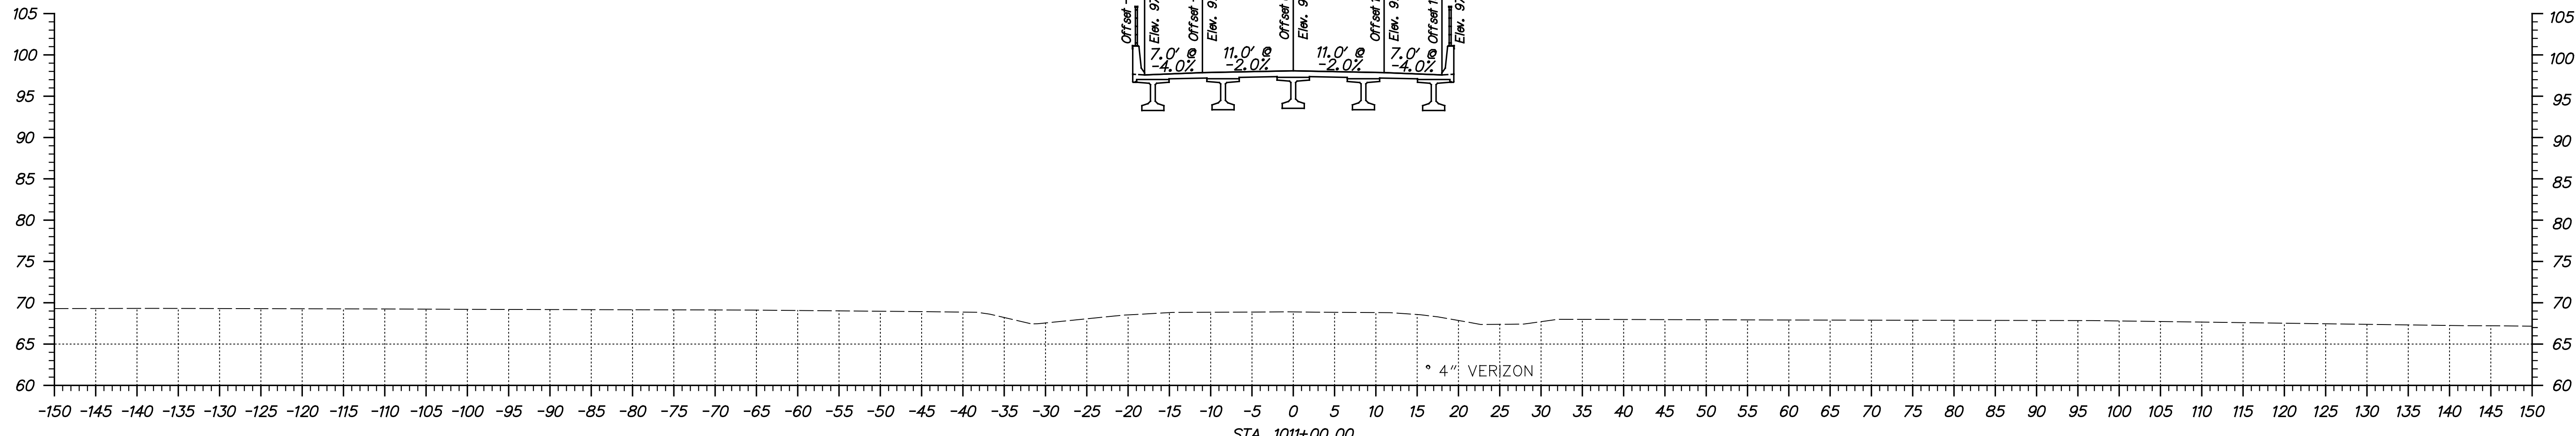

DRAFT
NOT FOR BIDDING
AUGUST 2015

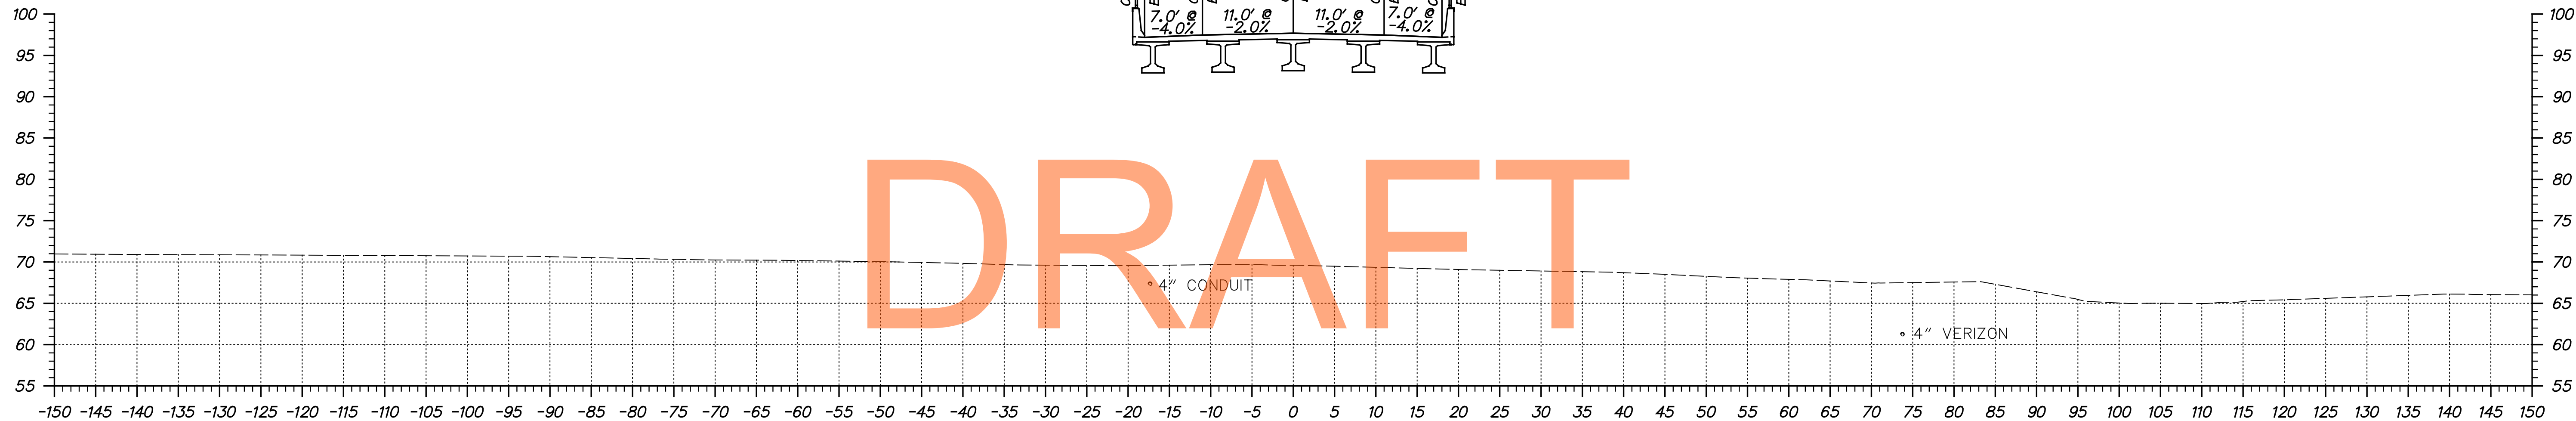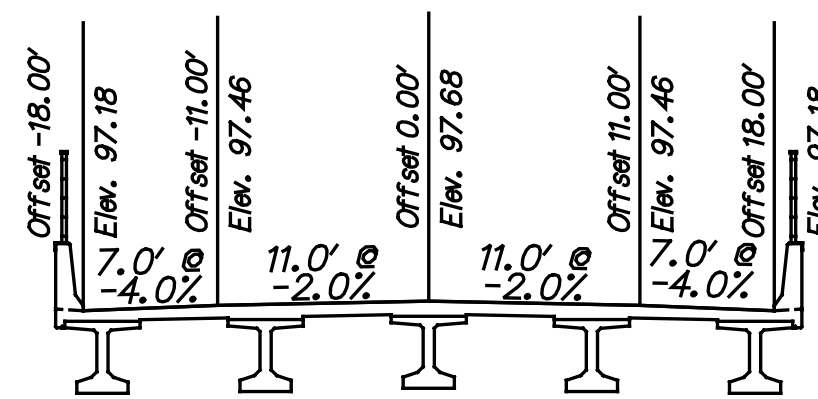


STA. 1012+00.00

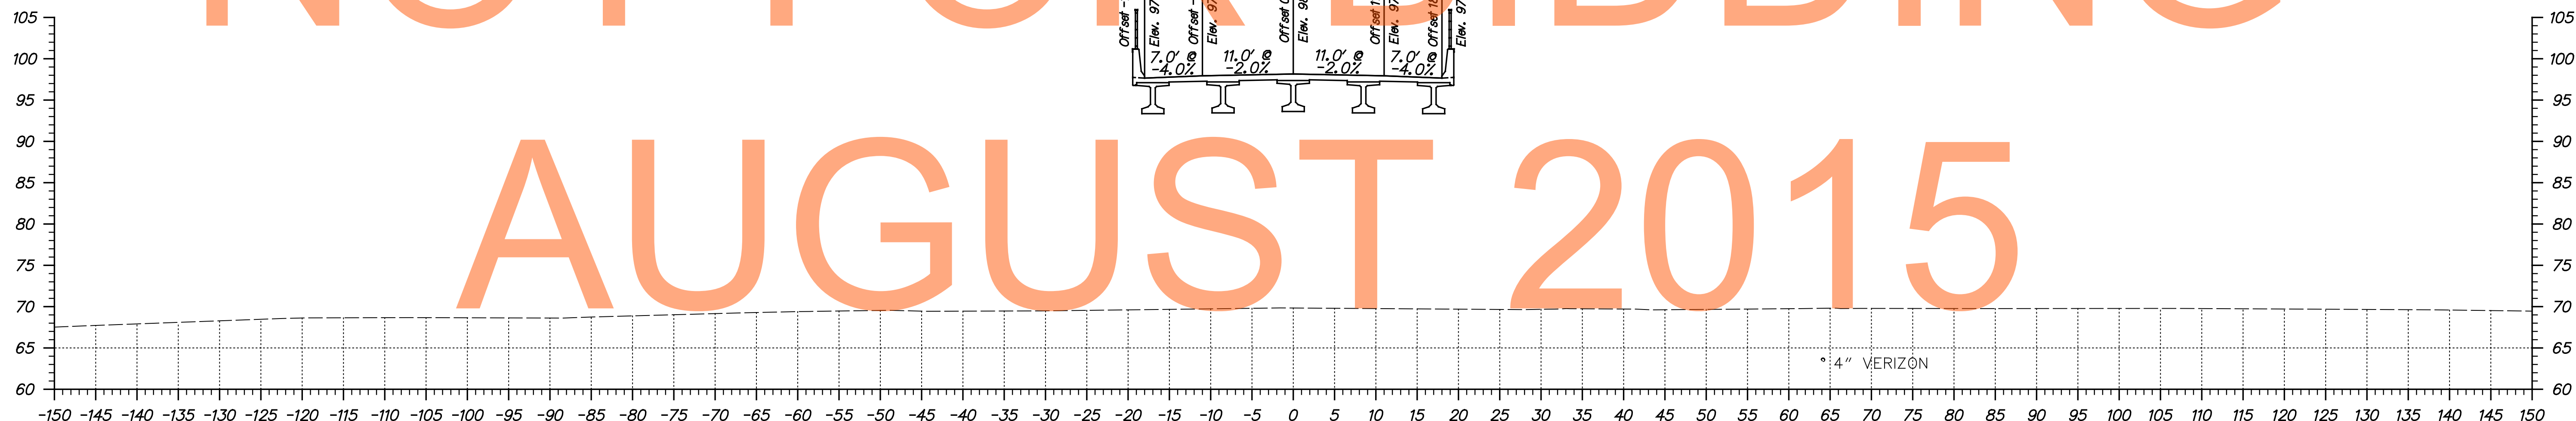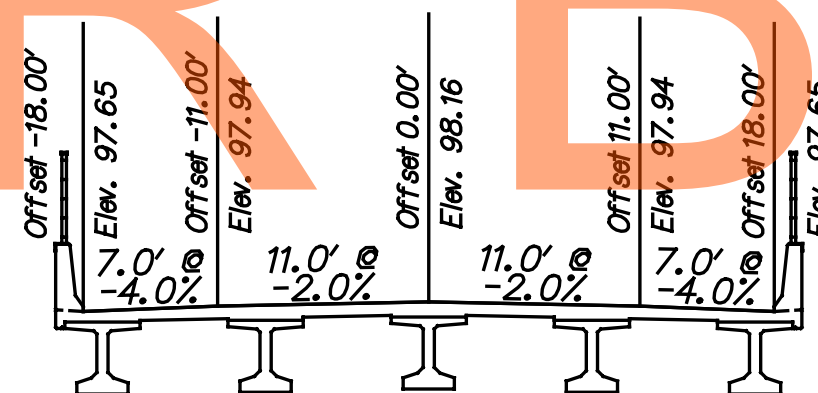


STA. 1011+50.00

DRAFT
NOT FOR BIDDING
AUGUST 2015

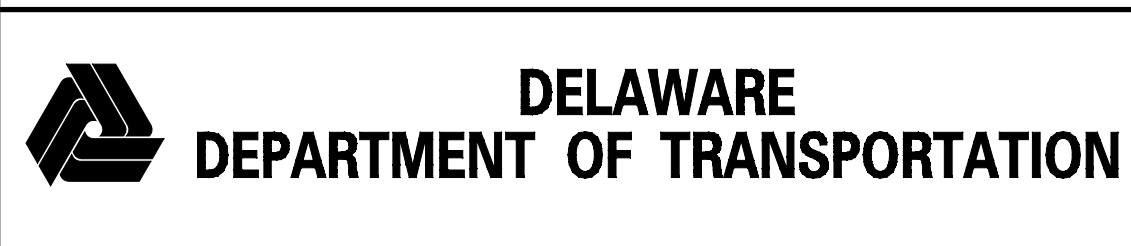

ADDENDUMS / REVISIONS	


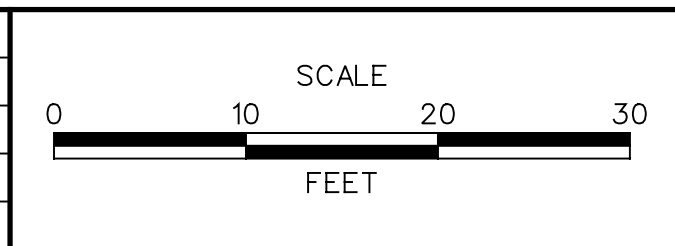


**US 301
MARYLAND STATE LINE
TO LEVELS ROAD**

CONTRACT T200811301	BRIDGE NO.
COUNTY NEW CASTLE	DESIGNED BY: MAG/TAM
	CHECKED BY: PAH

**CROSS SECTIONS
STRAWBERRY LANE**




SHEET NO. 155
TOTAL SHTS. 539

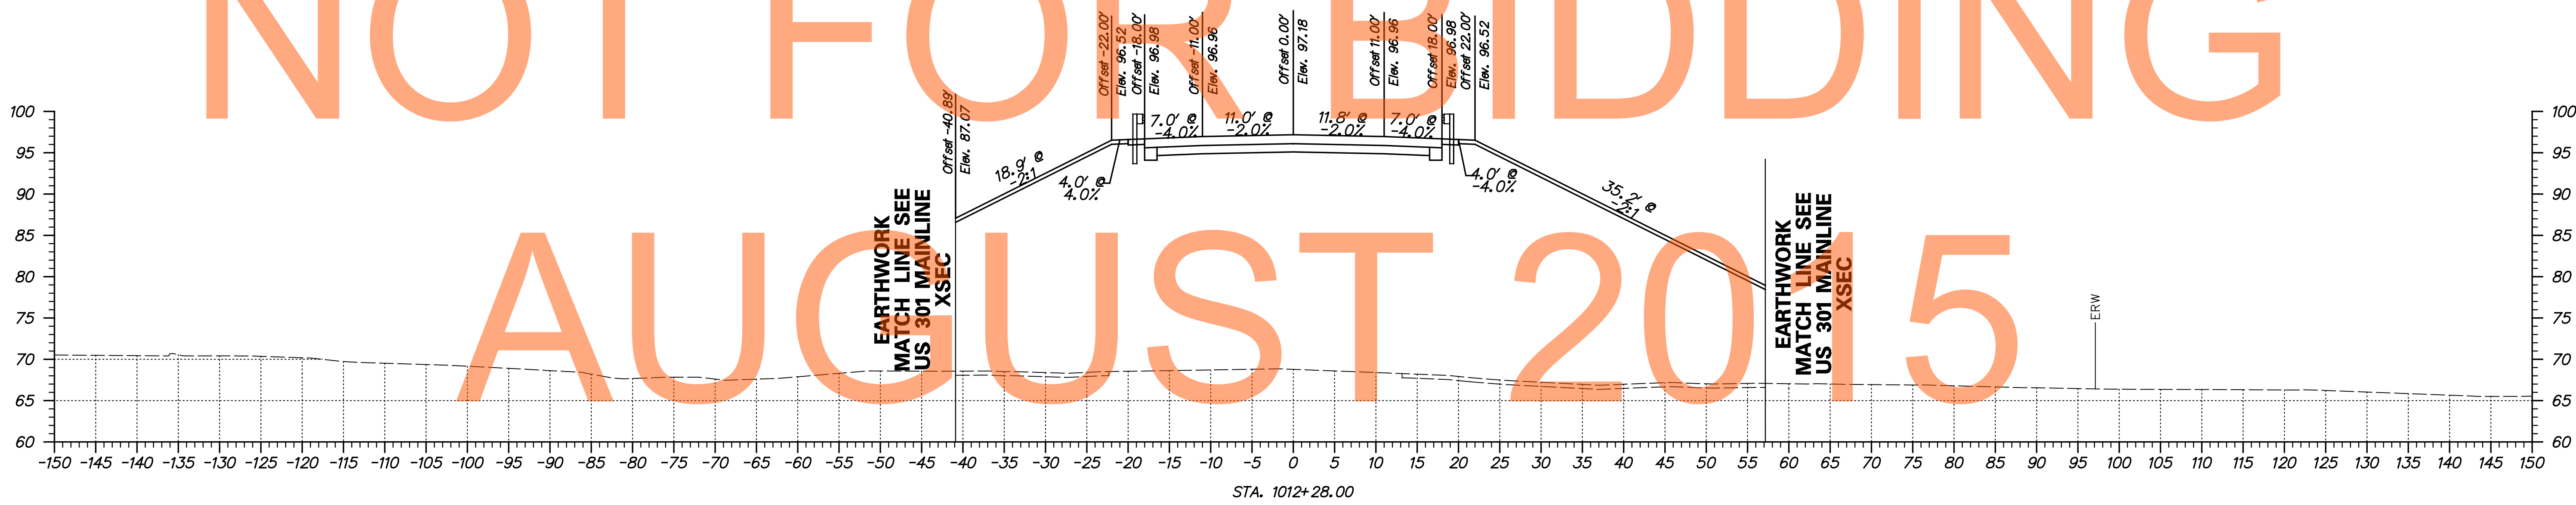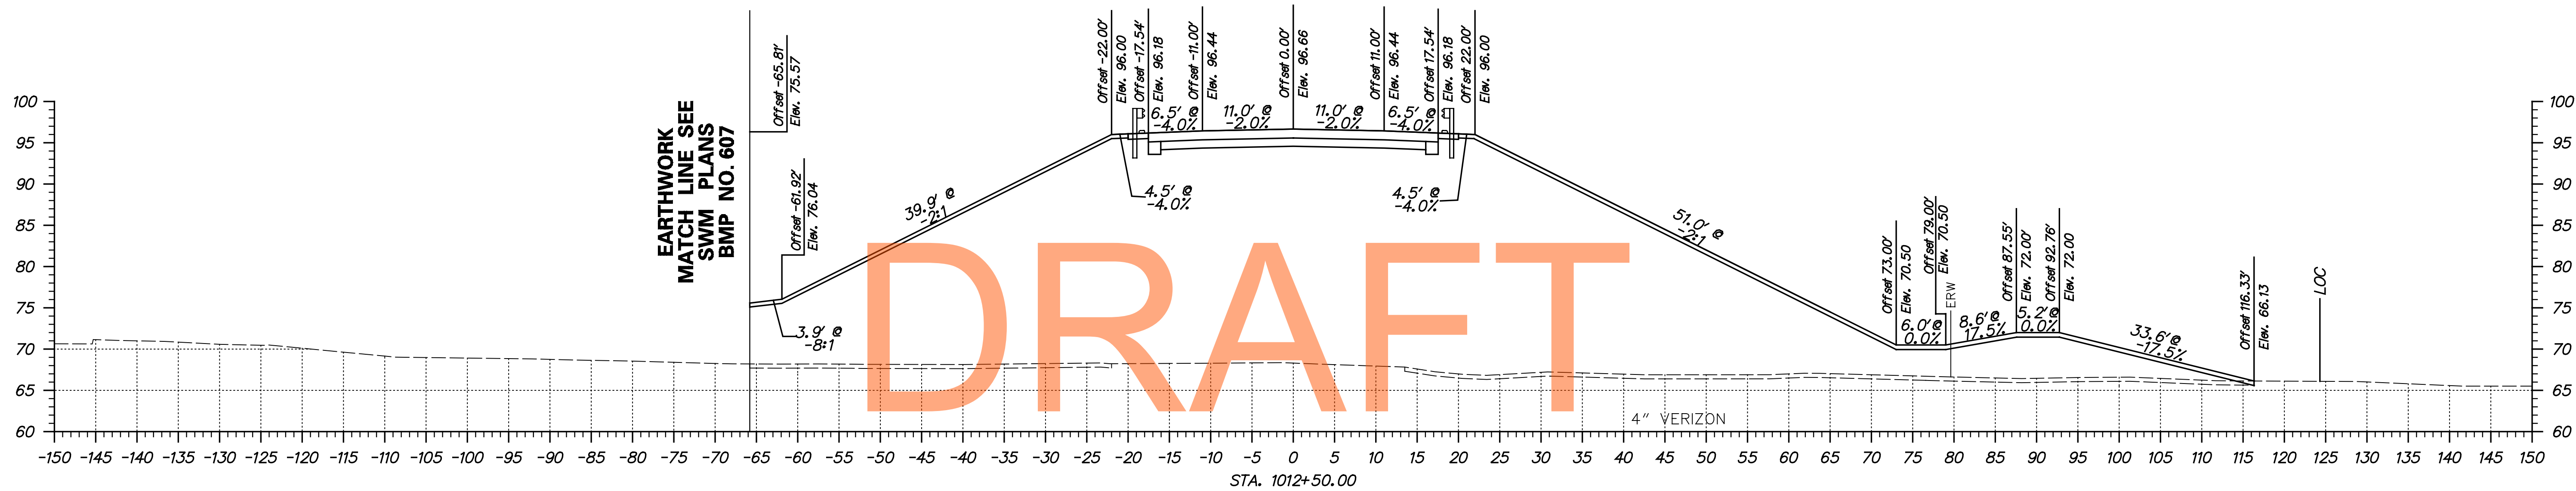

DRAFT


NOT FOR BIDDING

AUGUST 2015

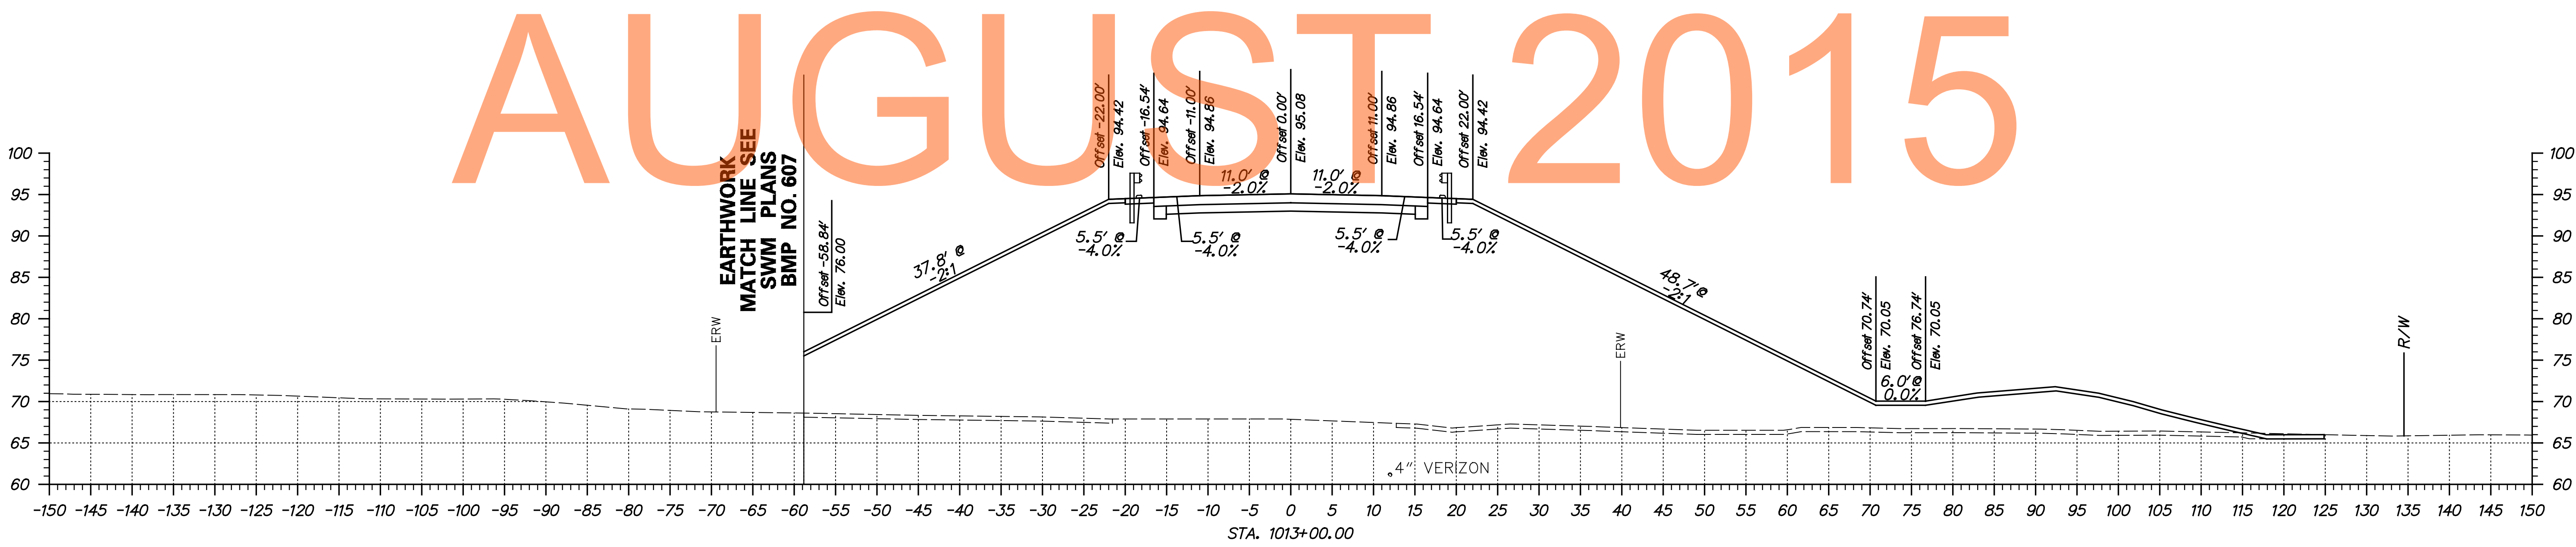
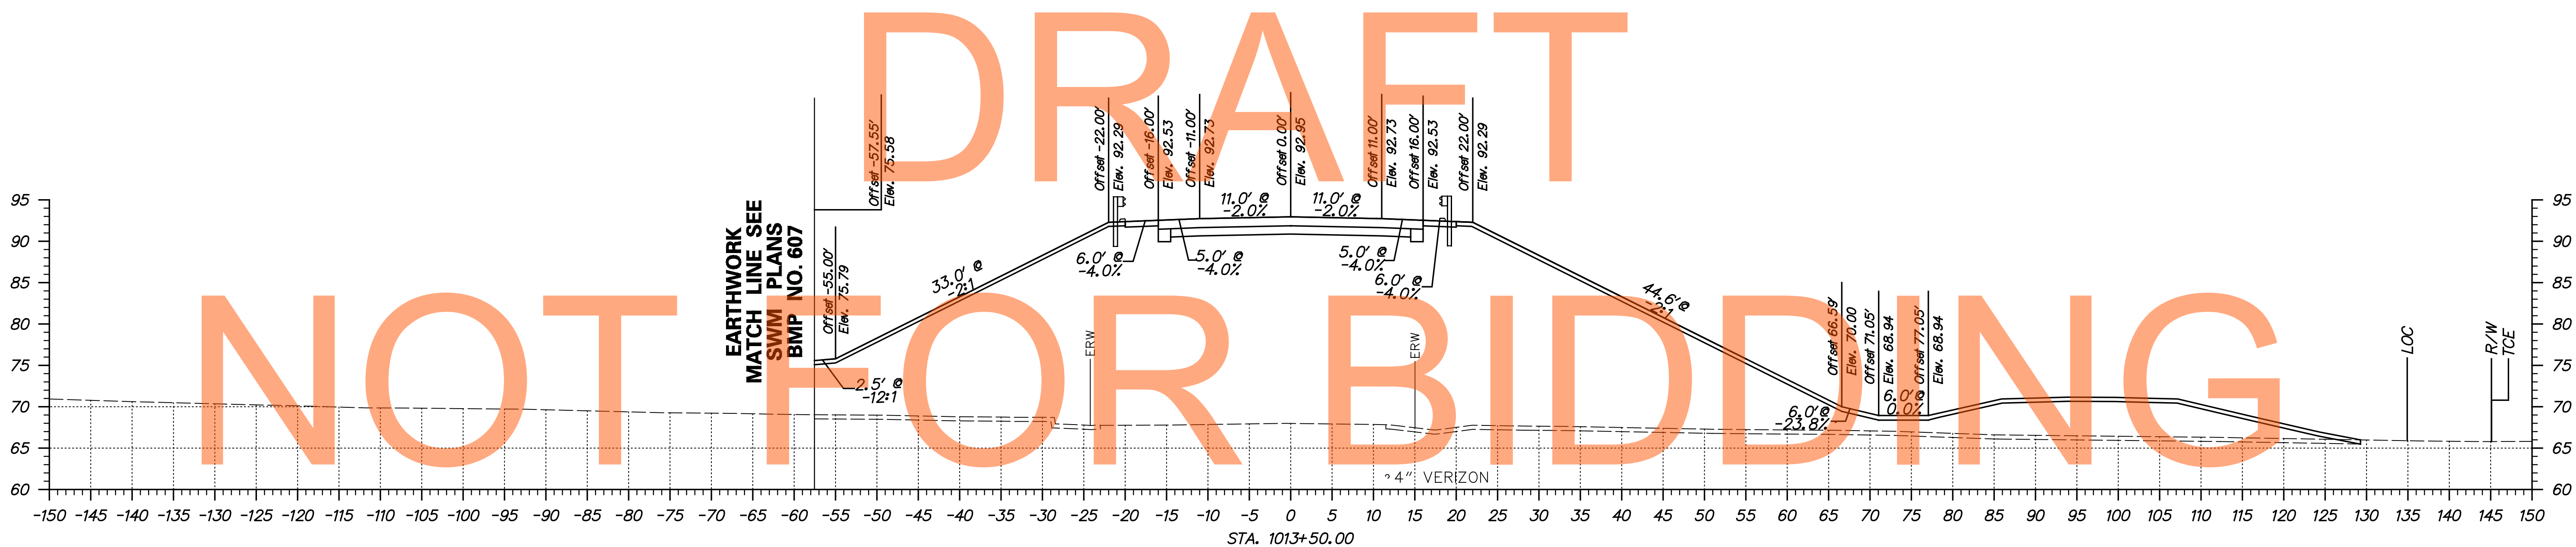
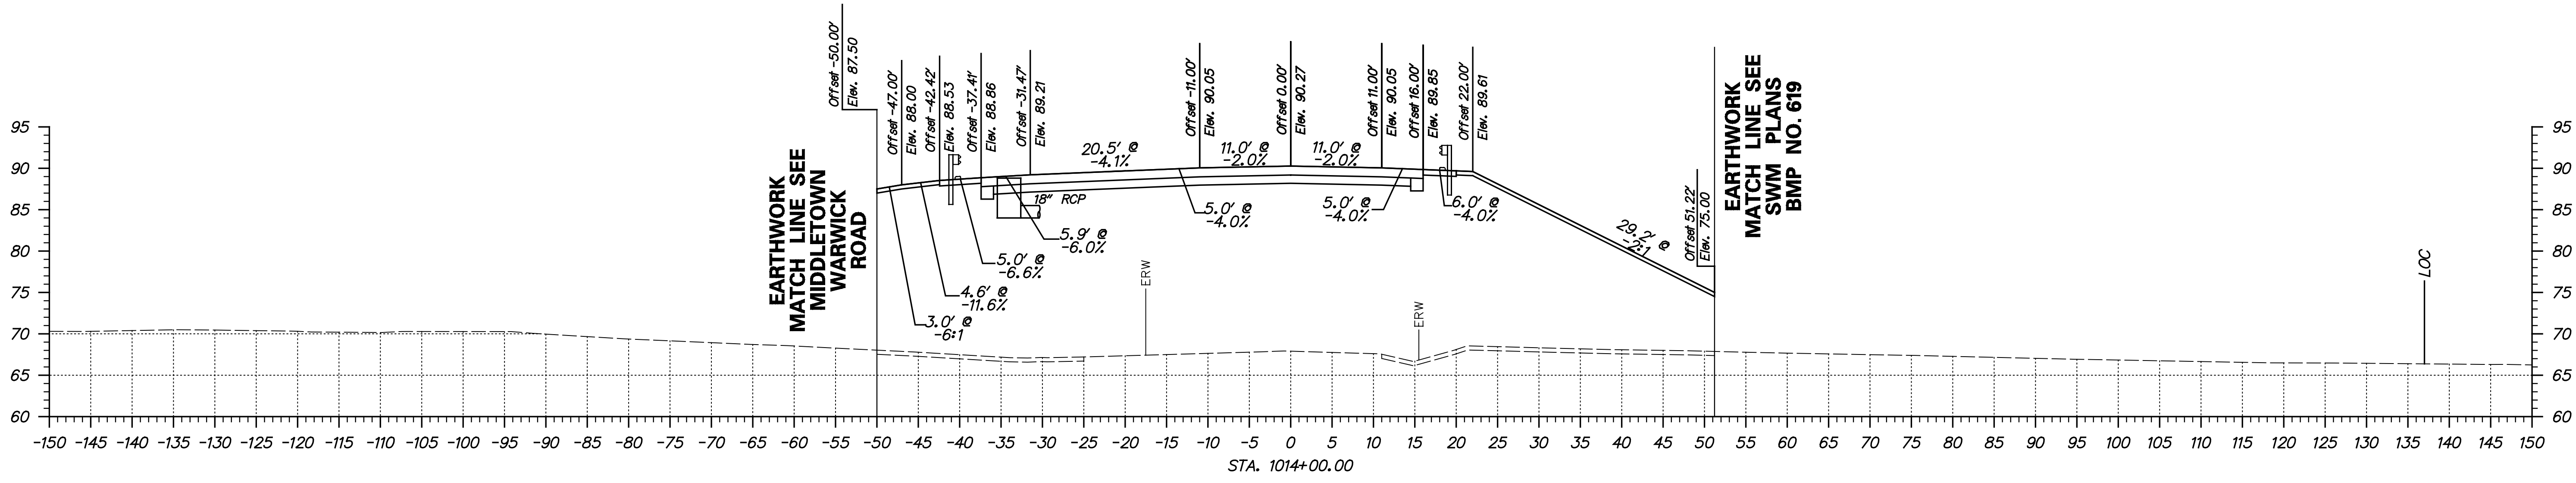


DRAFT
NOT FOR BIDDING
AUGUST 2015

ADDENDUMS / REVISIONS	

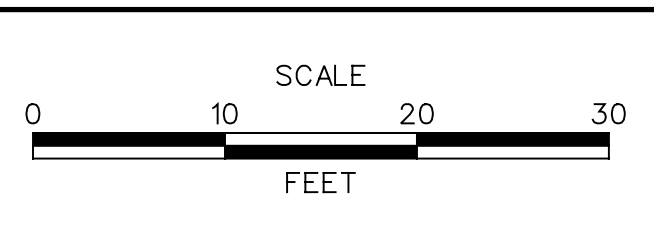


CONTRACT T200811301	BRIDGE NO.
COUNTY NEW CASTLE	DESIGNED BY: MAG/TAM
	CHECKED BY: PAH

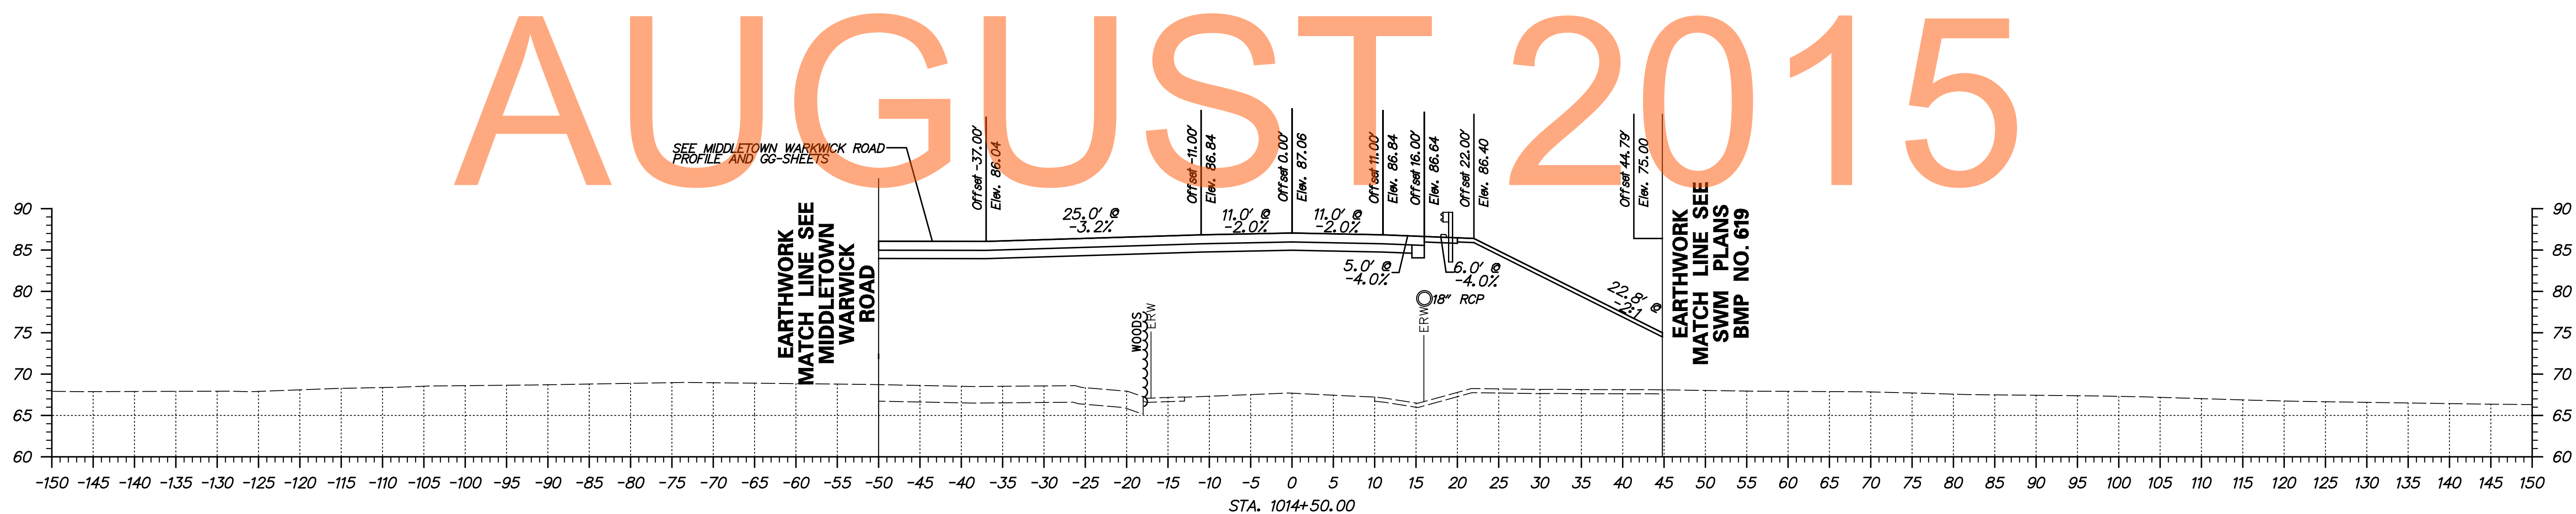
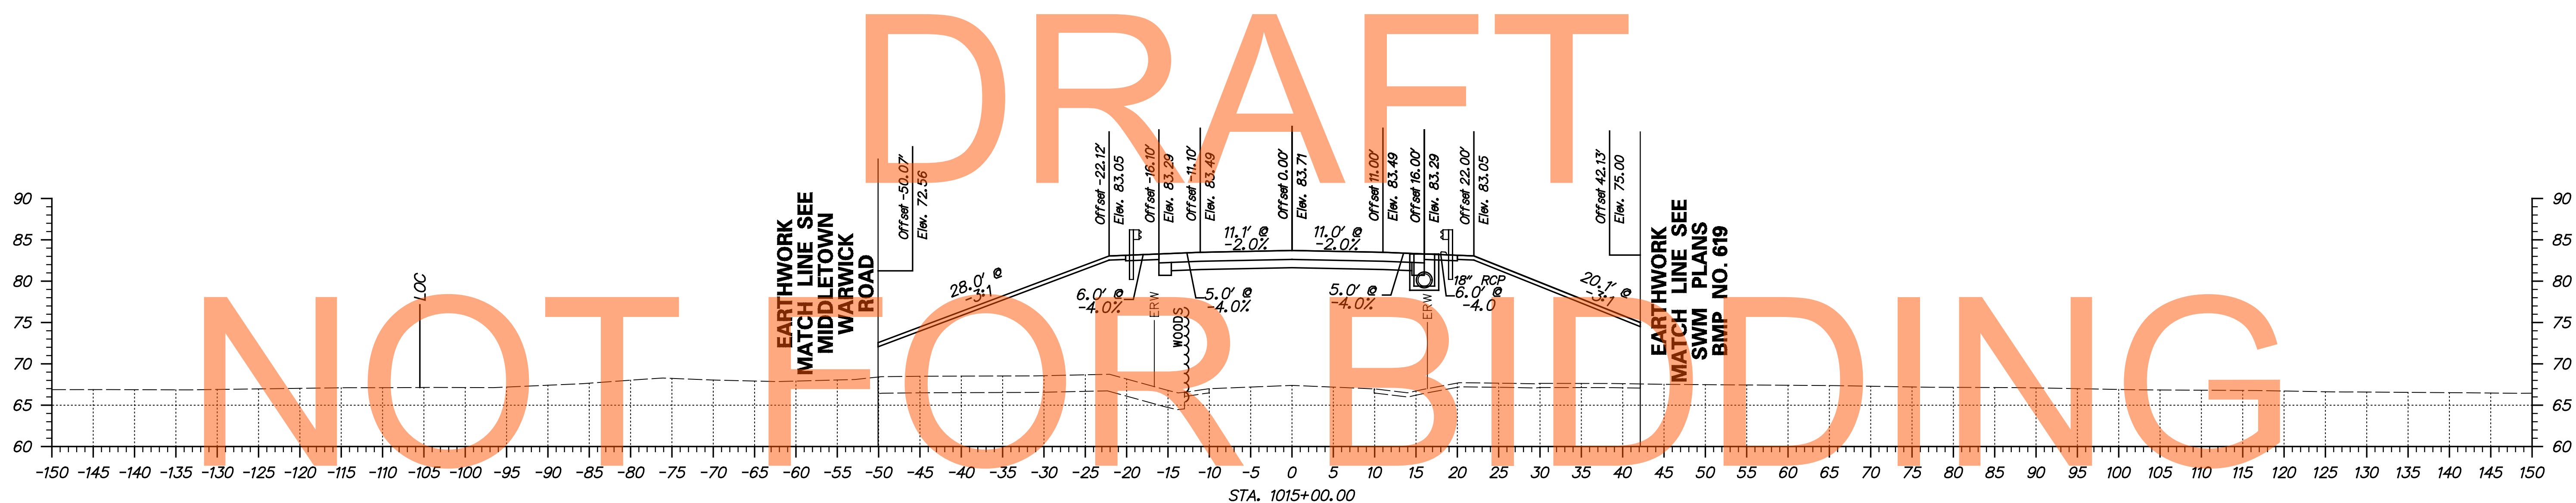
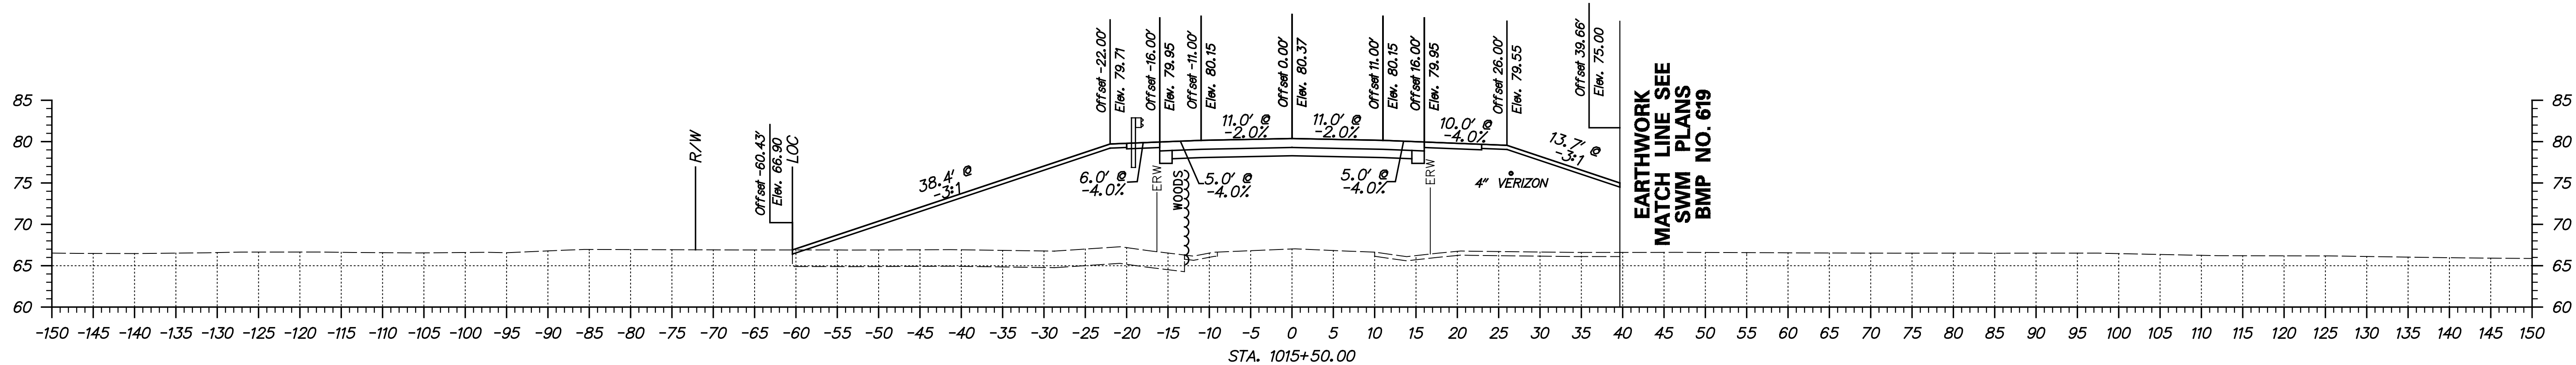


DRAFT
NOT FOR BIDDING
AUGUST 2015

ADDENDUMS / REVISIONS	

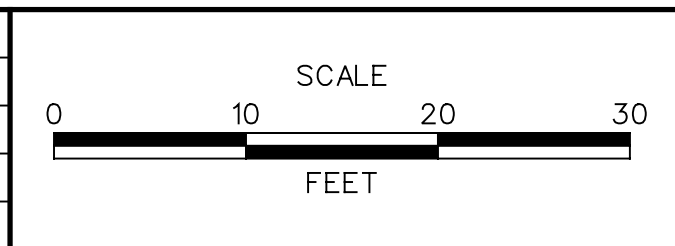


CONTRACT T200811301	BRIDGE NO.
COUNTY NEW CASTLE	DESIGNED BY: MAG/TAM
	CHECKED BY: PAH

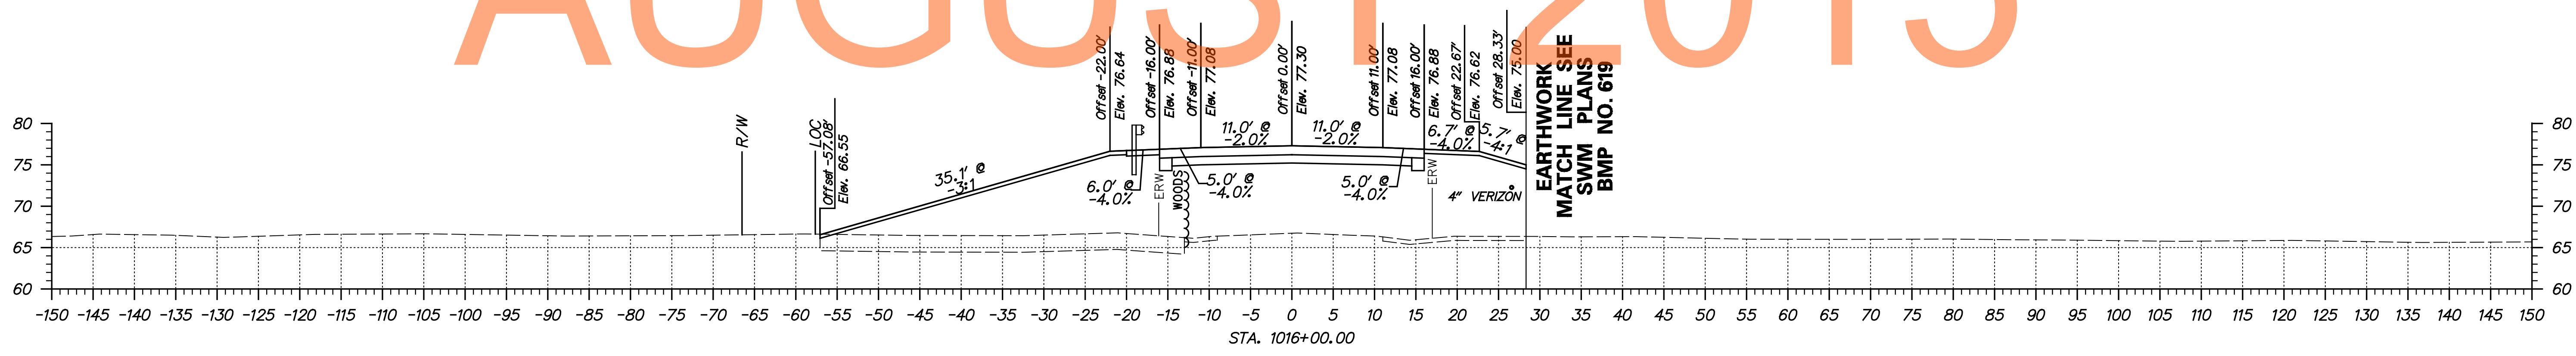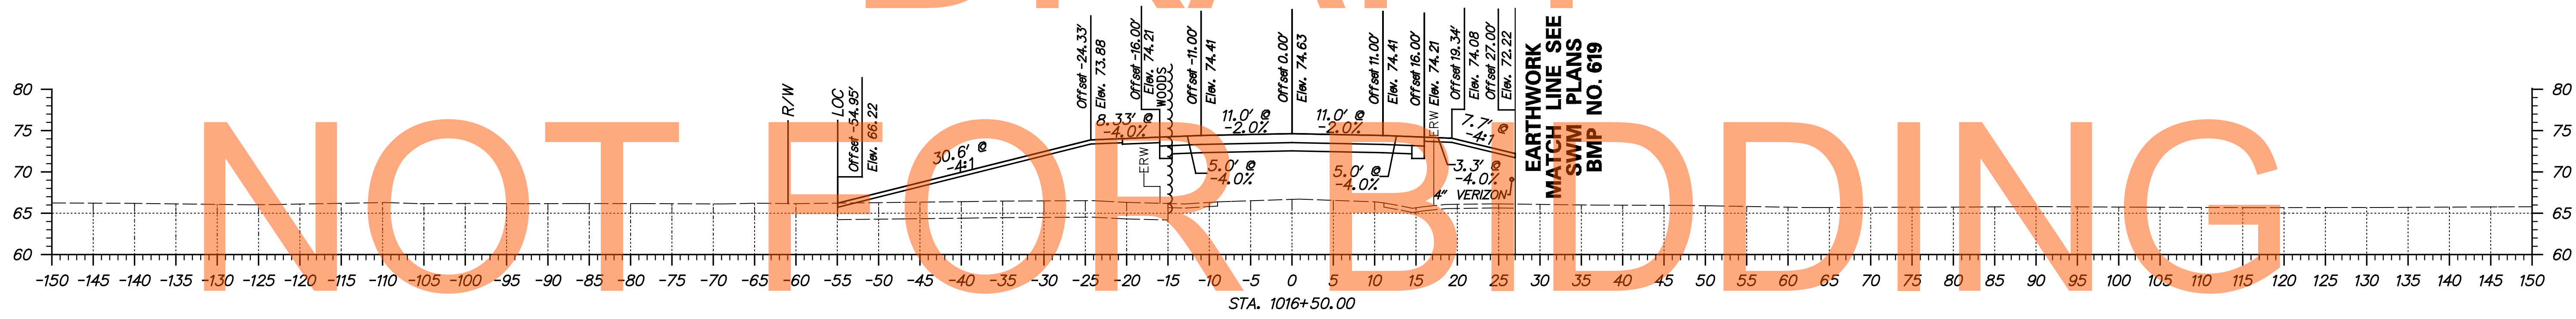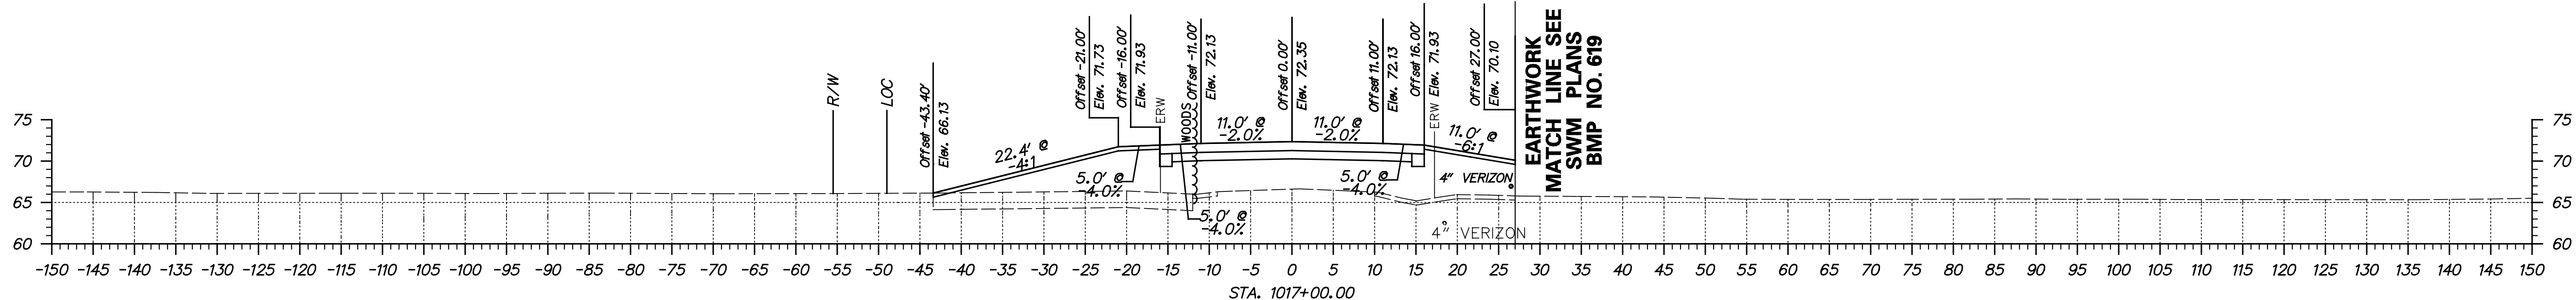

DRAFT
NOT FOR BIDDING
AUGUST 2015


ADDENDUMS / REVISIONS	

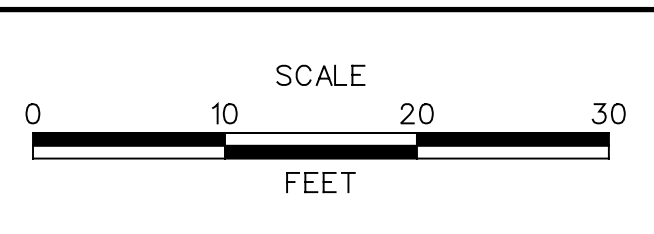


US 301
MARYLAND STATE LINE
TO LEVELS ROAD

CONTRACT T200811301	BRIDGE NO.
COUNTY NEW CASTLE	DESIGNED BY: MAG/TAM
	CHECKED BY: PAH


CROSS SECTIONS
STRAWBERRY LANE

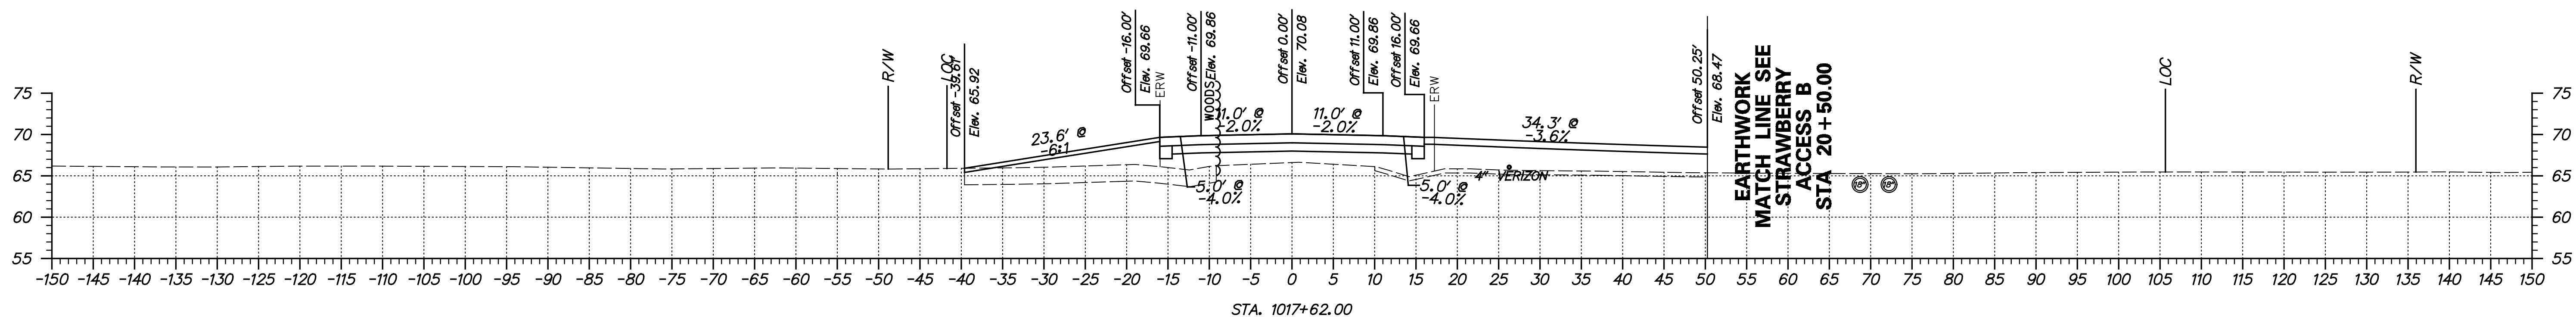

STA. 1017+62.00



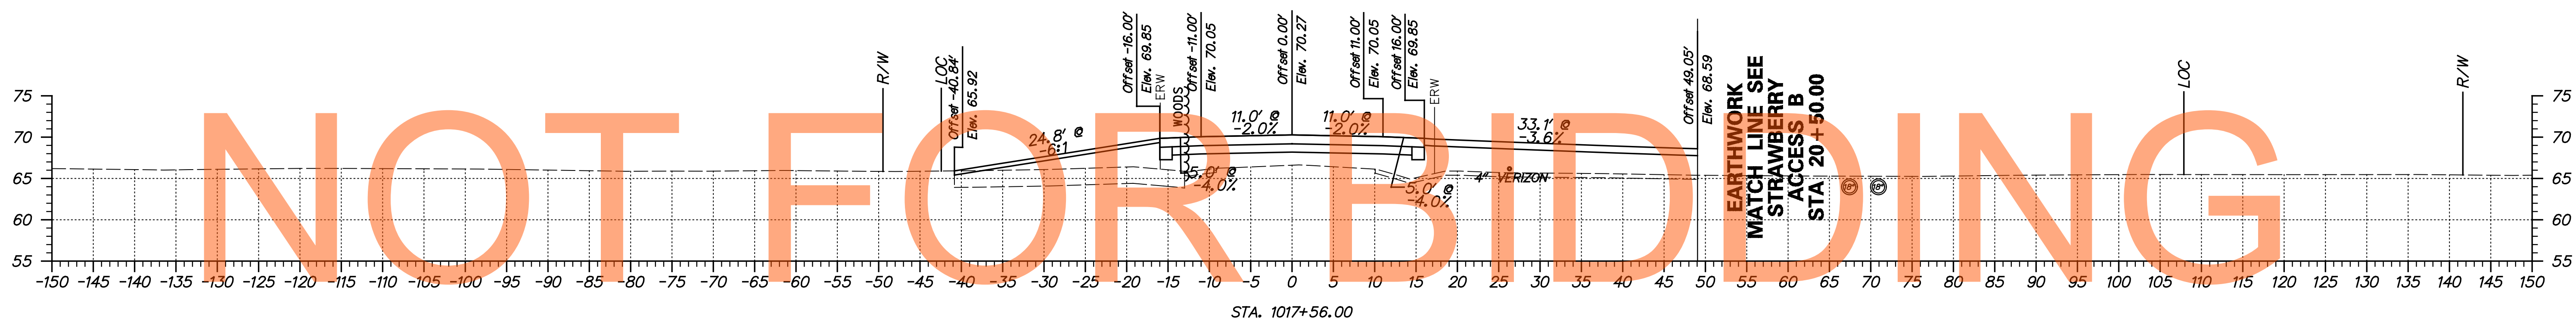


STA. 1017+56.00

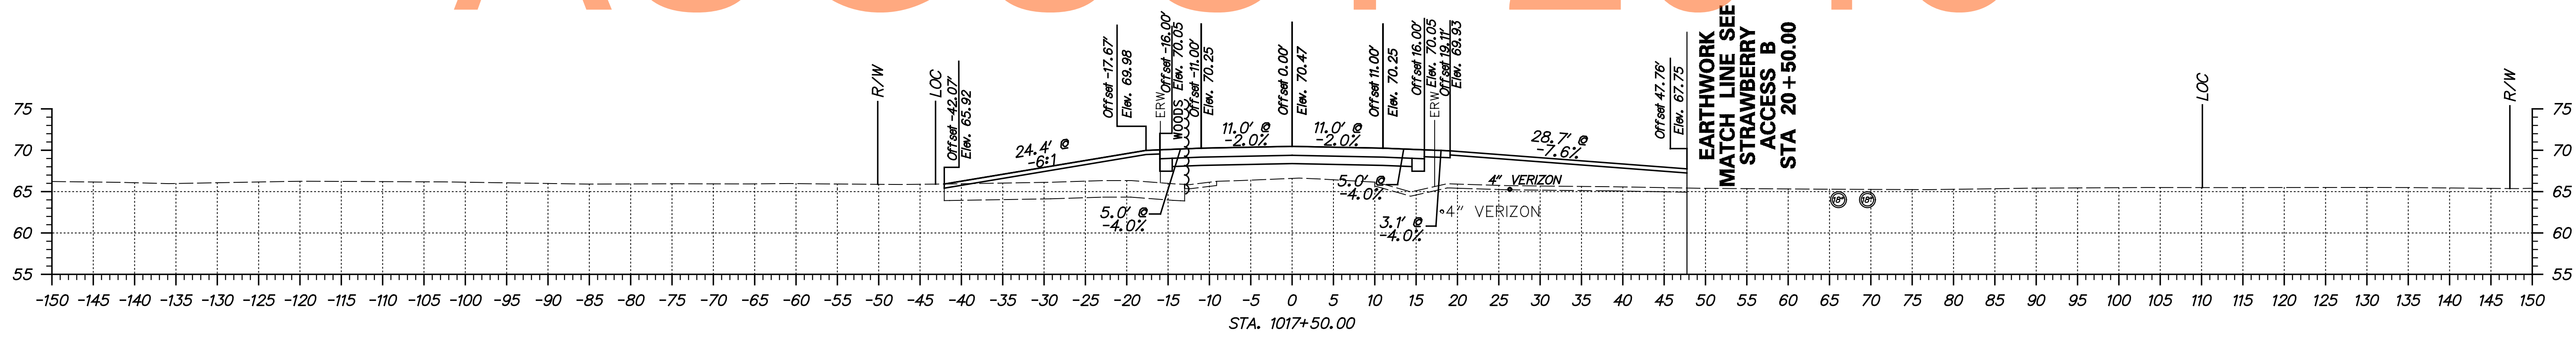


STA. 1017+50.00


DRAFT
NOT FOR BIDDING
AUGUST 2015

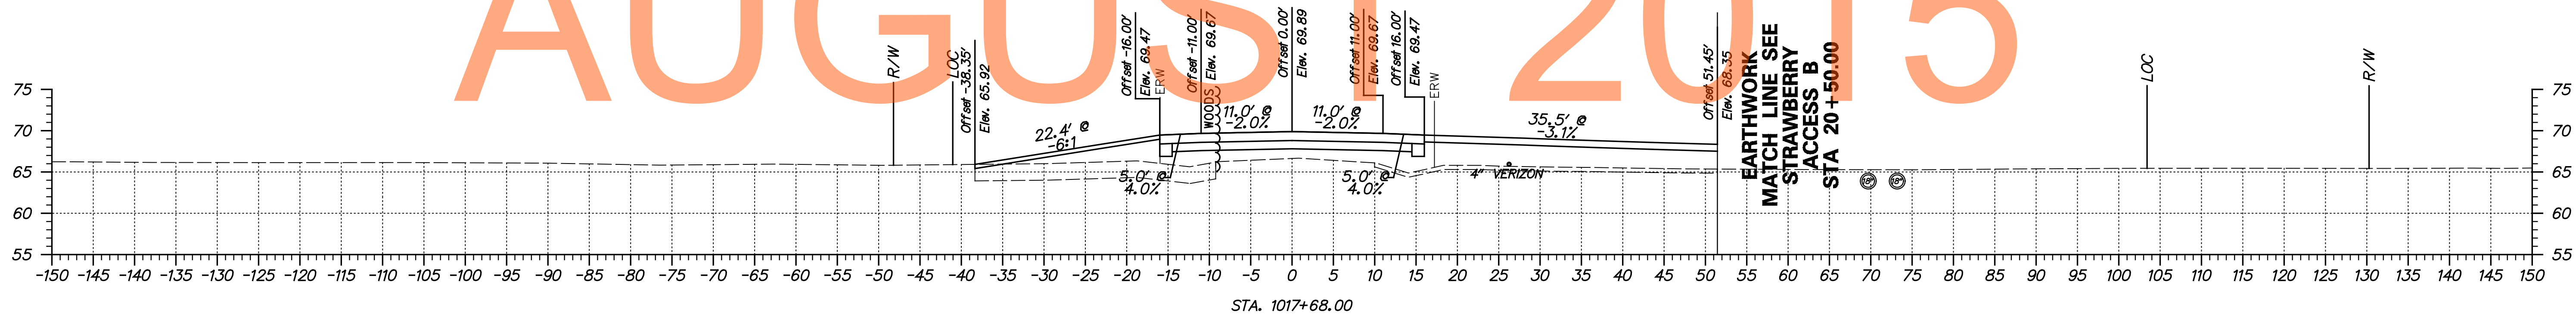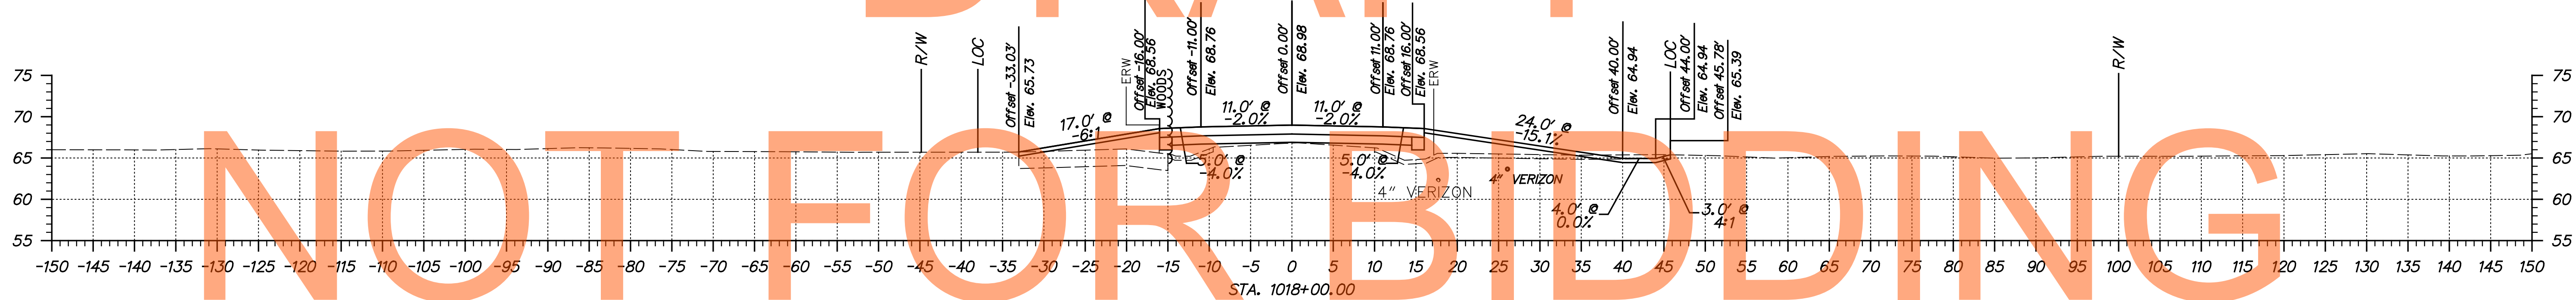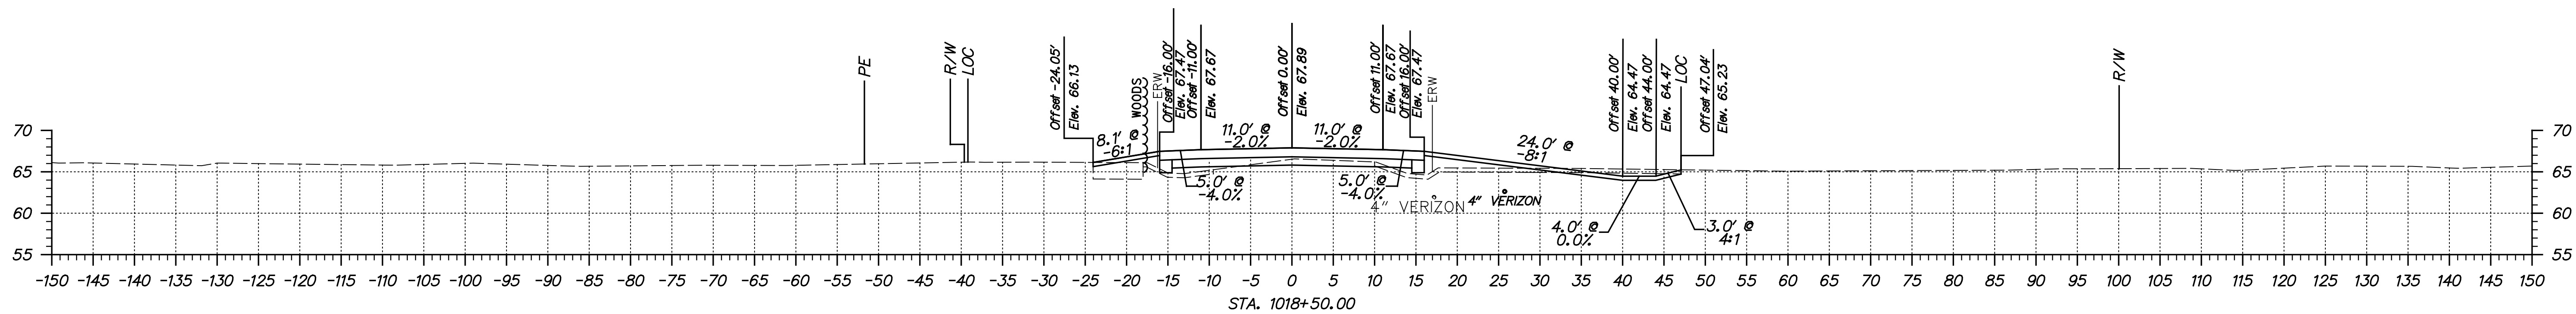

DRAFT
NOT FOR BIDDING
AUGUST 2015

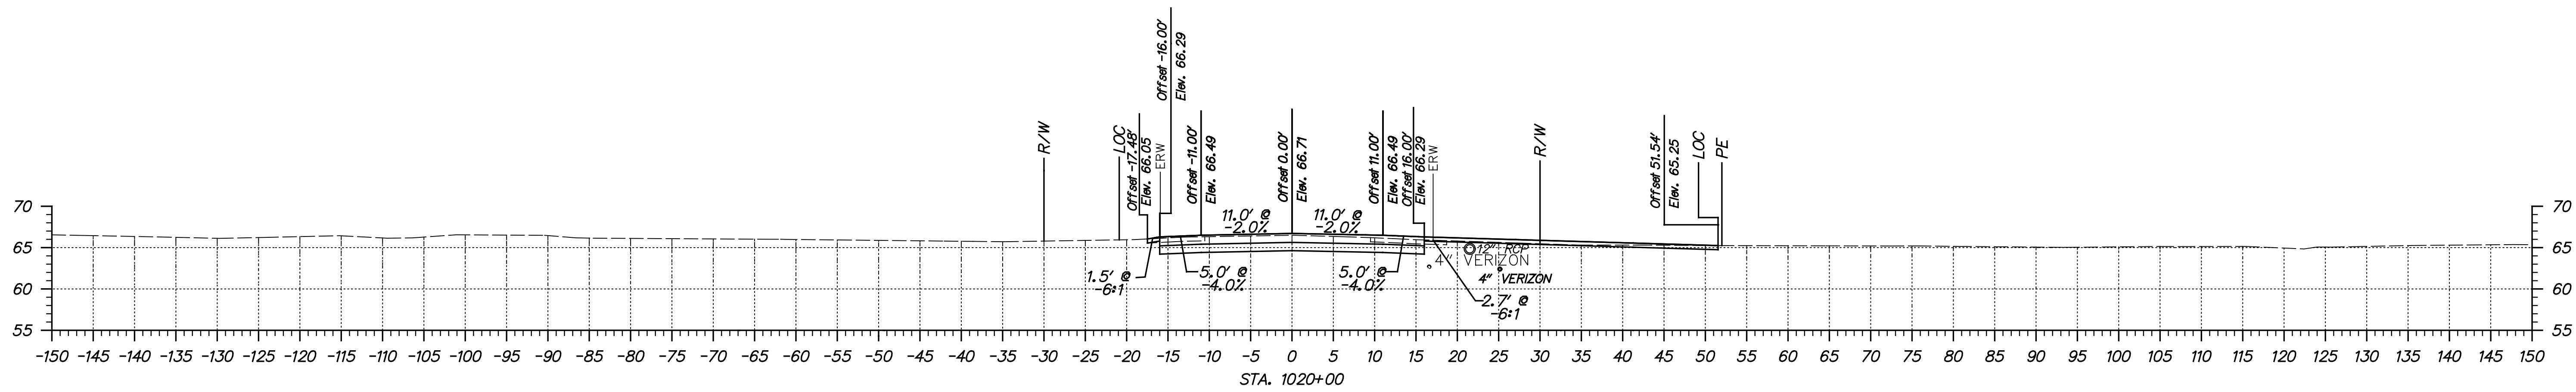



DRAFT

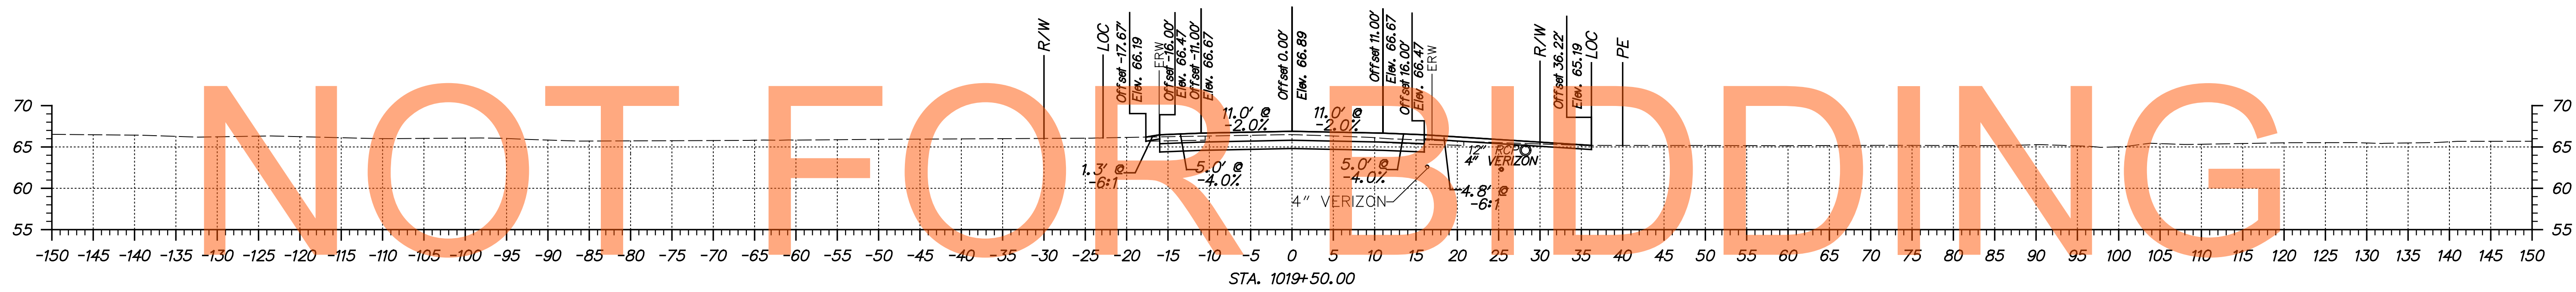


NOT FOR BIDDING

AUGUST 2015

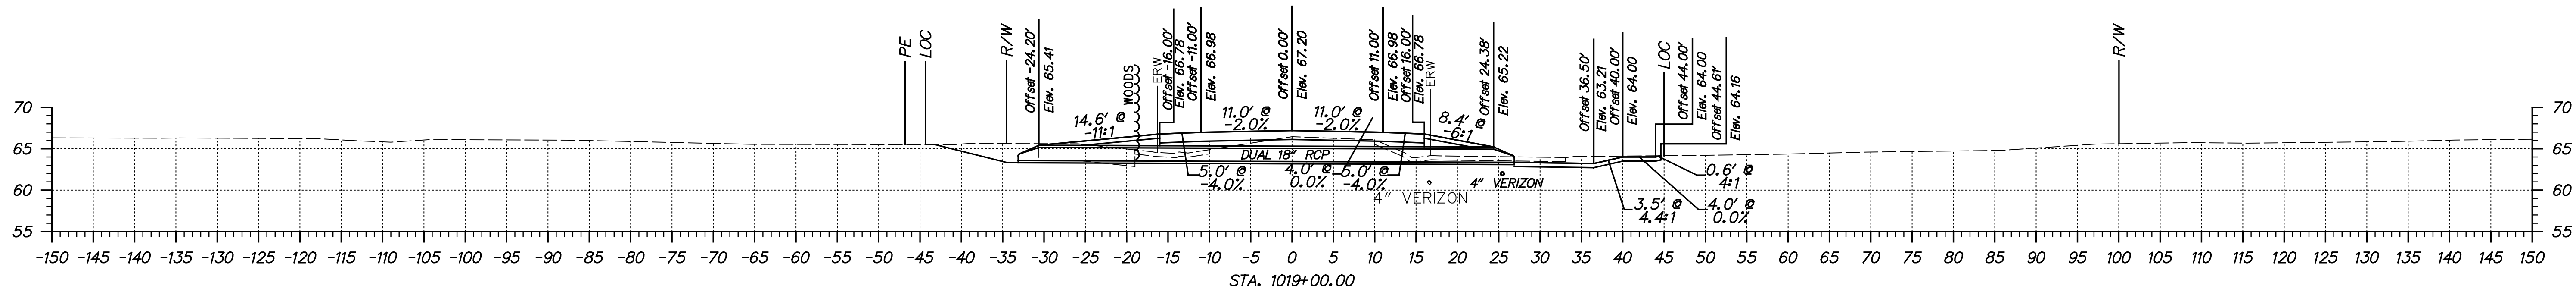


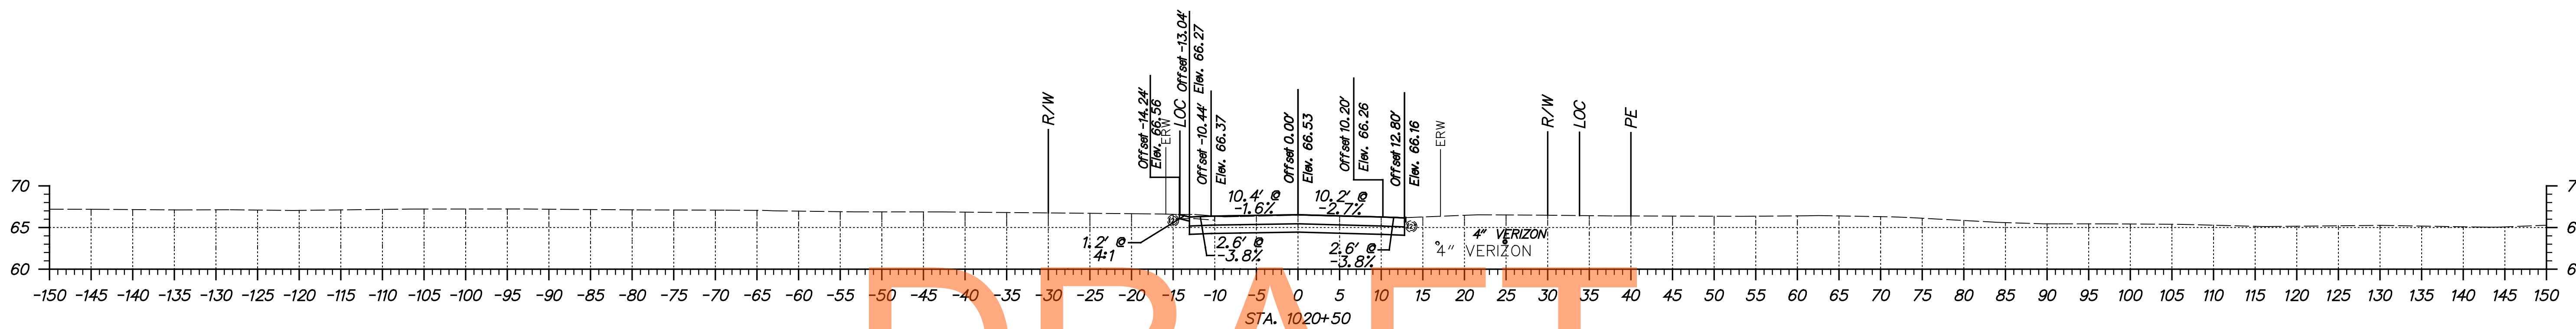

DRAFT

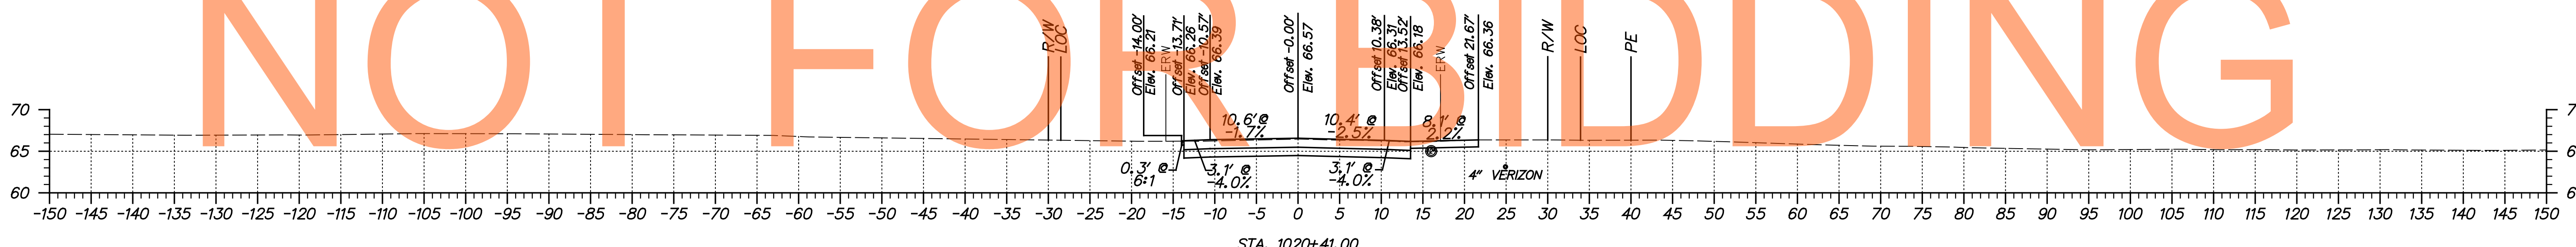



AUGUST 2015



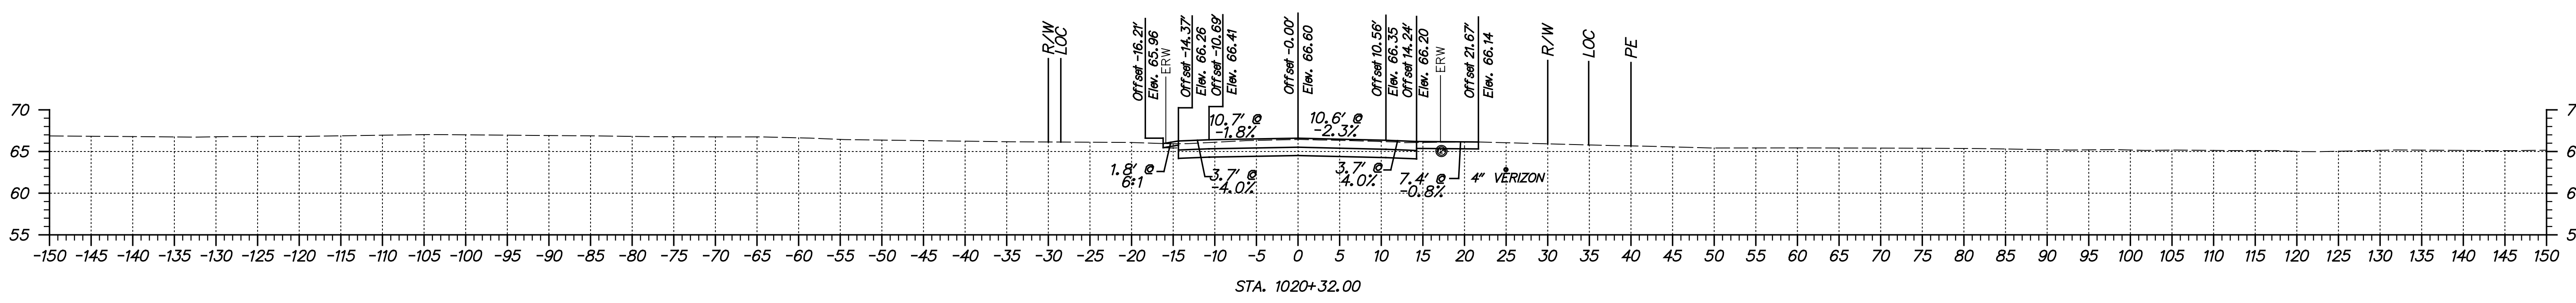


DRAFT




NOT FOR BIDDING

AUGUST 2015


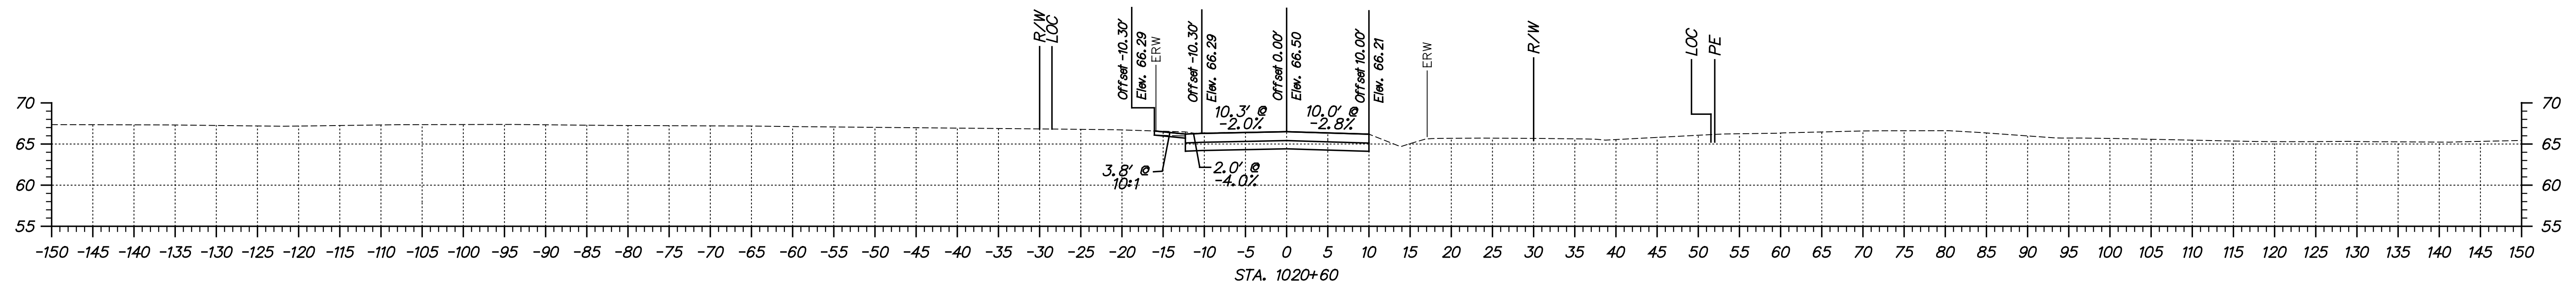
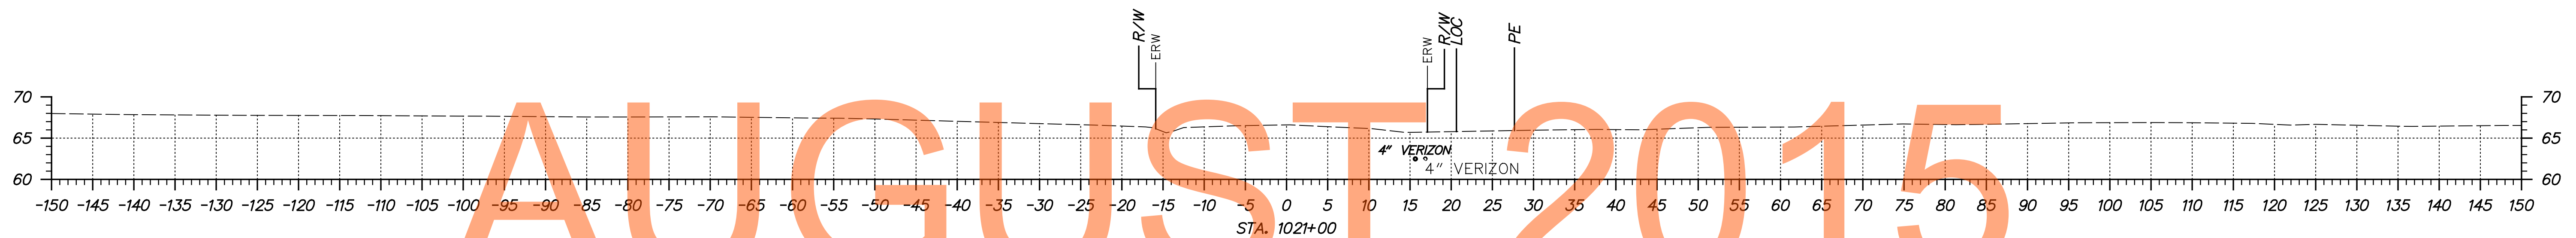


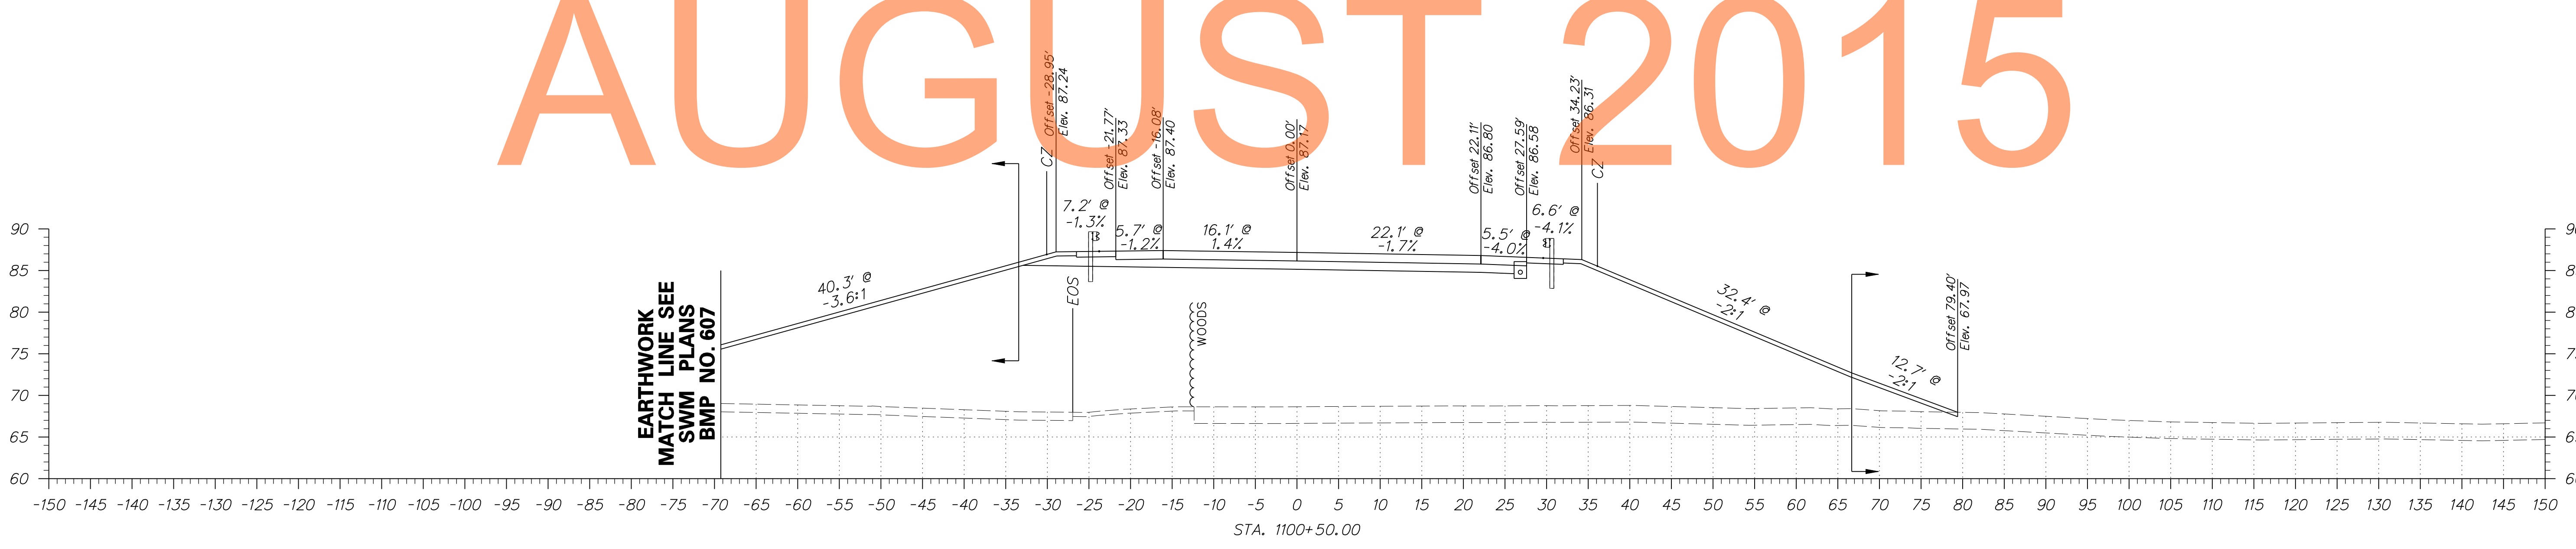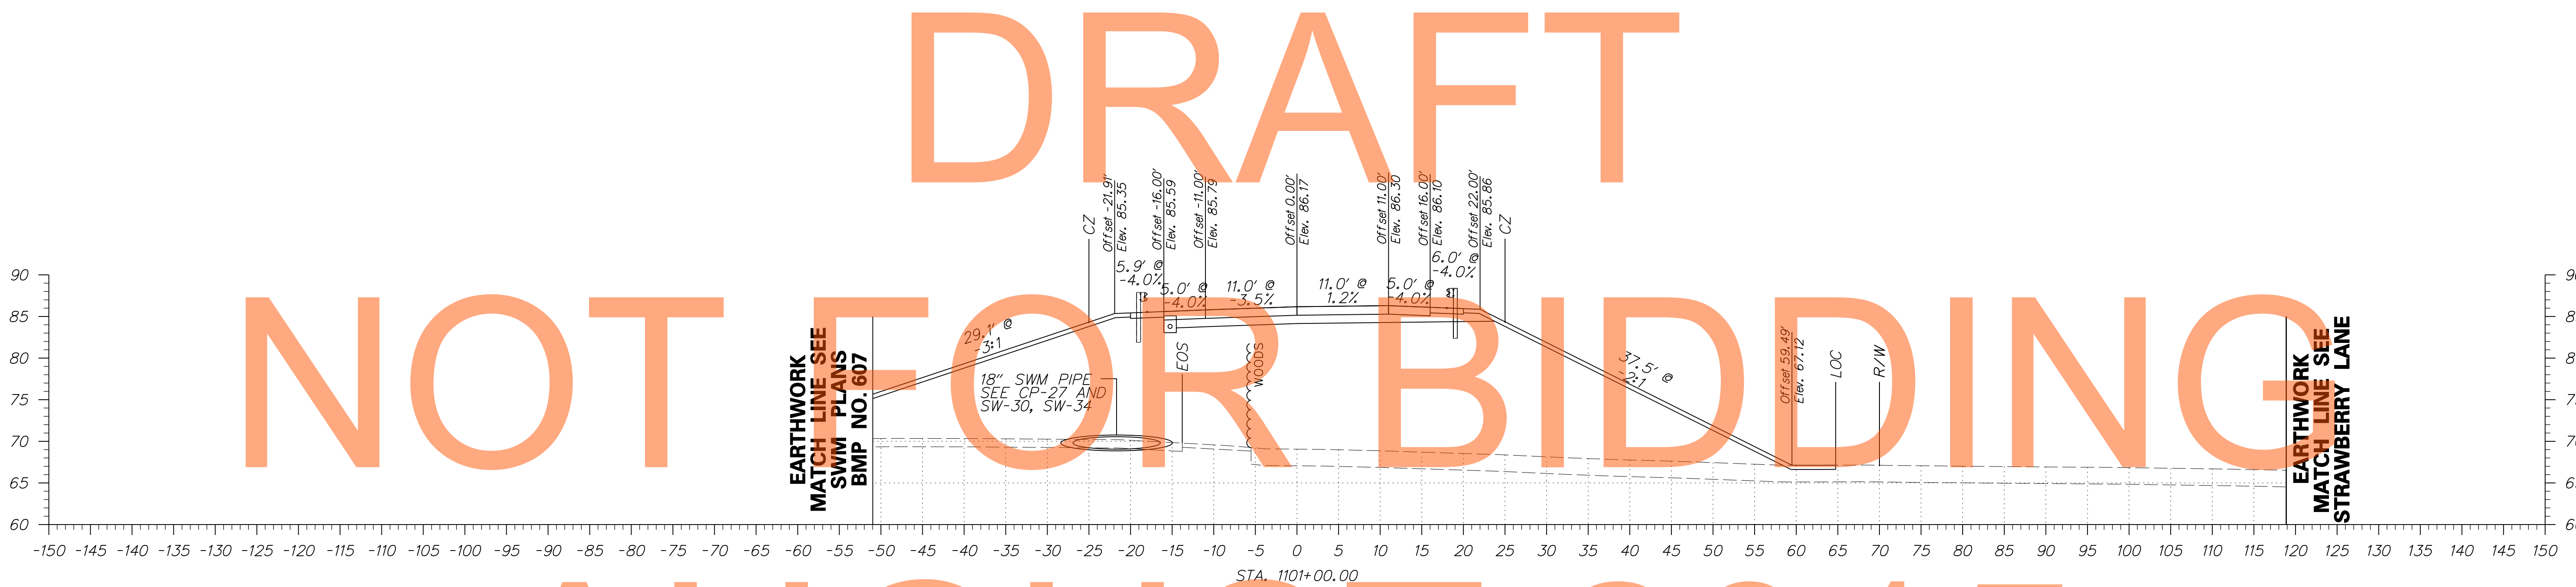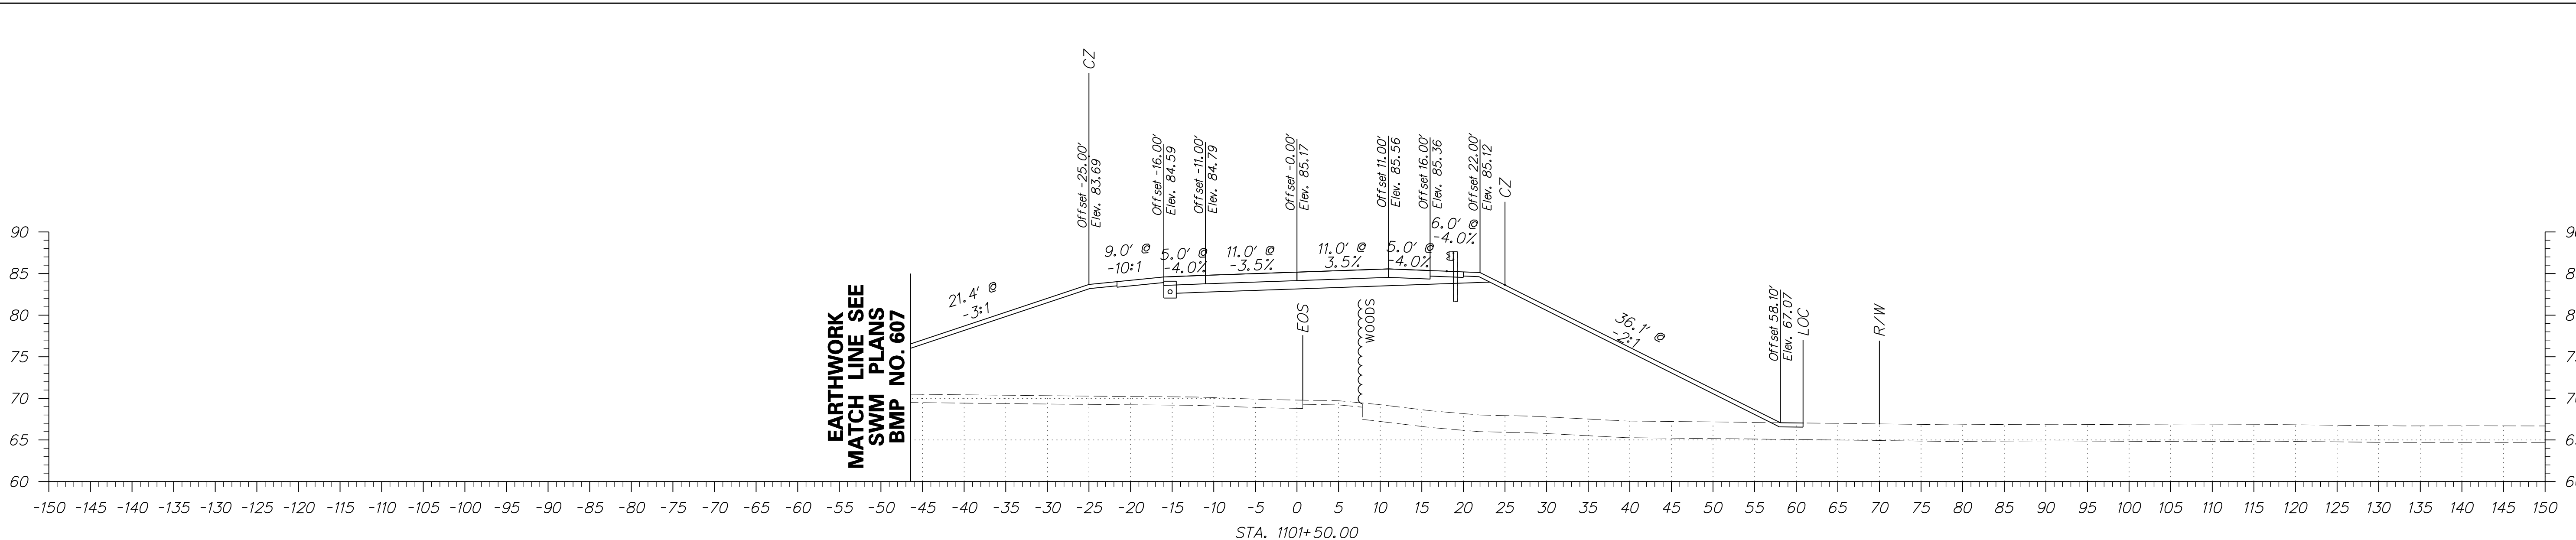

DRAFT
NOT FOR BIDDING
AUGUST 2015

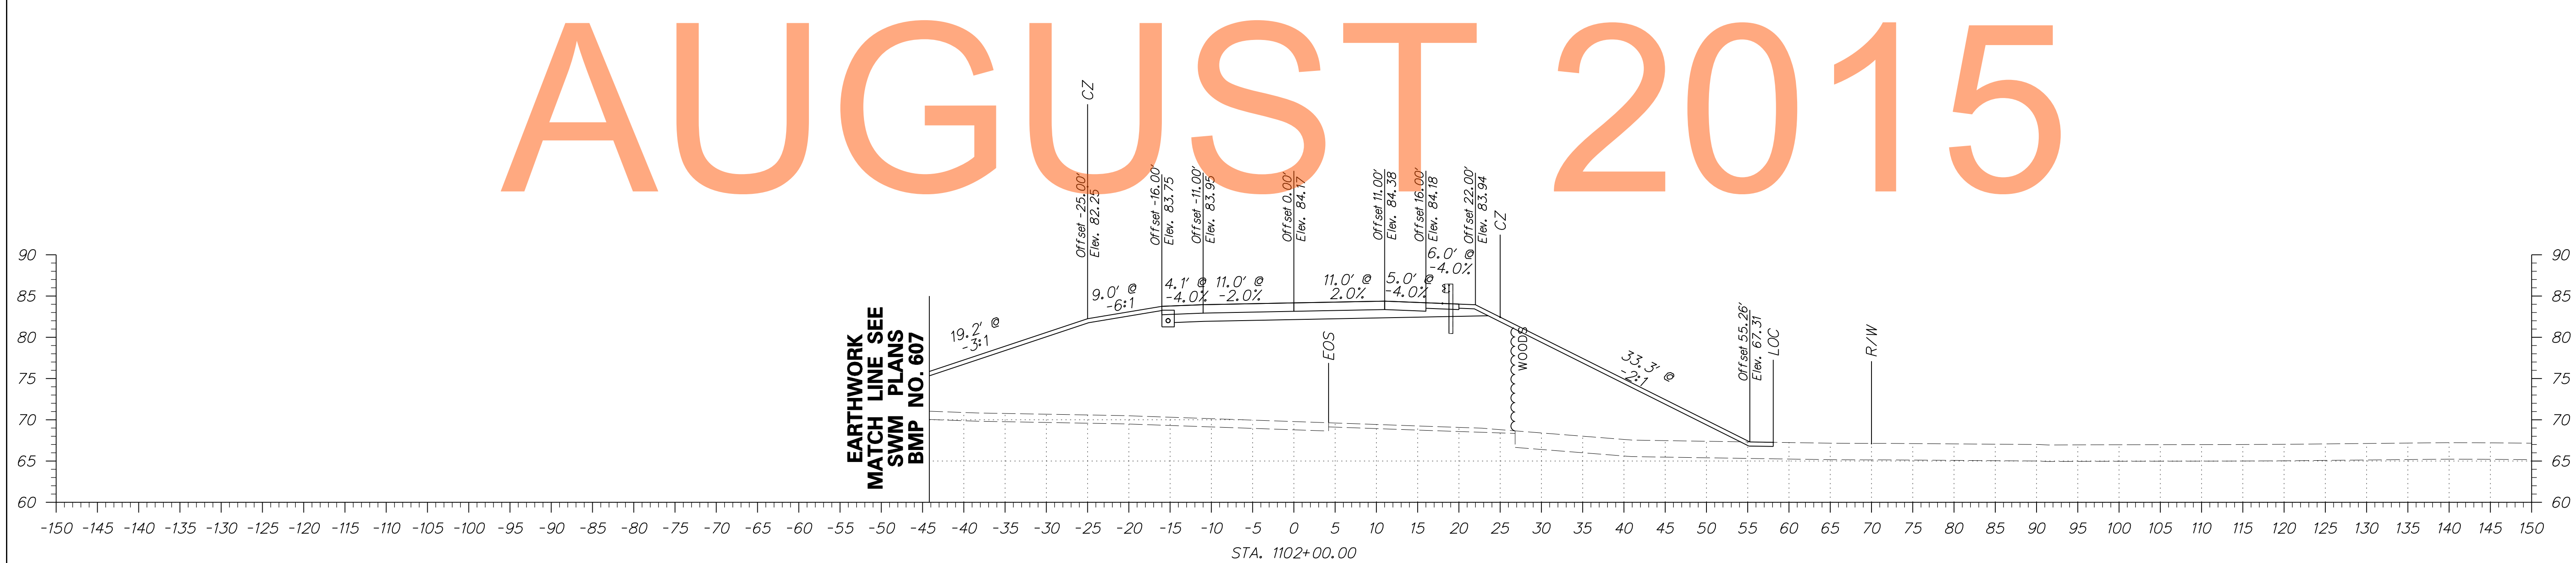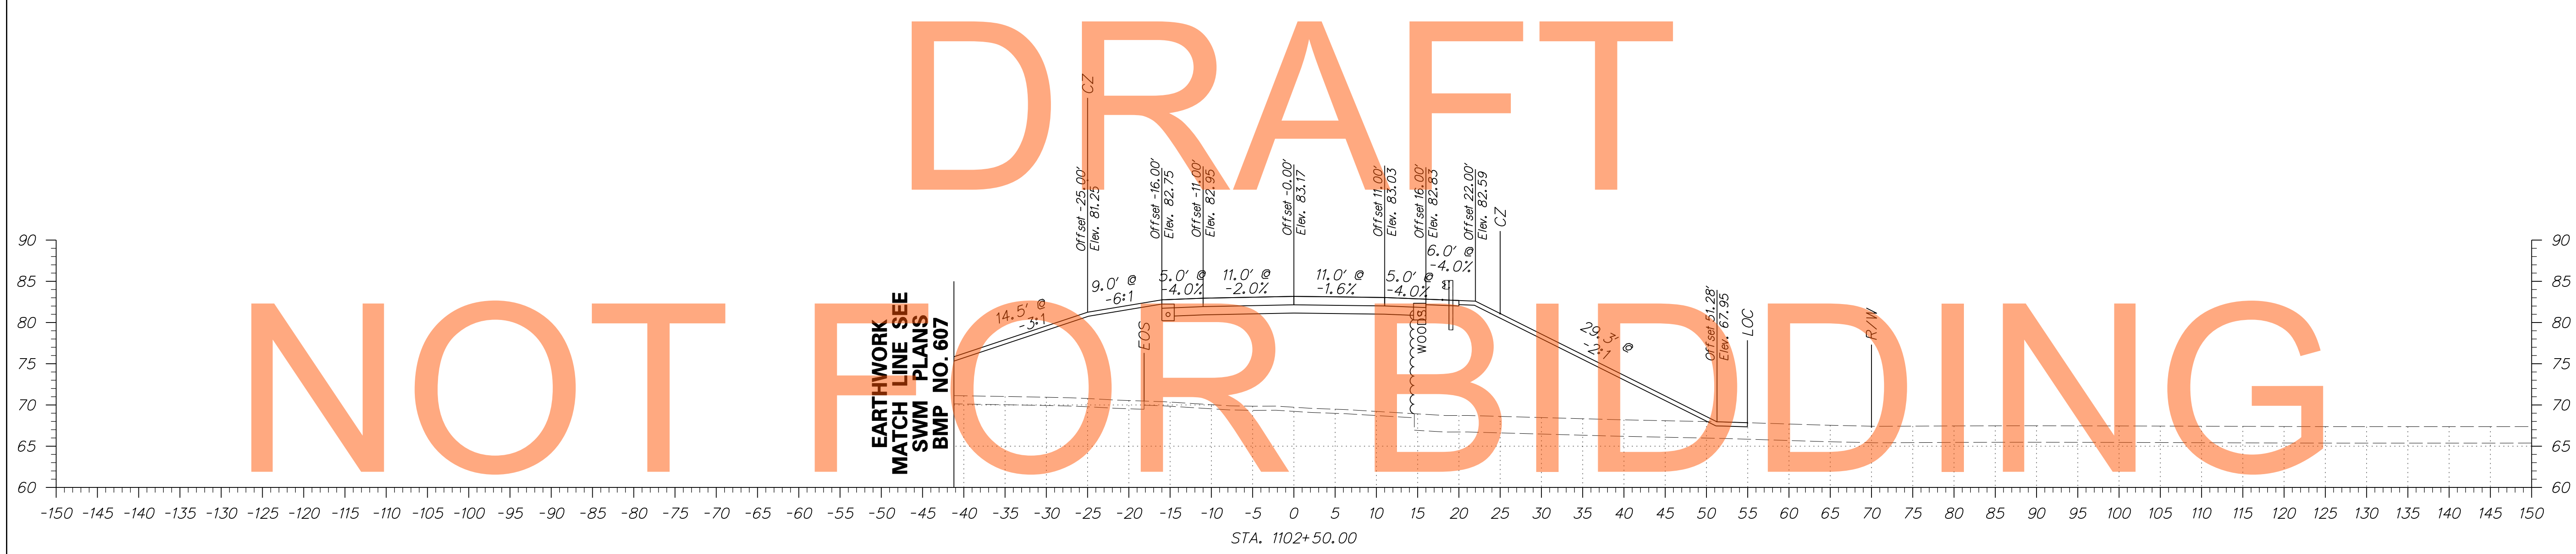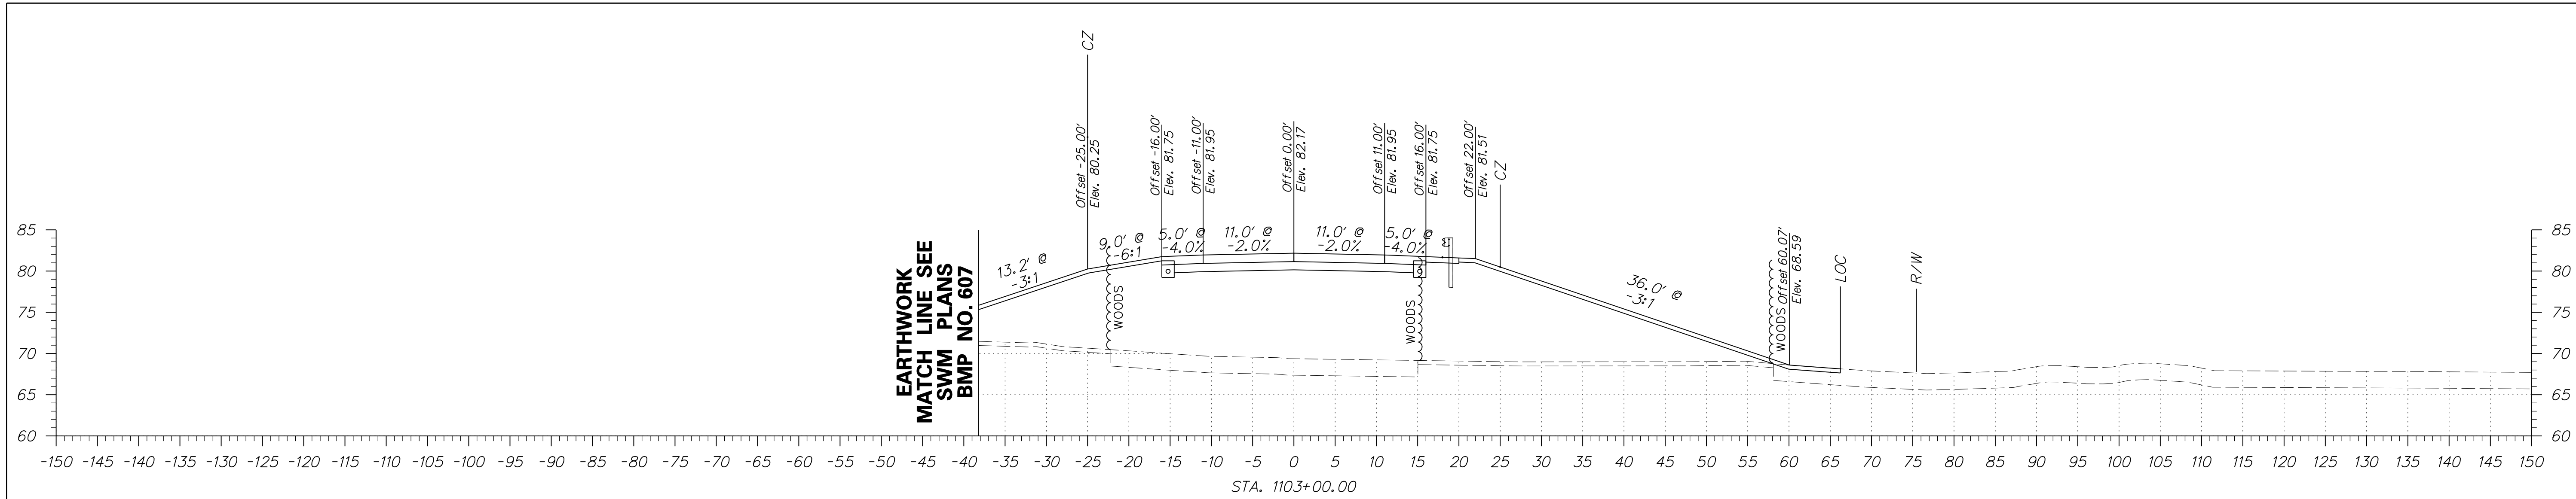




DRAFT
NOT FOR BIDDING
AUGUST 2015

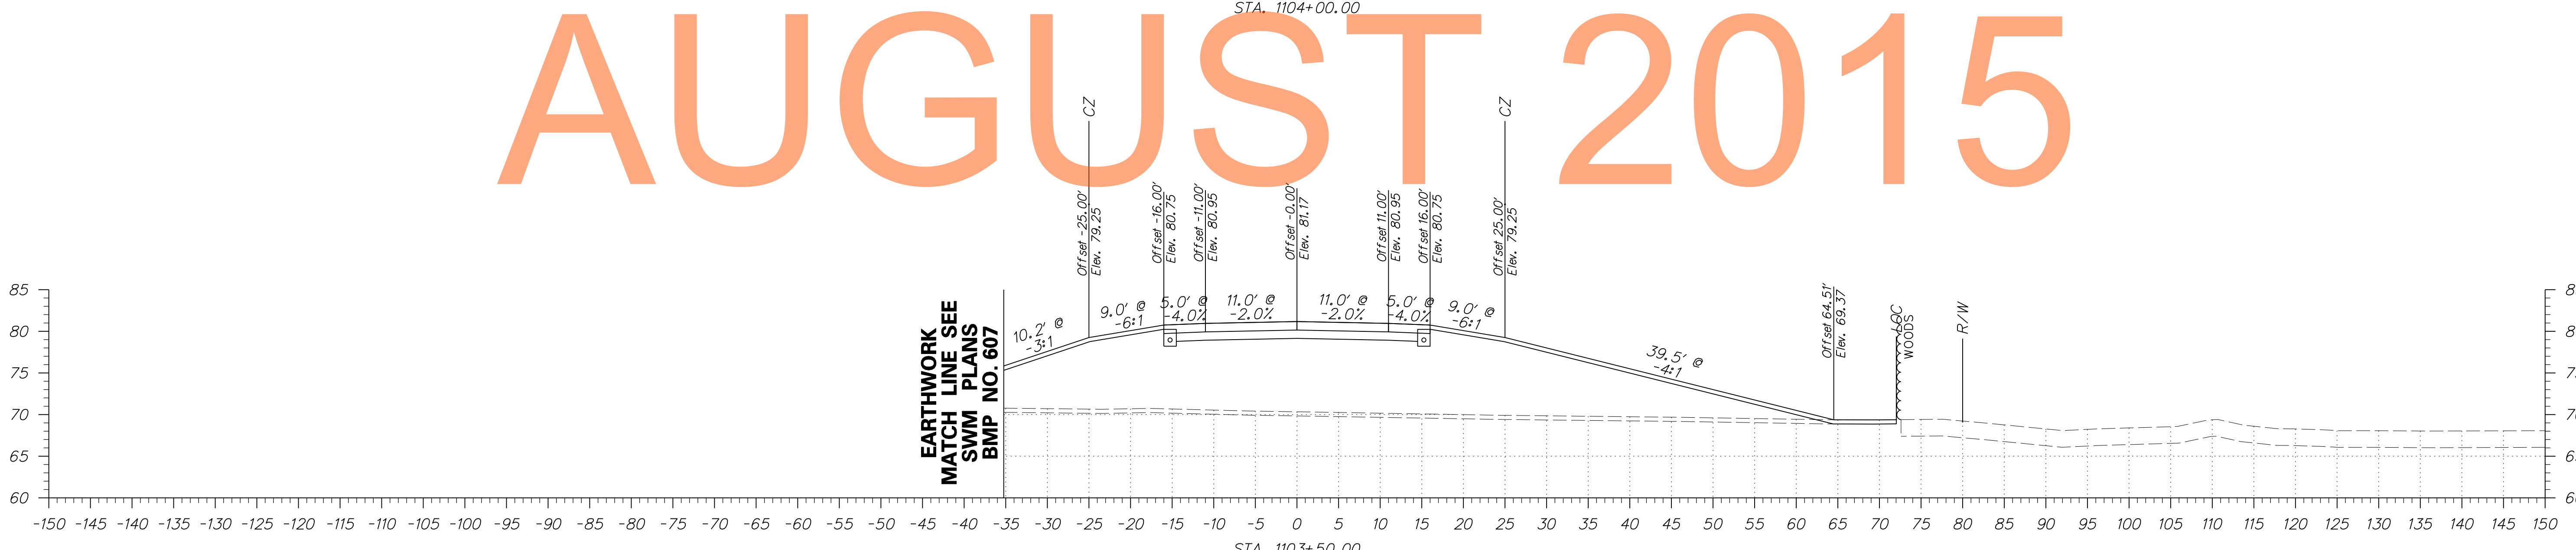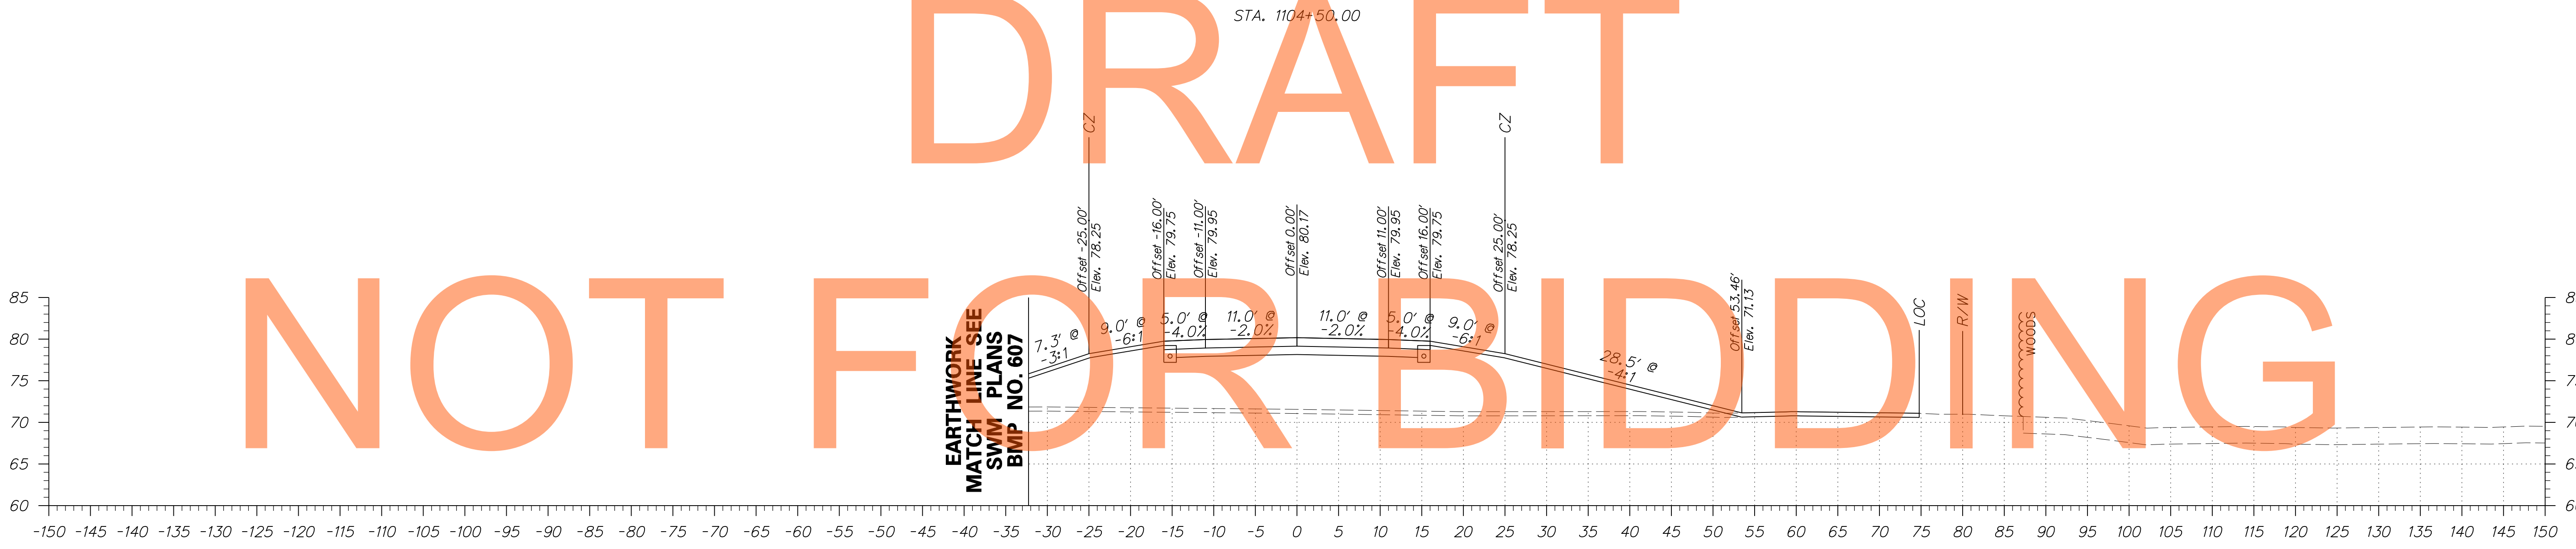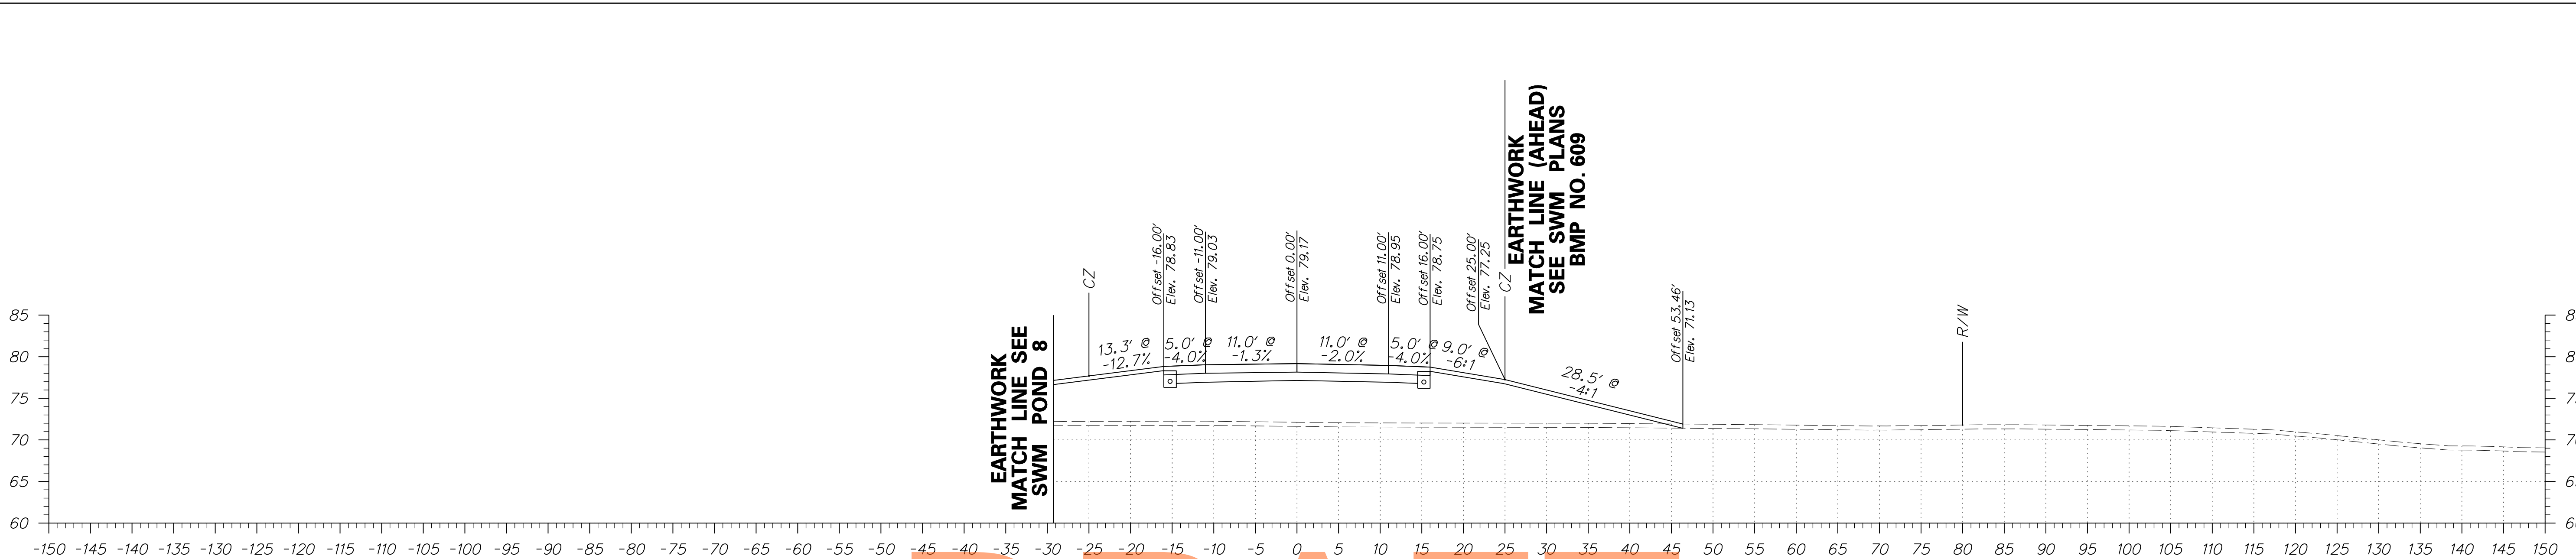

DRAFT

NOT FOR BIDDING

AUGUST 2015

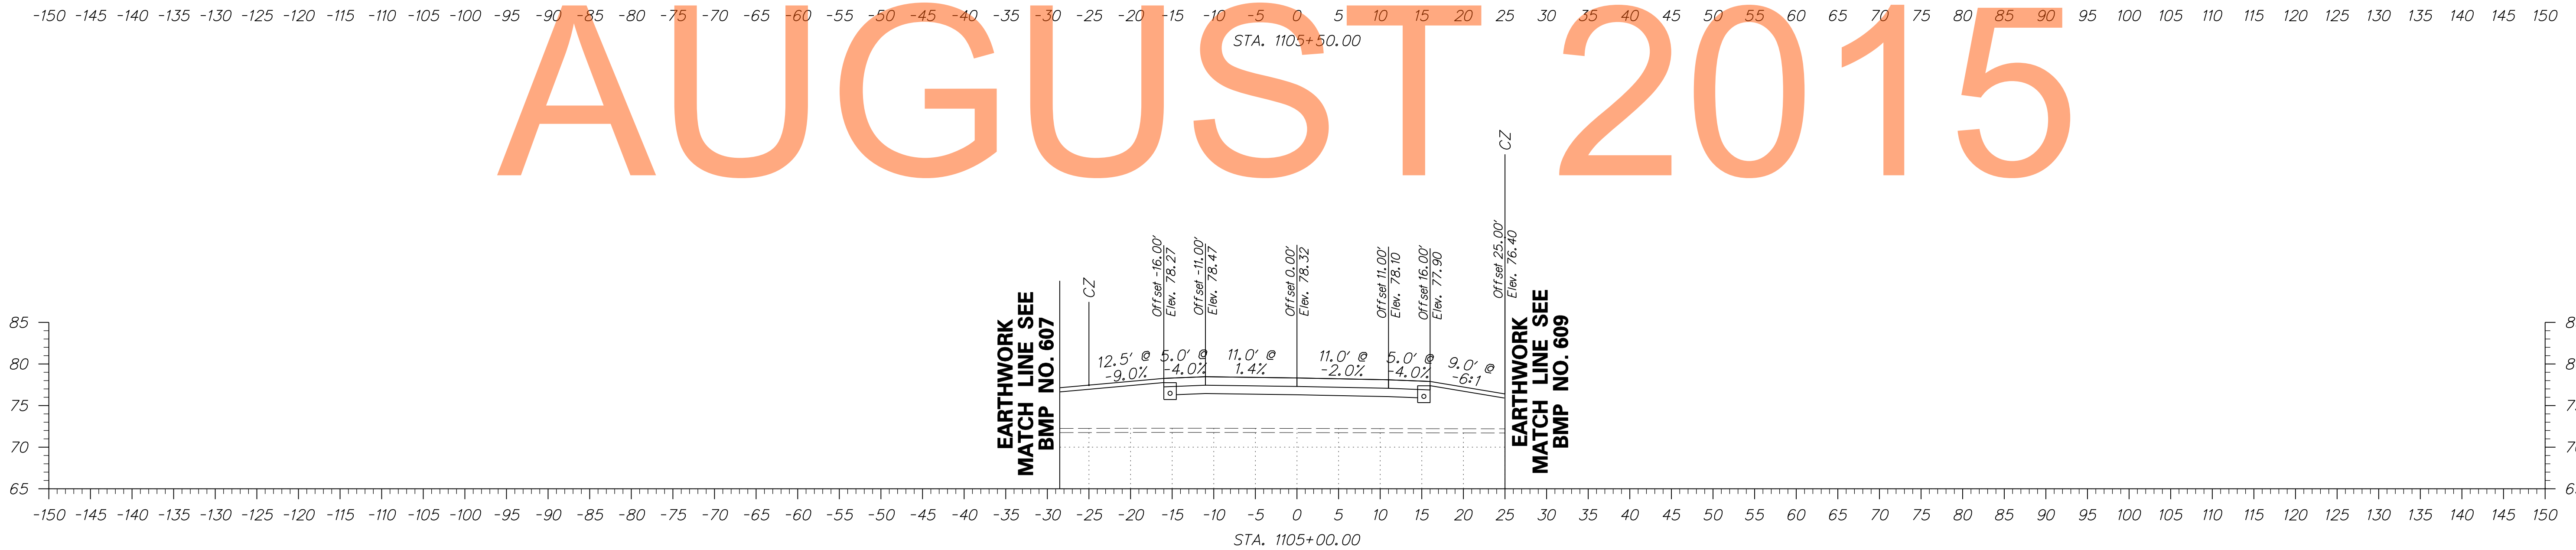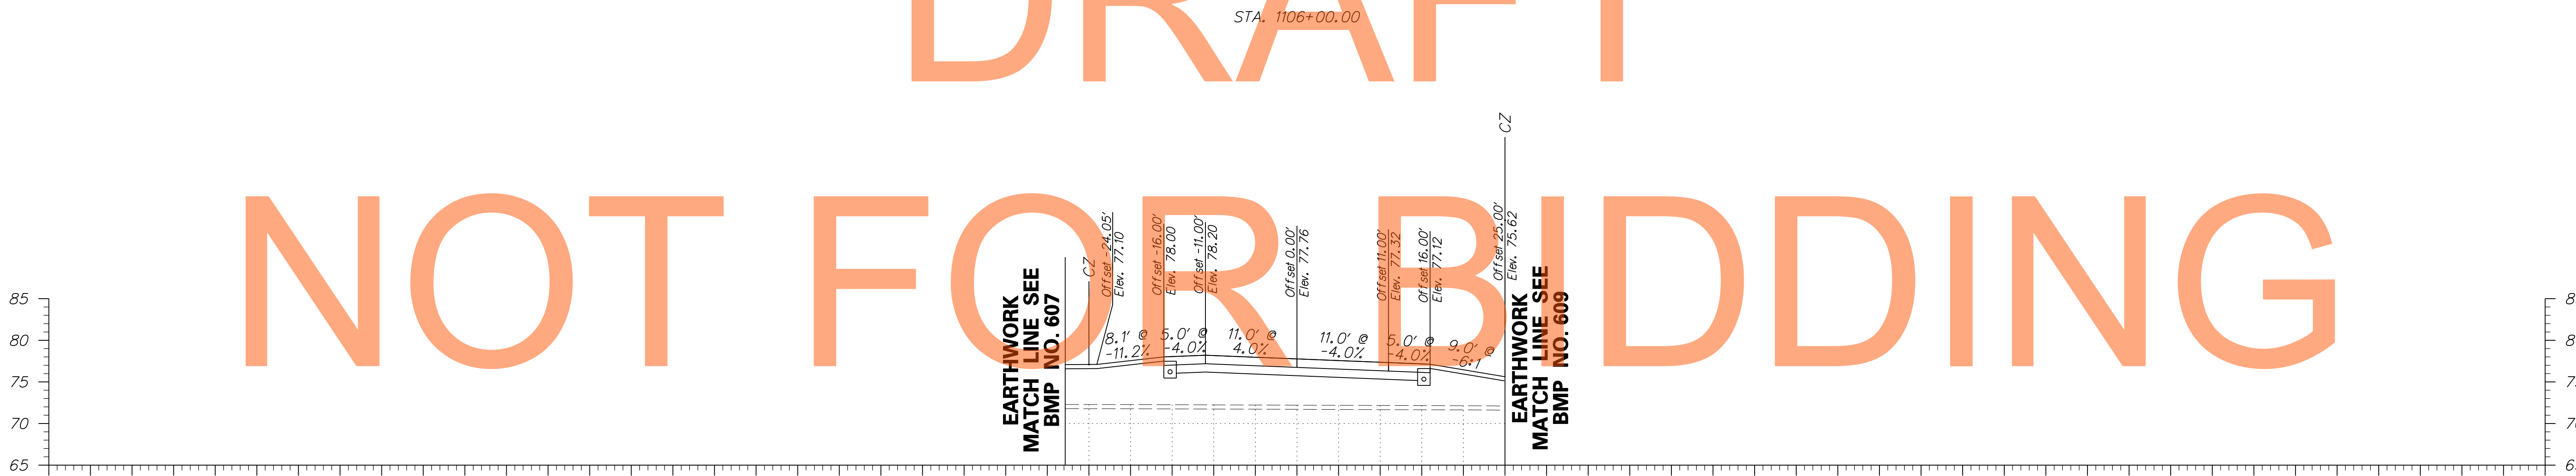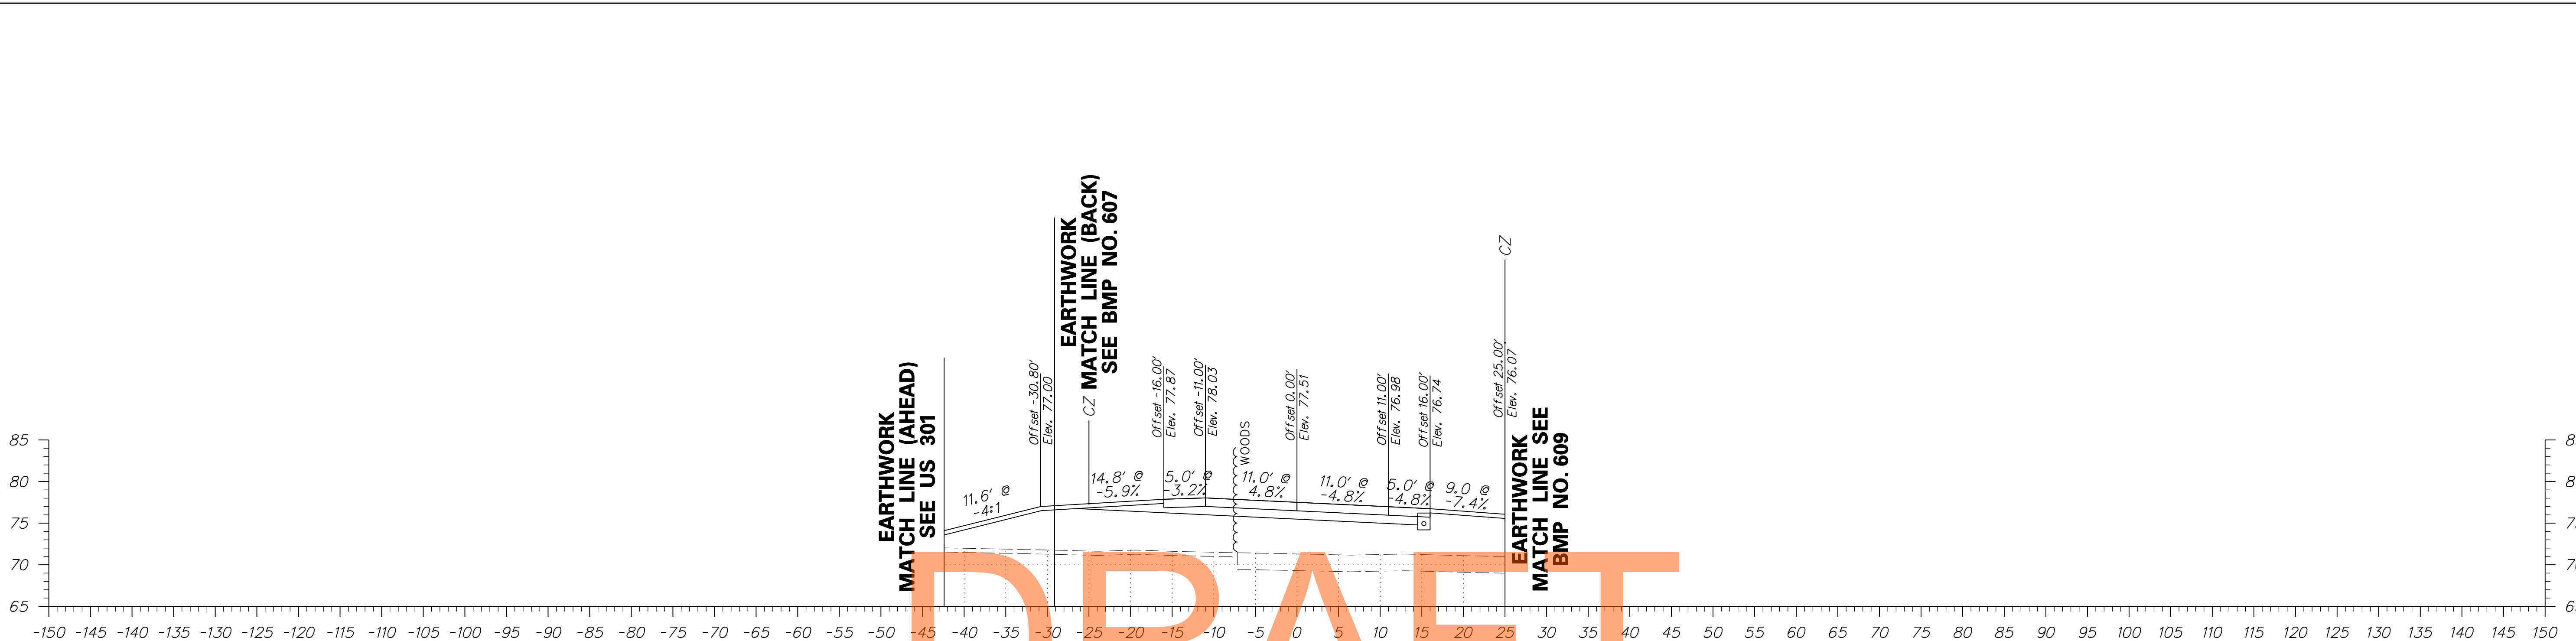


DRAFT

NOT FOR BIDDING

AUGUST 2015

ADDENDUMS / REVISIONS



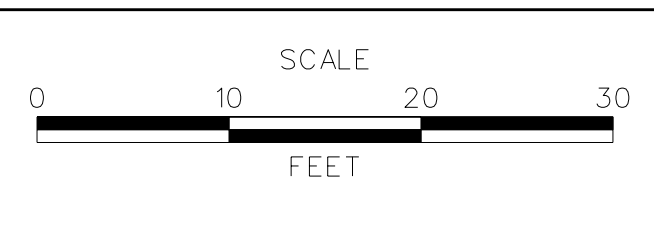


CONTRACT T200811301	BRIDGE NO.
COUNTY NEW CASTLE	DESIGNED BY: JEG
	CHECKED BY: MFM


DRAFT

NOT FOR BIDDING

AUGUST 2015

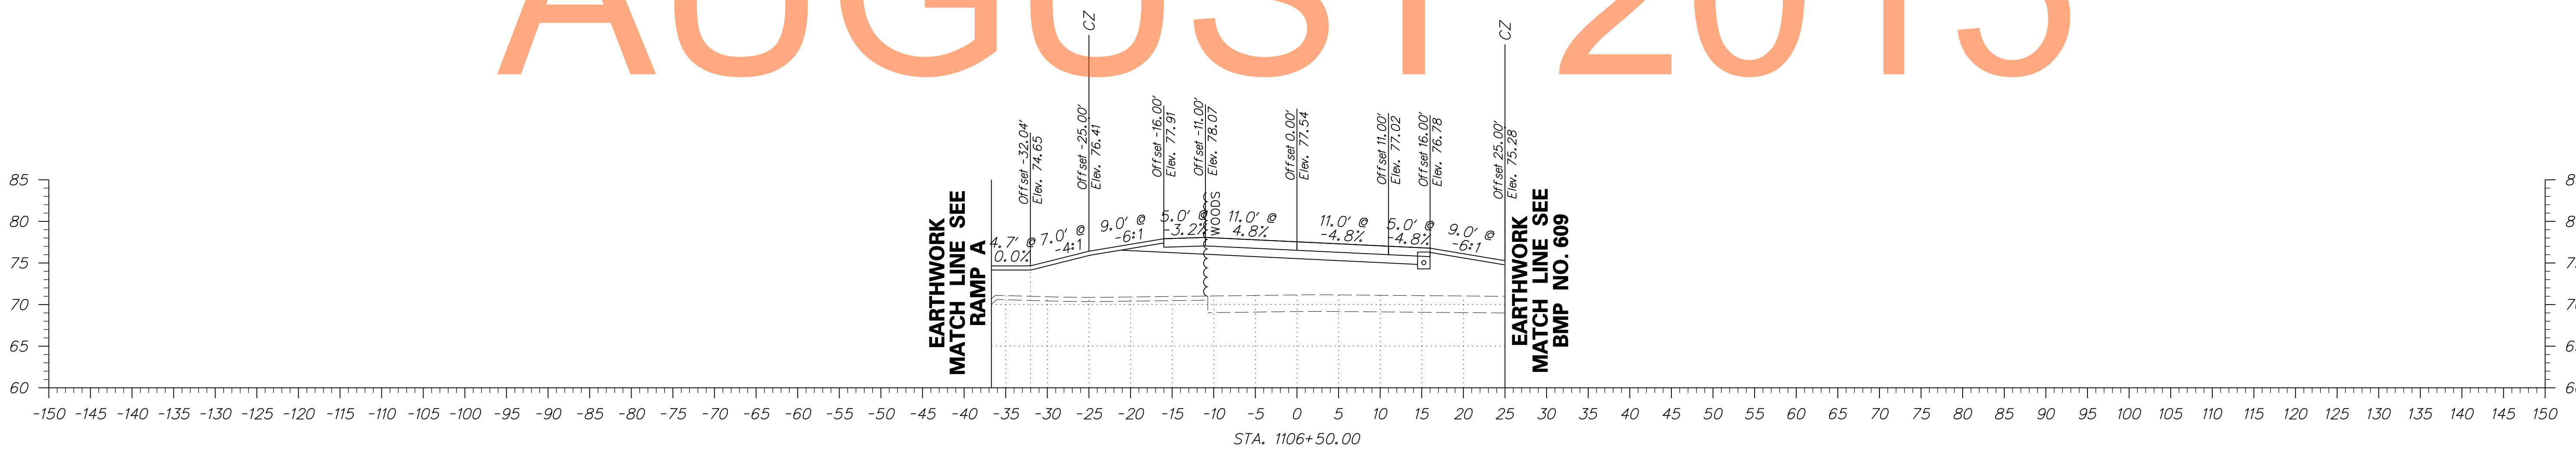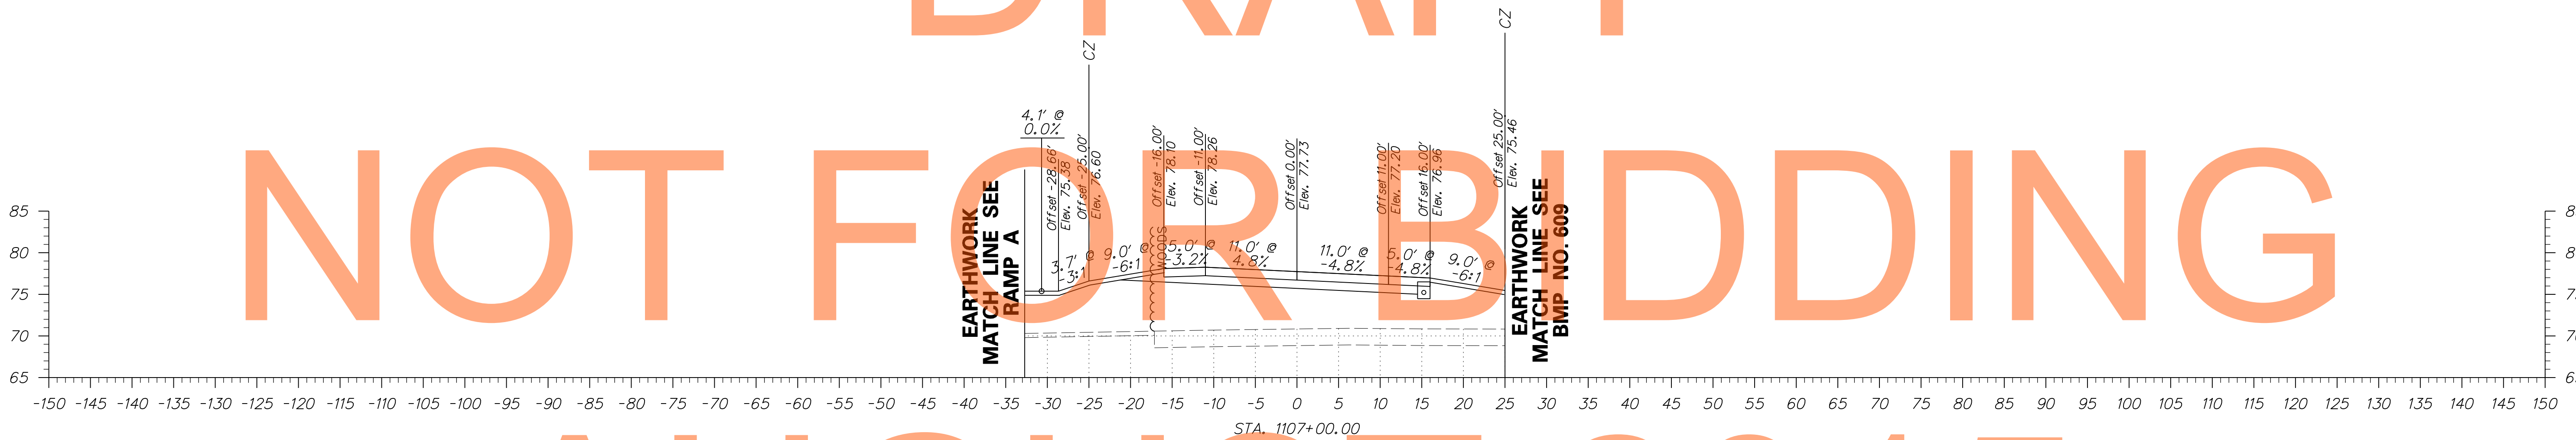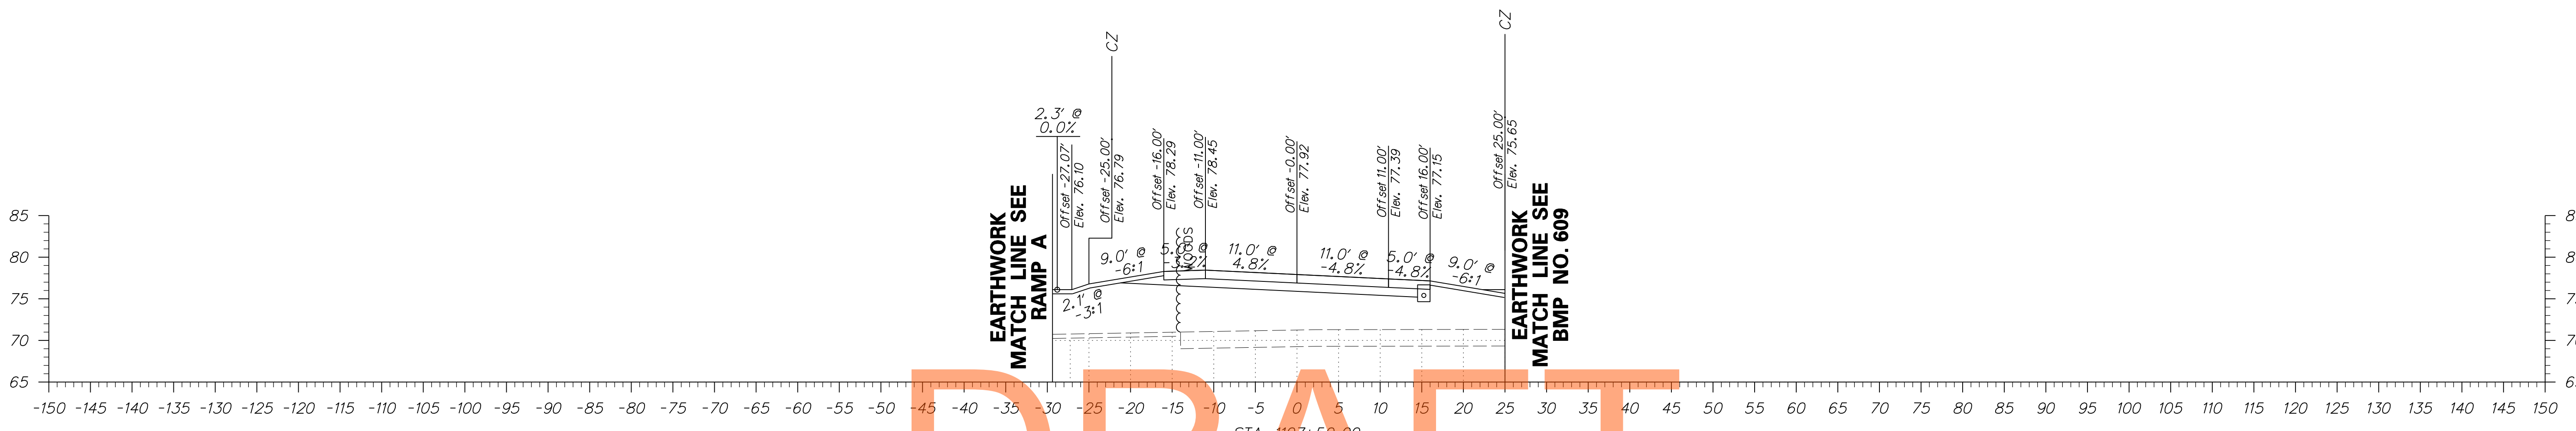

ADDENDUMS / REVISIONS	

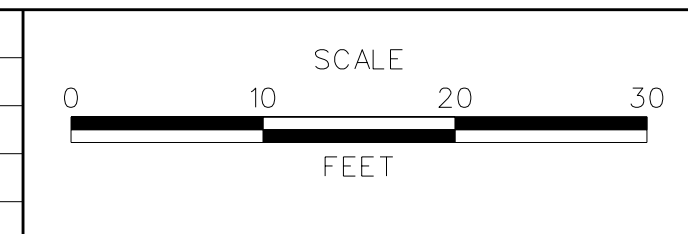

US 301
MARYLAND STATE LINE
TO LEVELS ROAD




CONTRACT T200811301	BRIDGE NO.
COUNTY NEW CASTLE	DESIGNED BY: JEG
	CHECKED BY: MFM

CROSS SECTIONS MIDDLETOWN WARWICK ROAD	SHEET NO. 169
	TOTAL SHTS. 539


DRAFT

NOT FOR BIDDING

AUGUST 2015

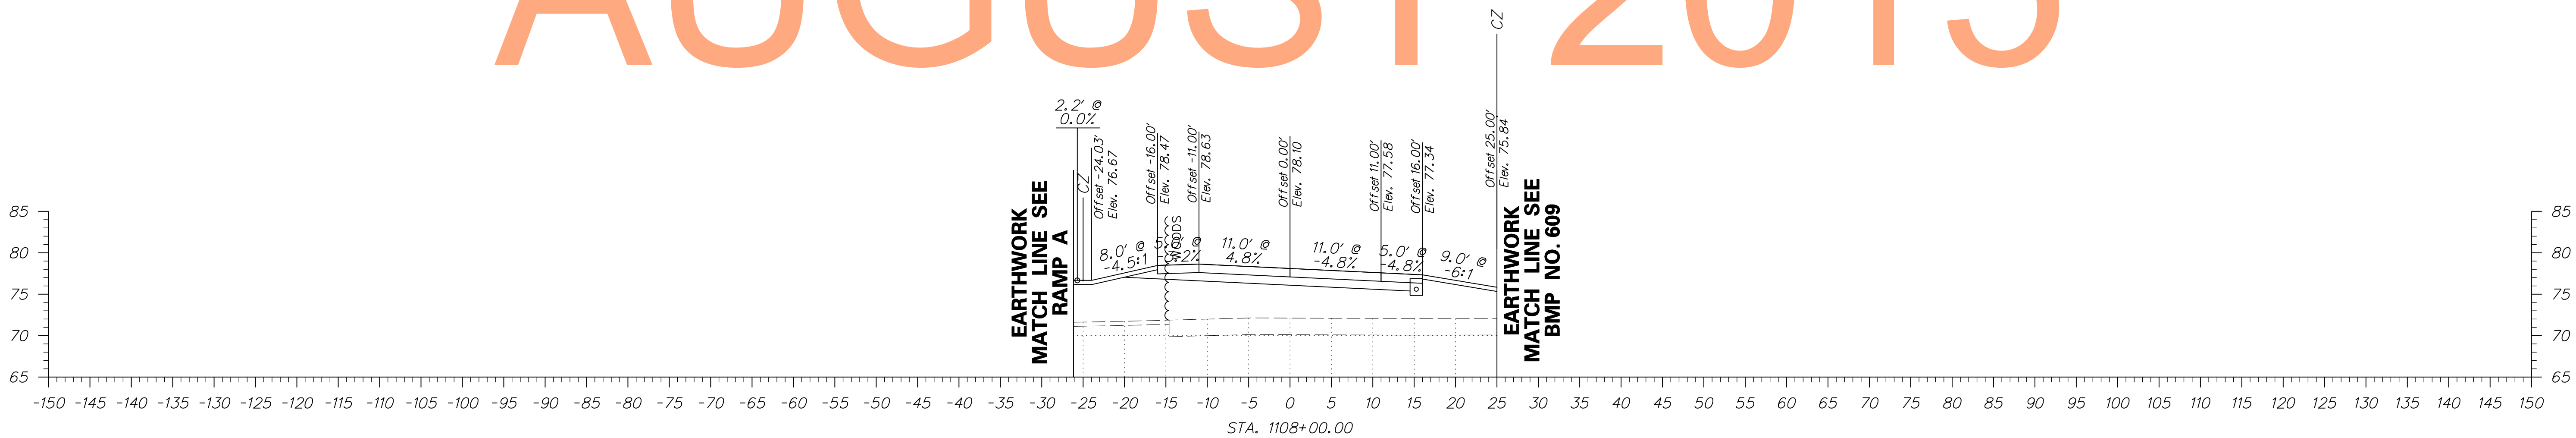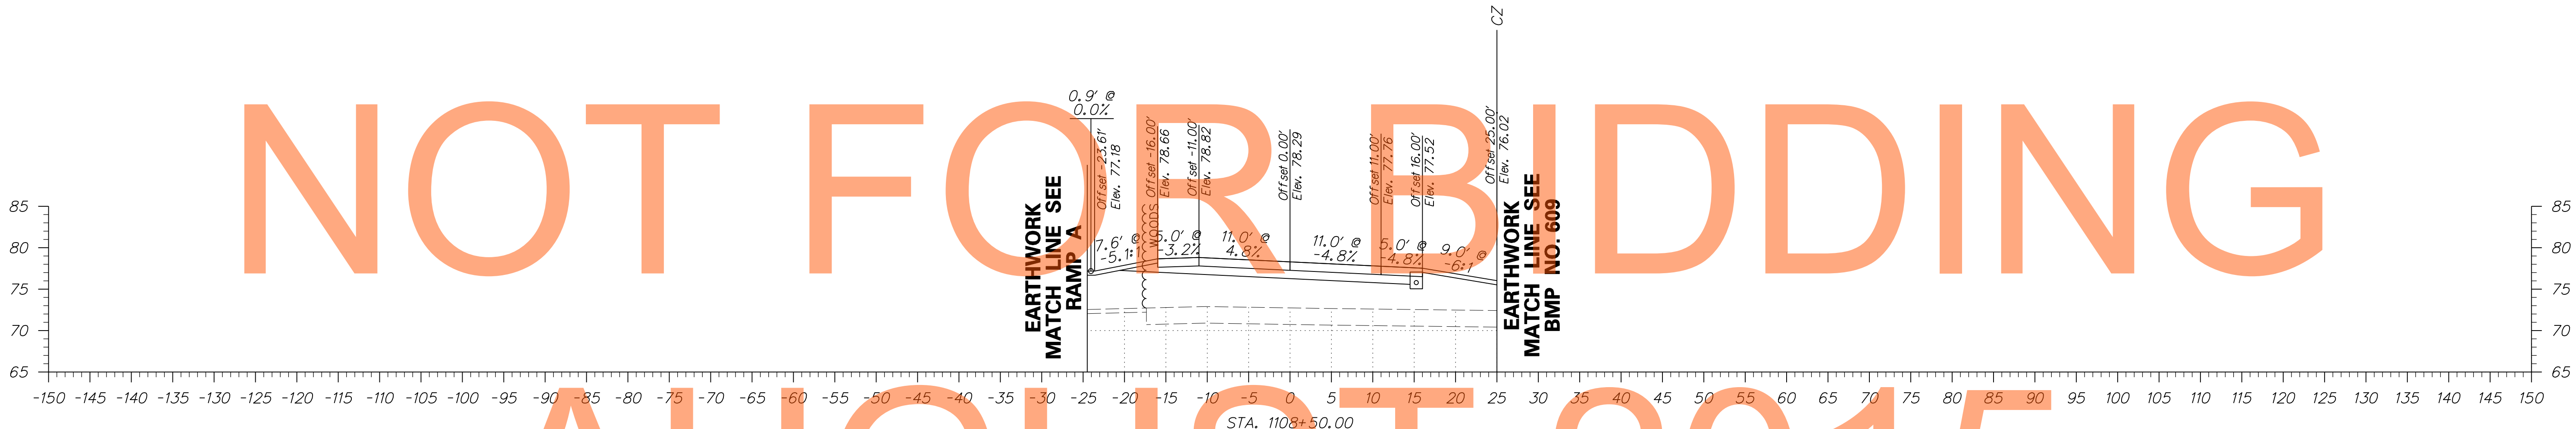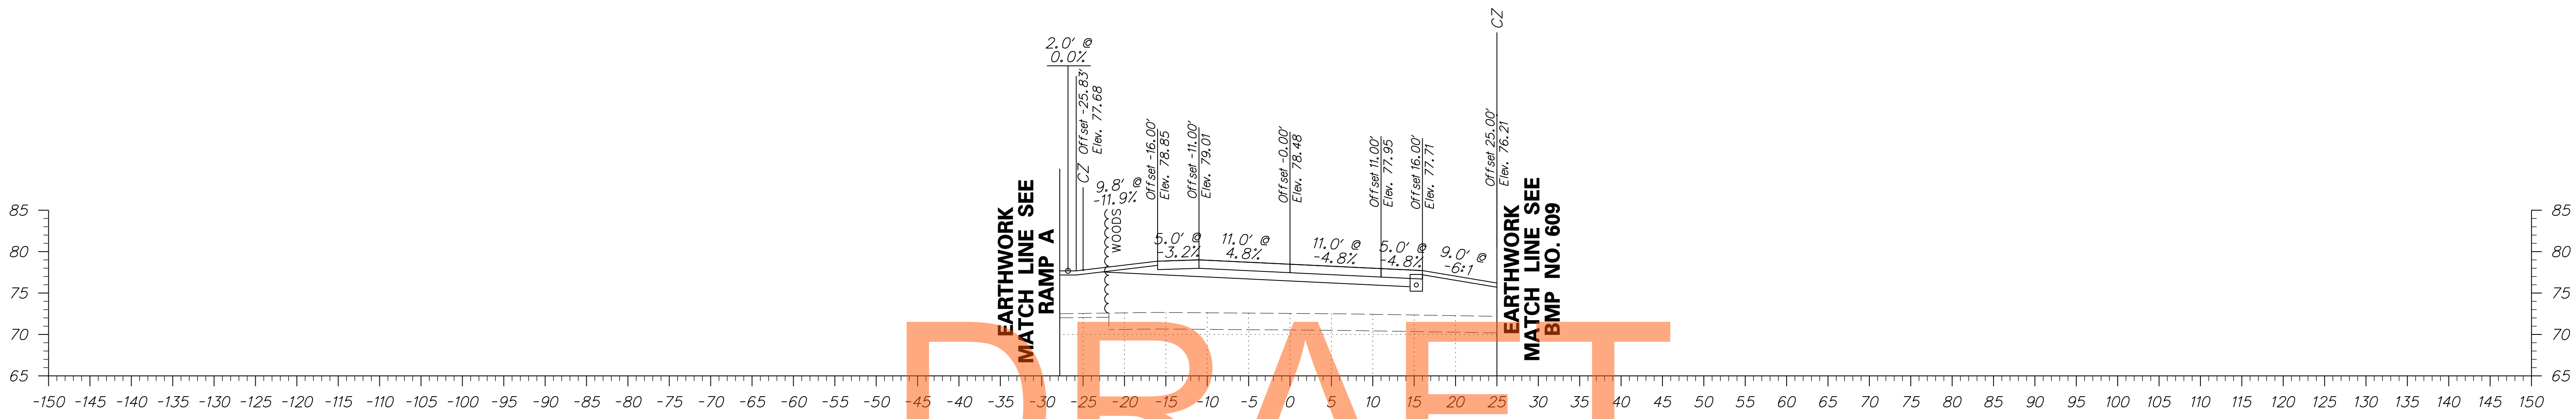

ADDENDUMS / REVISIONS	

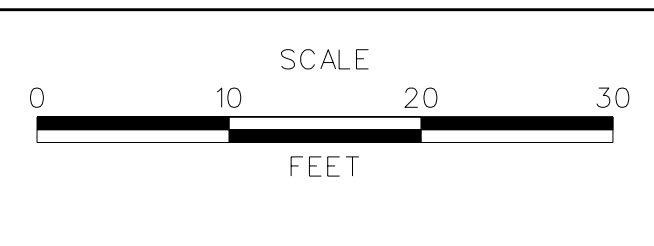




CONTRACT T200811301	BRIDGE NO.
COUNTY NEW CASTLE	DESIGNED BY: JEG
	CHECKED BY: MFM

CROSS SECTIONS MIDDLETOWN WARWICK ROAD	SHEET NO. 170
	TOTAL SHTS. 539


DRAFT

NOT FOR BIDDING

AUGUST 2015

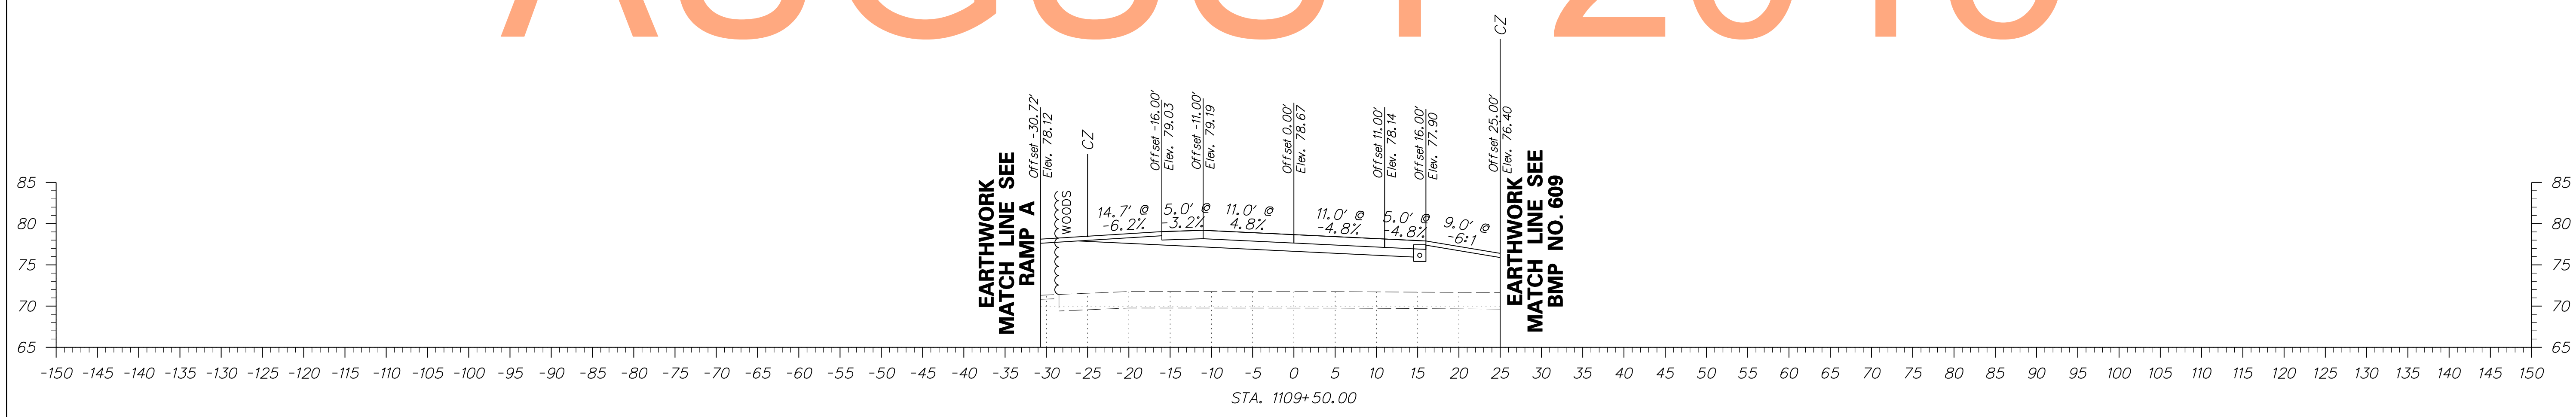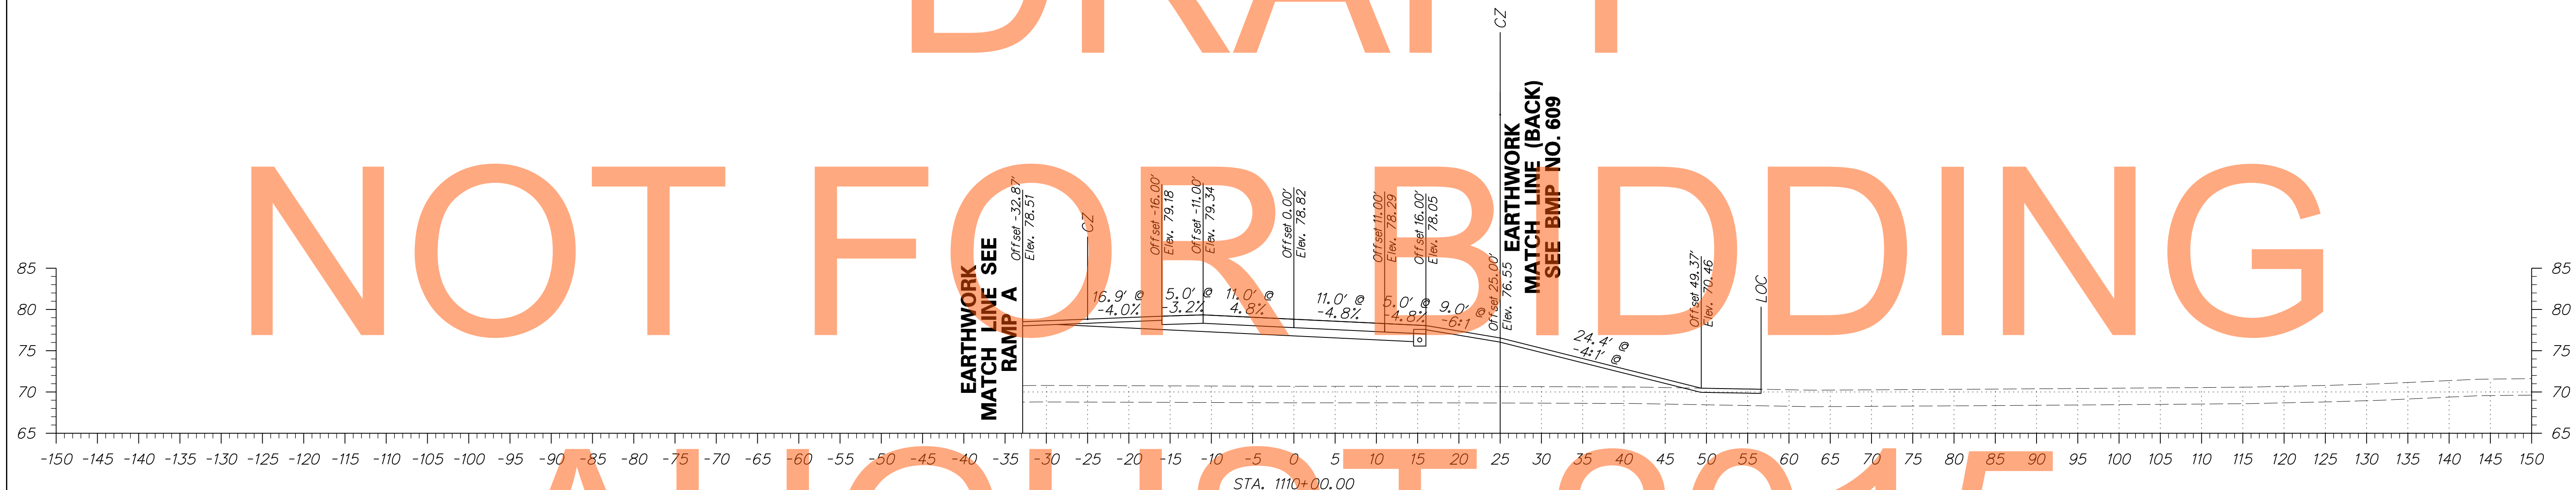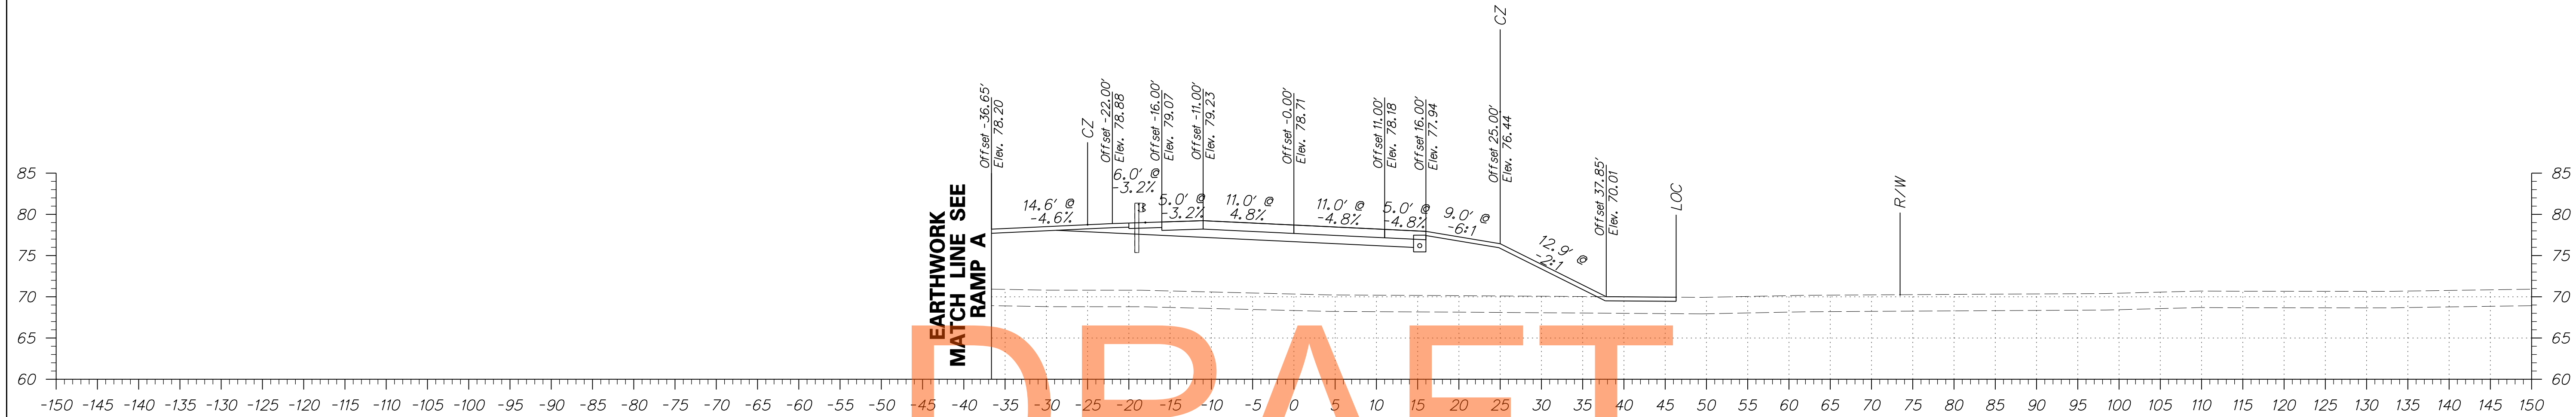




ADDENDUMS / REVISIONS	

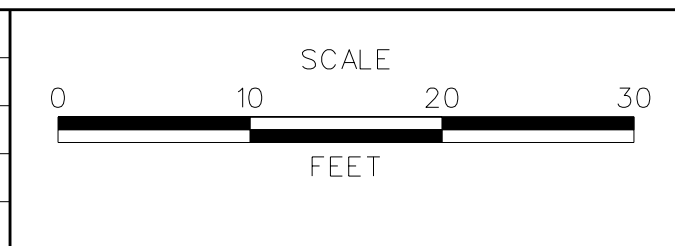




**US 301
MARYLAND STATE LINE
TO LEVELS ROAD**

CONTRACT T200811301	BRIDGE NO.
COUNTY NEW CASTLE	DESIGNED BY: JEG
	CHECKED BY: MFM

CROSS SECTIONS MIDDLETOWN WARWICK ROAD	SHEET NO. 171
	TOTAL SHTS. 539

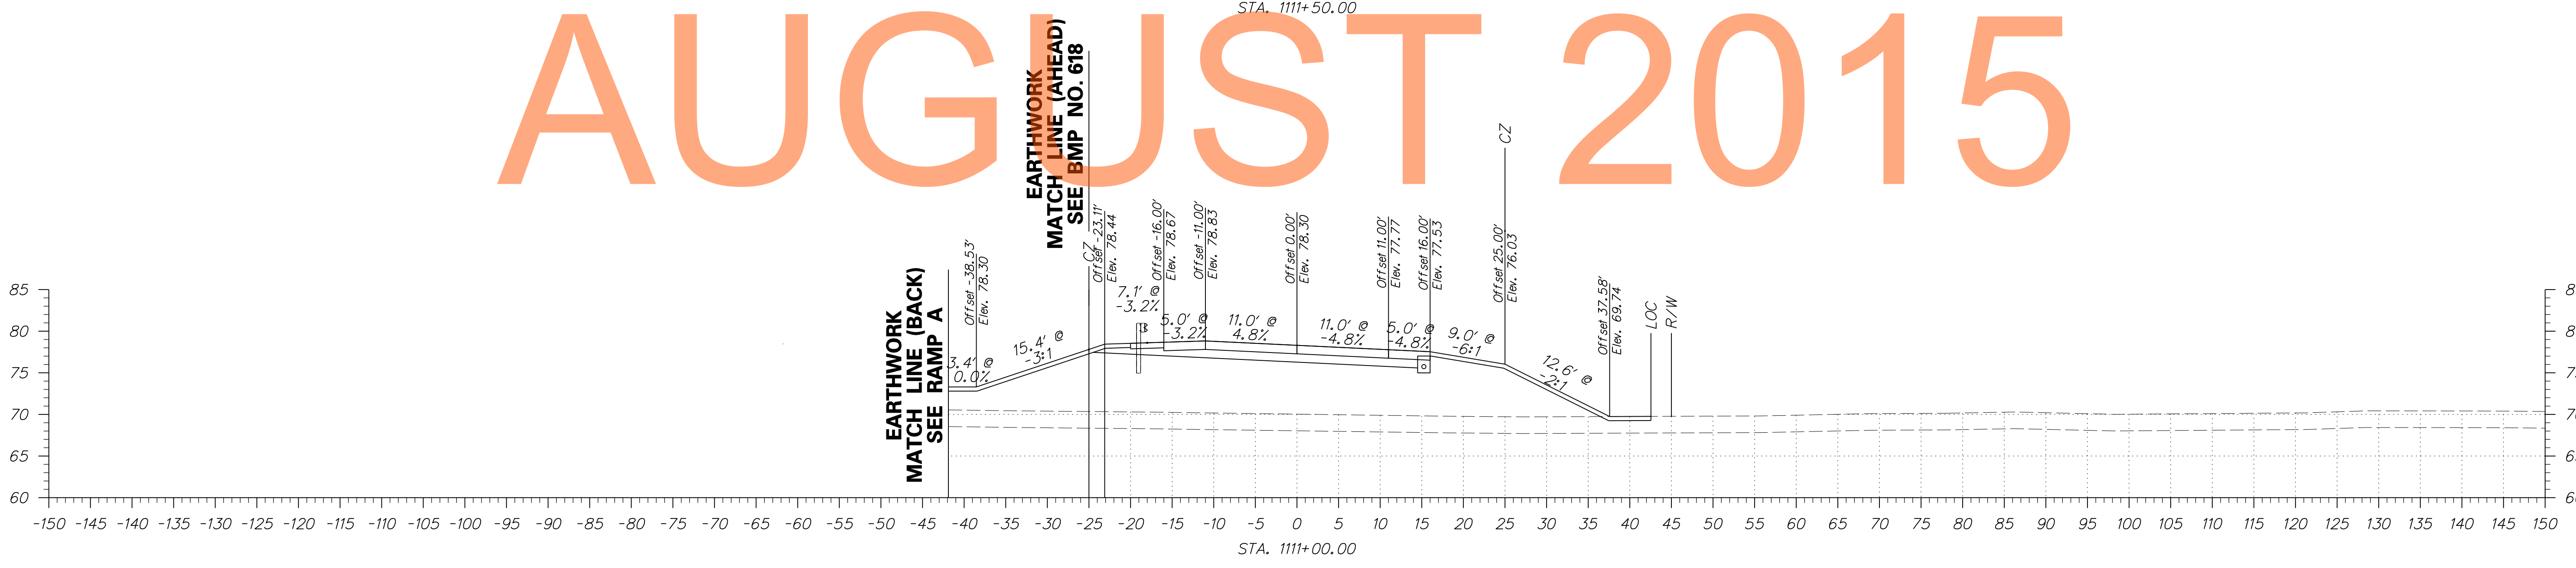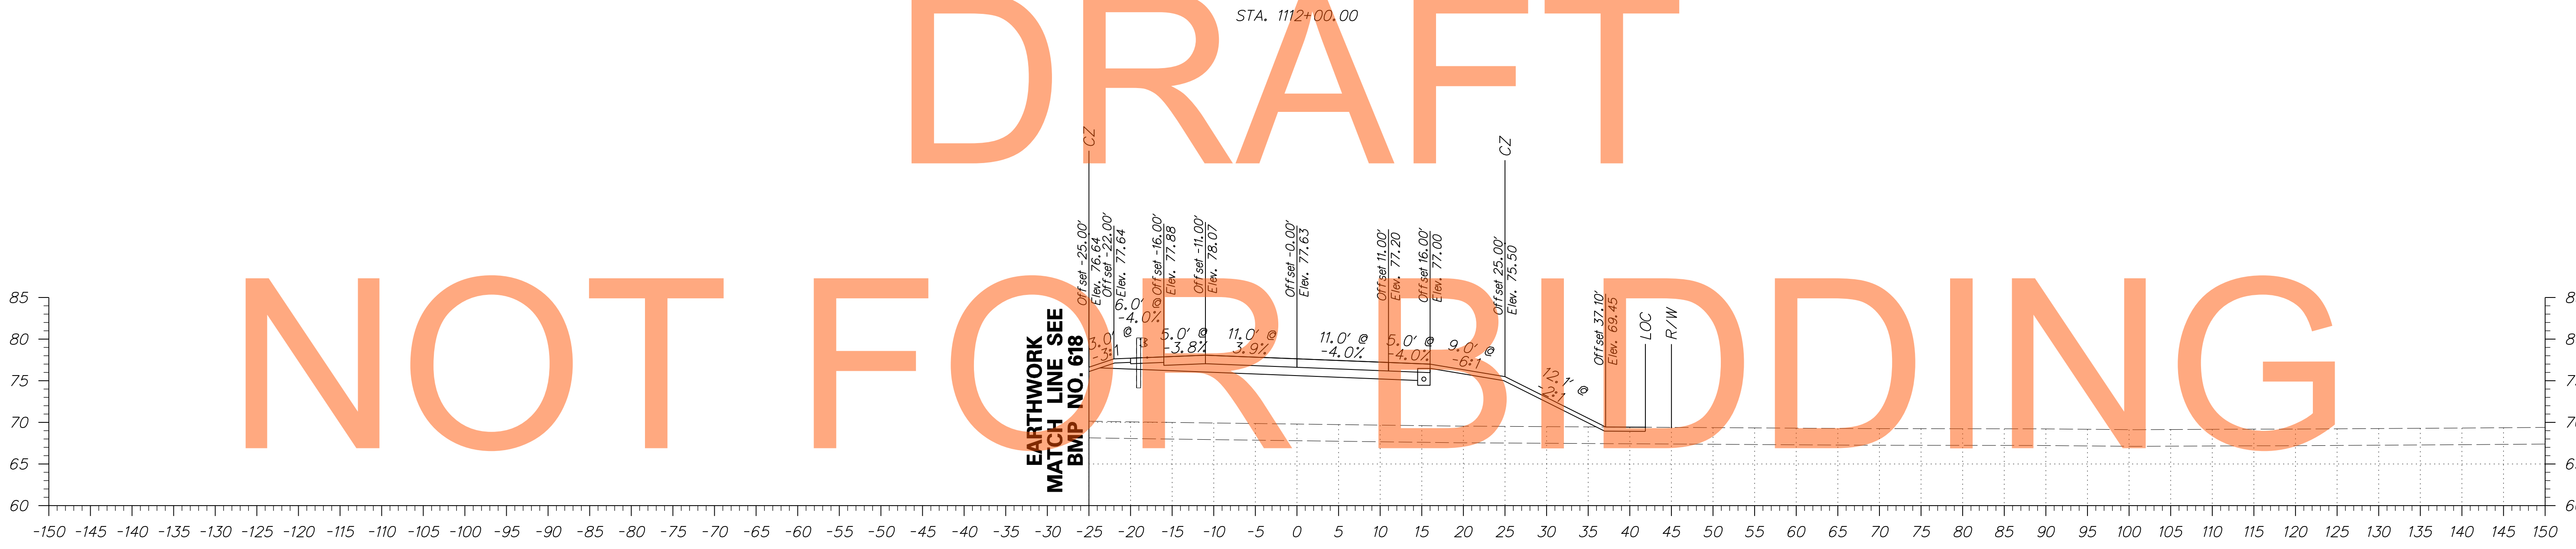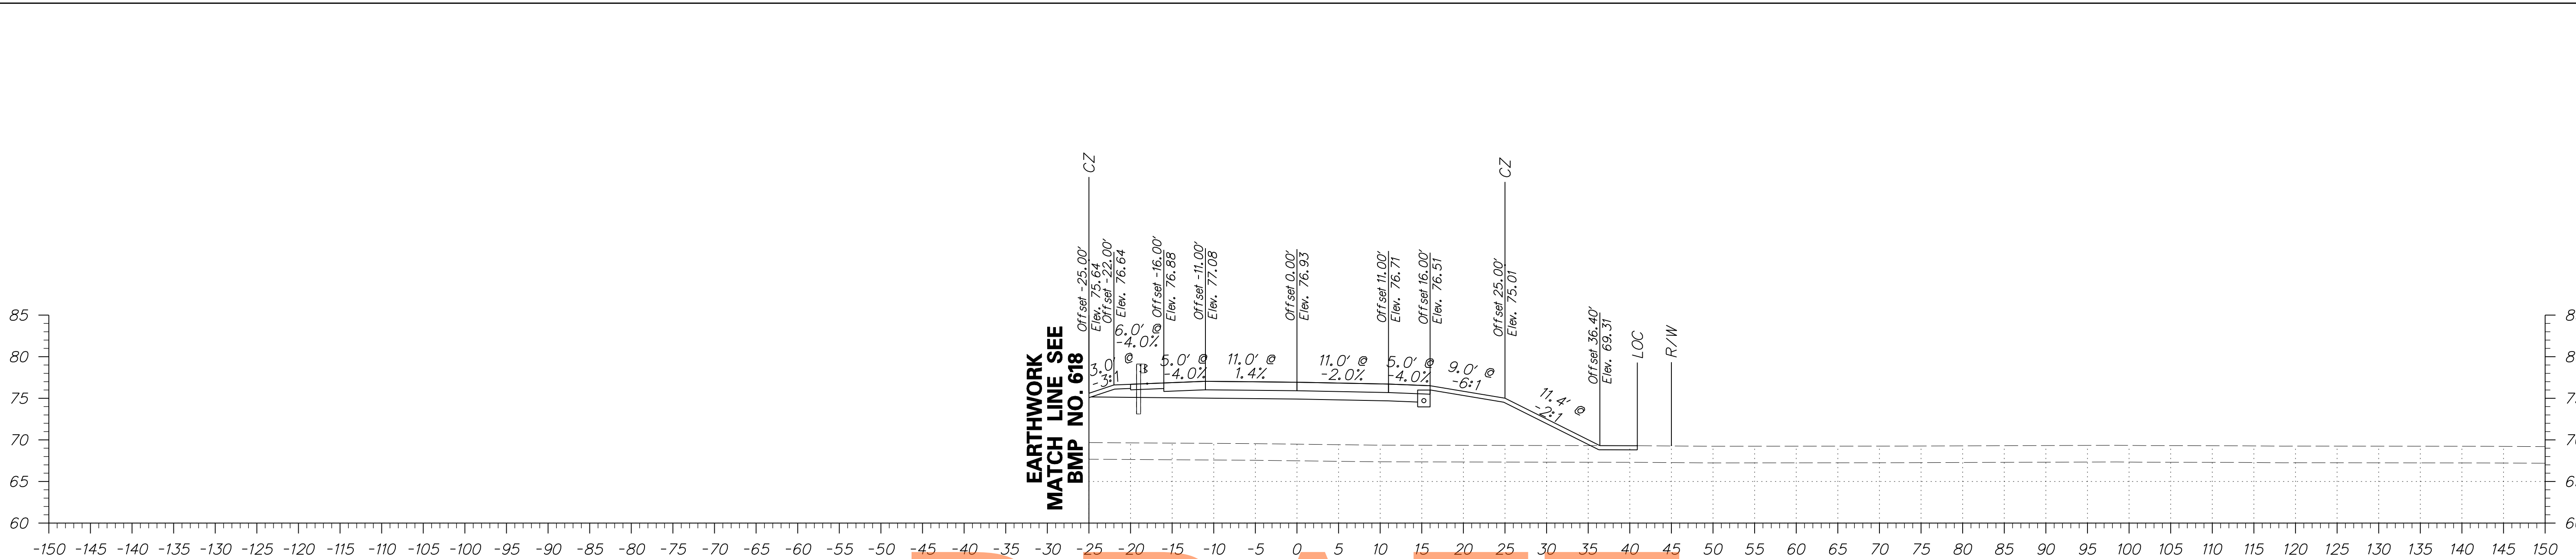


DRAFT
NOT FOR BIDDING
AUGUST 2015

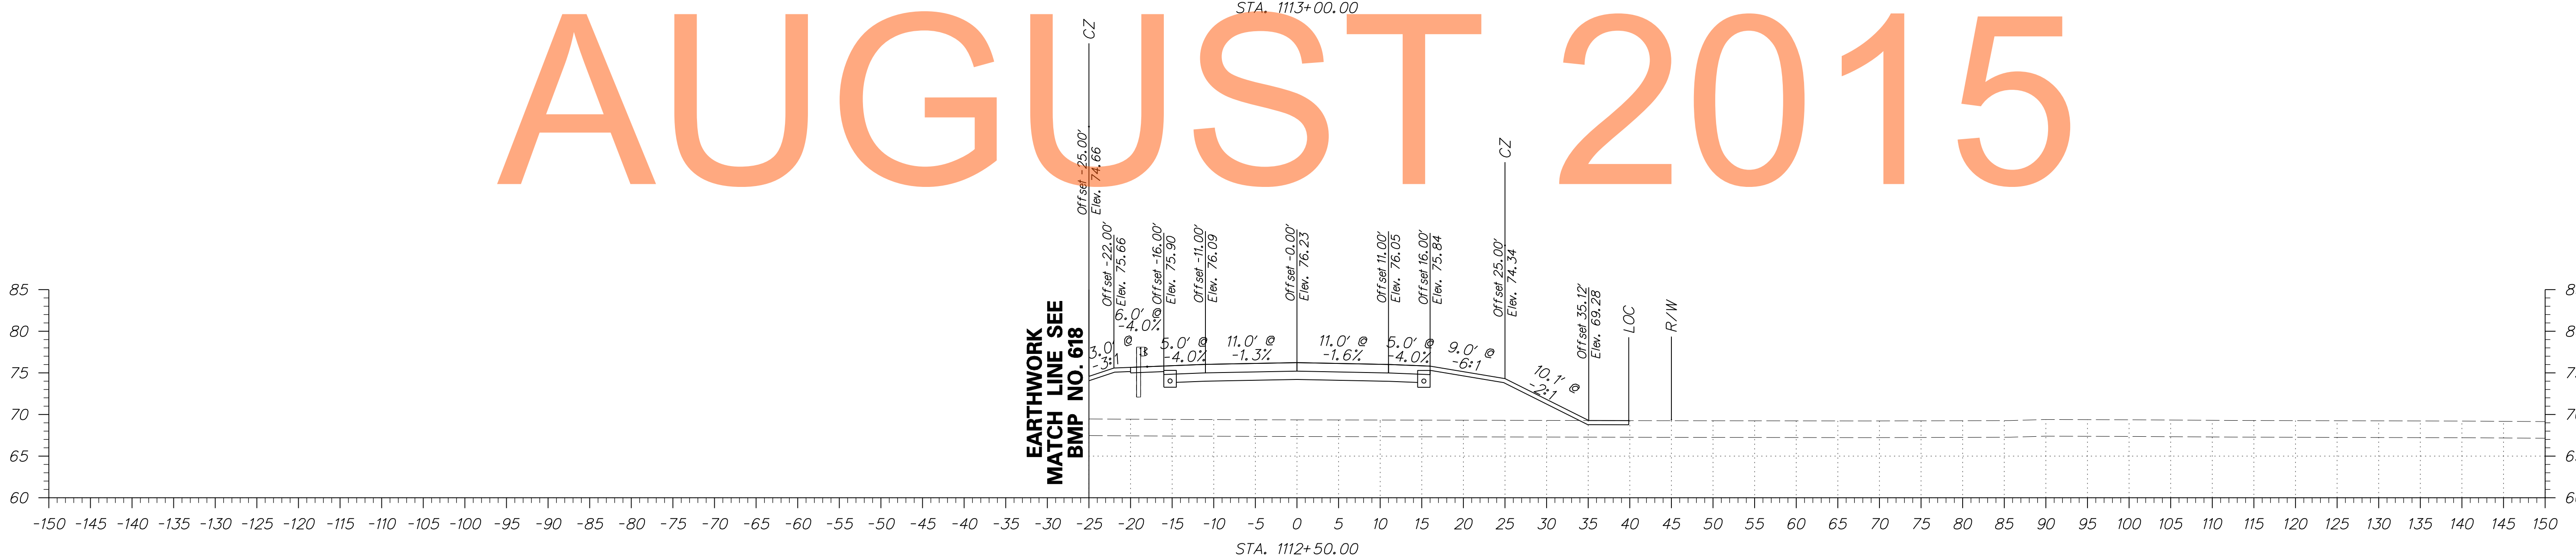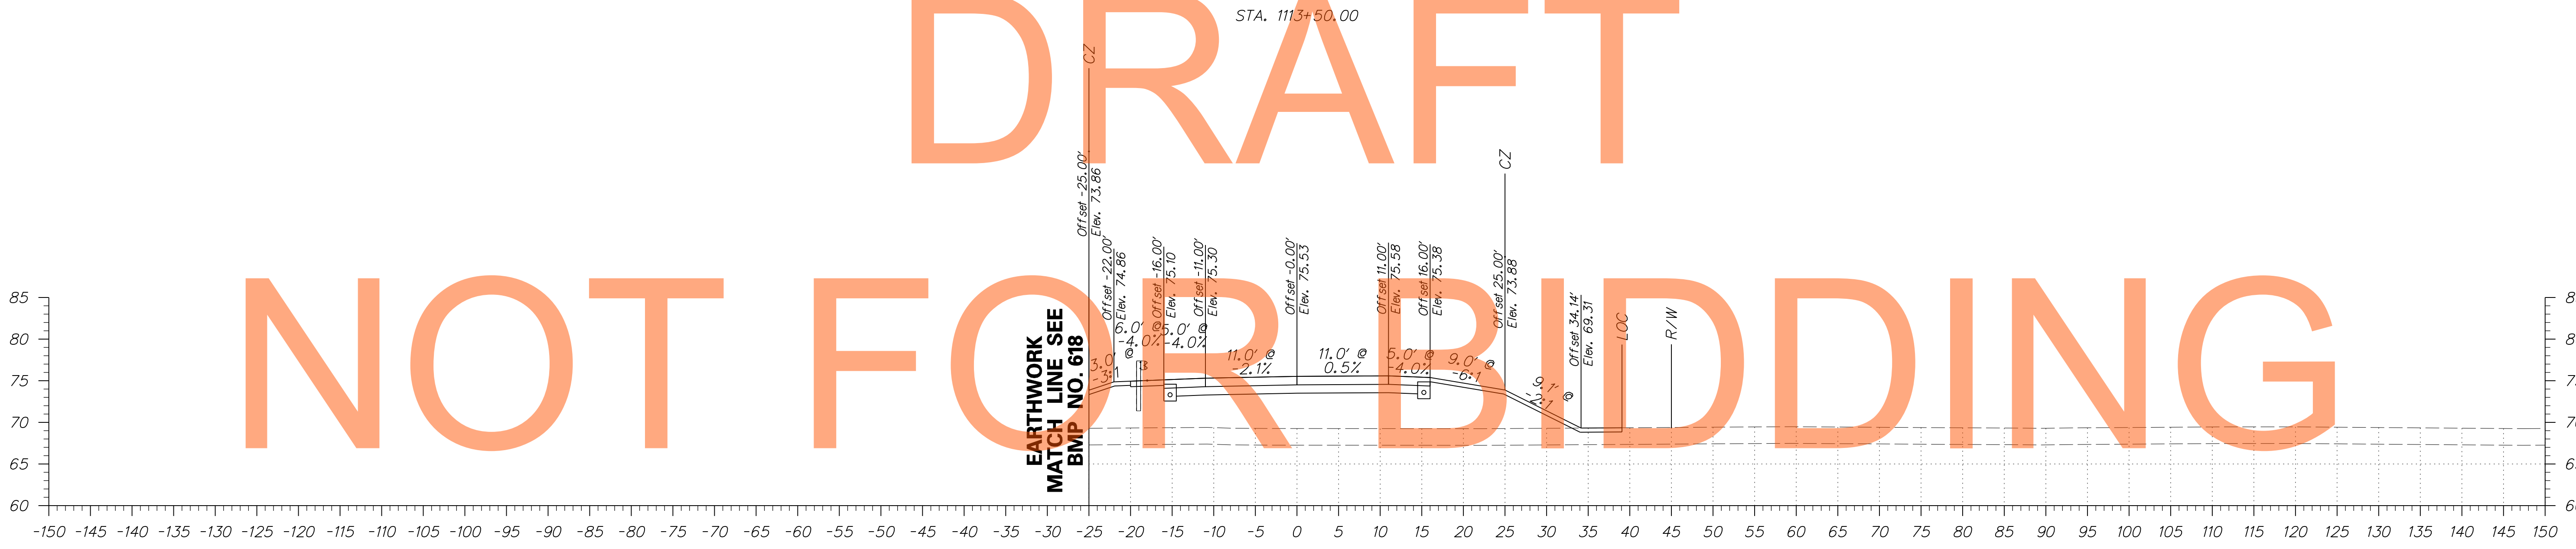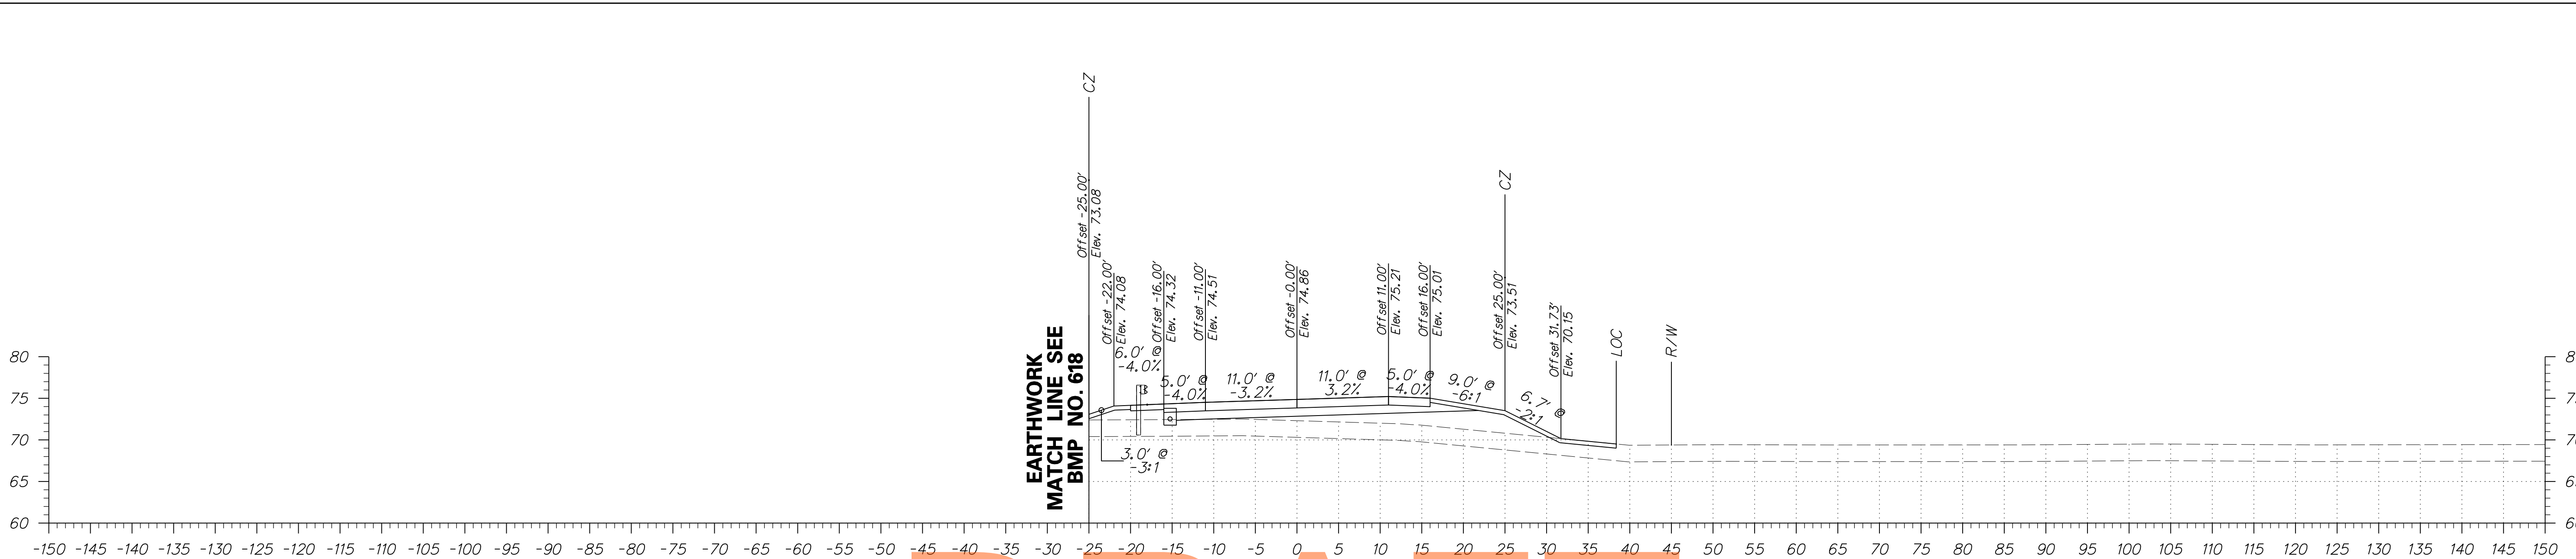

DRAFT
NOT FOR BIDDING
AUGUST 2015




ADDENDUMS / REVISIONS	

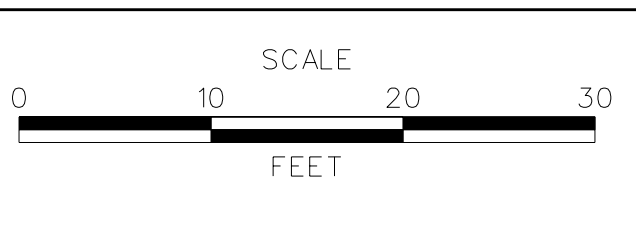

**US 301
MARYLAND STATE LINE
TO LEVELS ROAD**

CONTRACT T200811301	BRIDGE NO.
COUNTY NEW CASTLE	DESIGNED BY: JEG
	CHECKED BY: MFM

CROSS SECTIONS MIDDLETOWN WARWICK ROAD	SHEET NO. 173
	TOTAL SHTS. 539

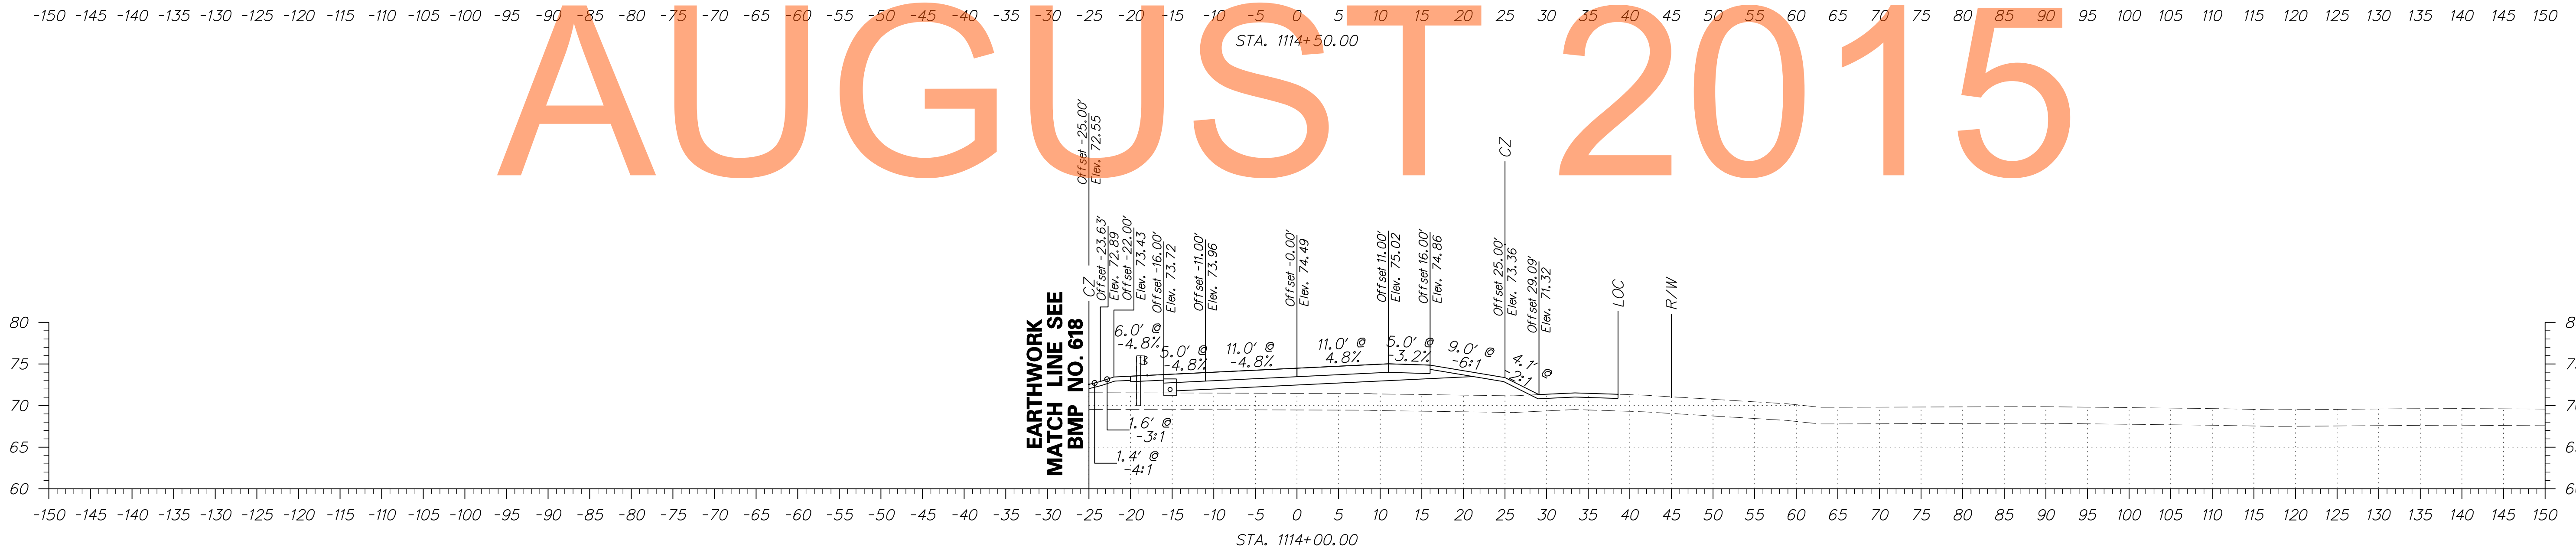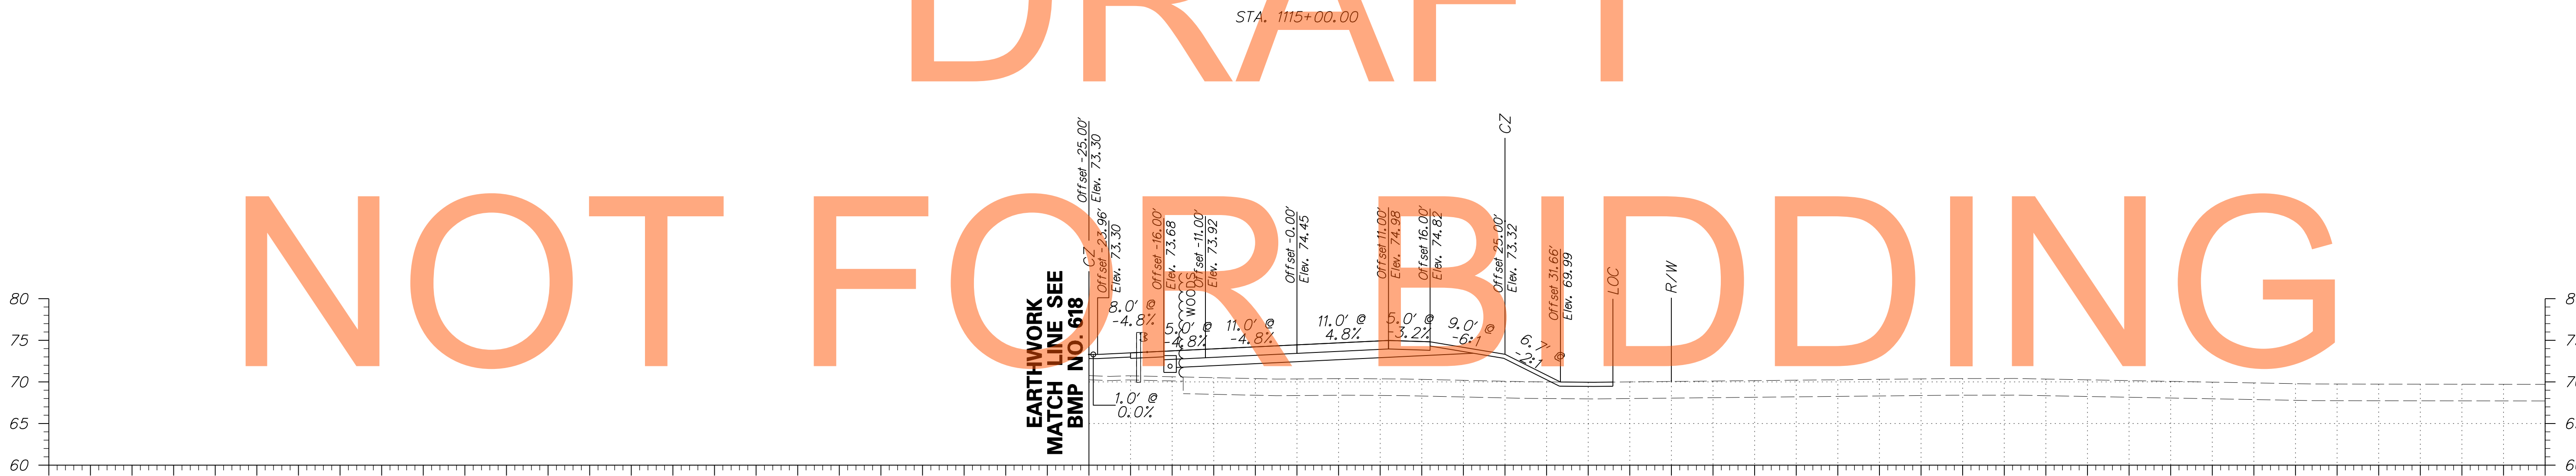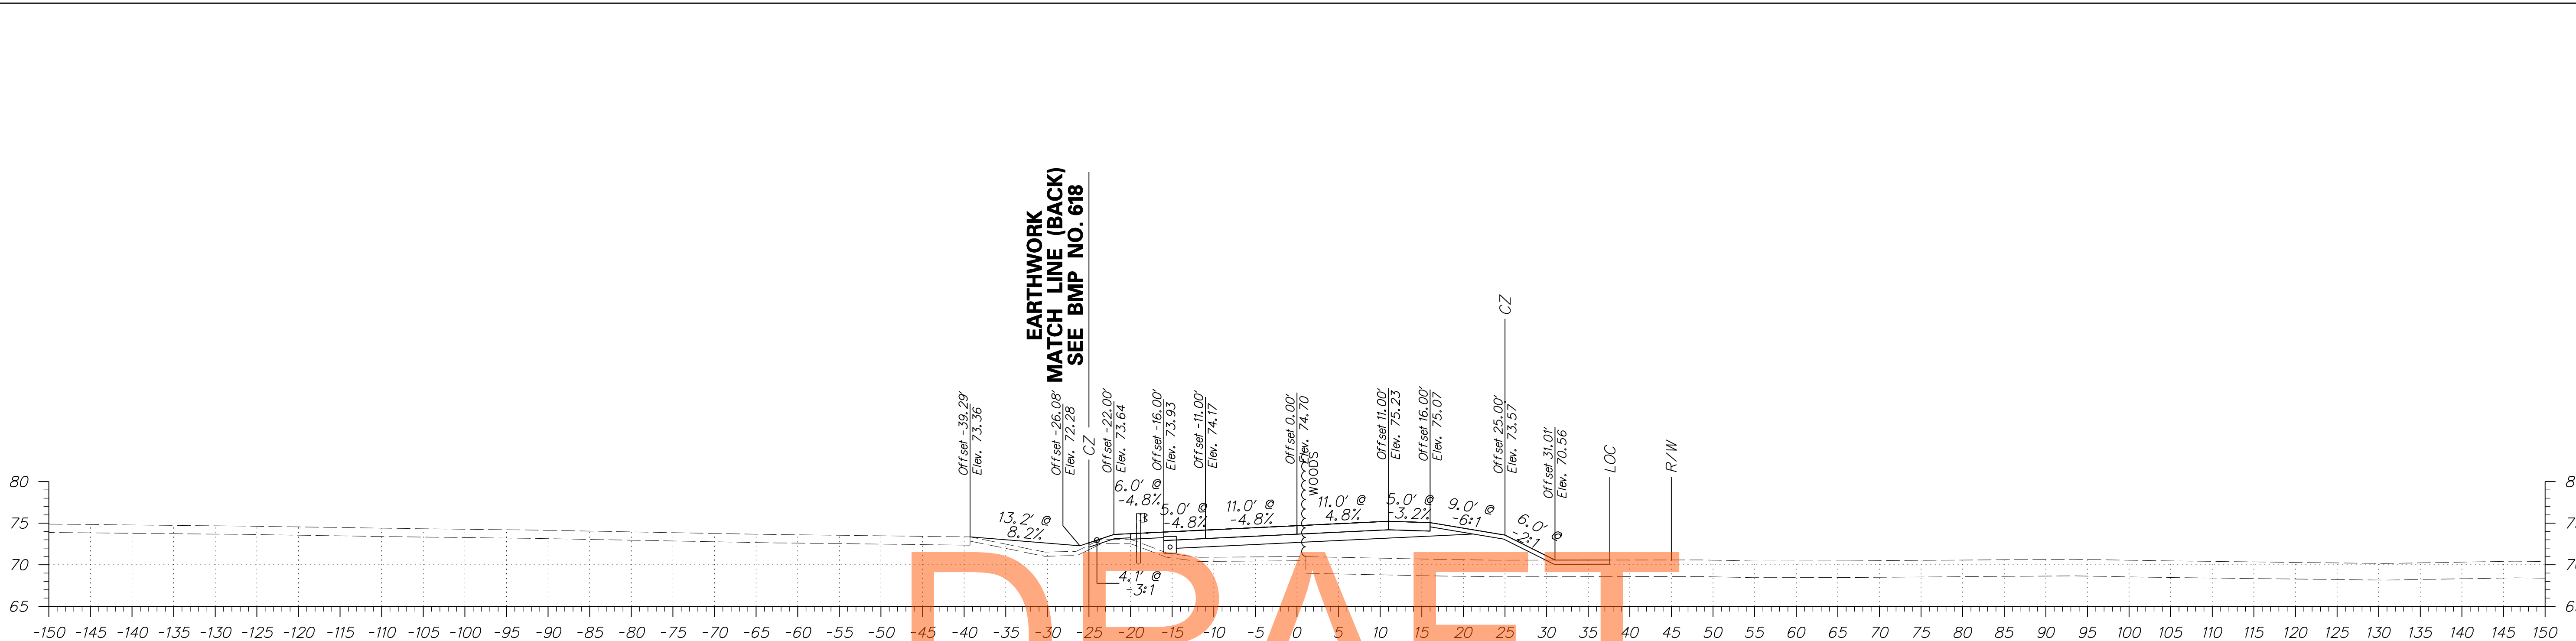




DRAFT

NOT FOR BIDDING


AUGUST 2015

DRAFT

NOT FOR BIDDING
AUGUST 2015

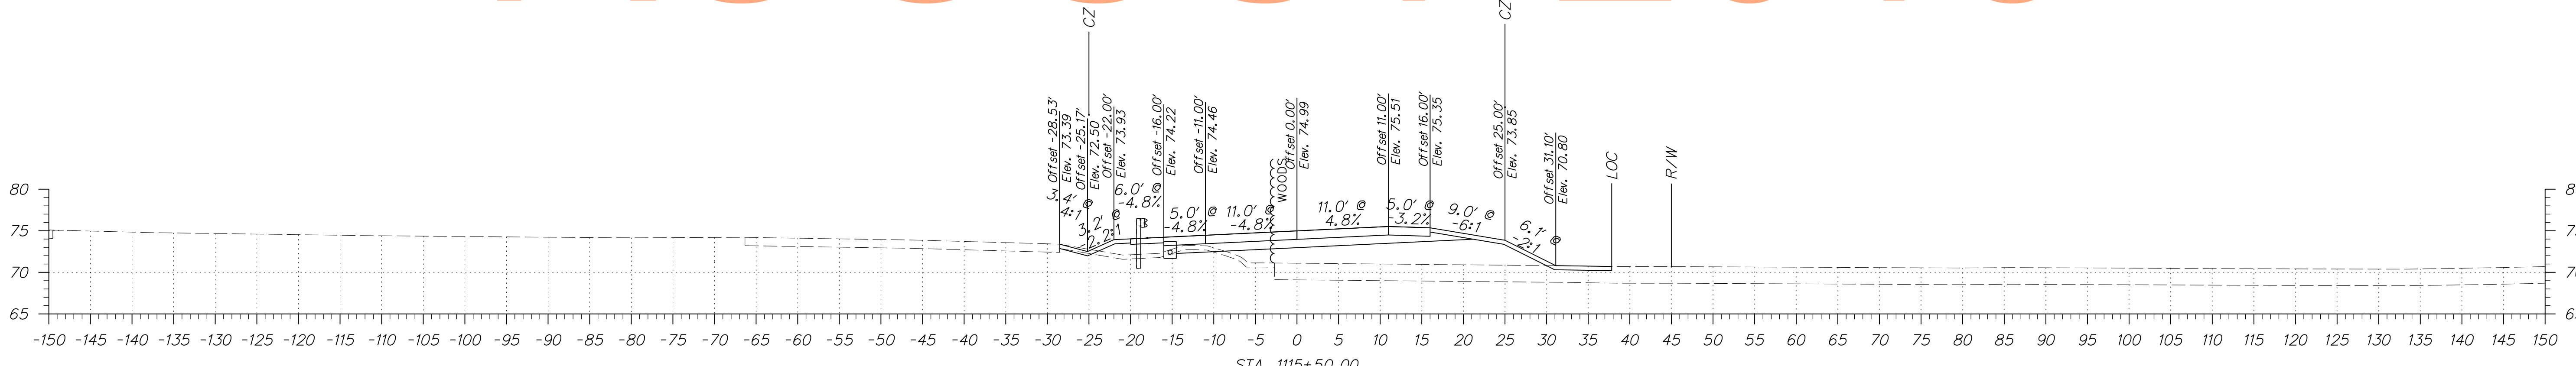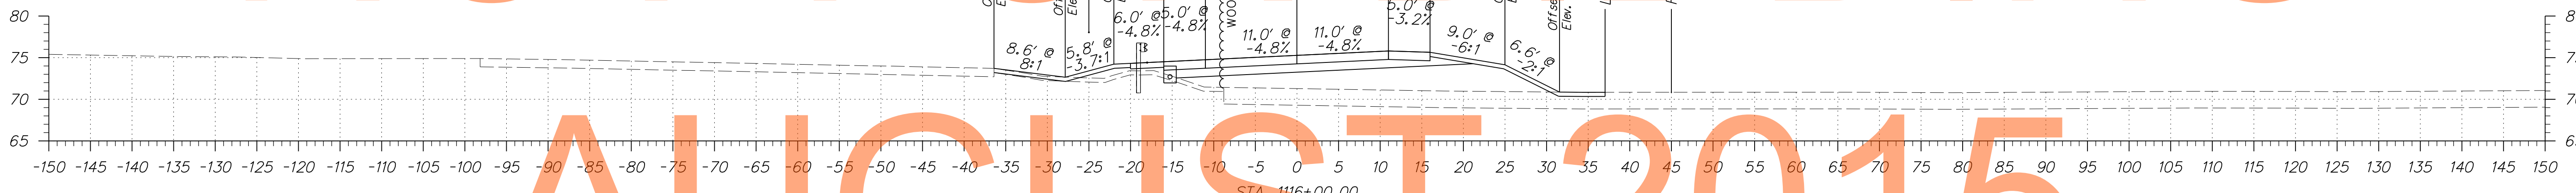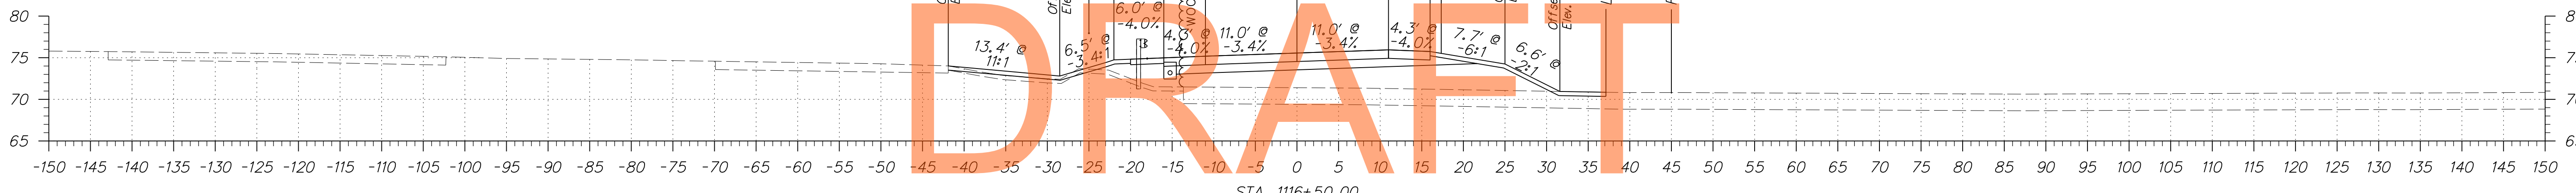

ADDENDUMS / REVISIONS



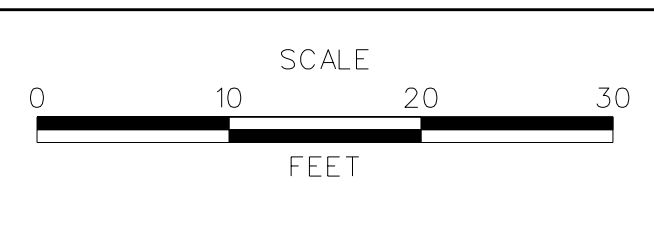


**US 301
MARYLAND STATE LINE
TO LEVELS ROAD**

CONTRACT T200811301	BRIDGE NO.
COUNTY NEW CASTLE	DESIGNED BY: JEG
	CHECKED BY: MFM

**CROSS SECTIONS
MIDDLETOWN WARWICK
ROAD**

SHEET NO. 175
TOTAL SHTS. 539

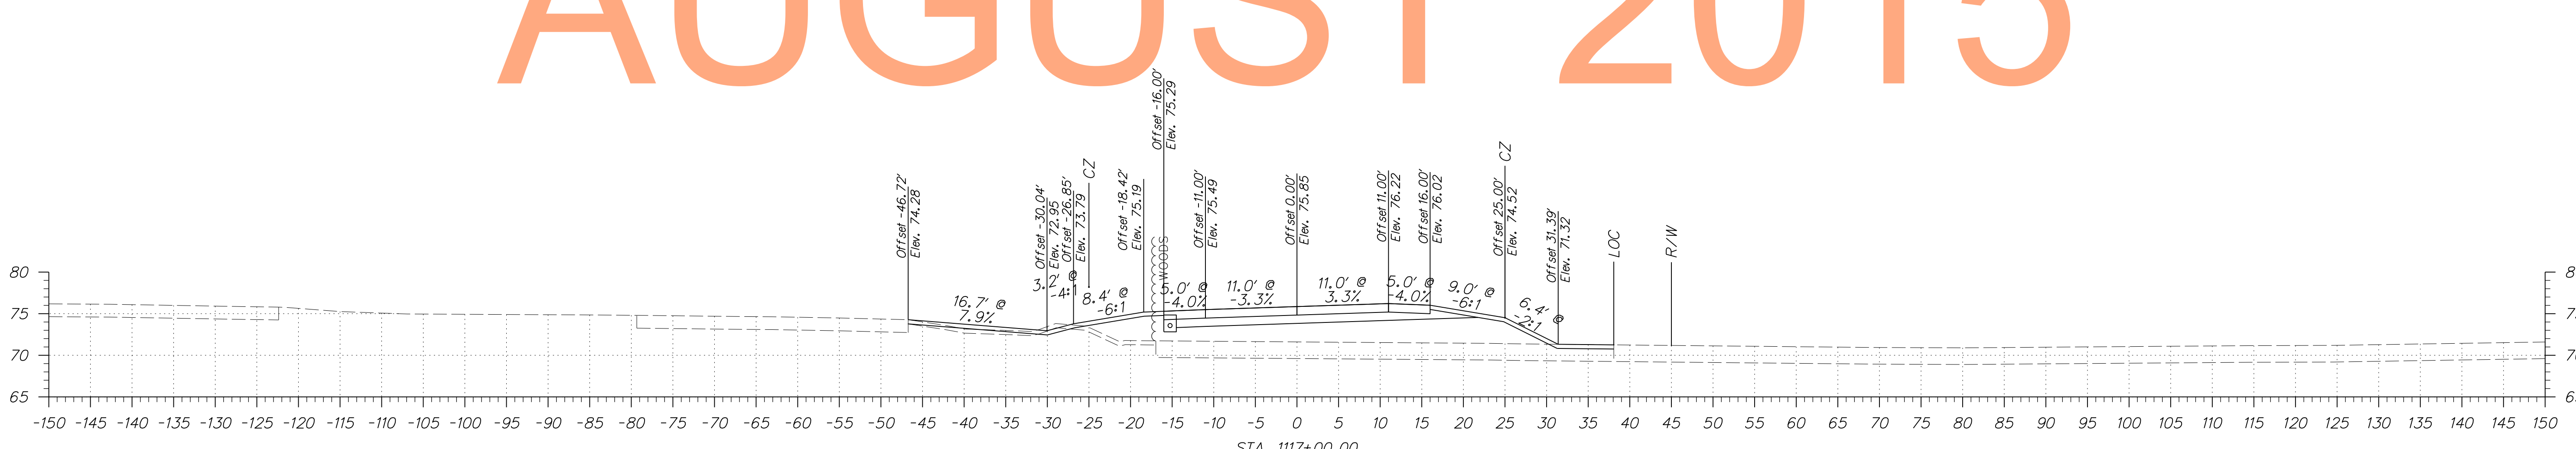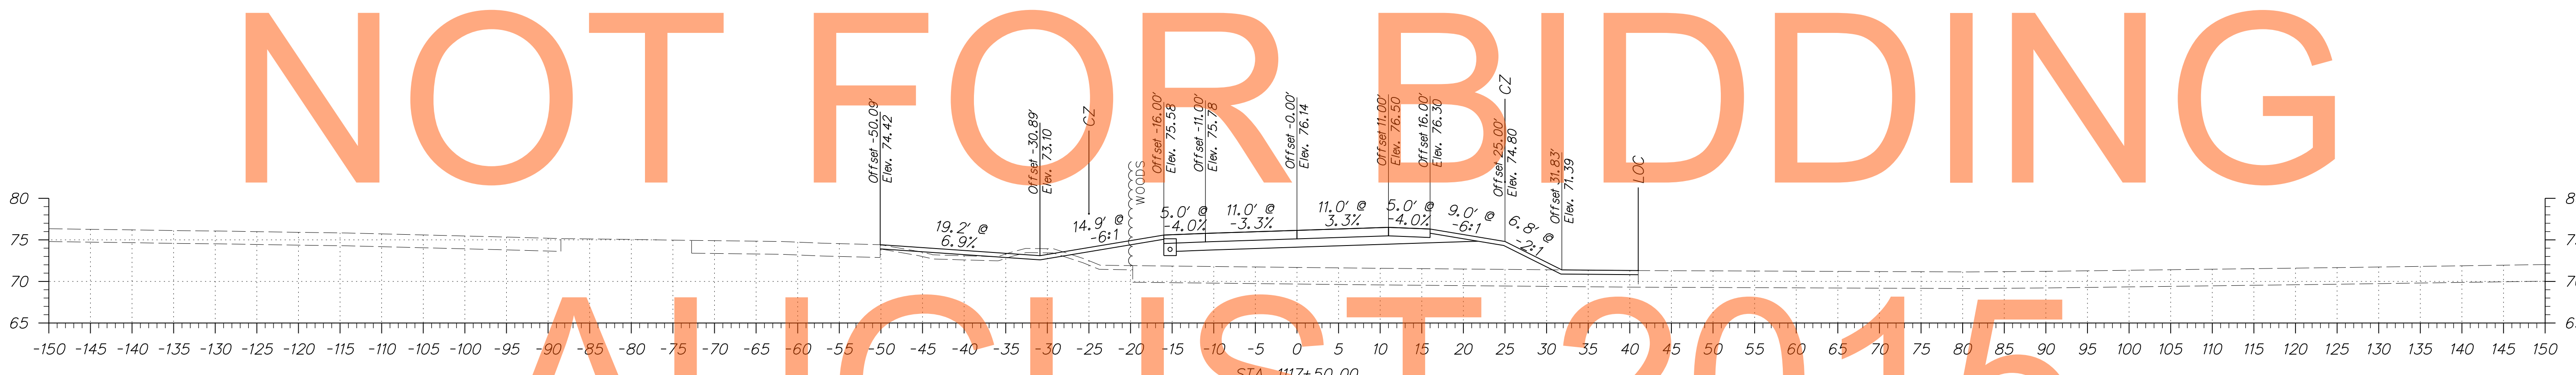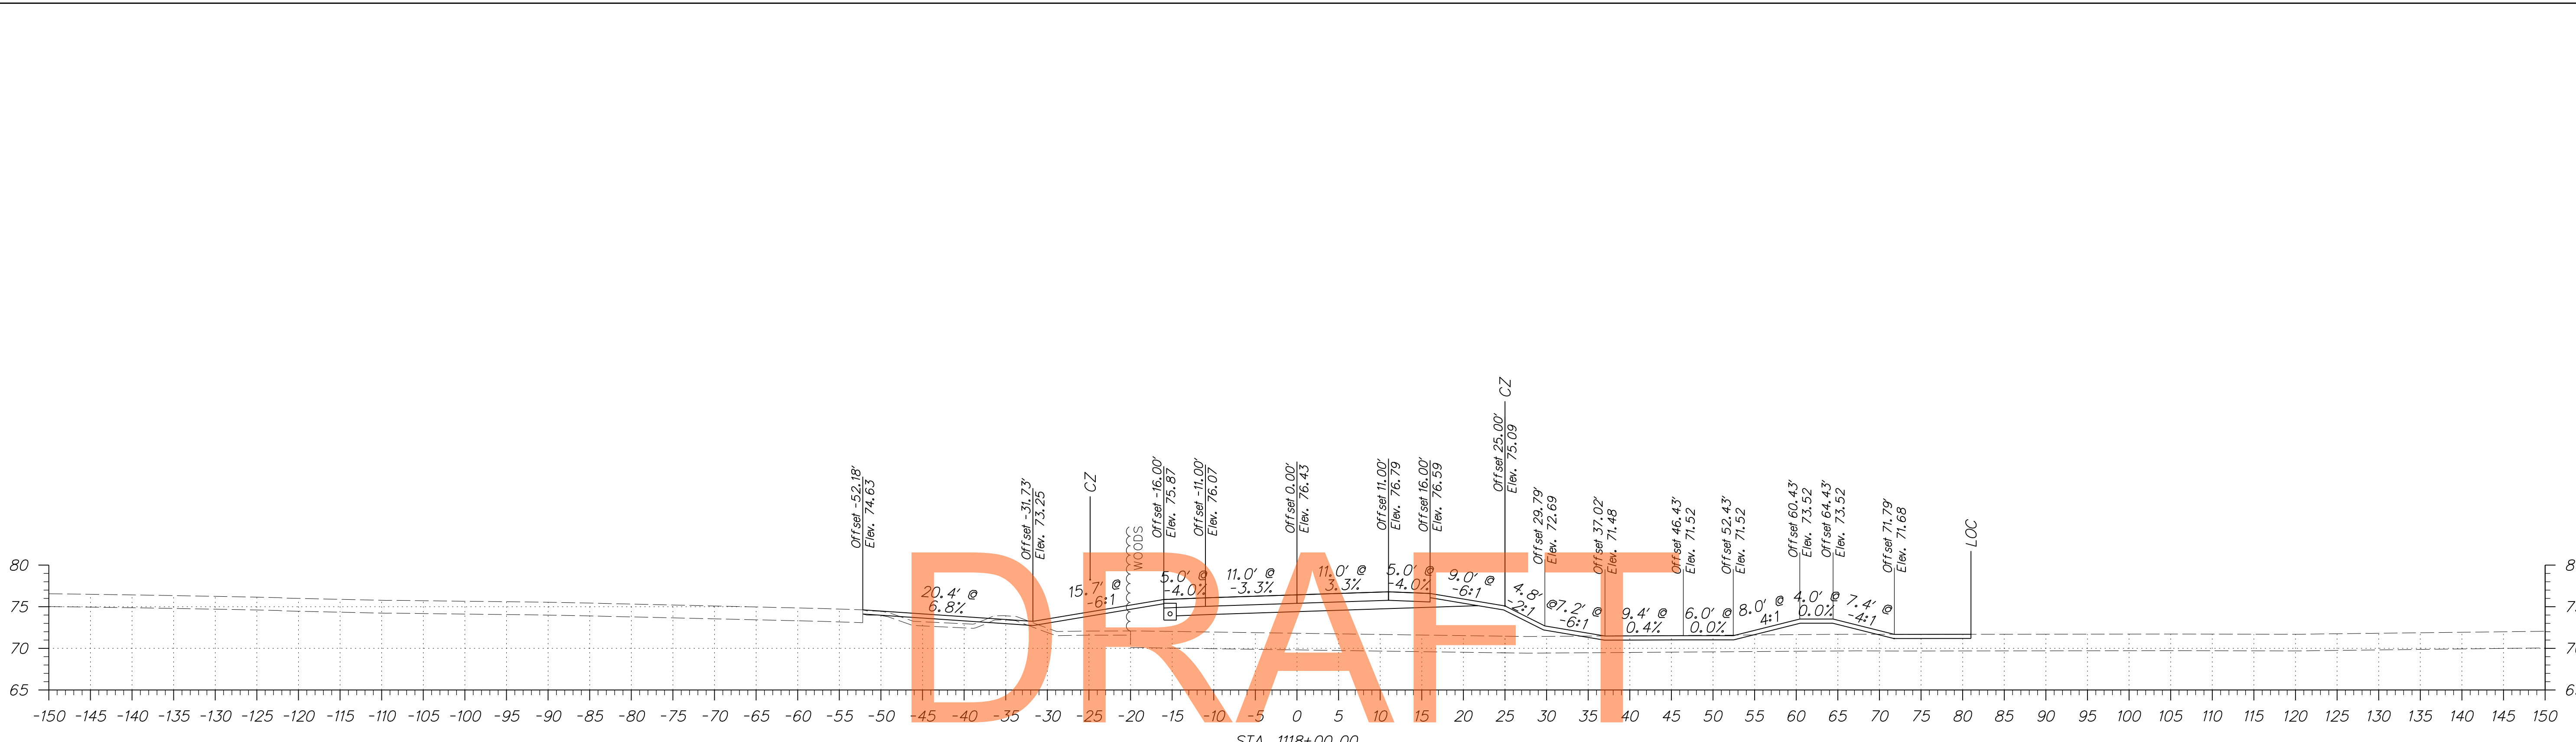


DRAFT

NOT FOR BIDDING

AUGUST 2015




ADDENDUMS / REVISIONS	

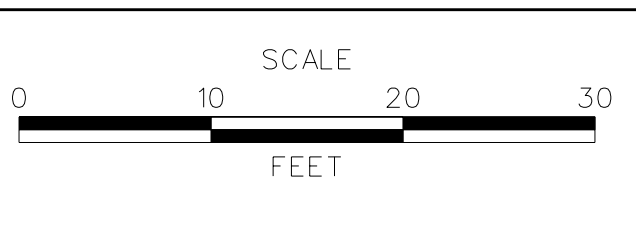

US 301
MARYLAND STATE LINE
TO LEVELS ROAD

CONTRACT T200811301	BRIDGE NO.
COUNTY NEW CASTLE	DESIGNED BY: JEG
	CHECKED BY: MFM

CROSS SECTIONS MIDDLETOWN WARWICK ROAD	
SHEET NO.	176
TOTAL SHTS.	539

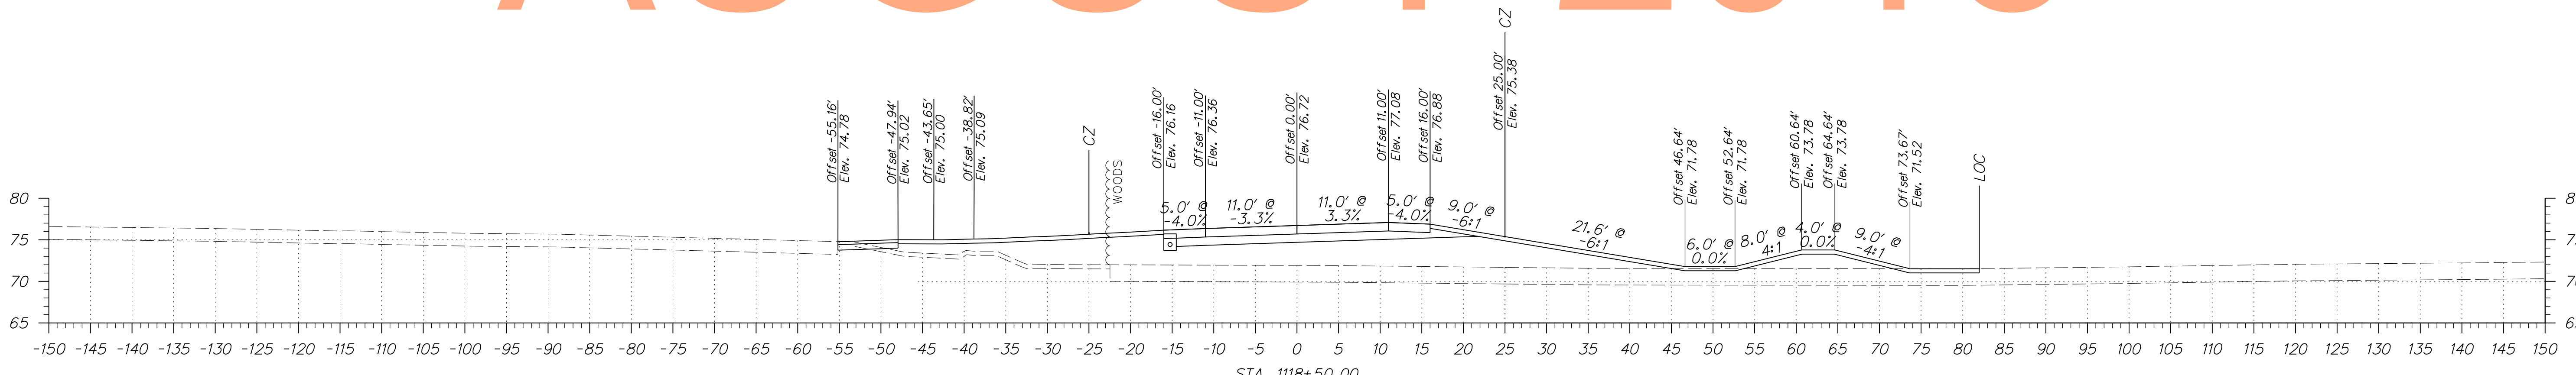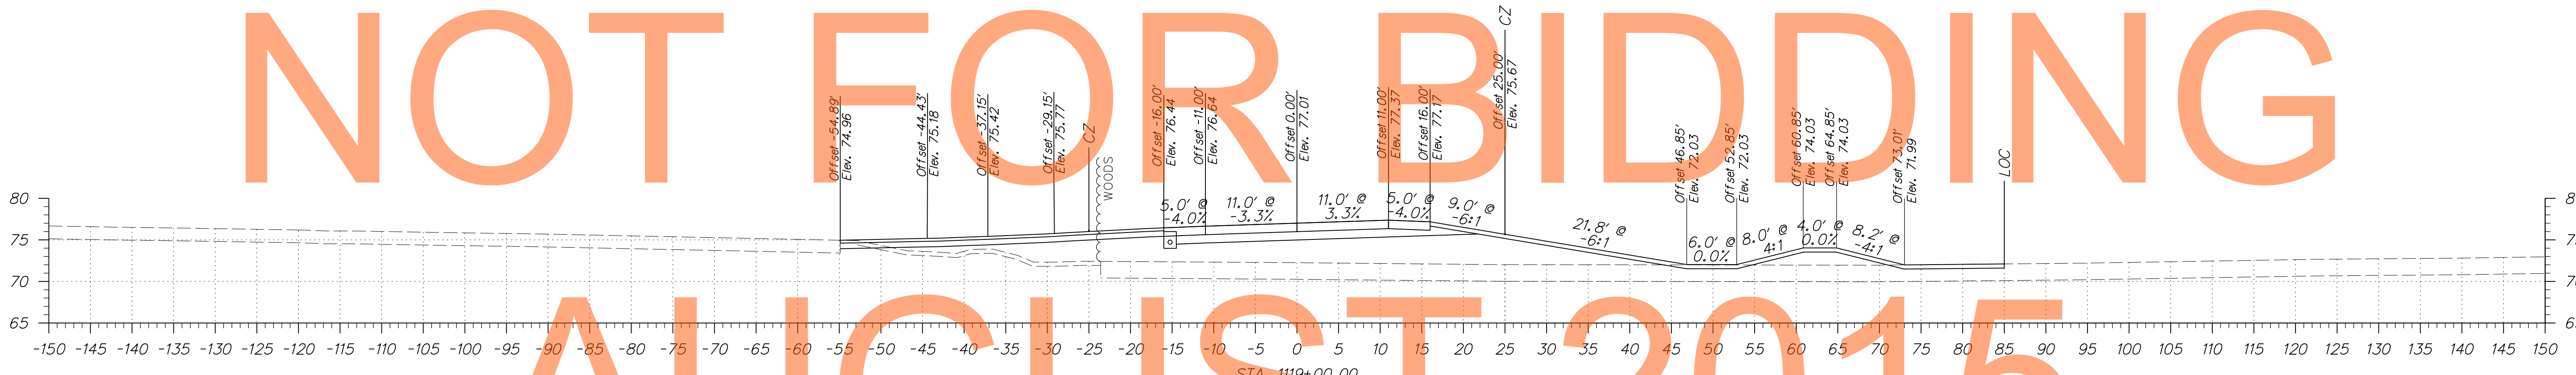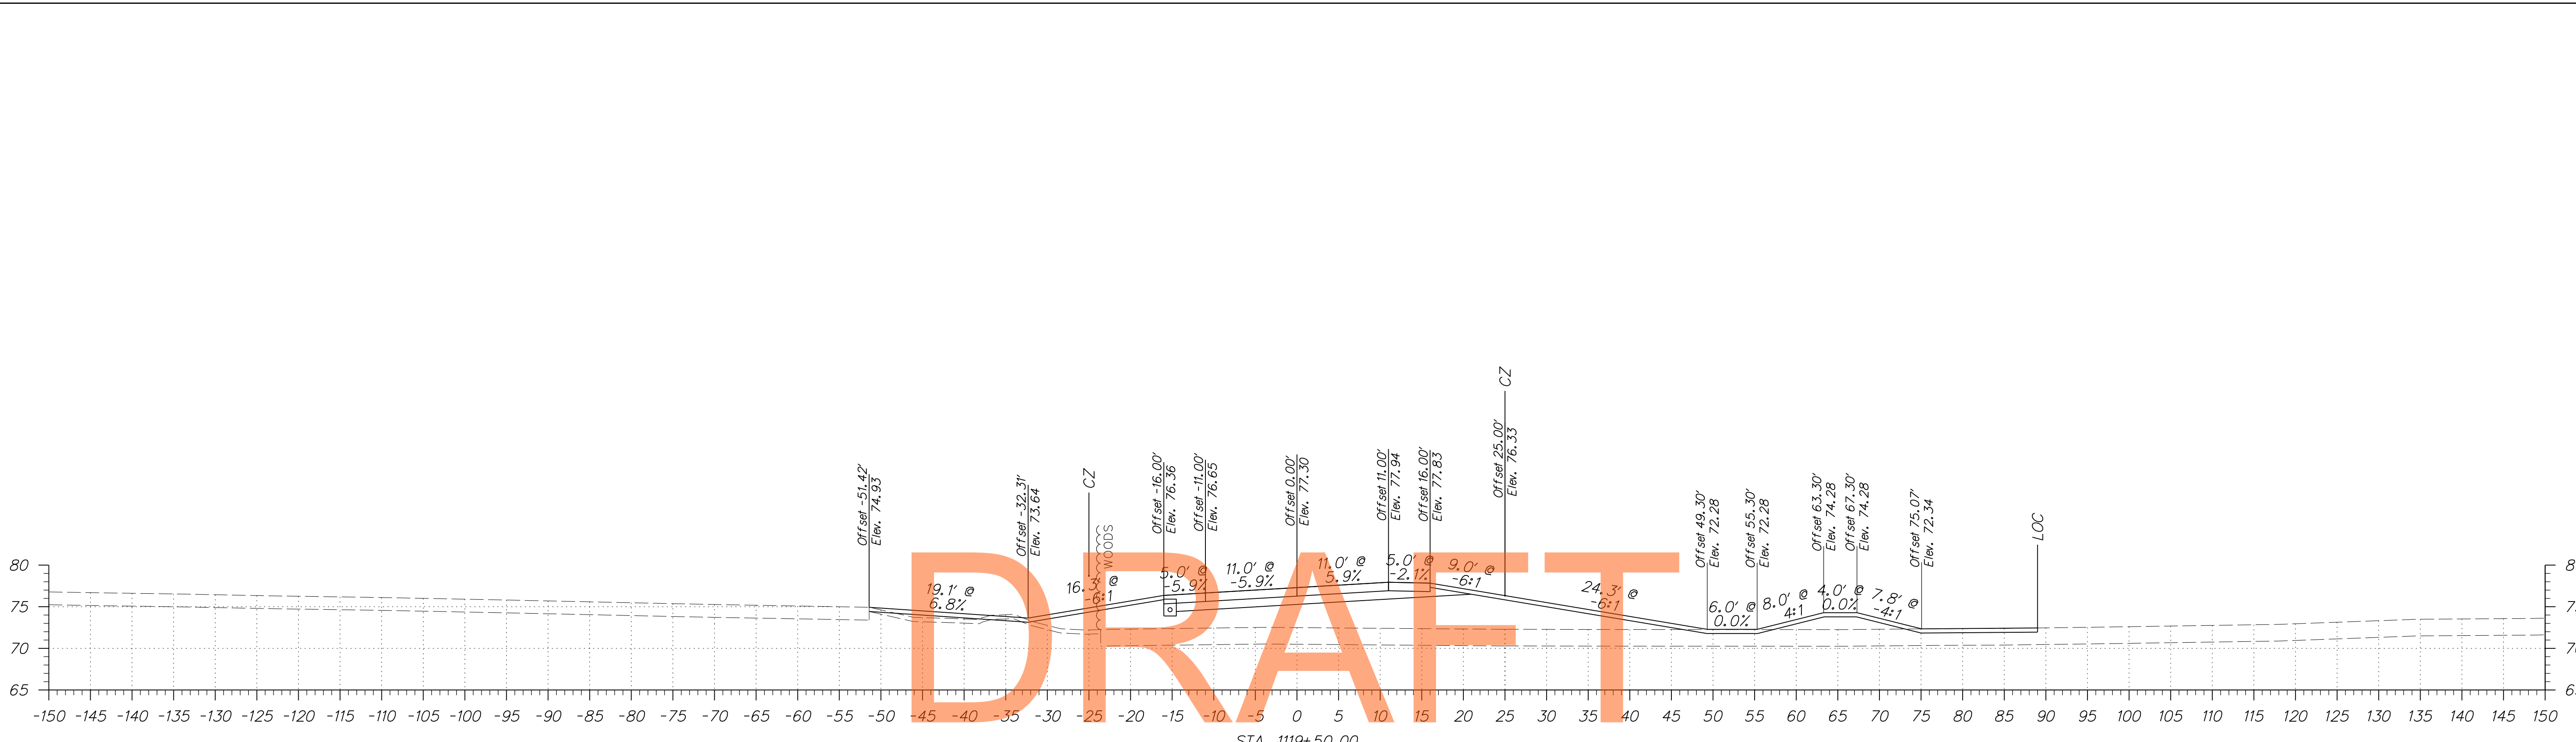


DRAFT

NOT FOR BIDDING


AUGUST 2015

EARTHWORK
MATCH LINE (AHEAD)
SEE SWM PLANS
BMP NO. 613

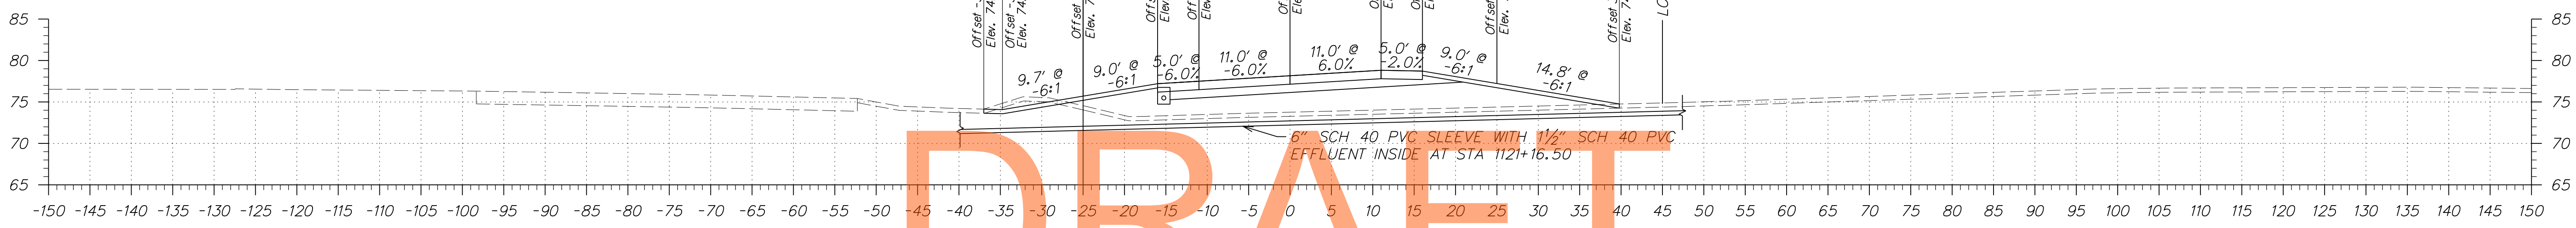


DRAFT

NOT FOR BIDDING

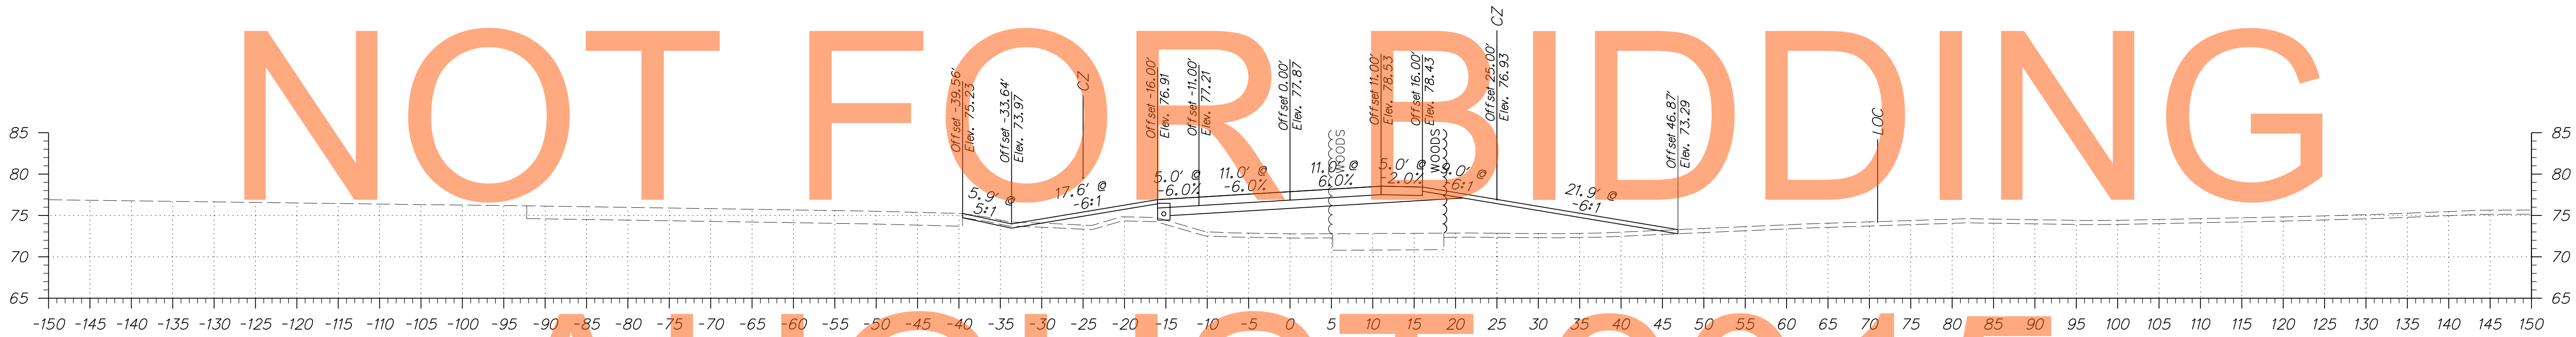




AUGUST 2015

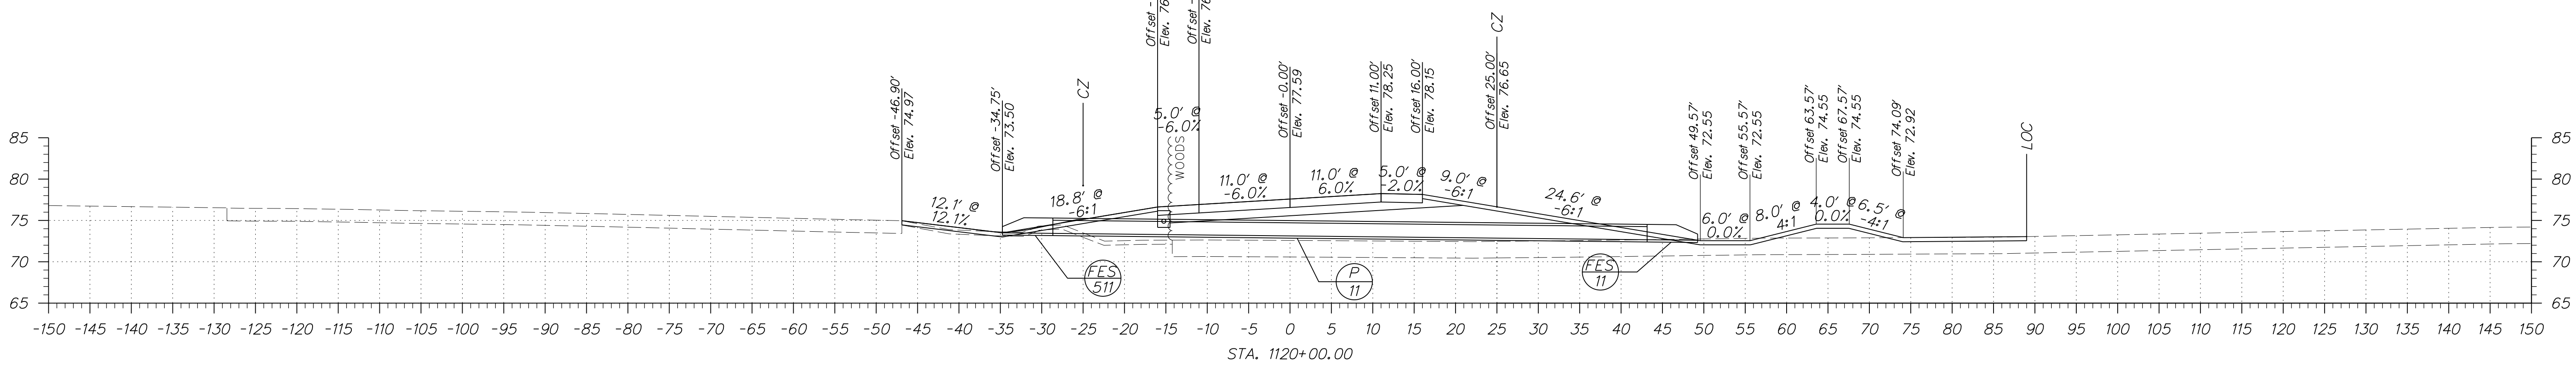

DRAFT

NOT FOR BIDDING




AUGUST 2015

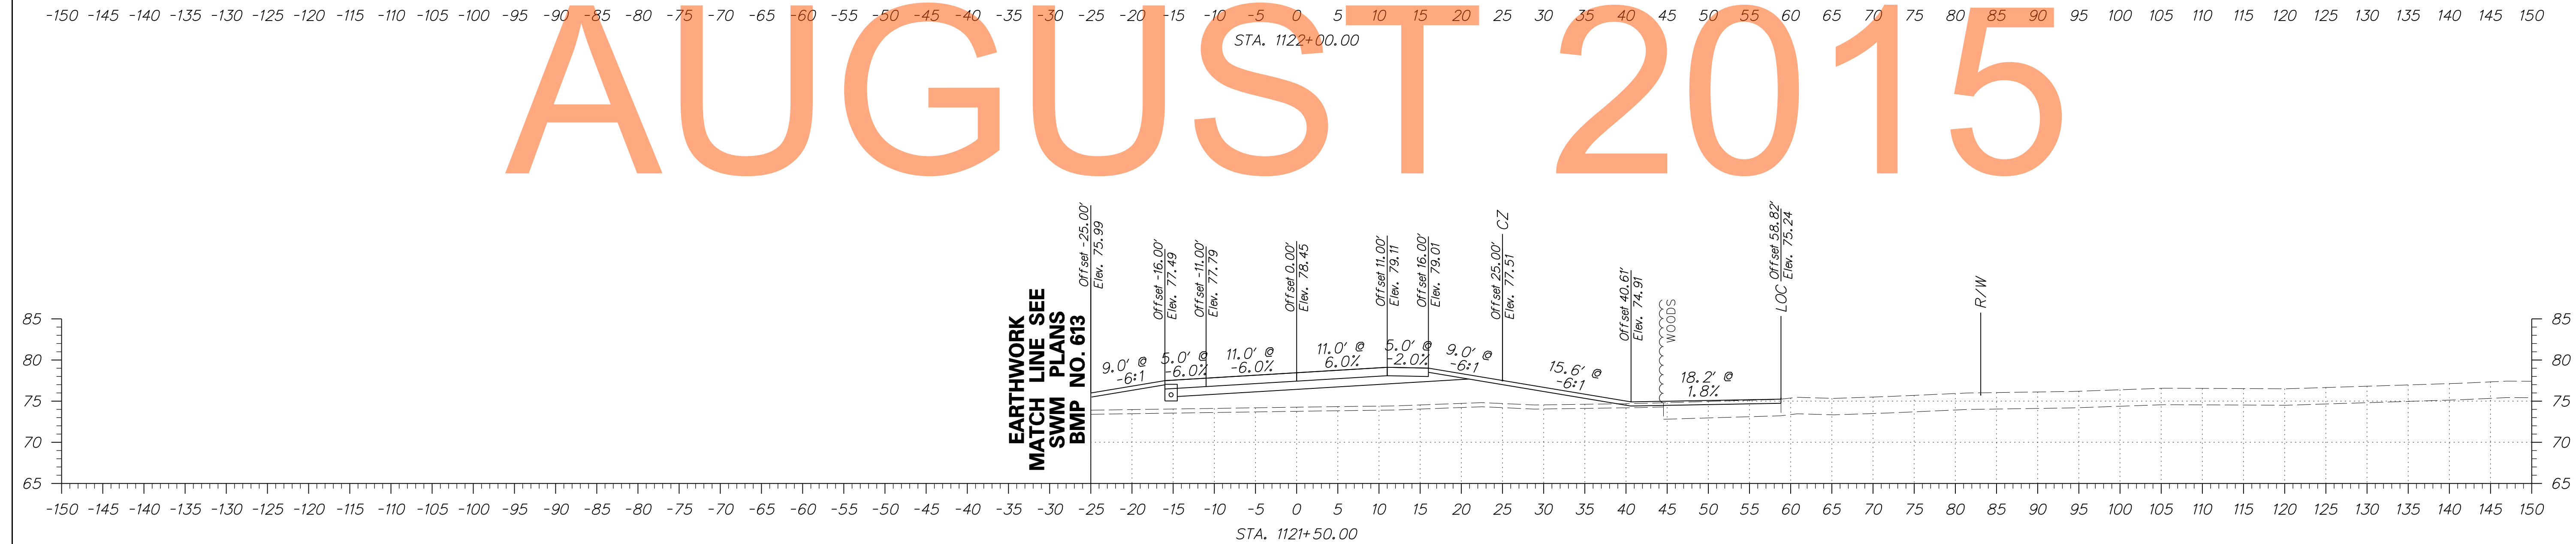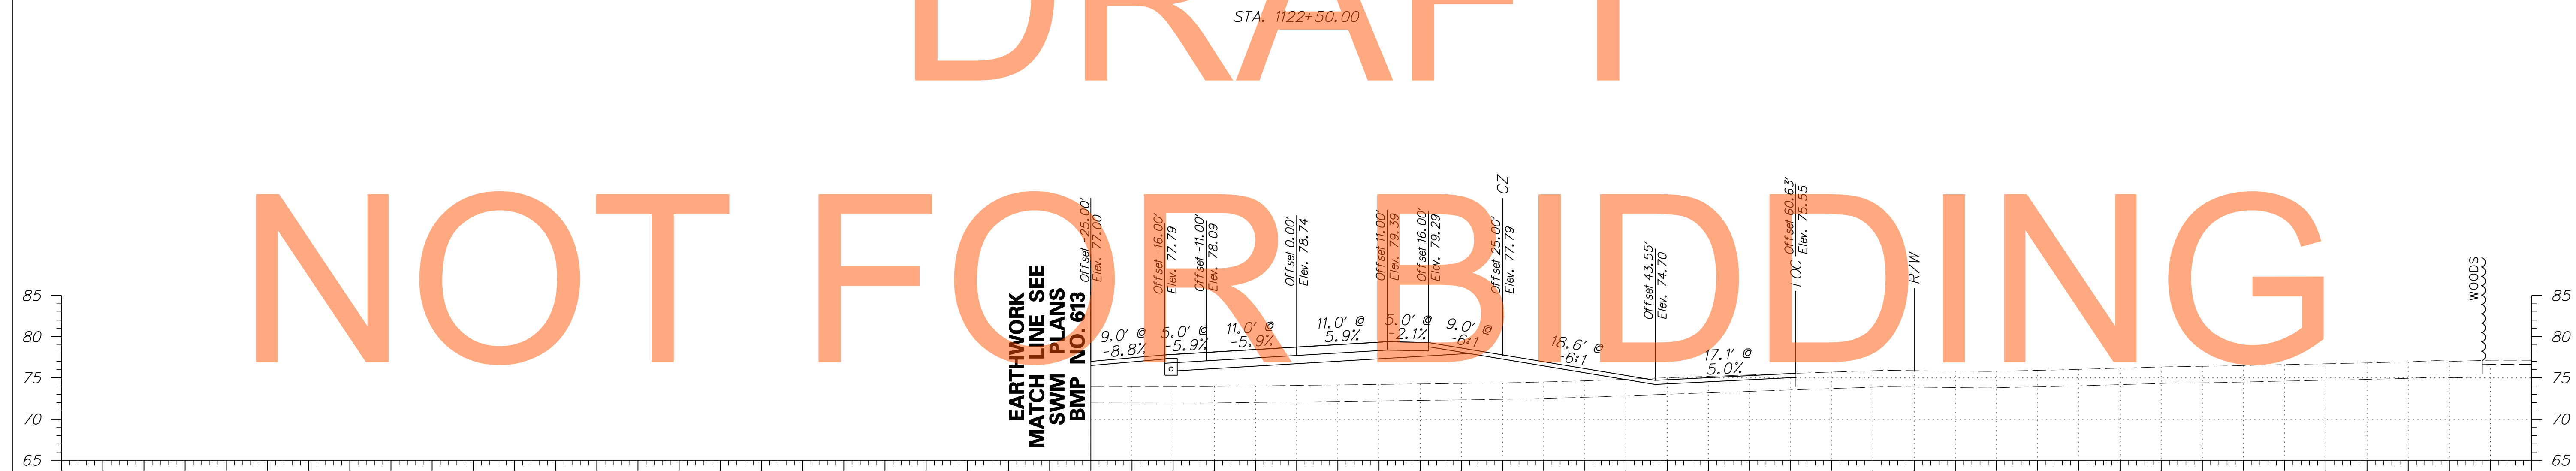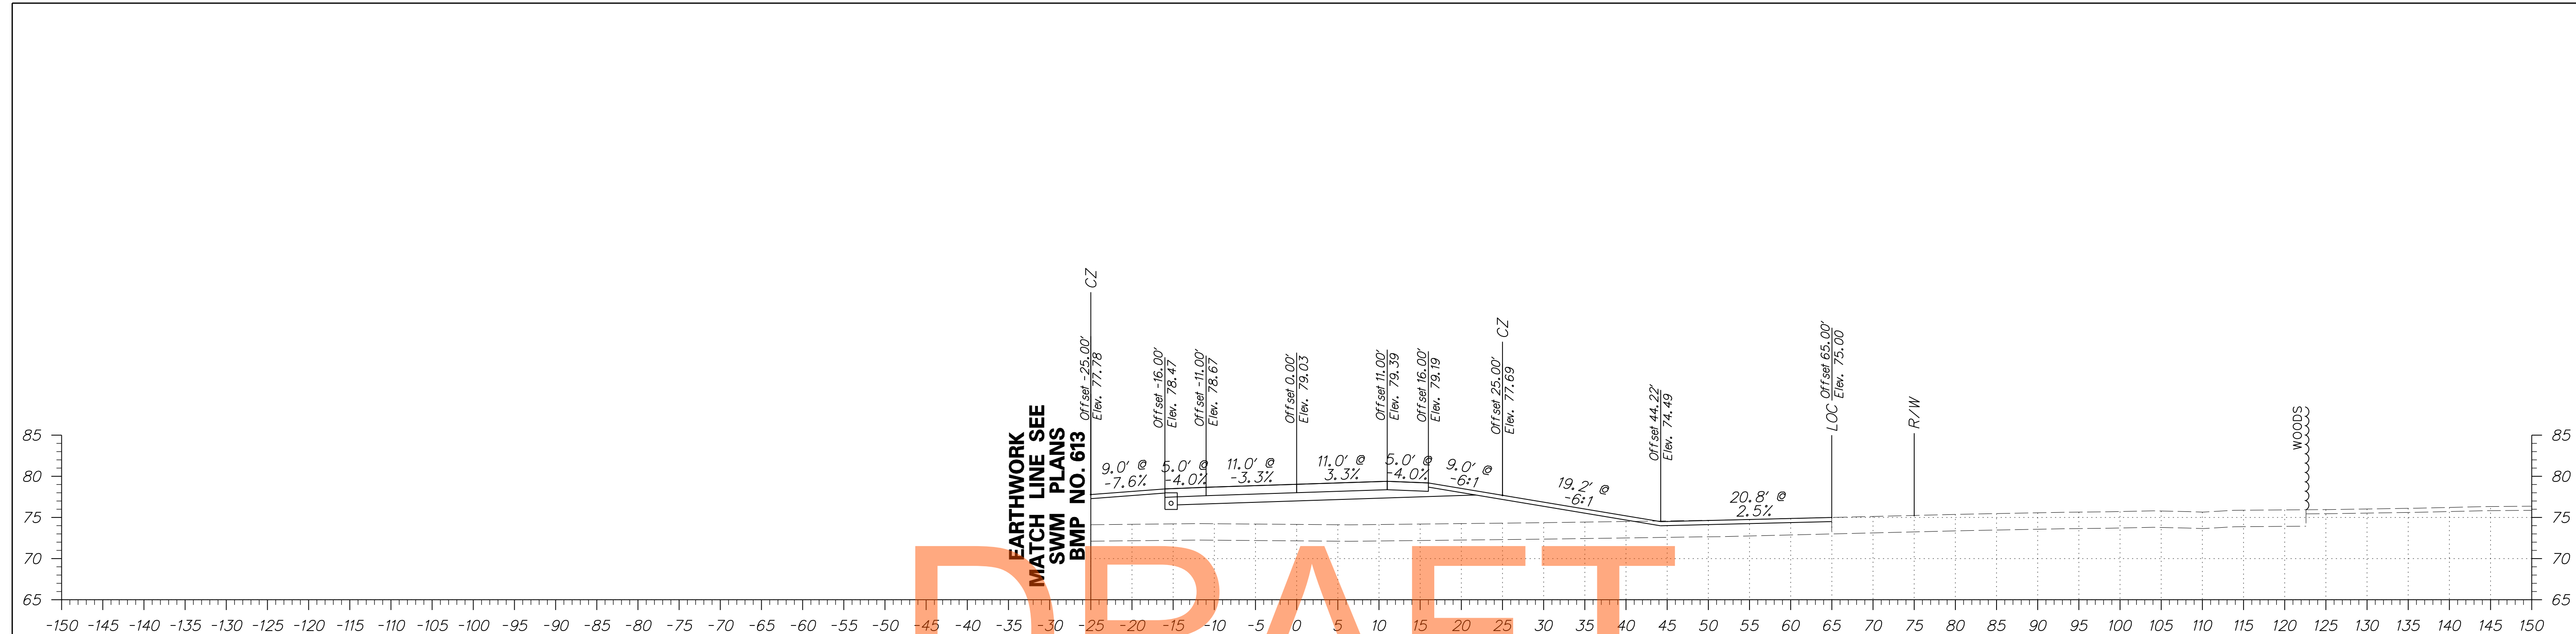

DRAFT

NOT FOR BIDDING




AUGUST 2015

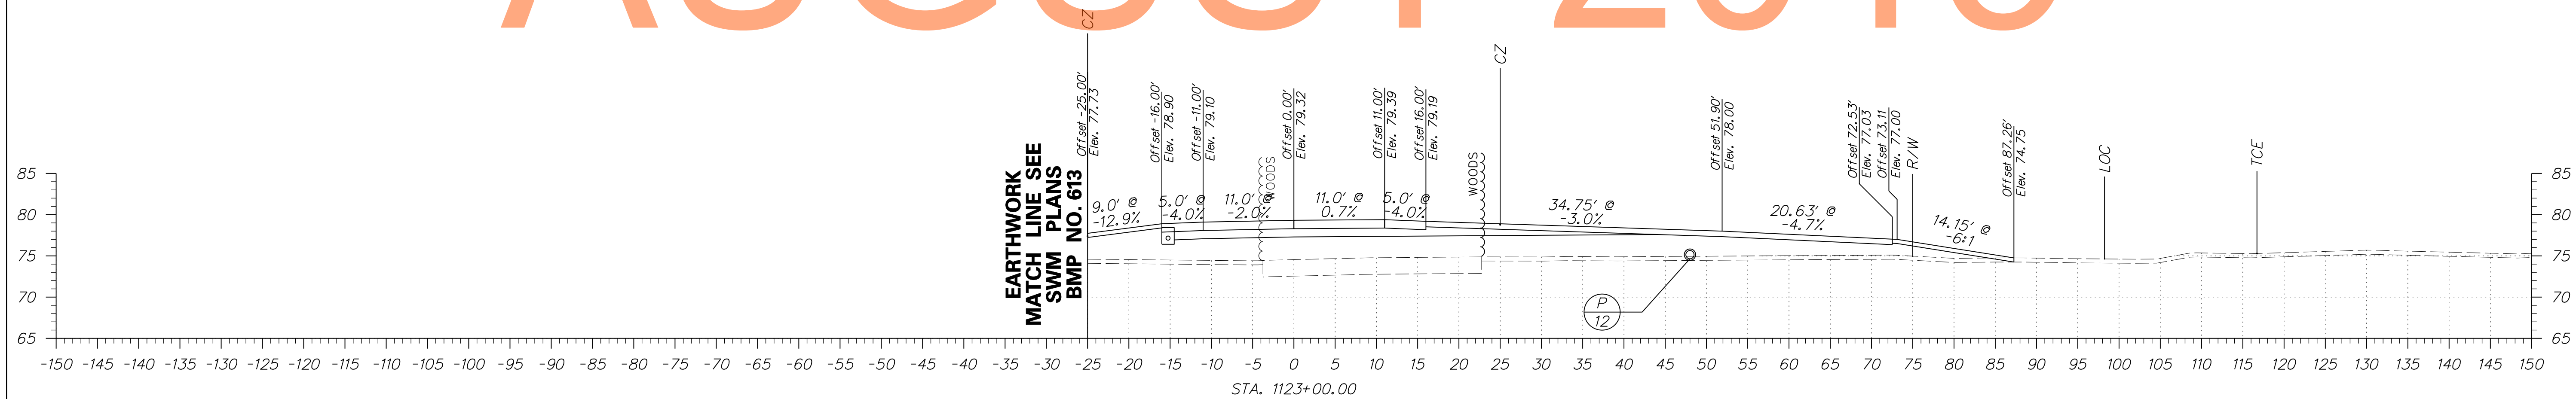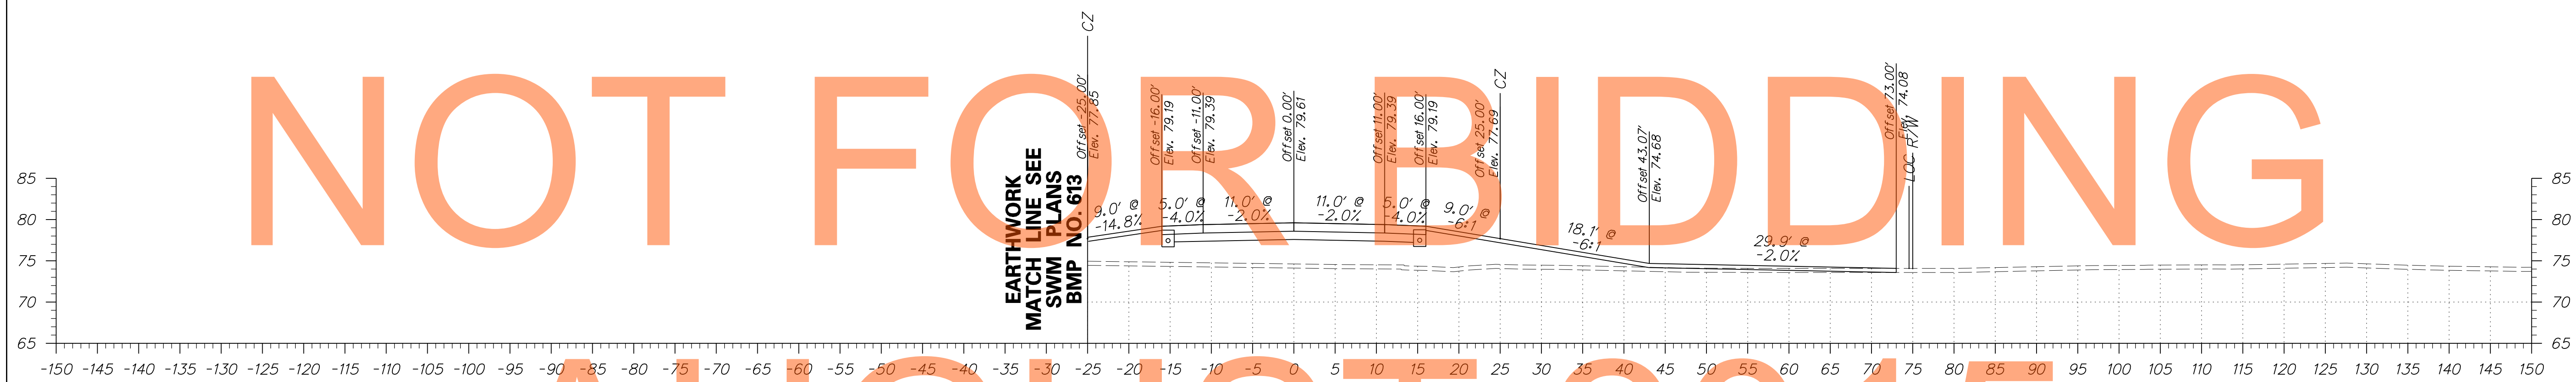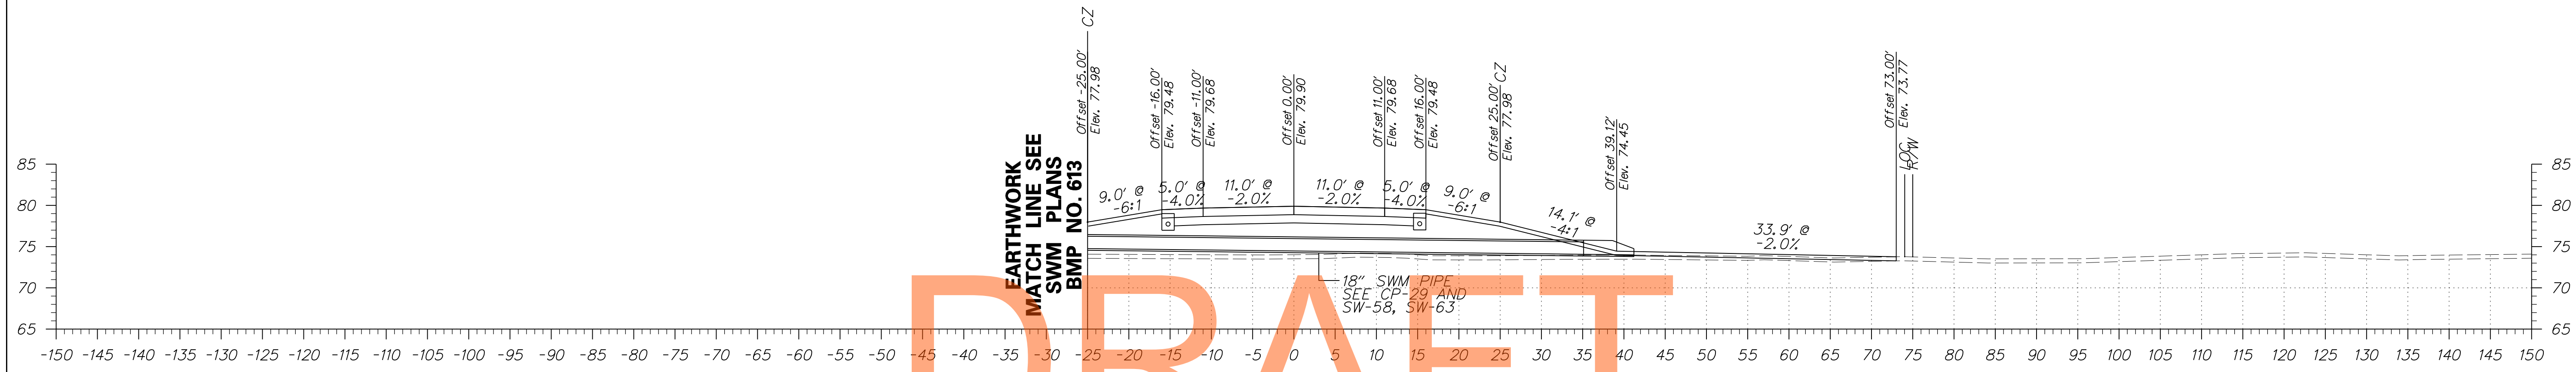


DRAFT


NOT FOR BIDDING

AUGUST 2015

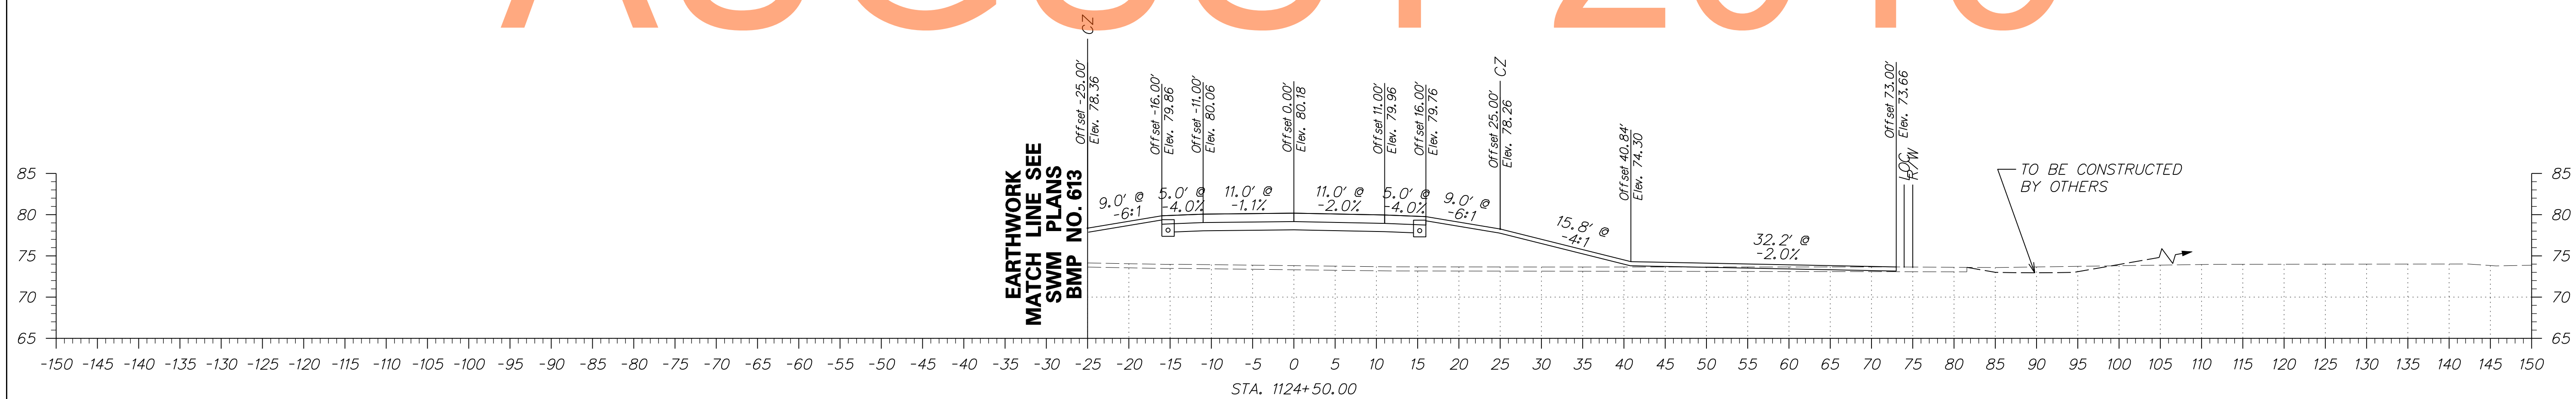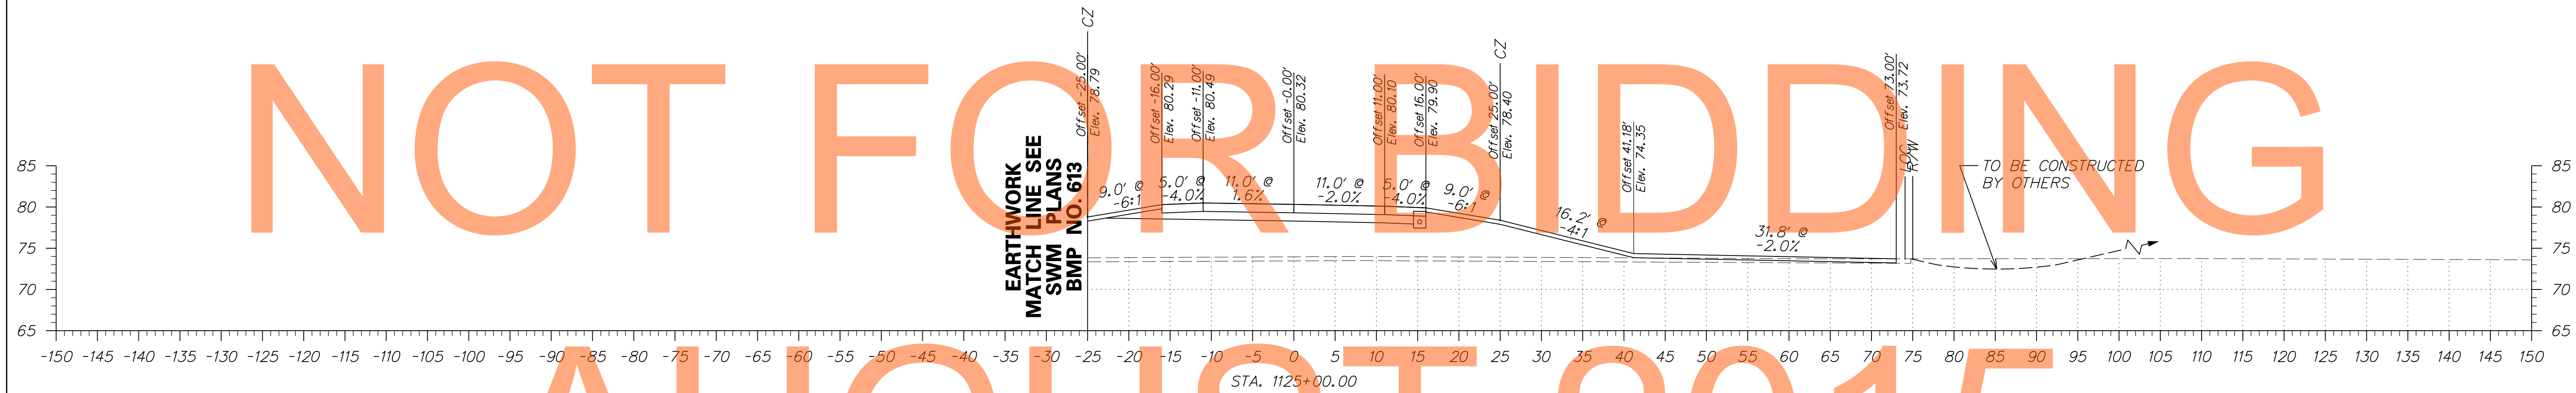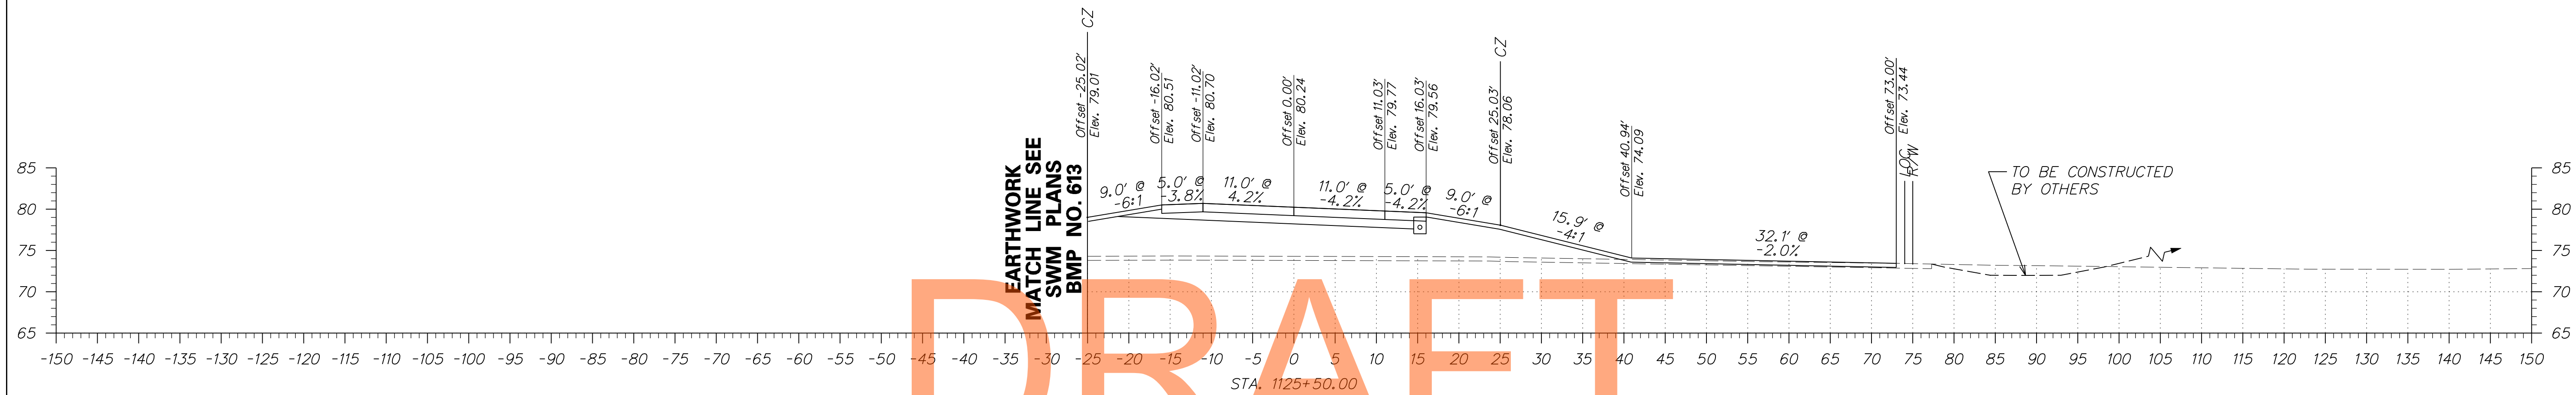




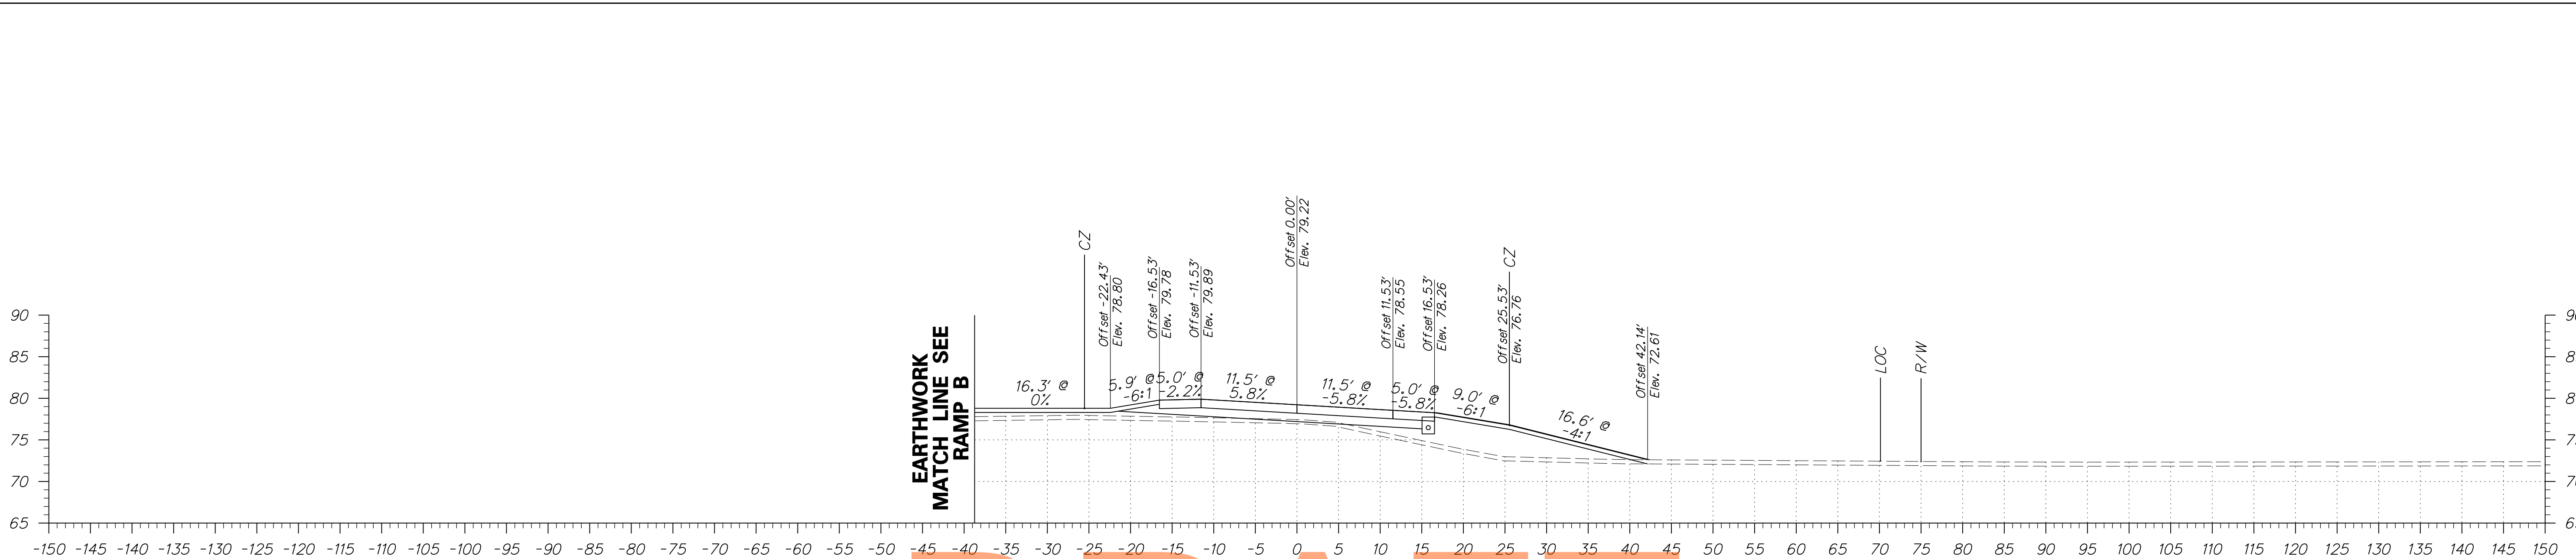


DRAFT

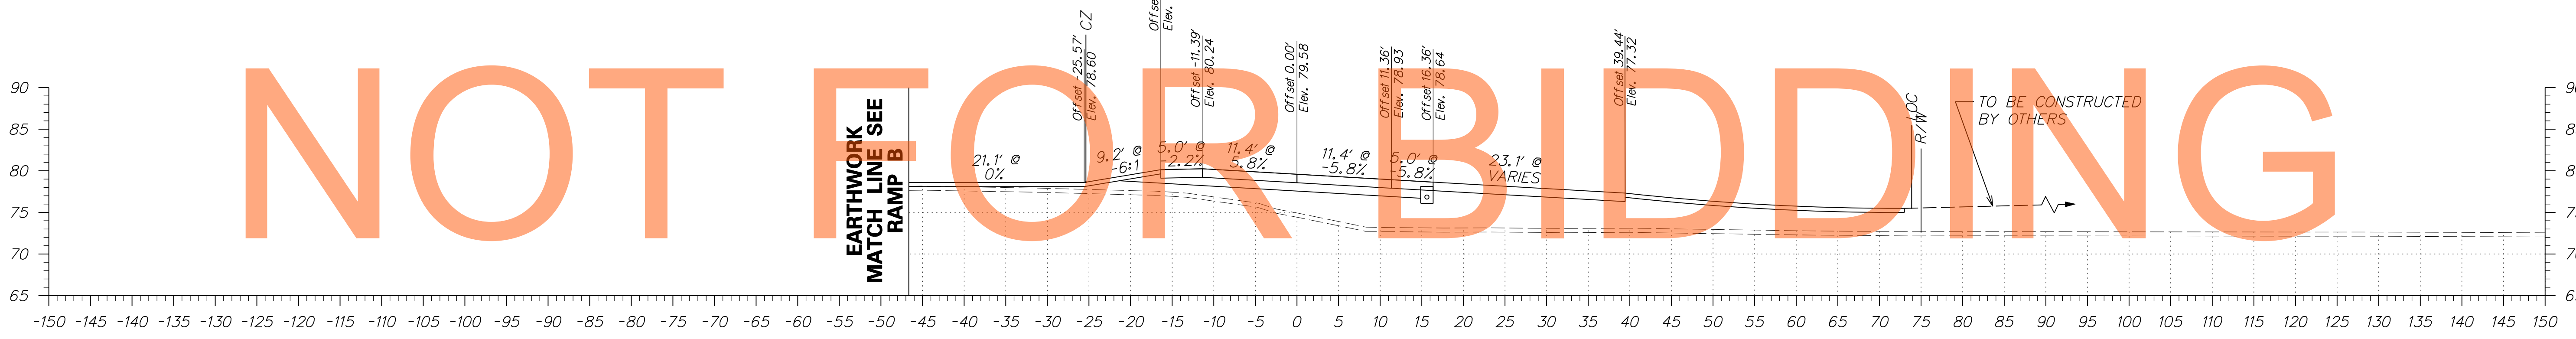

AUGUST 2015

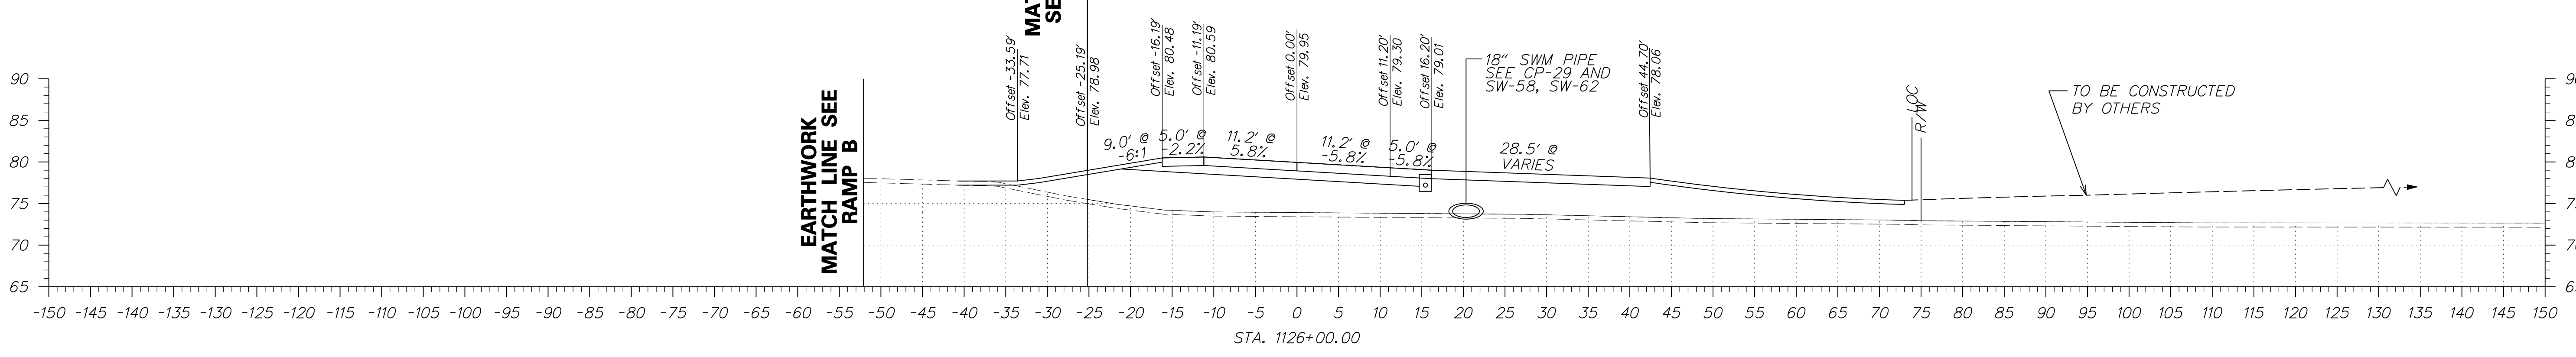

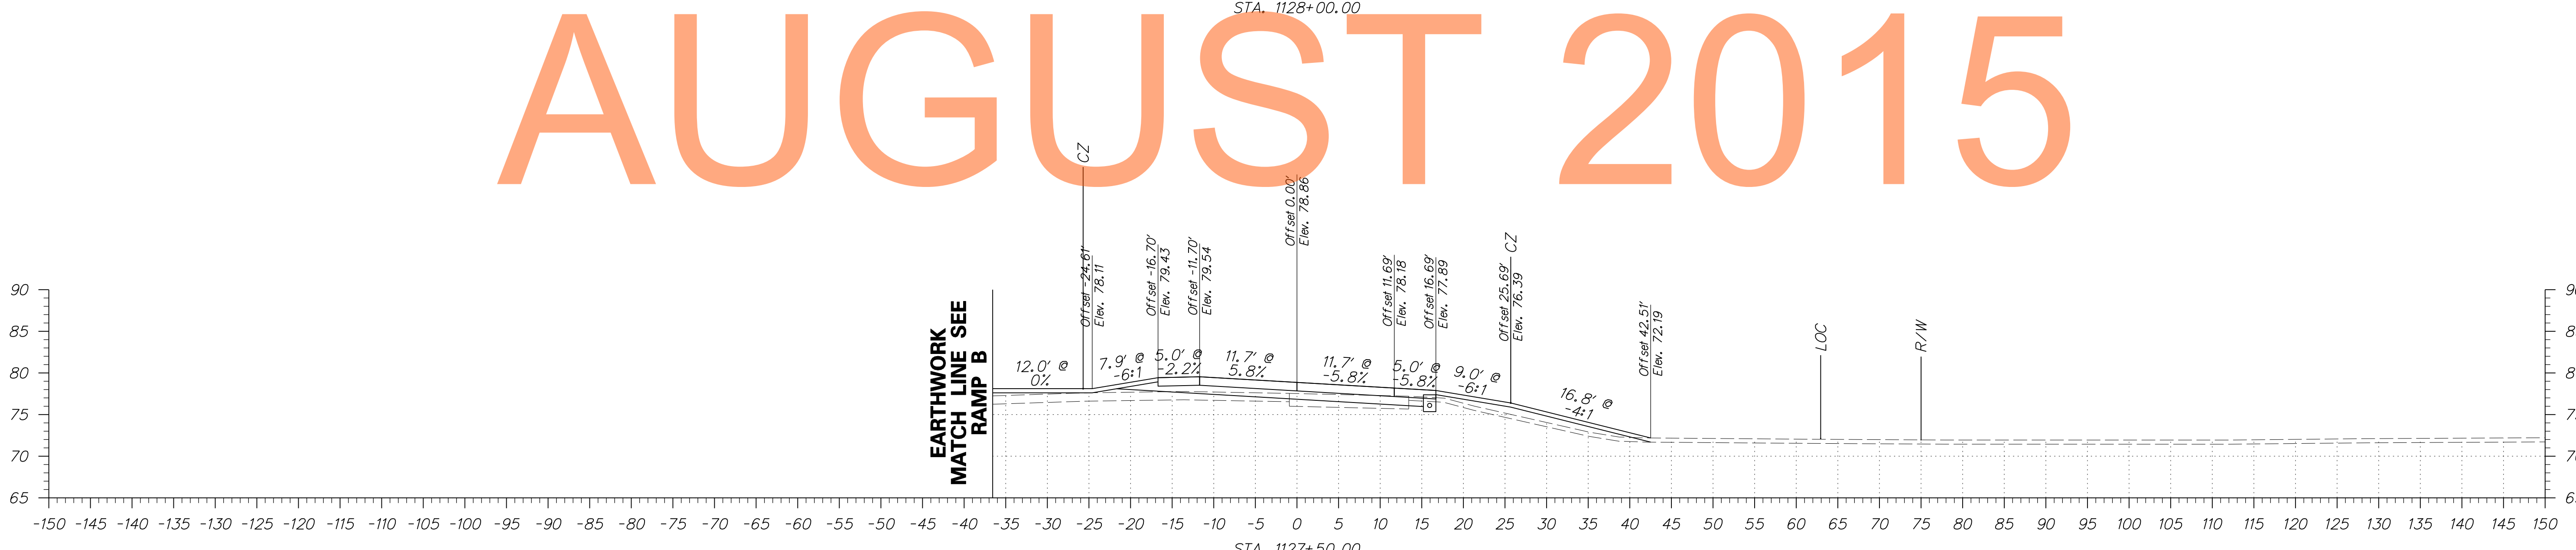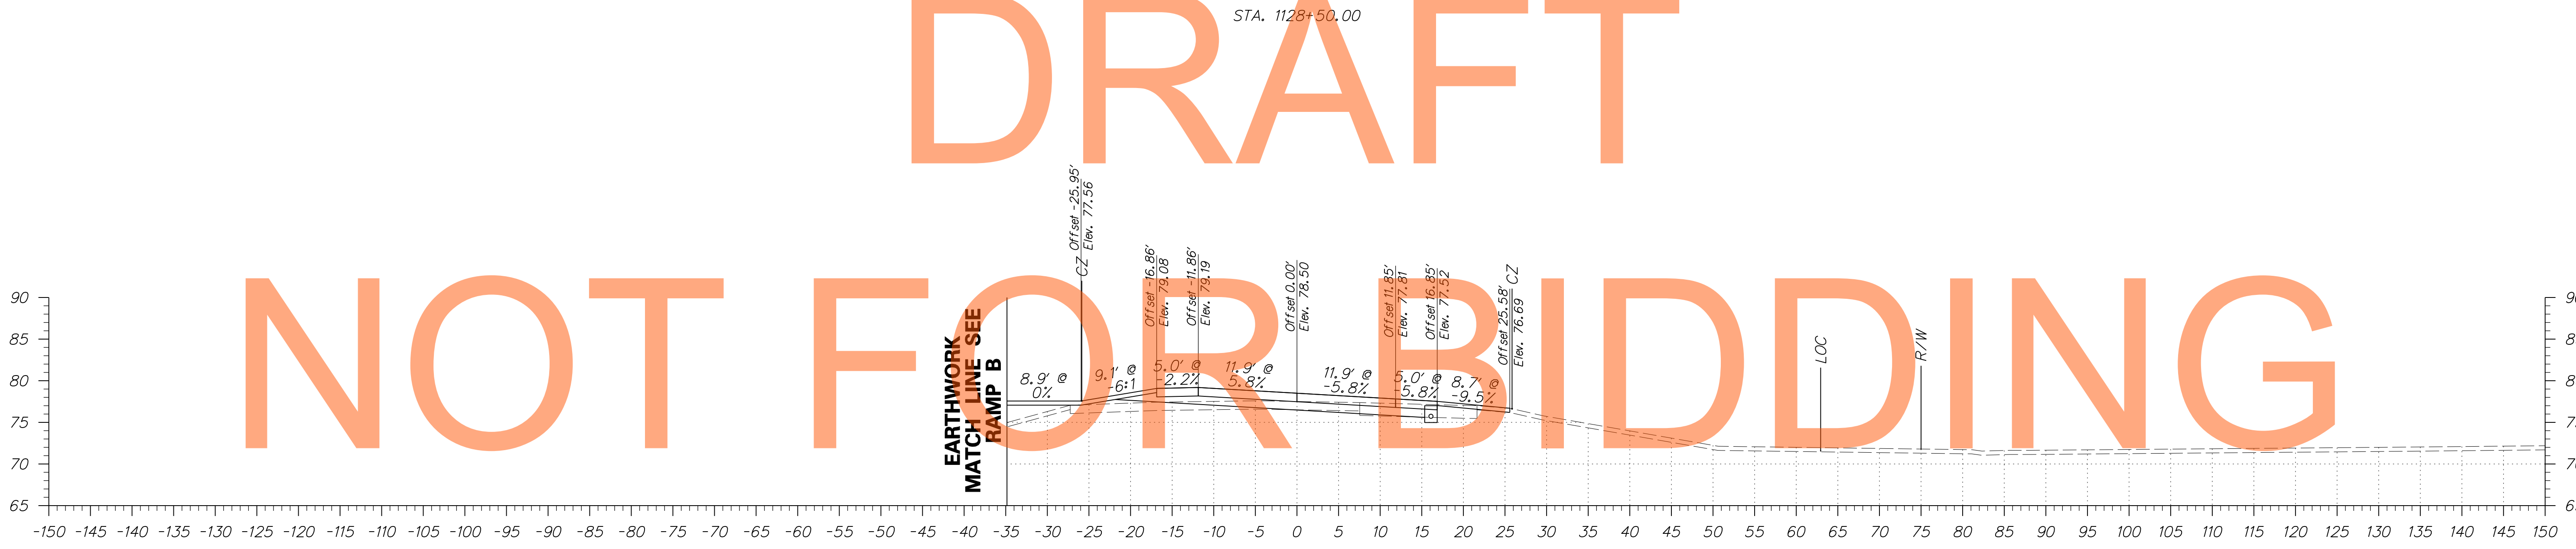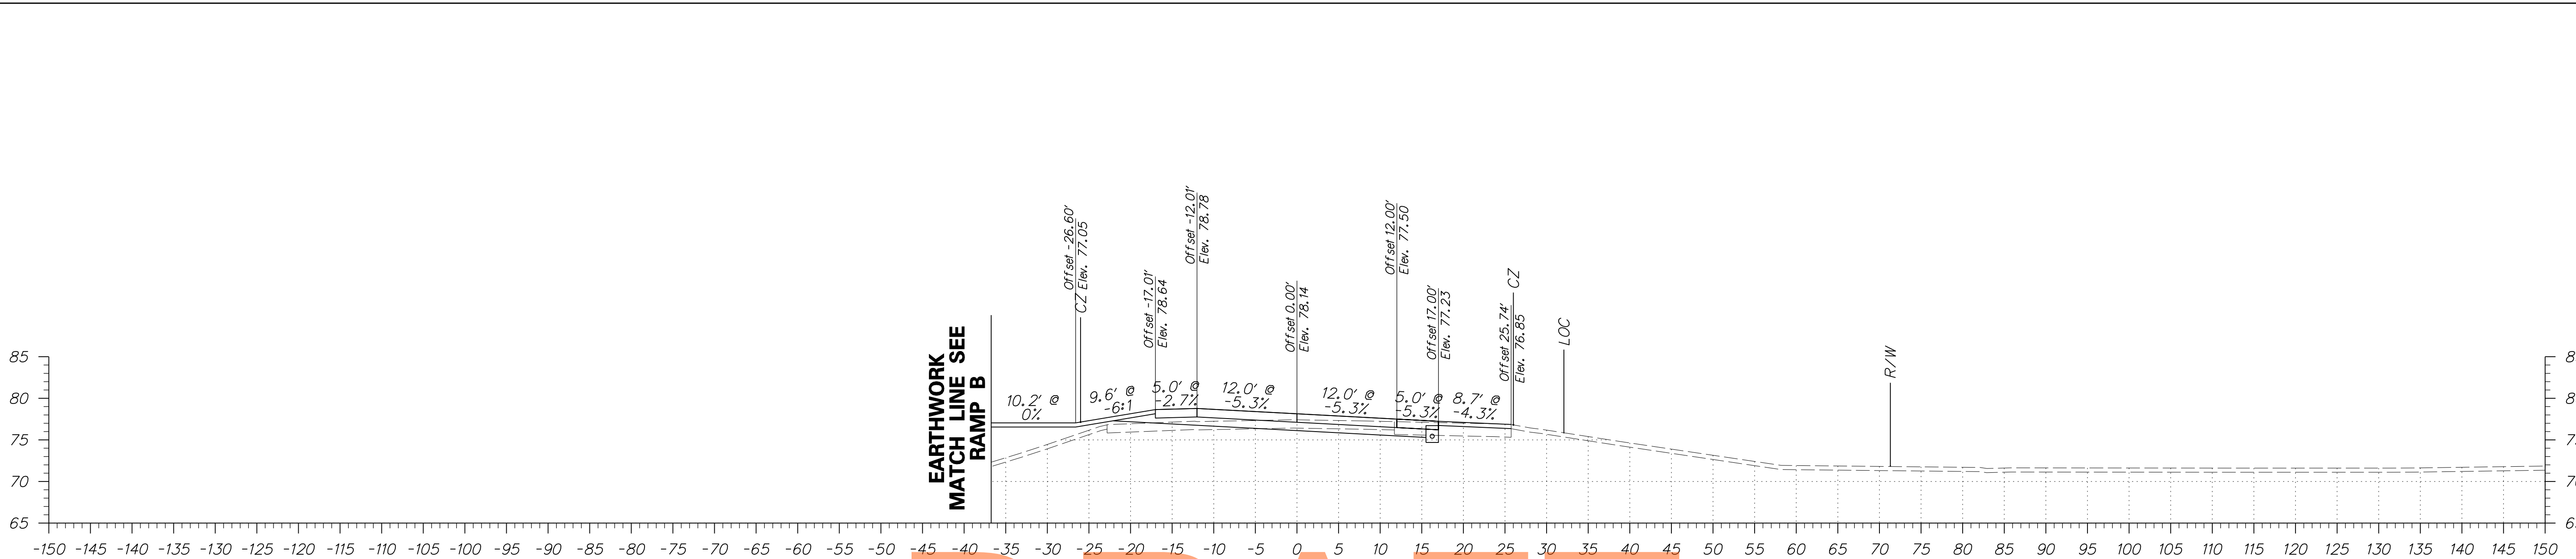

DRAFT




NOT FOR BIDDING

AUGUST 2015

DRAFT

NOT FOR BIDDING



AUGUST 2015

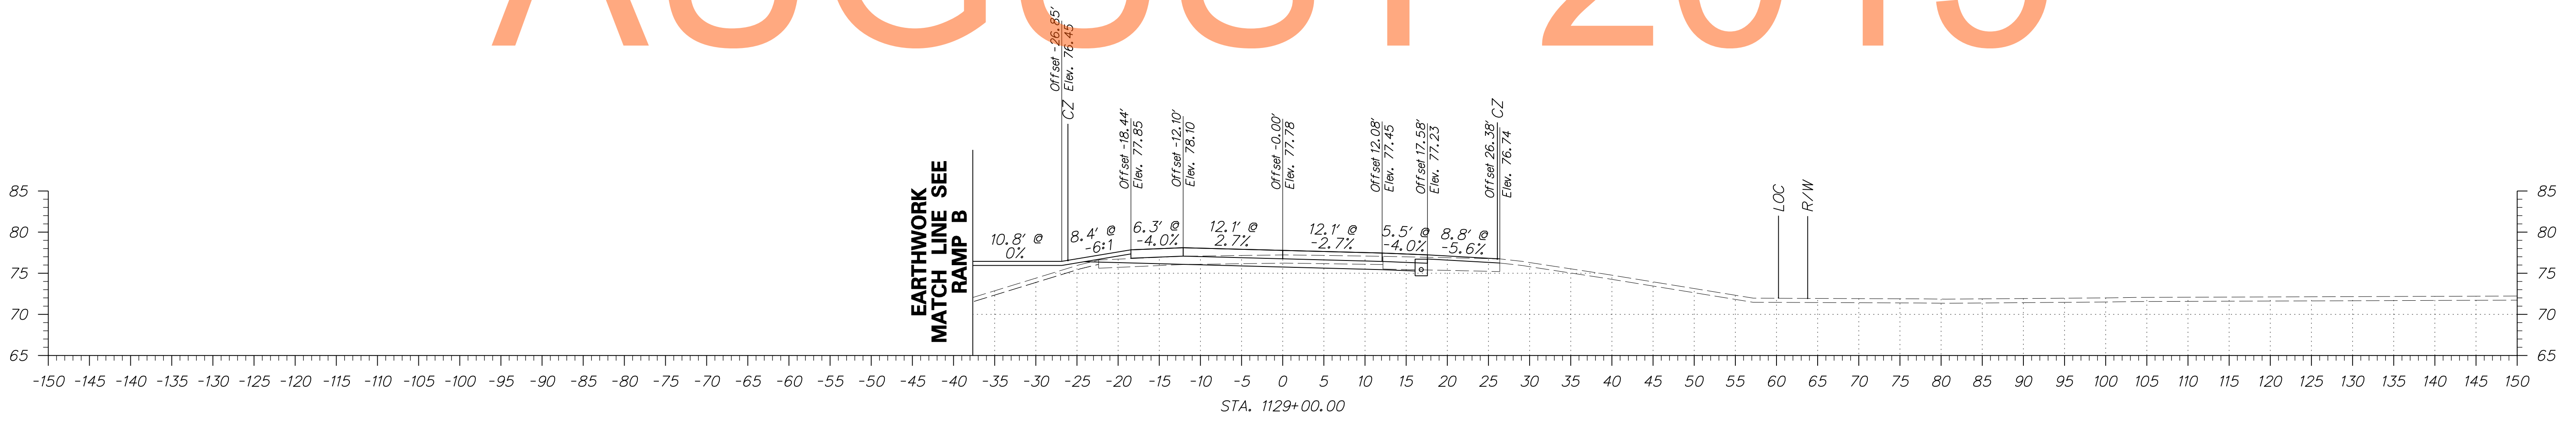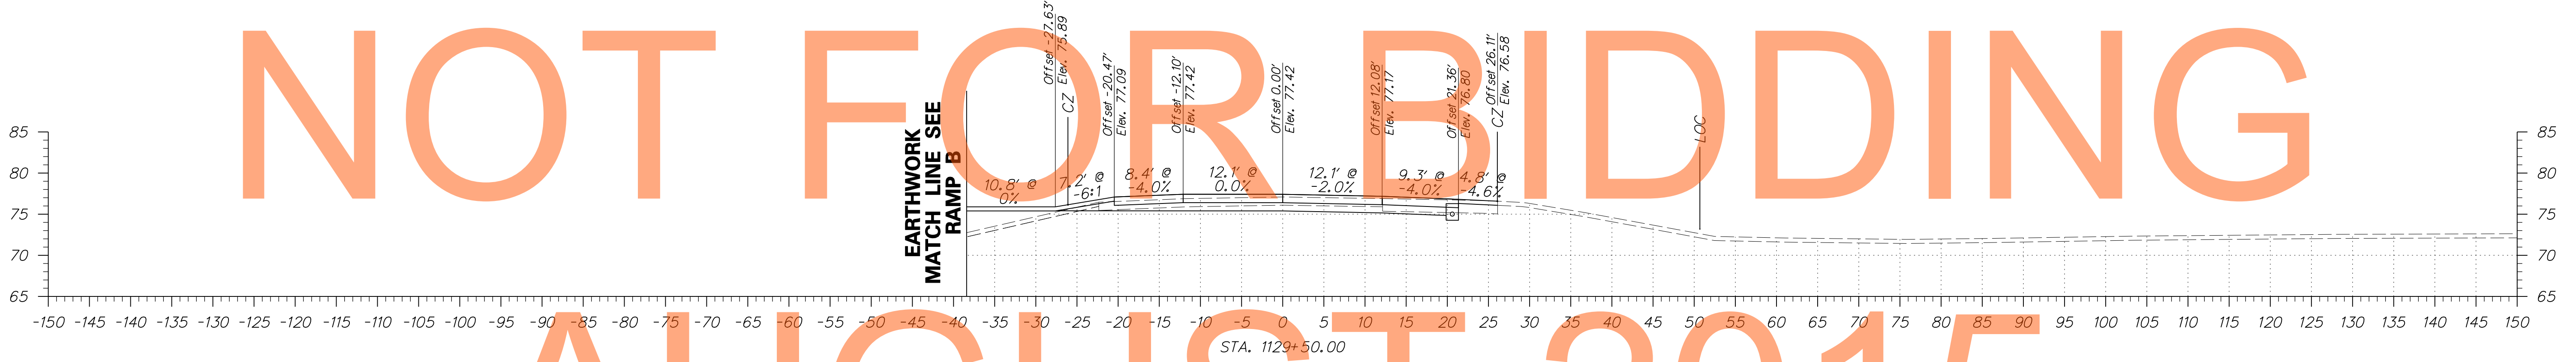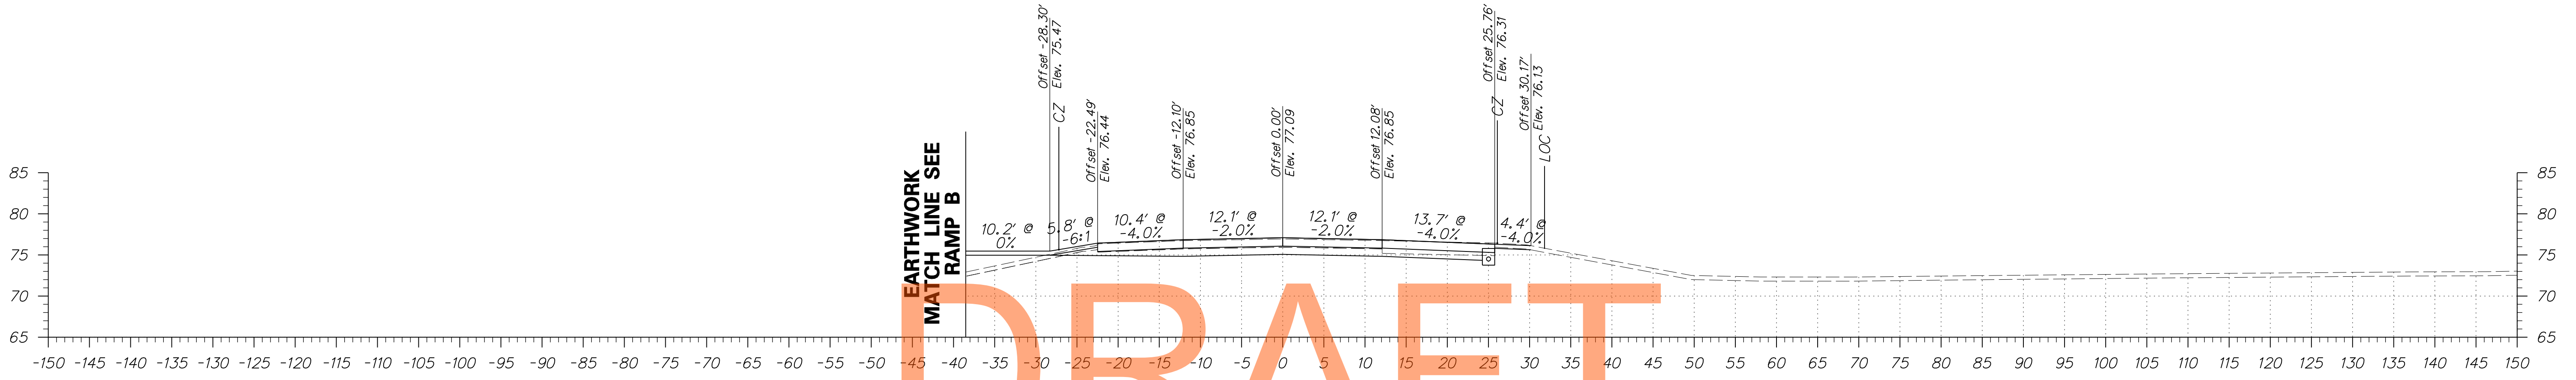


DRAFT

NOT FOR BIDDING

AUGUST 2015

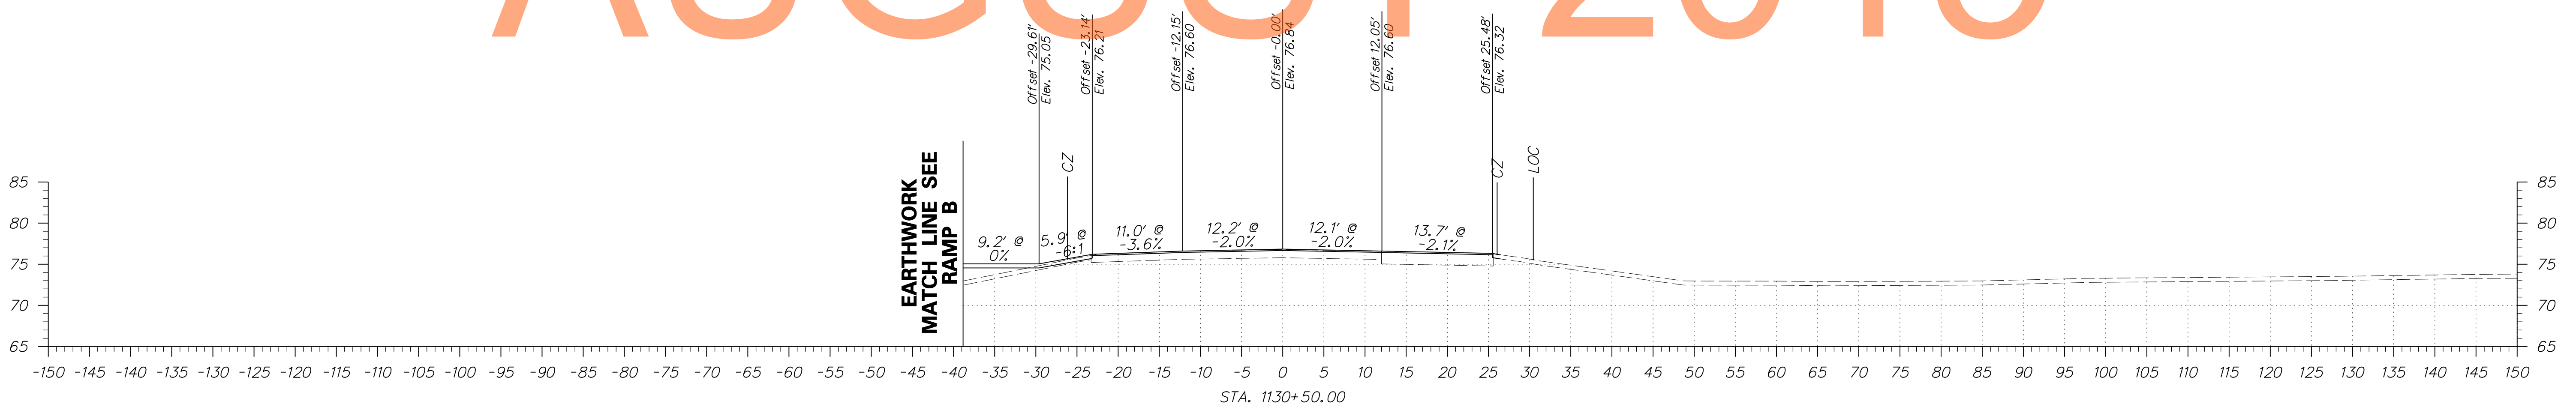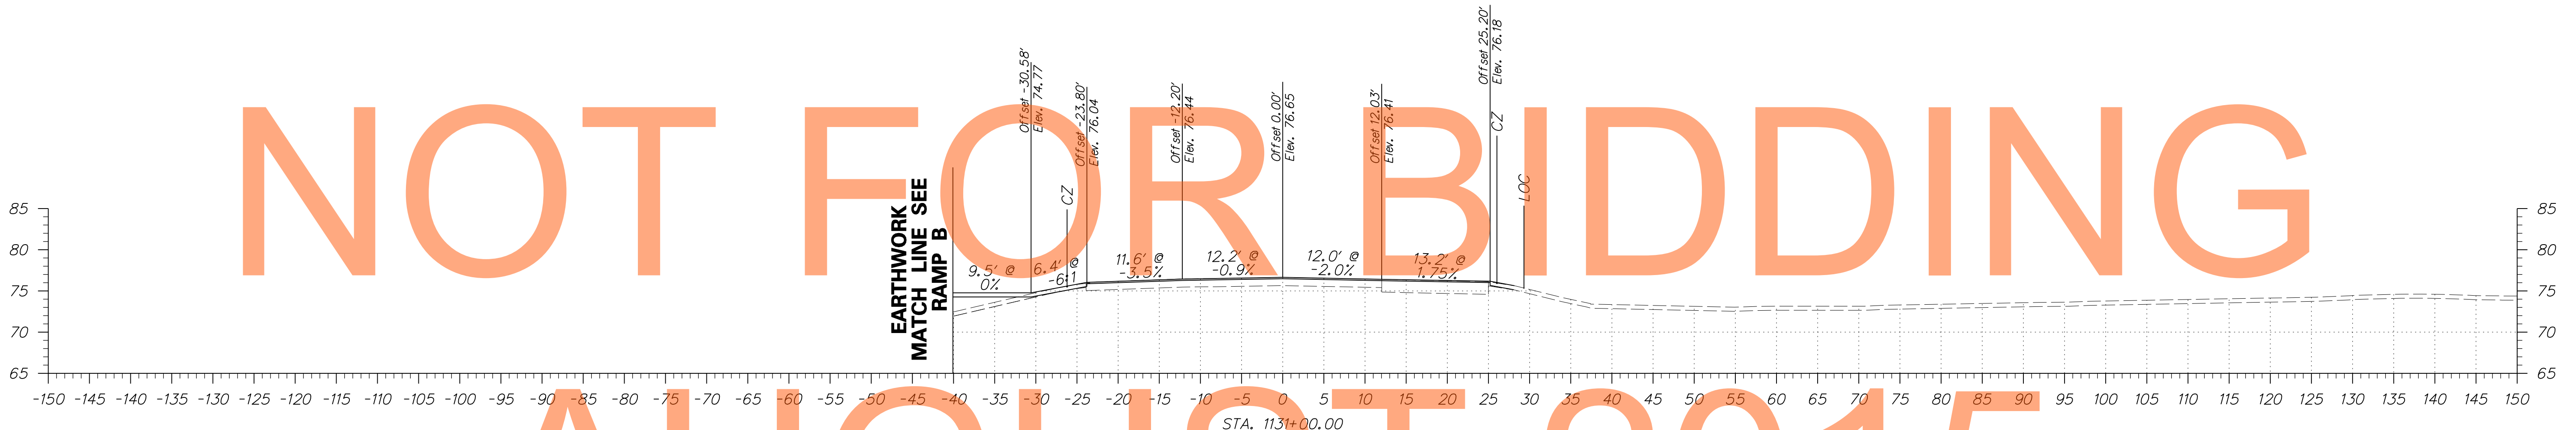




ADDENDUMS / REVISIONS	

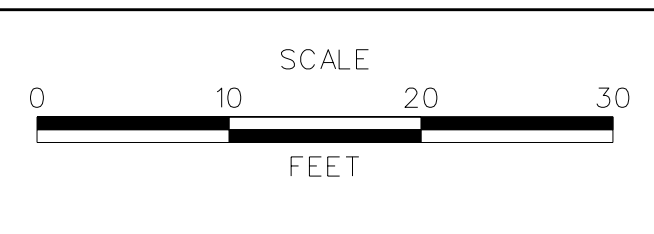


**US 301
MARYLAND STATE LINE
TO LEVELS ROAD**

CONTRACT T200811301	BRIDGE NO.
COUNTY NEW CASTLE	DESIGNED BY: JEG
	CHECKED BY: MFM


CROSS SECTIONS MIDDLETOWN WARWICK ROAD	SHEET NO. 185
	TOTAL SHTS. 539

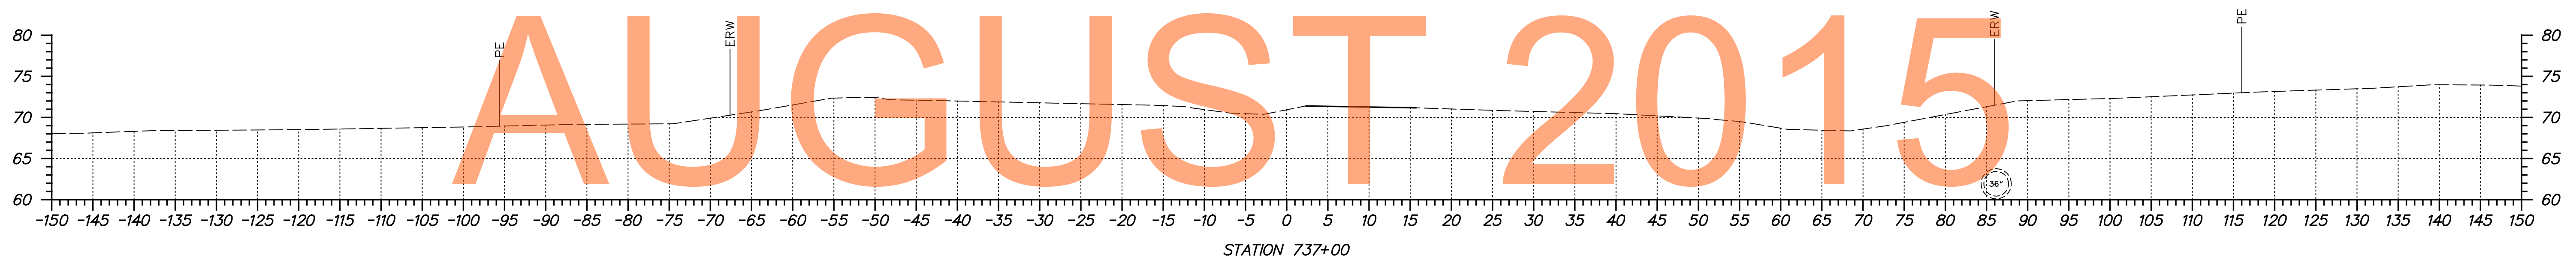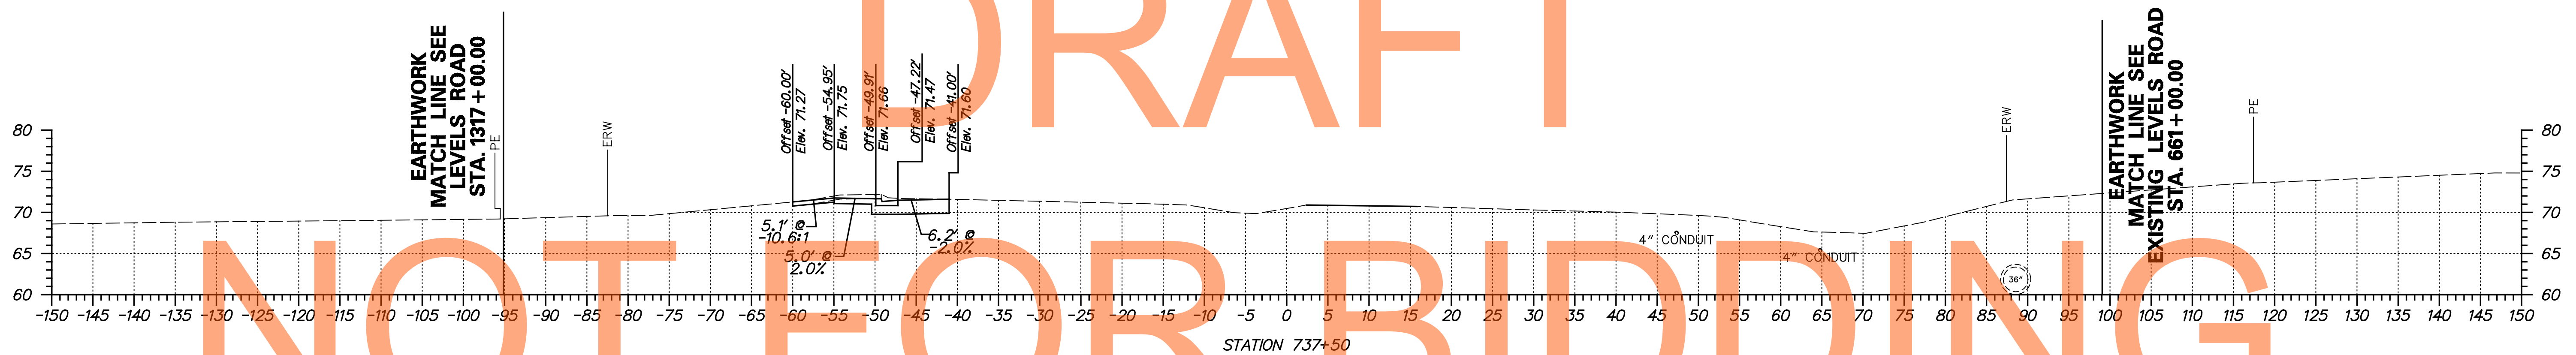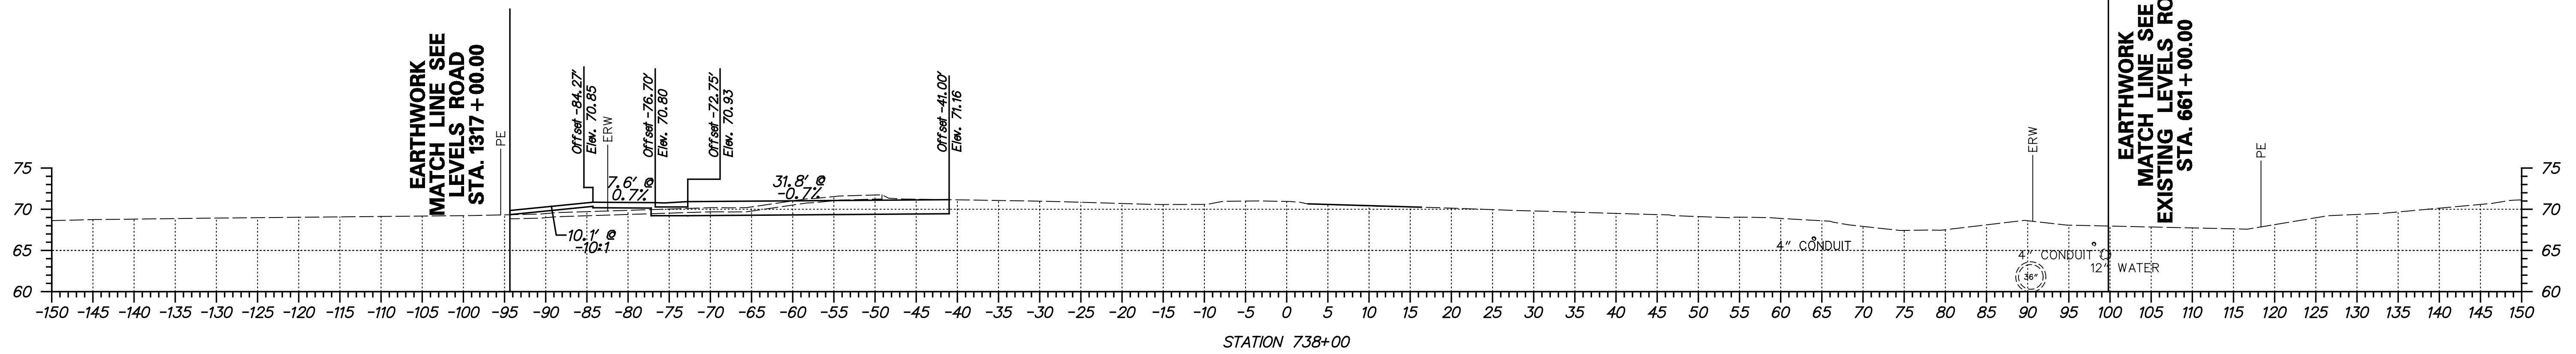


DRAFT
NOT FOR BIDDING
AUGUST 2015

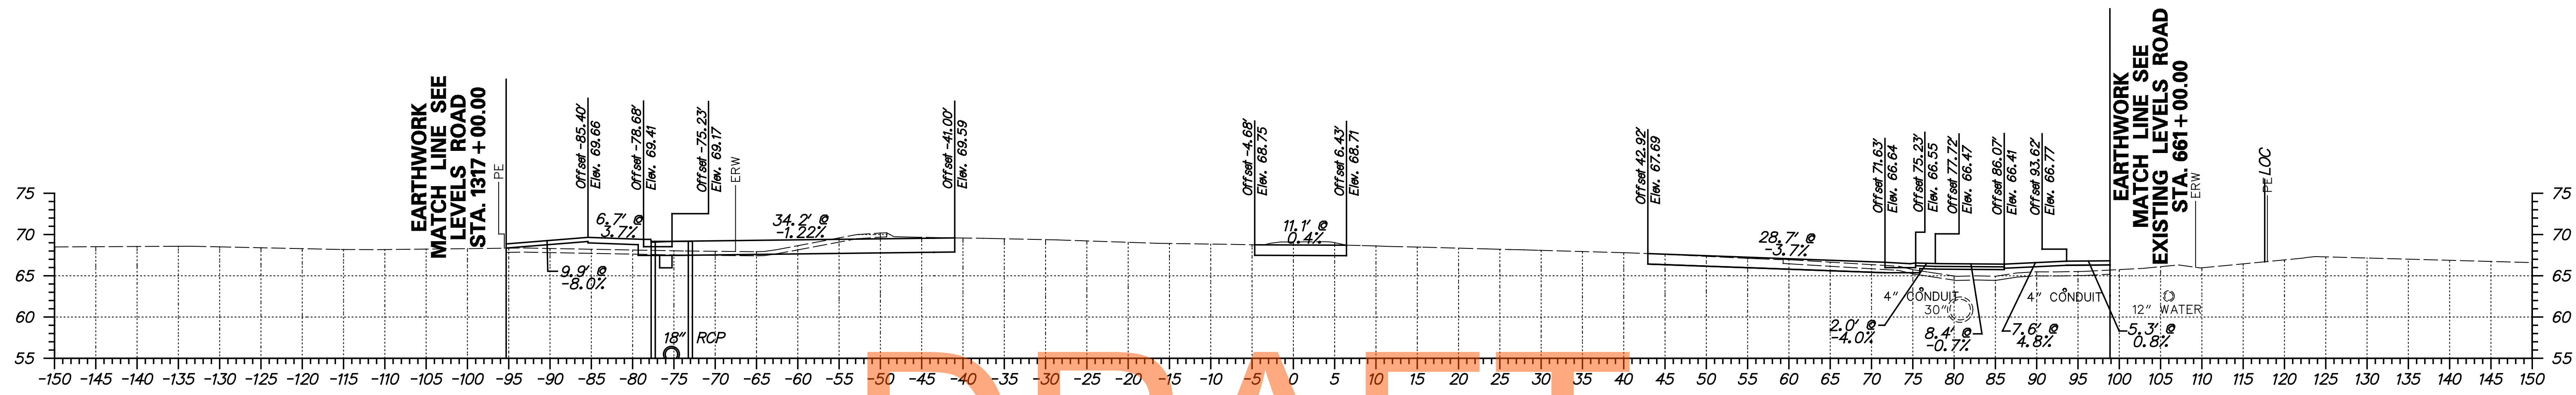

STATION 739+50

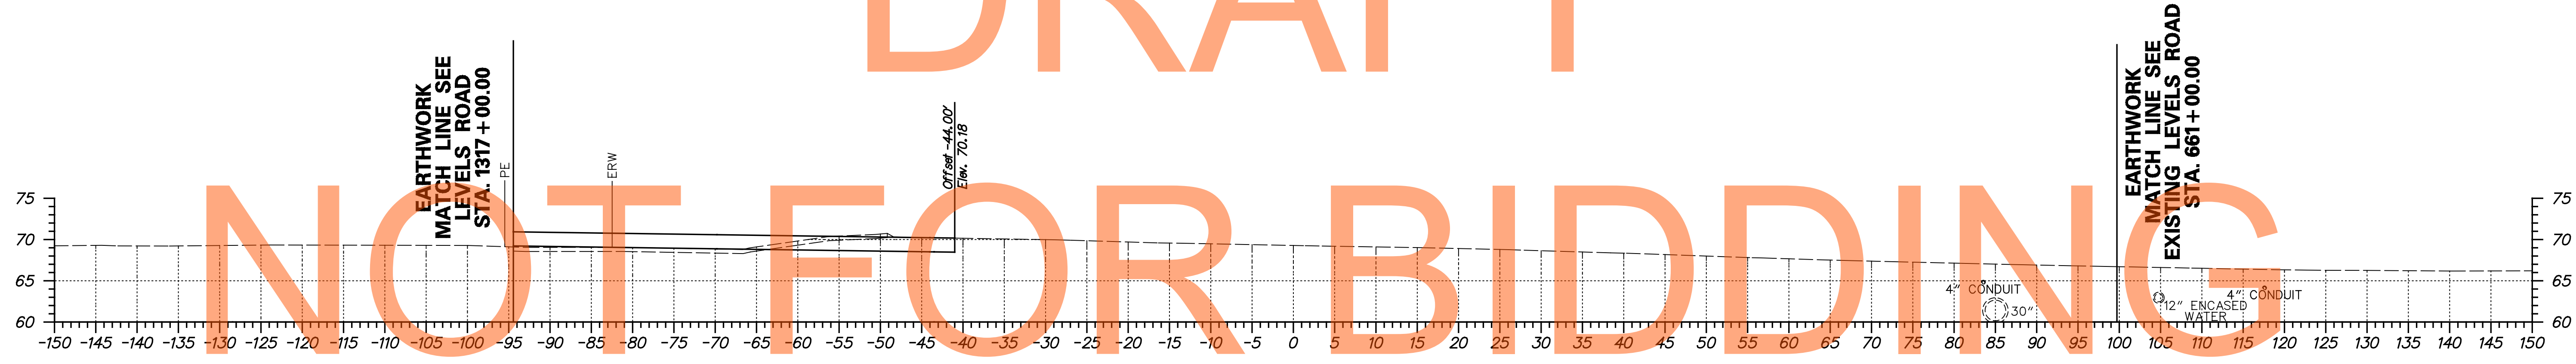


STATION 739+00

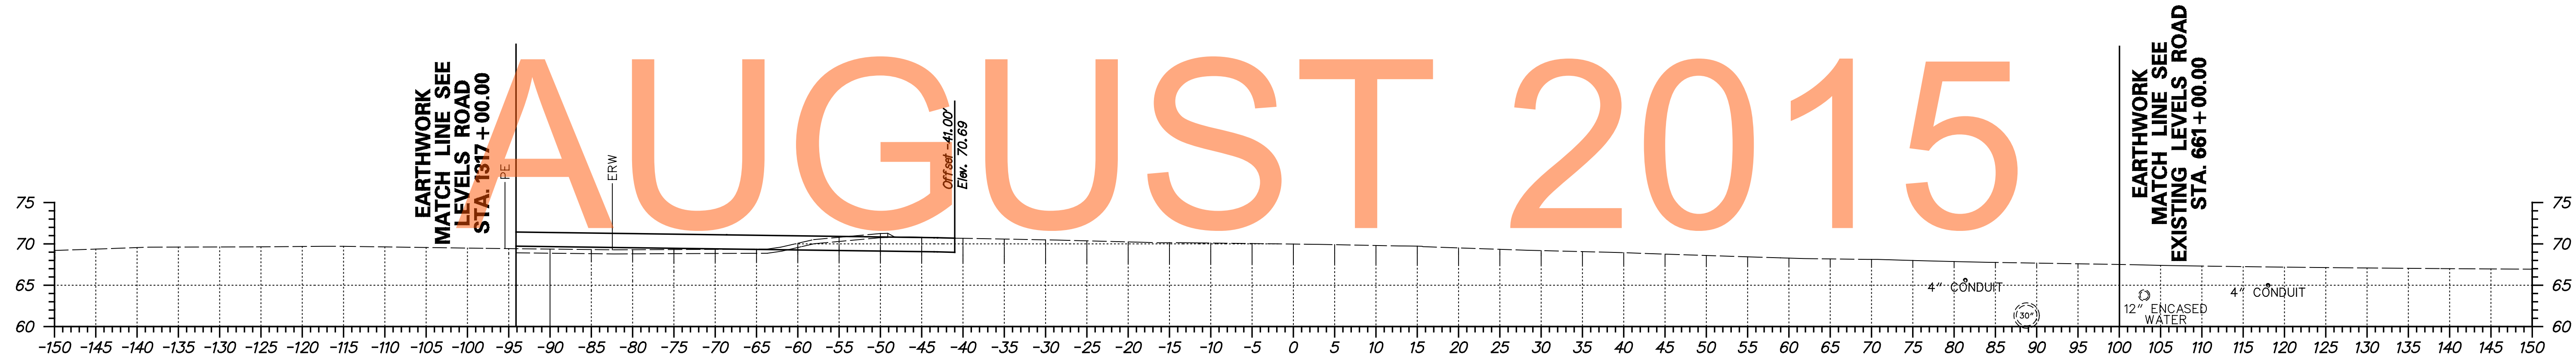

STATION 738+50

DRAFT
NOT FOR BIDDING
AUGUST 2015

ADDENDUMS / REVISIONS	

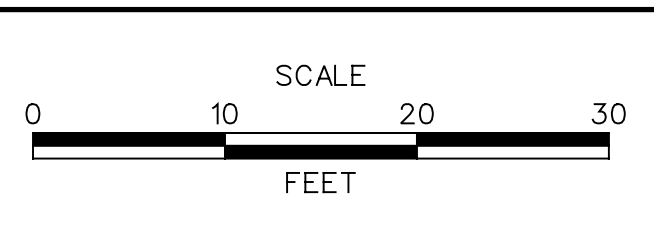


**US 301
MARYLAND STATE LINE
TO LEVELS ROAD**


CONTRACT T200811301	BRIDGE NO.
COUNTY NEW CASTLE	DESIGNED BY: MAG/TAM
	CHECKED BY: PAH

**CROSS SECTIONS
MIDDLETOWN
WARWICK ROAD**


SHEET NO. 187
TOTAL SHTS. 539

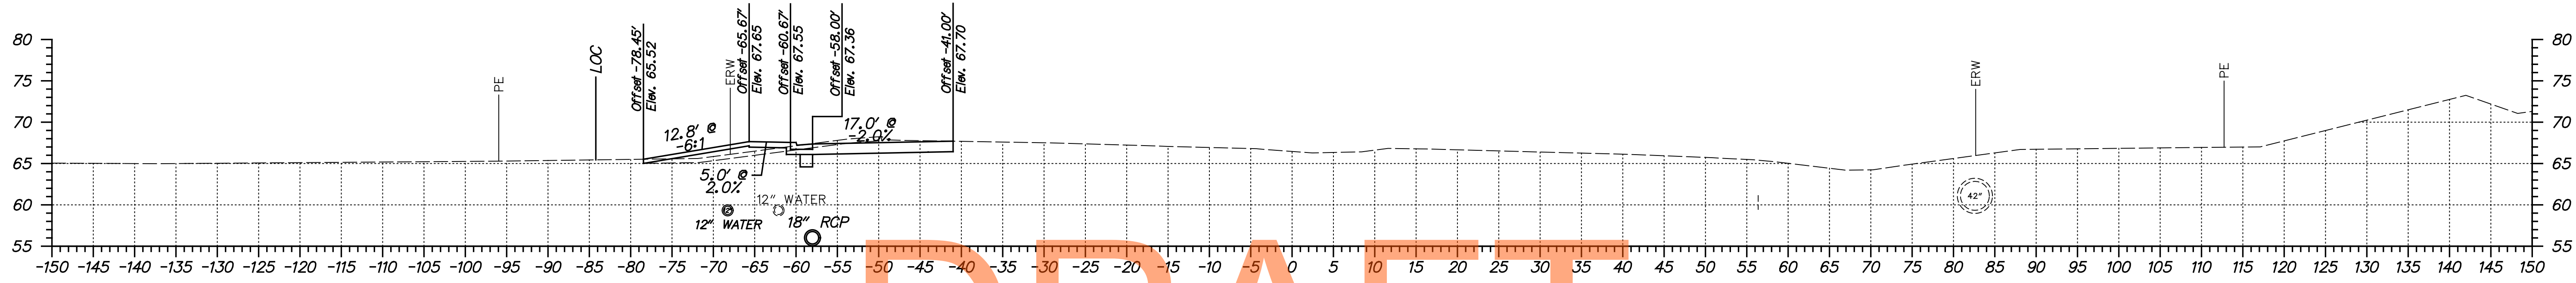

STATION 741+00

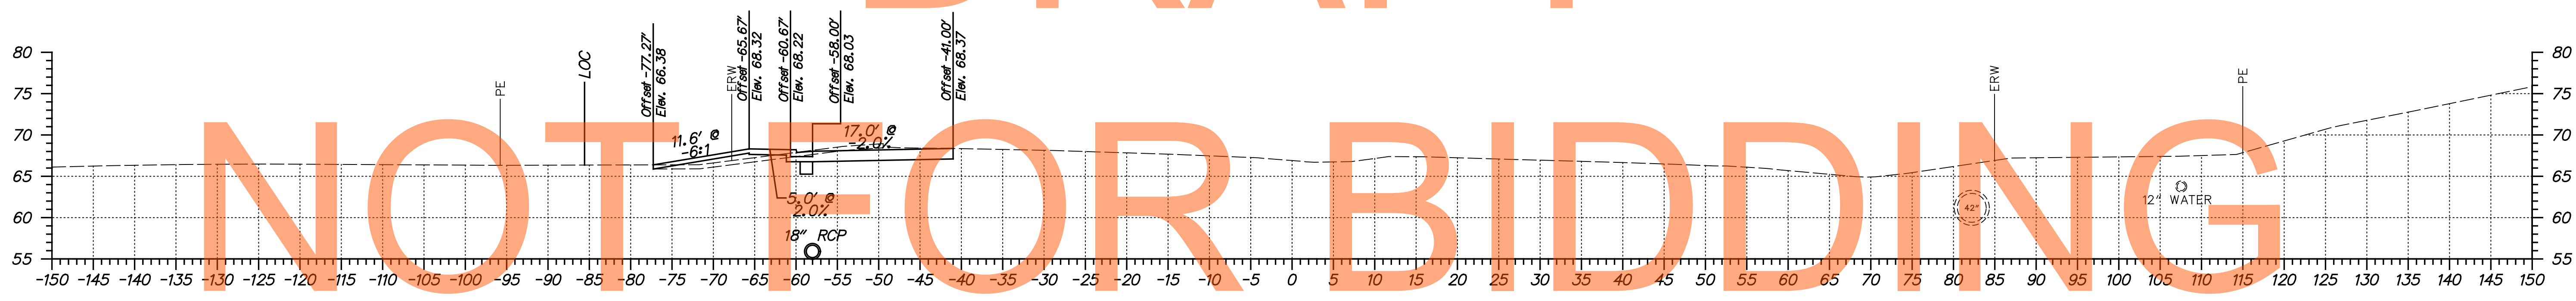


STATION 740+50

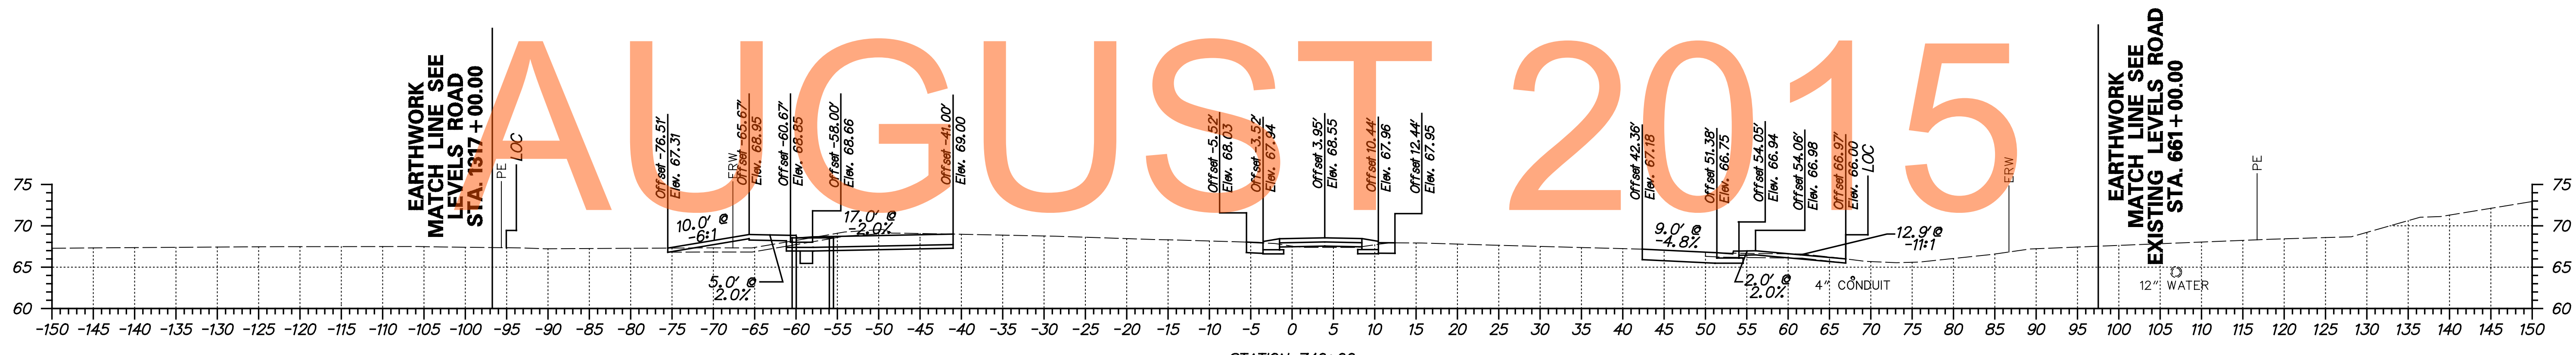

STATION 740+00



ADDENDUMS / REVISIONS	




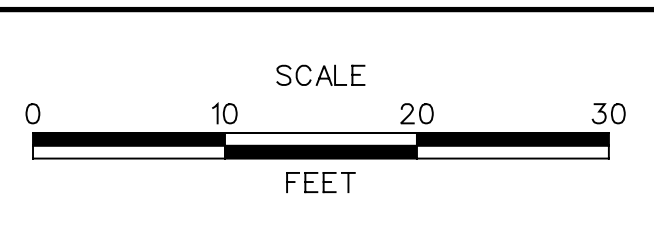


**US 301
MARYLAND STATE LINE
TO LEVELS ROAD**

CONTRACT T200811301	BRIDGE NO.
COUNTY NEW CASTLE	DESIGNED BY: MAG/TAM
	CHECKED BY: PAH

**CROSS SECTIONS
MIDDLETOWN
WARWICK ROAD**

SHEET NO. 188
TOTAL SHTS. 539

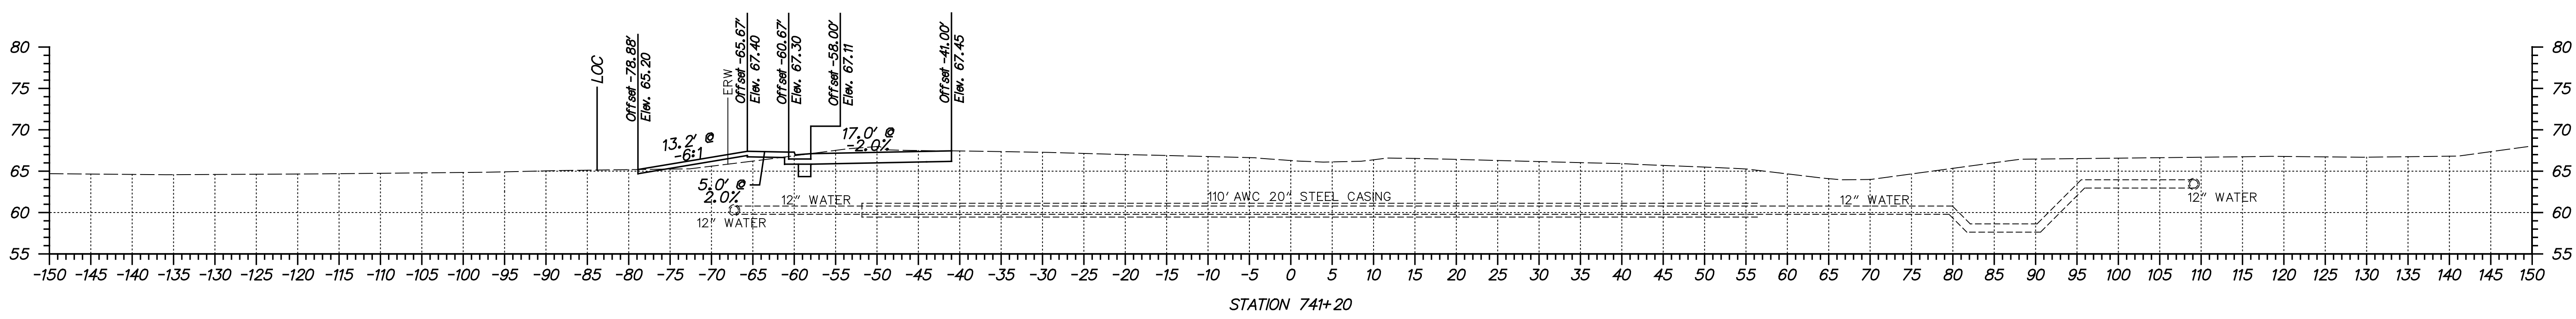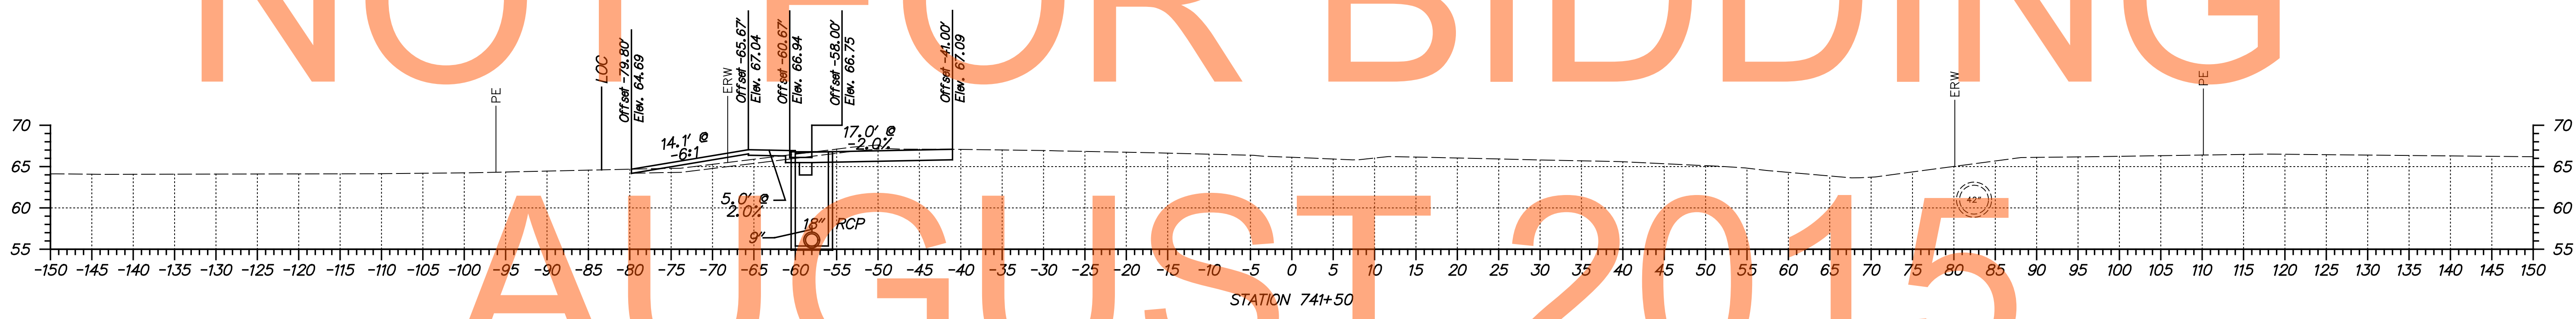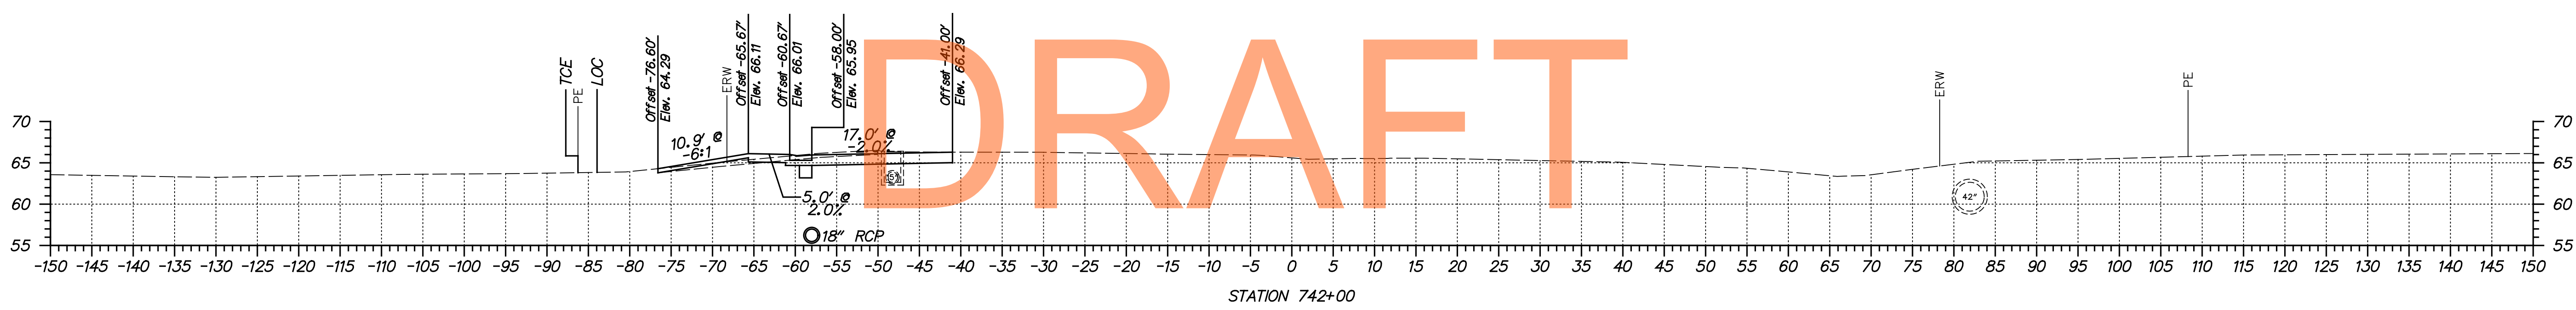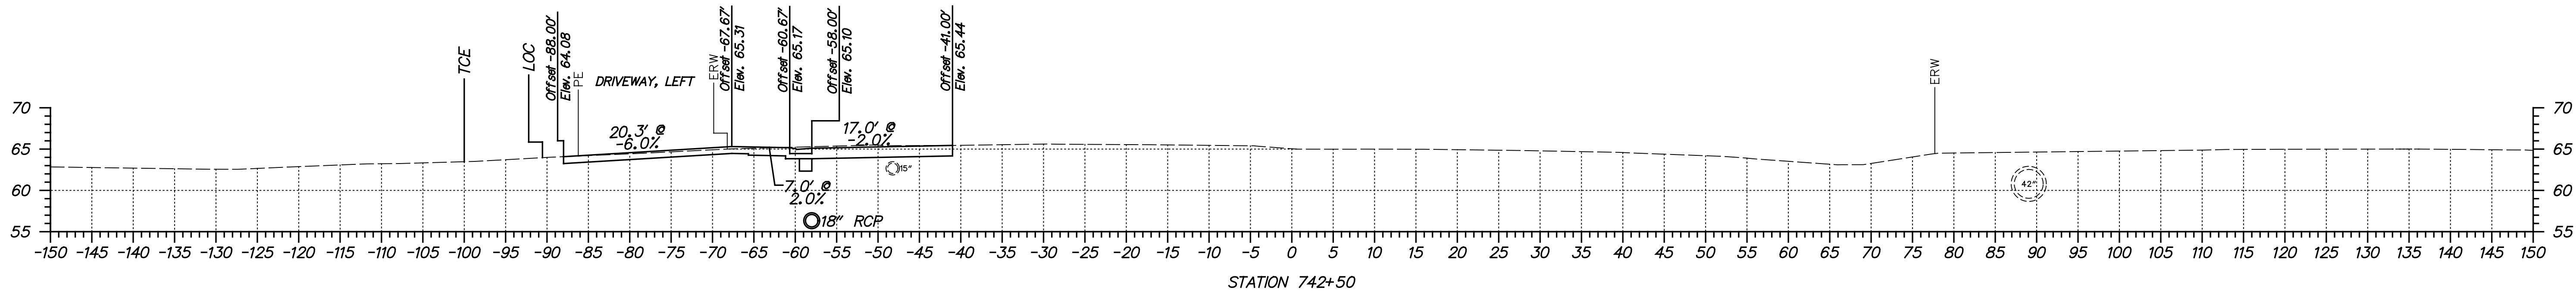


DRAFT

NOT FOR BIDDING

AUGUST 2015




ADDENDUMS / REVISIONS	

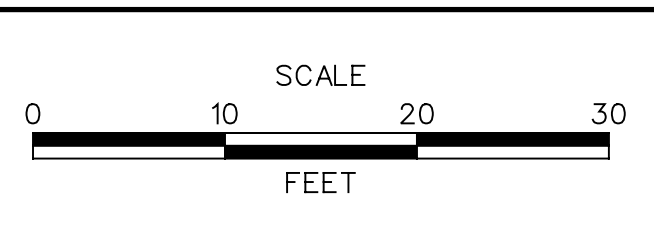

US 301
MARYLAND STATE LINE
TO LEVELS ROAD

CONTRACT T200811301	BRIDGE NO.
COUNTY NEW CASTLE	DESIGNED BY: MAG/TAM
	CHECKED BY: PAH


CROSS SECTIONS
MIDDLETOWN
WARWICK ROAD

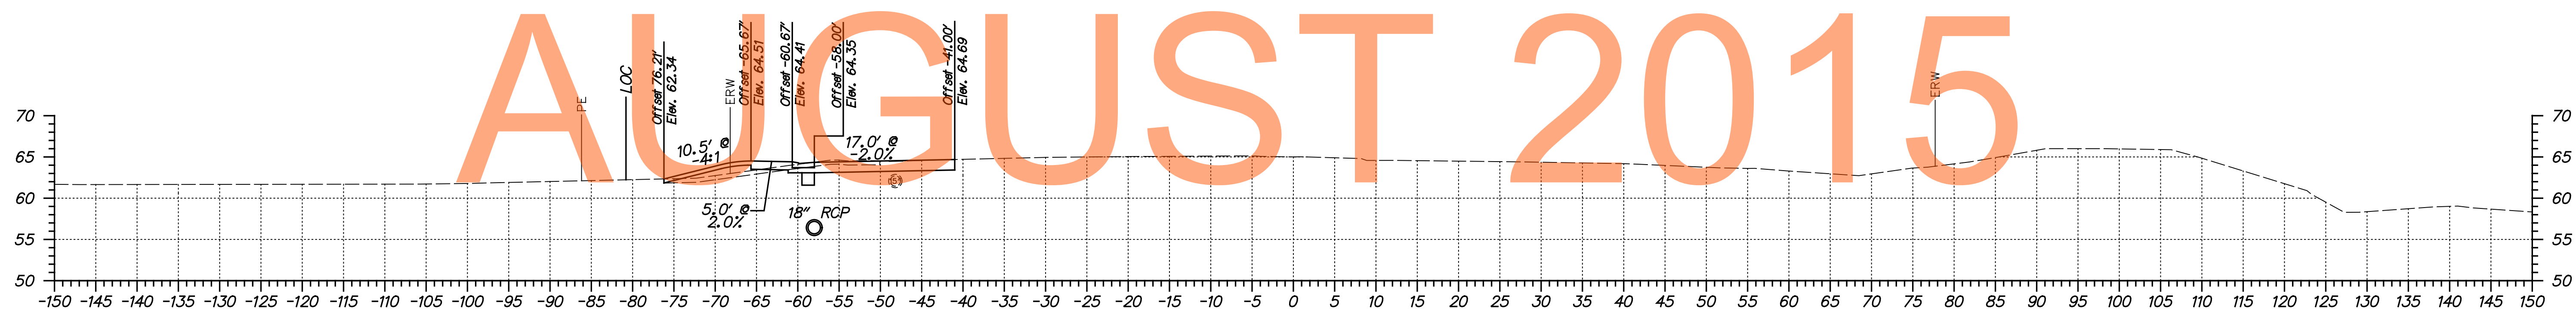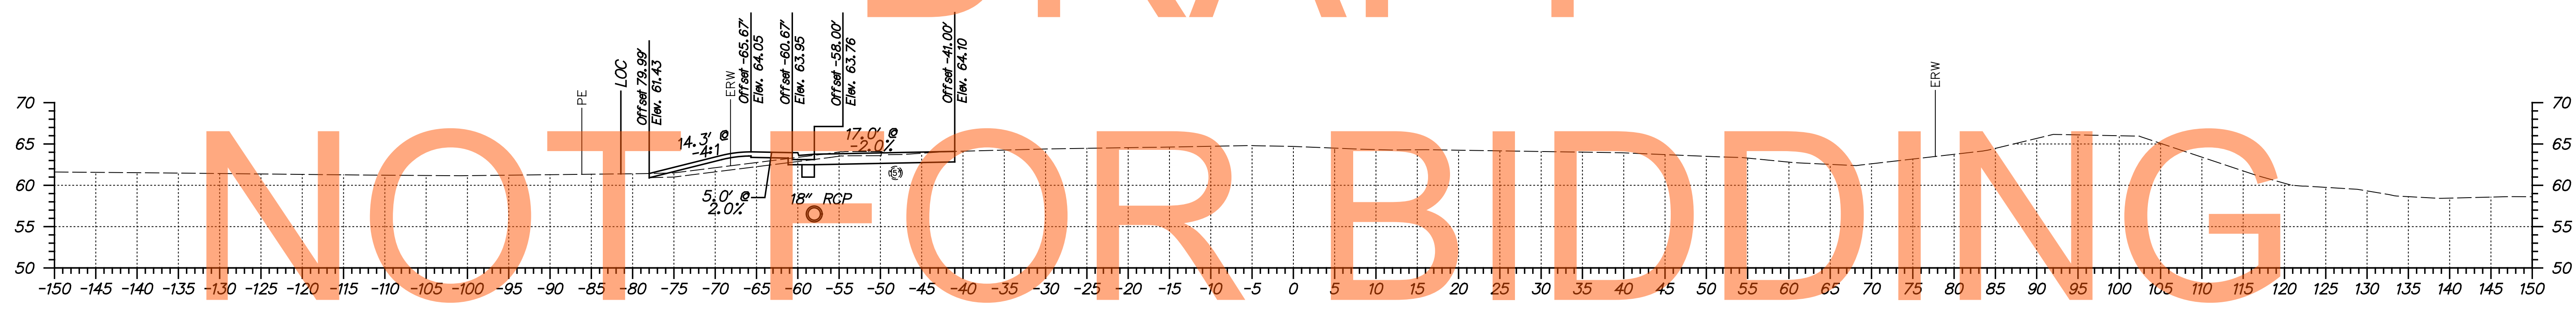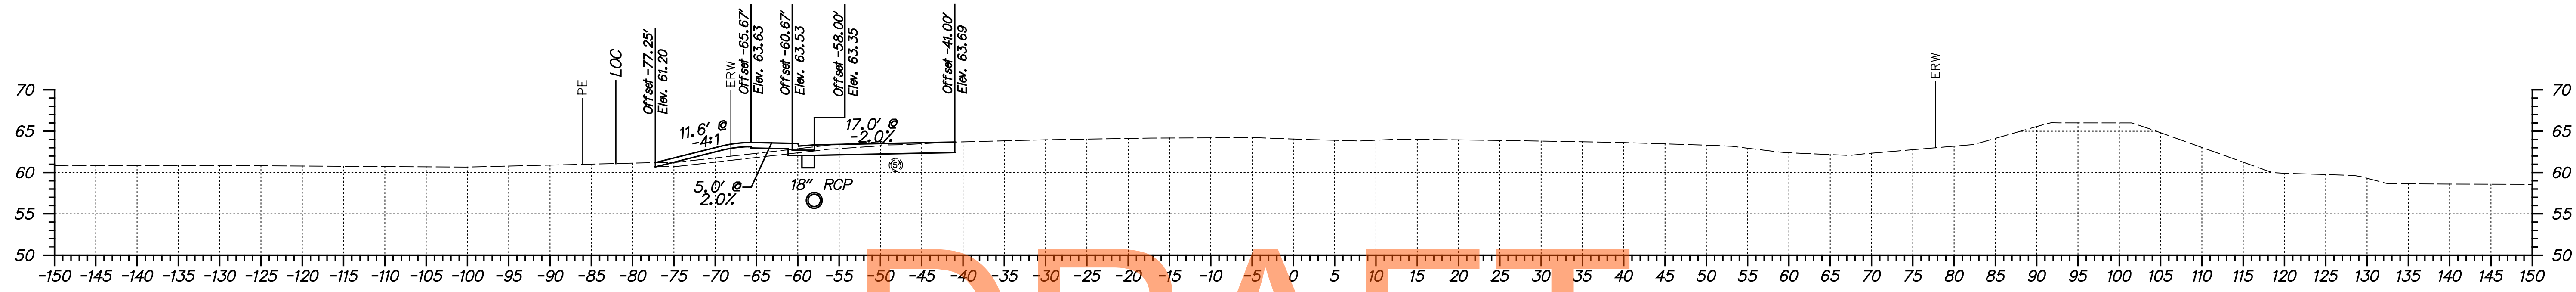

DRAFT
NOT FOR BIDDING
AUGUST 2015



ADDENDUMS / REVISIONS	



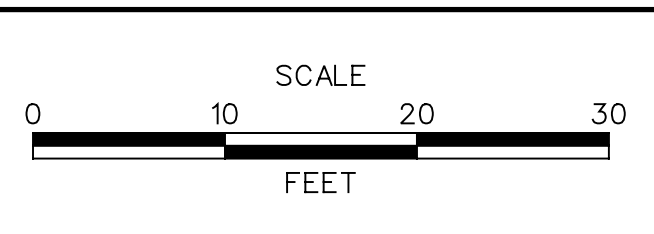


**US 301
MARYLAND STATE LINE
TO LEVELS ROAD**

CONTRACT T200811301	BRIDGE NO.
COUNTY NEW CASTLE	DESIGNED BY: MAG/TAM
	CHECKED BY: PAH


**CROSS SECTIONS
MIDDLETOWN
WARWICK ROAD**

SHEET NO. 190
TOTAL SHTS. 539

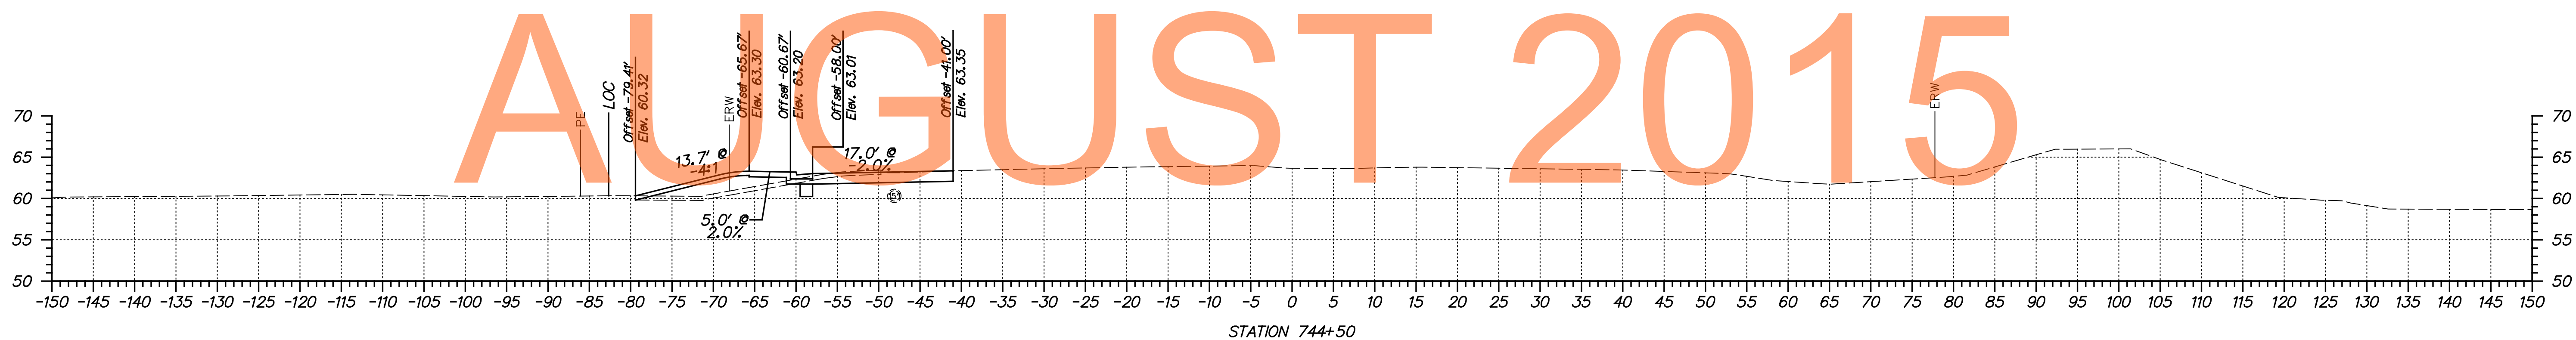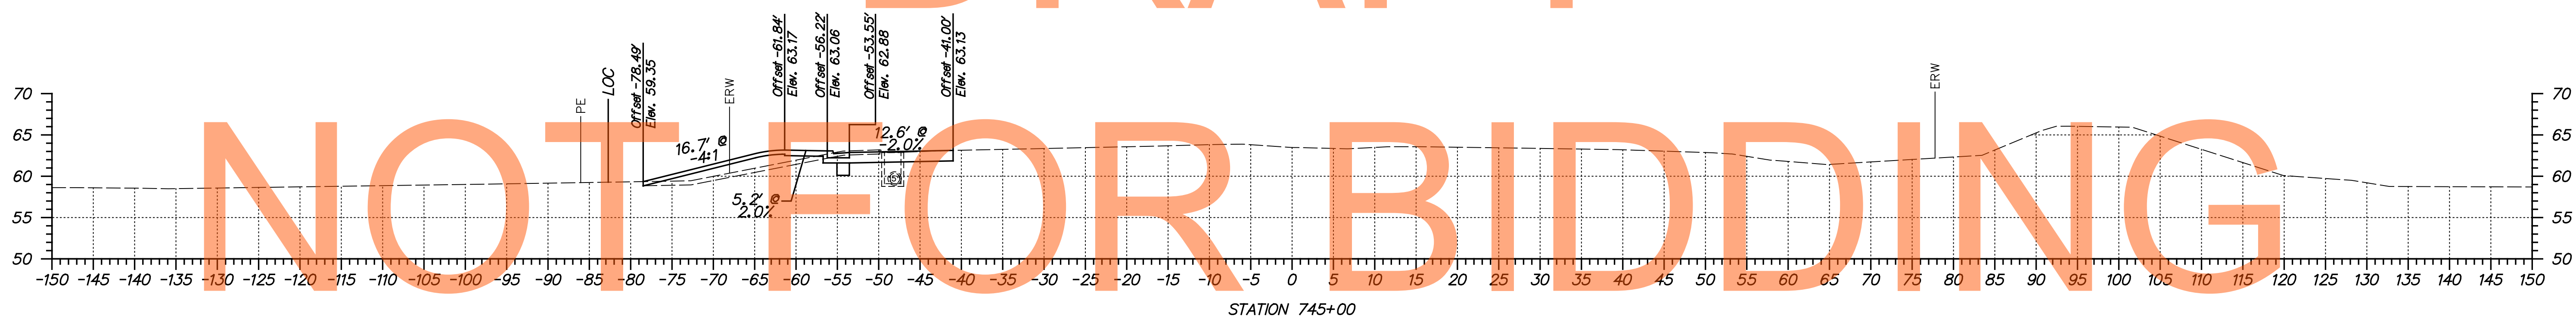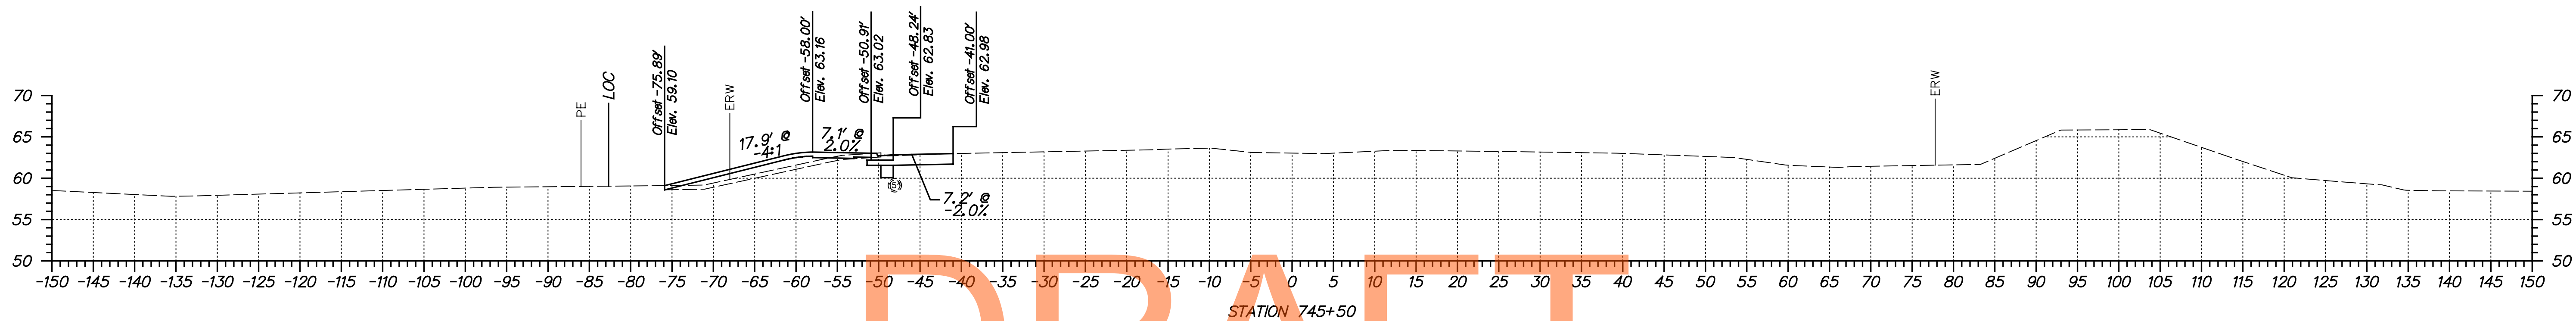

DRAFT
NOT FOR BIDDING
AUGUST 2015

ADDENDUMS / REVISIONS	

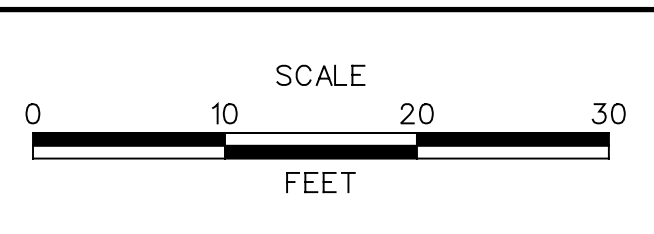


**US 301
MARYLAND STATE LINE
TO LEVELS ROAD**


CONTRACT T200811301	BRIDGE NO.
COUNTY NEW CASTLE	DESIGNED BY: MAG/TAM
	CHECKED BY: PAH

**CROSS SECTIONS
MIDDLETOWN
WARWICK ROAD**


SHEET NO. 191
TOTAL SHTS. 539

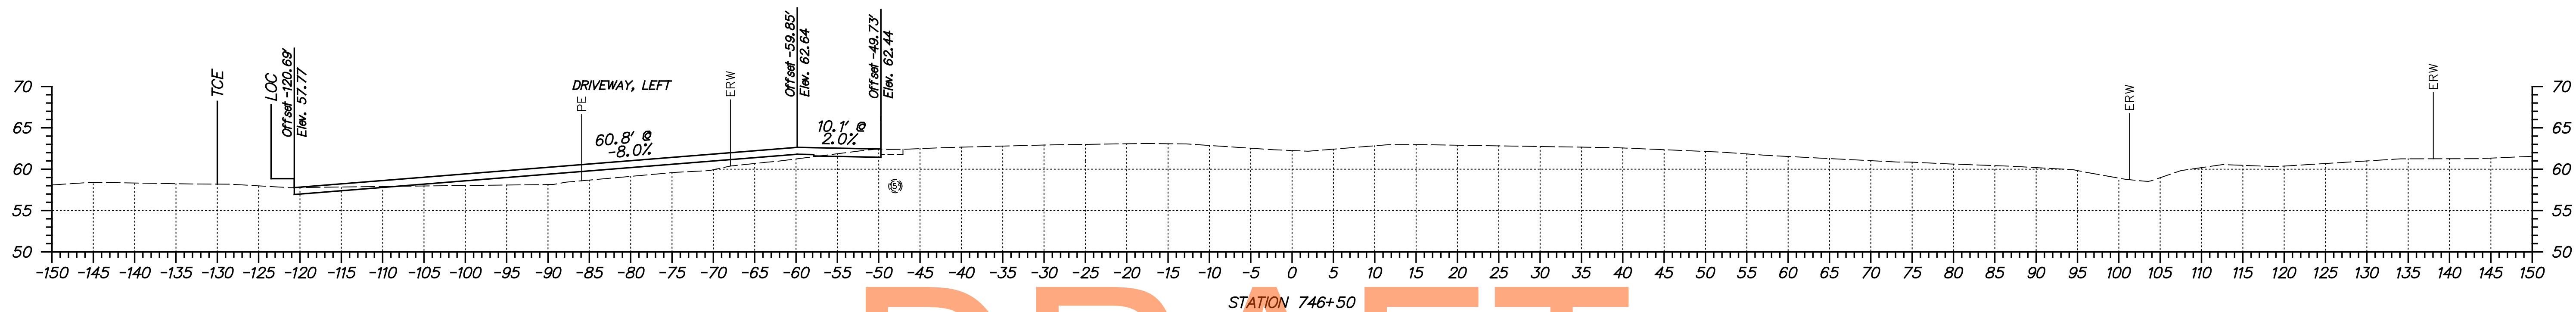

DRAFT

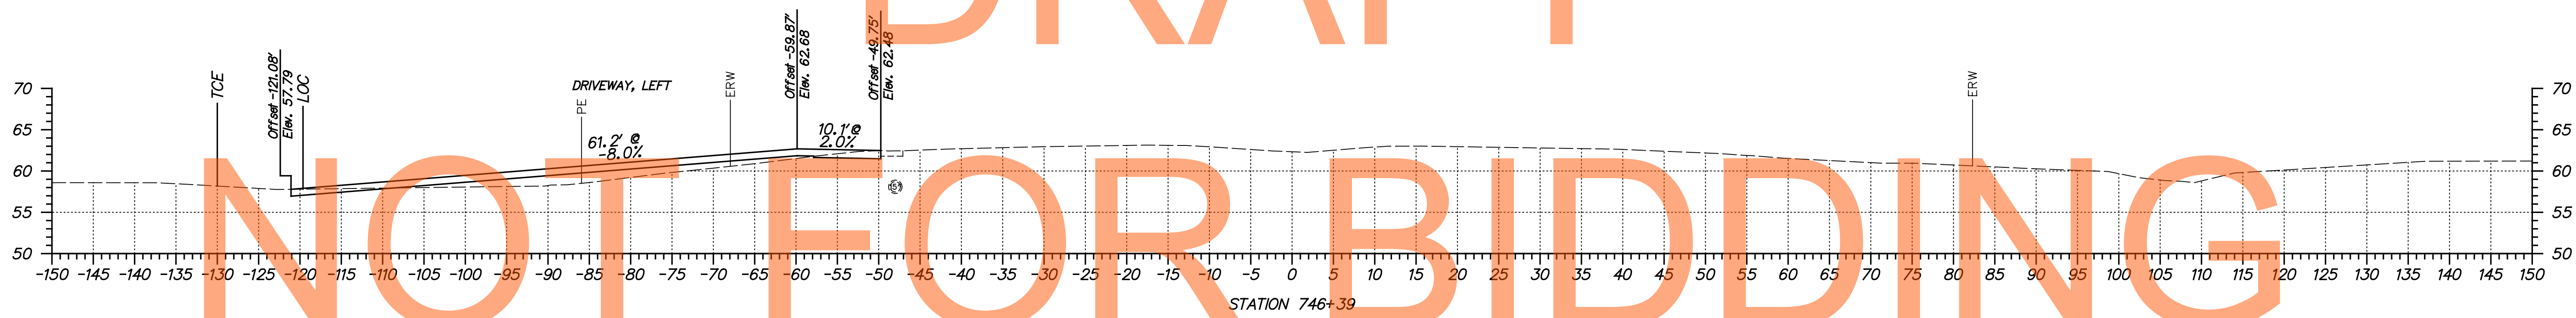


NOT FOR BIDDING

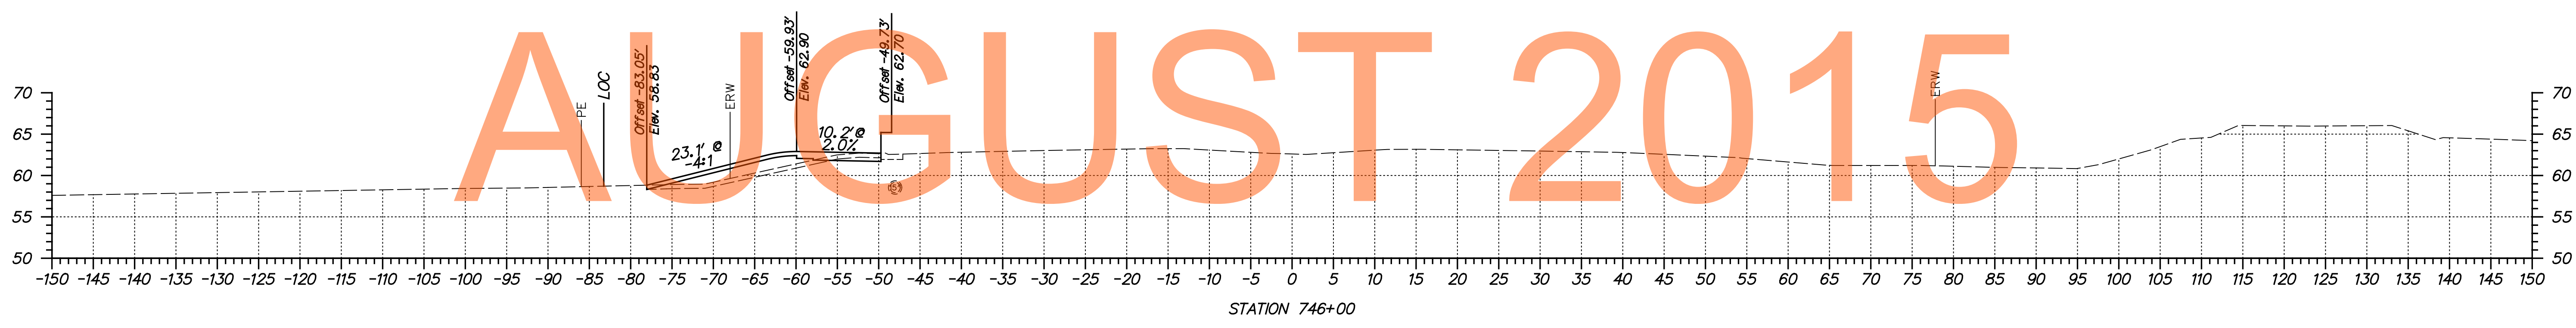

AUGUST 2015



ADDENDUMS / REVISIONS



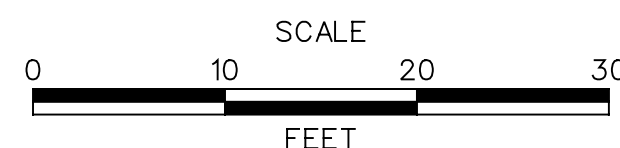


**US 301
MARYLAND STATE LINE
TO LEVELS ROAD**

CONTRACT T200811301	BRIDGE NO.
COUNTY NEW CASTLE	DESIGNED BY: MAG/TAM
	CHECKED BY: PAH


**CROSS SECTIONS
MIDDLETOWN
WARWICK ROAD**

SHEET NO. 192
TOTAL SHTS. 539

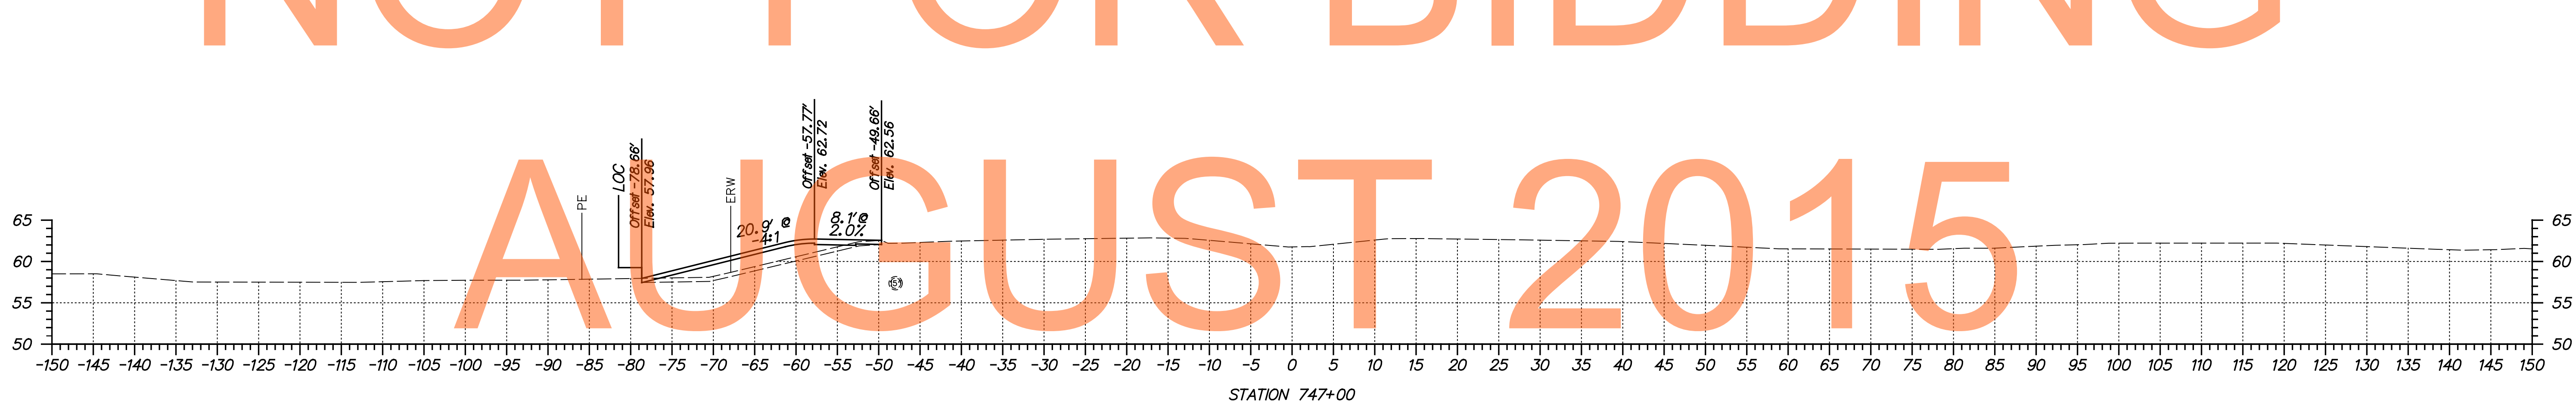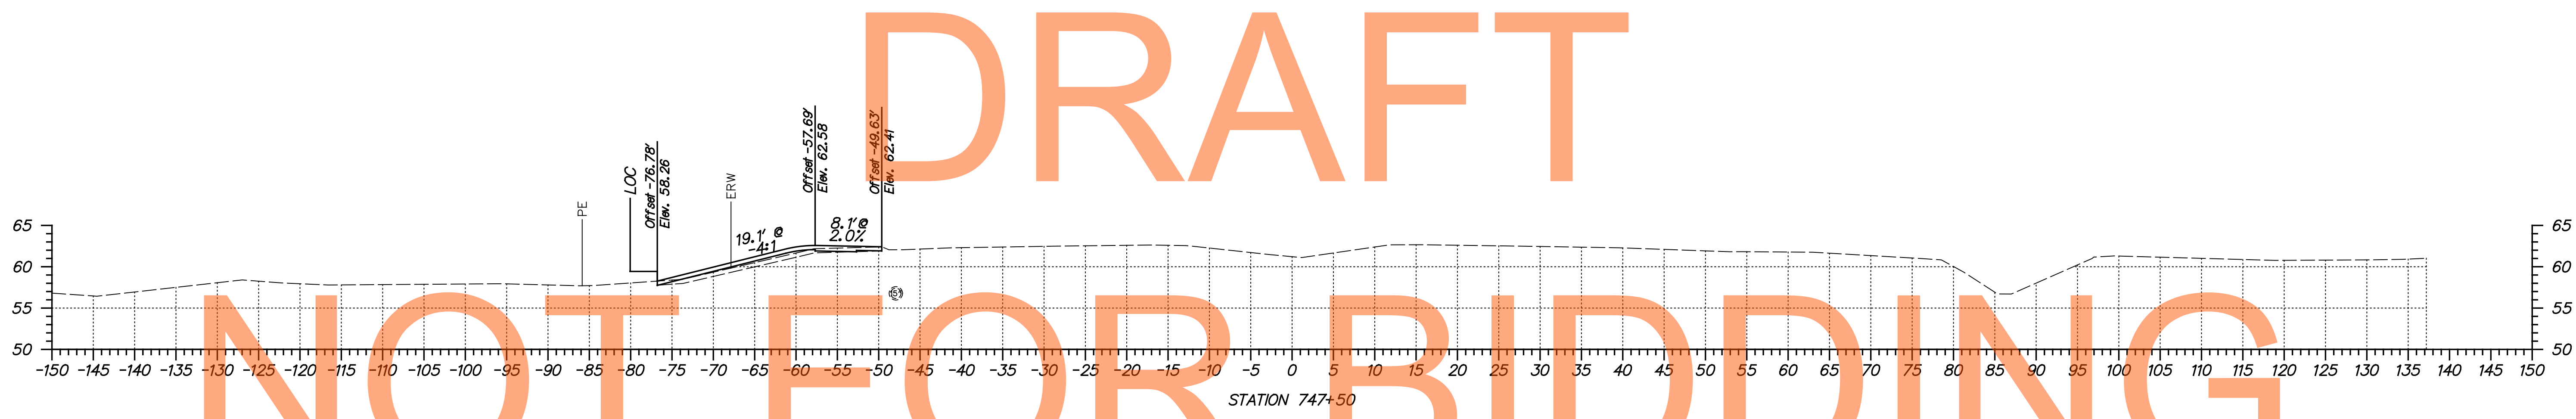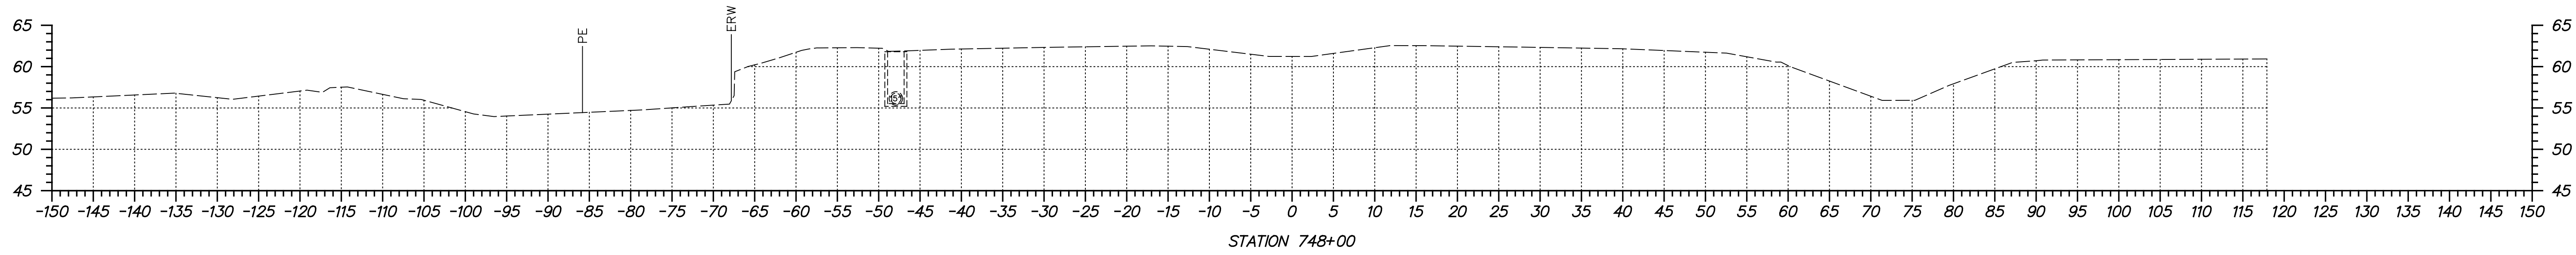

DRAFT
NOT FOR BIDDING
AUGUST 2015

ADDENDUMS / REVISIONS	

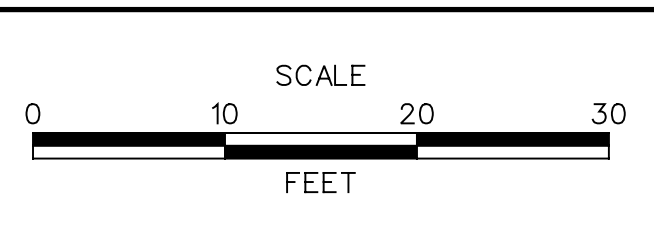


US 301
MARYLAND STATE LINE
TO LEVELS ROAD



CONTRACT T200811301	BRIDGE NO.
COUNTY NEW CASTLE	DESIGNED BY: MAG/TAM
	CHECKED BY: PAH

CROSS SECTIONS
MIDDLETOWN
WARWICK ROAD


SHEET NO. 193
TOTAL SHTS. 539

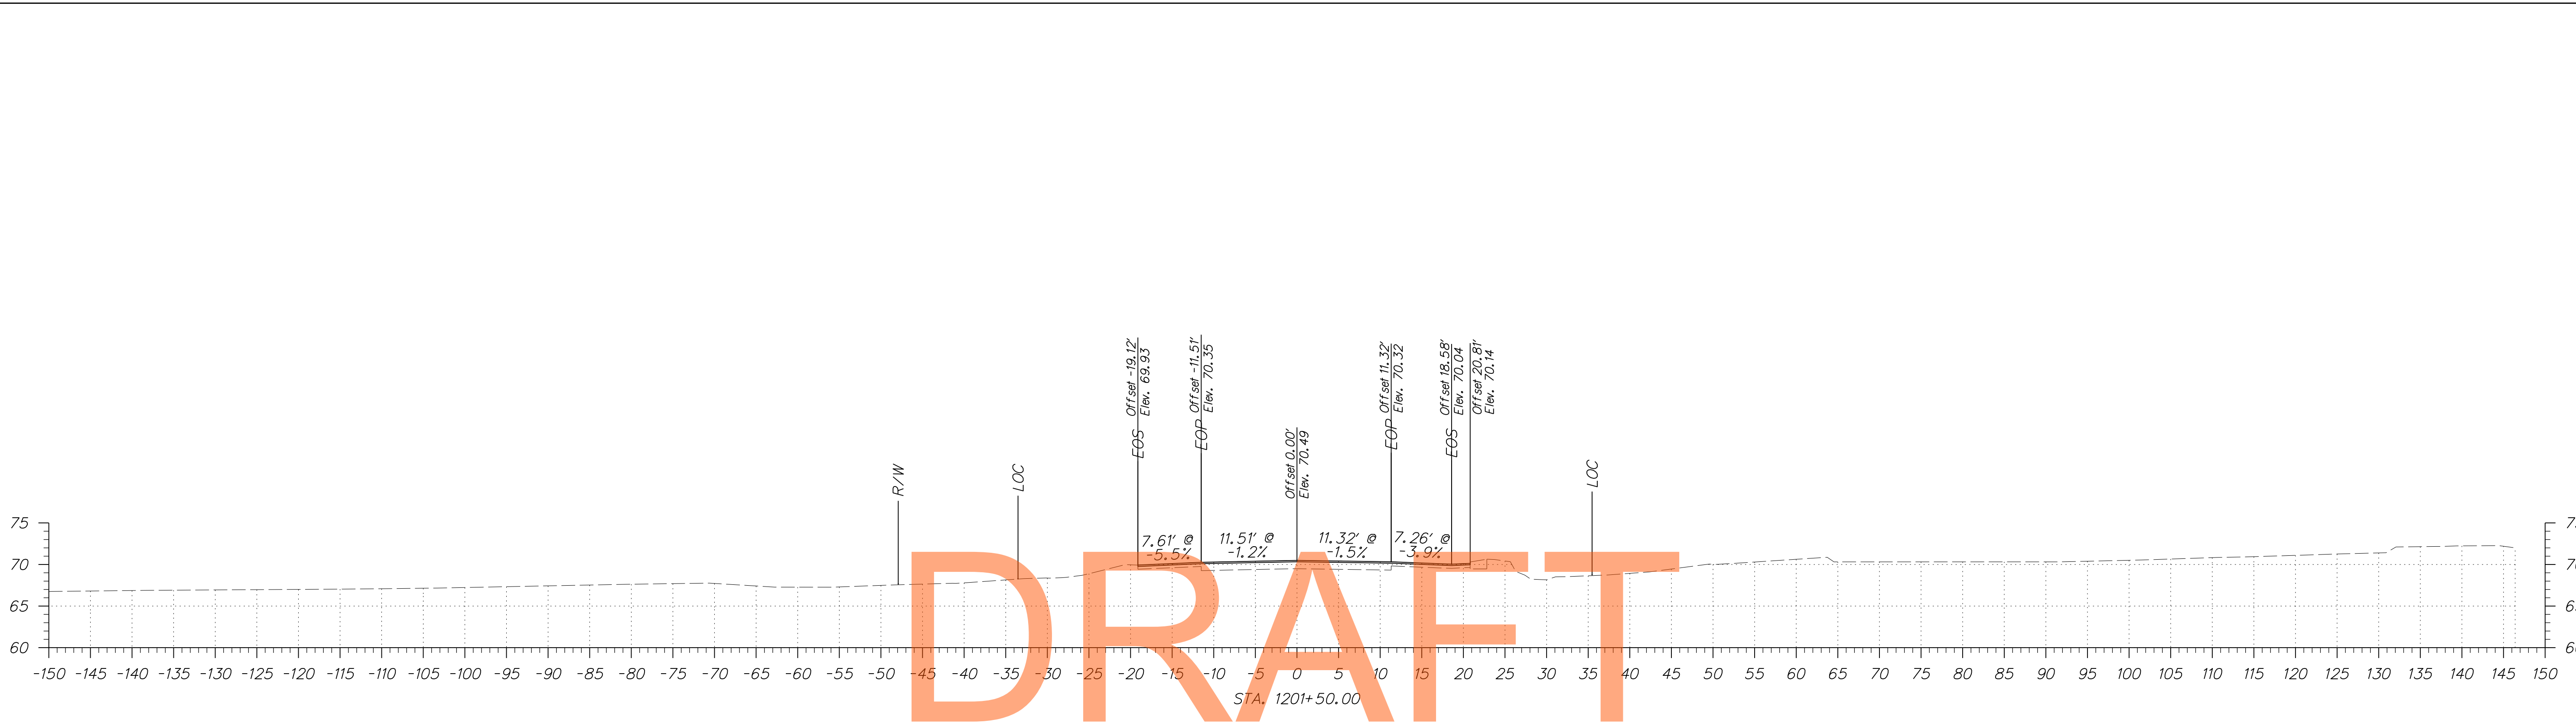

NOT FOR BIDDING

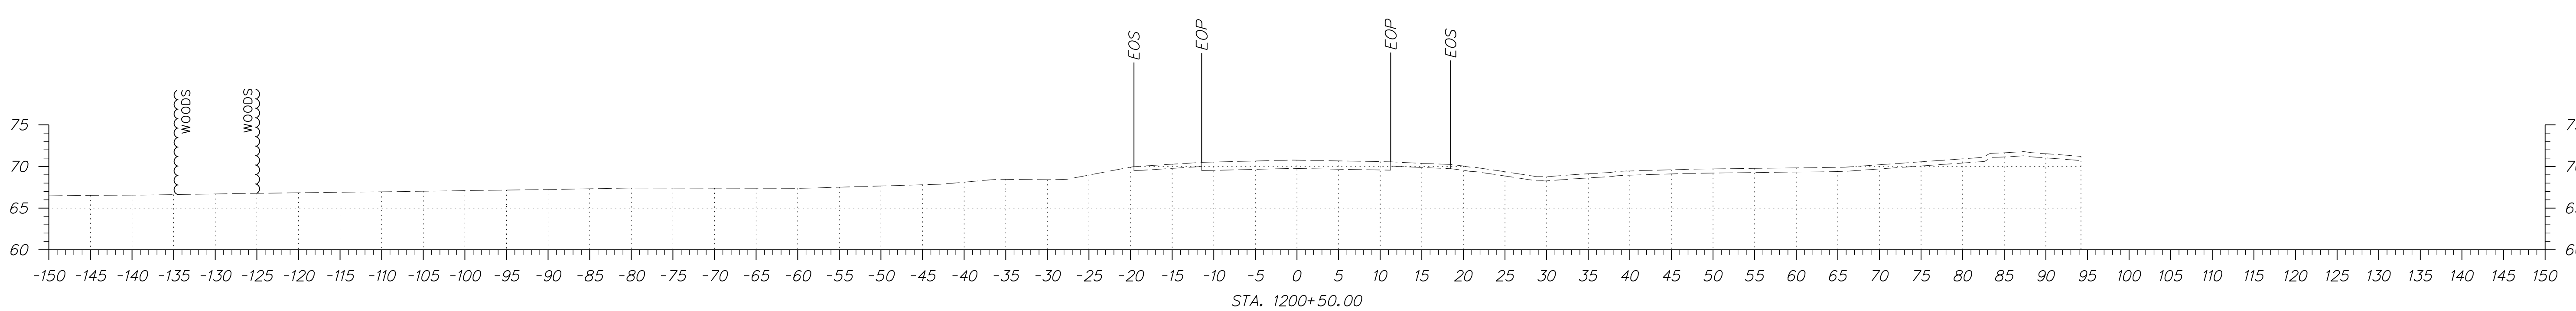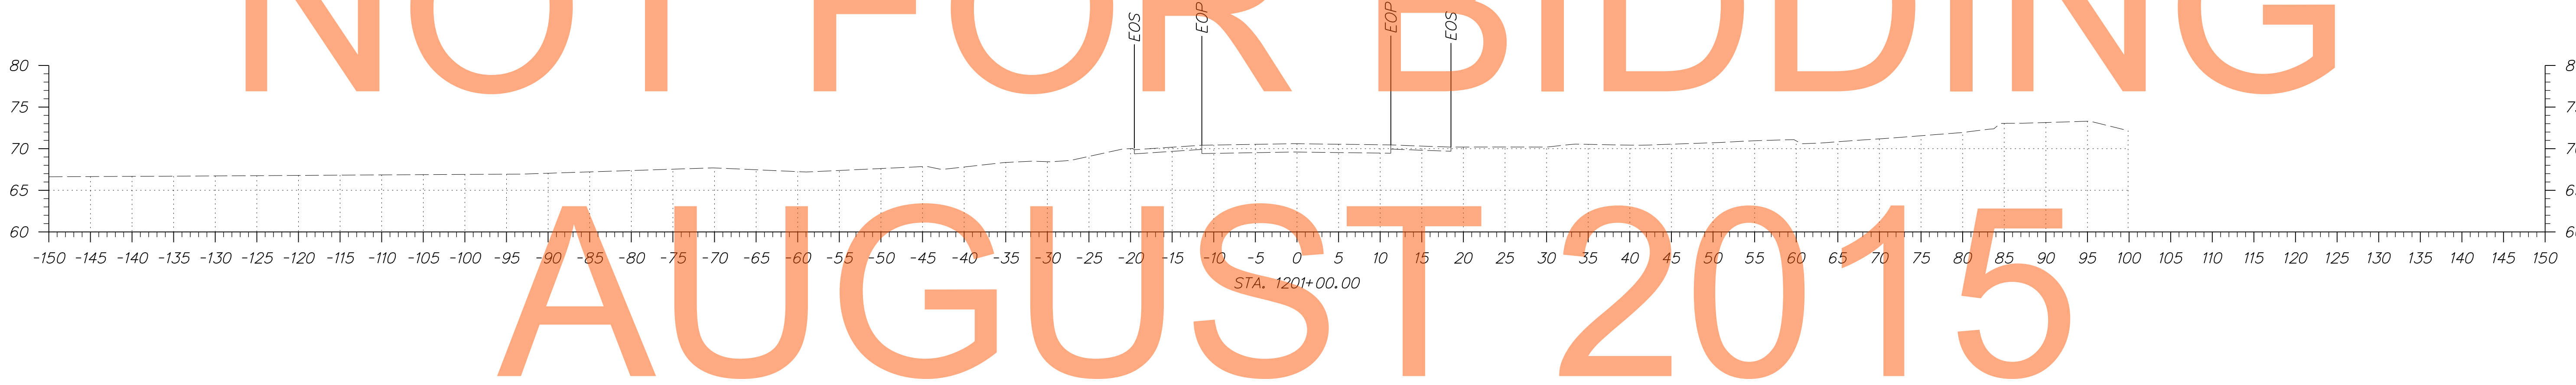

ADDENDUMS / REVISIONS	



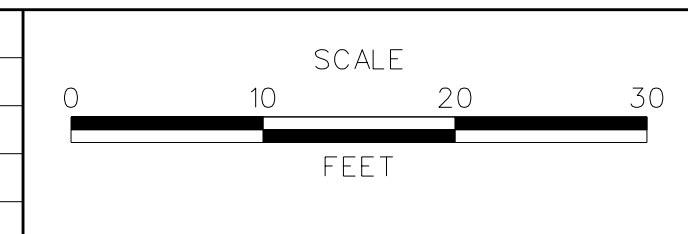


**US 301
MARYLAND STATE LINE
TO LEVELS ROAD**

CONTRACT T200811301	BRIDGE NO.
COUNTY NEW CASTLE	DESIGNED BY: PB
	CHECKED BY: RK

**CROSS SECTIONS
WARWICK ROAD**

SHEET NO. 194
TOTAL SHTS. 539

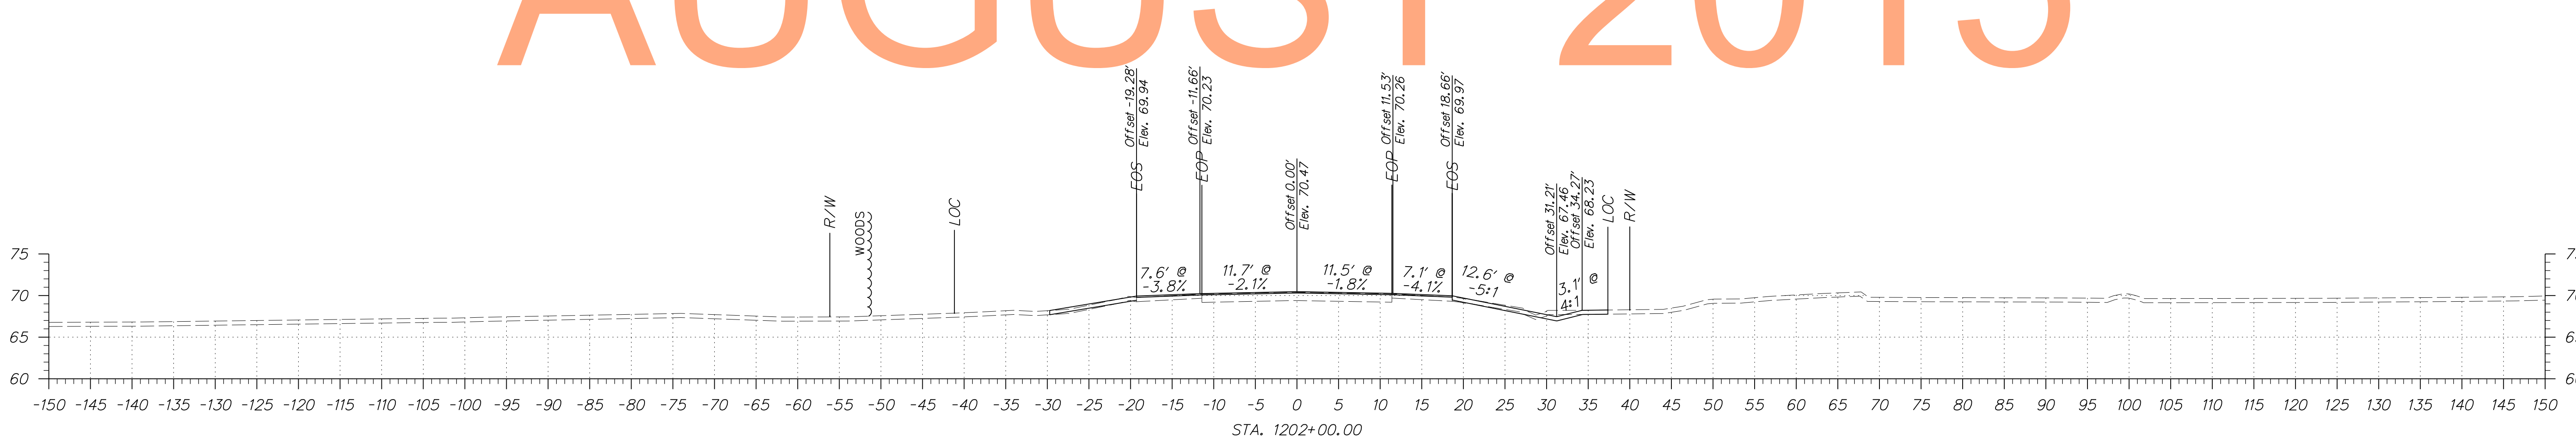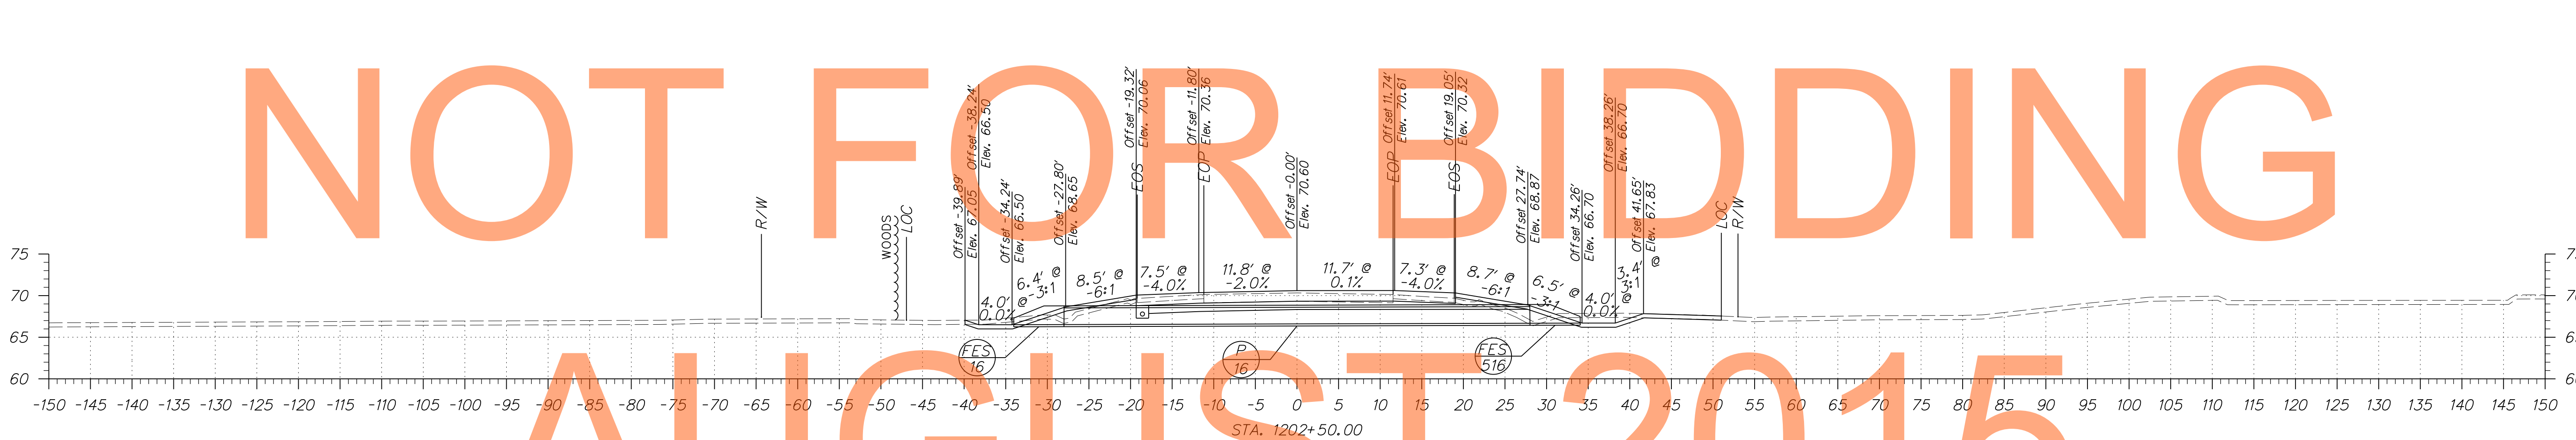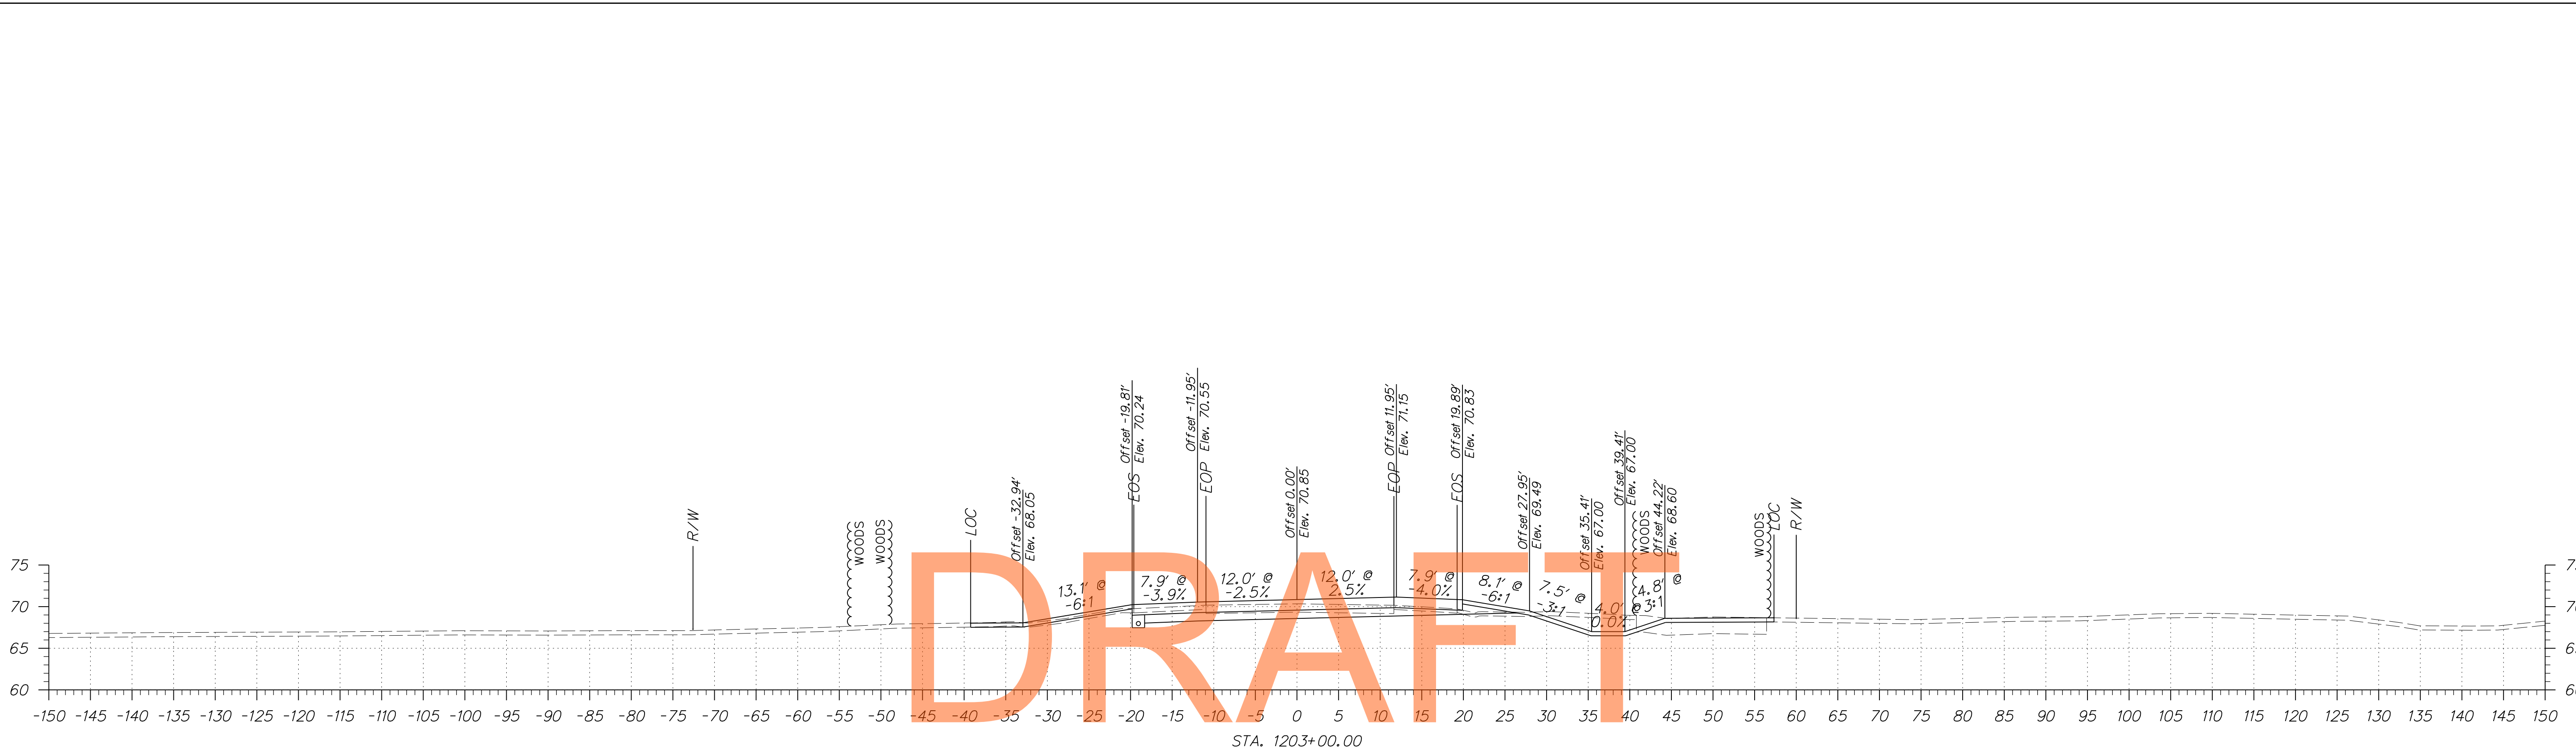


DRAFT




NOT FOR BIDDING

AUGUST 2015

ADDENDUMS / REVISIONS	

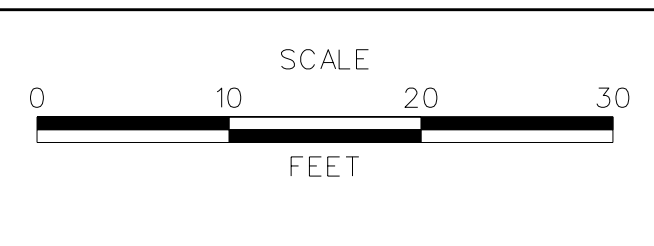

CONTRACT T200811301	BRIDGE NO.
COUNTY NEW CASTLE	DESIGNED BY: PB CHECKED BY: RK

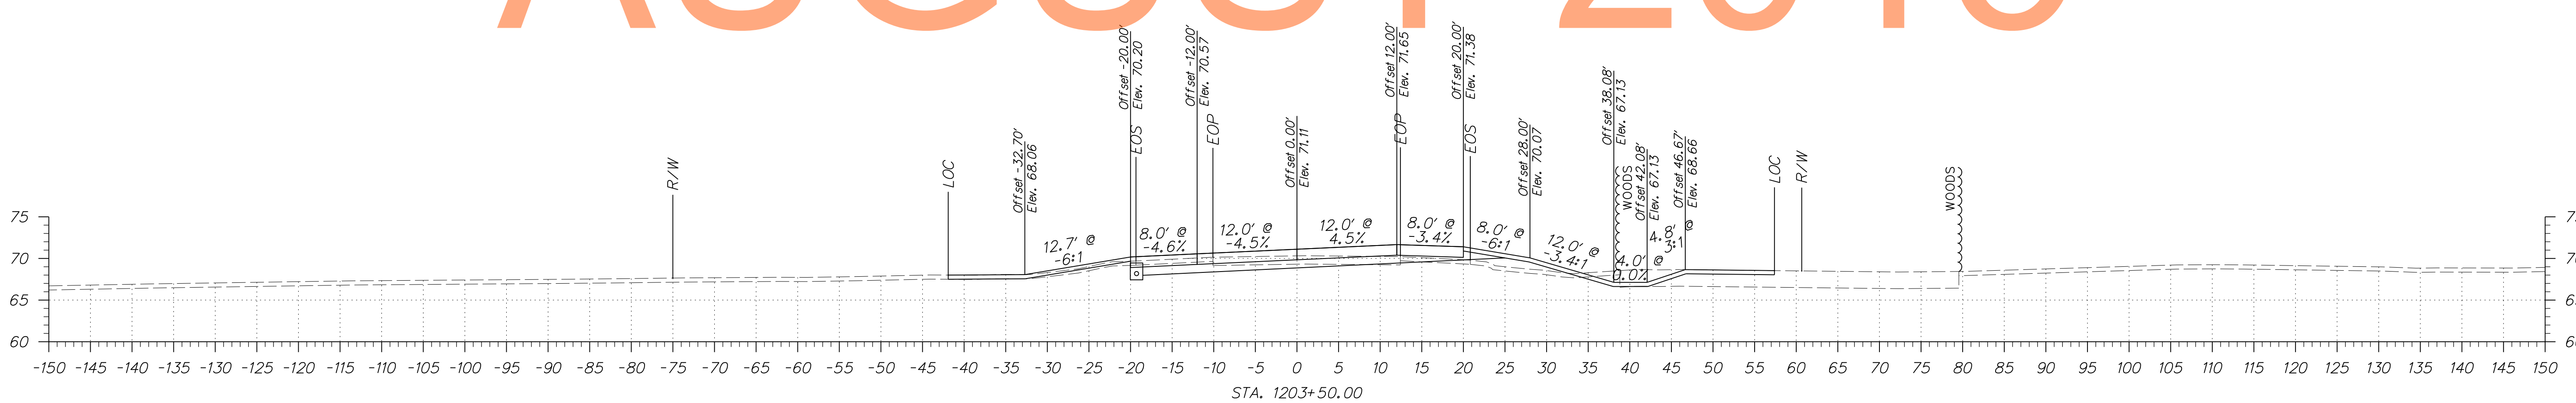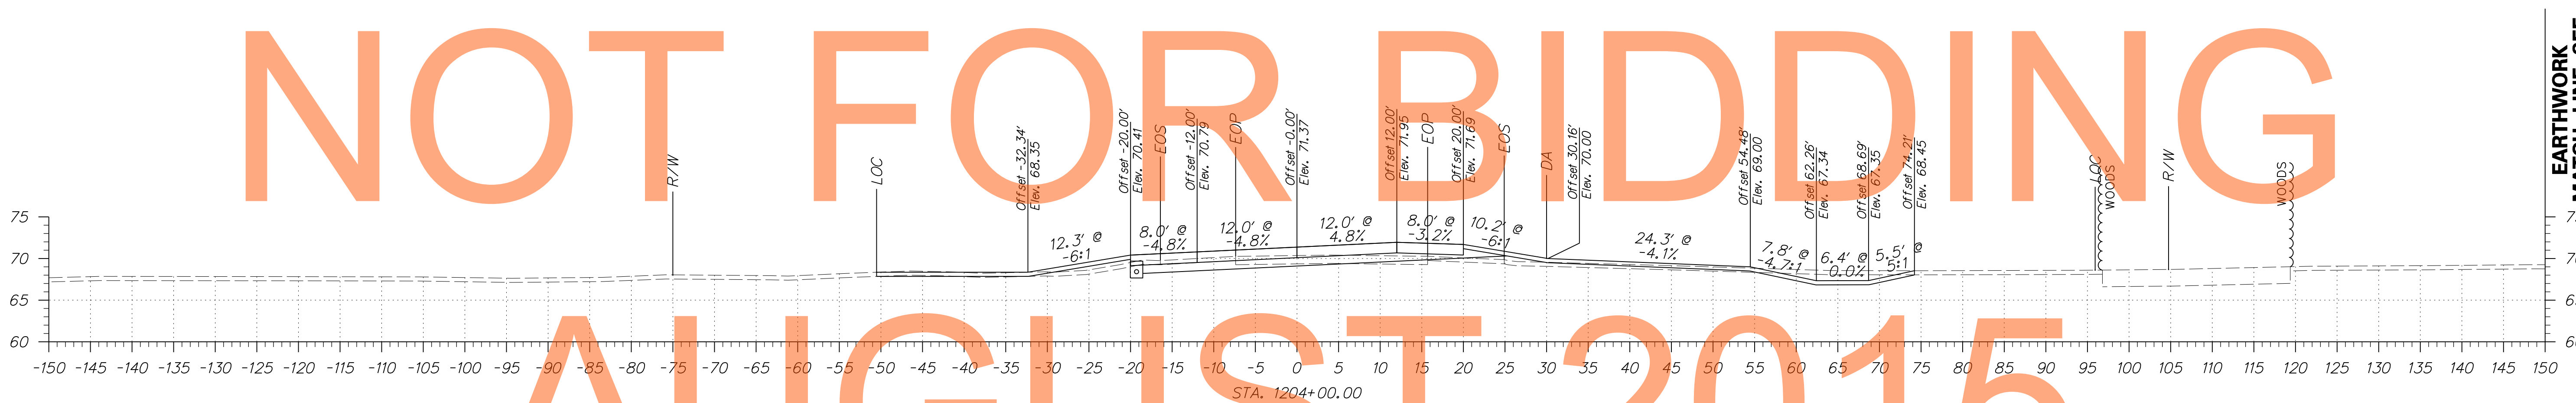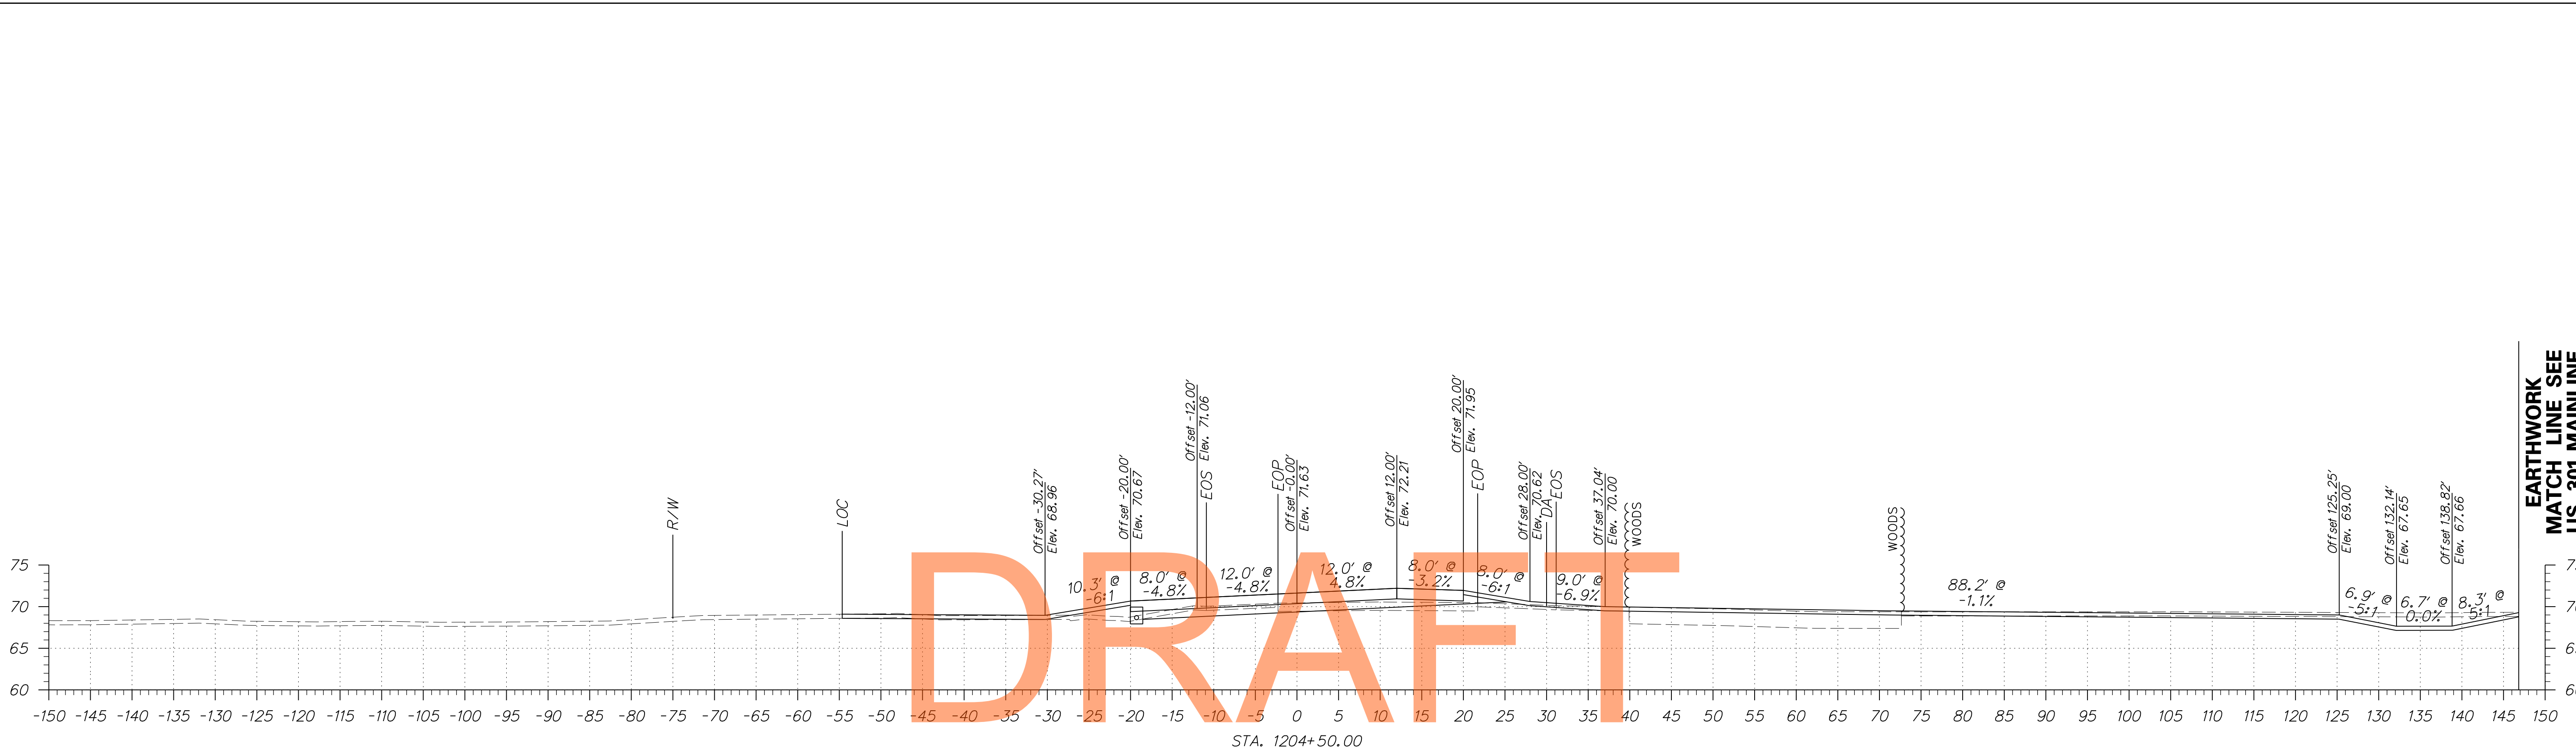


DRAFT

NOT FOR BIDDING

AUGUST 2015

ADDENDUMS / REVISIONS	

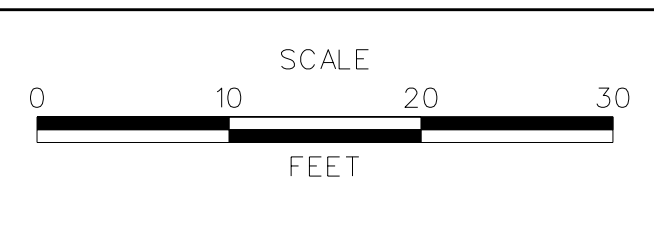

US 301
MARYLAND STATE LINE
TO LEVELS ROAD

CONTRACT T200811301	BRIDGE NO.
COUNTY NEW CASTLE	DESIGNED BY: PB
	CHECKED BY: RK

CROSS SECTIONS
WARWICK ROAD

SHEET NO. 196
TOTAL SHTS. 539




EARTHWORK
MATCH LINE SEE
US 301 MAINLINE




EARTHWORK
MATCH LINE SEE
US 301 MAINLINE


DRAFT

NOT FOR BIDDING

AUGUST 2015

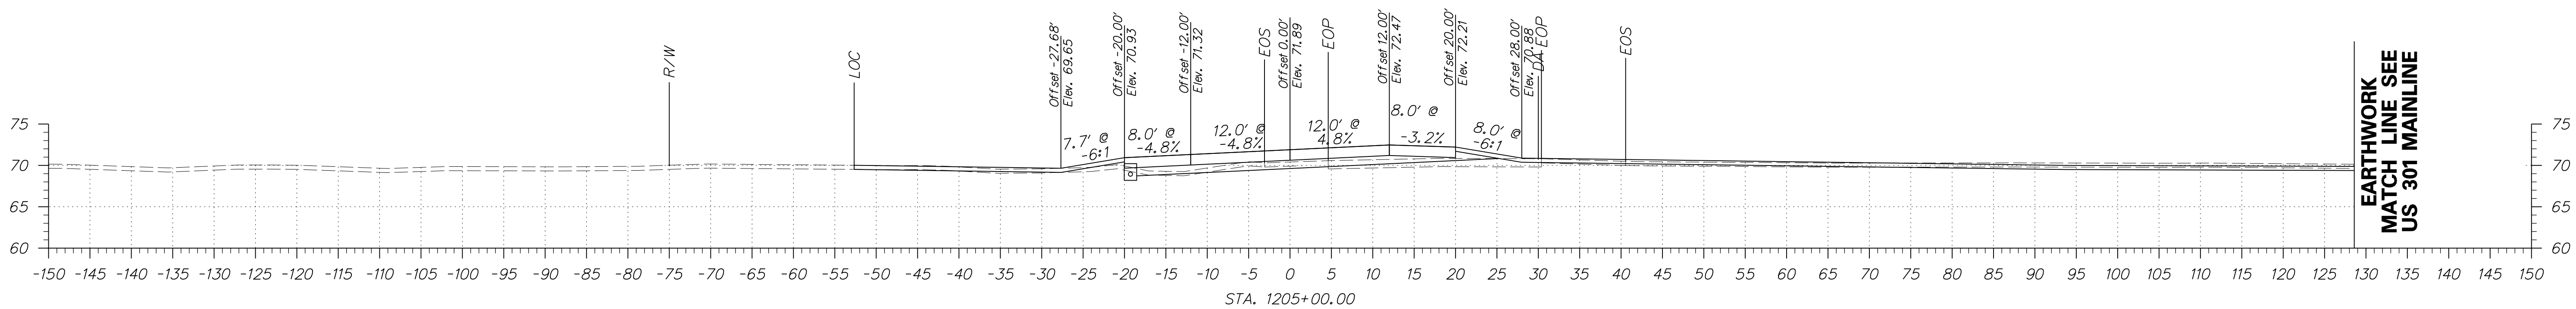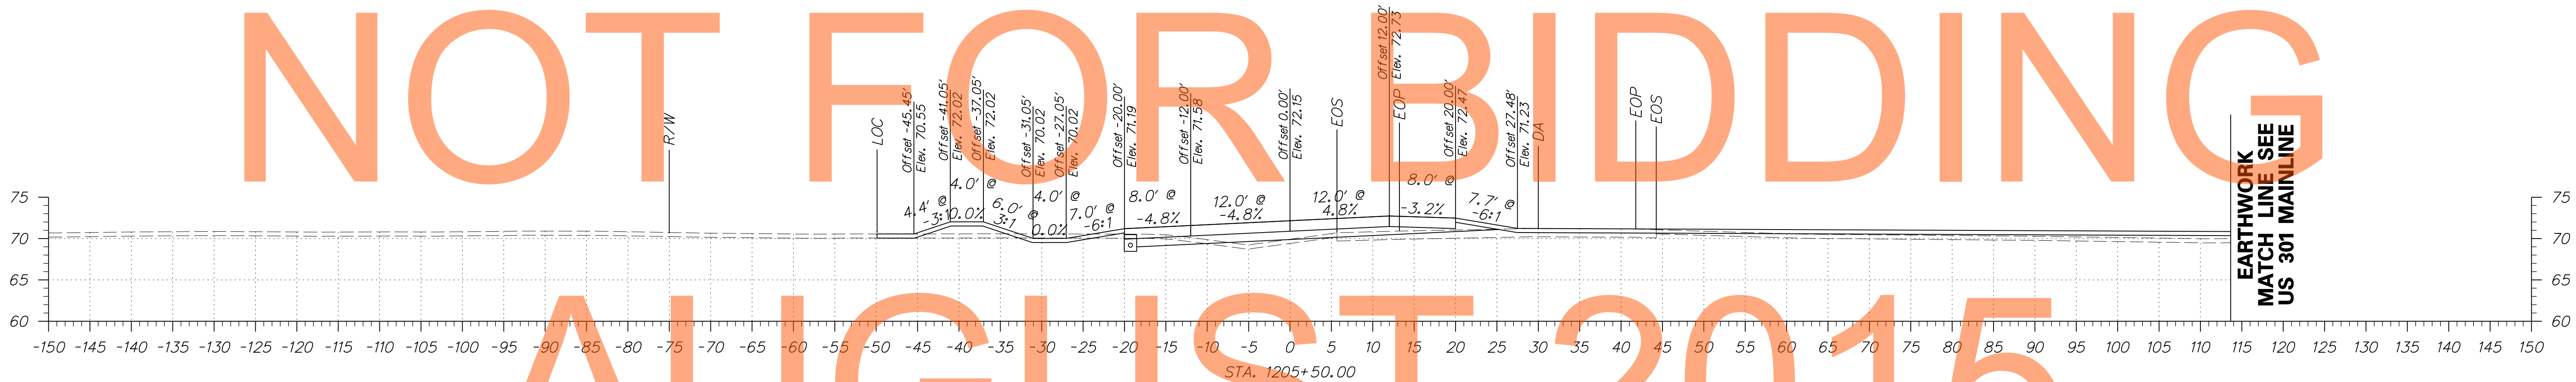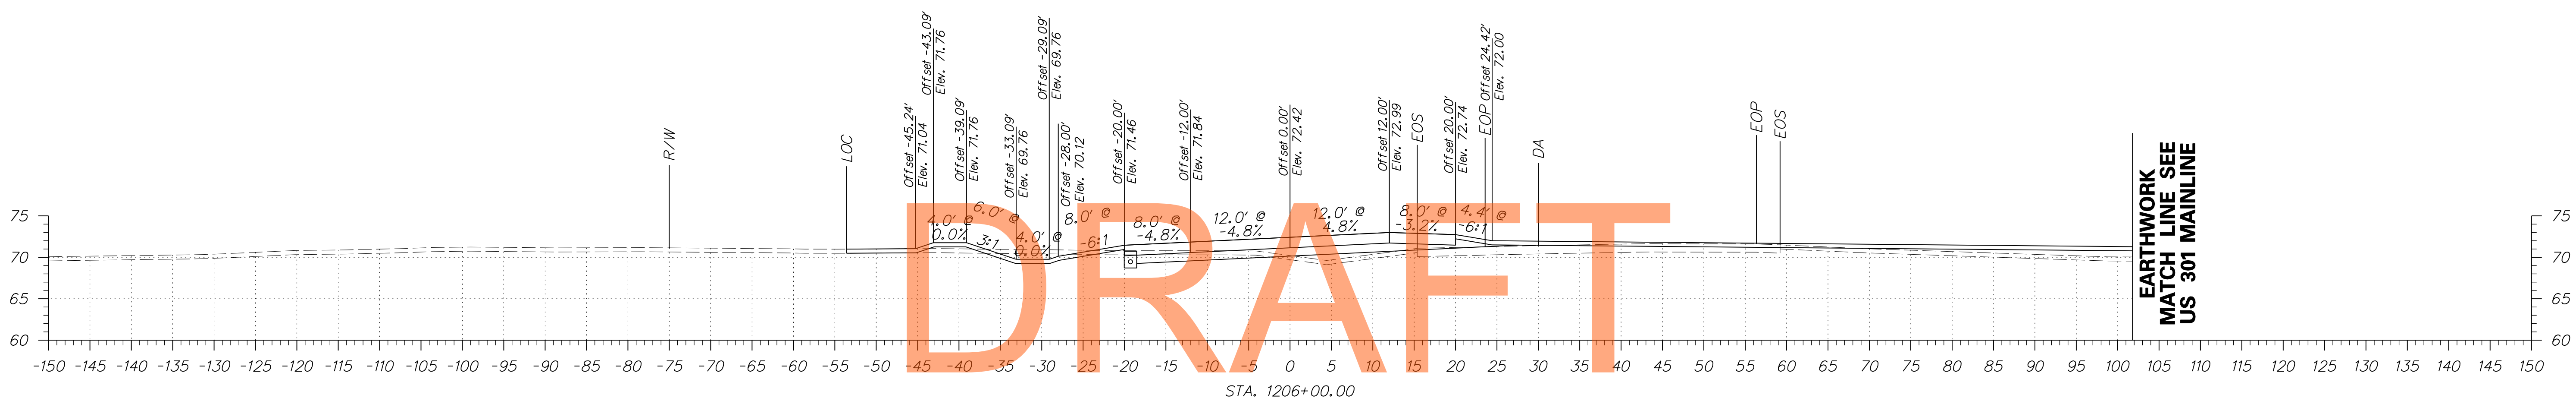


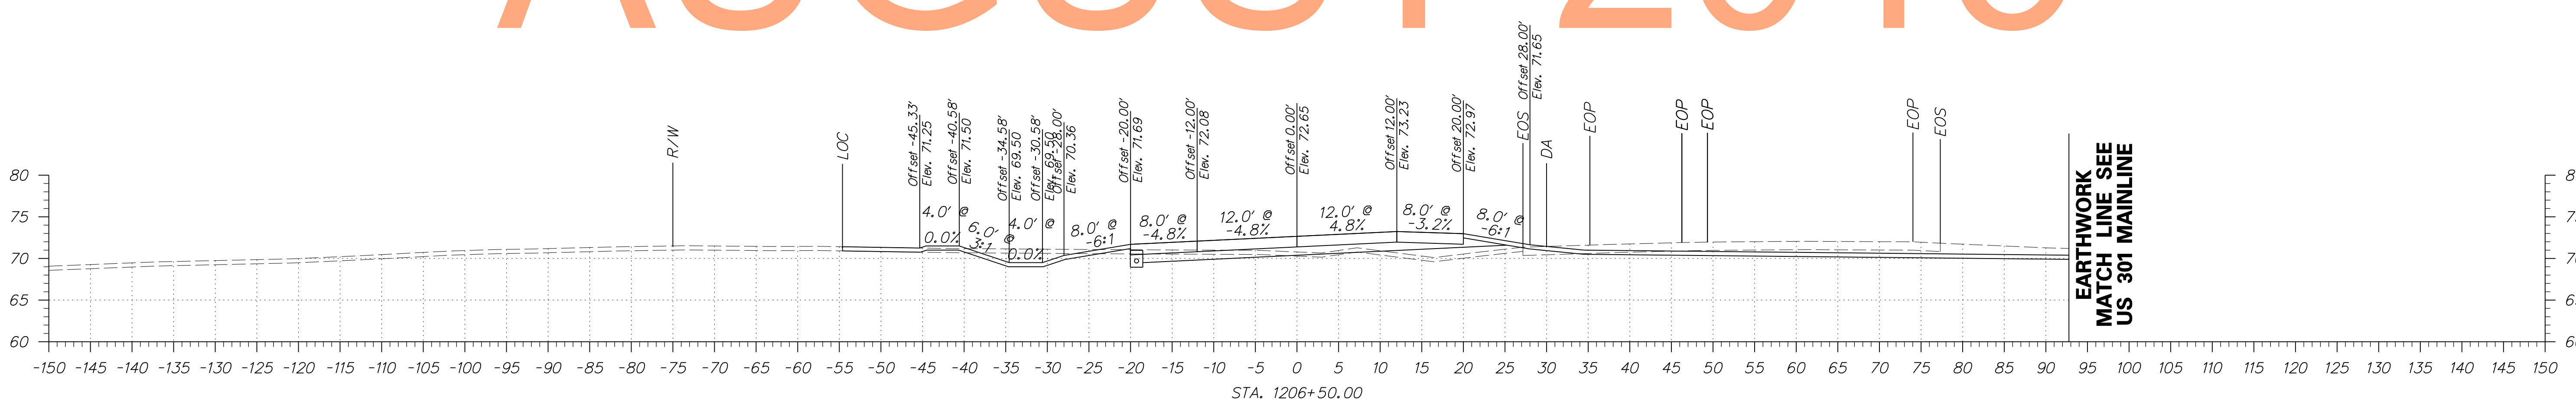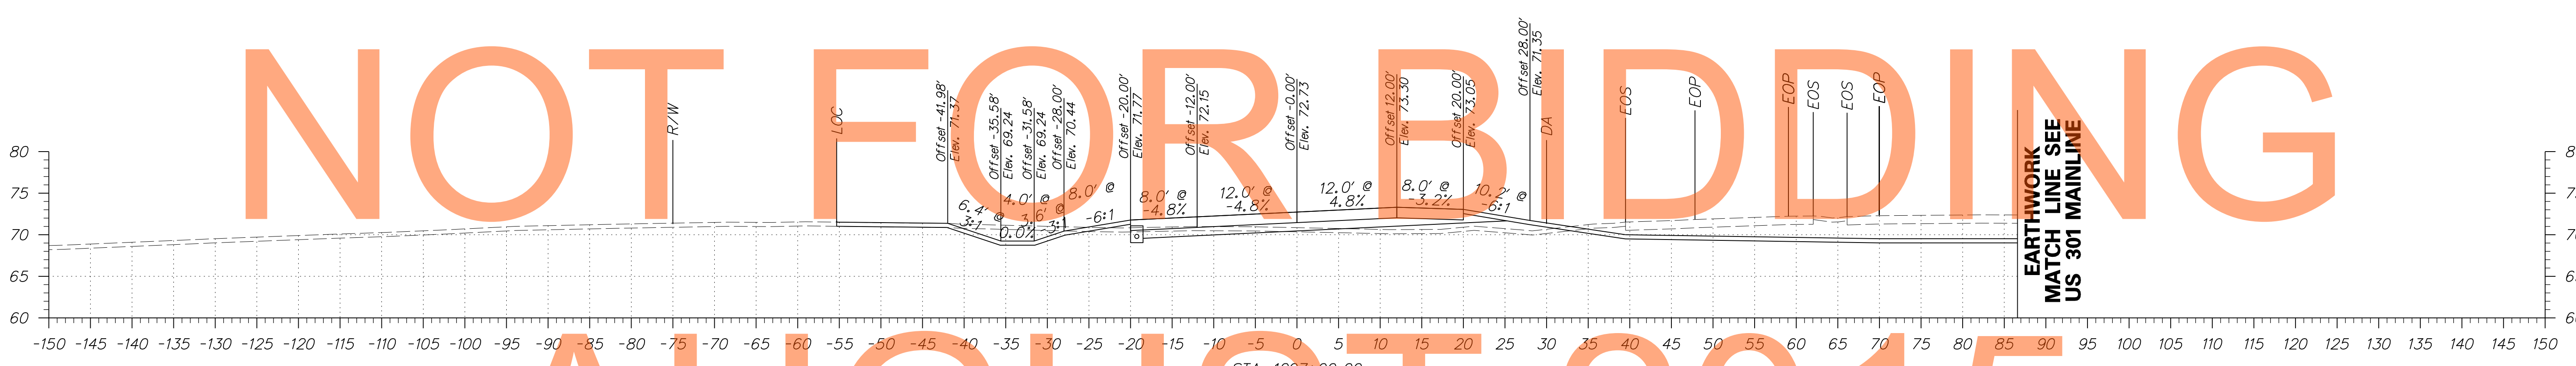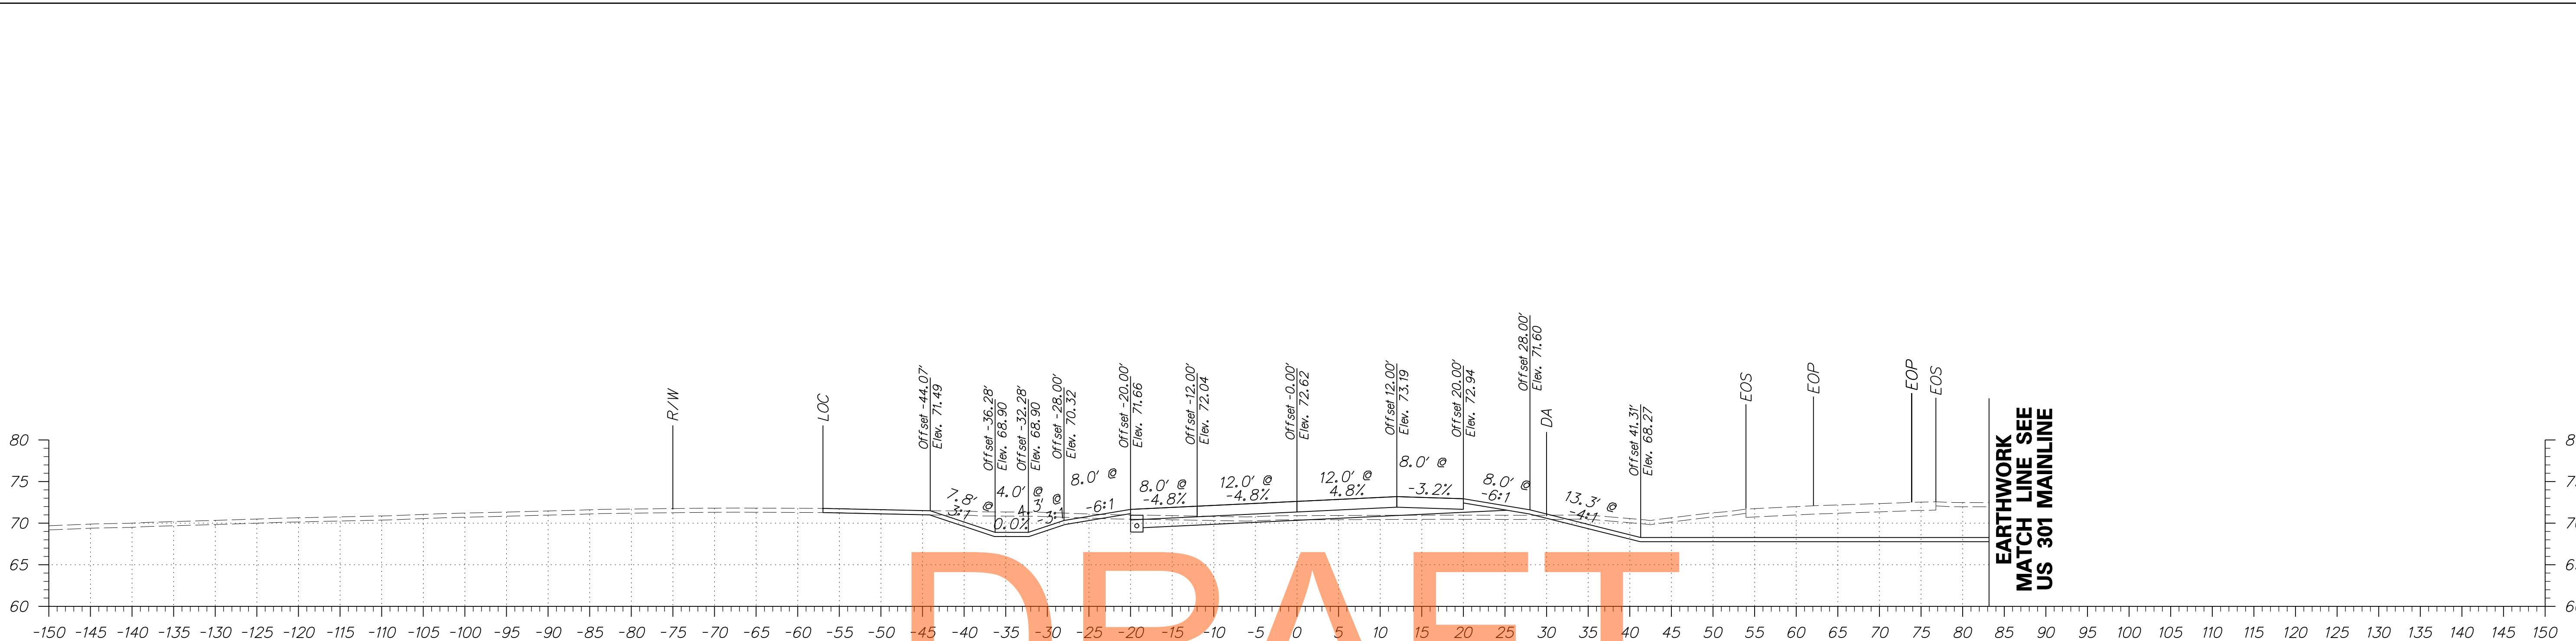

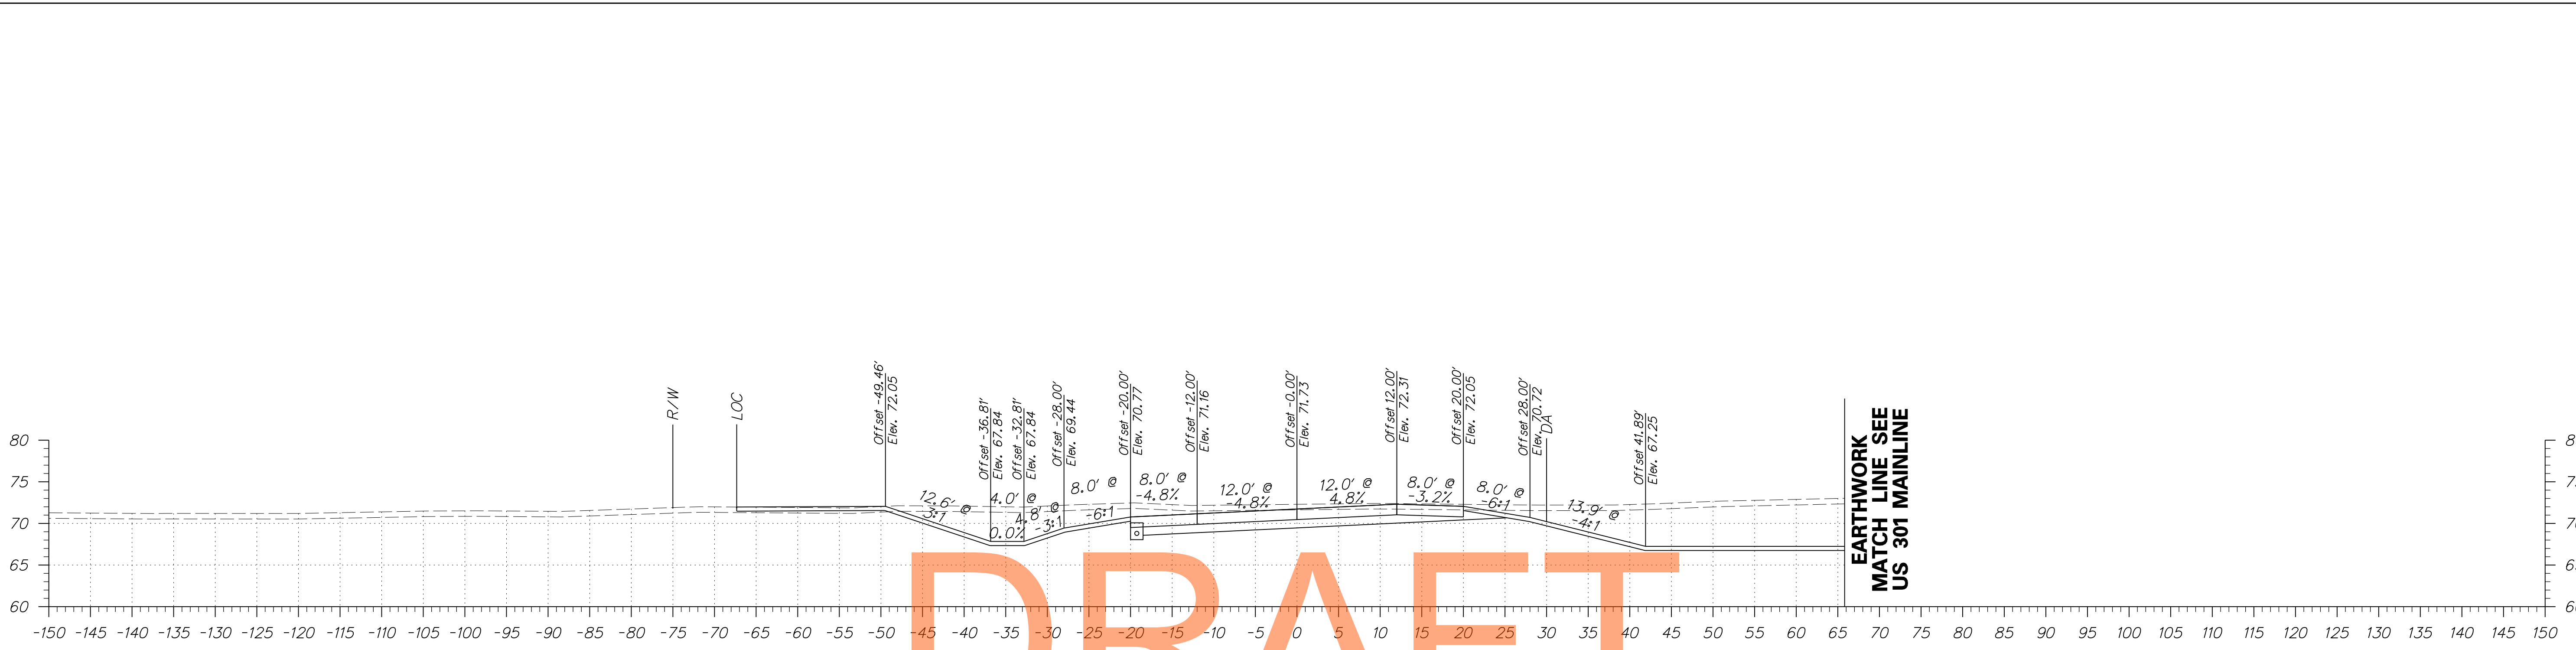



DRAFT

NOT FOR BIDDING

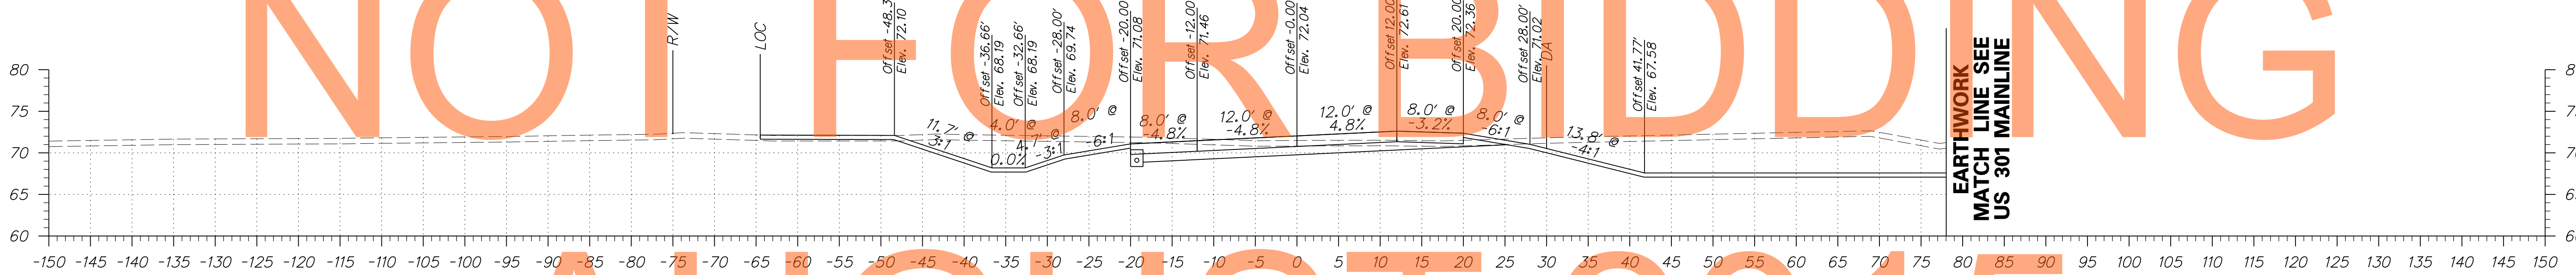


AUGUST 2015

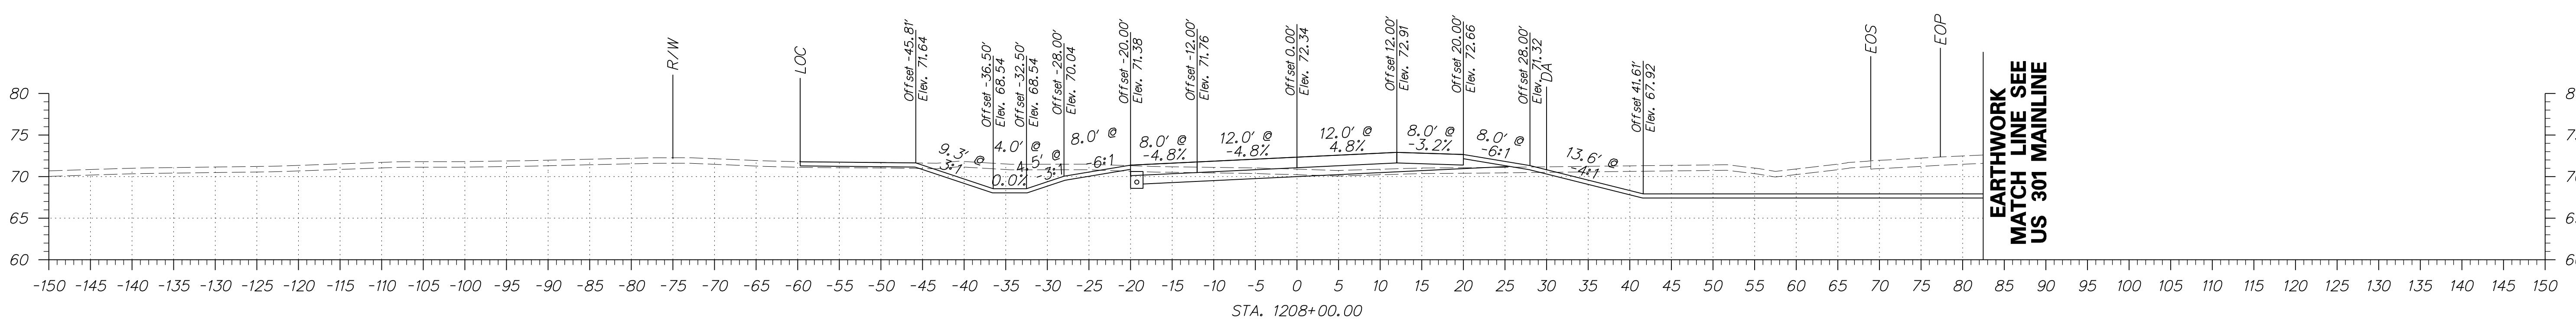


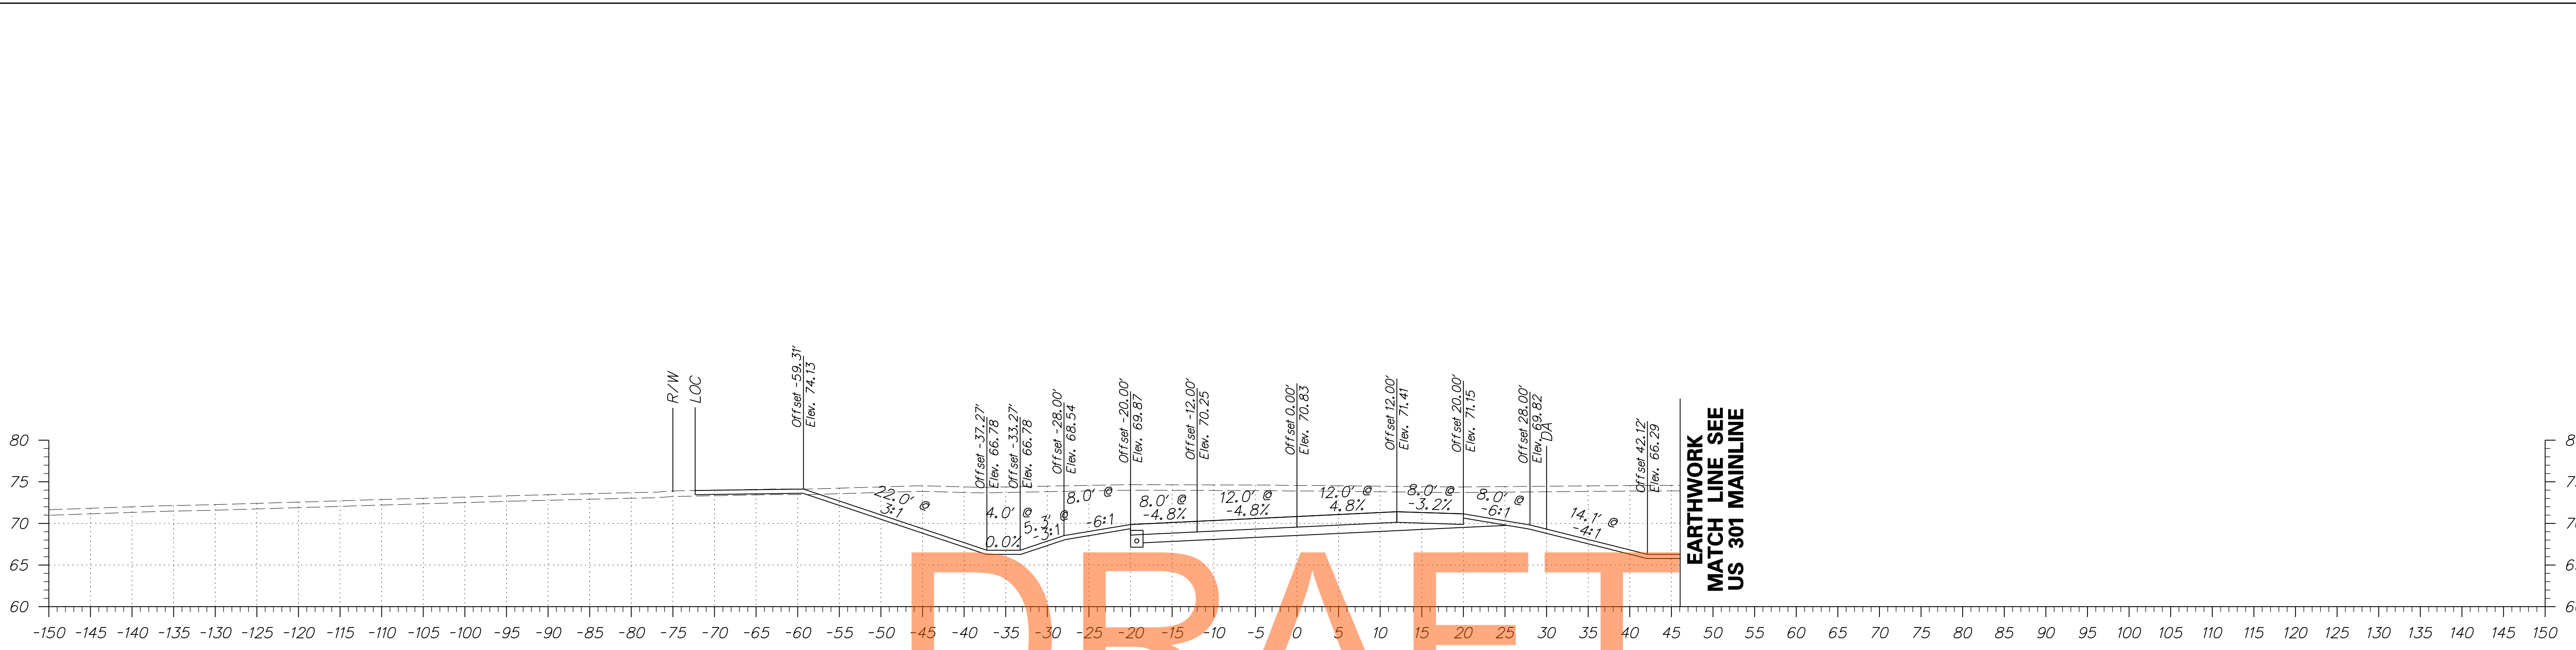


DRAFT

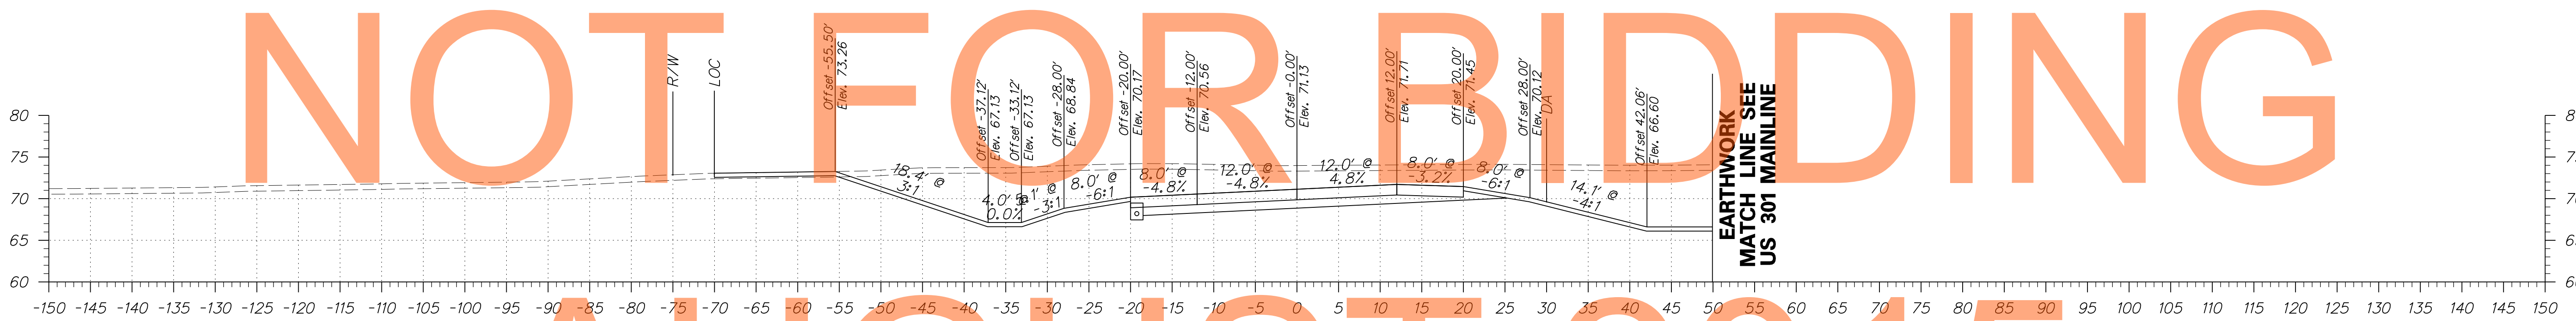

AUGUST 2015

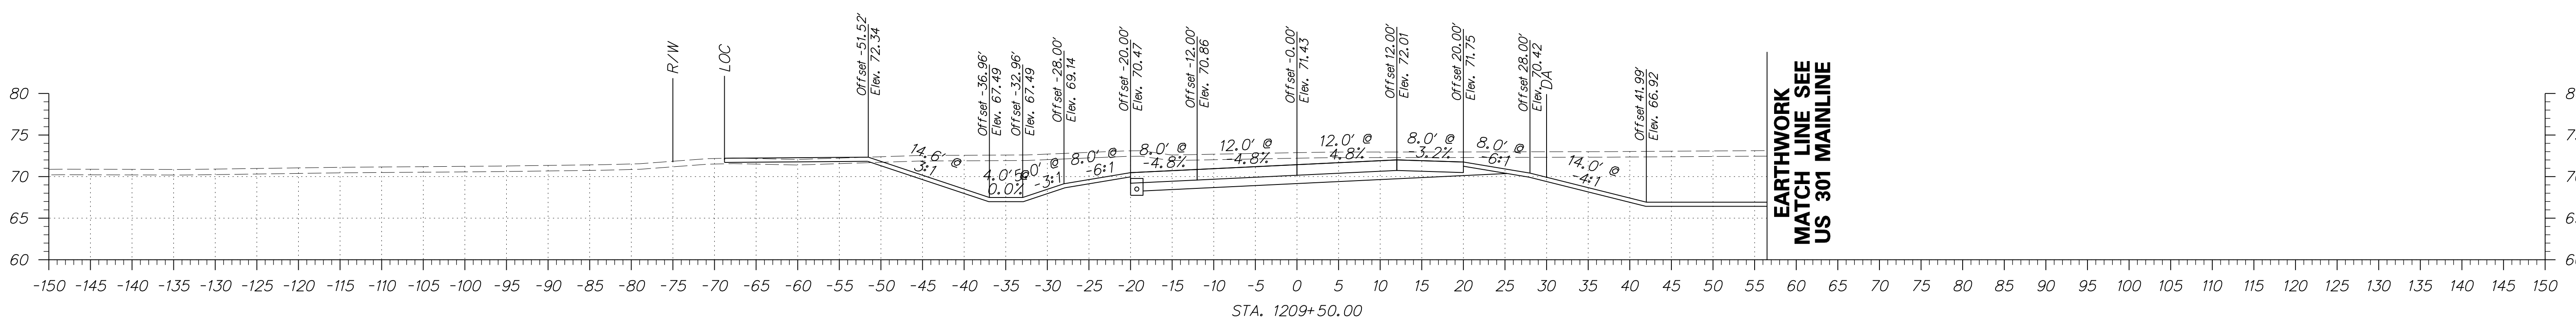

ADDENDUMS / REVISIONS	

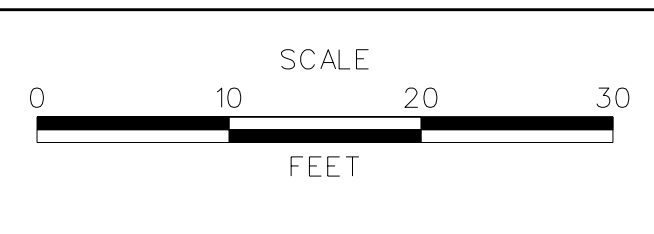

US 301
MARYLAND STATE LINE
TO LEVELS ROAD

CONTRACT T200811301	BRIDGE NO.
COUNTY NEW CASTLE	DESIGNED BY: PB
	CHECKED BY: RK

CROSS SECTIONS WARWICK ROAD	SHEET NO. 200
	TOTAL SHTS. 539