
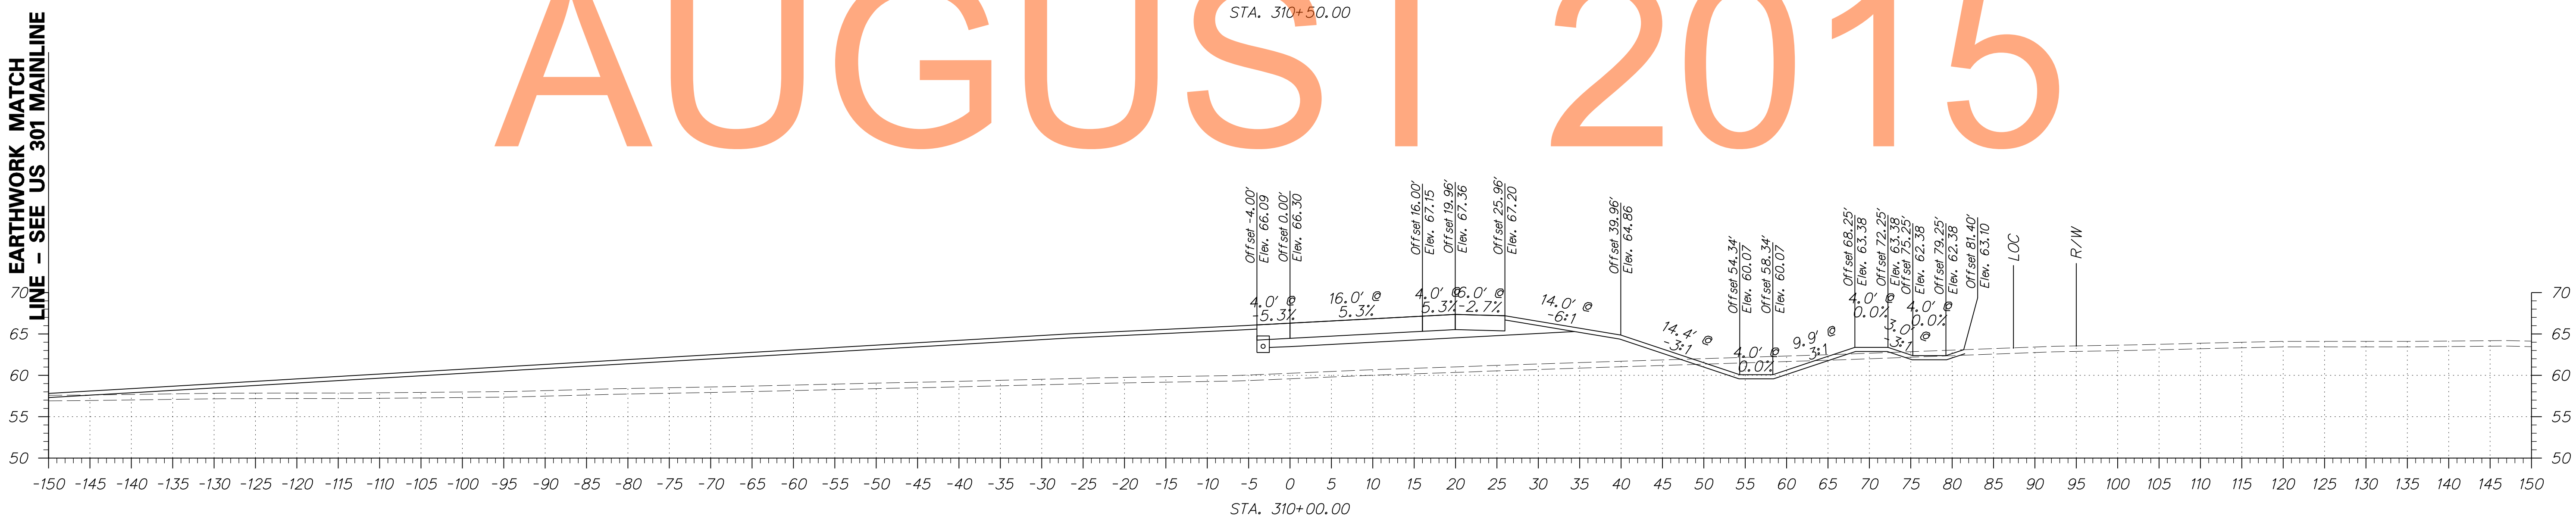
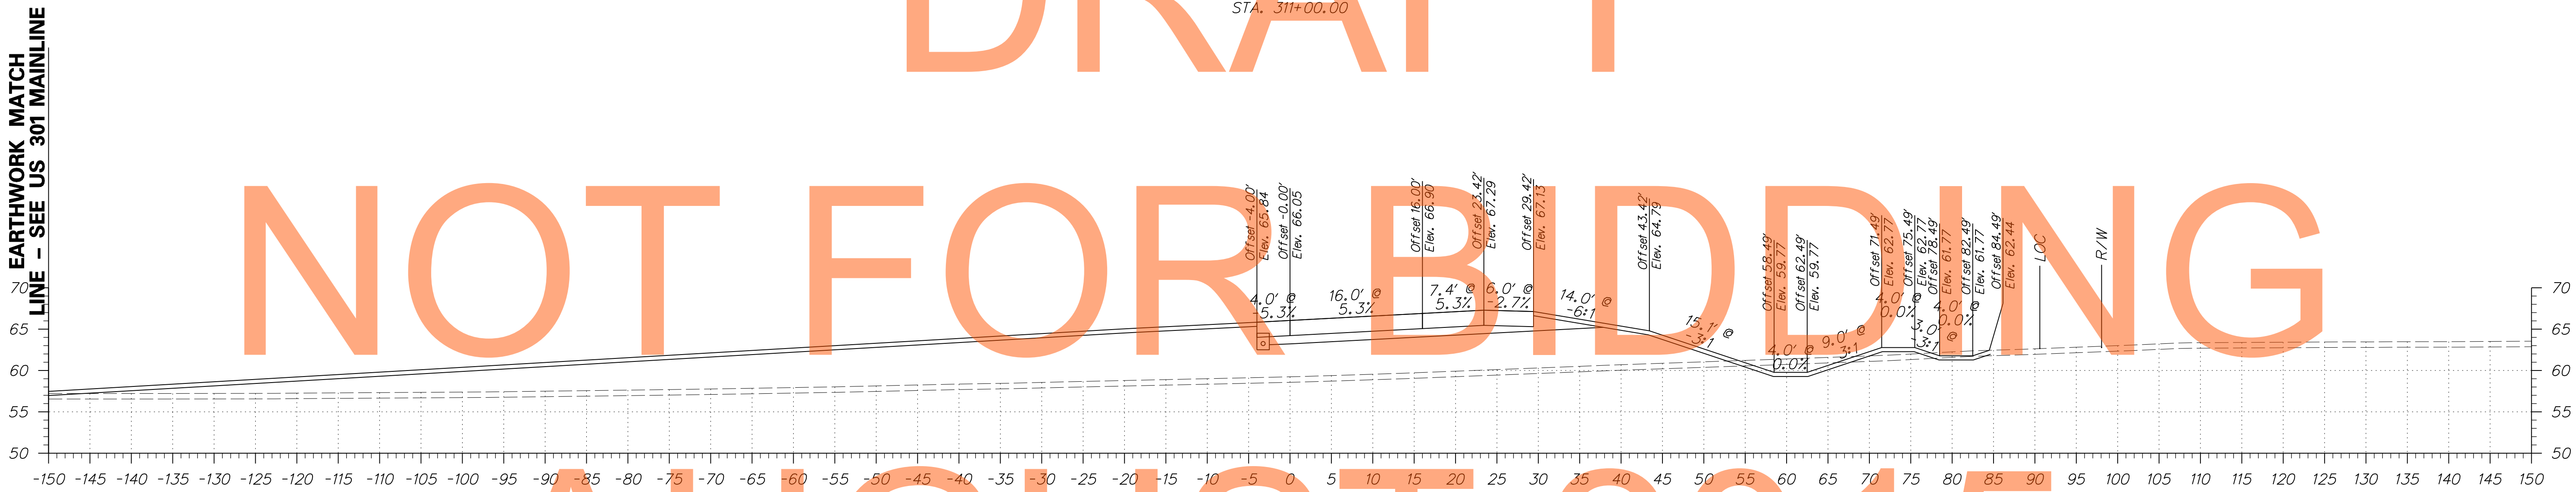


EARTHWORK MATCH  
LINE - SEE US 301 MAINLINE

EARTHWORK MATCH  
LINE - SEE US 301 MAINLINE

EARTHWORK MATCH  
LINE - SEE US 301 MAINLINE

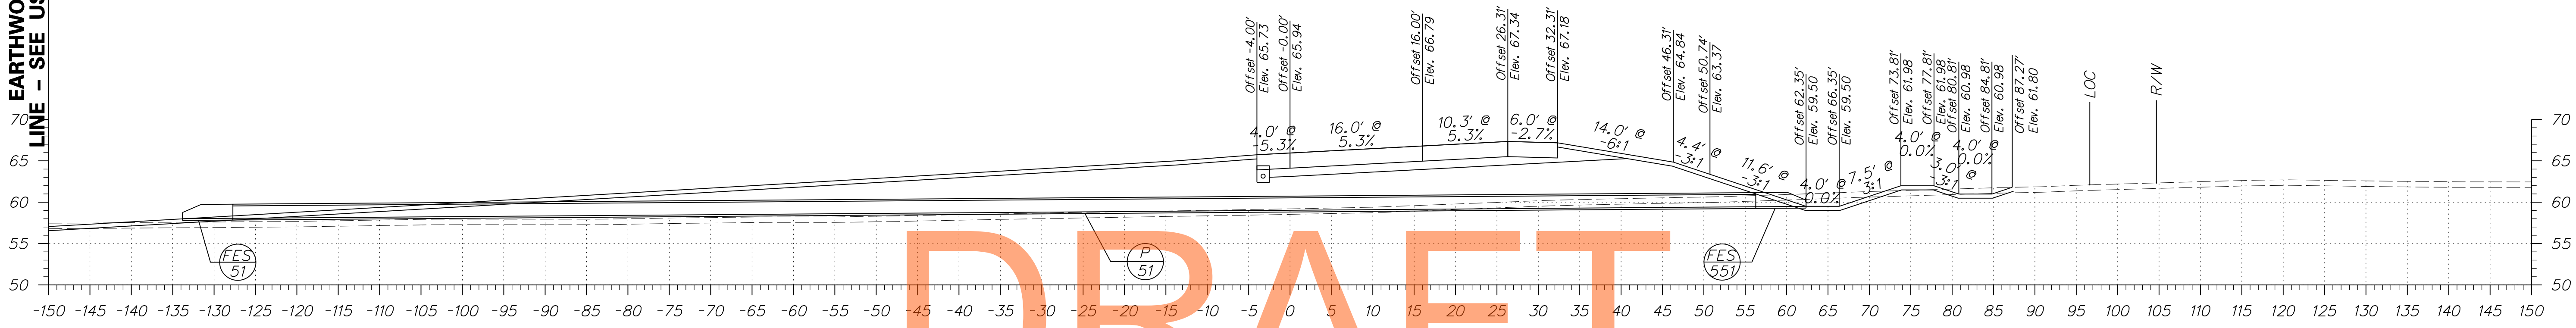


DRAFT

NOT FOR BIDDING

AUGUST 2015



ADDENDUMS / REVISIONS	

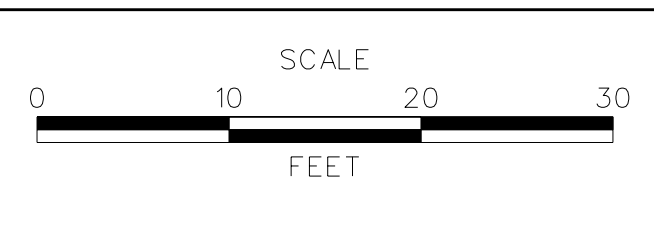

**US 301  
MARYLAND STATE LINE  
TO LEVELS ROAD**

CONTRACT T200811301	BRIDGE NO.
COUNTY NEW CASTLE	DESIGNED BY: JEG
	CHECKED BY: MFM

<b>CROSS SECTIONS RAMP D</b>	SHEET NO. 301
	TOTAL SHTS. 539

EARTHWORK MATCH  
LINE - SEE US 301 MAINLINE




EARTHWORK MATCH  
LINE - SEE US 301 MAINLINE

EARTHWORK MATCH  
LINE - SEE US 301 MAINLINE


DRAFT

NOT FOR BIDDING

AUGUST 2015

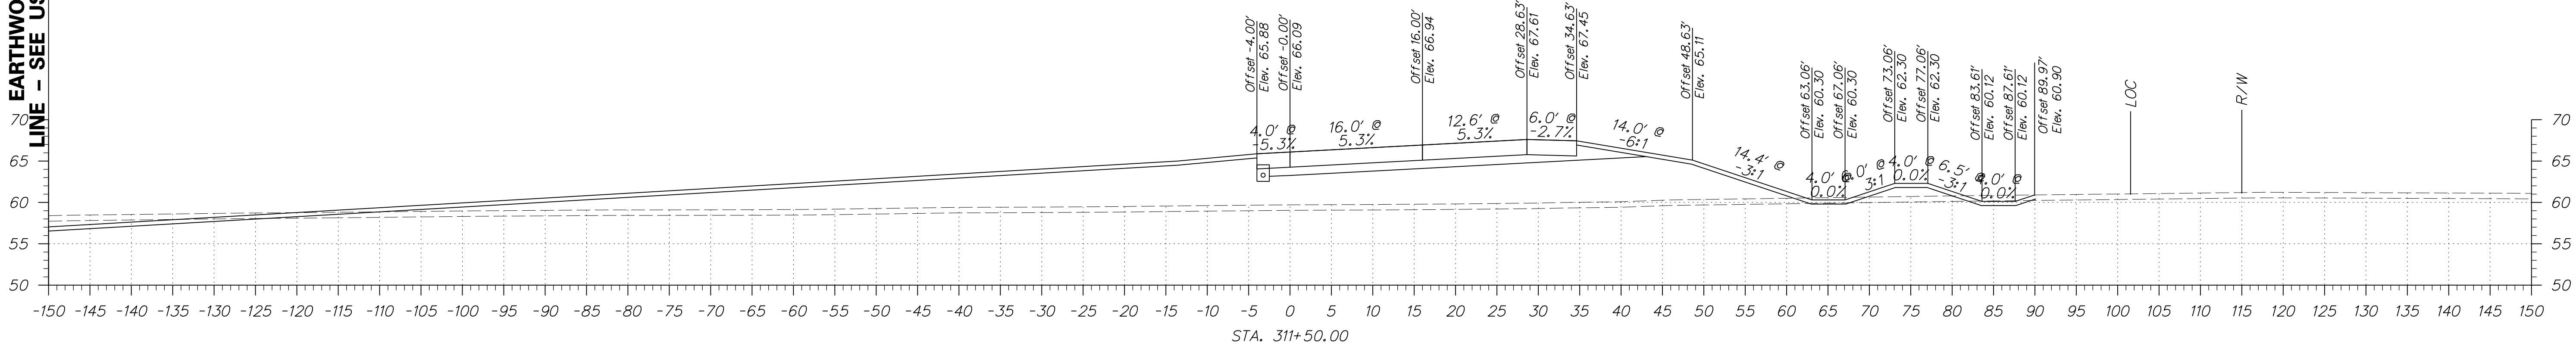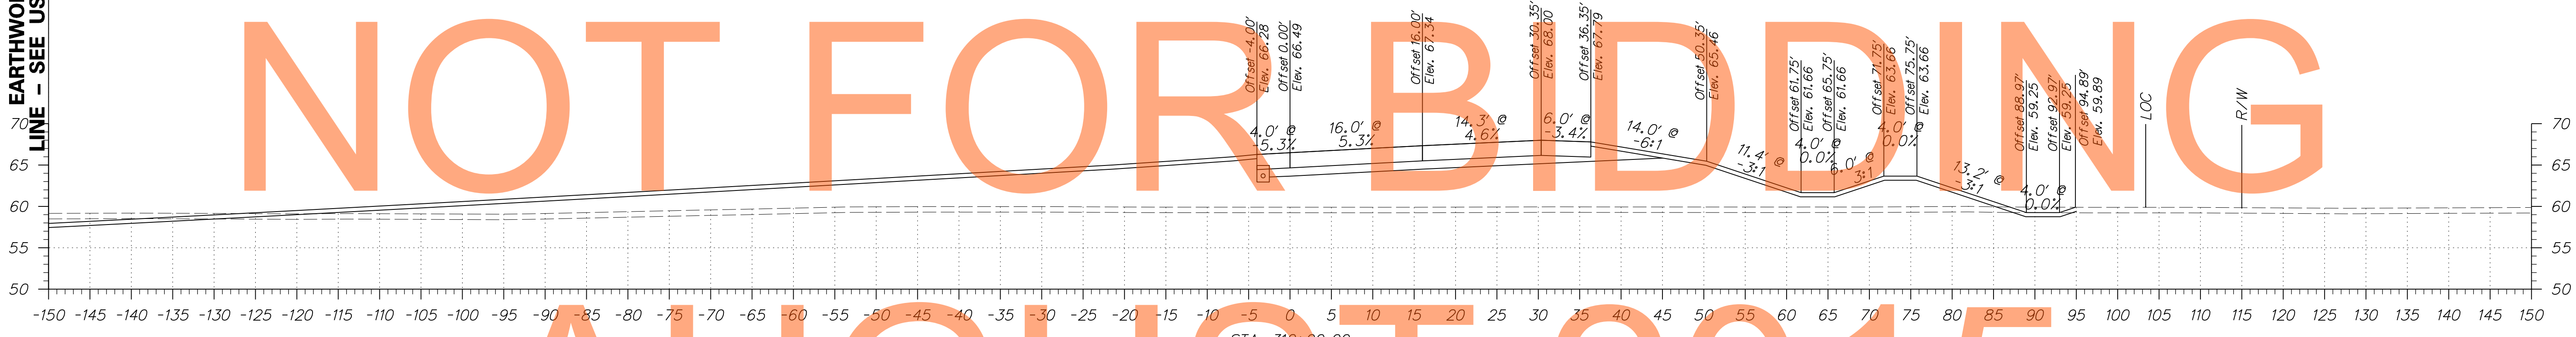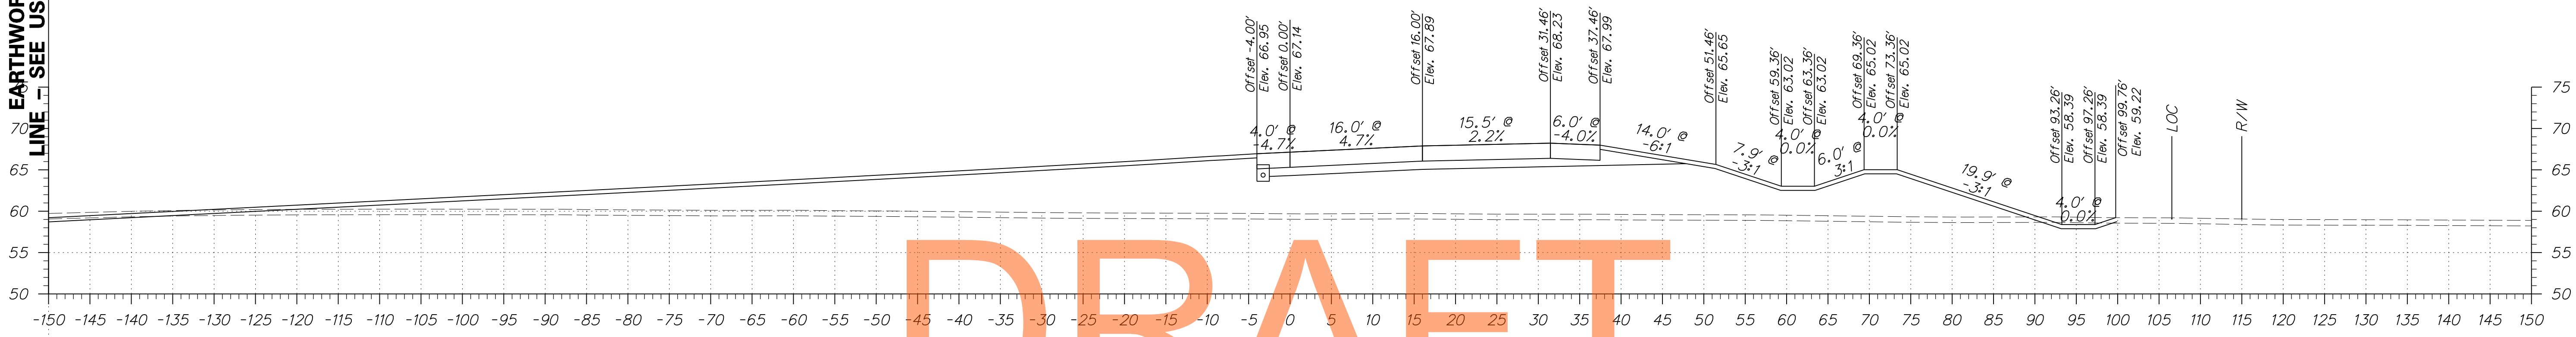

ADDENDUMS / REVISIONS



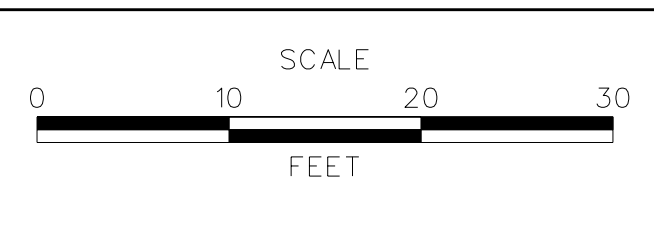


US 301  
MARYLAND STATE LINE  
TO LEVELS ROAD

CONTRACT T200811301	BRIDGE NO.
COUNTY NEW CASTLE	DESIGNED BY: JEG
	CHECKED BY: MFM

CROSS SECTIONS RAMP D	SHEET NO. 302
	TOTAL SHTS. 539




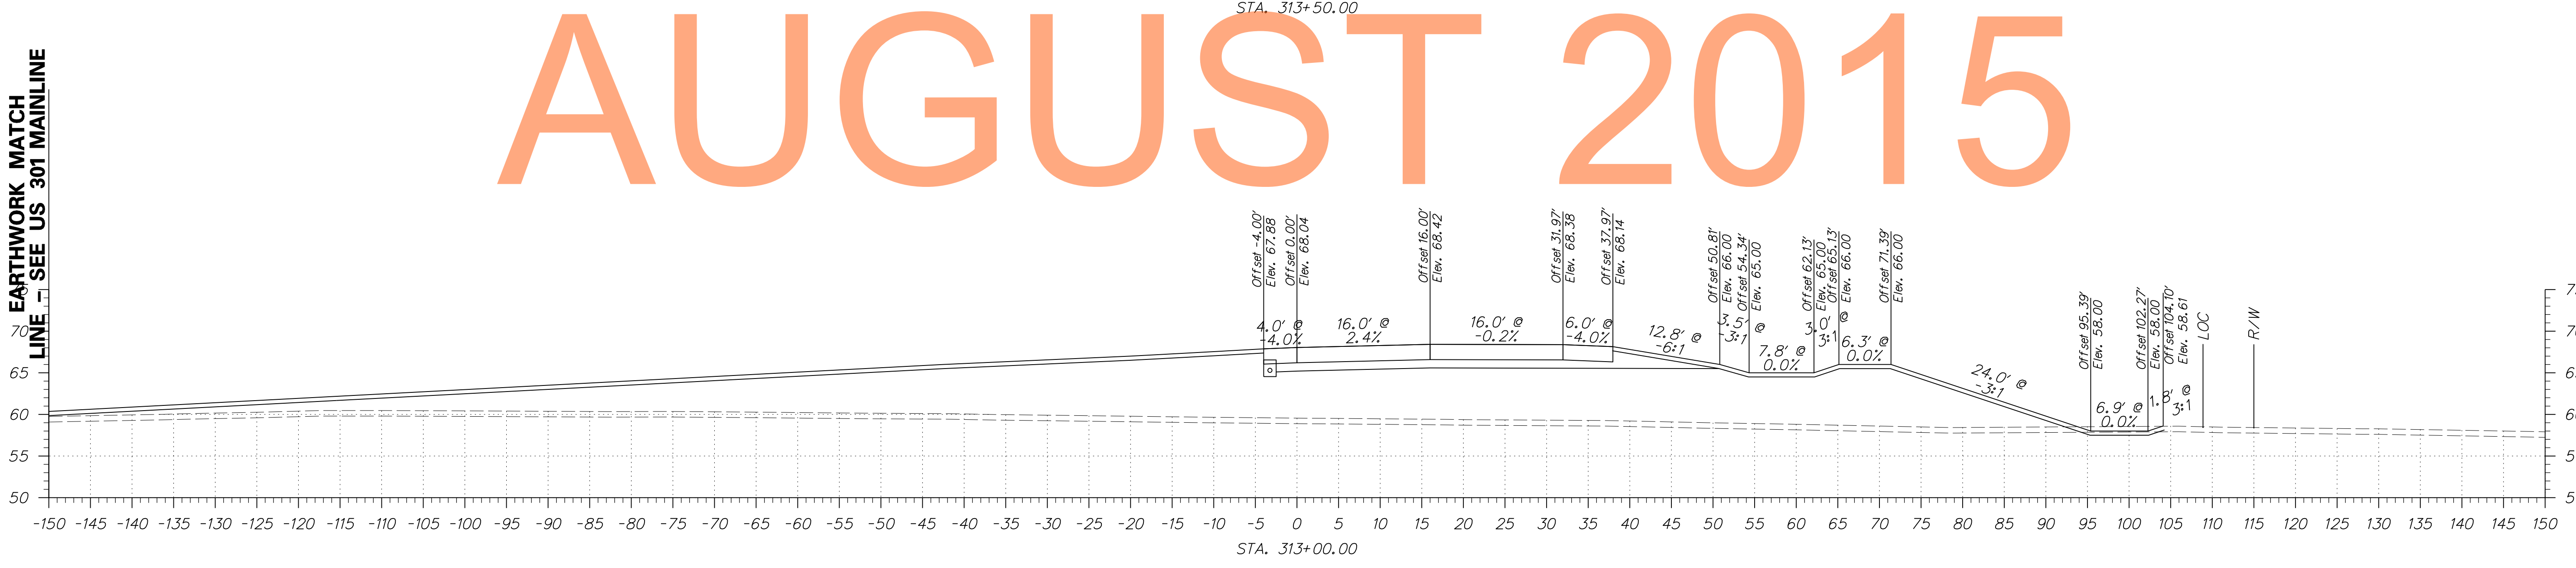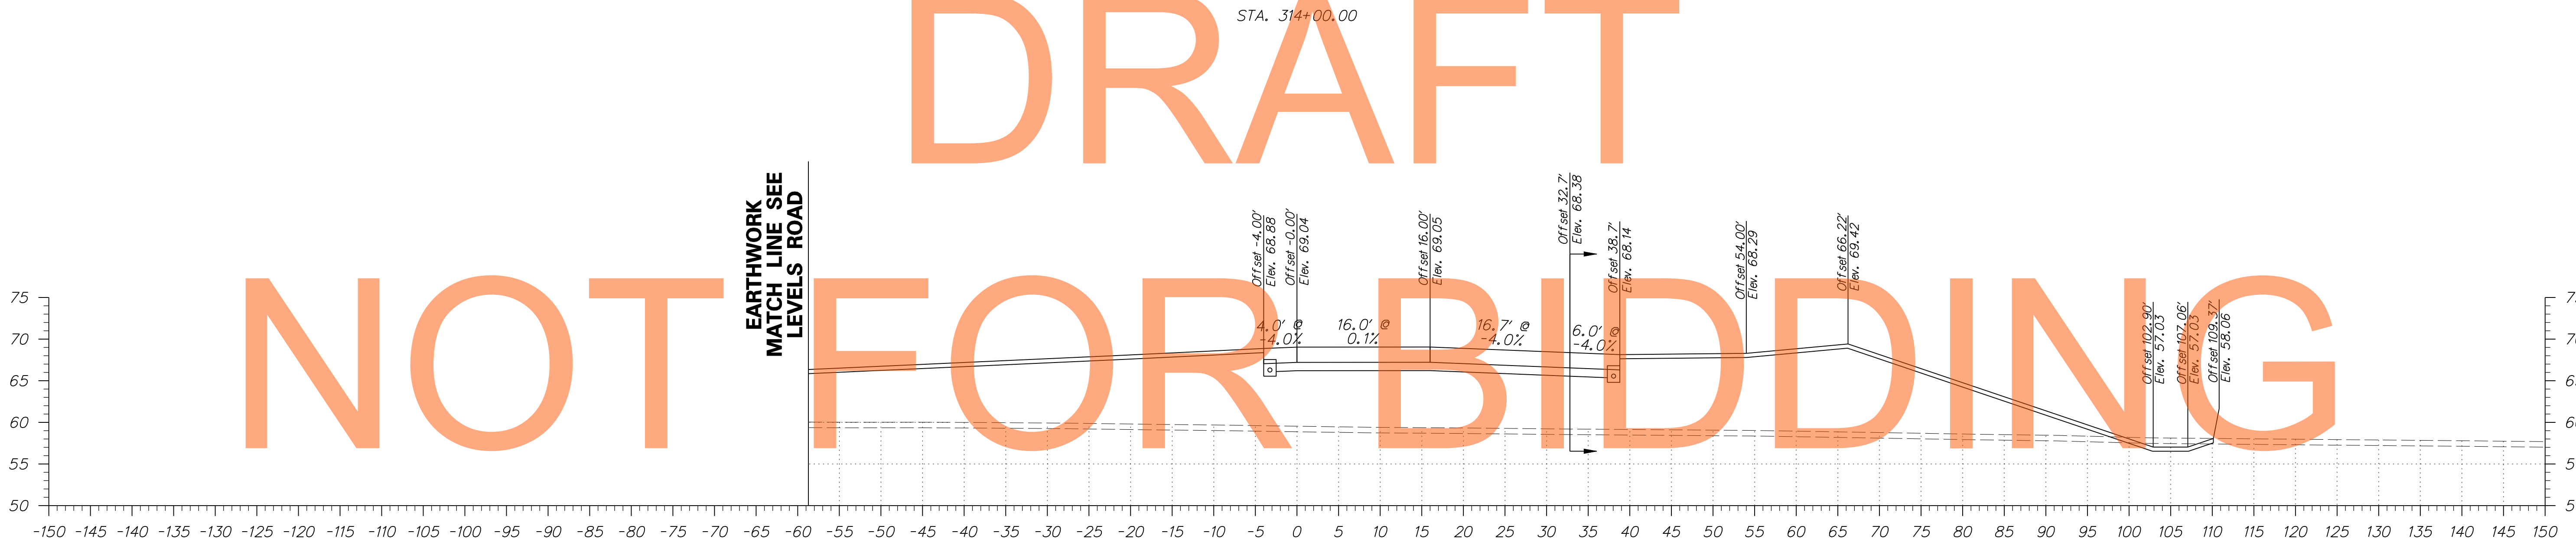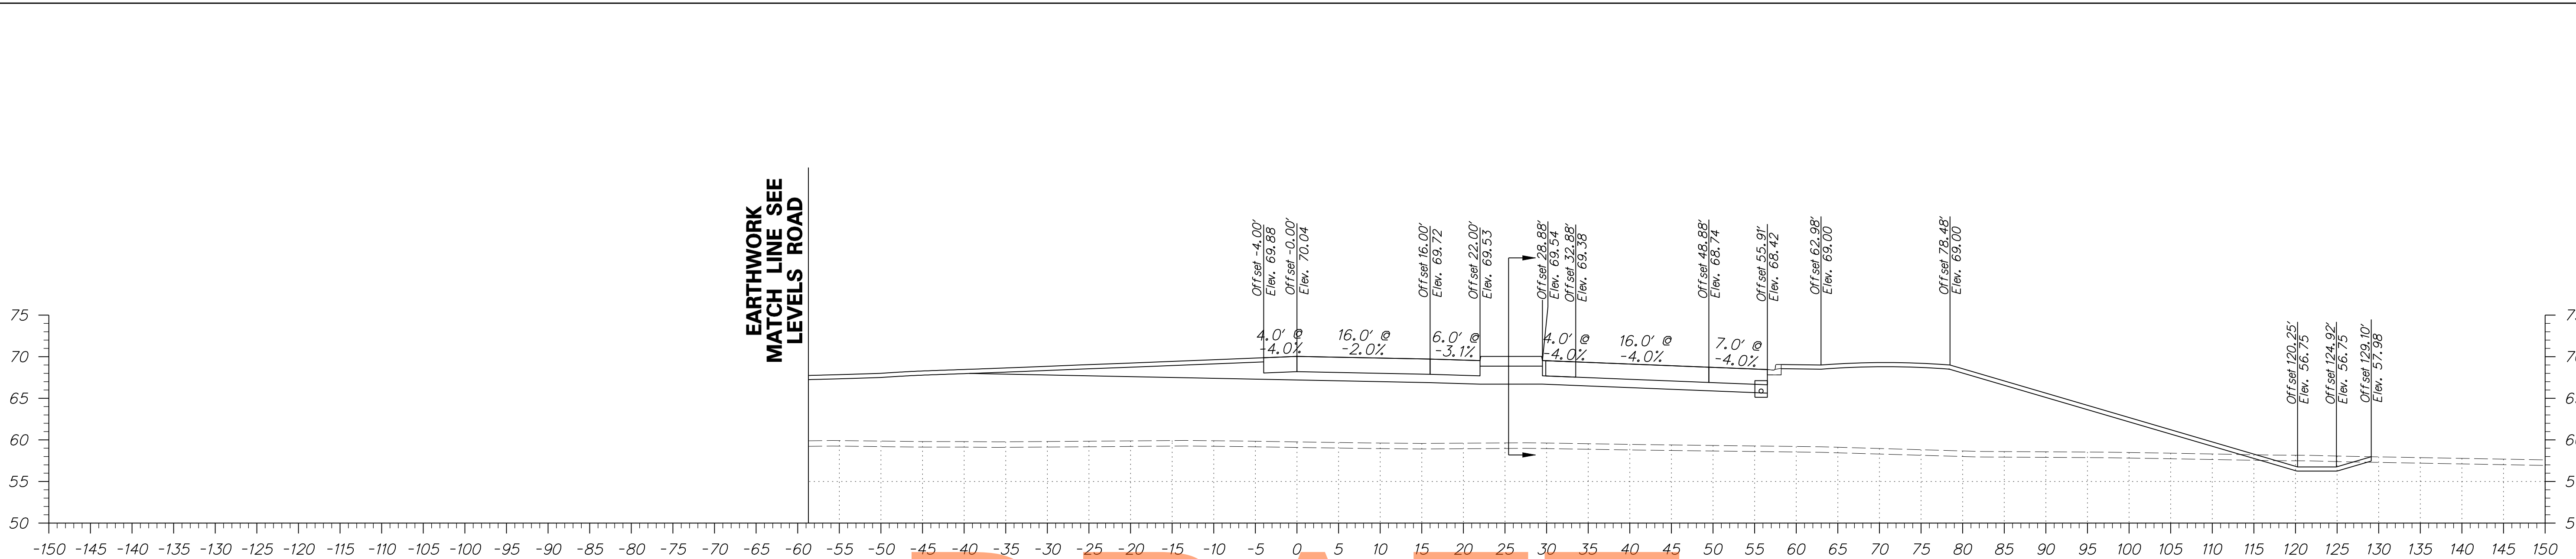

DRAFT  
NOT FOR BIDDING  
AUGUST 2015



ADDENDUMS / REVISIONS	

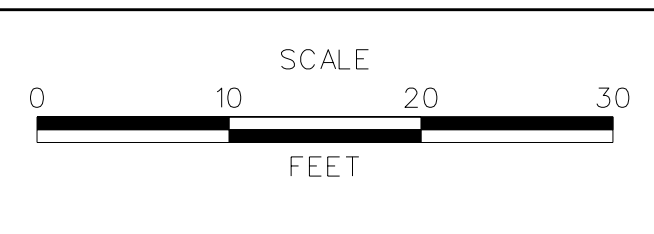

**US 301  
MARYLAND STATE LINE  
TO LEVELS ROAD**


CONTRACT T200811301	BRIDGE NO.
COUNTY NEW CASTLE	DESIGNED BY: JEG
	CHECKED BY: MFM

<b>CROSS SECTIONS RAMP D</b>	SHEET NO. 303
	TOTAL SHTS. 539


# DRAFT

# NOT FOR BIDDING

# AUGUST 2015

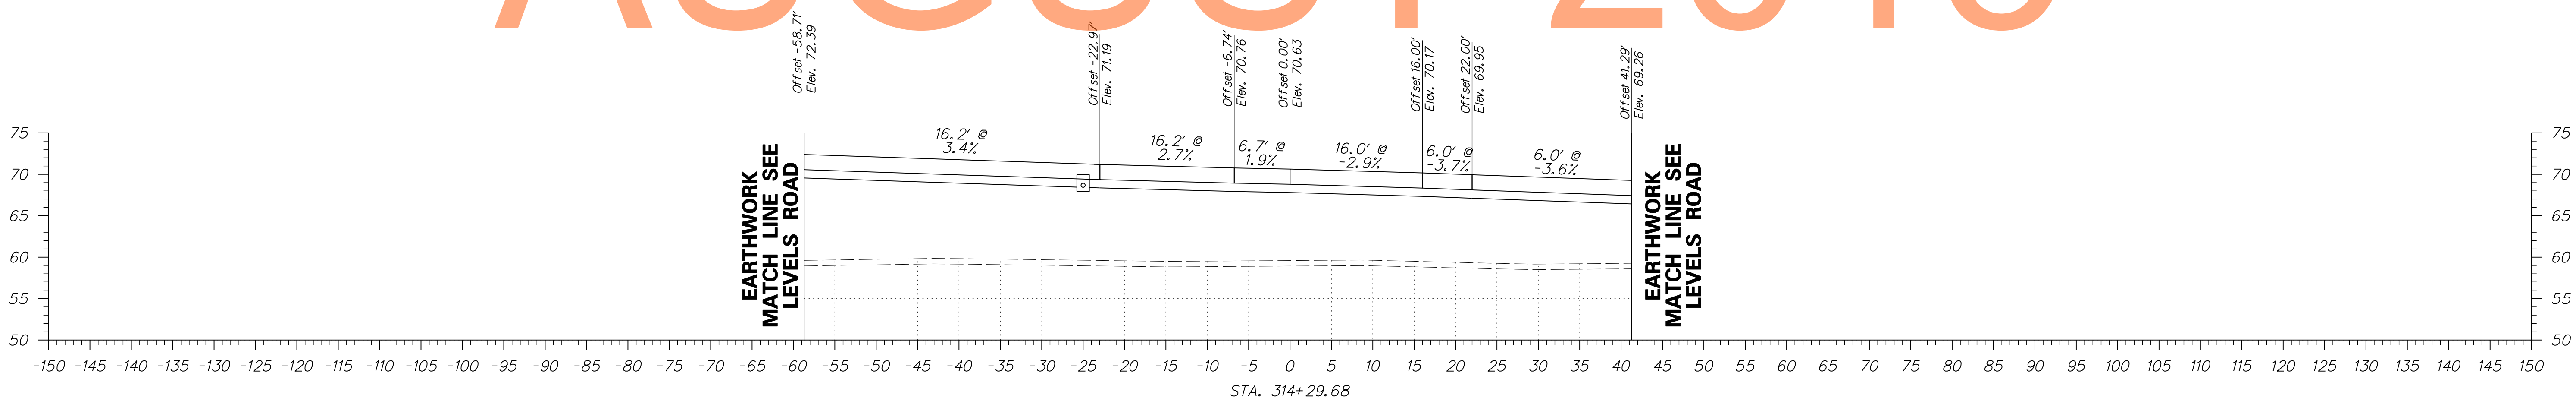

ADDENDUMS / REVISIONS	



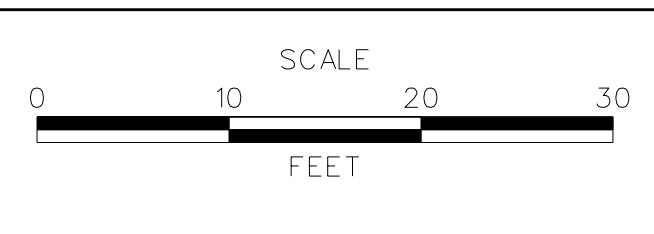


**US 301  
MARYLAND STATE LINE  
TO LEVELS ROAD**

CONTRACT T200811301	BRIDGE NO.
COUNTY NEW CASTLE	DESIGNED BY: JEG
	CHECKED BY: MFM

<b>CROSS SECTIONS RAMP D</b>	SHEET NO. 304
	TOTAL SHTS. 539






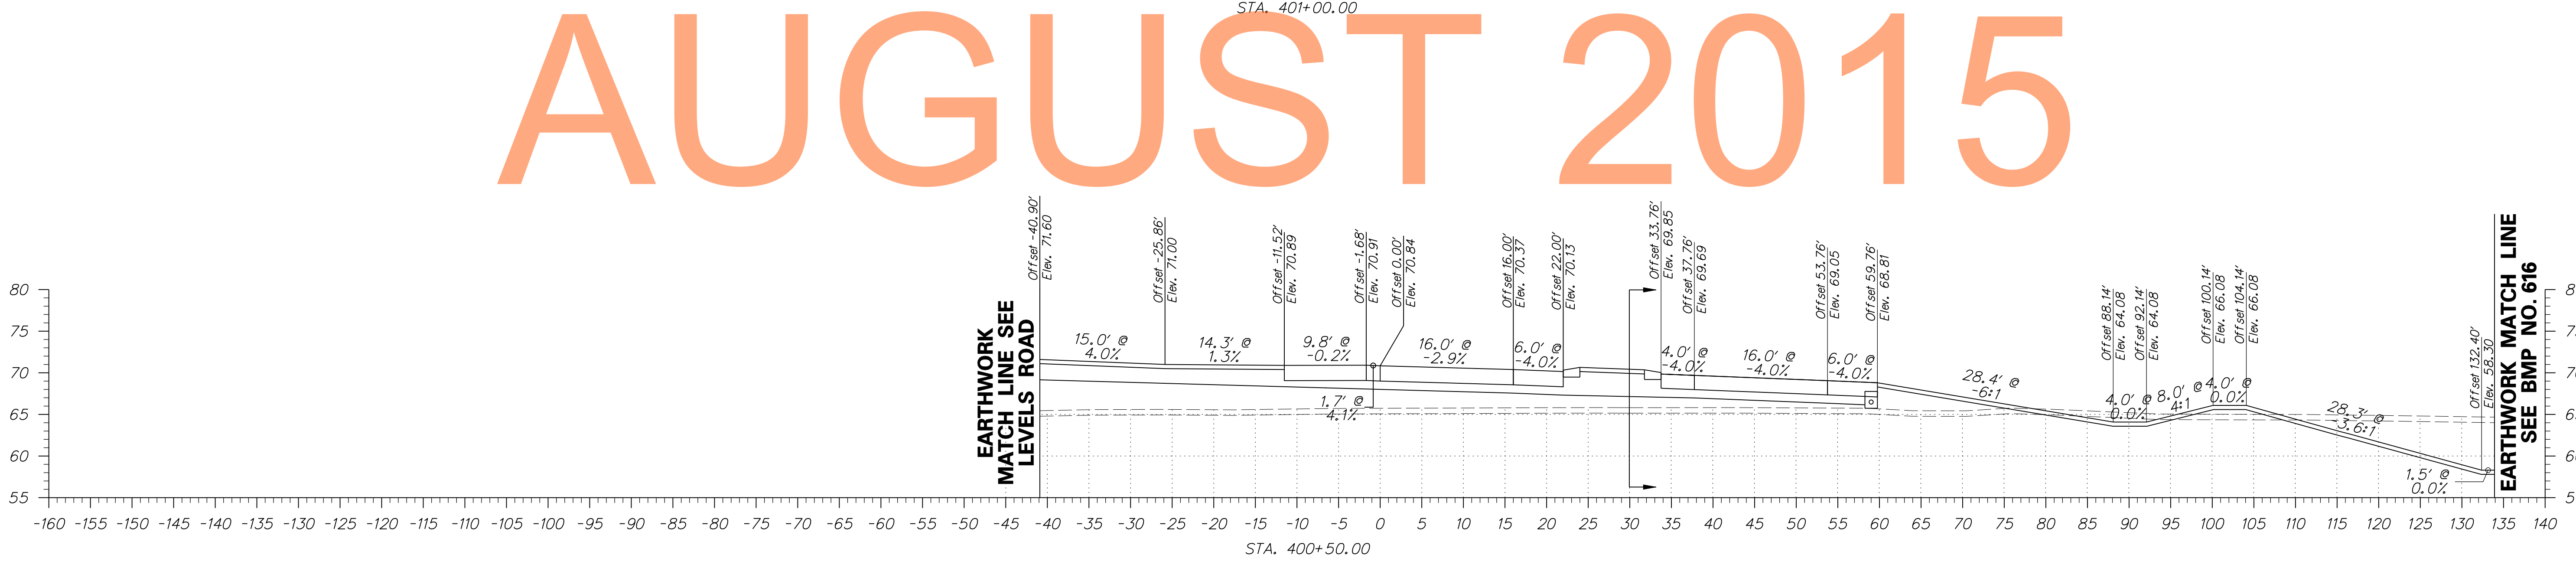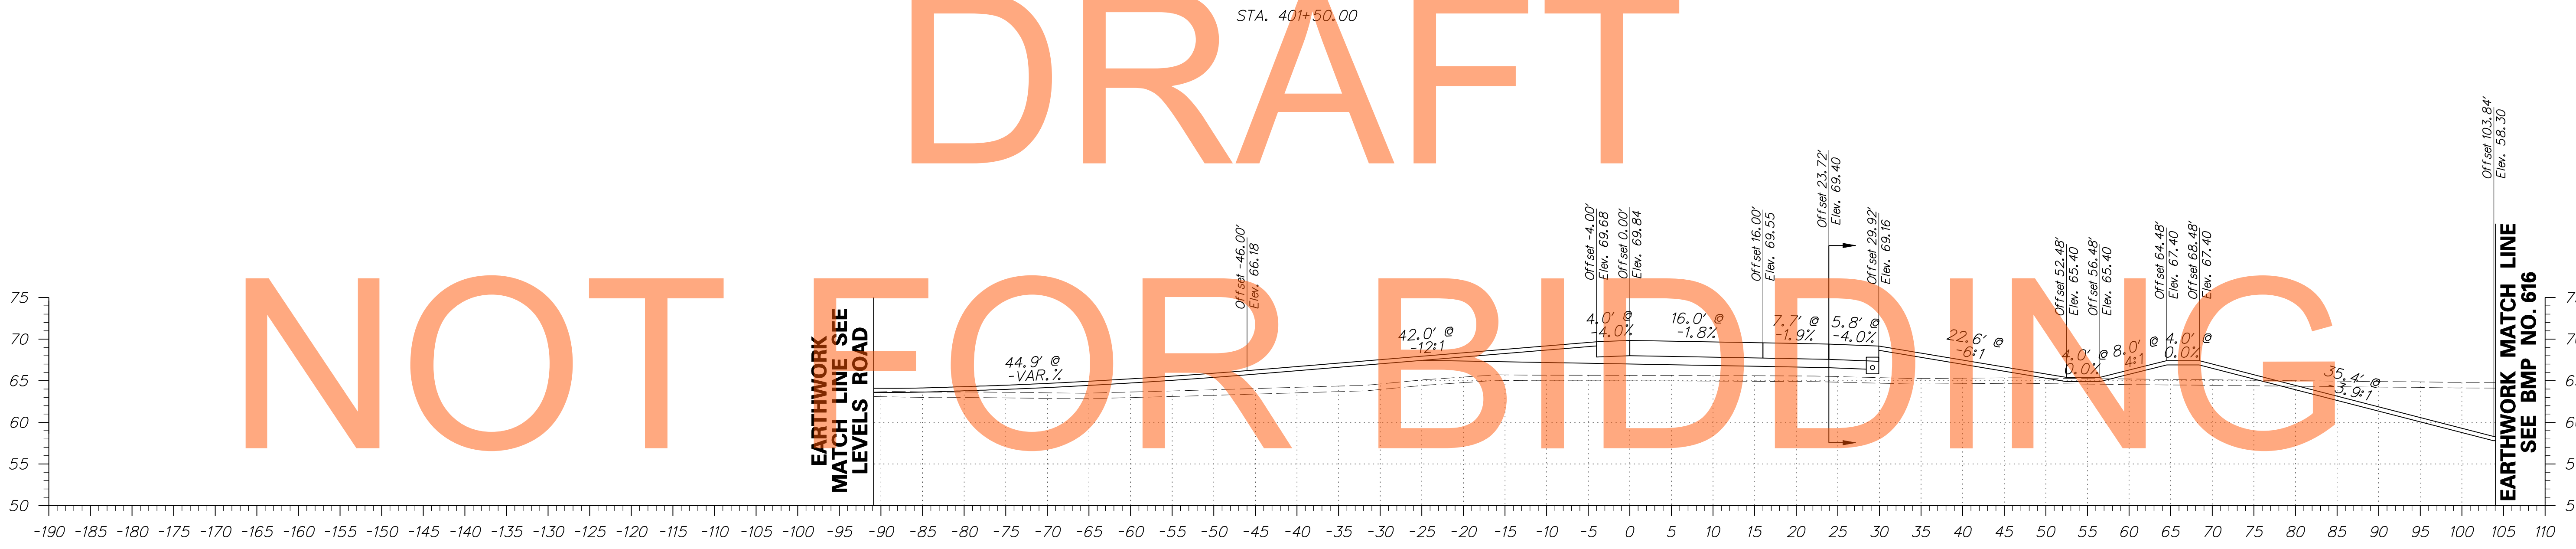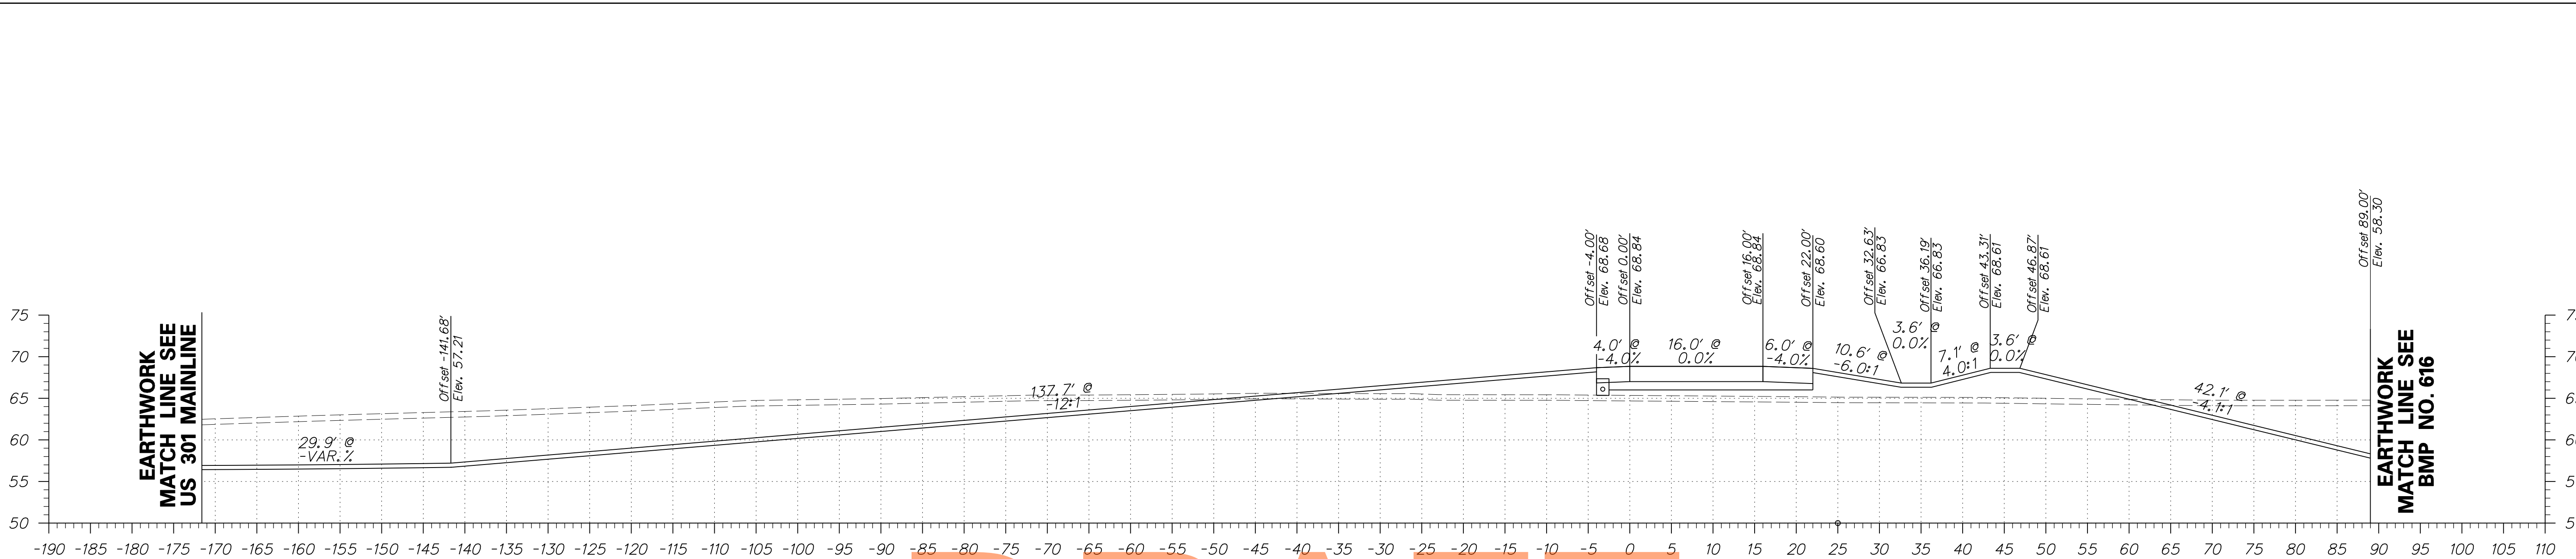

DRAFT




NOT FOR BIDDING

AUGUST 2015

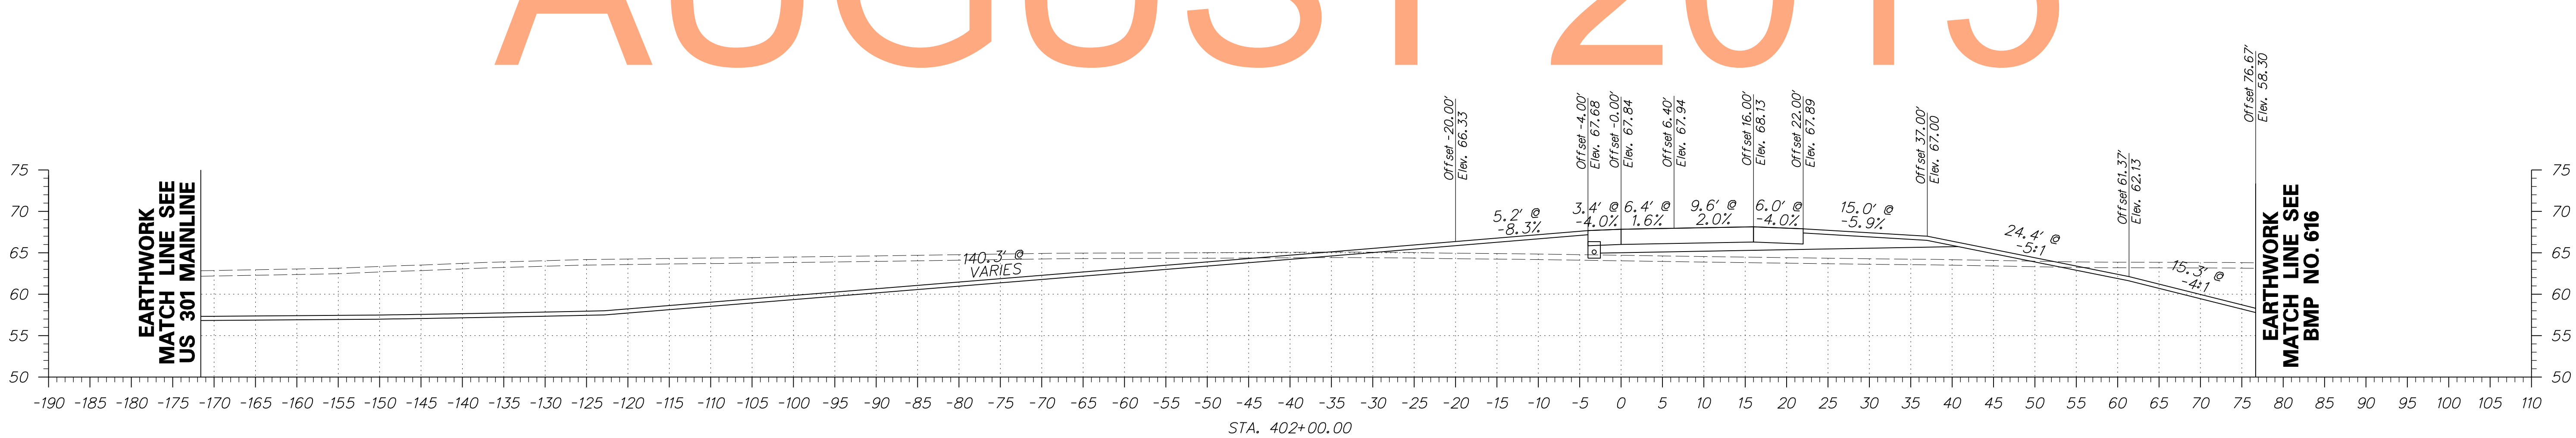
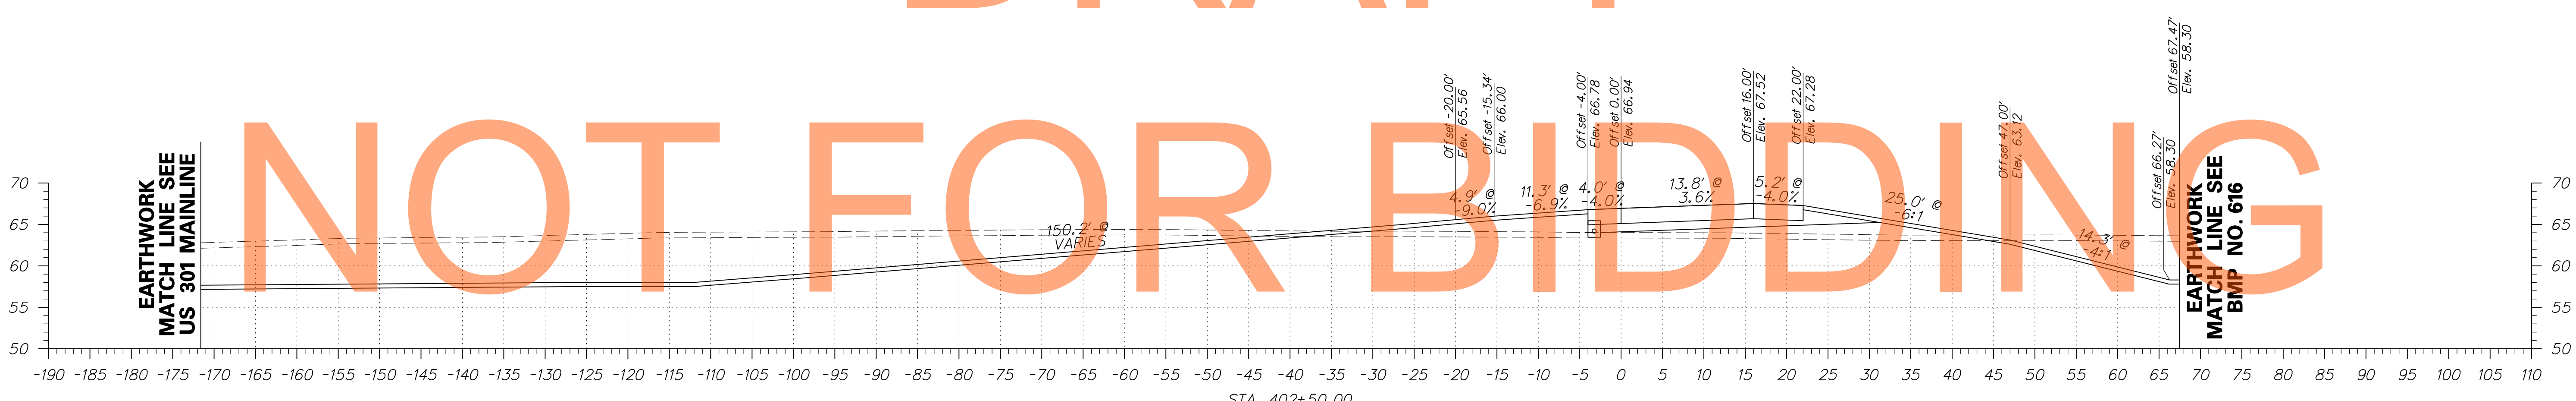
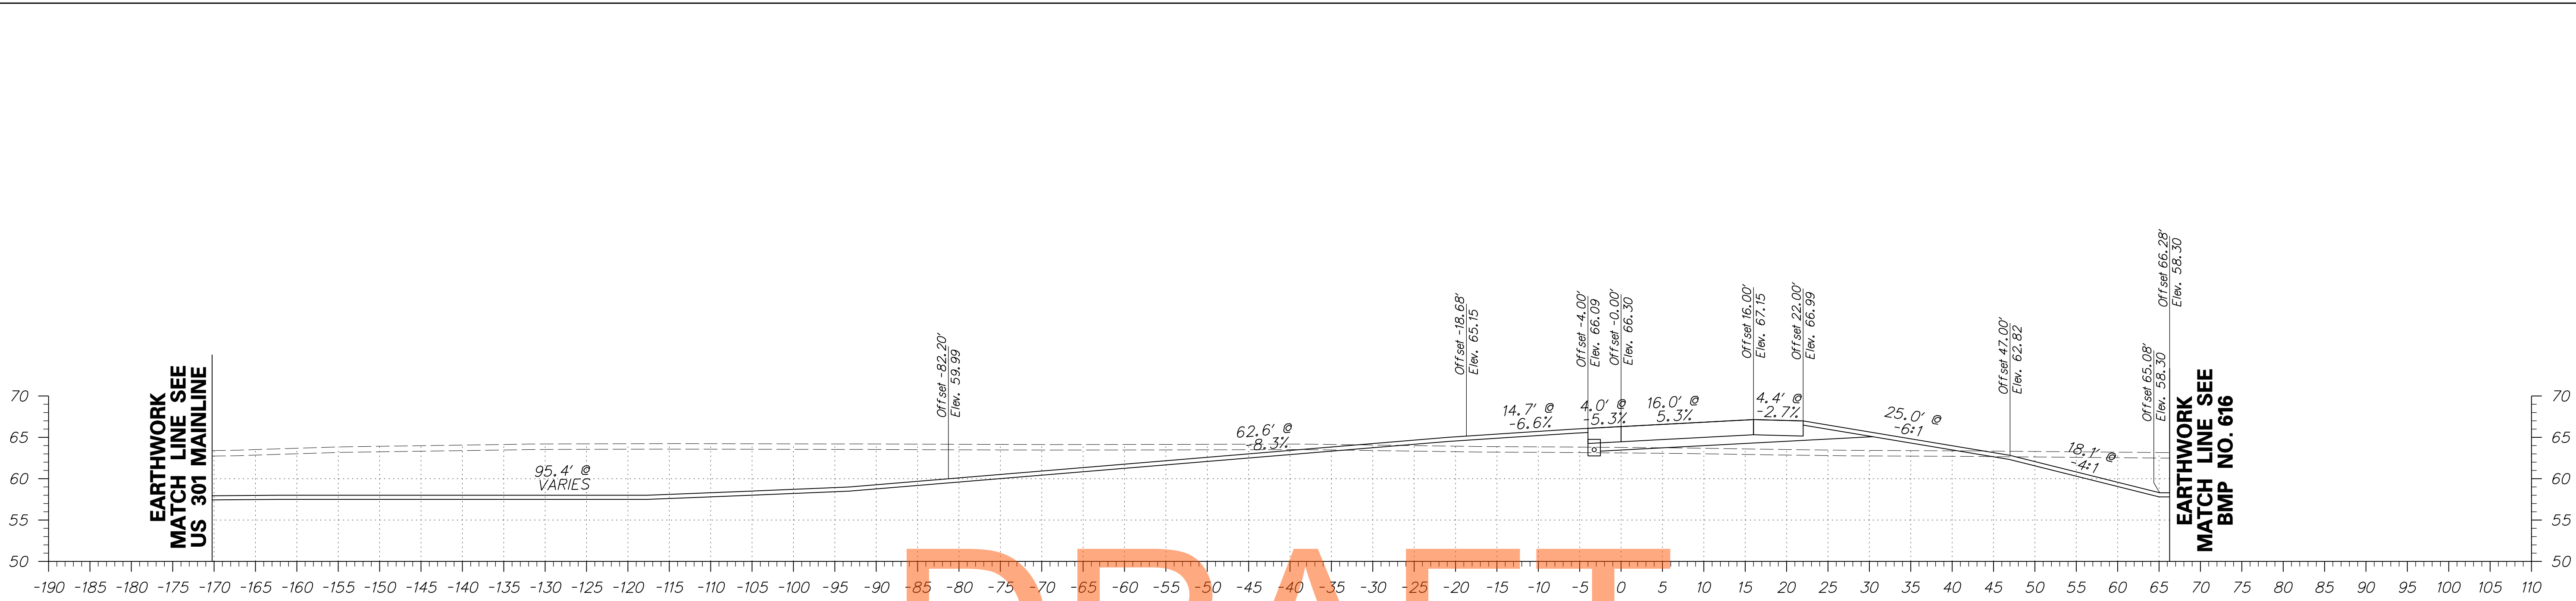


DRAFT  
NOT FOR BIDDING  
AUGUST 2015



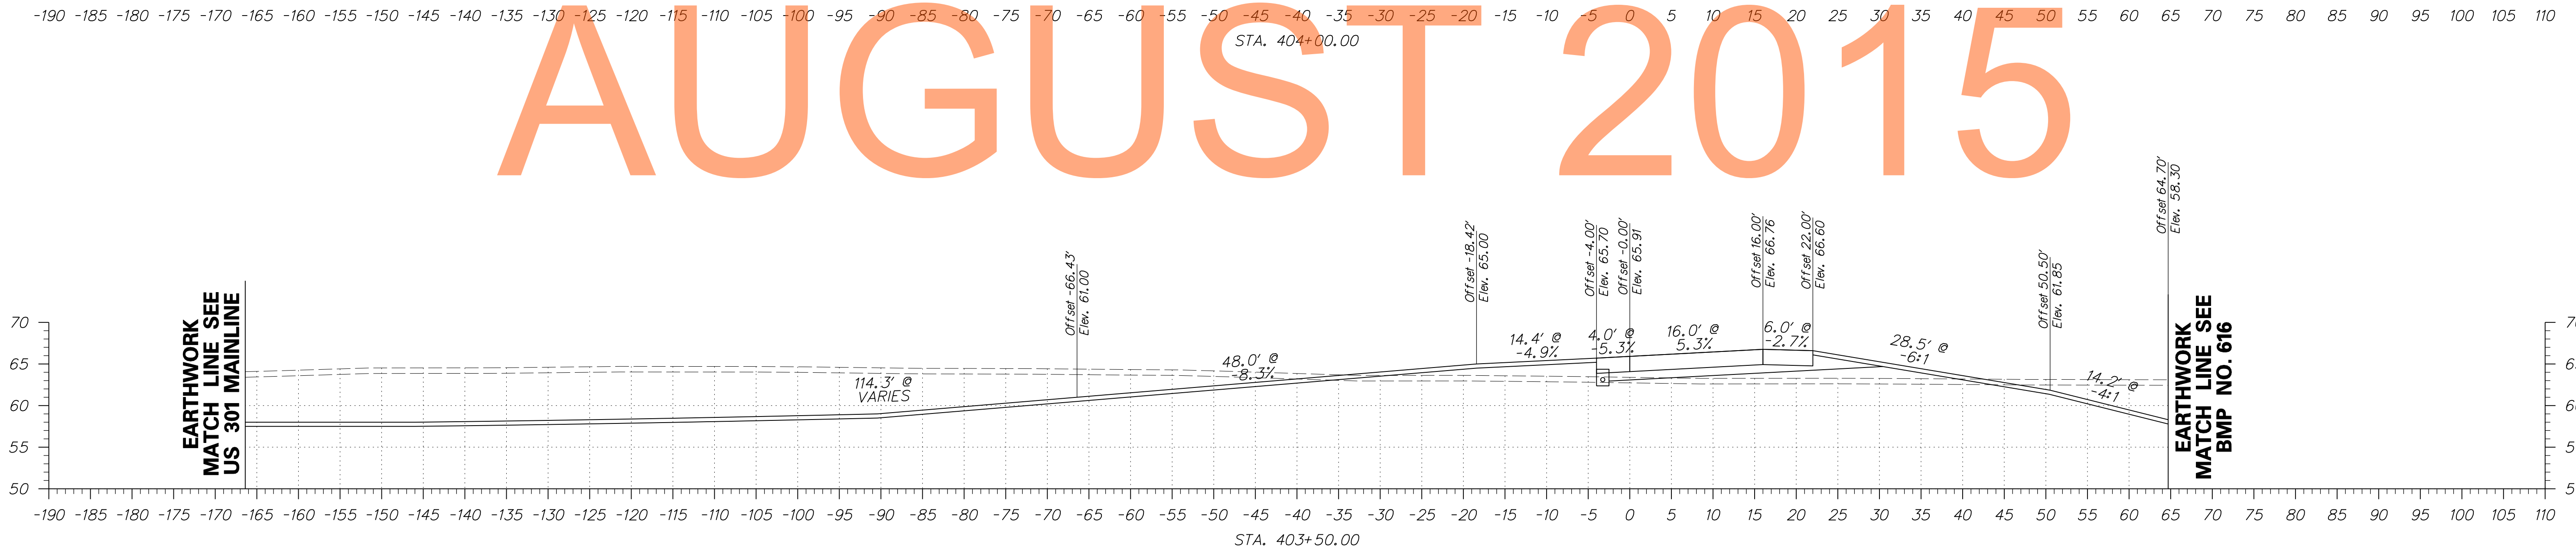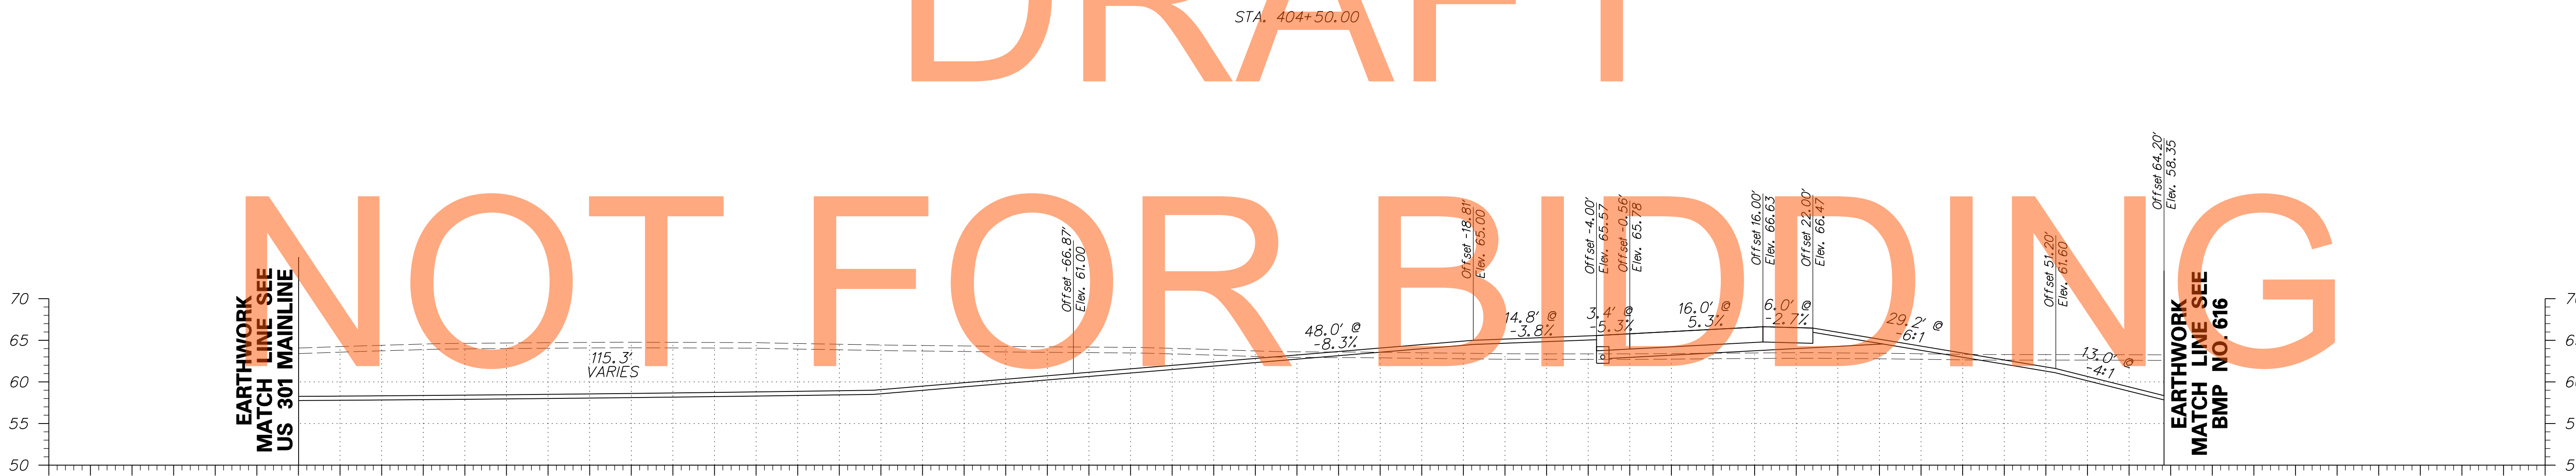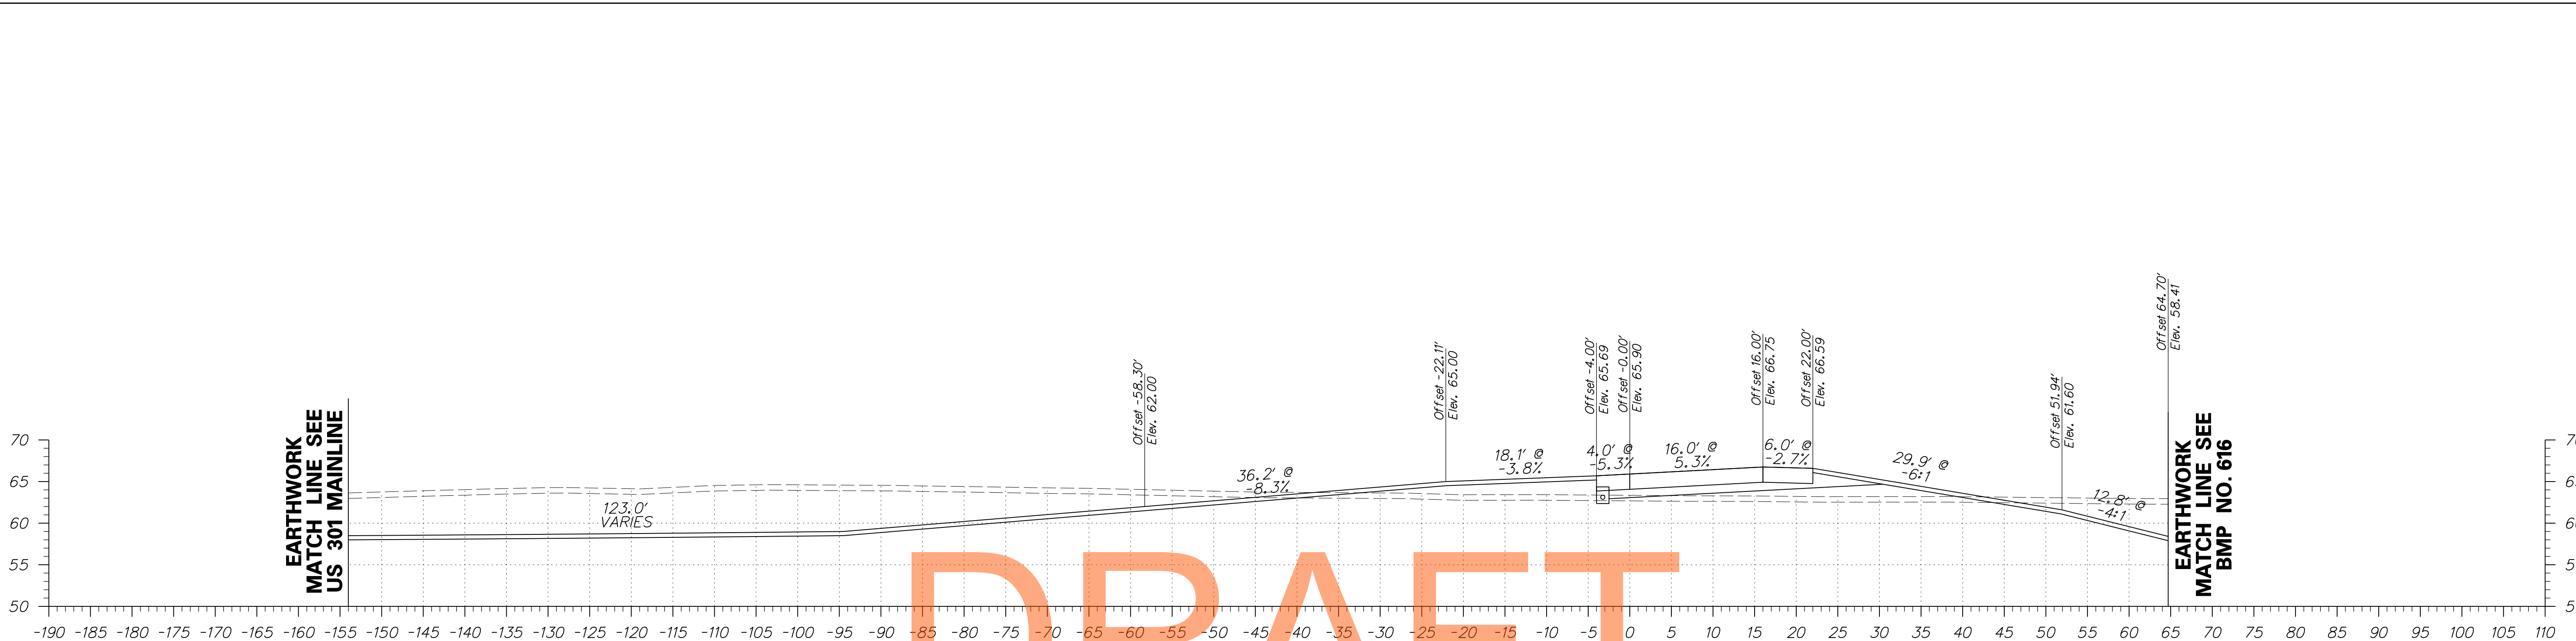




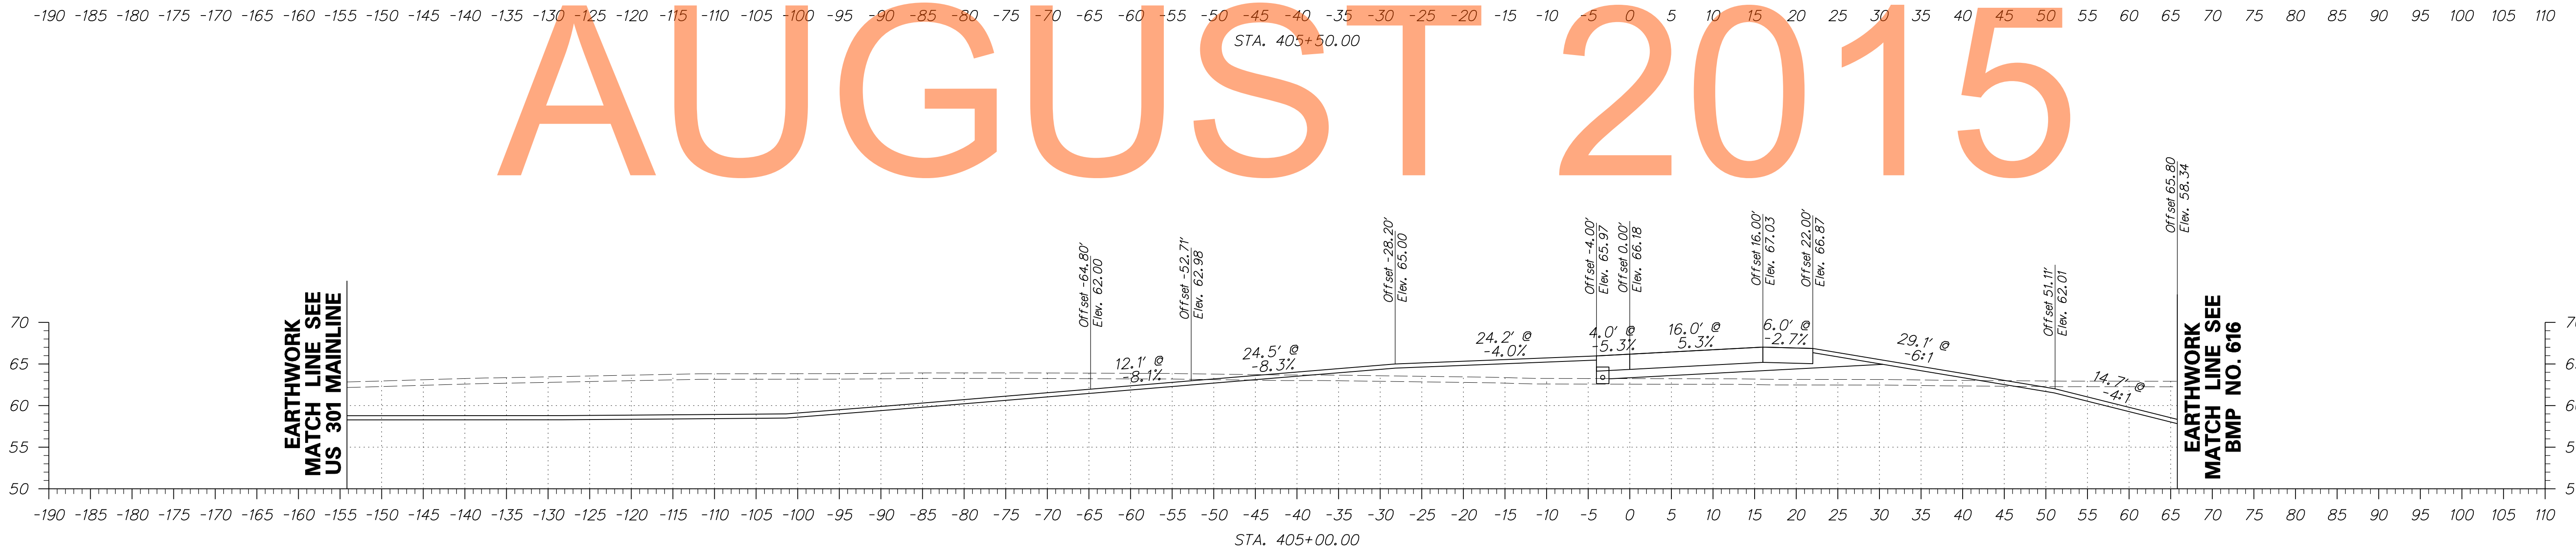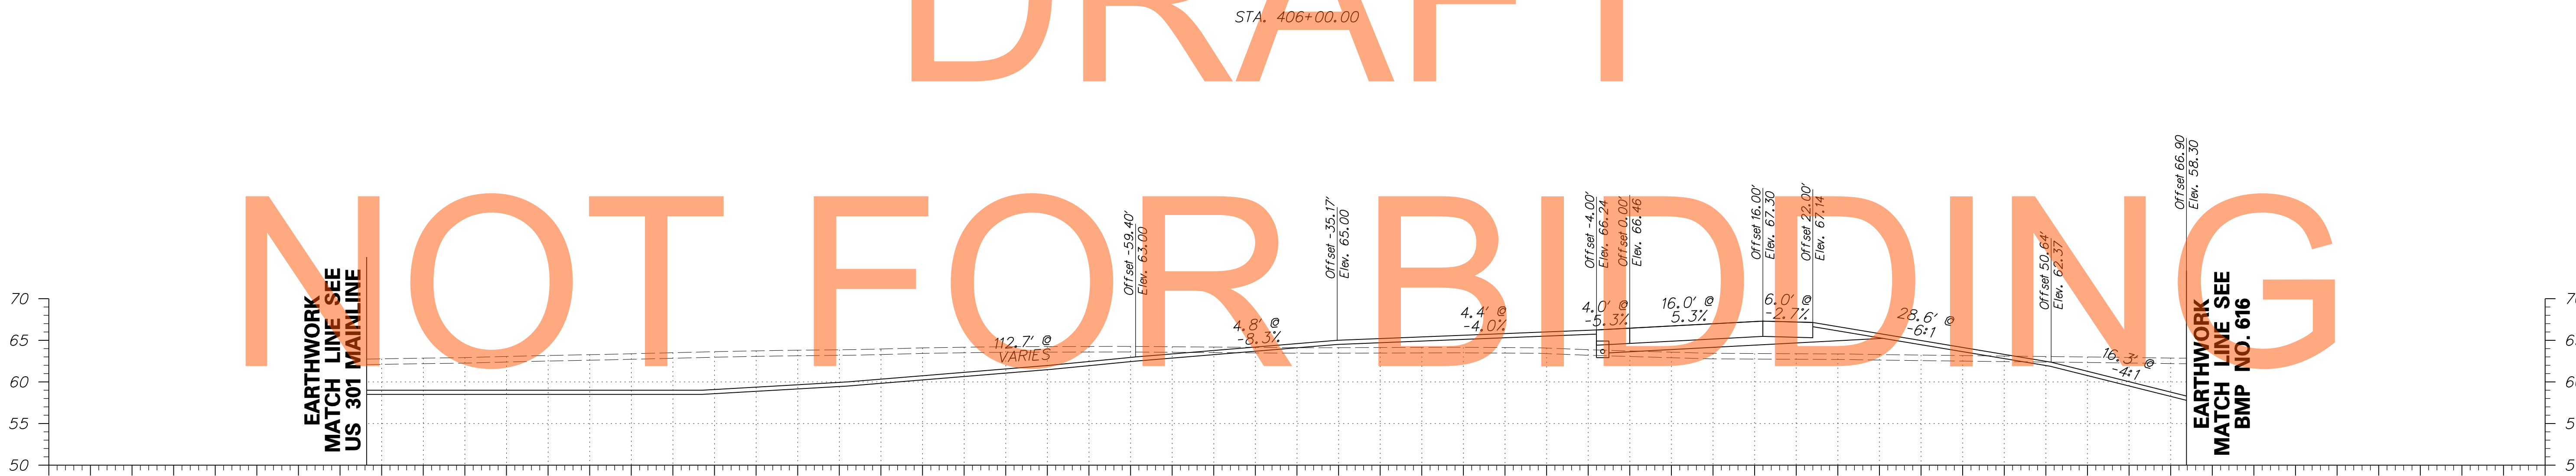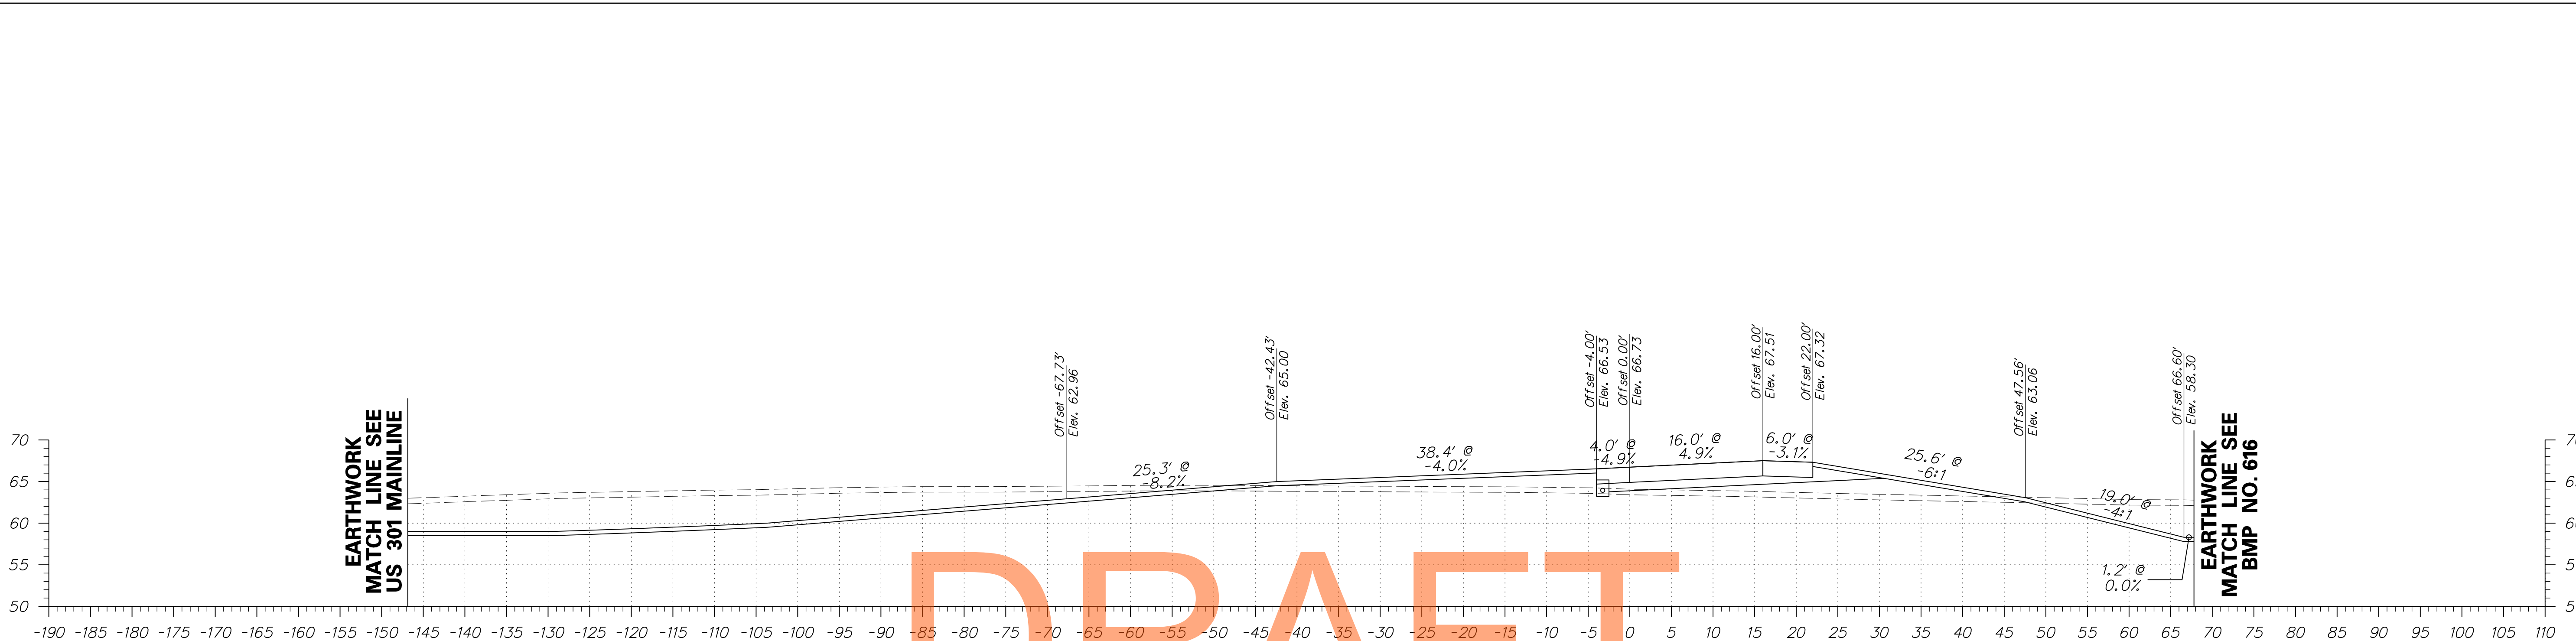


DRAFT

NOT FOR BIDDING

AUGUST 2015

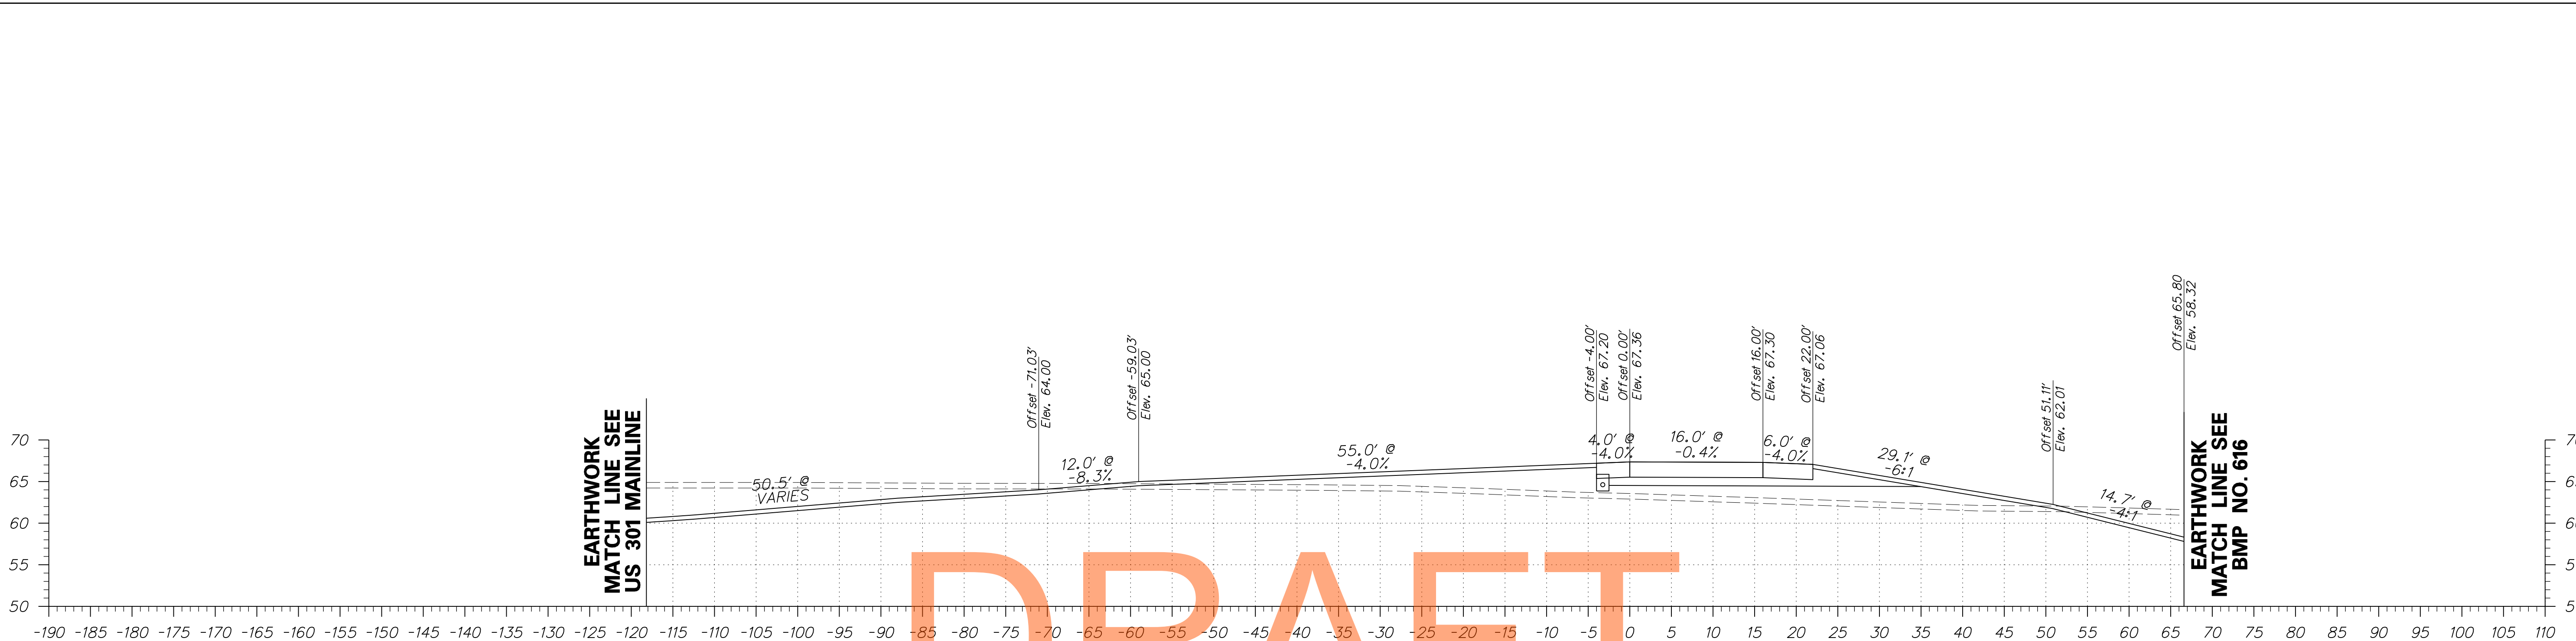


DRAFT



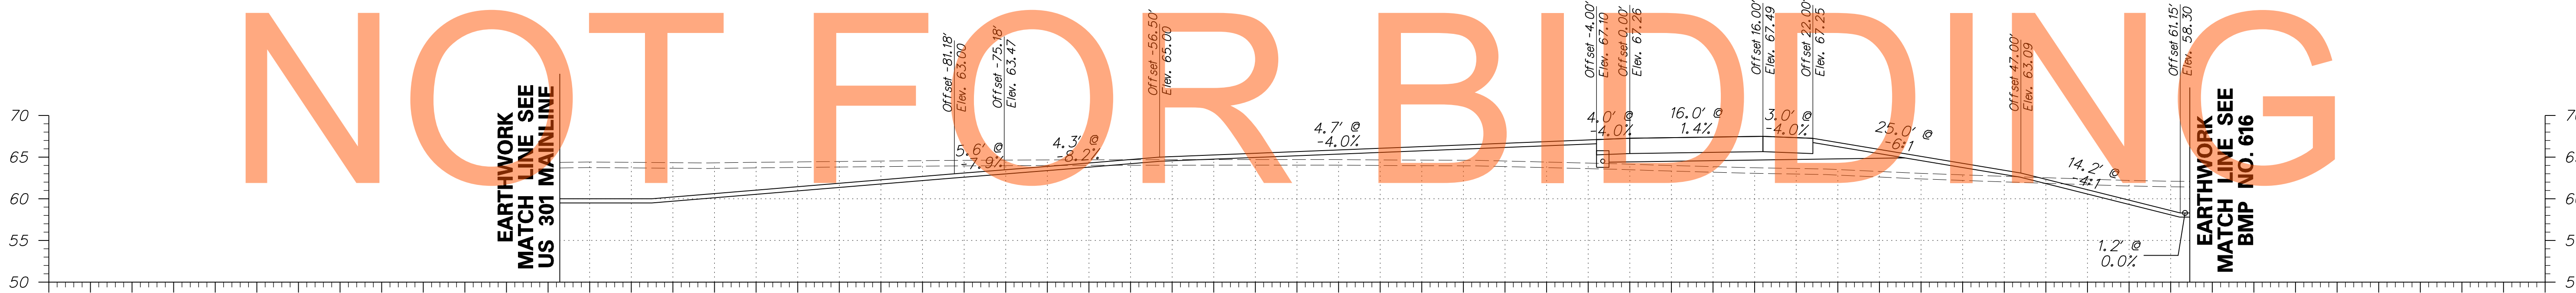


NOT FOR BIDDING

AUGUST 2015

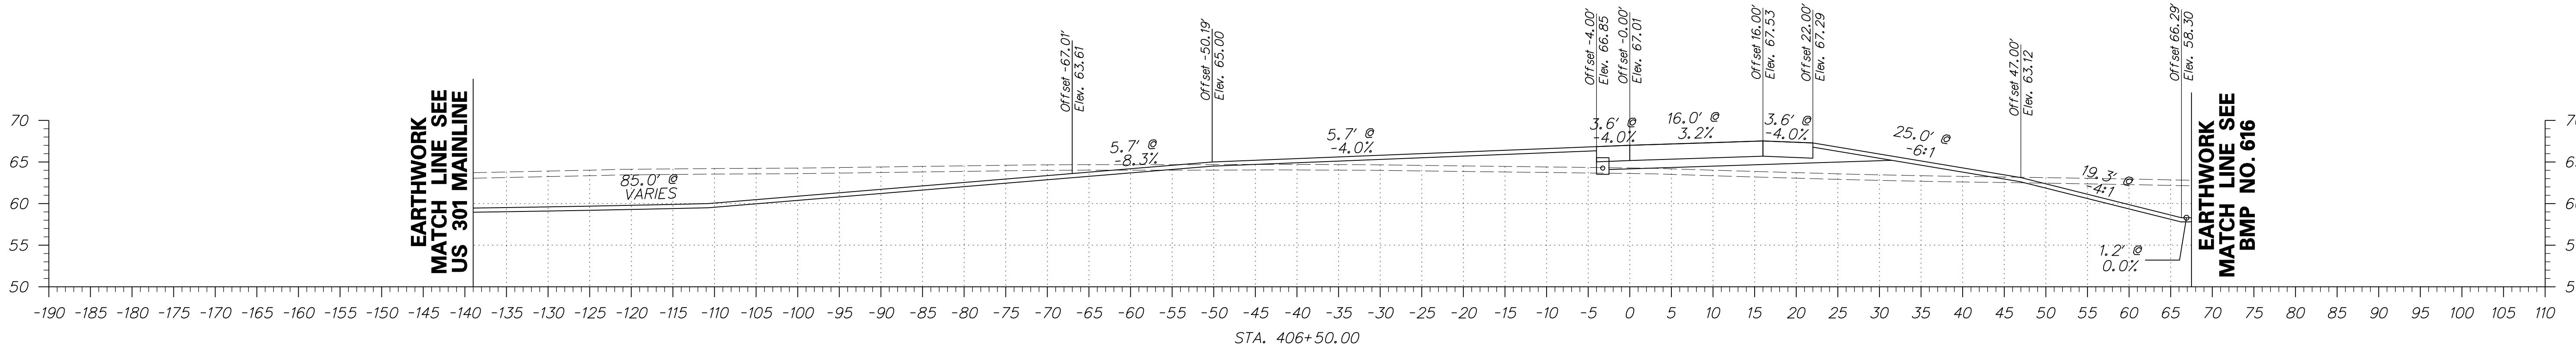



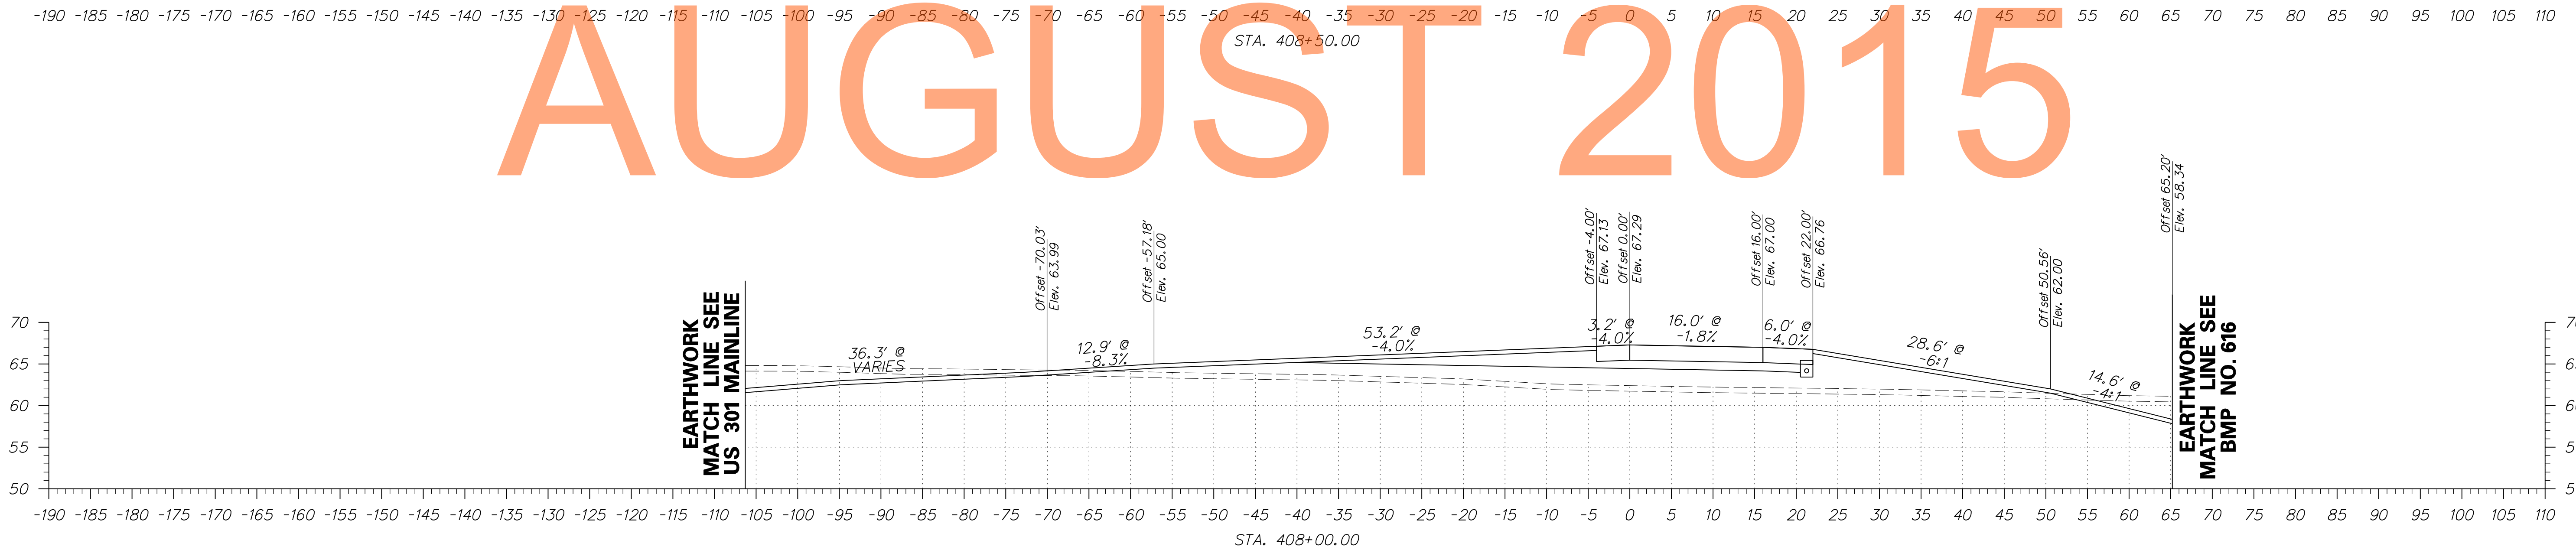
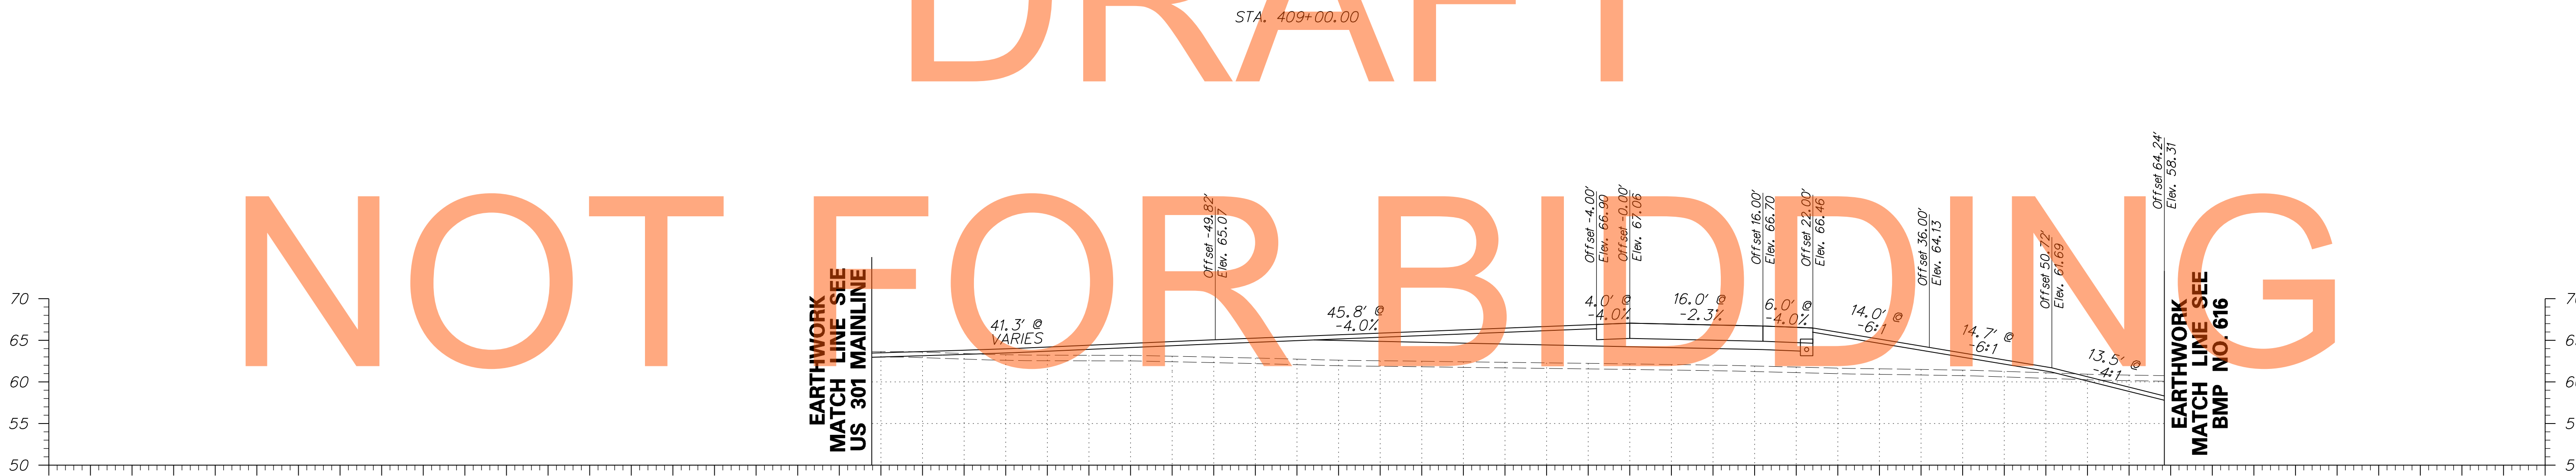
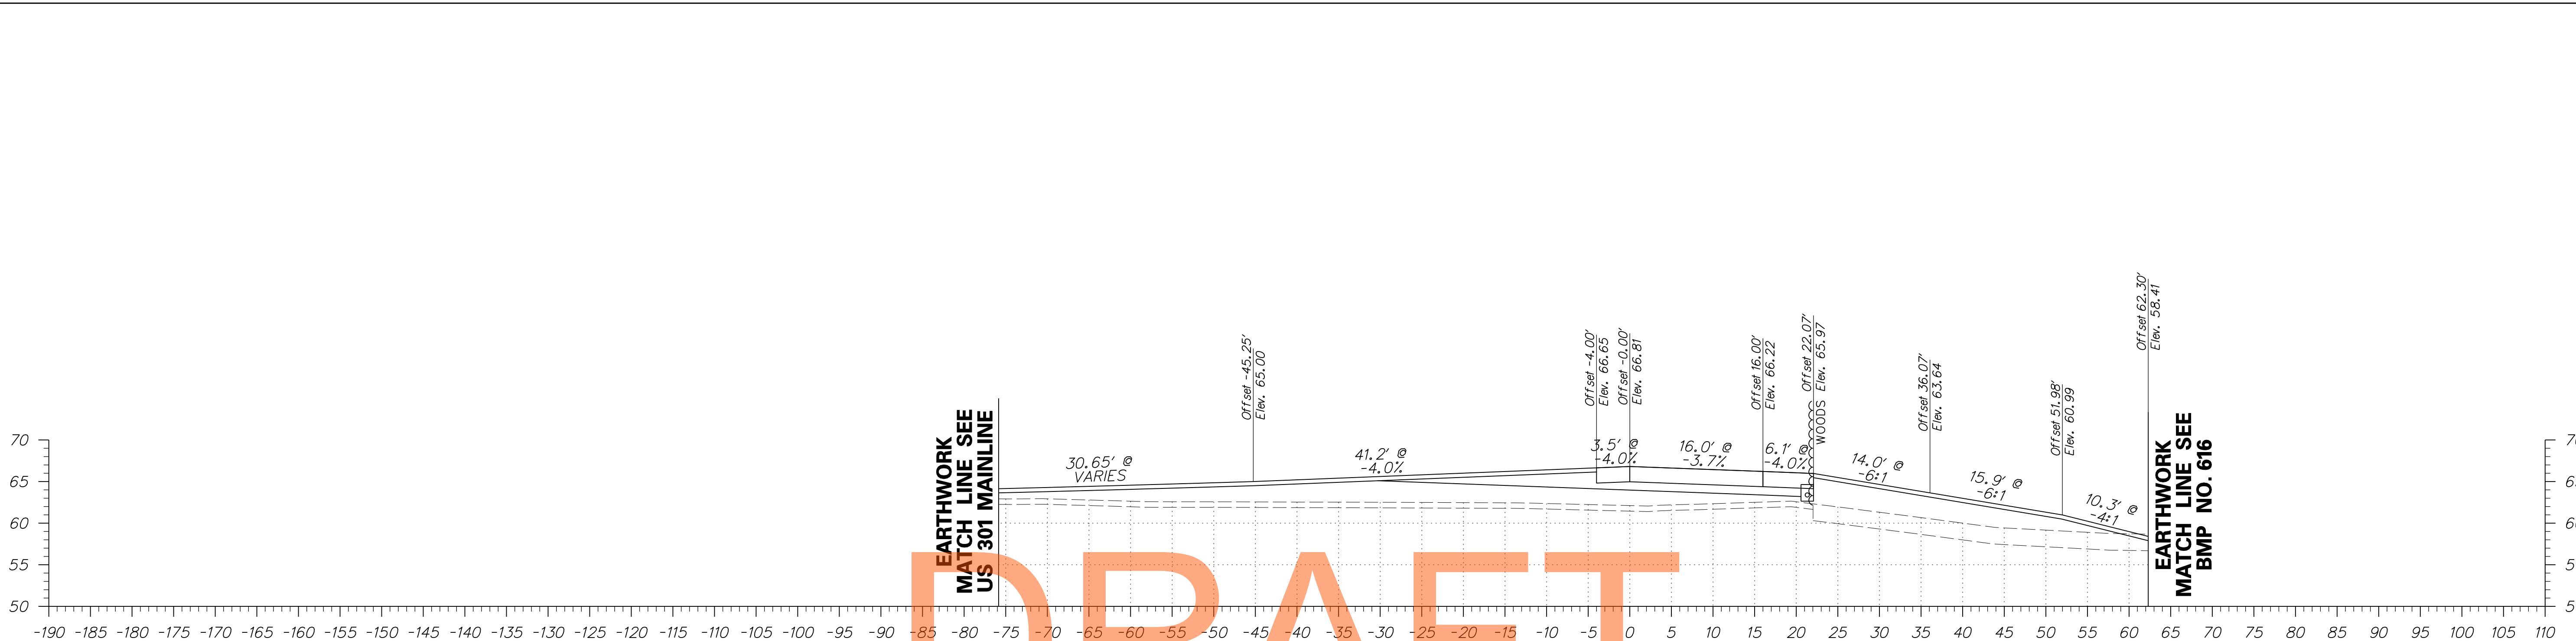


DRAFT

NOT FOR BIDDING

AUGUST 2015



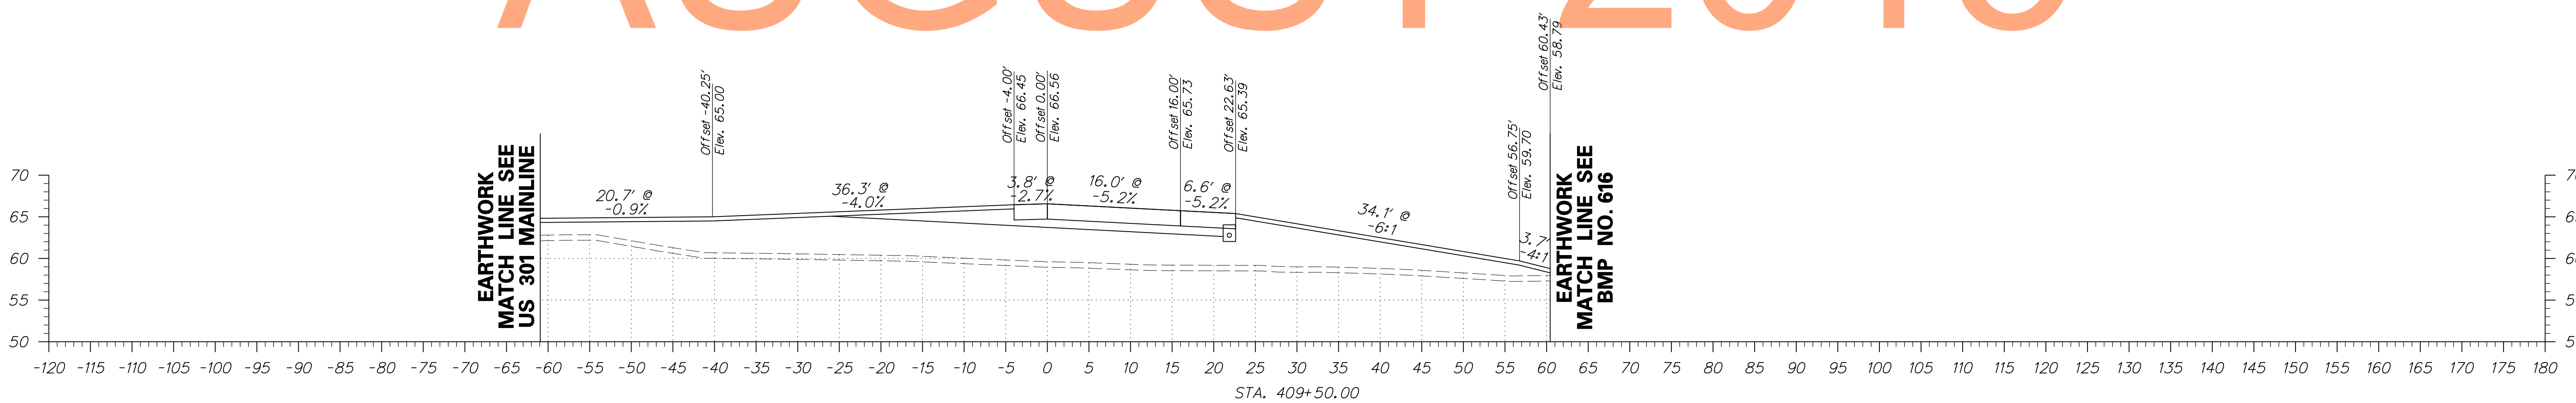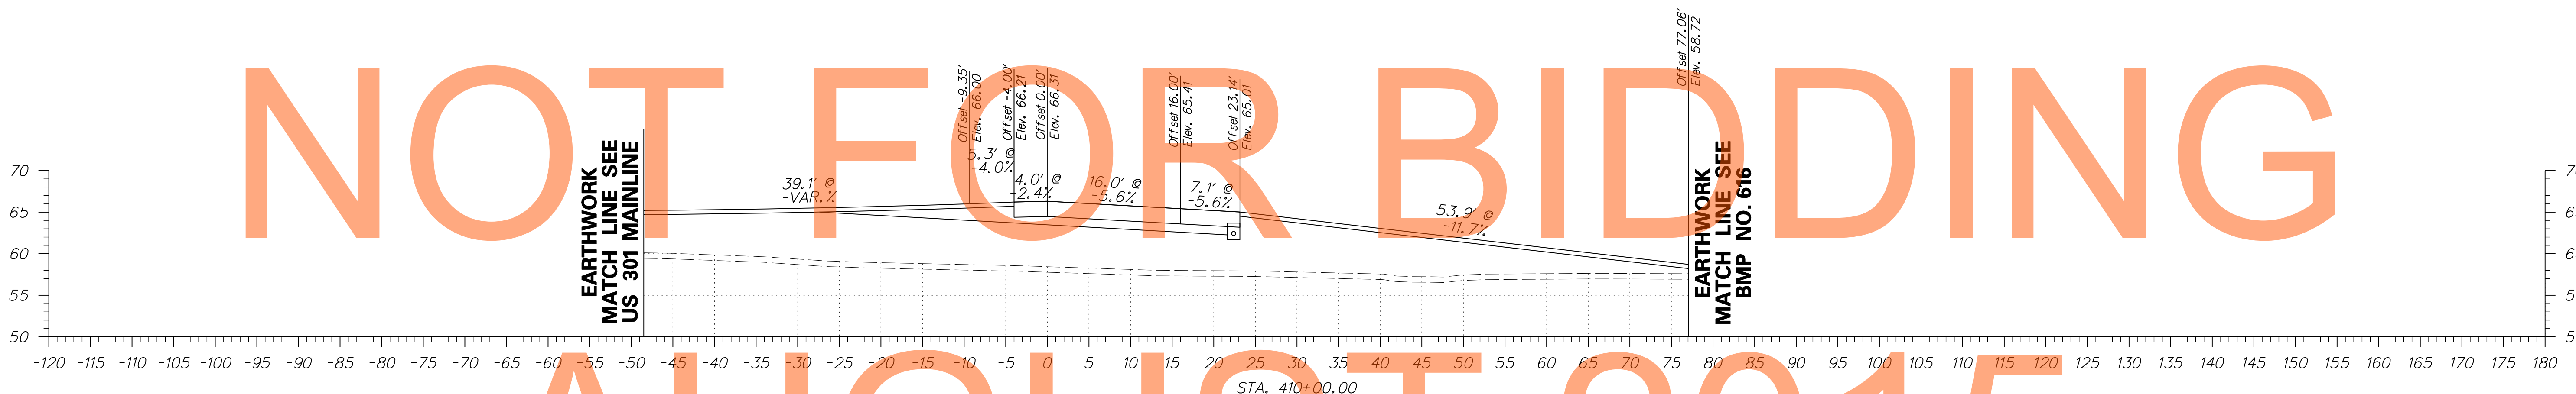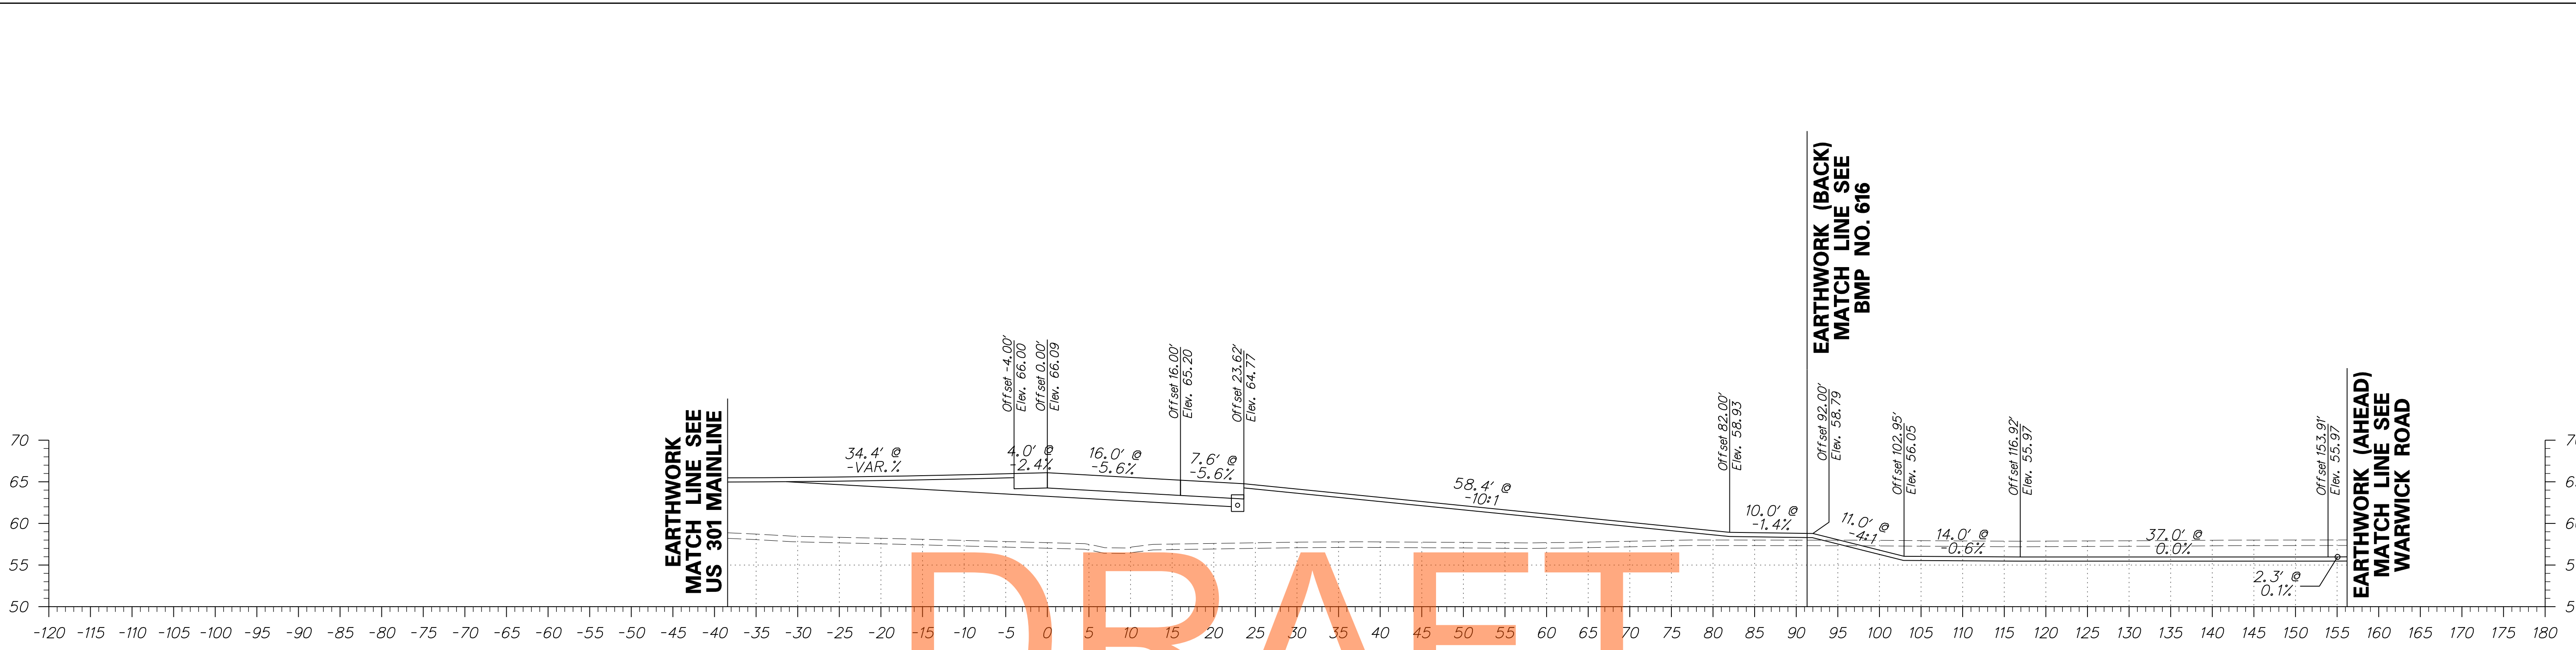


DRAFT

NOT FOR BIDDING

AUGUST 2015

ADDENDUMS / REVISIONS

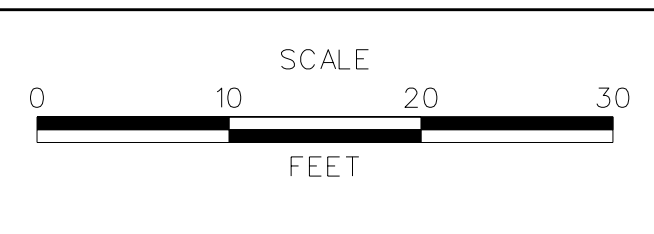

**US 301**  
**MARYLAND STATE LINE**  
**TO LEVELS ROAD**




CONTRACT T200811301	BRIDGE NO. 
COUNTY NEW CASTLE	DESIGNED BY: JEG
	CHECKED BY: MFM




<b>CROSS SECTIONS</b> <b>RAMP E</b>
SHEET NO. 311
TOTAL SHTS. 539

DRAFT

NOT FOR BIDDING

AUGUST 2015

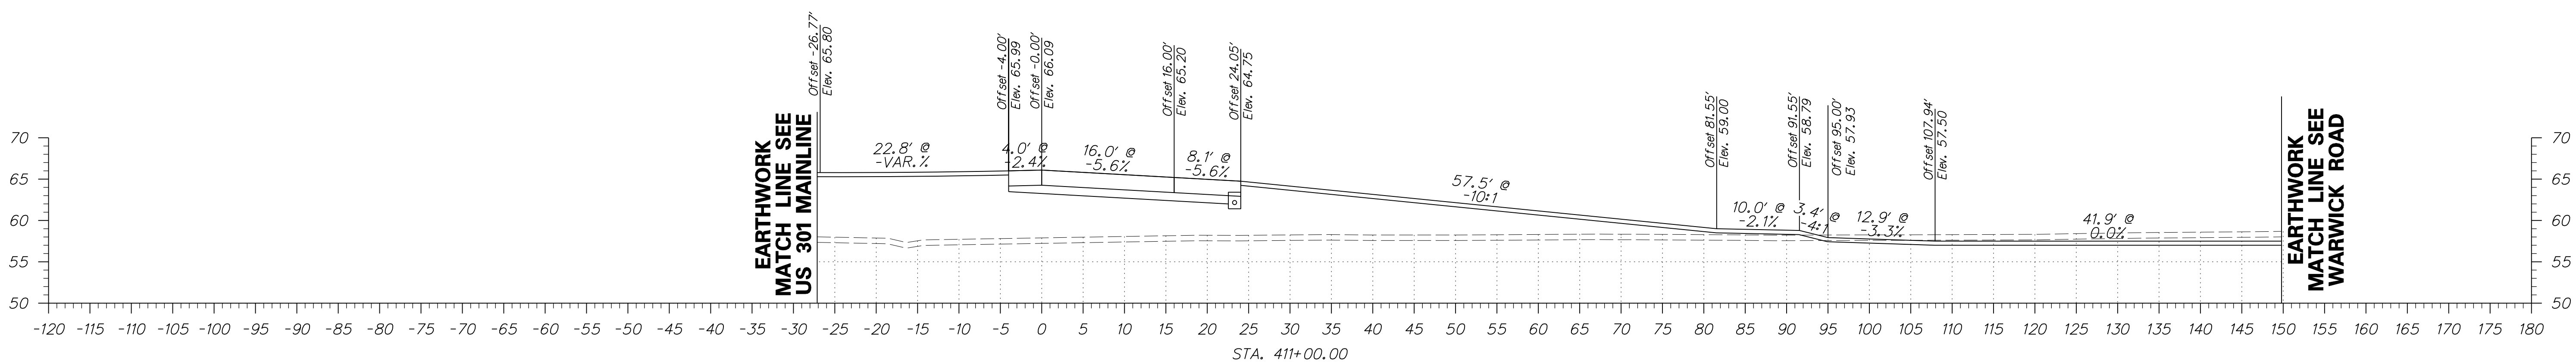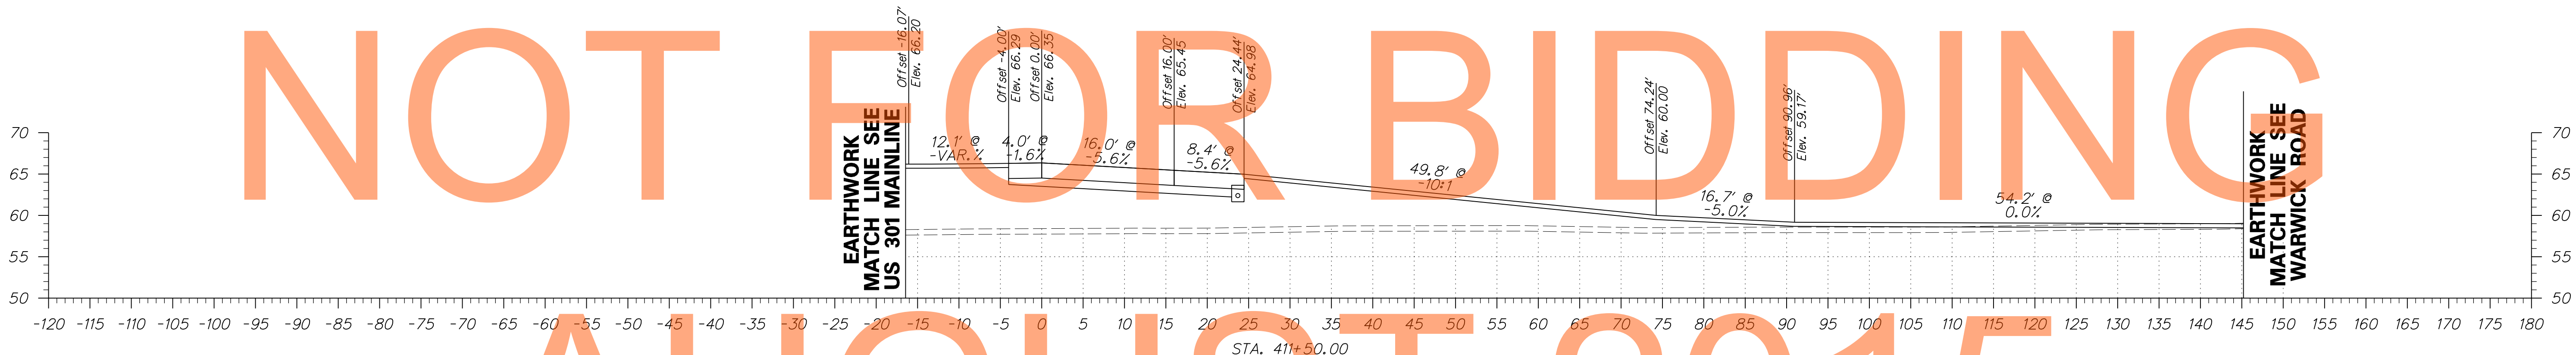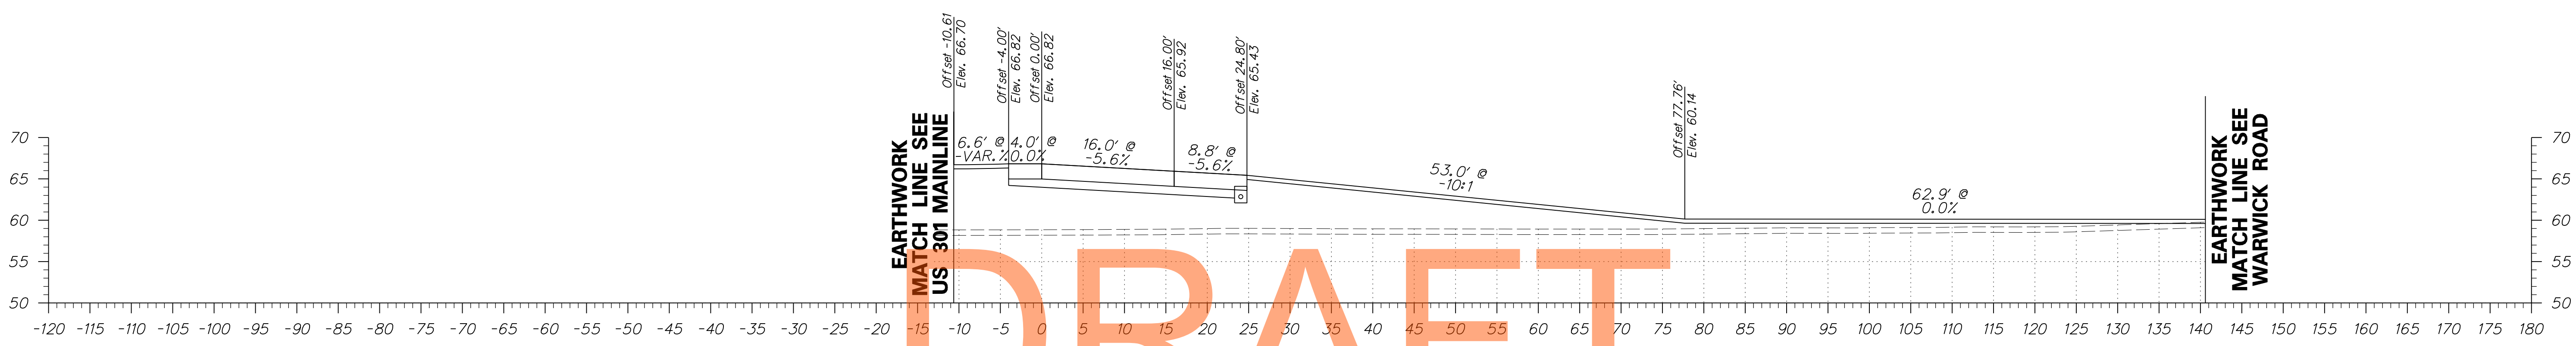

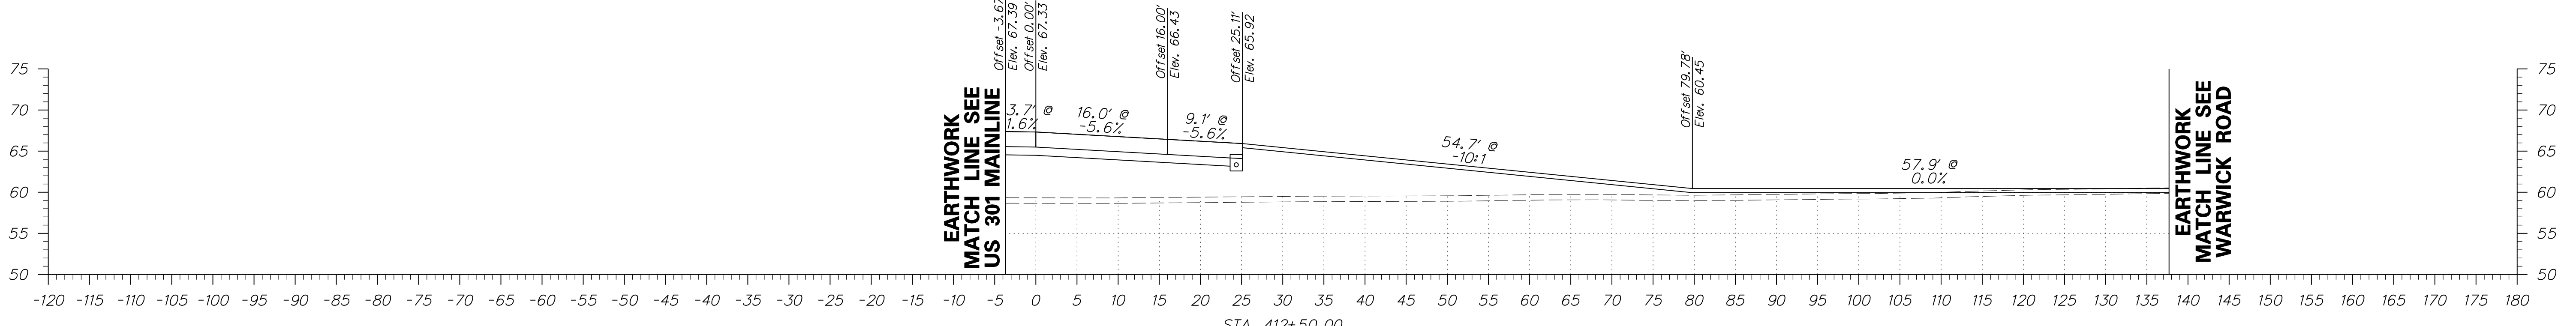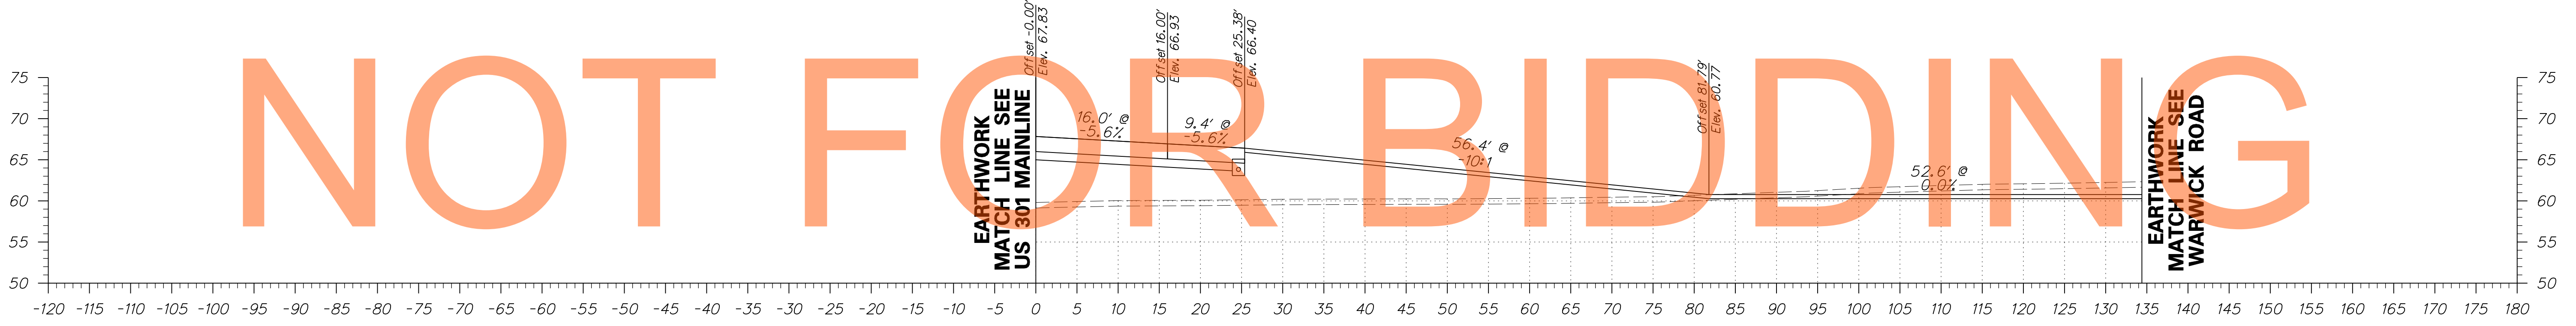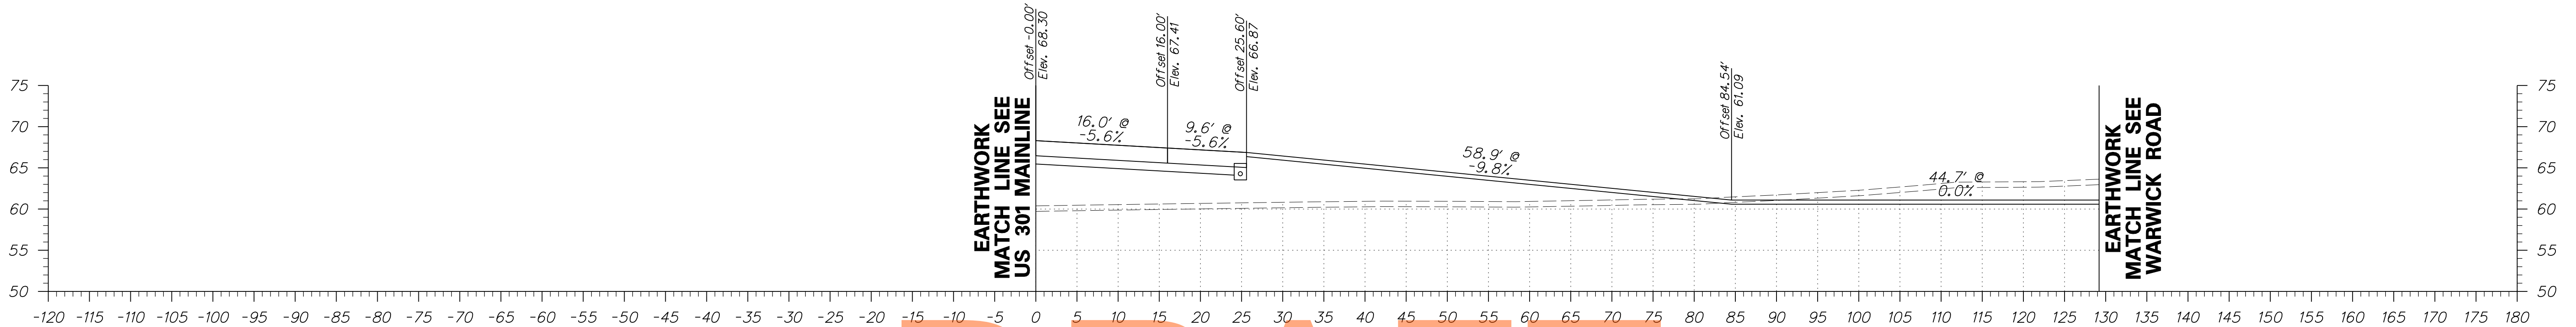

DRAFT

NOT FOR BIDDING


AUGUST 2015




# DRAFT

# NOT FOR BIDDING

# AUGUST 2015

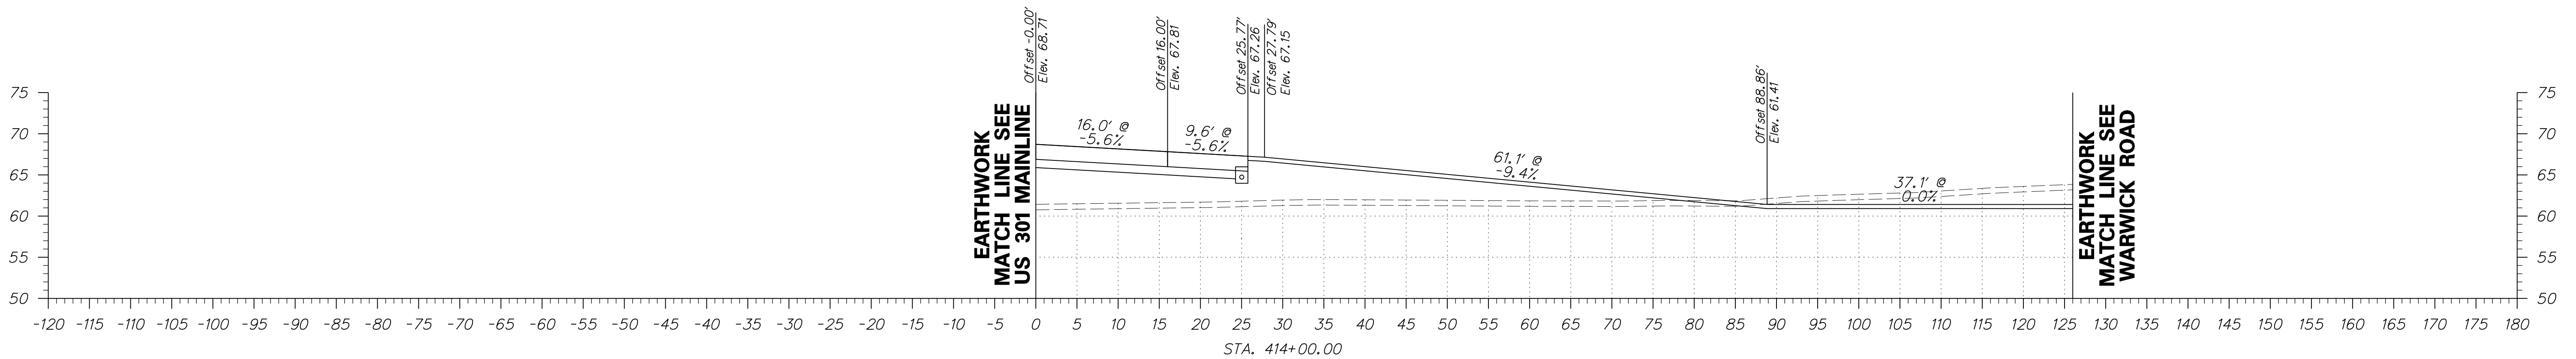

ADDENDUMS / REVISIONS	

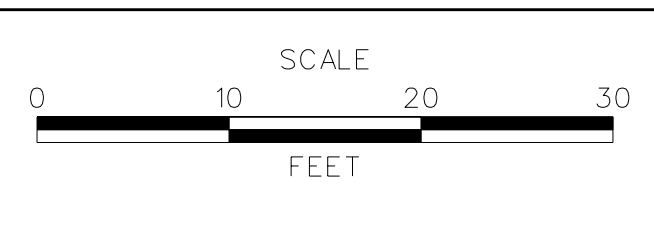

**US 301  
MARYLAND STATE LINE  
TO LEVELS ROAD**



CONTRACT T200811301	BRIDGE NO.
COUNTY NEW CASTLE	DESIGNED BY: JEG
	CHECKED BY: MFM

<b>CROSS SECTIONS RAMP E</b>	SHEET NO. 314
	TOTAL SHTS. 539


# DRAFT

# NOT FOR BIDDING

# AUGUST 2015

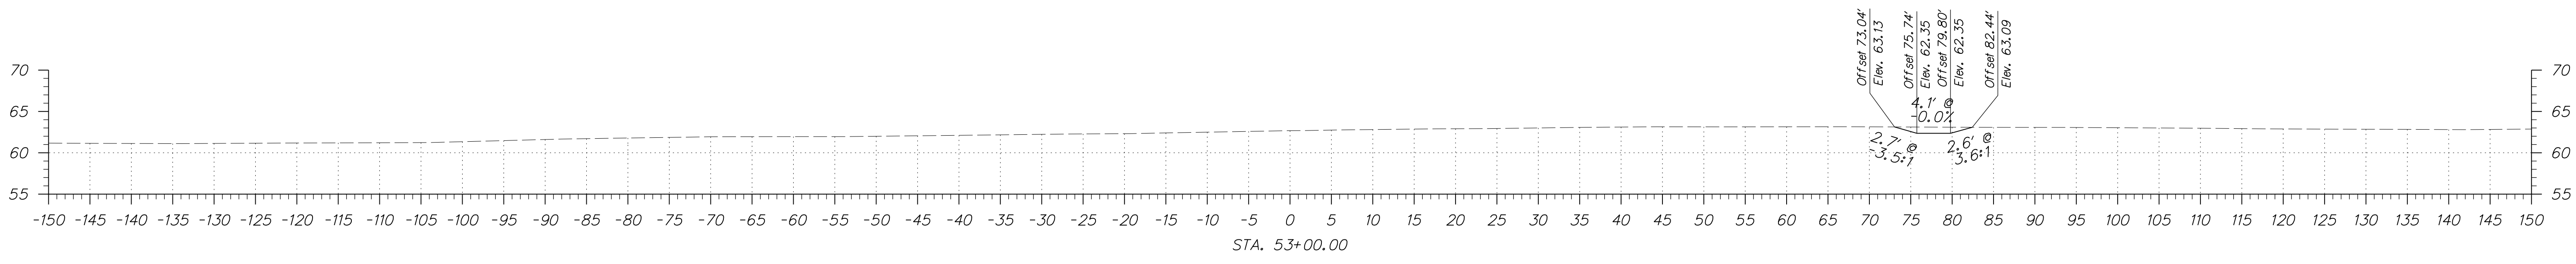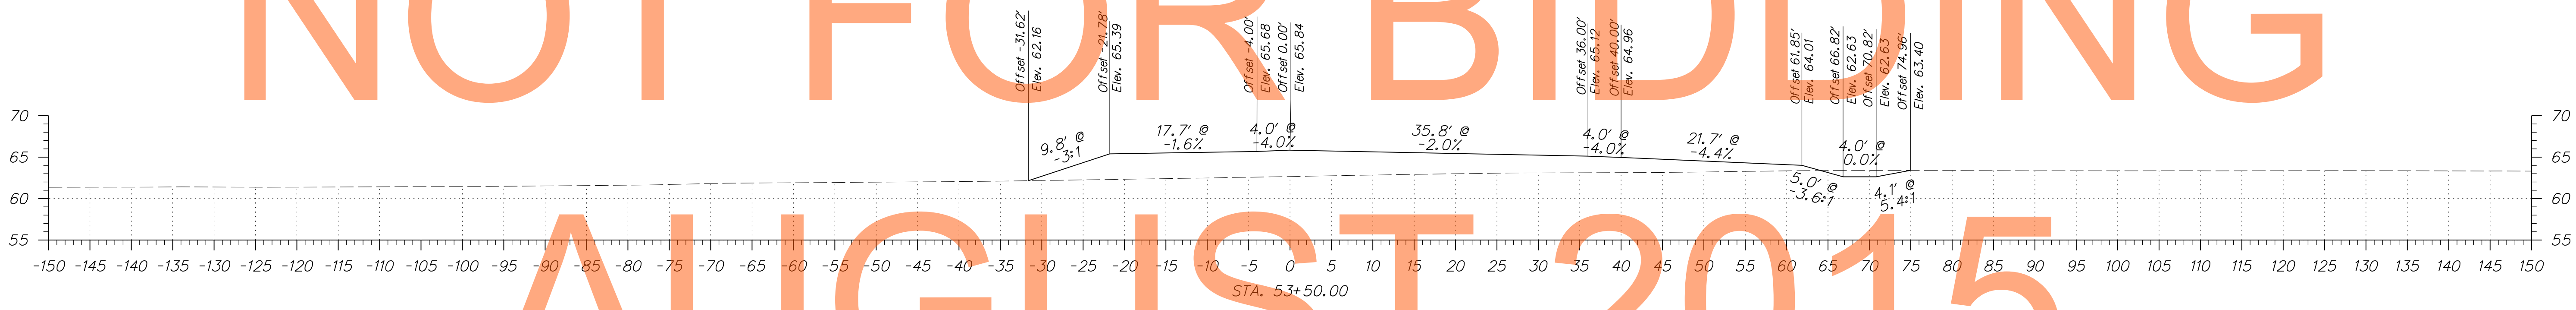


<b>DELAWARE</b> DEPARTMENT OF TRANSPORTATION	ADDENDUMS / REVISIONS	SCALE FEET	<b>US 301</b> <b>MARYLAND STATE LINE</b> <b>TO LEVELS ROAD</b>	CONTRACT	BRIDGE NO.	<b>CROSS SECTIONS</b> <b>RAMP F</b>	SHEET NO.
					T200811301		DESIGNED BY: JEG
				COUNTY	CHECKED BY: MFM	TOTAL SHTS.	539
				NEW CASTLE			

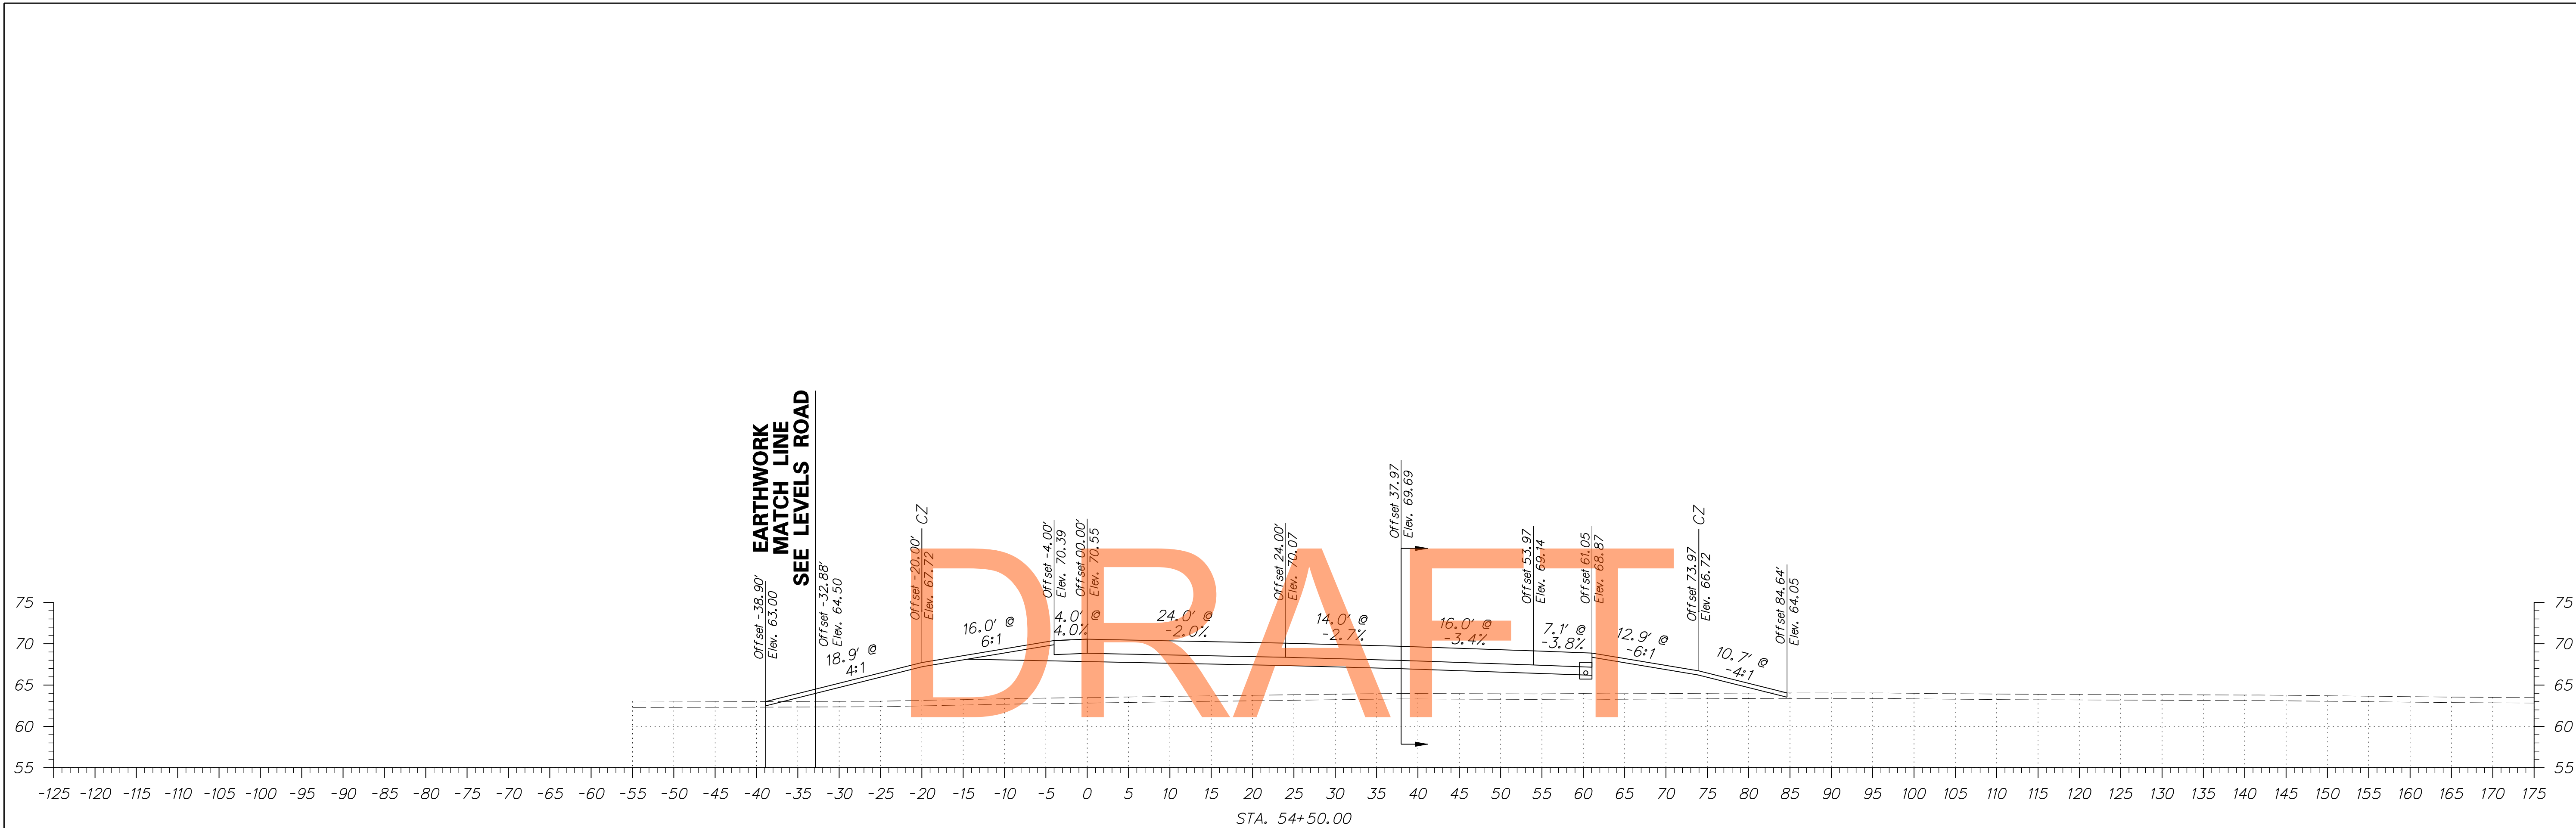

DRAFT

NOT FOR BIDDING

AUGUST 2015



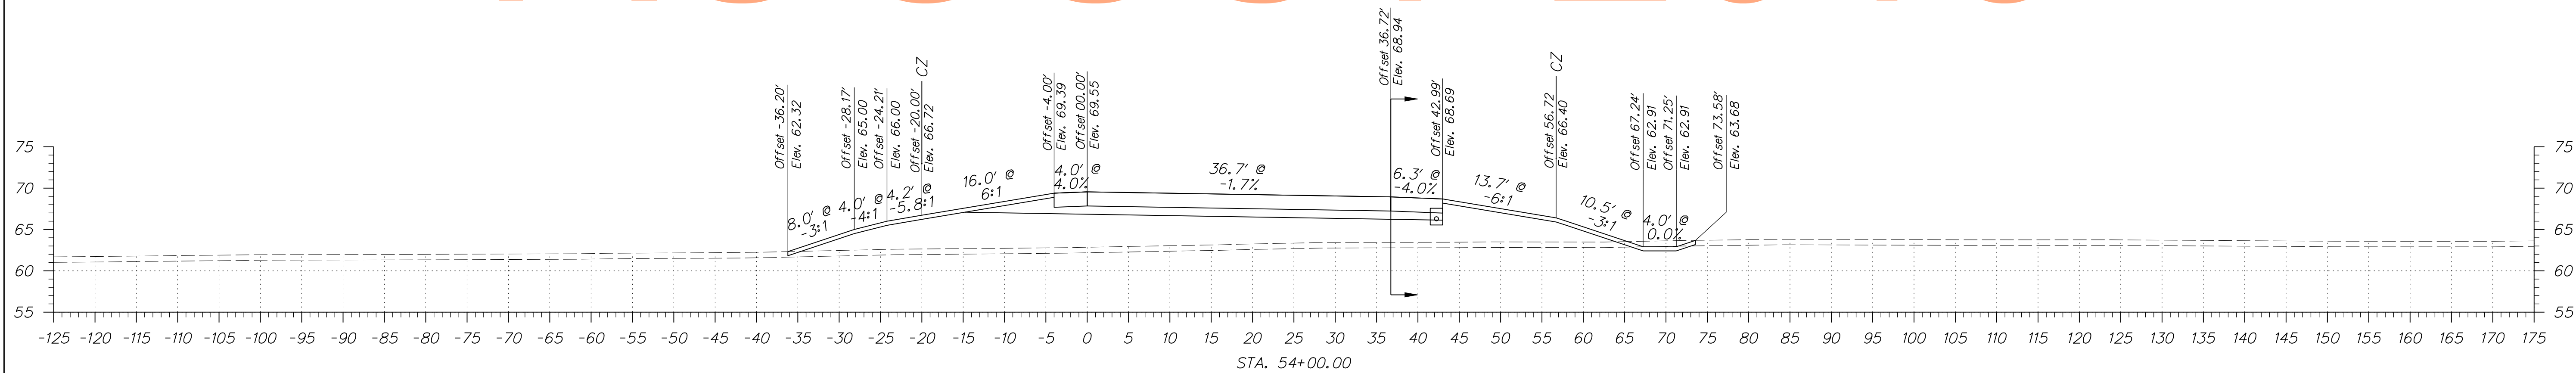




DRAFT

NOT FOR BIDDING


AUGUST 2015

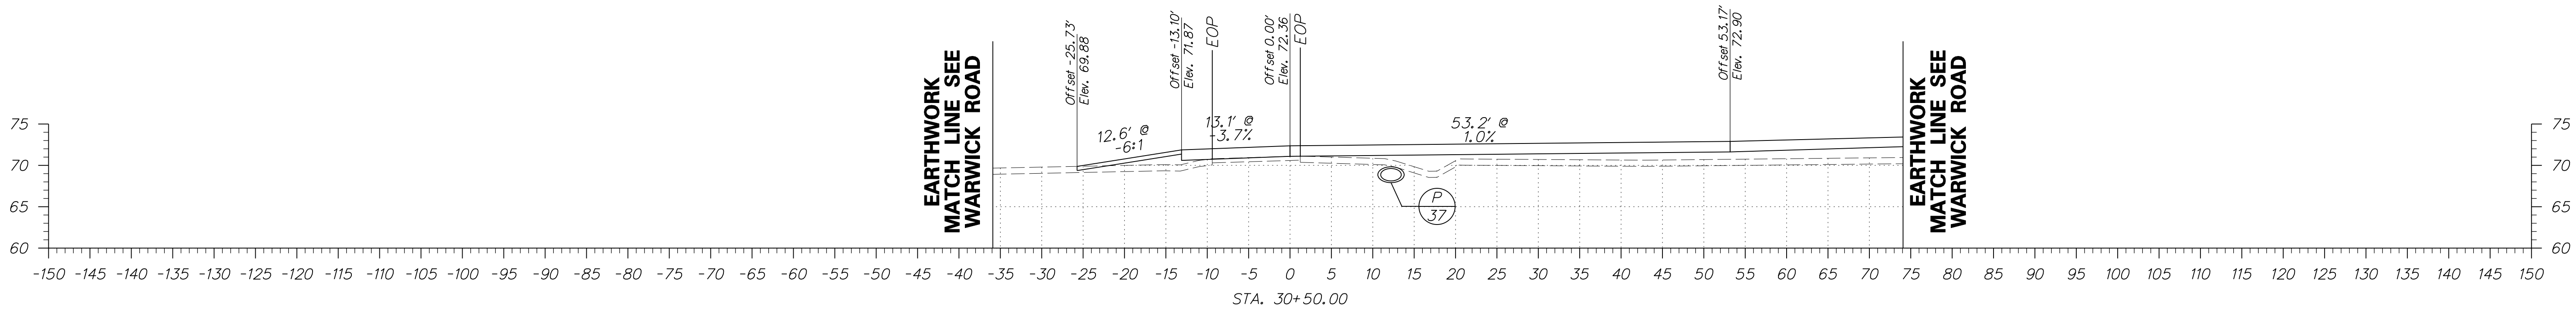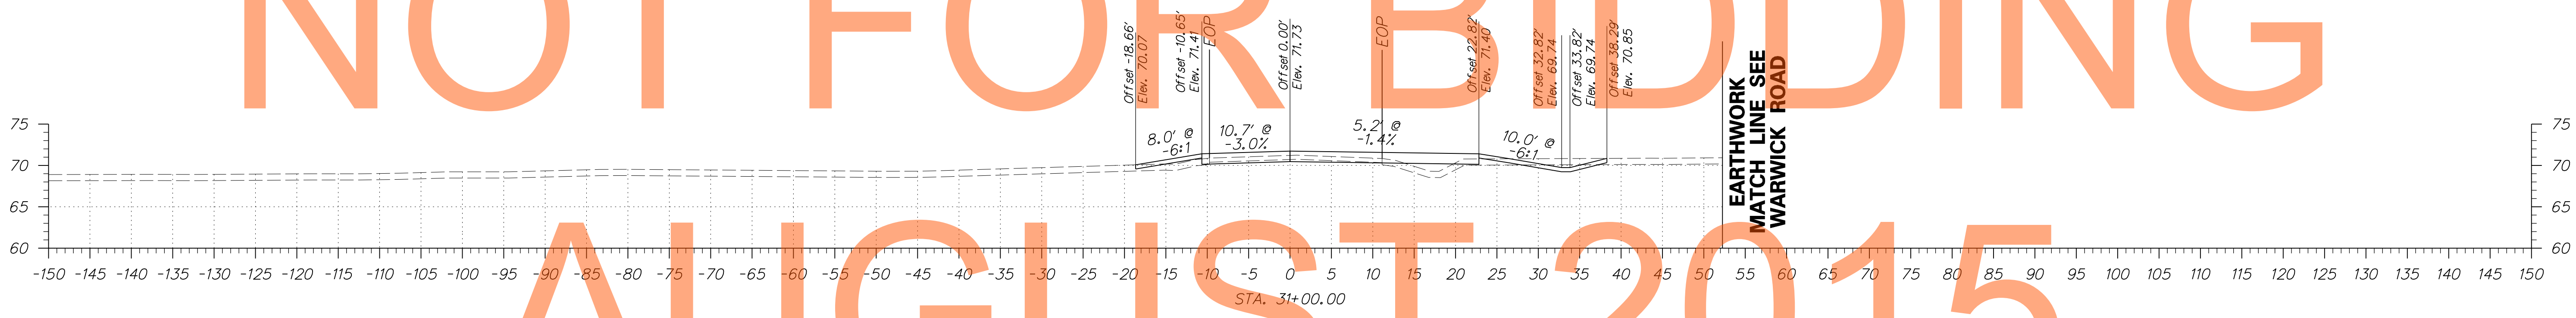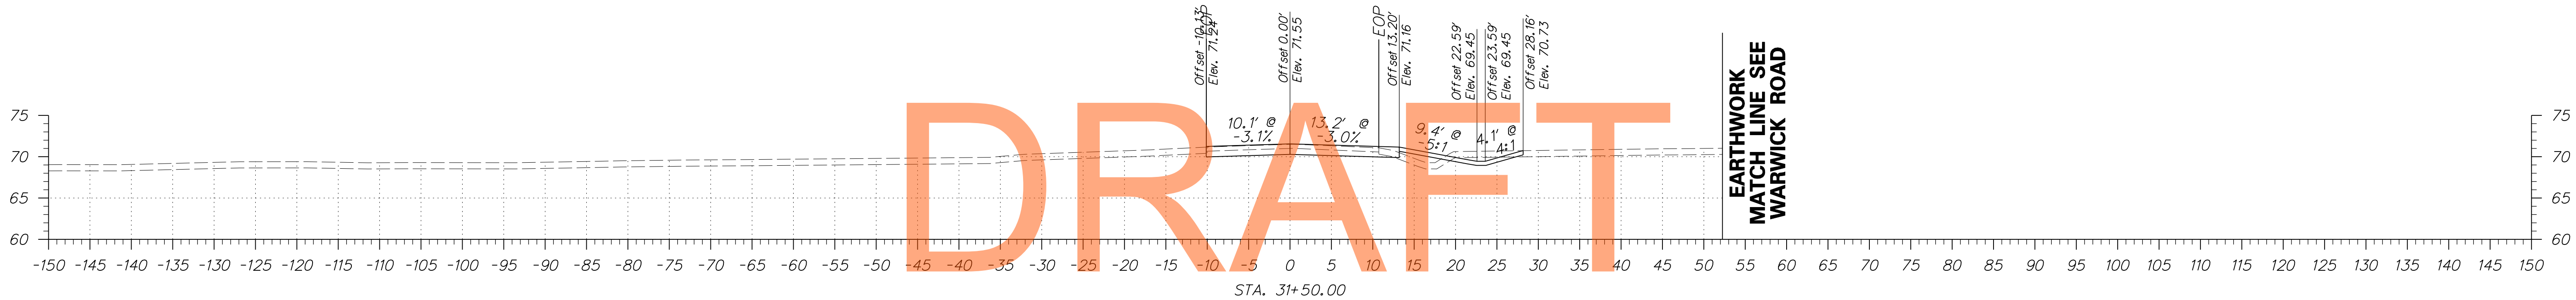


# DRAFT

# NOT FOR BIDDING

# AUGUST 2015

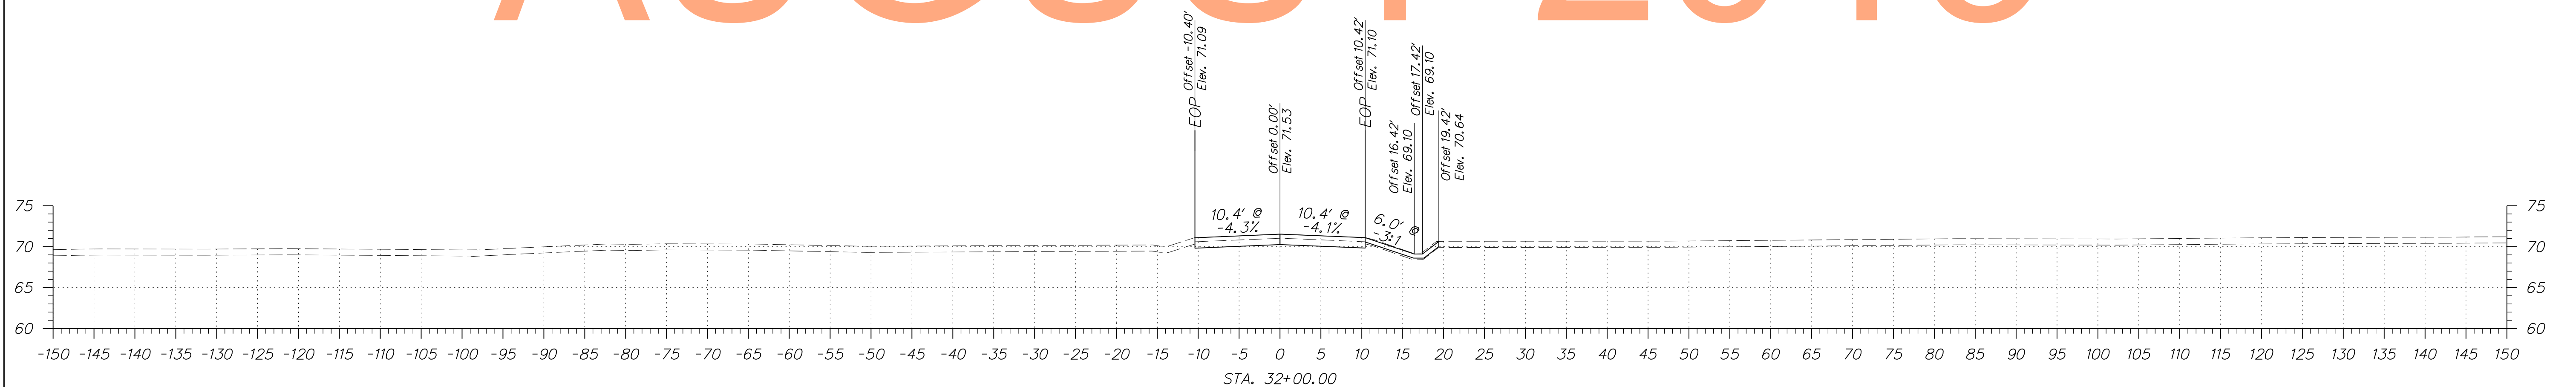





ADDENDUMS / REVISIONS	

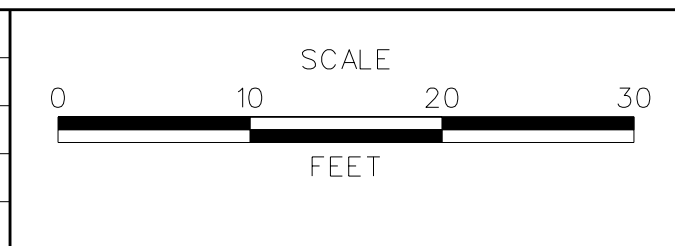

**US 301  
MARYLAND STATE LINE  
TO LEVELS ROAD**


CONTRACT T200811301	BRIDGE NO.
COUNTY NEW CASTLE	DESIGNED BY: JEG
	CHECKED BY: MFM

<b>CROSS SECTIONS MIDDLENECK RD</b>	SHEET NO. 318
	TOTAL SHTS. 539

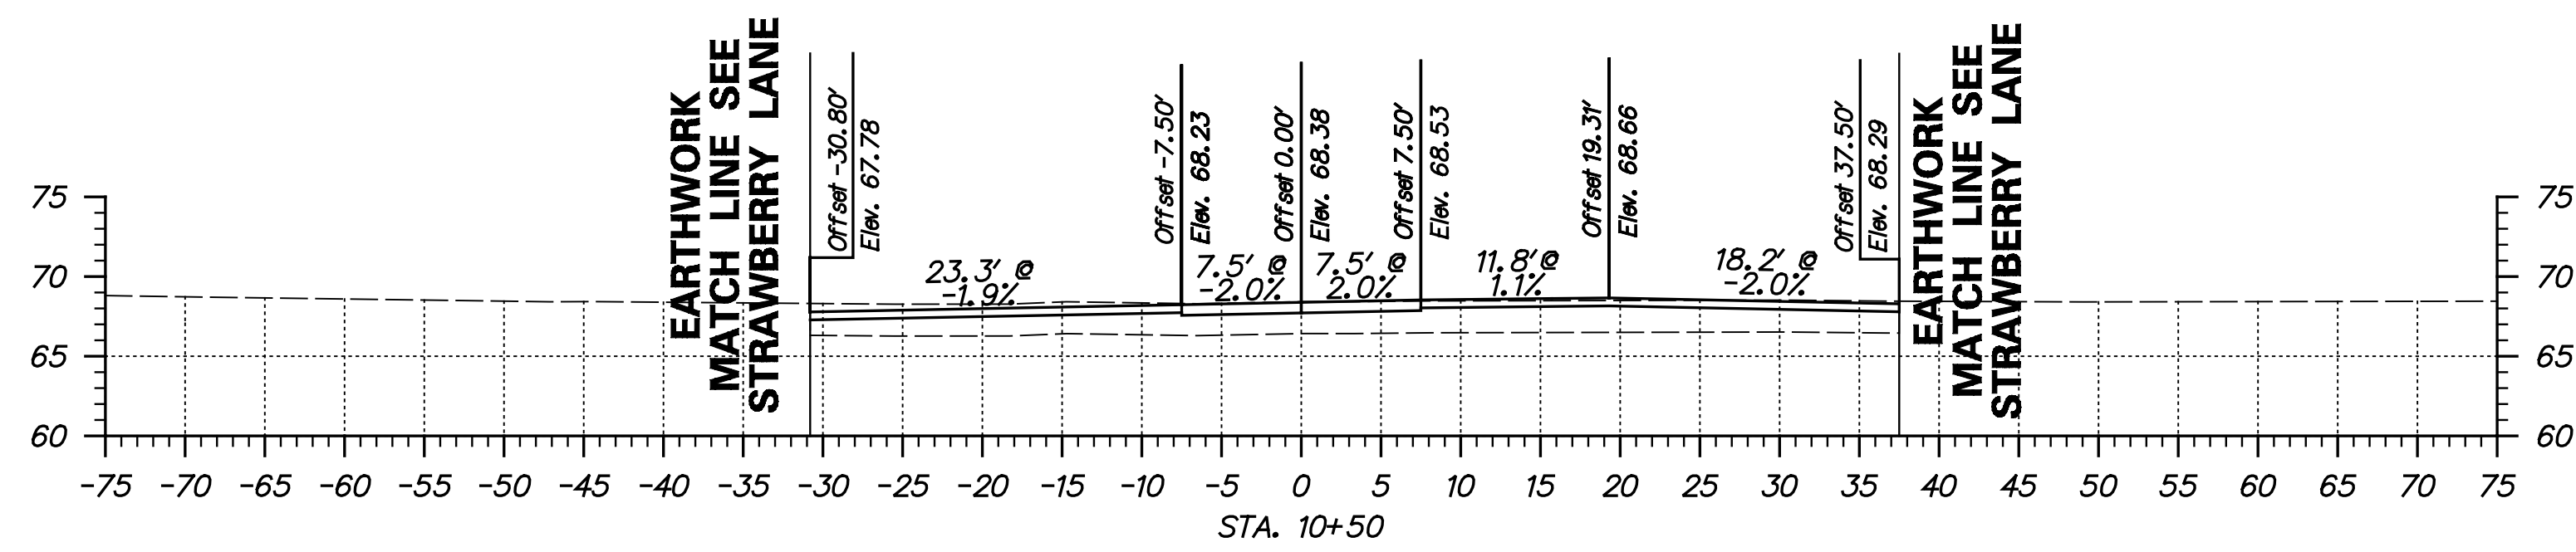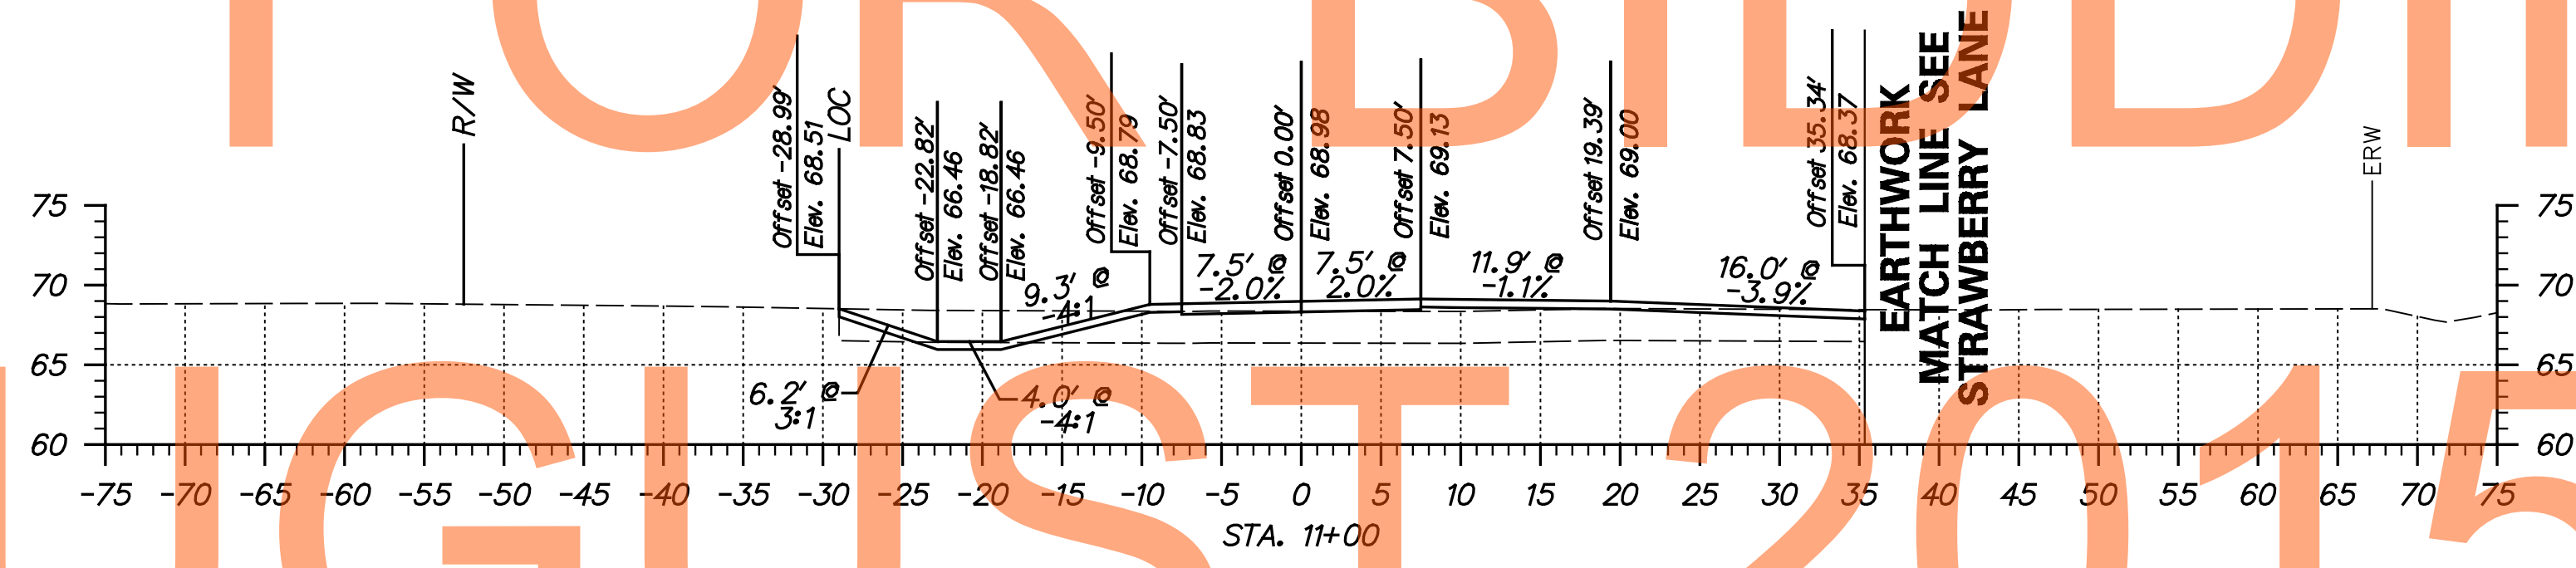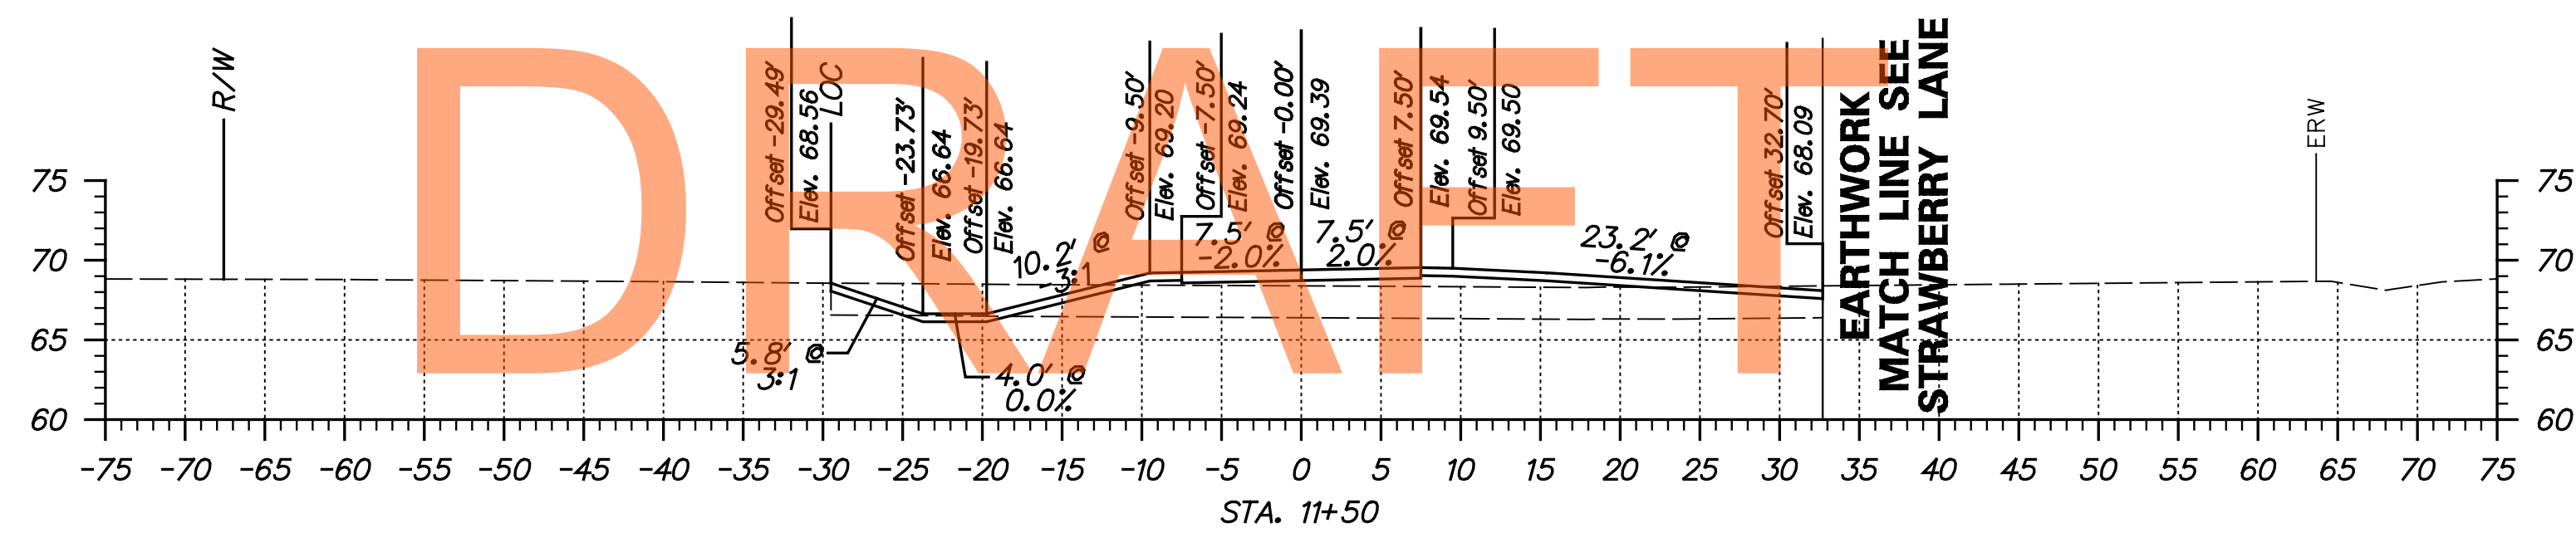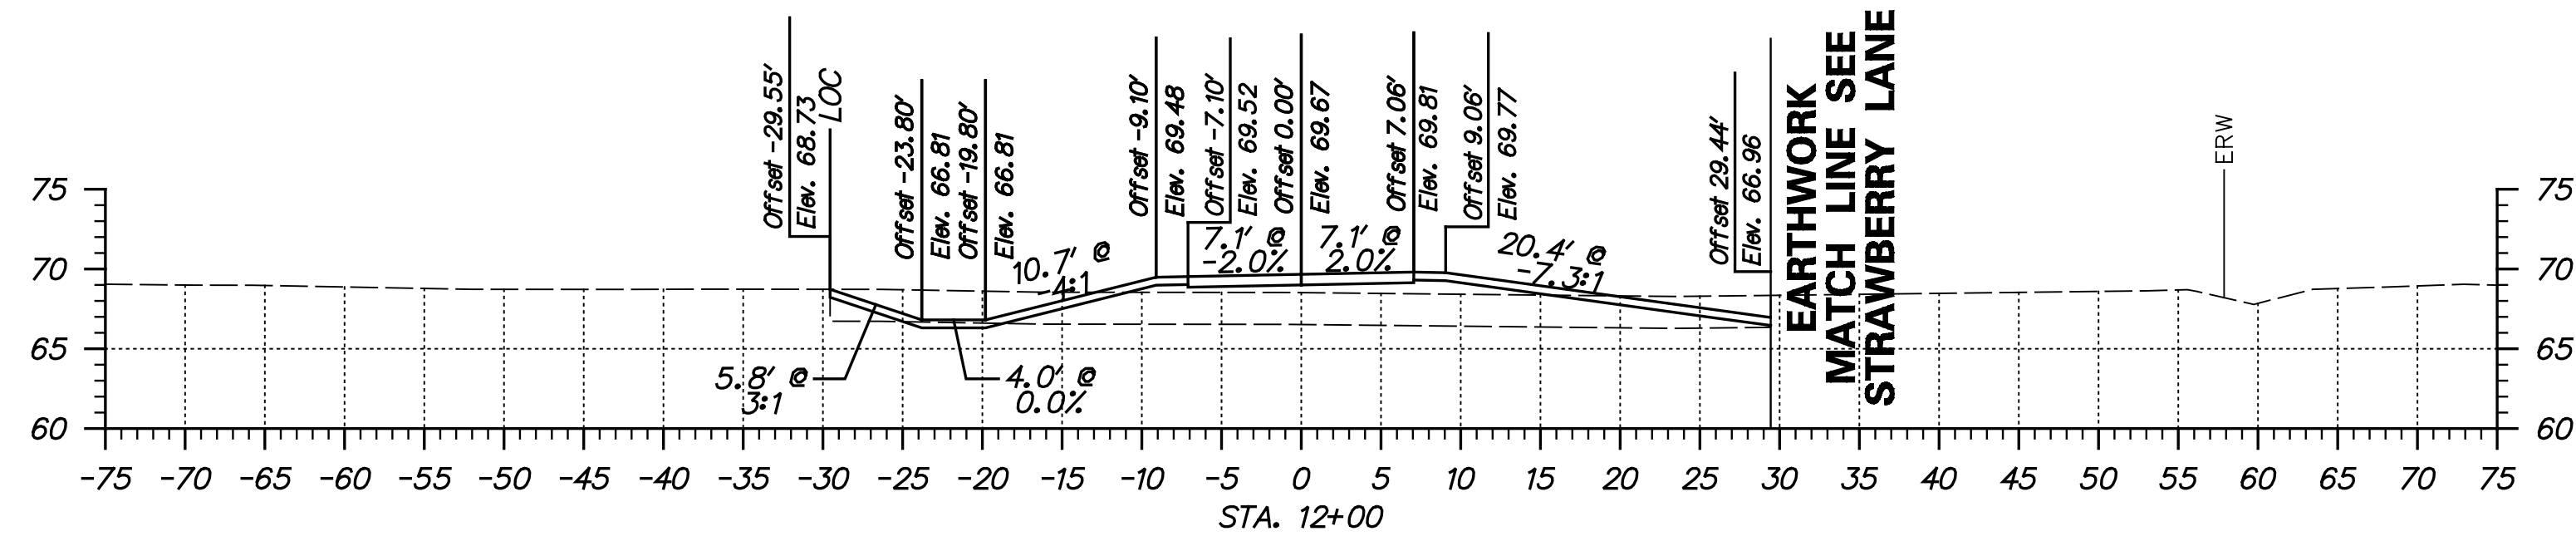

NOT FOR BIDDING  
AUGUST 2015

ADDENDUMS / REVISIONS	

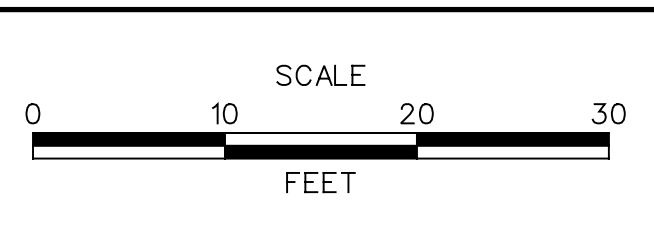





**US 301**  
**MARYLAND STATE LINE**  
**TO LEVELS ROAD**

CONTRACT T200811301	BRIDGE NO.
COUNTY NEW CASTLE	DESIGNED BY: MAG/TAM
	CHECKED BY: PAH

**CROSS SECTIONS**  
**STRAWBERRY LANE**  
**ACCESS A**





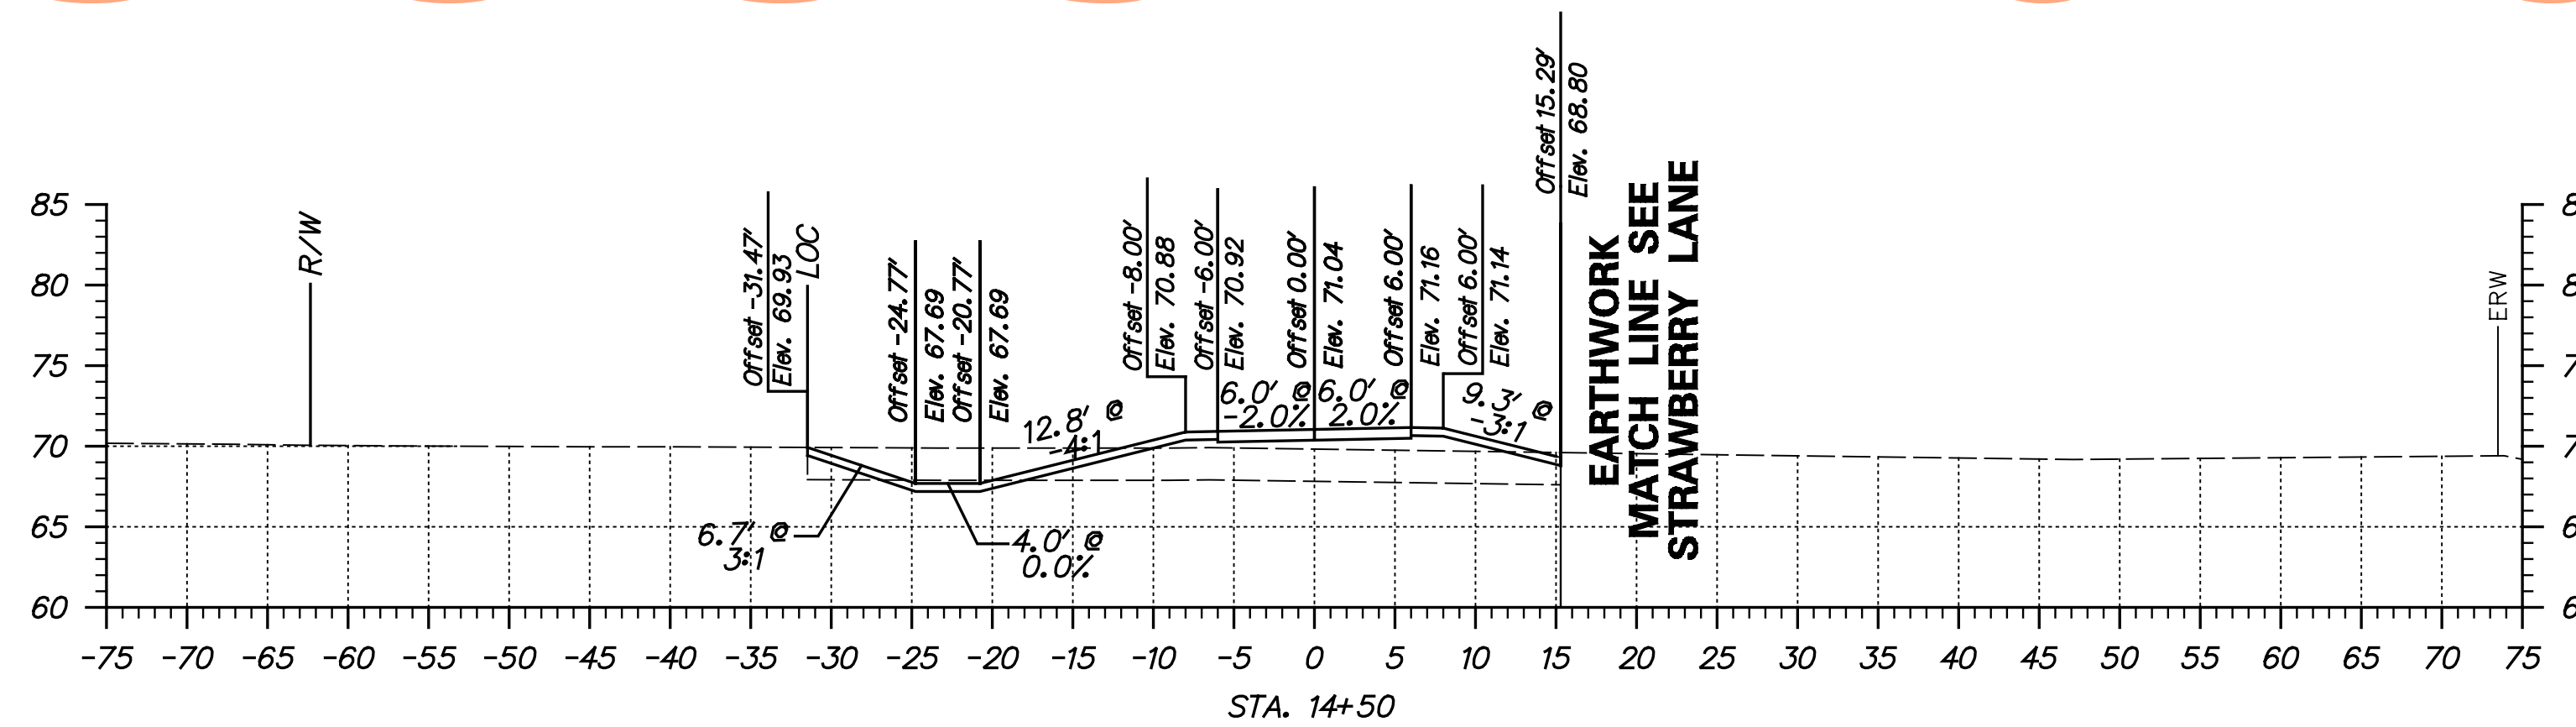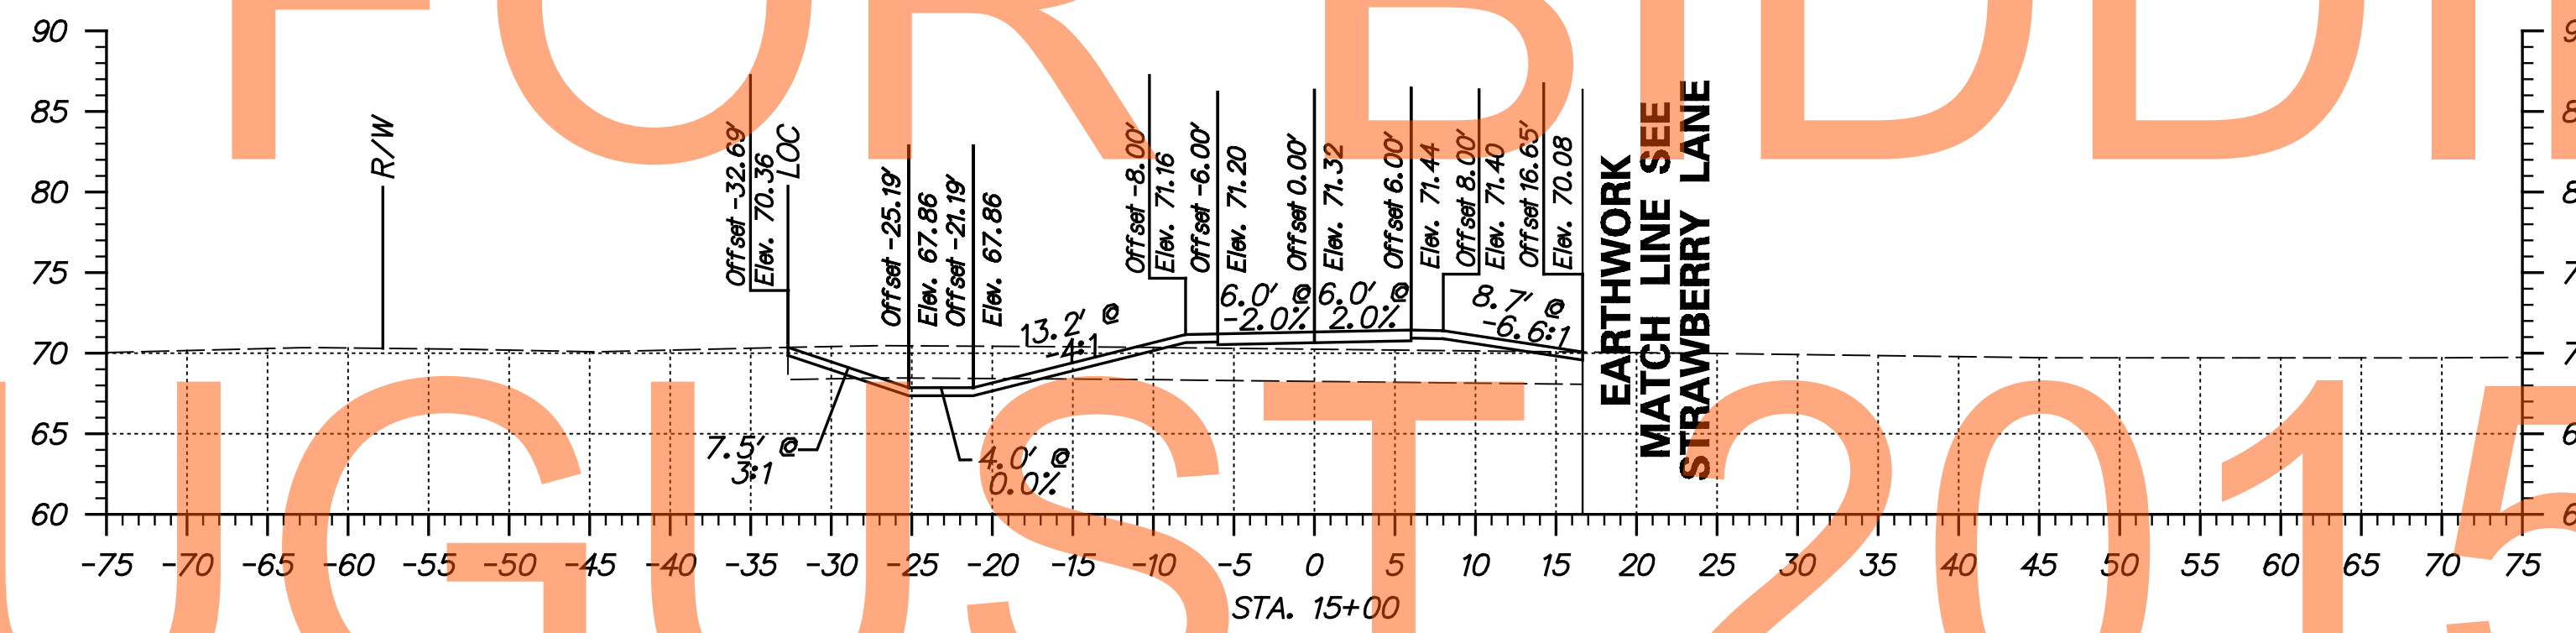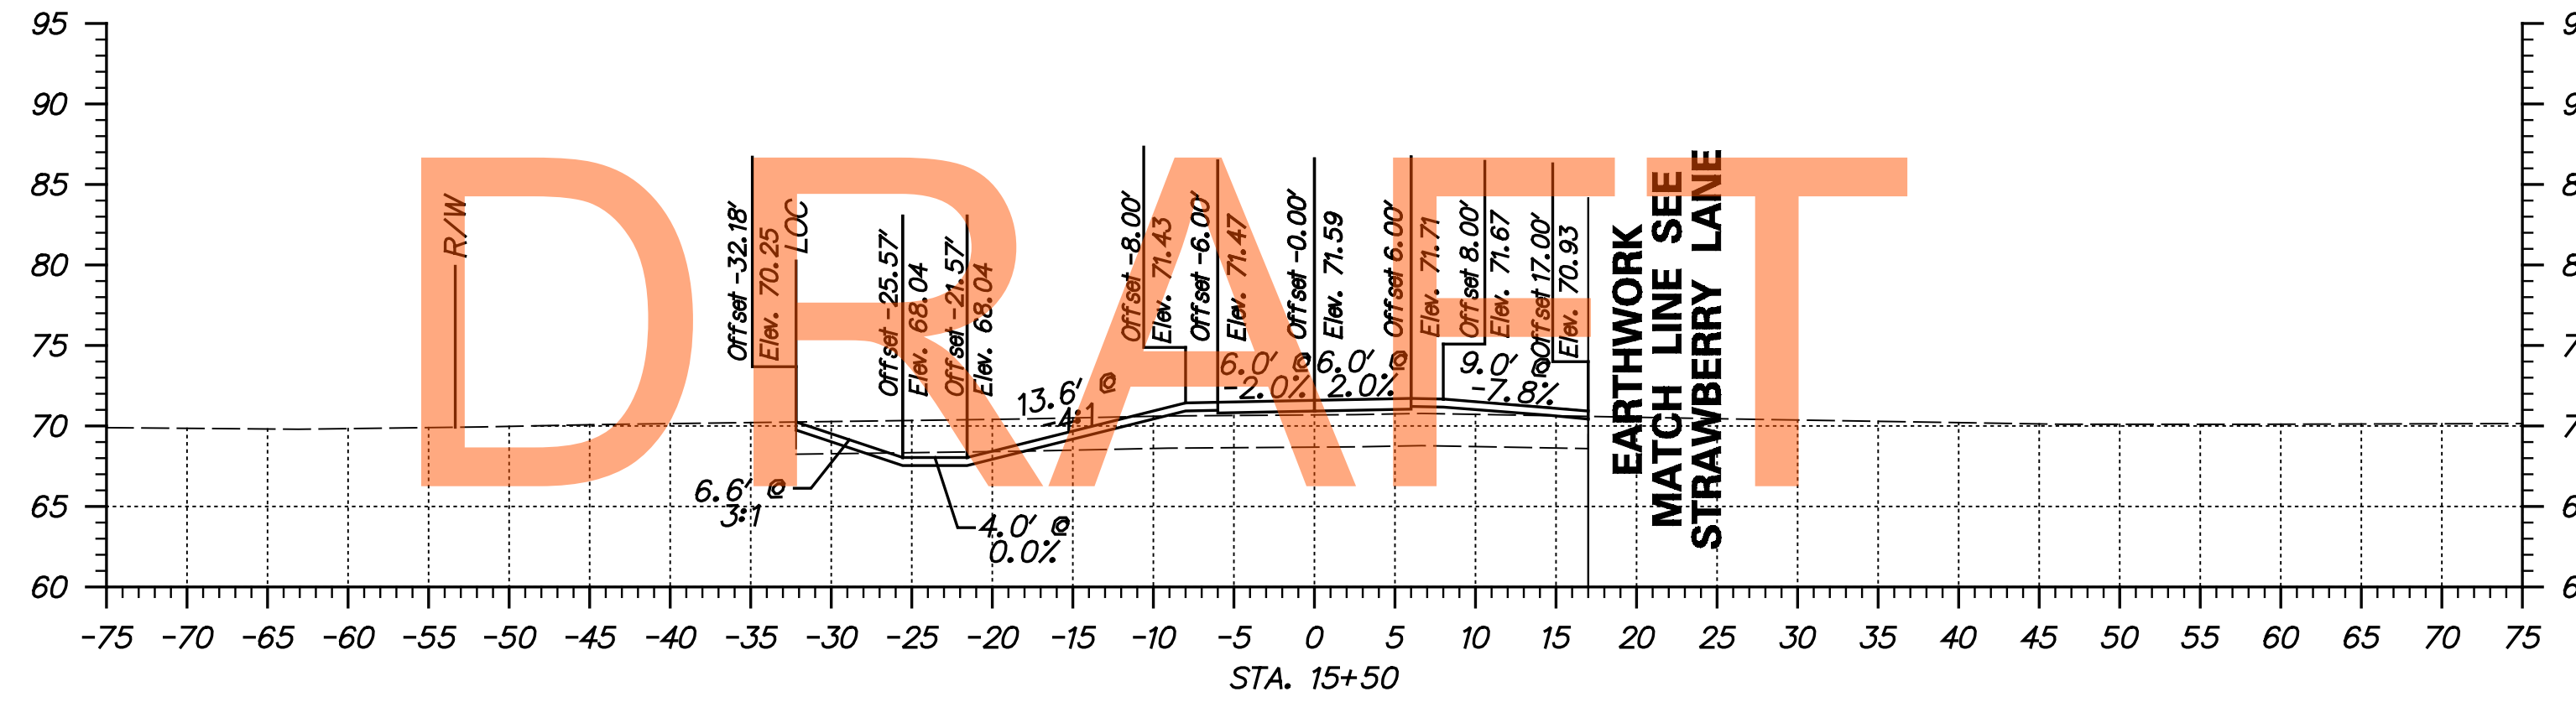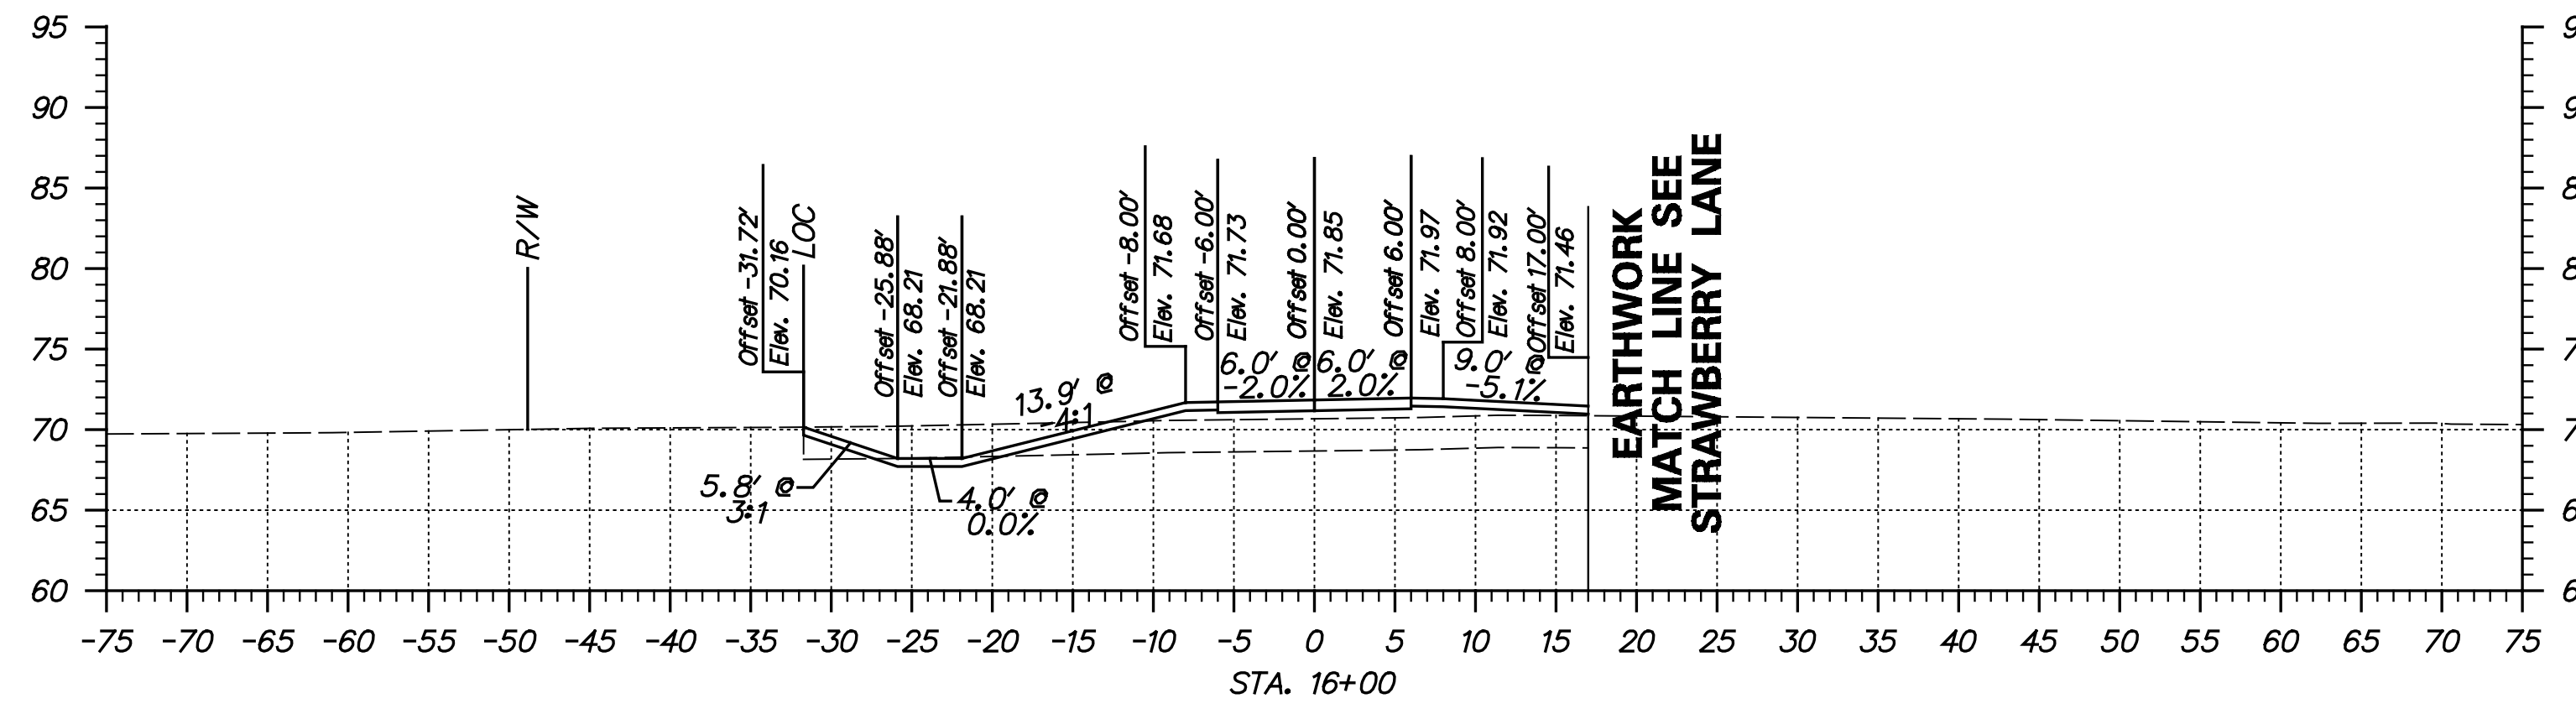


DRAFT

NOT FOR BIDDING

AUGUST 2015

ADDENDUMS / REVISIONS	

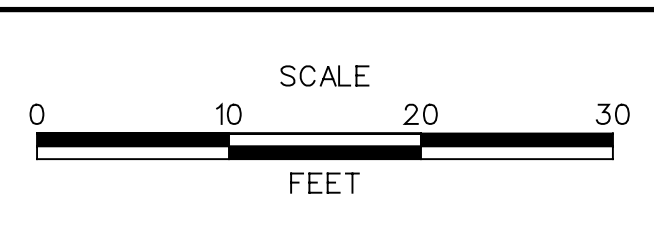





**US 301**  
**MARYLAND STATE LINE**  
**TO LEVELS ROAD**

CONTRACT T200811301	BRIDGE NO.
COUNTY NEW CASTLE	DESIGNED BY: MAG/TAM
	CHECKED BY: PAH

**CROSS SECTIONS**  
**STRAWBERRY LANE**  
**ACCESS A**

SHEET NO. 321
TOTAL SHTS. 539



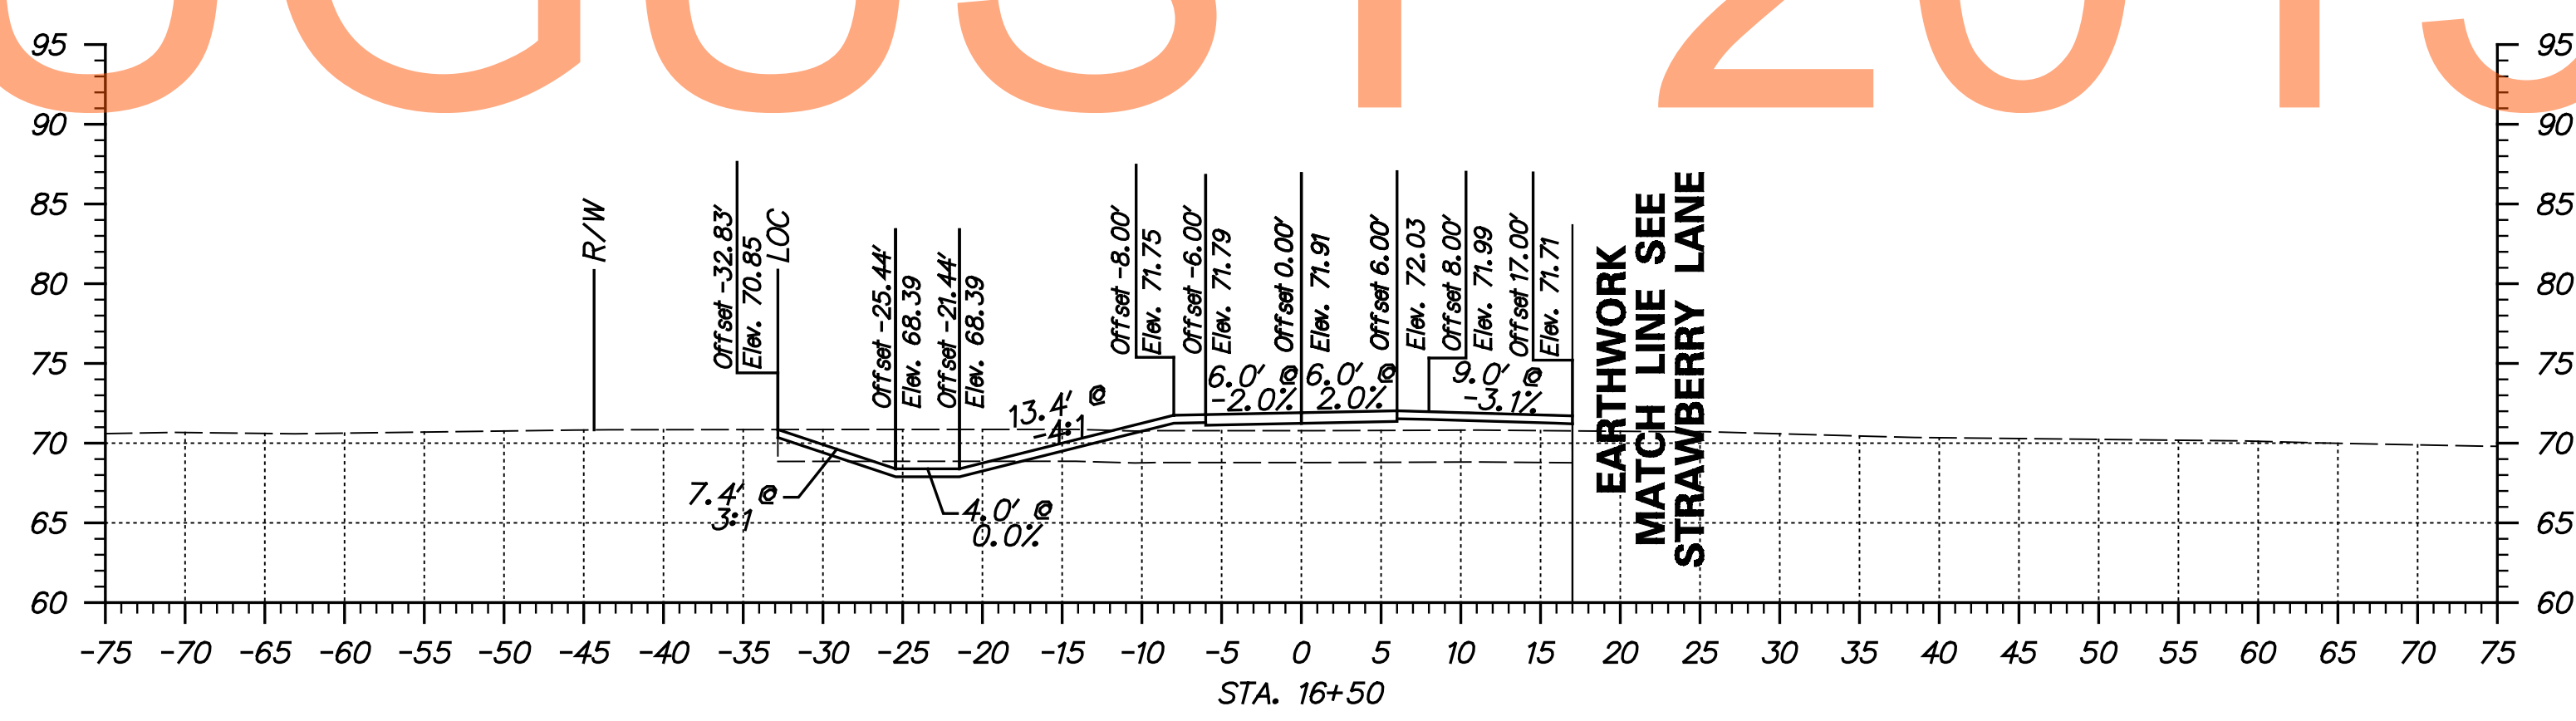
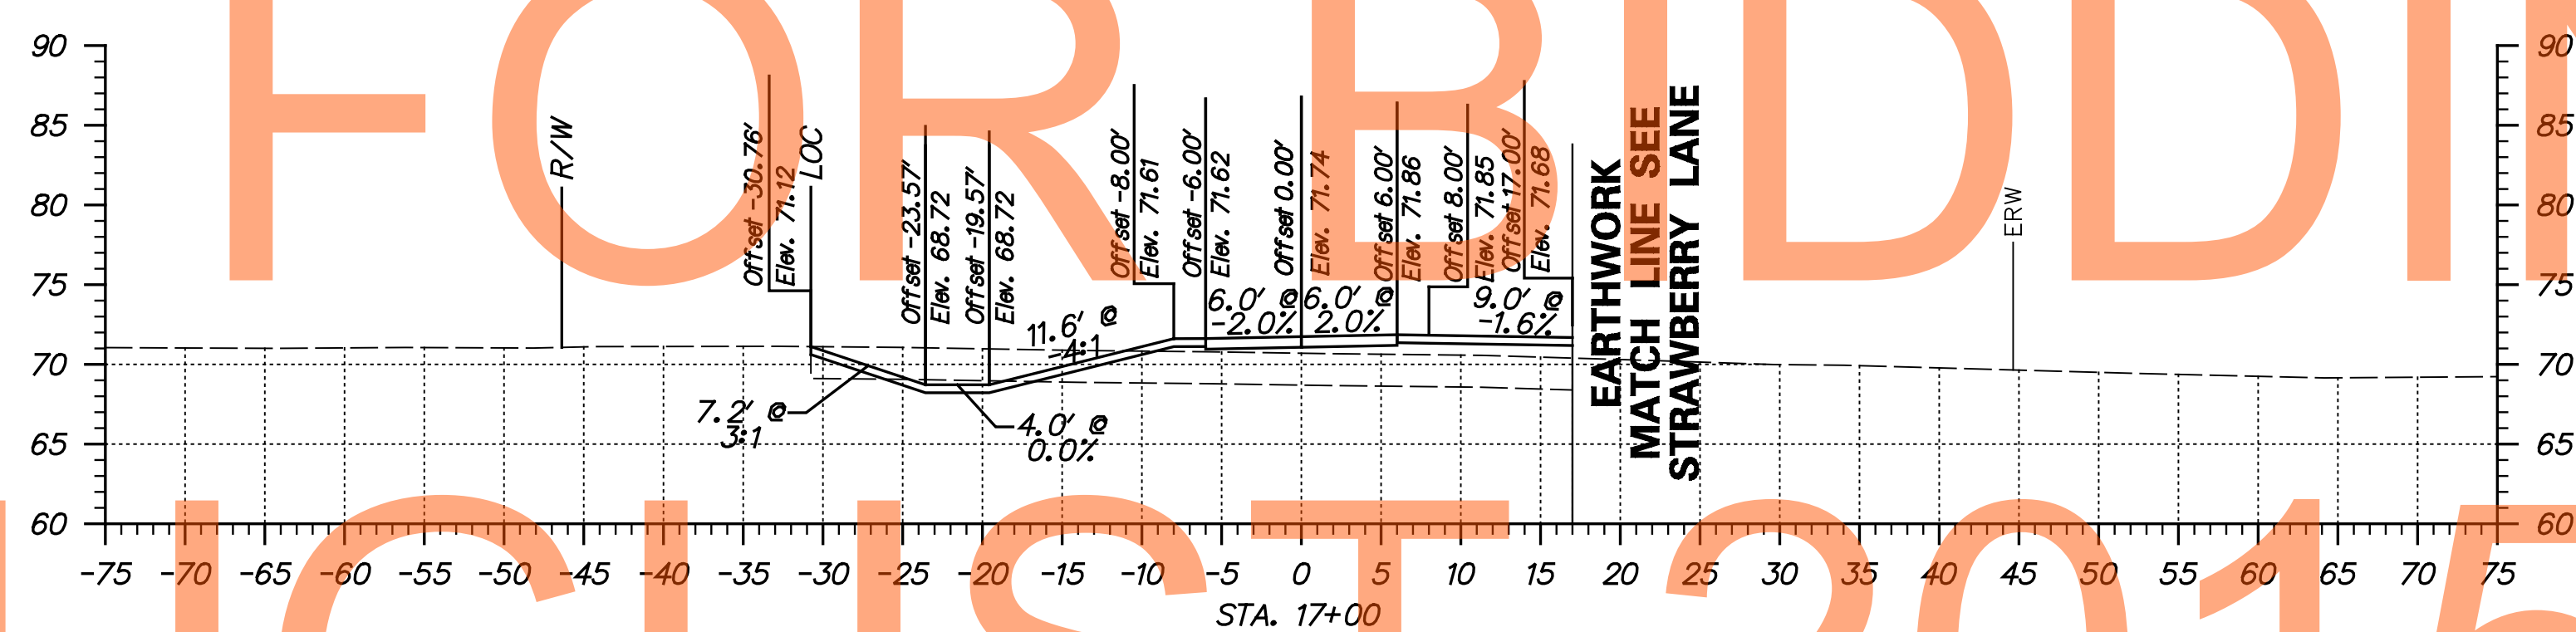
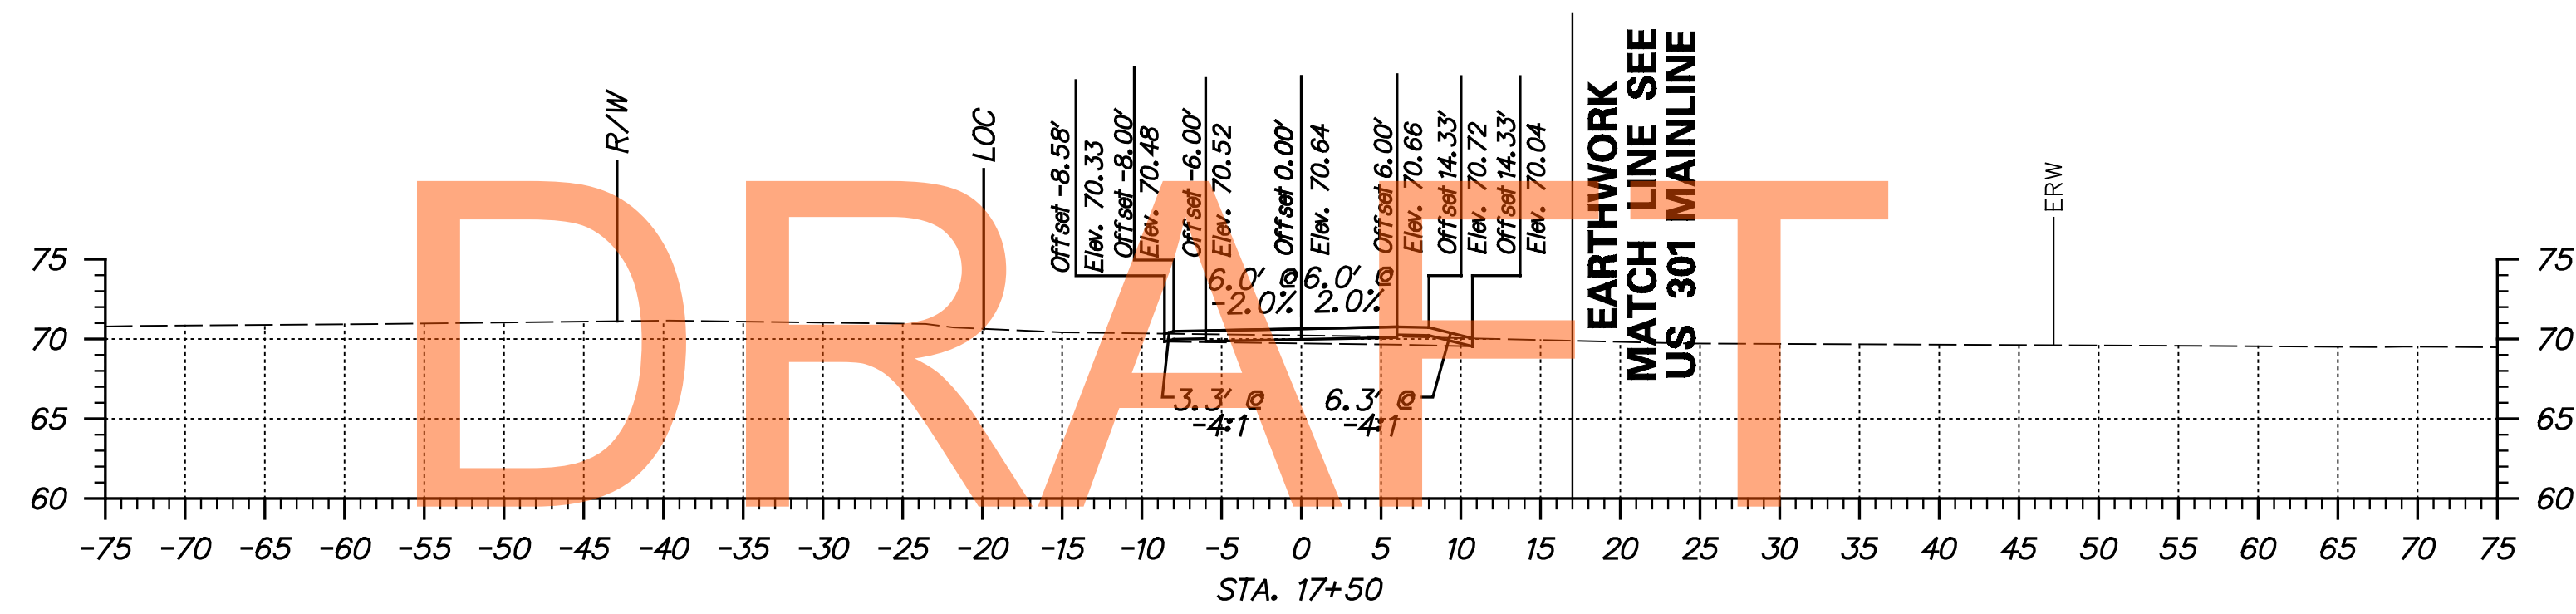
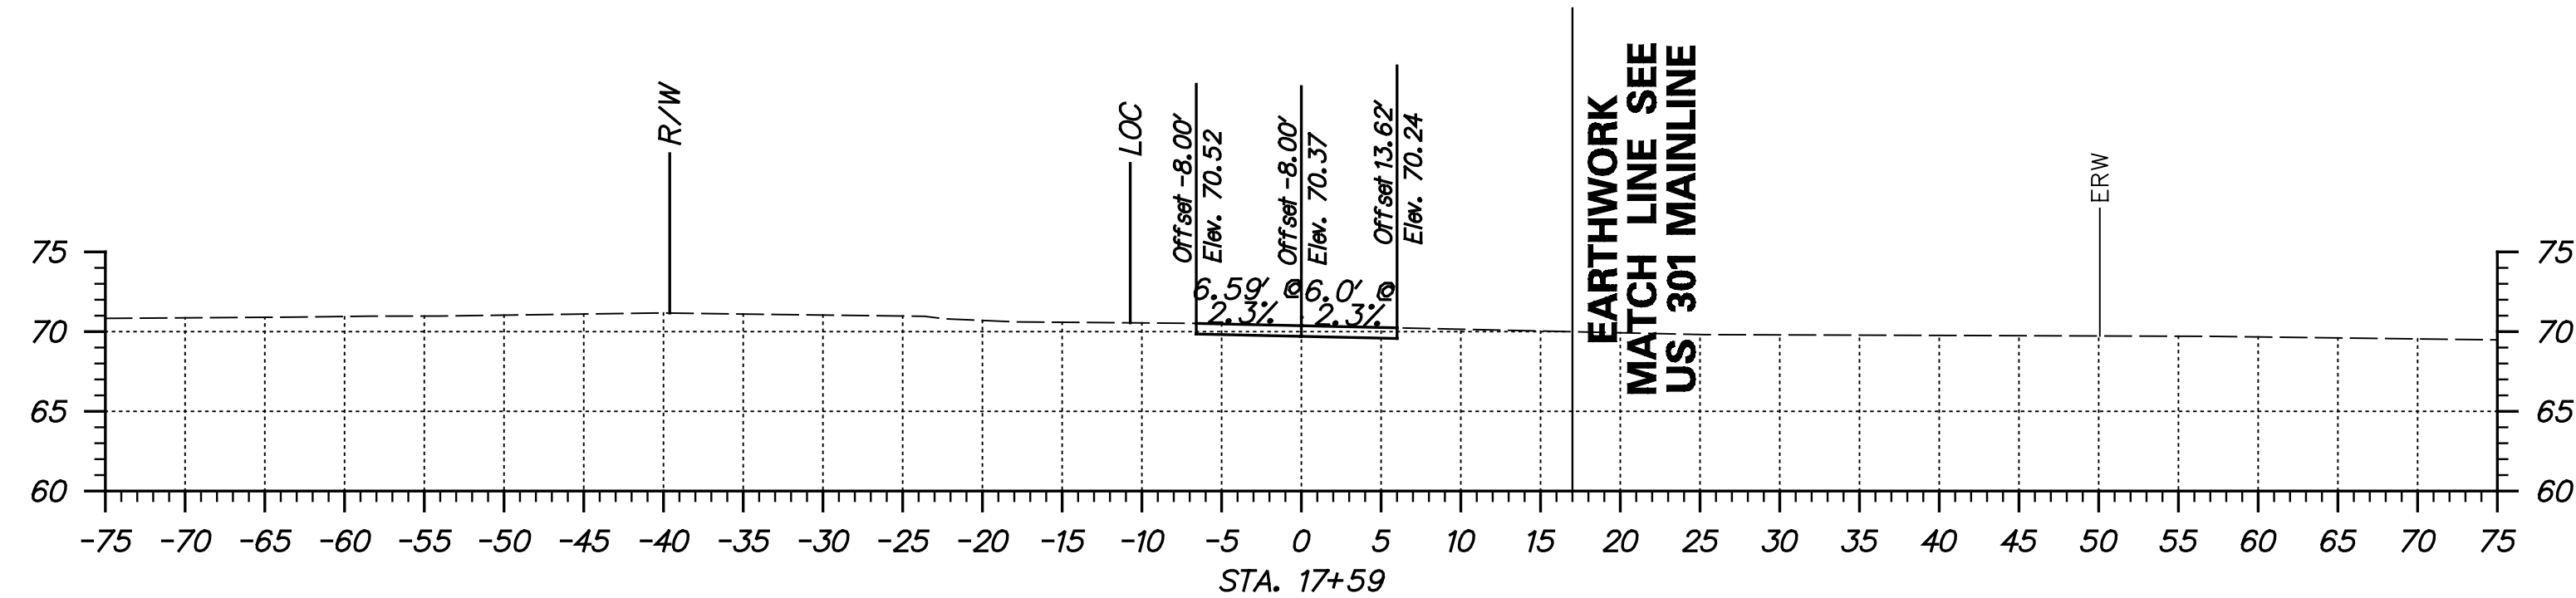


DRAFT

NOT FOR BRIDGING

AUGUST 2015




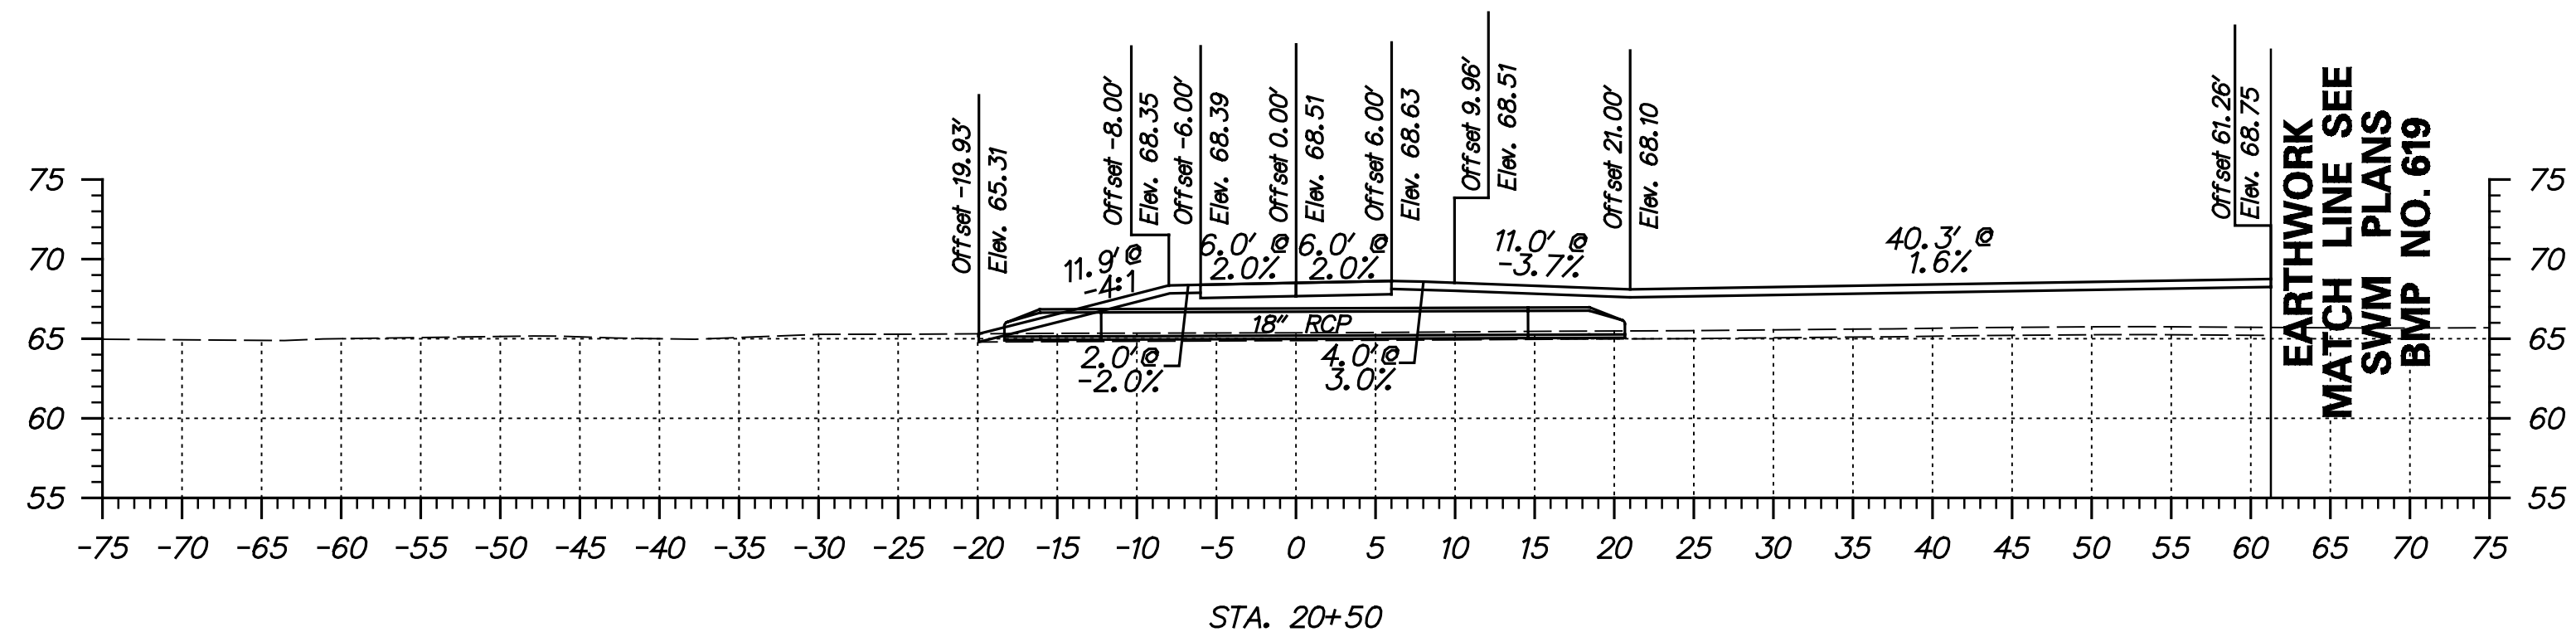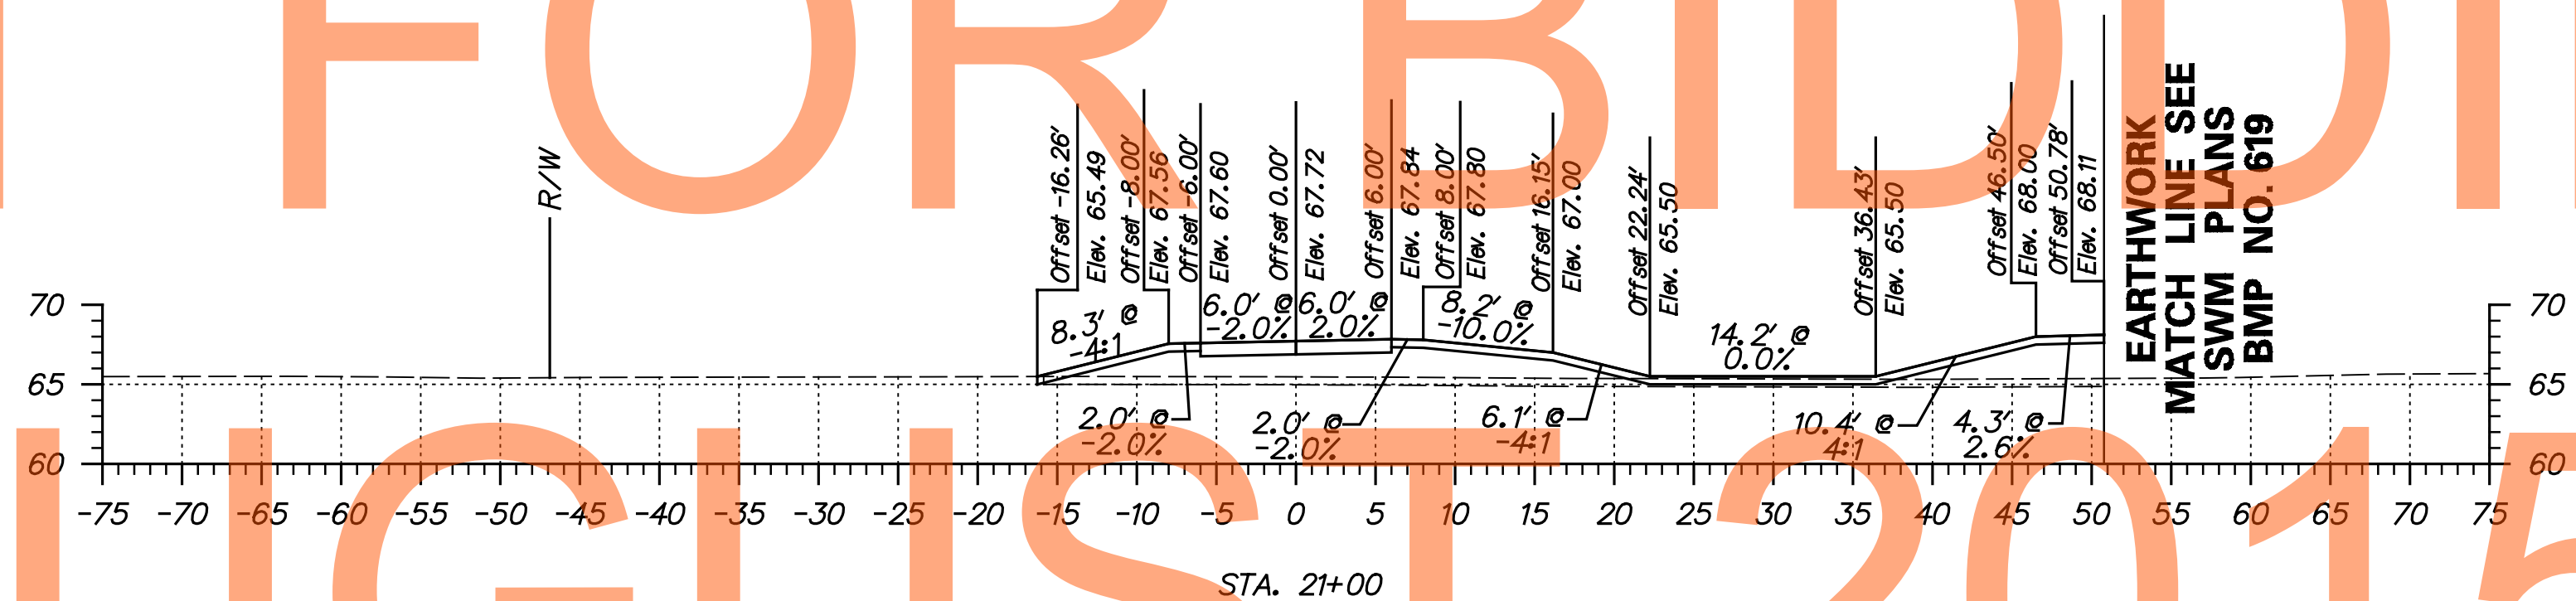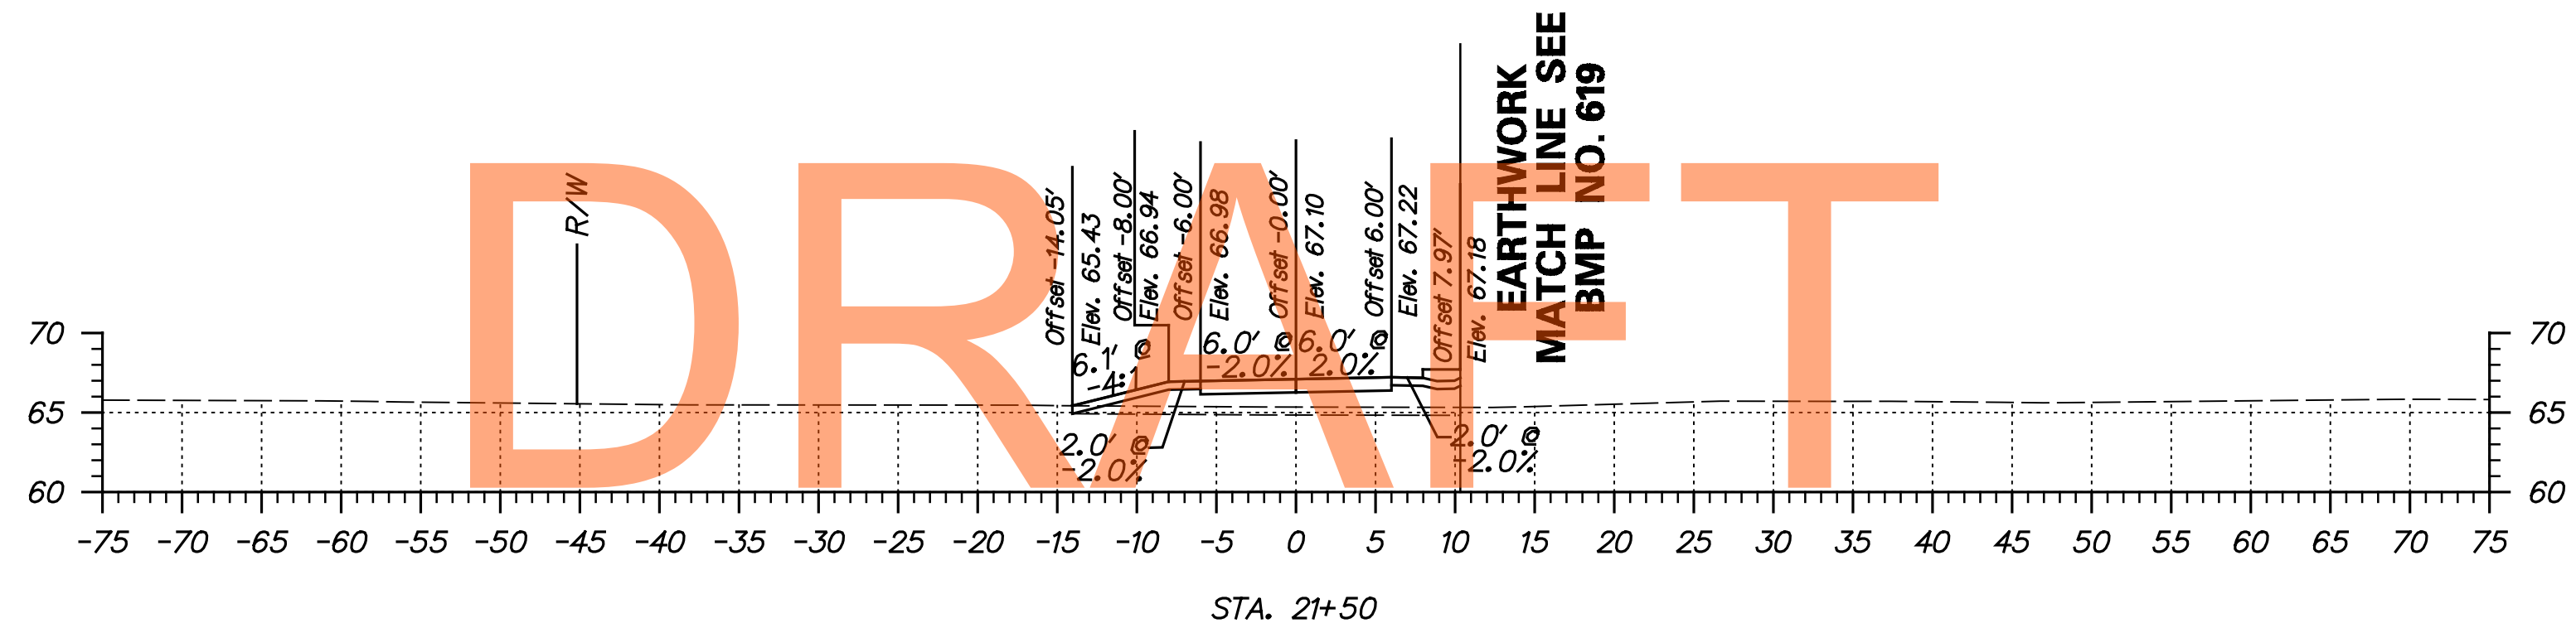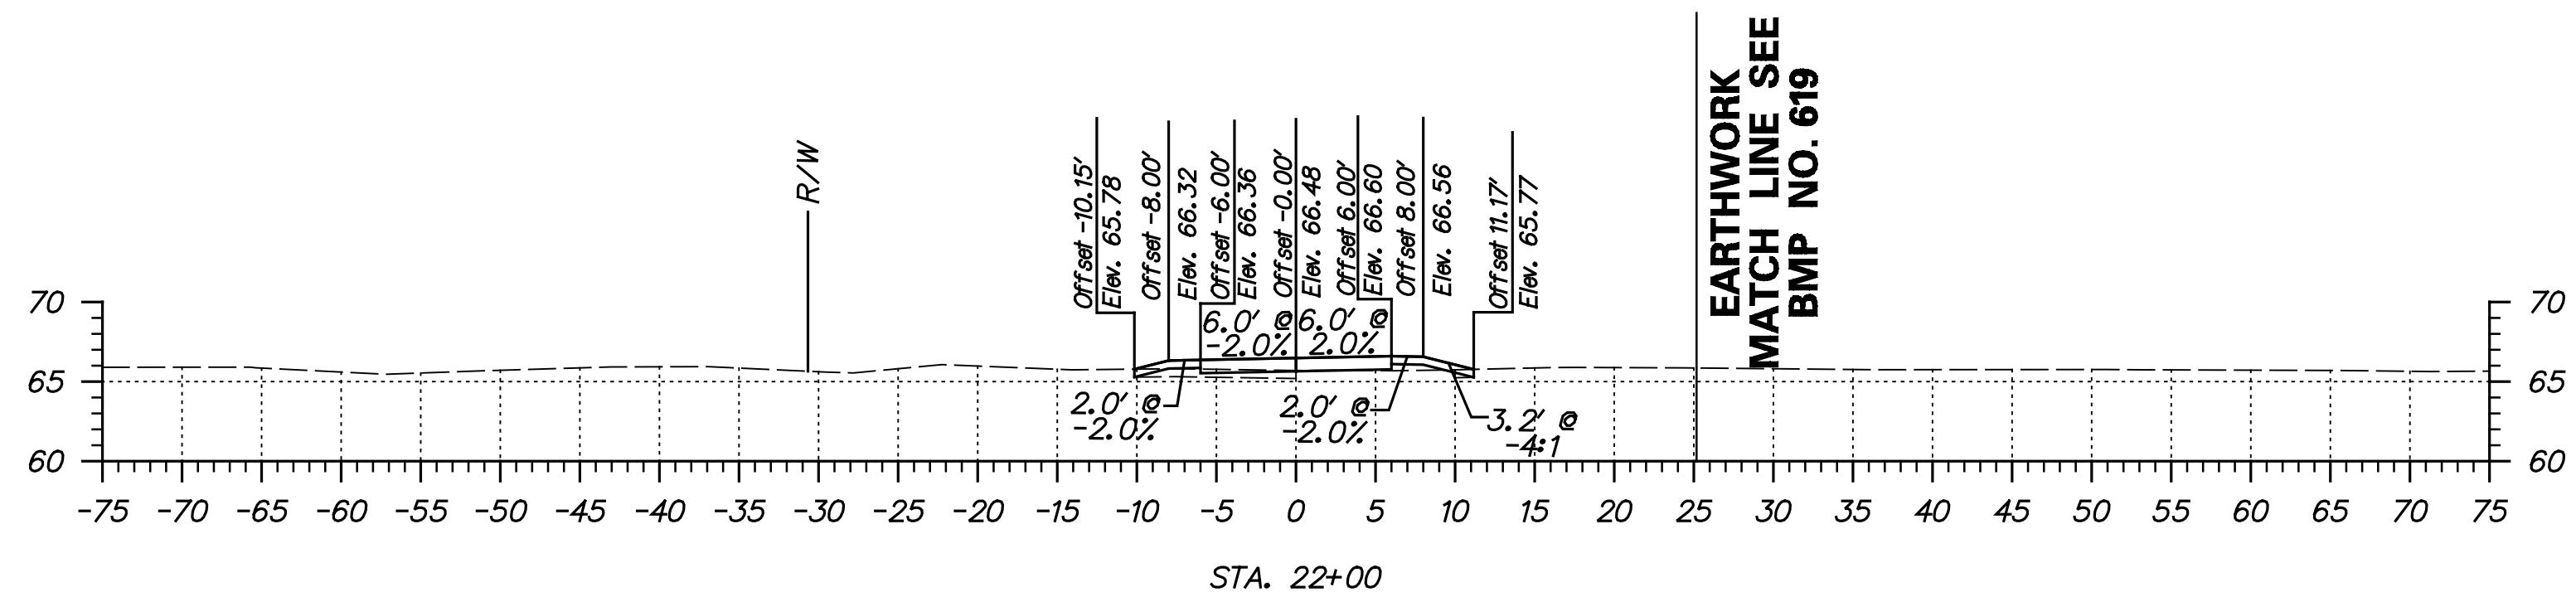

DRAFT

NOT FOR BIDDING



AUGUST 2015

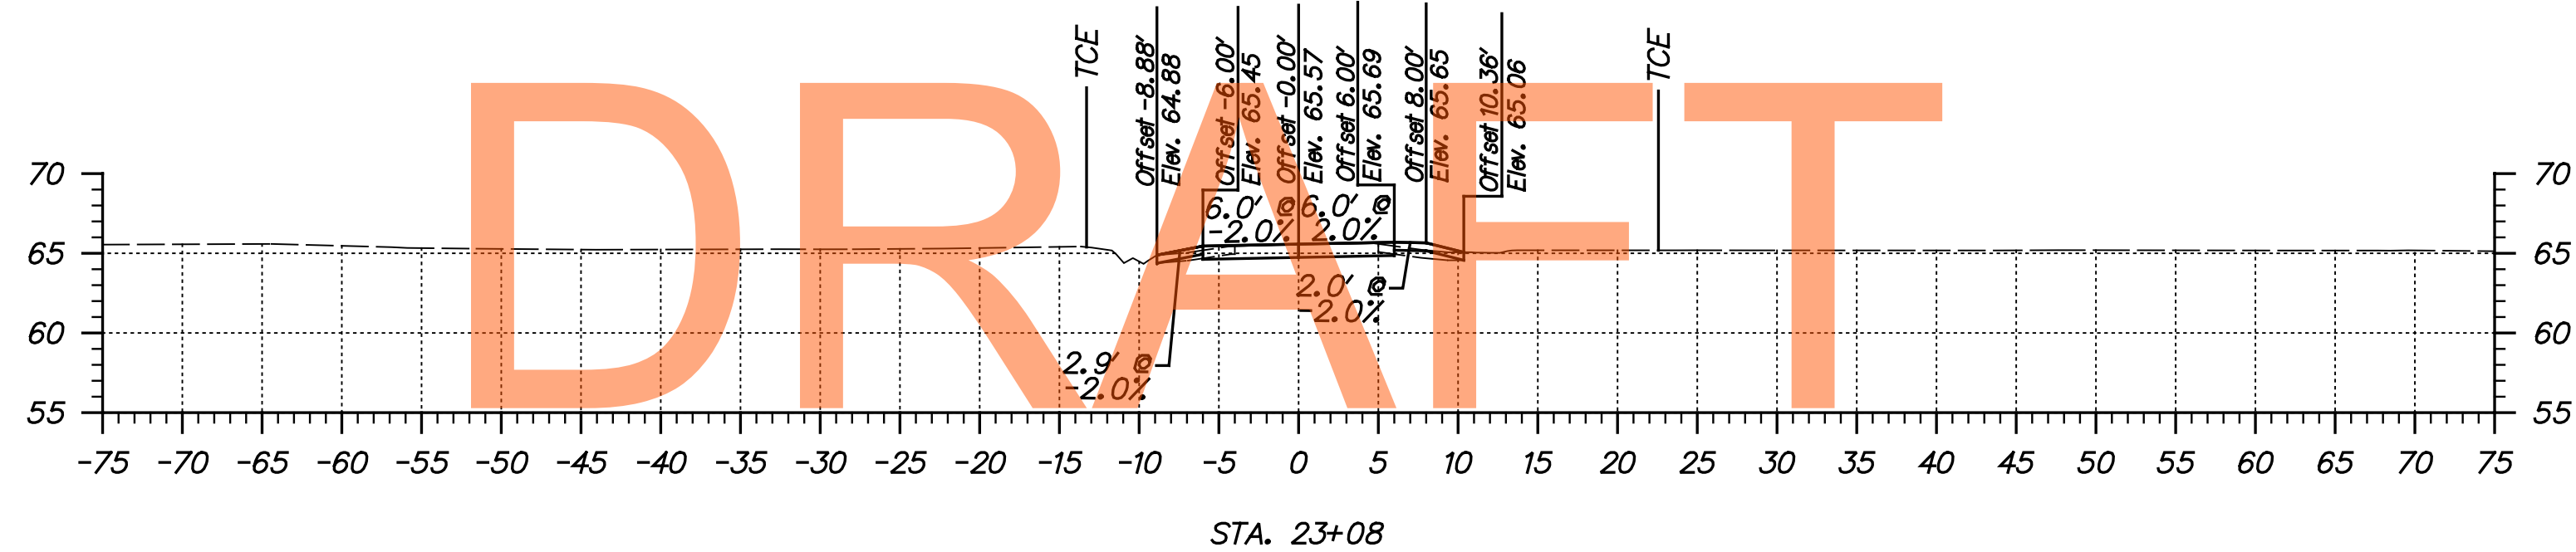


DRAFT

NOT FOR BIDDING

AUGUST 2015

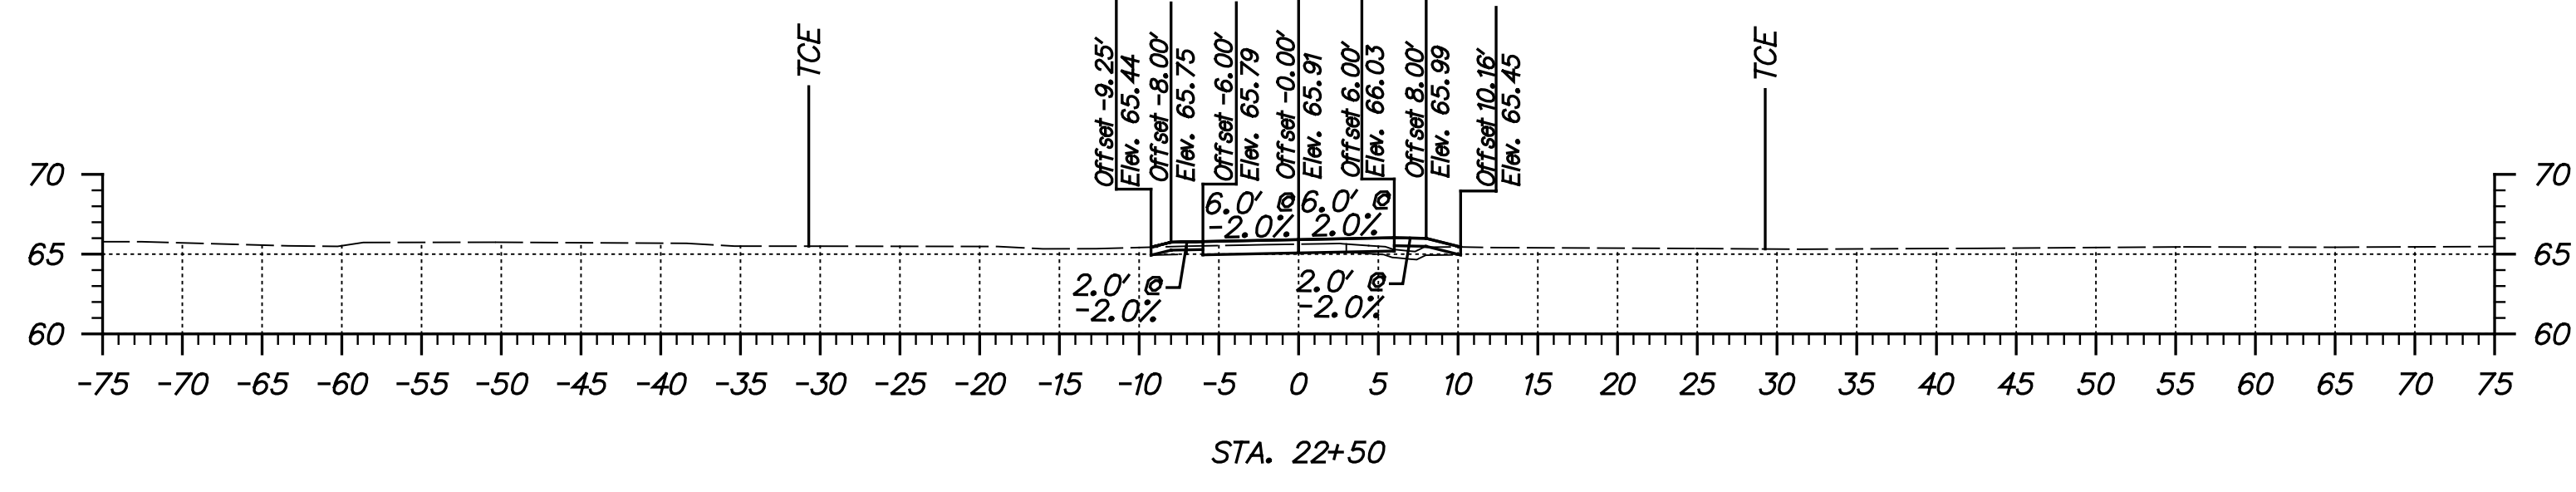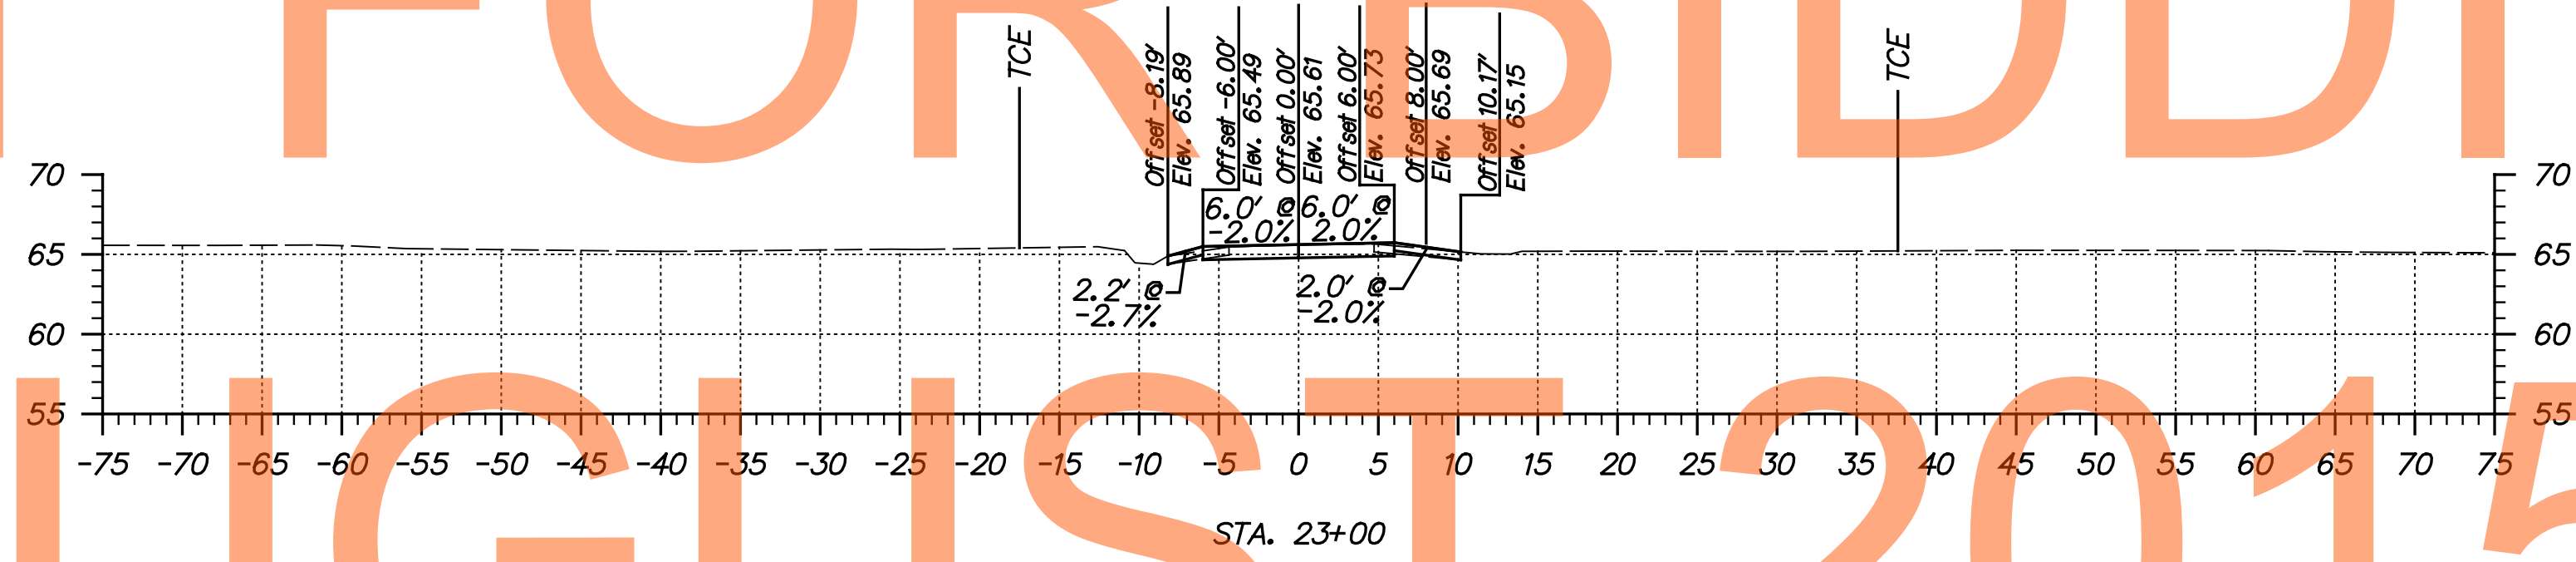

ADDENDUMS / REVISIONS	

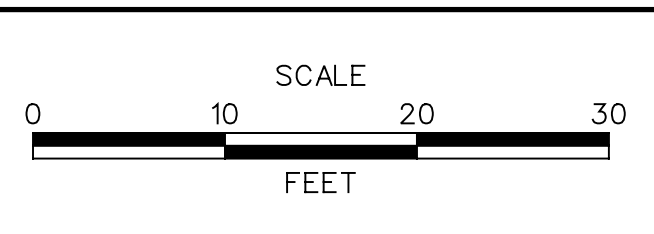


**US 301**  
**MARYLAND STATE LINE**  
**TO LEVELS ROAD**

CONTRACT T200811301	BRIDGE NO.
COUNTY NEW CASTLE	DESIGNED BY: MAG/TAM CHECKED BY: PAH


**CROSS SECTIONS**  
**STRAWBERRY LANE**  
**ACCESS B**

SHEET NO. 324
TOTAL SHTS. 539



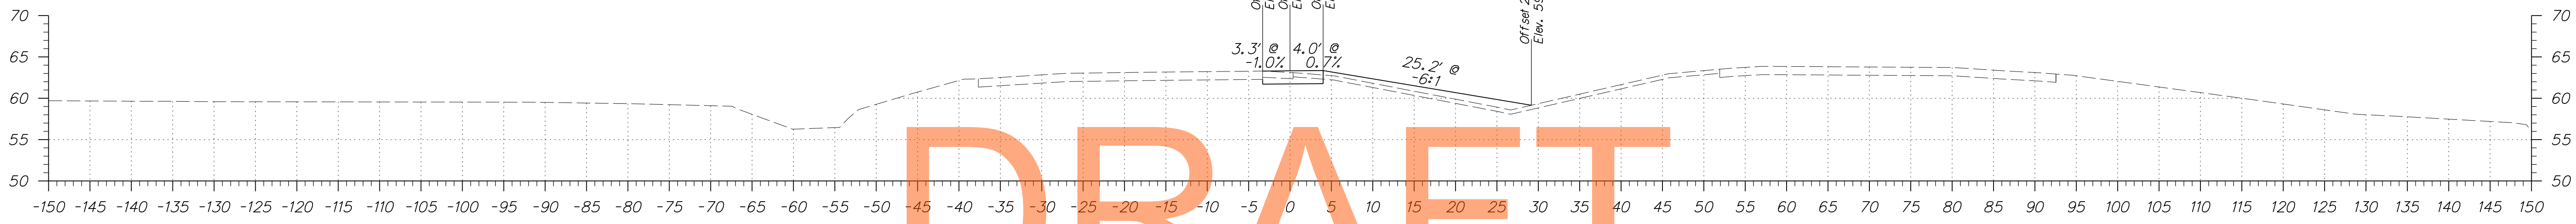


DRAFT

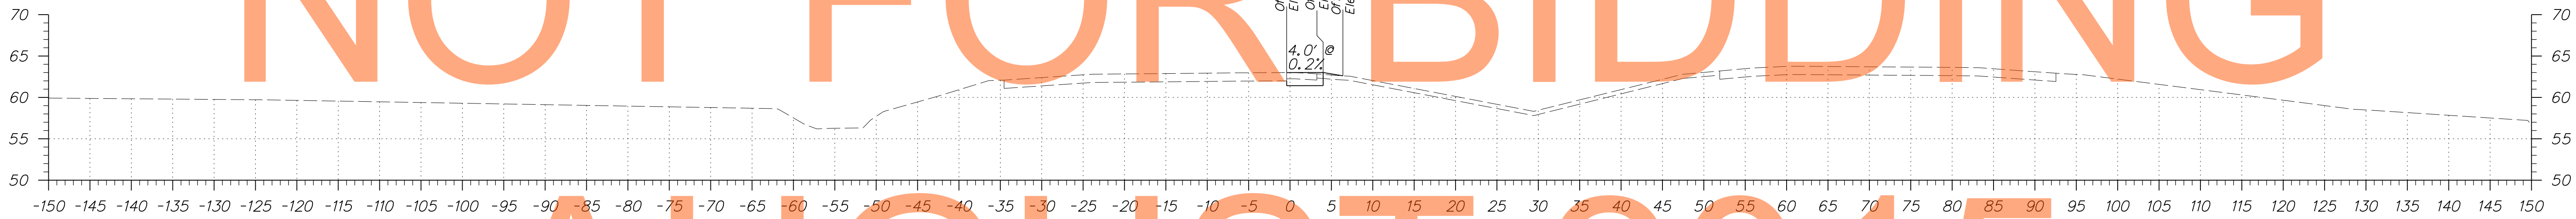


NOT FOR BIDDING

AUGUST 2015

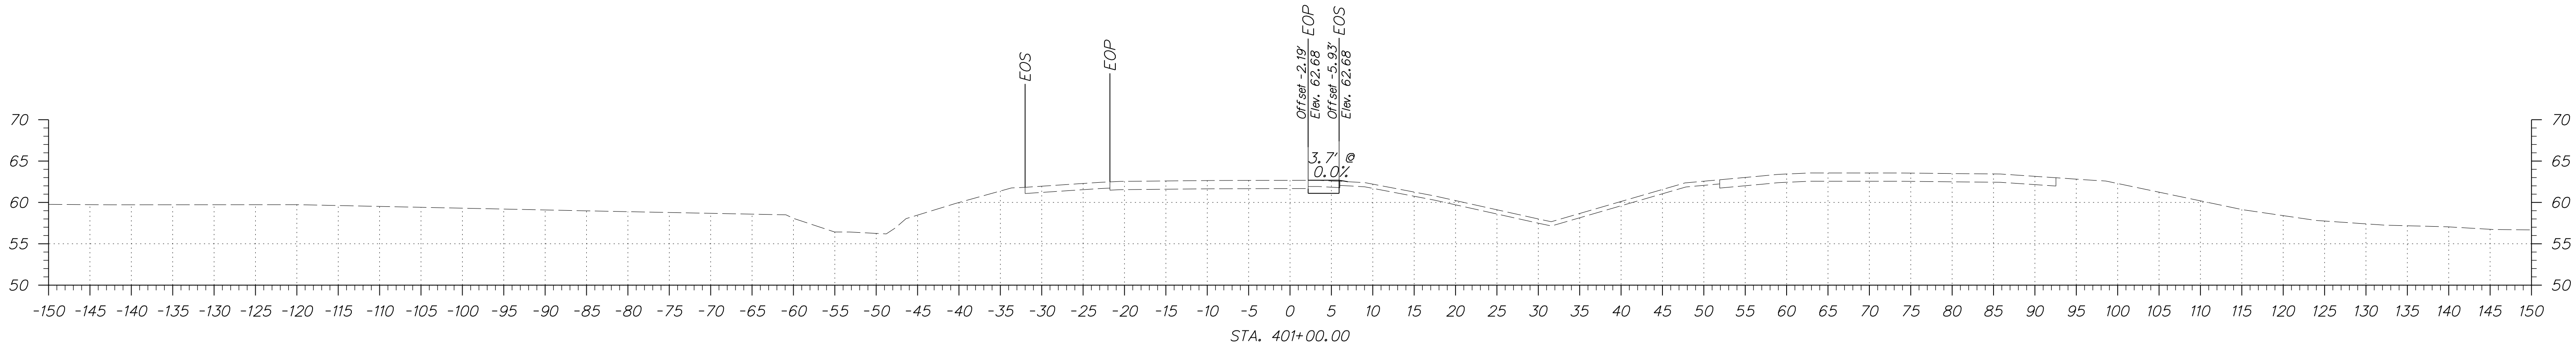


ADDENDUMS / REVISIONS	

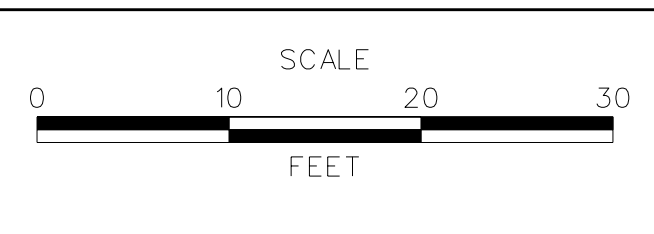


US 301  
MARYLAND STATE LINE  
TO LEVELS ROAD

CONTRACT T200811301	BRIDGE NO.
COUNTY NEW CASTLE	DESIGNED BY: JEG
	CHECKED BY: MFM


CROSS SECTIONS PHASE 1 - SOUTHBOUND CROSSOVER	SHEET NO. 325
	TOTAL SHTS. 539

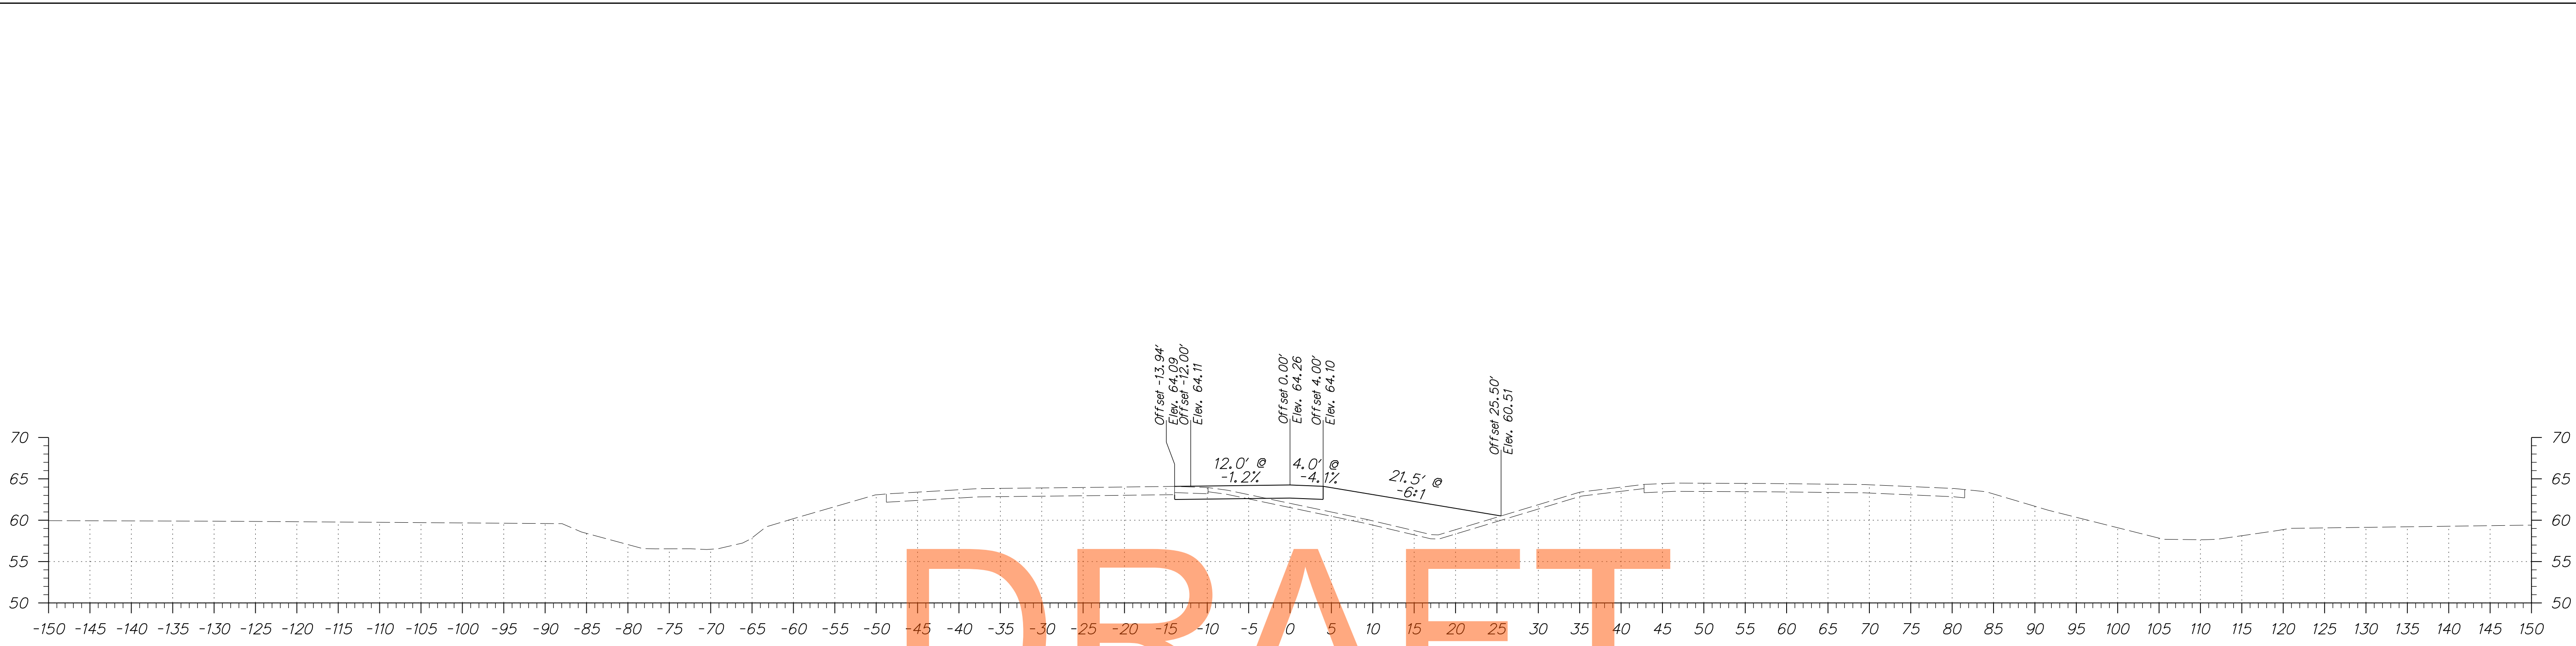

DRAFT

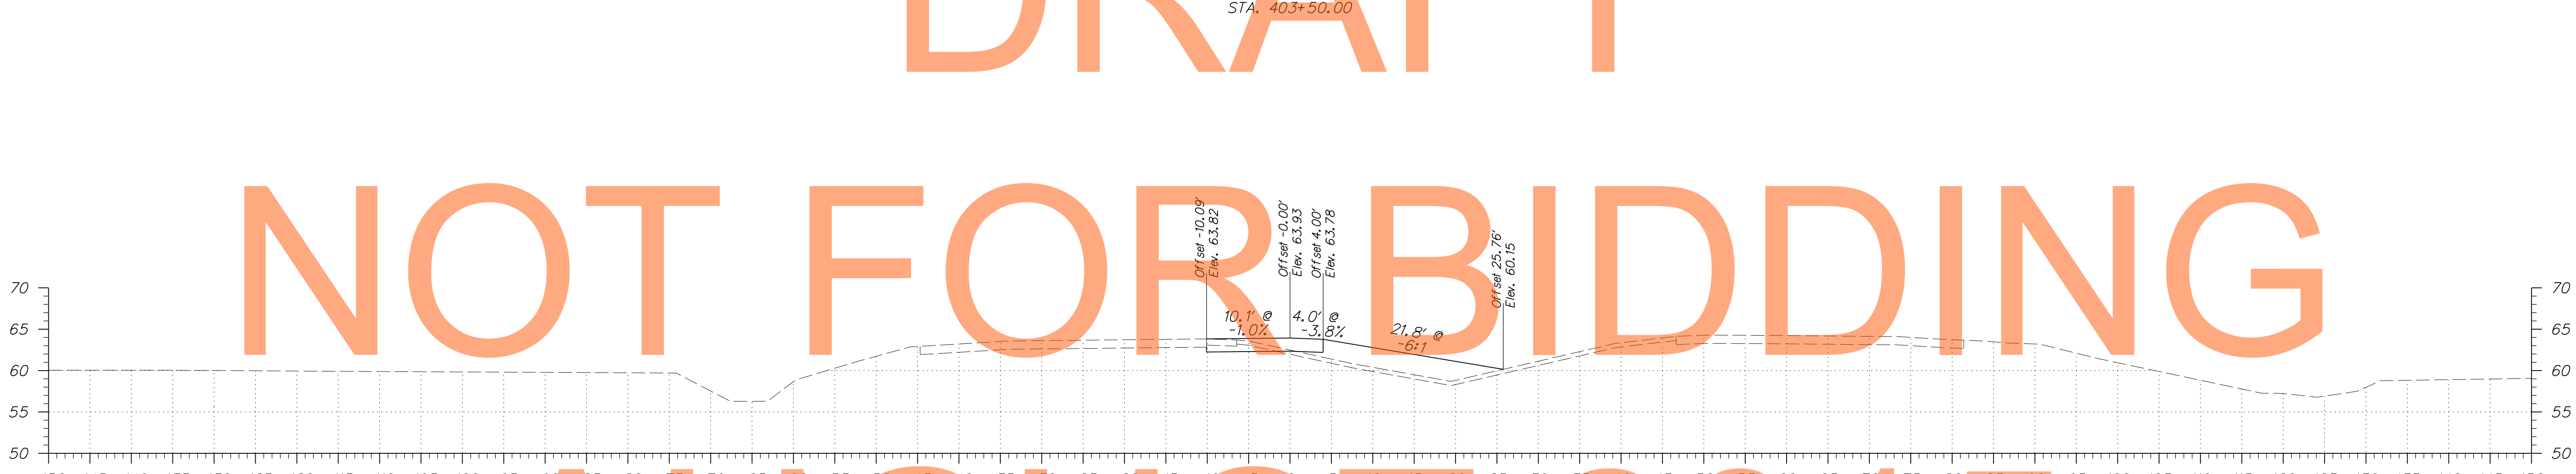


NOT FOR BIDDING

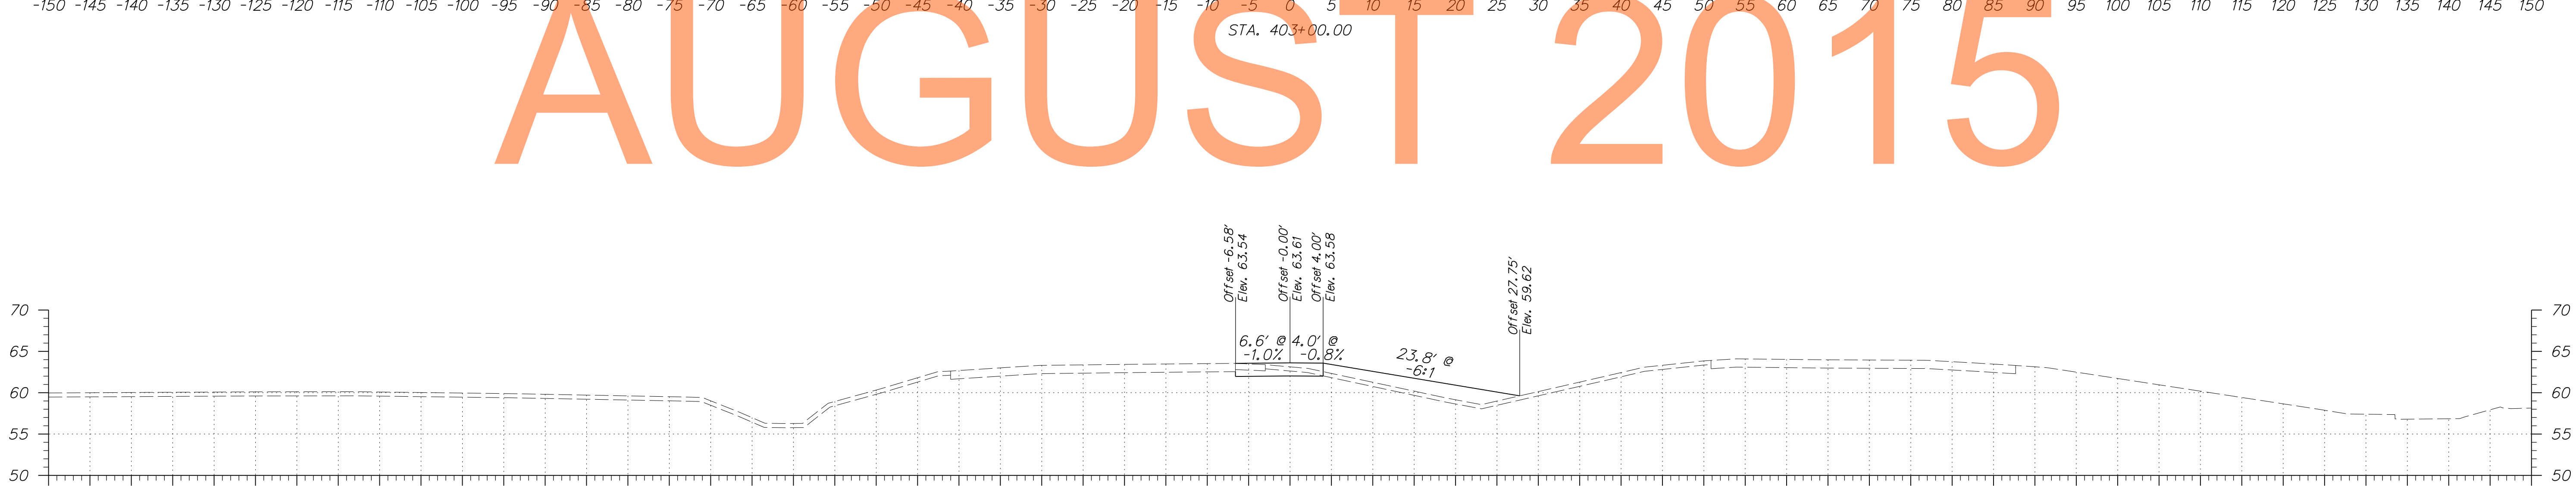

AUGUST 2015




ADDENDUMS / REVISIONS	

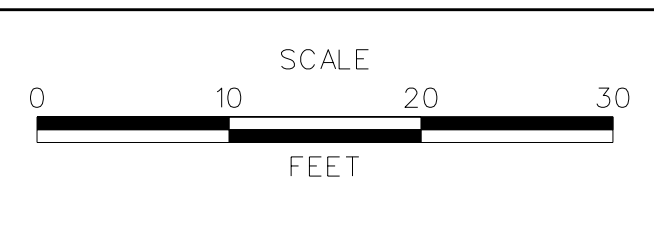


US 301  
MARYLAND STATE LINE  
TO LEVELS ROAD

CONTRACT T200811301	BRIDGE NO.
COUNTY NEW CASTLE	DESIGNED BY: JEG
	CHECKED BY: MFM

CROSS SECTIONS PHASE 1 - SOUTHBOUND CROSSOVER	SHEET NO. 326
	TOTAL SHTS. 539

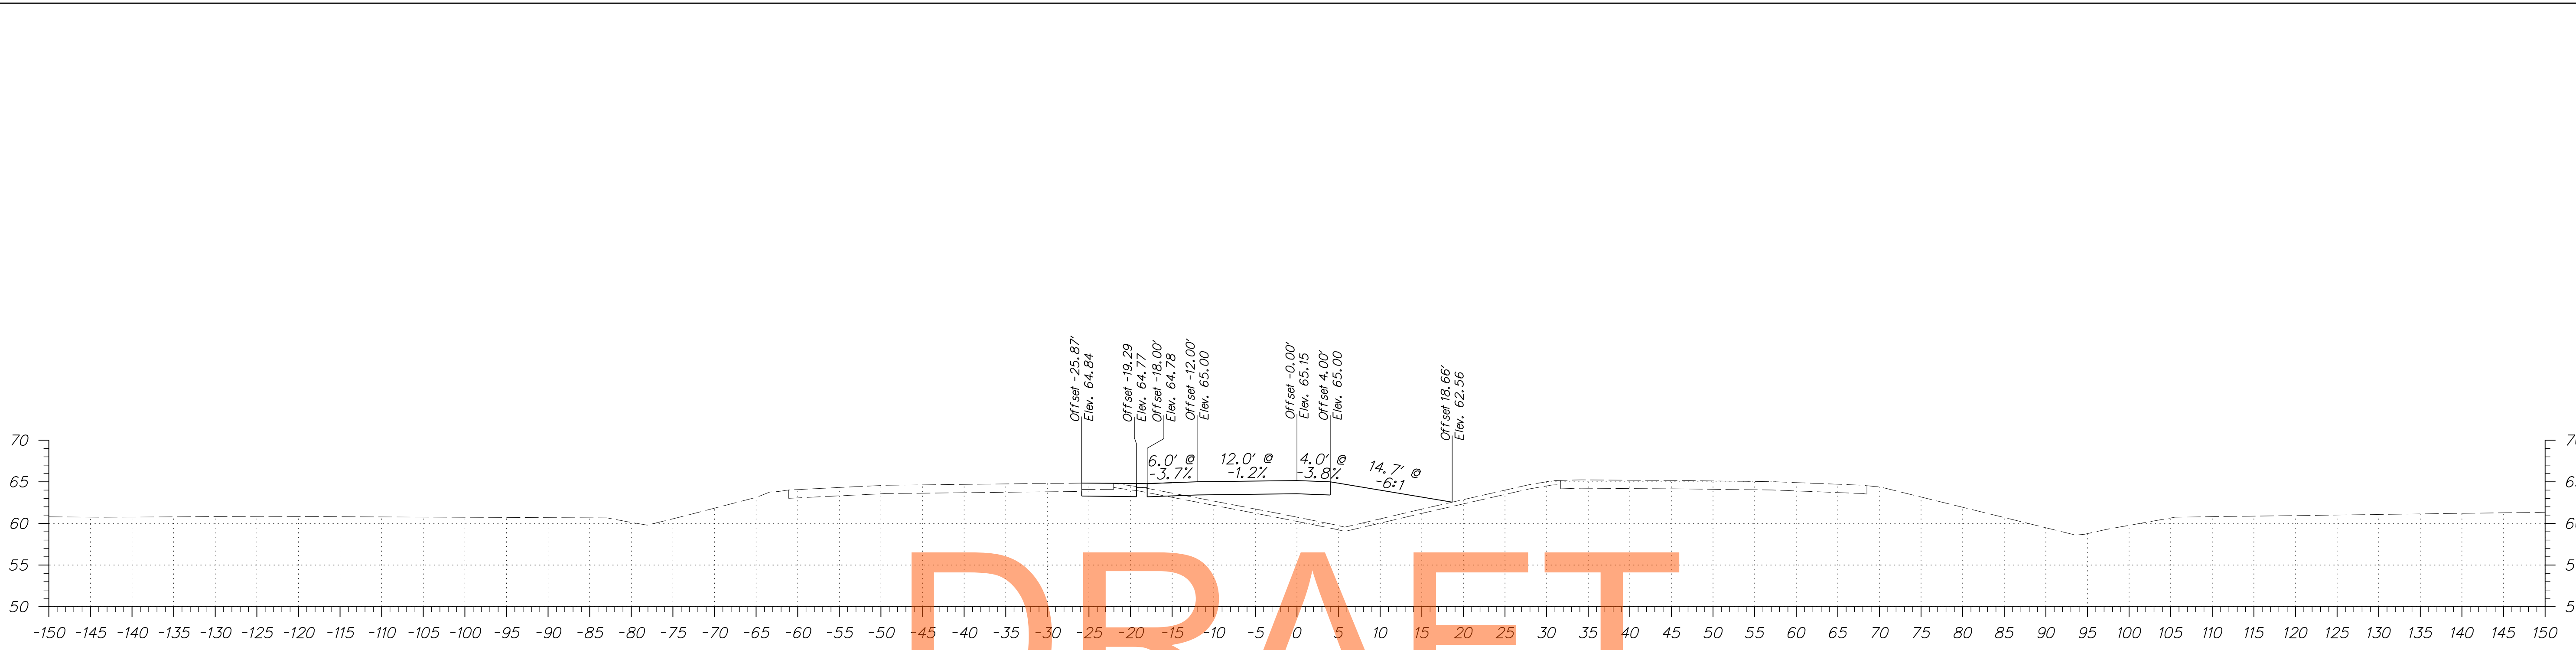


DRAFT

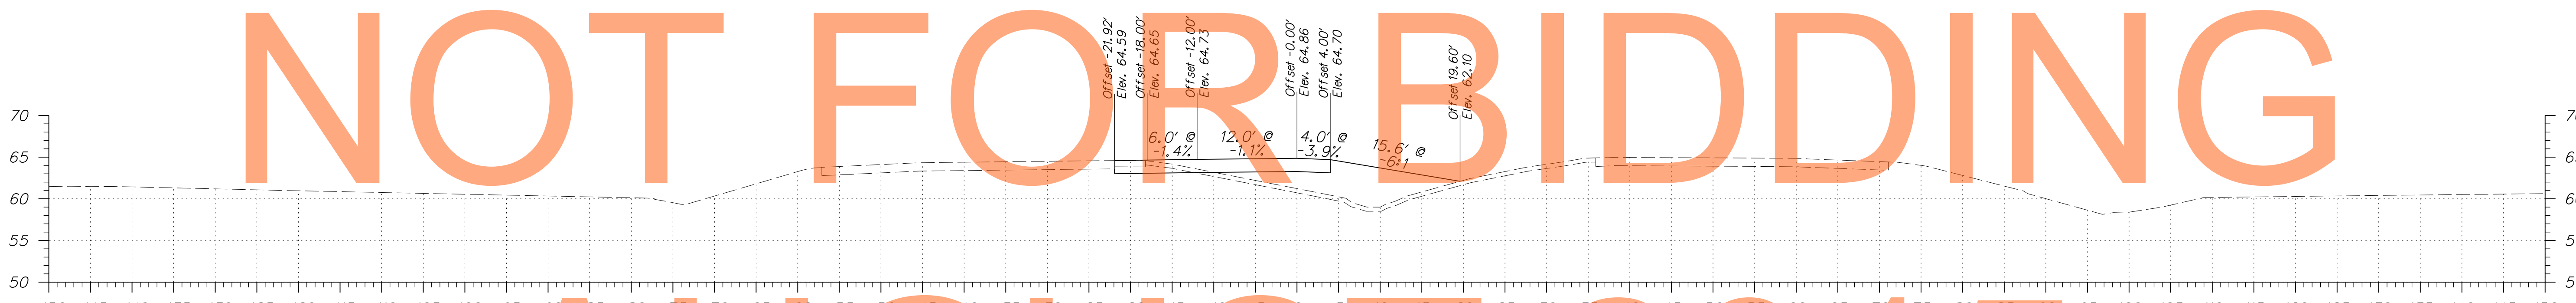


NOT FOR BIDDING

AUGUST 2015

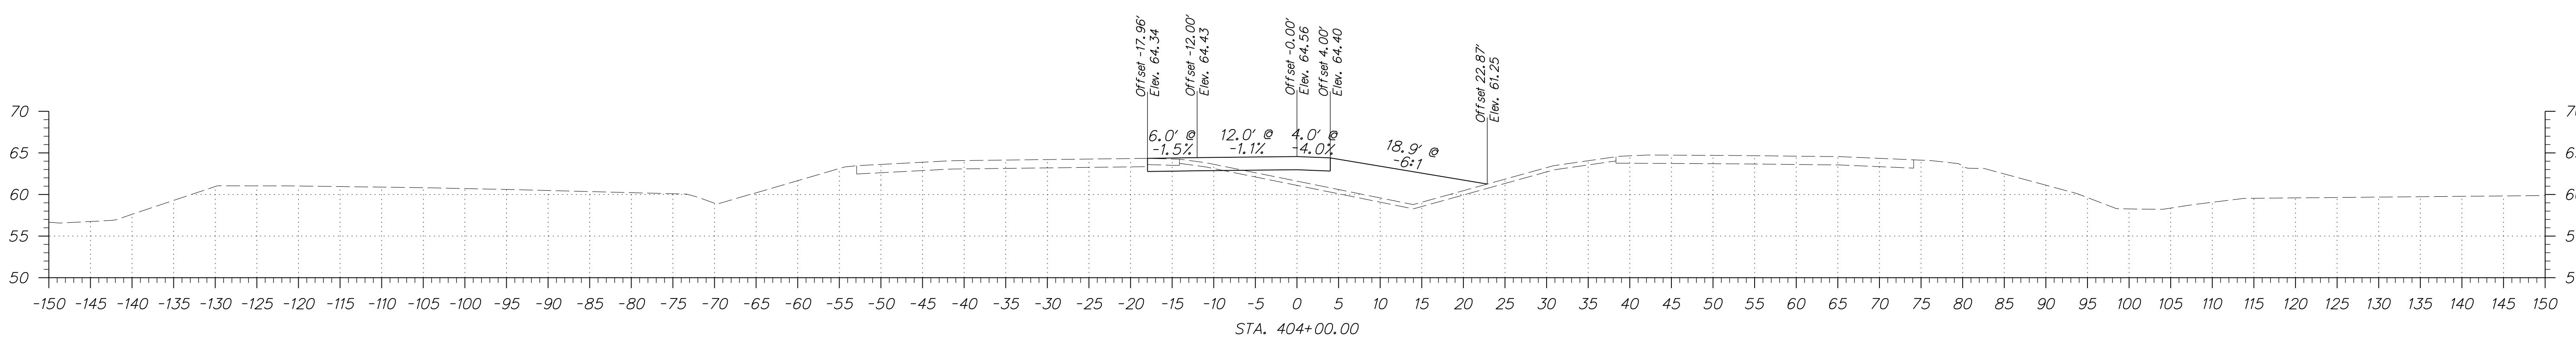

ADDENDUMS / REVISIONS

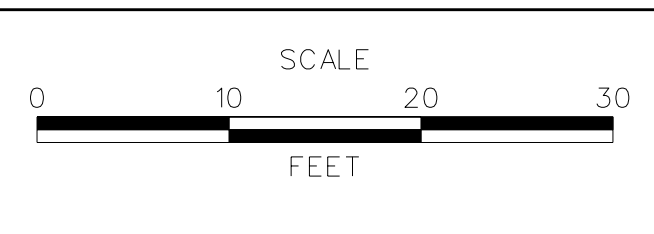


US 301  
MARYLAND STATE LINE  
TO LEVELS ROAD

CONTRACT T200811301	BRIDGE NO.
COUNTY NEW CASTLE	DESIGNED BY: JEG
	CHECKED BY: MFM


CROSS SECTIONS  
PHASE 1 - SOUTHBOUND  
CROSSOVER

SHEET NO. 327
TOTAL SHTS. 539



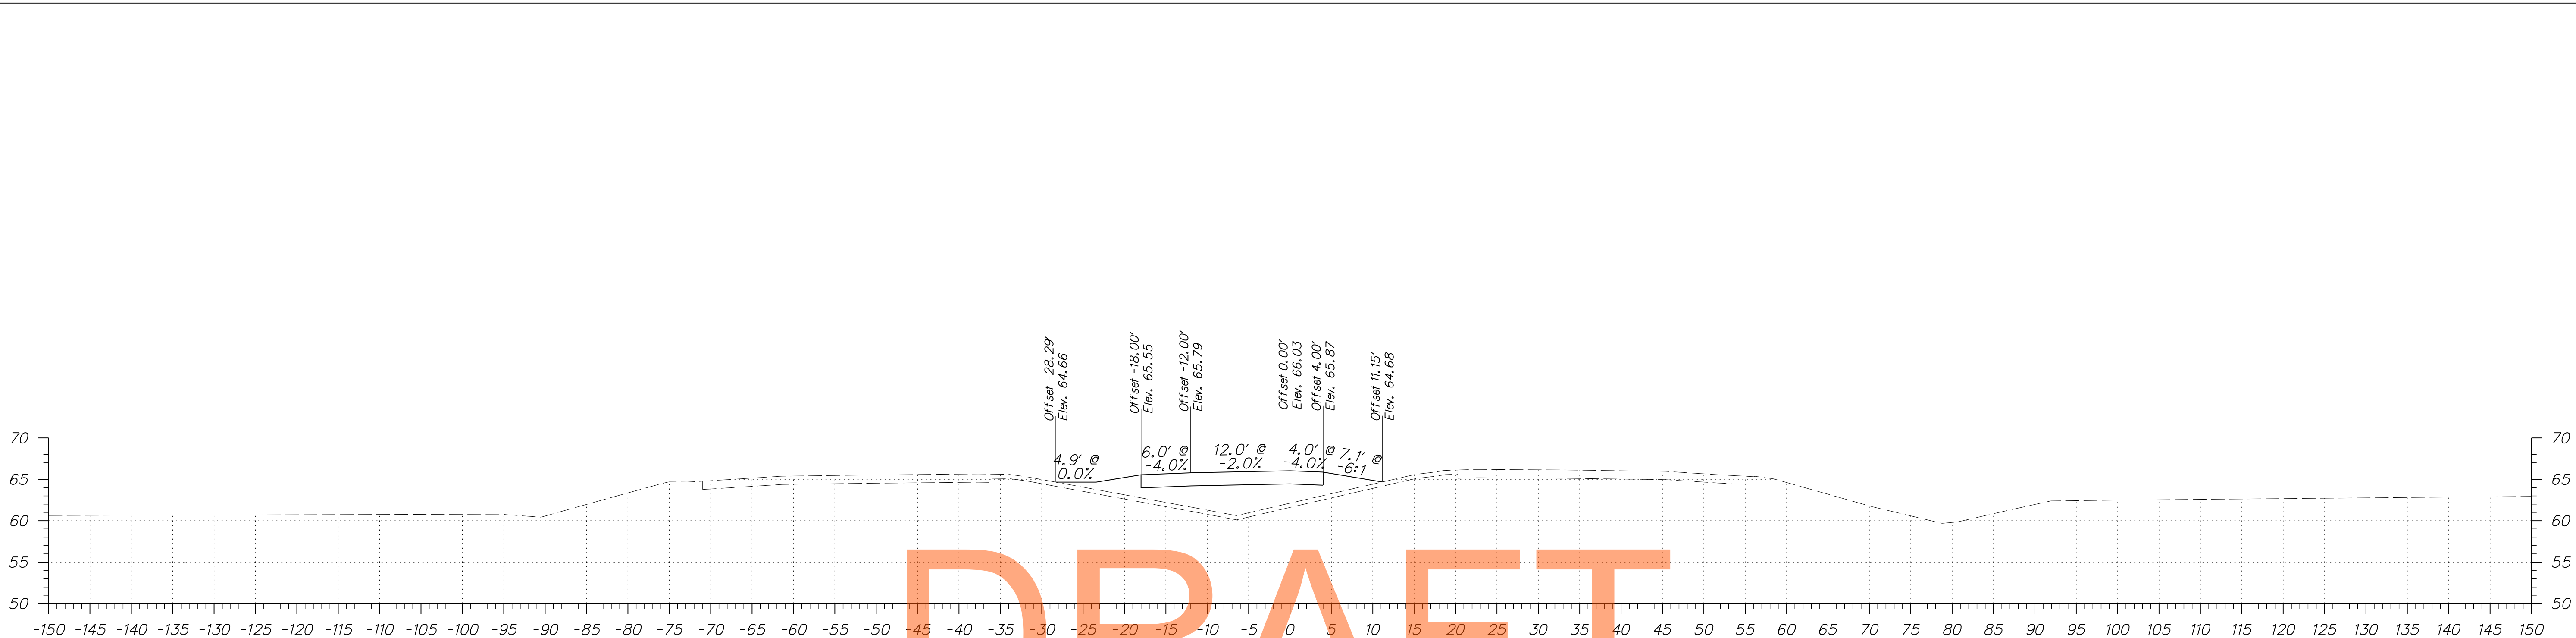


DRAFT

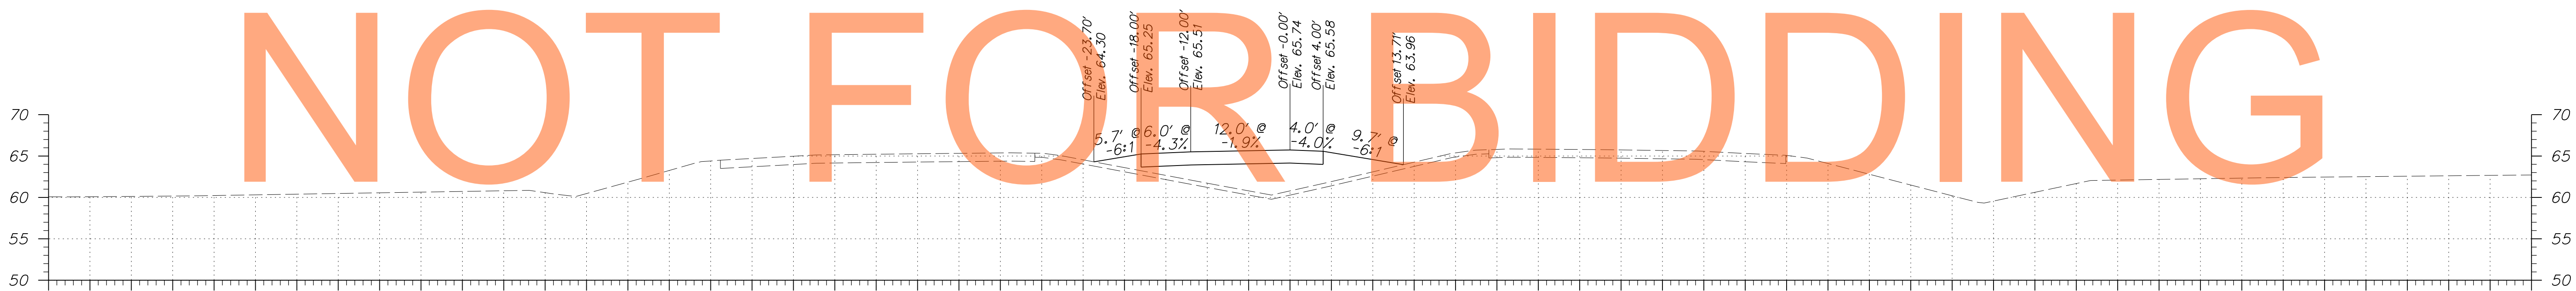


NOT FOR BIDDING

AUGUST 2015

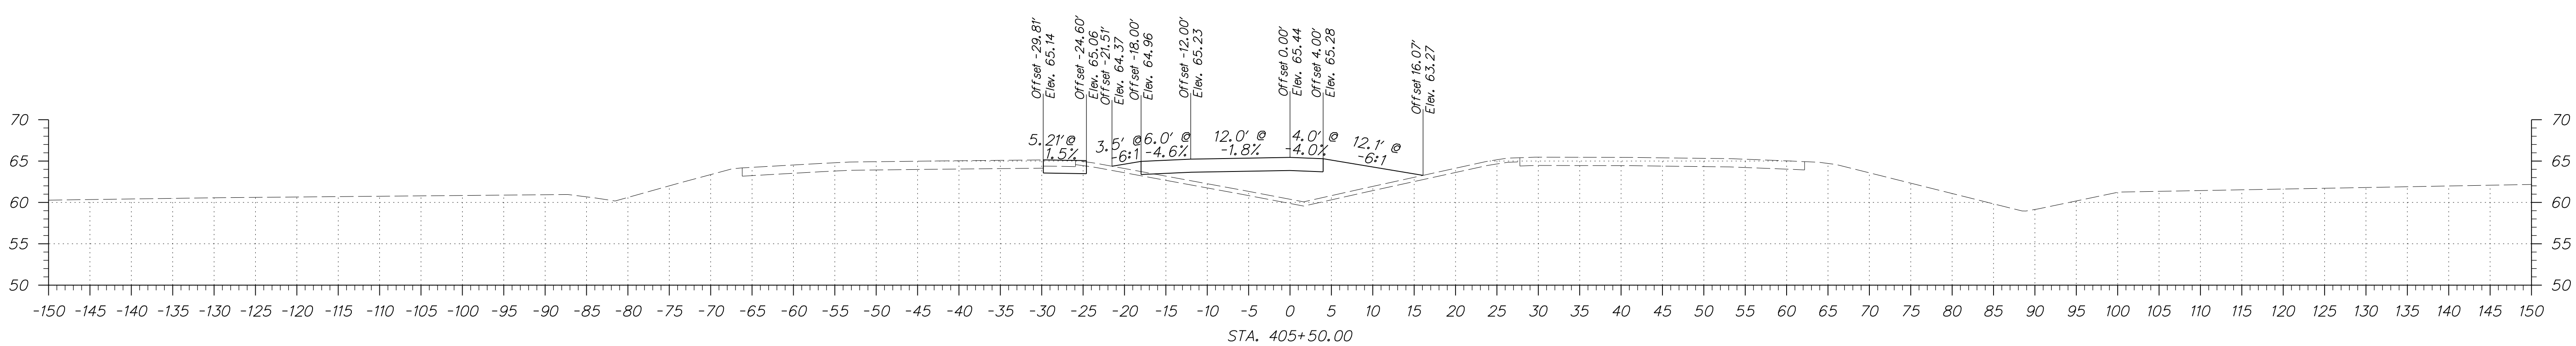




ADDENDUMS / REVISIONS	

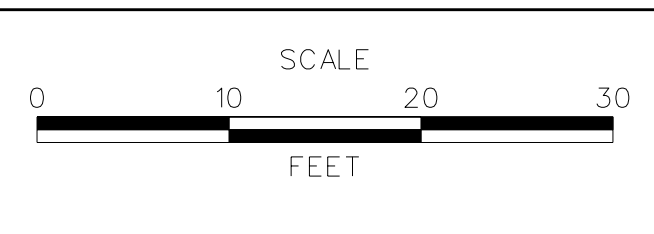

US 301  
MARYLAND STATE LINE  
TO LEVELS ROAD

CONTRACT T200811301	BRIDGE NO.
COUNTY NEW CASTLE	DESIGNED BY: JEG
	CHECKED BY: MFM


CROSS SECTIONS PHASE 1 - SOUTHBOUND CROSSOVER	SHEET NO. 328
	TOTAL SHTS. 539

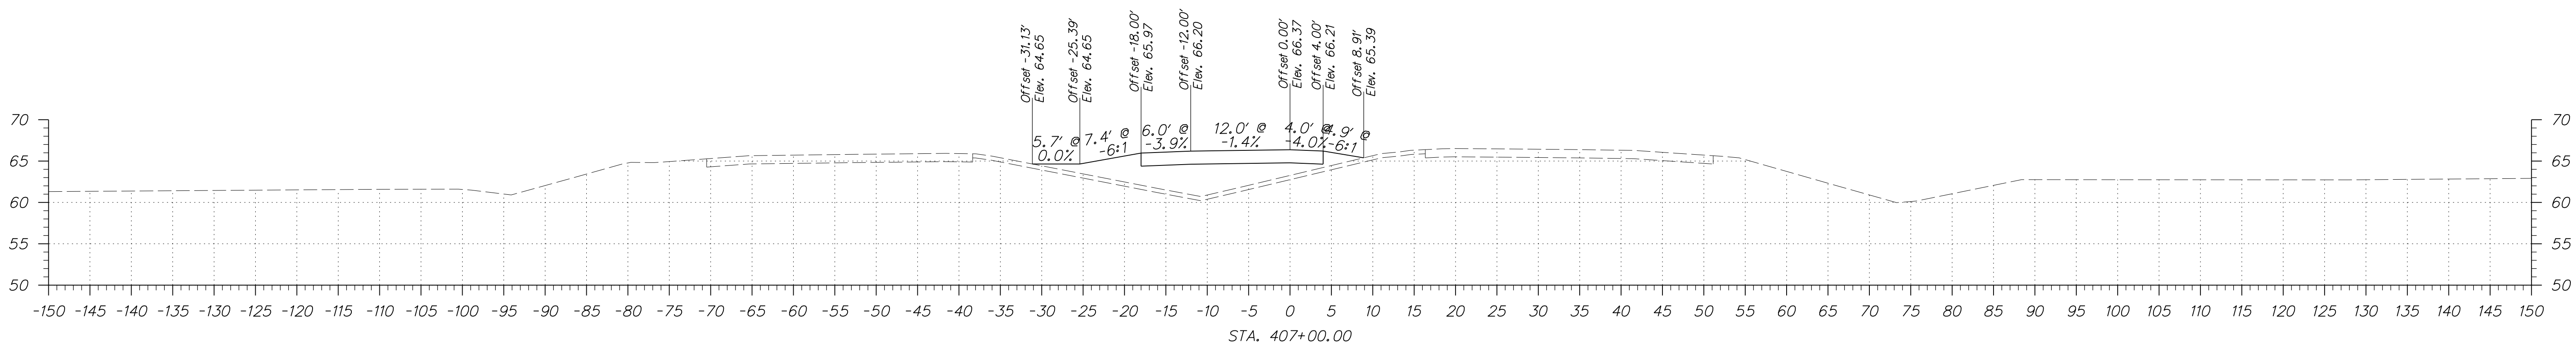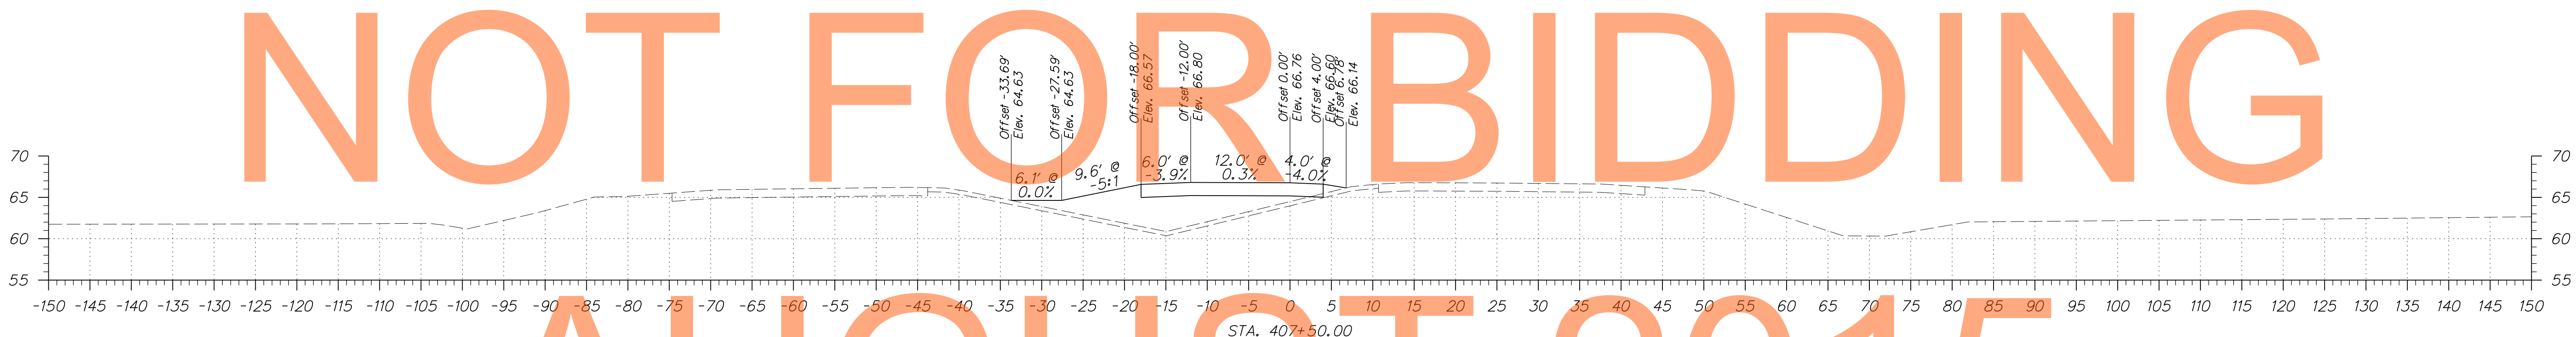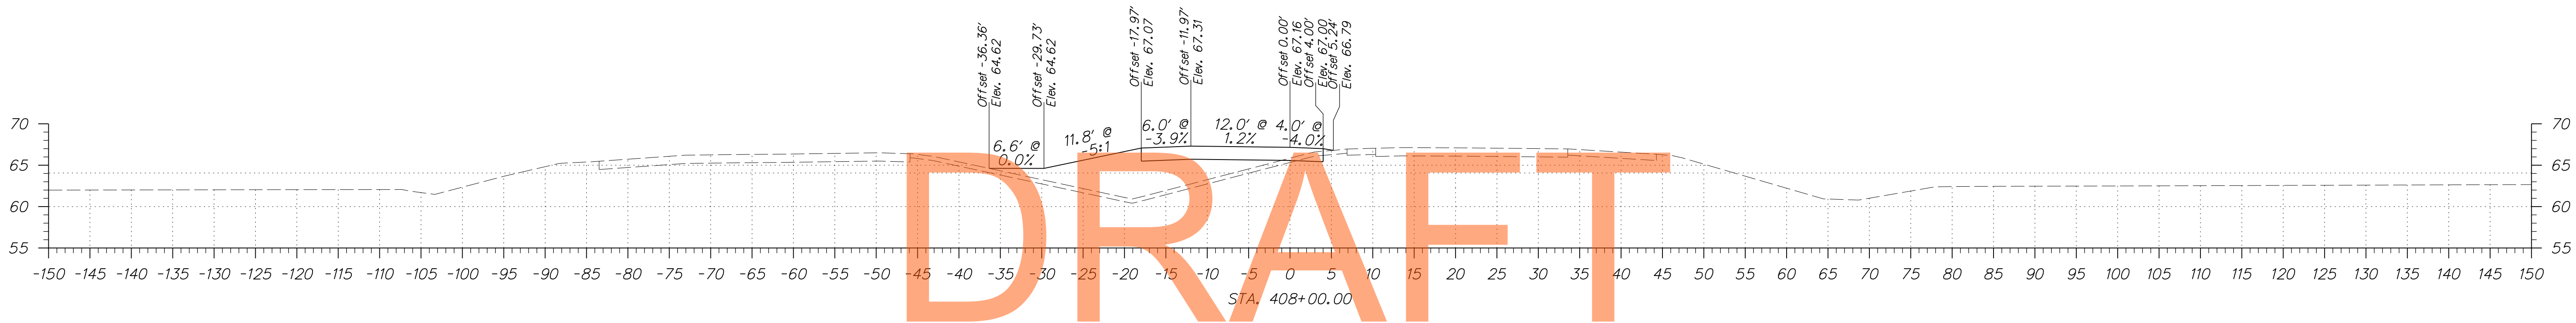


DRAFT

NOT FOR BIDDING

AUGUST 2015

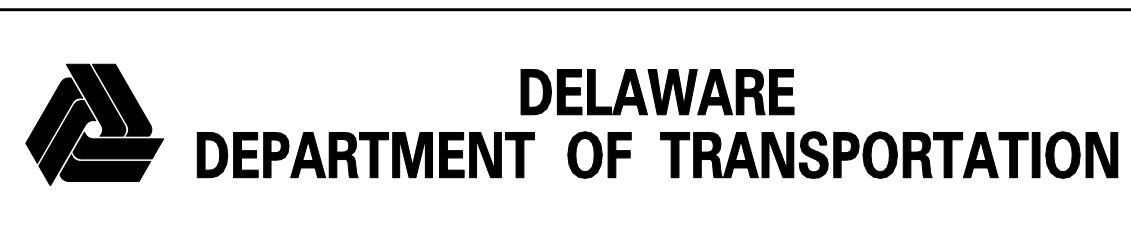

ADDENDUMS / REVISIONS	

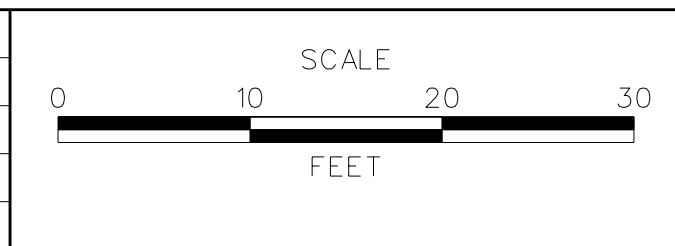

**US 301  
MARYLAND STATE LINE  
TO LEVELS ROAD**





CONTRACT T200811301	BRIDGE NO. 
COUNTY NEW CASTLE	DESIGNED BY: JEG
	CHECKED BY: MFM

<b>CROSS SECTIONS PHASE 1 - SOUTHBOUND CROSSOVER</b>	SHEET NO. 329
	TOTAL SHTS. 539


# DRAFT

# NOT FOR BIDDING

# AUGUST 2015

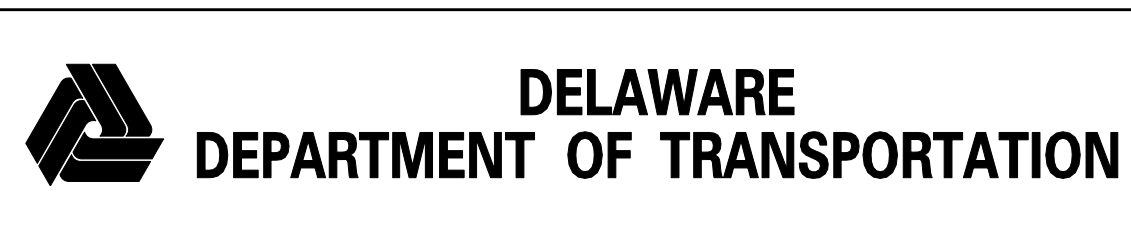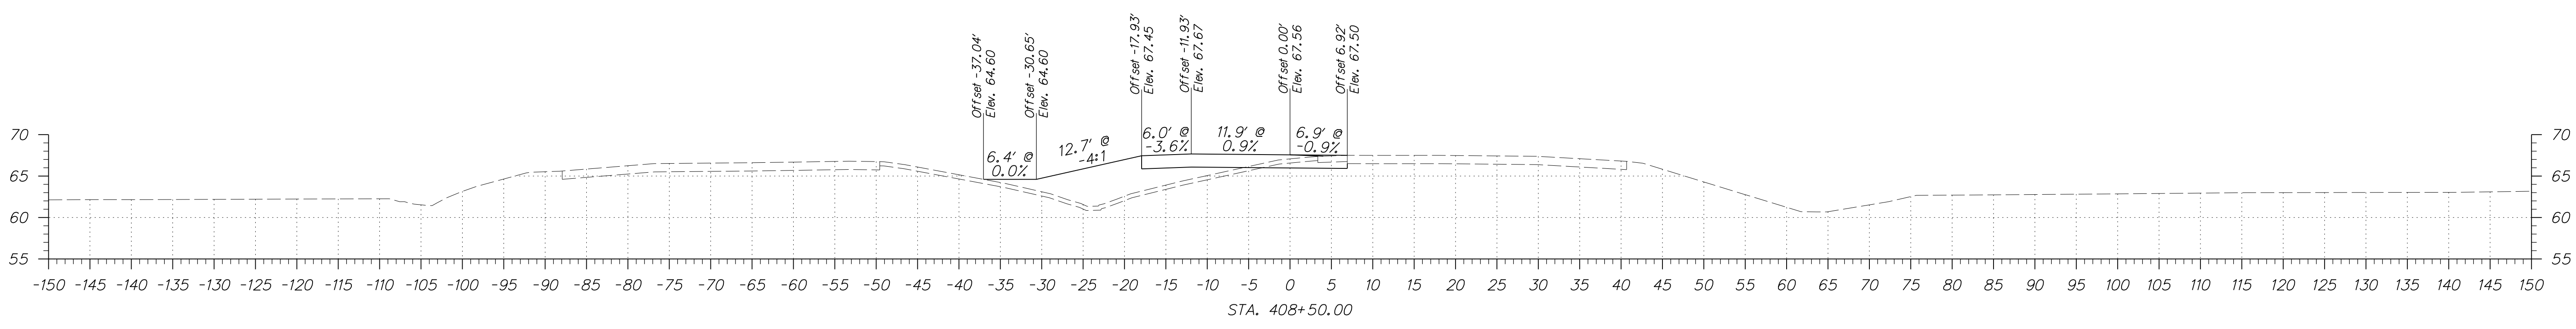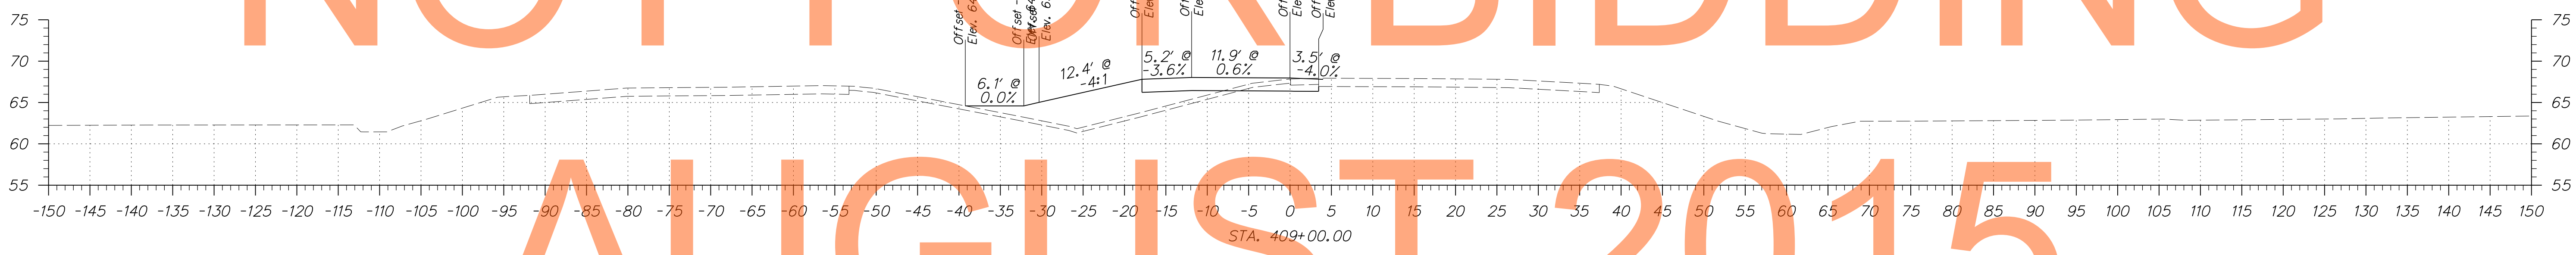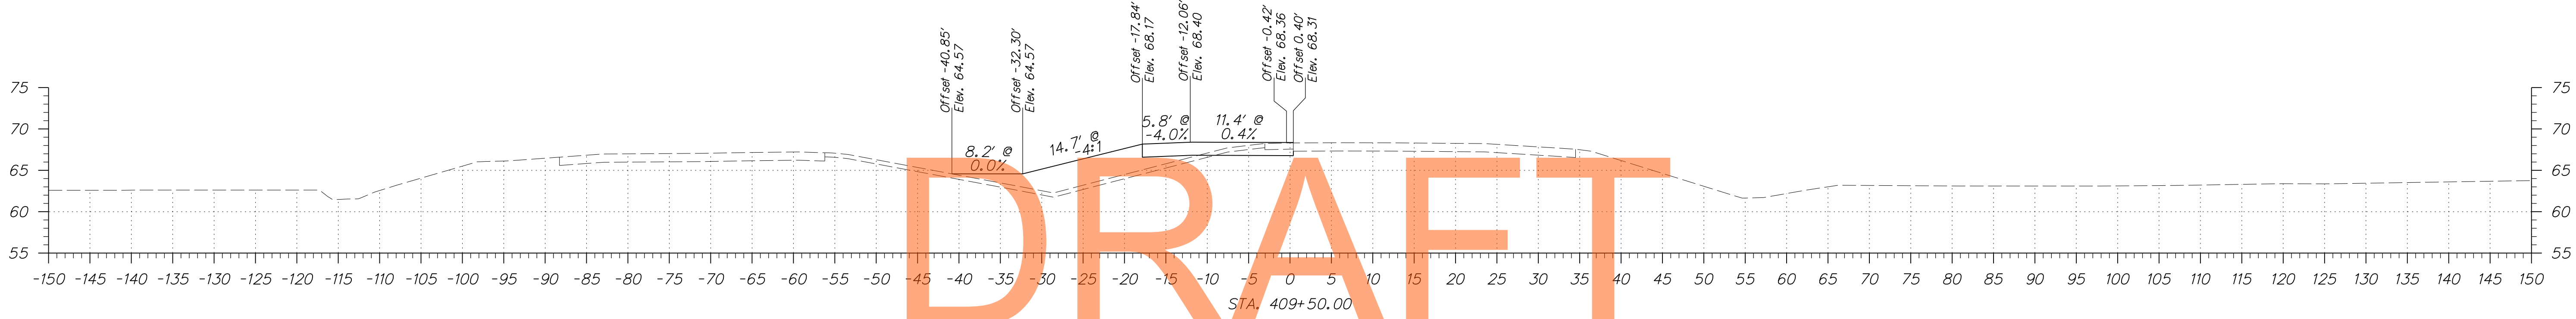

ADDENDUMS / REVISIONS	

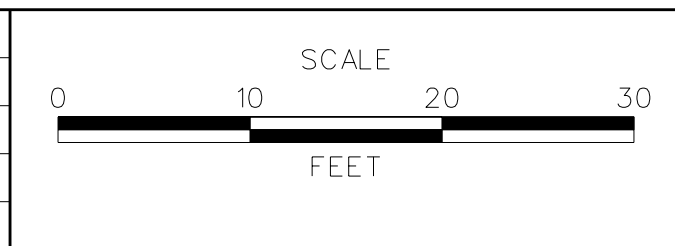


**US 301  
MARYLAND STATE LINE  
TO LEVELS ROAD**


CONTRACT T200811301	BRIDGE NO.
COUNTY NEW CASTLE	DESIGNED BY: JEG
	CHECKED BY: MFM

<b>CROSS SECTIONS PHASE 1 - SOUTHBOUND CROSSOVER</b>	SHEET NO. 330
	TOTAL SHTS. 539




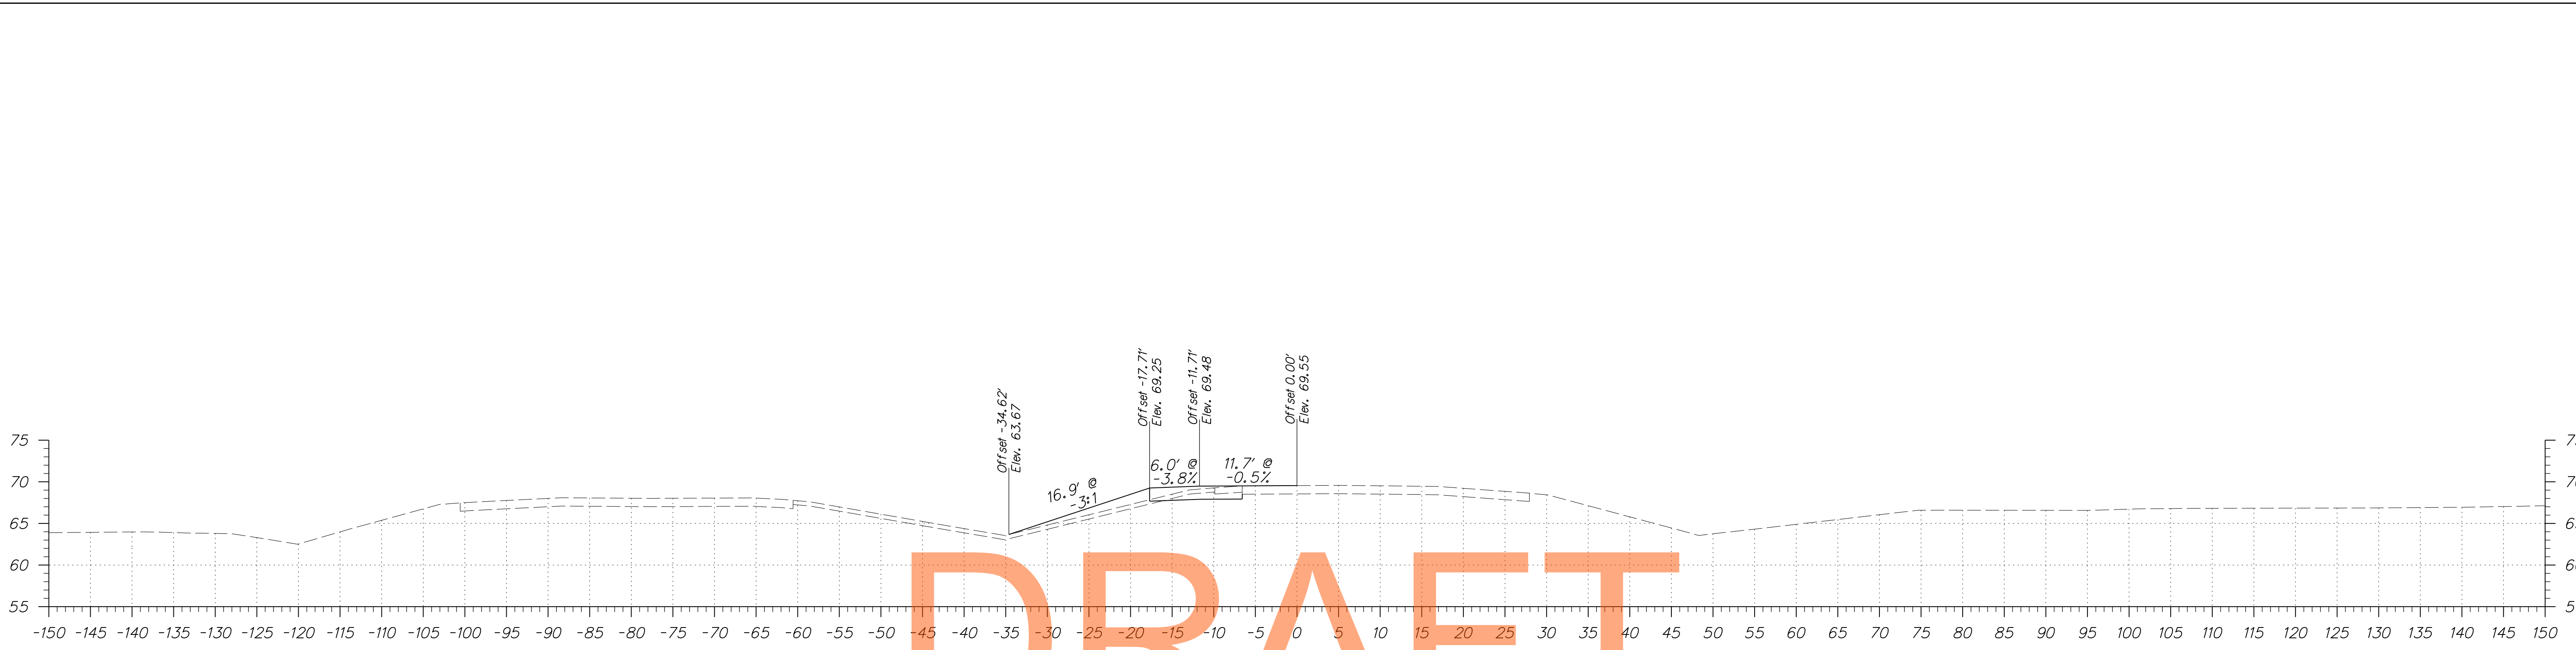


DRAFT

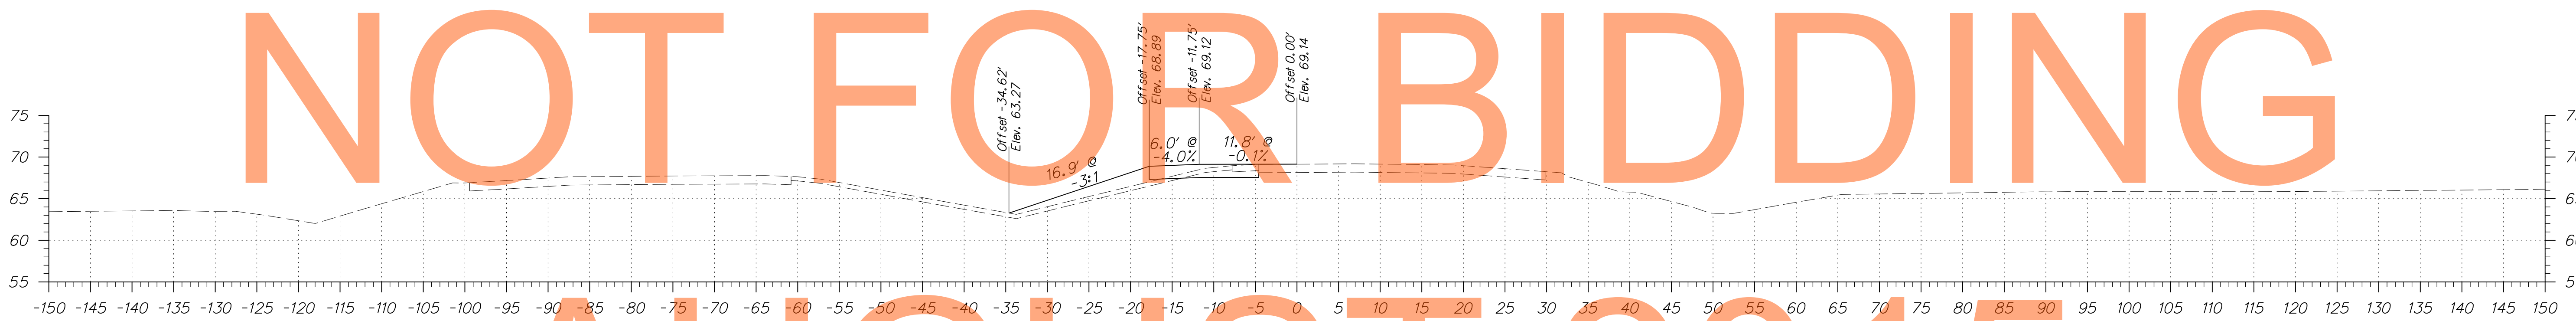

AUGUST 2015

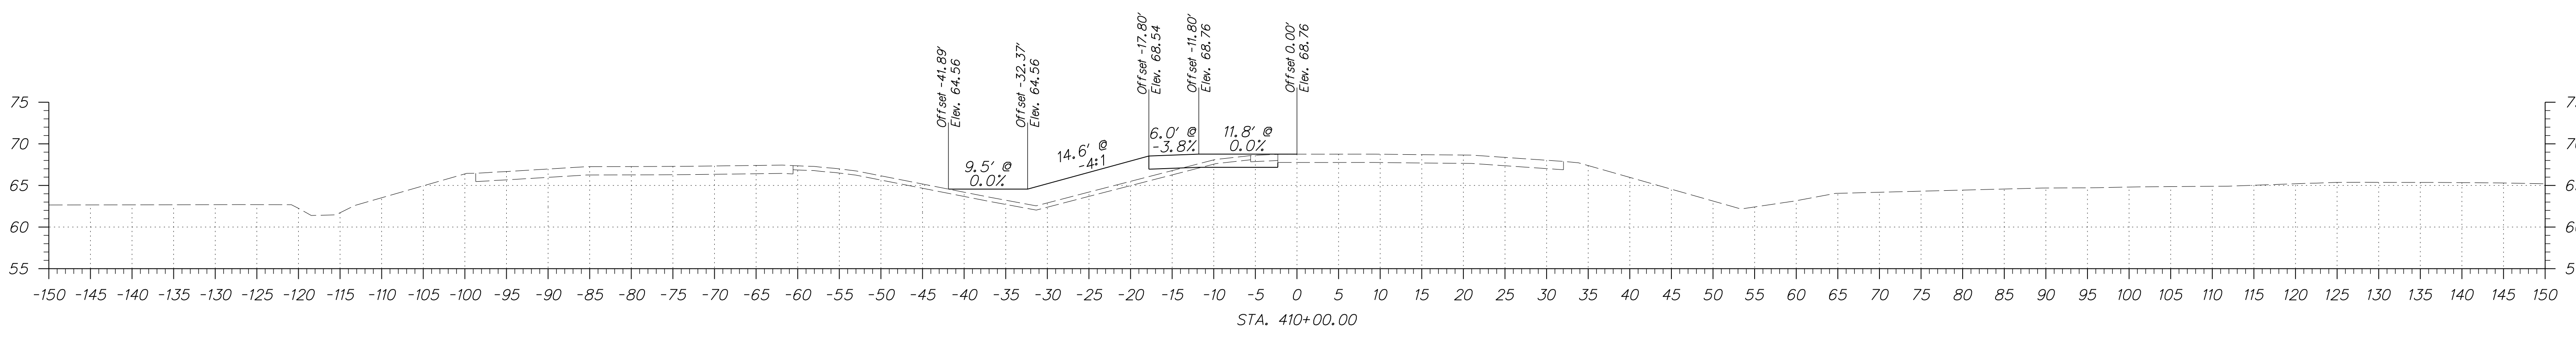

ADDENDUMS / REVISIONS

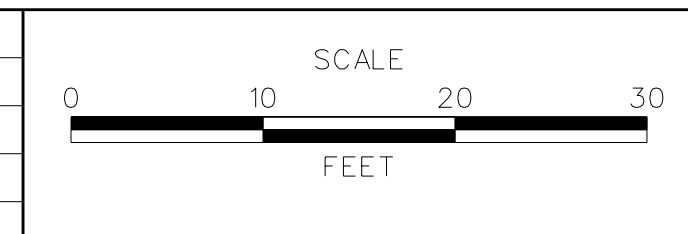


US 301  
MARYLAND STATE LINE  
TO LEVELS ROAD

CONTRACT T200811301	BRIDGE NO.
COUNTY NEW CASTLE	DESIGNED BY: JEG
	CHECKED BY: MFM

CROSS SECTIONS  
PHASE 1 - SOUTHBOUND  
CROSSOVER


SHEET NO. 331
TOTAL SHTS. 539

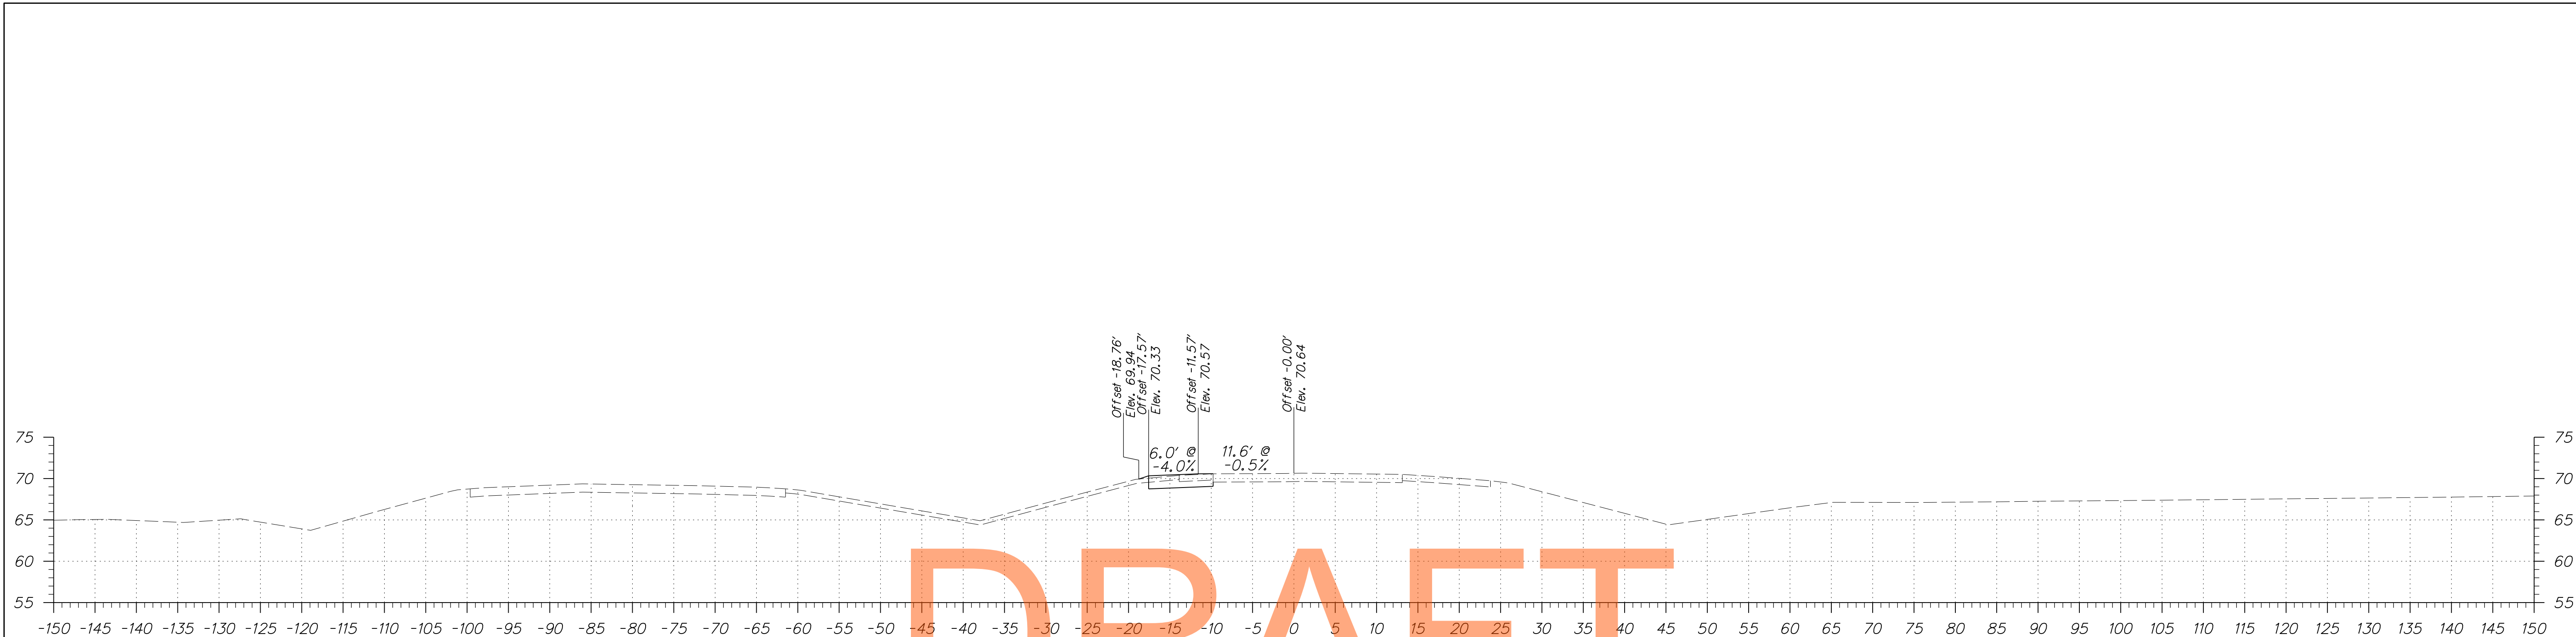

DRAFT




NOT FOR BIDDING

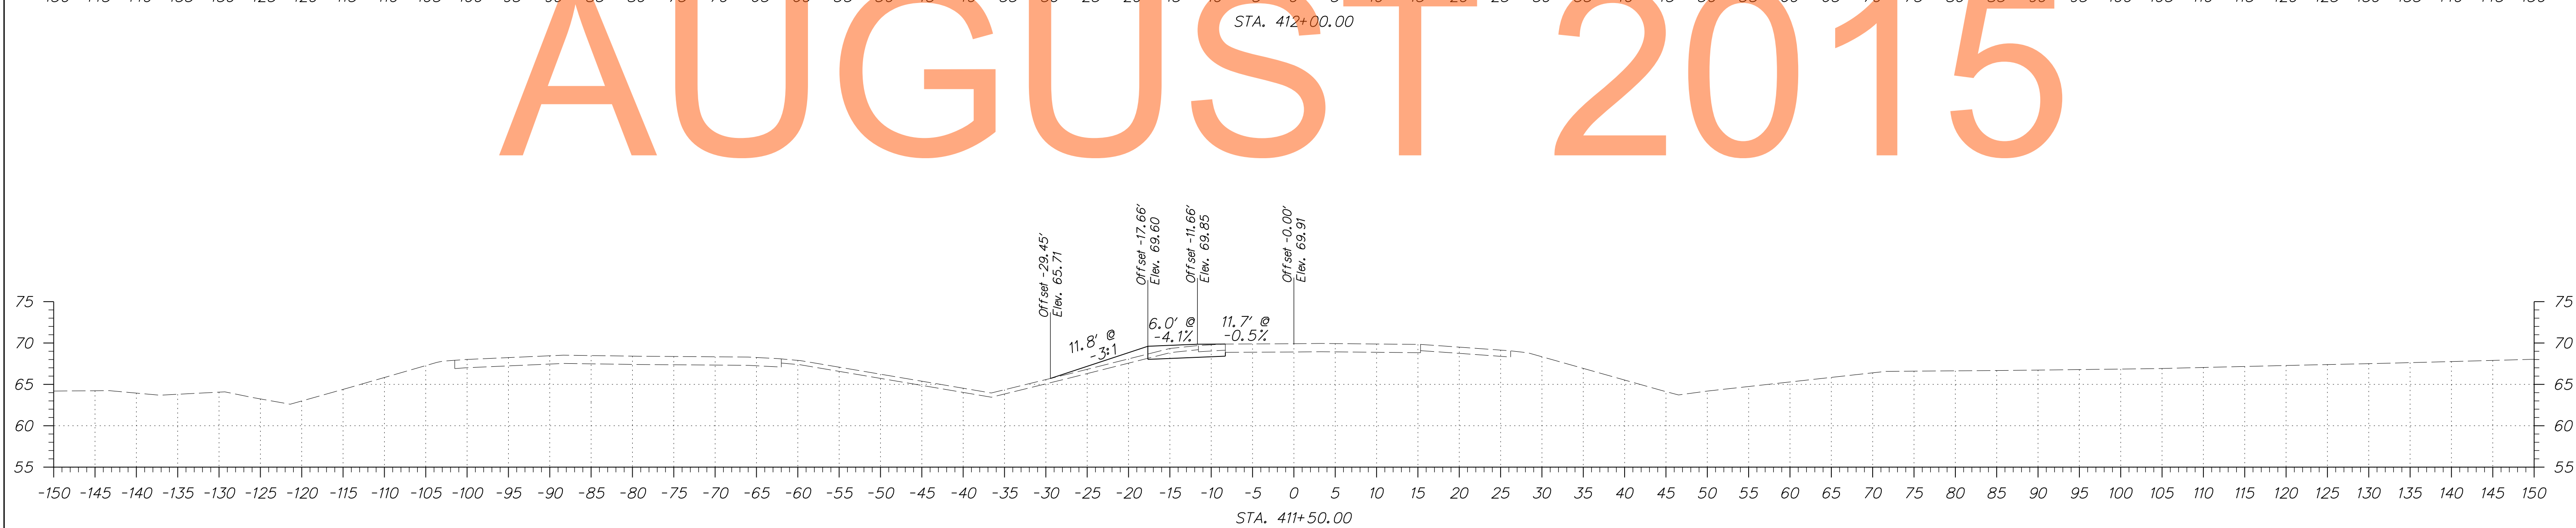

AUGUST 2015



ADDENDUMS / REVISIONS	

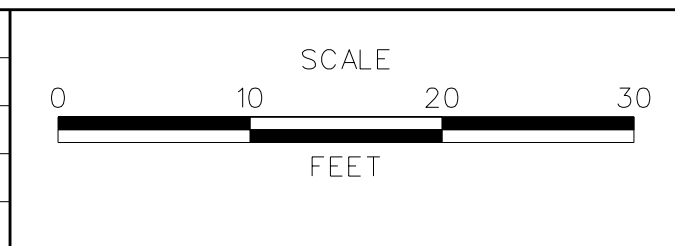


**US 301  
MARYLAND STATE LINE  
TO LEVELS ROAD**

CONTRACT T200811301	BRIDGE NO.
COUNTY NEW CASTLE	DESIGNED BY: JEG
	CHECKED BY: MFM


**CROSS SECTIONS  
PHASE 1 - SOUTHBOUND  
CROSSOVER**

SHEET NO. 332
TOTAL SHTS. 539

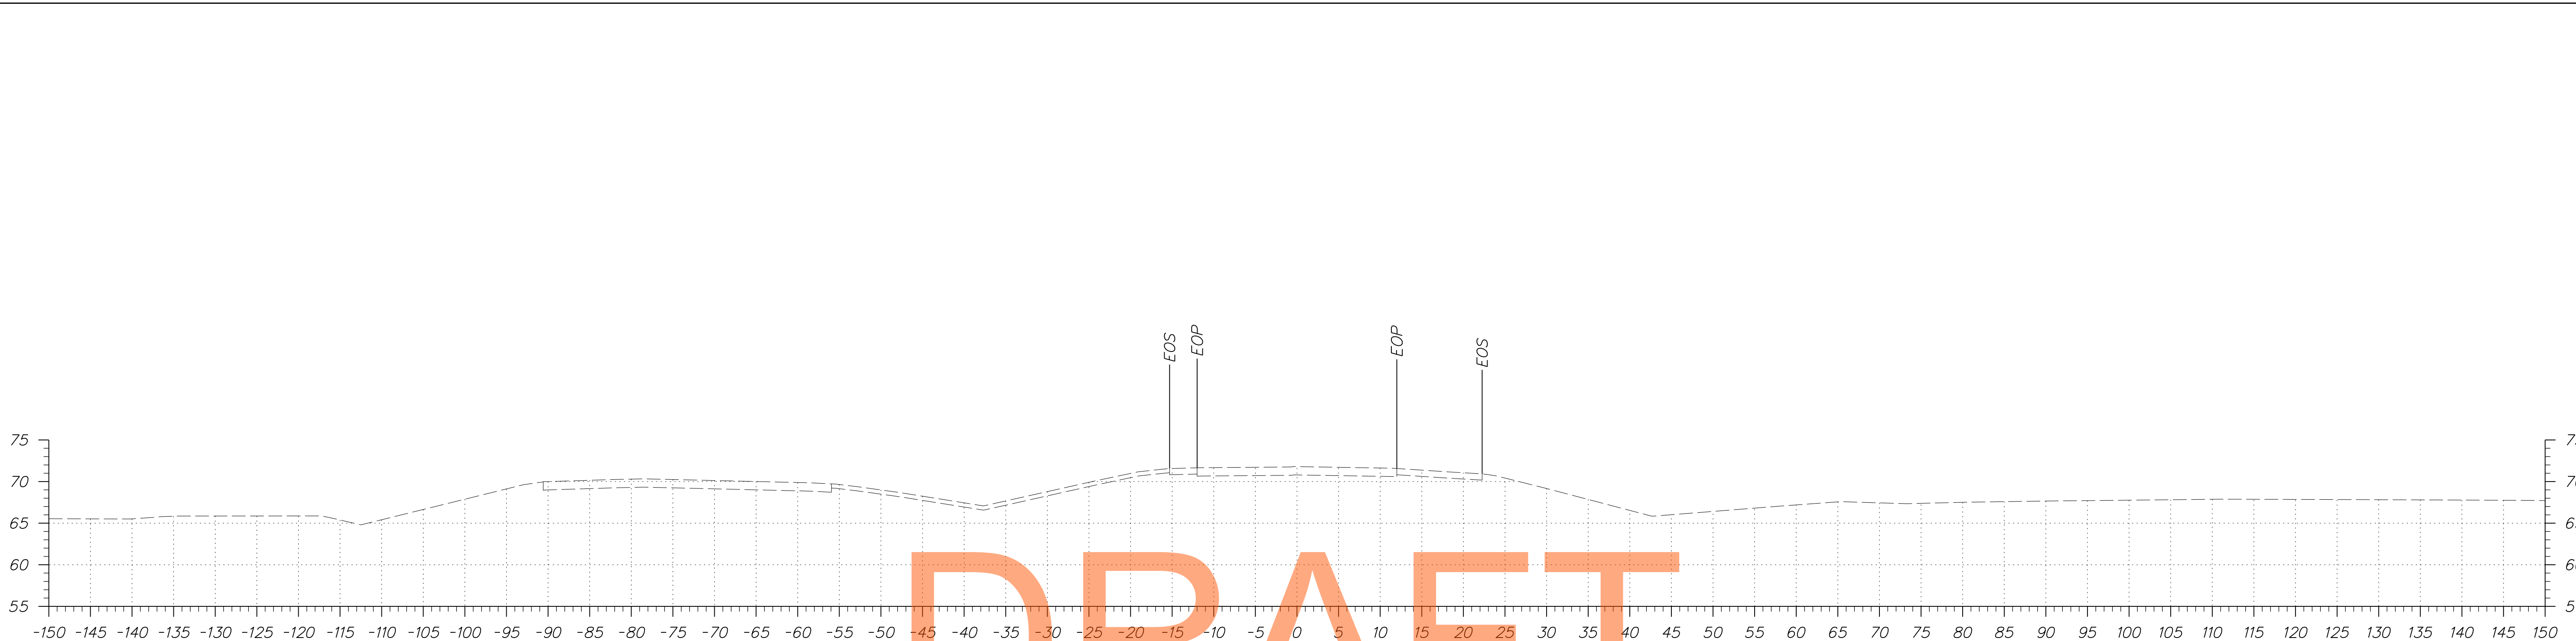

DRAFT


NOT FOR BIDDING

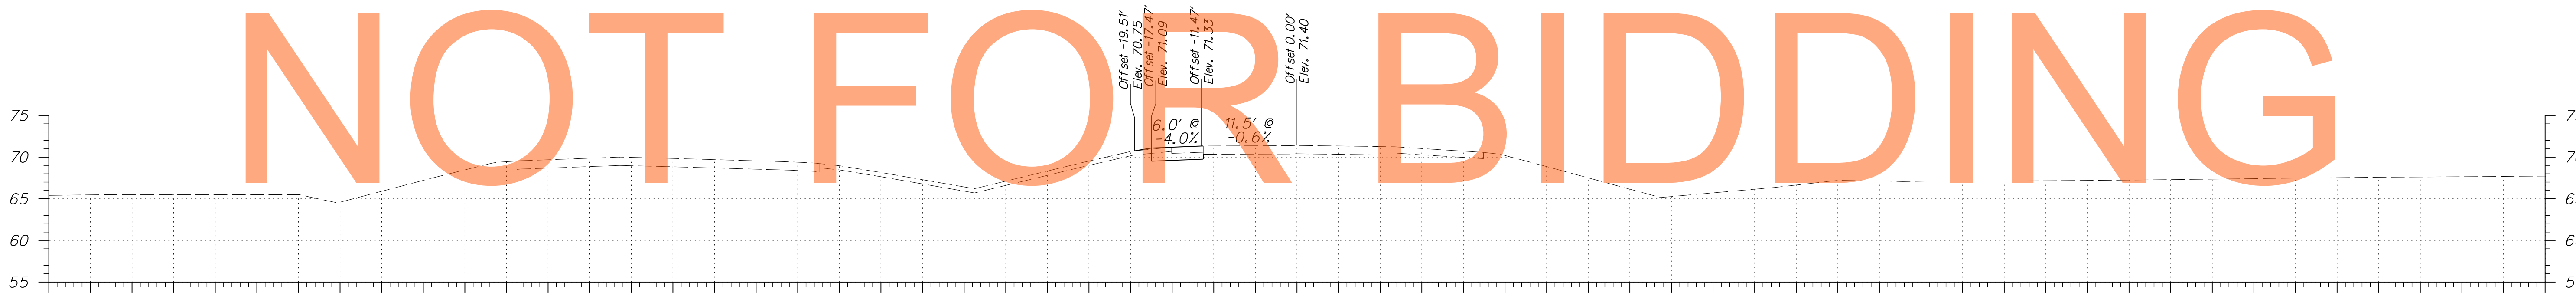

AUGUST 2015



ADDENDUMS / REVISIONS	

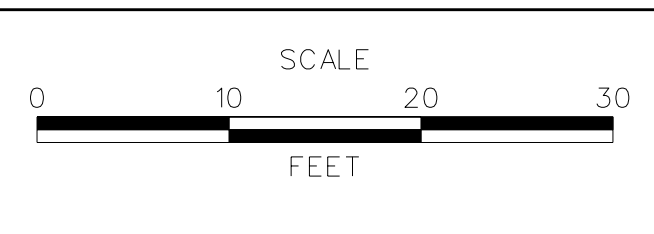


**US 301  
MARYLAND STATE LINE  
TO LEVELS ROAD**

CONTRACT T200811301	BRIDGE NO.
COUNTY NEW CASTLE	DESIGNED BY: JEG
	CHECKED BY: MFM


**CROSS SECTIONS  
PHASE 1 - SOUTHBOUND  
CROSSOVER**

SHEET NO. 333
TOTAL SHTS. 539



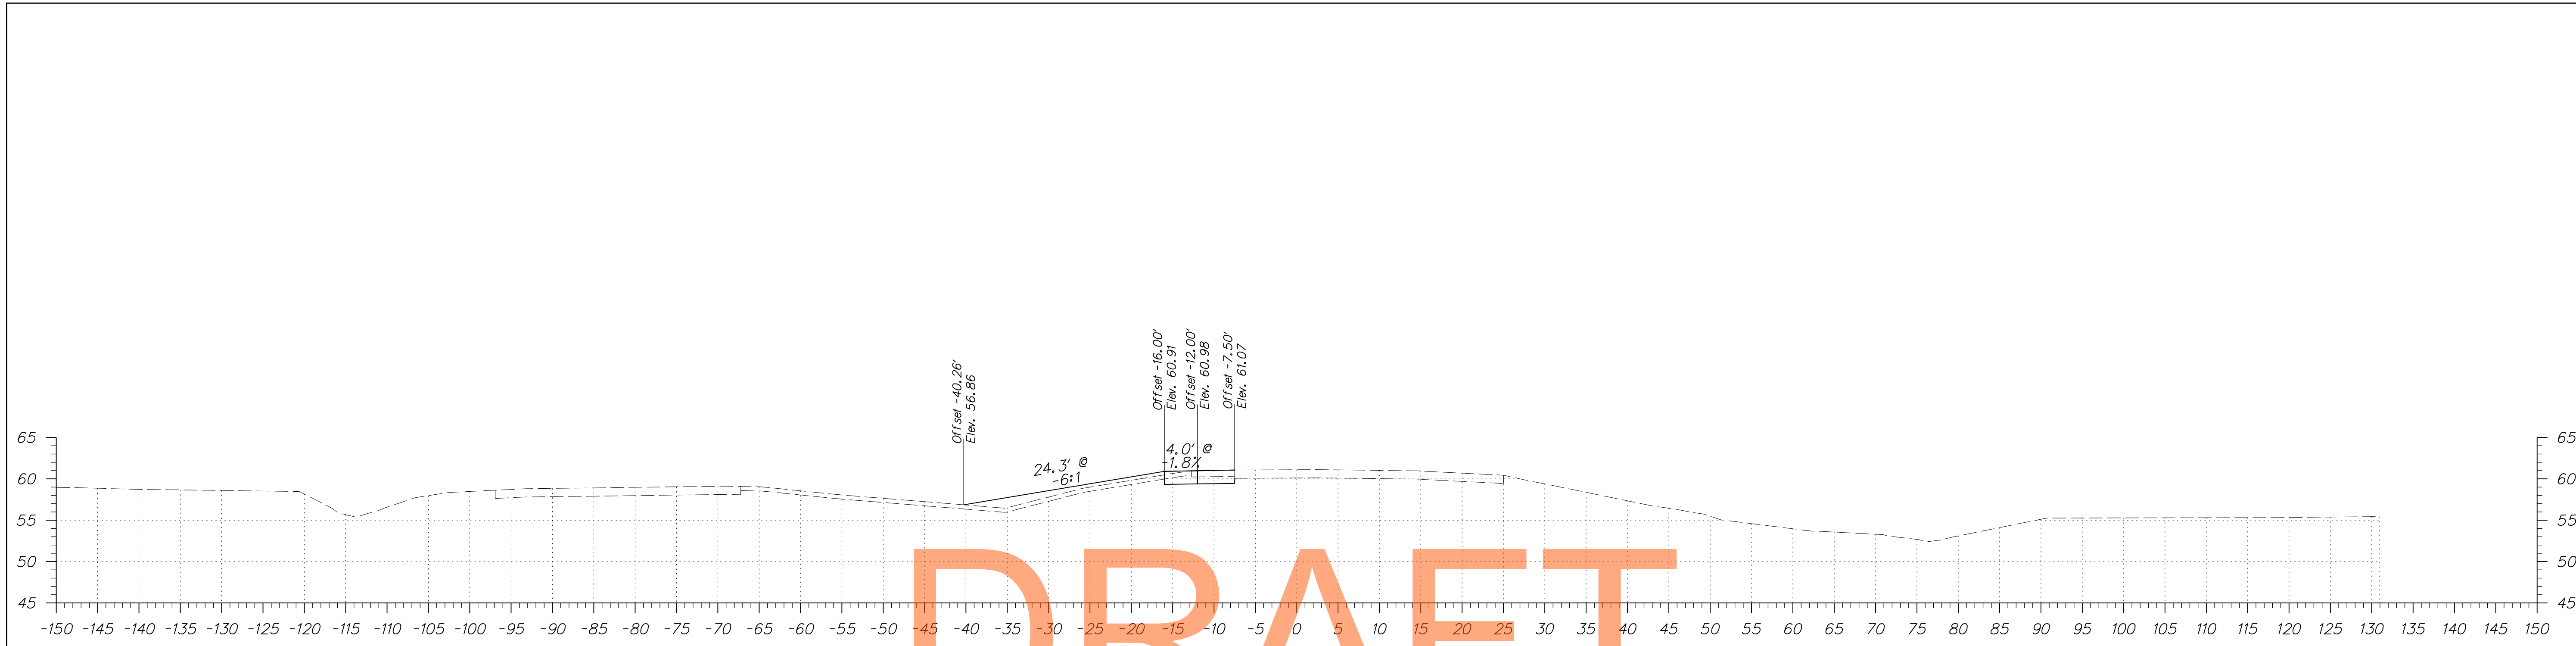


DRAFT

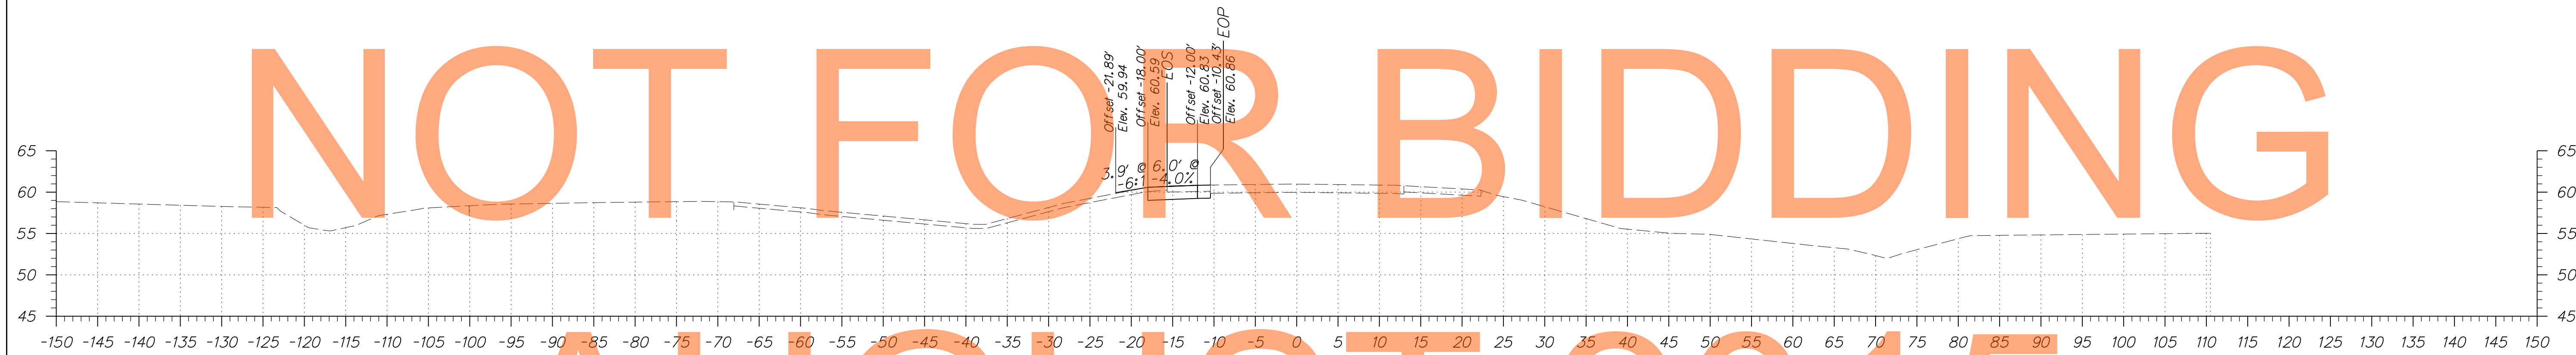


NOT FOR BIDDING

AUGUST 2015

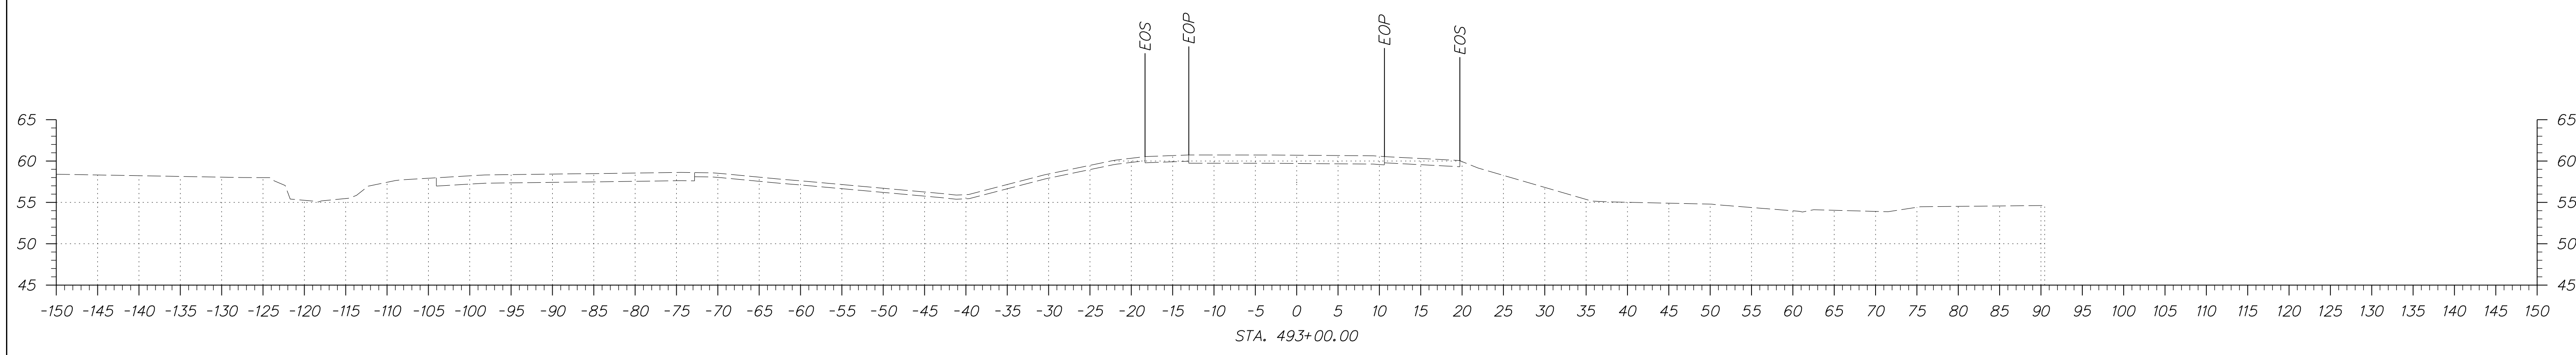

ADDENDUMS / REVISIONS	



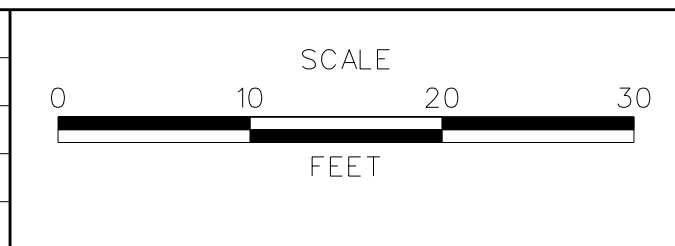


**US 301  
MARYLAND STATE LINE  
TO LEVELS ROAD**

CONTRACT T200811301	BRIDGE NO.
COUNTY NEW CASTLE	DESIGNED BY: JEG
	CHECKED BY: MFM

**CROSS SECTIONS  
PHASE 4 - NORTHBOUND  
CROSSOVER**

SHEET NO. 334
TOTAL SHTS. 539

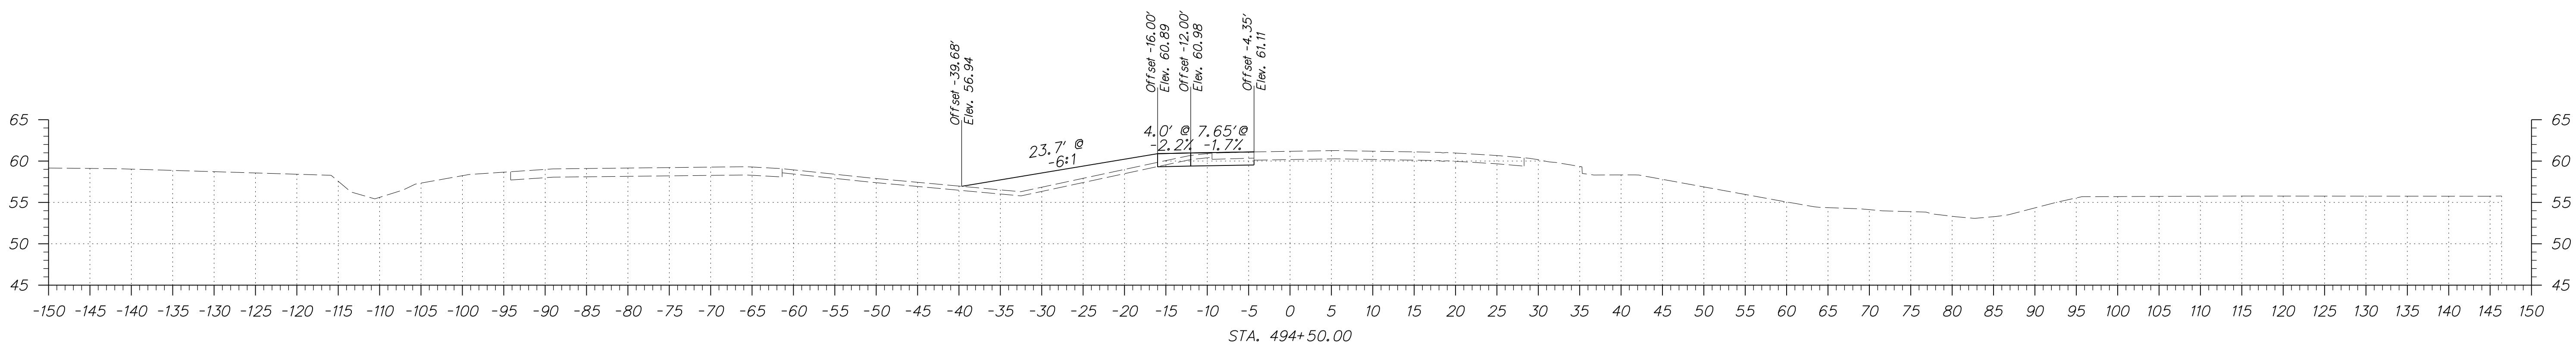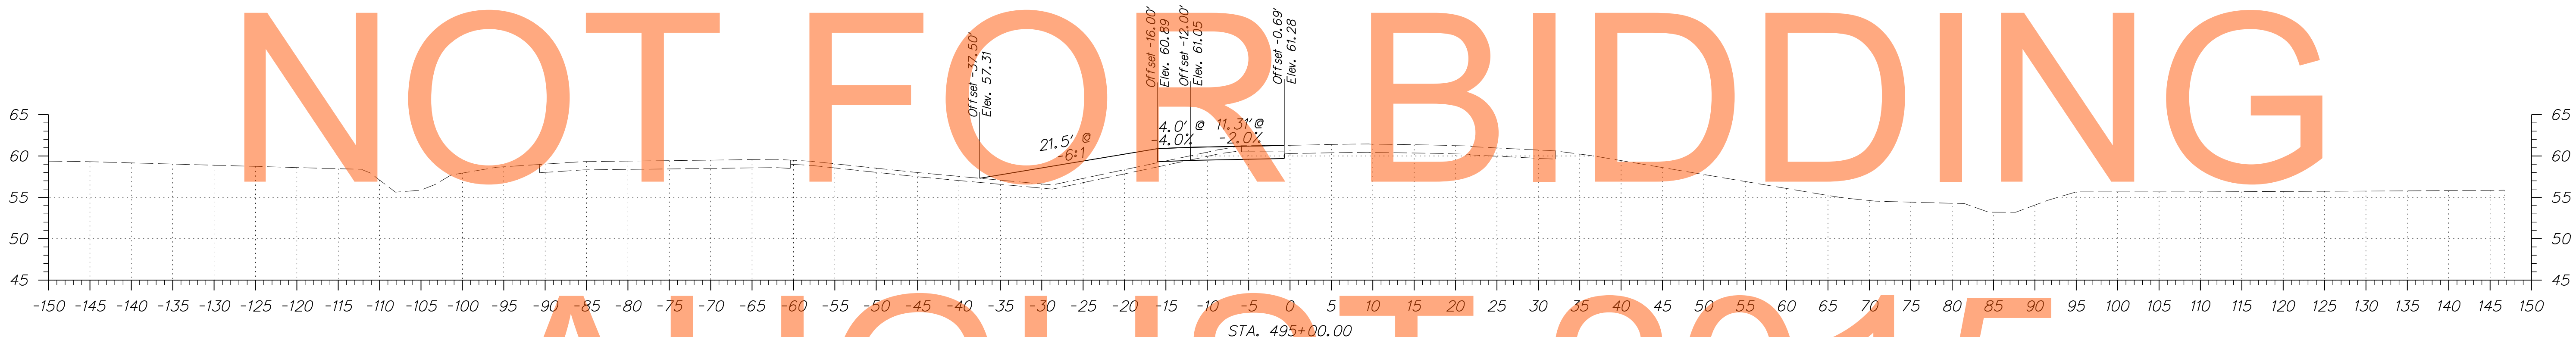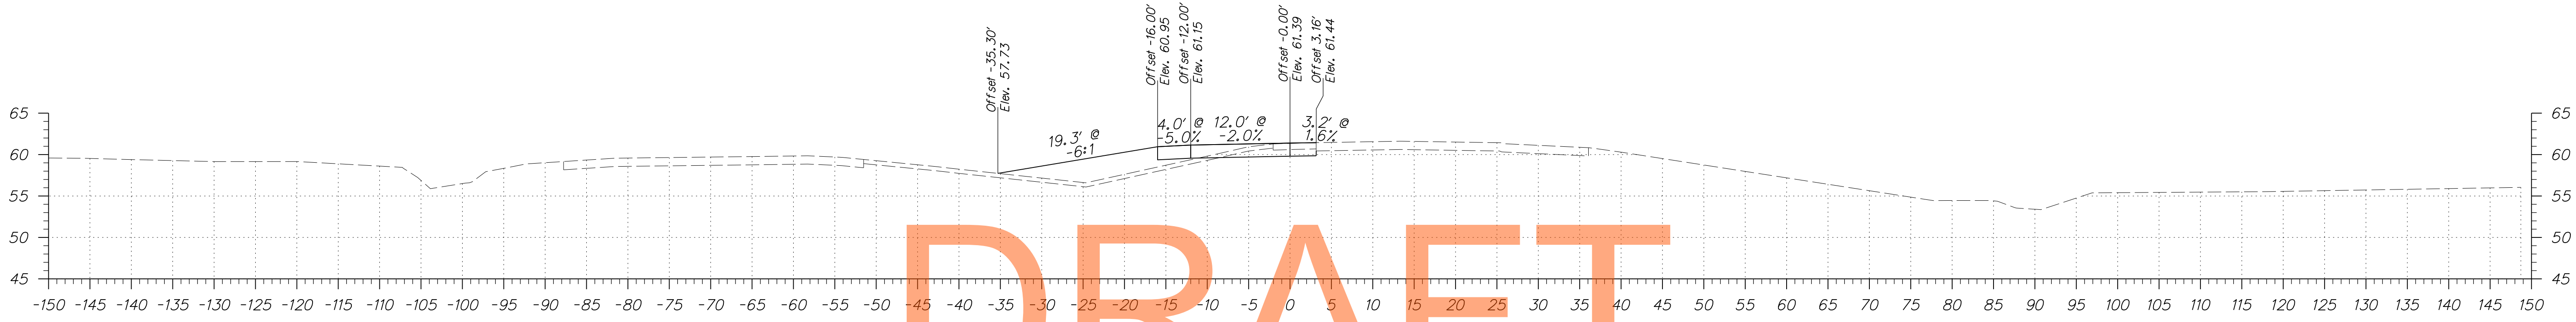


DRAFT

NOT FOR BIDDING

AUGUST 2015



ADDENDUMS / REVISIONS	

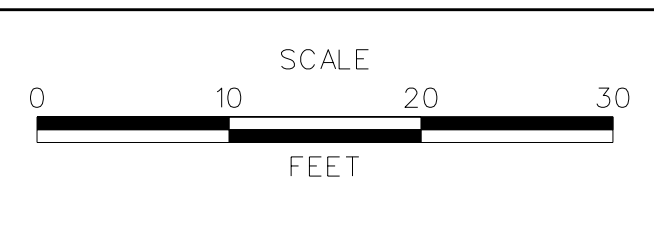


**US 301**  
**MARYLAND STATE LINE**  
**TO LEVELS ROAD**


CONTRACT	BRIDGE NO.
T200811301	
COUNTY	DESIGNED BY: JEG
NEW CASTLE	CHECKED BY: MFM

**CROSS SECTIONS**  
**PHASE 4 - NORTHBOUND**  
**CROSSOVER**

SHEET NO.
335
TOTAL SHTS.
539

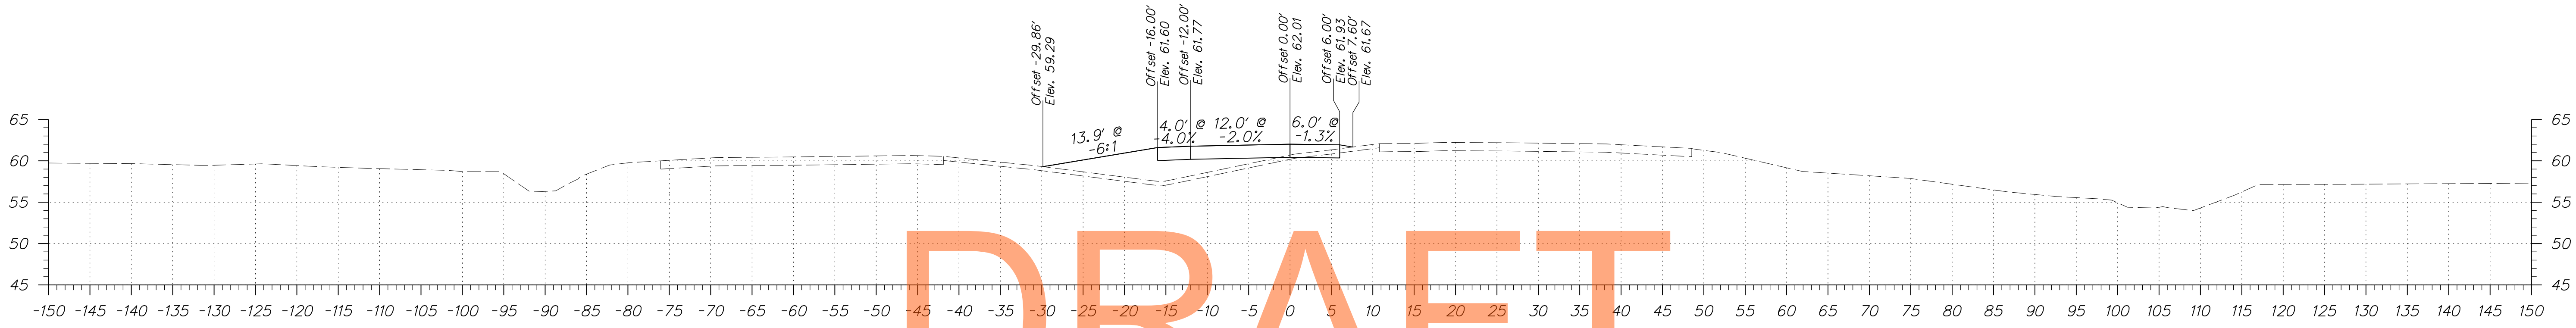


DRAFT

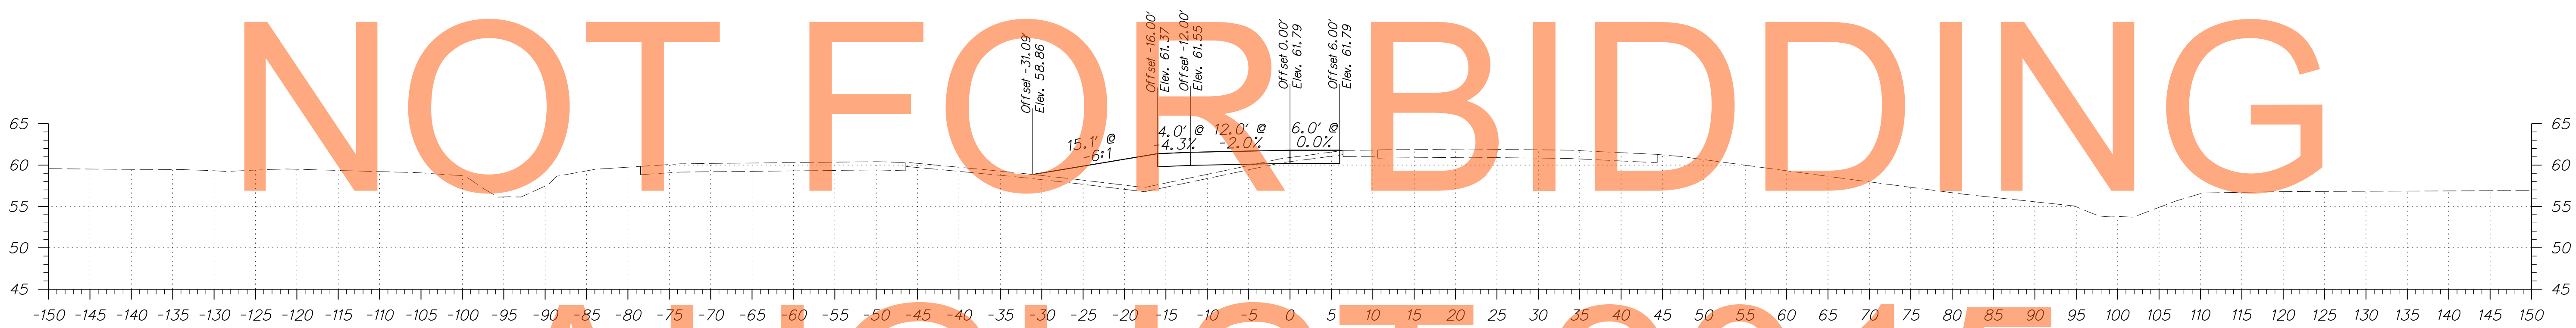


NOT FOR BIDDING

AUGUST 2015

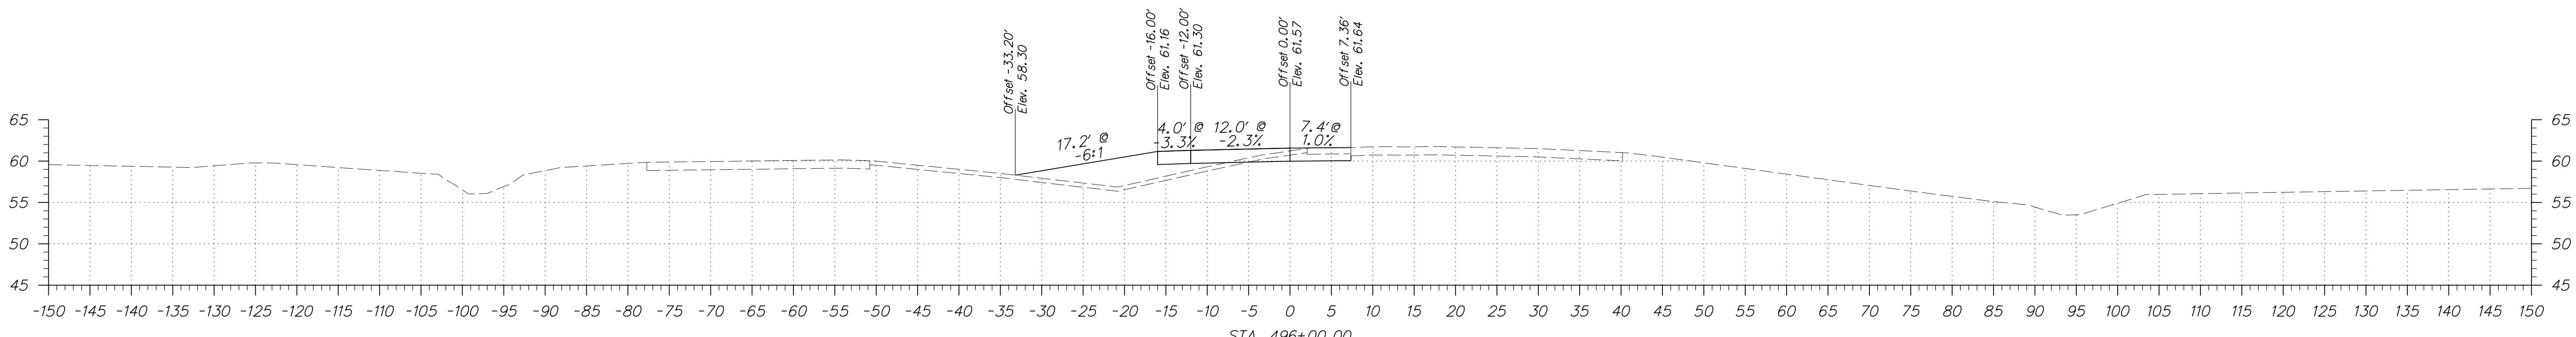

ADDENDUMS / REVISIONS	

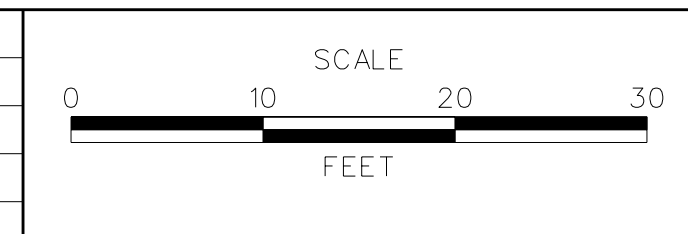


US 301  
MARYLAND STATE LINE  
TO LEVELS ROAD

CONTRACT T200811301	BRIDGE NO.
COUNTY NEW CASTLE	DESIGNED BY: JEG
	CHECKED BY: MFM


CROSS SECTIONS  
PHASE 4 - NORTHBOUND  
CROSSOVER

SHEET NO. 336
TOTAL SHTS. 539




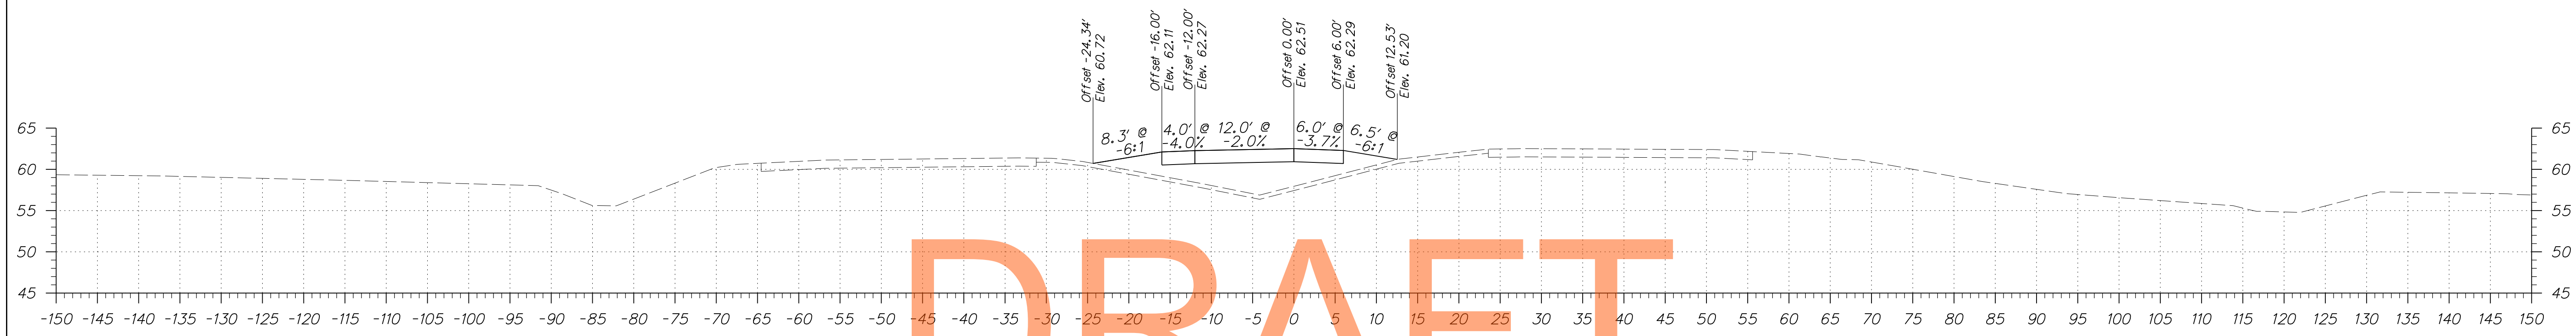


DRAFT

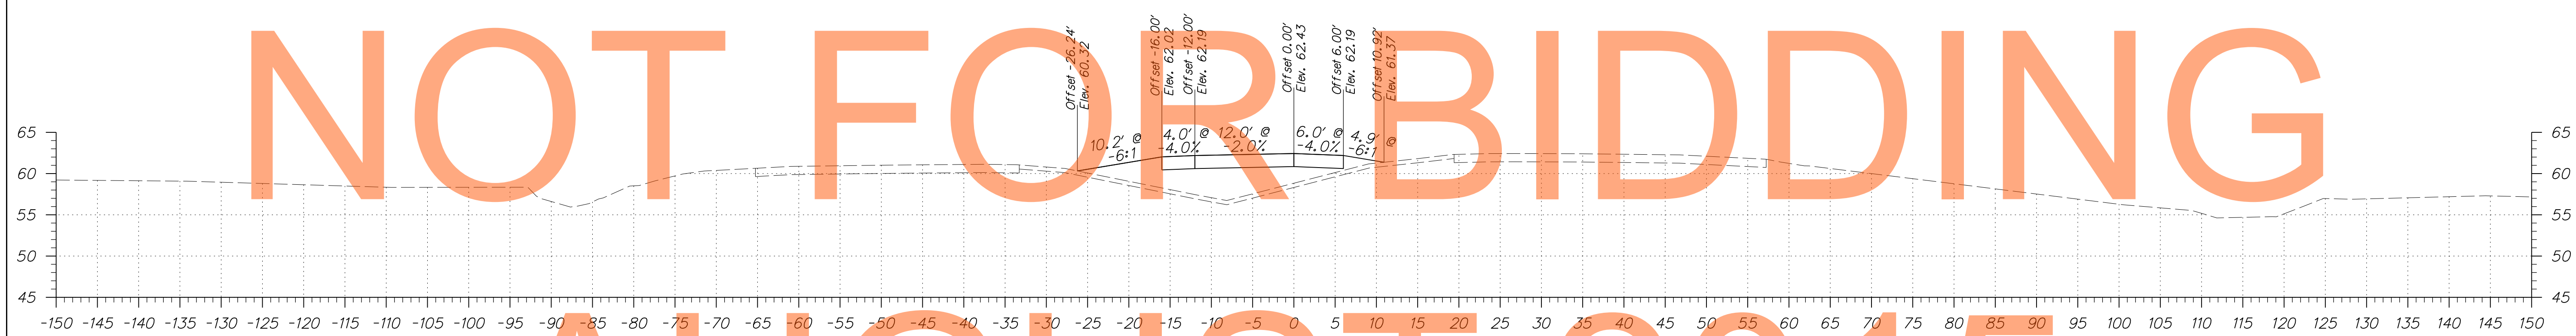


NOT FOR BIDDING

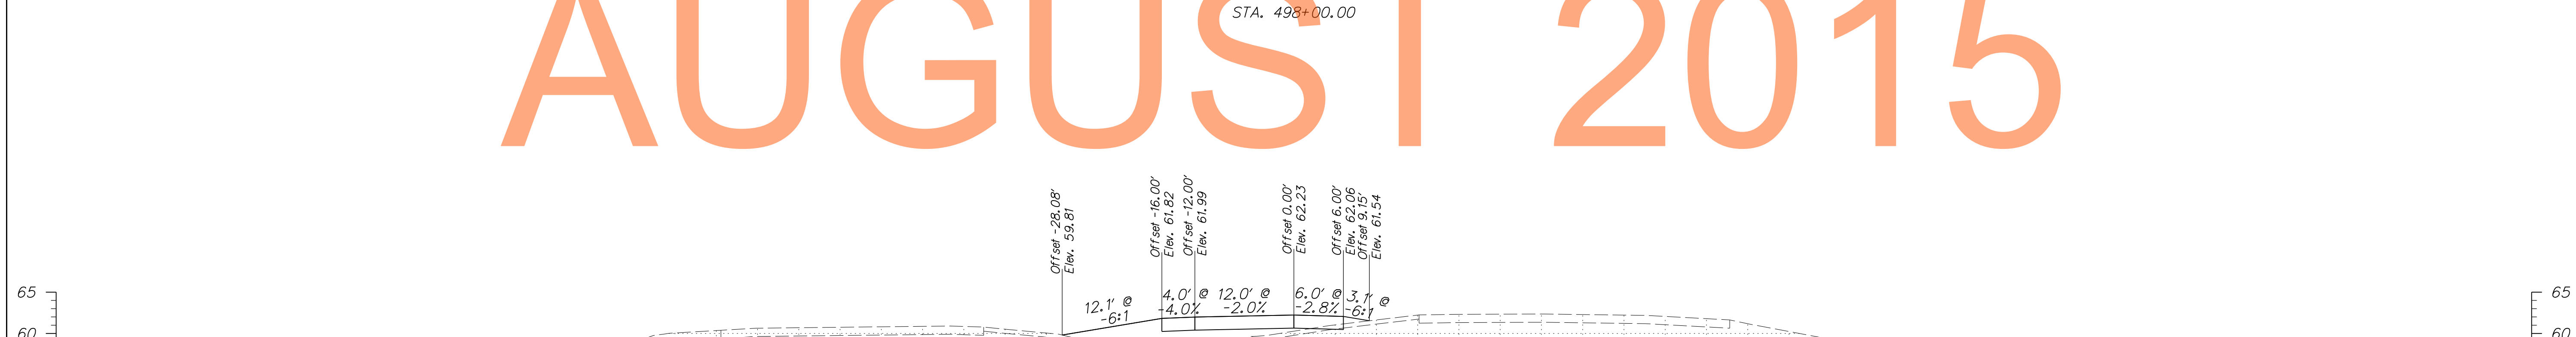

AUGUST 2015

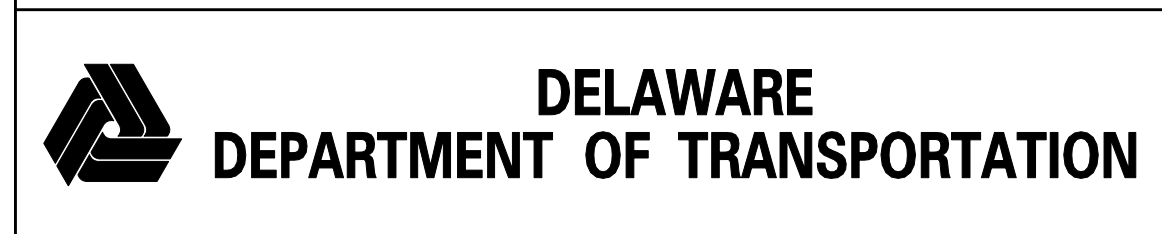

ADDENDUMS / REVISIONS	

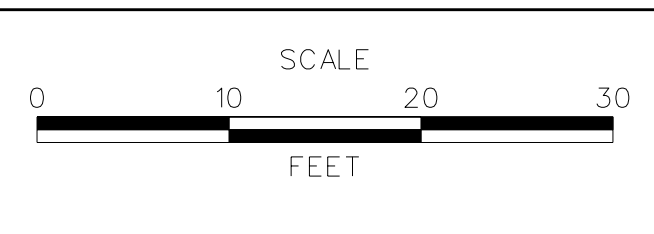


US 301  
MARYLAND STATE LINE  
TO LEVELS ROAD


CONTRACT T200811301	BRIDGE NO.
COUNTY NEW CASTLE	DESIGNED BY: JEG
	CHECKED BY: MFM

CROSS SECTIONS  
PHASE 4 - NORTHBOUND  
CROSSOVER

SHEET NO. 337
TOTAL SHTS. 539

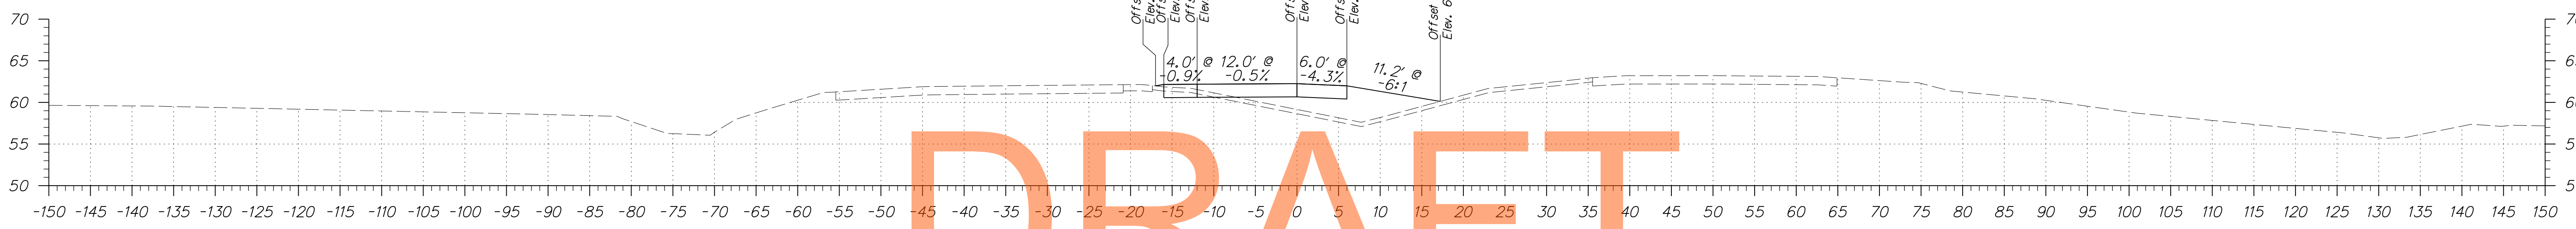


DRAFT

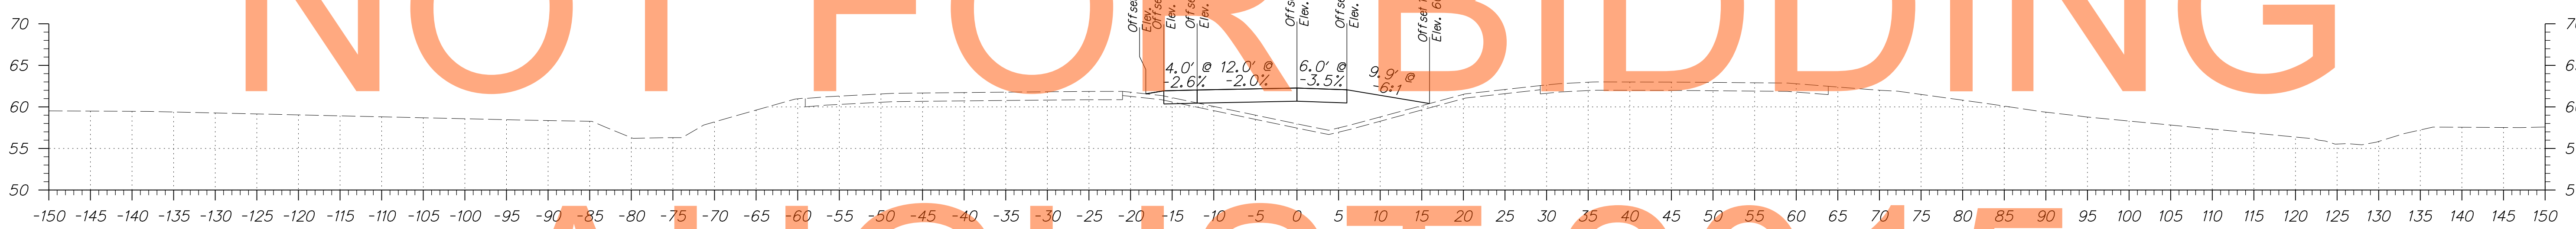


NOT FOR BIDDING

AUGUST 2015

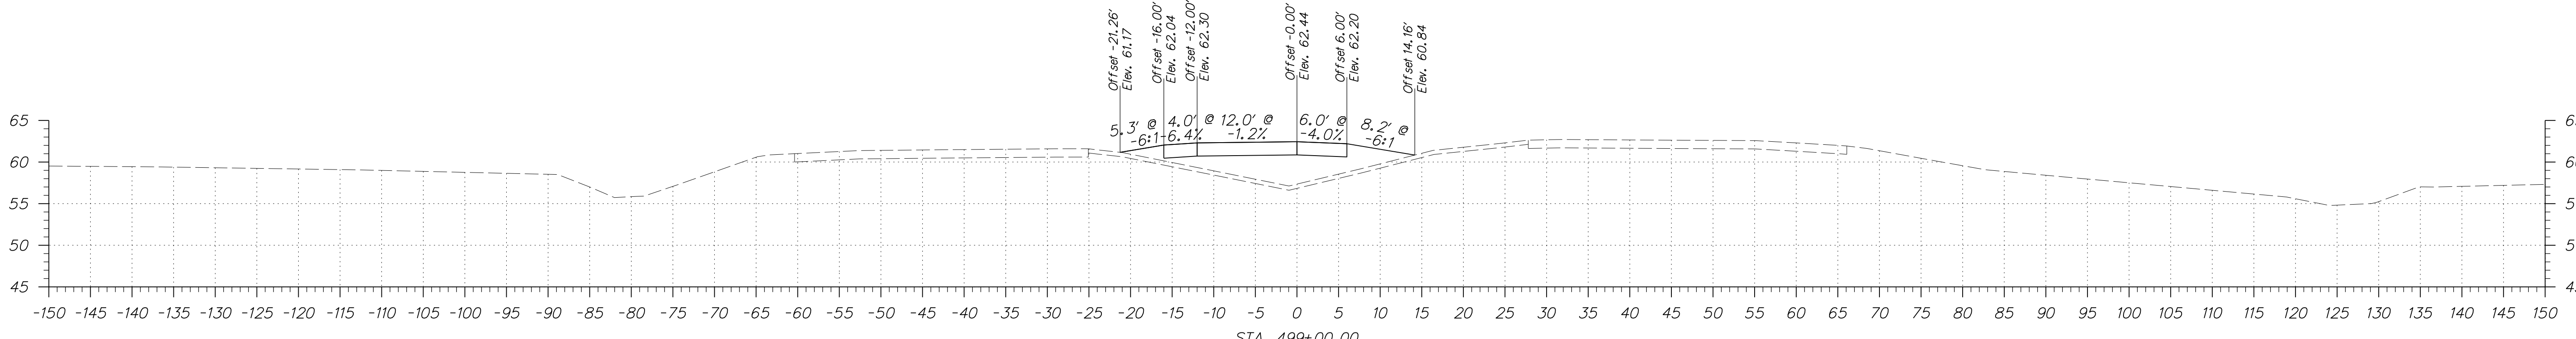

ADDENDUMS / REVISIONS	

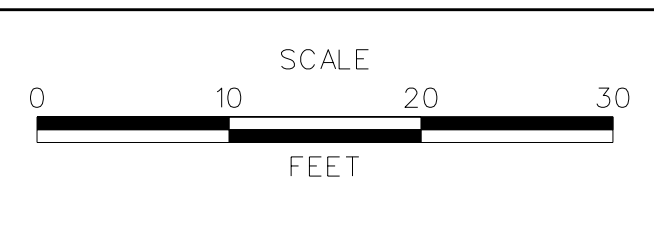


US 301  
MARYLAND STATE LINE  
TO LEVELS ROAD


CONTRACT T200811301	BRIDGE NO.
COUNTY NEW CASTLE	DESIGNED BY: JEG
	CHECKED BY: MFM

CROSS SECTIONS  
PHASE 4 - NORTHBOUND  
CROSSOVER

SHEET NO. 338
TOTAL SHTS. 539

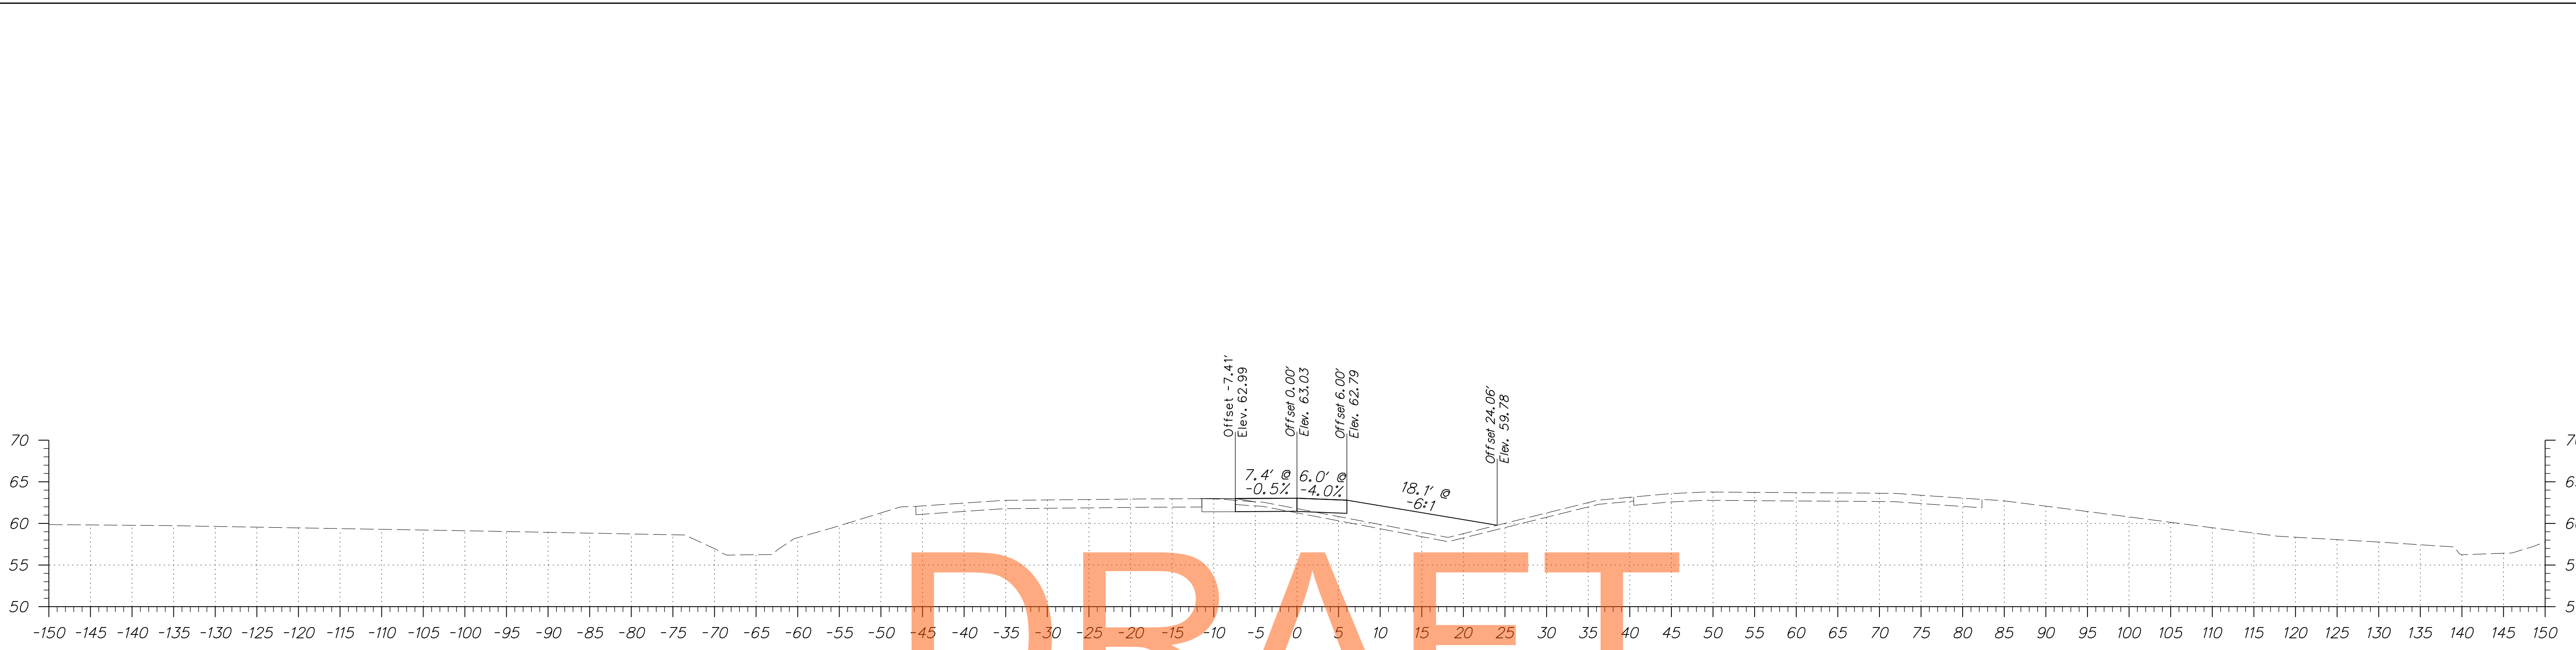


DRAFT

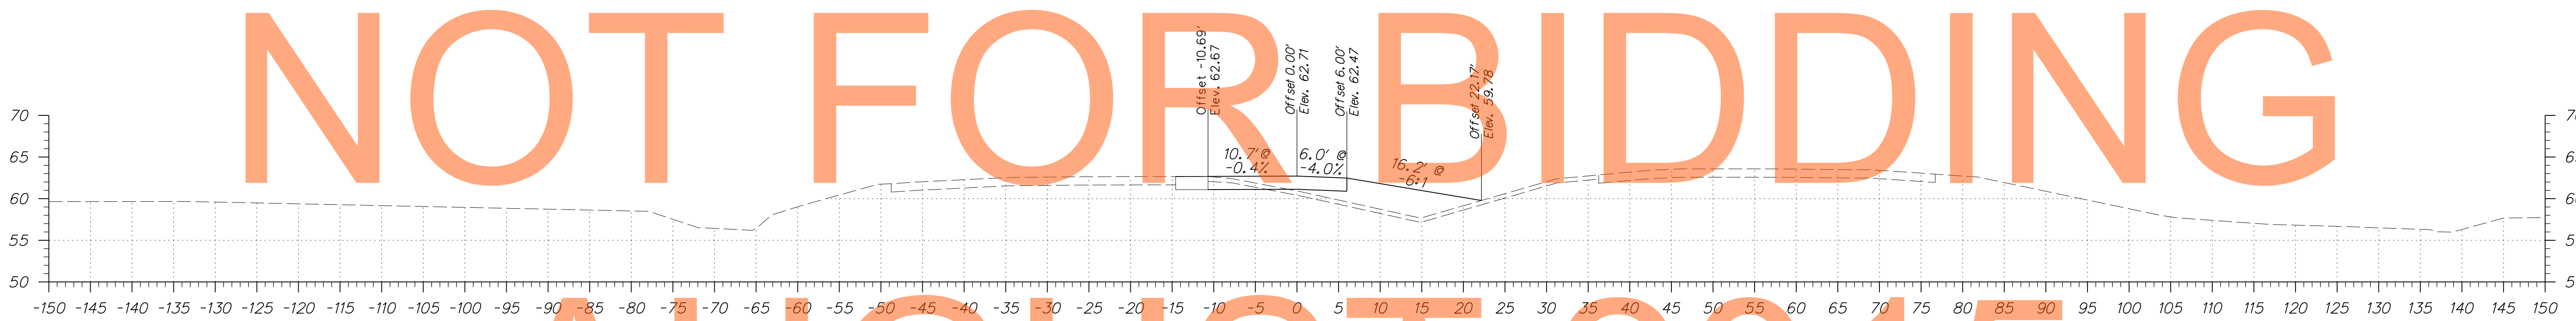


NOT FOR BIDDING

AUGUST 2015

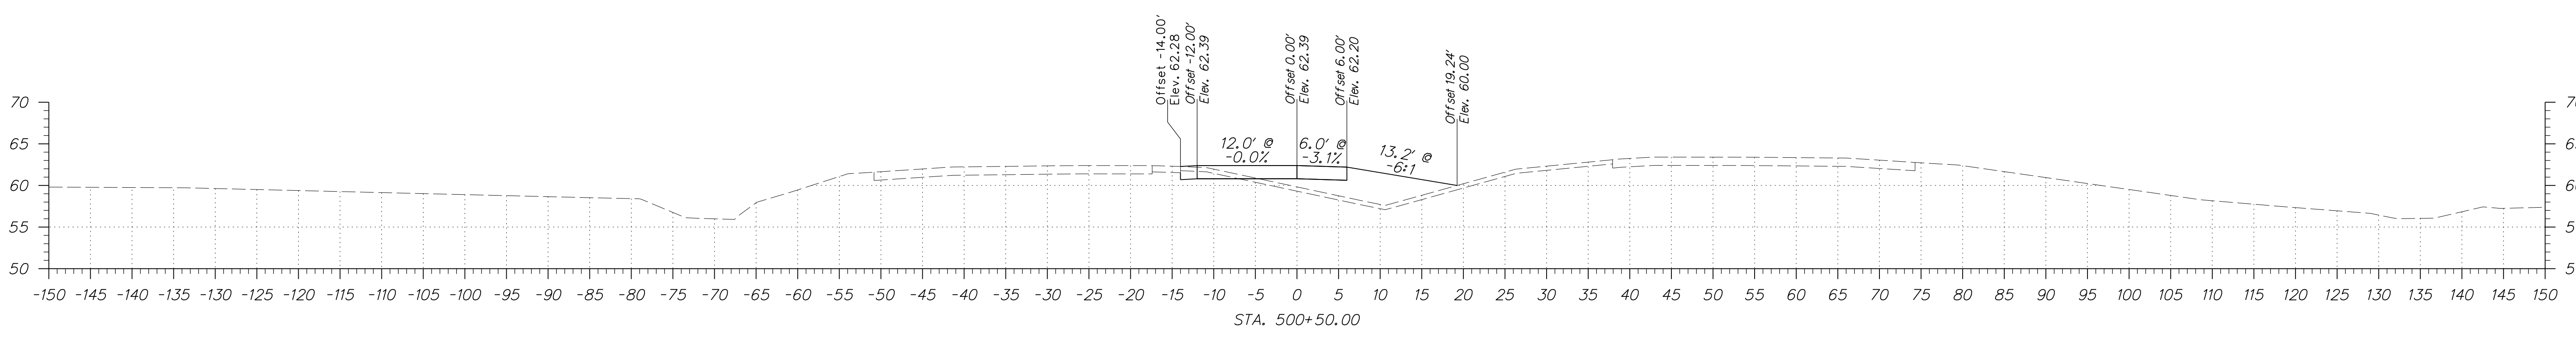

ADDENDUMS / REVISIONS	

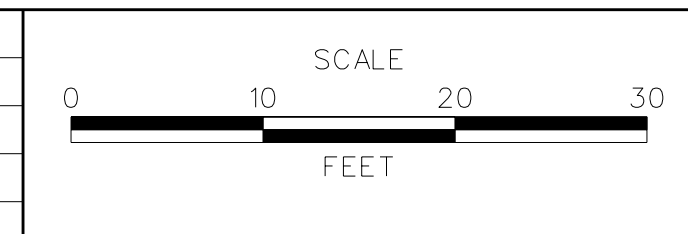


US 301  
MARYLAND STATE LINE  
TO LEVELS ROAD

CONTRACT T200811301	BRIDGE NO.
COUNTY NEW CASTLE	DESIGNED BY: JEG
	CHECKED BY: MFM


CROSS SECTIONS  
PHASE 4 - NORTHBOUND  
CROSSOVER

SHEET NO. 339
TOTAL SHTS. 539




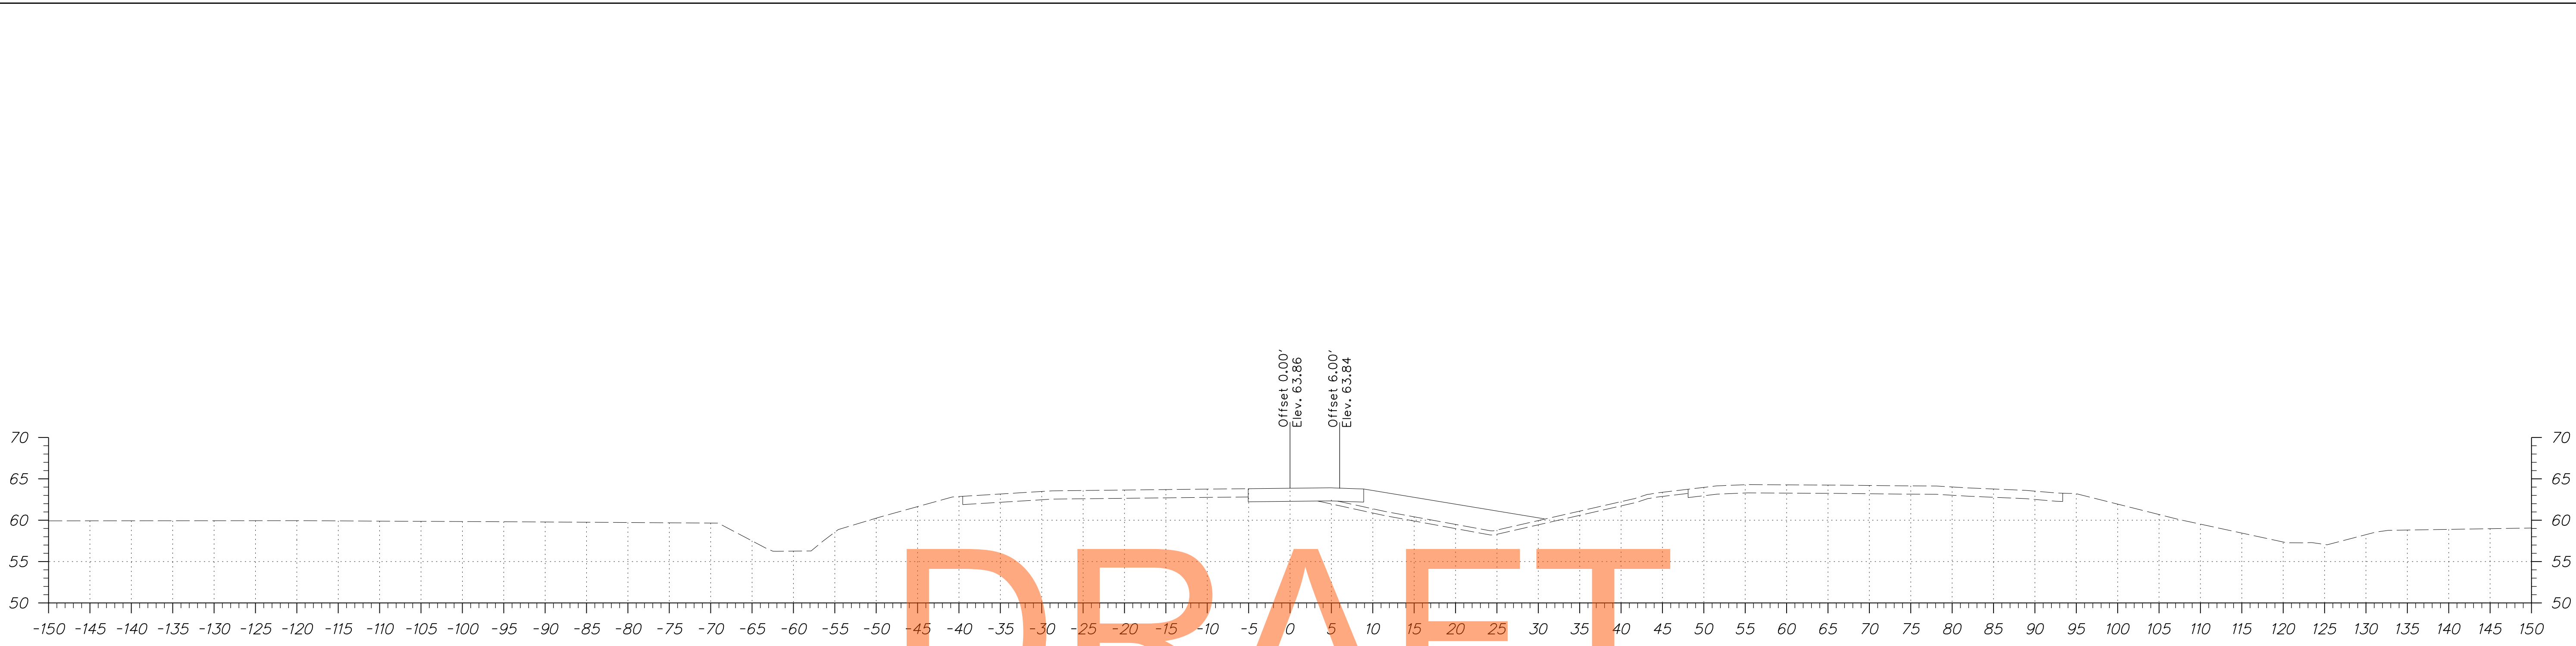

DRAFT

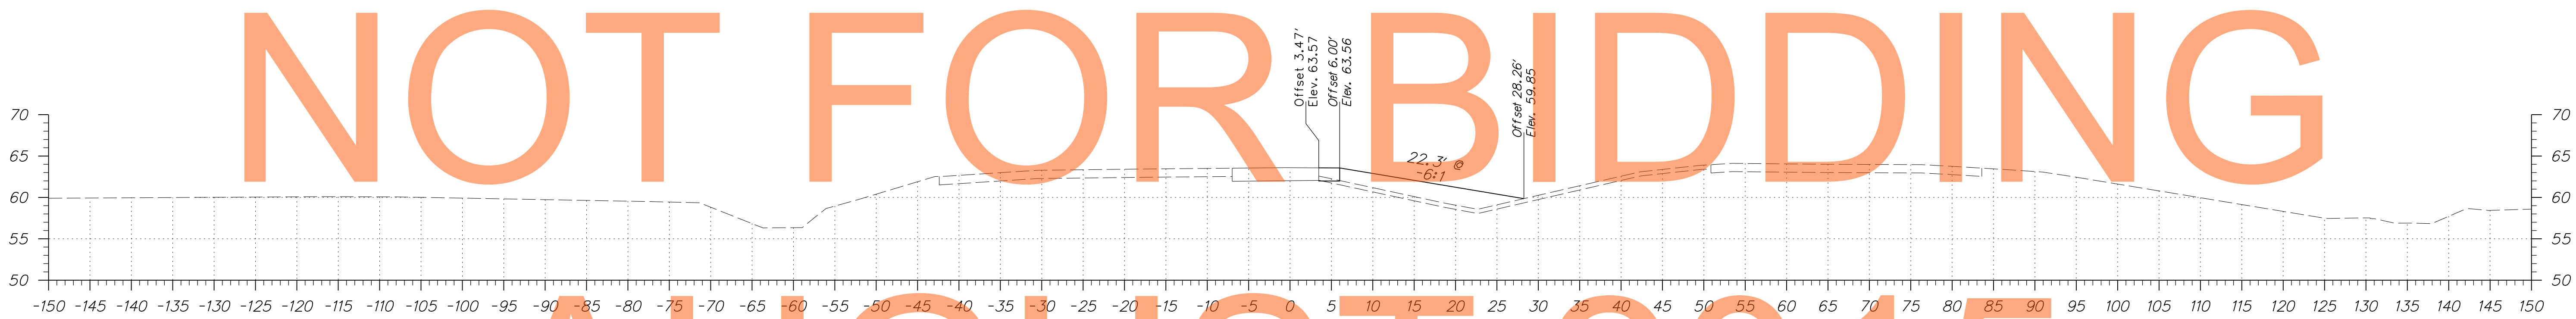


NOT FOR BIDDING

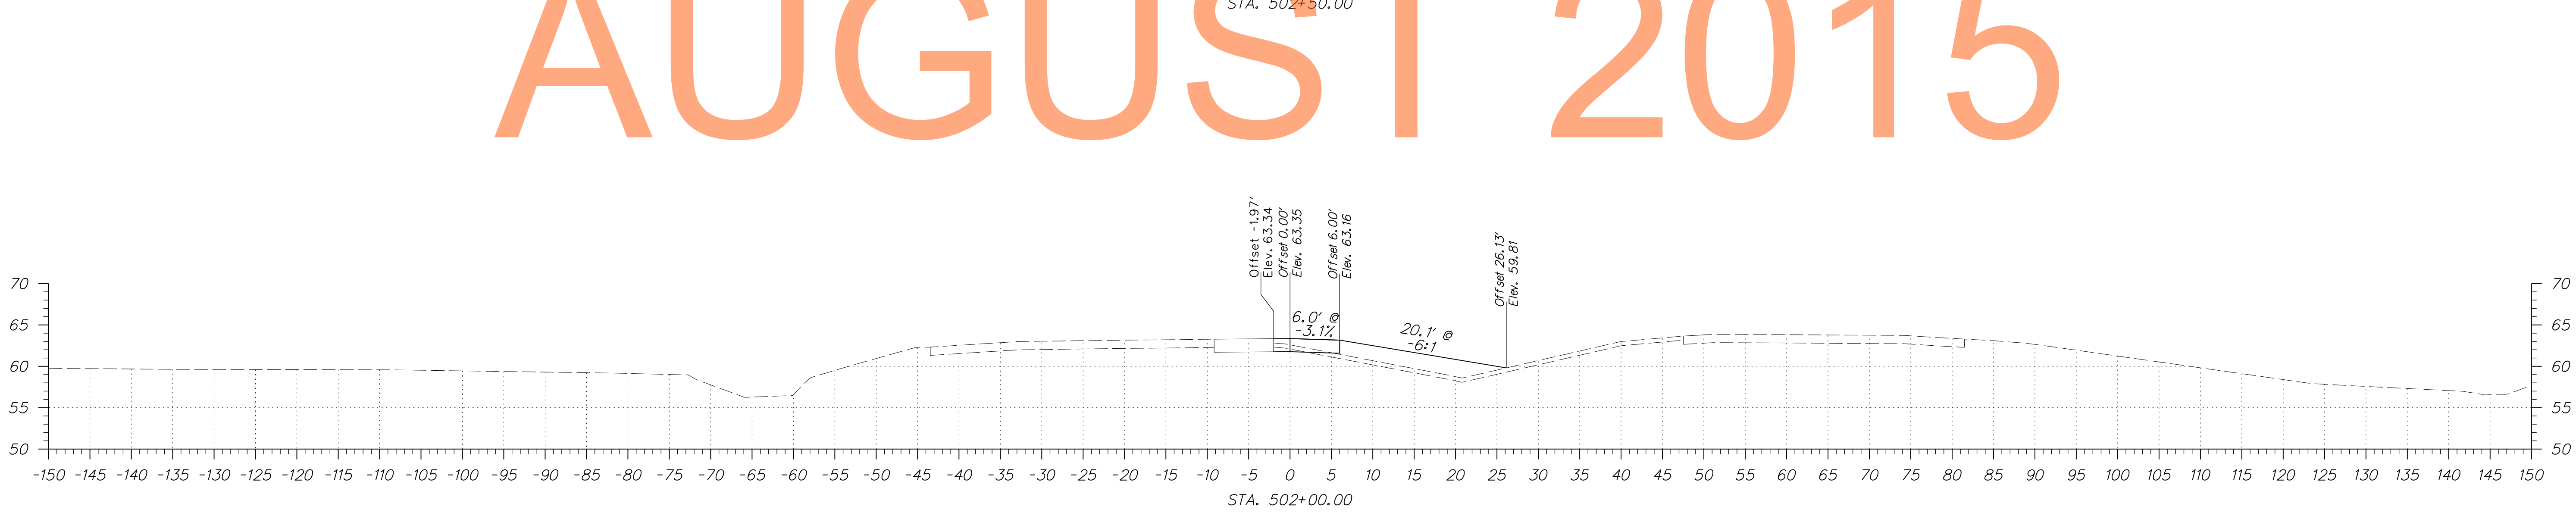

AUGUST 2015




ADDENDUMS / REVISIONS	

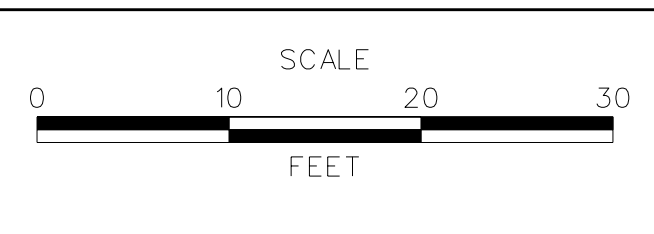


US 301  
MARYLAND STATE LINE  
TO LEVELS ROAD

CONTRACT T200811301	BRIDGE NO.
COUNTY NEW CASTLE	DESIGNED BY: JEG
	CHECKED BY: MFM

CROSS SECTIONS PHASE 4 - NORTHBOUND CROSSOVER	SHEET NO. 340
	TOTAL SHTS. 539

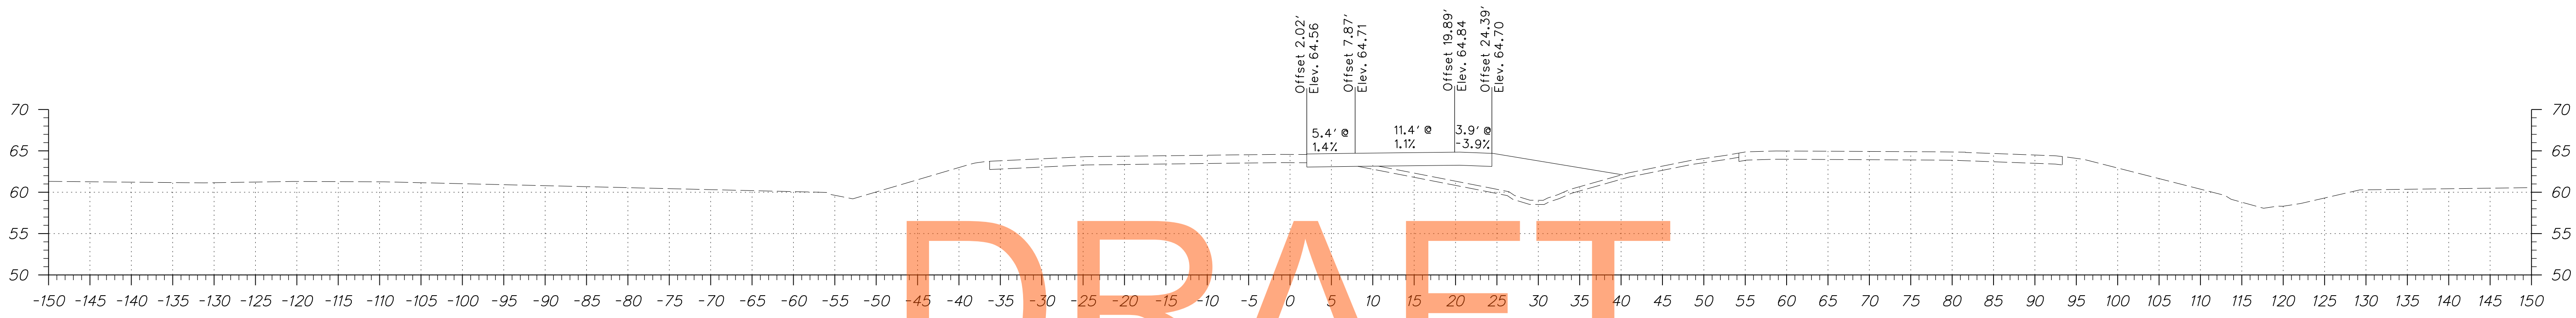


DRAFT

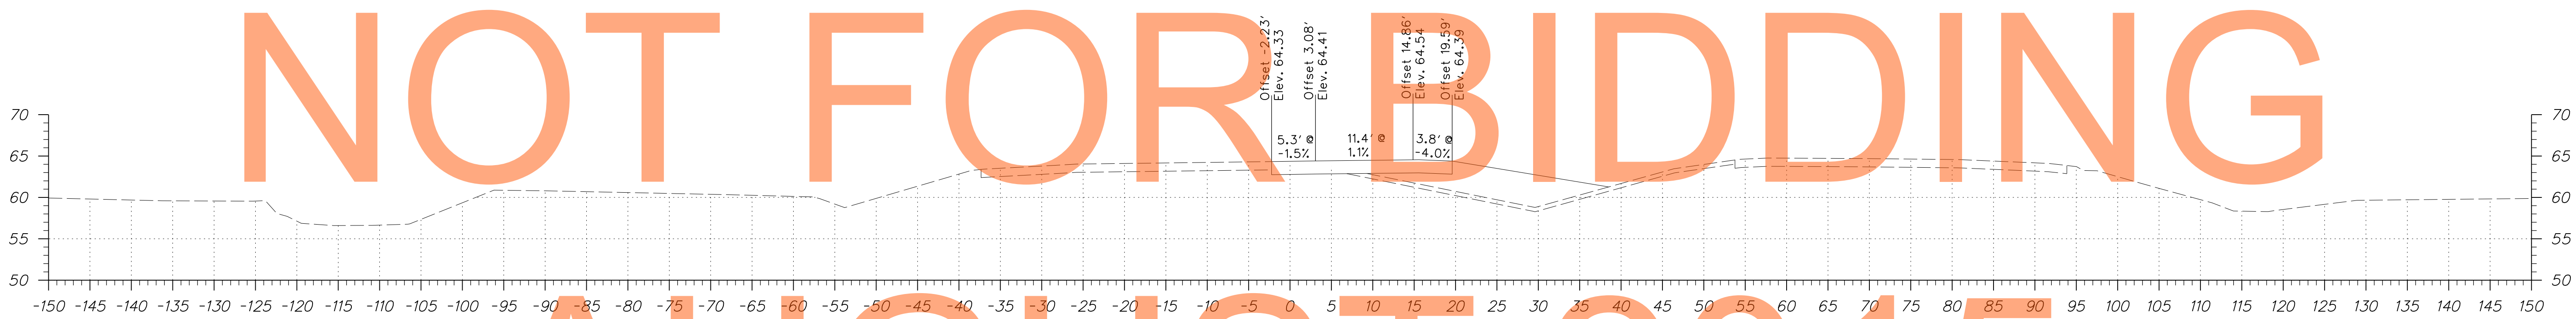


NOT FOR BIDDING

AUGUST 2015

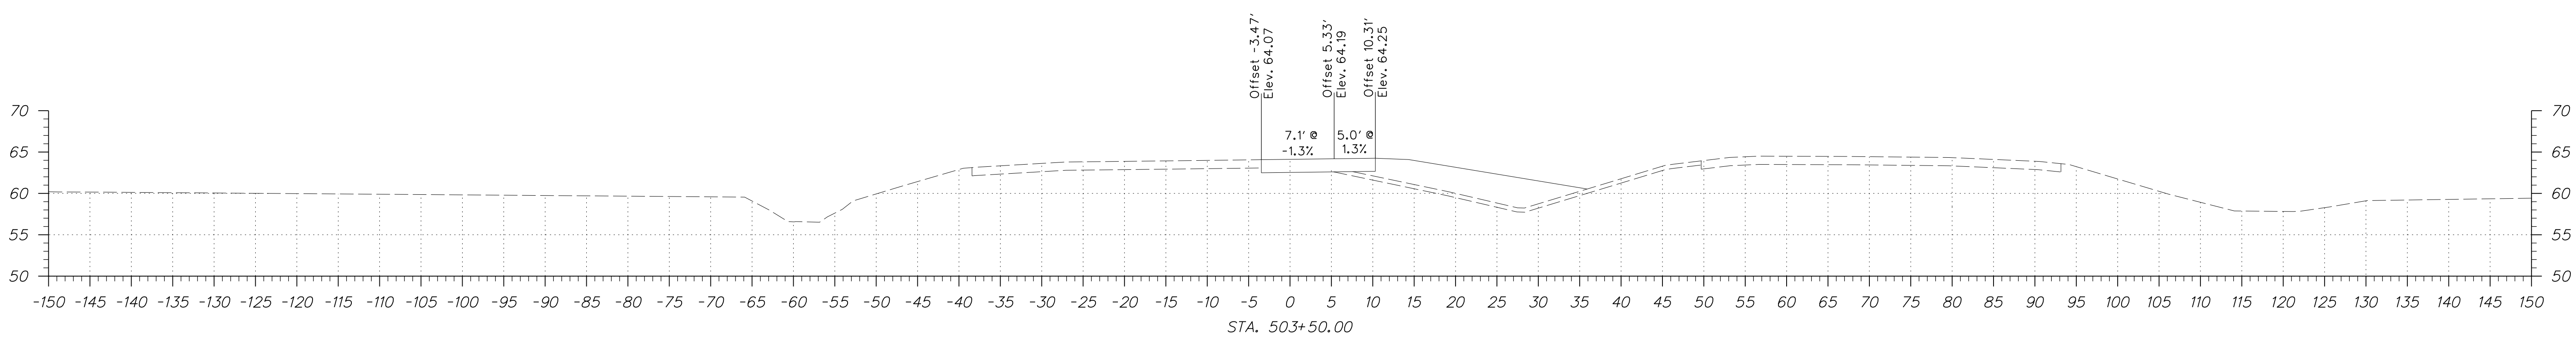


ADDENDUMS / REVISIONS	

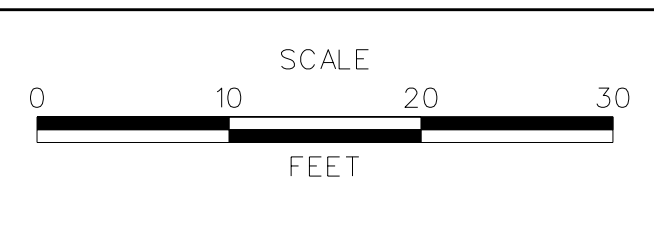


US 301  
MARYLAND STATE LINE  
TO LEVELS ROAD

CONTRACT T200811301	BRIDGE NO.
COUNTY NEW CASTLE	DESIGNED BY: JEG
	CHECKED BY: MFM


CROSS SECTIONS PHASE 4 - NORTHBOUND CROSSOVER	SHEET NO.
	TOTAL SHTS.
	539

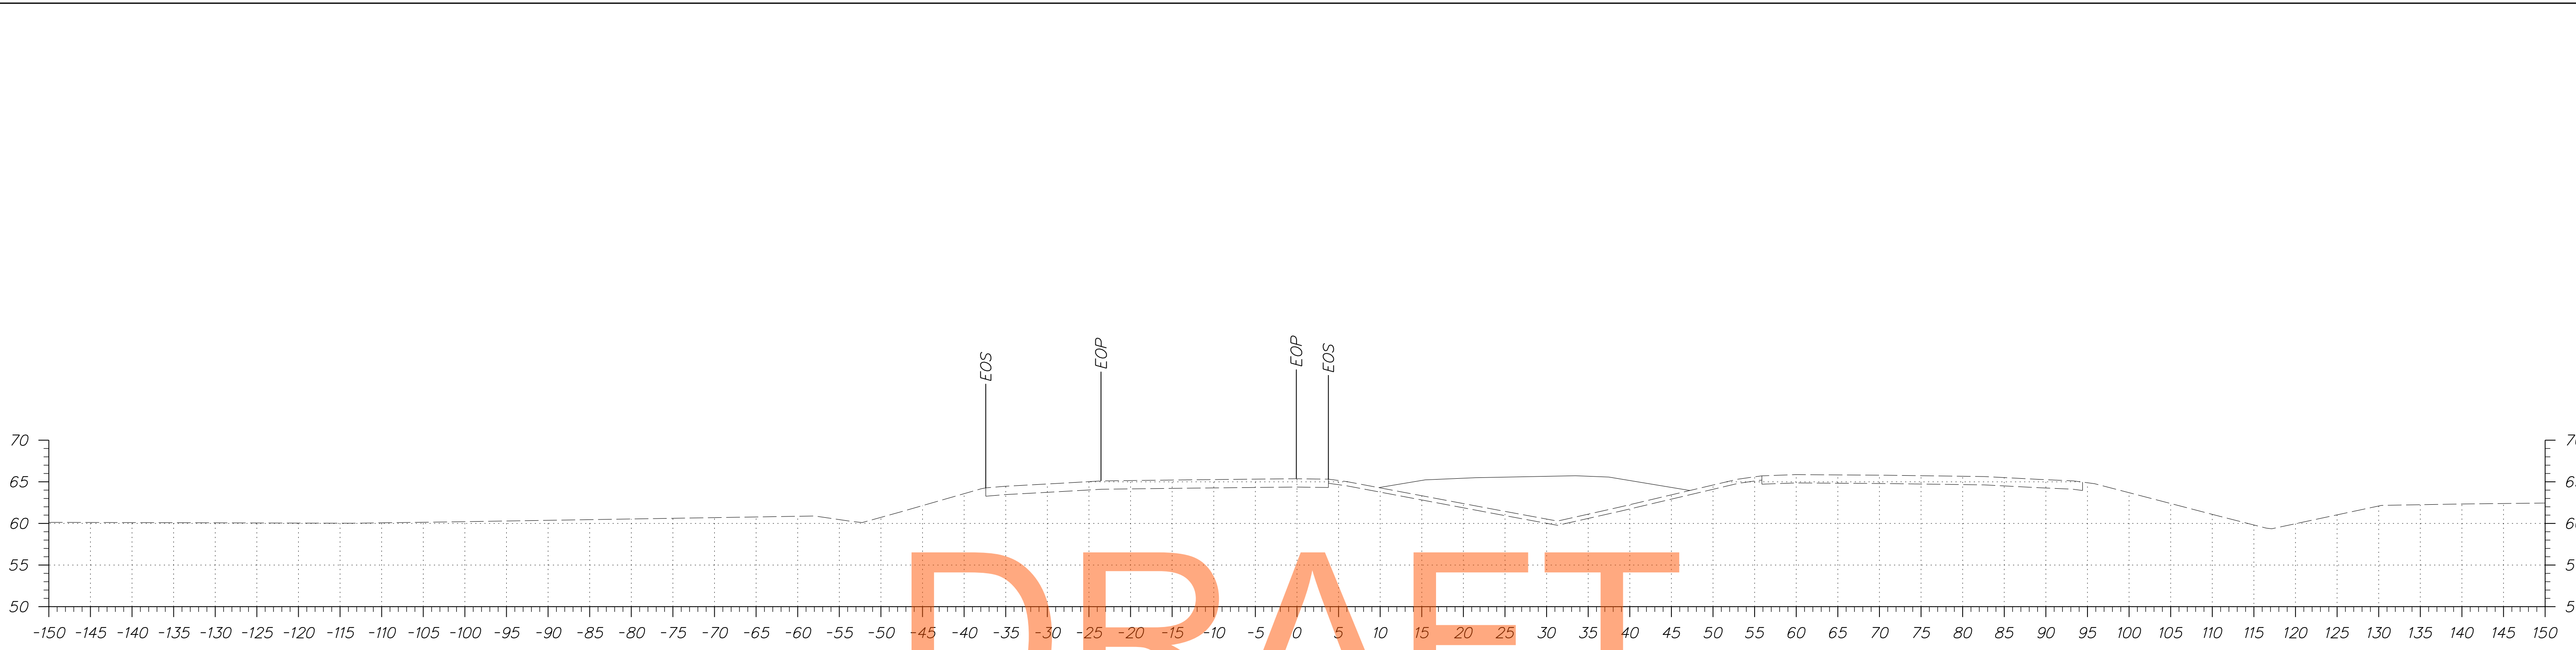

DRAFT

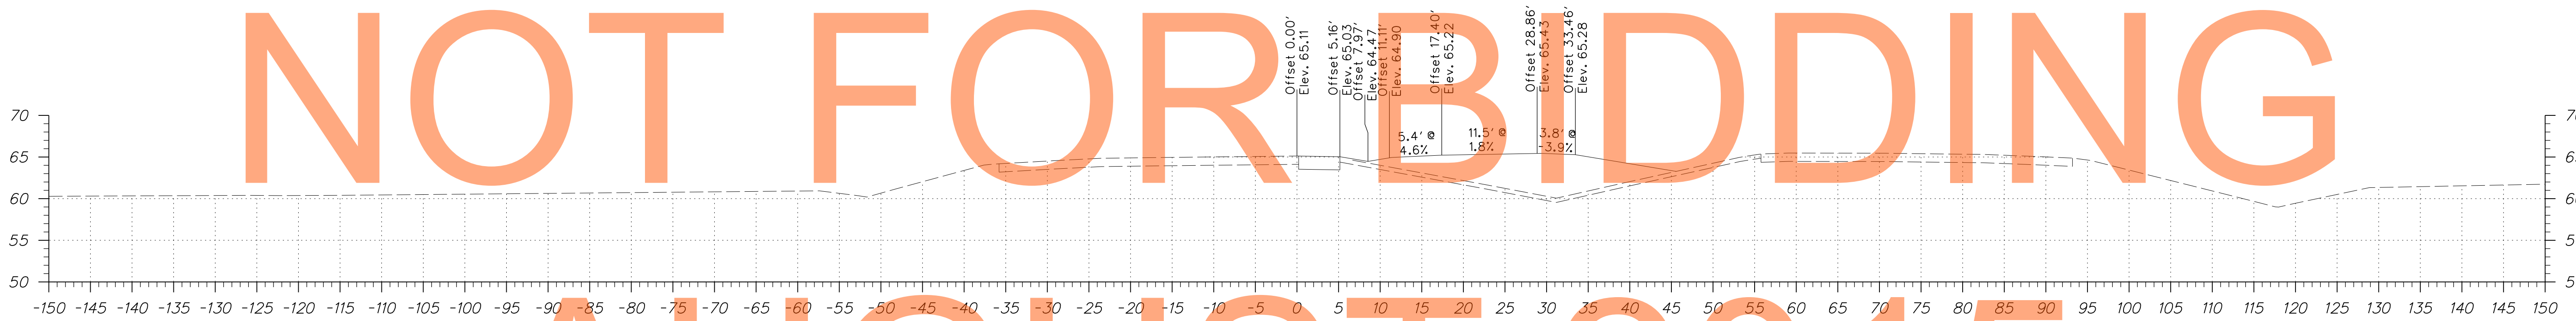


NOT FOR BIDDING

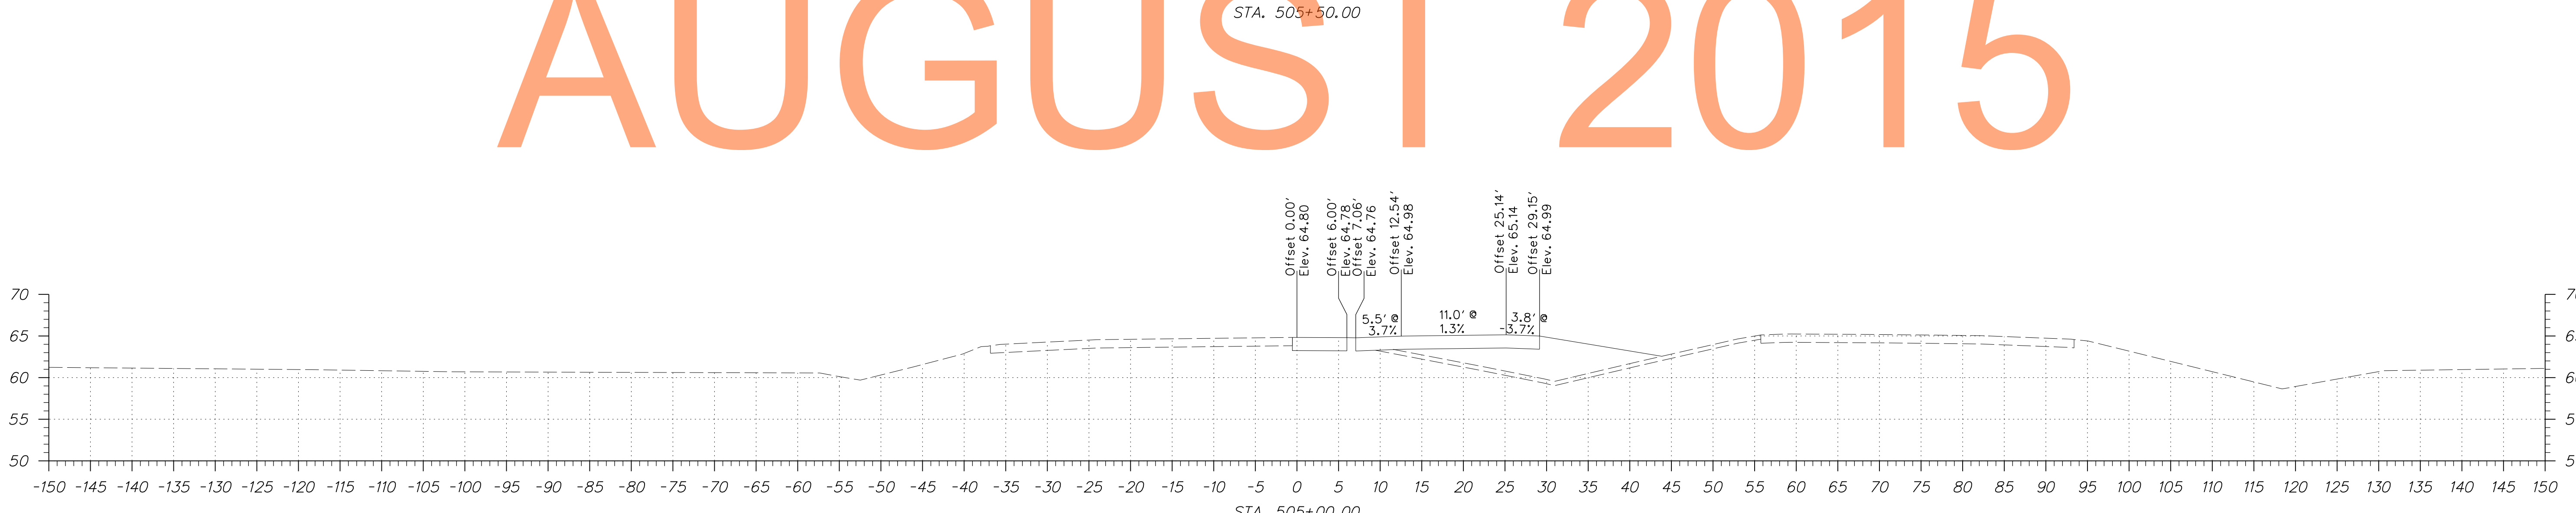

AUGUST 2015



ADDENDUMS / REVISIONS	

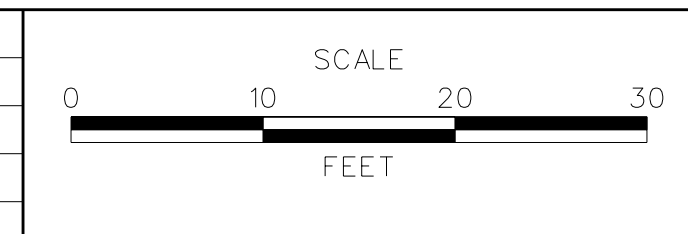


**US 301  
MARYLAND STATE LINE  
TO LEVELS ROAD**

CONTRACT T200811301	BRIDGE NO.
COUNTY NEW CASTLE	DESIGNED BY: JEG
	CHECKED BY: MFM

**CROSS SECTIONS  
PHASE 4 - NORTHBOUND  
CROSSOVER**


SHEET NO. 342
TOTAL SHTS. 539



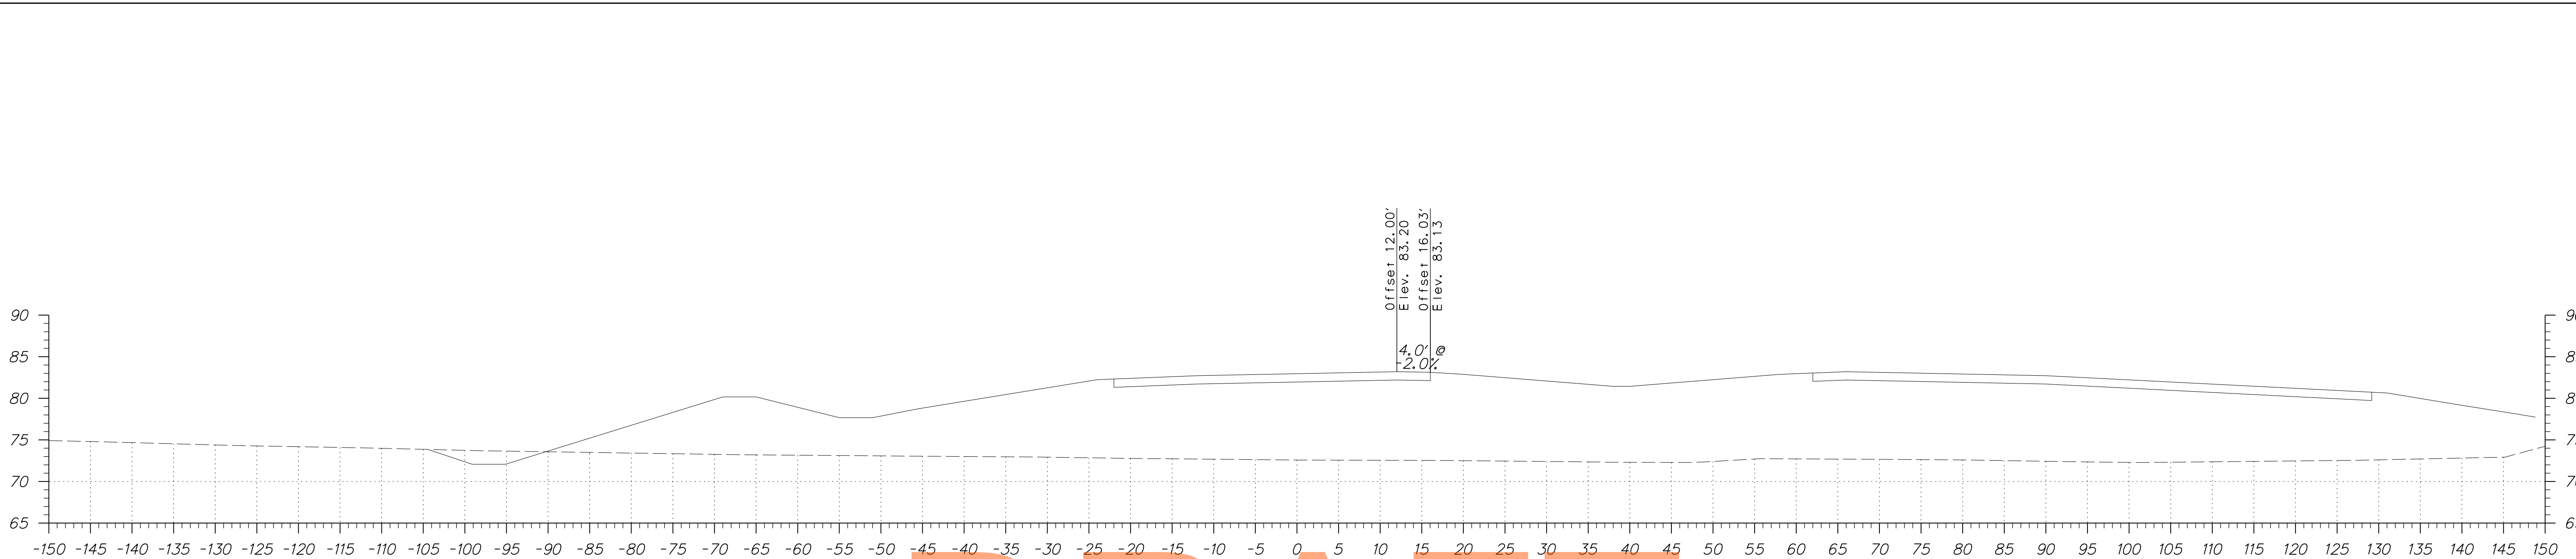


STA. 365+00.00

DRAFT

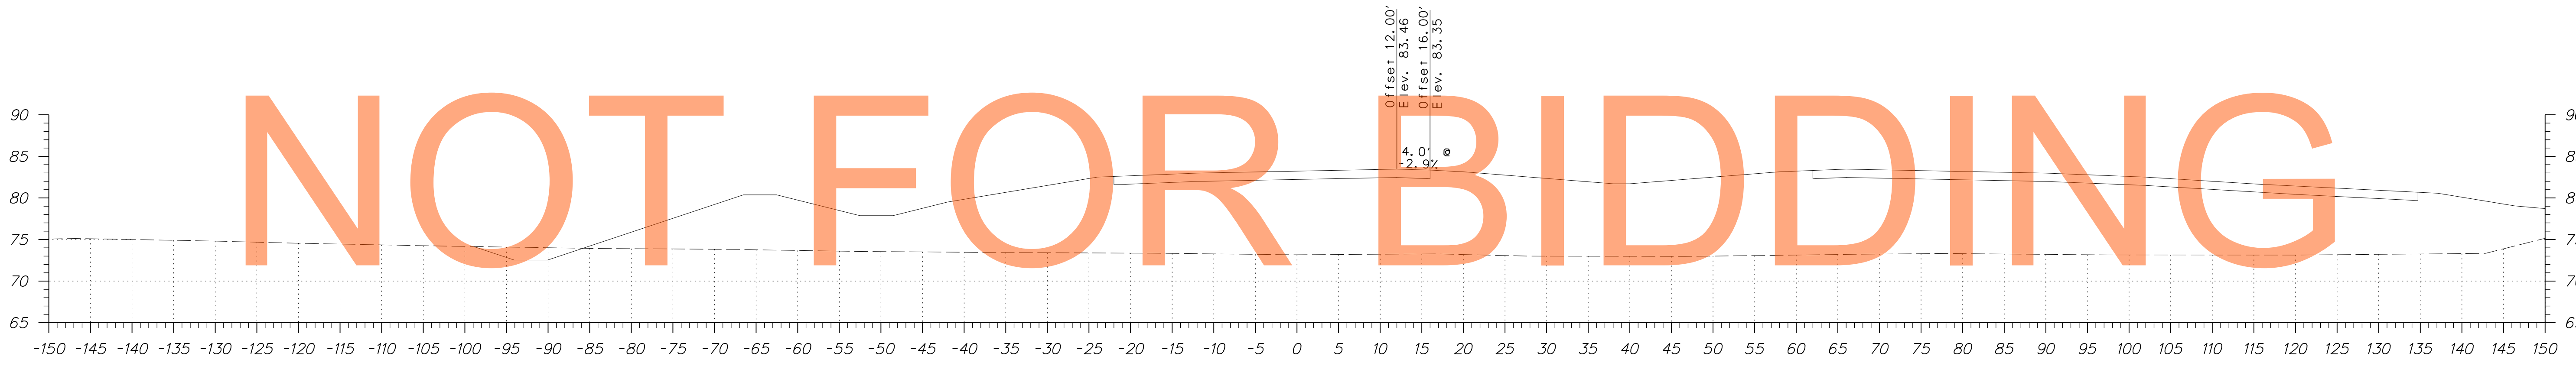


STA. 364+50.00


NOT FOR BIDDING

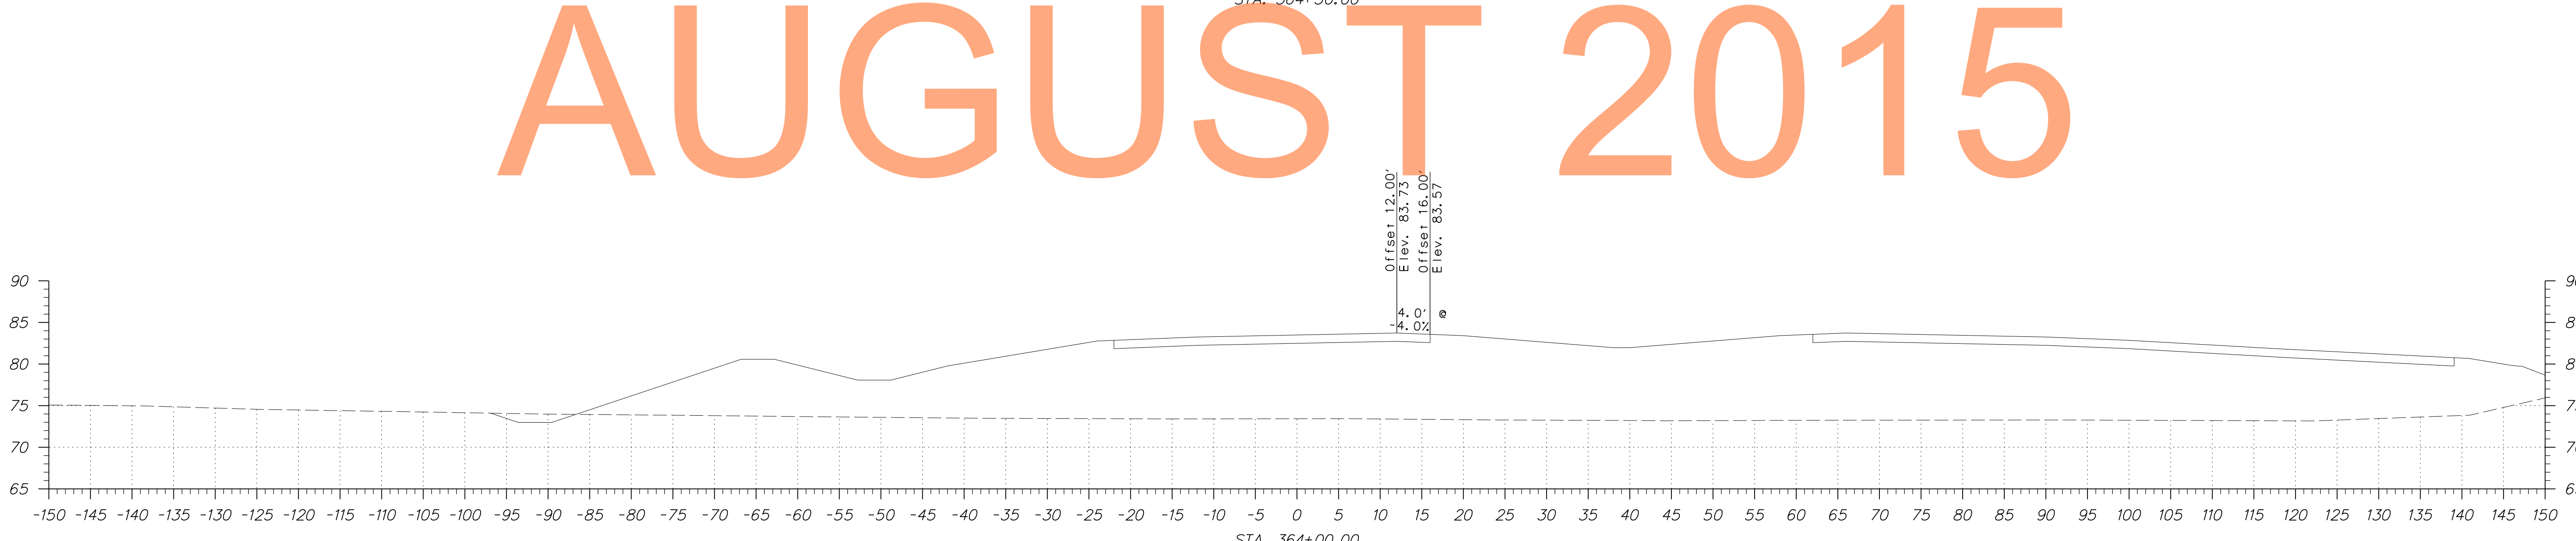

STA. 364+00.00

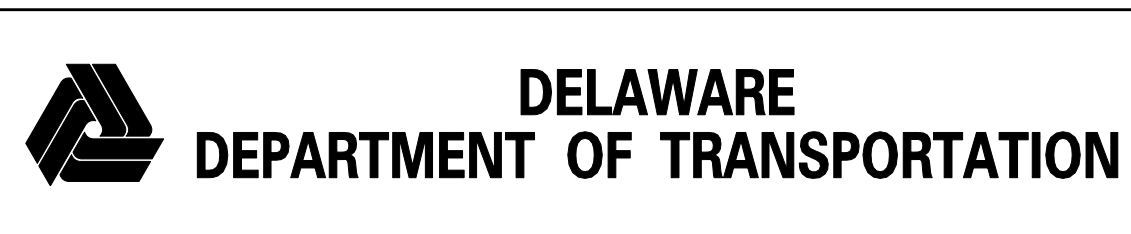

ADDENDUMS / REVISIONS	

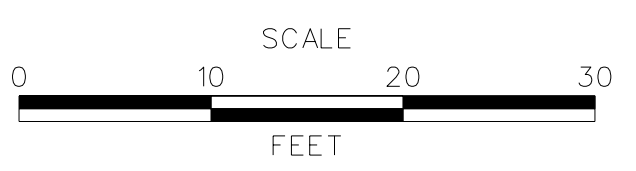


**US 301  
MARYLAND STATE LINE  
TO LEVELS ROAD**


CONTRACT T200811301	BRIDGE NO.
COUNTY NEW CASTLE	DESIGNED BY: JEG
	CHECKED BY: MFM

**CROSS SECTIONS  
PHASE 4 - WARWICK  
CROSSOVER**

SHEET NO. 343
TOTAL SHTS. 539

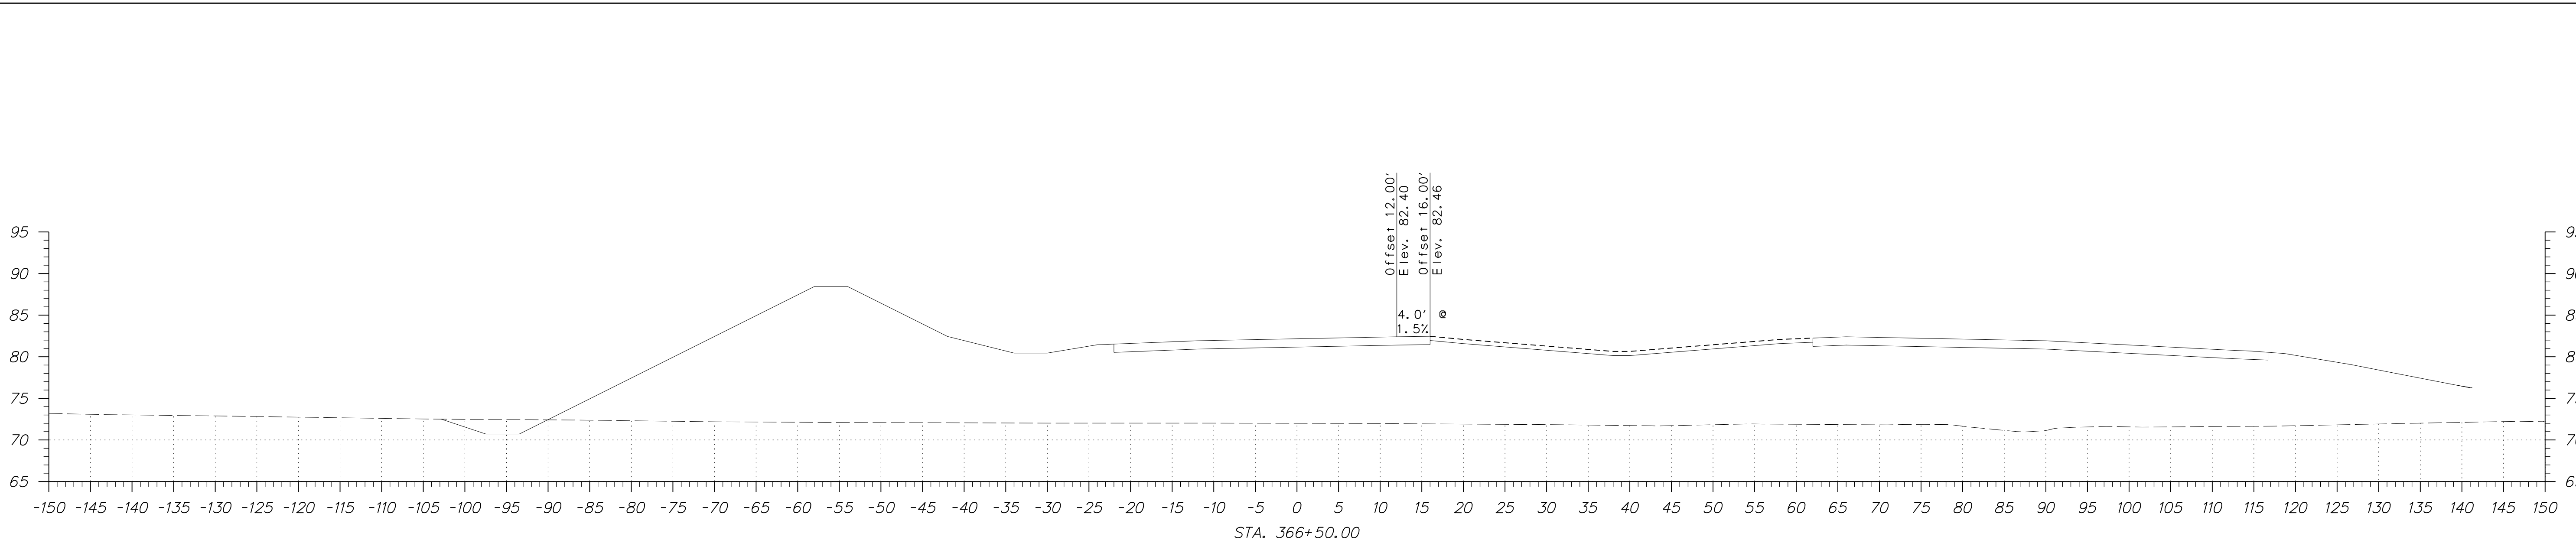


DRAFT

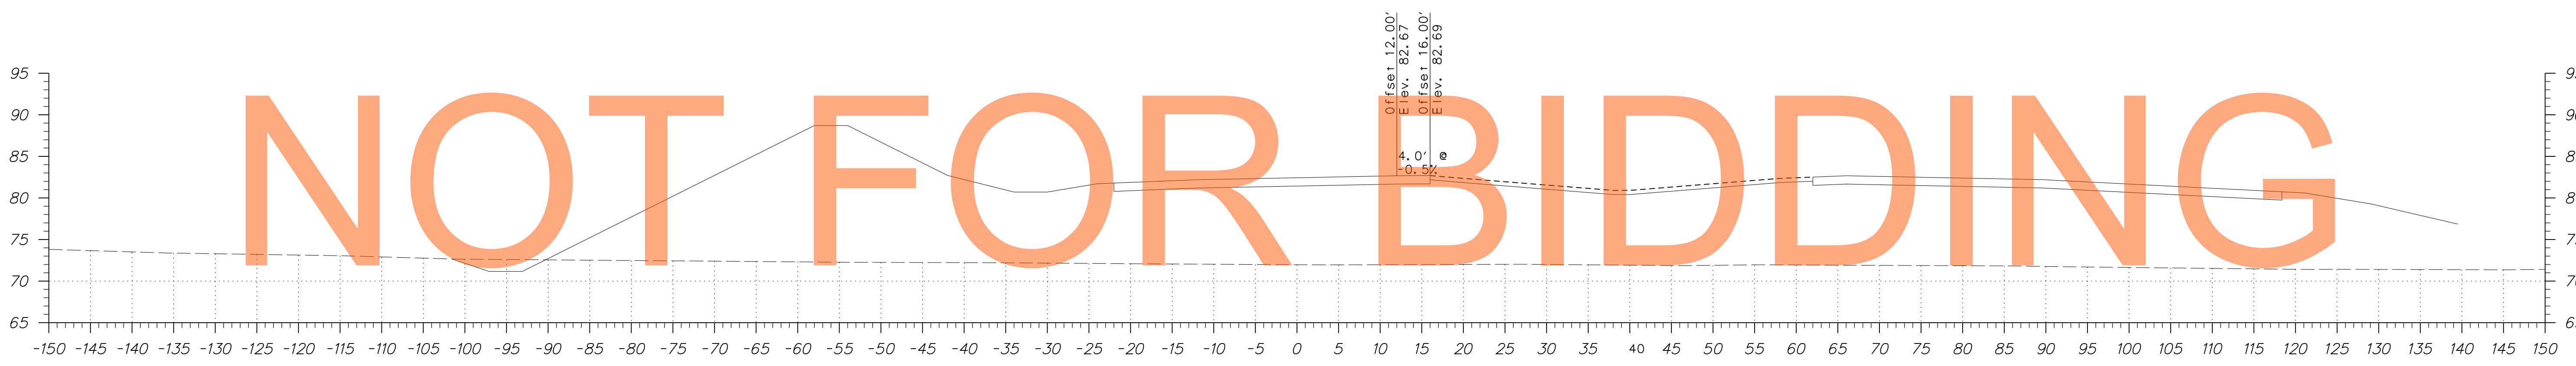


NOT FOR BIDDING

AUGUST 2015

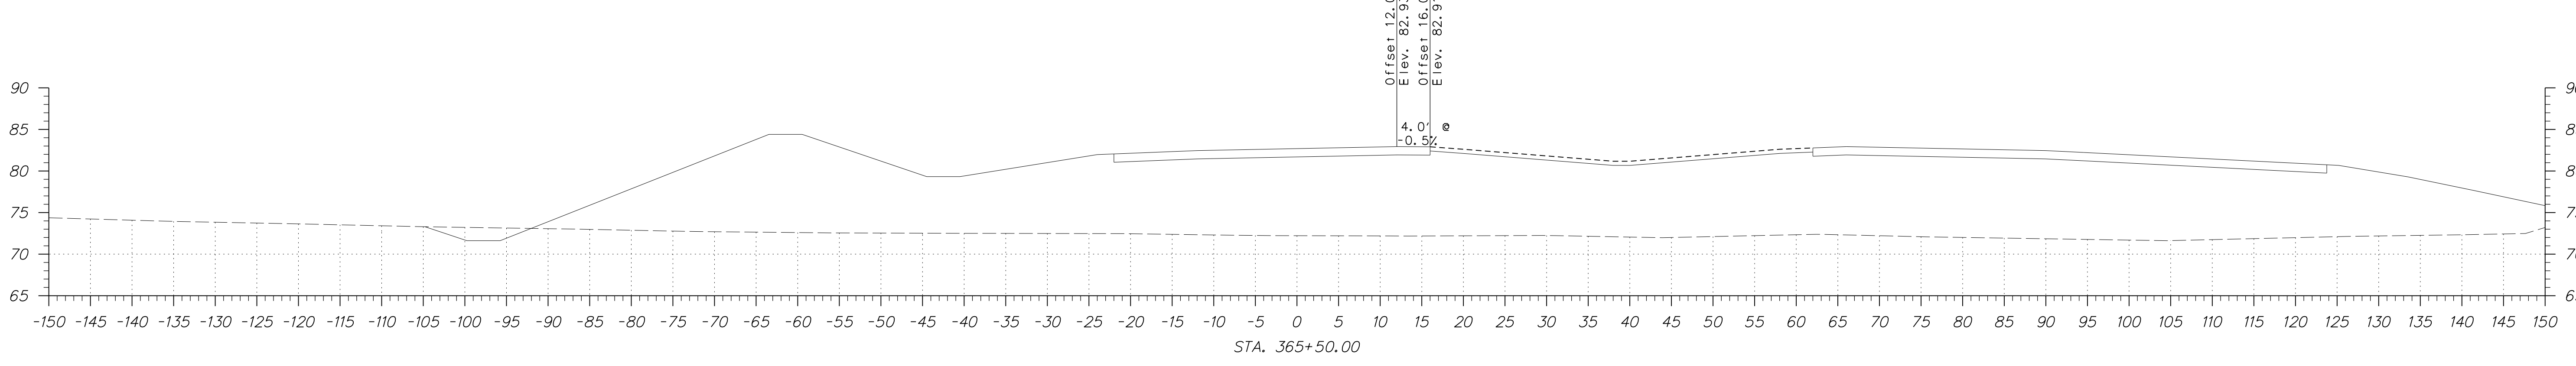

ADDENDUMS / REVISIONS	



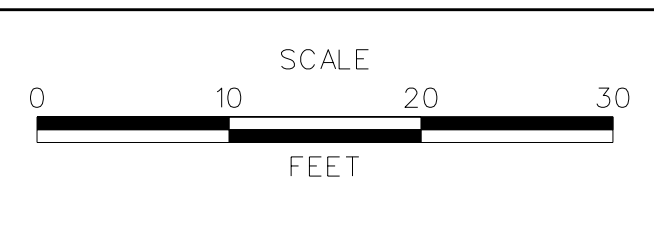


**US 301  
MARYLAND STATE LINE  
TO LEVELS ROAD**

CONTRACT T200811301	BRIDGE NO. 
COUNTY NEW CASTLE	DESIGNED BY: JEG
	CHECKED BY: MFM

**CROSS SECTIONS  
PHASE 4 - WARWICK  
CROSSOVER**


SHEET NO. 344
TOTAL SHTS. 539

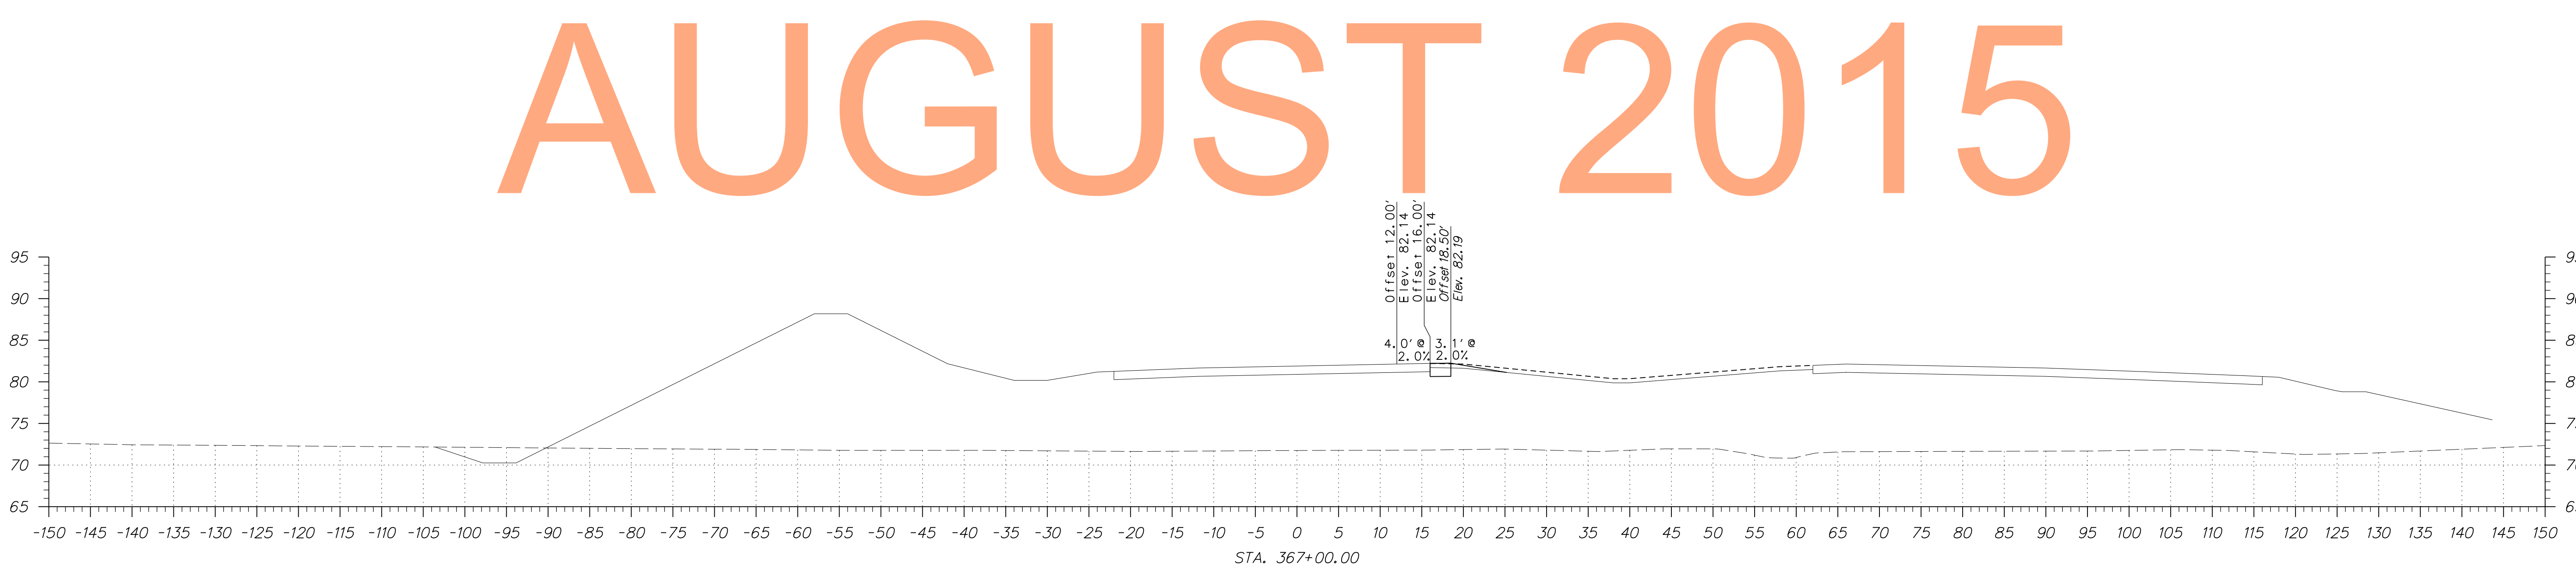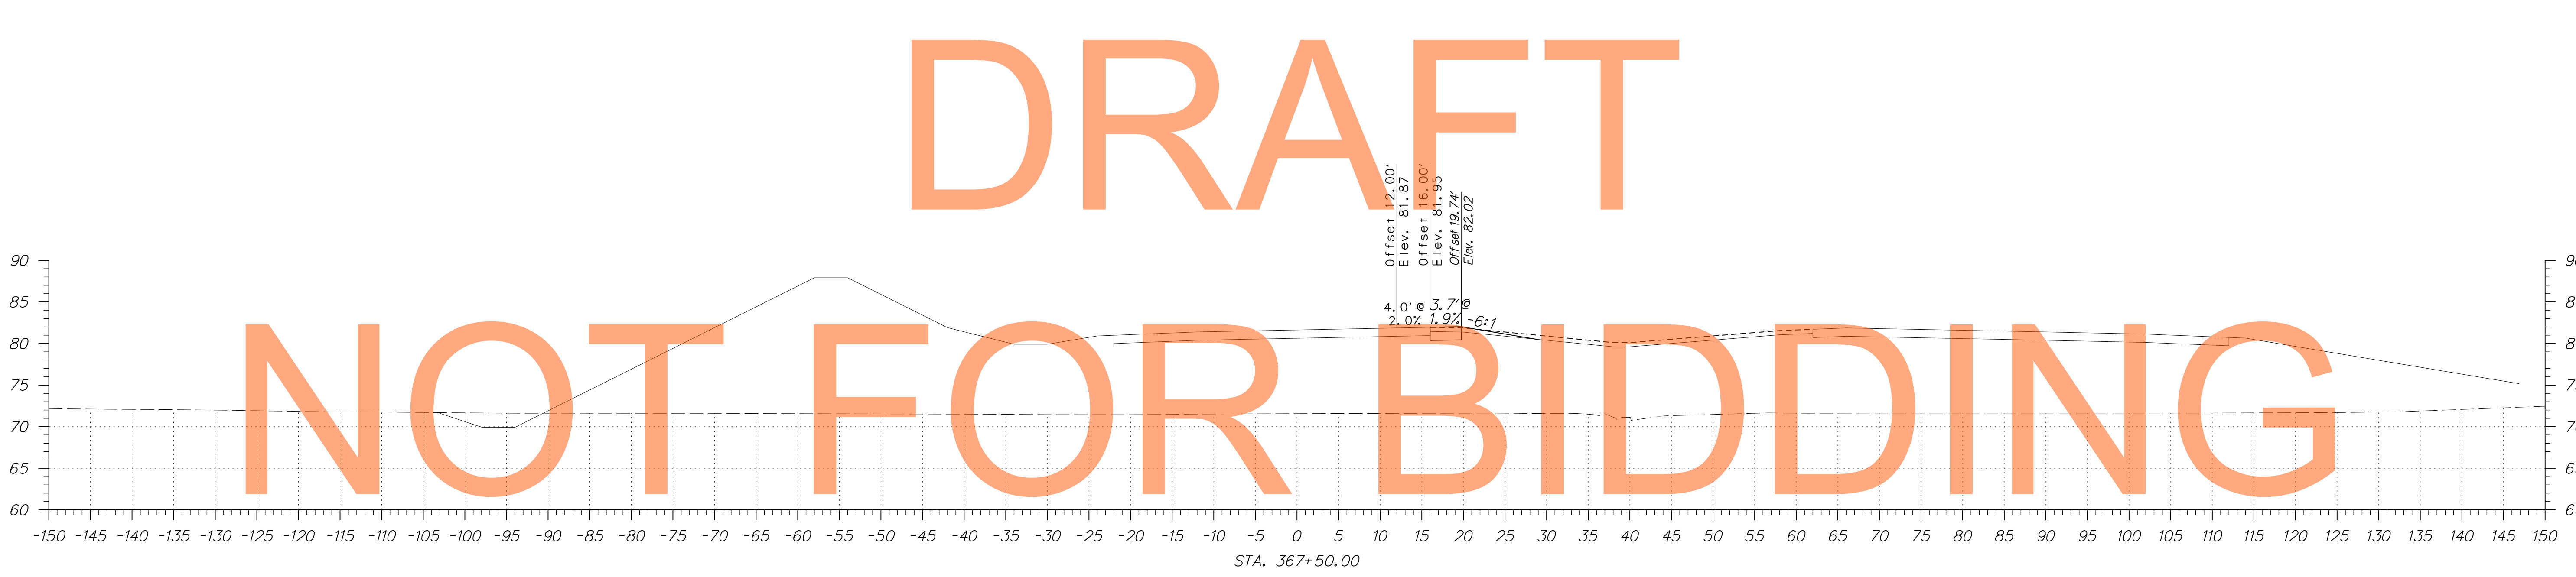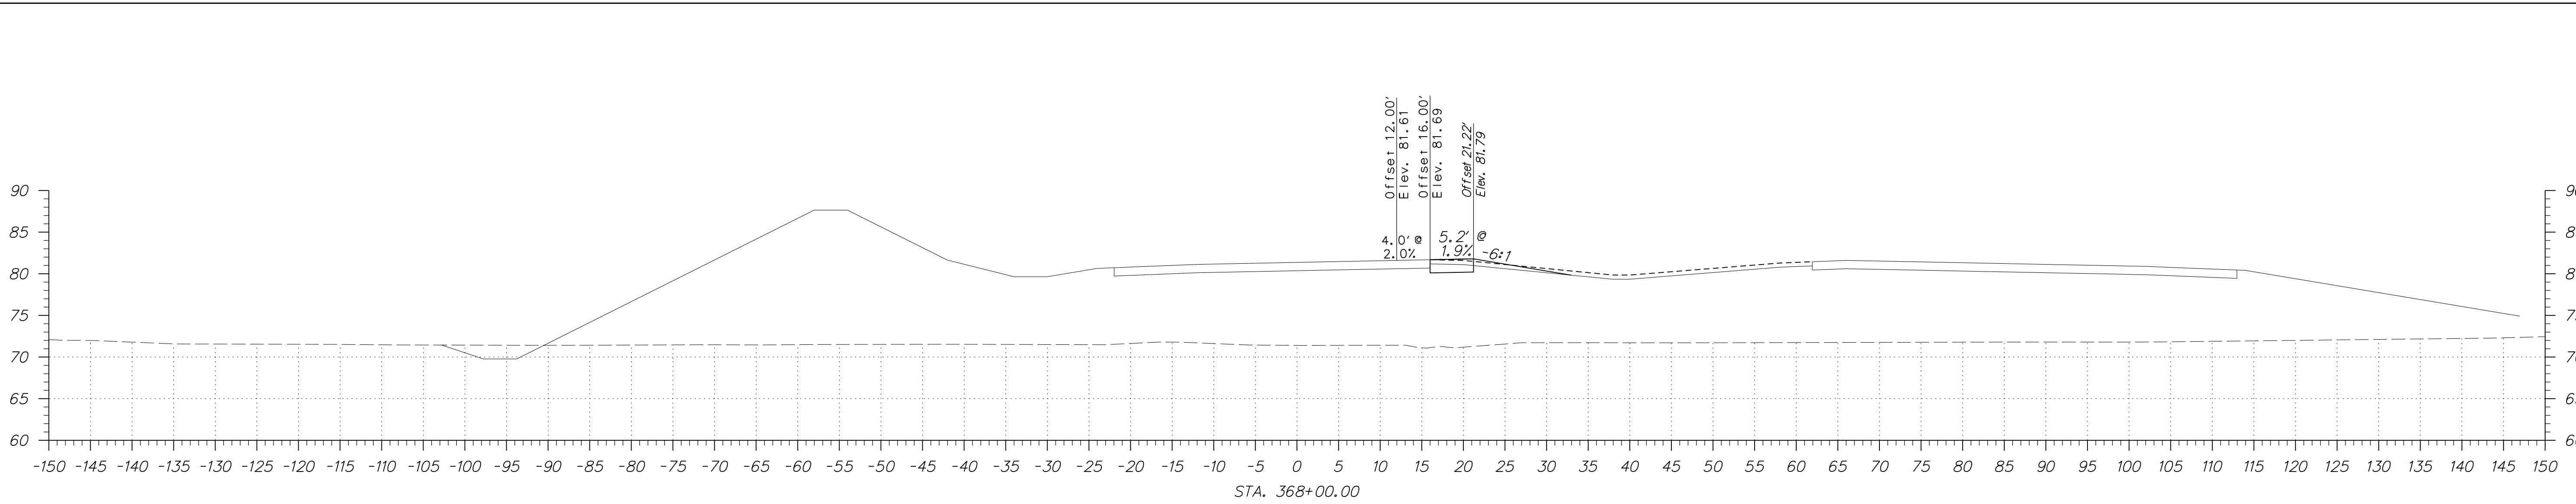

DRAFT  
NOT FOR BIDDING  
AUGUST 2015



ADDENDUMS / REVISIONS	

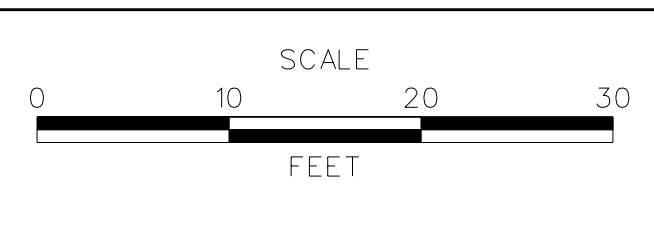




**US 301  
MARYLAND STATE LINE  
TO LEVELS ROAD**

CONTRACT T200811301	BRIDGE NO.
COUNTY NEW CASTLE	DESIGNED BY: JEG
	CHECKED BY: MFM

**CROSS SECTIONS  
PHASE 4 - WARWICK  
CROSSOVER**

SHEET NO. 345
TOTAL SHTS. 539




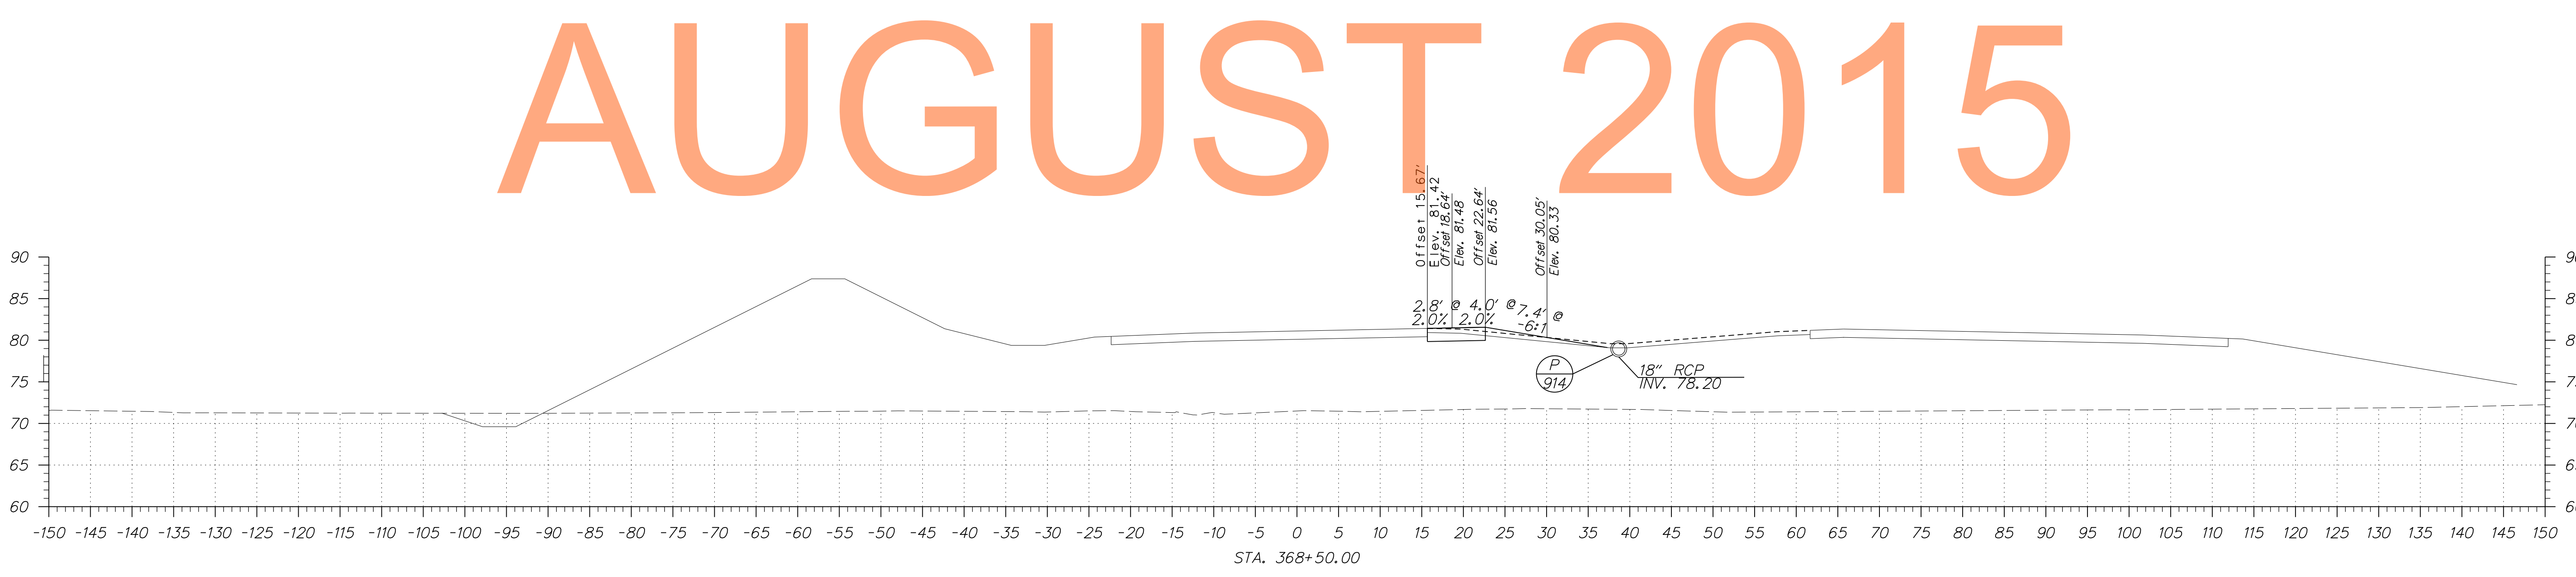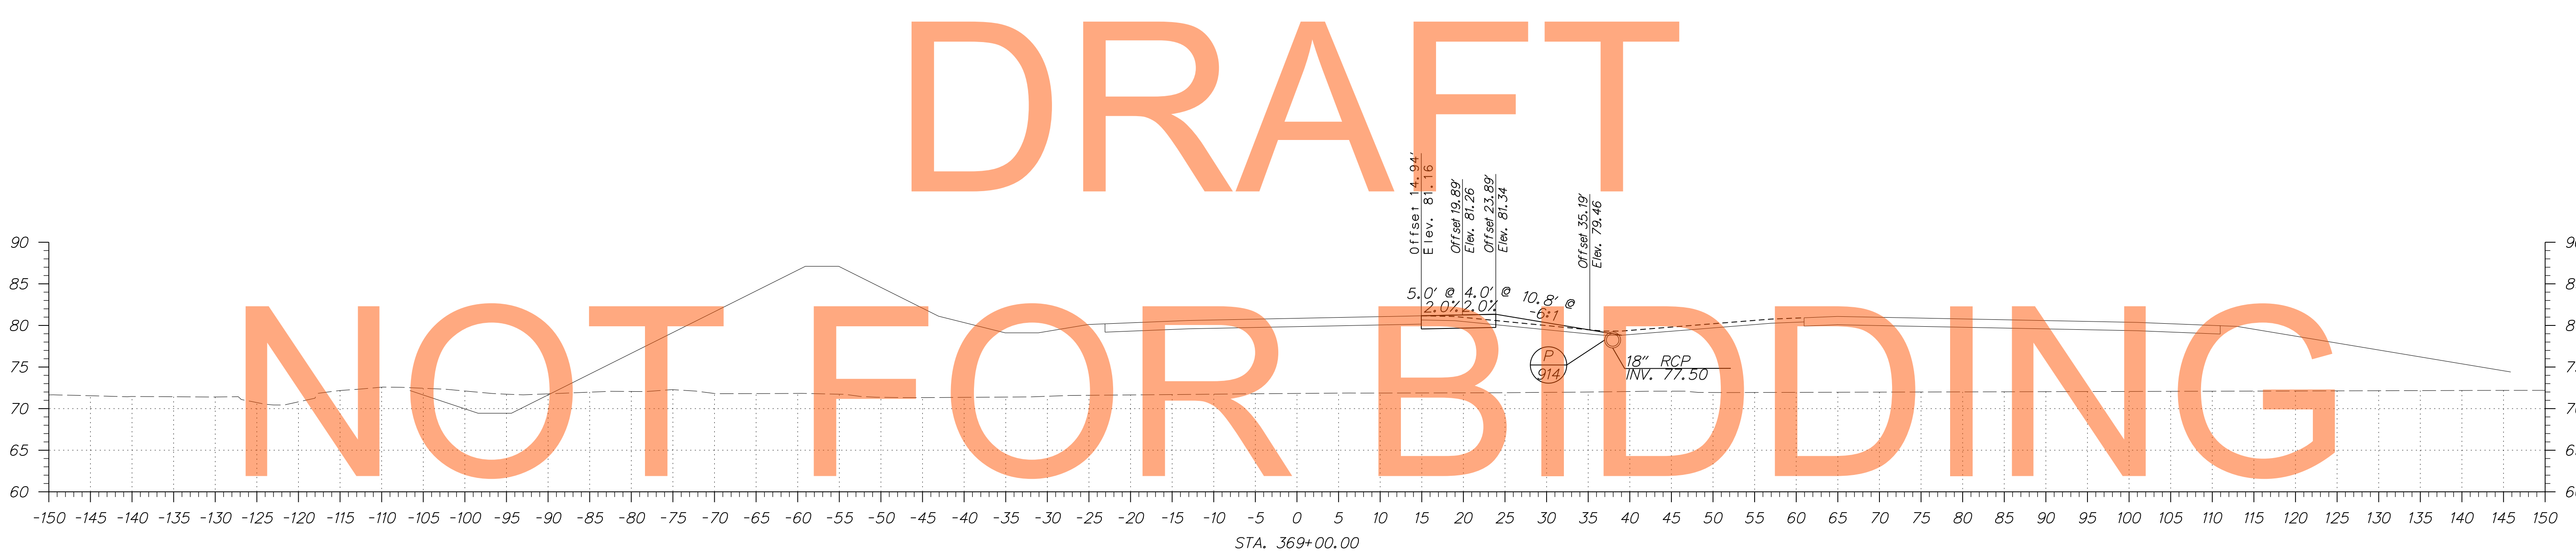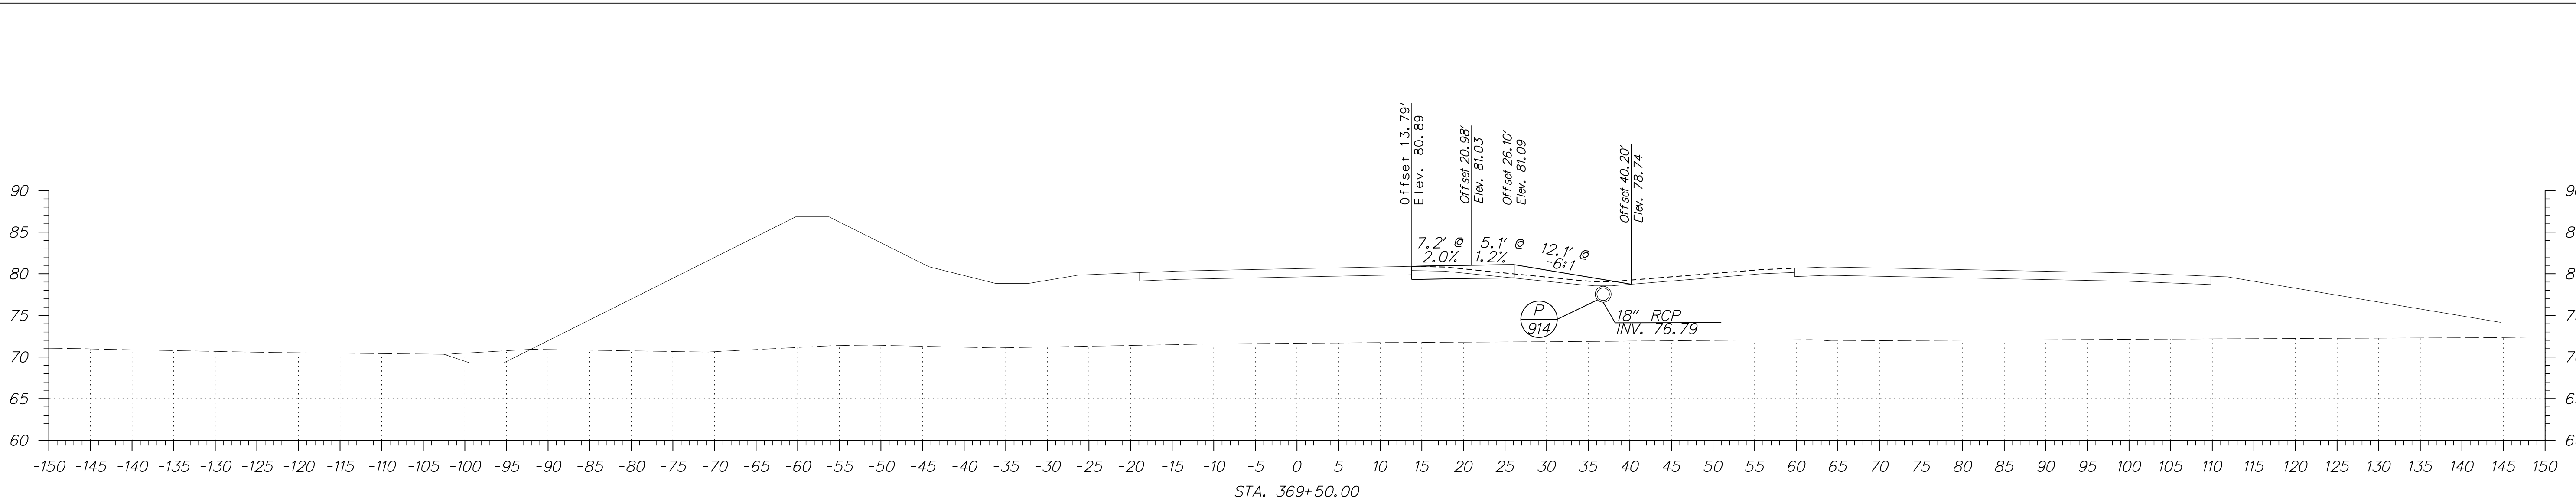

DRAFT  
NOT FOR BIDDING  
AUGUST 2015



ADDENDUMS / REVISIONS	

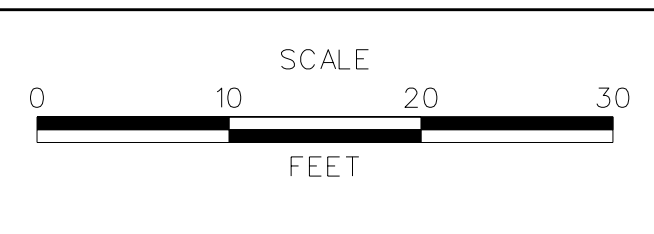


**US 301  
MARYLAND STATE LINE  
TO LEVELS ROAD**

CONTRACT T200811301	BRIDGE NO. 
COUNTY NEW CASTLE	DESIGNED BY: JEG
	CHECKED BY: MFM


**CROSS SECTIONS  
PHASE 4 - WARWICK  
CROSSOVER**

SHEET NO. 346
TOTAL SHTS. 539

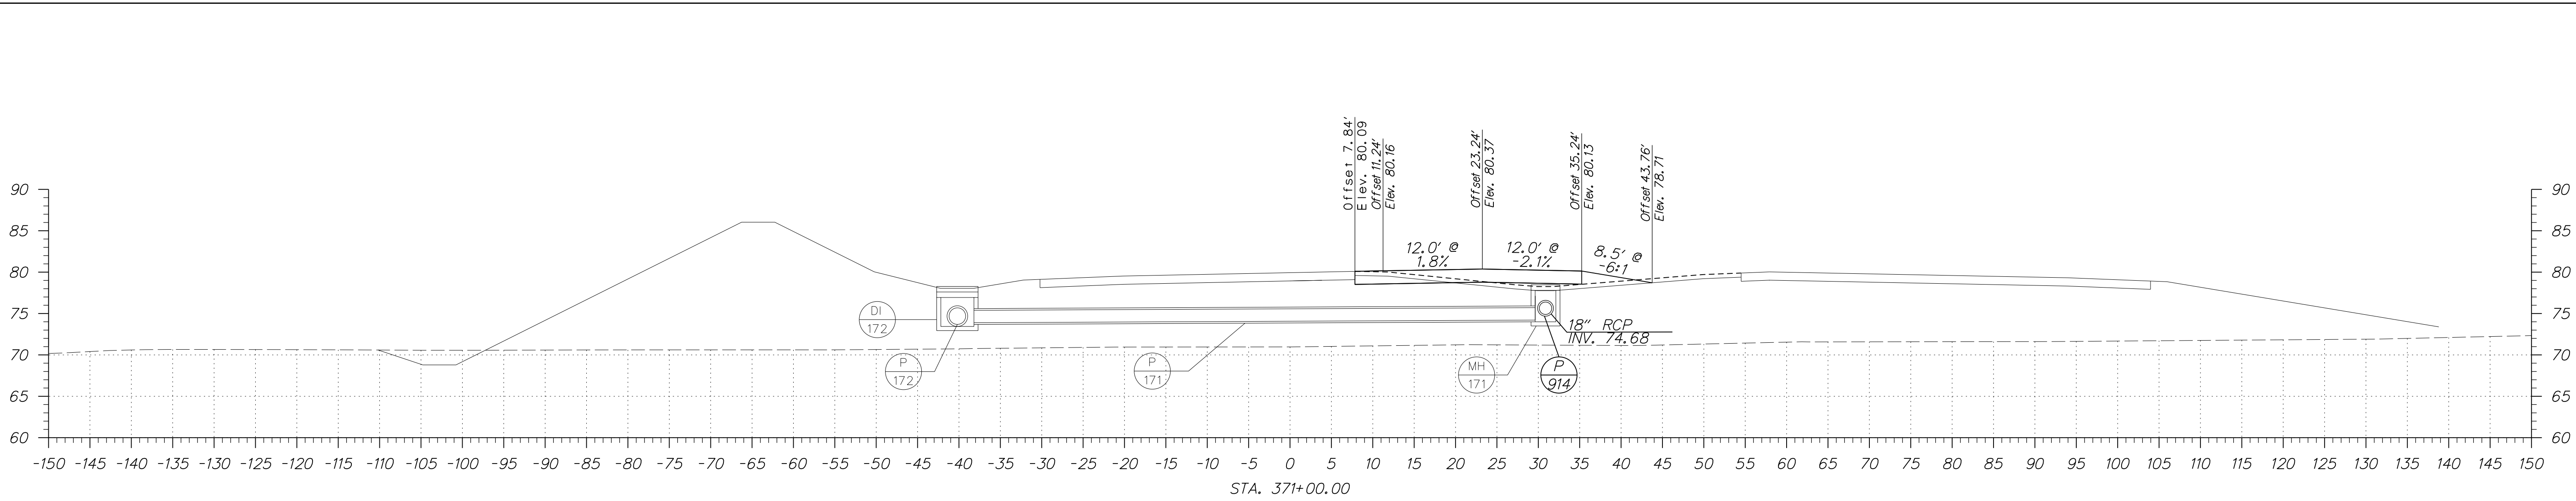


DRAFT


NOT FOR BIDDING

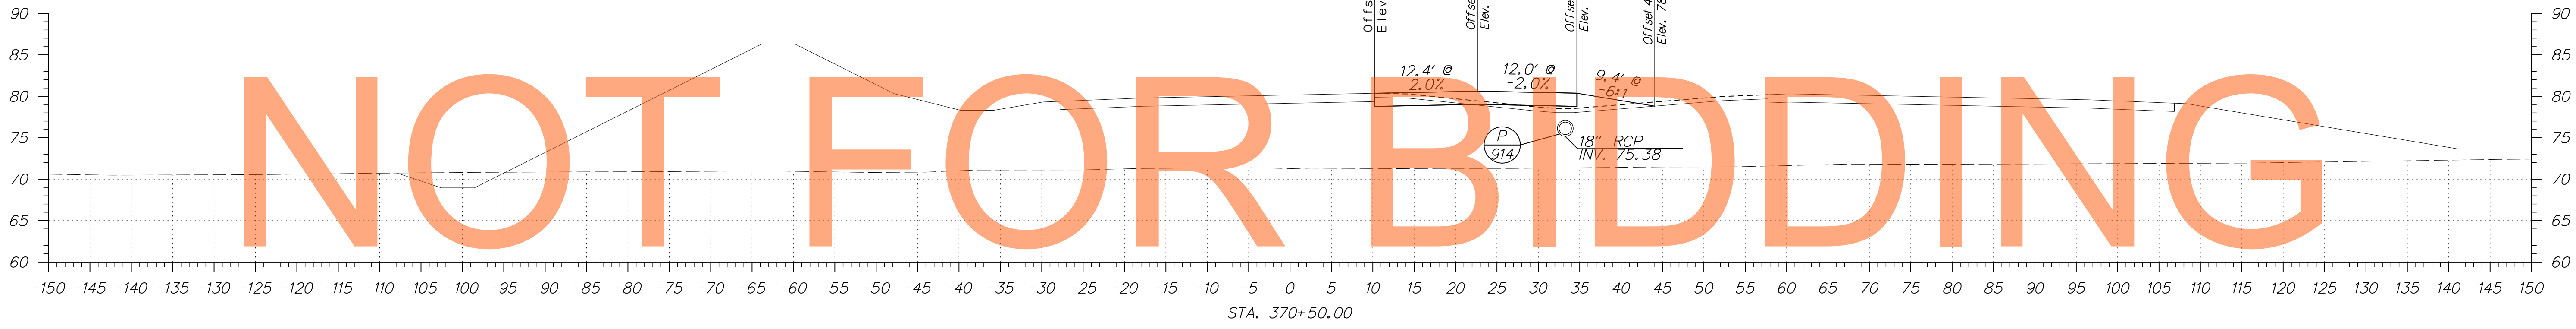

AUGUST 2015

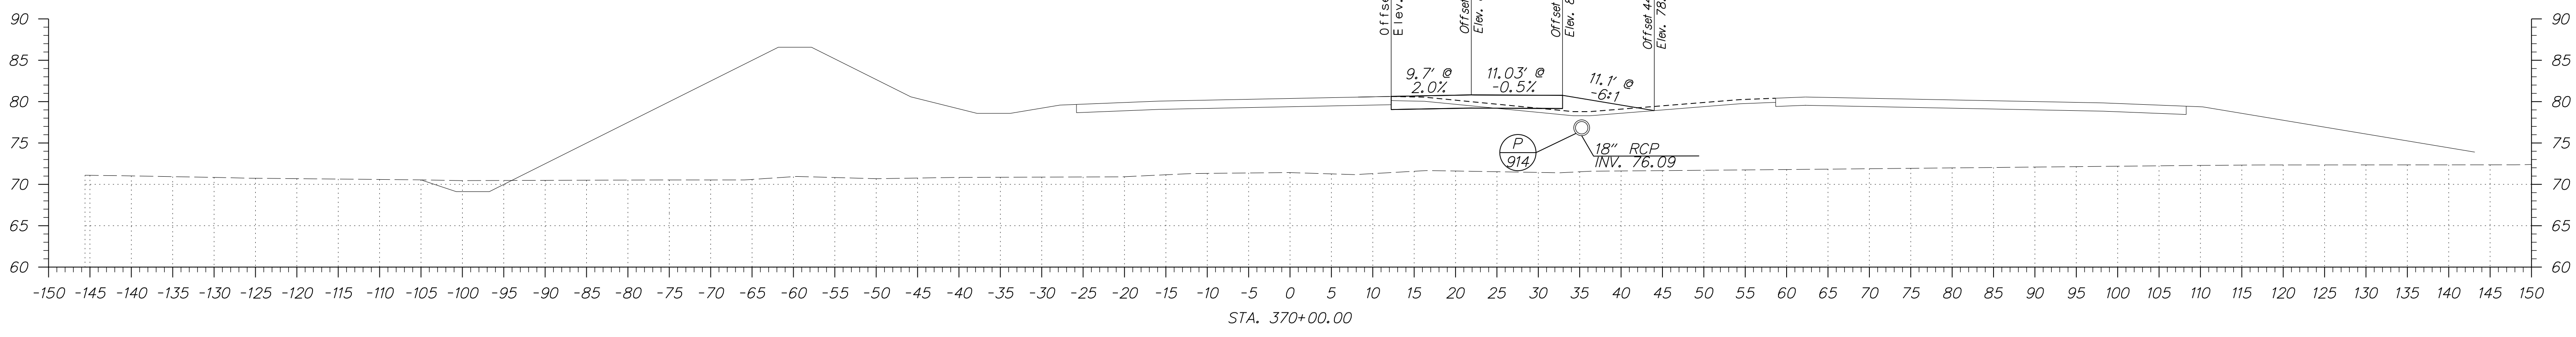


ADDENDUMS / REVISIONS	

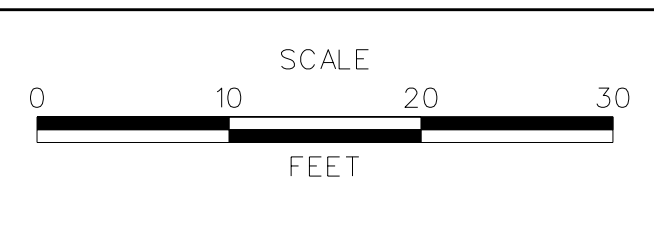


US 301  
MARYLAND STATE LINE  
TO LEVELS ROAD

CONTRACT T200811301	BRIDGE NO.
COUNTY NEW CASTLE	DESIGNED BY: JEG
	CHECKED BY: MFM


CROSS SECTIONS PHASE 4 - WARWICK CROSSOVER	SHEET NO. 347
	TOTAL SHTS. 539

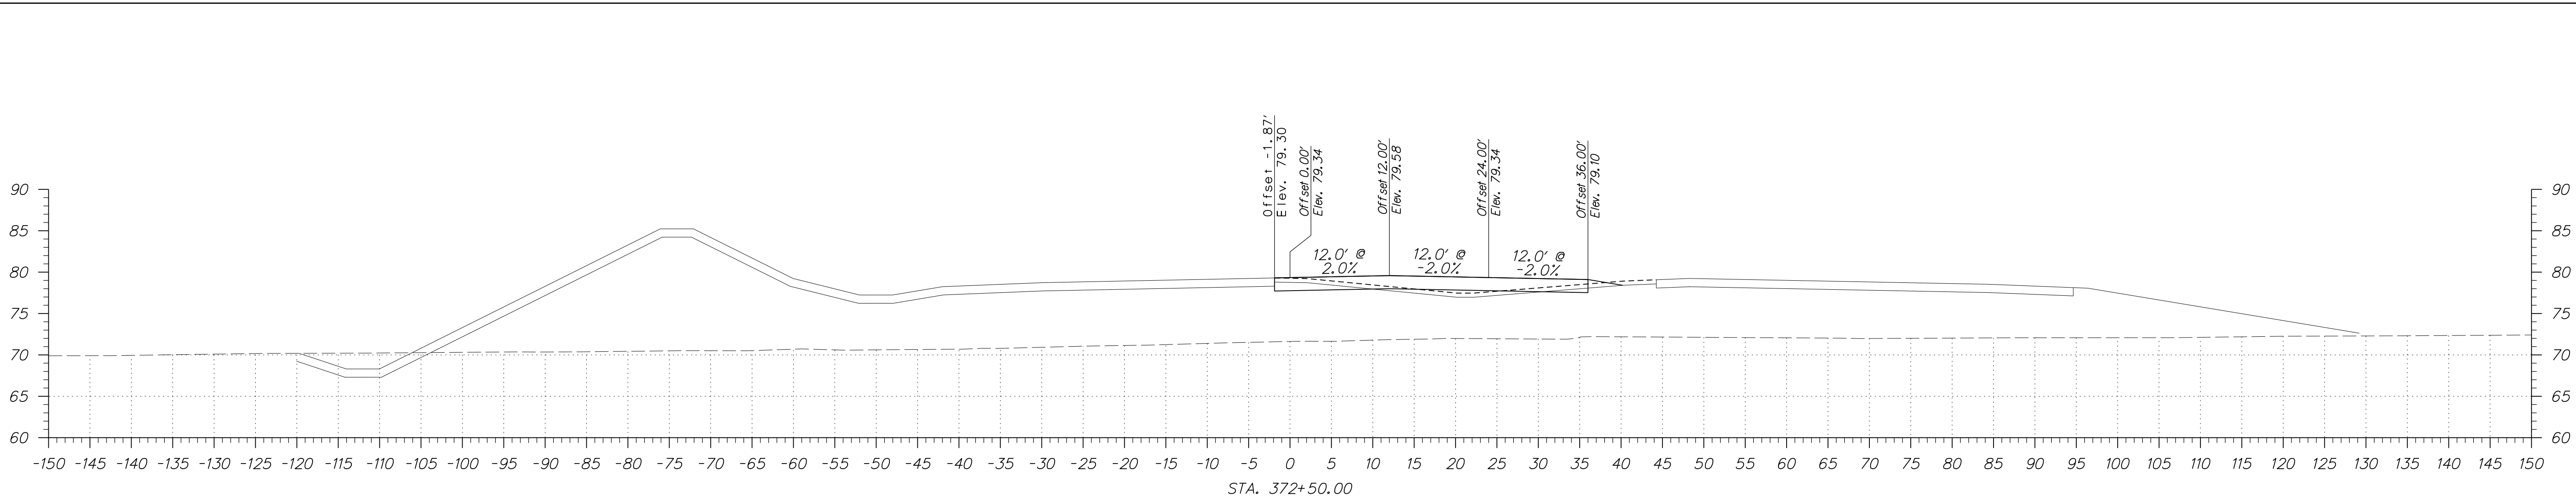


DRAFT  
NOT FOR BIDDING

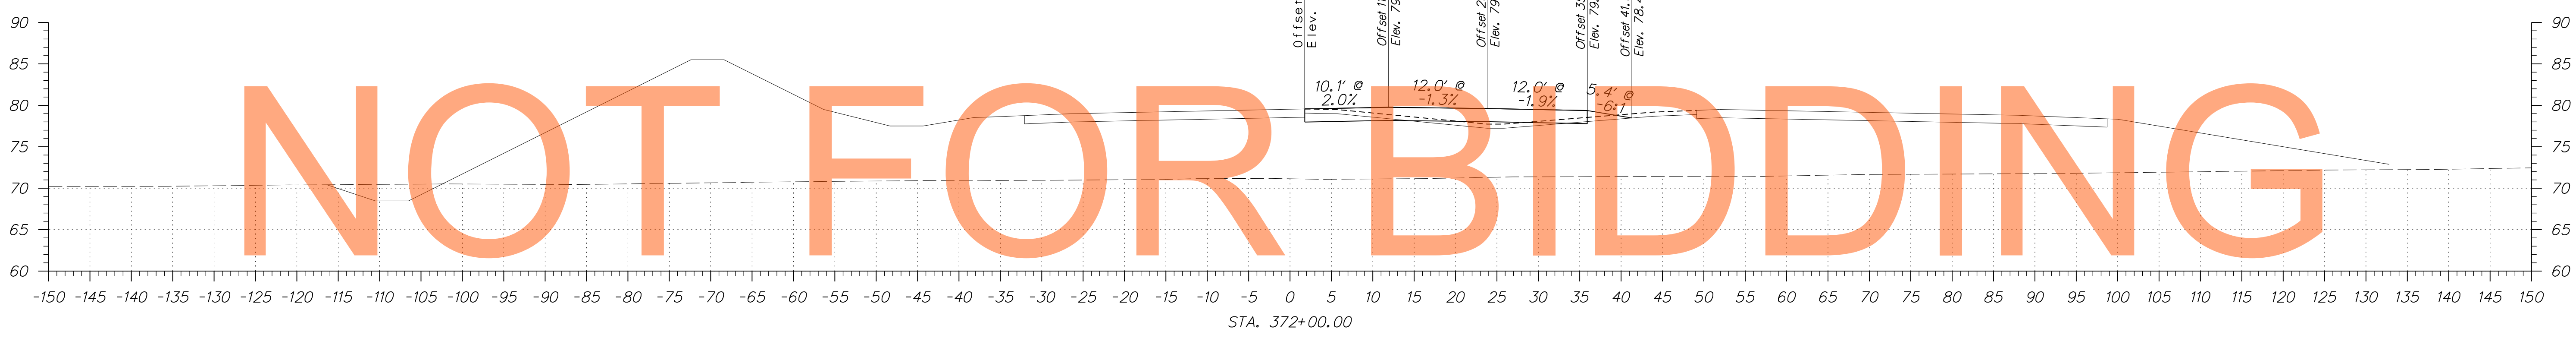


AUGUST 2015

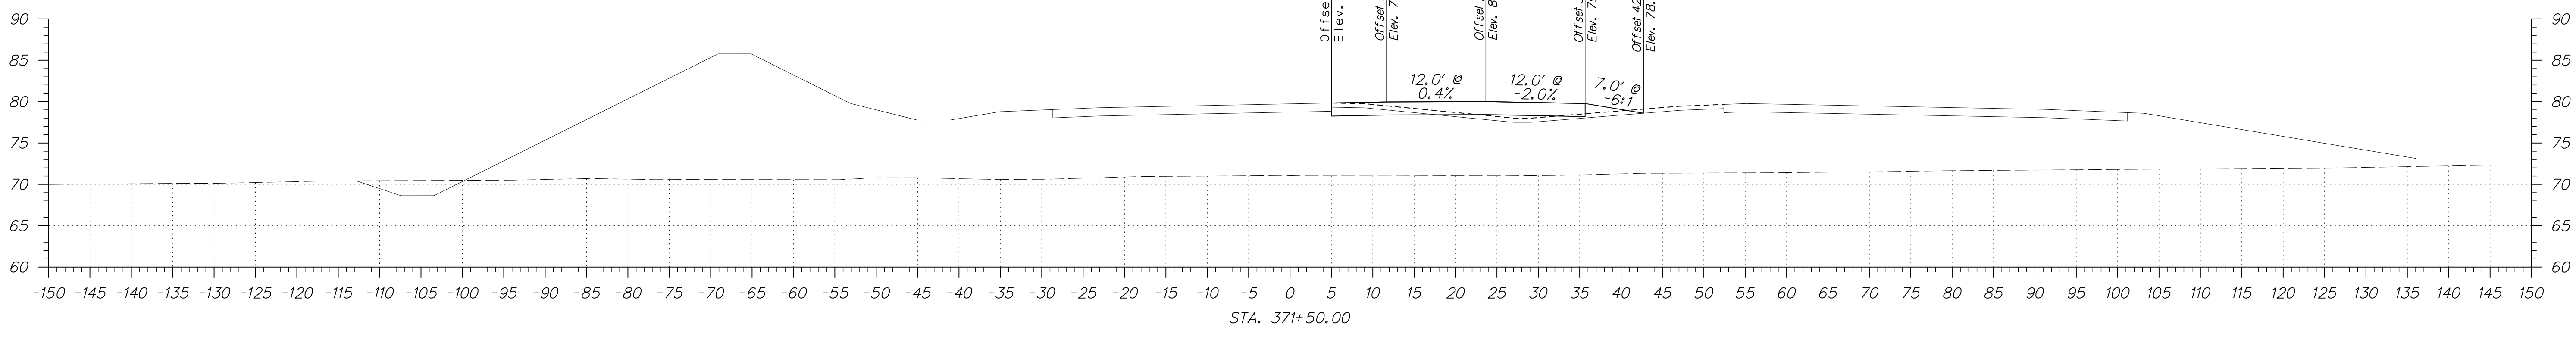



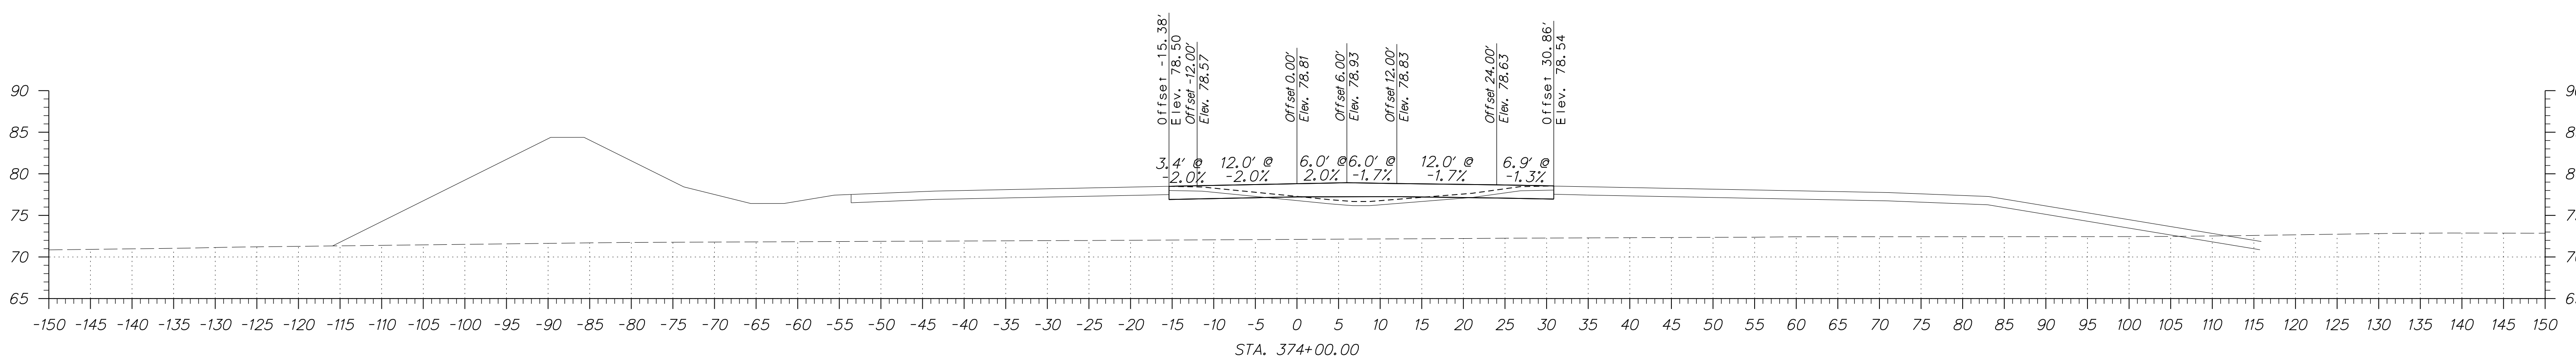


DRAFT

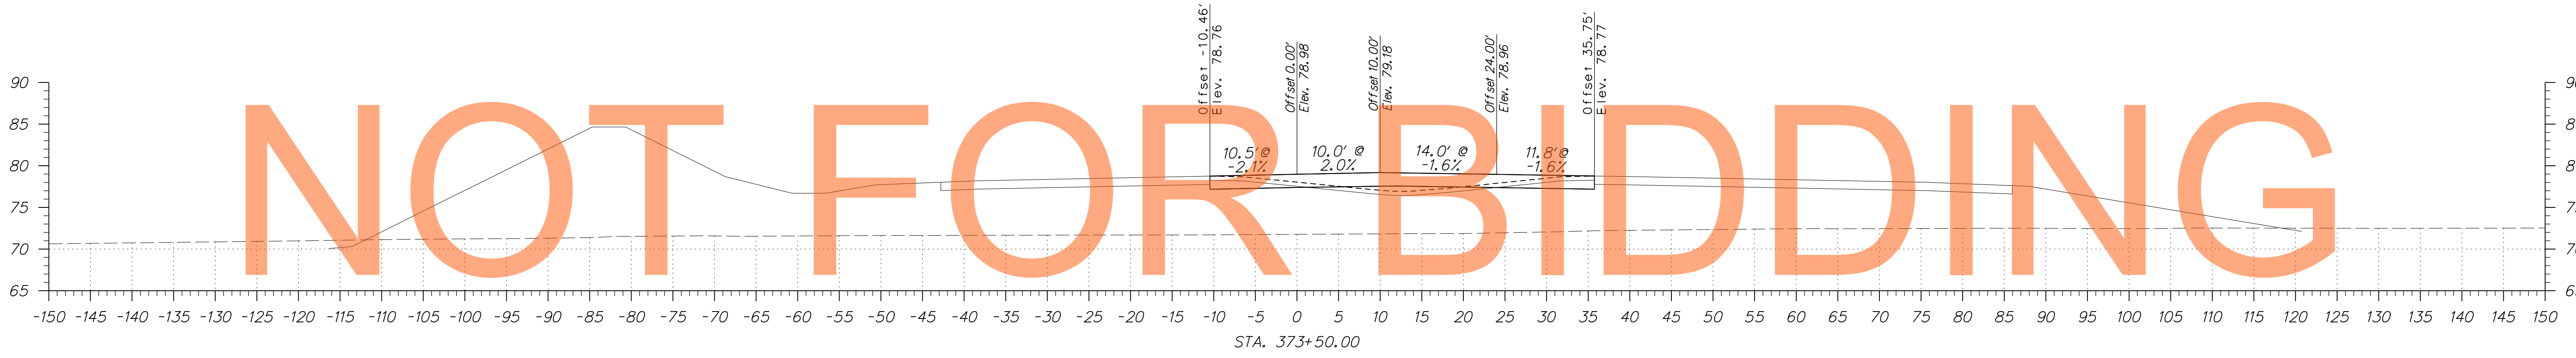


NOT FOR BIDDING

AUGUST 2015

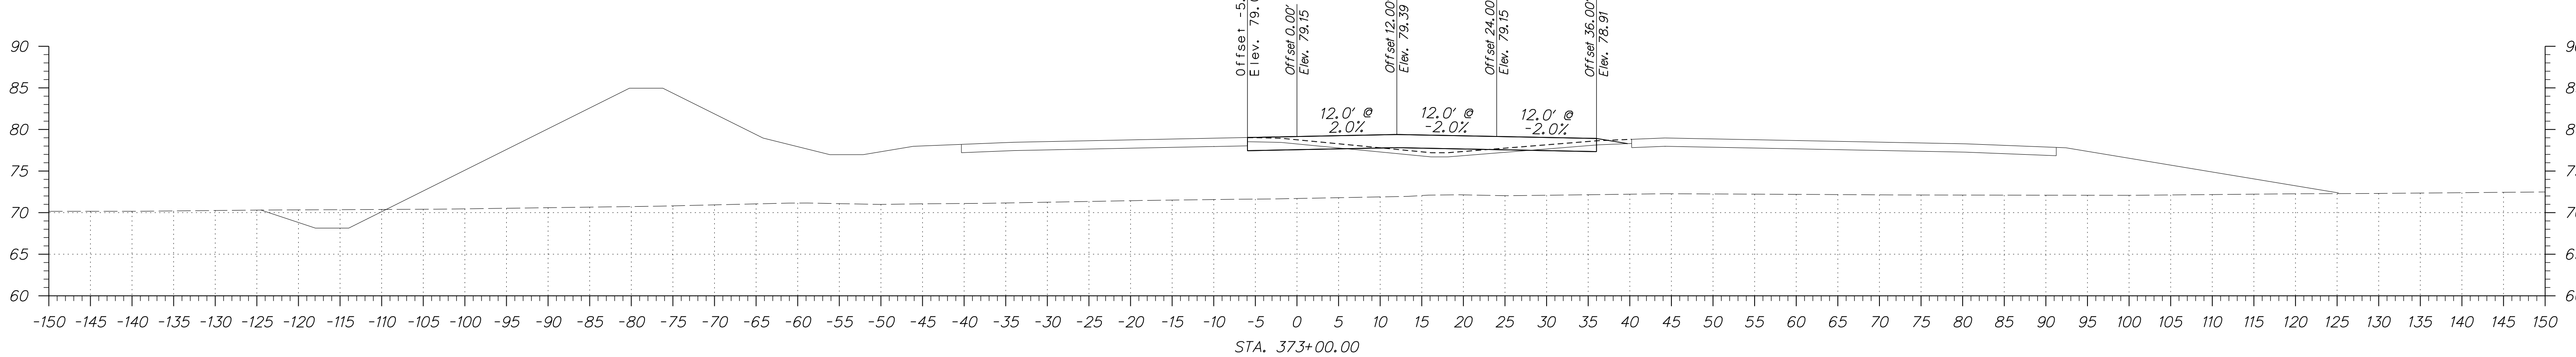

ADDENDUMS / REVISIONS



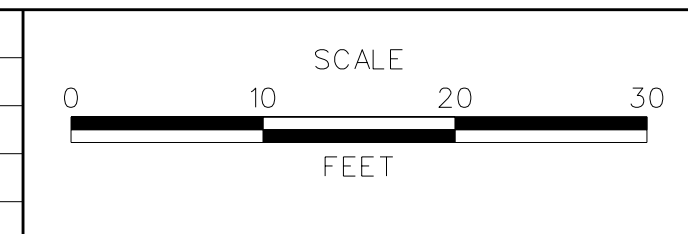


US 301  
MARYLAND STATE LINE  
TO LEVELS ROAD

CONTRACT T200811301	BRIDGE NO.
COUNTY NEW CASTLE	DESIGNED BY: JEG
	CHECKED BY: MFM

CROSS SECTIONS  
PHASE 4 - WARWICK  
CROSSOVER


SHEET NO. 349
TOTAL SHTS. 539

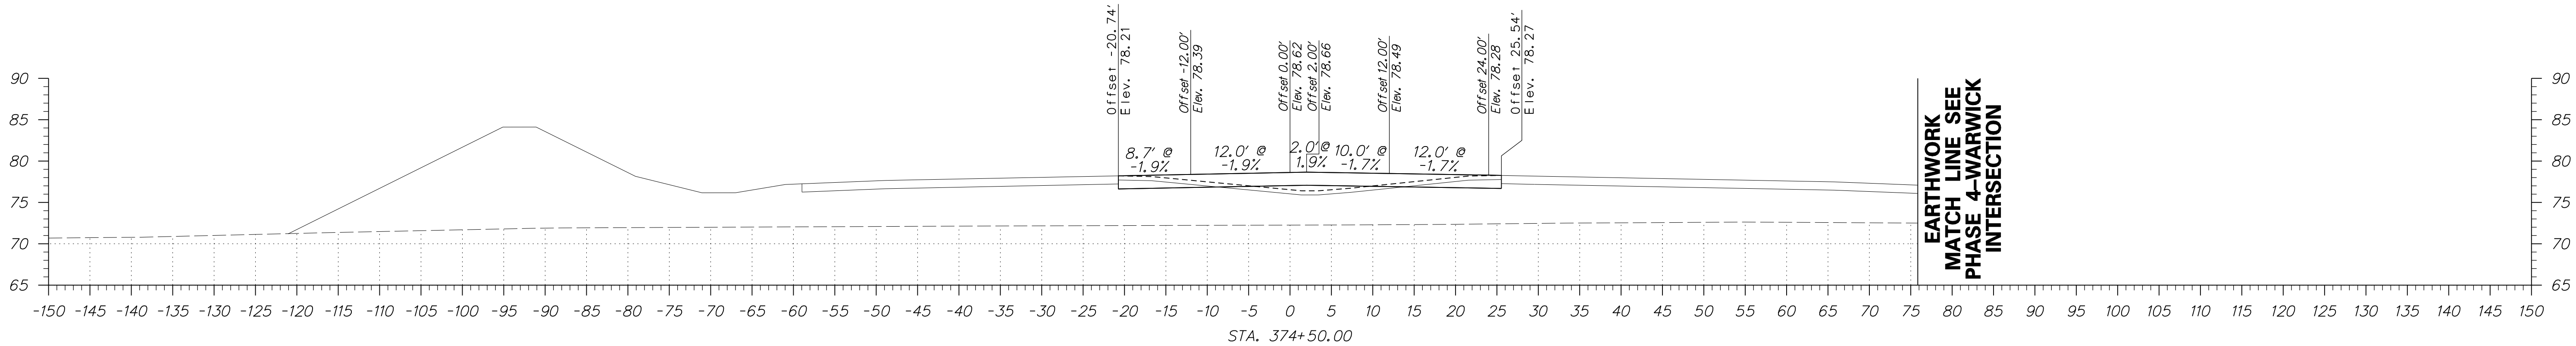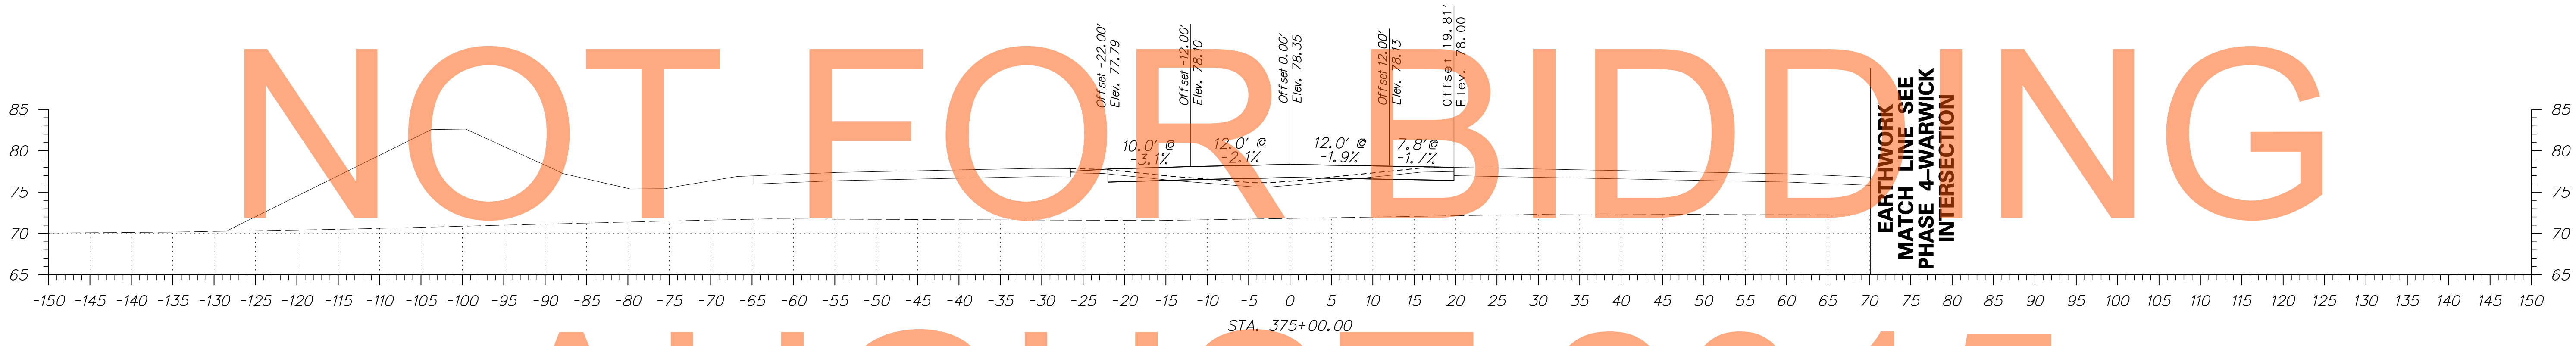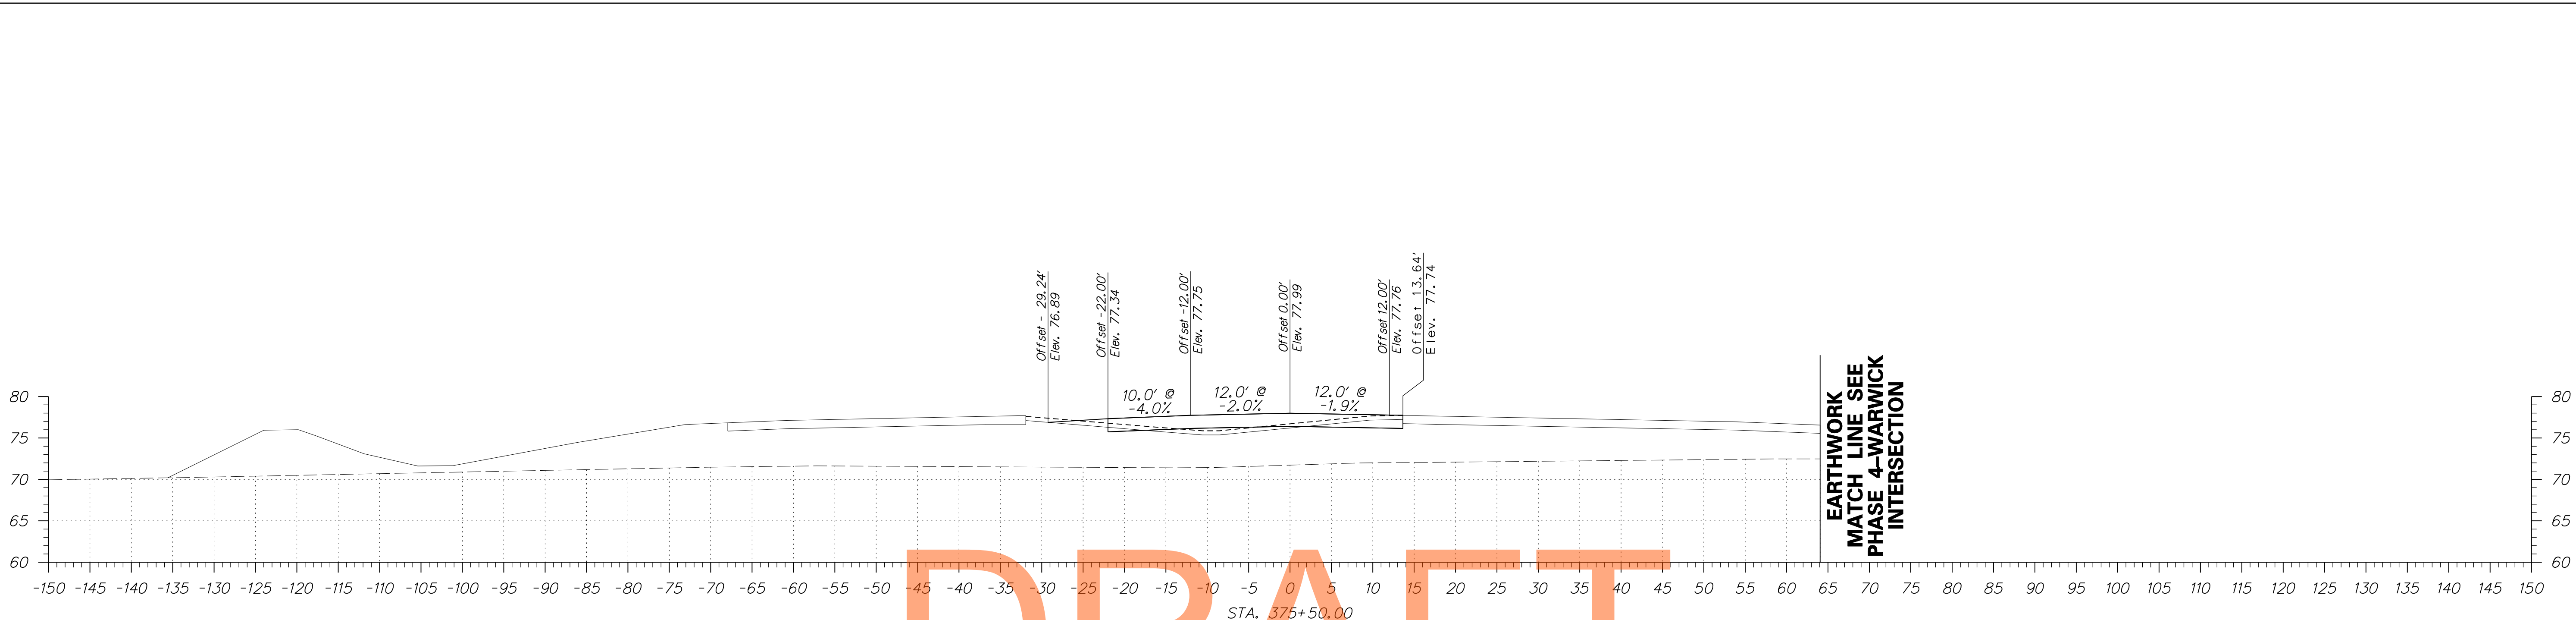


DRAFT

NOT FOR BIDDING

AUGUST 2015

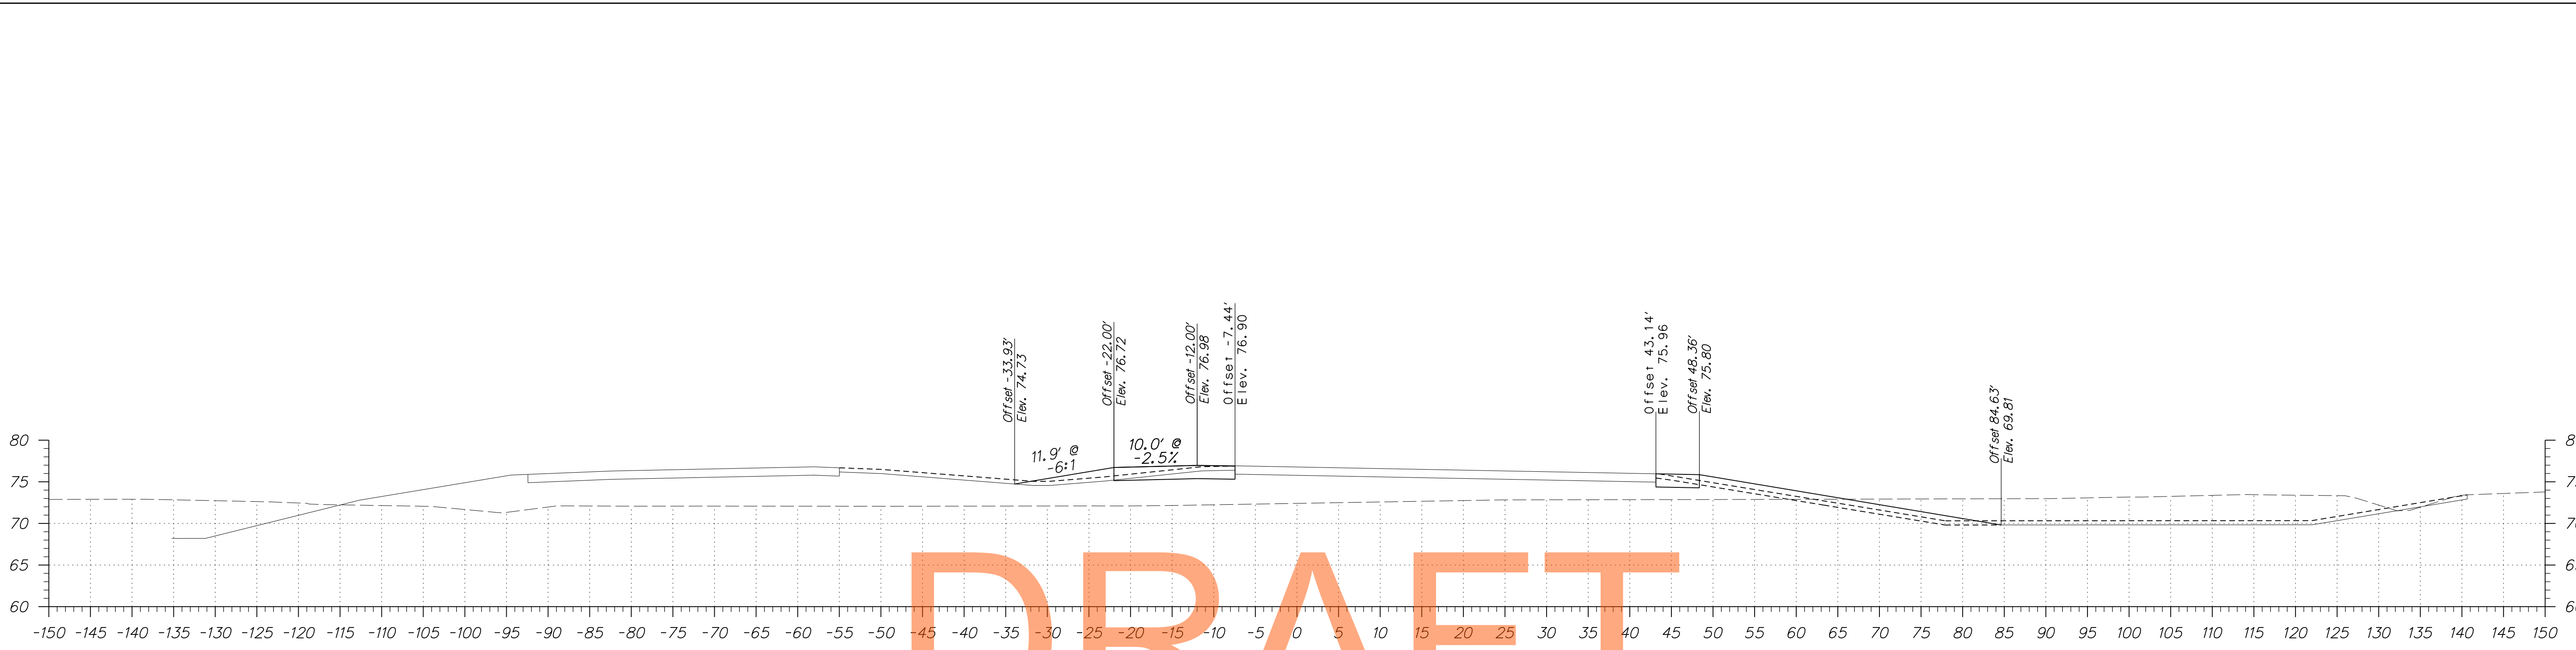


DRAFT

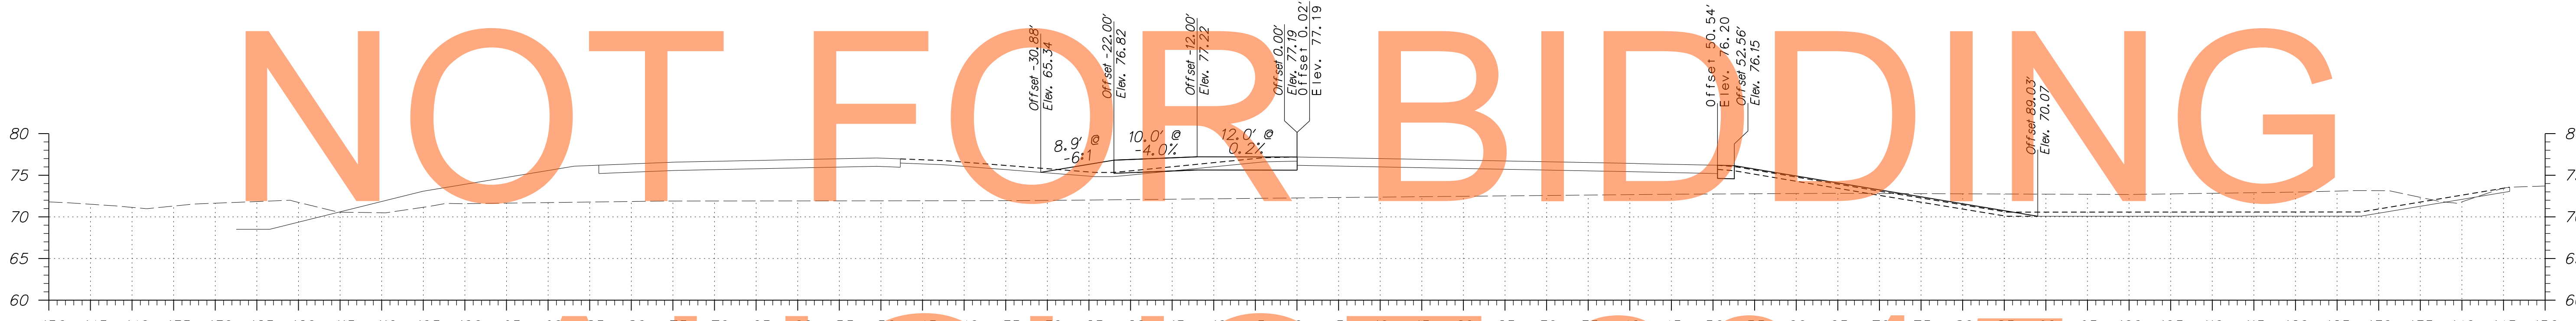

NOT FOR BIDDING


AUGUST 2015

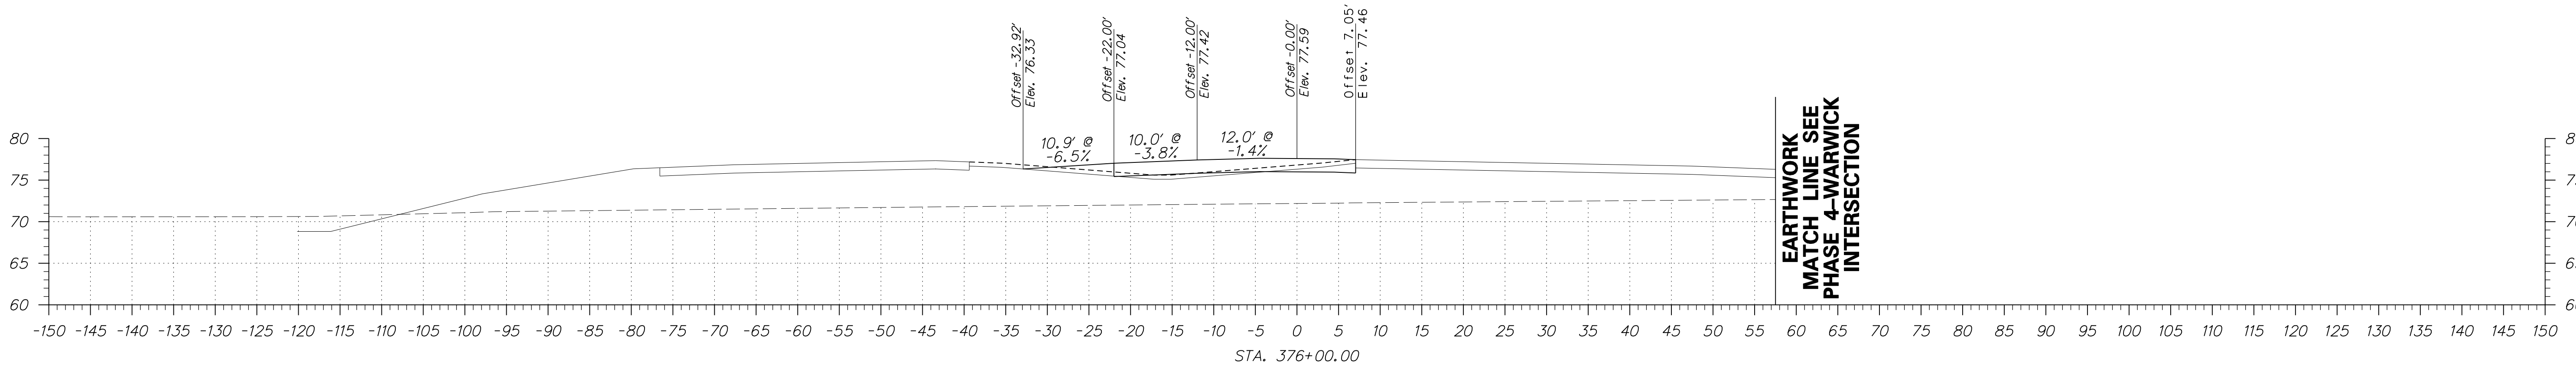

EARTHWORK  
MATCH LINE SEE  
PHASE 4-WARWICK  
INTERSECTION



ADDENDUMS / REVISIONS	

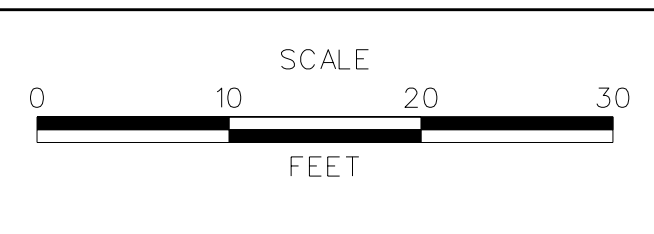



US 301  
MARYLAND STATE LINE  
TO LEVELS ROAD

CONTRACT T200811301	BRIDGE NO.
COUNTY NEW CASTLE	DESIGNED BY: JEG
	CHECKED BY: MFM

CROSS SECTIONS  
PHASE 4 - WARWICK  
CROSSOVER

SHEET NO. 351
TOTAL SHTS. 539






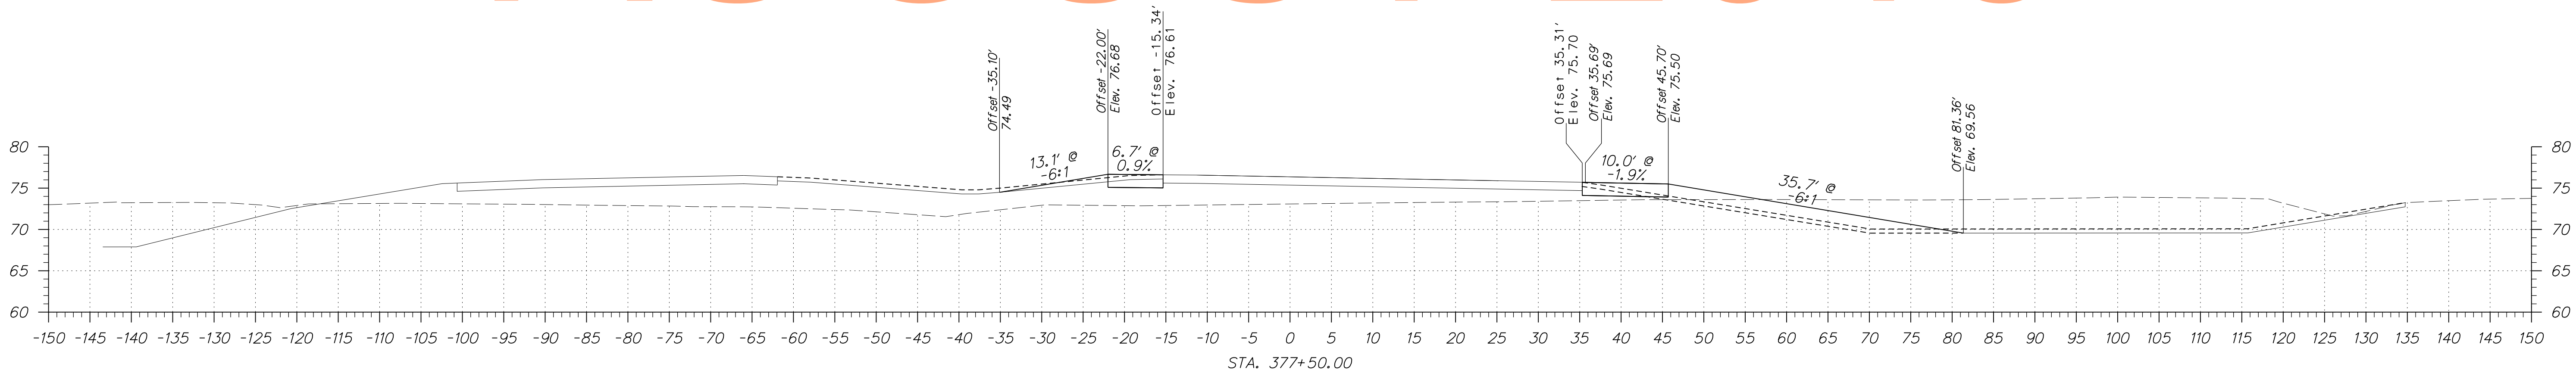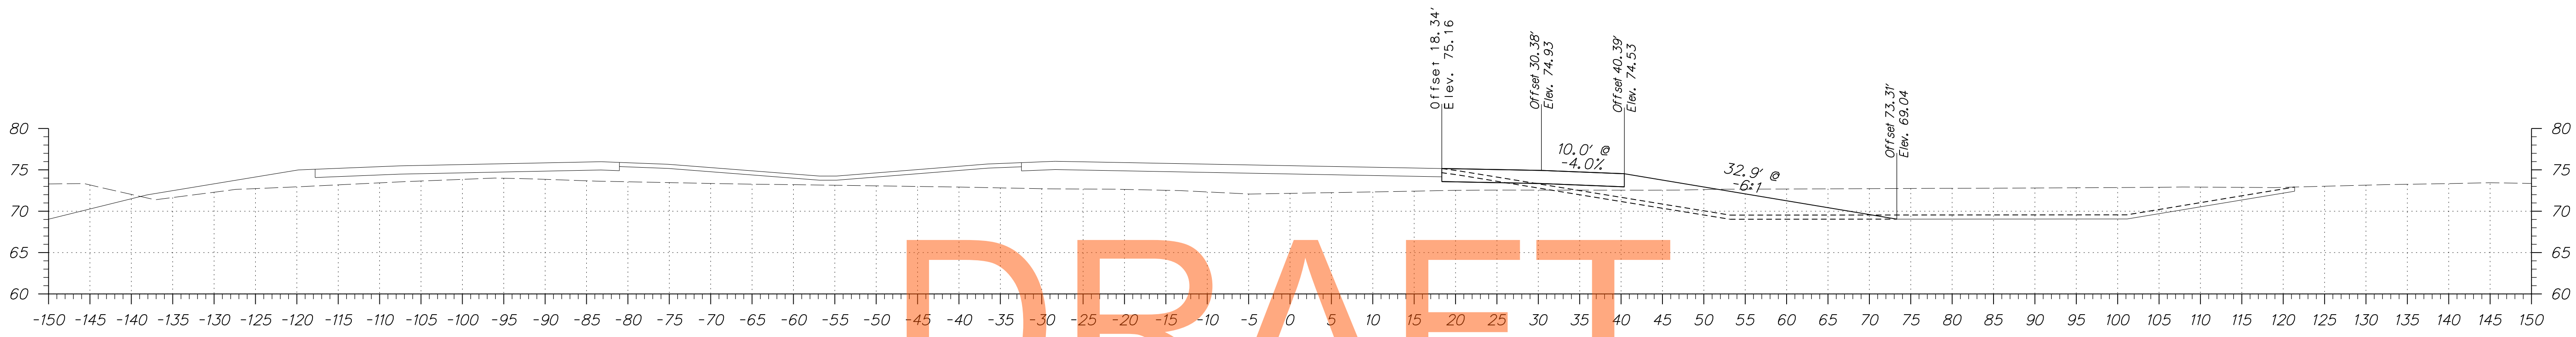

DRAFT

NOT FOR BIDDING

AUGUST 2015

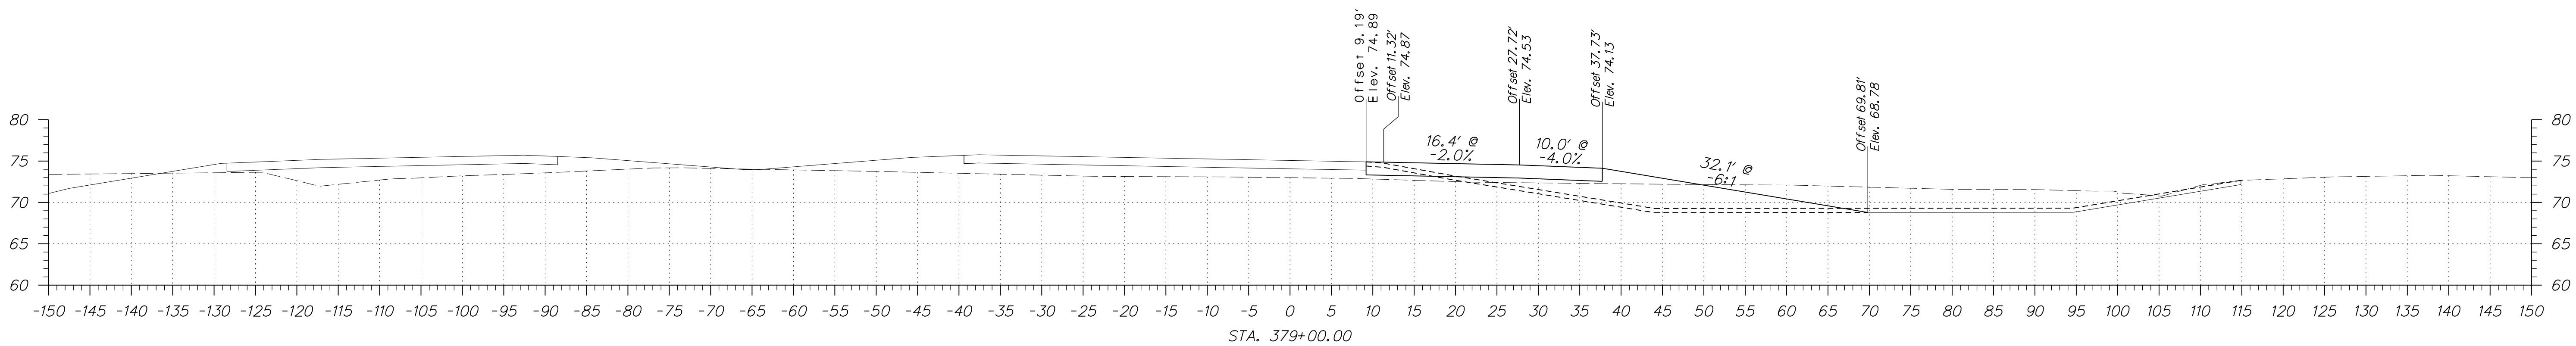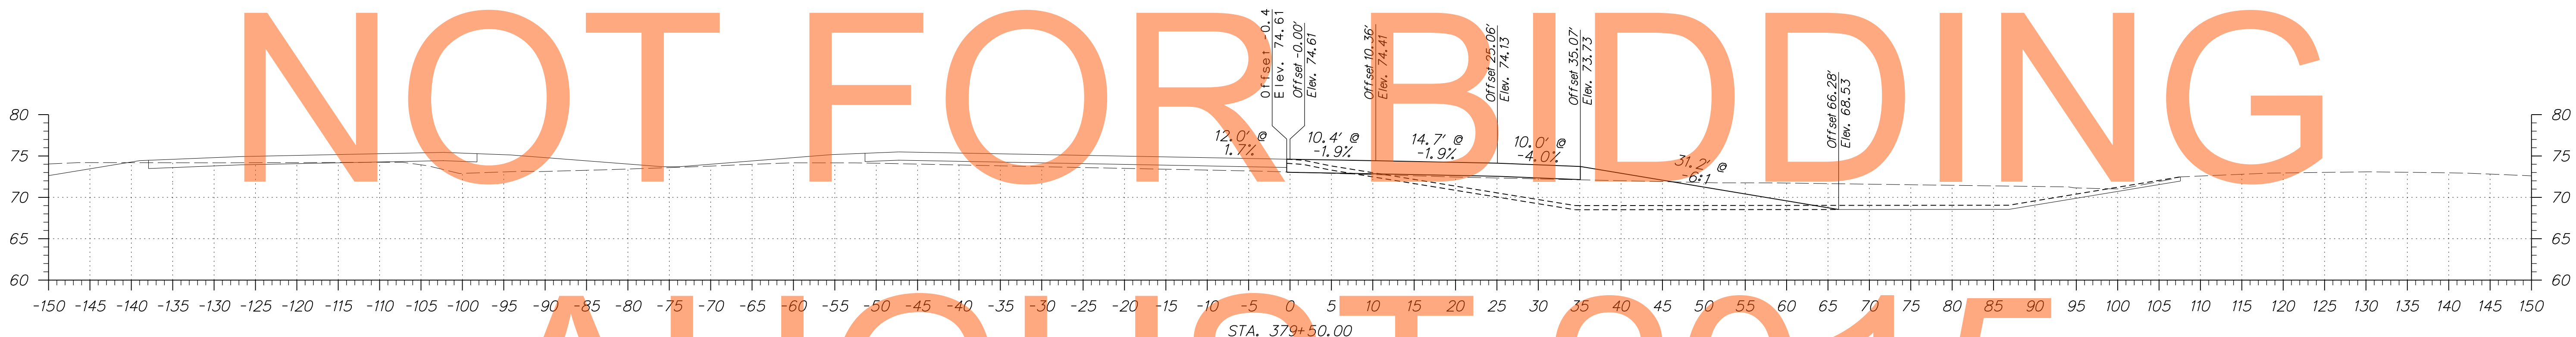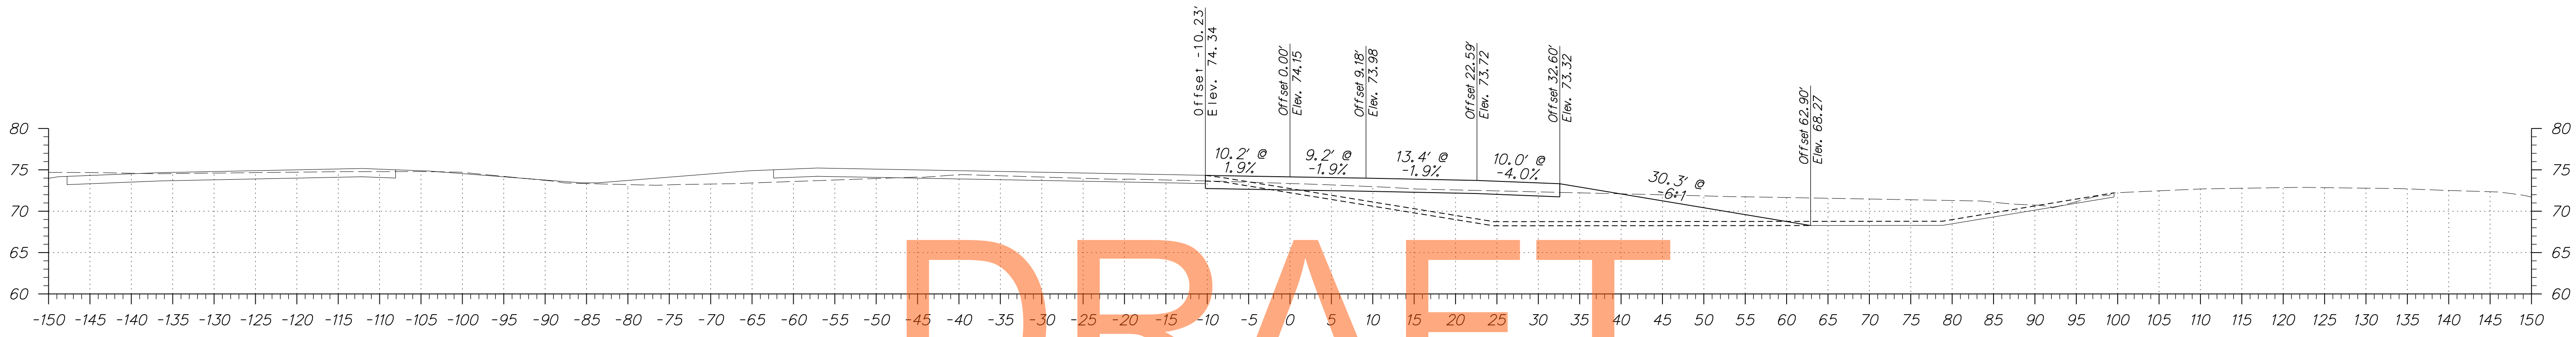


DRAFT

NOT FOR BIDDING

AUGUST 2015




ADDENDUMS / REVISIONS	

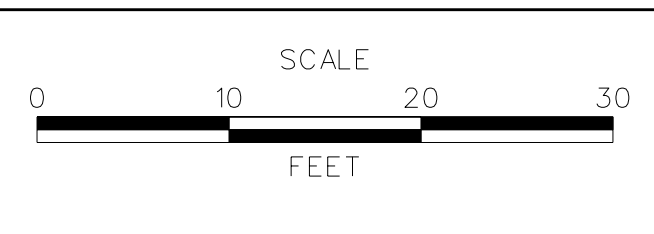


**US 301  
MARYLAND STATE LINE  
TO LEVELS ROAD**

CONTRACT T200811301	BRIDGE NO.
COUNTY NEW CASTLE	DESIGNED BY: JEG
	CHECKED BY: MFM


<b>CROSS SECTIONS PHASE 4 - WARWICK CROSSOVER</b>	SHEET NO. 353
	TOTAL SHTS. 539

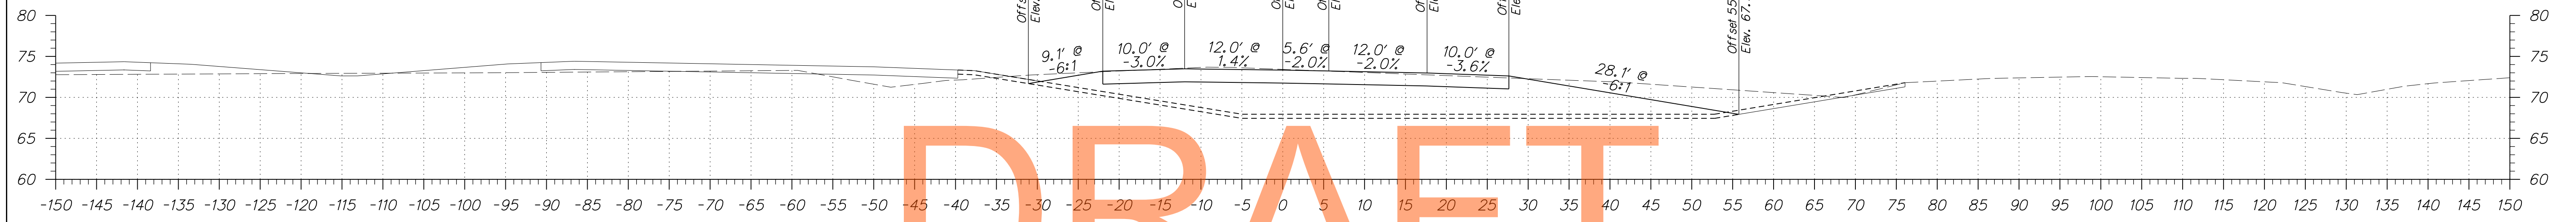


DRAFT

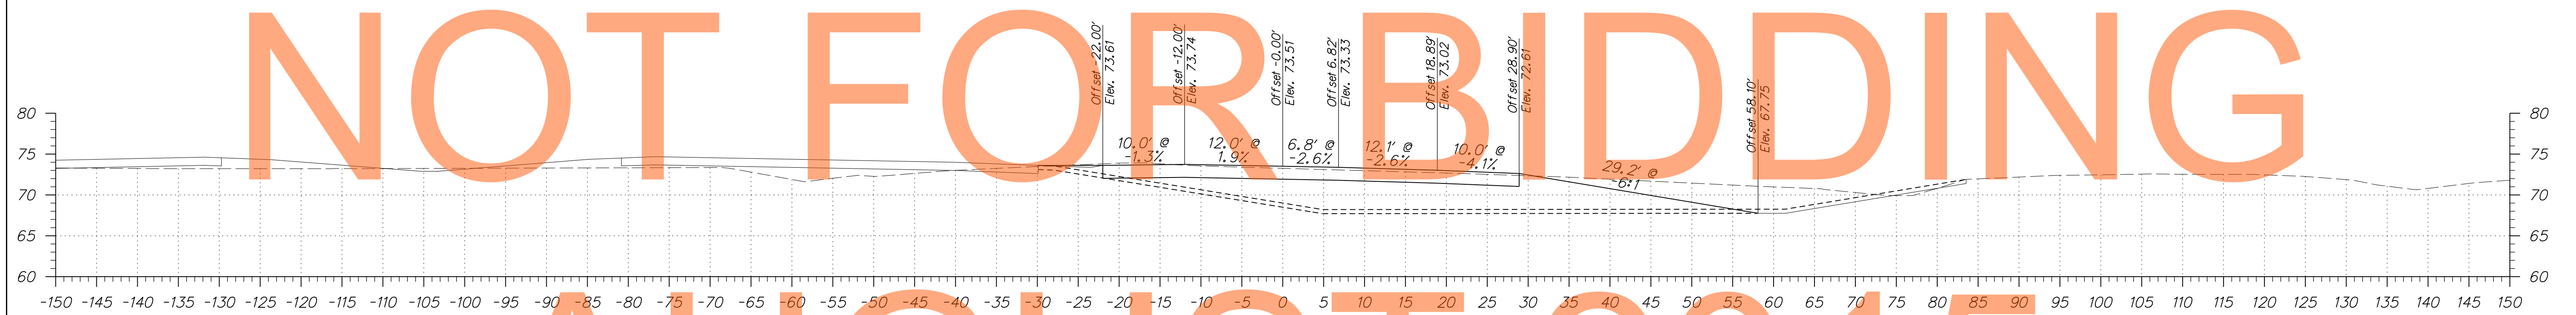

AUGUST 2015

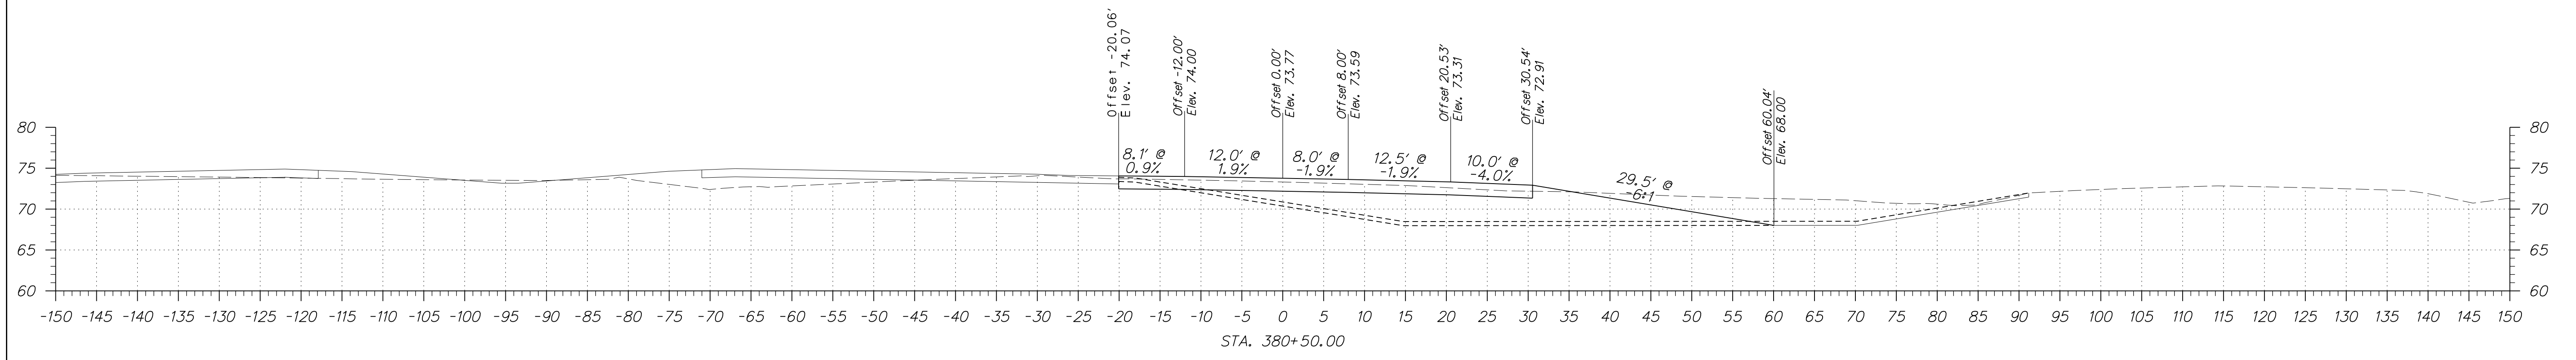

ADDENDUMS / REVISIONS	



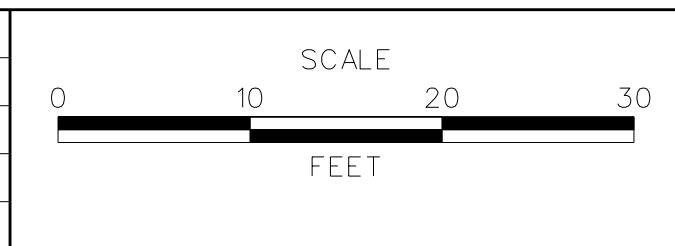


US 301  
MARYLAND STATE LINE  
TO LEVELS ROAD


CONTRACT T200811301	BRIDGE NO. 
COUNTY NEW CASTLE	DESIGNED BY: JEG CHECKED BY: MFM

CROSS SECTIONS PHASE 4 - WARWICK CROSSOVER	SHEET NO. 354
	TOTAL SHTS. 539






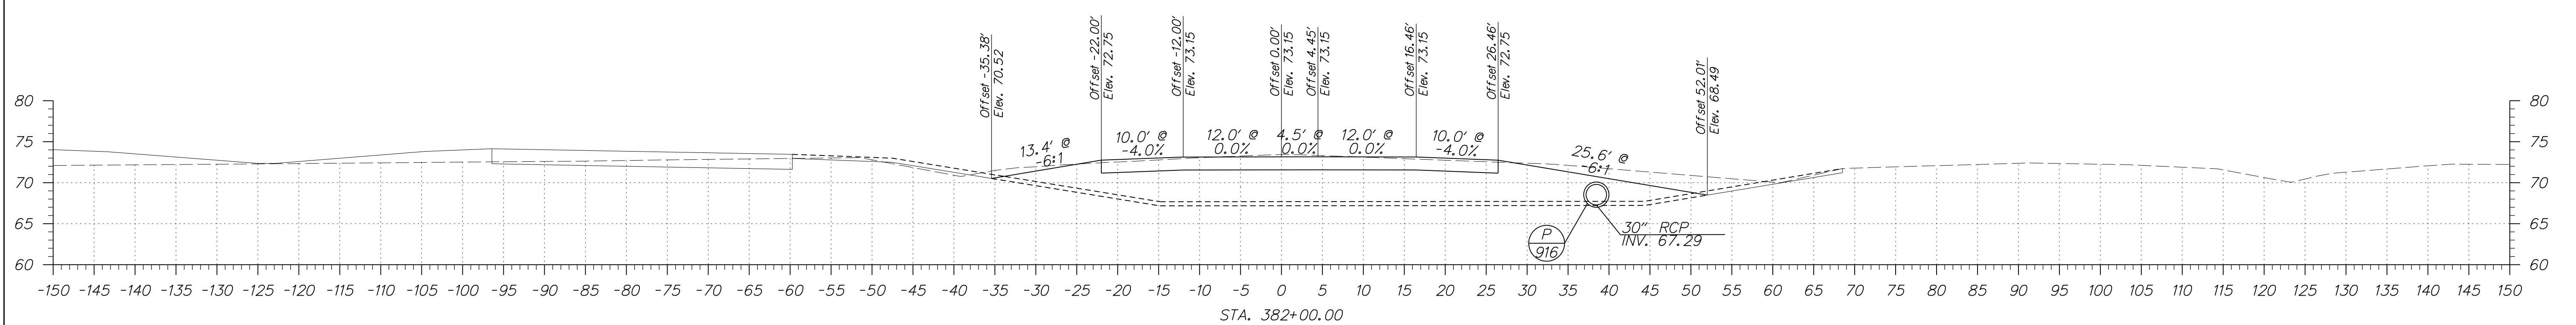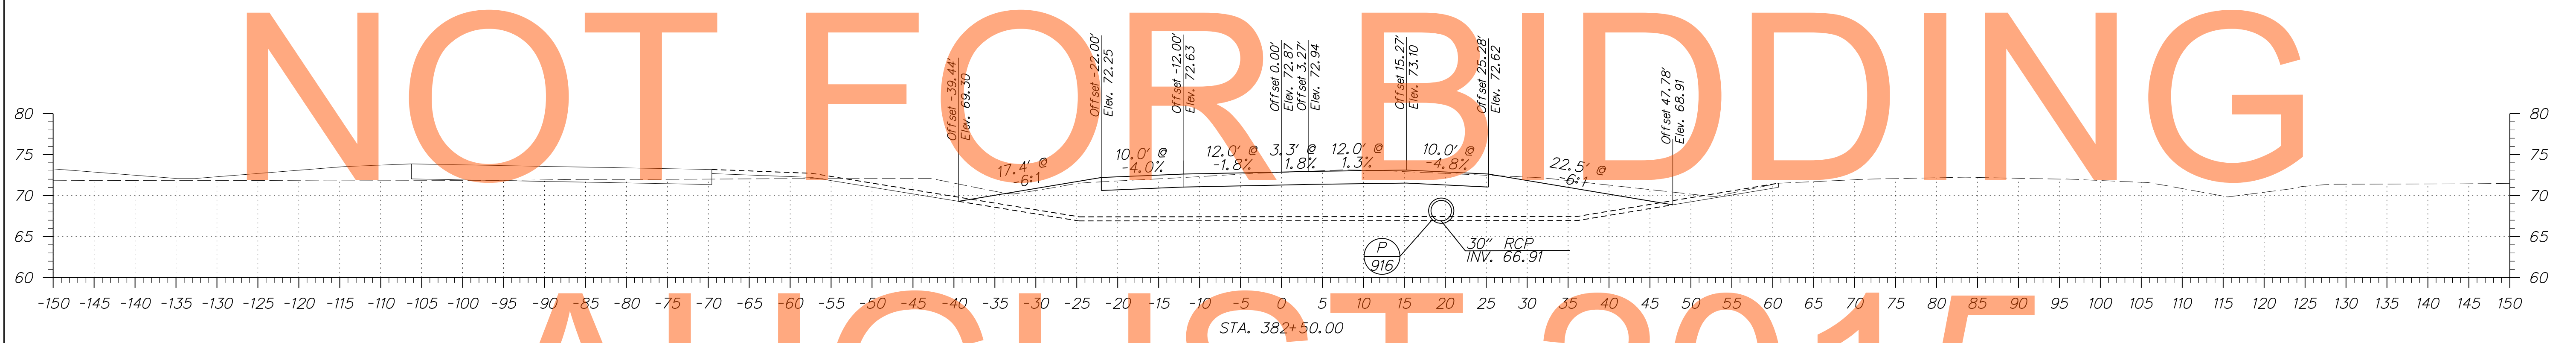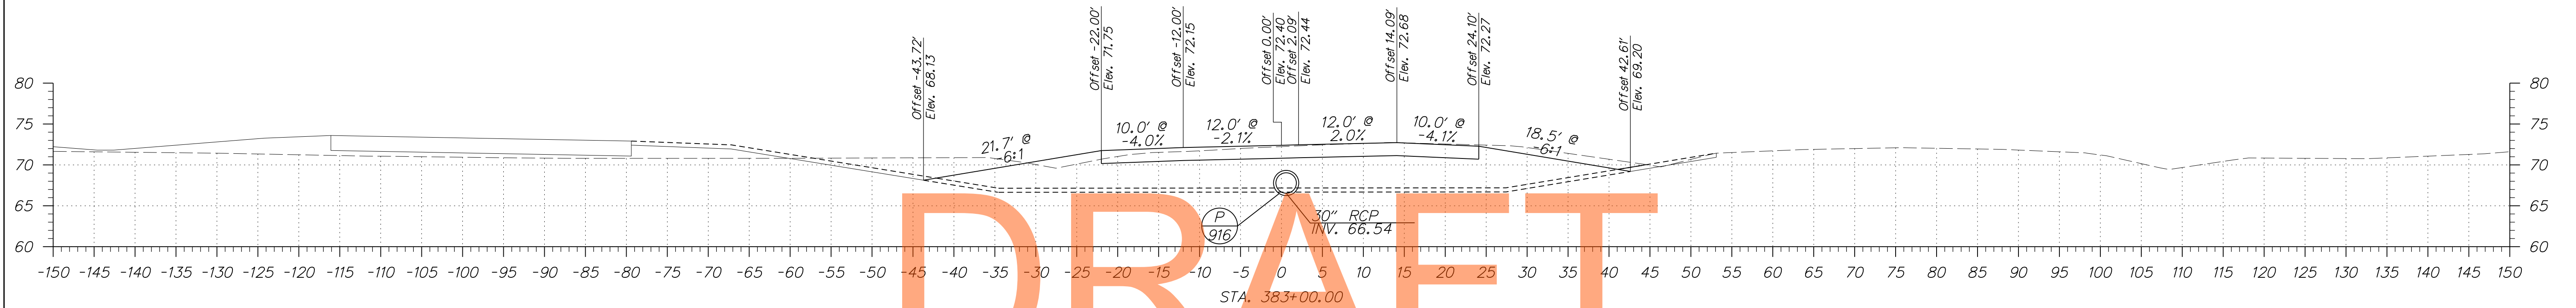

ADDENDUMS / REVISIONS

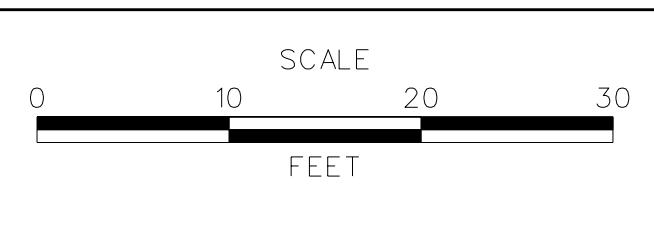

CONTRACT T200811301	BRIDGE NO.
COUNTY NEW CASTLE	DESIGNED BY: JEG
	CHECKED BY: MFM

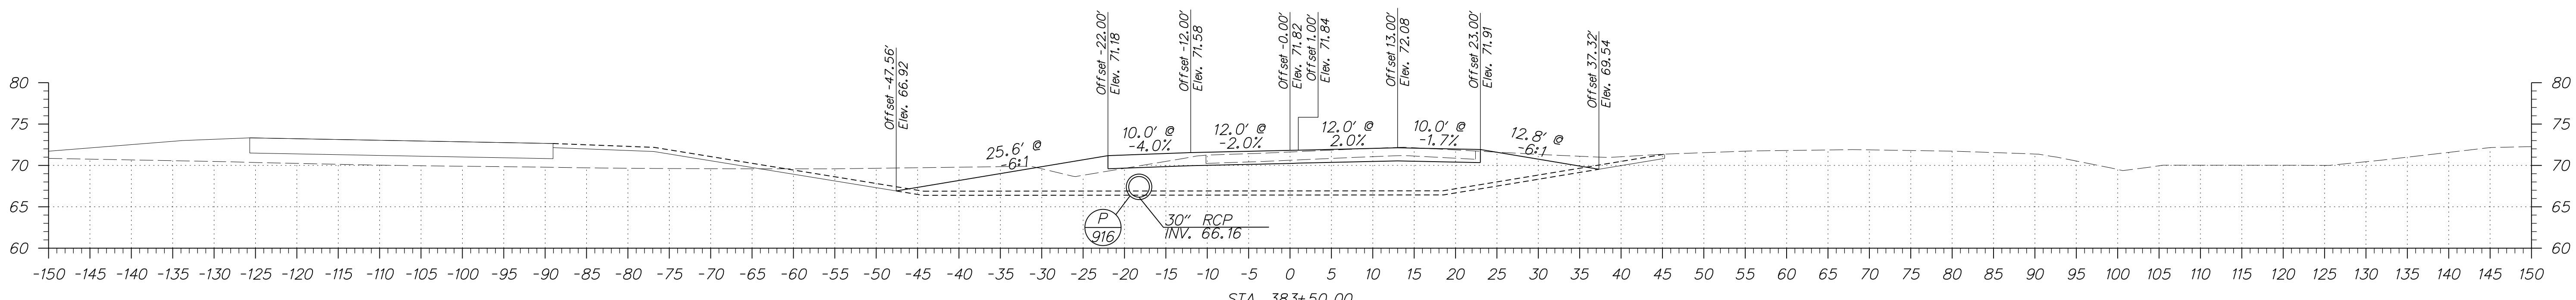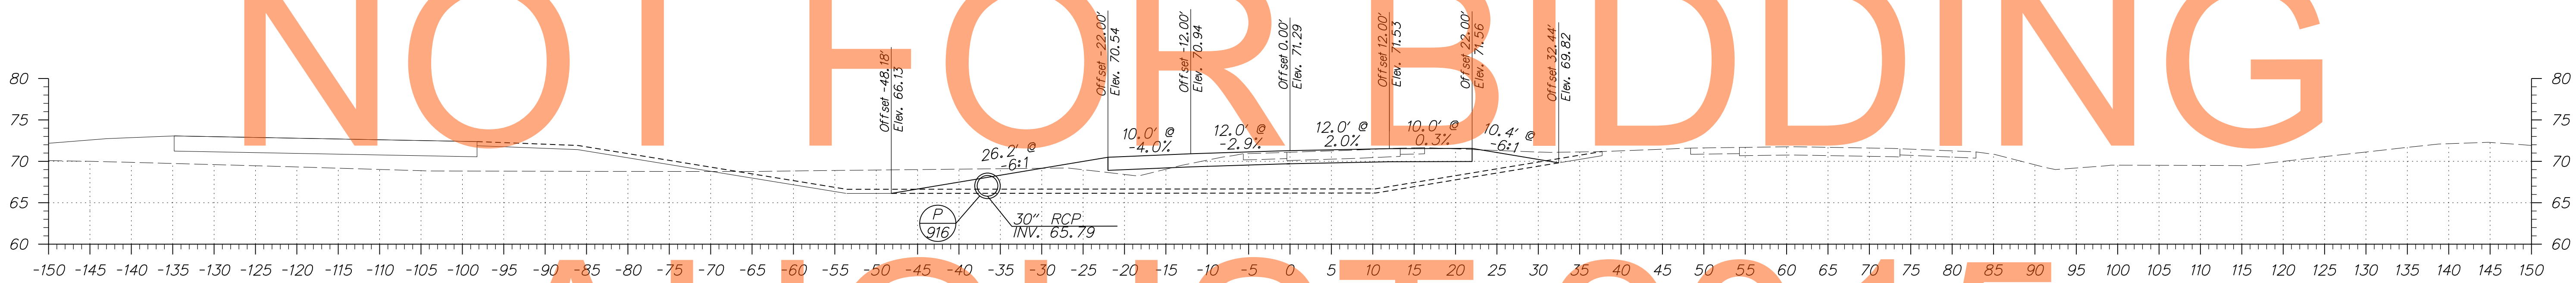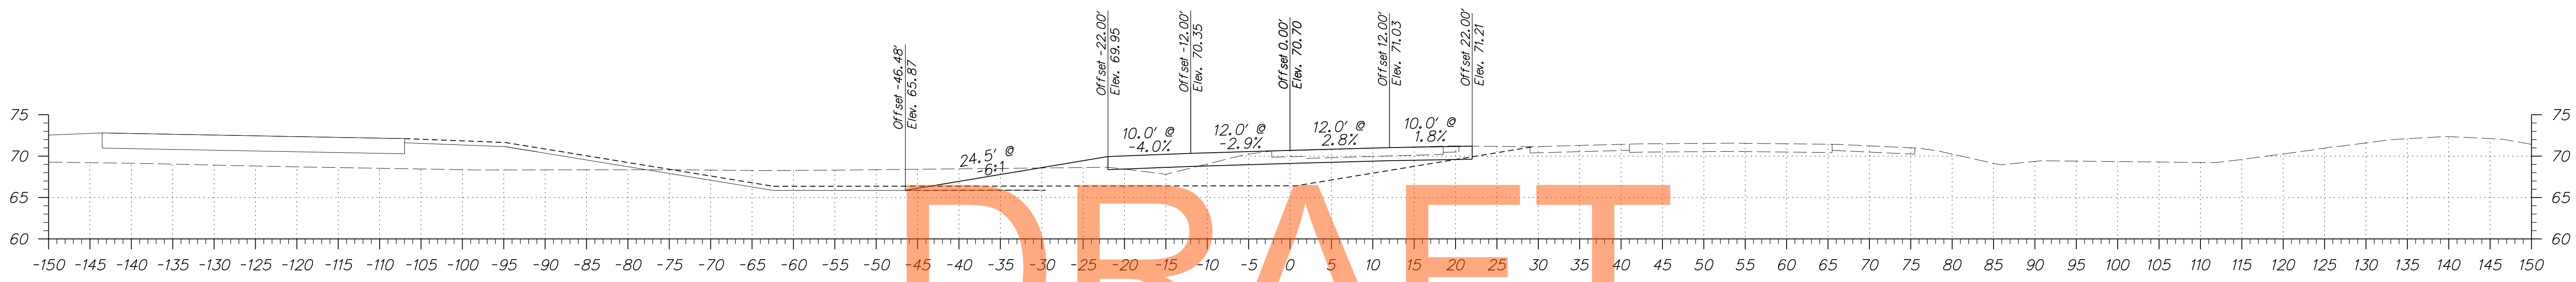


DRAFT

NOT FOR BIDDING

AUGUST 2015






ADDENDUMS / REVISIONS	

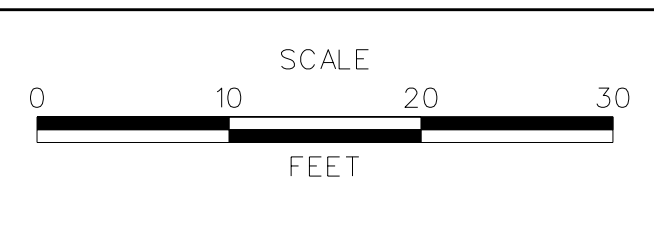

US 301  
MARYLAND STATE LINE  
TO LEVELS ROAD

CONTRACT T200811301	BRIDGE NO.
COUNTY NEW CASTLE	DESIGNED BY: JEG
	CHECKED BY: MFM


CROSS SECTIONS PHASE 4 - WARWICK CROSSOVER	SHEET NO. 356
	TOTAL SHTS. 539

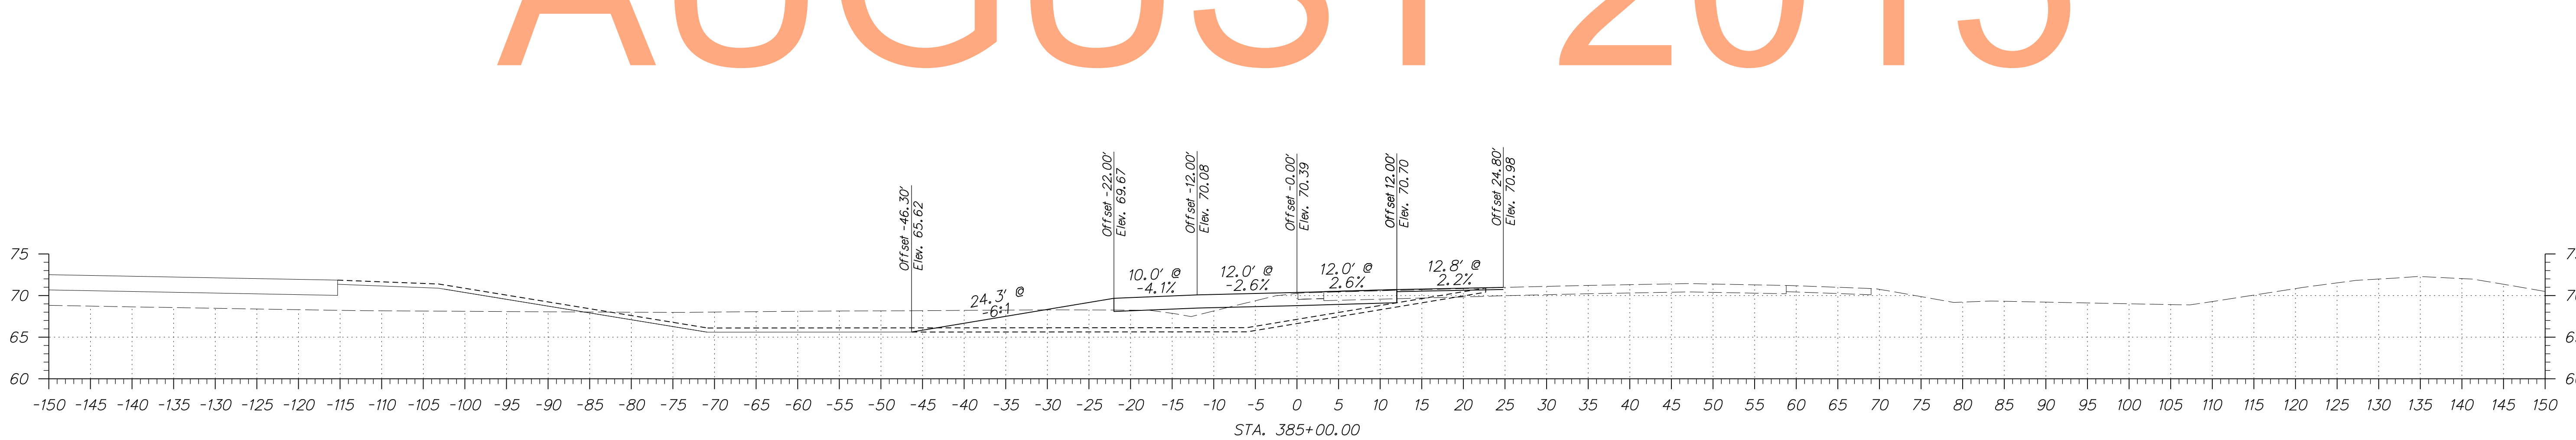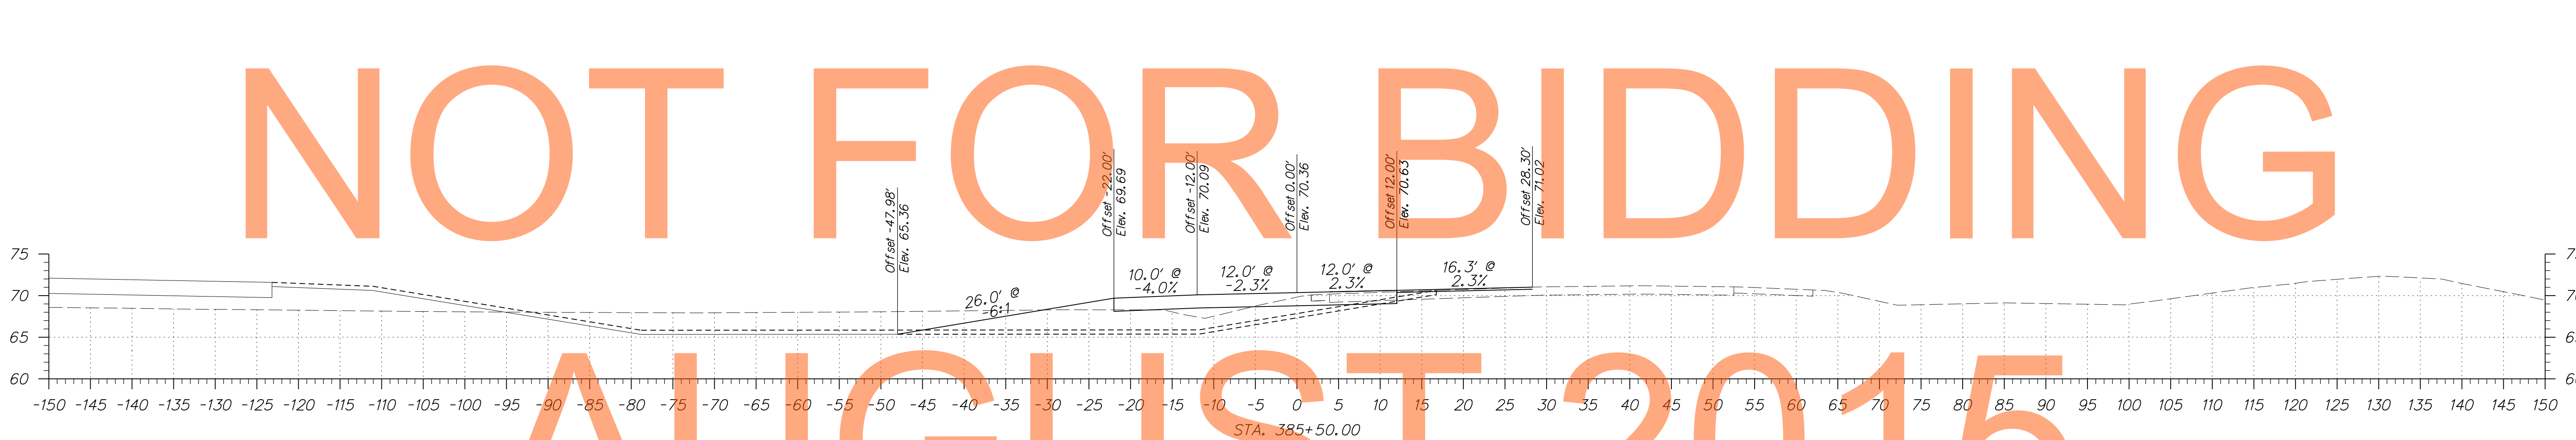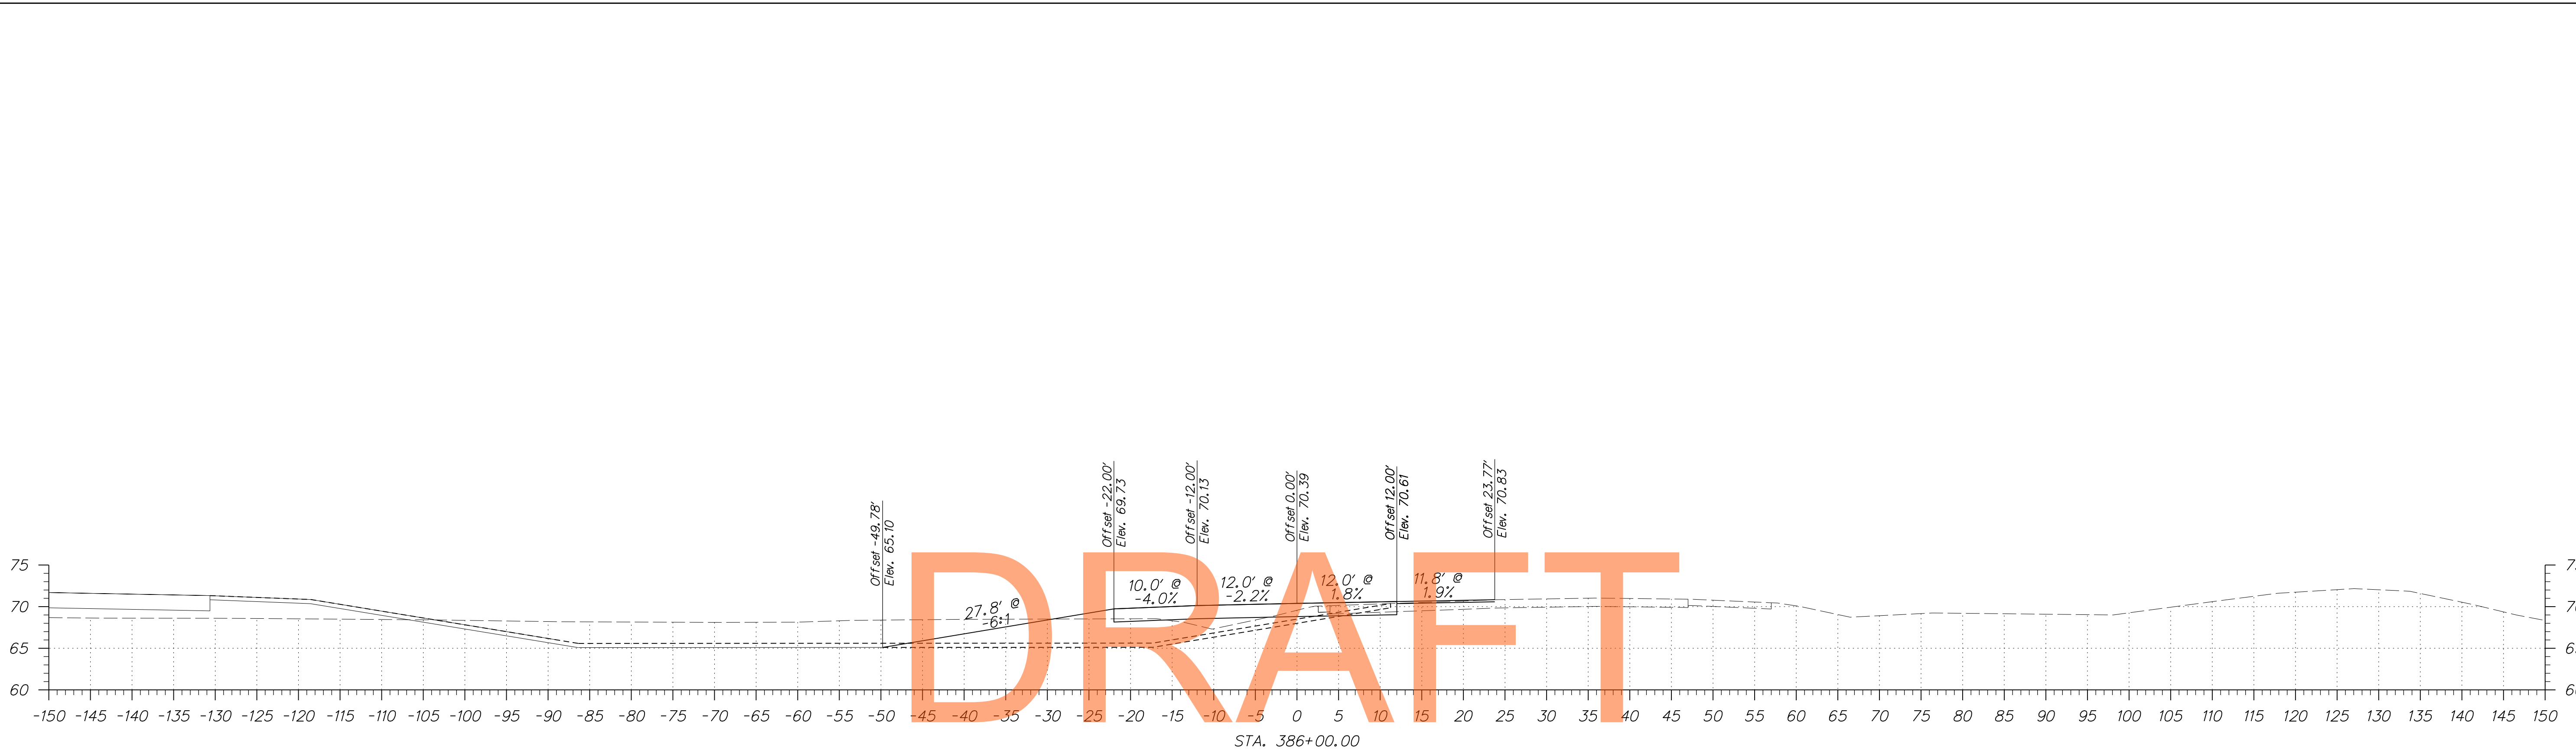


DRAFT

NOT FOR BIDDING

AUGUST 2015

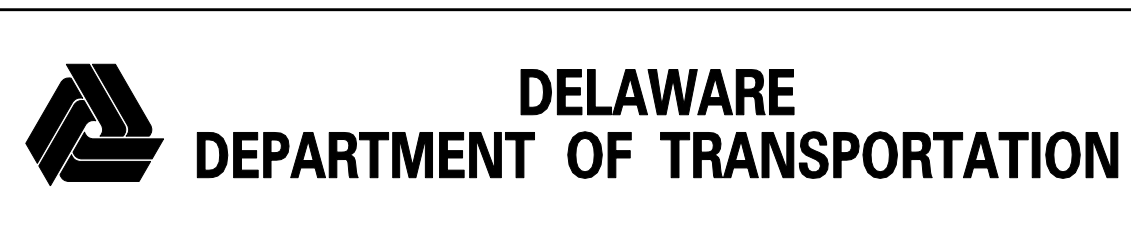

ADDENDUMS / REVISIONS	

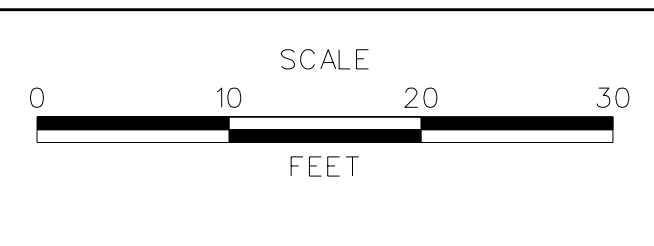


**US 301  
MARYLAND STATE LINE  
TO LEVELS ROAD**

CONTRACT T200811301	BRIDGE NO.
COUNTY NEW CASTLE	DESIGNED BY: JEG
	CHECKED BY: MFM


**CROSS SECTIONS  
PHASE 4 - WARWICK  
CROSSOVER**

SHEET NO. 357
TOTAL SHTS. 539




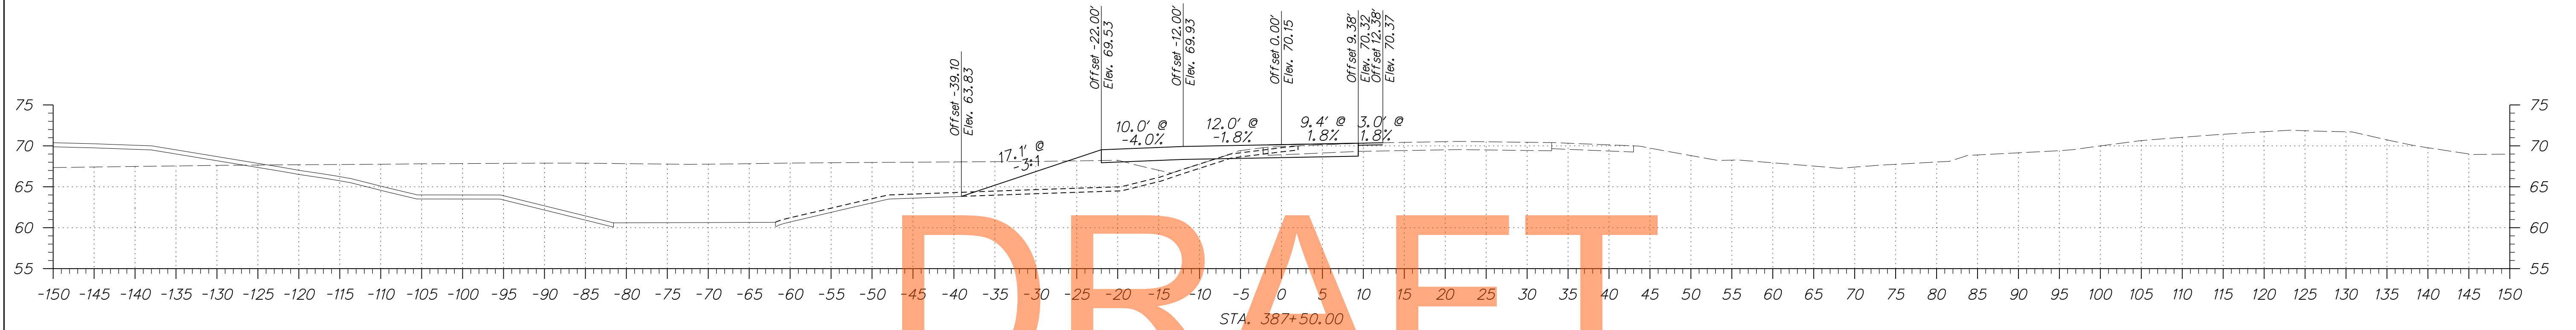


DRAFT

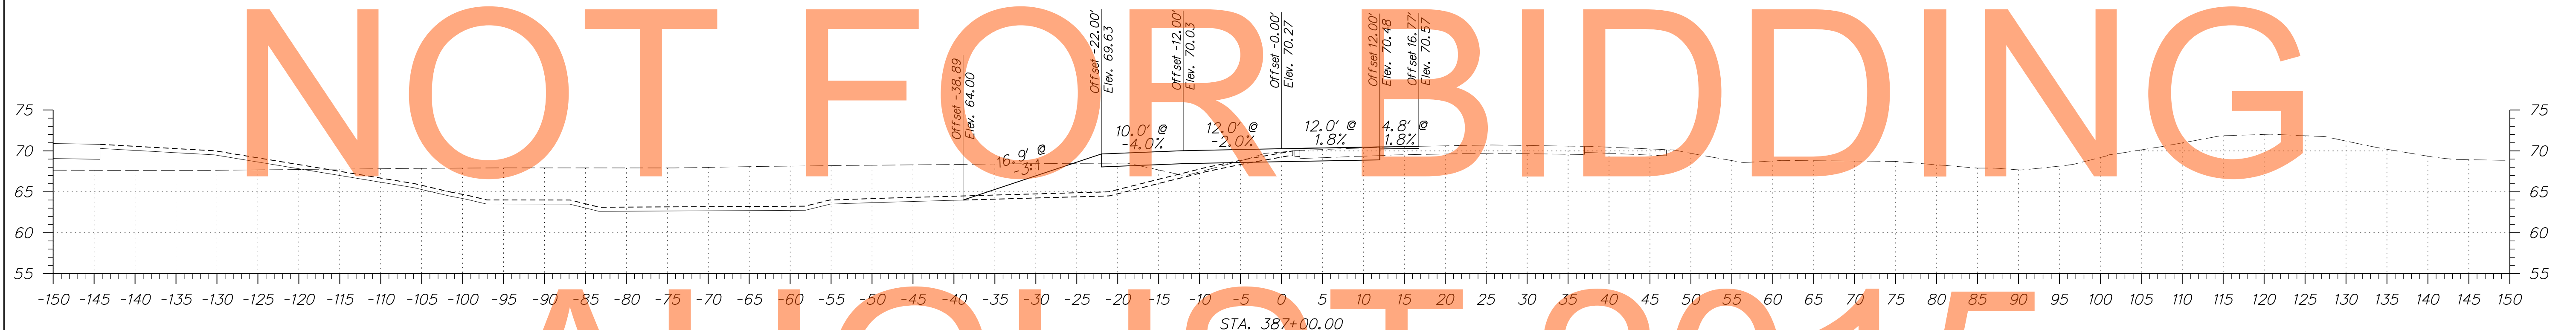


NOT FOR BIDDING

AUGUST 2015

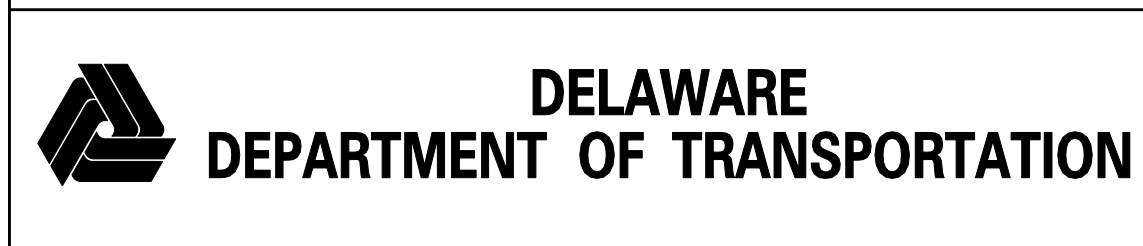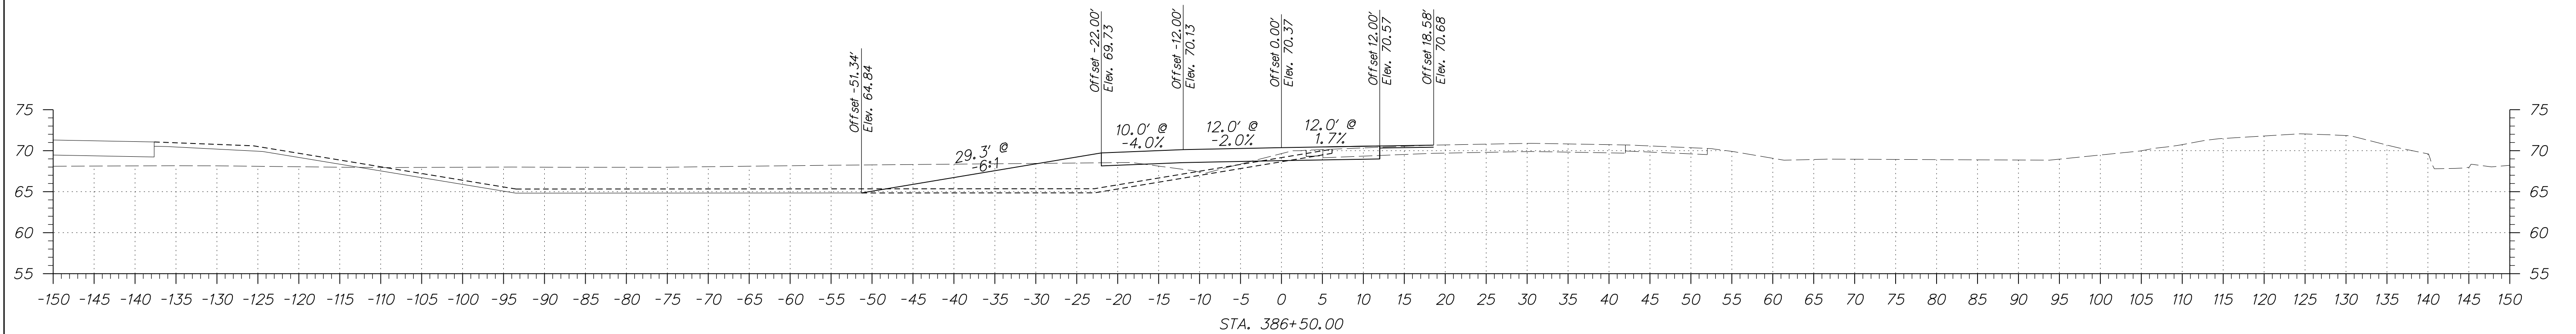




ADDENDUMS / REVISIONS	

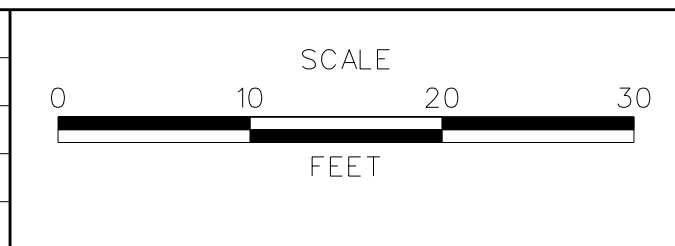

US 301  
MARYLAND STATE LINE  
TO LEVELS ROAD

CONTRACT T200811301	BRIDGE NO.
COUNTY NEW CASTLE	DESIGNED BY: JEG
	CHECKED BY: MFM


CROSS SECTIONS PHASE 4 - WARWICK CROSSOVER	SHEET NO. 358
	TOTAL SHTS. 539

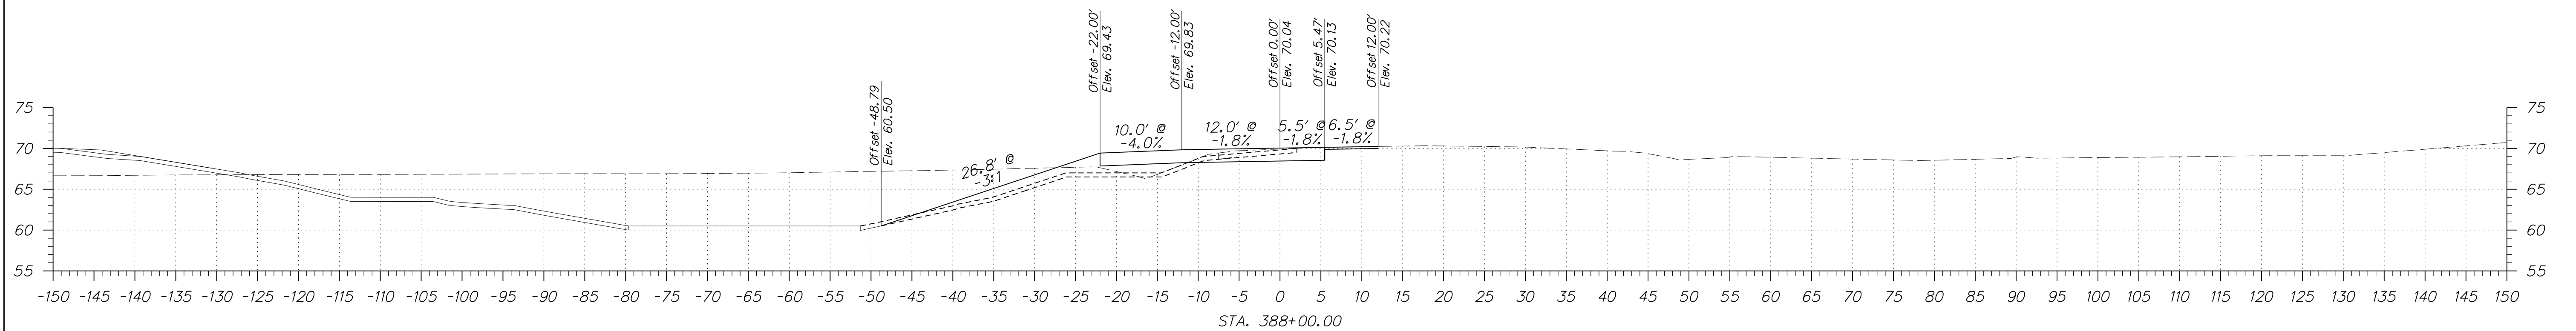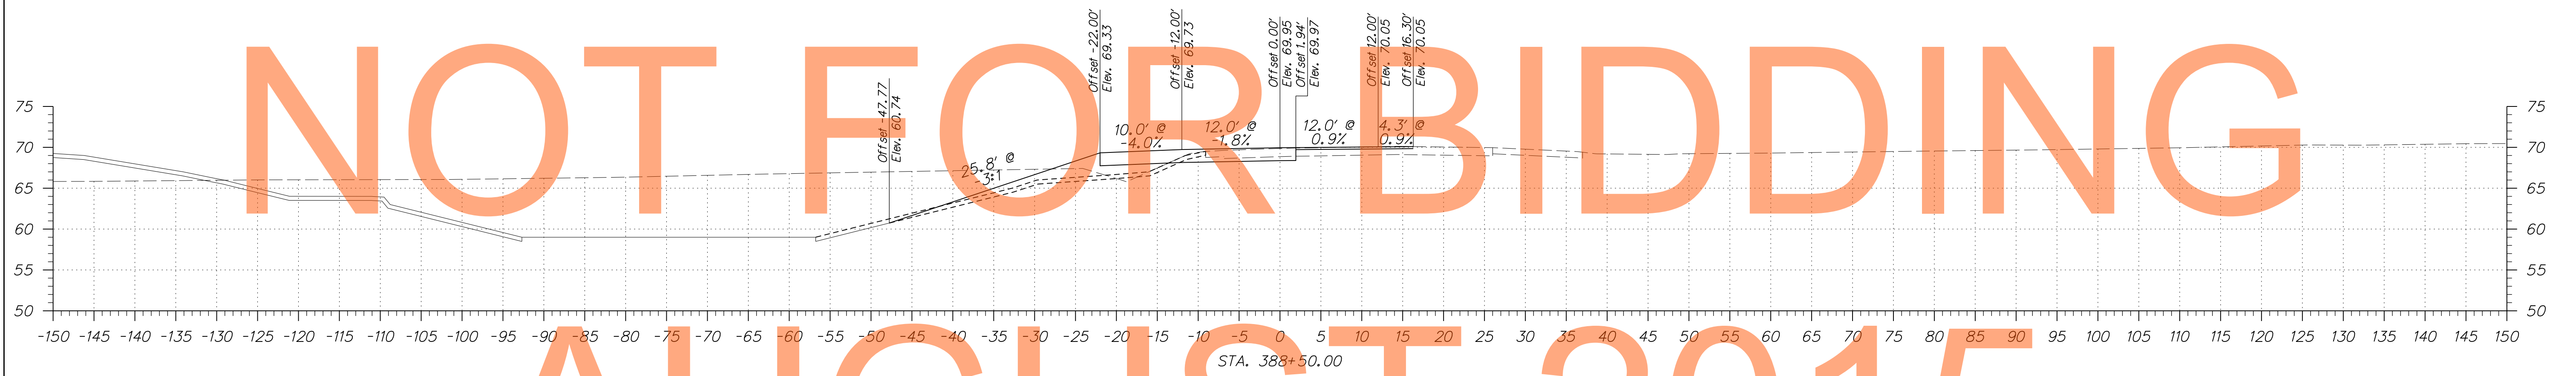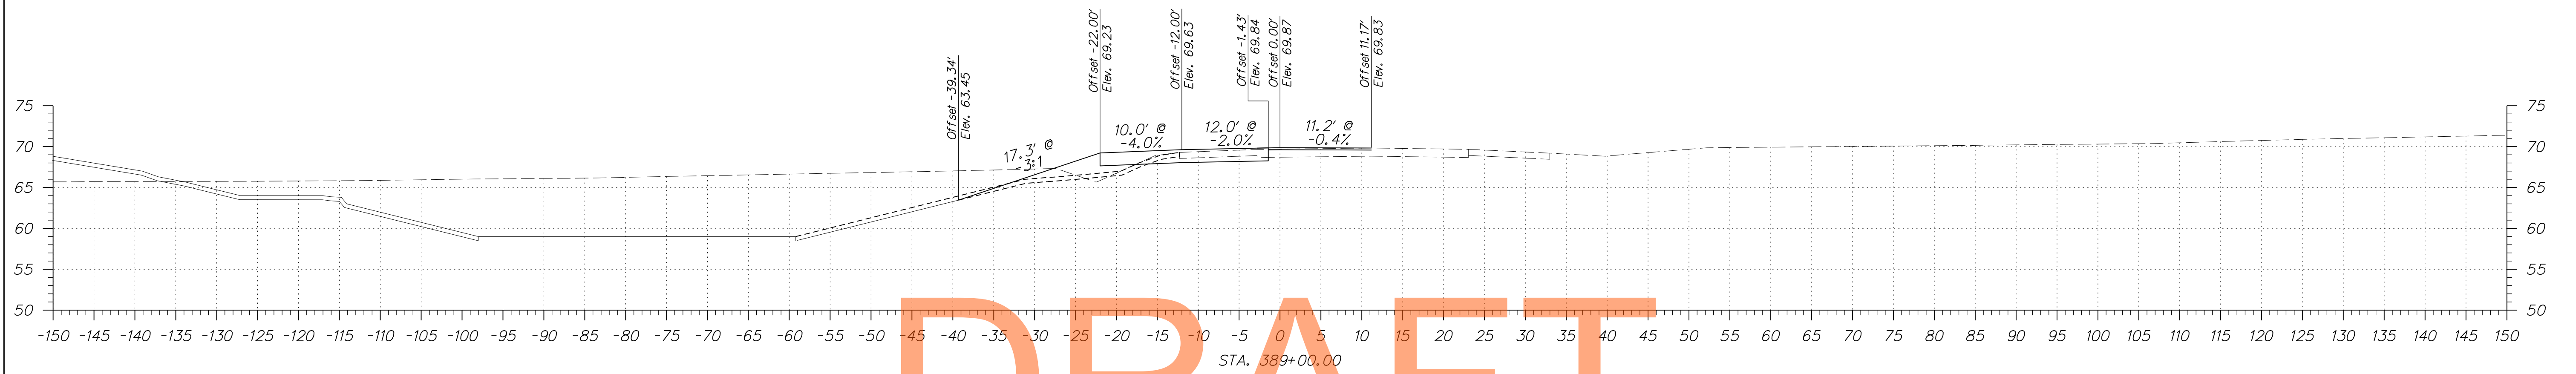


DRAFT

NOT FOR BIDDING

AUGUST 2015

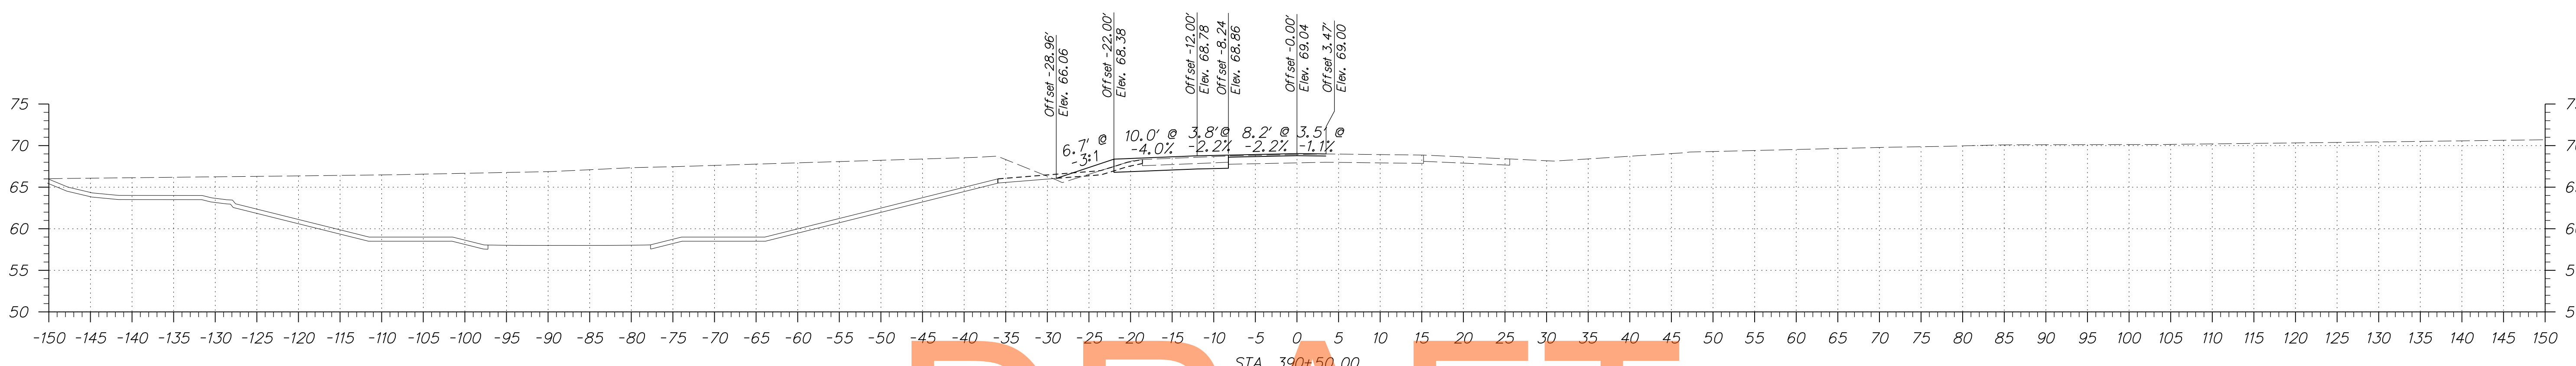


DRAFT

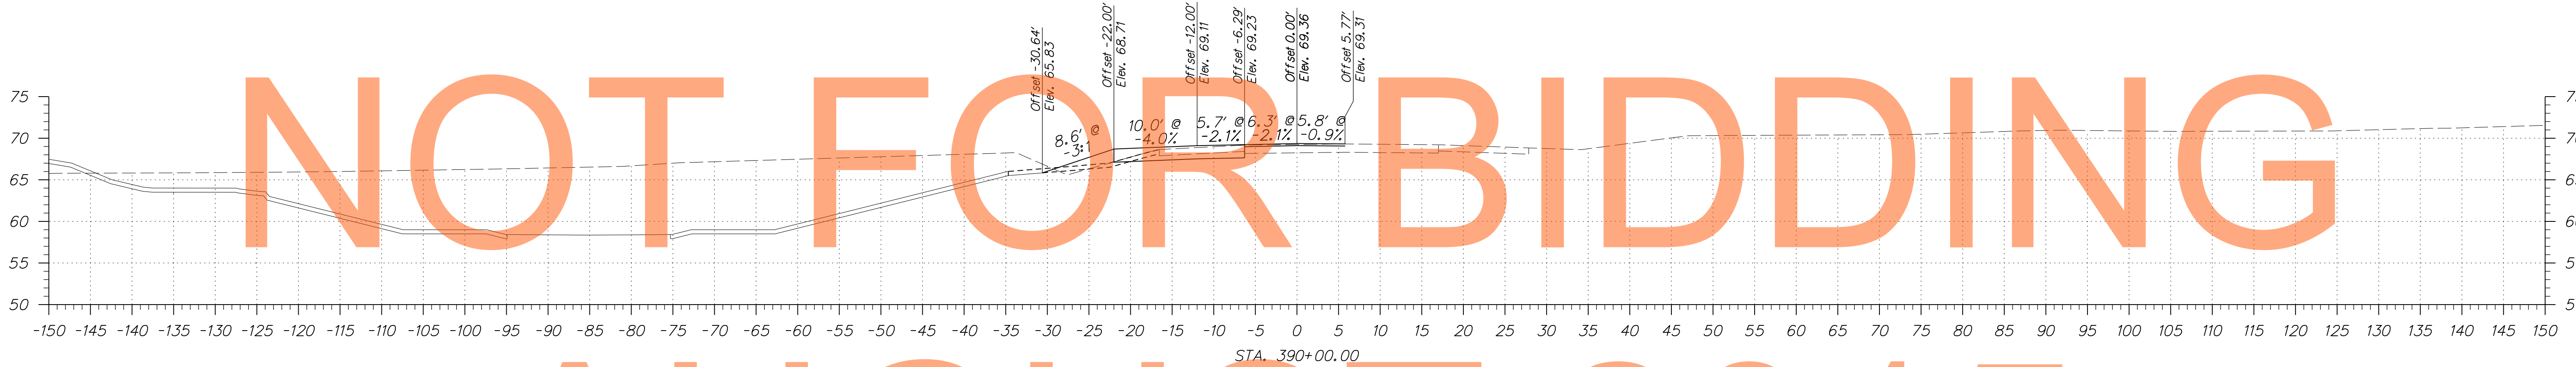


NOT FOR BIDDING

AUGUST 2015

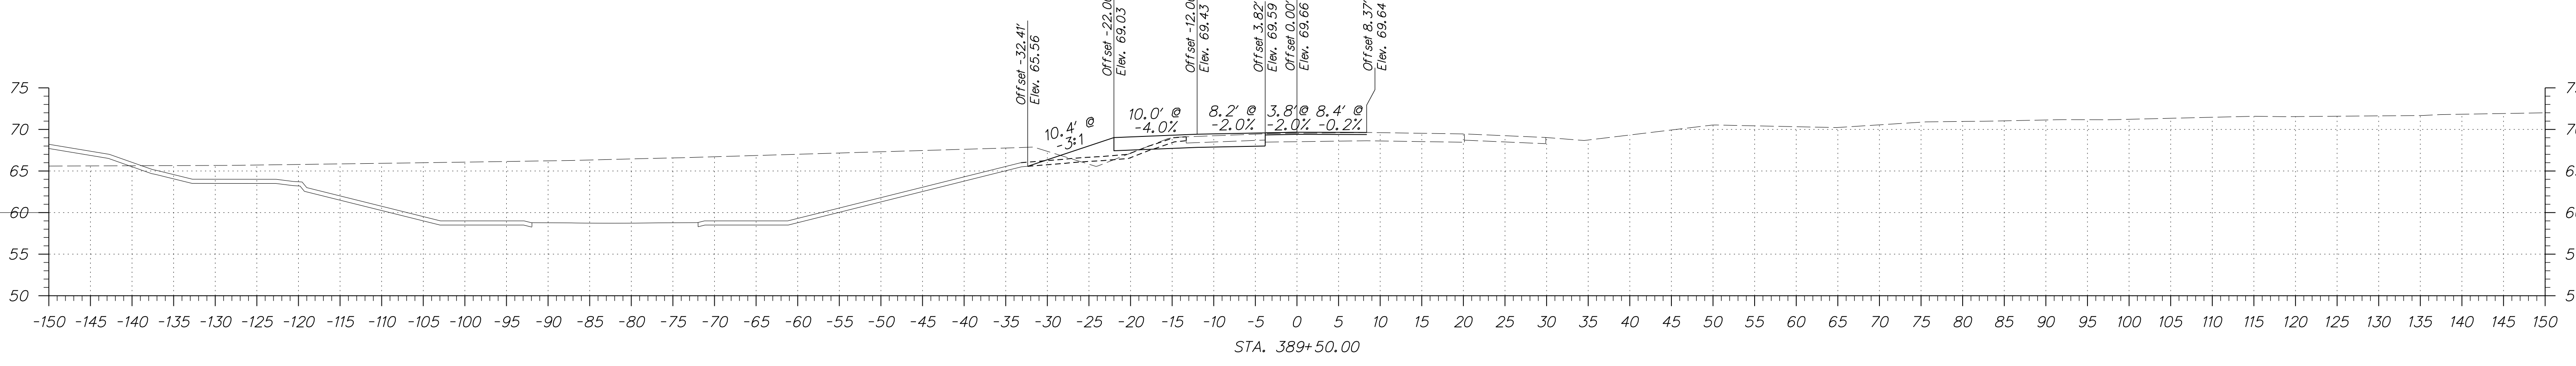

ADDENDUMS / REVISIONS

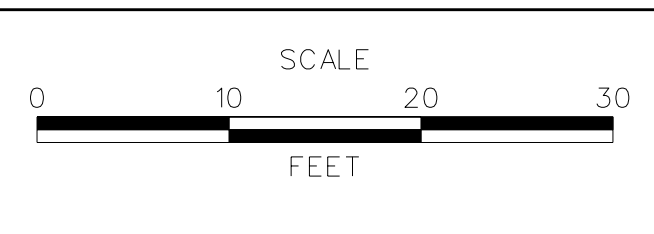




US 301  
MARYLAND STATE LINE  
TO LEVELS ROAD

CONTRACT T200811301	BRIDGE NO.
COUNTY NEW CASTLE	DESIGNED BY: JEG
	CHECKED BY: MFM

CROSS SECTIONS  
PHASE 4 - WARWICK  
CROSSOVER

SHEET NO. 360
TOTAL SHTS. 539



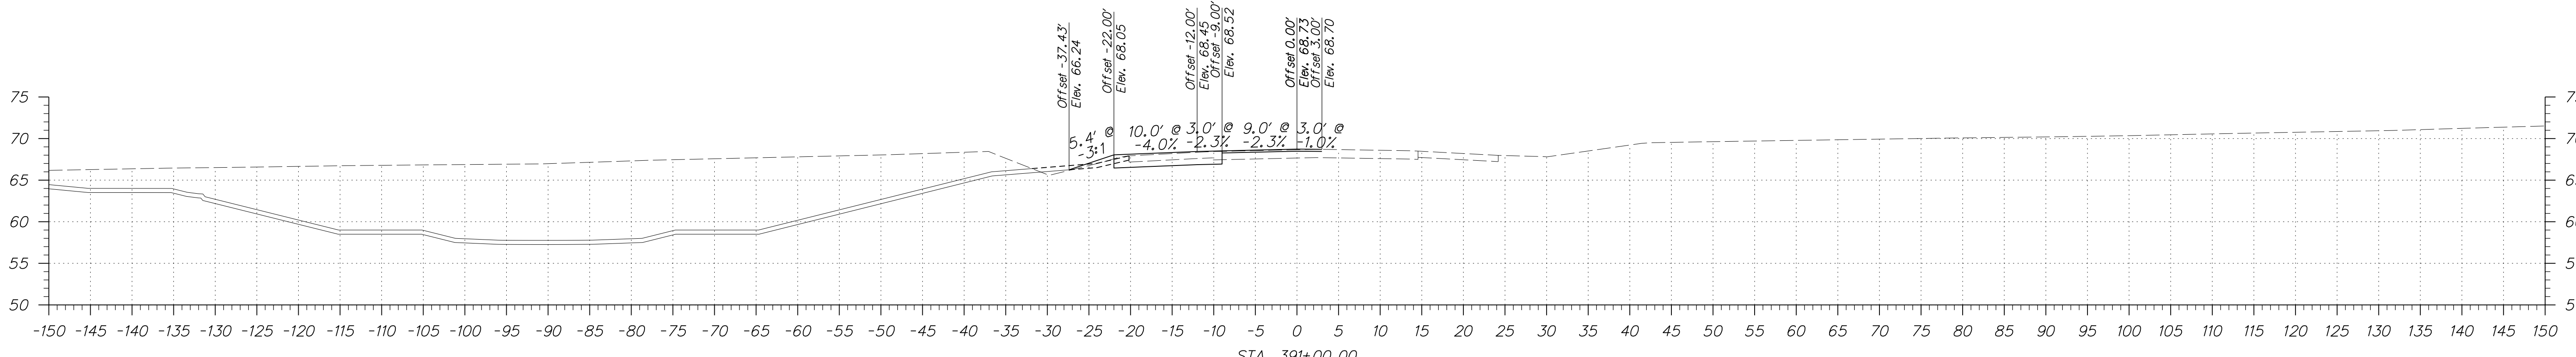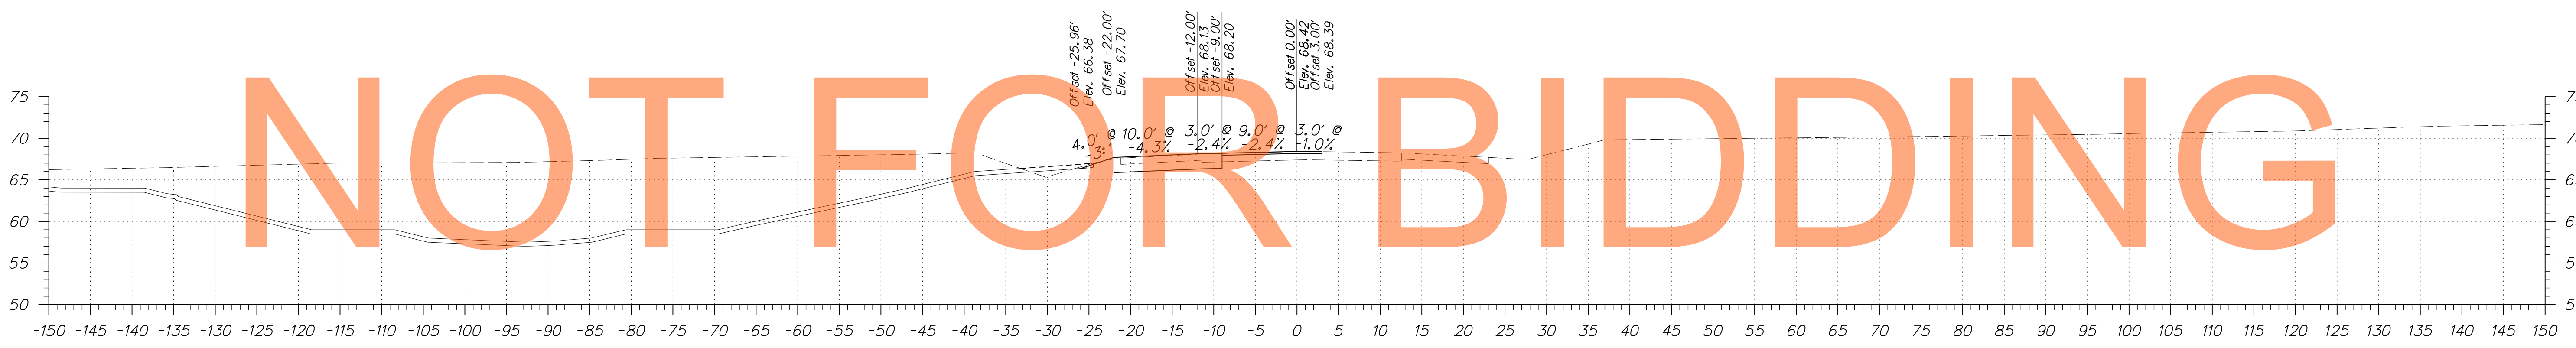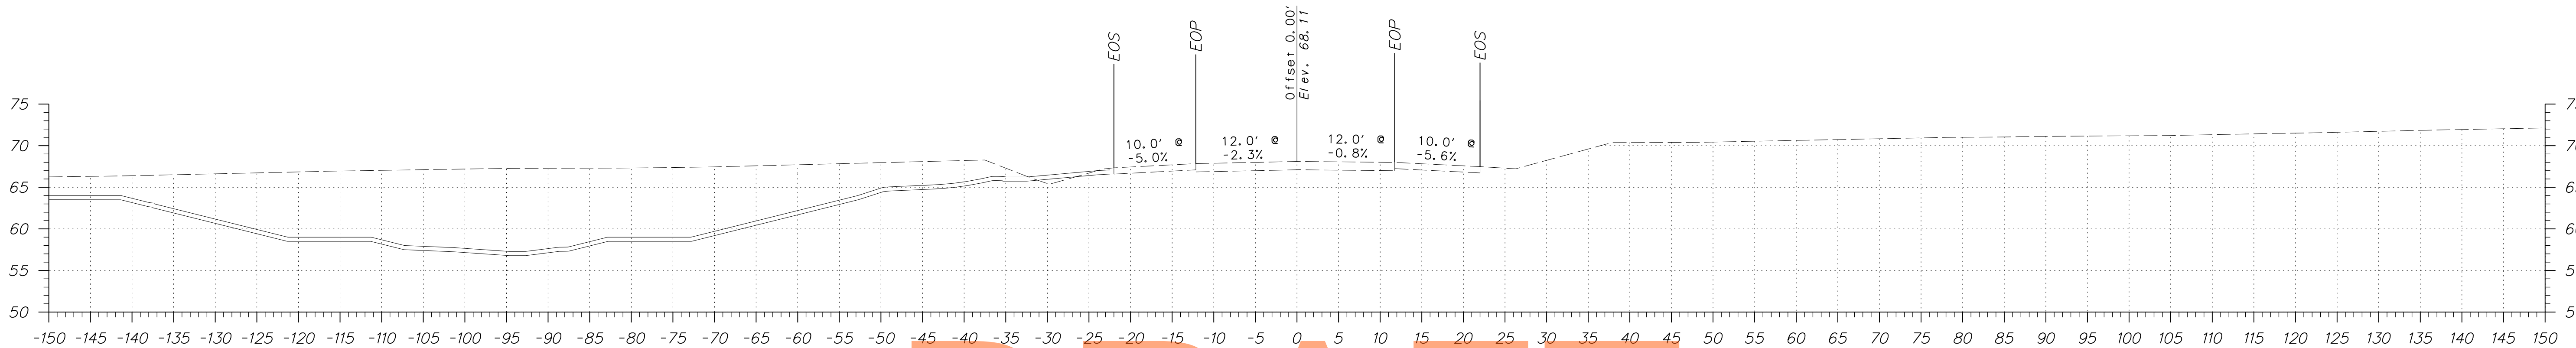


DRAFT

NOT FOR BIDDING

AUGUST 2015



ADDENDUMS / REVISIONS	



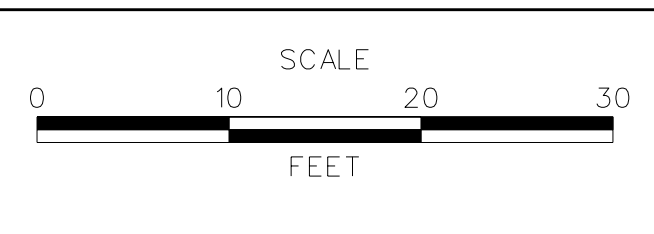


**US 301  
MARYLAND STATE LINE  
TO LEVELS ROAD**

CONTRACT T200811301	BRIDGE NO.
COUNTY NEW CASTLE	DESIGNED BY: JEG
	CHECKED BY: MFM

**CROSS SECTIONS  
PHASE 4 - WARWICK  
CROSSOVER**

SHEET NO. 361
TOTAL SHTS. 539

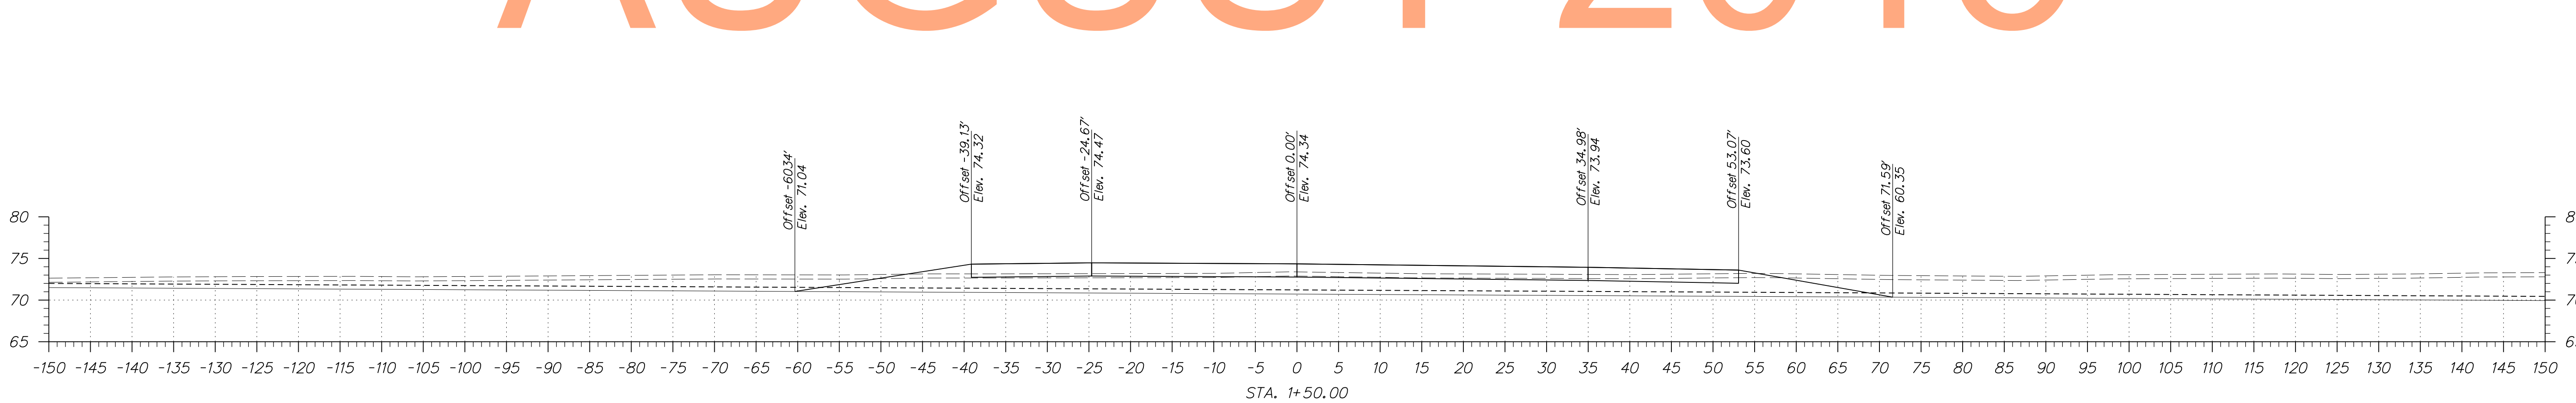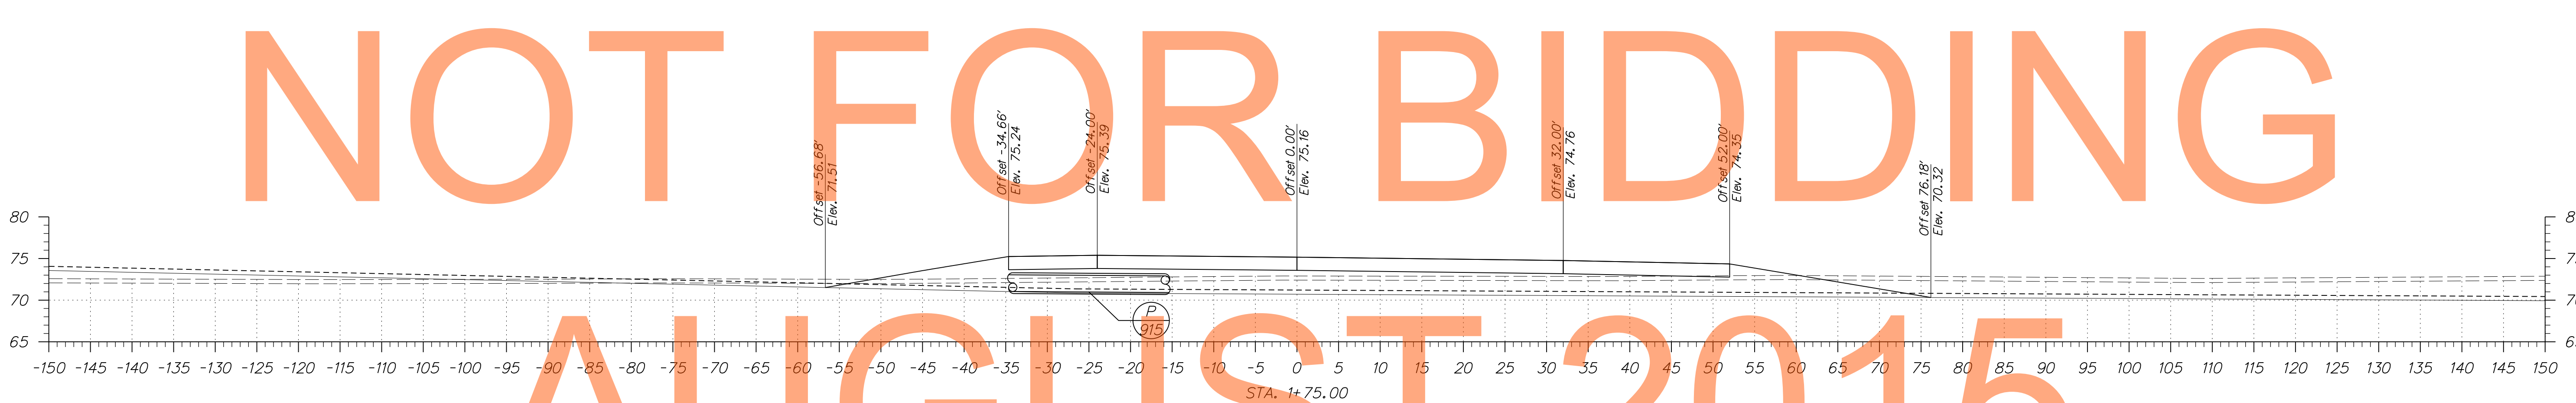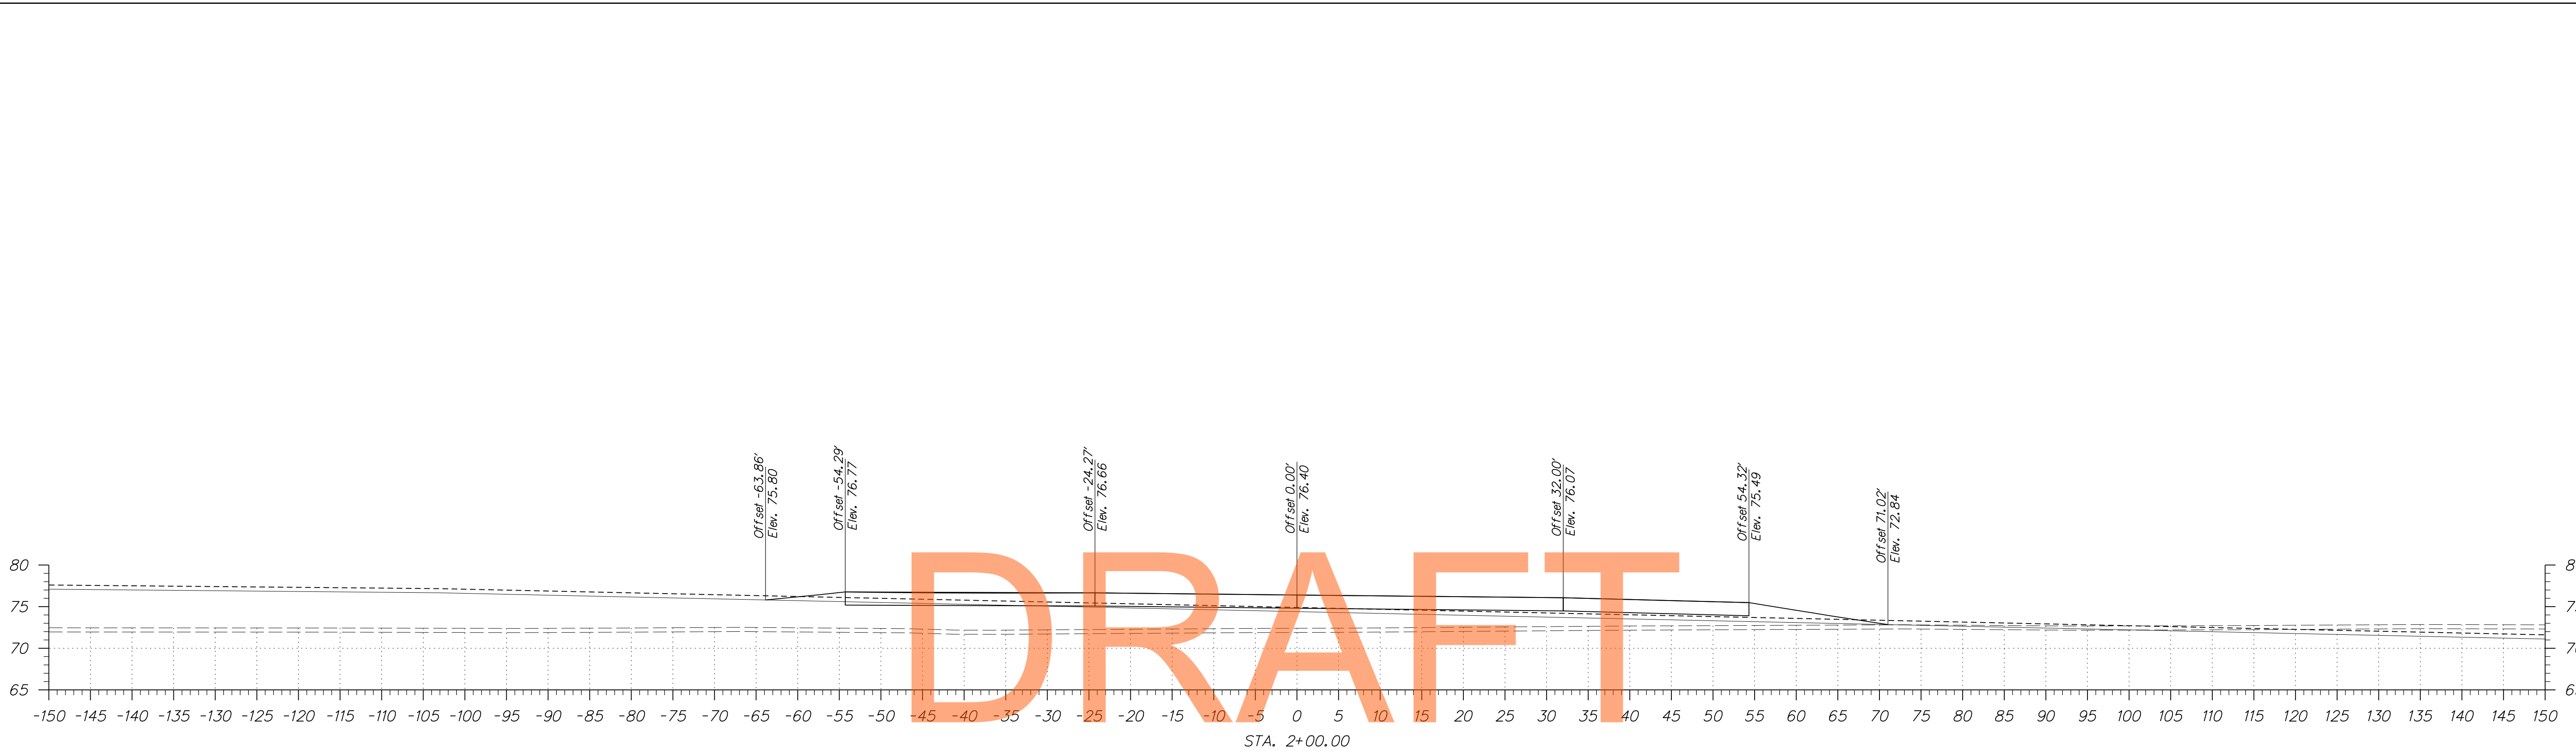


DRAFT

NOT FOR BIDDING

AUGUST 2015

ADDENDUMS / REVISIONS



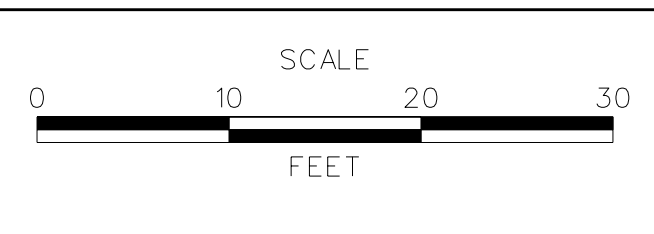


**US 301**  
**MARYLAND STATE LINE**  
**TO LEVELS ROAD**

CONTRACT T200811301	BRIDGE NO.
COUNTY NEW CASTLE	DESIGNED BY: JEG
	CHECKED BY: MFM

**CROSS SECTIONS**  
**PHASE 4 - WARWICK**  
**INTERSECTION**

SHEET NO. 362
TOTAL SHTS. 539

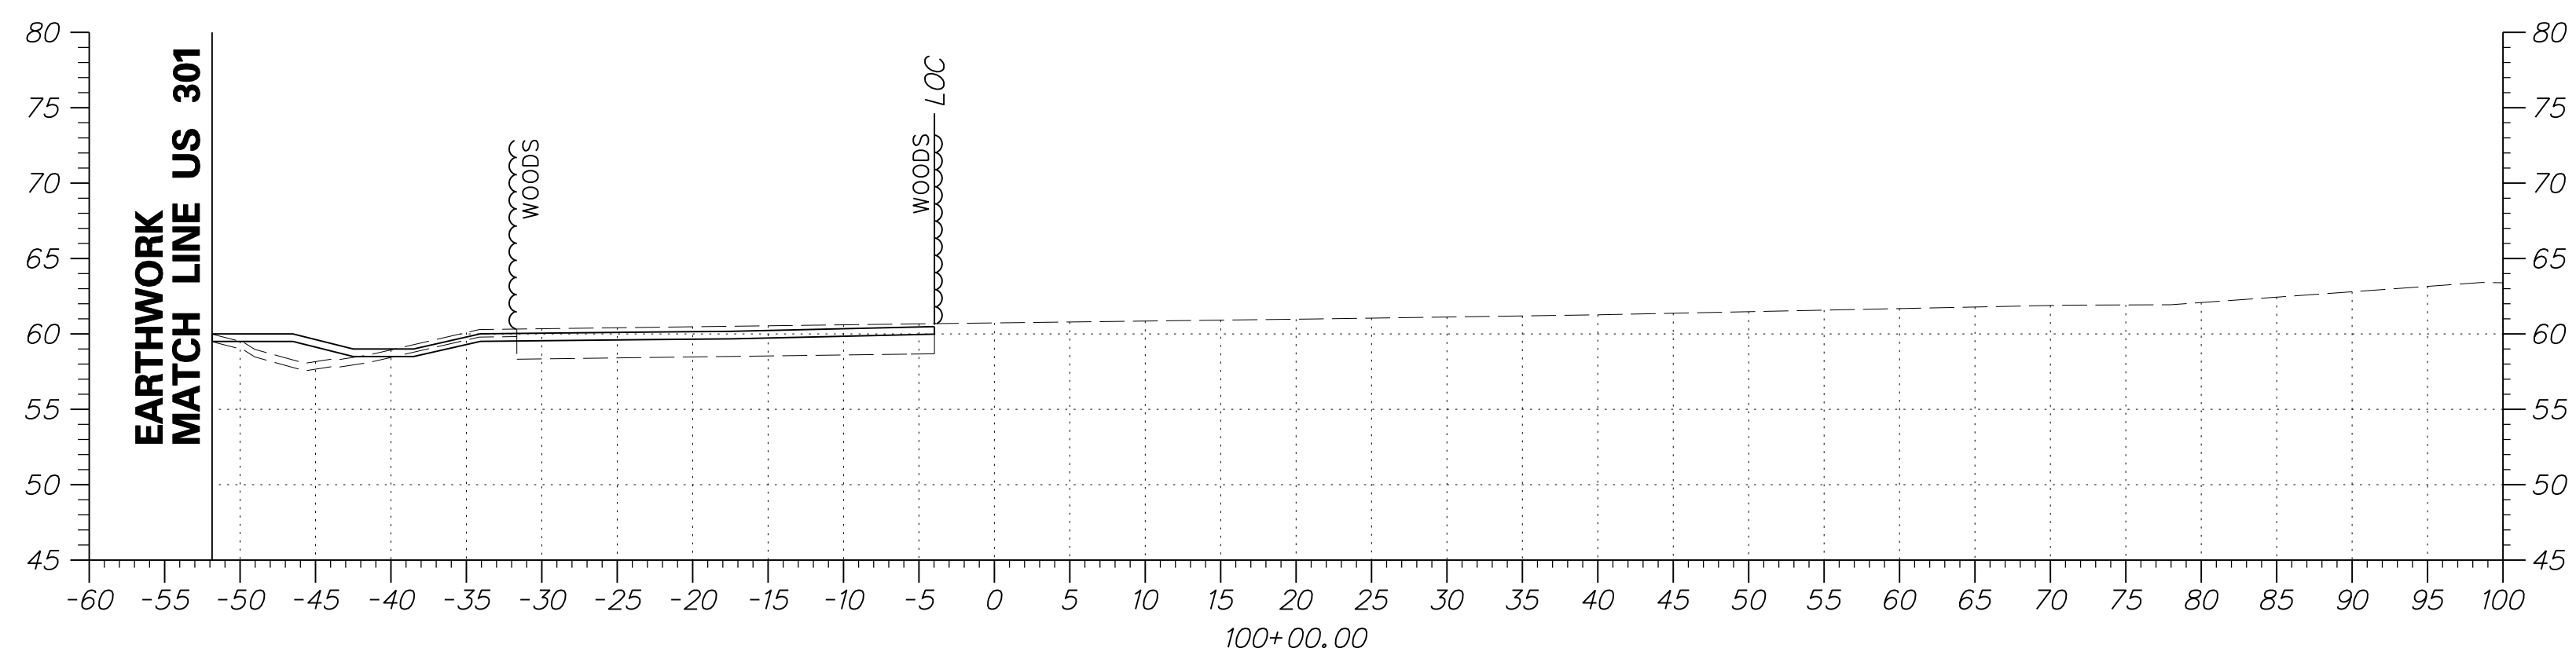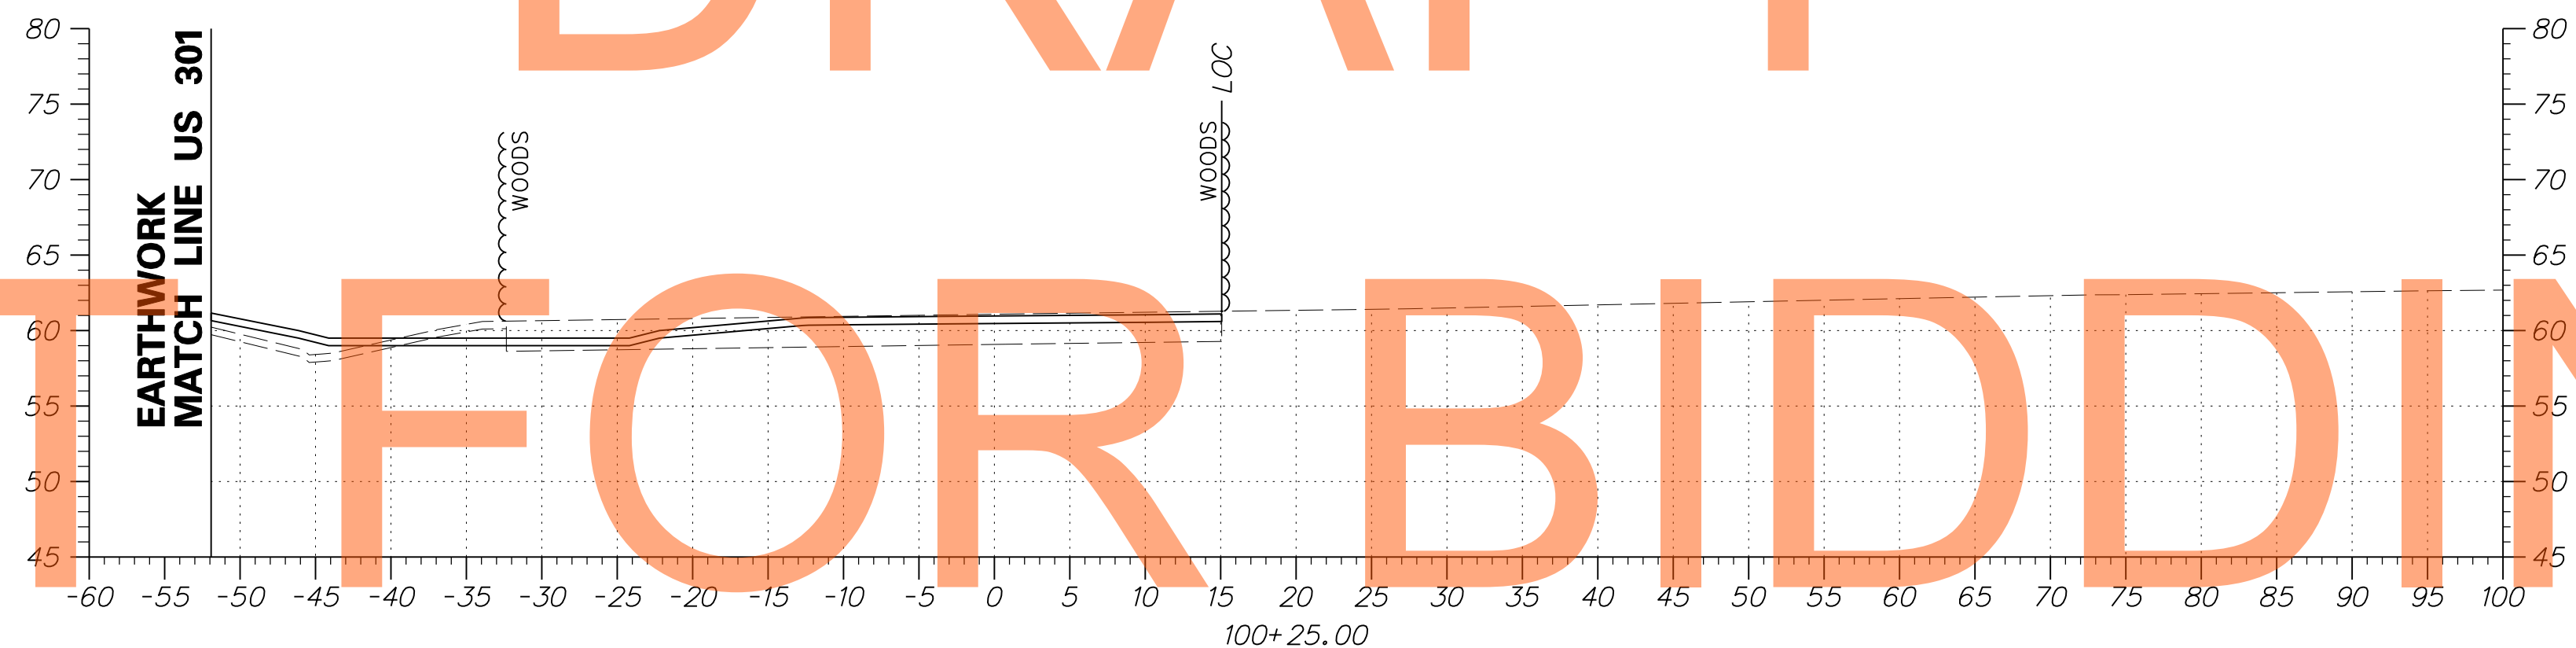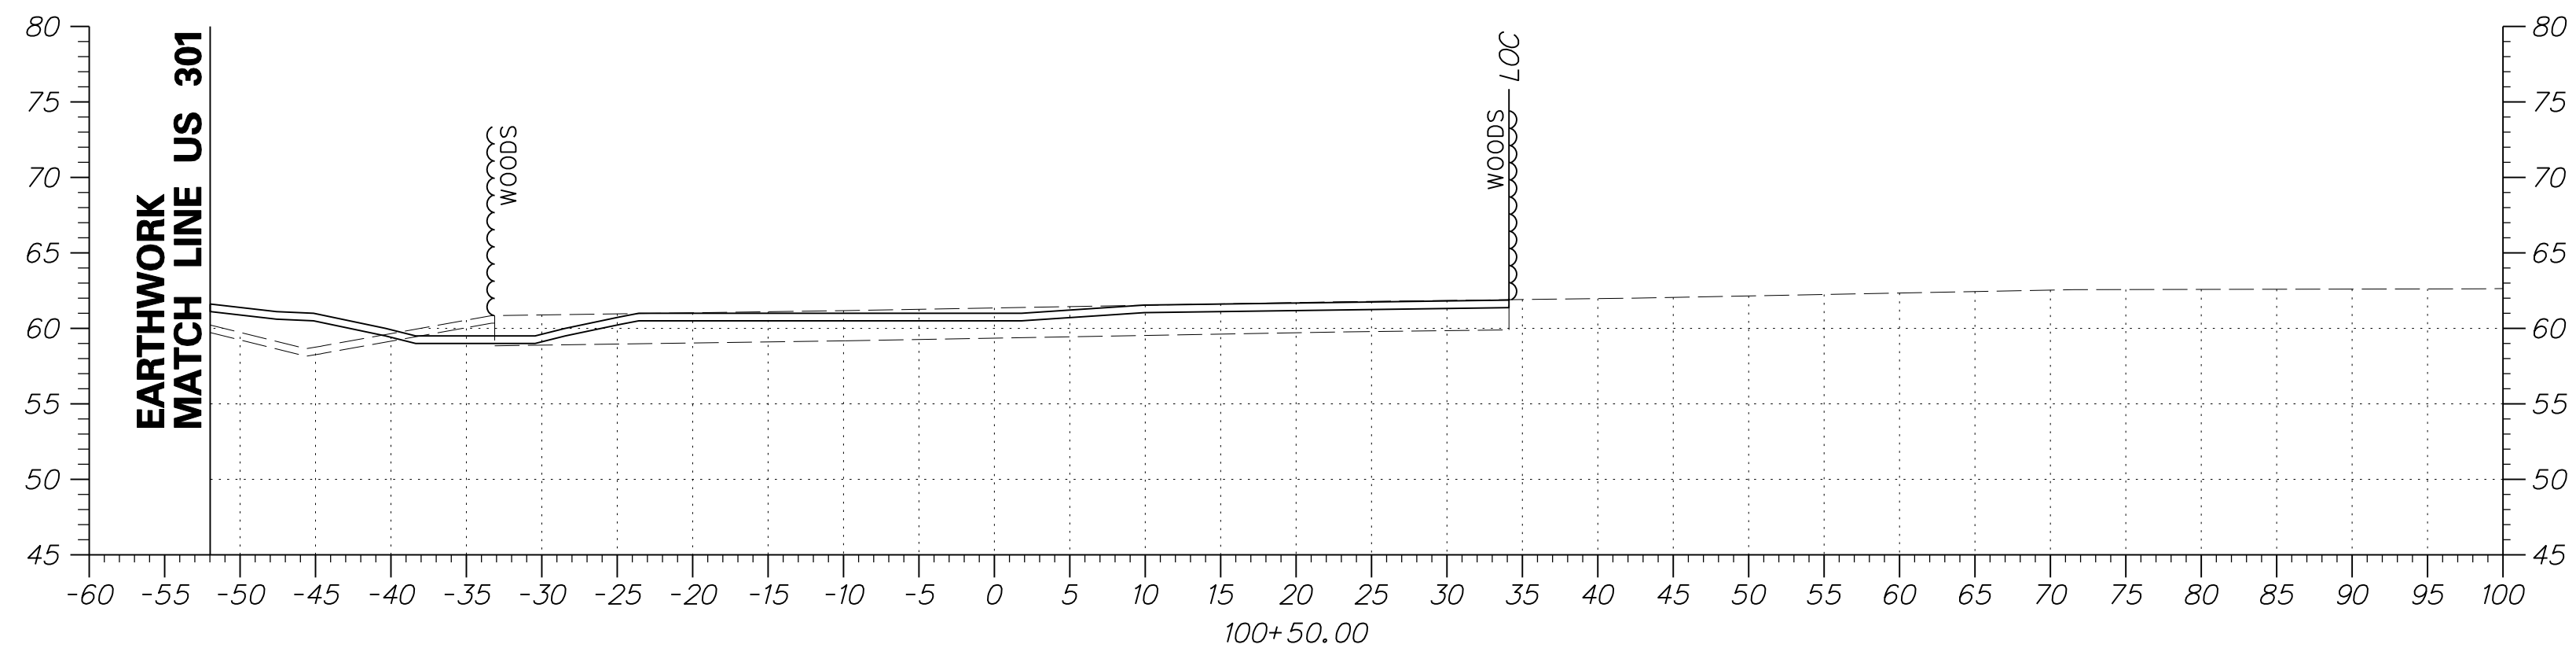


DRAFT

NOT FOR BIDDING

AUGUST 2015

ADDENDUMS / REVISIONS

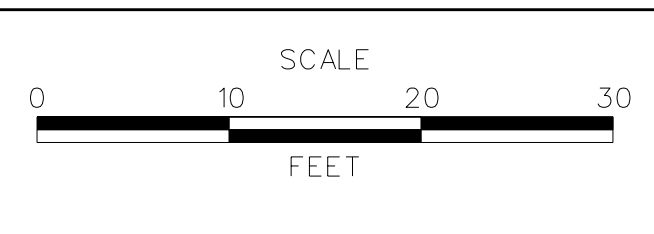




**US 301**  
**MARYLAND STATE LINE**  
**TO LEVELS ROAD**

CONTRACT T200811301	BRIDGE NO. 
COUNTY NEW CASTLE	DESIGNED BY: JEG CHECKED BY: MFM

**CROSS SECTIONS**  
**BMP NO. 070032**

SHEET NO. 363
TOTAL SHTS. 539



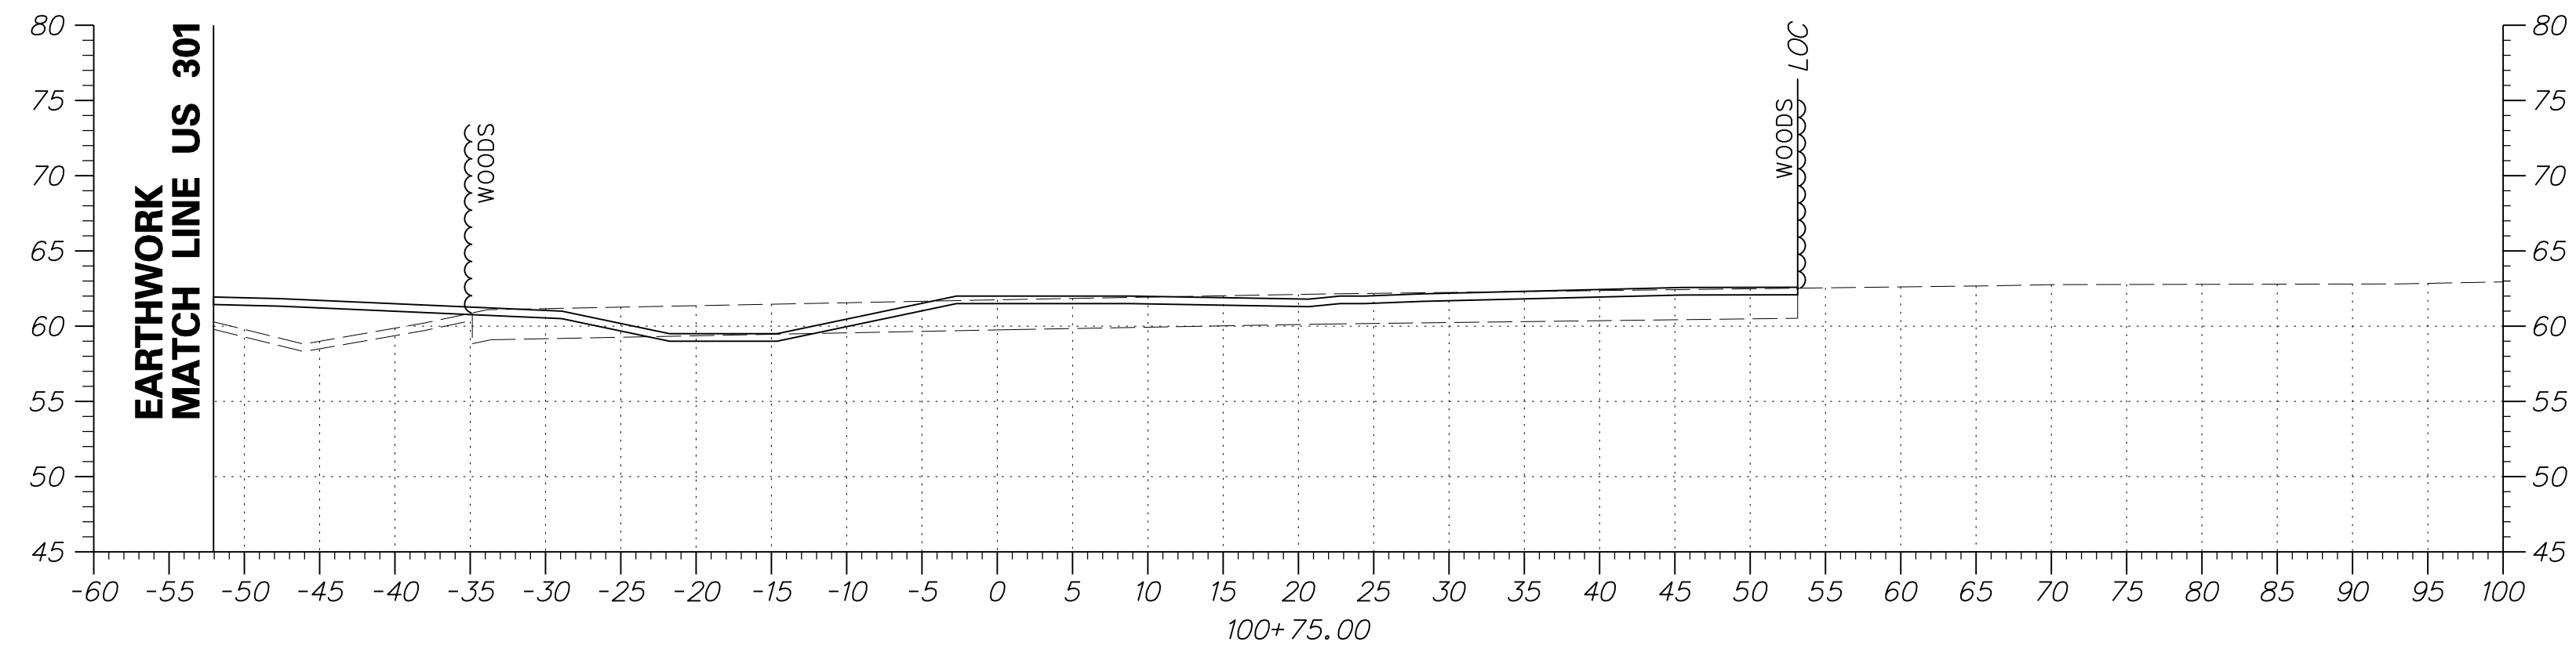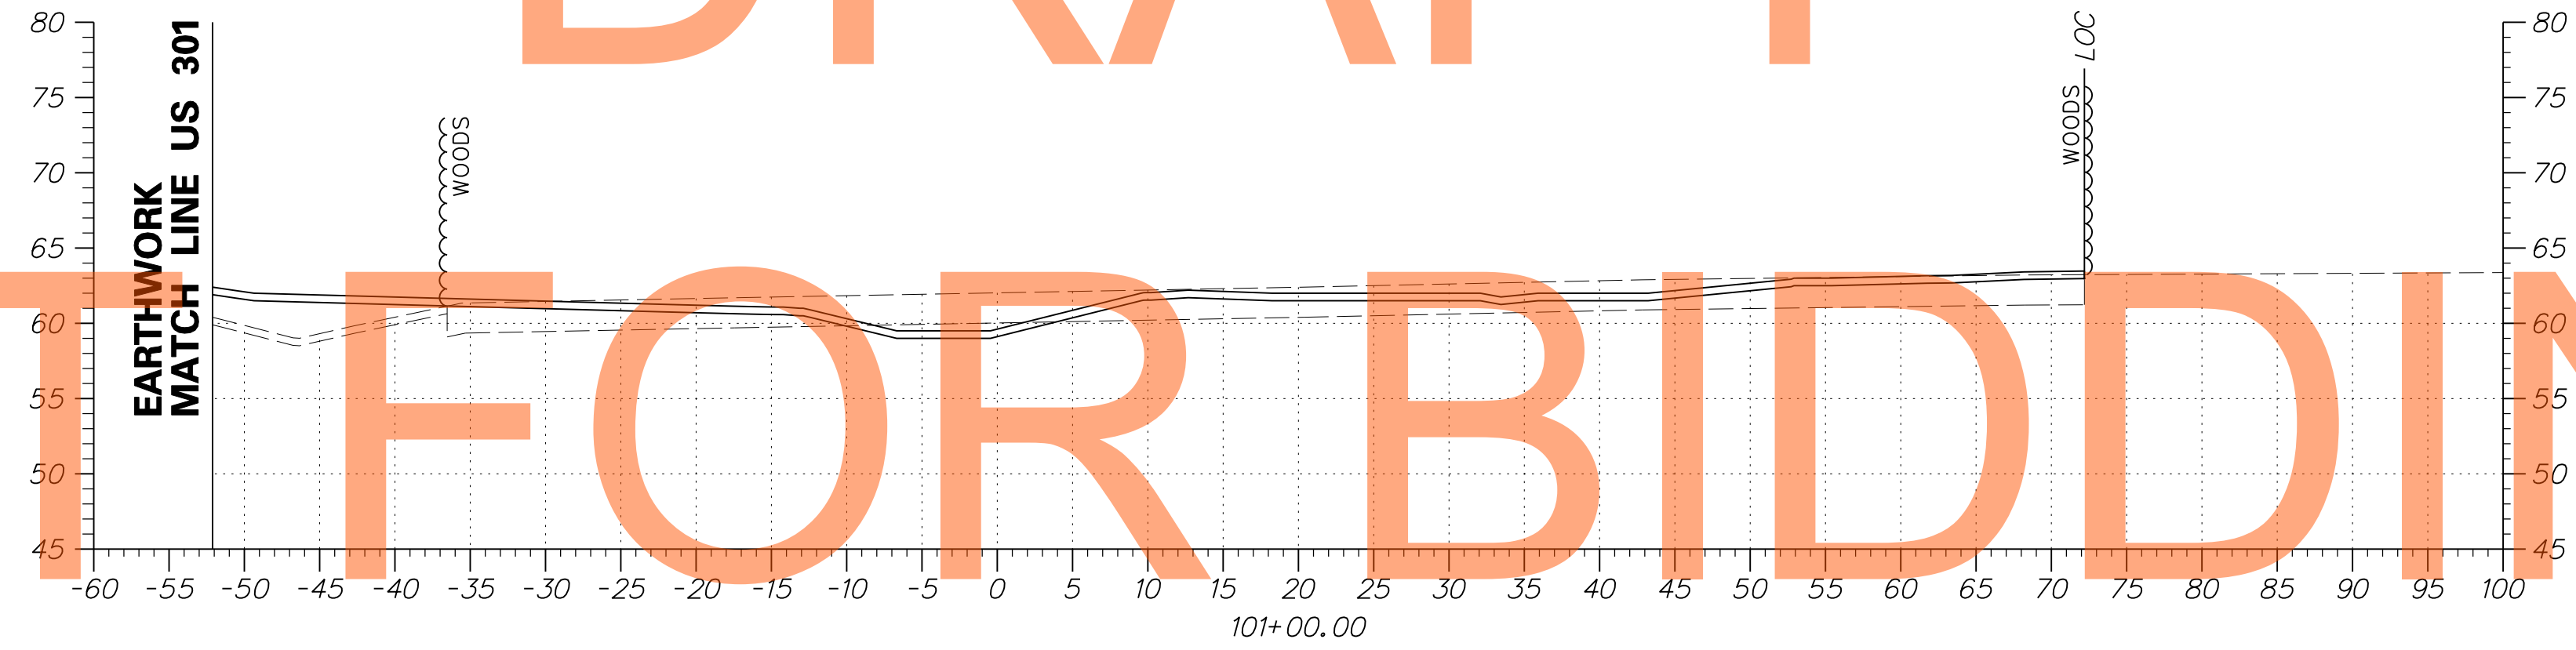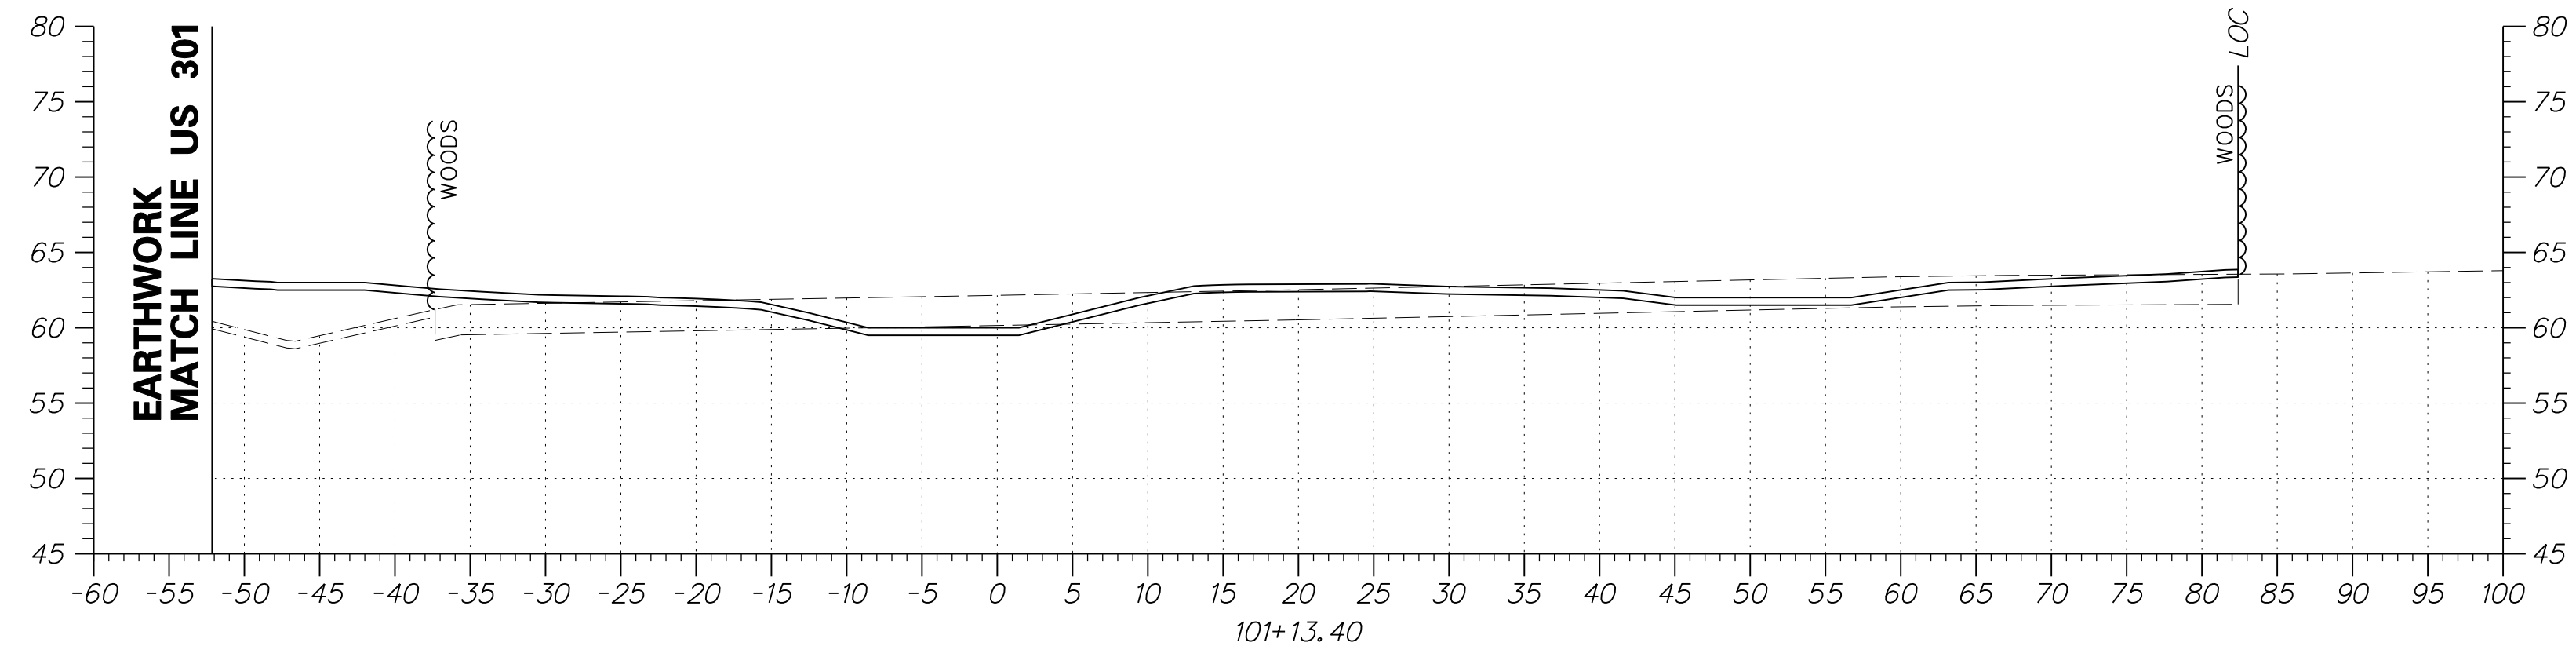


DRAFT

NOT FOR BIDDING


AUGUST 2015

ADDENDUMS / REVISIONS	

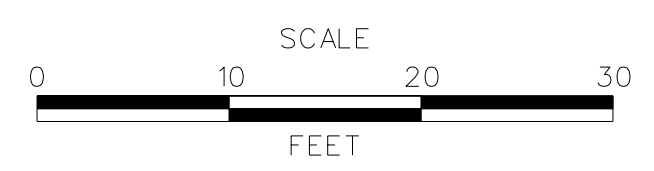


CONTRACT T200811301	BRIDGE NO.
COUNTY NEW CASTLE	DESIGNED BY: JEG
	CHECKED BY: MFM

SHEET NO. 364
TOTAL SHTS. 539

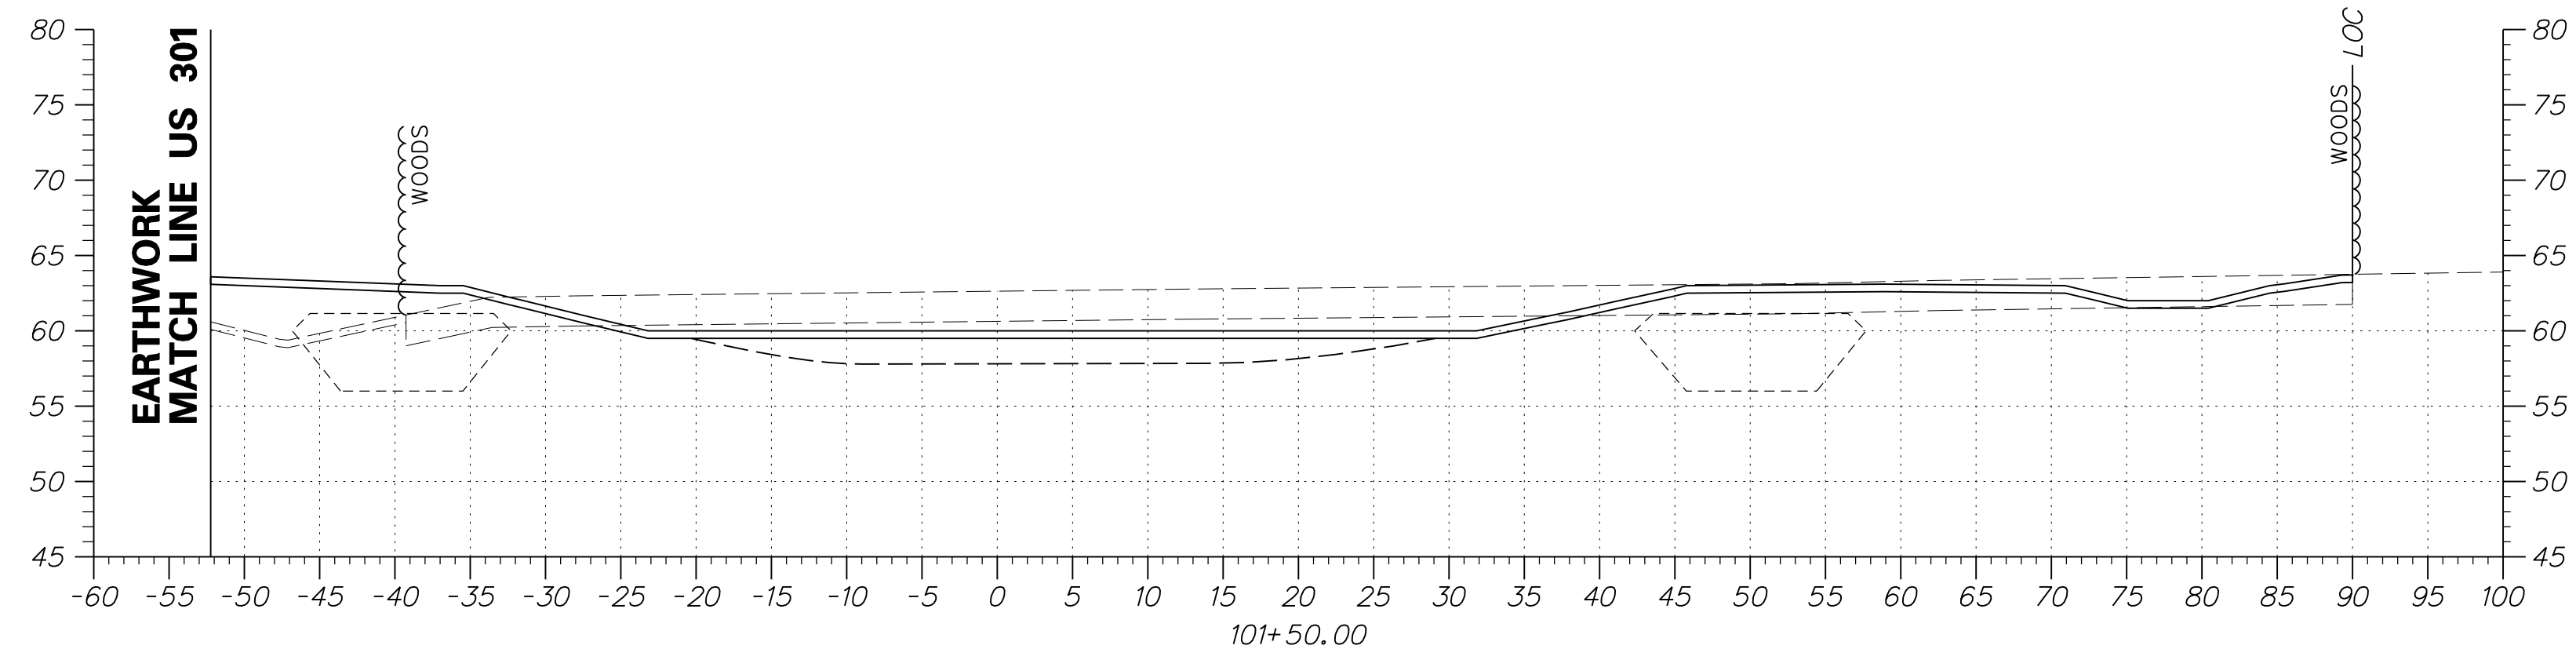


DRAFT


NOT FOR BIDDING

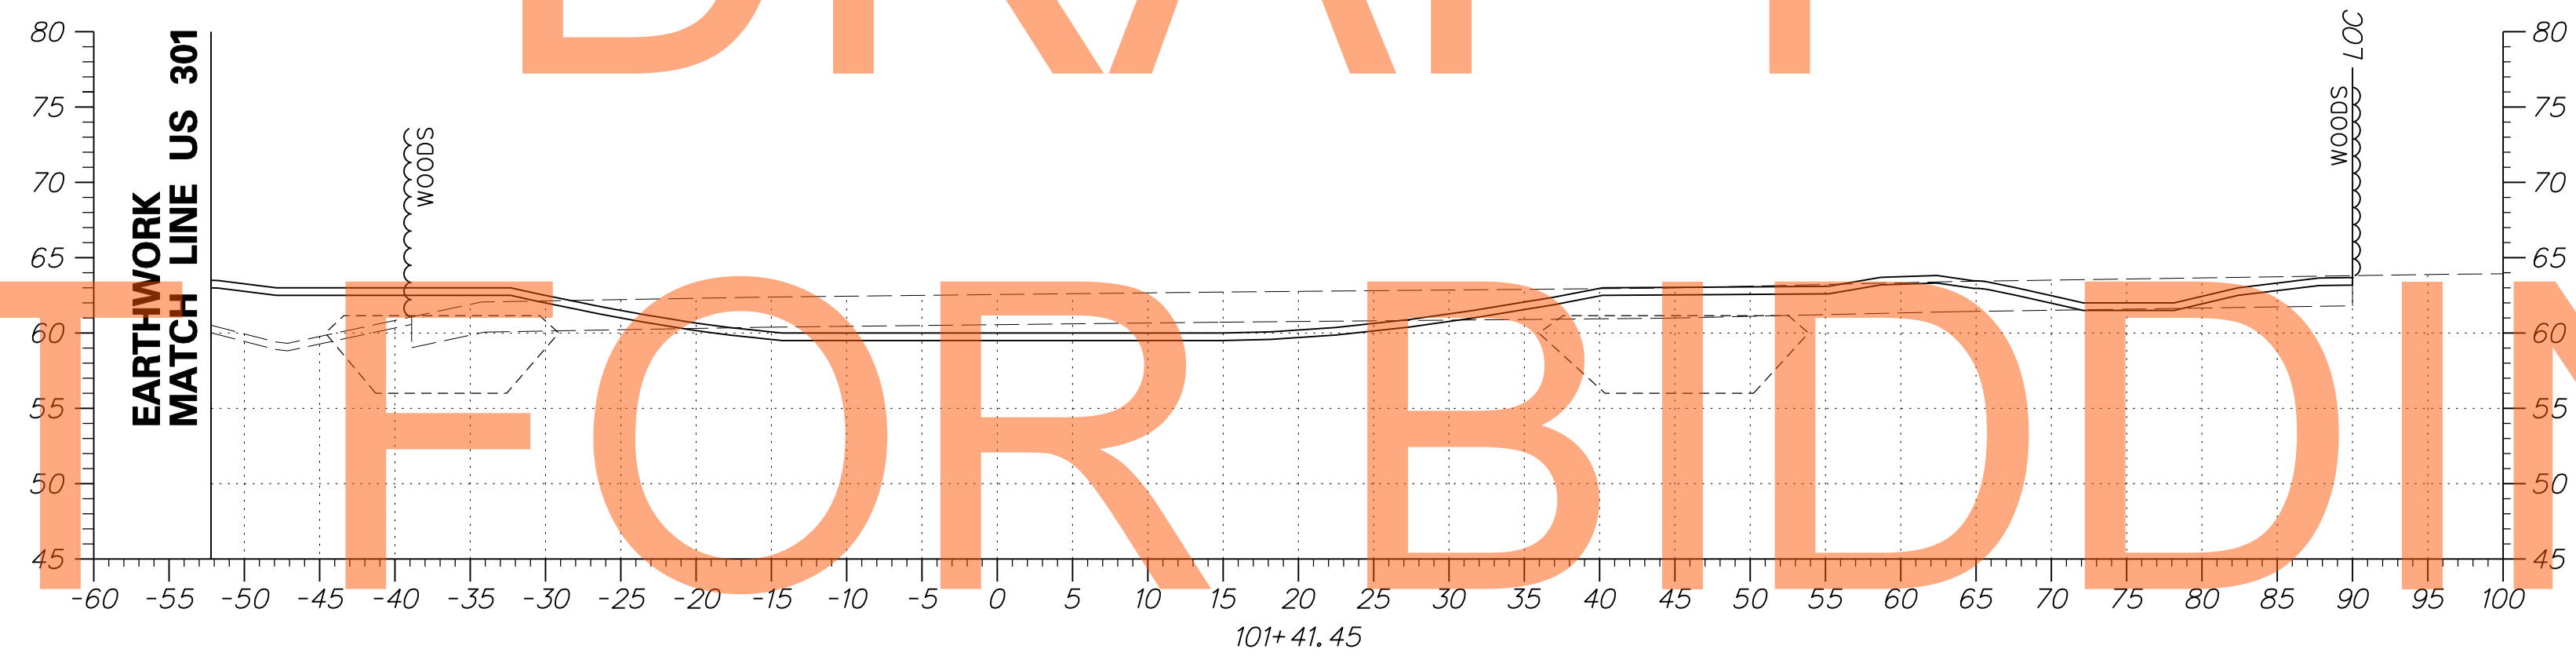

AUGUST 2015

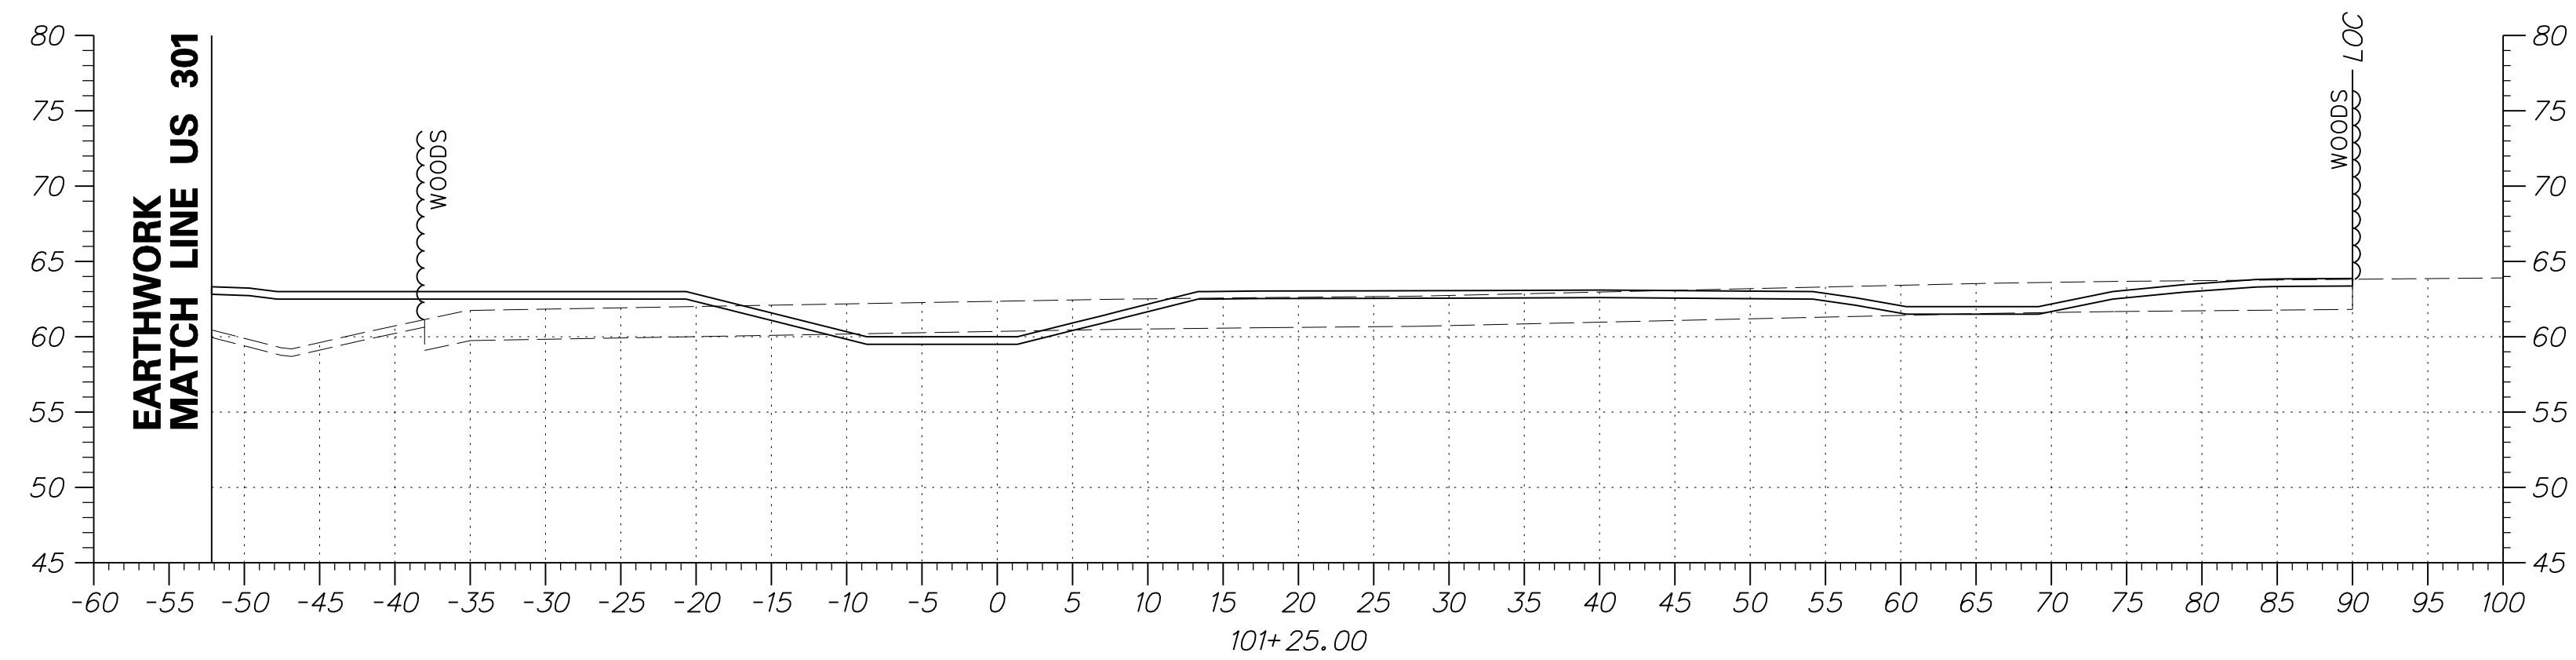

ADDENDUMS / REVISIONS

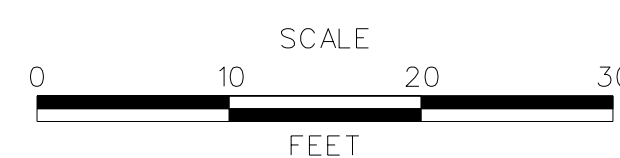


US 301  
MARYLAND STATE LINE  
TO LEVELS ROAD

CONTRACT	BRIDGE NO.
T200811301	DESIGNED BY: JEG
COUNTY	CHECKED BY: MFM
NEW CASTLE	

CROSS SECTIONS  
BMP NO. 070032



SHEET NO.
365
TOTAL SHTS.
539

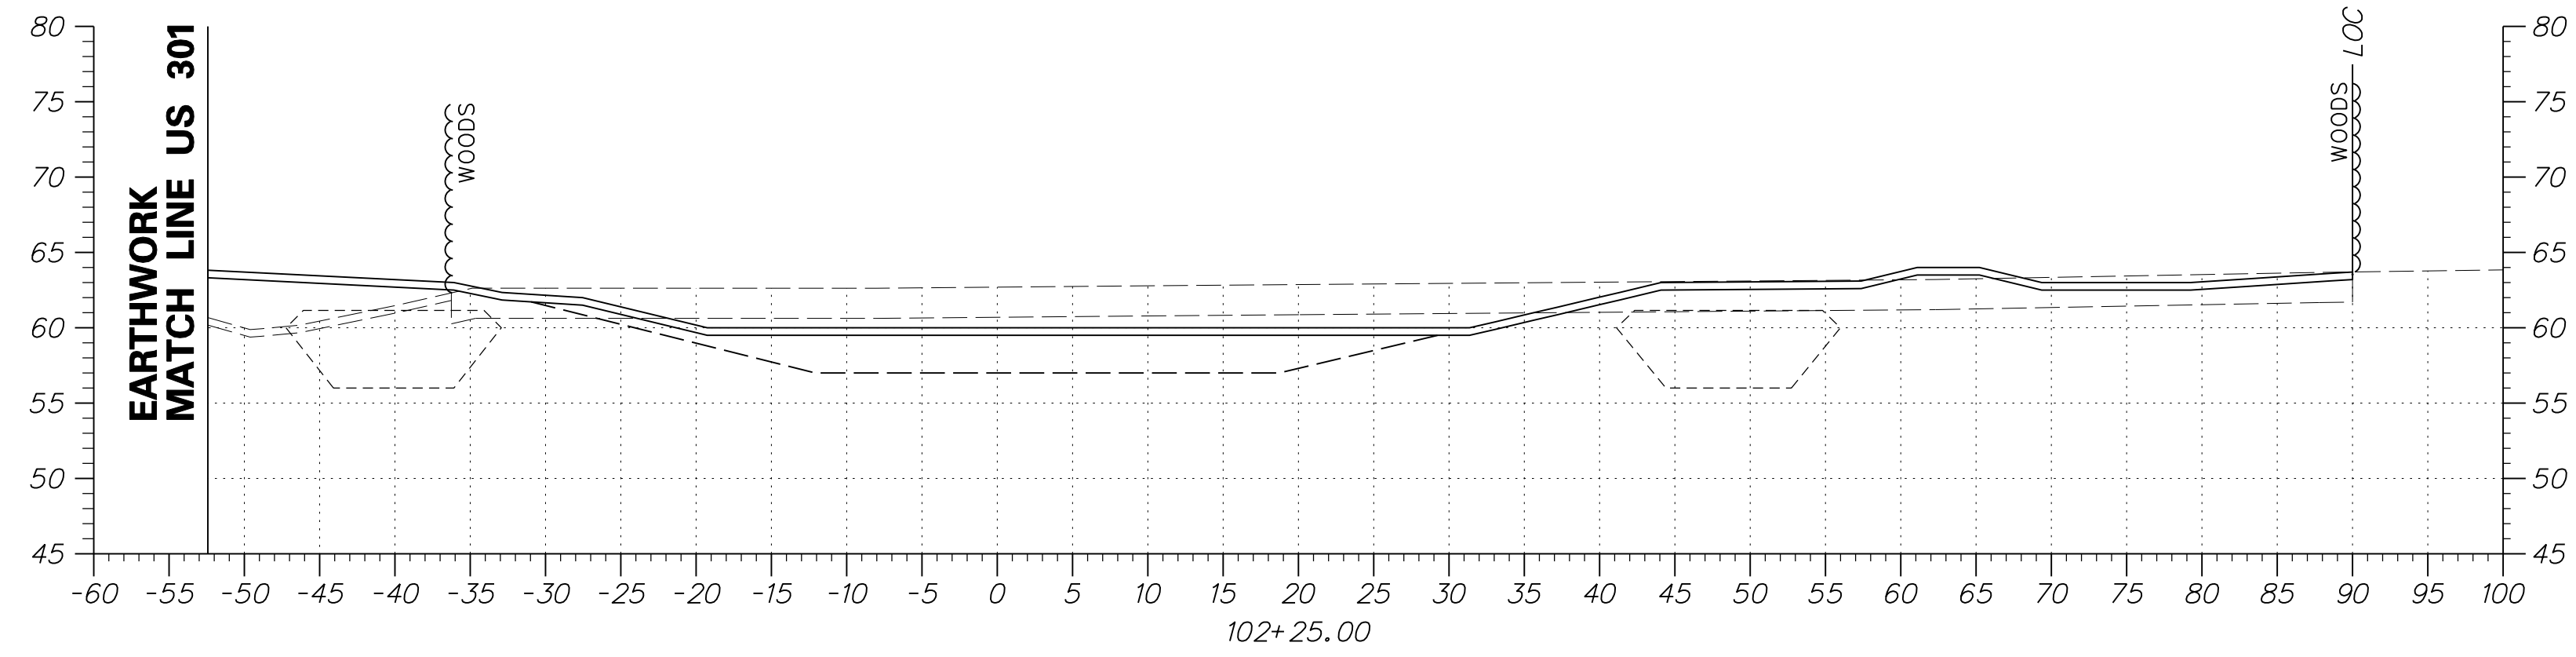


DRAFT

NOT FOR BIDDING

AUGUST 2015

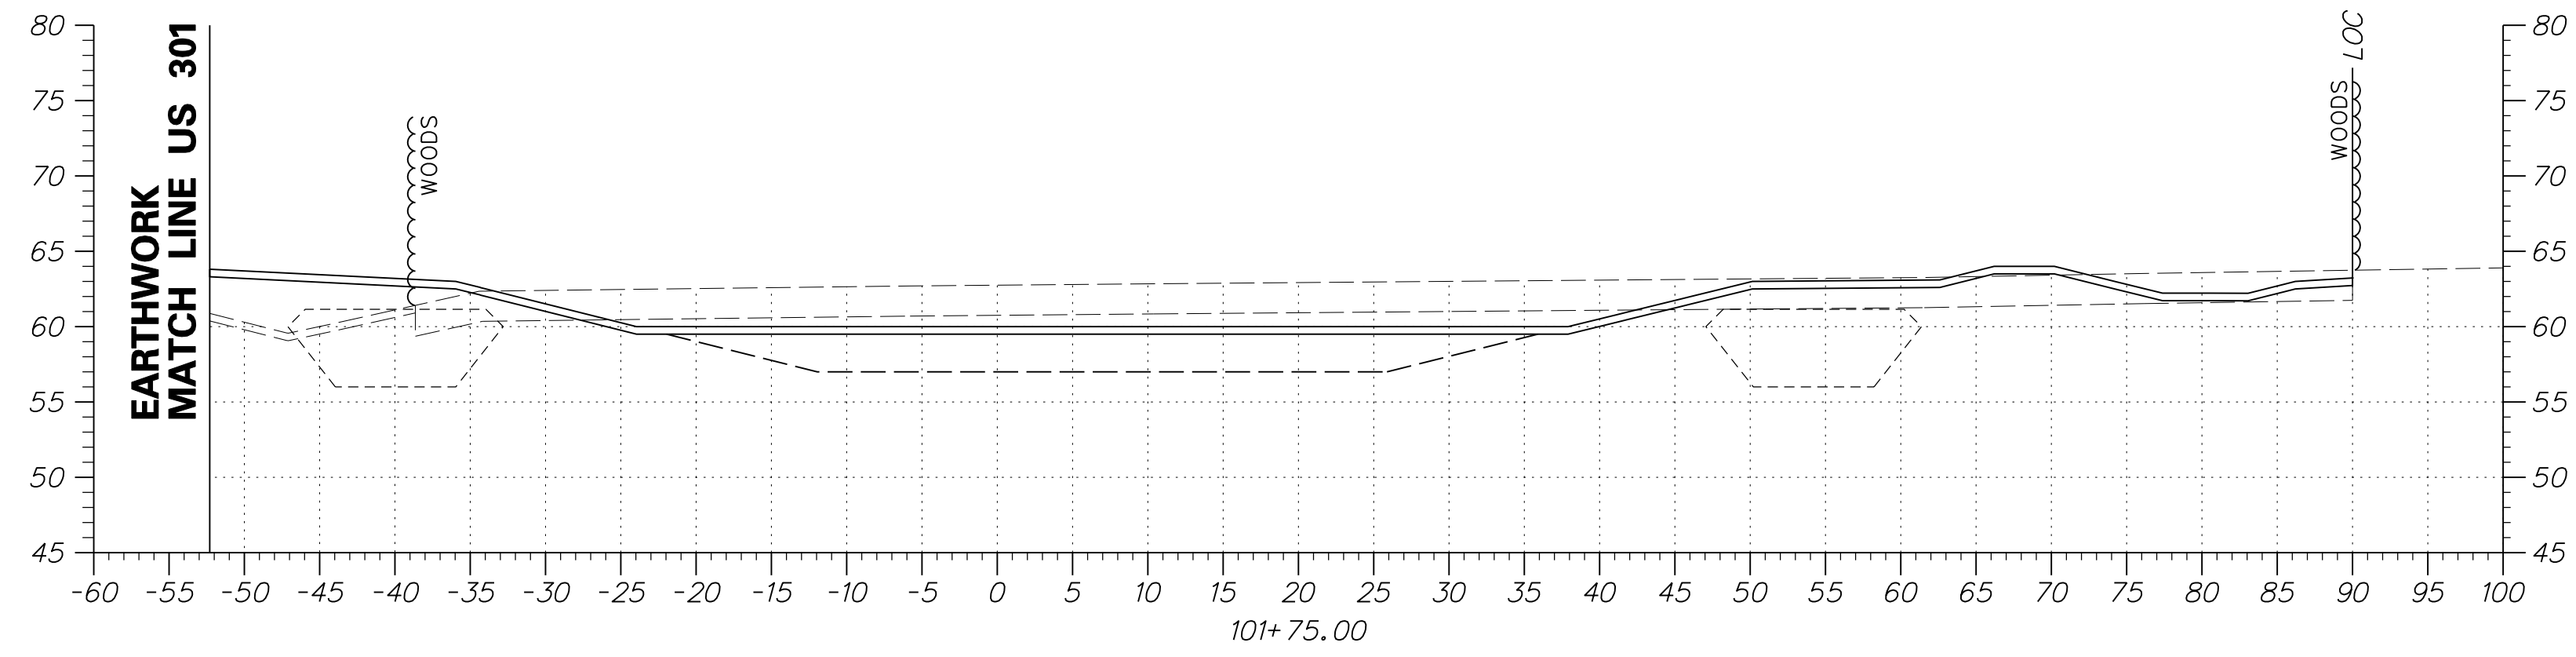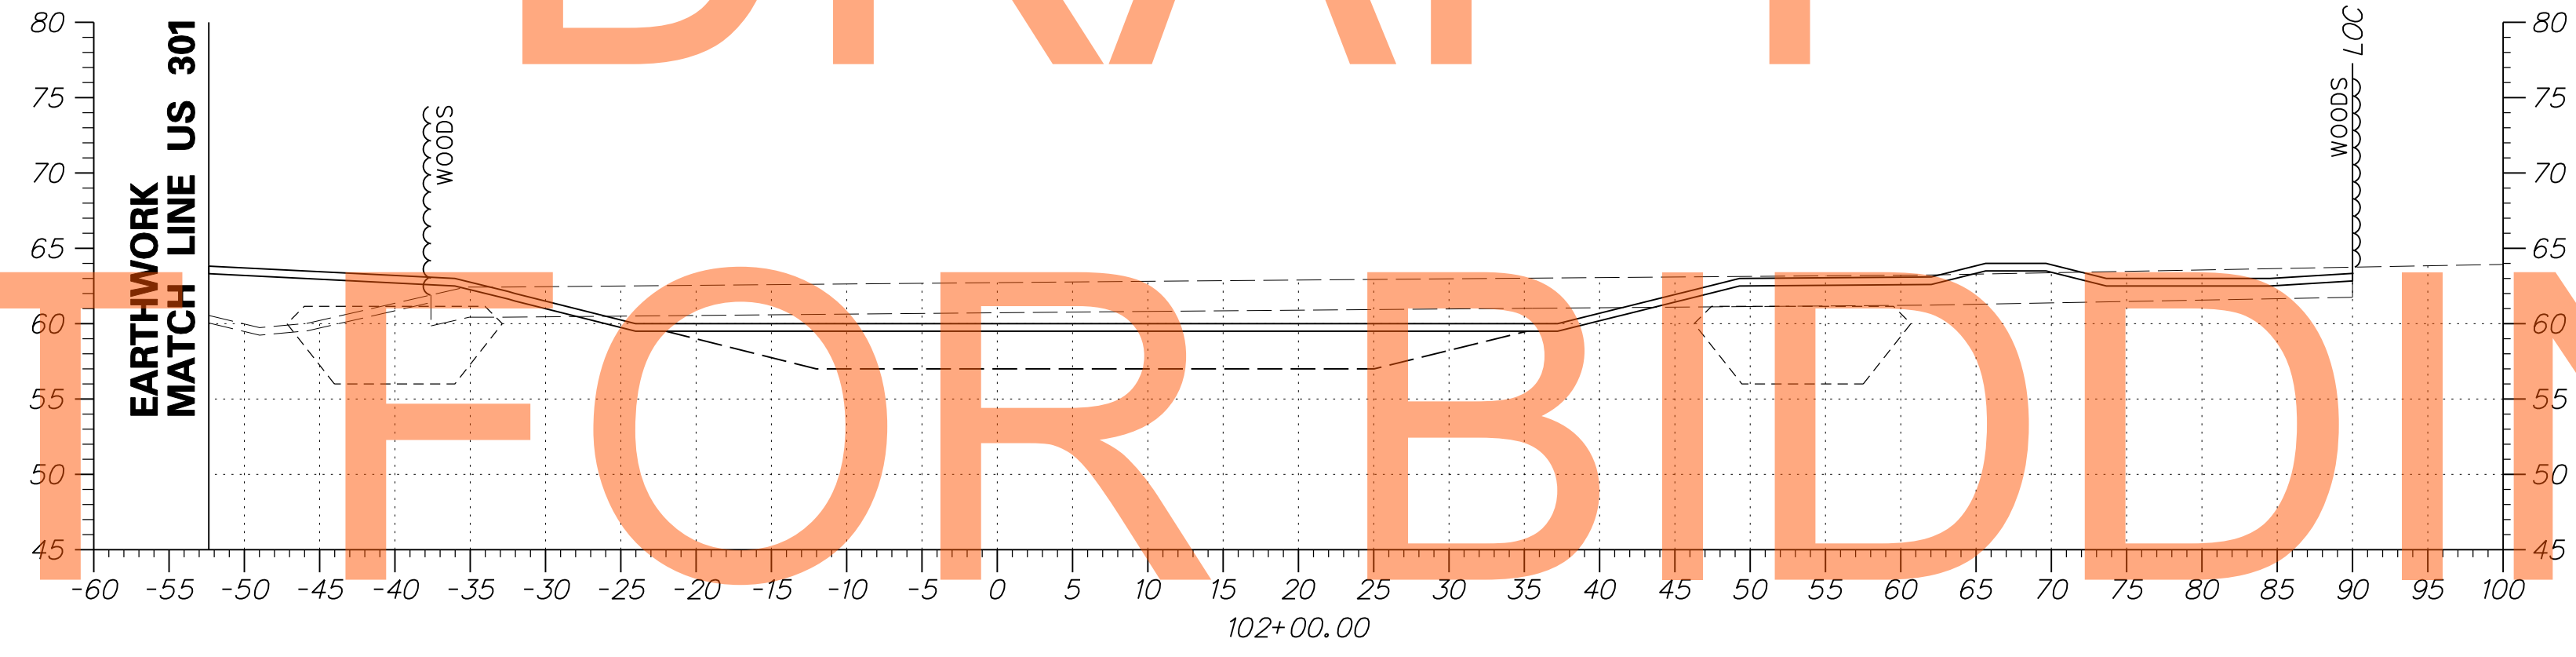

ADDENDUMS / REVISIONS	

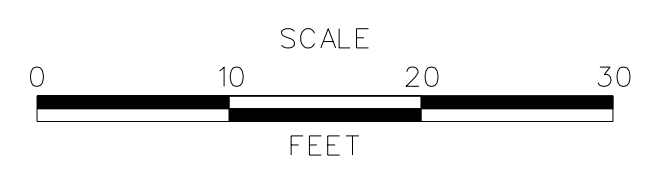


**US 301  
MARYLAND STATE LINE  
TO LEVELS ROAD**

CONTRACT T200811301	BRIDGE NO.
COUNTY NEW CASTLE	DESIGNED BY: JEG
	CHECKED BY: MFM

**CROSS SECTIONS  
BMP NO. 070032**

SHEET NO. 366
TOTAL SHTS. 539





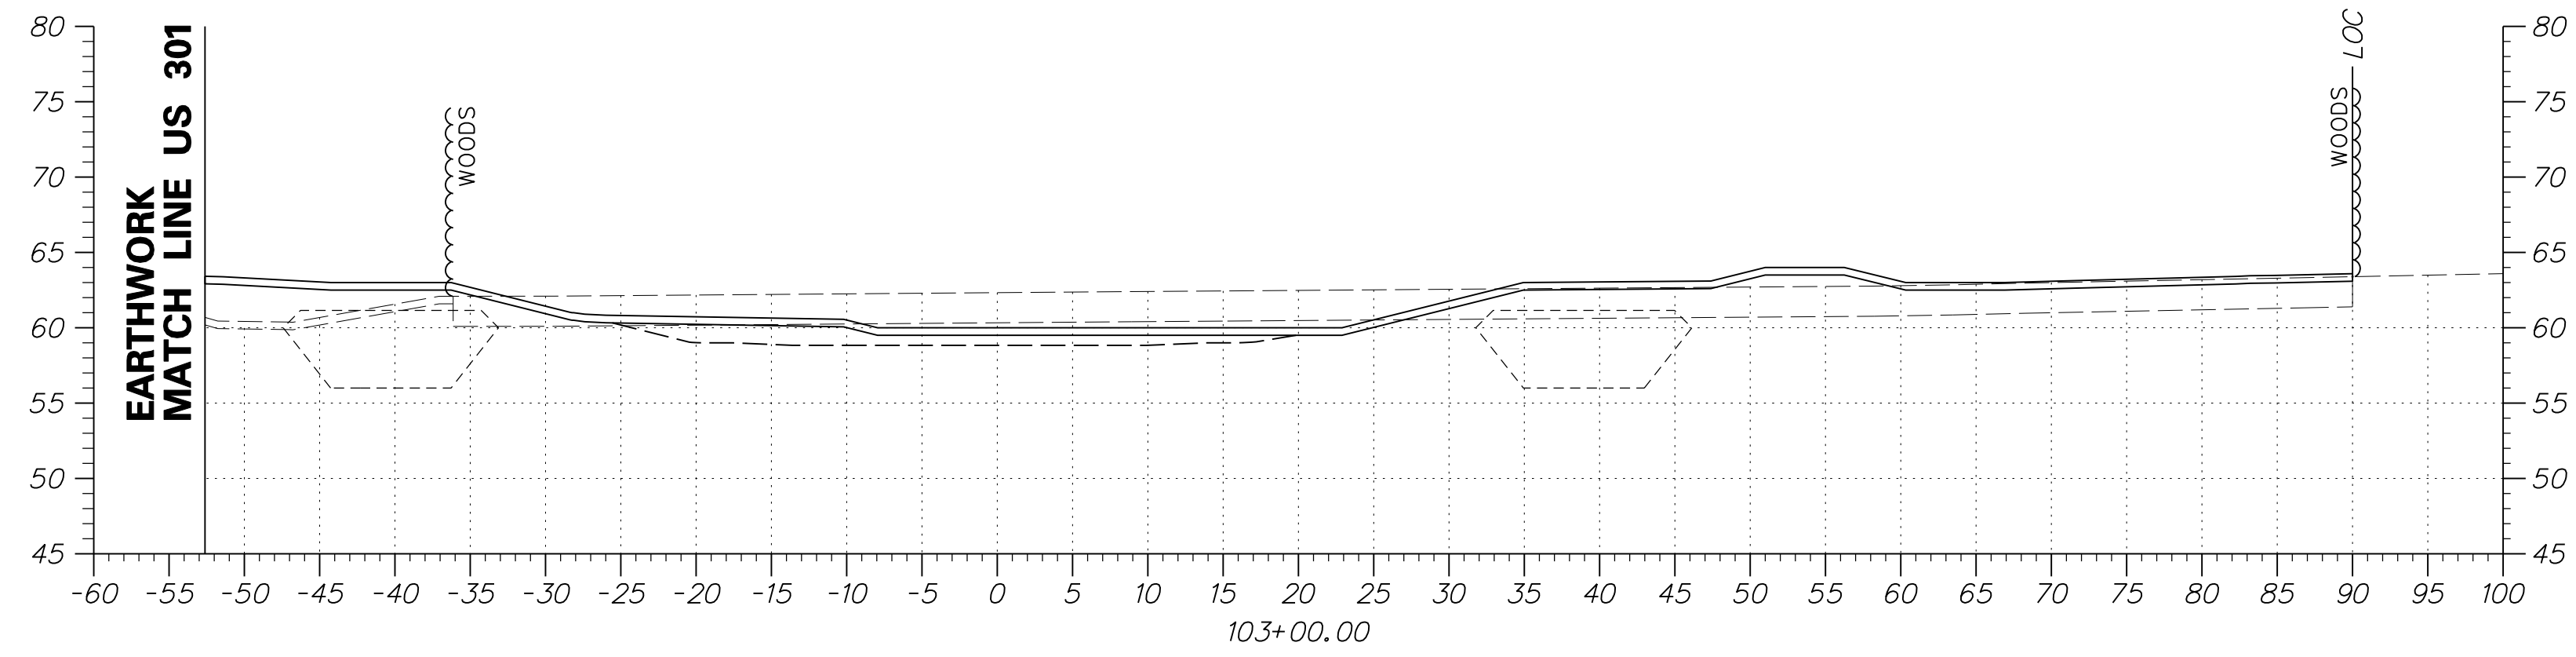


DRAFT

NOT FOR BIDDING

AUGUST 2015

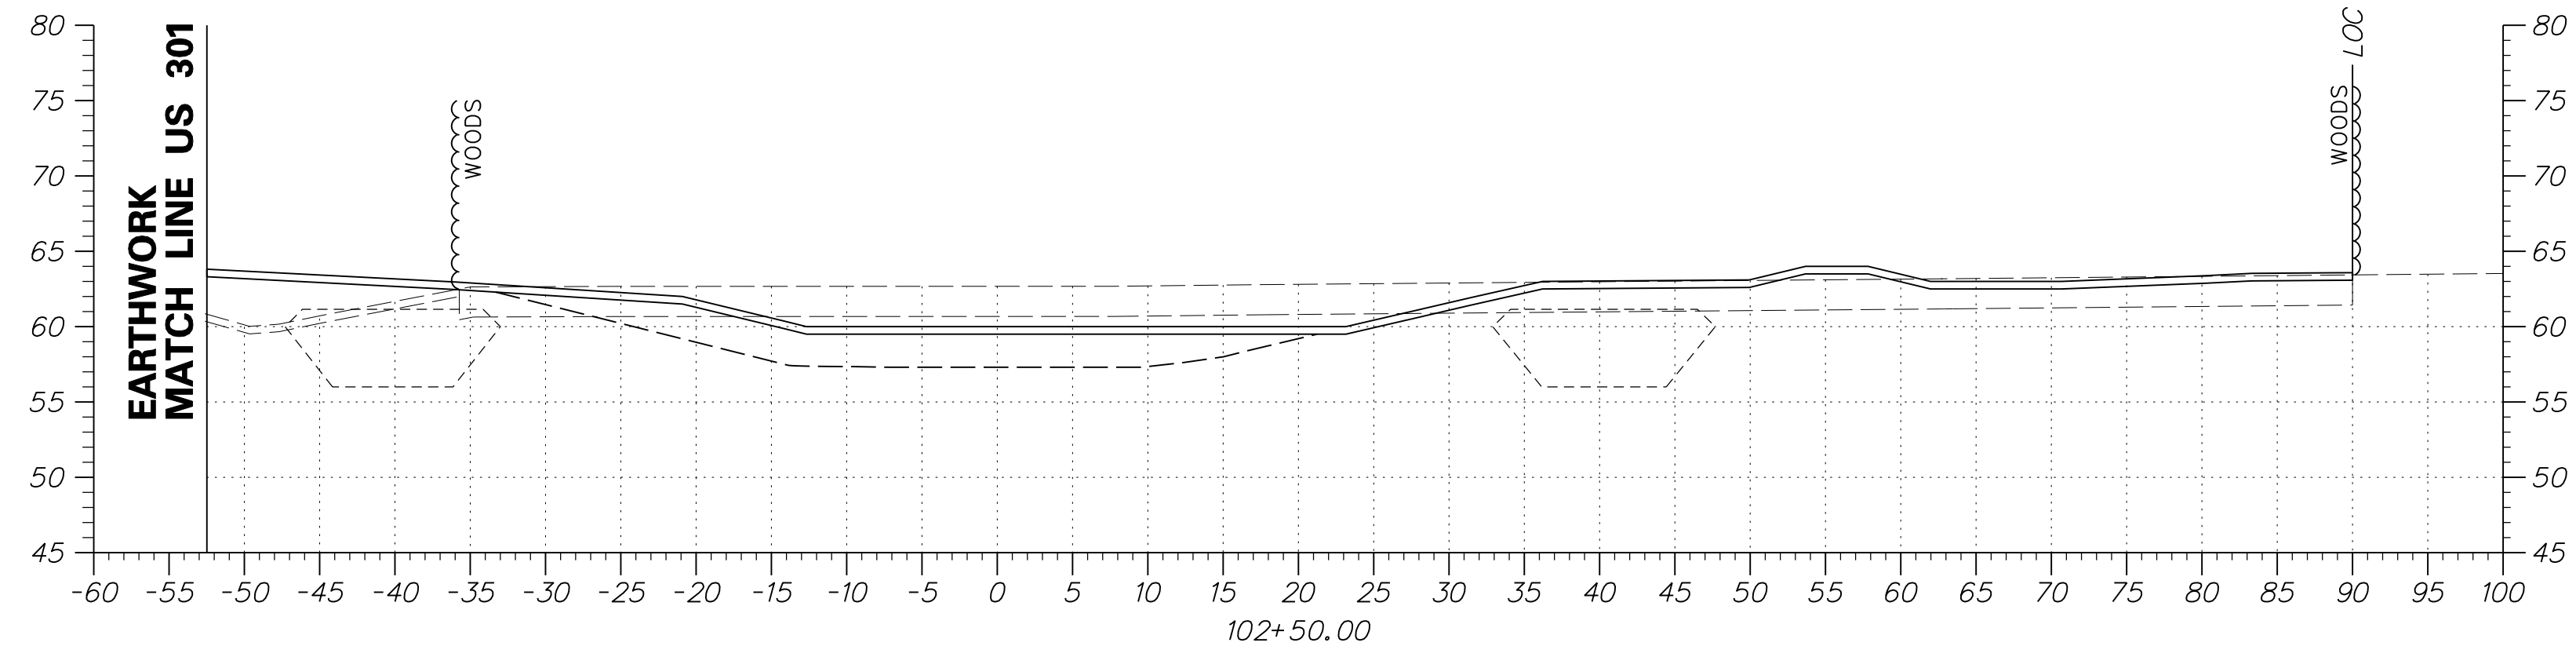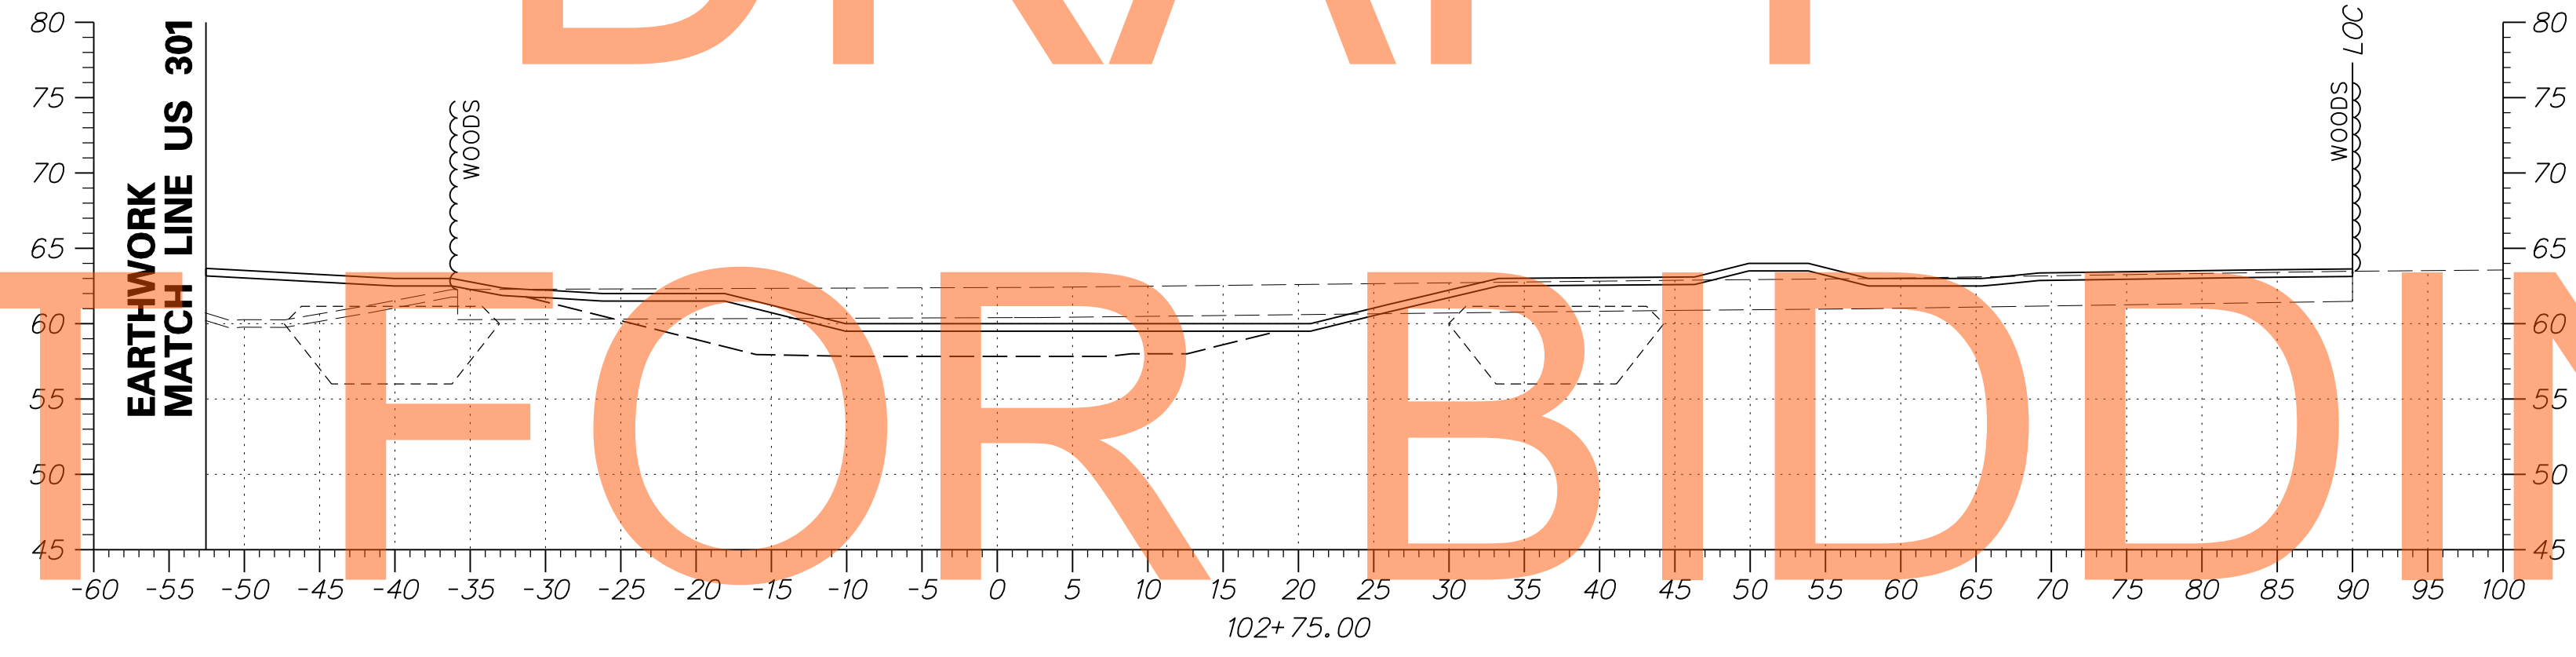

ADDENDUMS / REVISIONS	

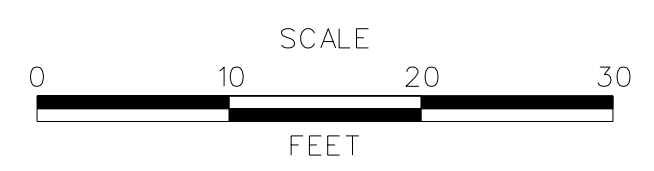


**US 301  
MARYLAND STATE LINE  
TO LEVELS ROAD**

CONTRACT T200811301	BRIDGE NO.
COUNTY NEW CASTLE	DESIGNED BY: JEG
	CHECKED BY: MFM

**CROSS SECTIONS  
BMP NO. 070032**



SHEET NO. 367
TOTAL SHTS. 539

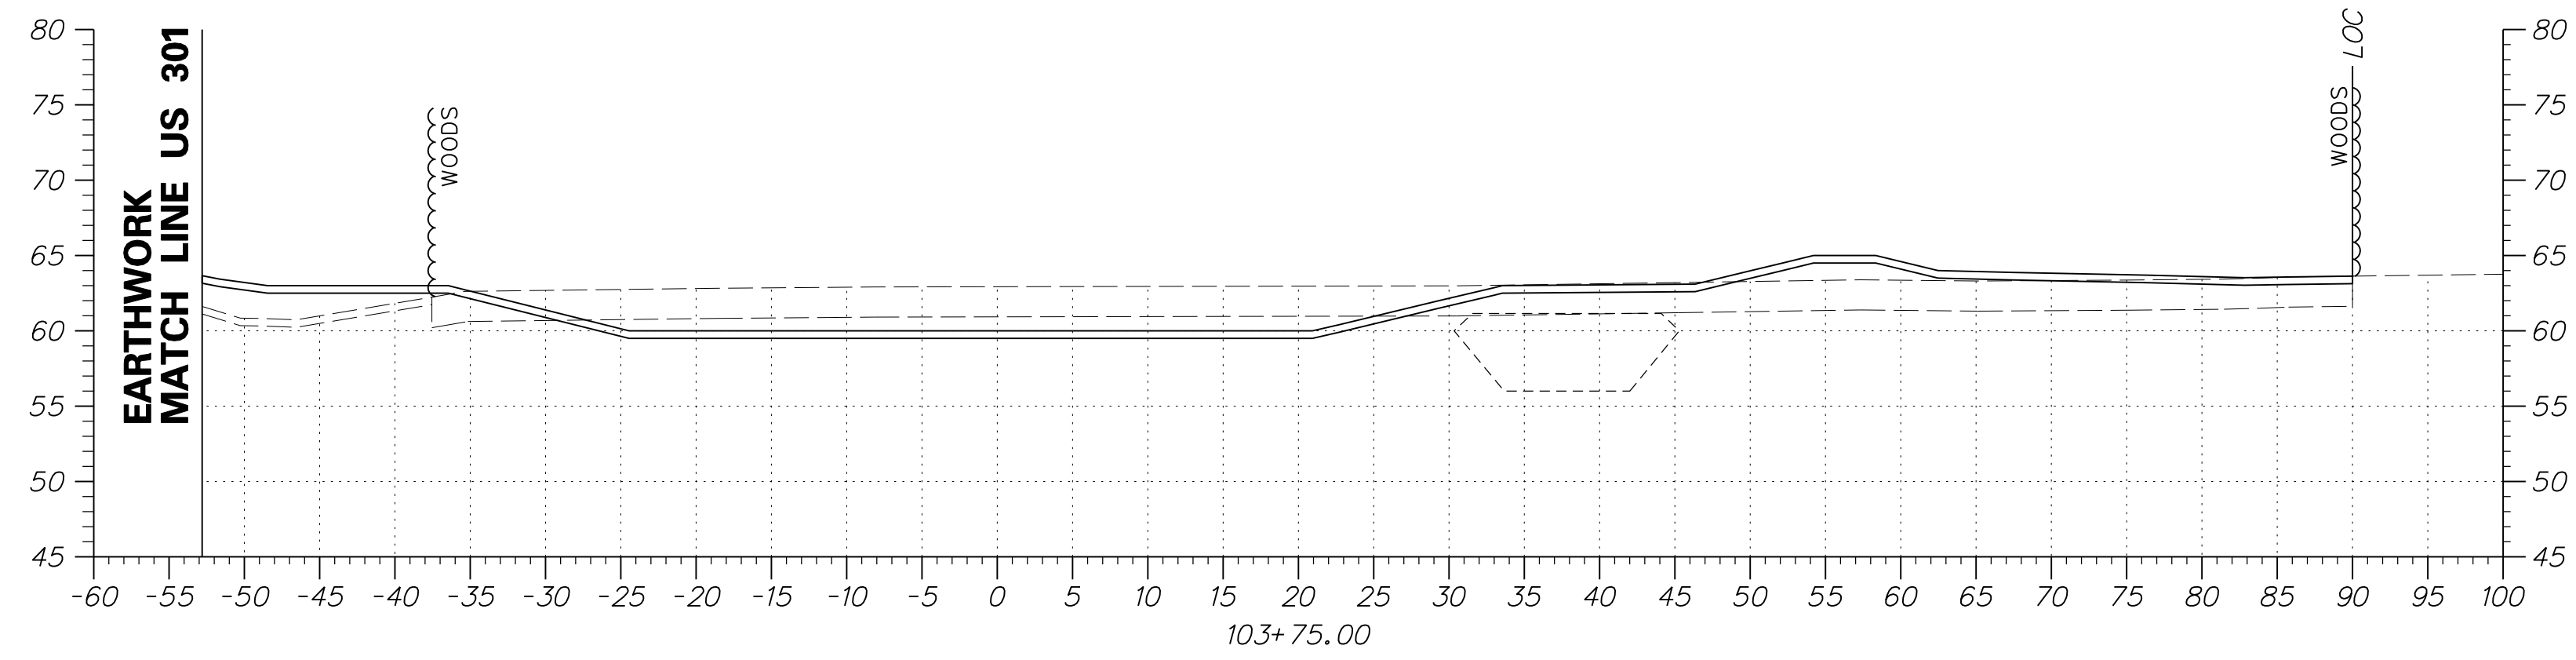


DRAFT

NOT FOR BIDDING


AUGUST 2015

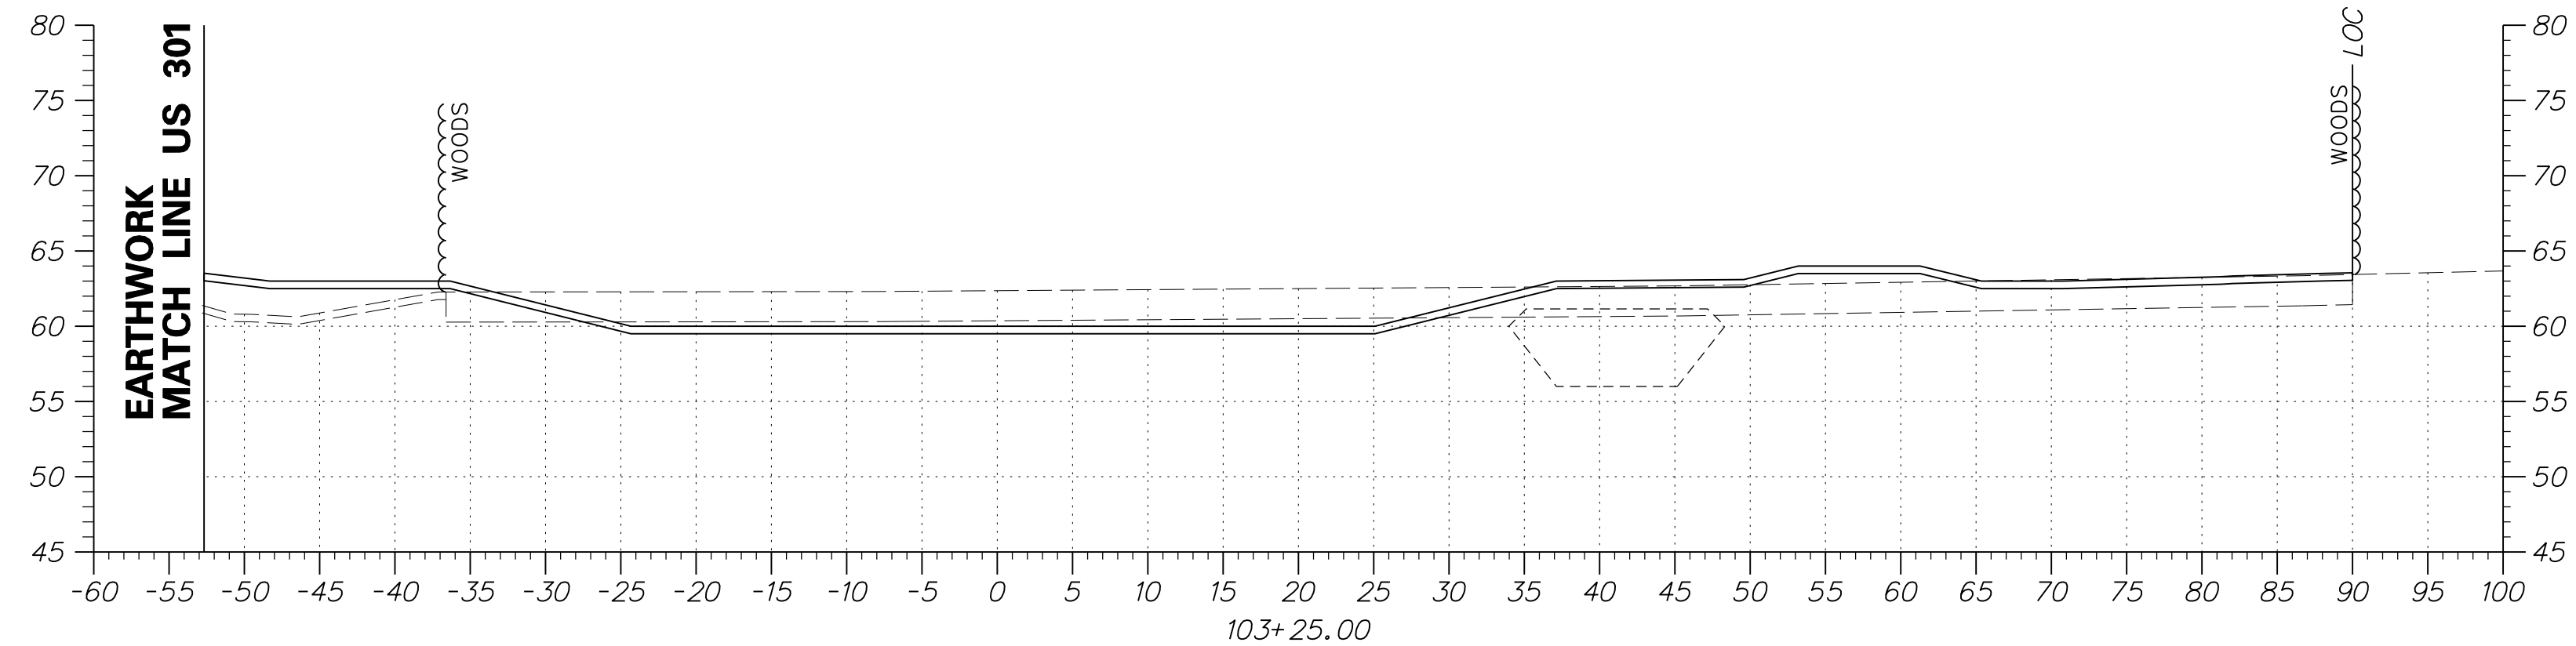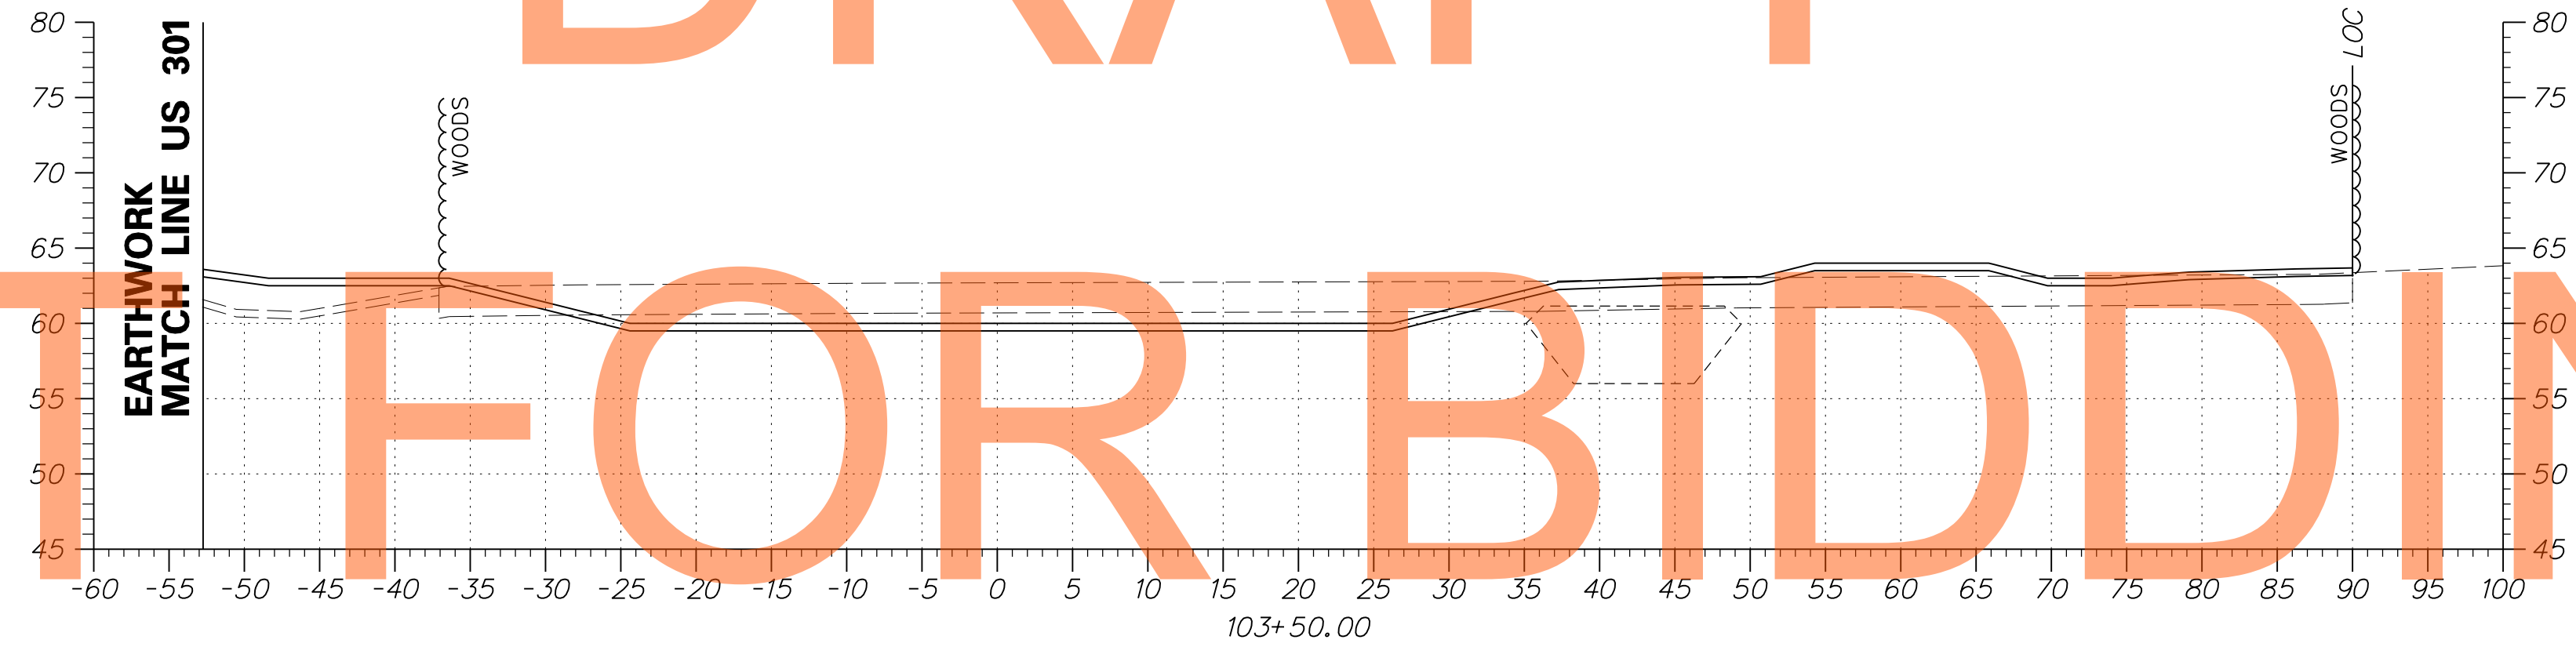

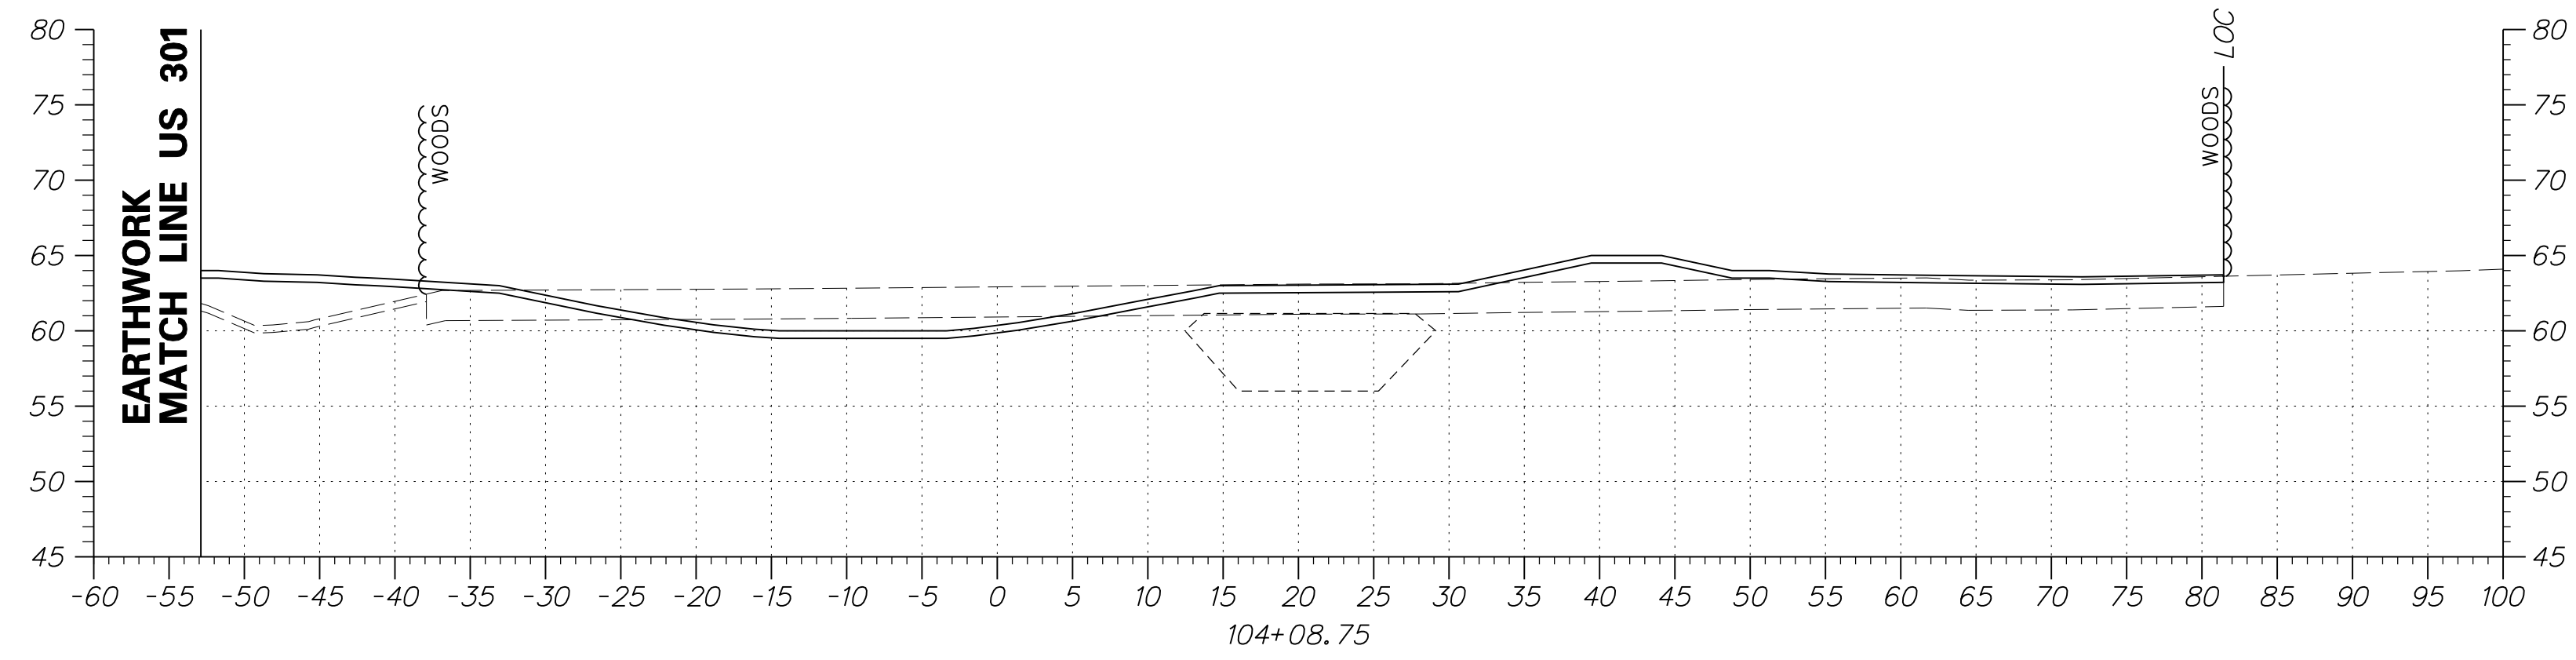


DRAFT


NOT FOR BIDDING

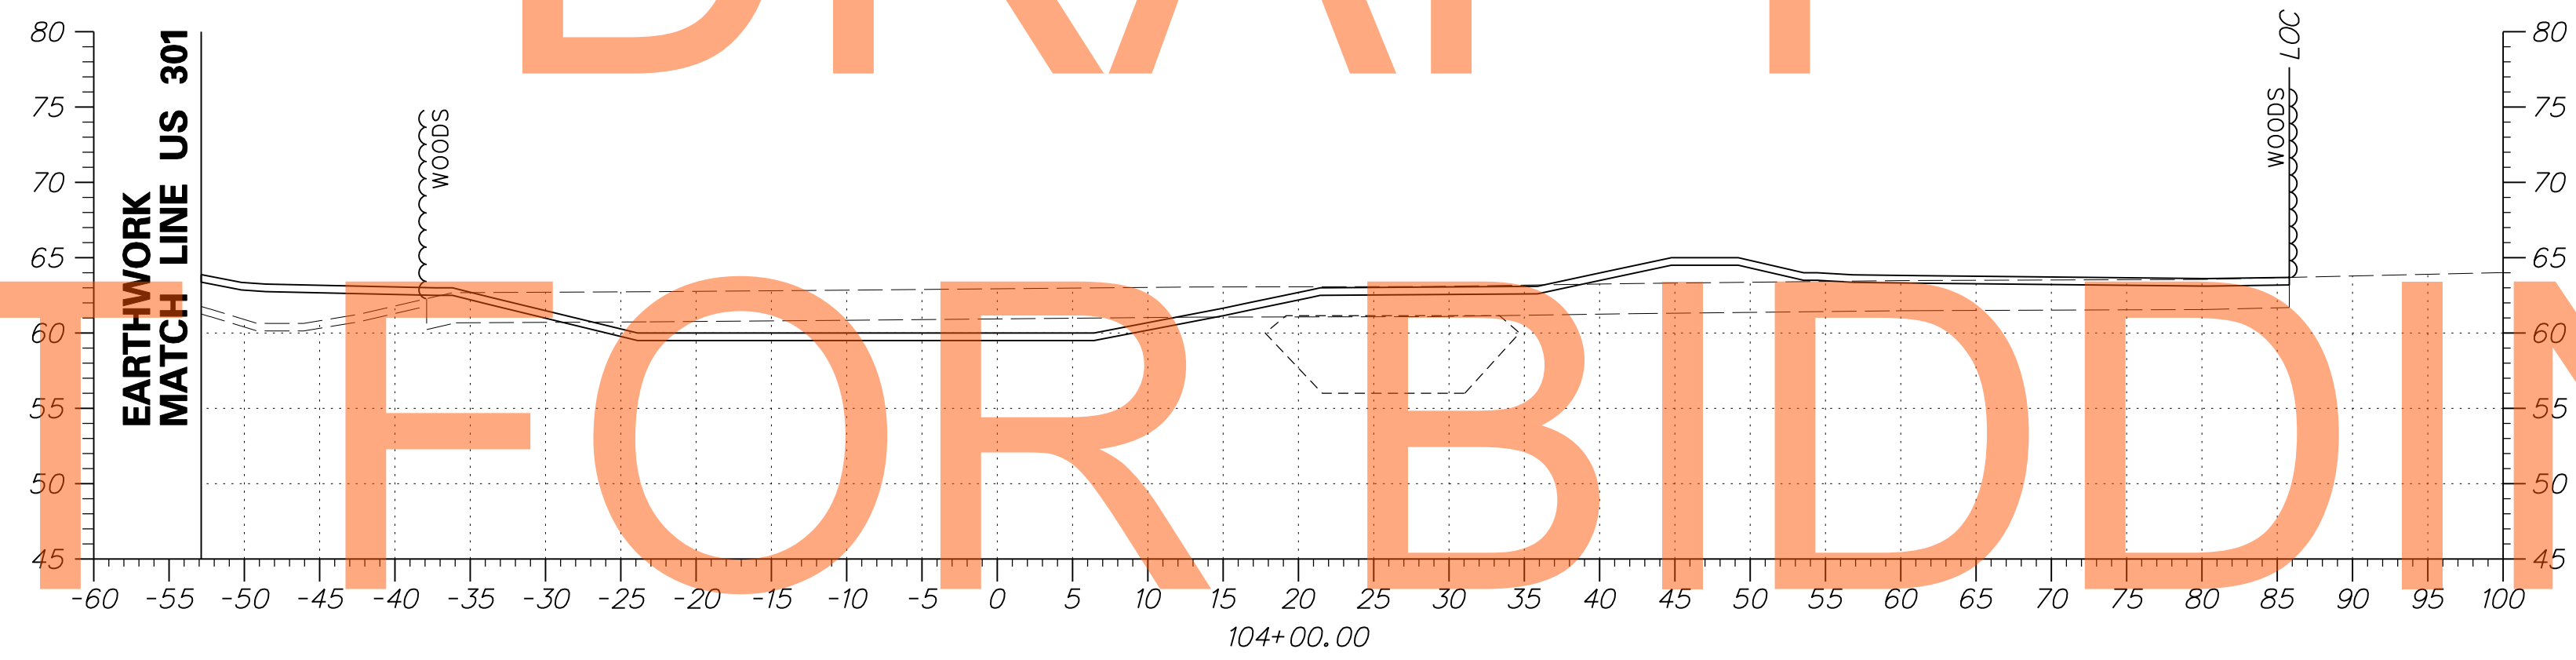

AUGUST 2015

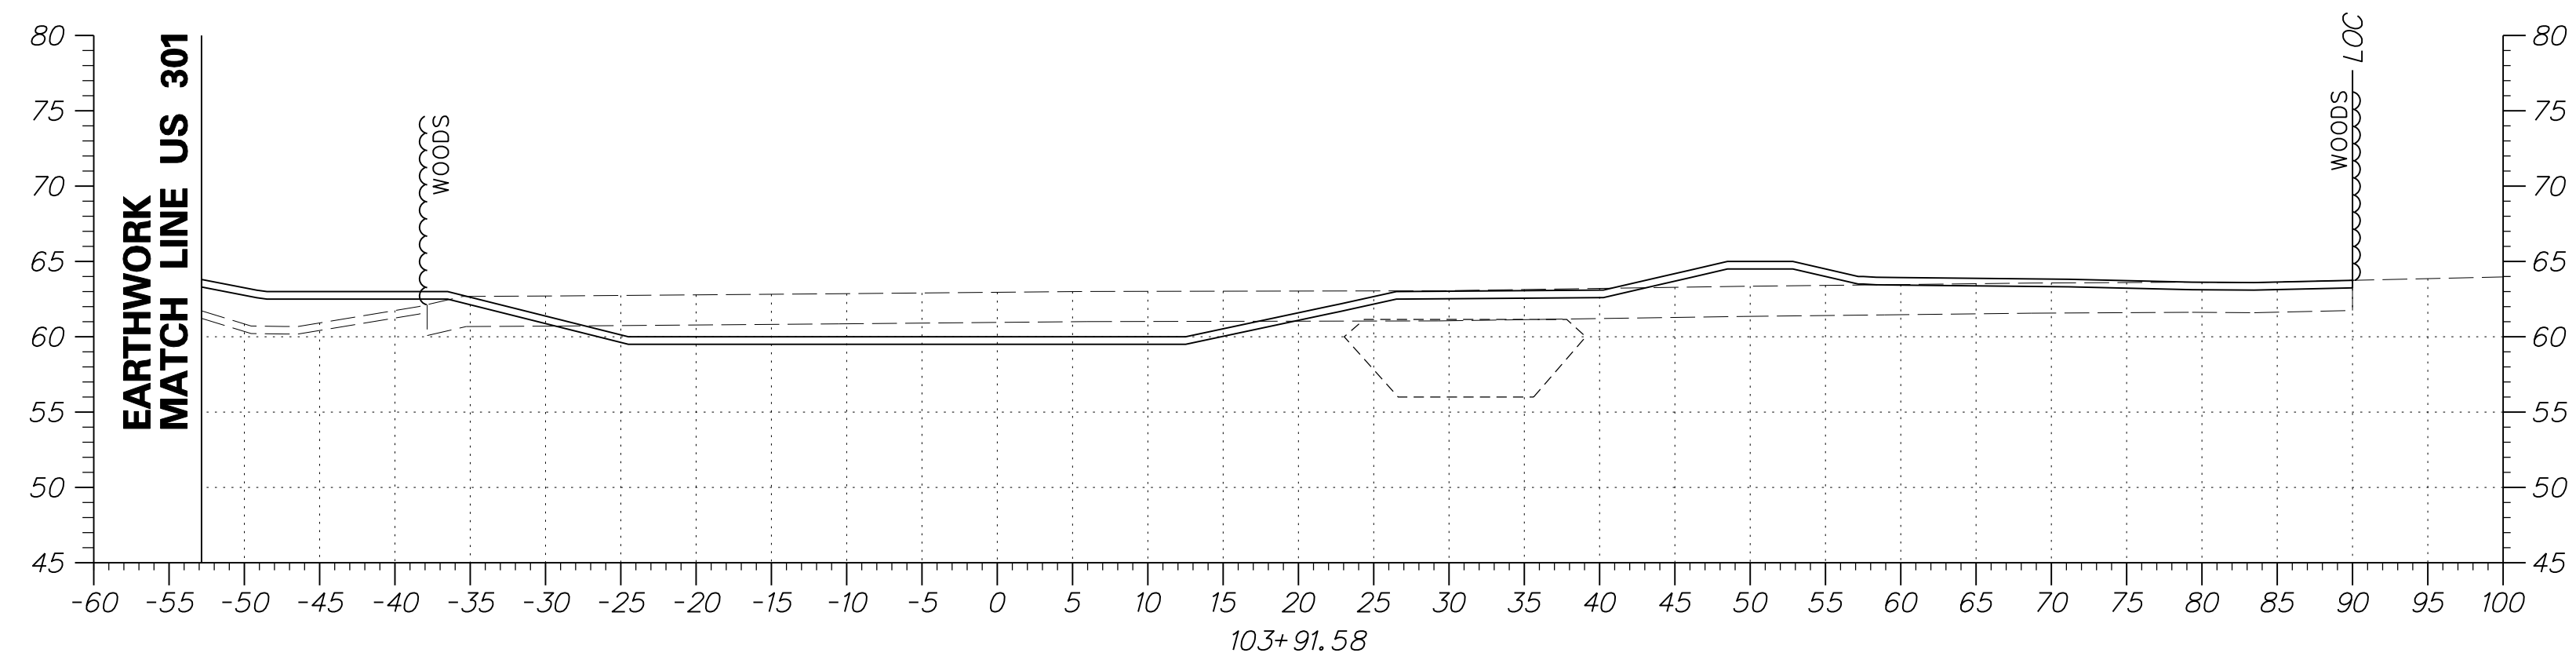

ADDENDUMS / REVISIONS

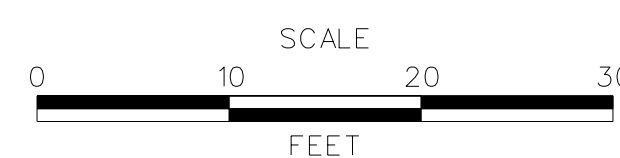


US 301  
MARYLAND STATE LINE  
TO LEVELS ROAD

CONTRACT	BRIDGE NO.
T200811301	DESIGNED BY: JEG
COUNTY	CHECKED BY: MFM
NEW CASTLE	

CROSS SECTIONS  
BMP NO. 070032


SHEET NO.
369
TOTAL SHTS.
539



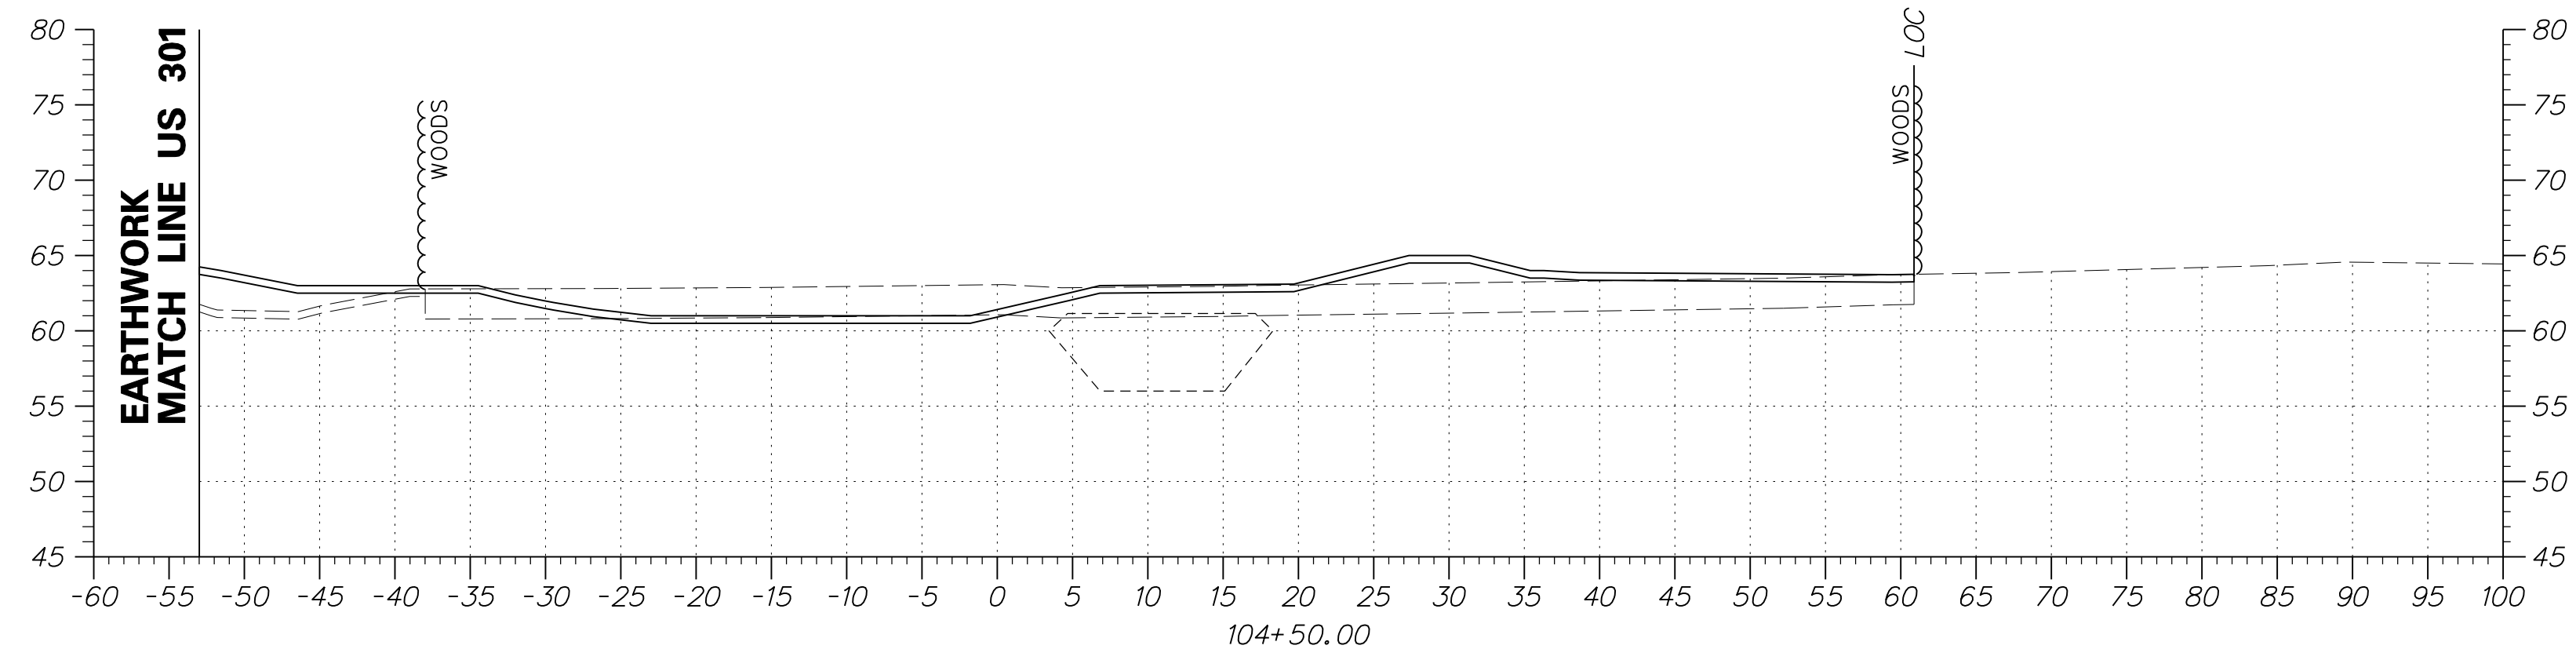


DRAFT


NOT FOR BIDDING

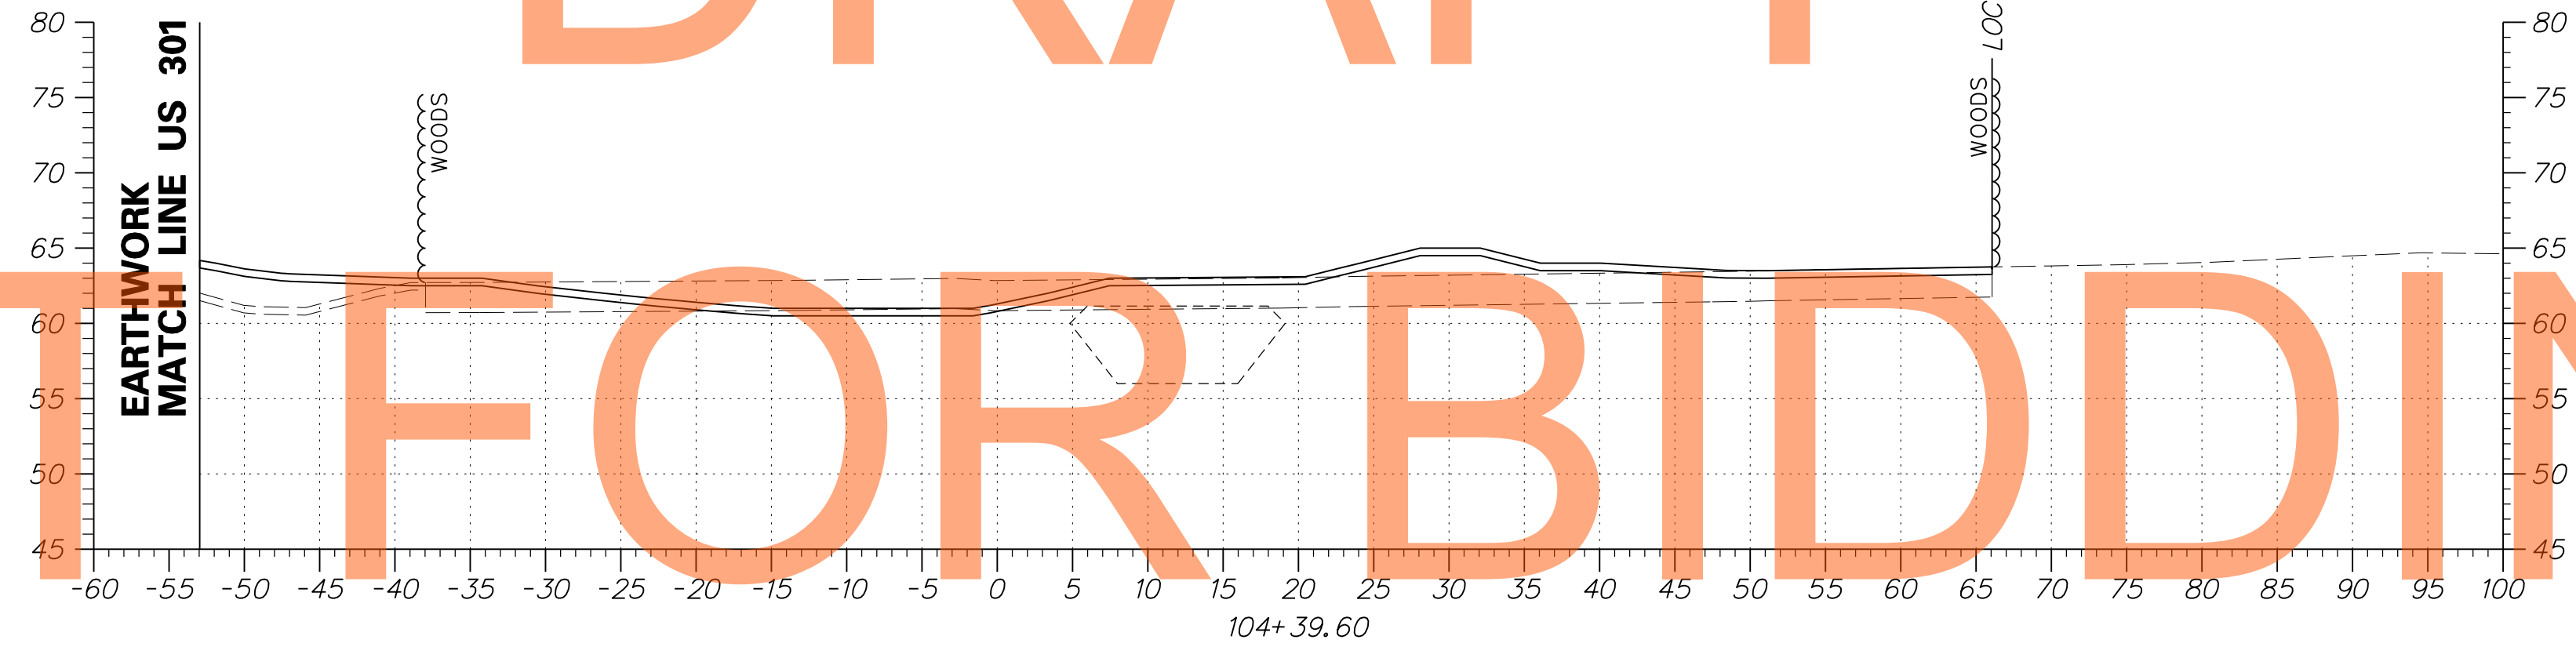

AUGUST 2015

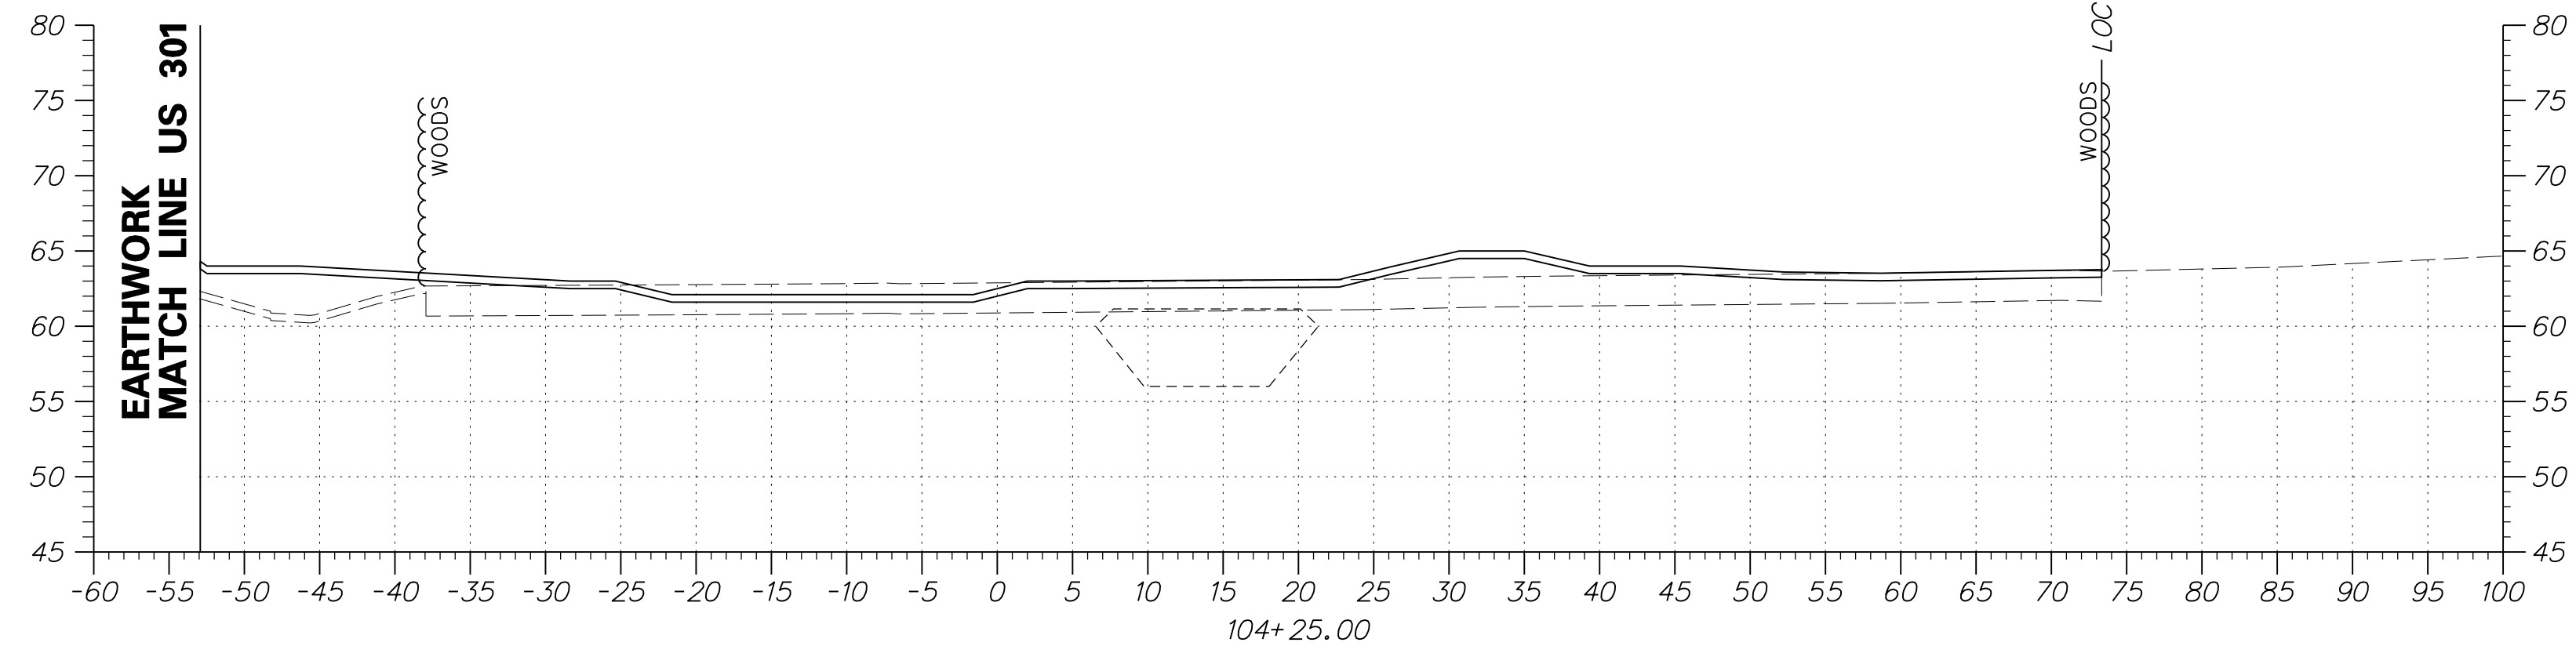

ADDENDUMS / REVISIONS	

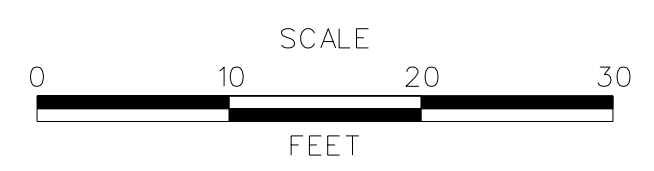


**US 301  
MARYLAND STATE LINE  
TO LEVELS ROAD**

CONTRACT T200811301	BRIDGE NO.
COUNTY NEW CASTLE	DESIGNED BY: JEG
	CHECKED BY: MFM


**CROSS SECTIONS  
BMP NO. 070032**

SHEET NO. 370
TOTAL SHTS. 539

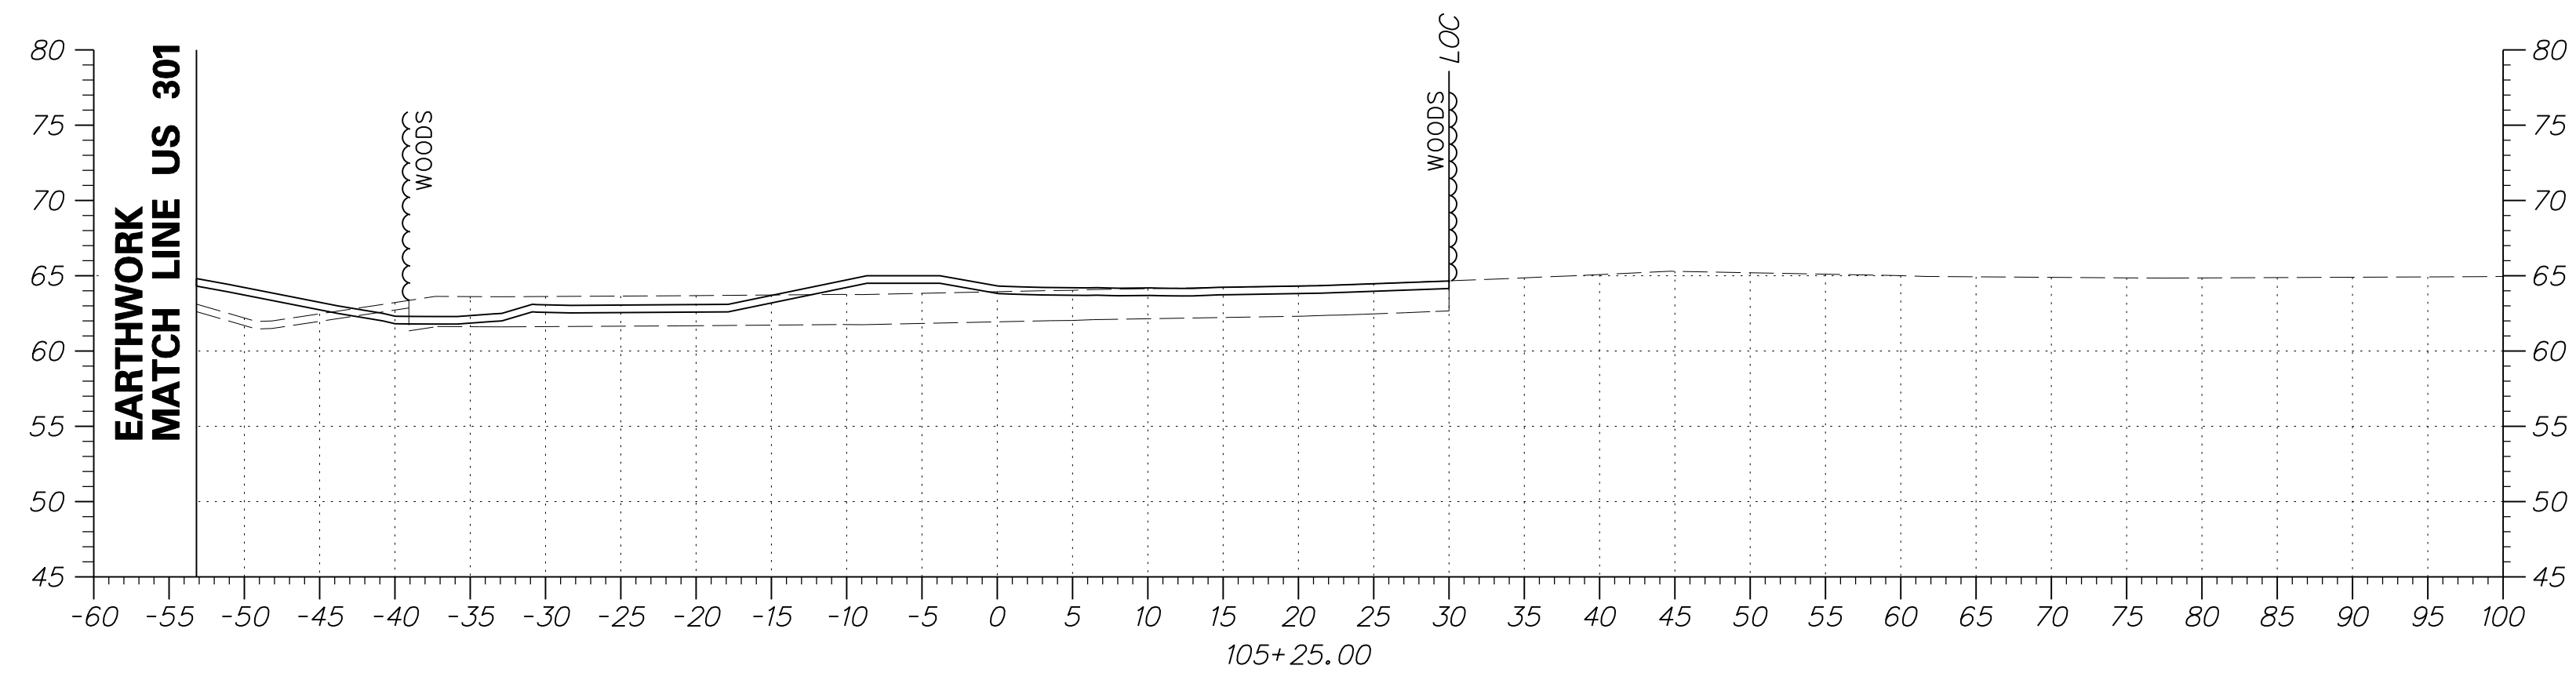


DRAFT


NOT FOR BIDDING

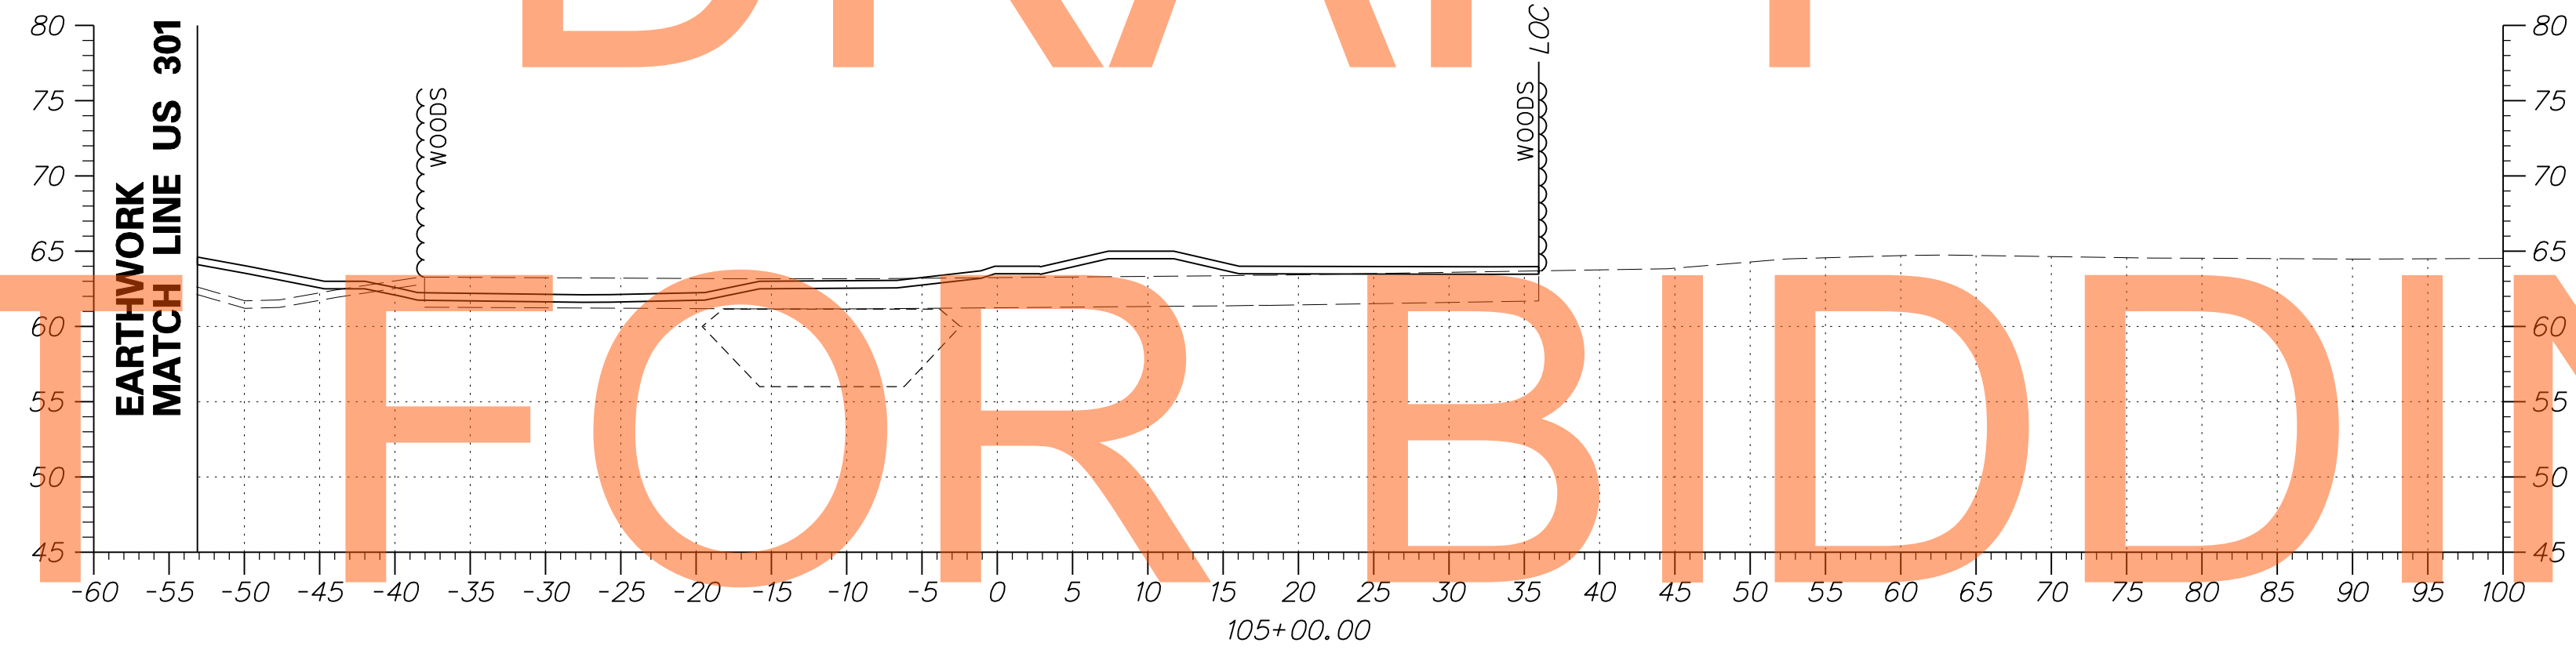

AUGUST 2015

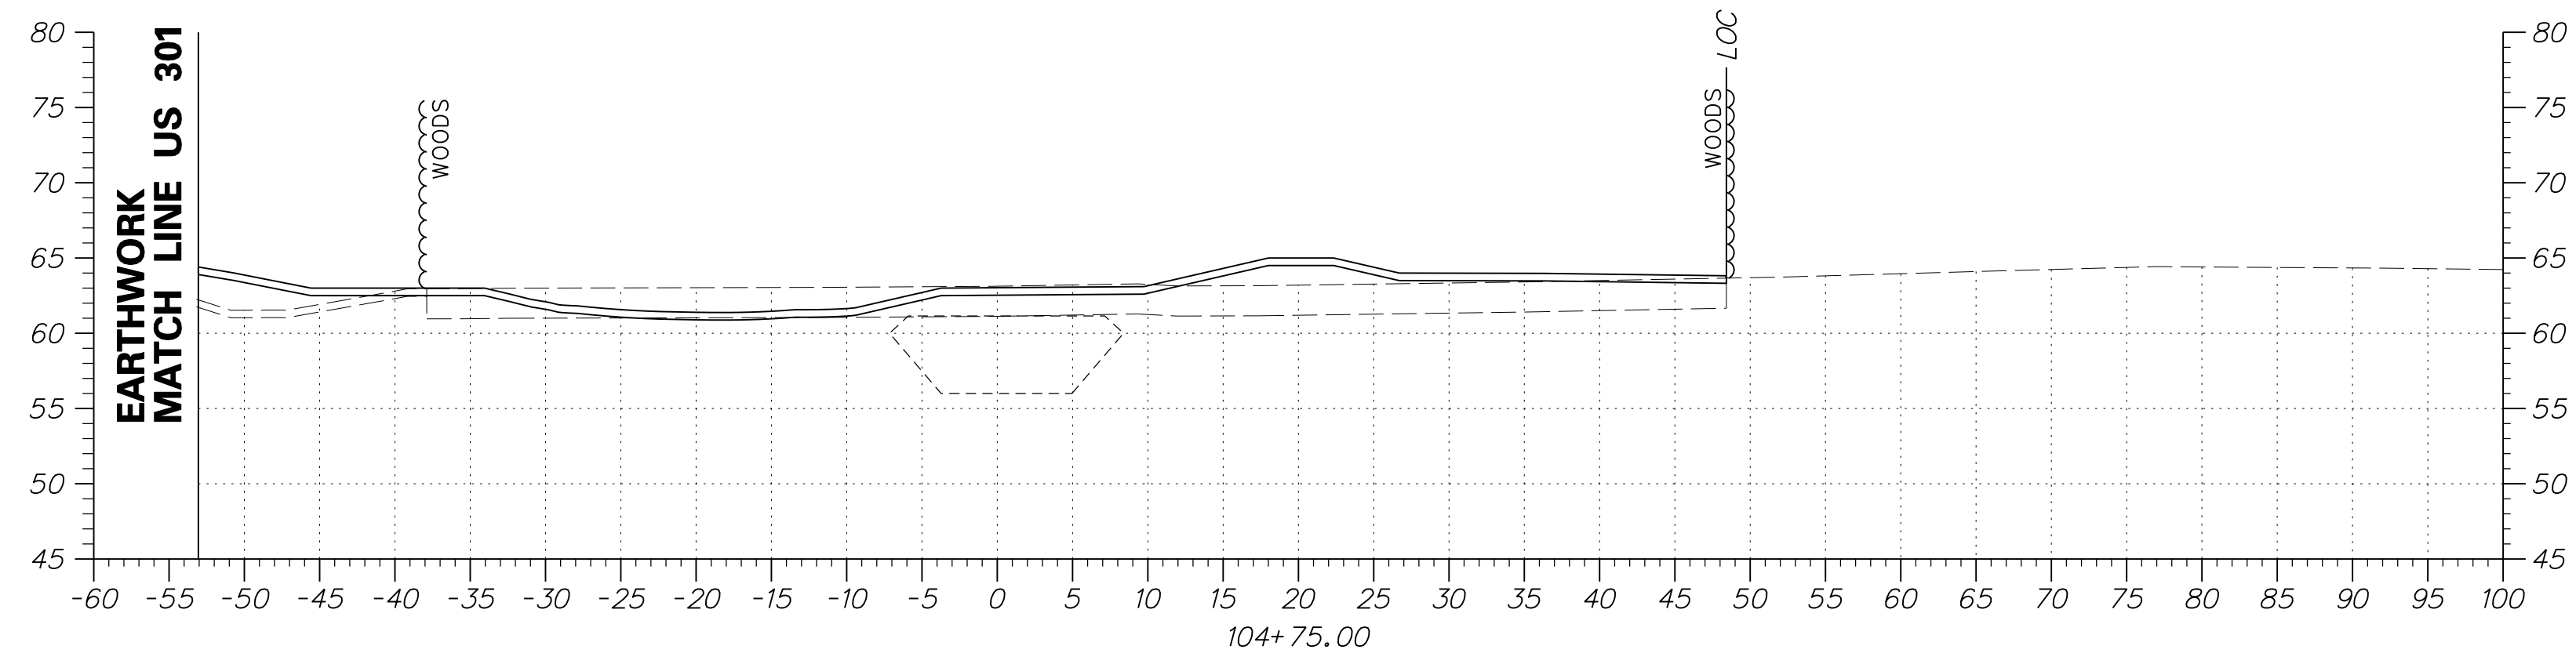

ADDENDUMS / REVISIONS



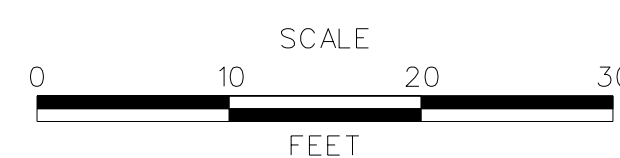


US 301  
MARYLAND STATE LINE  
TO LEVELS ROAD

CONTRACT	BRIDGE NO.
T200811301	DESIGNED BY: JEG
COUNTY	CHECKED BY: MFM
NEW CASTLE	

CROSS SECTIONS  
BMP NO. 070032

SHEET NO.
371
TOTAL SHTS.
539

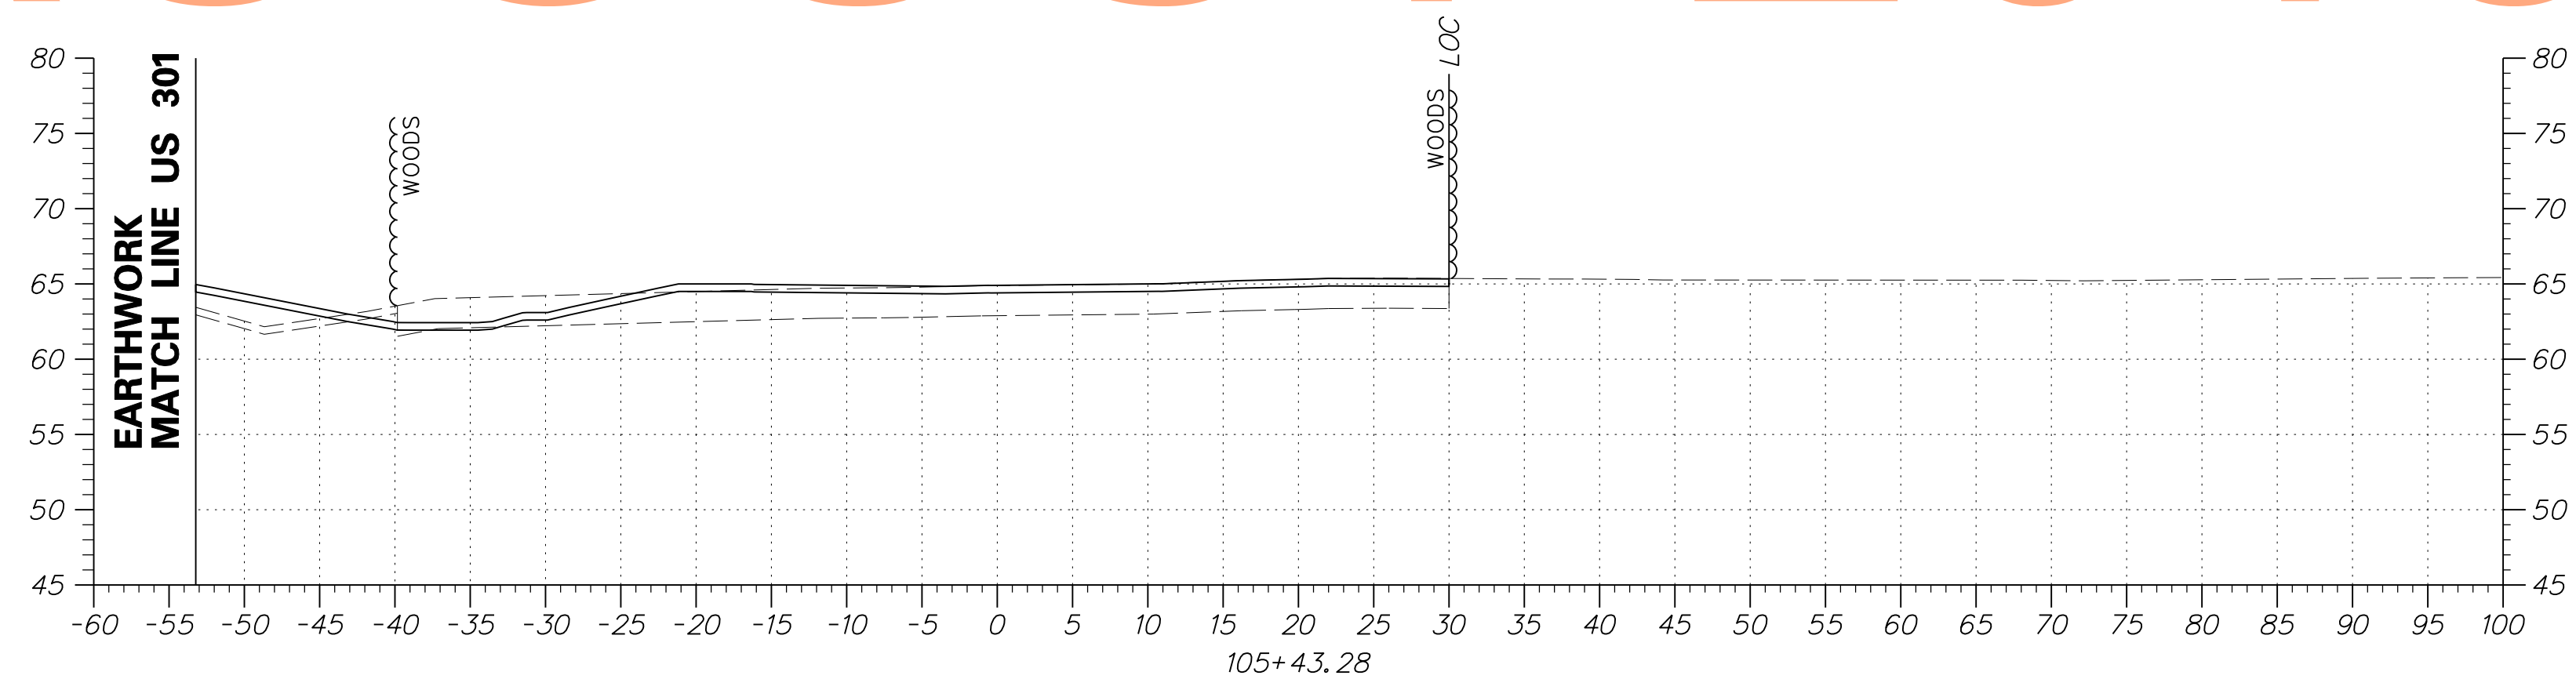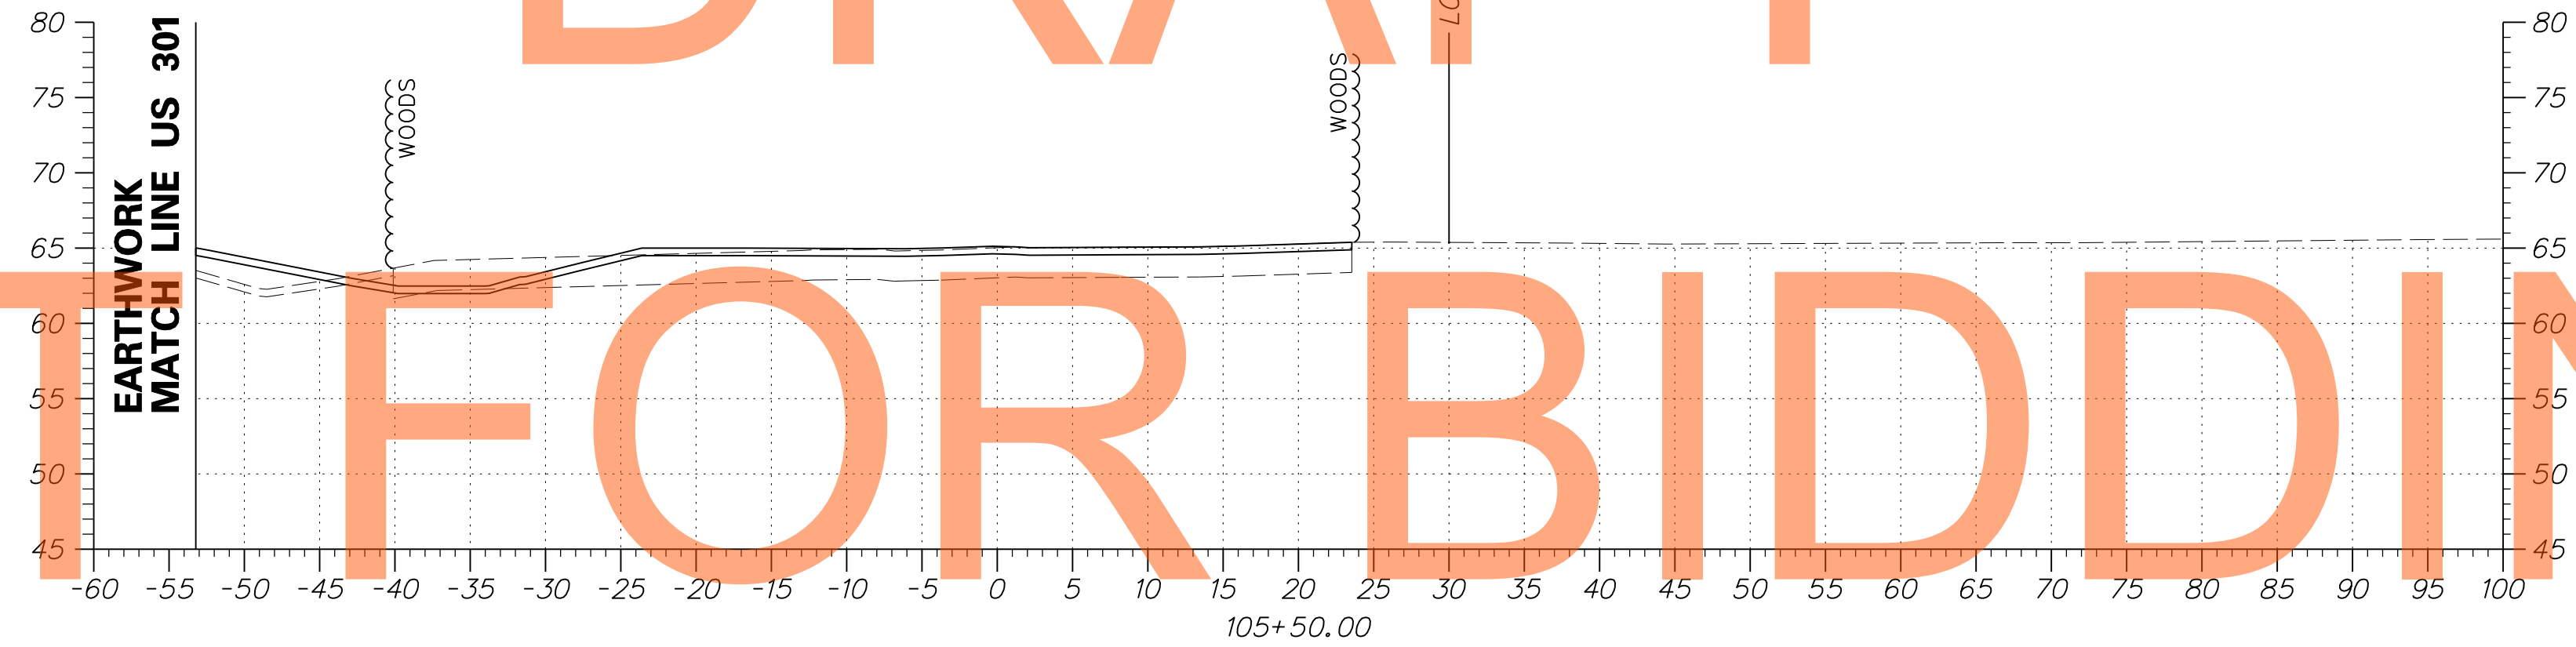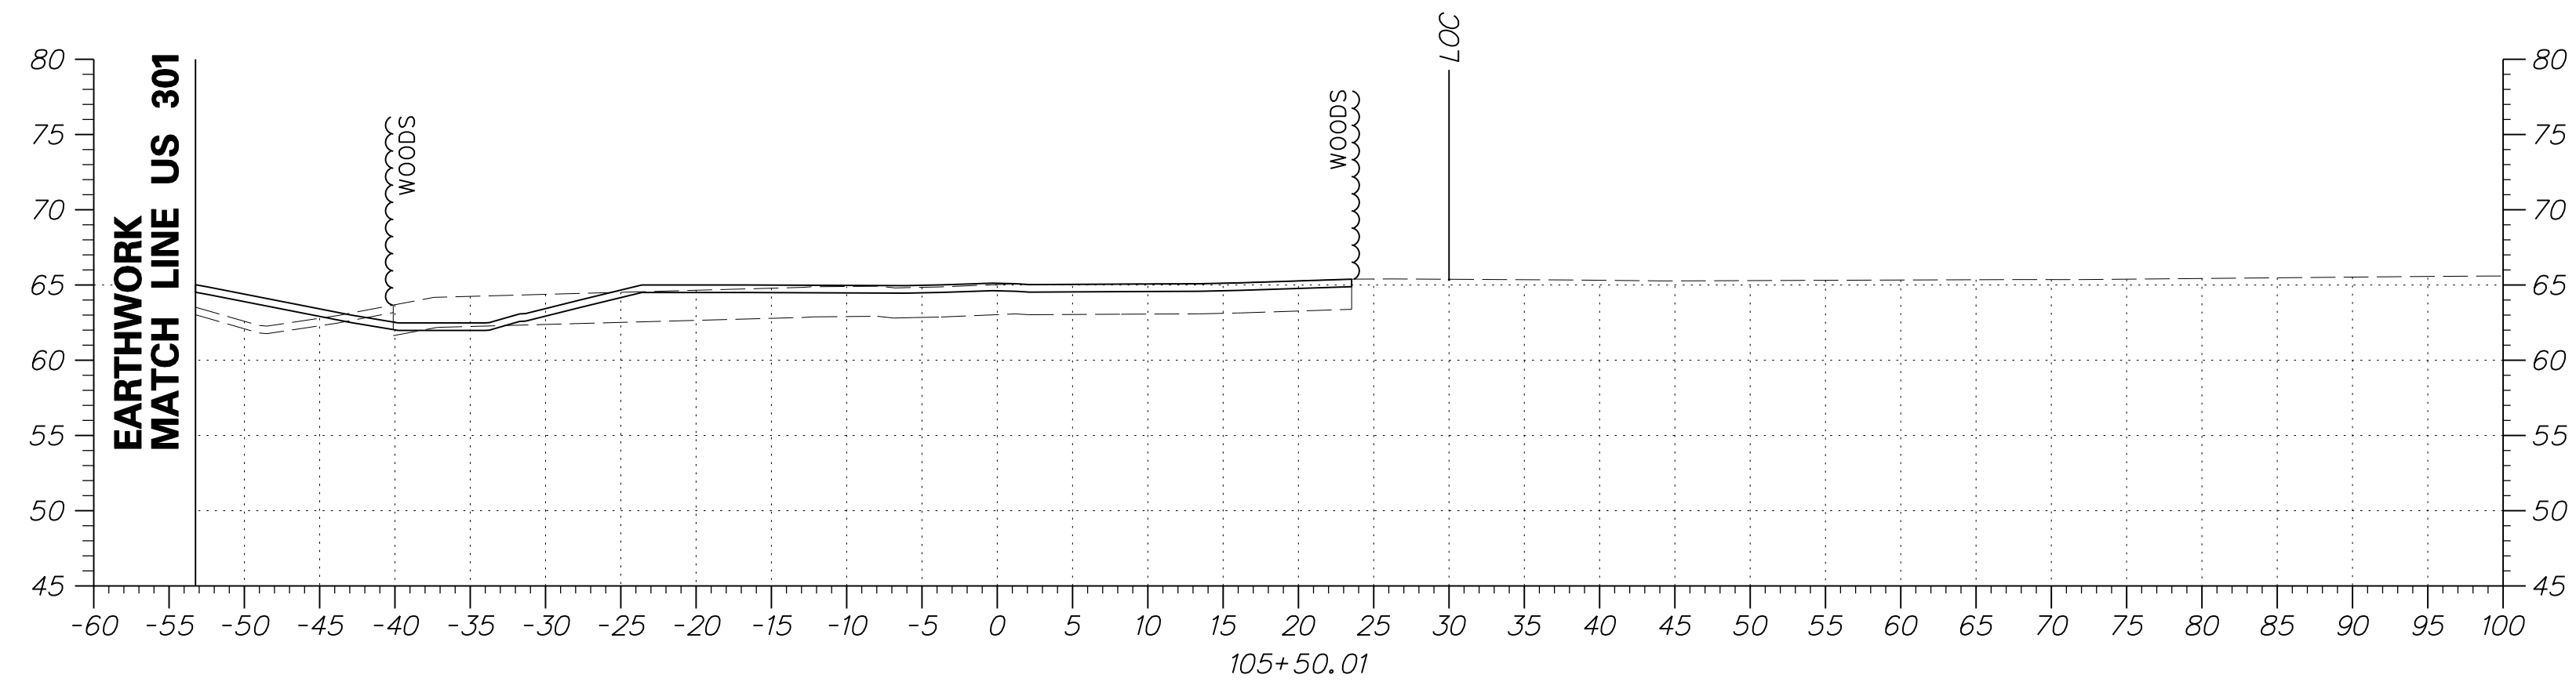


DRAFT

NOT FOR BIDDING

AUGUST 2015



ADDENDUMS / REVISIONS

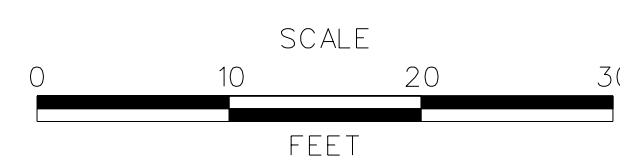




**US 301  
MARYLAND STATE LINE  
TO LEVELS ROAD**

CONTRACT	BRIDGE NO.
T200811301	DESIGNED BY: JEG
COUNTY	CHECKED BY: MFM
NEW CASTLE	

**CROSS SECTIONS  
BMP NO. 070032**

SHEET NO.
372
TOTAL SHTS.
539






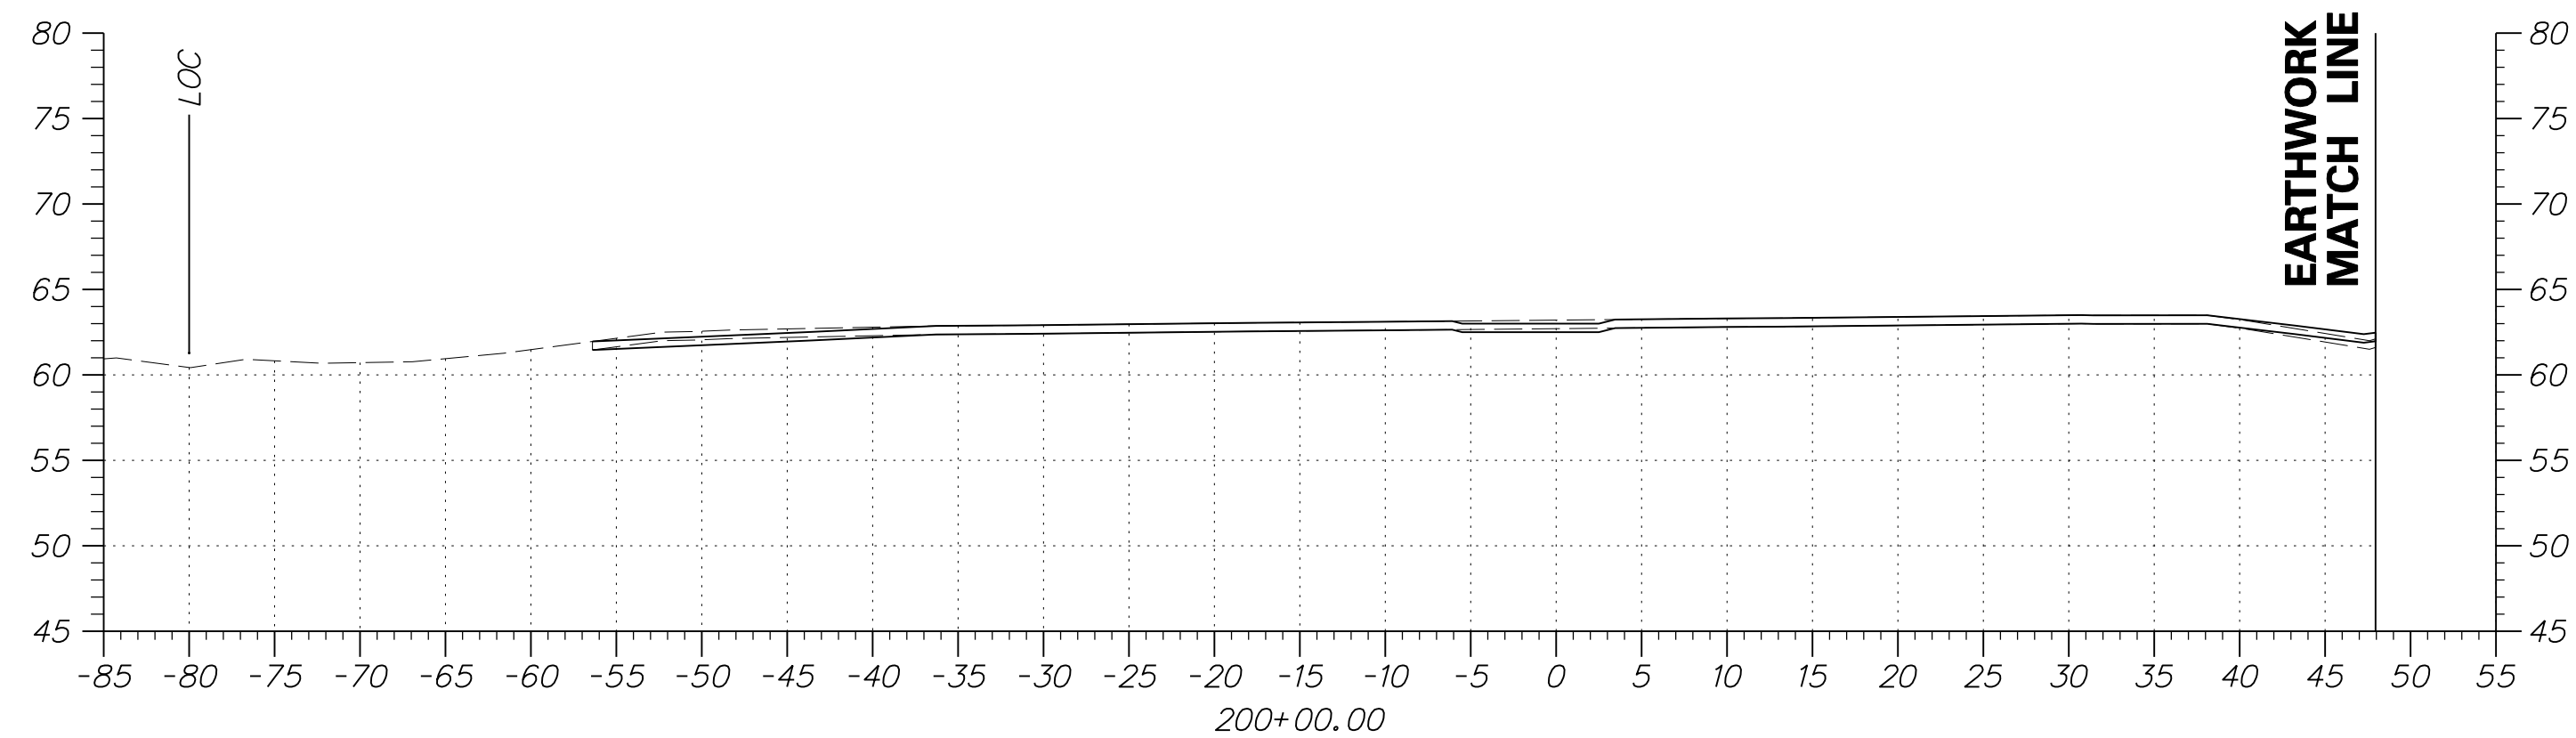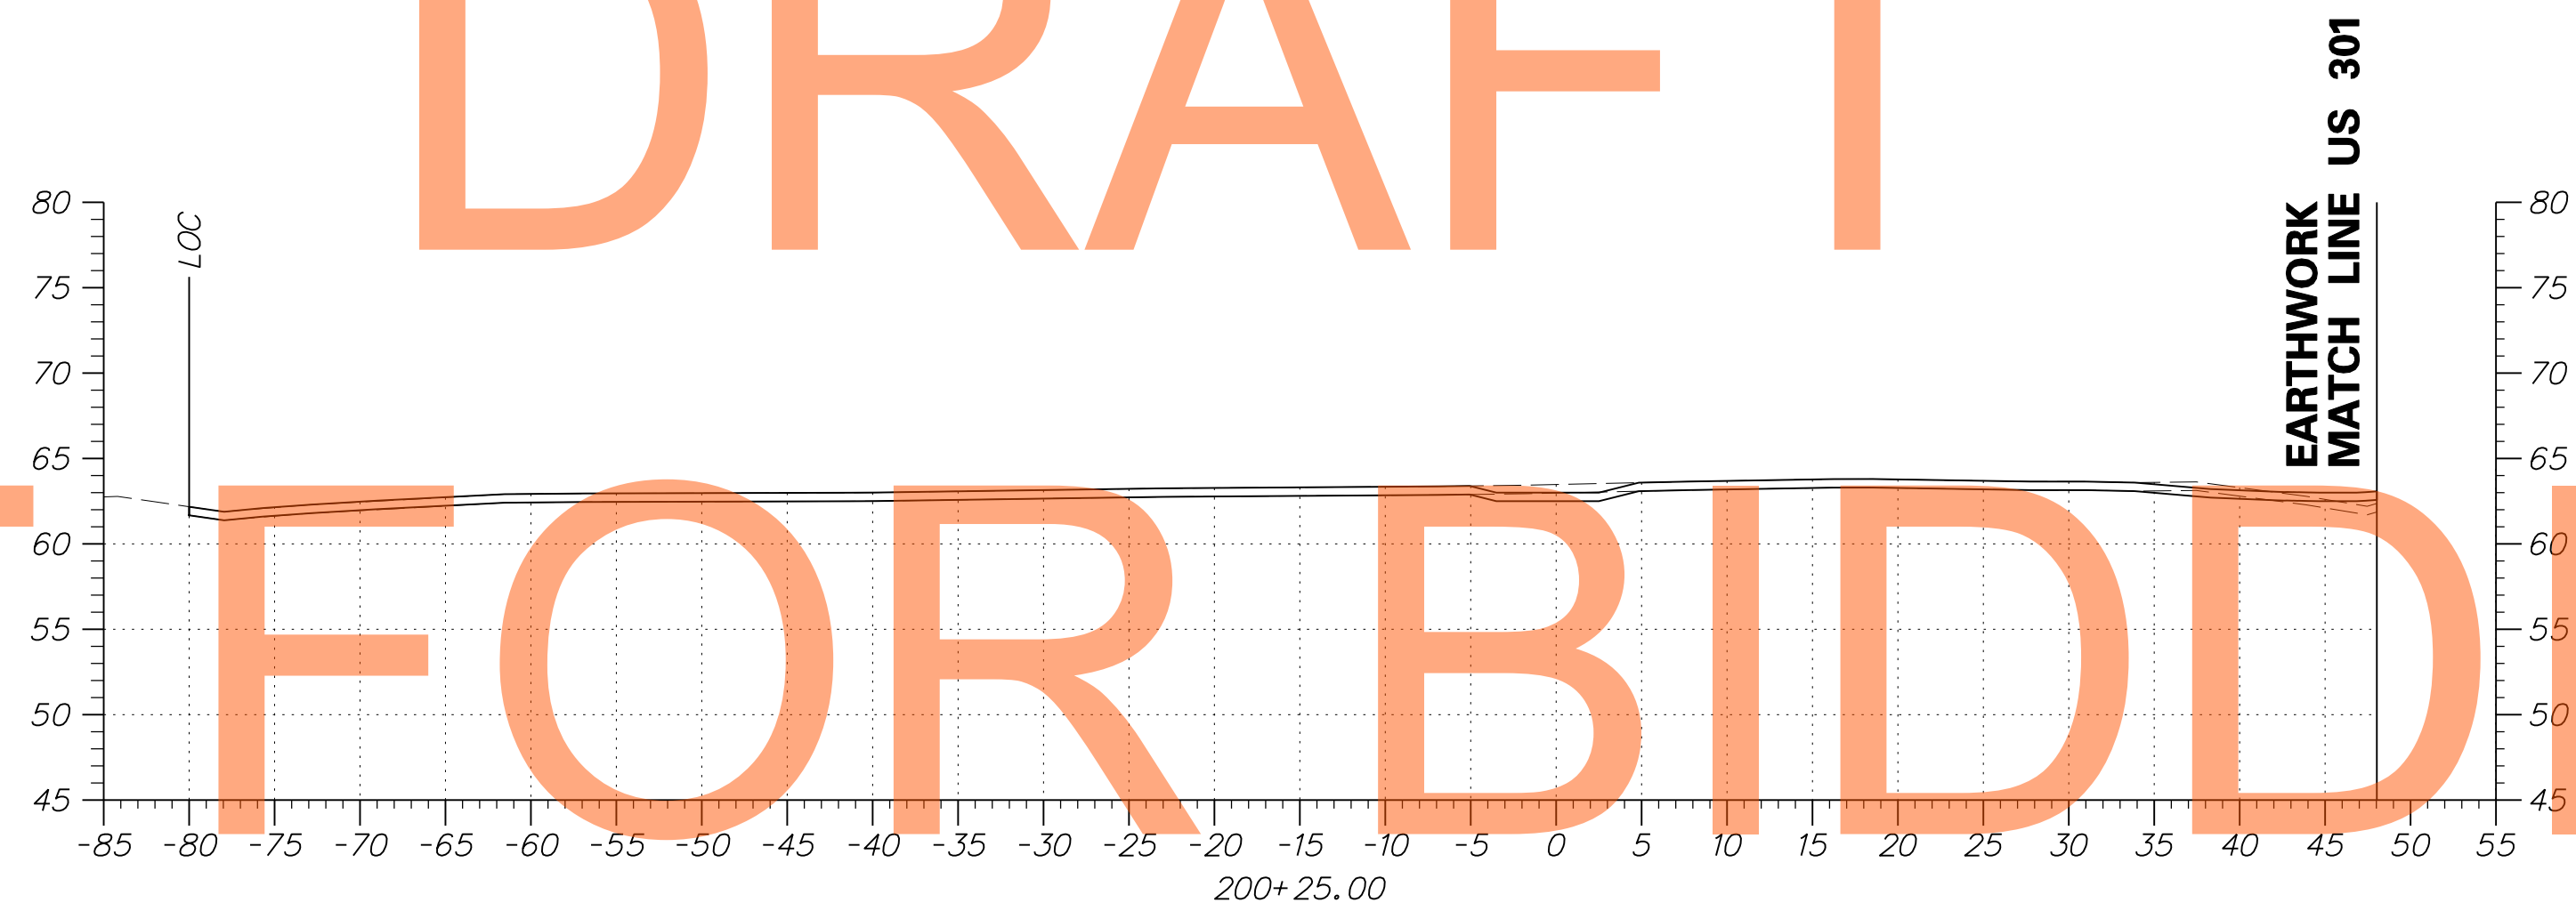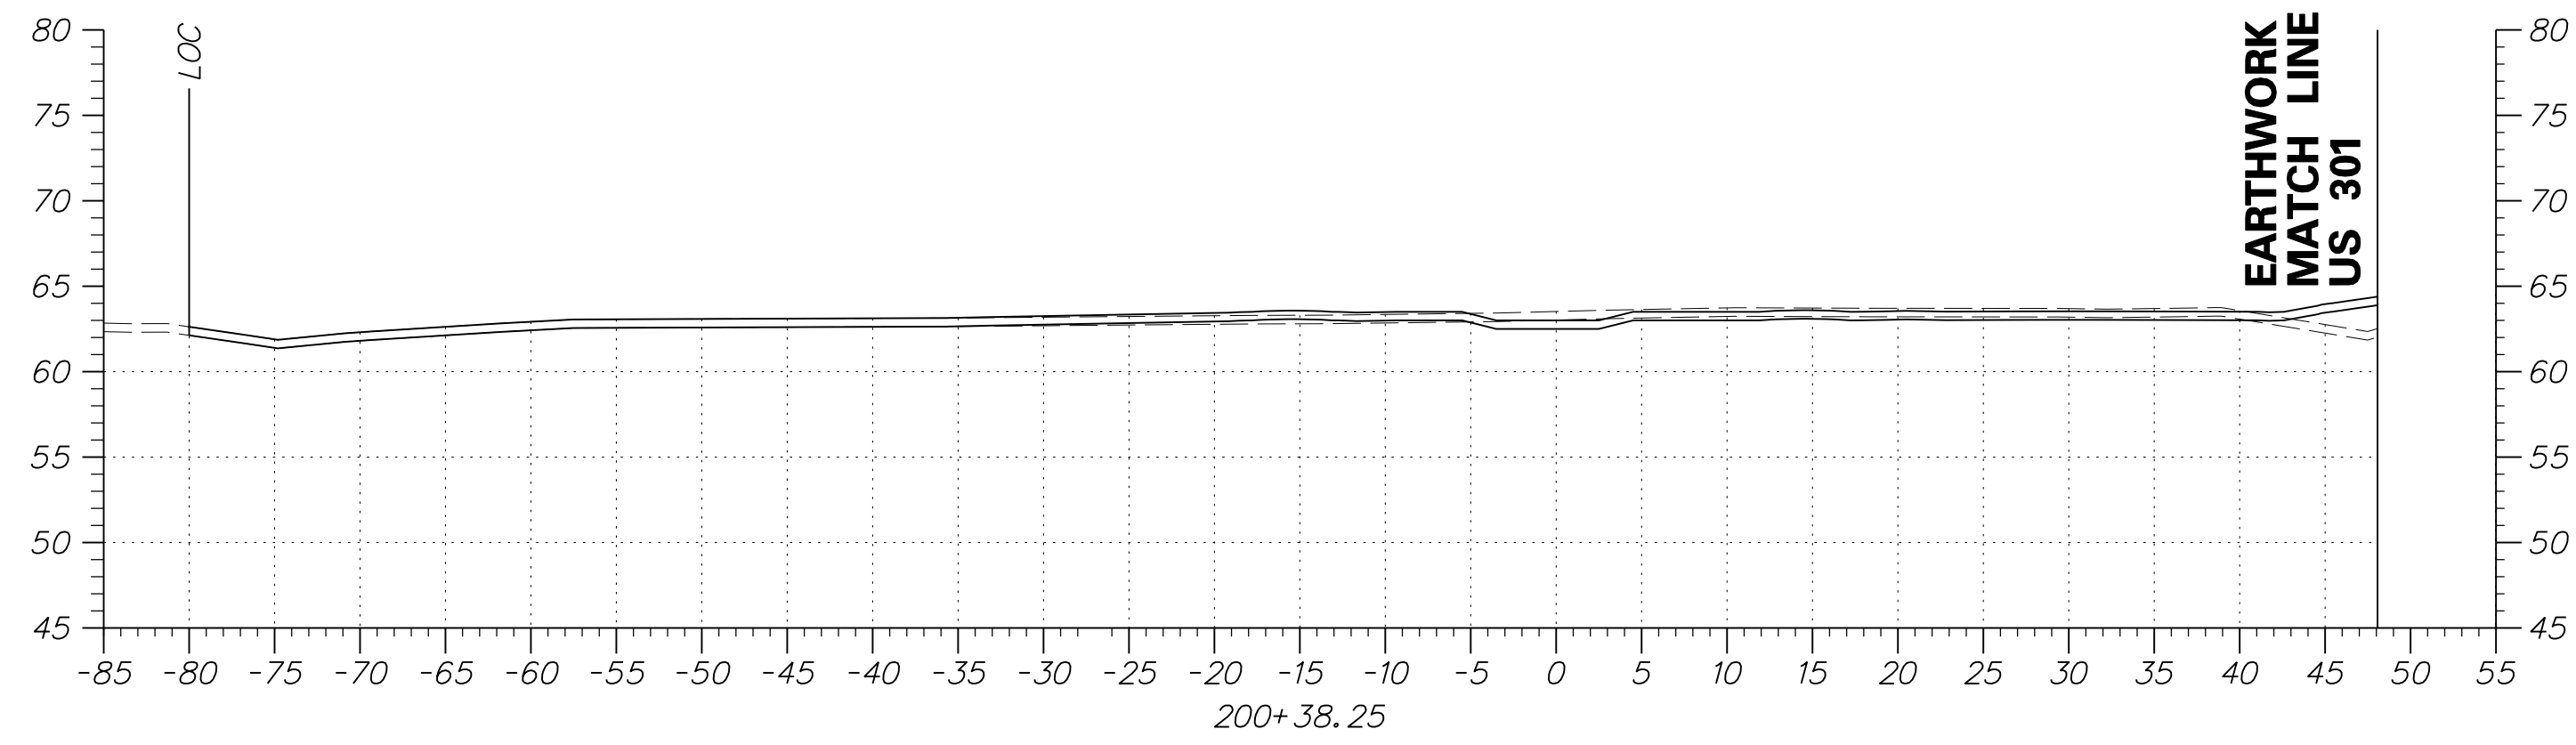


DRAFT

NOT FOR BIDDING

AUGUST 2015

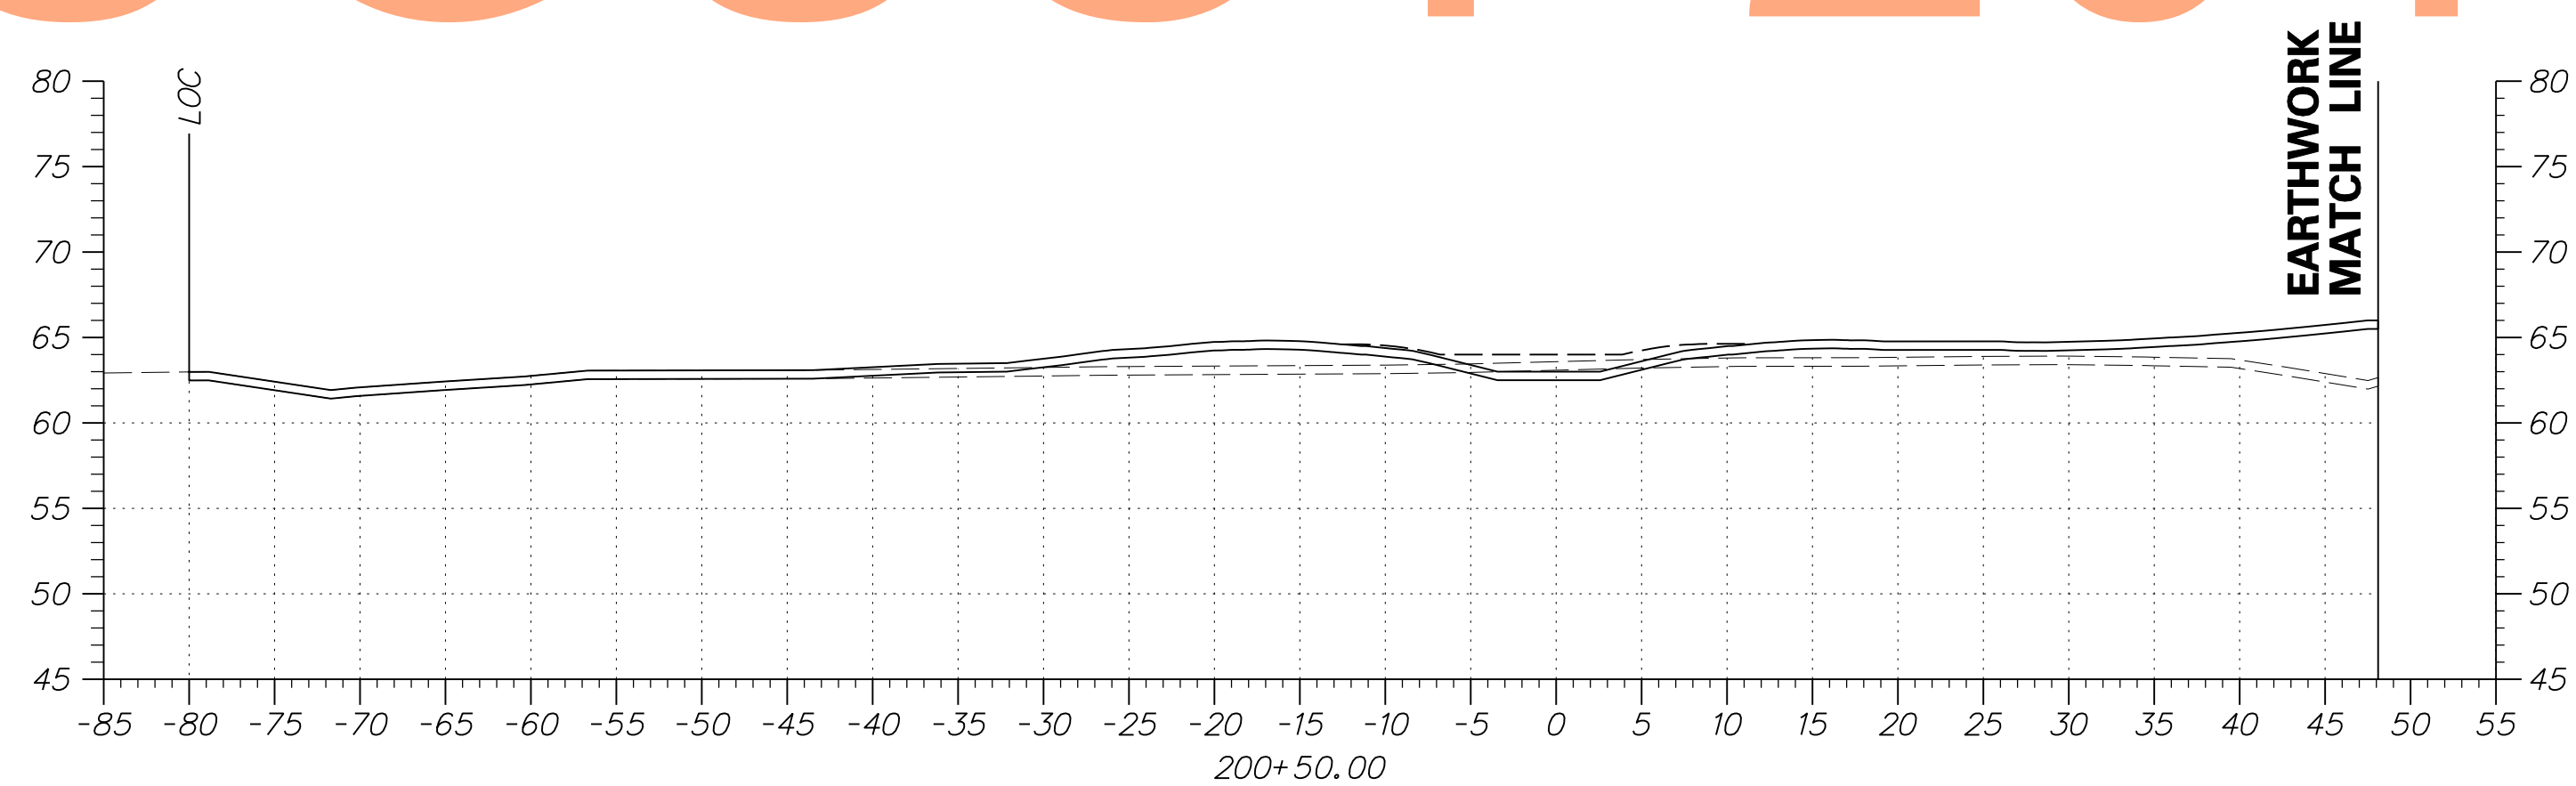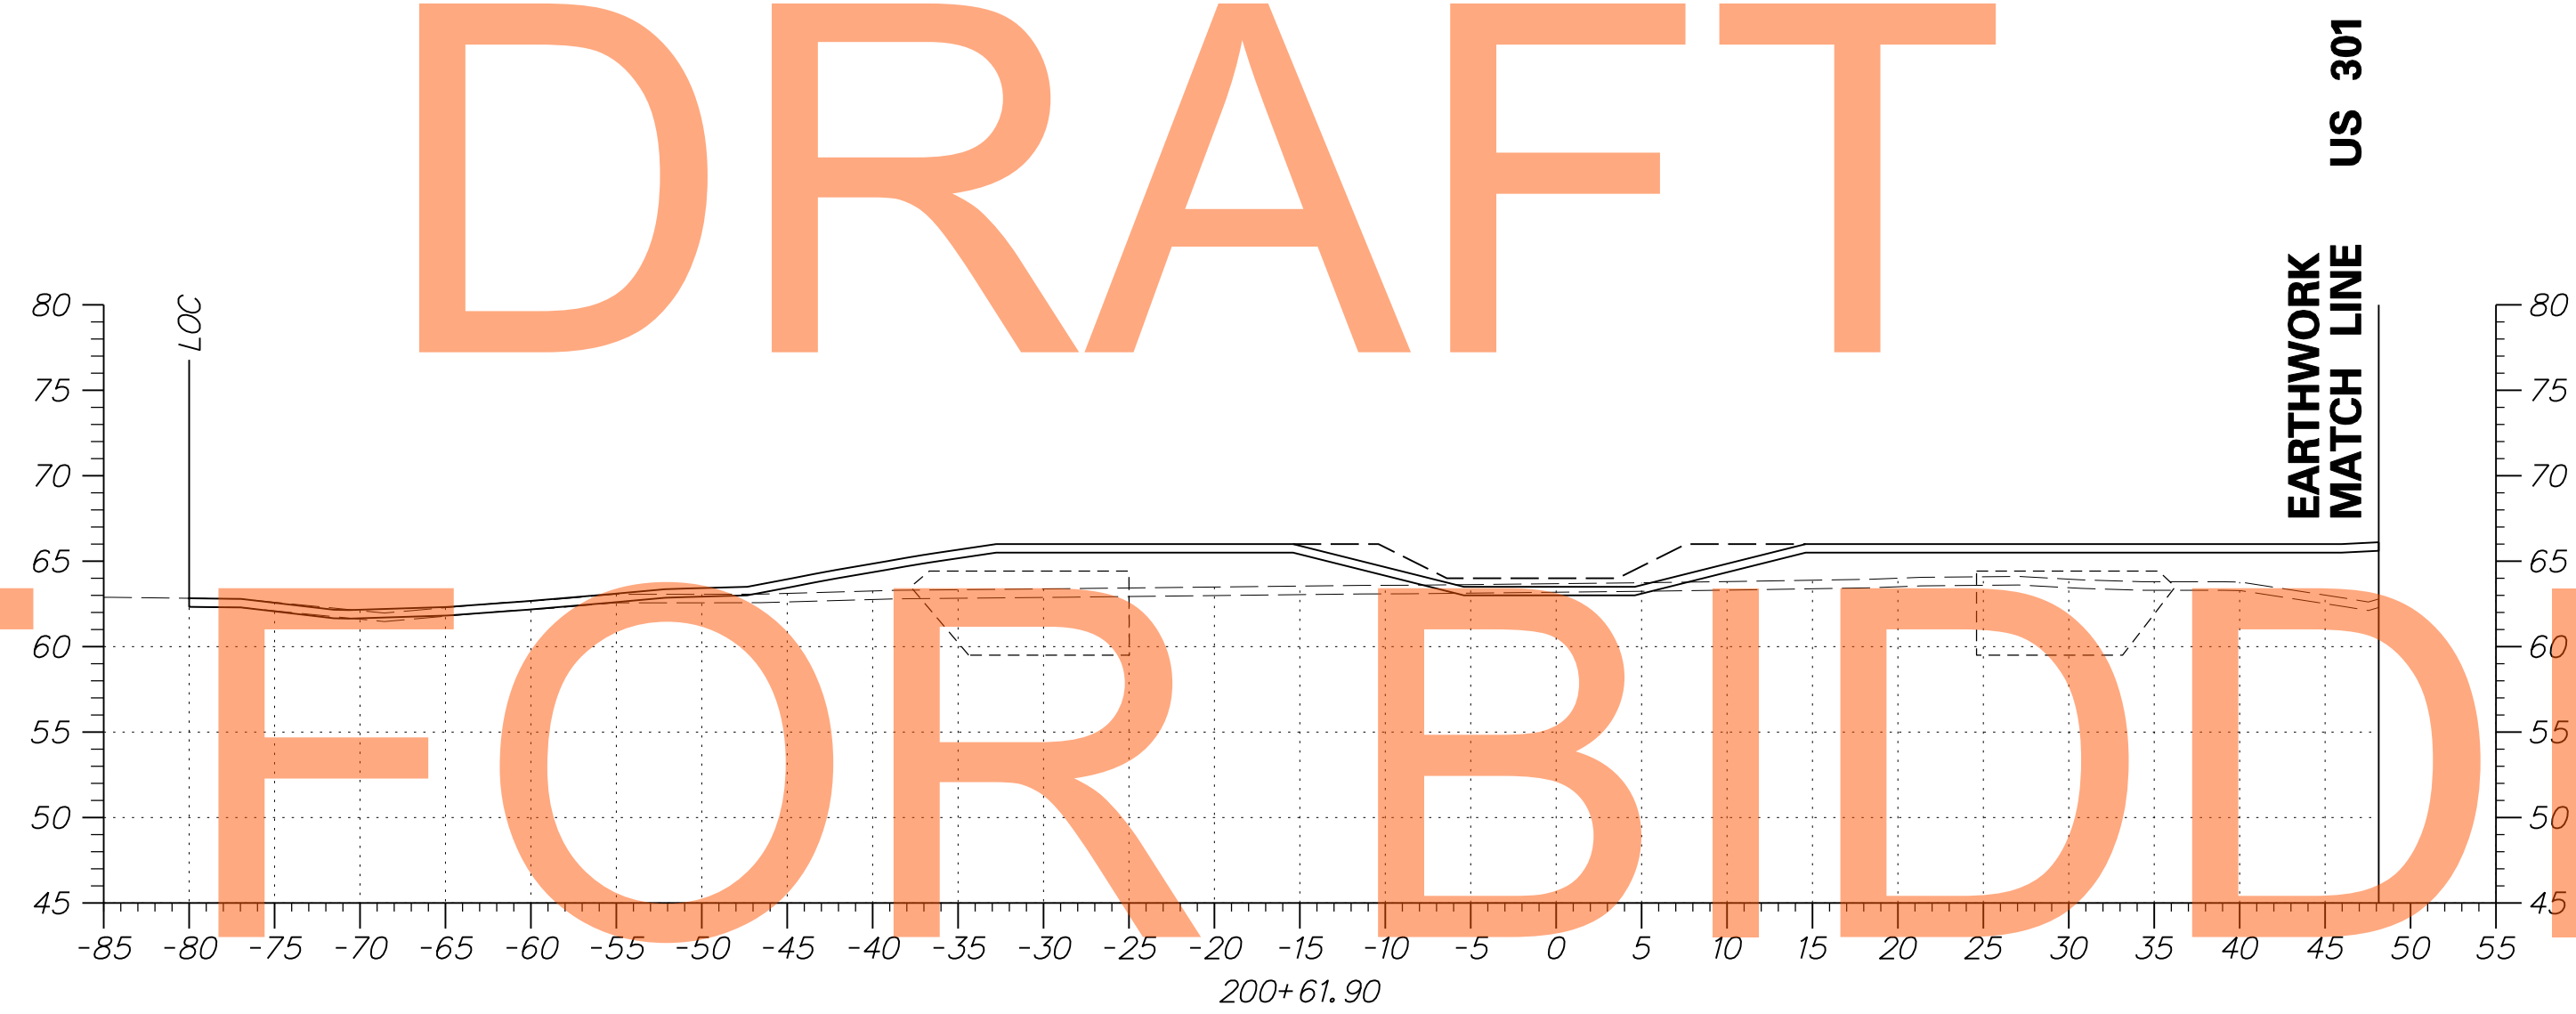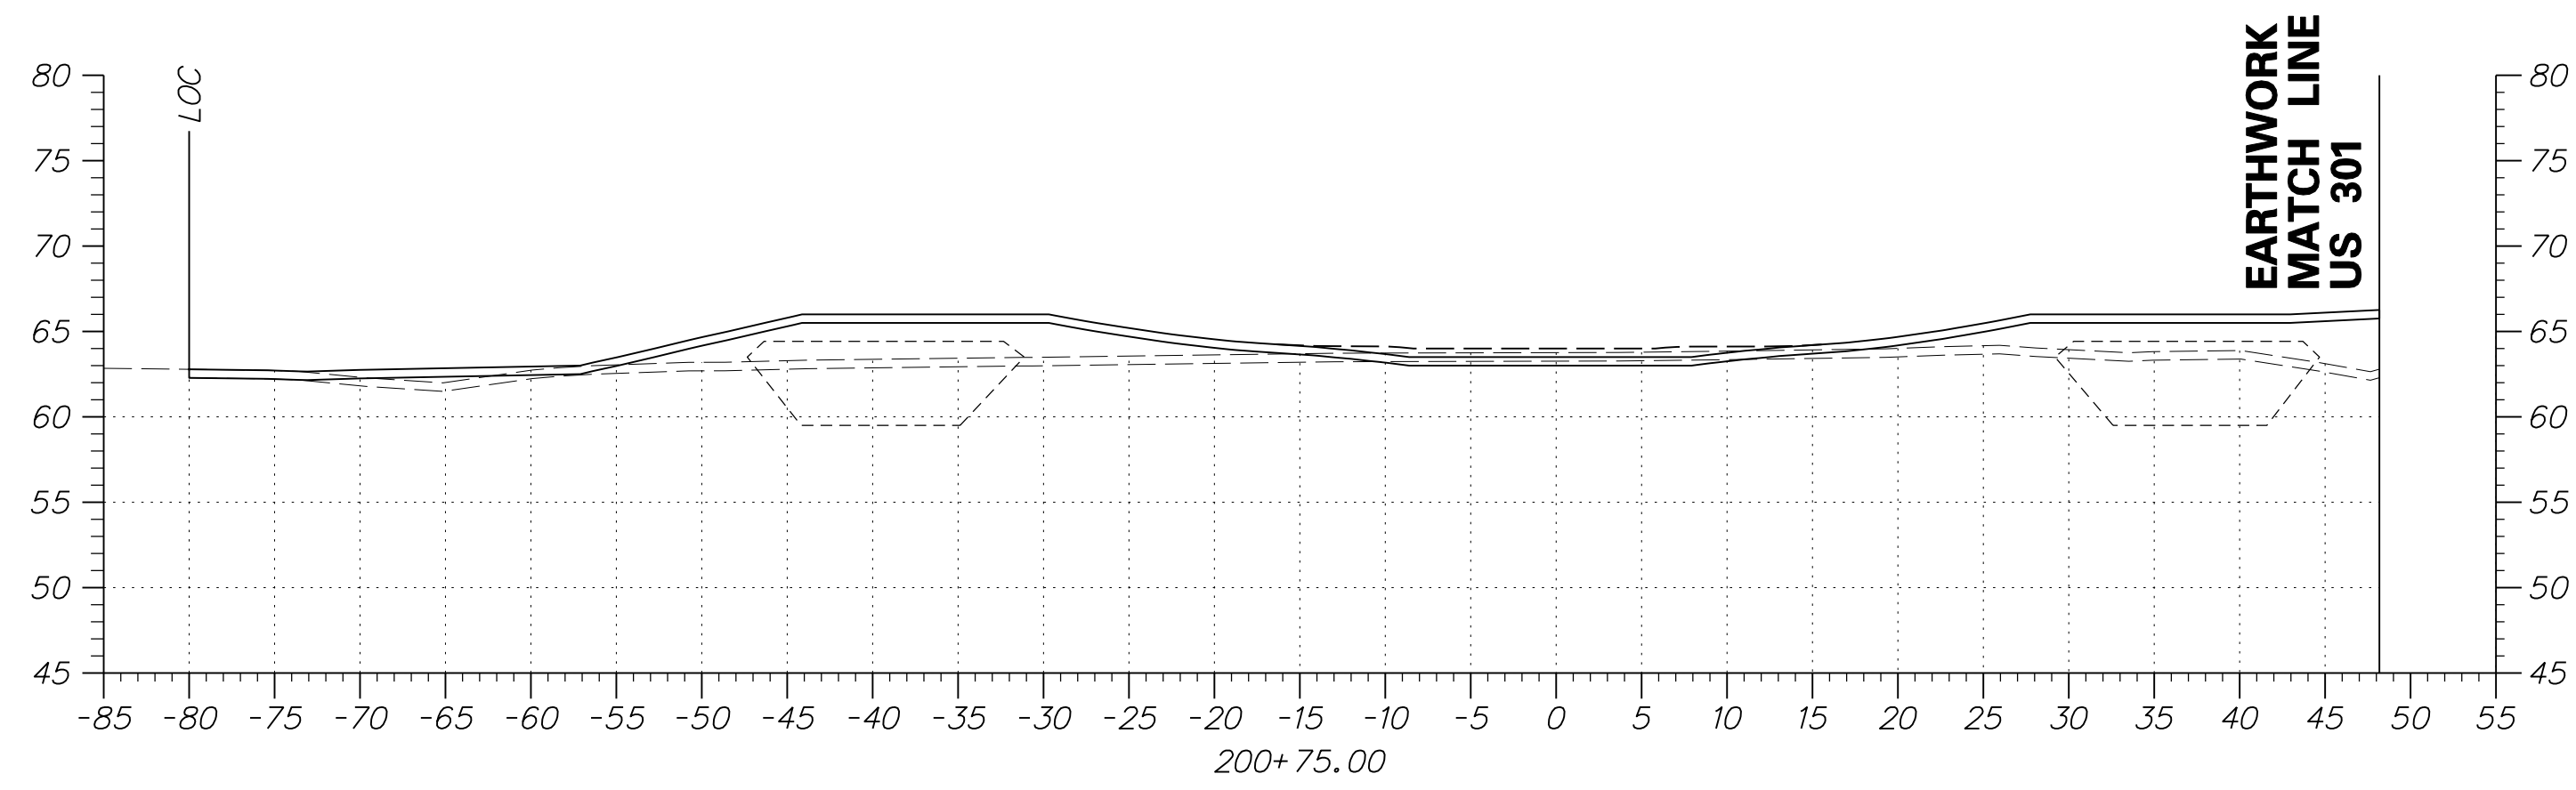



DRAFT  
NOT FOR BIDDING  
AUGUST 2015

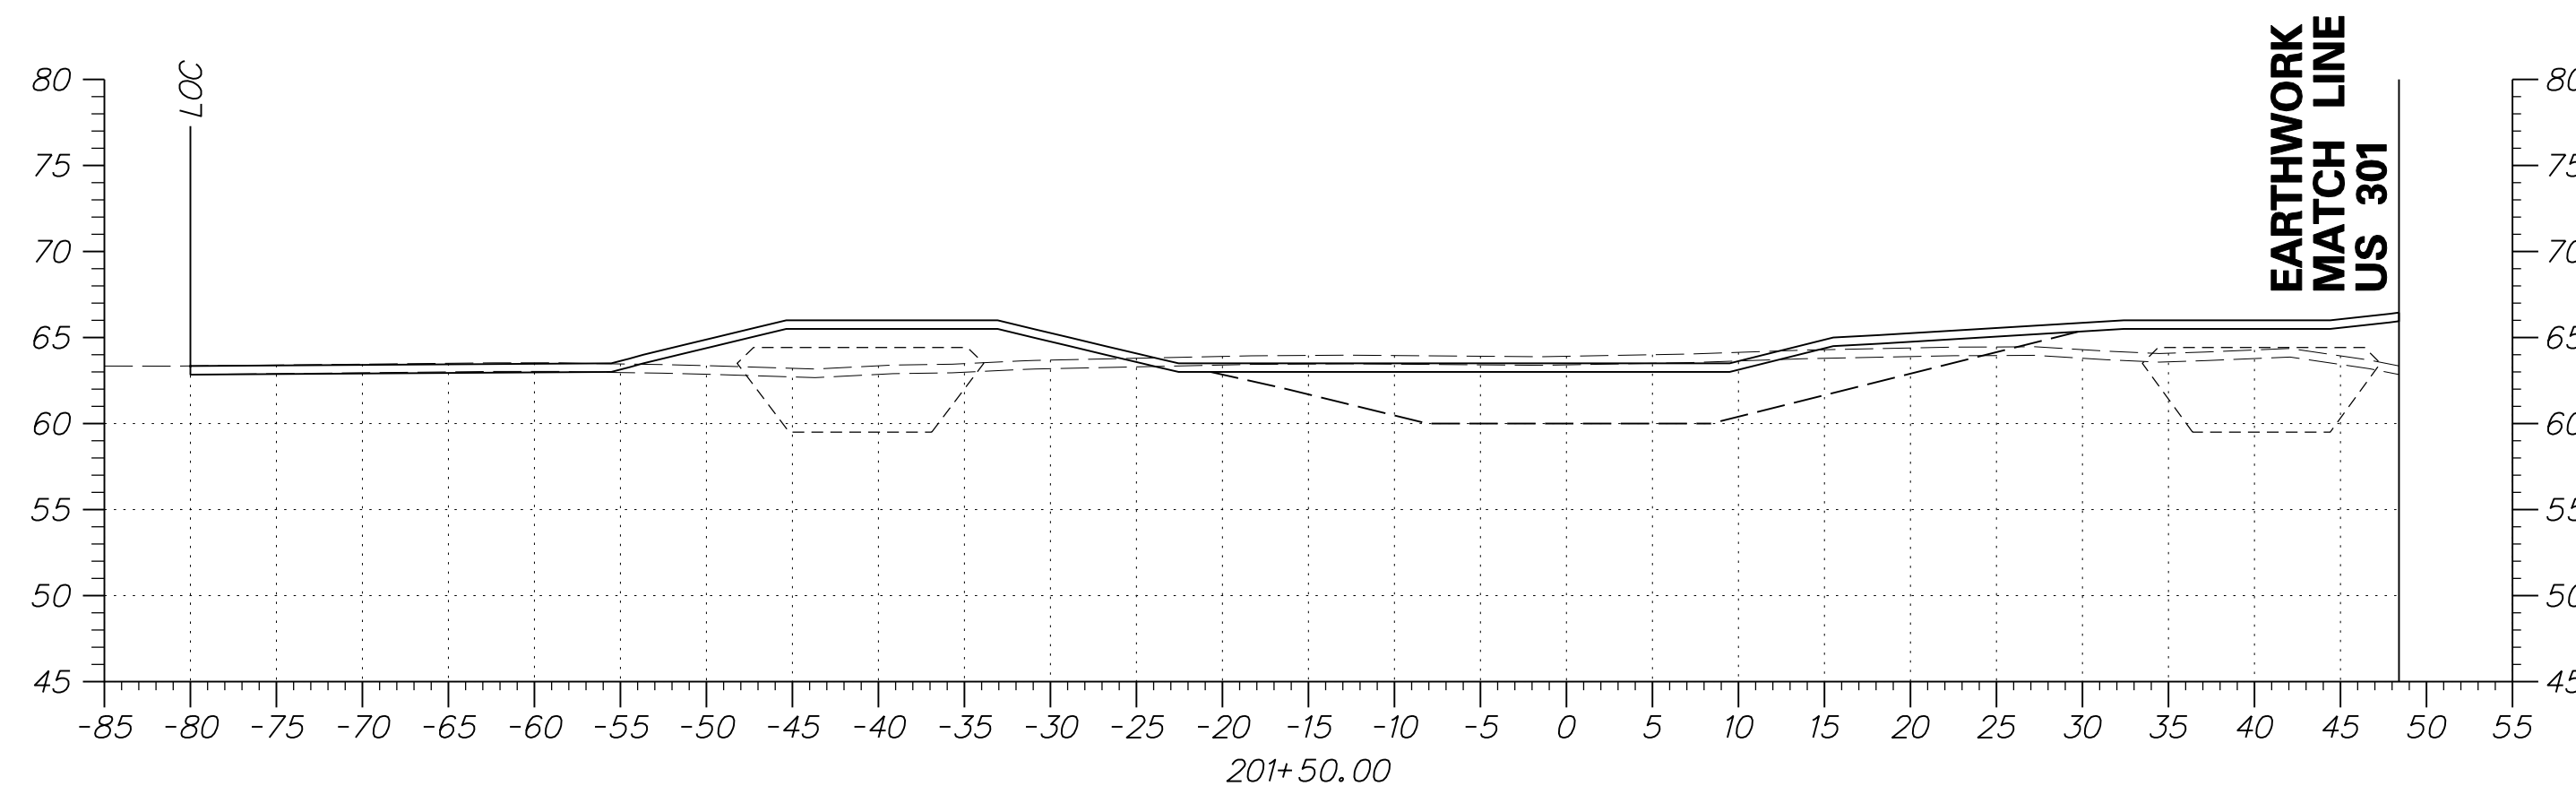


DRAFT

NOT FOR BIDDING

AUGUST 2015

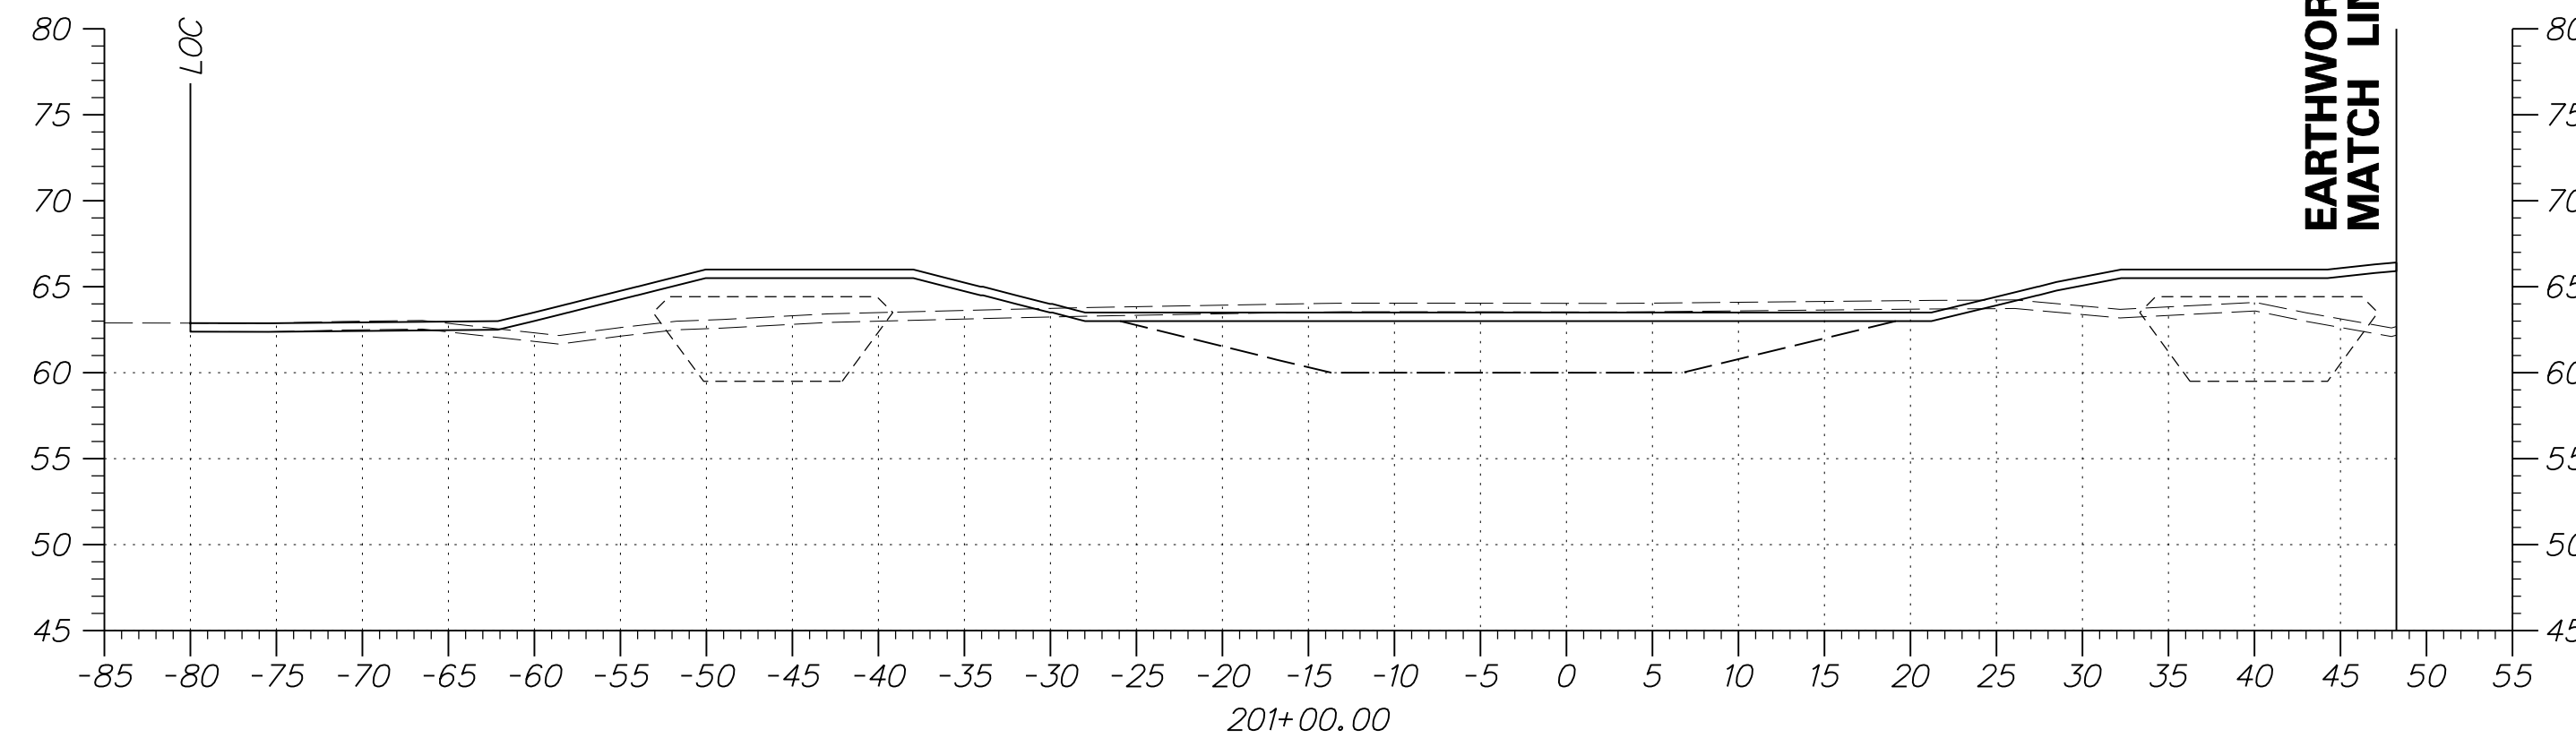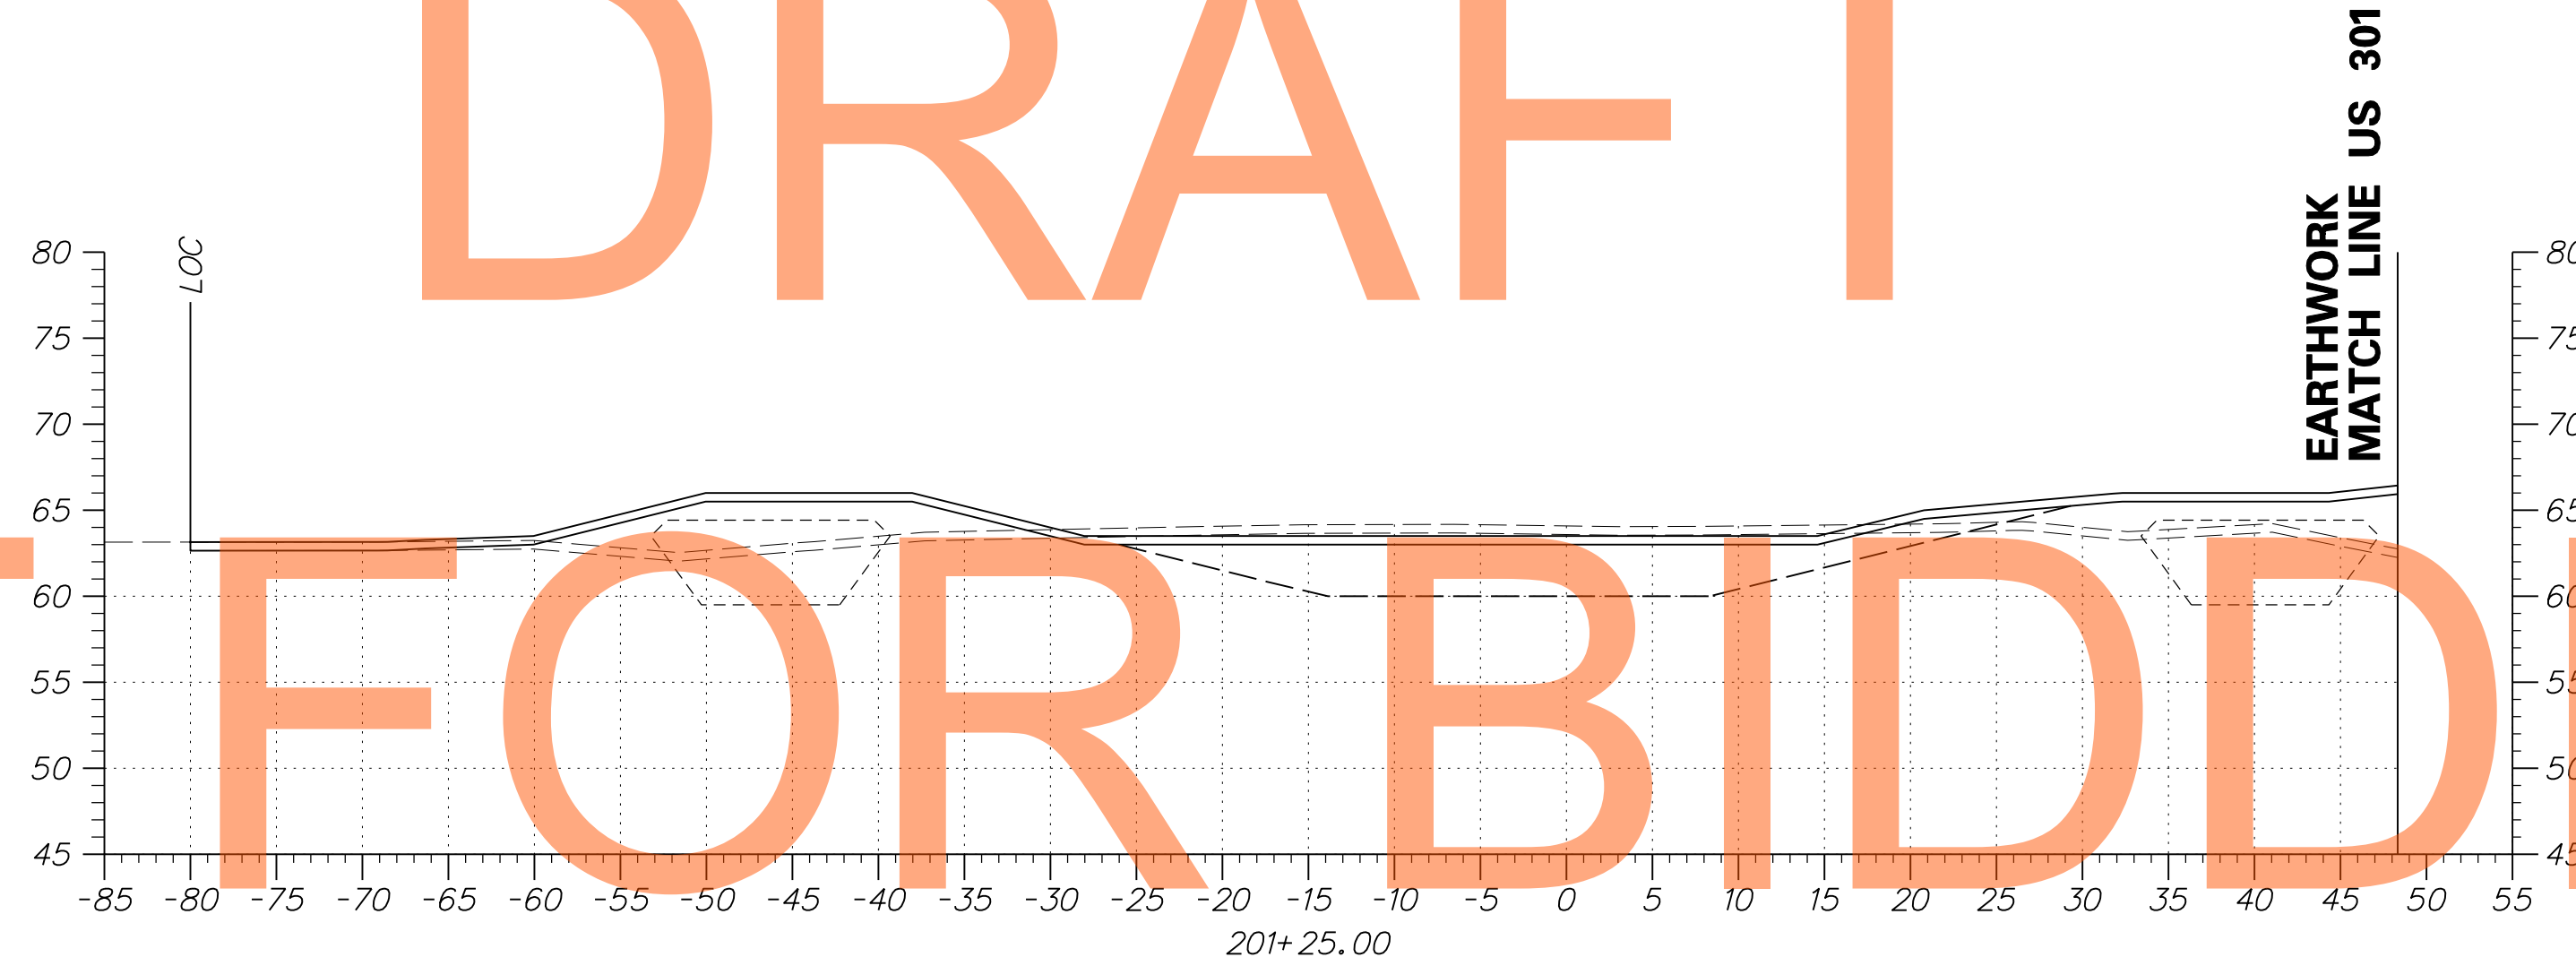

ADDENDUMS / REVISIONS	

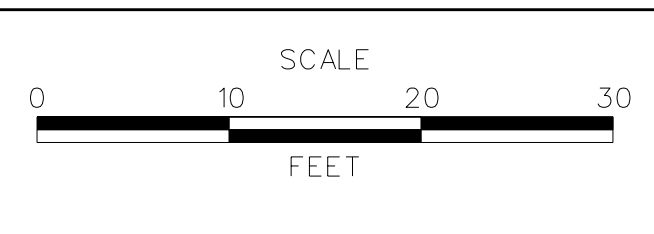




**US 301**  
**MARYLAND STATE LINE**  
**TO LEVELS ROAD**

CONTRACT T200811301	BRIDGE NO.
COUNTY NEW CASTLE	DESIGNED BY: JEG
	CHECKED BY: MFM

**CROSS SECTIONS**  
**BMP NO. 070033**

SHEET NO. 375
TOTAL SHTS. 539



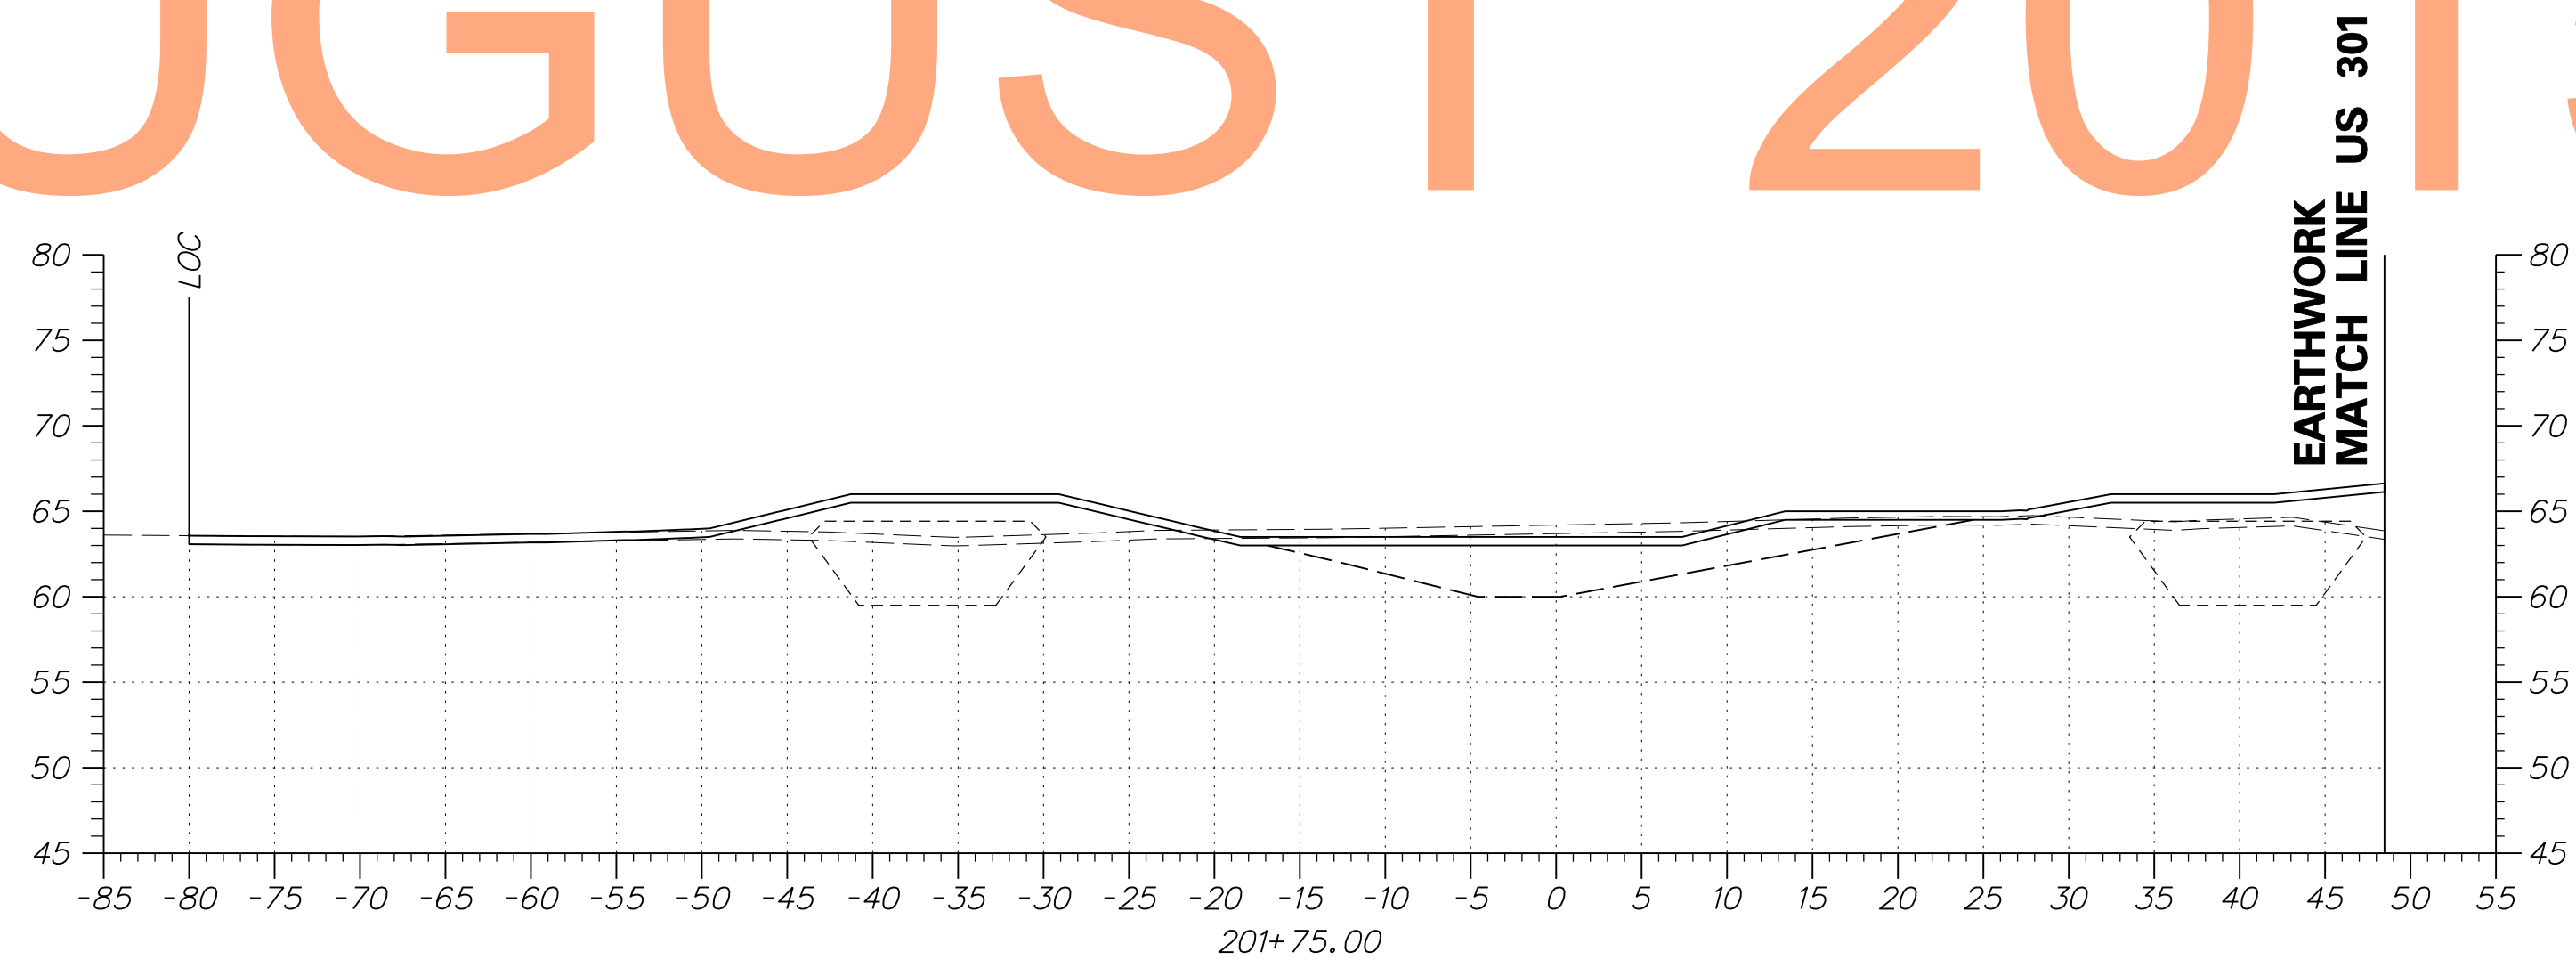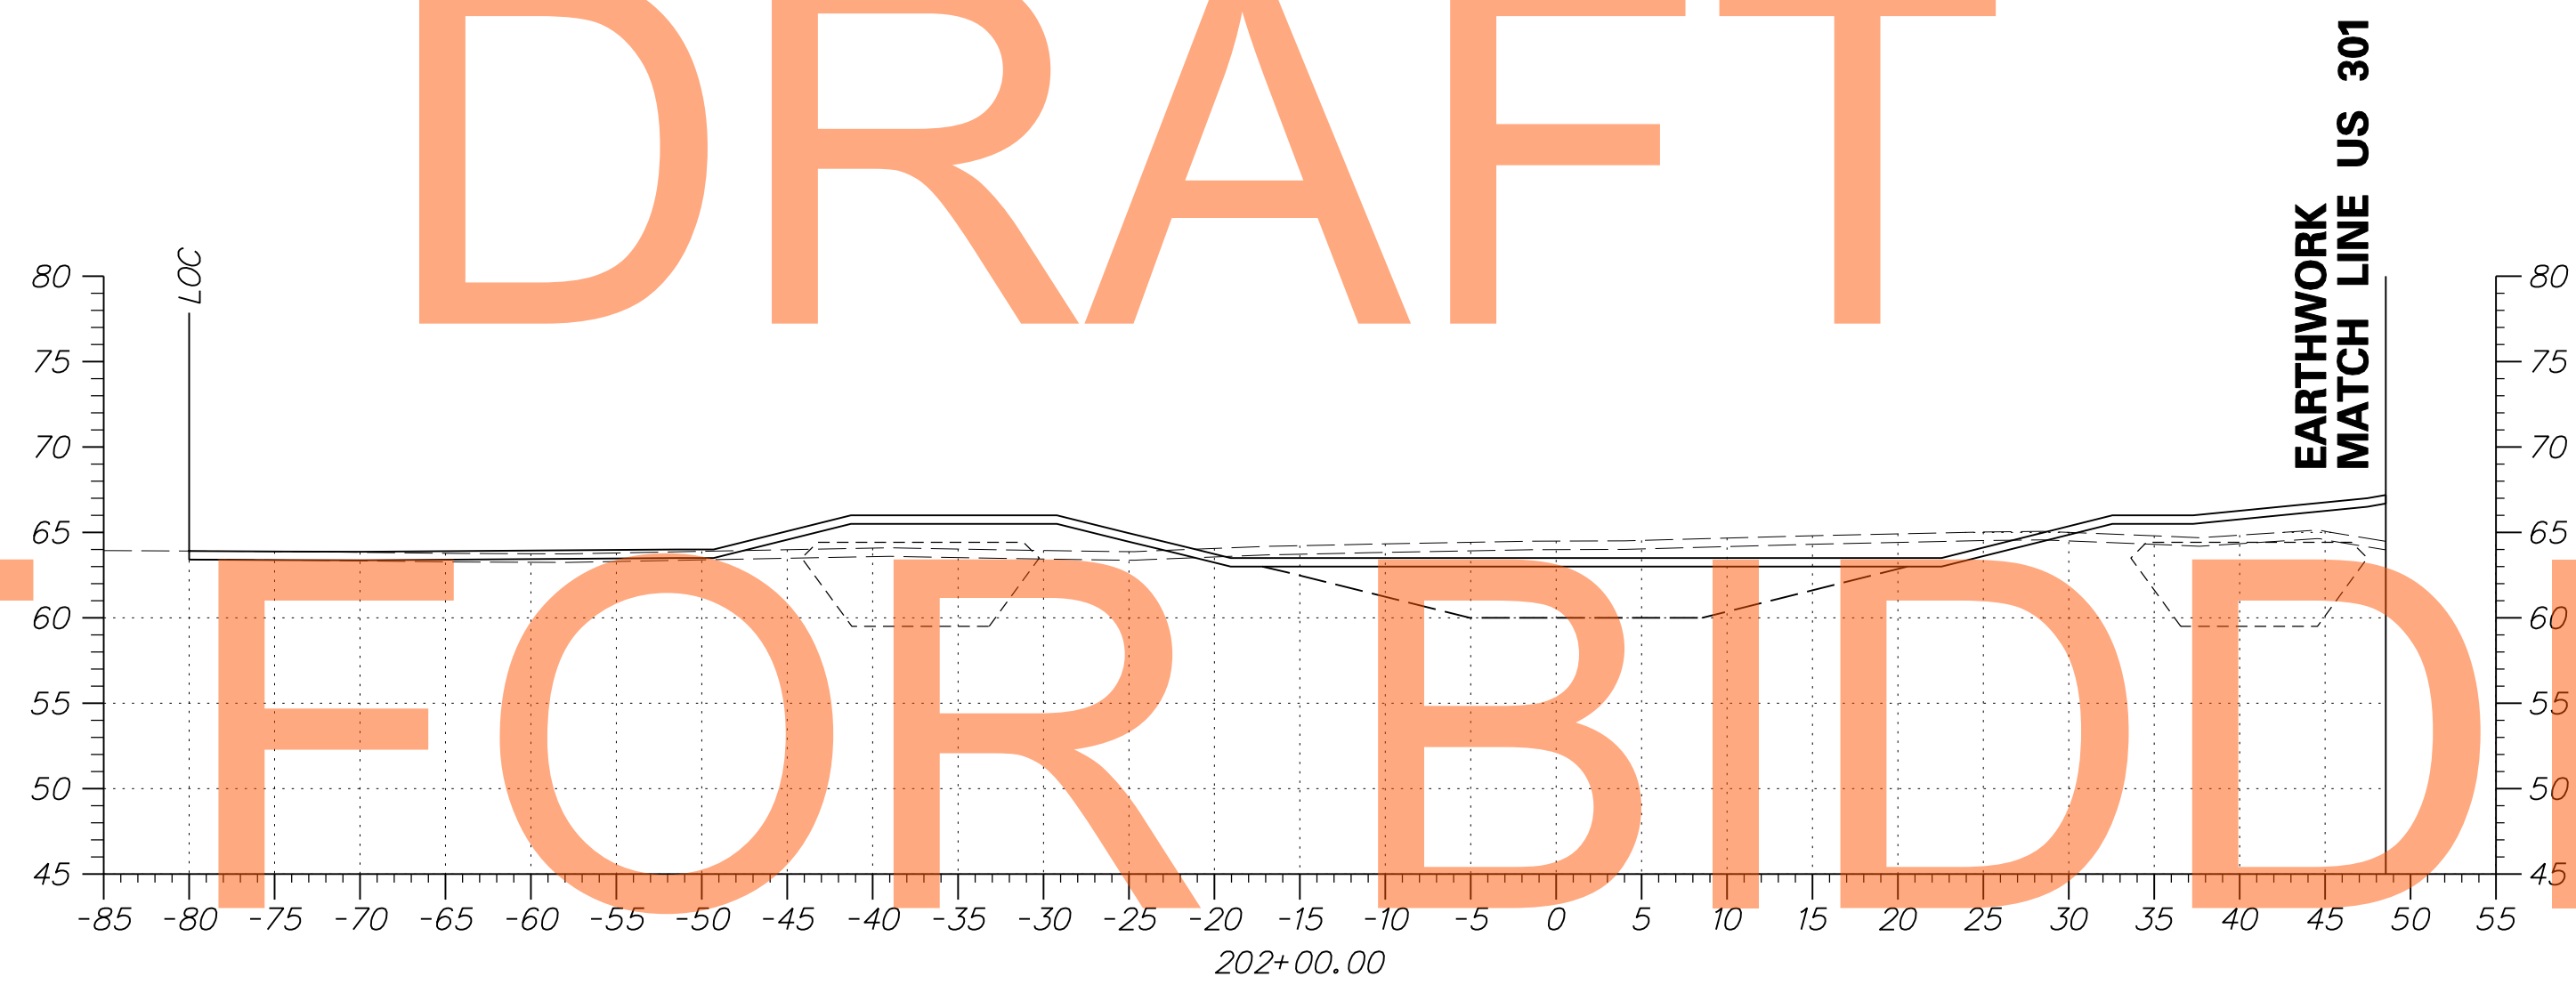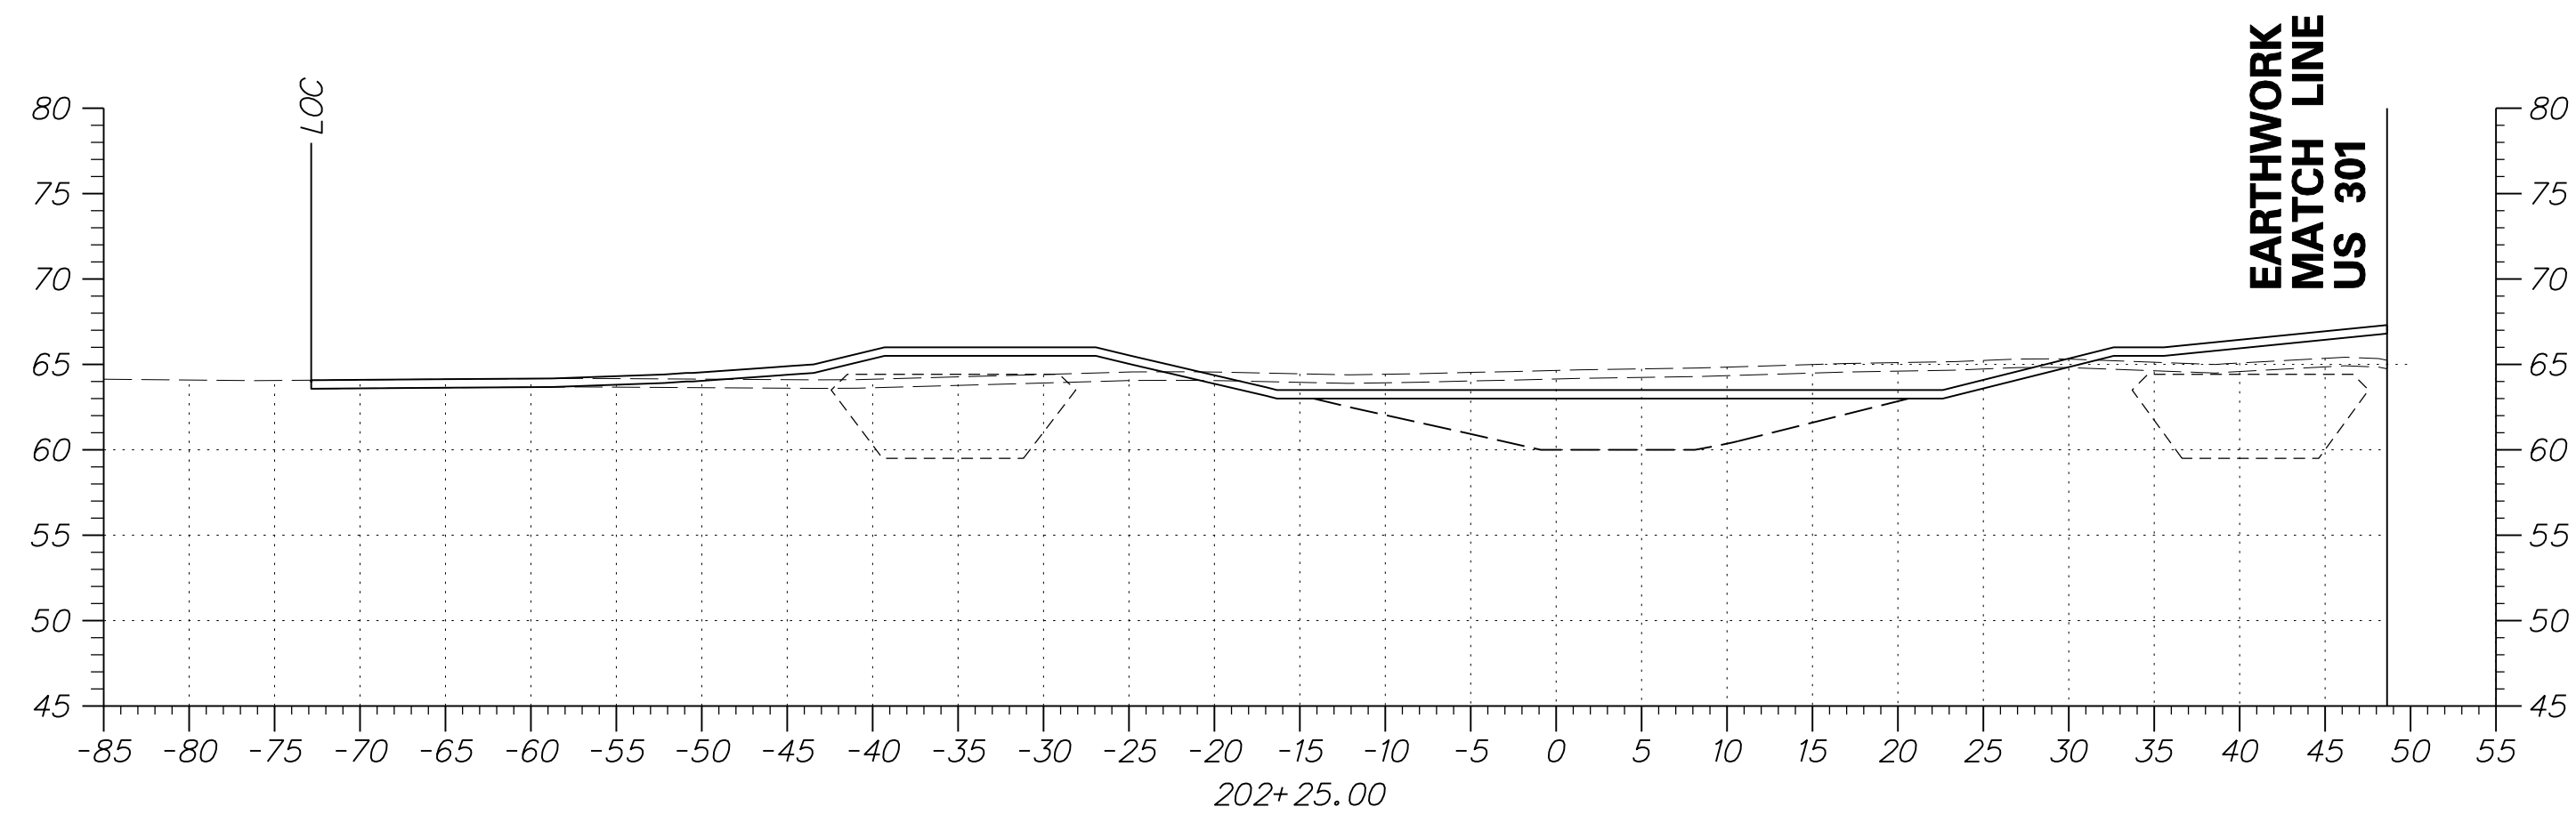


DRAFT

NOT FOR BIDDING

AUGUST 2015

ADDENDUMS / REVISIONS



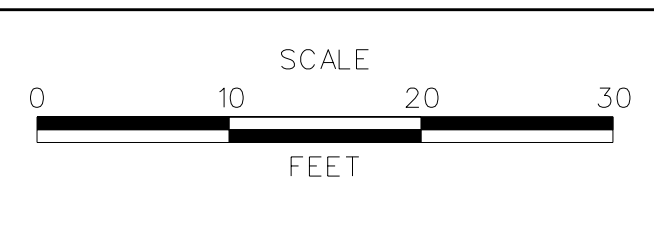


**US 301**  
**MARYLAND STATE LINE**  
**TO LEVELS ROAD**

CONTRACT T200811301	BRIDGE NO.
COUNTY NEW CASTLE	DESIGNED BY: JEG
	CHECKED BY: MFM


**CROSS SECTIONS**  
**BMP NO. 070033**

SHEET NO. 376
TOTAL SHTS. 539

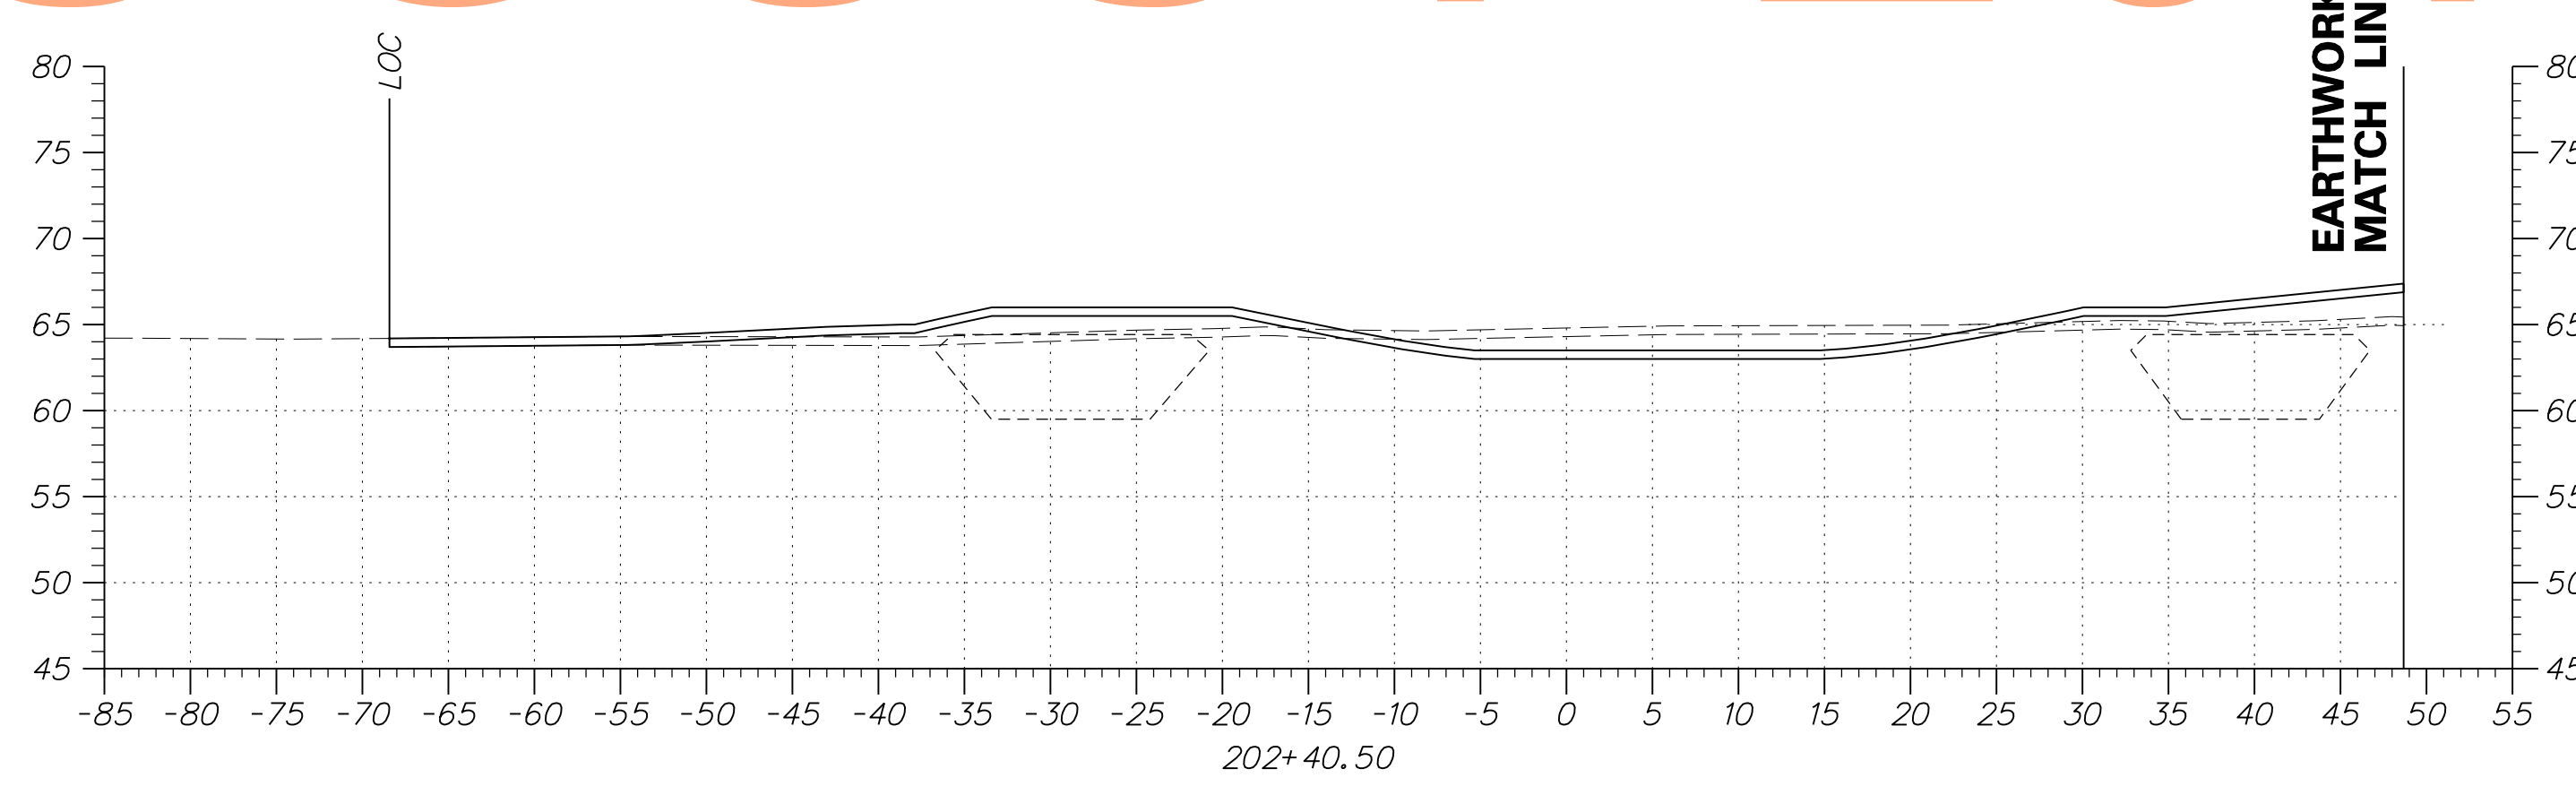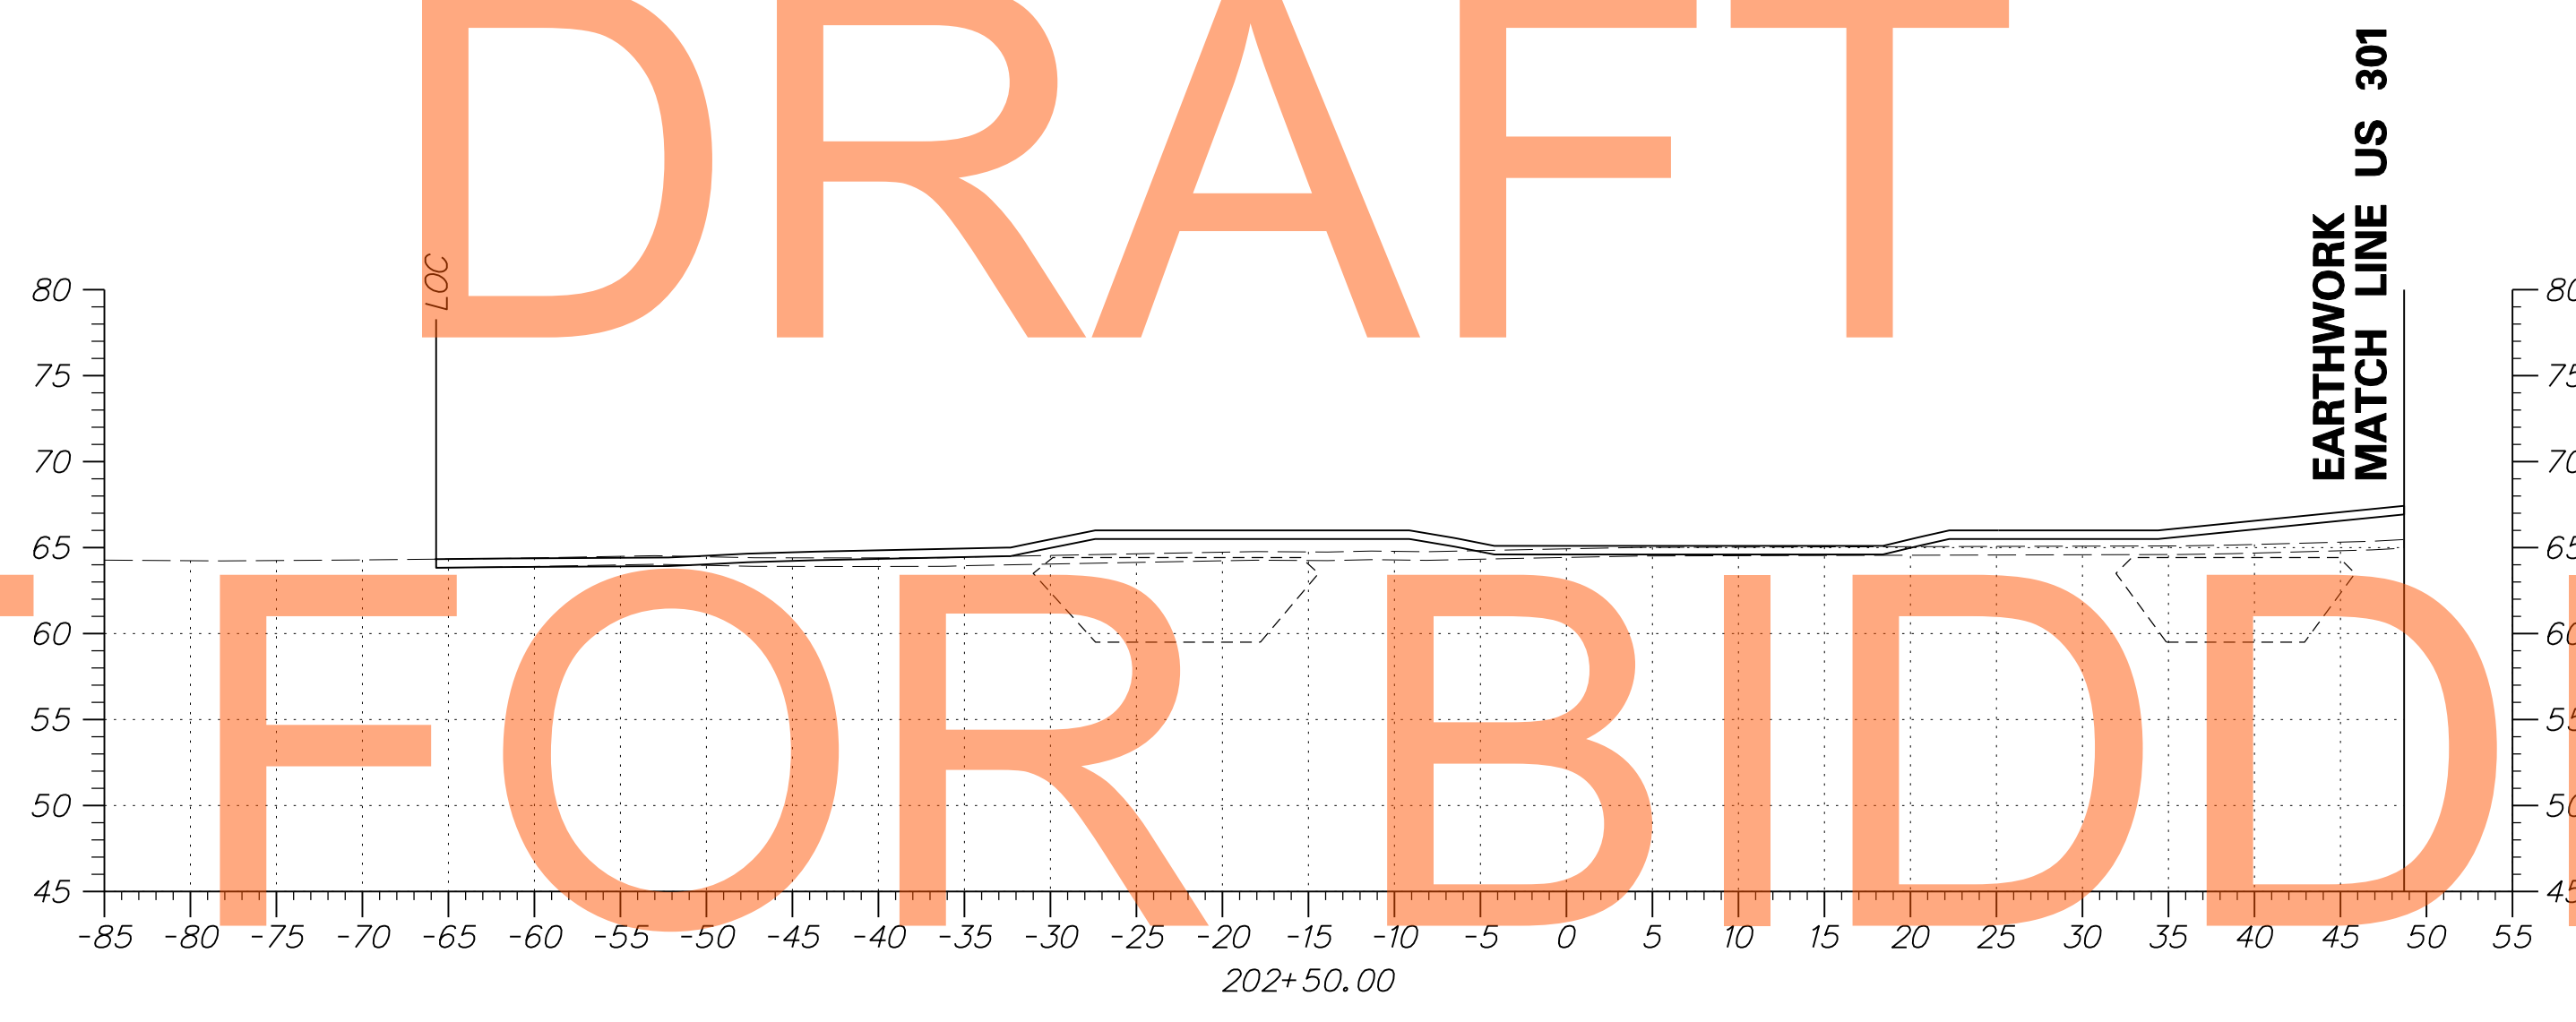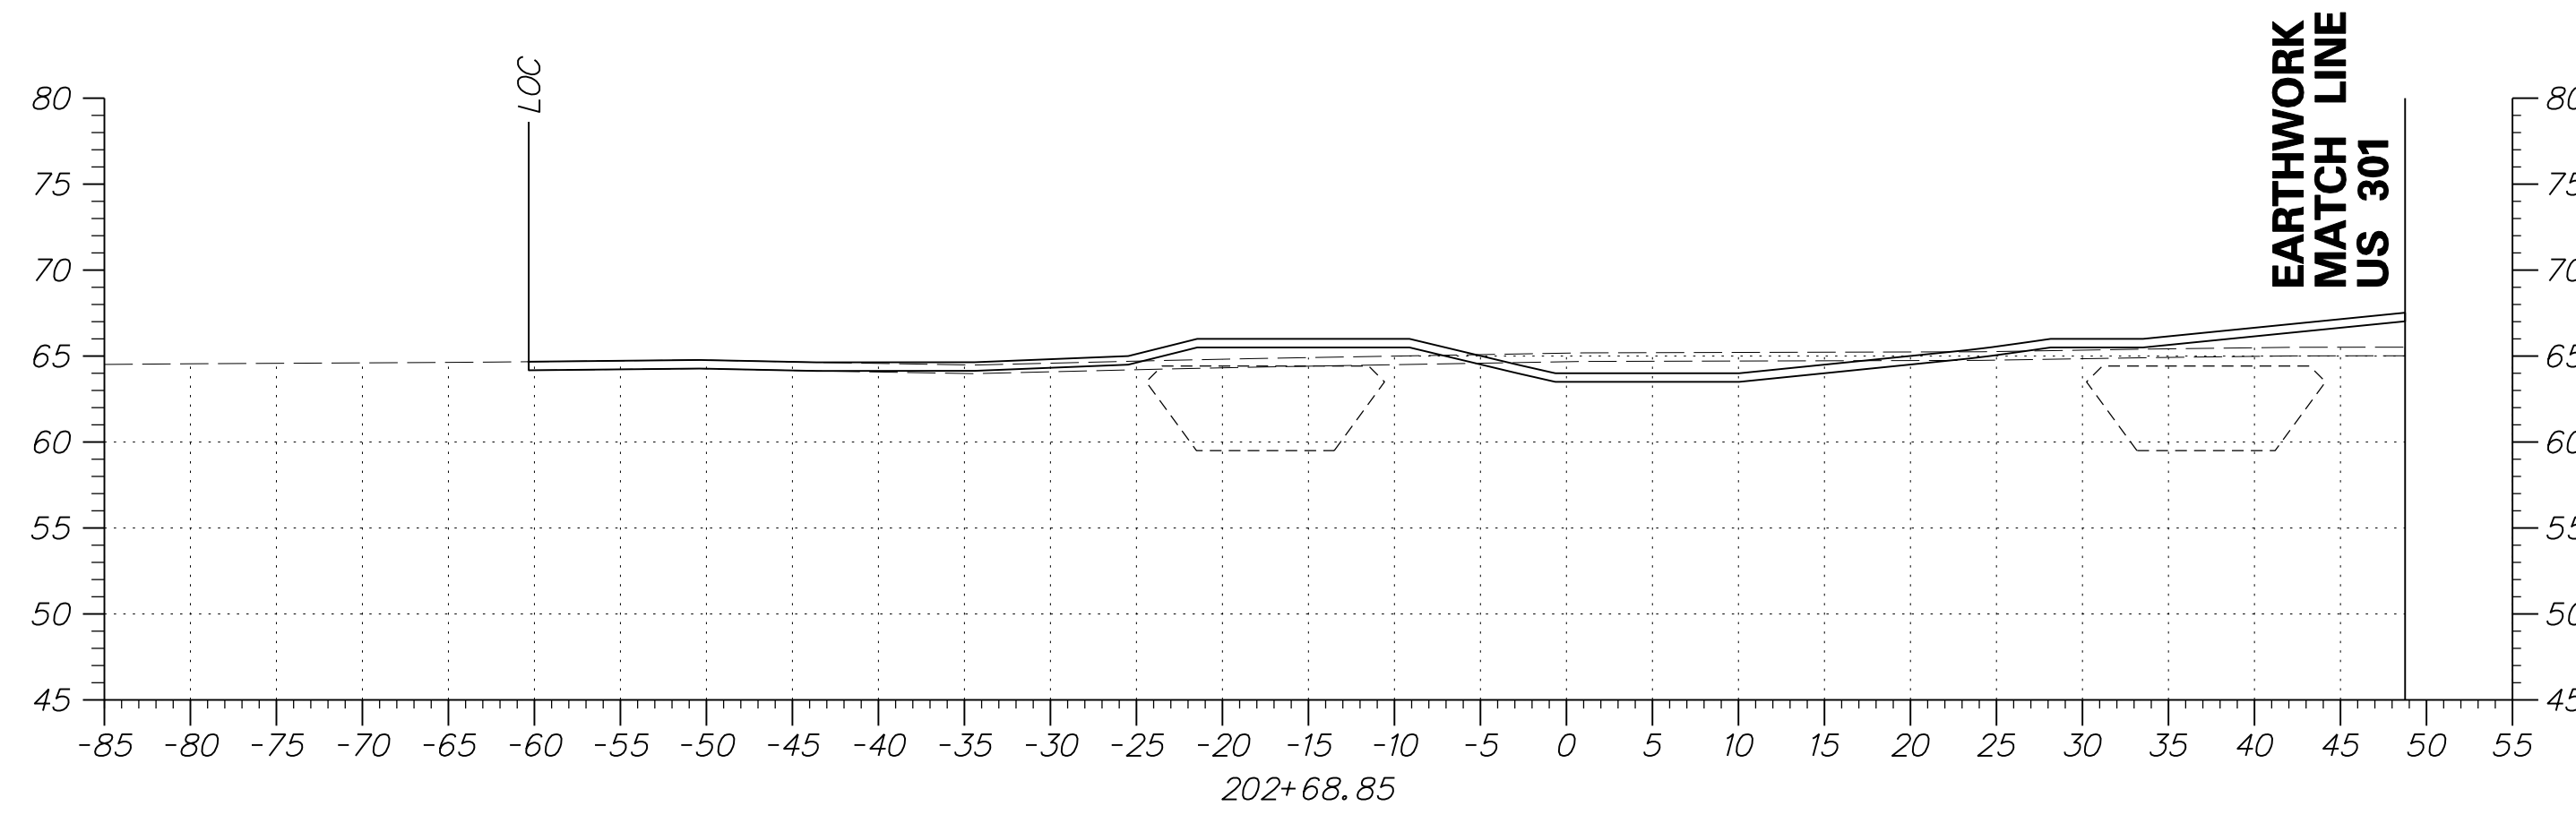

DRAFT  
NOT FOR BIDDING  
AUGUST 2015

ADDENDUMS / REVISIONS

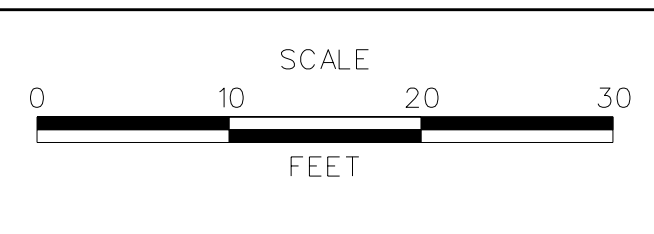


**US 301**  
**MARYLAND STATE LINE**  
**TO LEVELS ROAD**

CONTRACT T200811301	BRIDGE NO.
COUNTY NEW CASTLE	DESIGNED BY: JEG
	CHECKED BY: MFM

**CROSS SECTIONS**  
**BMP NO. 070033**



SHEET NO. 377
TOTAL SHTS. 539

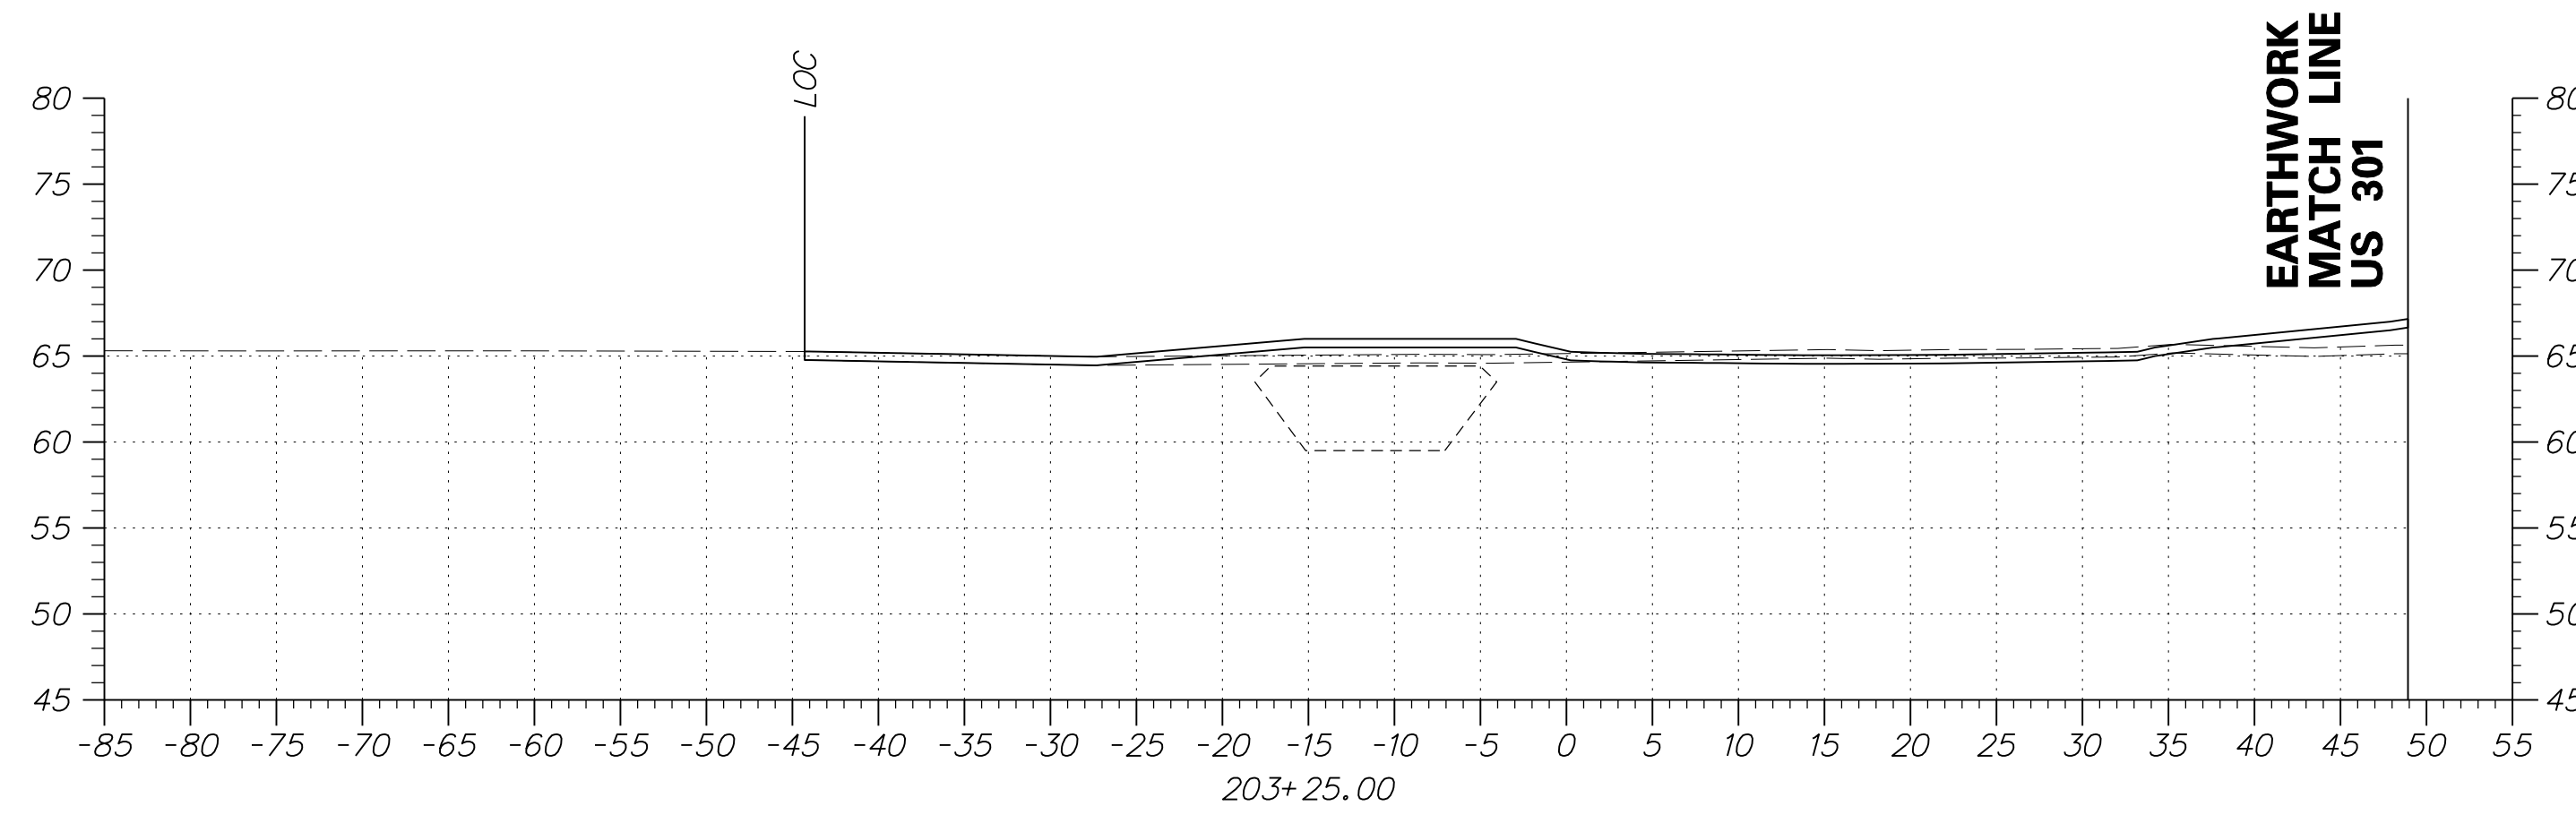


DRAFT

NOT FOR BIDDING

AUGUST 2015

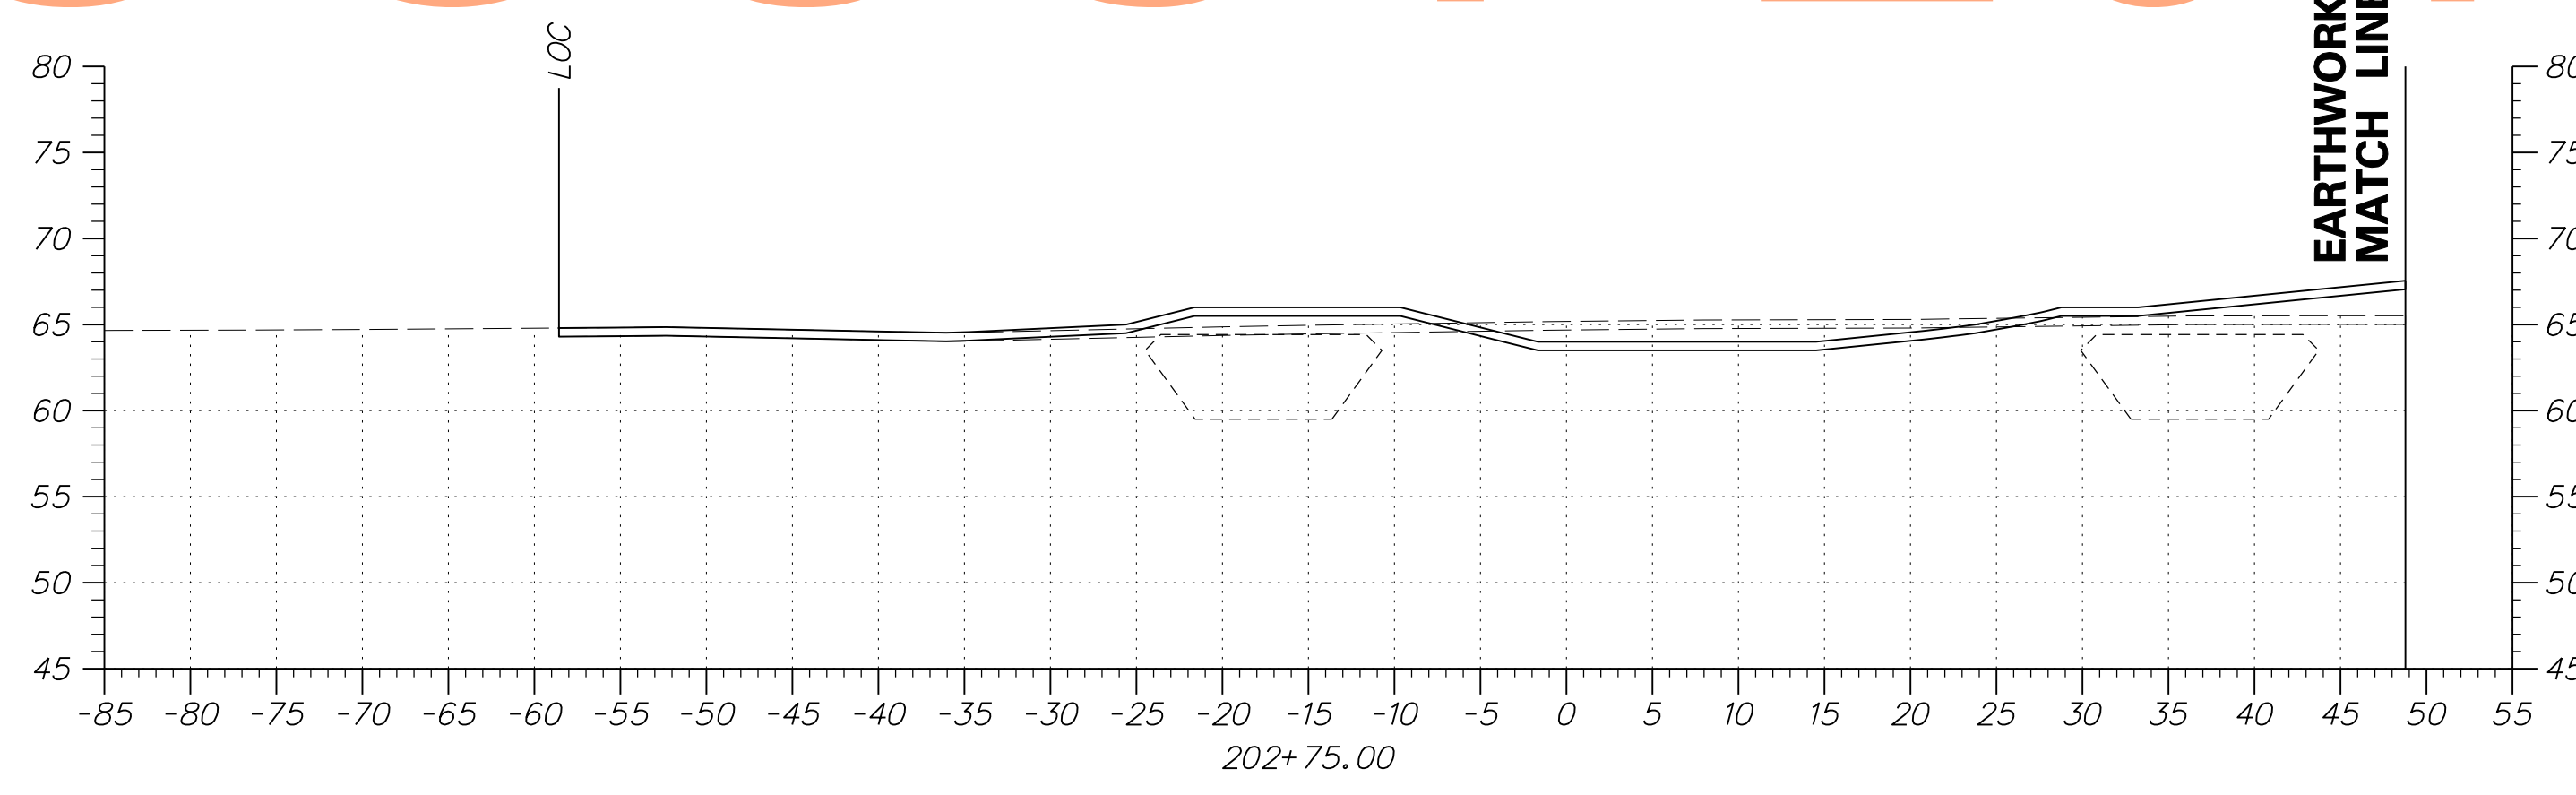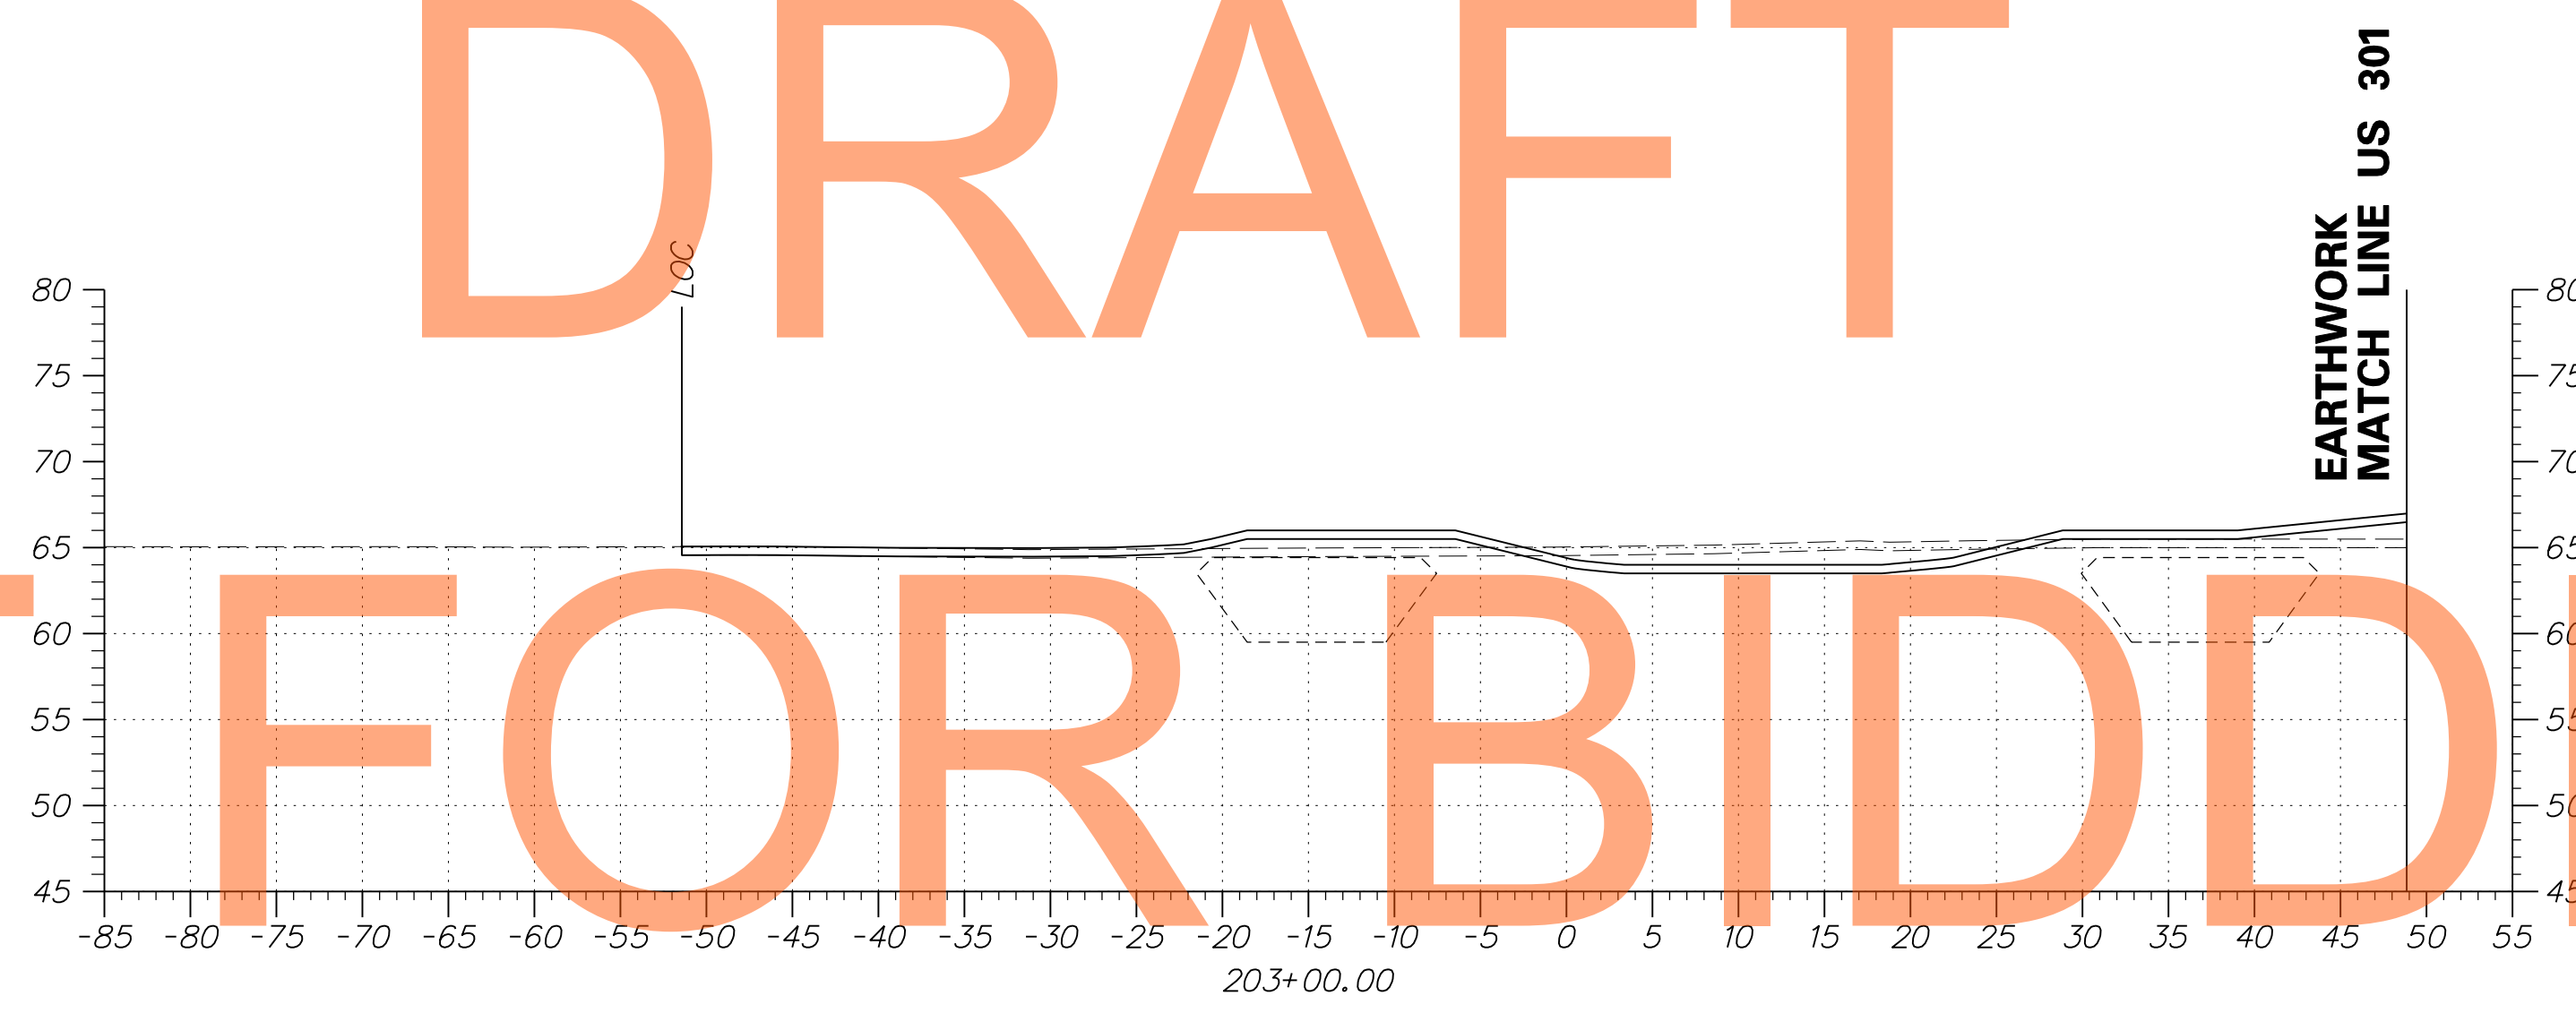

ADDENDUMS / REVISIONS

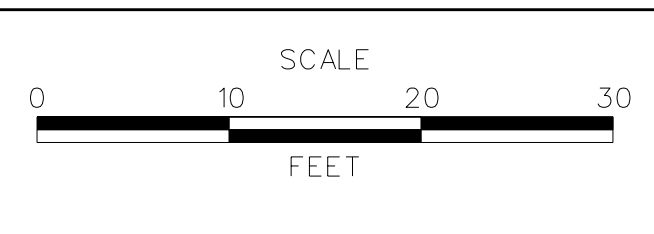




**US 301**  
**MARYLAND STATE LINE**  
**TO LEVELS ROAD**

CONTRACT T200811301	BRIDGE NO.
COUNTY NEW CASTLE	DESIGNED BY: JEG
	CHECKED BY: MFM

**CROSS SECTIONS**  
**BMP NO. 070033**


SHEET NO. 378
TOTAL SHTS. 539



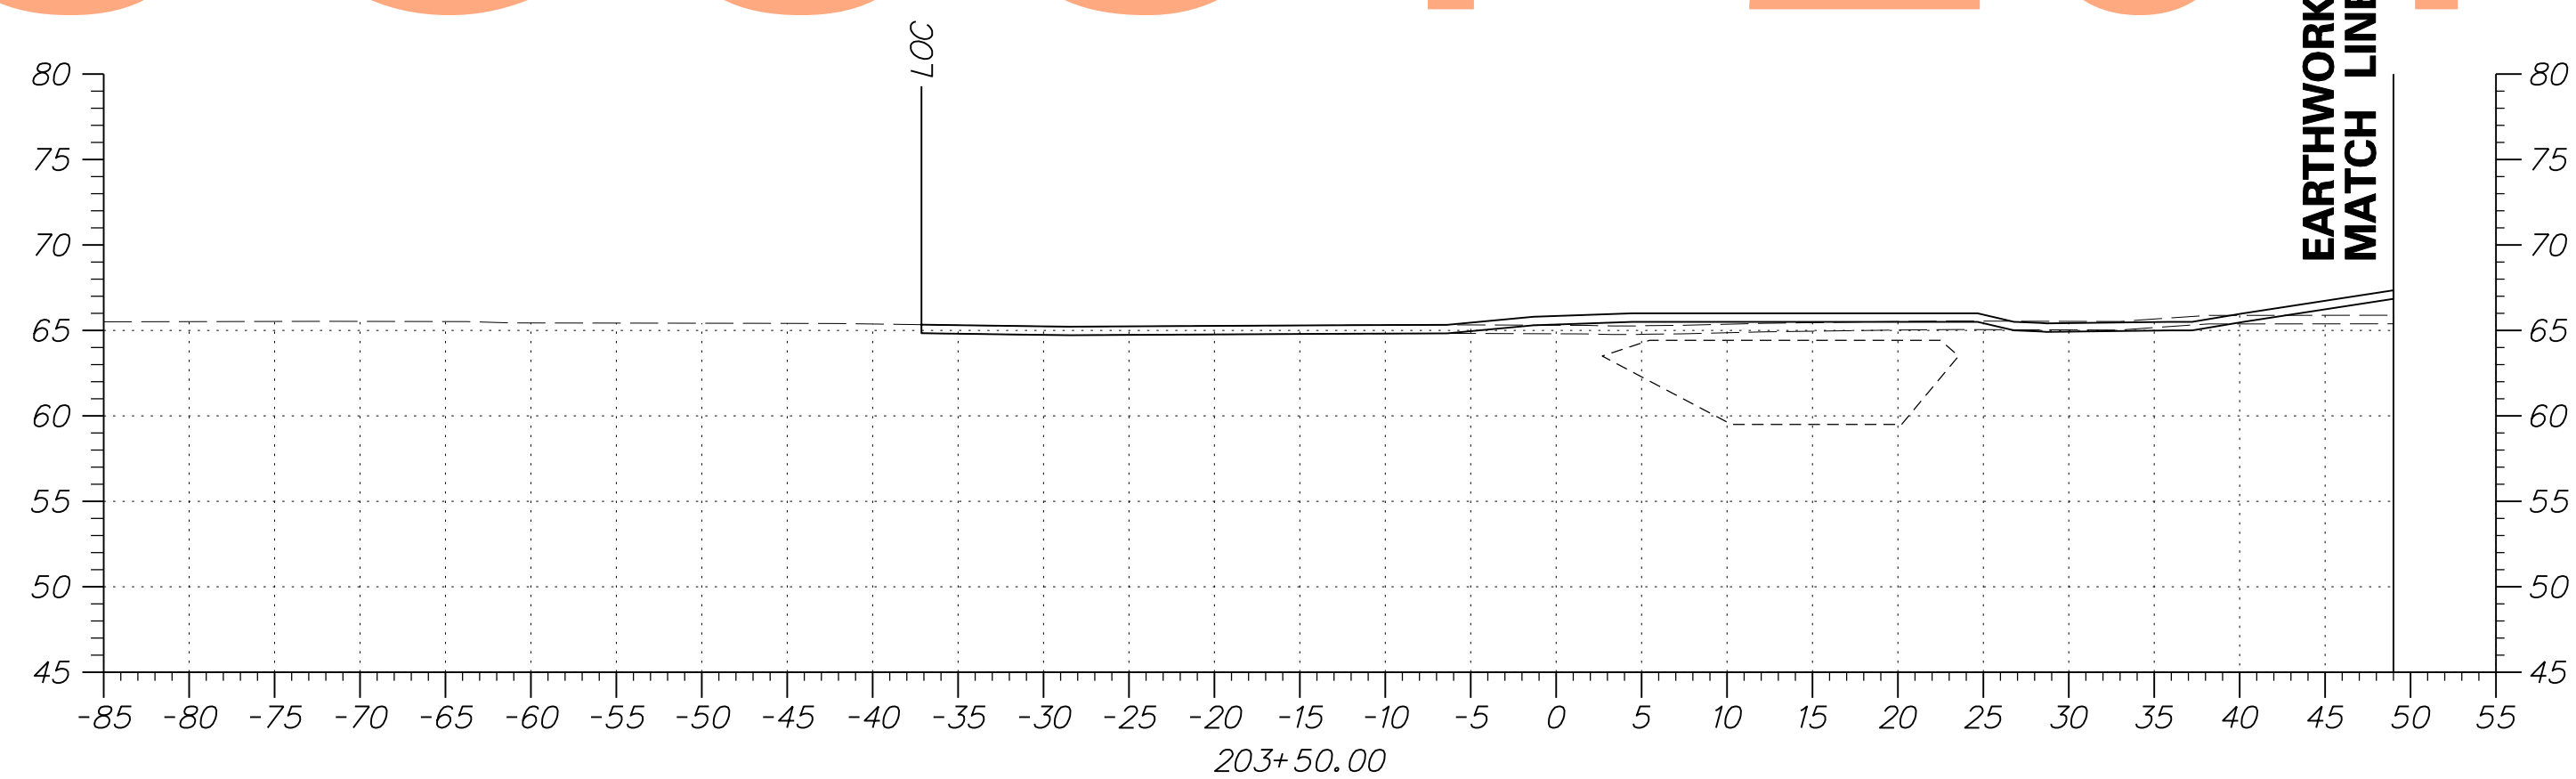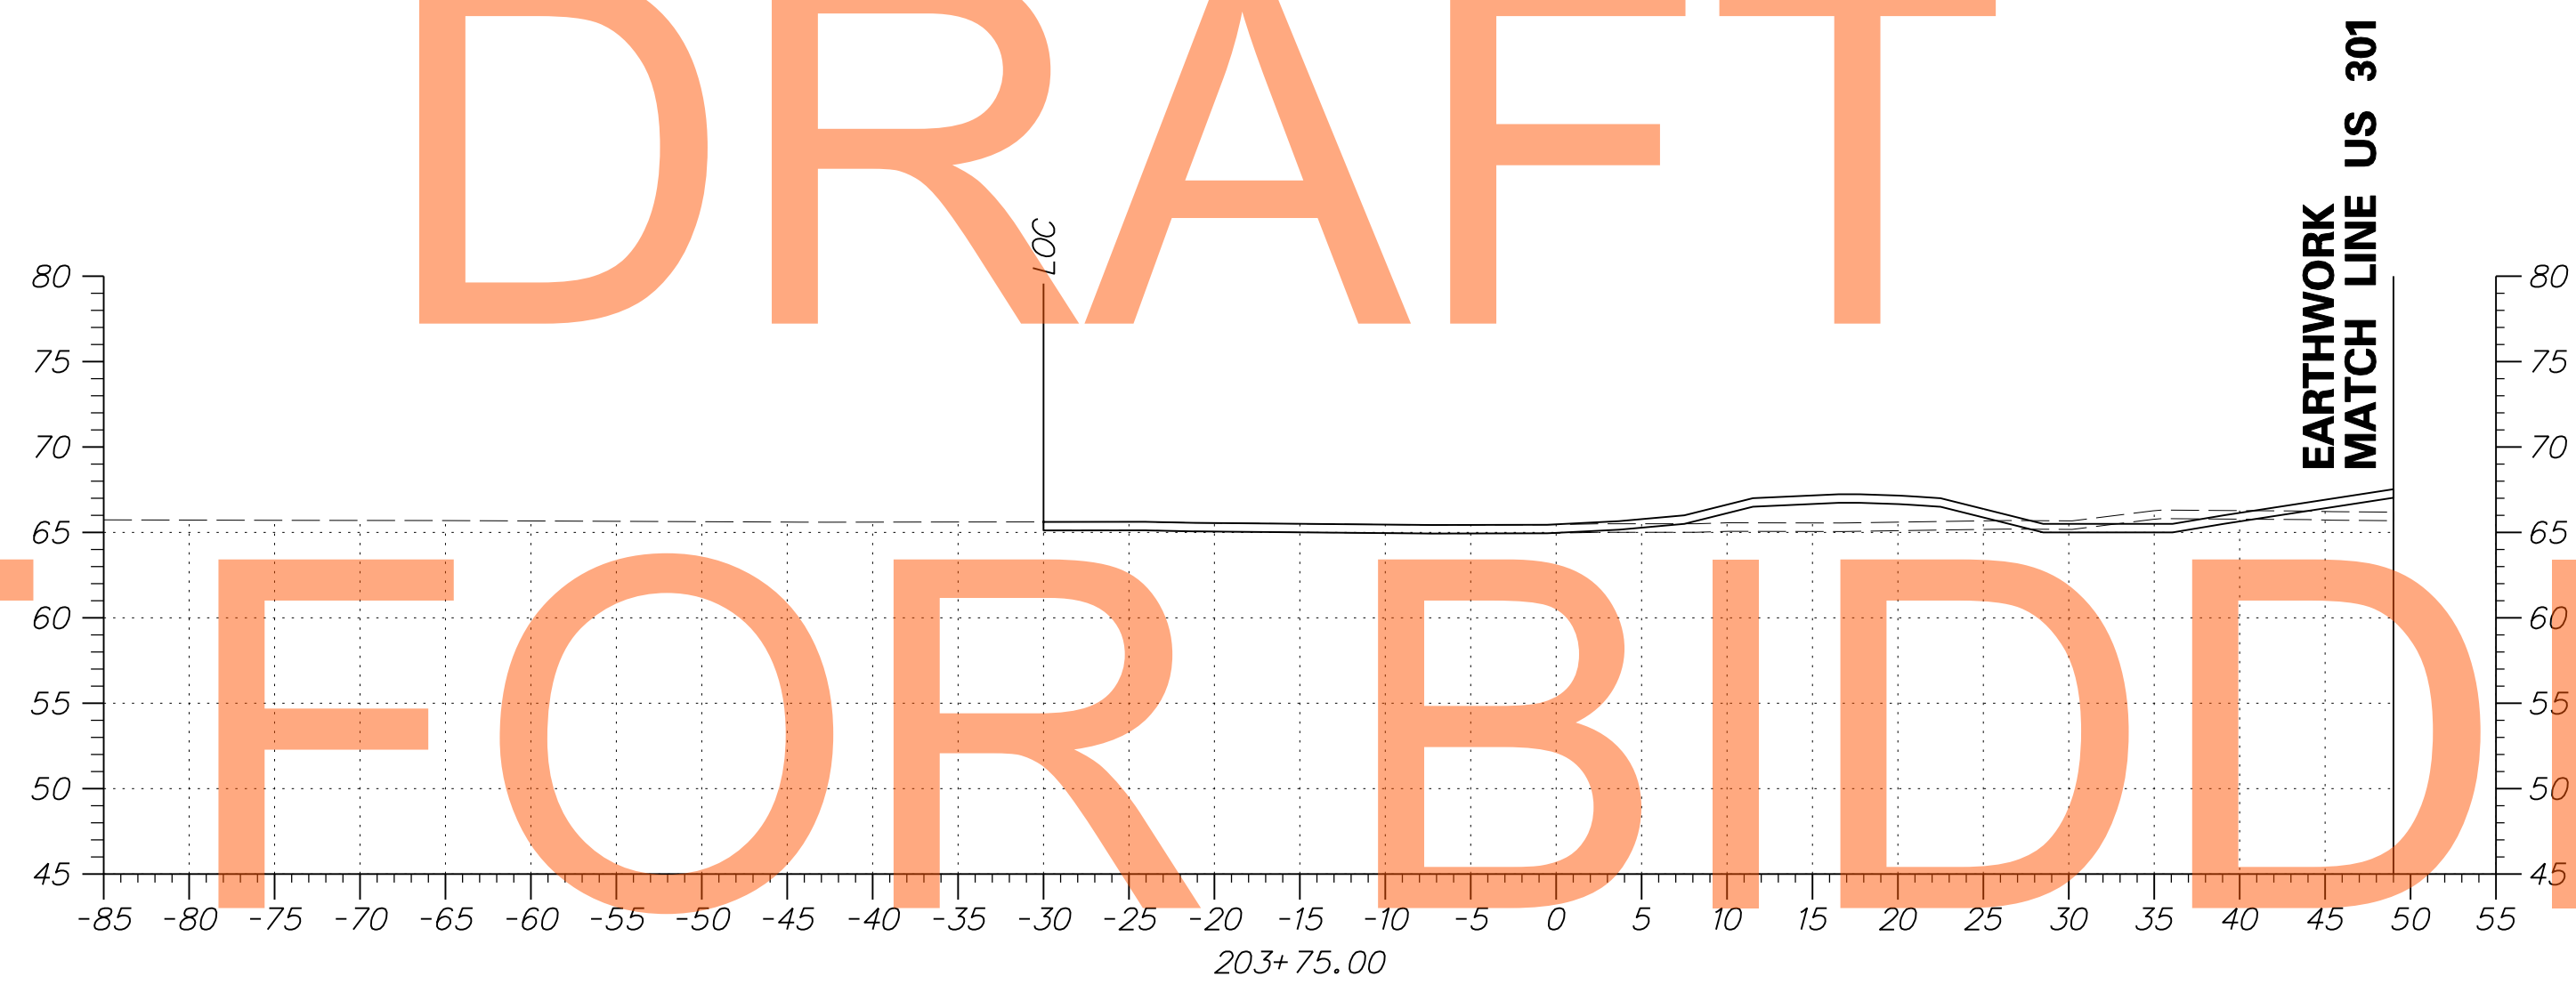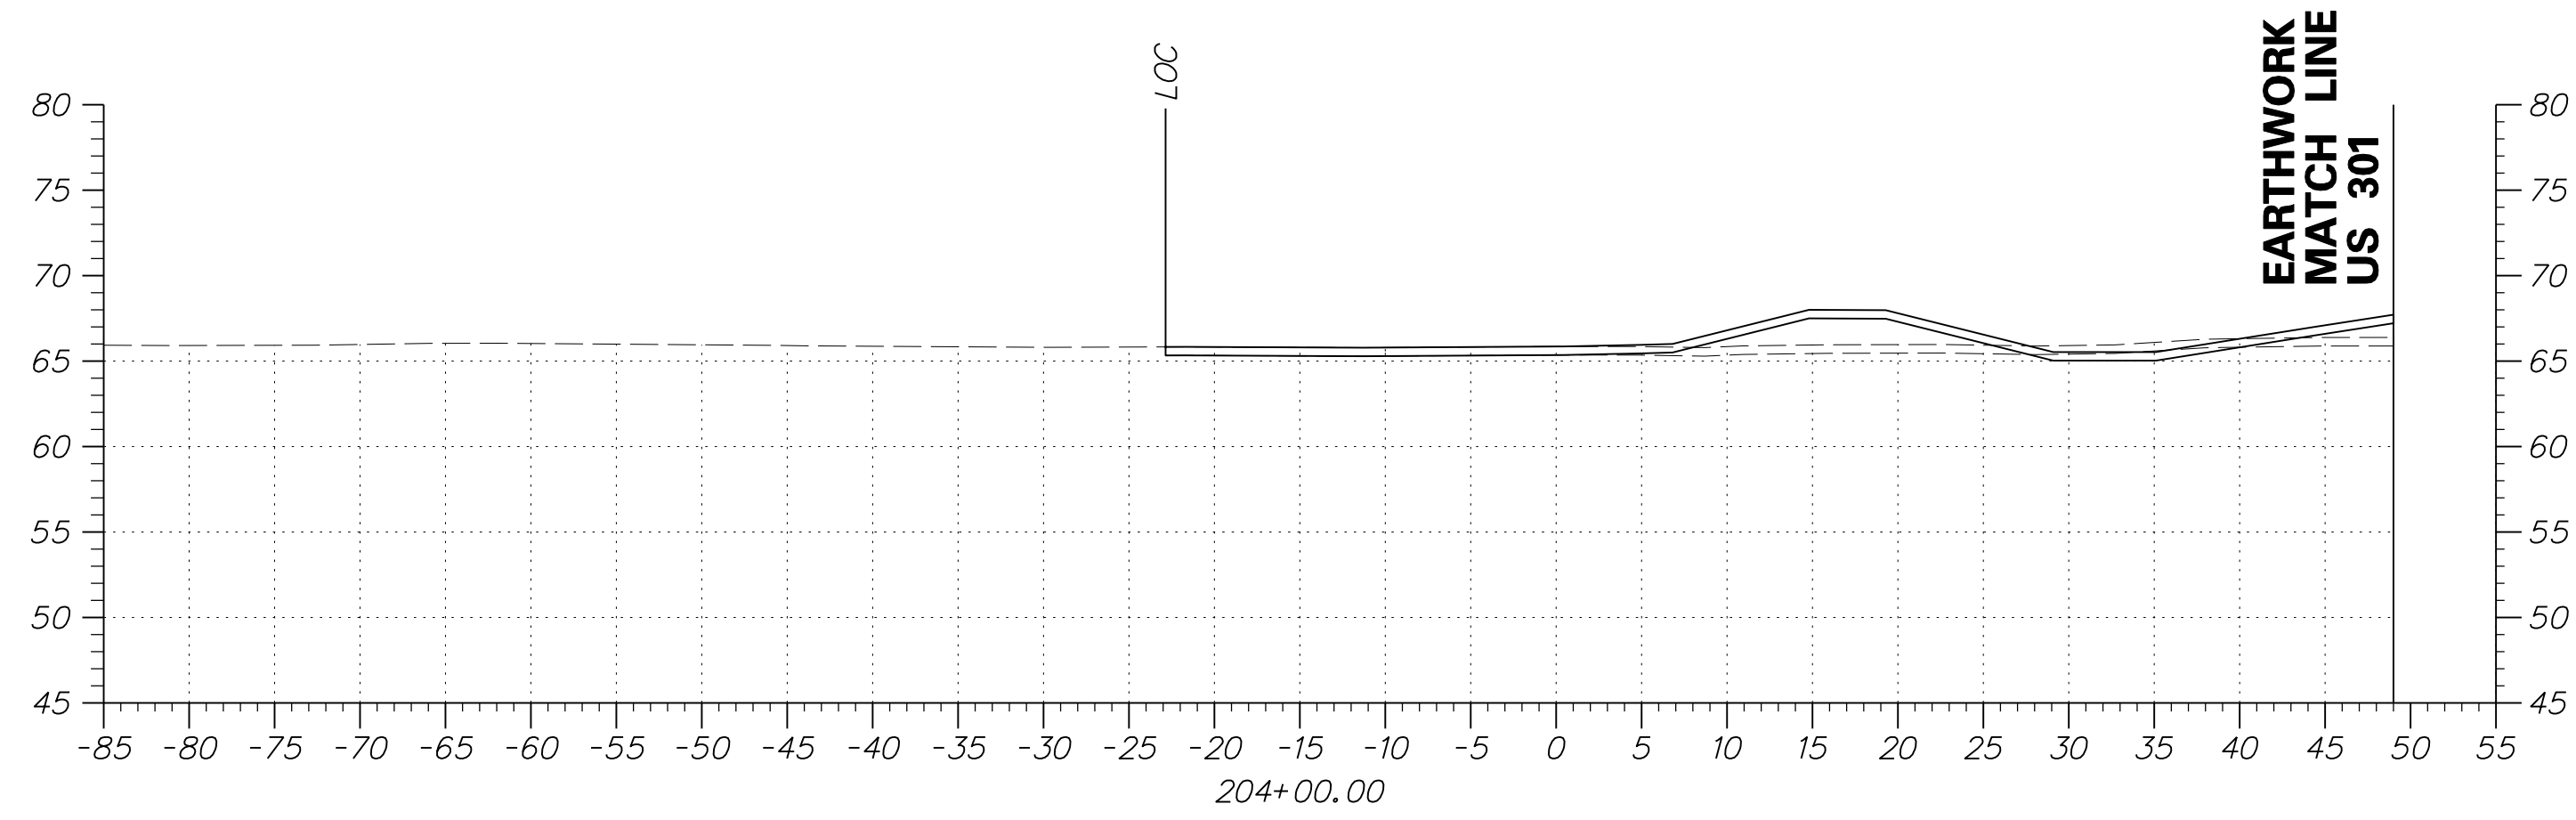

DRAFT  
NOT FOR BIDDING  
AUGUST 2015

ADDENDUMS / REVISIONS	

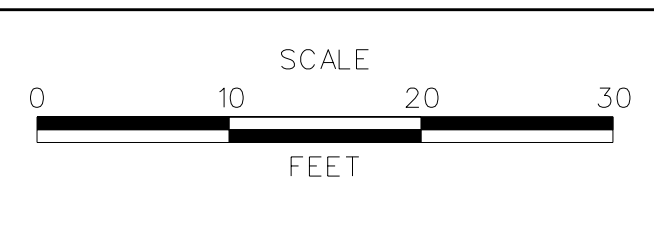


**US 301**  
**MARYLAND STATE LINE**  
**TO LEVELS ROAD**

CONTRACT T200811301	BRIDGE NO.
COUNTY NEW CASTLE	DESIGNED BY: JEG
	CHECKED BY: MFM

**CROSS SECTIONS**  
**BMP NO. 070033**



SHEET NO. 379
TOTAL SHTS. 539



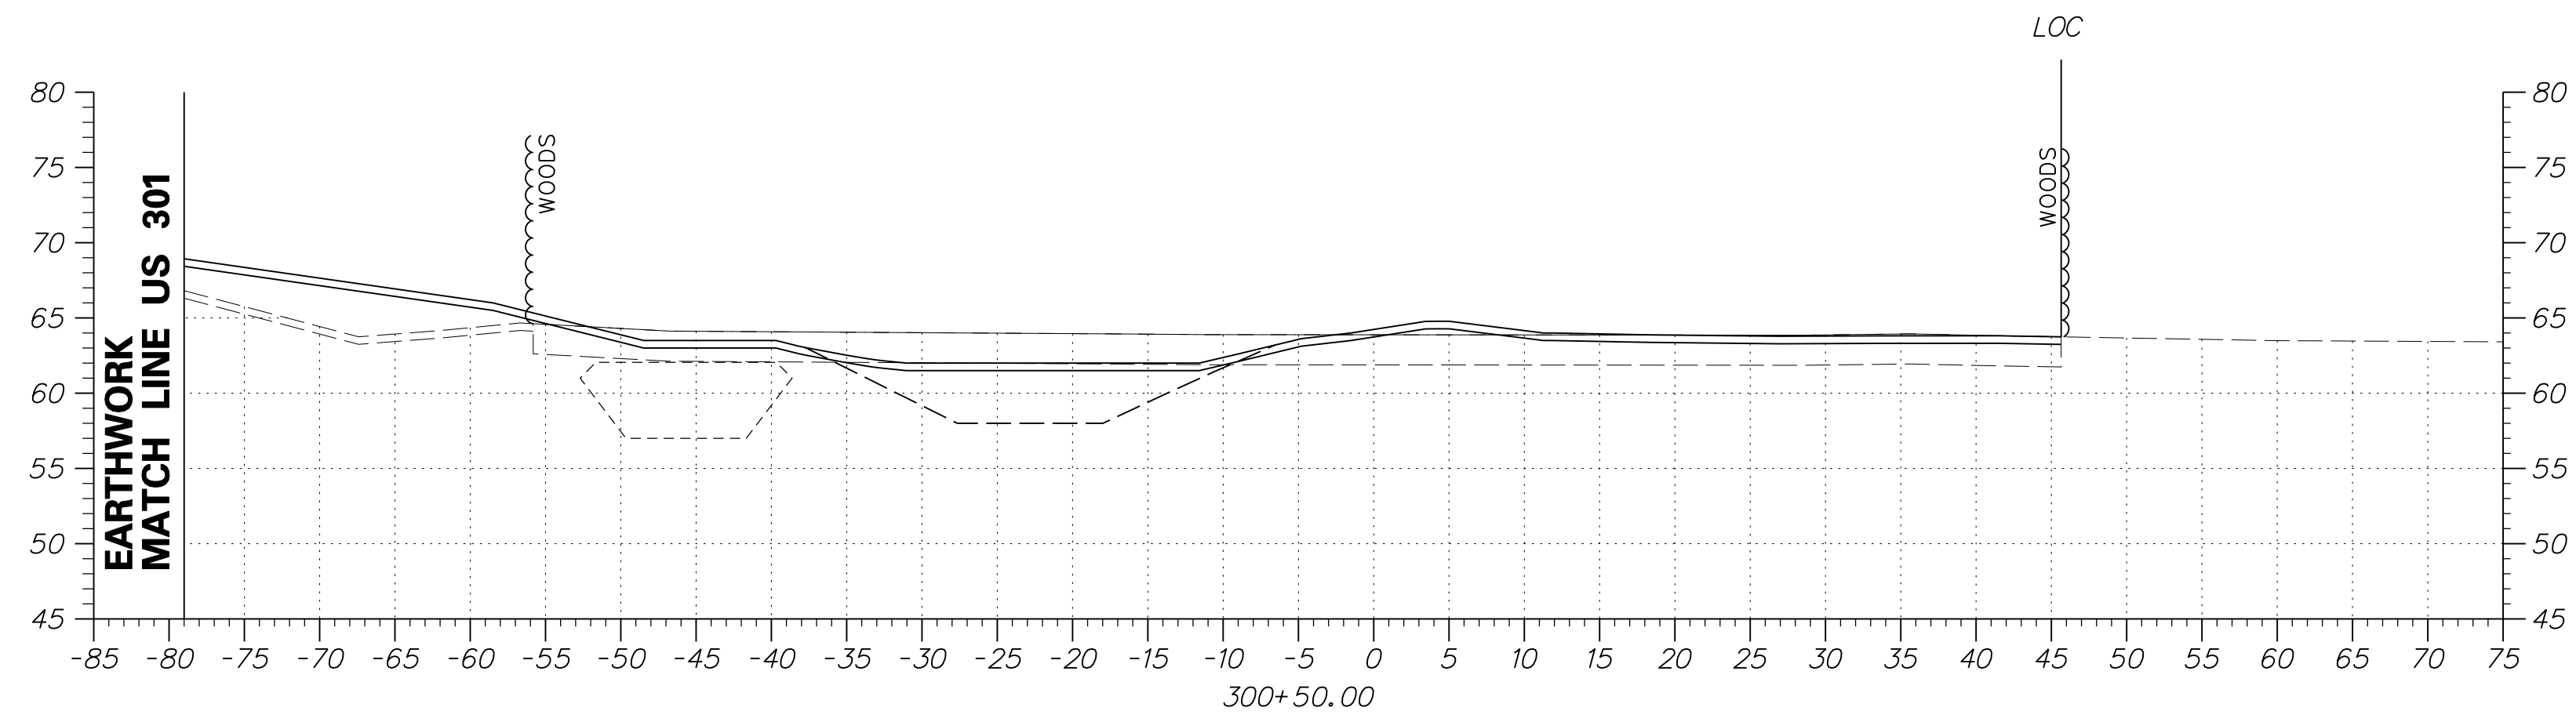


DRAFT

NOT FOR BIDDING

AUGUST 2015

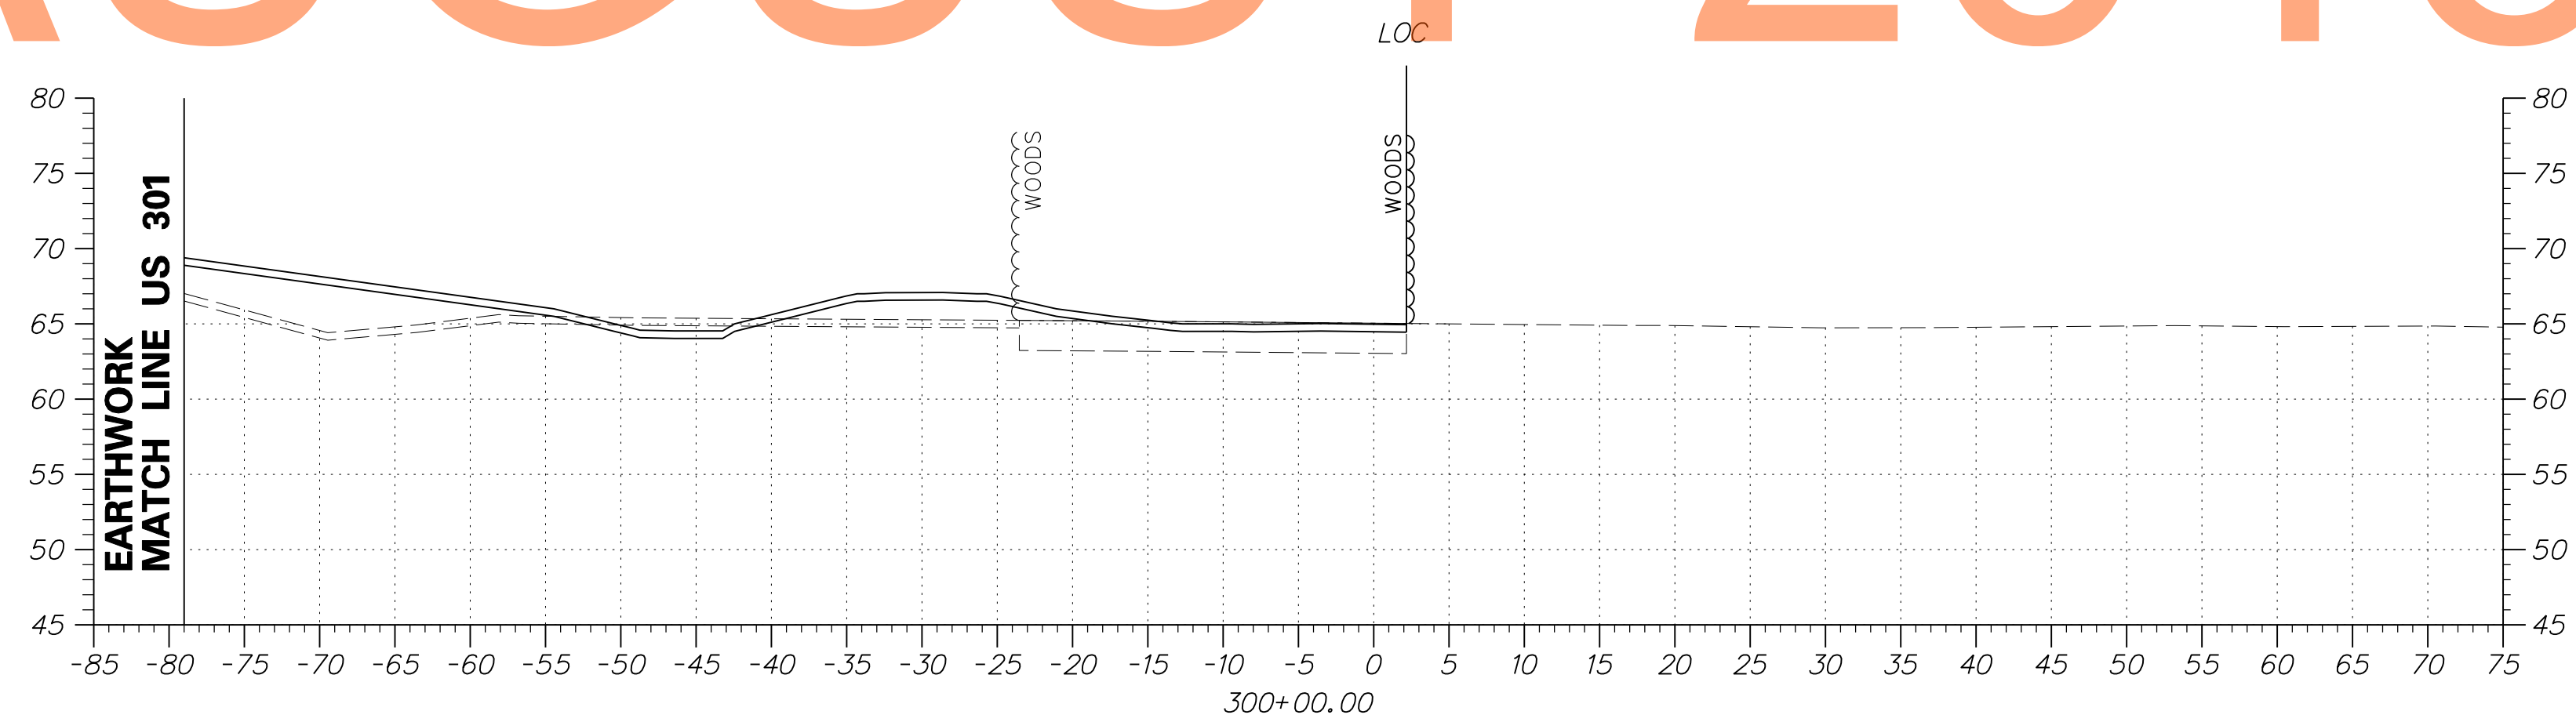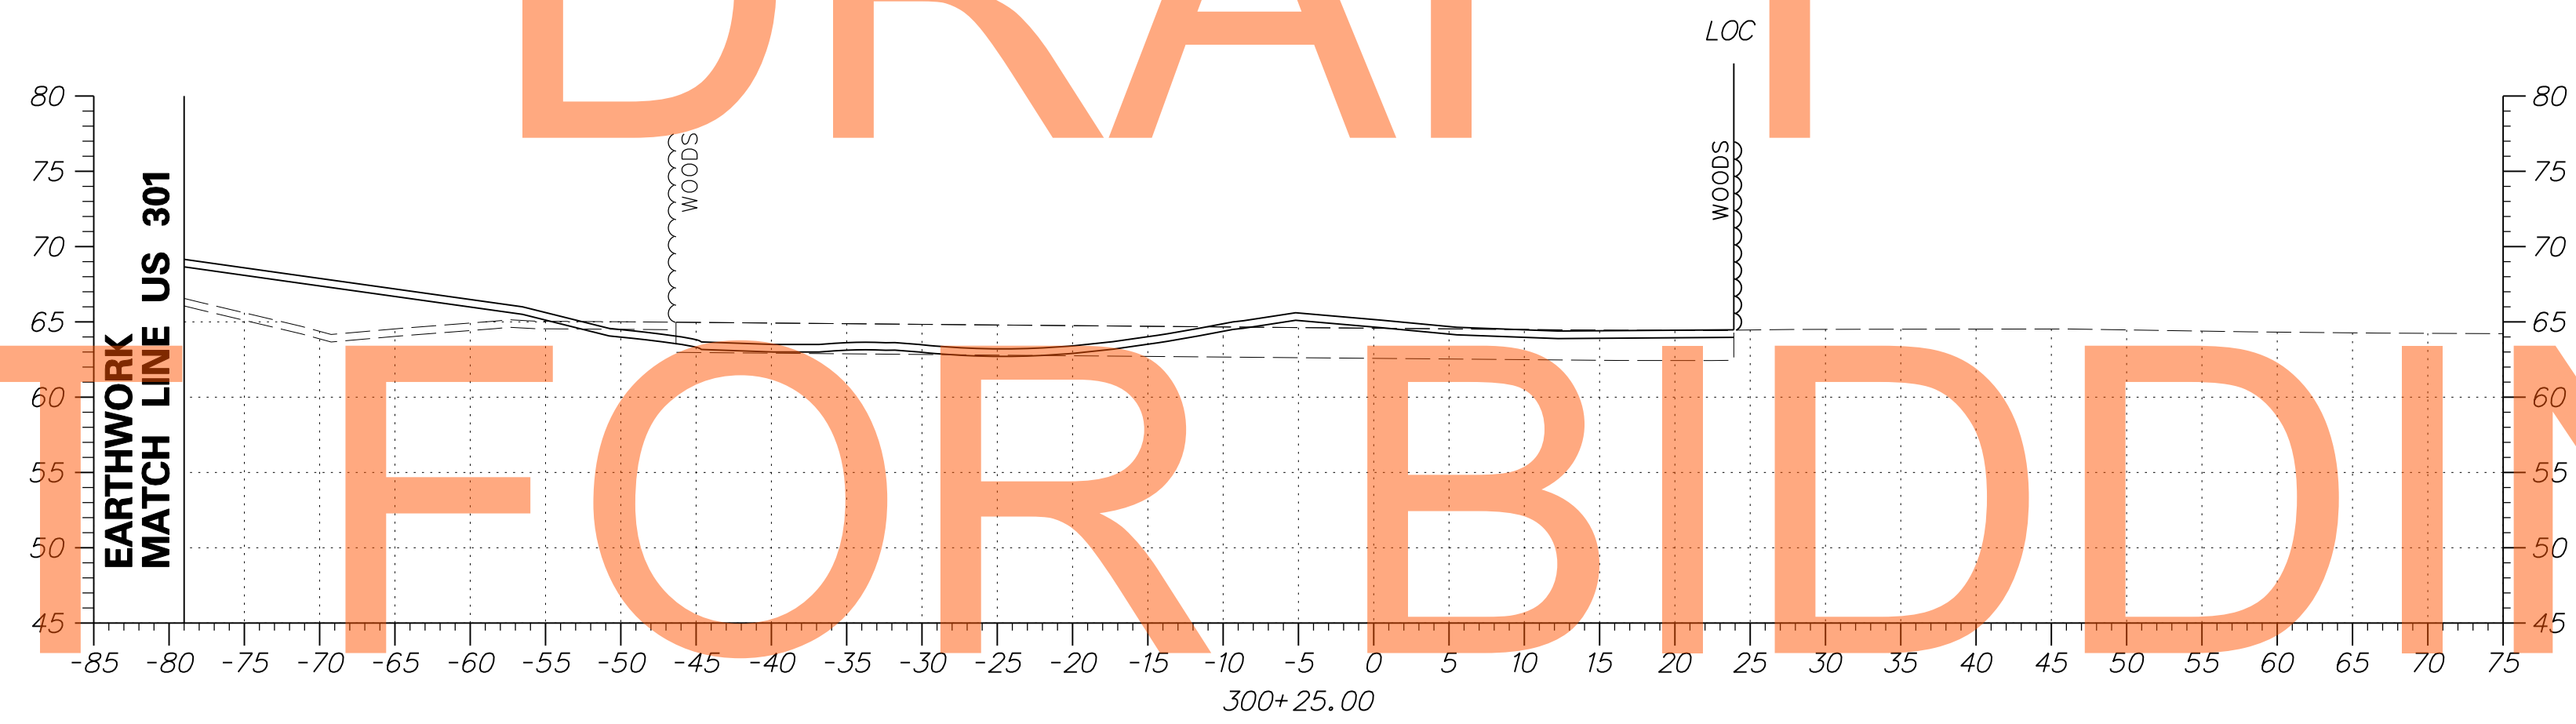

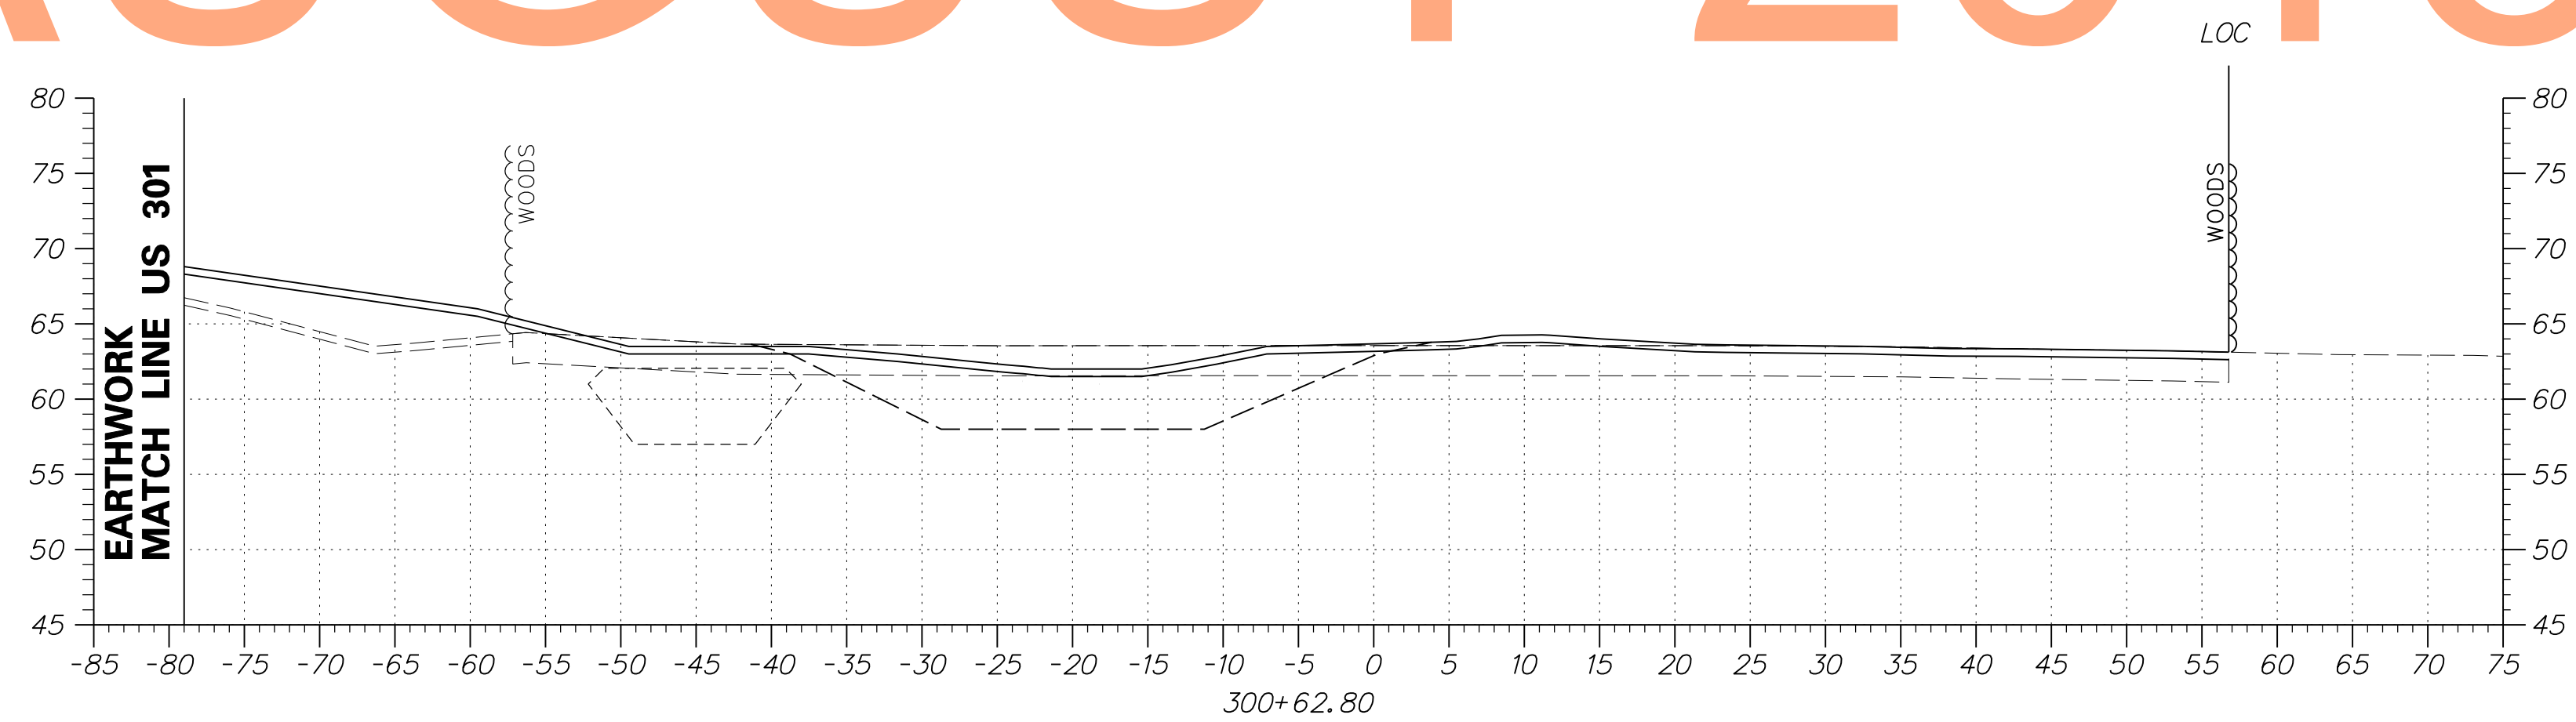
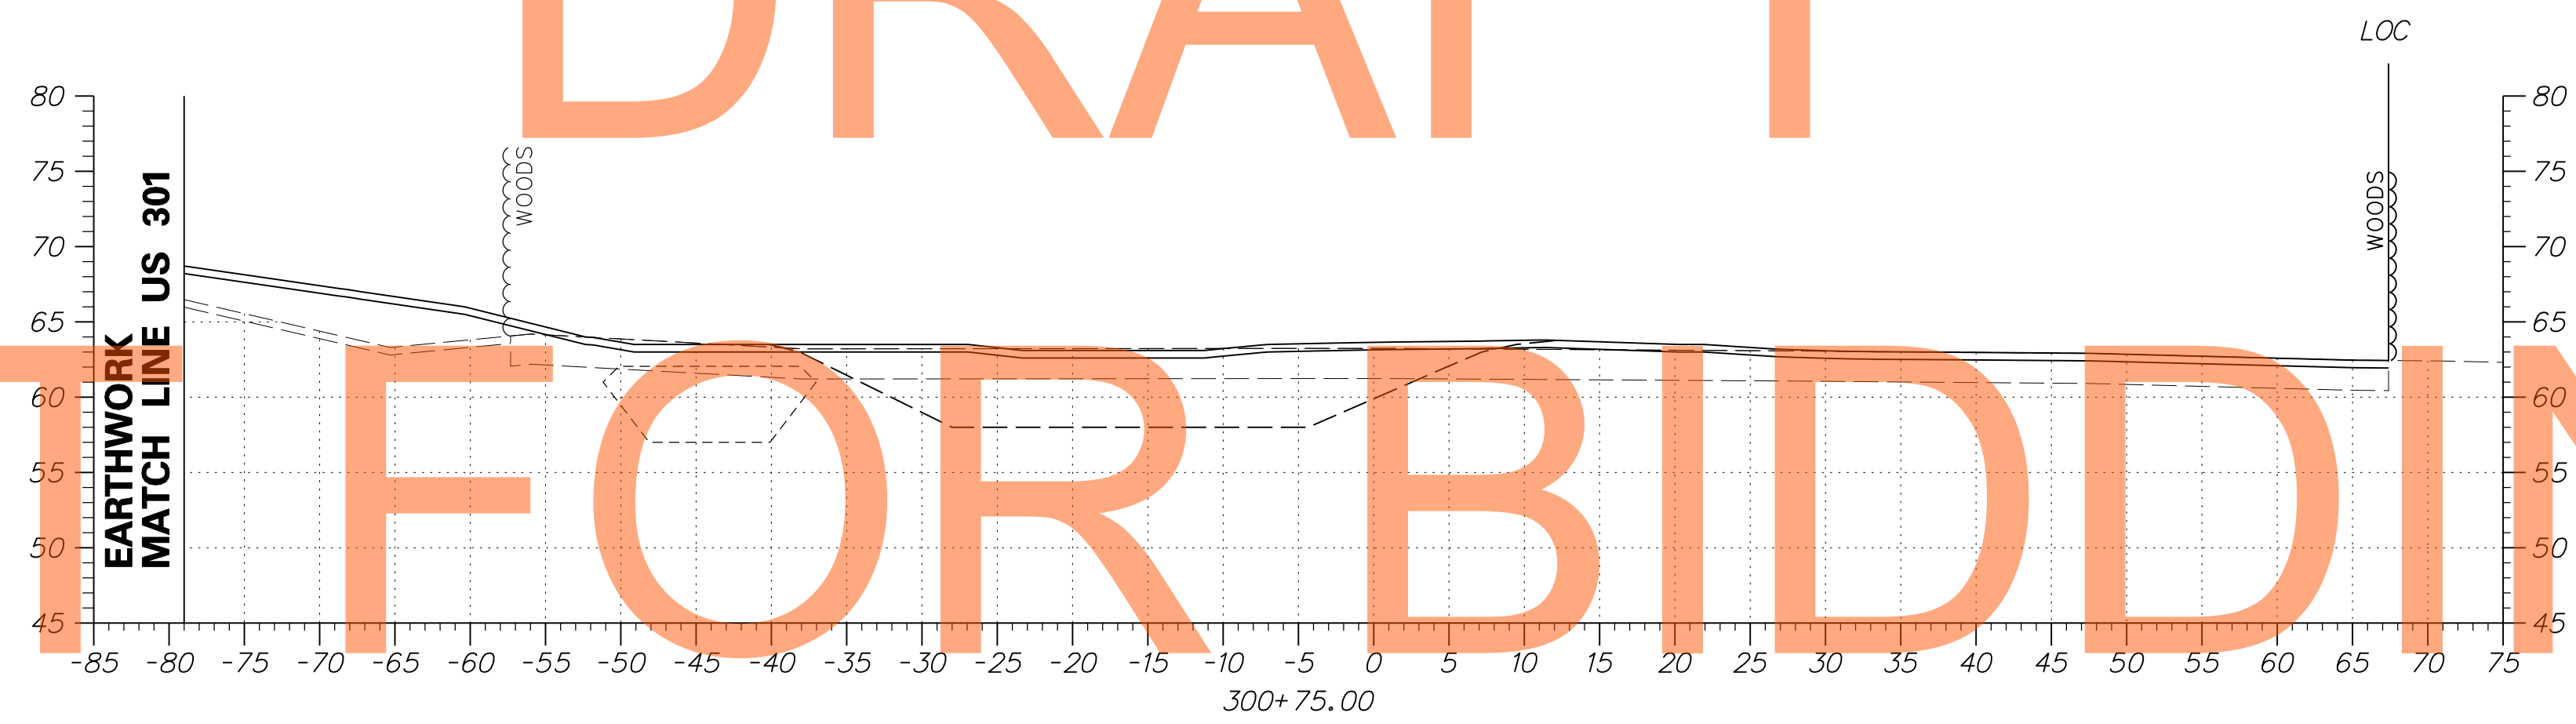
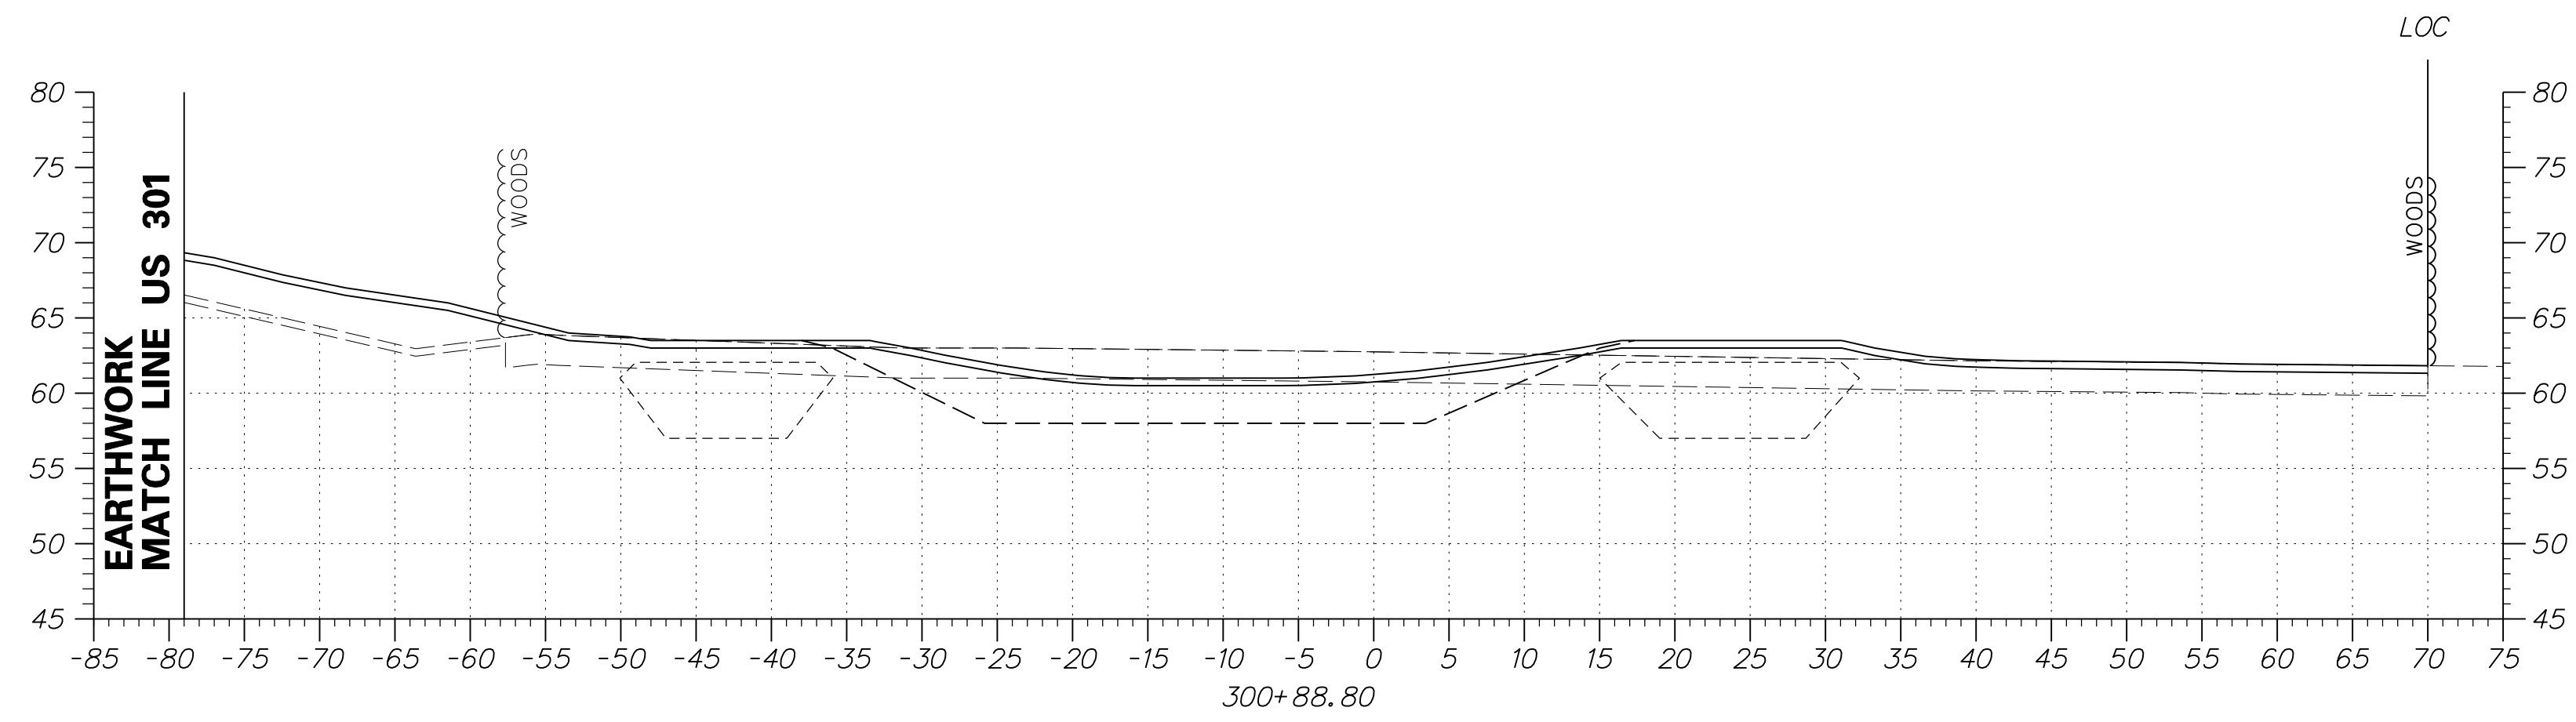


DRAFT


NOT FOR BIDDING

AUGUST 2015



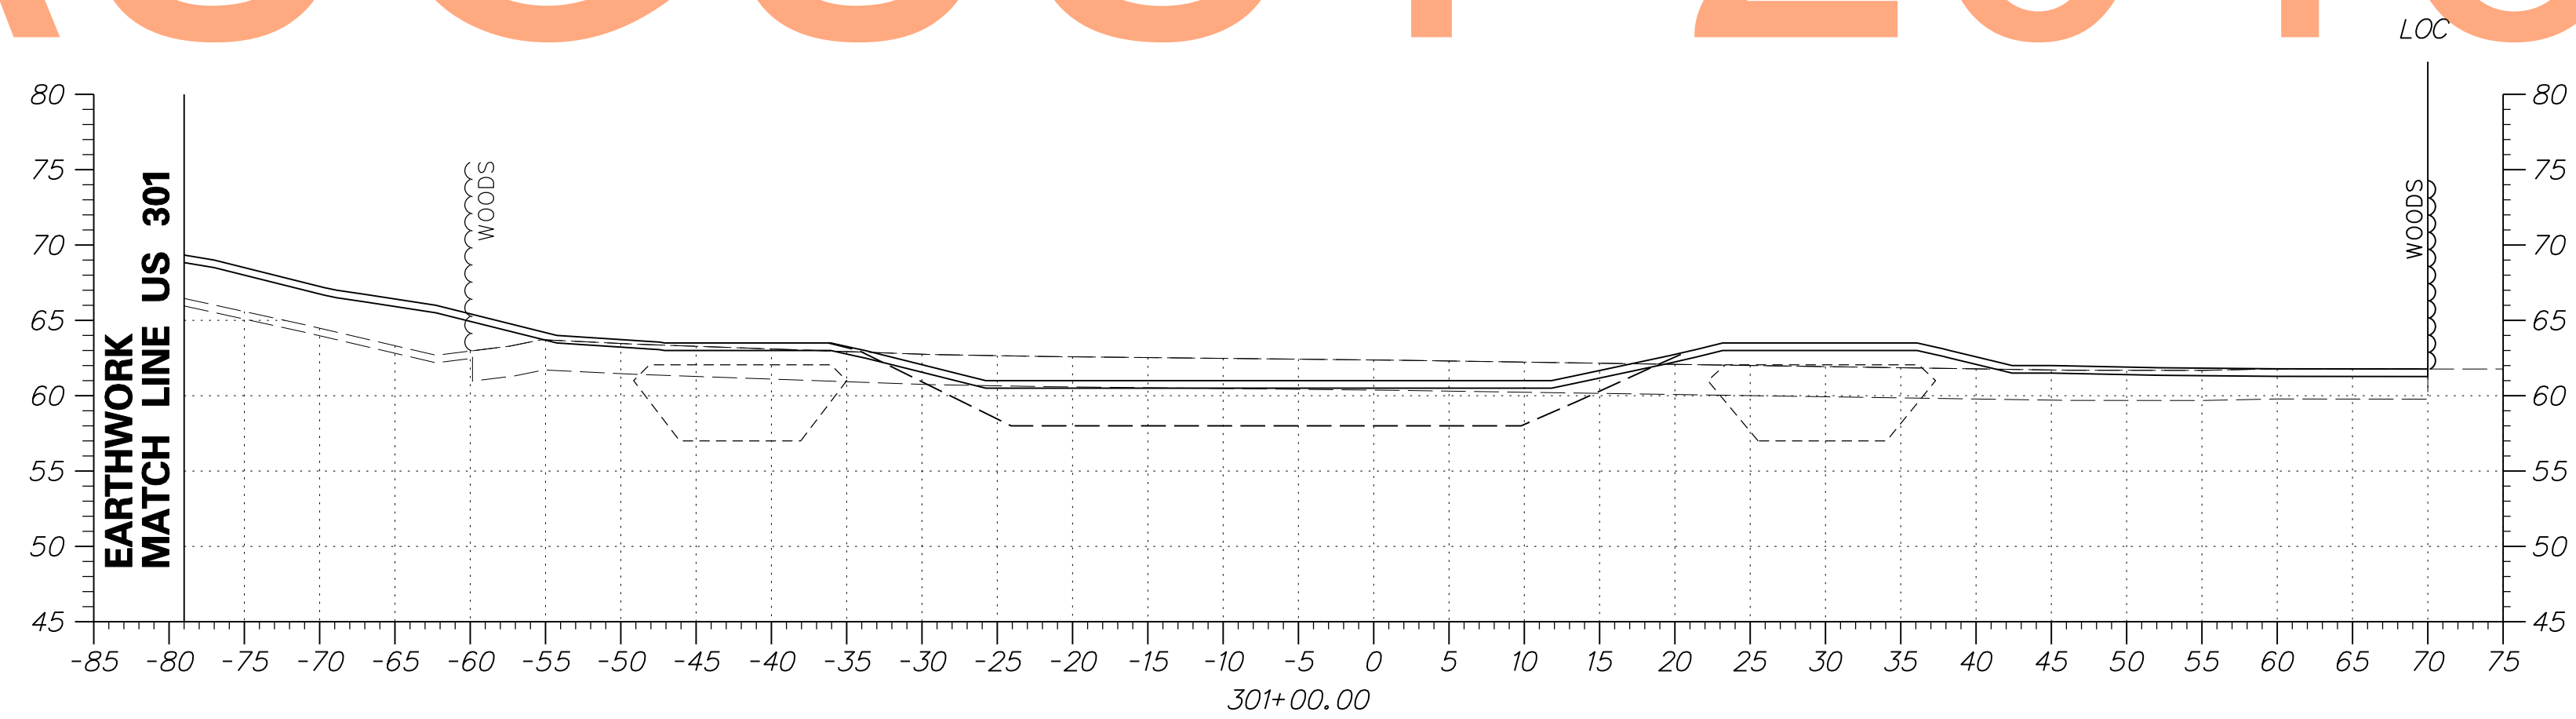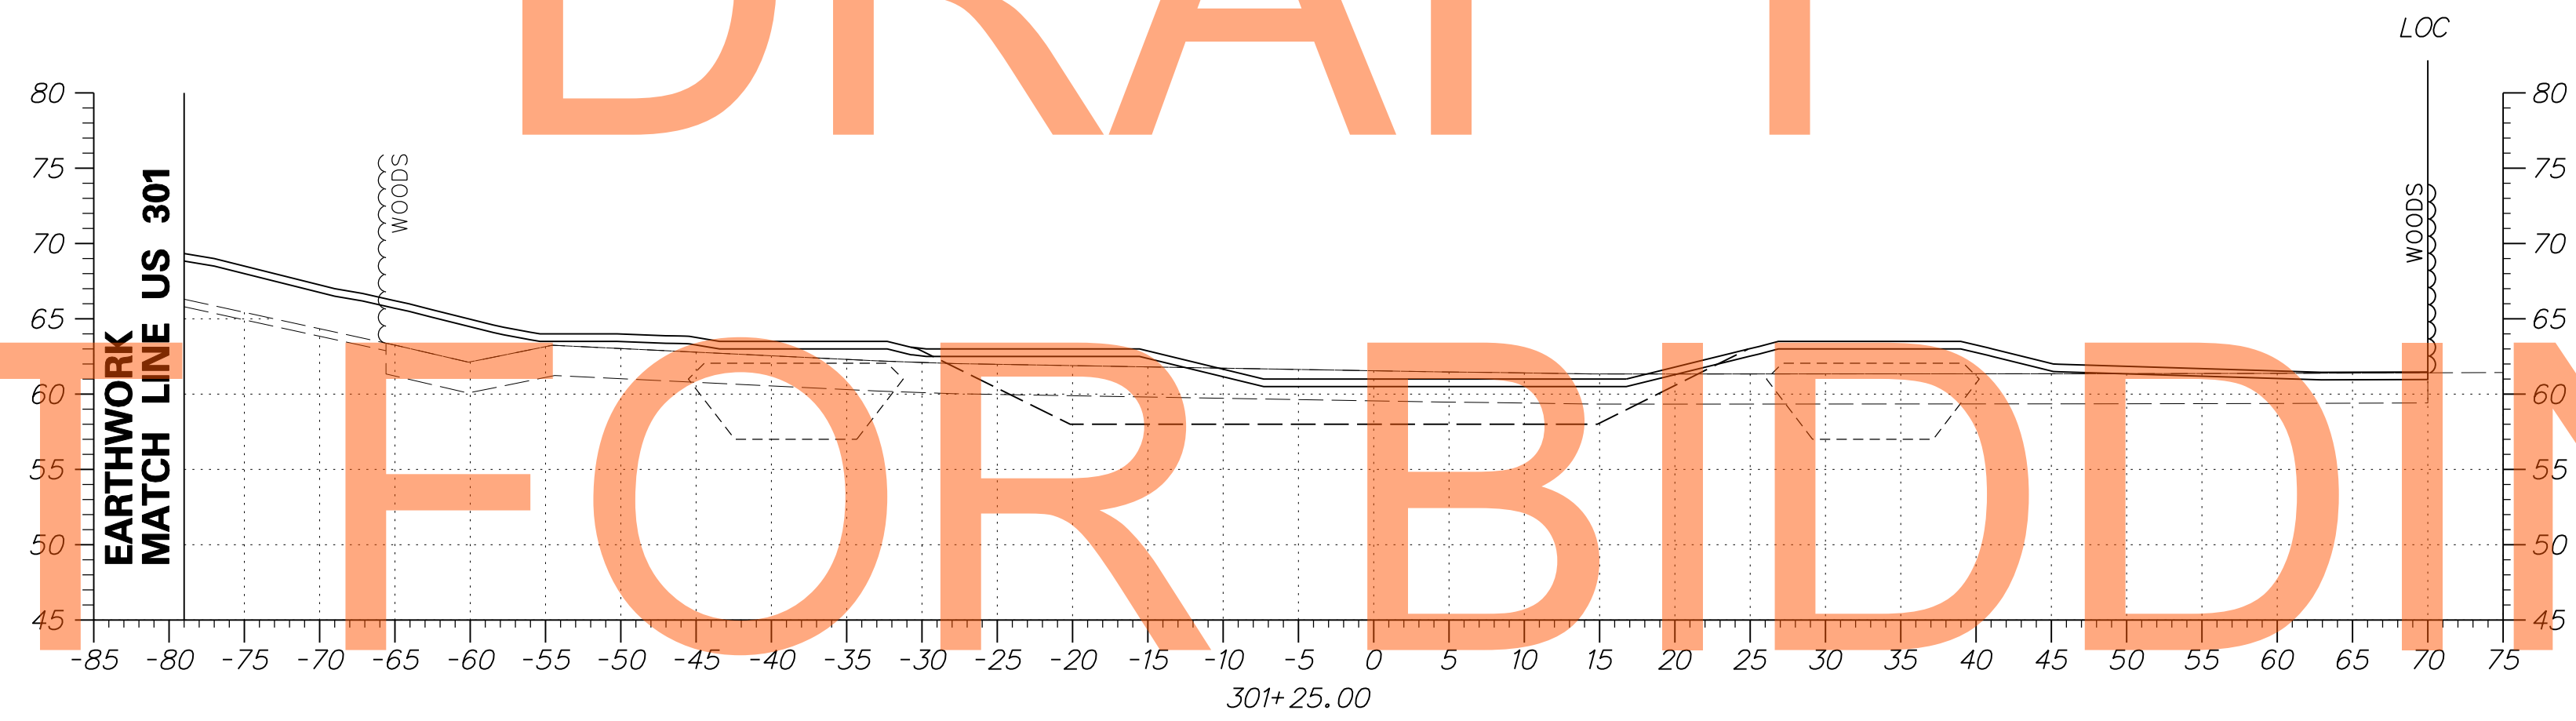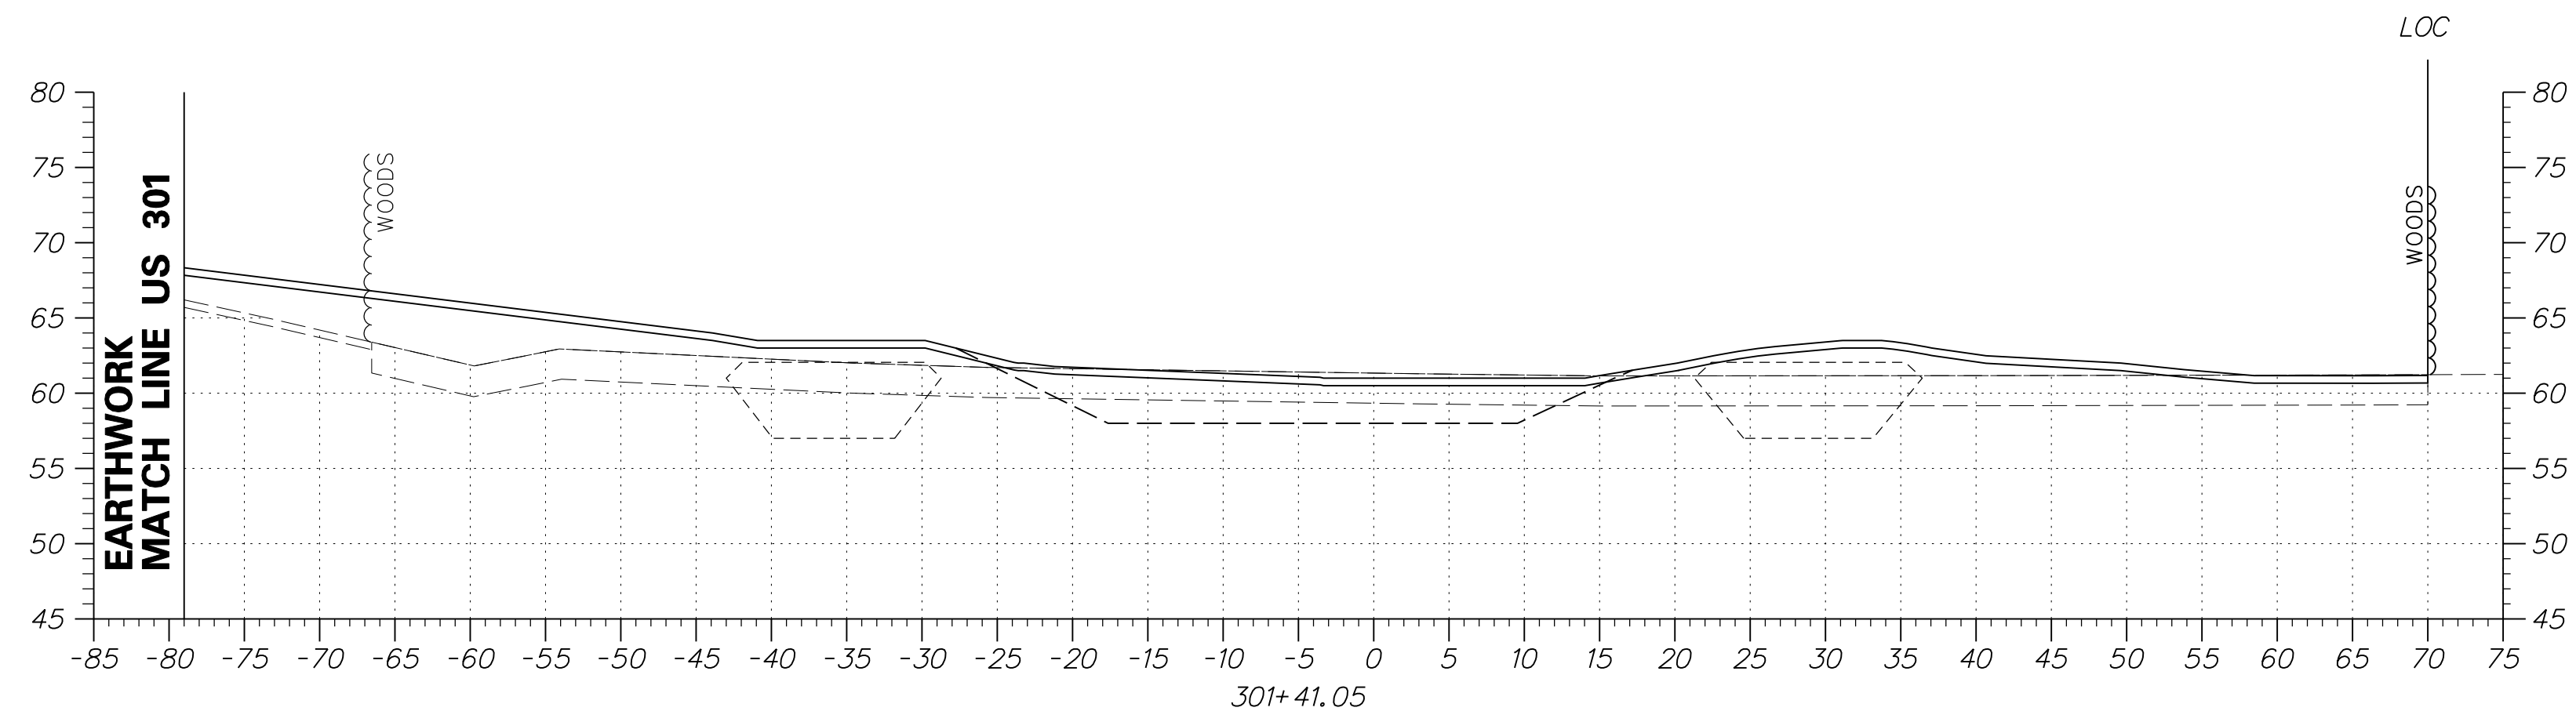


DRAFT  
NOT FOR BIDDING  
AUGUST 2015

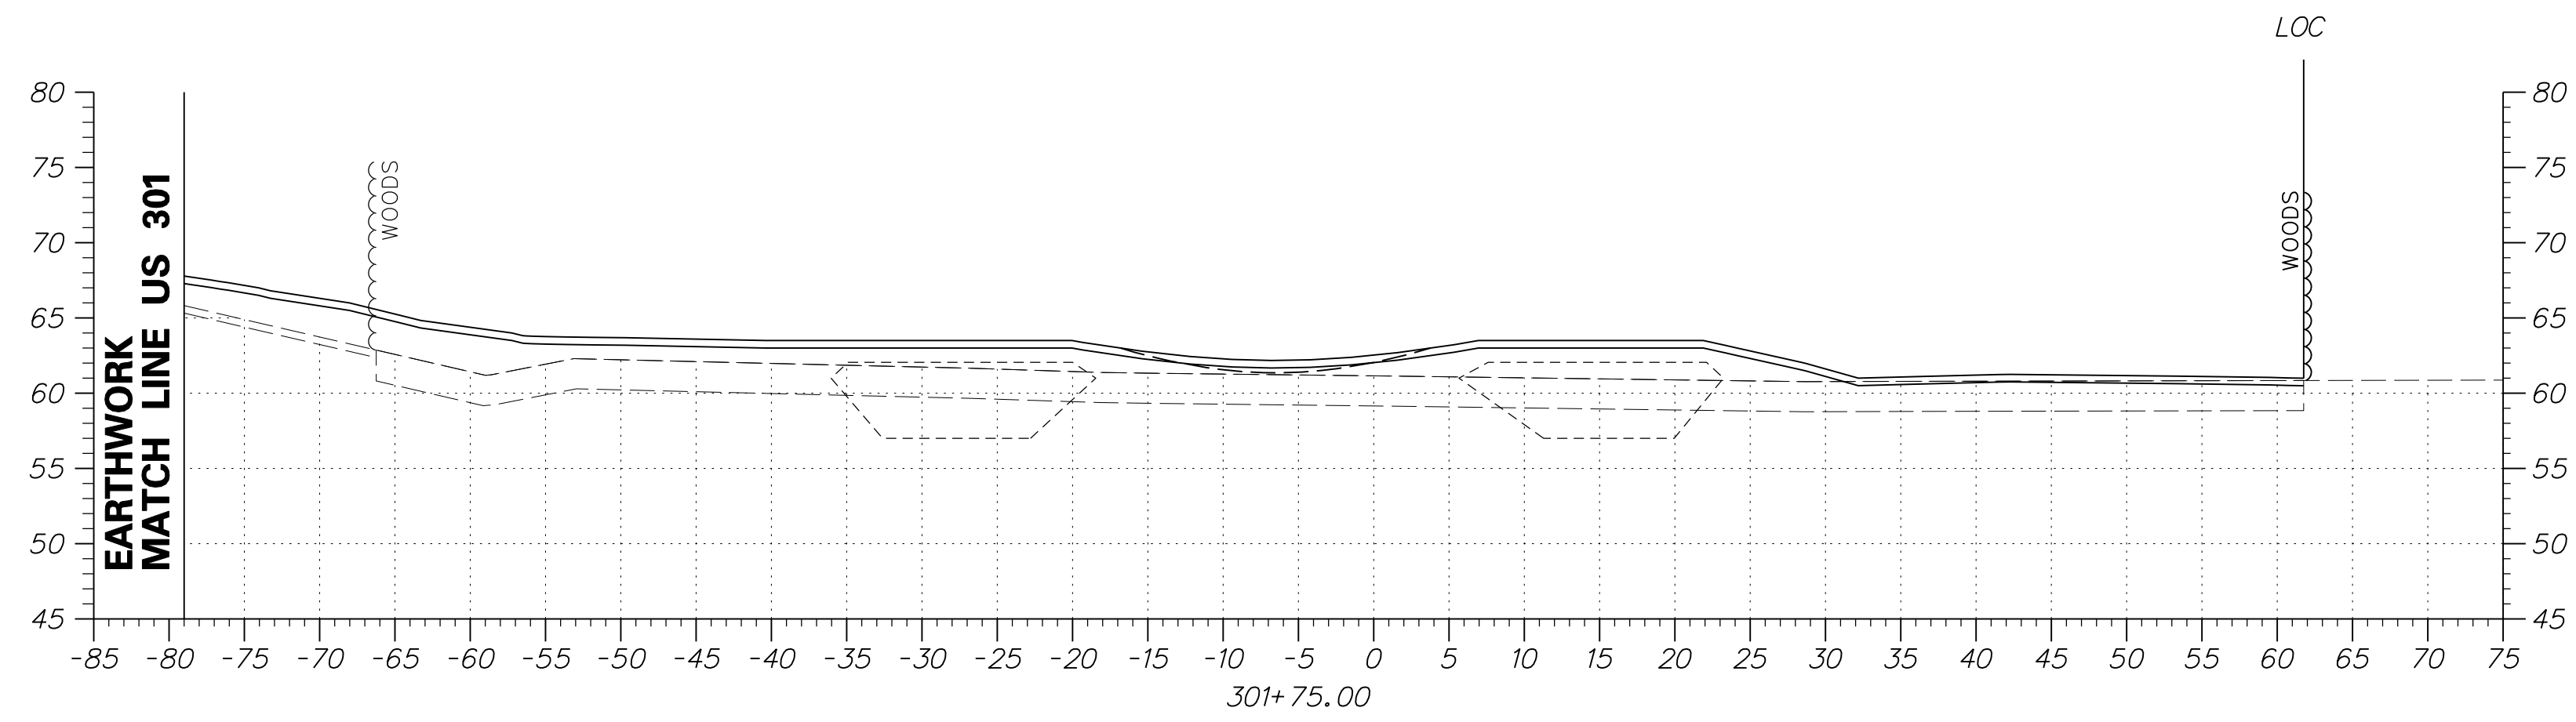





DRAFT

NOT FOR BIDDING

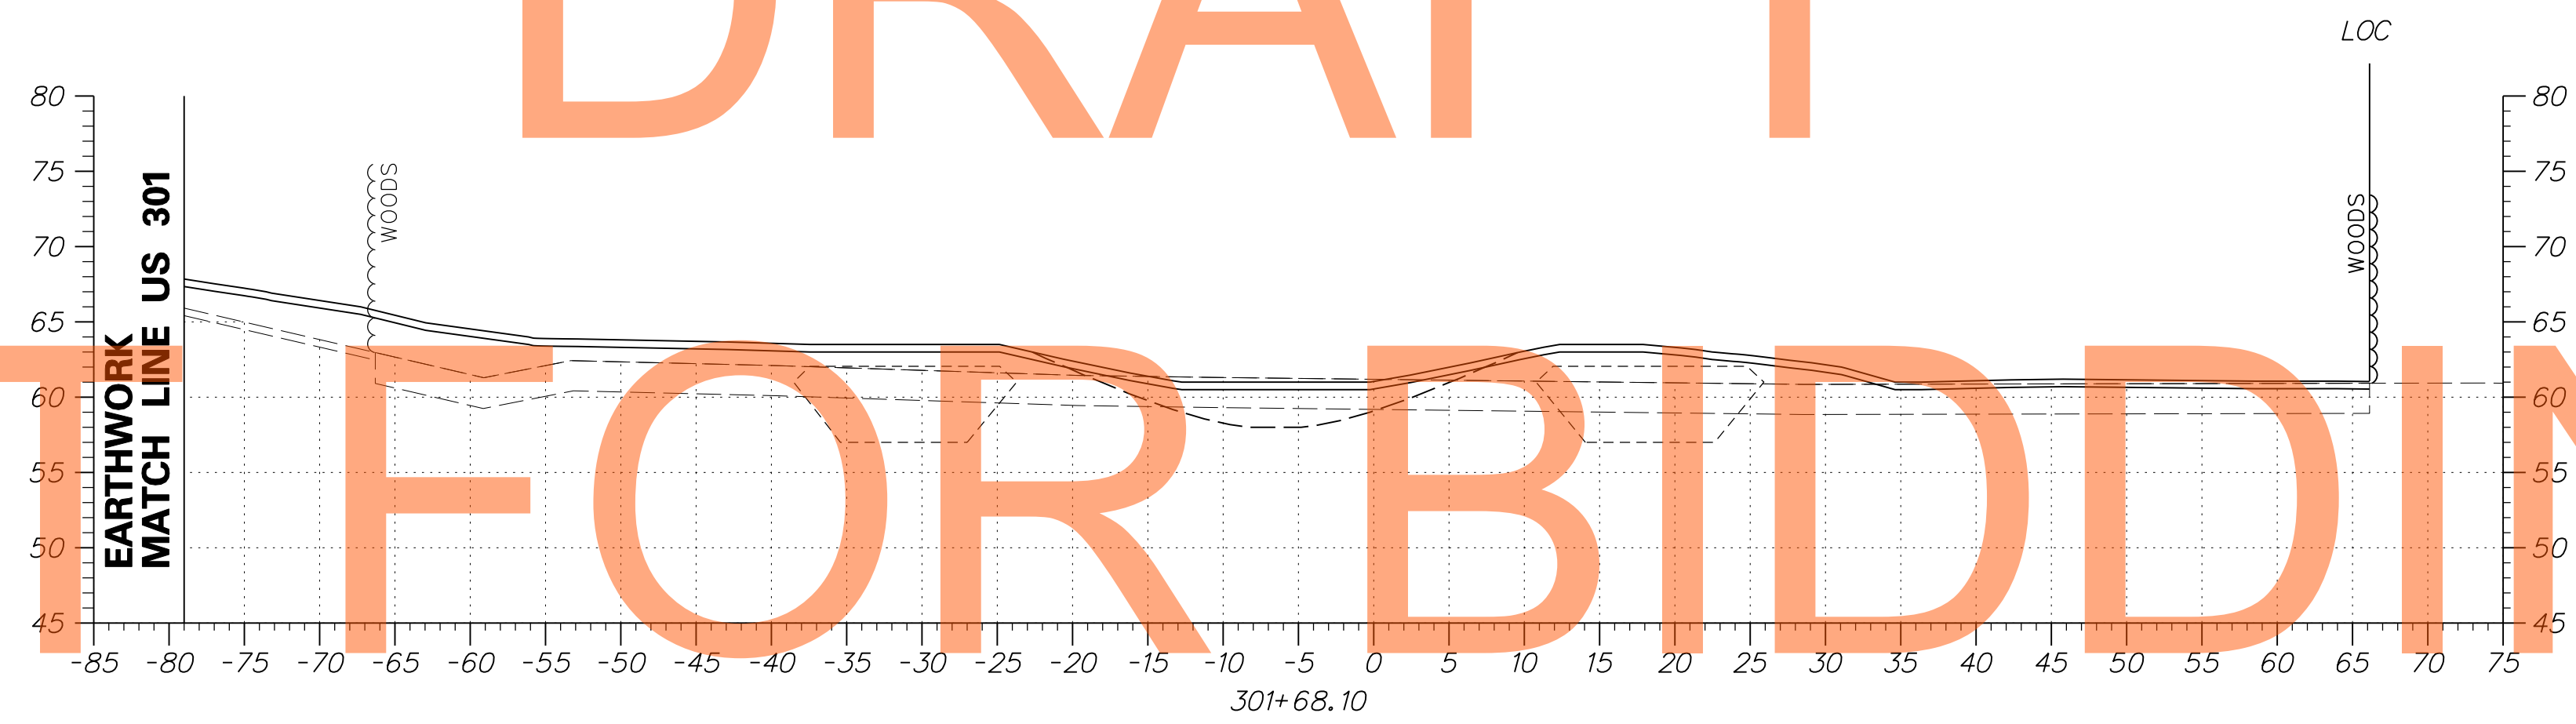

AUGUST 2015

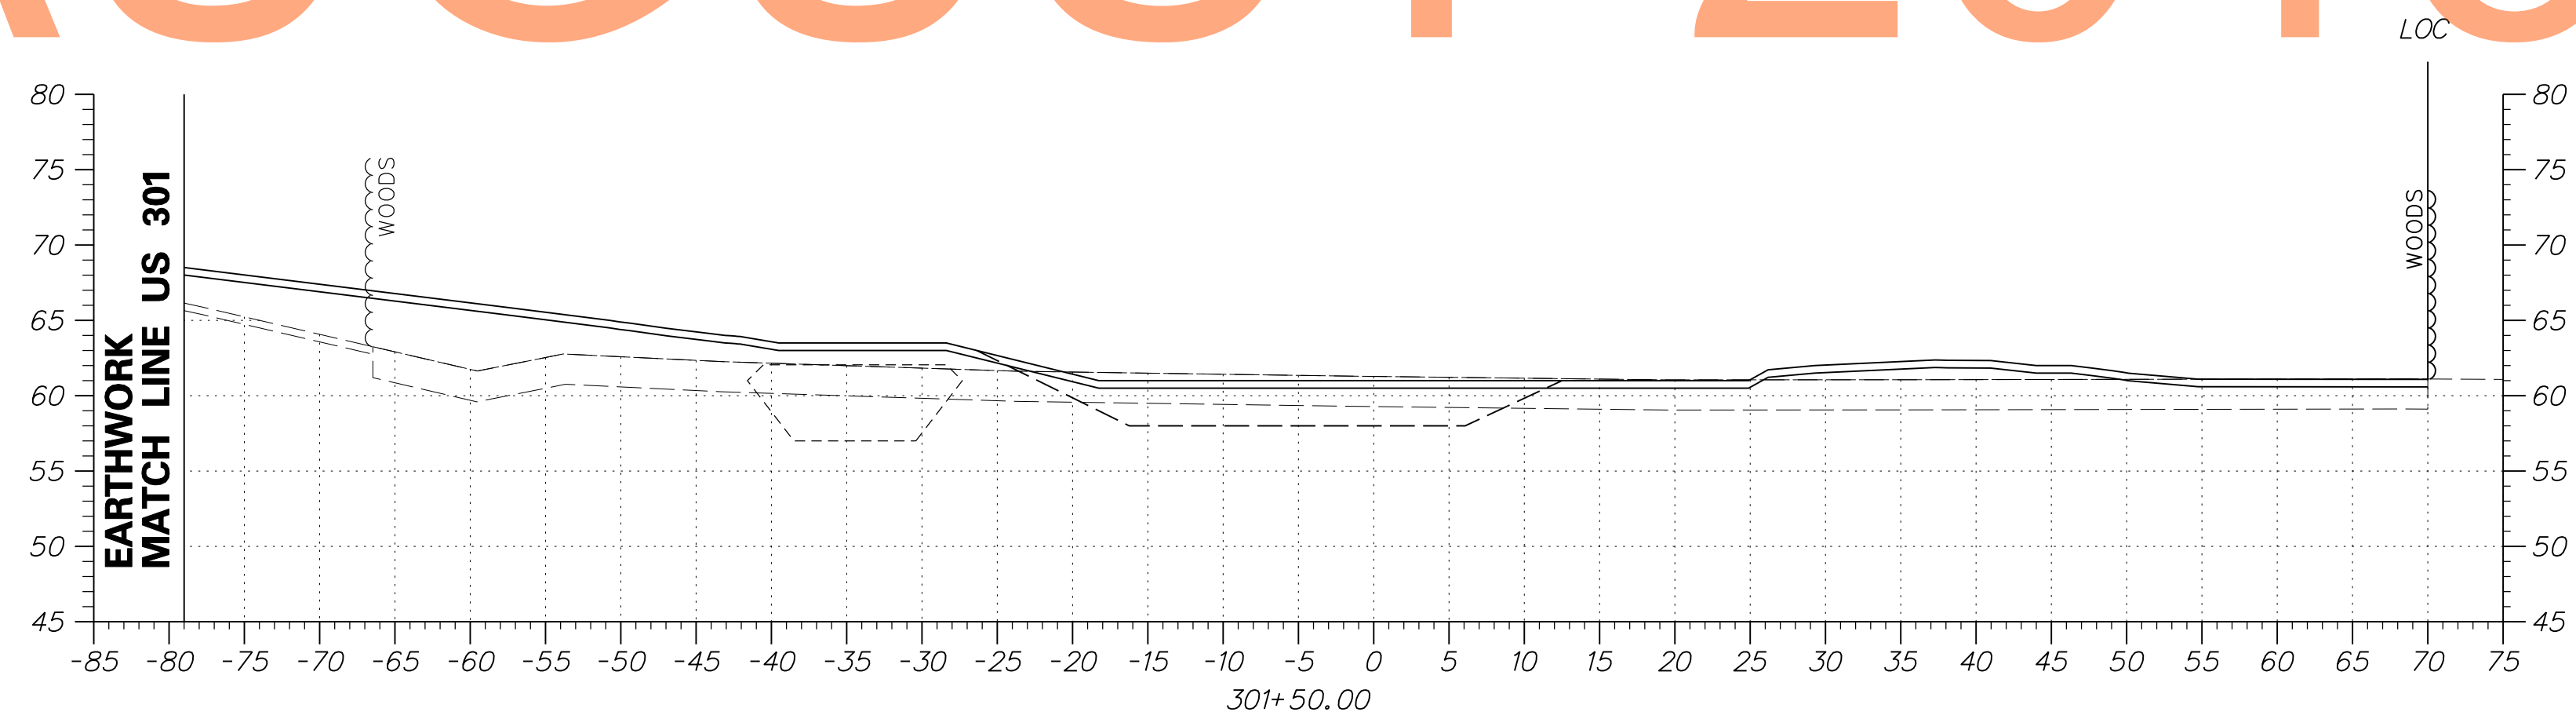

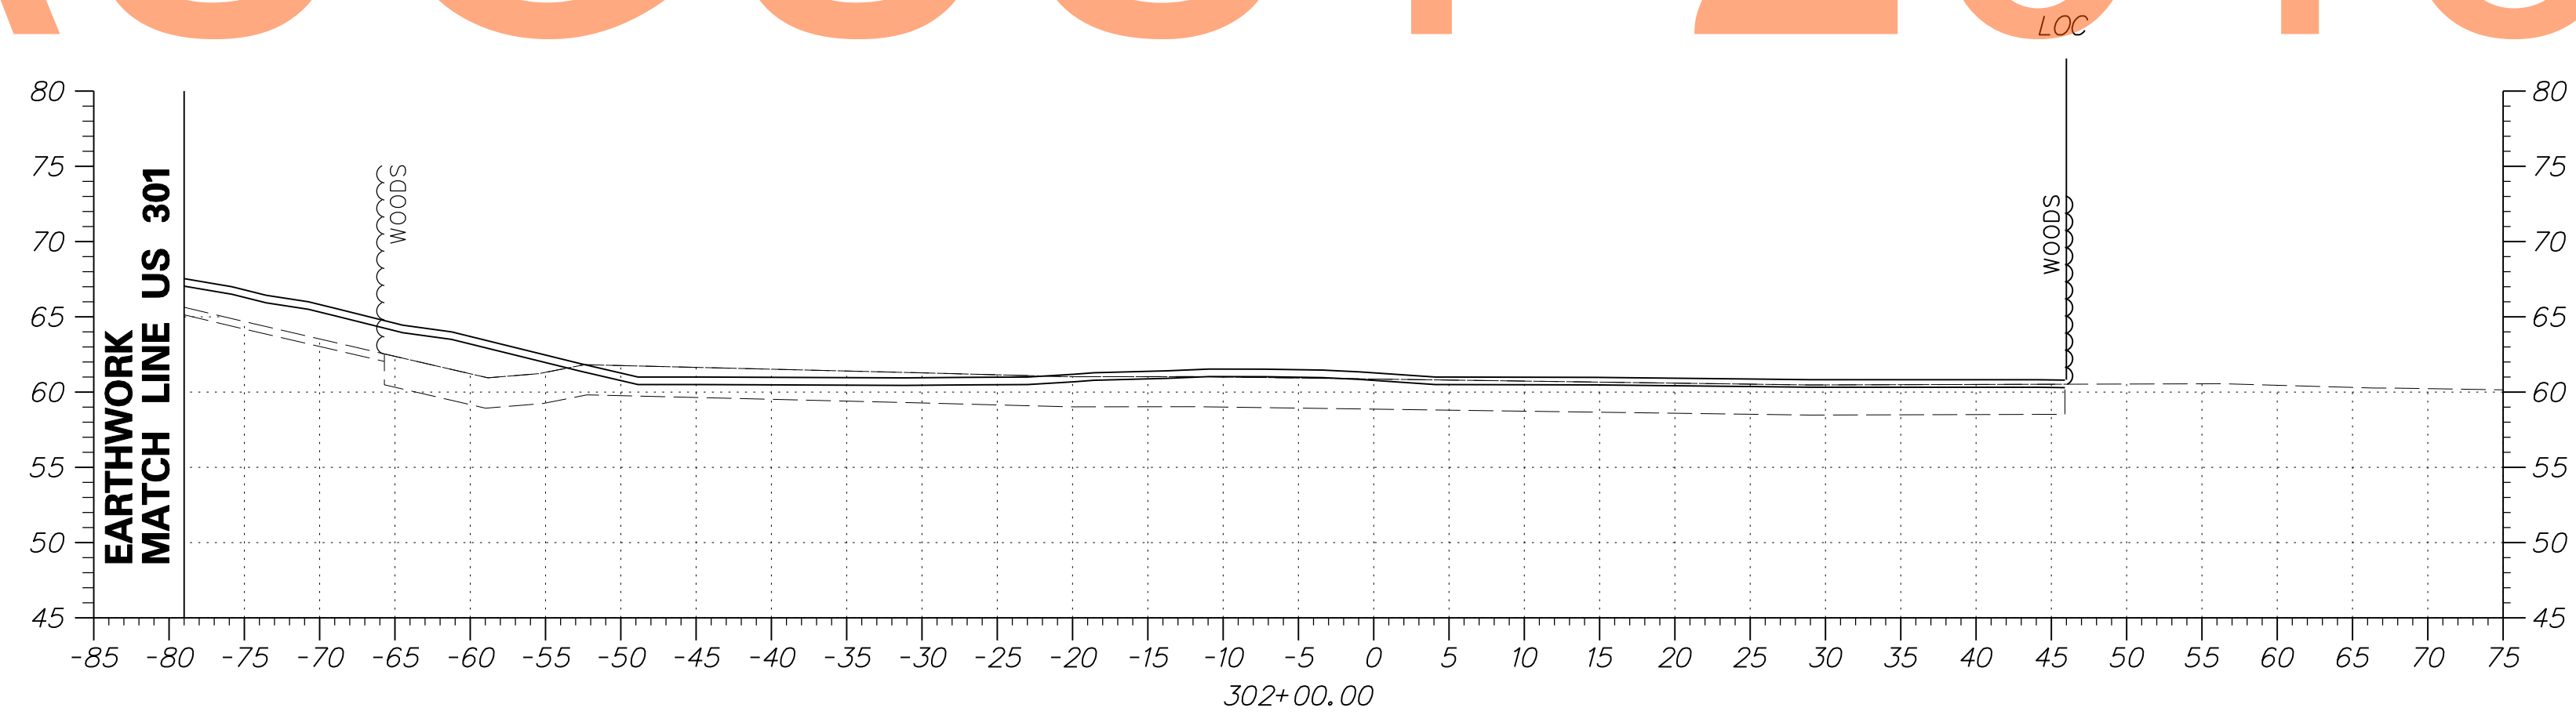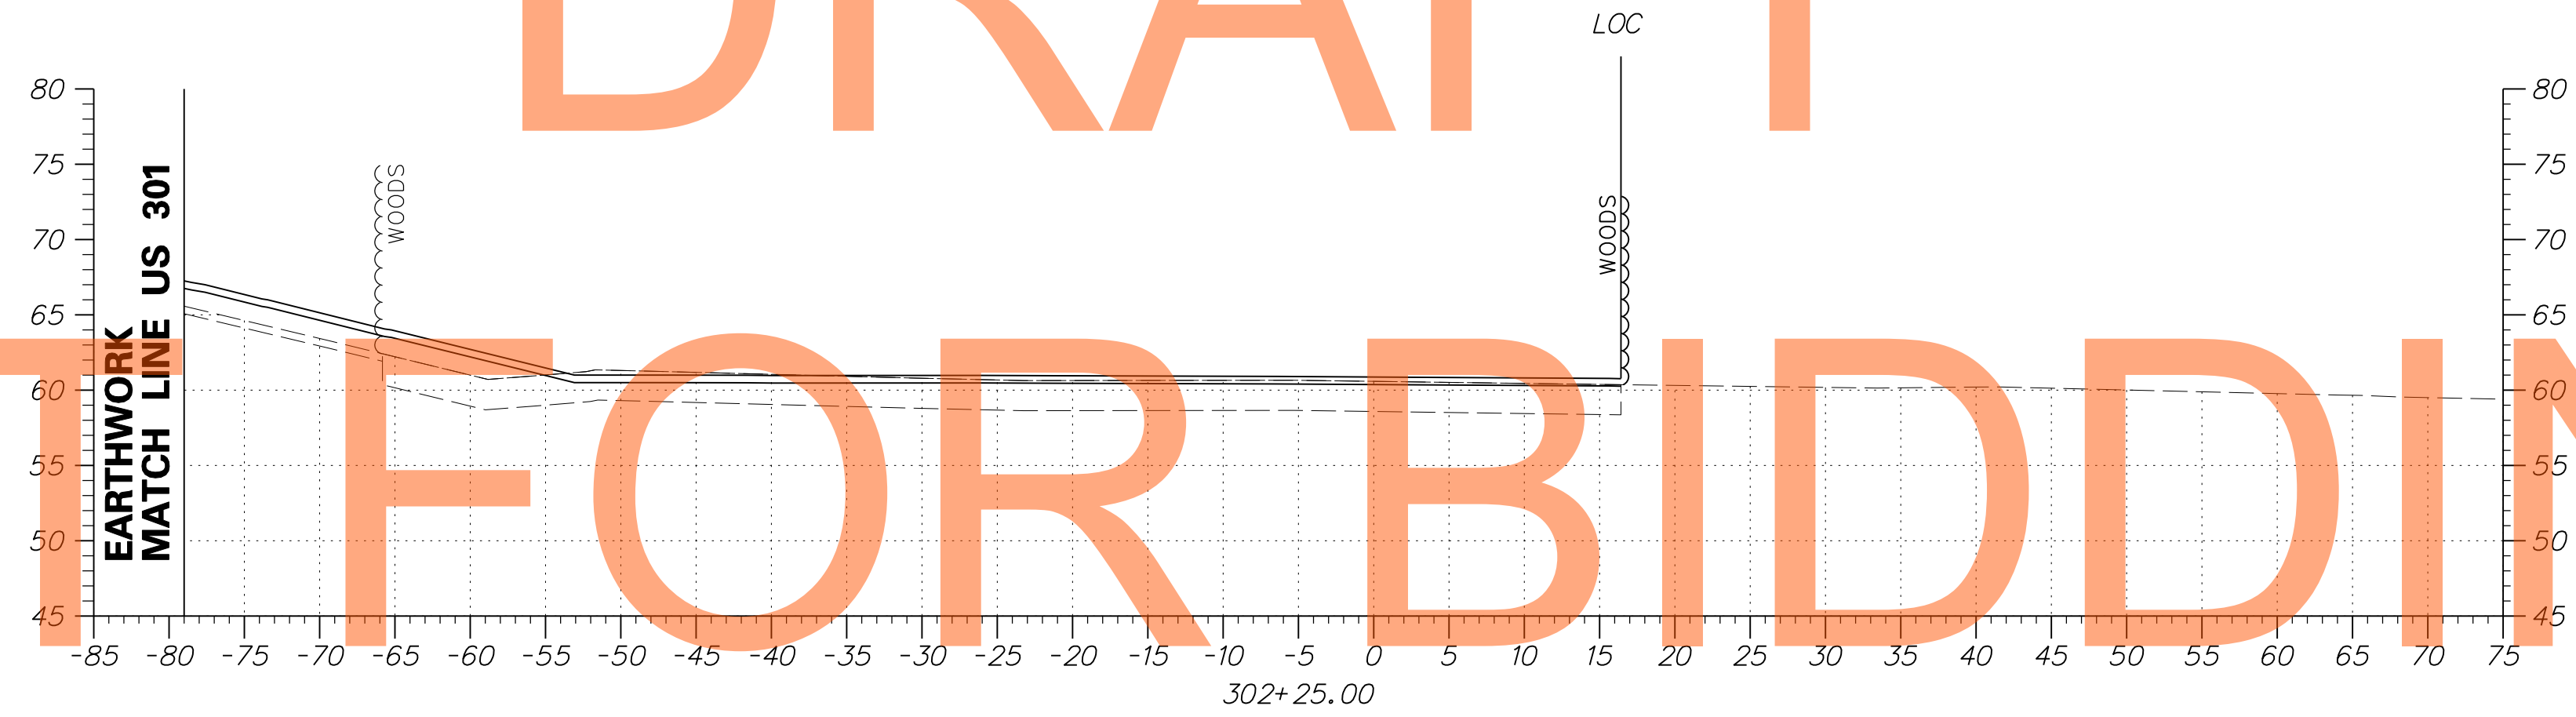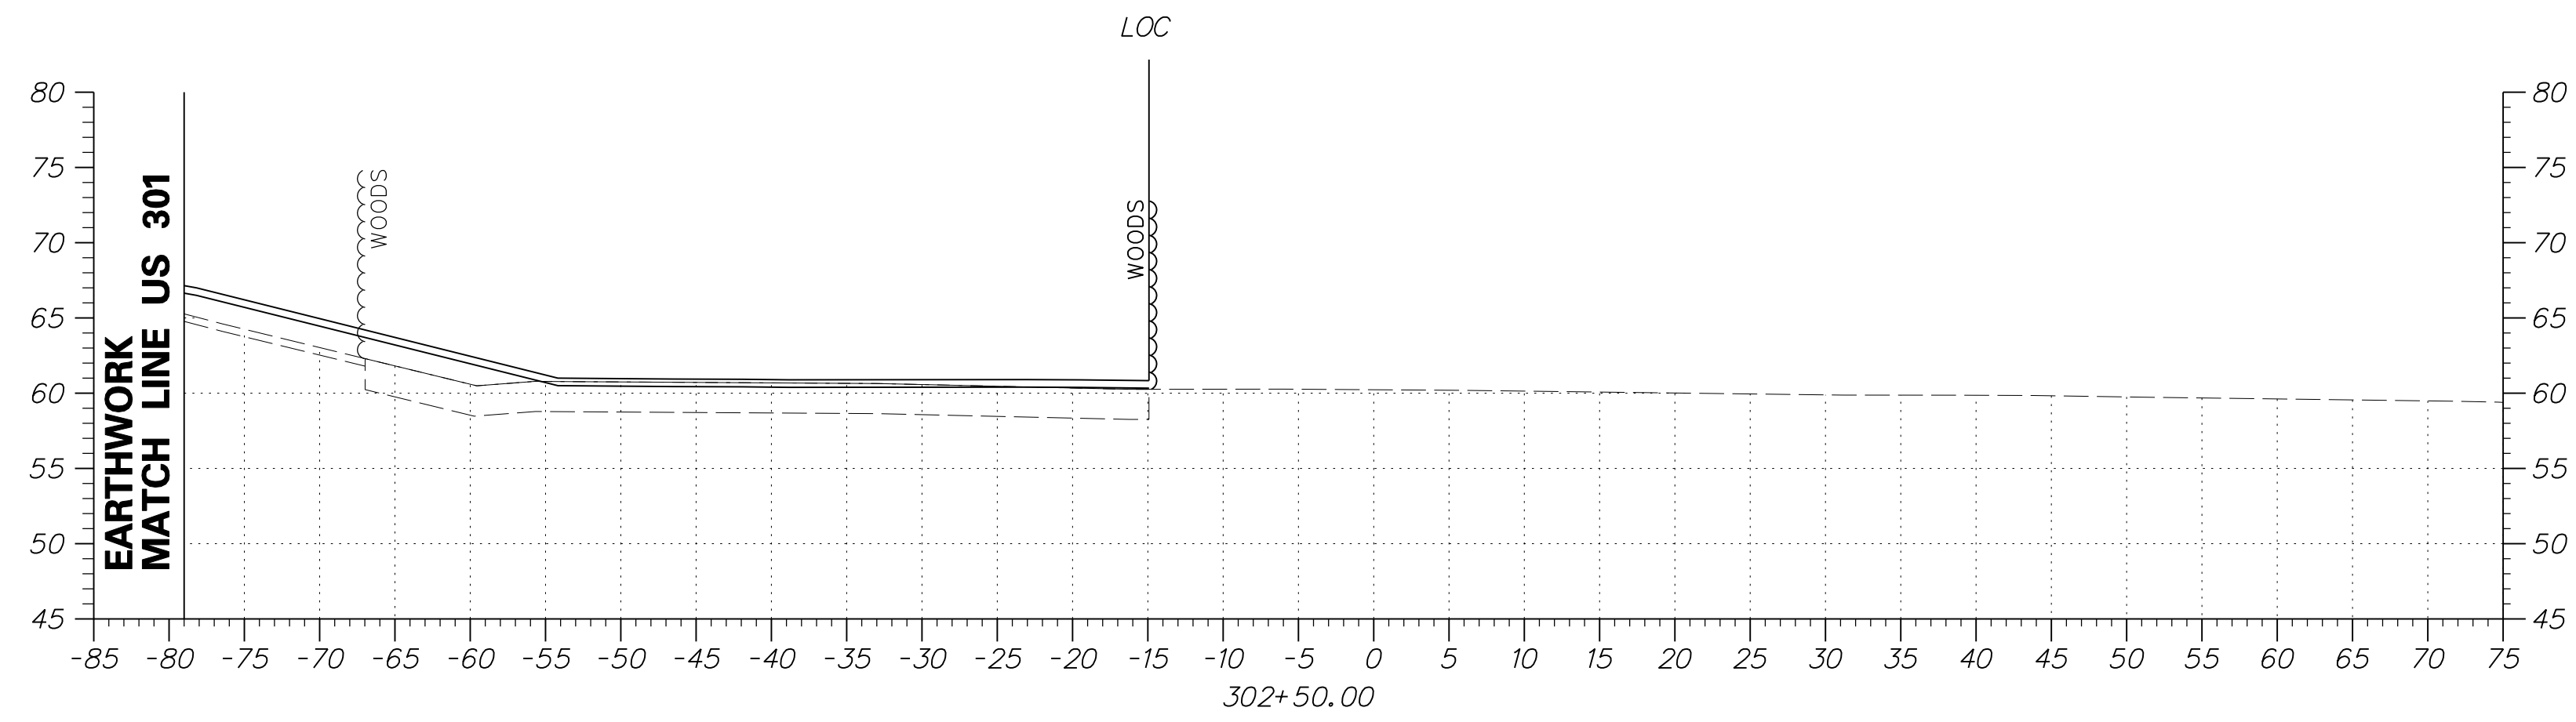


DRAFT

NOT FOR BIDDING

AUGUST 2015




ADDENDUMS / REVISIONS

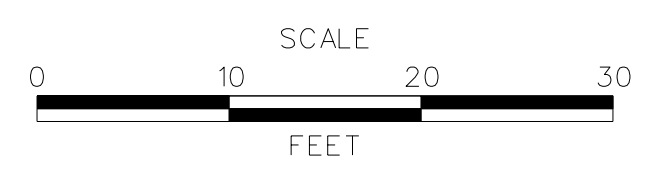

CONTRACT T200811301 COUNTY NEW CASTLE	BRIDGE NO. DESIGNED BY: JEG CHECKED BY: MFM
--	---

SHEET NO.	384
TOTAL SHTS.	539






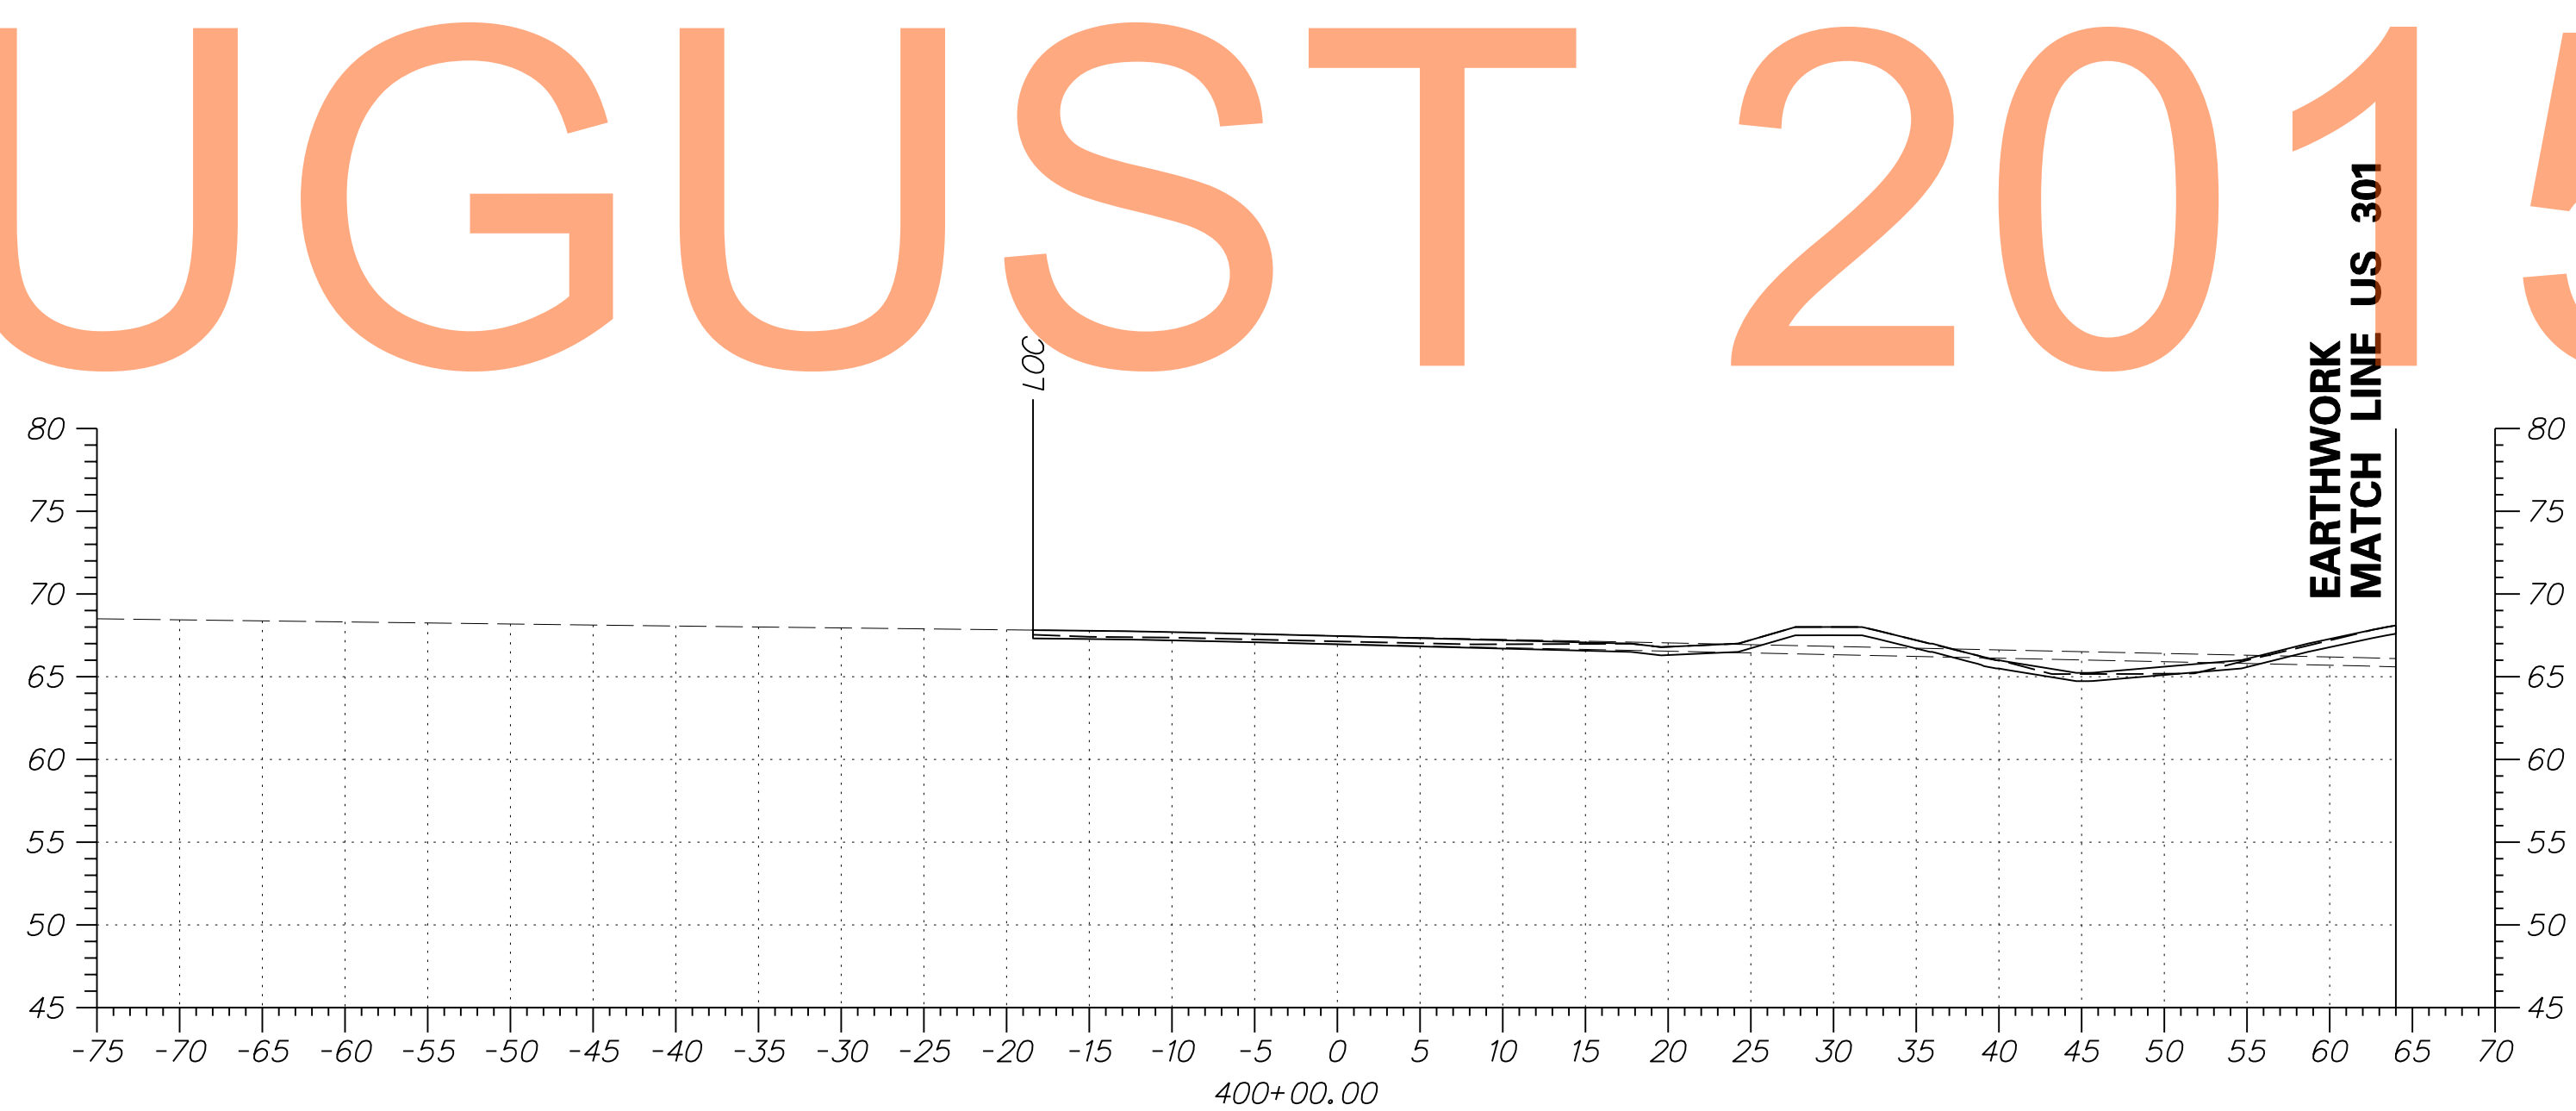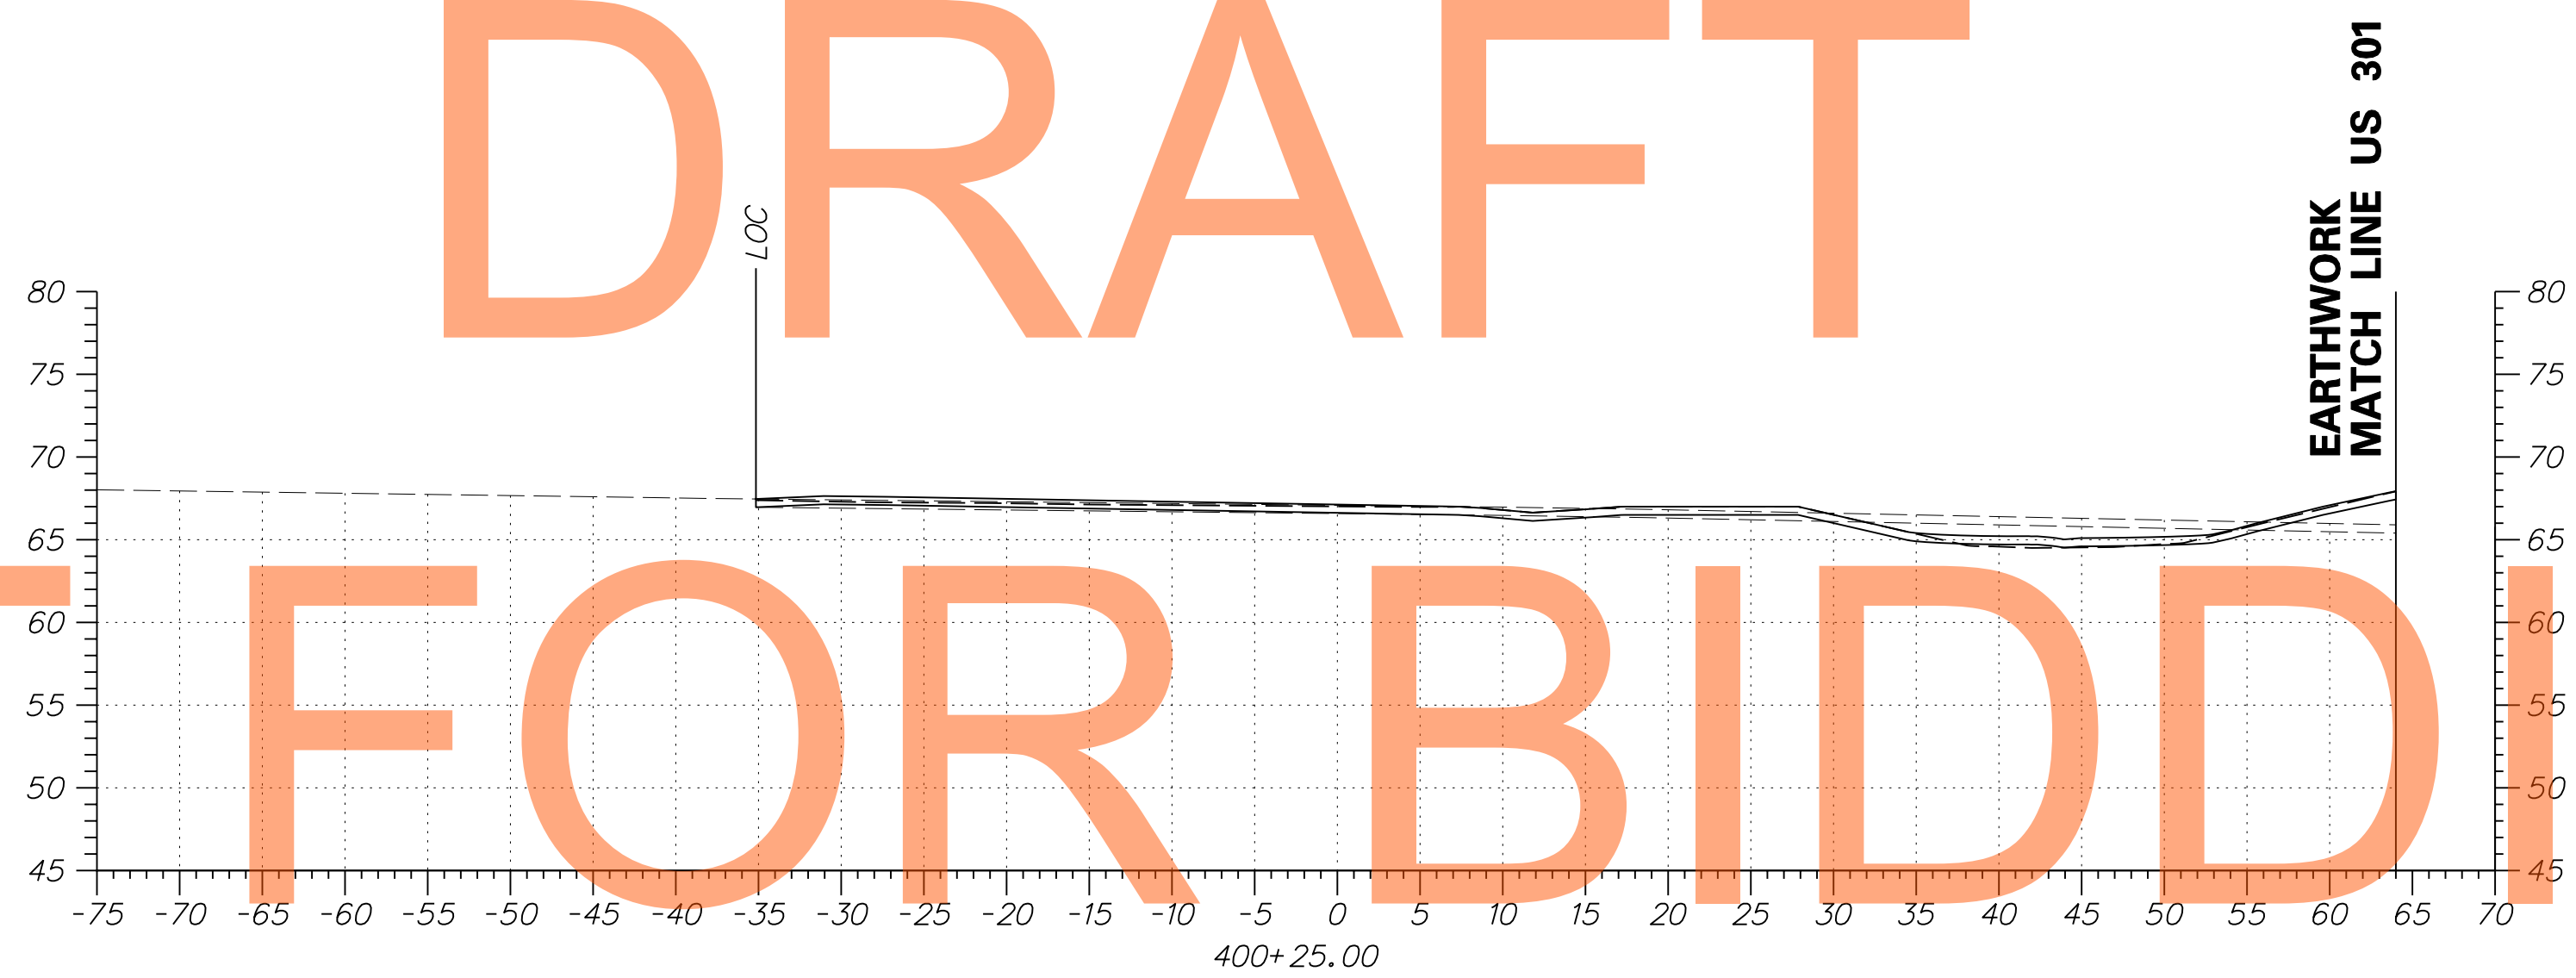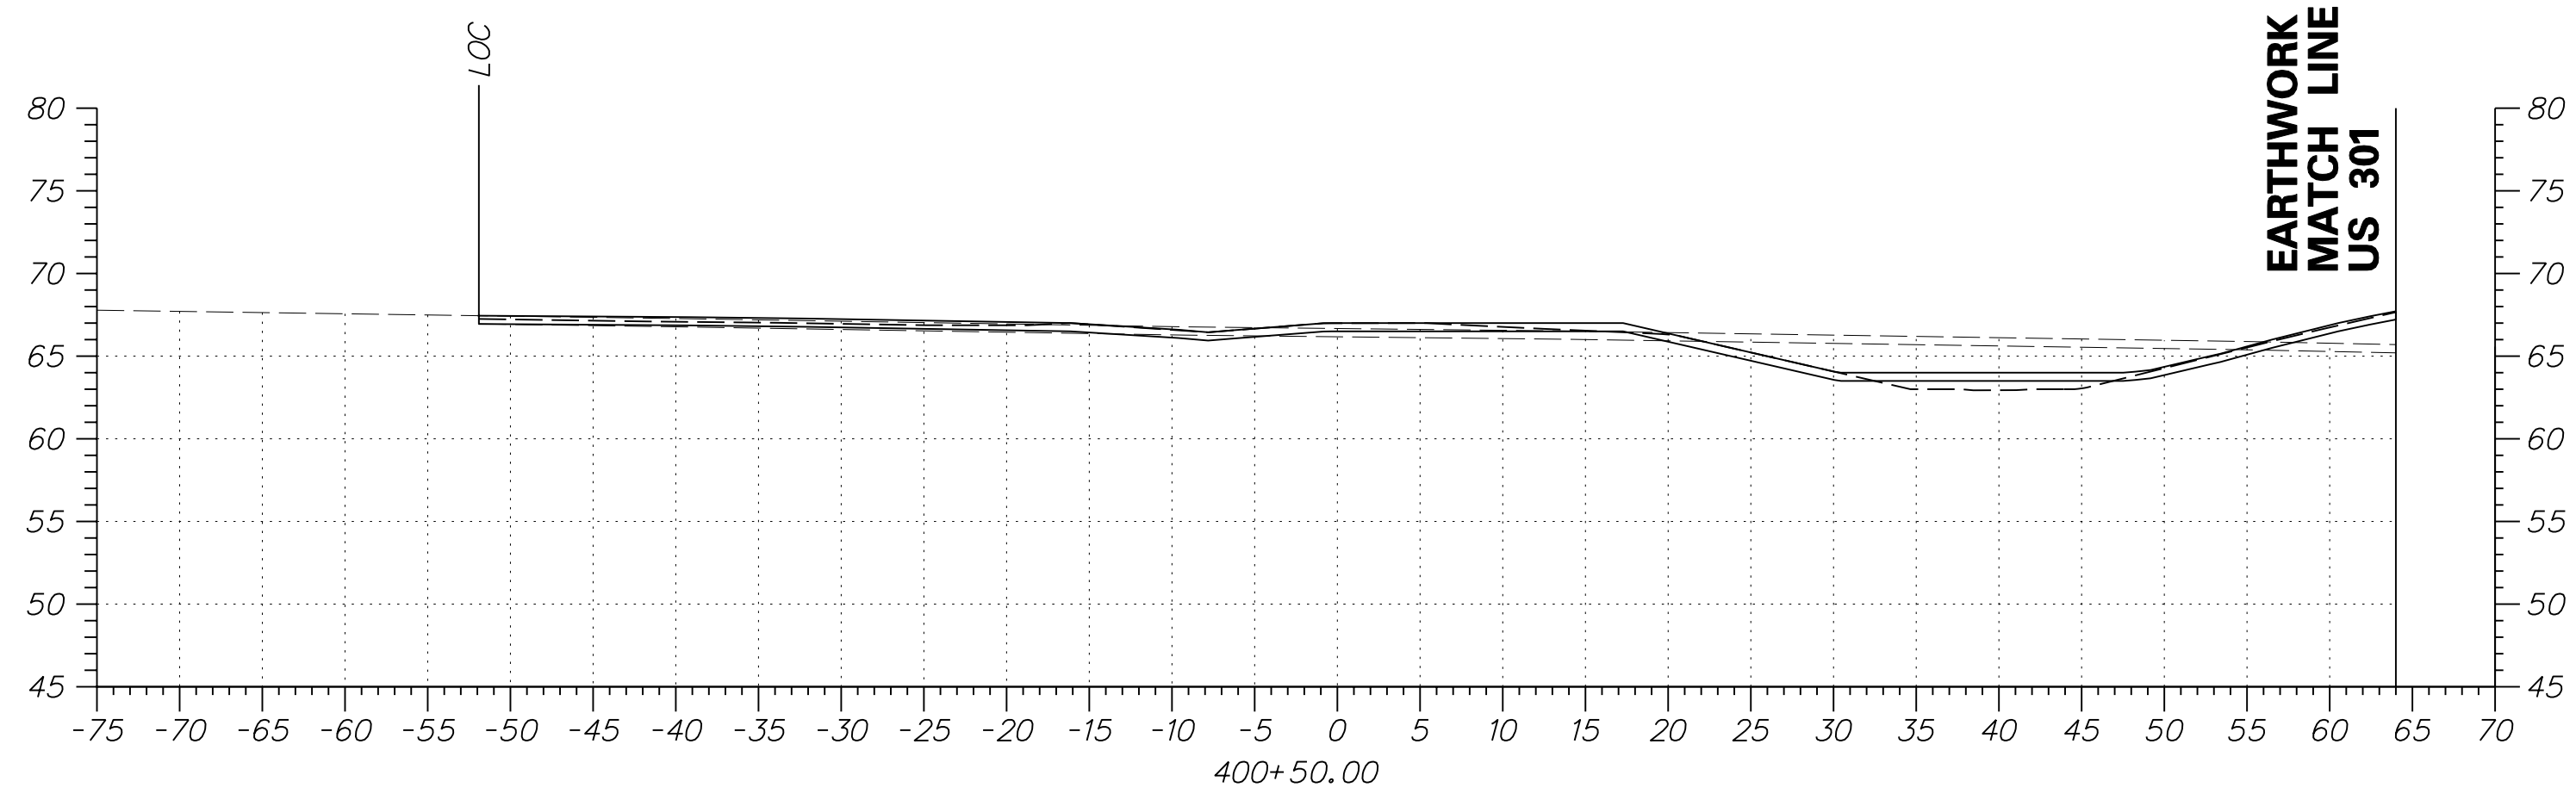

DRAFT


NOT FOR BIDDING

AUGUST 2015

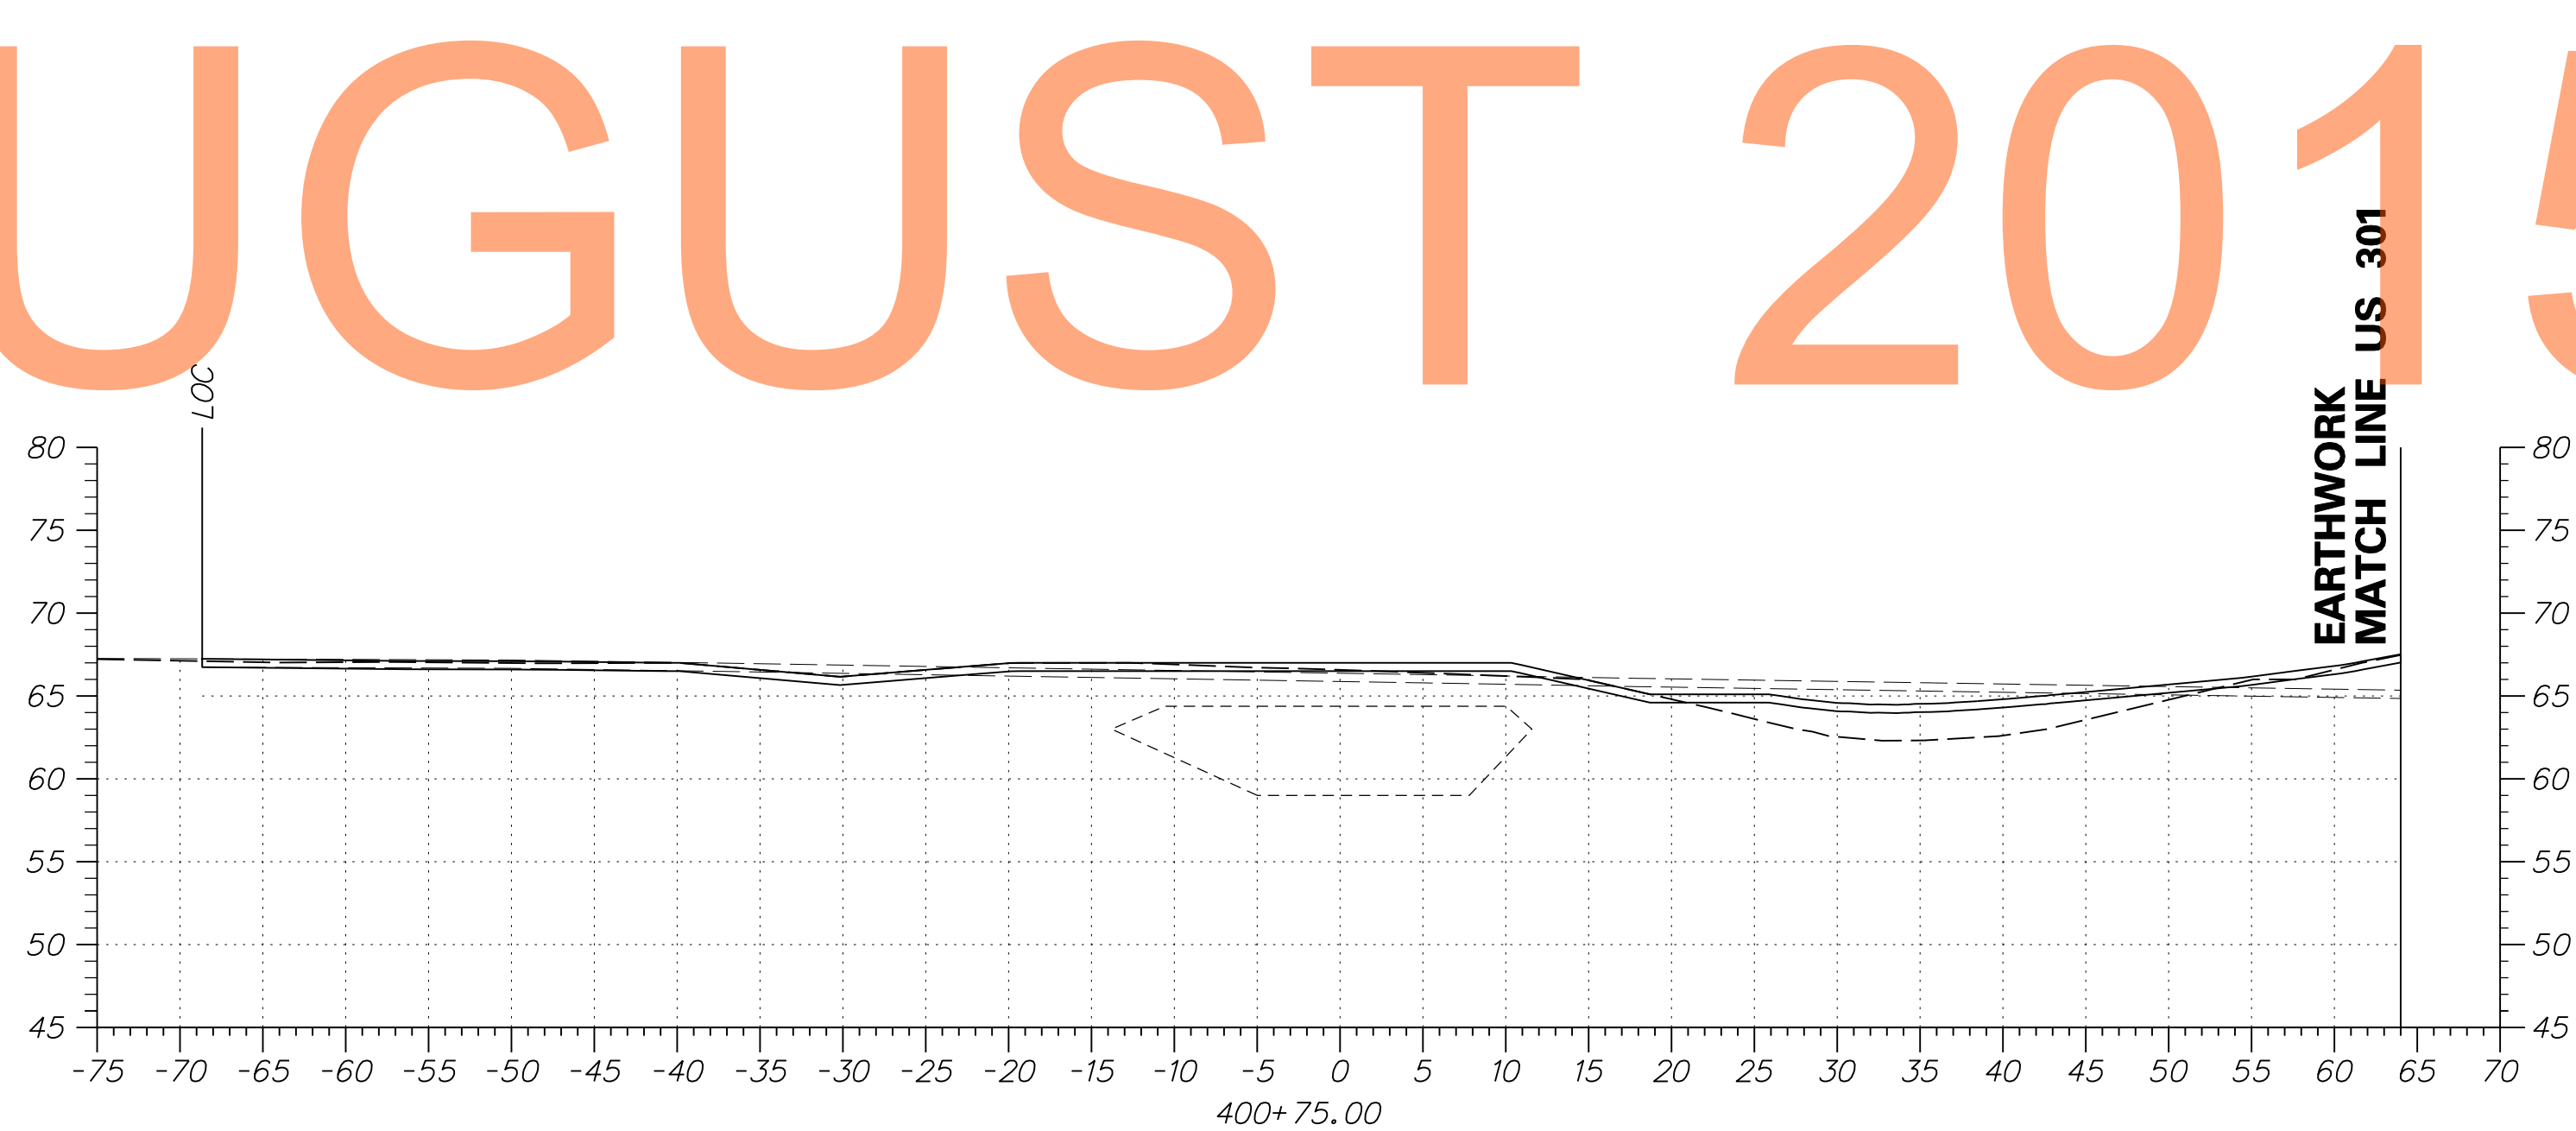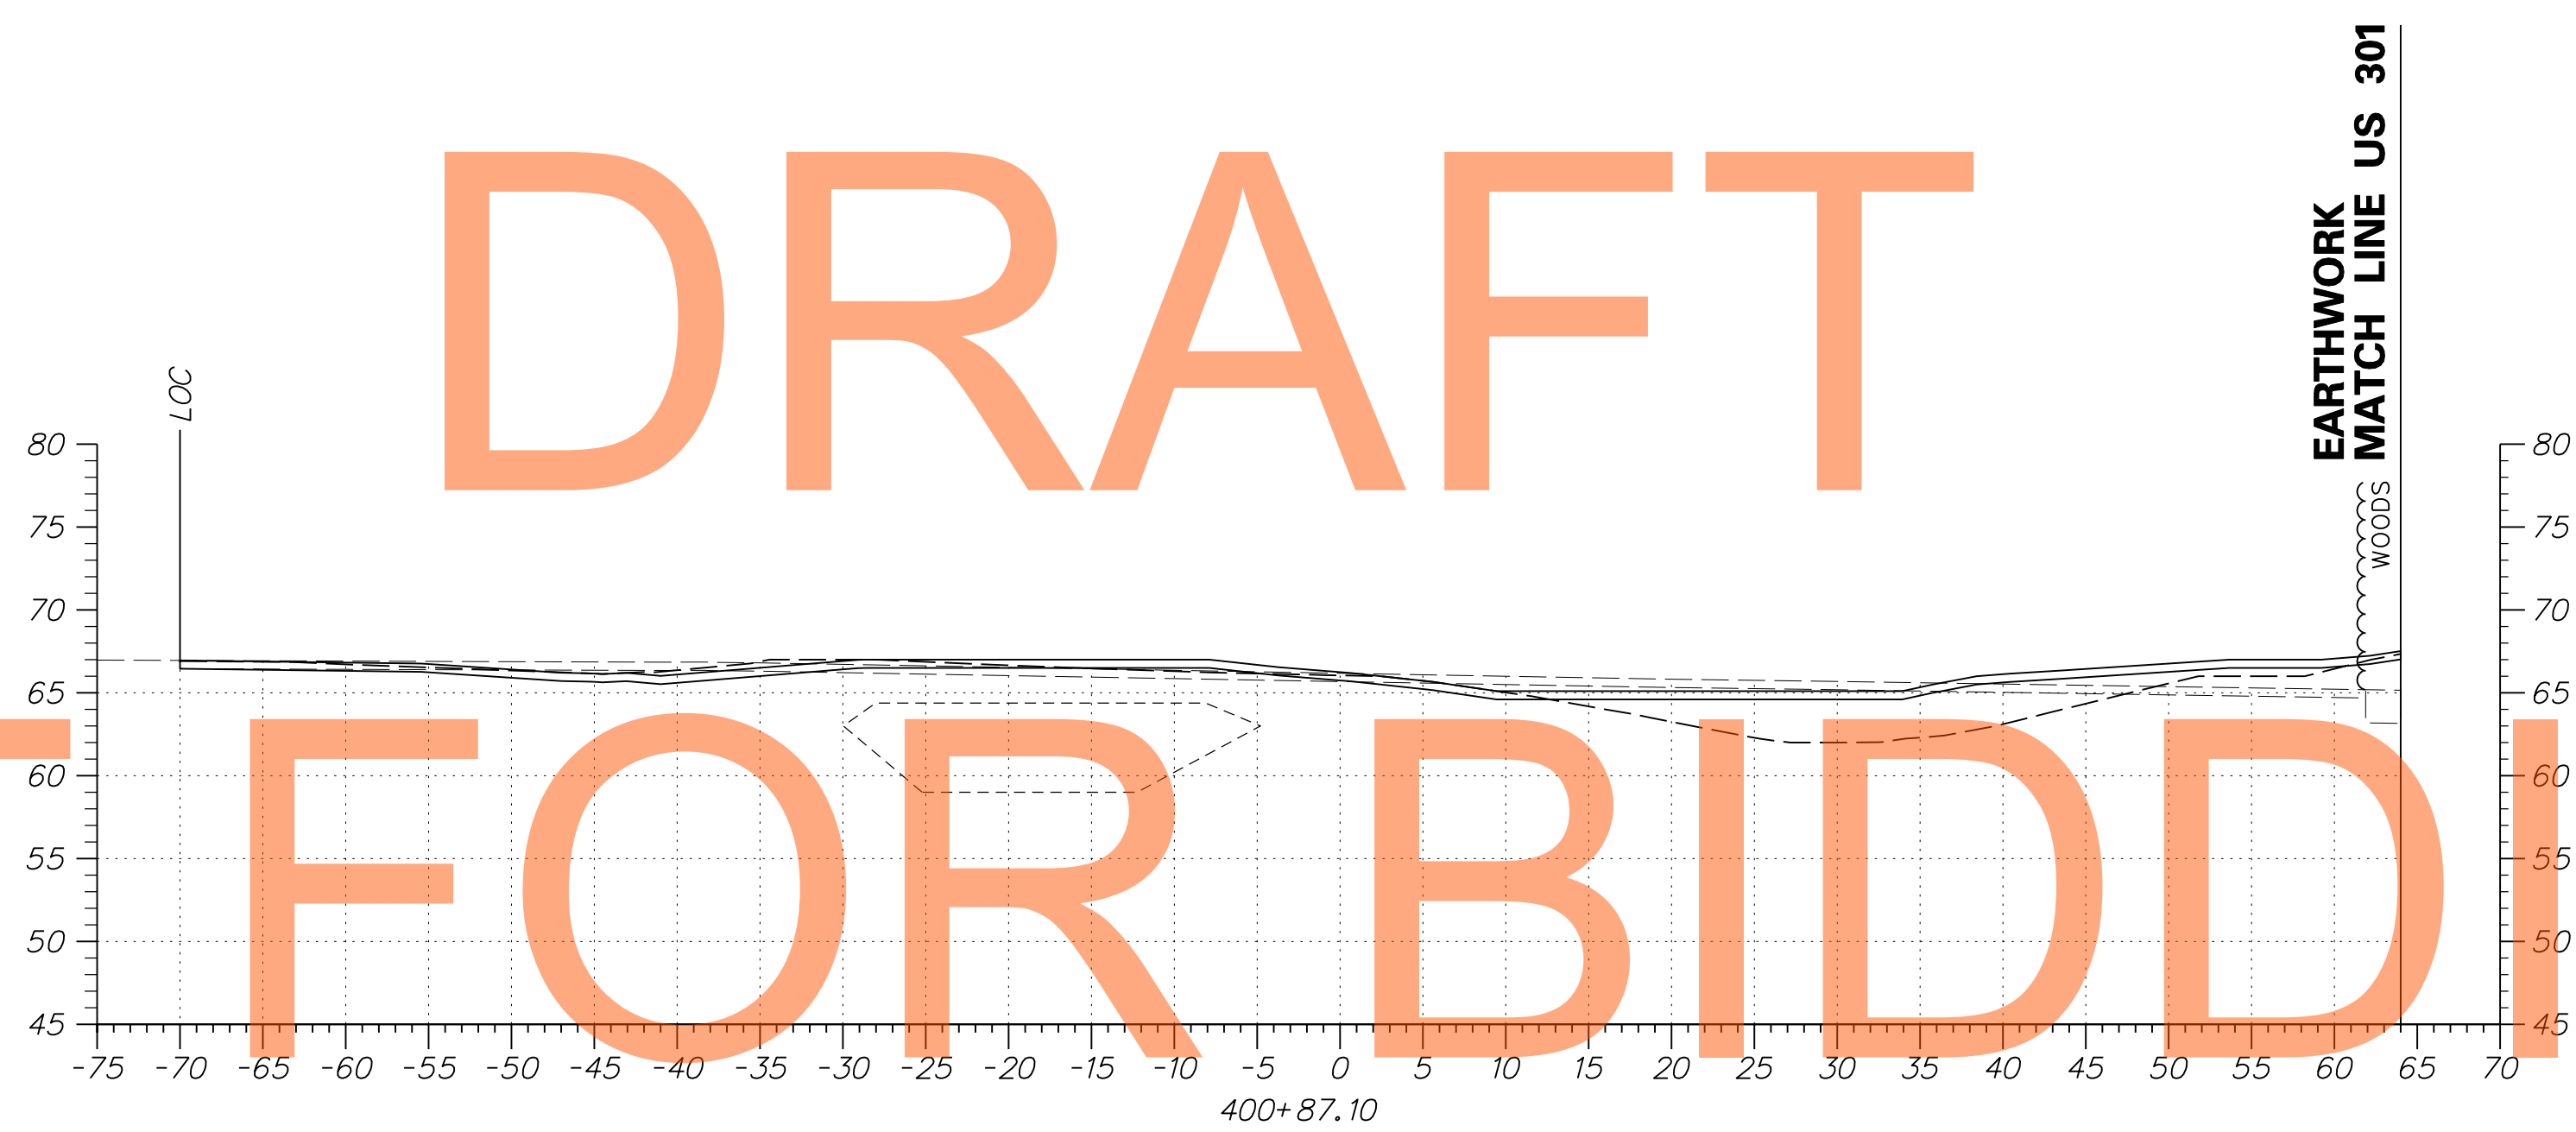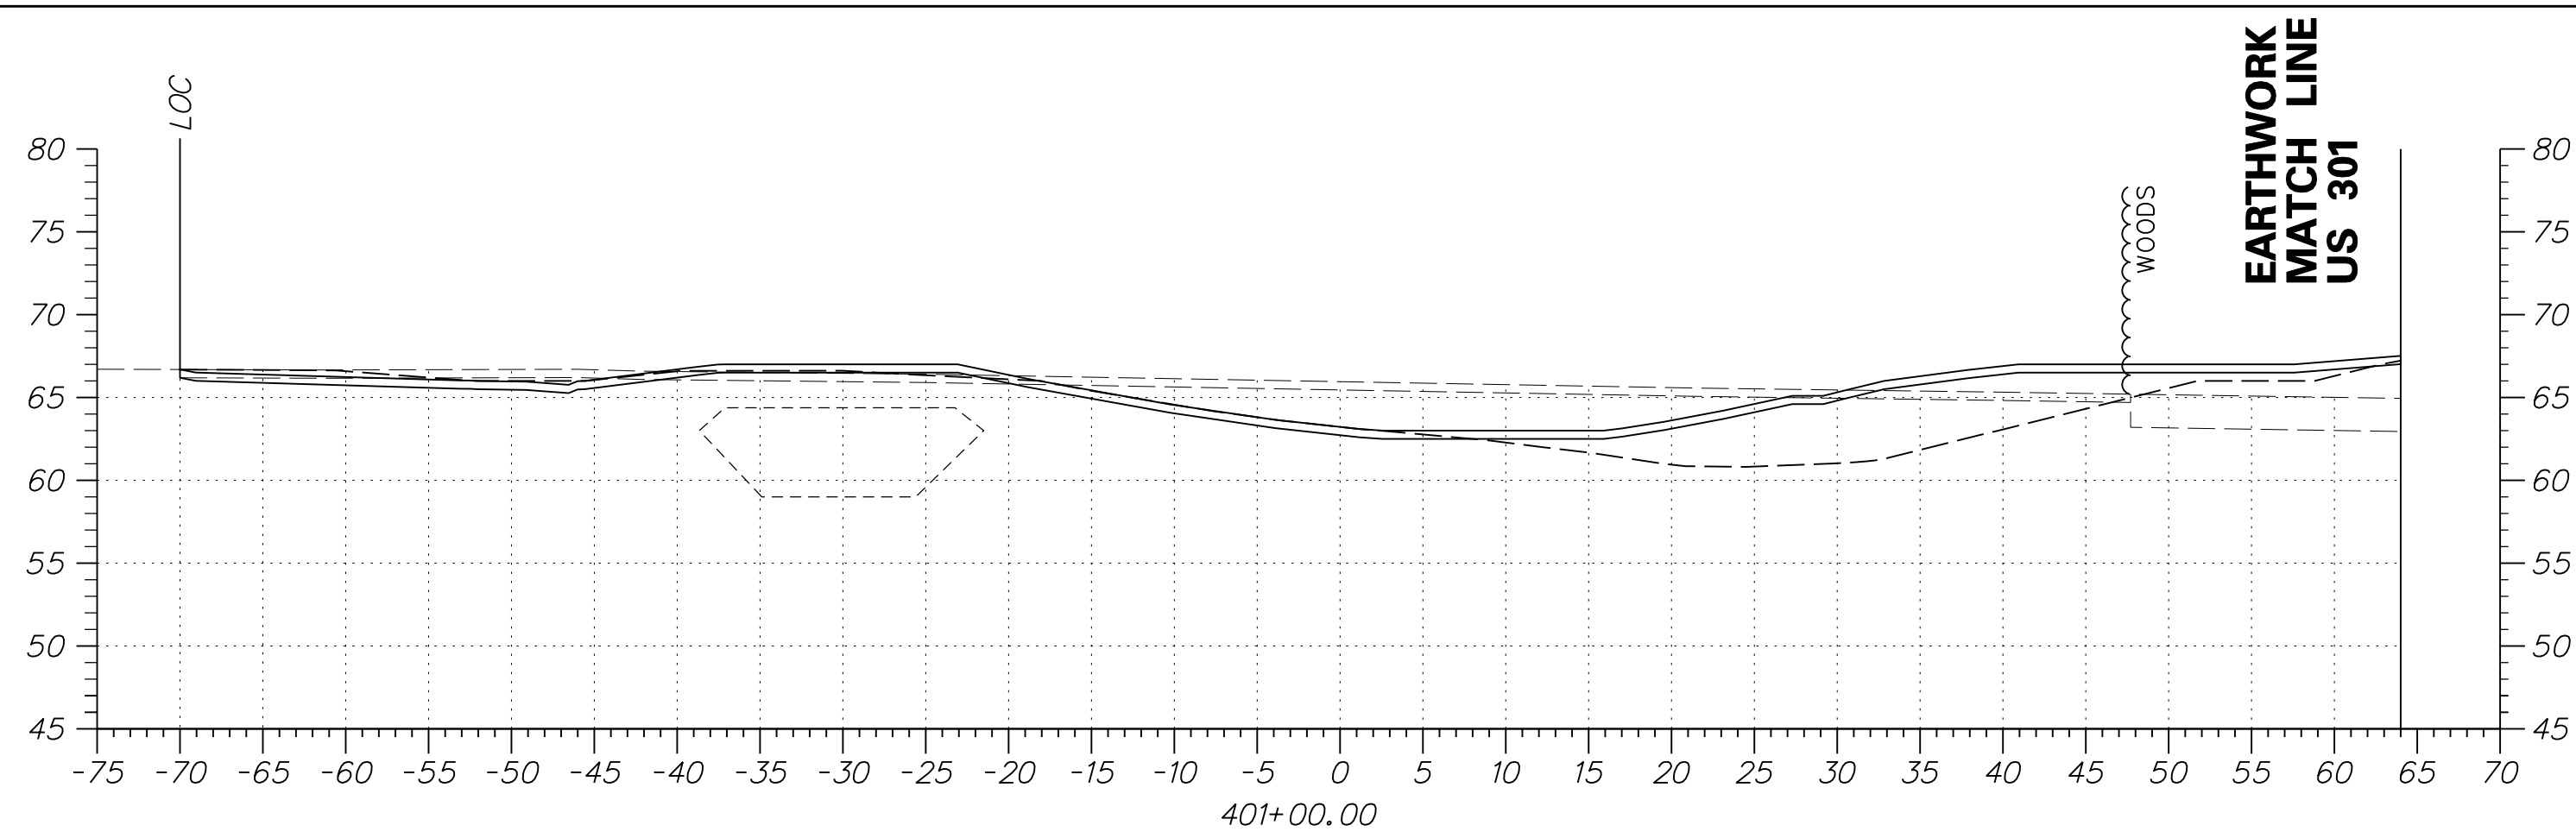

DRAFT  
NOT FOR BIDDING  
AUGUST 2015

ADDENDUMS / REVISIONS	



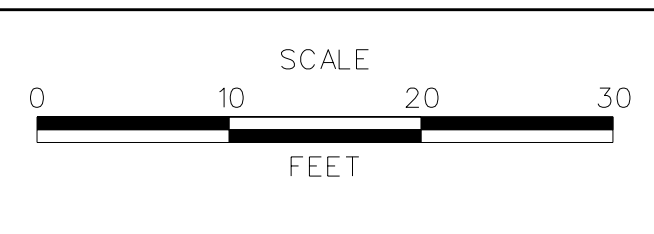


**US 301**  
**MARYLAND STATE LINE**  
**TO LEVELS ROAD**

CONTRACT T200811301	BRIDGE NO.
COUNTY NEW CASTLE	DESIGNED BY: JEG
	CHECKED BY: MFM

**CROSS SECTIONS**  
**BMP NO. 070035**

SHEET NO. 386
TOTAL SHTS. 539

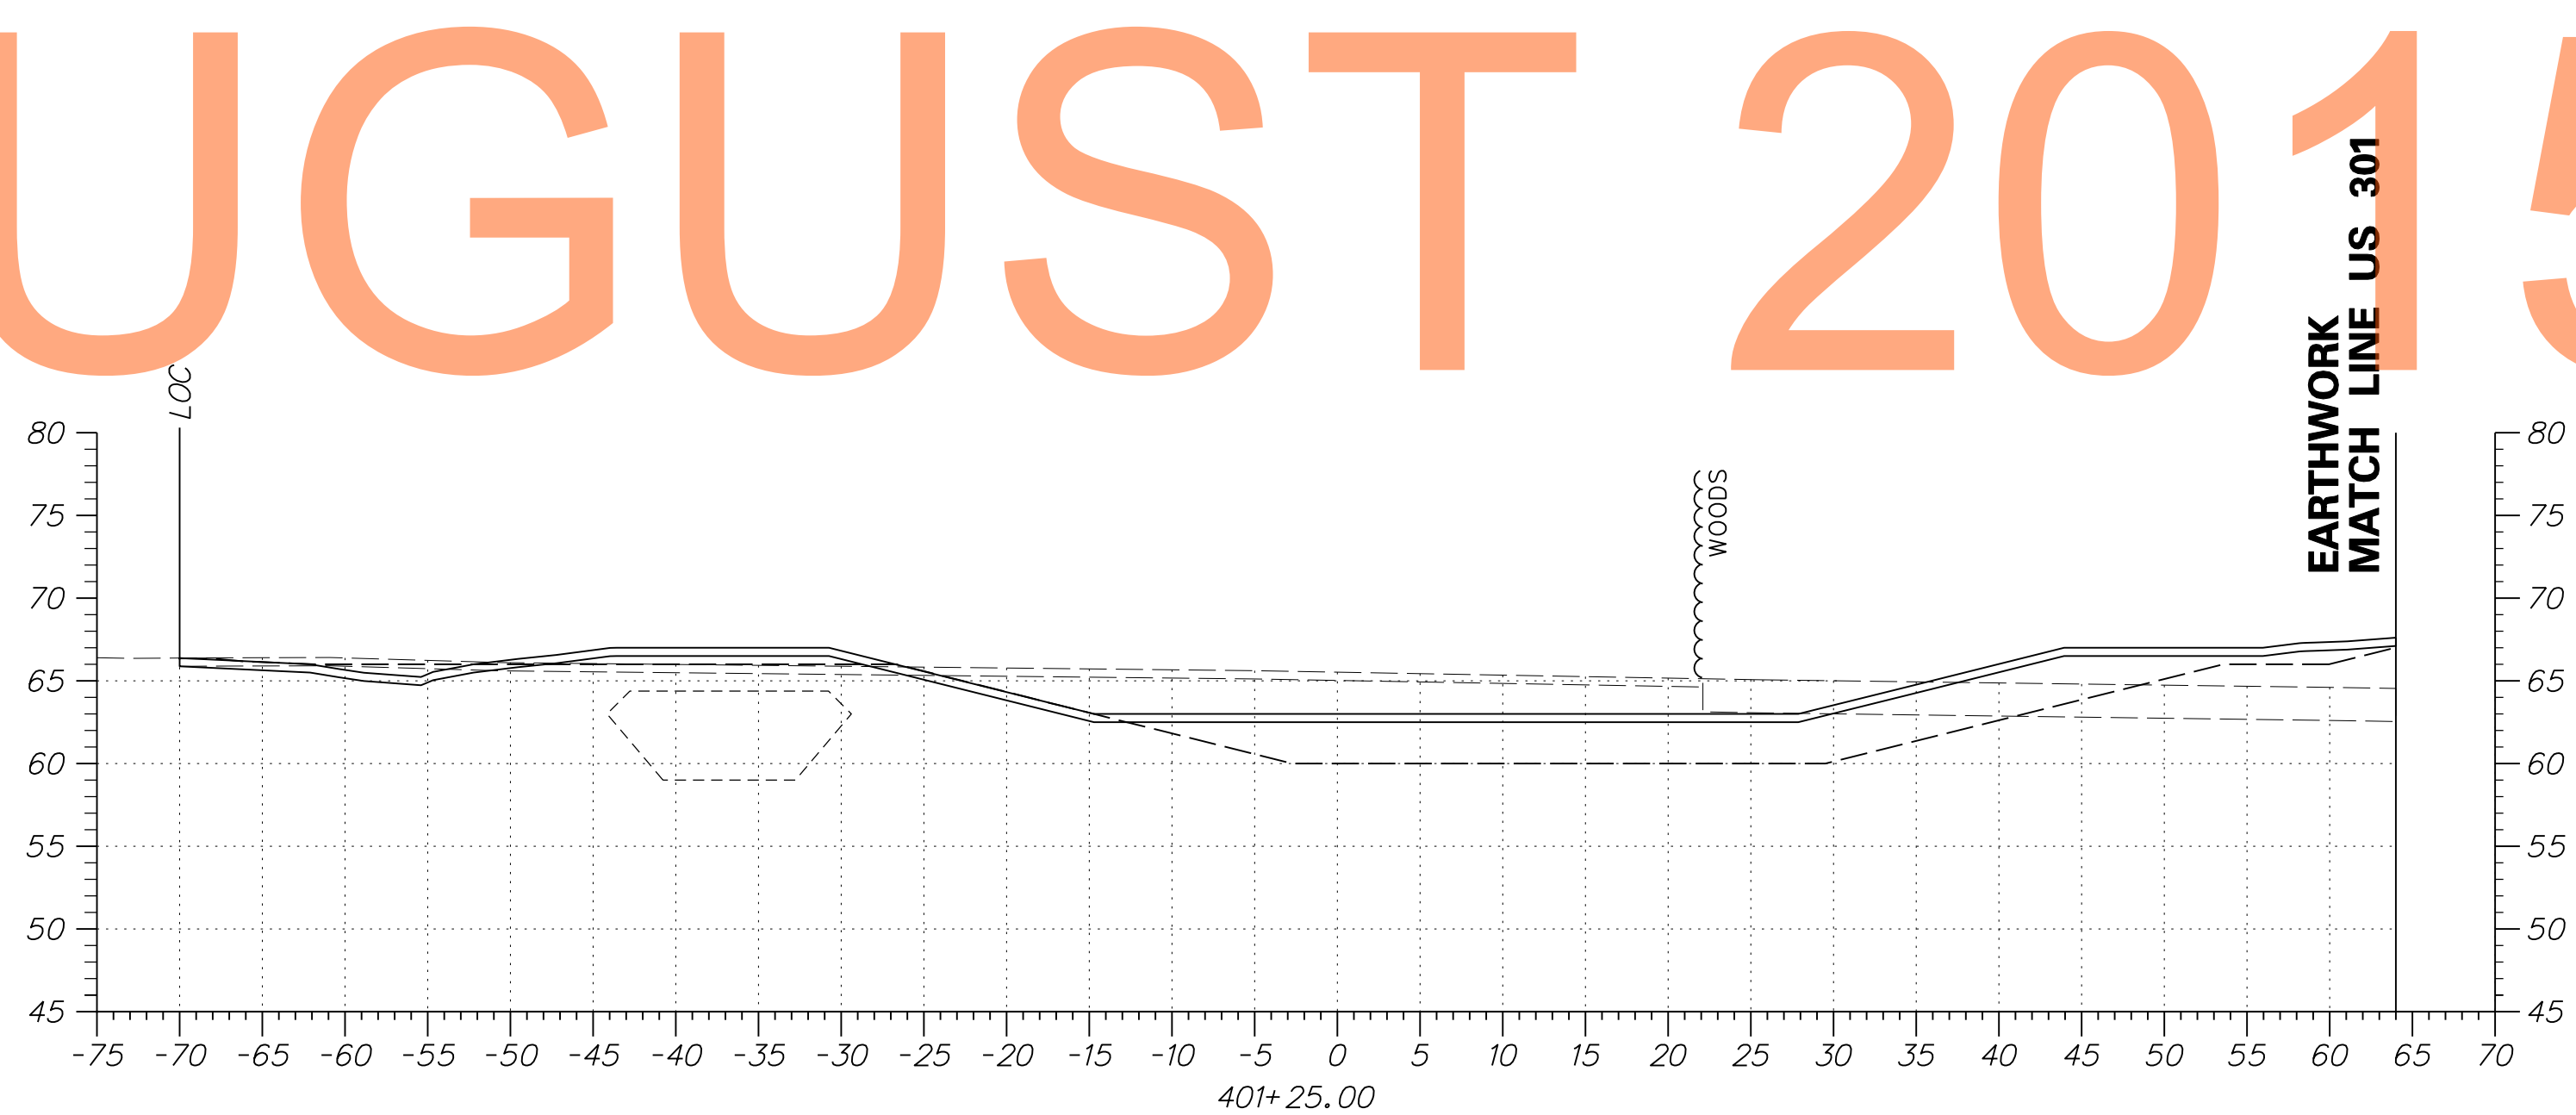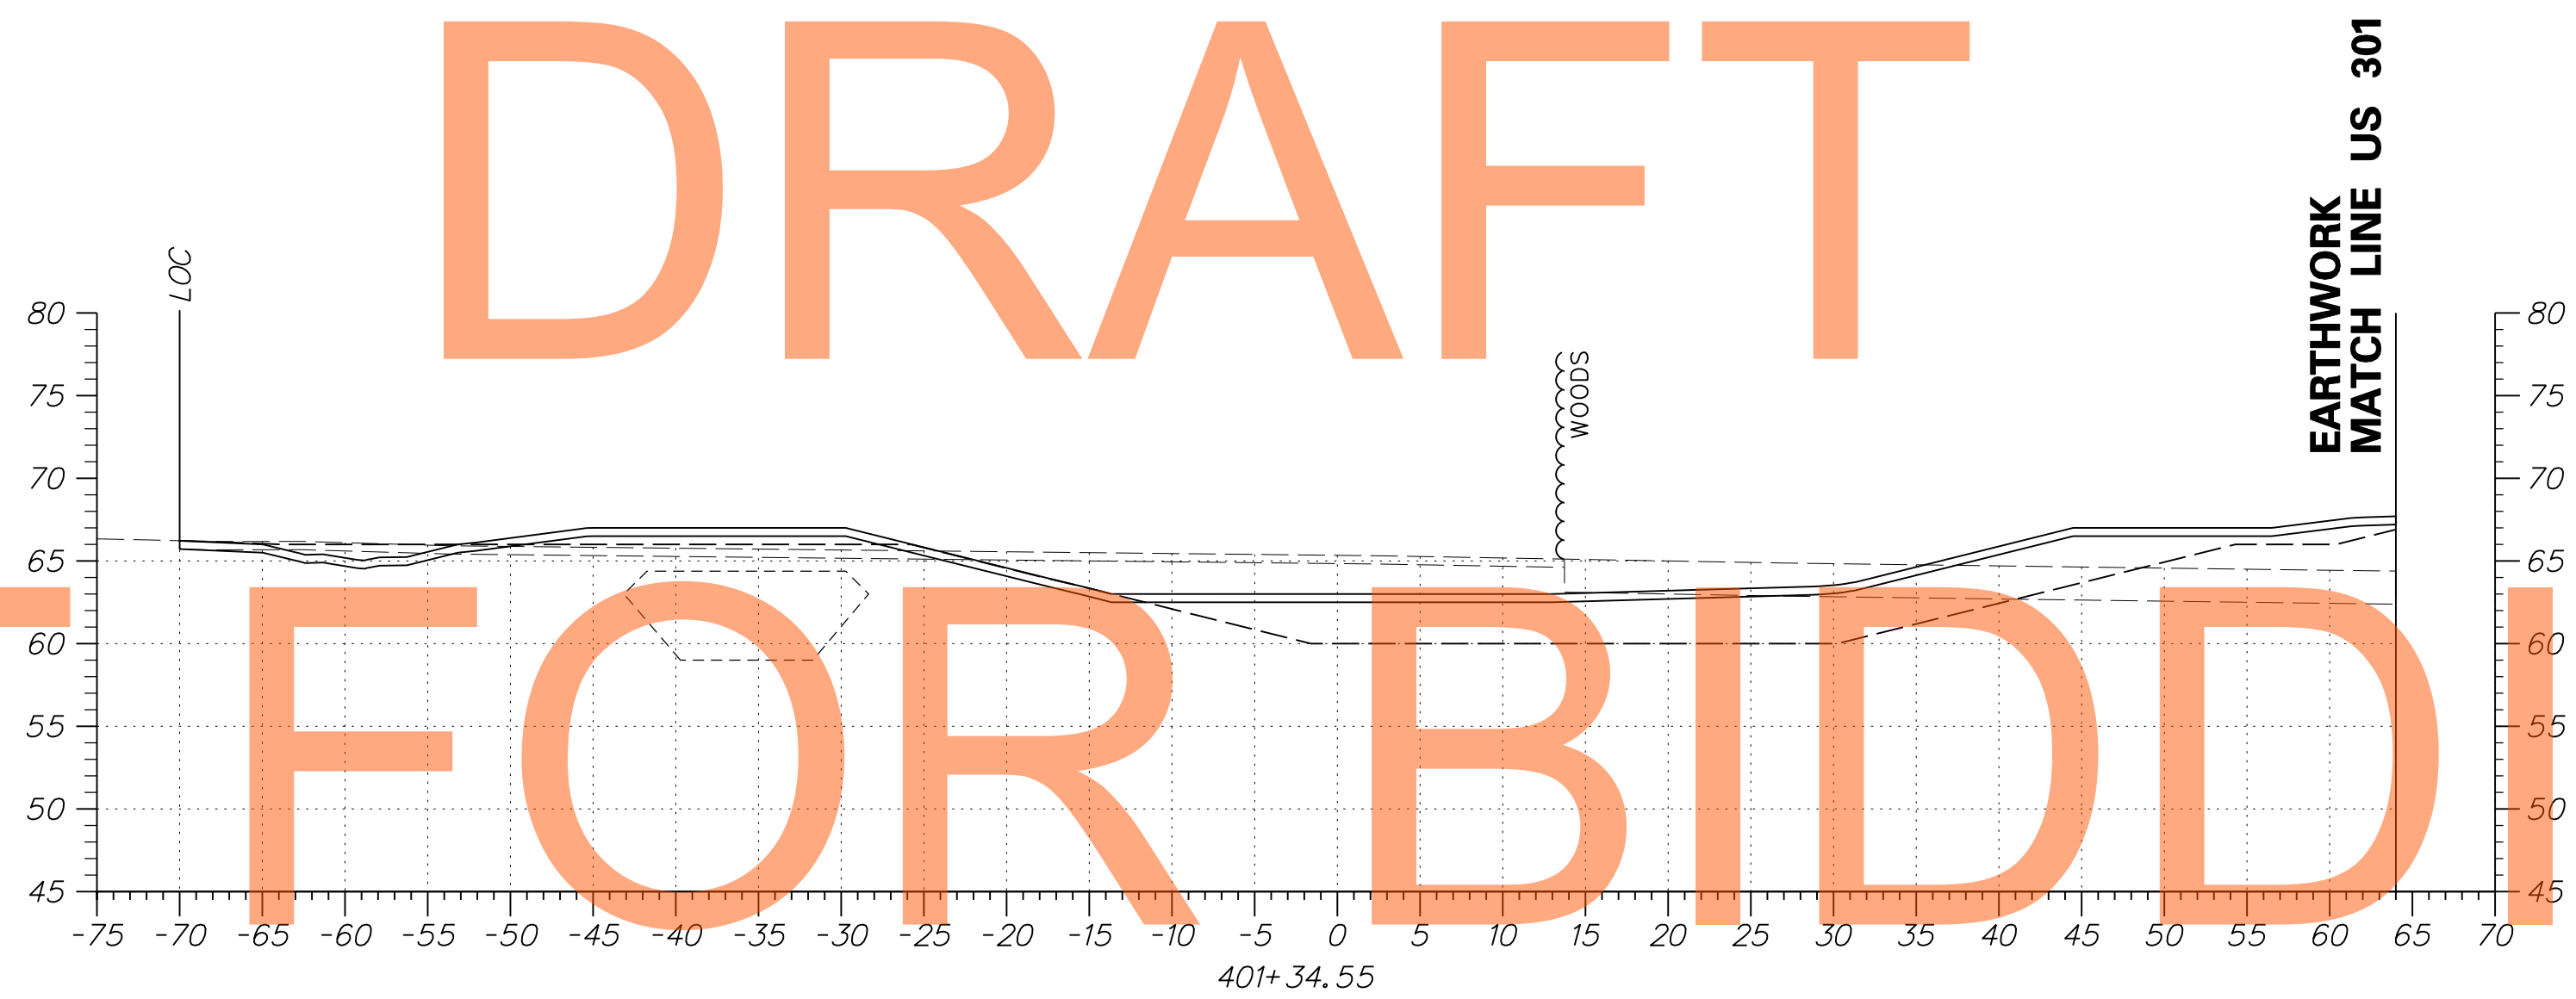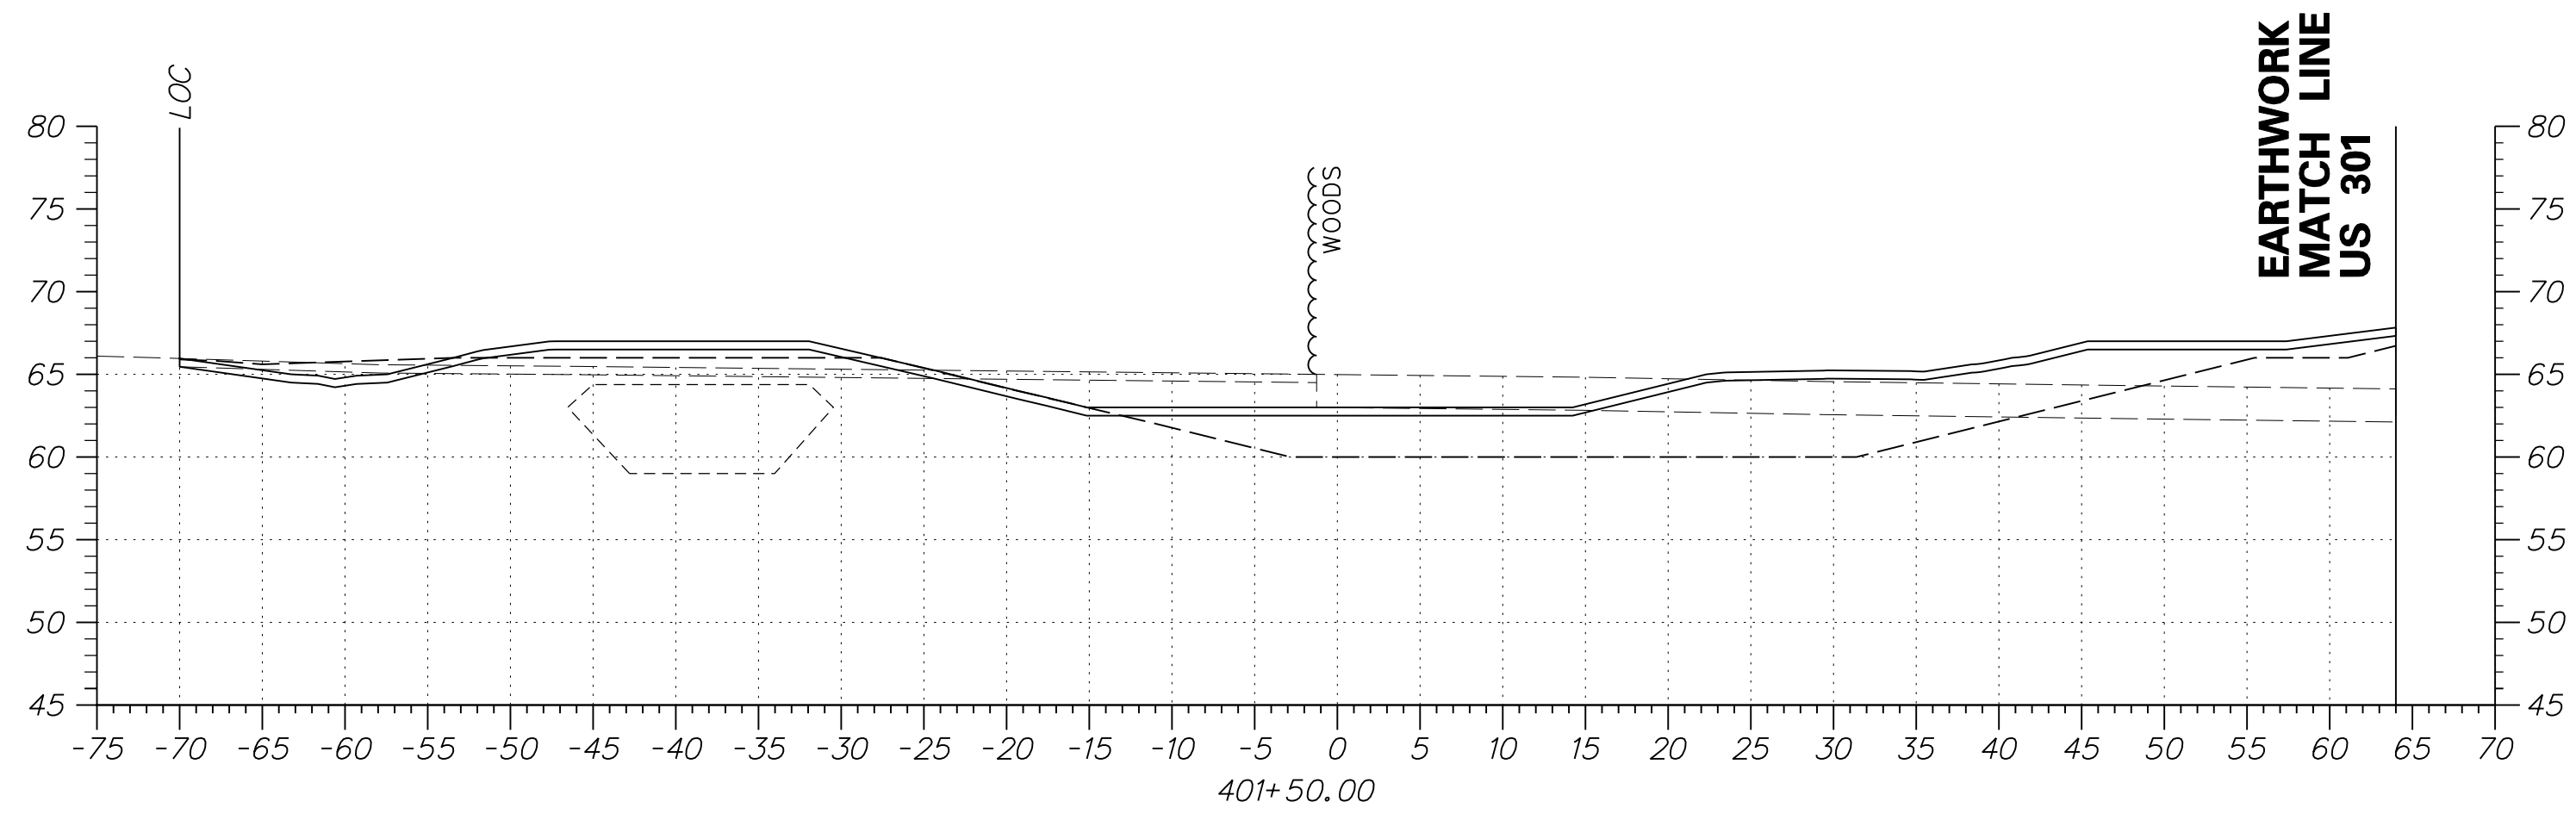


DRAFT

NOT FOR BIDDING

AUGUST 2015

ADDENDUMS / REVISIONS	

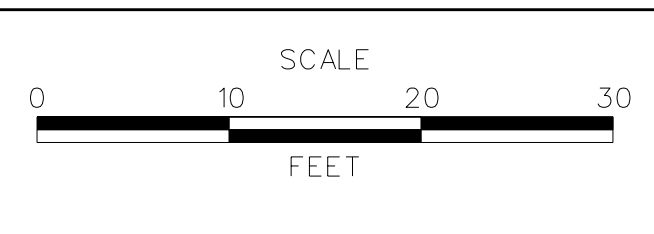




**US 301**  
**MARYLAND STATE LINE**  
**TO LEVELS ROAD**

CONTRACT T200811301	BRIDGE NO.
COUNTY NEW CASTLE	DESIGNED BY: JEG
	CHECKED BY: MFM

**CROSS SECTIONS**  
**BMP NO. 070035**

SHEET NO. 387
TOTAL SHTS. 539



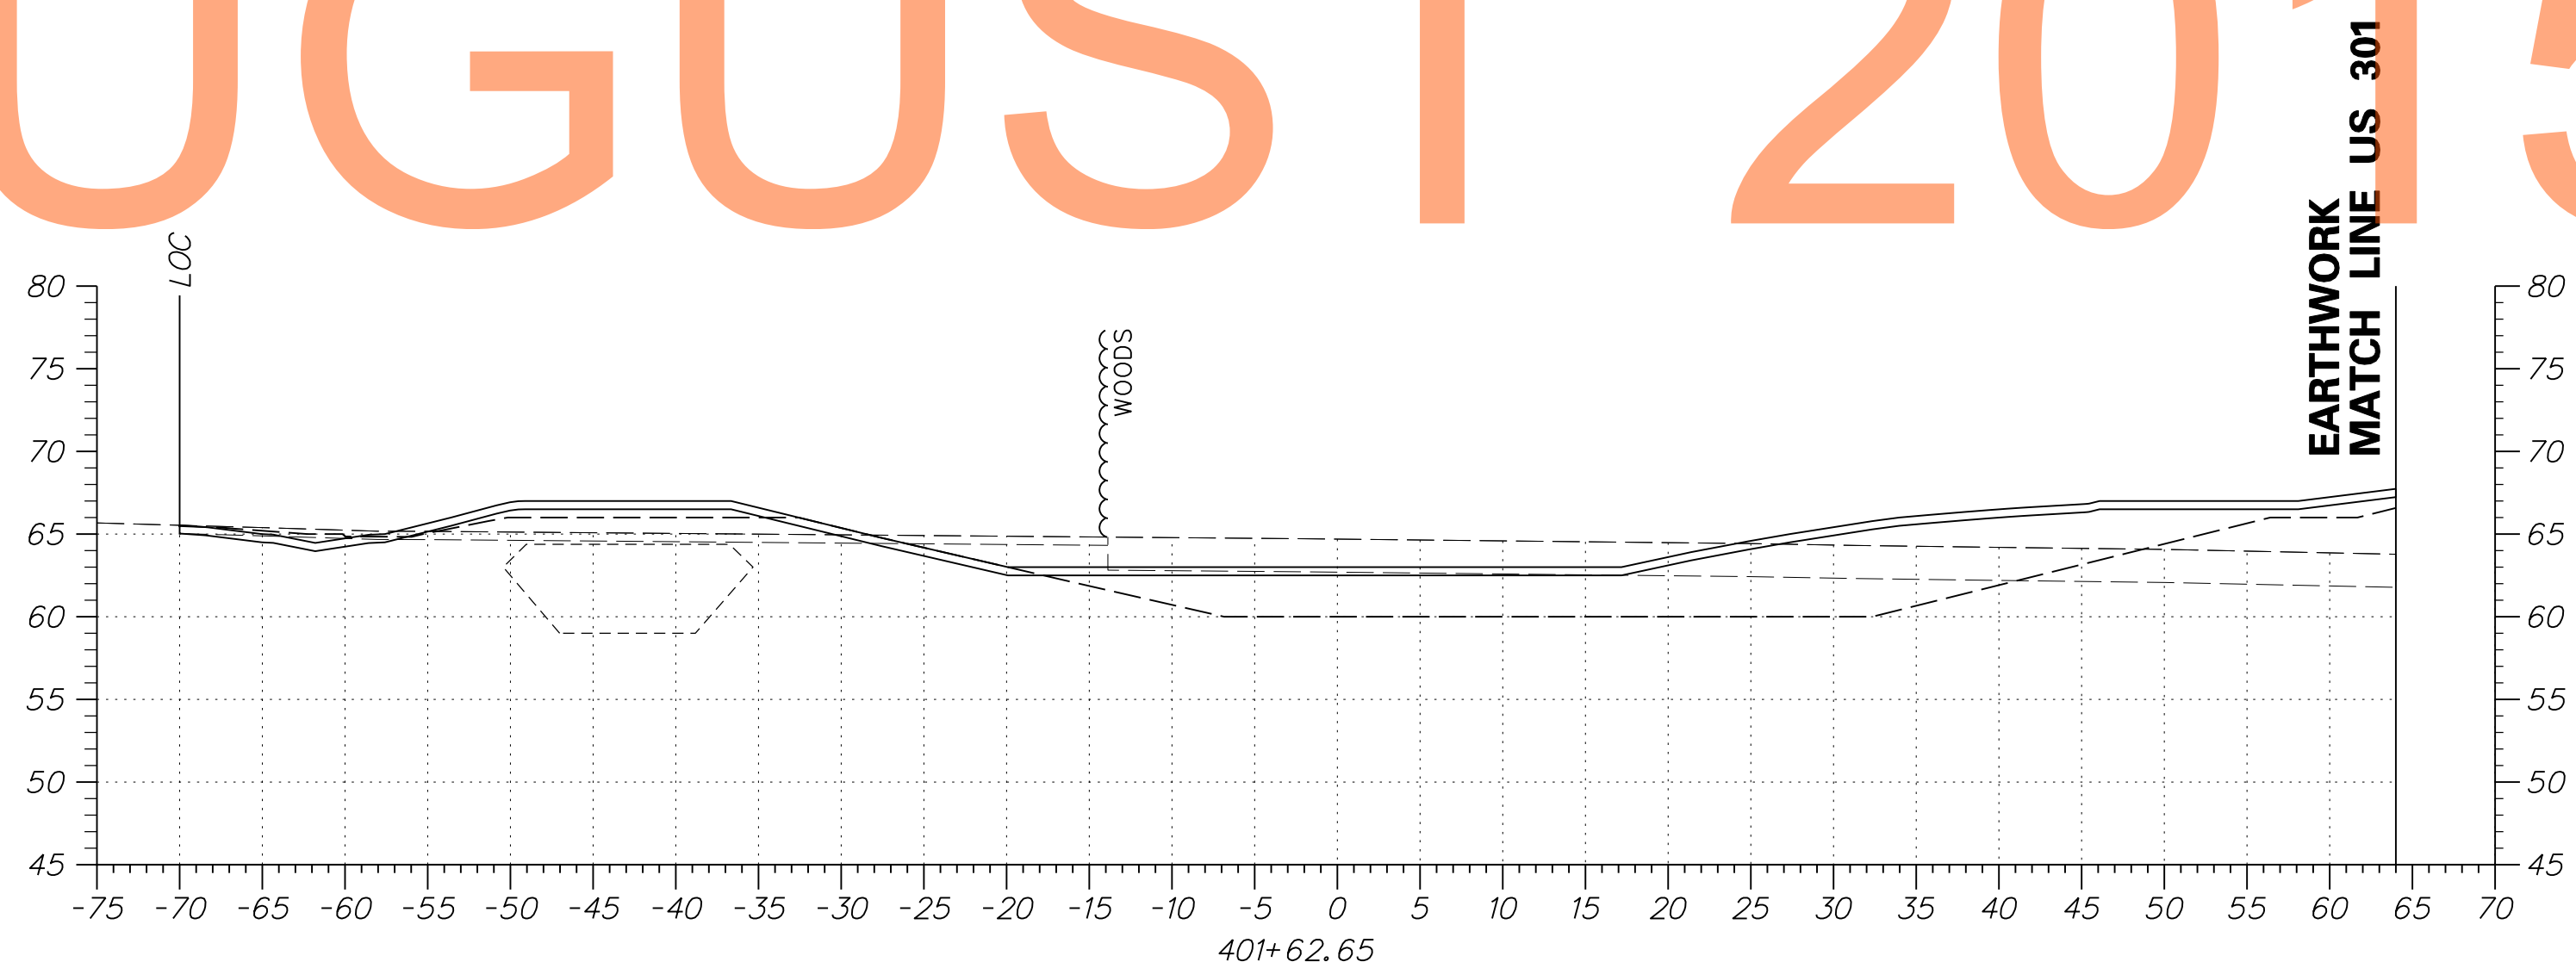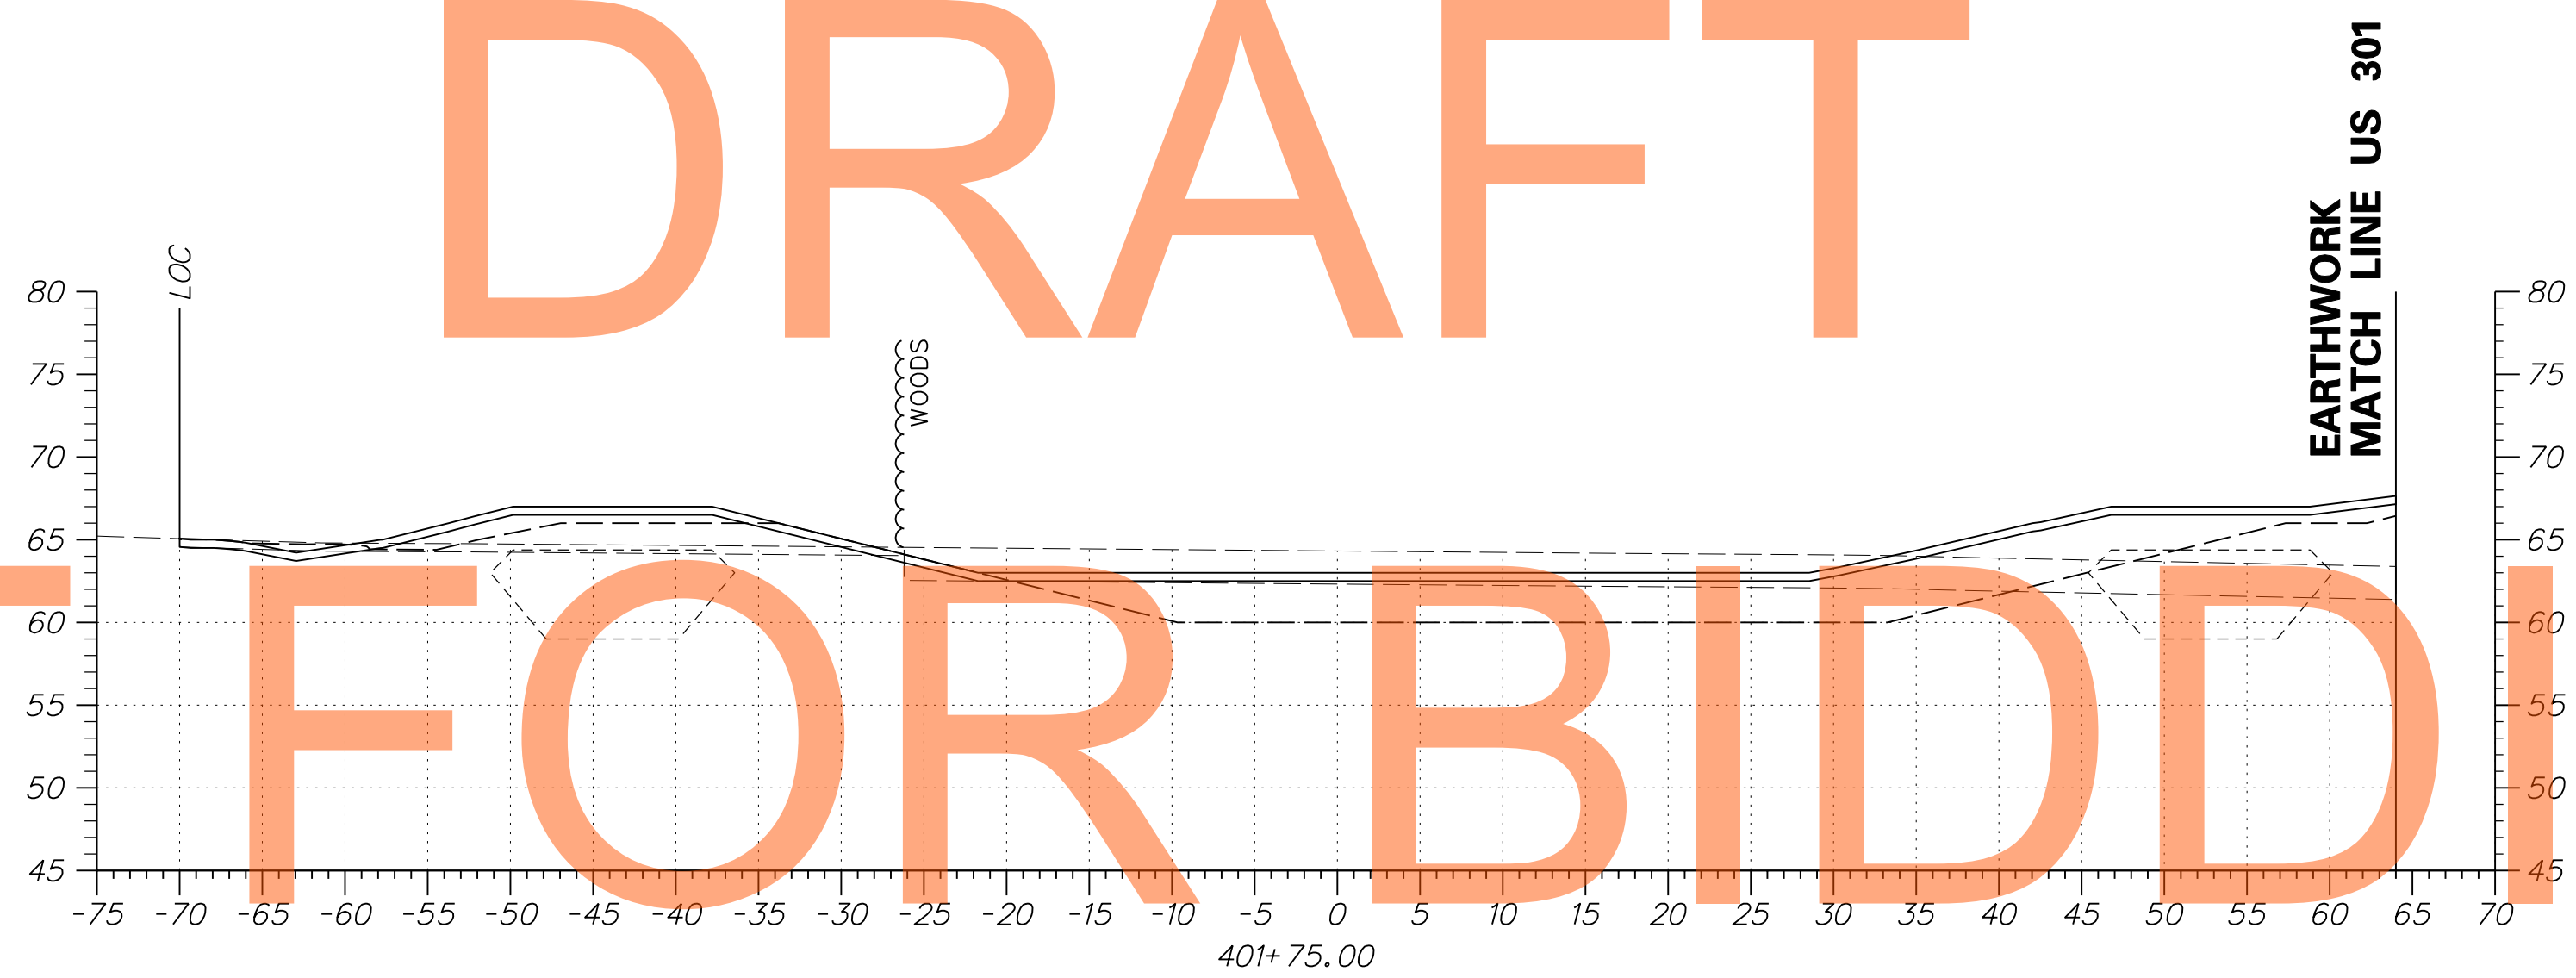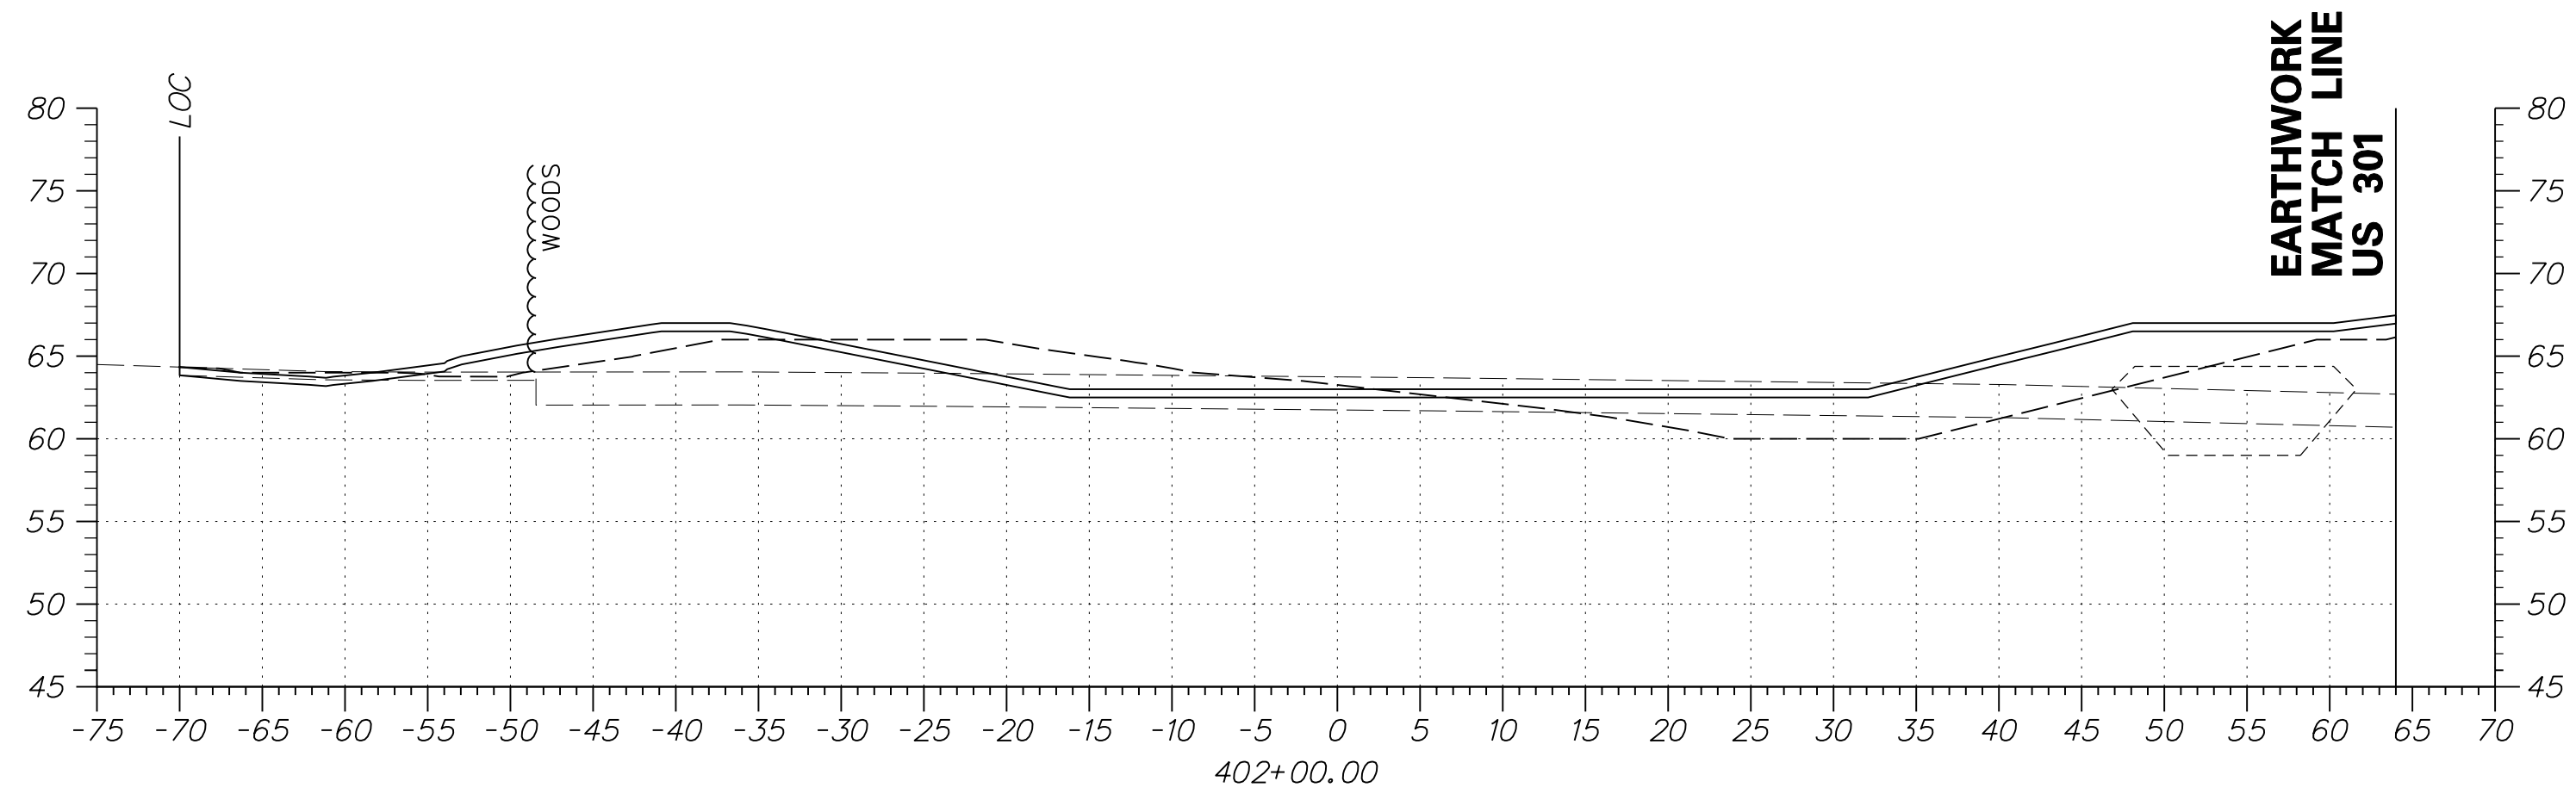


DRAFT

NOT FOR BIDDING

AUGUST 2015

ADDENDUMS / REVISIONS	



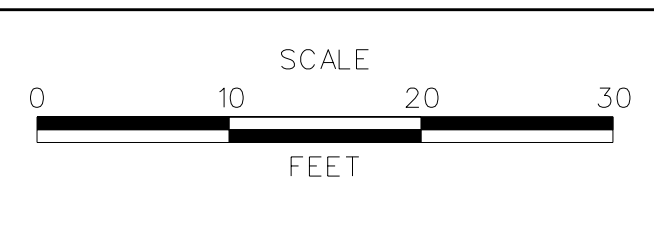


**US 301**  
**MARYLAND STATE LINE**  
**TO LEVELS ROAD**

CONTRACT T200811301	BRIDGE NO.
COUNTY NEW CASTLE	DESIGNED BY: JEG
	CHECKED BY: MFM


**CROSS SECTIONS**  
**BMP NO. 070035**

SHEET NO. 388
TOTAL SHTS. 539

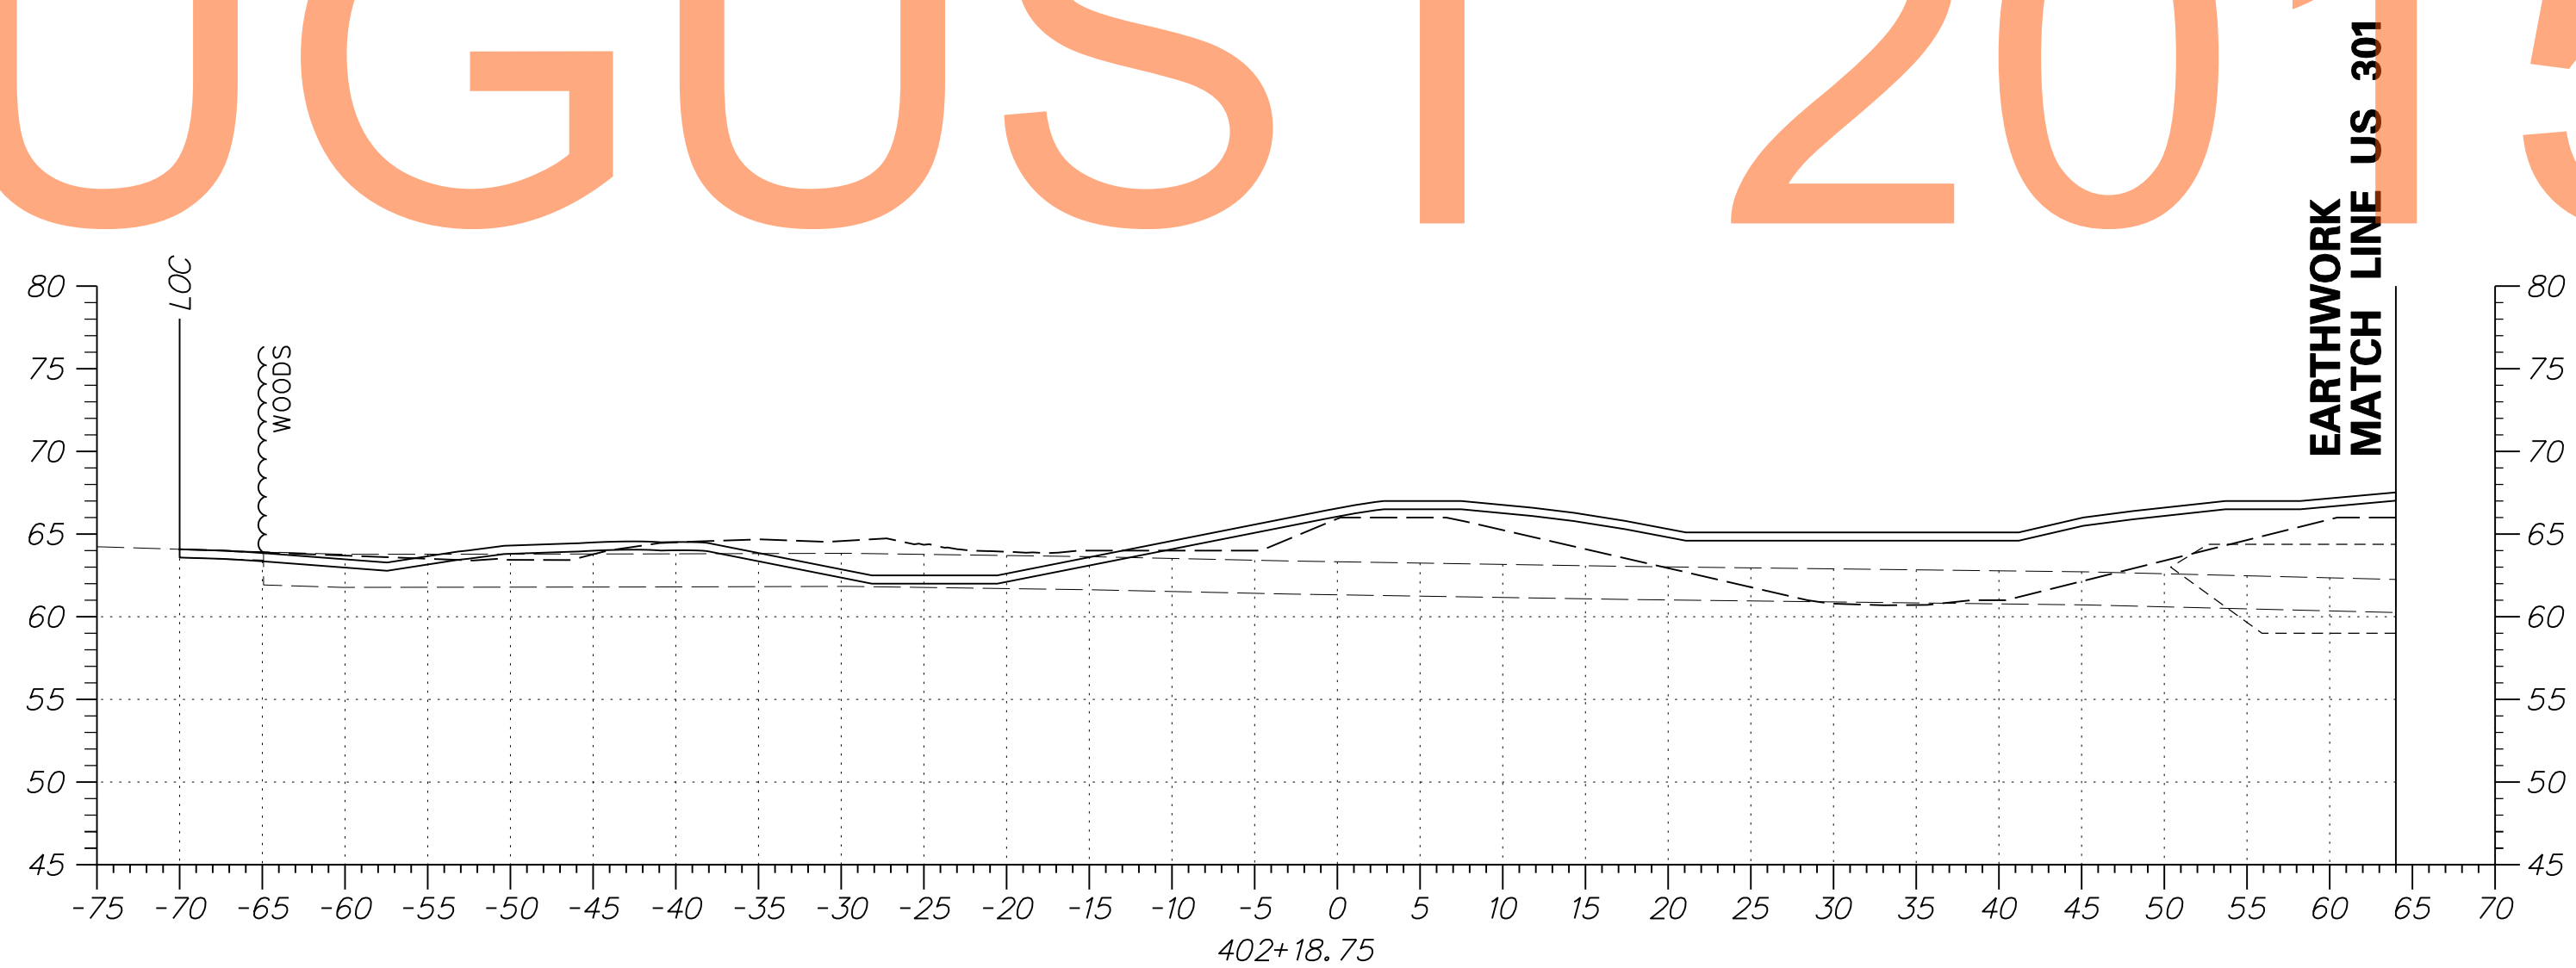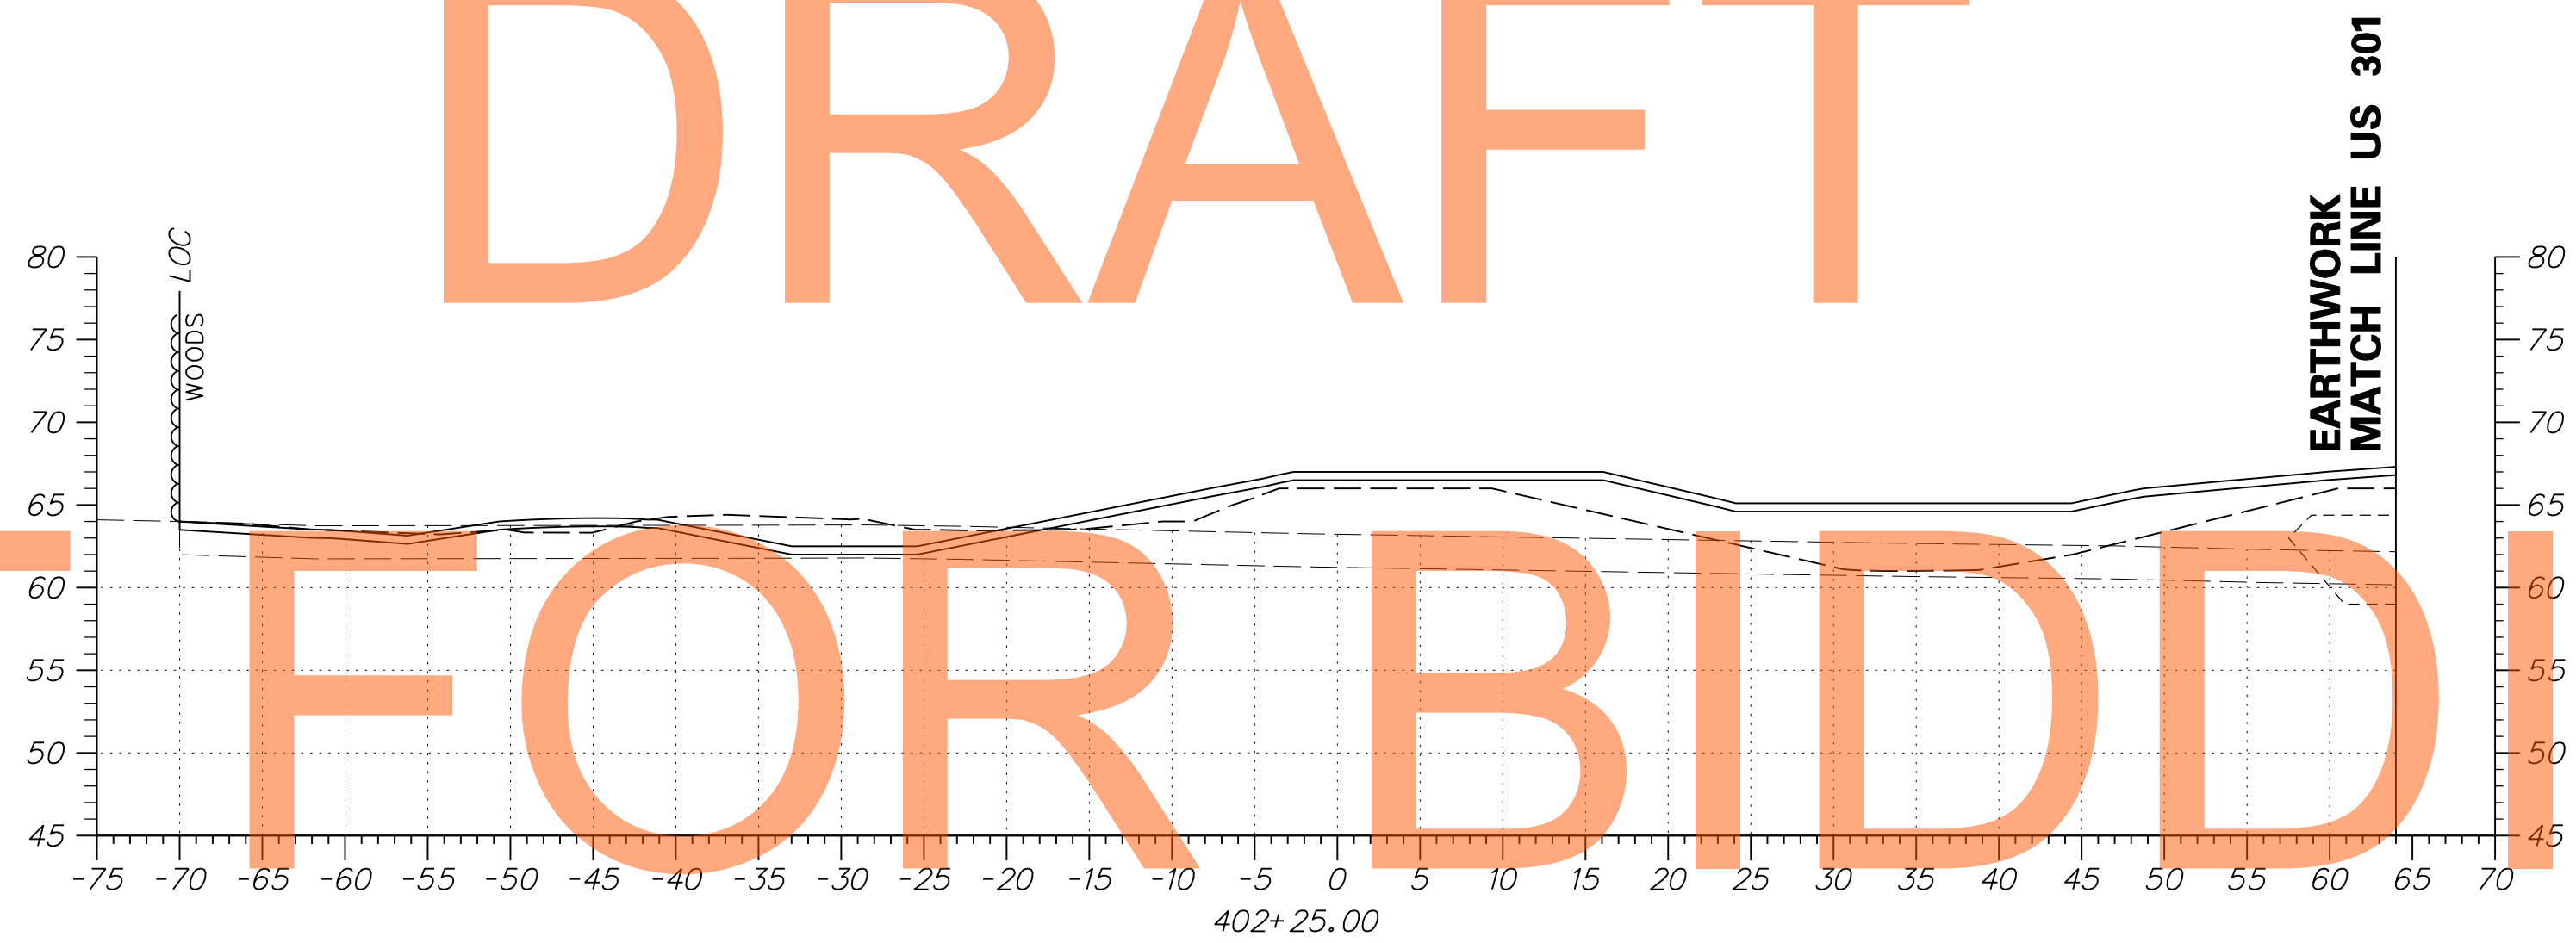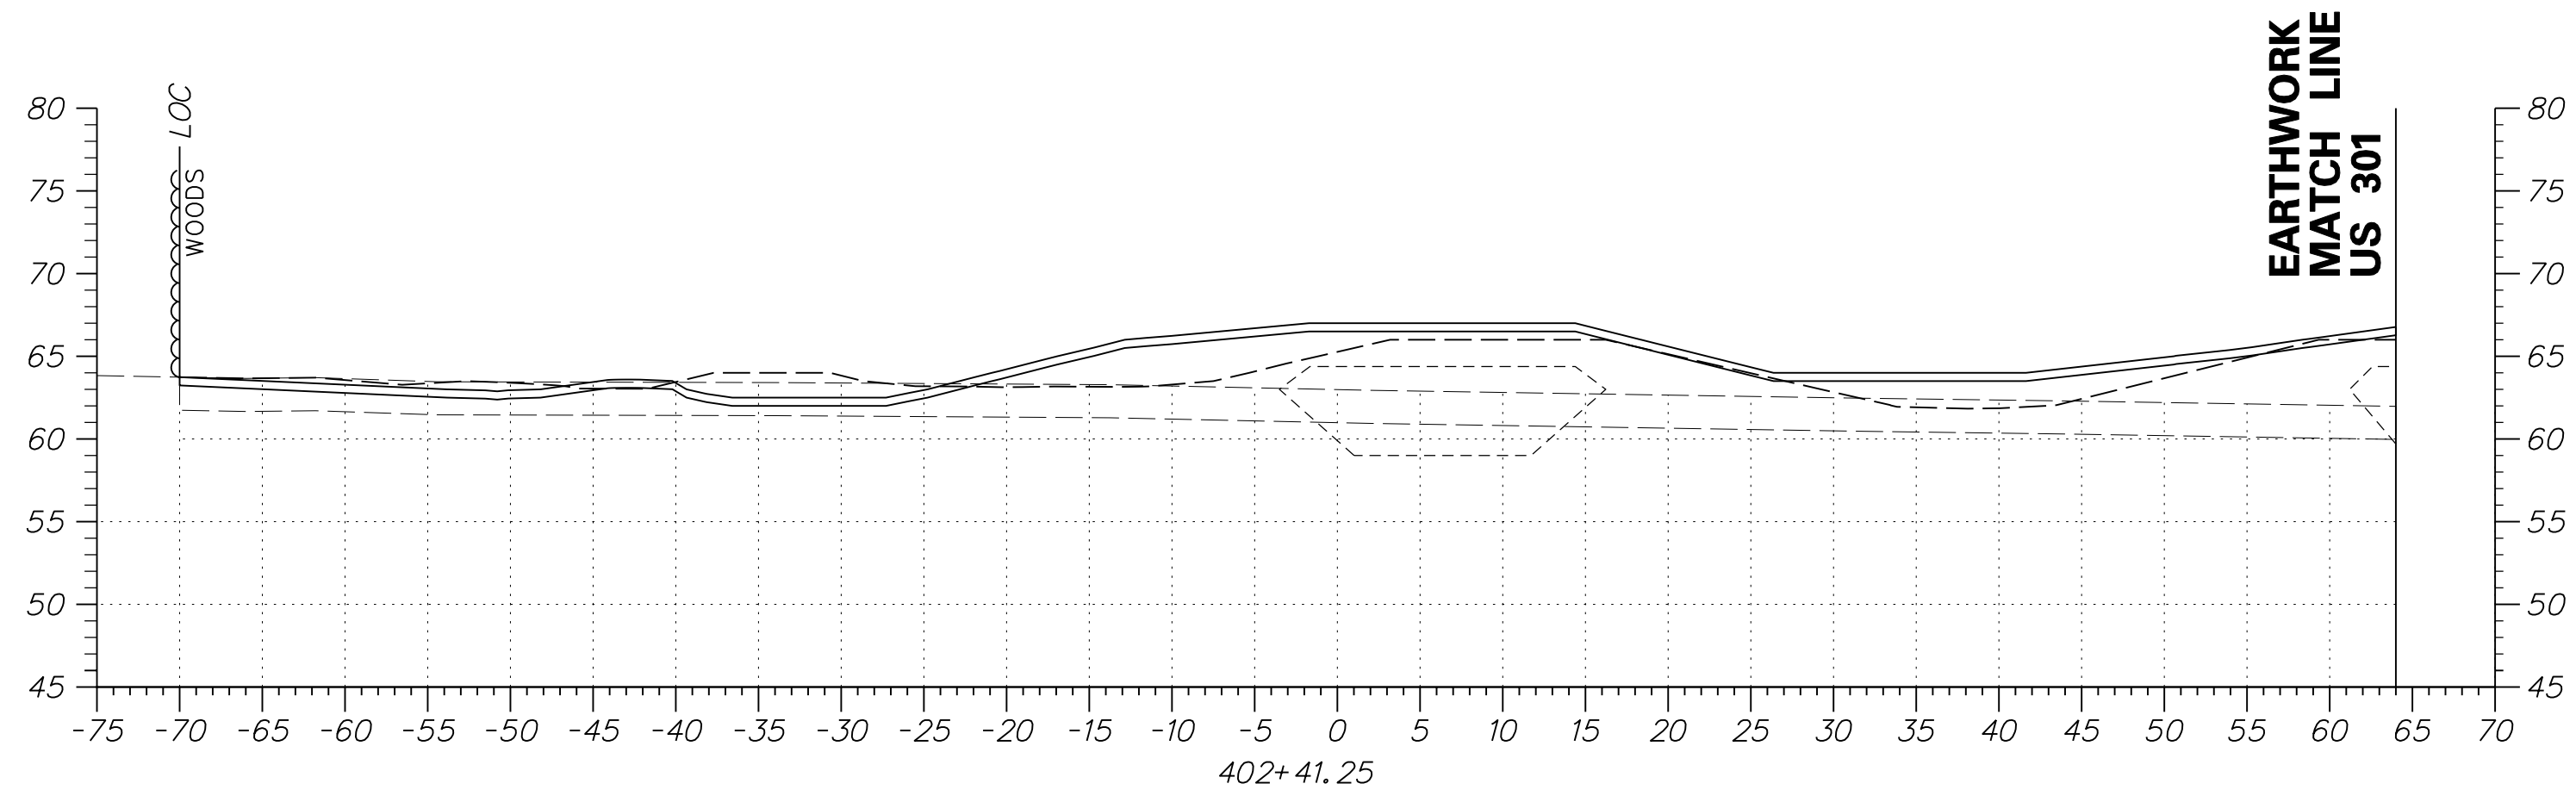

DRAFT  
NOT FOR BIDDING  
AUGUST 2015

ADDENDUMS / REVISIONS	



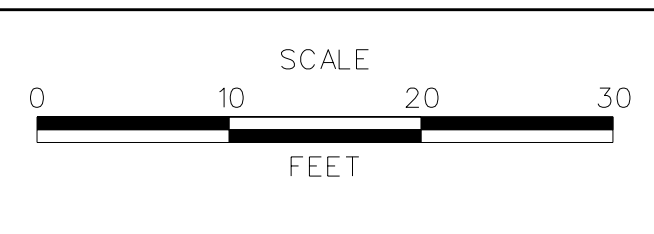


**US 301  
MARYLAND STATE LINE  
TO LEVELS ROAD**

CONTRACT T200811301	BRIDGE NO.
COUNTY NEW CASTLE	DESIGNED BY: JEG
	CHECKED BY: MFM


**CROSS SECTIONS  
BMP NO. 070035**

SHEET NO. 389
TOTAL SHTS. 539

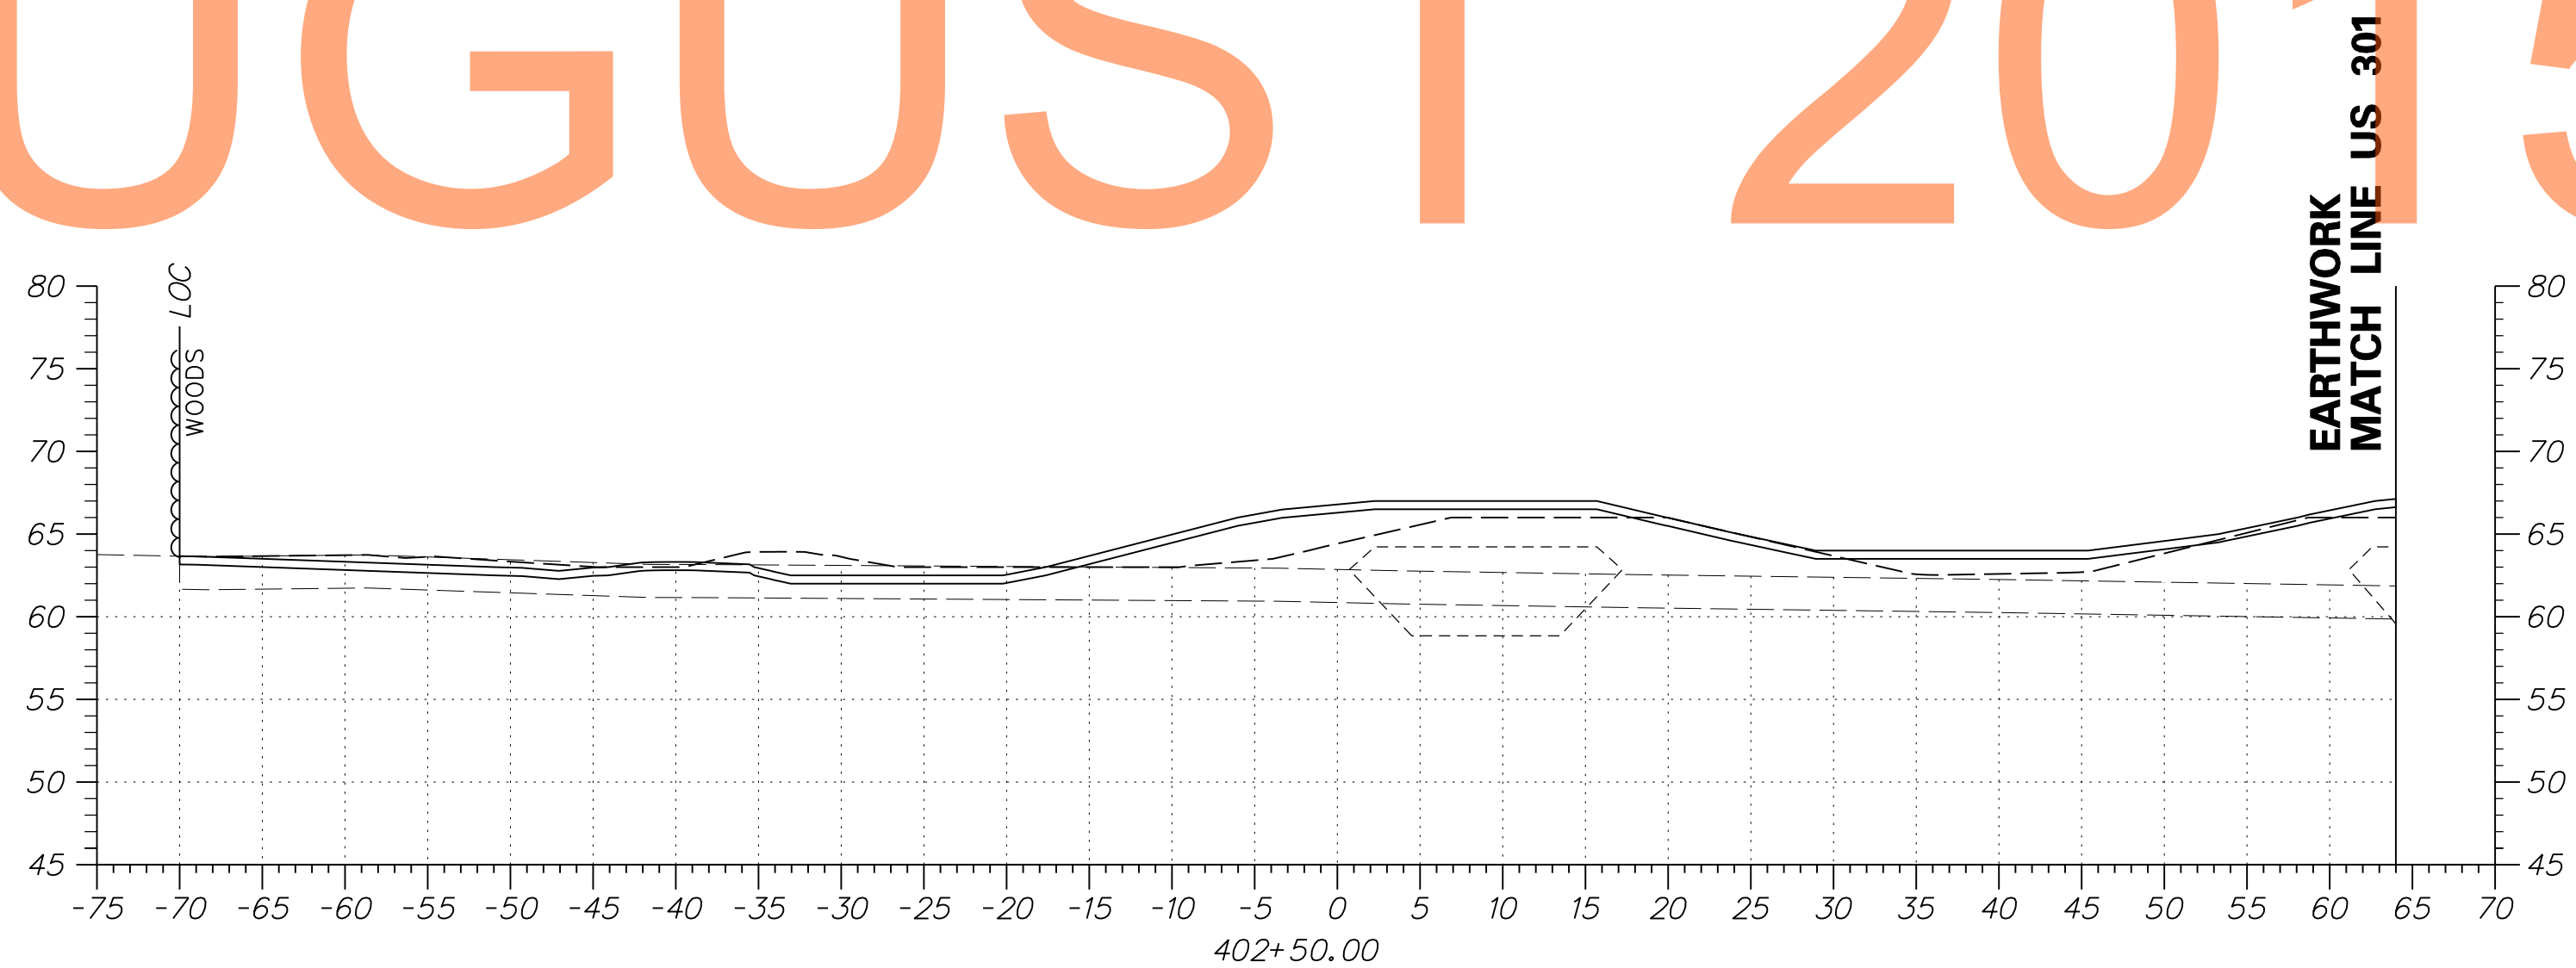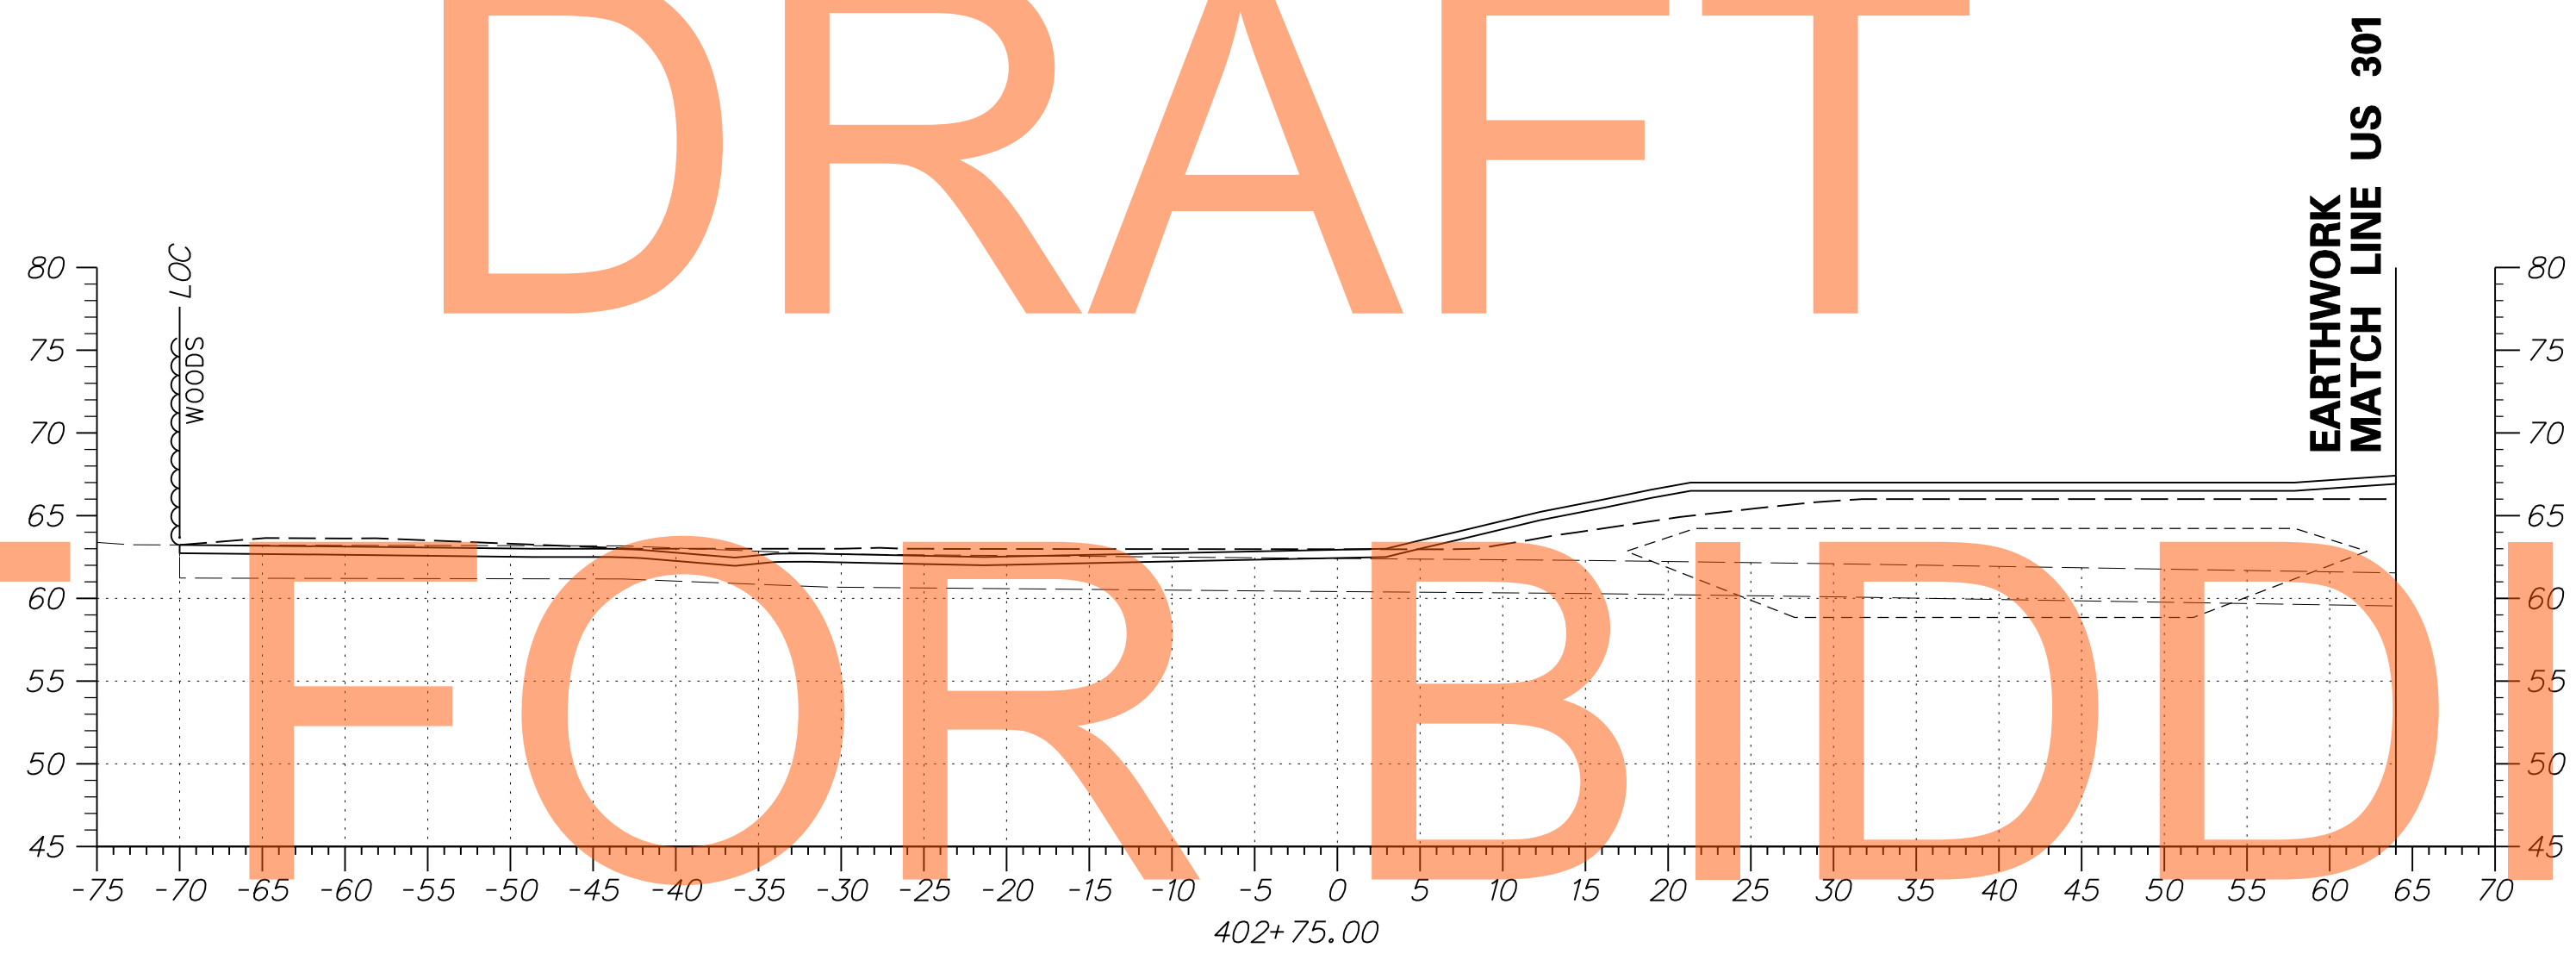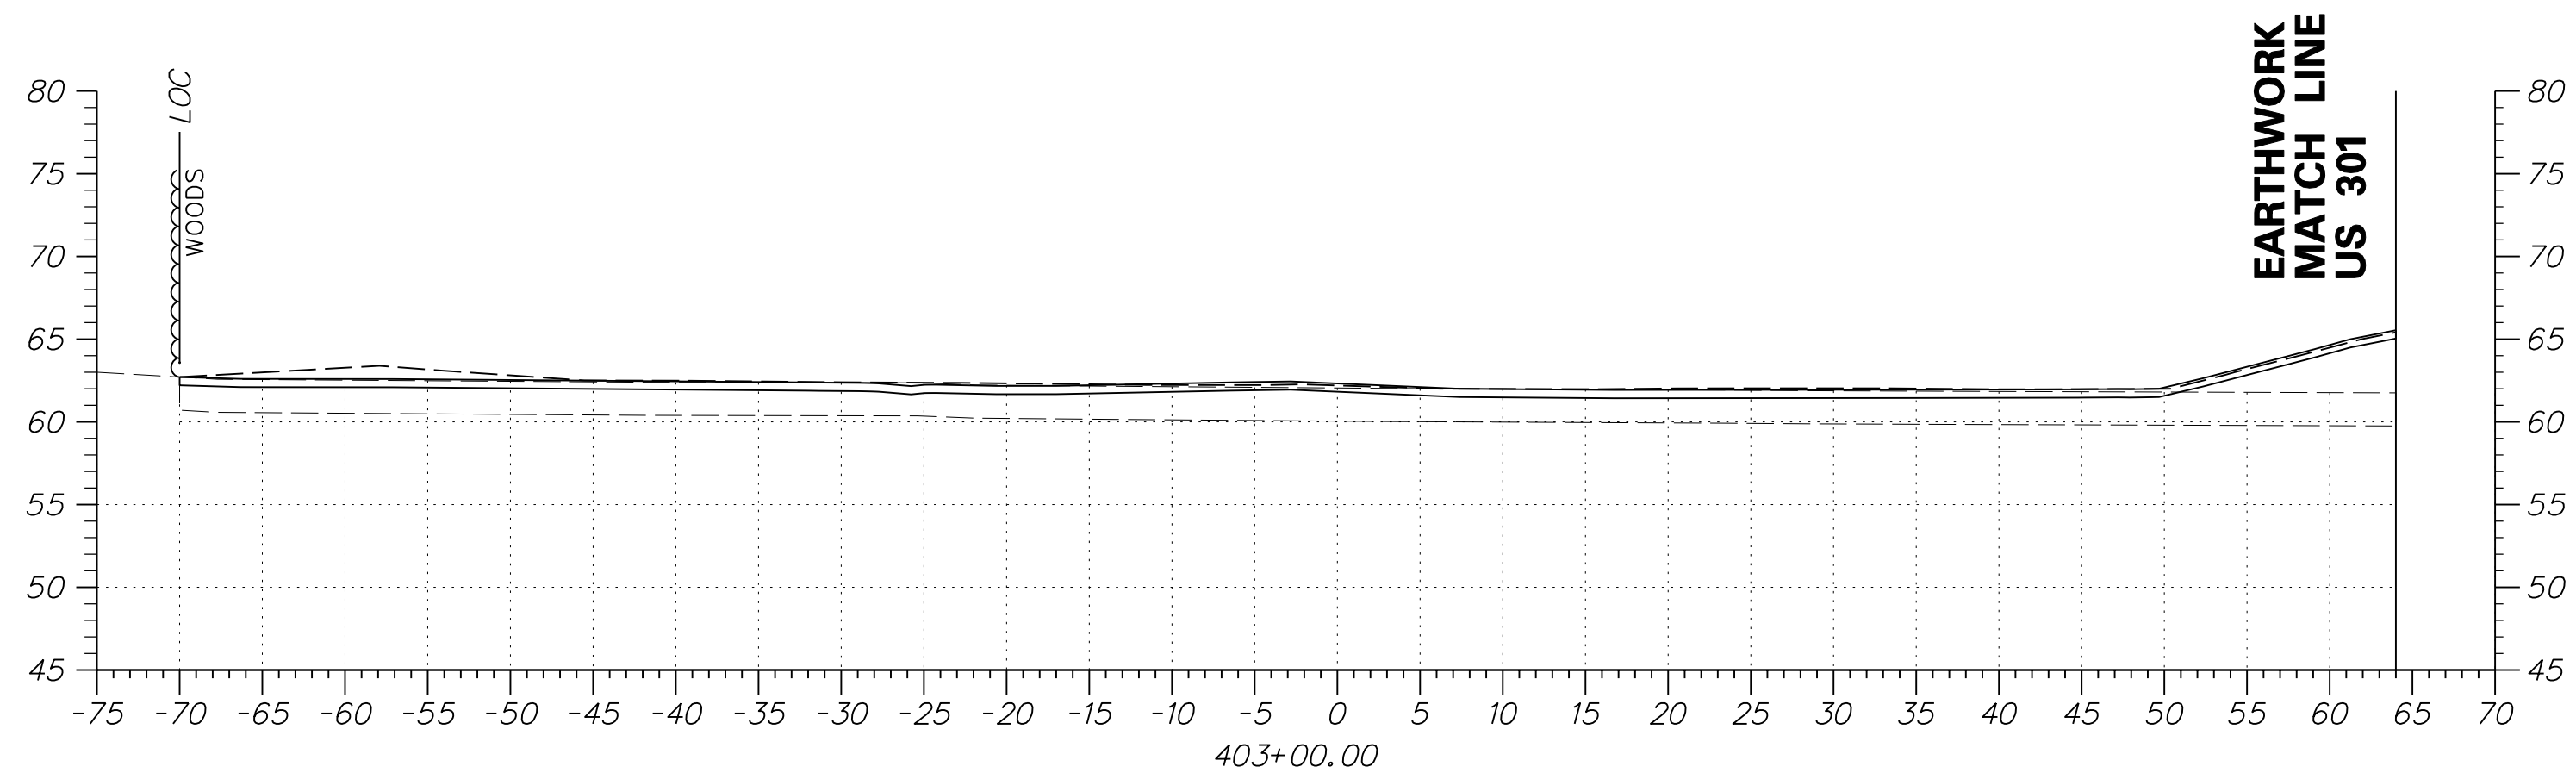

DRAFT  
NOT FOR BIDDING  
AUGUST 2015

ADDENDUMS / REVISIONS	

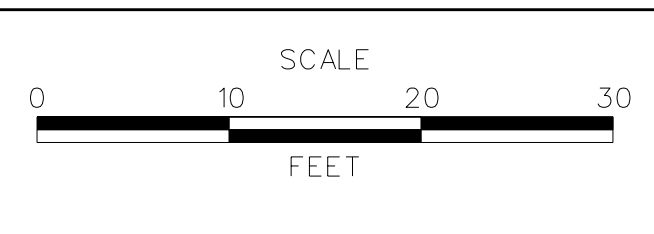


**US 301**  
**MARYLAND STATE LINE**  
**TO LEVELS ROAD**

CONTRACT T200811301	BRIDGE NO.
COUNTY NEW CASTLE	DESIGNED BY: JEG
	CHECKED BY: MFM


**CROSS SECTIONS**  
**BMP NO. 070035**

SHEET NO. 390
TOTAL SHTS. 539



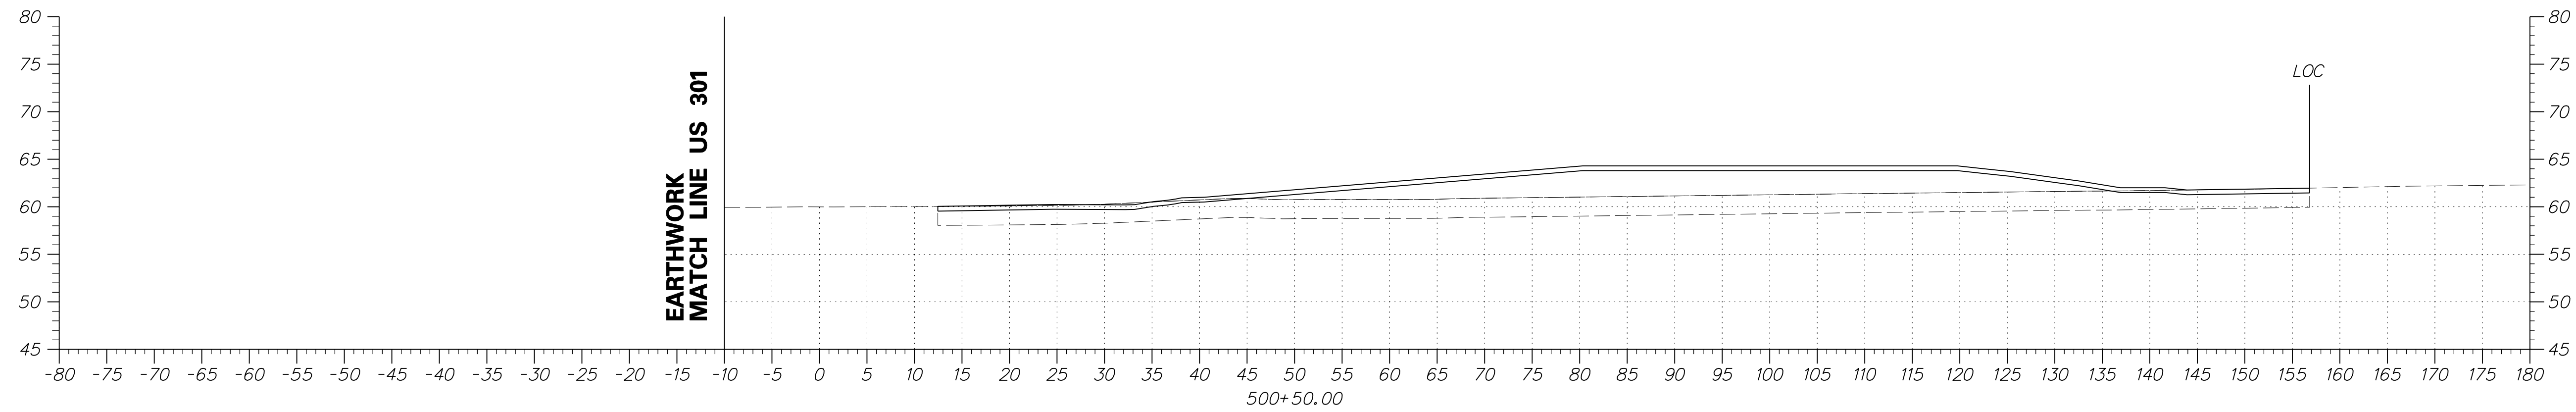


DRAFT

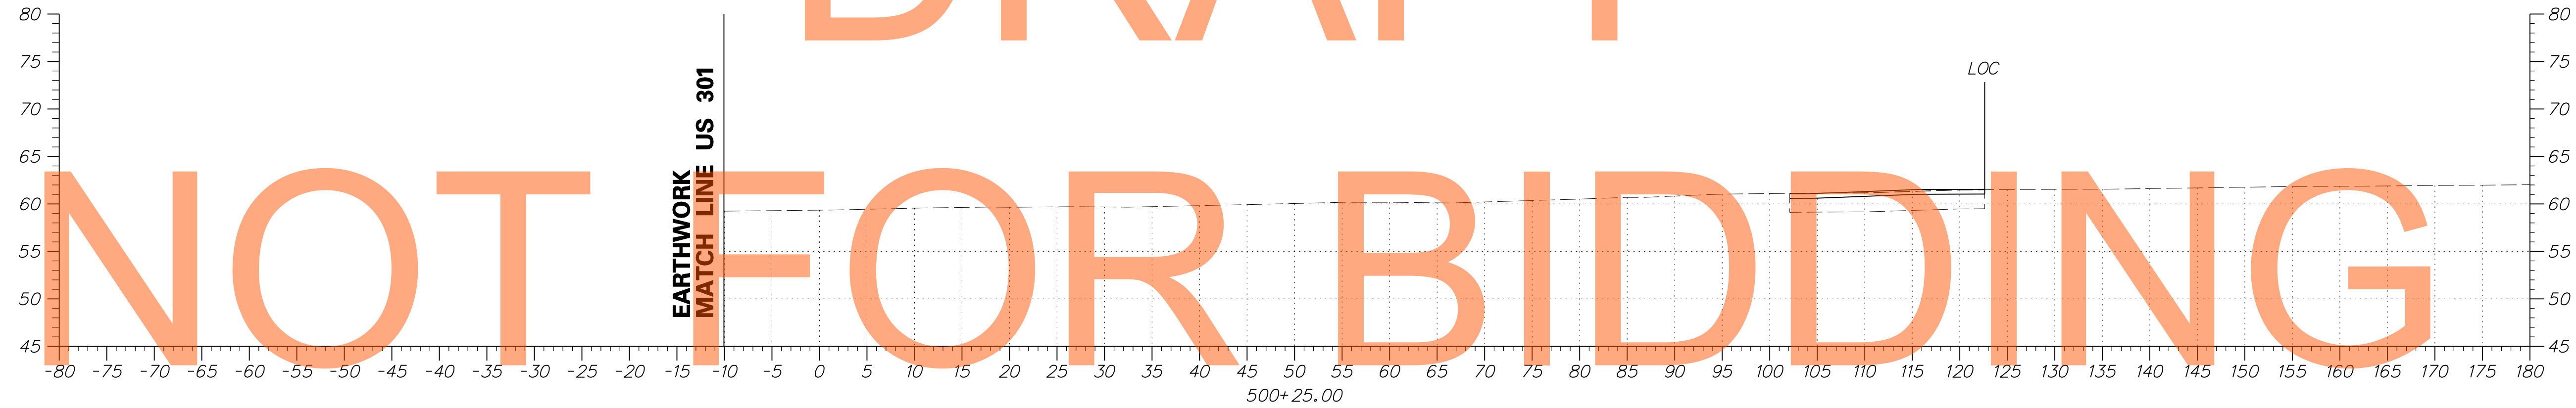


NOT FOR BIDDING

AUGUST 2015

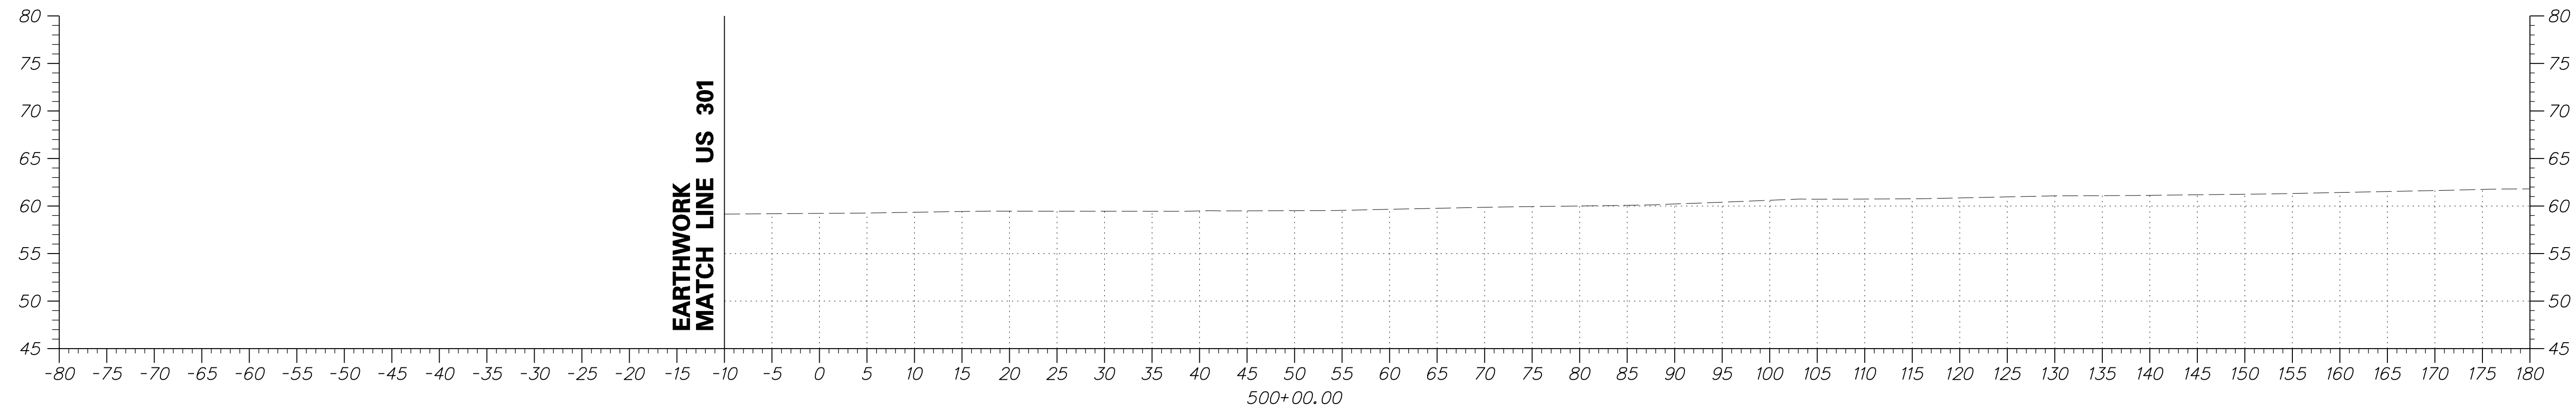

ADDENDUMS / REVISIONS	

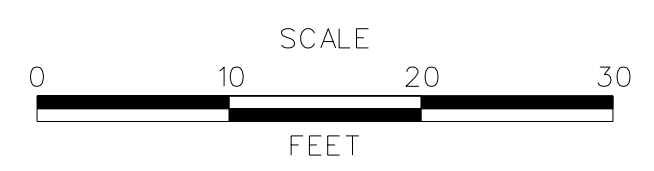


**US 301  
MARYLAND STATE LINE  
TO LEVELS ROAD**


CONTRACT T200811301	BRIDGE NO.
COUNTY NEW CASTLE	DESIGNED BY: JEG
	CHECKED BY: MFM

**CROSS SECTIONS  
BMP NO. 604**


SHEET NO. 391
TOTAL SHTS. 539

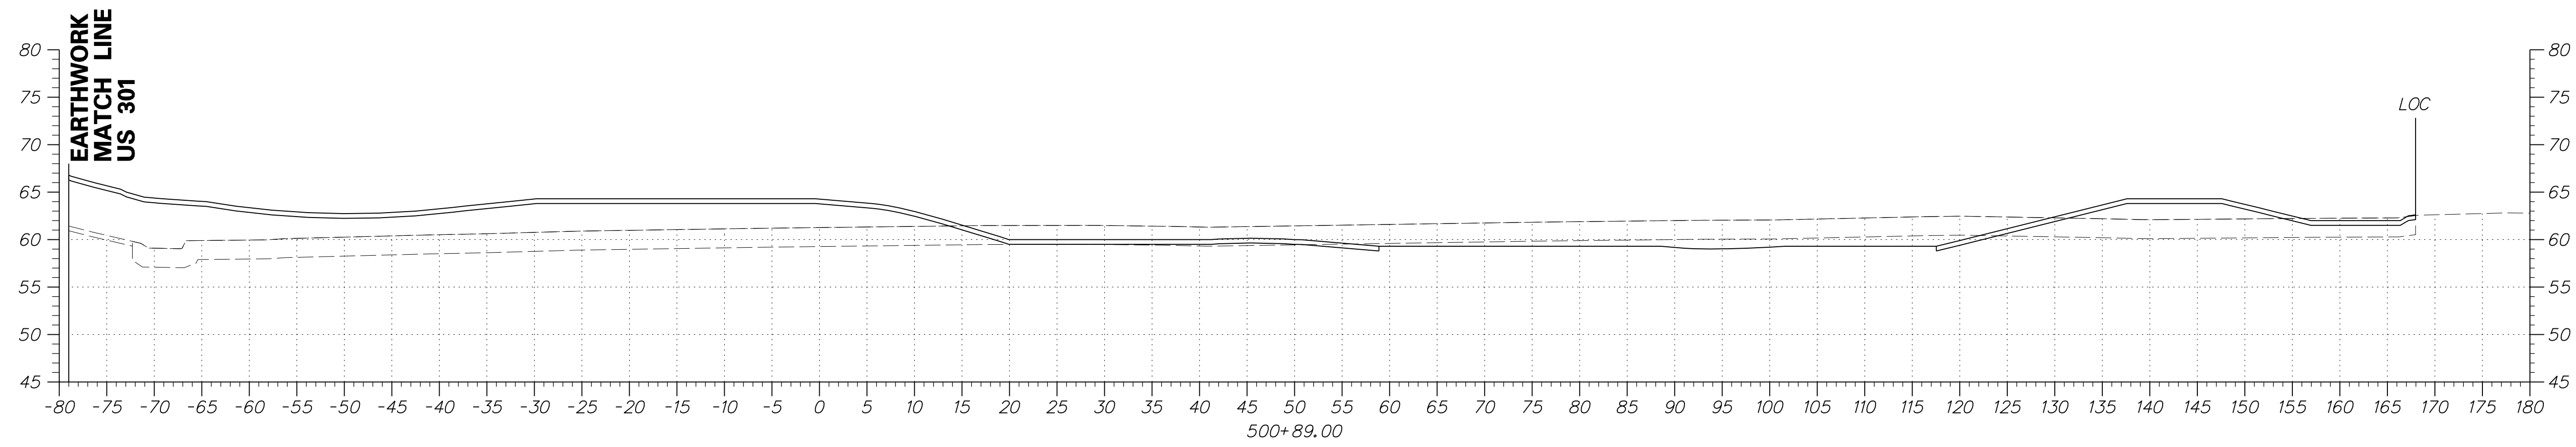


DRAFT

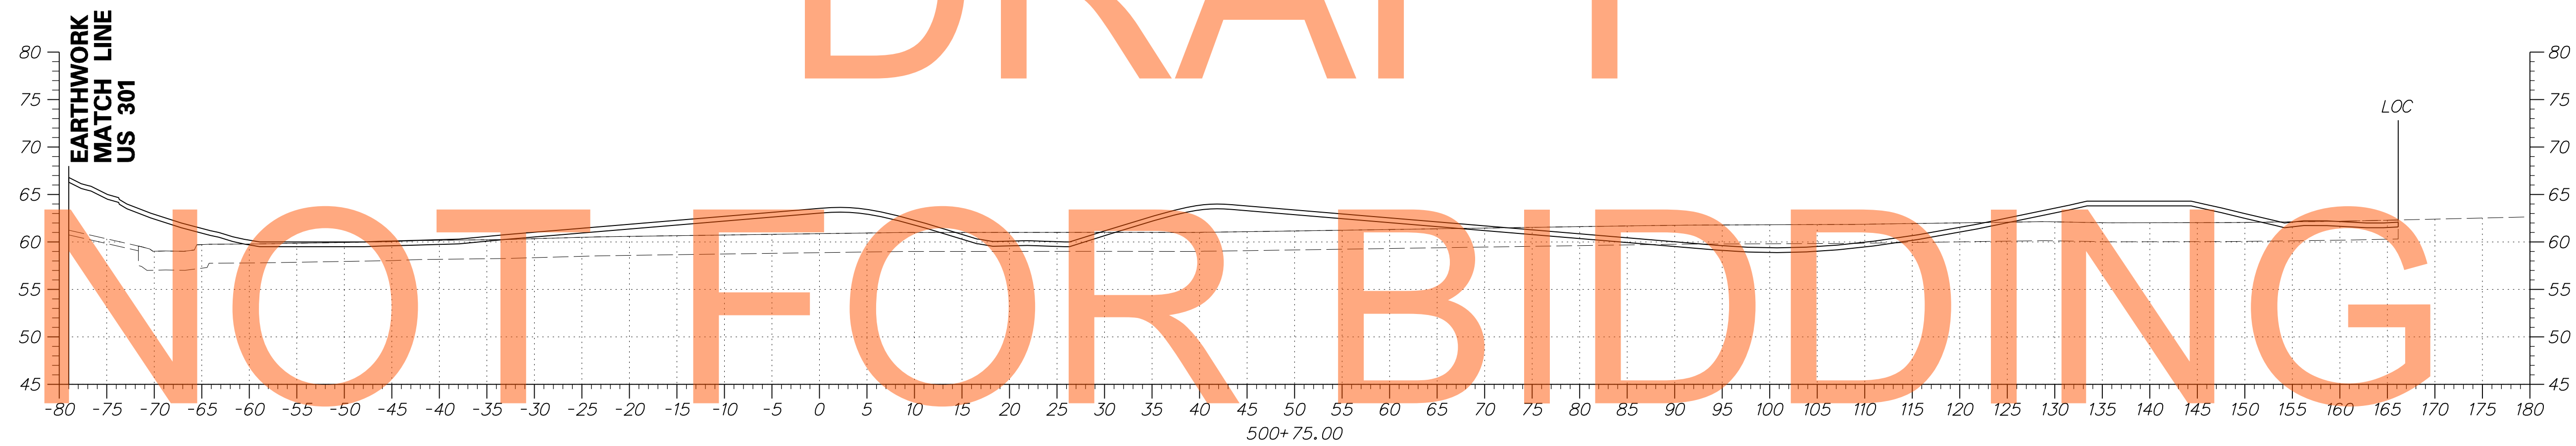


AUGUST 2015

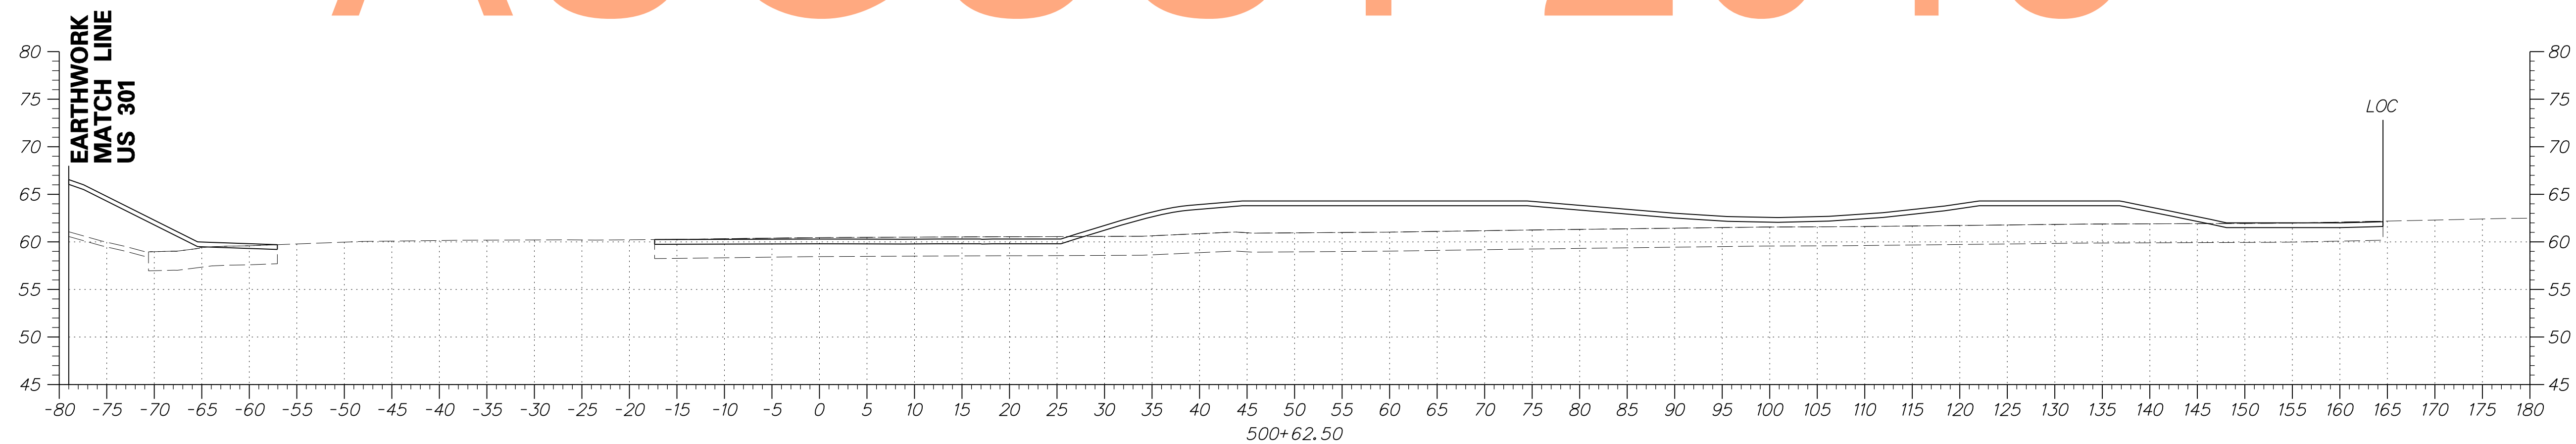


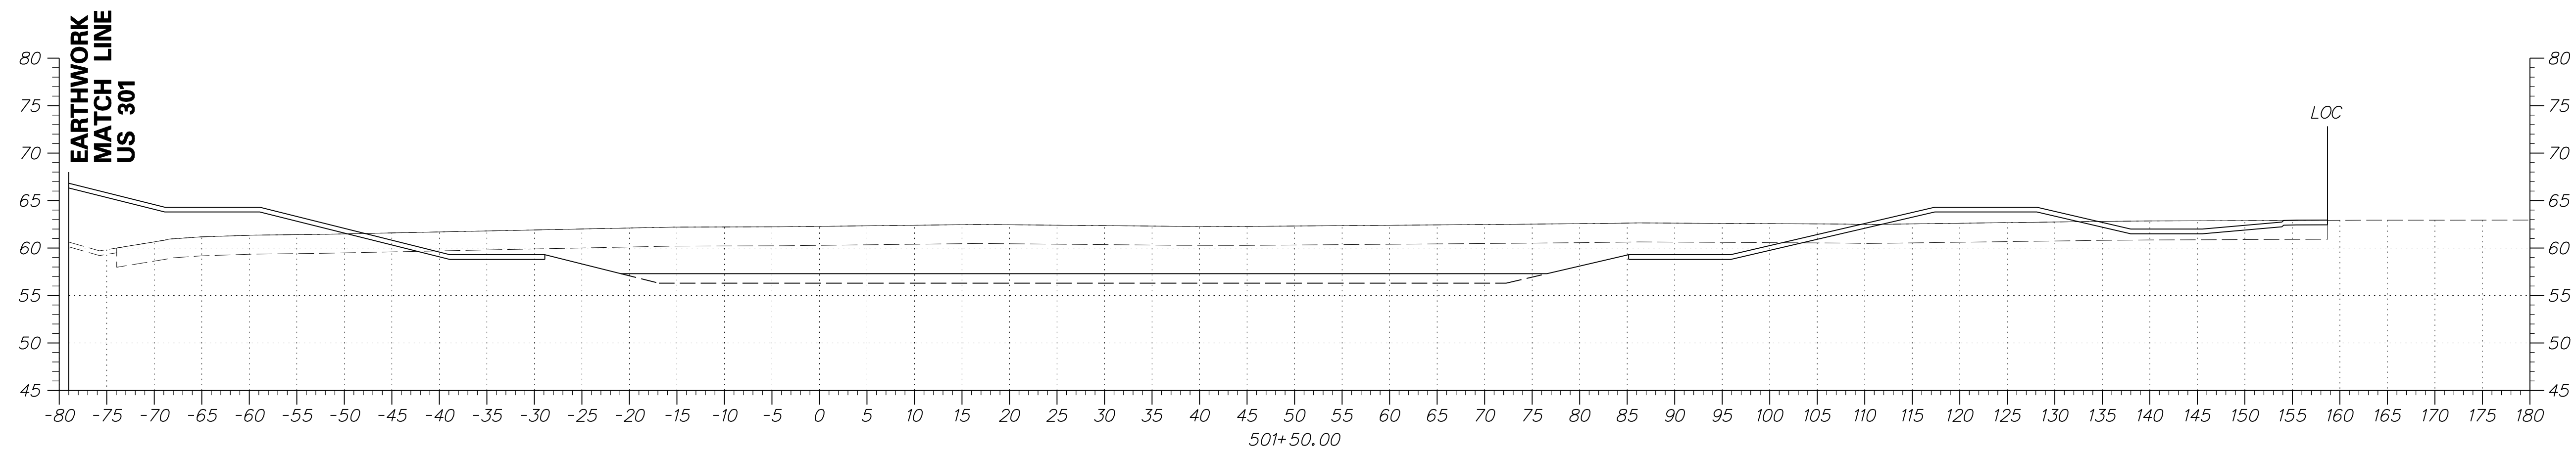


DRAFT

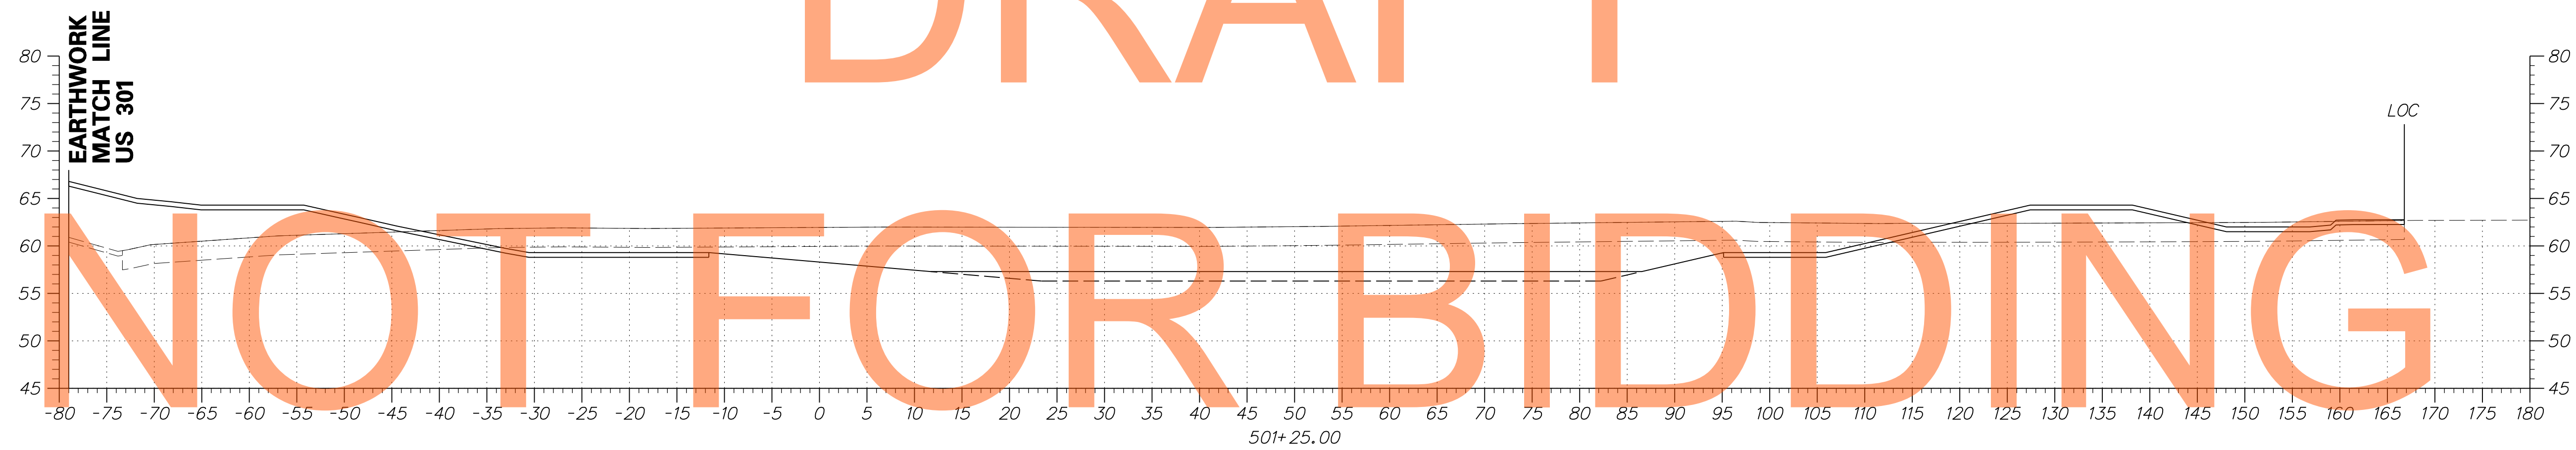

AUGUST 2015

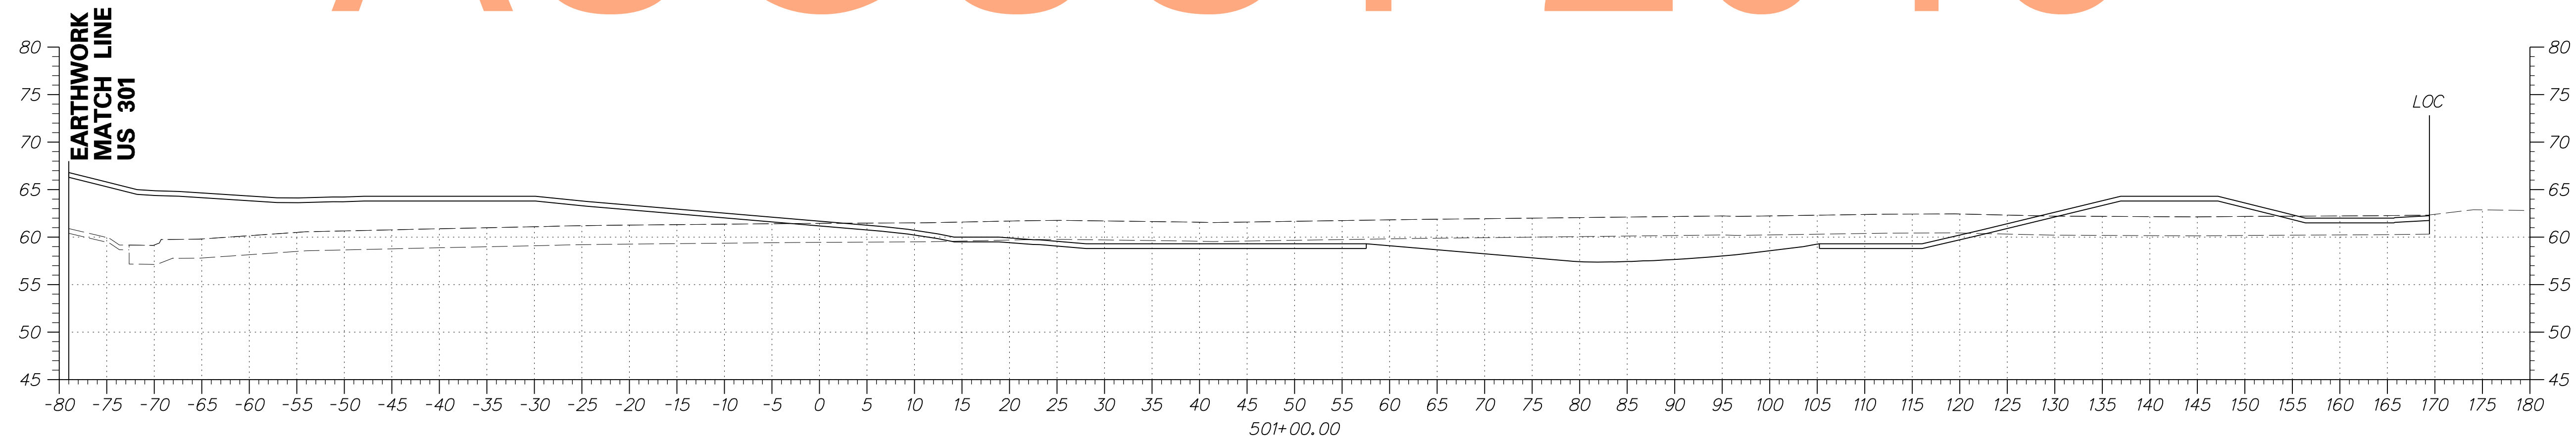

ADDENDUMS / REVISIONS	

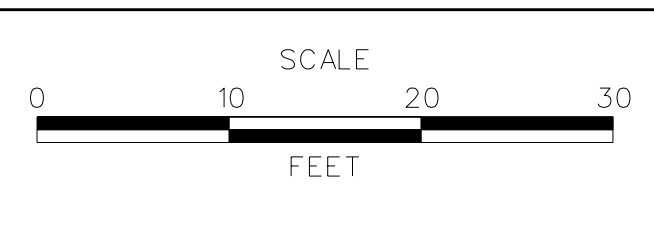


**US 301  
MARYLAND STATE LINE  
TO LEVELS ROAD**

CONTRACT T200811301	BRIDGE NO. 
COUNTY NEW CASTLE	DESIGNED BY: JEG
	CHECKED BY: MFM


**CROSS SECTIONS  
BMP NO. 604**

SHEET NO. 393
TOTAL SHTS. 539




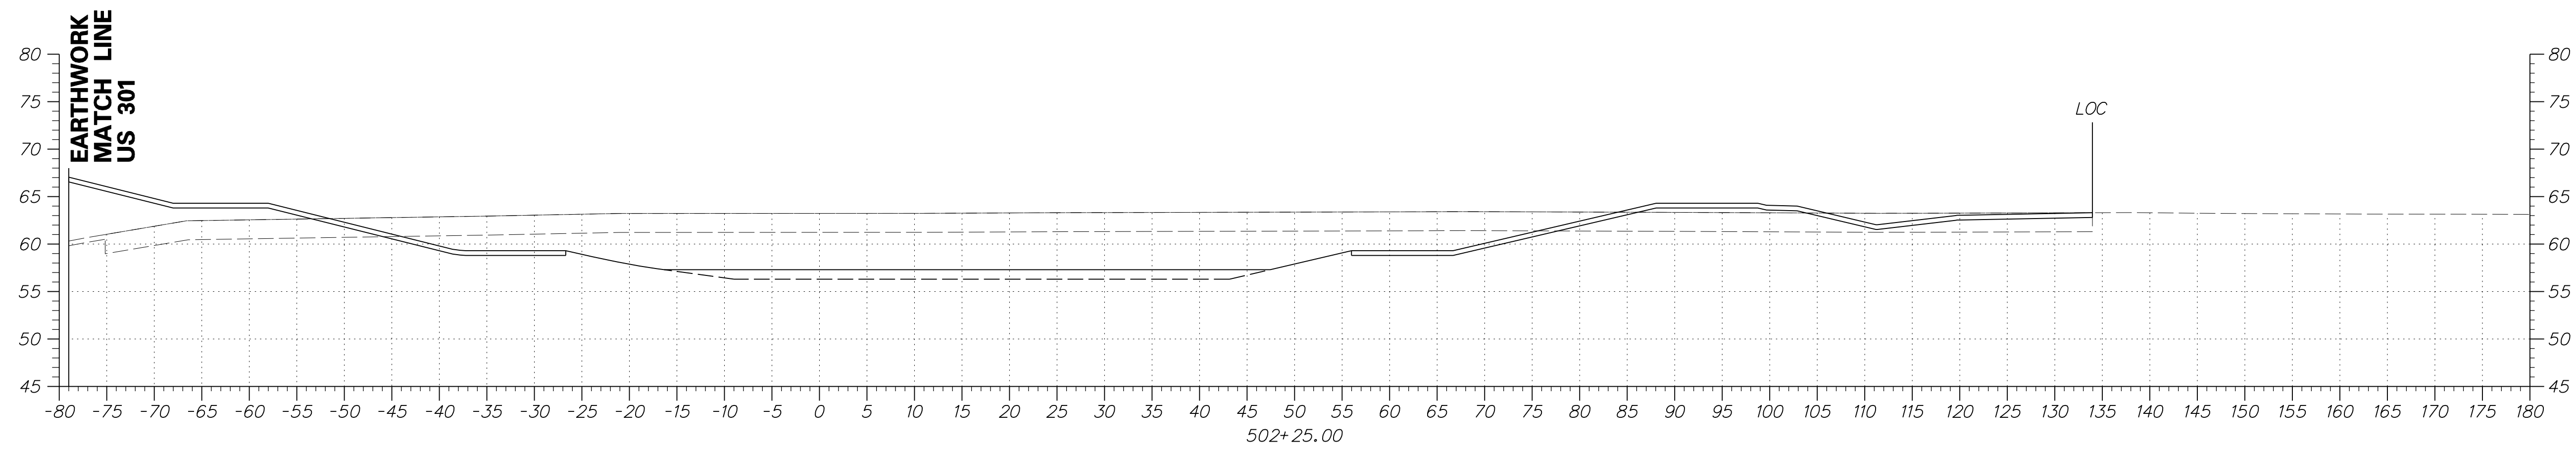


DRAFT

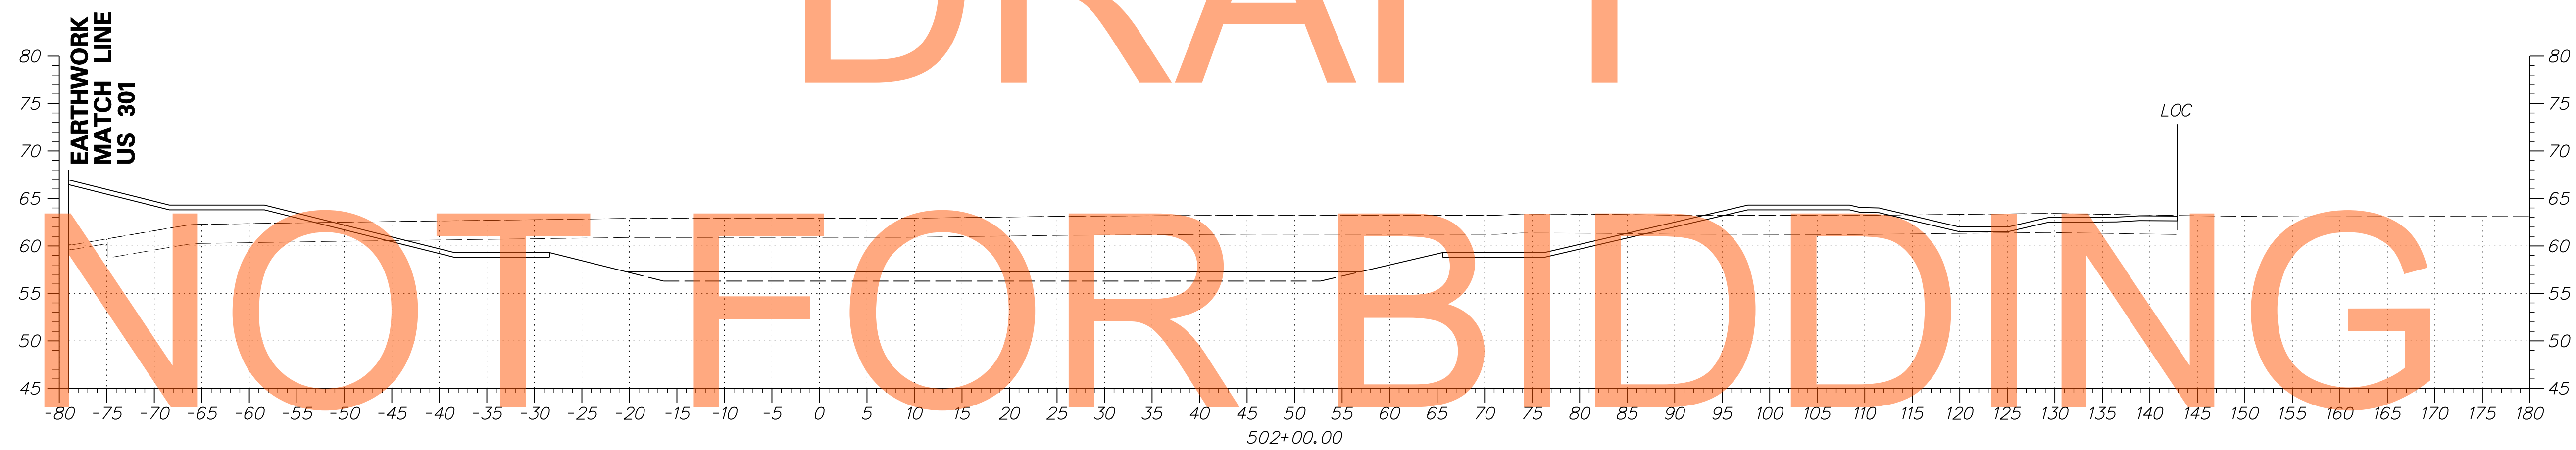


AUGUST 2015

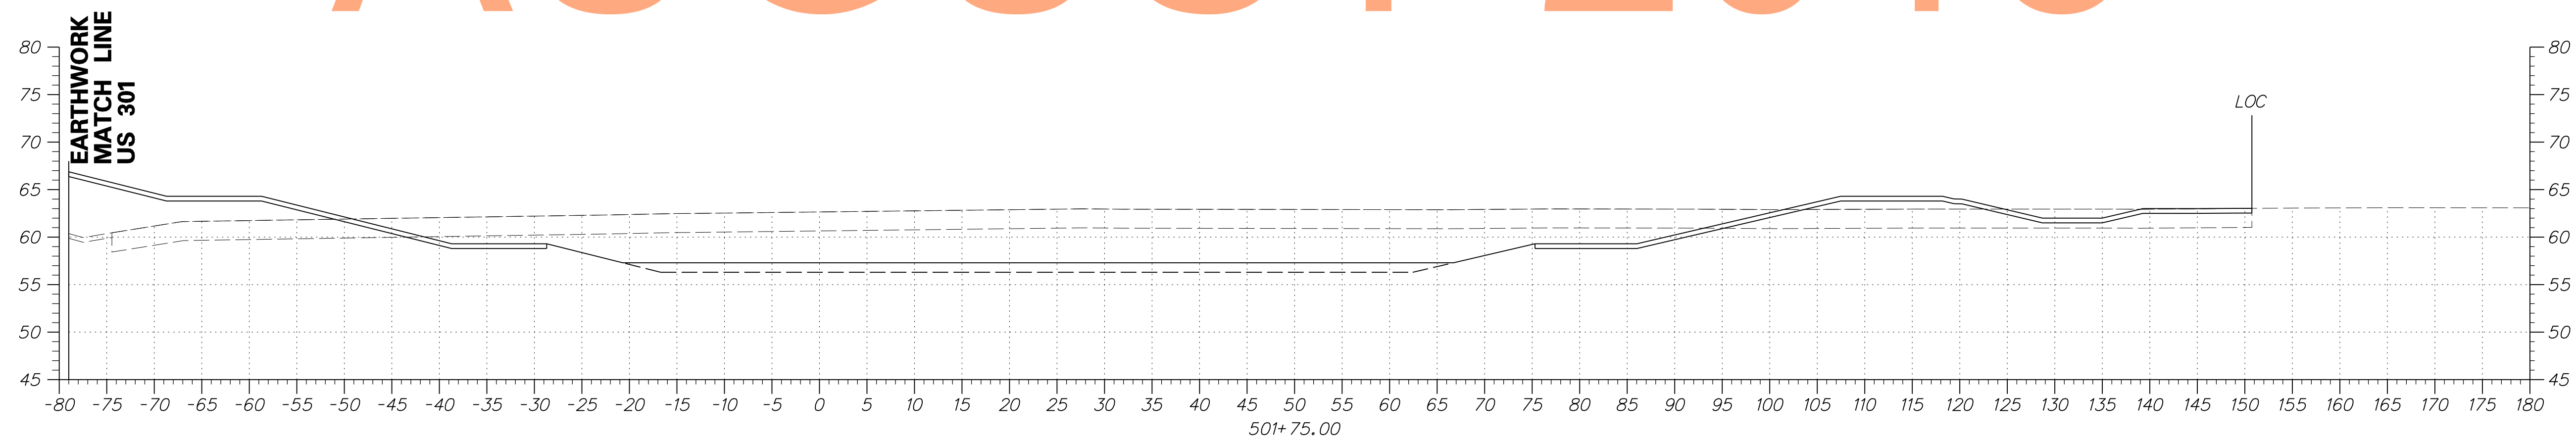


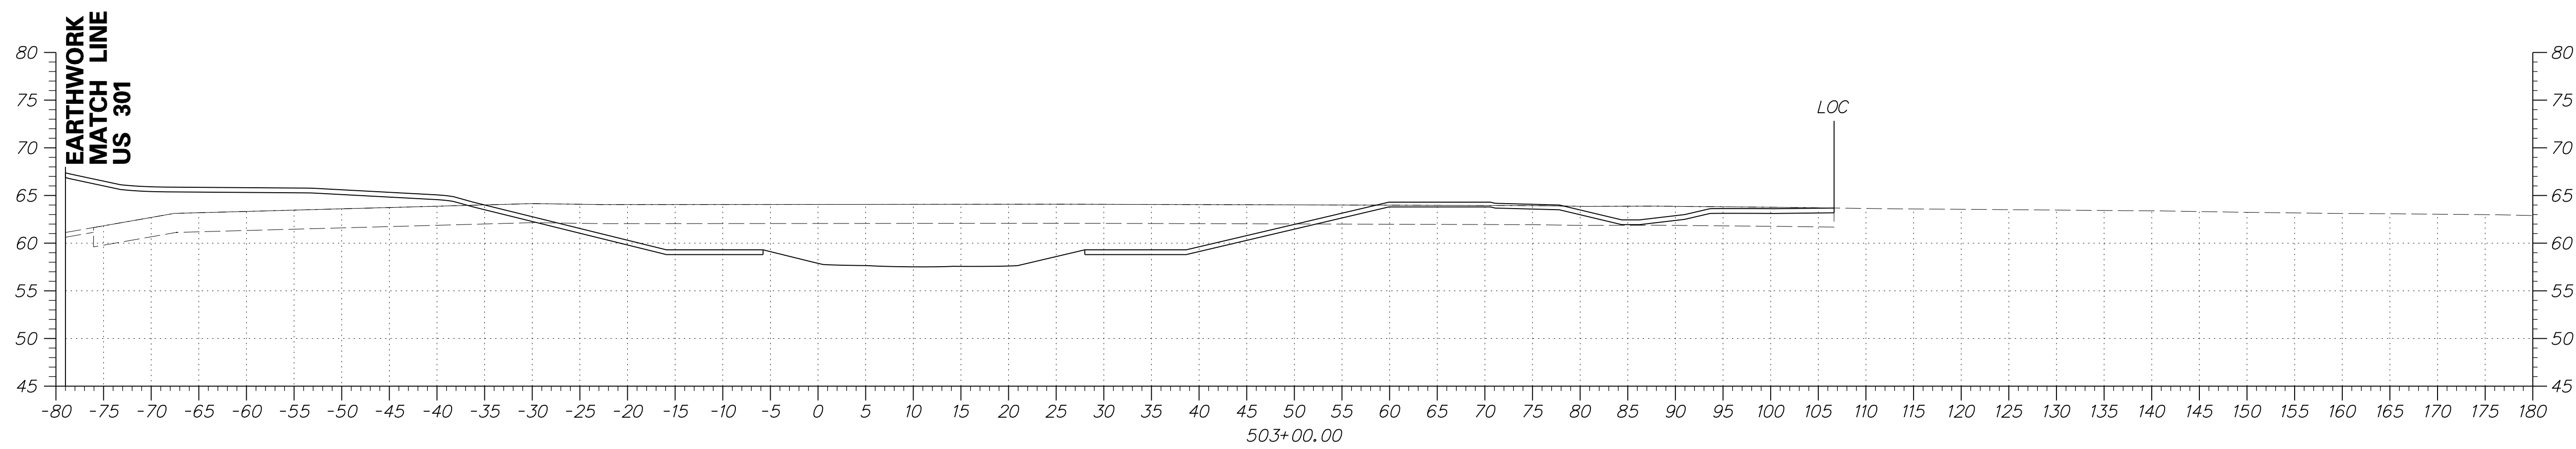


DRAFT

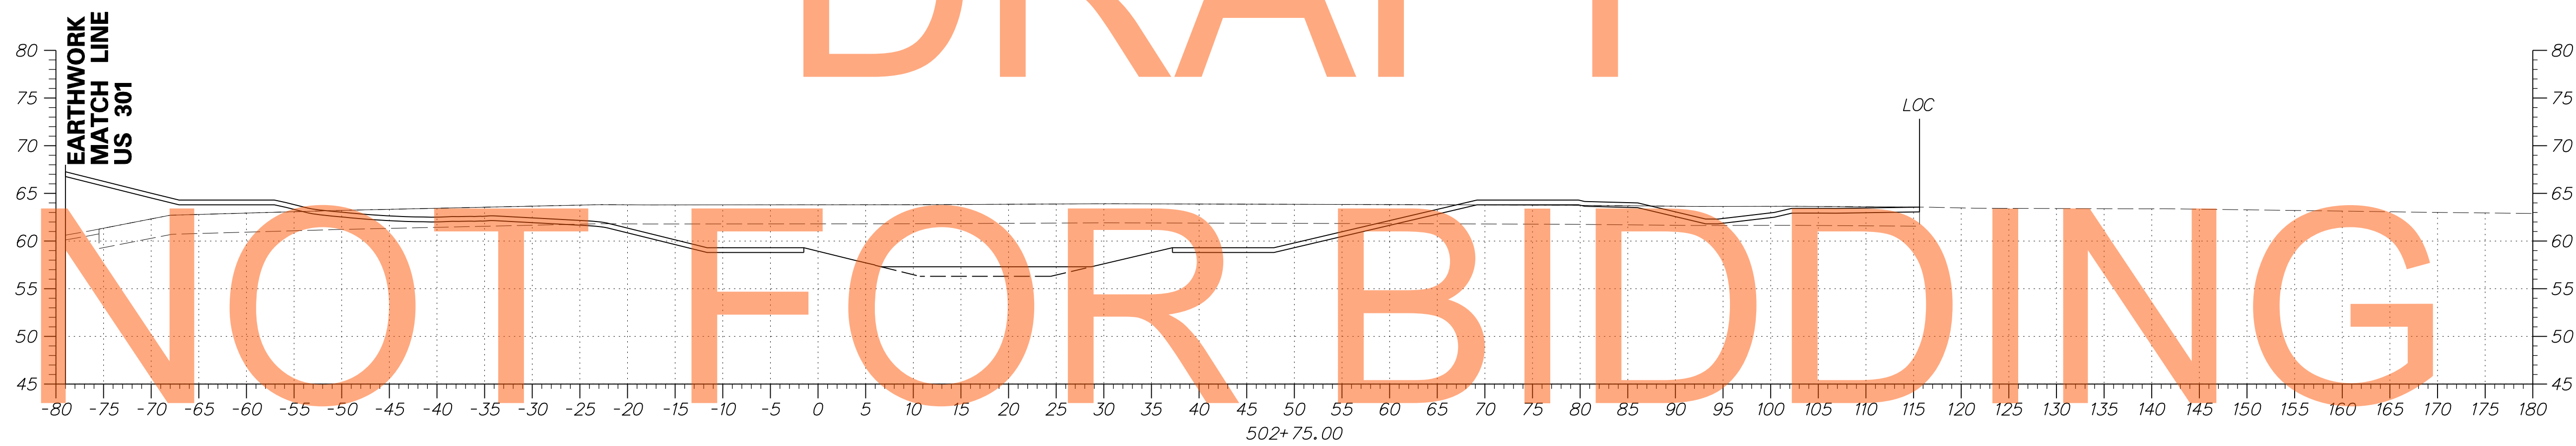

AUGUST 2015

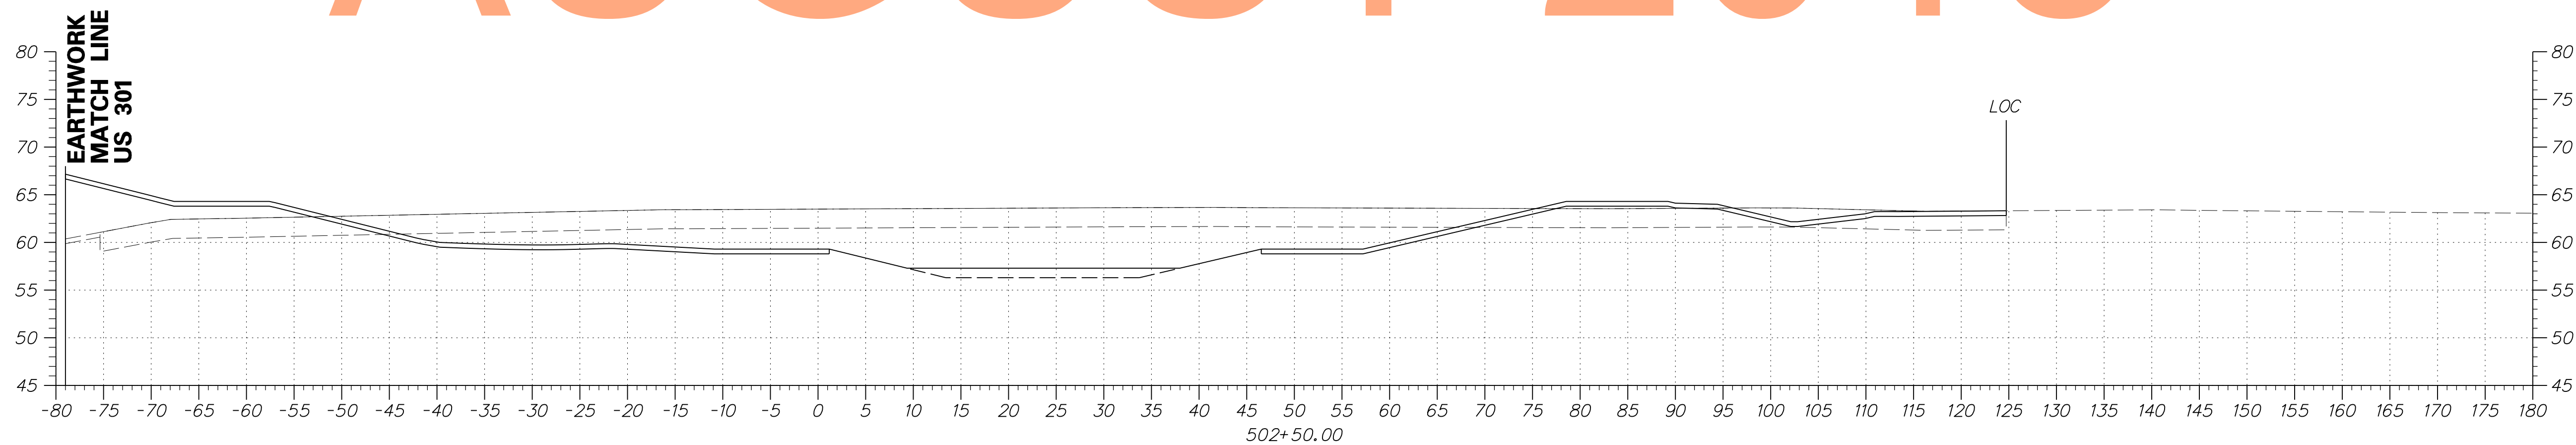

ADDENDUMS / REVISIONS	

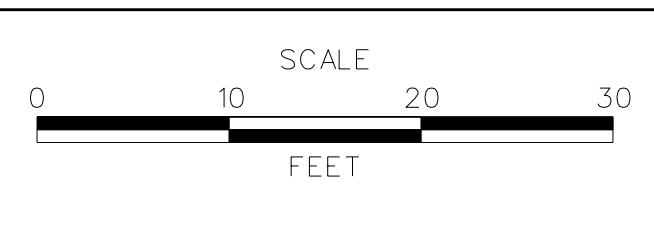


**US 301  
MARYLAND STATE LINE  
TO LEVELS ROAD**


CONTRACT T200811301	BRIDGE NO.
COUNTY NEW CASTLE	DESIGNED BY: JEG
	CHECKED BY: MFM

**CROSS SECTIONS  
BMP NO. 604**

SHEET NO. 395
TOTAL SHTS. 539

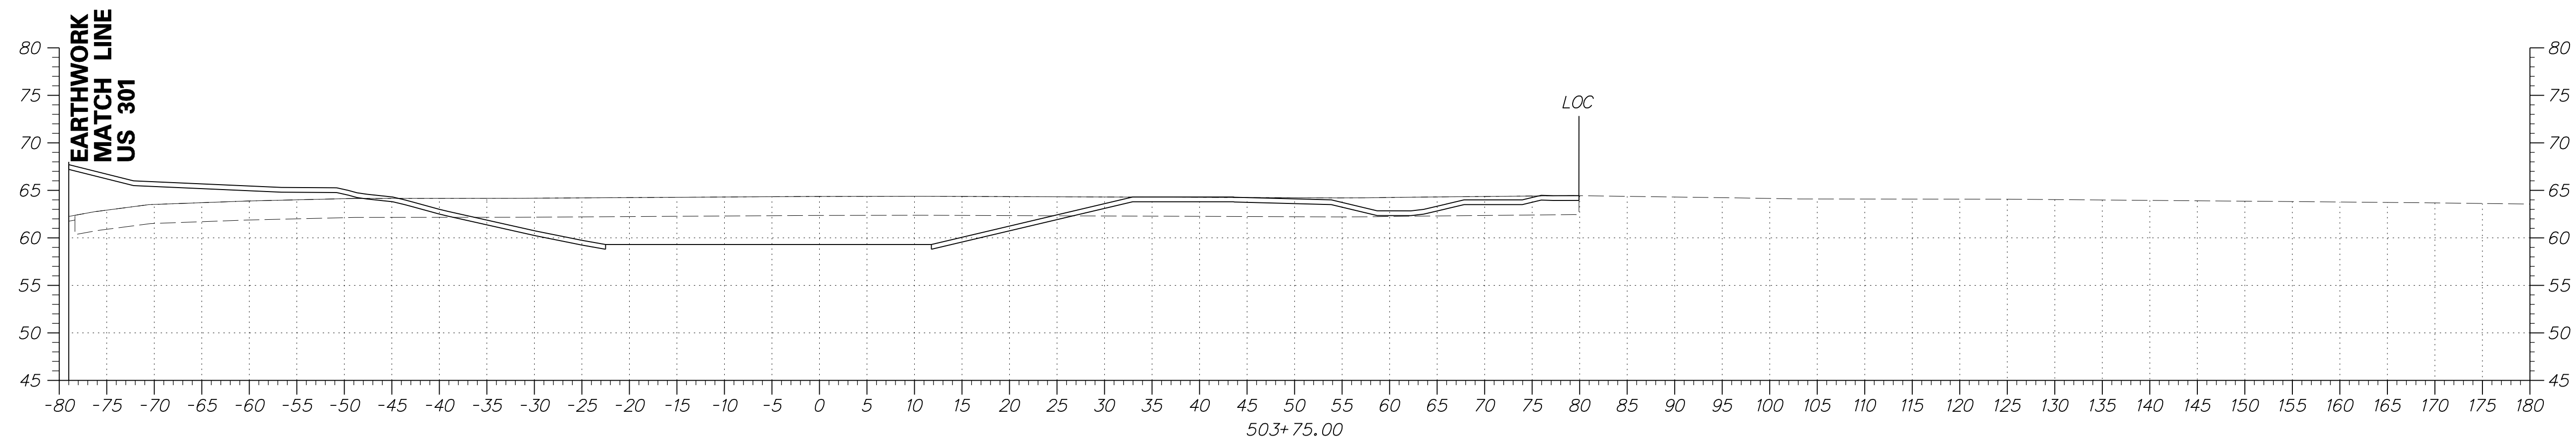


DRAFT

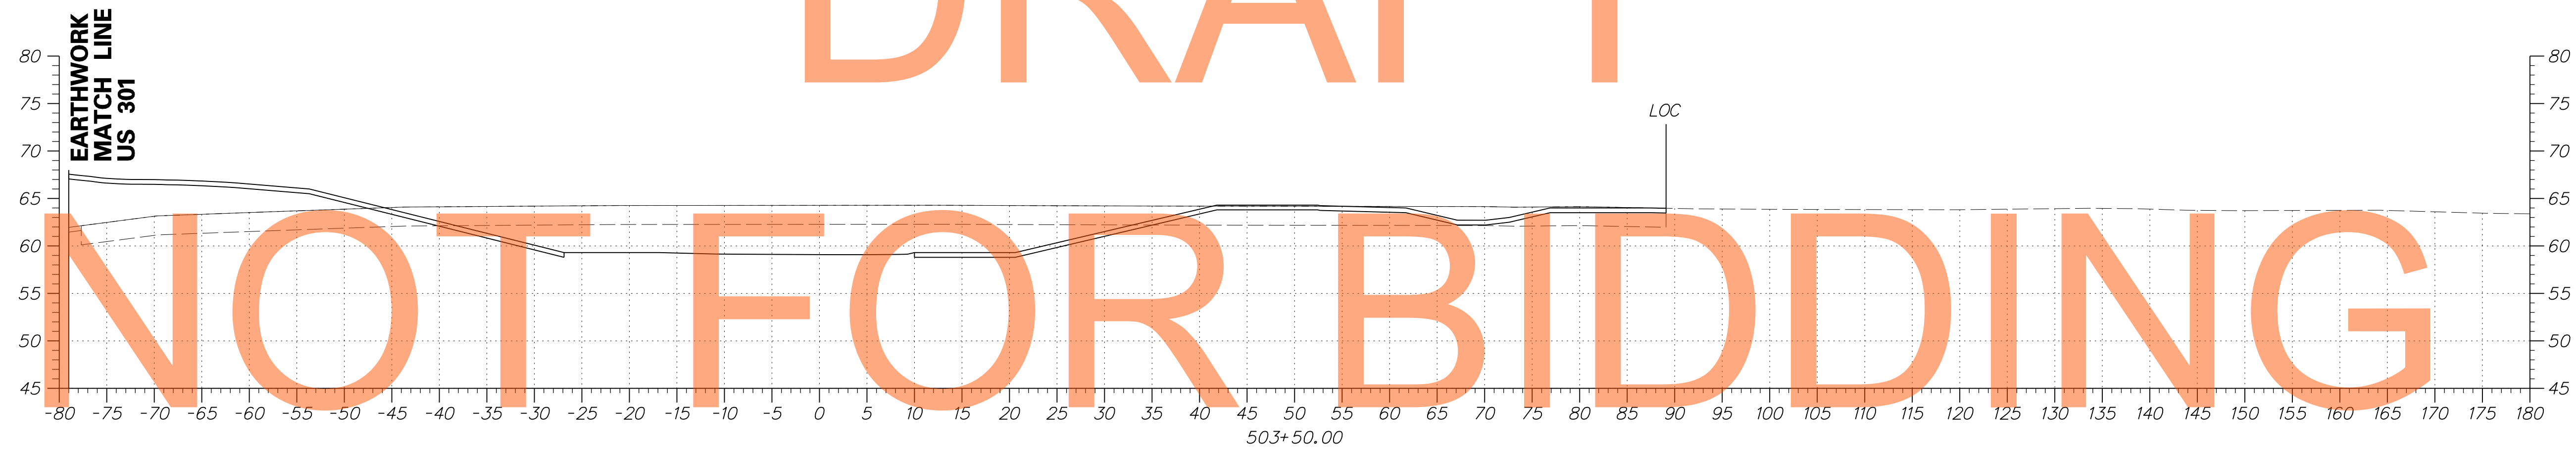


NOT FOR BIDDING

AUGUST 2015

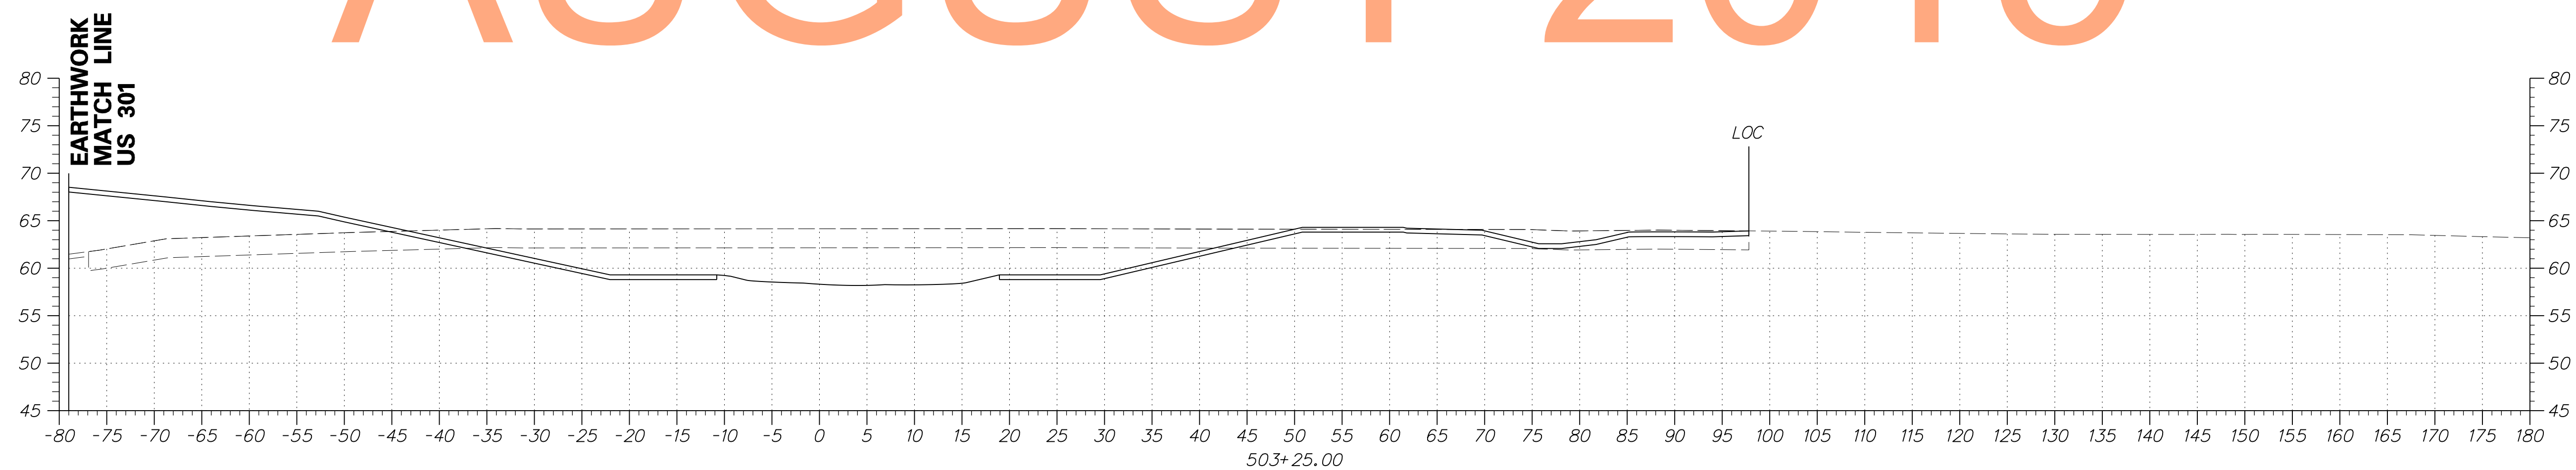

ADDENDUMS / REVISIONS	

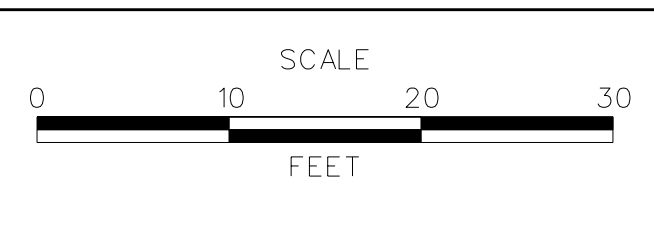


**US 301  
MARYLAND STATE LINE  
TO LEVELS ROAD**

CONTRACT T200811301	BRIDGE NO.
COUNTY NEW CASTLE	DESIGNED BY: JEG
	CHECKED BY: MFM


**CROSS SECTIONS  
BMP NO. 604**

SHEET NO. 396
TOTAL SHTS. 539




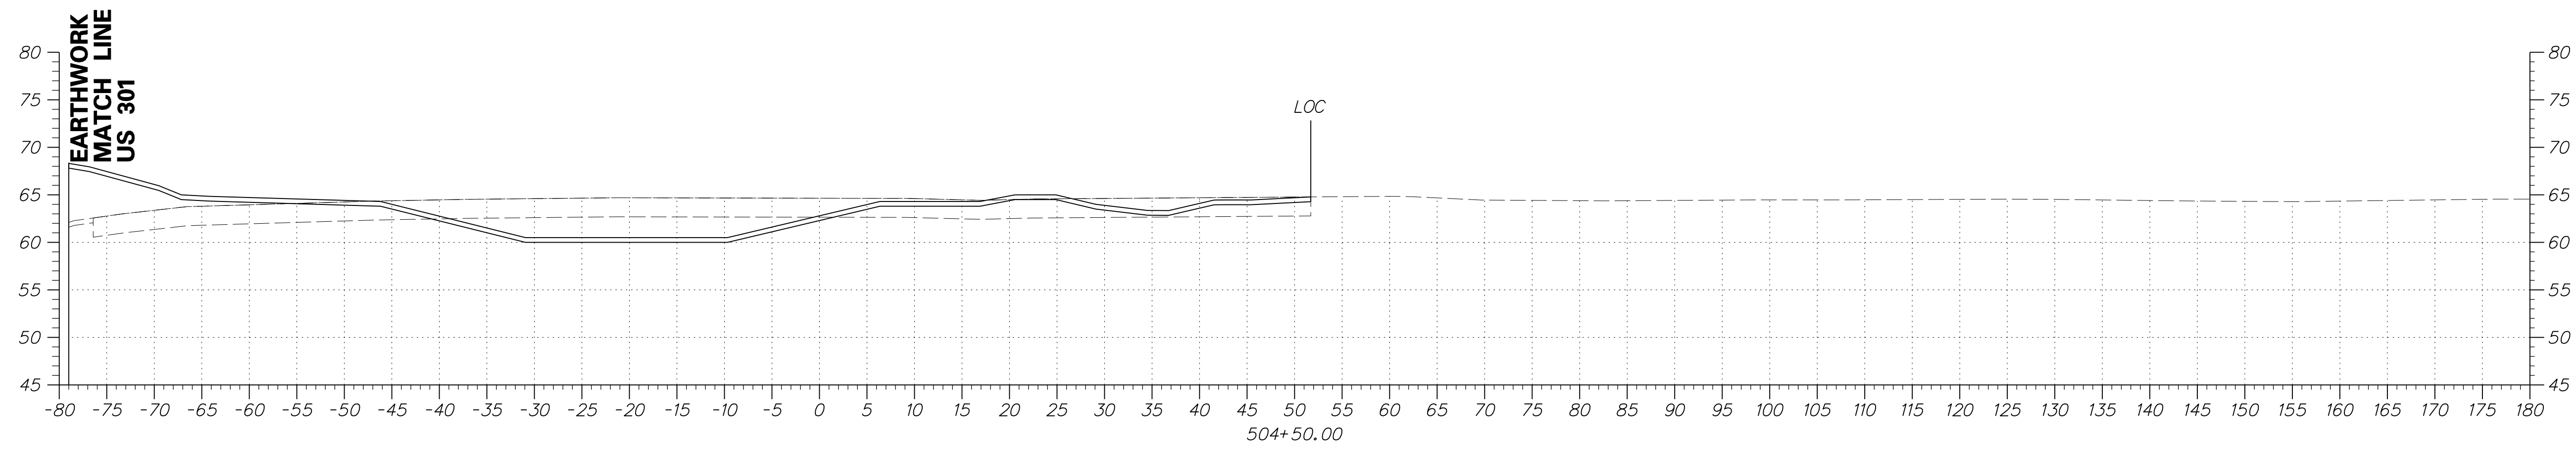


DRAFT

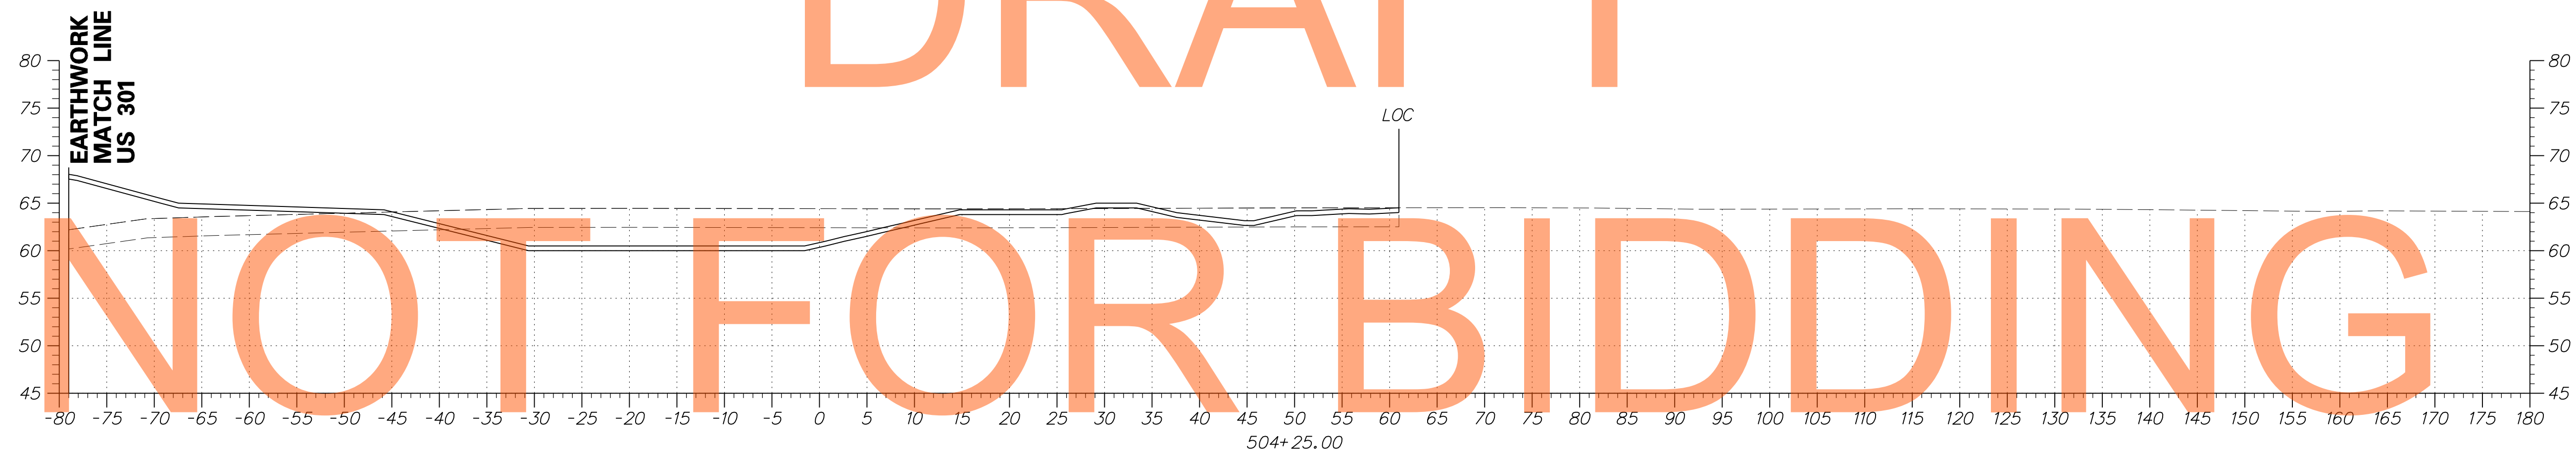

AUGUST 2015

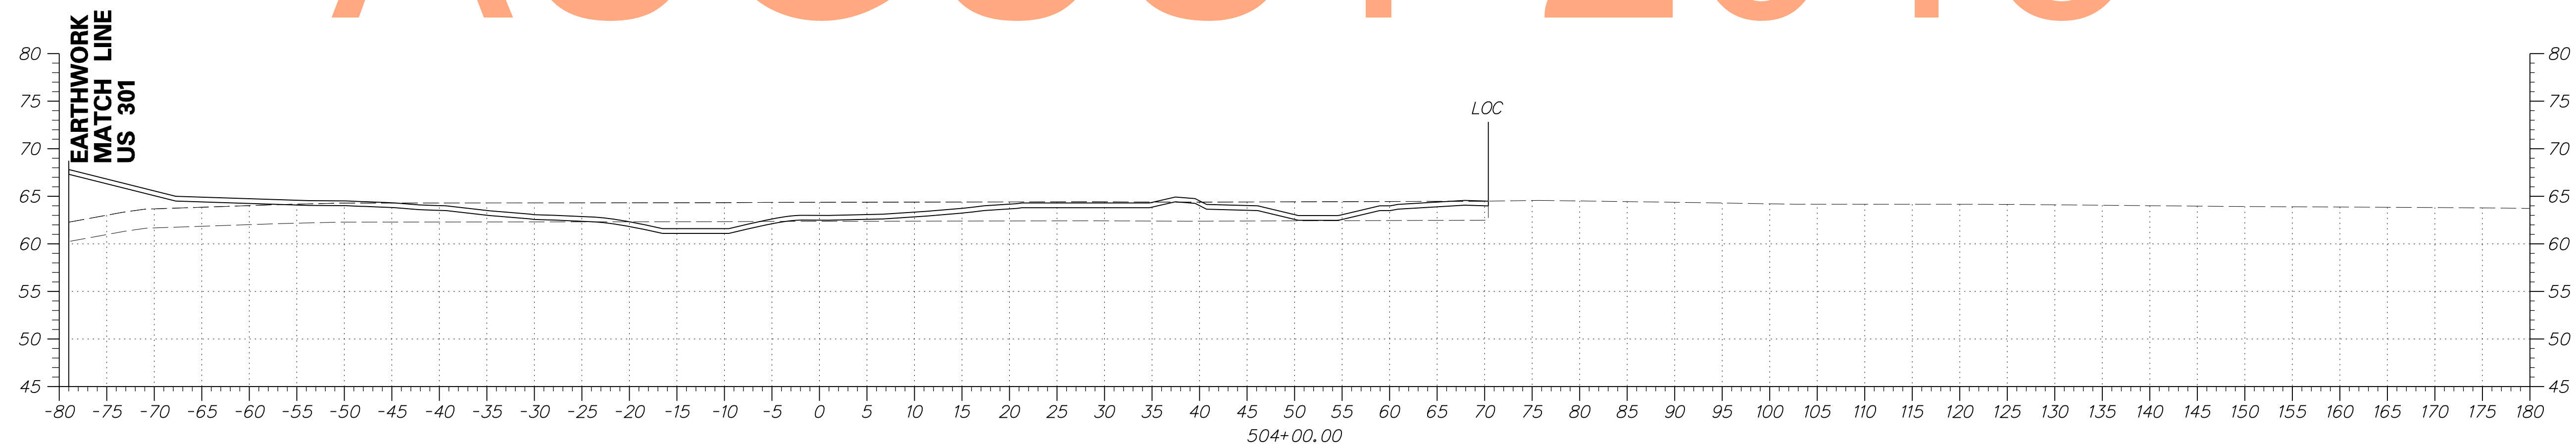

ADDENDUMS / REVISIONS	

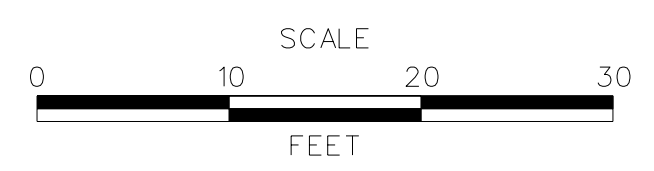


**US 301  
MARYLAND STATE LINE  
TO LEVELS ROAD**


CONTRACT T200811301	BRIDGE NO.
COUNTY NEW CASTLE	DESIGNED BY: JEG
	CHECKED BY: MFM

**CROSS SECTIONS  
BMP NO. 604**

SHEET NO. 397
TOTAL SHTS. 539

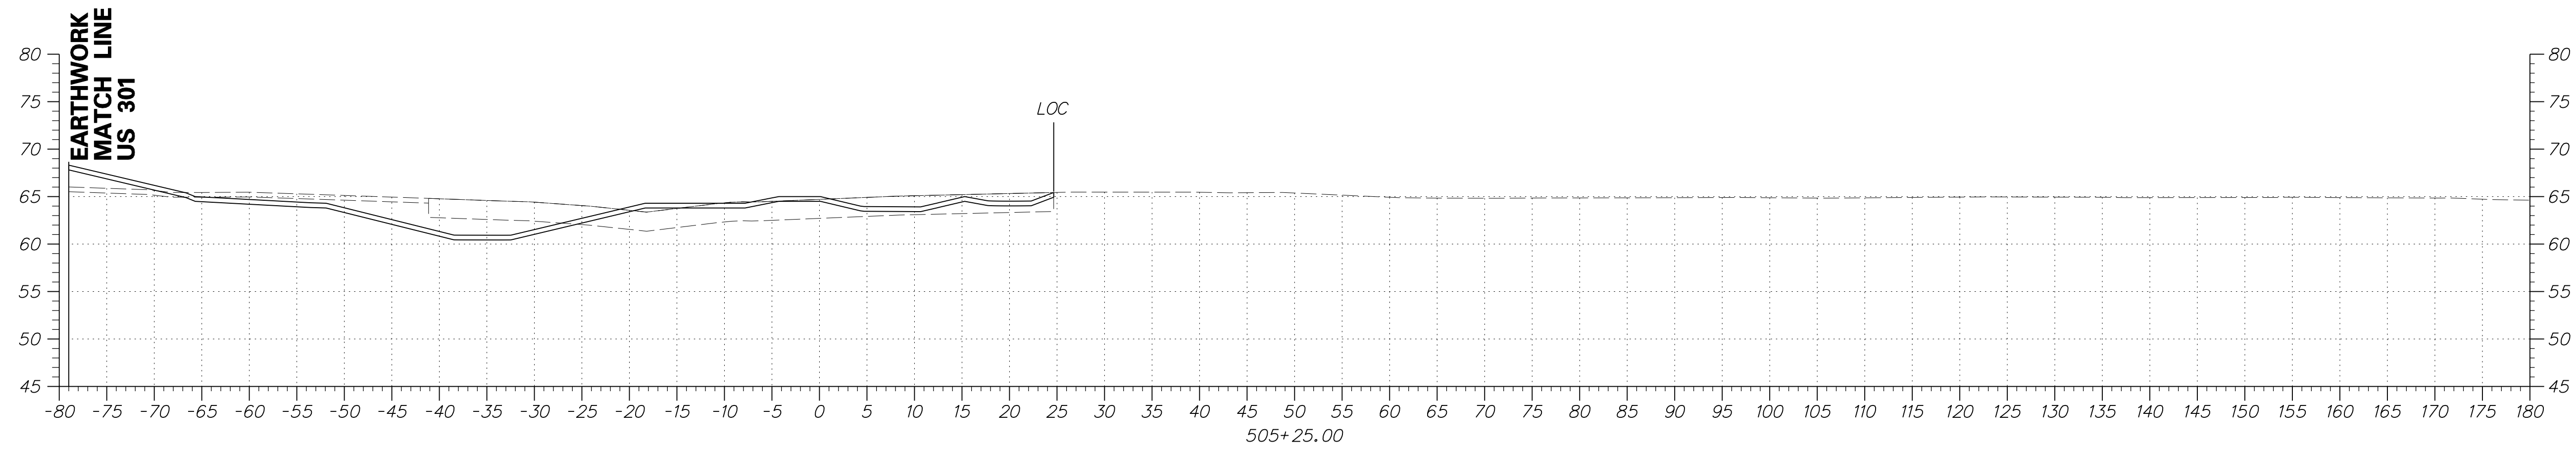


DRAFT

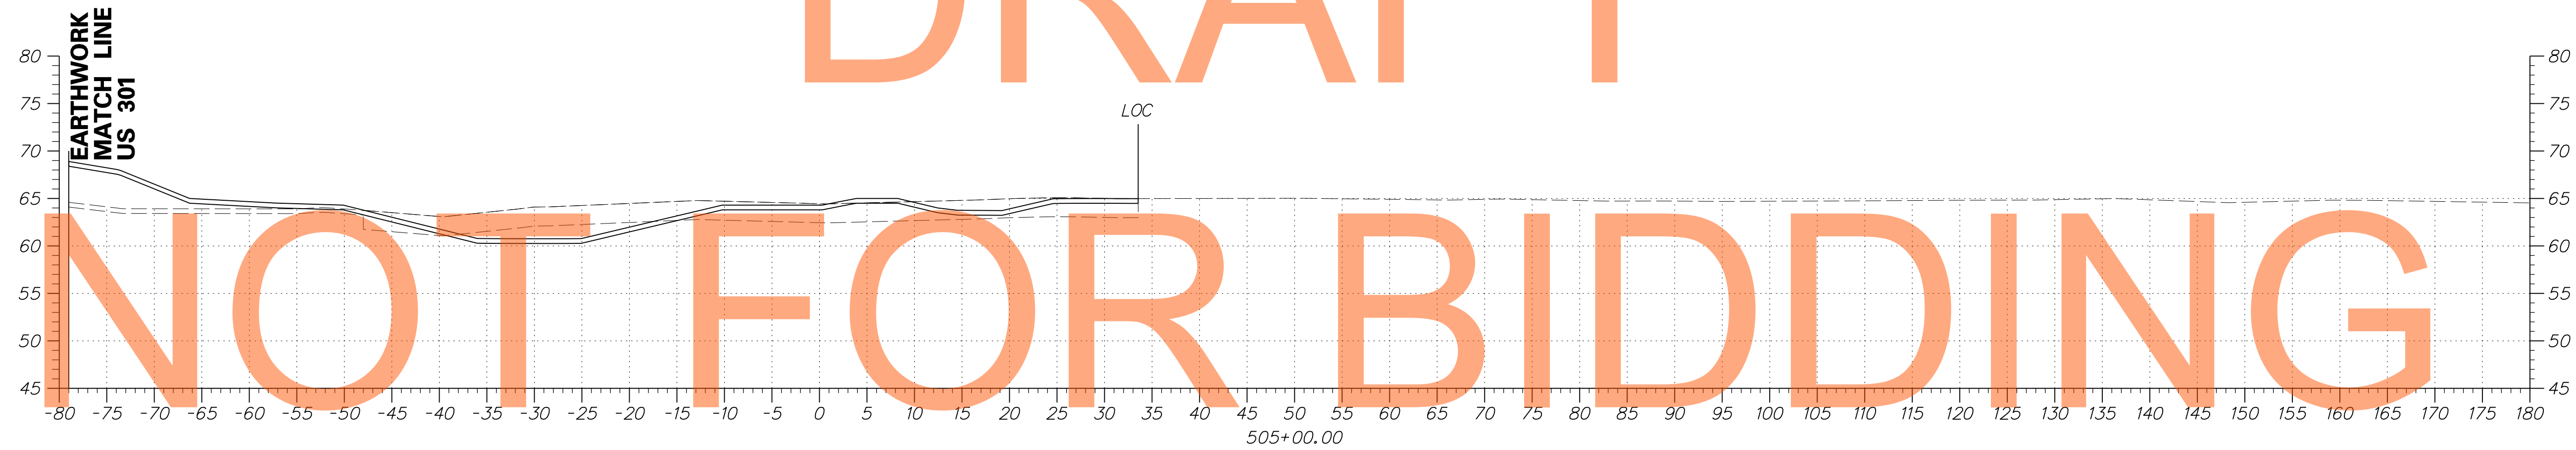


NOT FOR BIDDING

AUGUST 2015

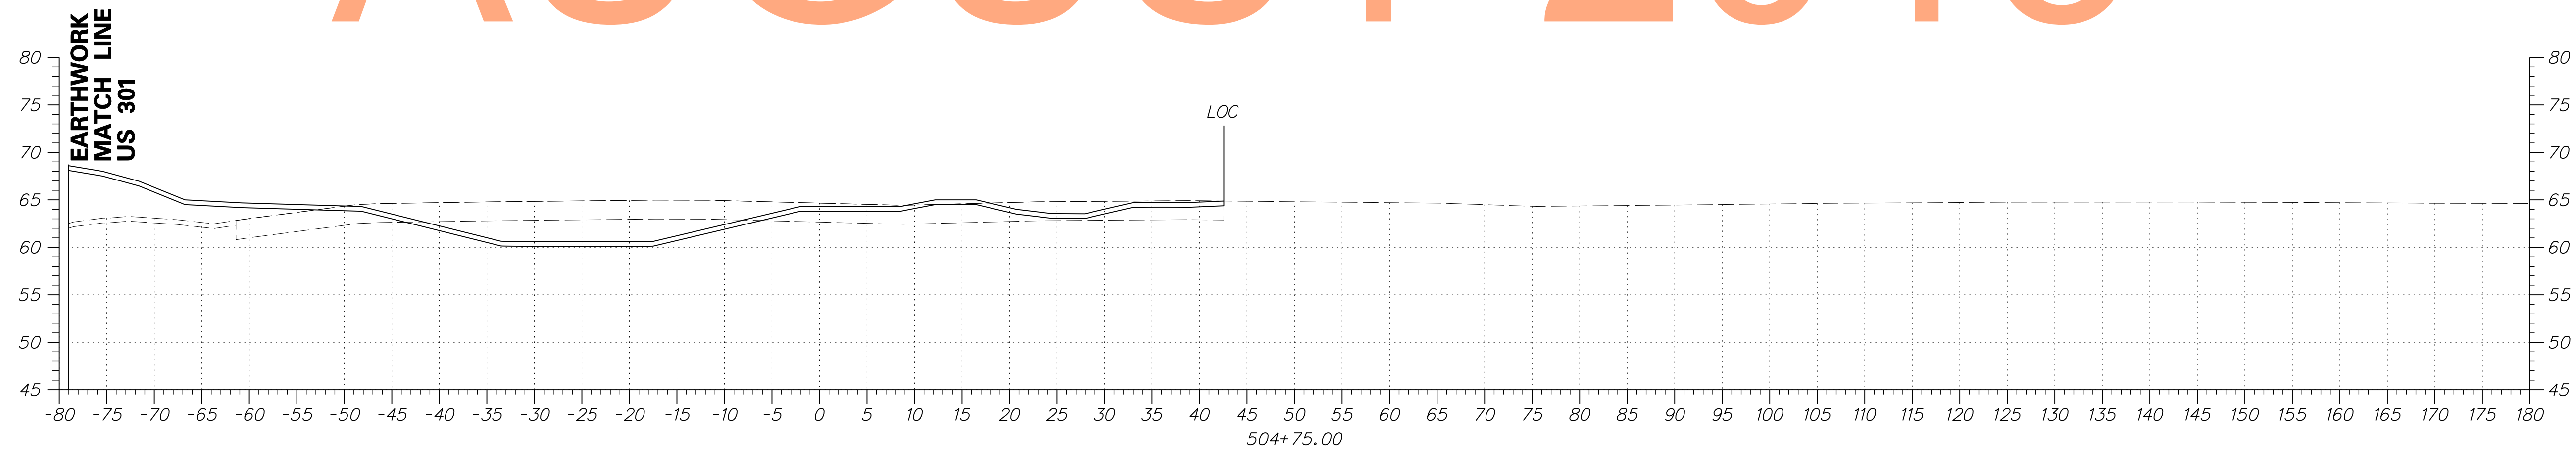


ADDENDUMS / REVISIONS	

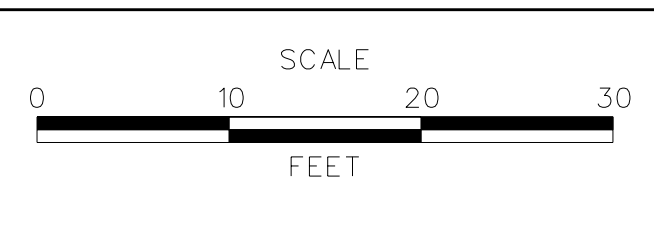


**US 301  
MARYLAND STATE LINE  
TO LEVELS ROAD**

CONTRACT T200811301	BRIDGE NO.
COUNTY NEW CASTLE	DESIGNED BY: JEG
	CHECKED BY: MFM


<b>CROSS SECTIONS BMP NO. 604</b>
SHEET NO. 398
TOTAL SHTS. 539

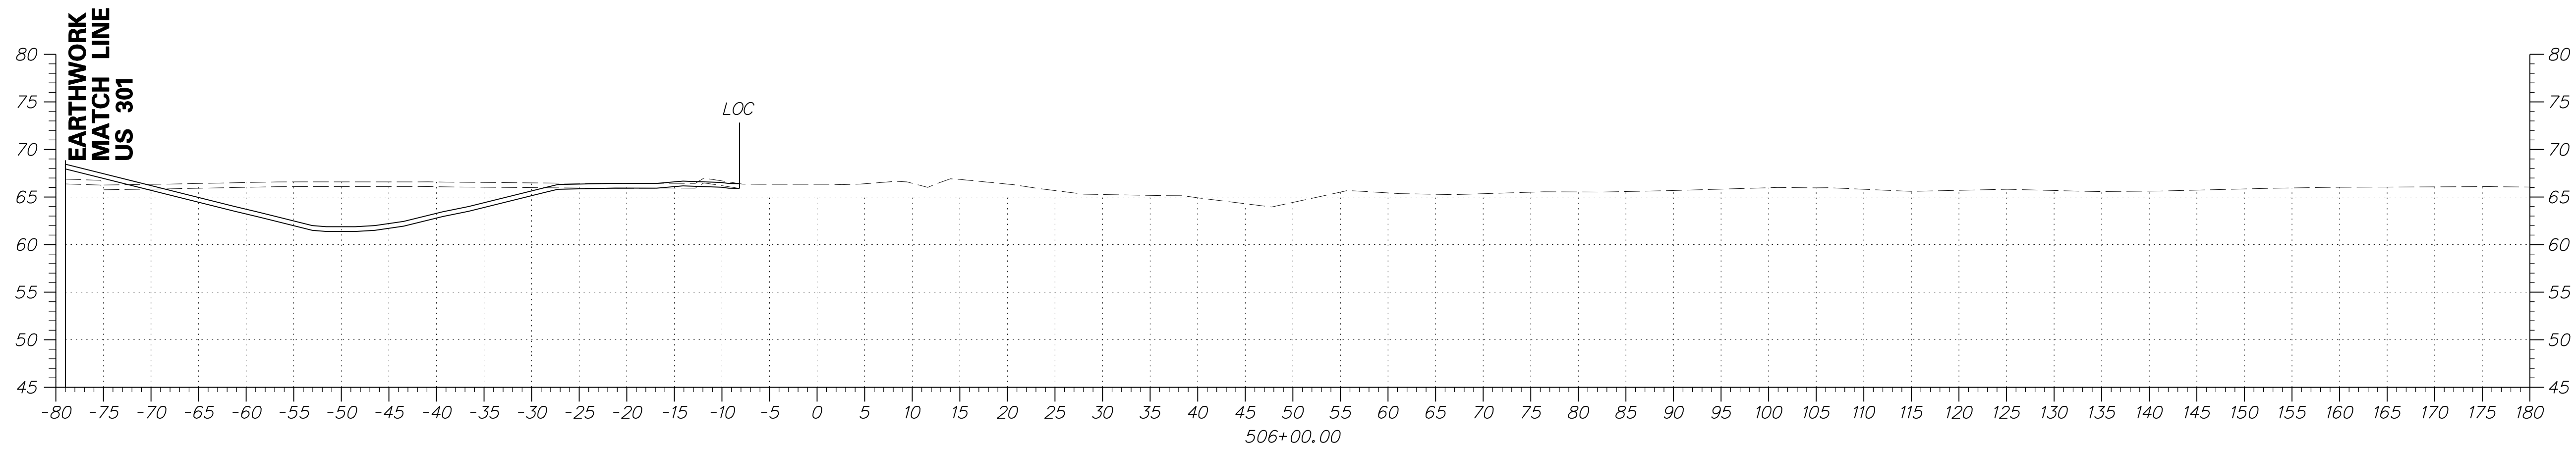


DRAFT

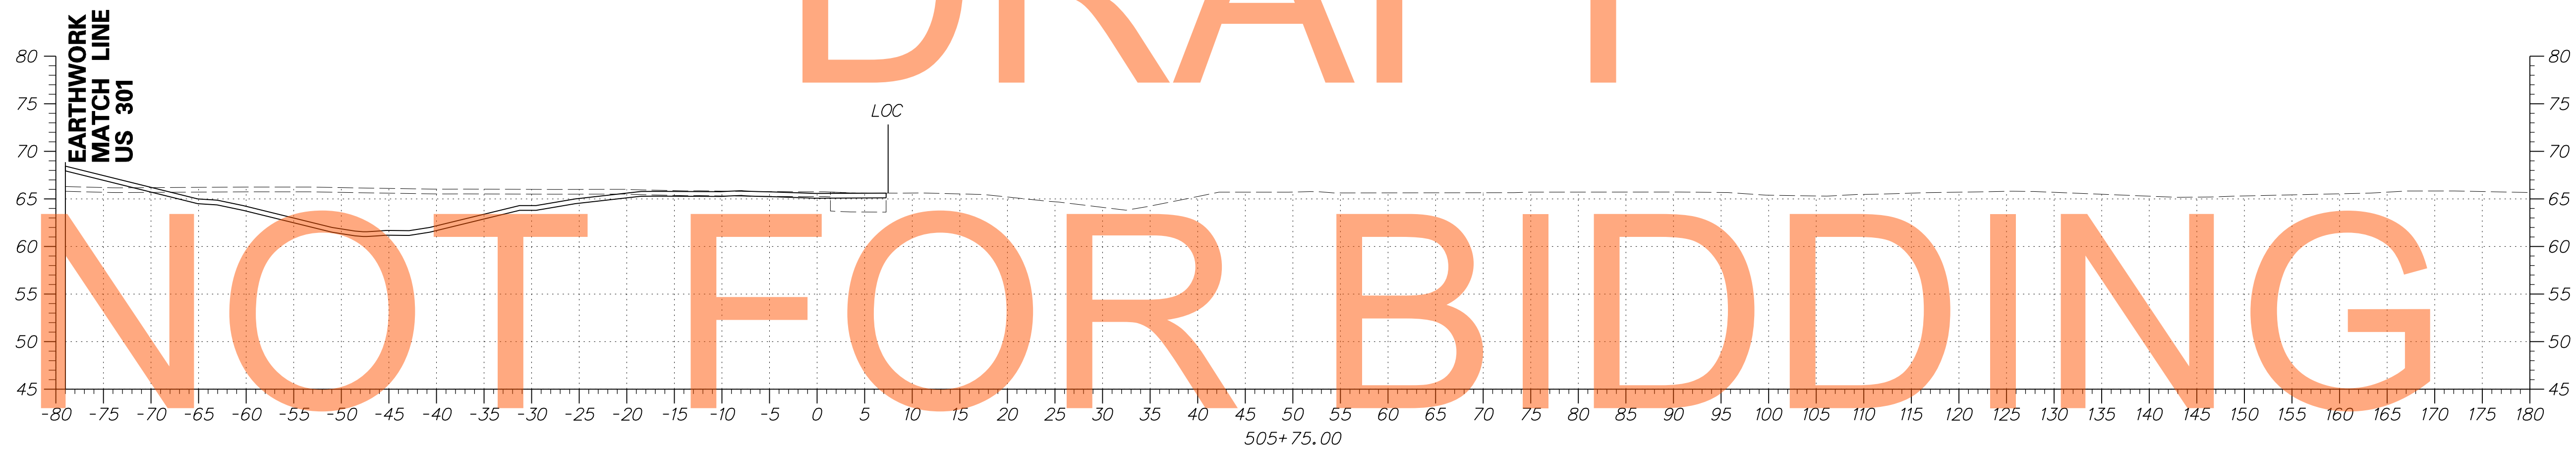

AUGUST 2015

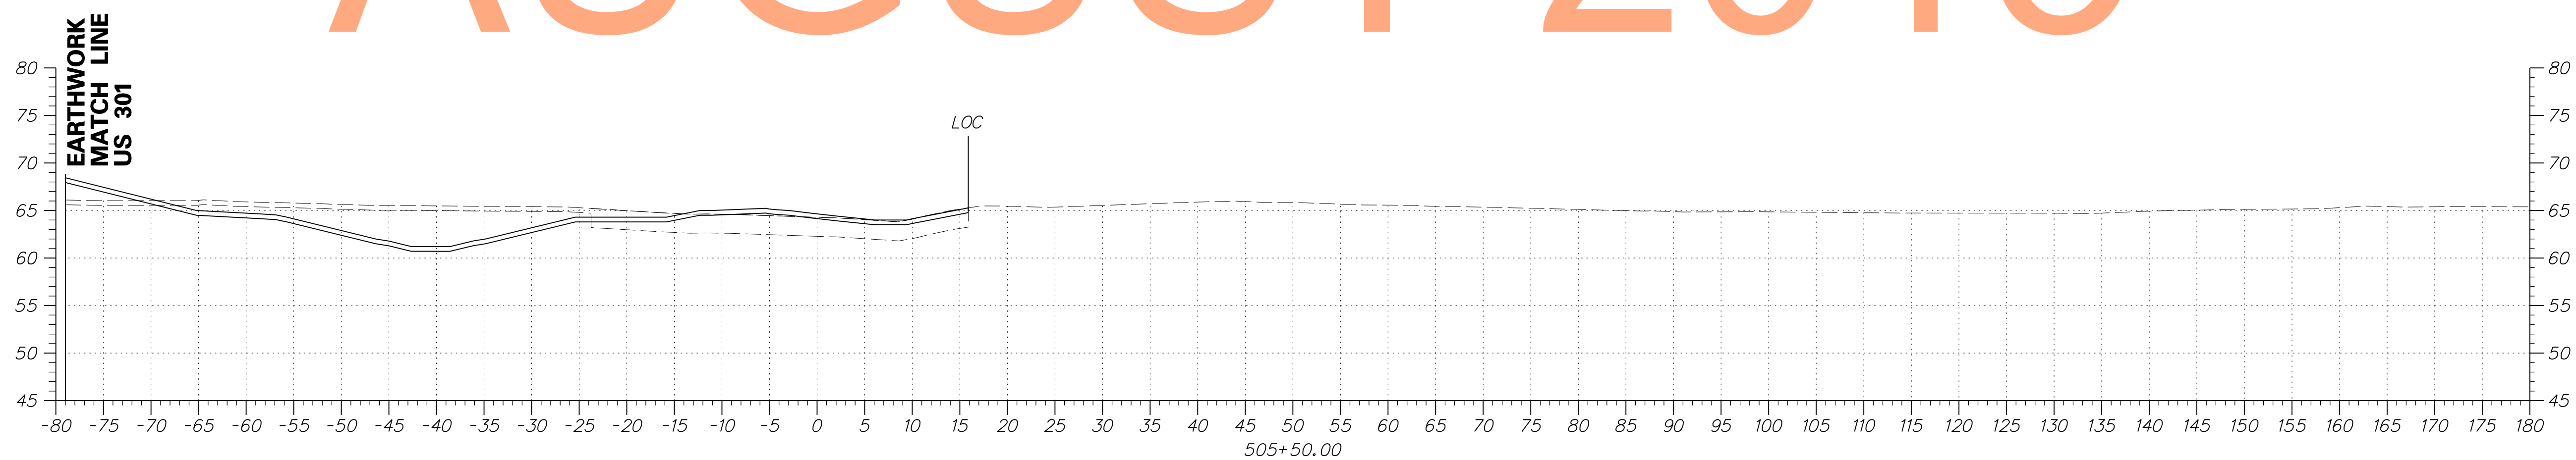

ADDENDUMS / REVISIONS	

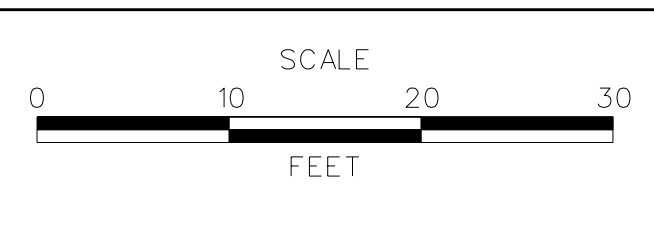

**US 301  
MARYLAND STATE LINE  
TO LEVELS ROAD**

CONTRACT T200811301	BRIDGE NO.
COUNTY NEW CASTLE	DESIGNED BY: JEG
	CHECKED BY: MFM


<b>CROSS SECTIONS BMP NO. 604</b>
SHEET NO. 399
TOTAL SHTS. 539




# DRAFT

# NOT FOR BIDDING

# AUGUST 2015

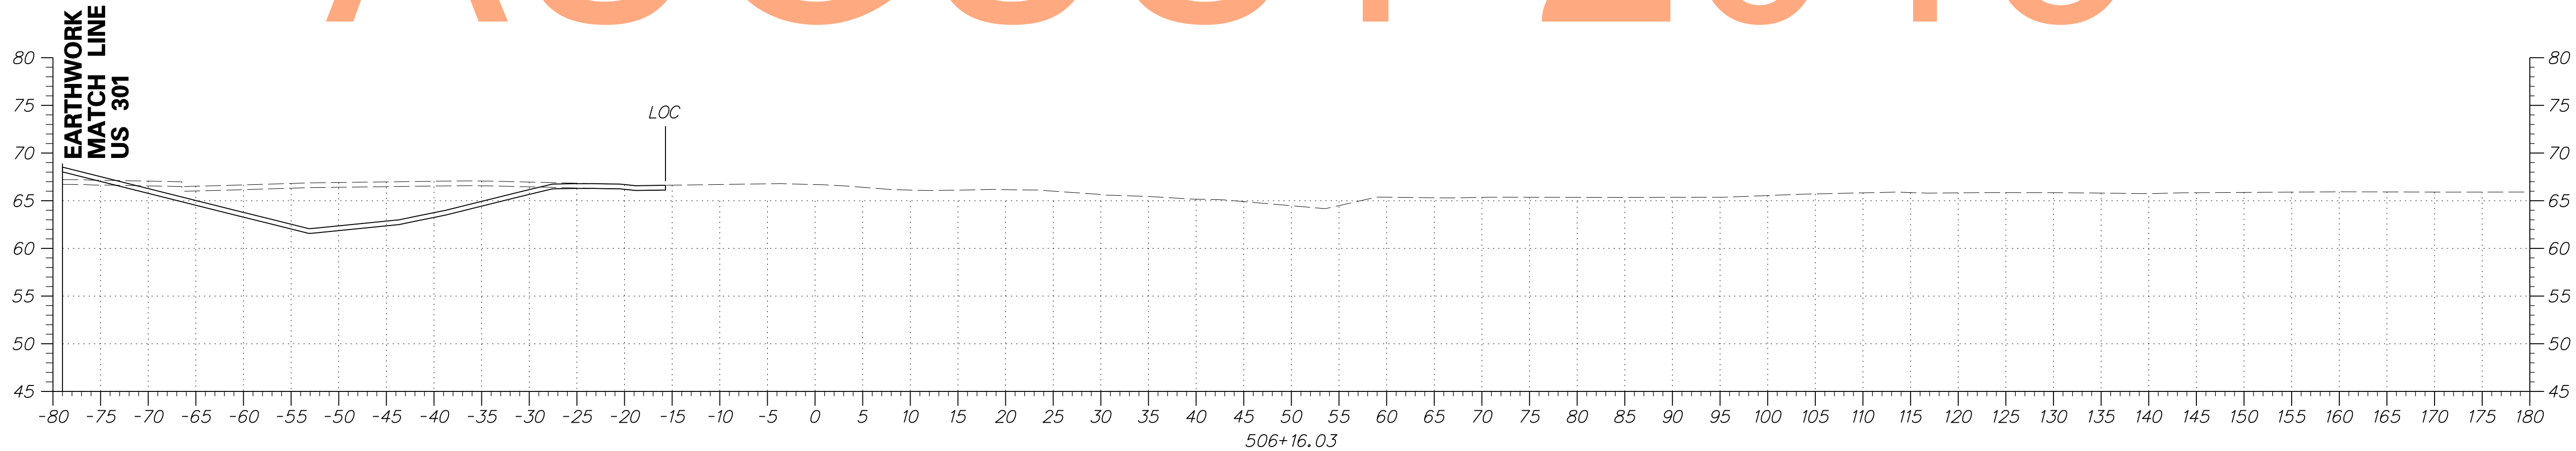

ADDENDUMS / REVISIONS	

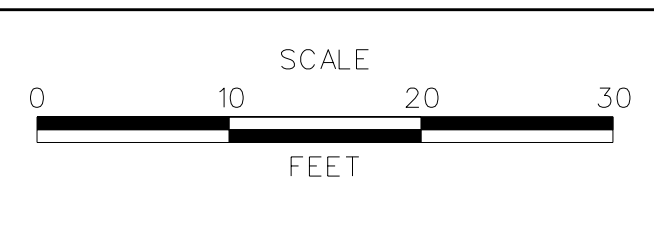

**US 301**  
**MARYLAND STATE LINE**  
**TO LEVELS ROAD**

CONTRACT T200811301	BRIDGE NO.
COUNTY NEW CASTLE	DESIGNED BY: JEG
	CHECKED BY: MFM

<b>CROSS SECTIONS</b> <b>BMP NO. 604</b>	SHEET NO.
	400
	TOTAL SHTS.
	539