


DRAFT

NOT FOR BIDDING

AUGUST 2015



ADDENDUMS / REVISIONS	

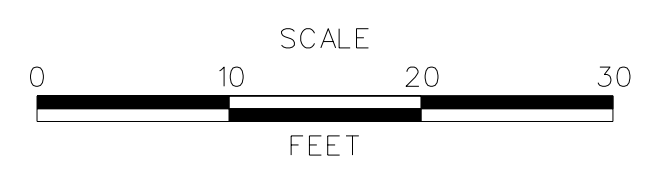


**US 301
MARYLAND STATE LINE
TO LEVELS ROAD**

CONTRACT T200811301	BRIDGE NO.
COUNTY NEW CASTLE	DESIGNED BY: JEG
	CHECKED BY: MFM


**CROSS SECTIONS
BMP NO. 605**

SHEET NO. 401
TOTAL SHTS. 539

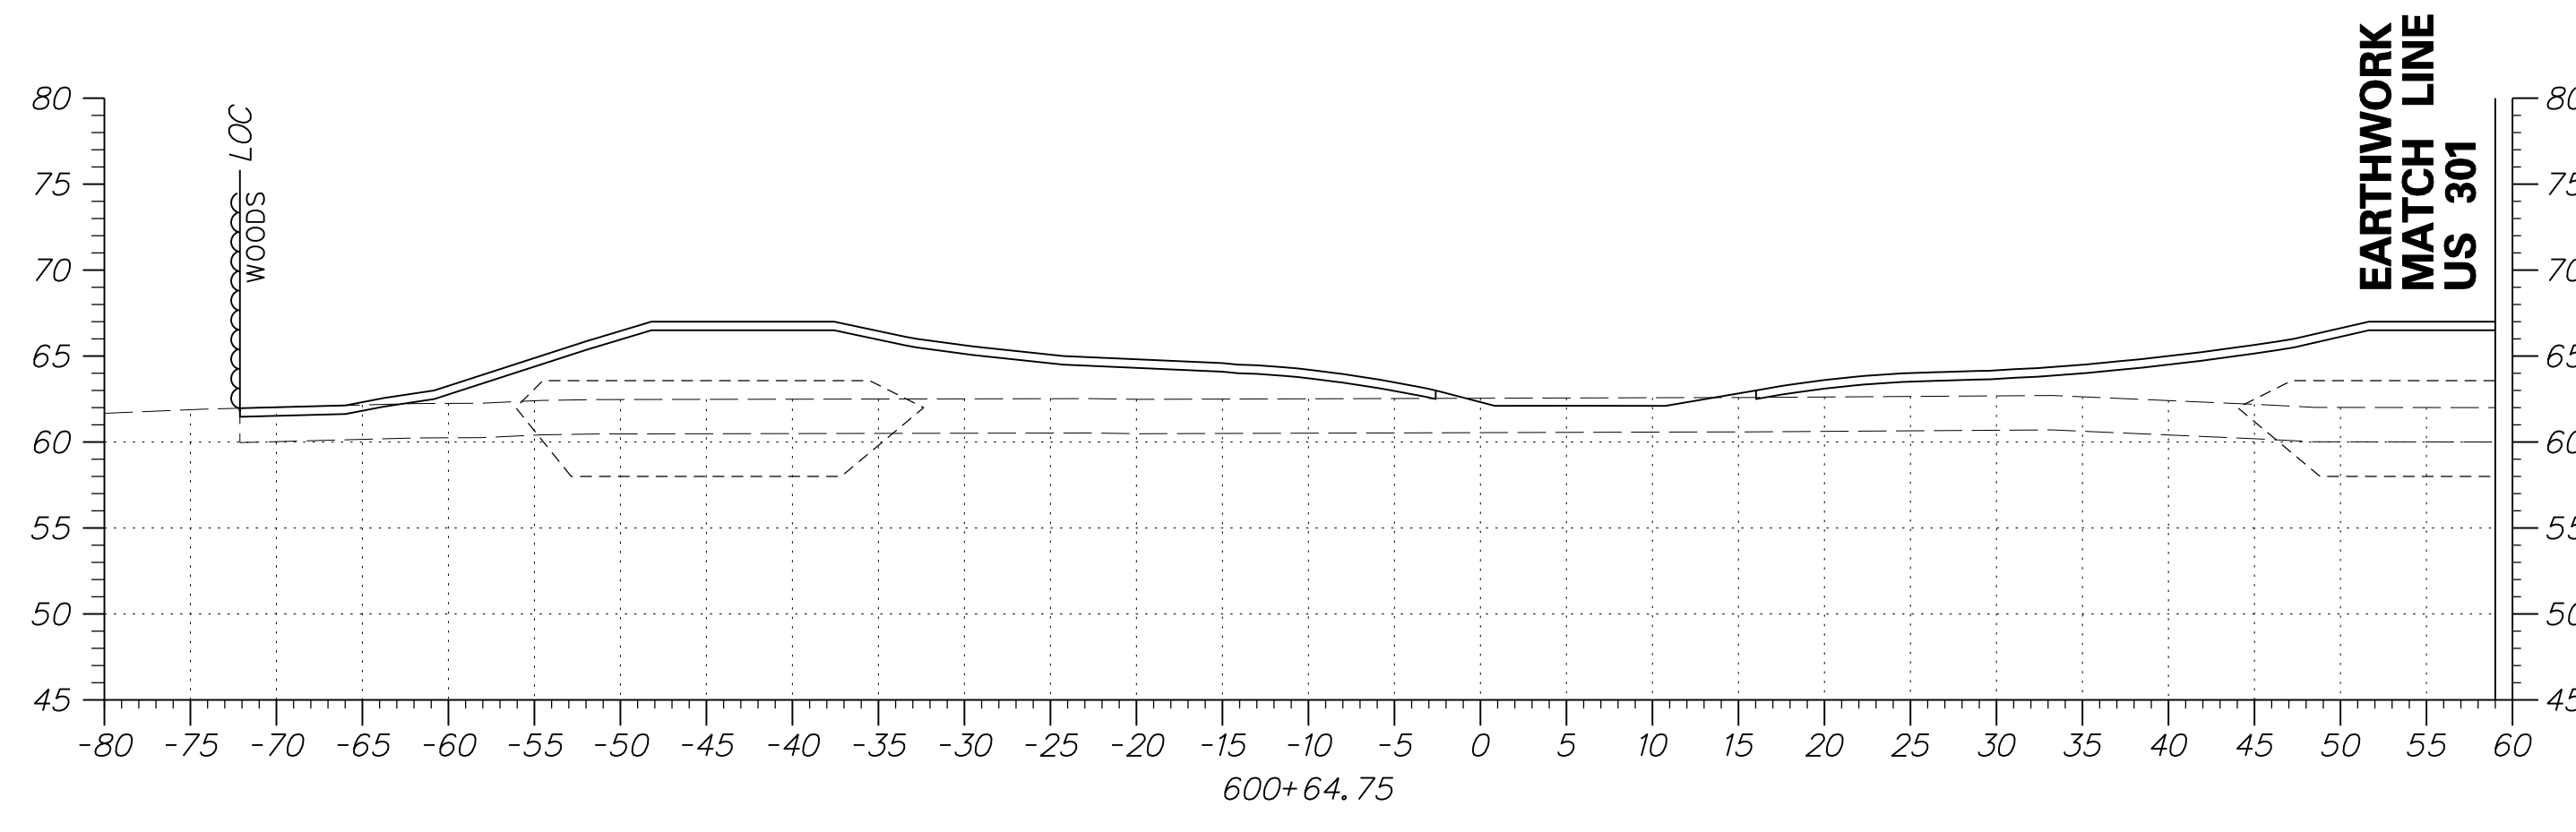


DRAFT


NOT FOR BIDDING

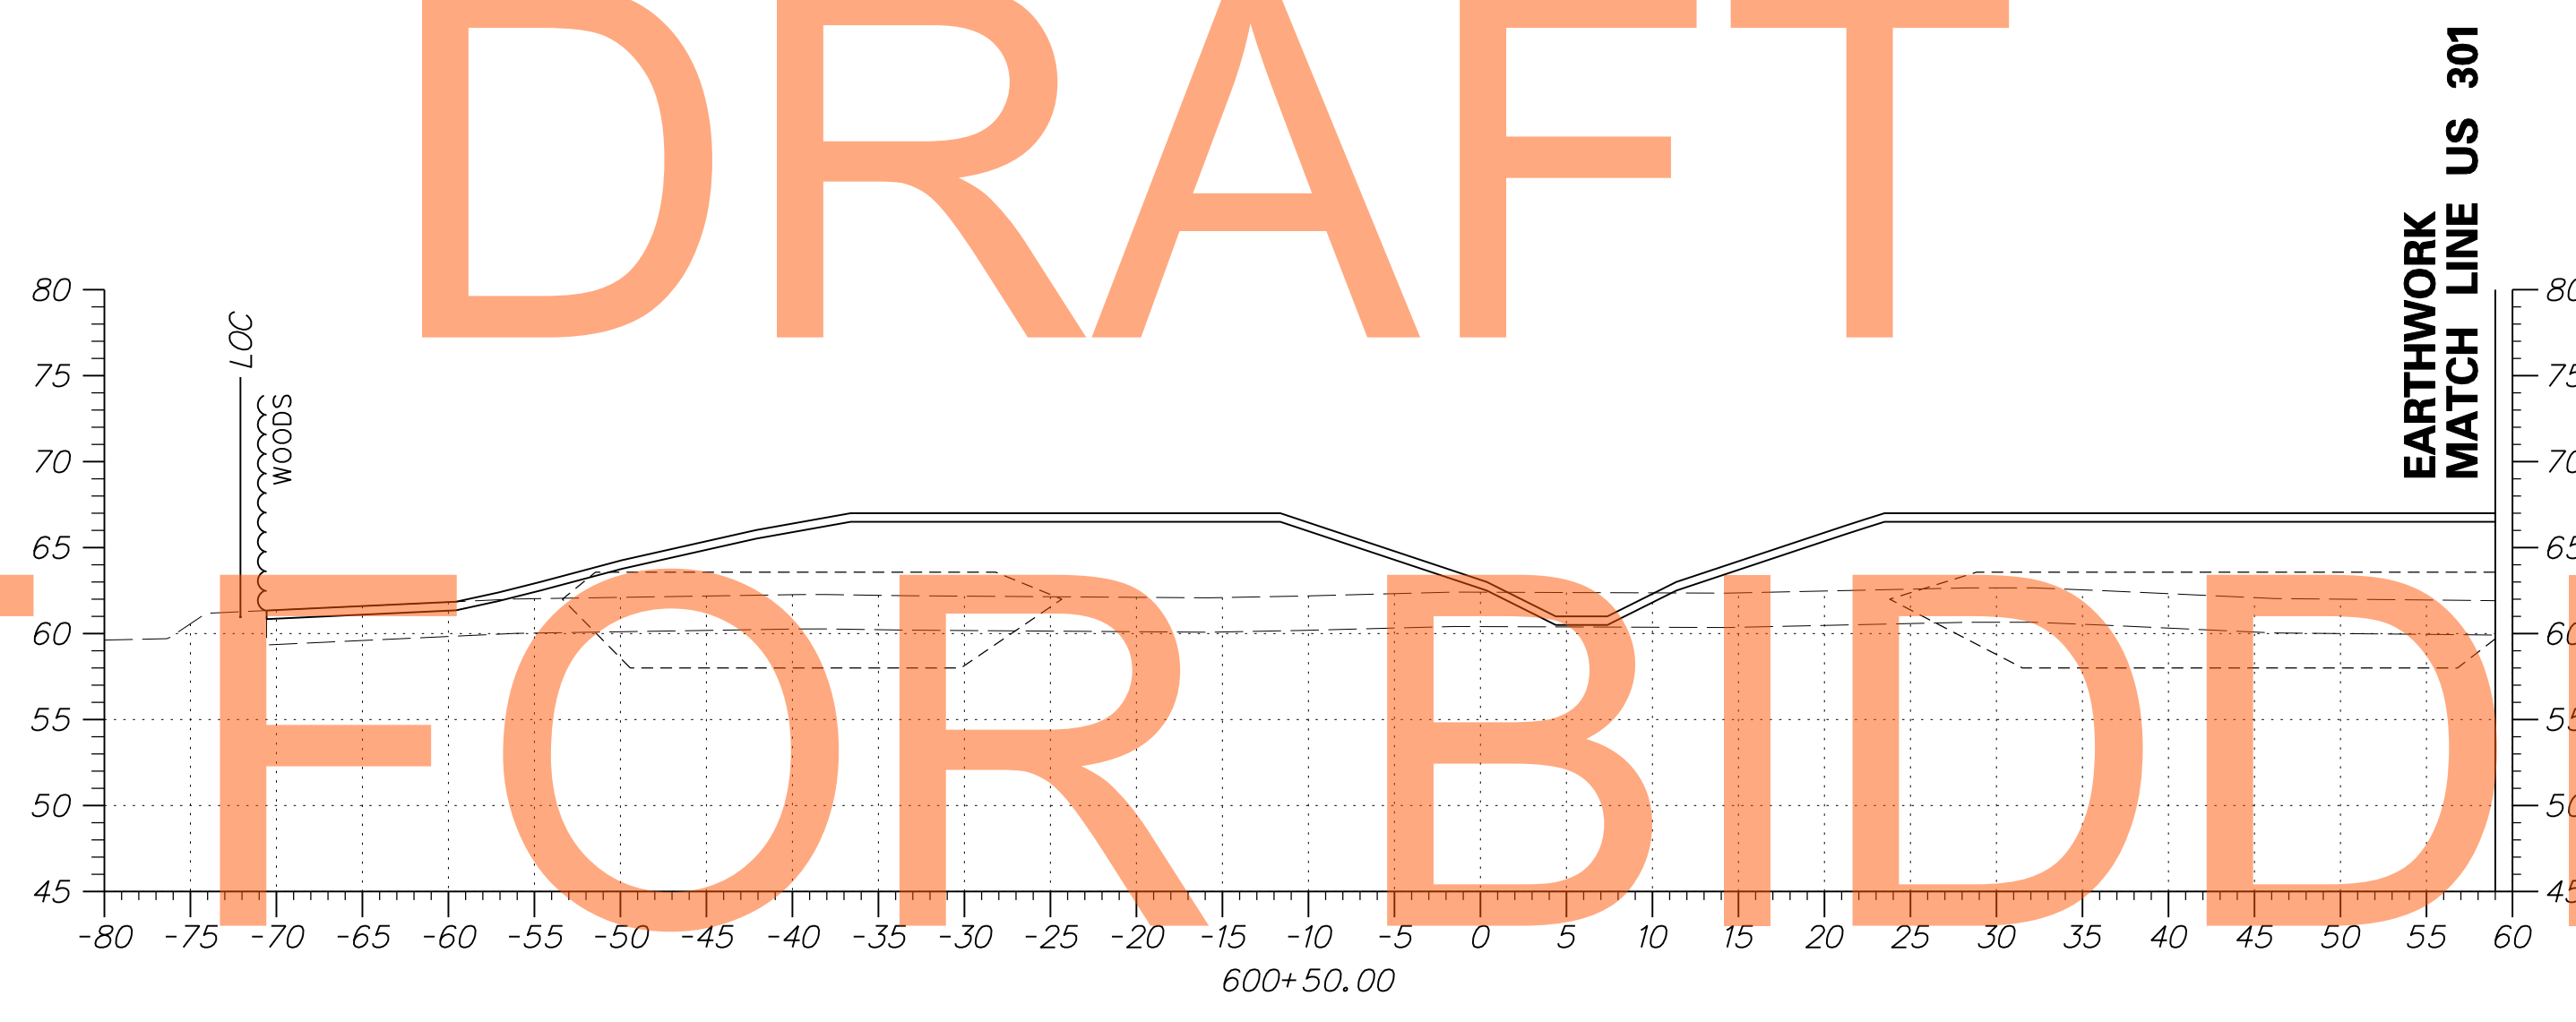

AUGUST 2015

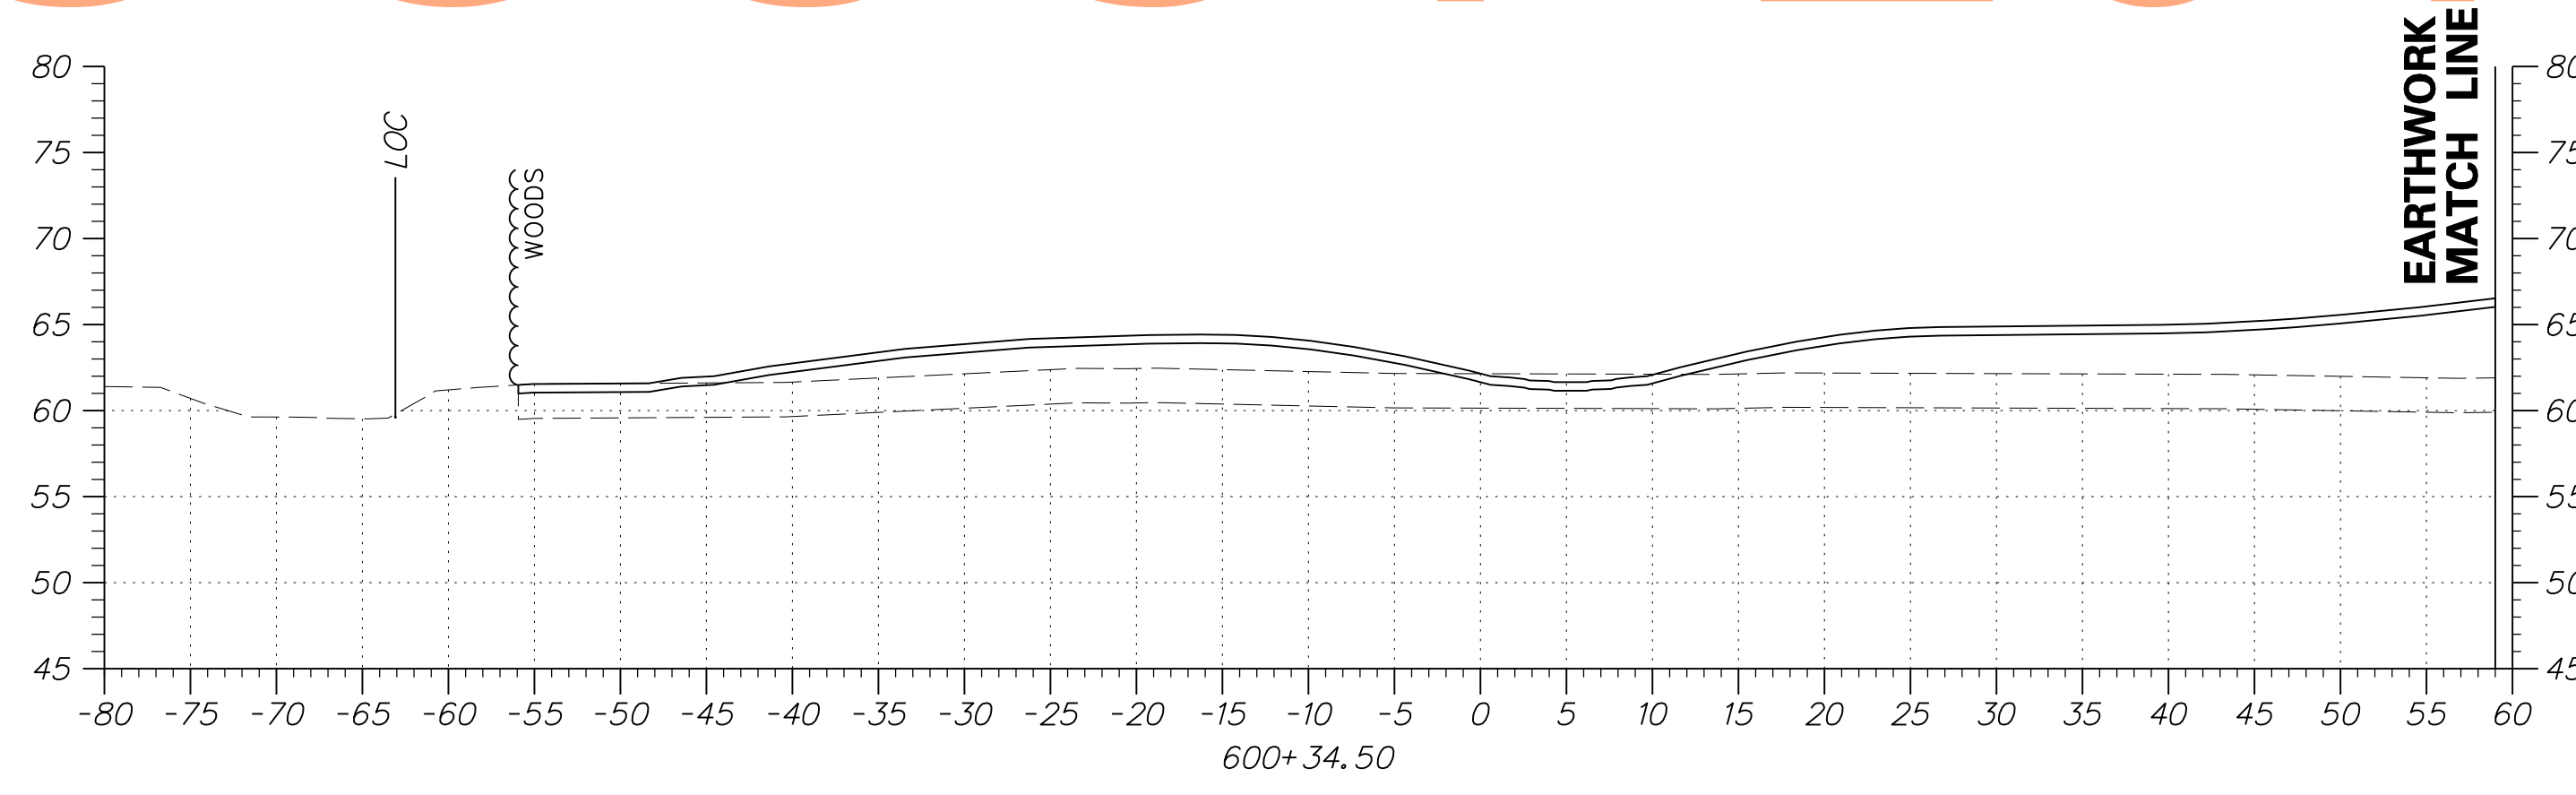




ADDENDUMS / REVISIONS	

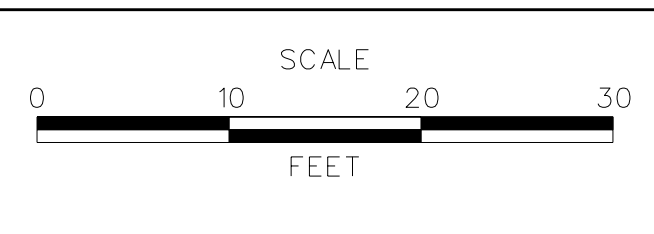


US 301
MARYLAND STATE LINE
TO LEVELS ROAD

CONTRACT T200811301	BRIDGE NO.
COUNTY NEW CASTLE	DESIGNED BY: JEG
	CHECKED BY: MFM

CROSS SECTIONS BMP NO. 605	SHEET NO. 402
	TOTAL SHTS. 539

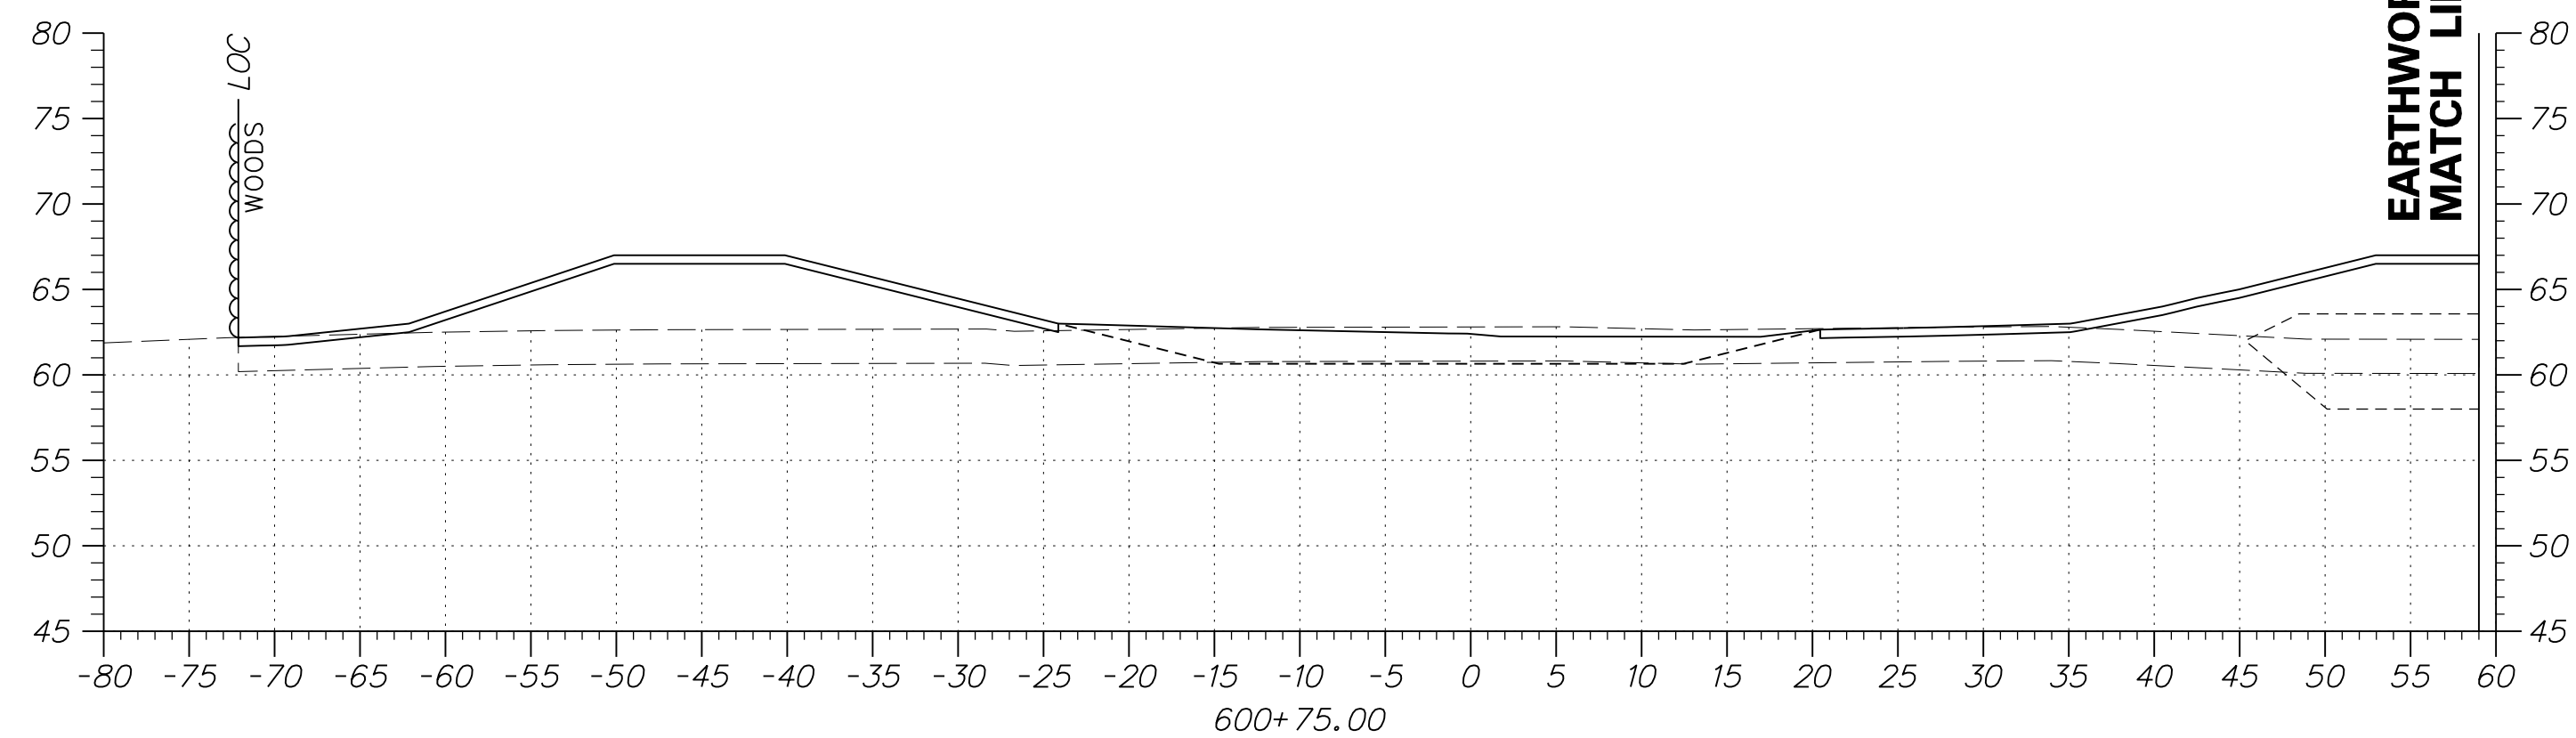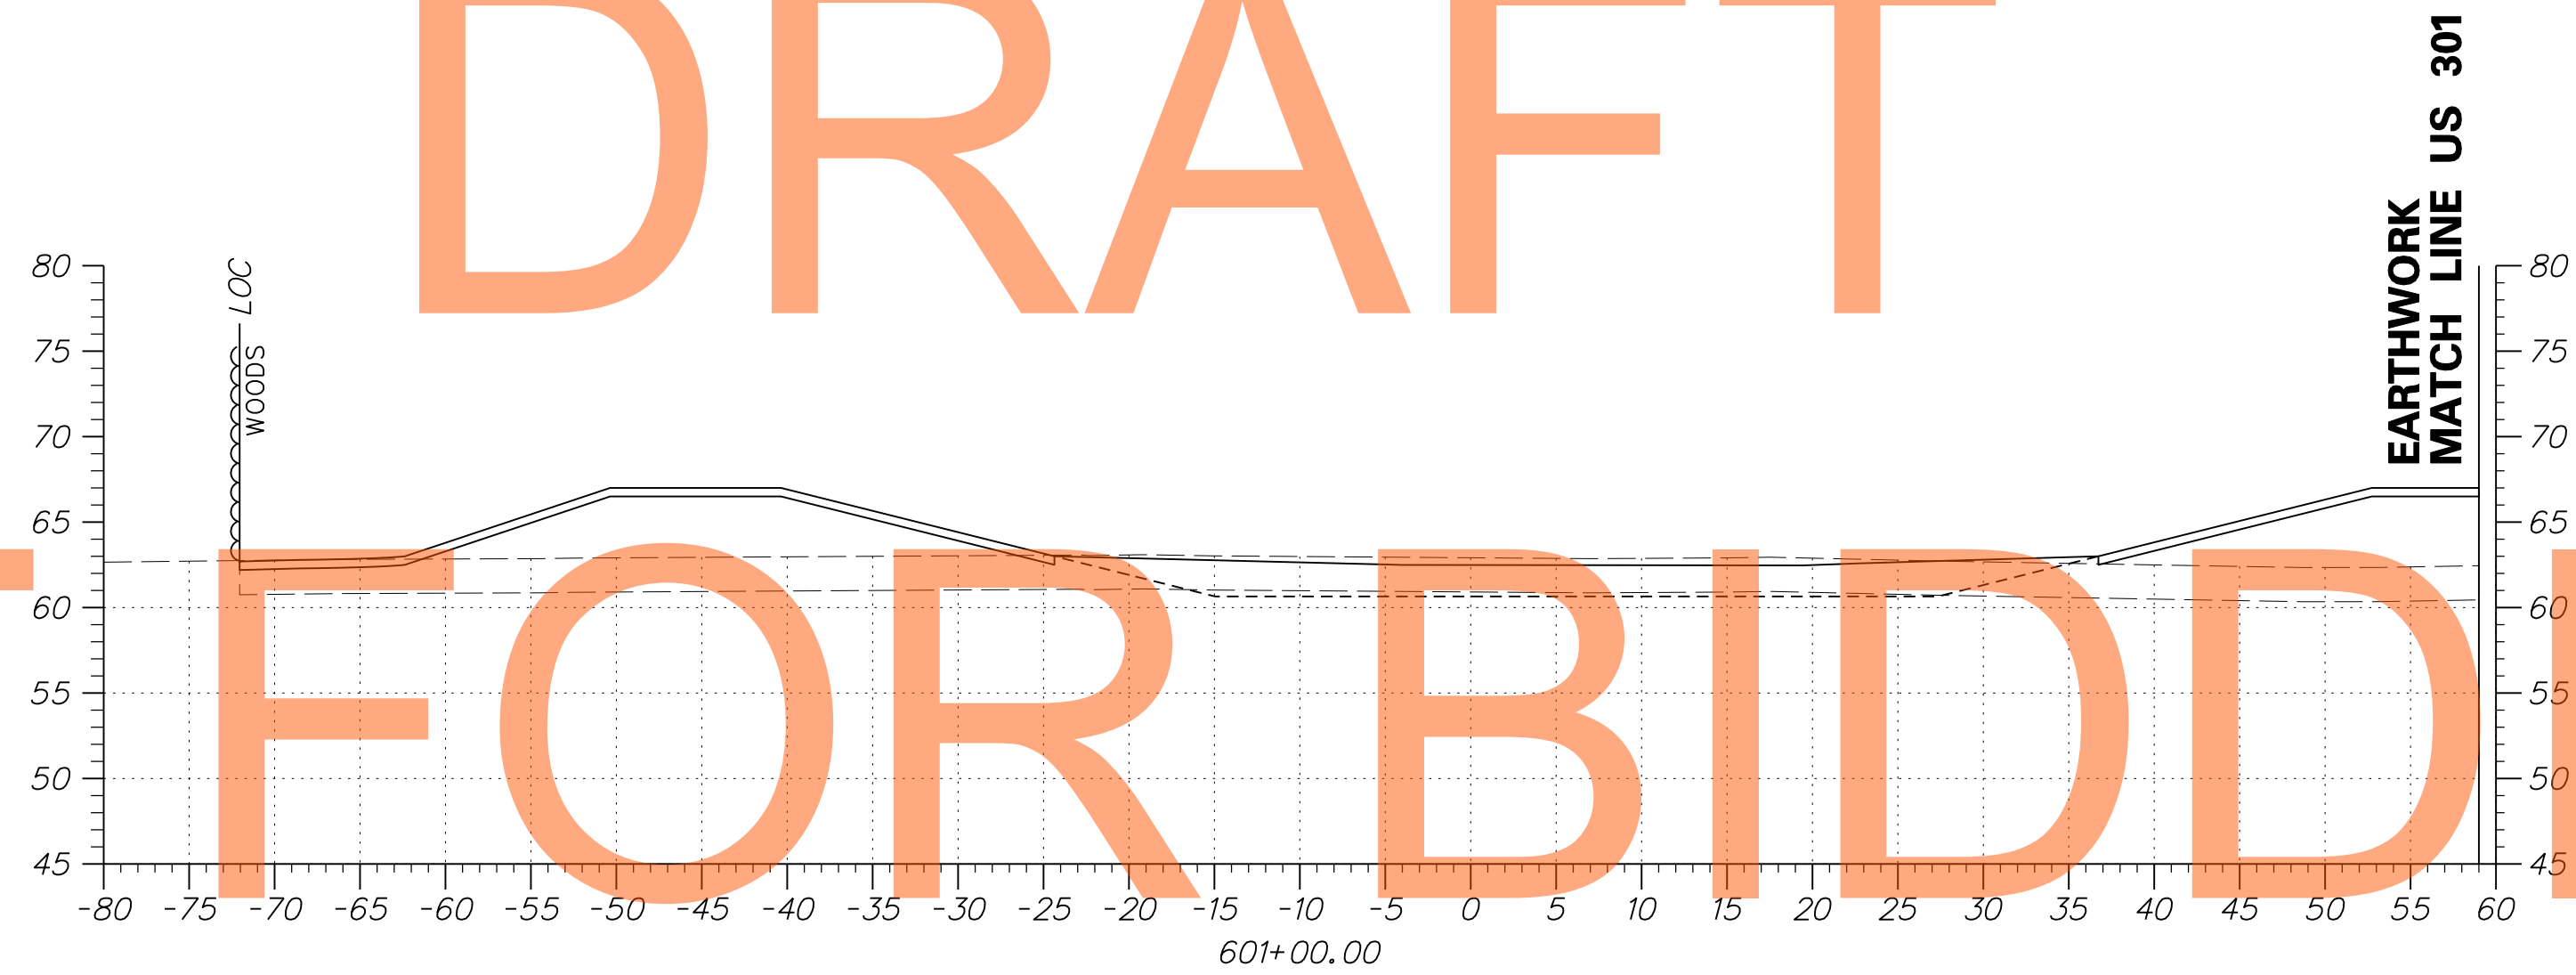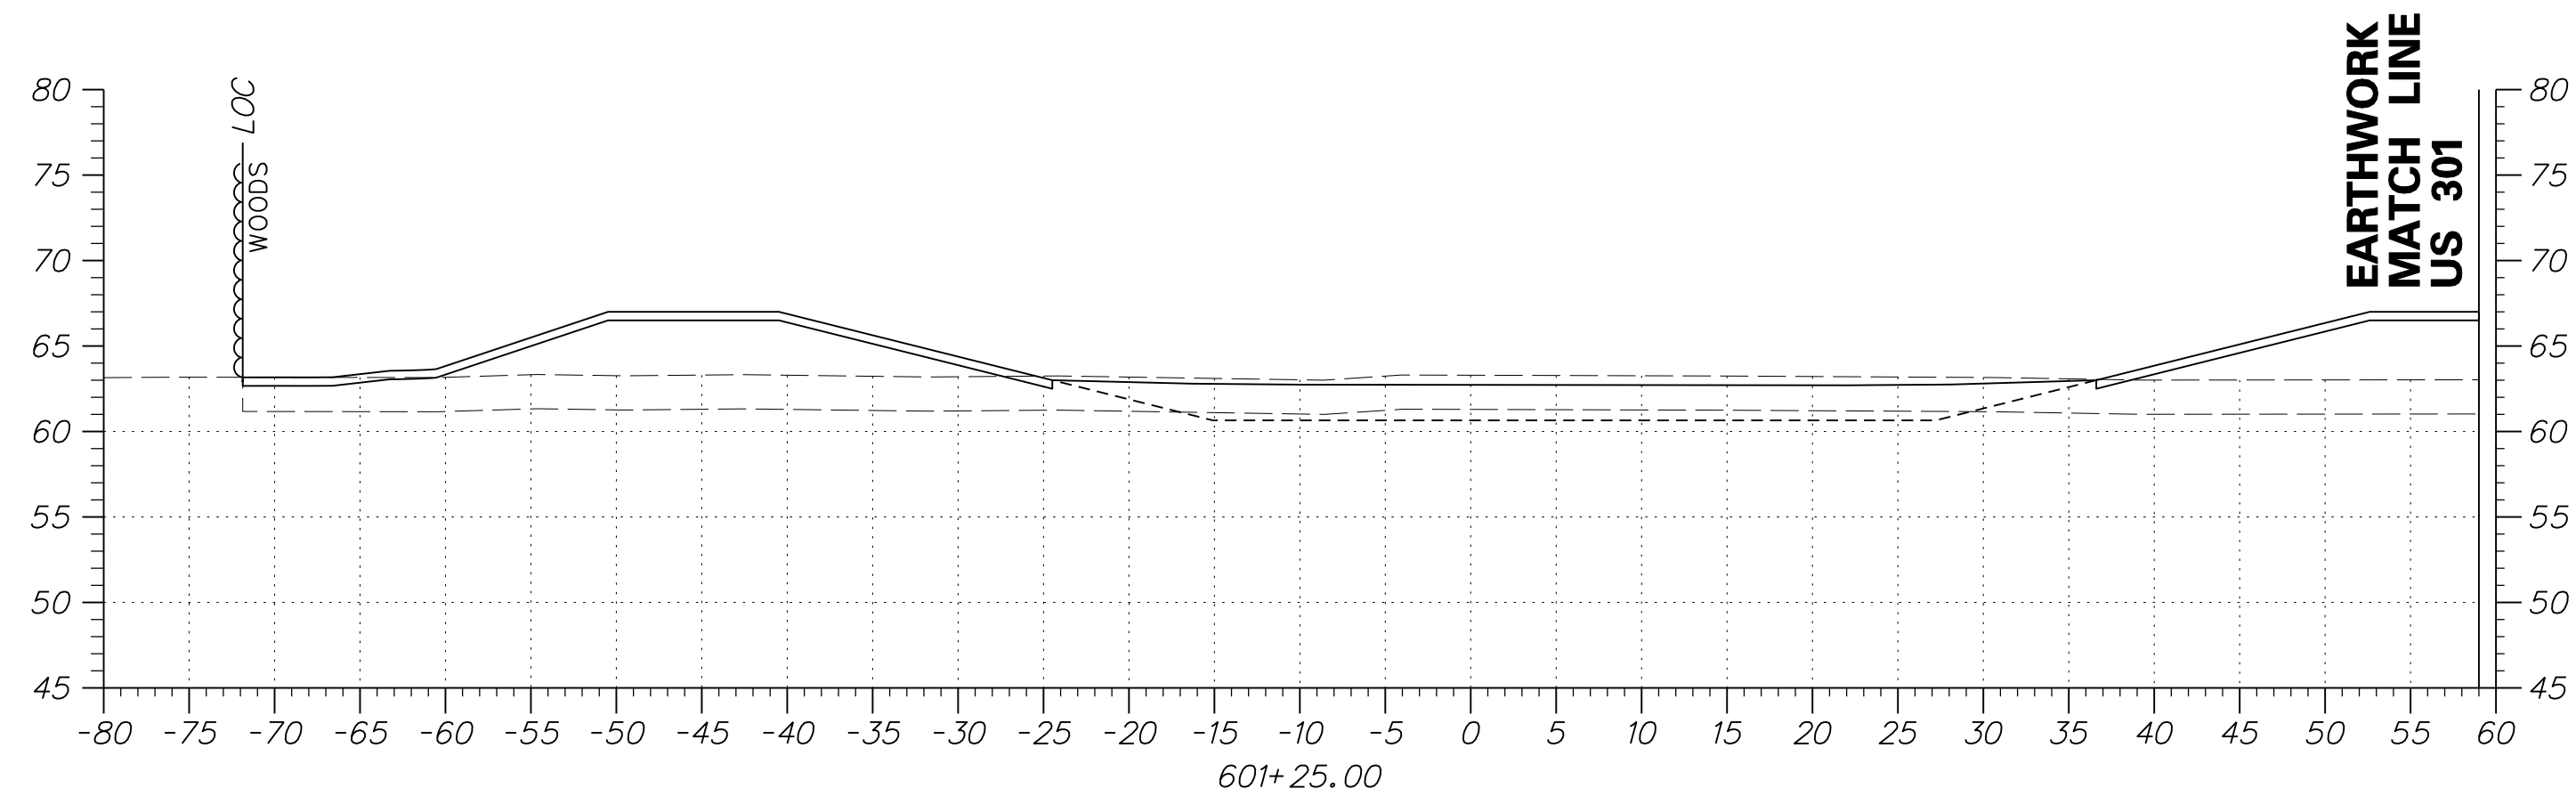


DRAFT
NOT FOR BIDDING
AUGUST 2015

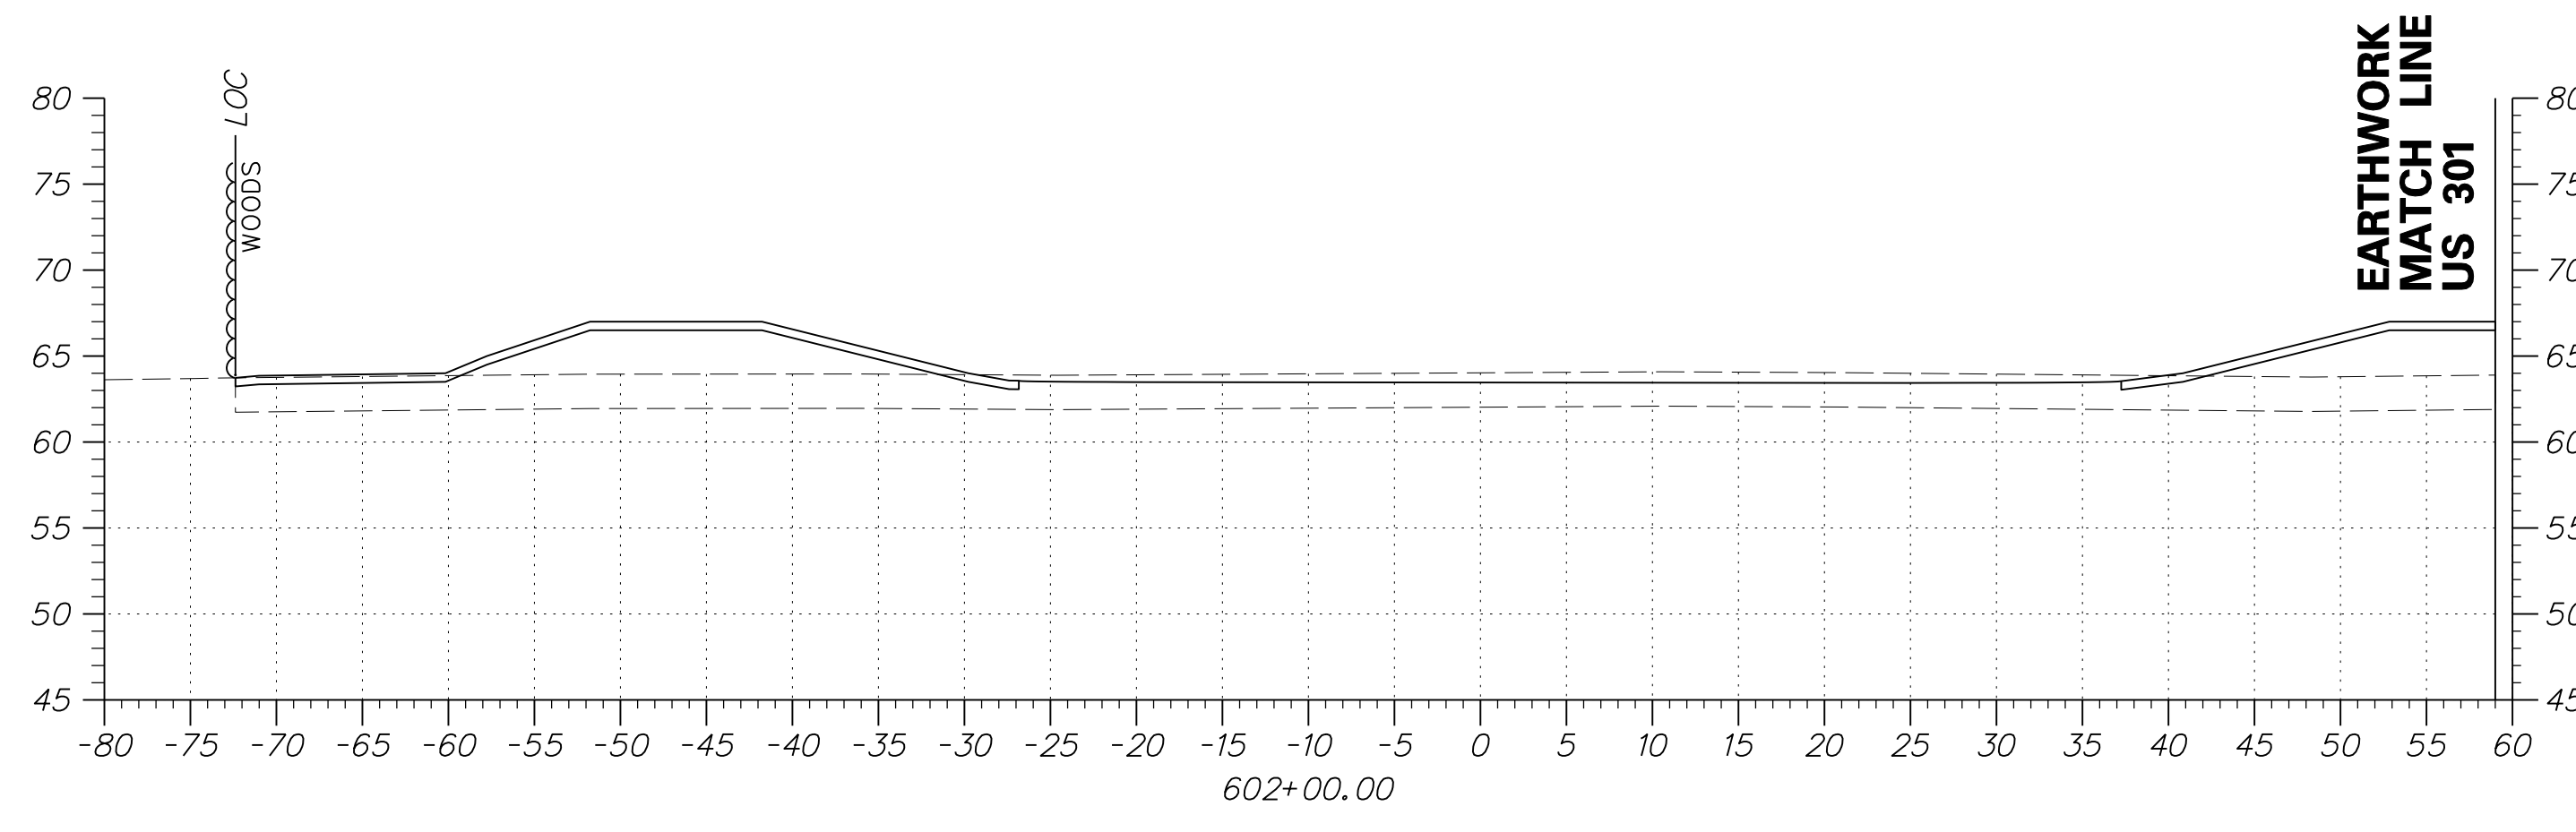


DRAFT


NOT FOR BIDDING

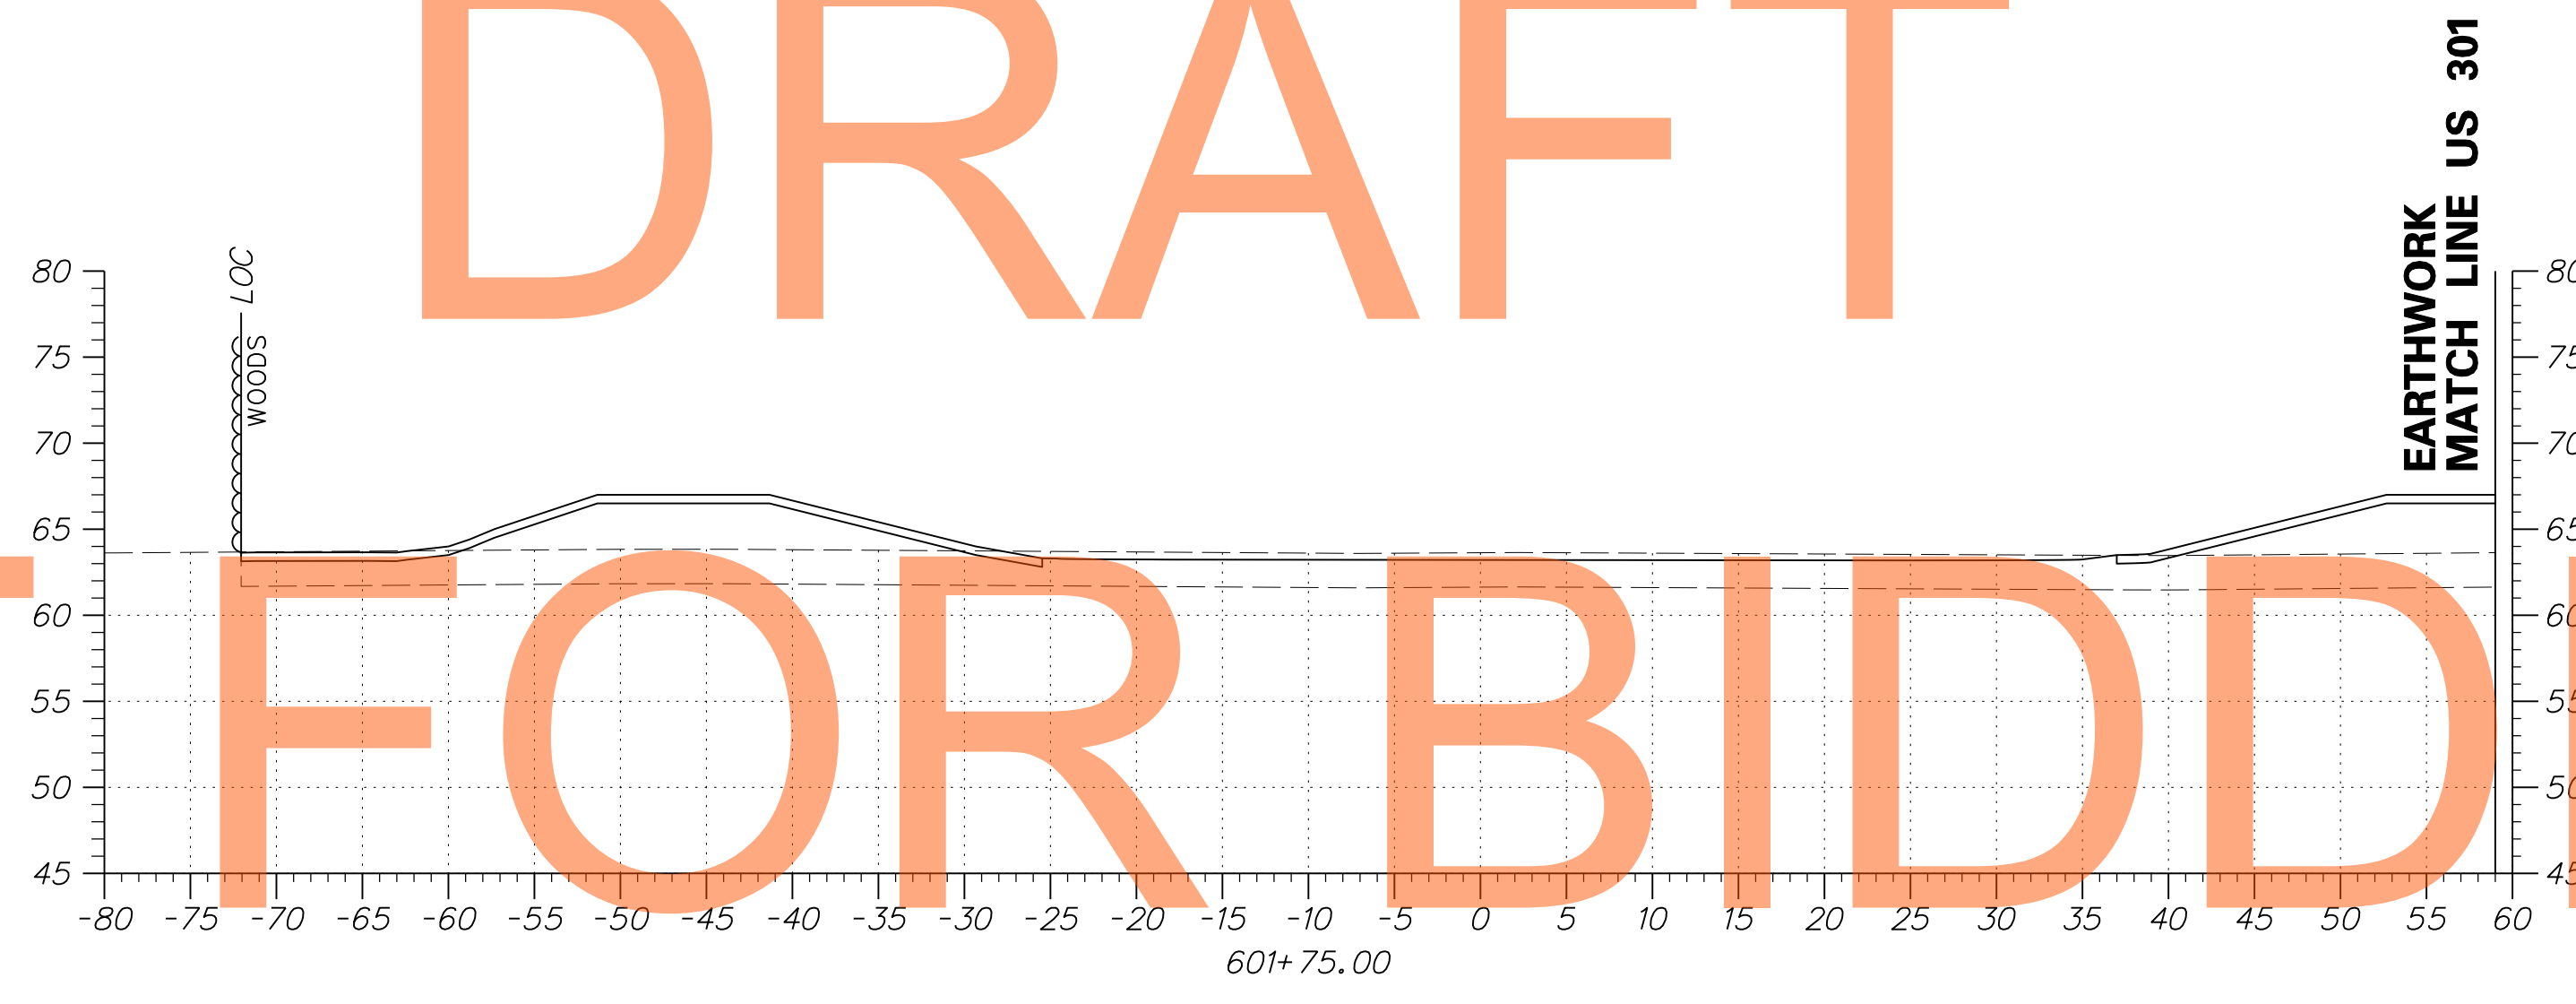

AUGUST 2015

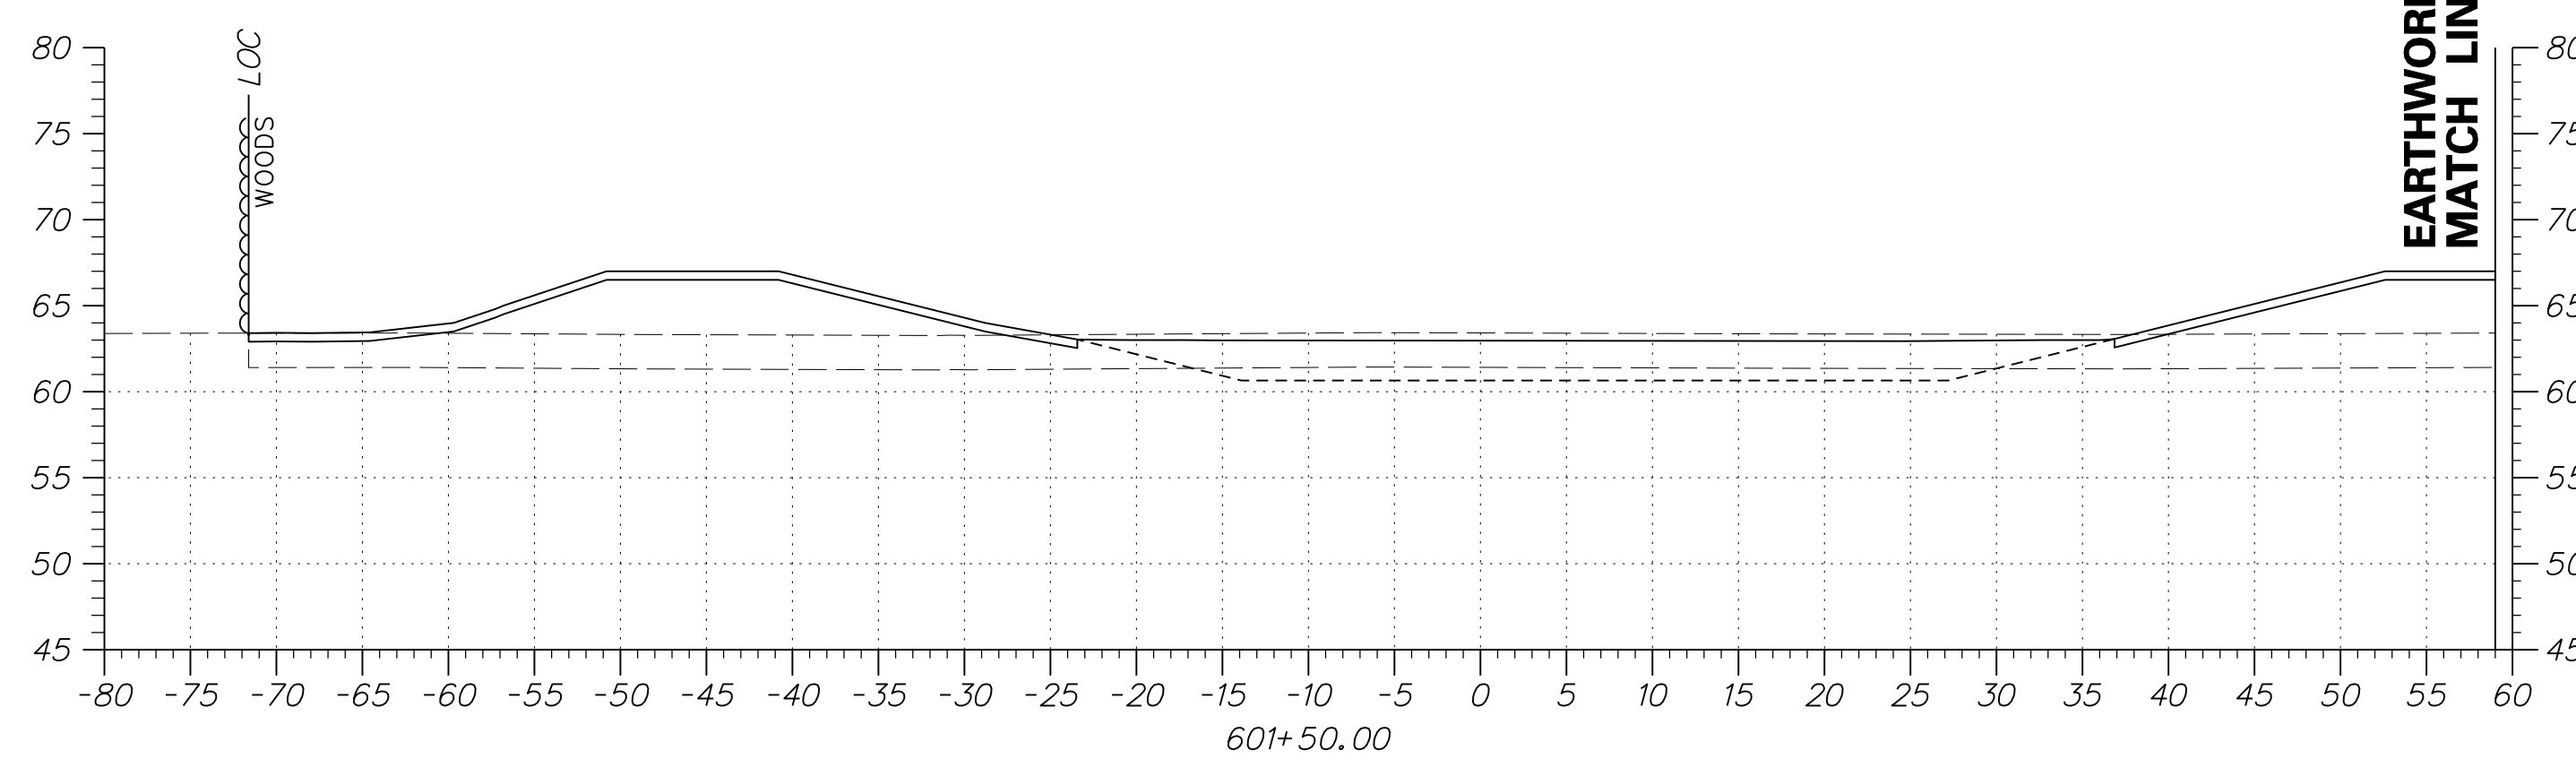


ADDENDUMS / REVISIONS	

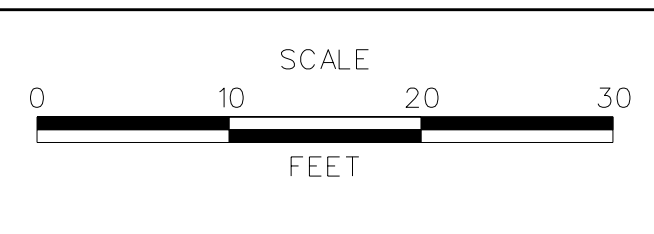

**US 301
MARYLAND STATE LINE
TO LEVELS ROAD**


CONTRACT T200811301	BRIDGE NO.
COUNTY NEW CASTLE	DESIGNED BY: JEG
	CHECKED BY: MFM

CROSS SECTIONS BMP NO. 605	SHEET NO. 404
	TOTAL SHTS. 539

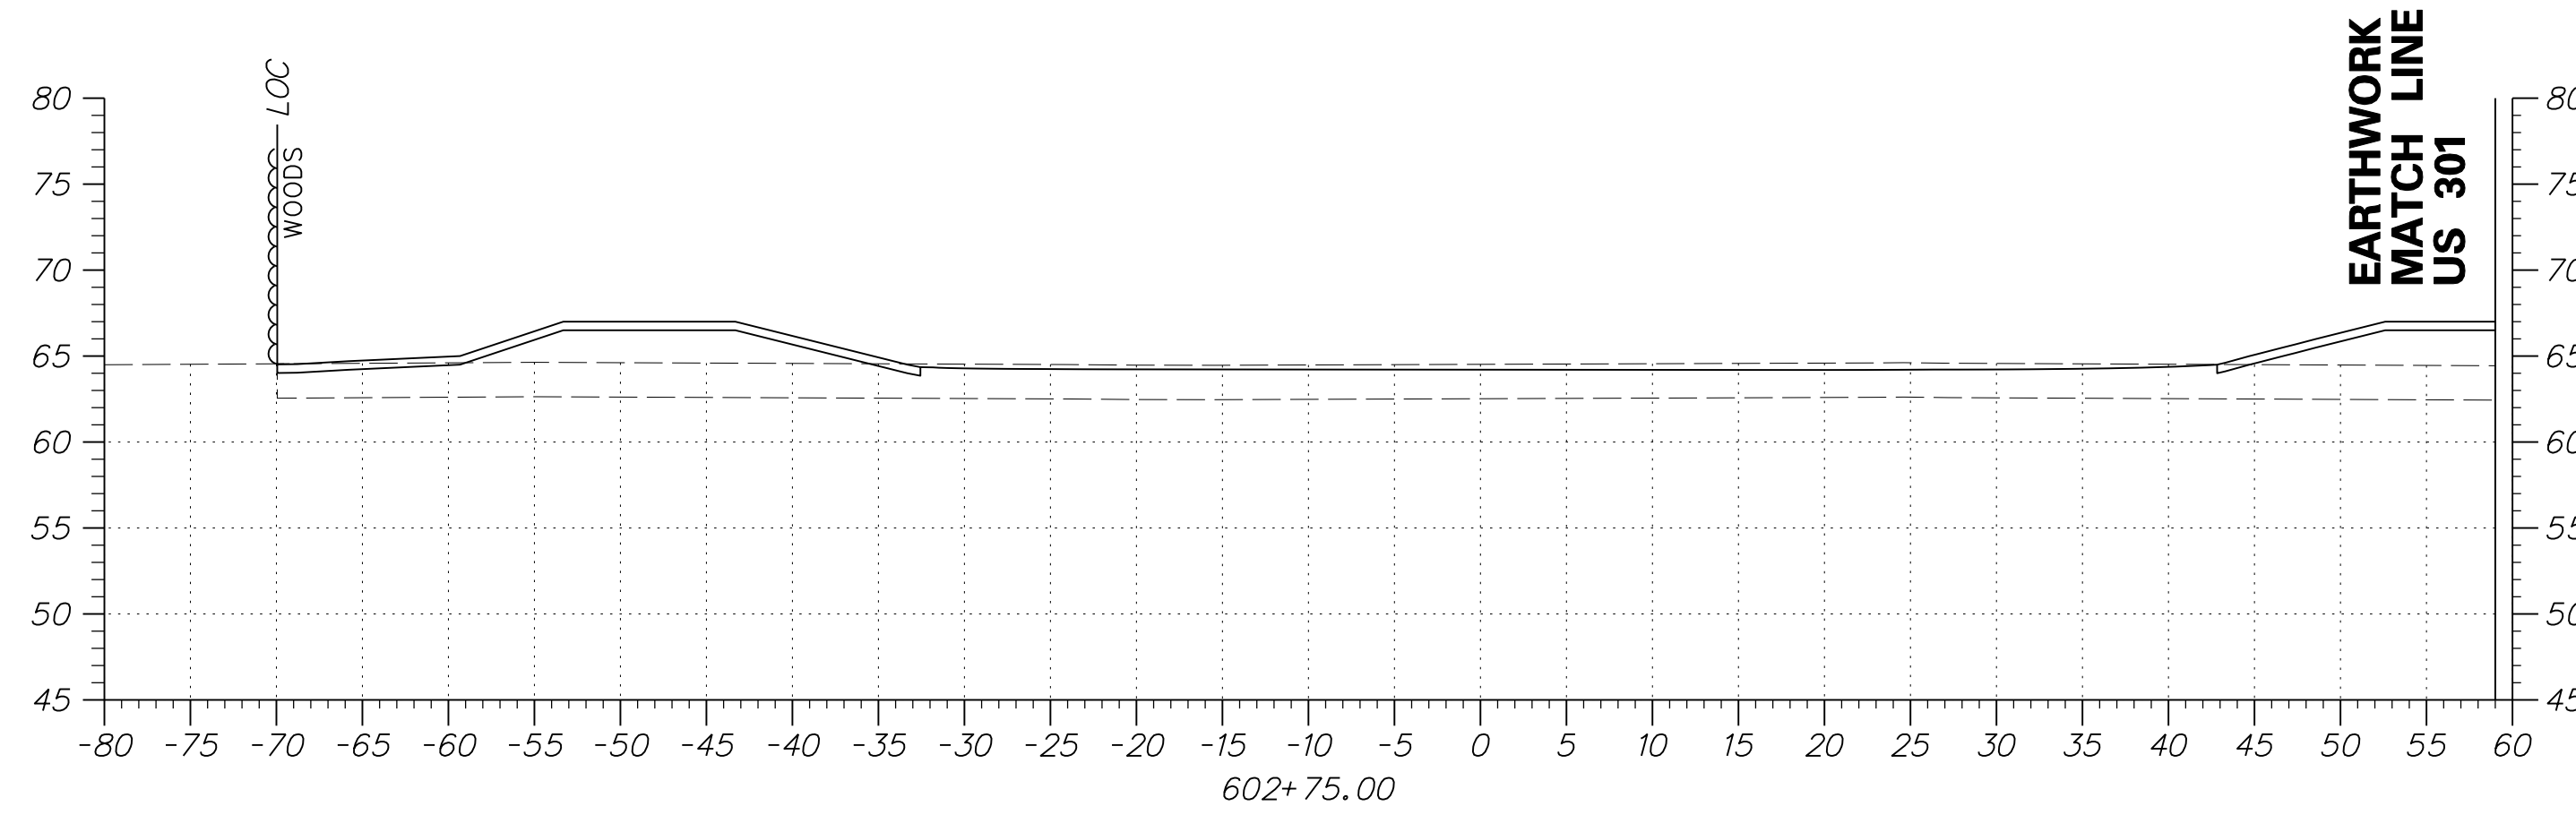


DRAFT


NOT FOR BIDDING

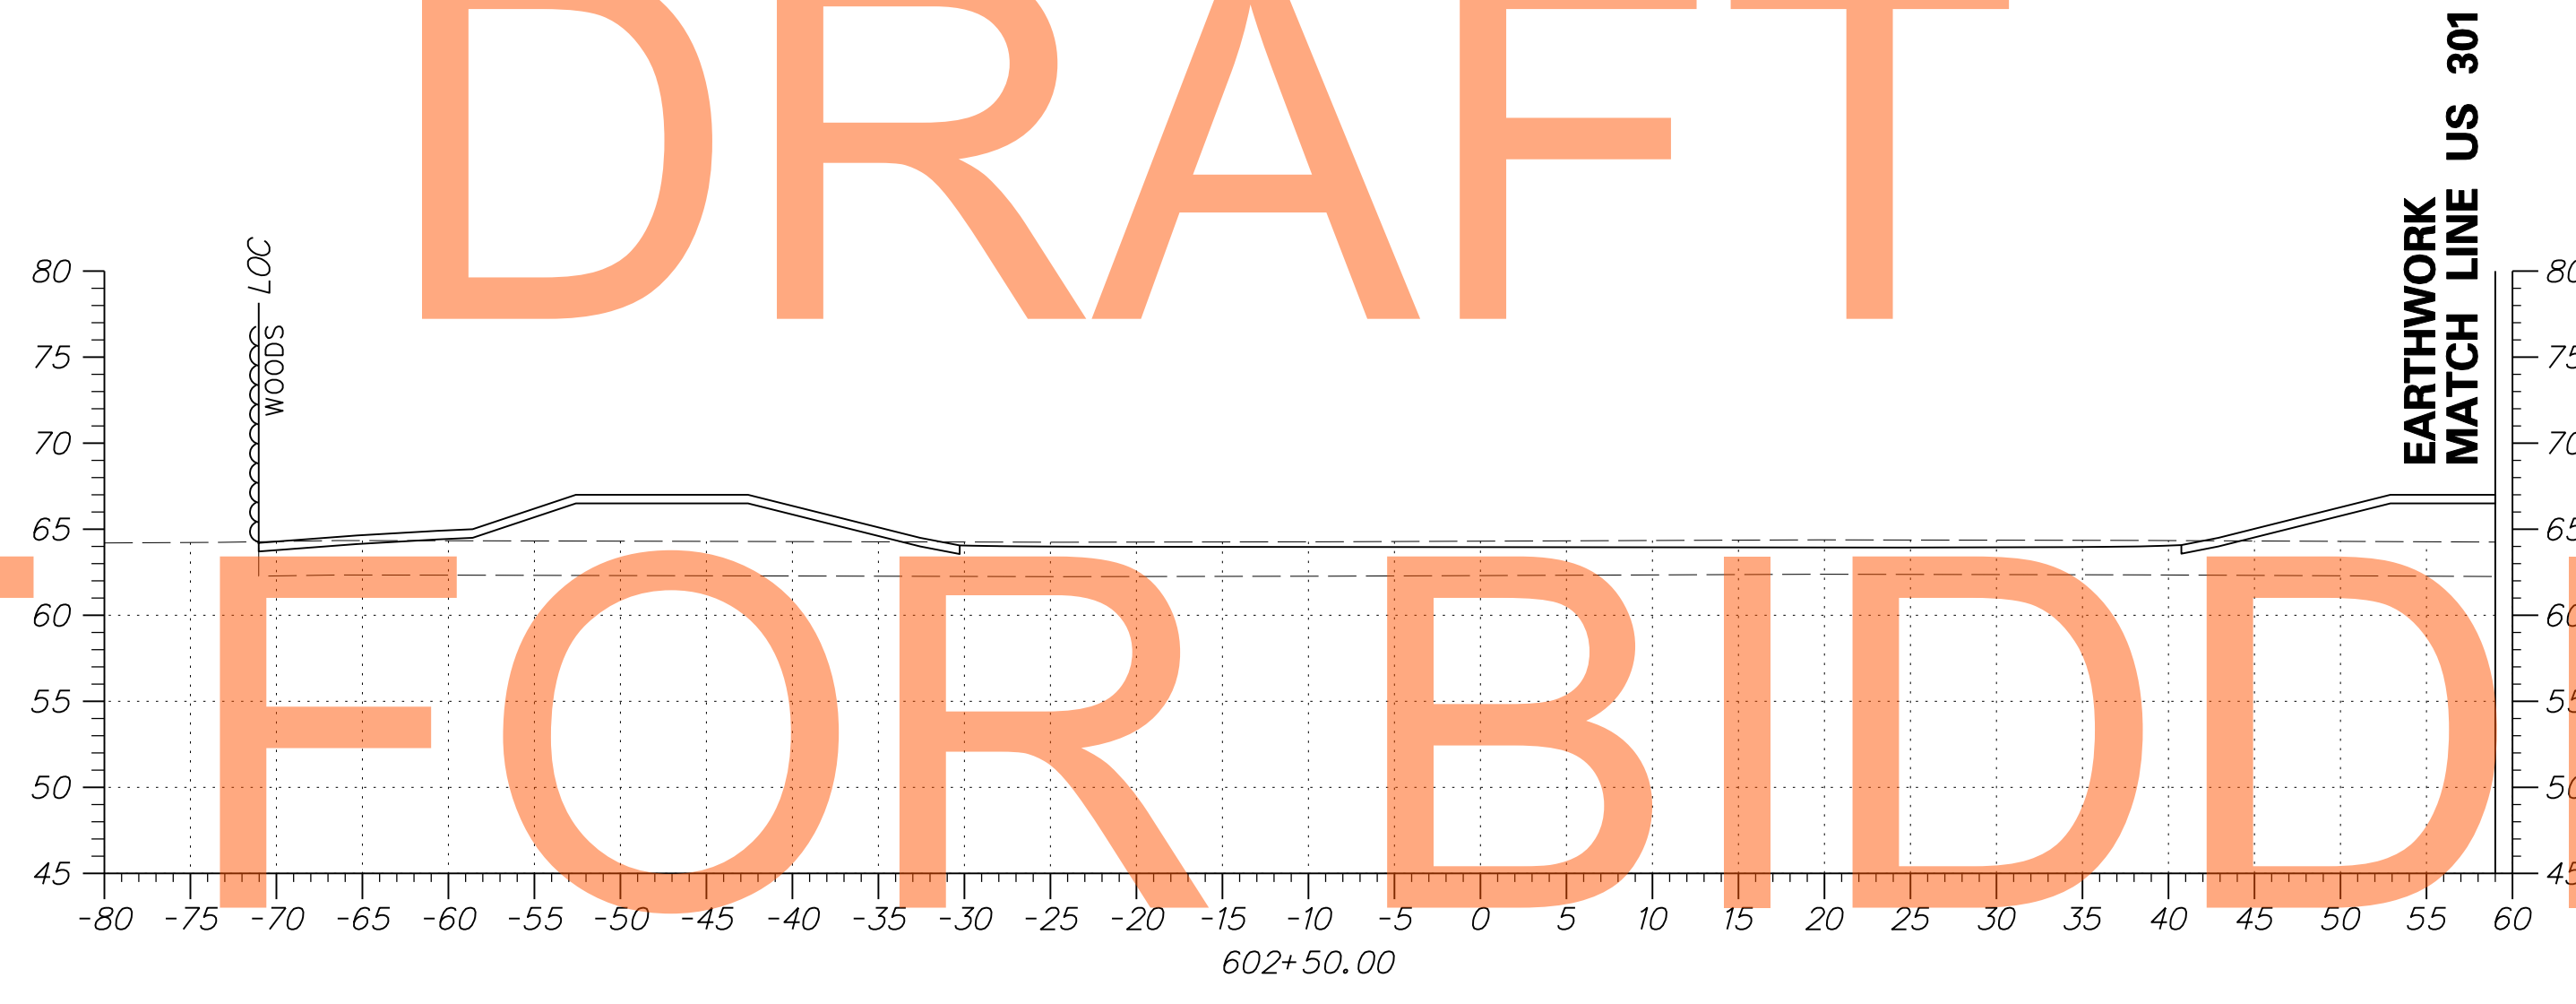

AUGUST 2015

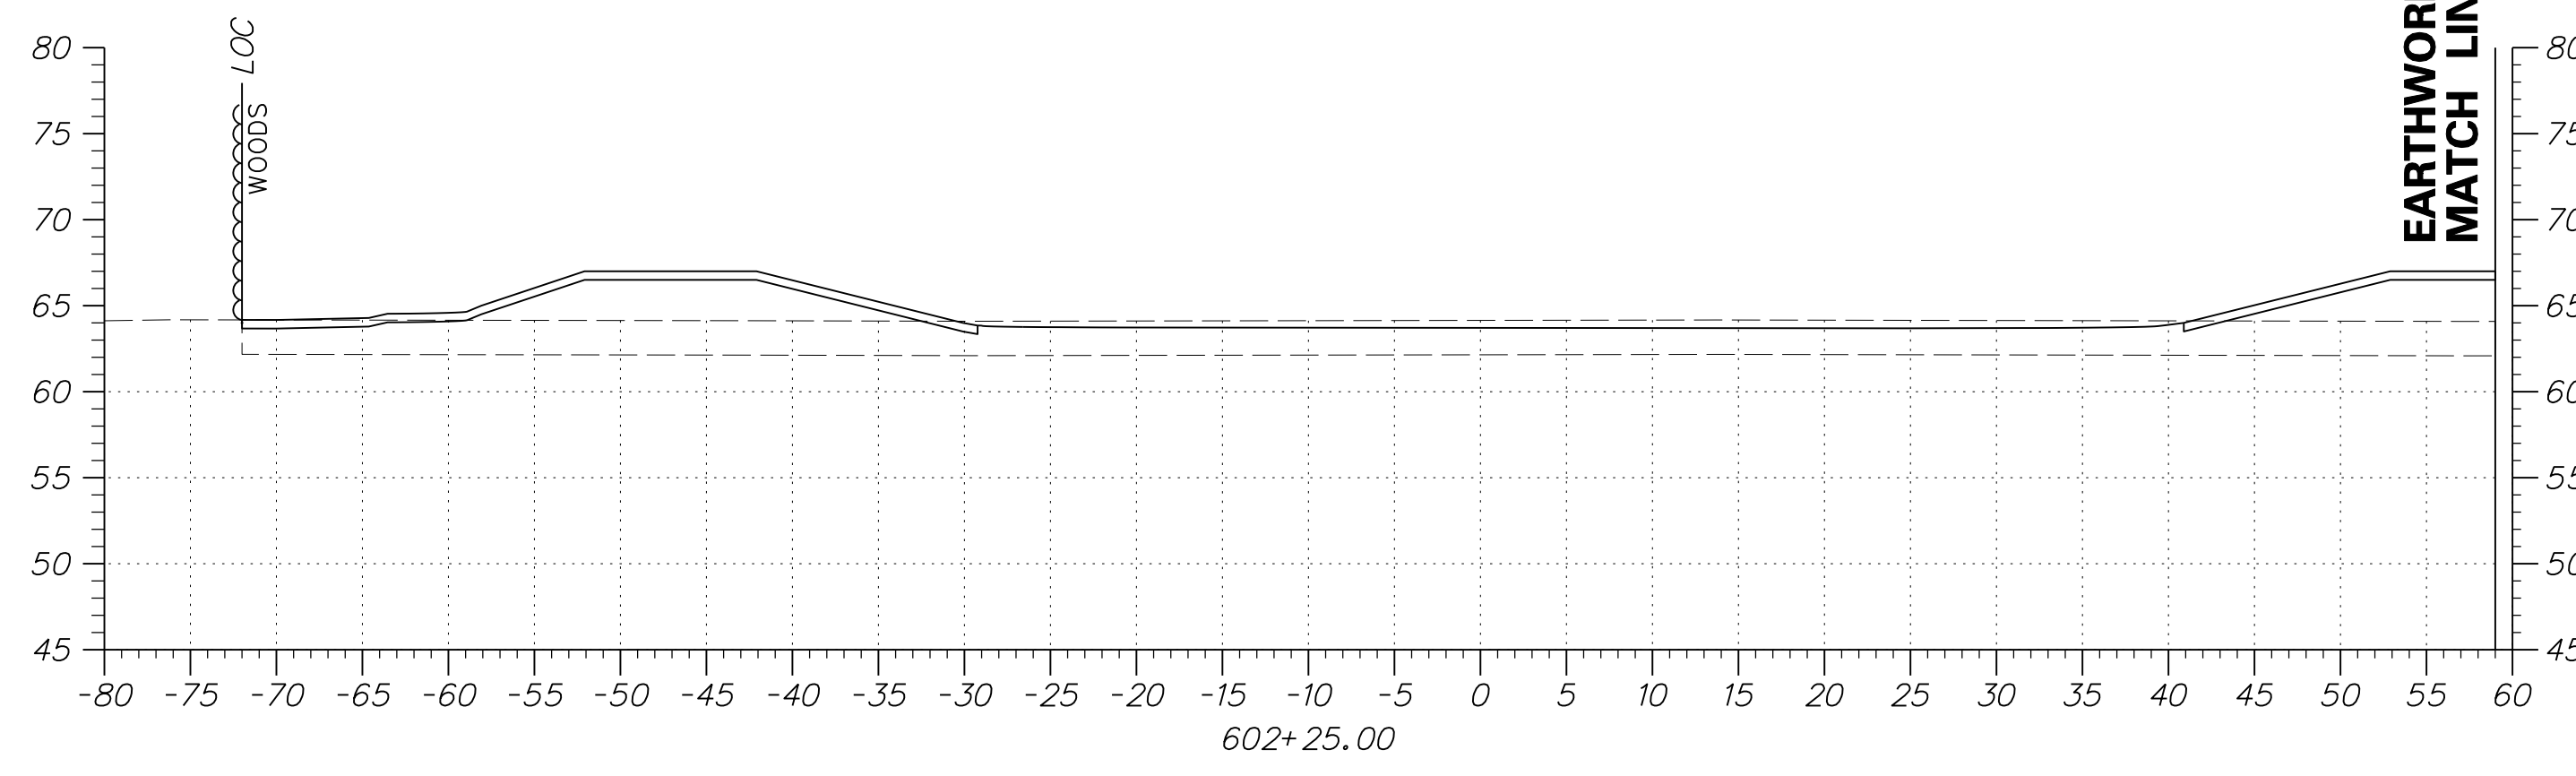

ADDENDUMS / REVISIONS	

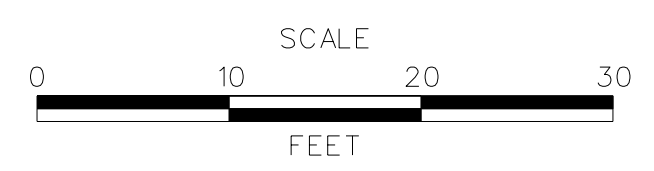


**US 301
MARYLAND STATE LINE
TO LEVELS ROAD**

CONTRACT T200811301	BRIDGE NO.
COUNTY NEW CASTLE	DESIGNED BY: JEG
	CHECKED BY: MFM


**CROSS SECTIONS
BMP NO. 605**

SHEET NO. 405
TOTAL SHTS. 539

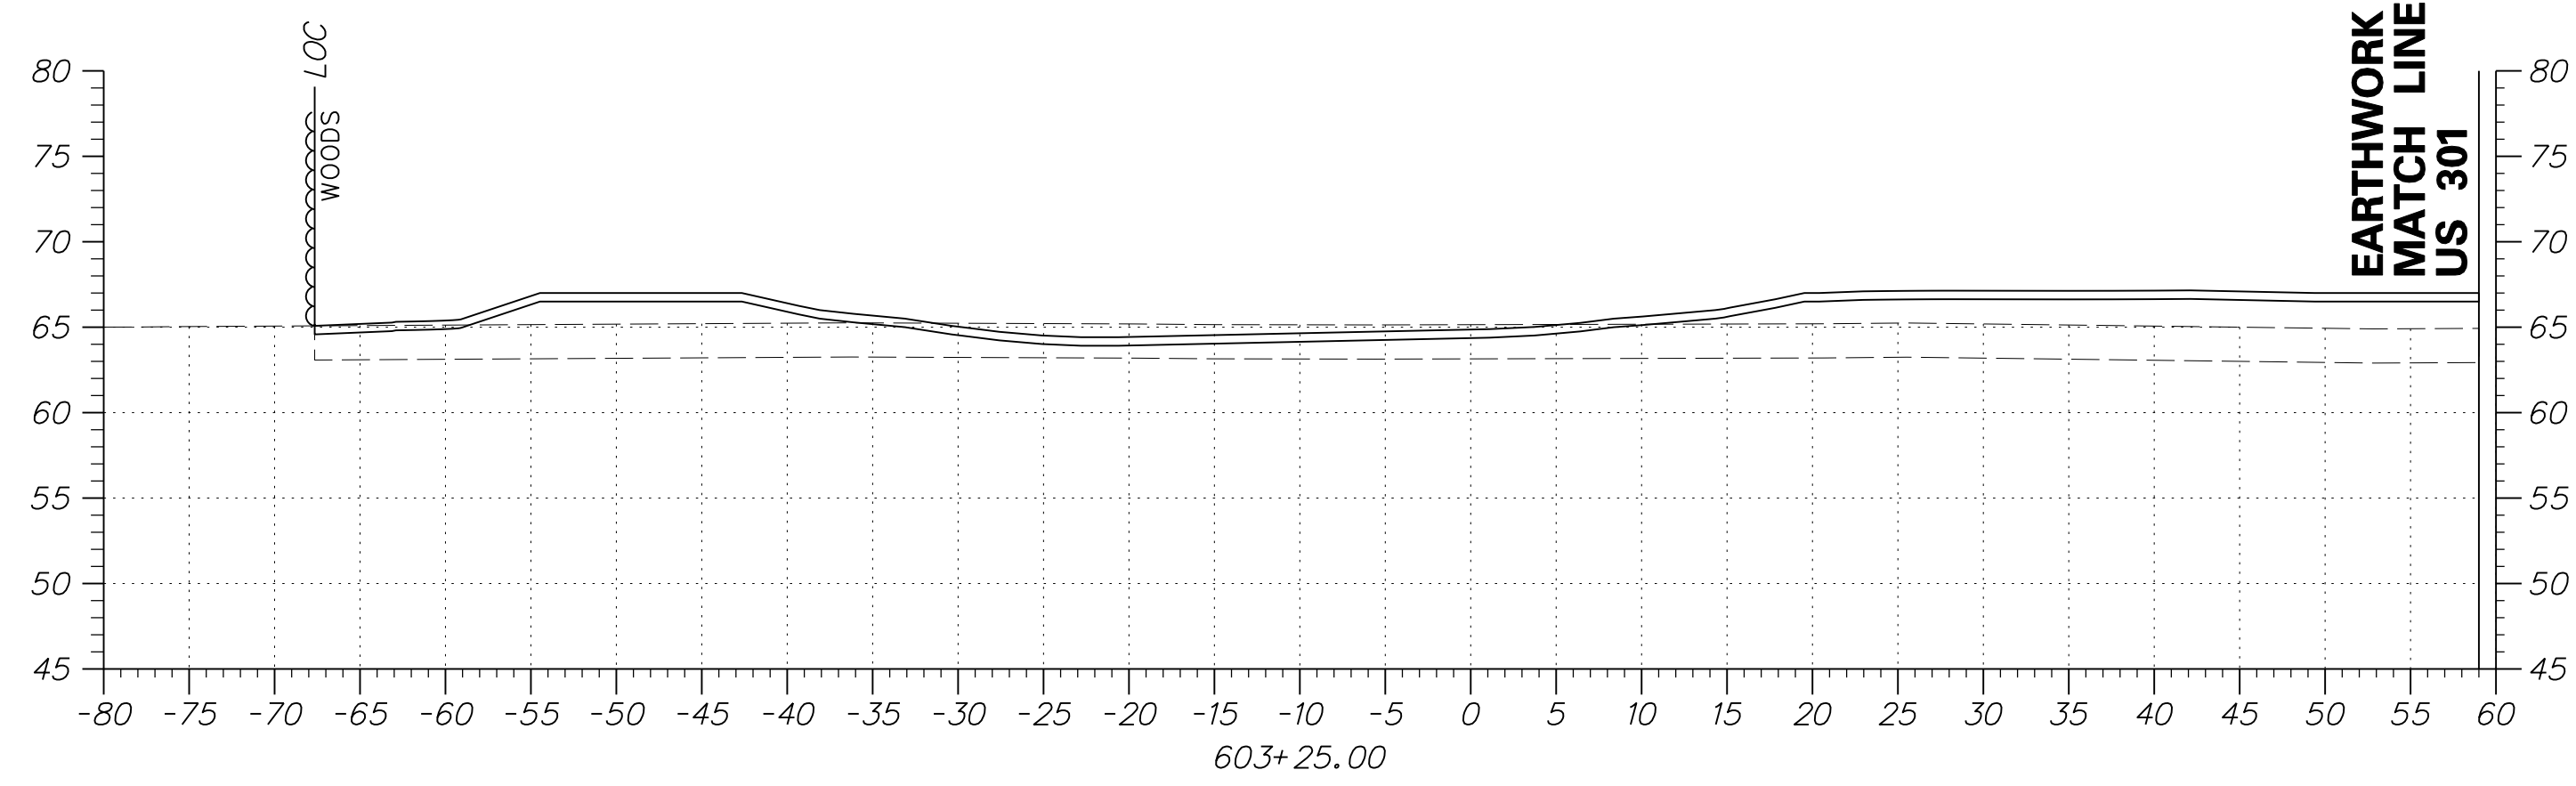





DRAFT

NOT FOR BIDDING

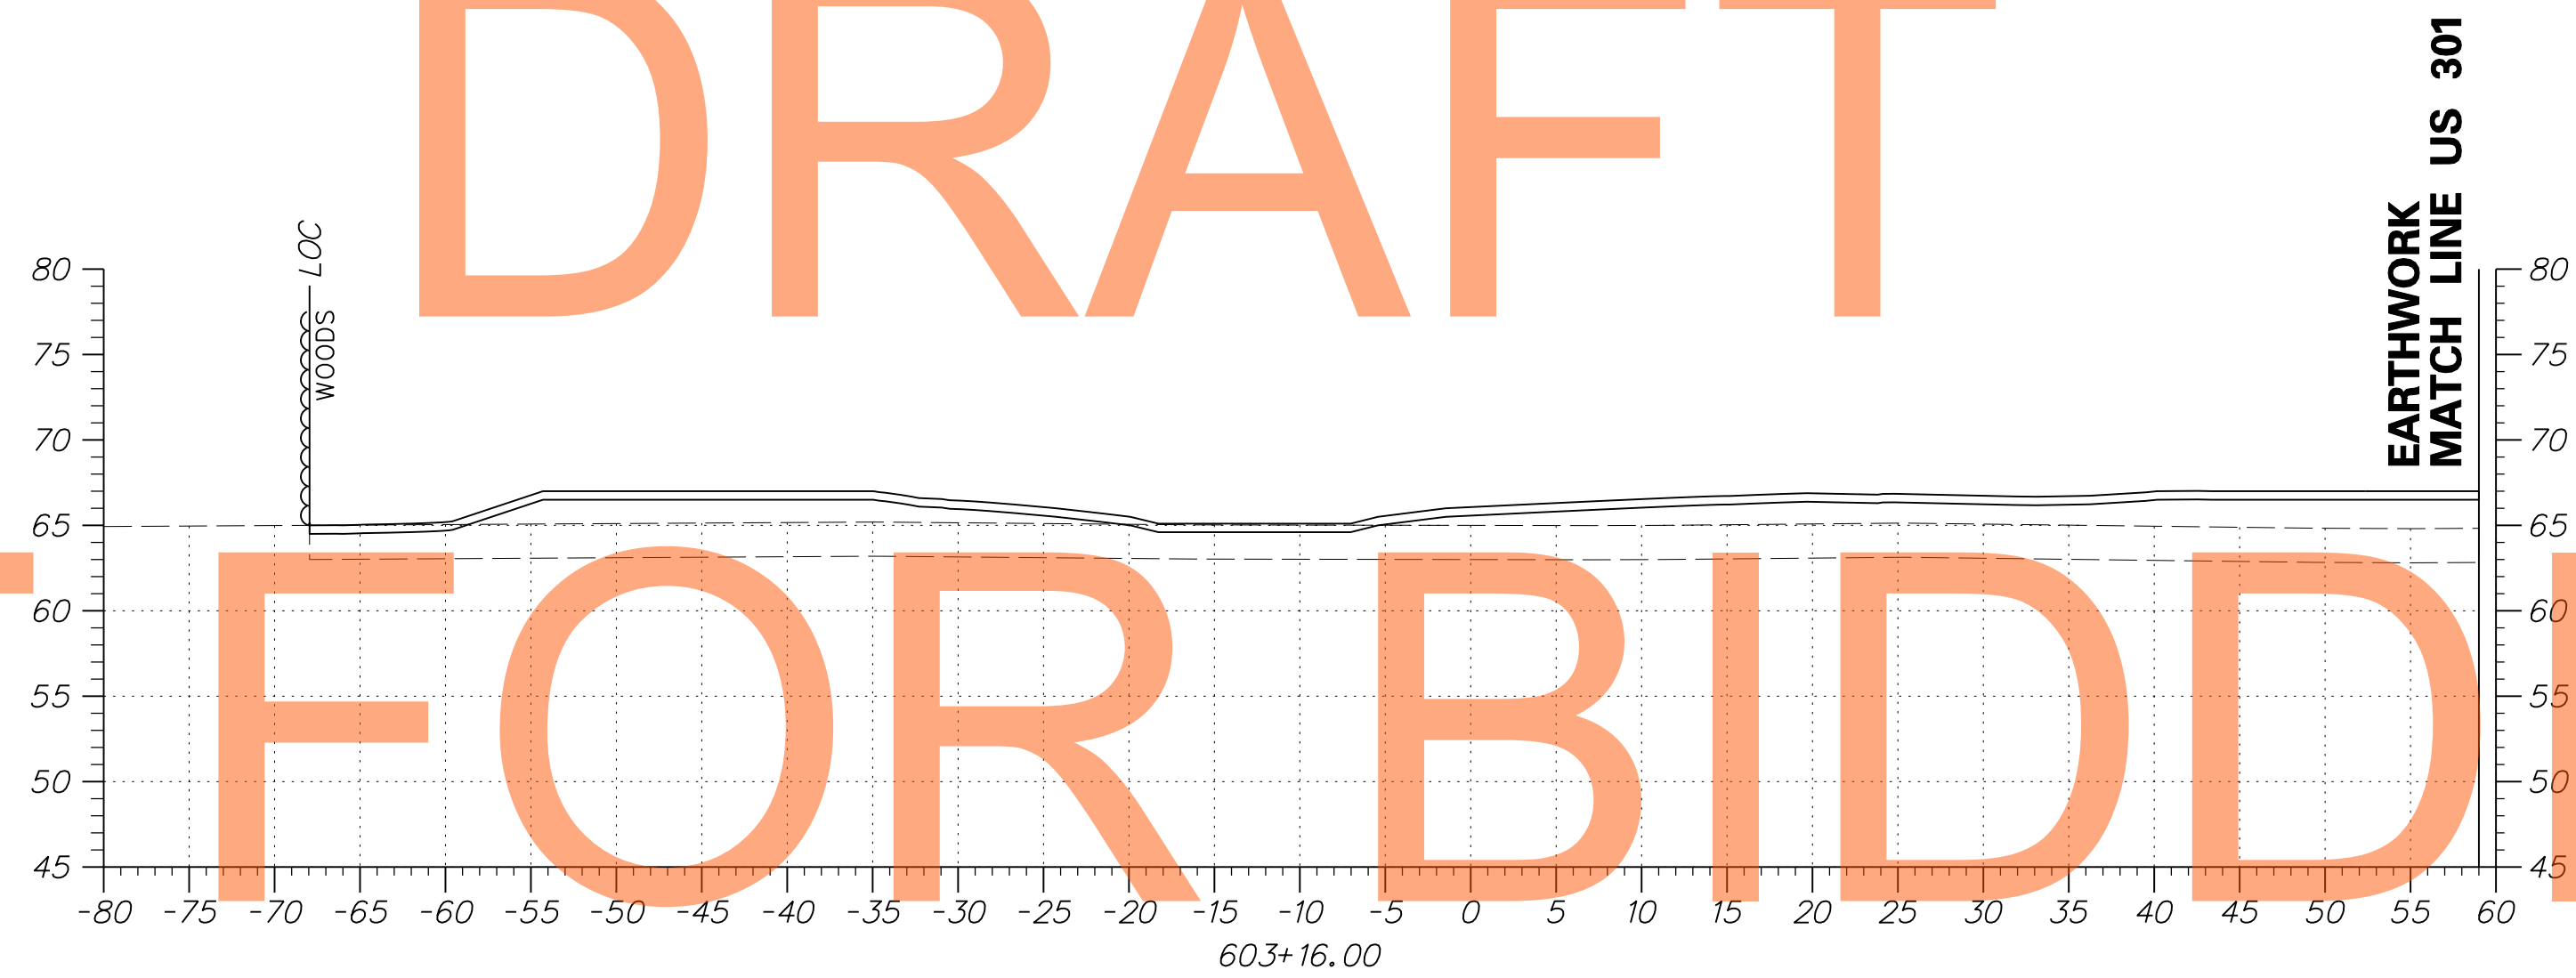

AUGUST 2015

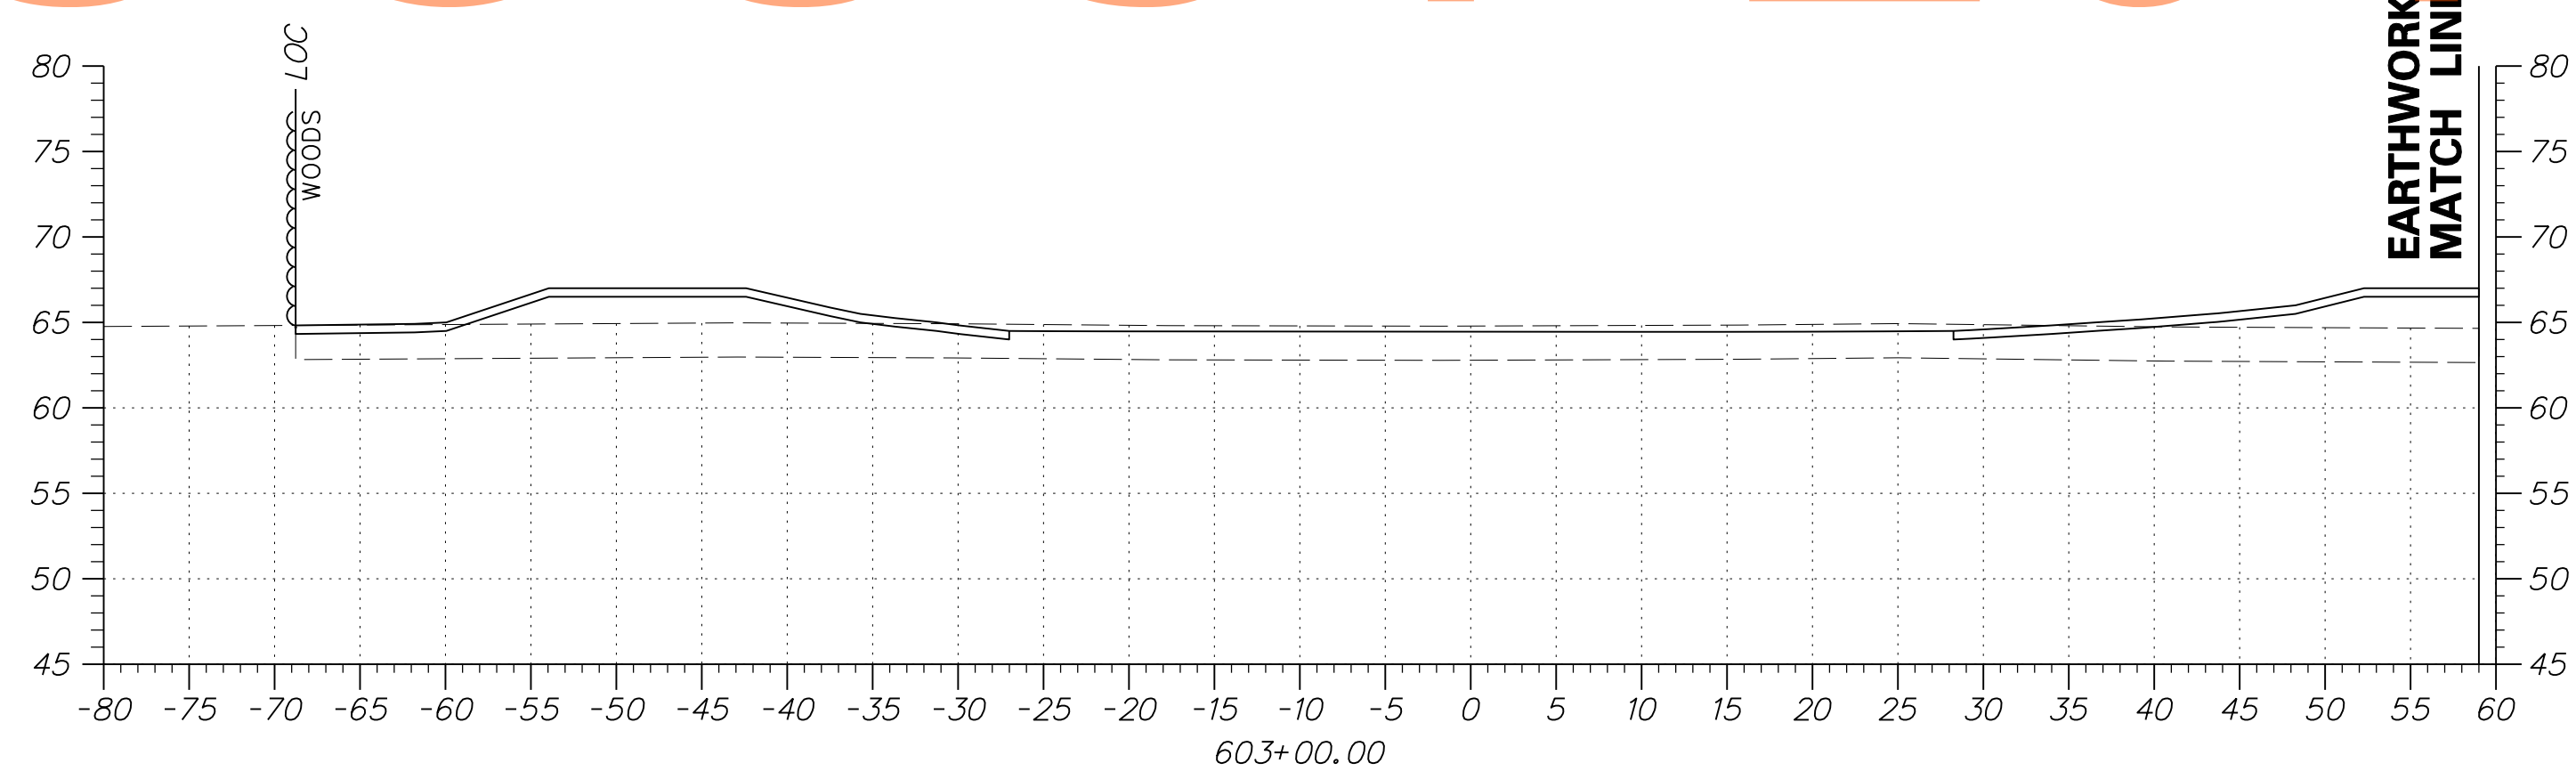

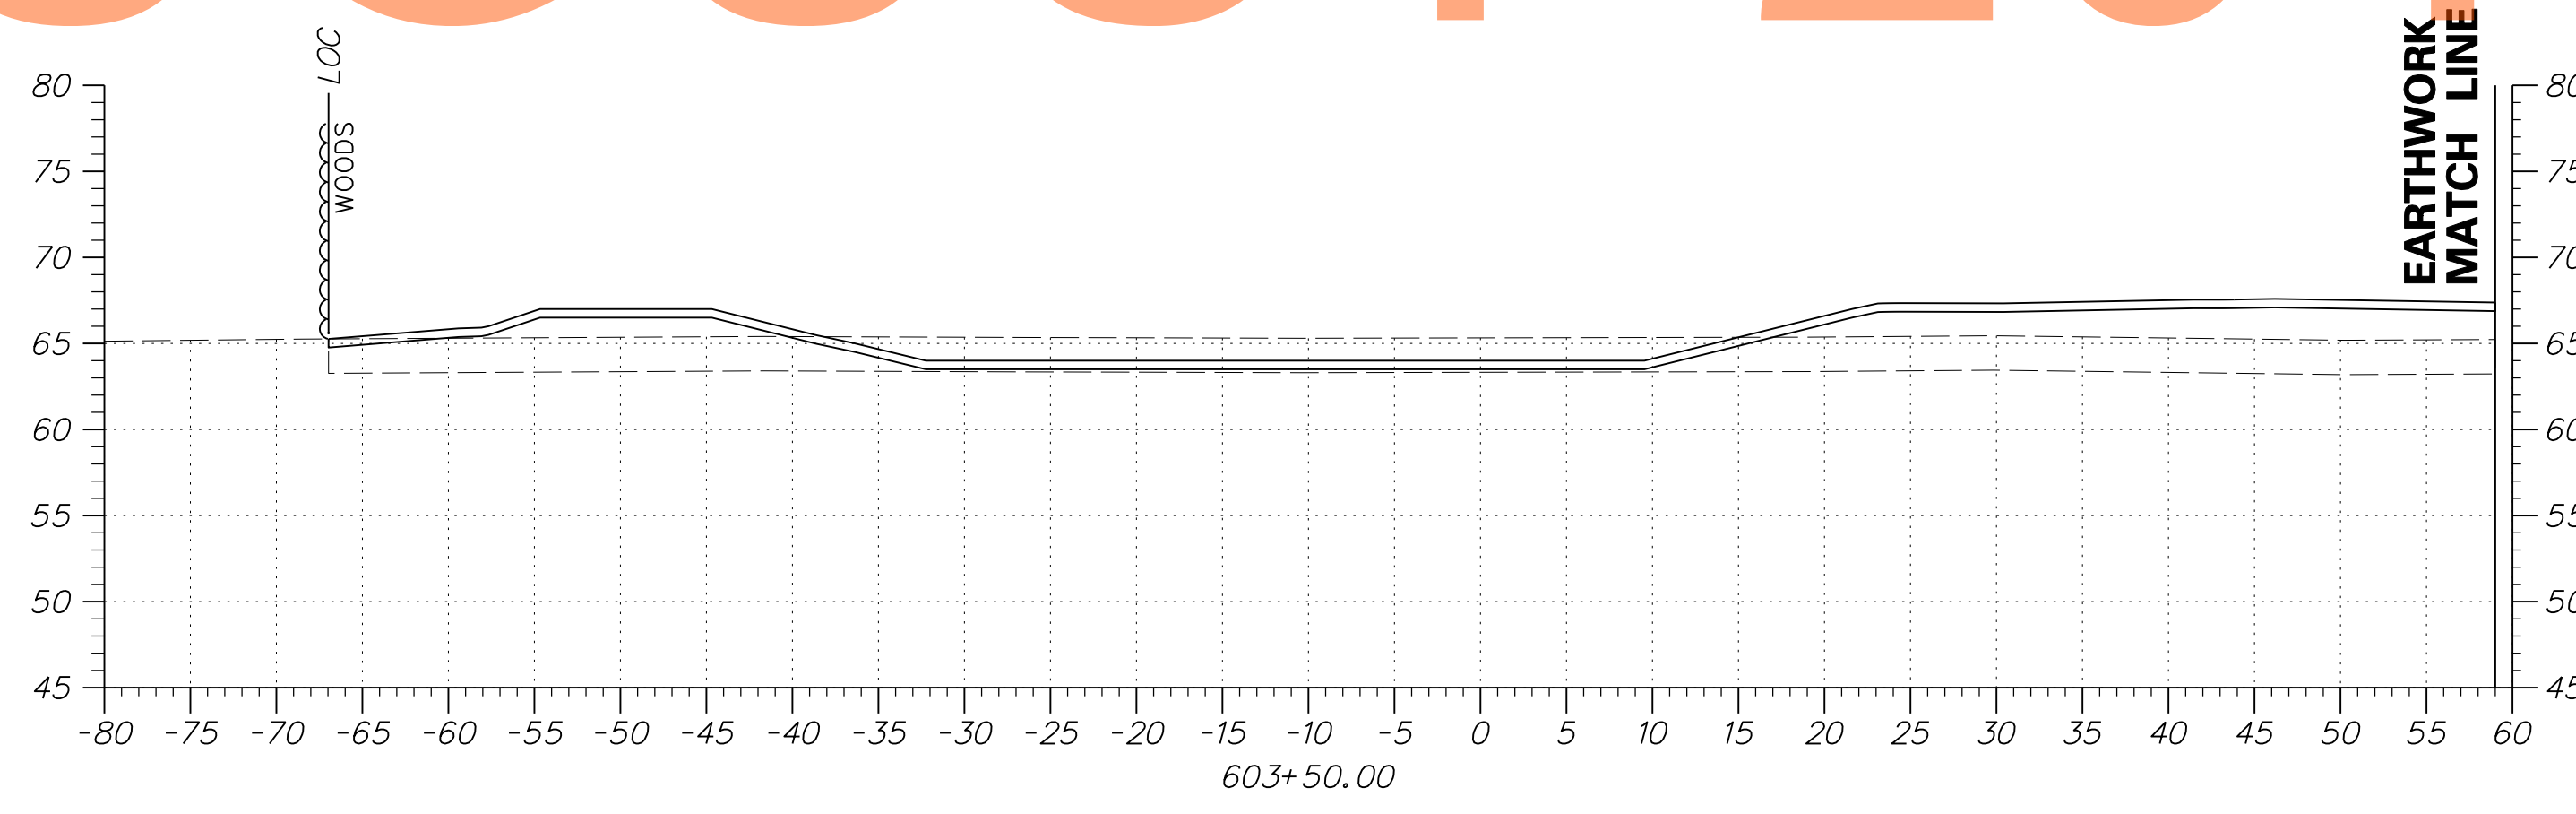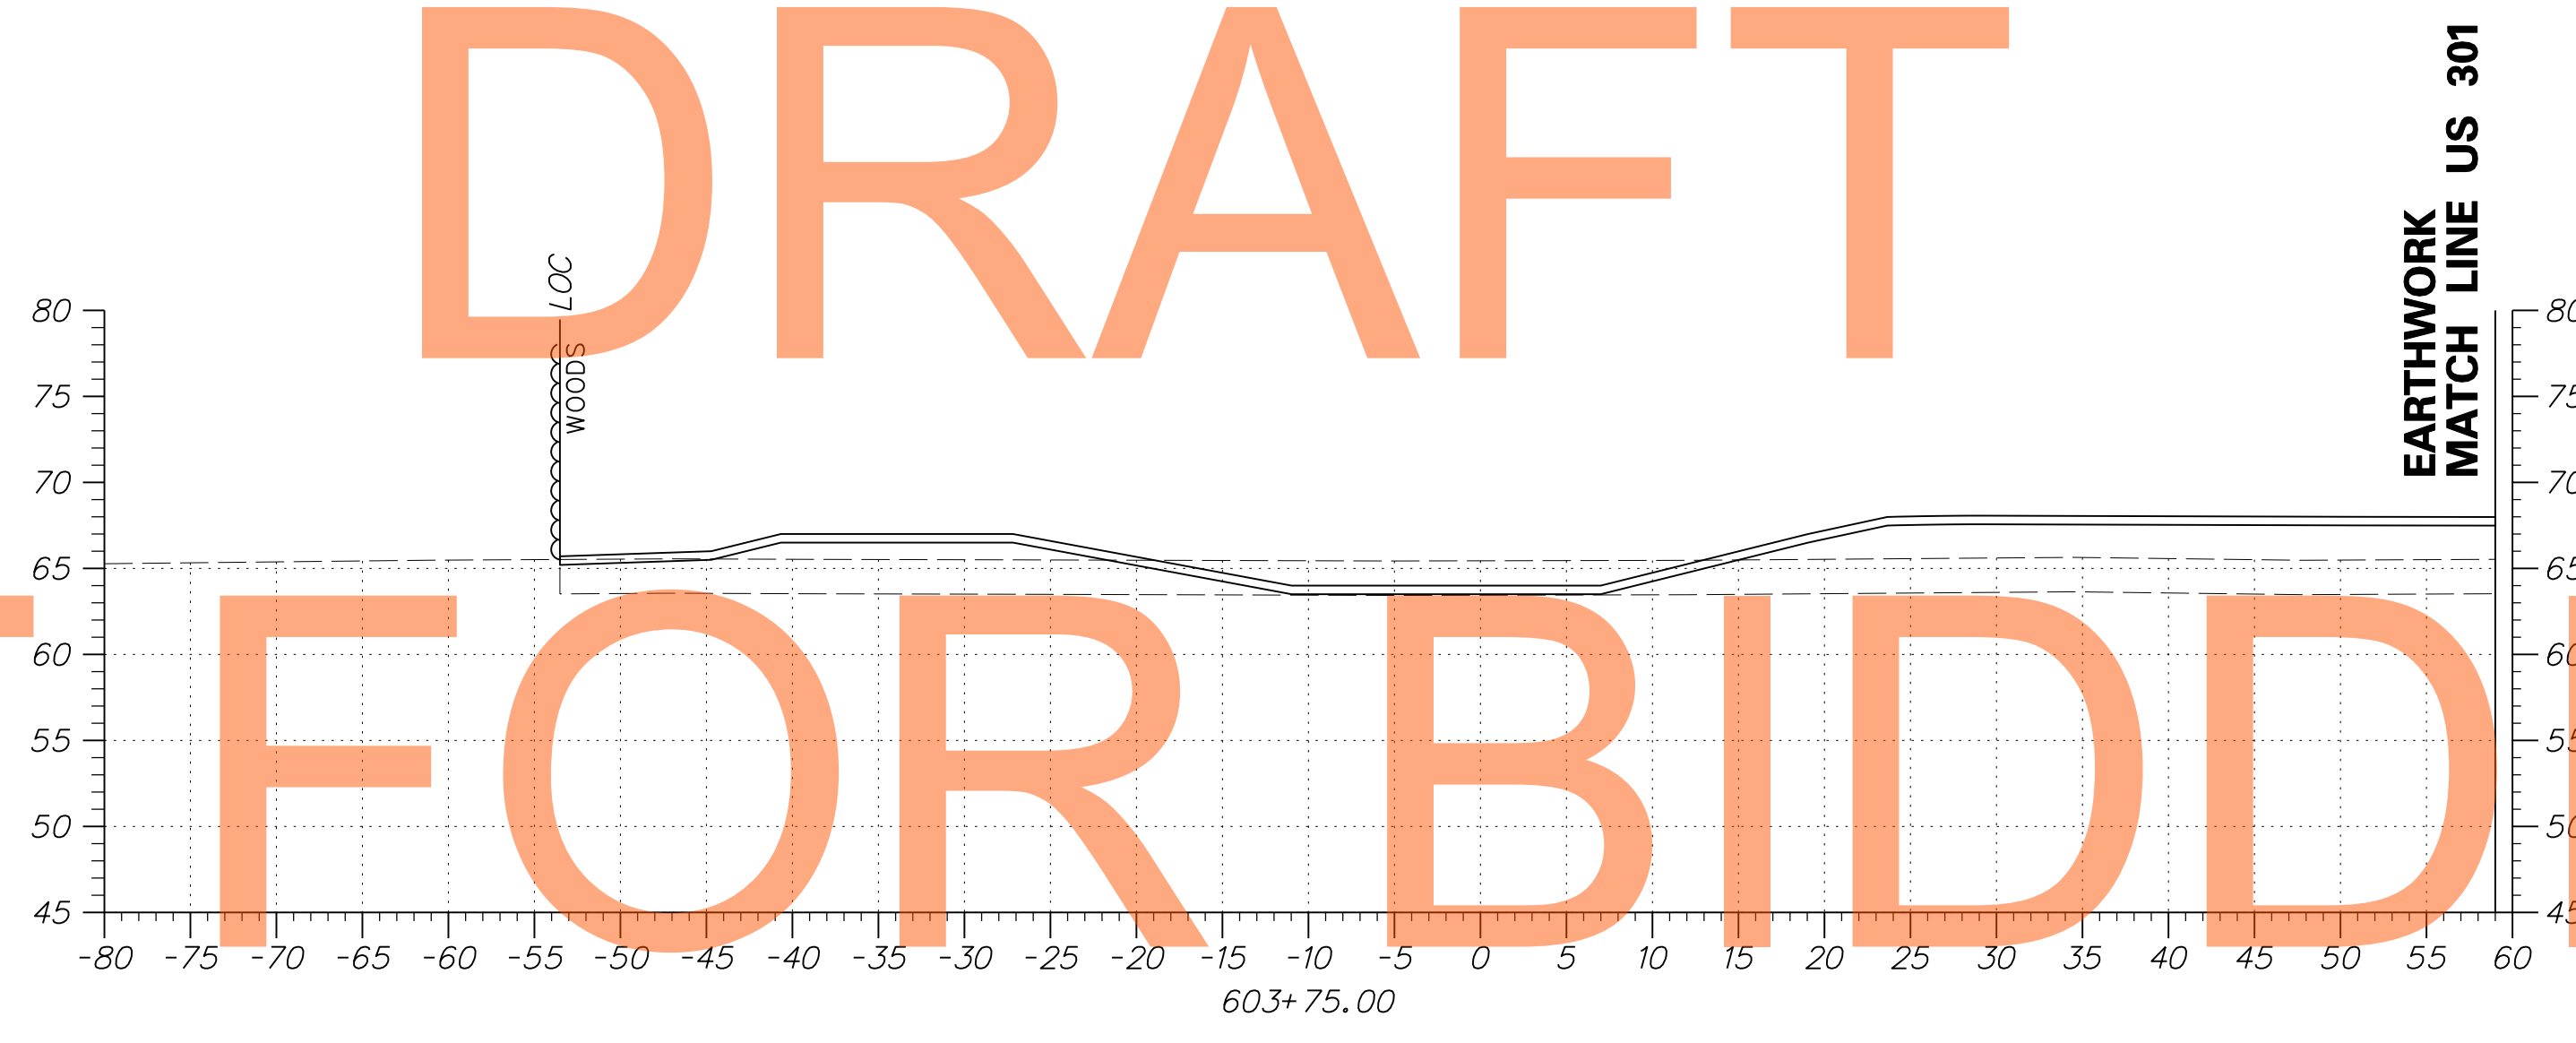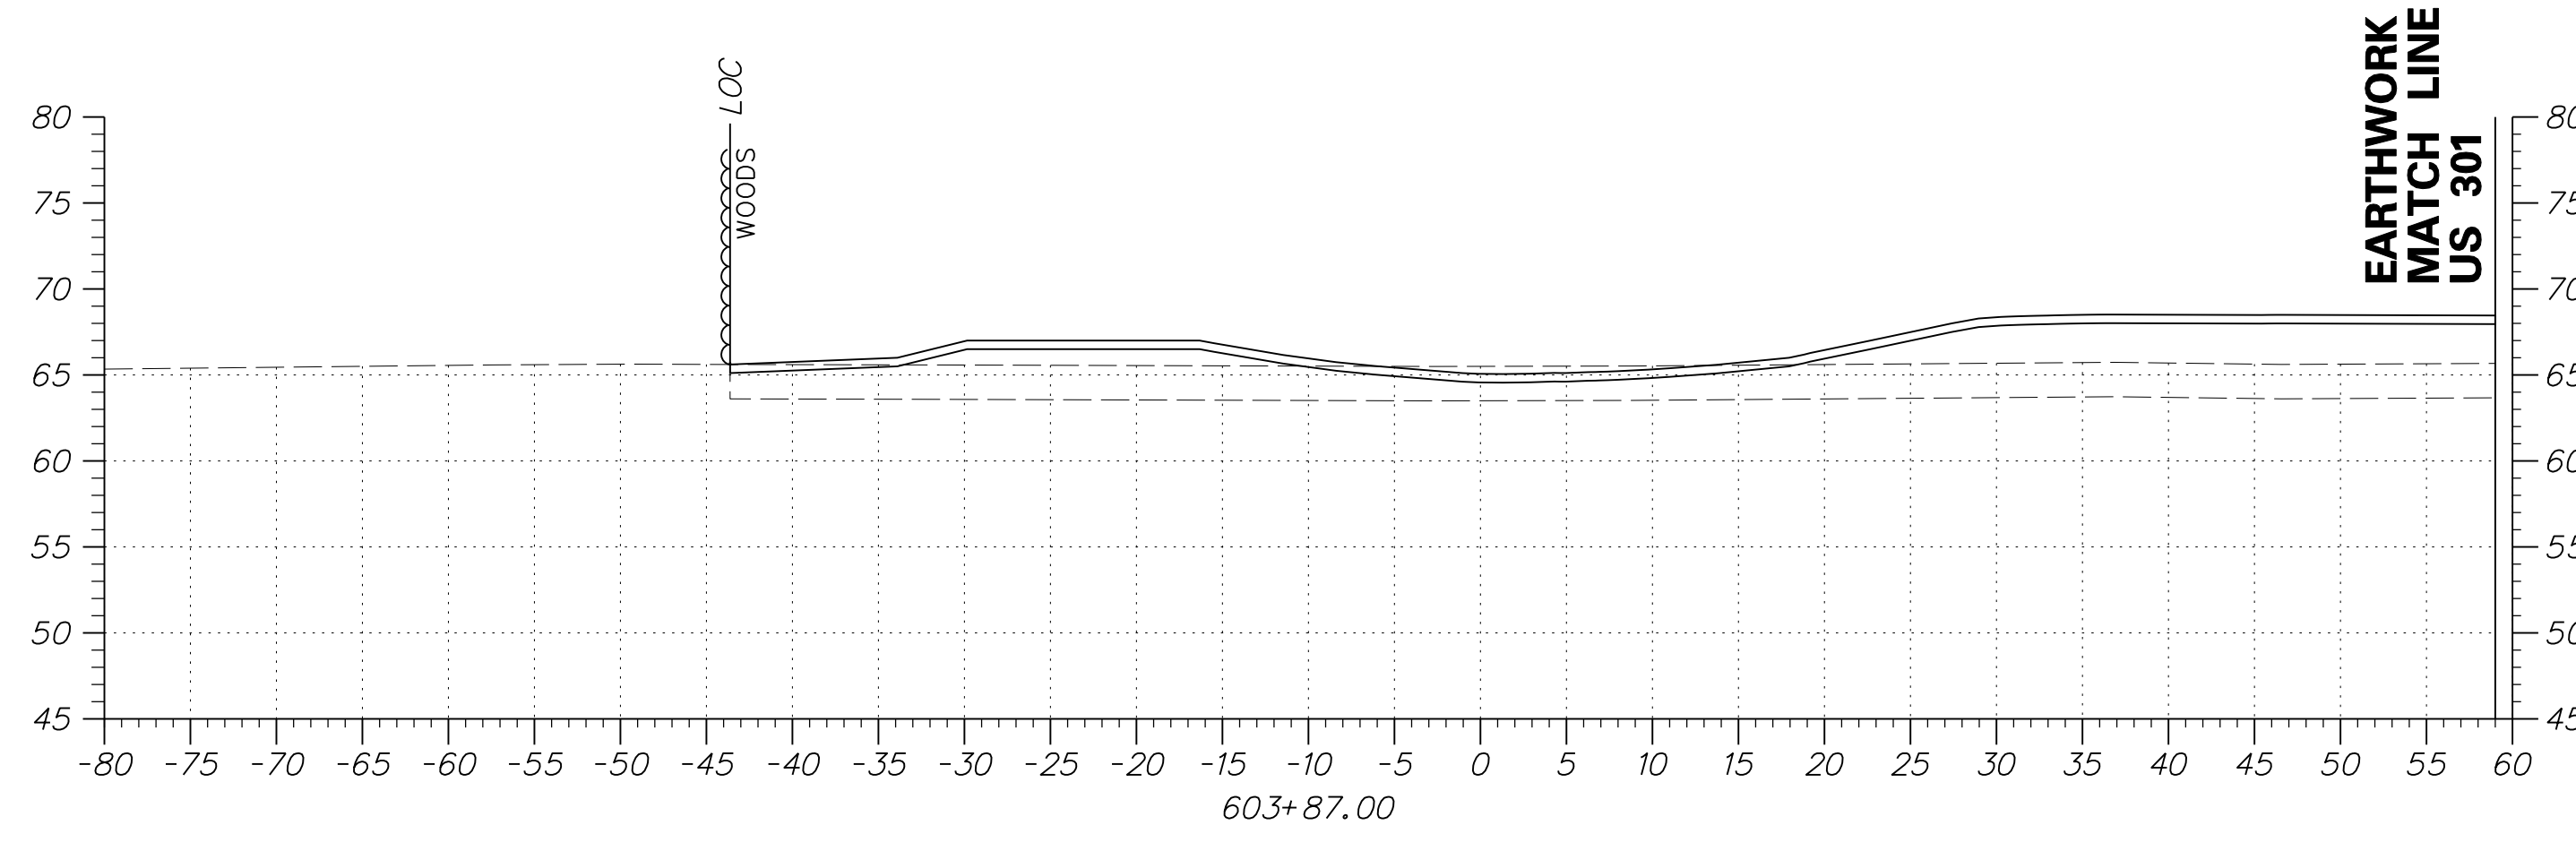


DRAFT

NOT FOR BIDDING

AUGUST 2015




ADDENDUMS / REVISIONS	

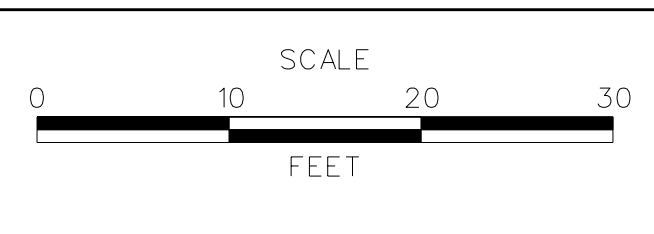

US 301
MARYLAND STATE LINE
TO LEVELS ROAD

CONTRACT T200811301	BRIDGE NO.
COUNTY NEW CASTLE	DESIGNED BY: JEG
	CHECKED BY: MFM

CROSS SECTIONS BMP NO. 605	SHEET NO. 407
	TOTAL SHTS. 539

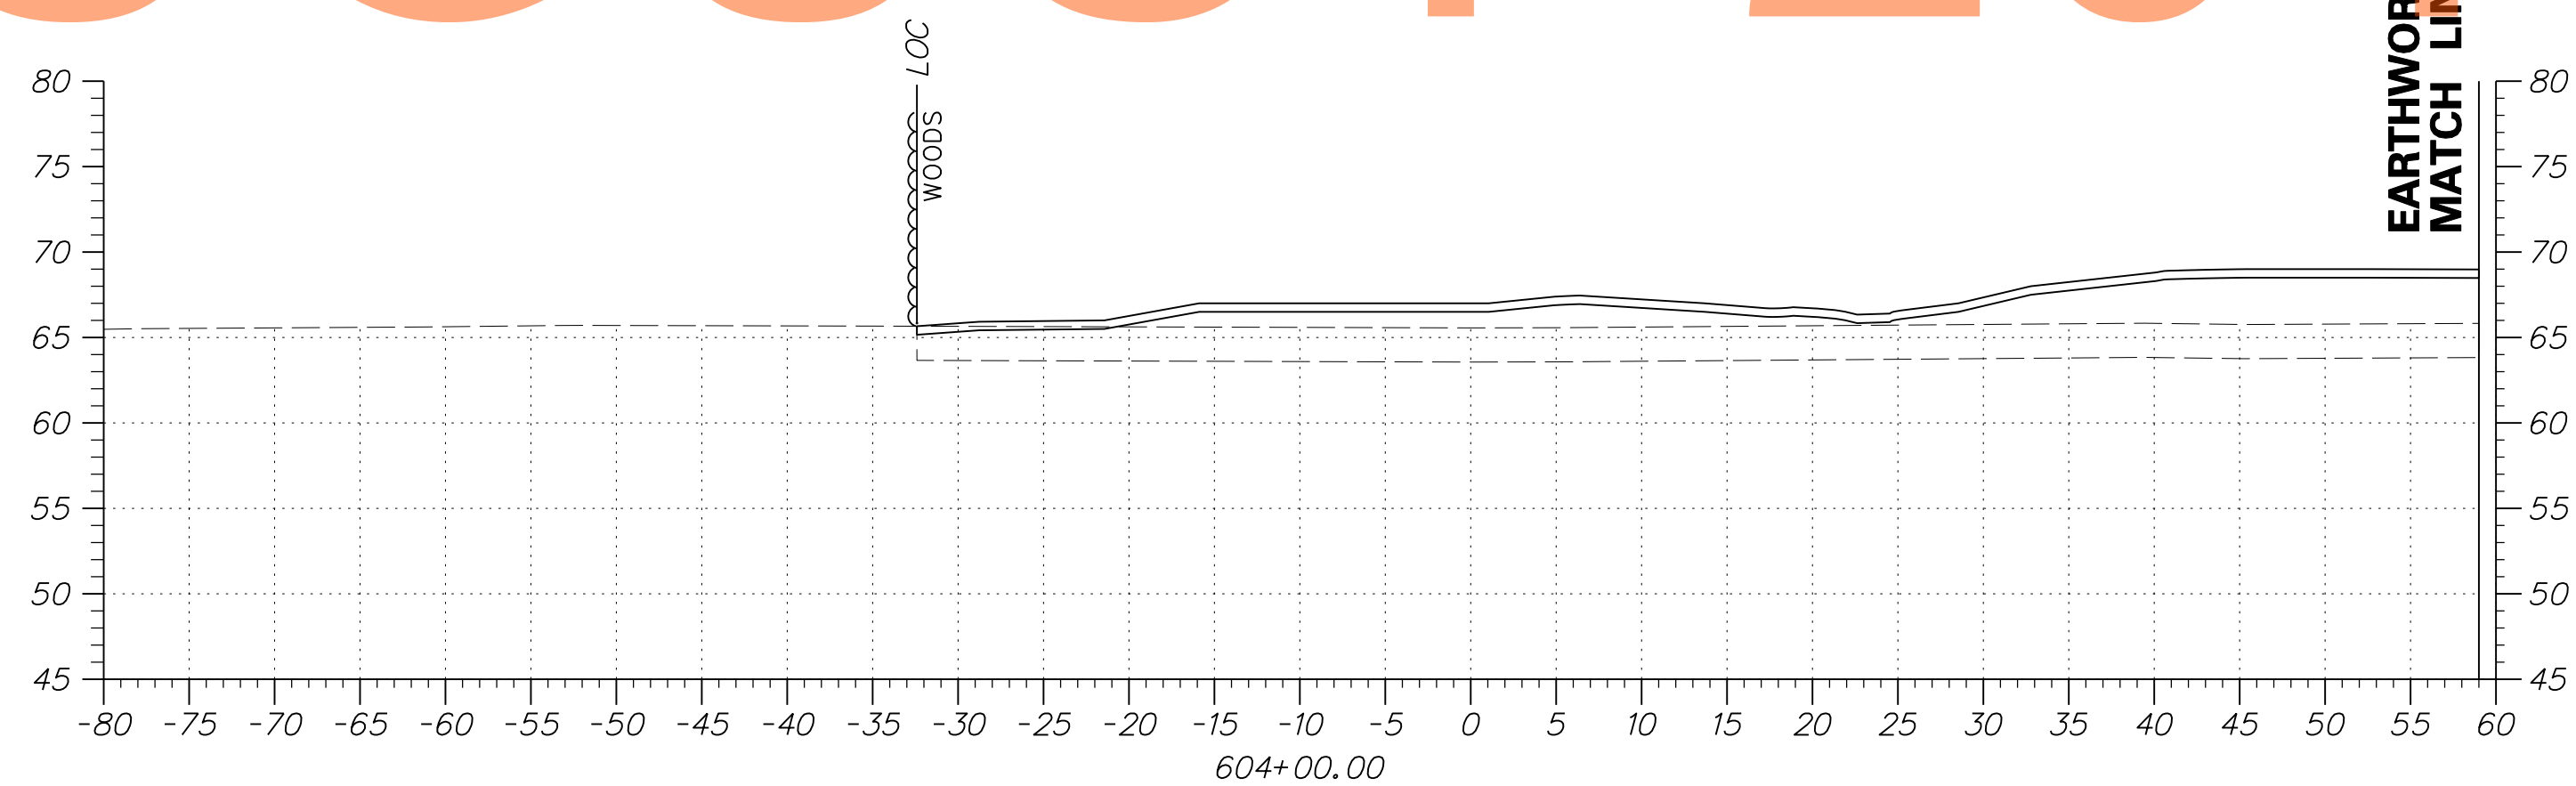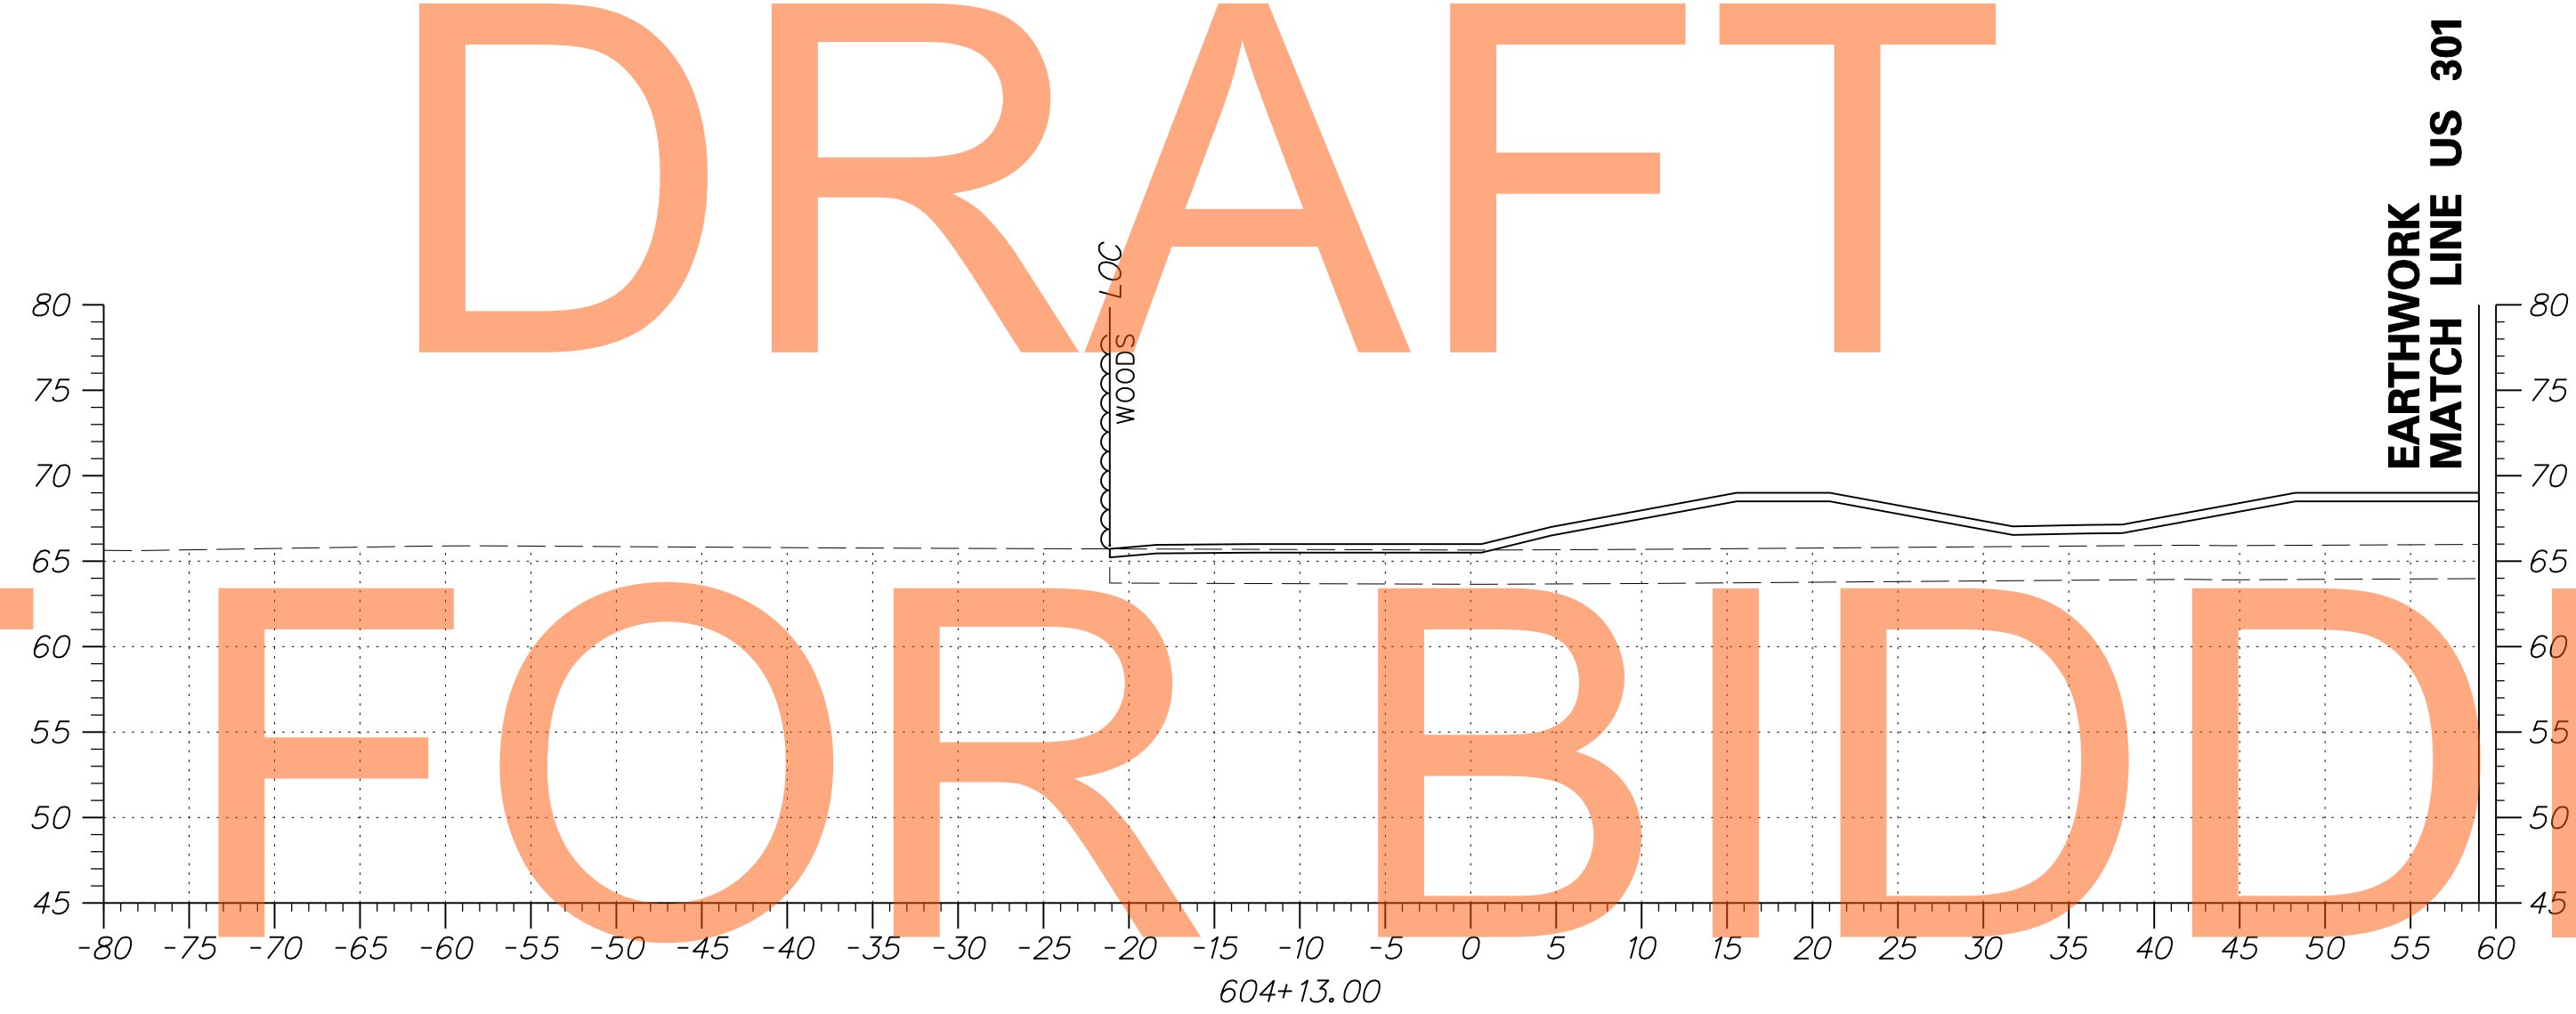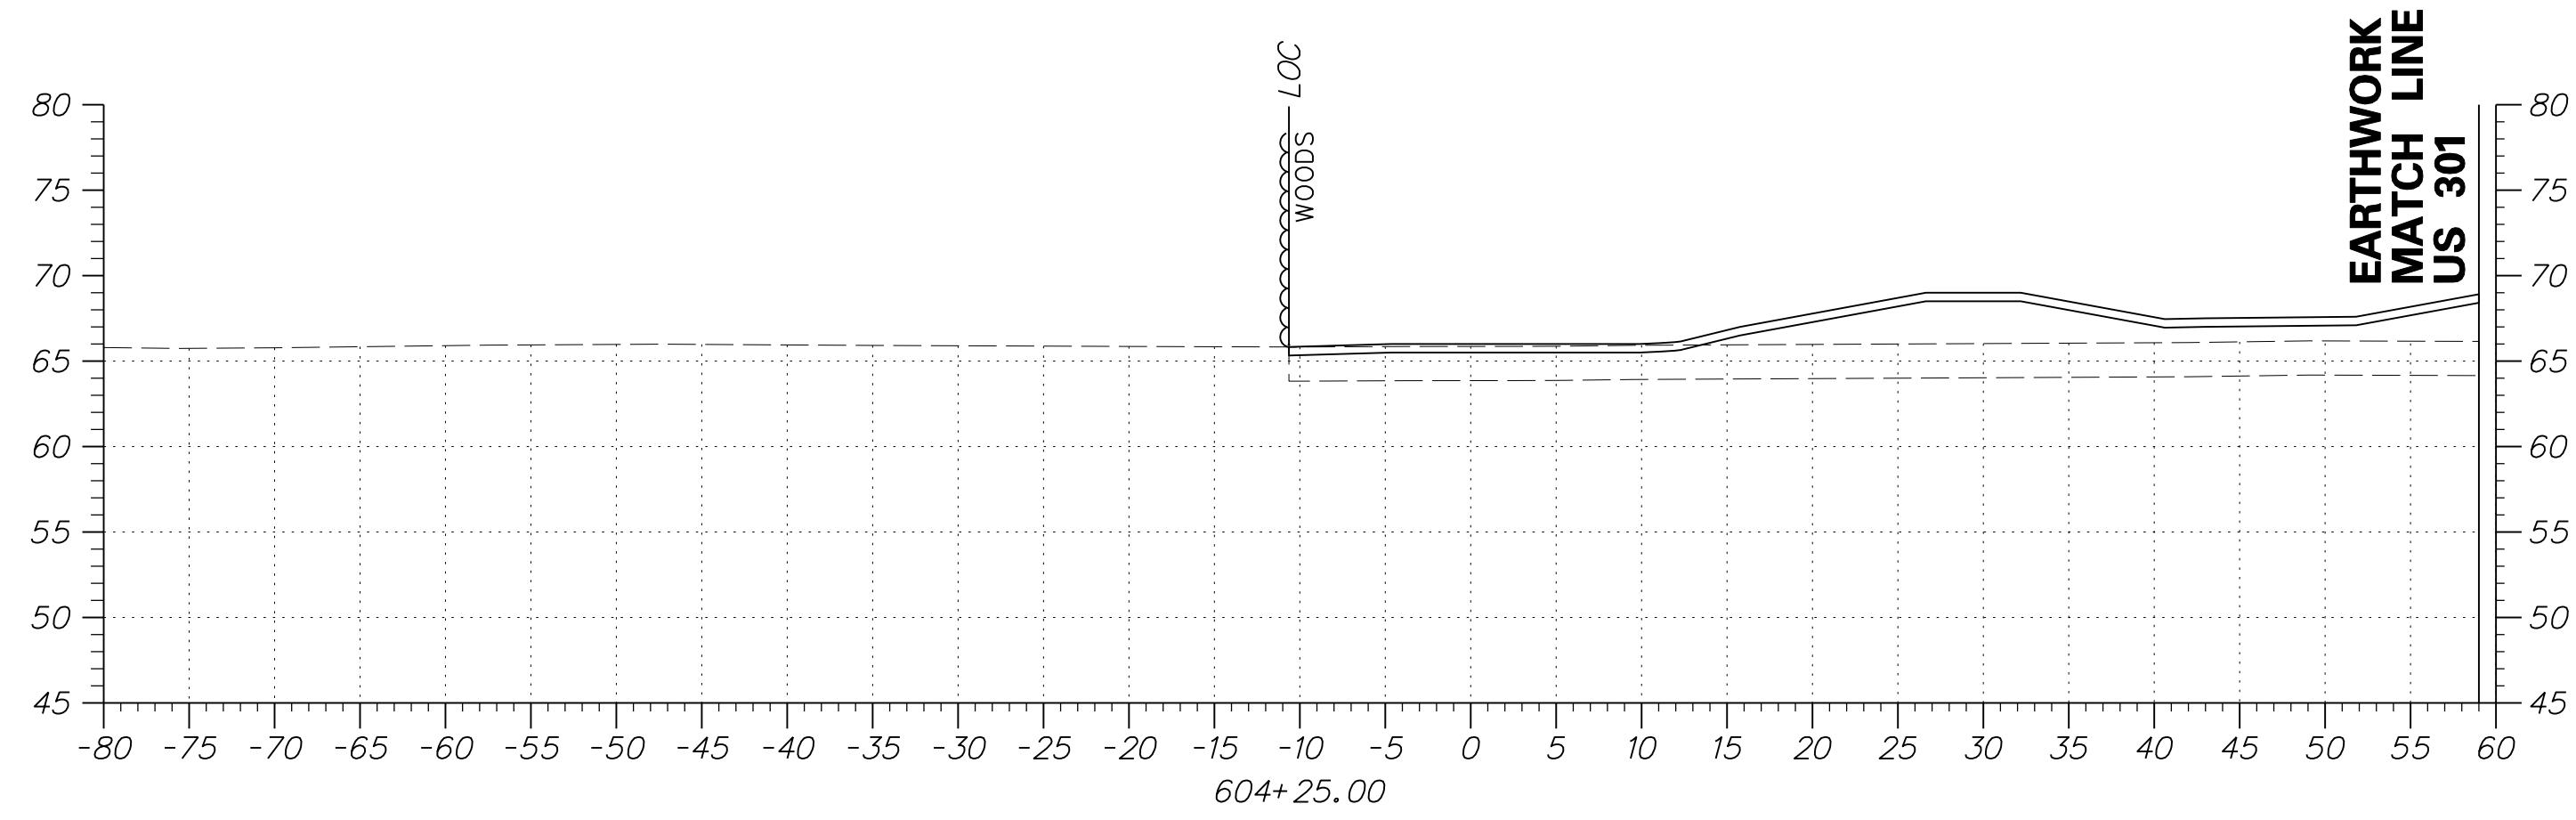


DRAFT

NOT FOR BIDDING

AUGUST 2015


ADDENDUMS / REVISIONS	

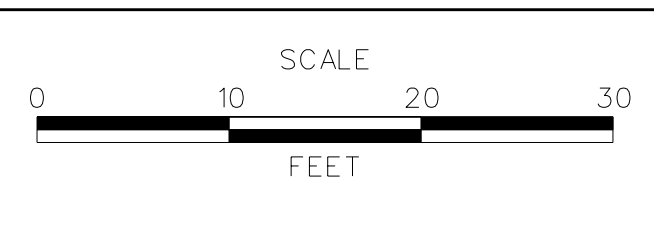

US 301
MARYLAND STATE LINE
TO LEVELS ROAD

CONTRACT T200811301	BRIDGE NO.
COUNTY NEW CASTLE	DESIGNED BY: JEG
	CHECKED BY: MFM



CROSS SECTIONS BMP NO. 605	SHEET NO. 408
	TOTAL SHTS. 539

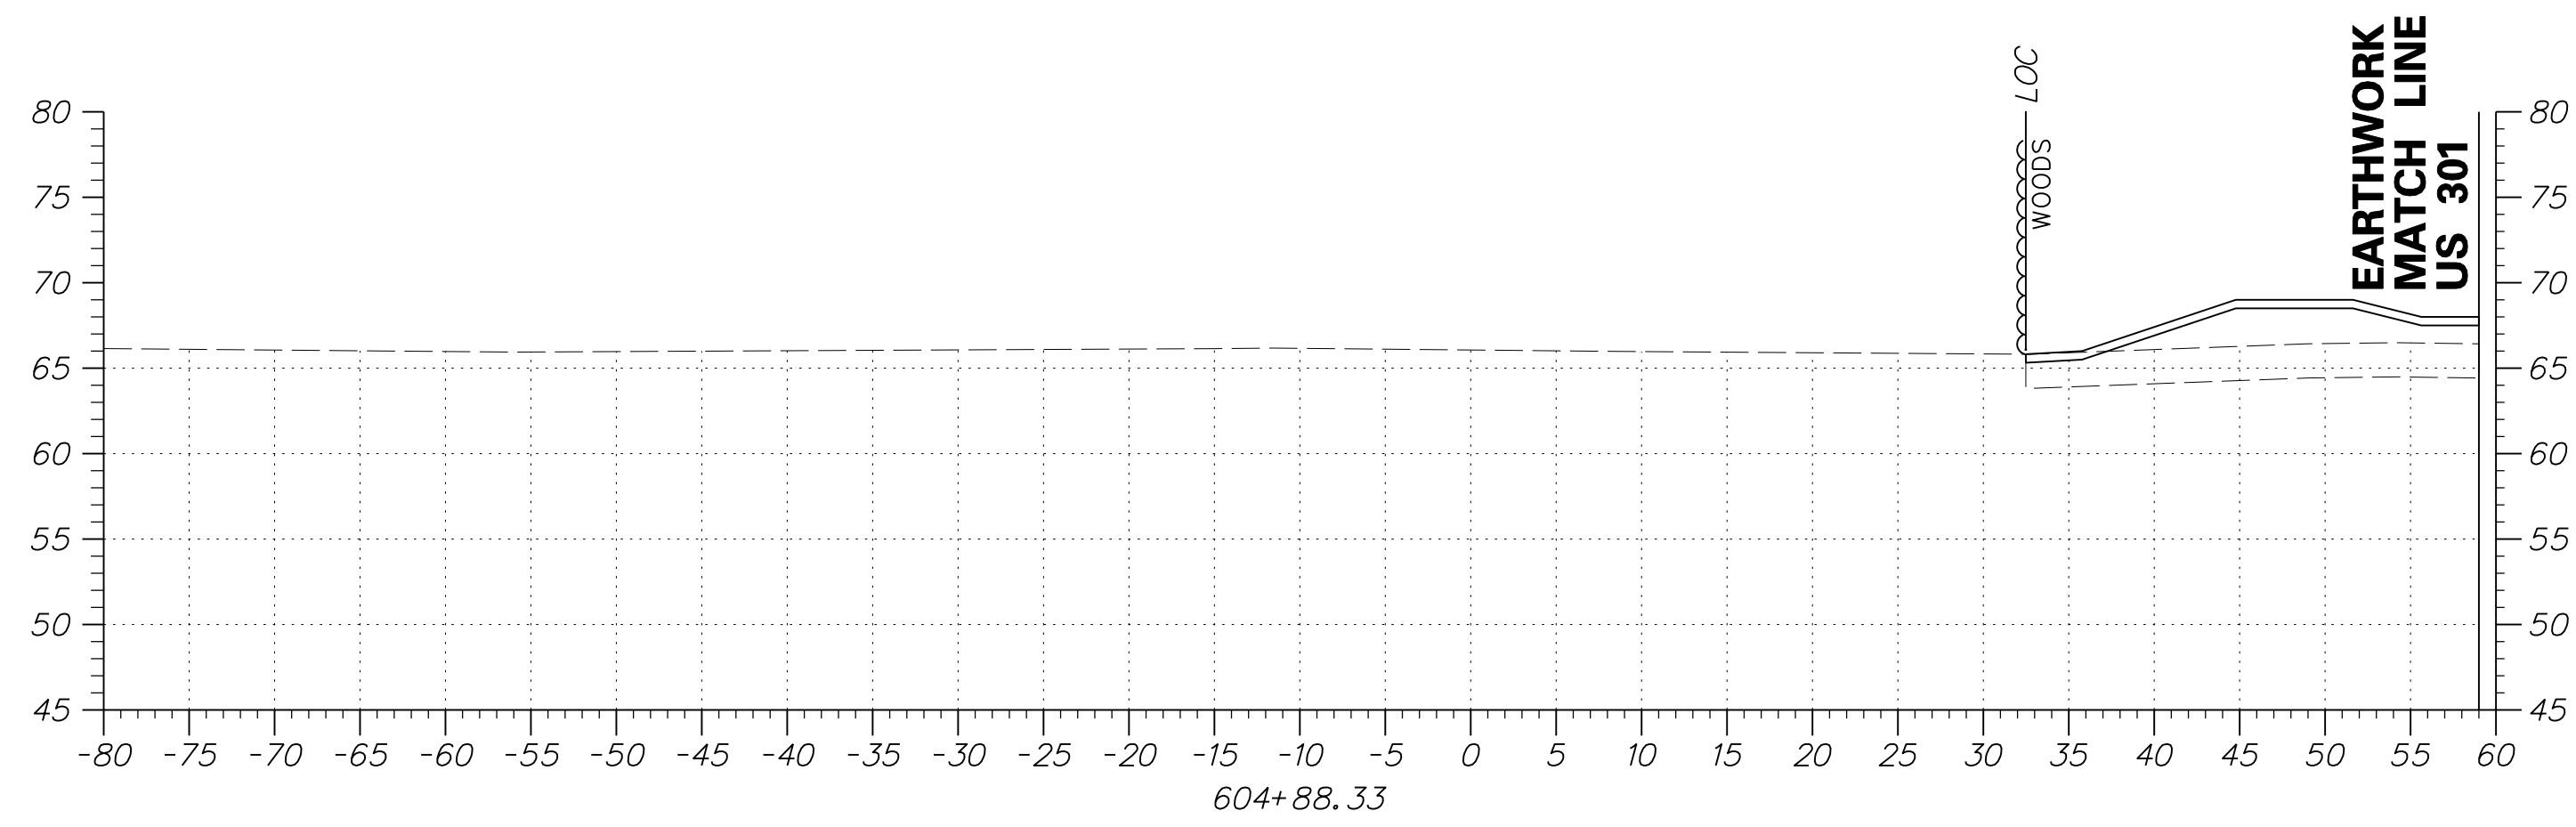




DRAFT

NOT FOR BIDDING

AUGUST 2015

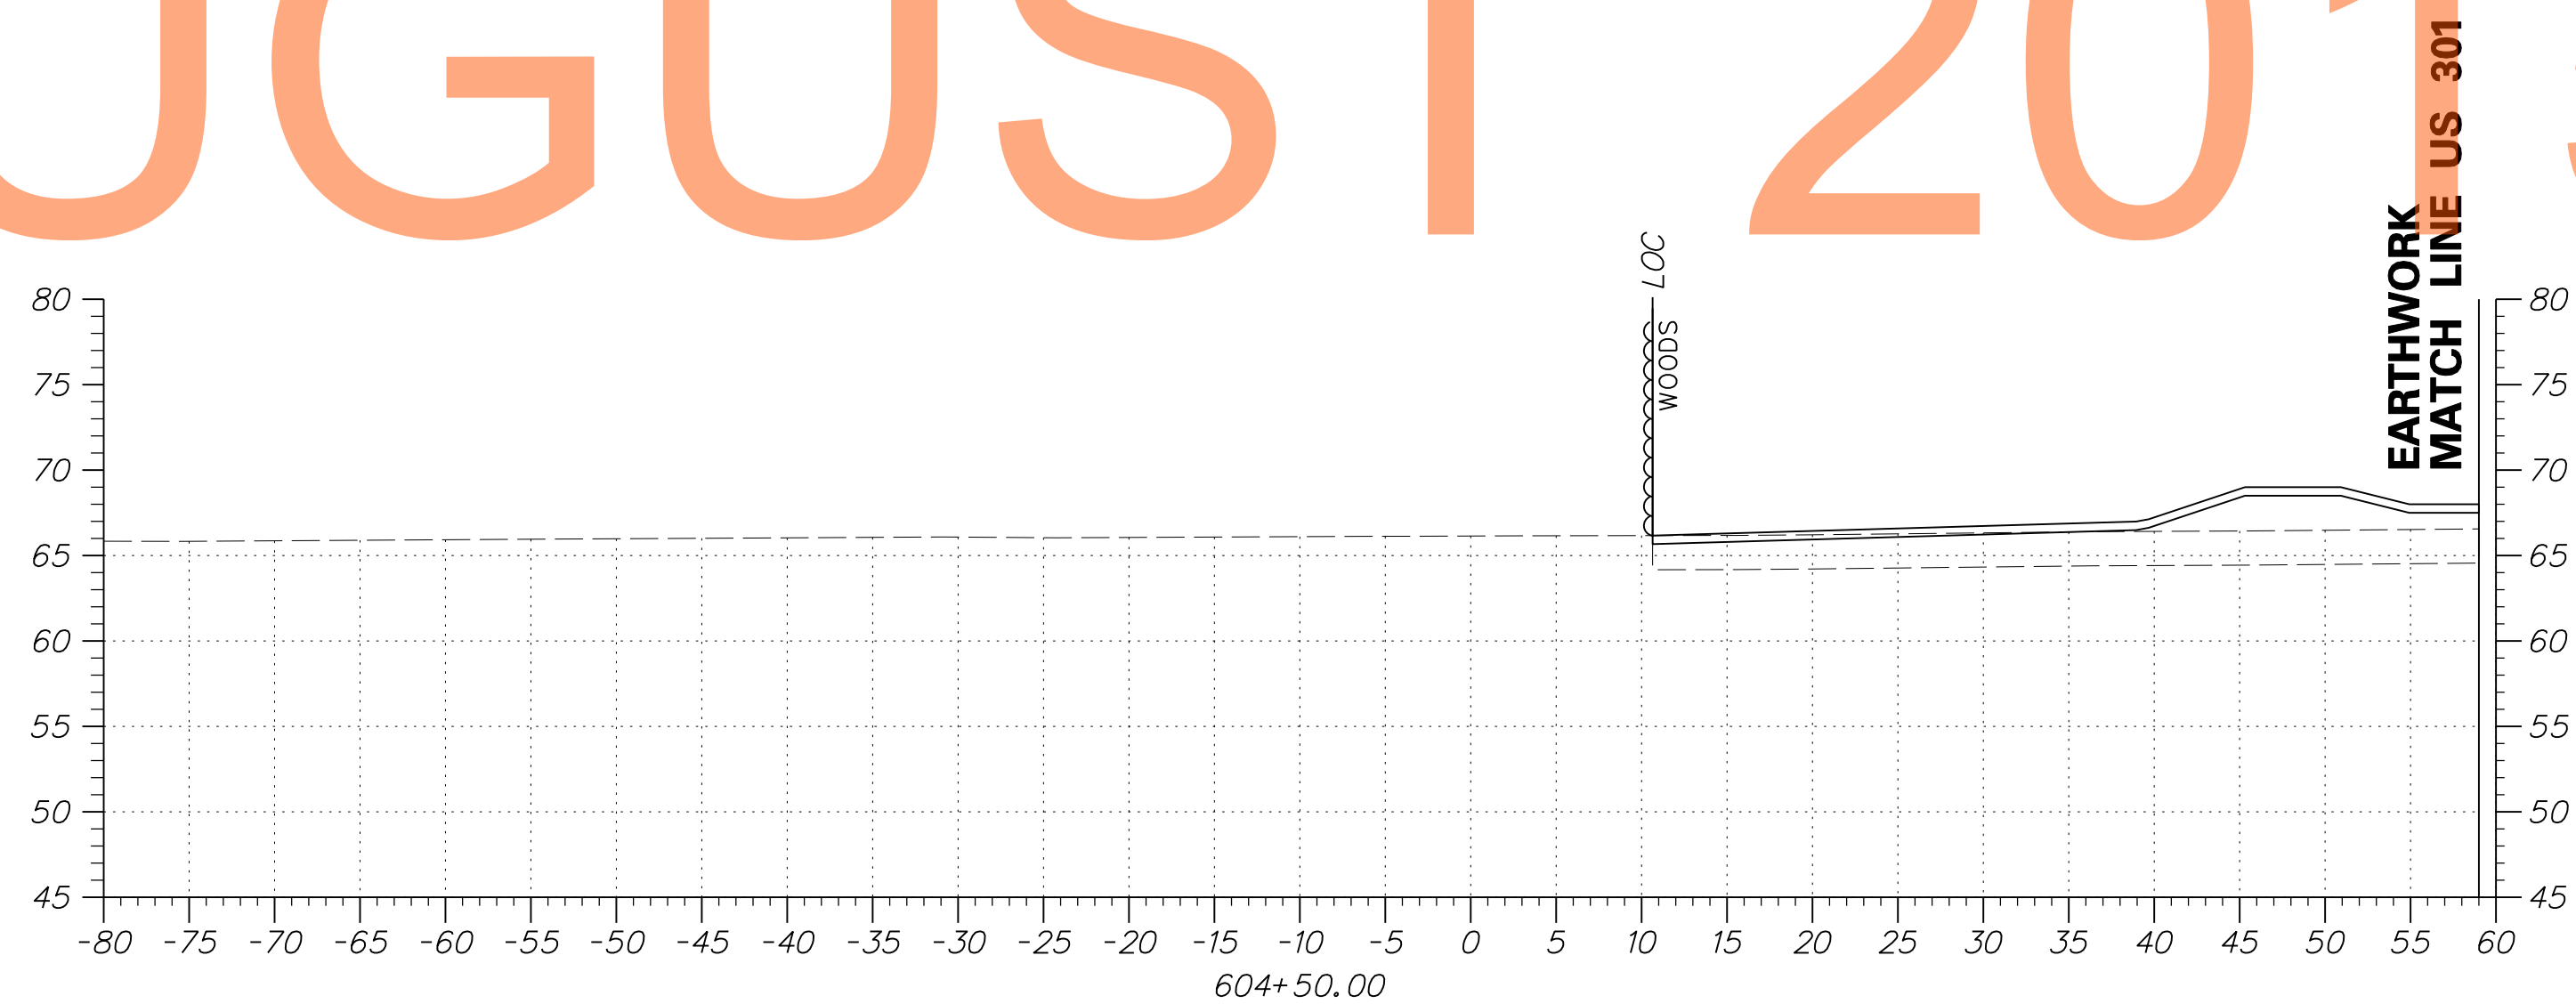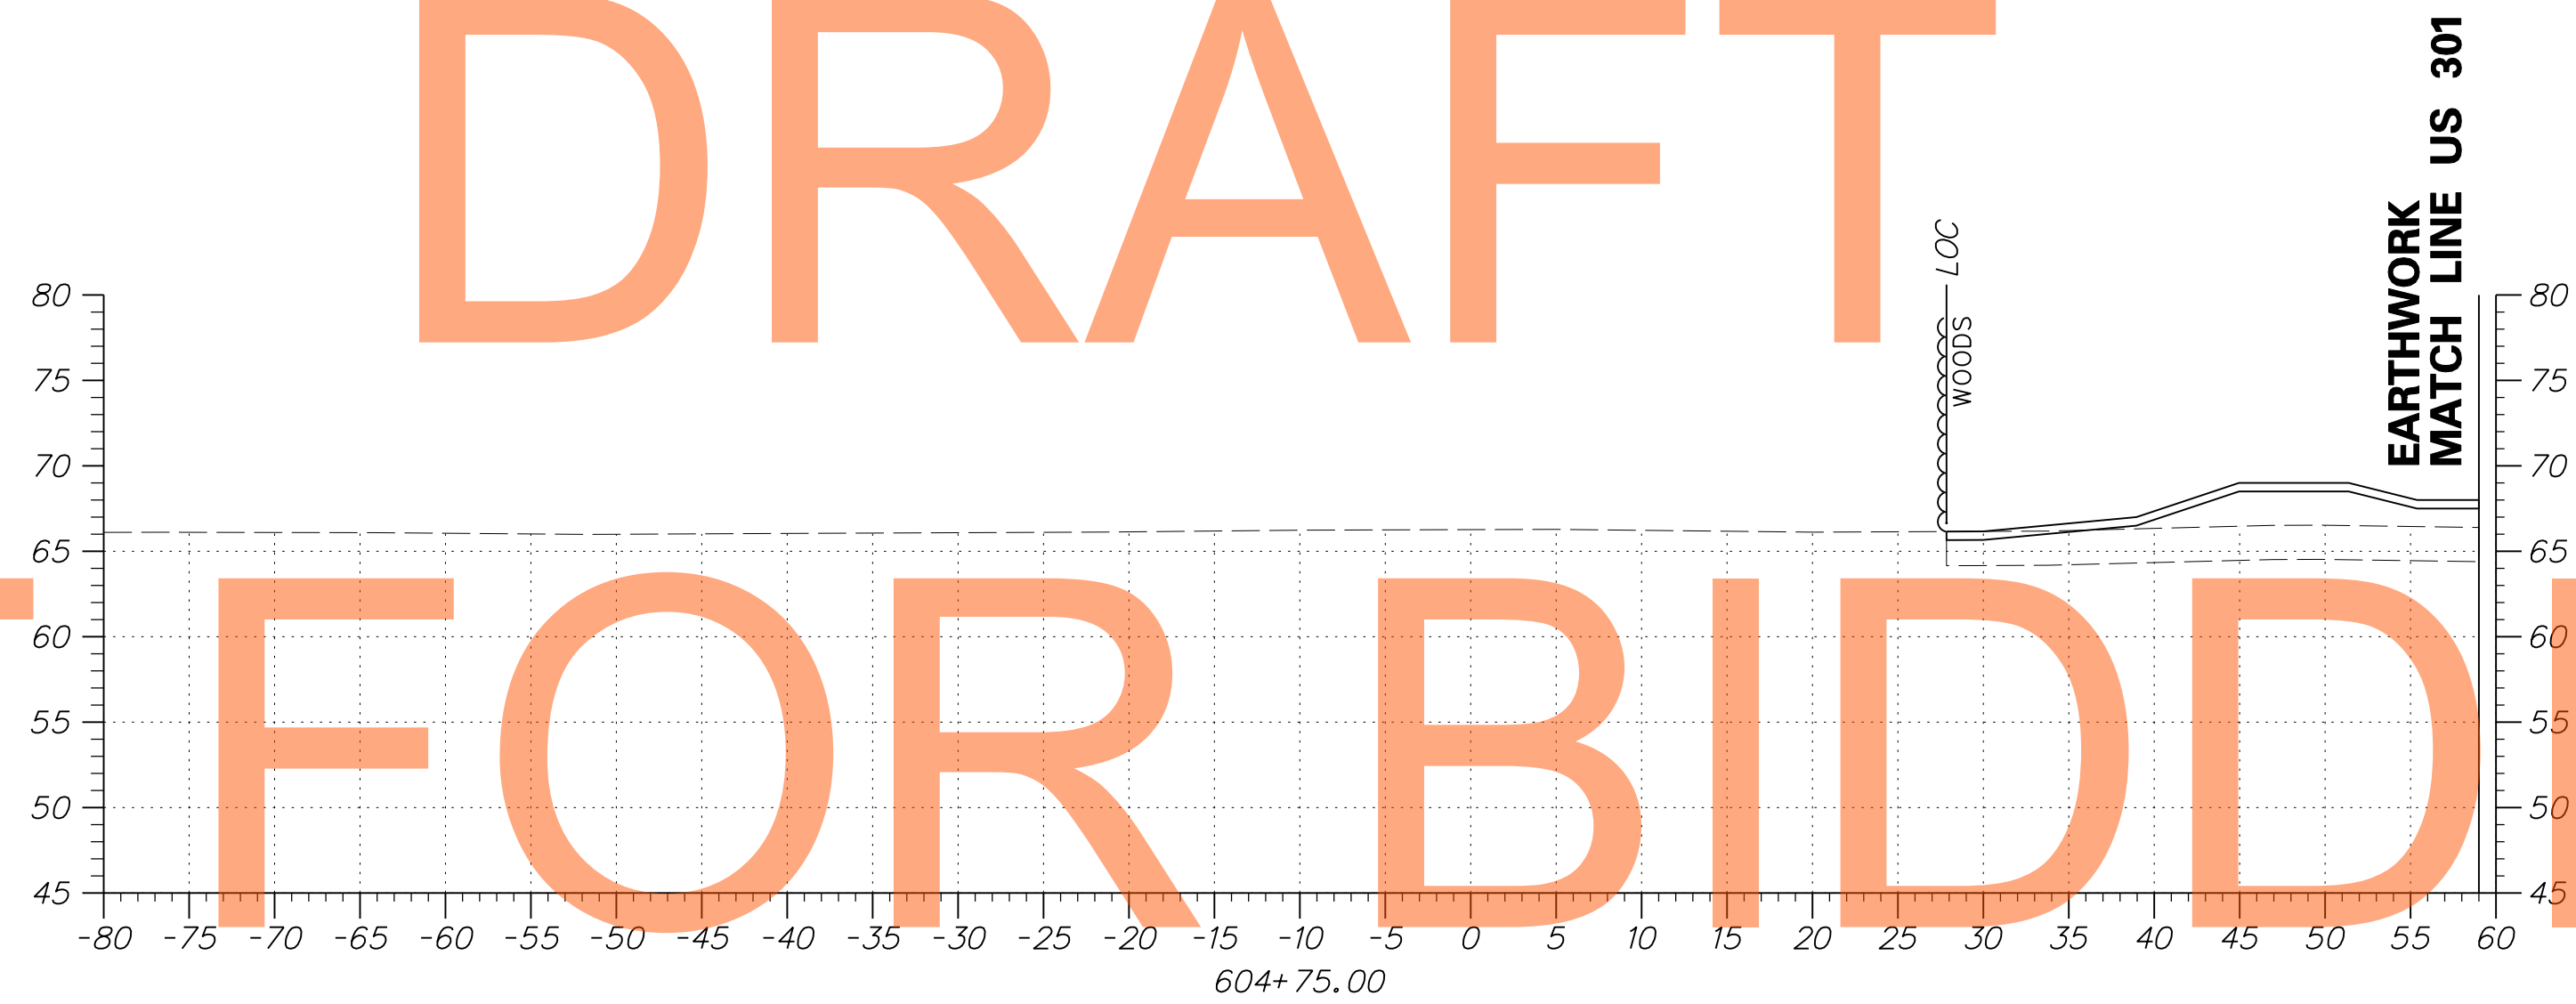


DELAWARE DEPARTMENT OF TRANSPORTATION	ADDENDUMS / REVISIONS	<p style="margin: 0;">SCALE</p> <p style="margin: 0;">FEET</p>	<p style="margin: 0;">US 301</p> <p style="margin: 0;">MARYLAND STATE LINE</p> <p style="margin: 0;">TO LEVELS ROAD</p>	CONTRACT	BRIDGE NO.	<p style="margin: 0;">CROSS SECTIONS</p> <p style="margin: 0;">BMP NO. 605</p>	SHEET NO.
				T200811301	DESIGNED BY: JEG		409
				NEW CASTLE	CHECKED BY: MFM		TOTAL SHTS.
						539	

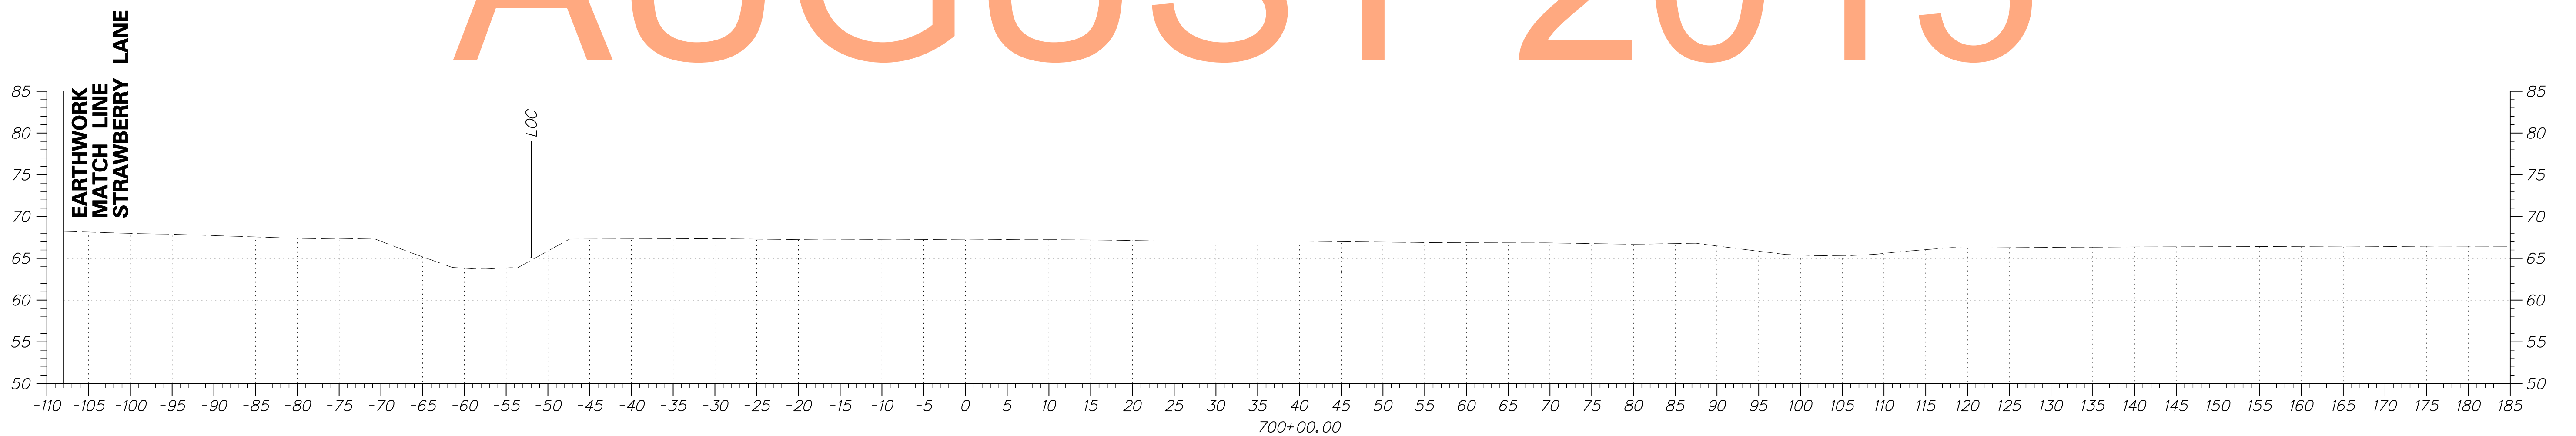
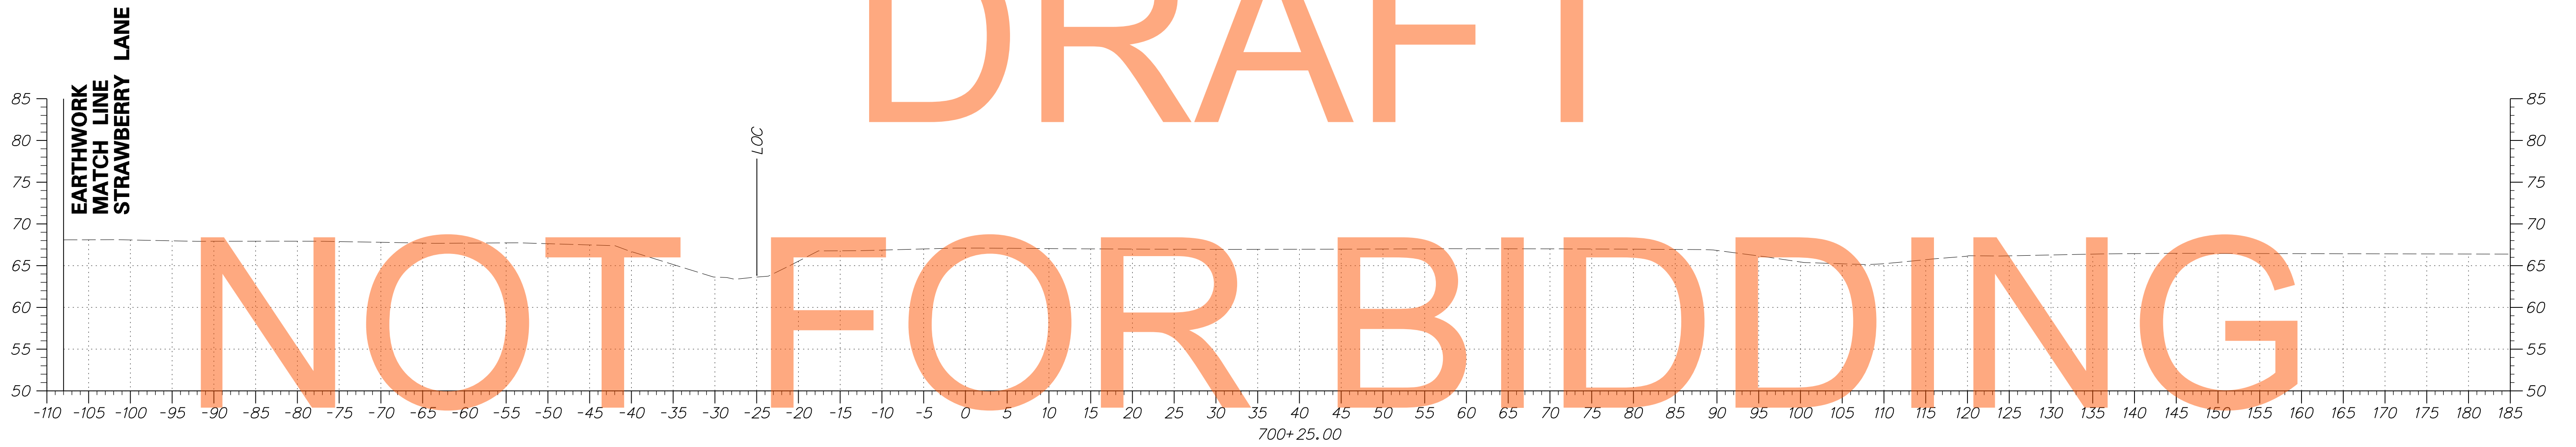
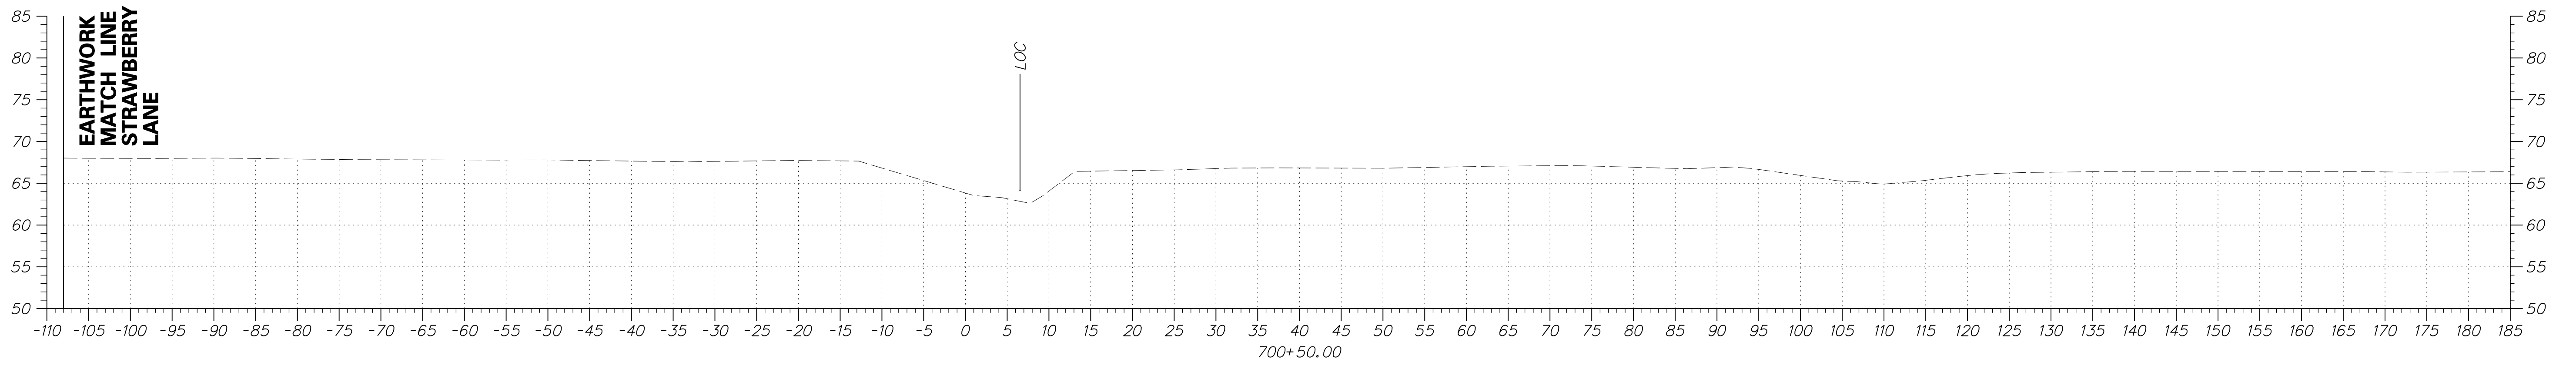


DRAFT
NOT FOR BIDDING
AUGUST 2015

ADDENDUMS / REVISIONS

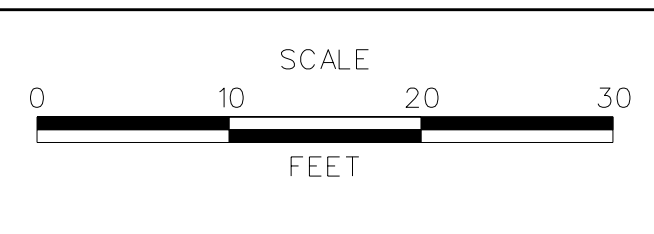

CONTRACT T200811301	BRIDGE NO.
COUNTY NEW CASTLE	DESIGNED BY: JEG CHECKED BY: MFM

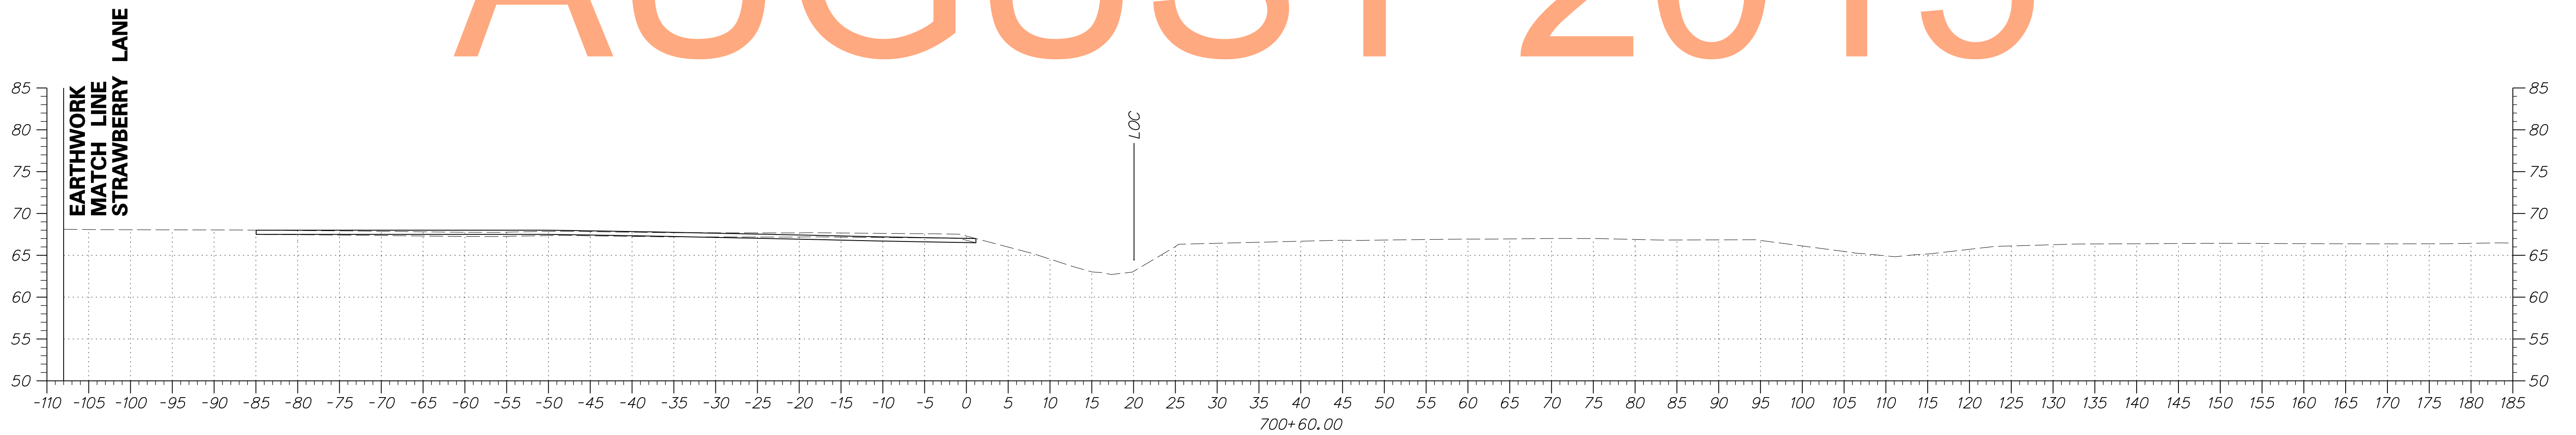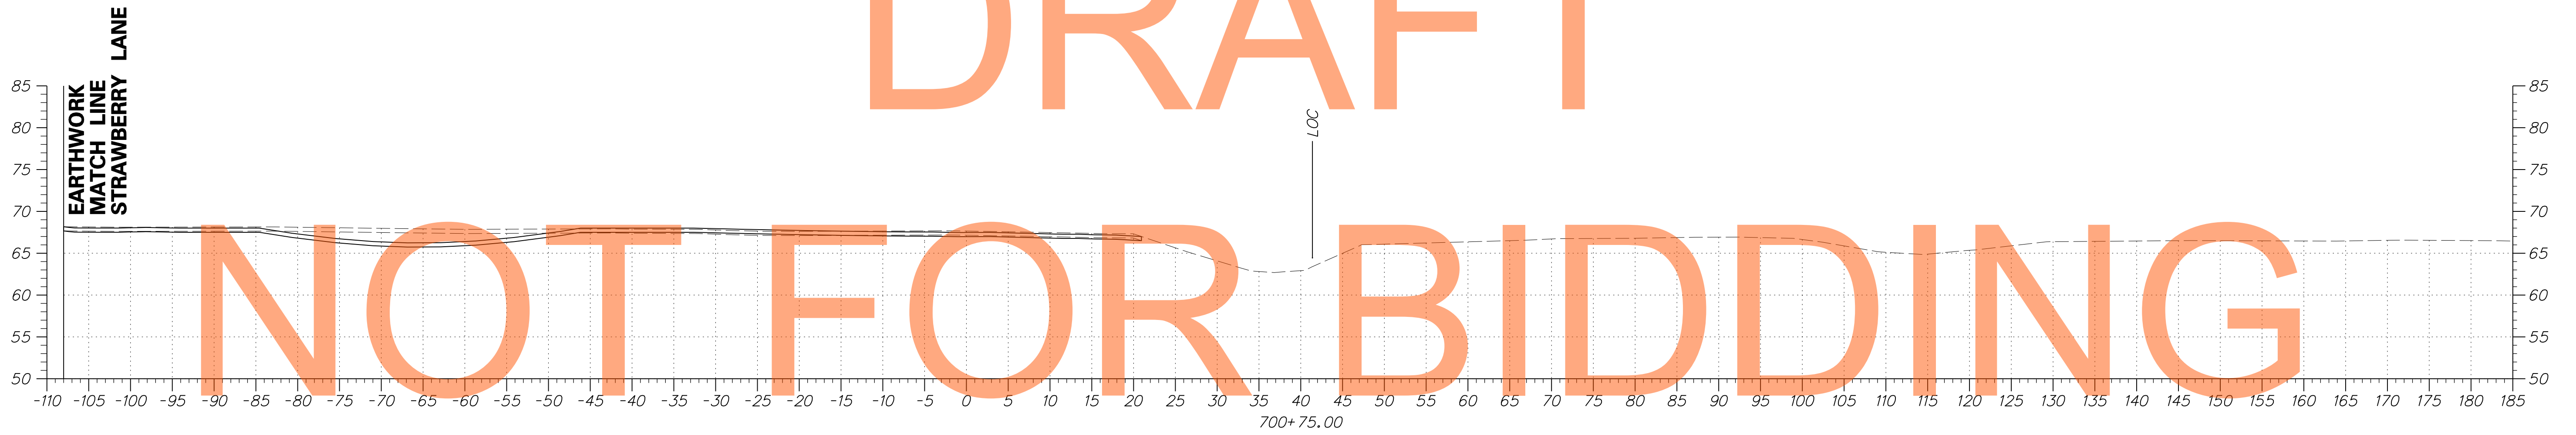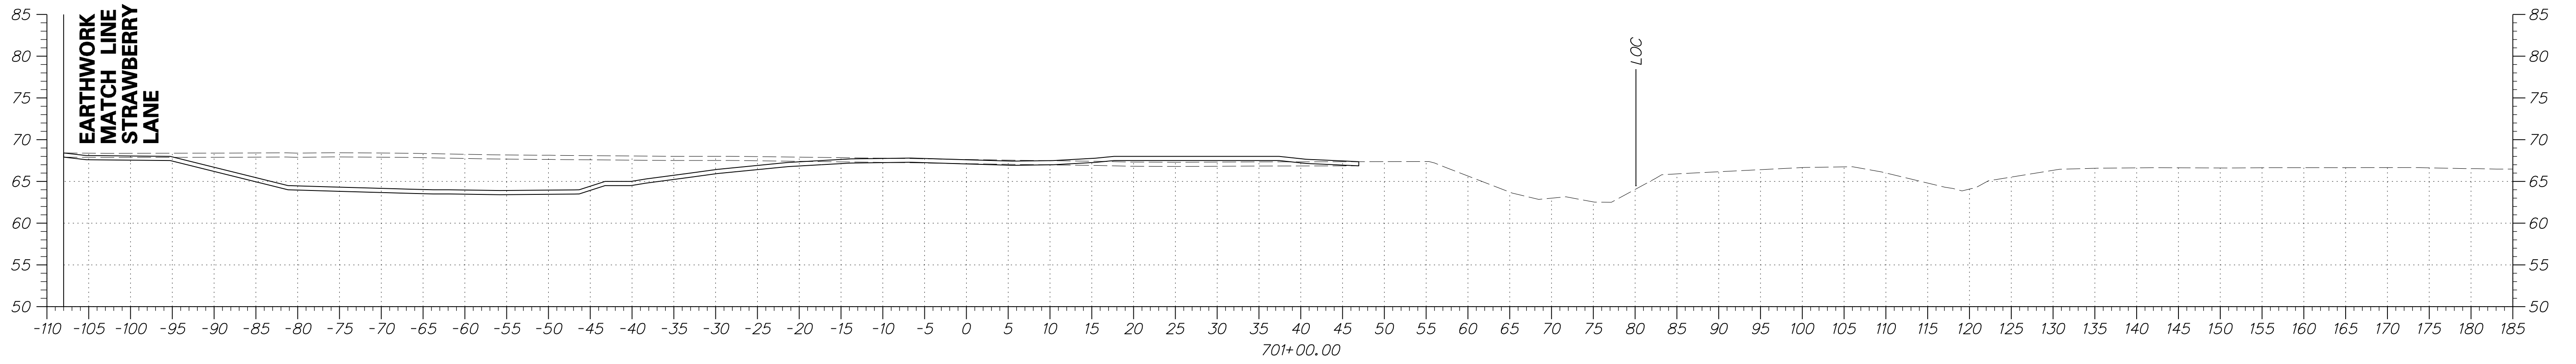


DRAFT




NOT FOR BIDDING

AUGUST 2015

ADDENDUMS / REVISIONS	

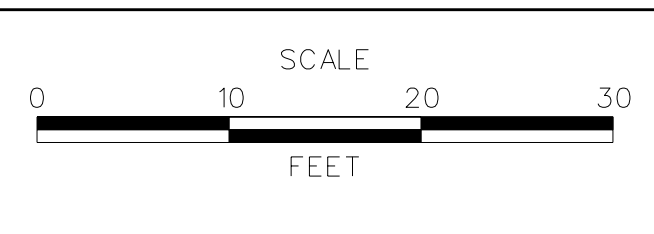

CONTRACT T200811301	BRIDGE NO.
COUNTY NEW CASTLE	DESIGNED BY: JEG
	CHECKED BY: MFM

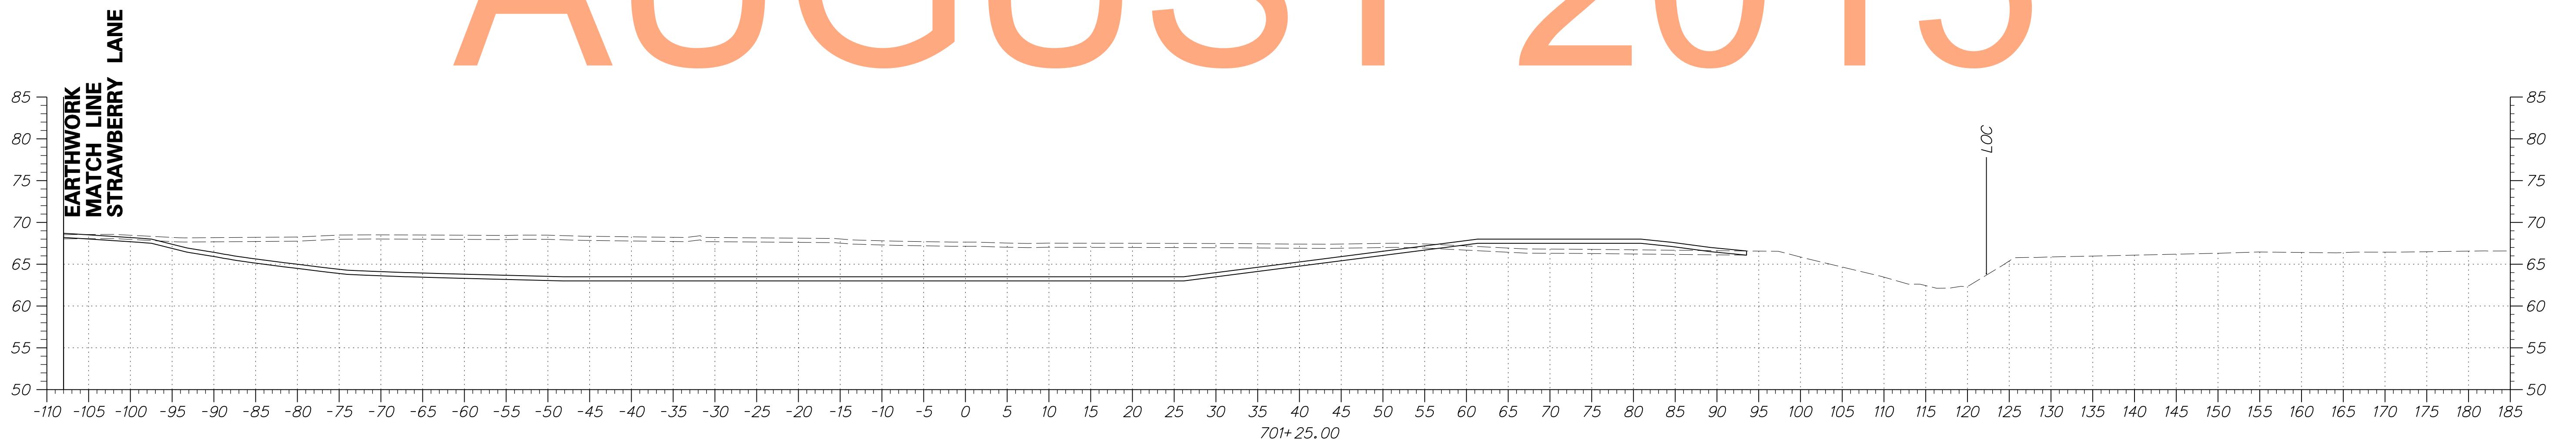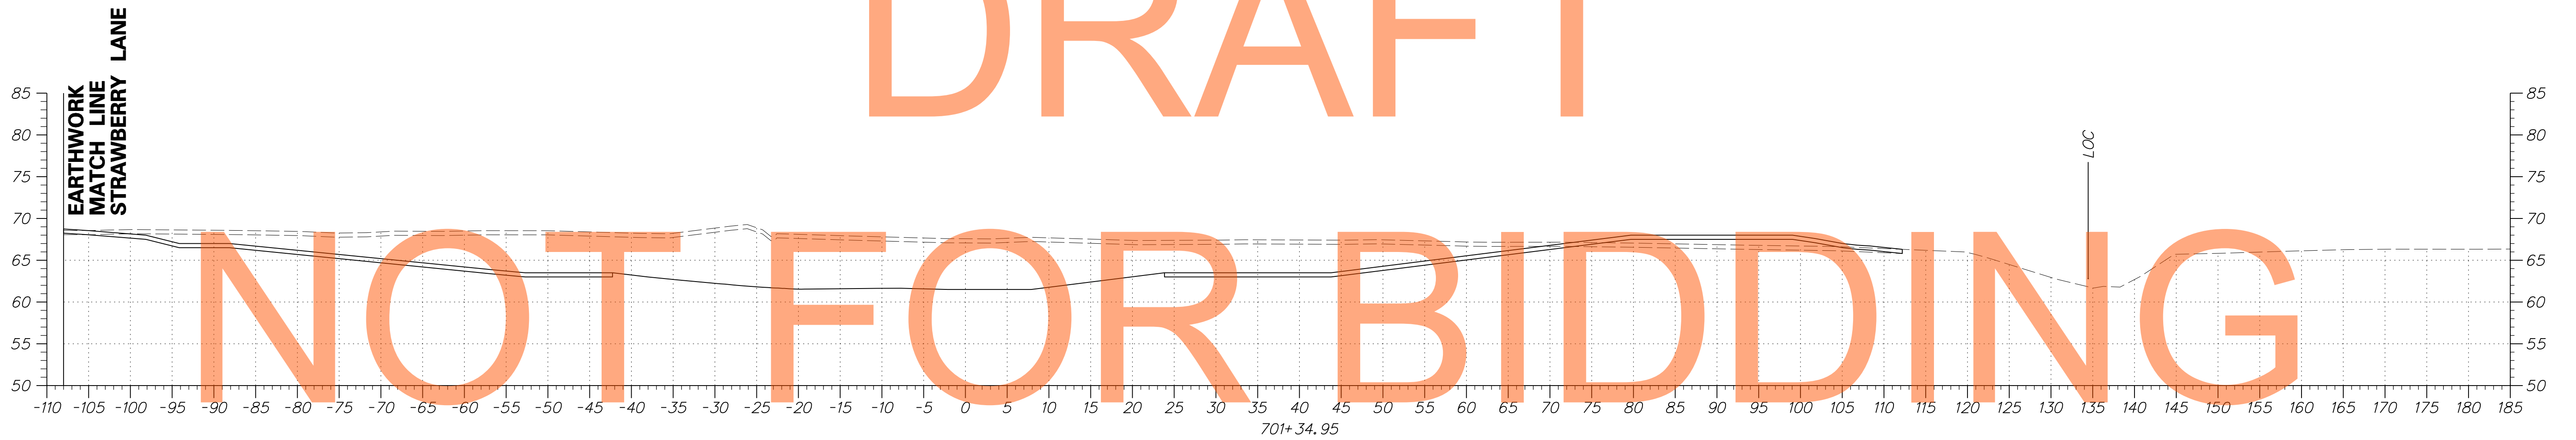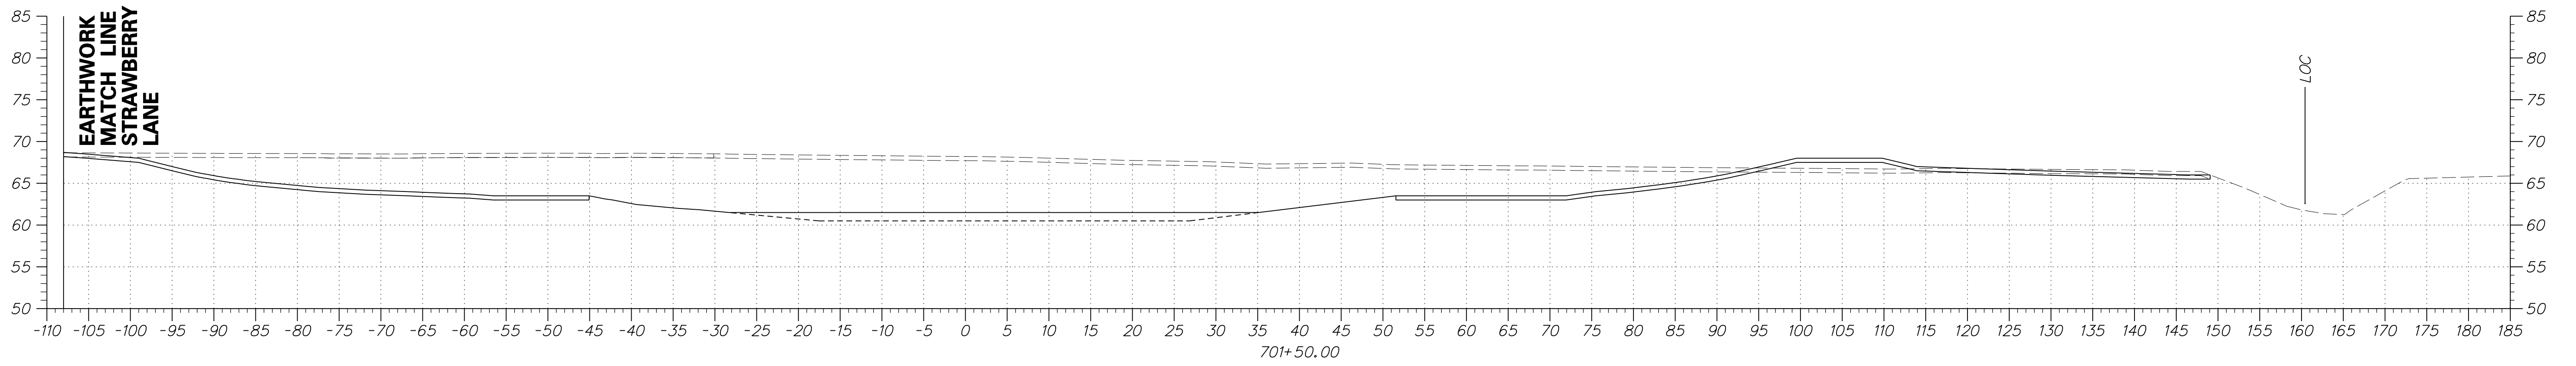


DRAFT

NOT FOR BIDDING

AUGUST 2015






ADDENDUMS / REVISIONS	

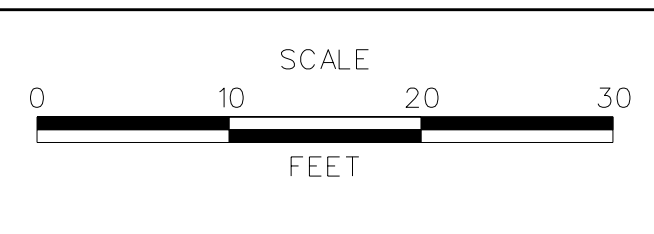


**US 301
MARYLAND STATE LINE
TO LEVELS ROAD**

CONTRACT T200811301	BRIDGE NO.
COUNTY NEW CASTLE	DESIGNED BY: JEG
	CHECKED BY: MFM


CROSS SECTIONS BMP NO. 606	SHEET NO. 412
	TOTAL SHTS. 539

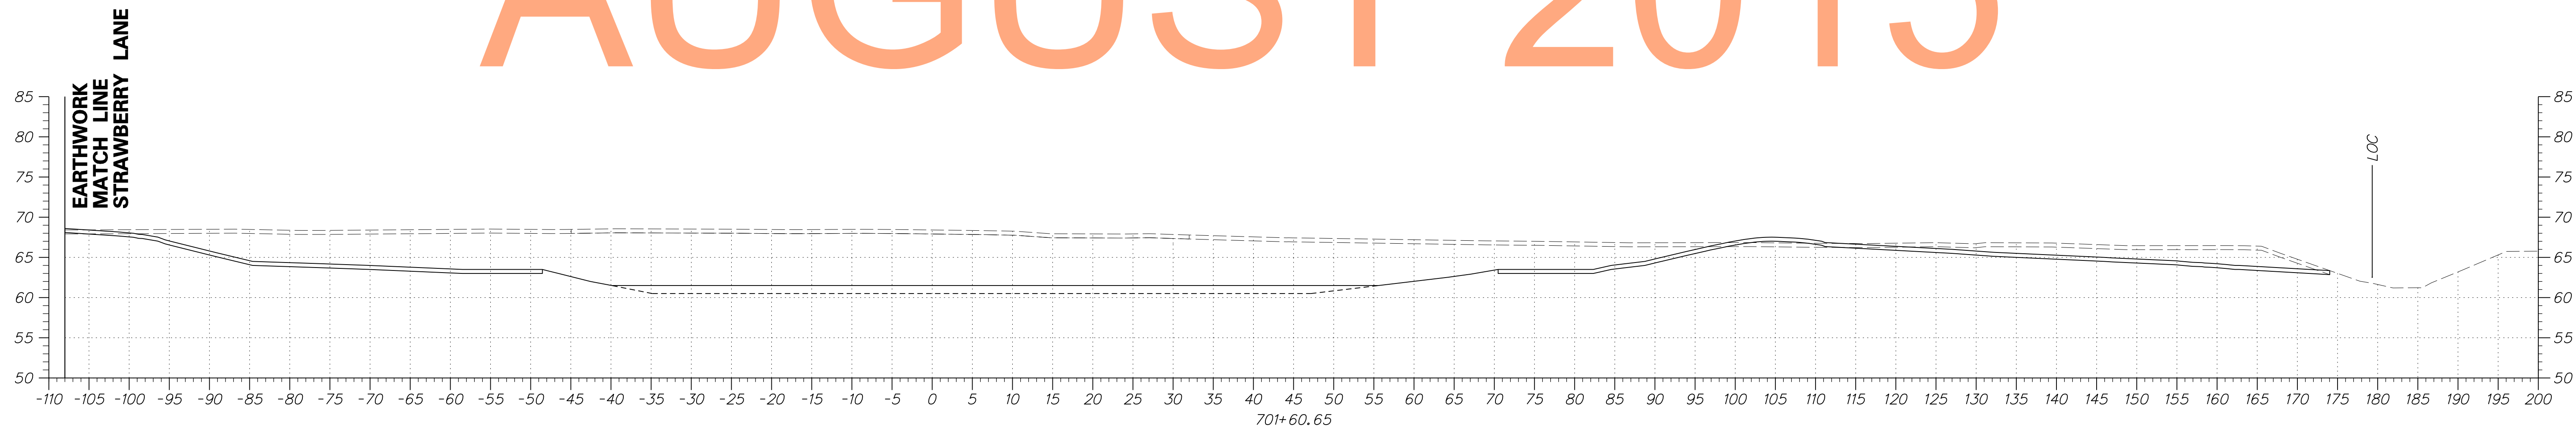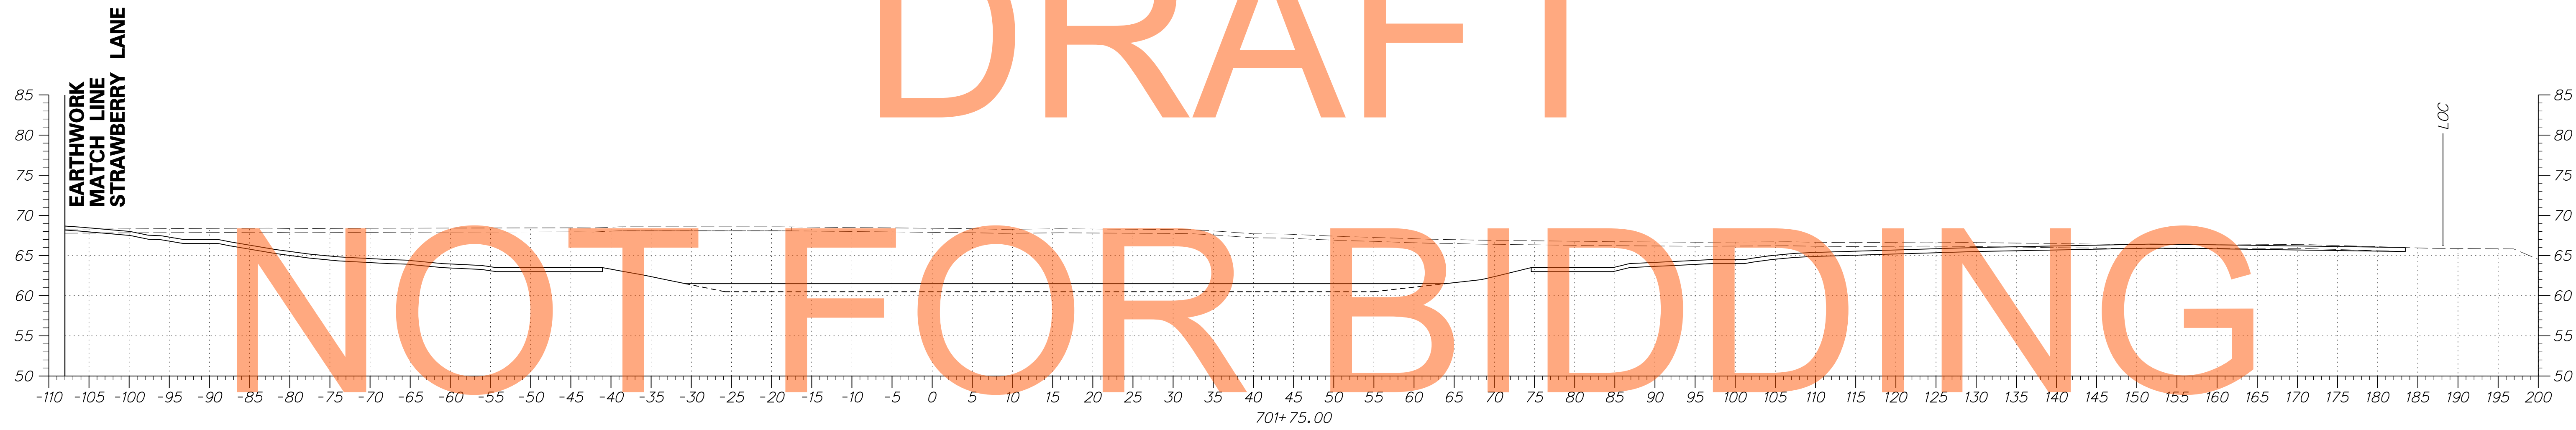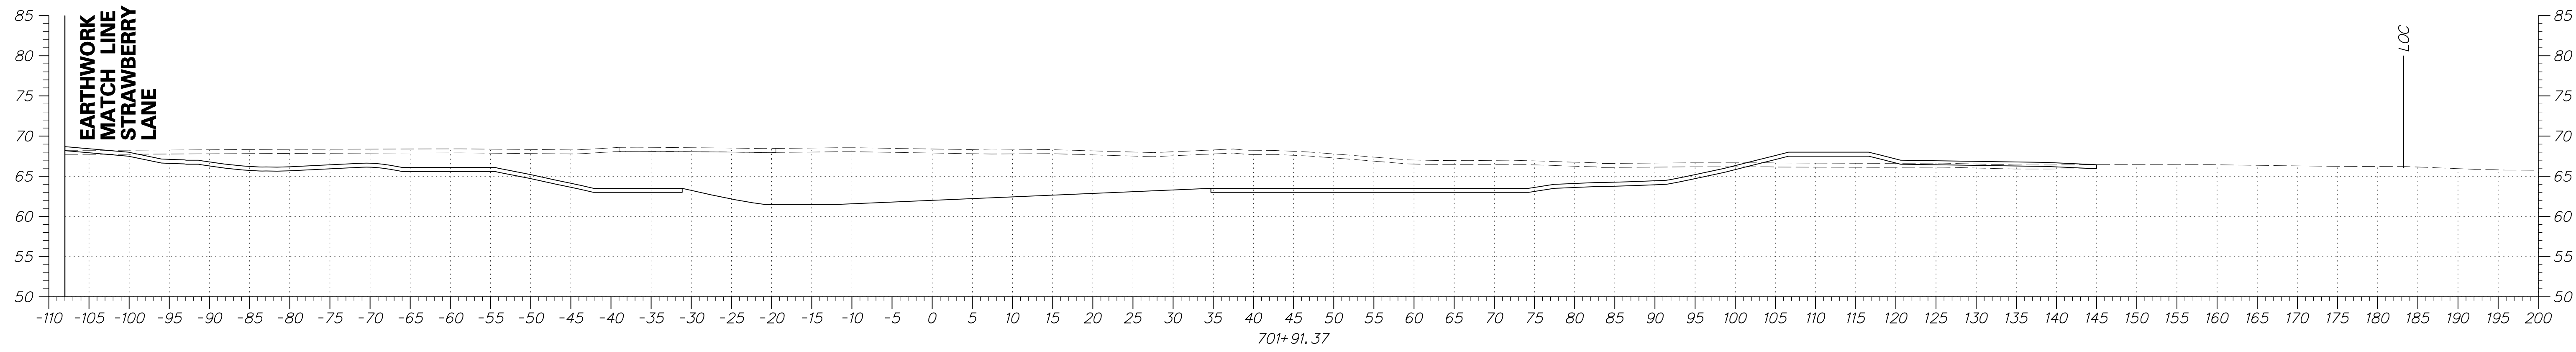

DRAFT
NOT FOR BIDDING
AUGUST 2015

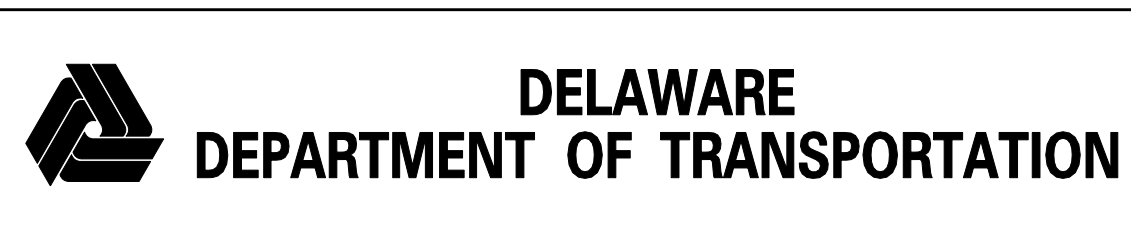




ADDENDUMS / REVISIONS	

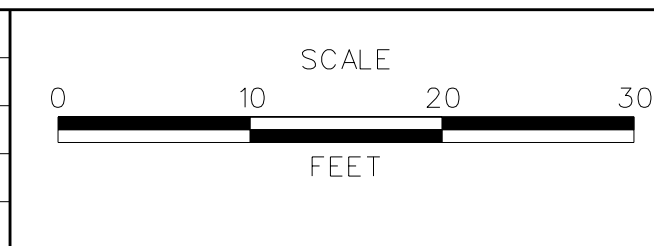

**US 301
MARYLAND STATE LINE
TO LEVELS ROAD**


CONTRACT T200811301	BRIDGE NO.
COUNTY NEW CASTLE	DESIGNED BY: JEG
	CHECKED BY: MFM

CROSS SECTIONS BMP NO. 606	SHEET NO. 413
	TOTAL SHTS. 539

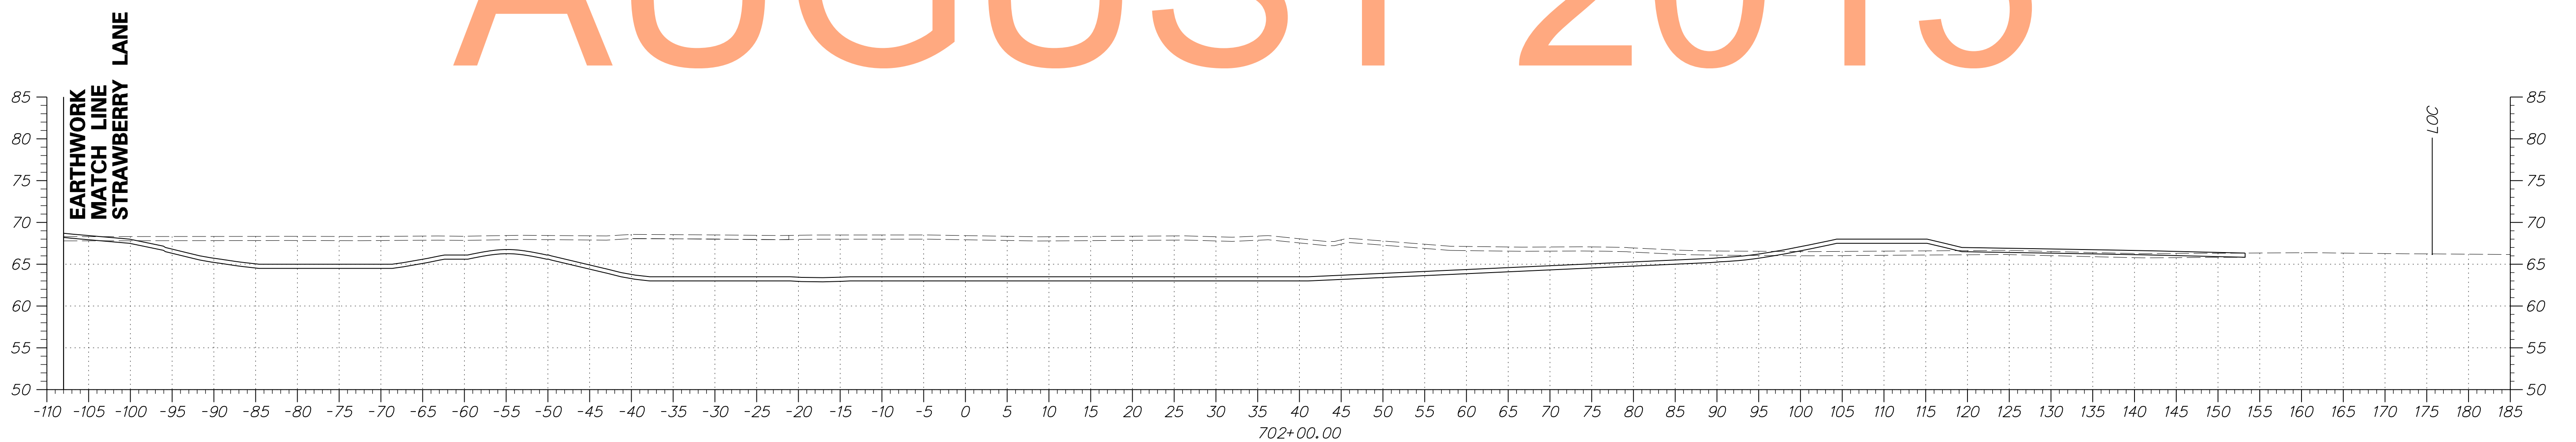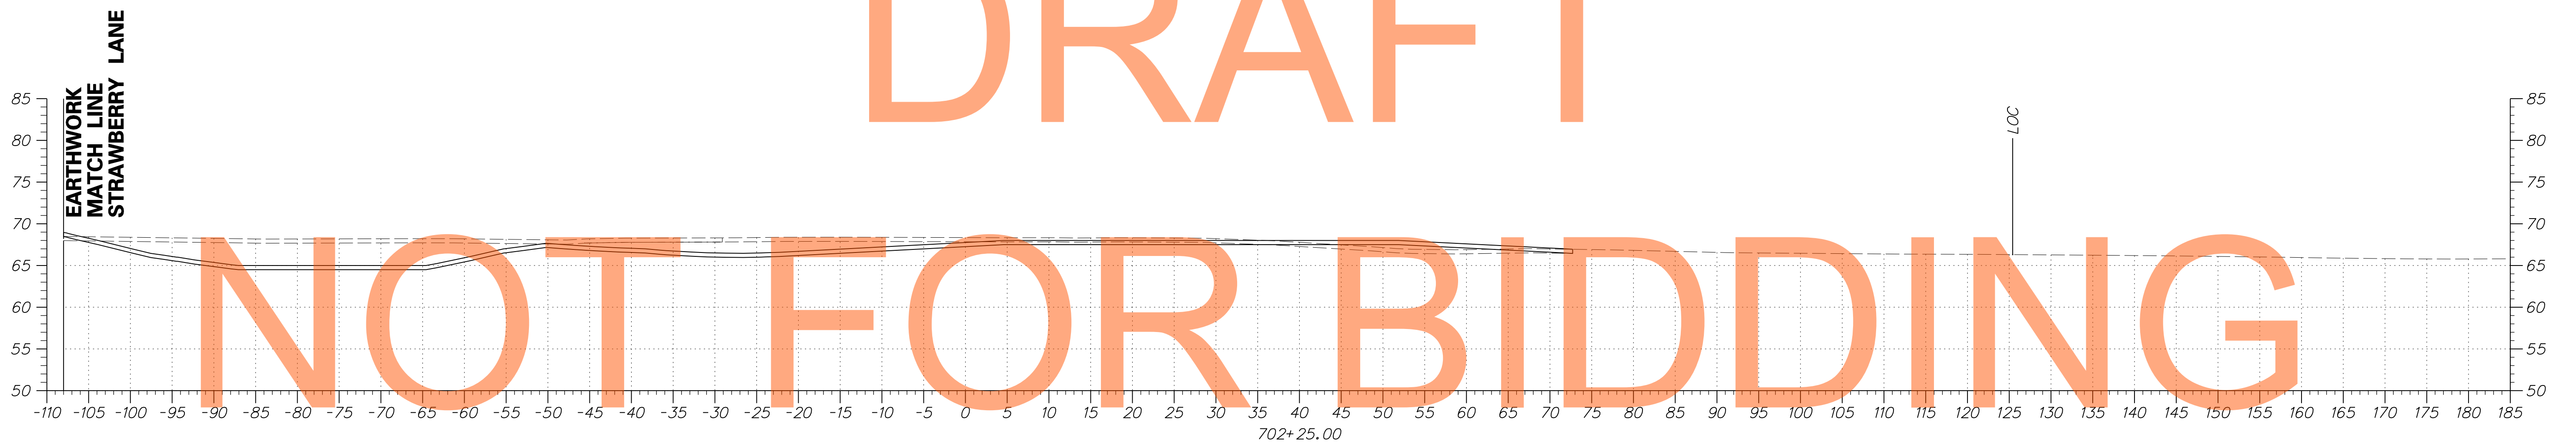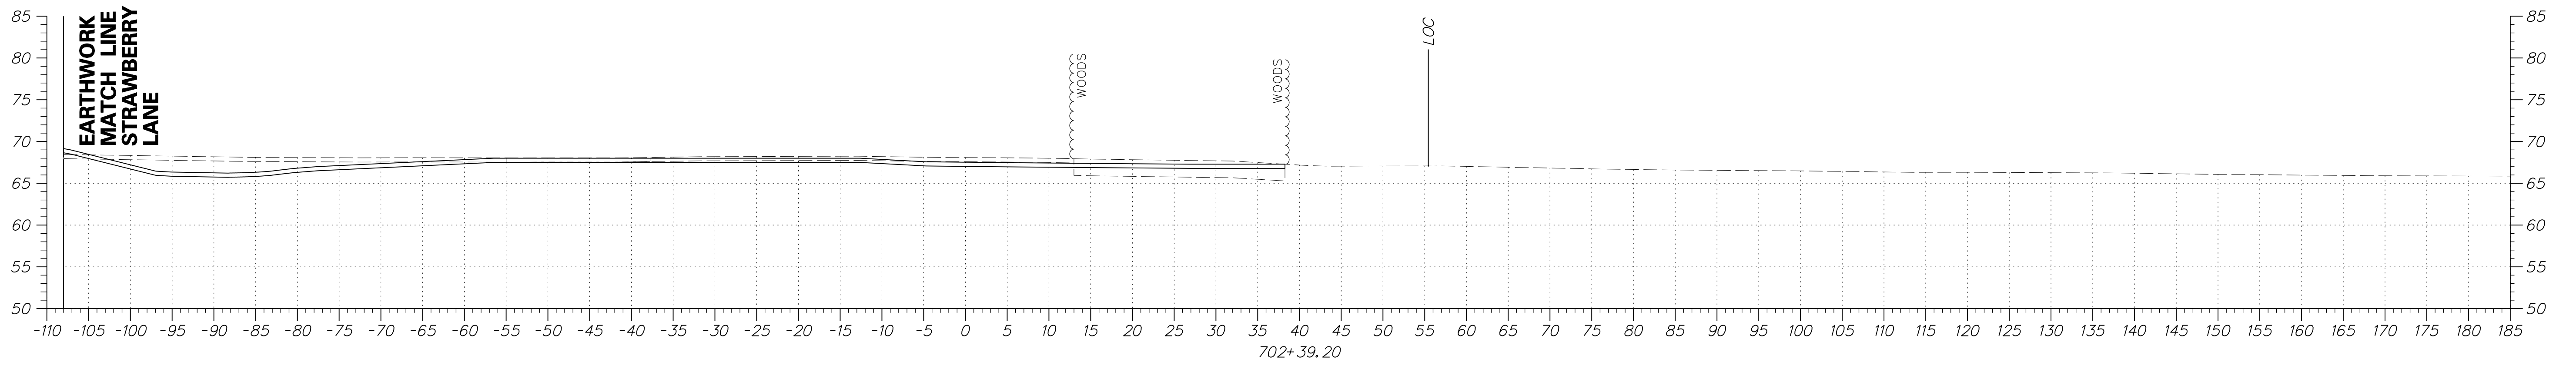




DRAFT
NOT FOR BIDDING
AUGUST 2015

ADDENDUMS / REVISIONS	

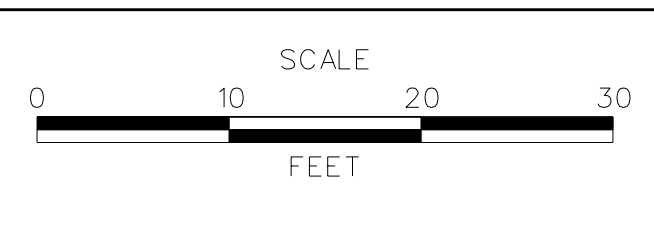

CONTRACT T200811301	BRIDGE NO.
COUNTY NEW CASTLE	DESIGNED BY: JEG
	CHECKED BY: MFM

CROSS SECTIONS BMP NO. 606	SHEET NO. 414
	TOTAL SHTS. 539

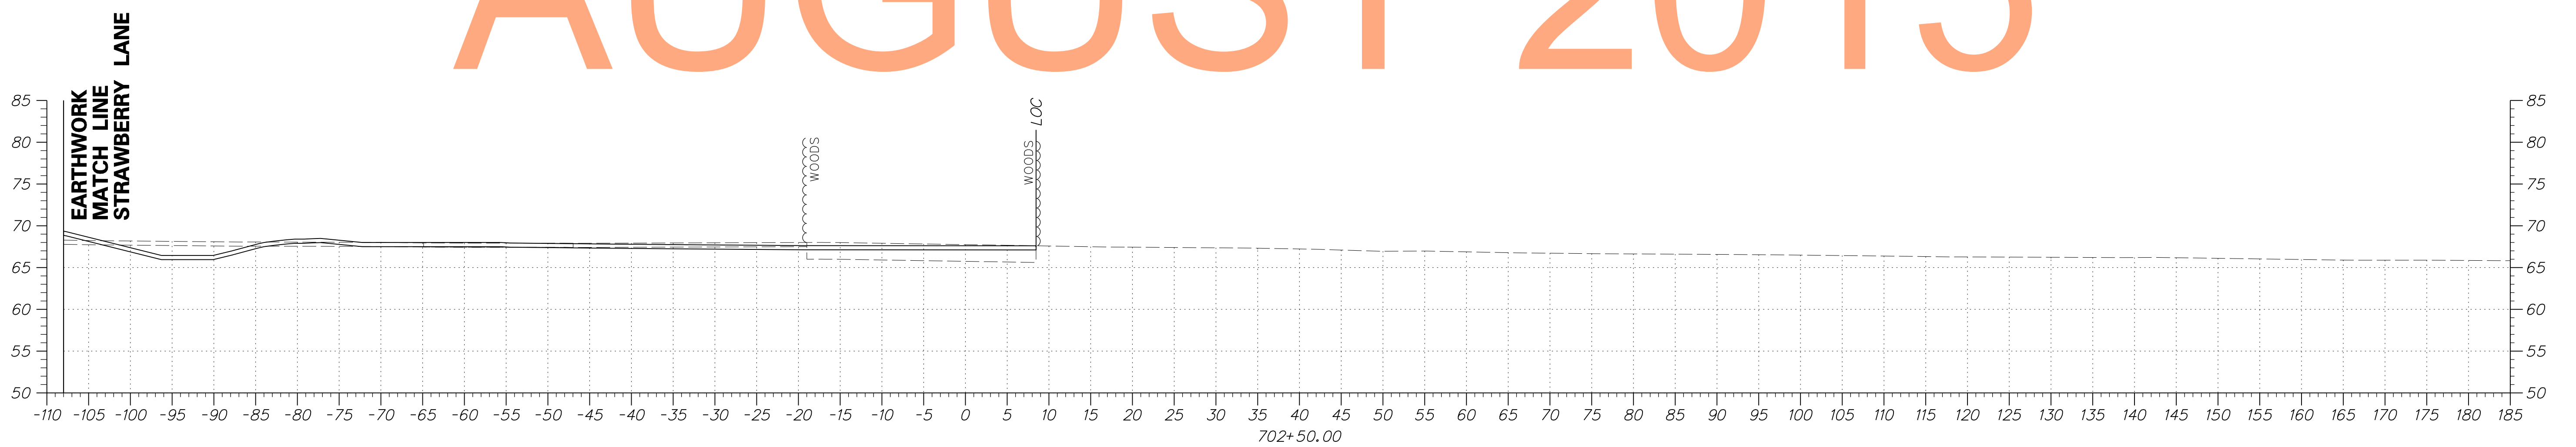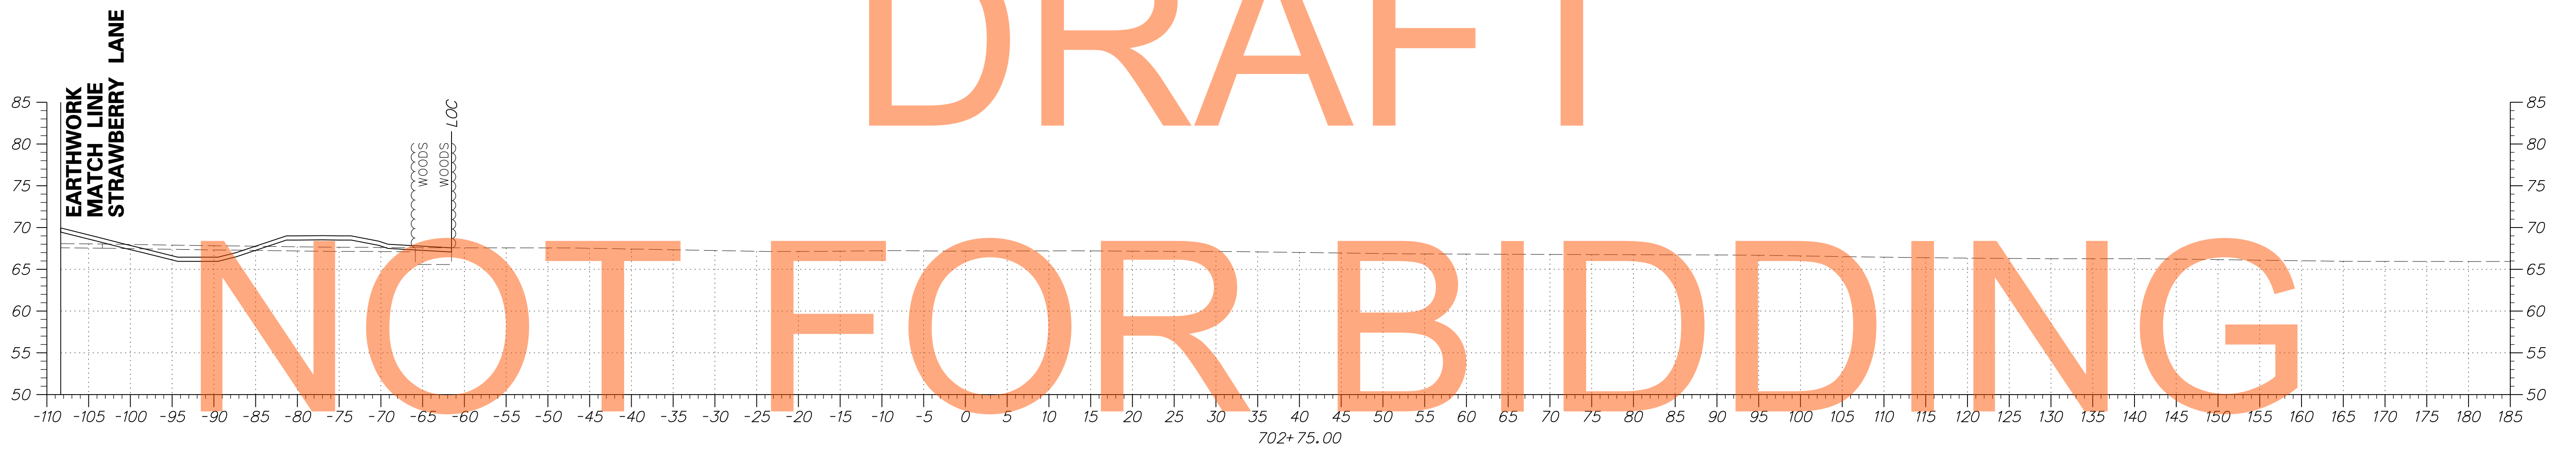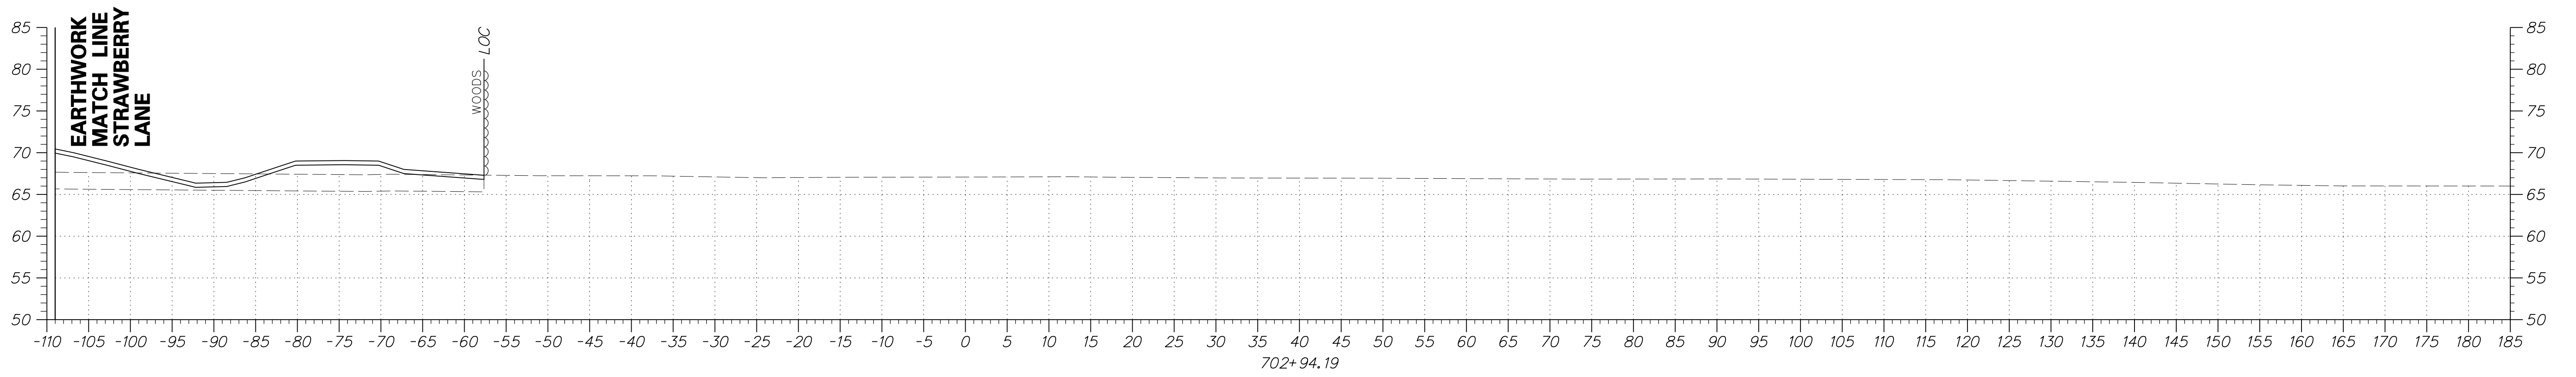


DRAFT

NOT FOR BIDDING

AUGUST 2015



ADDENDUMS / REVISIONS

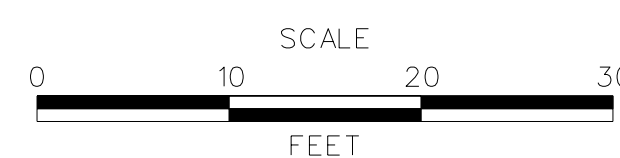


US 301
MARYLAND STATE LINE
TO LEVELS ROAD

CONTRACT	BRIDGE NO.
T200811301	DESIGNED BY: JEG
COUNTY	CHECKED BY: MFM
NEW CASTLE	


CROSS SECTIONS
BMP NO. 606

SHEET NO.
415
TOTAL SHTS.
539

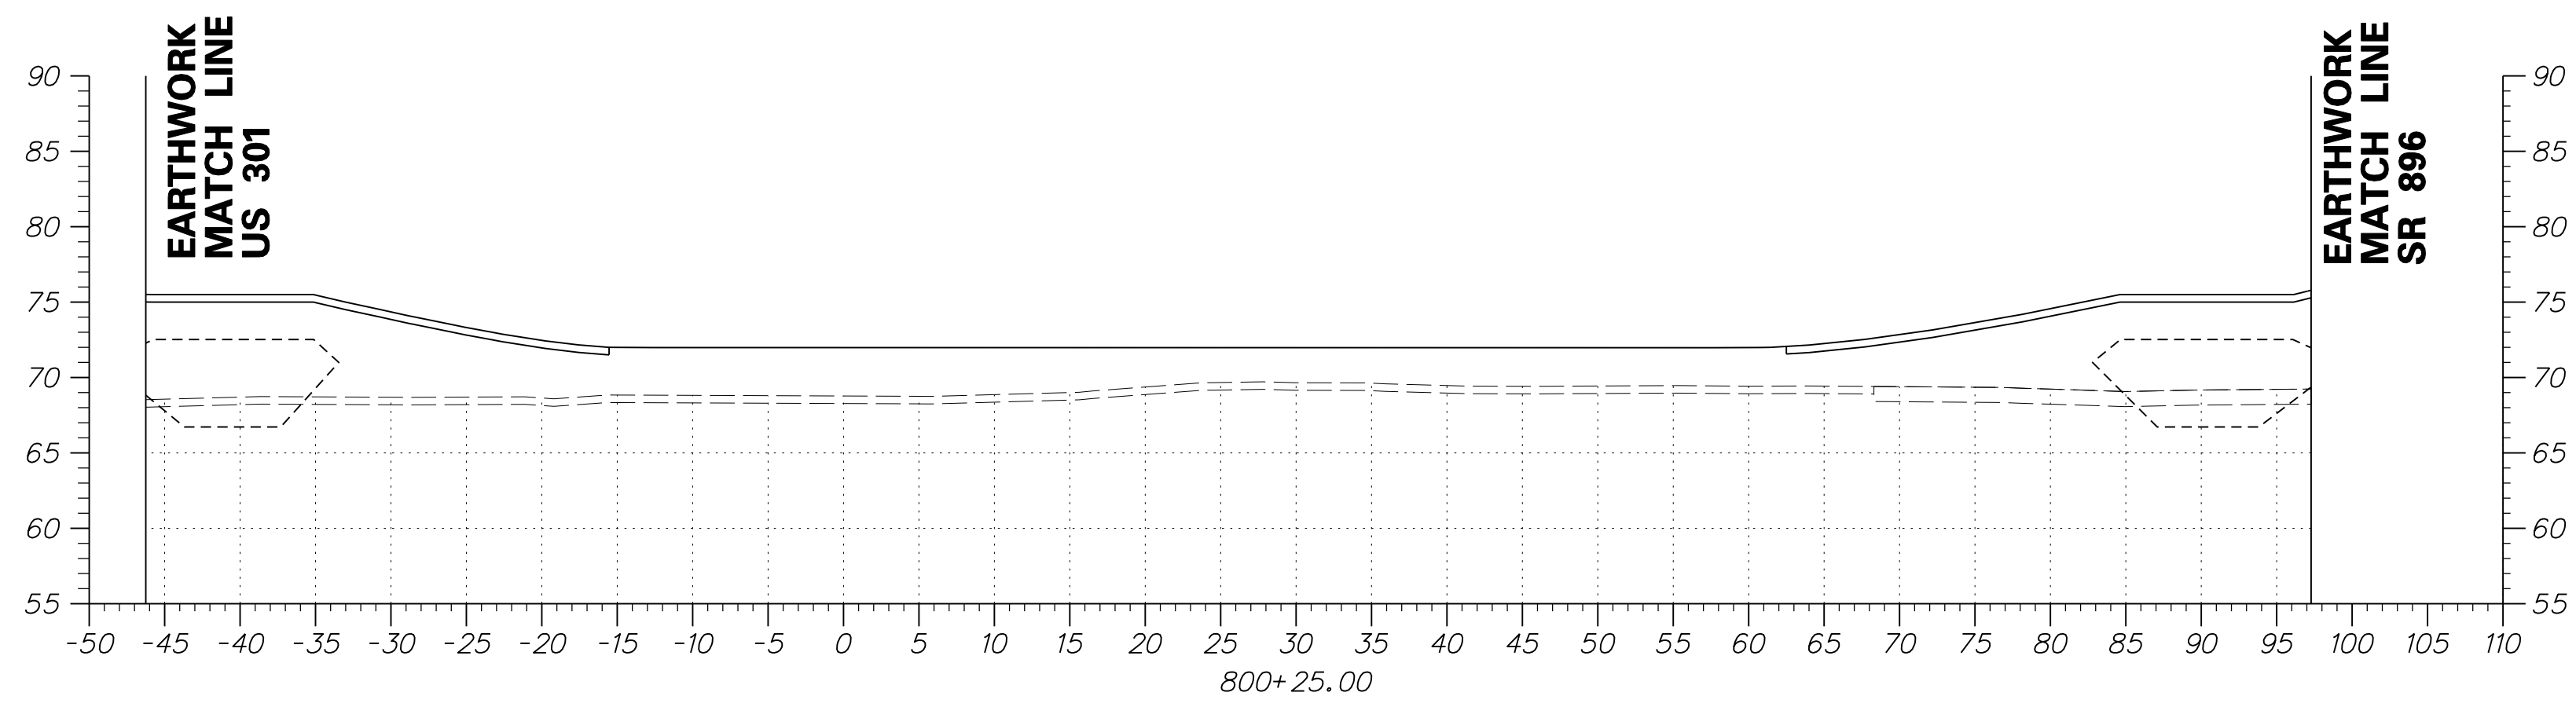





DRAFT

NOT FOR BIDDING

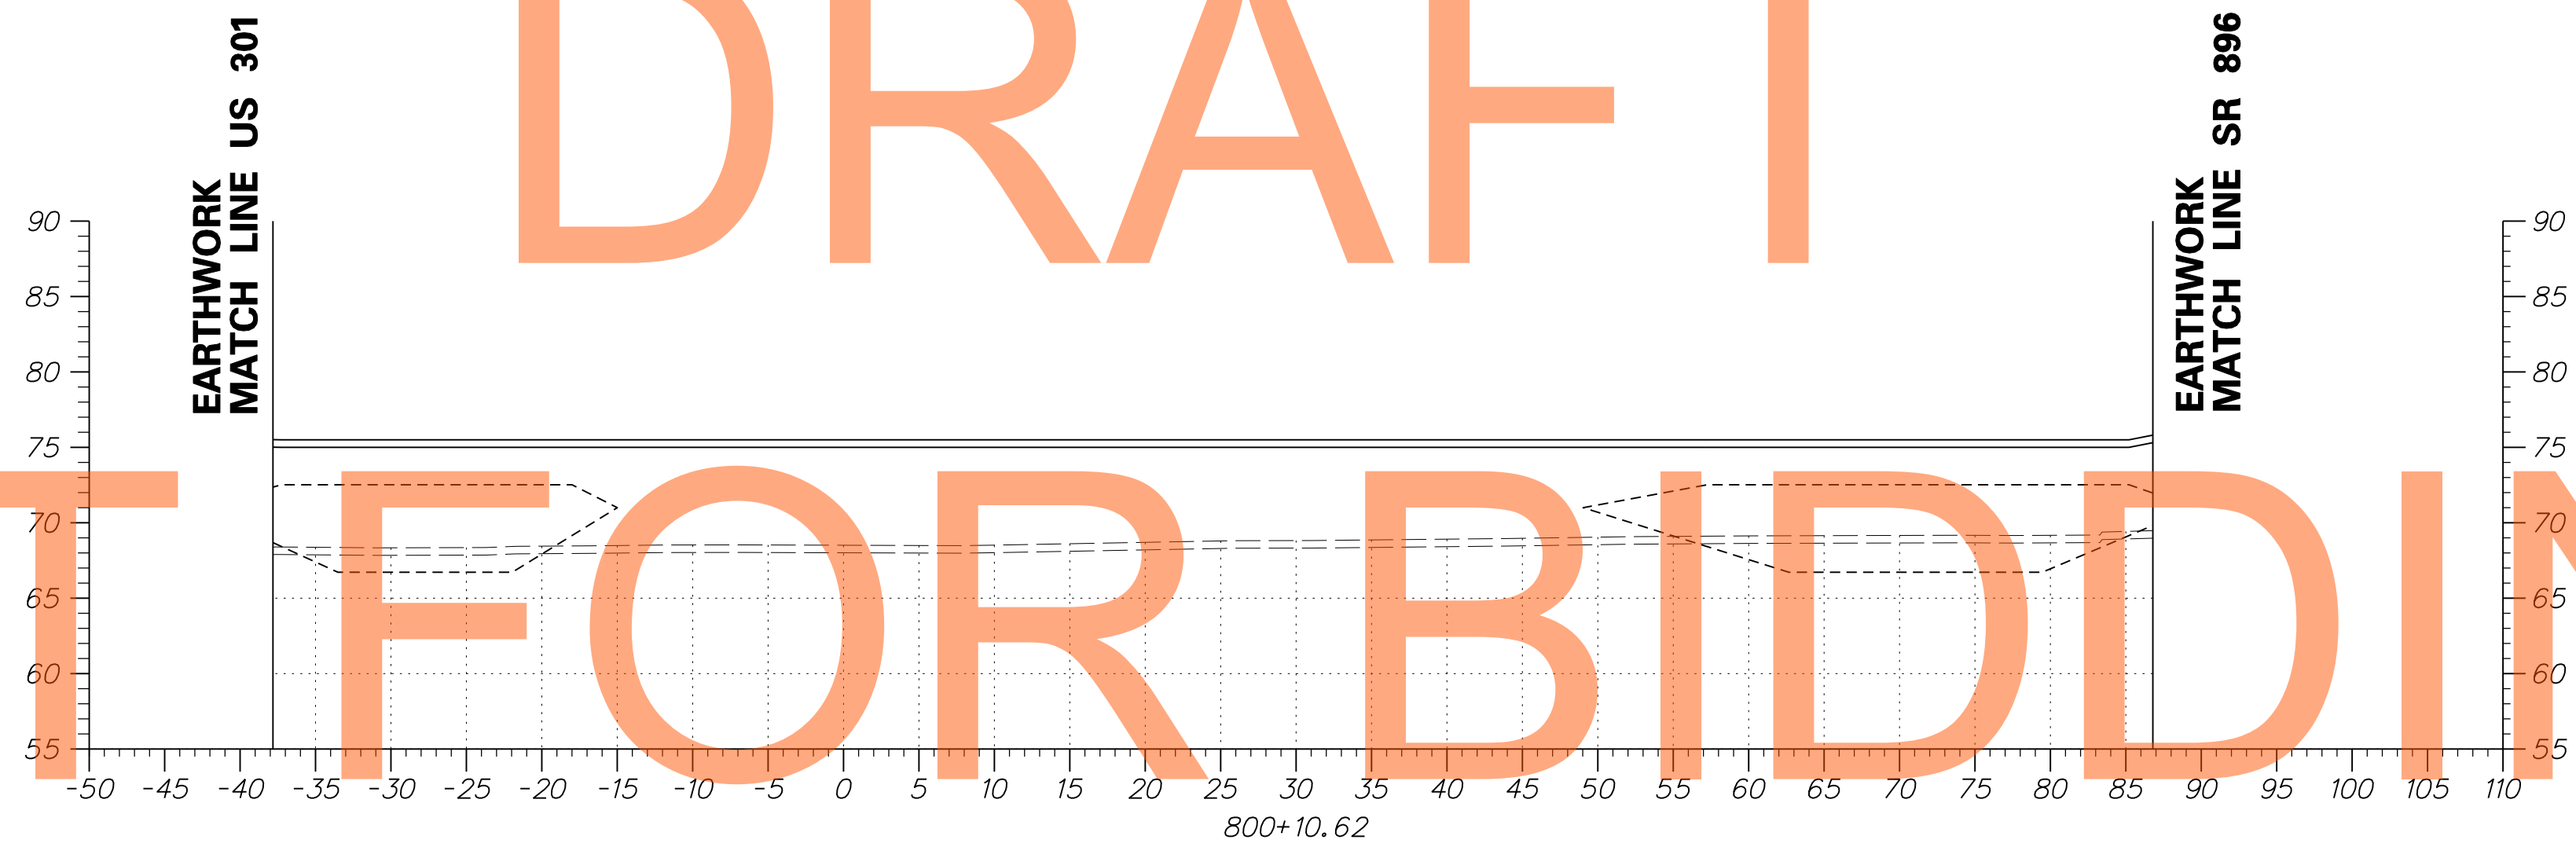


AUGUST 2015

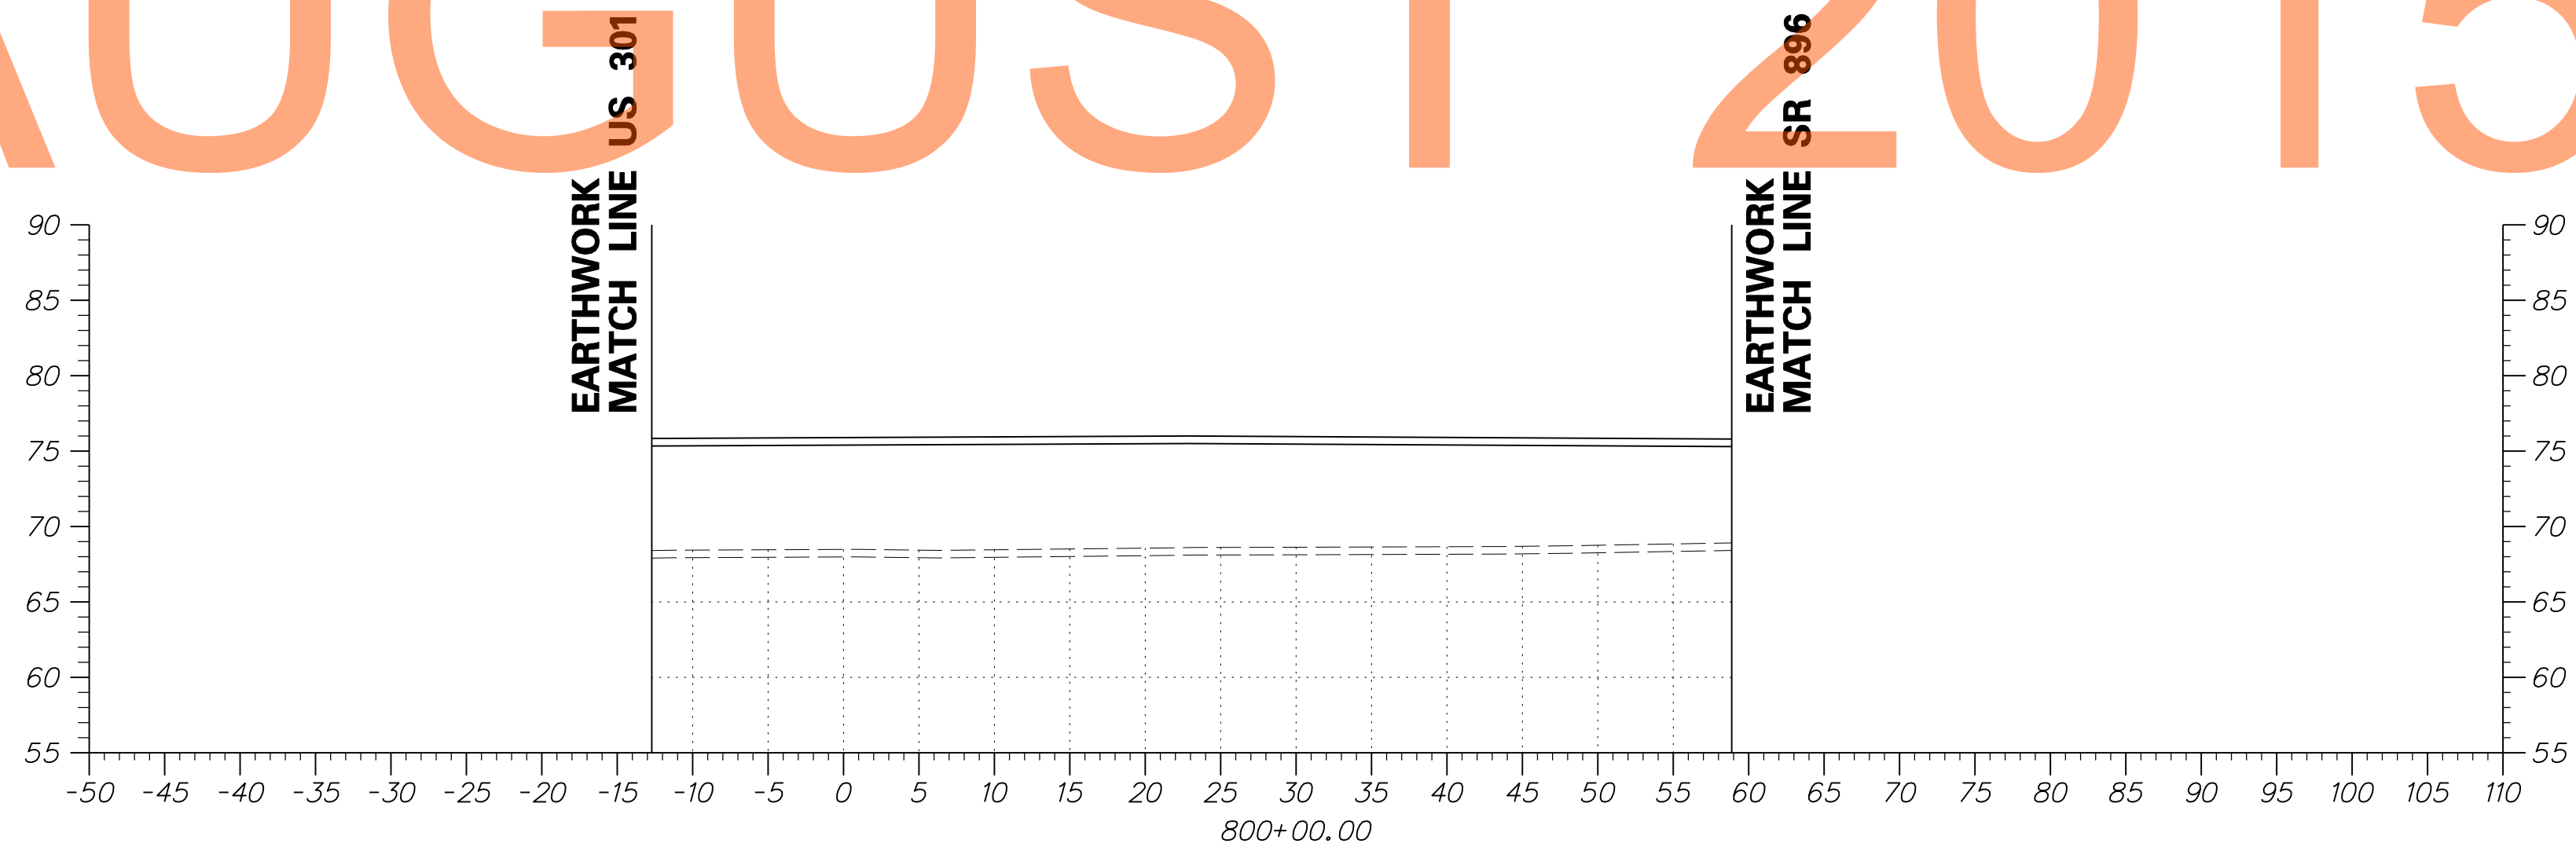

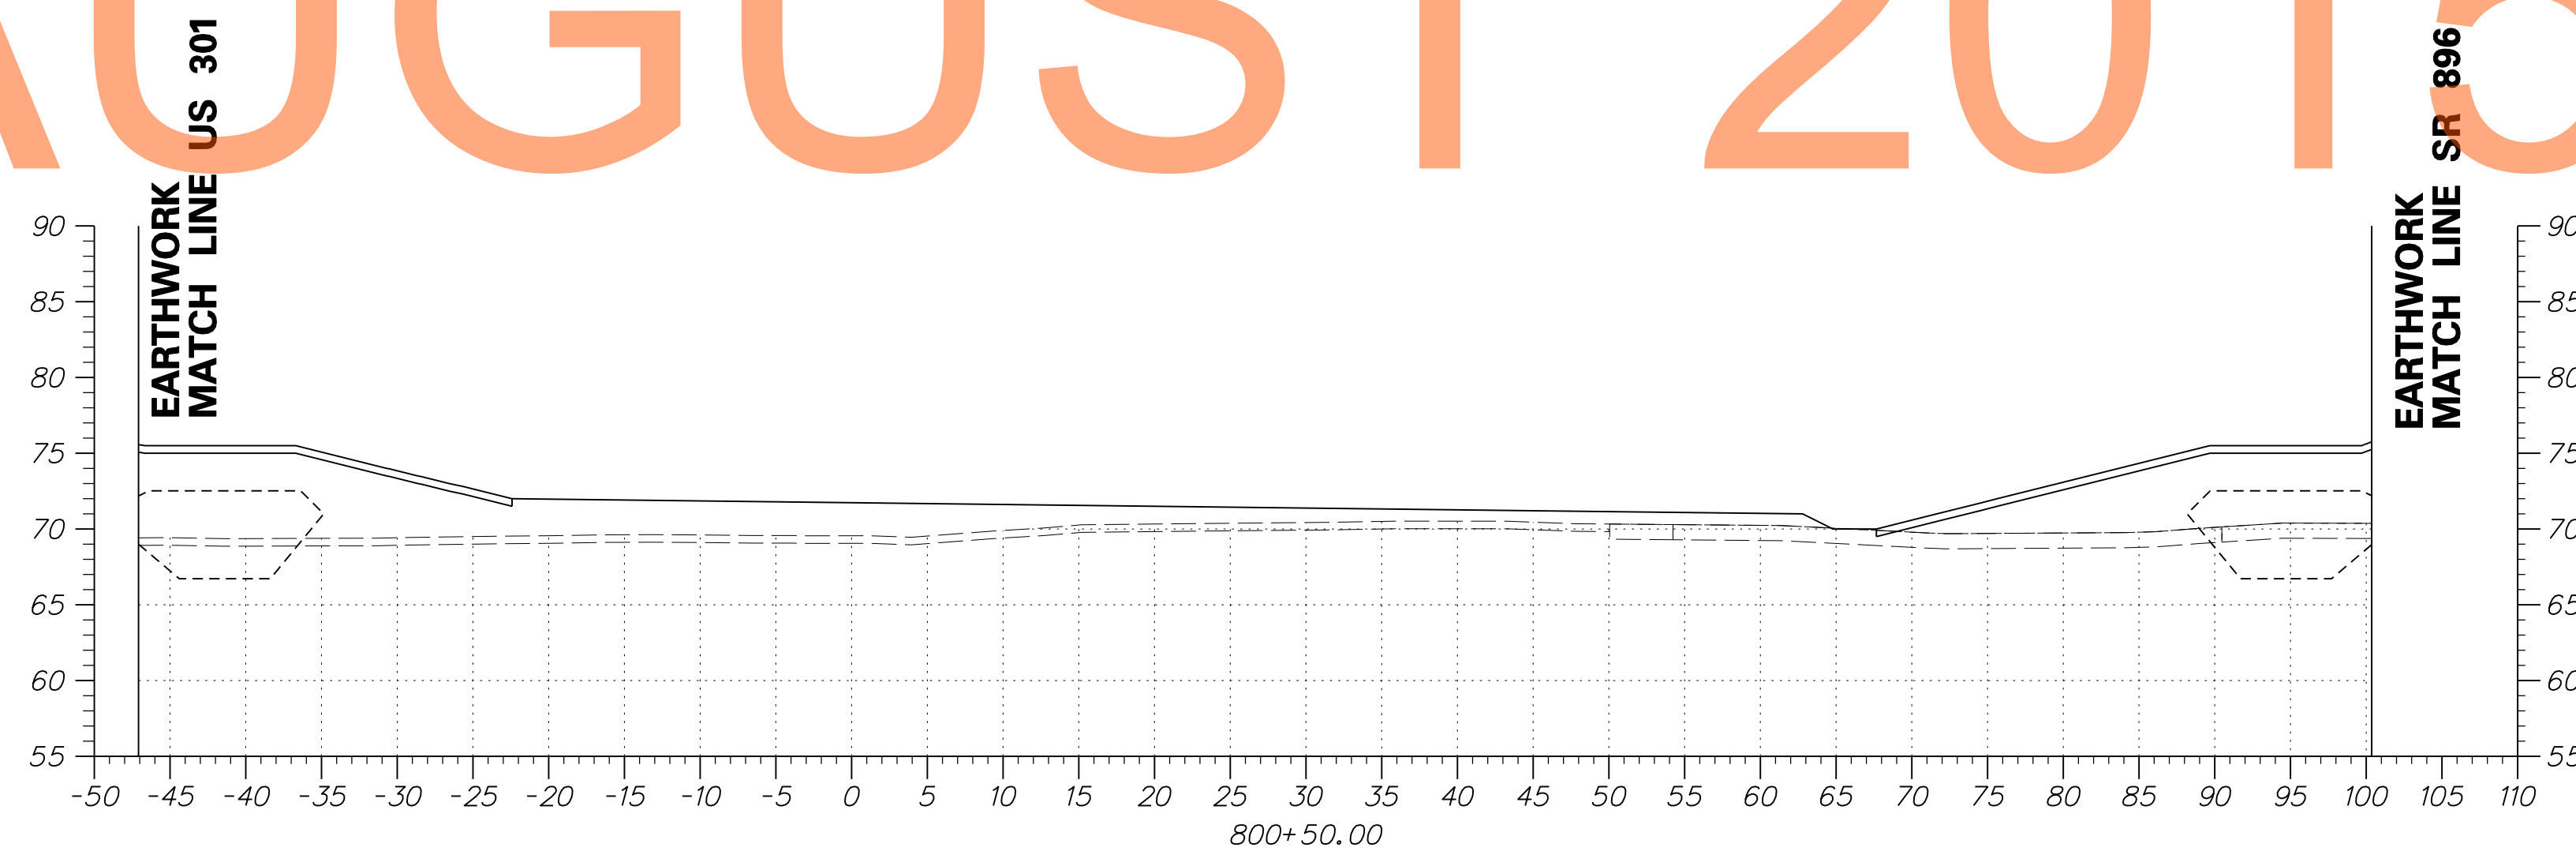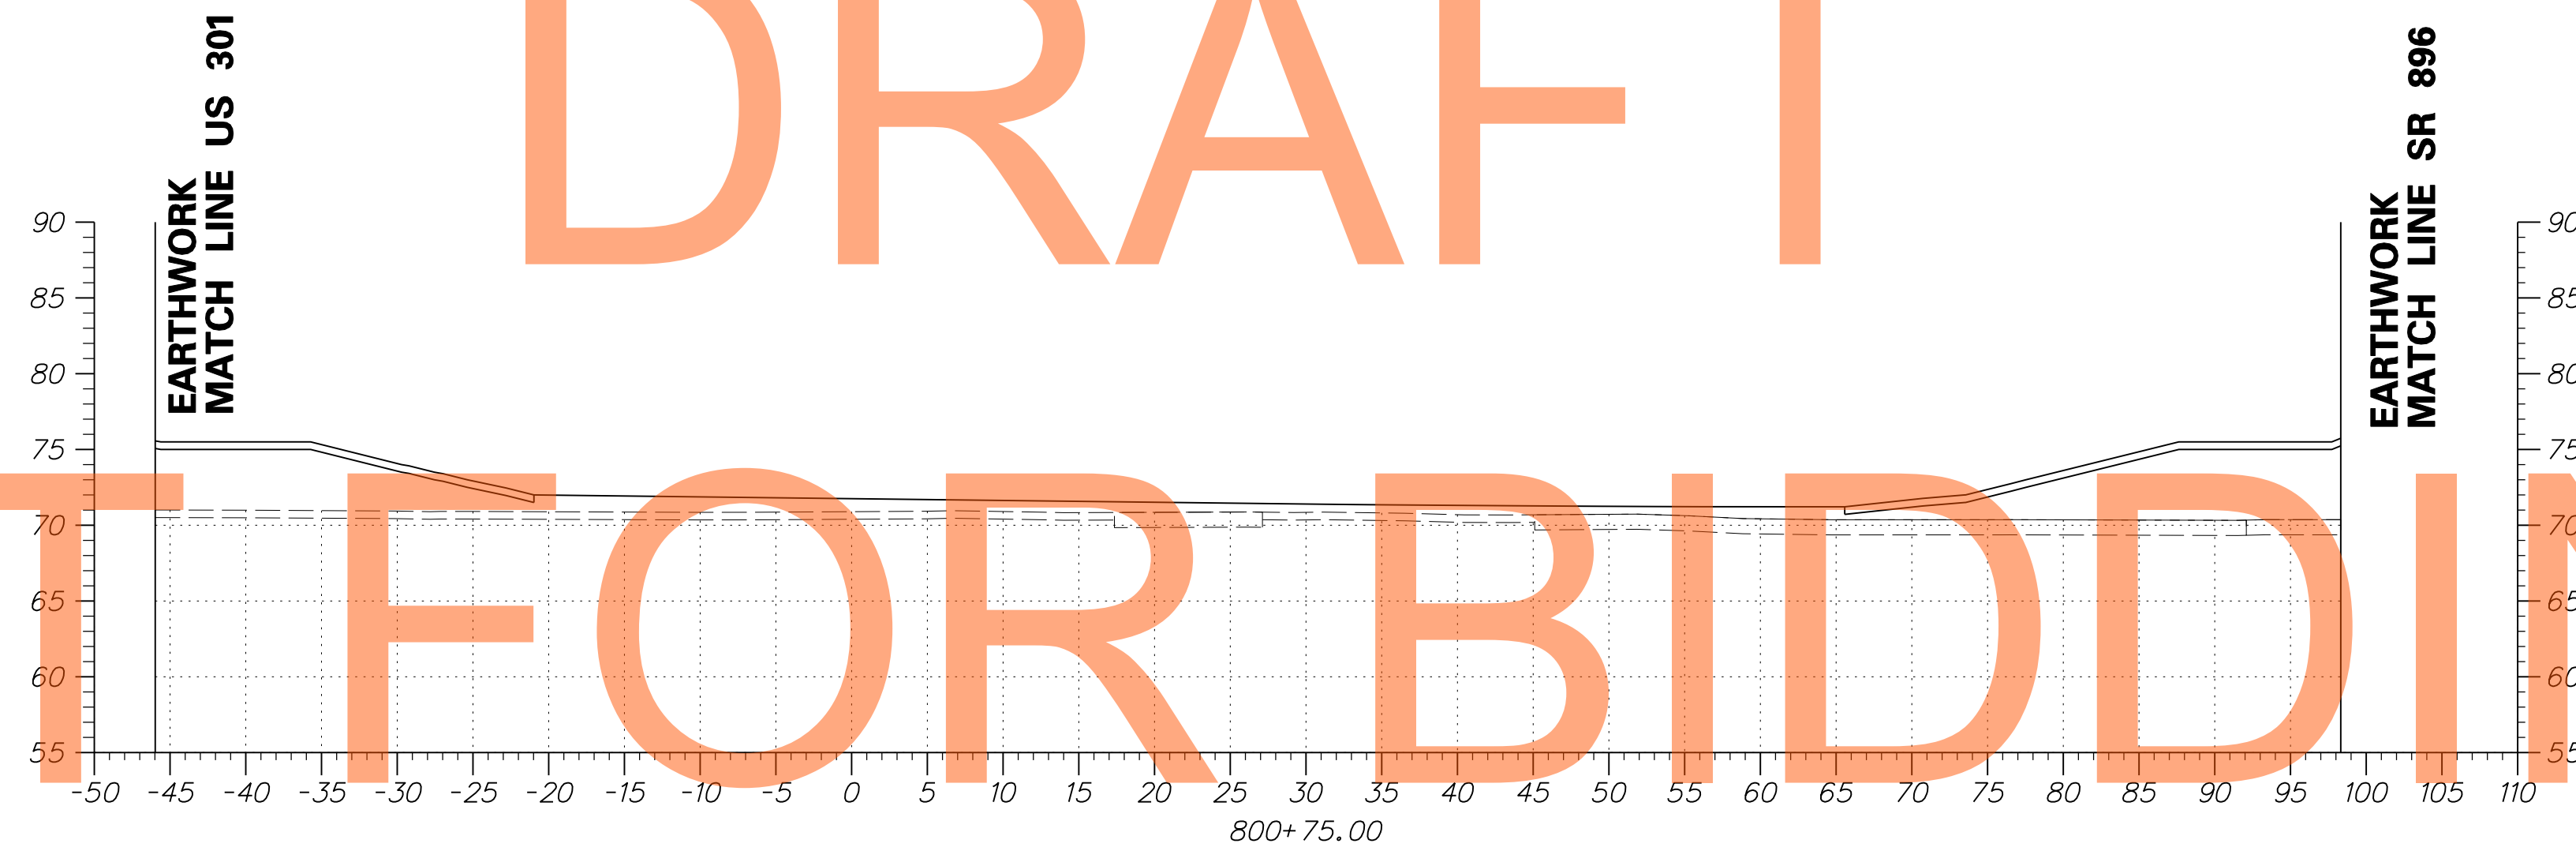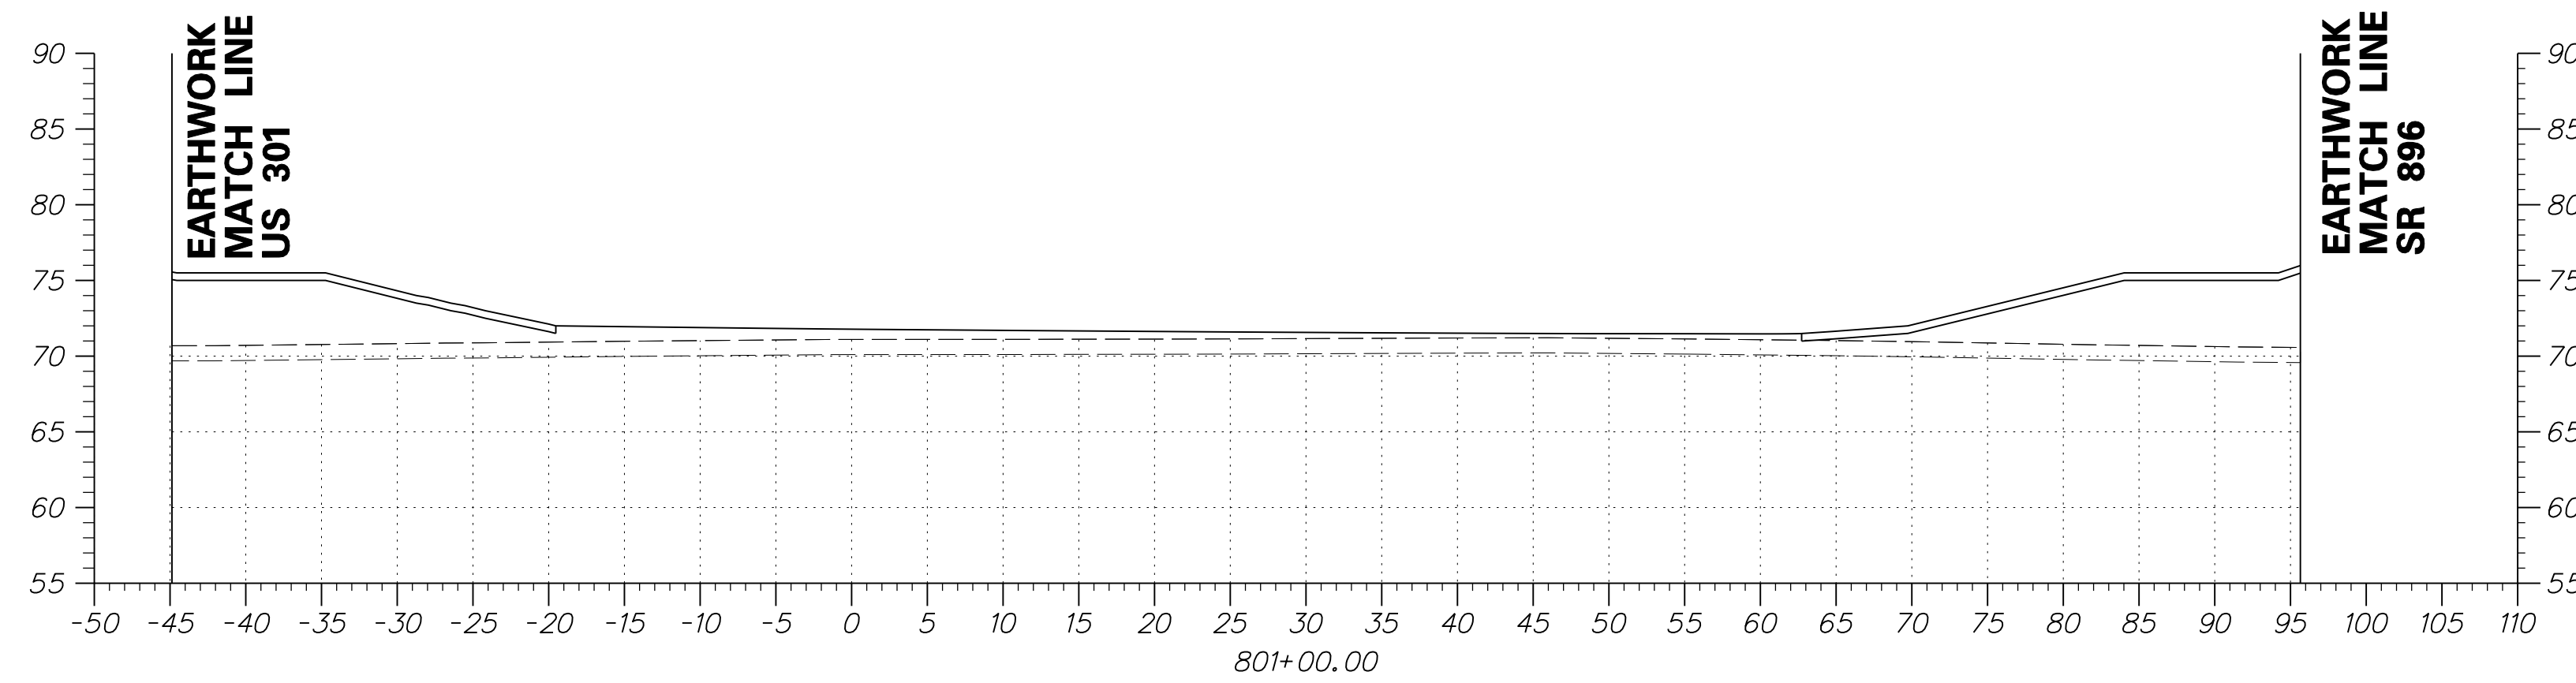


DRAFT
NOT FOR BIDDING
AUGUST 2015

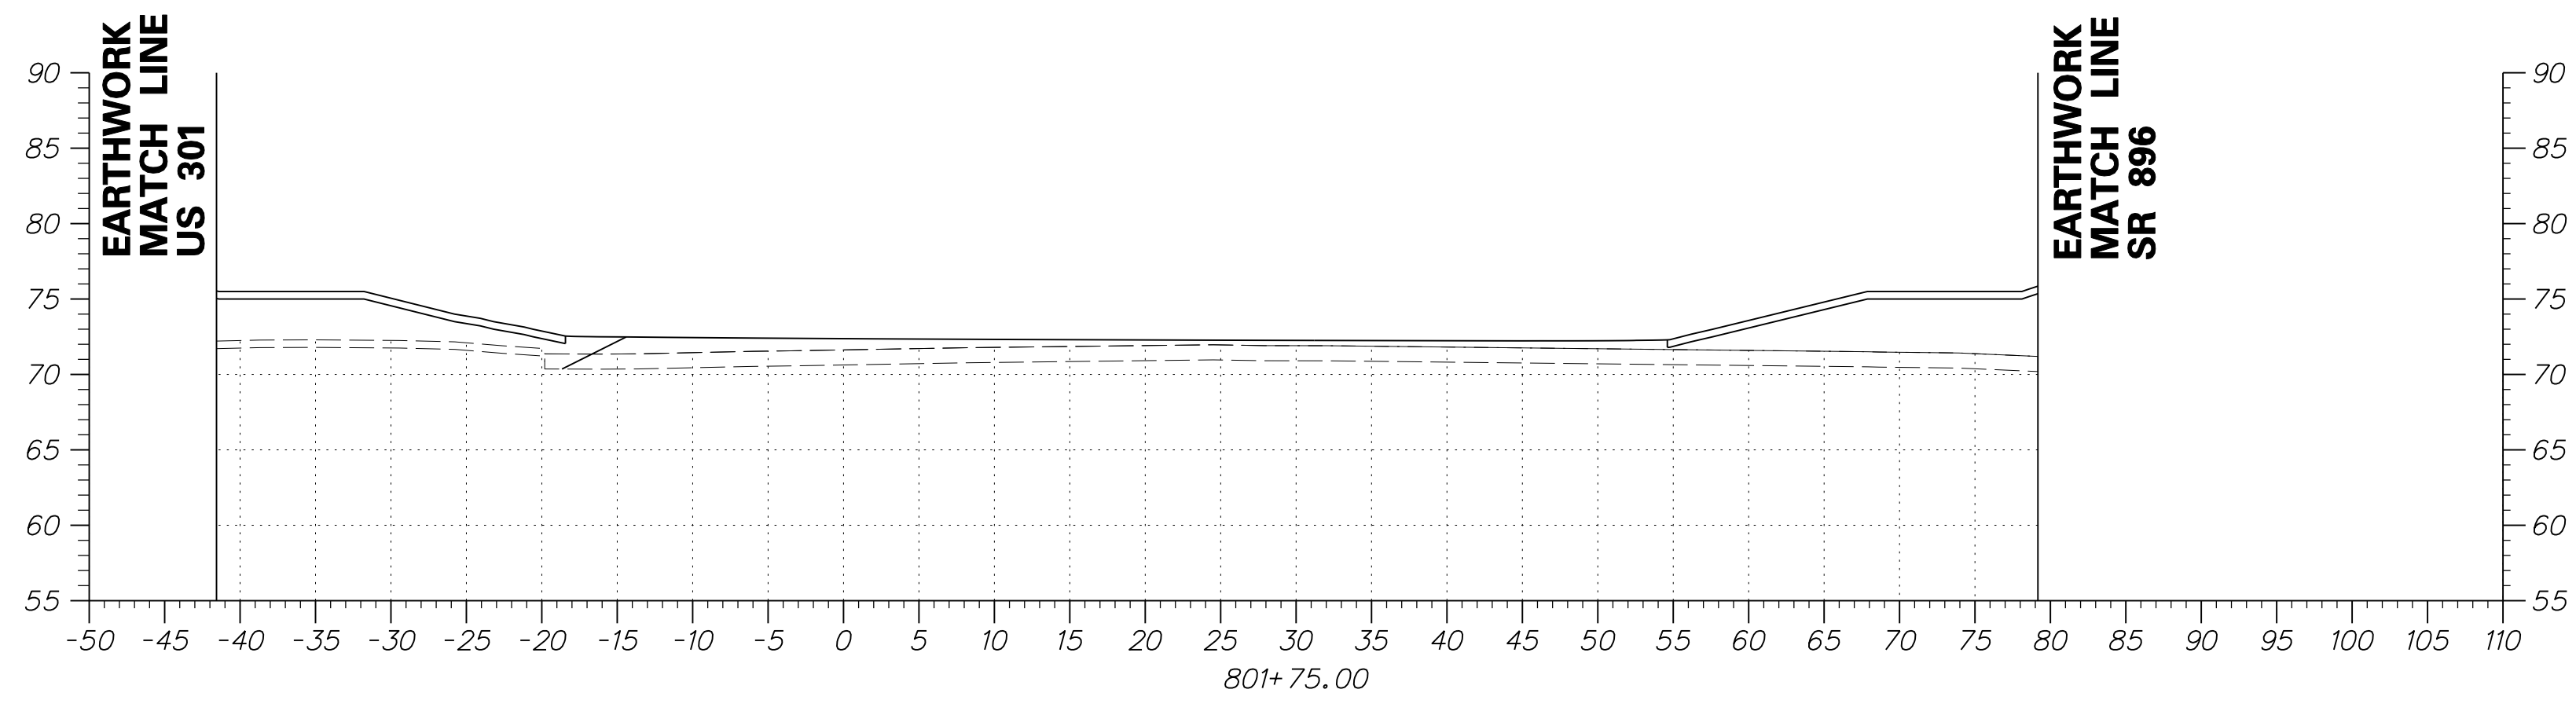





DRAFT

NOT FOR BIDDING

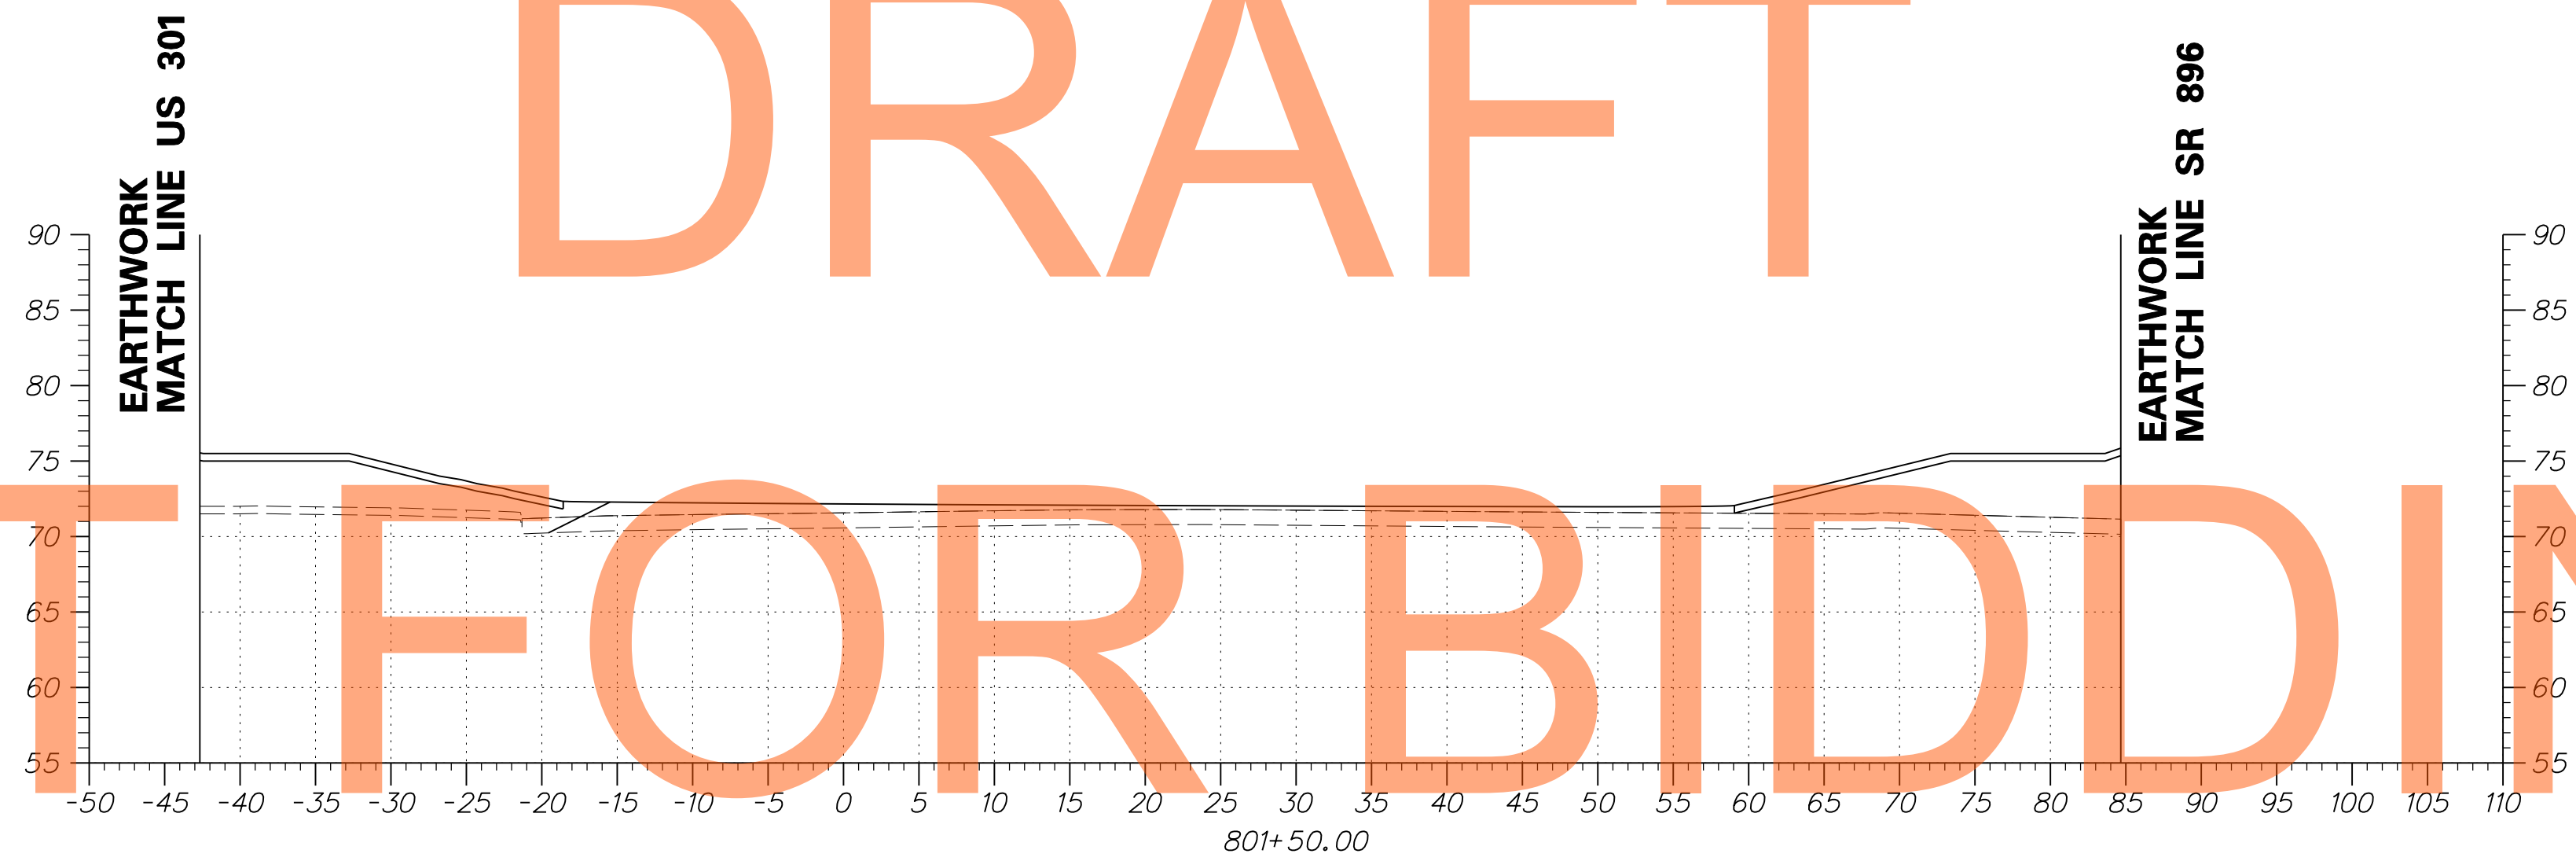

AUGUST 2015



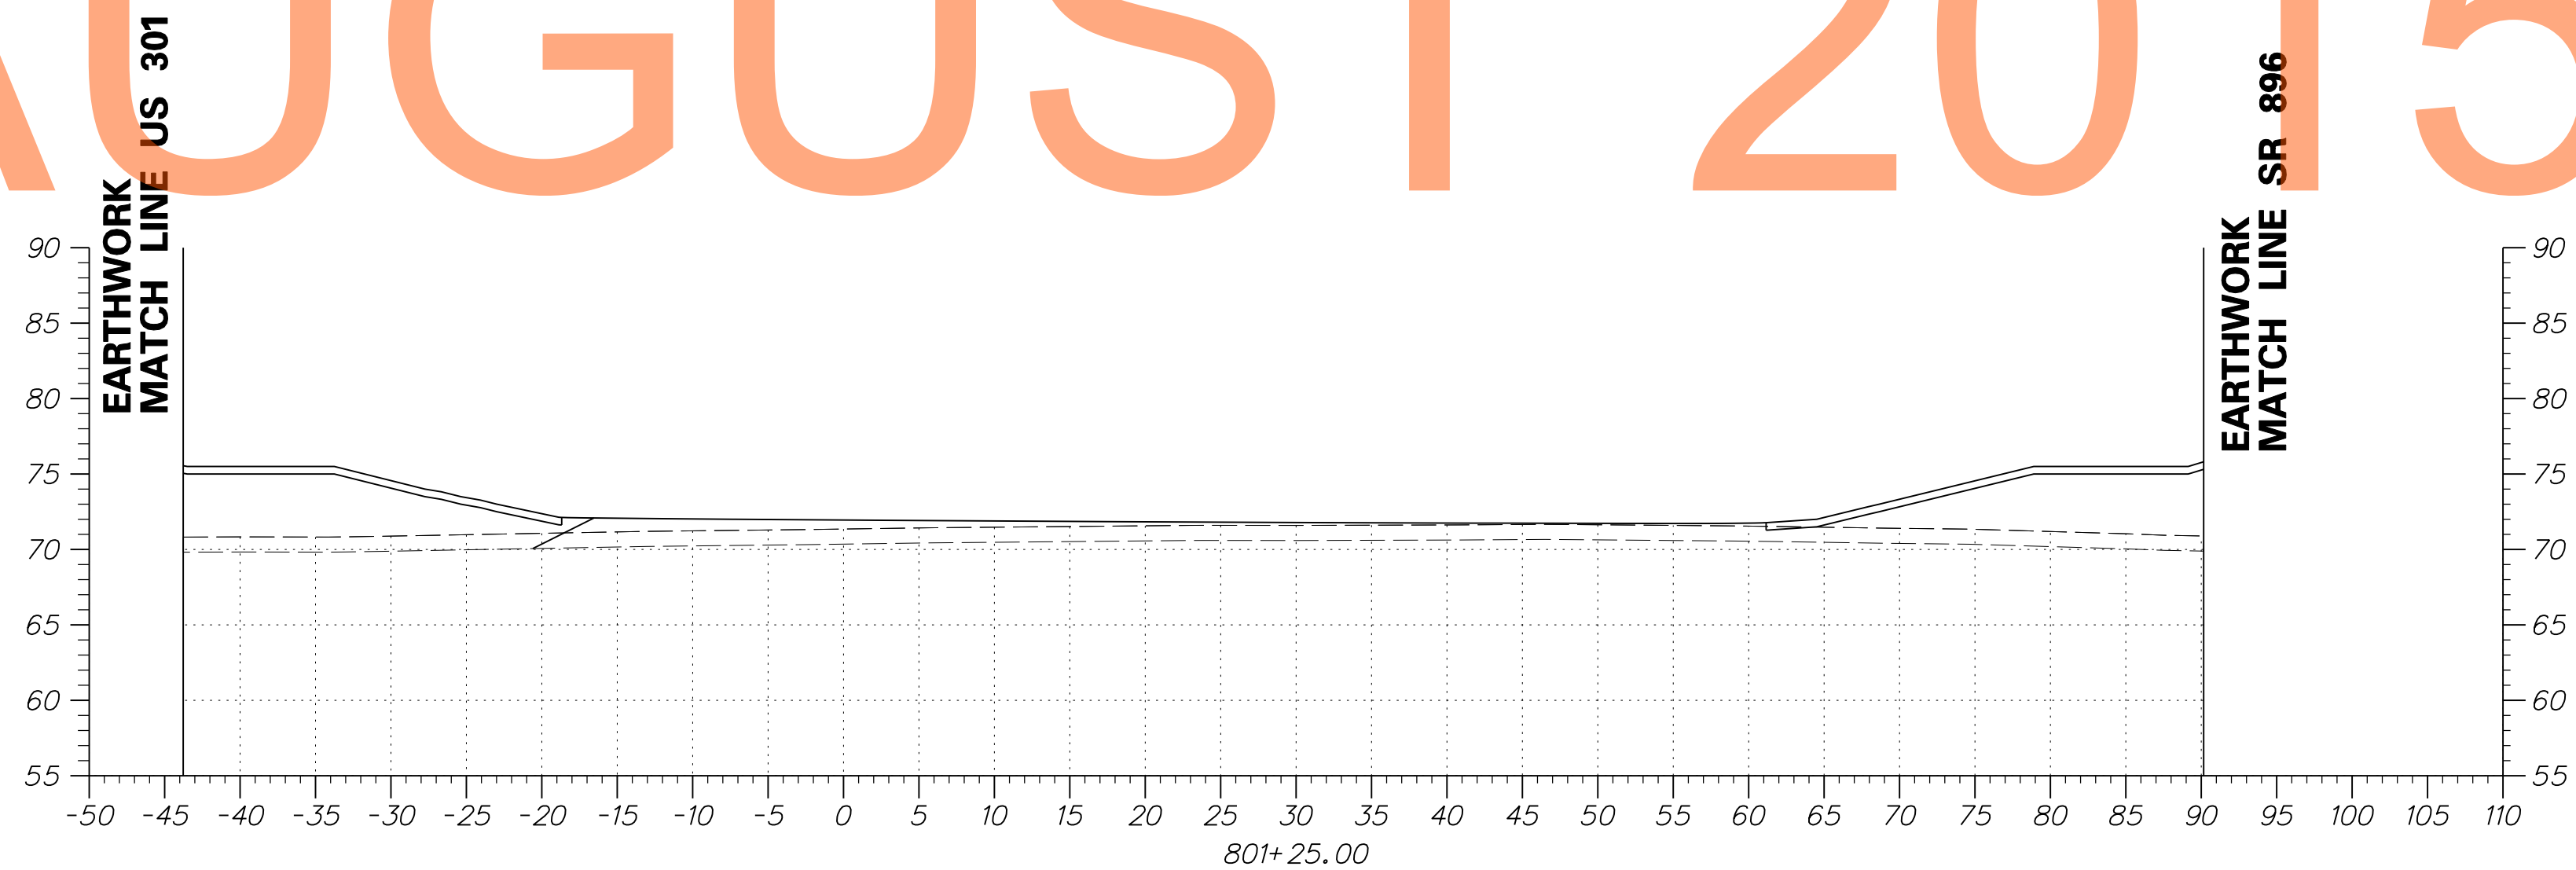


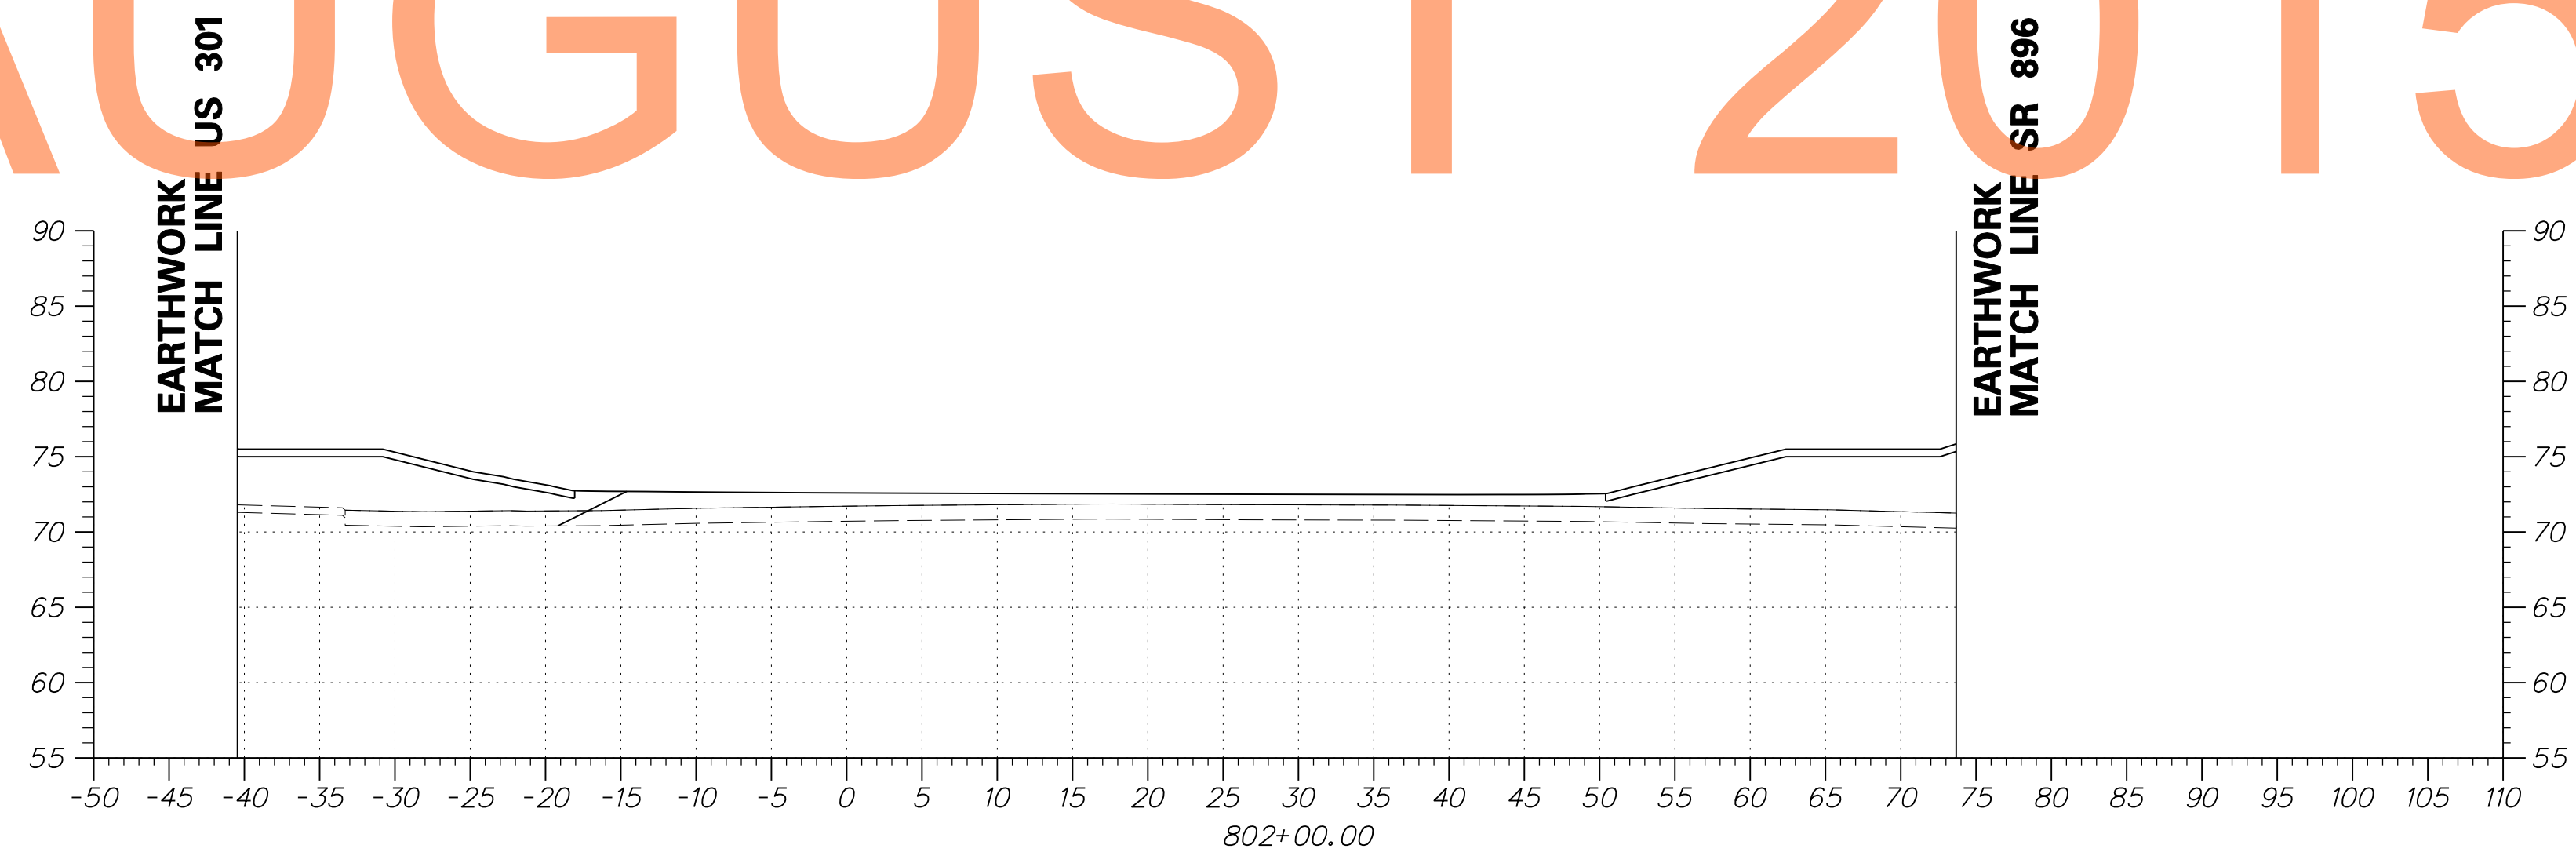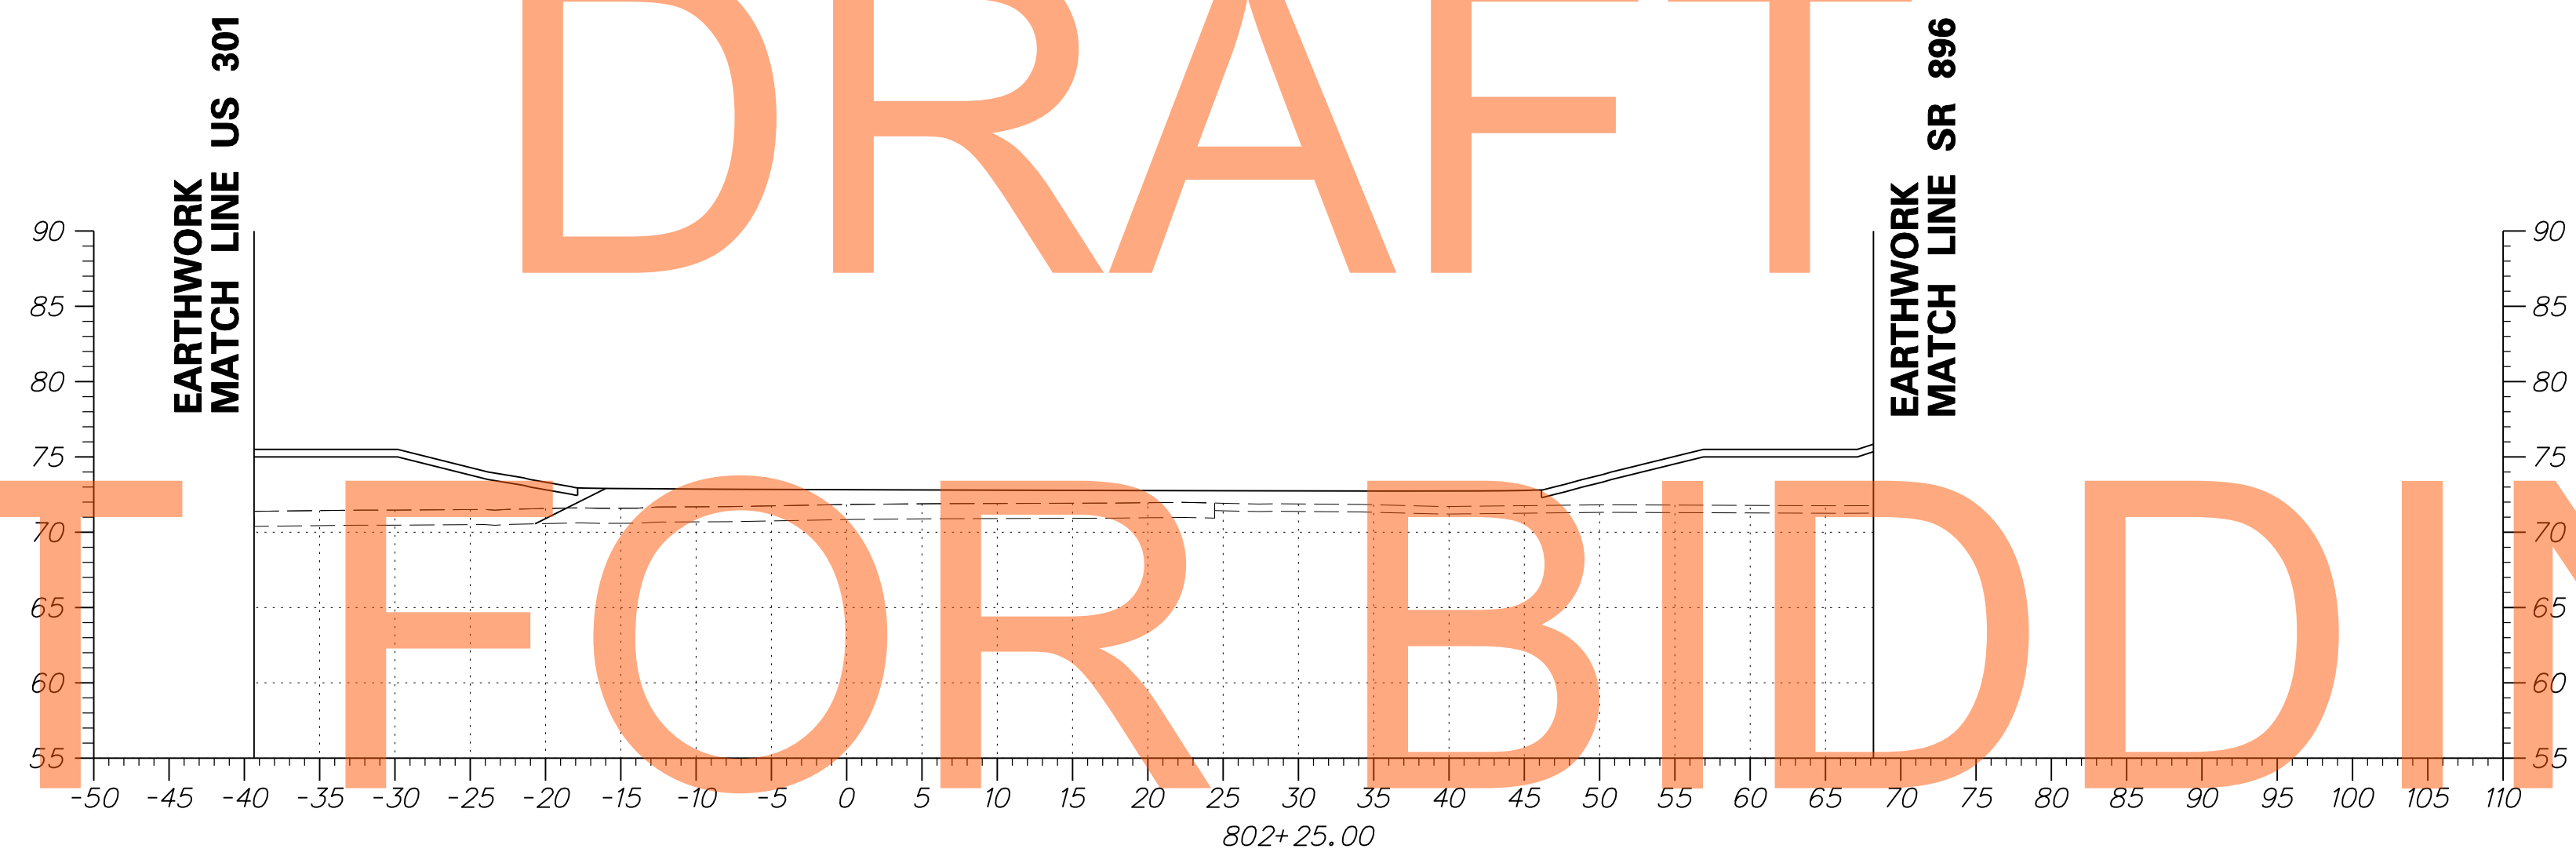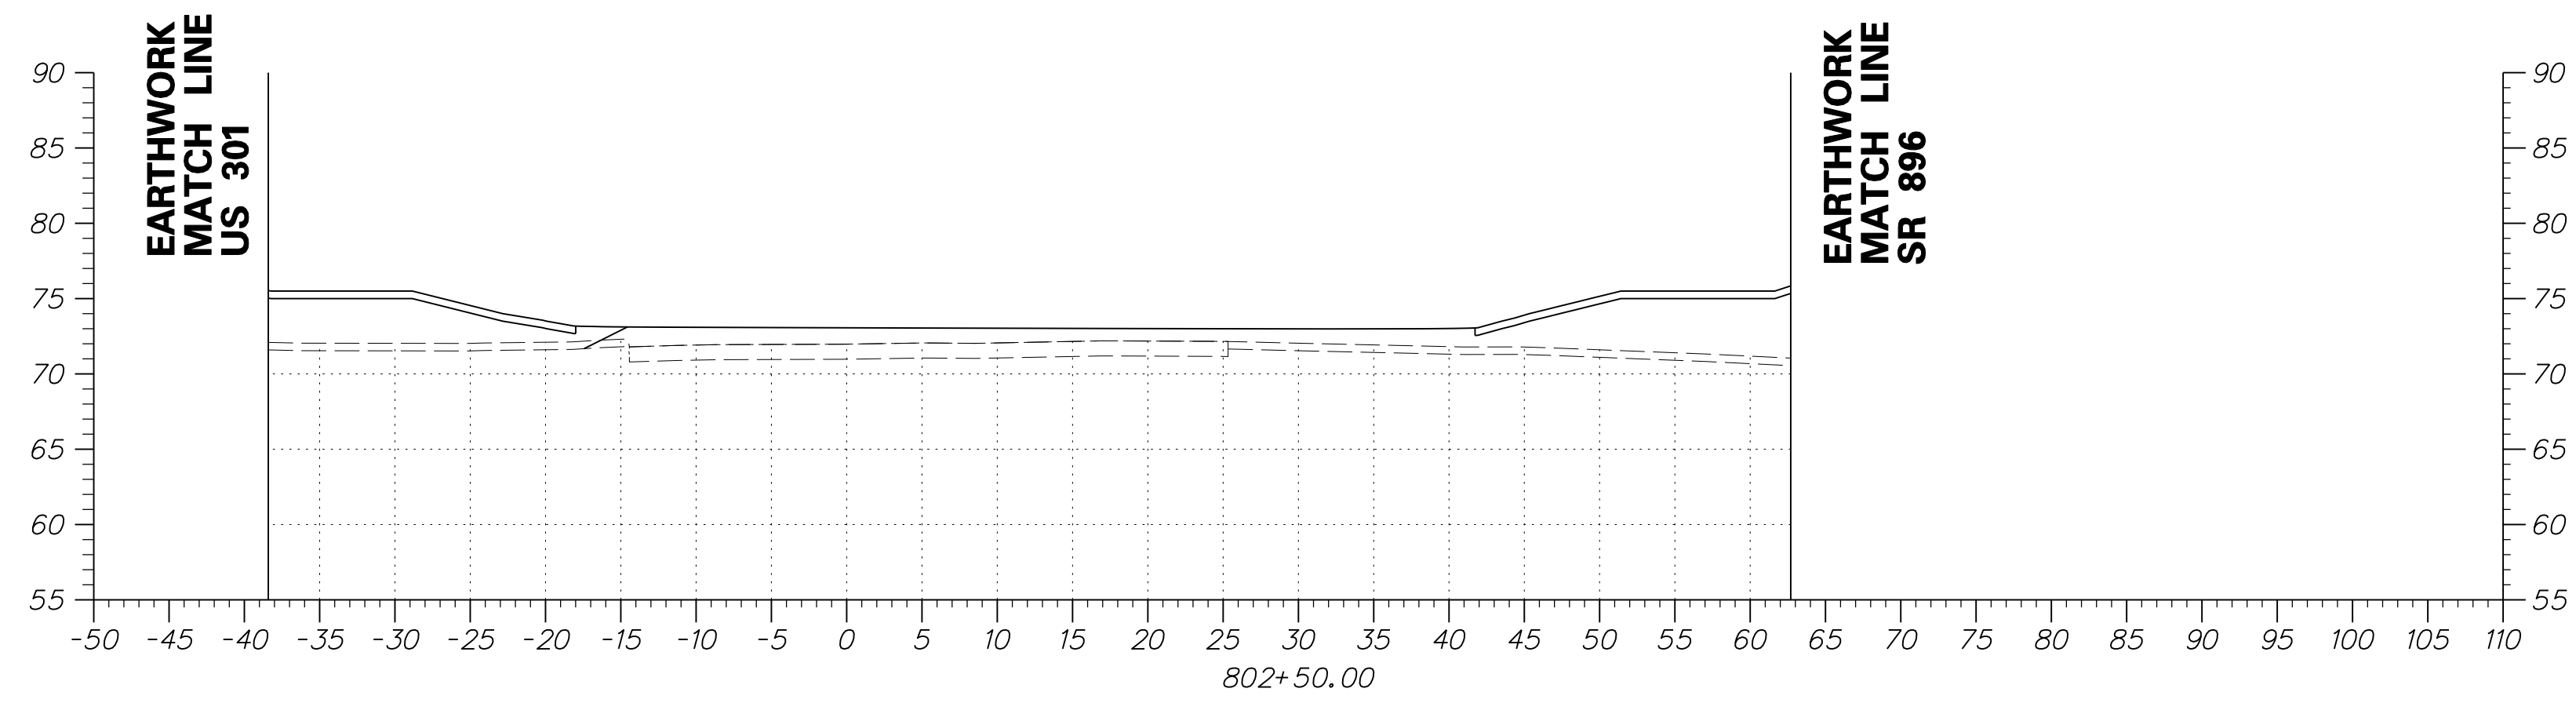

DRAFT

NOT FOR BIDDING




AUGUST 2015

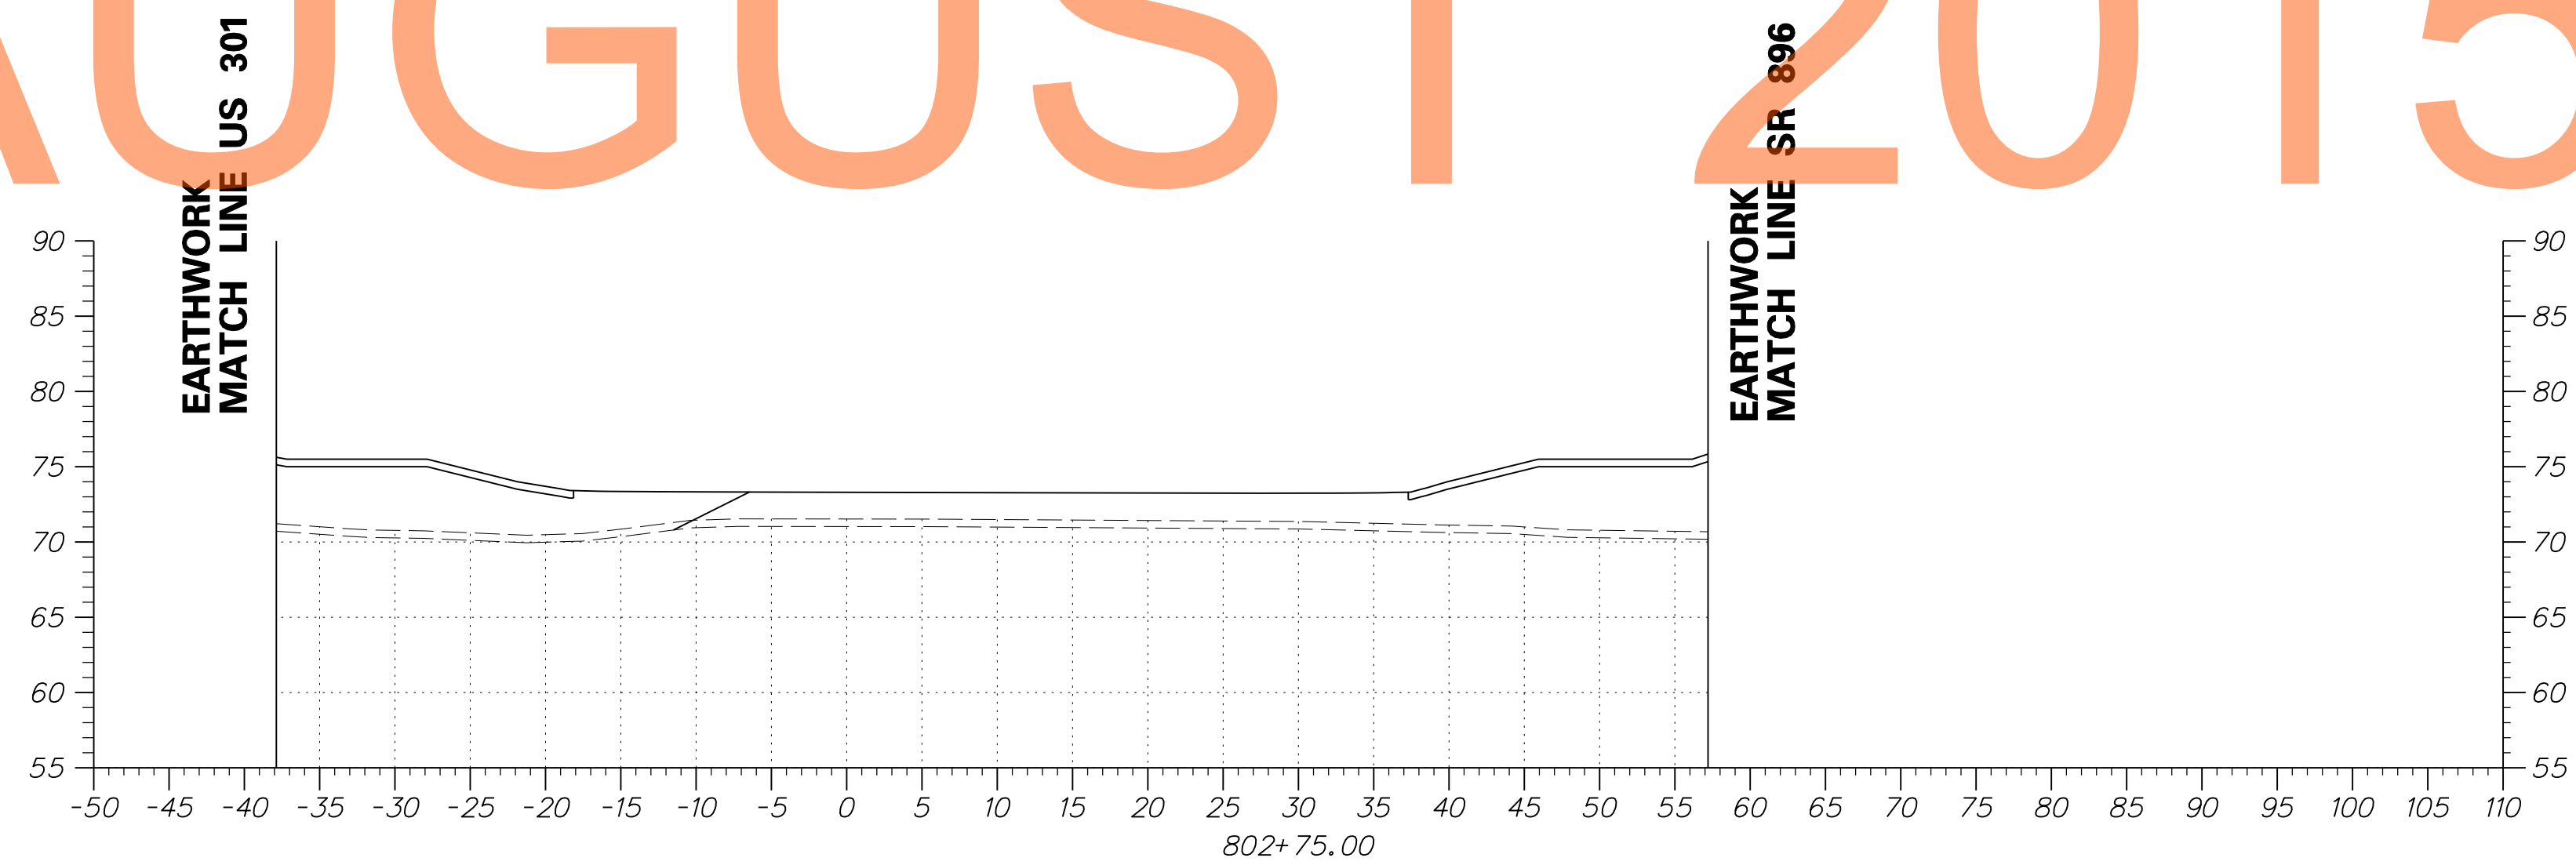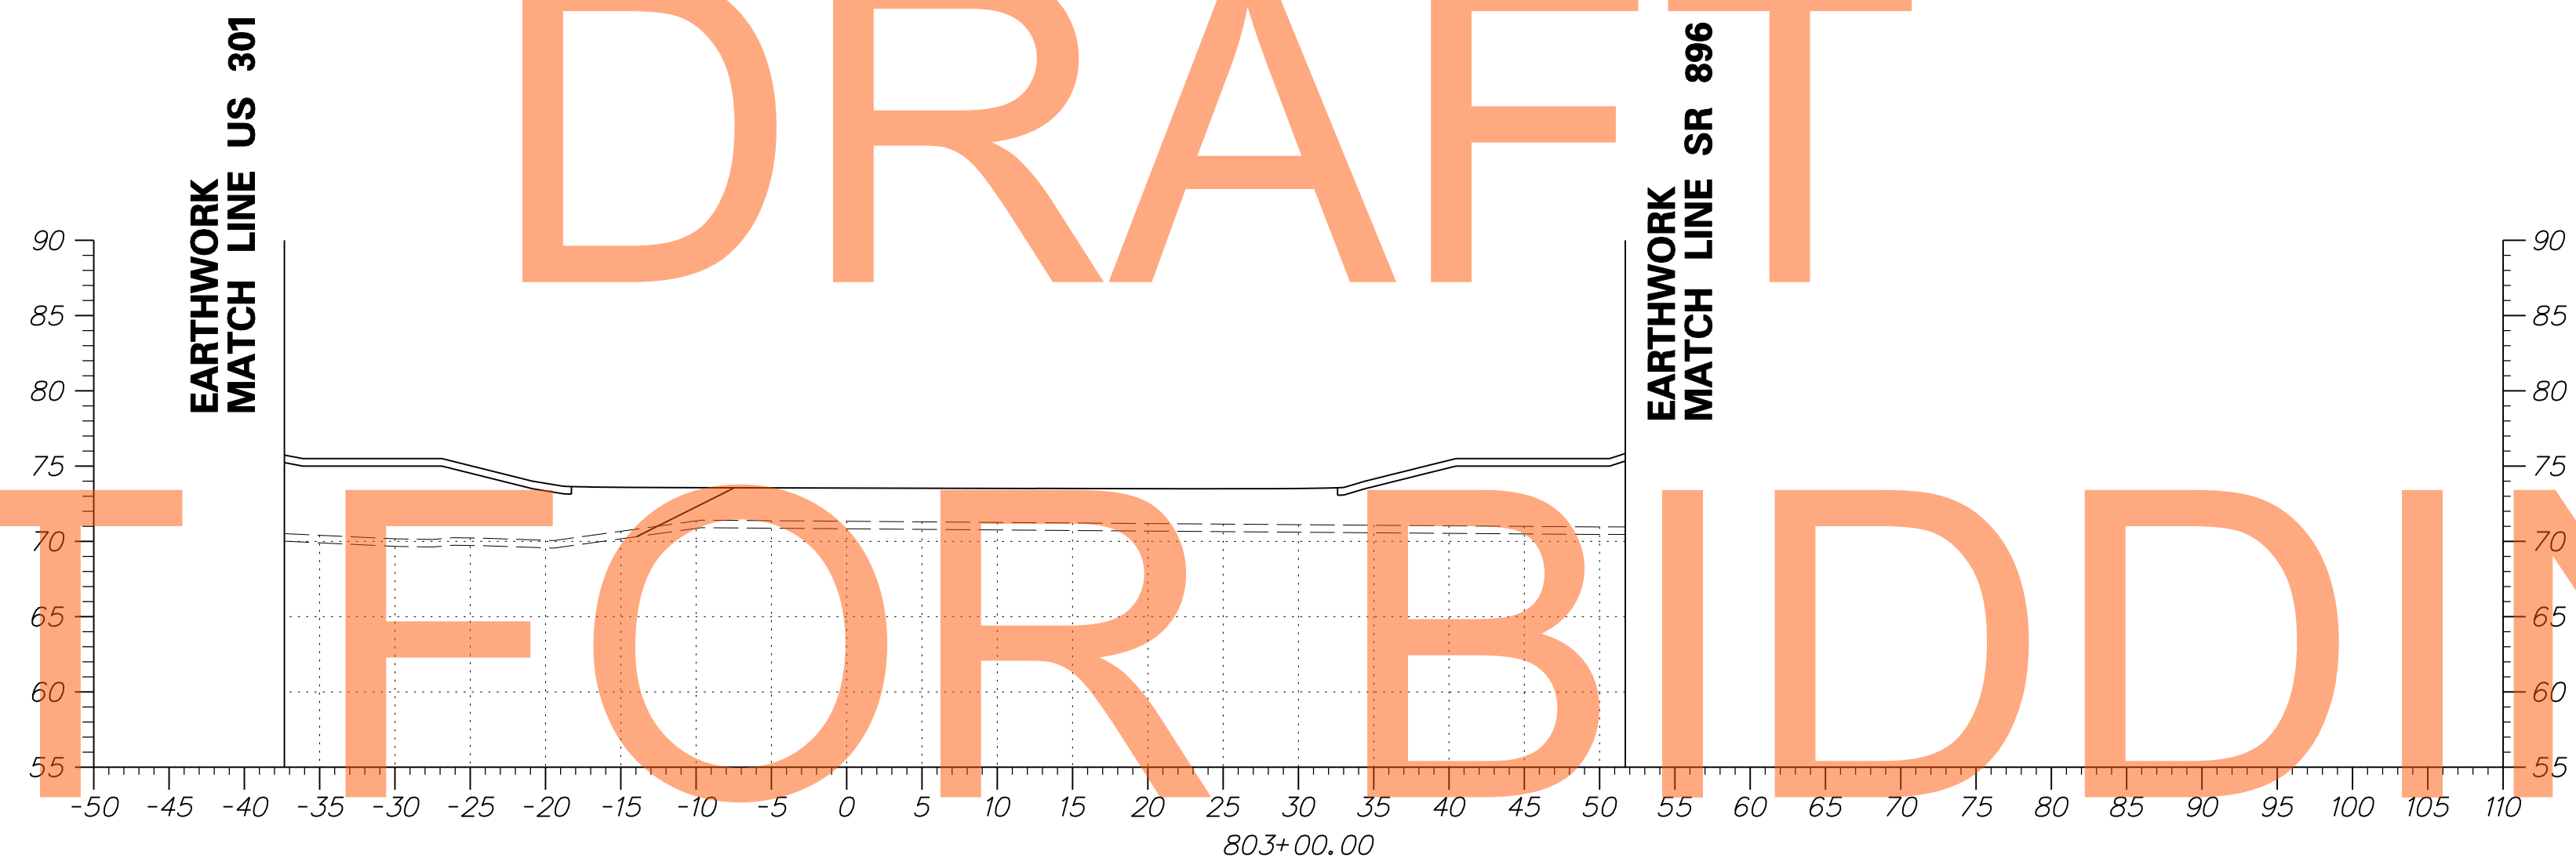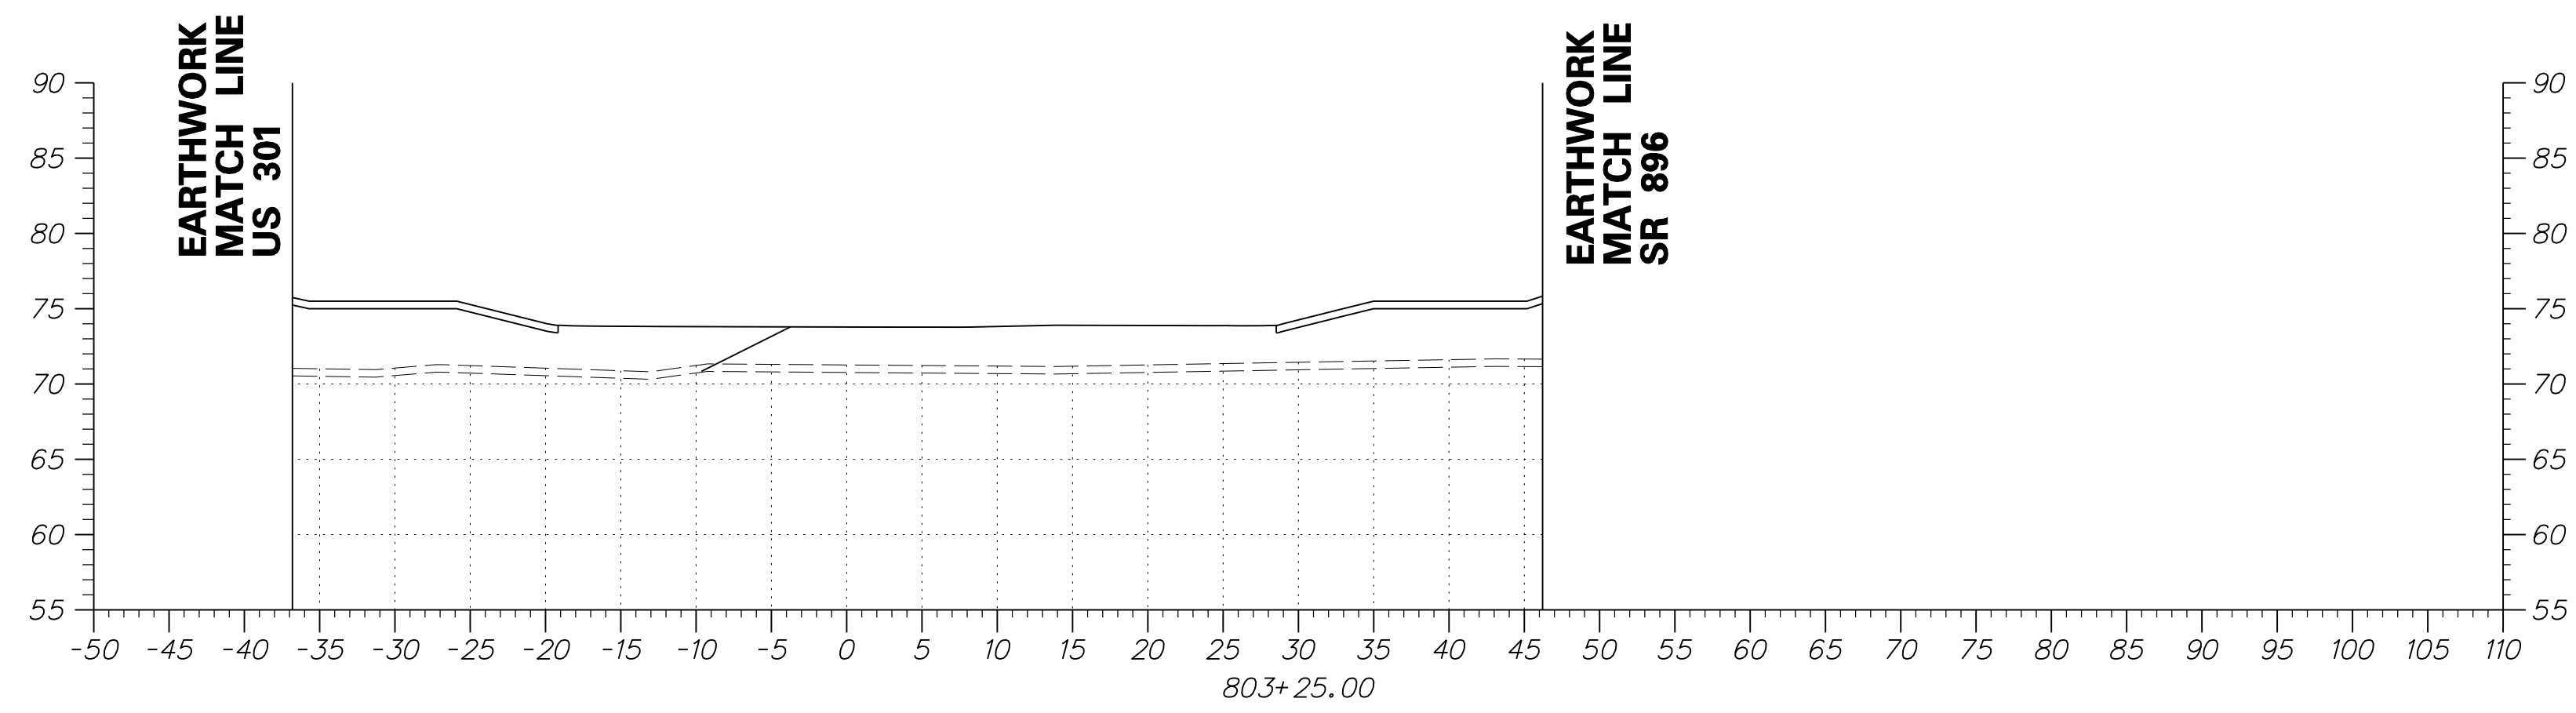


DRAFT

NOT FOR BIDDING


AUGUST 2015

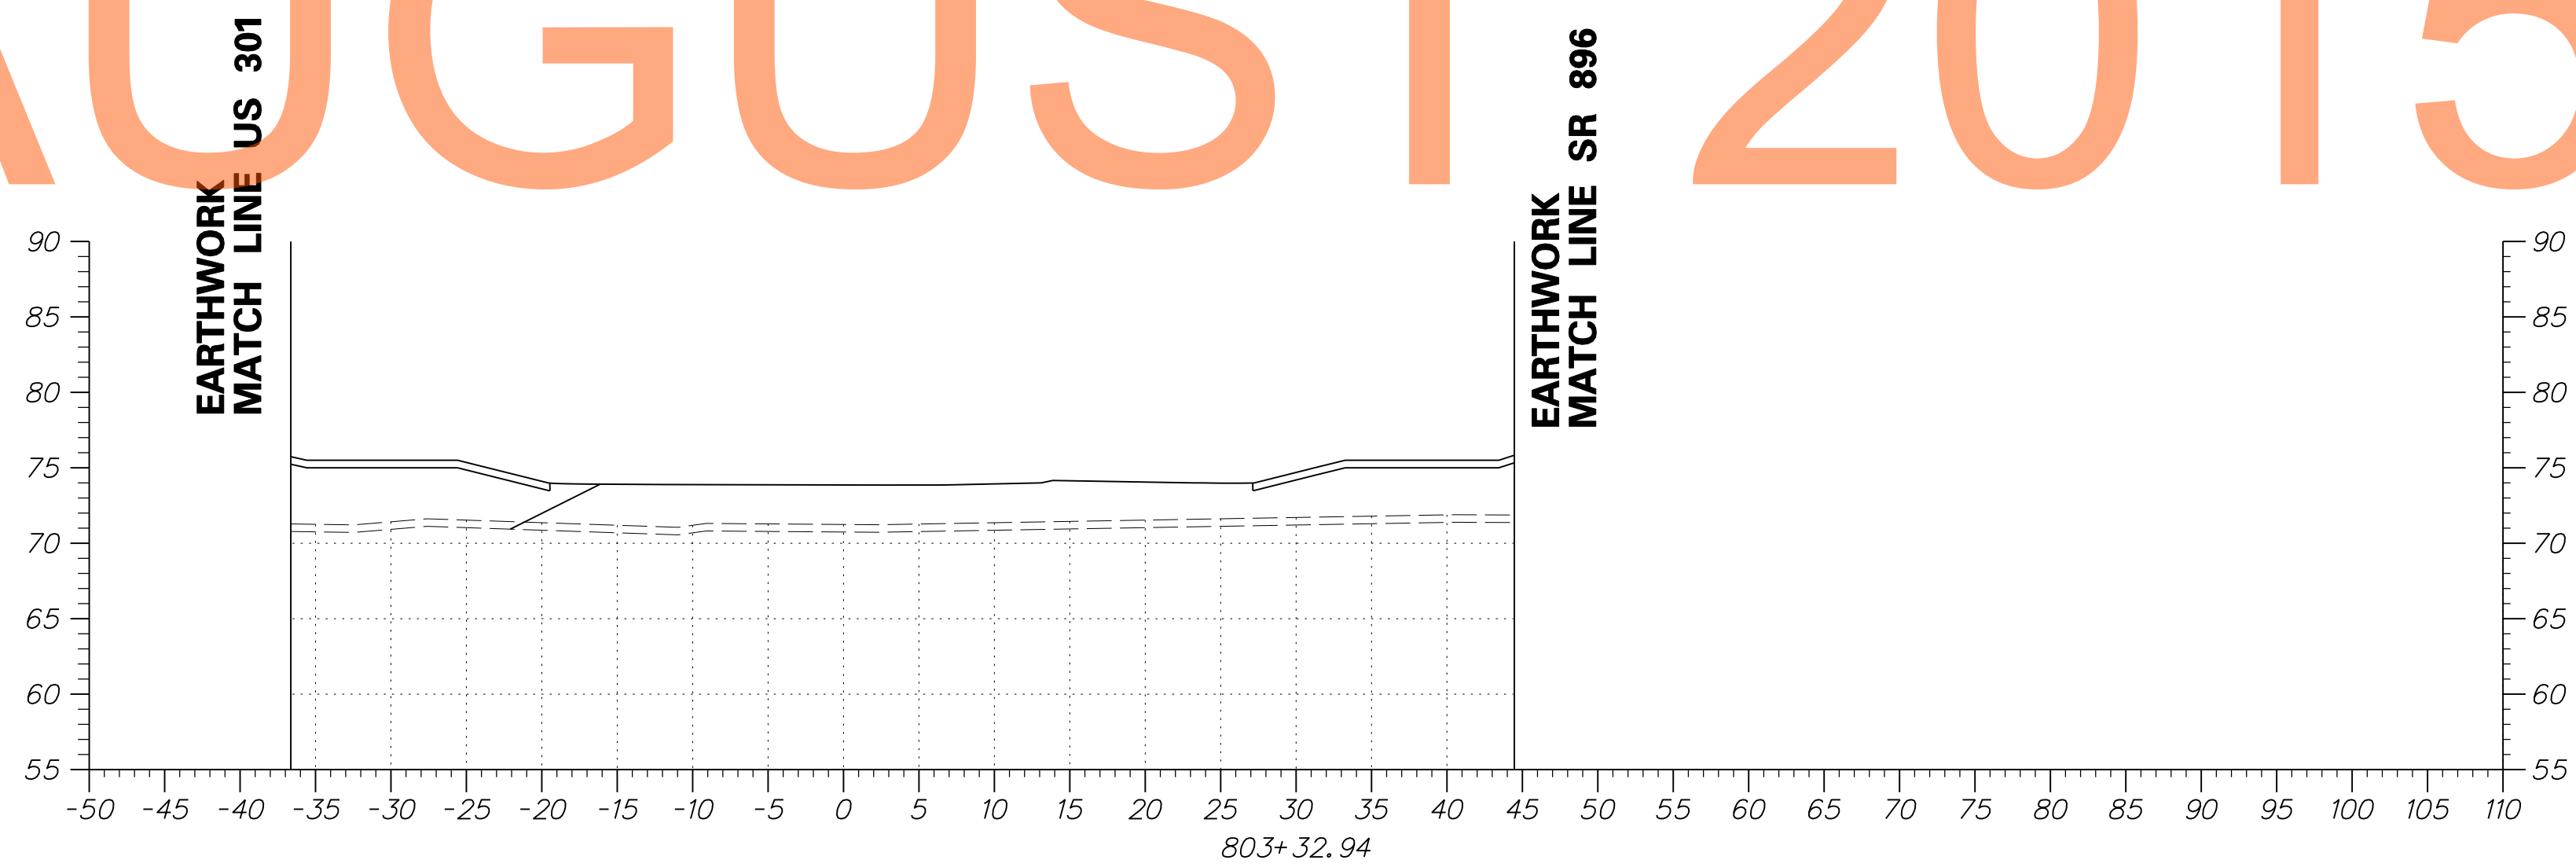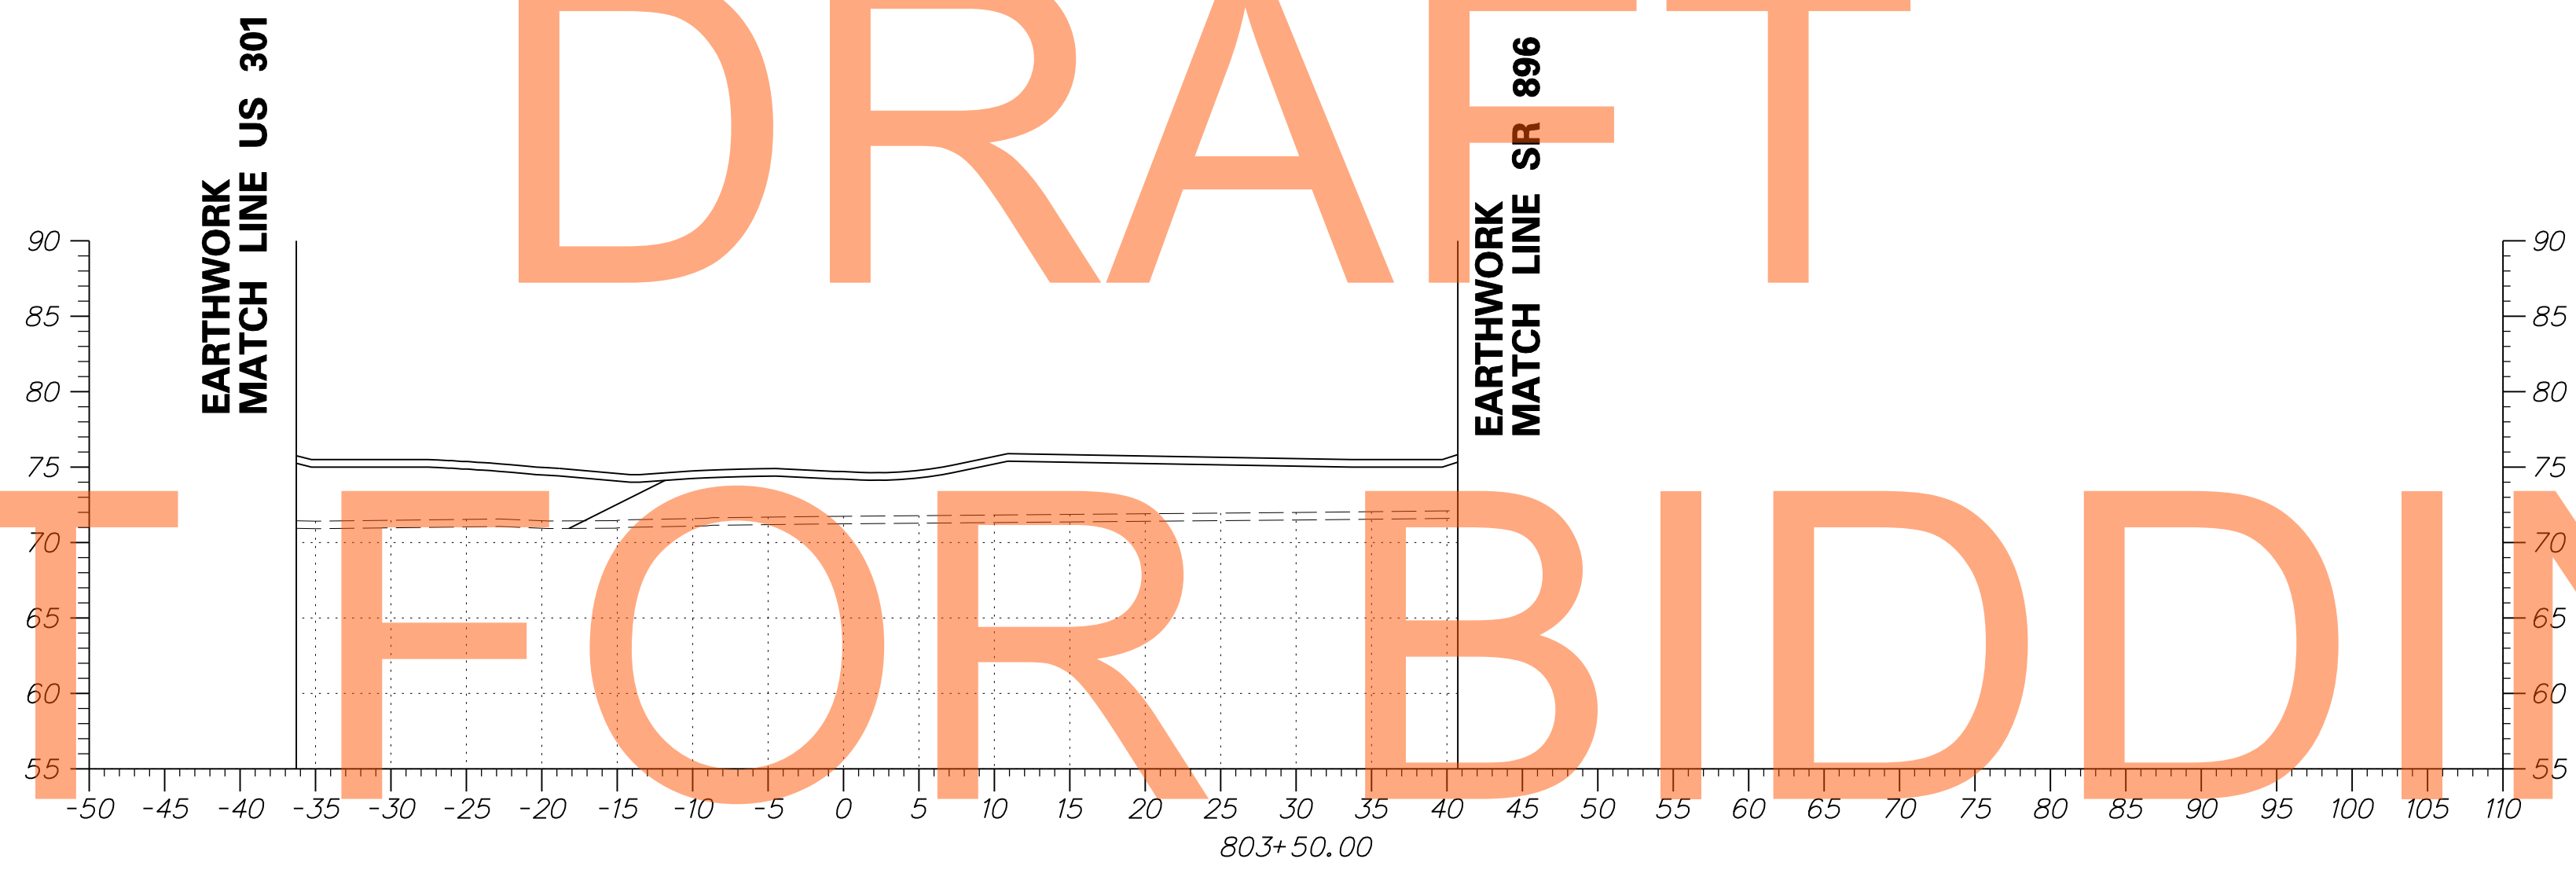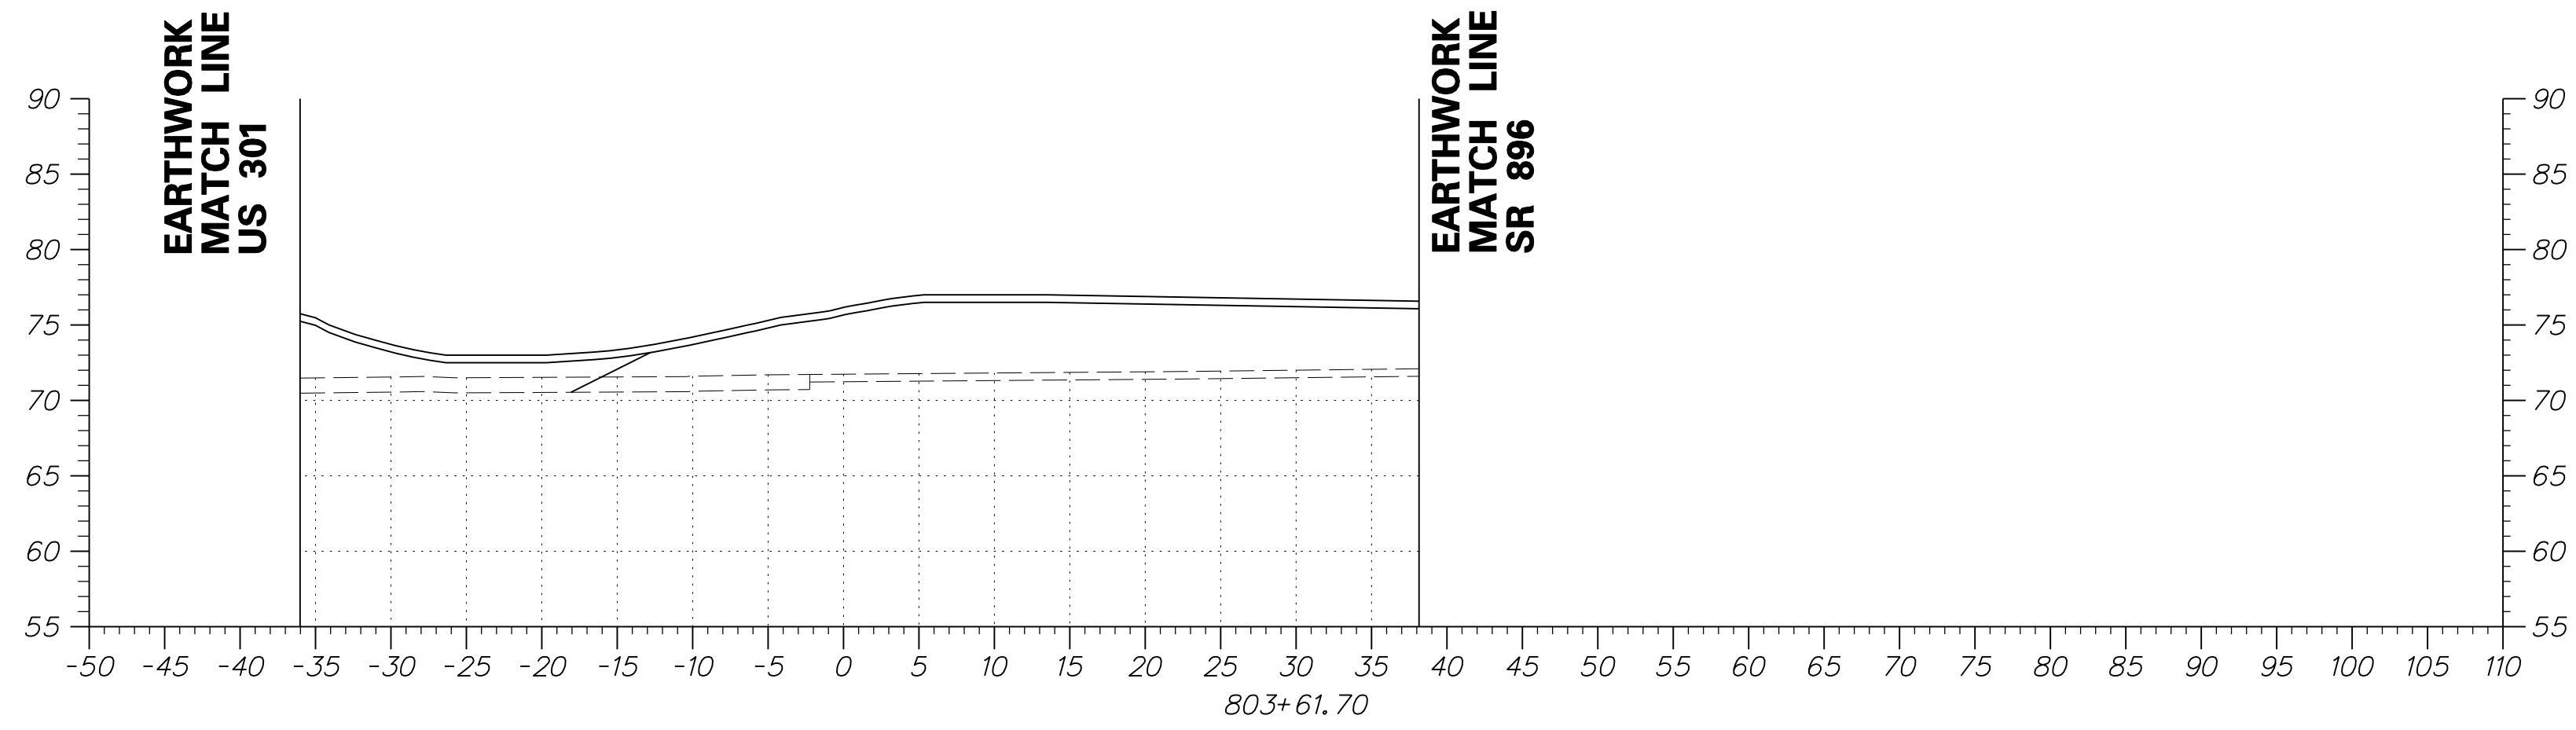


DRAFT
NOT FOR BIDDING
AUGUST 2015

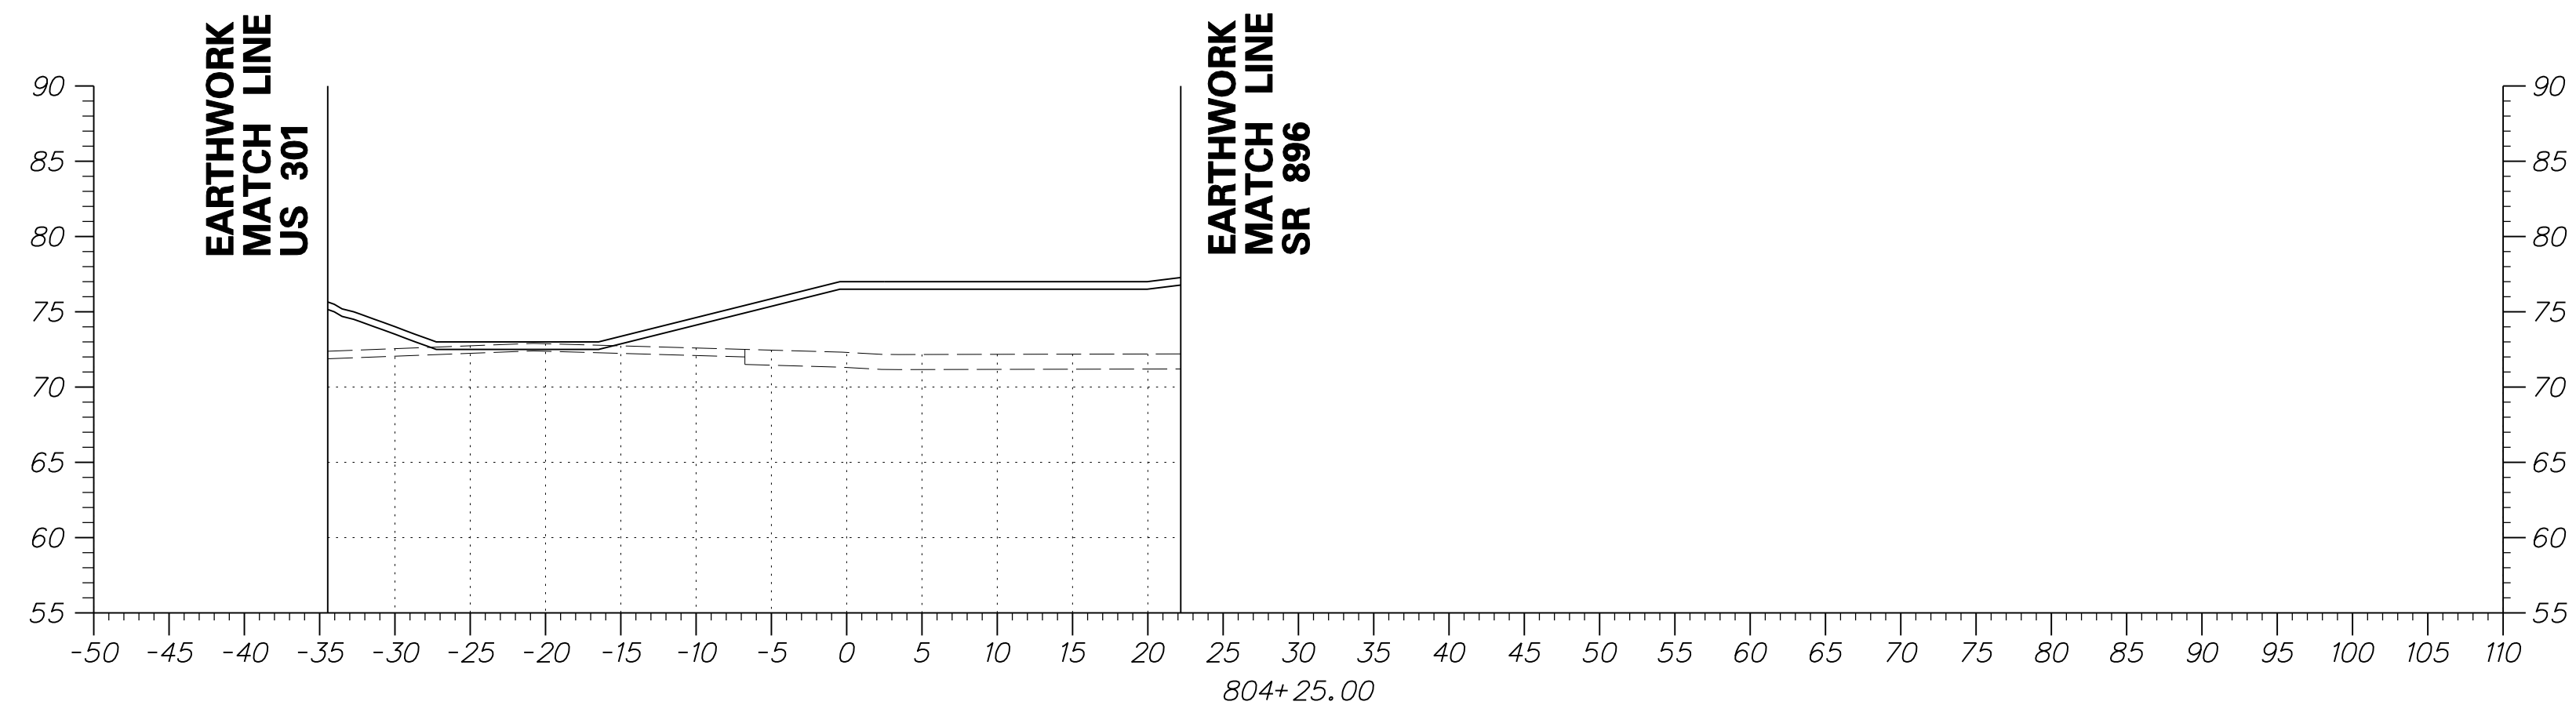


DRAFT
NOT FOR BIDDING

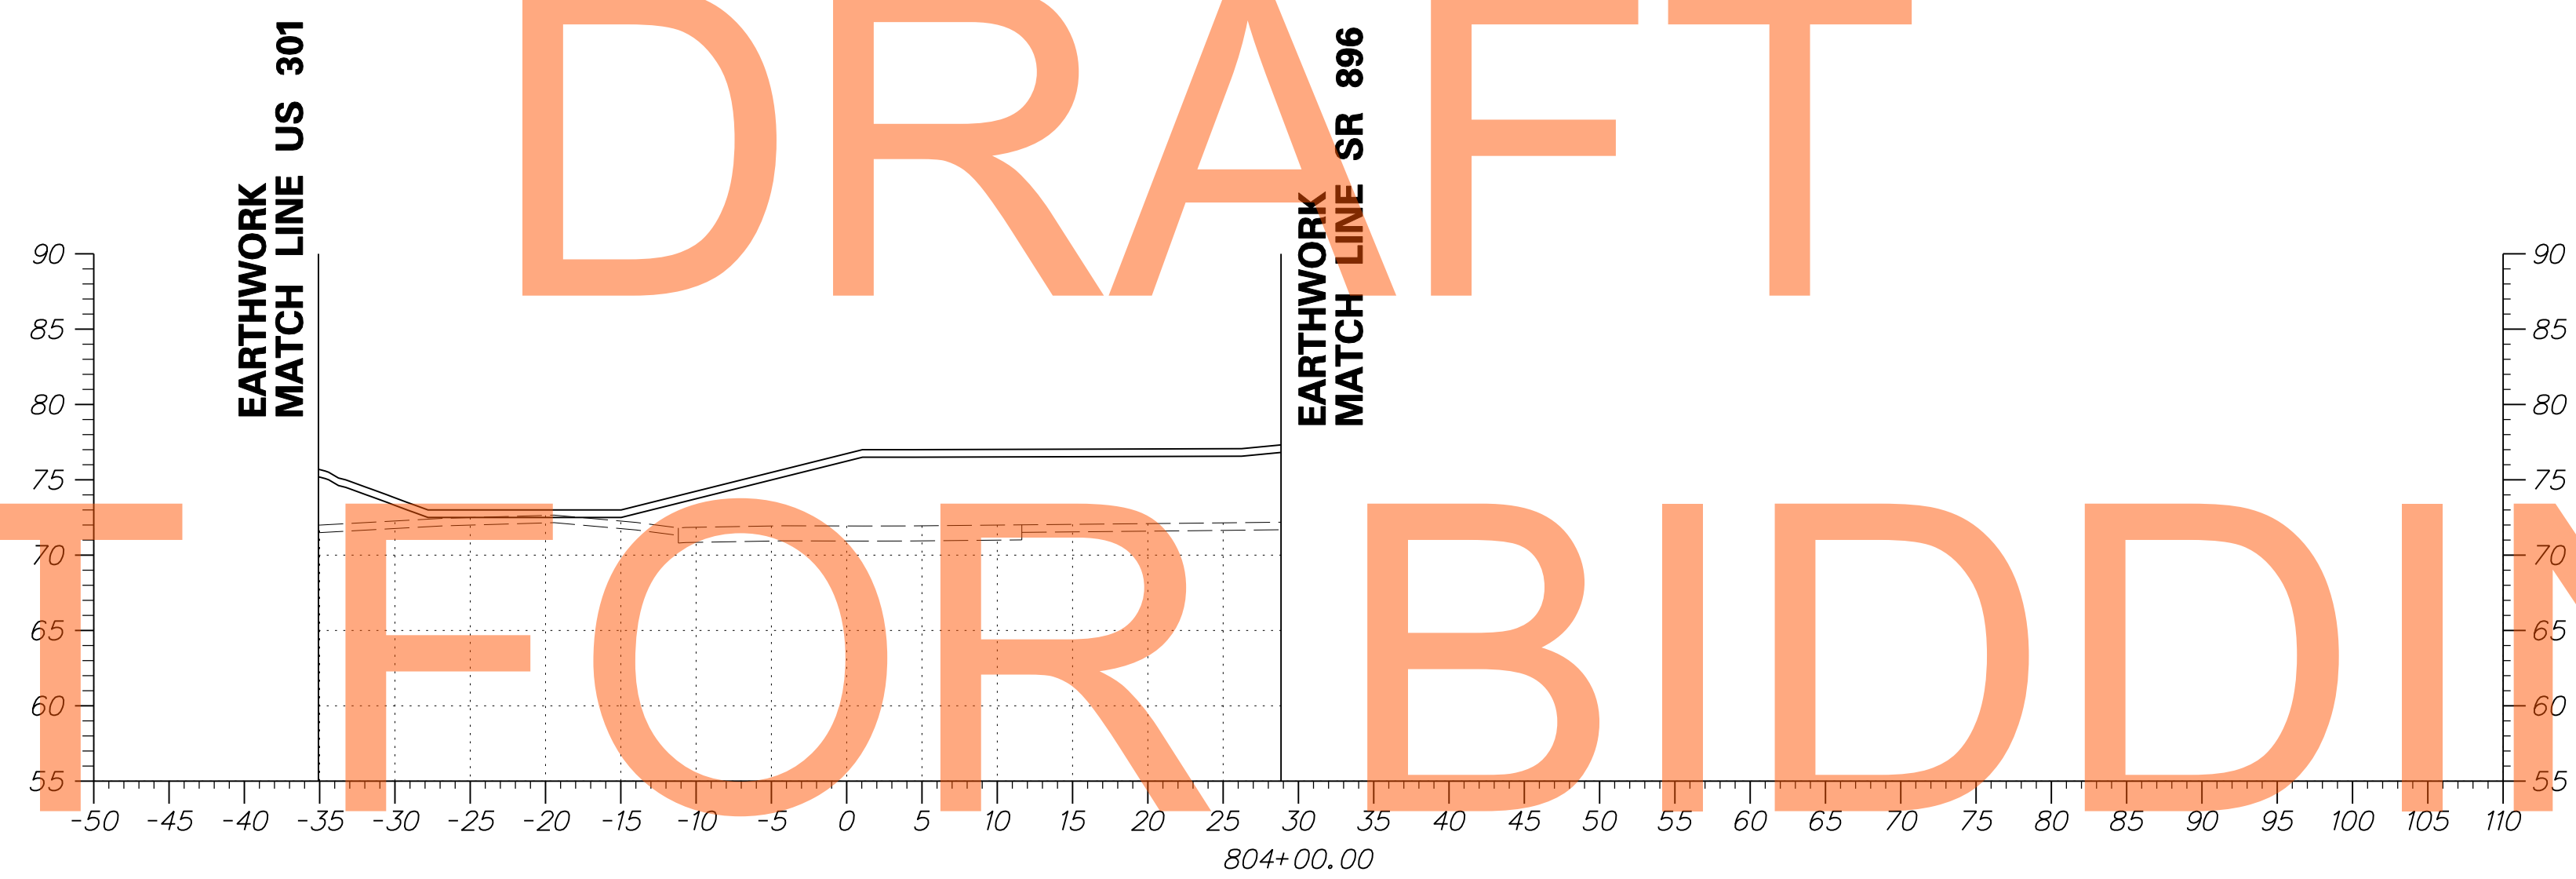

AUGUST 2015

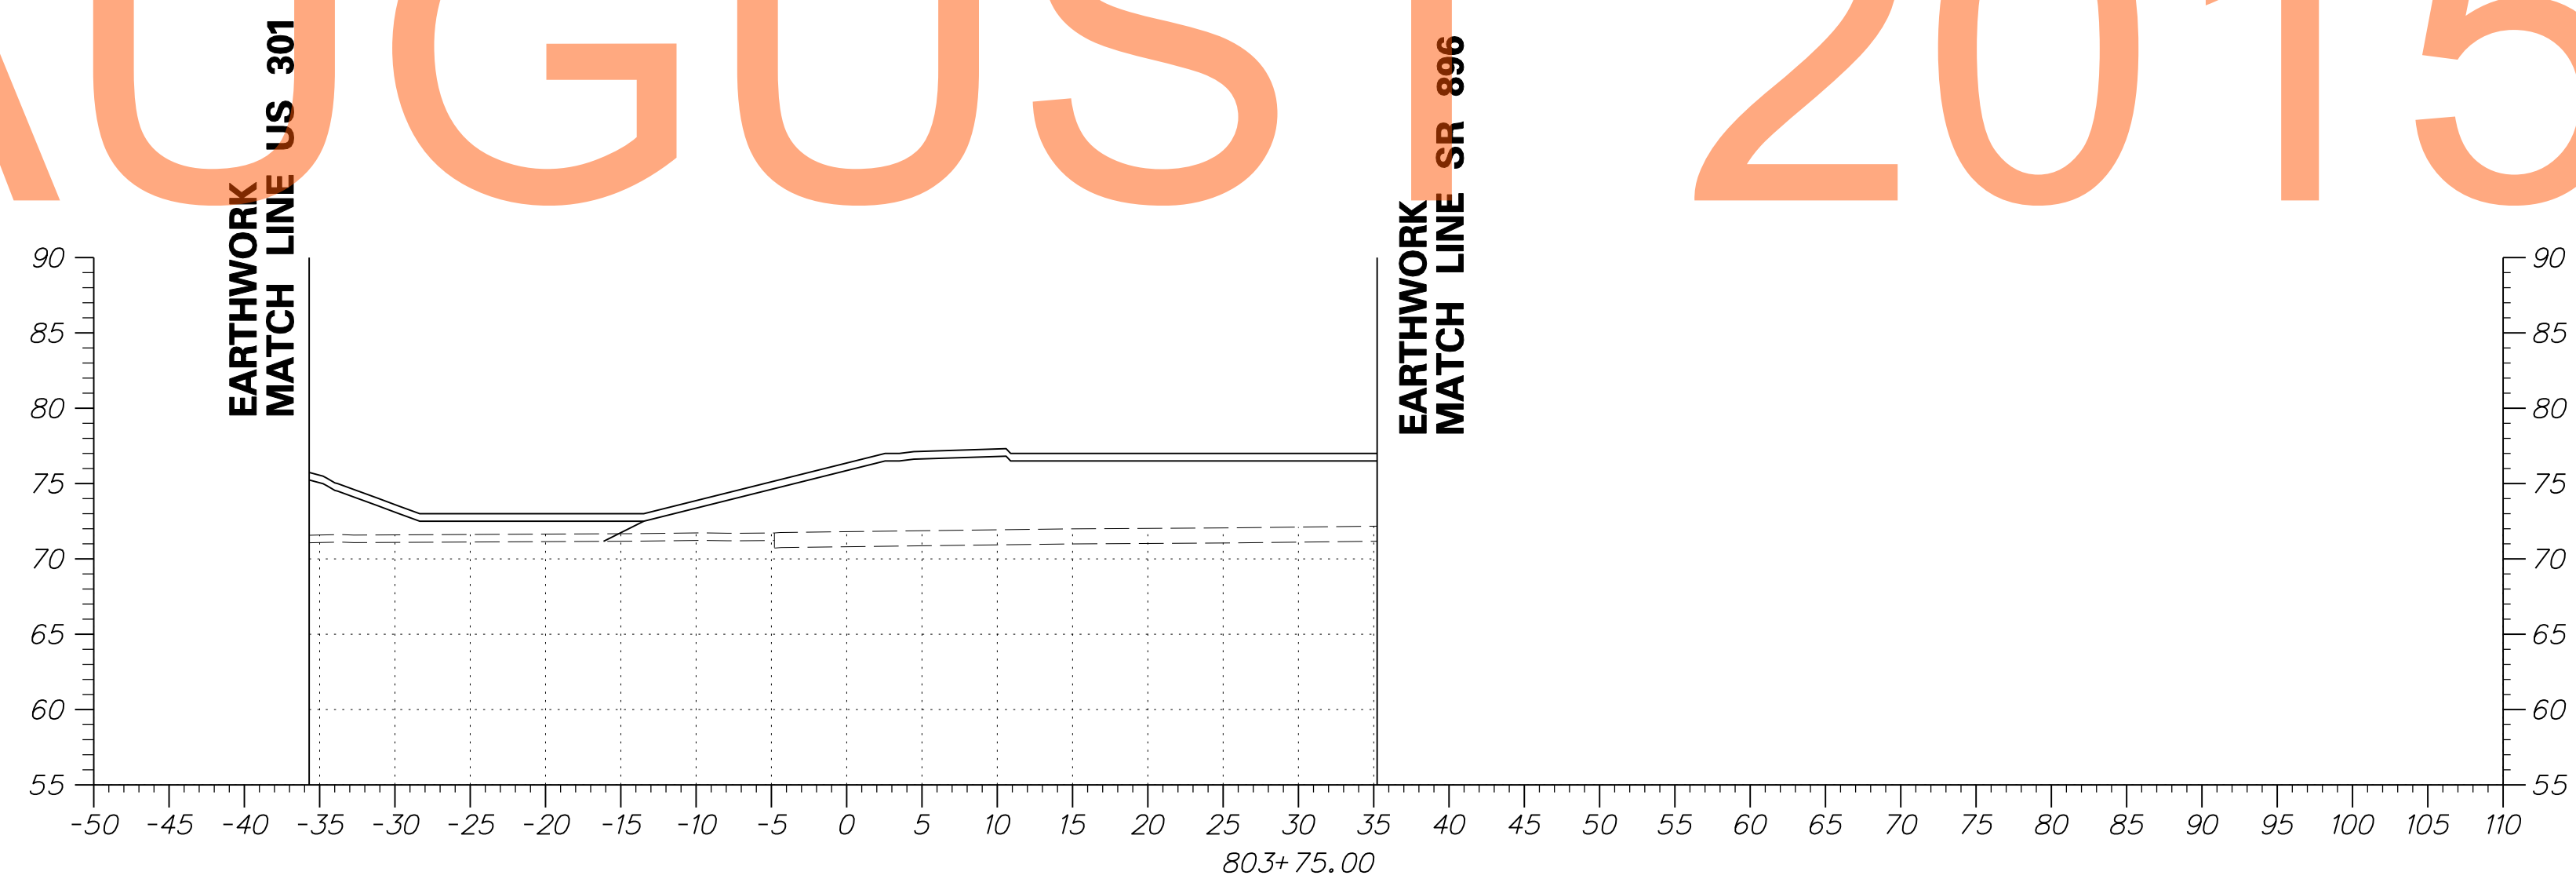




ADDENDUMS / REVISIONS	

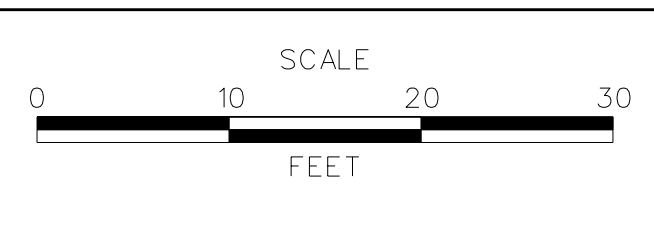

US 301
MARYLAND STATE LINE
TO LEVELS ROAD

CONTRACT T200811301	BRIDGE NO.
COUNTY NEW CASTLE	DESIGNED BY: JEG
	CHECKED BY: MFM

CROSS SECTIONS BMP NO. 607	SHEET NO. 422
	TOTAL SHTS. 539

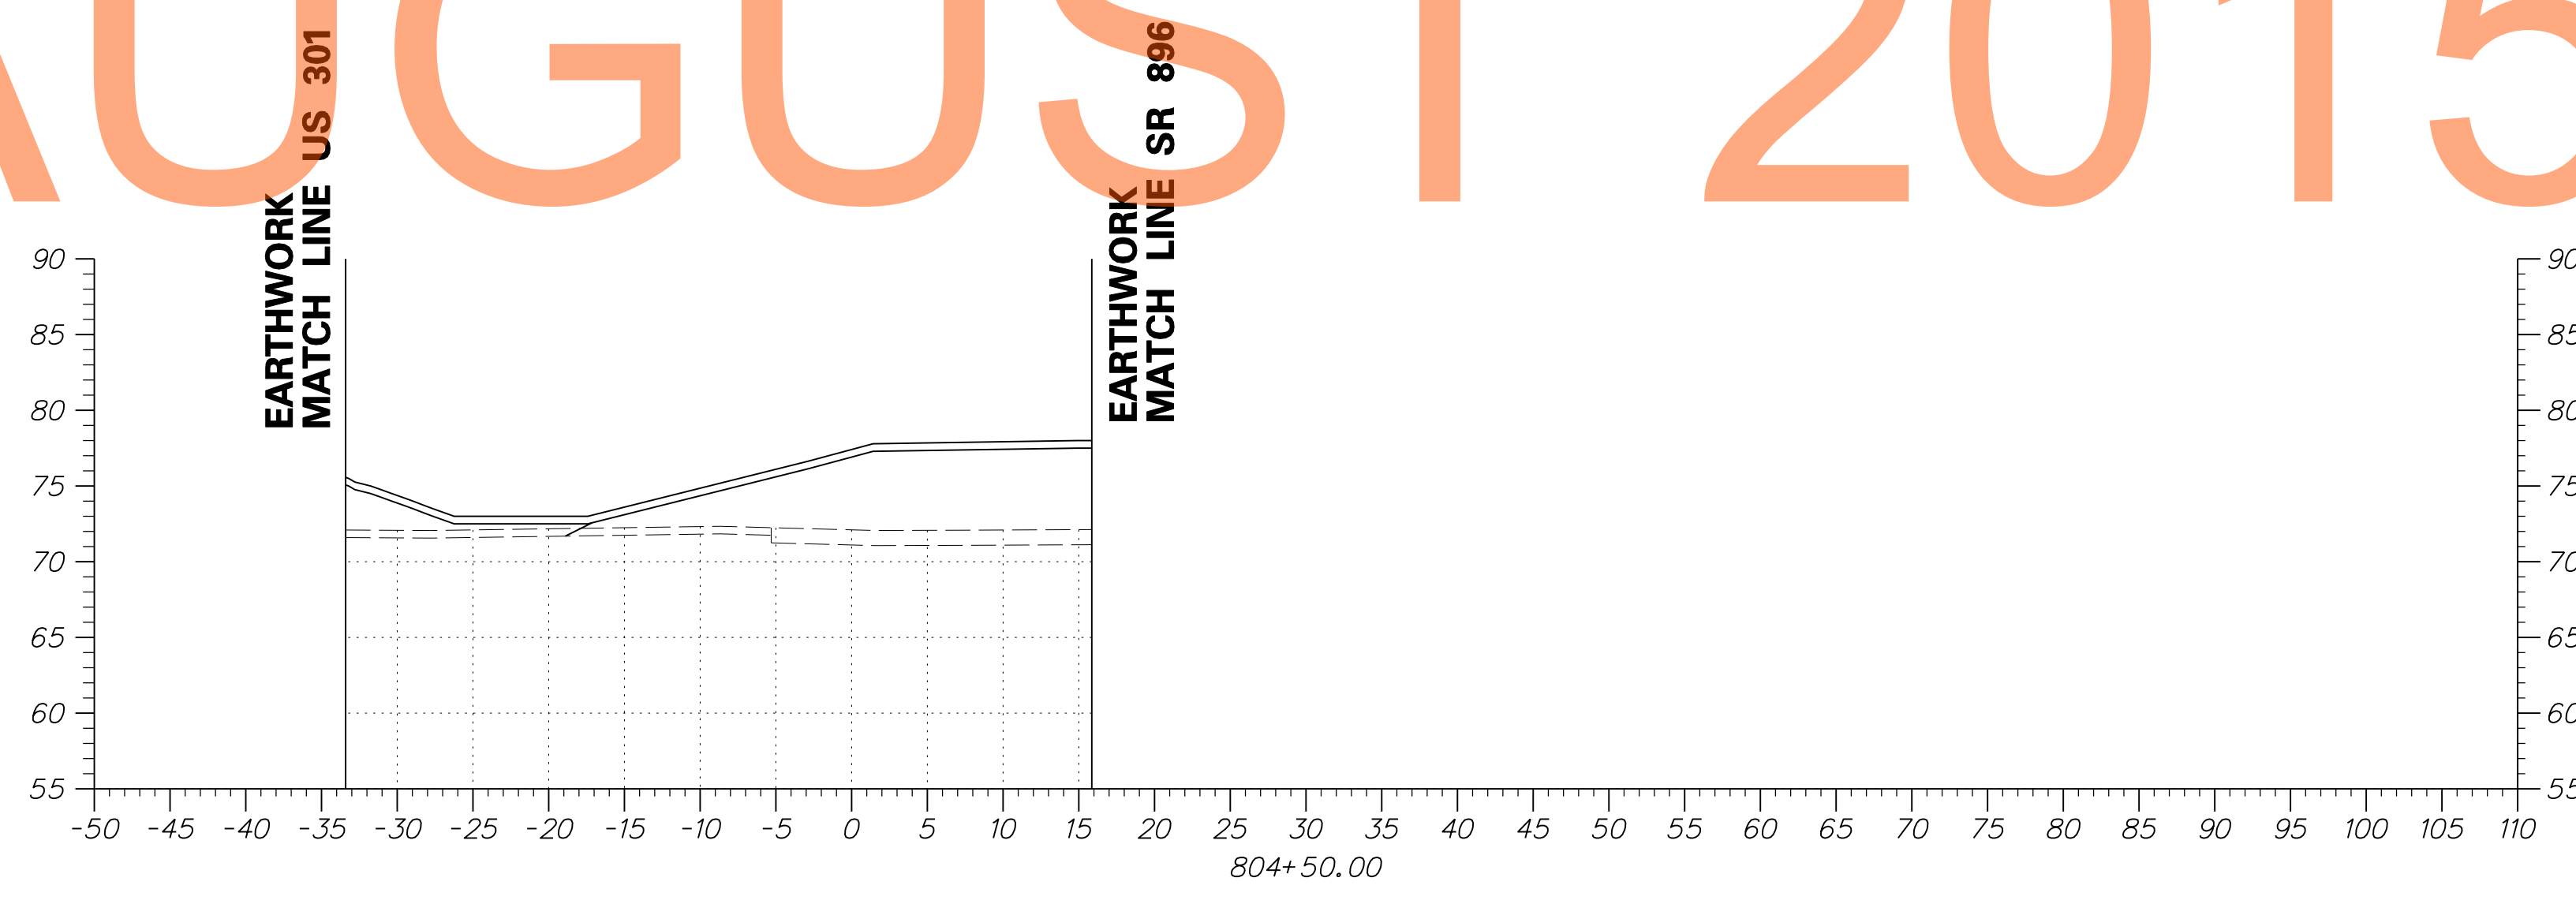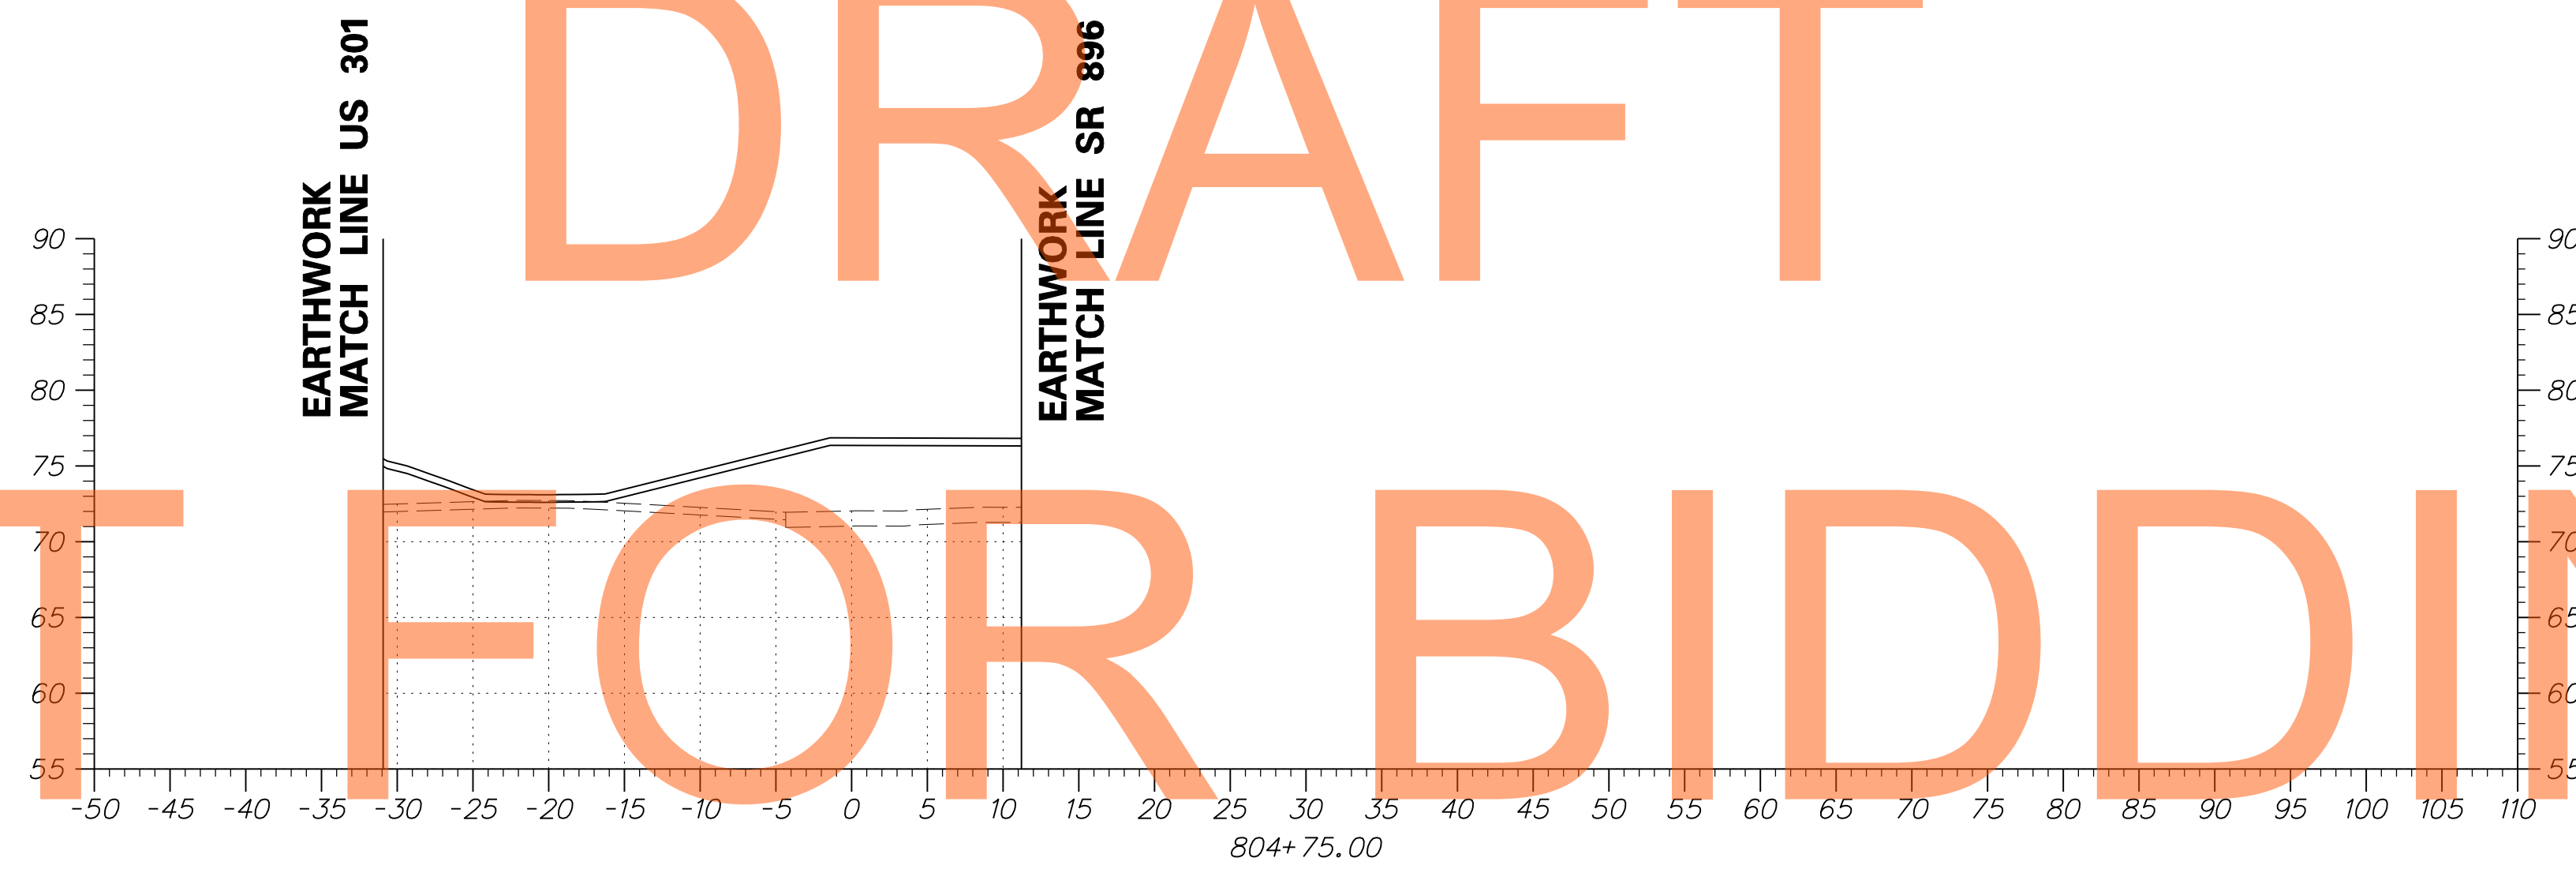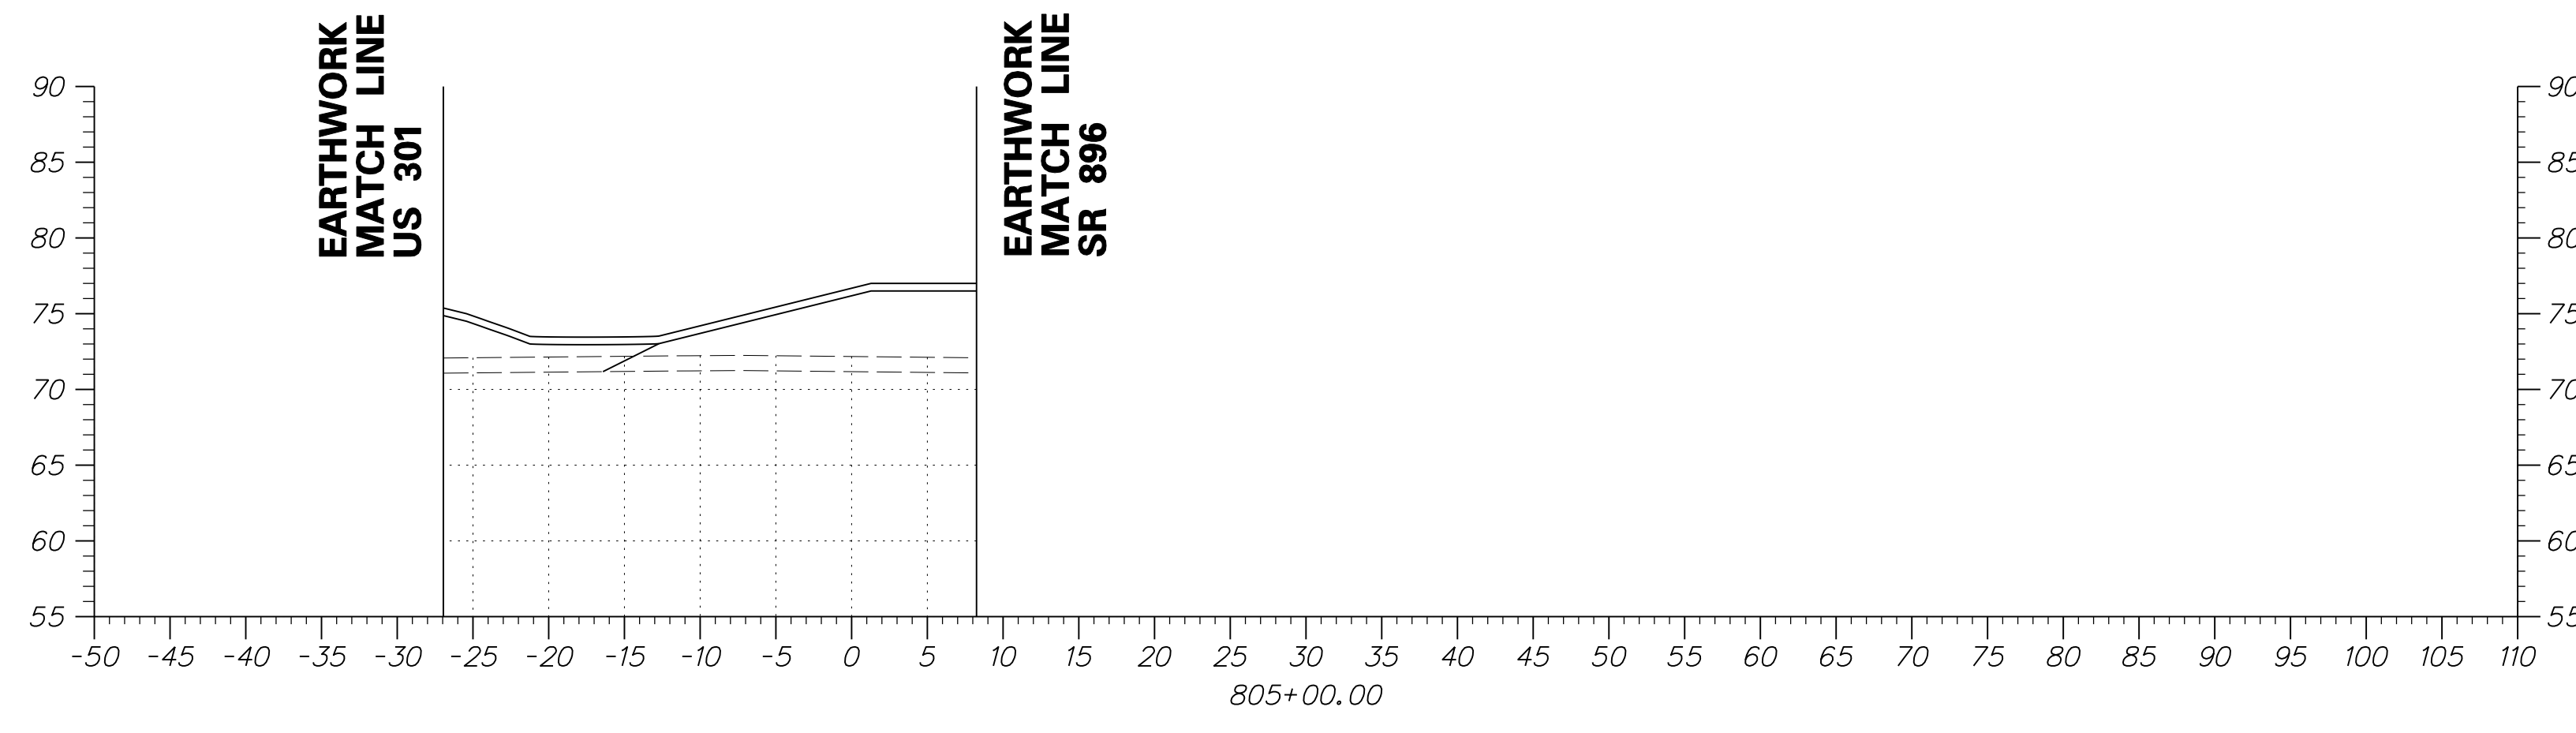


DRAFT

NOT FOR BIDDING

AUGUST 2015


ADDENDUMS / REVISIONS	

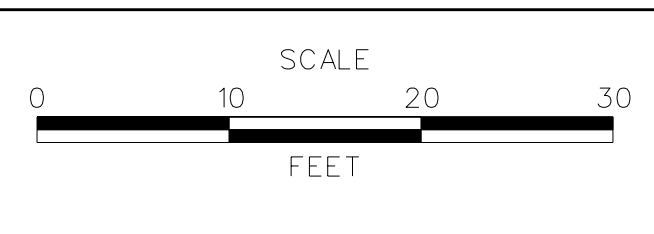

US 301
MARYLAND STATE LINE
TO LEVELS ROAD

CONTRACT T200811301	BRIDGE NO.
COUNTY NEW CASTLE	DESIGNED BY: JEG
	CHECKED BY: MFM

CROSS SECTIONS BMP NO. 607	SHEET NO. 423
	TOTAL SHTS. 539

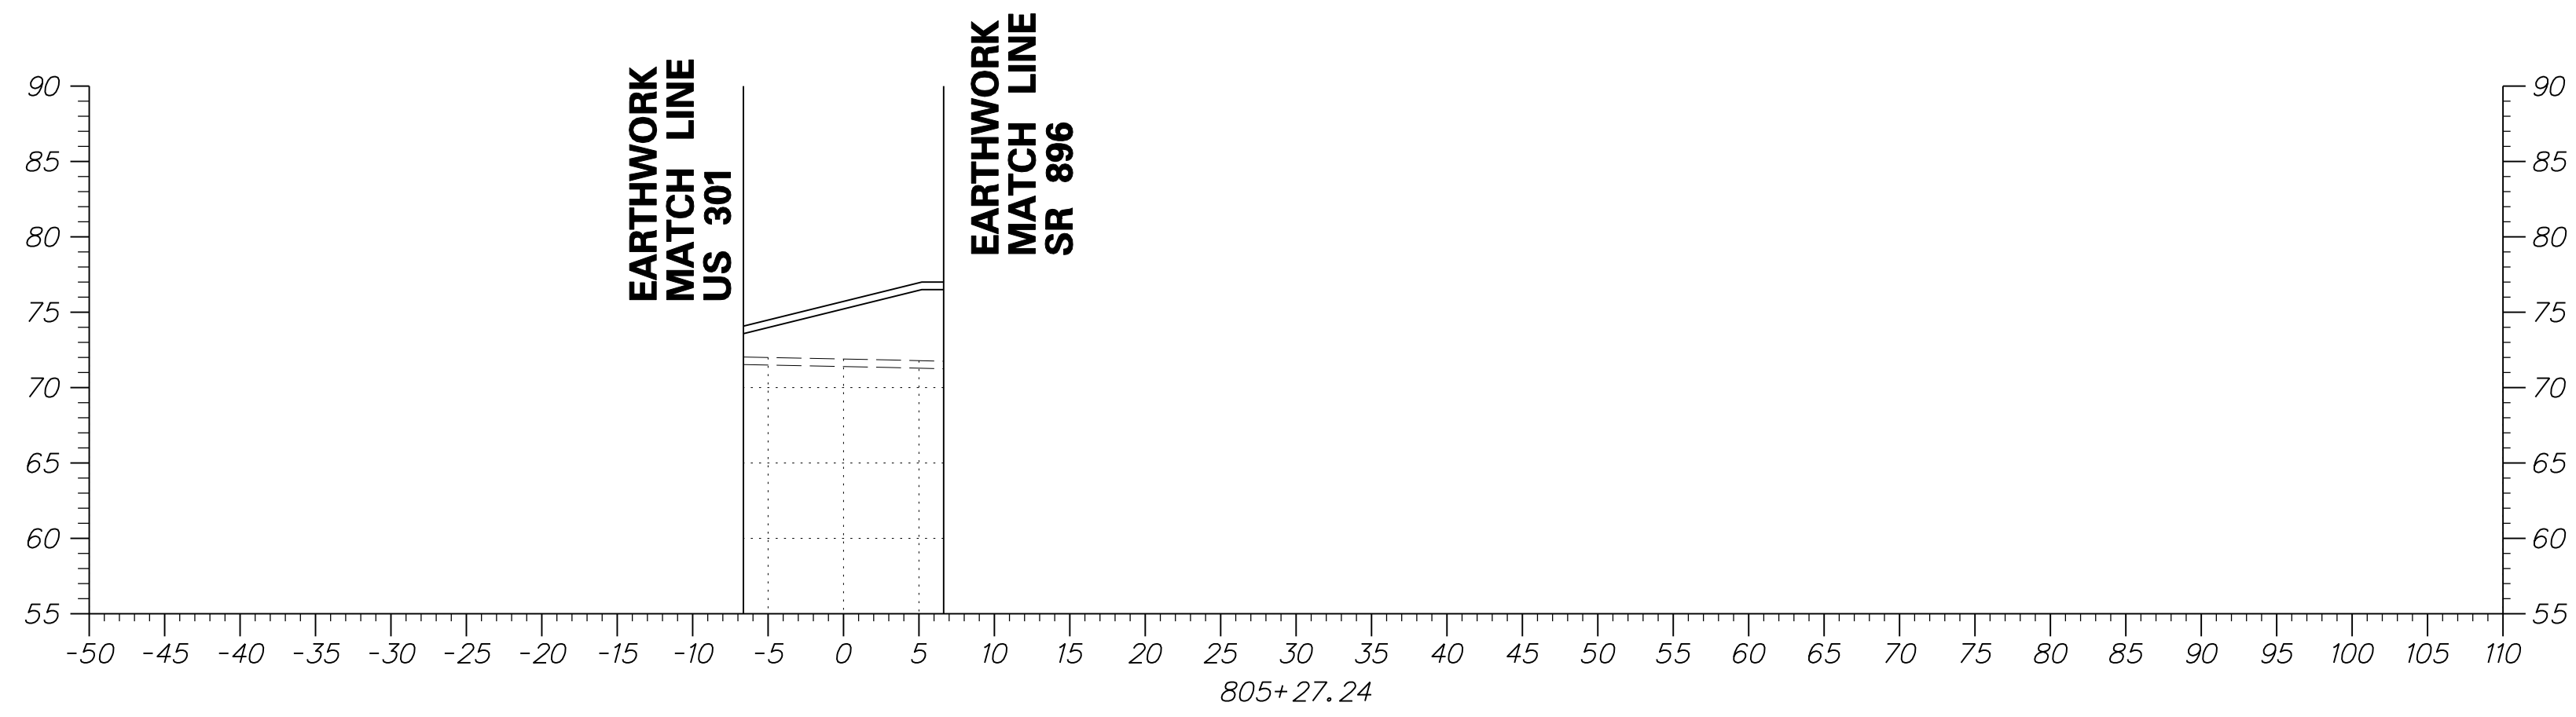

DRAFT

NOT FOR BIDDING

EARTHWORK MATCH LINE US 301

EARTHWORK MATCH LINE SR 896

805+25.00


AUGUST 2015

EARTHWORK MATCH LINE US 301

EARTHWORK MATCH LINE SR 896

805+17.53



DELAWARE DEPARTMENT OF TRANSPORTATION	ADDENDUMS / REVISIONS	SCALE FEET	US 301 MARYLAND STATE LINE TO LEVELS ROAD		CONTRACT T200811301	BRIDGE NO.	CROSS SECTIONS BMP NO. 607	SHEET NO. 424
					DESIGNED BY: JEG	TOTAL SHTS. 539		
					COUNTY NEW CASTLE	CHECKED BY: MFM		

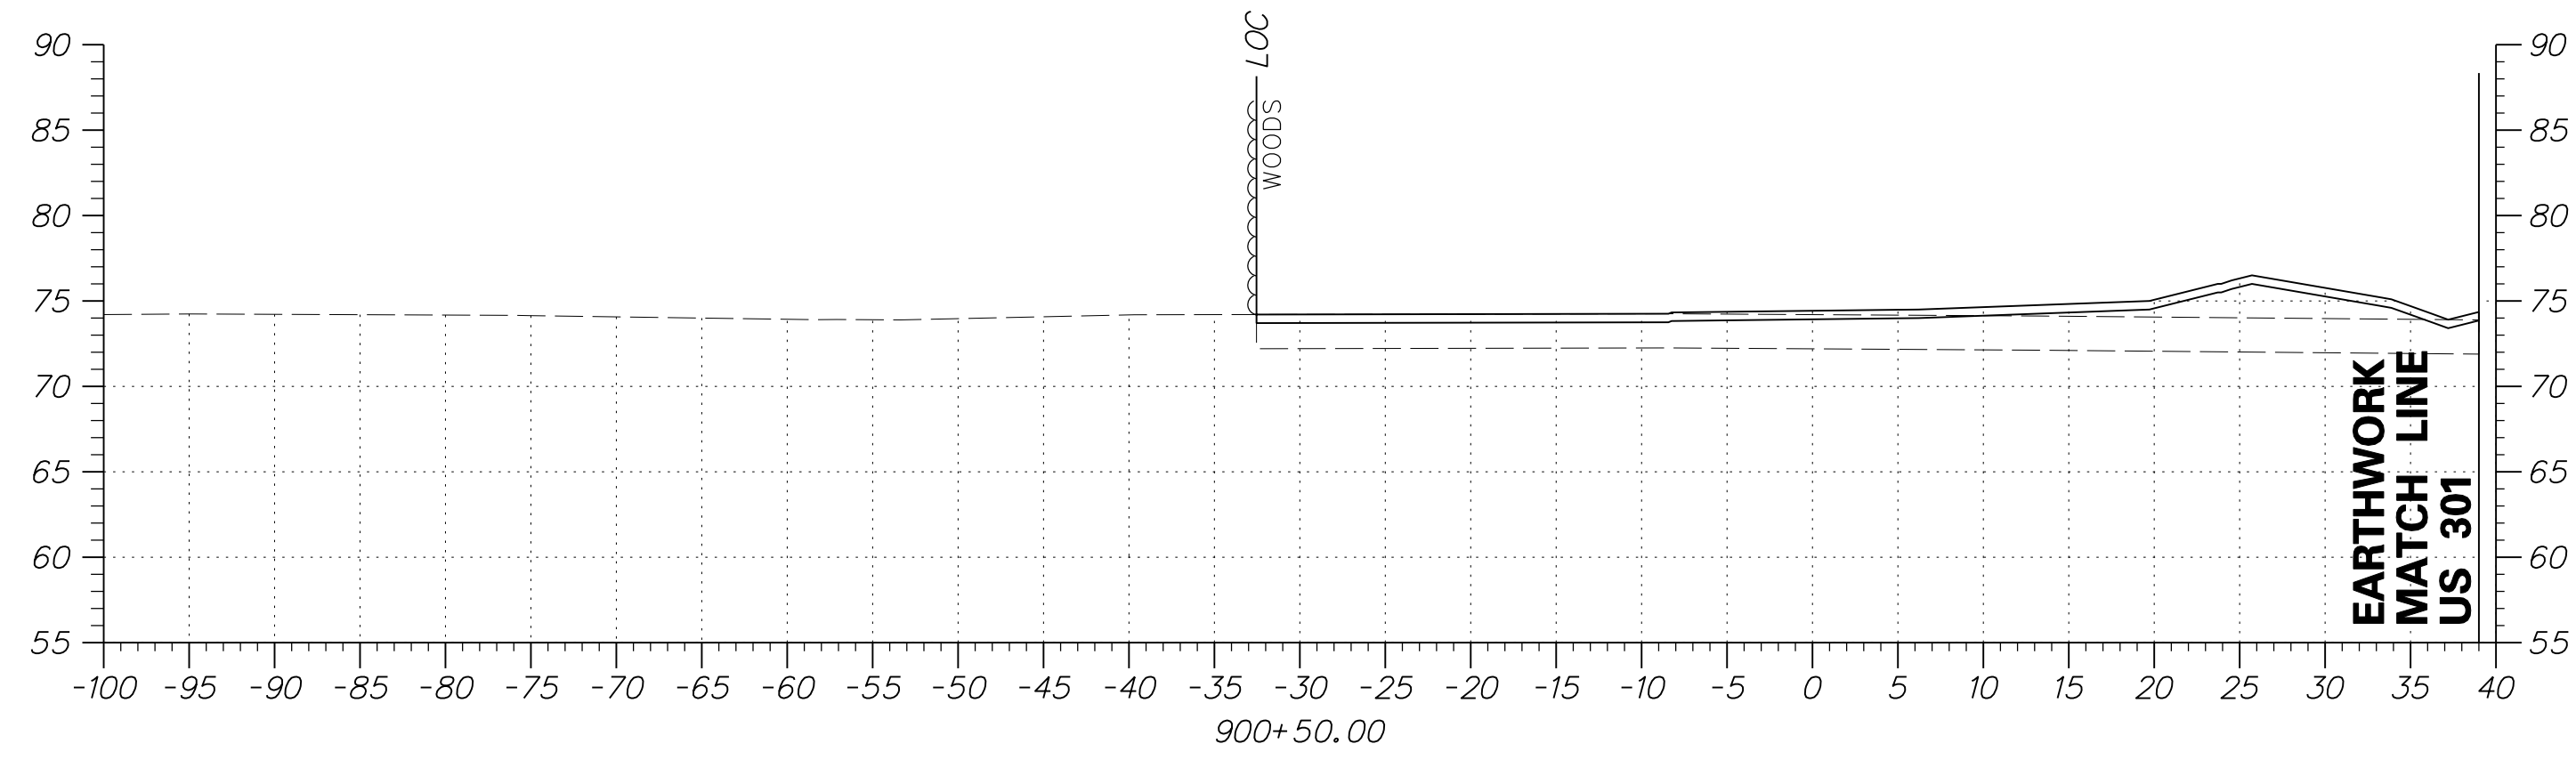


DRAFT

NOT FOR BIDDING

AUGUST 2015

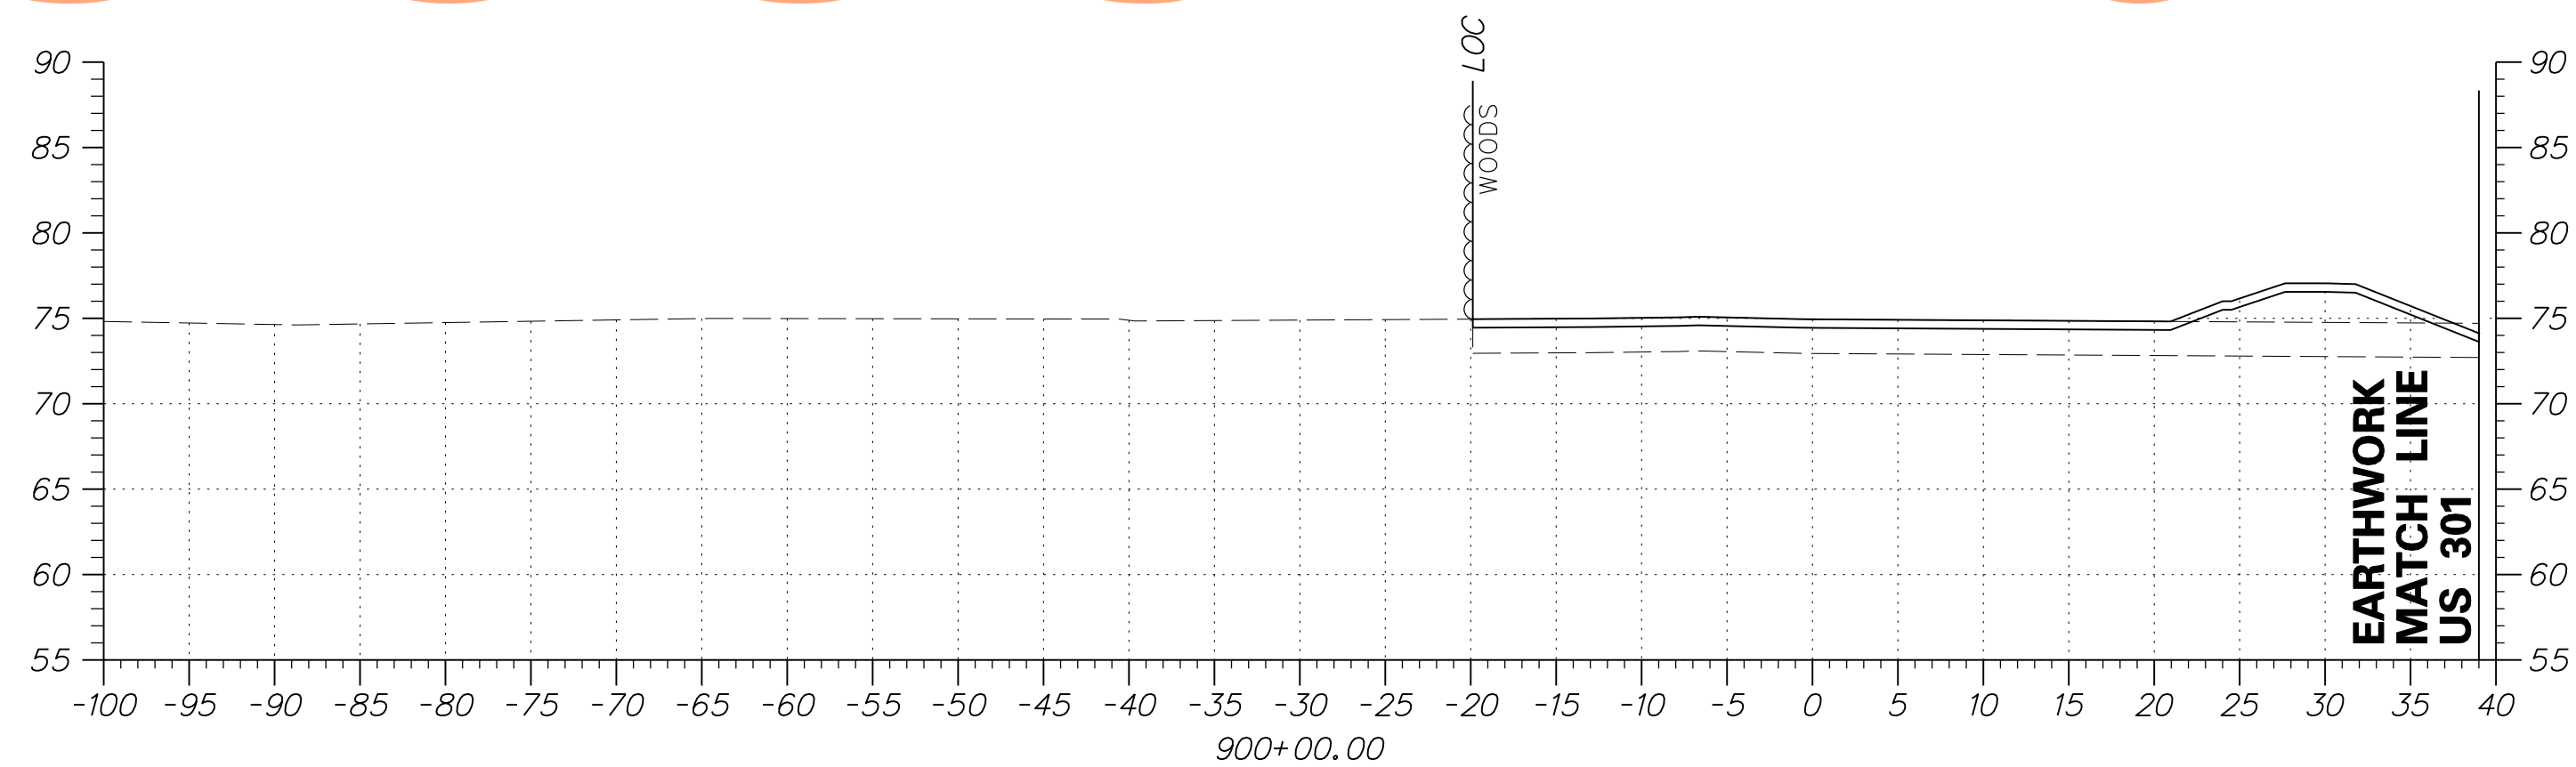
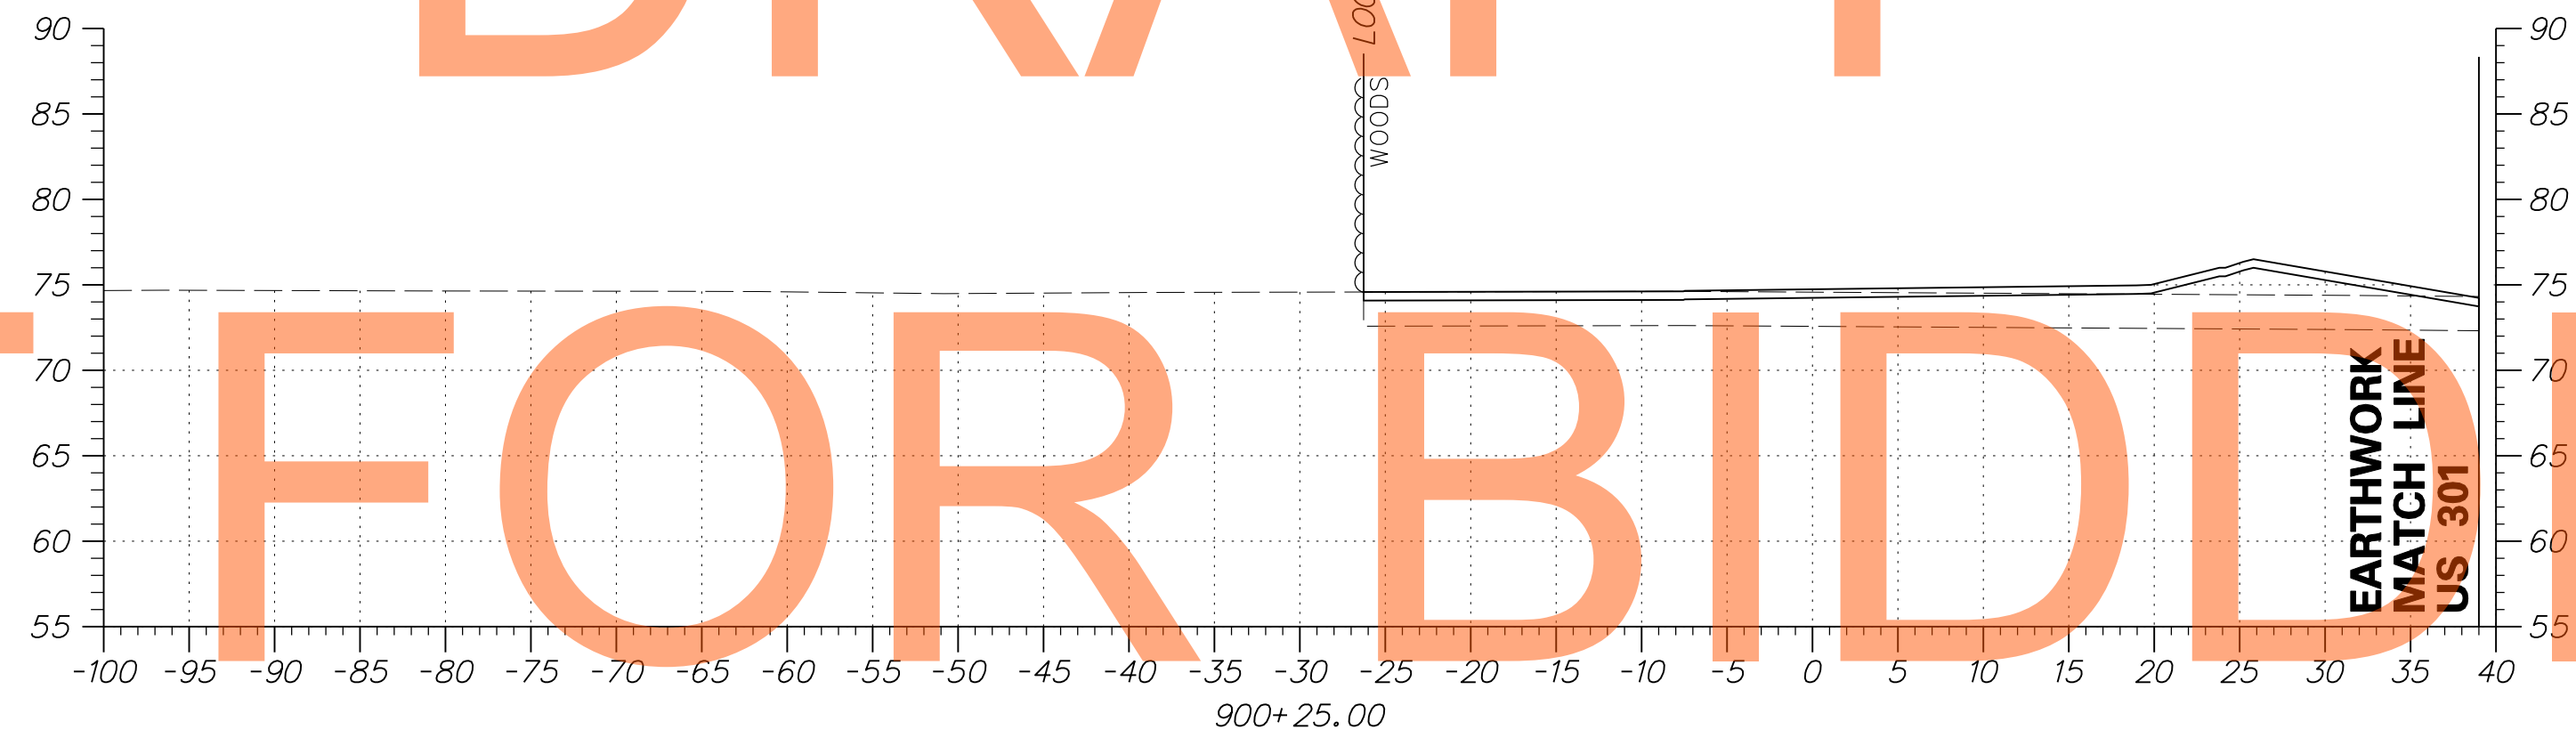


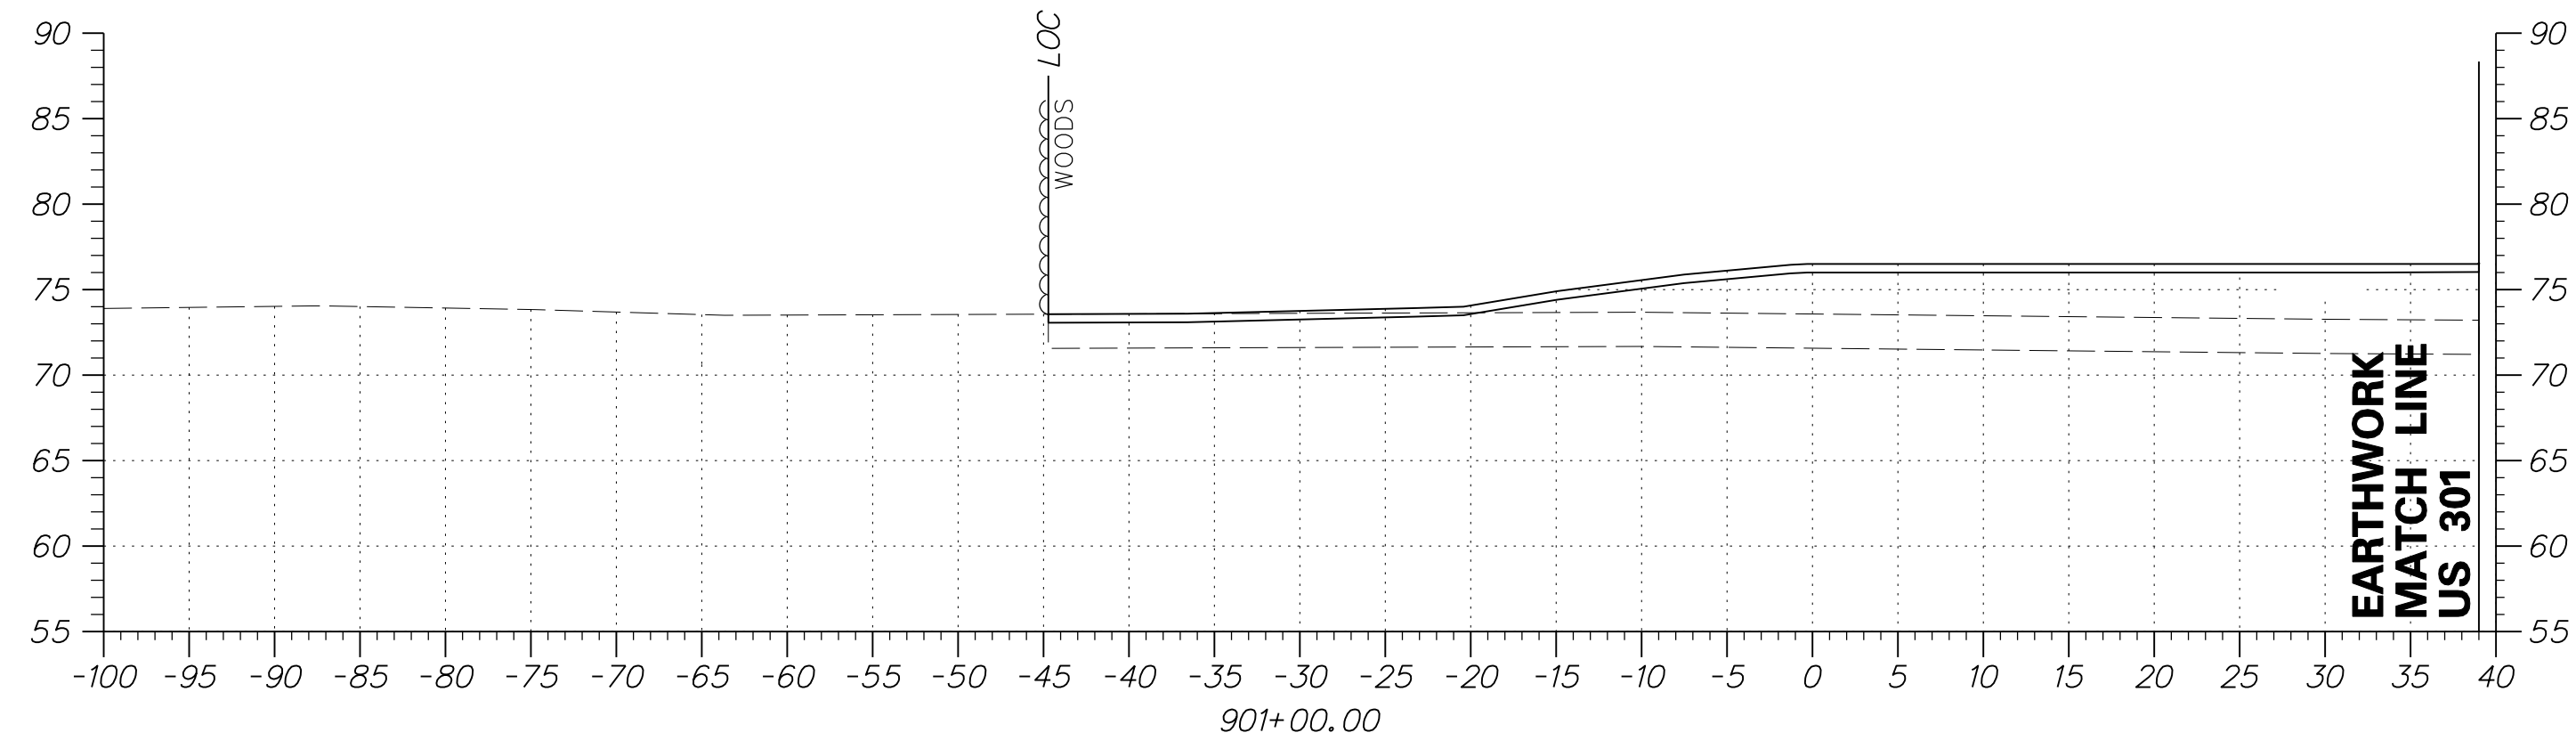


DRAFT

NOT FOR BIDDING


AUGUST 2015

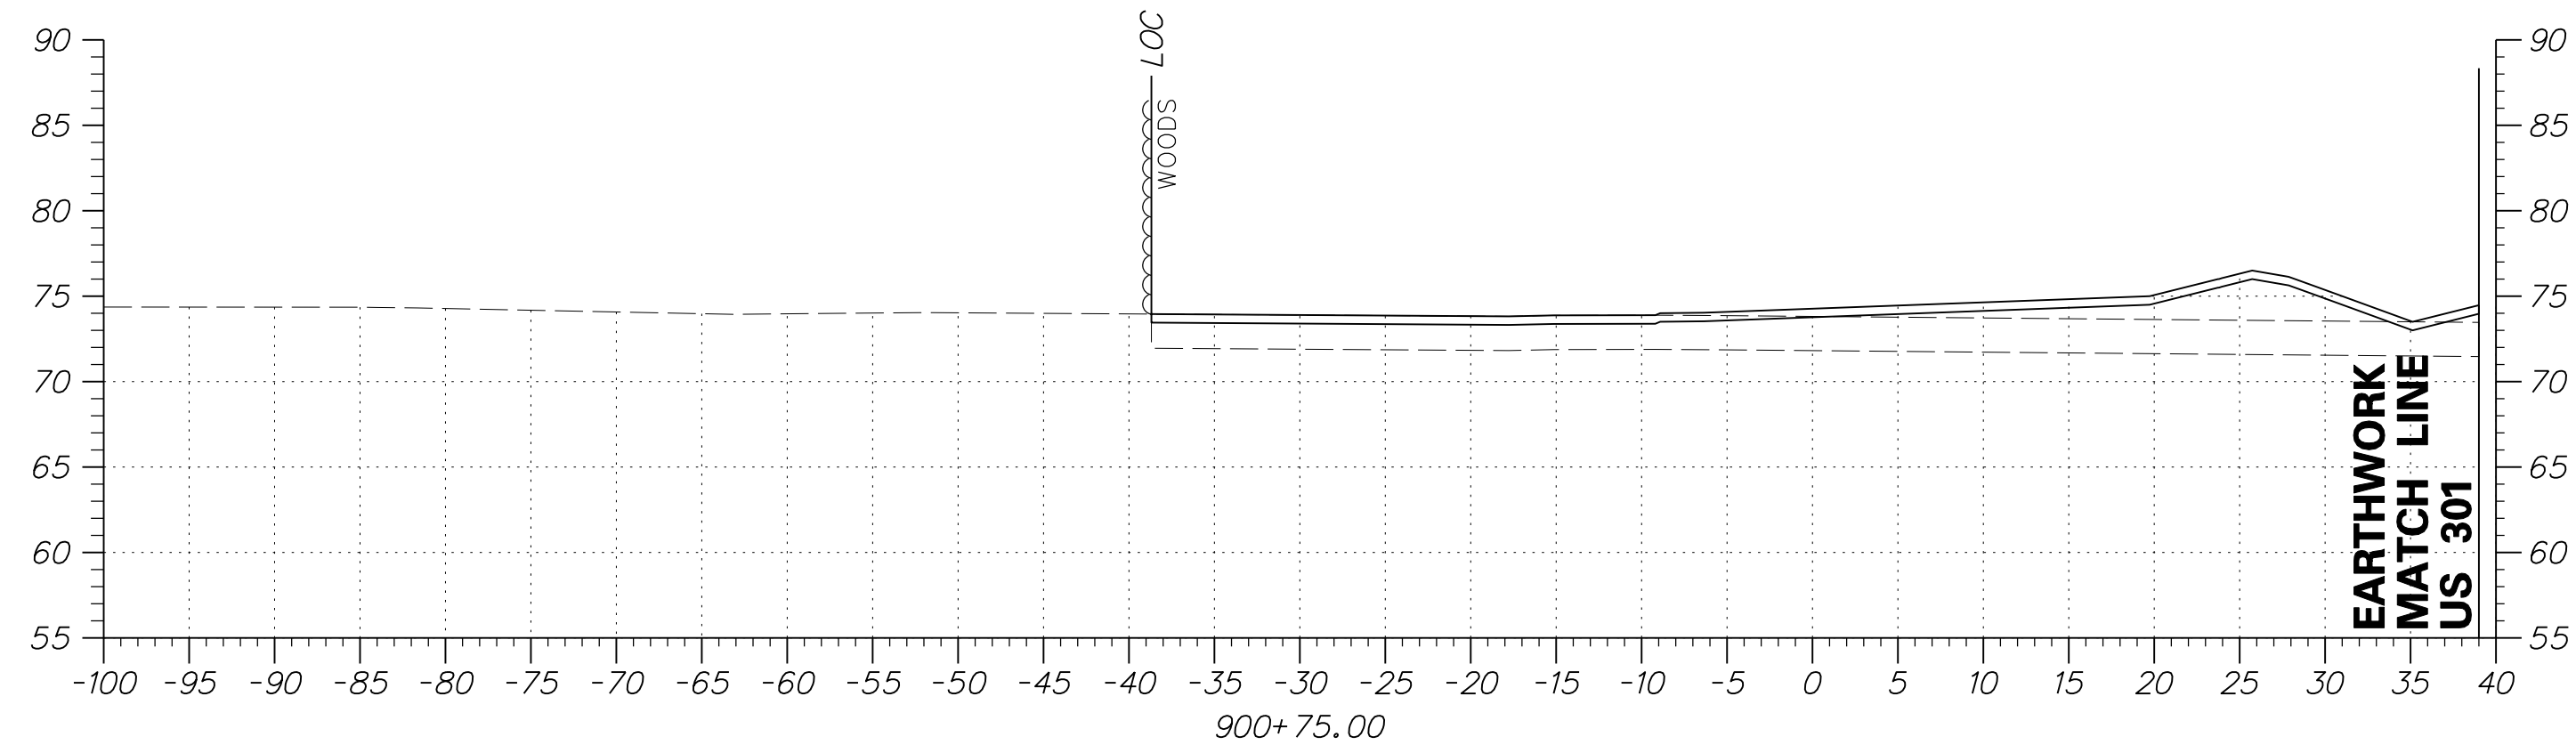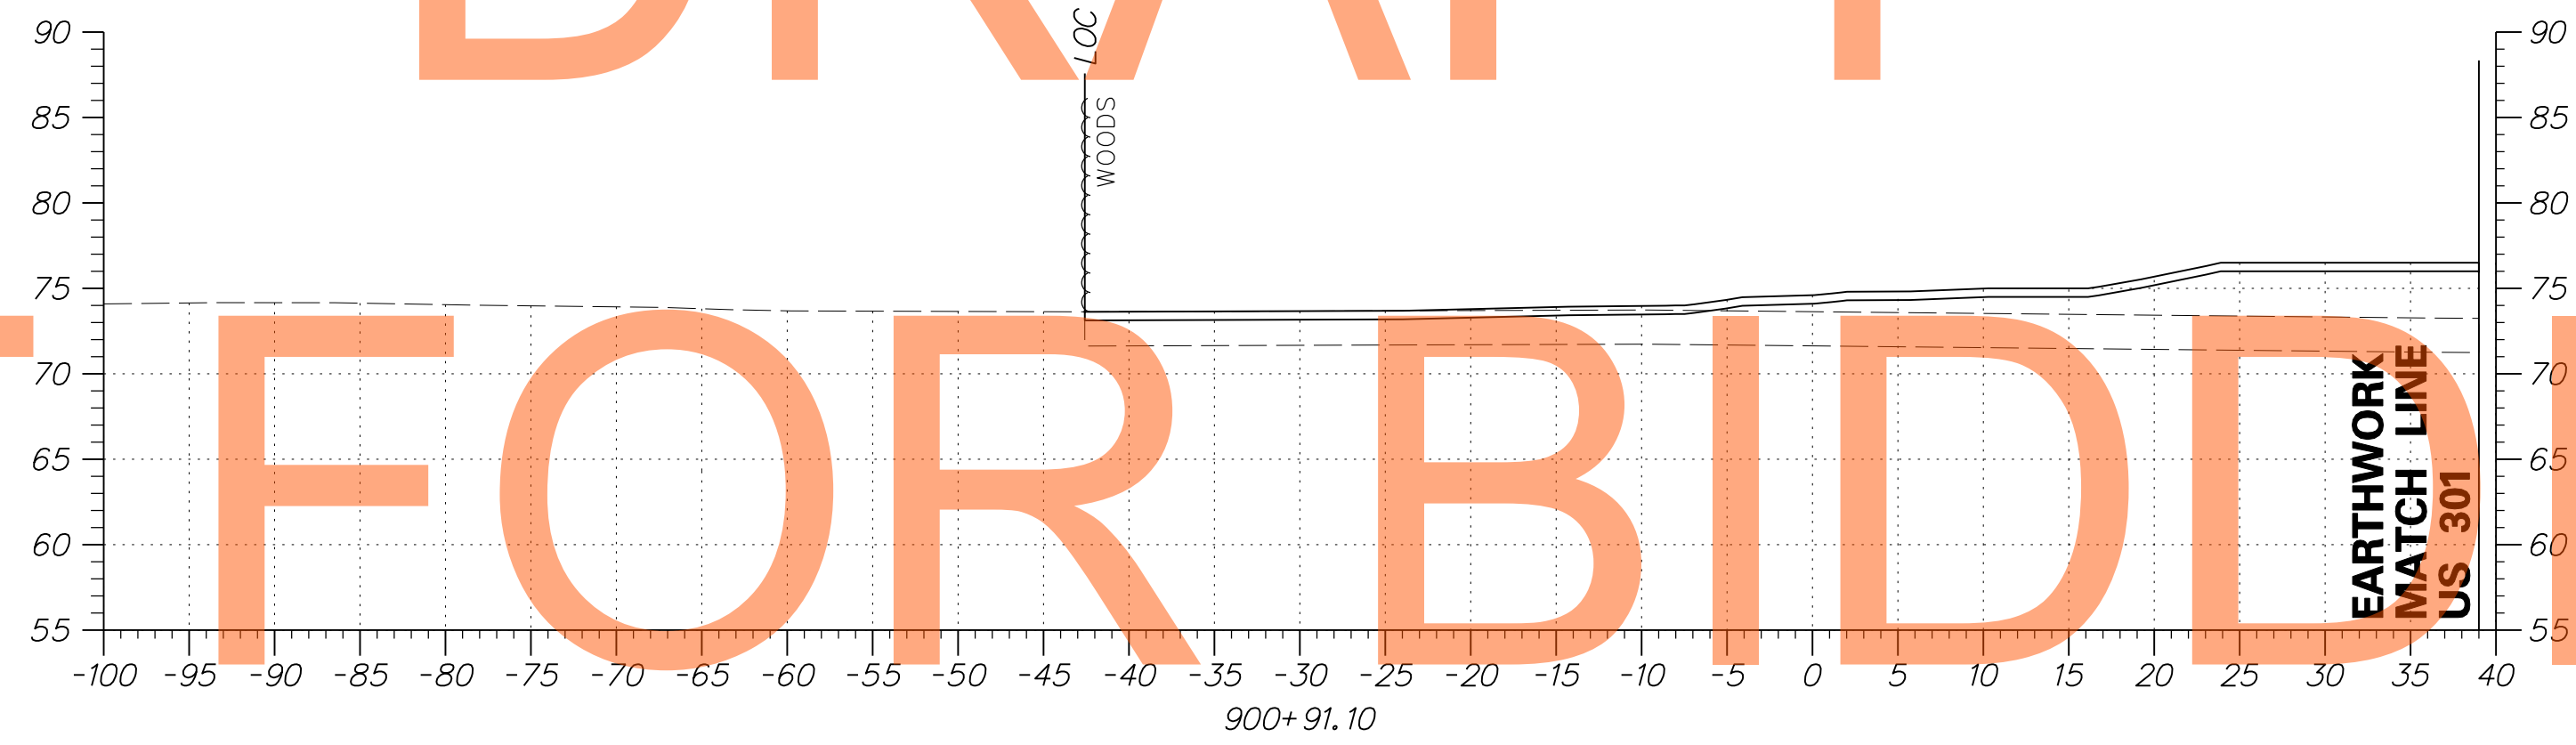

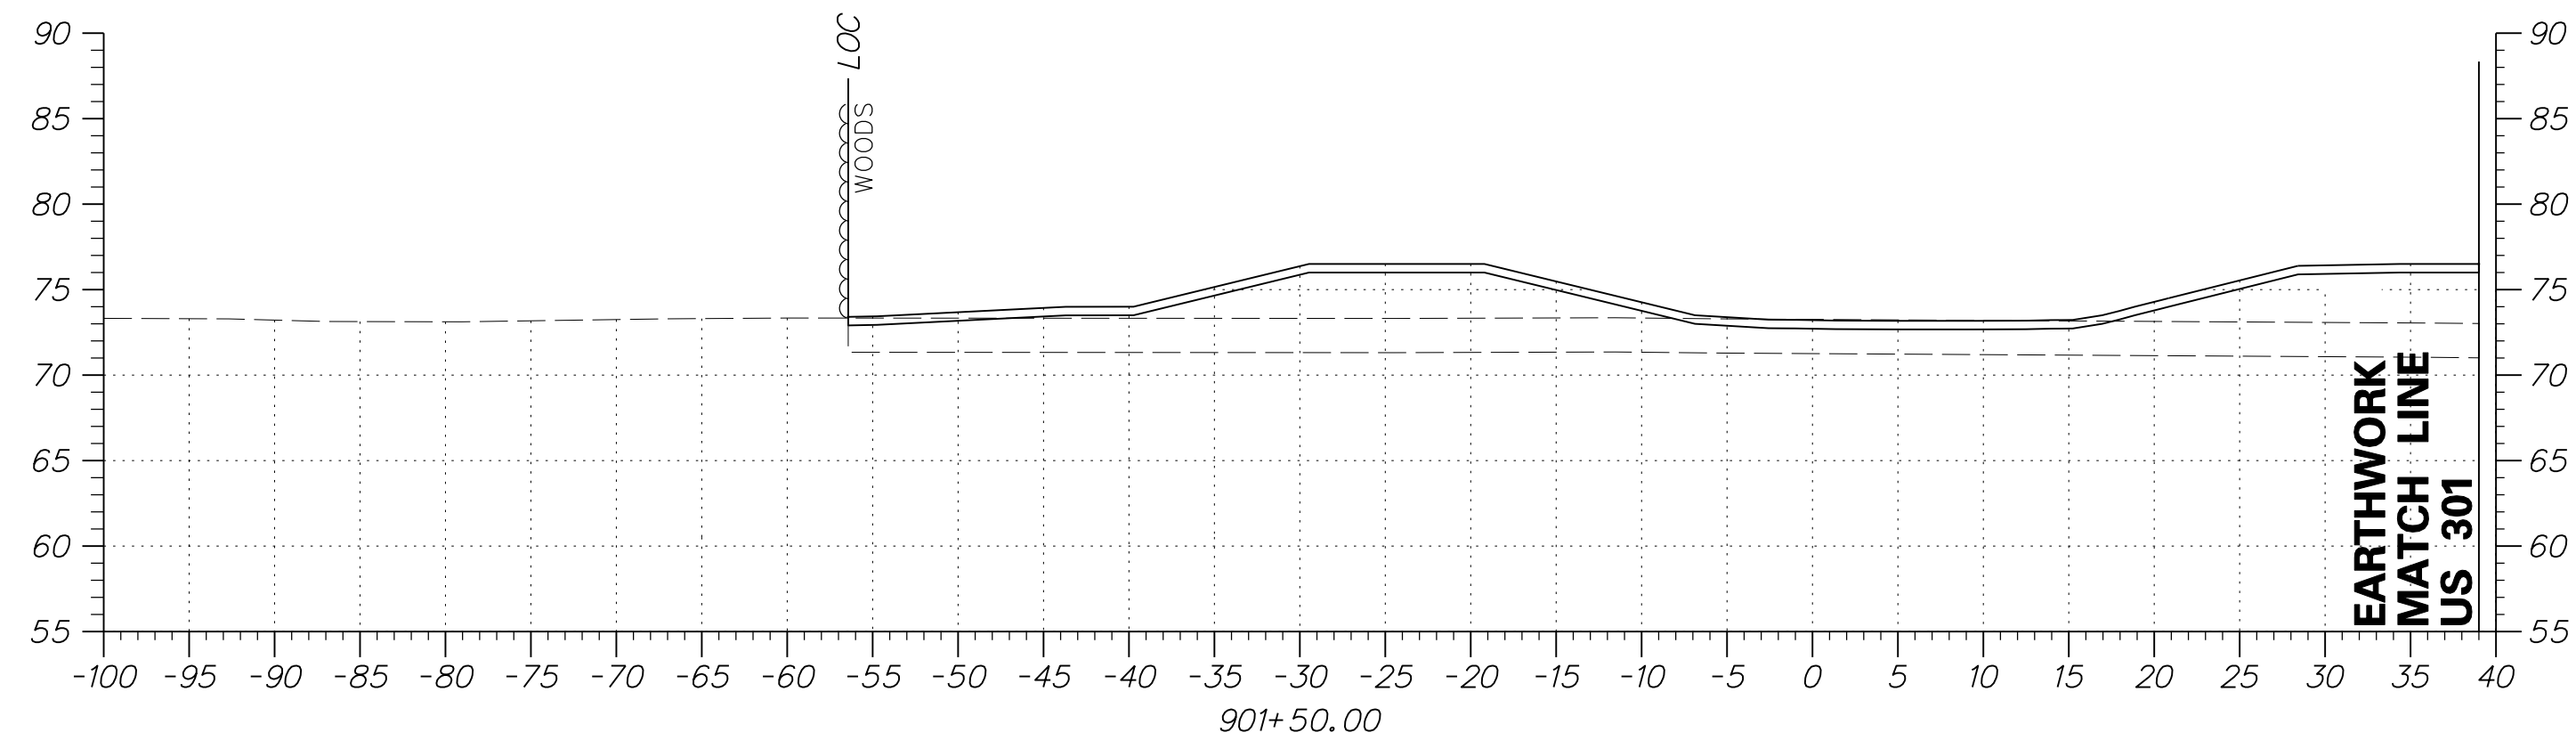



DRAFT

NOT FOR BIDDING

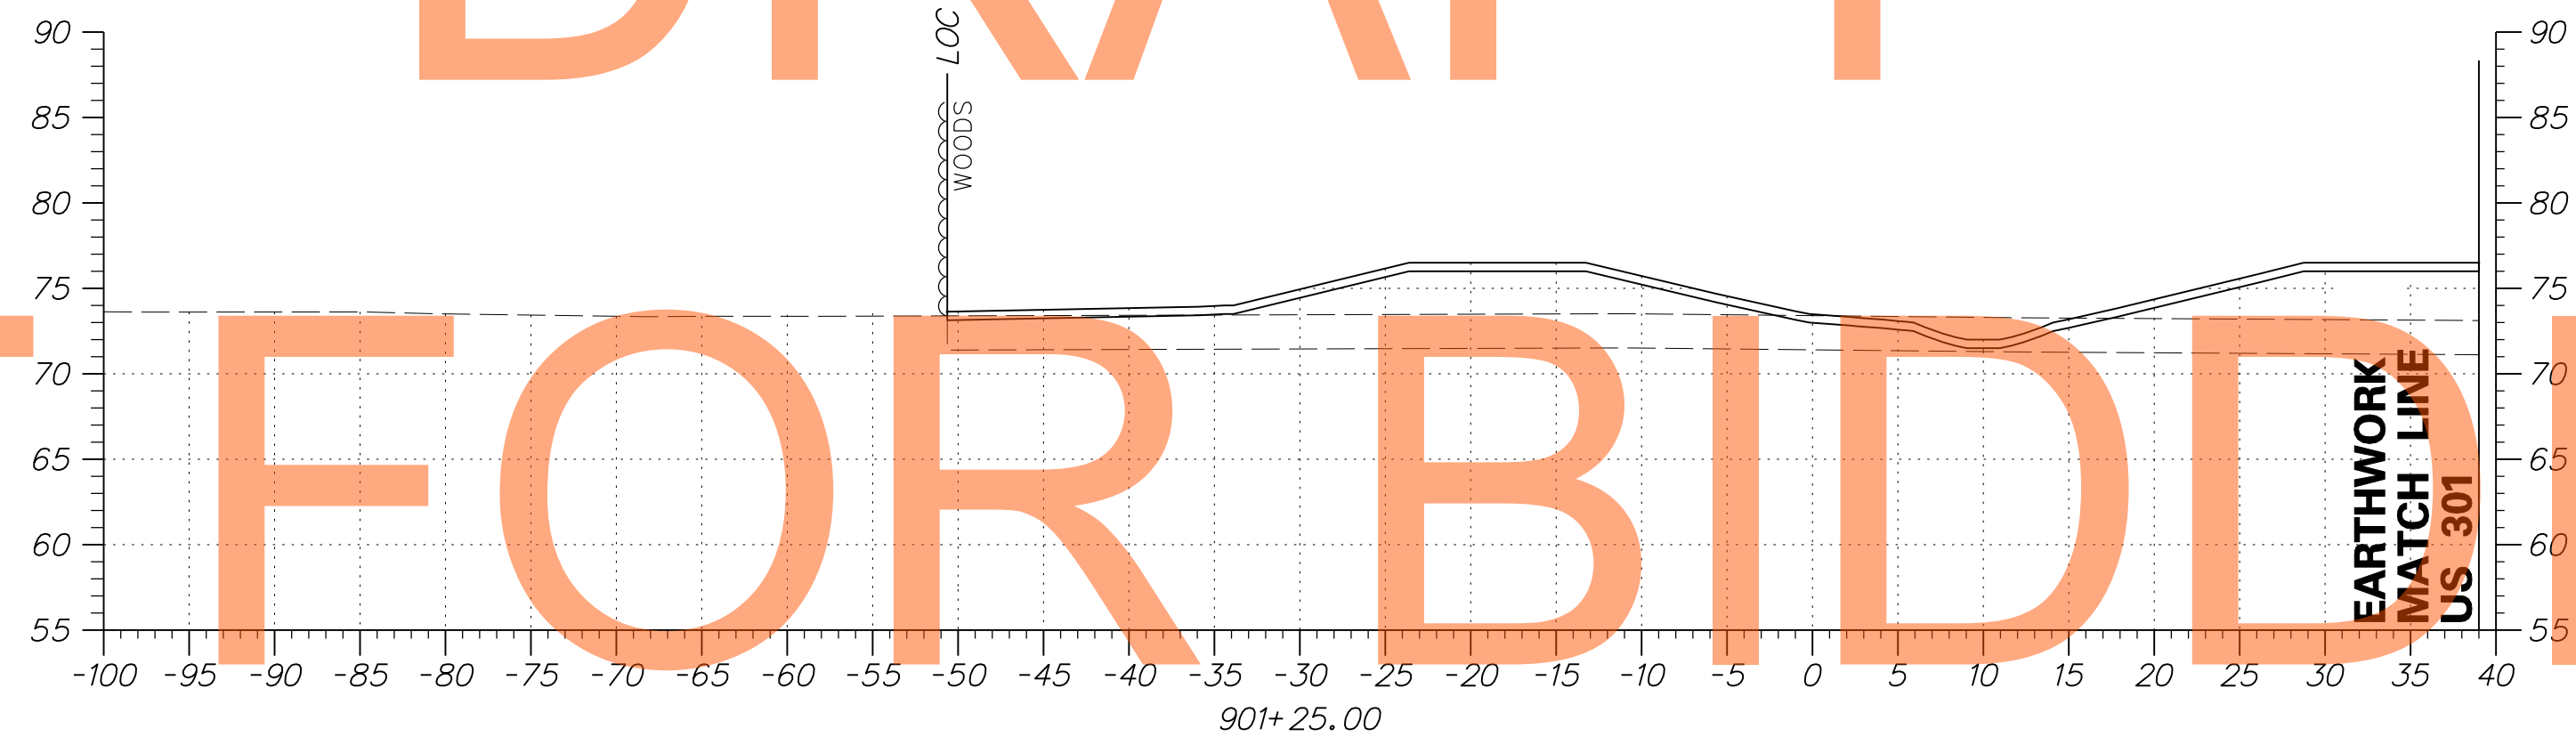

AUGUST 2015


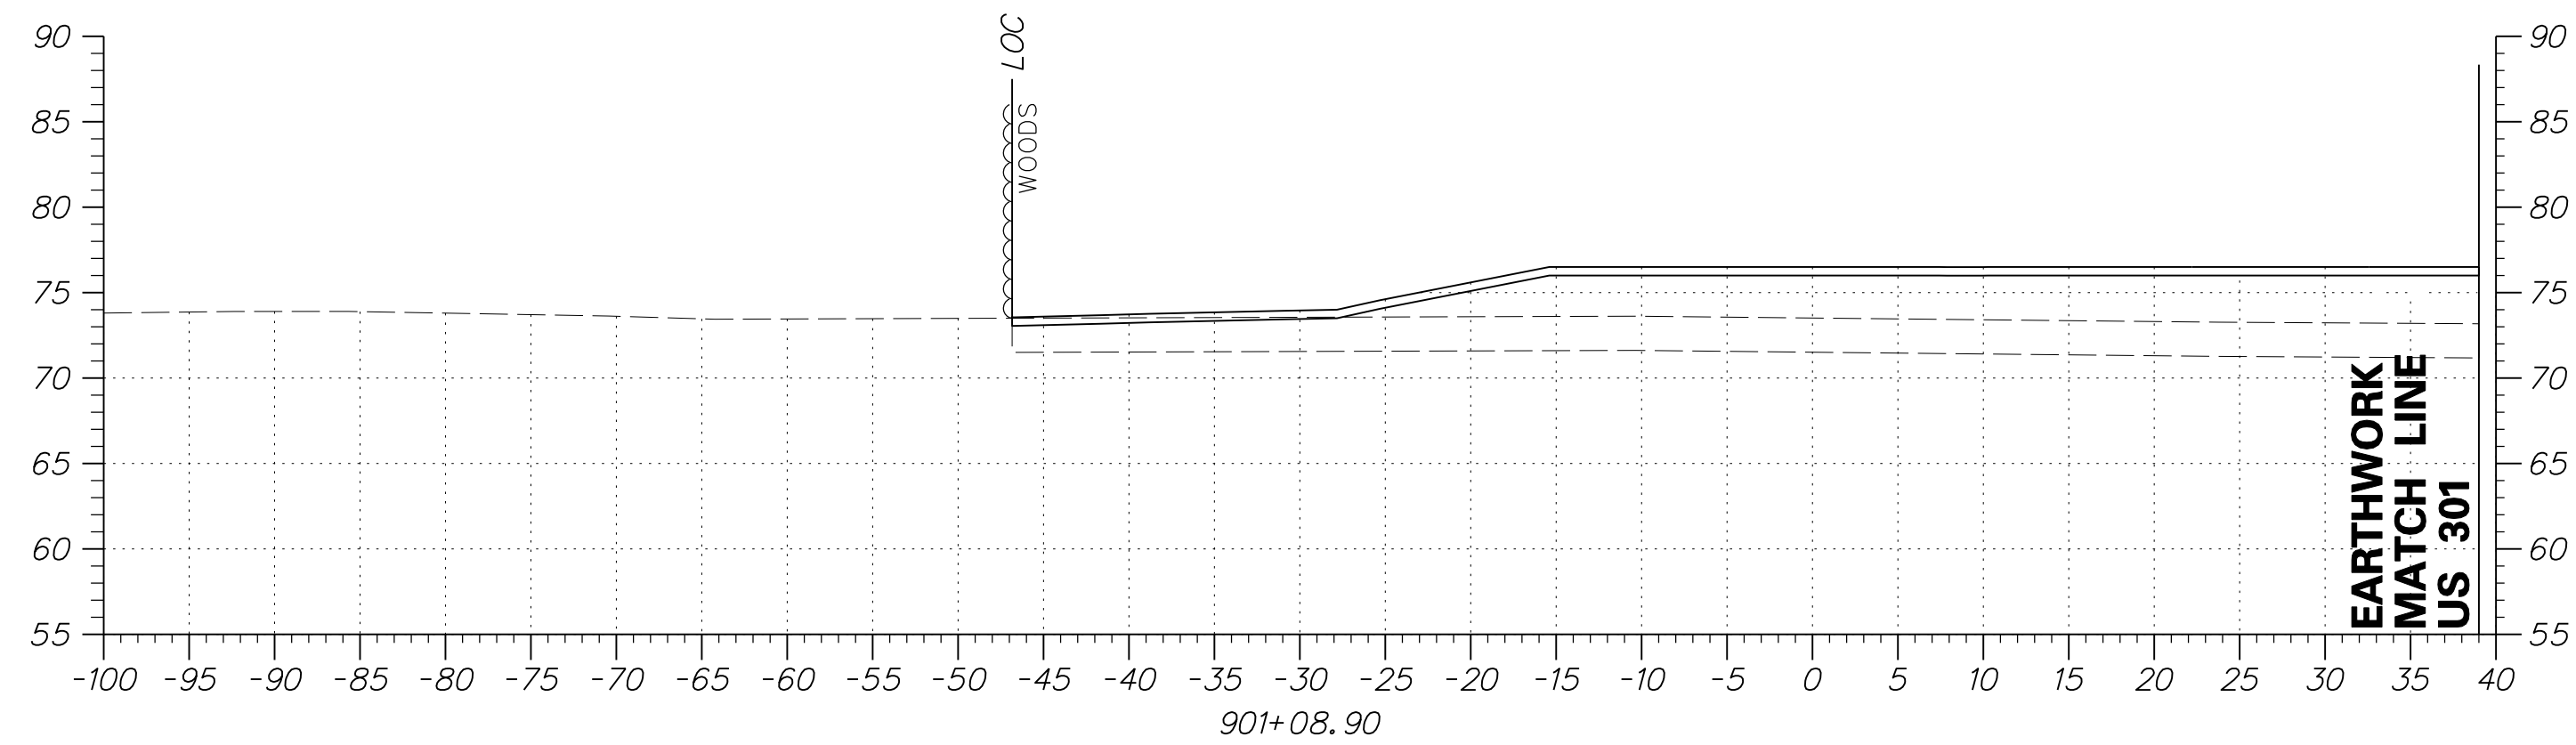


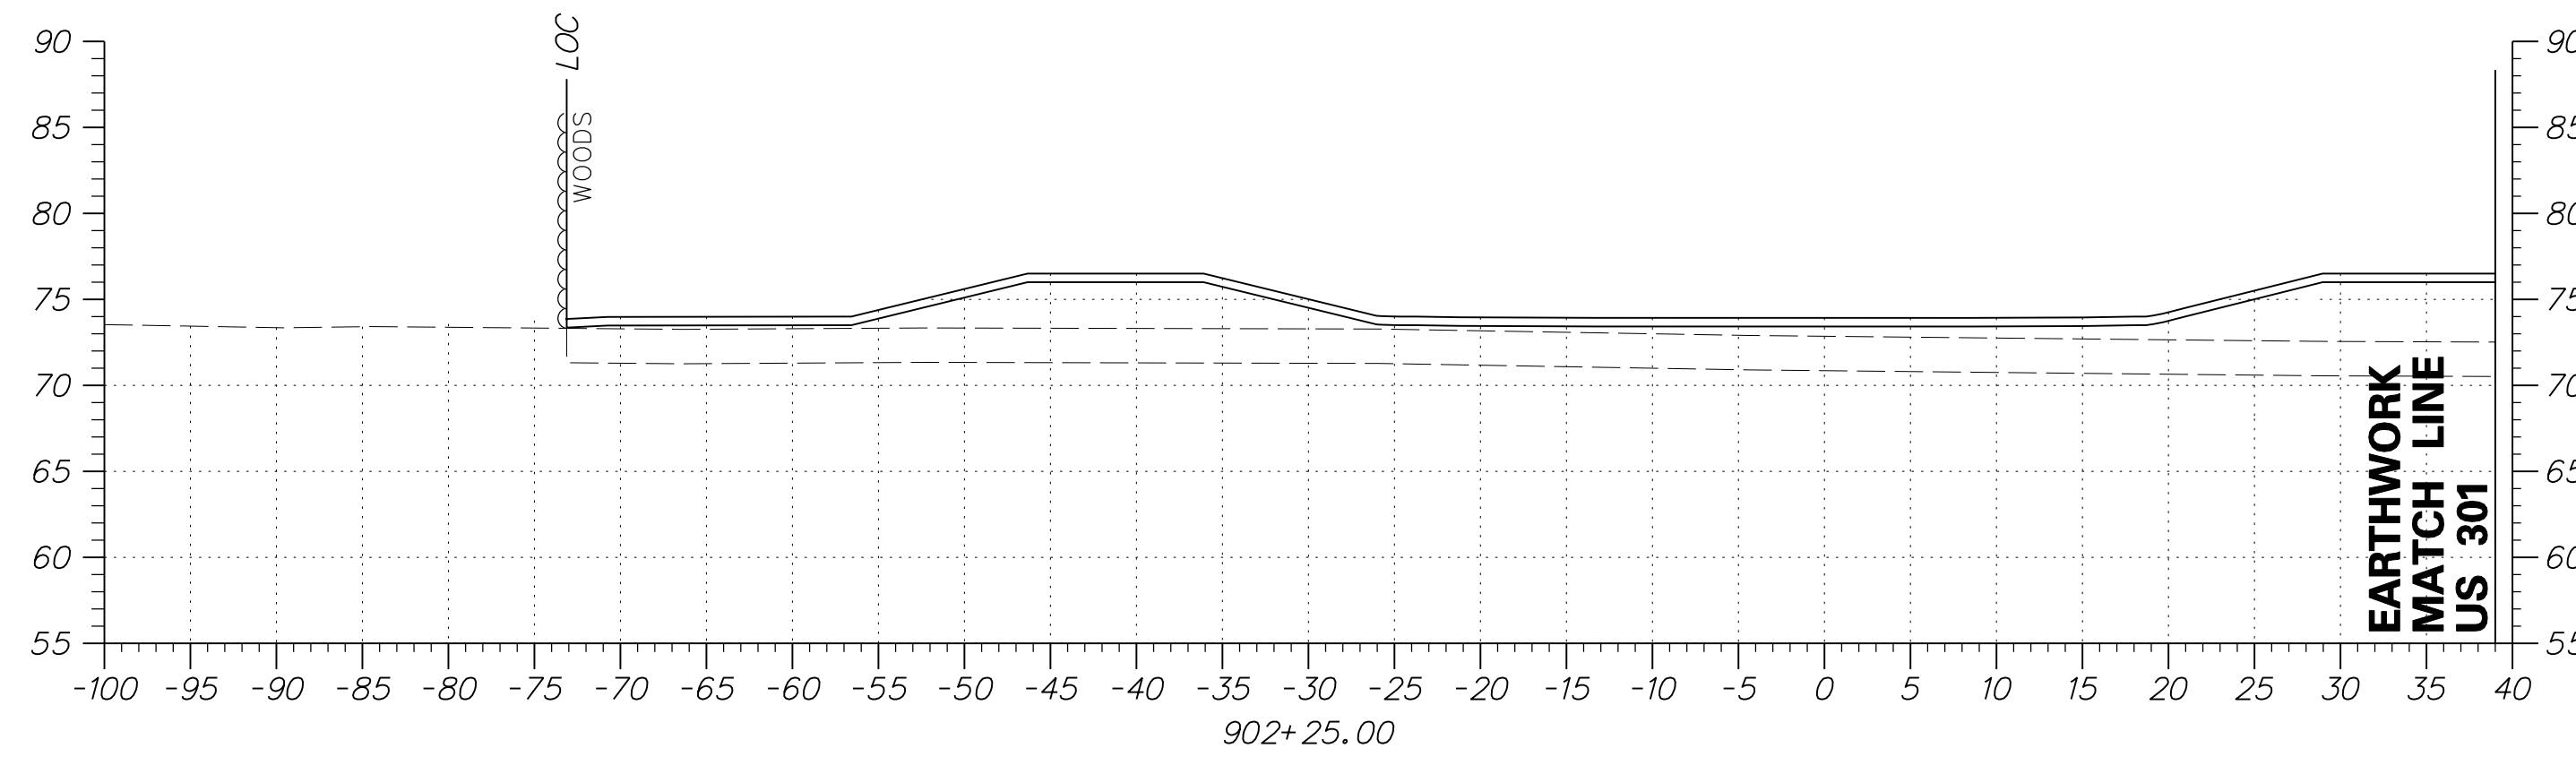


DRAFT

NOT FOR BIDDING

AUGUST 2015

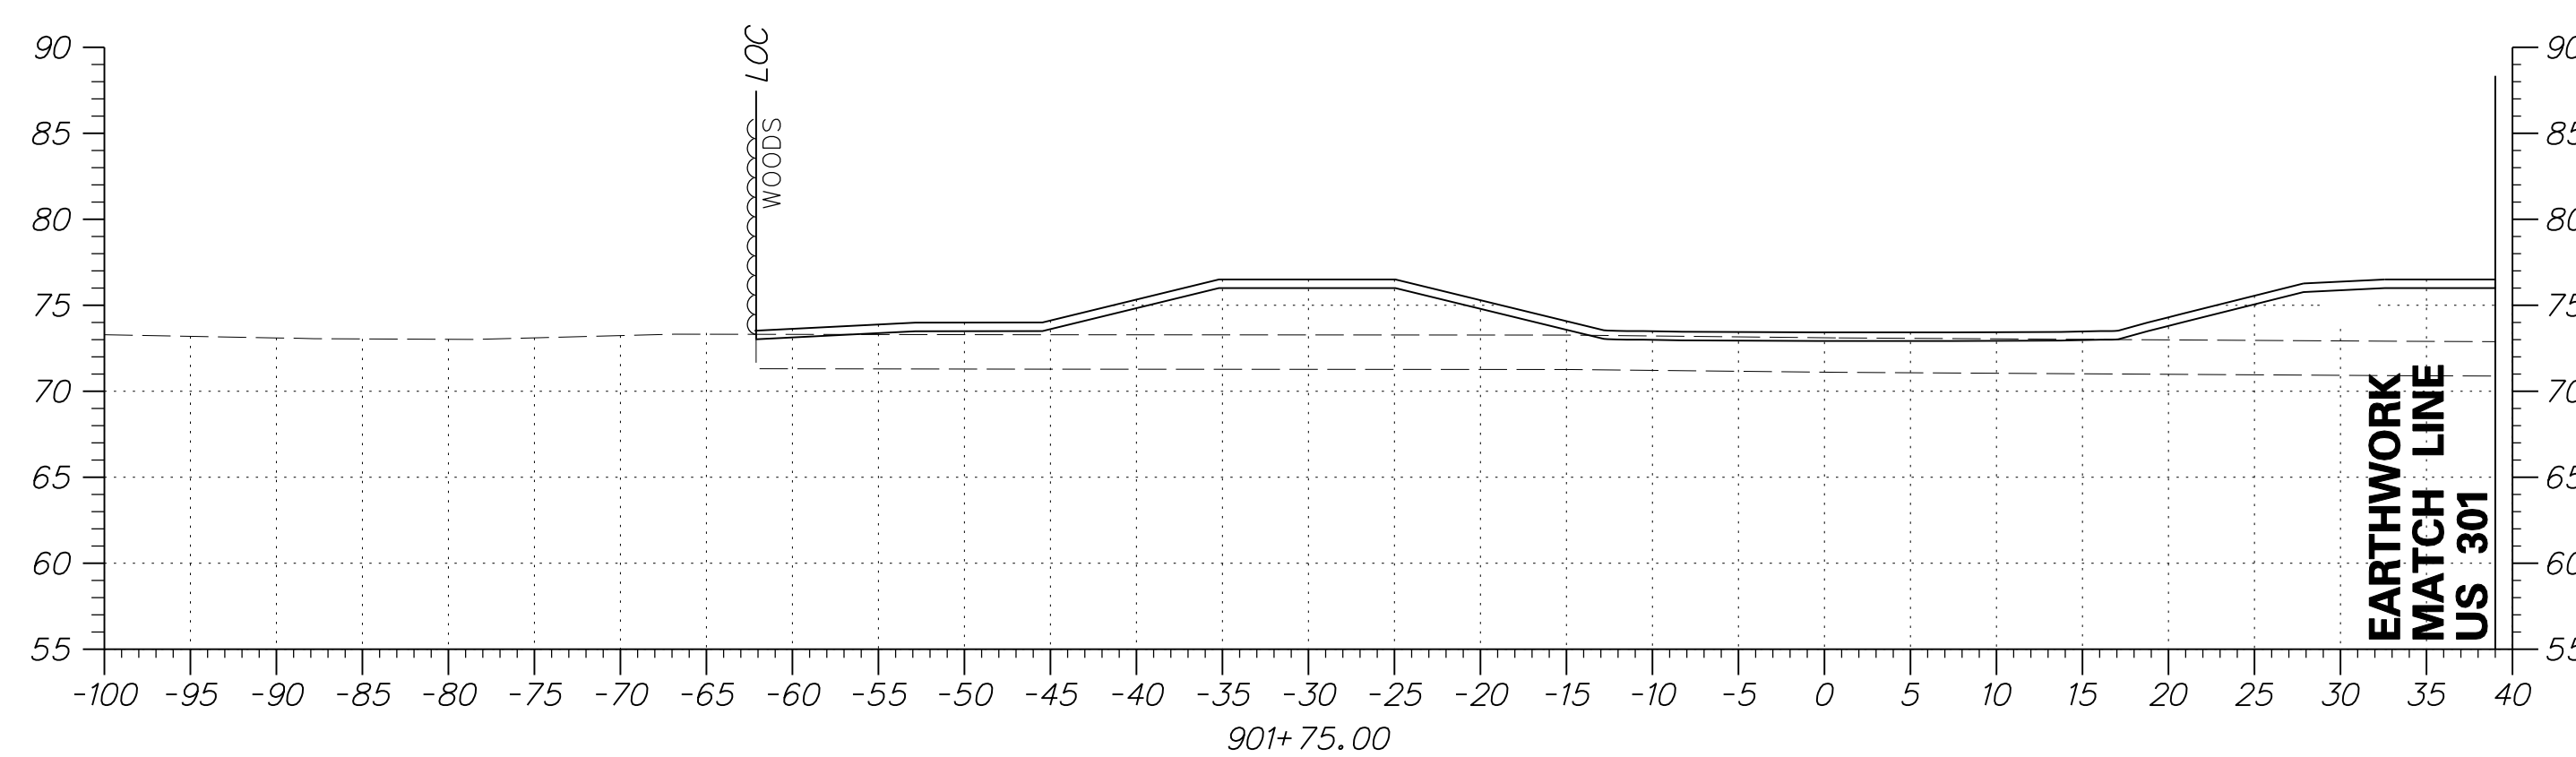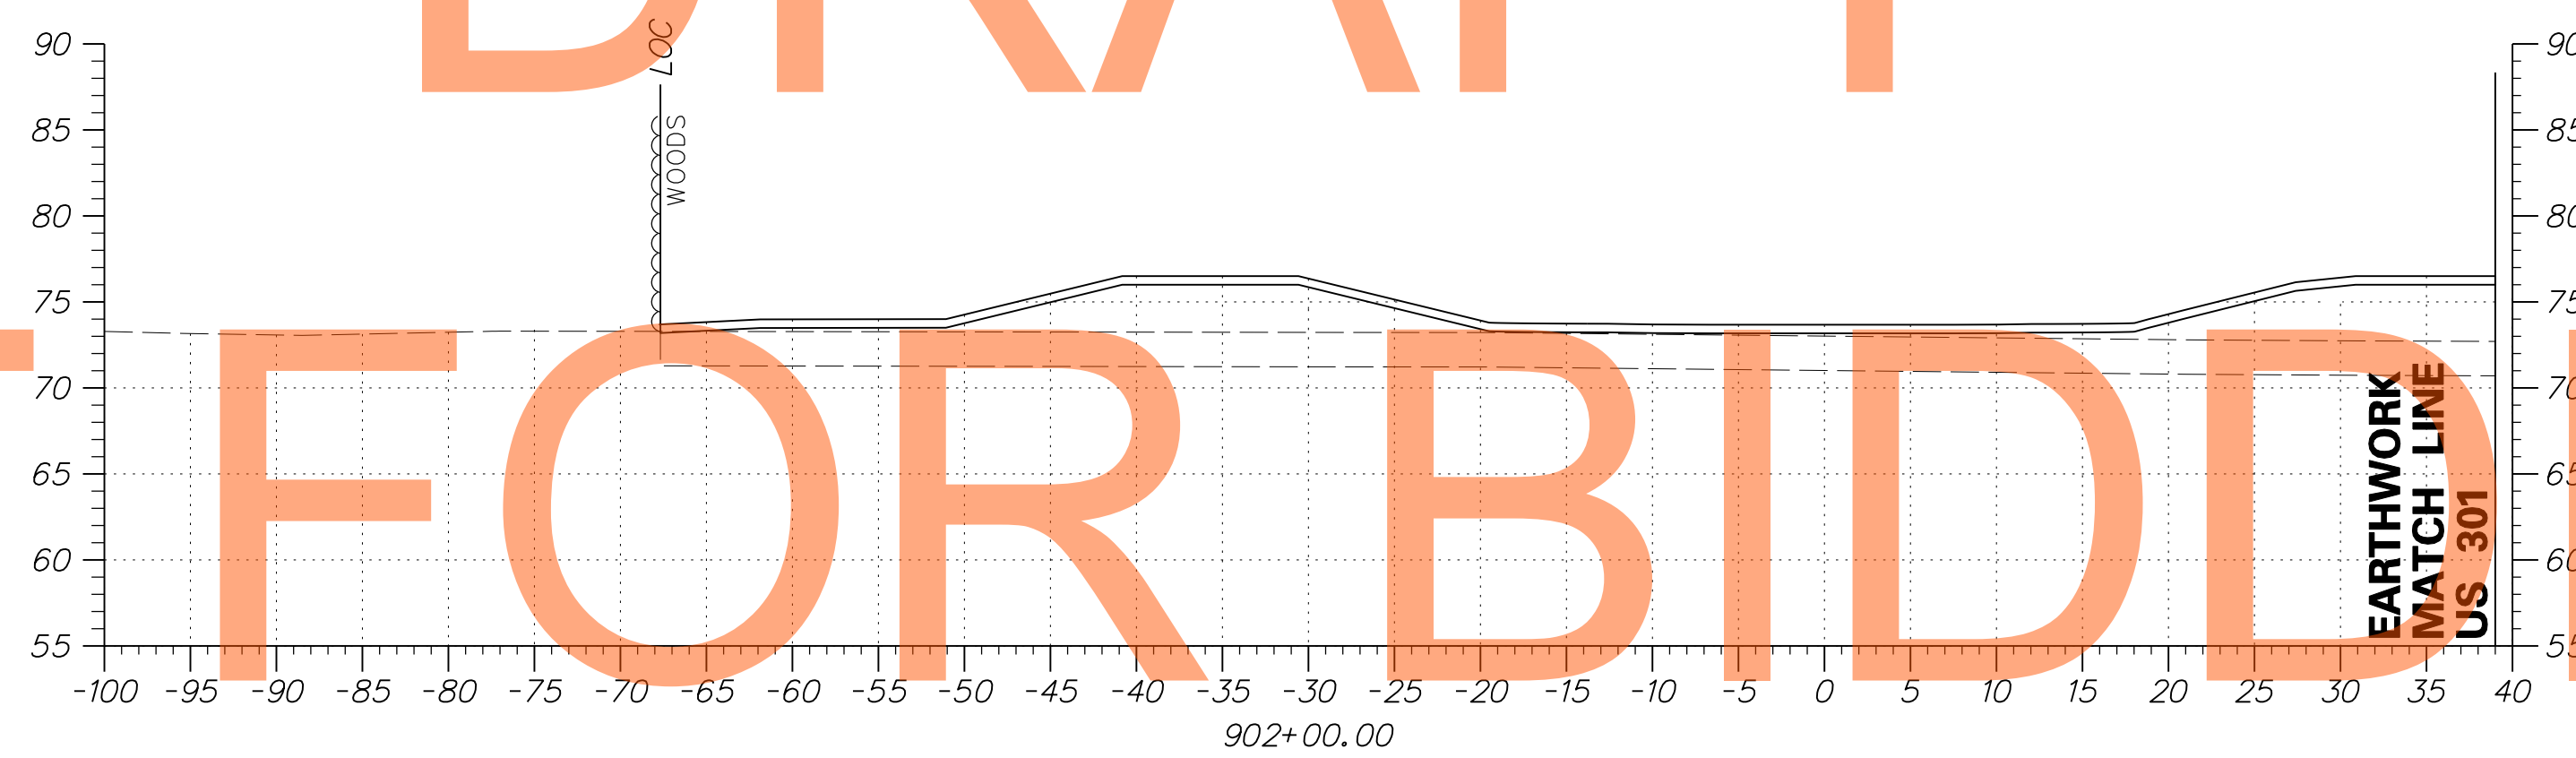


ADDENDUMS / REVISIONS	

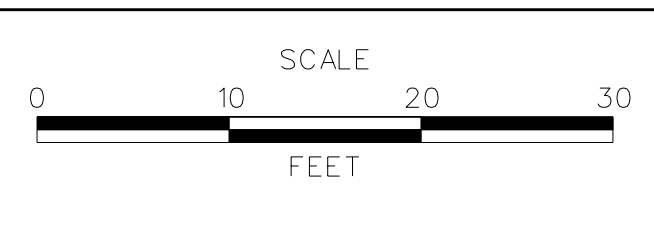

US 301
MARYLAND STATE LINE
TO LEVELS ROAD

CONTRACT T200811301	BRIDGE NO.
COUNTY NEW CASTLE	DESIGNED BY: JEG CHECKED BY: MFM



CROSS SECTIONS BMP NO. 608	SHEET NO. 428
	TOTAL SHTS. 539

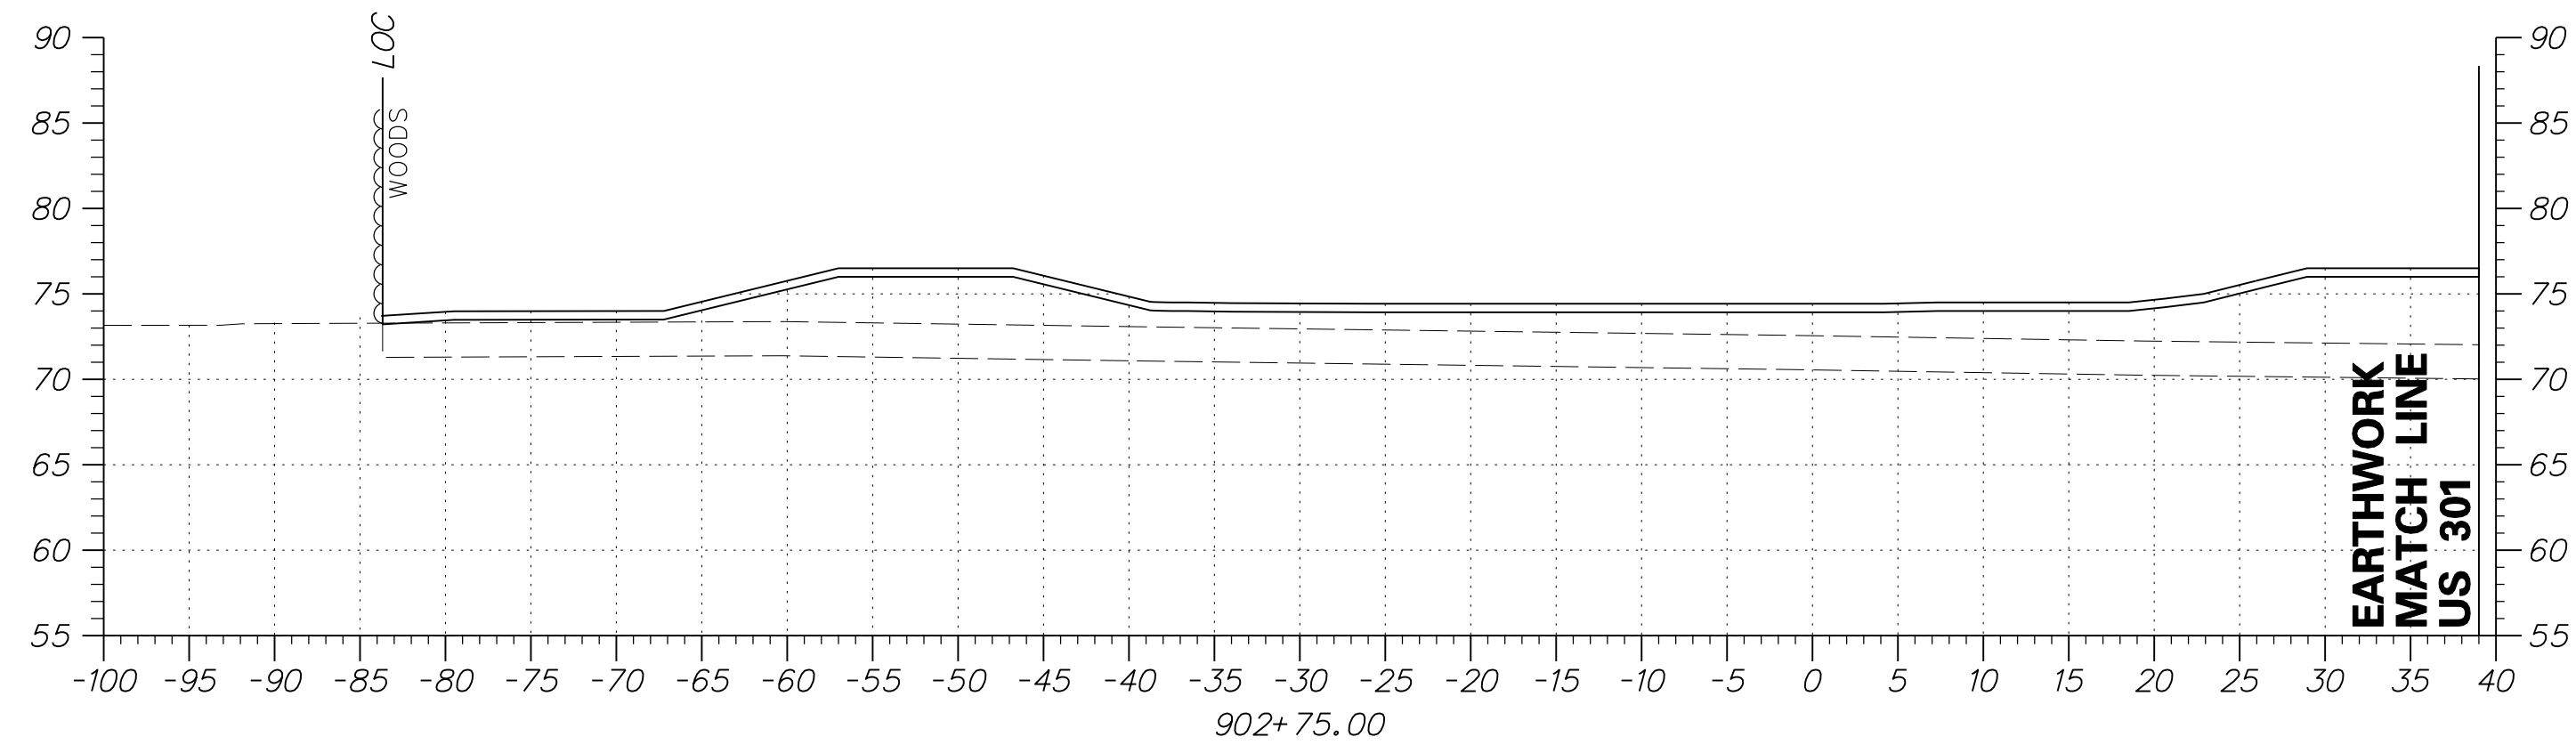


DRAFT

NOT FOR BIDDING

AUGUST 2015

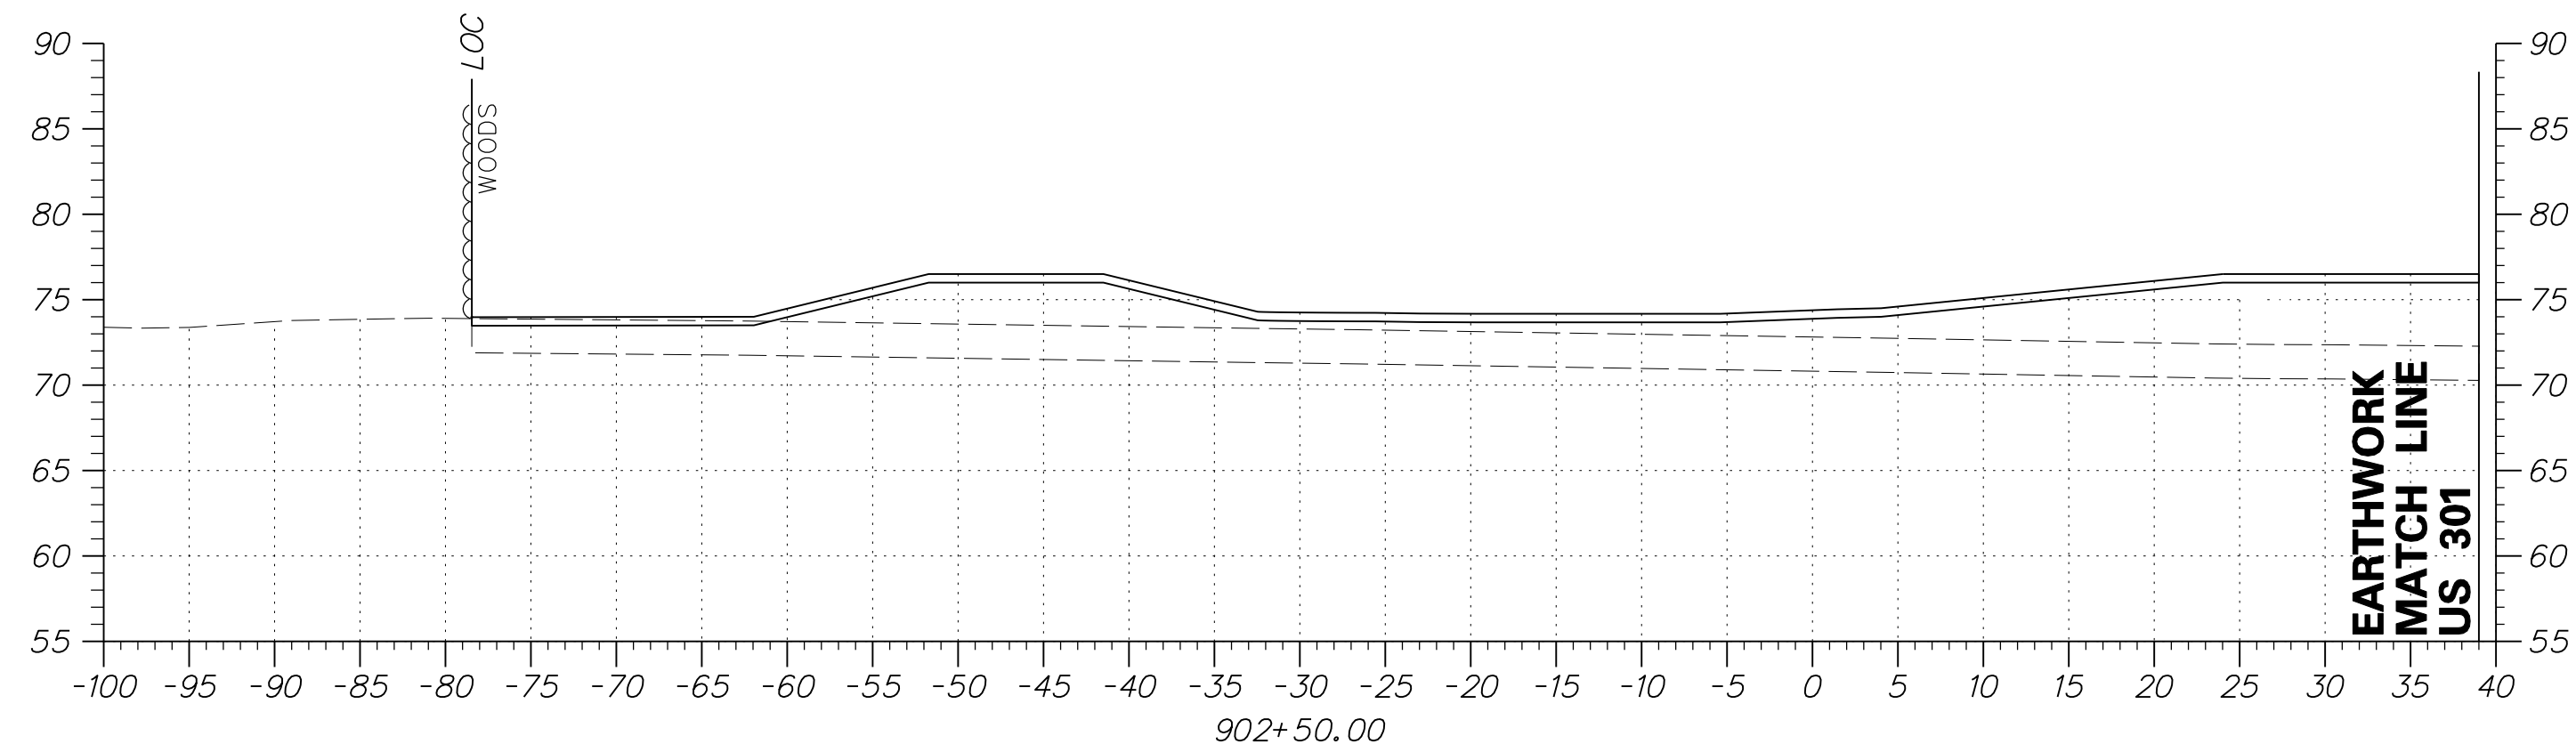
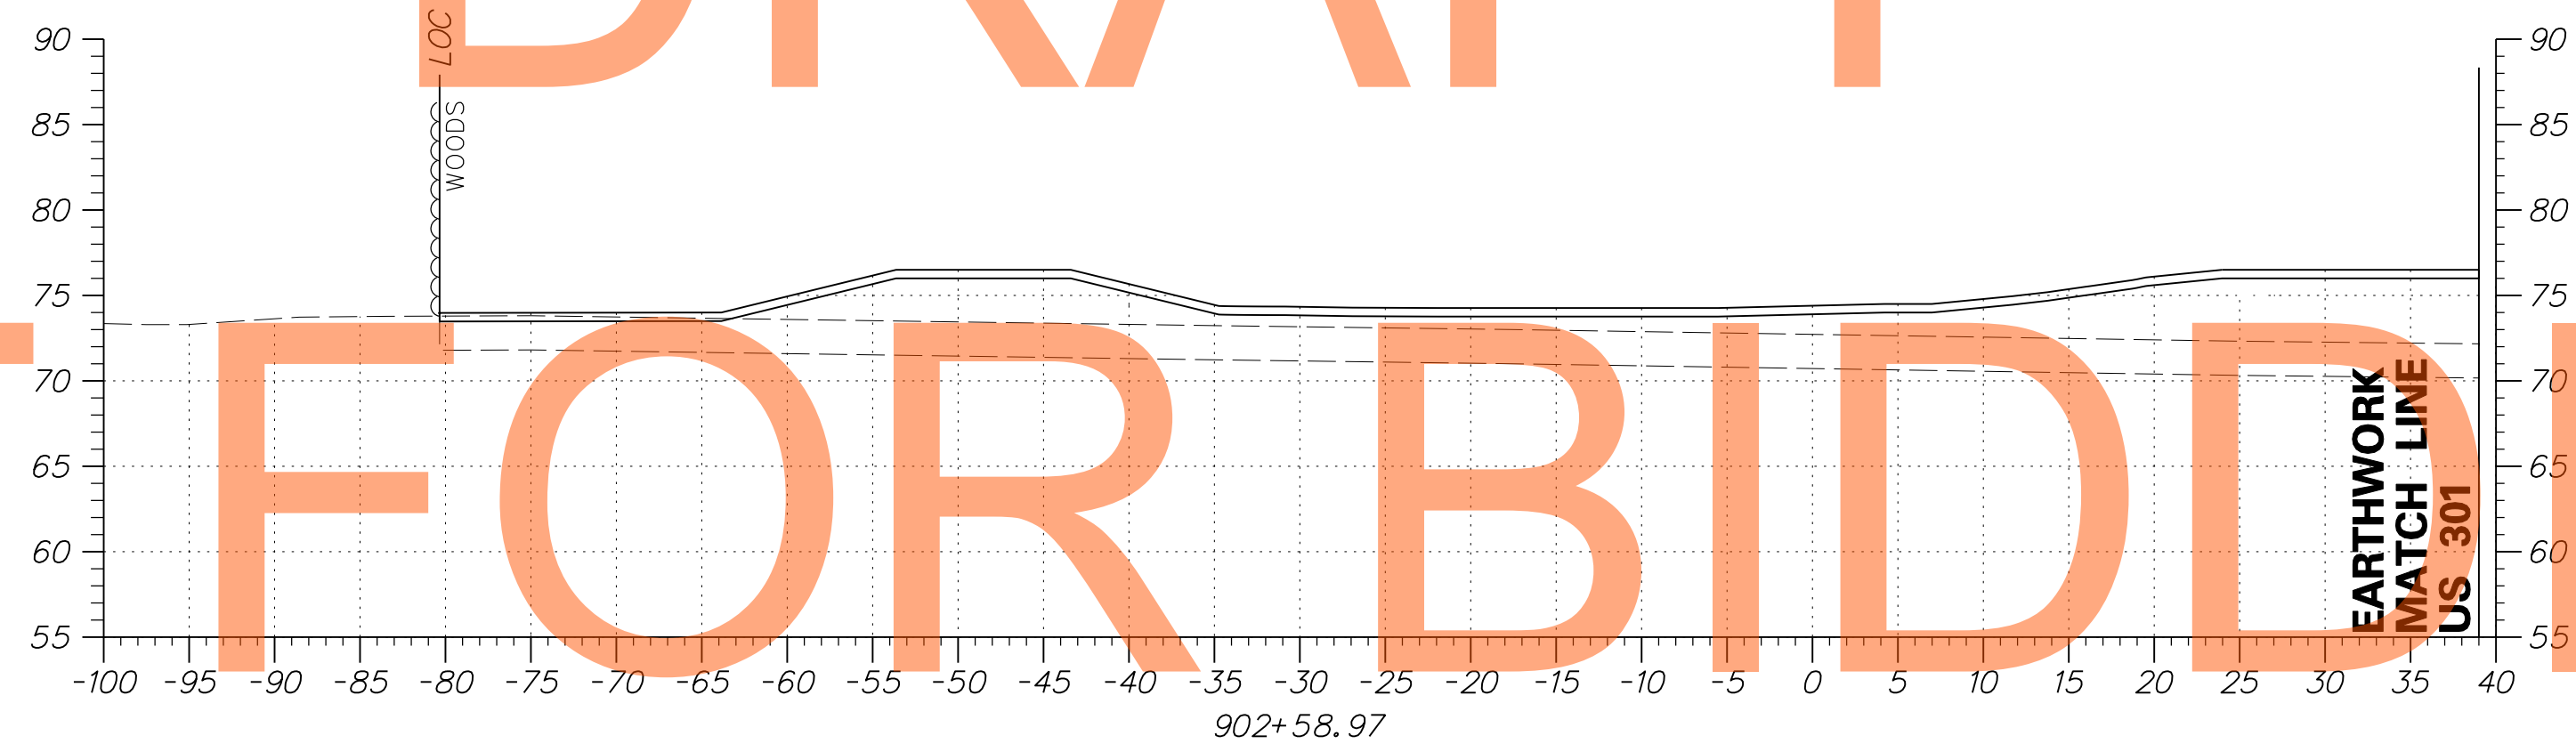


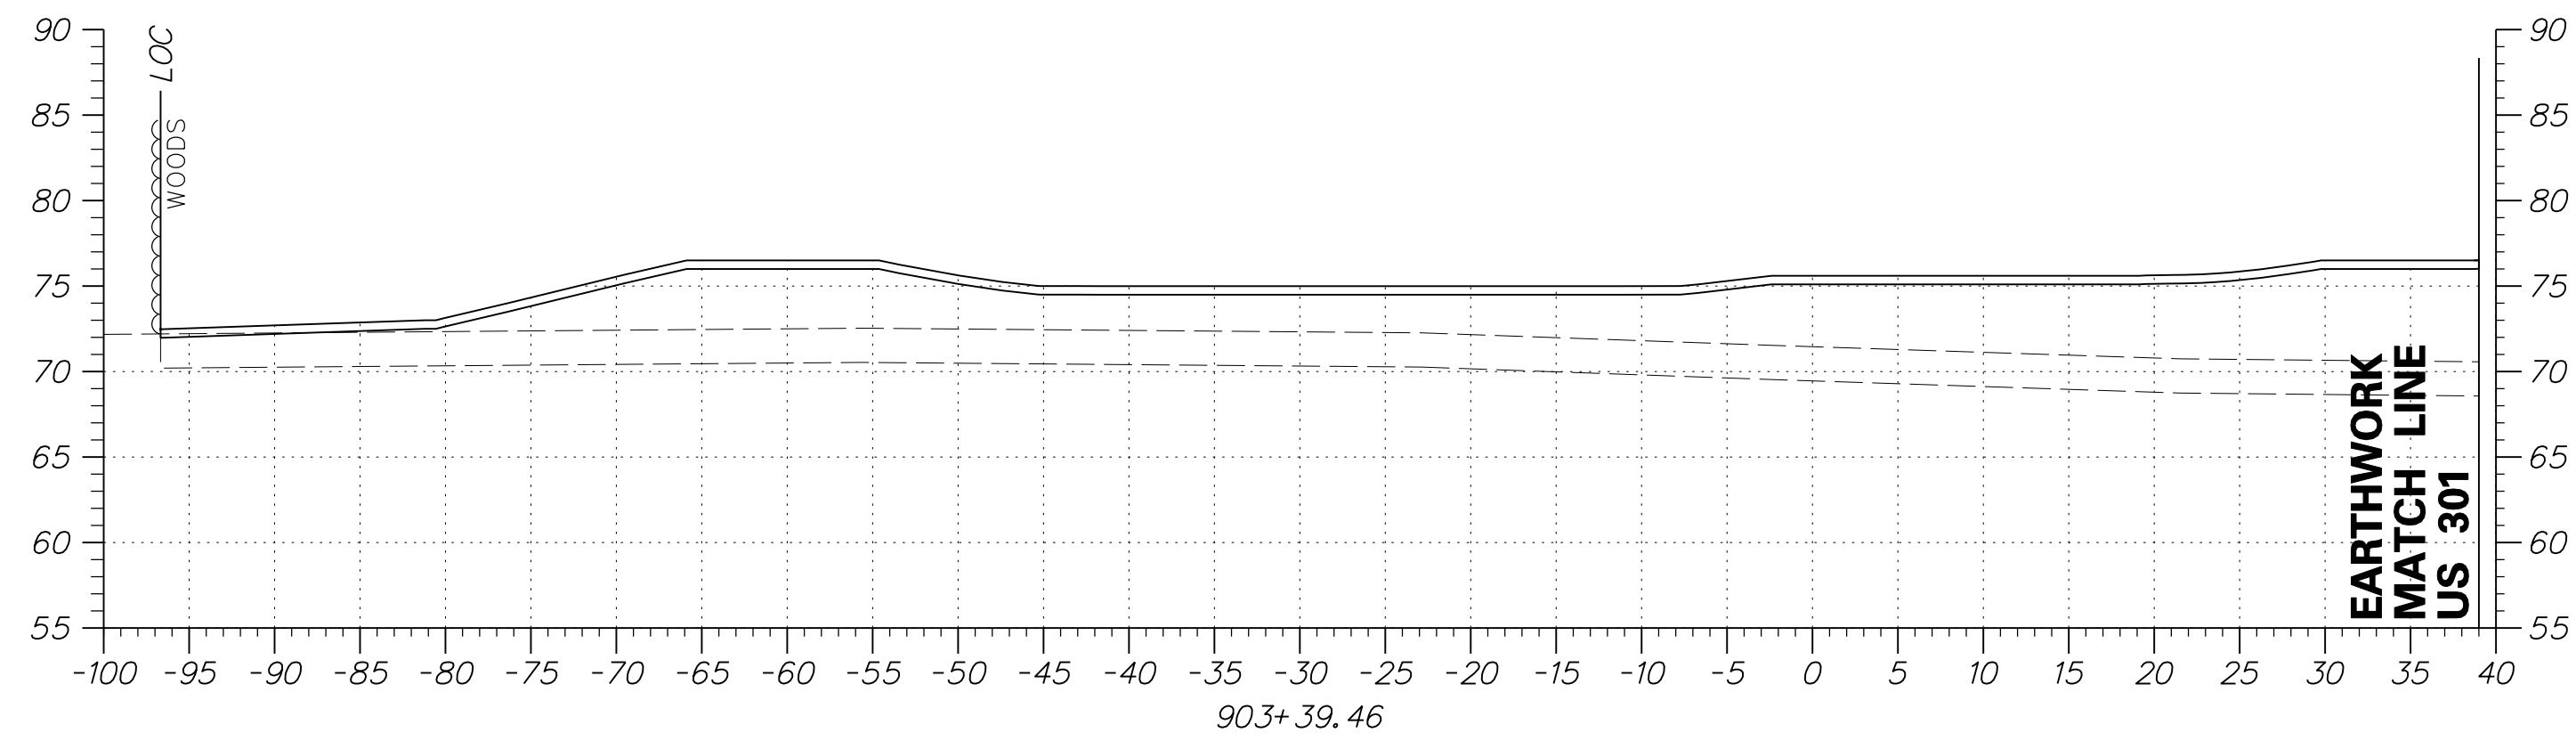


DRAFT

NOT FOR BIDDING

AUGUST 2015

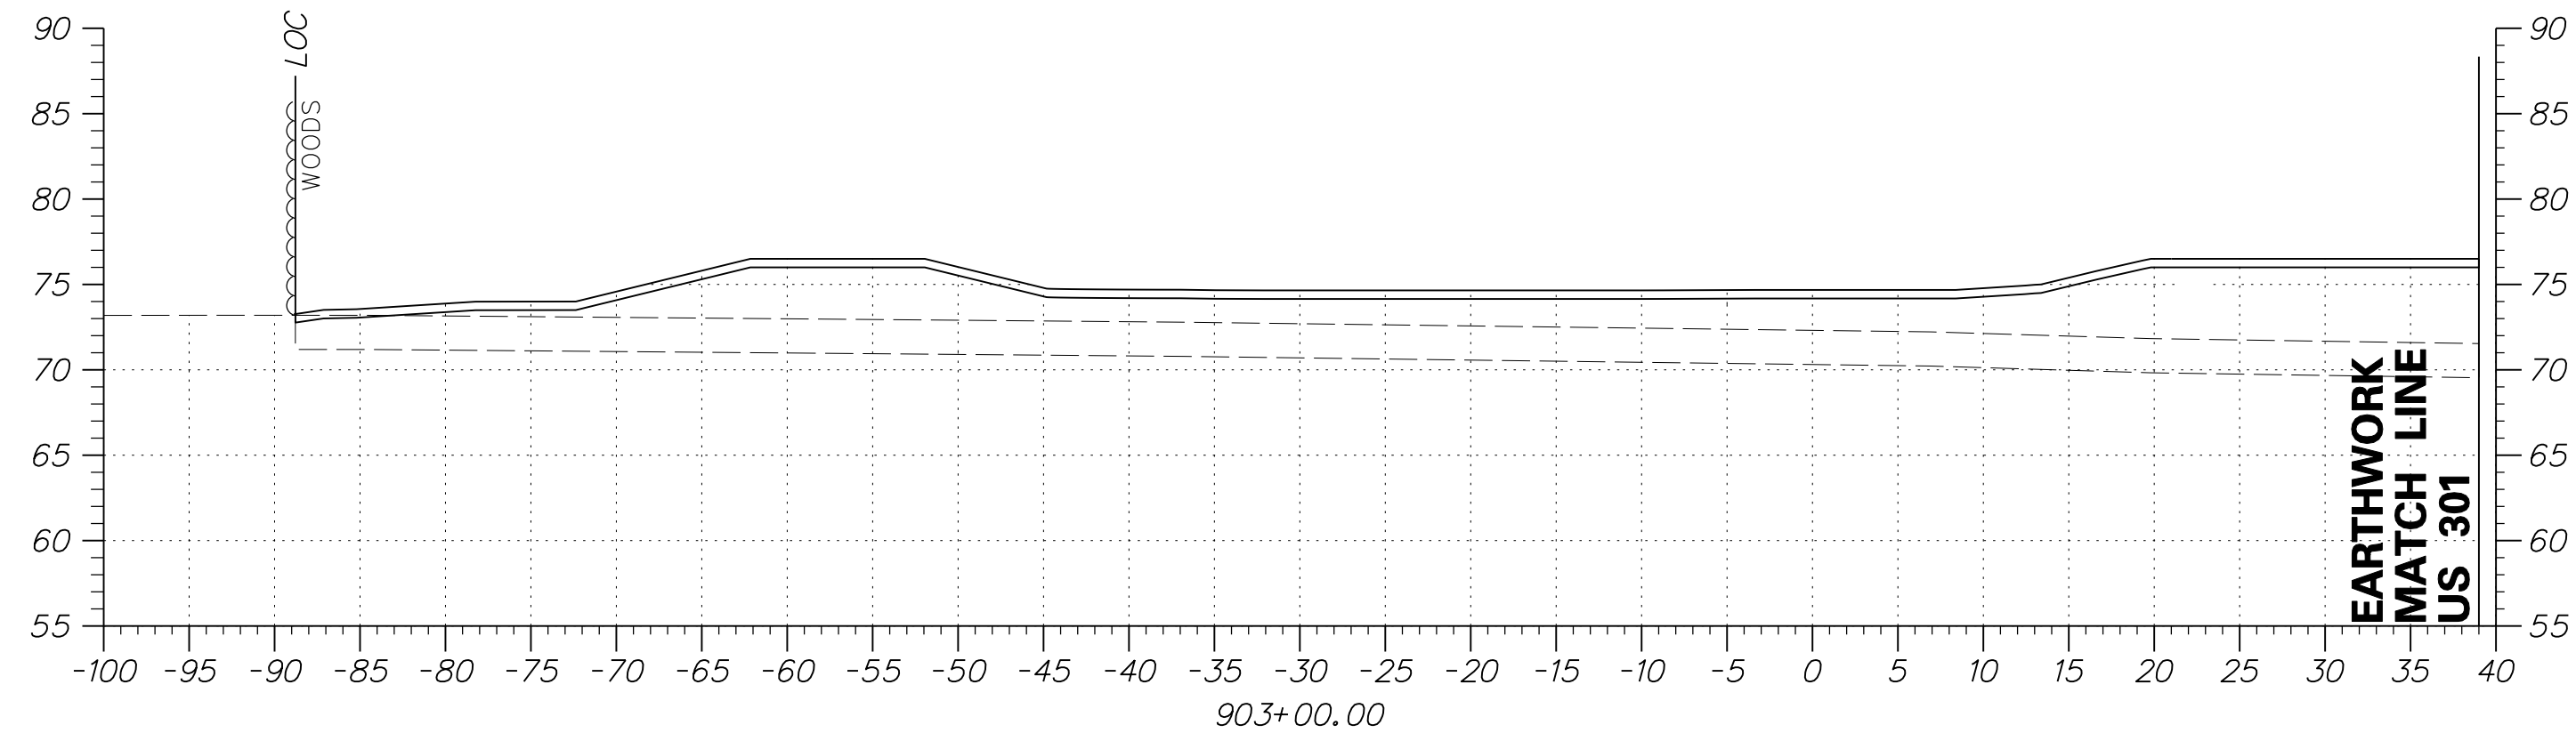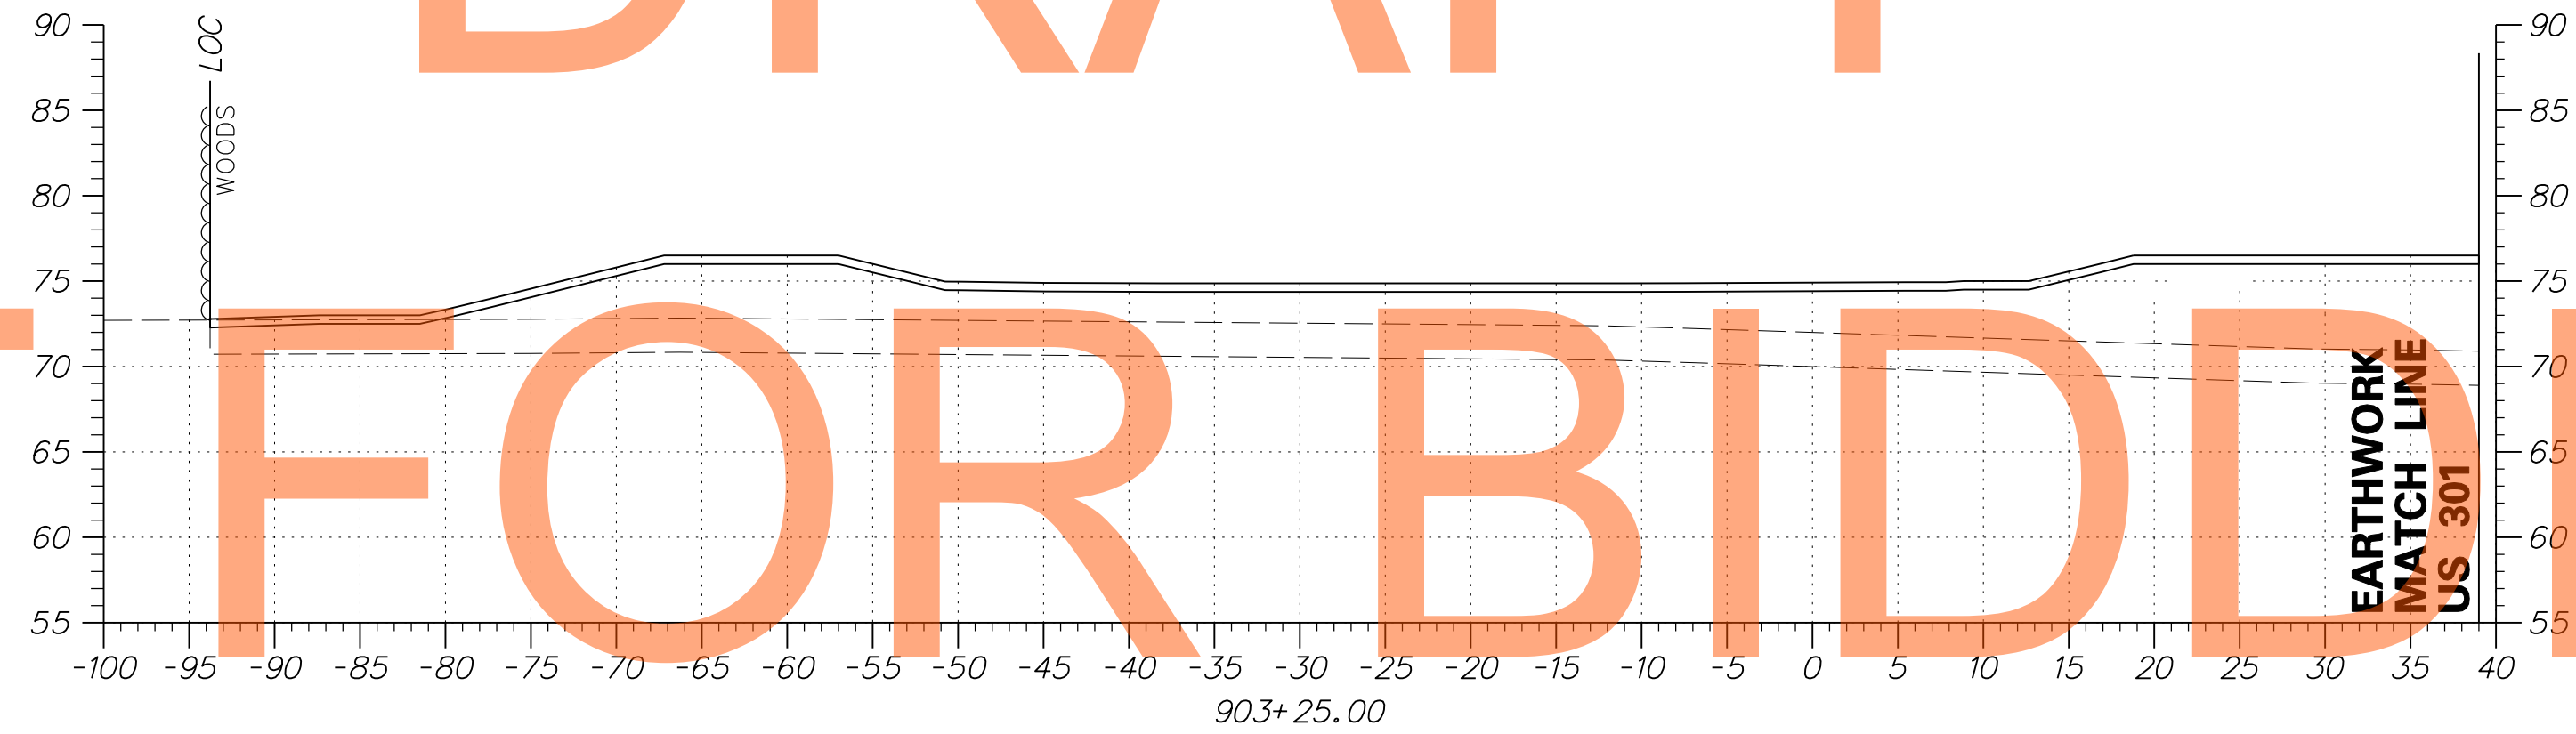

ADDENDUMS / REVISIONS

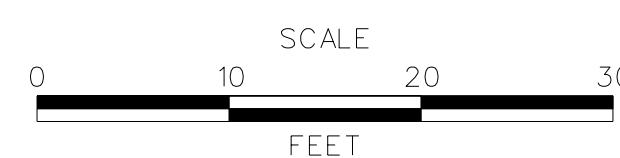


US 301
MARYLAND STATE LINE
TO LEVELS ROAD

CONTRACT	BRIDGE NO.
T200811301	
COUNTY	DESIGNED BY: JEG
NEW CASTLE	CHECKED BY: MFM

CROSS SECTIONS
BMP NO. 608



SHEET NO.
430
TOTAL SHTS.
539



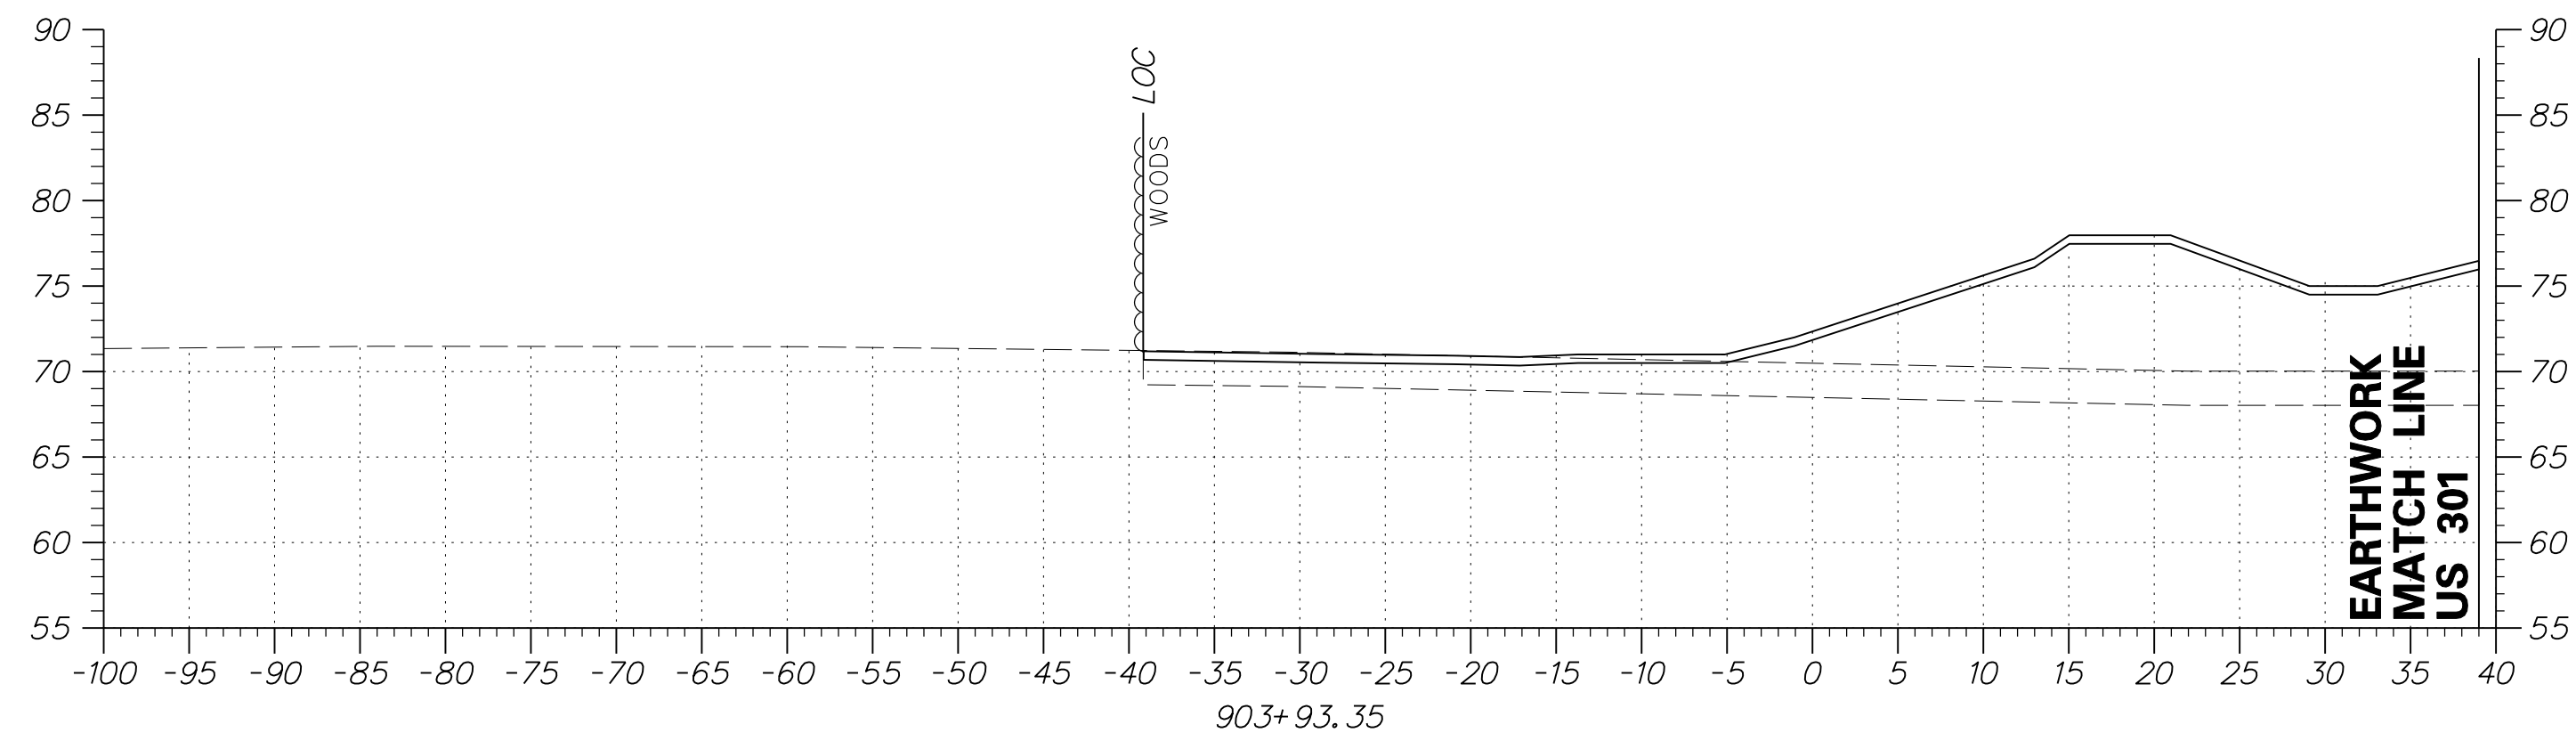


DRAFT

NOT FOR BIDDING

AUGUST 2015

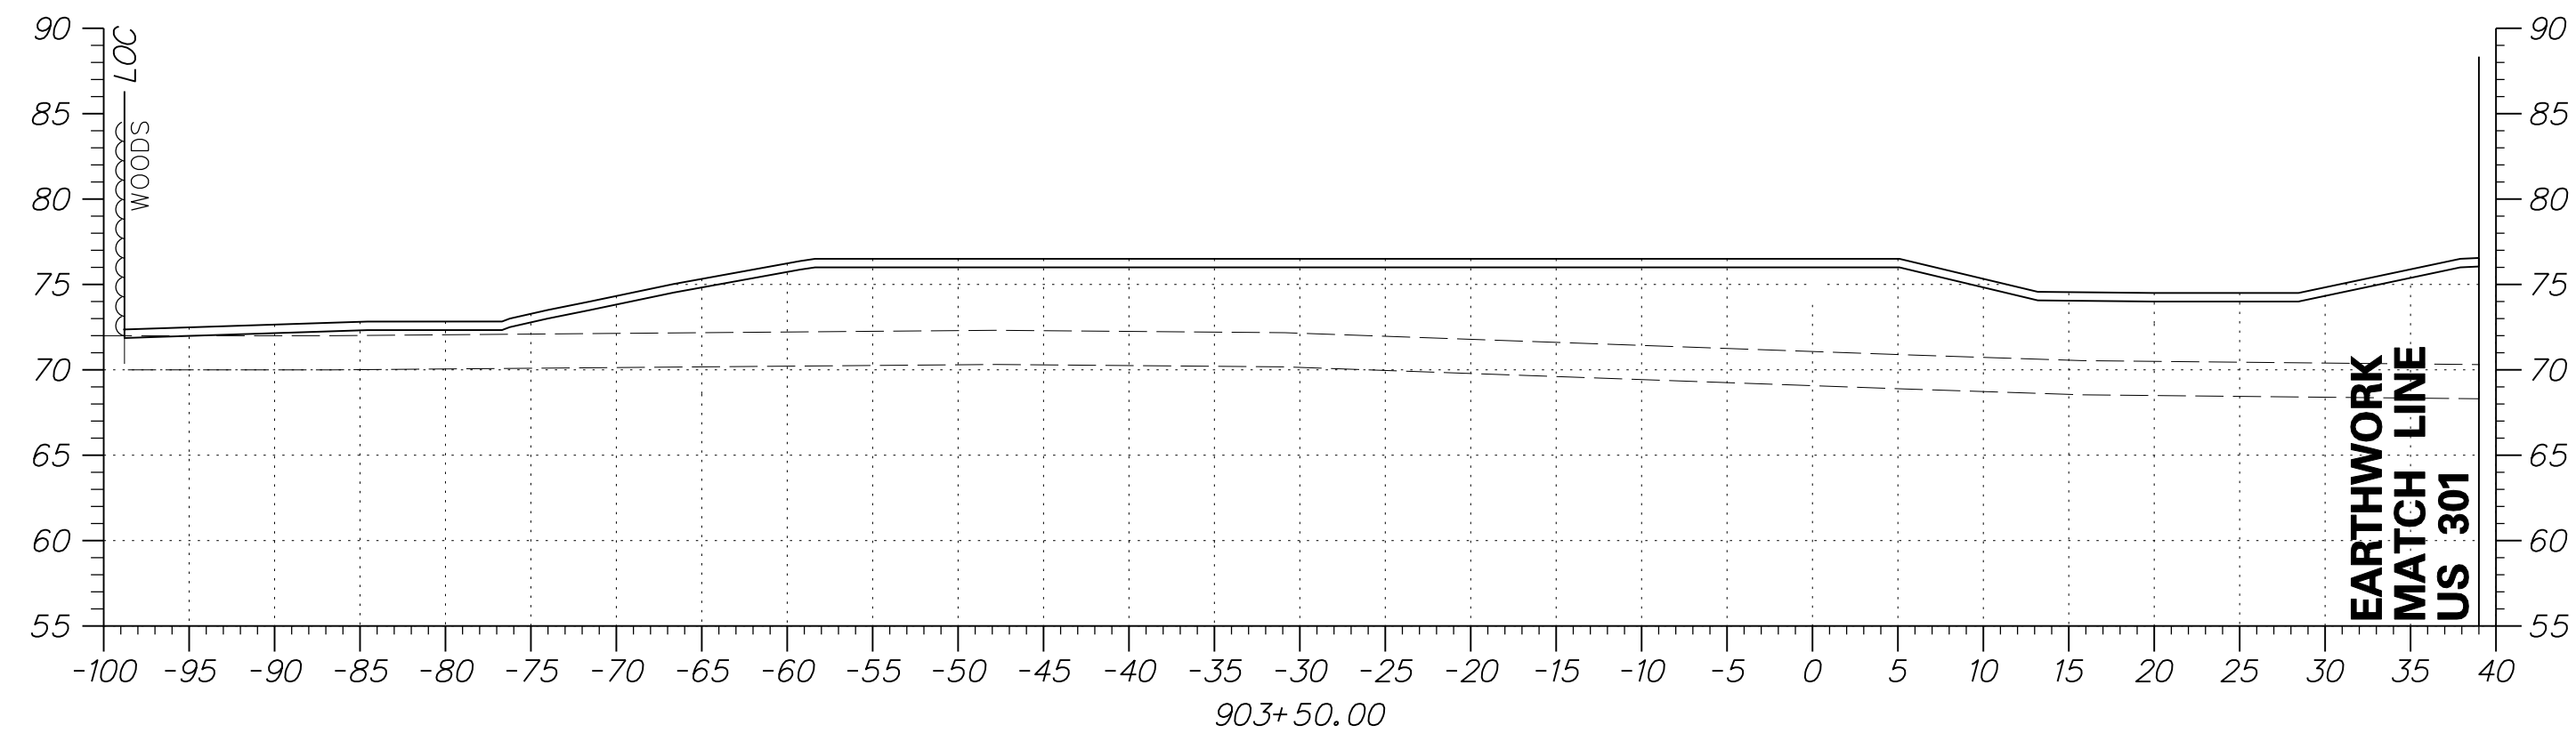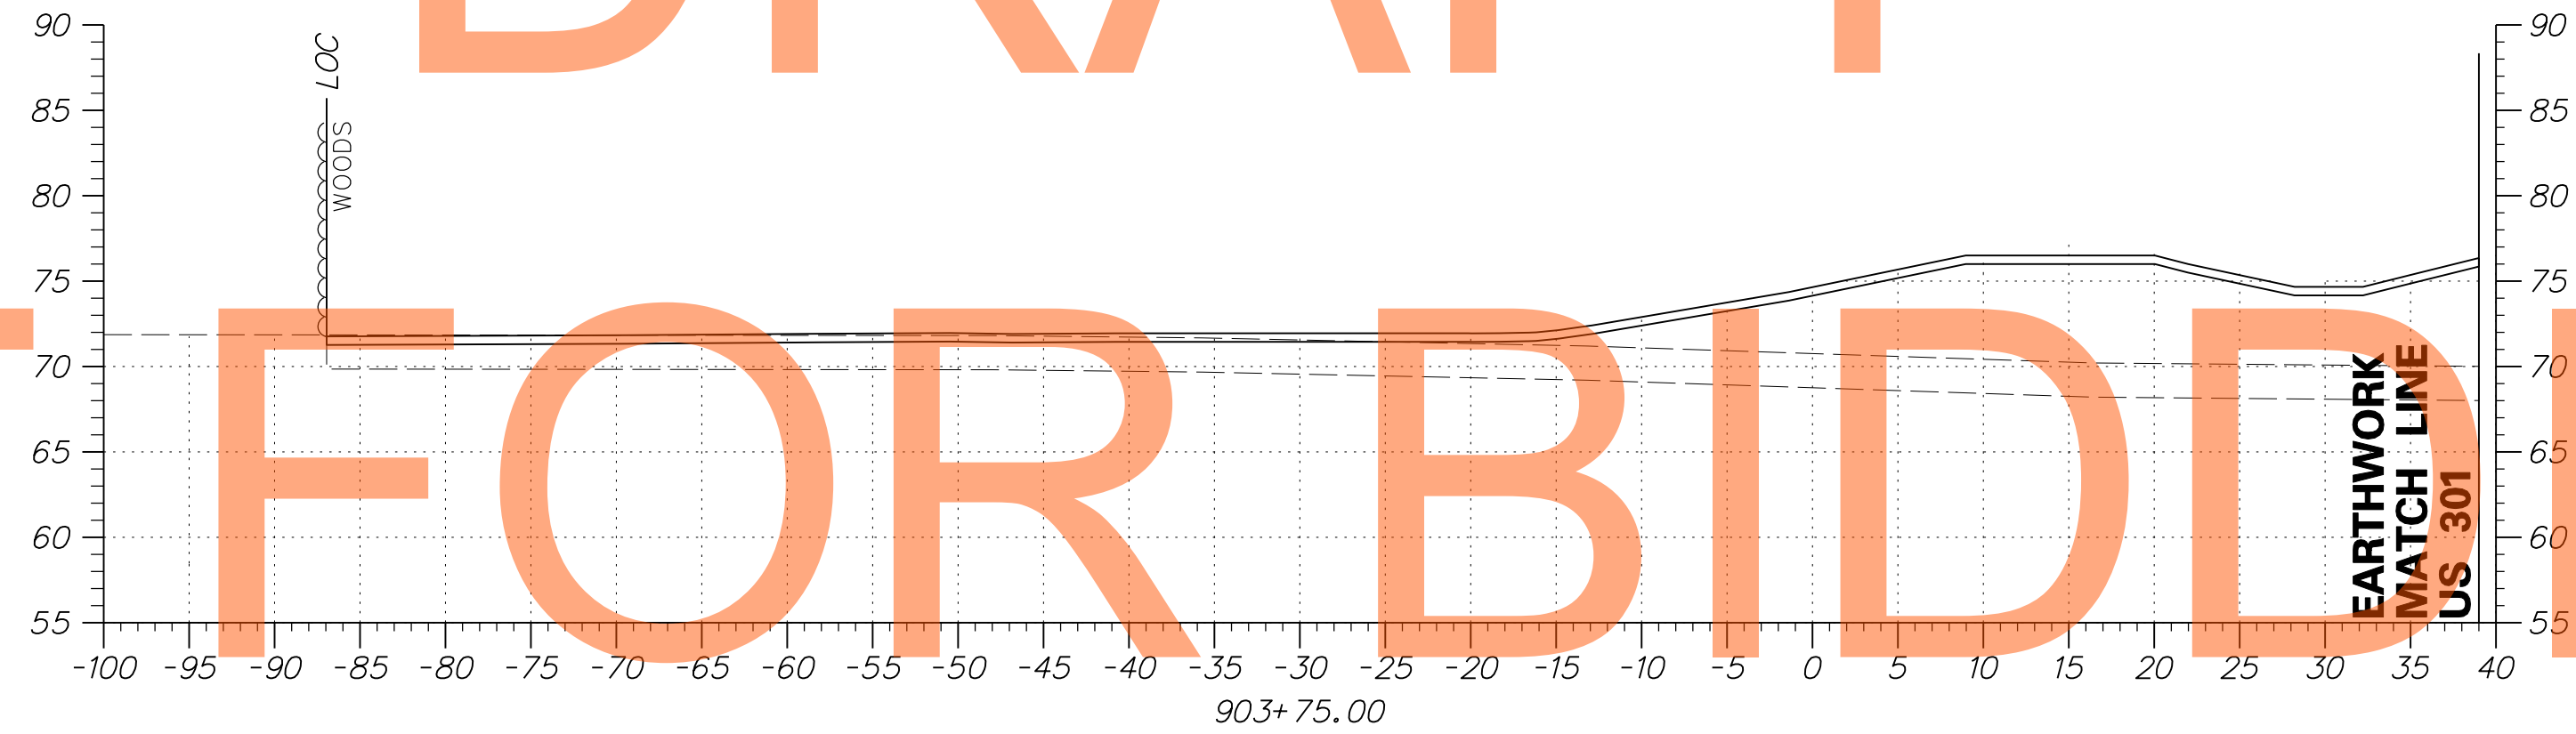

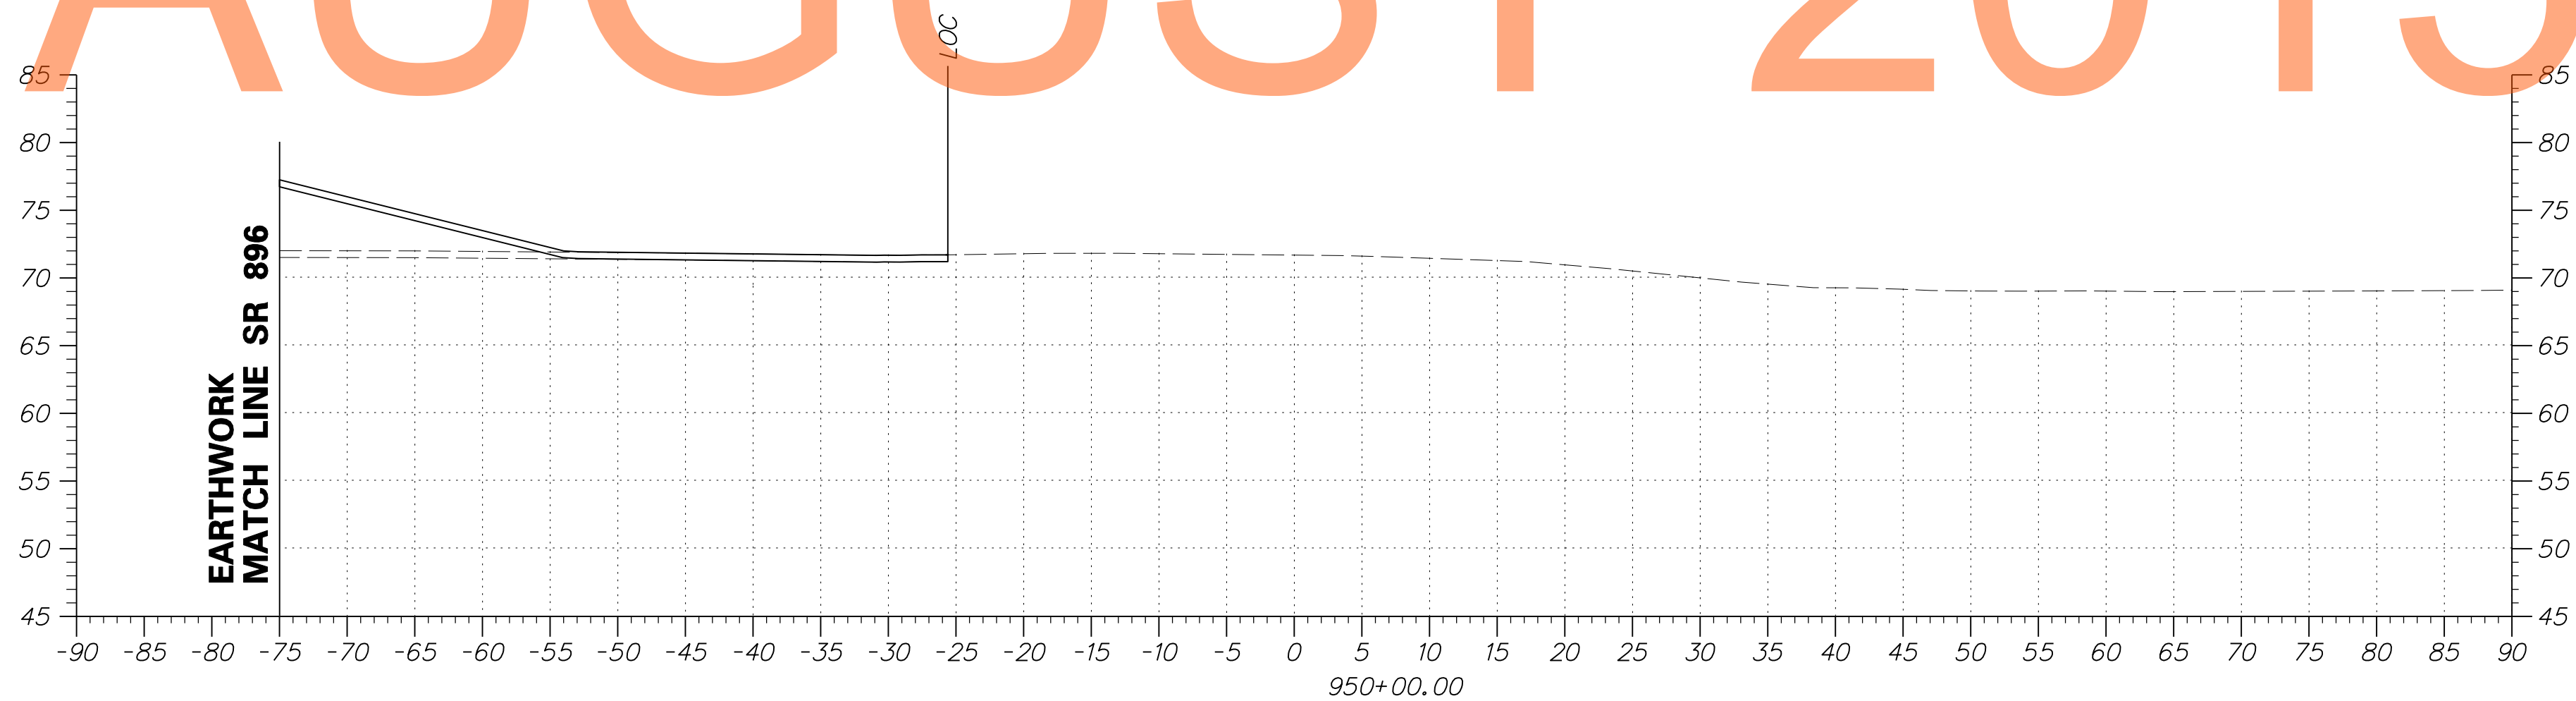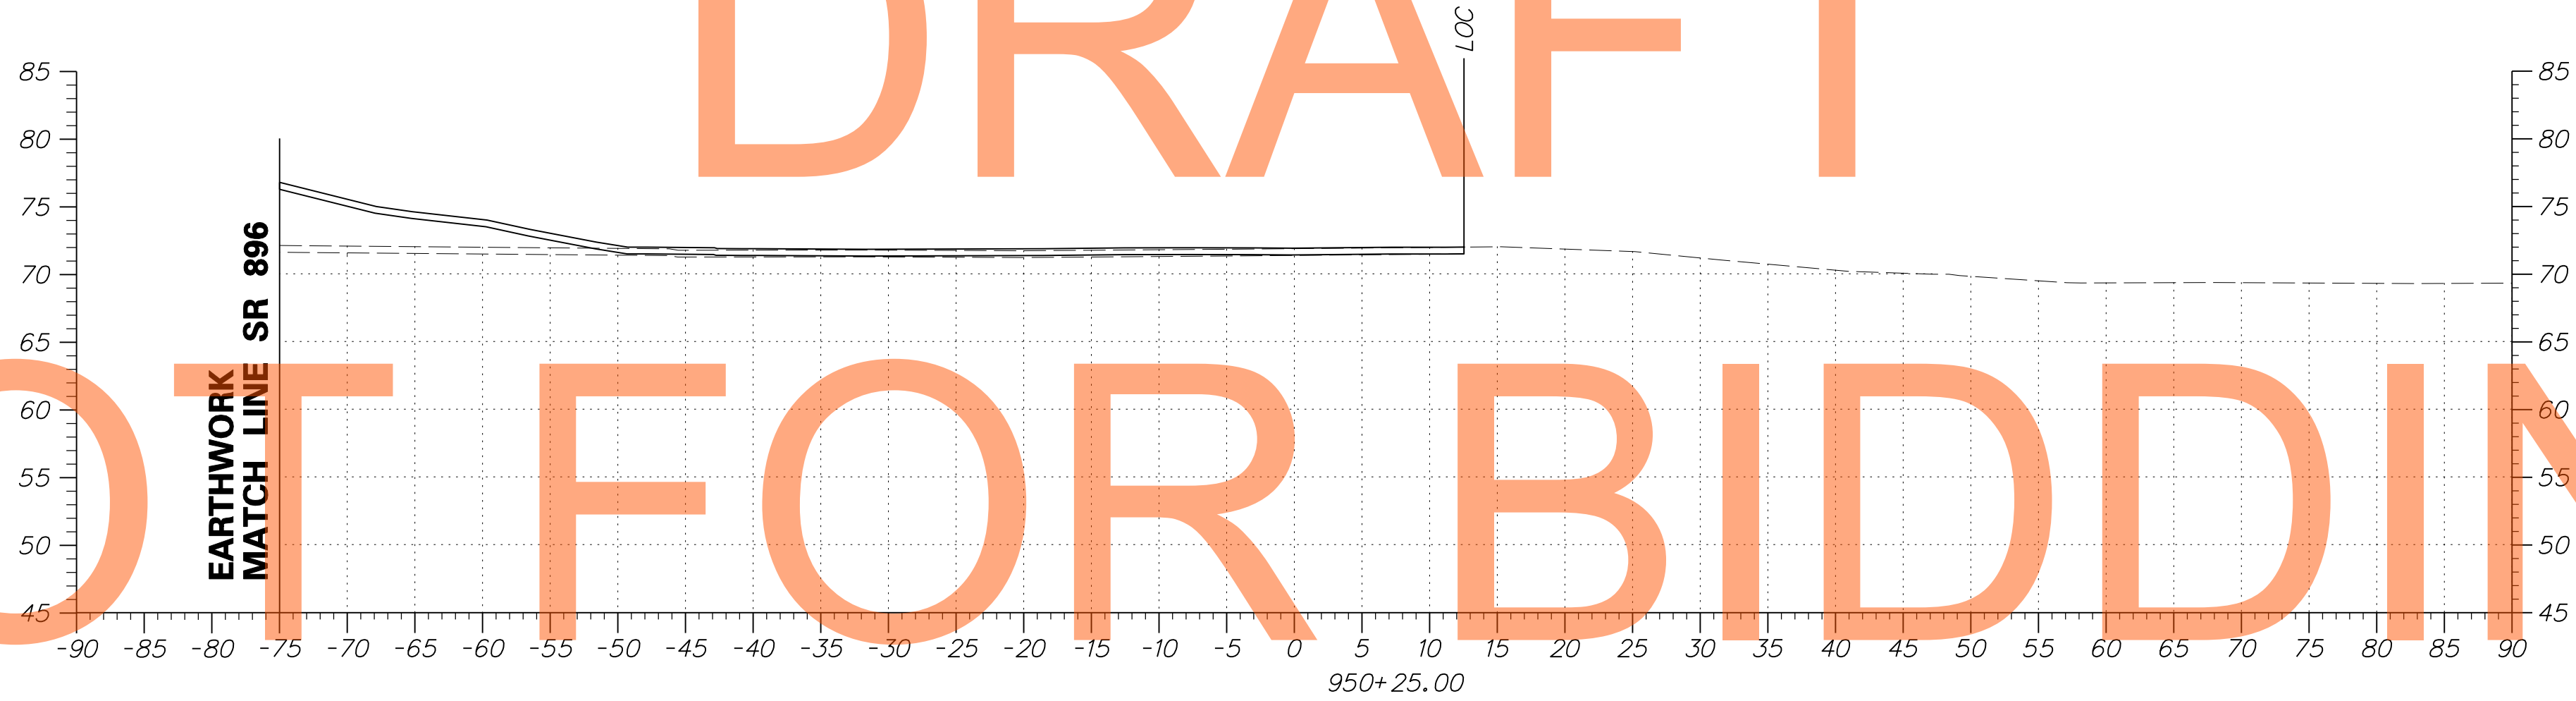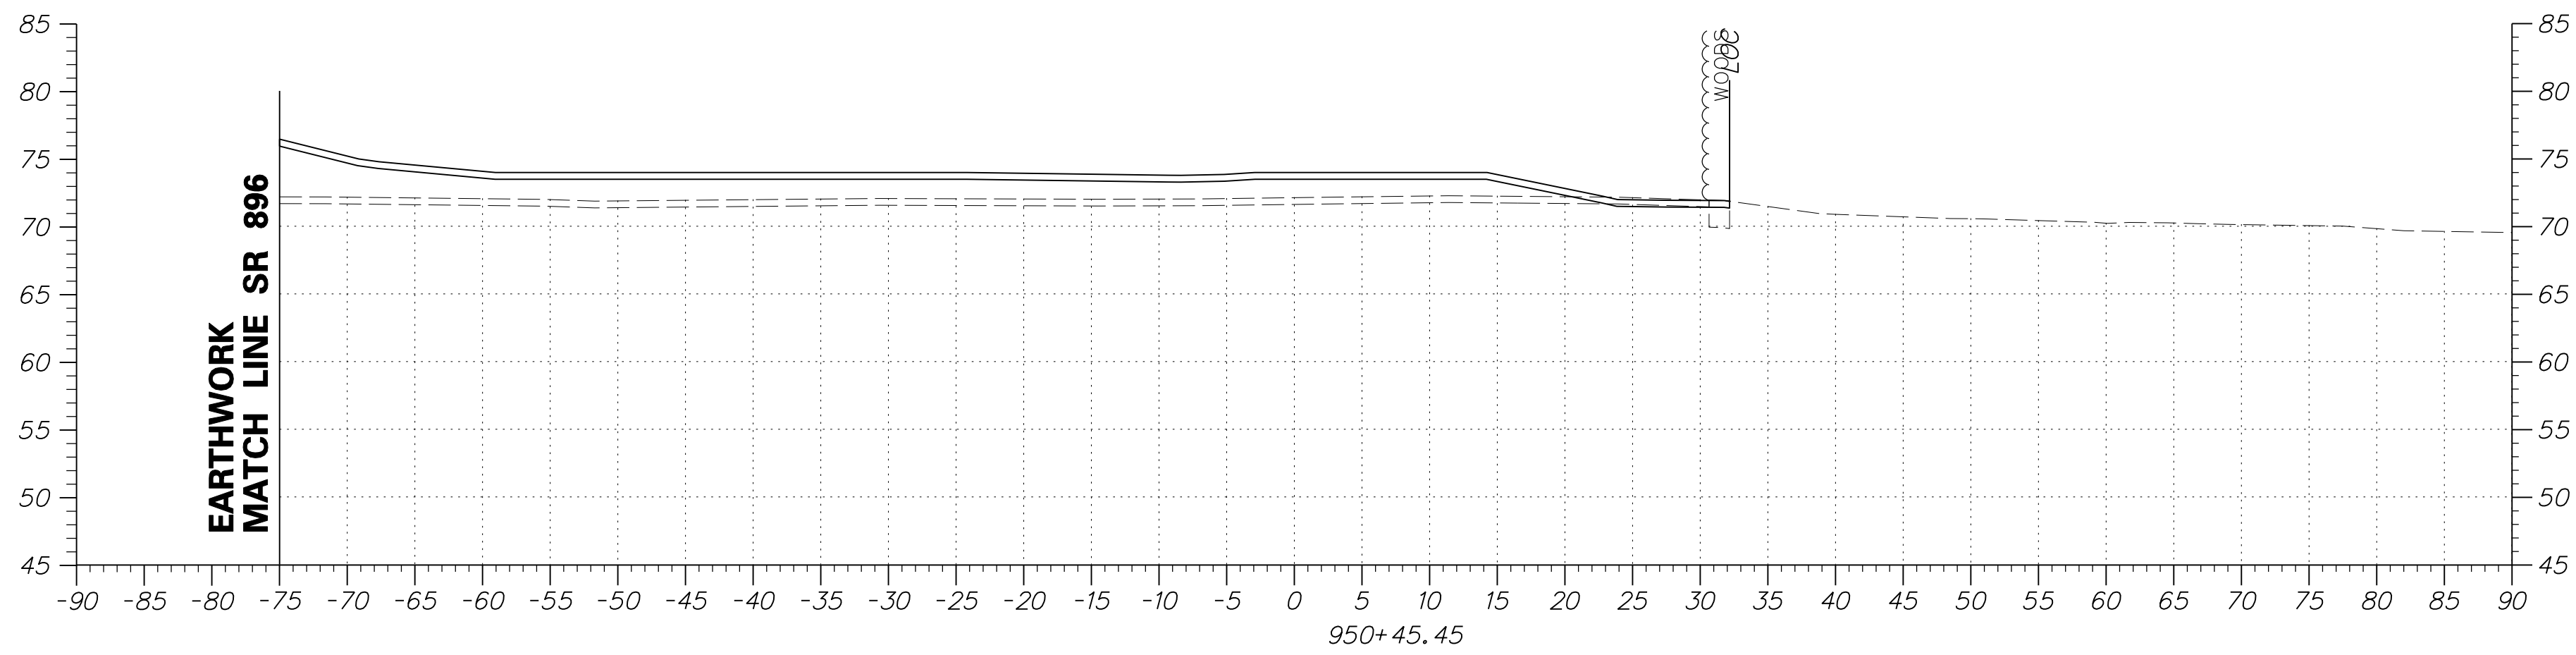


DRAFT

NOT FOR BIDDING

AUGUST 2015




ADDENDUMS / REVISIONS	

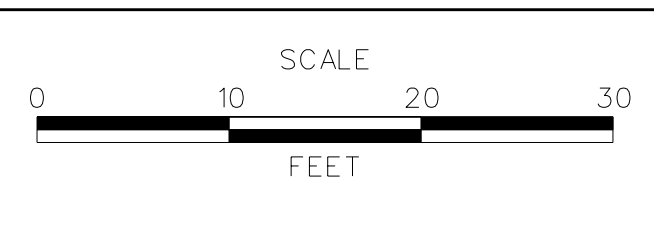

US 301
MARYLAND STATE LINE
TO LEVELS ROAD

CONTRACT T200811301	BRIDGE NO.
COUNTY NEW CASTLE	DESIGNED BY: JEG
	CHECKED BY: MFM

CROSS SECTIONS BMP NO. 609	SHEET NO. 432
	TOTAL SHTS. 539

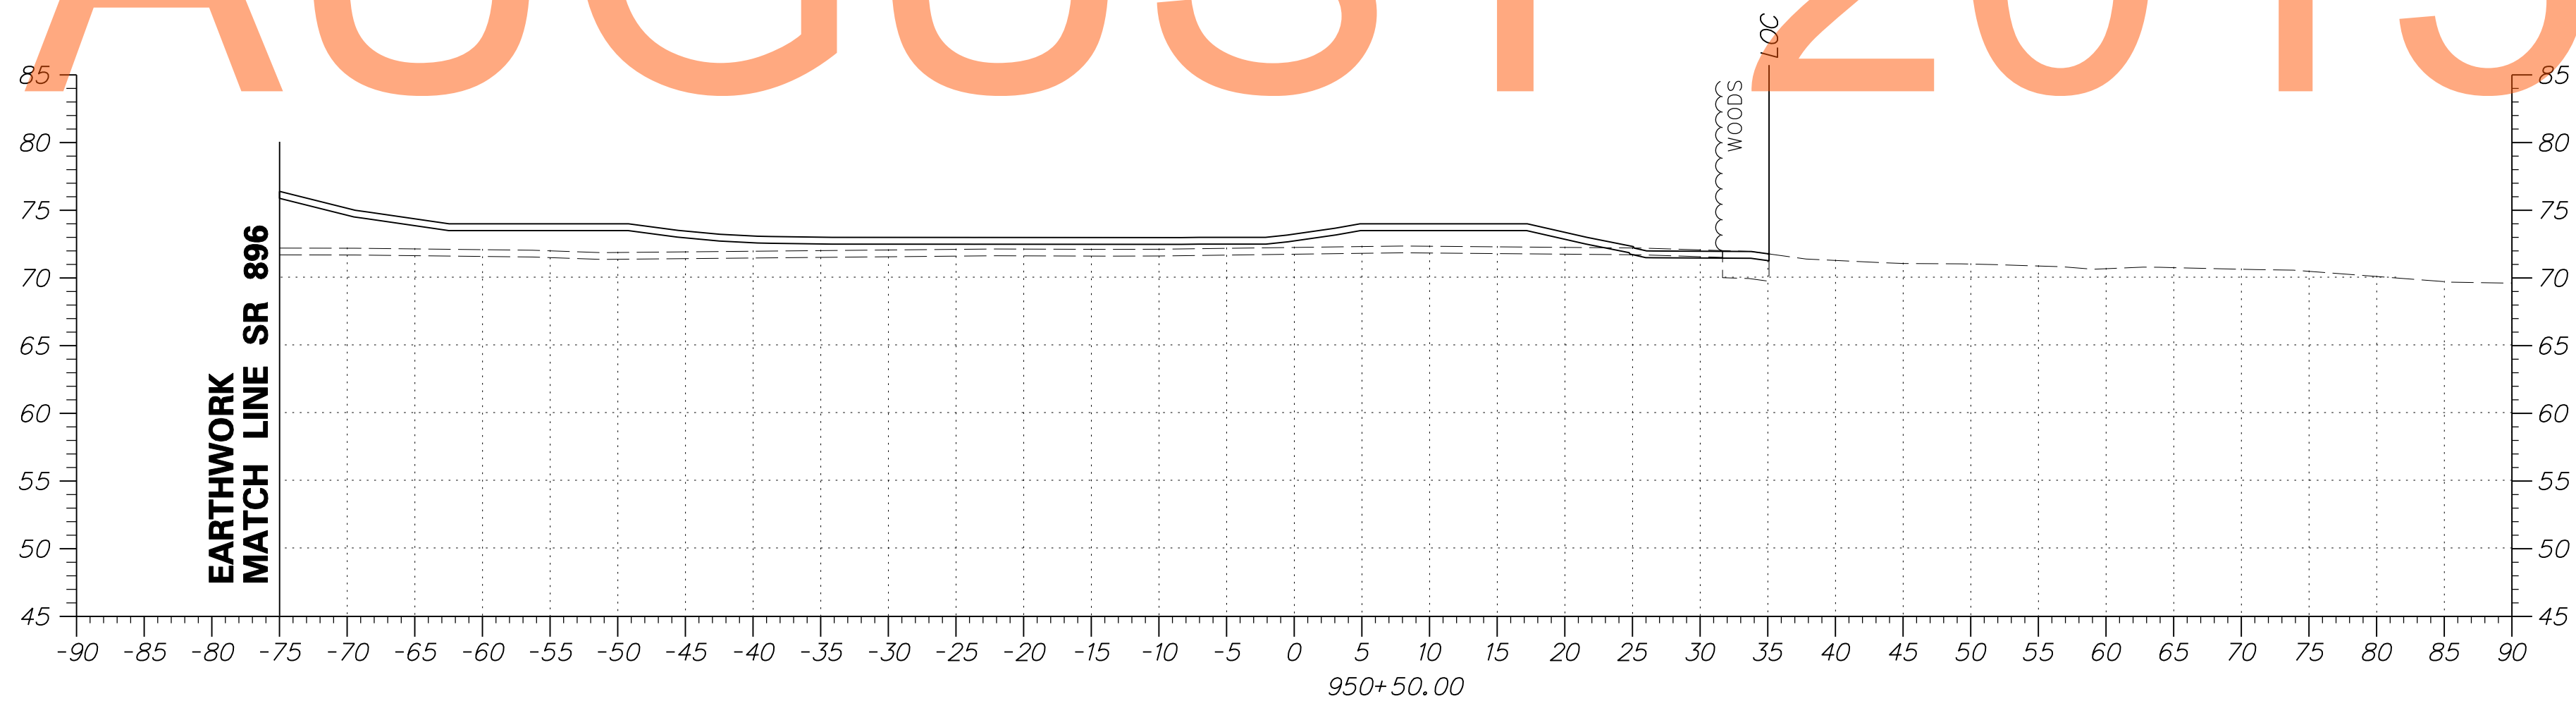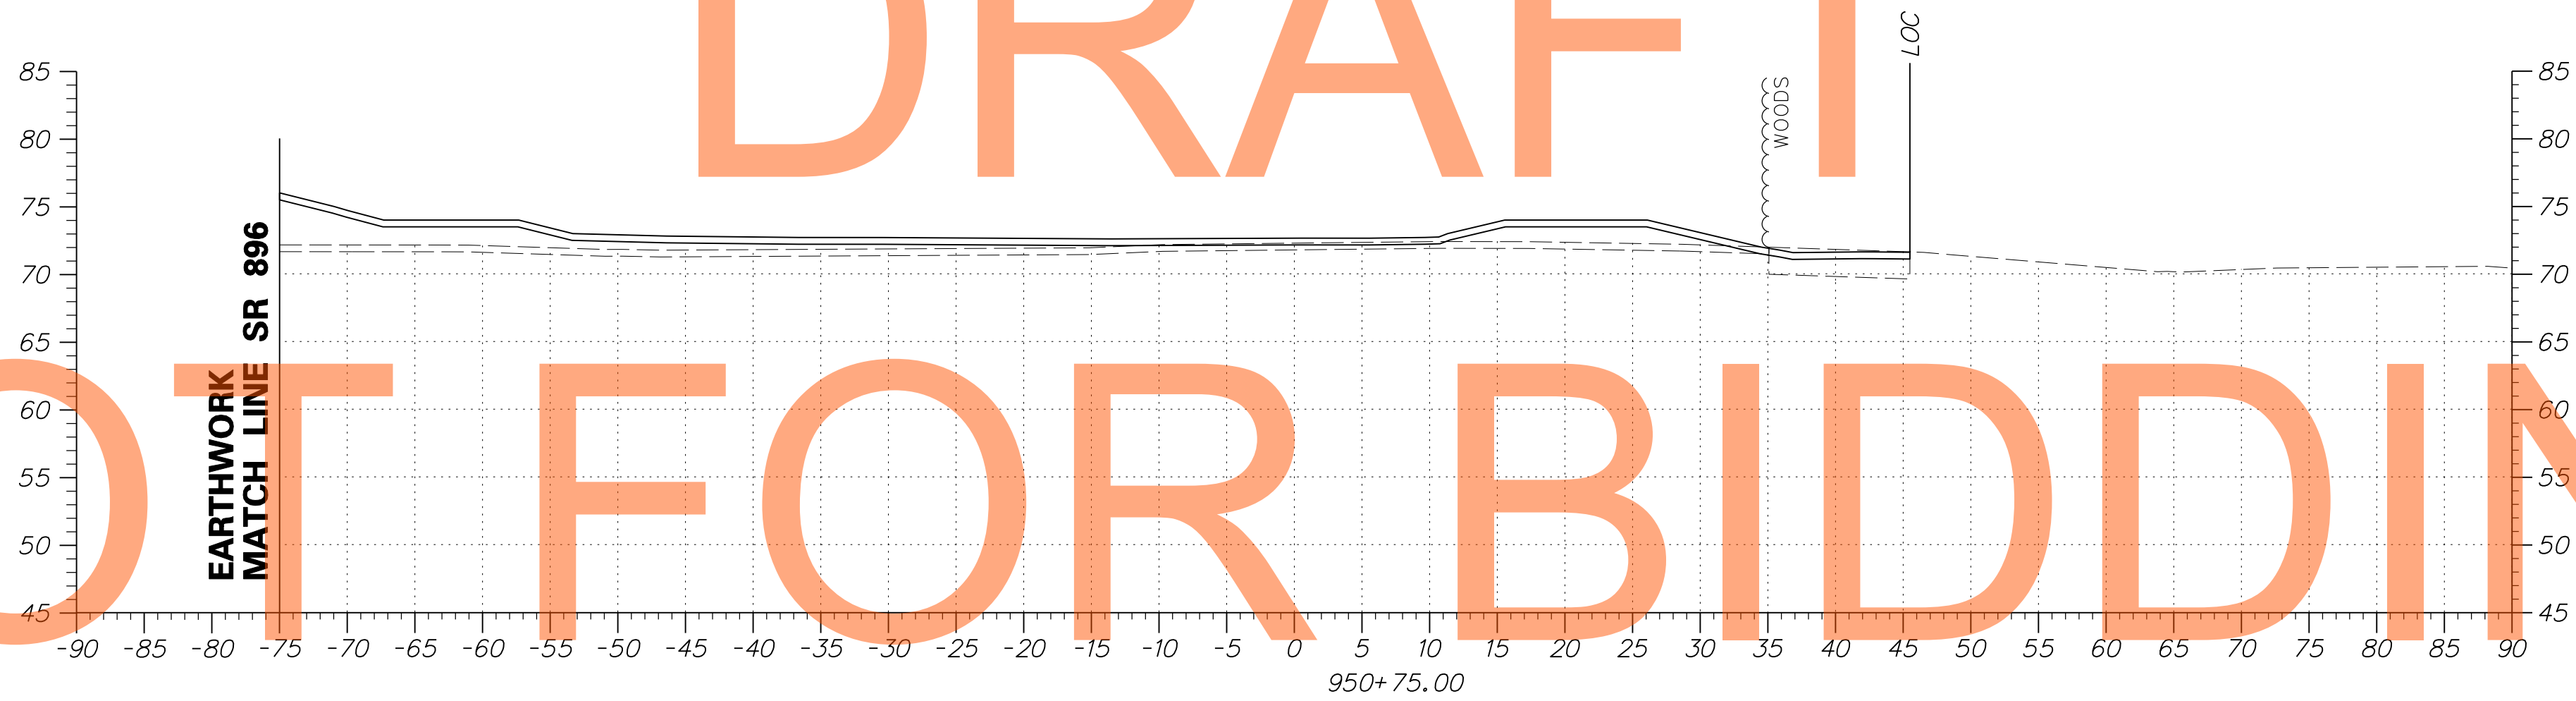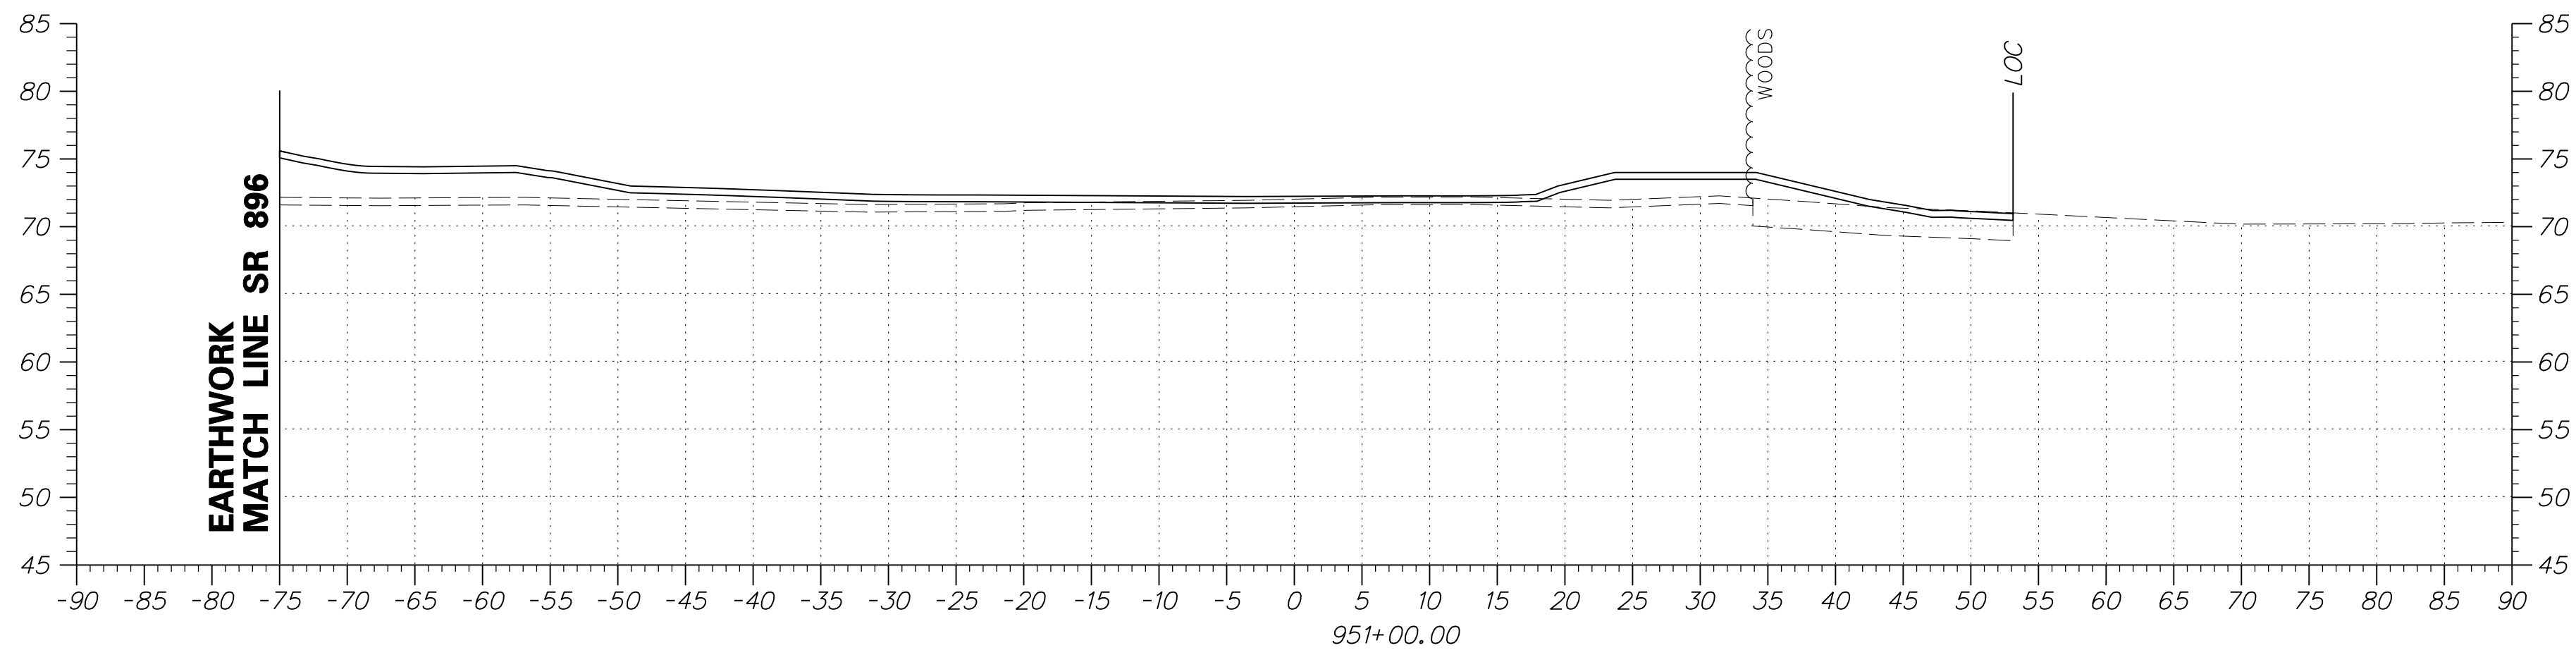


DRAFT

NOT FOR BIDDING

AUGUST 2015

ADDENDUMS / REVISIONS	



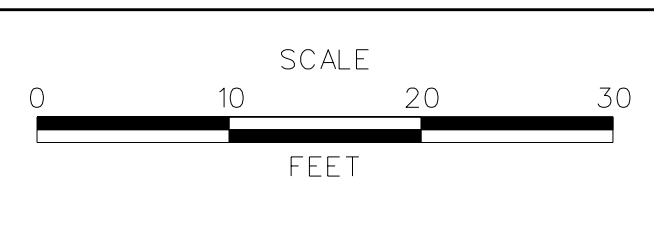


US 301
MARYLAND STATE LINE
TO LEVELS ROAD

CONTRACT T200811301	BRIDGE NO.
COUNTY NEW CASTLE	DESIGNED BY: JEG
	CHECKED BY: MFM

CROSS SECTIONS
BMP NO. 609

SHEET NO. 433
TOTAL SHTS. 539

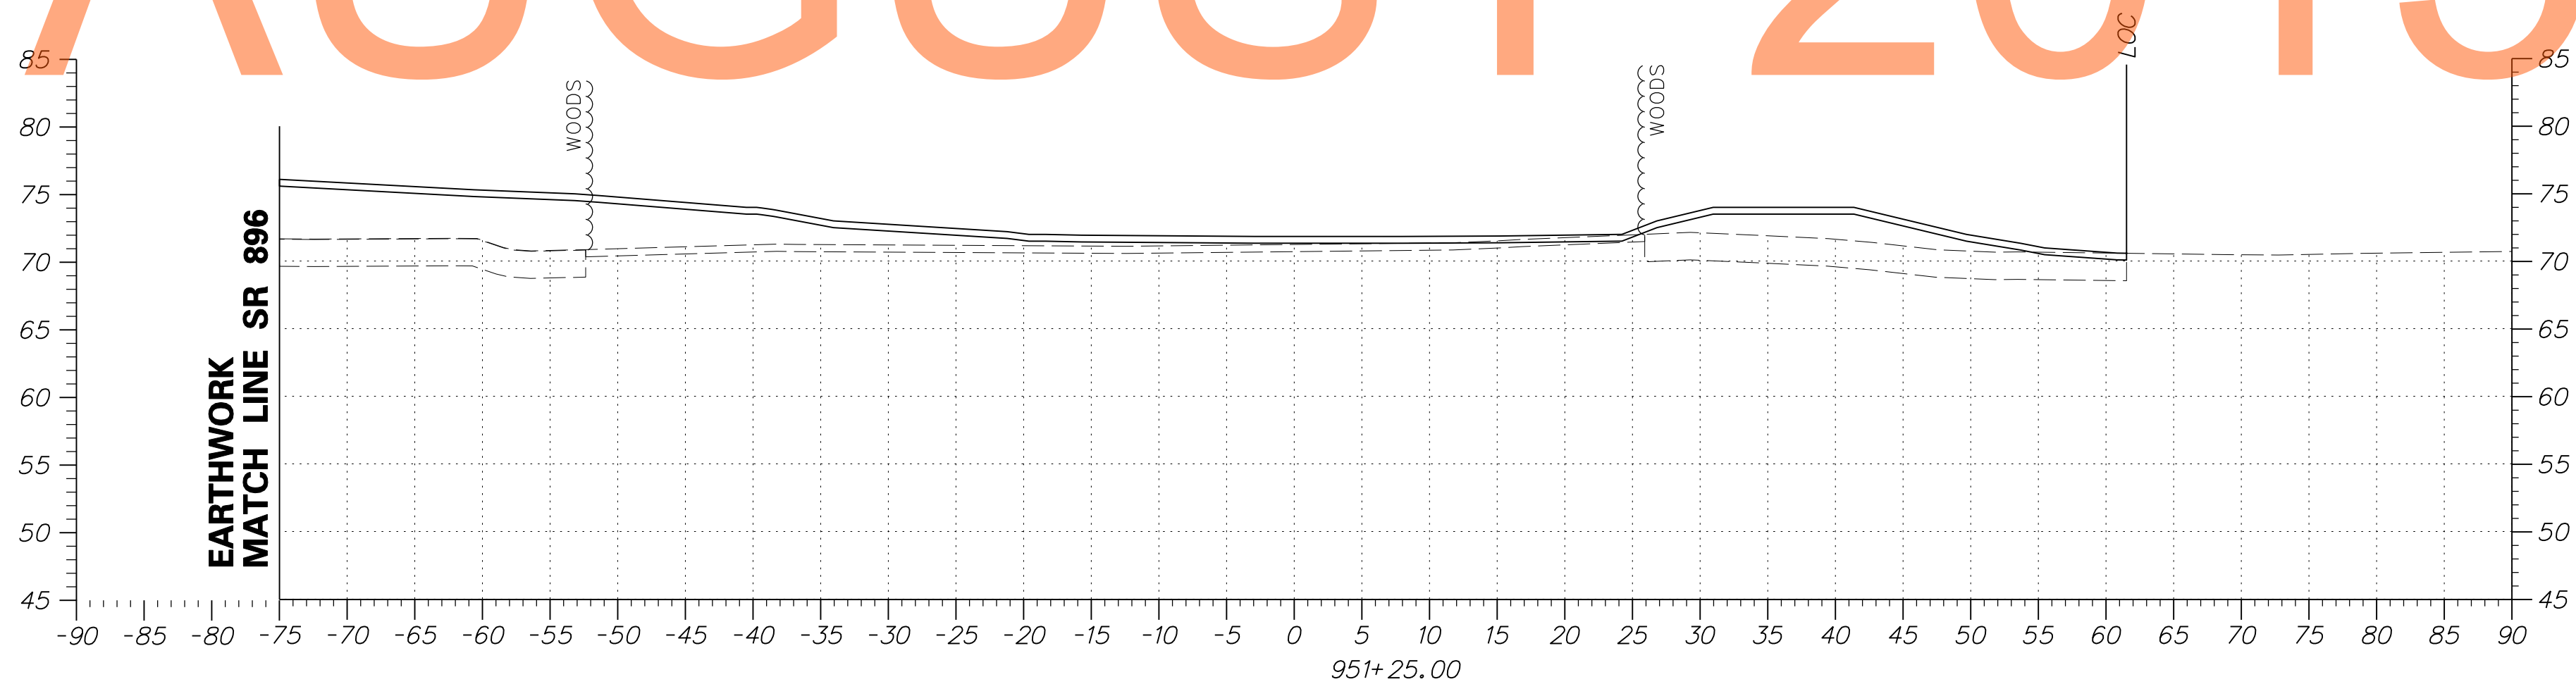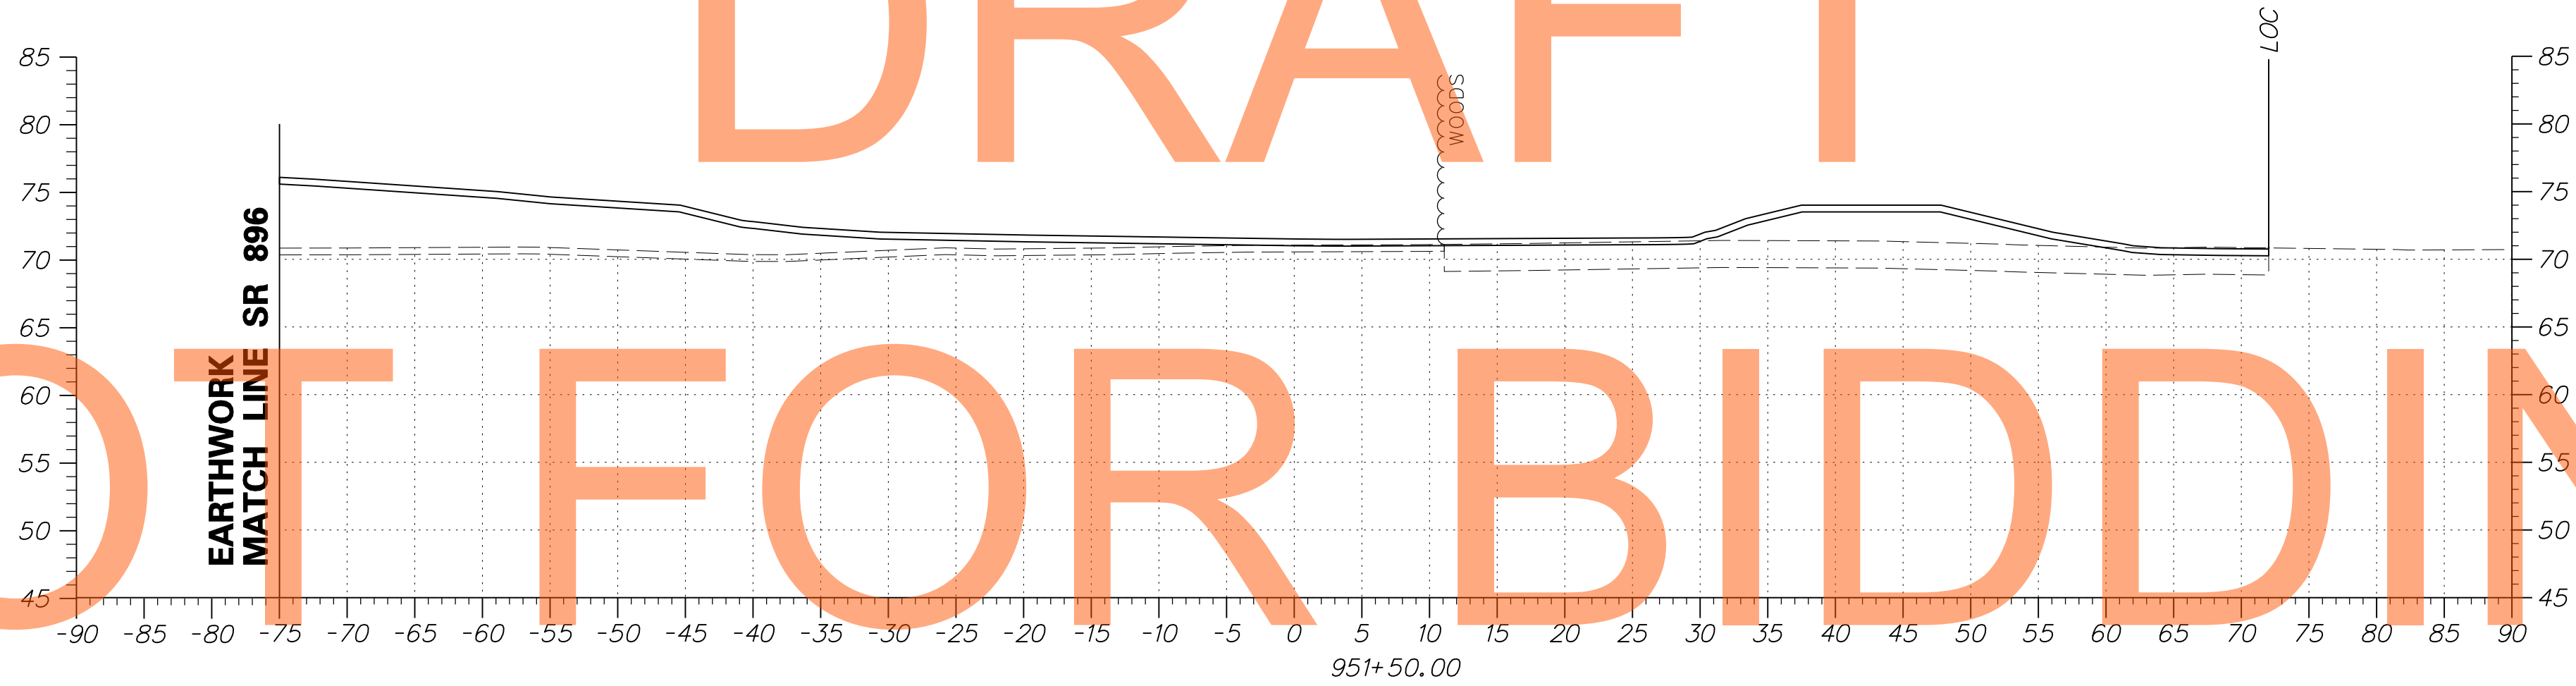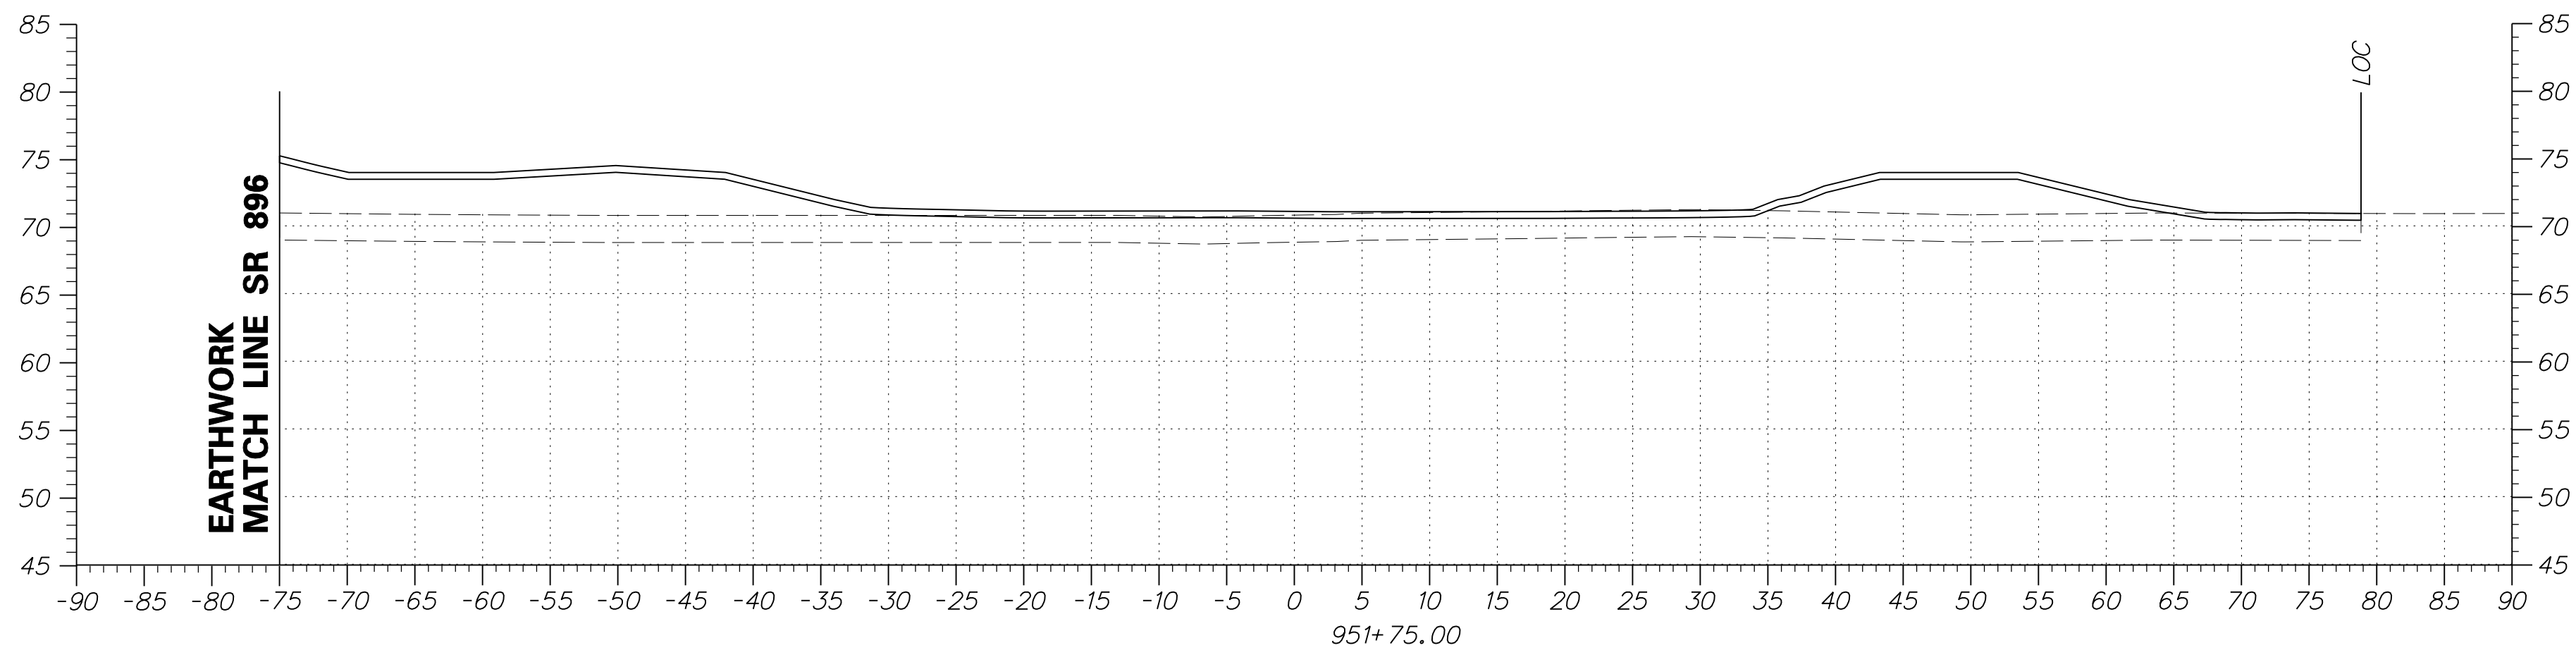


DRAFT

NOT FOR BIDDING

AUGUST 2015


ADDENDUMS / REVISIONS

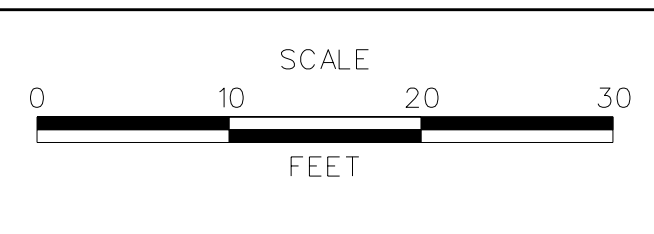



US 301
MARYLAND STATE LINE
TO LEVELS ROAD

CONTRACT	BRIDGE NO.
T200811301	
COUNTY	DESIGNED BY: JEG
NEW CASTLE	CHECKED BY: MFM

CROSS SECTIONS BMP NO. 609
SHEET NO. 434
TOTAL SHTS. 539

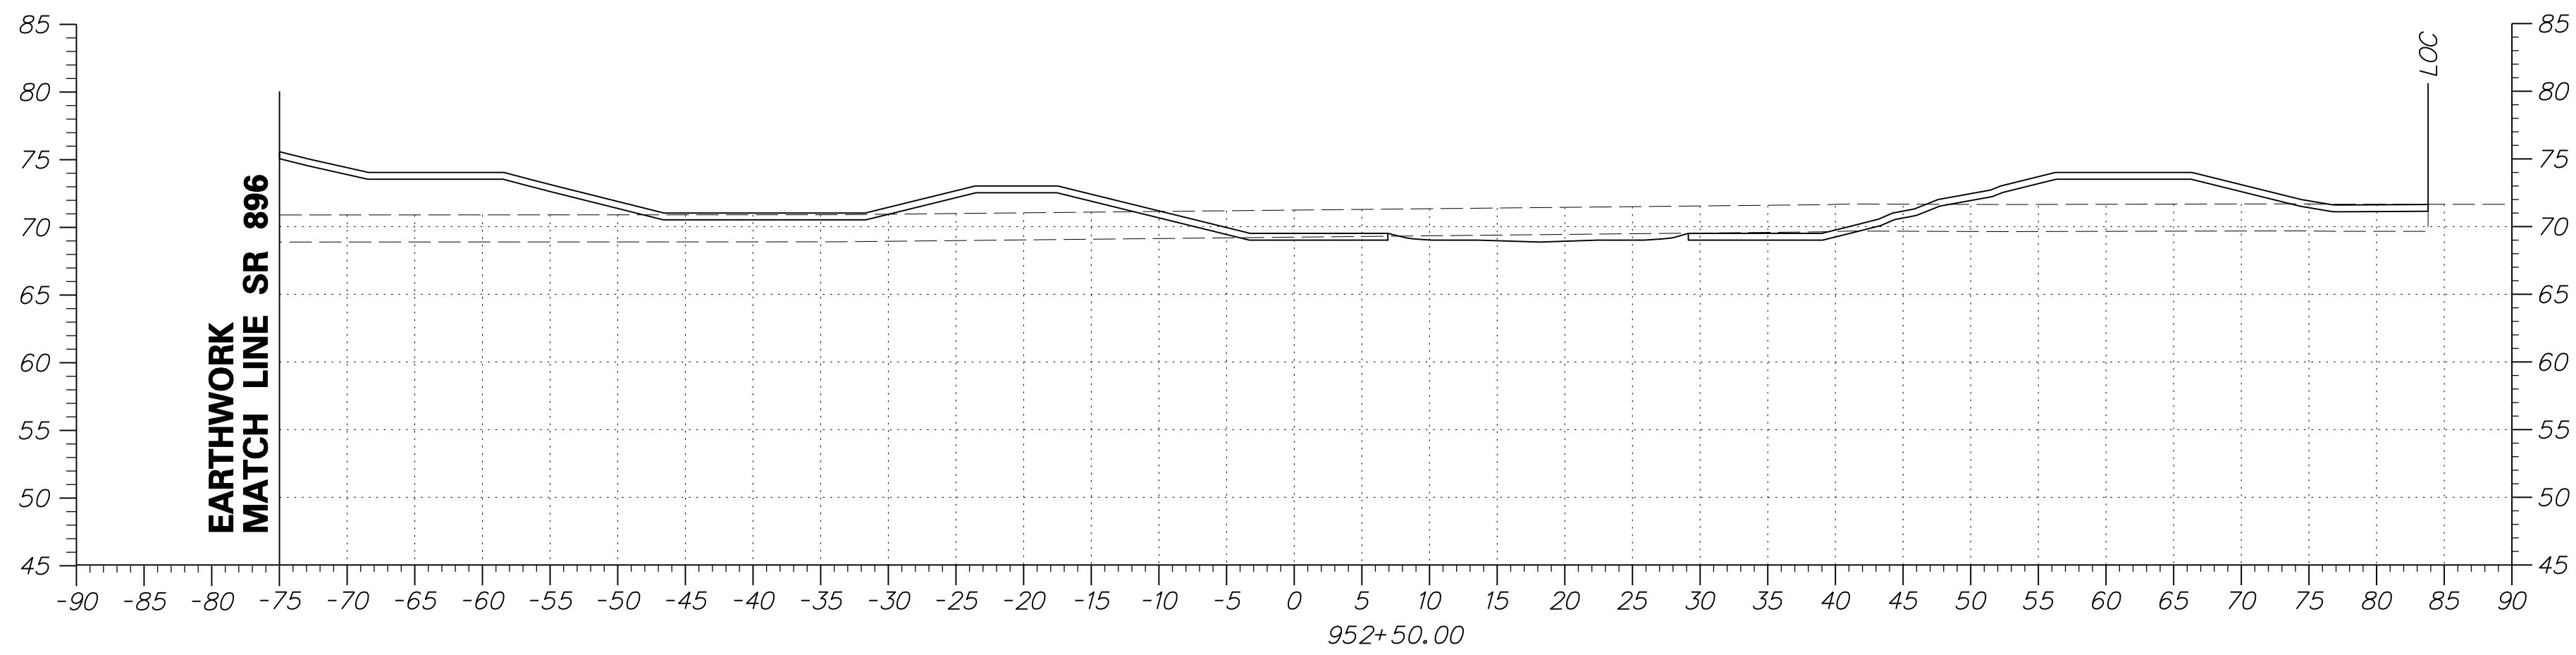


DRAFT

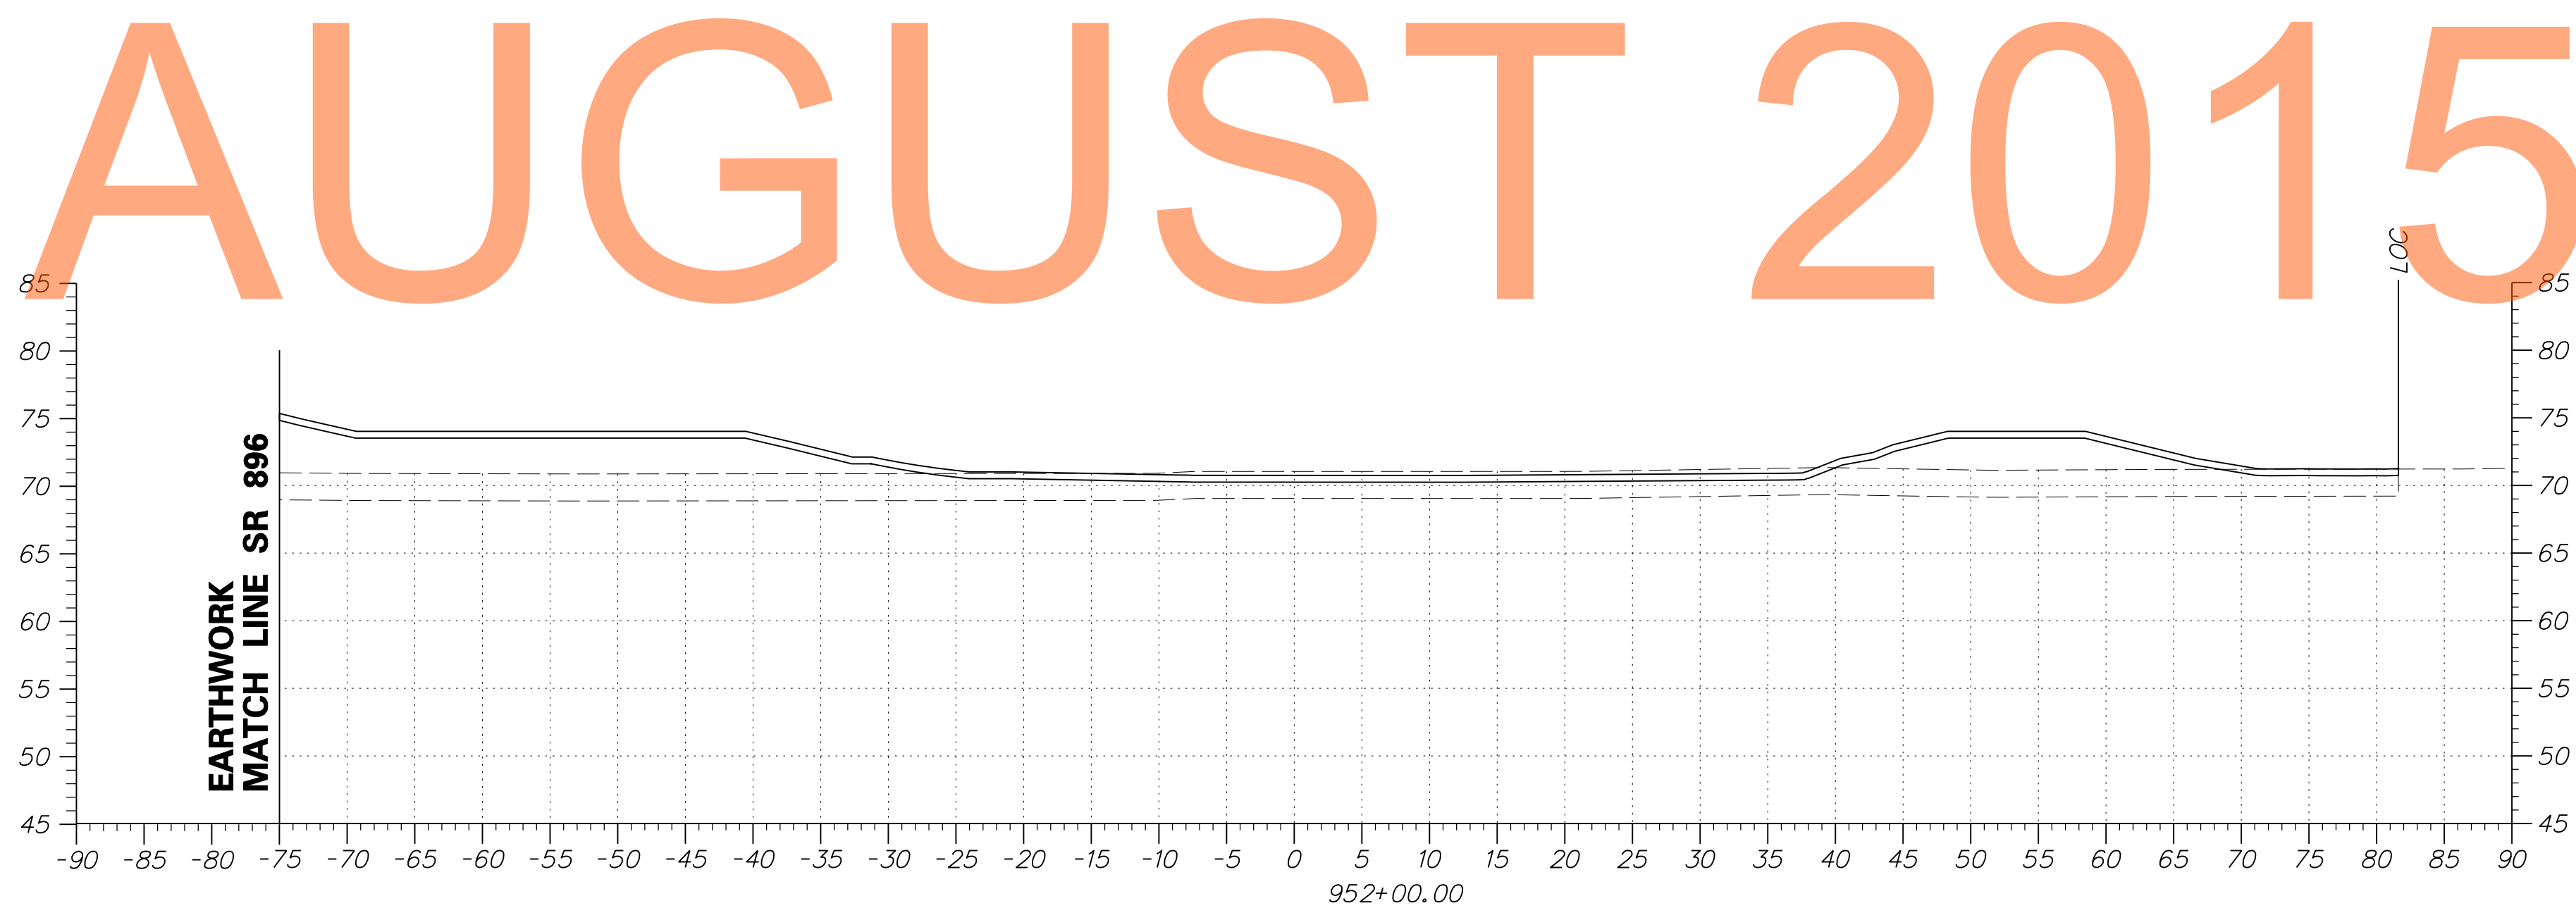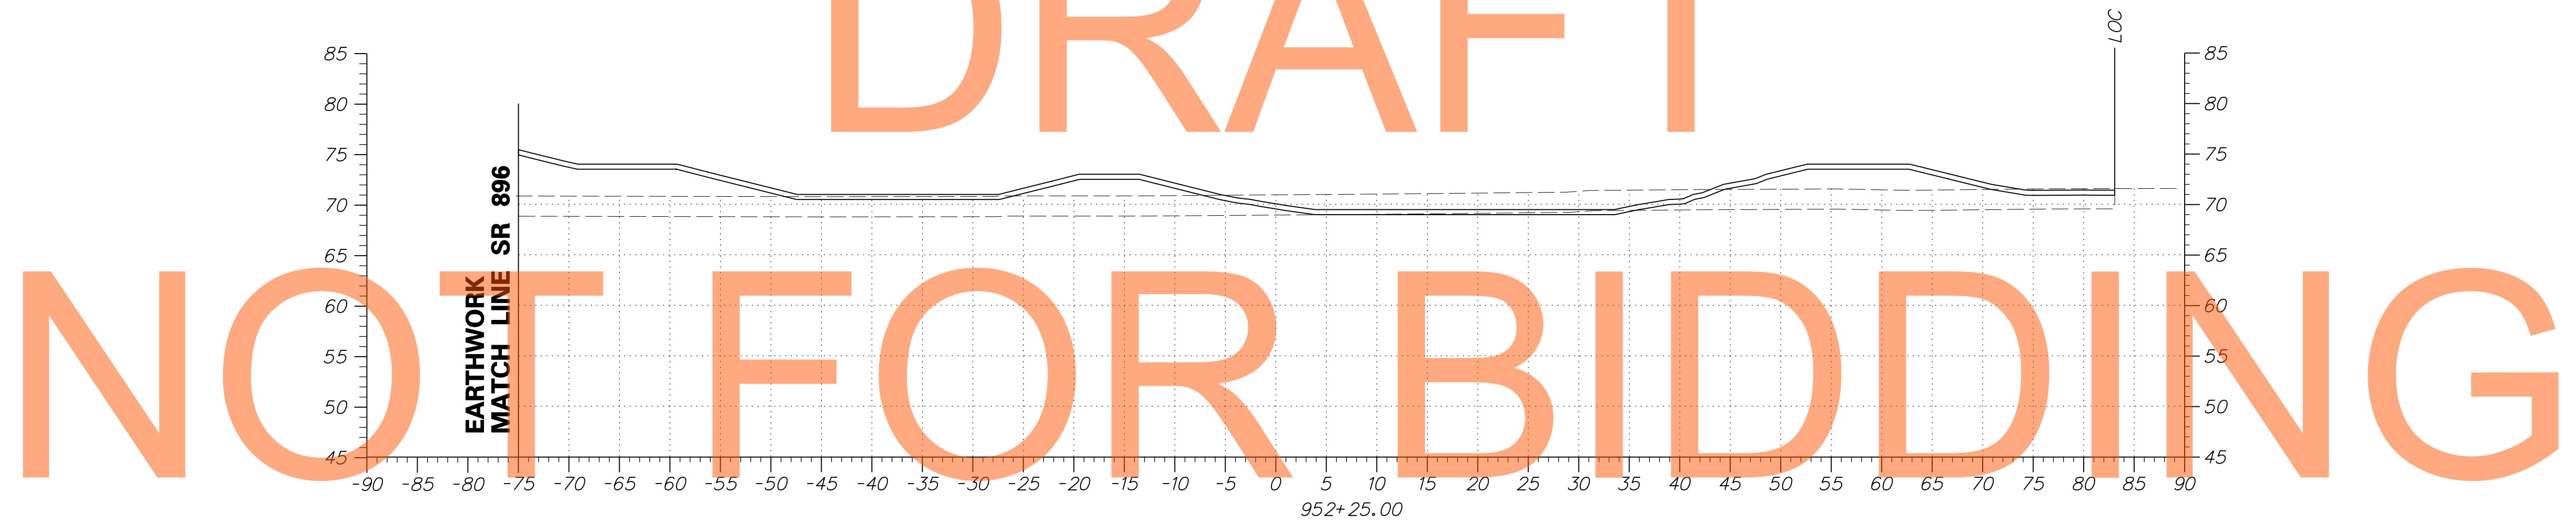

NOT FOR BIDDING
AUGUST 2015




ADDENDUMS / REVISIONS	

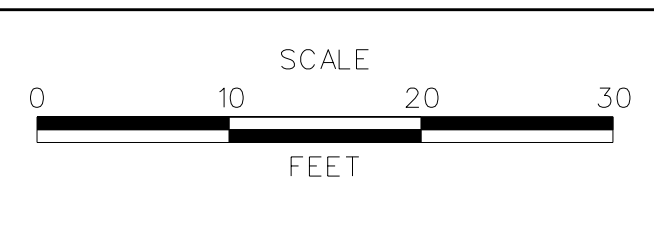



**US 301
MARYLAND STATE LINE
TO LEVELS ROAD**

CONTRACT T200811301	BRIDGE NO.
COUNTY NEW CASTLE	DESIGNED BY: JEG
	CHECKED BY: MFM

CROSS SECTIONS BMP NO. 609
SHEET NO. 435
TOTAL SHTS. 539

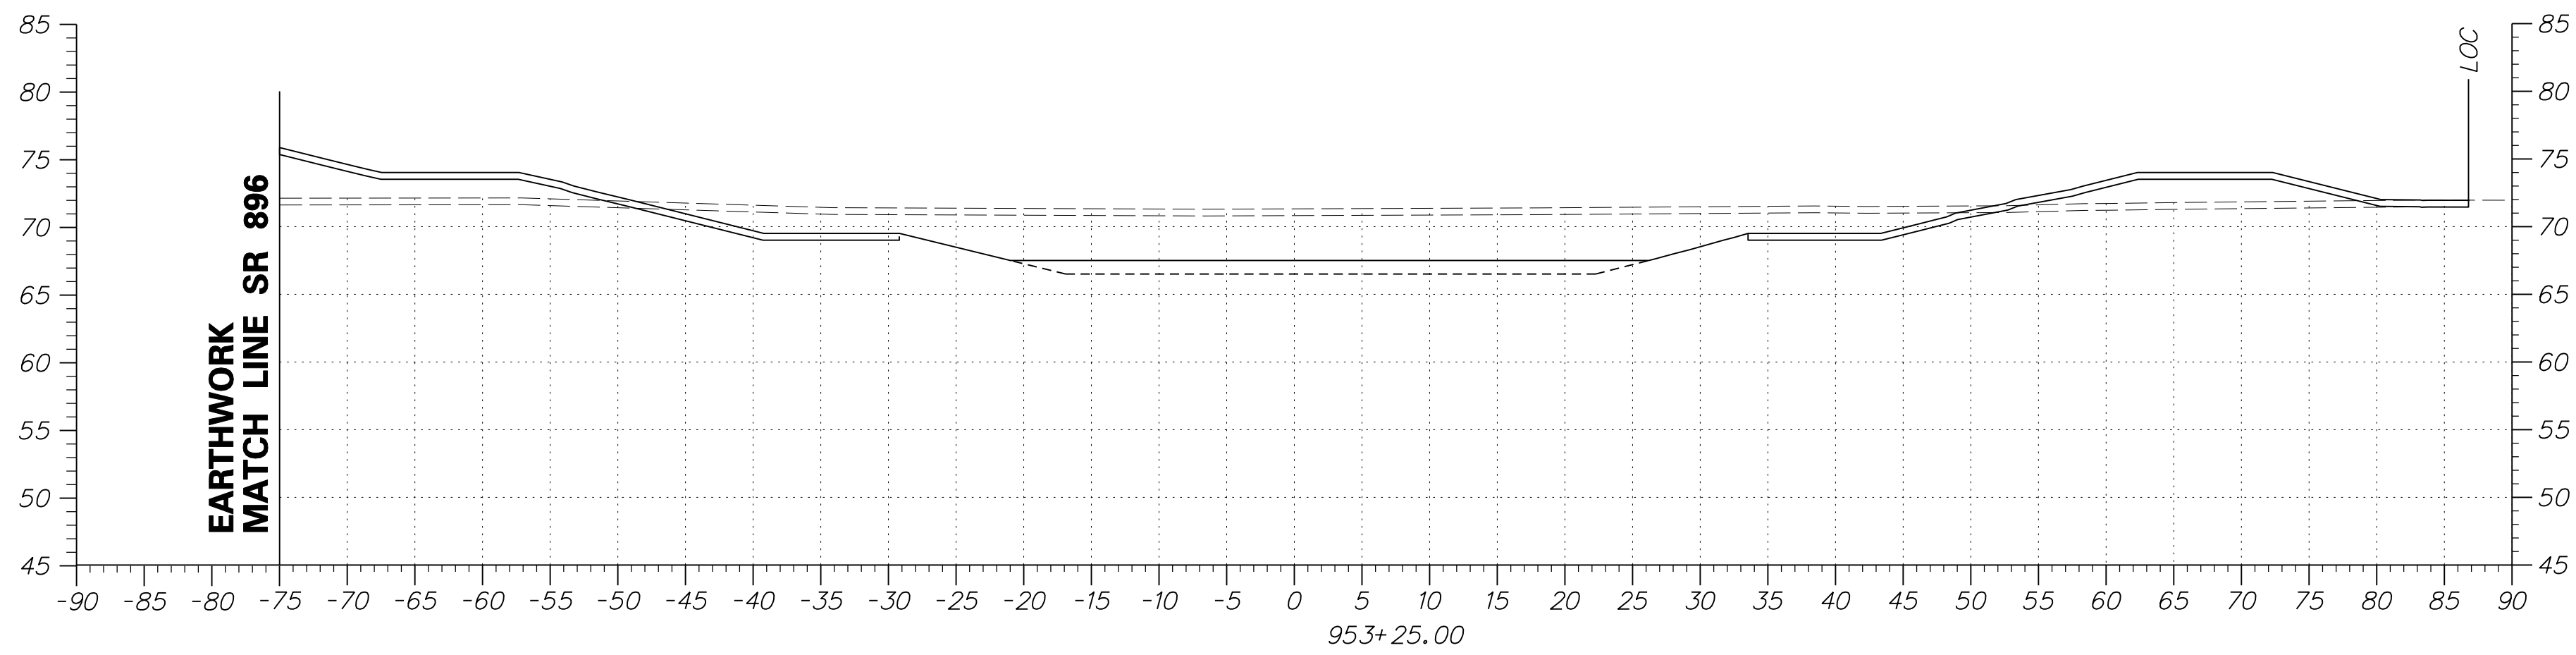


DRAFT

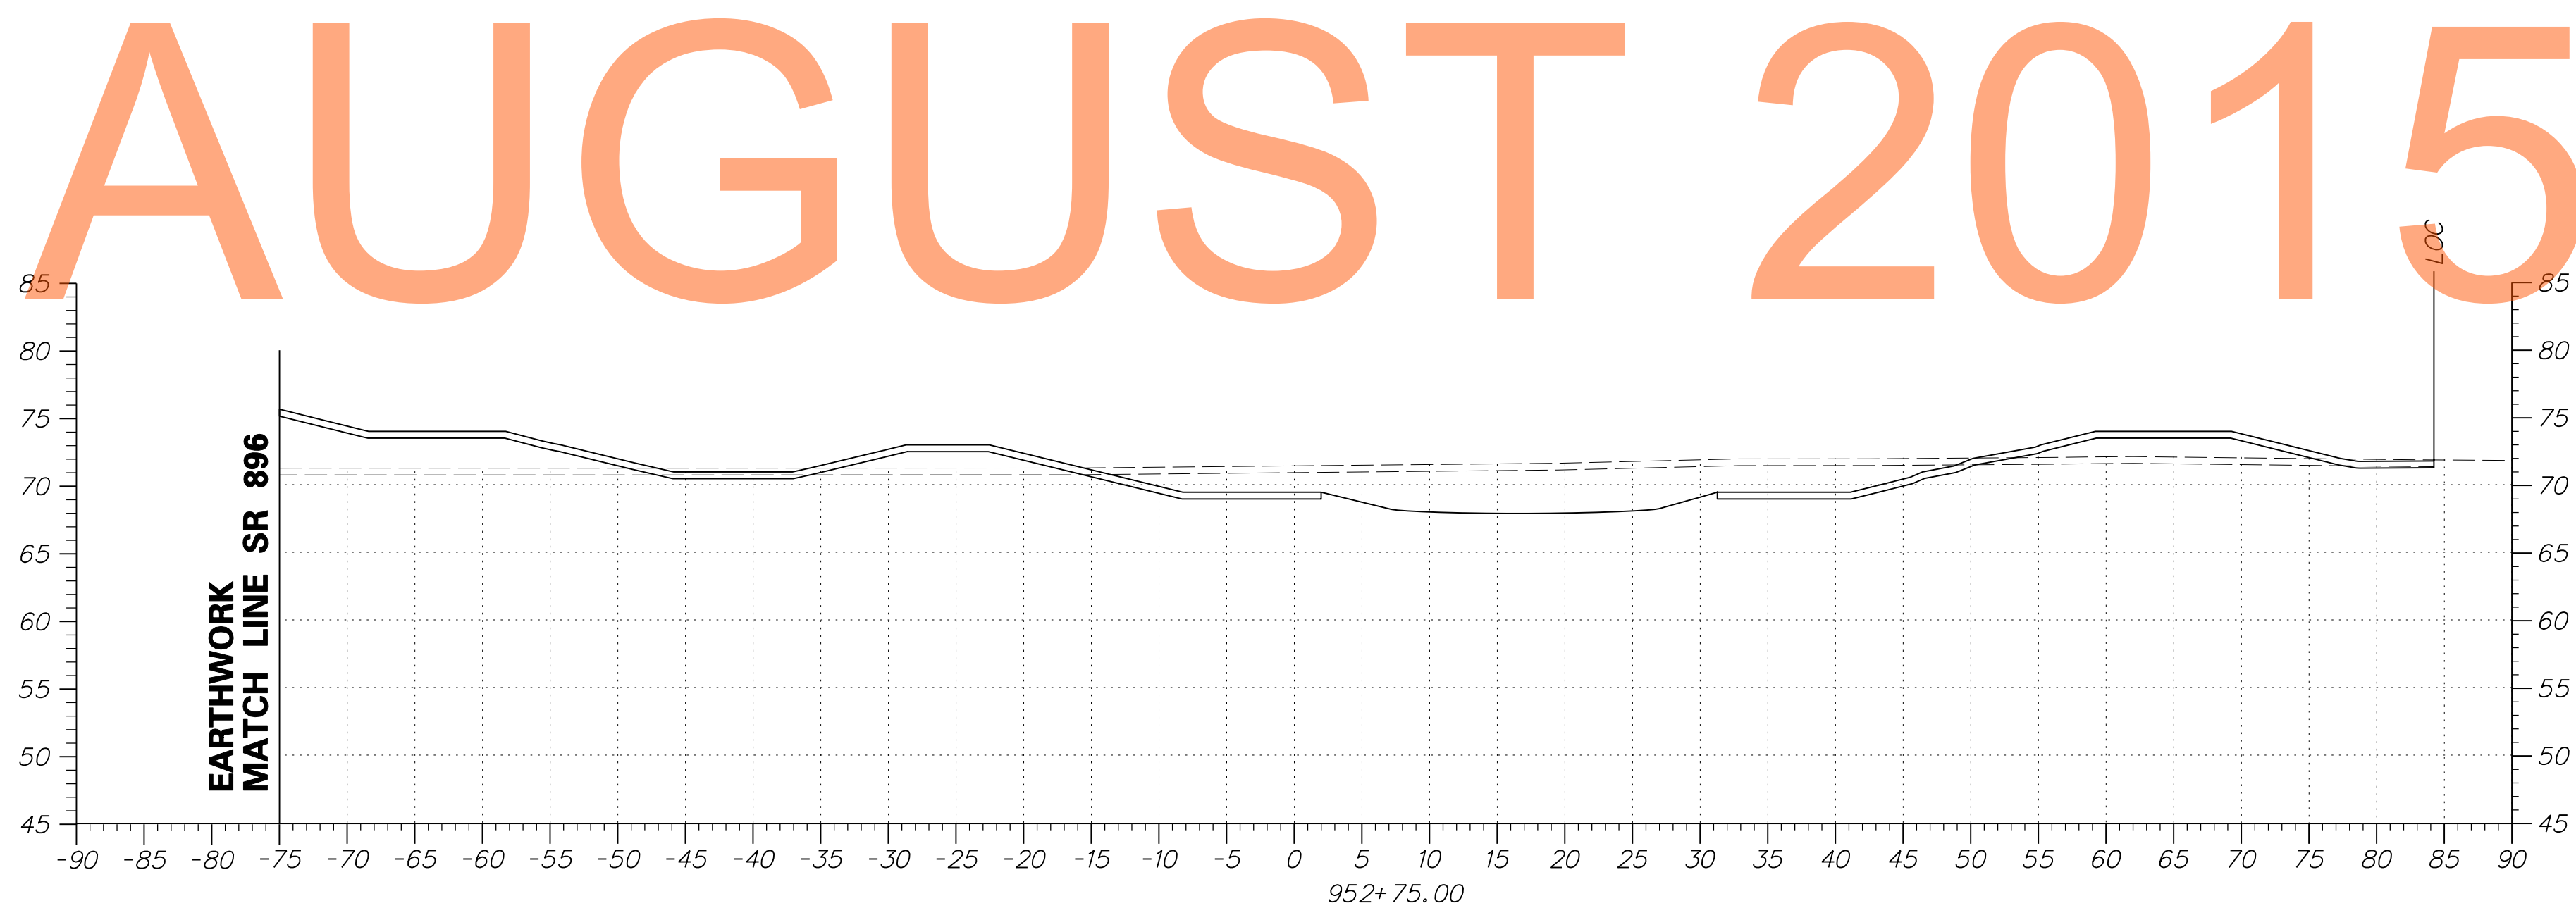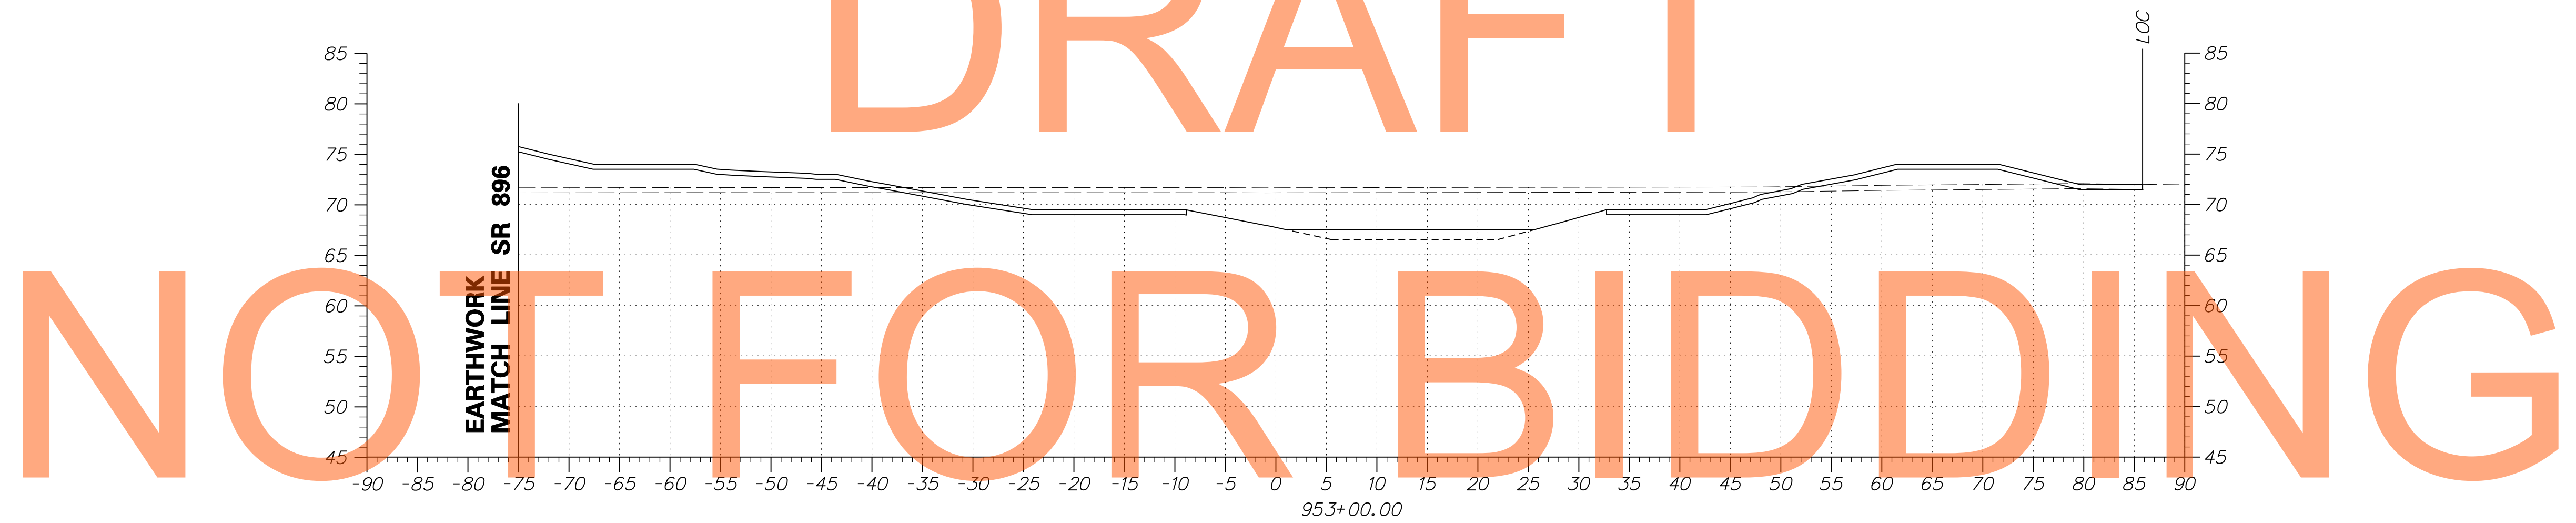

NOT FOR BIDDING
AUGUST 2015




ADDENDUMS / REVISIONS	

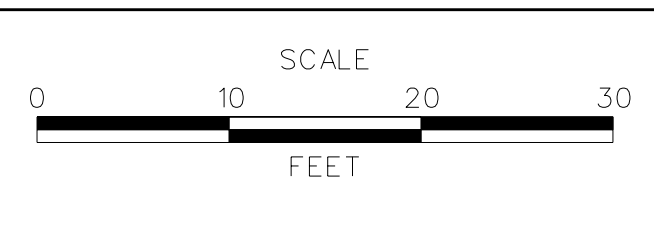



**US 301
MARYLAND STATE LINE
TO LEVELS ROAD**

CONTRACT T200811301	BRIDGE NO.
COUNTY NEW CASTLE	DESIGNED BY: JEG
	CHECKED BY: MFM

CROSS SECTIONS BMP NO. 609
SHEET NO. 436
TOTAL SHTS. 539

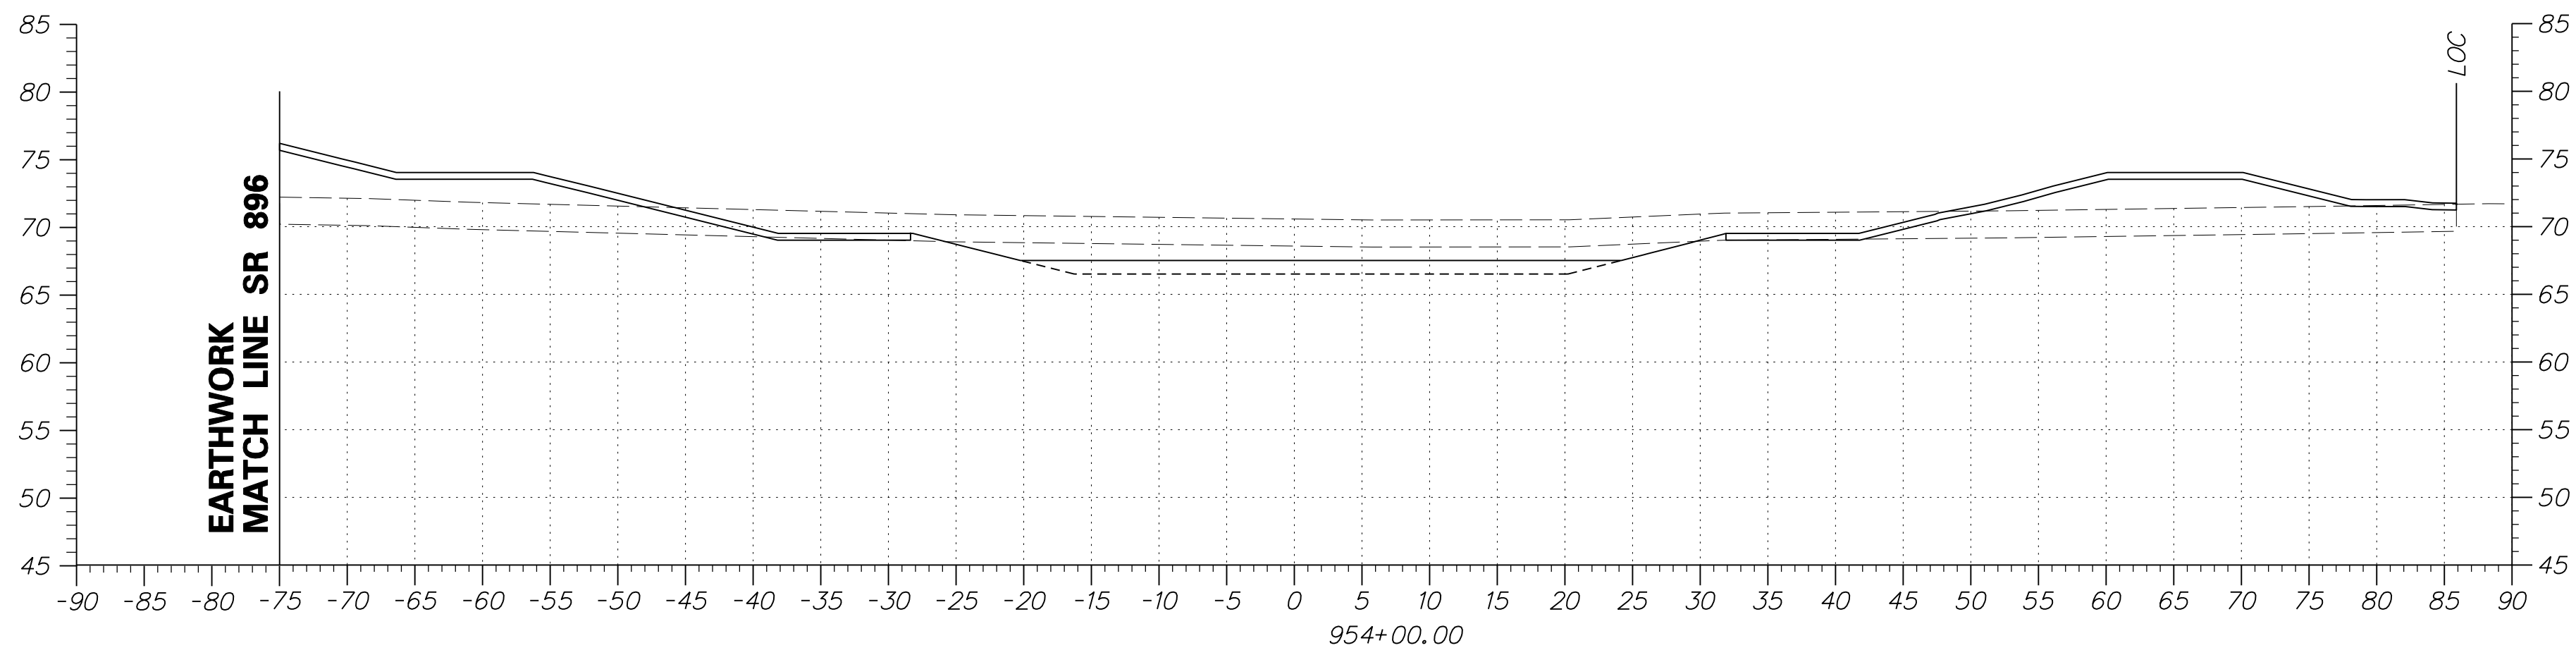


DRAFT

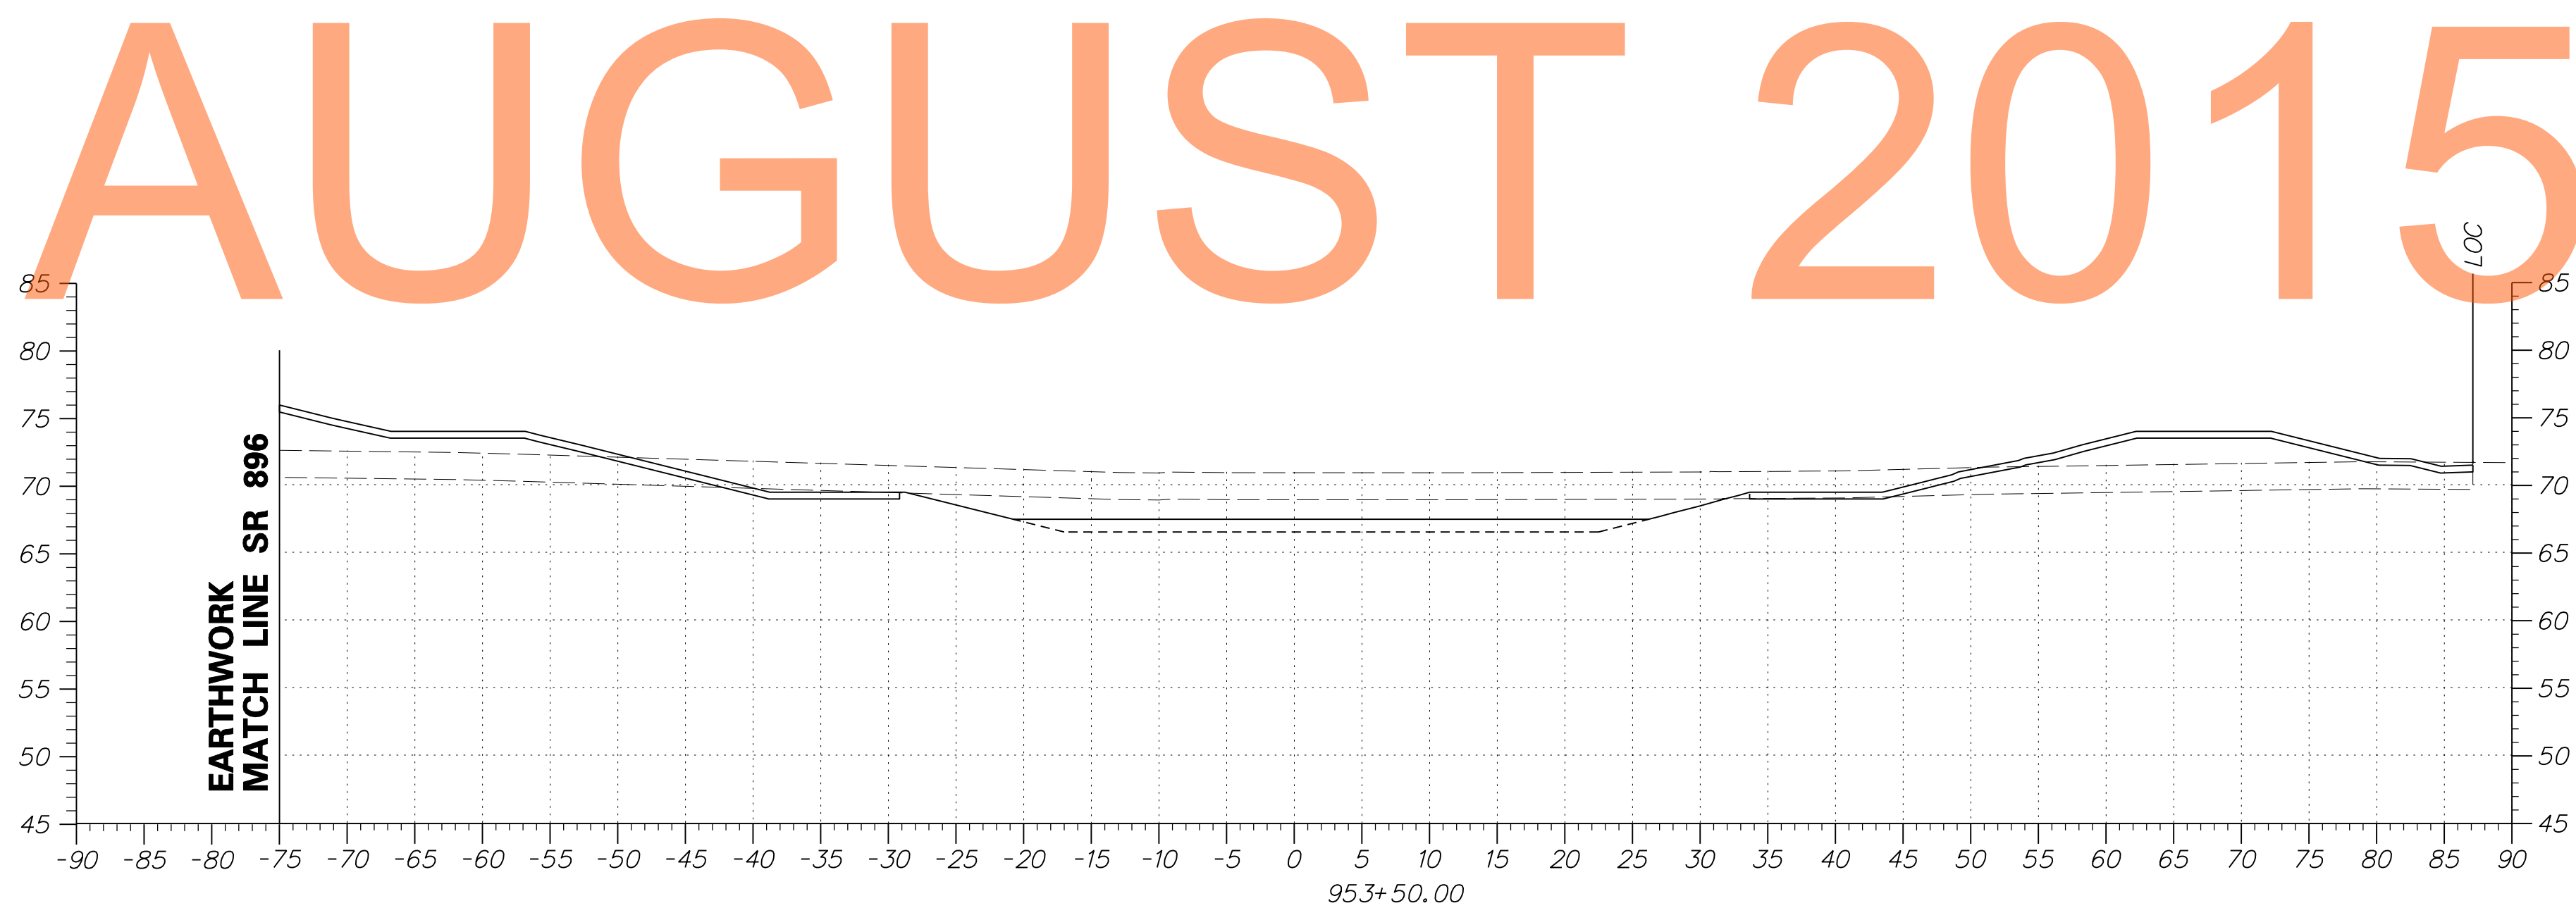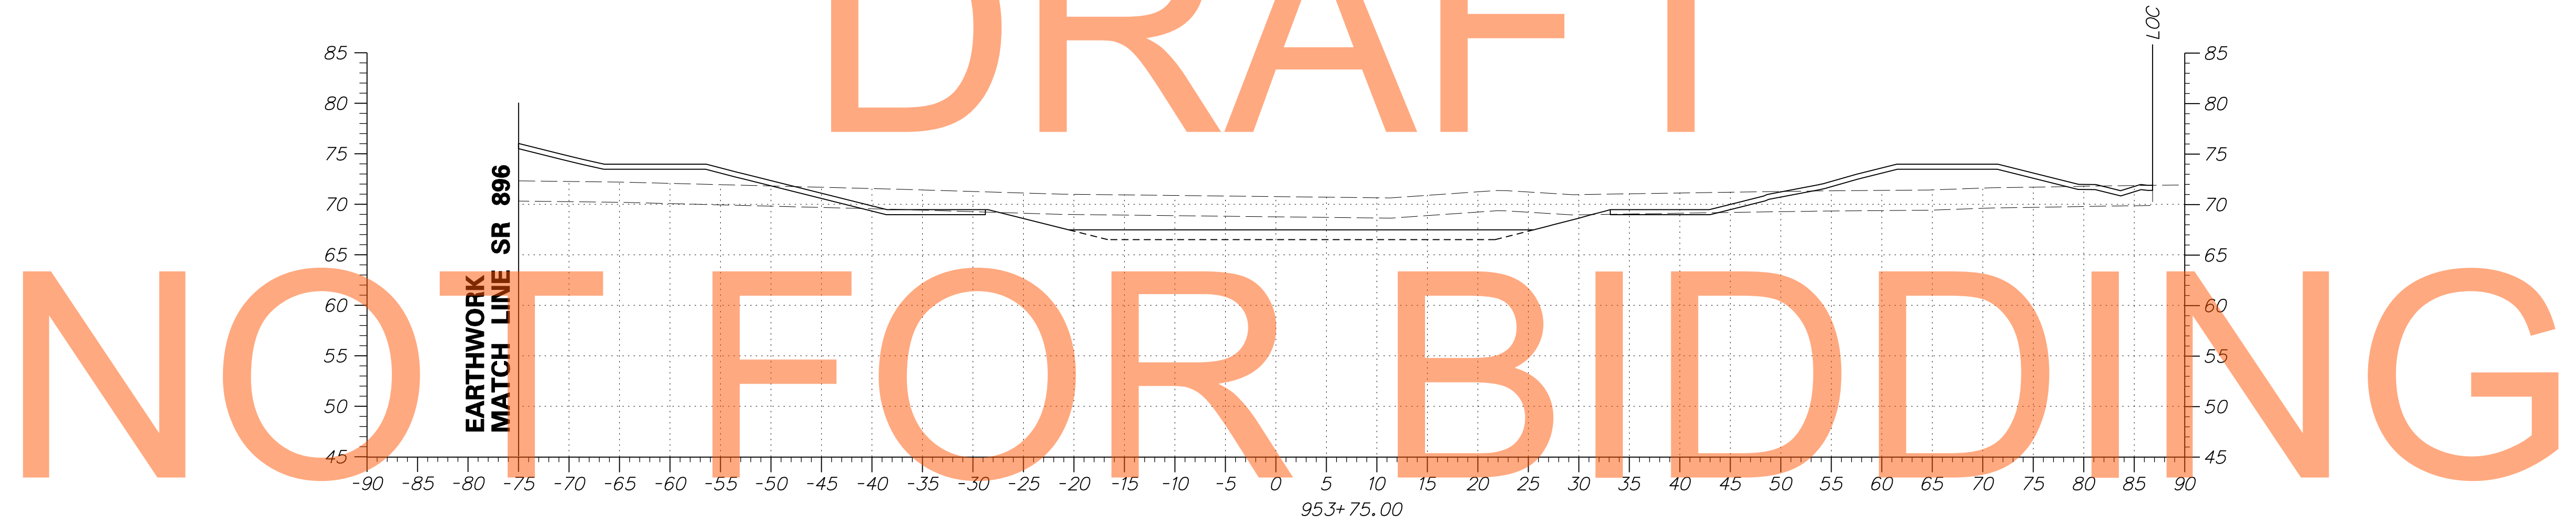

NOT FOR BIDDING
AUGUST 2015






ADDENDUMS / REVISIONS	

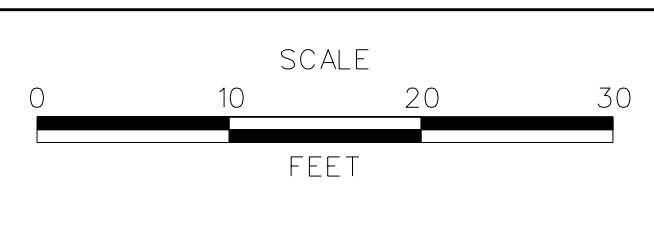

**US 301
MARYLAND STATE LINE
TO LEVELS ROAD**

CONTRACT T200811301	BRIDGE NO.
COUNTY NEW CASTLE	DESIGNED BY: JEG
	CHECKED BY: MFM

CROSS SECTIONS BMP NO. 609
SHEET NO. 437
TOTAL SHTS. 539

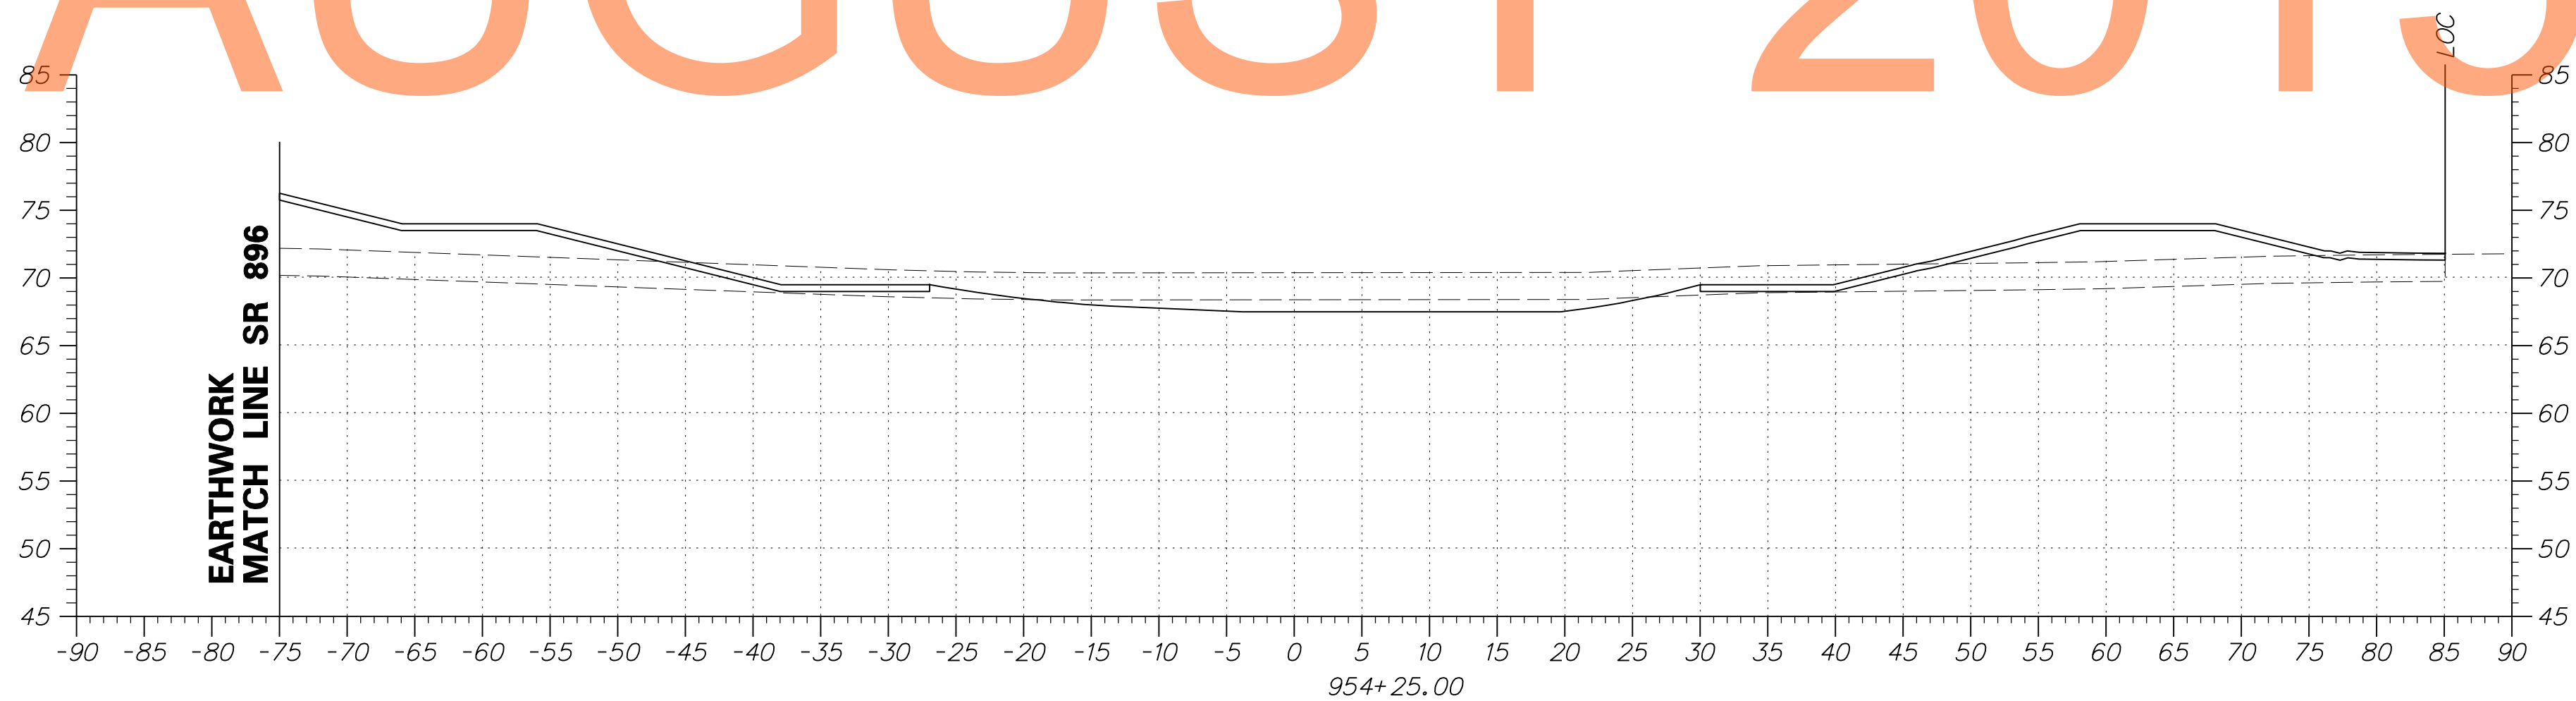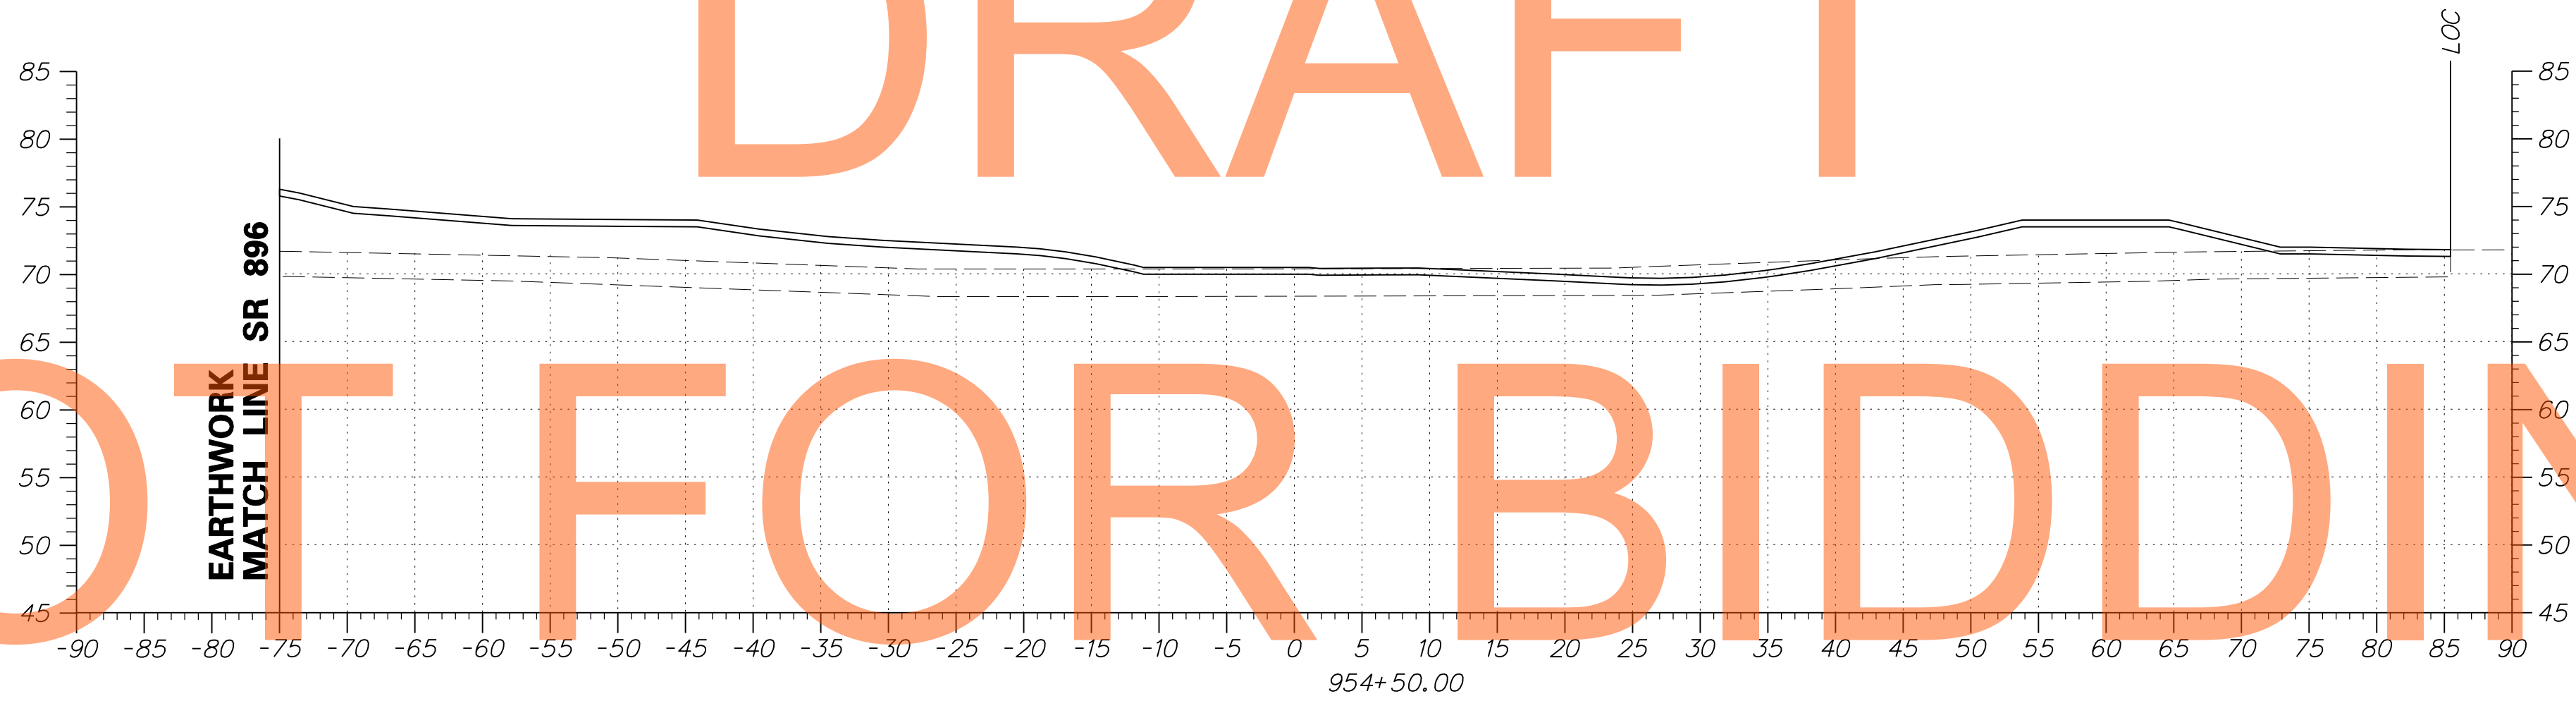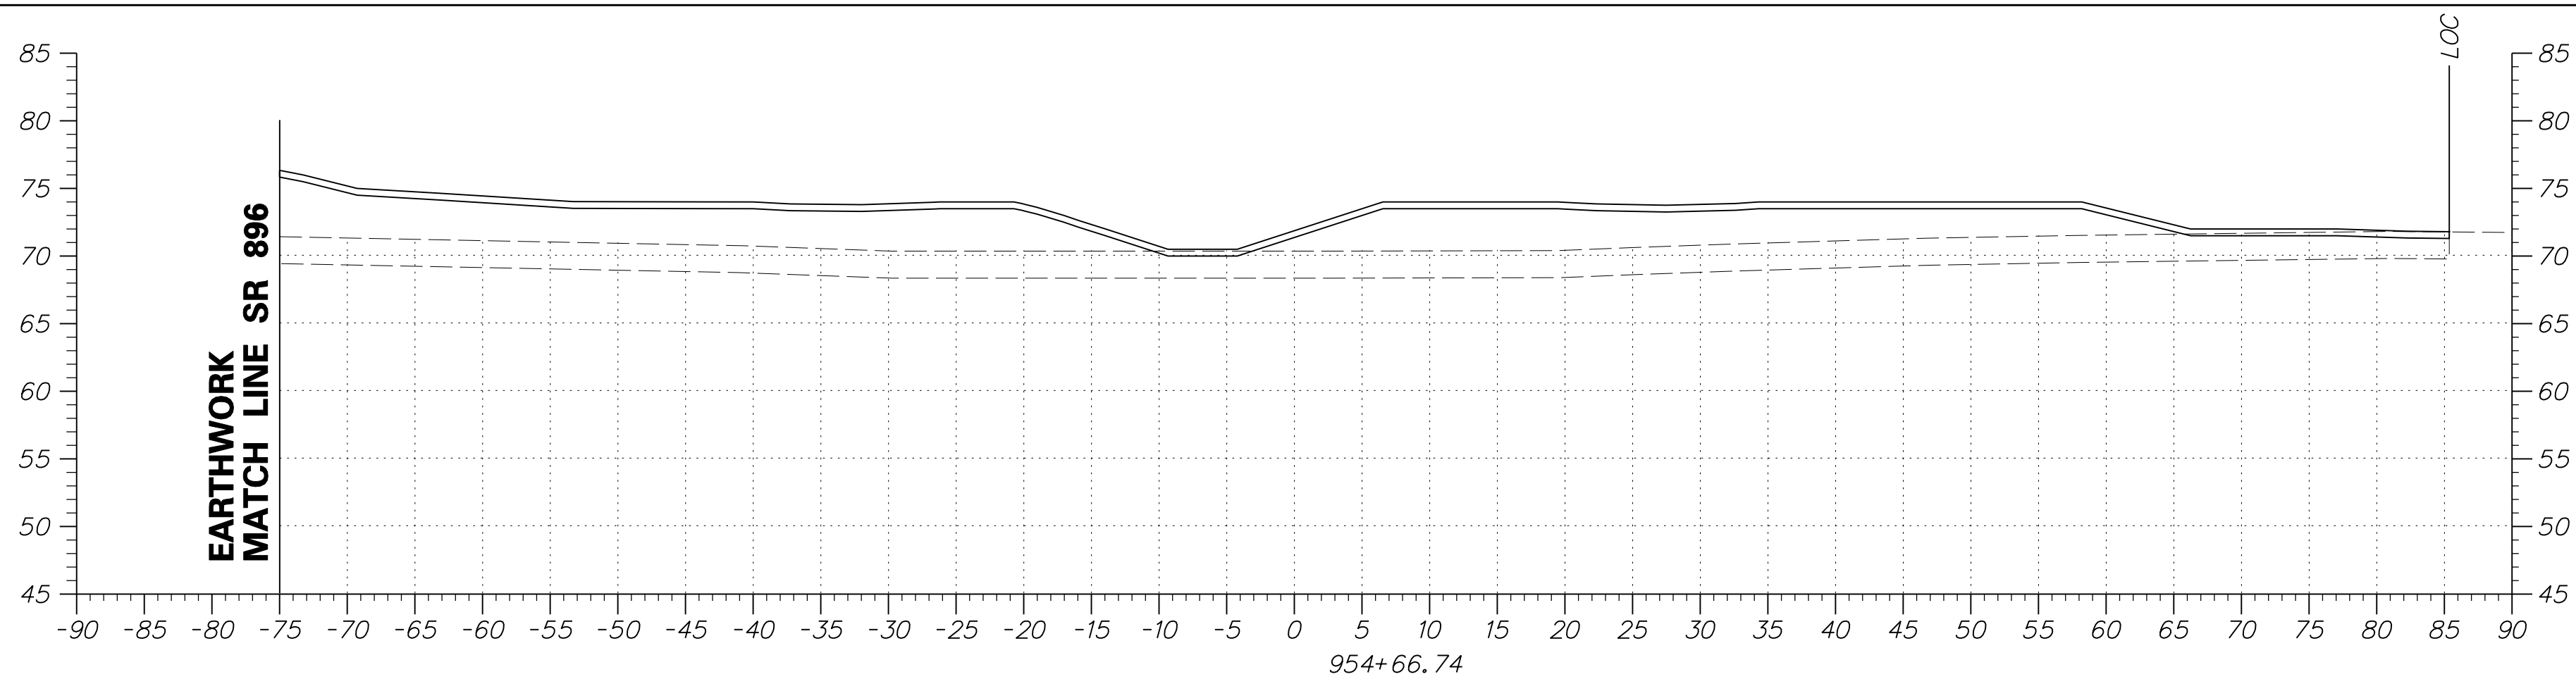


DRAFT

NOT FOR BIDDING

AUGUST 2015




ADDENDUMS / REVISIONS	

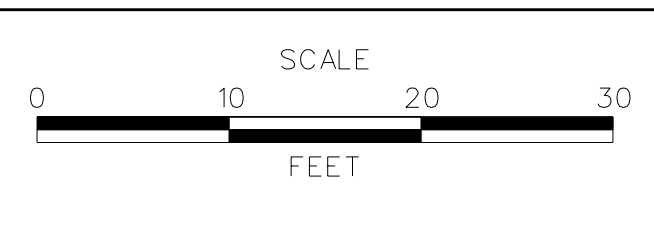

US 301
MARYLAND STATE LINE
TO LEVELS ROAD

CONTRACT T200811301	BRIDGE NO.
COUNTY NEW CASTLE	DESIGNED BY: JEG
	CHECKED BY: MFM

CROSS SECTIONS BMP NO. 609	SHEET NO. 438
	TOTAL SHTS. 539

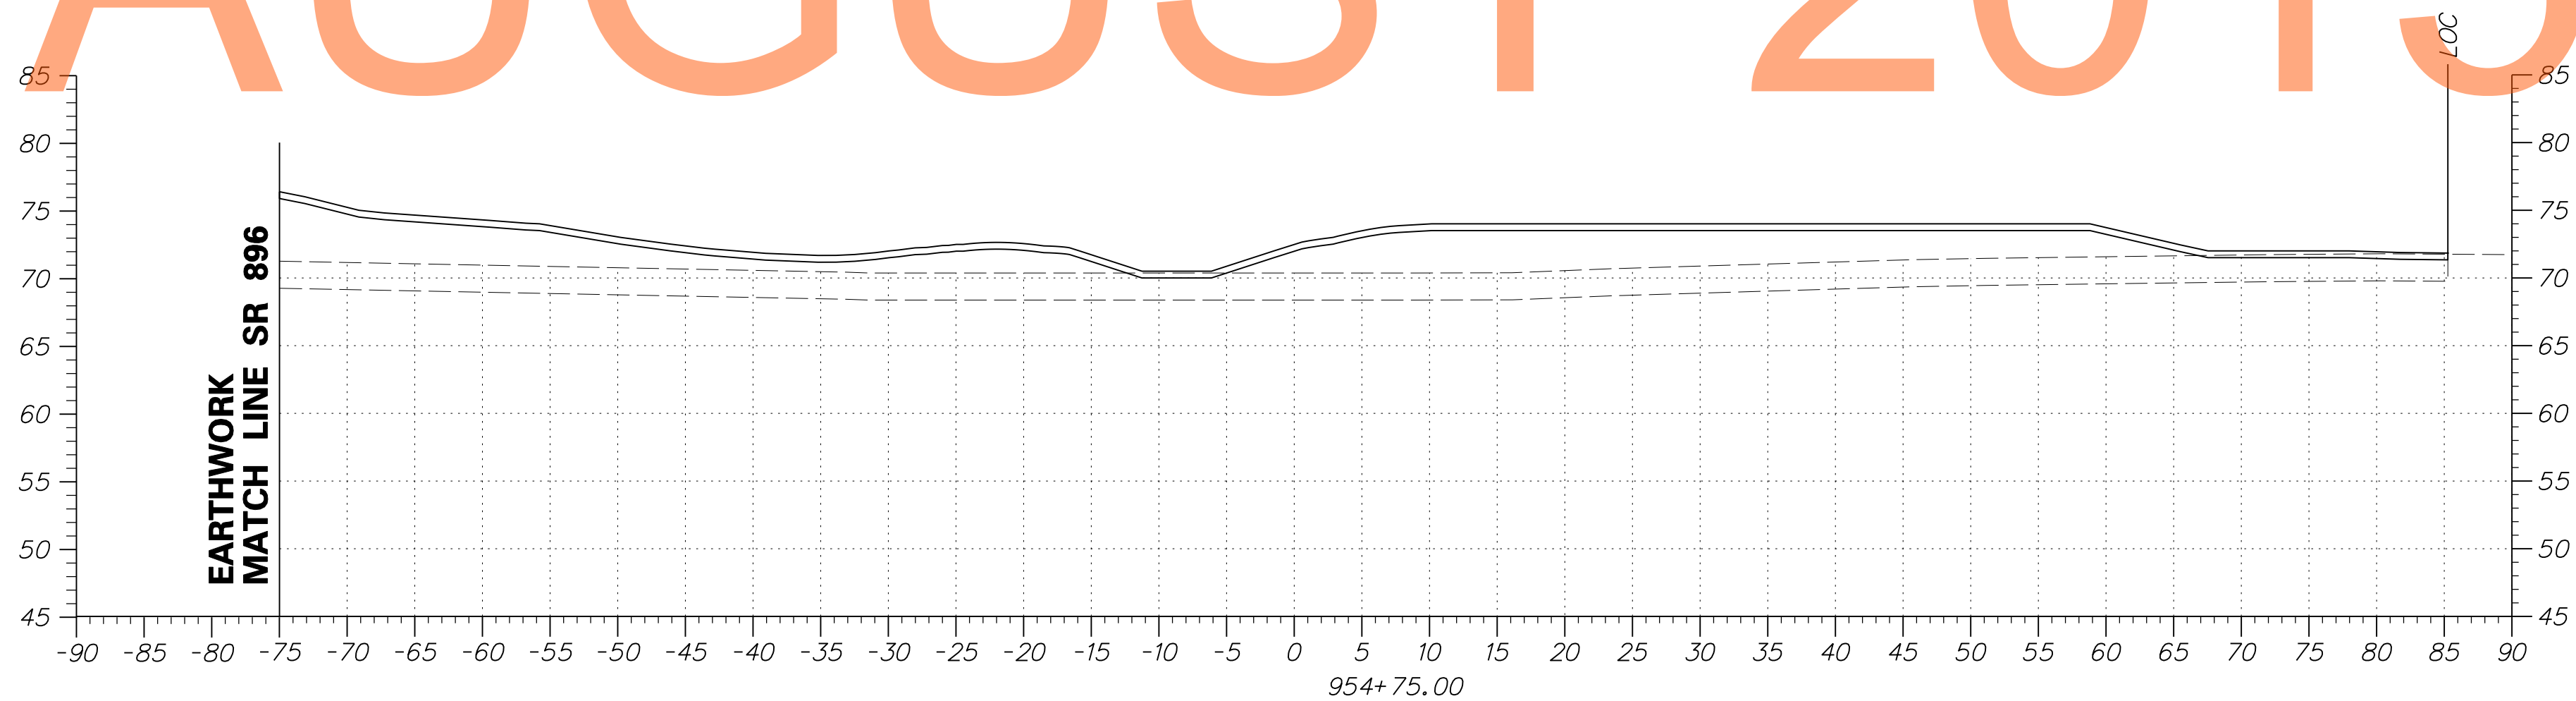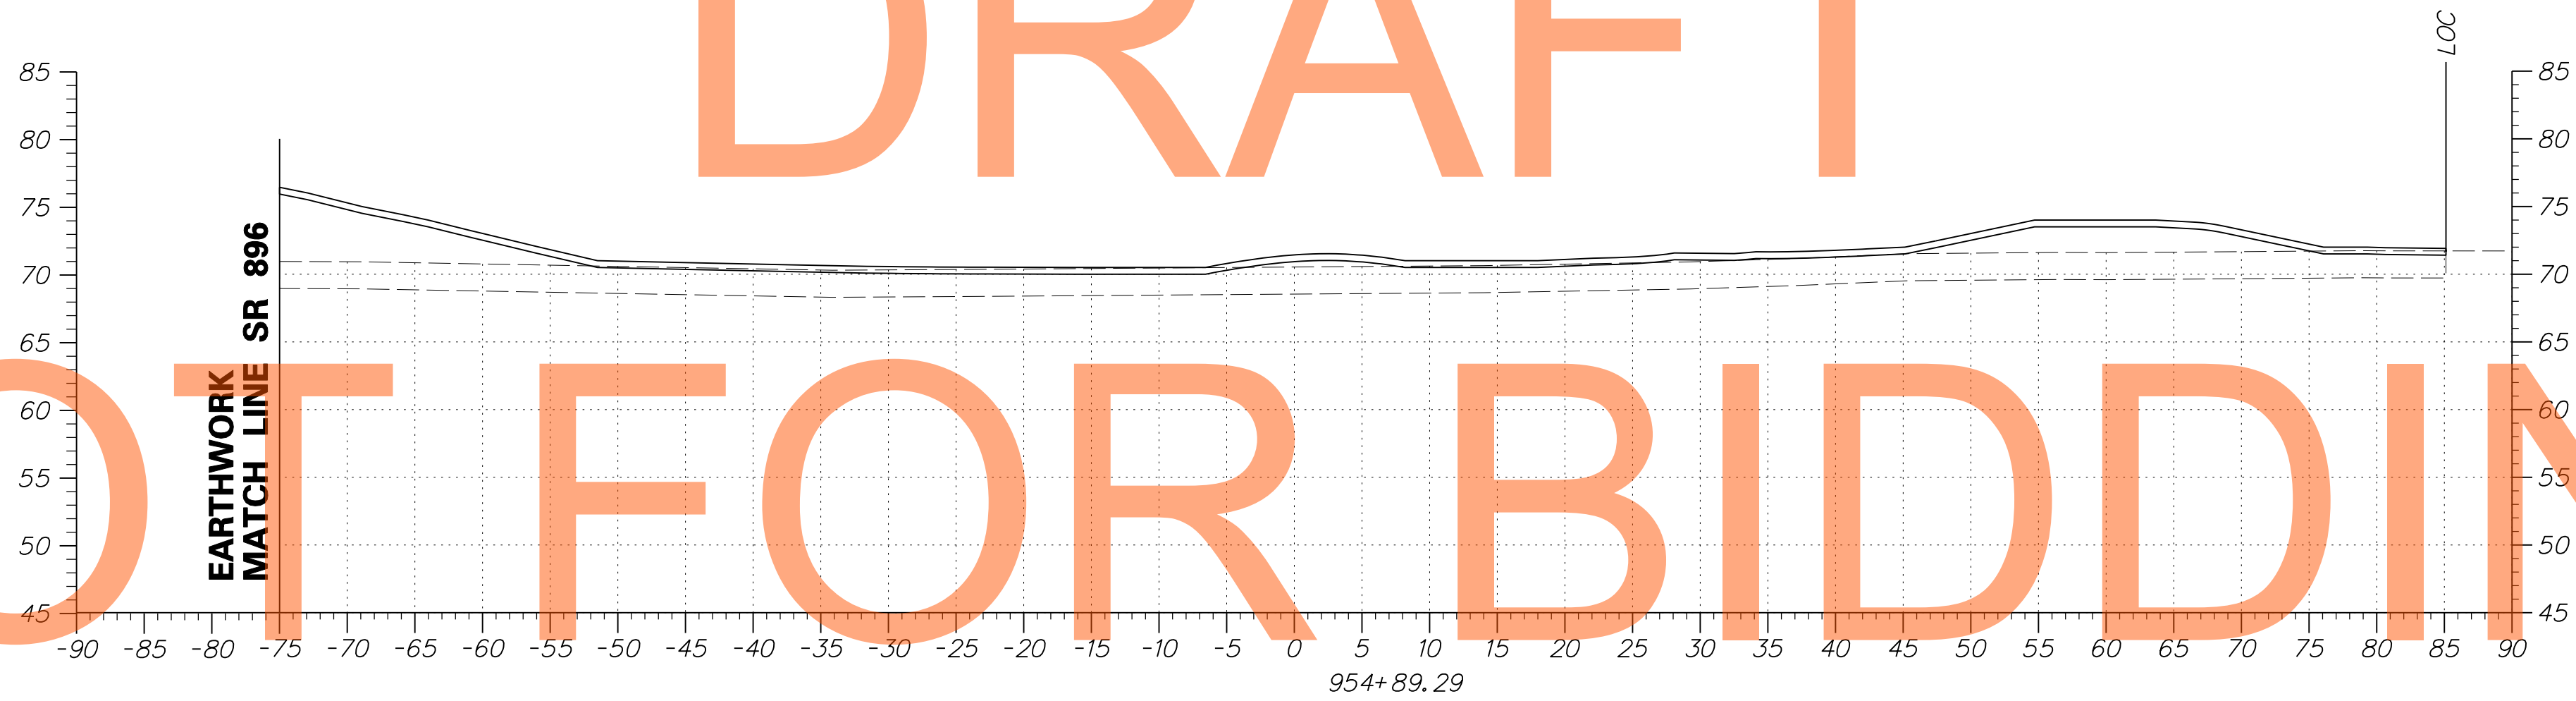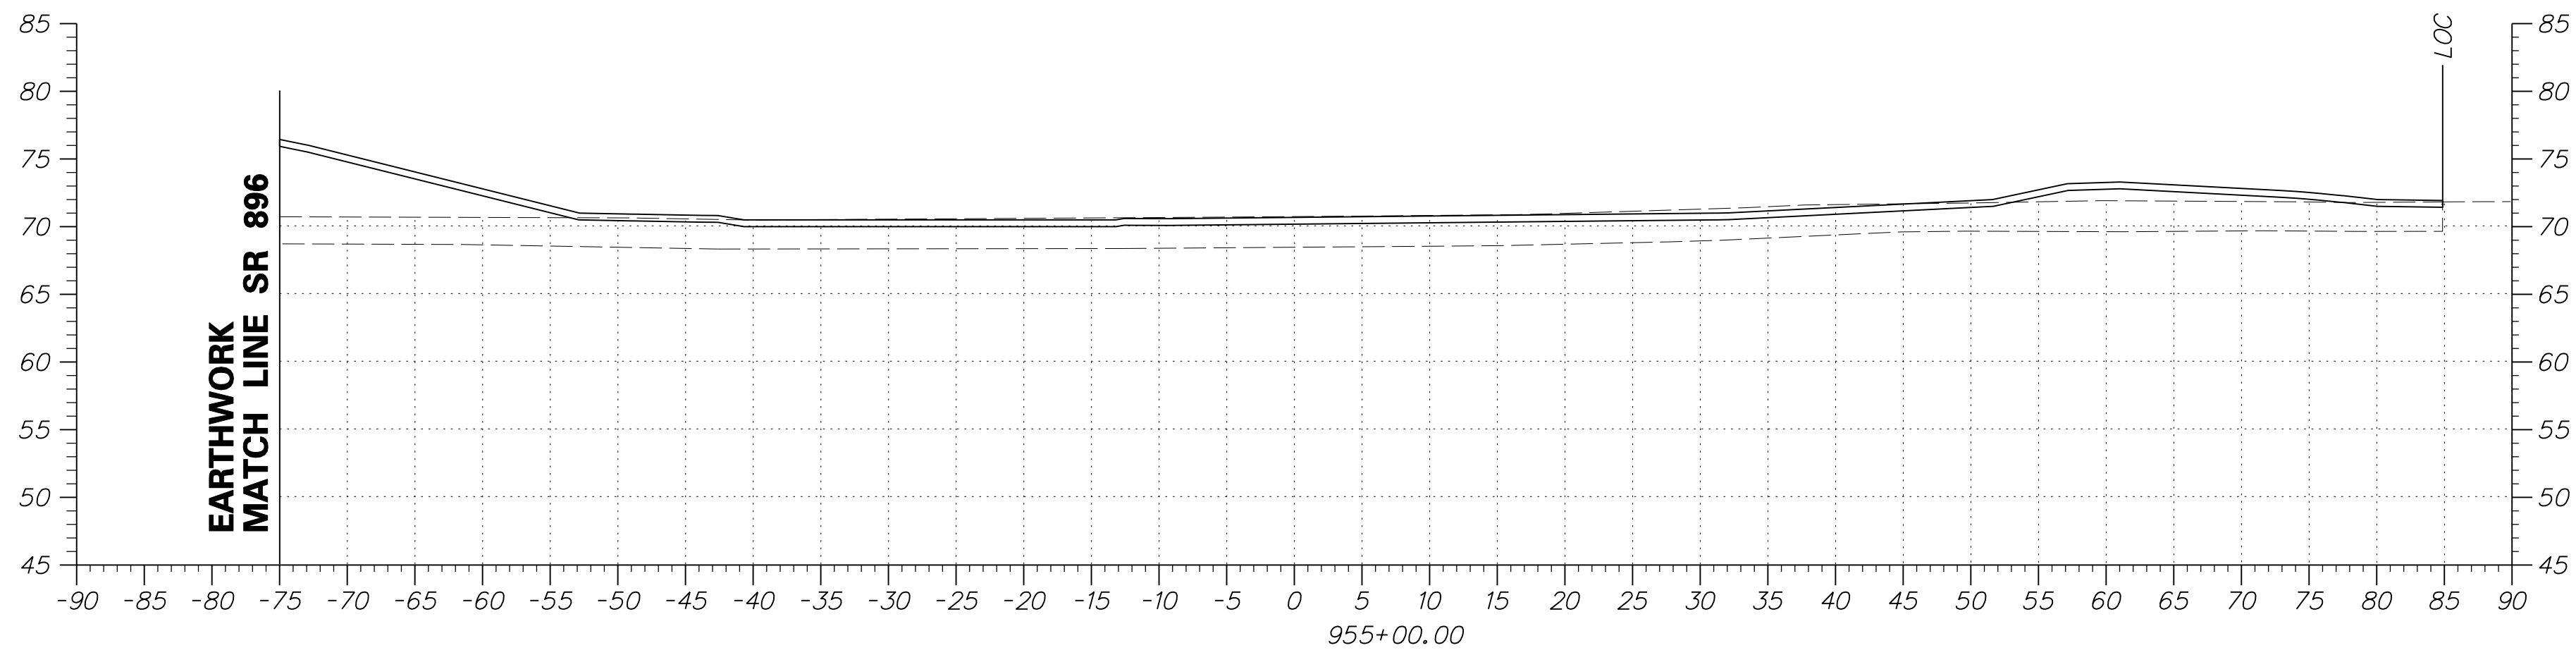


DRAFT

NOT FOR BIDDING

AUGUST 2015


ADDENDUMS / REVISIONS	

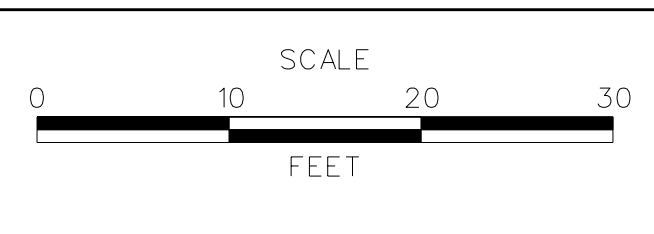


US 301
MARYLAND STATE LINE
TO LEVELS ROAD

CONTRACT T200811301	BRIDGE NO.
COUNTY NEW CASTLE	DESIGNED BY: JEG
	CHECKED BY: MFM

CROSS SECTIONS BMP NO. 609	SHEET NO. 439
	TOTAL SHTS. 539

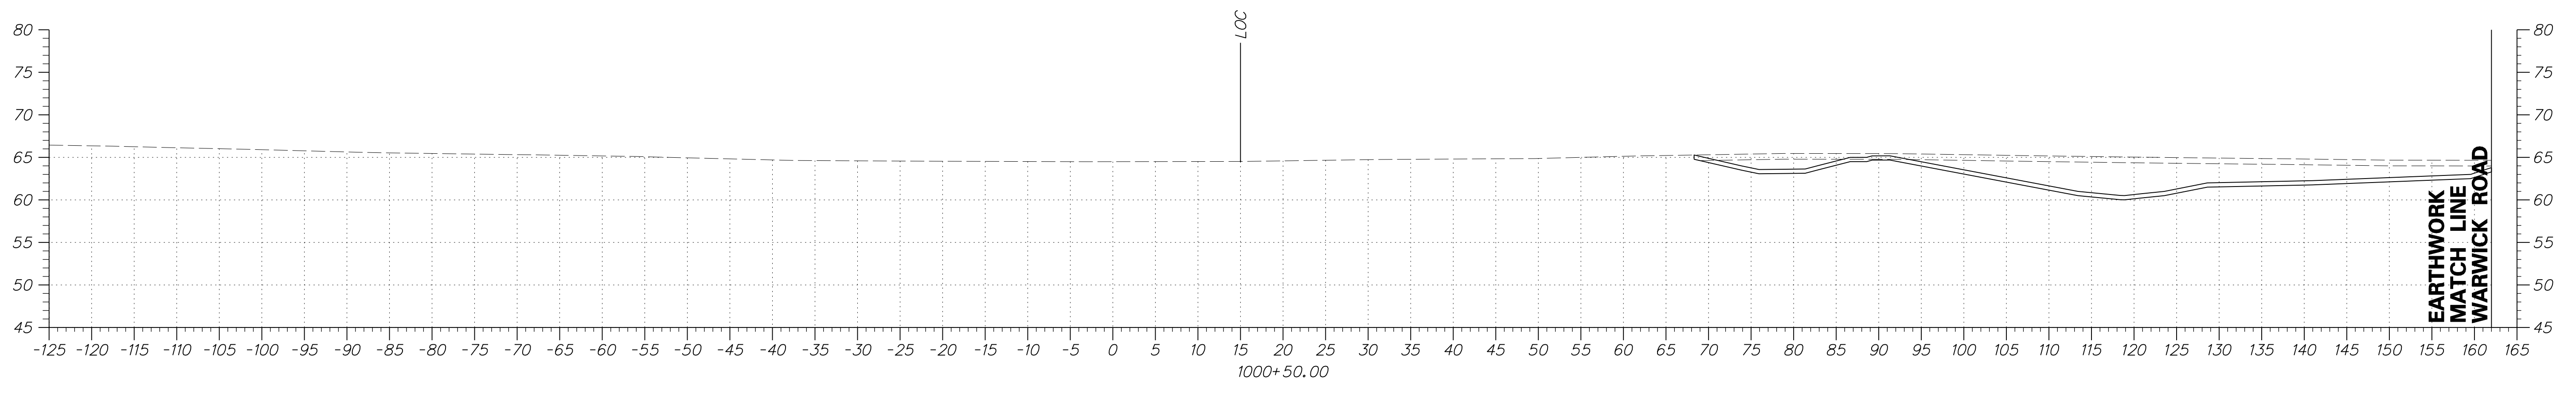


DRAFT

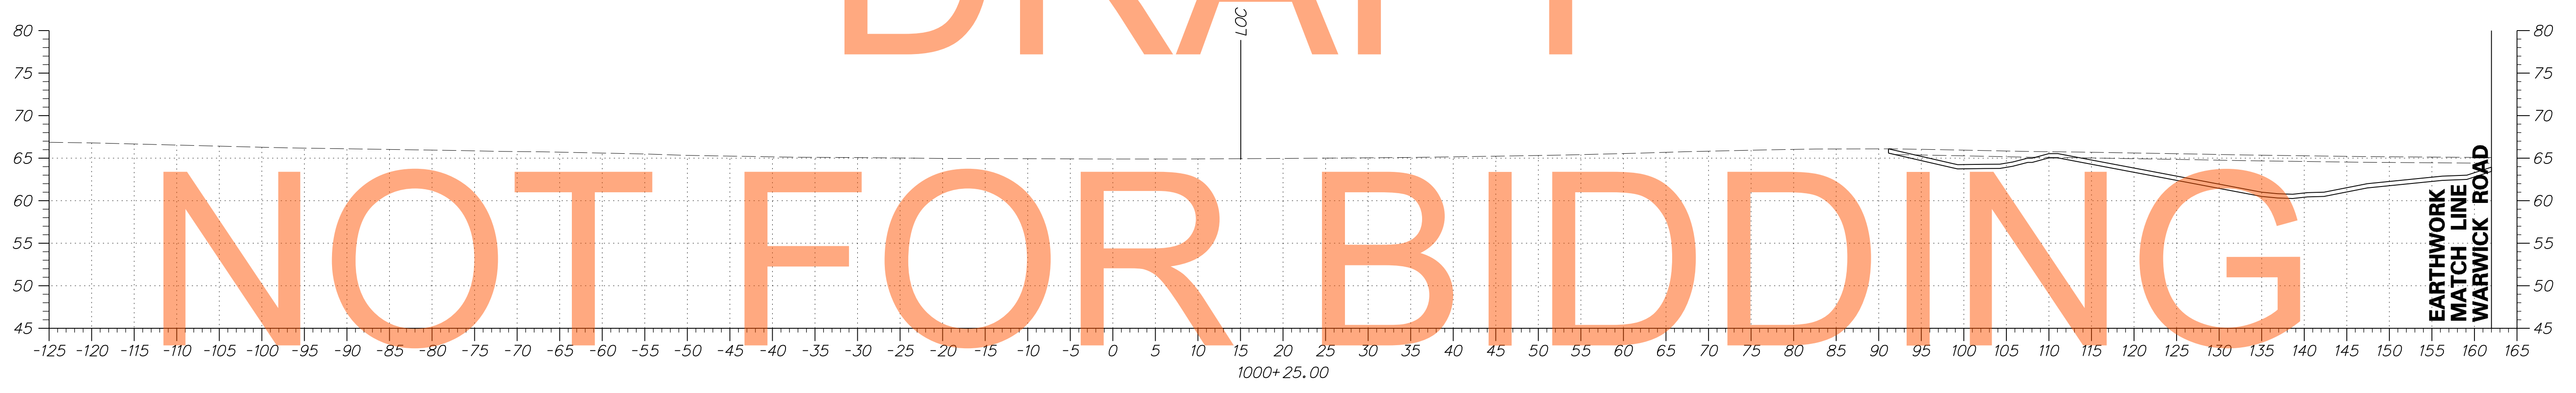


NOT FOR BIDDING

AUGUST 2015

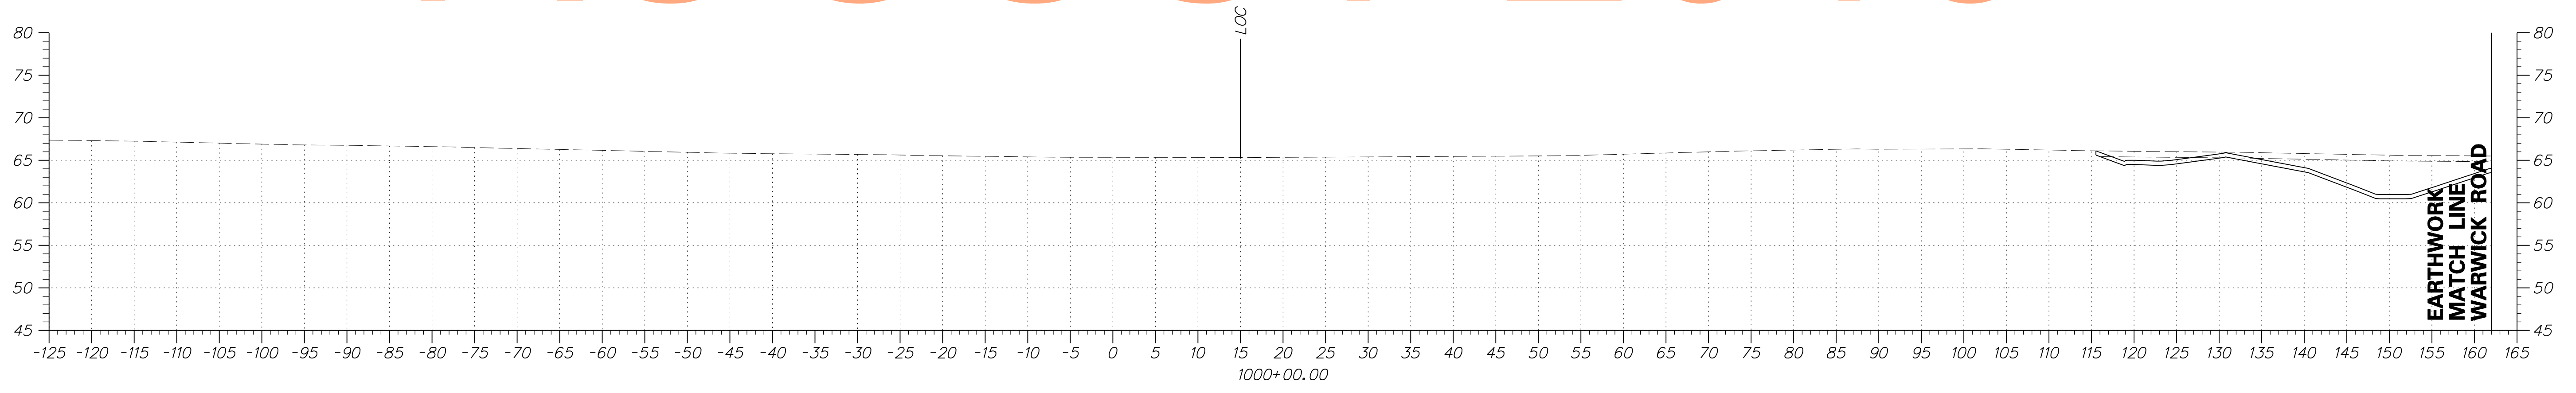


ADDENDUMS / REVISIONS	

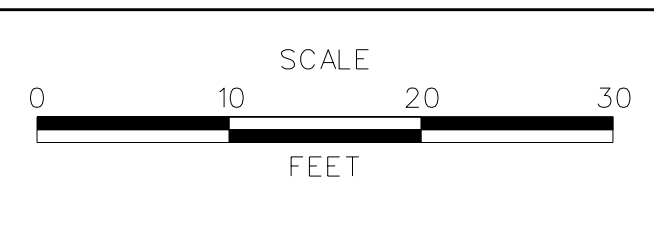

US 301
MARYLAND STATE LINE
TO LEVELS ROAD

CONTRACT T200811301	BRIDGE NO.
COUNTY NEW CASTLE	DESIGNED BY: JEG
	CHECKED BY: MFM



CROSS SECTIONS BMP NO. 610	SHEET NO. 440
	TOTAL SHTS. 539

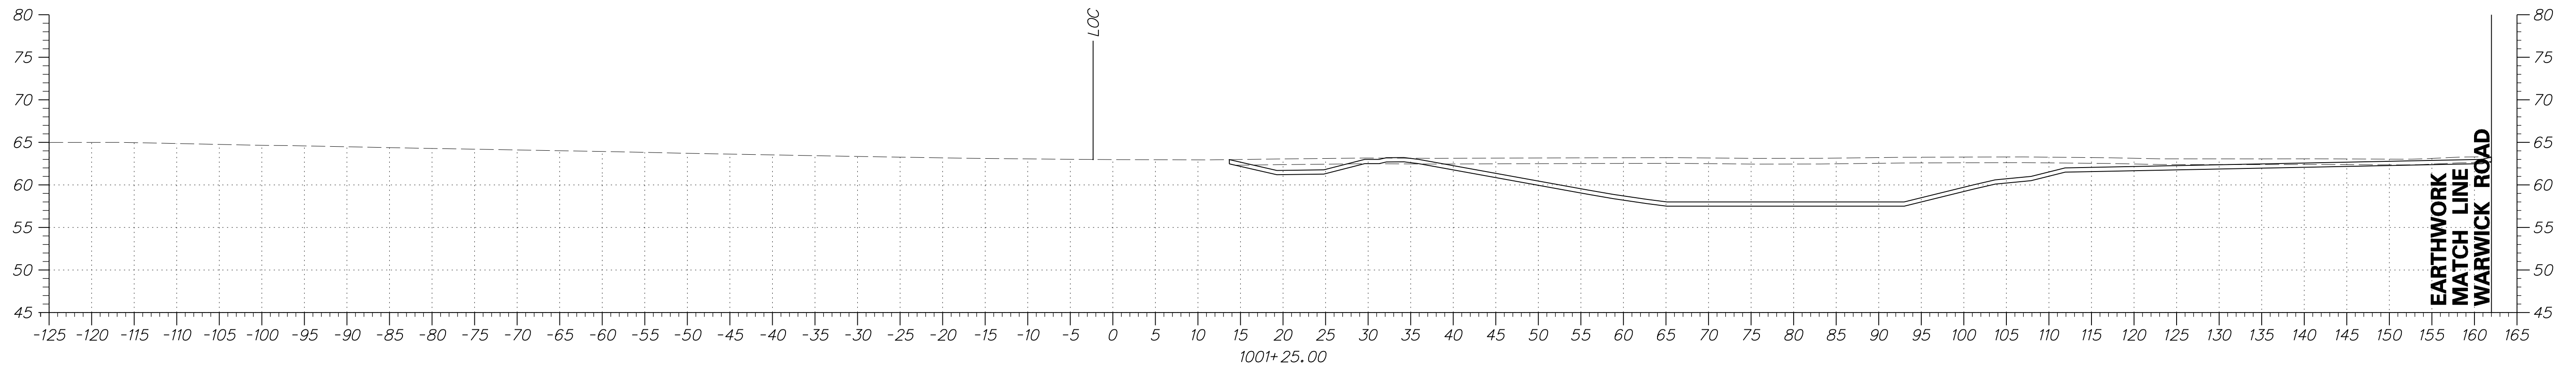


DRAFT

NOT FOR BIDDING

AUGUST 2015

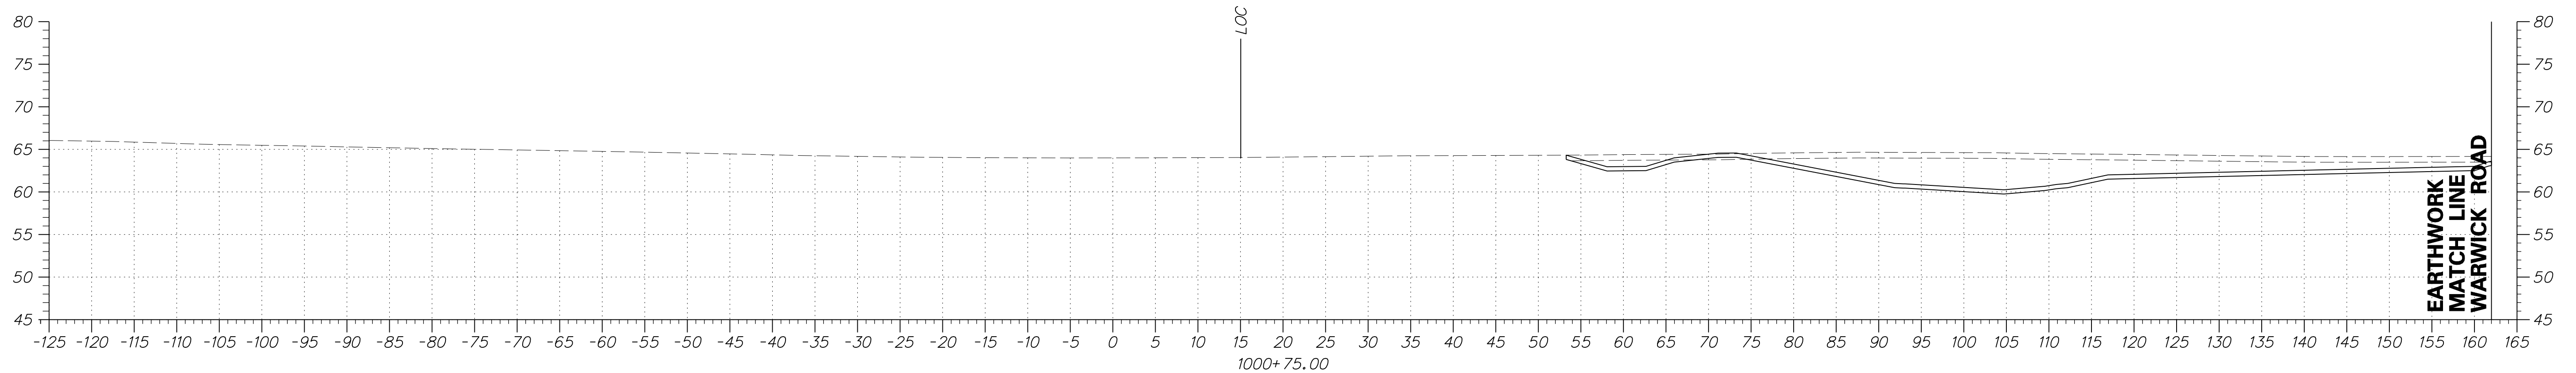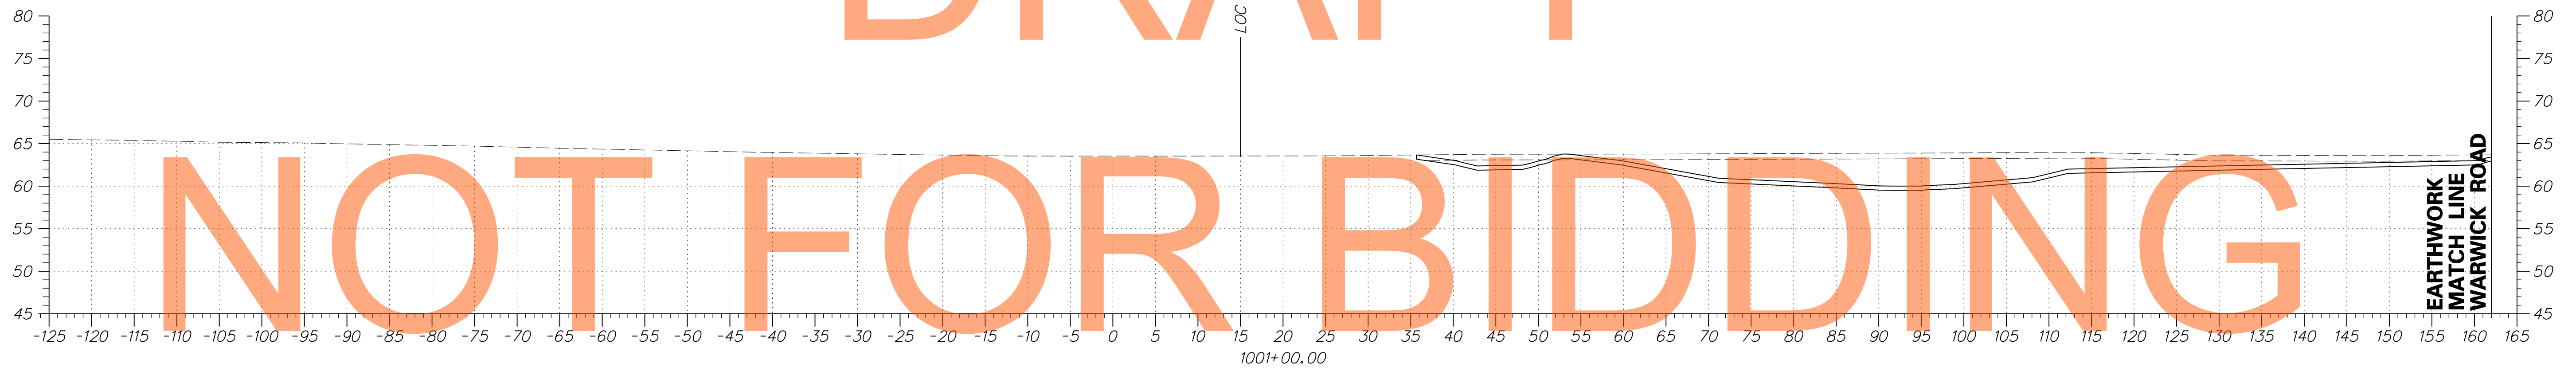


ADDENDUMS / REVISIONS	

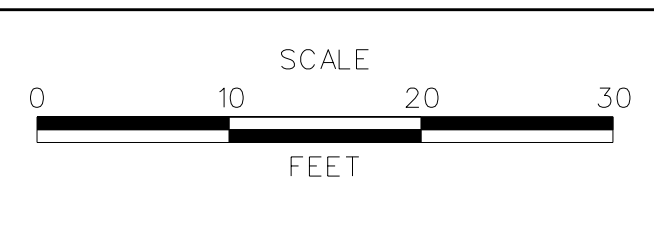


**US 301
MARYLAND STATE LINE
TO LEVELS ROAD**

CONTRACT T200811301	BRIDGE NO.
COUNTY NEW CASTLE	DESIGNED BY: JEG
	CHECKED BY: MFM

CROSS SECTIONS BMP NO. 610	SHEET NO. 441
	TOTAL SHTS. 539

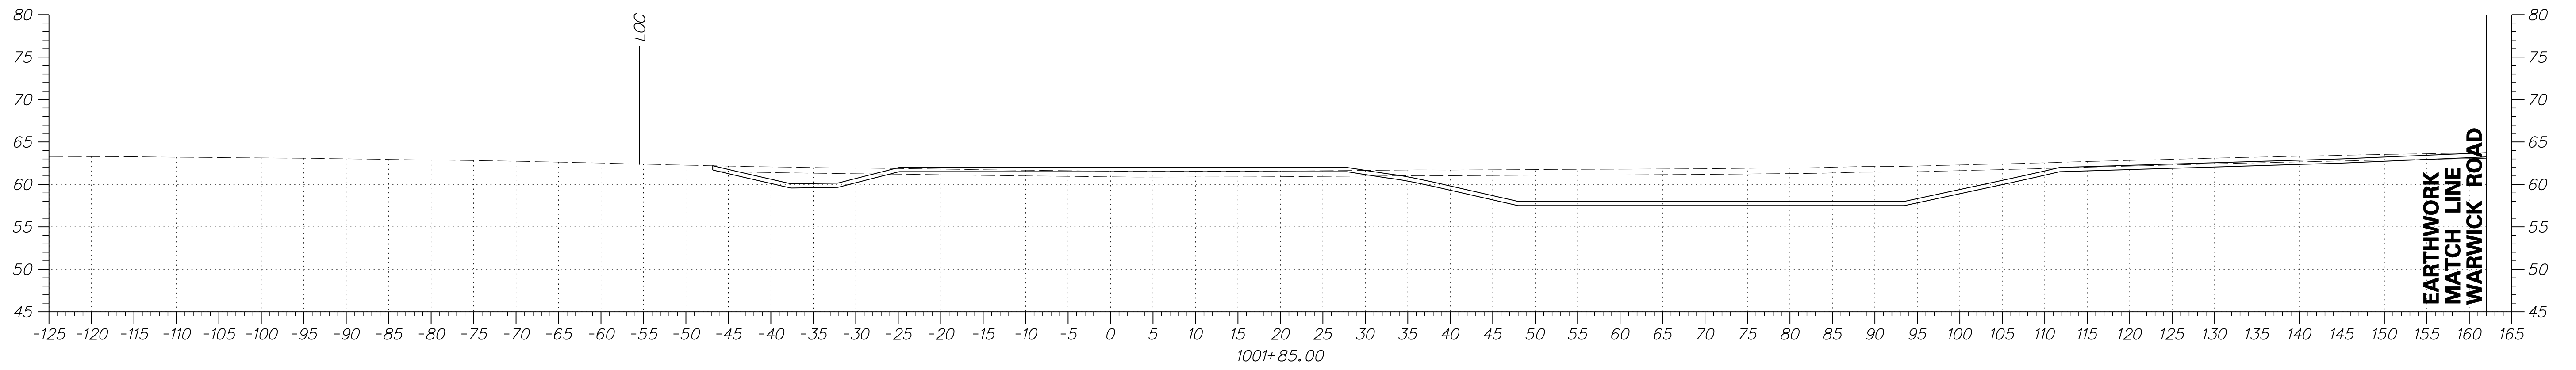


DRAFT

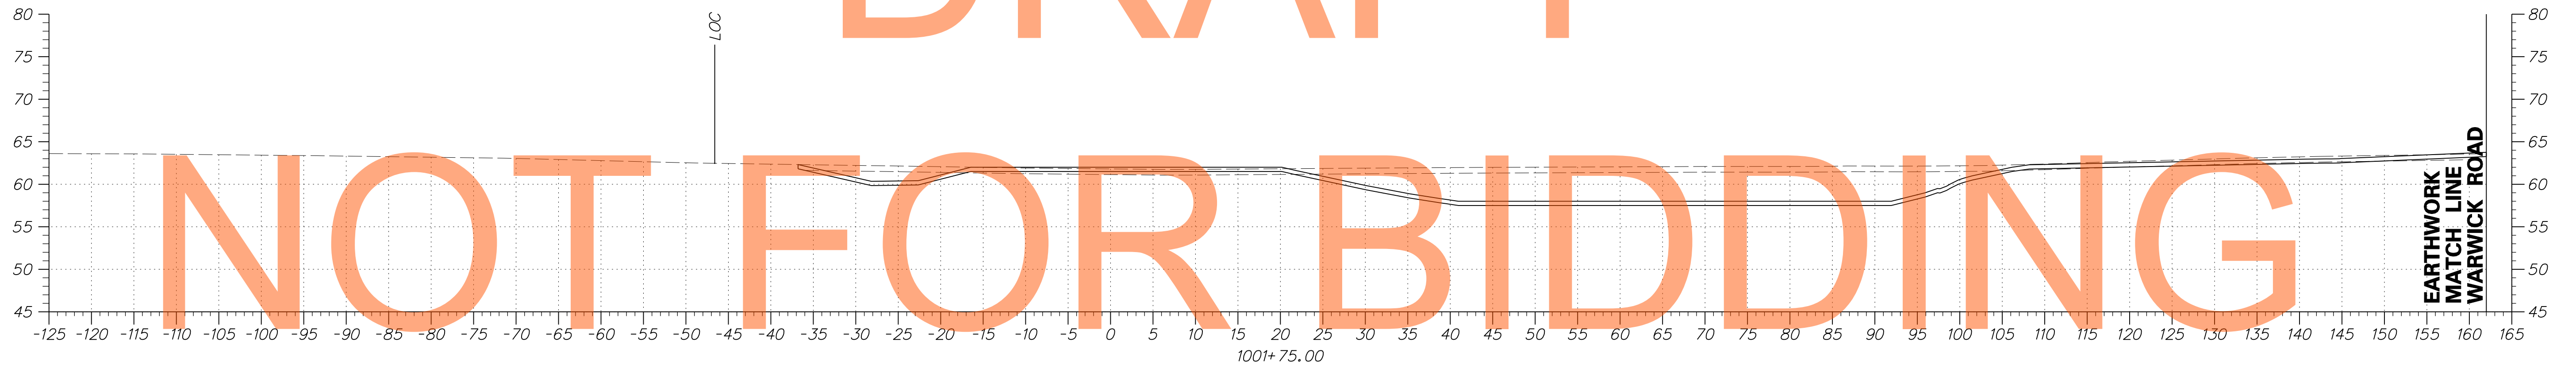


NOT FOR BIDDING

AUGUST 2015

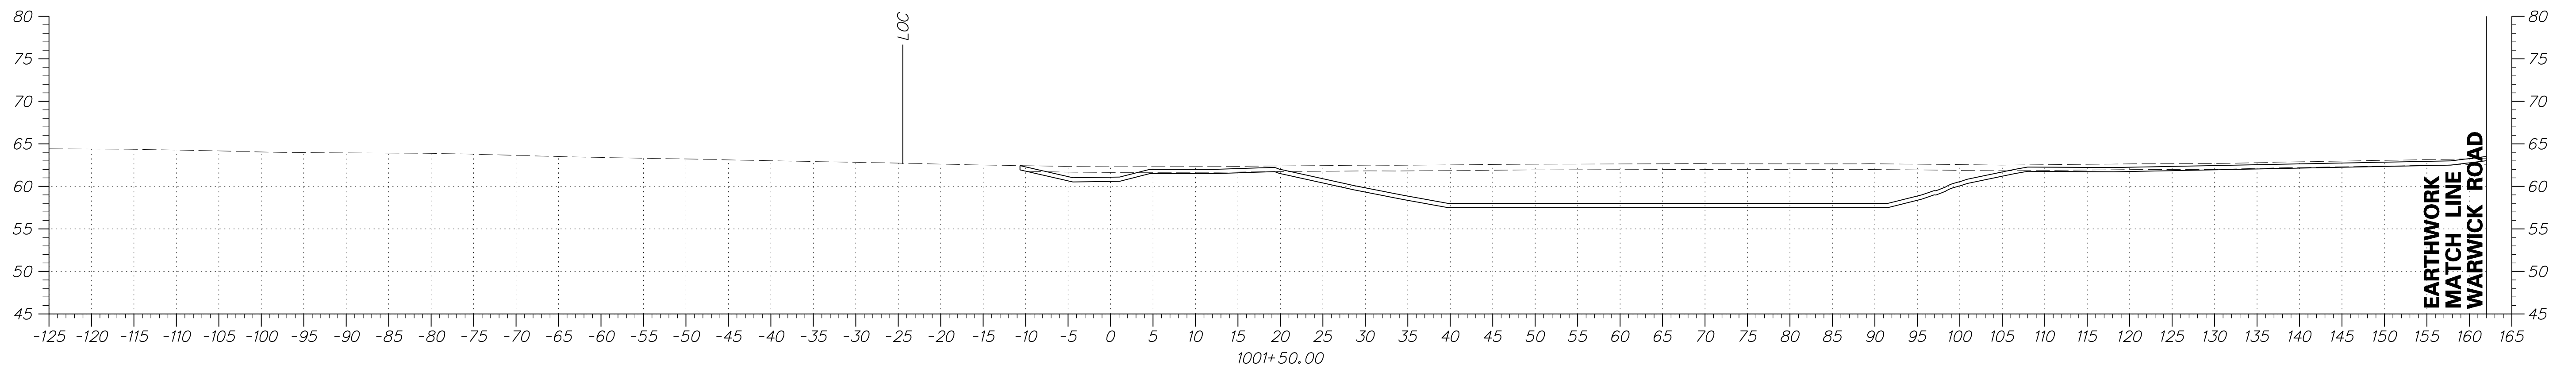


ADDENDUMS / REVISIONS	

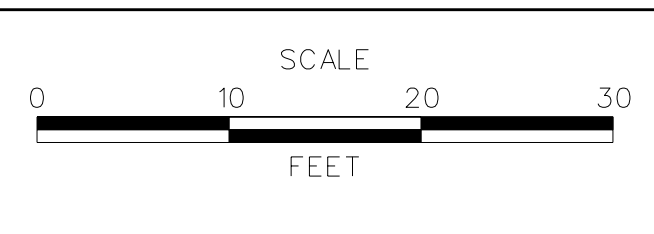


**US 301
MARYLAND STATE LINE
TO LEVELS ROAD**

CONTRACT T200811301	BRIDGE NO.
COUNTY NEW CASTLE	DESIGNED BY: JEG
	CHECKED BY: MFM

CROSS SECTIONS BMP NO. 610	SHEET NO. 442
	TOTAL SHTS. 539

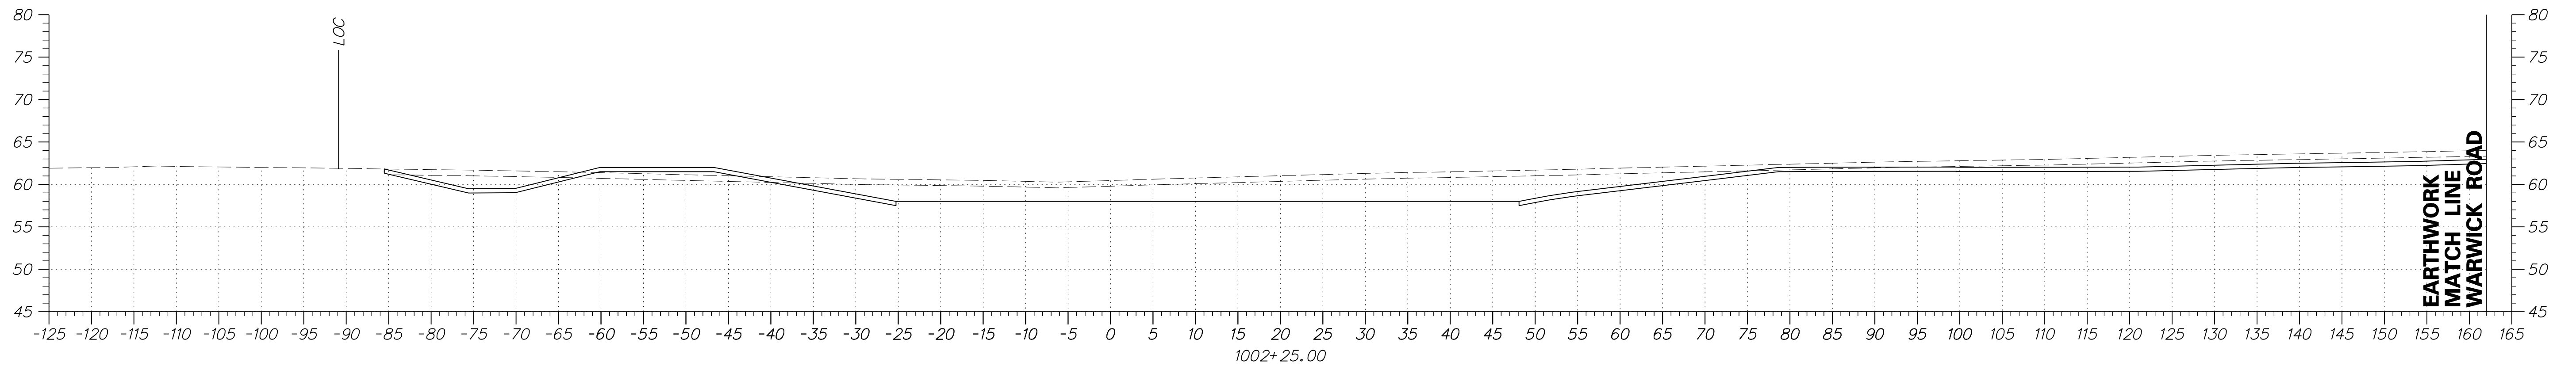


DRAFT

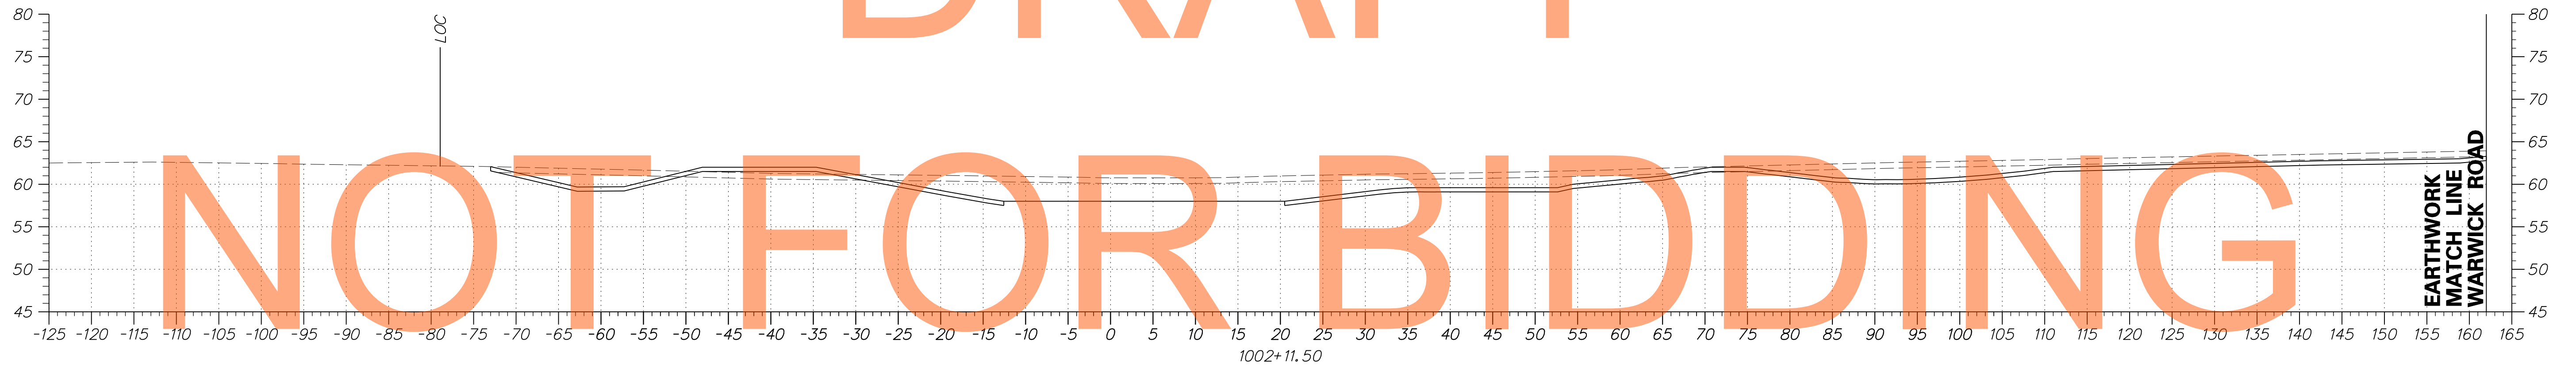


NOT FOR BIDDING

AUGUST 2015

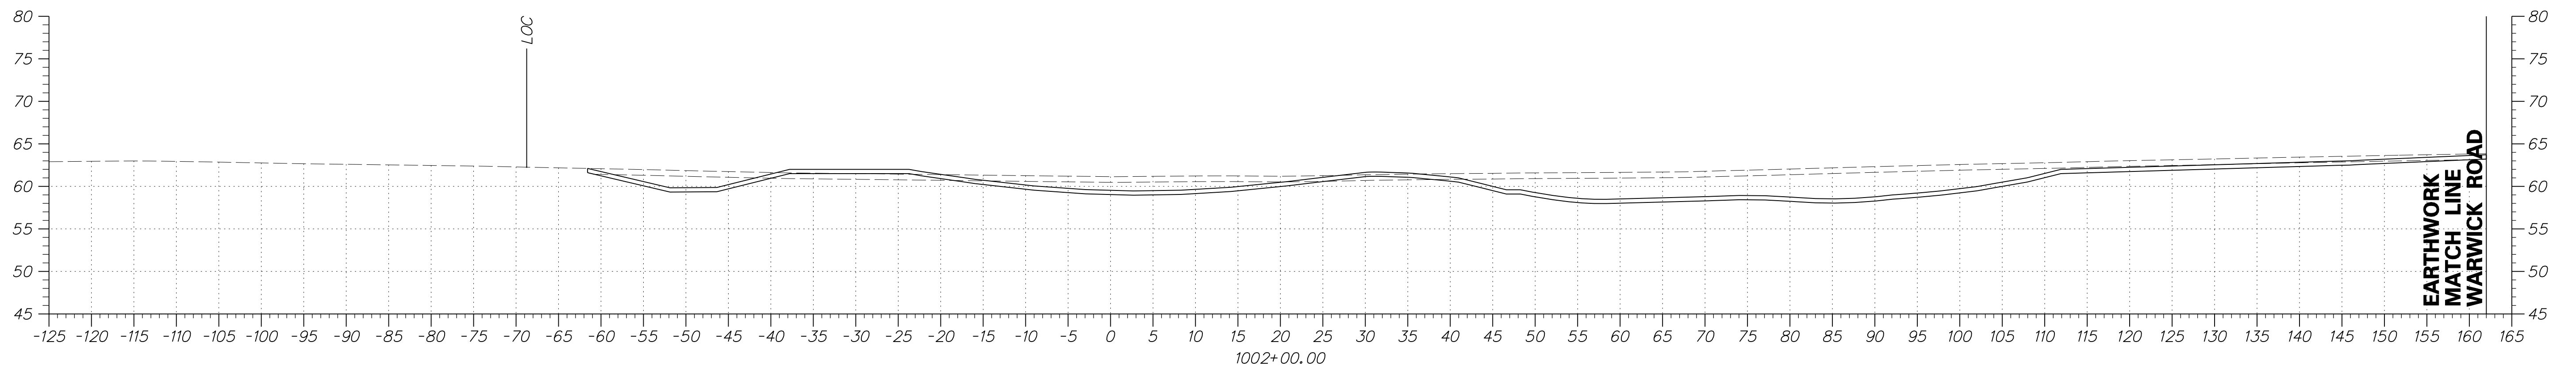


ADDENDUMS / REVISIONS	

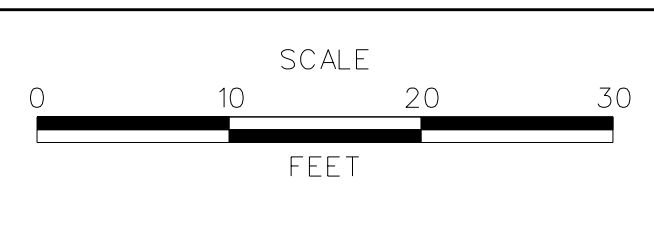



**US 301
MARYLAND STATE LINE
TO LEVELS ROAD**

CONTRACT T200811301	BRIDGE NO.
COUNTY NEW CASTLE	DESIGNED BY: JEG
	CHECKED BY: MFM


CROSS SECTIONS BMP NO. 610	SHEET NO. 443
	TOTAL SHTS. 539

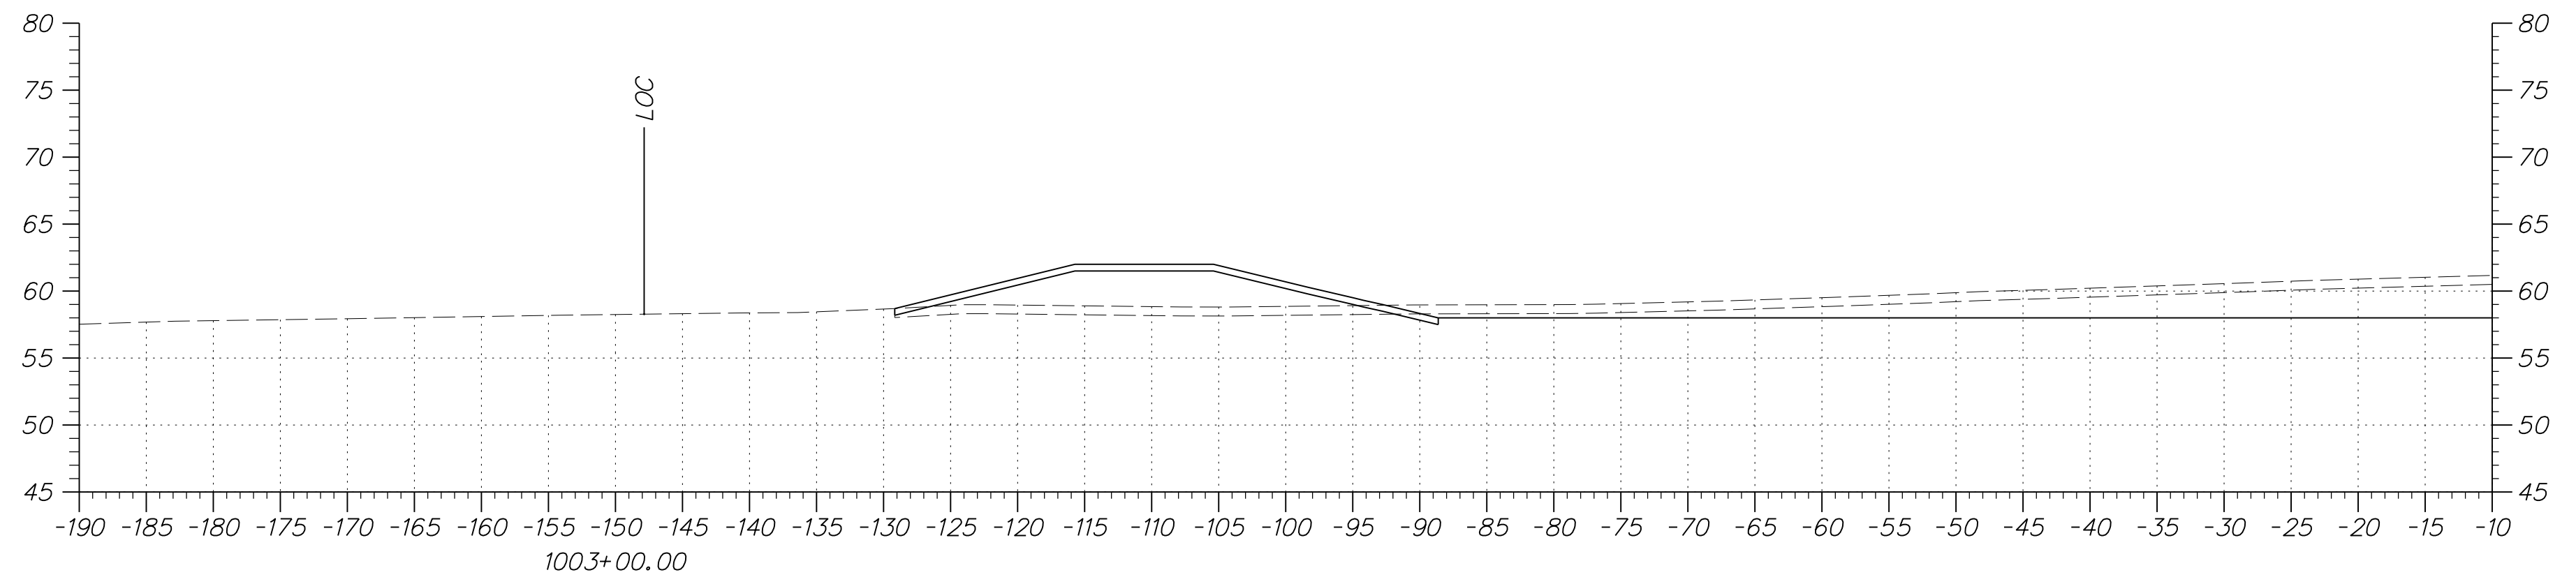

DRAFT
NOT FOR BIDDING
AUGUST 2015

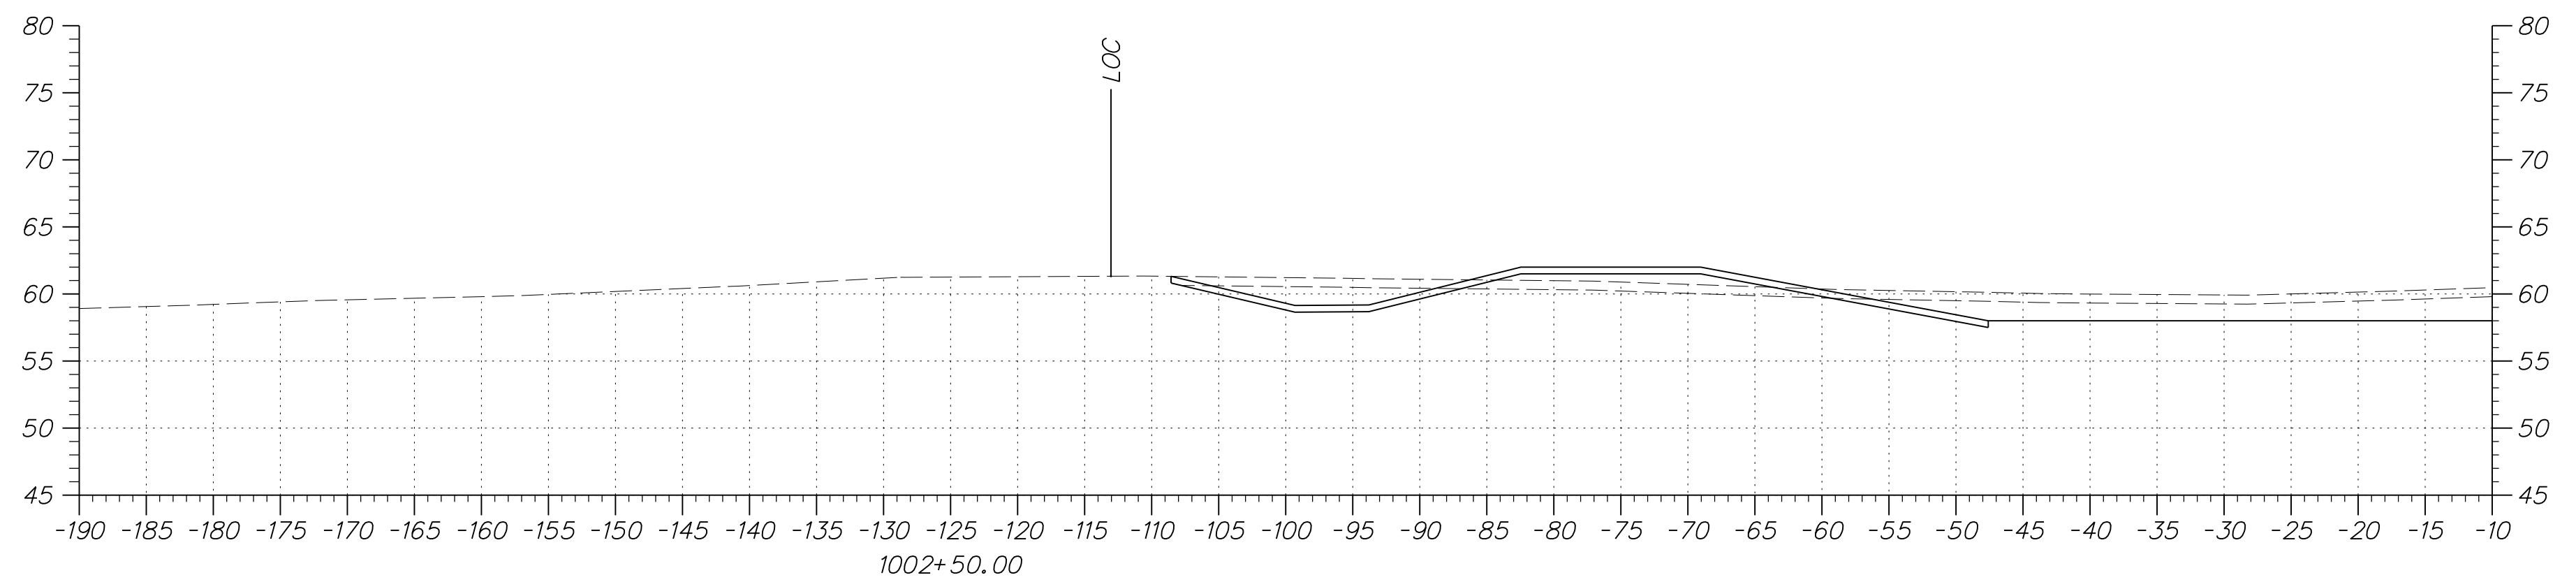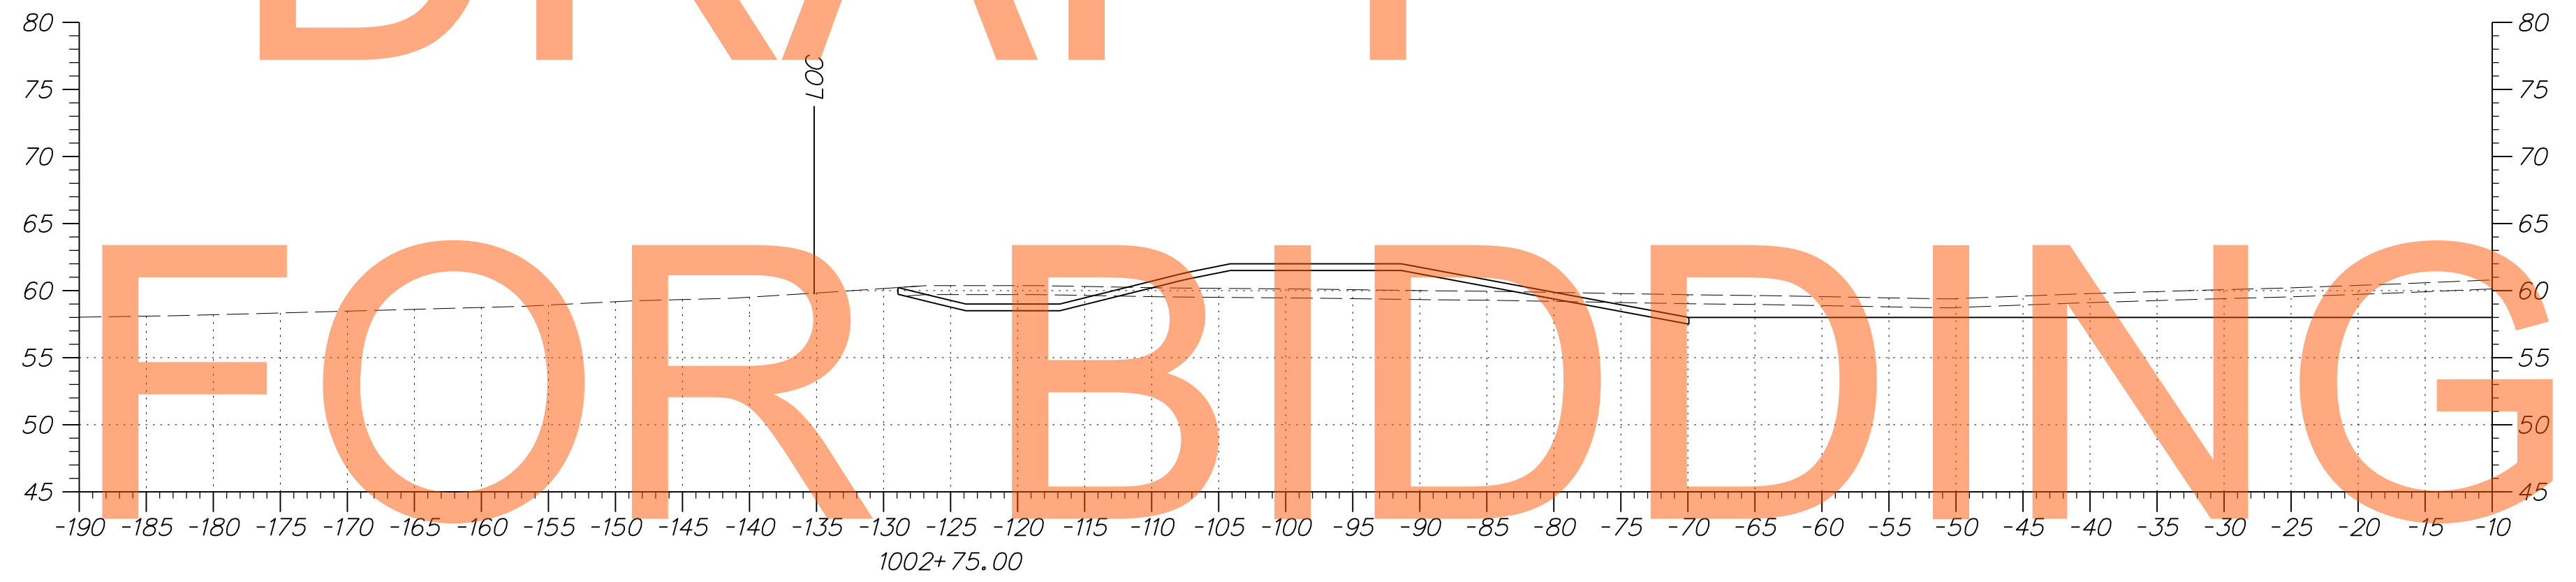


ADDENDUMS / REVISIONS	

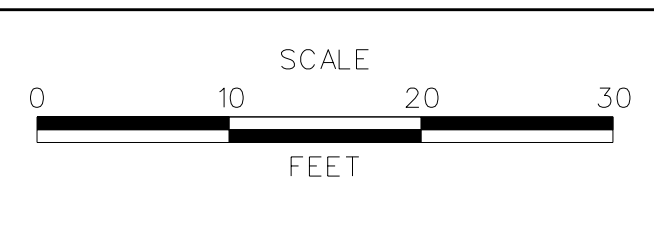

**US 301
MARYLAND STATE LINE
TO LEVELS ROAD**


CONTRACT T200811301	BRIDGE NO.
COUNTY NEW CASTLE	DESIGNED BY: JEG
	CHECKED BY: MFM

CROSS SECTIONS BMP NO. 610	SHEET NO. 444
	TOTAL SHTS. 539

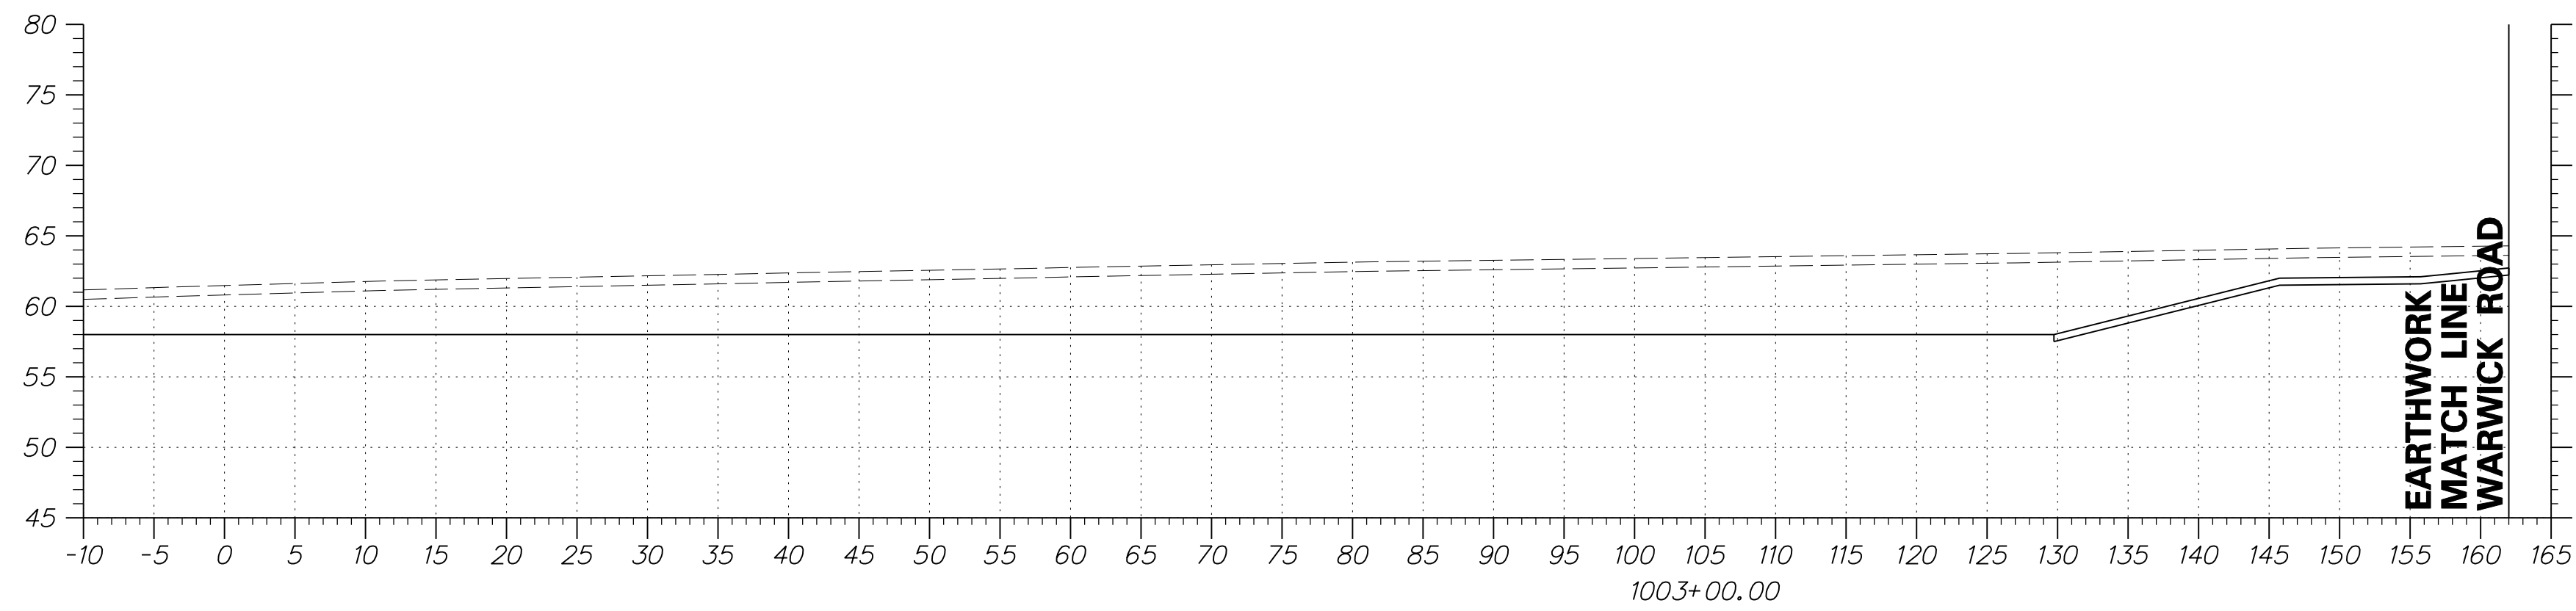





DRAFT

NOT FOR BIDDING

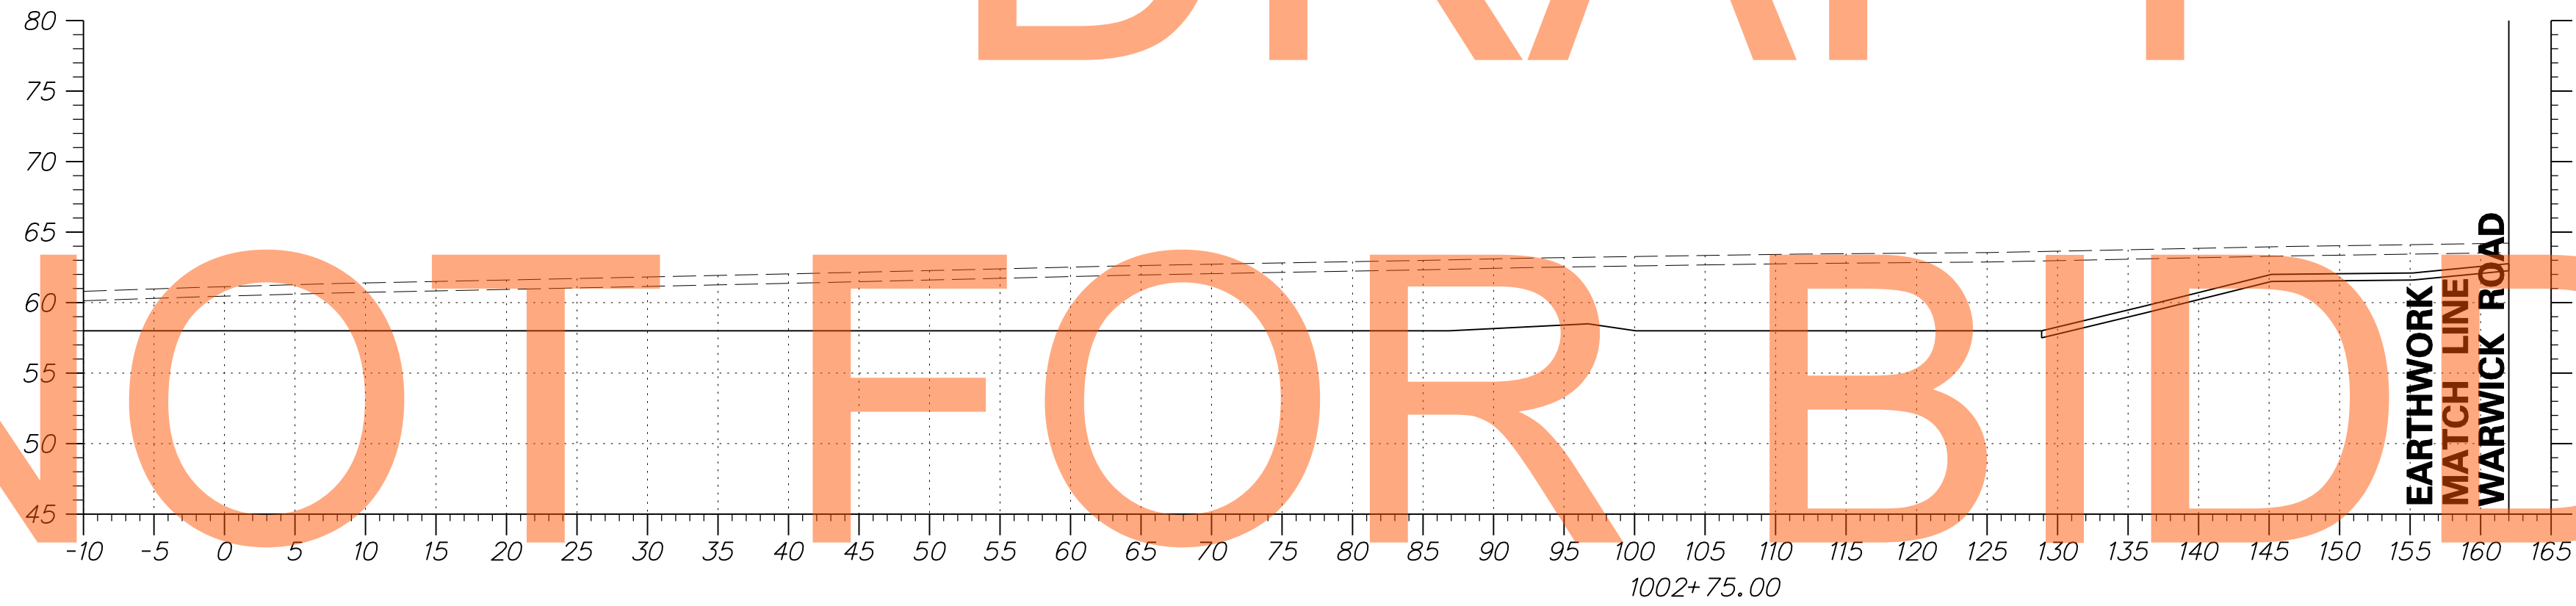

AUGUST 2015

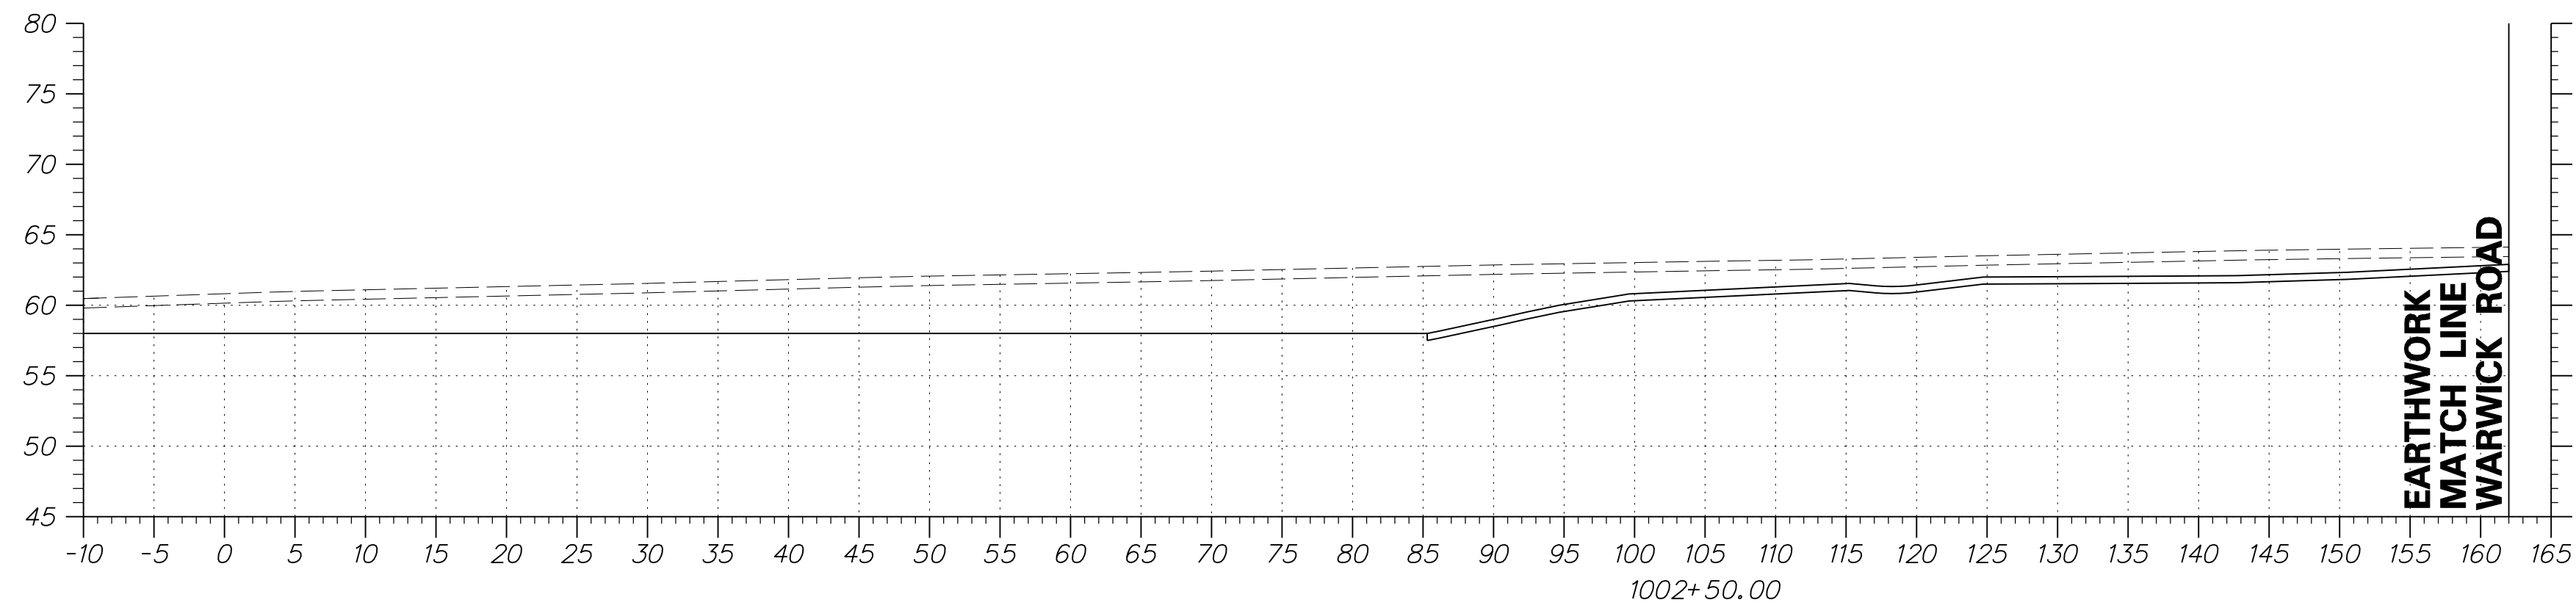


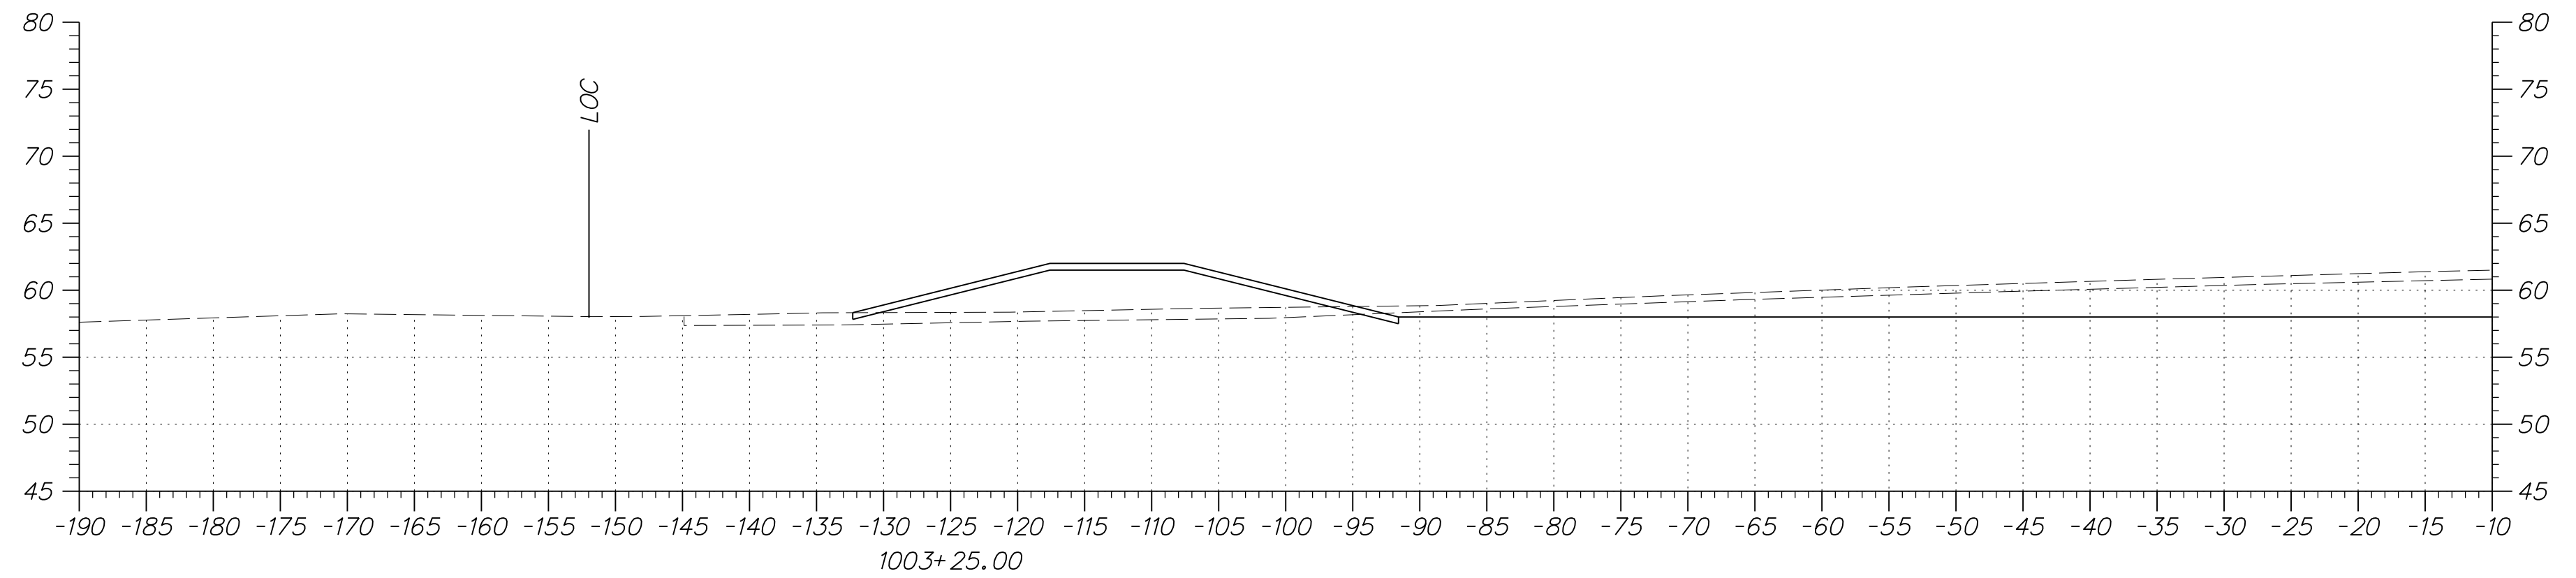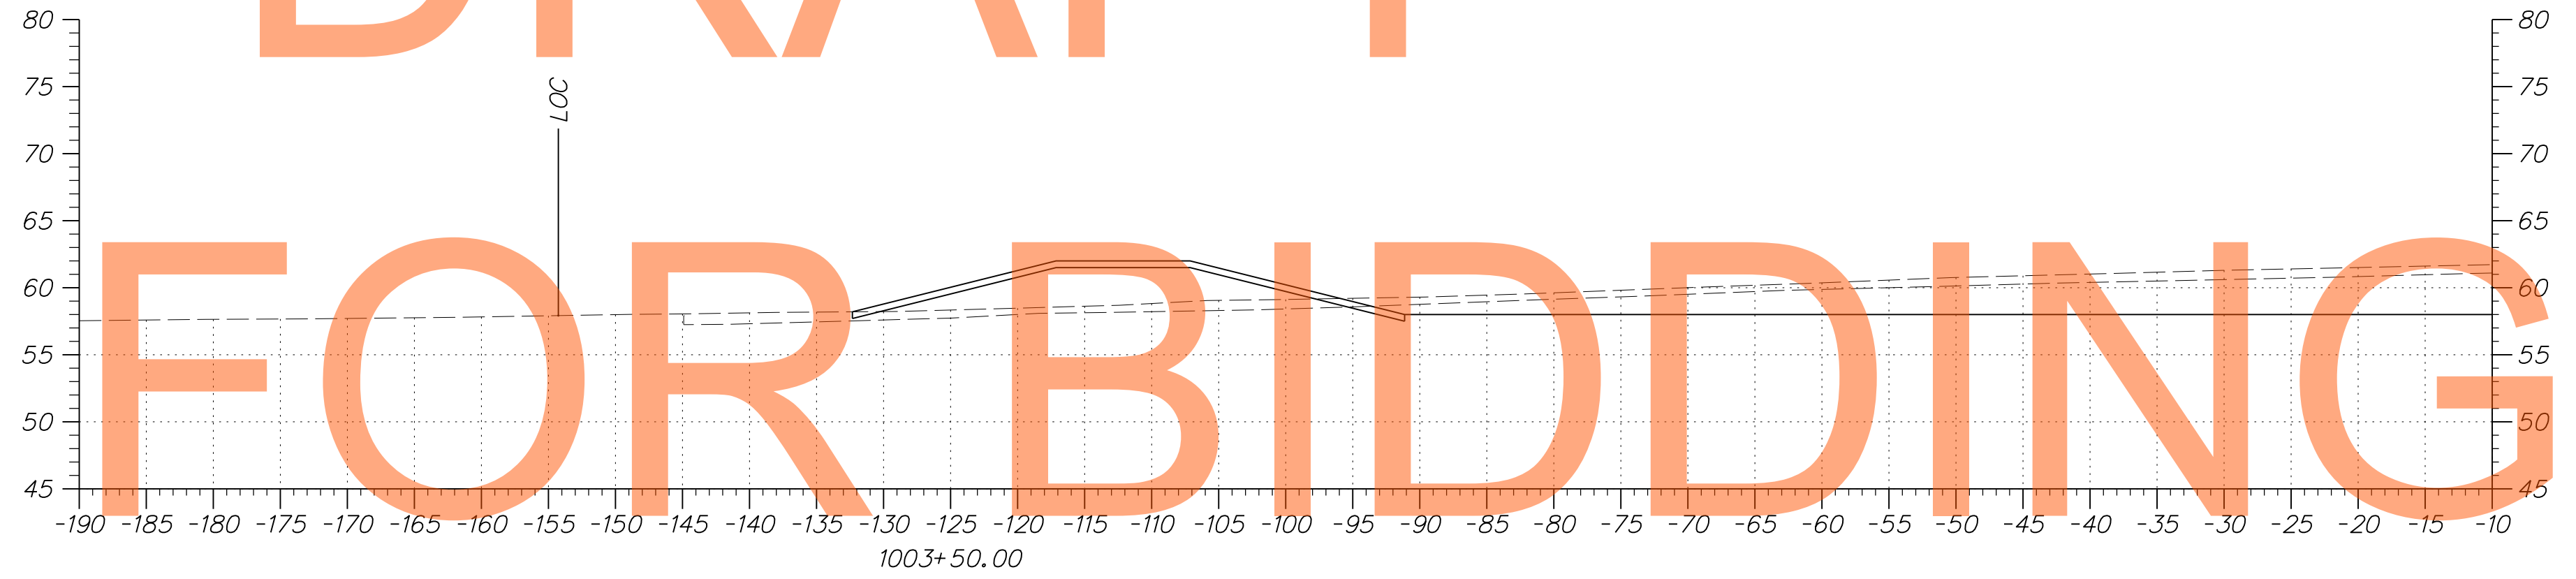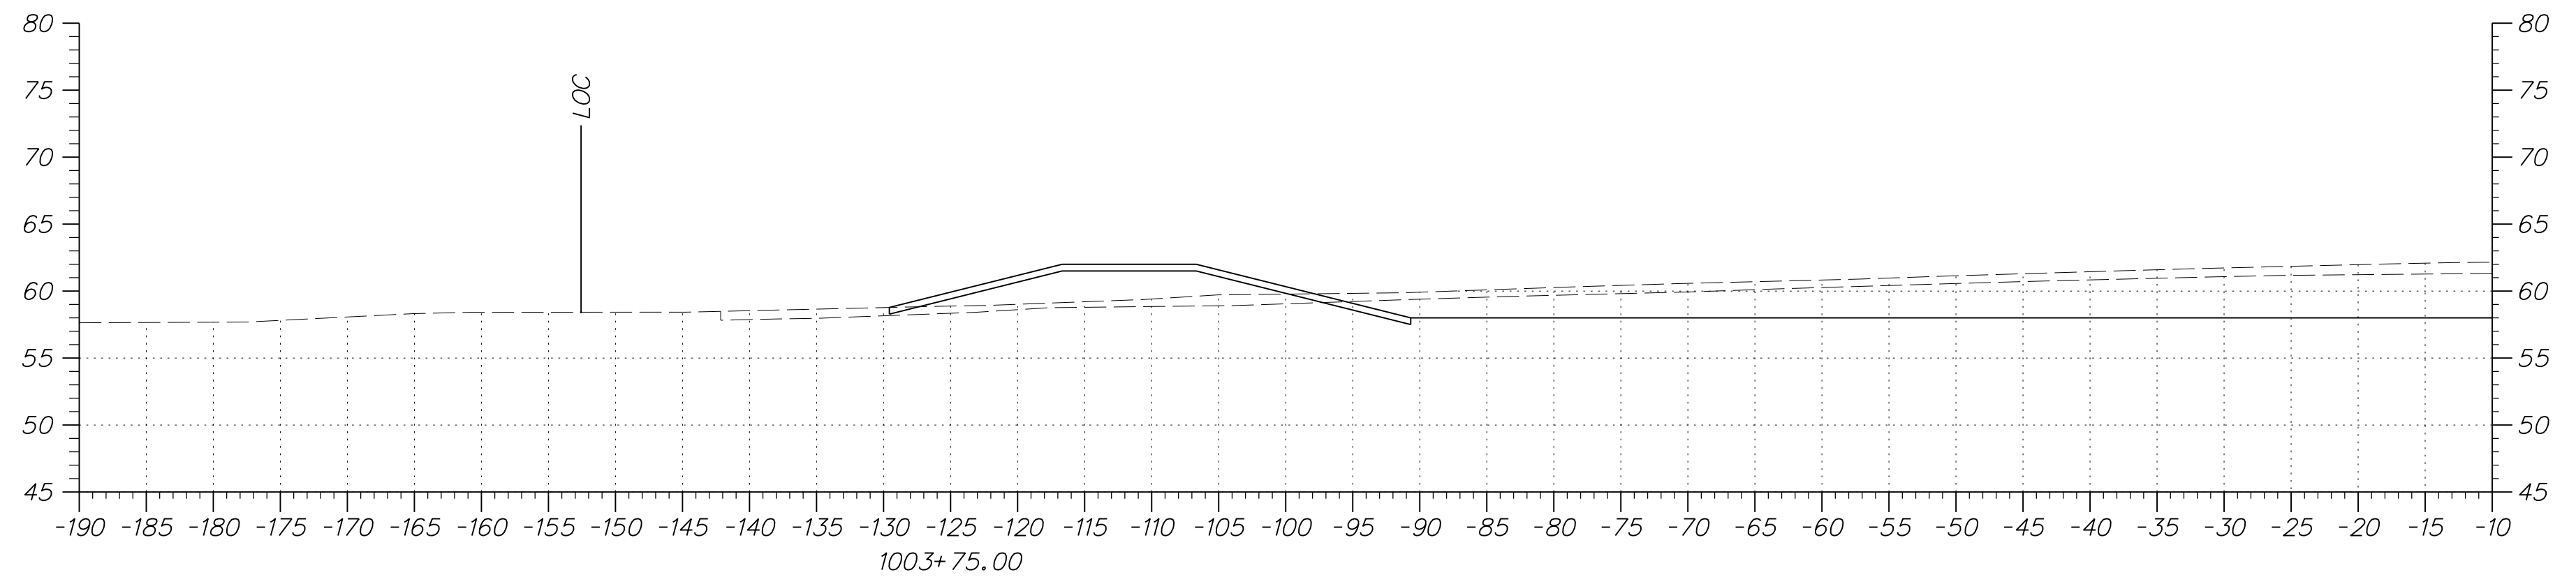

DRAFT
NOT FOR BIDDING
AUGUST 2015



ADDENDUMS / REVISIONS	

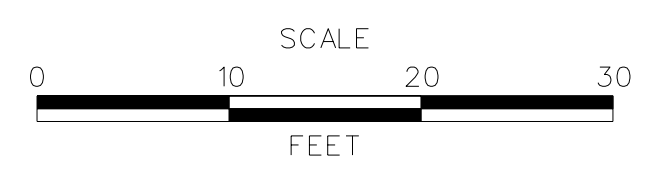


**US 301
MARYLAND STATE LINE
TO LEVELS ROAD**

CONTRACT T200811301	BRIDGE NO.
COUNTY NEW CASTLE	DESIGNED BY: JEG
	CHECKED BY: MFM

**CROSS SECTIONS
BMP NO. 610**



SHEET NO. 446
TOTAL SHTS. 539

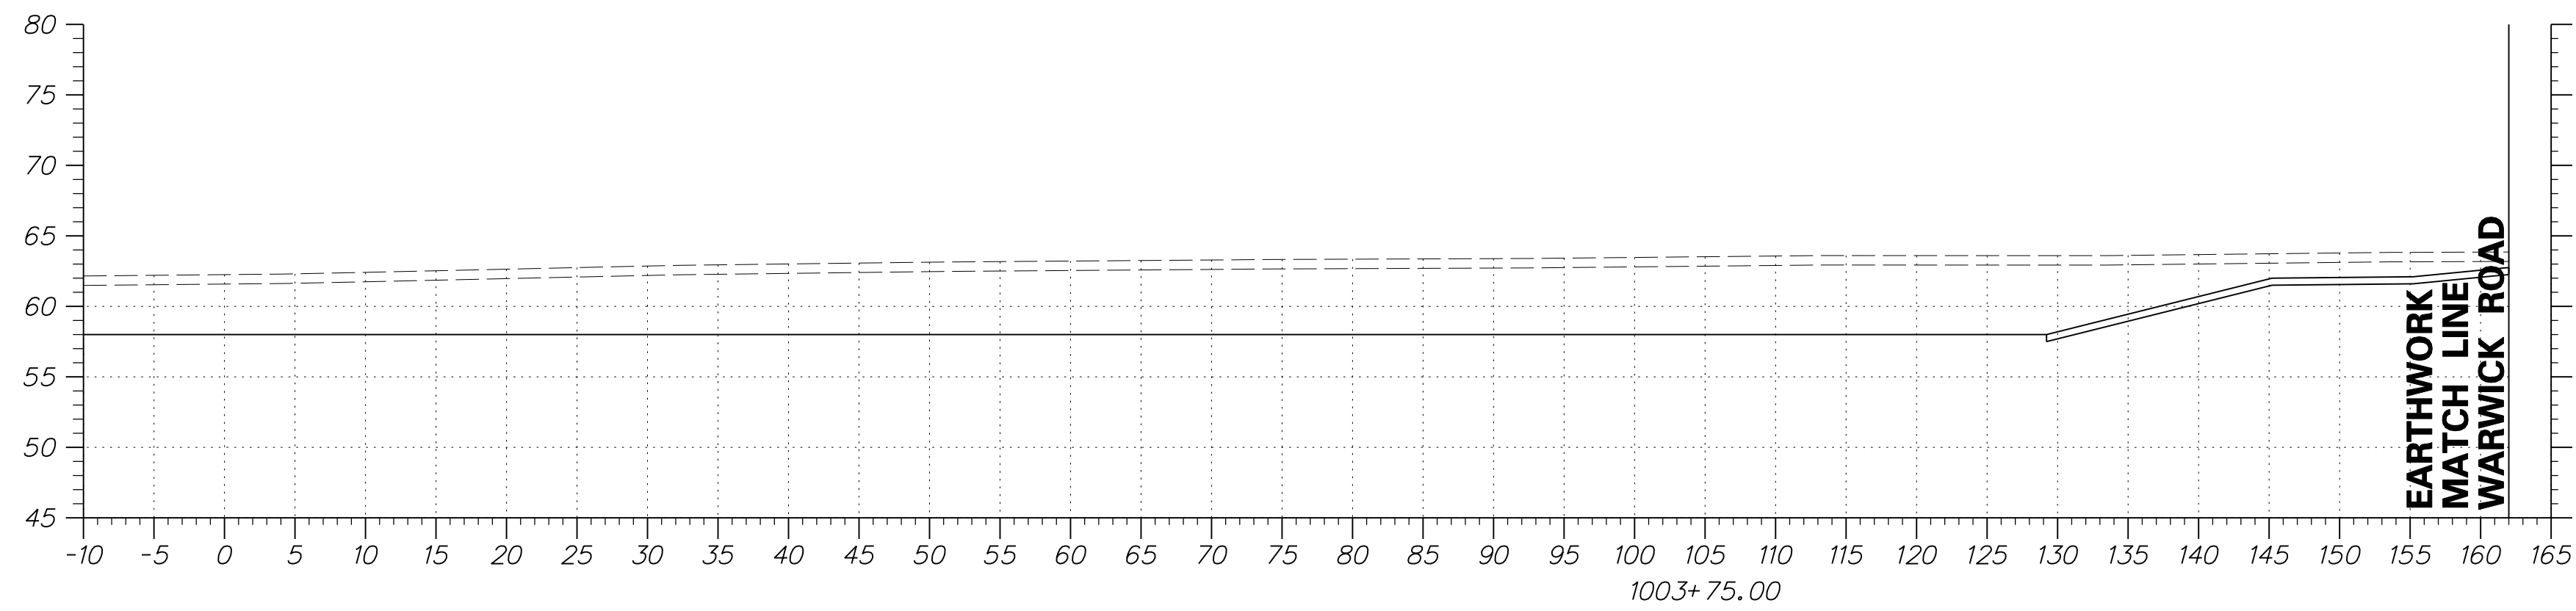

DRAFT

NOT FOR BIDDING

AUGUST 2015

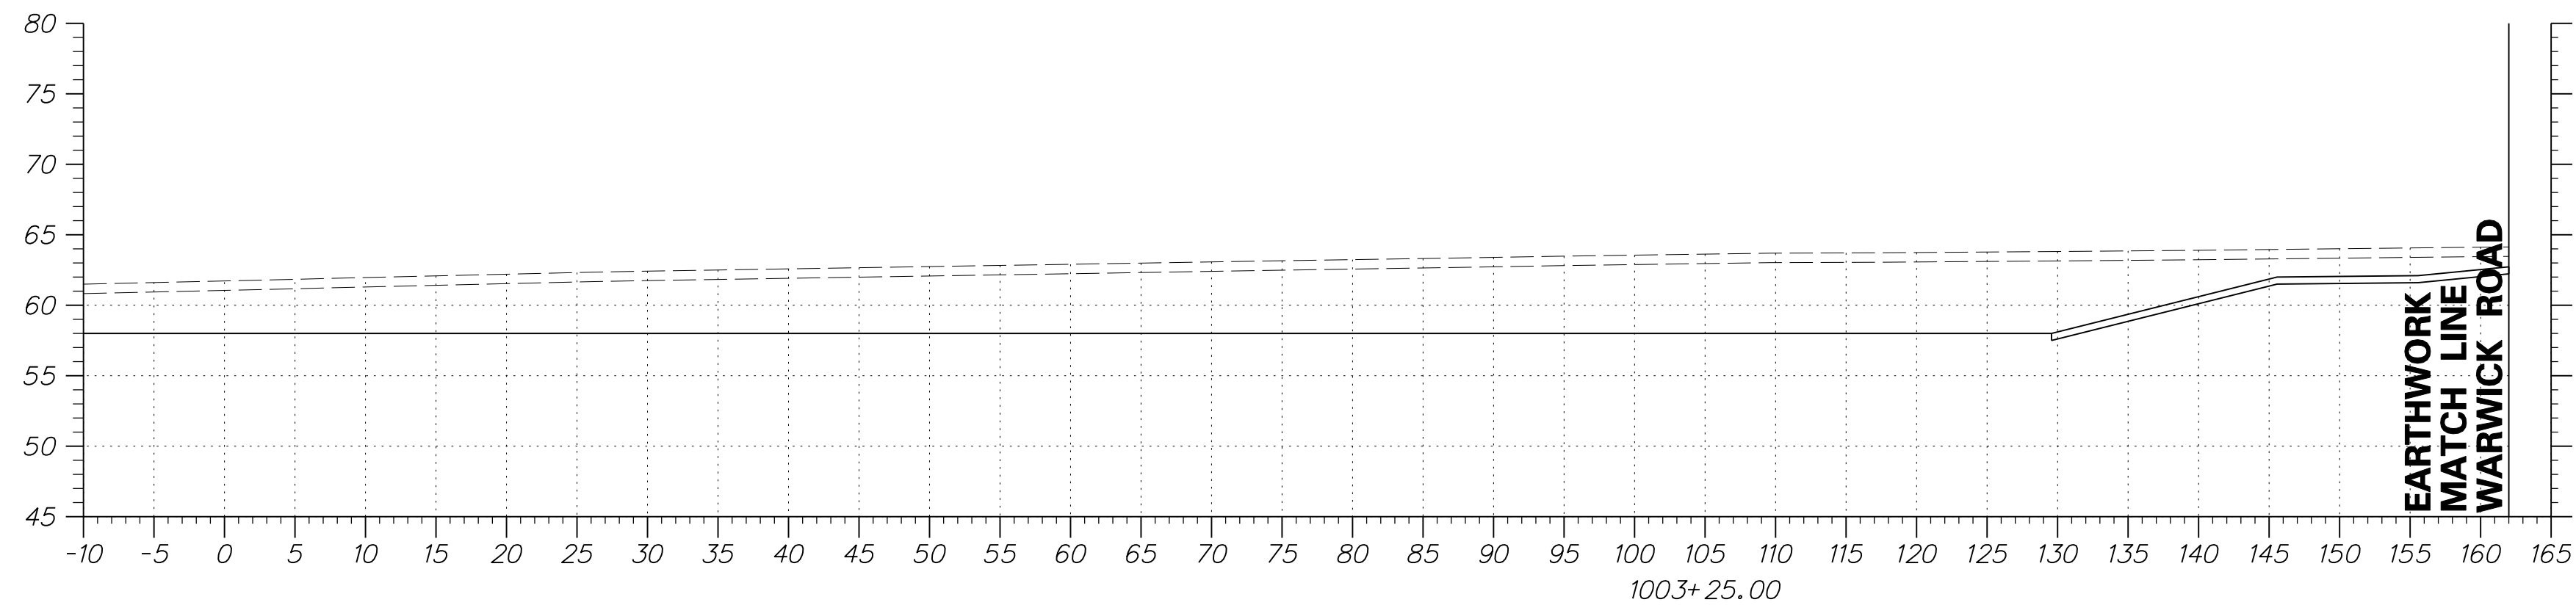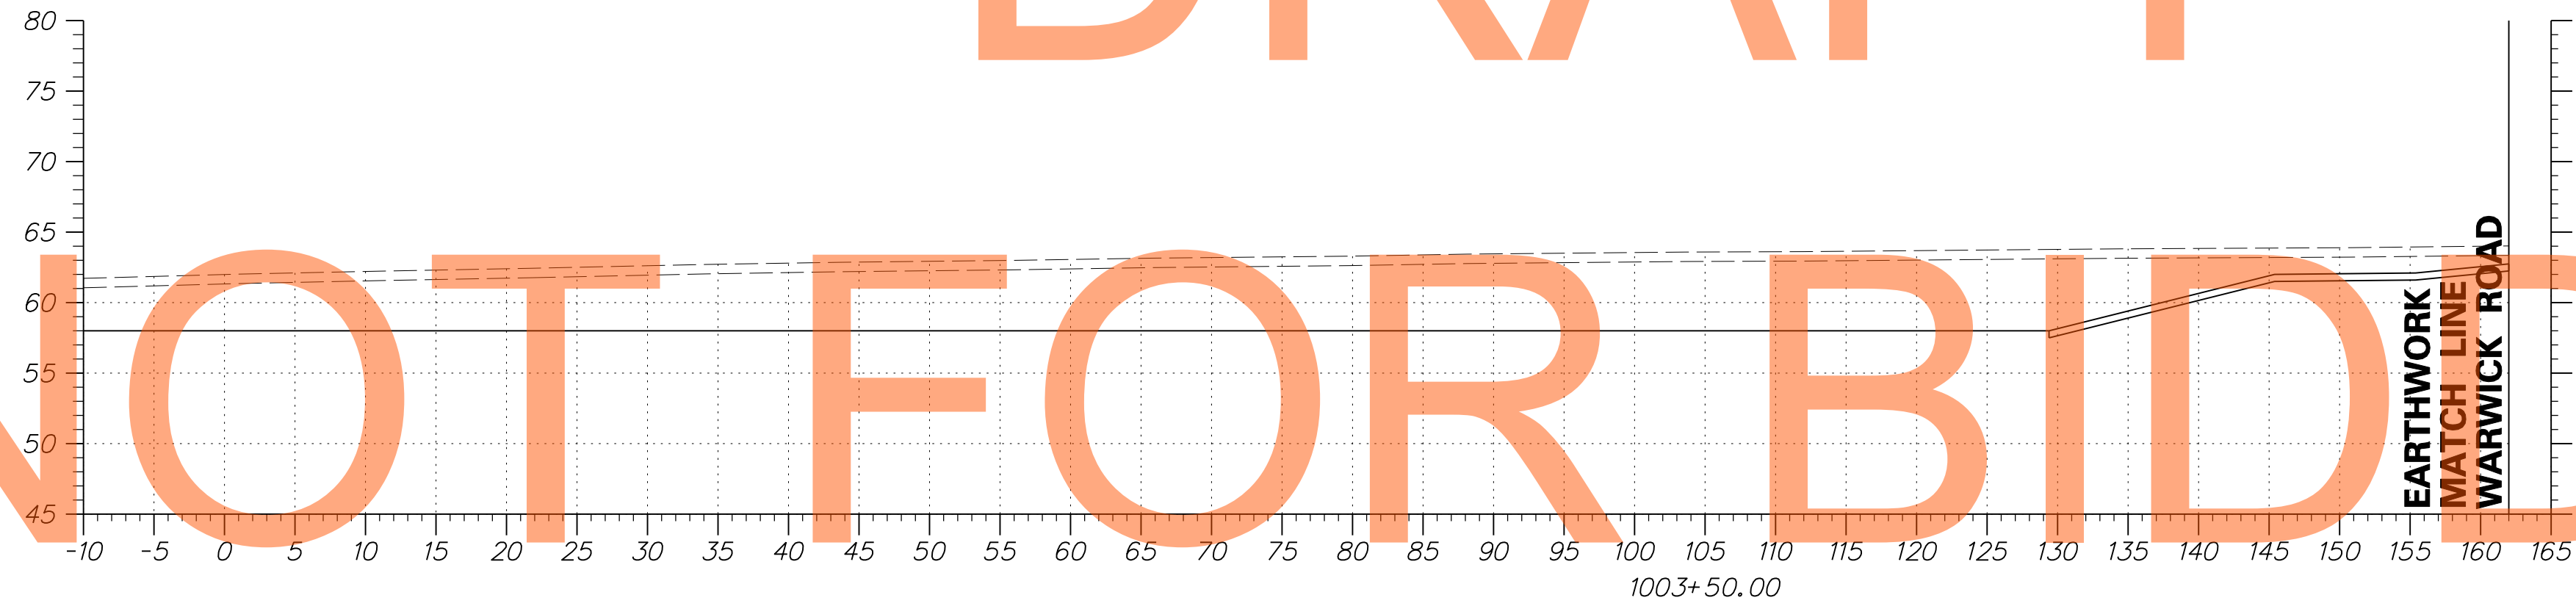

ADDENDUMS / REVISIONS






US 301
MARYLAND STATE LINE
TO LEVELS ROAD

CONTRACT	BRIDGE NO.
T200811301	DESIGNED BY: JEG
COUNTY	CHECKED BY: MFM
NEW CASTLE	


CROSS SECTIONS
BMP NO. 610

SHEET NO.
447
TOTAL SHTS.
539

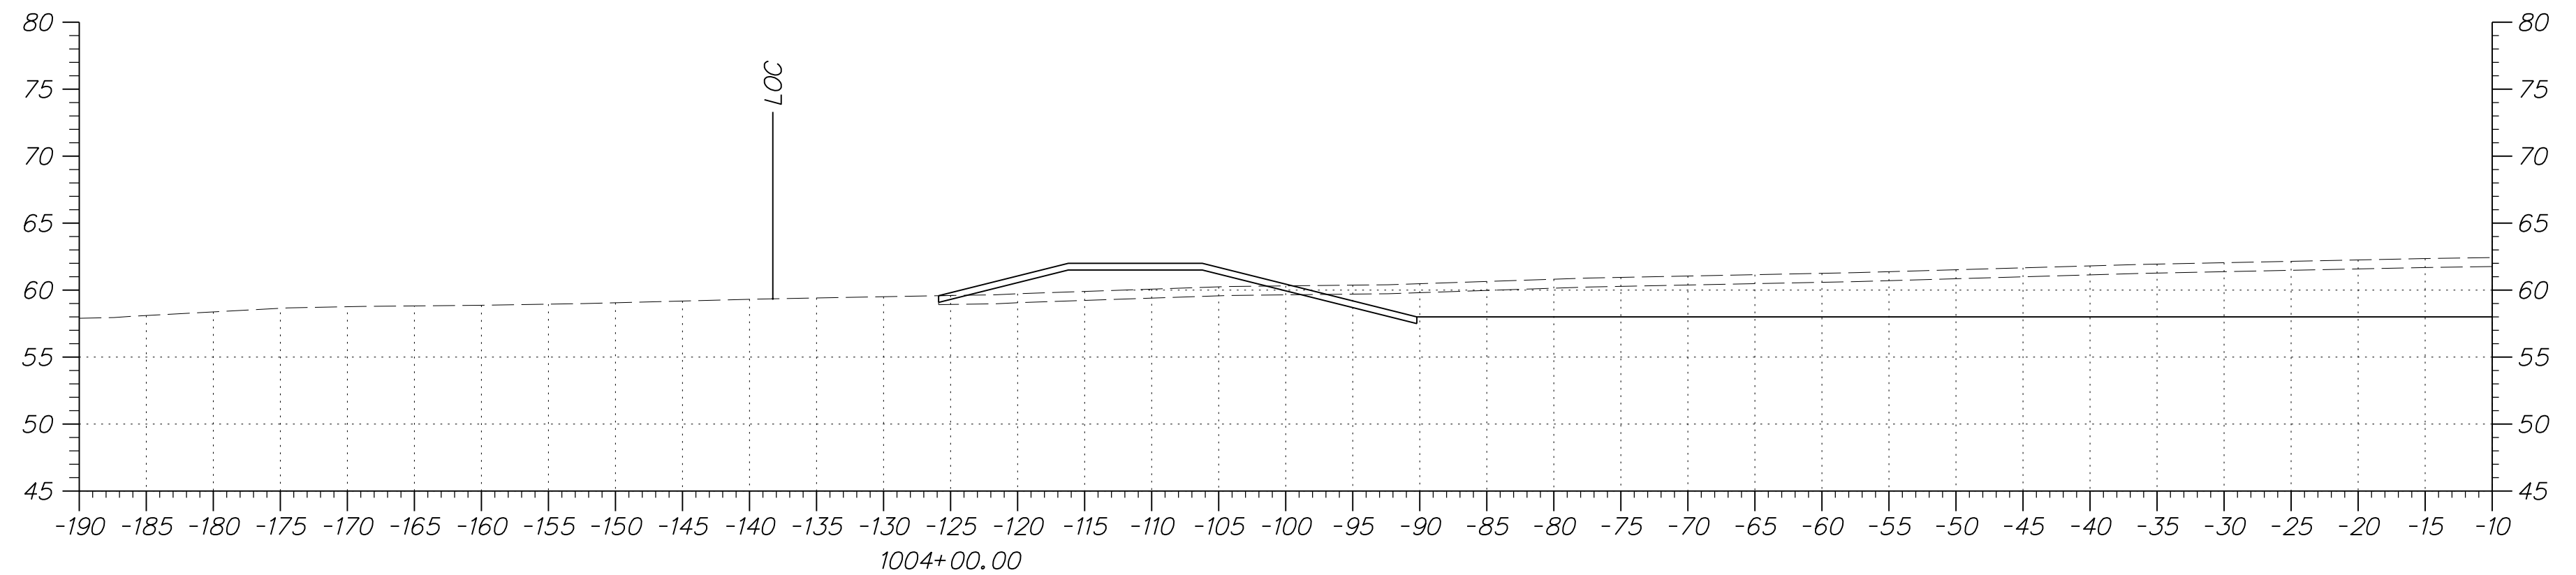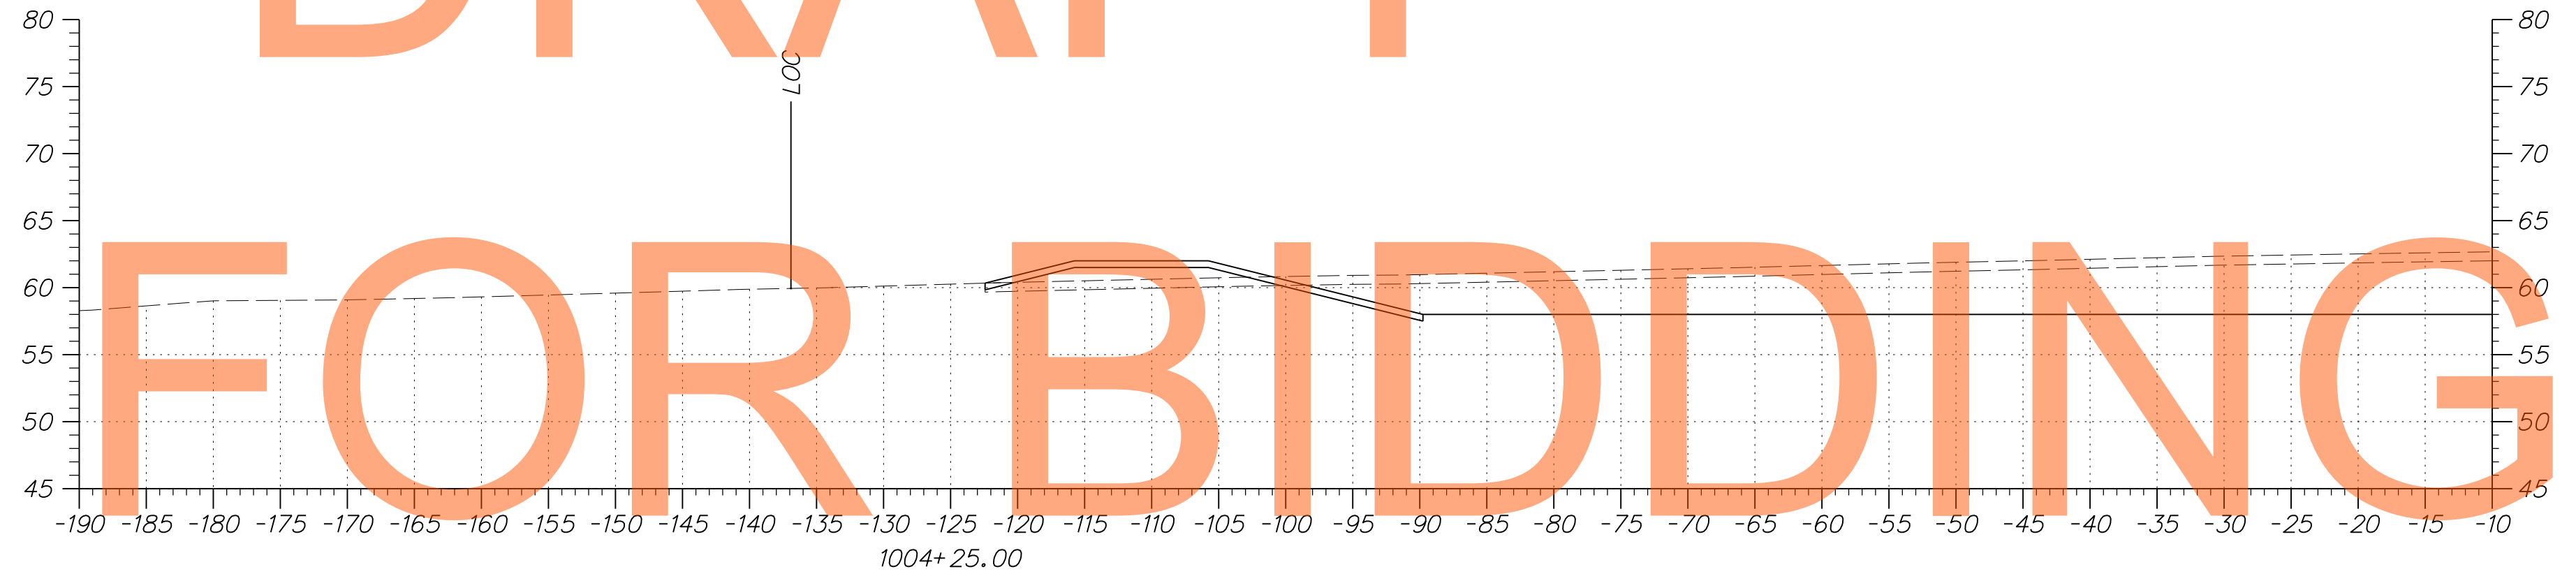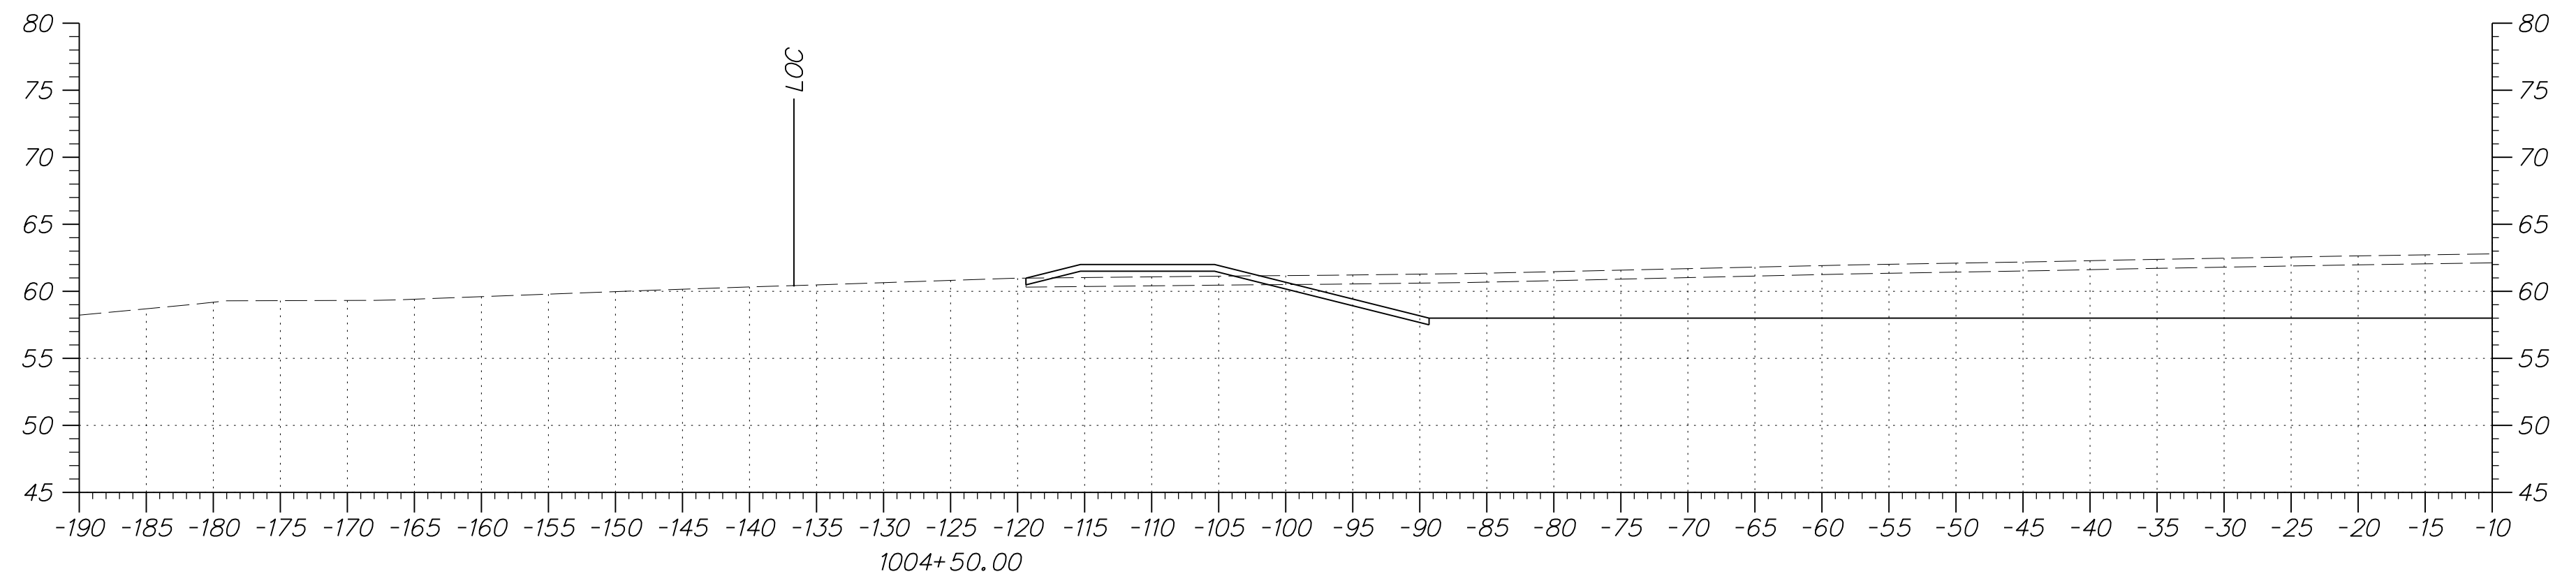

DRAFT
NOT FOR BIDDING
AUGUST 2015


ADDENDUMS / REVISIONS	

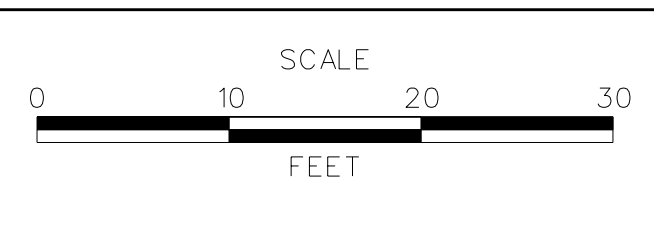

US 301
MARYLAND STATE LINE
TO LEVELS ROAD


CONTRACT T200811301	BRIDGE NO.
COUNTY NEW CASTLE	DESIGNED BY: JEG
	CHECKED BY: MFM

CROSS SECTIONS BMP NO. 610	SHEET NO. 448
	TOTAL SHTS. 539

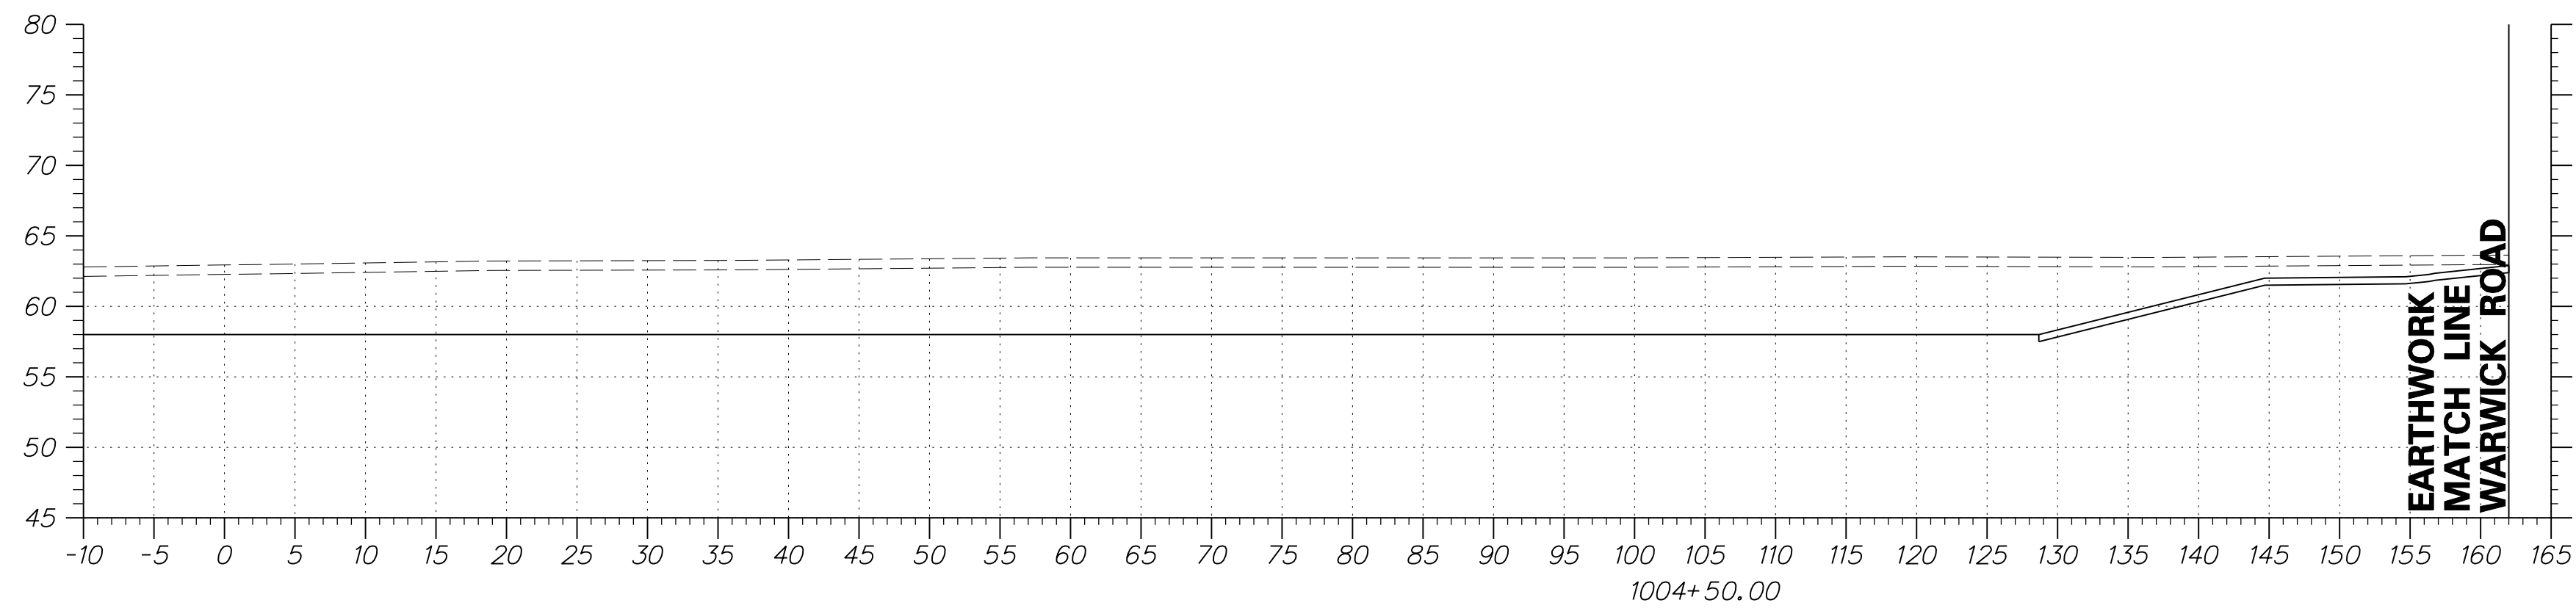


DRAFT


NOT FOR BIDDING

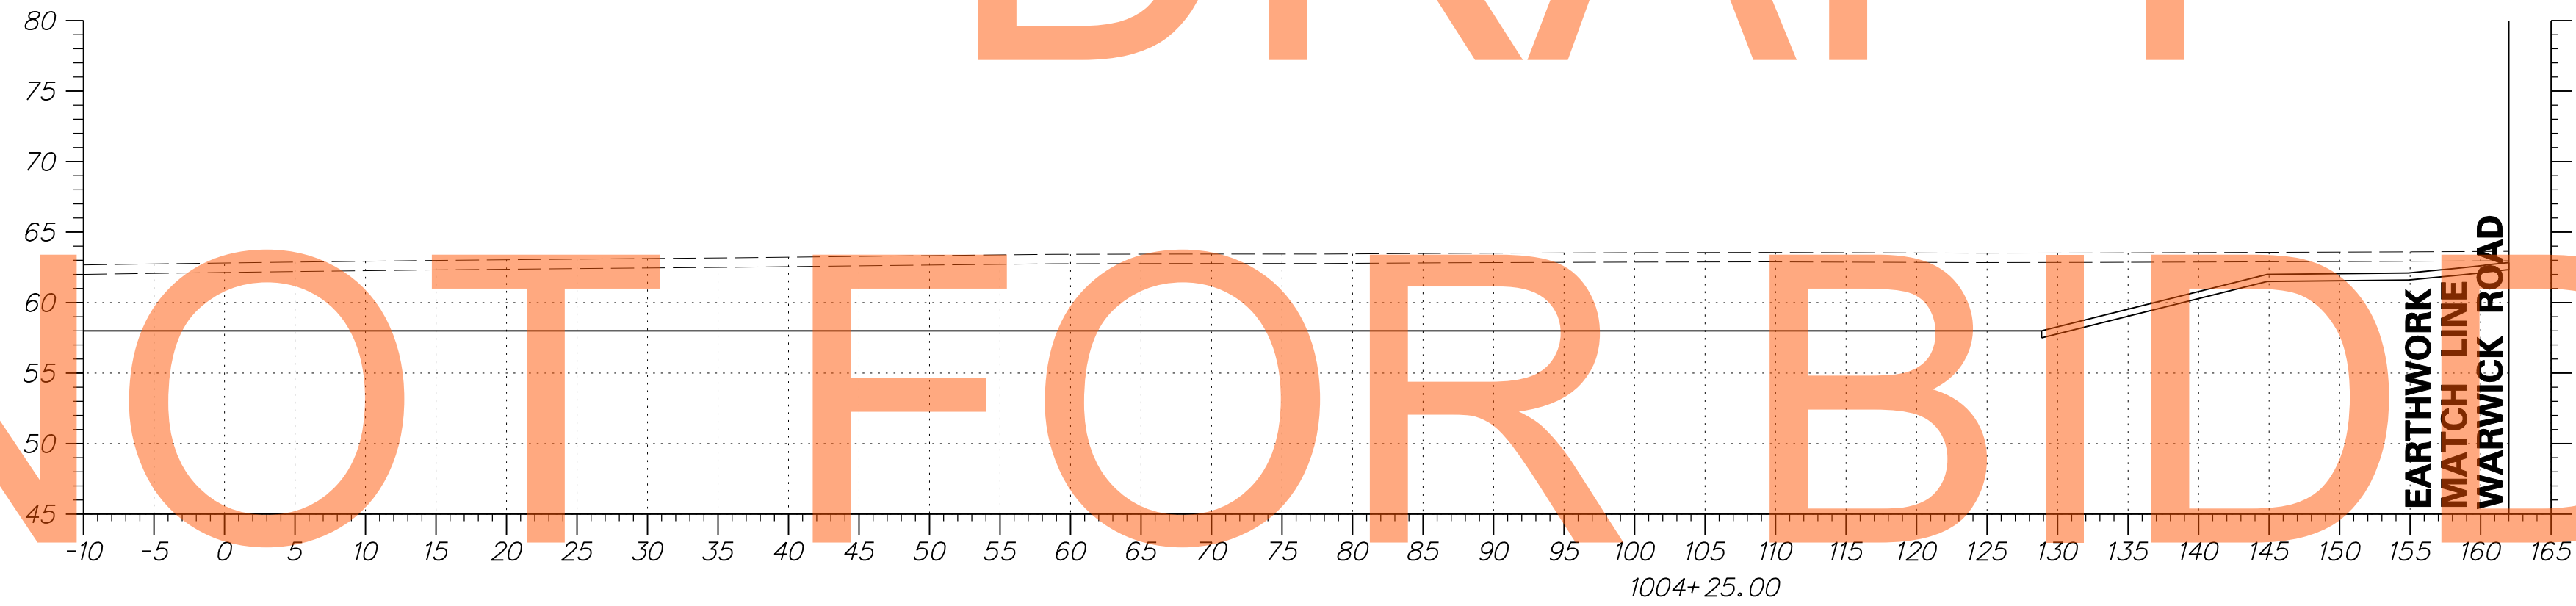

AUGUST 2015

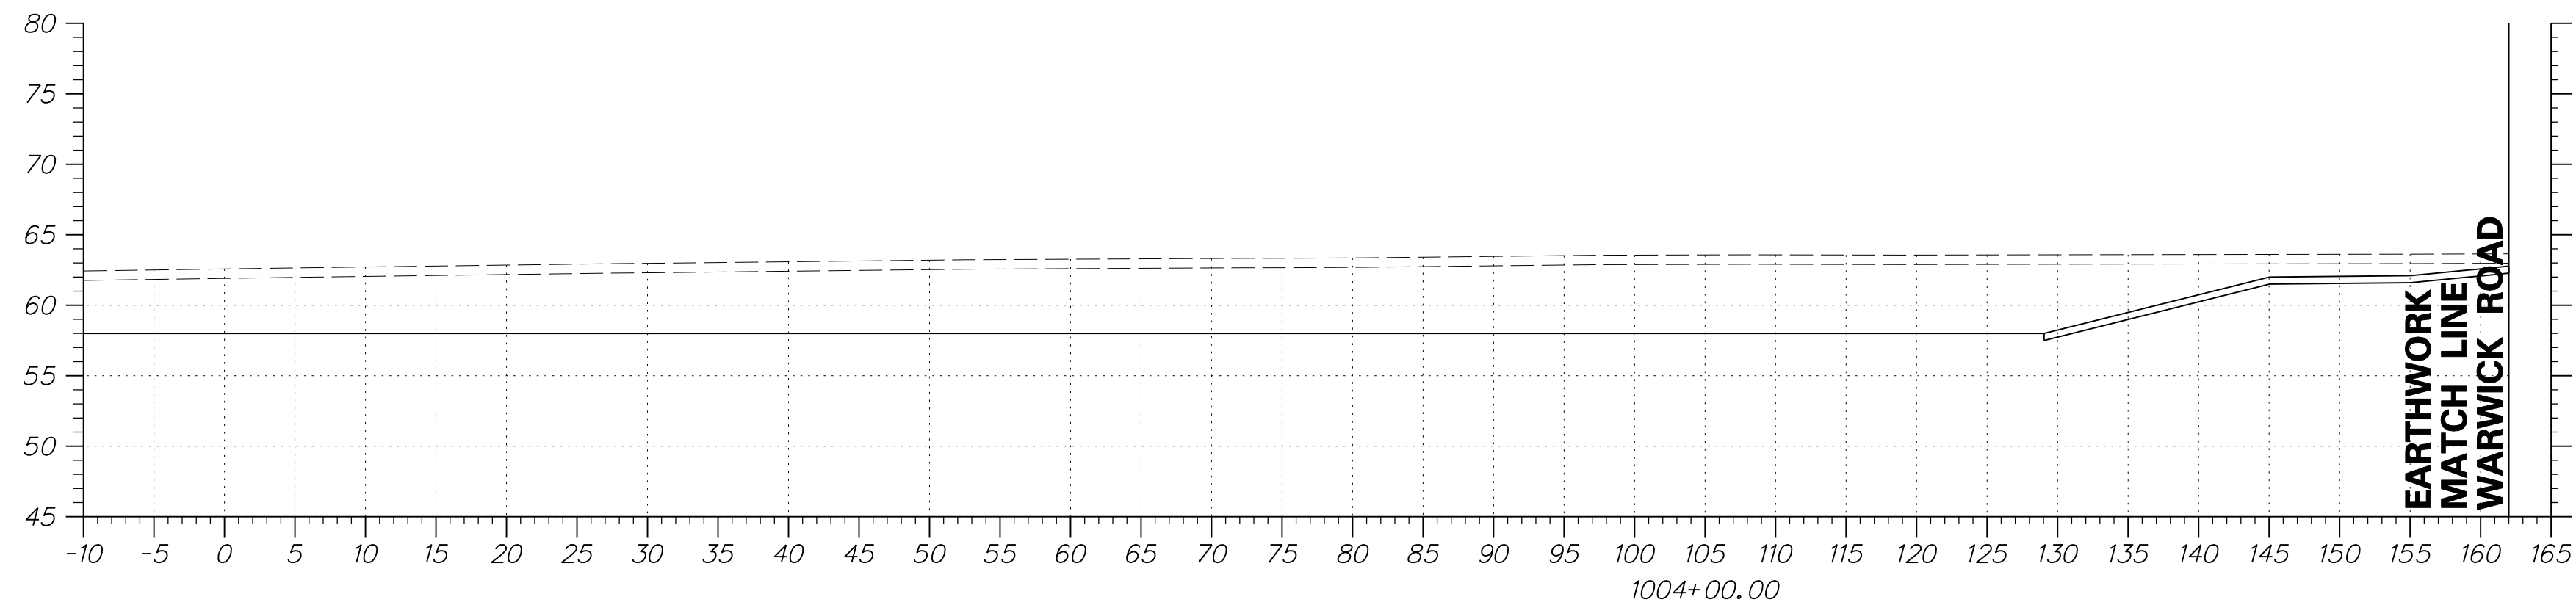


ADDENDUMS / REVISIONS

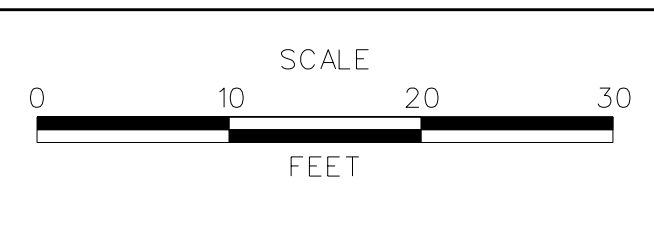



US 301
MARYLAND STATE LINE
TO LEVELS ROAD


CONTRACT	BRIDGE NO.
T200811301	
COUNTY	DESIGNED BY: JEG
NEW CASTLE	CHECKED BY: MFM

CROSS SECTIONS BMP NO. 610
SHEET NO. 449
TOTAL SHTS. 539

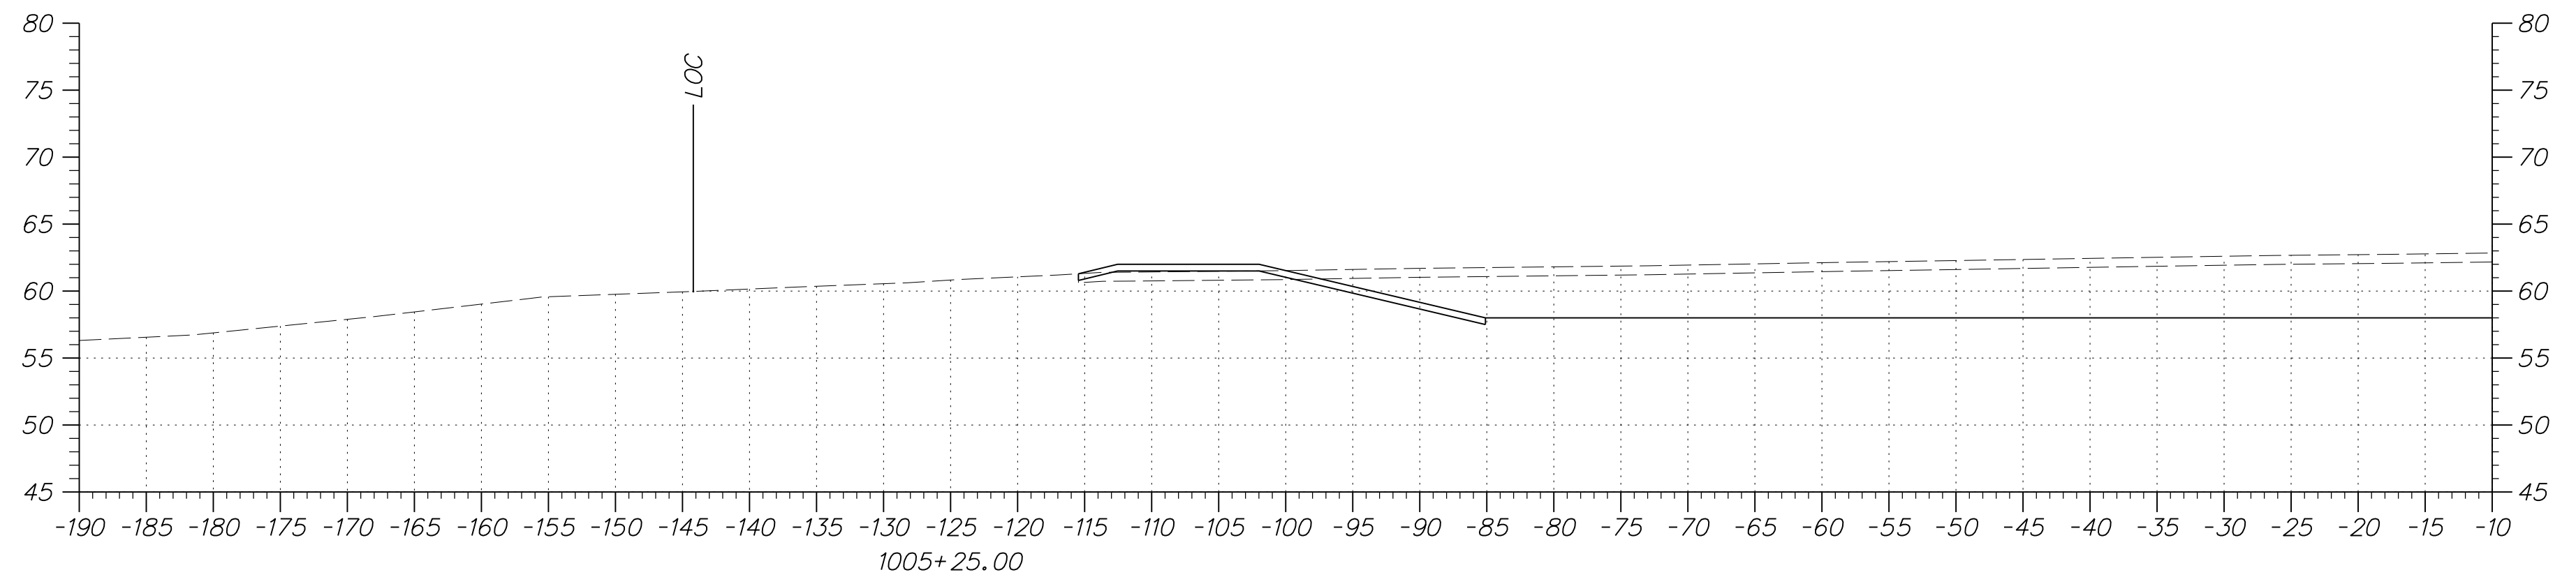

DRAFT
NOT FOR BIDDING
AUGUST 2015

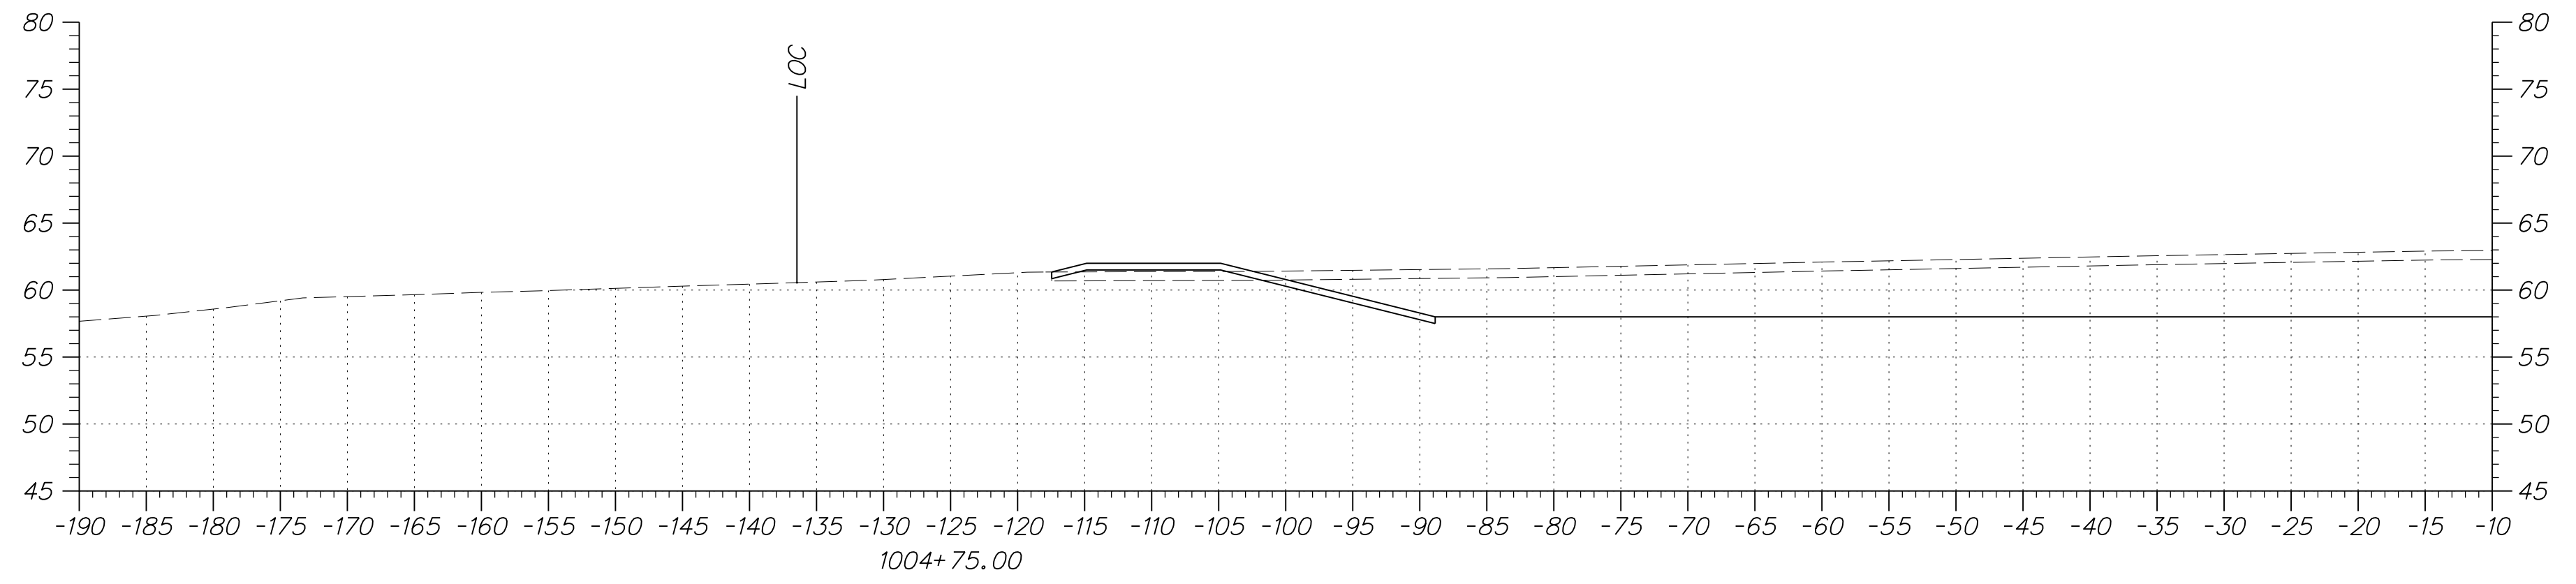
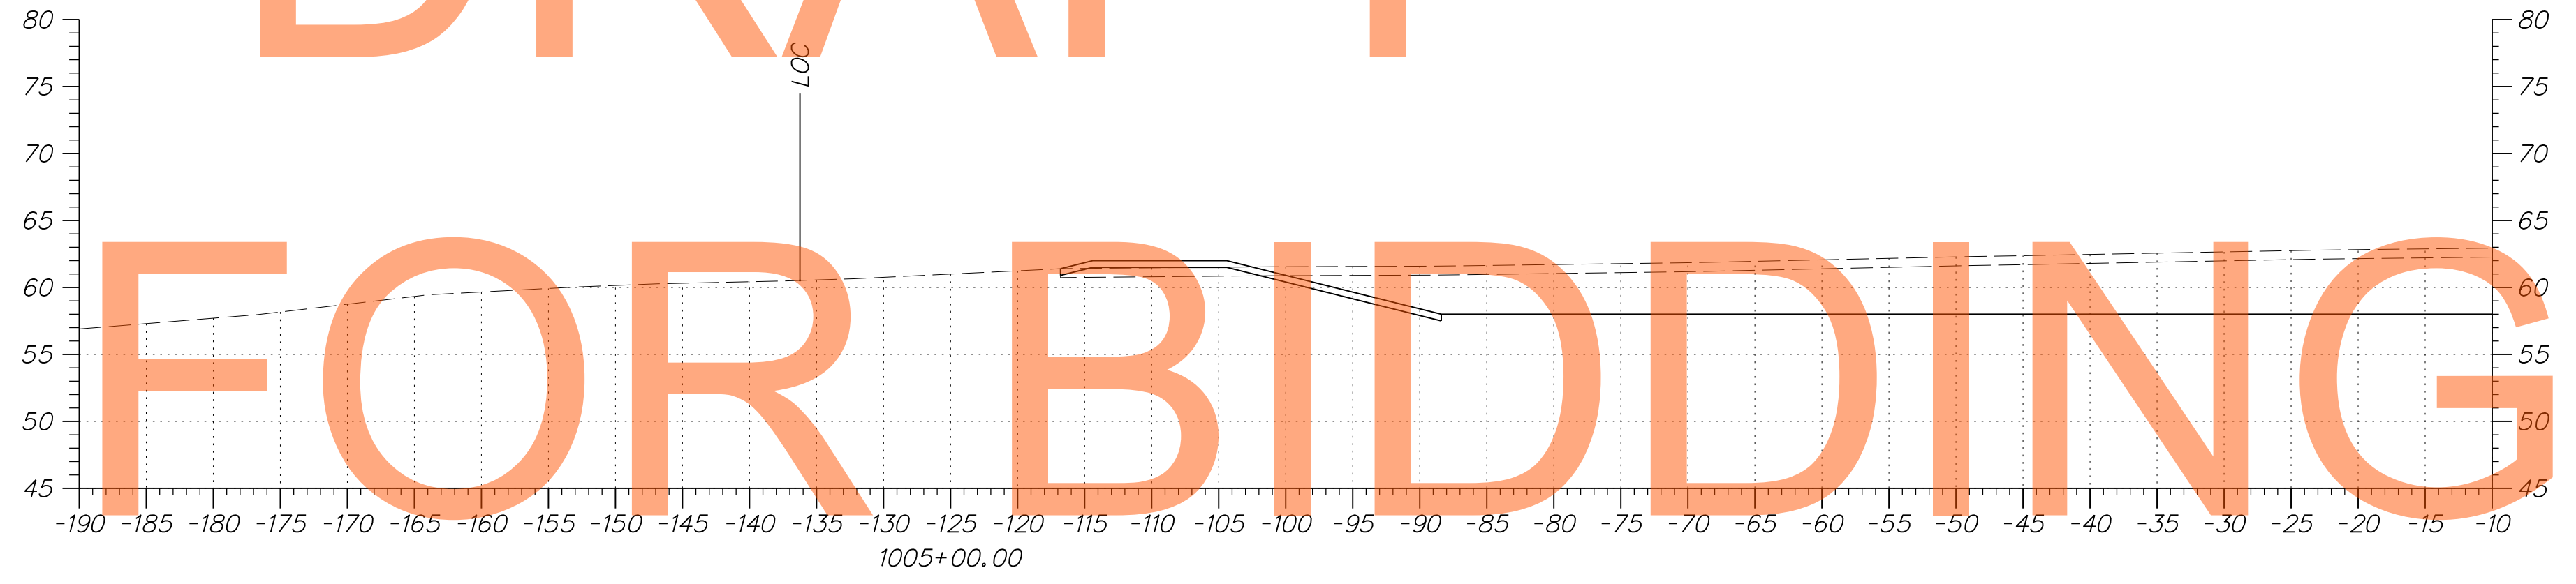


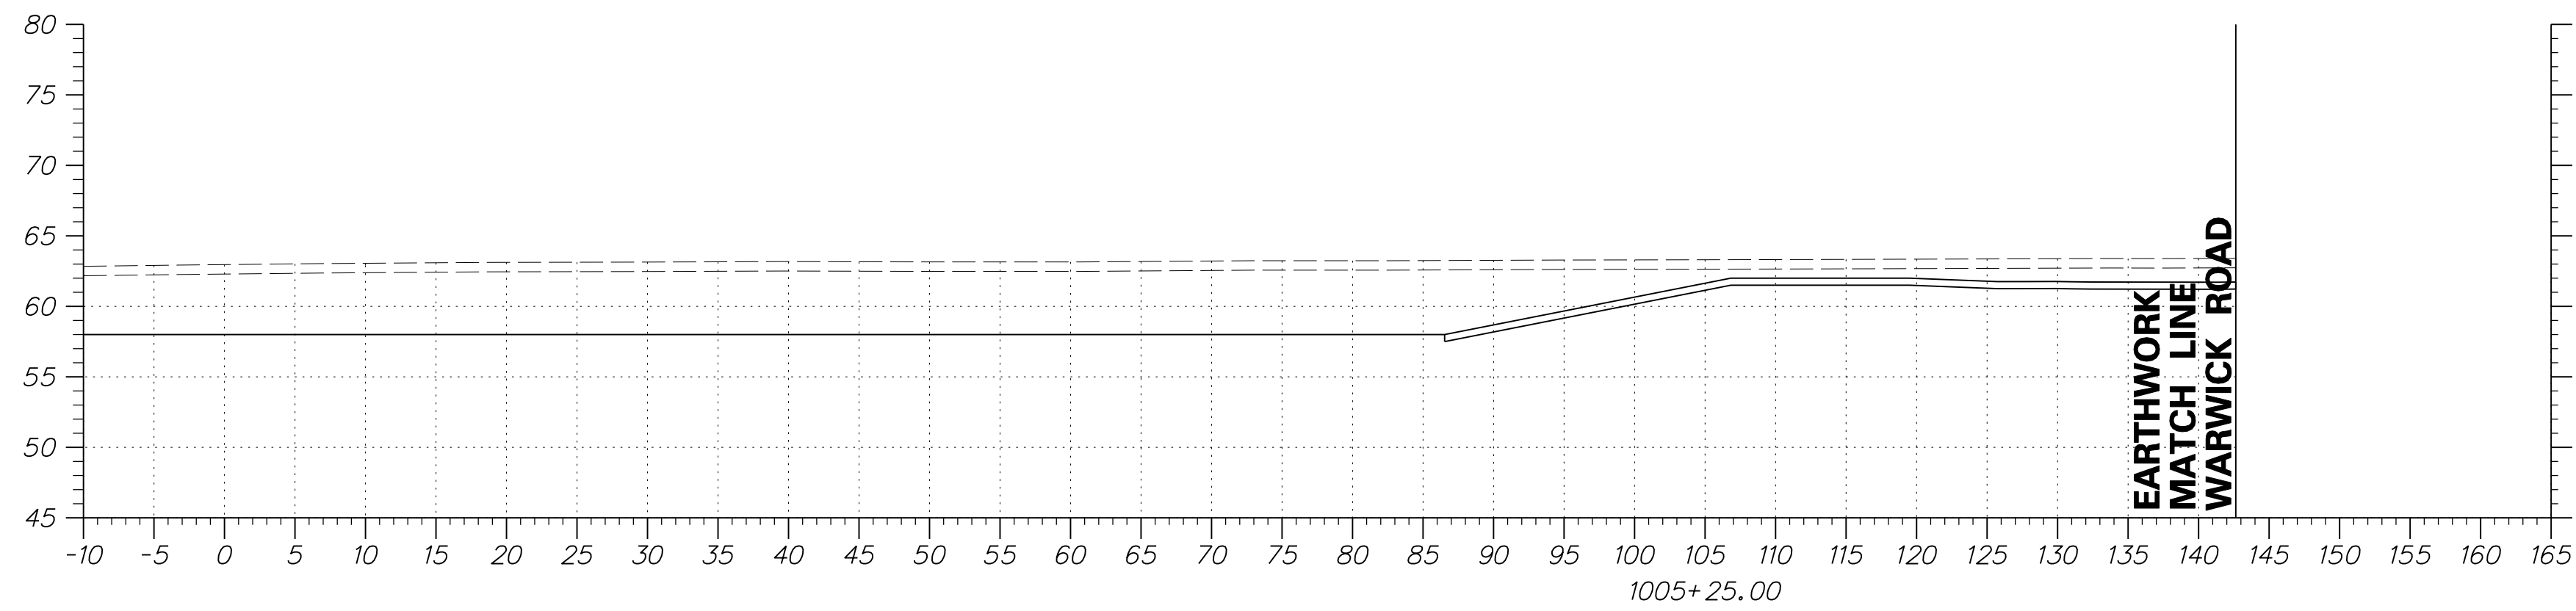


DRAFT

NOT FOR BIDDING

AUGUST 2015

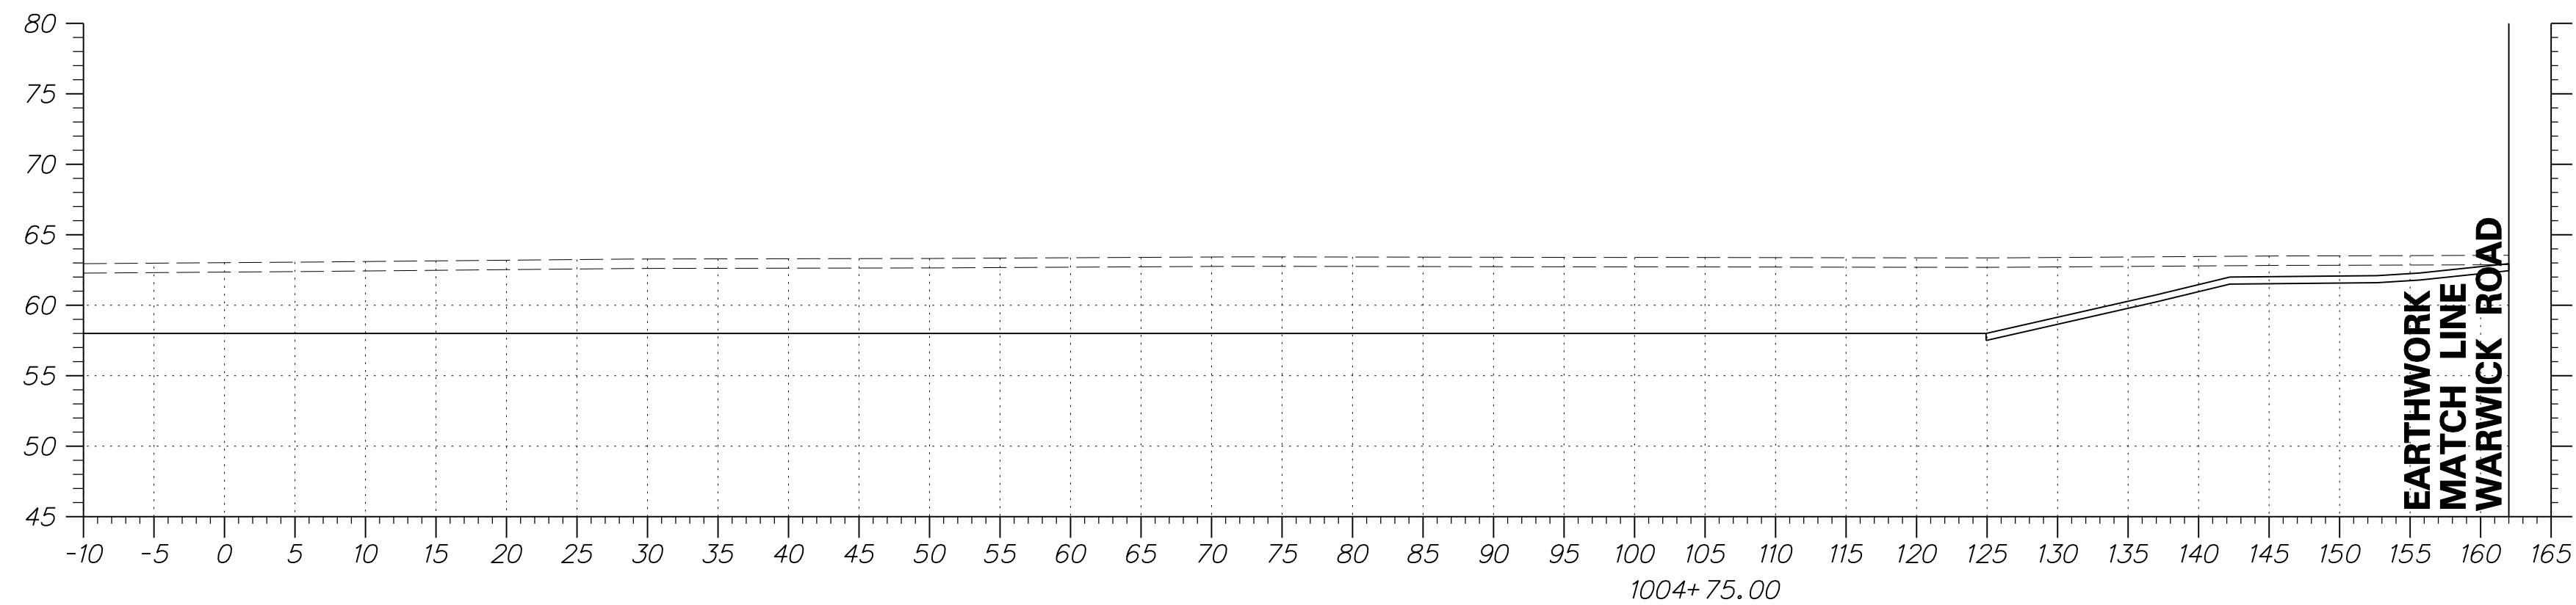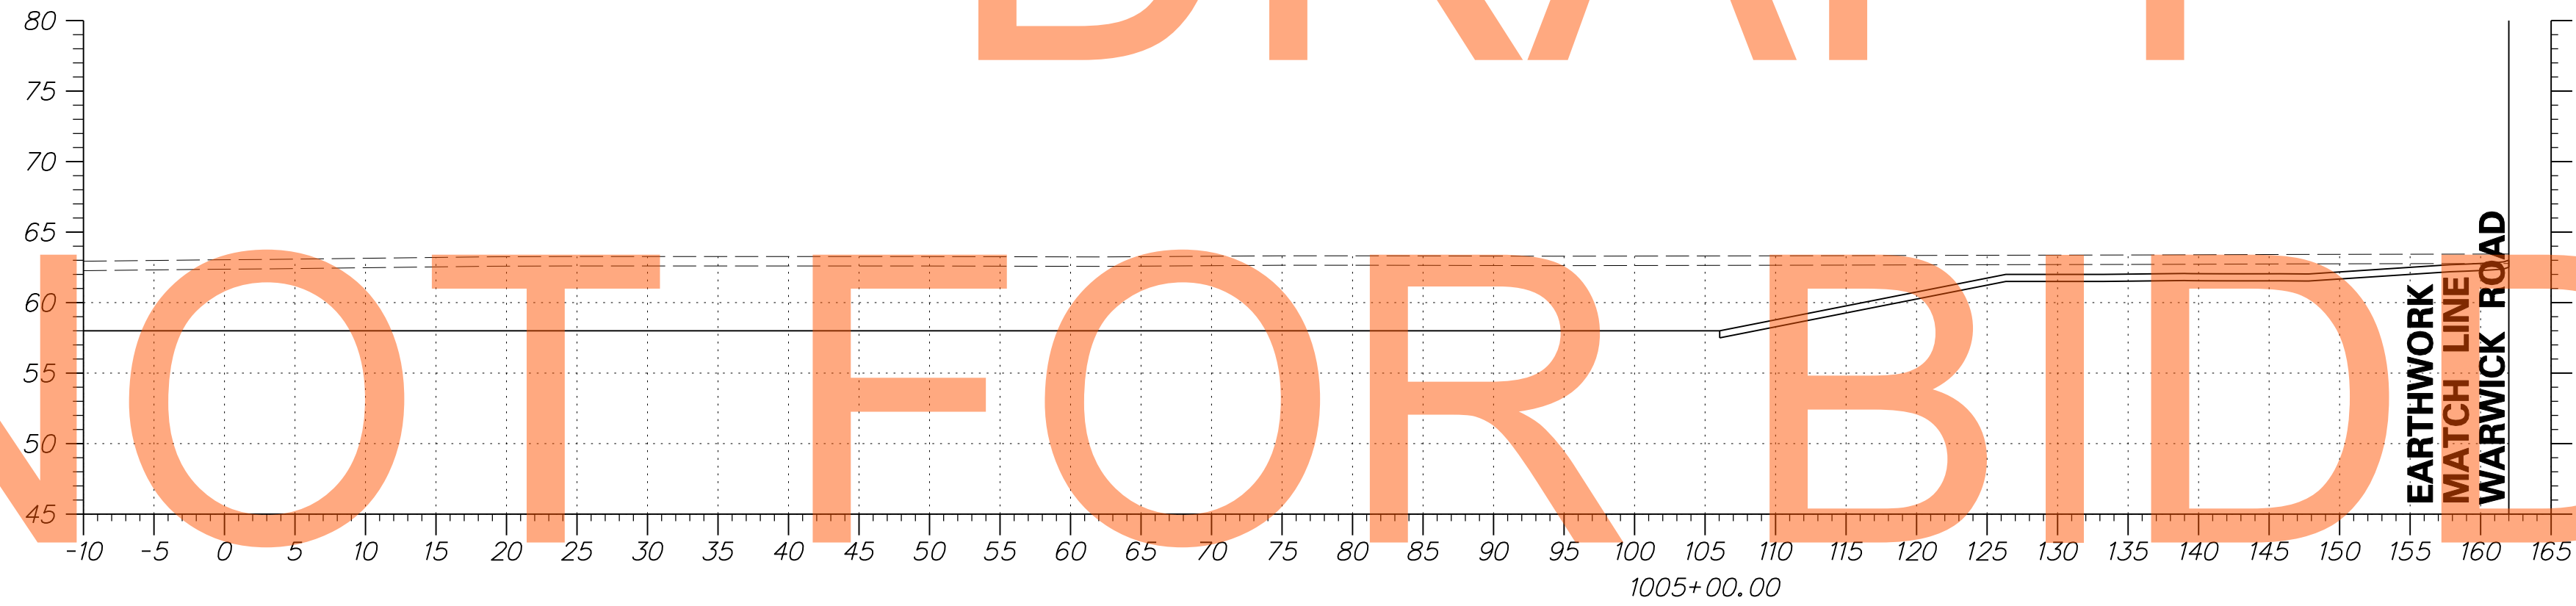


ADDENDUMS / REVISIONS	

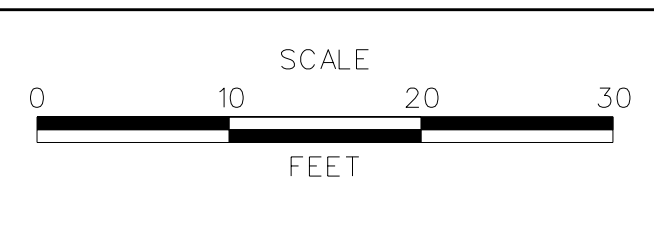

US 301
MARYLAND STATE LINE
TO LEVELS ROAD


CONTRACT	BRIDGE NO.
T200811301	
COUNTY	DESIGNED BY: JEG
NEW CASTLE	CHECKED BY: MFM

CROSS SECTIONS BMP NO. 610	SHEET NO.
	451
	TOTAL SHTS.
	539

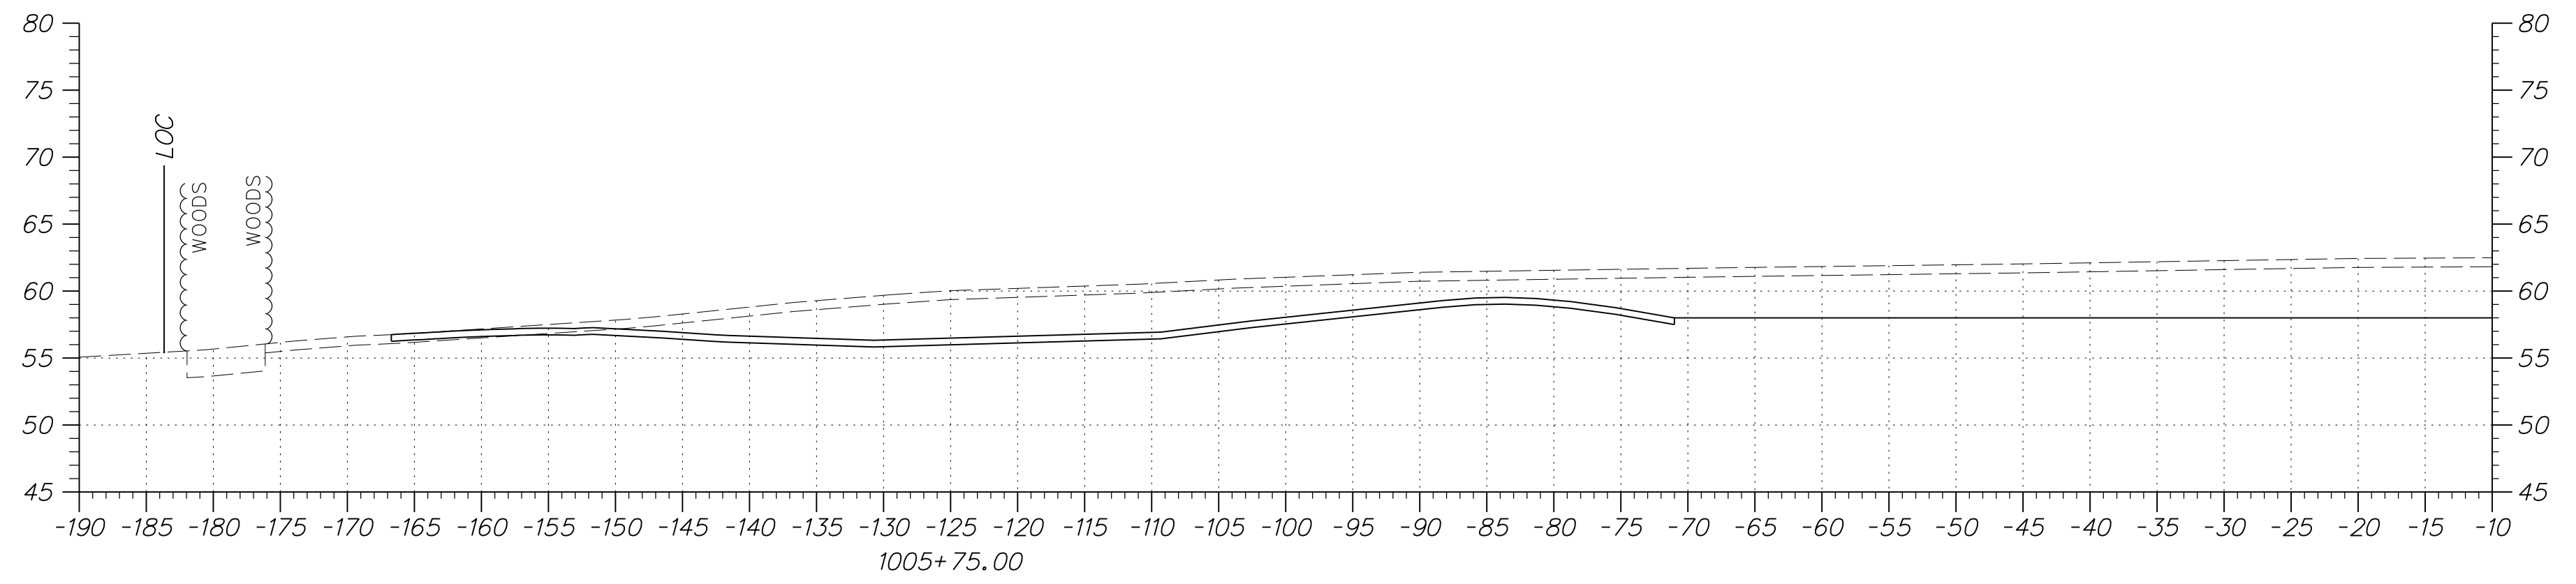


DRAFT


NOT FOR BIDDING

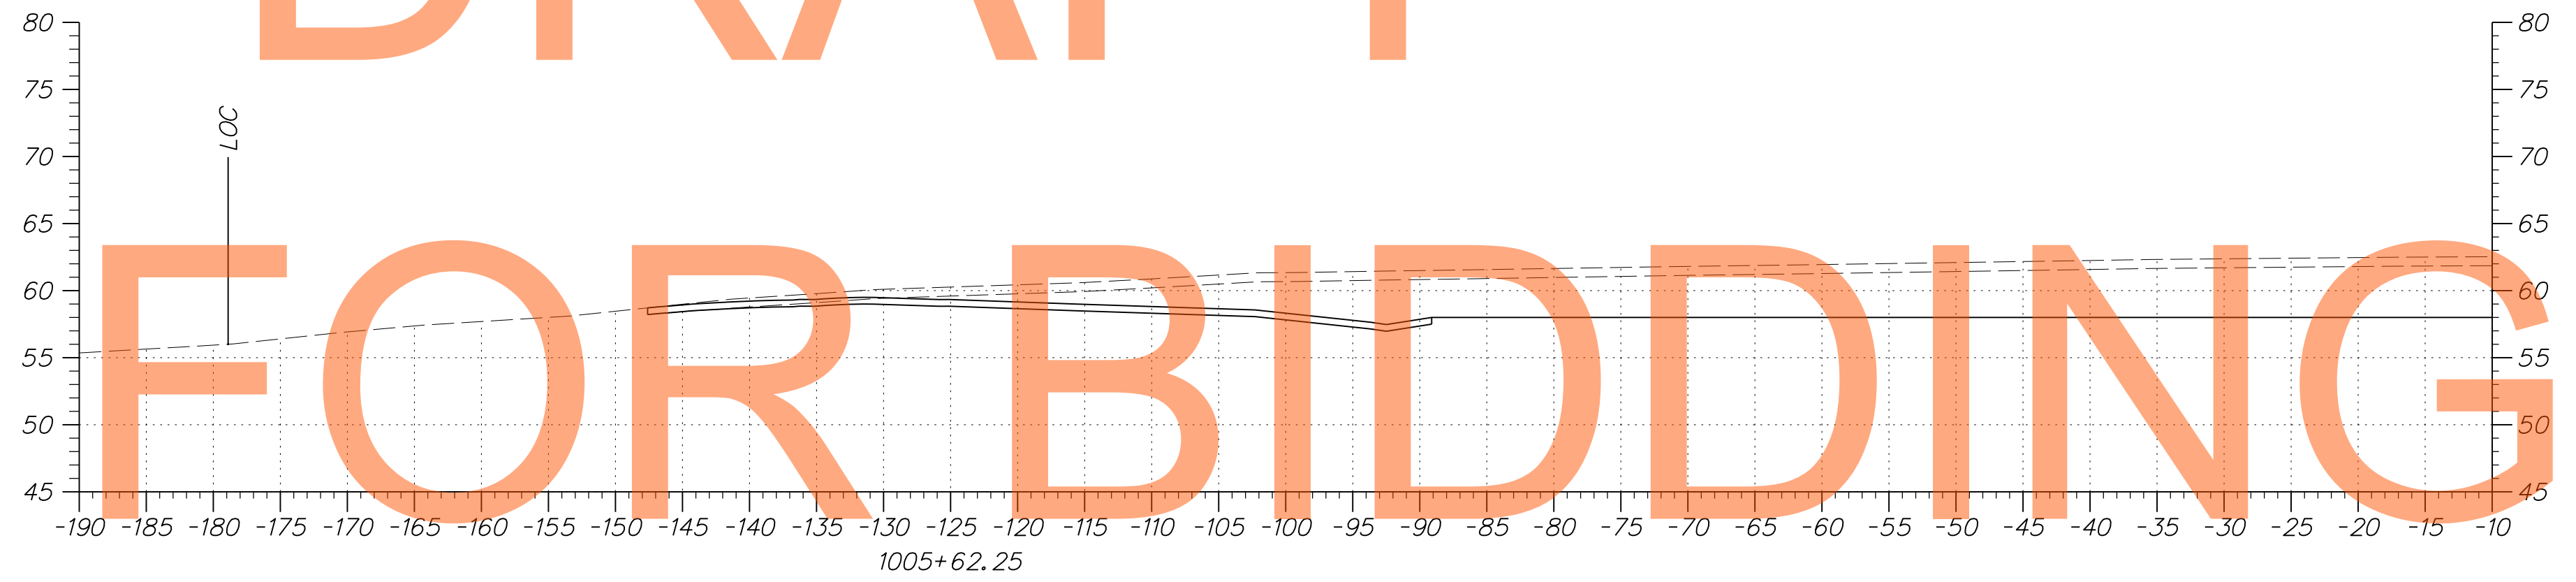

AUGUST 2015

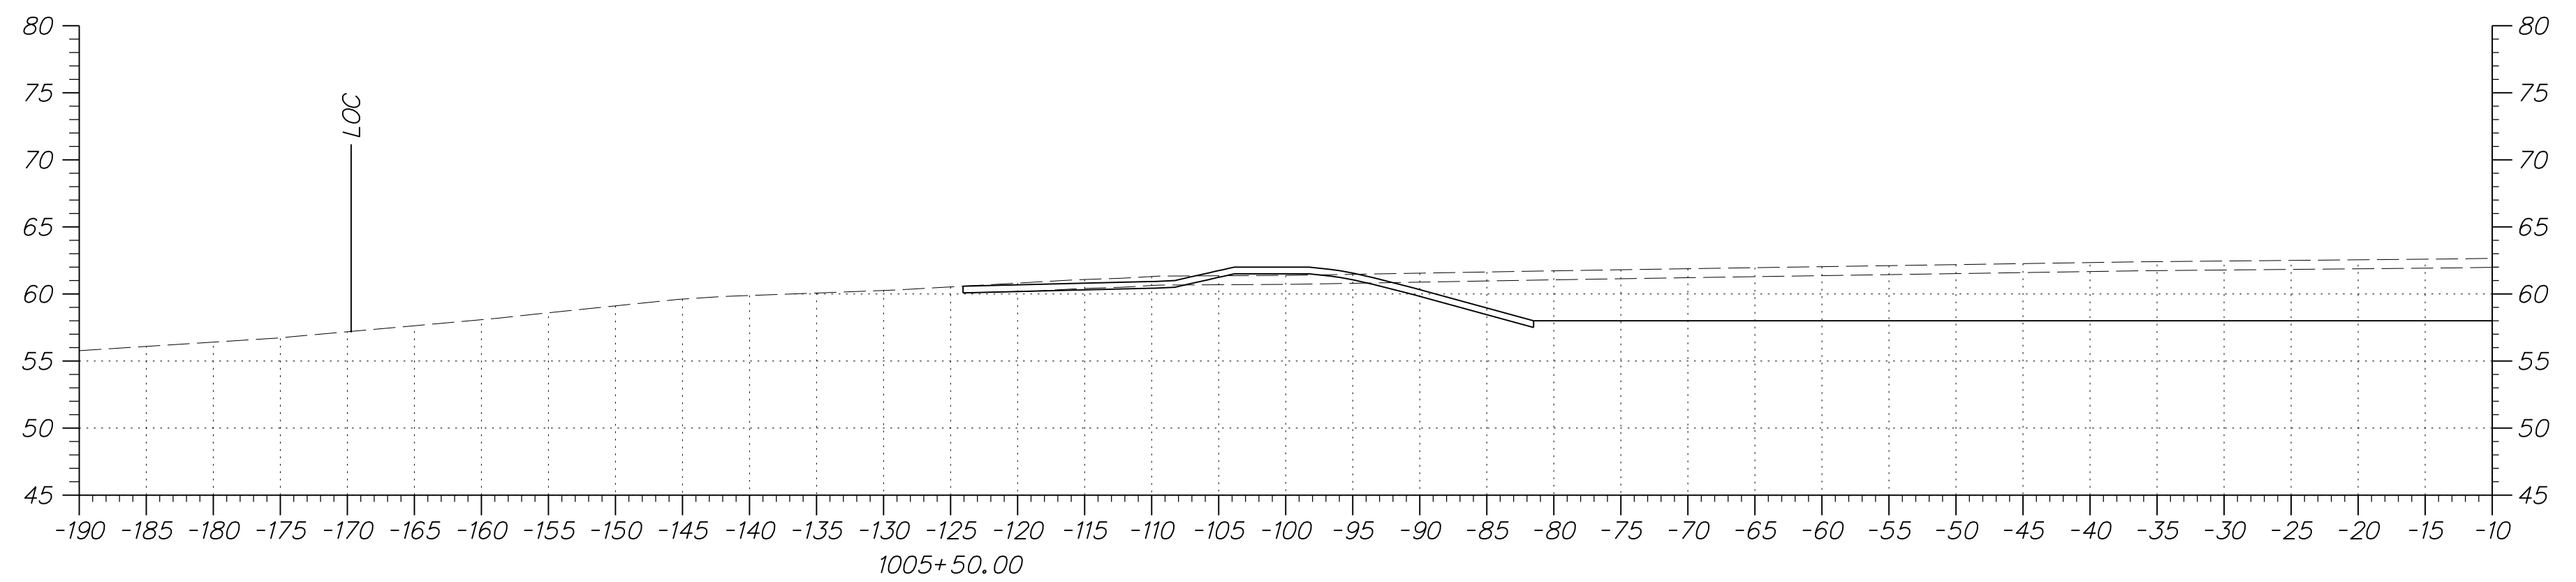


ADDENDUMS / REVISIONS

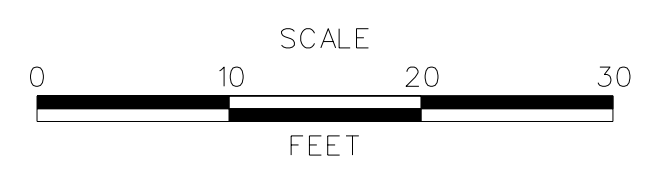


CONTRACT T200811301	BRIDGE NO.
COUNTY NEW CASTLE	DESIGNED BY: JEG
	CHECKED BY: MFM

SHEET NO. 452
TOTAL SHTS. 539

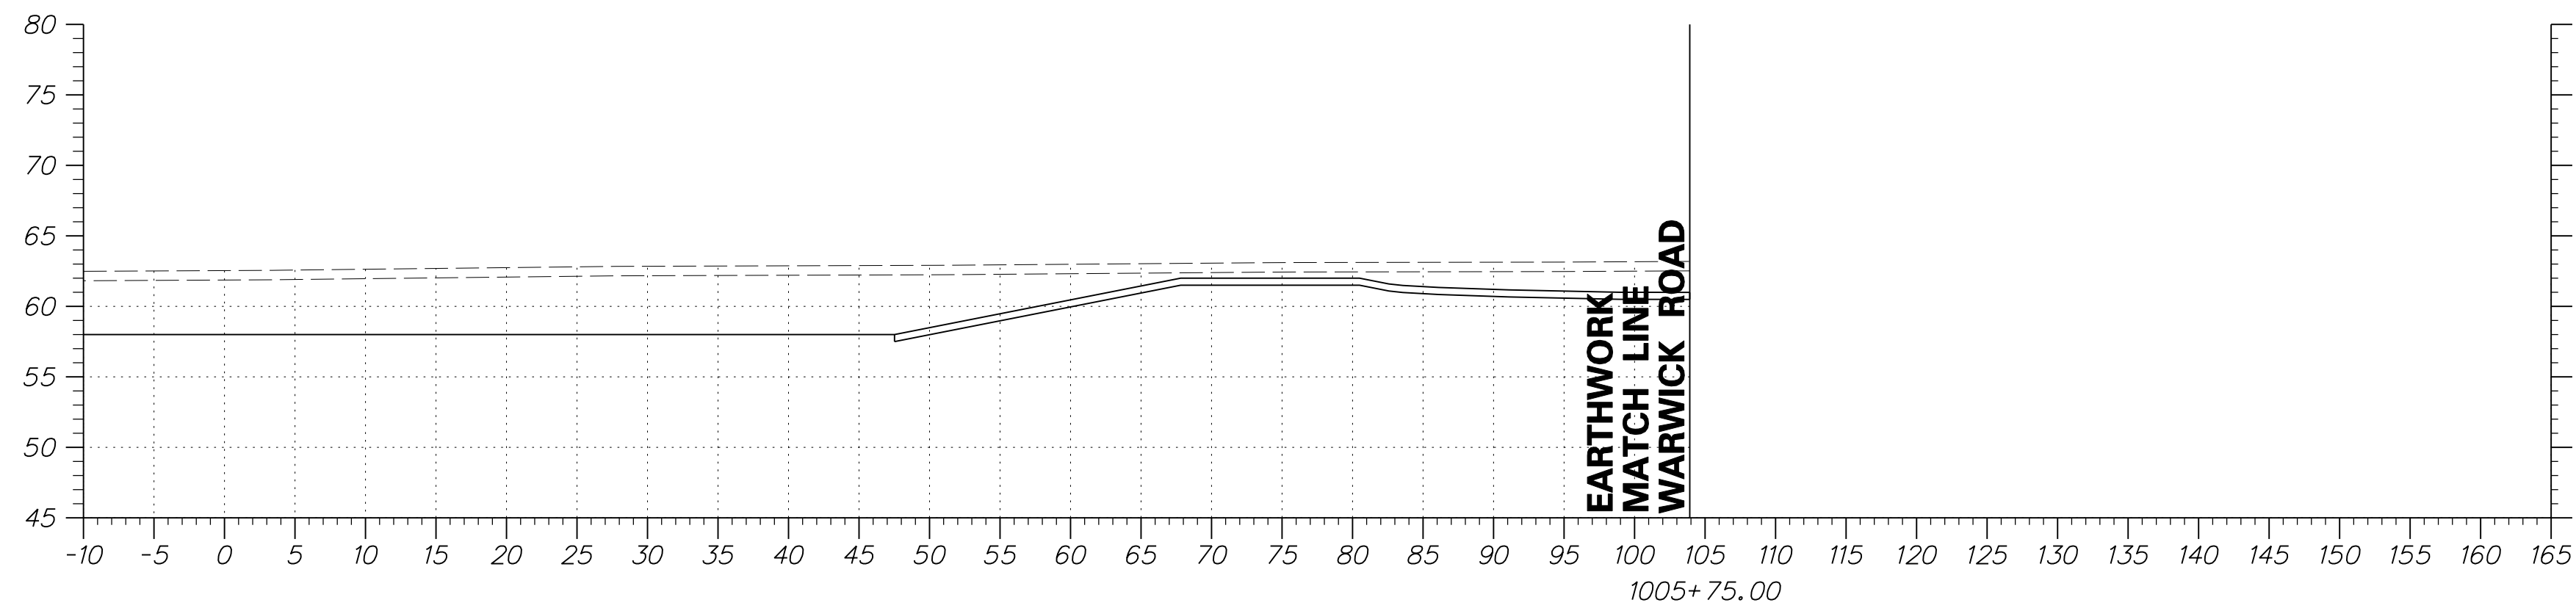


DRAFT


NOT FOR BIDDING

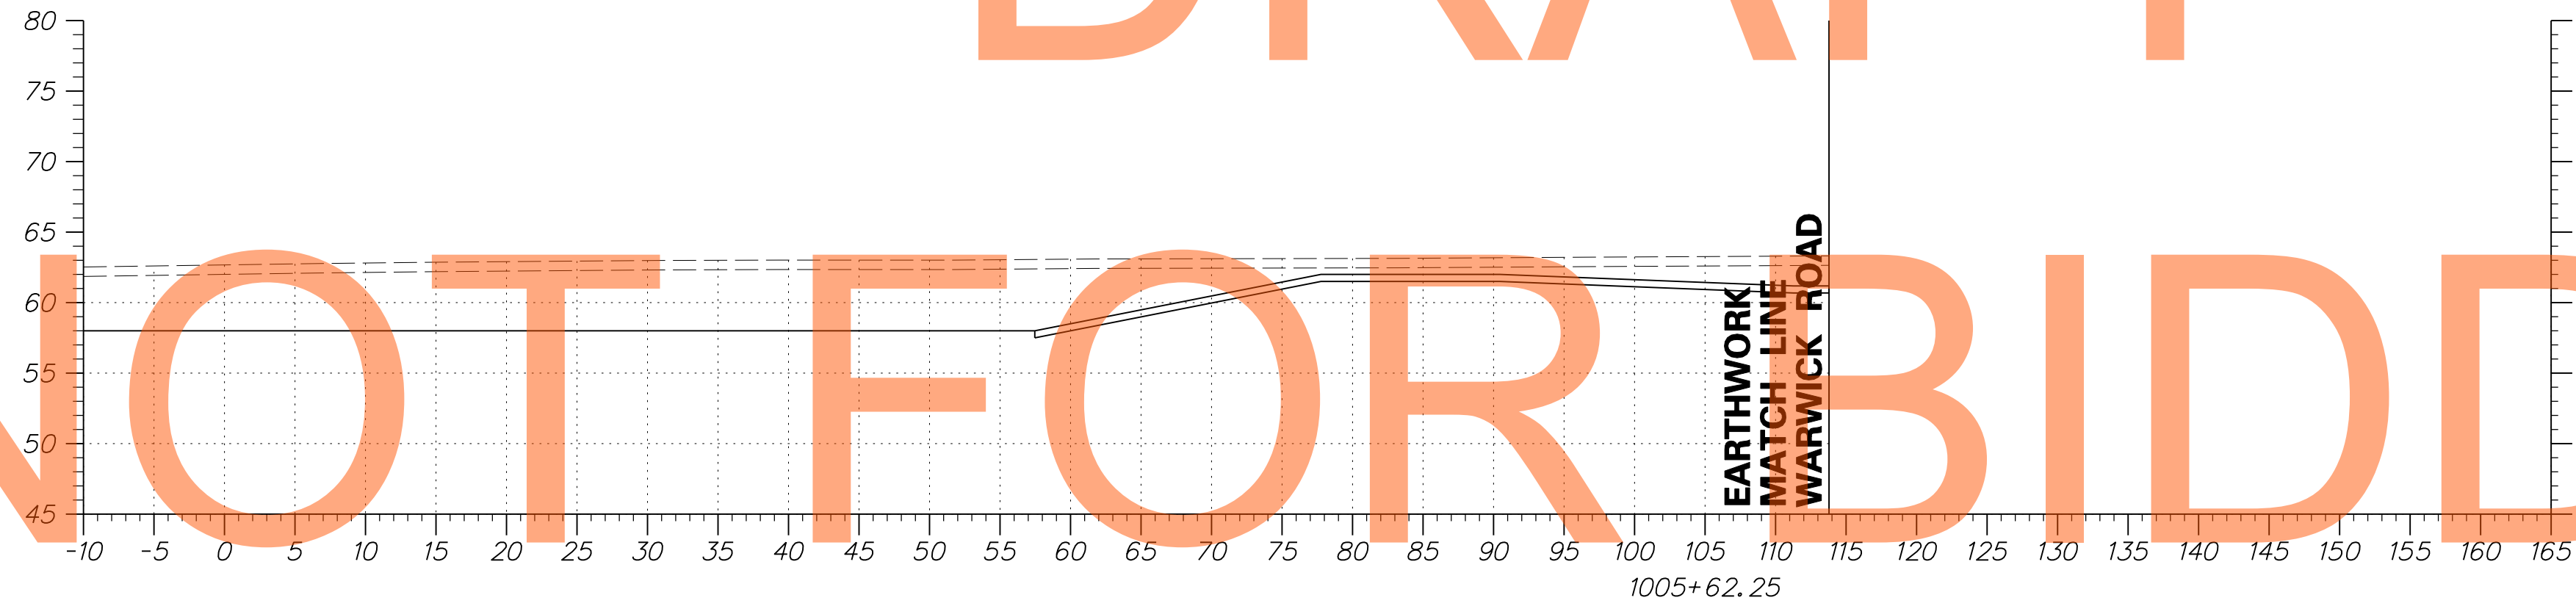

AUGUST 2015

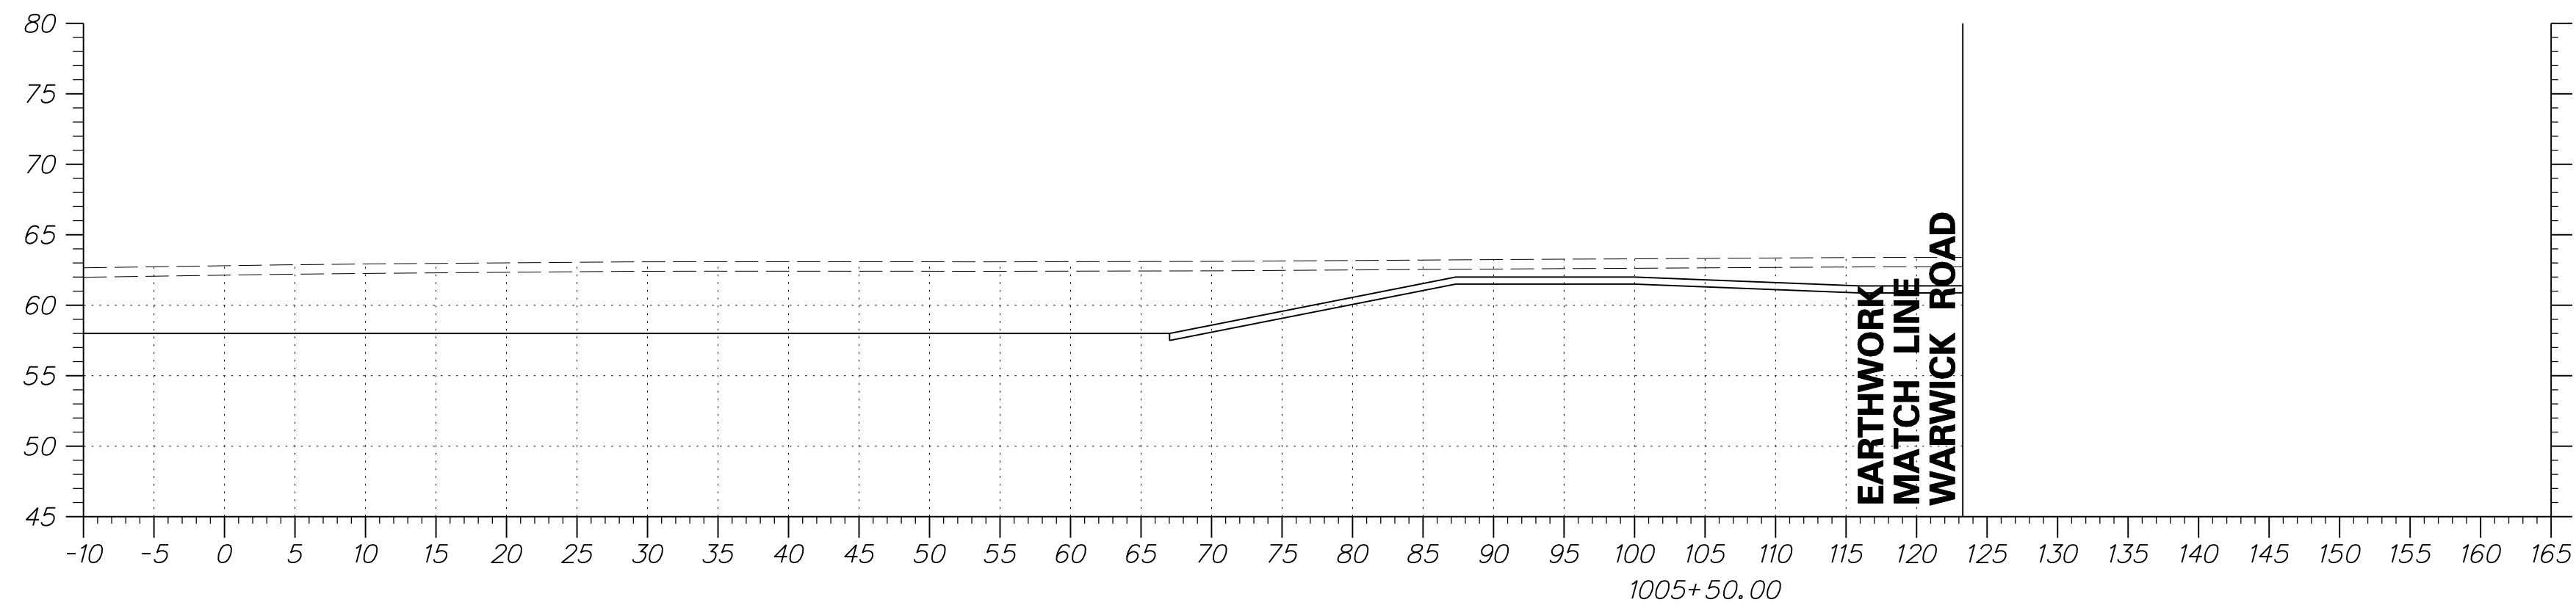


ADDENDUMS / REVISIONS	

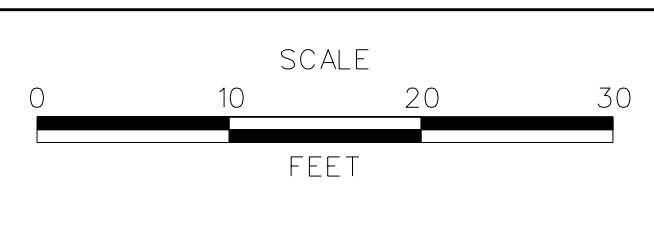


US 301
MARYLAND STATE LINE
TO LEVELS ROAD

CONTRACT	BRIDGE NO.
T200811301	DESIGNED BY: JEG
COUNTY	CHECKED BY: MFM
NEW CASTLE	

CROSS SECTIONS BMP NO. 610	SHEET NO.
	453
	TOTAL SHTS.
	539

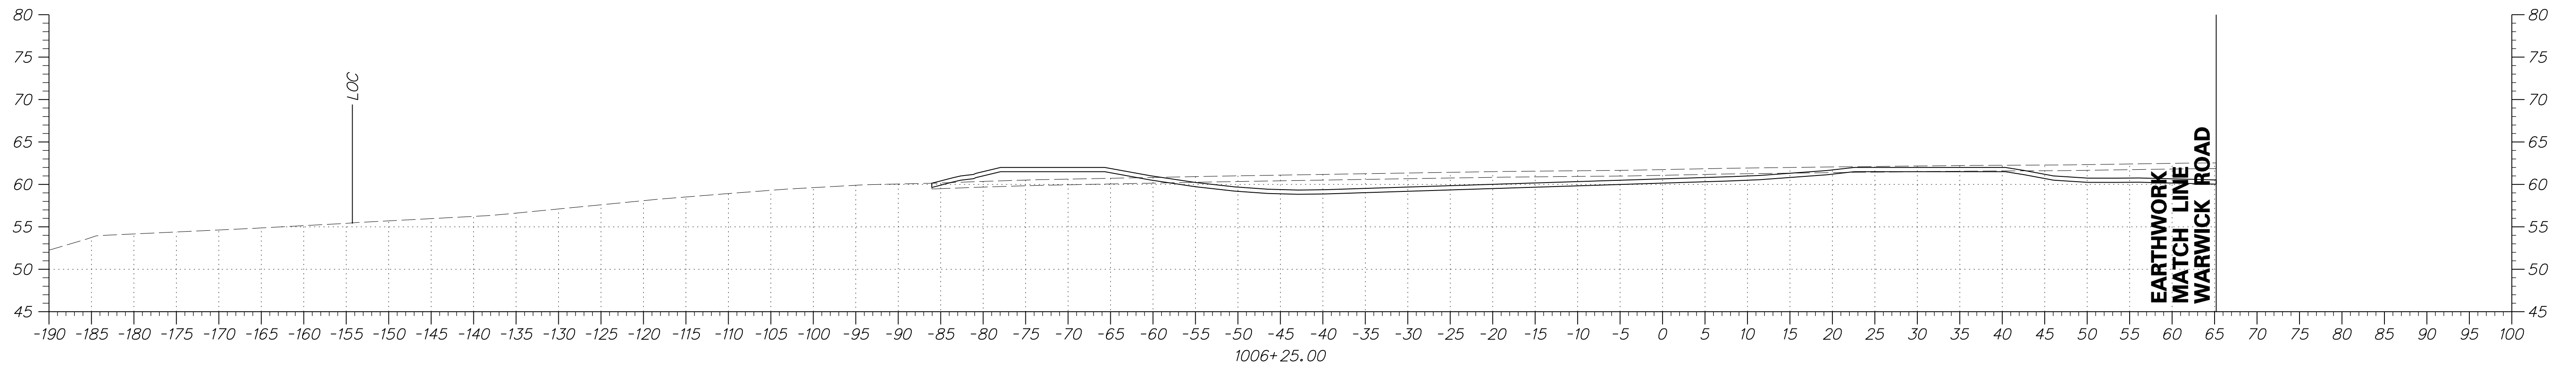


DRAFT

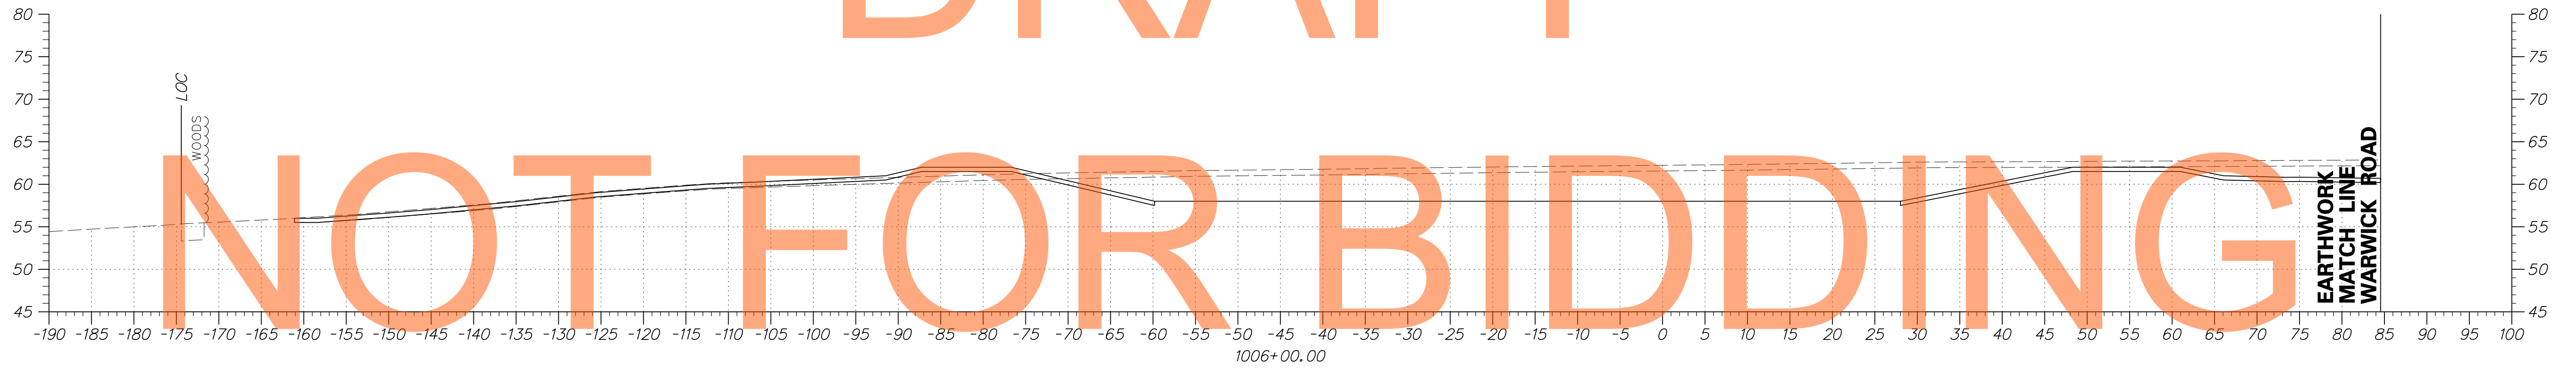


NOT FOR BIDDING

AUGUST 2015

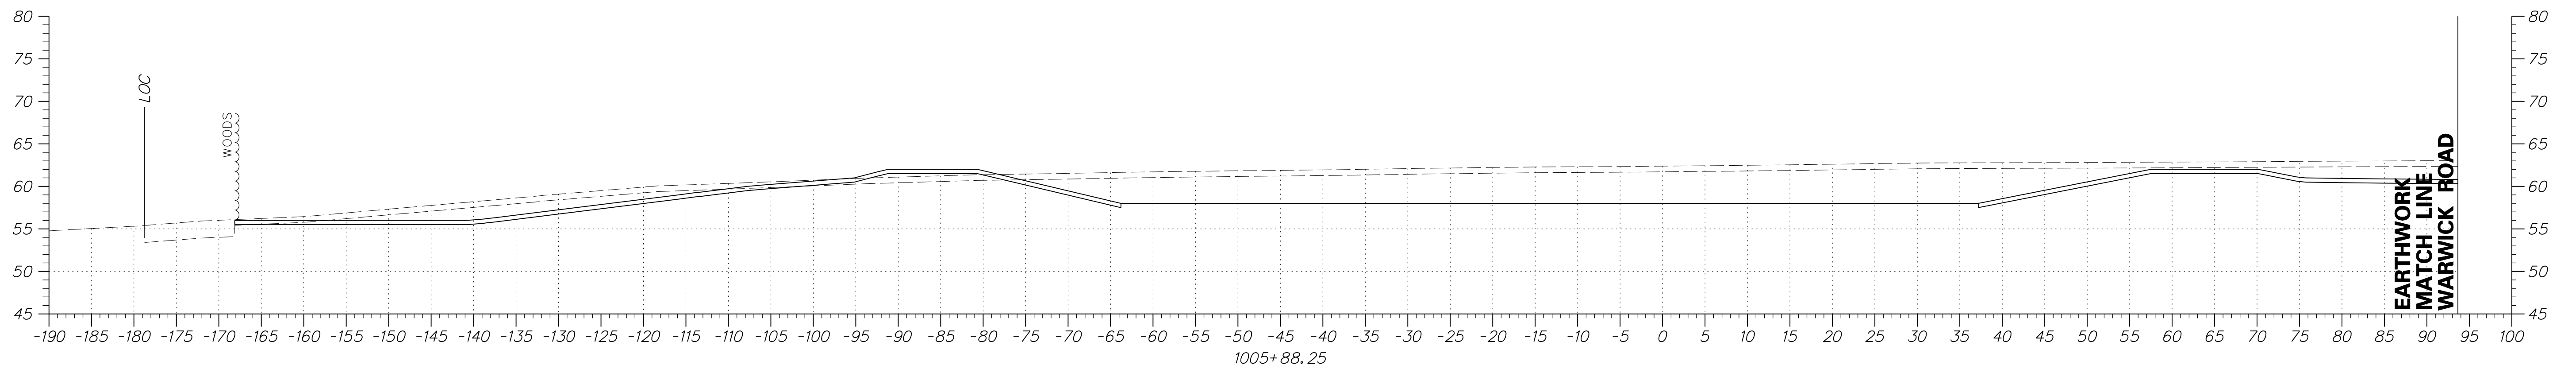


ADDENDUMS / REVISIONS	

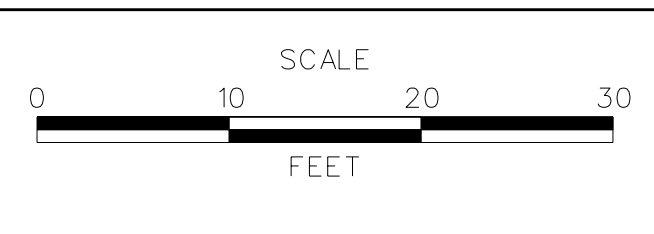


**US 301
MARYLAND STATE LINE
TO LEVELS ROAD**

CONTRACT T200811301	BRIDGE NO.
COUNTY NEW CASTLE	DESIGNED BY: JEG
	CHECKED BY: MFM

CROSS SECTIONS BMP NO. 610	SHEET NO. 454
	TOTAL SHTS. 539

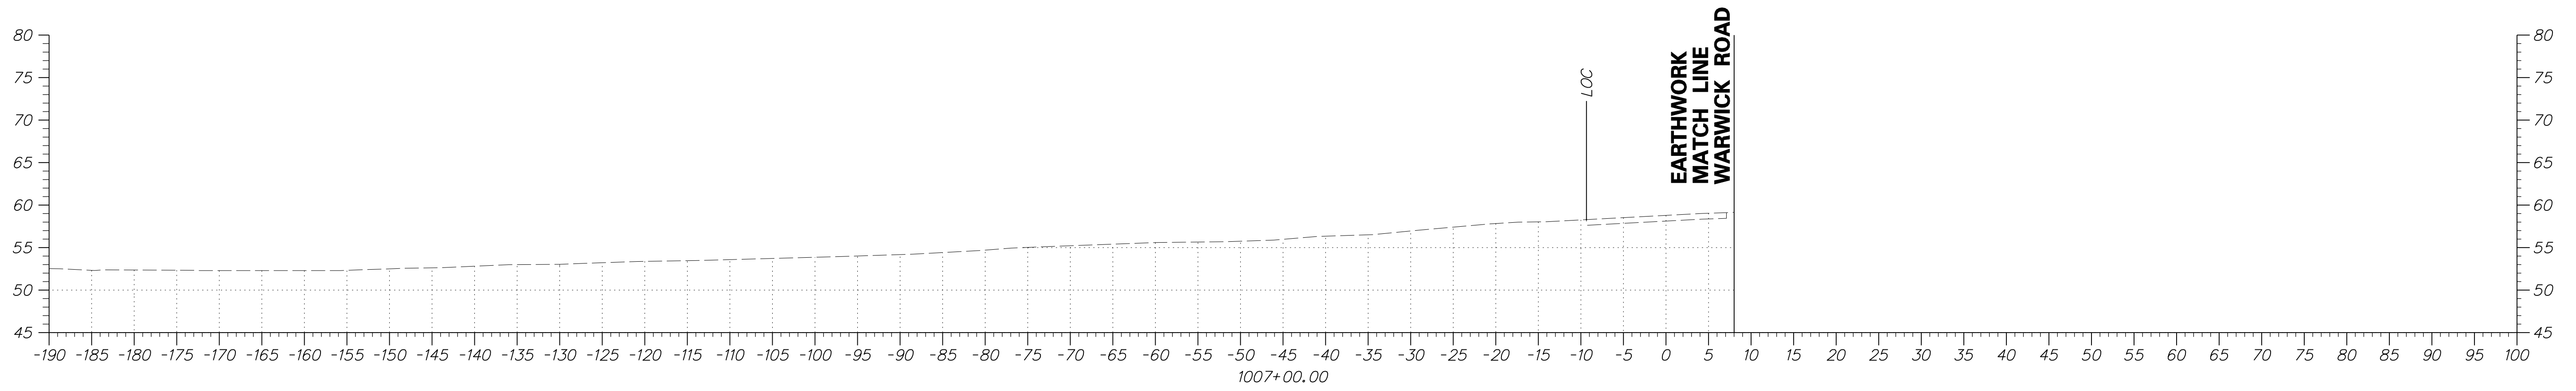



DRAFT

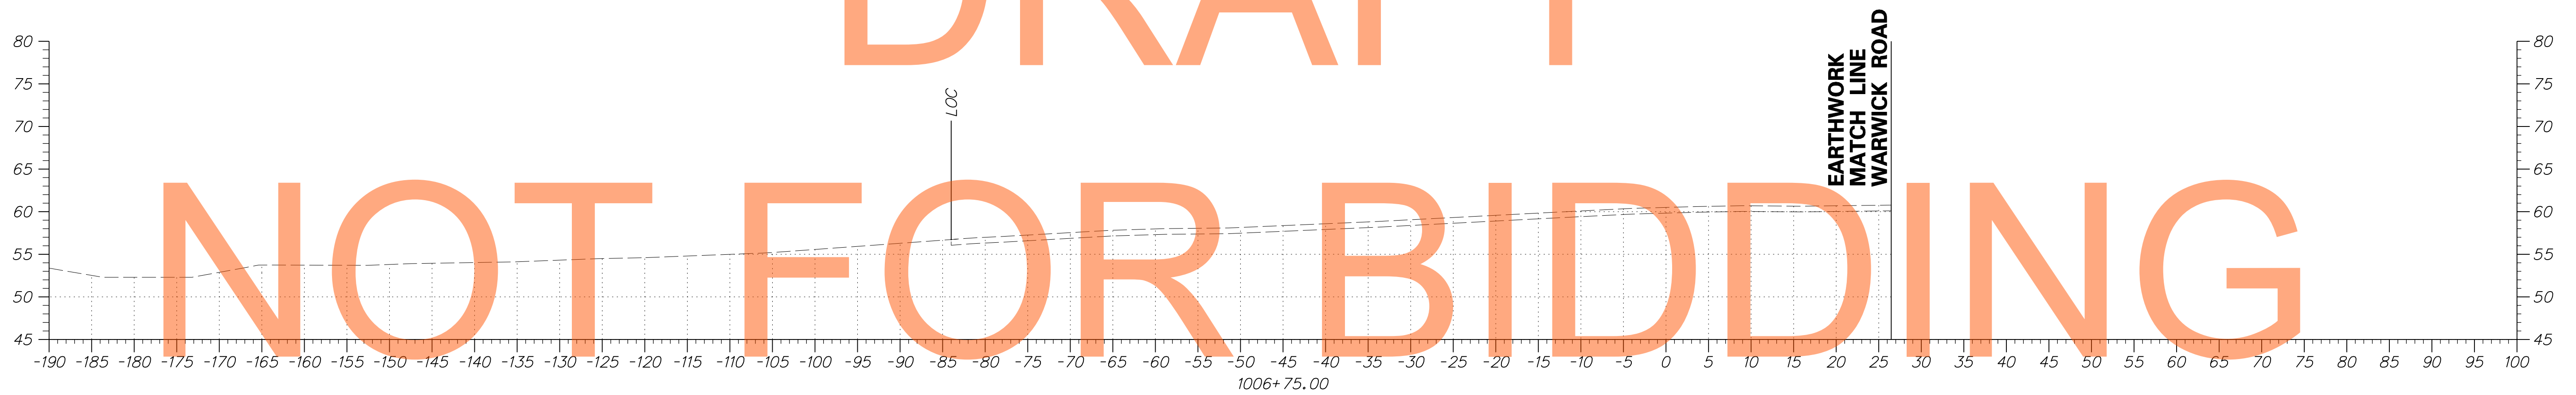


NOT FOR BIDDING

AUGUST 2015

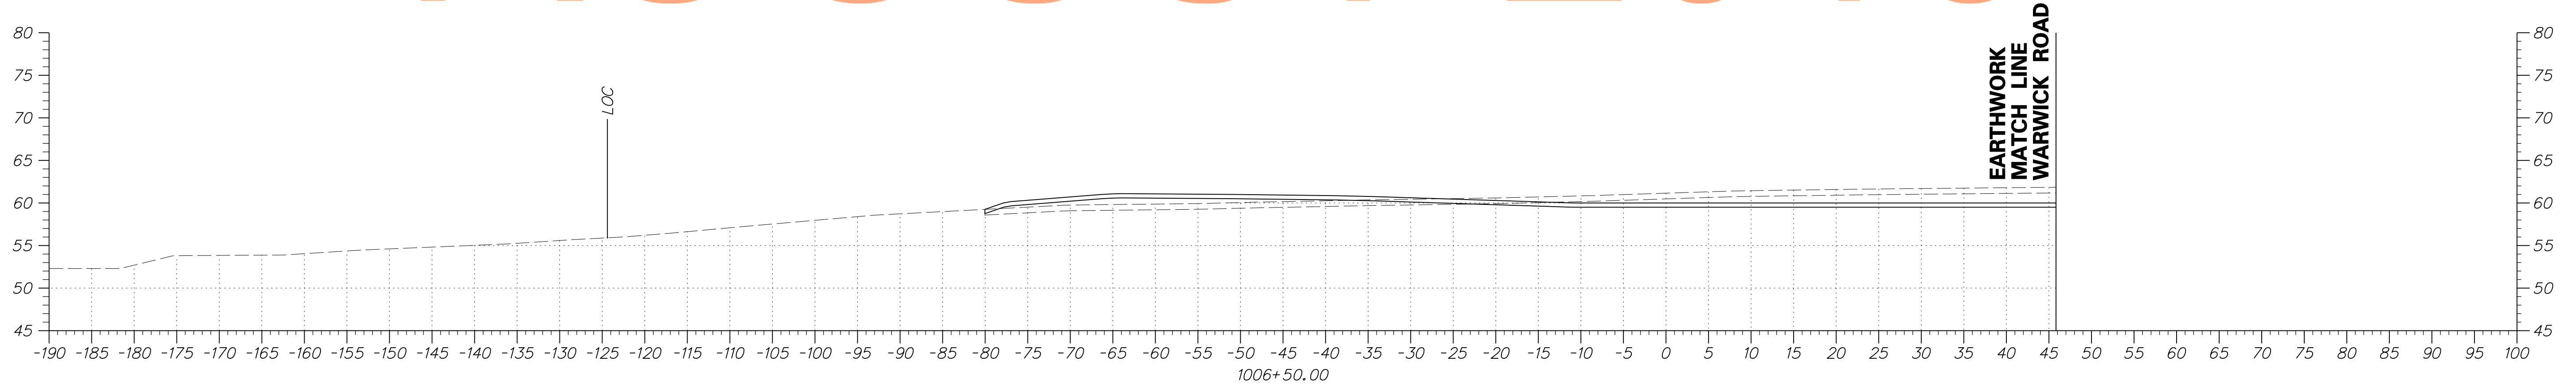

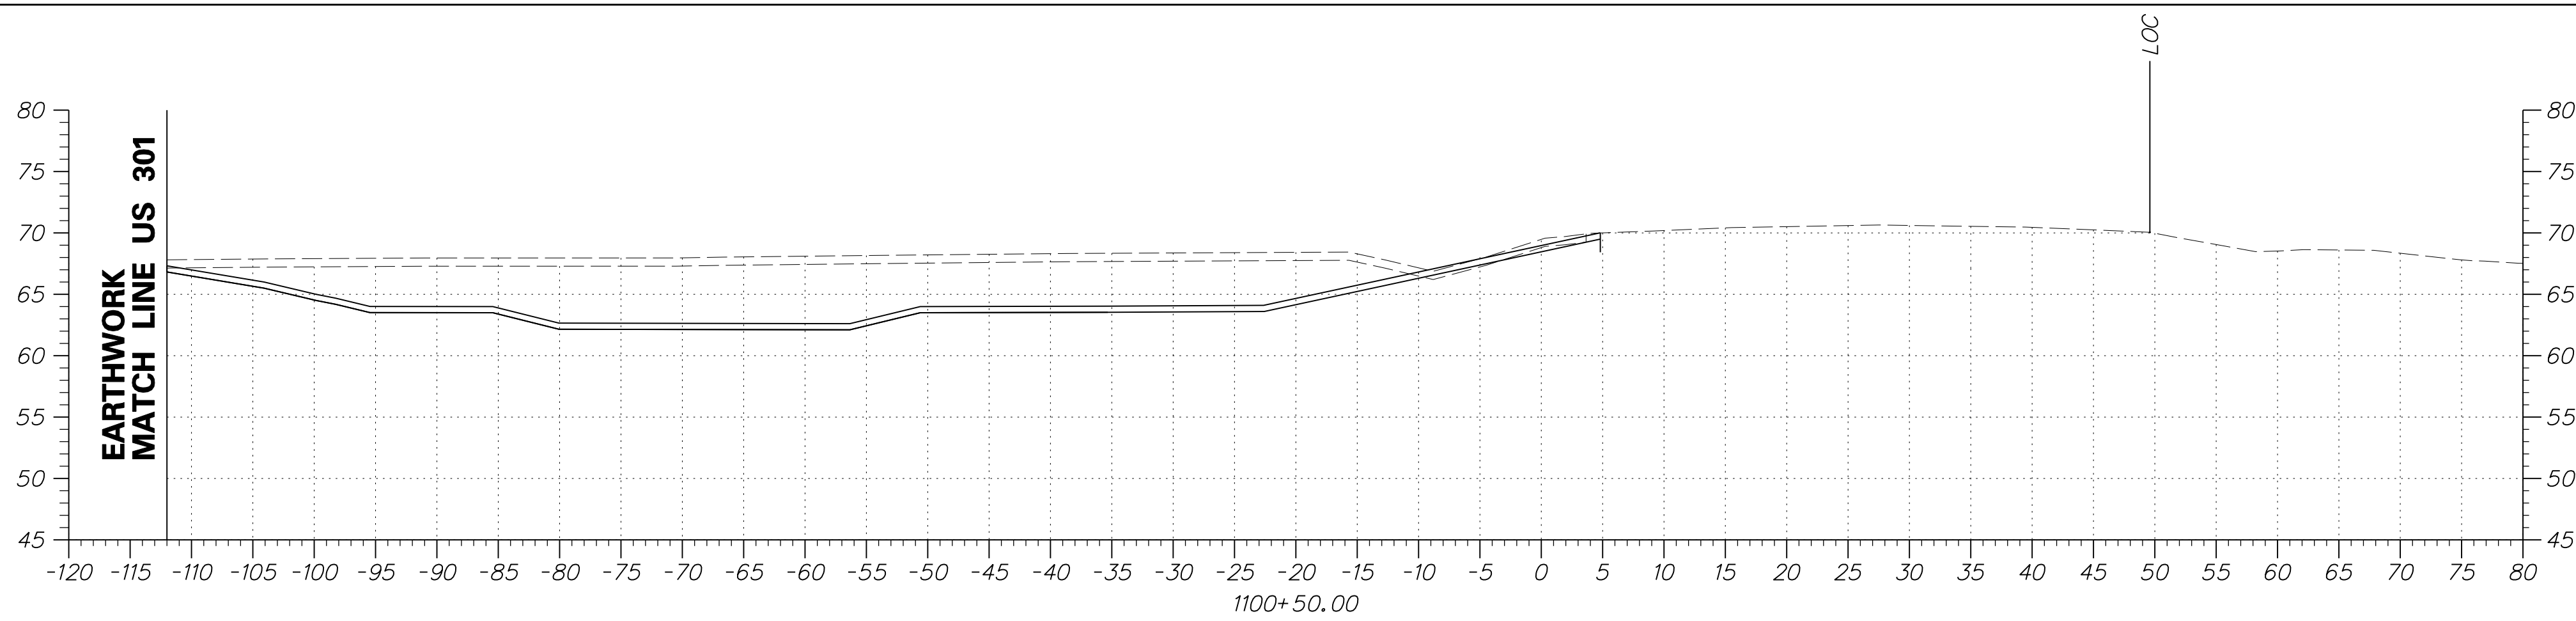


DRAFT

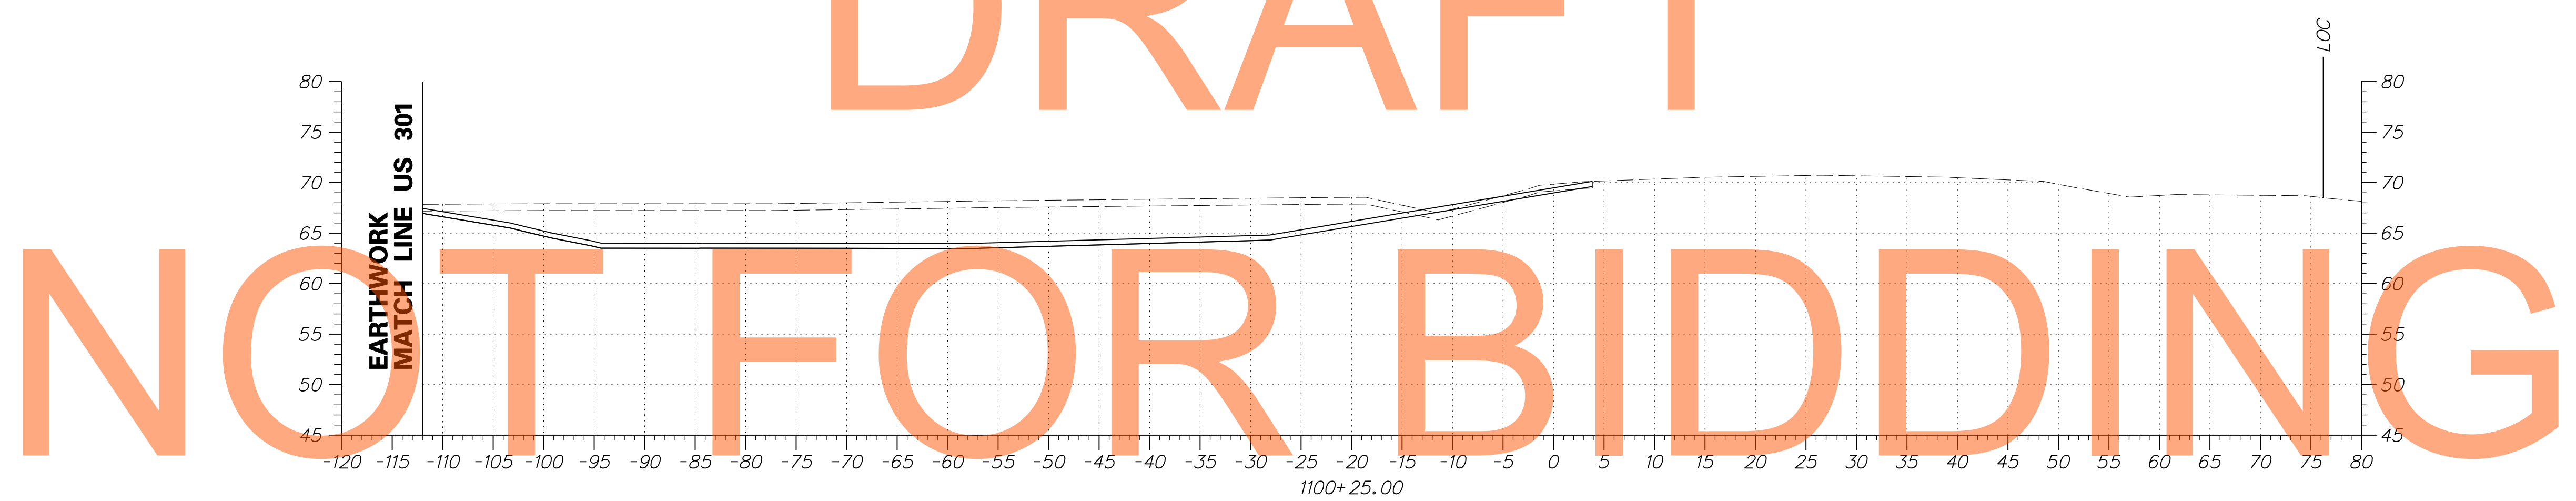


AUGUST 2015

NOTE: CROSS SECTIONS FROM STA 1100+00 TO 1105+00 DEPICT THE ULTIMATE CONDITION FOLLOWING CONTRACT T200911303. REFER TO MOT PHASE 4 PLANS AND PHASE 4 WARWICK CROSSOVER CROSS SECTIONS FOR THE FINAL CONDITION OF CONTRACT T200811301.

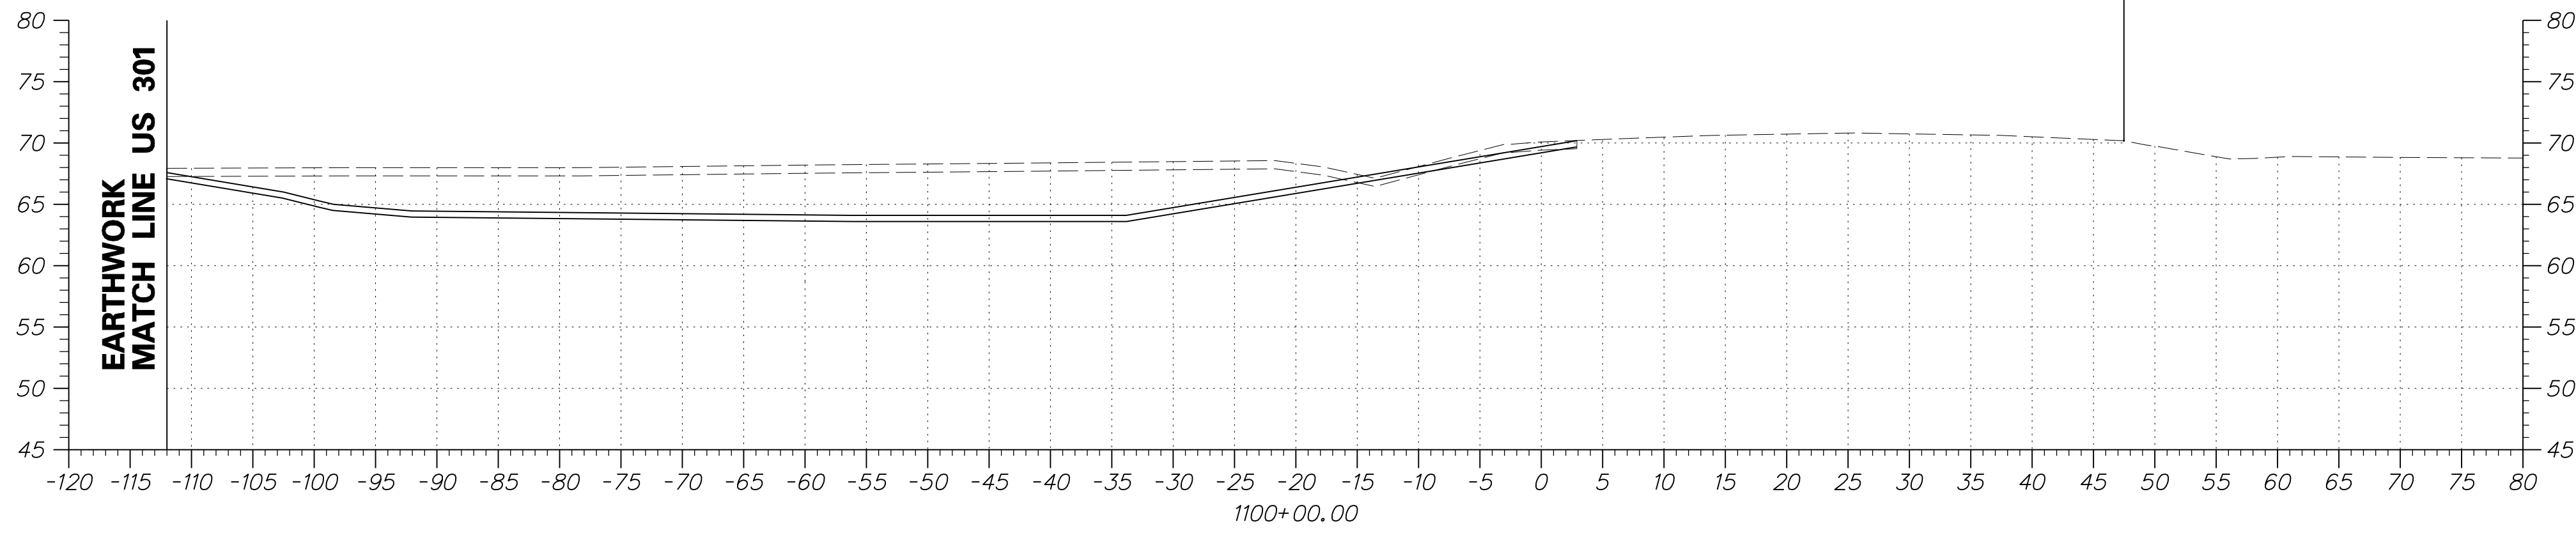


ADDENDUMS / REVISIONS	

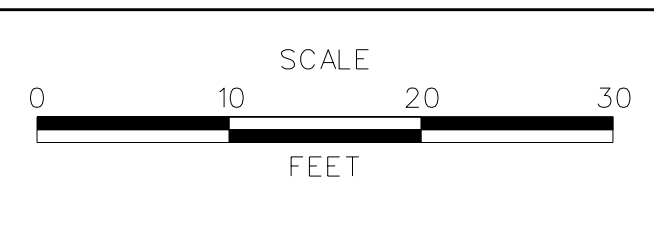


**US 301
MARYLAND STATE LINE
TO LEVELS ROAD**

CONTRACT T200811301	BRIDGE NO.
COUNTY NEW CASTLE	DESIGNED BY: JEG
	CHECKED BY: MFM

CROSS SECTIONS BMP NO. 611	SHEET NO. 456
	TOTAL SHTS. 539

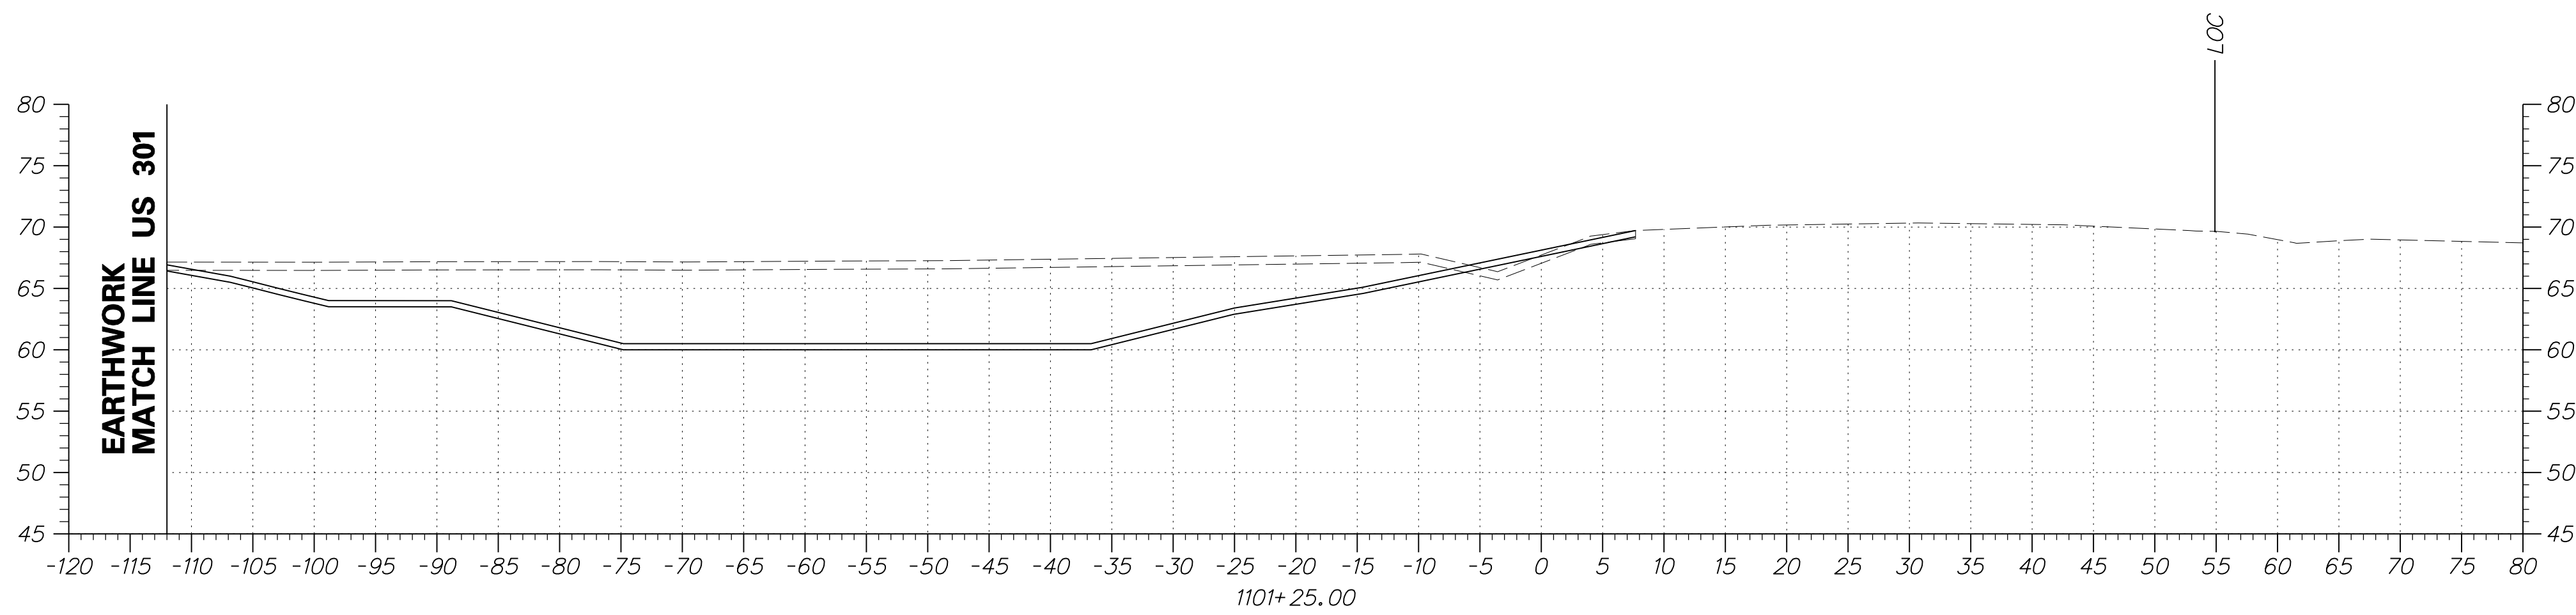


DRAFT

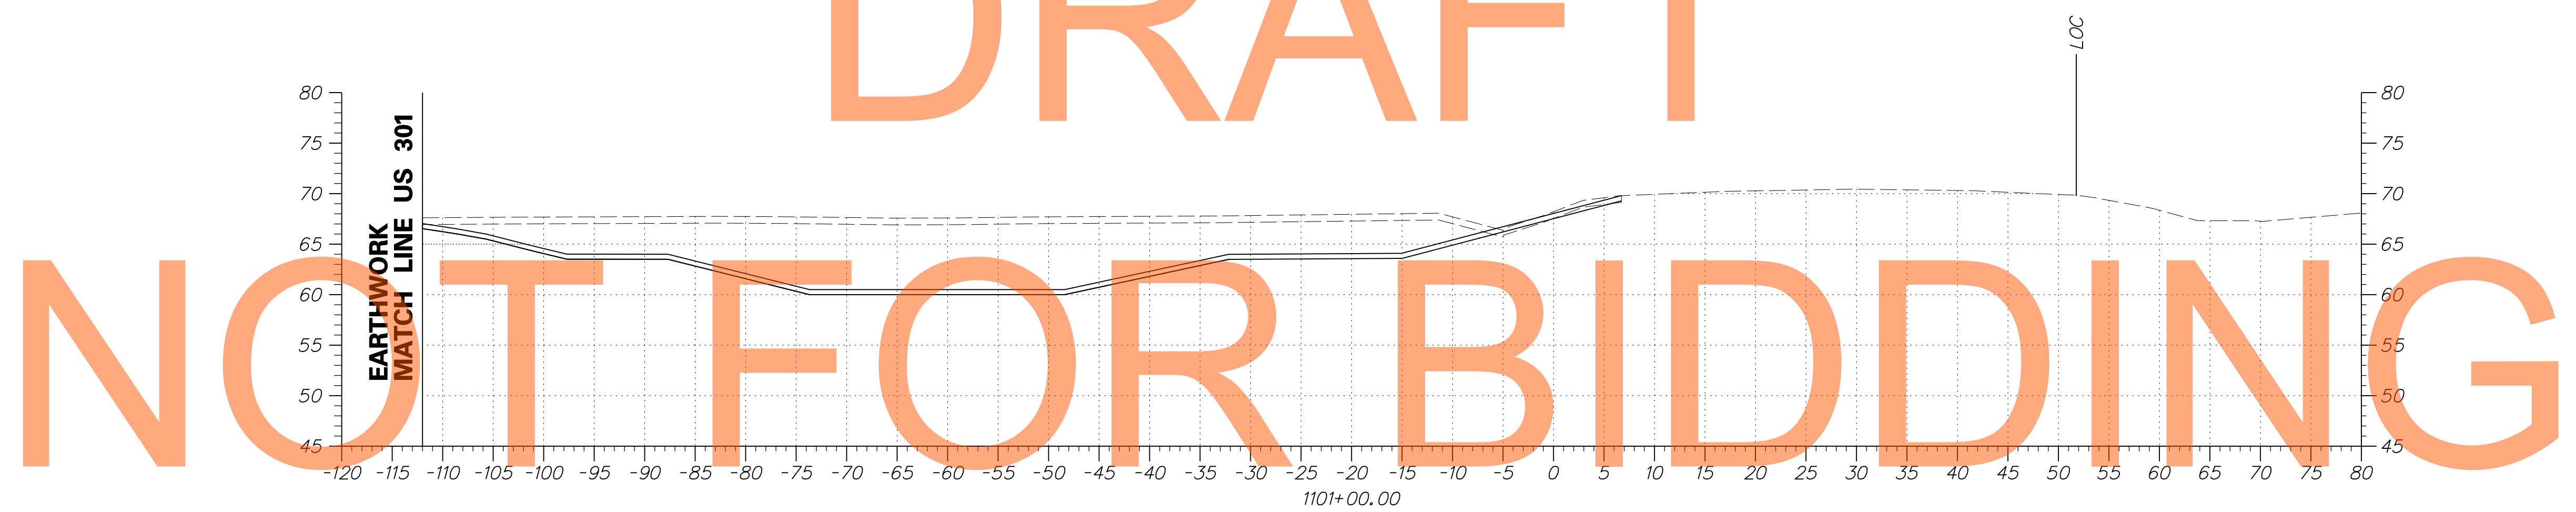


AUGUST 2015

NOTE: CROSS SECTIONS FROM STA 1100+00 TO 1105+00 DEPICT THE ULTIMATE CONDITION FOLLOWING CONTRACT T200911303. REFER TO MOT PHASE 4 PLANS AND PHASE 4 WARWICK CROSSOVER CROSS SECTIONS FOR THE FINAL CONDITION OF CONTRACT T200811301.

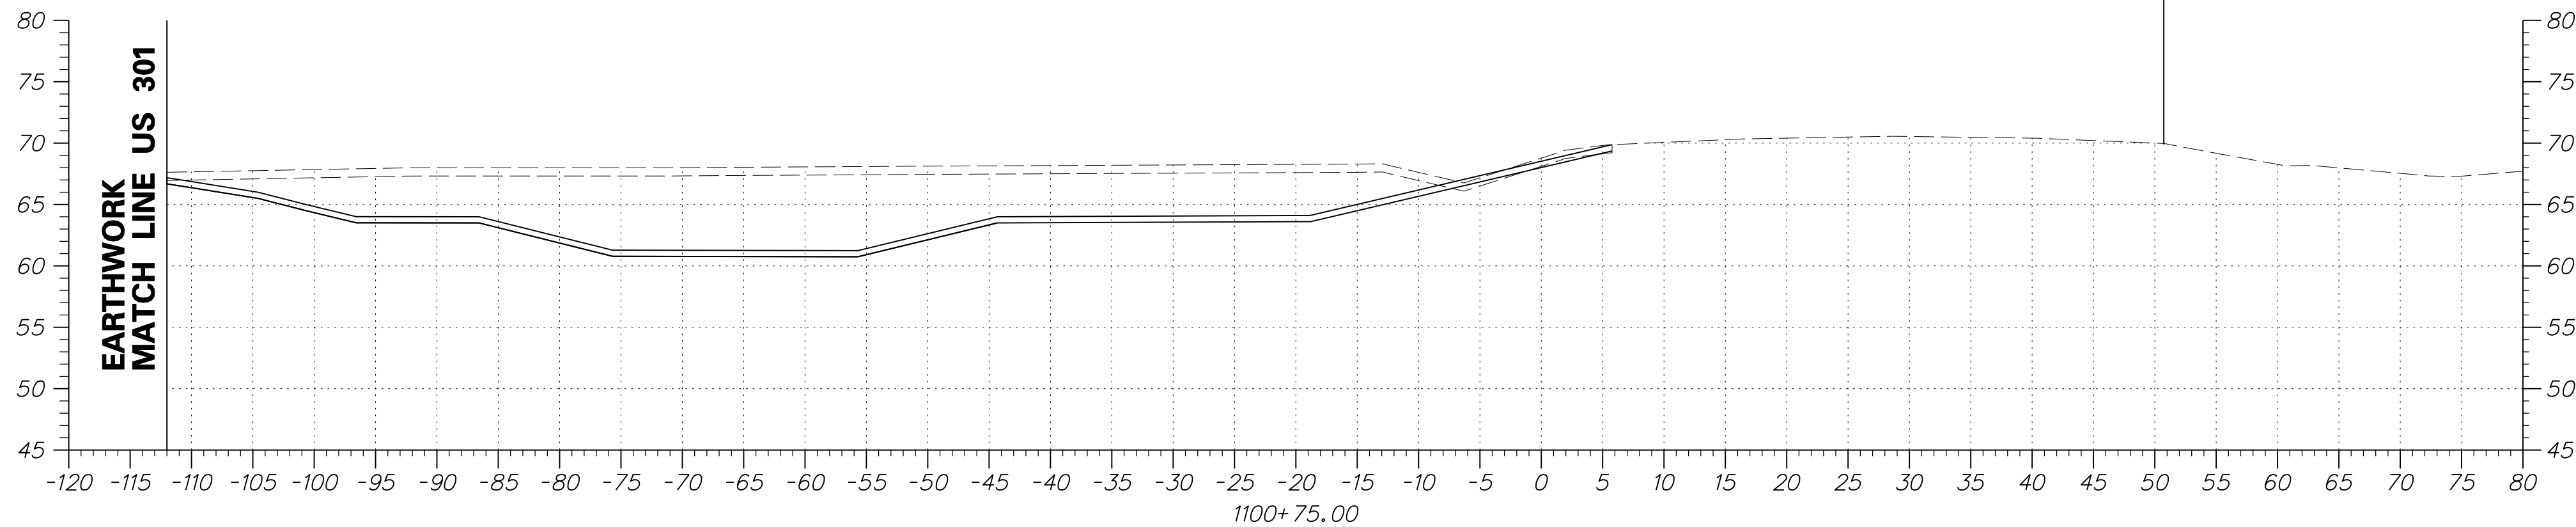


ADDENDUMS / REVISIONS	

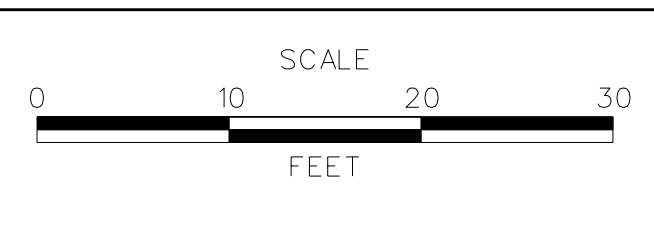


**US 301
MARYLAND STATE LINE
TO LEVELS ROAD**

CONTRACT T200811301	BRIDGE NO.
COUNTY NEW CASTLE	DESIGNED BY: JEG
	CHECKED BY: MFM

CROSS SECTIONS BMP NO. 611	SHEET NO. 457
	TOTAL SHTS. 539

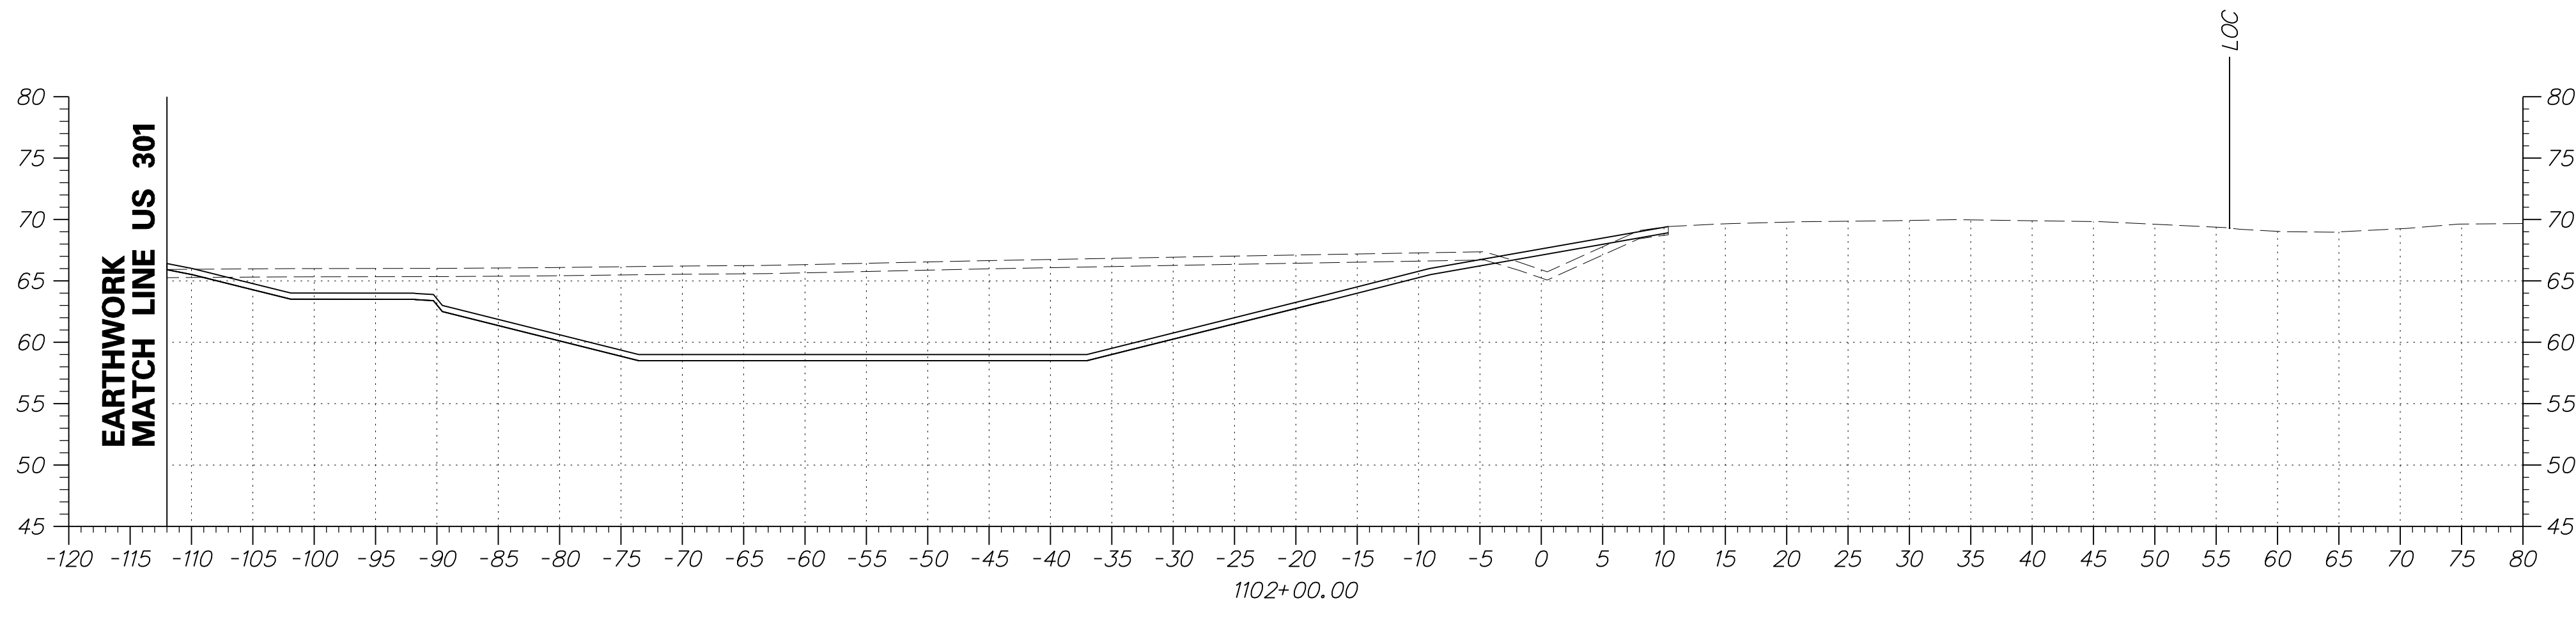


DRAFT

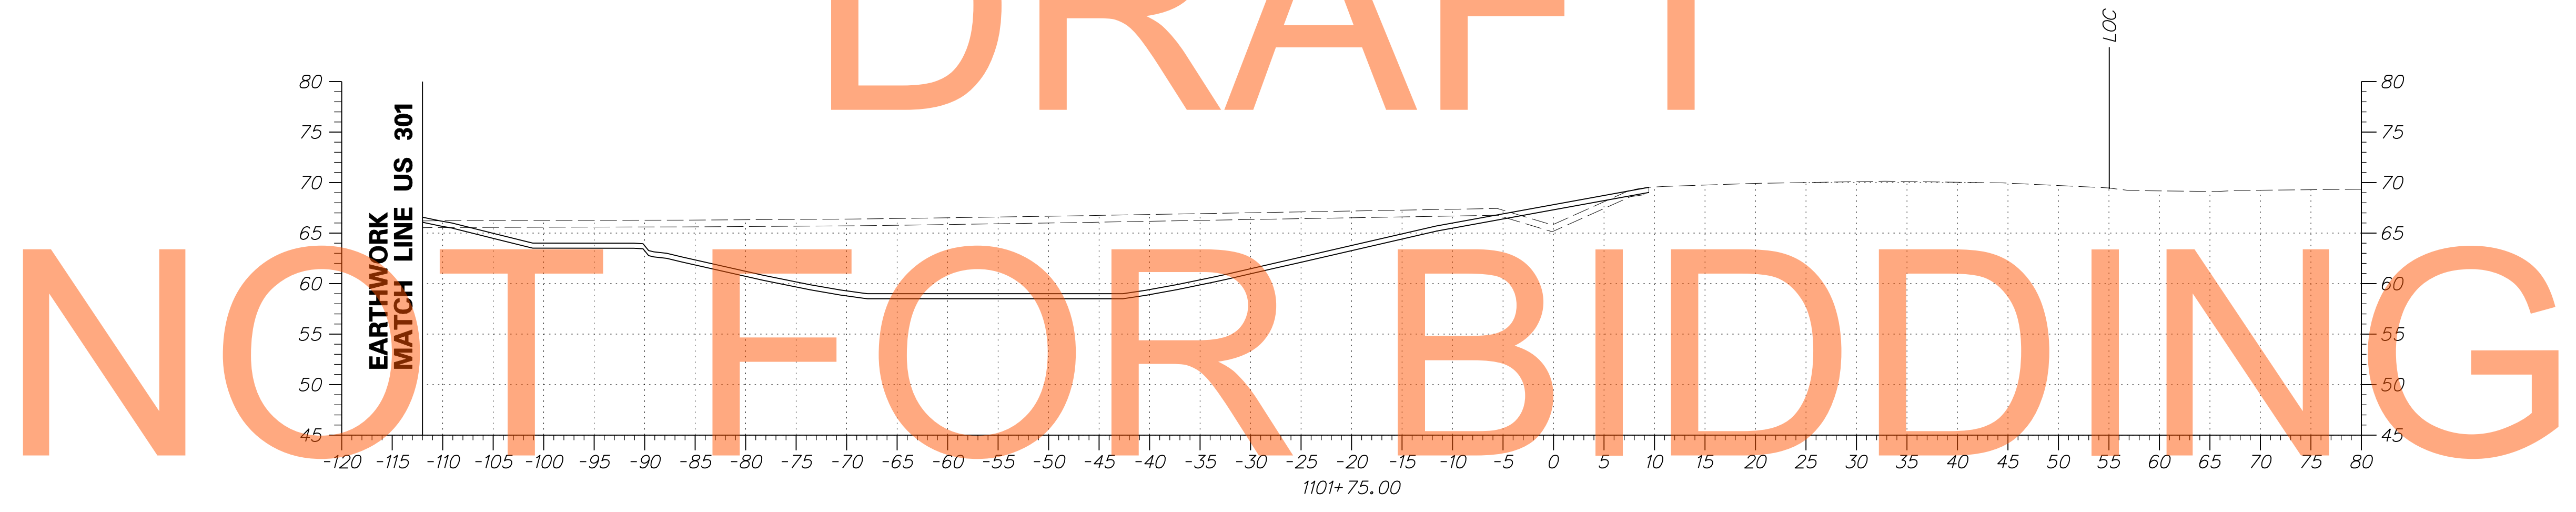


AUGUST 2015

NOTE: CROSS SECTIONS FROM STA 1100+00 TO 1105+00 DEPICT THE ULTIMATE CONDITION FOLLOWING CONTRACT T200911303. REFER TO MOT PHASE 4 PLANS AND PHASE 4 WARWICK CROSSOVER CROSS SECTIONS FOR THE FINAL CONDITION OF CONTRACT T200811301.

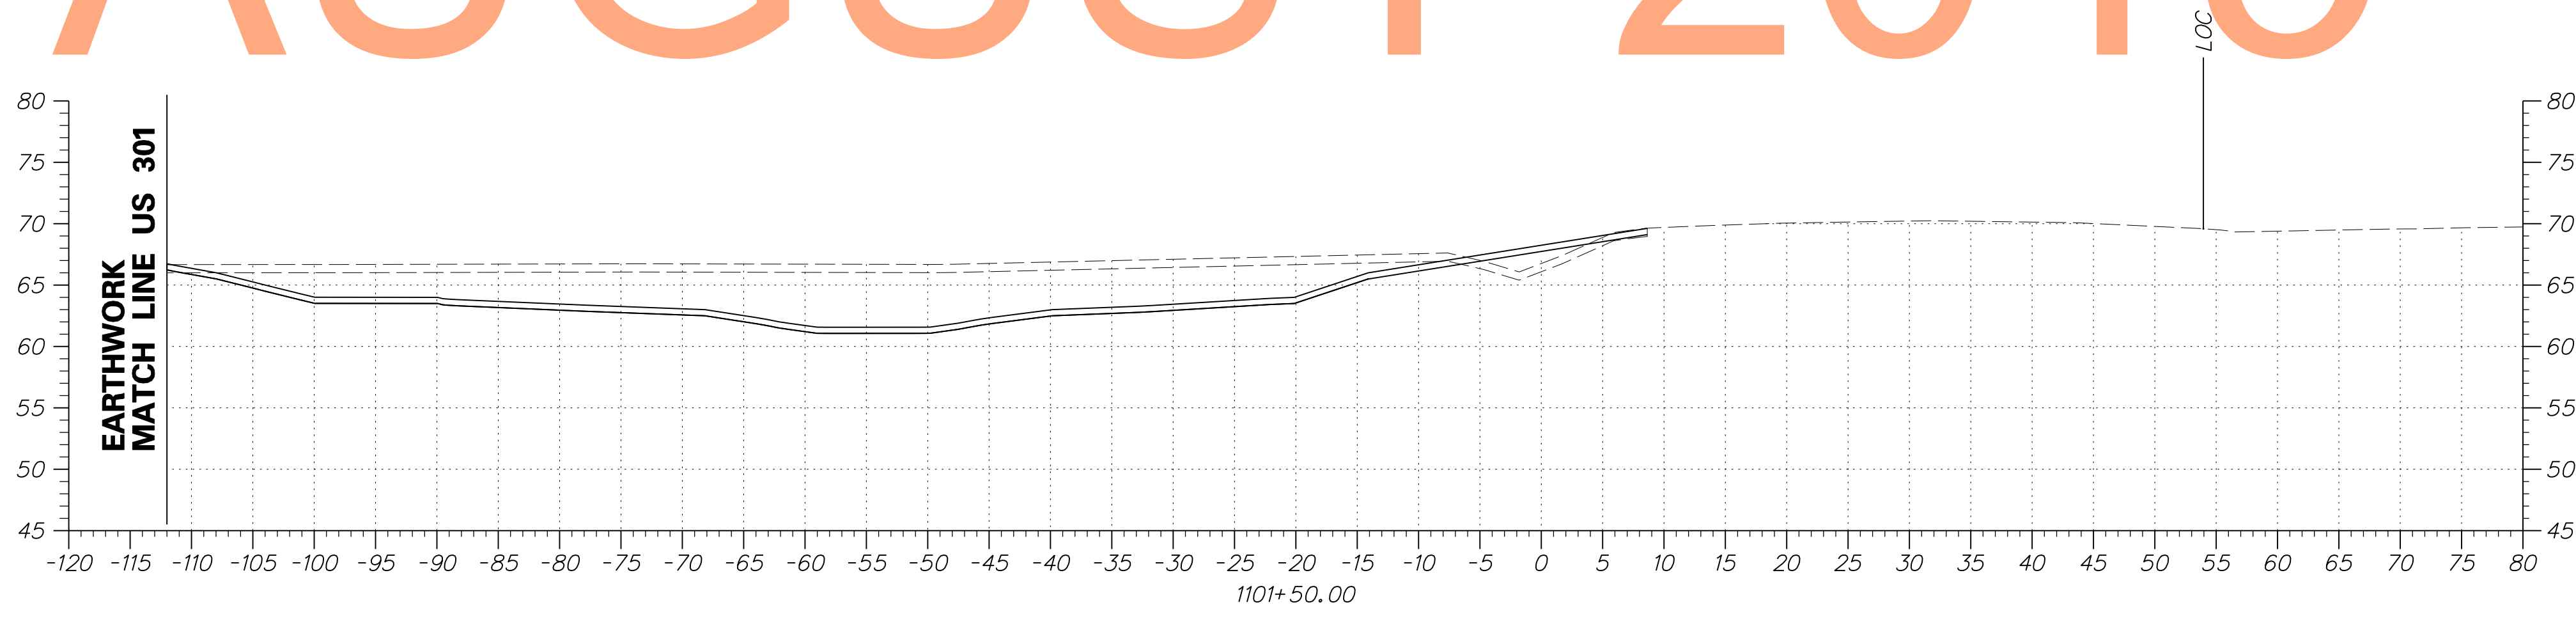


ADDENDUMS / REVISIONS	

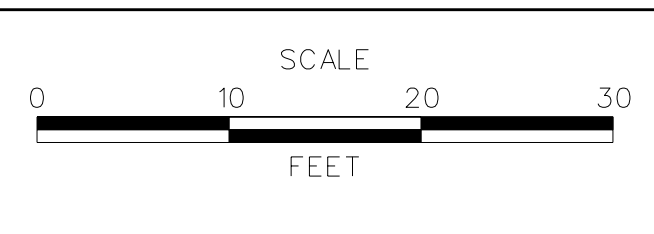


**US 301
MARYLAND STATE LINE
TO LEVELS ROAD**

CONTRACT T200811301	BRIDGE NO.
COUNTY NEW CASTLE	DESIGNED BY: JEG
	CHECKED BY: MFM

CROSS SECTIONS BMP NO. 611	SHEET NO. 458
	TOTAL SHTS. 539

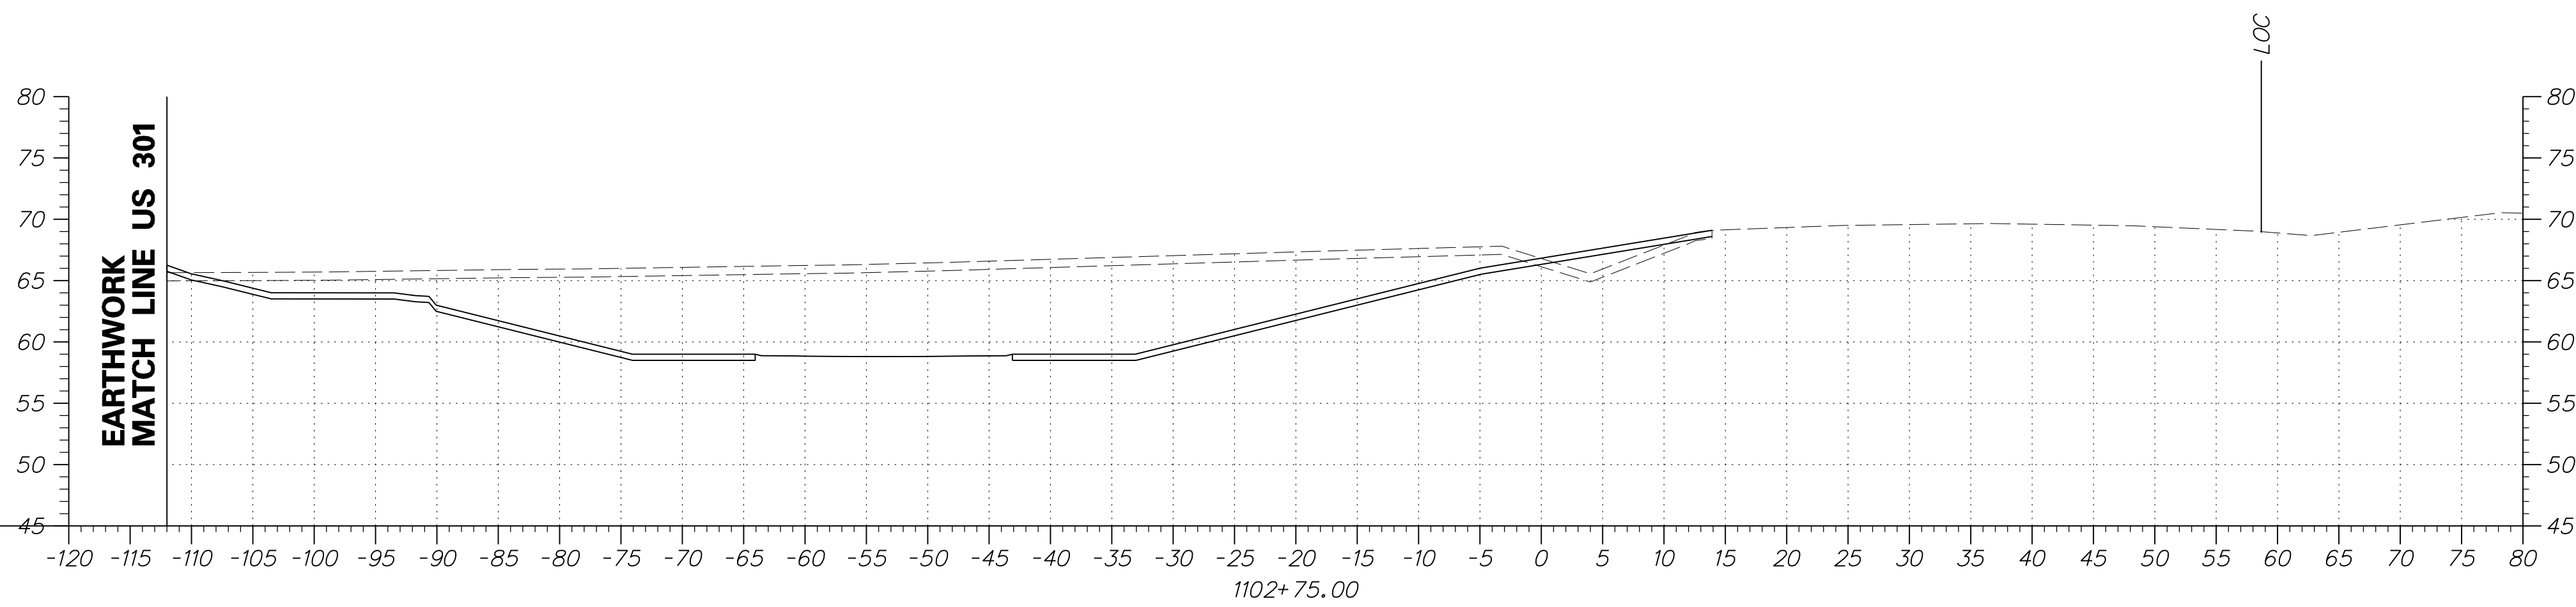


DRAFT

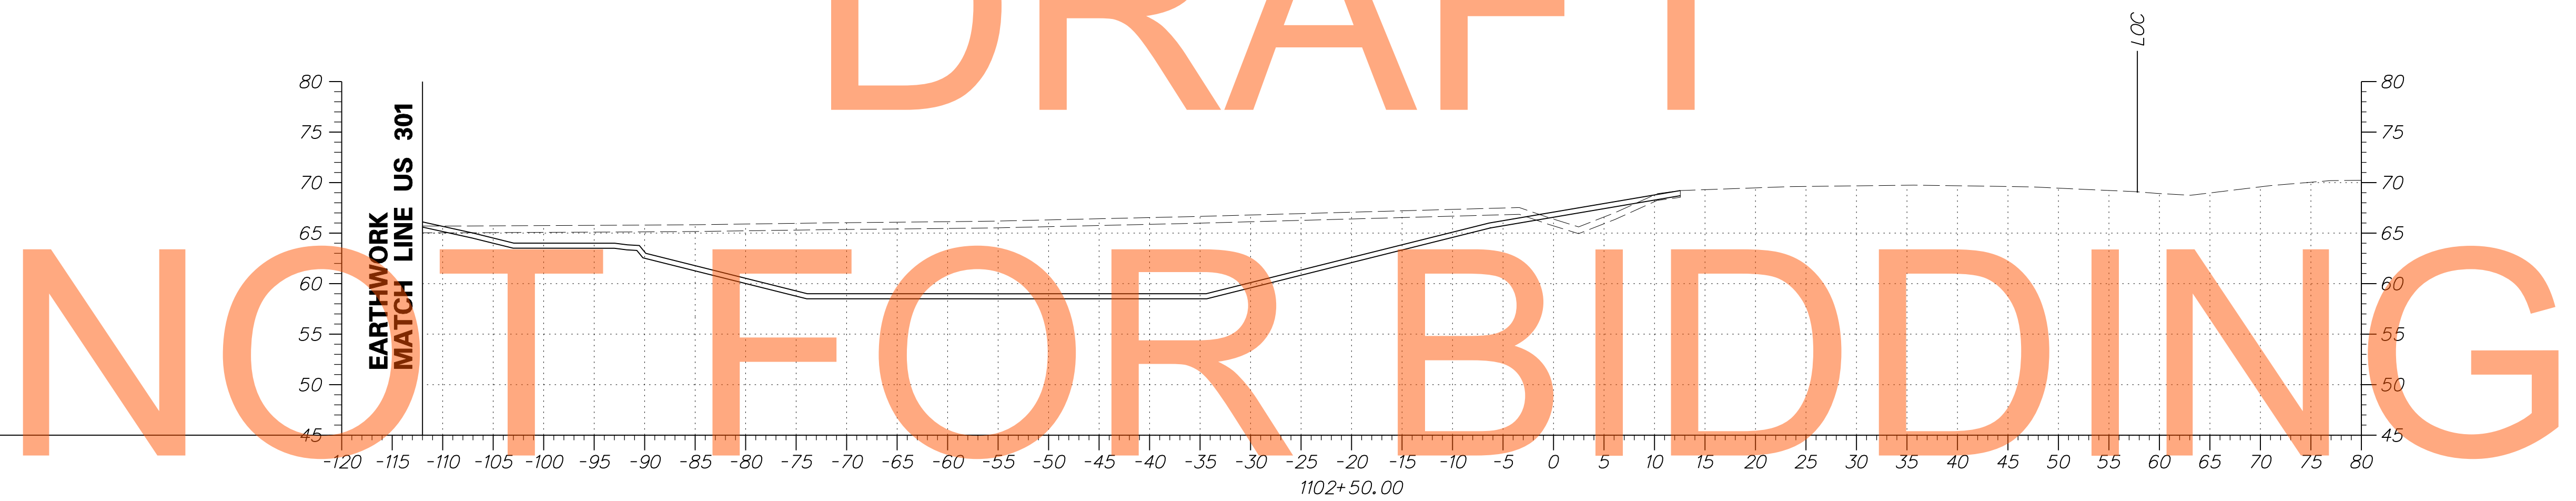


AUGUST 2015

NOTE: CROSS SECTIONS FROM STA 1100+00 TO 1105+00 DEPICT THE ULTIMATE CONDITION FOLLOWING CONTRACT T200911303. REFER TO MOT PHASE 4 PLANS AND PHASE 4 WARWICK CROSSOVER CROSS SECTIONS FOR THE FINAL CONDITION OF CONTRACT T200811301.

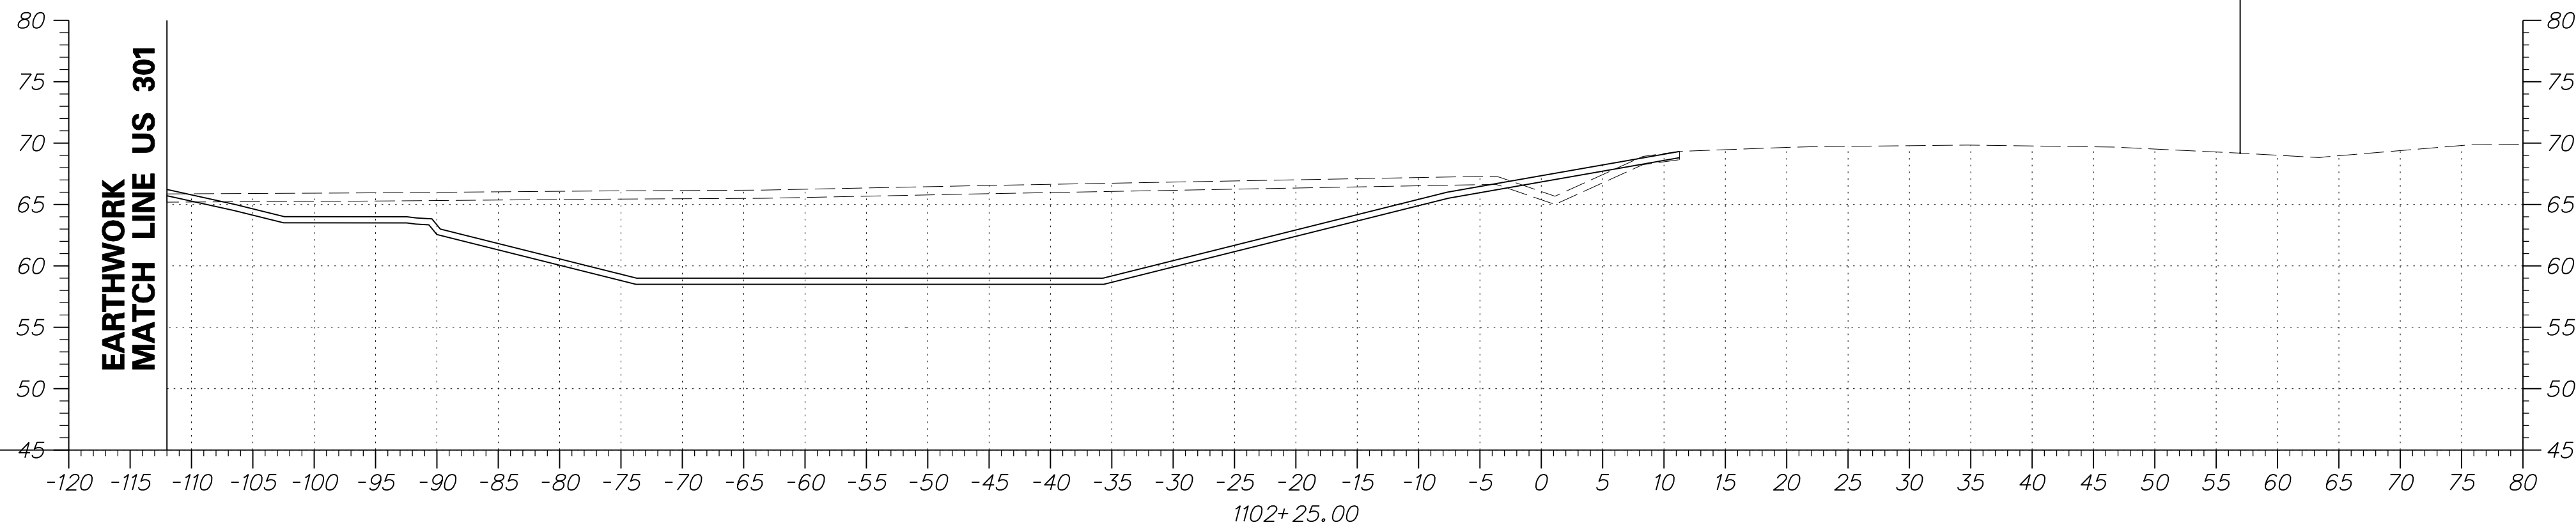


ADDENDUMS / REVISIONS	

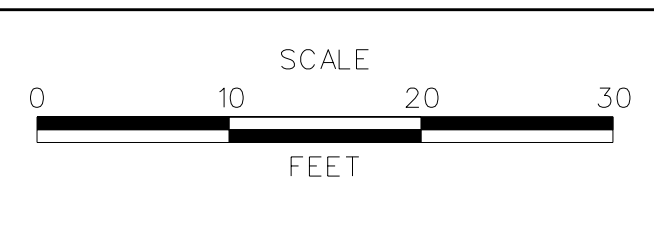

**US 301
MARYLAND STATE LINE
TO LEVELS ROAD**


CONTRACT T200811301	BRIDGE NO.
COUNTY NEW CASTLE	DESIGNED BY: JEG
	CHECKED BY: MFM

CROSS SECTIONS BMP NO. 611
SHEET NO. 459
TOTAL SHTS. 539

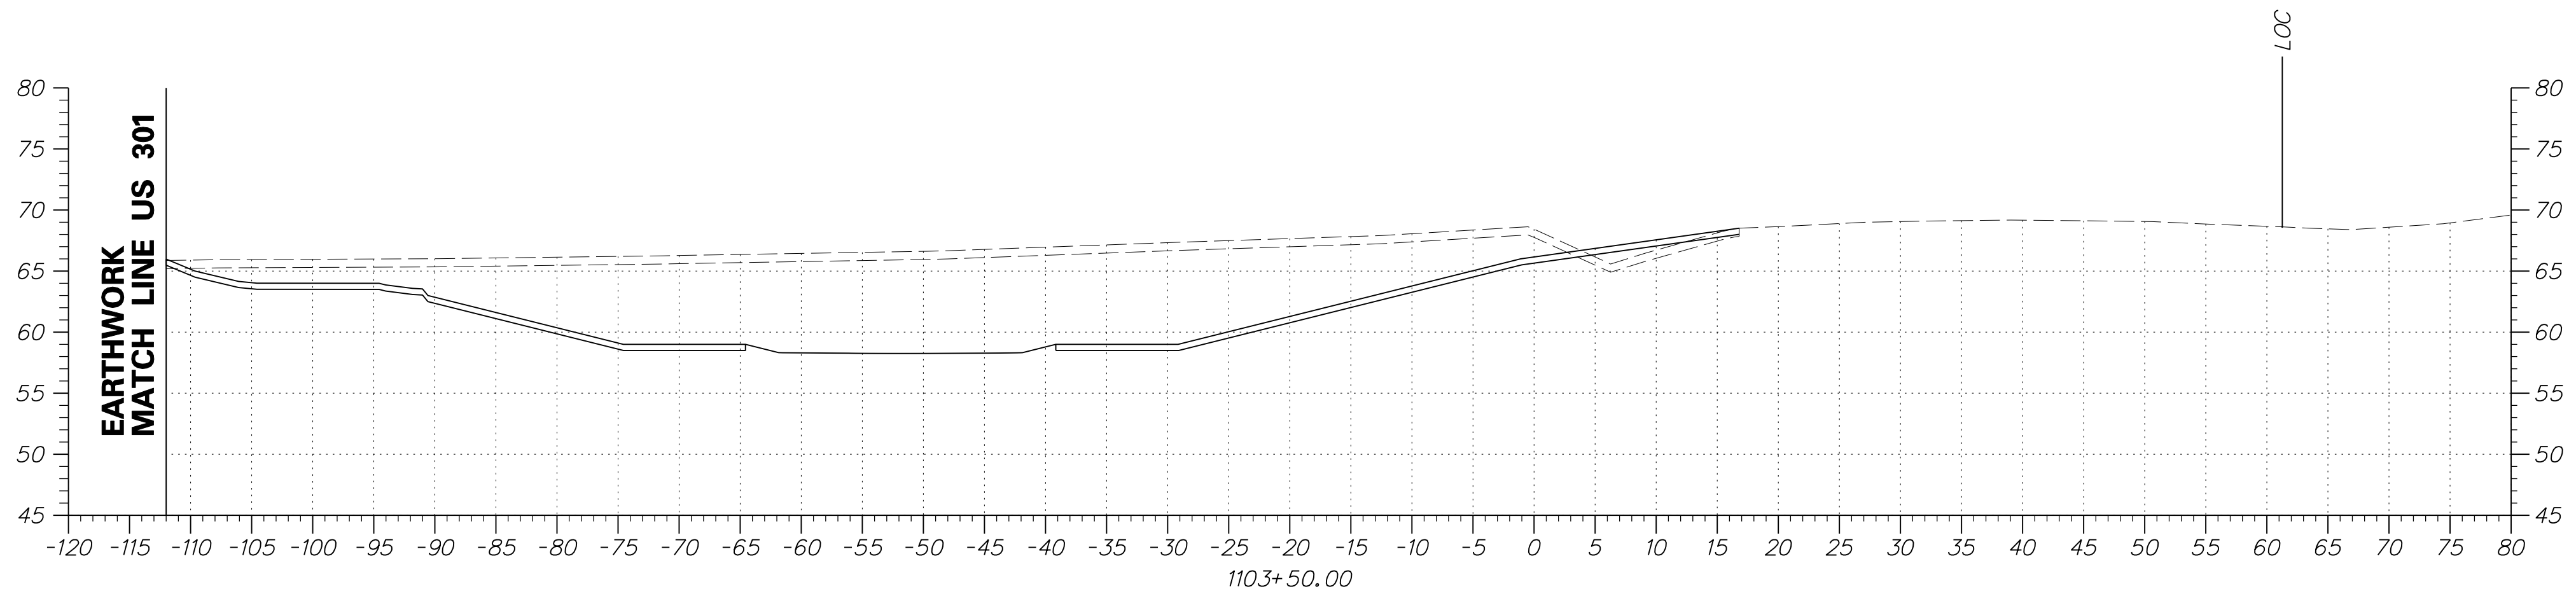


DRAFT

NOT FOR BIDDING

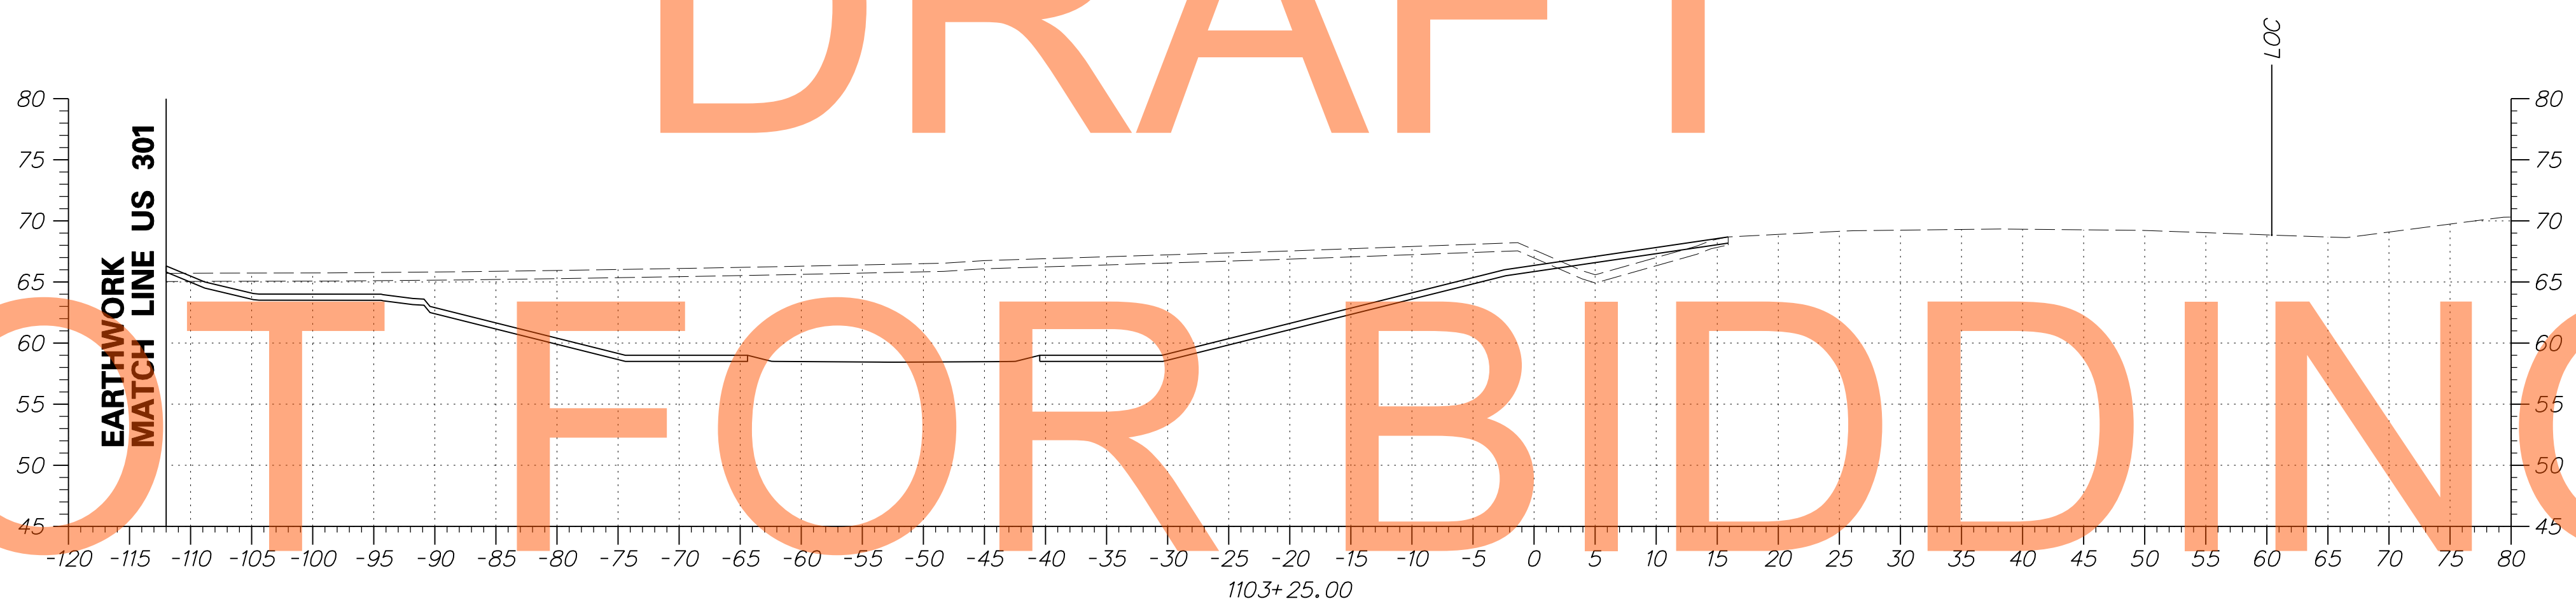


AUGUST 2015

NOTE: CROSS SECTIONS FROM STA 1100+00 TO 1105+00 DEPICT THE ULTIMATE CONDITION FOLLOWING CONTRACT T200911303. REFER TO MOT PHASE 4 PLANS AND PHASE 4 WARWICK CROSSOVER CROSS SECTIONS FOR THE FINAL CONDITION OF CONTRACT T200811301.

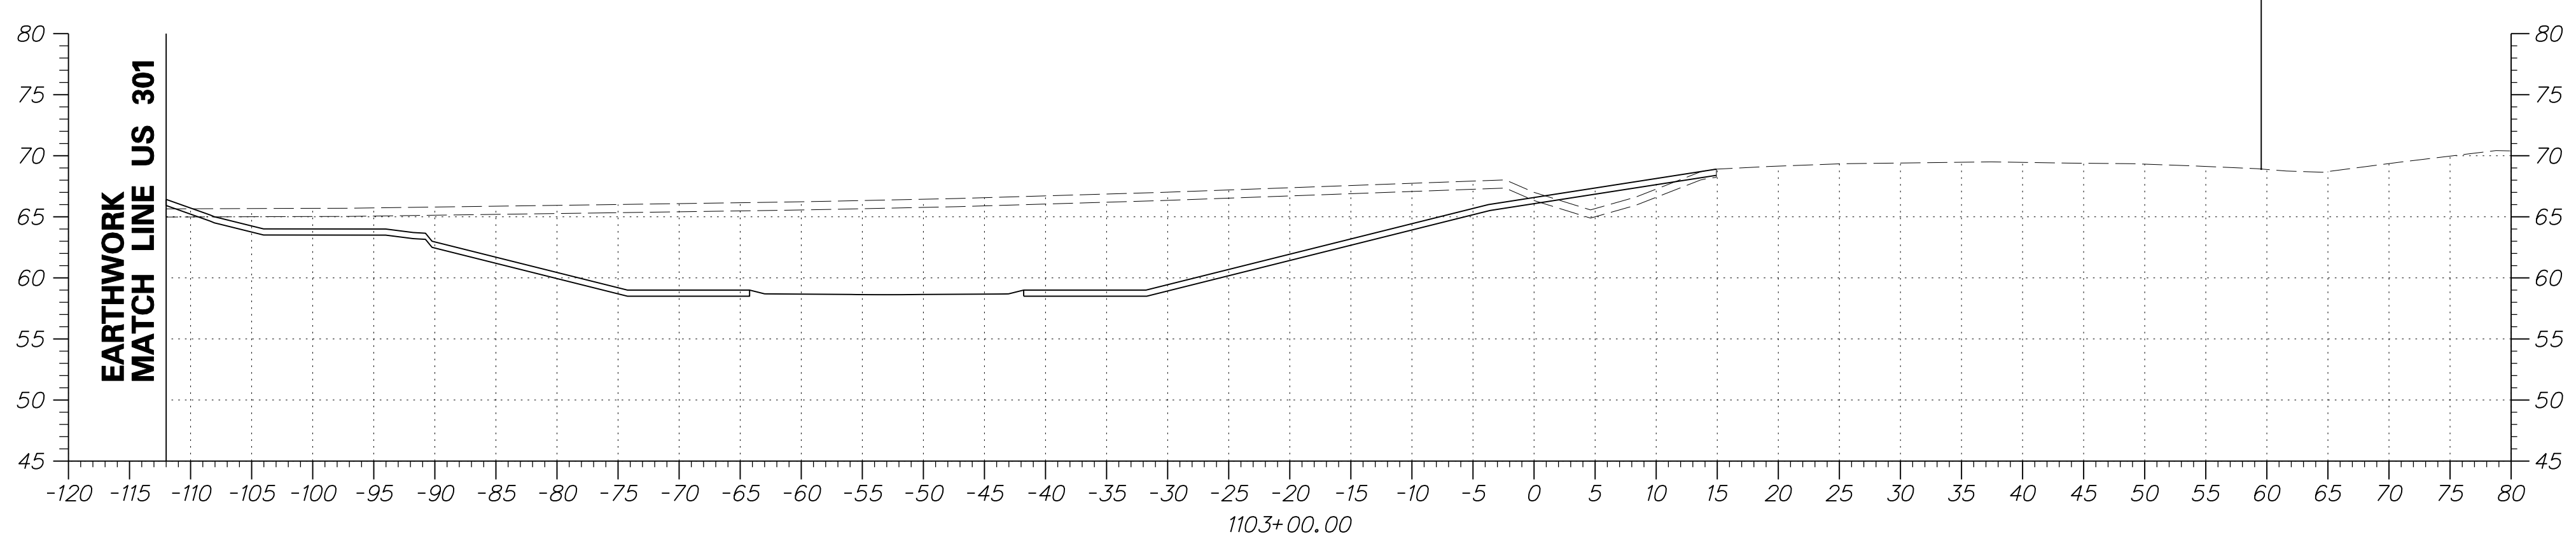


ADDENDUMS / REVISIONS	

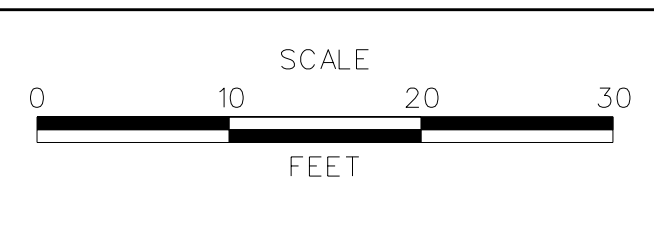

**US 301
MARYLAND STATE LINE
TO LEVELS ROAD**


CONTRACT T200811301	BRIDGE NO.
COUNTY NEW CASTLE	DESIGNED BY: JEG
	CHECKED BY: MFM

CROSS SECTIONS BMP NO. 611
SHEET NO. 460
TOTAL SHTS. 539

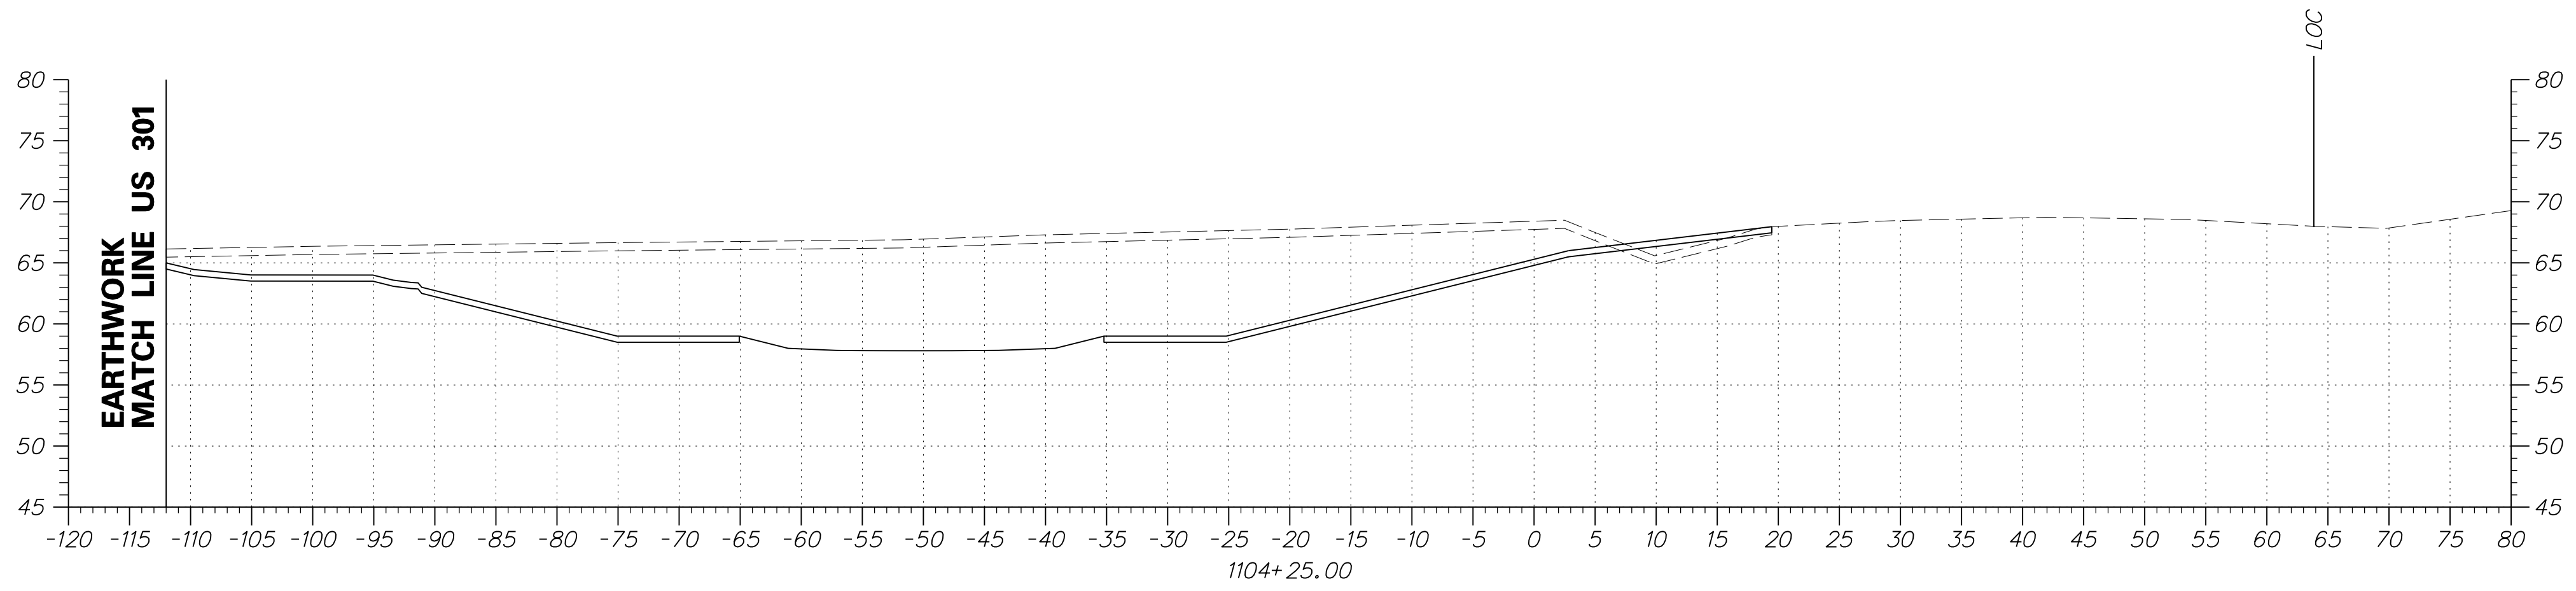


DRAFT

NOT FOR BIDDING

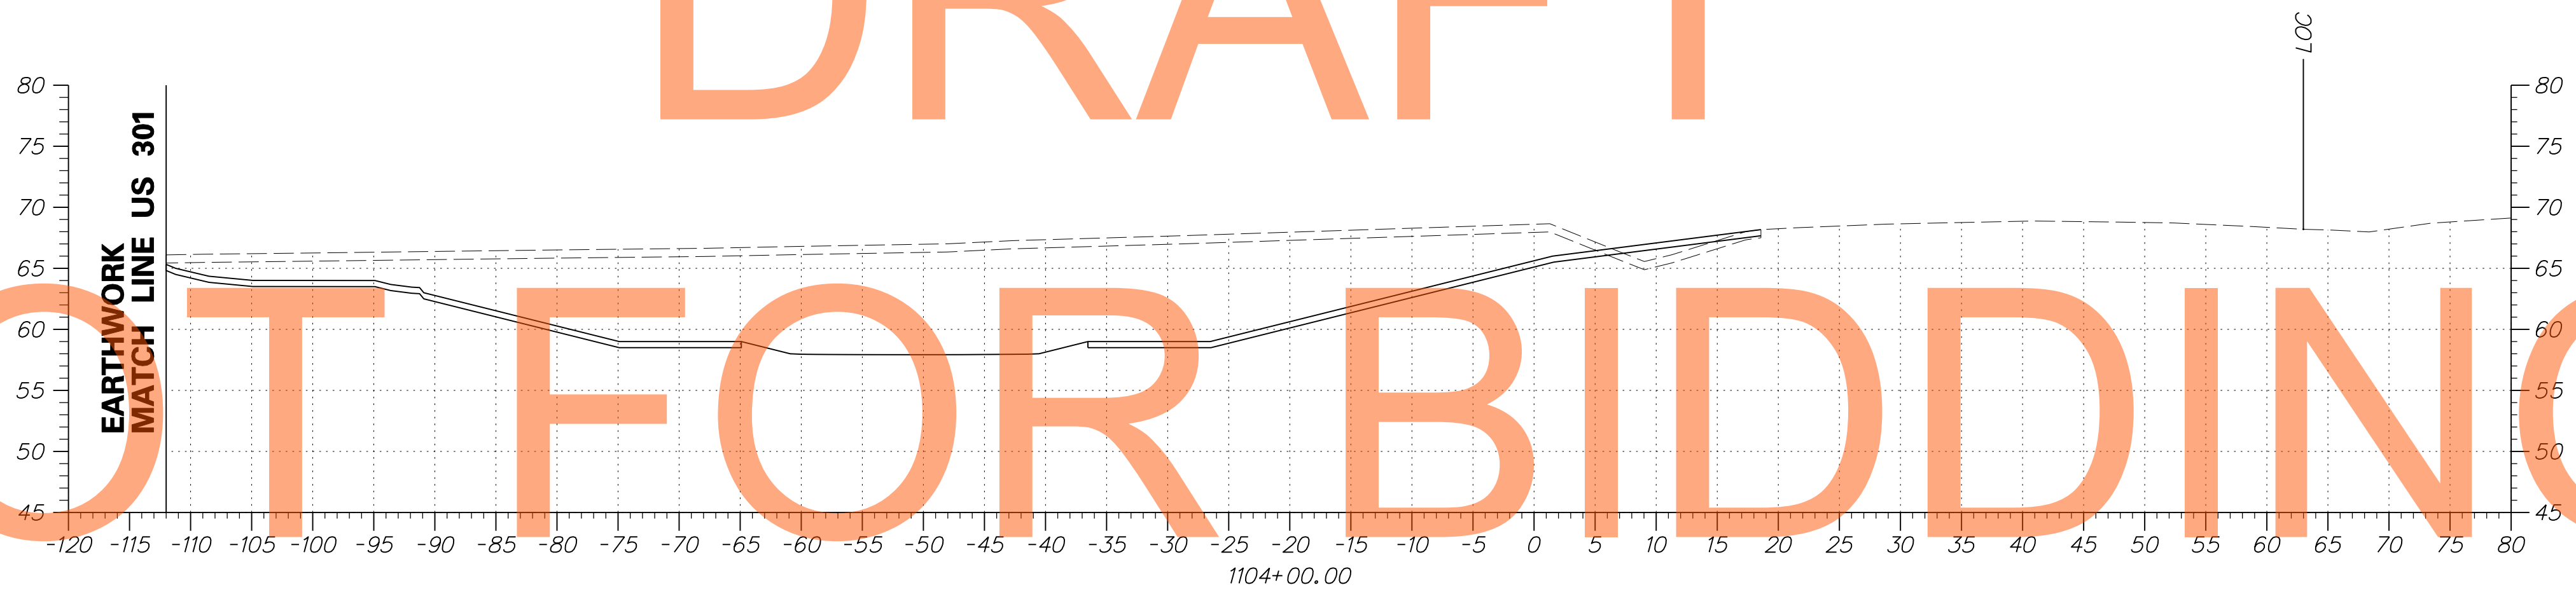


AUGUST 2015

NOTE: CROSS SECTIONS FROM STA 1100+00 TO 1105+00 DEPICT THE ULTIMATE CONDITION FOLLOWING CONTRACT T20091130.3. REFER TO MOT PHASE 4 PLANS AND PHASE 4 WARWICK CROSSOVER CROSS SECTIONS FOR THE FINAL CONDITION OF CONTRACT T200811301.

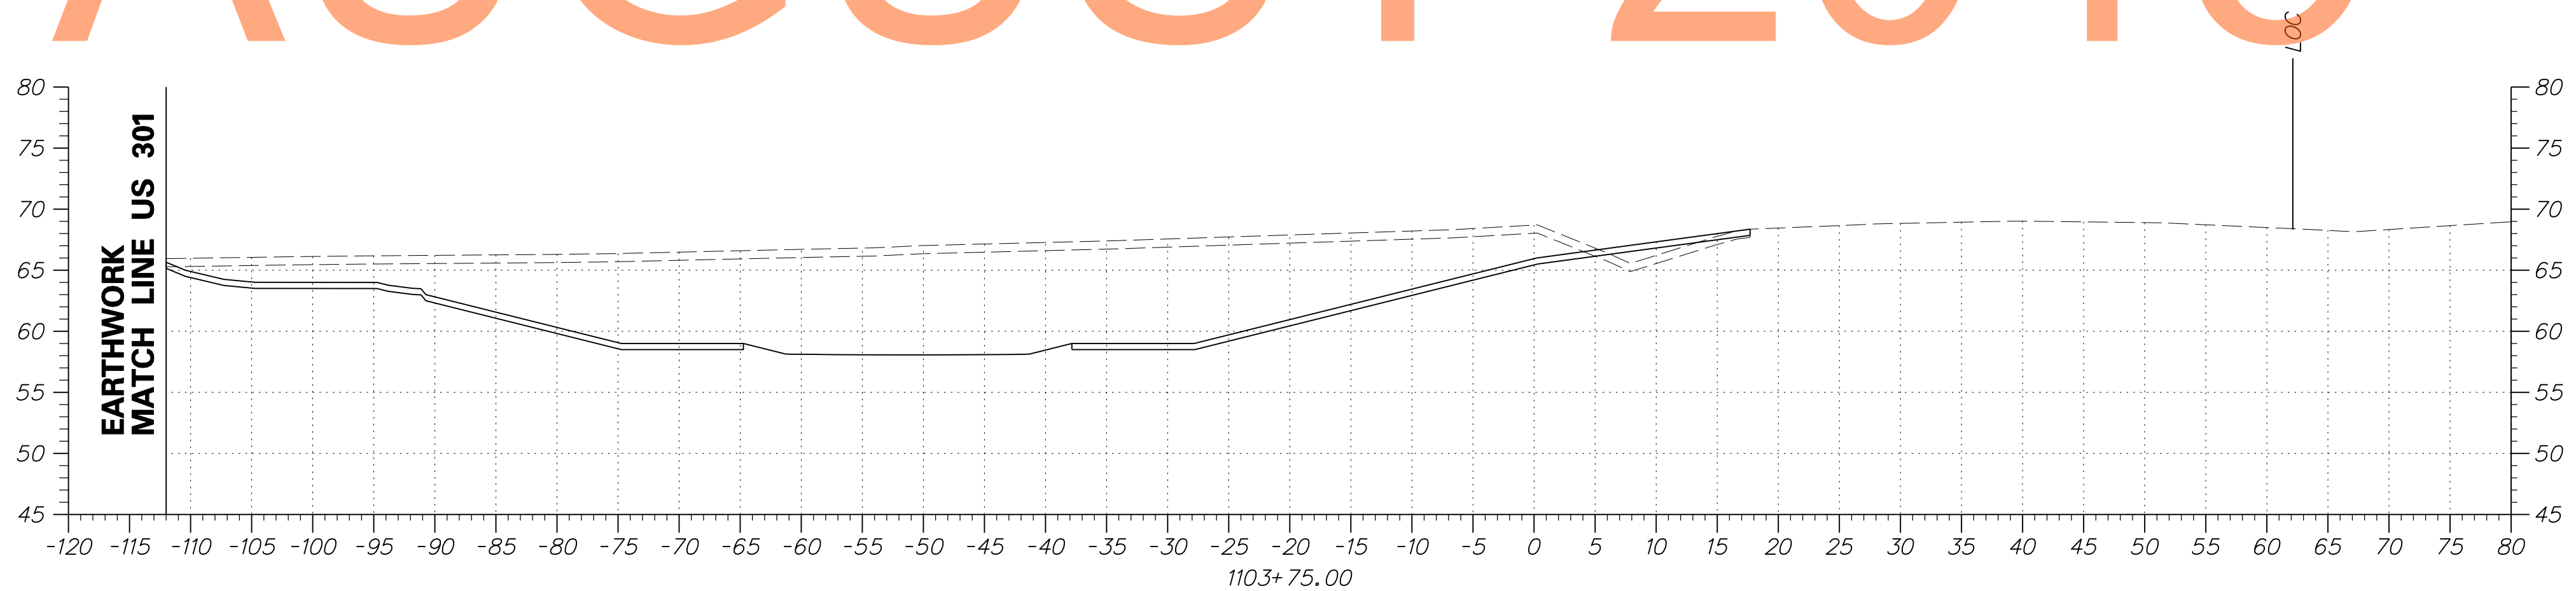


ADDENDUMS / REVISIONS	

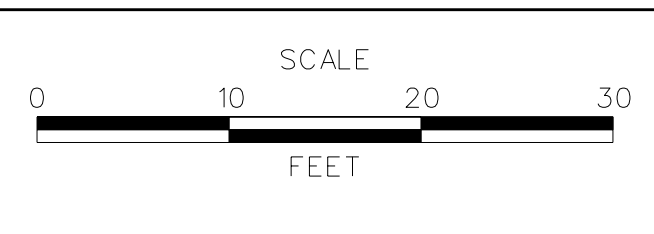


**US 301
MARYLAND STATE LINE
TO LEVELS ROAD**

CONTRACT T200811301	BRIDGE NO.
COUNTY NEW CASTLE	DESIGNED BY: JEG
	CHECKED BY: MFM

CROSS SECTIONS BMP NO. 611
SHEET NO. 461
TOTAL SHTS. 539

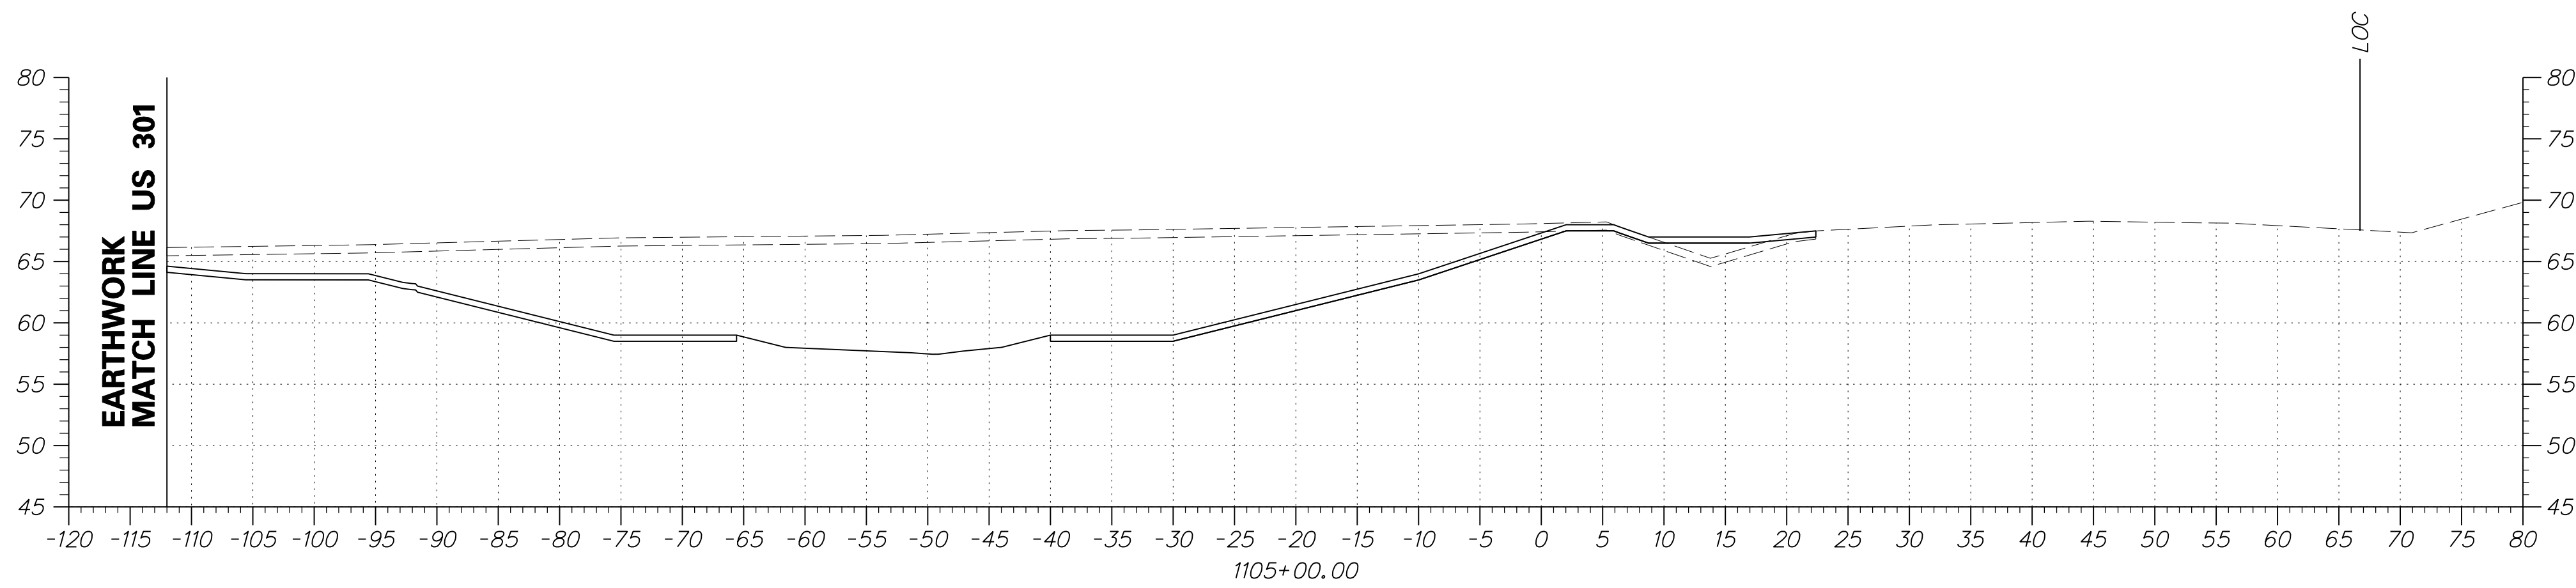


DRAFT

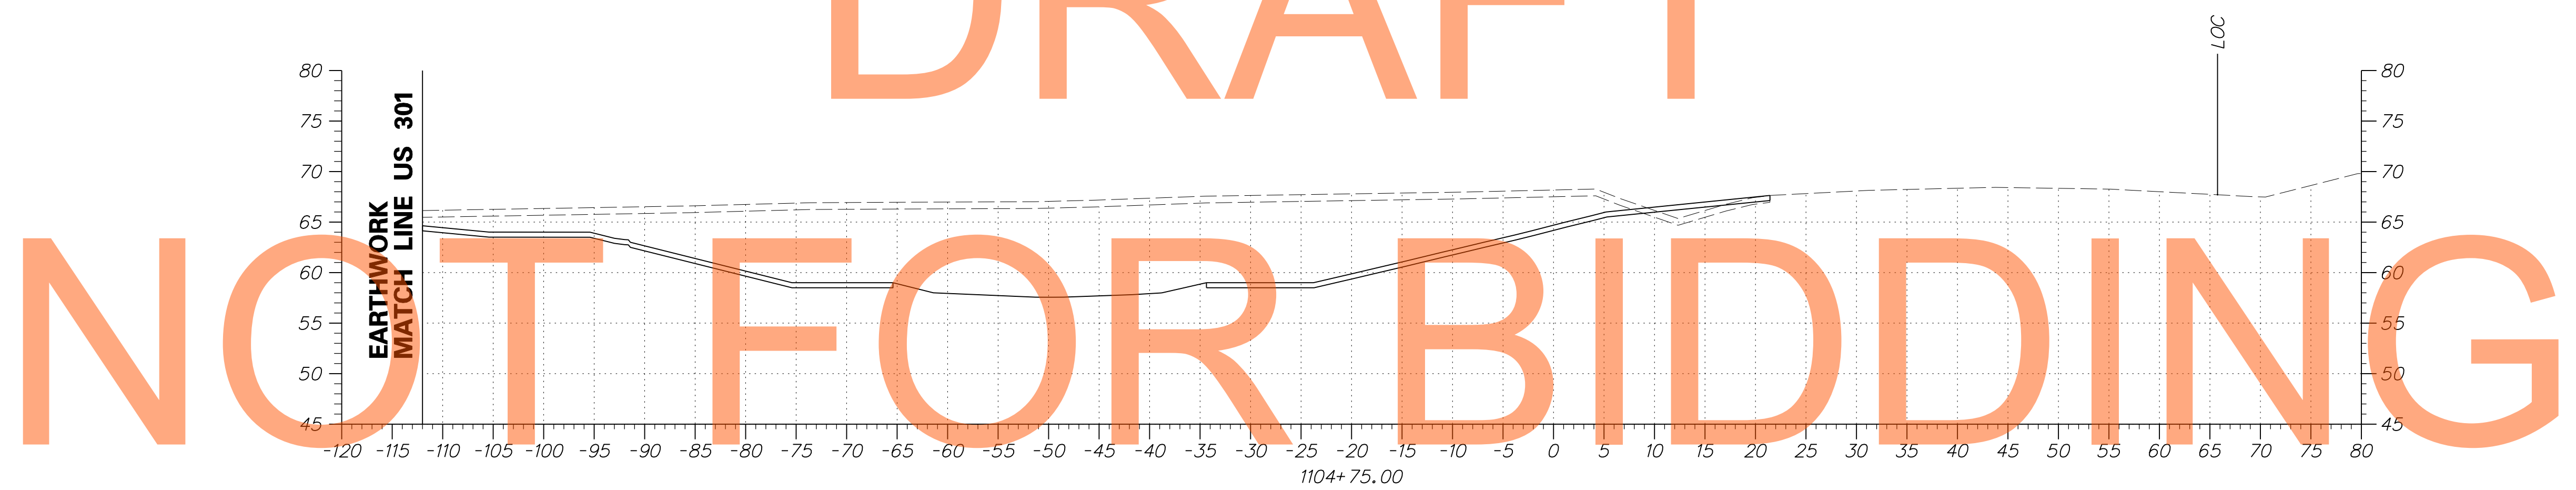


AUGUST 2015

NOTE: CROSS SECTIONS FROM STA 1100+00 TO 1105+00 DEPICT THE ULTIMATE CONDITION FOLLOWING CONTRACT T200911303. REFER TO MOT PHASE 4 PLANS AND PHASE 4 WARWICK CROSSOVER CROSS SECTIONS FOR THE FINAL CONDITION OF CONTRACT T200811301.

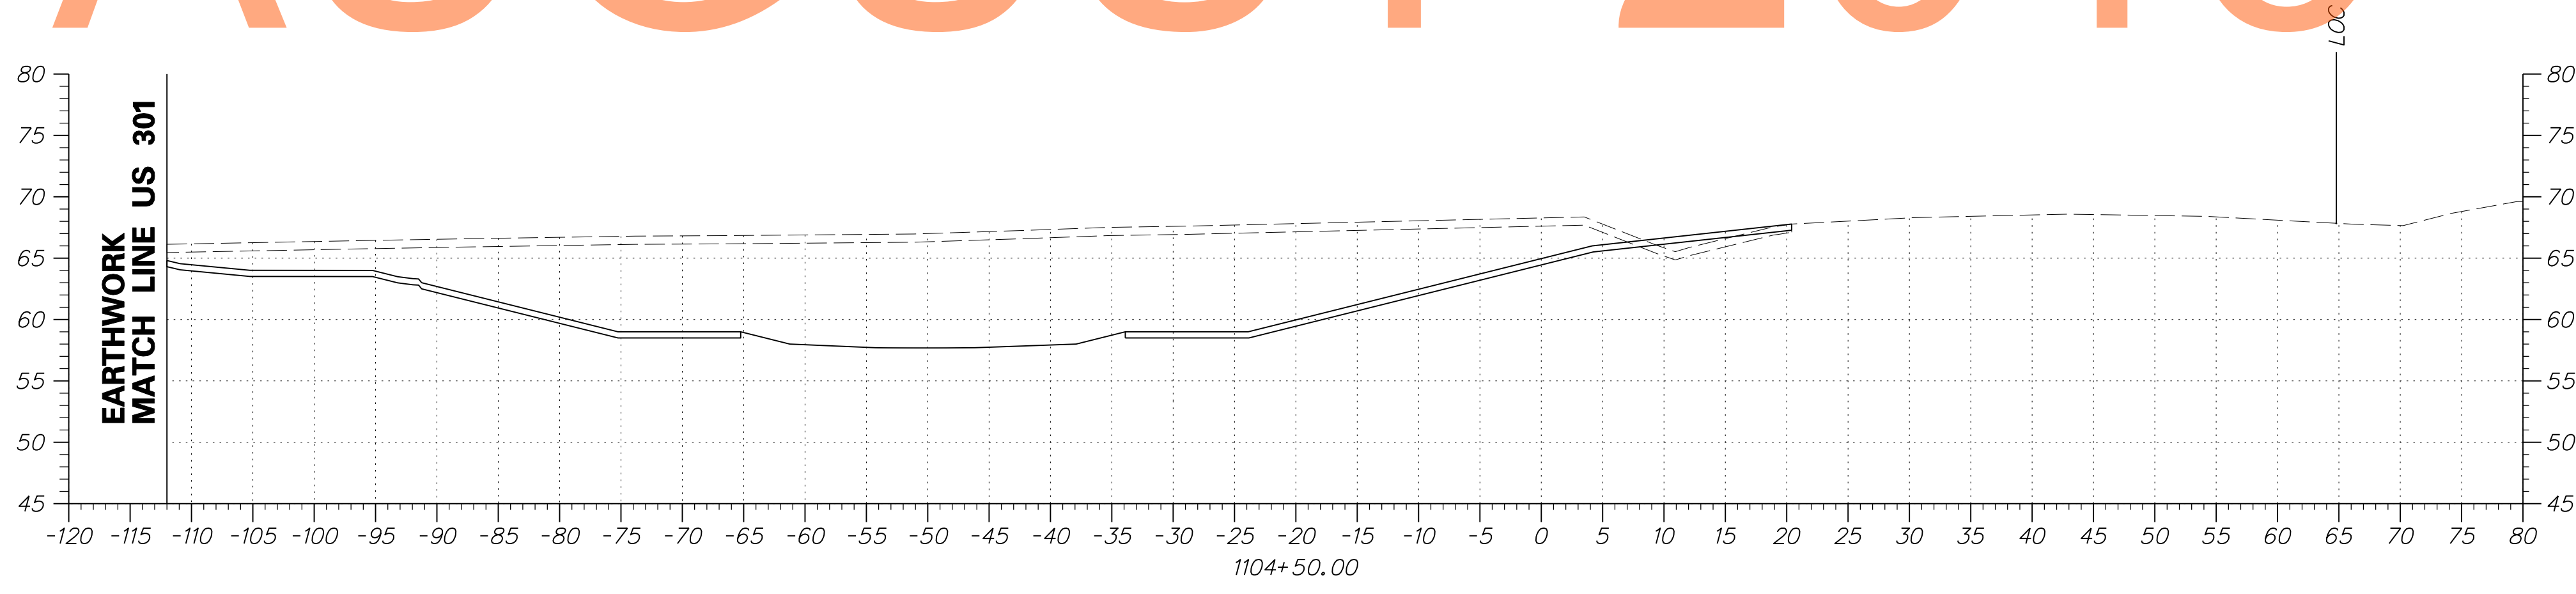


ADDENDUMS / REVISIONS	

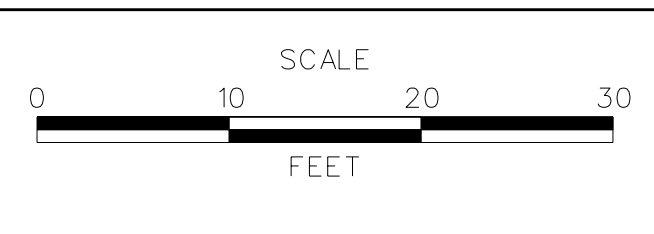

**US 301
MARYLAND STATE LINE
TO LEVELS ROAD**


CONTRACT T200811301	BRIDGE NO.
COUNTY NEW CASTLE	DESIGNED BY: JEG
	CHECKED BY: MFM

CROSS SECTIONS BMP NO. 611	SHEET NO. 462
	TOTAL SHTS. 539

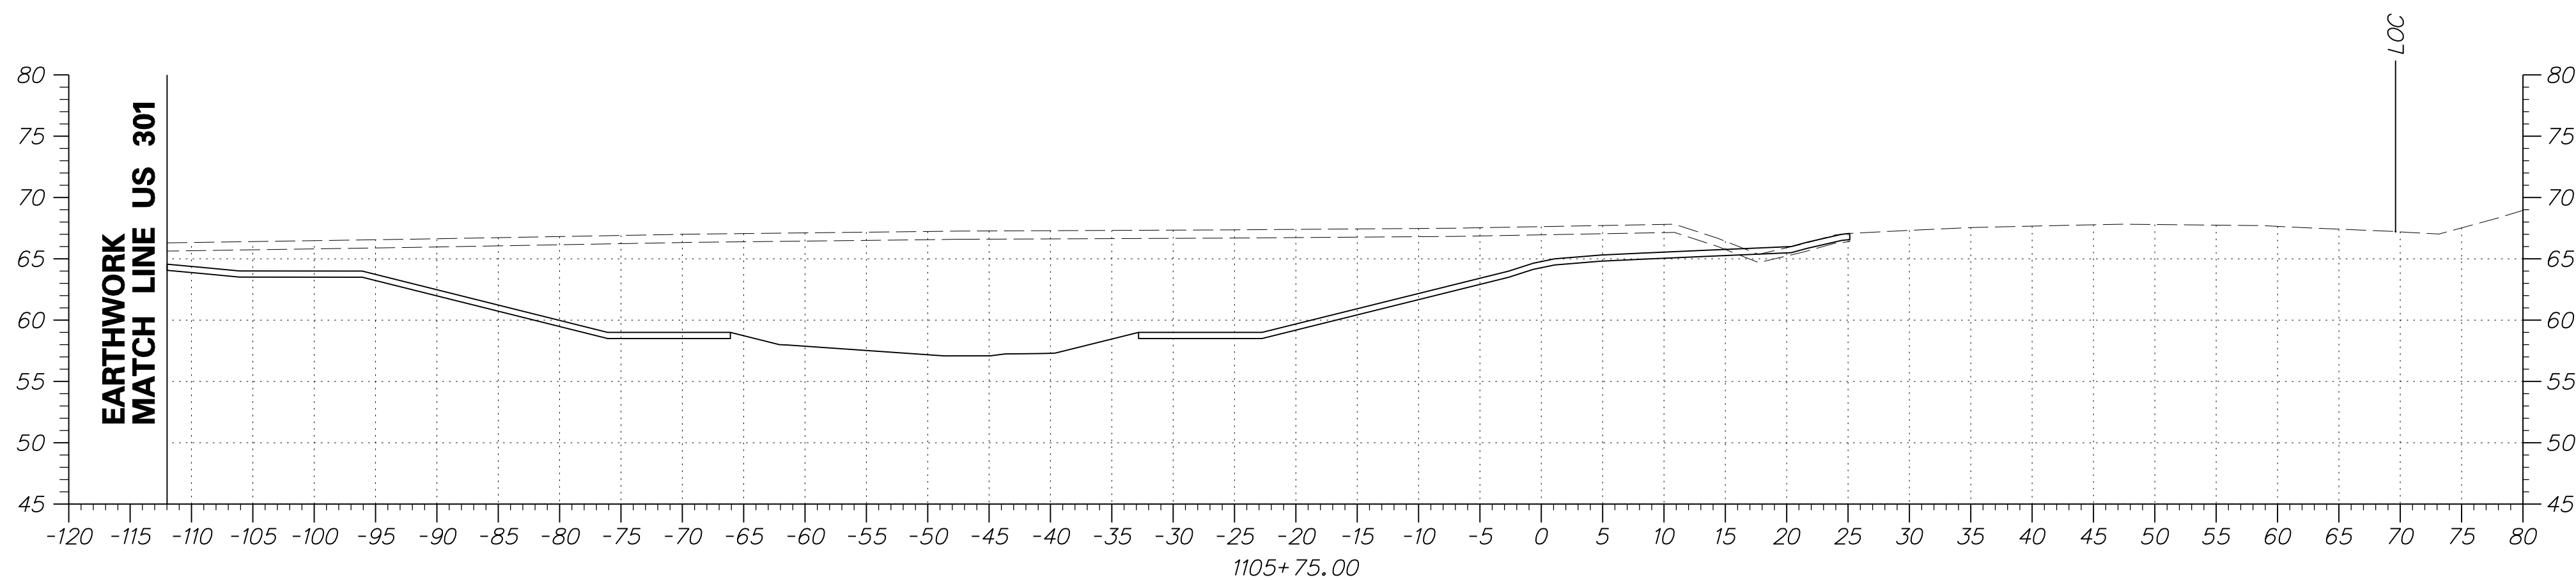


DRAFT


NOT FOR BIDDING

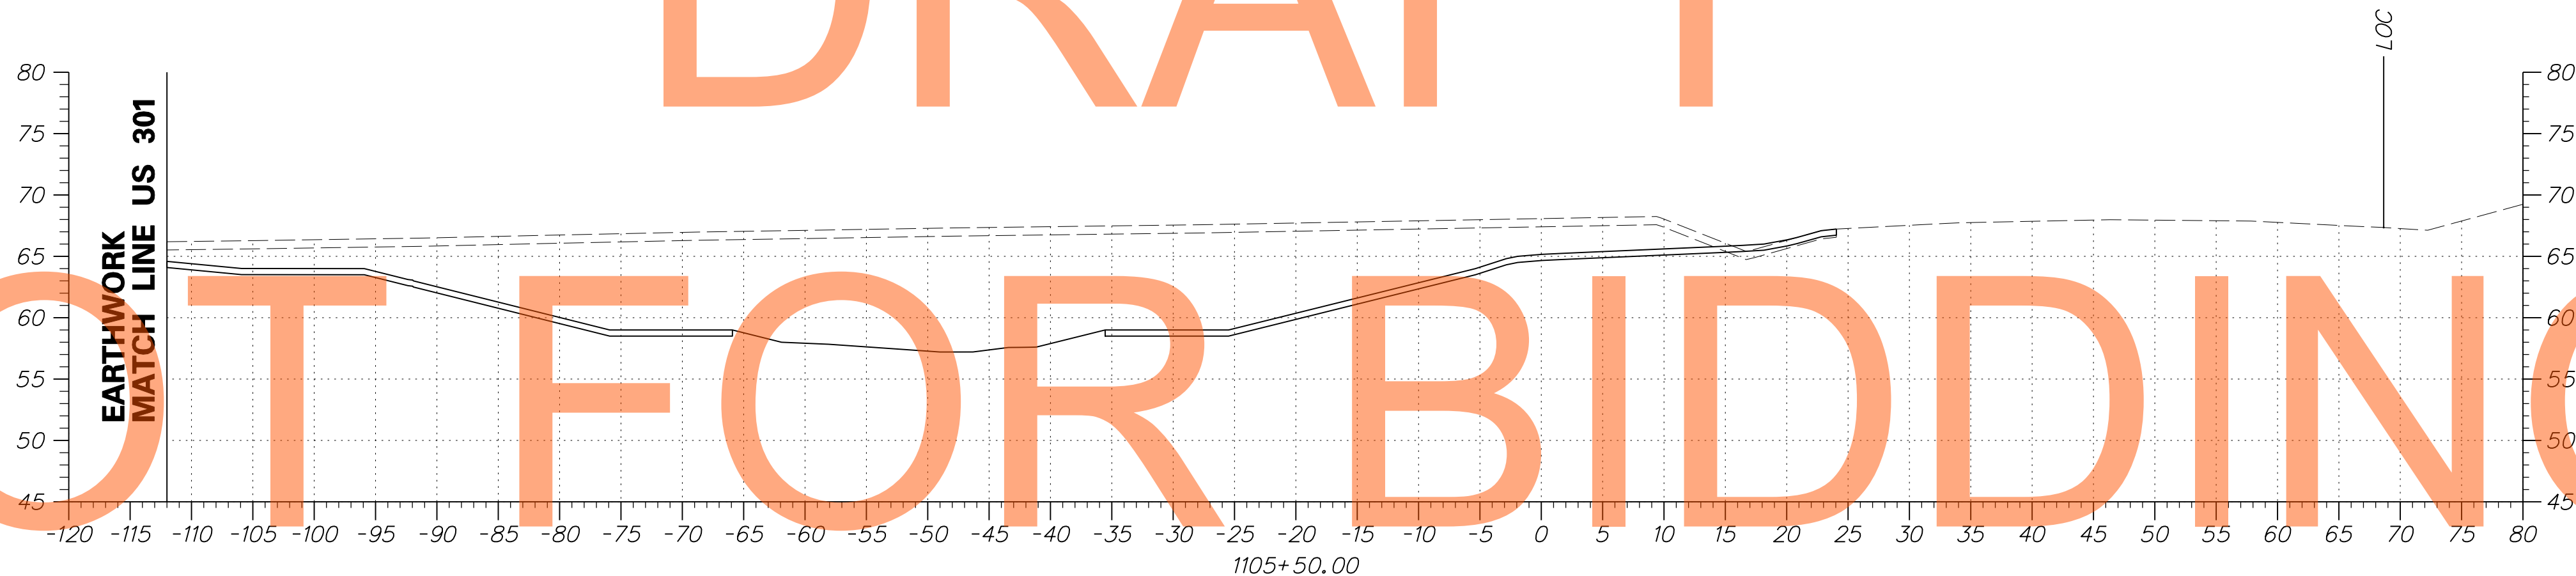

AUGUST 2015

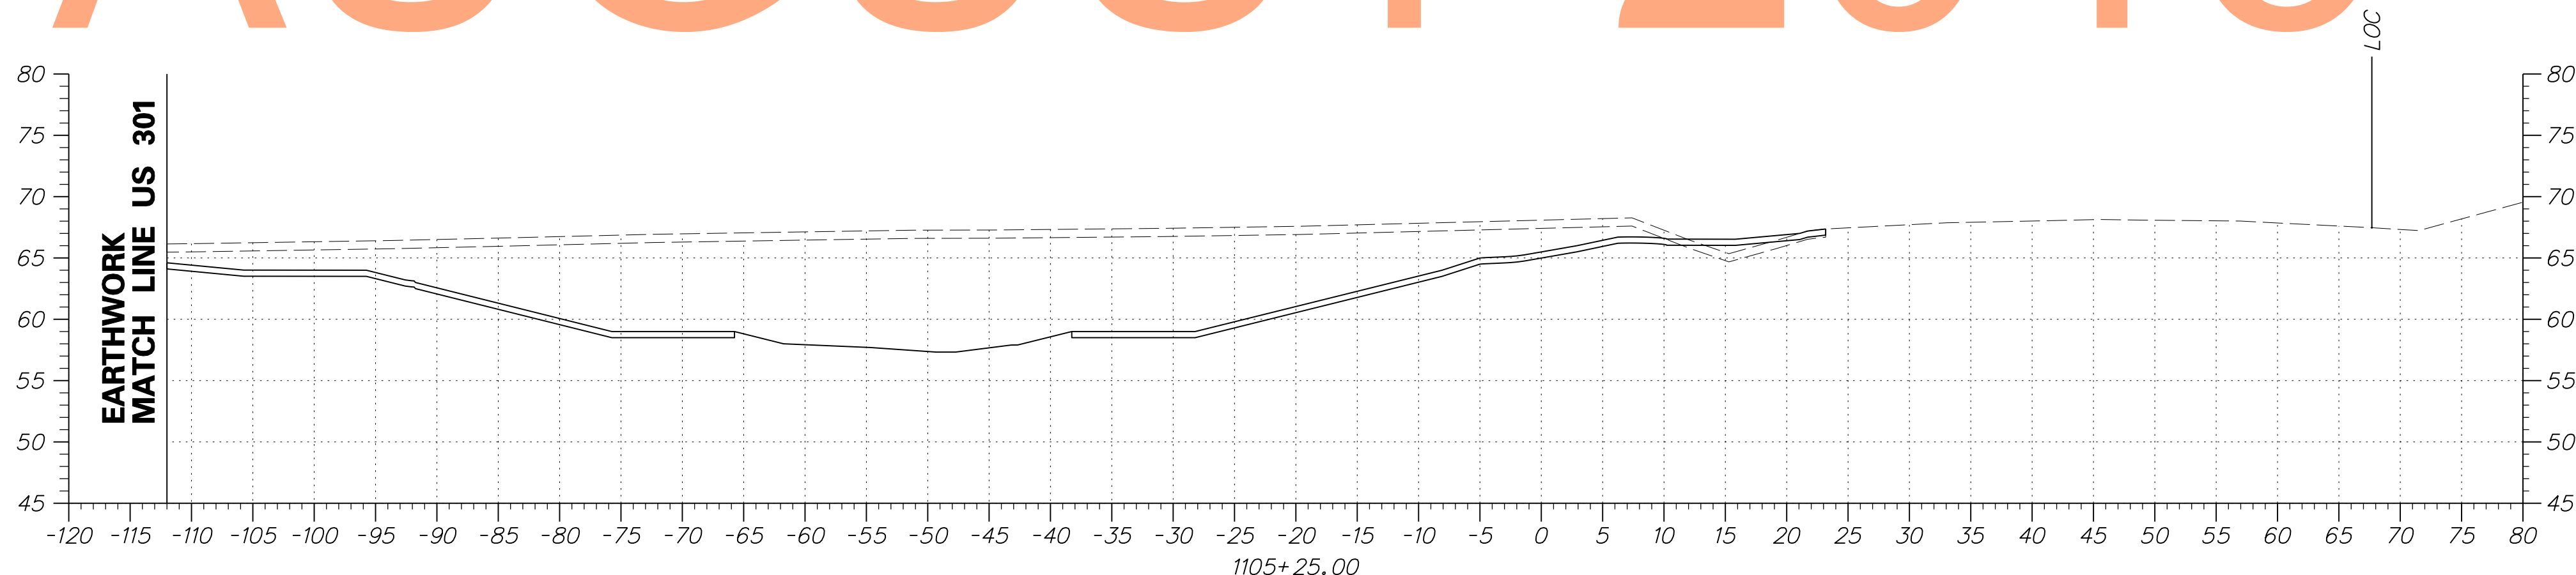

ADDENDUMS / REVISIONS	

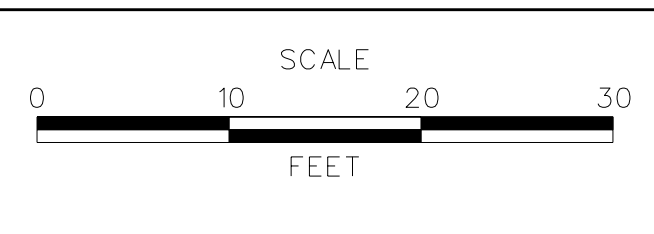


**US 301
MARYLAND STATE LINE
TO LEVELS ROAD**


CONTRACT T200811301	BRIDGE NO.
COUNTY NEW CASTLE	DESIGNED BY: JEG
	CHECKED BY: MFM

**CROSS SECTIONS
BMP NO. 611**


SHEET NO. 463
TOTAL SHTS. 539

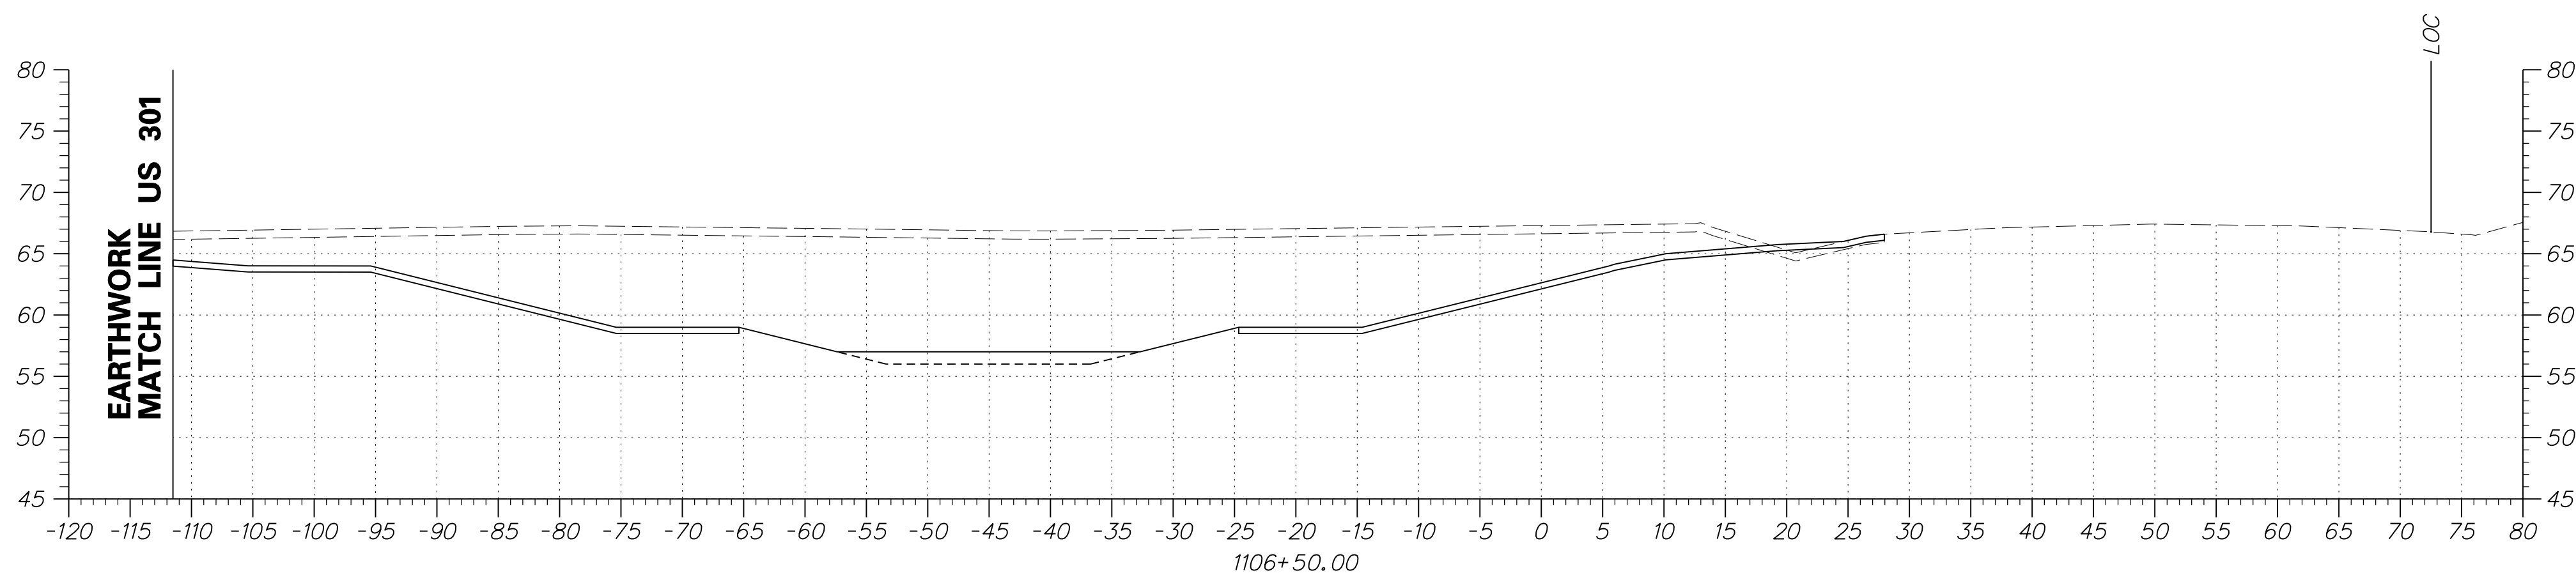


DRAFT

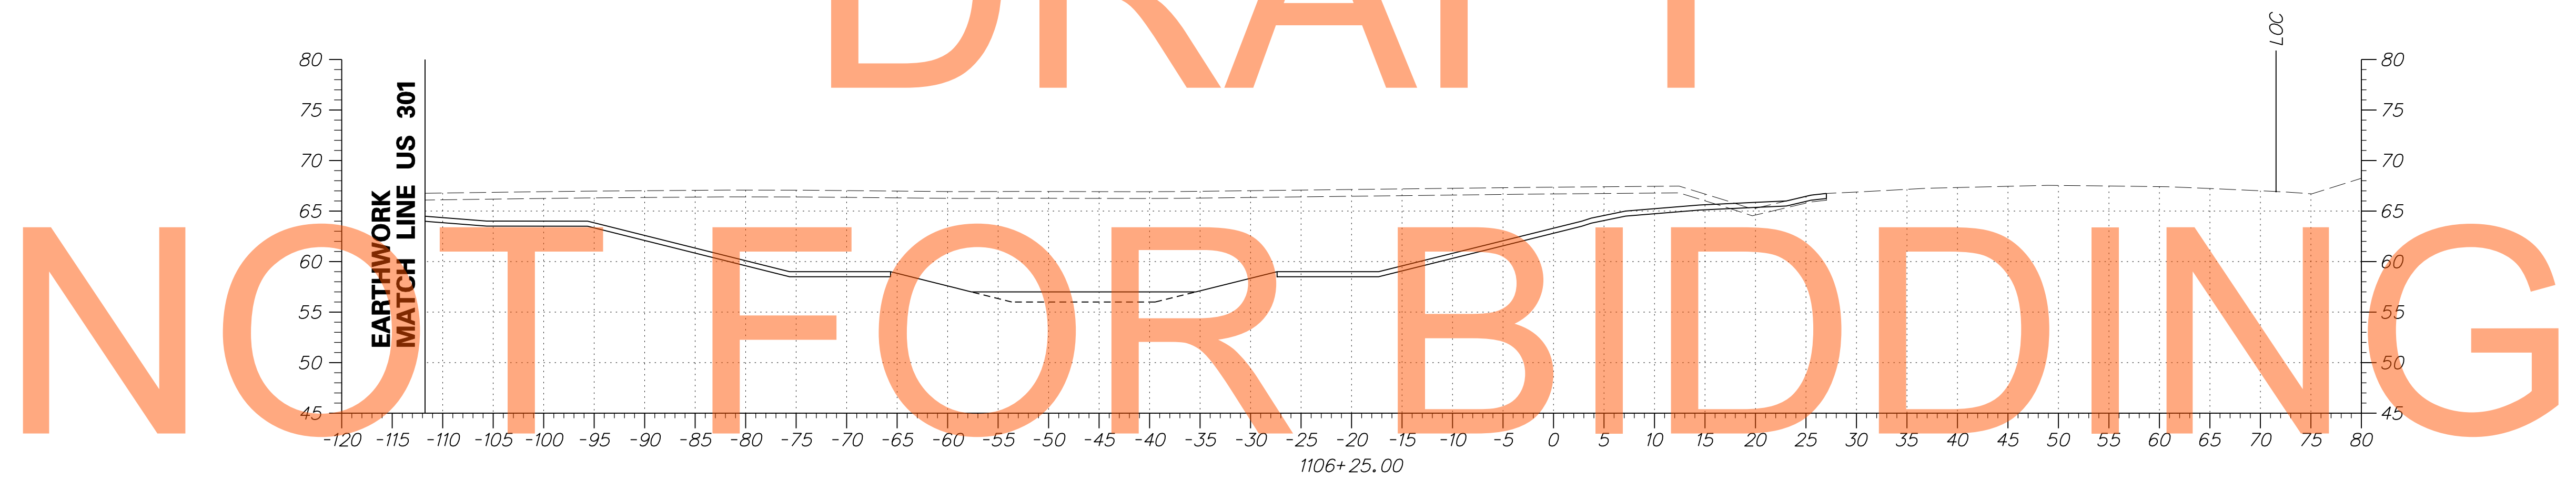

AUGUST 2015

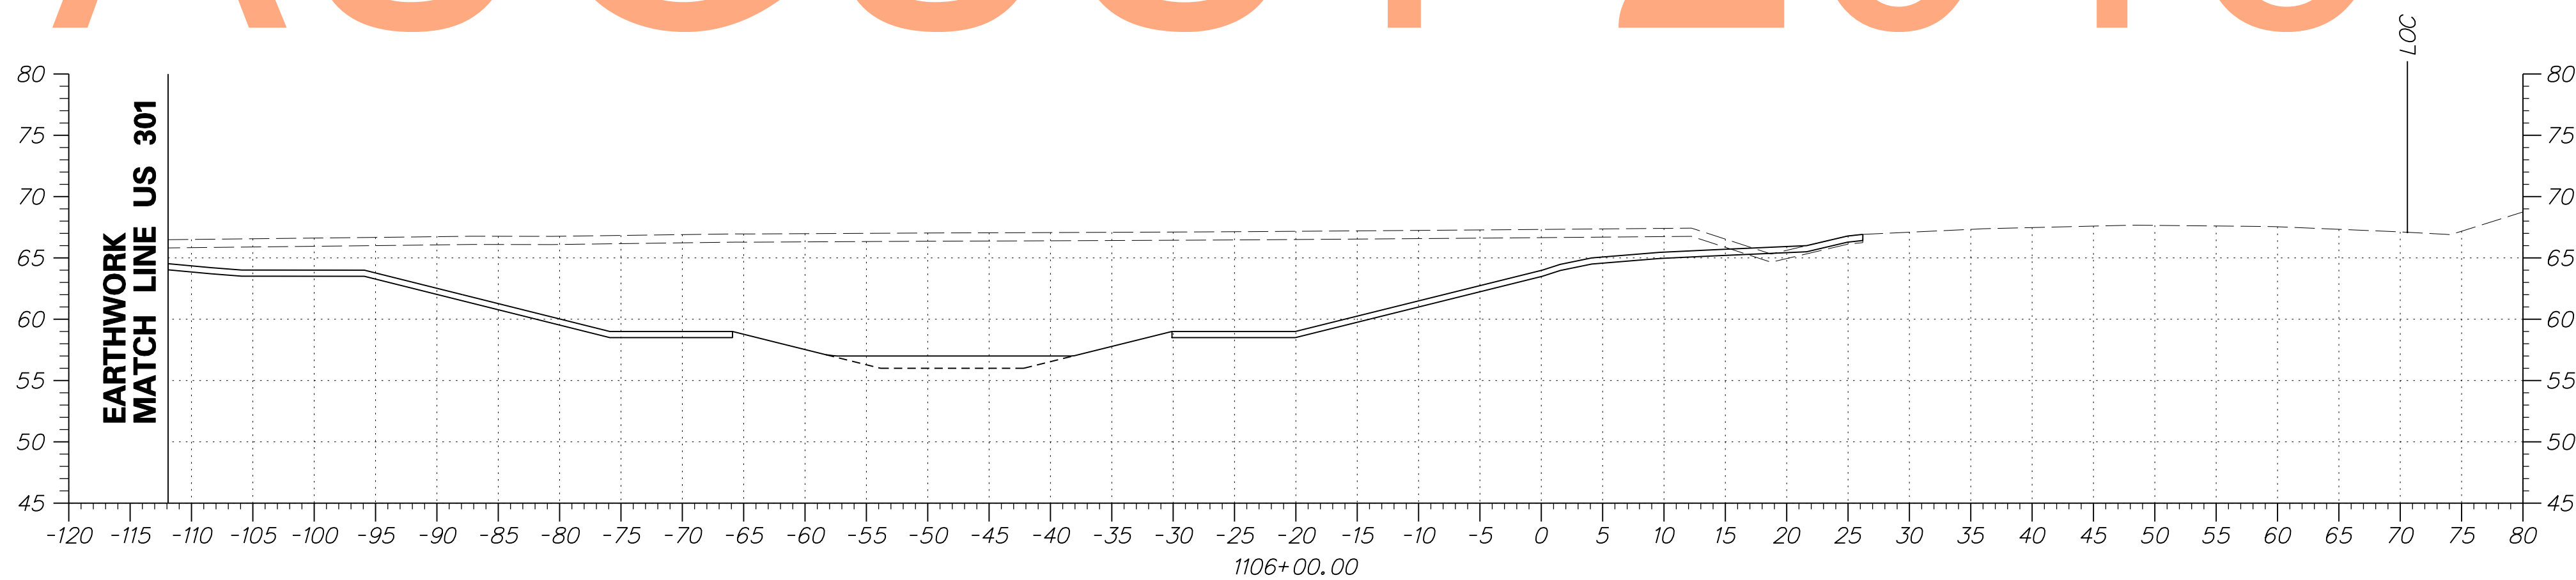


ADDENDUMS / REVISIONS	

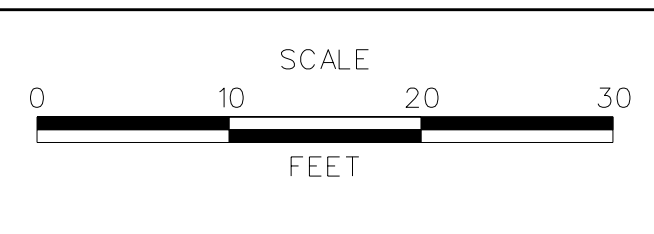


**US 301
MARYLAND STATE LINE
TO LEVELS ROAD**

CONTRACT T200811301	BRIDGE NO.
COUNTY NEW CASTLE	DESIGNED BY: JEG
	CHECKED BY: MFM


CROSS SECTIONS BMP NO. 611
SHEET NO. 464
TOTAL SHTS. 539

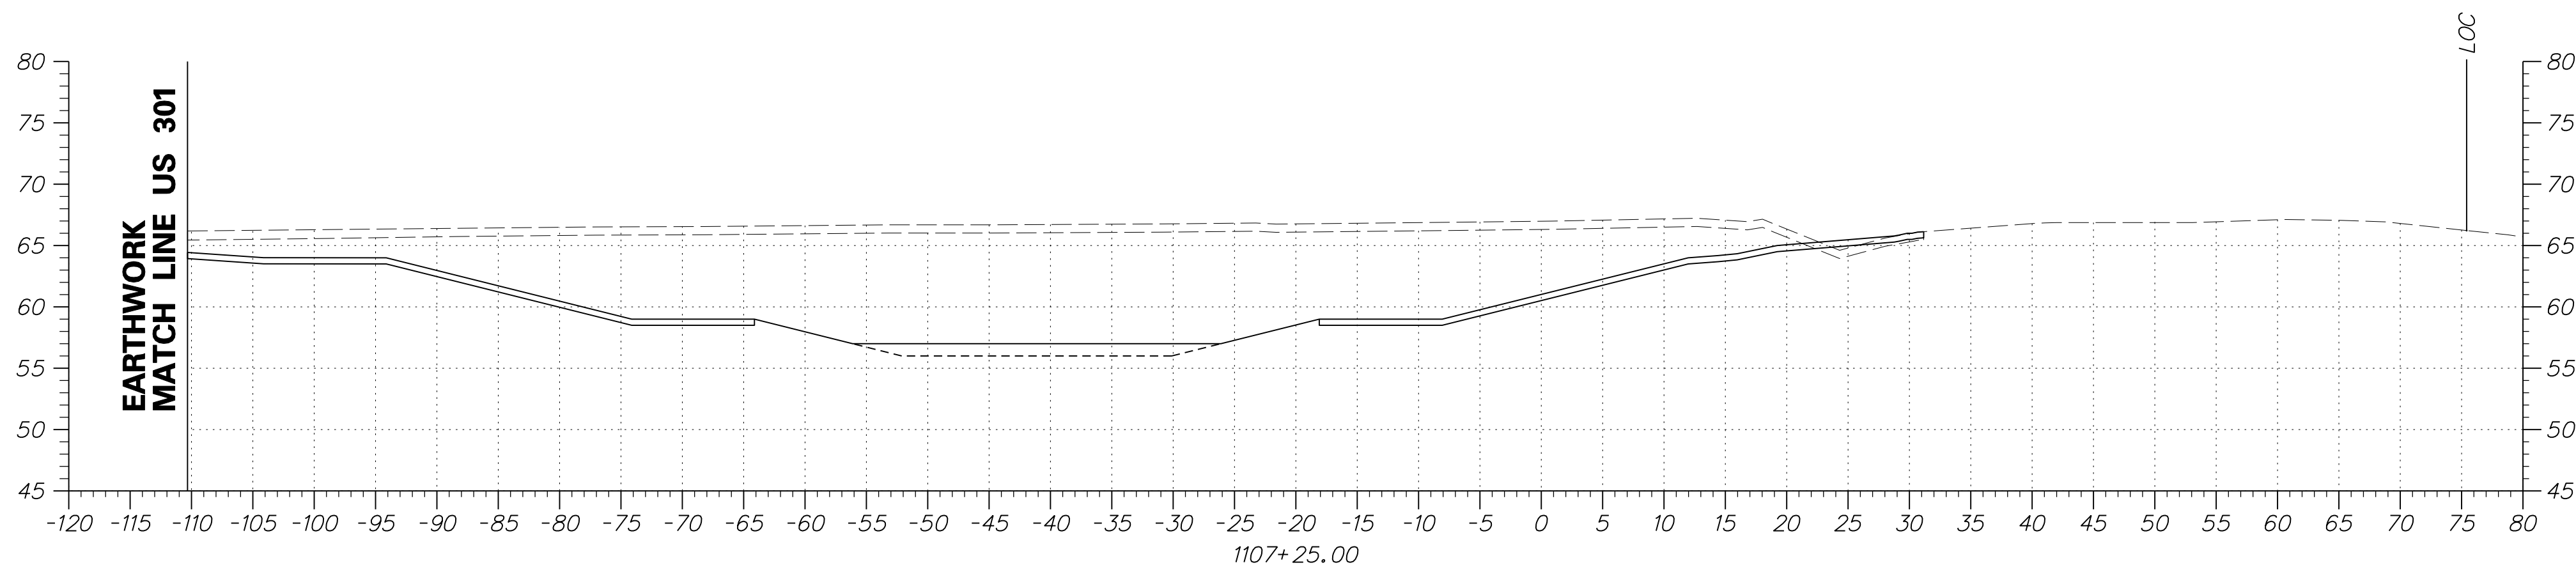


DRAFT

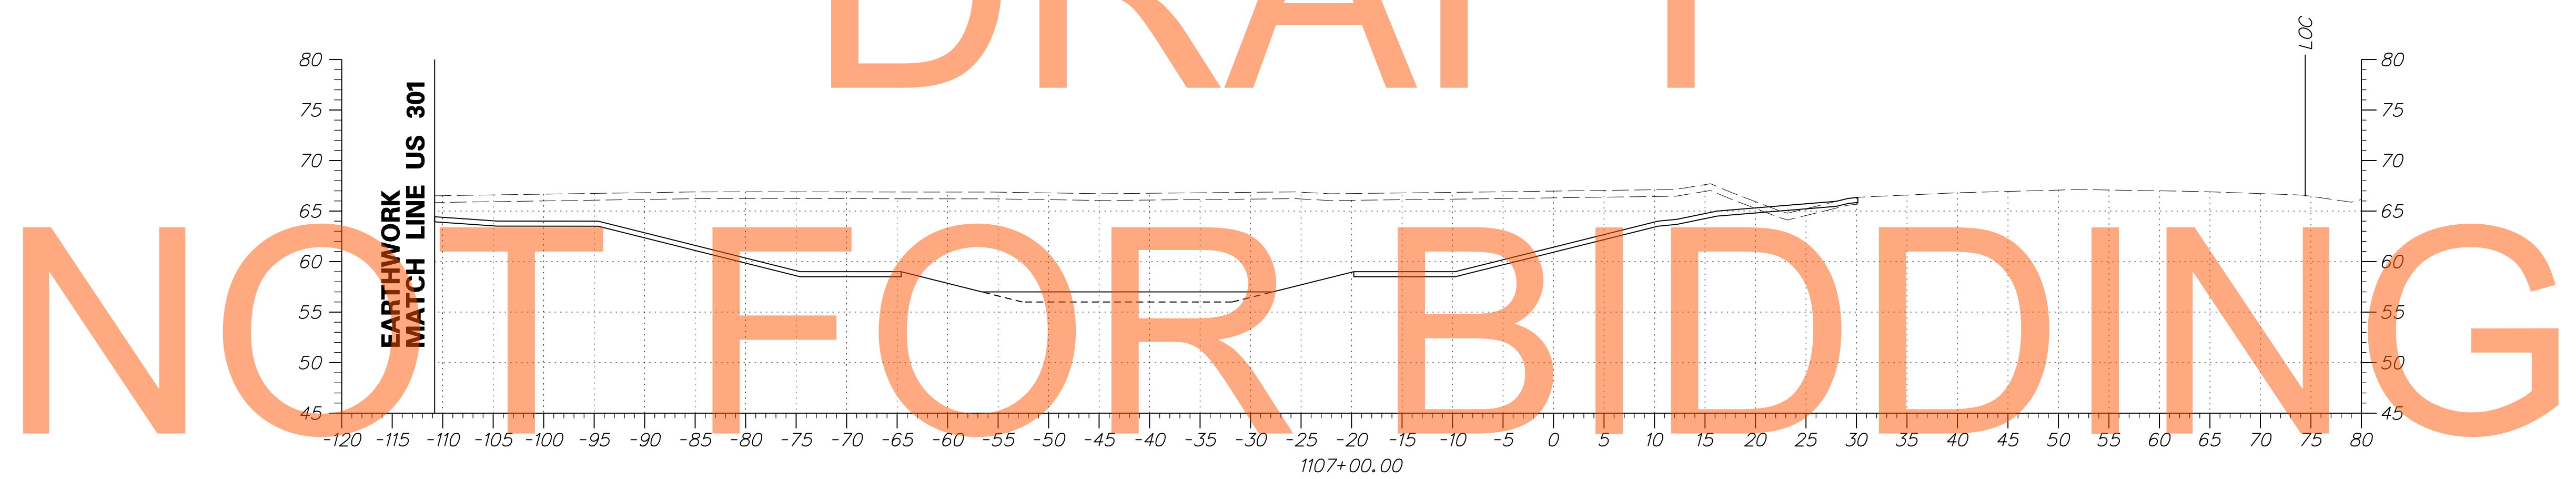

AUGUST 2015

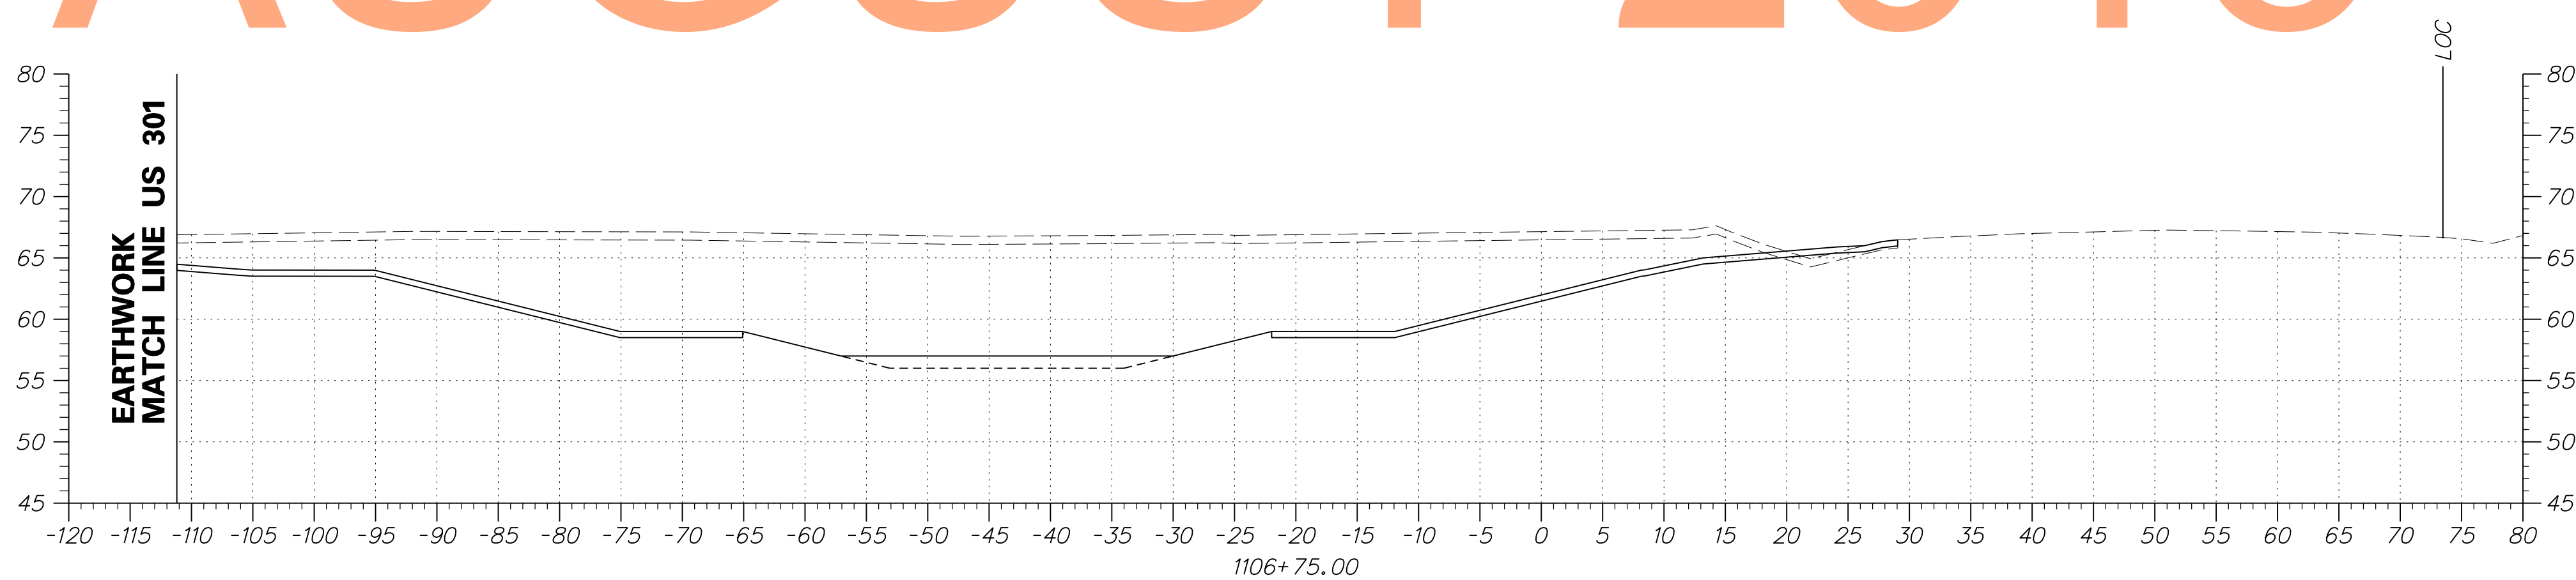


ADDENDUMS / REVISIONS	

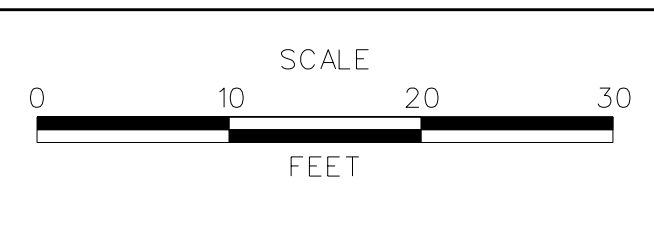


**US 301
MARYLAND STATE LINE
TO LEVELS ROAD**

CONTRACT T200811301	BRIDGE NO.
COUNTY NEW CASTLE	DESIGNED BY: JEG
	CHECKED BY: MFM


CROSS SECTIONS BMP NO. 611
SHEET NO. 465
TOTAL SHTS. 539

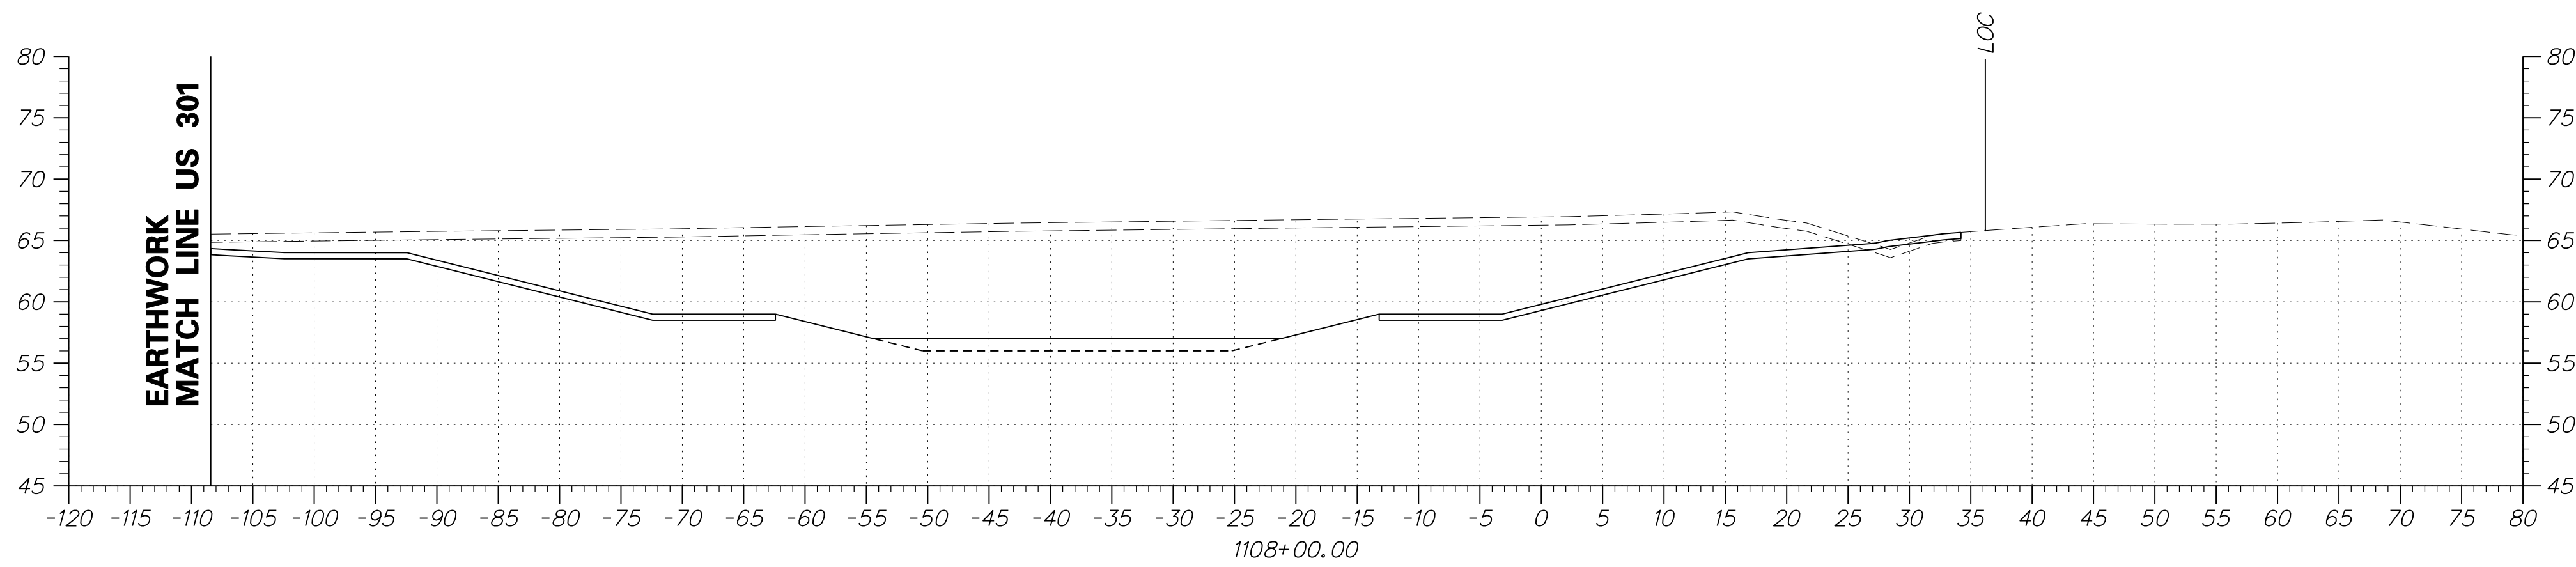


DRAFT

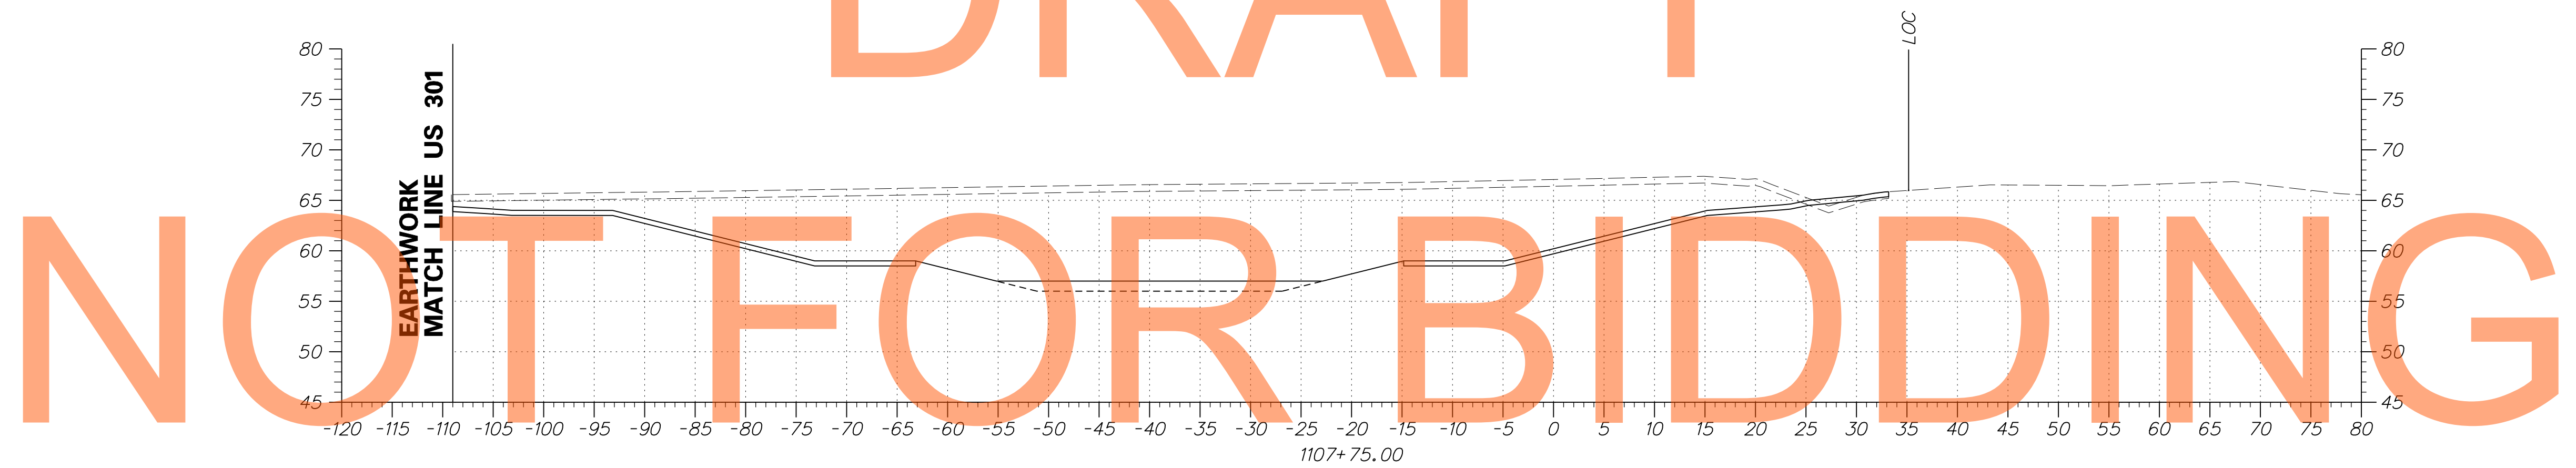

AUGUST 2015

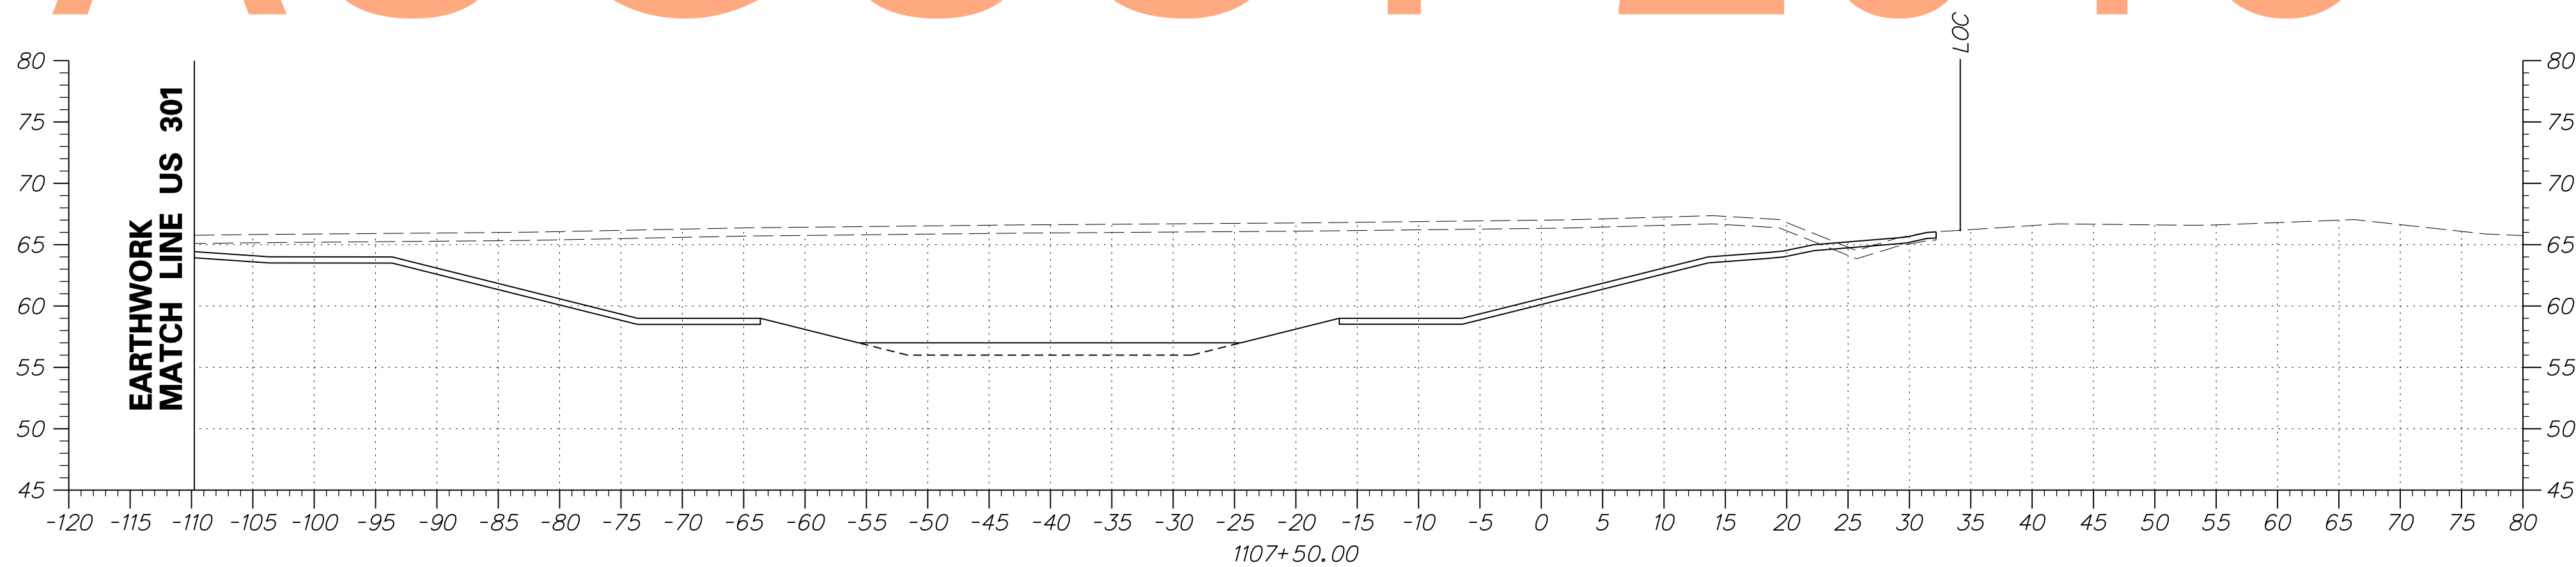


ADDENDUMS / REVISIONS	

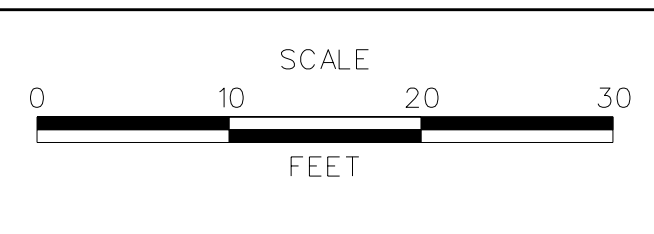


**US 301
MARYLAND STATE LINE
TO LEVELS ROAD**

CONTRACT T200811301	BRIDGE NO.
COUNTY NEW CASTLE	DESIGNED BY: JEG
	CHECKED BY: MFM

CROSS SECTIONS BMP NO. 611
SHEET NO. 466
TOTAL SHTS. 539

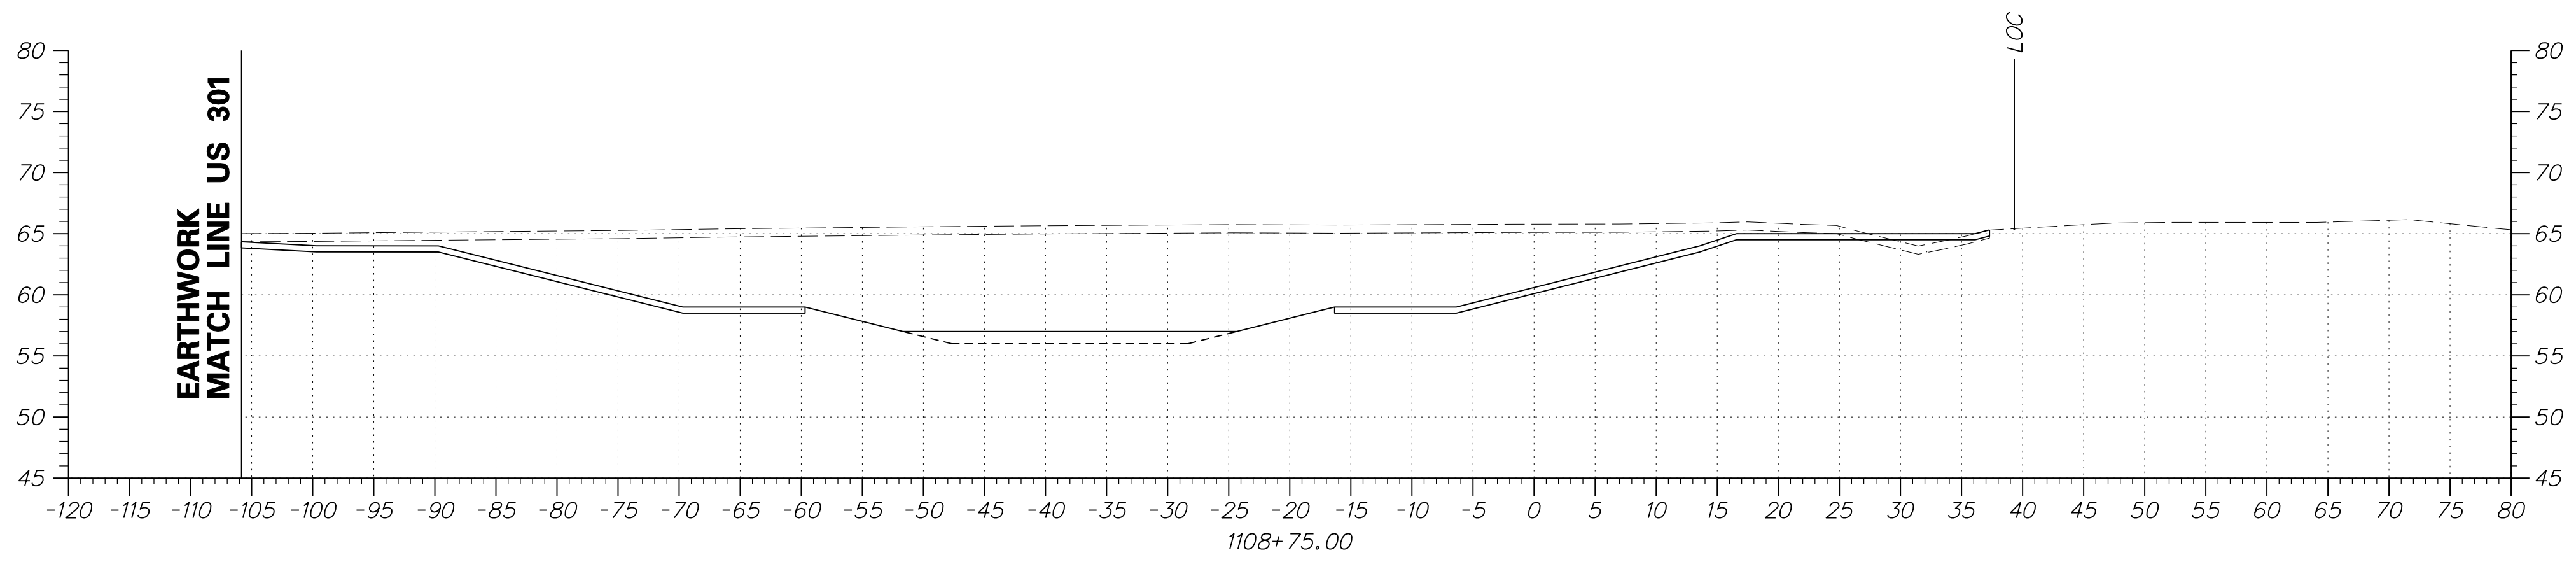


DRAFT

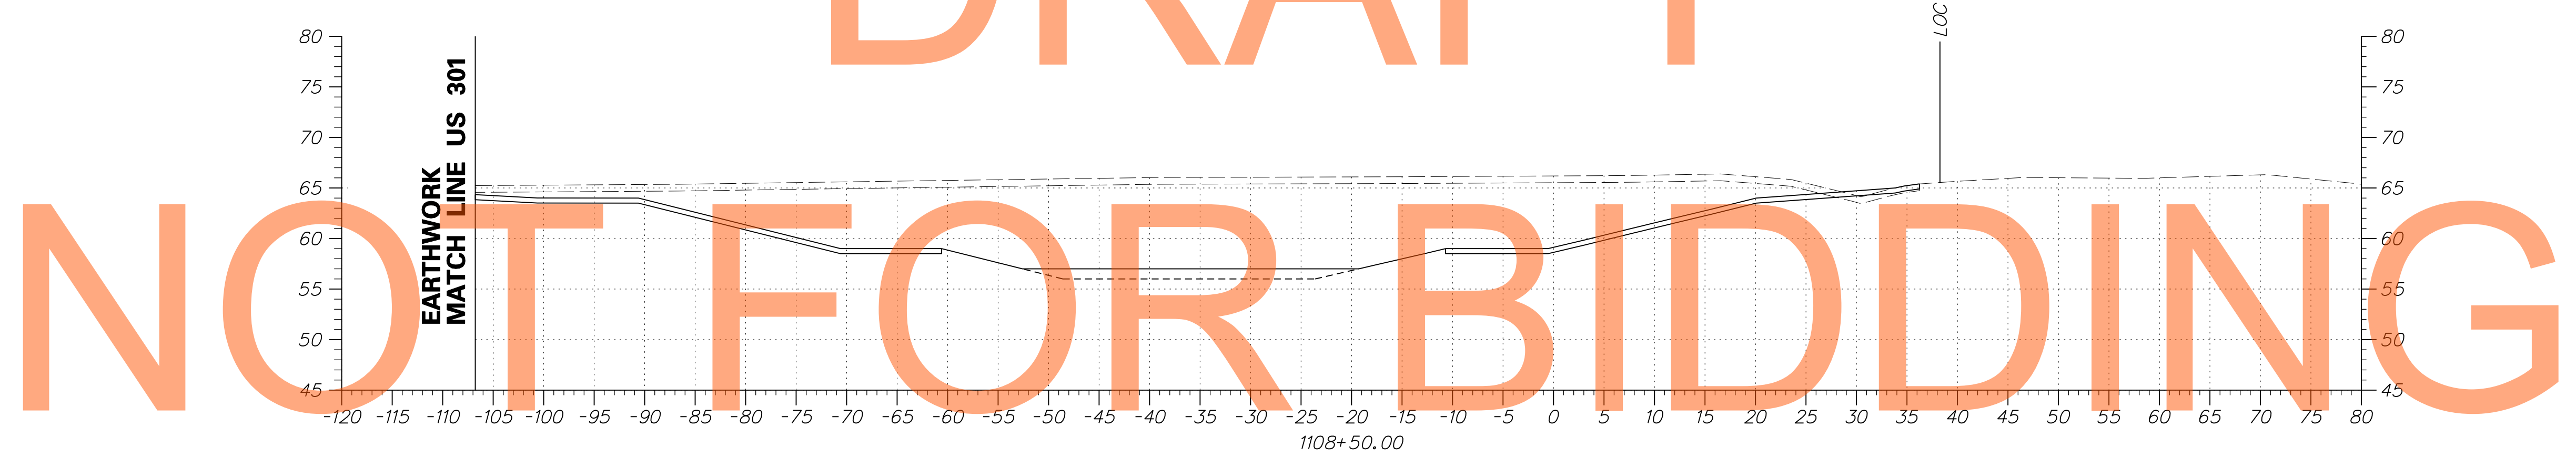


NOT FOR BIDDING

AUGUST 2015

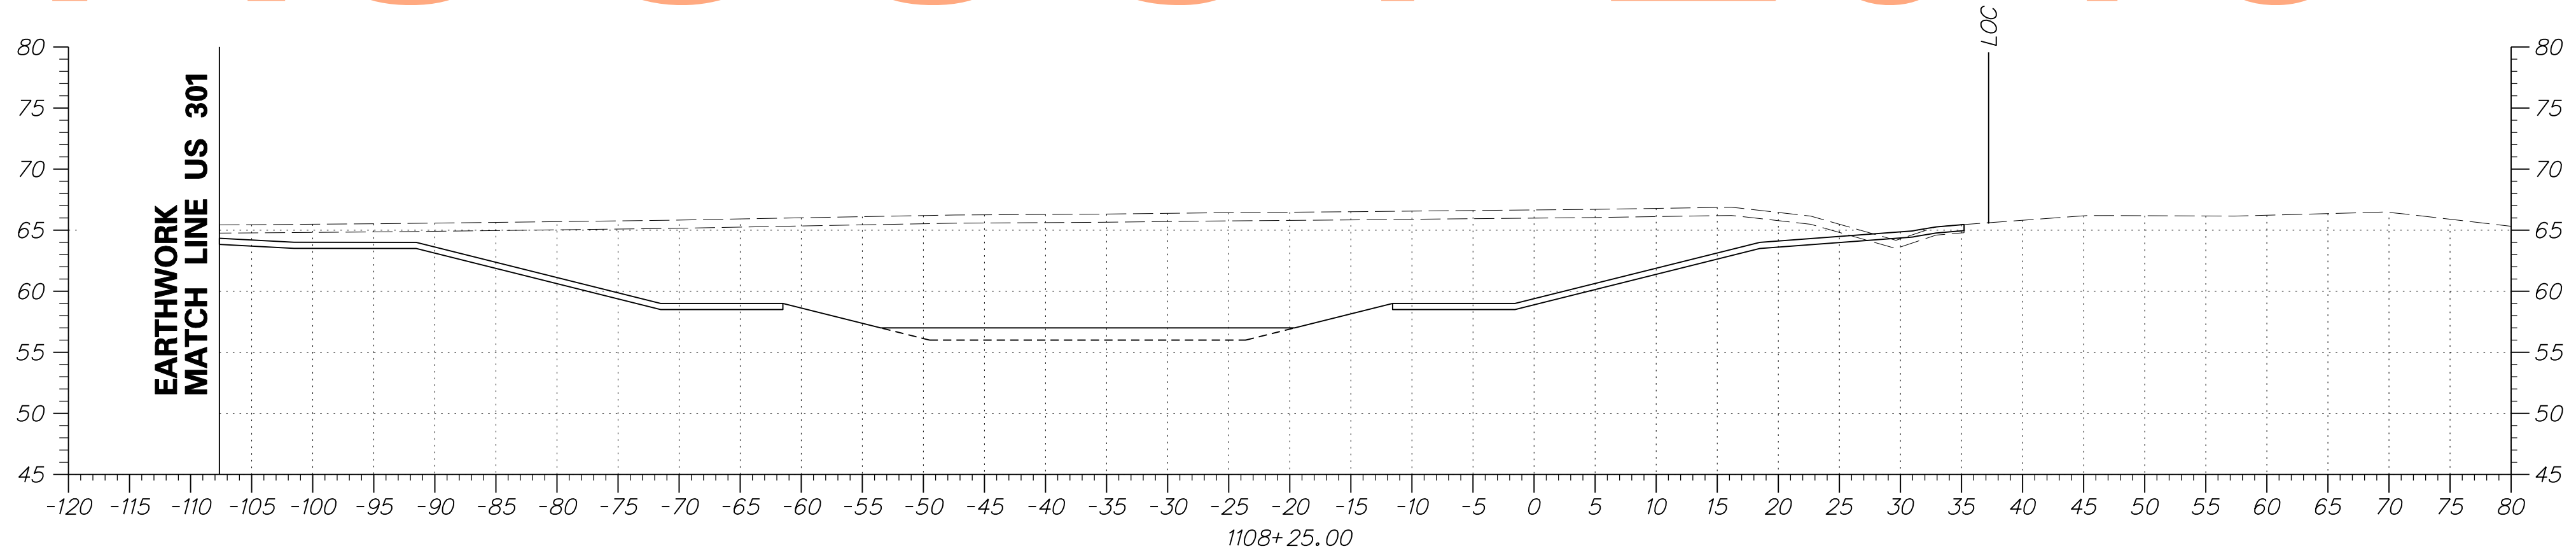


ADDENDUMS / REVISIONS	

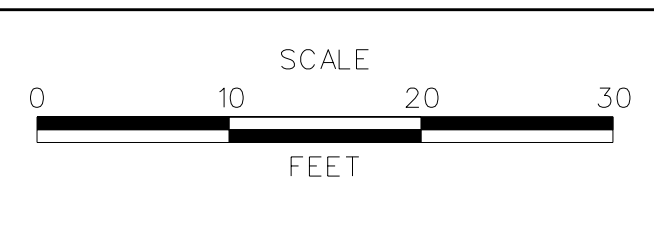


**US 301
MARYLAND STATE LINE
TO LEVELS ROAD**

CONTRACT T200811301	BRIDGE NO.
COUNTY NEW CASTLE	DESIGNED BY: JEG
	CHECKED BY: MFM


CROSS SECTIONS BMP NO. 611
SHEET NO. 467
TOTAL SHTS. 539

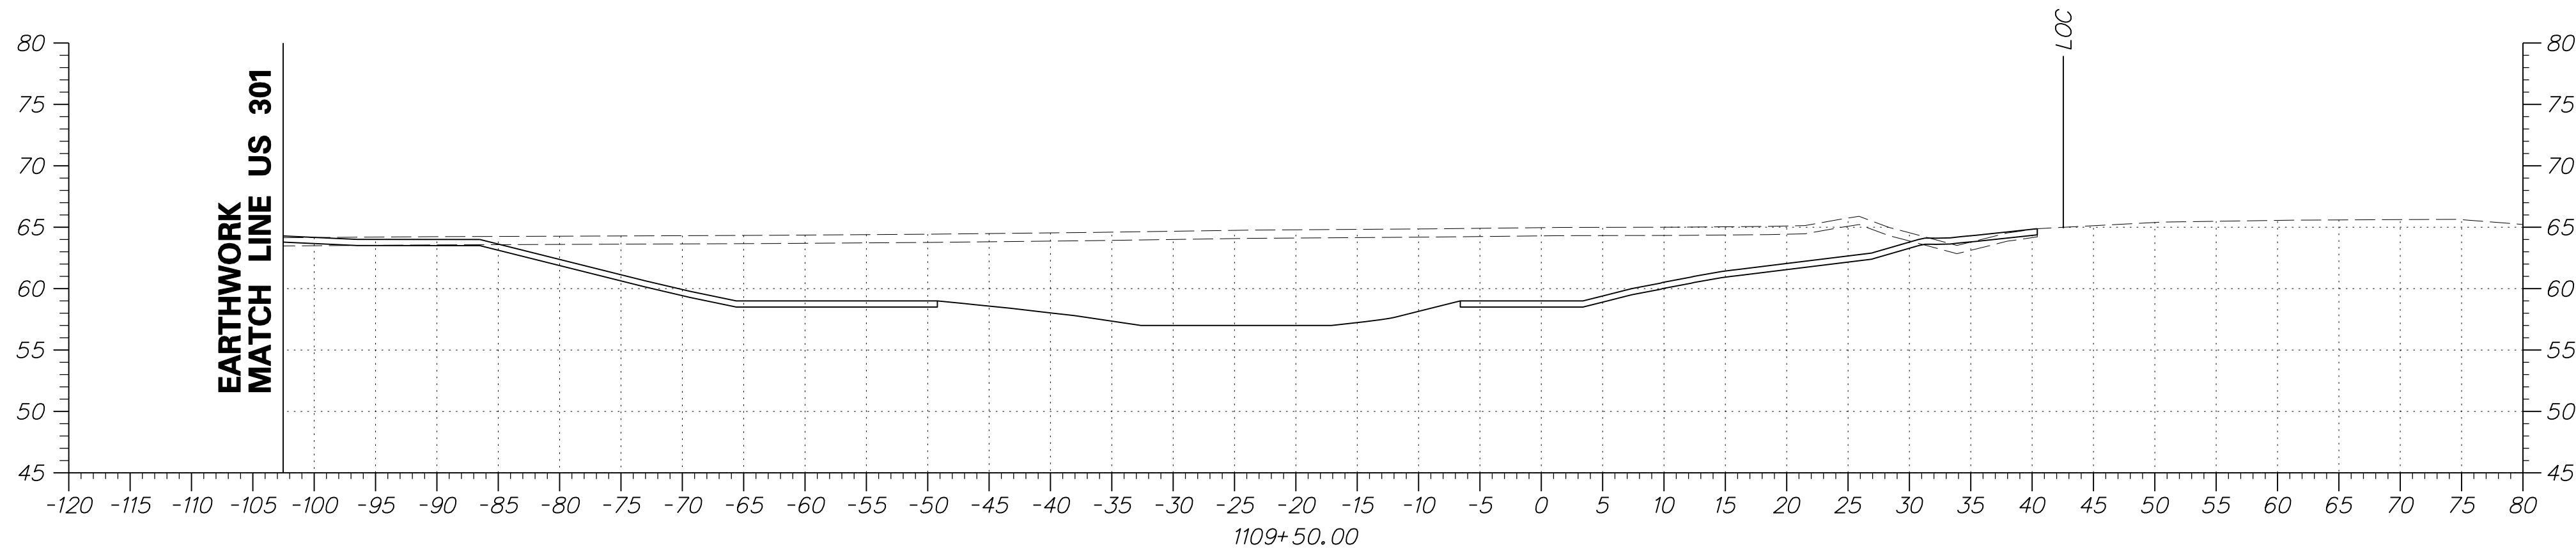


DRAFT

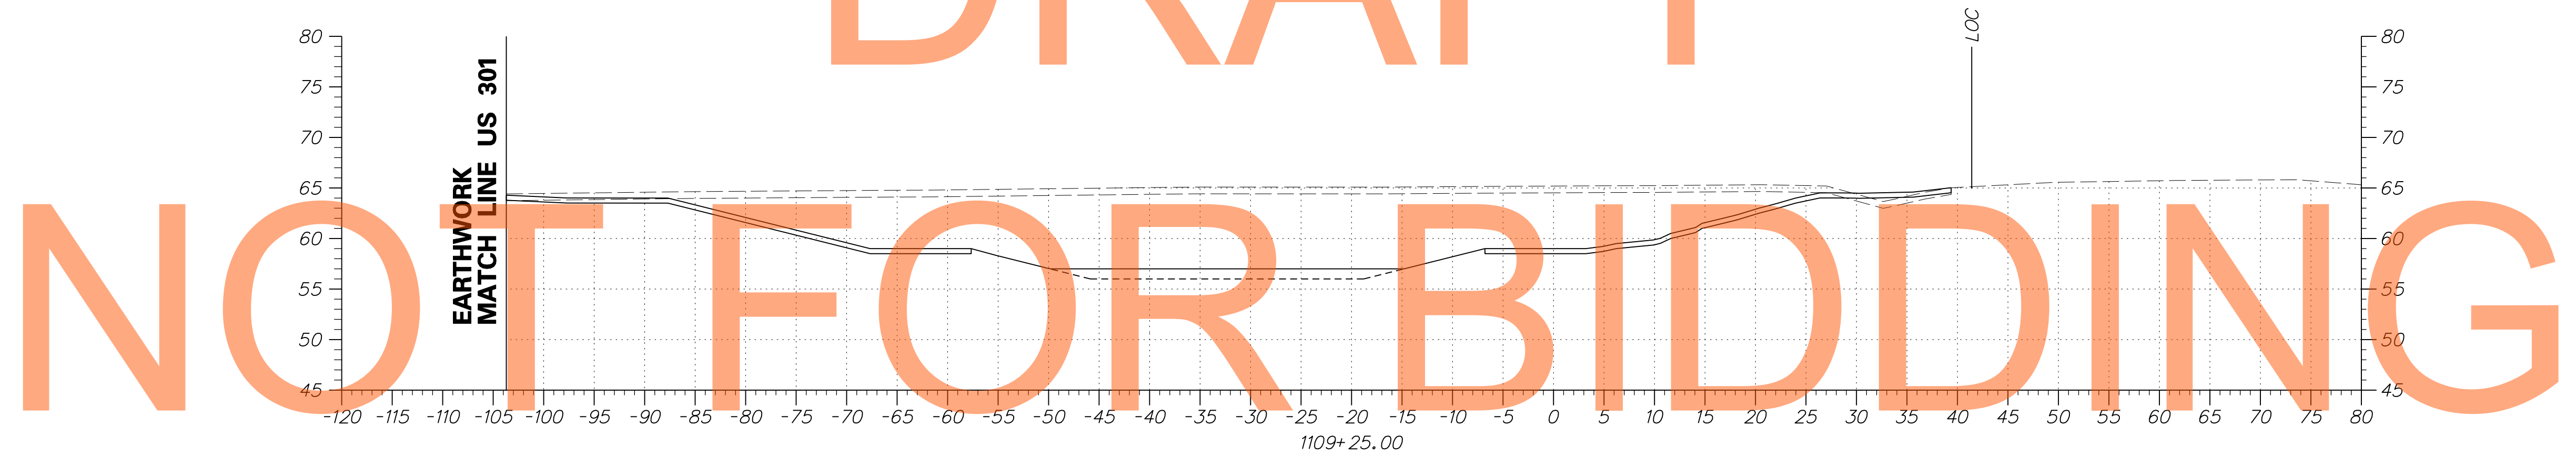

AUGUST 2015

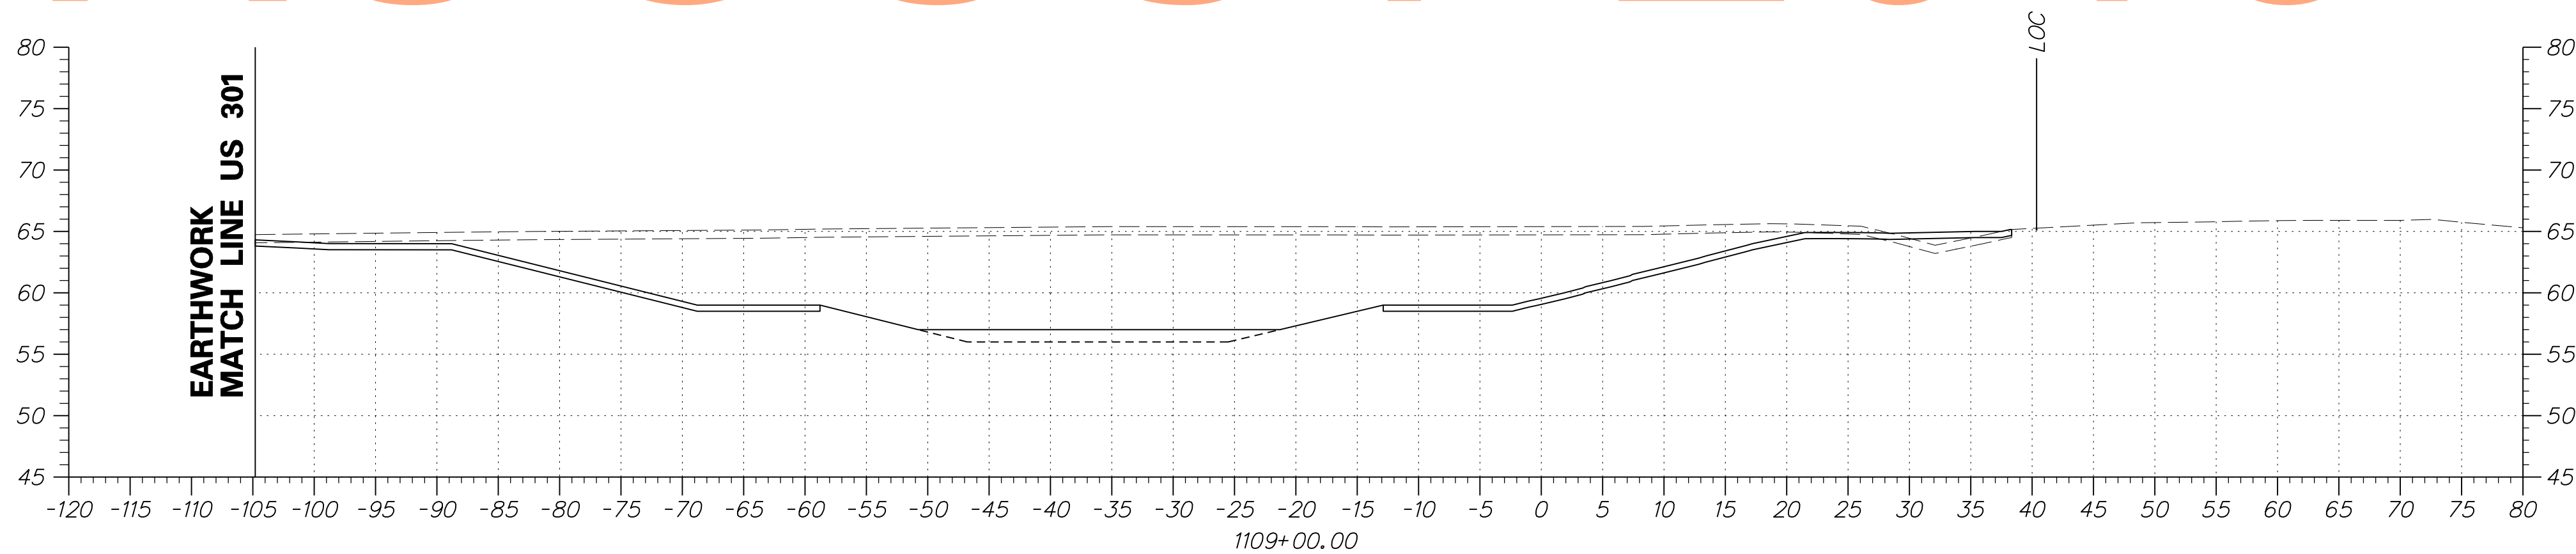


ADDENDUMS / REVISIONS	

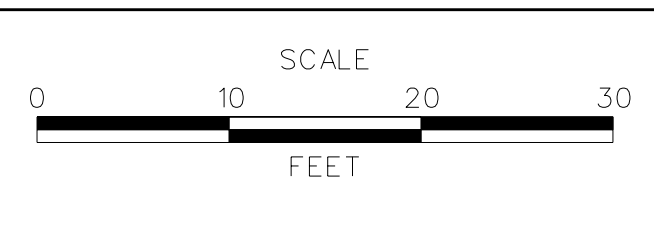


**US 301
MARYLAND STATE LINE
TO LEVELS ROAD**

CONTRACT T200811301	BRIDGE NO.
COUNTY NEW CASTLE	DESIGNED BY: JEG
	CHECKED BY: MFM


CROSS SECTIONS BMP NO. 611
SHEET NO. 468
TOTAL SHTS. 539

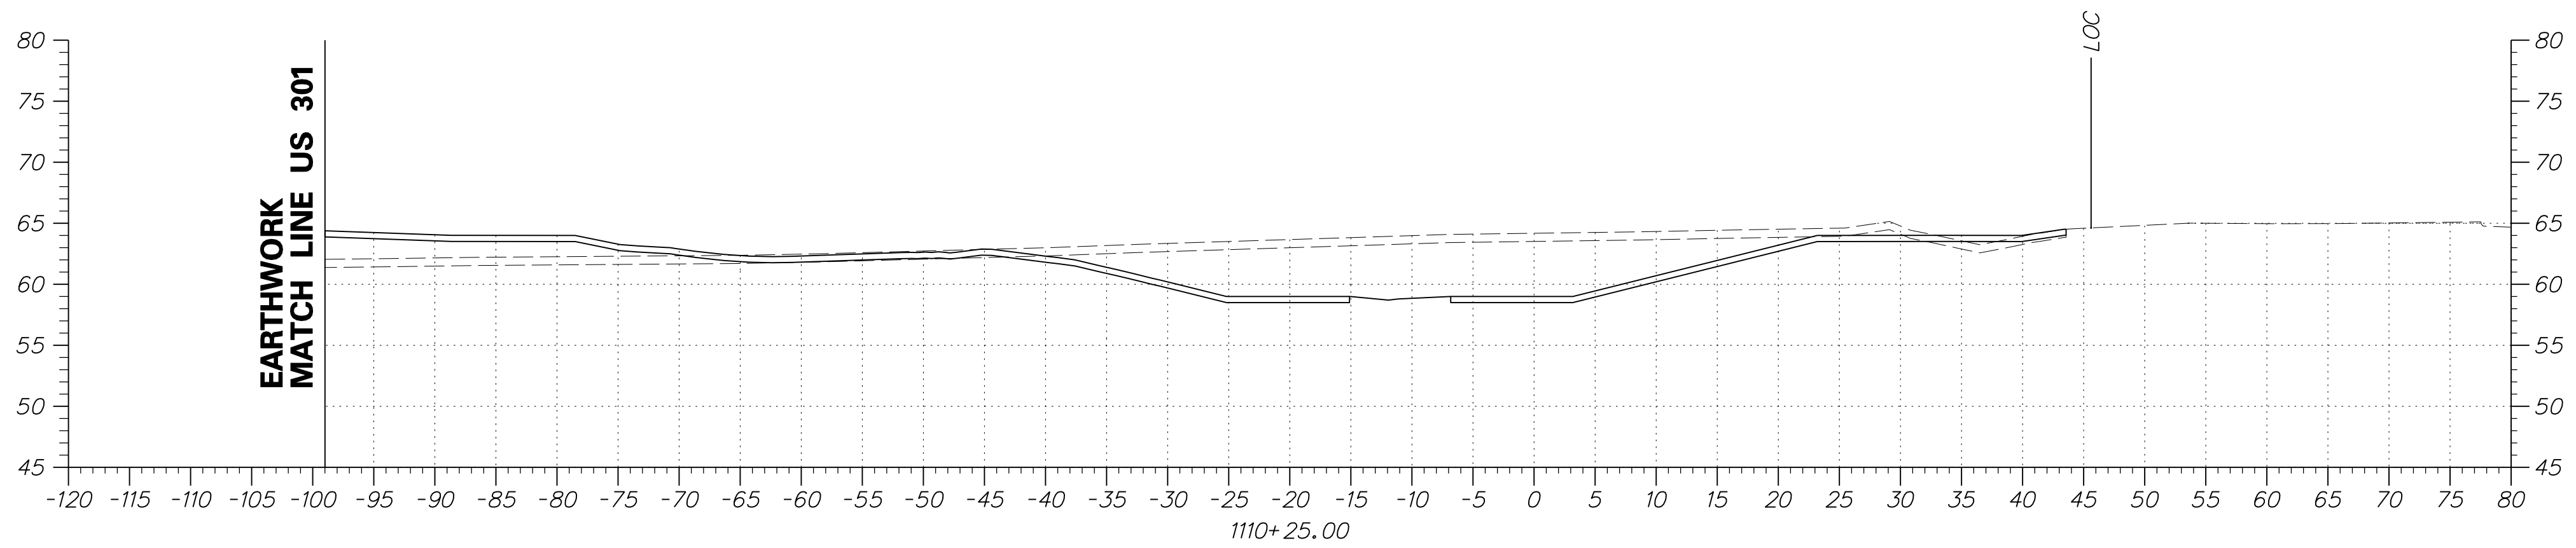


DRAFT

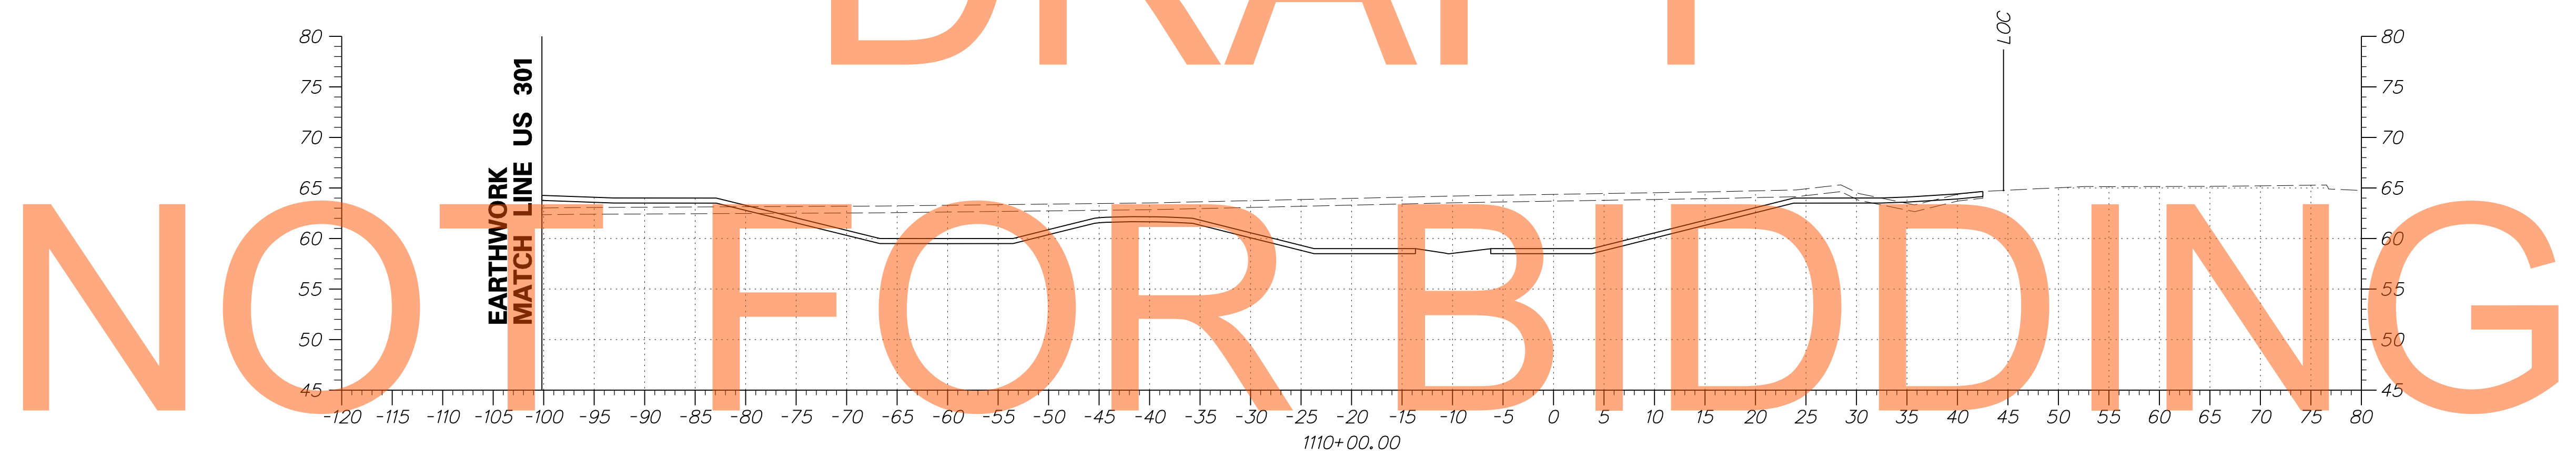

AUGUST 2015

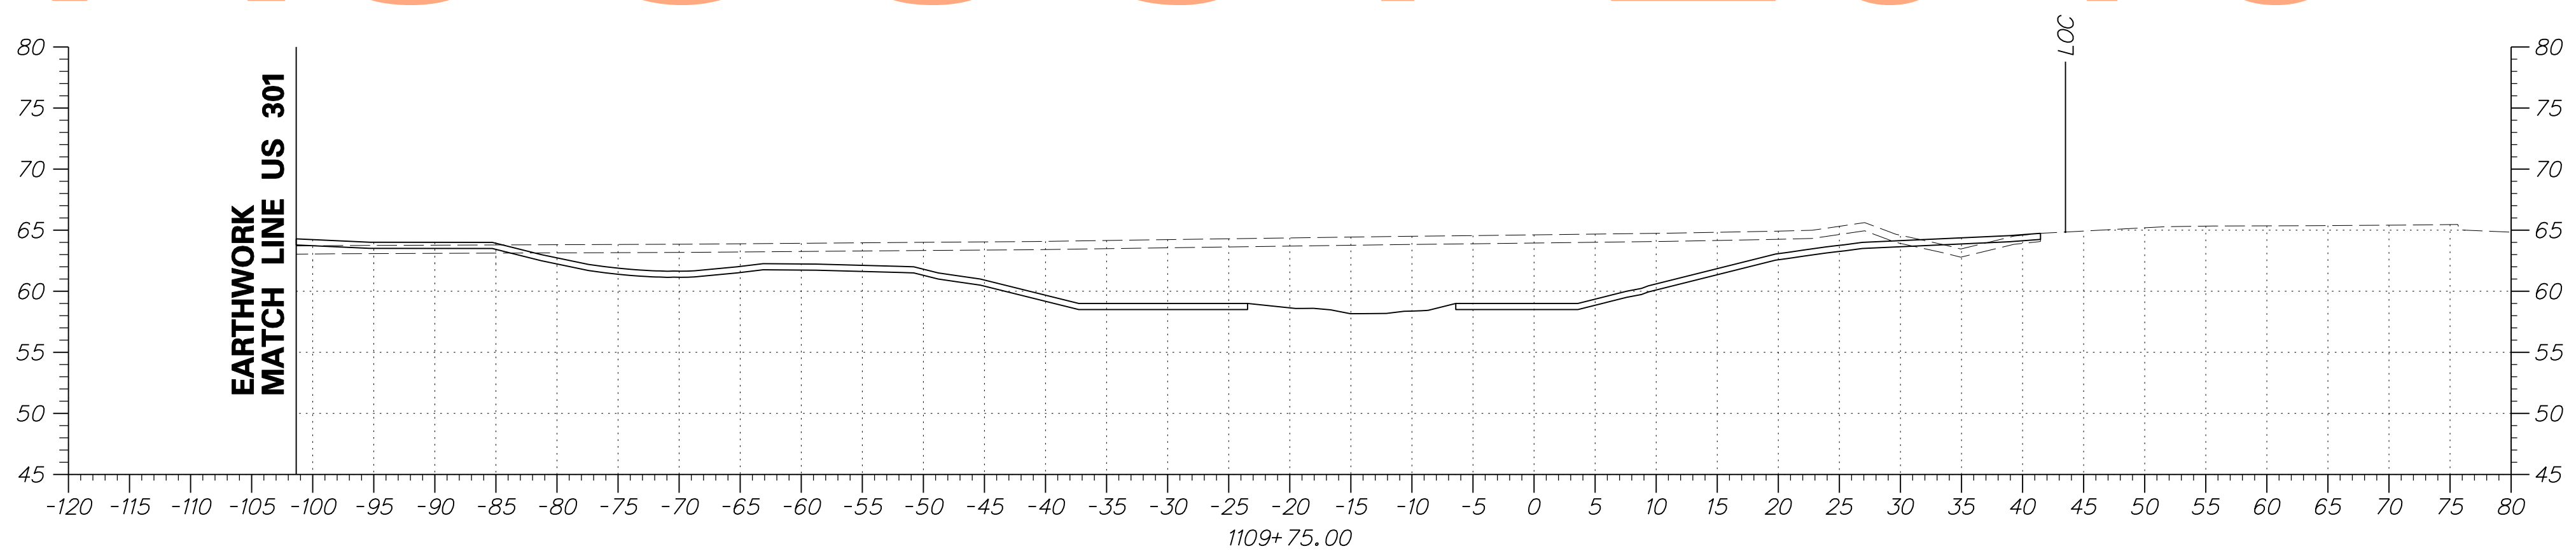


ADDENDUMS / REVISIONS	

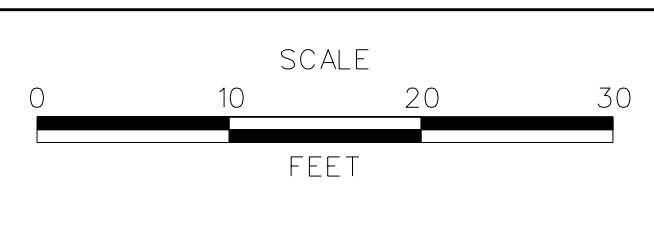


**US 301
MARYLAND STATE LINE
TO LEVELS ROAD**

CONTRACT T200811301	BRIDGE NO.
COUNTY NEW CASTLE	DESIGNED BY: JEG
	CHECKED BY: MFM


CROSS SECTIONS BMP NO. 611
SHEET NO. 469
TOTAL SHTS. 539

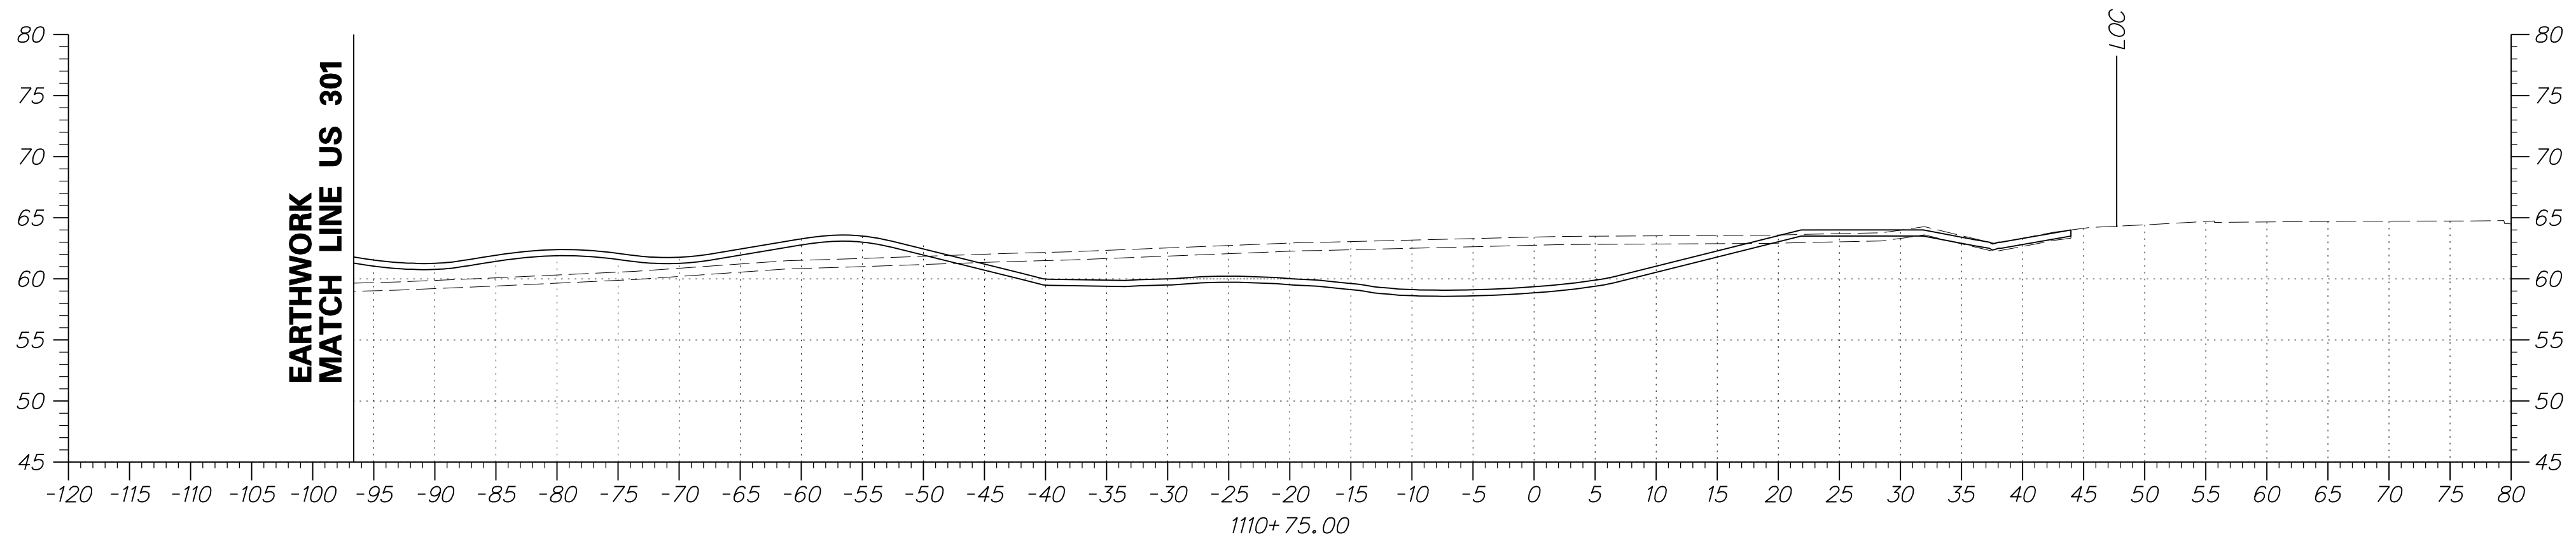


DRAFT

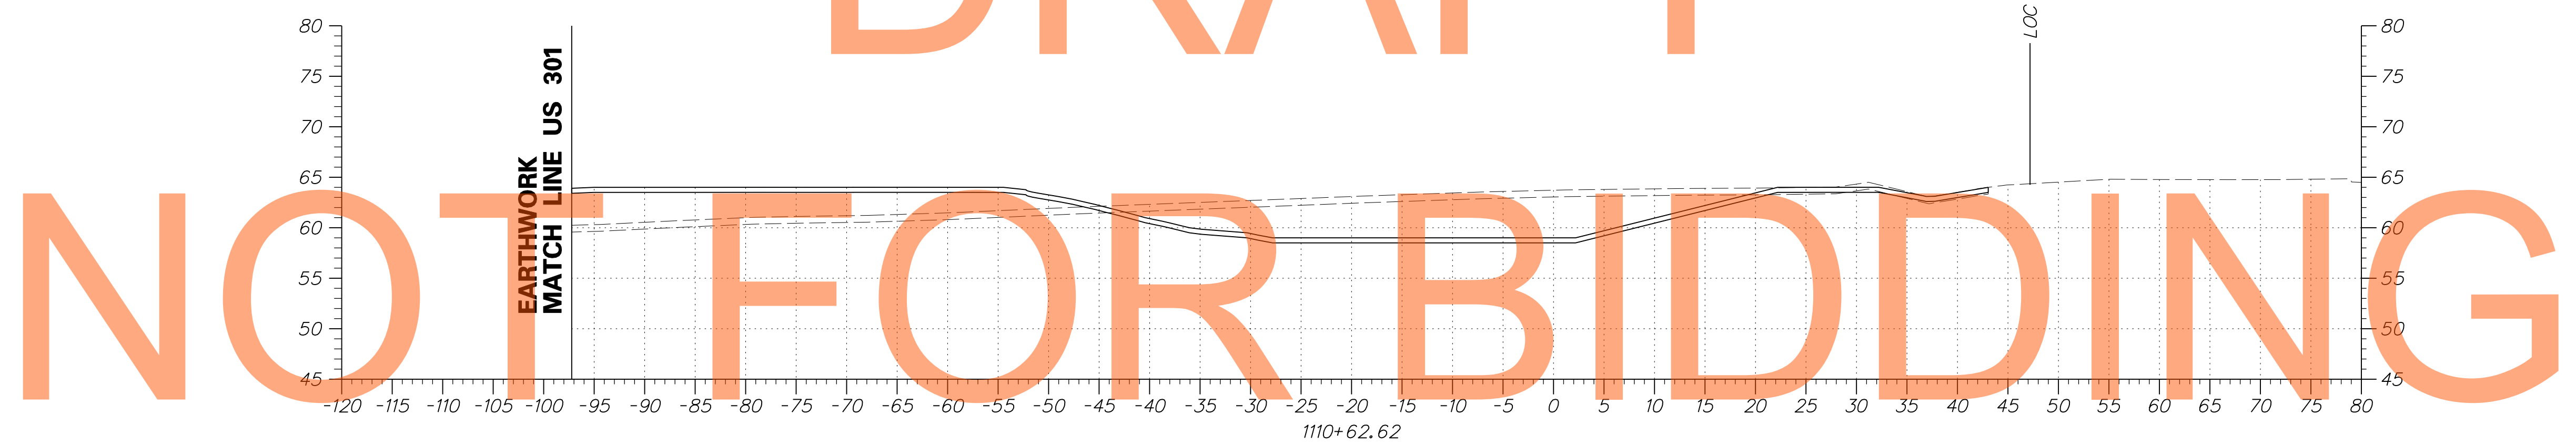

AUGUST 2015

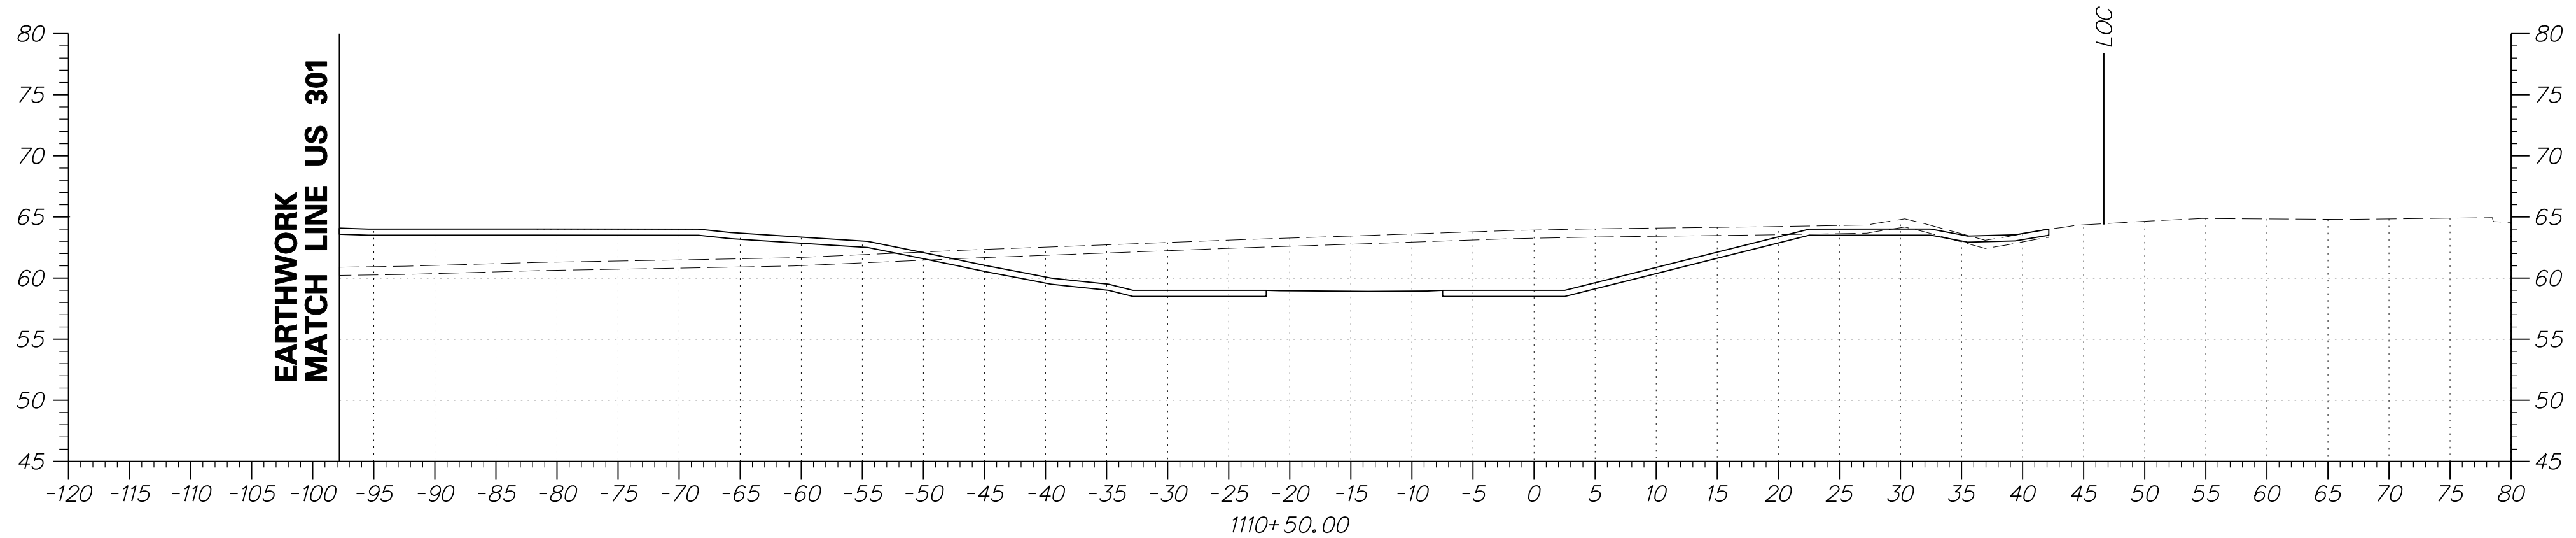


ADDENDUMS / REVISIONS	

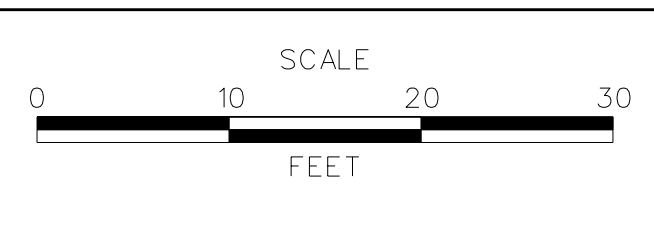


**US 301
MARYLAND STATE LINE
TO LEVELS ROAD**

CONTRACT T200811301	BRIDGE NO.
COUNTY NEW CASTLE	DESIGNED BY: JEG
	CHECKED BY: MFM


CROSS SECTIONS BMP NO. 611
SHEET NO. 470
TOTAL SHTS. 539

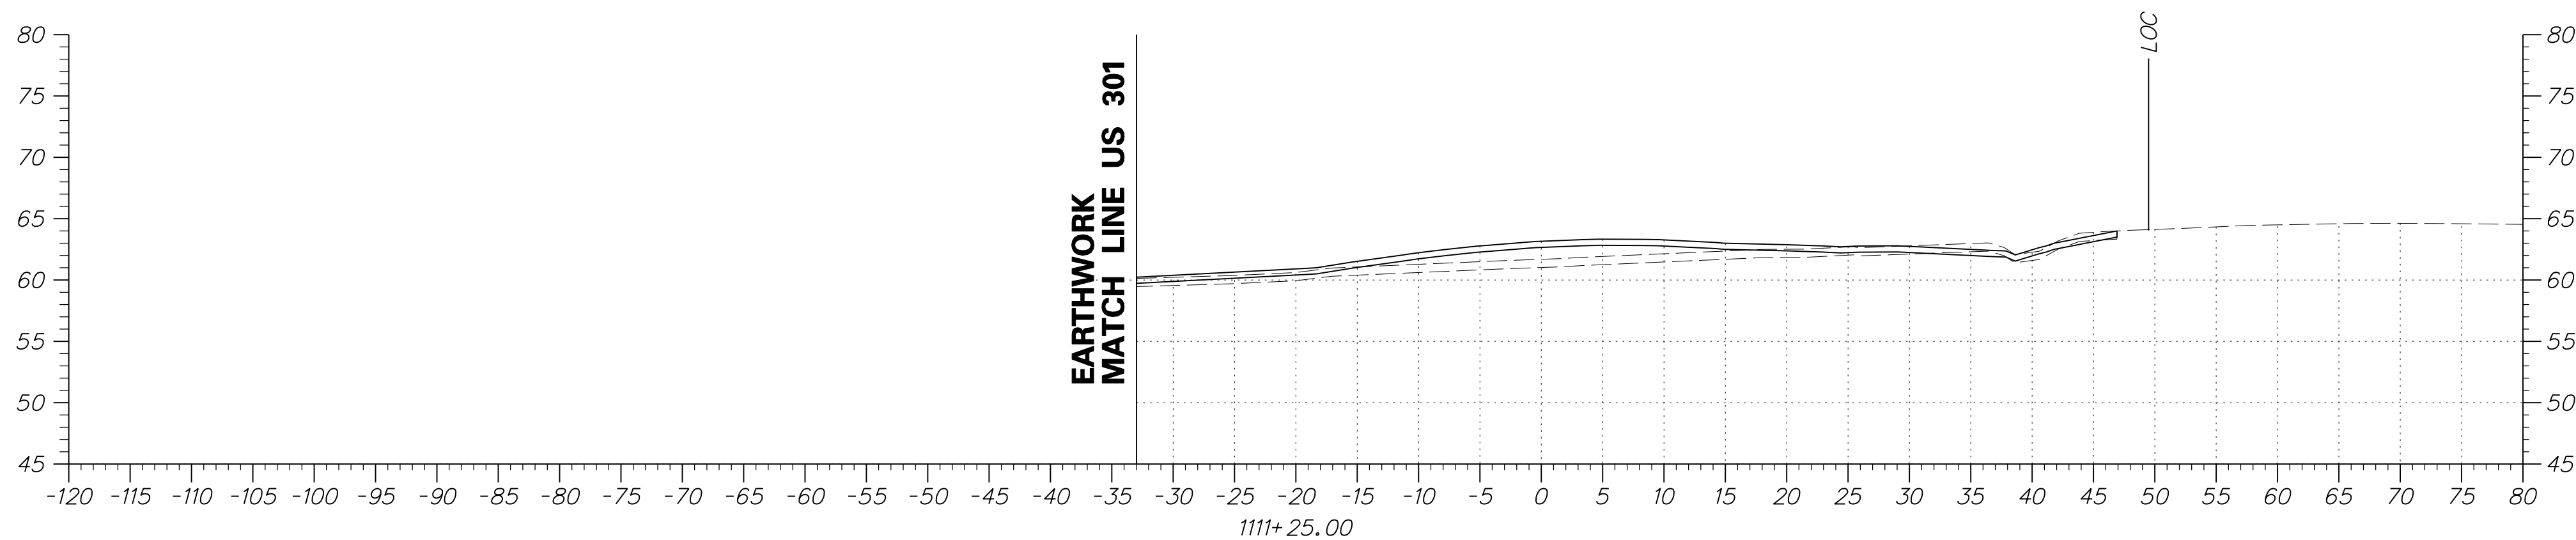


DRAFT

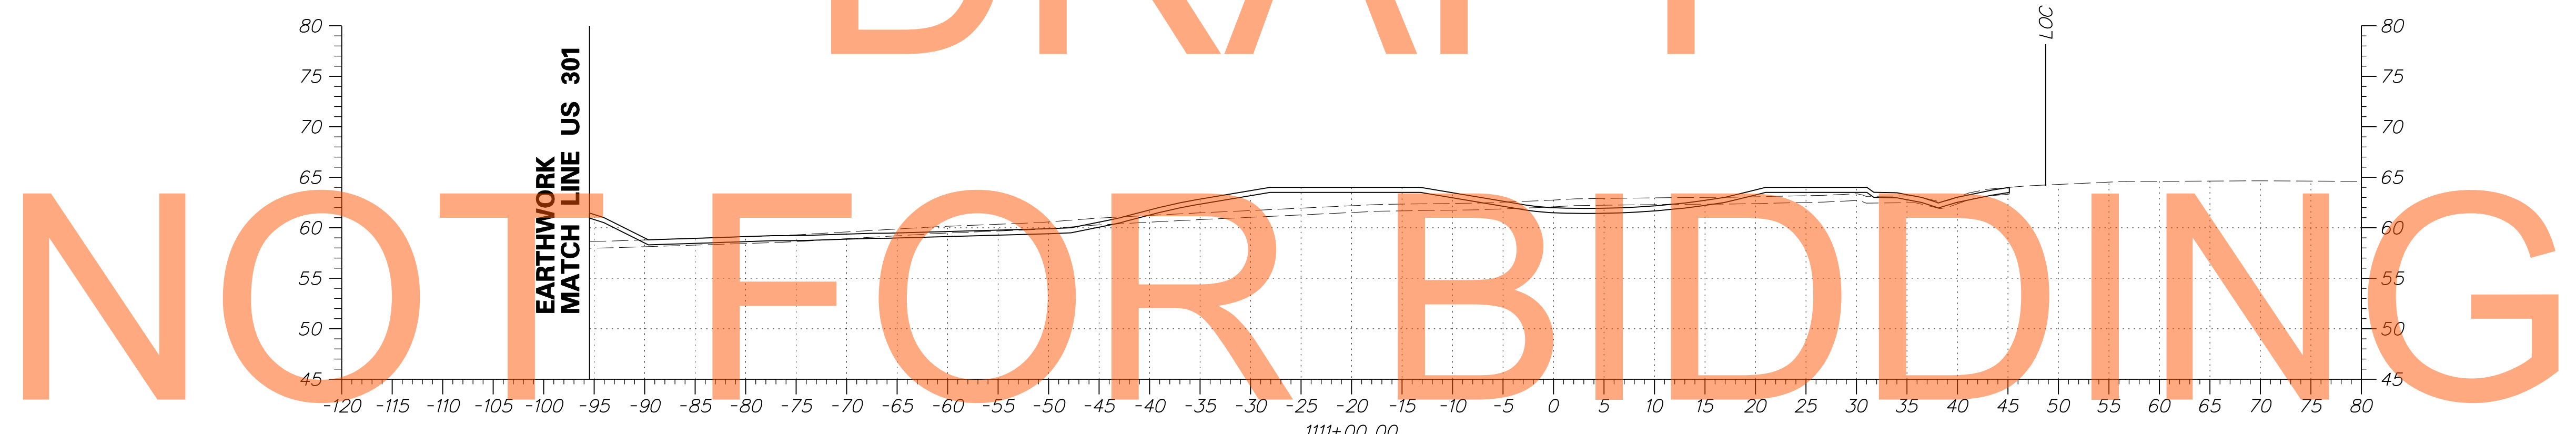

AUGUST 2015

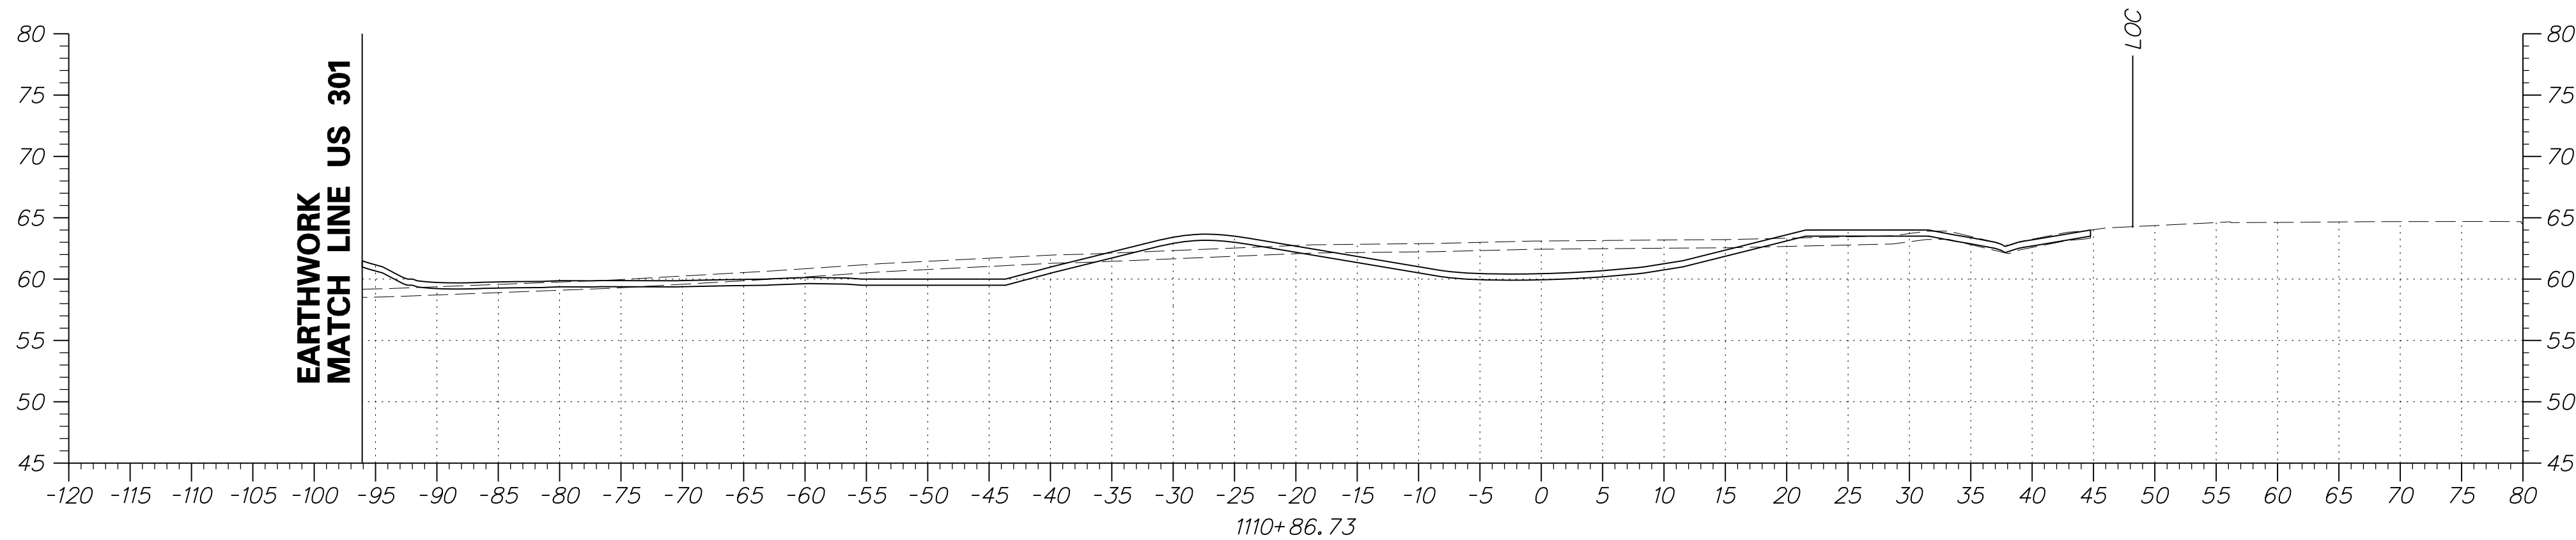

ADDENDUMS / REVISIONS	

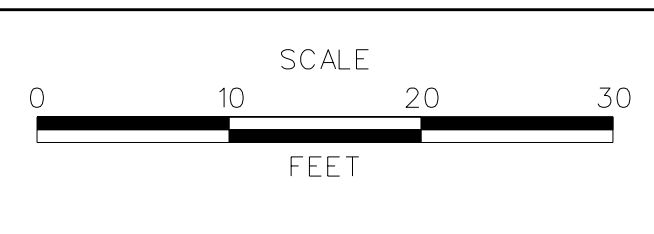

**US 301
MARYLAND STATE LINE
TO LEVELS ROAD**


CONTRACT T200811301	BRIDGE NO.
COUNTY NEW CASTLE	DESIGNED BY: JEG
	CHECKED BY: MFM

CROSS SECTIONS BMP NO. 611
SHEET NO. 471
TOTAL SHTS. 539

DRAFT

NOT FOR BIDDING

AUGUST 2015

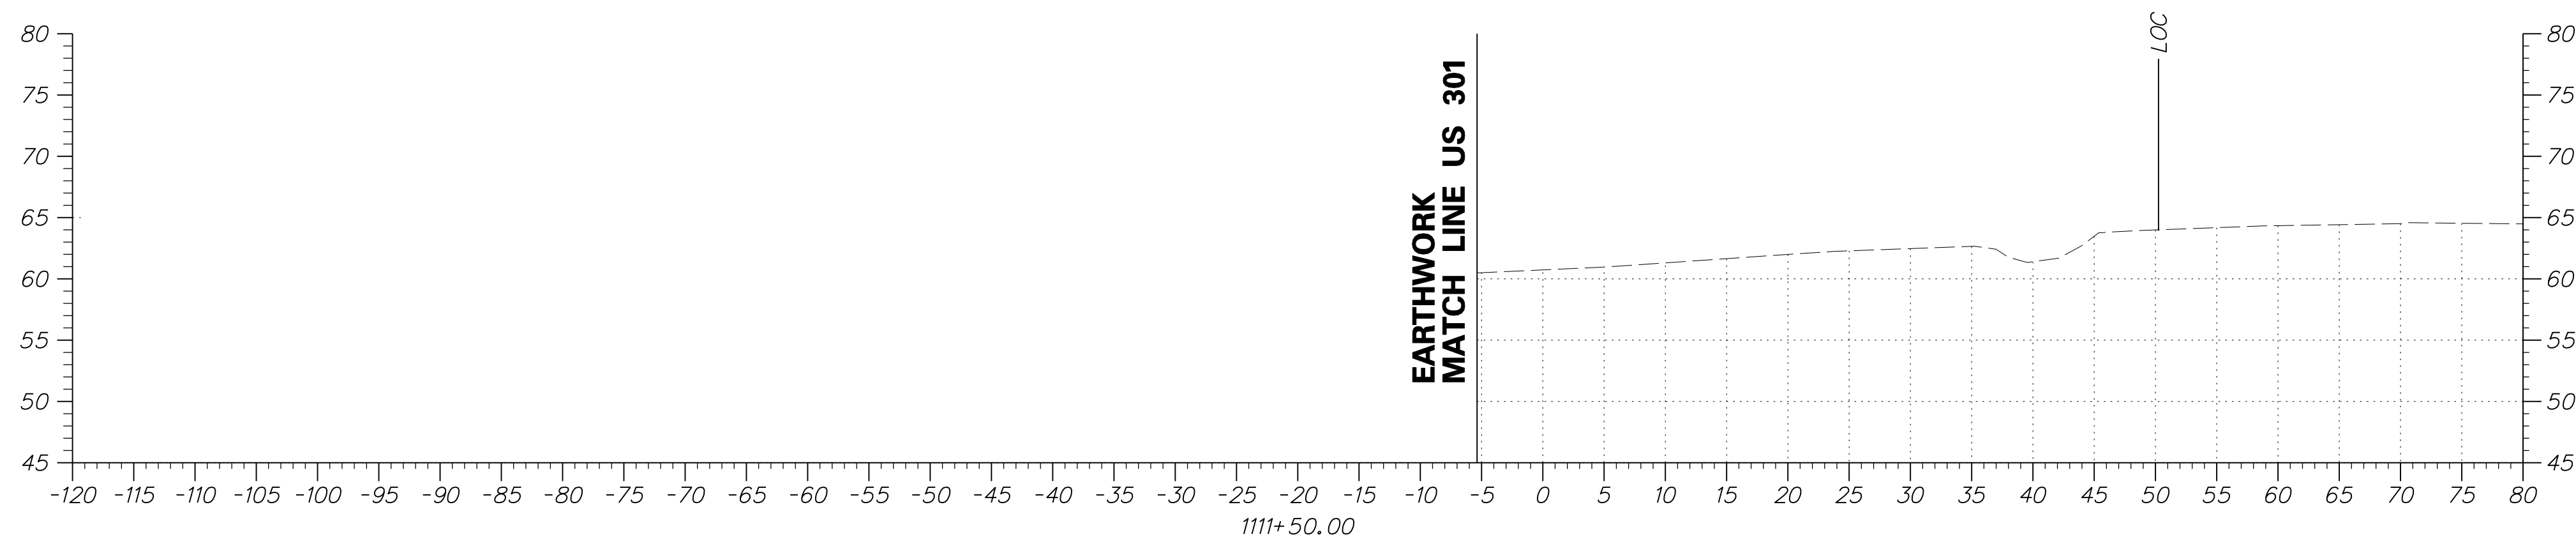

DELAWARE
DEPARTMENT OF TRANSPORTATION

ADDENDUMS / REVISIONS




US 301
MARYLAND STATE LINE
TO LEVELS ROAD

CONTRACT	BRIDGE NO.
T200811301	
COUNTY	DESIGNED BY: JEG
NEW CASTLE	CHECKED BY: MFM

CROSS SECTIONS
BMP NO. 611



SHEET NO.
472
TOTAL SHTS.
539



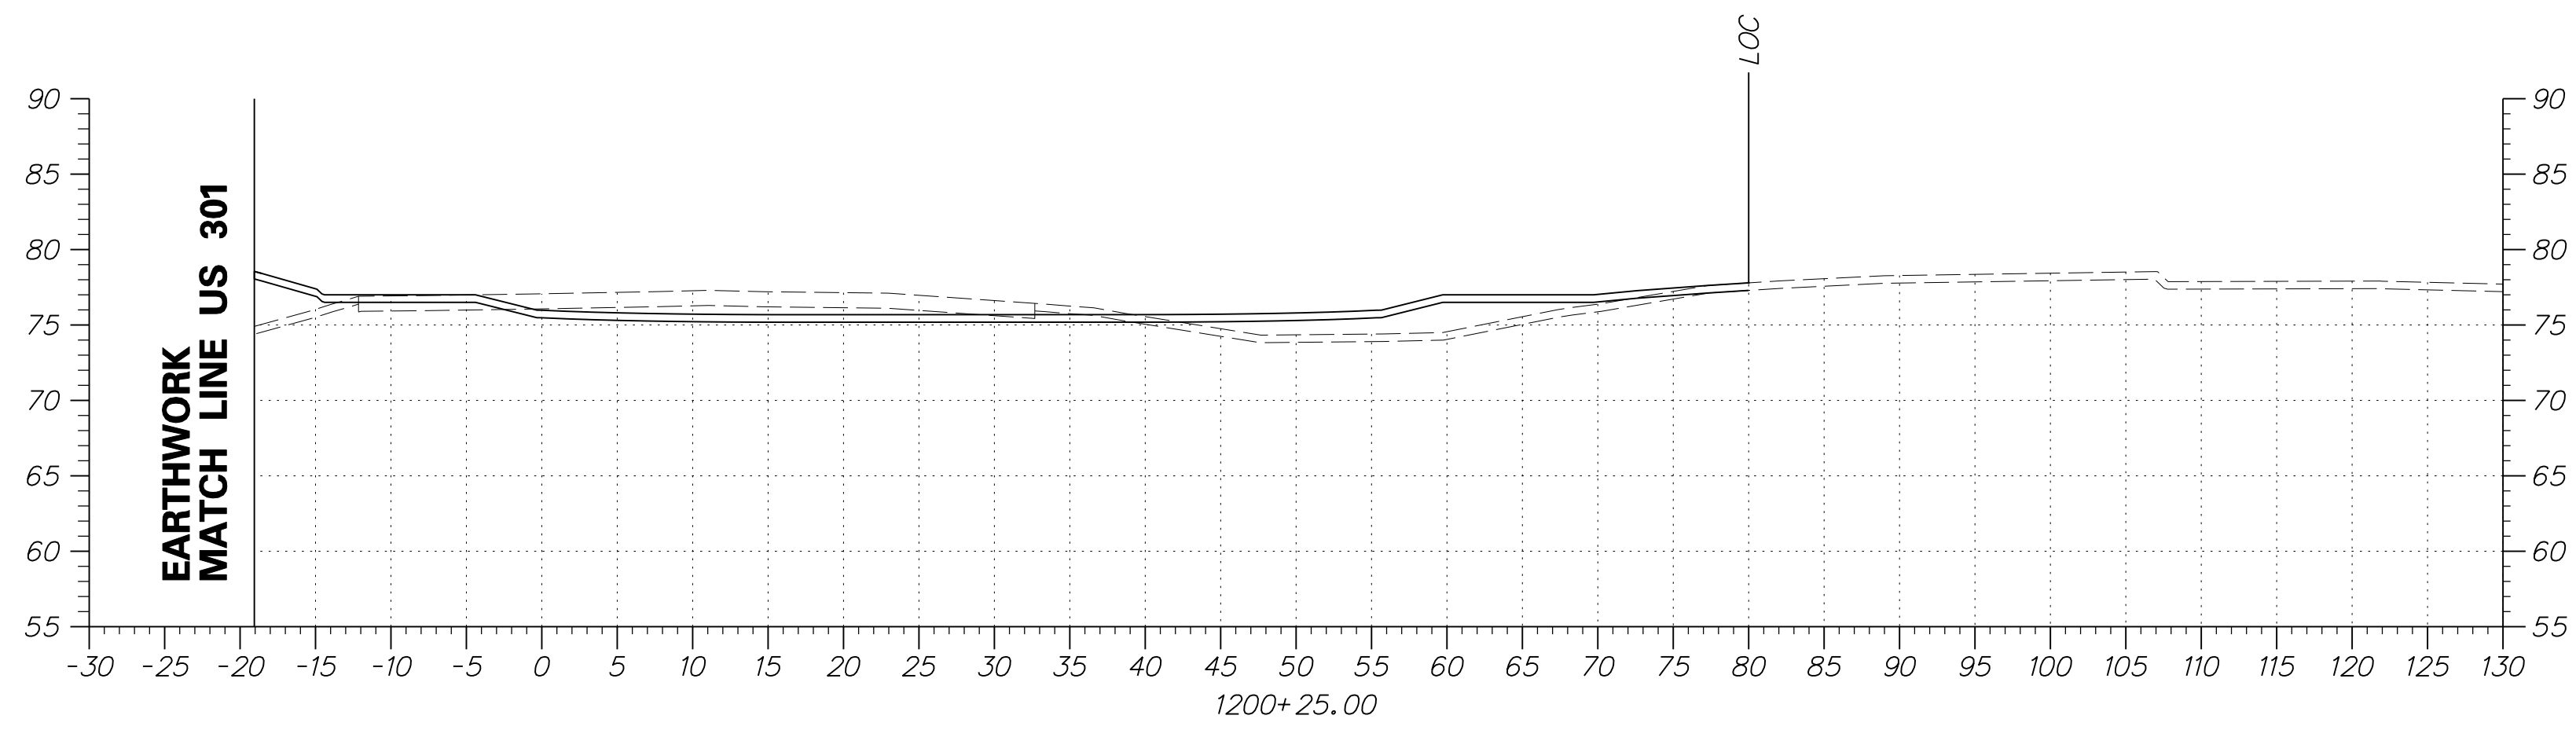


DRAFT

NOT FOR BIDDING

AUGUST 2015

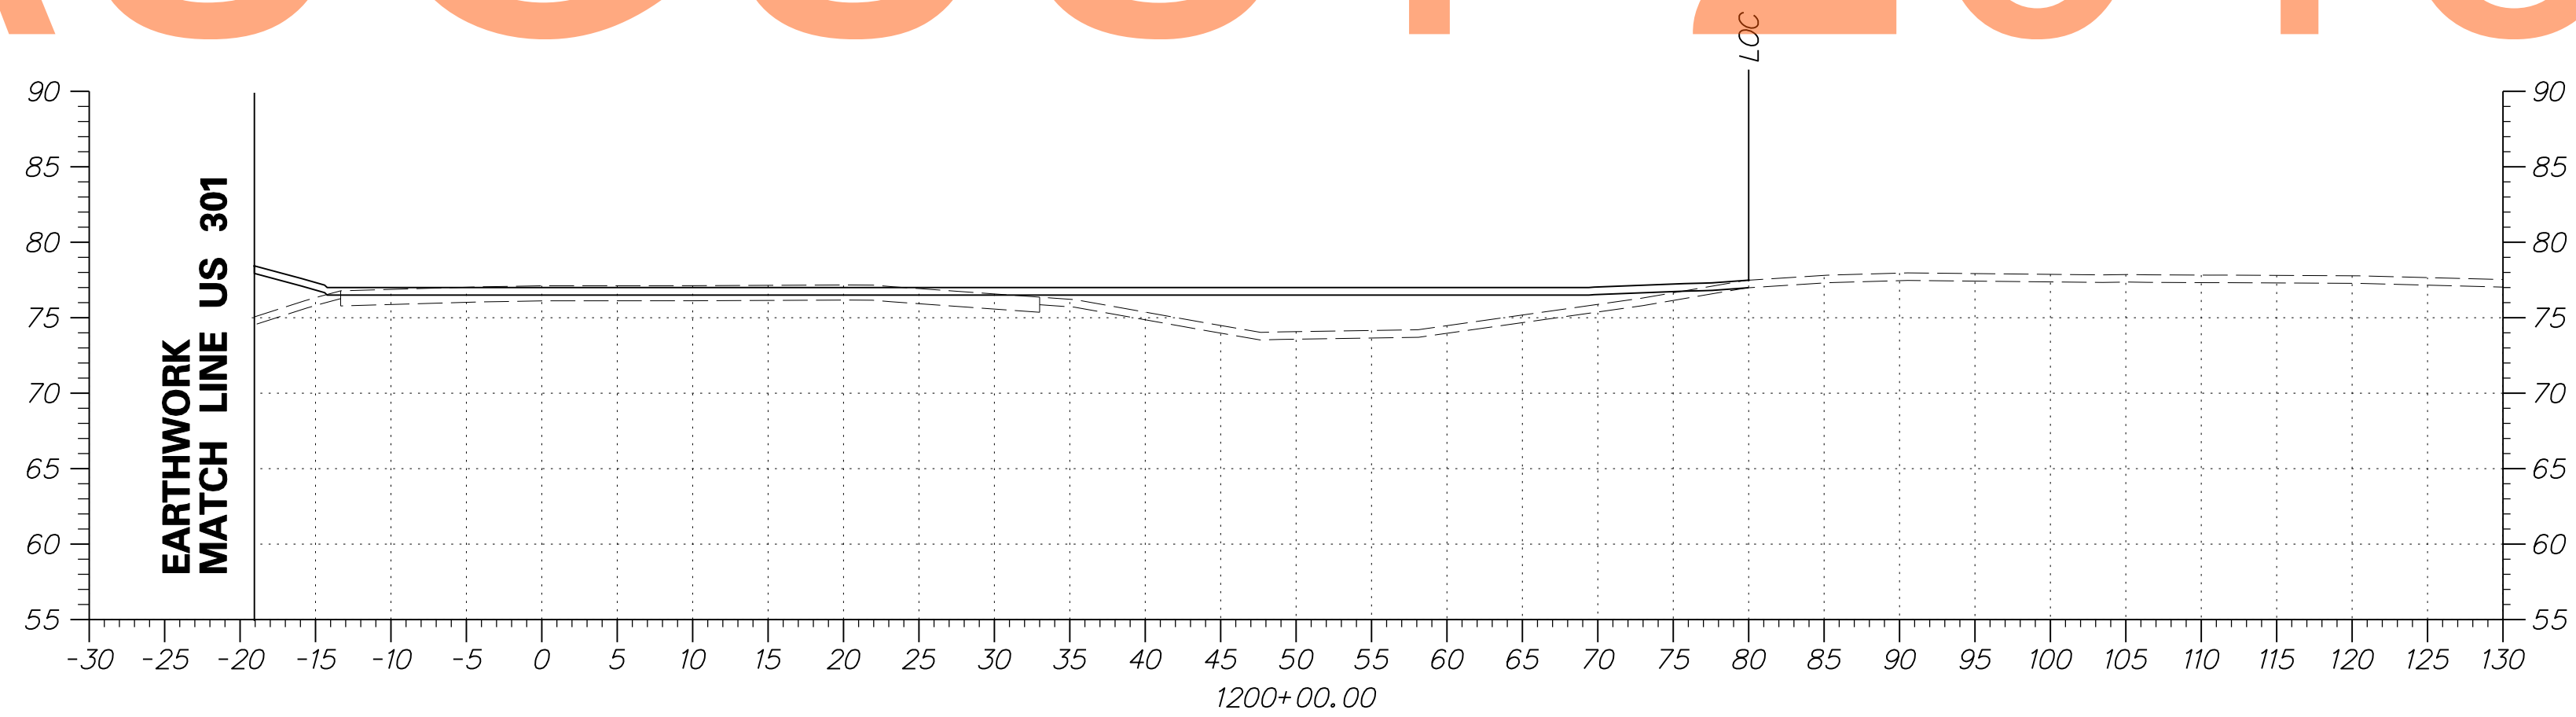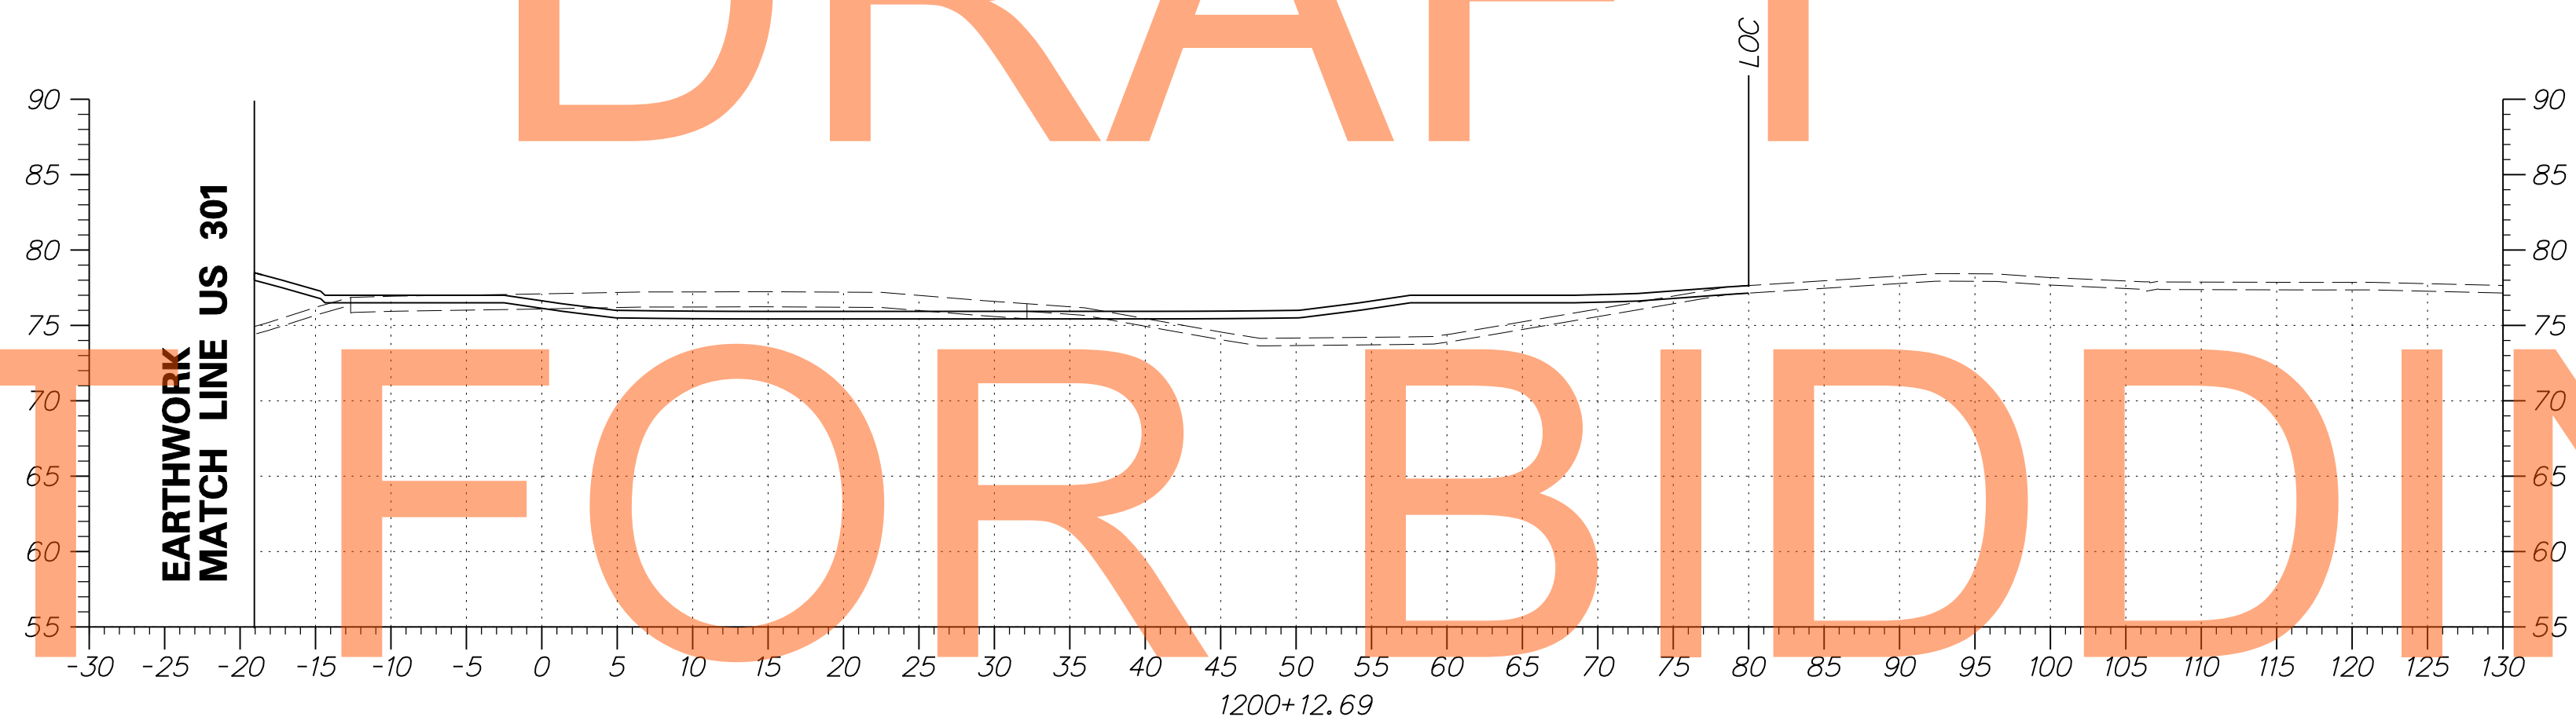

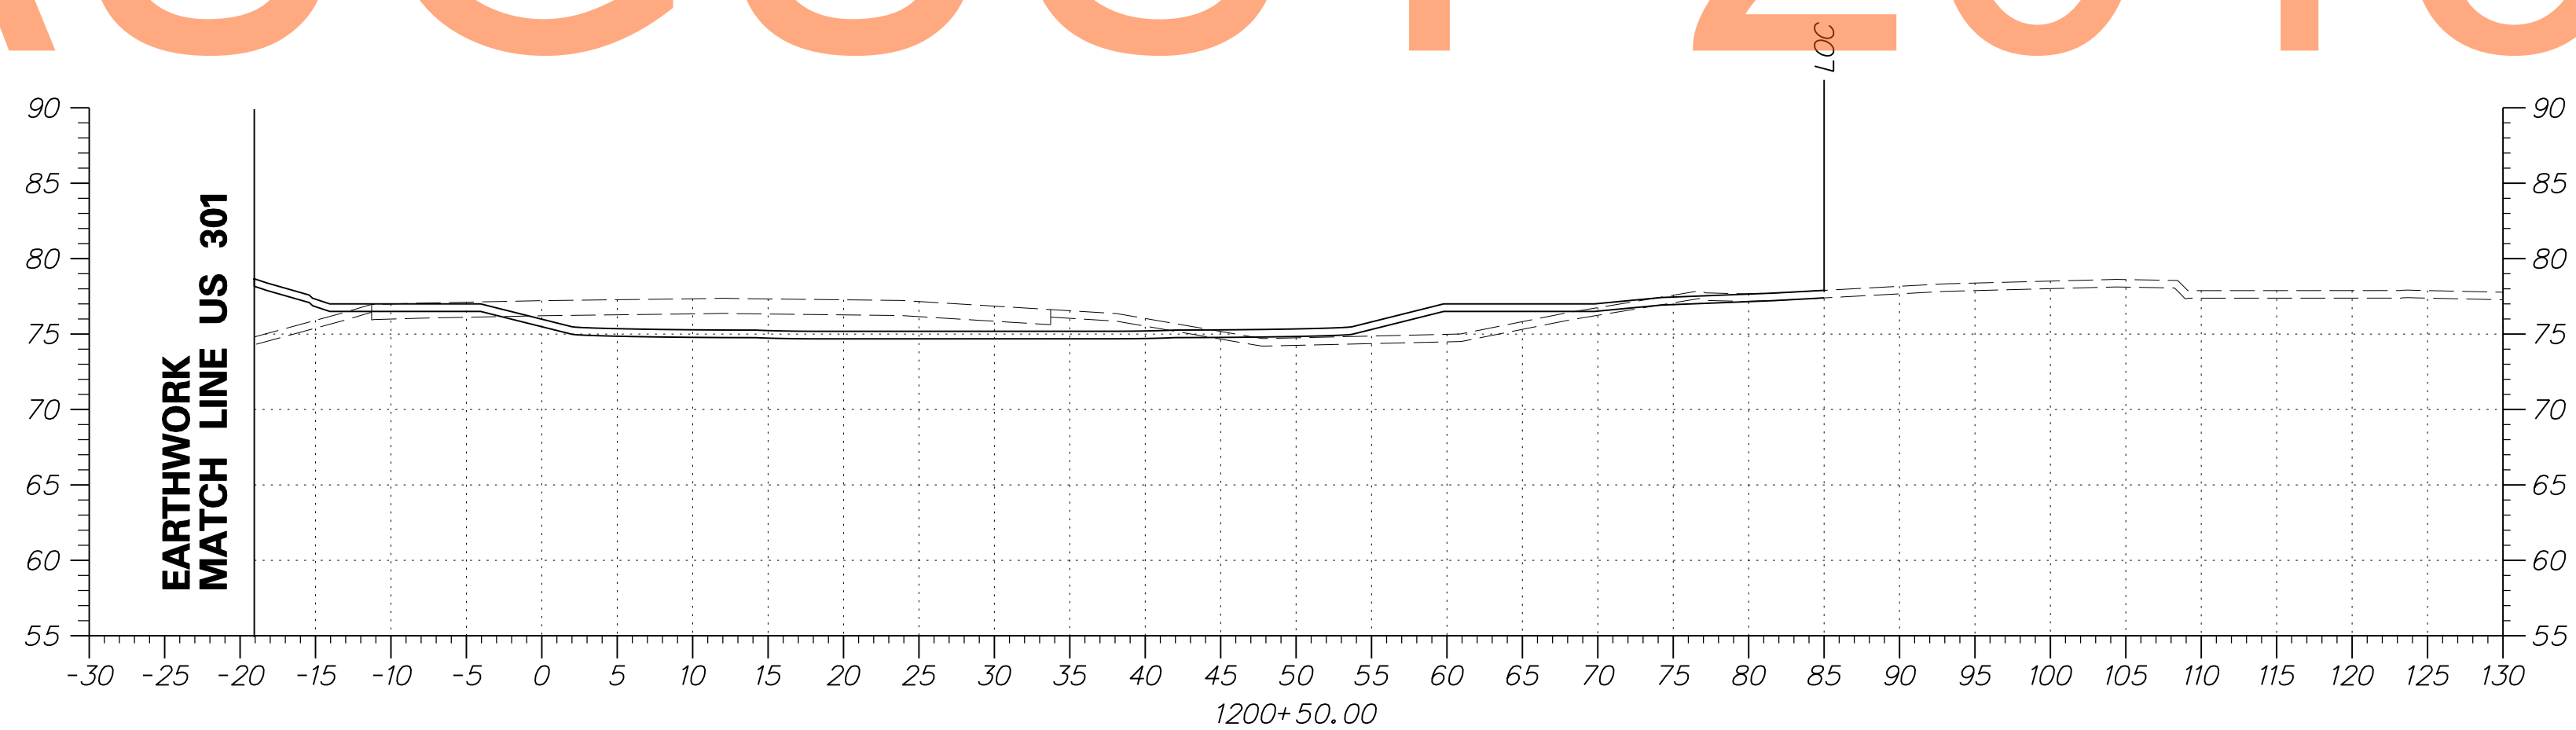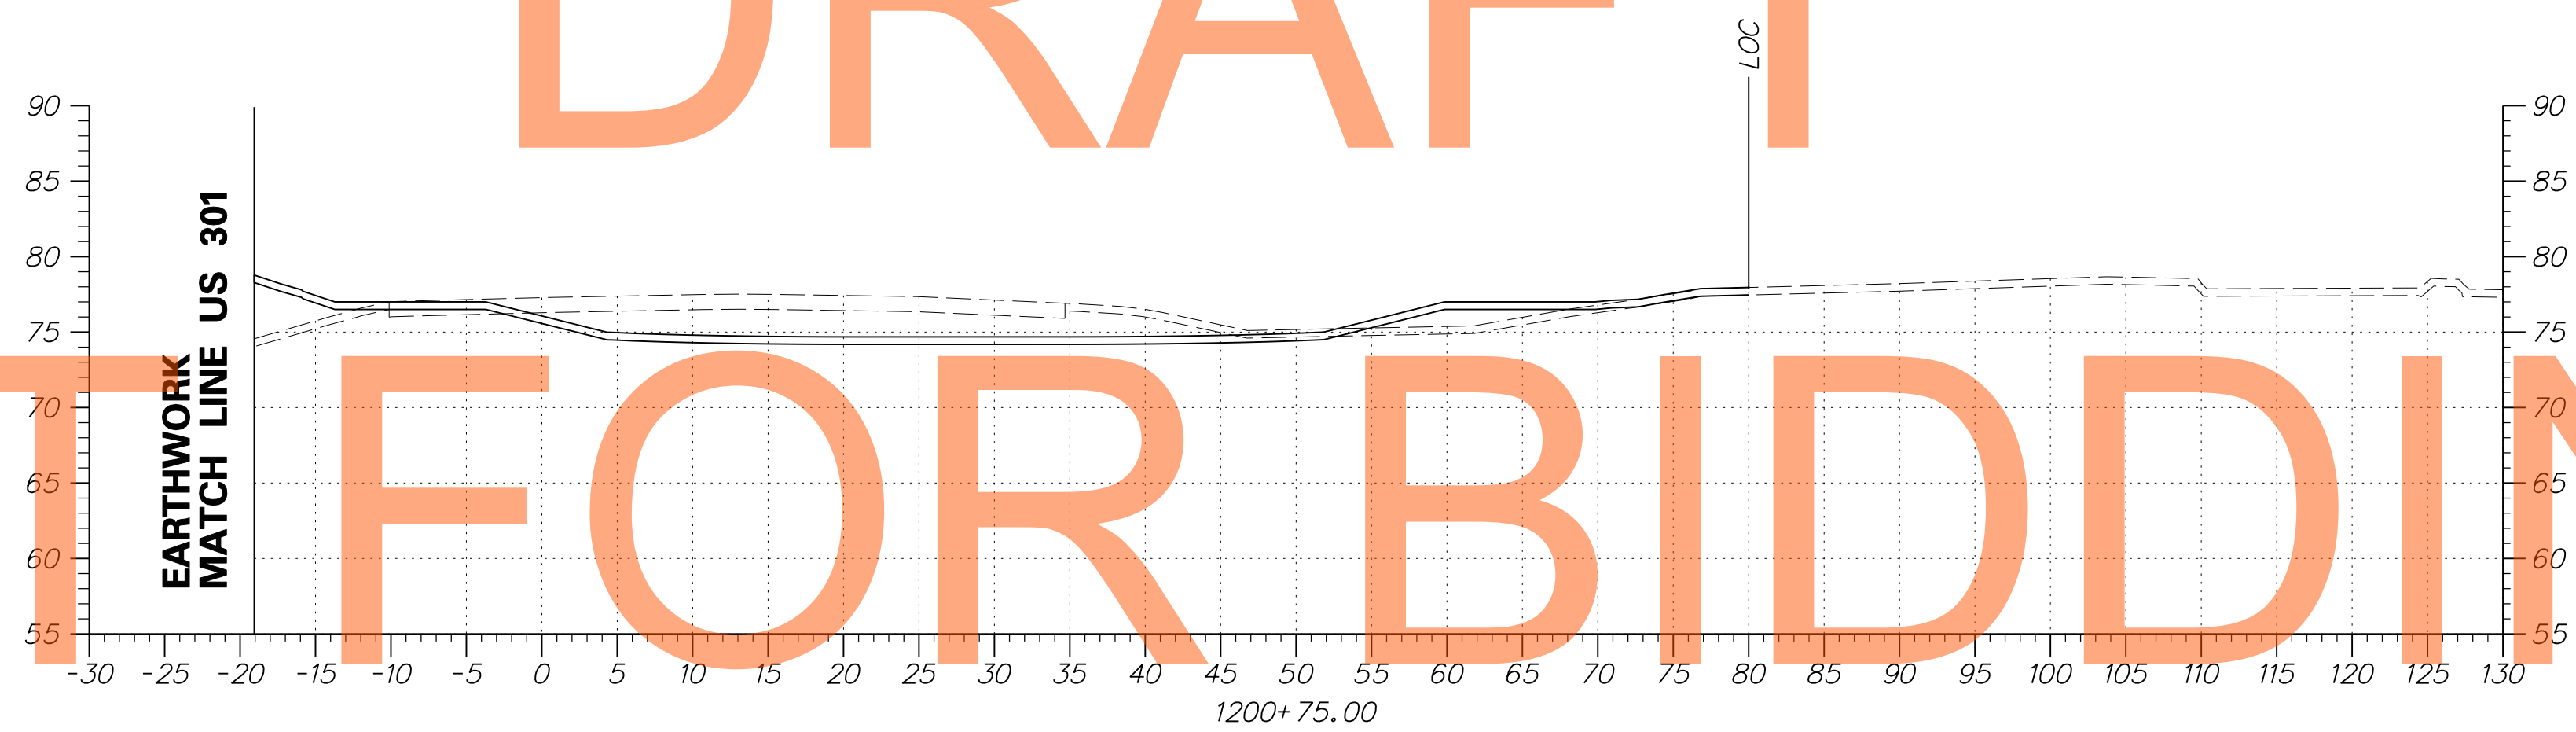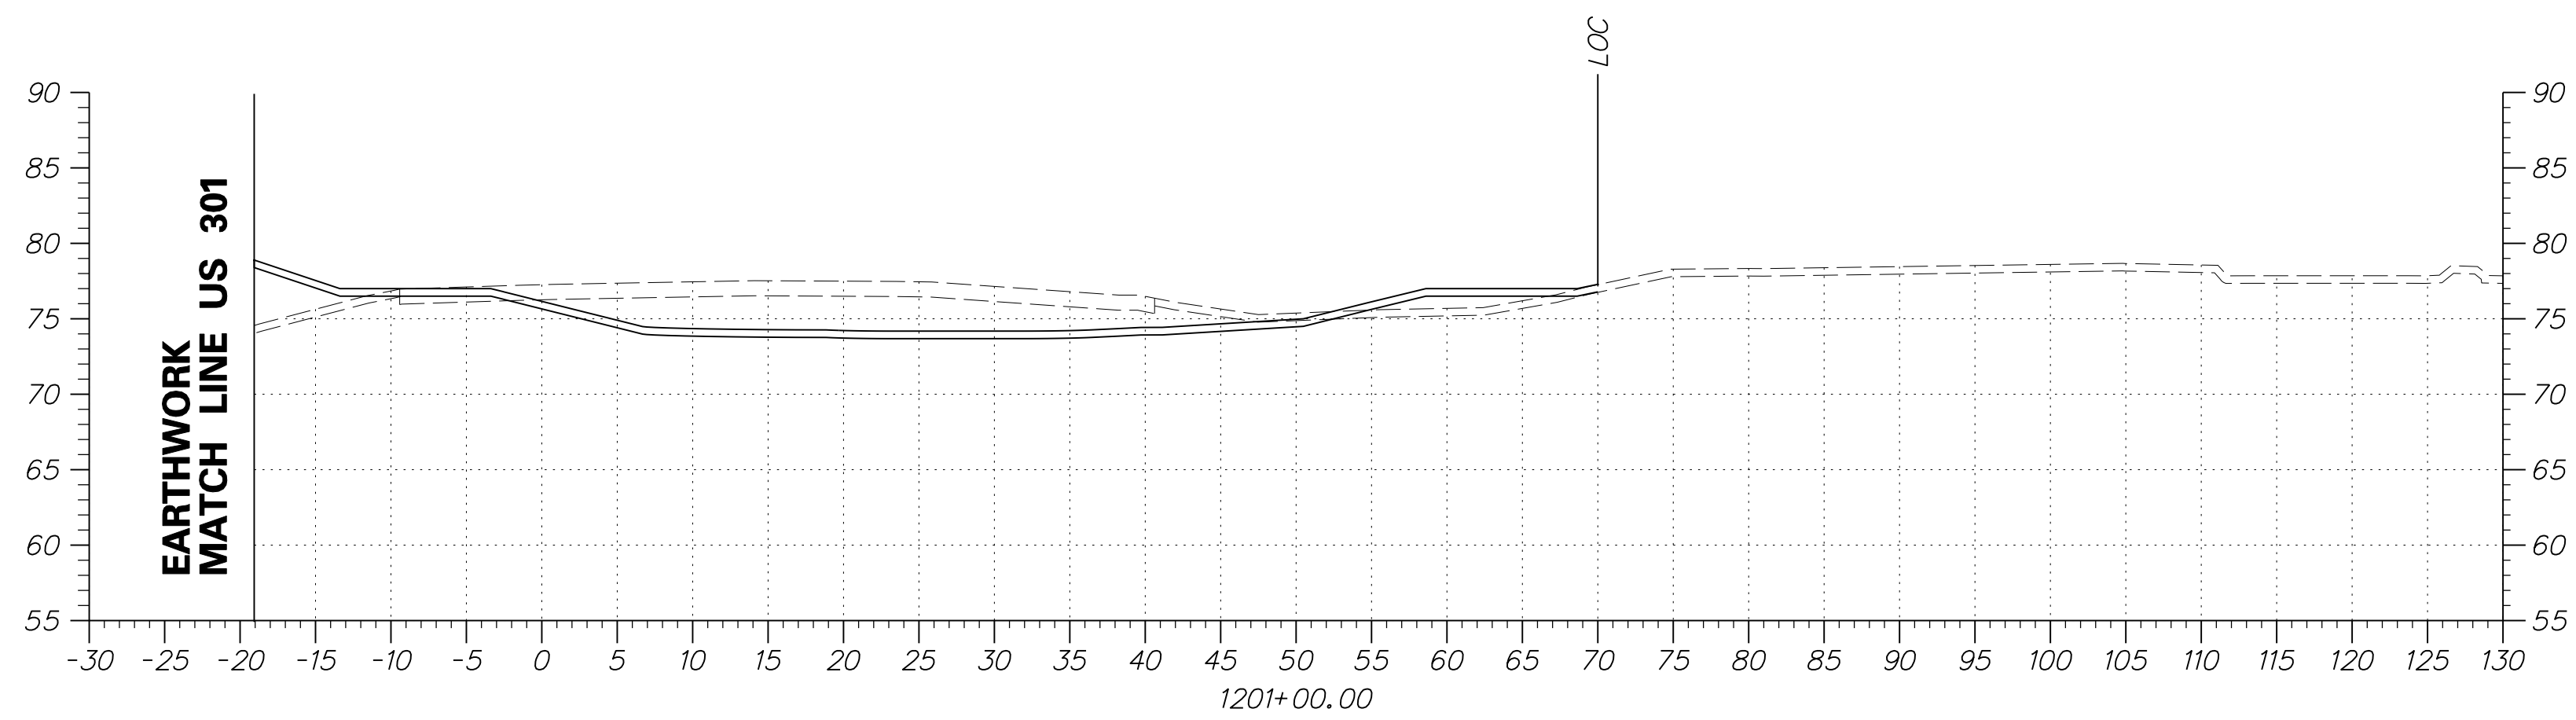


DRAFT

NOT FOR BIDDING

AUGUST 2015


ADDENDUMS / REVISIONS

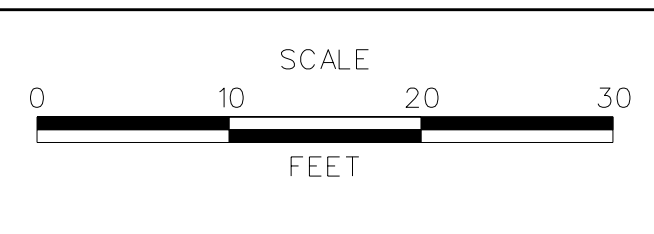

US 301
MARYLAND STATE LINE
TO LEVELS ROAD

CONTRACT T200811301	BRIDGE NO.
COUNTY NEW CASTLE	DESIGNED BY: JEG
	CHECKED BY: MFM


CROSS SECTIONS BMP NO. 612	SHEET NO. 474
	TOTAL SHTS. 539

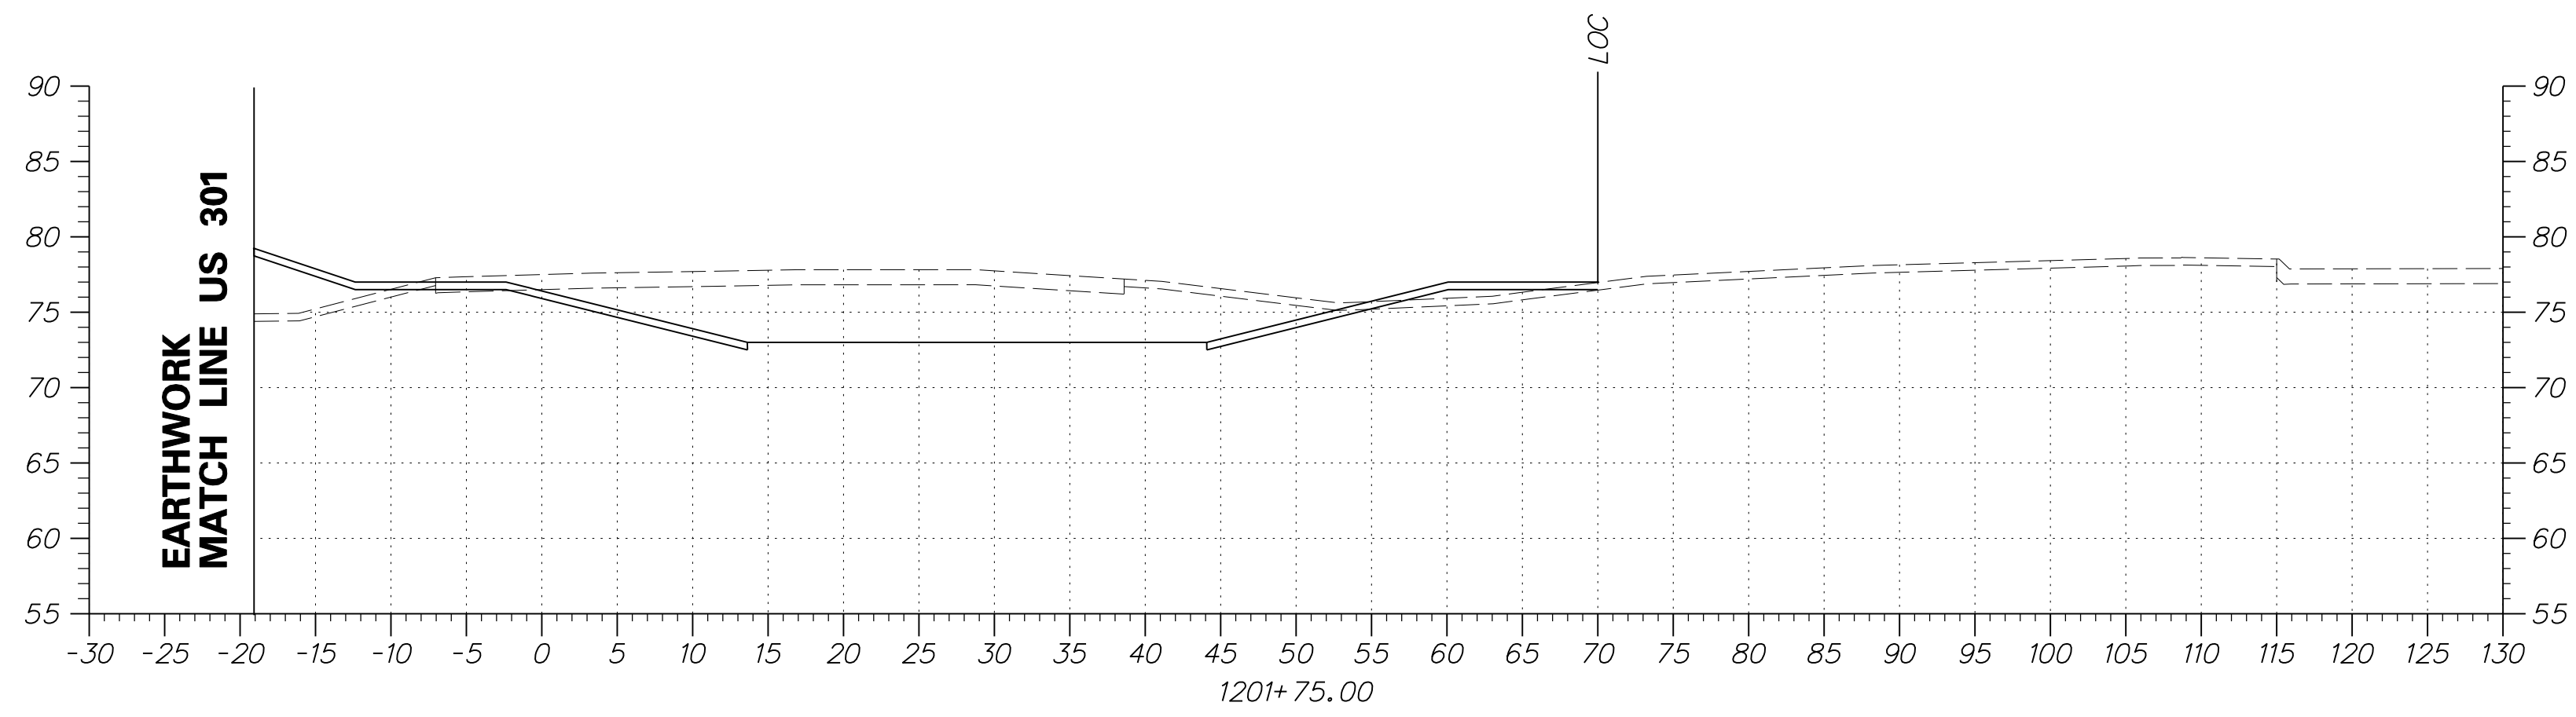


DRAFT

NOT FOR BIDDING


AUGUST 2015

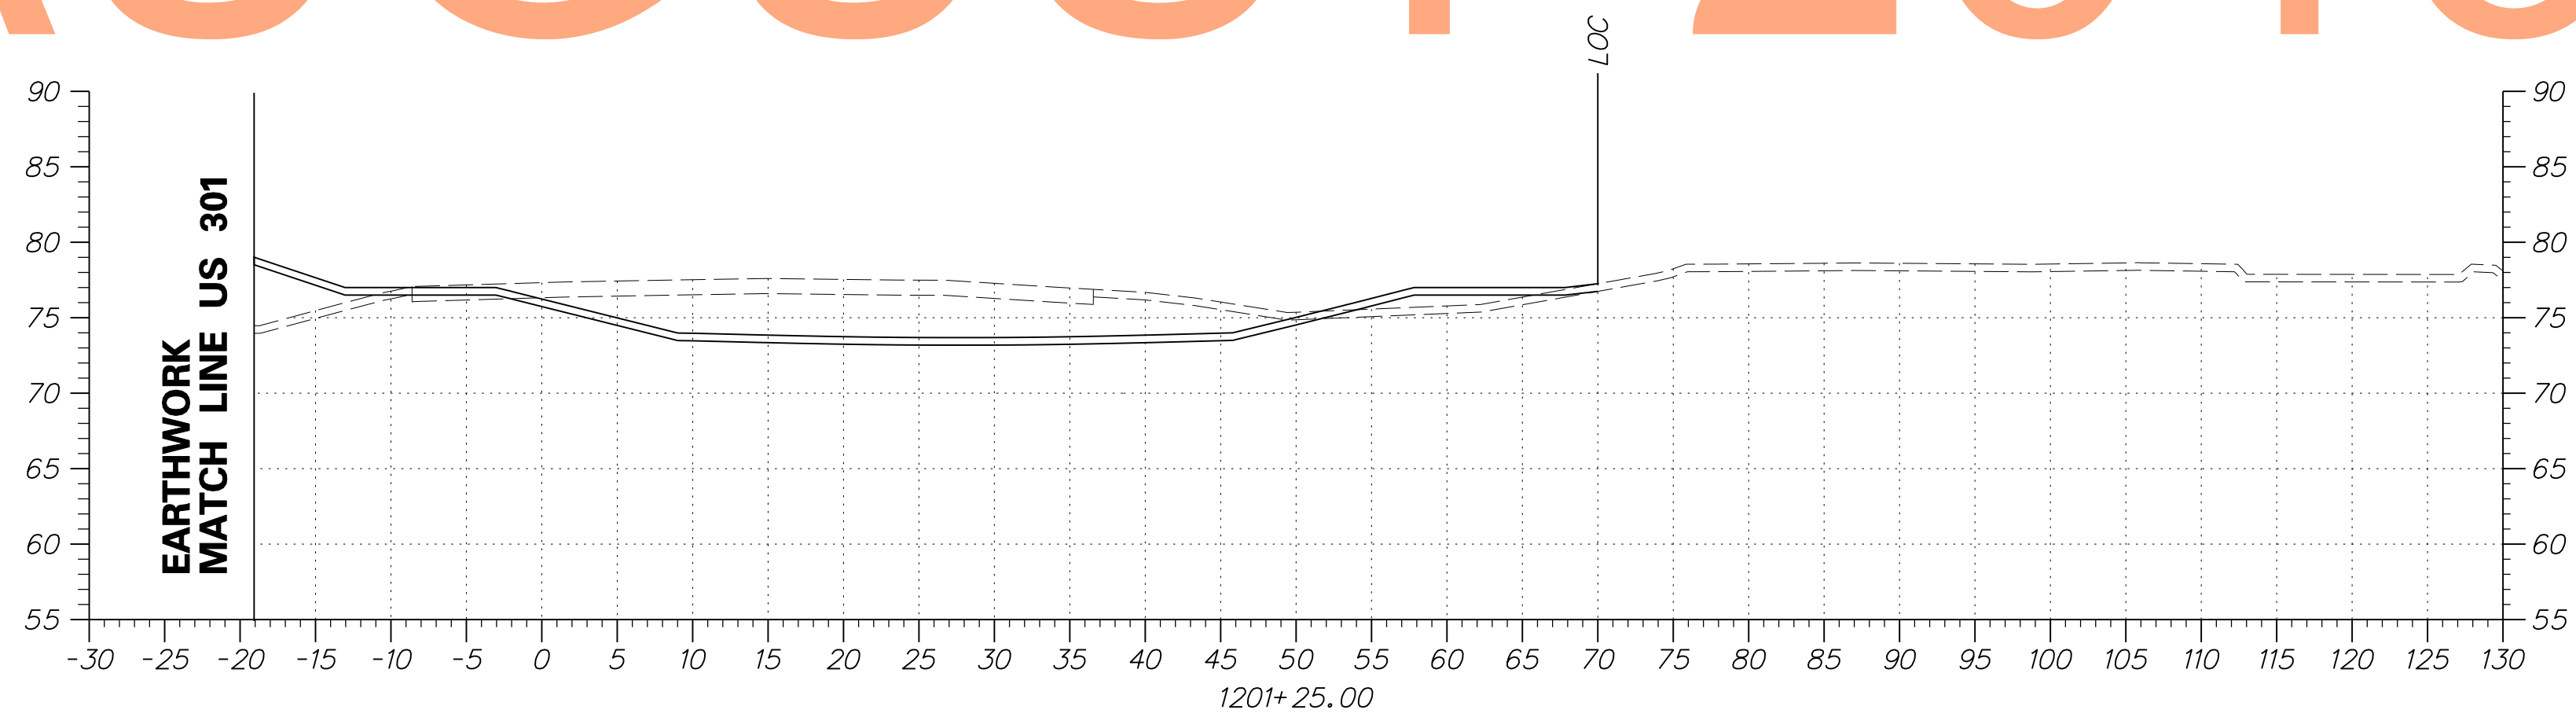

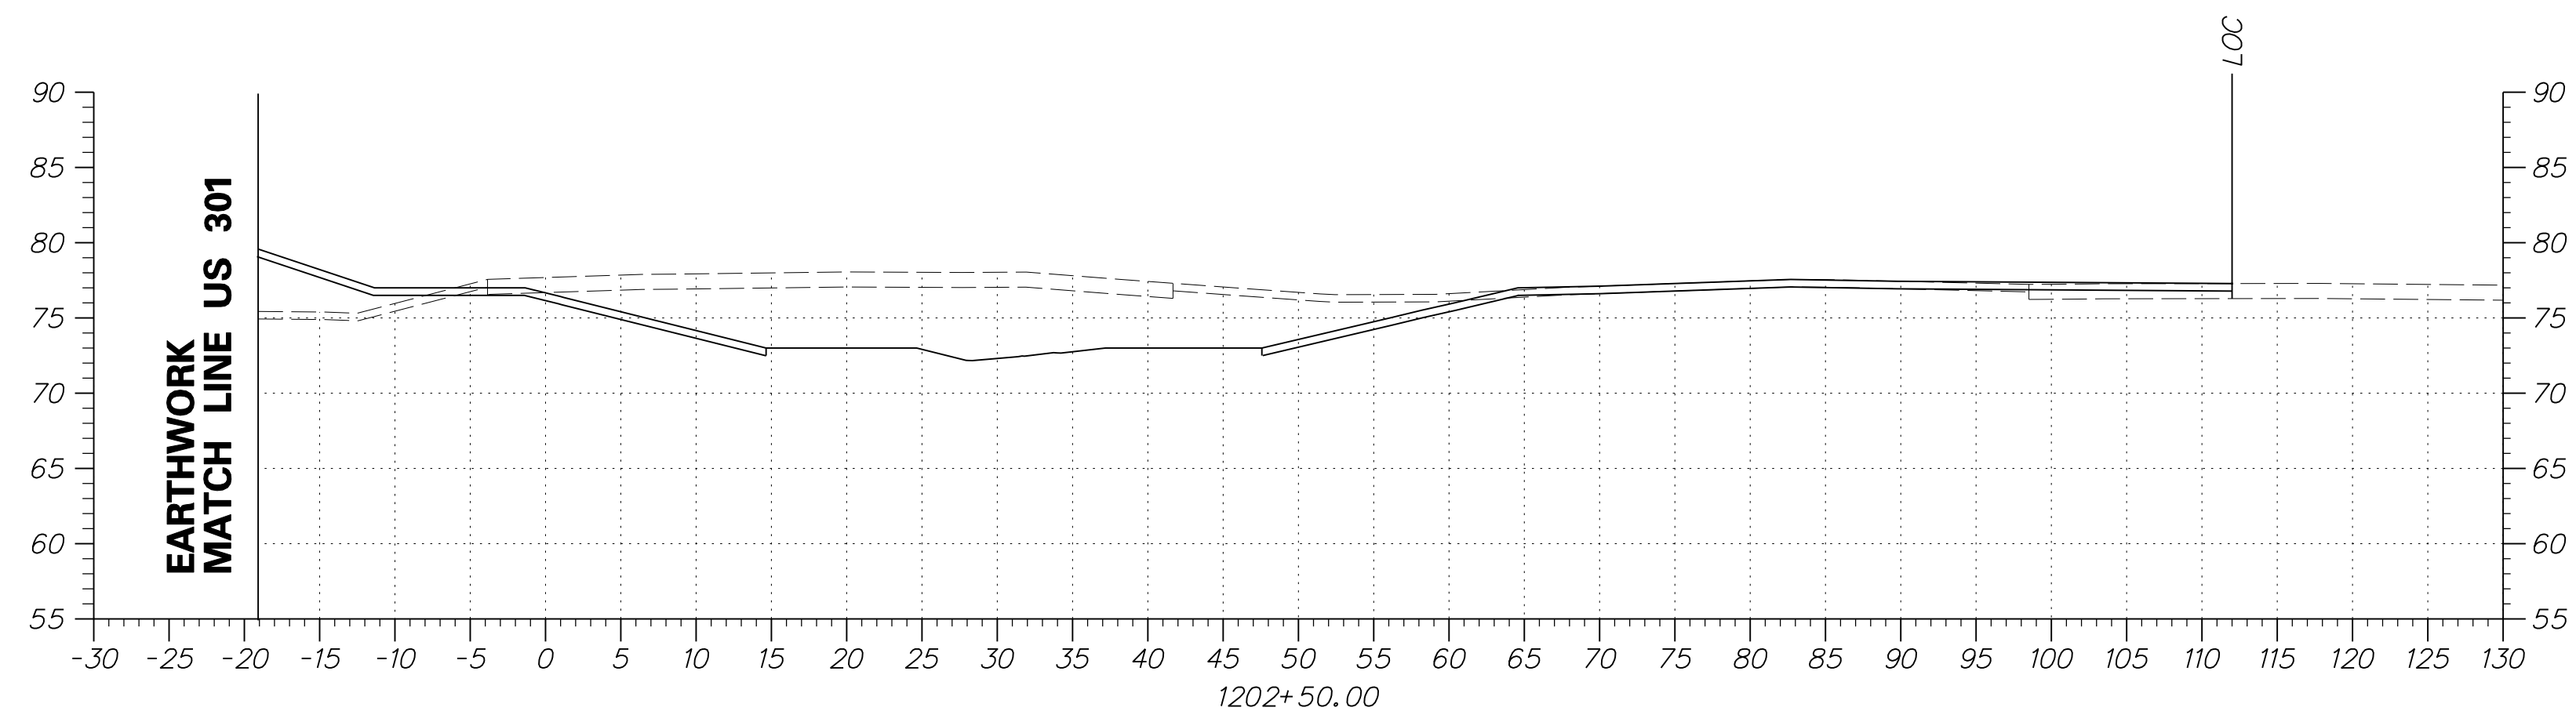





DRAFT

NOT FOR BIDDING

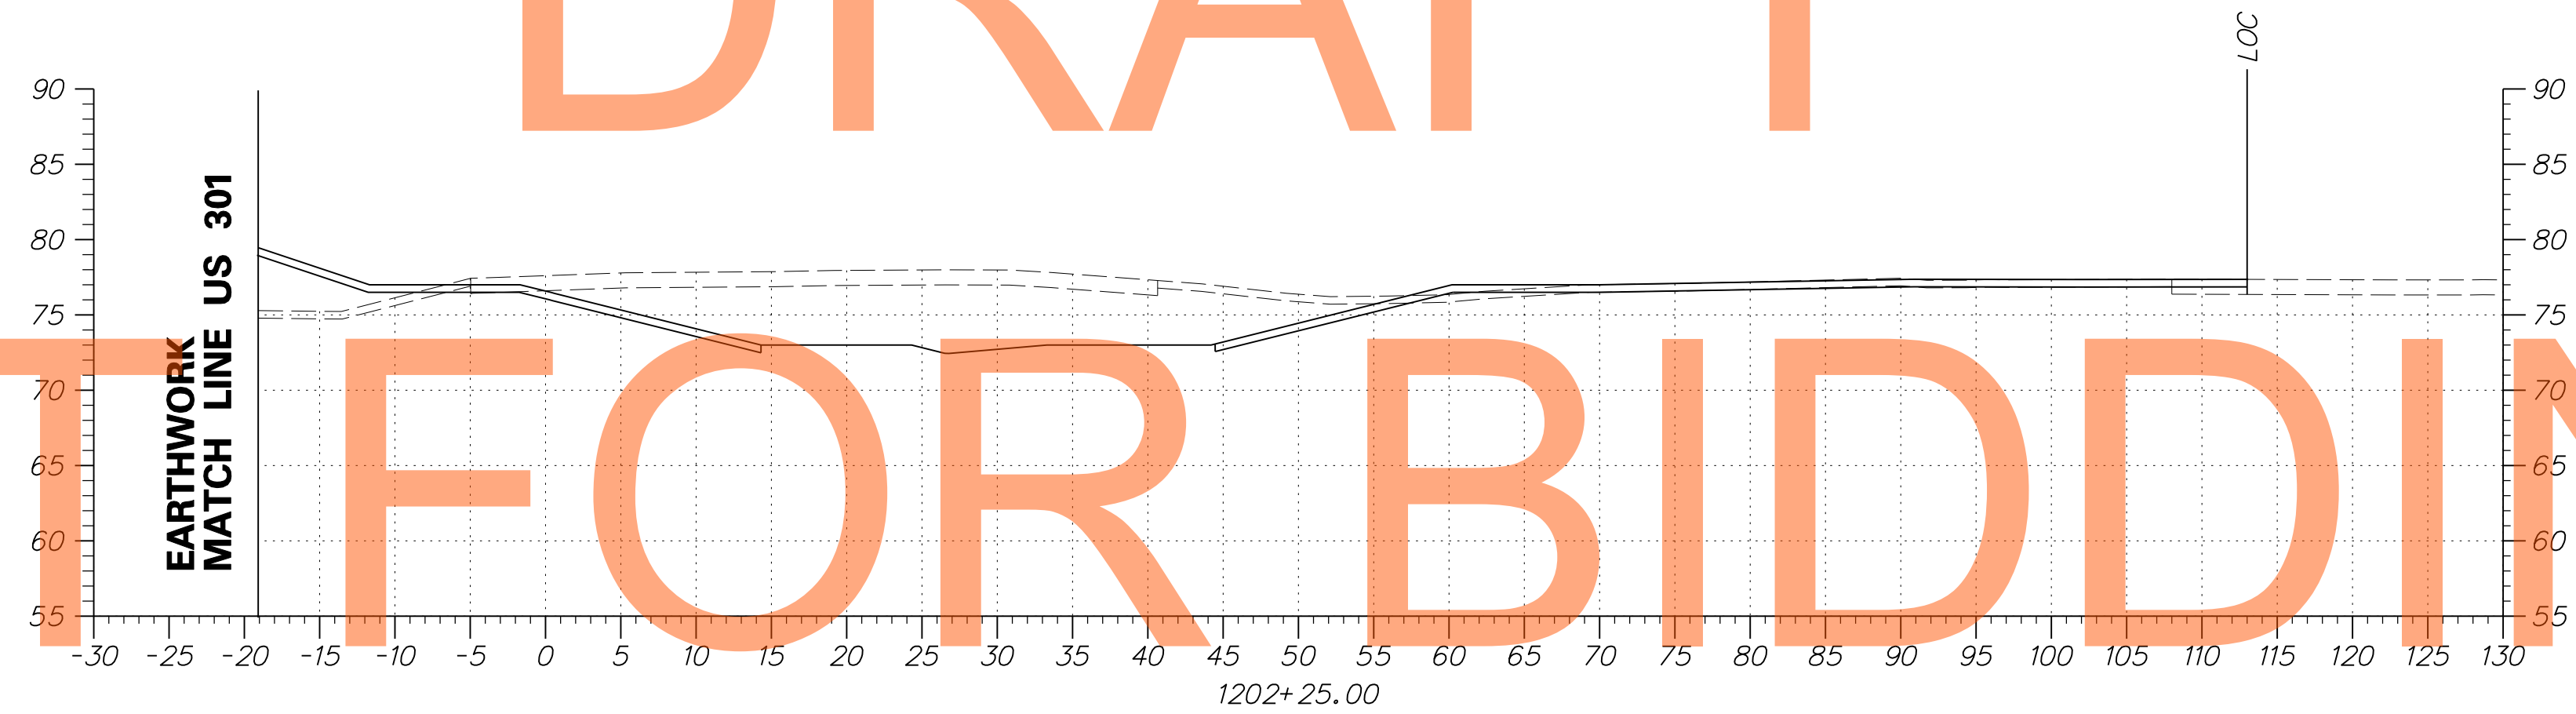

AUGUST 2015

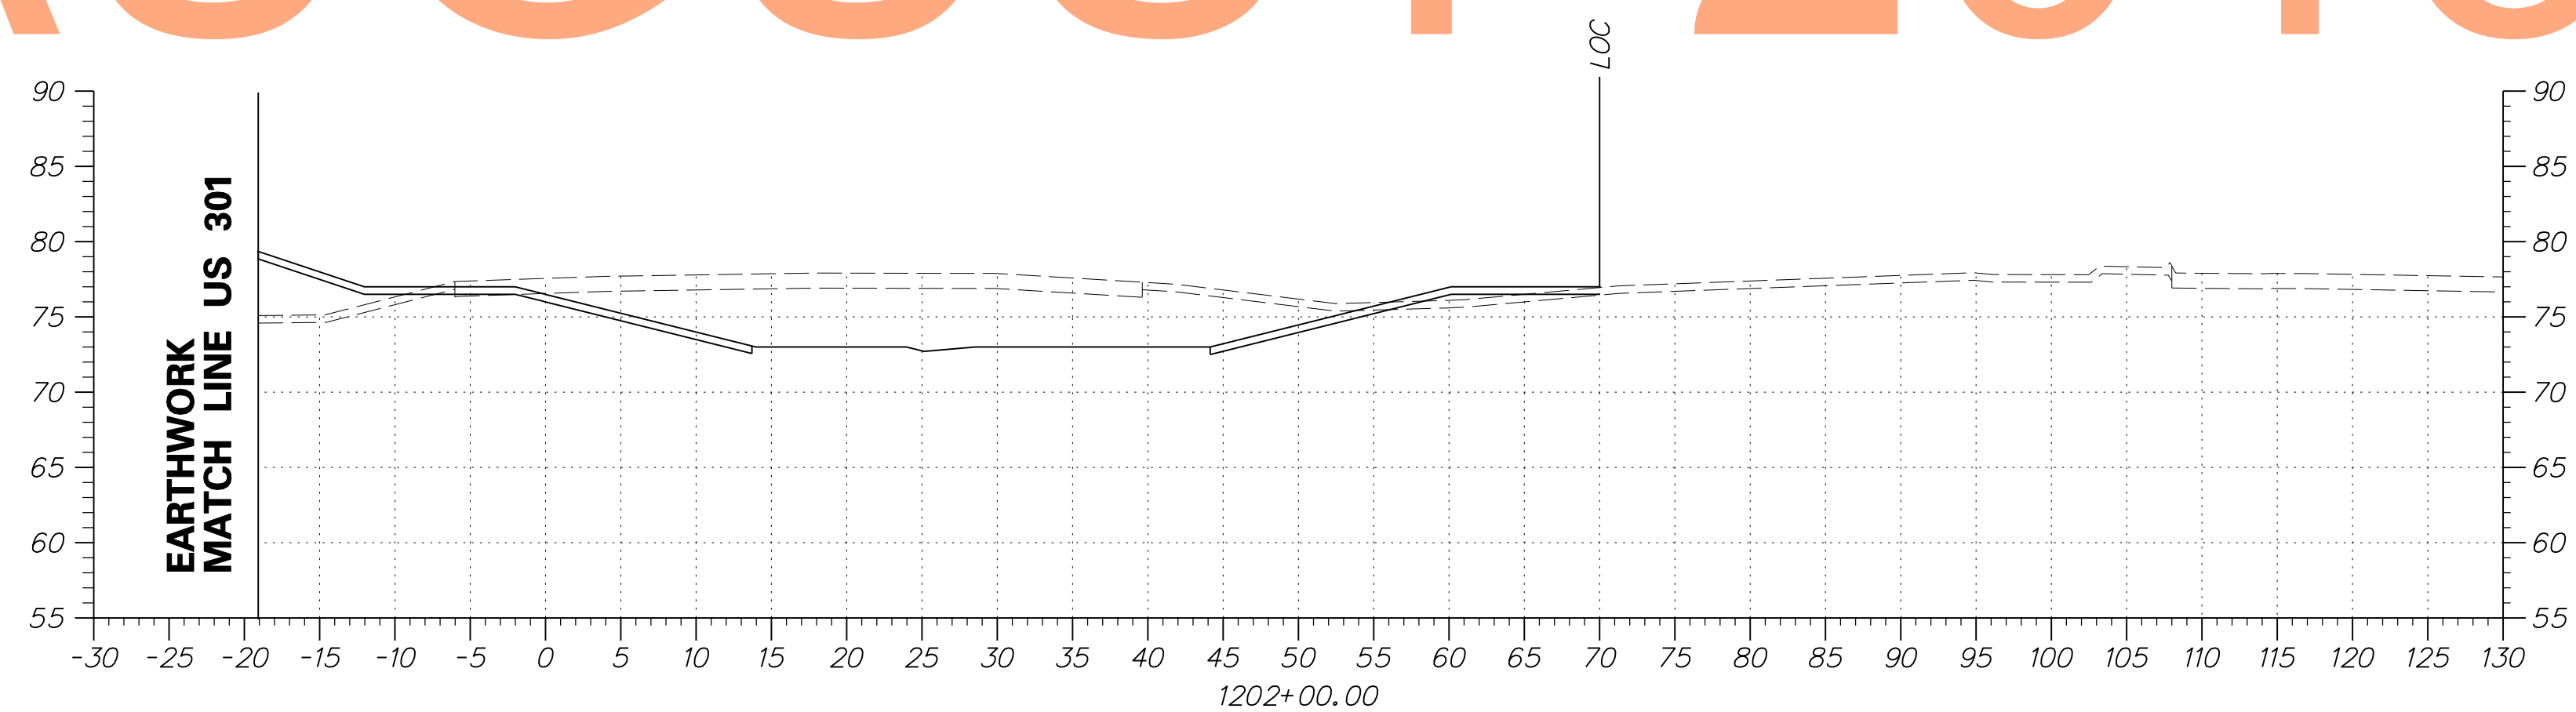

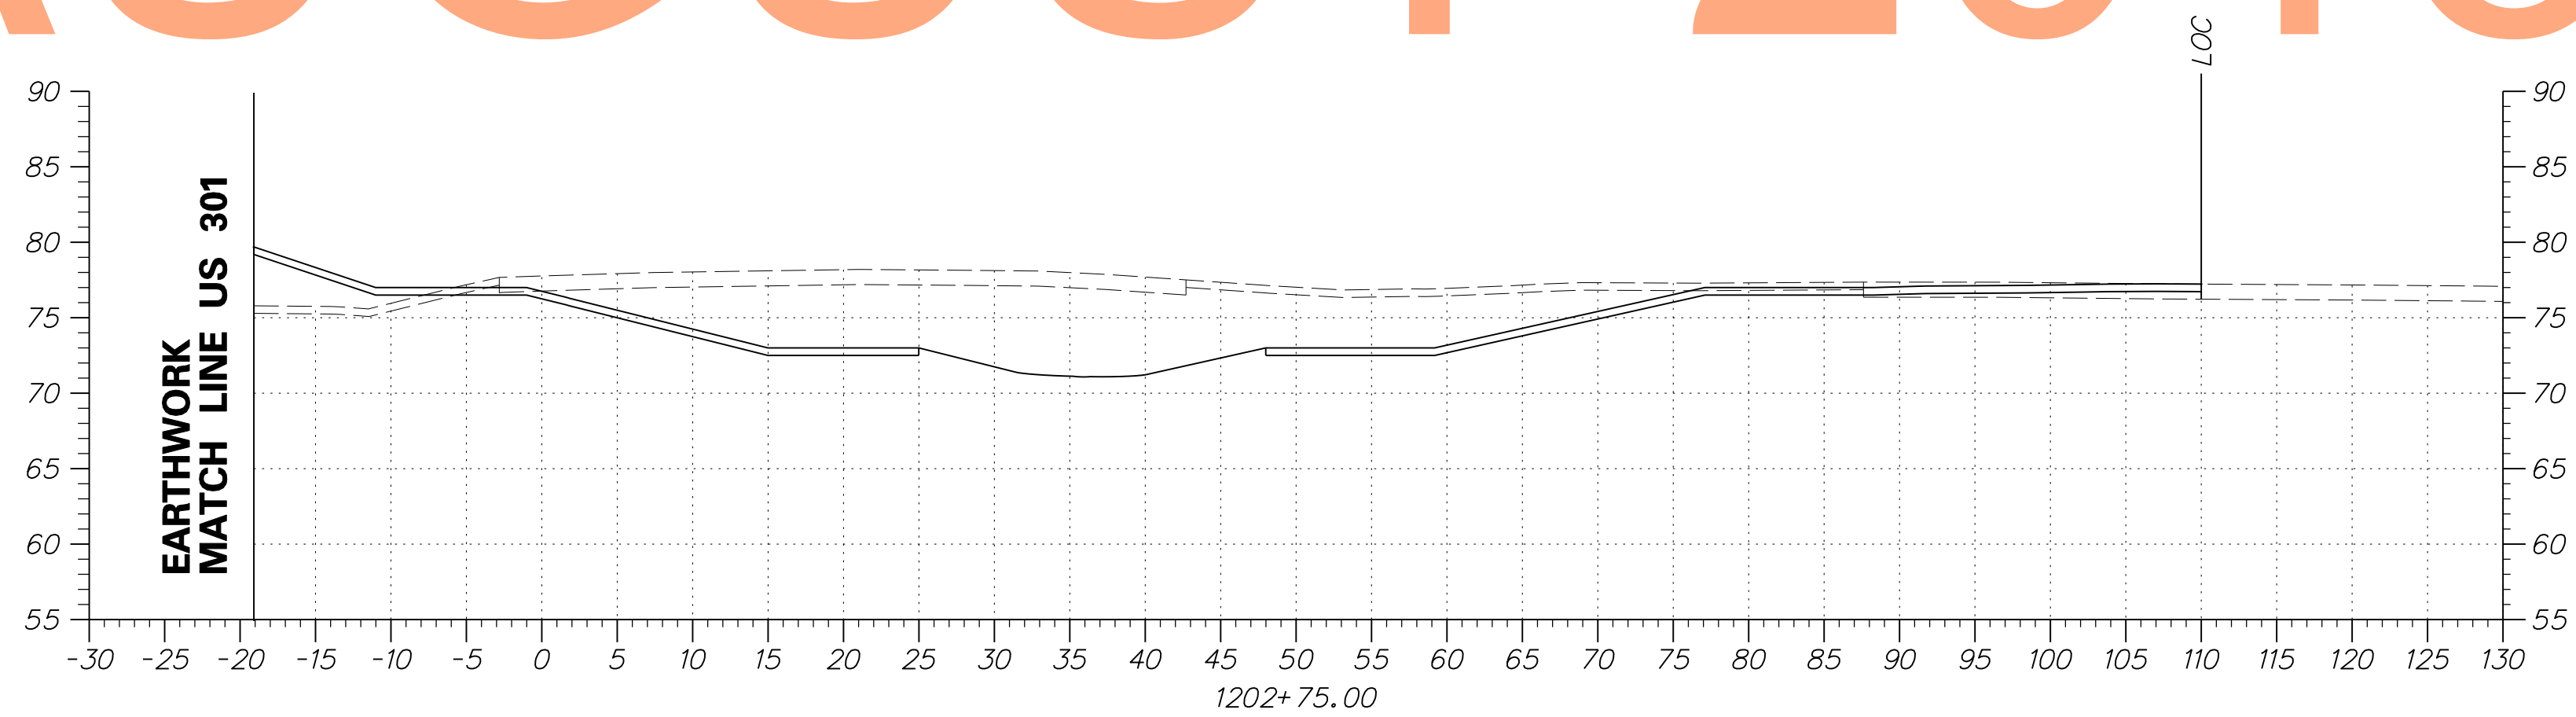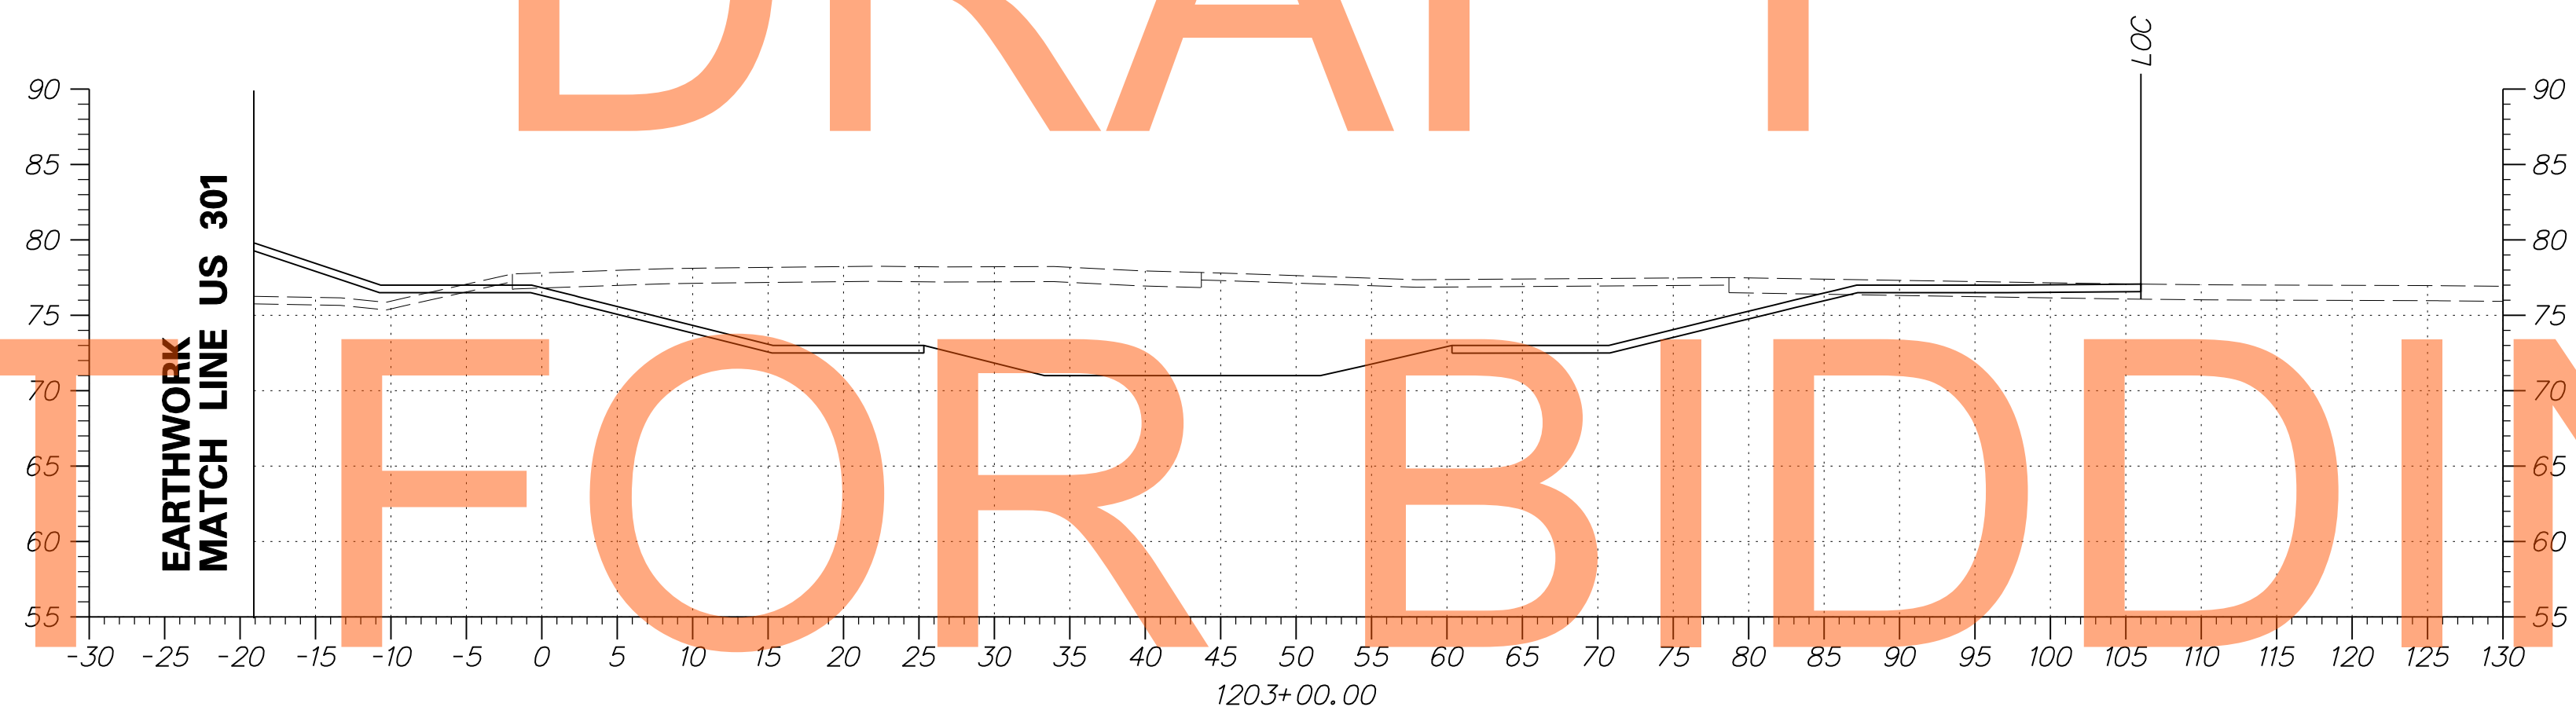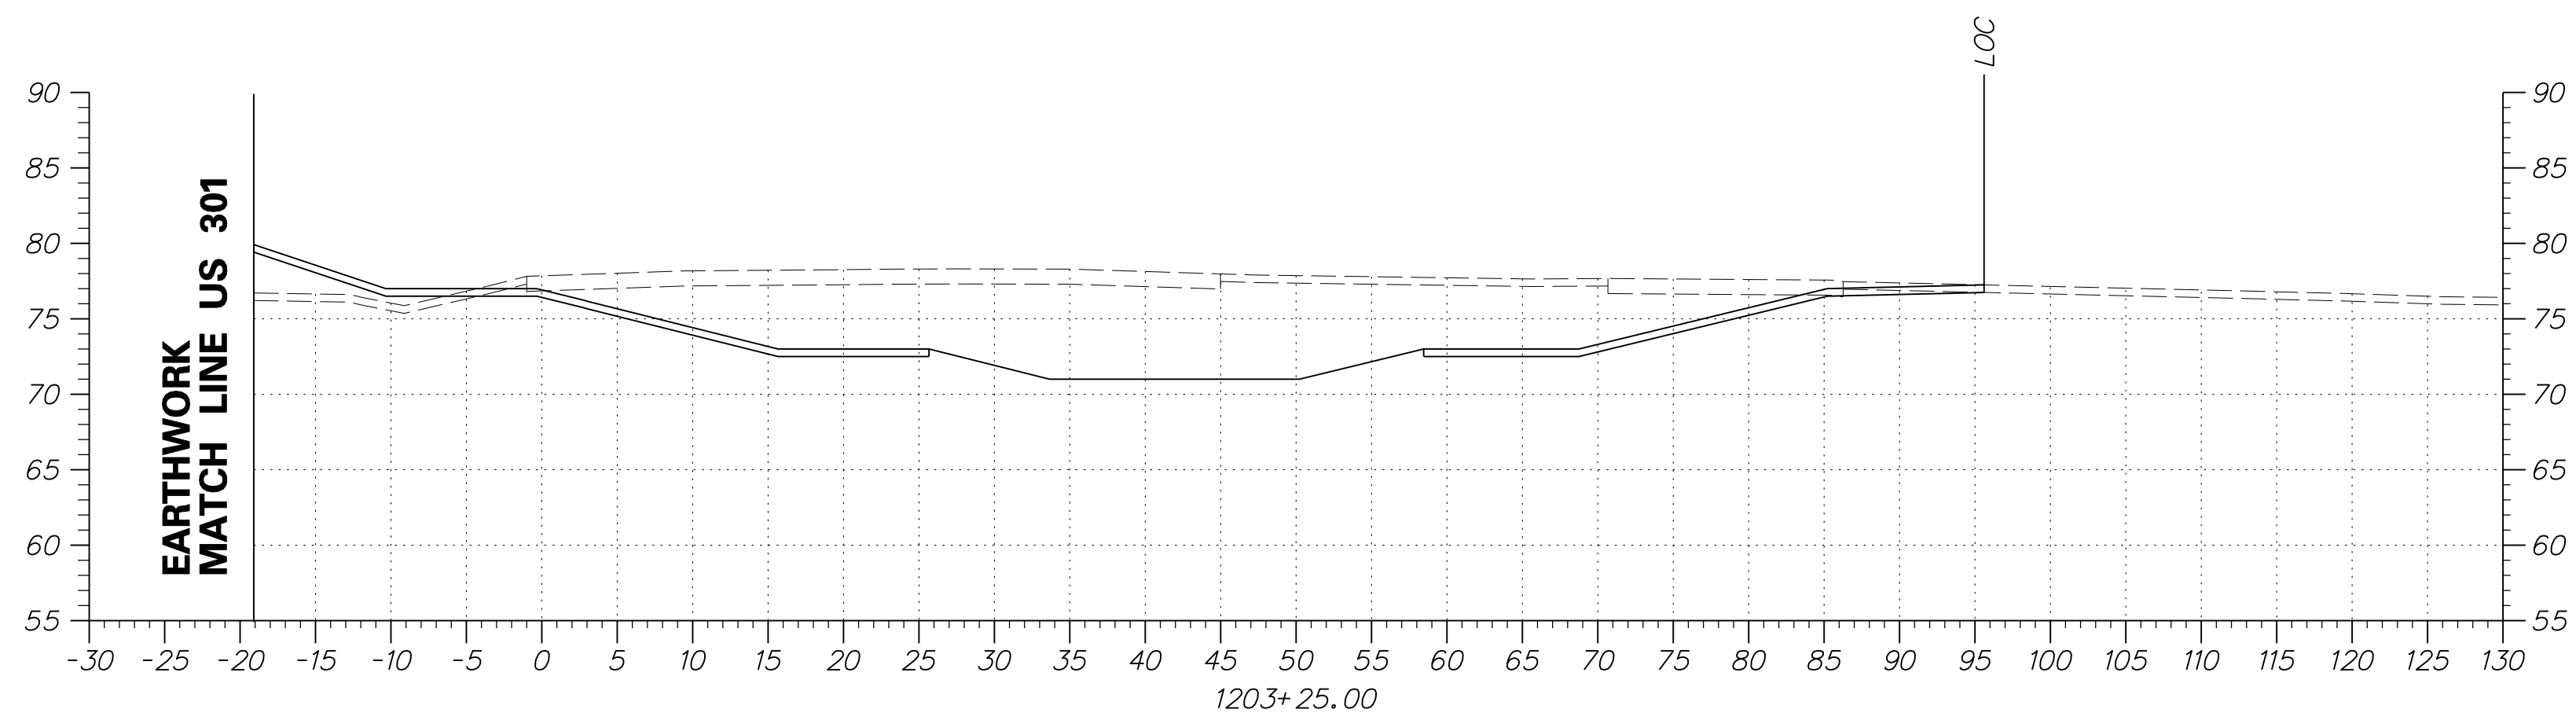


DRAFT

NOT FOR BIDDING

AUGUST 2015




ADDENDUMS / REVISIONS	

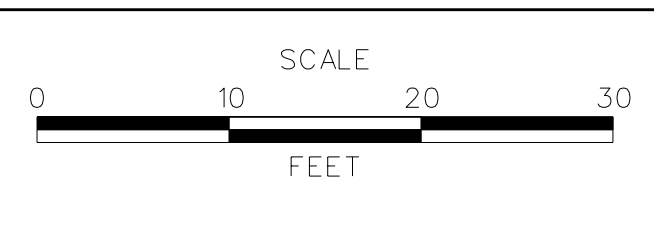

US 301
MARYLAND STATE LINE
TO LEVELS ROAD

CONTRACT T200811301	BRIDGE NO.
COUNTY NEW CASTLE	DESIGNED BY: JEG
	CHECKED BY: MFM




CROSS SECTIONS BMP NO. 612	SHEET NO. 477
	TOTAL SHTS. 539

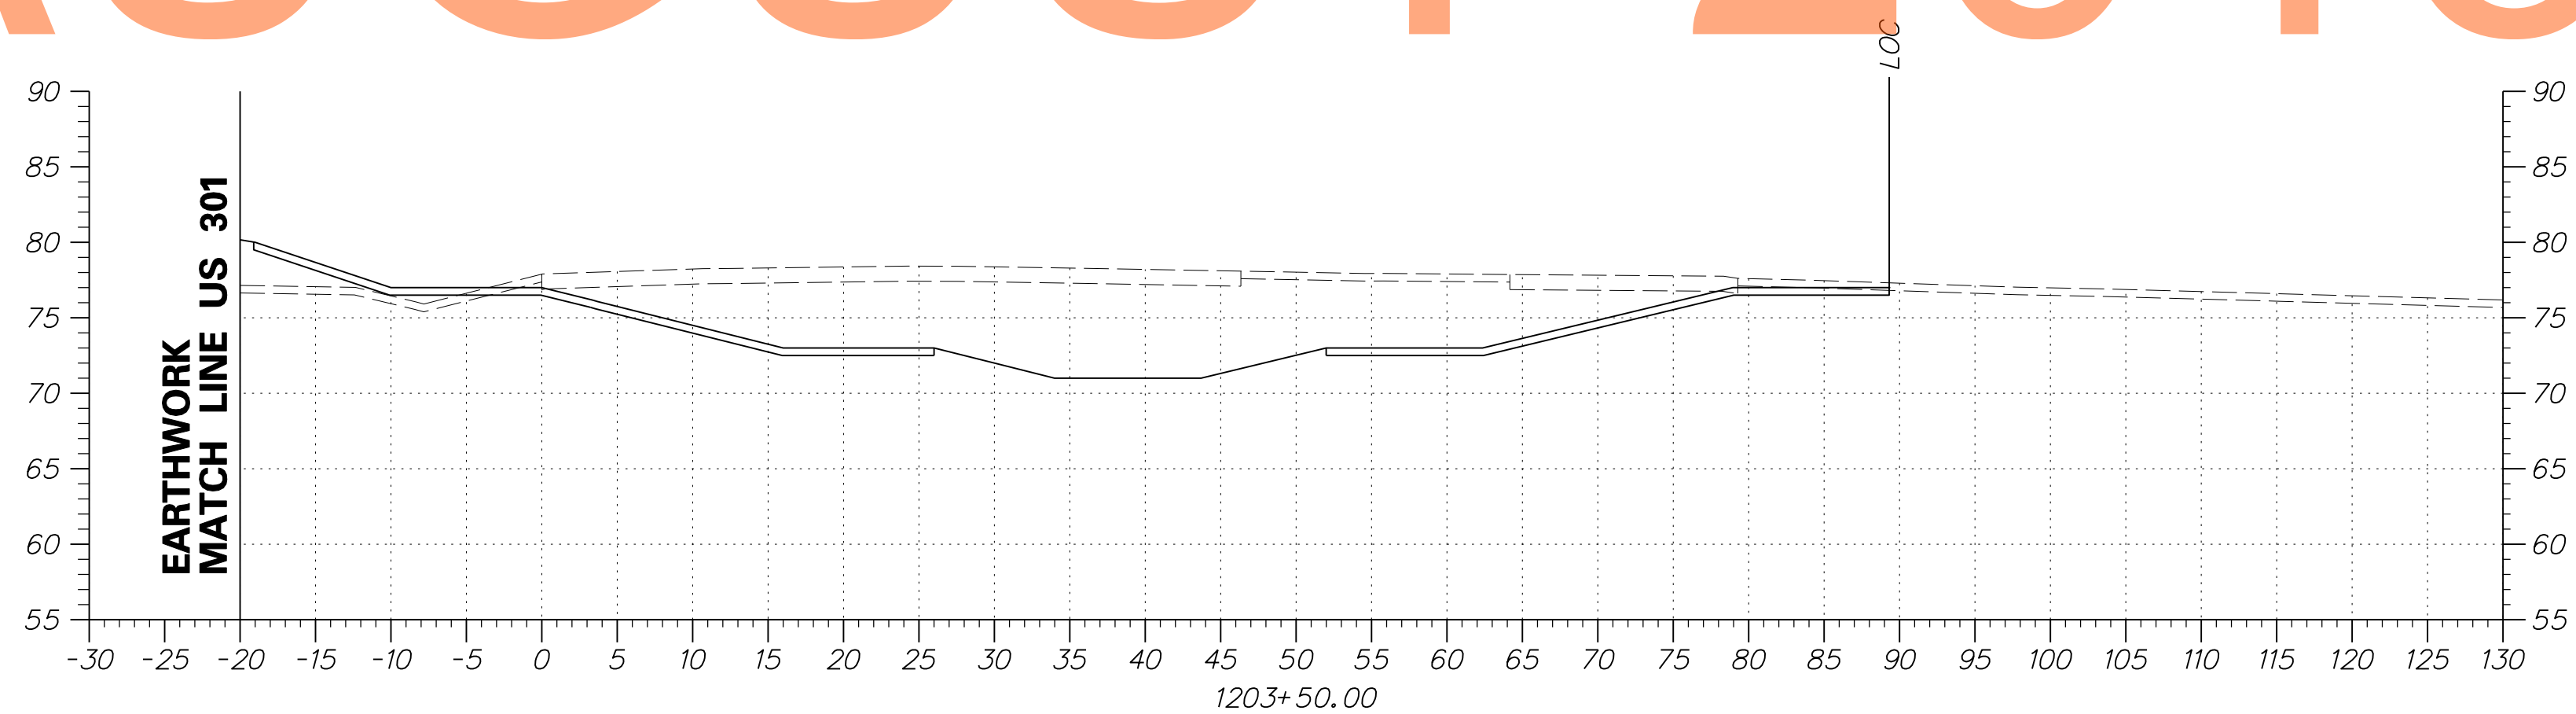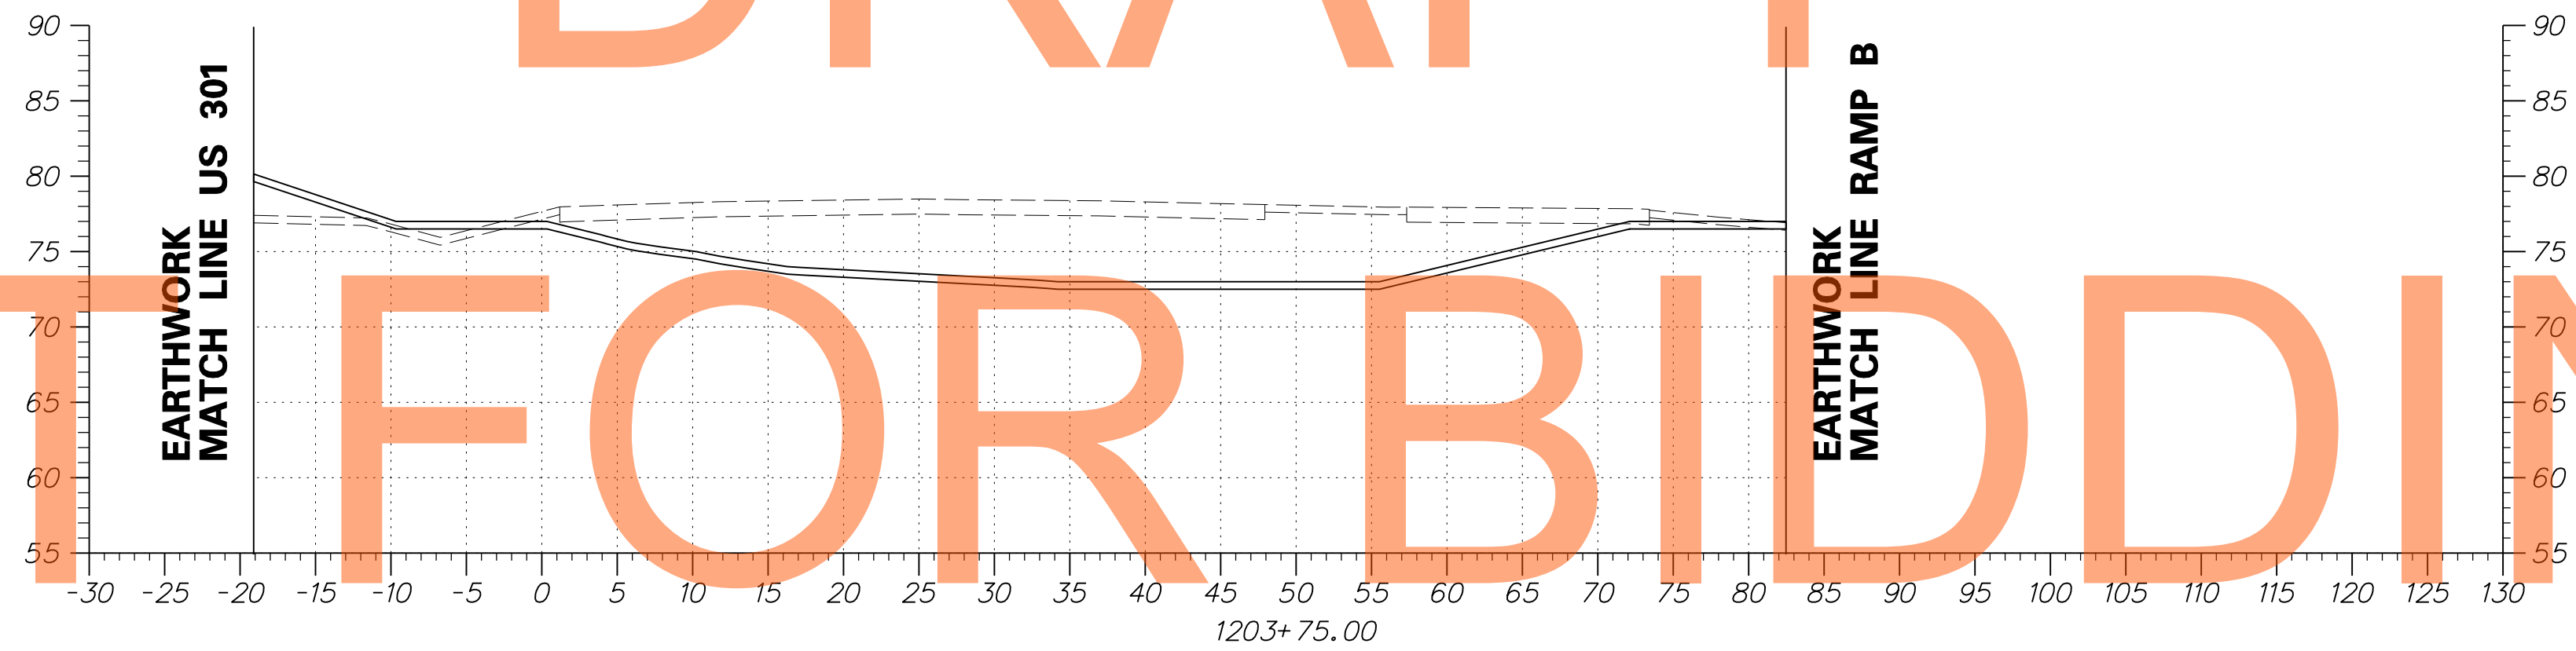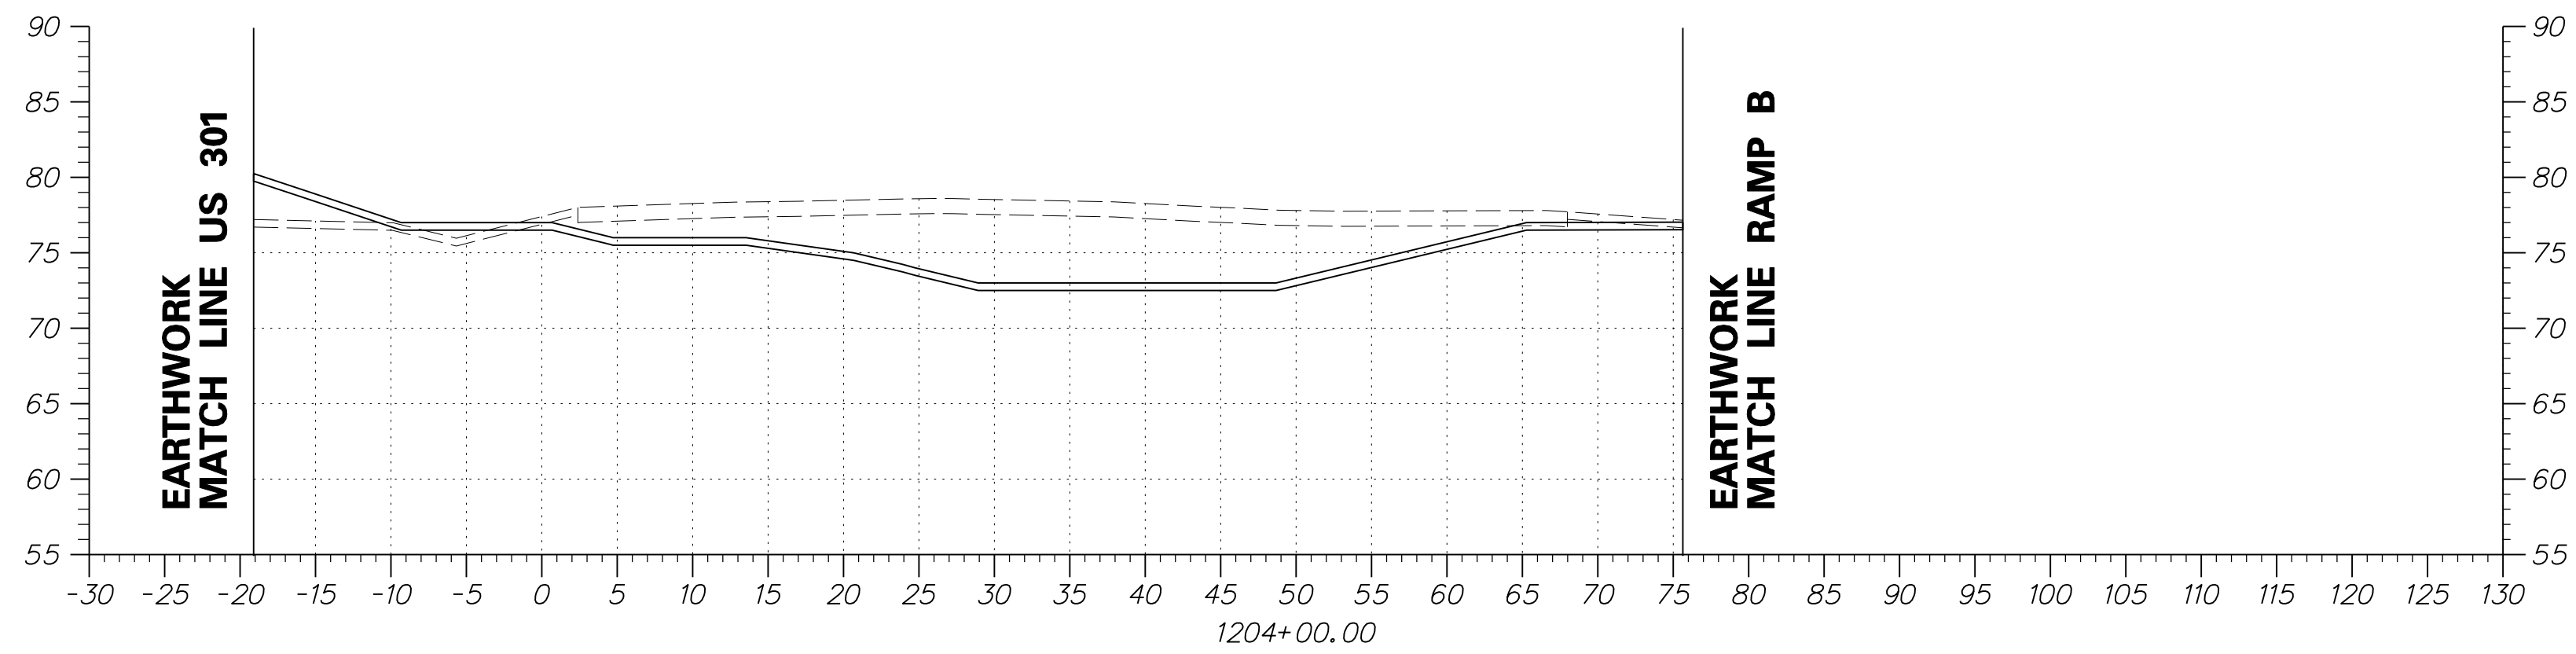

DRAFT

NOT FOR BIDDING

AUGUST 2015

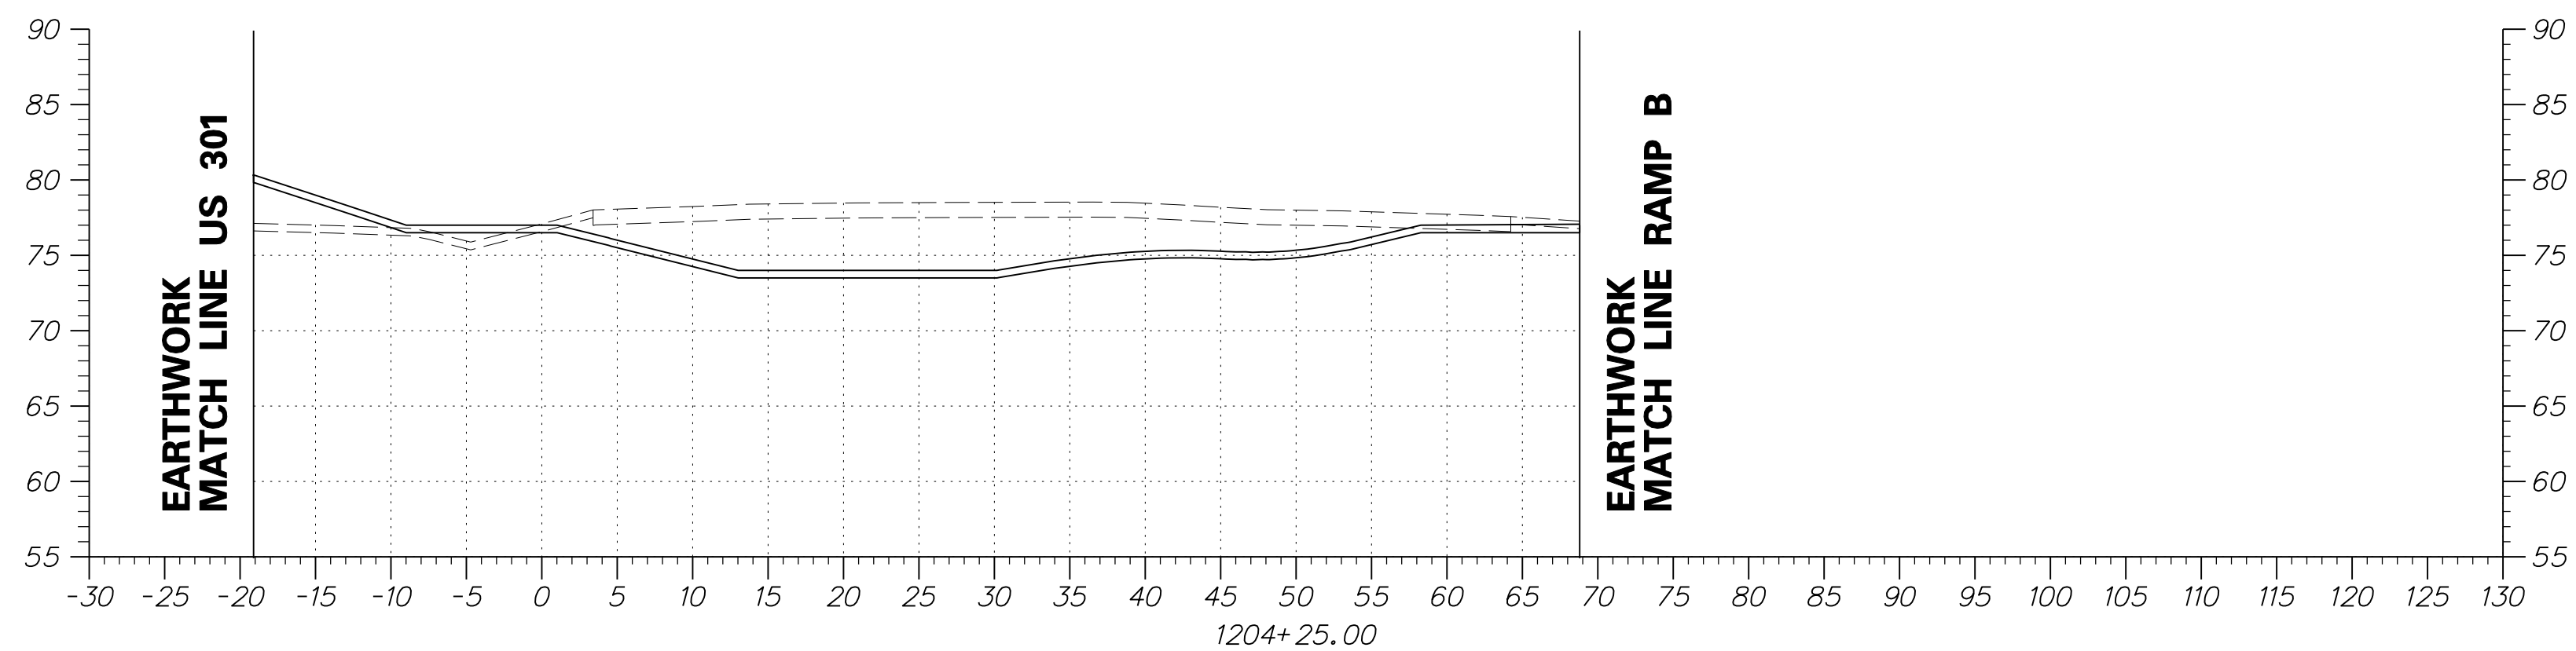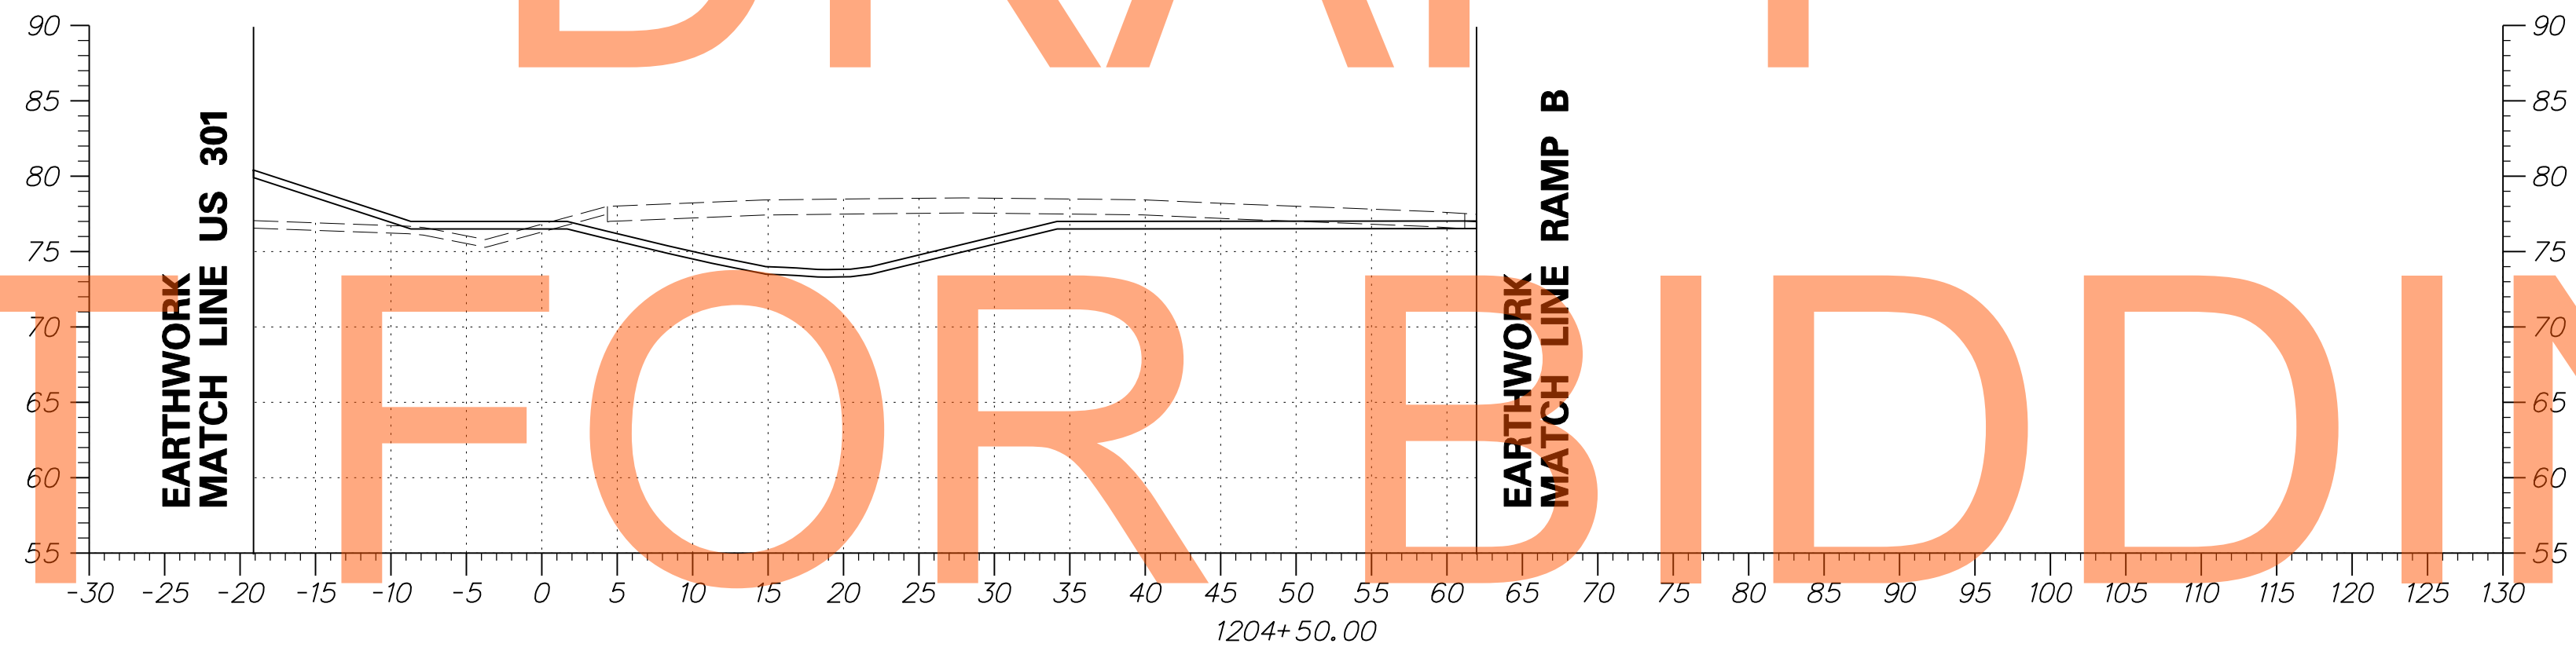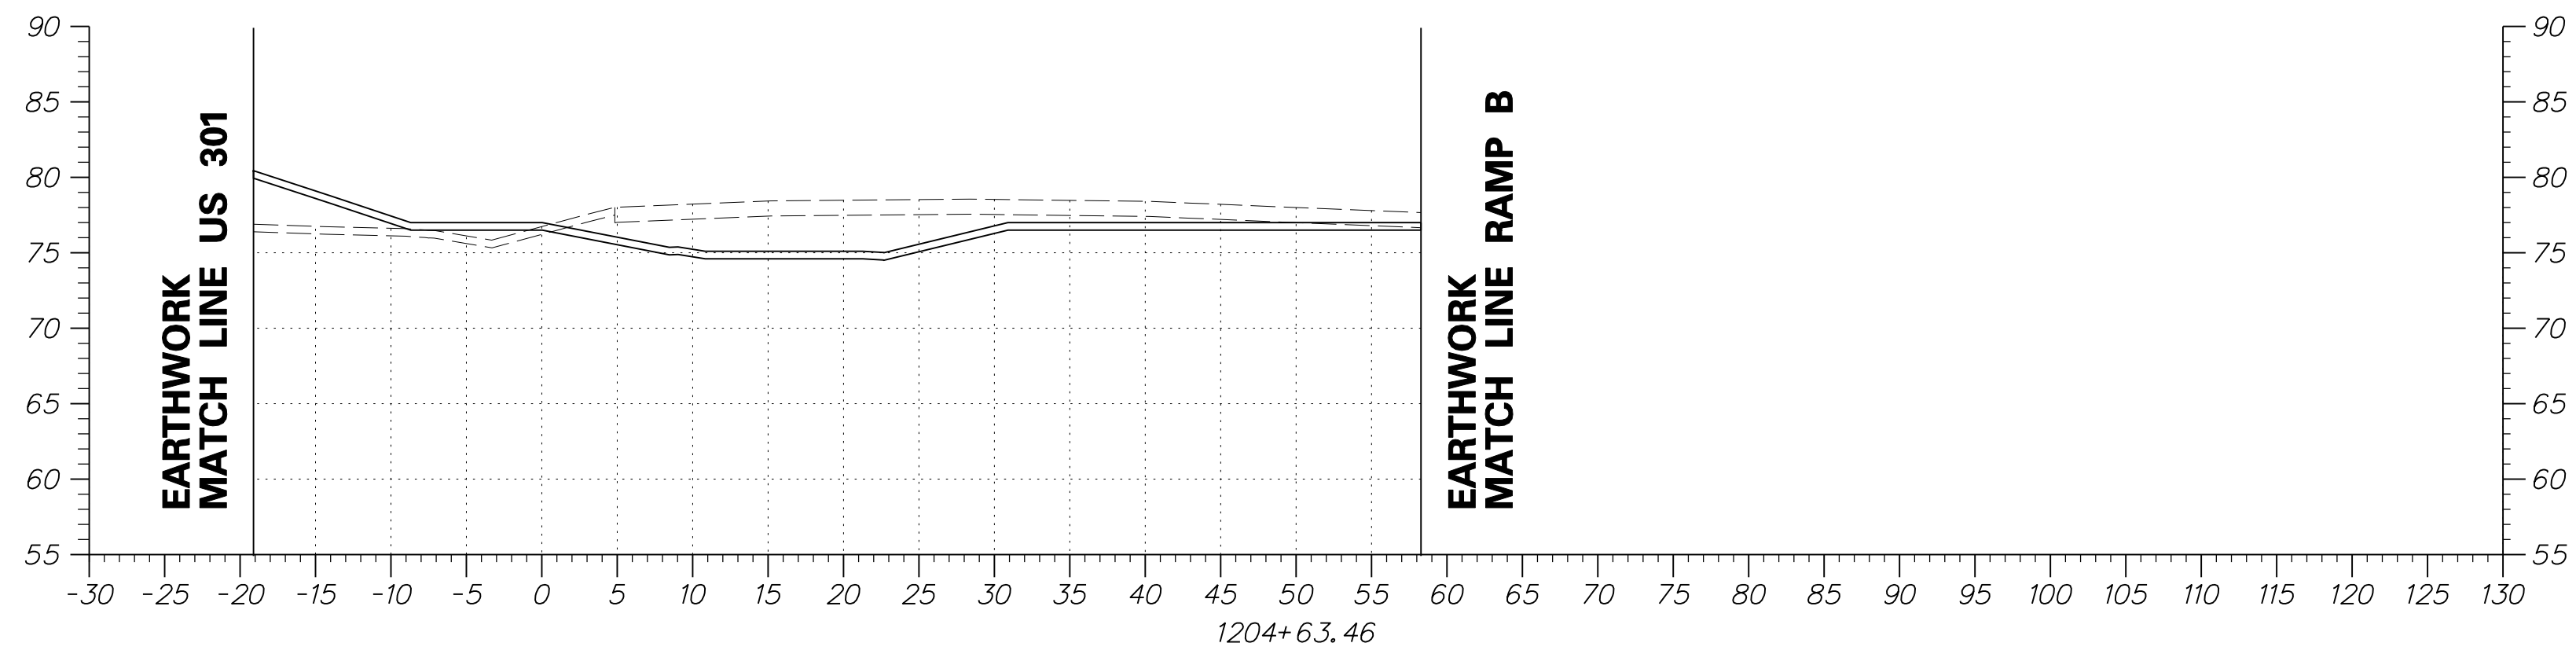


DRAFT

NOT FOR BIDDING

AUGUST 2015




ADDENDUMS / REVISIONS

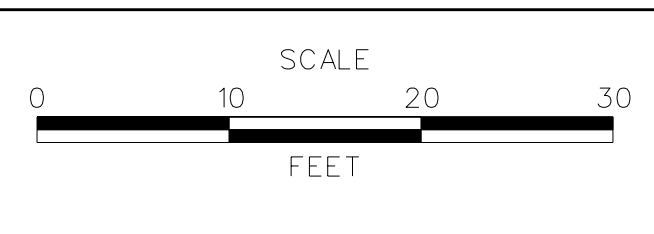

US 301
MARYLAND STATE LINE
TO LEVELS ROAD

CONTRACT T200811301	BRIDGE NO.
COUNTY NEW CASTLE	DESIGNED BY: JEG
	CHECKED BY: MFM




CROSS SECTIONS BMP NO. 612
SHEET NO. 479
TOTAL SHTS. 539

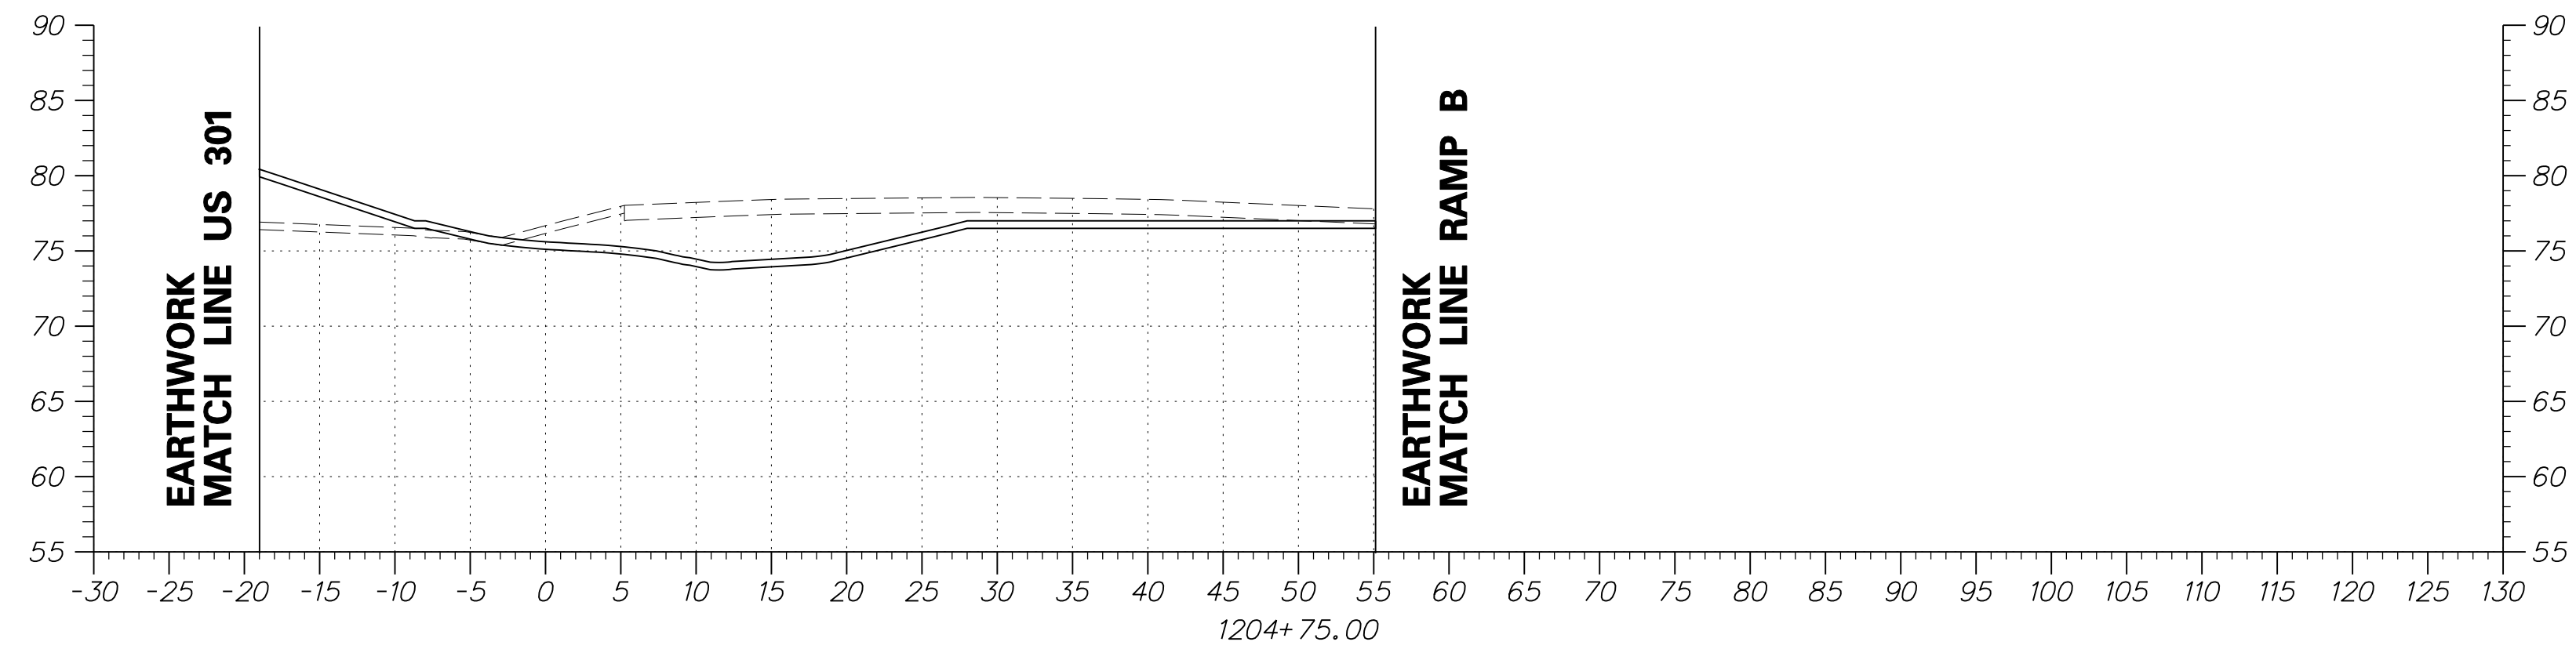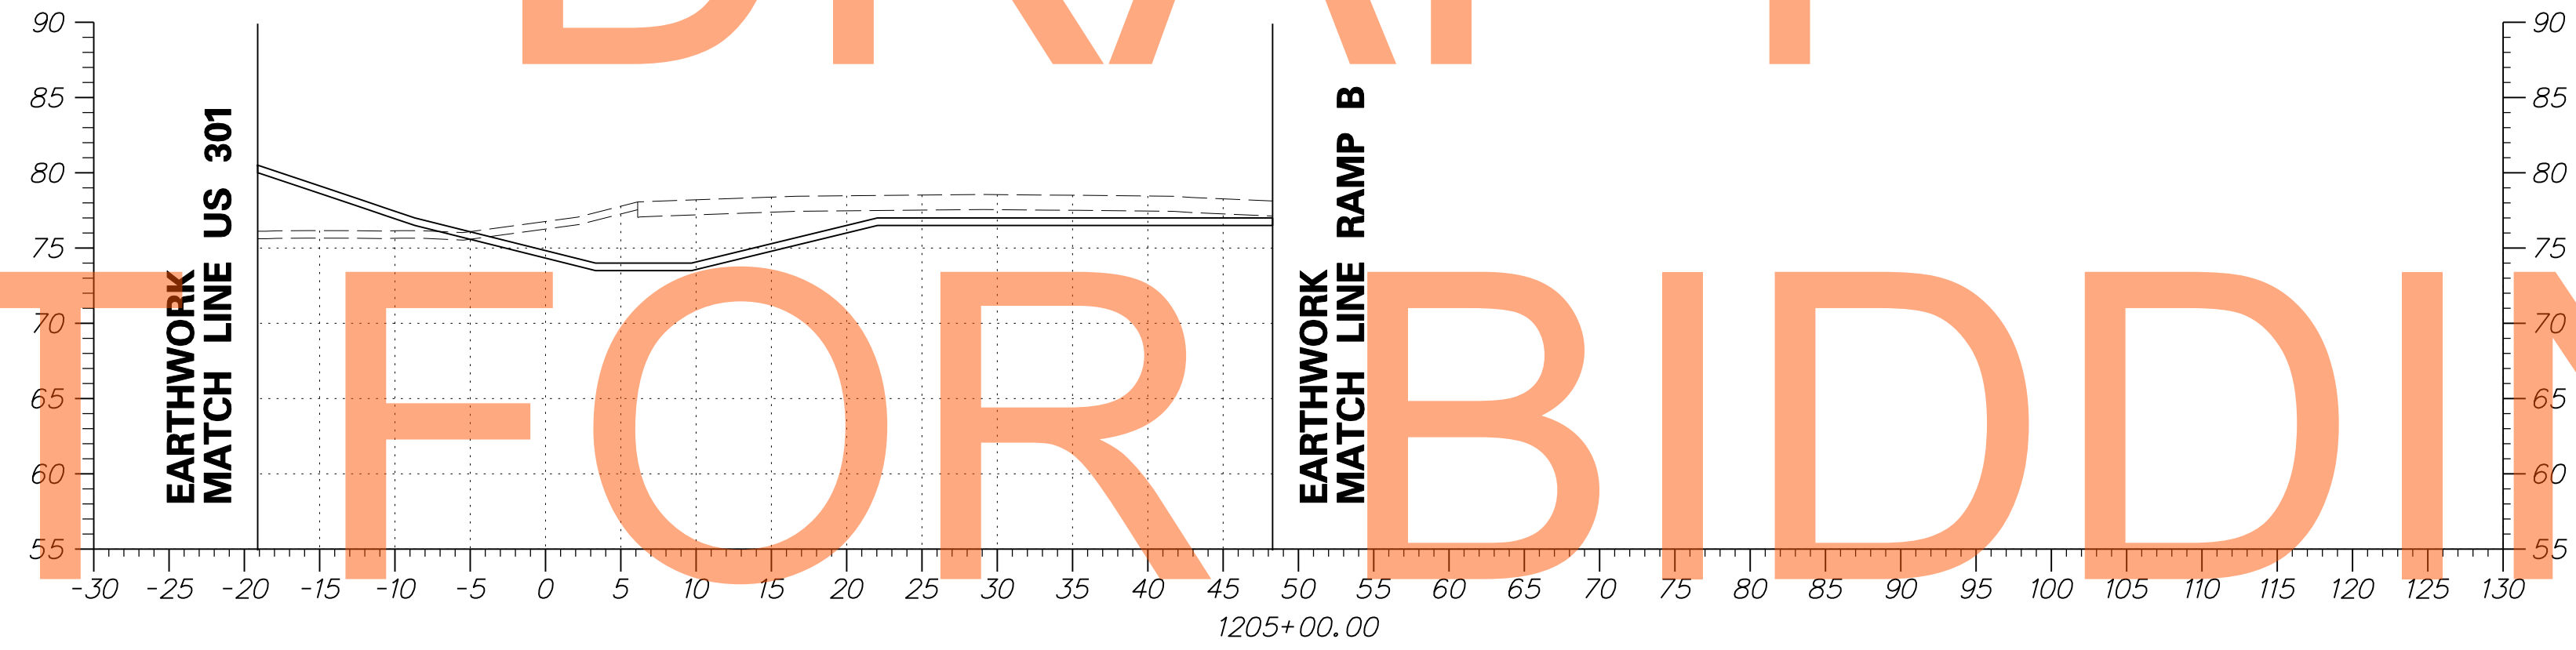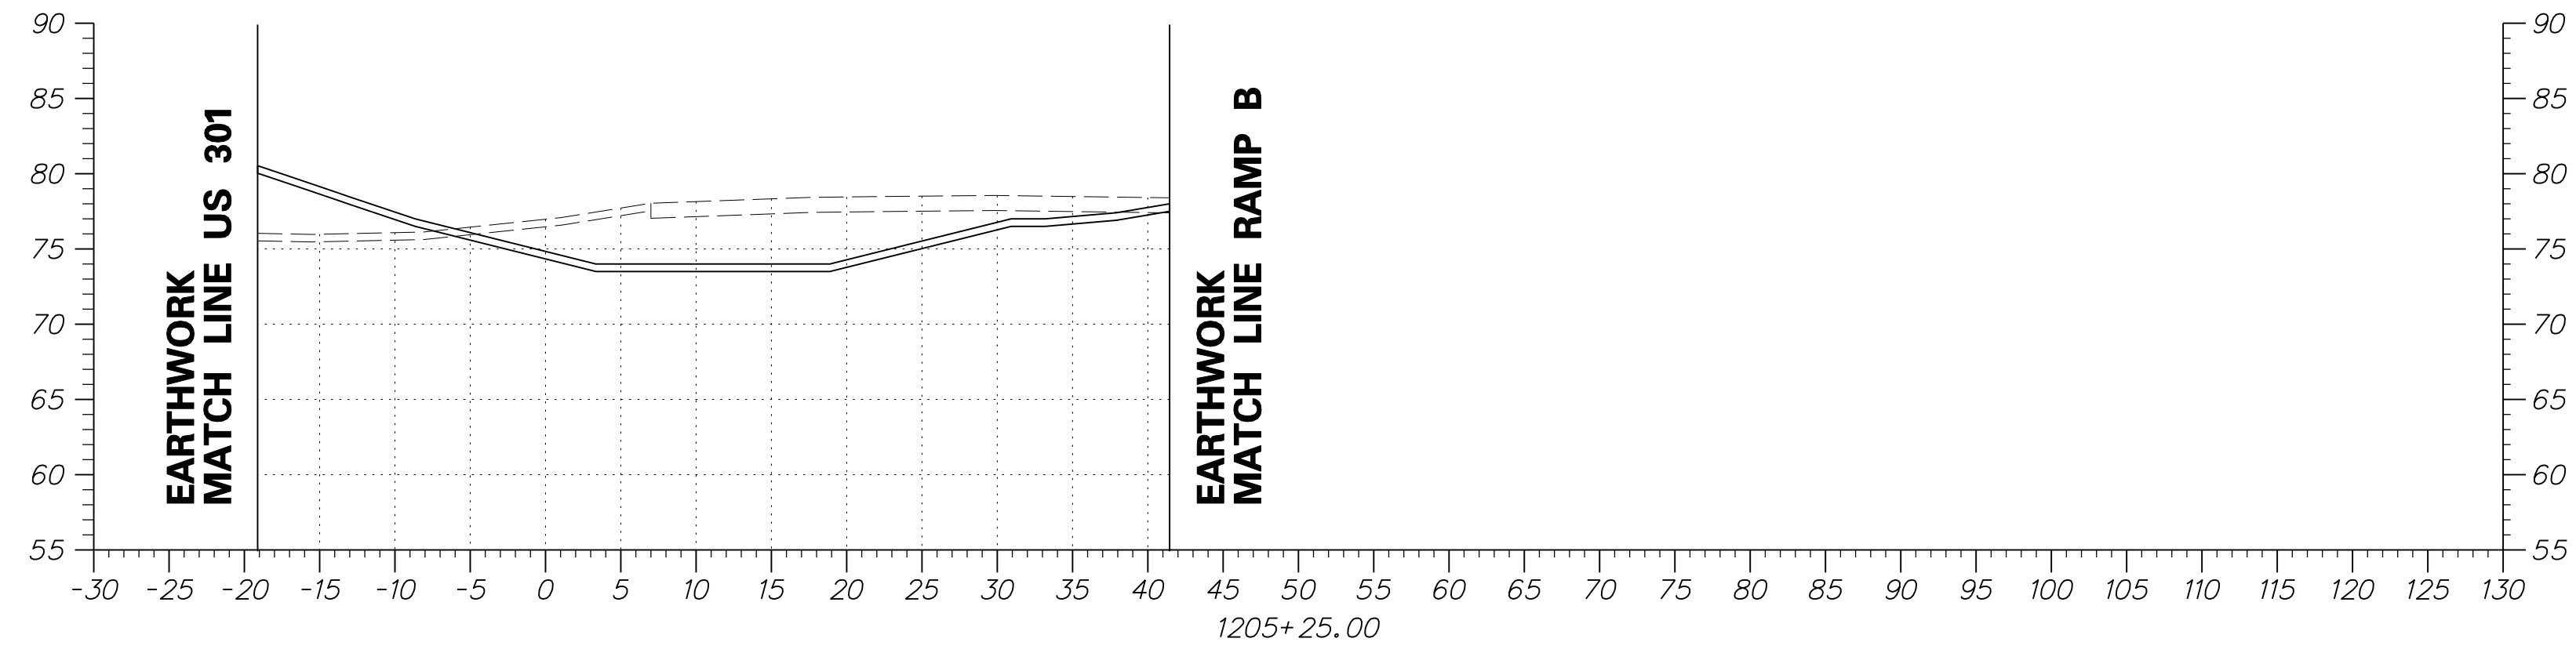

DRAFT


NOT FOR BIDDING

AUGUST 2015

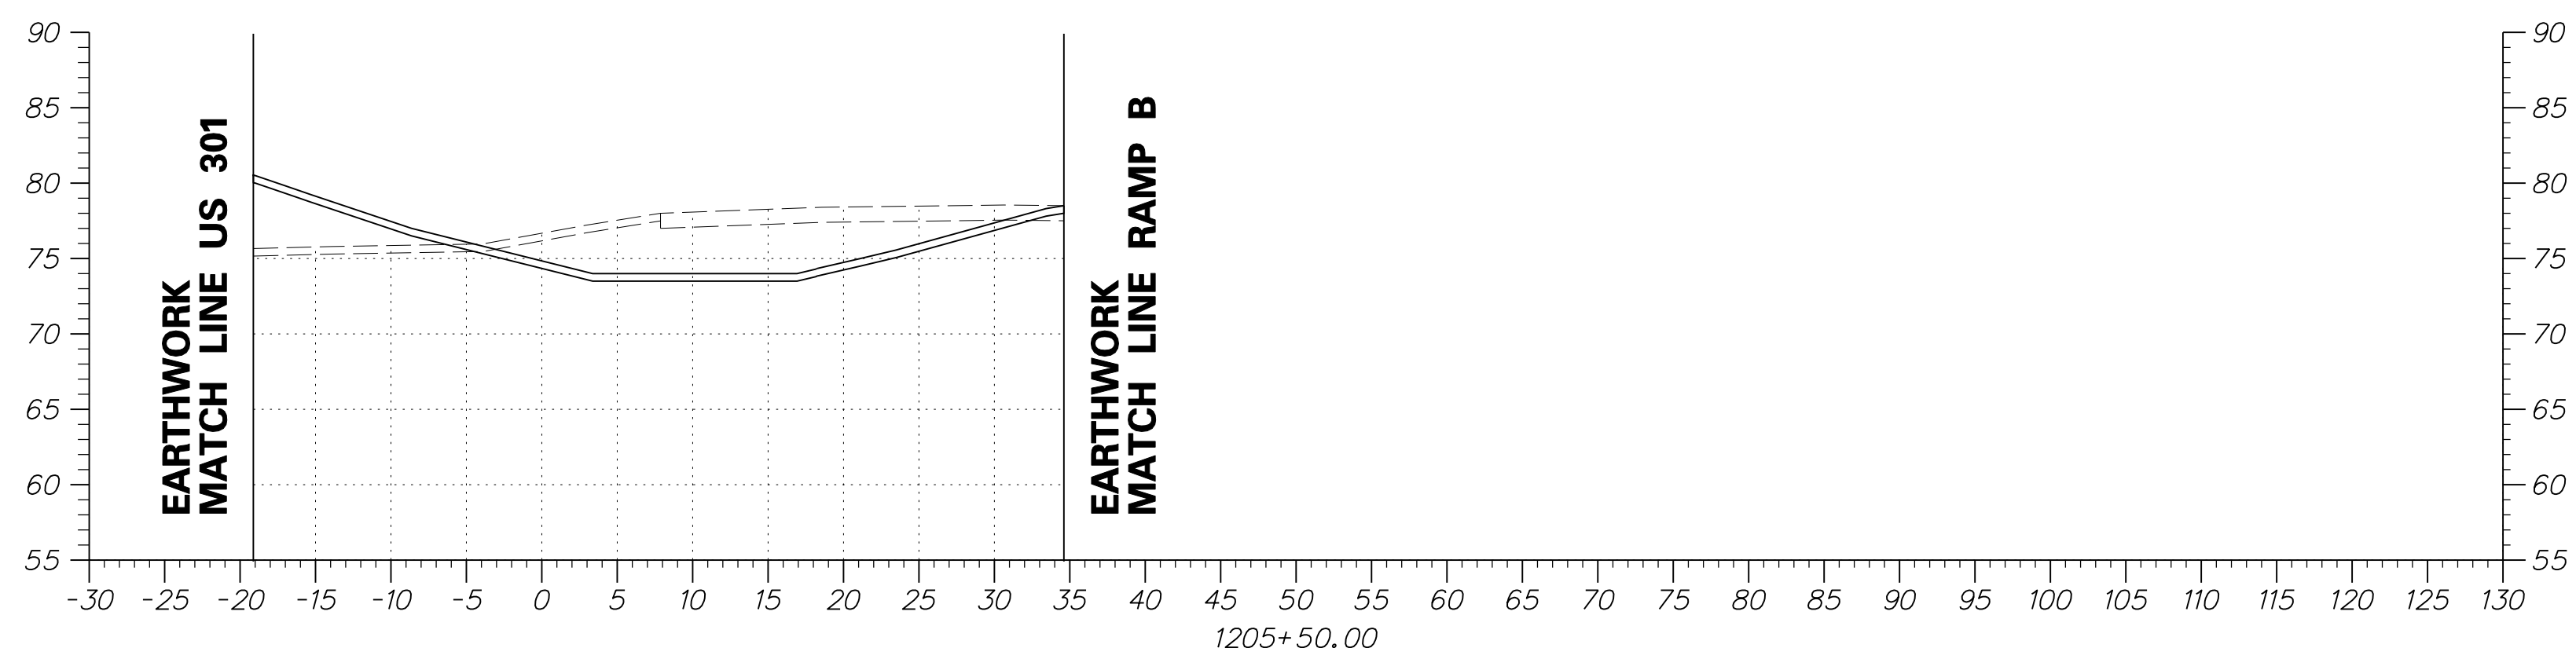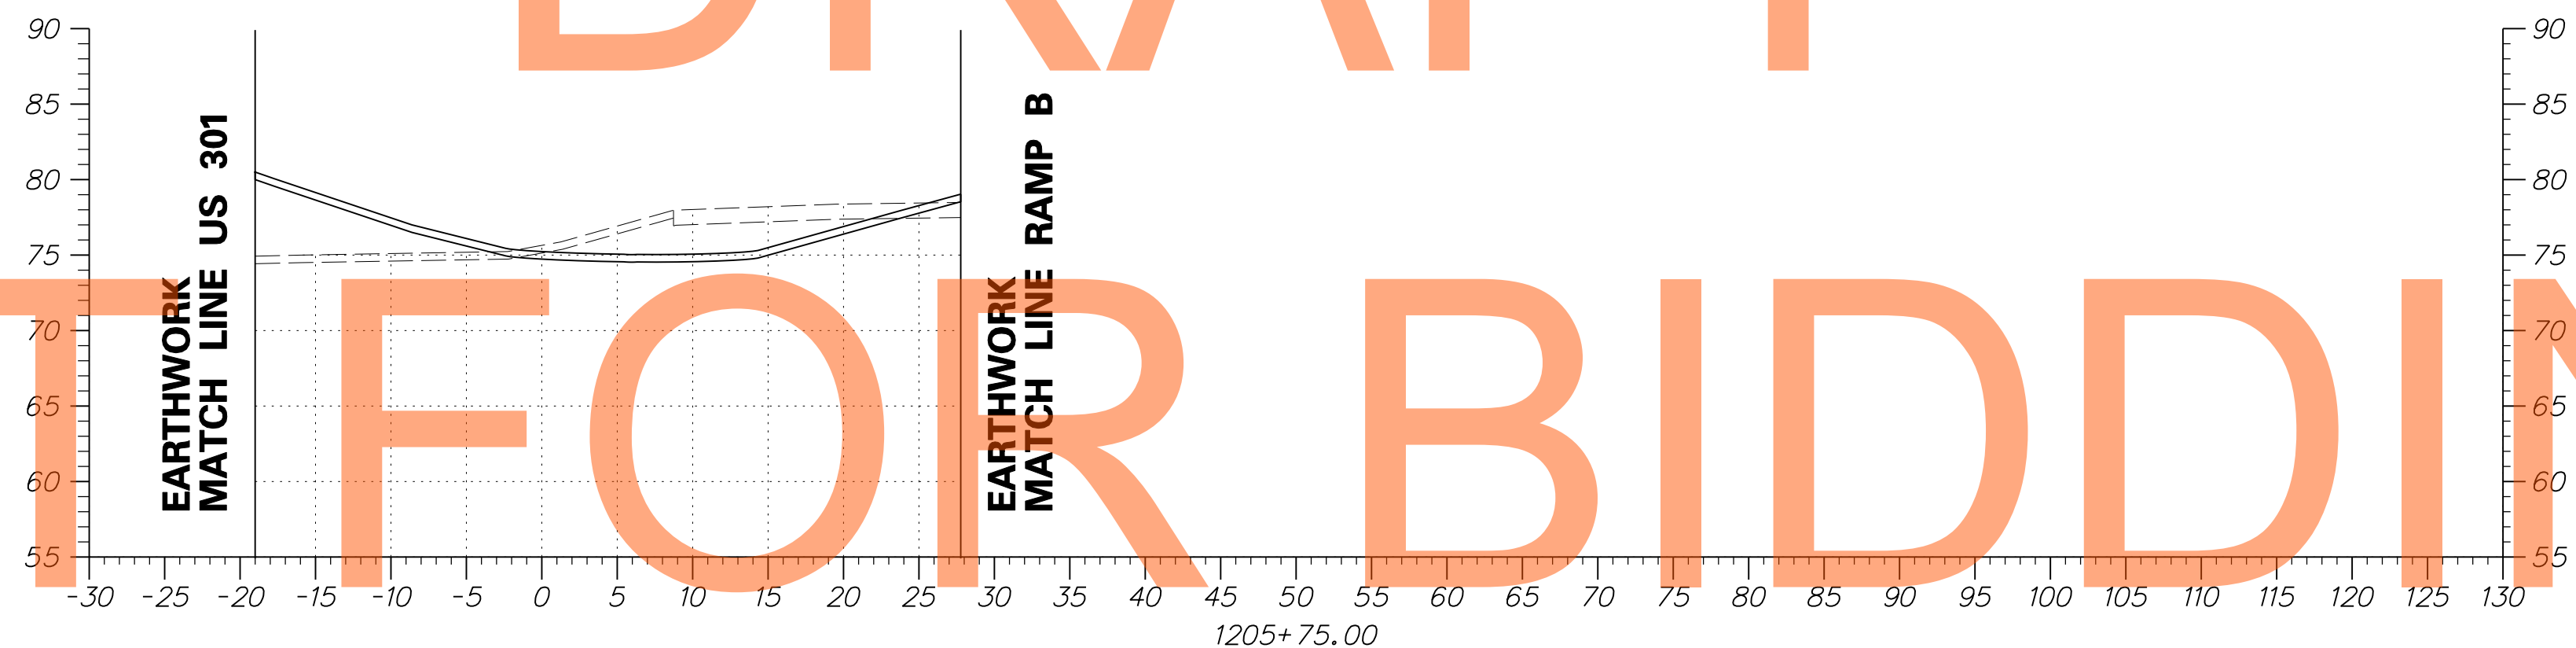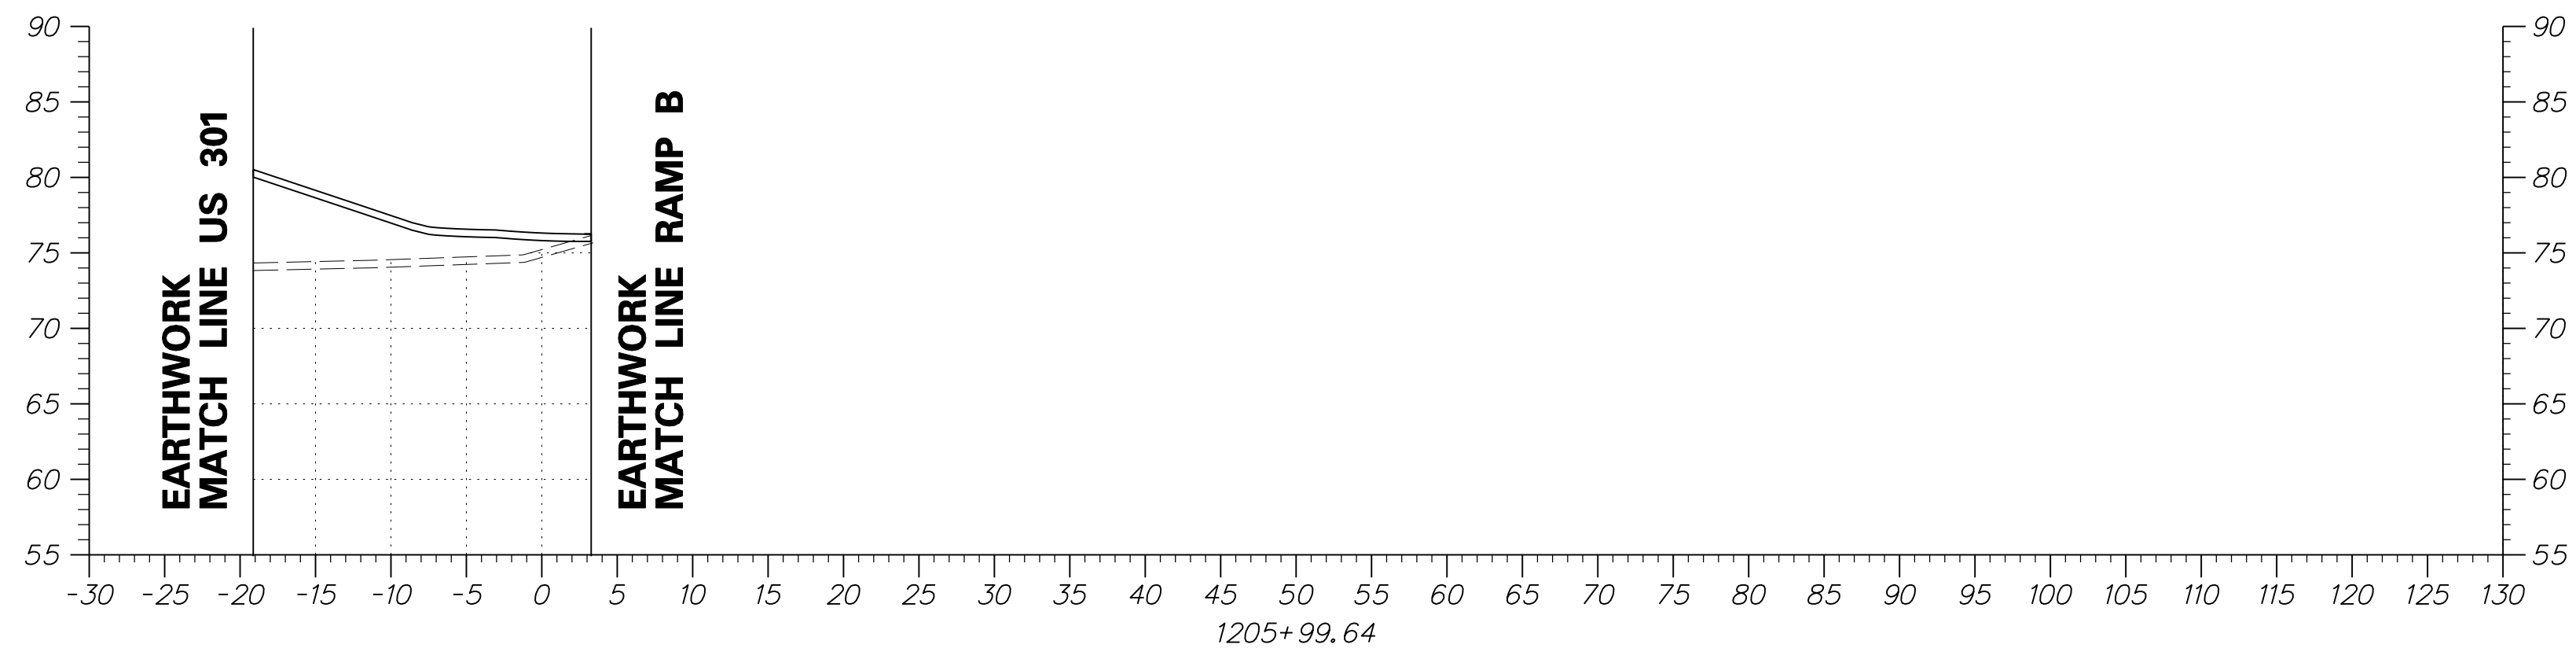

DRAFT
NOT FOR BIDDING
AUGUST 2015


ADDENDUMS / REVISIONS	

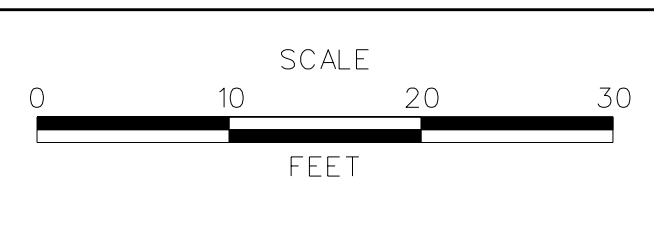

US 301
MARYLAND STATE LINE
TO LEVELS ROAD

CONTRACT T200811301	BRIDGE NO.
COUNTY NEW CASTLE	DESIGNED BY: JEG
	CHECKED BY: MFM



CROSS SECTIONS BMP NO. 612	SHEET NO. 481
	TOTAL SHTS. 539

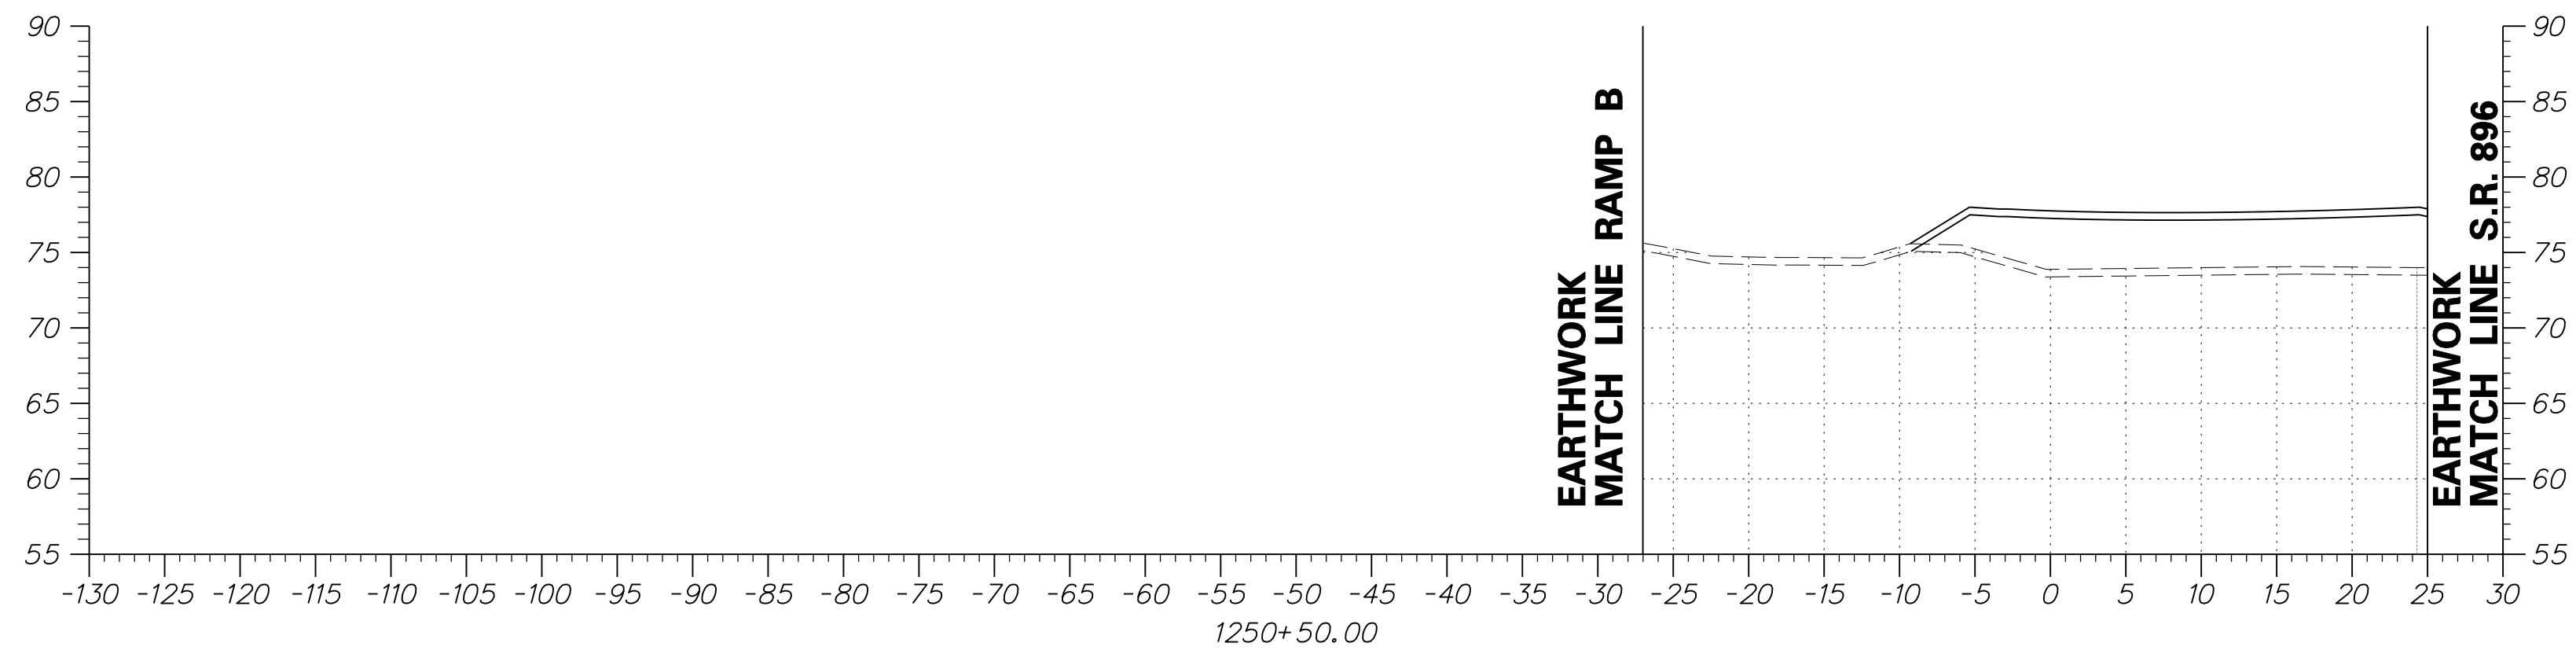


DRAFT

NOT FOR BIDDING

AUGUST 2015

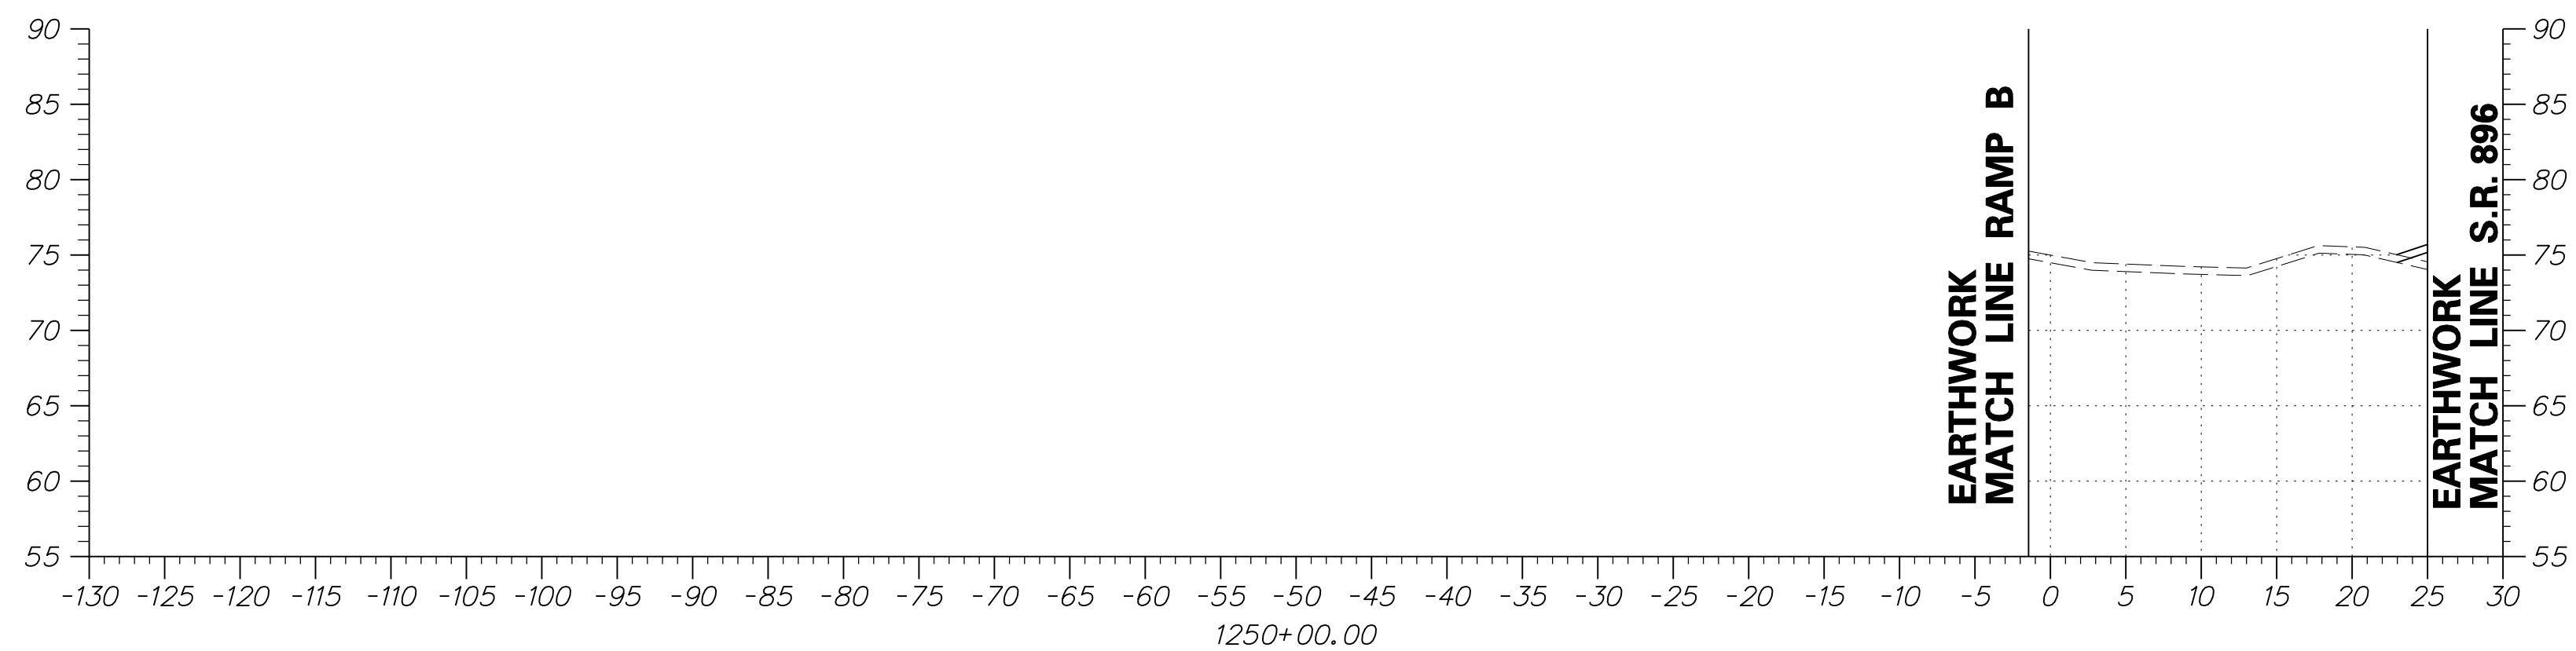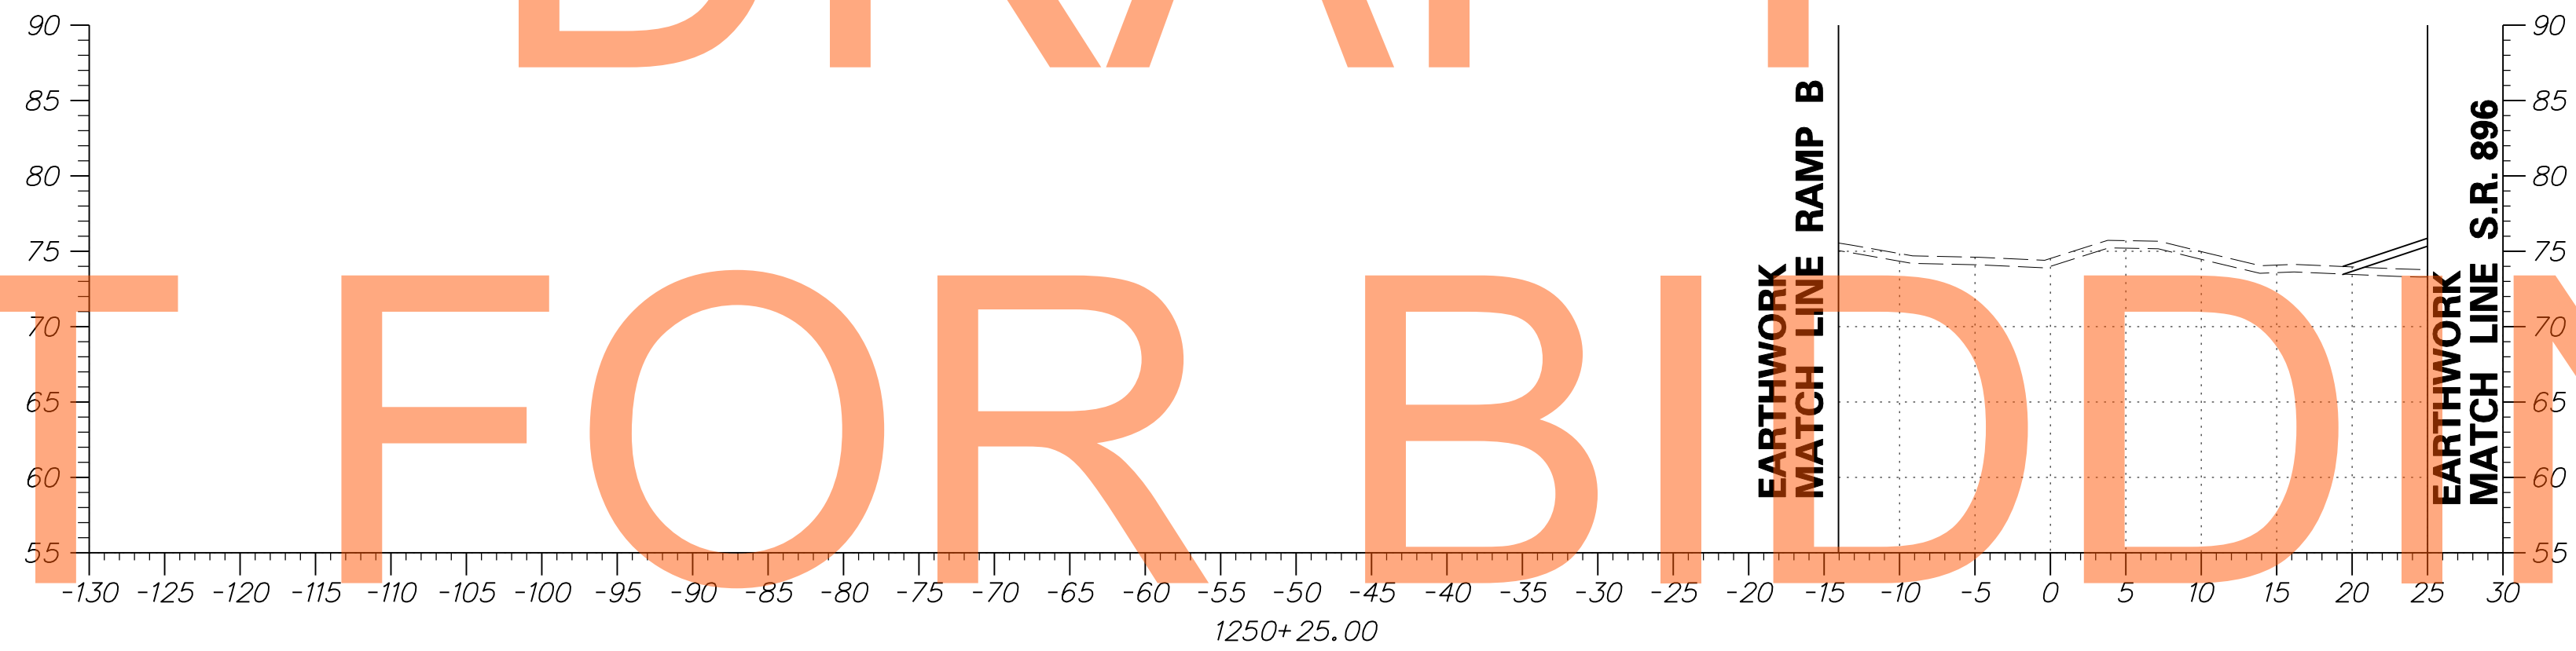


DELAWARE DEPARTMENT OF TRANSPORTATION	ADDENDUMS / REVISIONS	<p>SCALE</p> <p>FEET</p>	US 301 MARYLAND STATE LINE TO LEVELS ROAD		CONTRACT	BRIDGE NO.	CROSS SECTIONS BMP NO. 613	SHEET NO.
			T200811301			DESIGNED BY: JEG		482
			NEW CASTLE			CHECKED BY: MFM		TOTAL SHTS.
								539

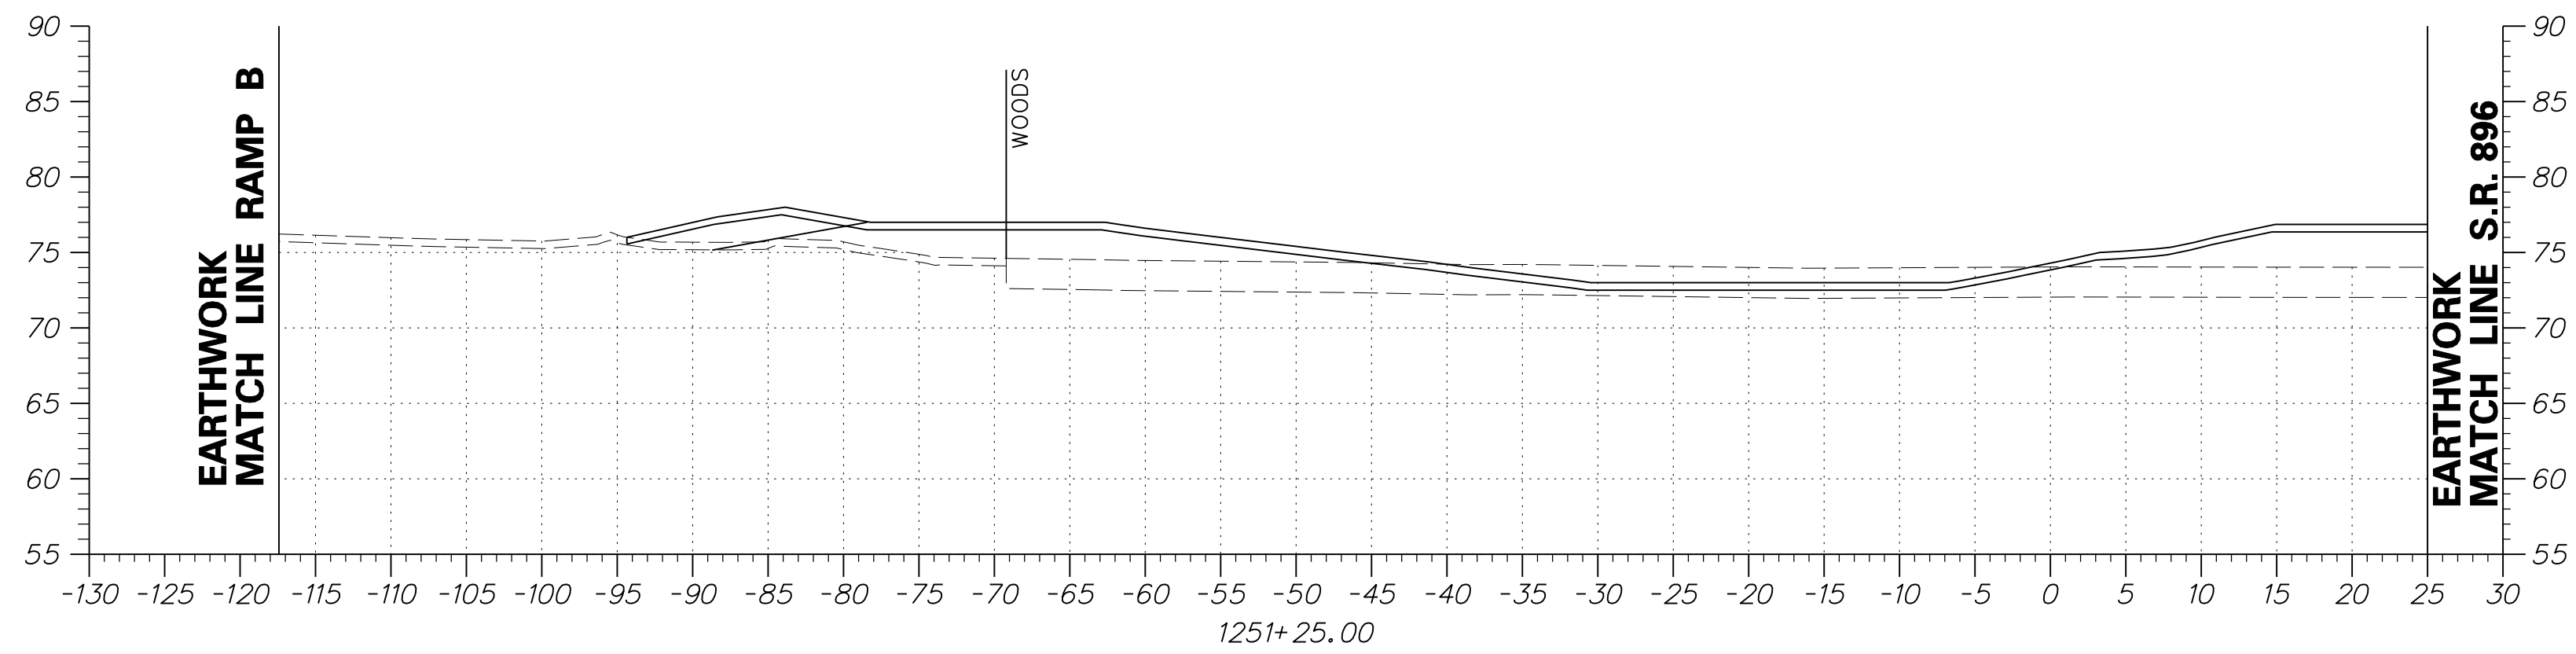



DRAFT

NOT FOR BIDDING

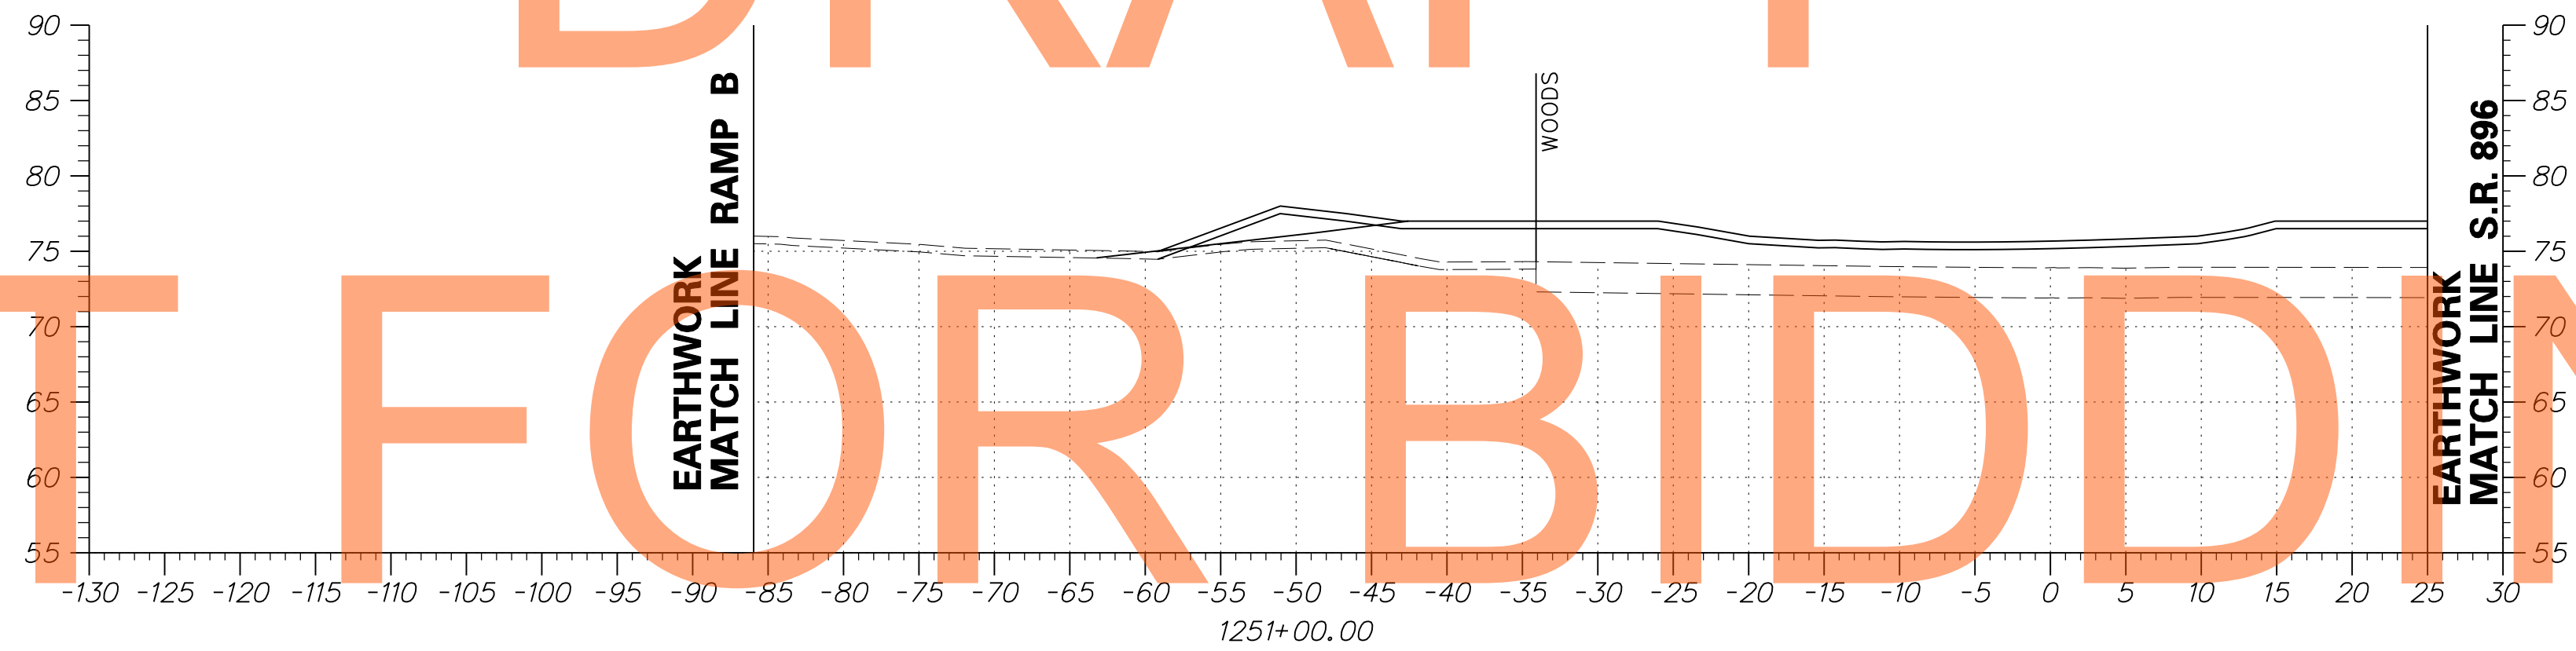


AUGUST 2015

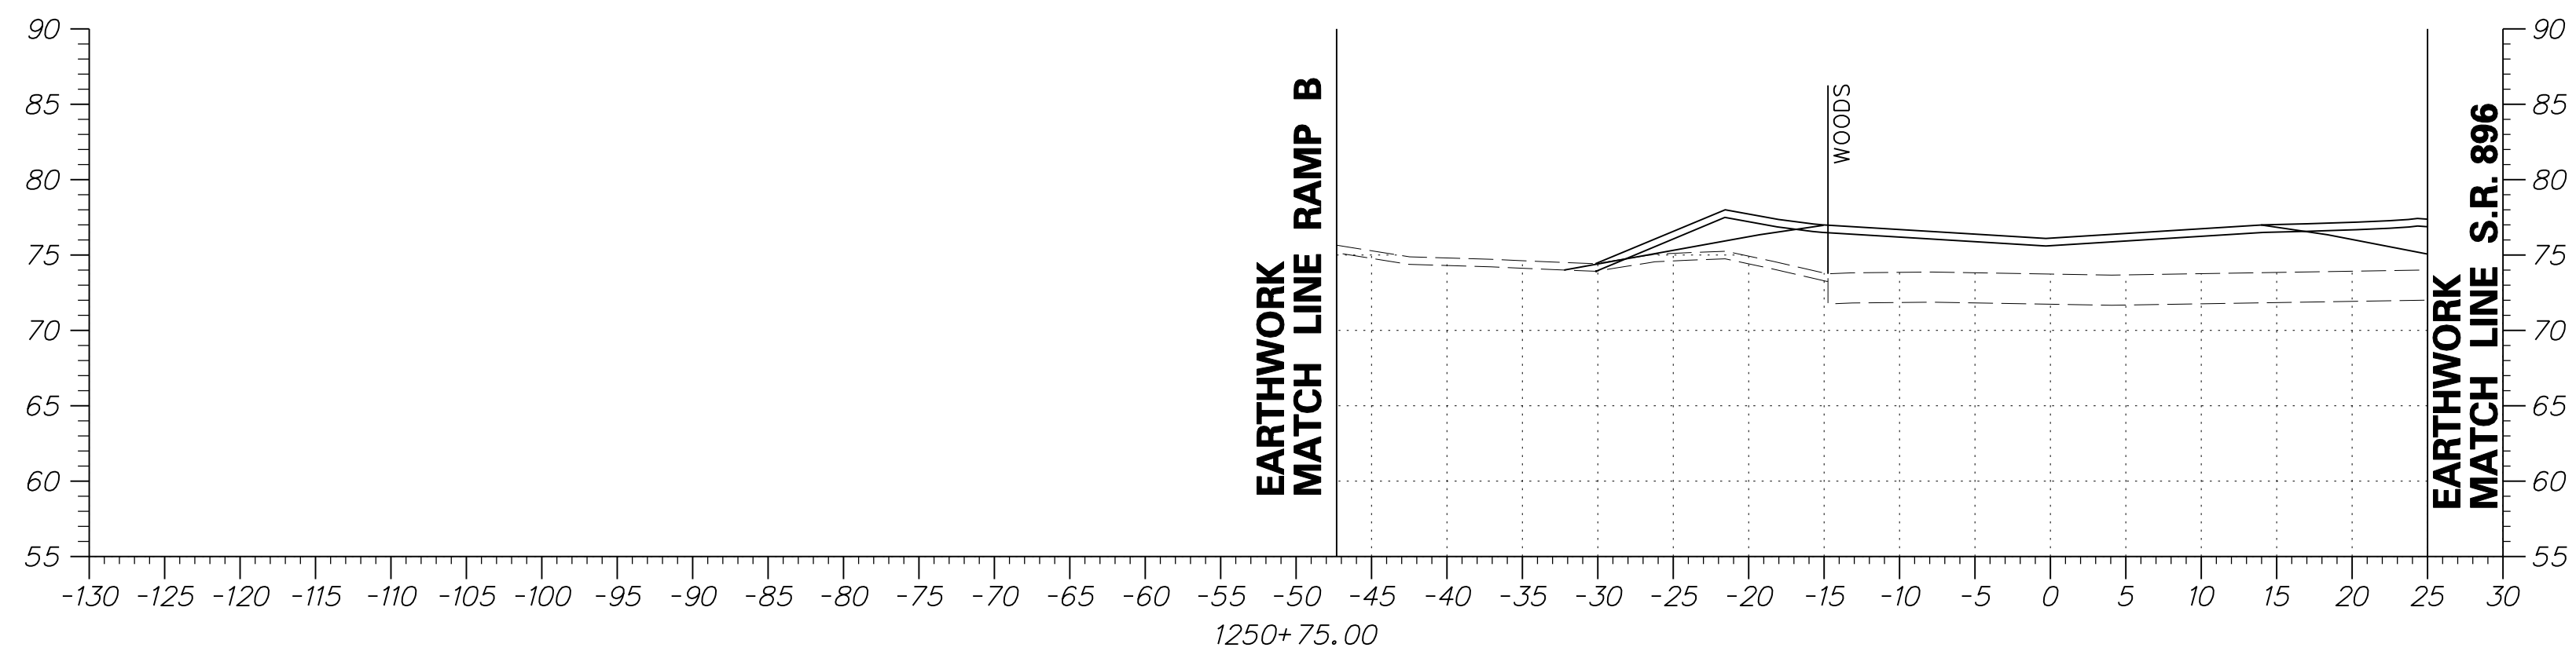

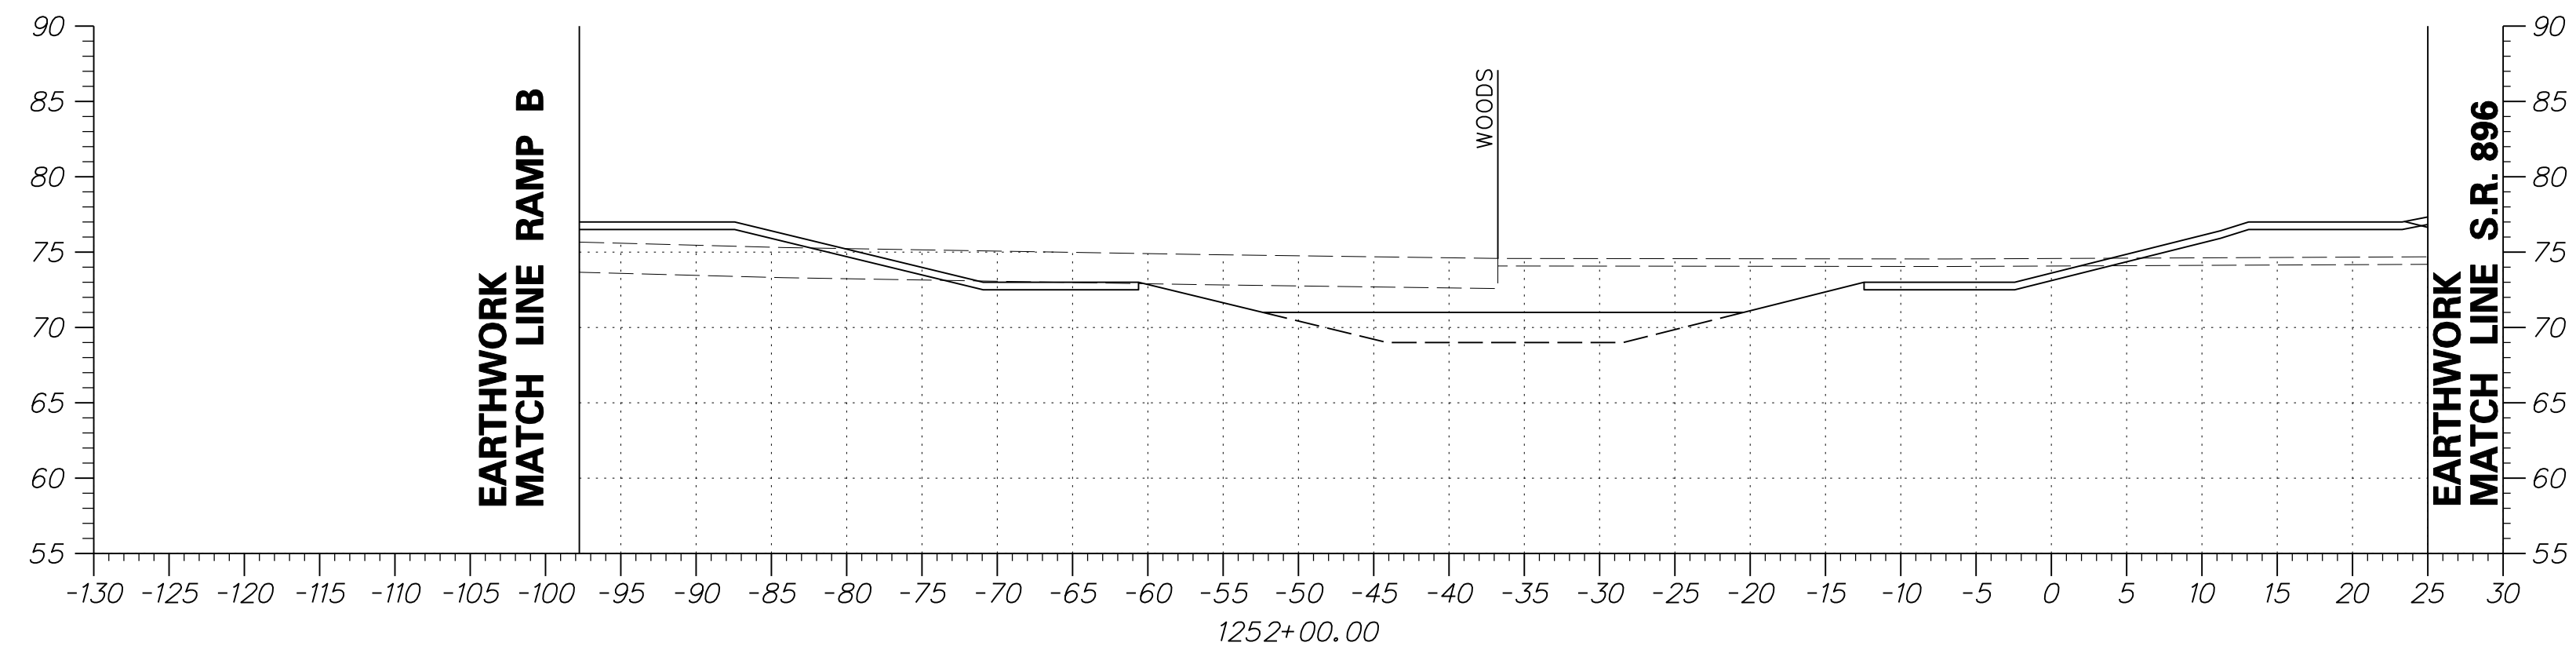



DRAFT

NOT FOR BIDDING

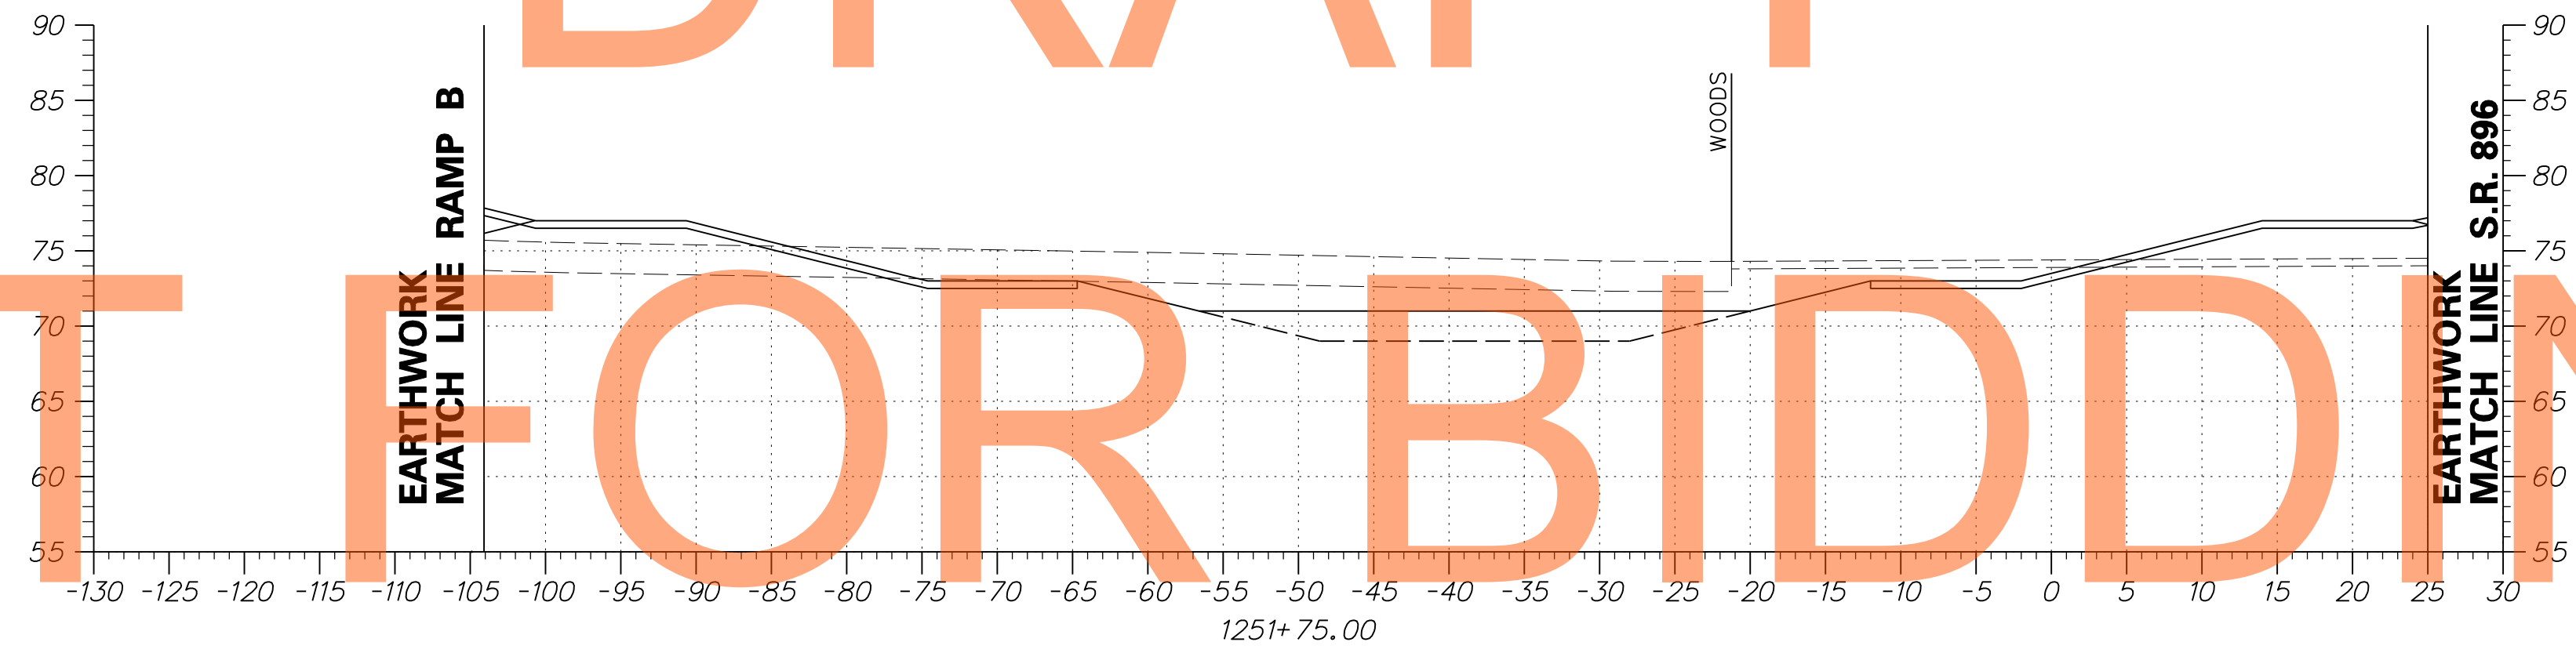

AUGUST 2015


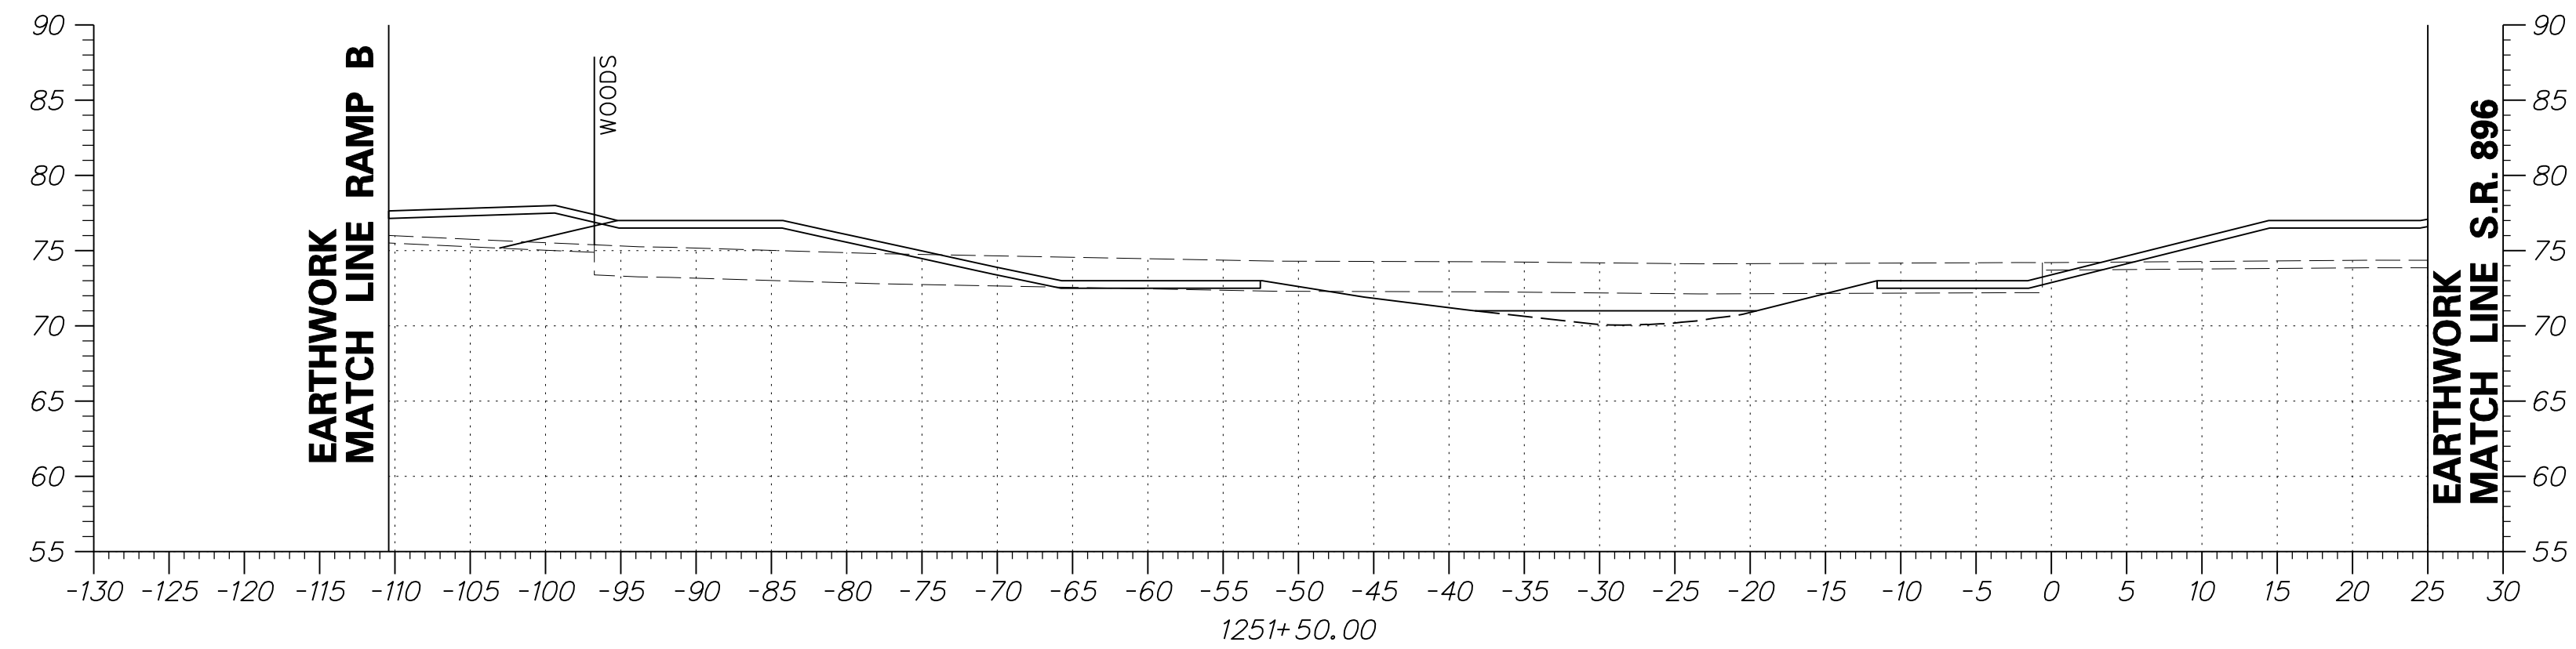


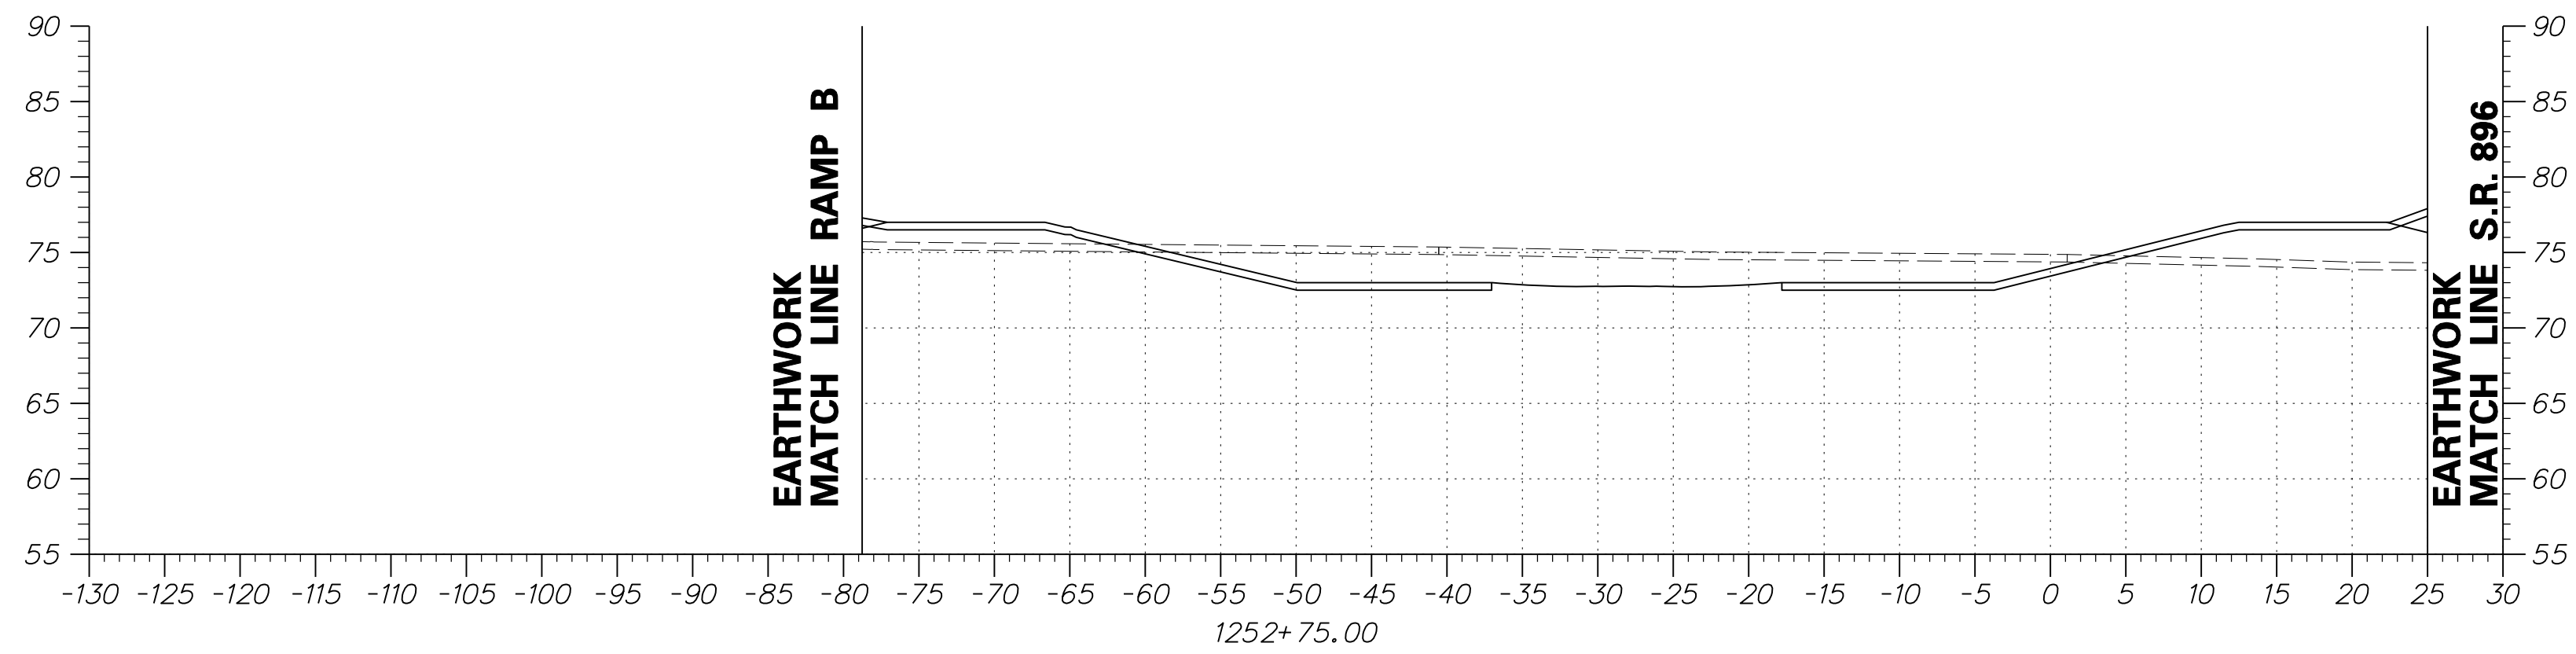


DRAFT


NOT FOR BIDDING

AUGUST 2015

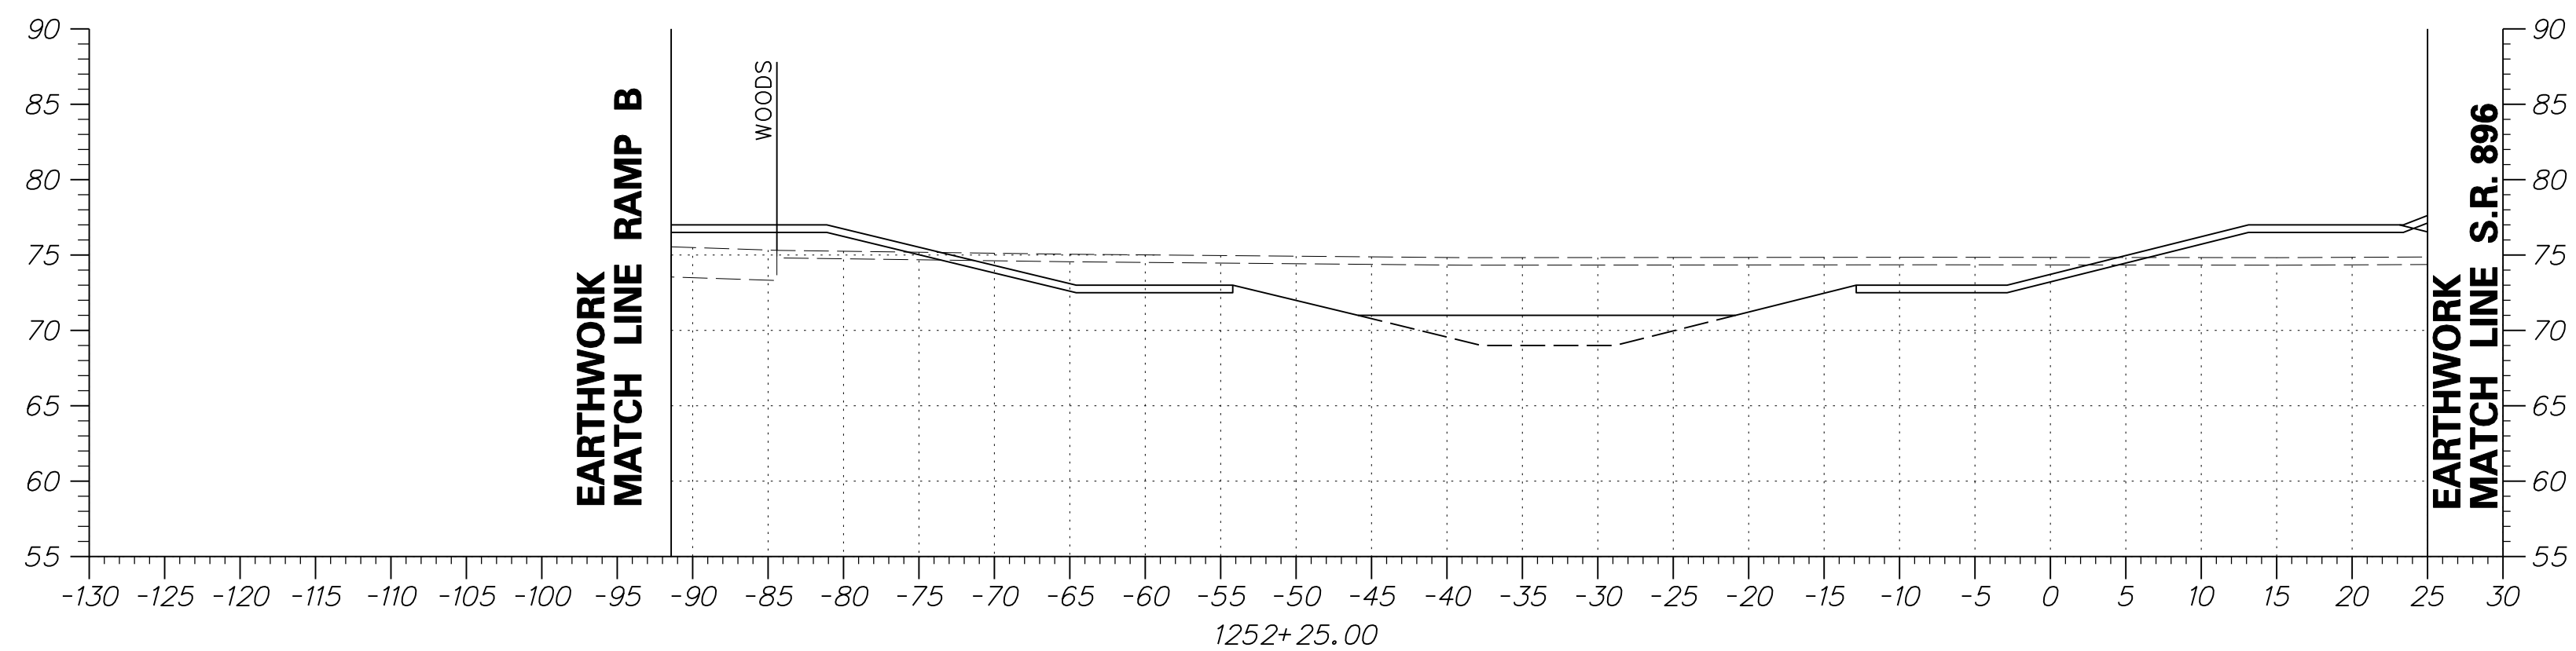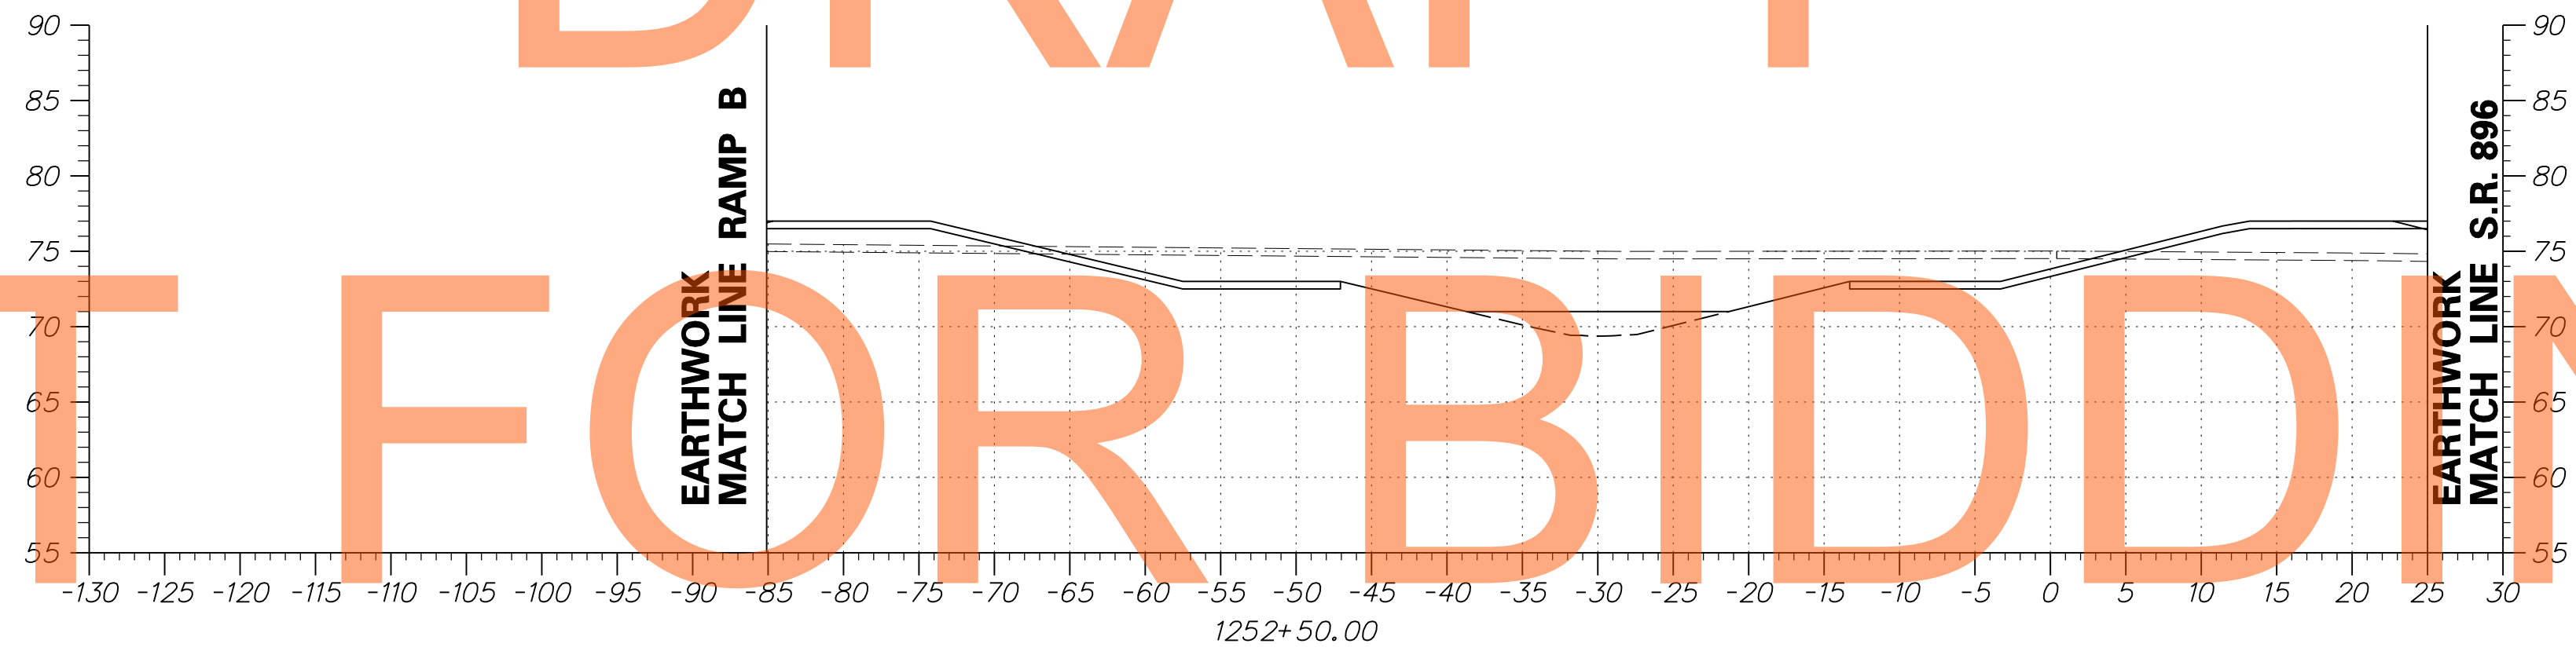


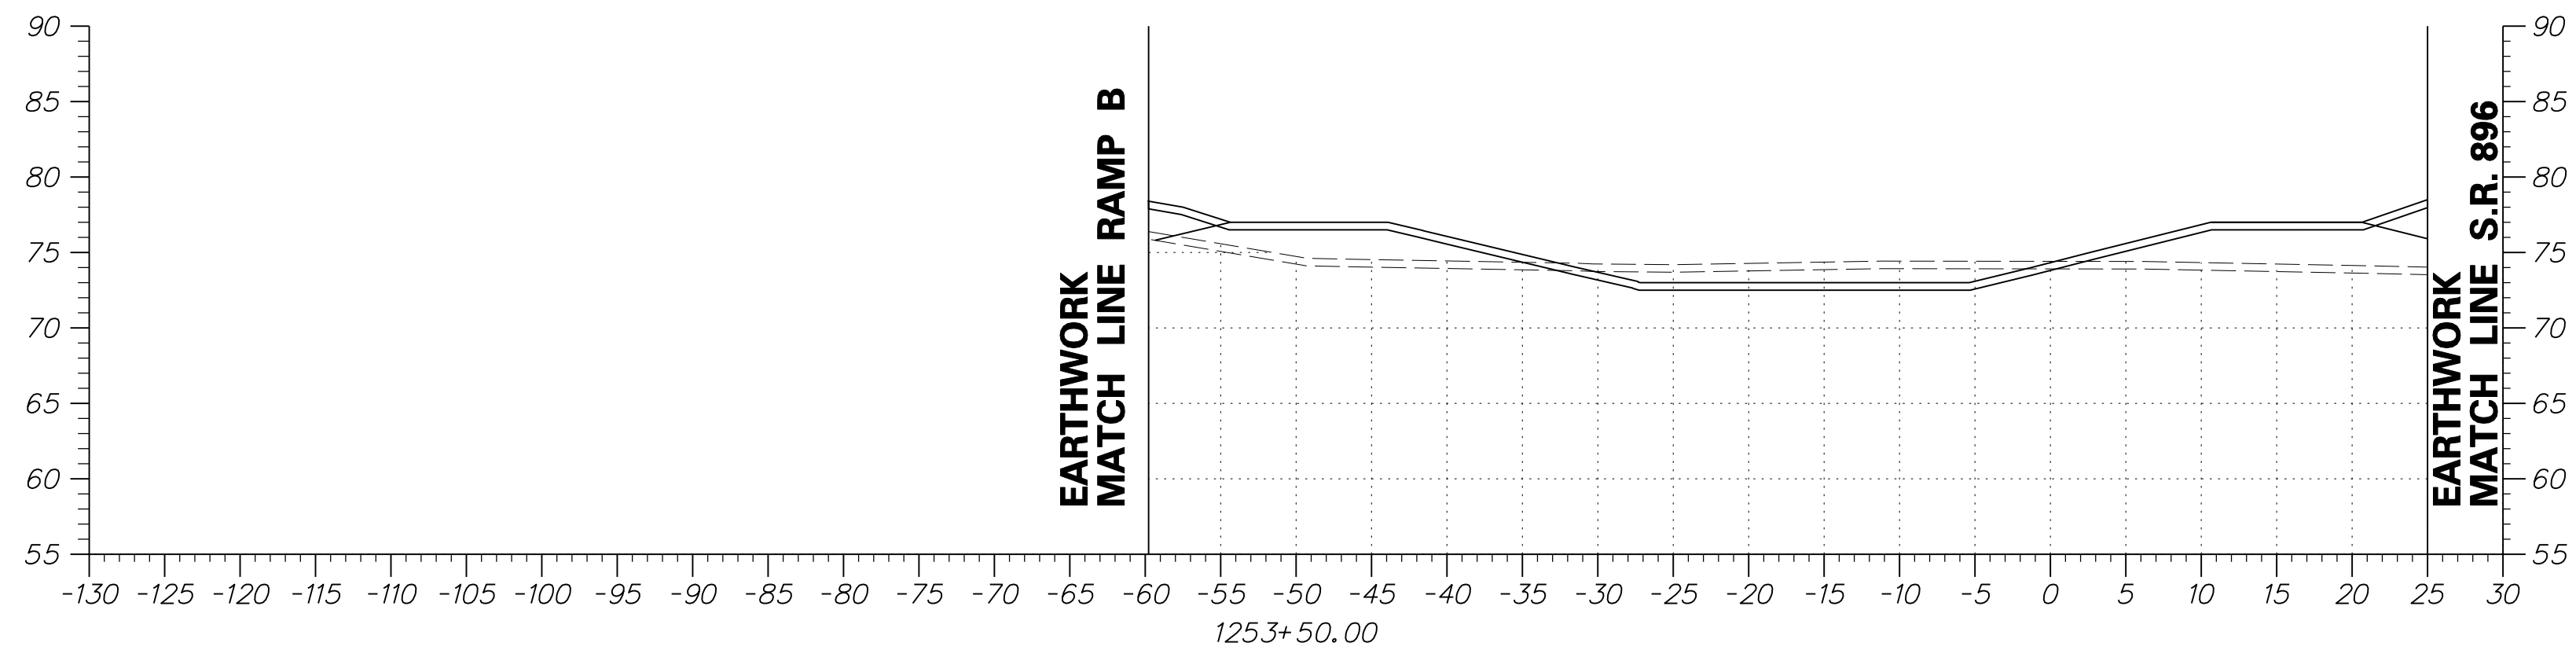


DRAFT
NOT FOR BIDDING

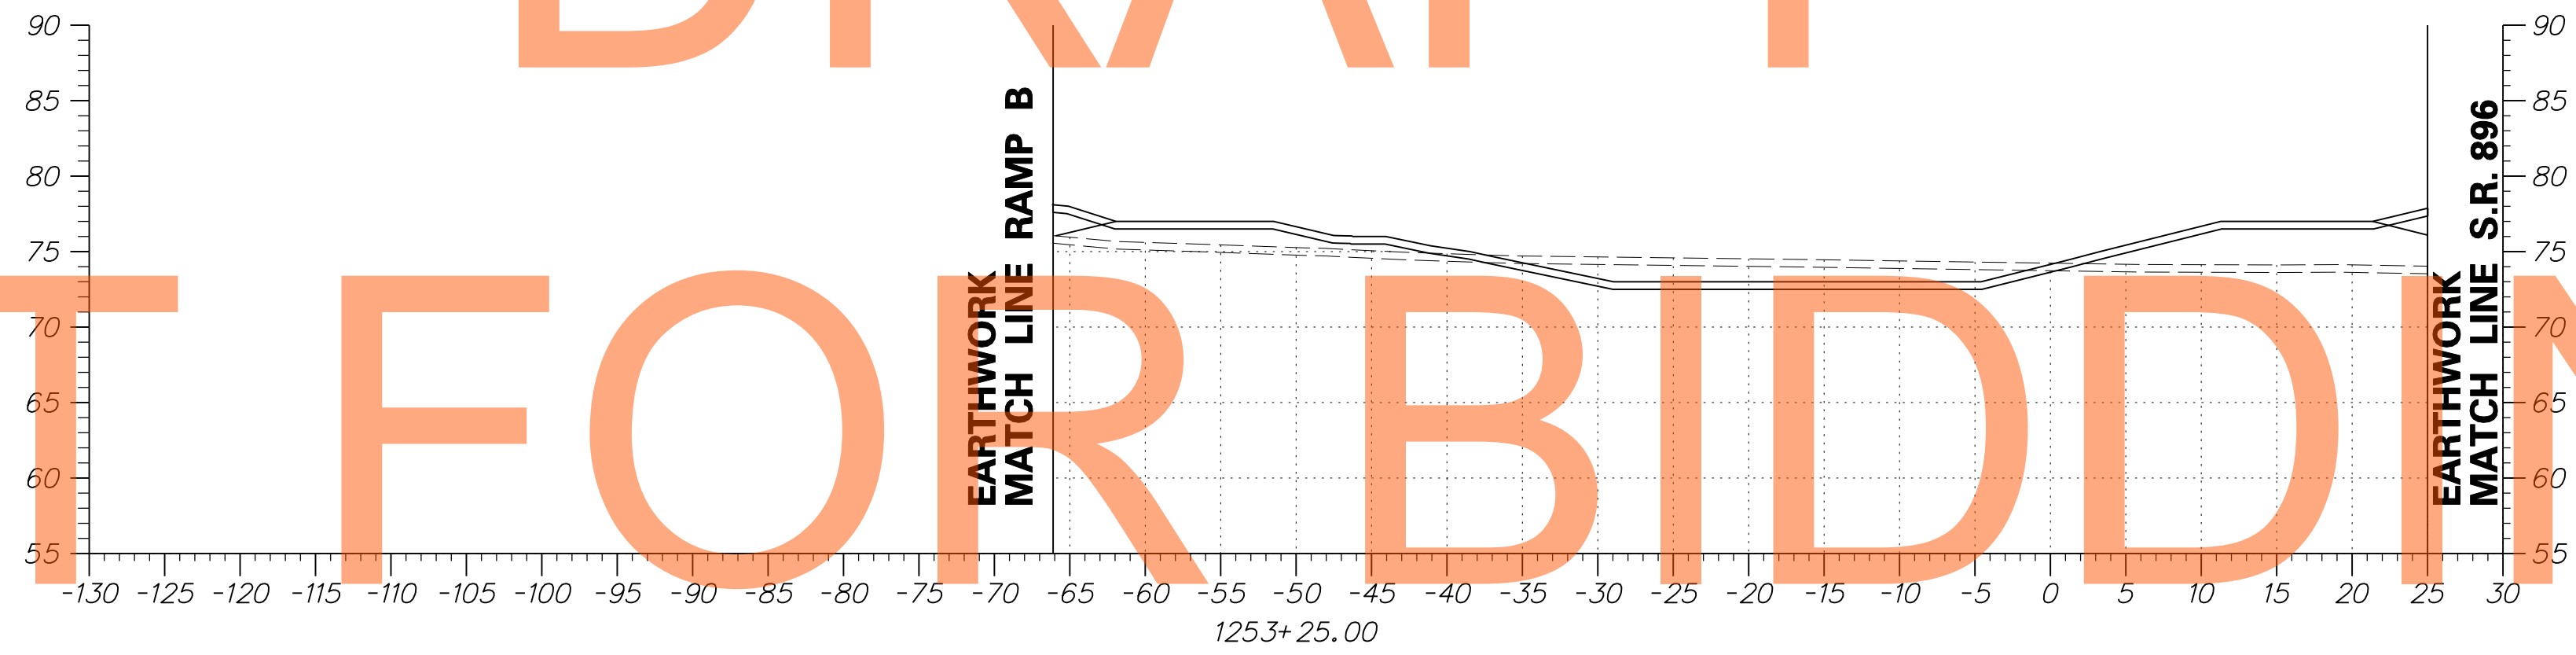

AUGUST 2015


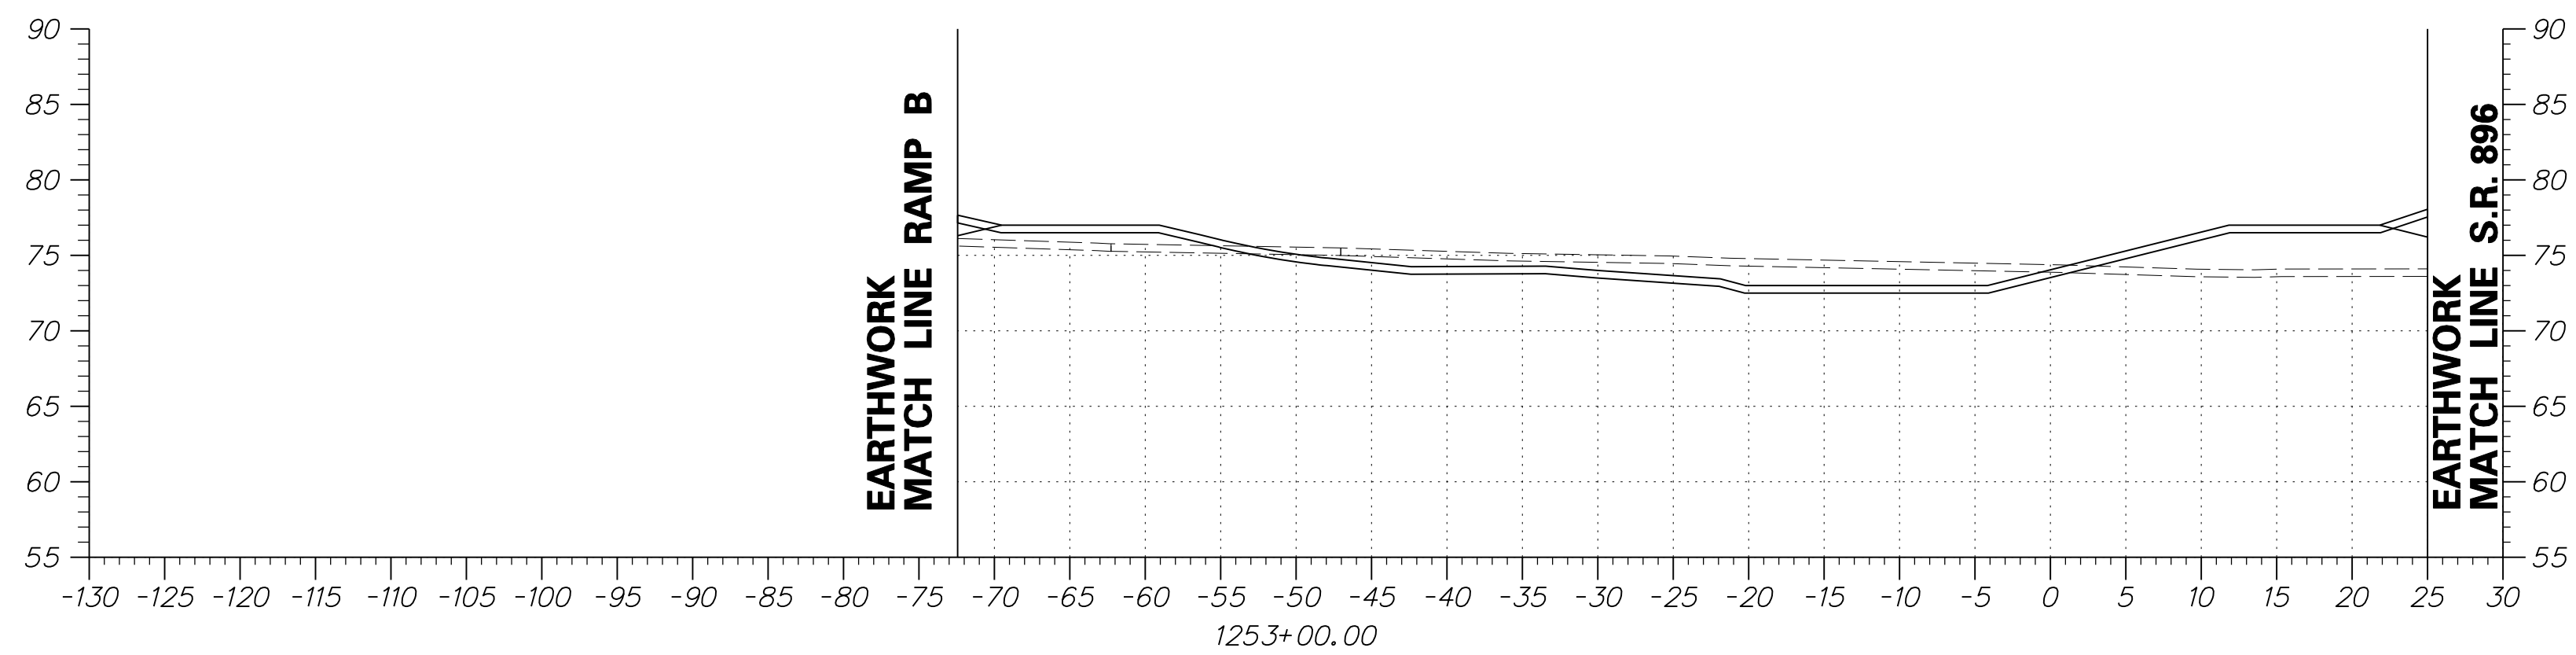


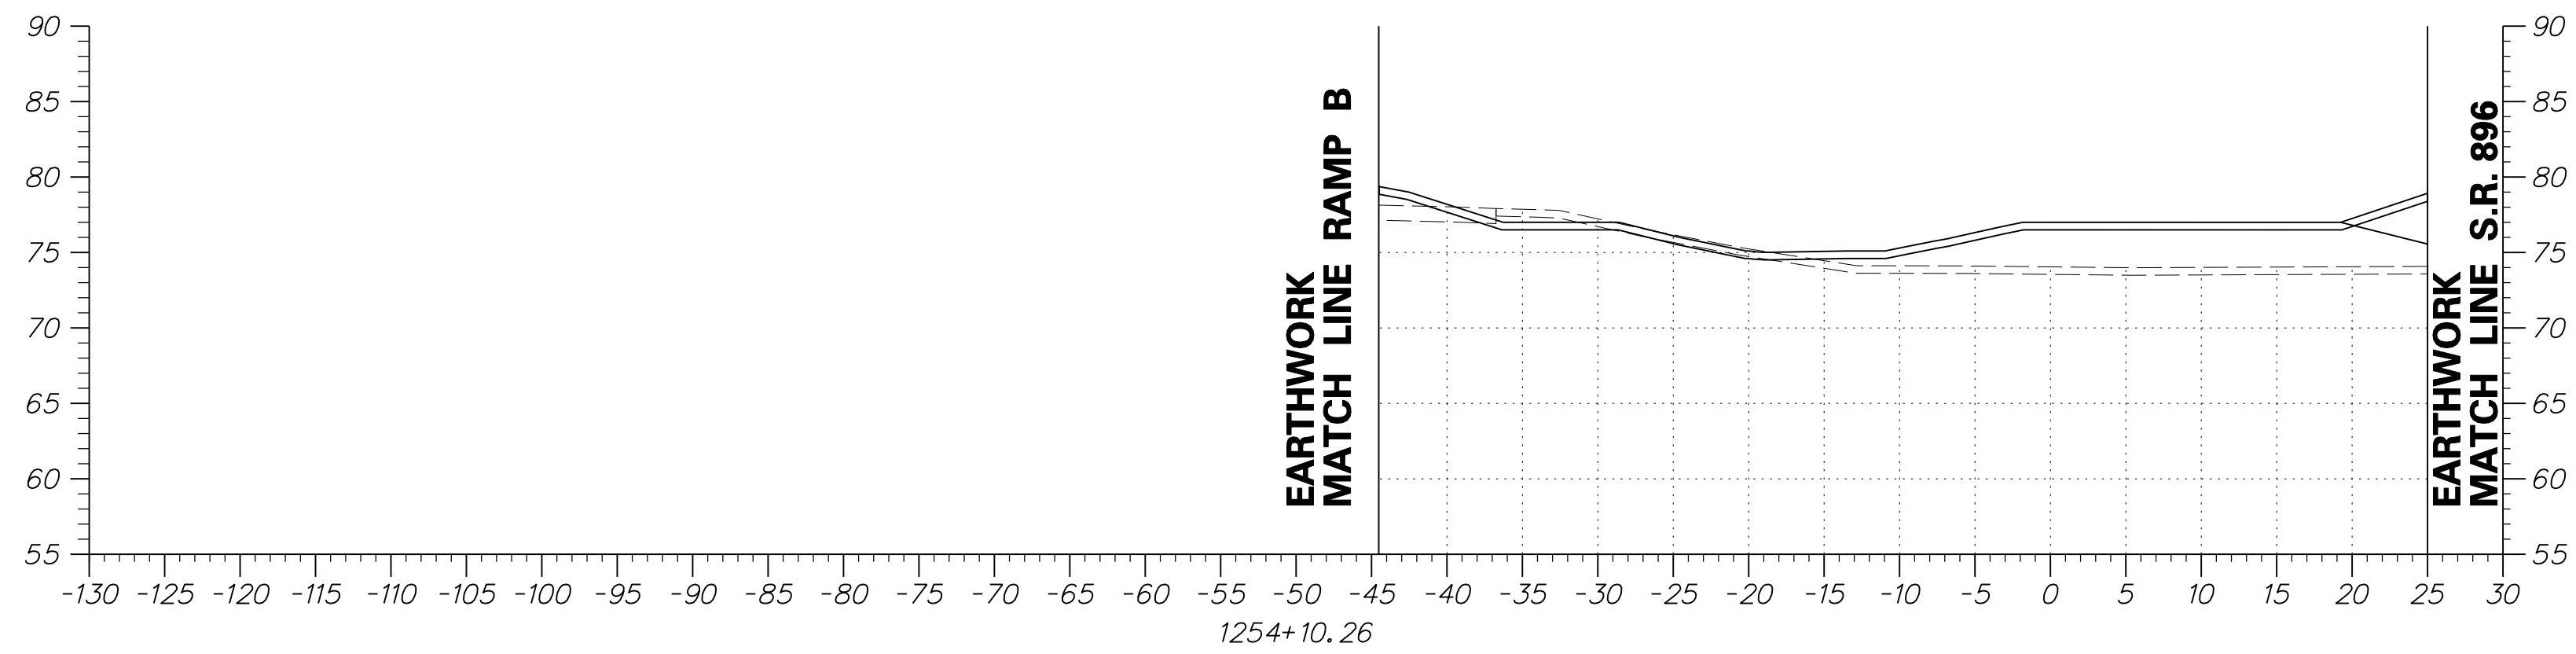


DRAFT

NOT FOR BIDDING

AUGUST 2015

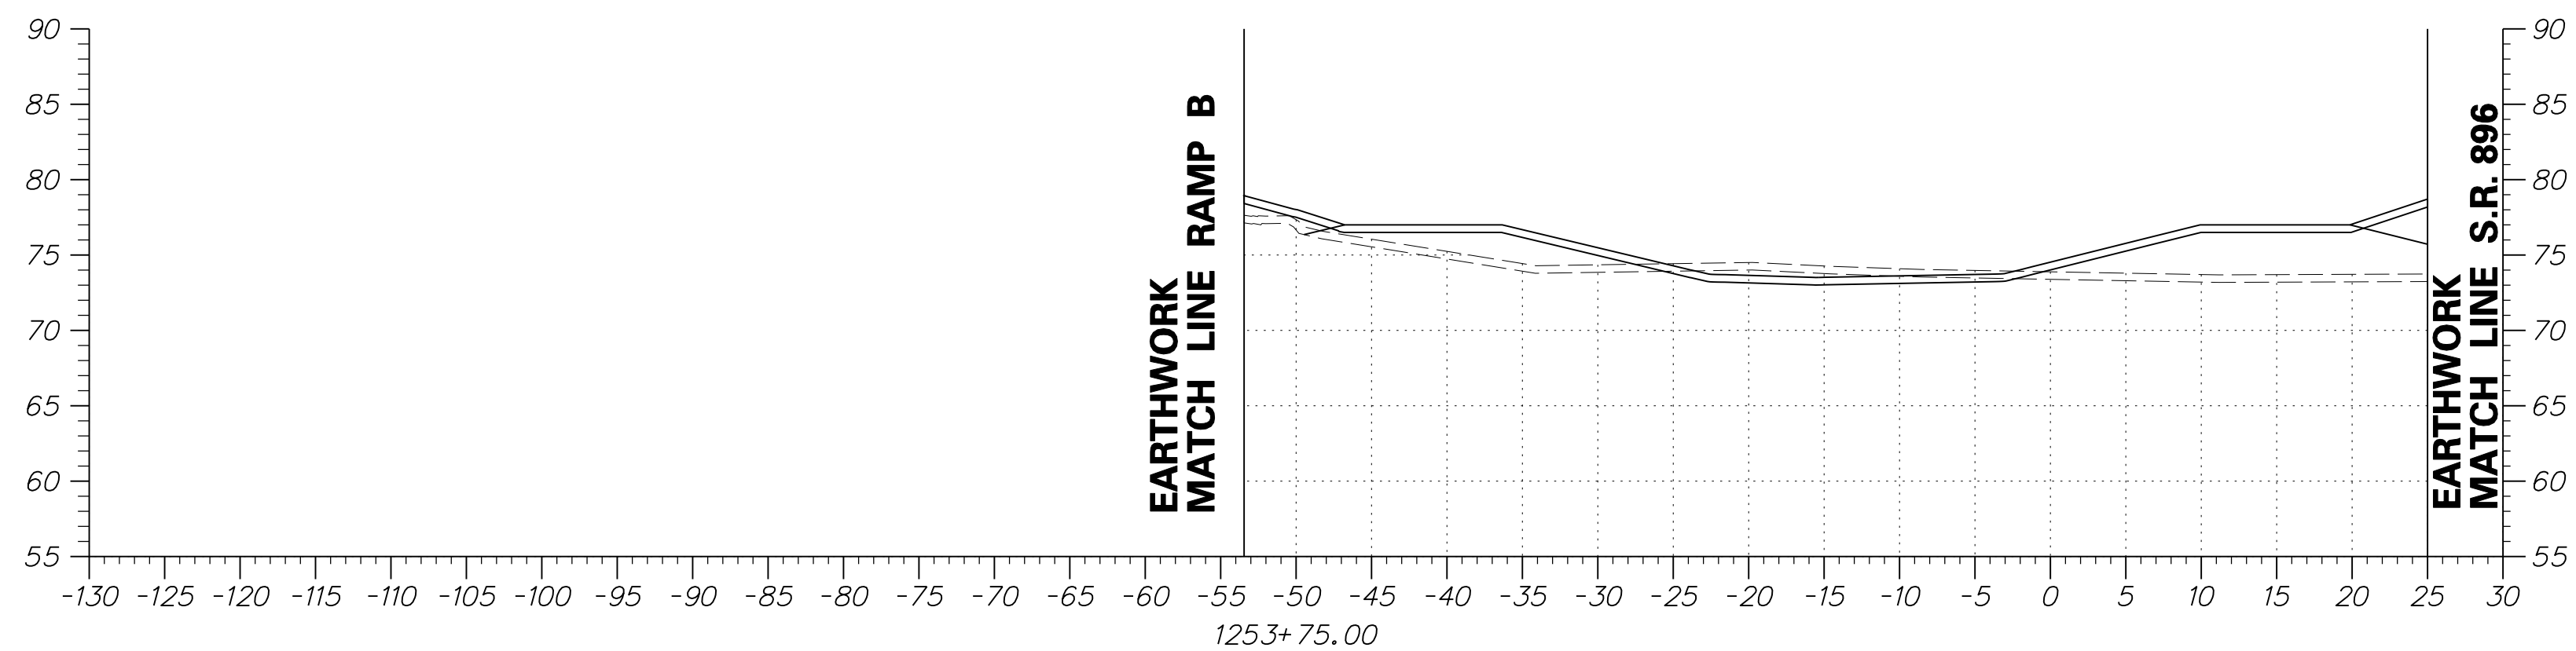
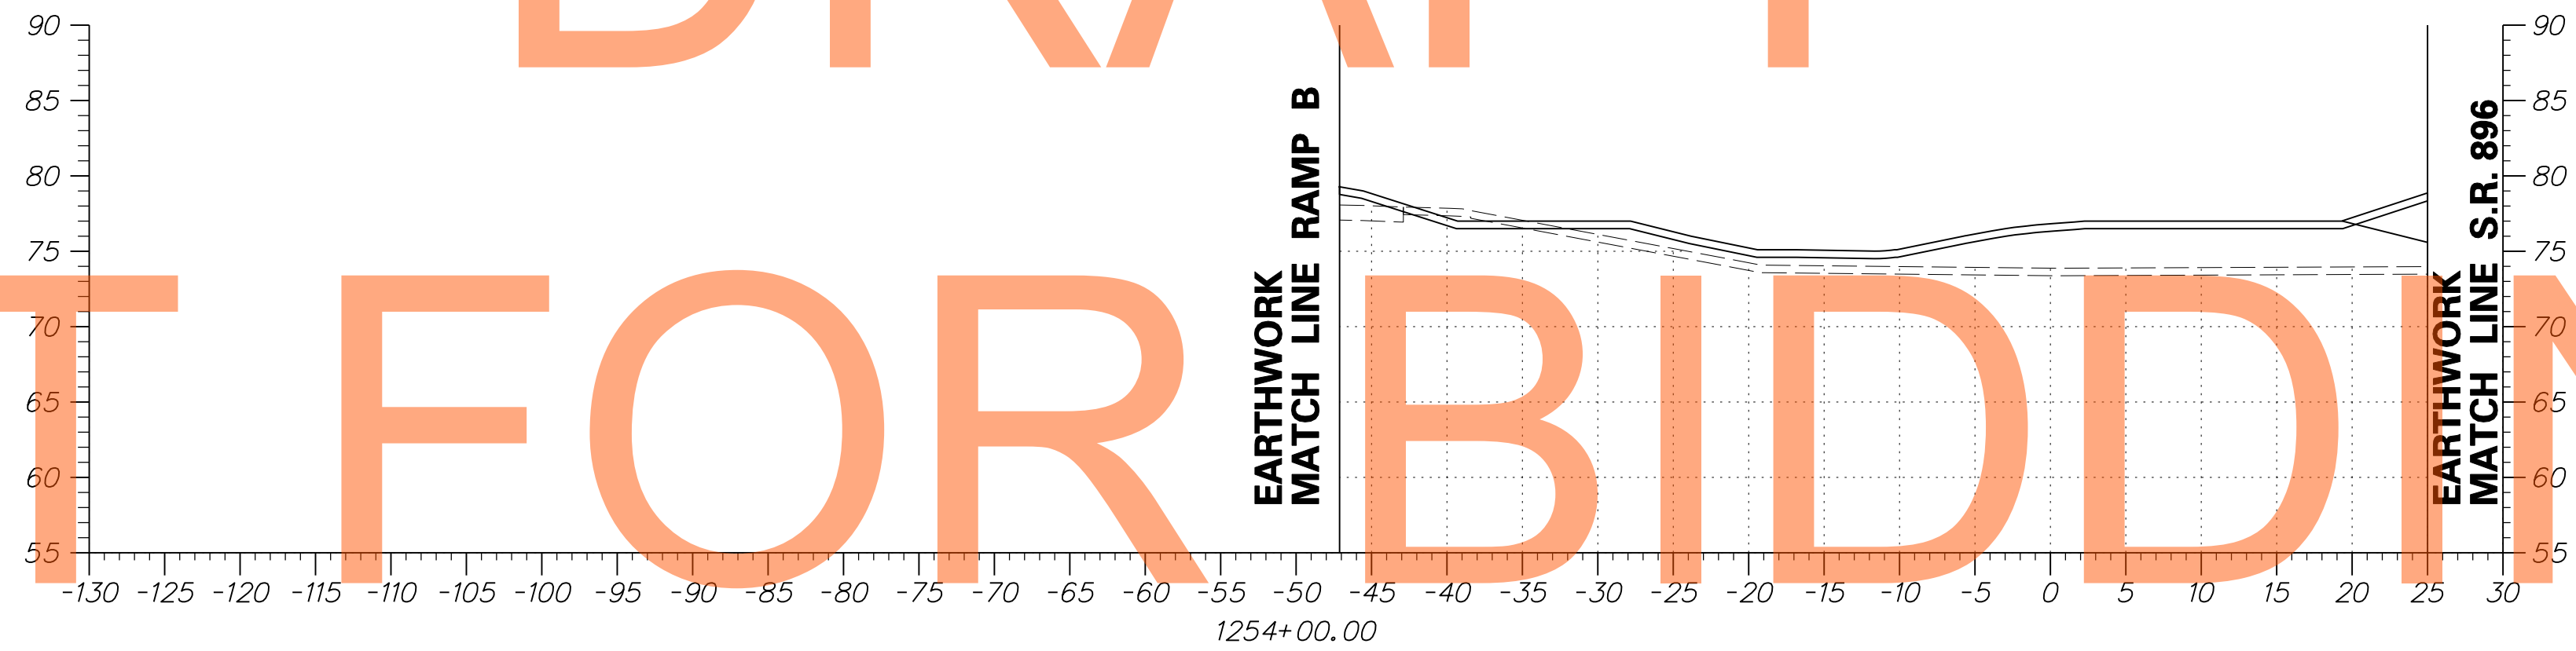


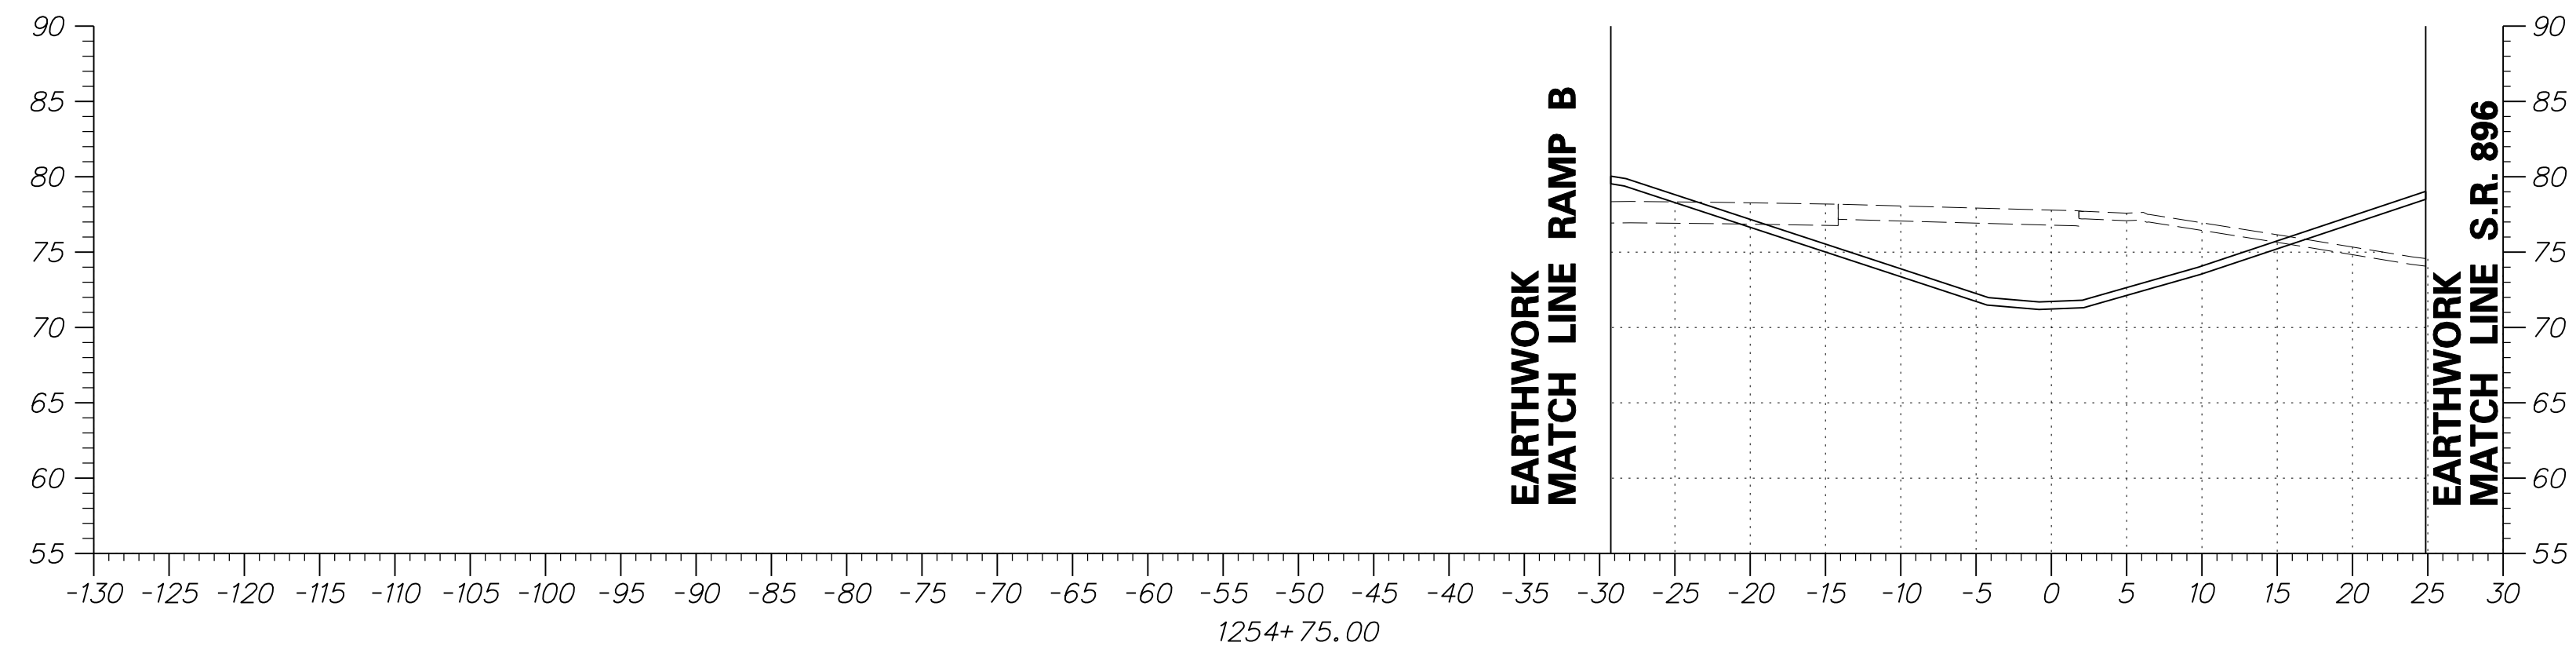


DRAFT

NOT FOR BIDDING

AUGUST 2015

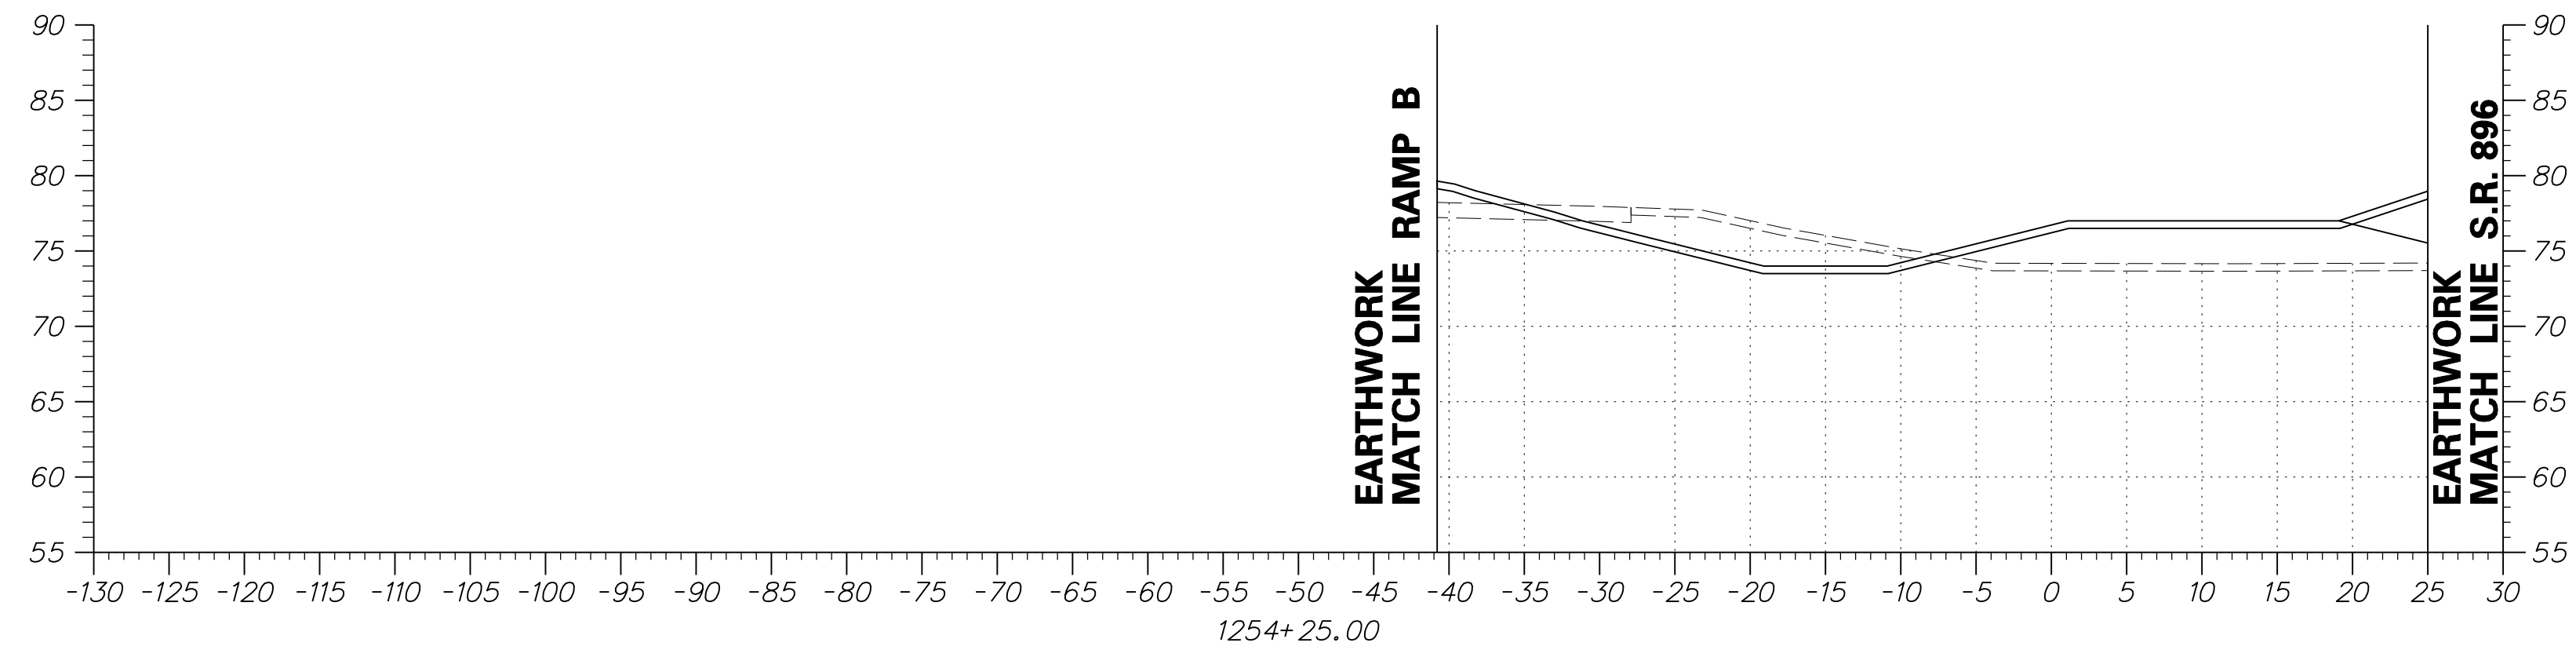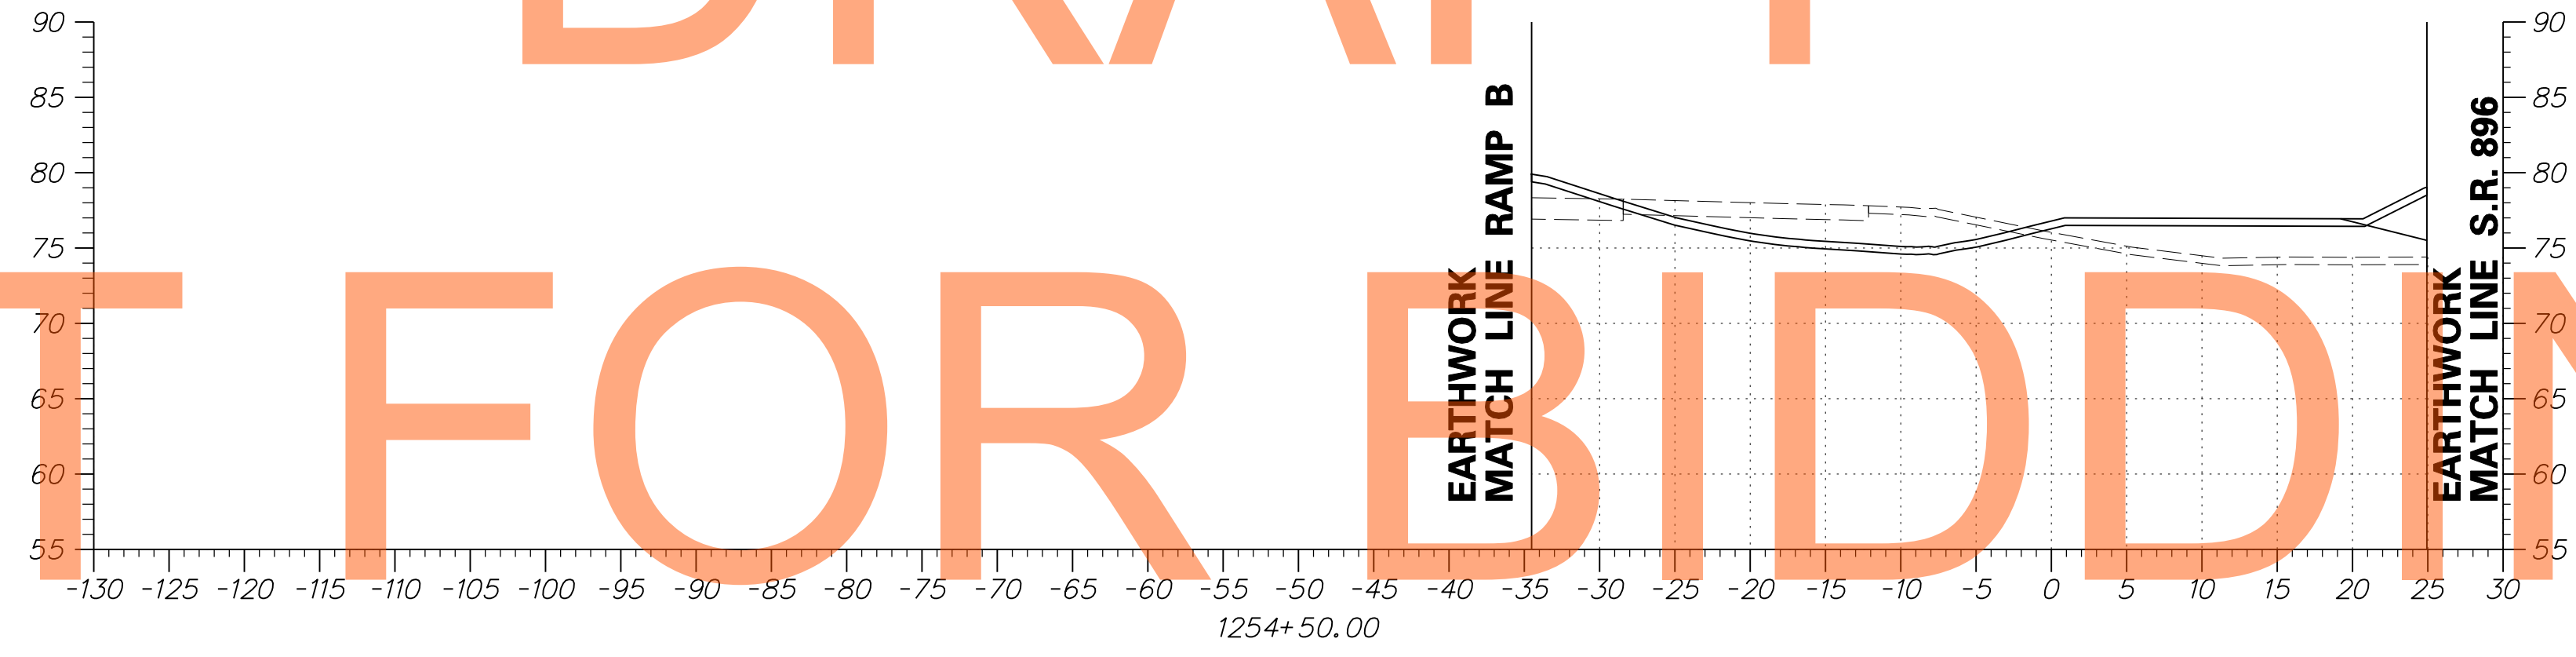

ADDENDUMS / REVISIONS	

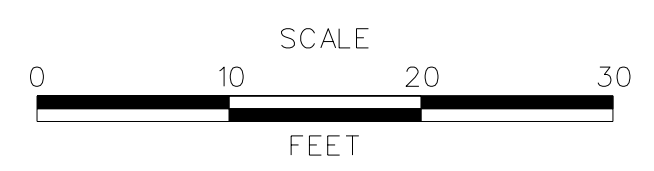


**US 301
MARYLAND STATE LINE
TO LEVELS ROAD**

CONTRACT T200811301	BRIDGE NO.
COUNTY NEW CASTLE	DESIGNED BY: JEG
	CHECKED BY: MFM


**CROSS SECTIONS
BMP NO. 613**

SHEET NO. 488
TOTAL SHTS. 539

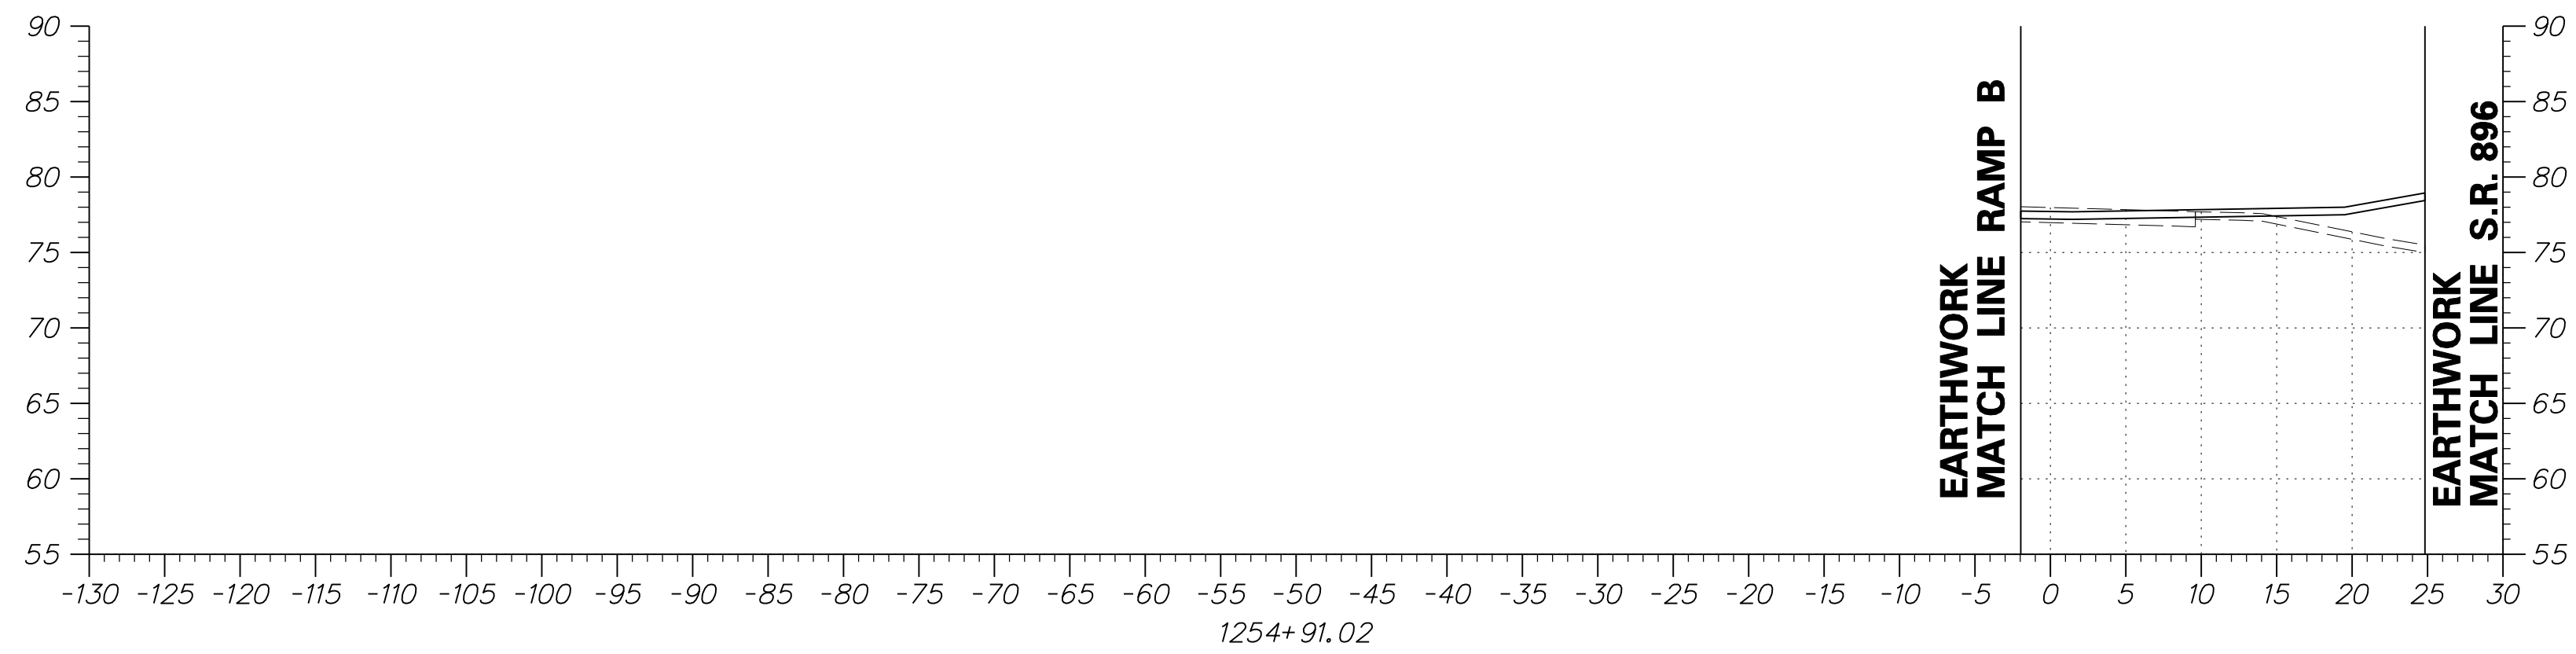


DRAFT


NOT FOR BIDDING

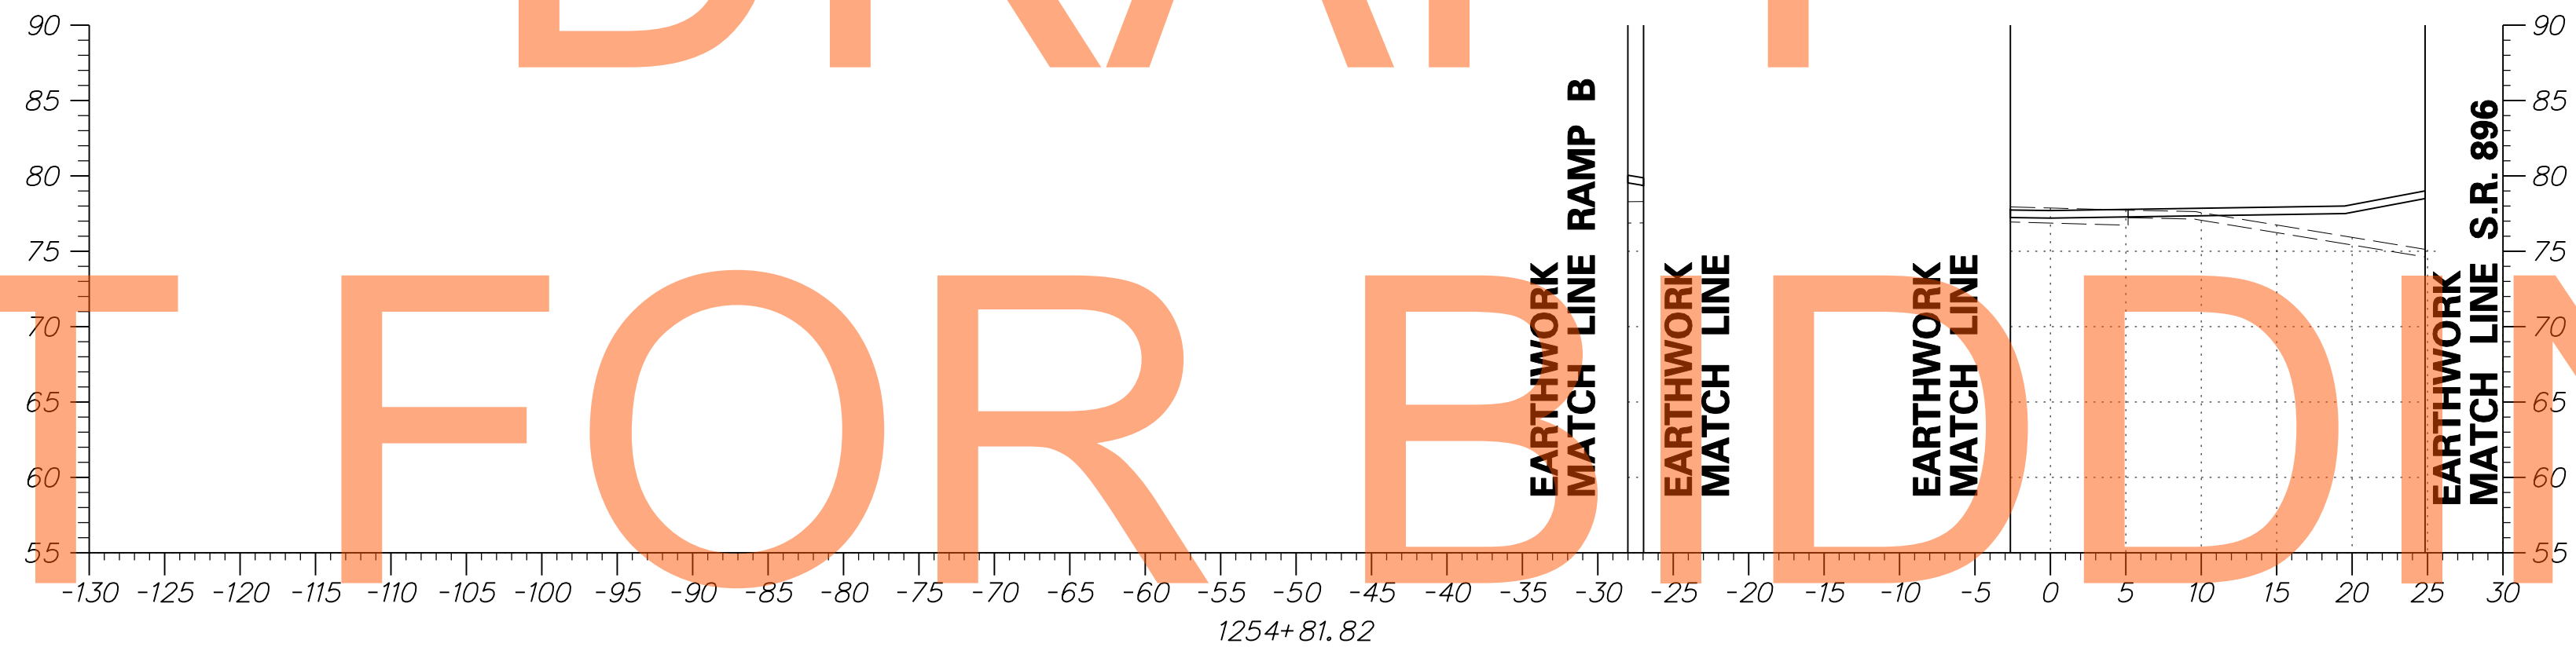

AUGUST 2015

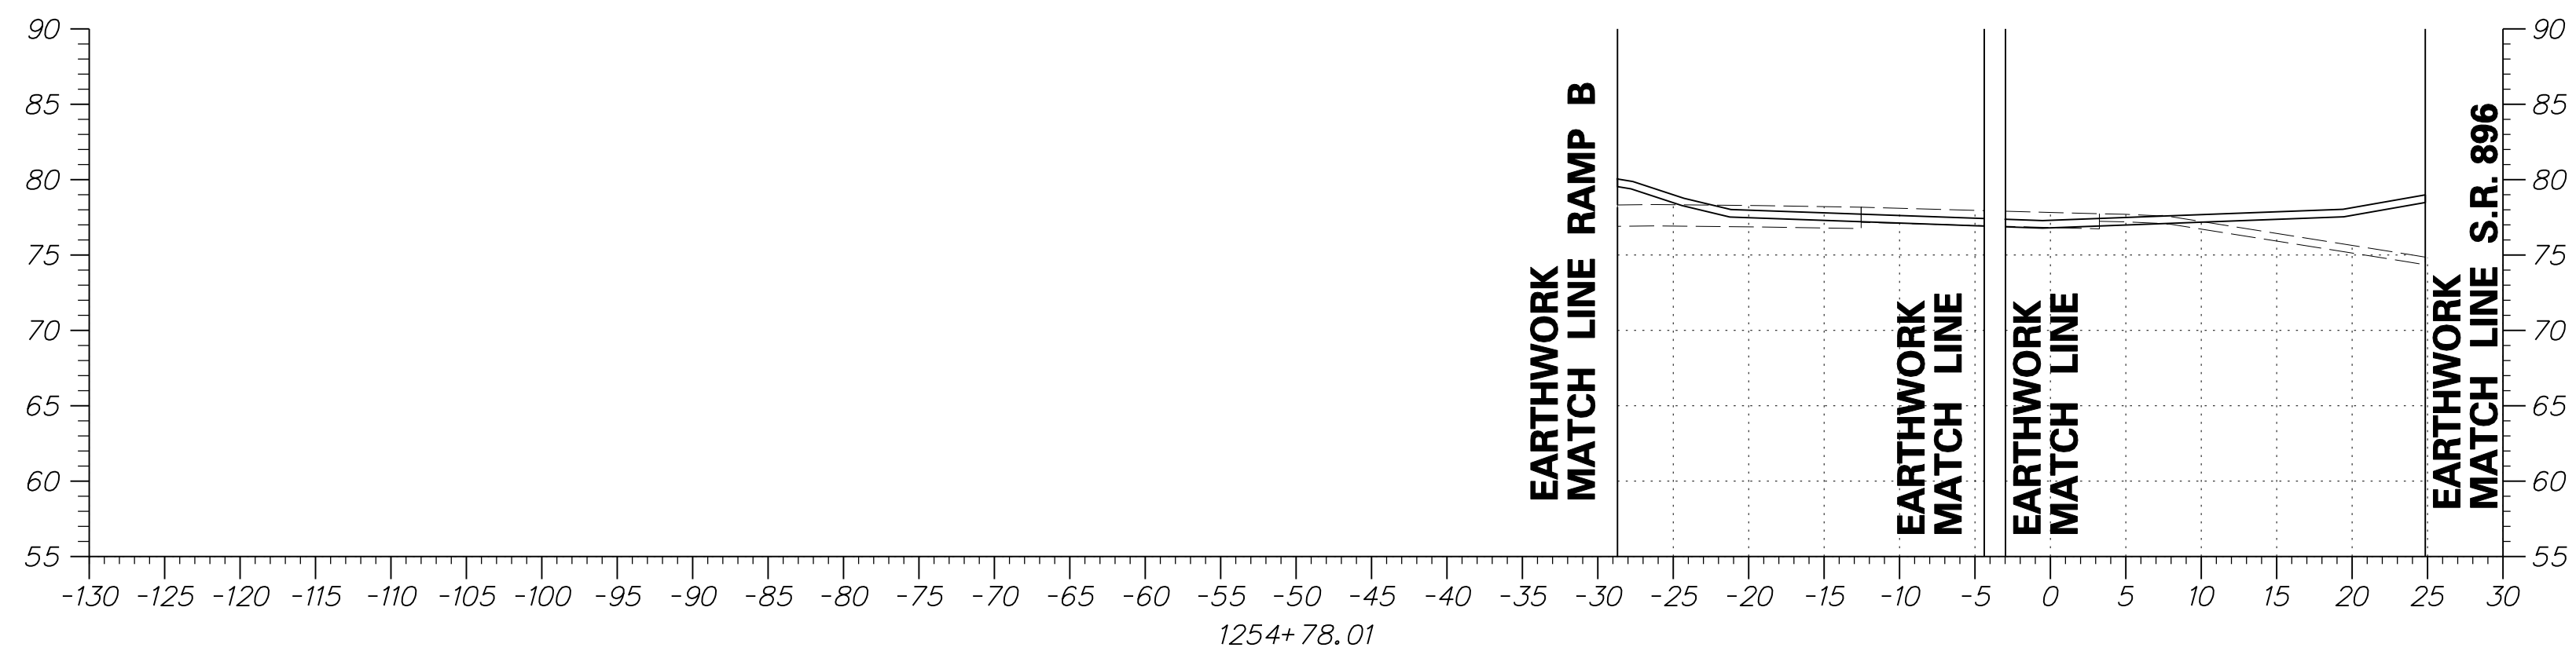

ADDENDUMS / REVISIONS	

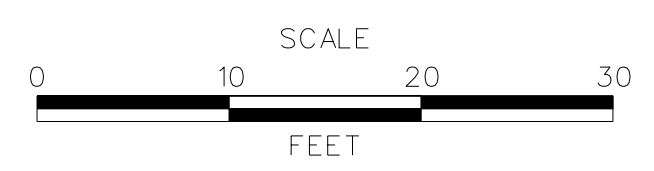


**US 301
MARYLAND STATE LINE
TO LEVELS ROAD**

CONTRACT T200811301	BRIDGE NO.
COUNTY NEW CASTLE	DESIGNED BY: JEG
	CHECKED BY: MFM

**CROSS SECTIONS
BMP NO. 613**



SHEET NO. 489
TOTAL SHTS. 539

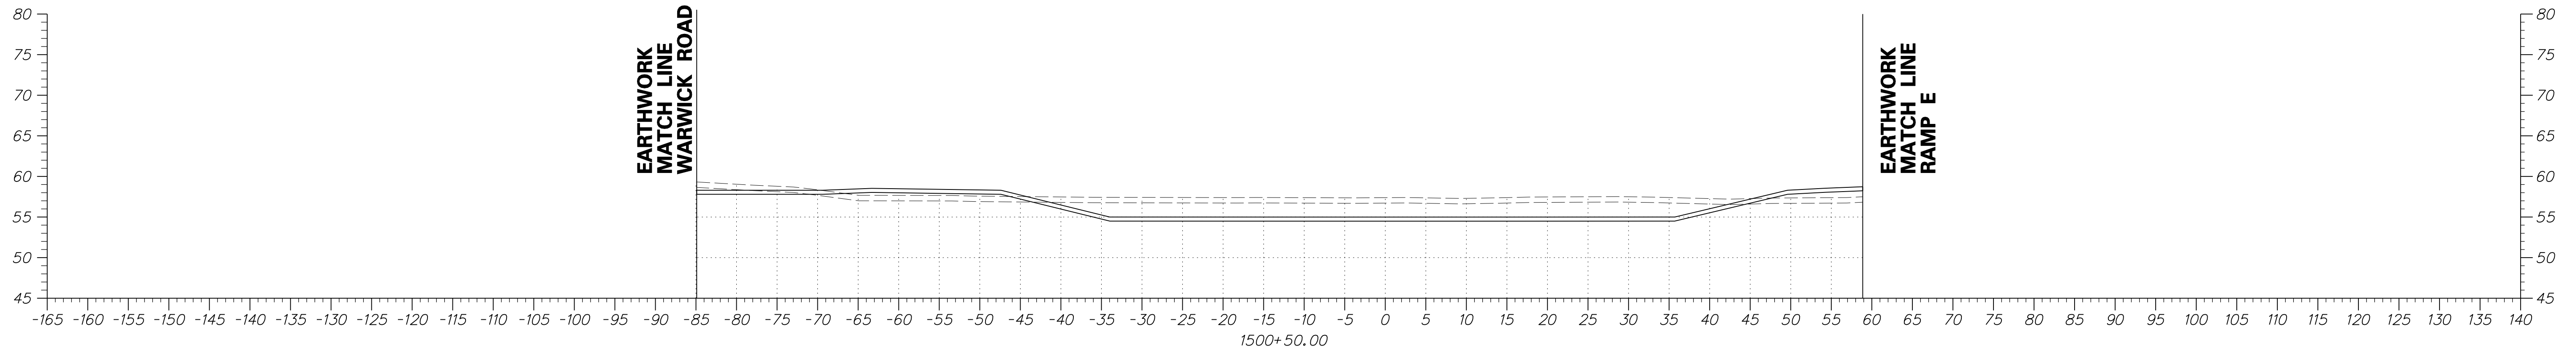


DRAFT

NOT FOR BIDDING

AUGUST 2015

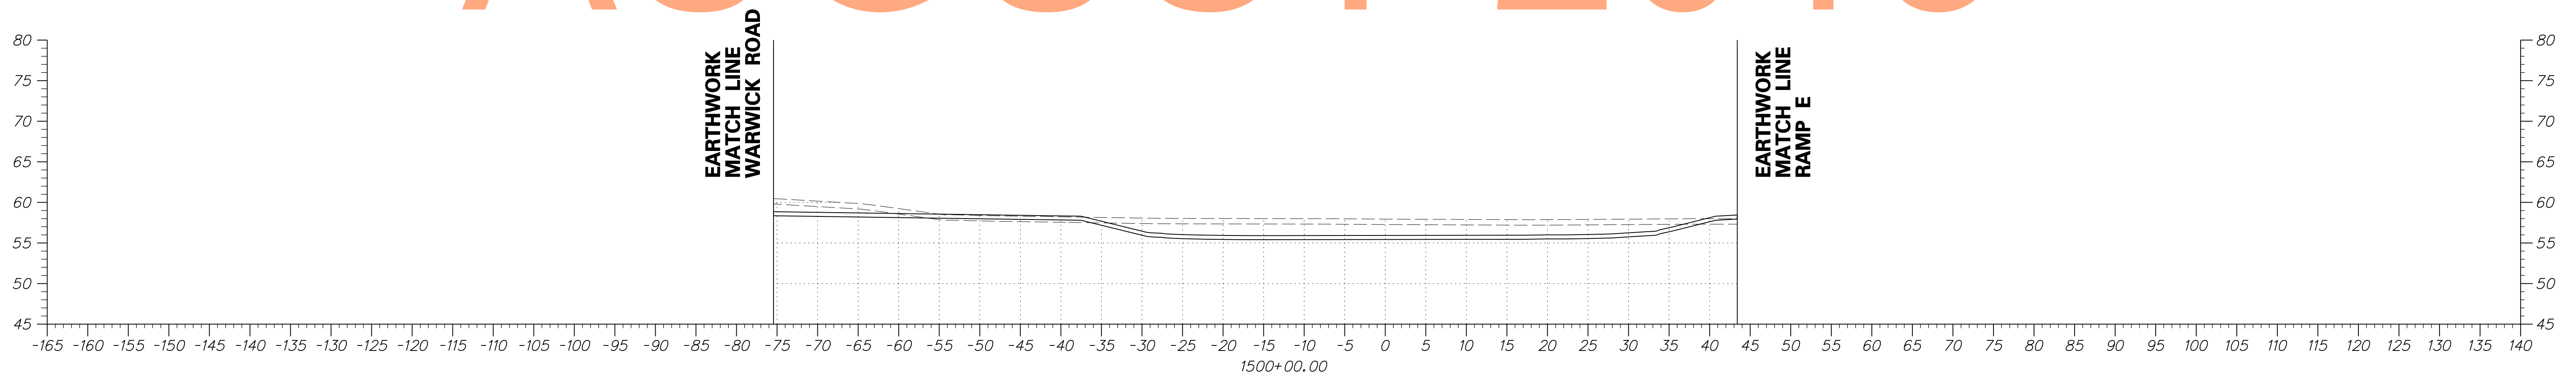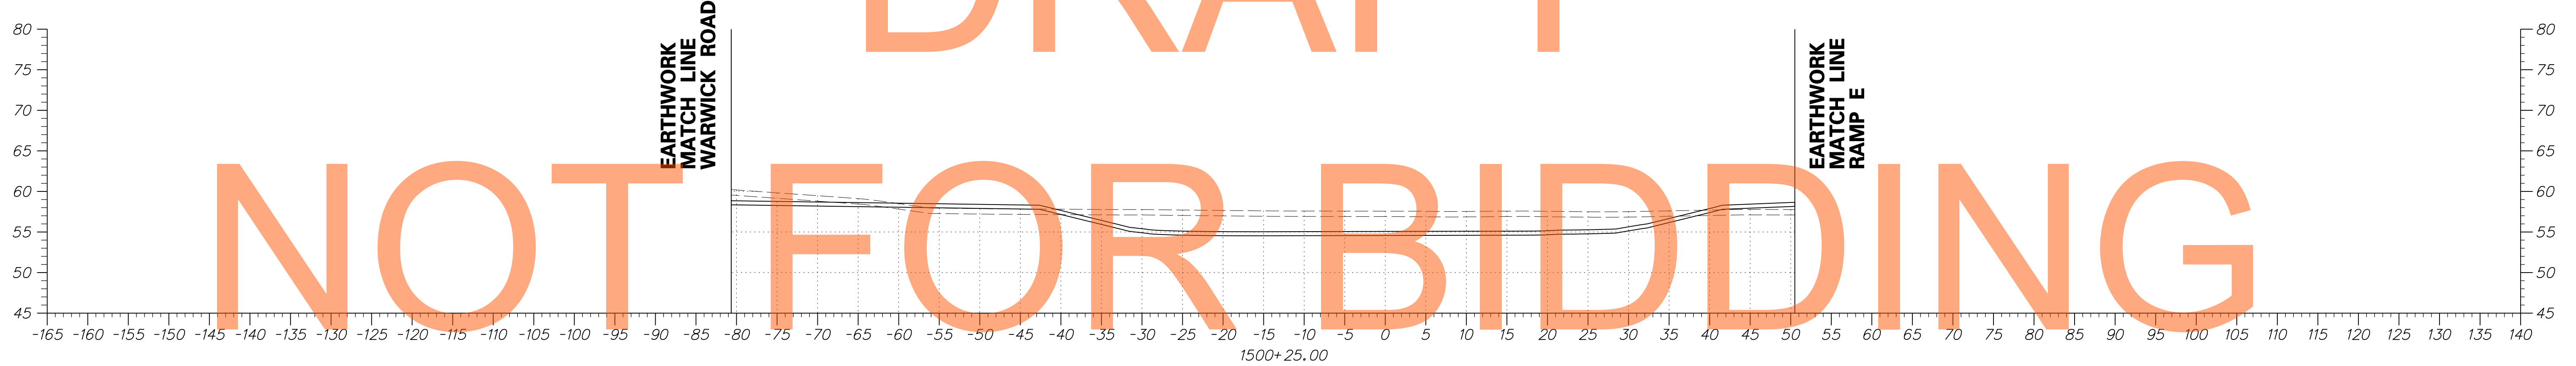




ADDENDUMS / REVISIONS	

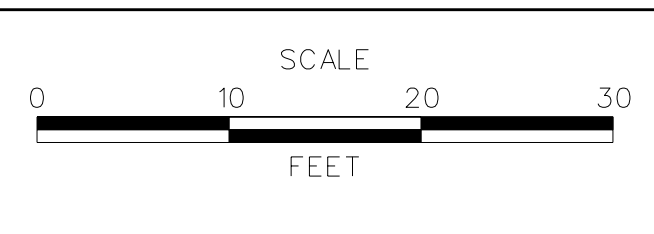


**US 301
MARYLAND STATE LINE
TO LEVELS ROAD**

CONTRACT T200811301	BRIDGE NO.
COUNTY NEW CASTLE	DESIGNED BY: JEG
	CHECKED BY: MFM

CROSS SECTIONS BMP NO. 616	SHEET NO. 490
	TOTAL SHTS. 539

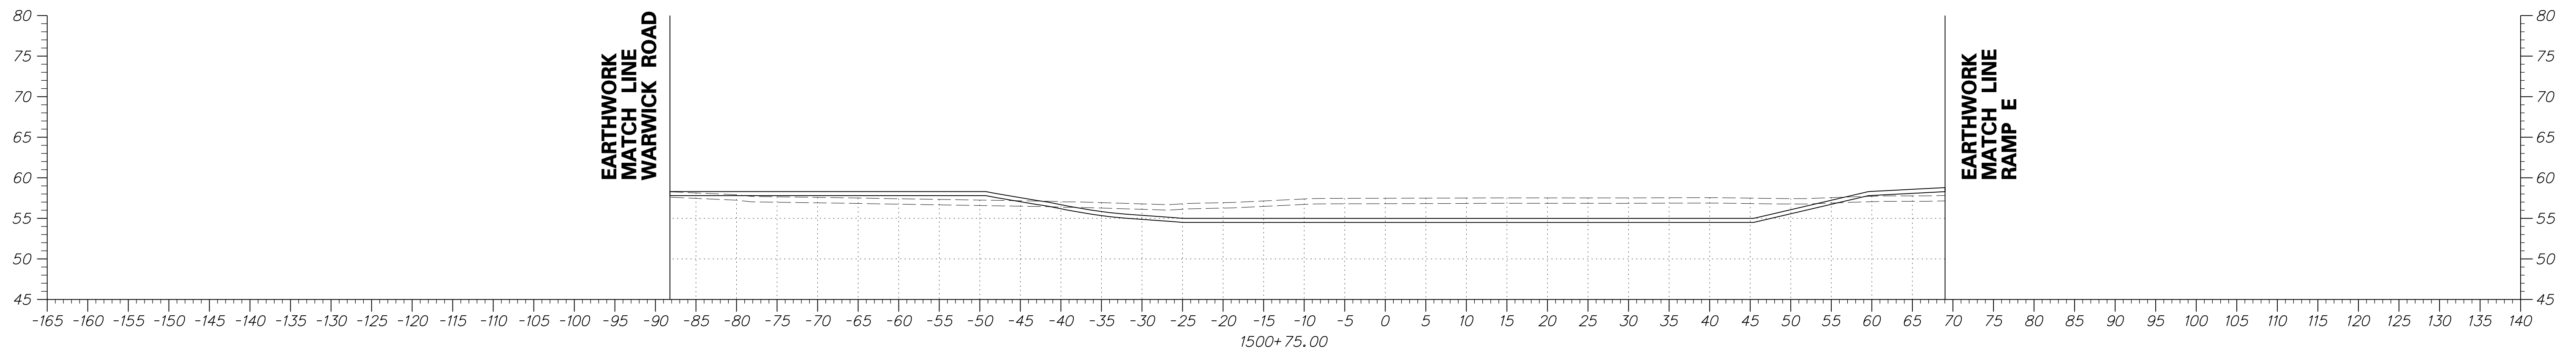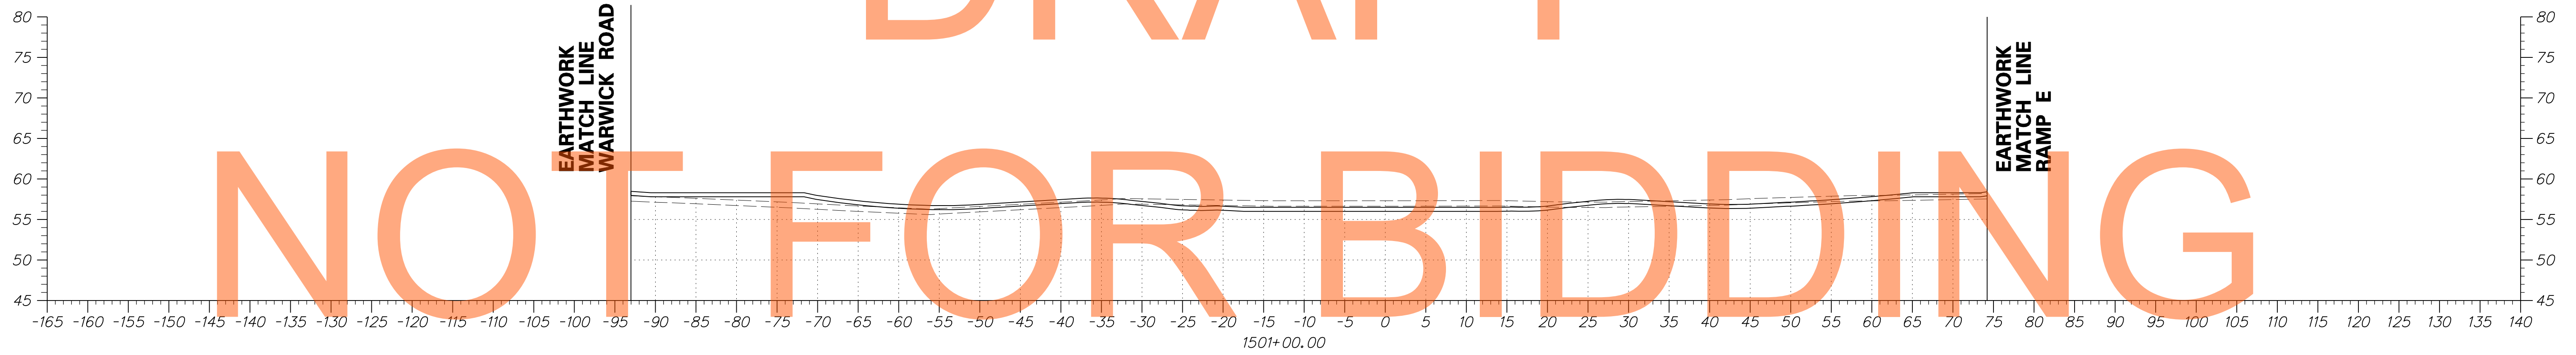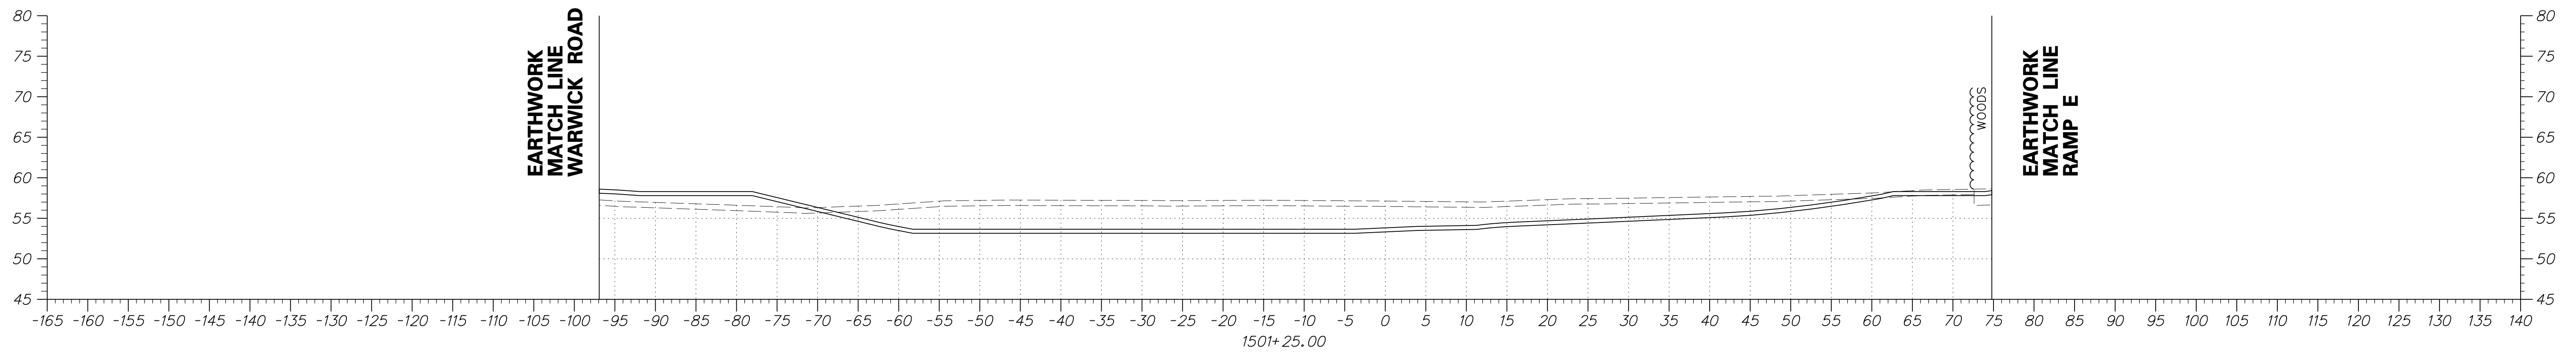


DRAFT
NOT FOR BIDDING
AUGUST 2015

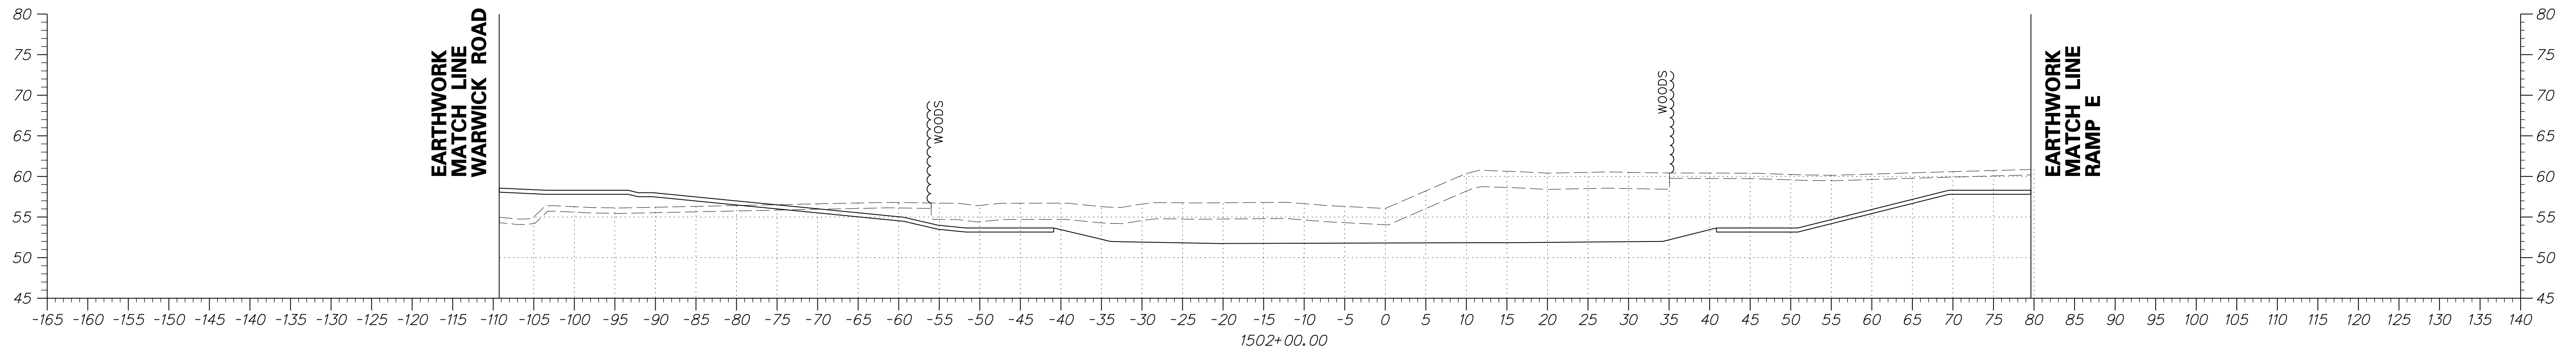


DRAFT


NOT FOR BIDDING

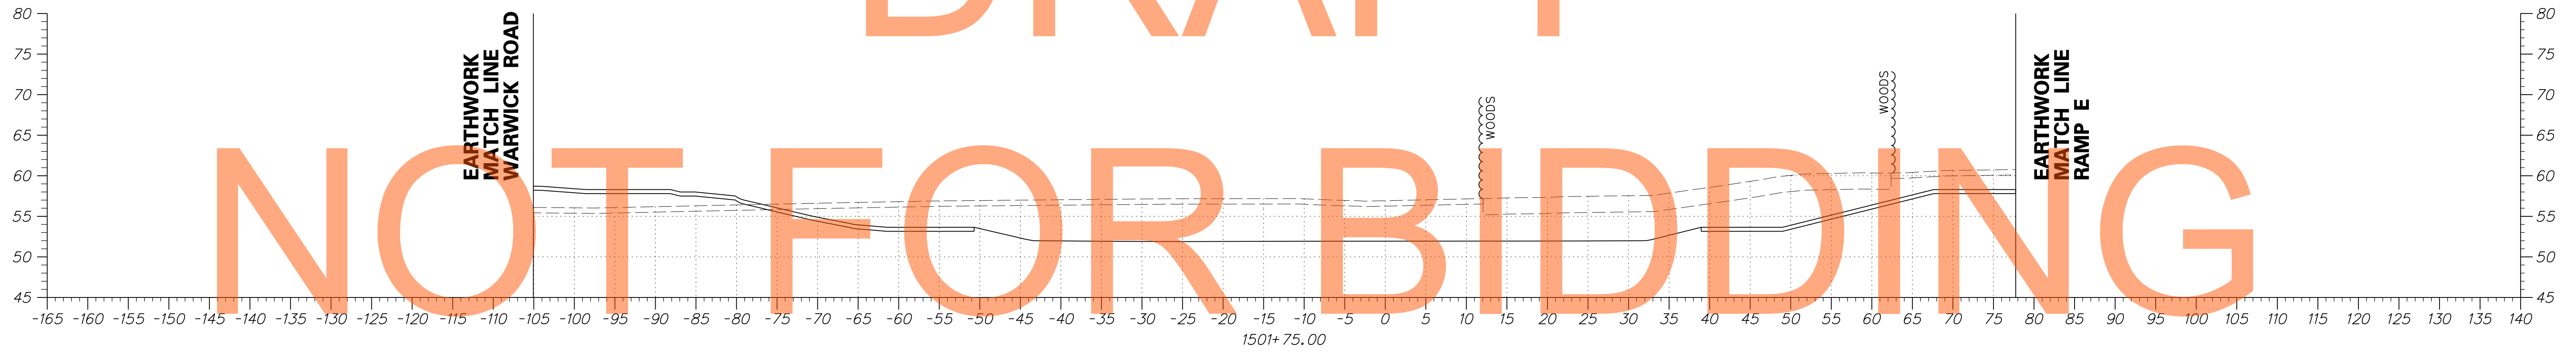

AUGUST 2015

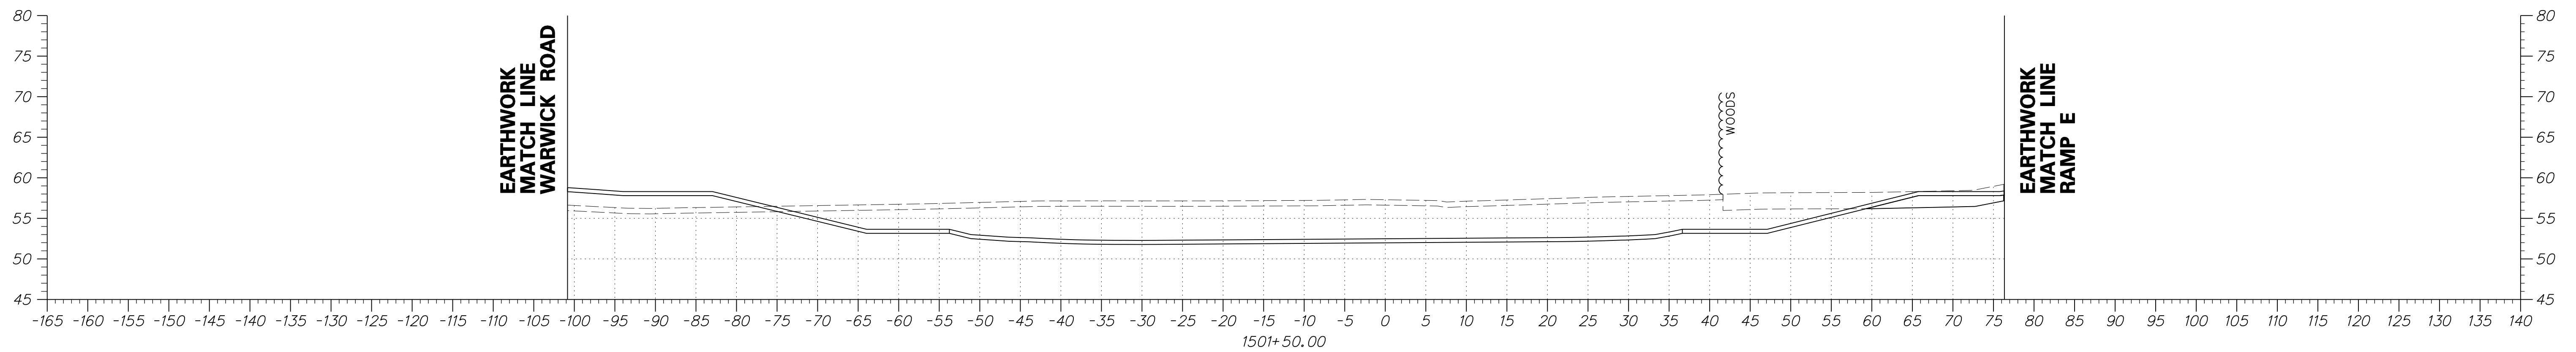

ADDENDUMS / REVISIONS

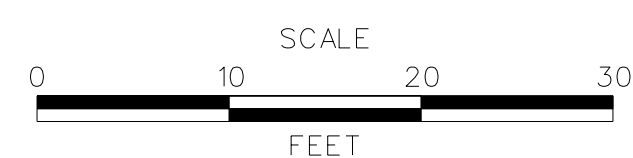


US 301
MARYLAND STATE LINE
TO LEVELS ROAD


CONTRACT	BRIDGE NO.
T200811301	
COUNTY	DESIGNED BY: JEG
NEW CASTLE	CHECKED BY: MFM

CROSS SECTIONS
BMP NO. 616

SHEET NO.
492
TOTAL SHTS.
539

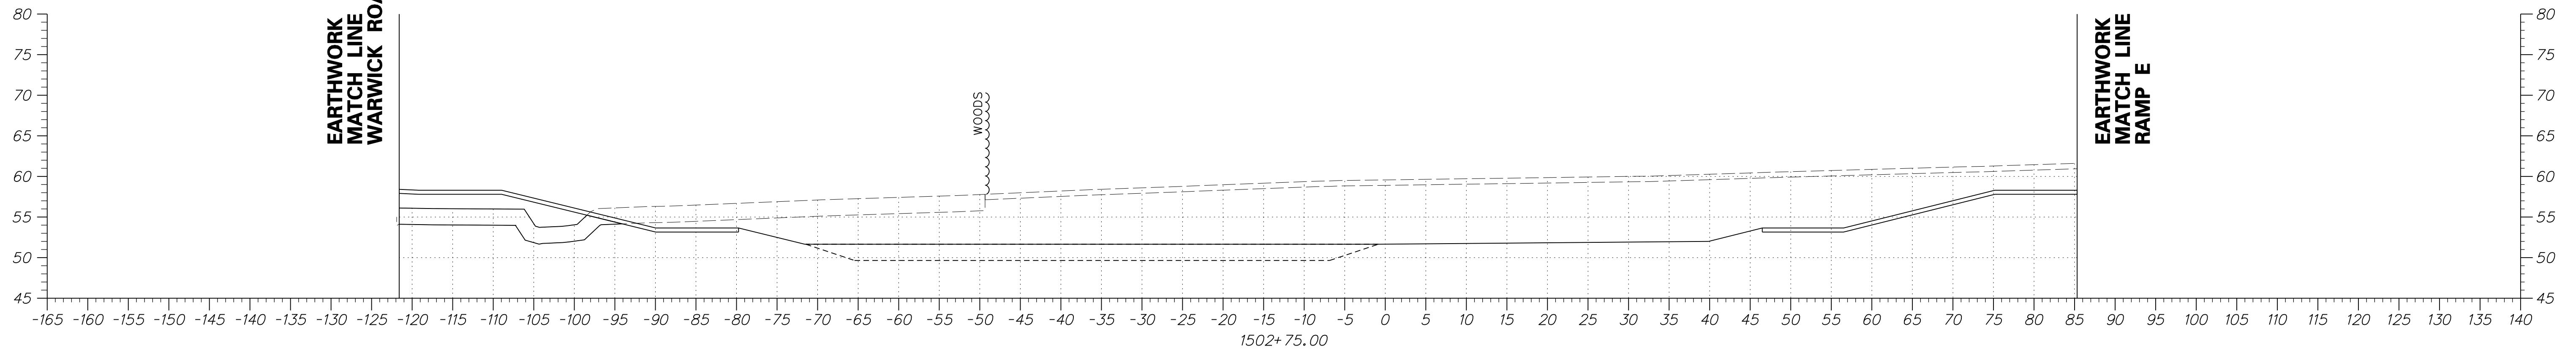


DRAFT

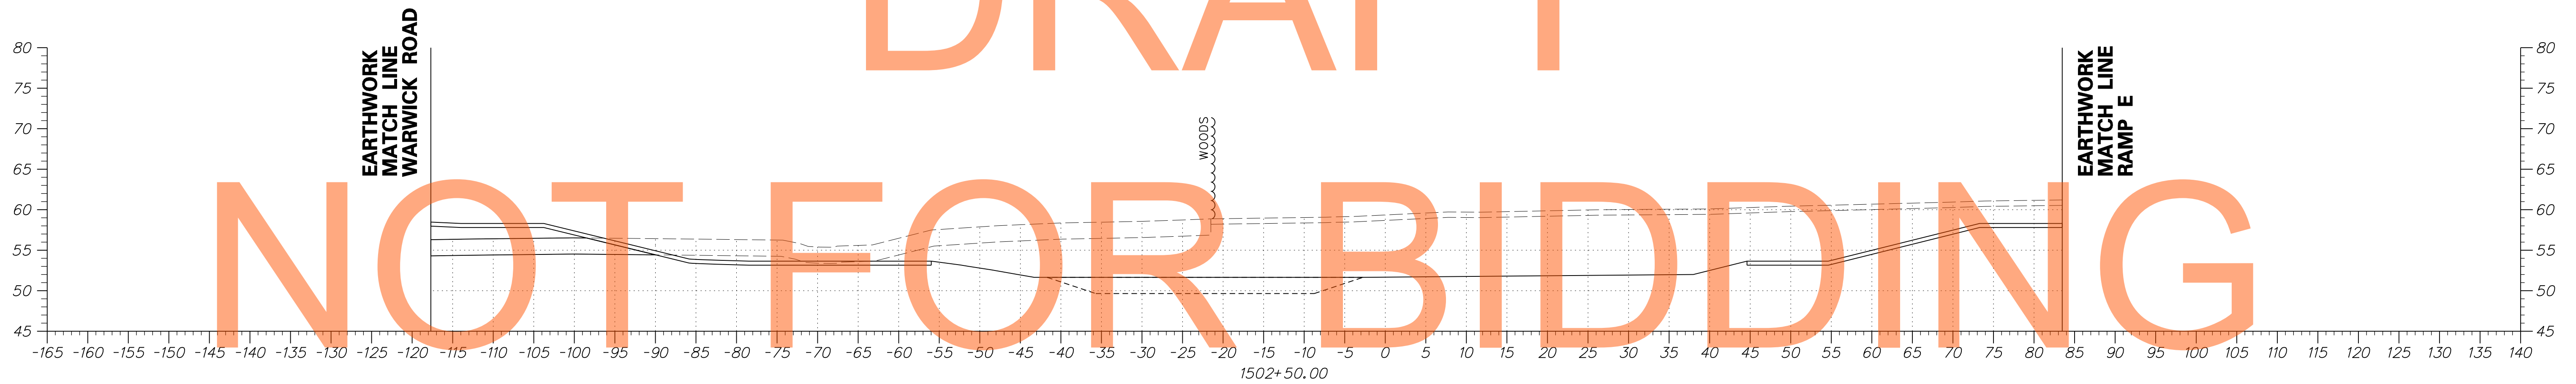


NOT FOR BIDDING

AUGUST 2015

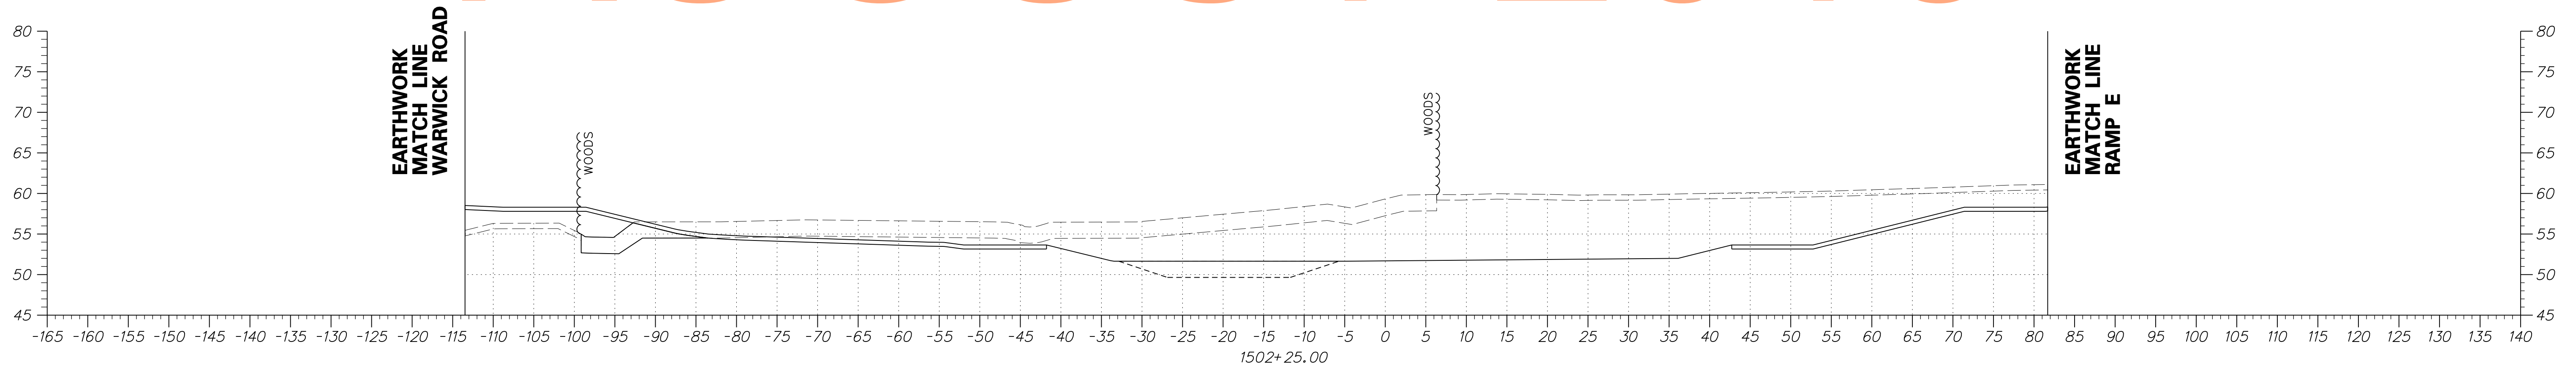


ADDENDUMS / REVISIONS	

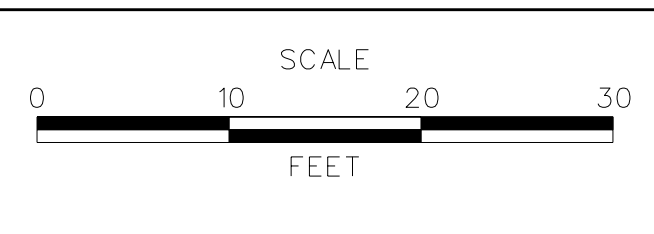

**US 301
MARYLAND STATE LINE
TO LEVELS ROAD**


CONTRACT T200811301	BRIDGE NO.
COUNTY NEW CASTLE	DESIGNED BY: JEG
	CHECKED BY: MFM

CROSS SECTIONS BMP NO. 616
SHEET NO. 493
TOTAL SHTS. 539

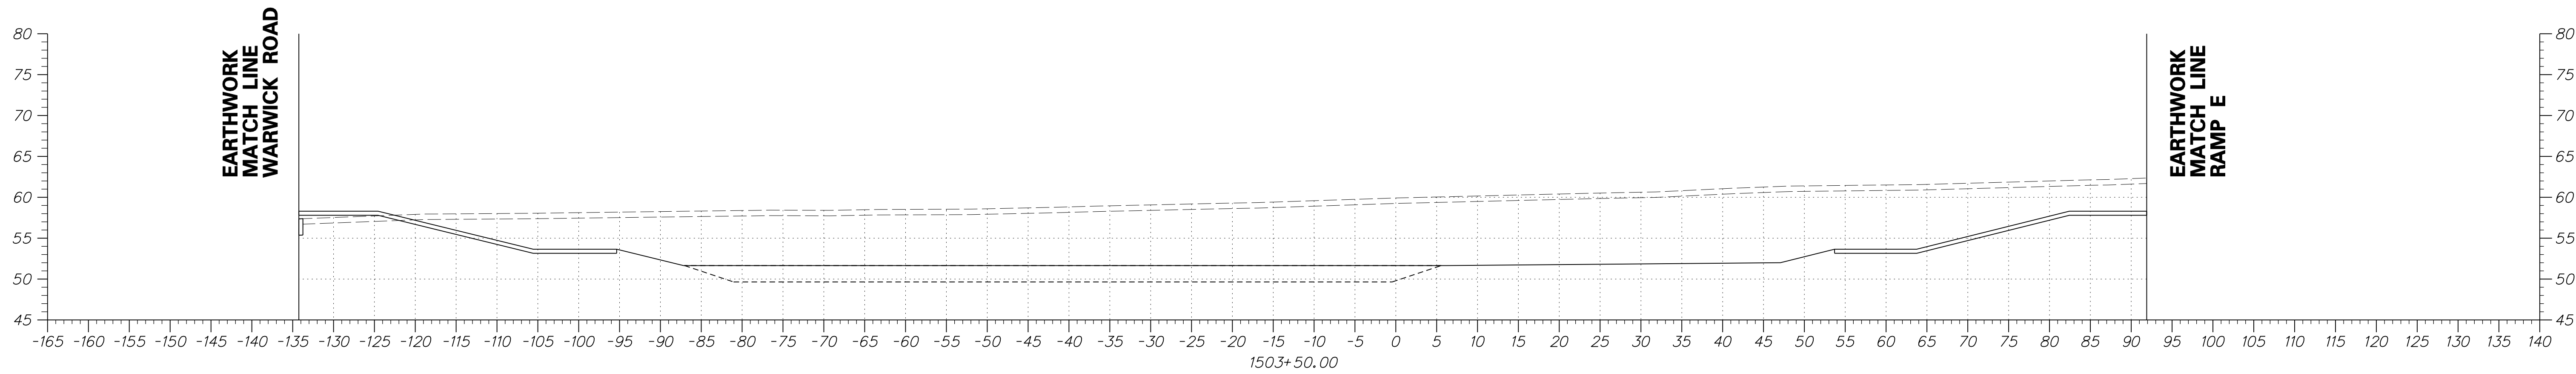


DRAFT


NOT FOR BIDDING

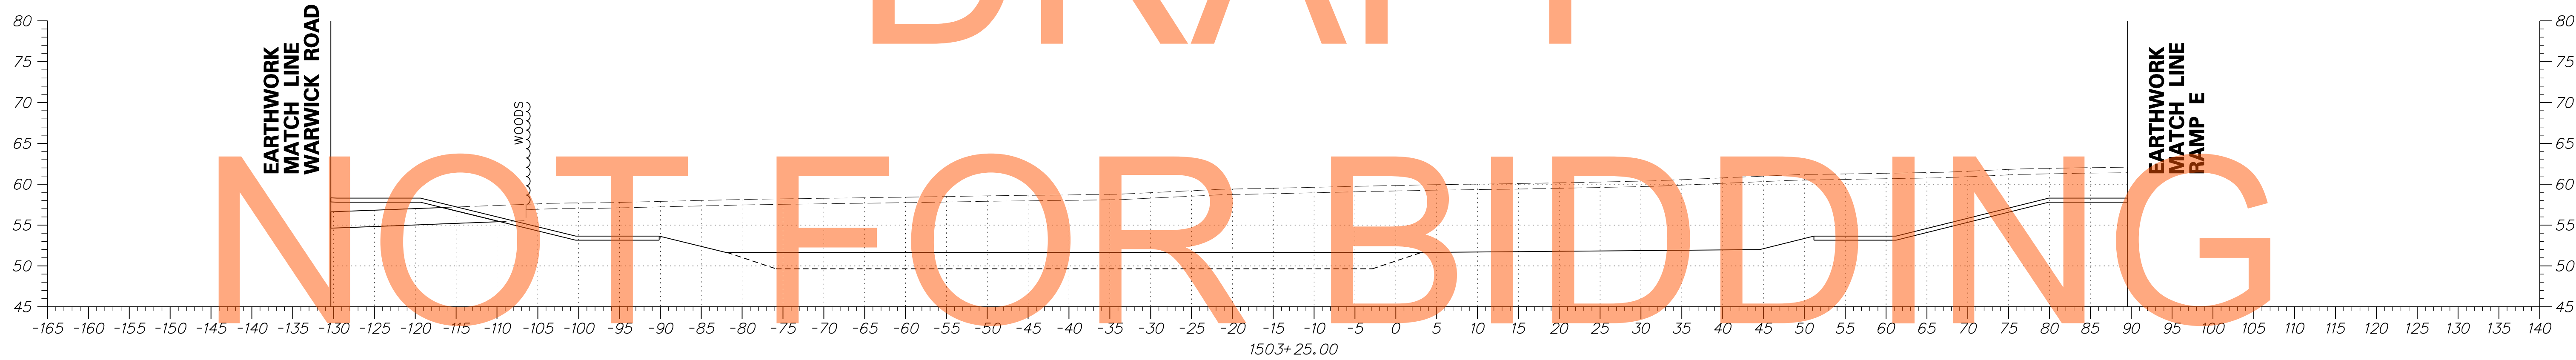

AUGUST 2015

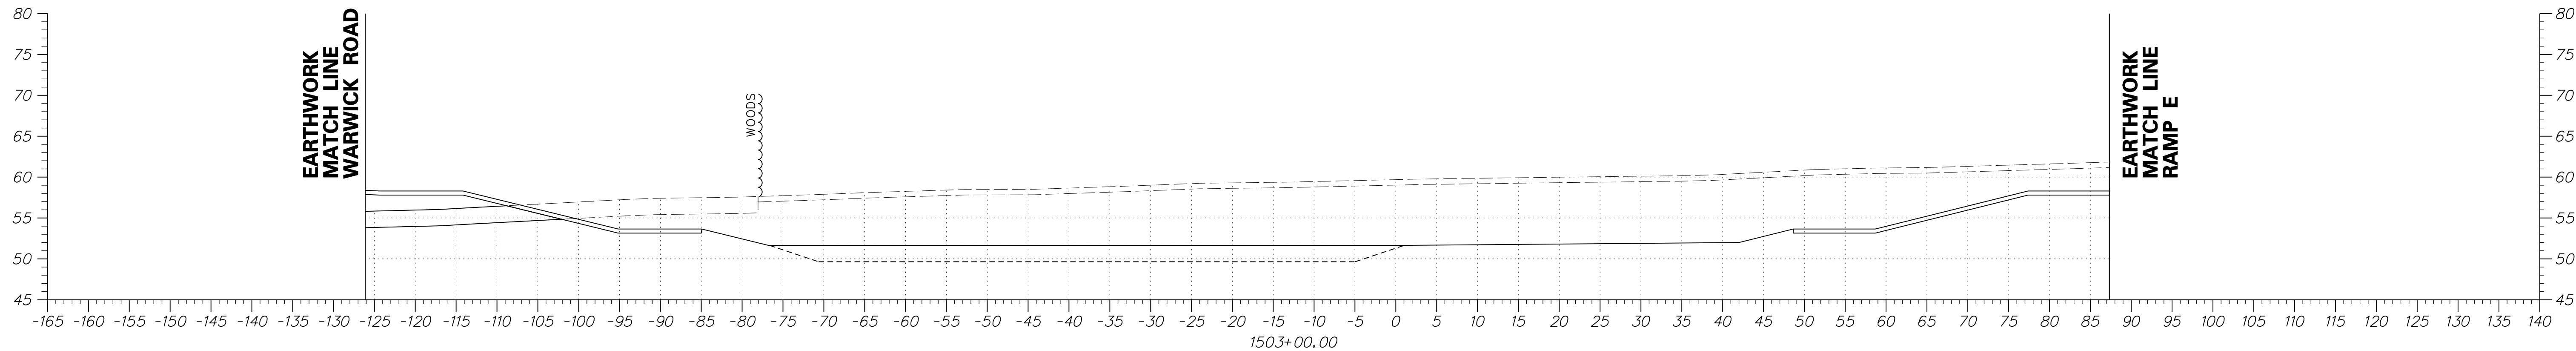


ADDENDUMS / REVISIONS	

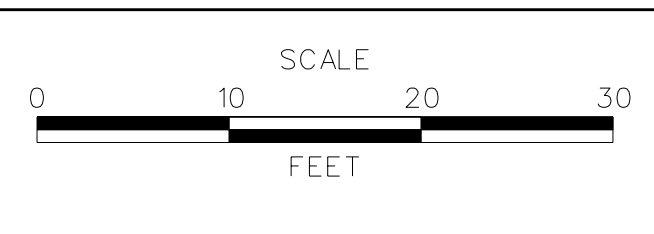


**US 301
MARYLAND STATE LINE
TO LEVELS ROAD**

CONTRACT T200811301	BRIDGE NO.
COUNTY NEW CASTLE	DESIGNED BY: JEG
	CHECKED BY: MFM


CROSS SECTIONS BMP NO. 616
SHEET NO. 494
TOTAL SHTS. 539

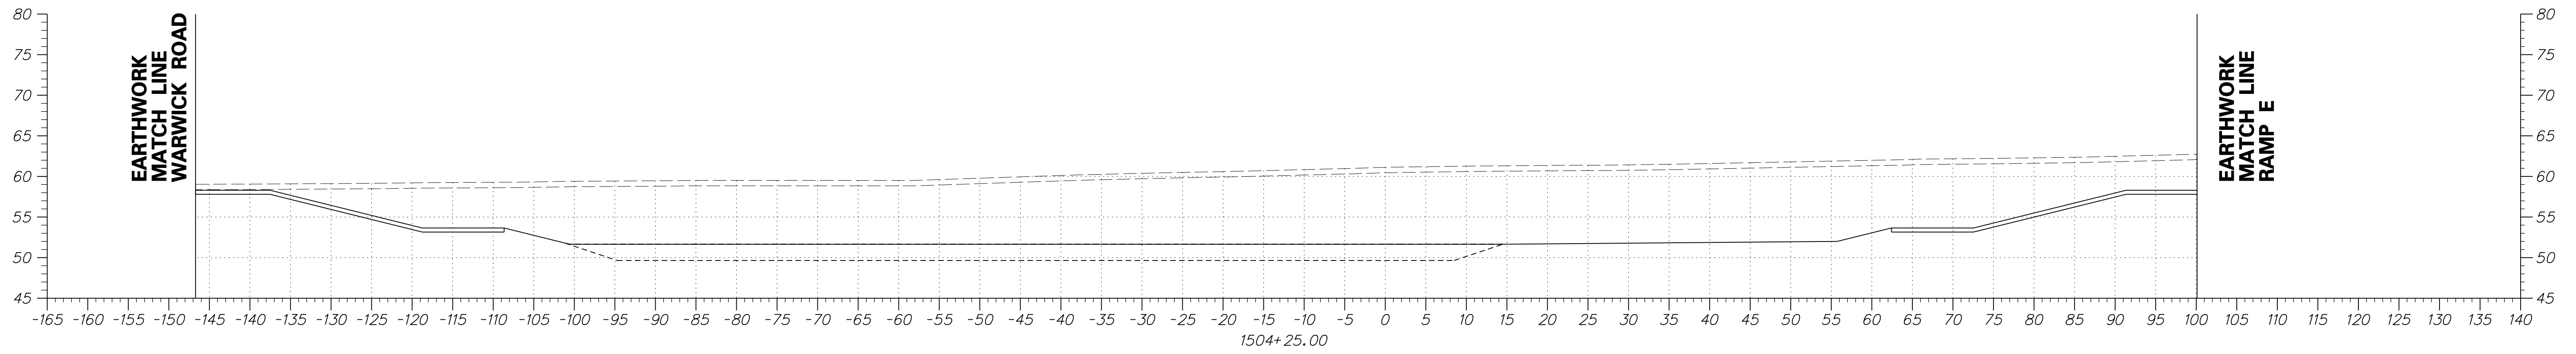


DRAFT

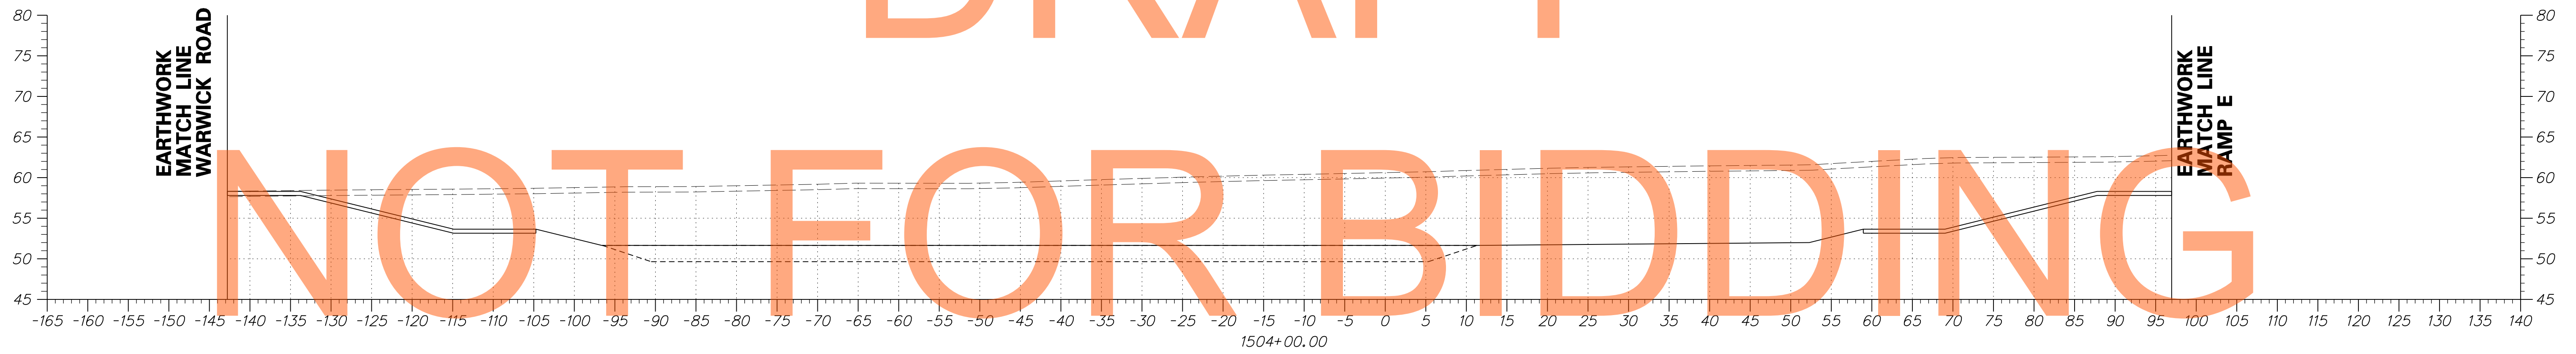

AUGUST 2015

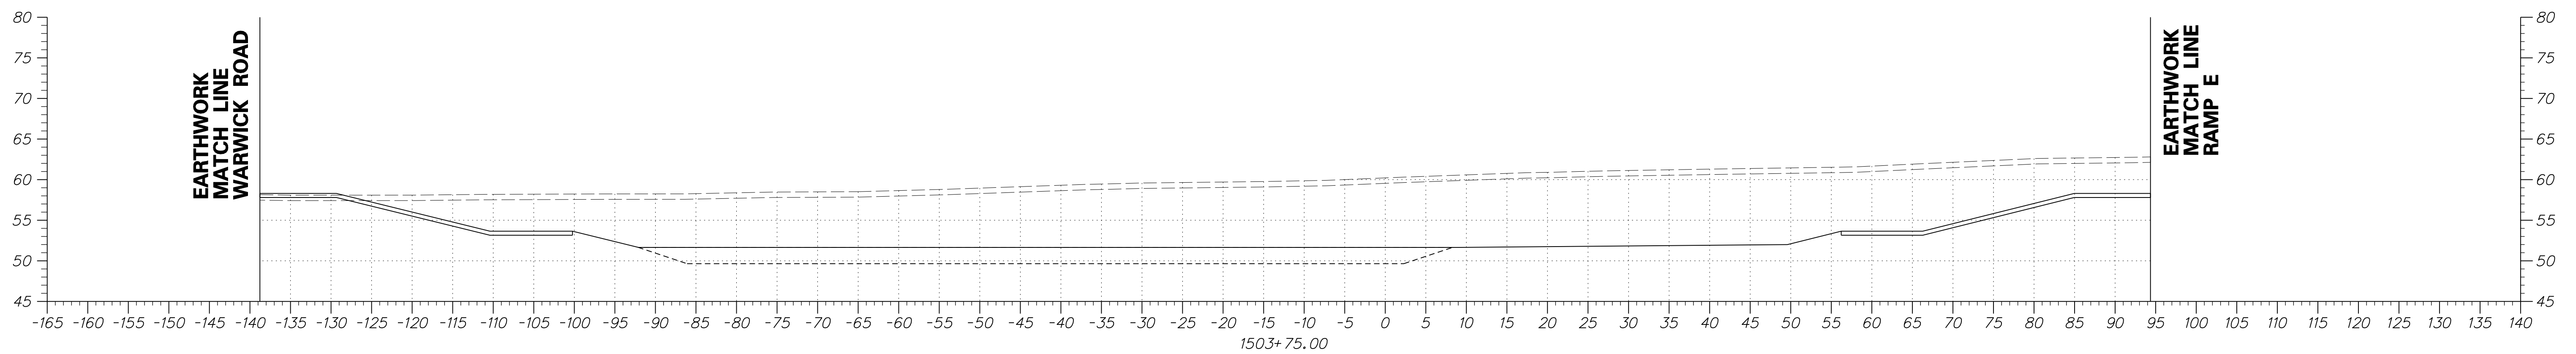


ADDENDUMS / REVISIONS	

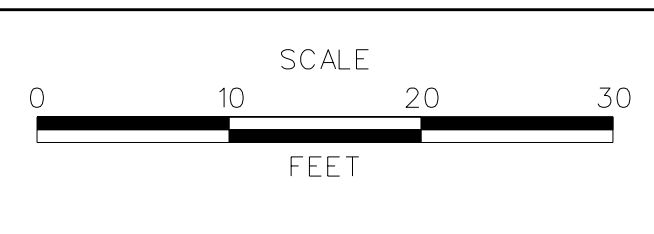


**US 301
MARYLAND STATE LINE
TO LEVELS ROAD**

CONTRACT T200811301	BRIDGE NO.
COUNTY NEW CASTLE	DESIGNED BY: JEG
	CHECKED BY: MFM

CROSS SECTIONS BMP NO. 616
SHEET NO. 495
TOTAL SHTS. 539

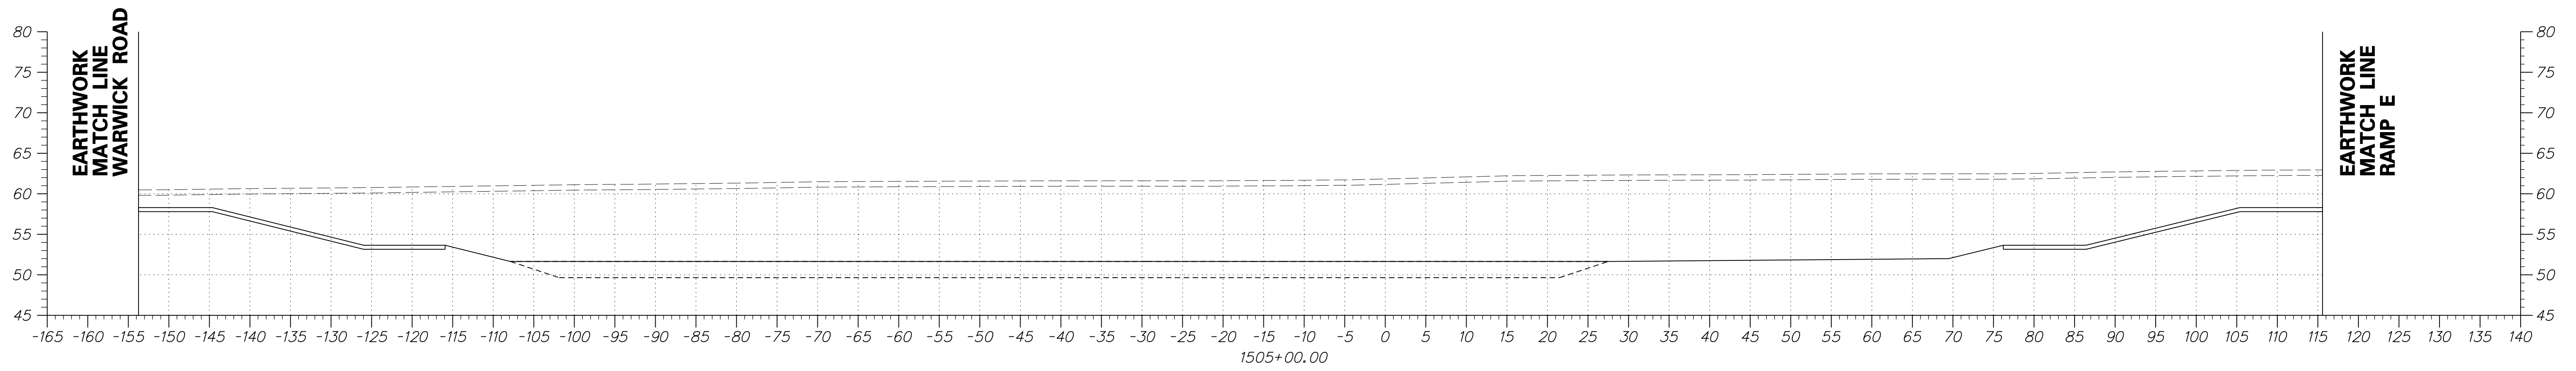


DRAFT

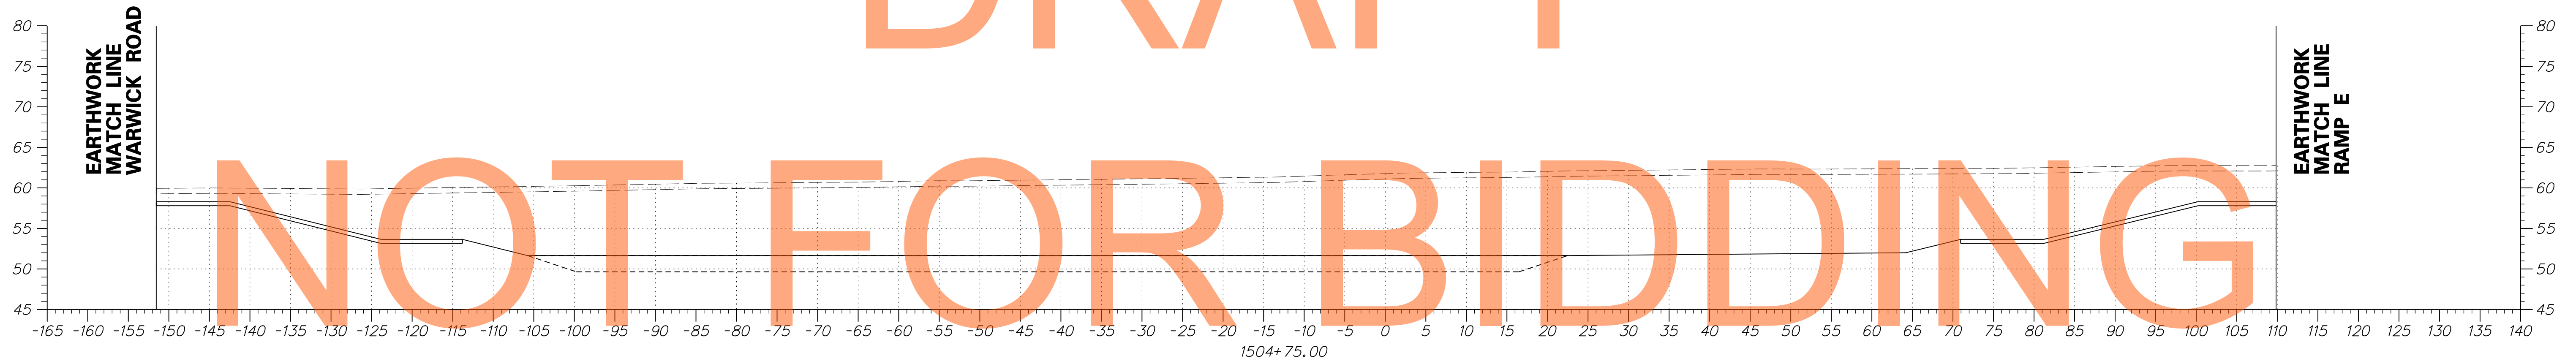


NOT FOR BIDDING

AUGUST 2015

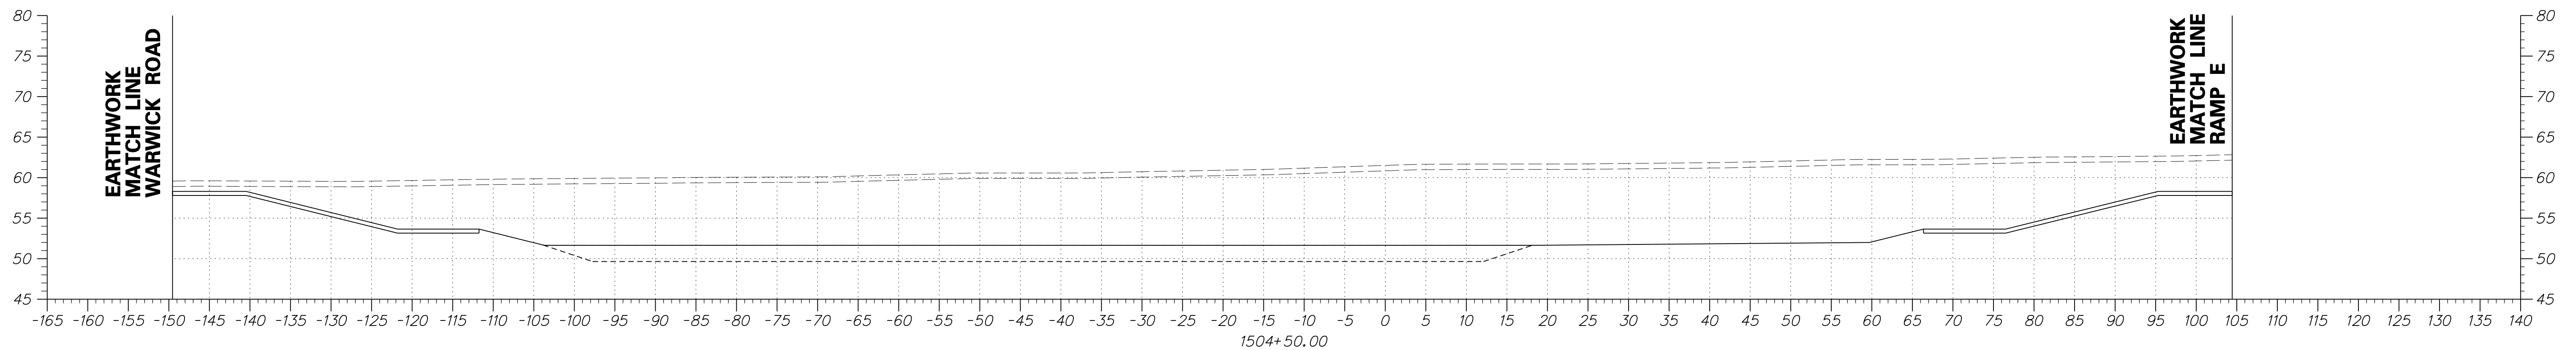

ADDENDUMS / REVISIONS	

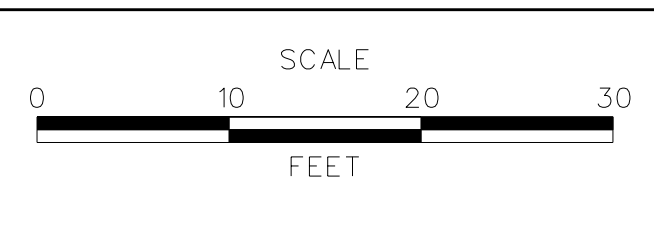

**US 301
MARYLAND STATE LINE
TO LEVELS ROAD**


CONTRACT T200811301	BRIDGE NO.
COUNTY NEW CASTLE	DESIGNED BY: JEG
	CHECKED BY: MFM

CROSS SECTIONS BMP NO. 616
SHEET NO. 496
TOTAL SHTS. 539


DRAFT

NOT FOR BIDDING

AUGUST 2015

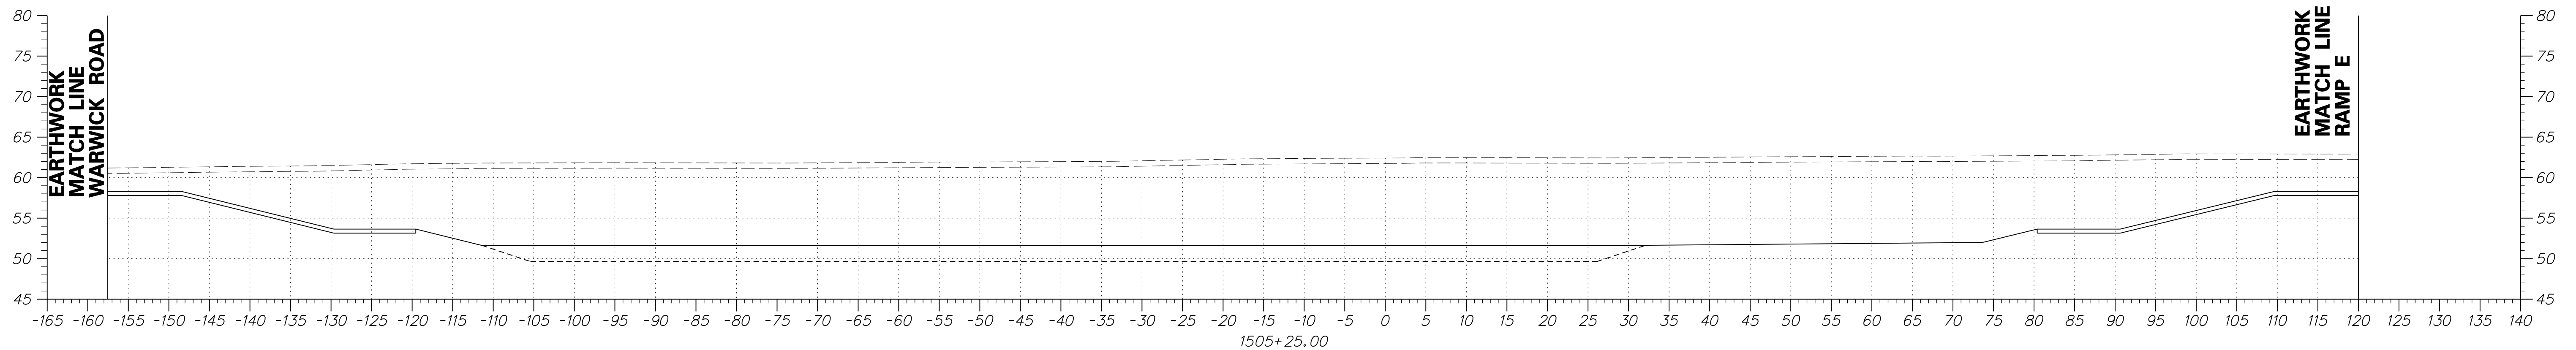


ADDENDUMS / REVISIONS	

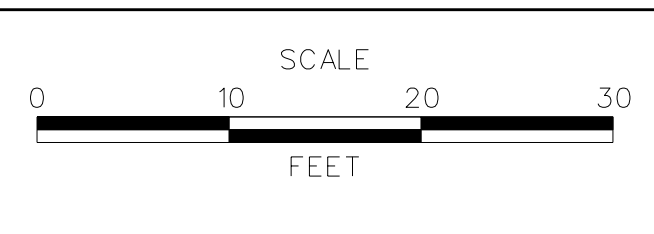

**US 301
MARYLAND STATE LINE
TO LEVELS ROAD**


CONTRACT T200811301	BRIDGE NO.
COUNTY NEW CASTLE	DESIGNED BY: JEG
	CHECKED BY: MFM

CROSS SECTIONS BMP NO. 616	SHEET NO.
	497
	TOTAL SHTS. 539

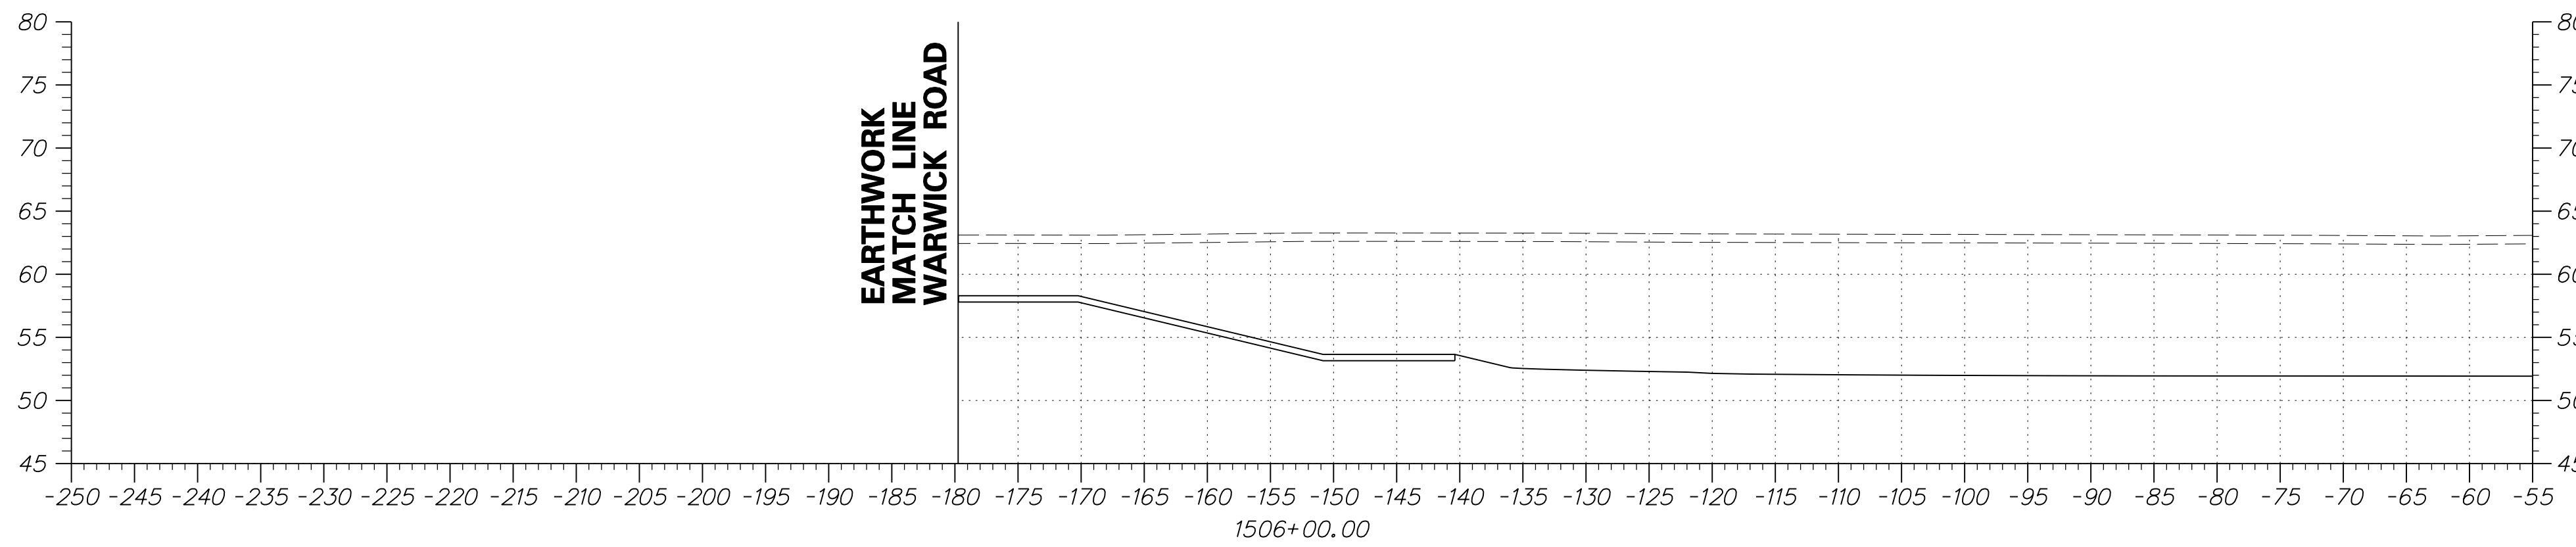


DRAFT


NOT FOR BIDDING

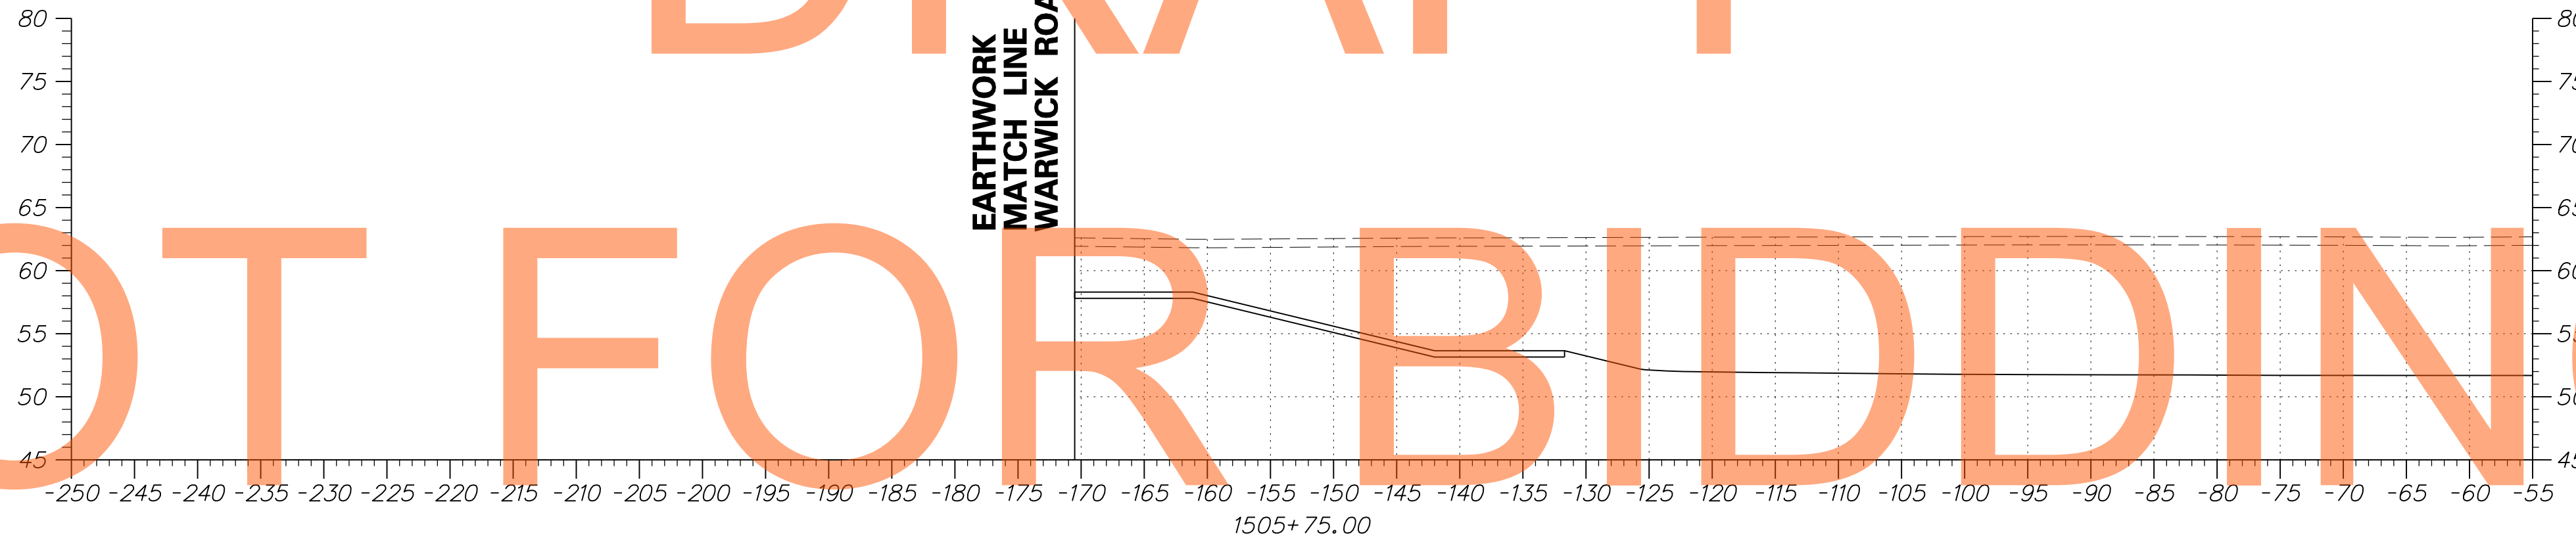

AUGUST 2015

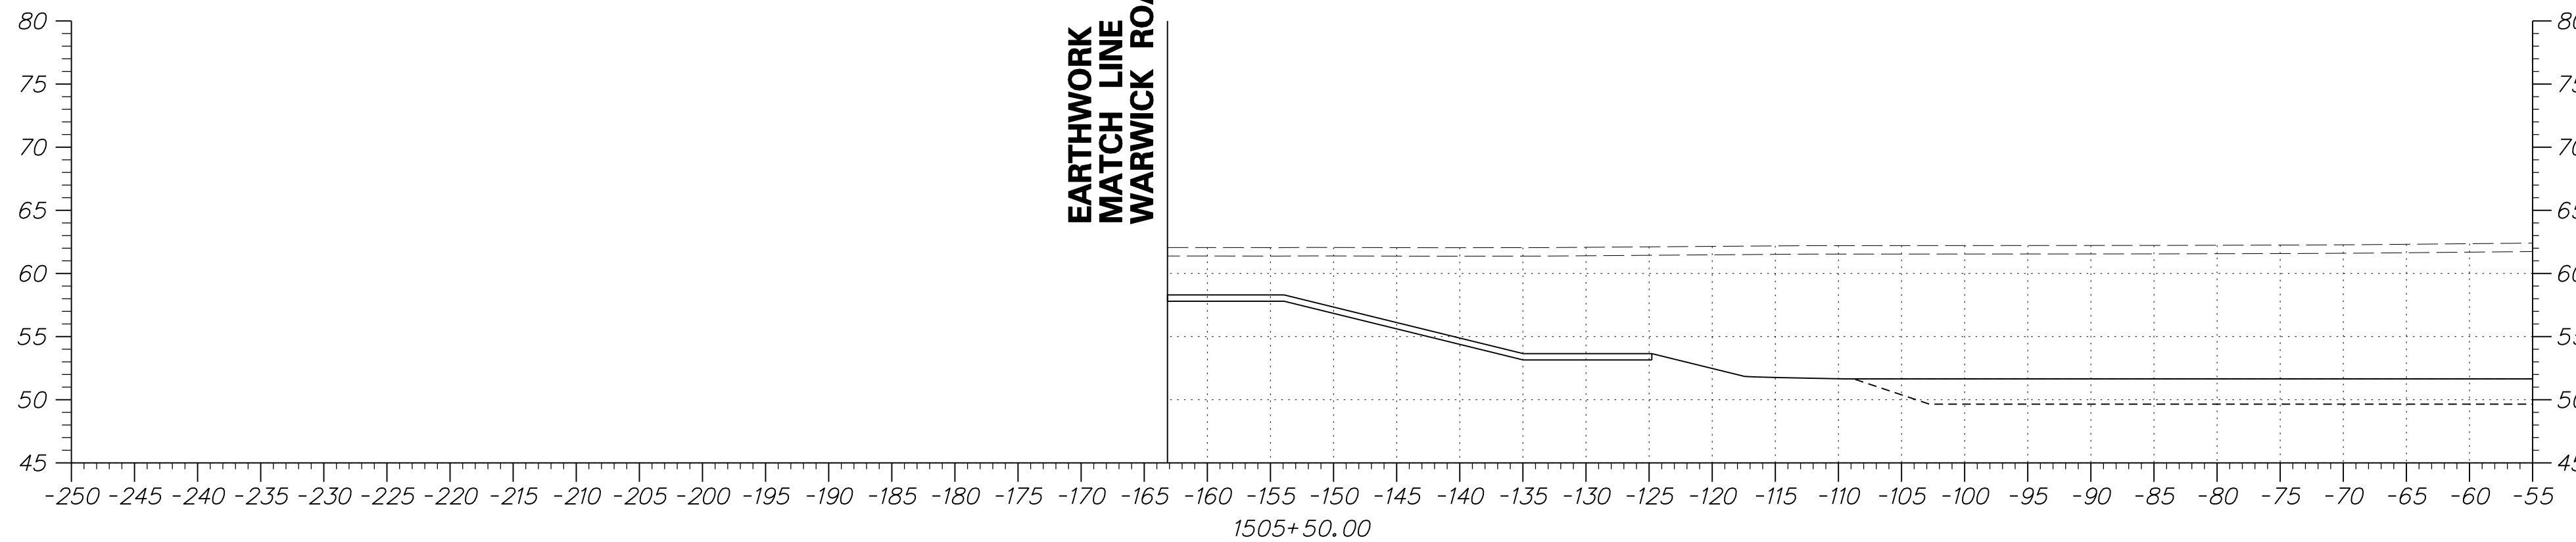

ADDENDUMS / REVISIONS	

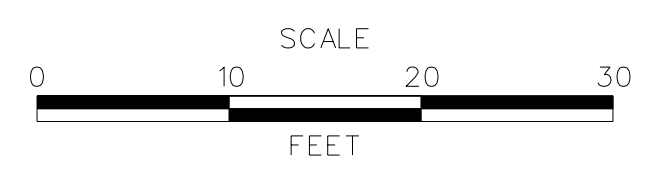


**US 301
MARYLAND STATE LINE
TO LEVELS ROAD**


CONTRACT	BRIDGE NO.
T200811301	
COUNTY	DESIGNED BY: JEG
NEW CASTLE	CHECKED BY: MFM

**CROSS SECTIONS
BMP NO. 616**


SHEET NO.
498
TOTAL SHTS.
539

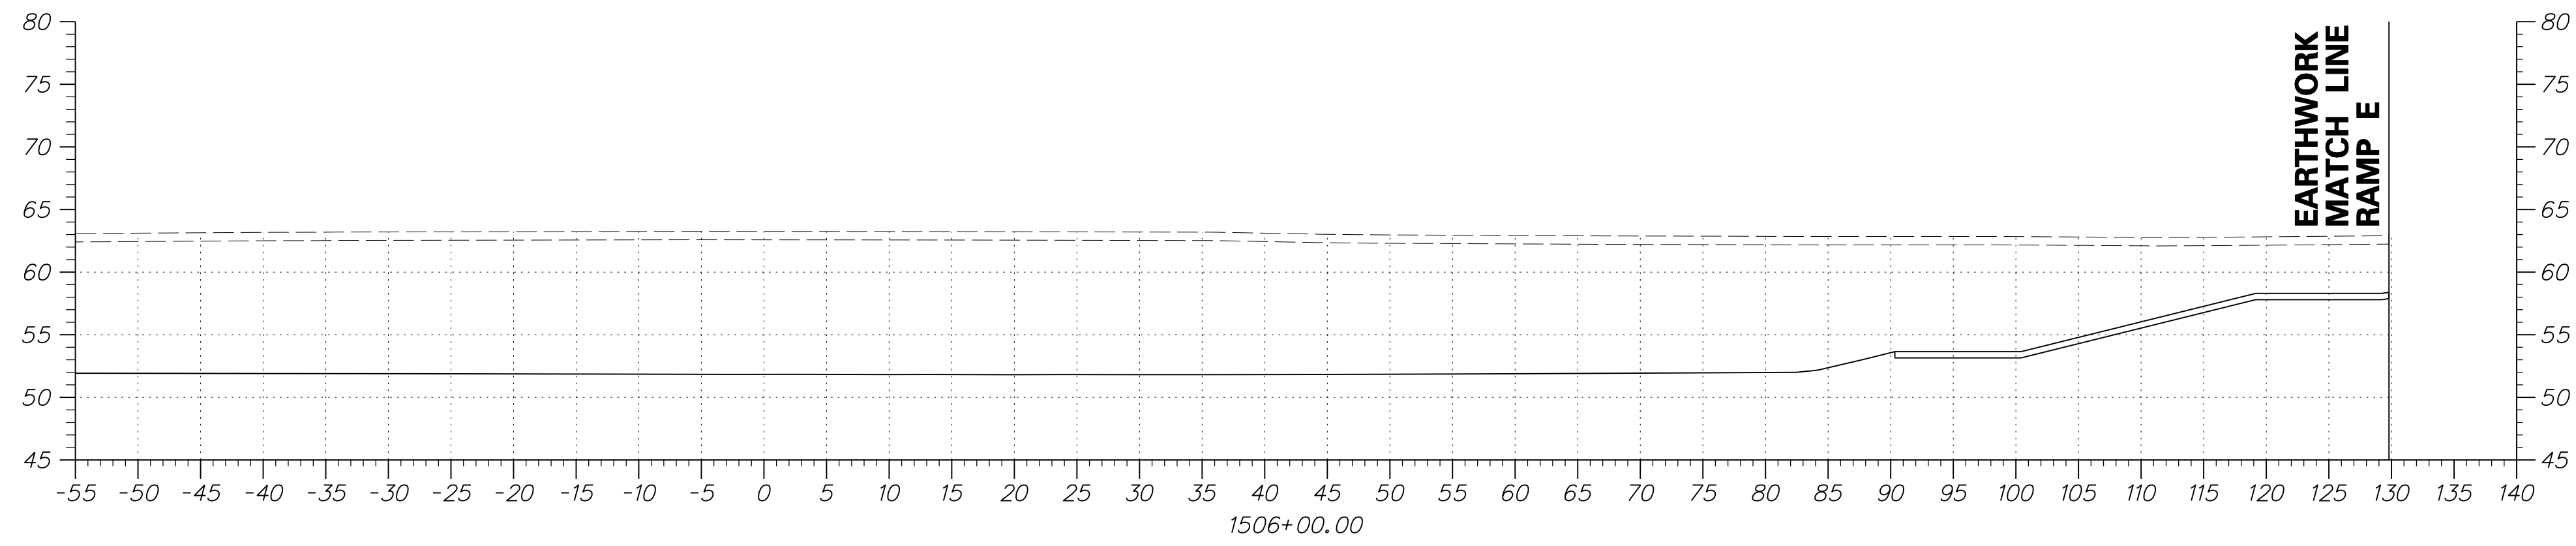


DRAFT

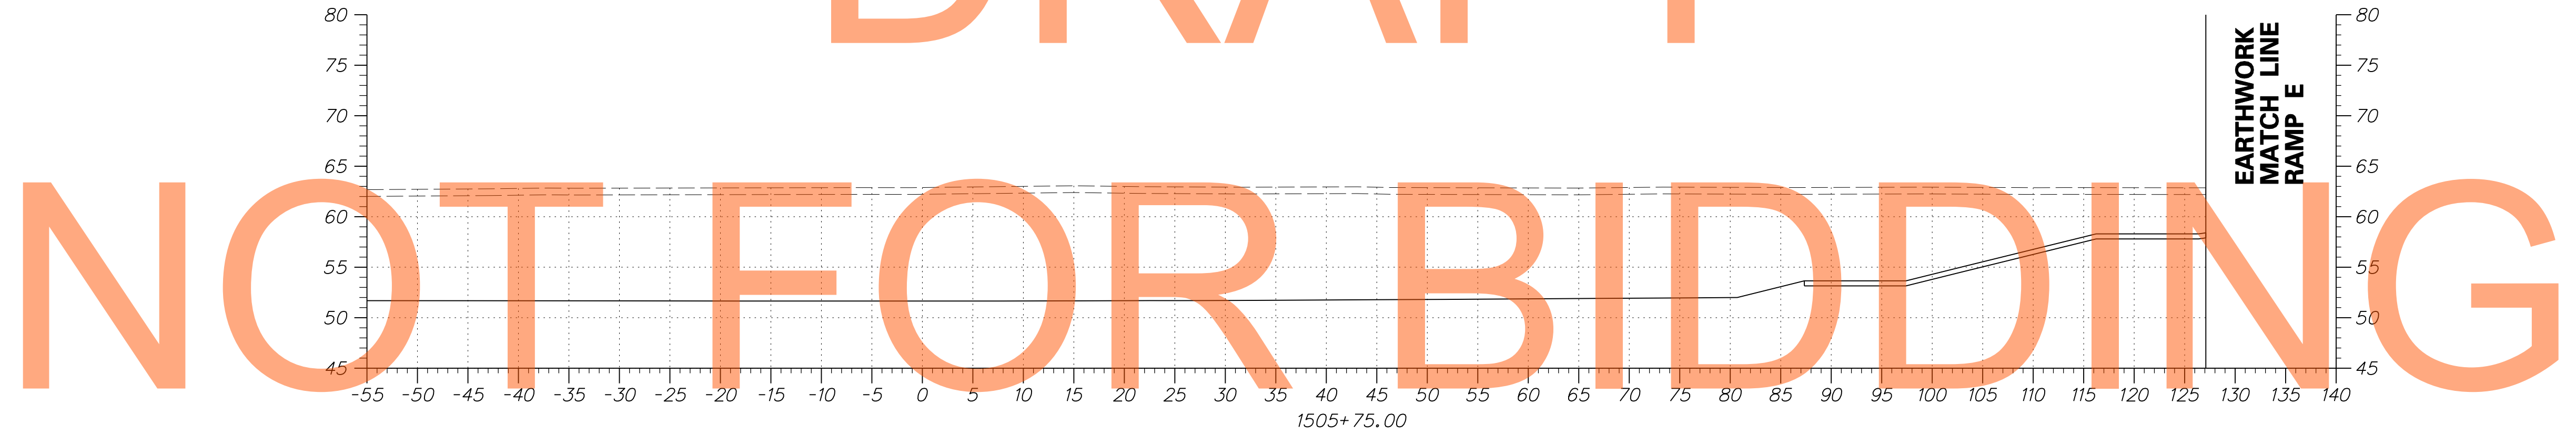

NOT FOR BIDDING

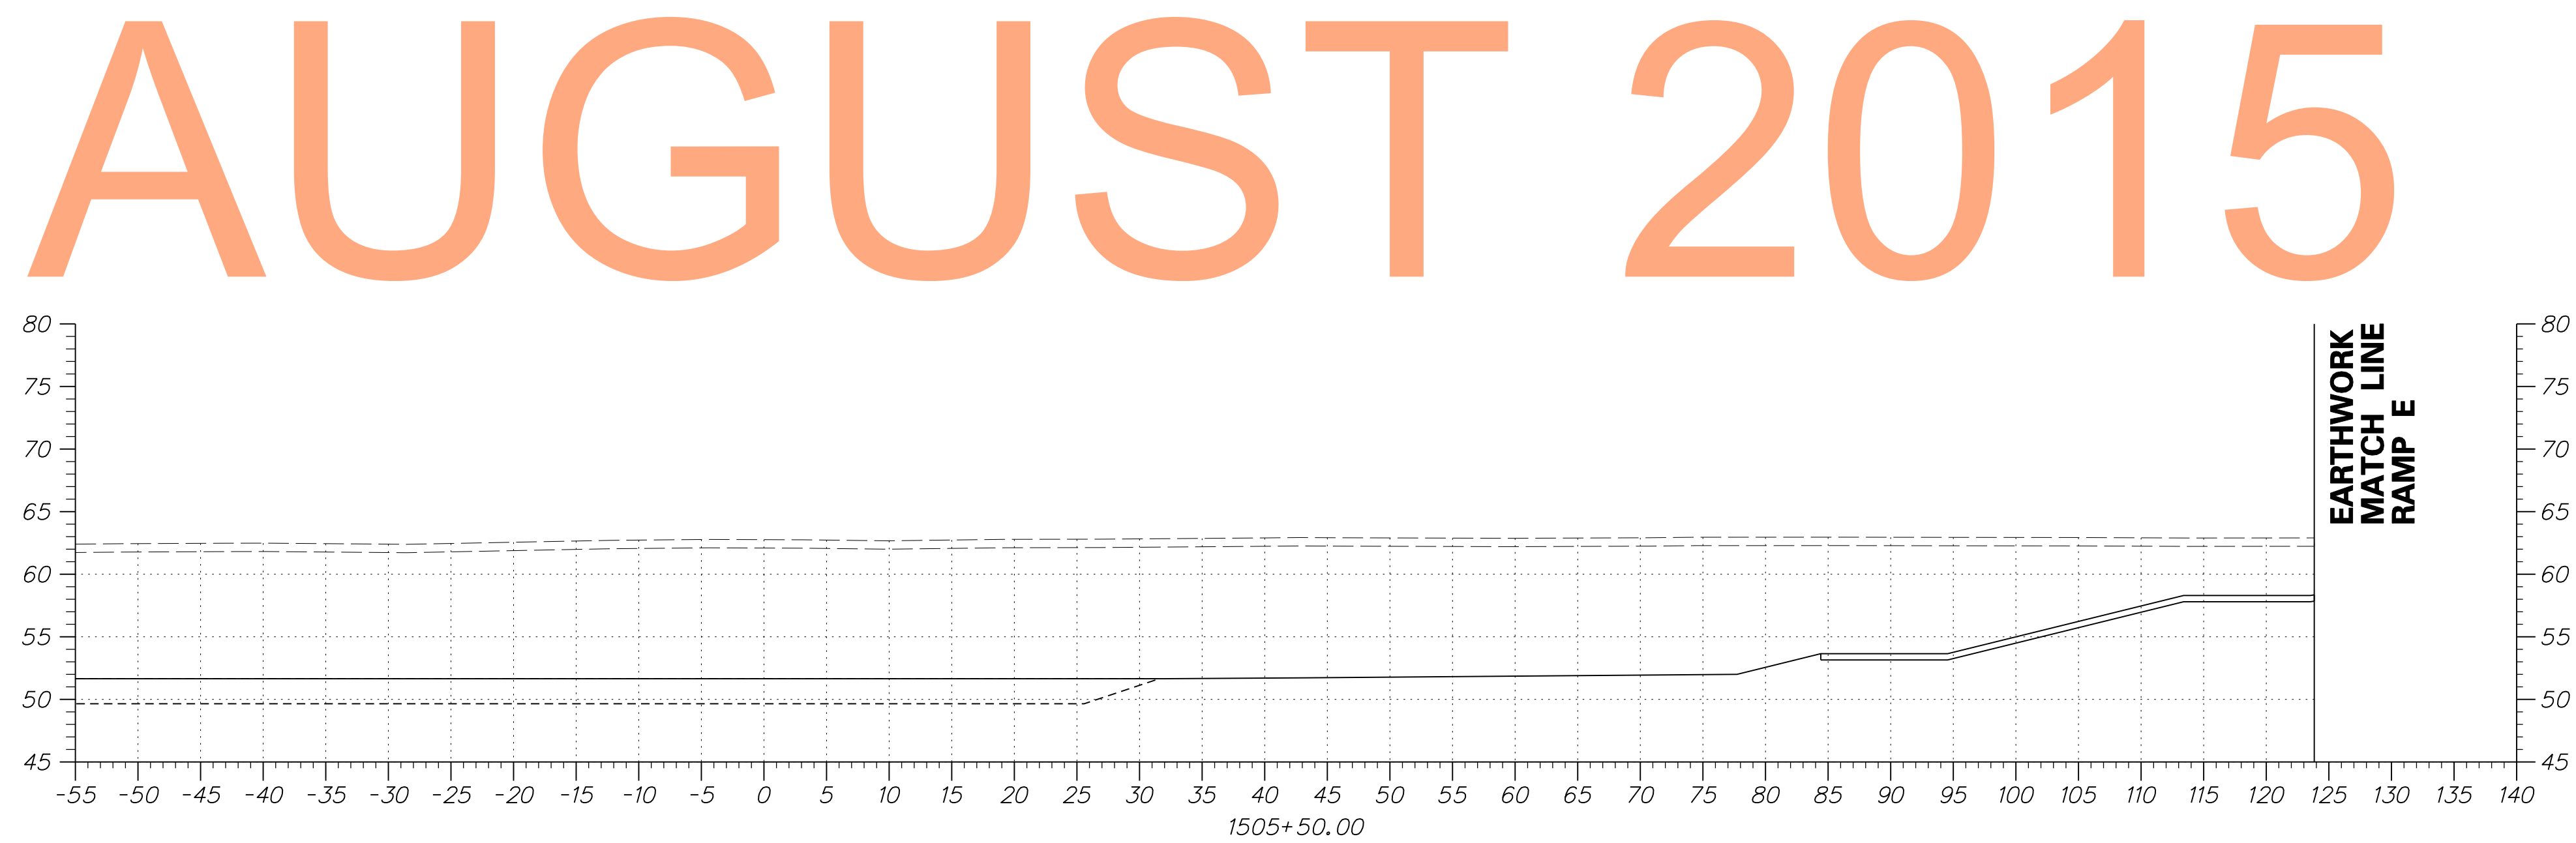

ADDENDUMS / REVISIONS	

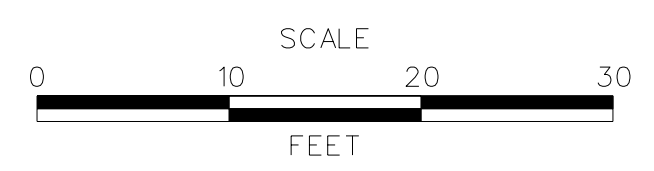


**US 301
MARYLAND STATE LINE
TO LEVELS ROAD**

CONTRACT T200811301	BRIDGE NO.
COUNTY NEW CASTLE	DESIGNED BY: JEG
	CHECKED BY: MFM

**CROSS SECTIONS
BMP NO. 616**



SHEET NO. 499
TOTAL SHTS. 539



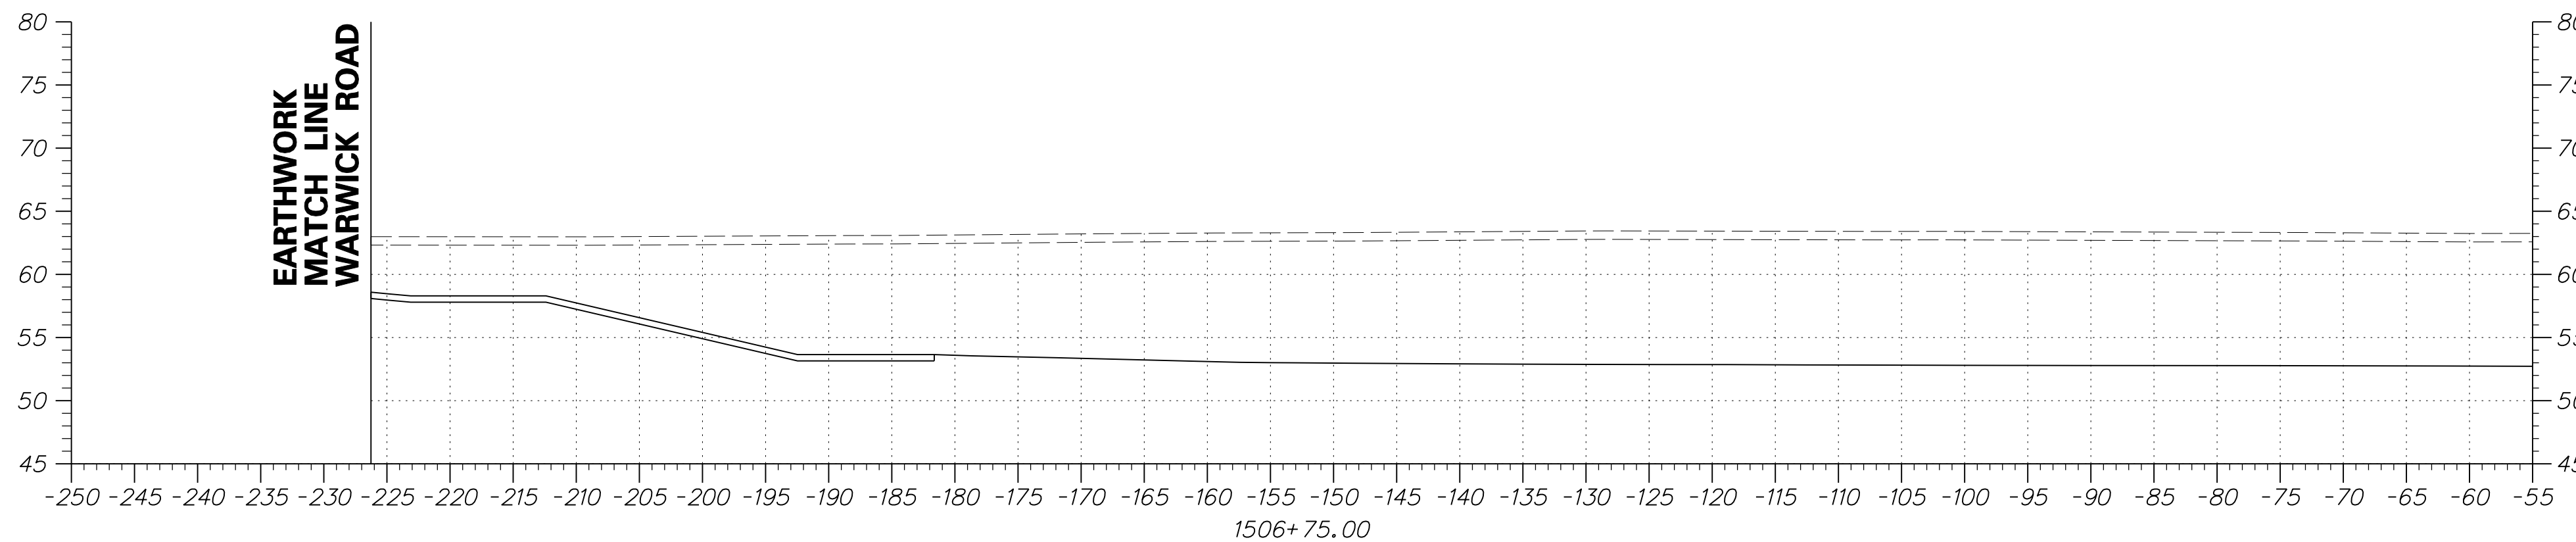


DRAFT

NOT FOR BIDDING

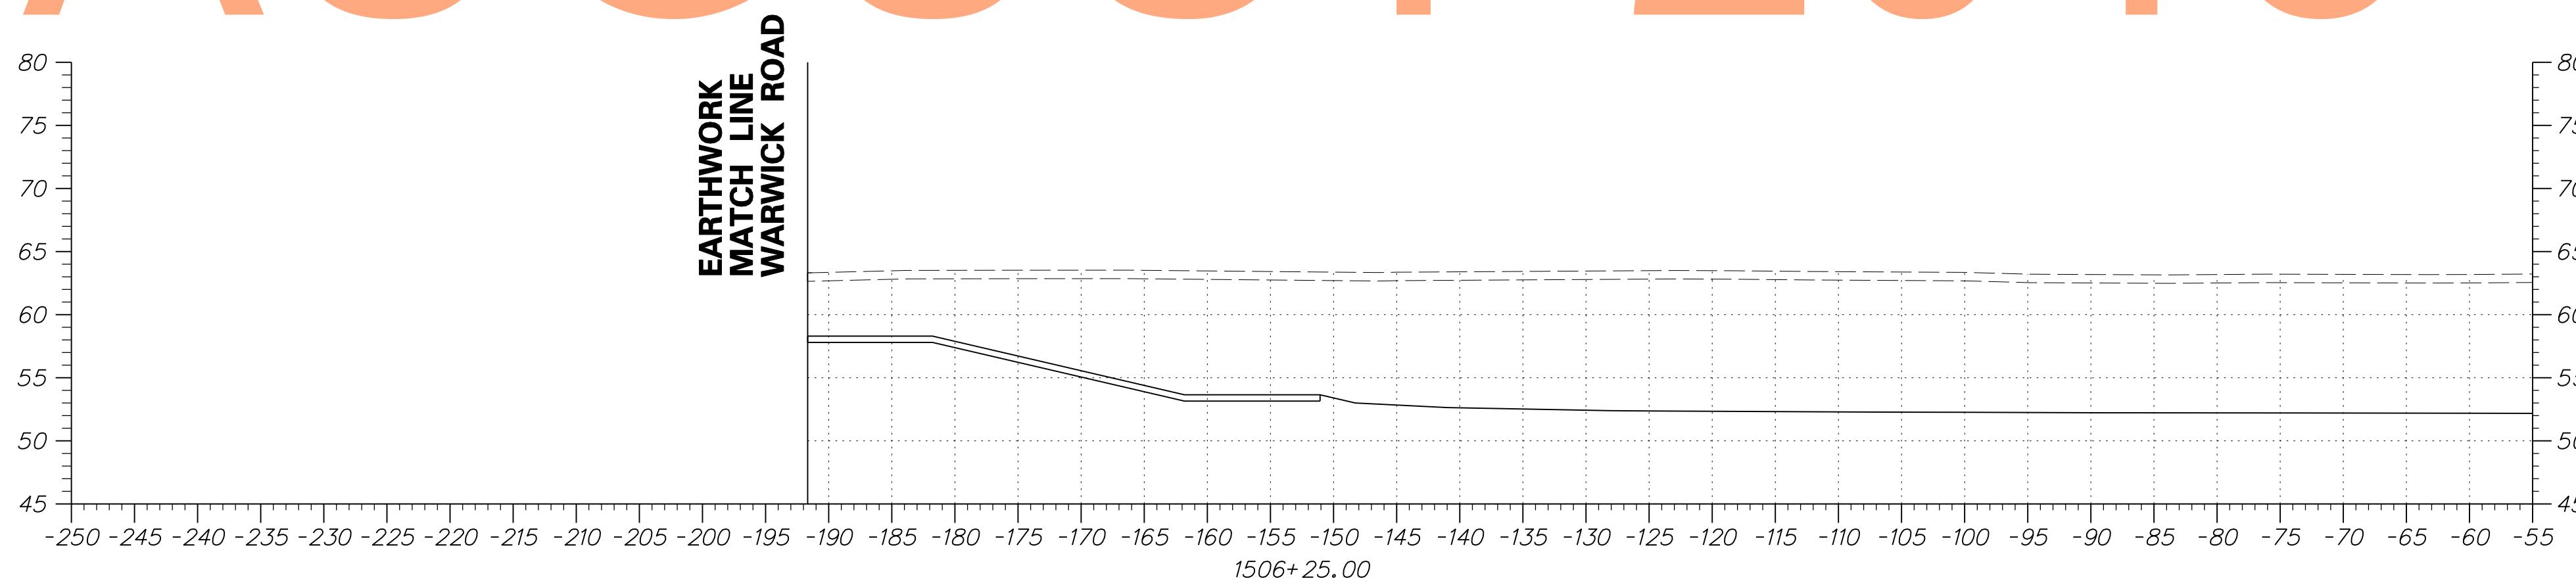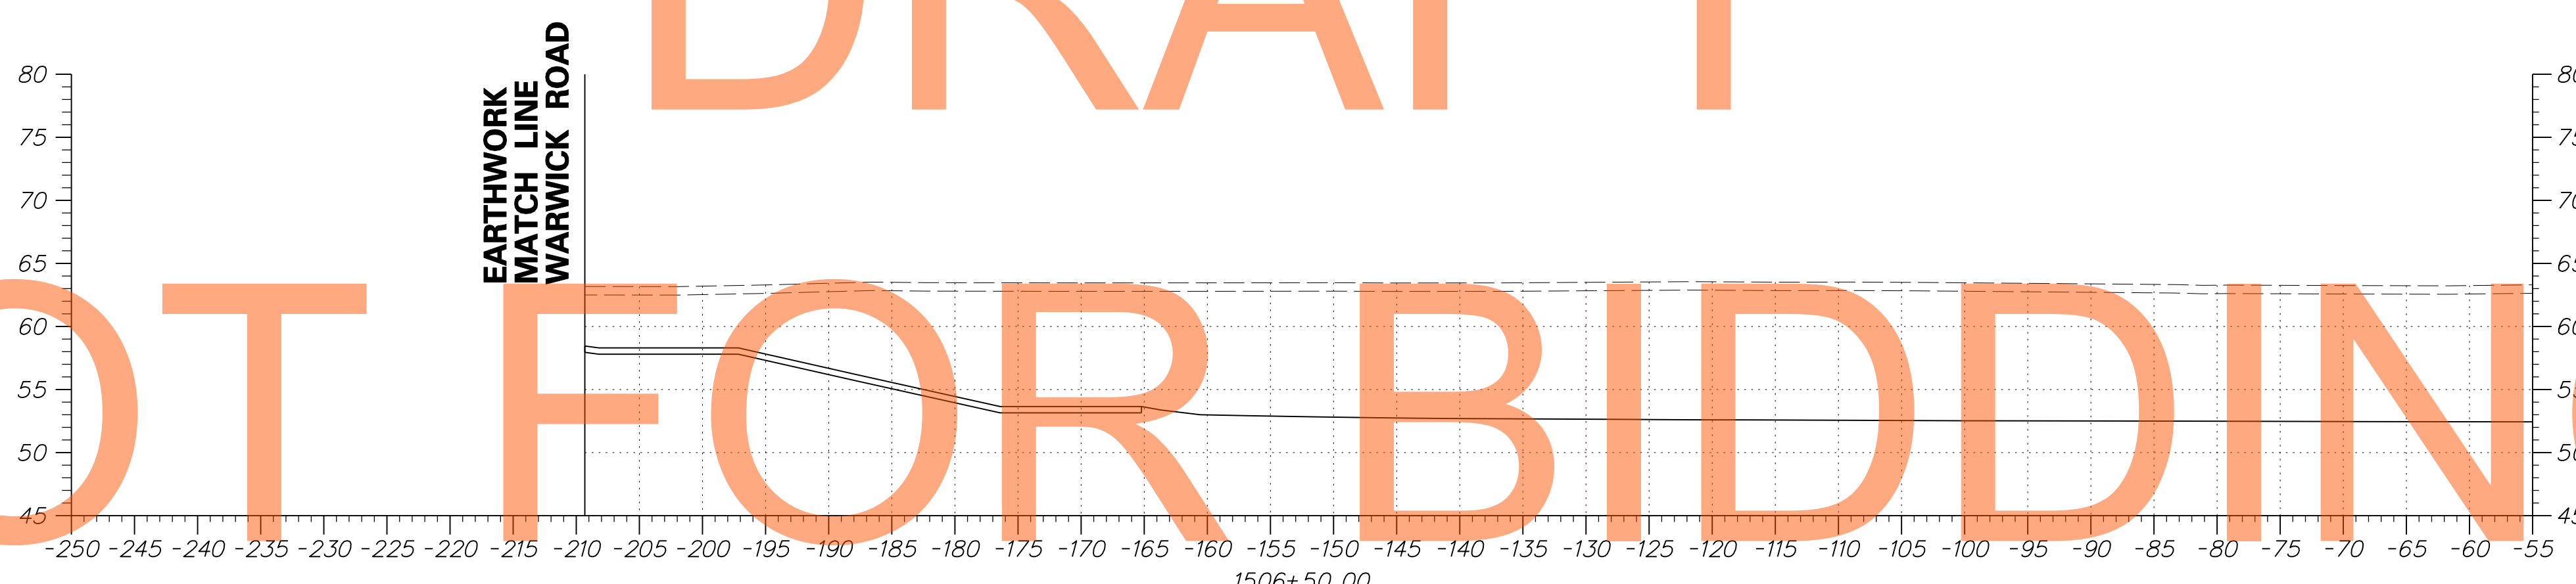

ADDENDUMS / REVISIONS	

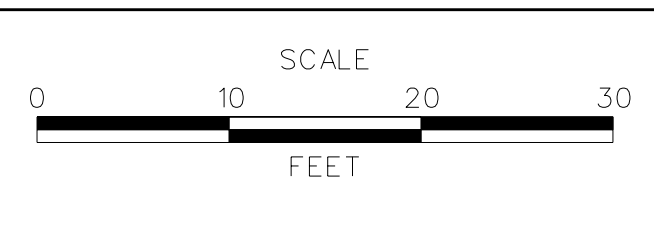

CONTRACT T200811301	BRIDGE NO.
COUNTY NEW CASTLE	DESIGNED BY: JEG
	CHECKED BY: MFM

CROSS SECTIONS BMP NO. 616
SHEET NO. 500
TOTAL SHTS. 539