




DRAFT

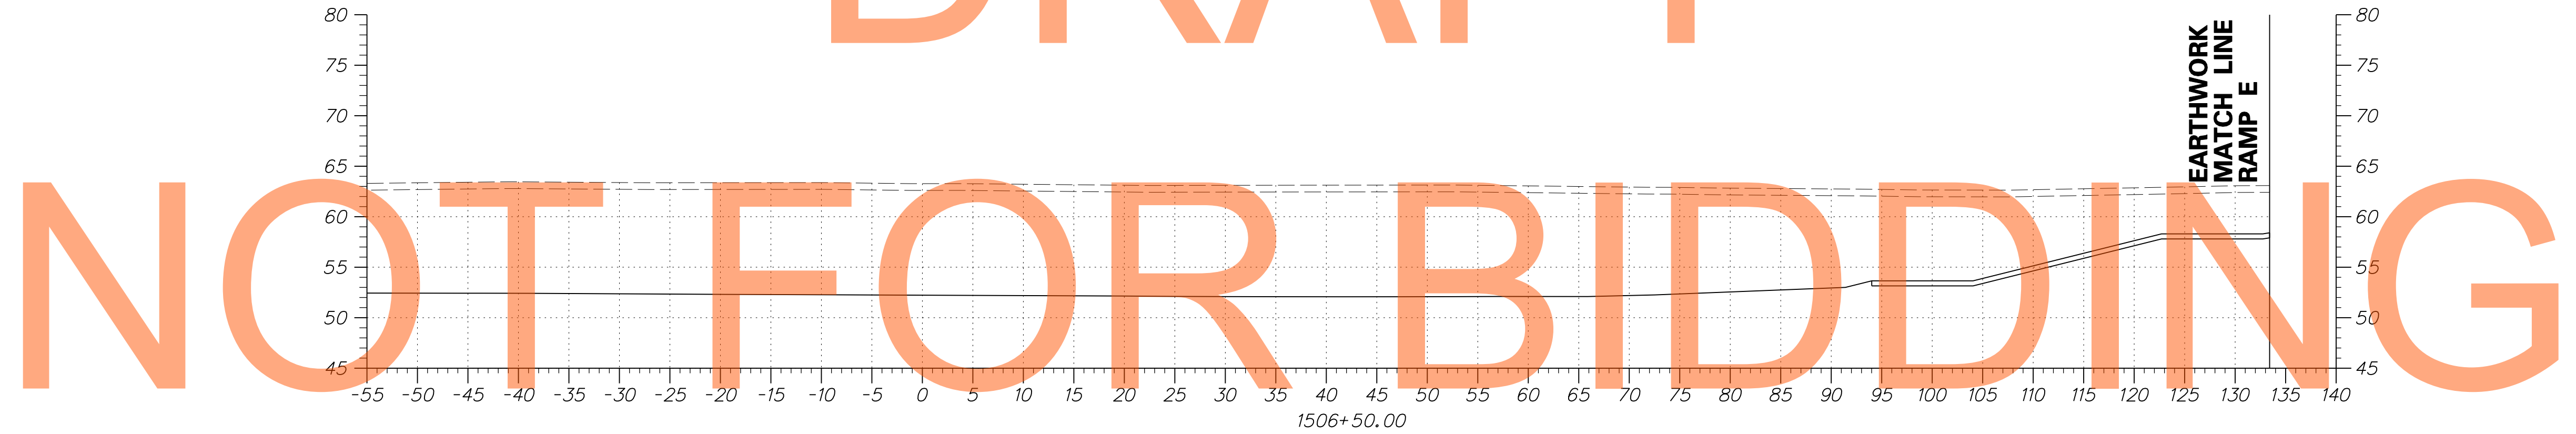

NOT FOR BIDDING

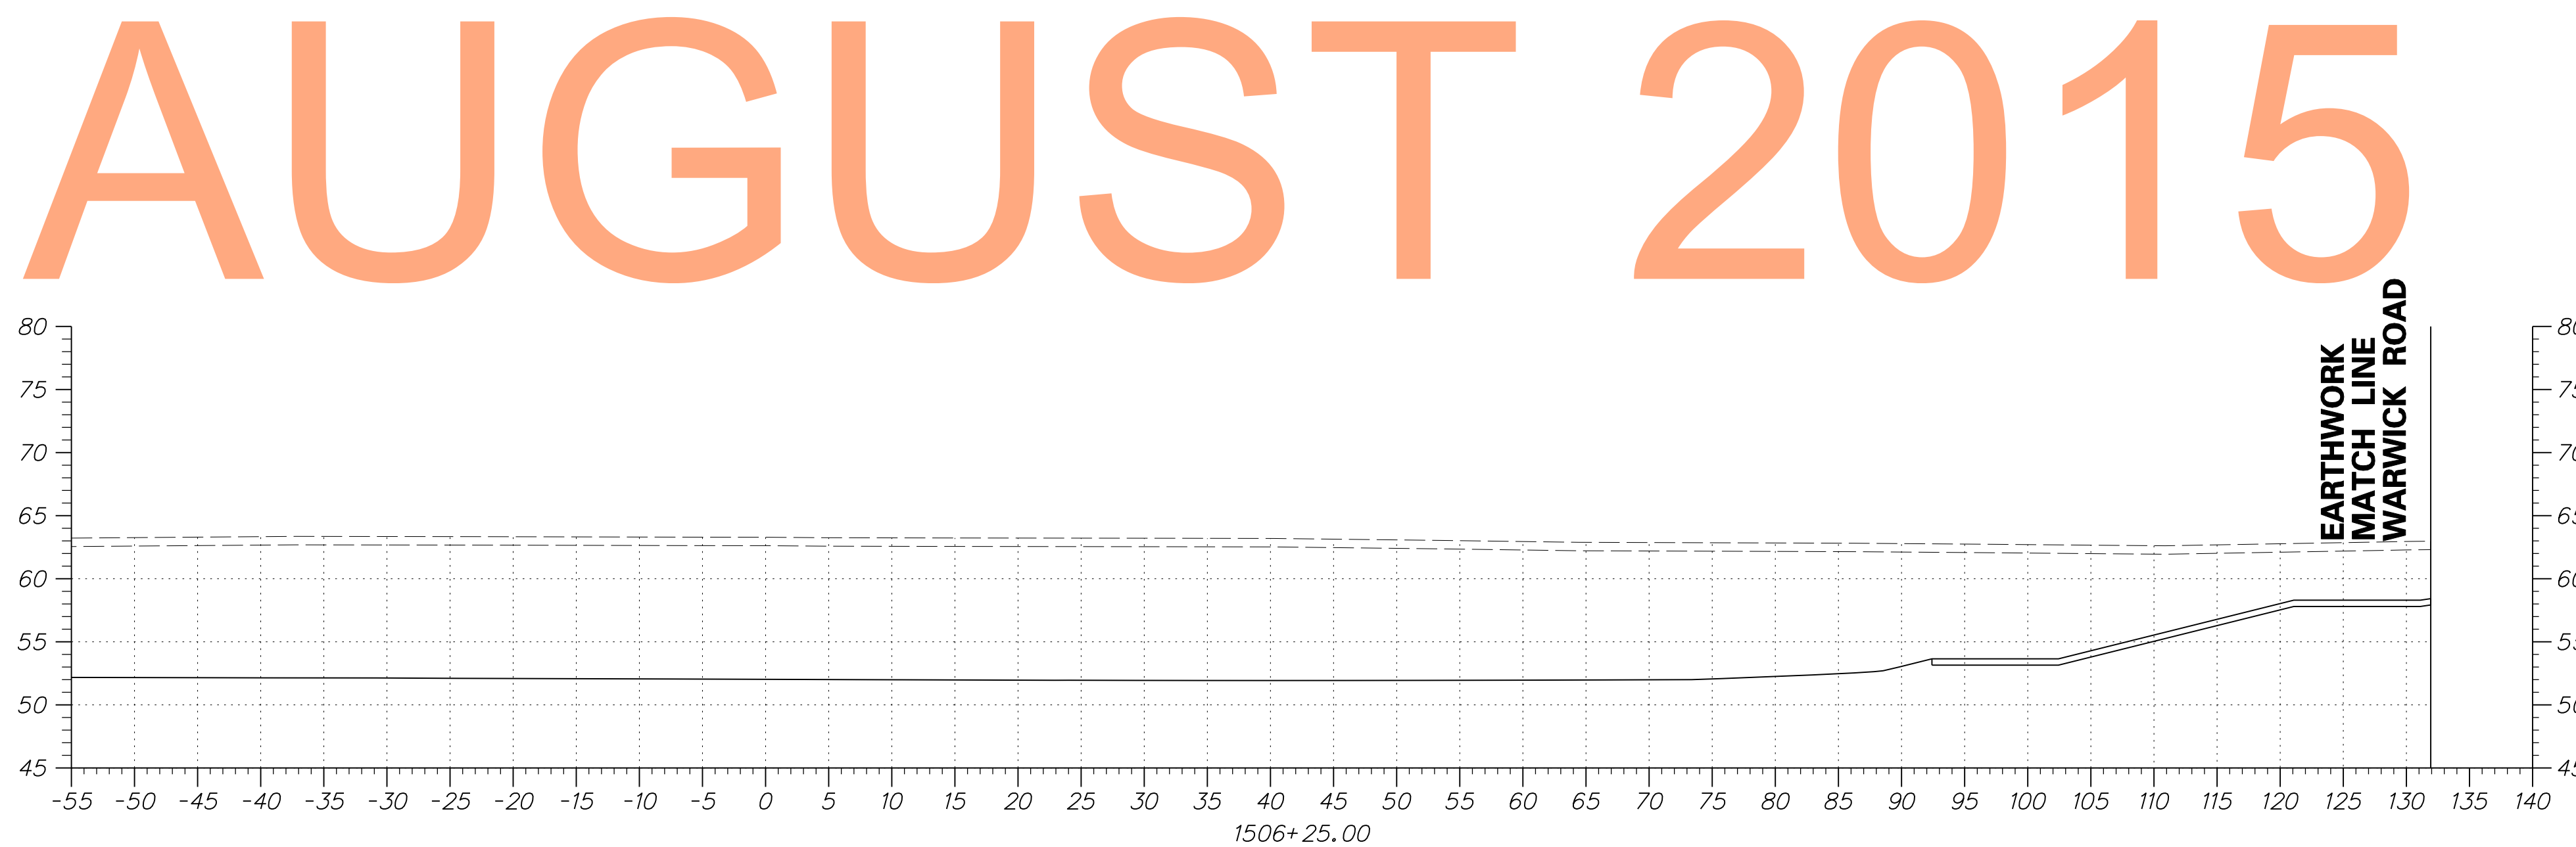

ADDENDUMS / REVISIONS	

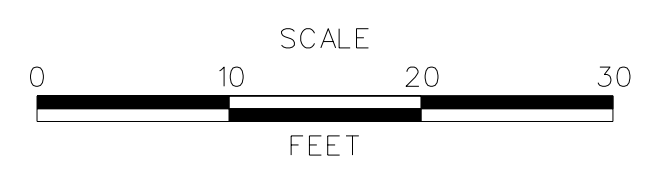


**US 301
MARYLAND STATE LINE
TO LEVELS ROAD**

CONTRACT T200811301	BRIDGE NO.
COUNTY NEW CASTLE	DESIGNED BY: JEG
	CHECKED BY: MFM

**CROSS SECTIONS
BMP NO. 616**



SHEET NO. 501
TOTAL SHTS. 539



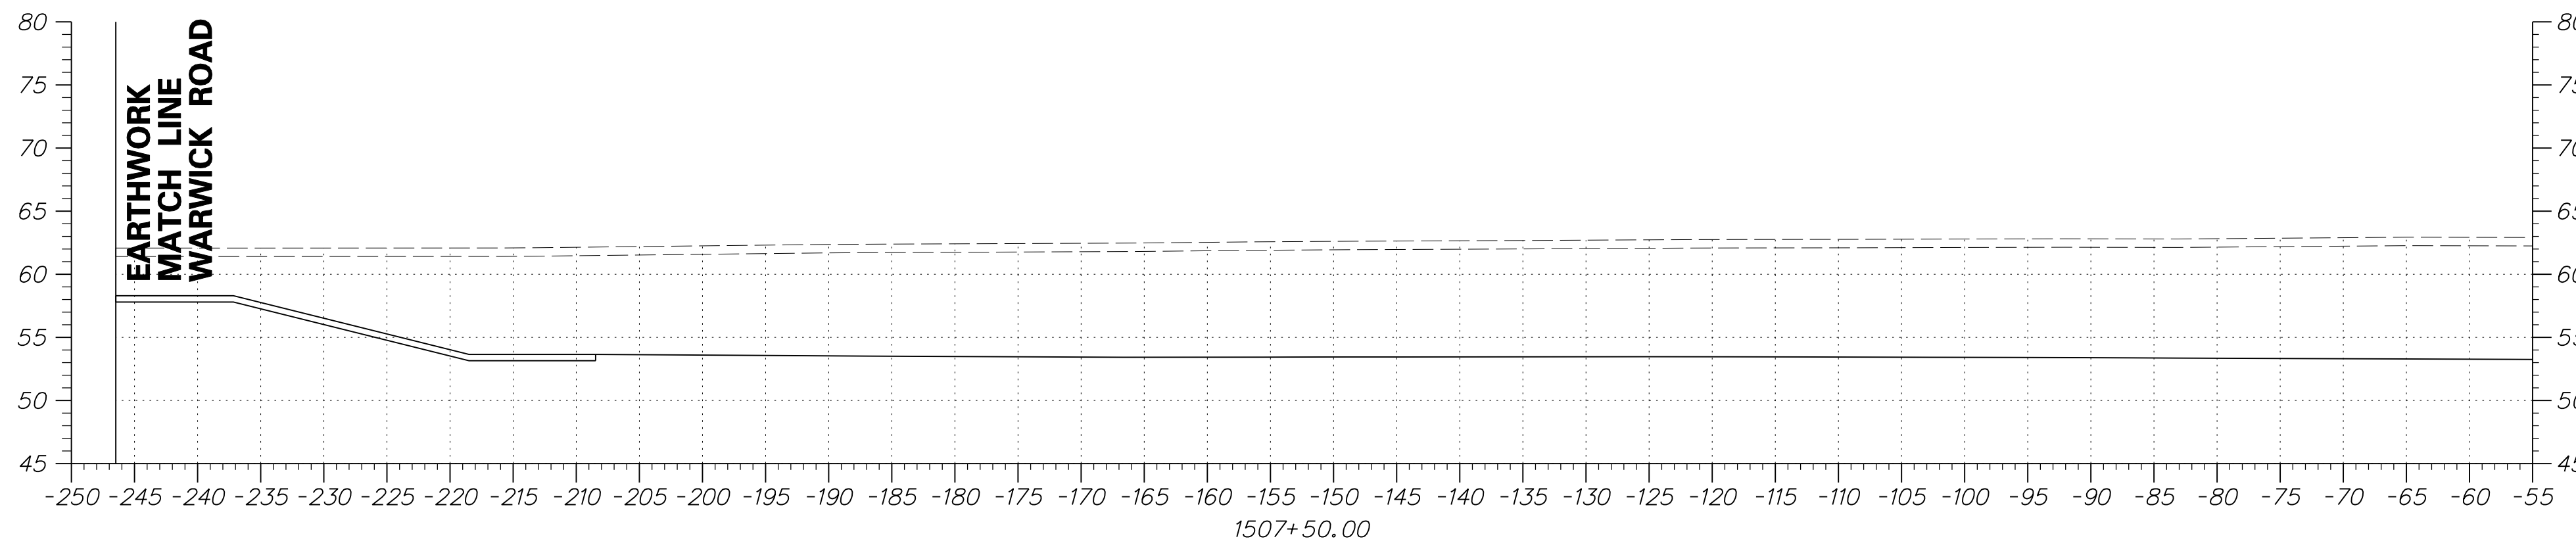


DRAFT


NOT FOR BIDDING

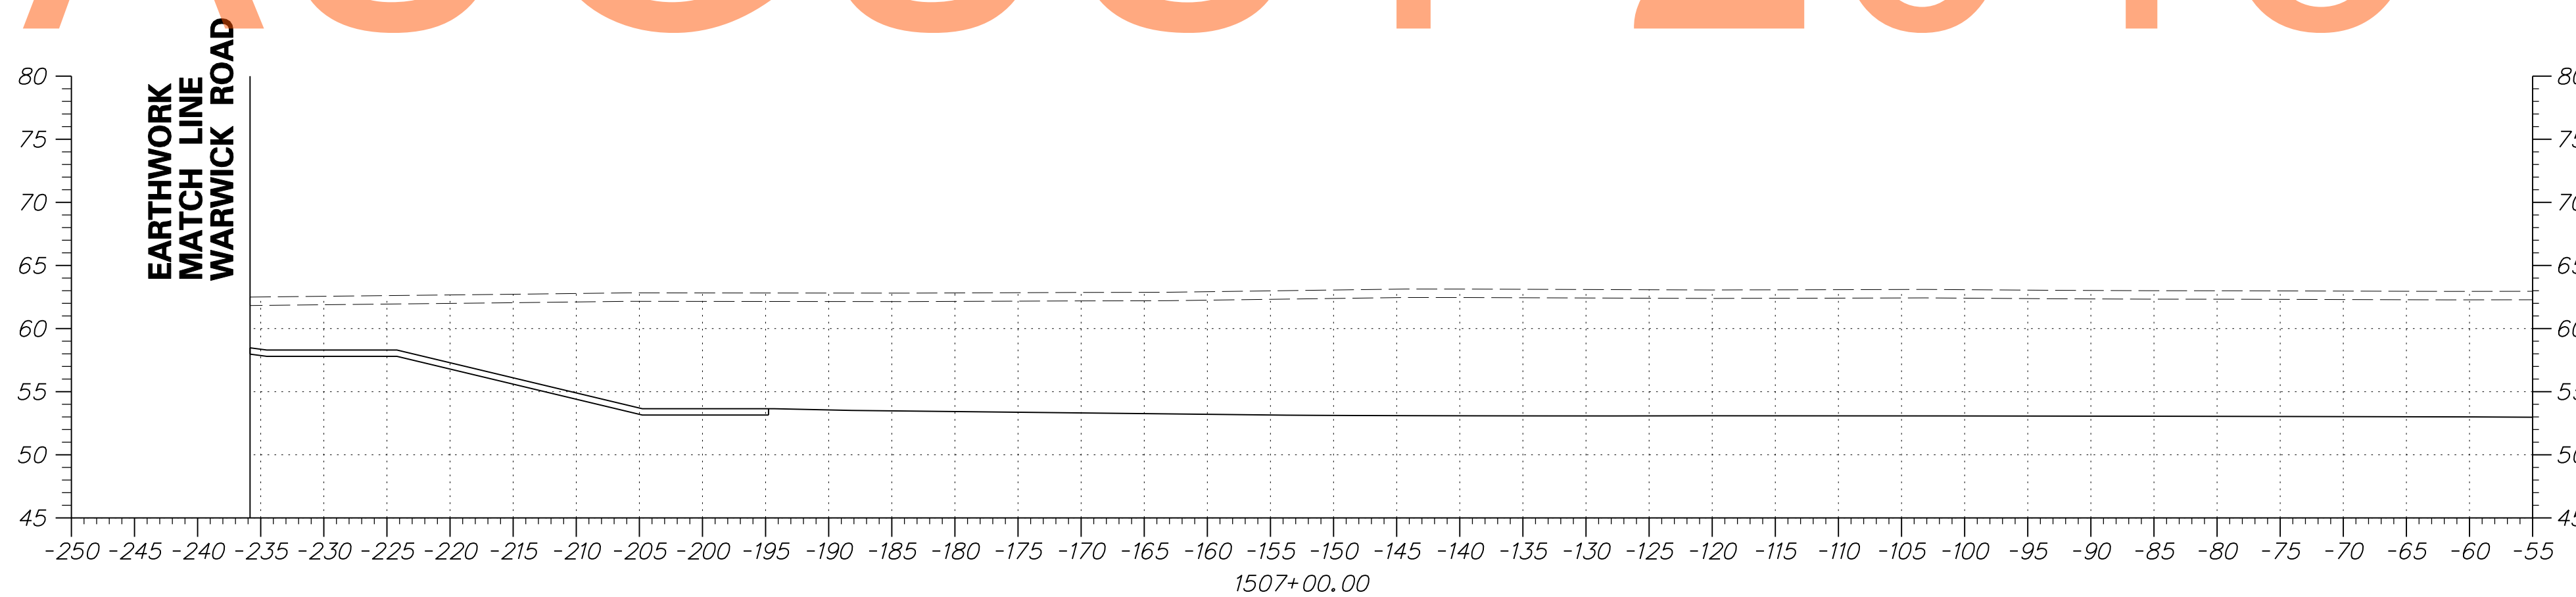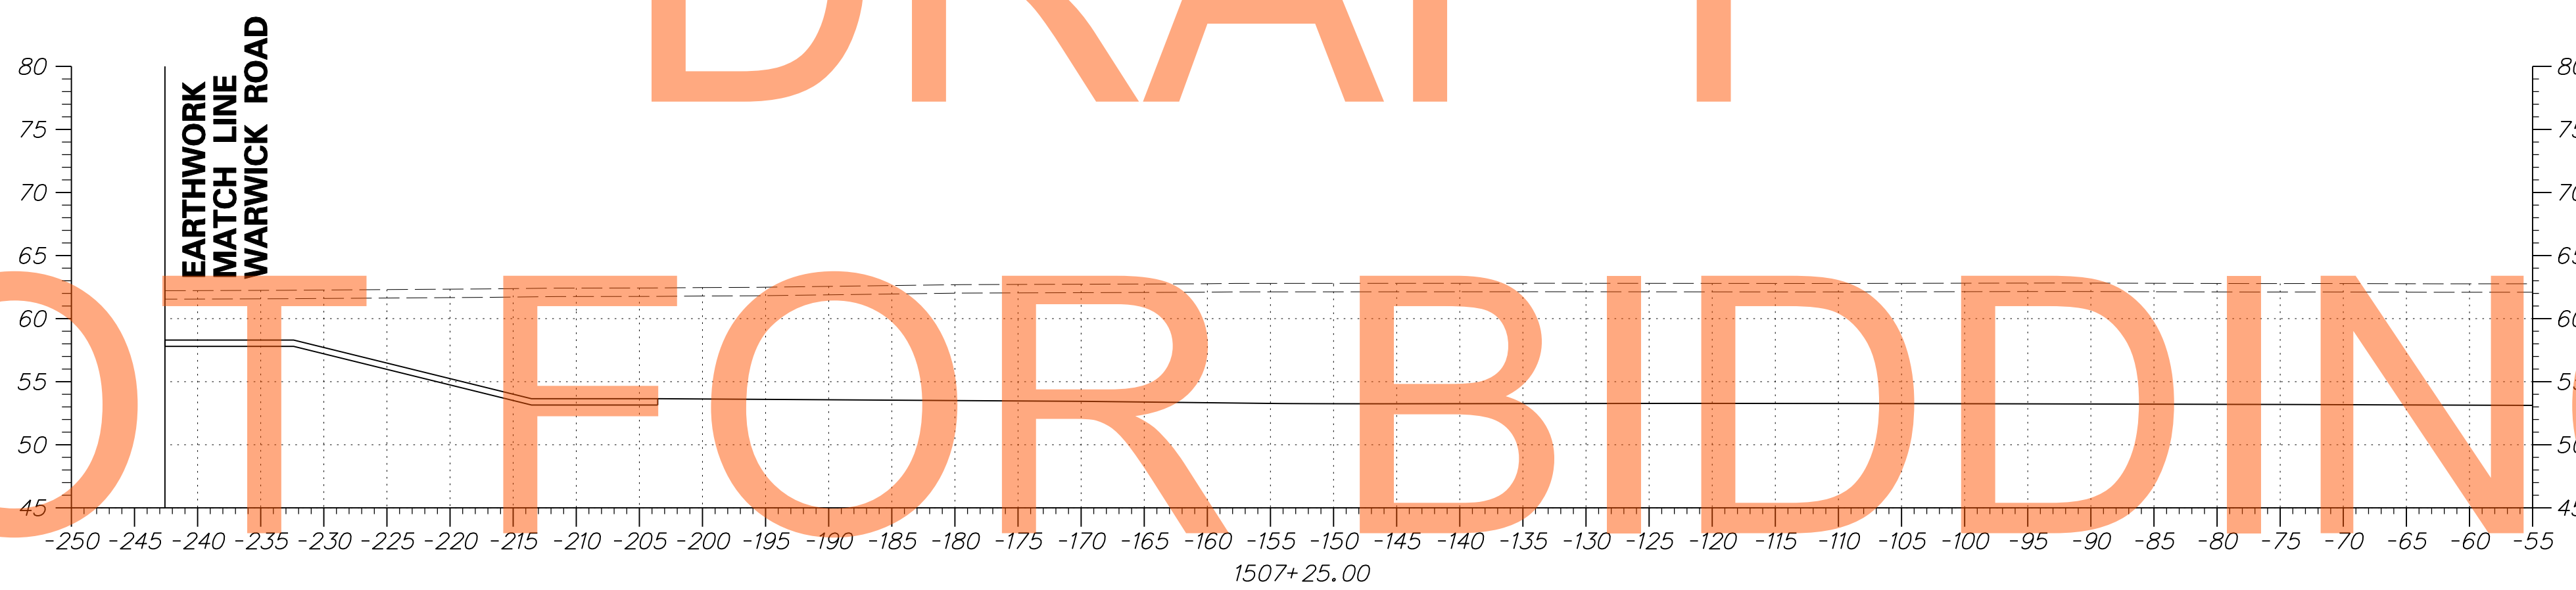


ADDENDUMS / REVISIONS	

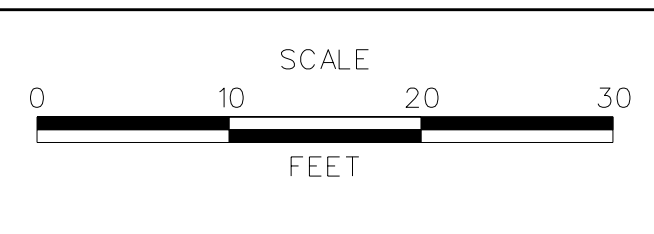

CONTRACT T200811301	BRIDGE NO.
COUNTY NEW CASTLE	DESIGNED BY: JEG
	CHECKED BY: MFM

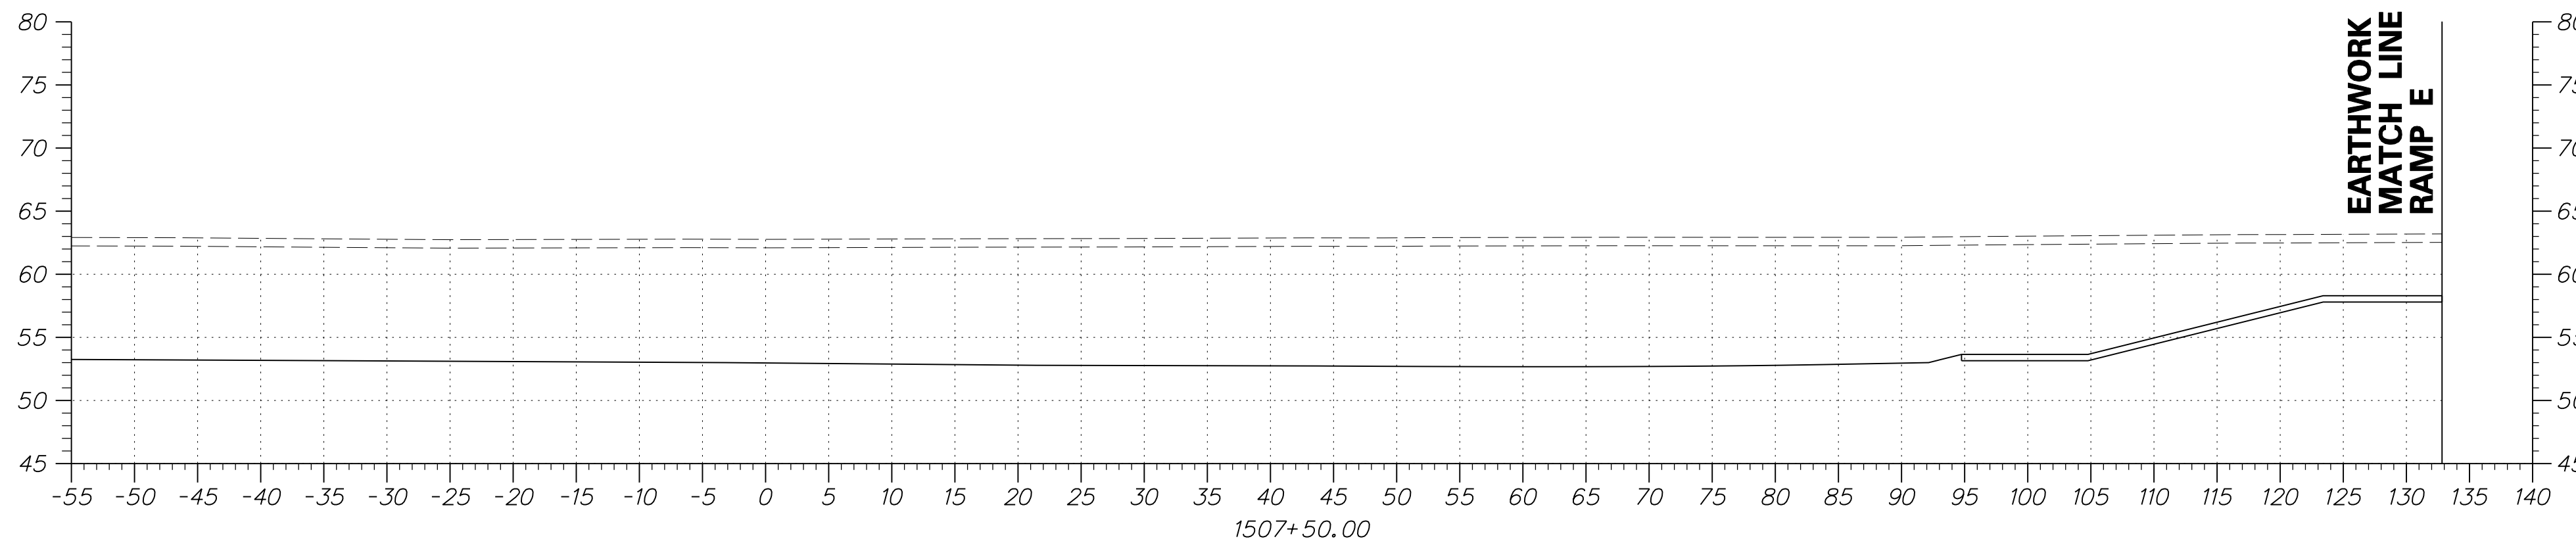


DRAFT

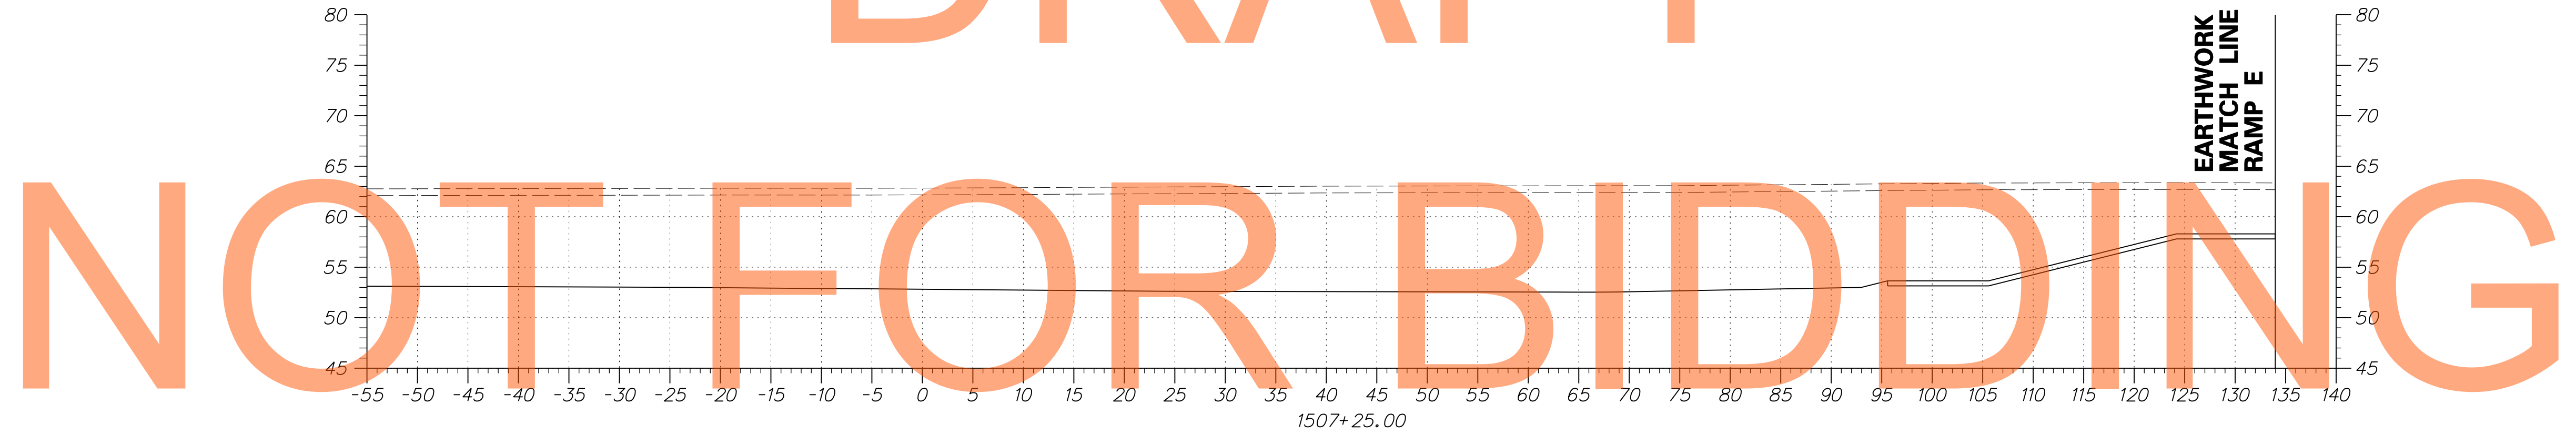


NOT FOR BIDDING

AUGUST 2015

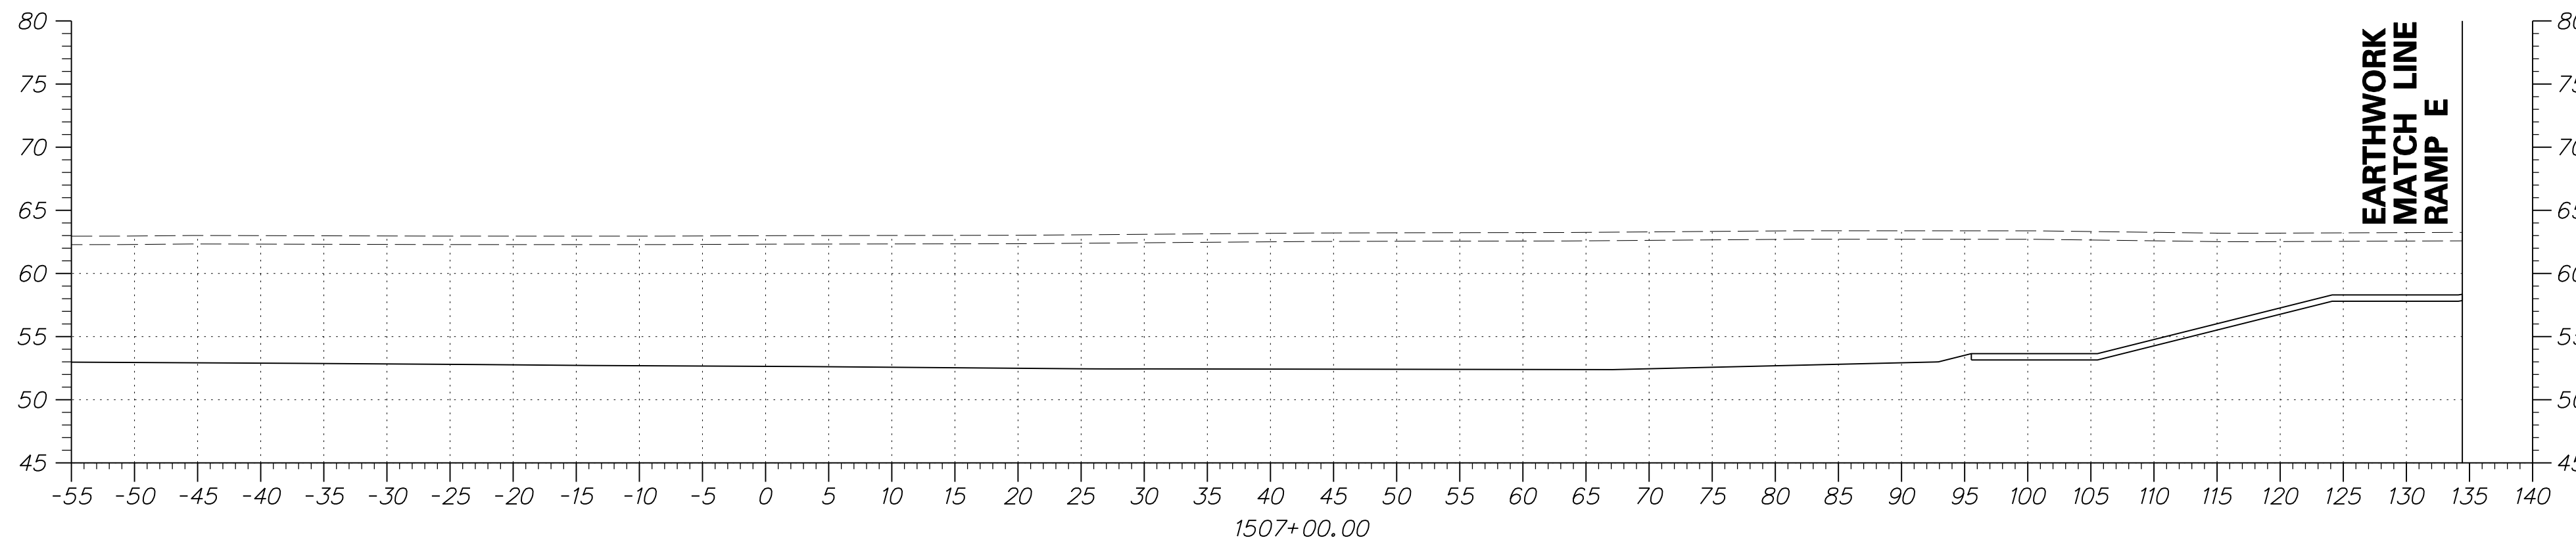

ADDENDUMS / REVISIONS	

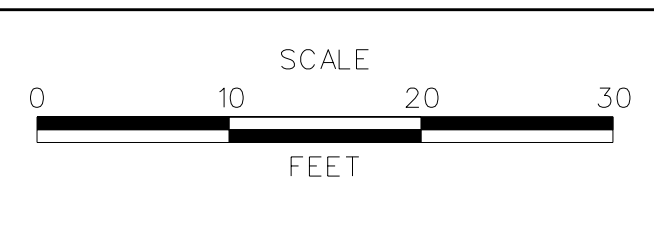


**US 301
MARYLAND STATE LINE
TO LEVELS ROAD**



CONTRACT T200811301	BRIDGE NO.
COUNTY NEW CASTLE	DESIGNED BY: JEG
	CHECKED BY: MFM

**CROSS SECTIONS
BMP NO. 616**

SHEET NO. 503
TOTAL SHTS. 539

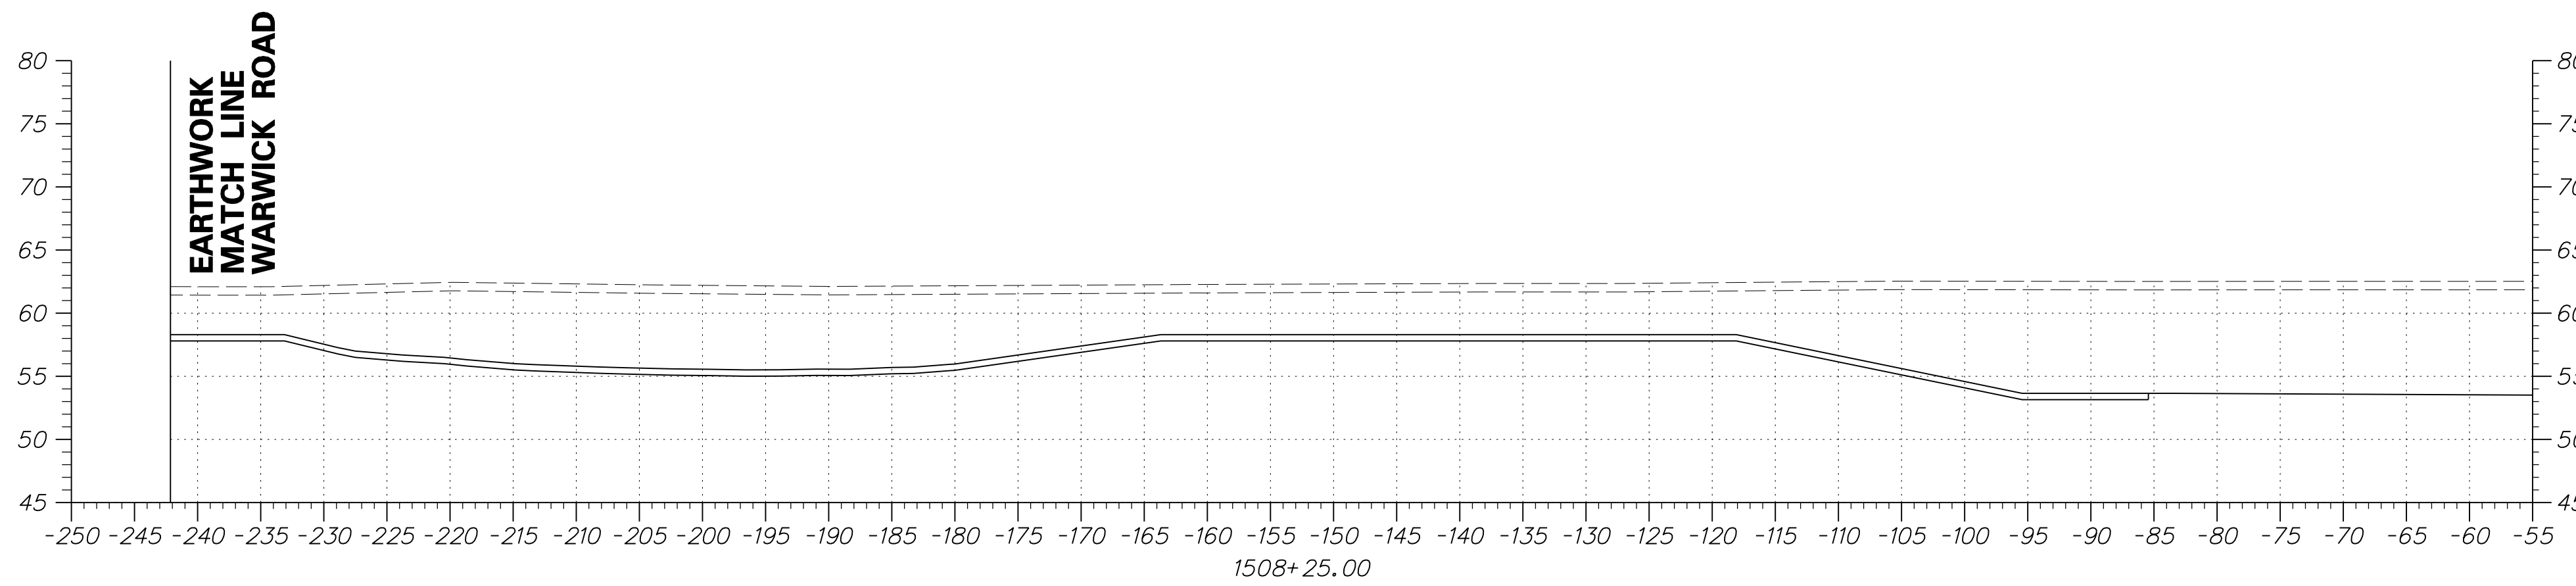

DRAFT

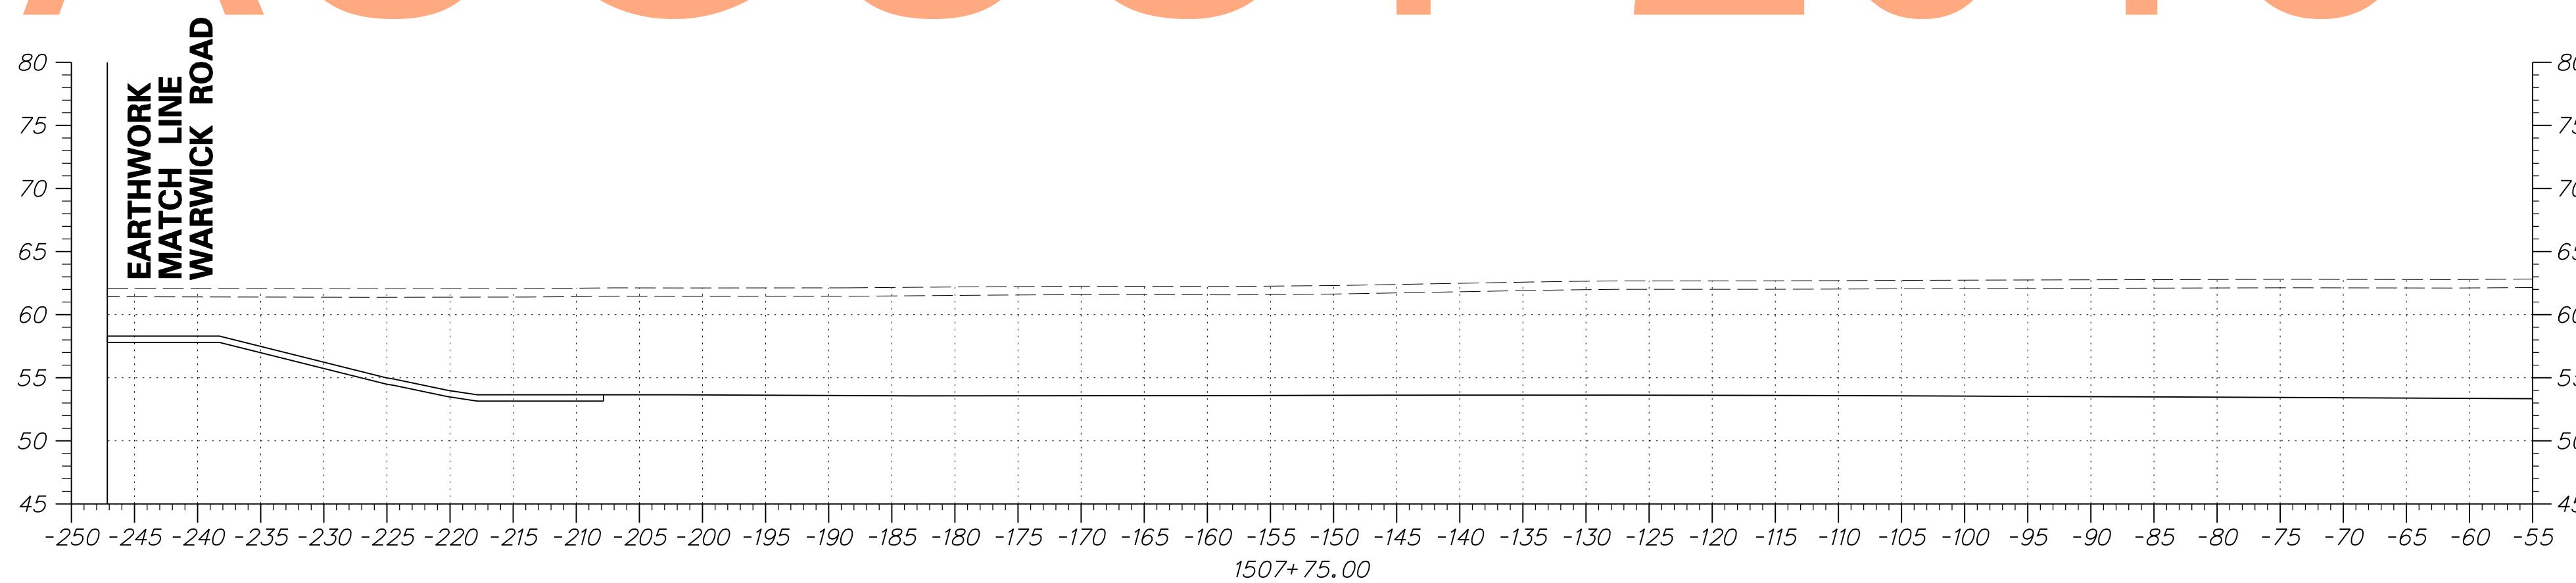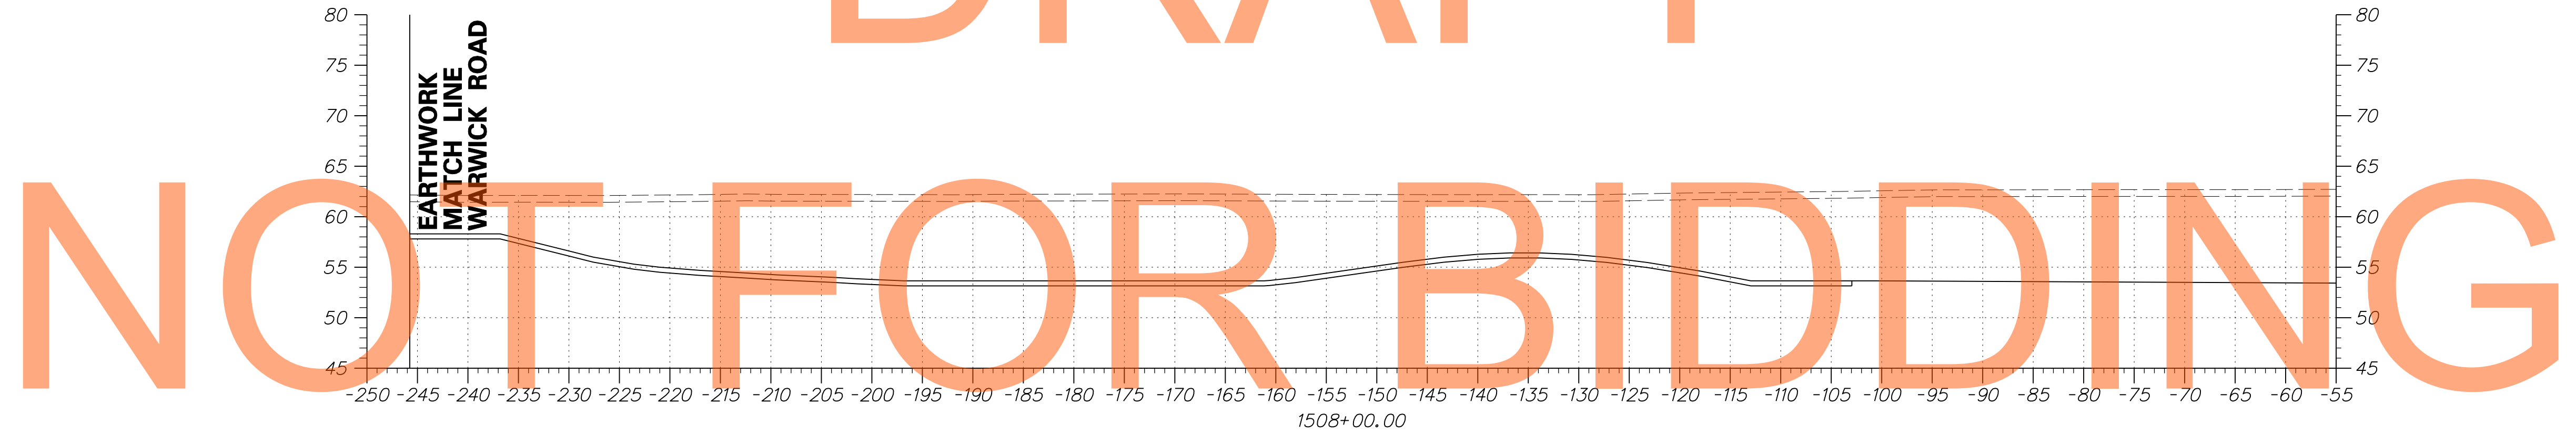

NOT FOR BIDDING

AUGUST 2015



ADDENDUMS / REVISIONS




US 301
MARYLAND STATE LINE
TO LEVELS ROAD

CONTRACT	BRIDGE NO.
T200811301	
COUNTY	DESIGNED BY: JEG
NEW CASTLE	CHECKED BY: MFM


CROSS SECTIONS
BMP NO. 616

SHEET NO.
504
TOTAL SHTS.
539

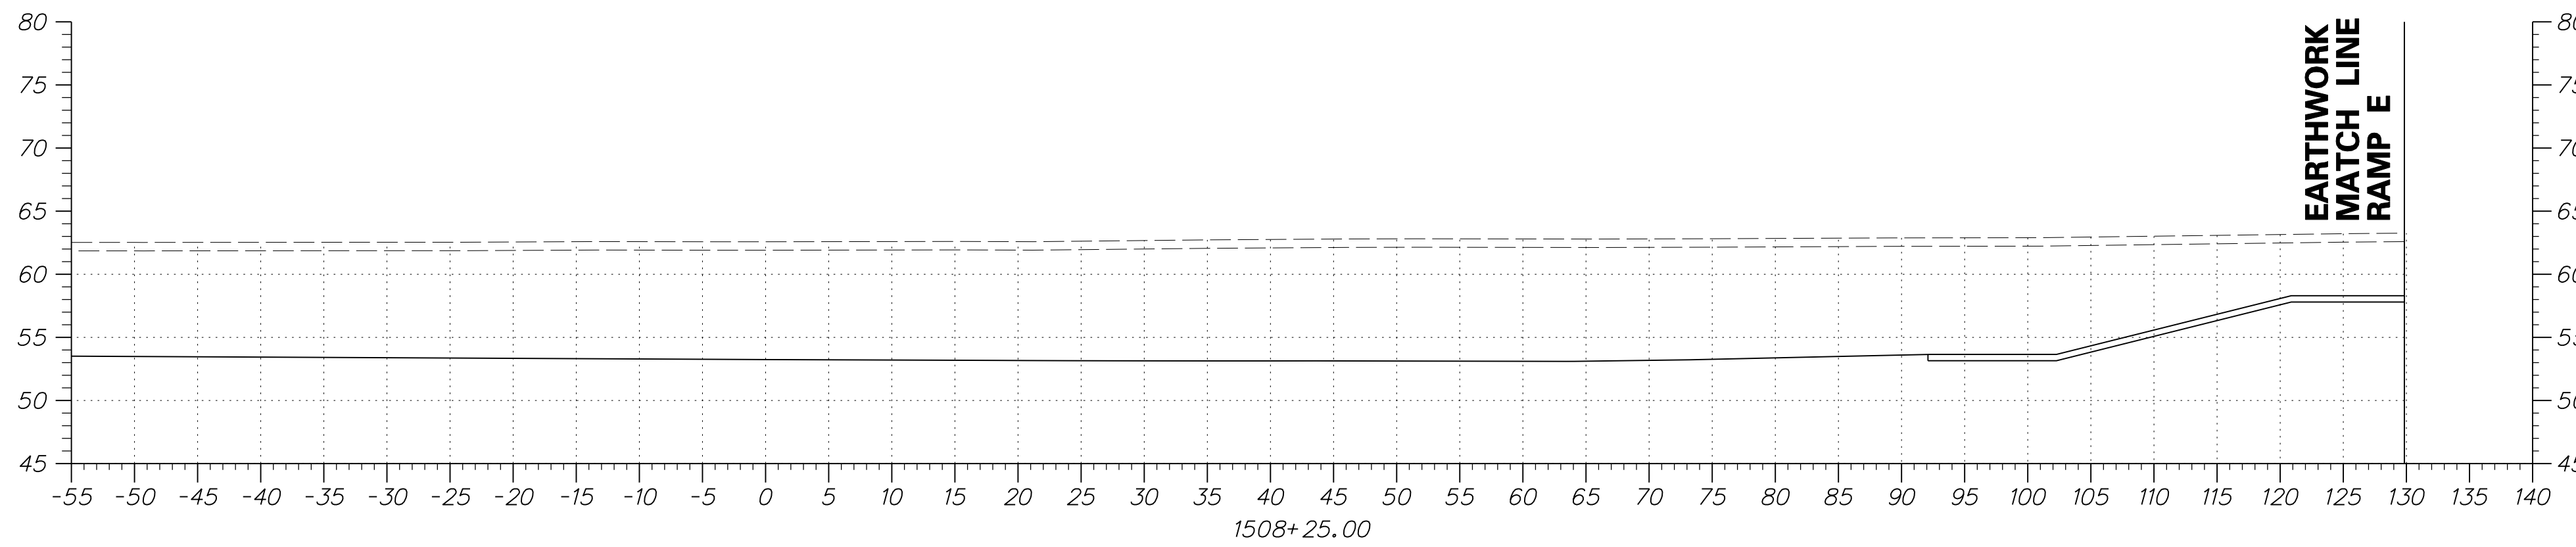


DRAFT


NOT FOR BIDDING

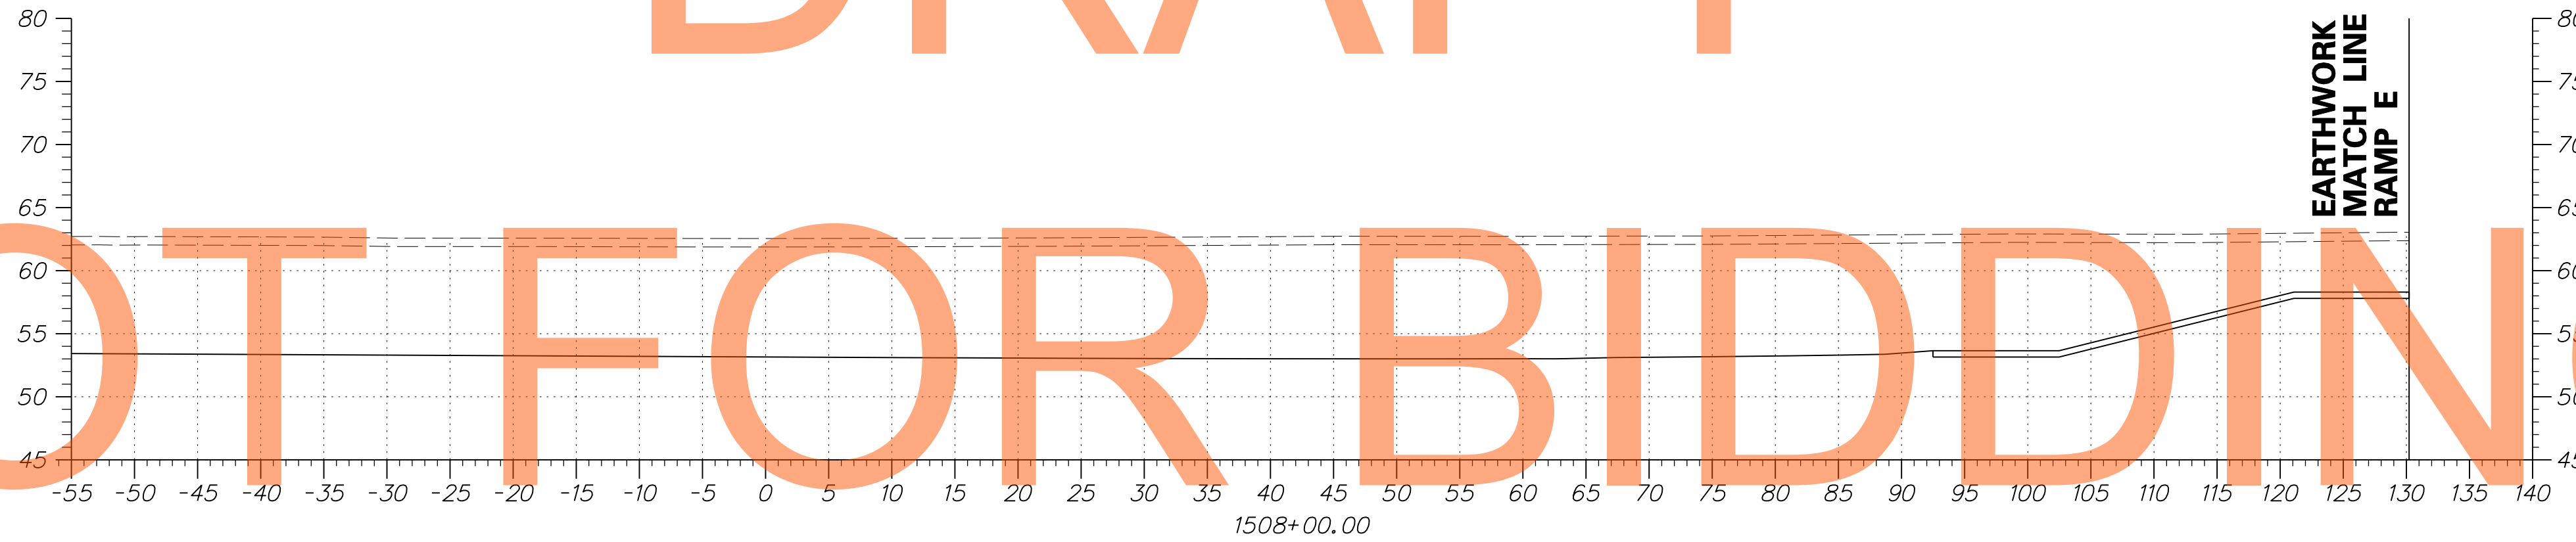

AUGUST 2015

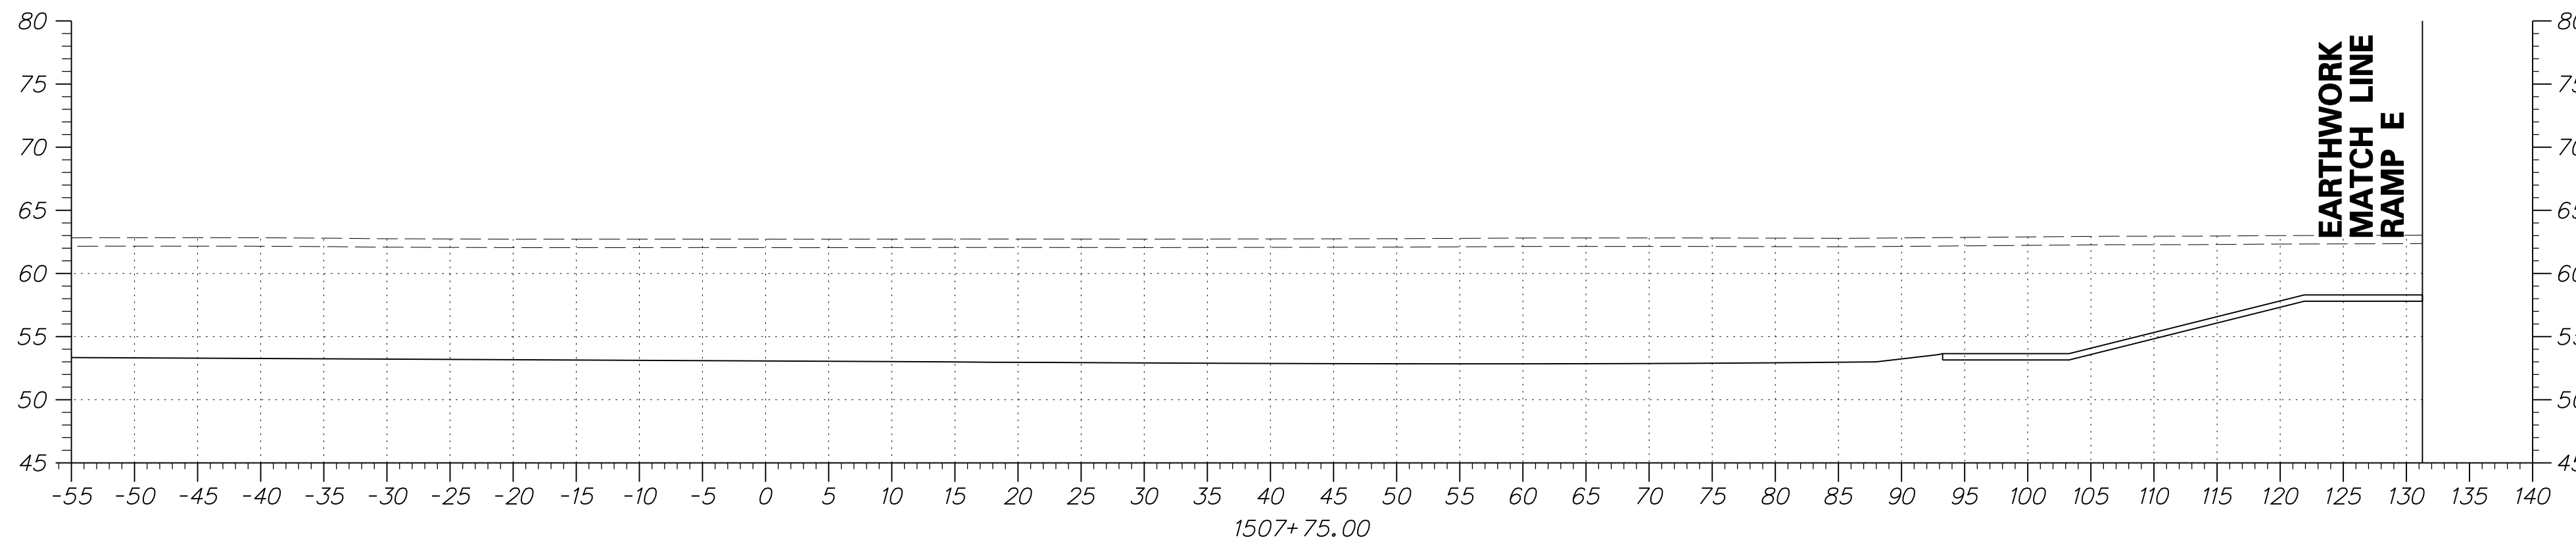

ADDENDUMS / REVISIONS	

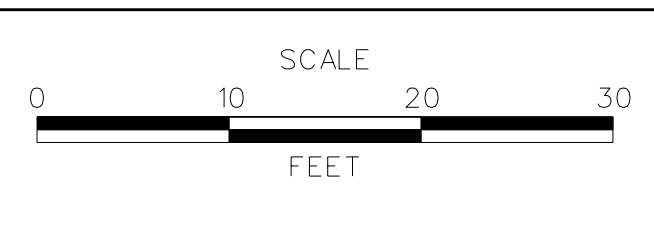


**US 301
MARYLAND STATE LINE
TO LEVELS ROAD**



CONTRACT T200811301	BRIDGE NO.
COUNTY NEW CASTLE	DESIGNED BY: JEG
	CHECKED BY: MFM

**CROSS SECTIONS
BMP NO. 616**

SHEET NO. 505
TOTAL SHTS. 539

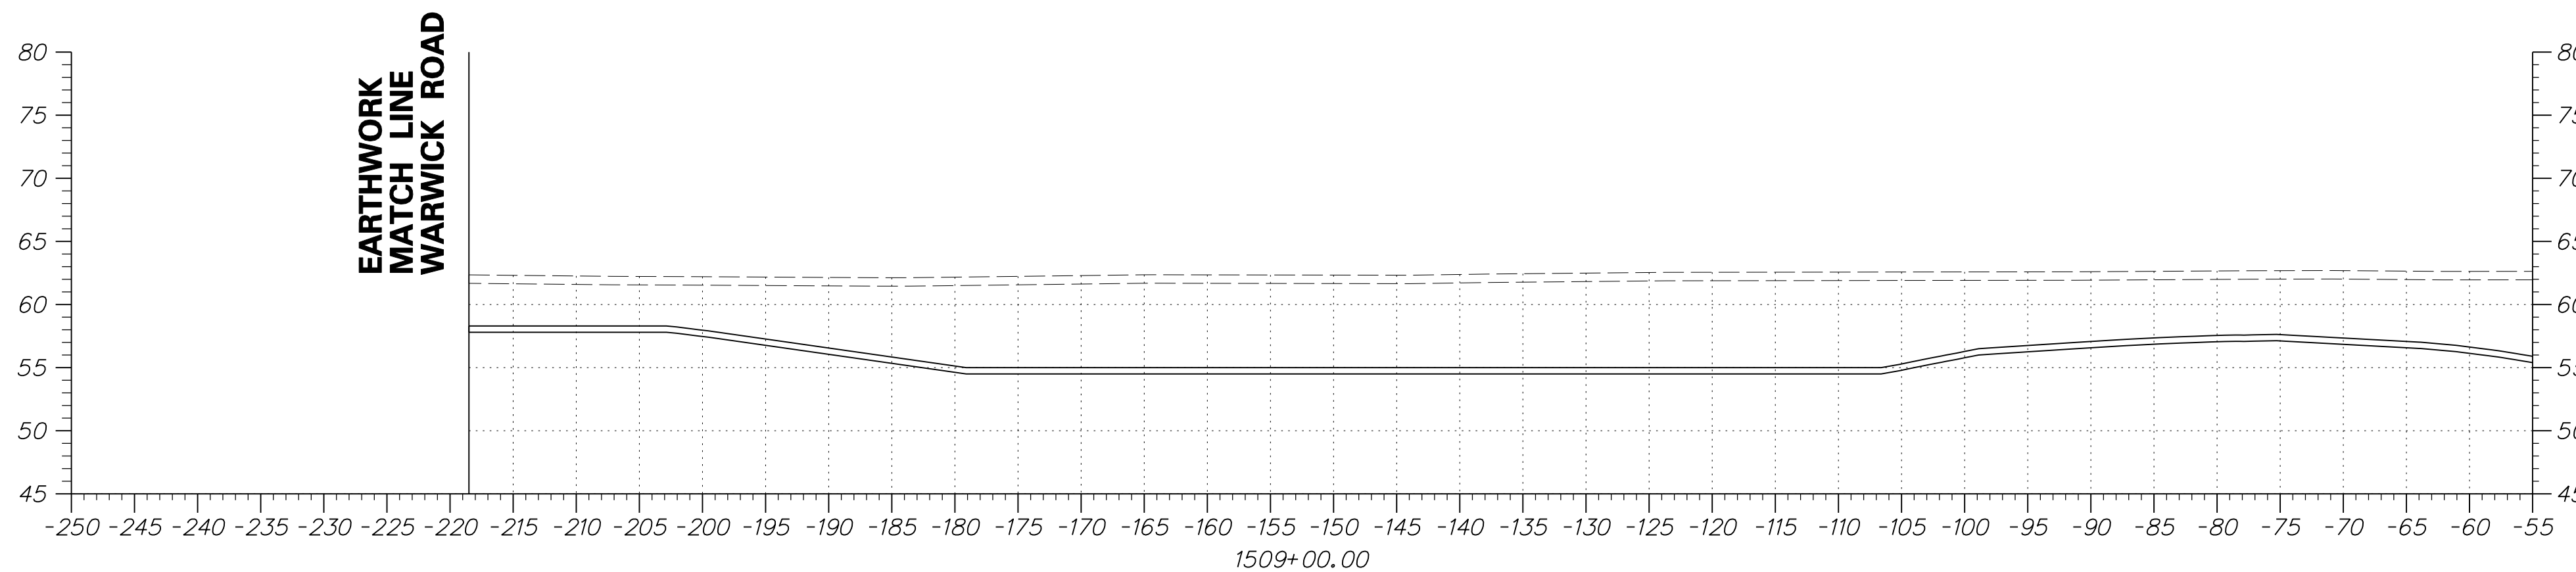


DRAFT

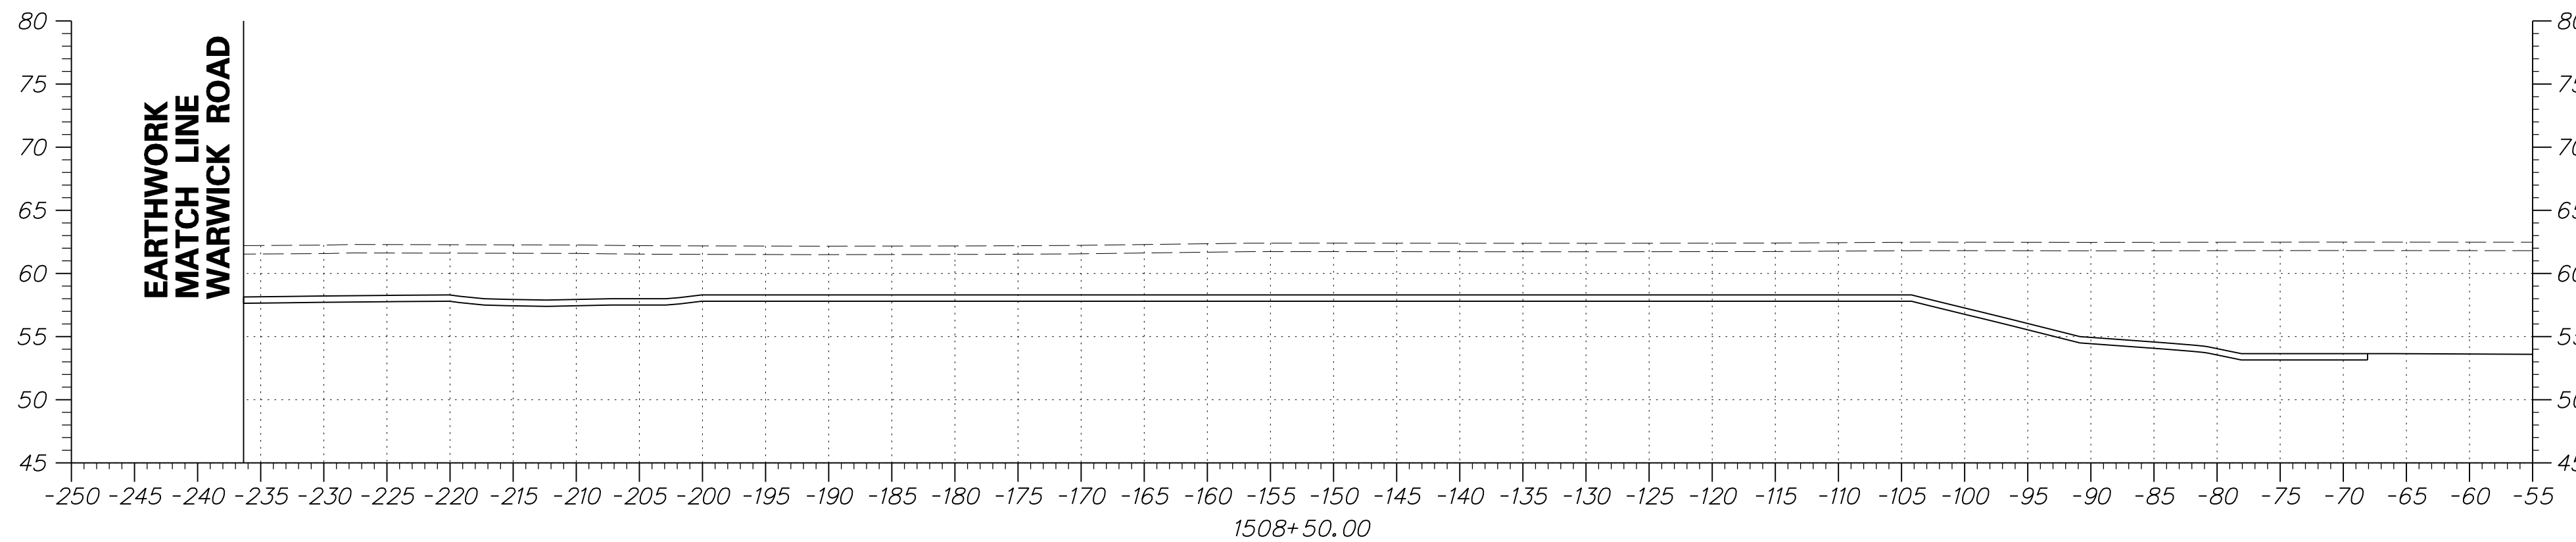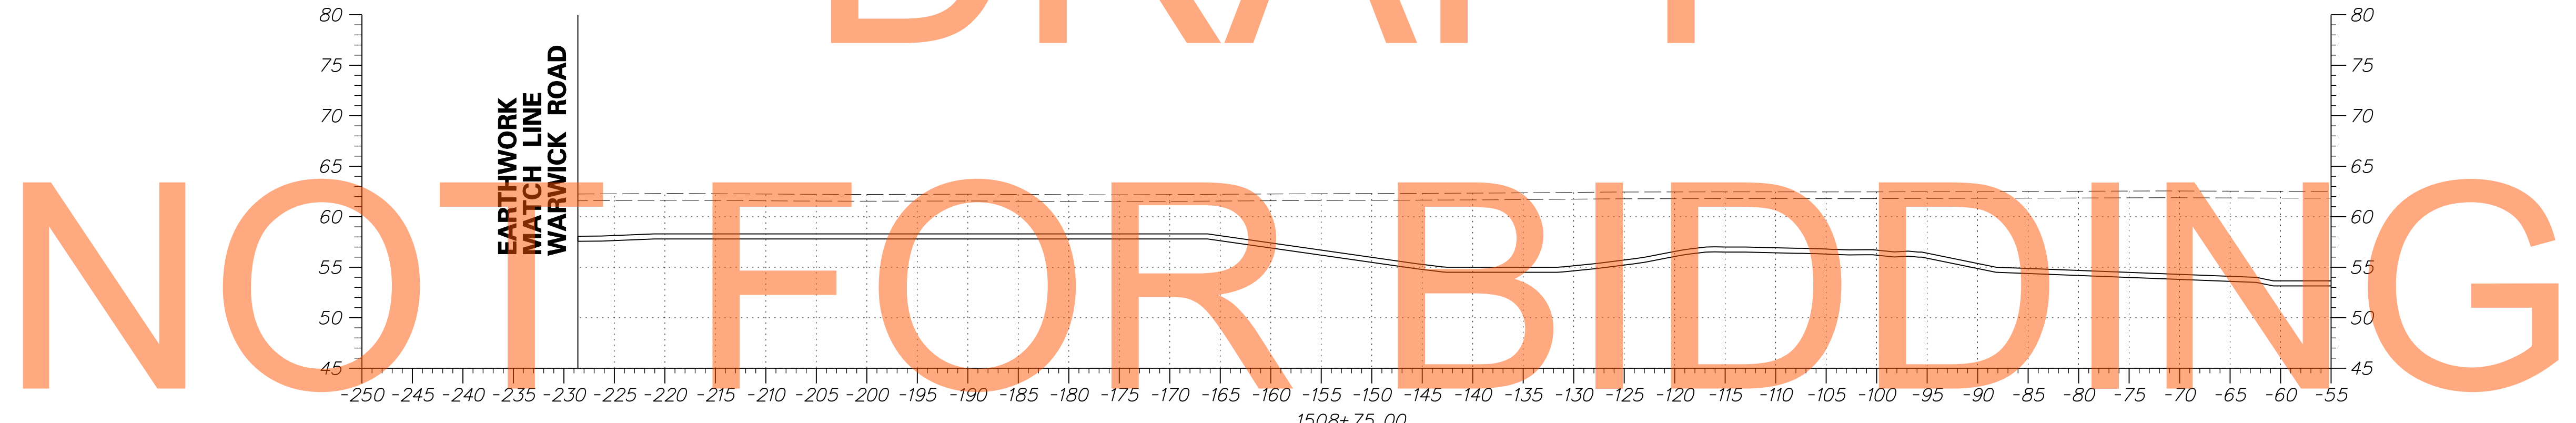

NOT FOR BIDDING
AUGUST 2015



ADDENDUMS / REVISIONS	

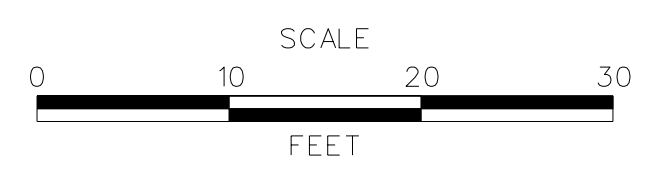


**US 301
MARYLAND STATE LINE
TO LEVELS ROAD**


CONTRACT T200811301	BRIDGE NO.
COUNTY NEW CASTLE	DESIGNED BY: JEG
	CHECKED BY: MFM

**CROSS SECTIONS
BMP NO. 616**

SHEET NO. 506
TOTAL SHTS. 539

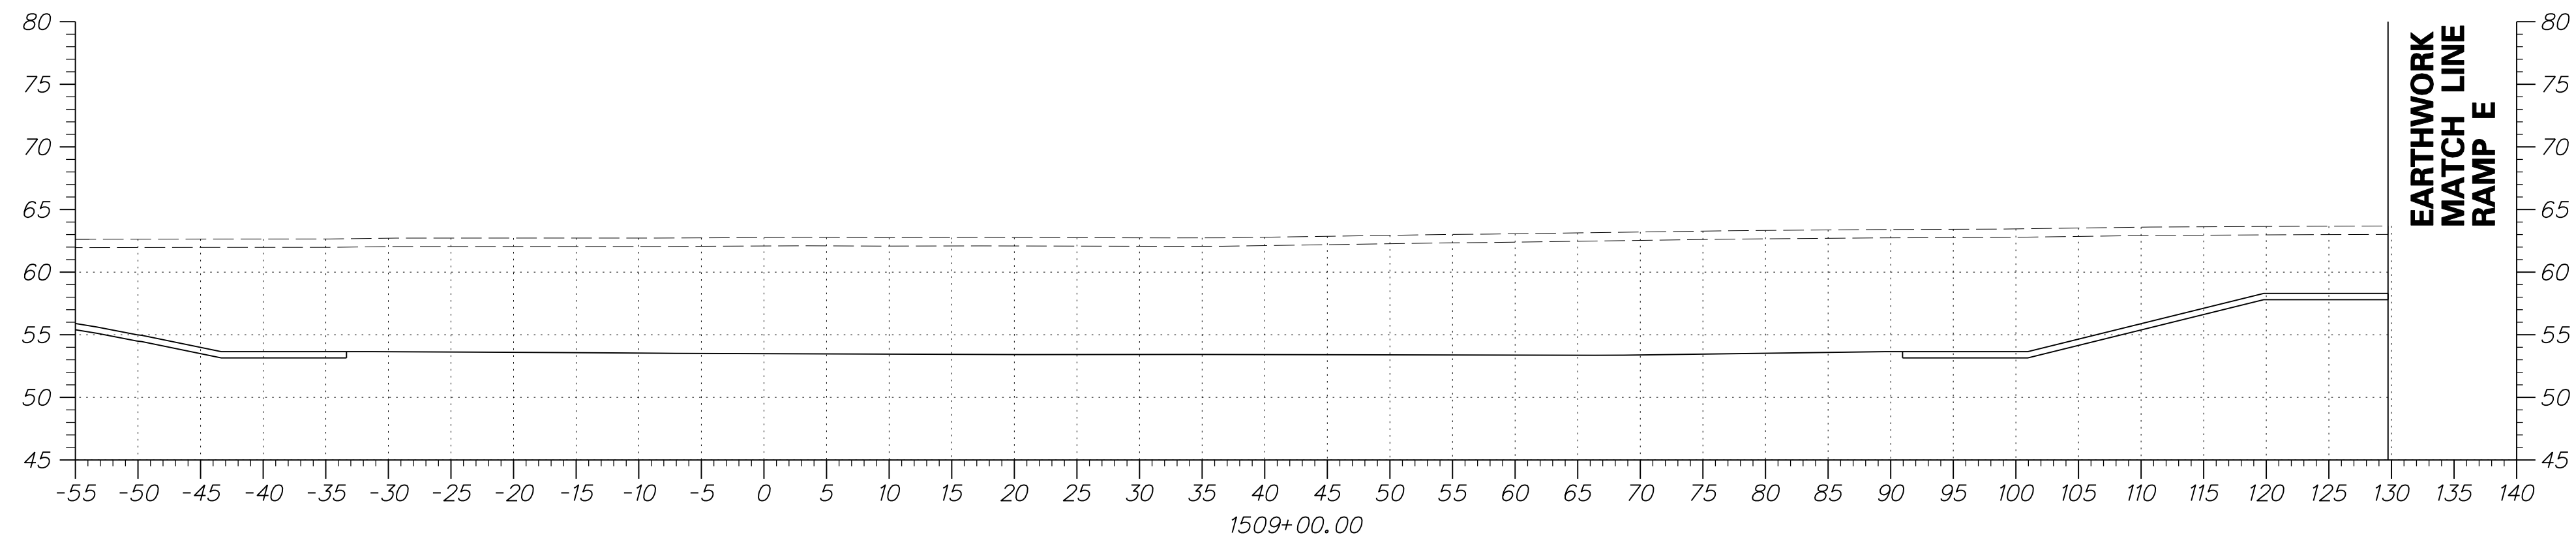


DRAFT

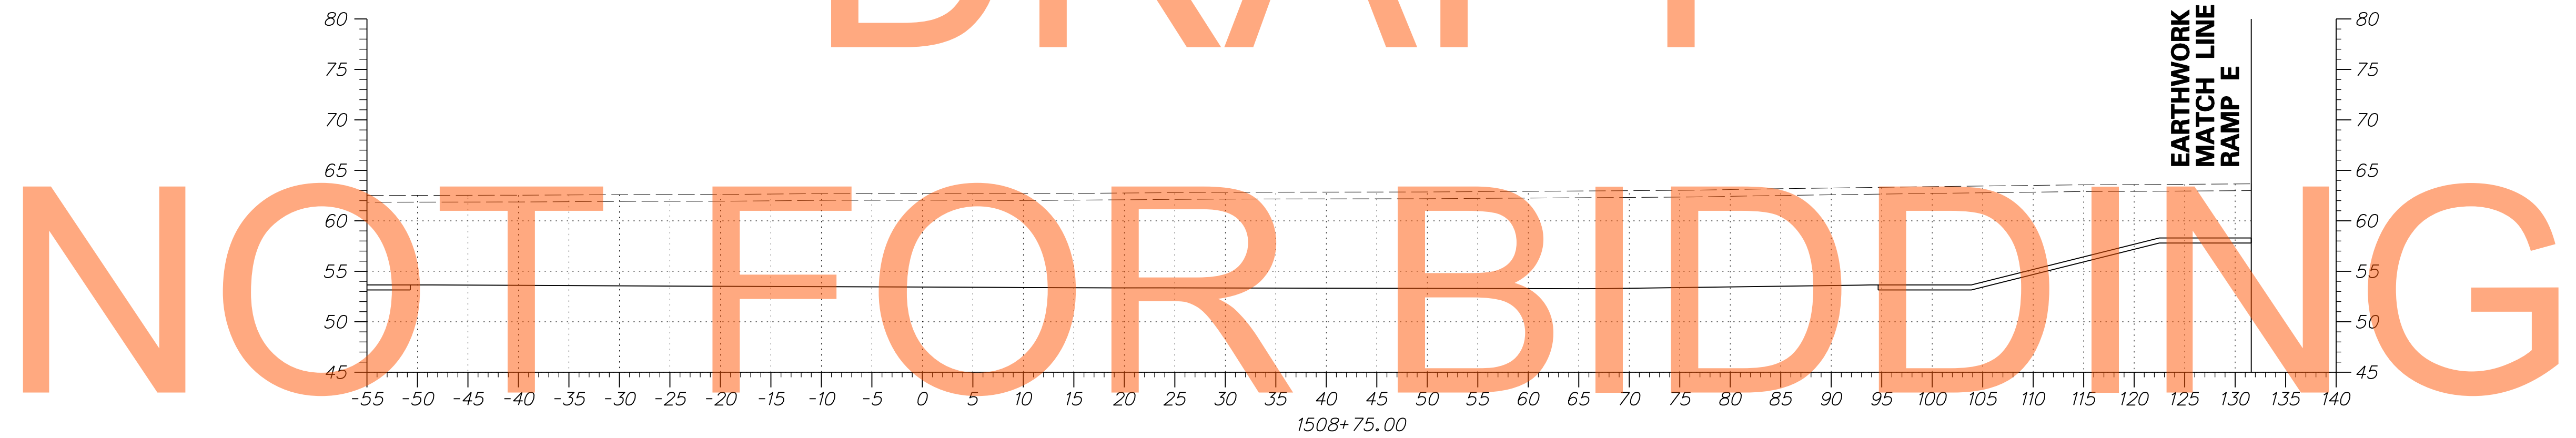


NOT FOR BIDDING

AUGUST 2015

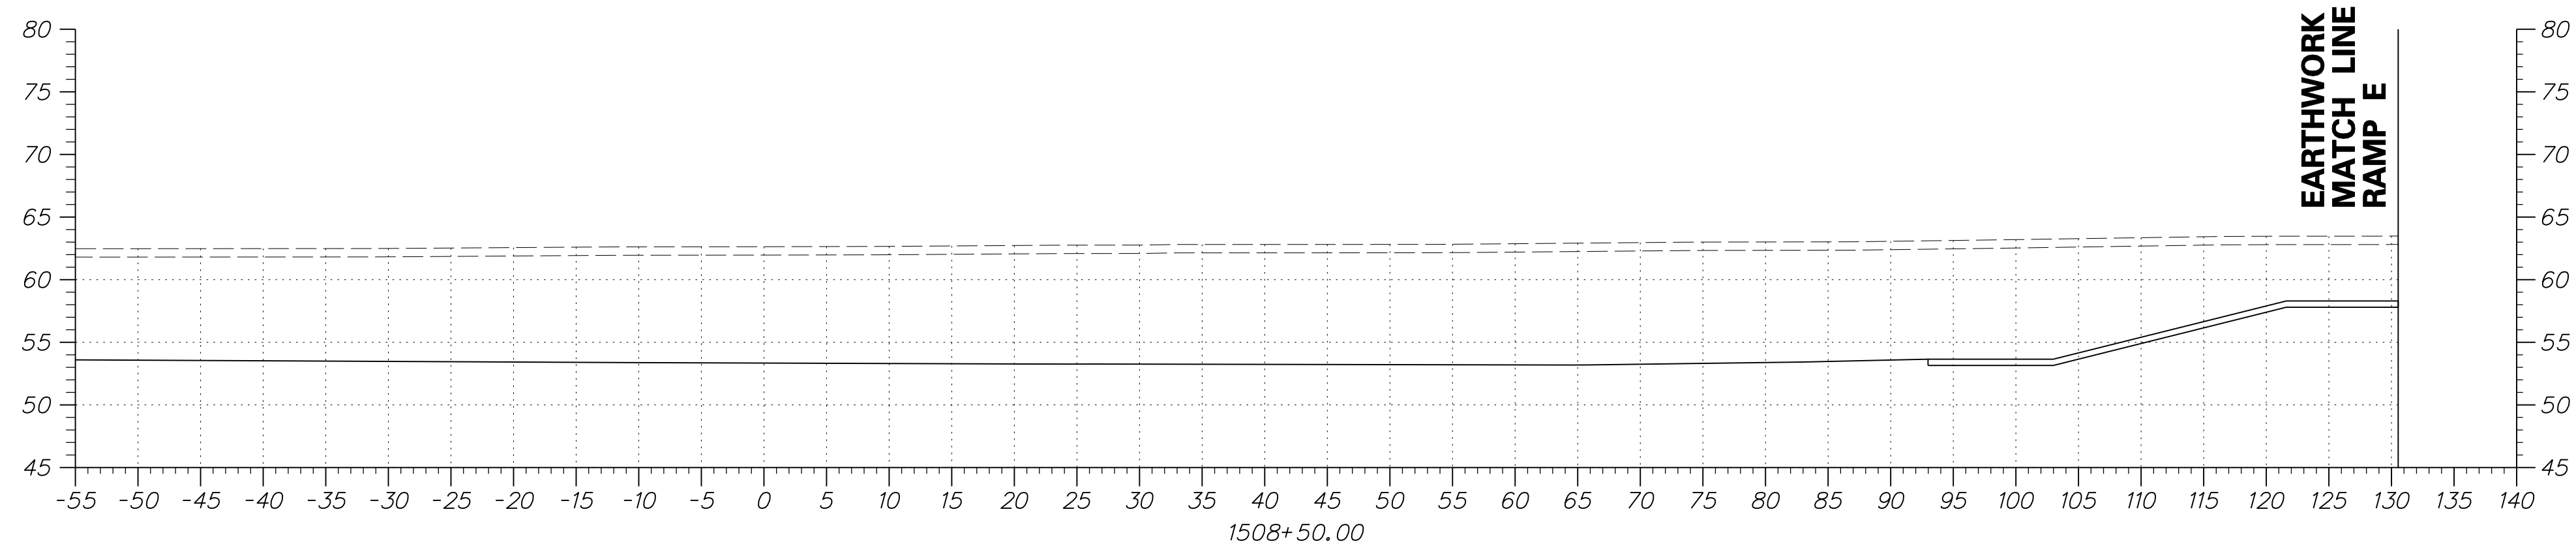

ADDENDUMS / REVISIONS

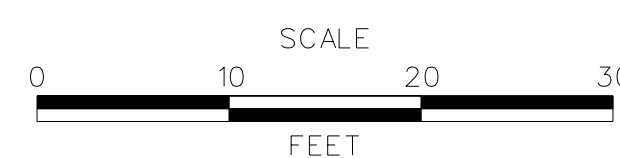


US 301
MARYLAND STATE LINE
TO LEVELS ROAD


CONTRACT	BRIDGE NO.
T200811301	DESIGNED BY: JEG
COUNTY	CHECKED BY: MFM
NEW CASTLE	

CROSS SECTIONS
BMP NO. 616


SHEET NO.
507
TOTAL SHTS.
539

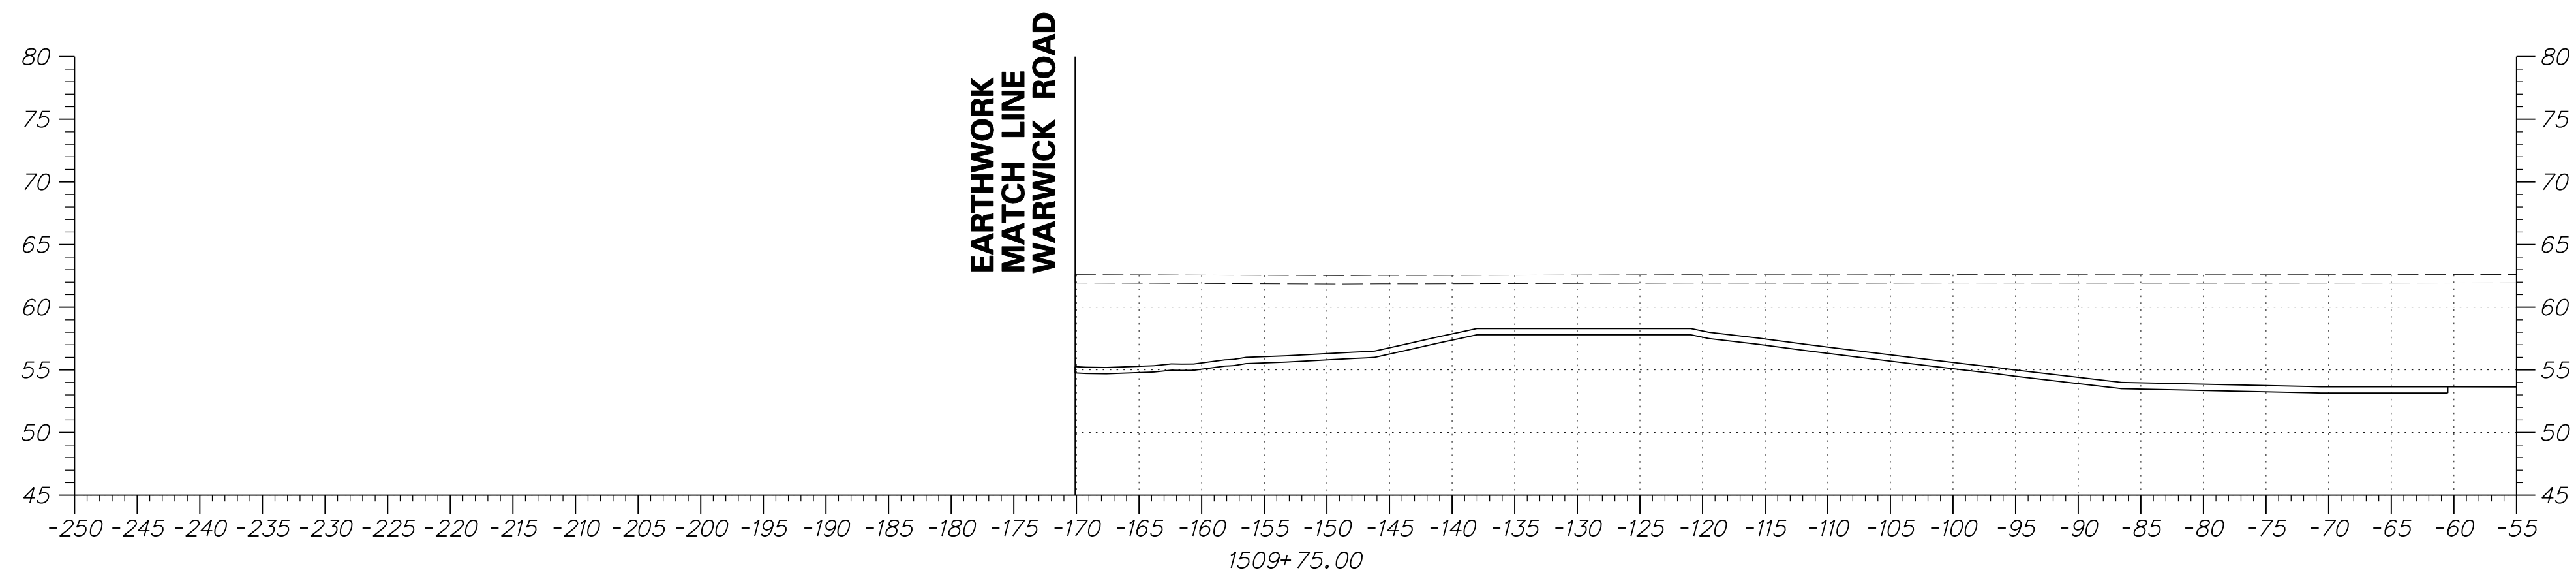


DRAFT

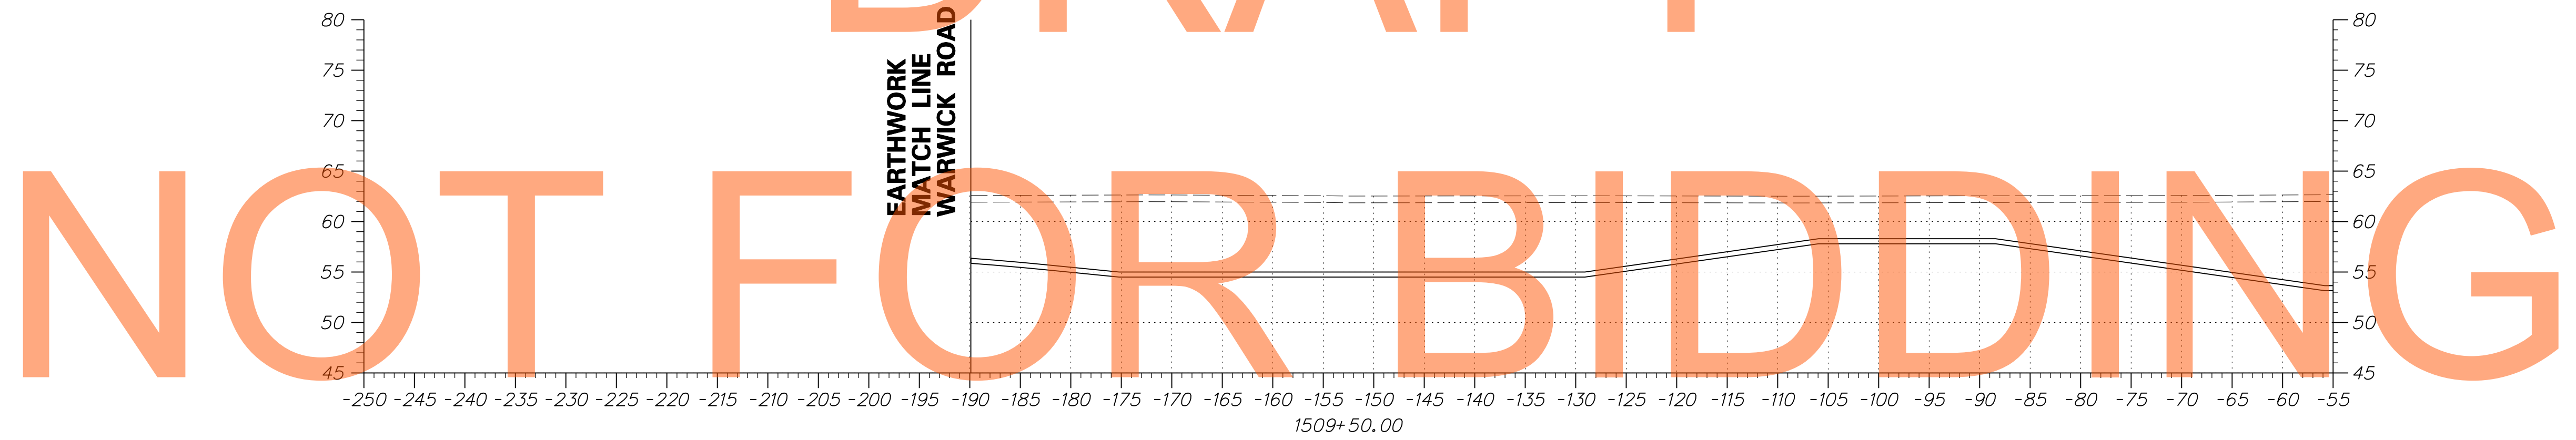

AUGUST 2015

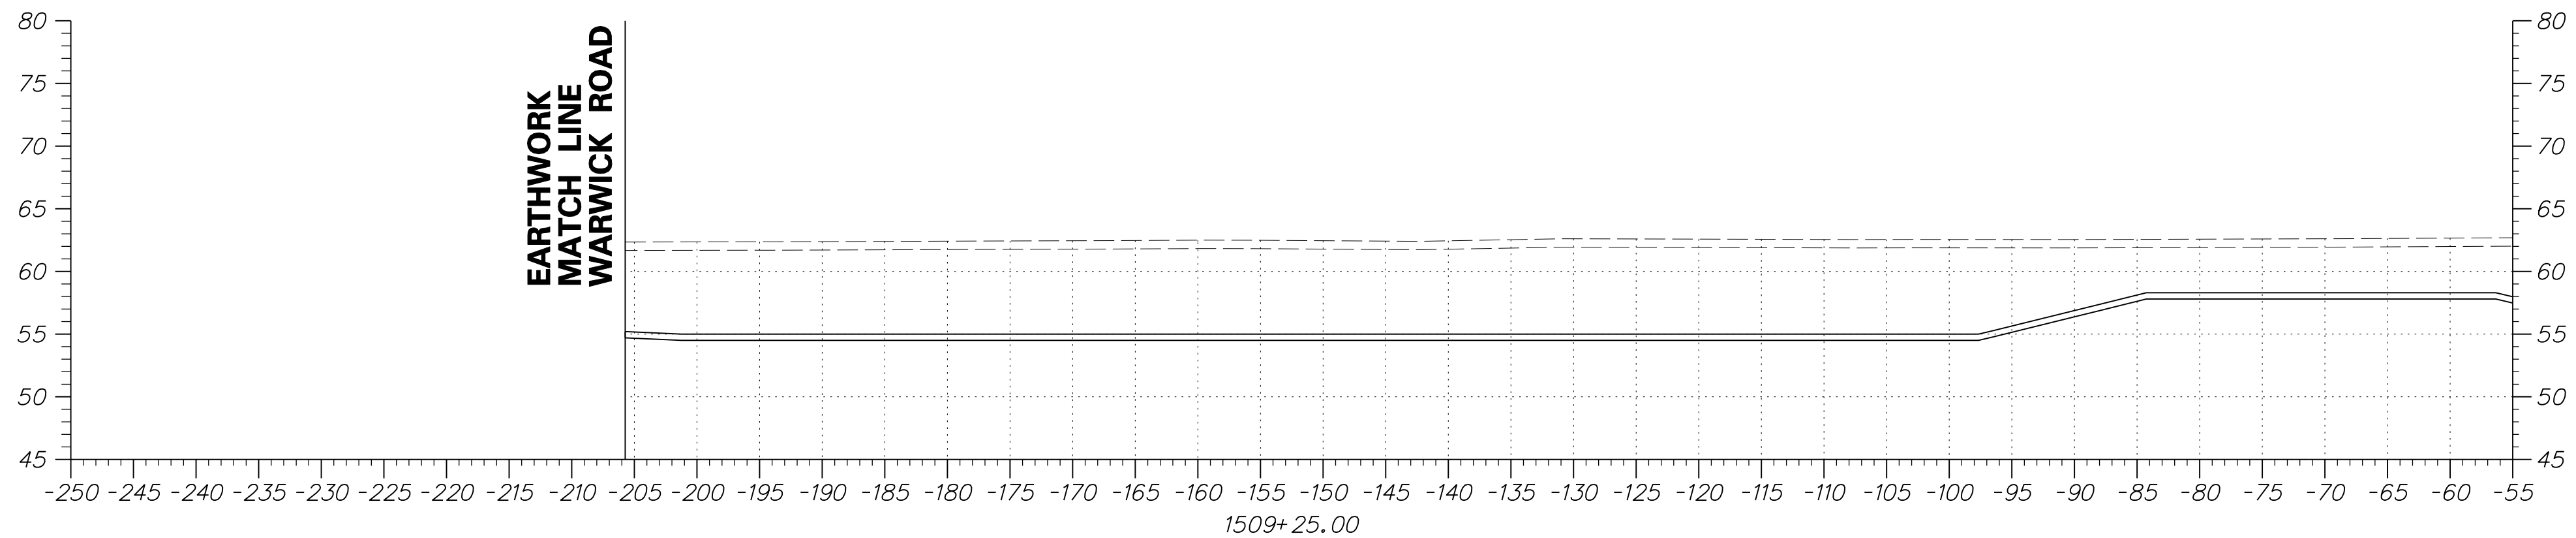


ADDENDUMS / REVISIONS	

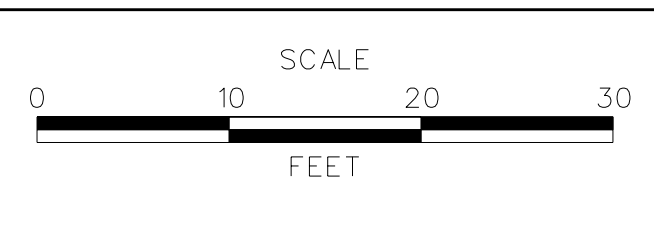


**US 301
MARYLAND STATE LINE
TO LEVELS ROAD**

CONTRACT T200811301	BRIDGE NO.
COUNTY NEW CASTLE	DESIGNED BY: JEG
	CHECKED BY: MFM

CROSS SECTIONS BMP NO. 616
SHEET NO. 508
TOTAL SHTS. 539

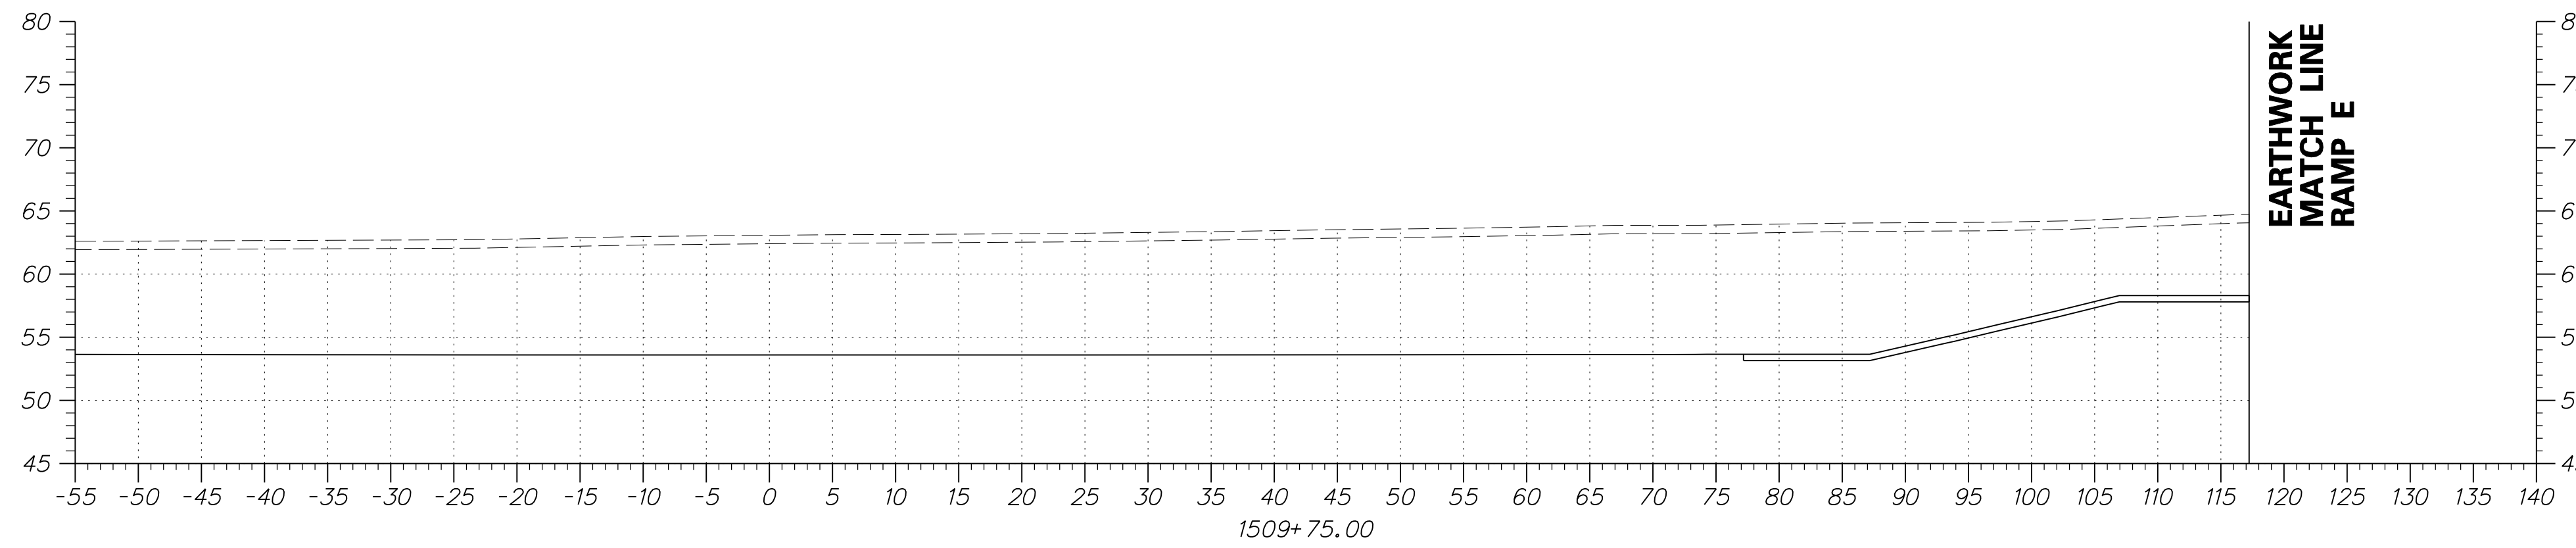


DRAFT

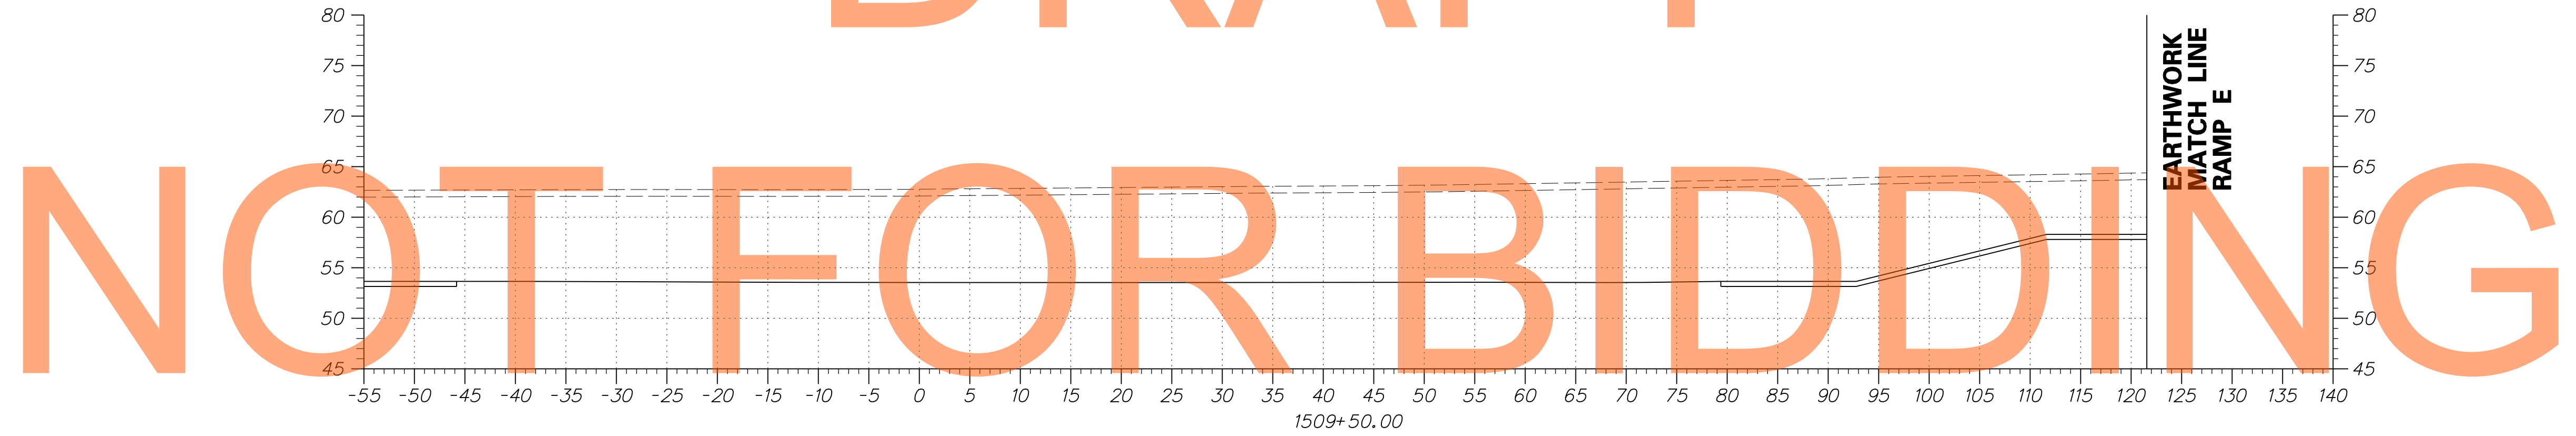


NOT FOR BIDDING

AUGUST 2015

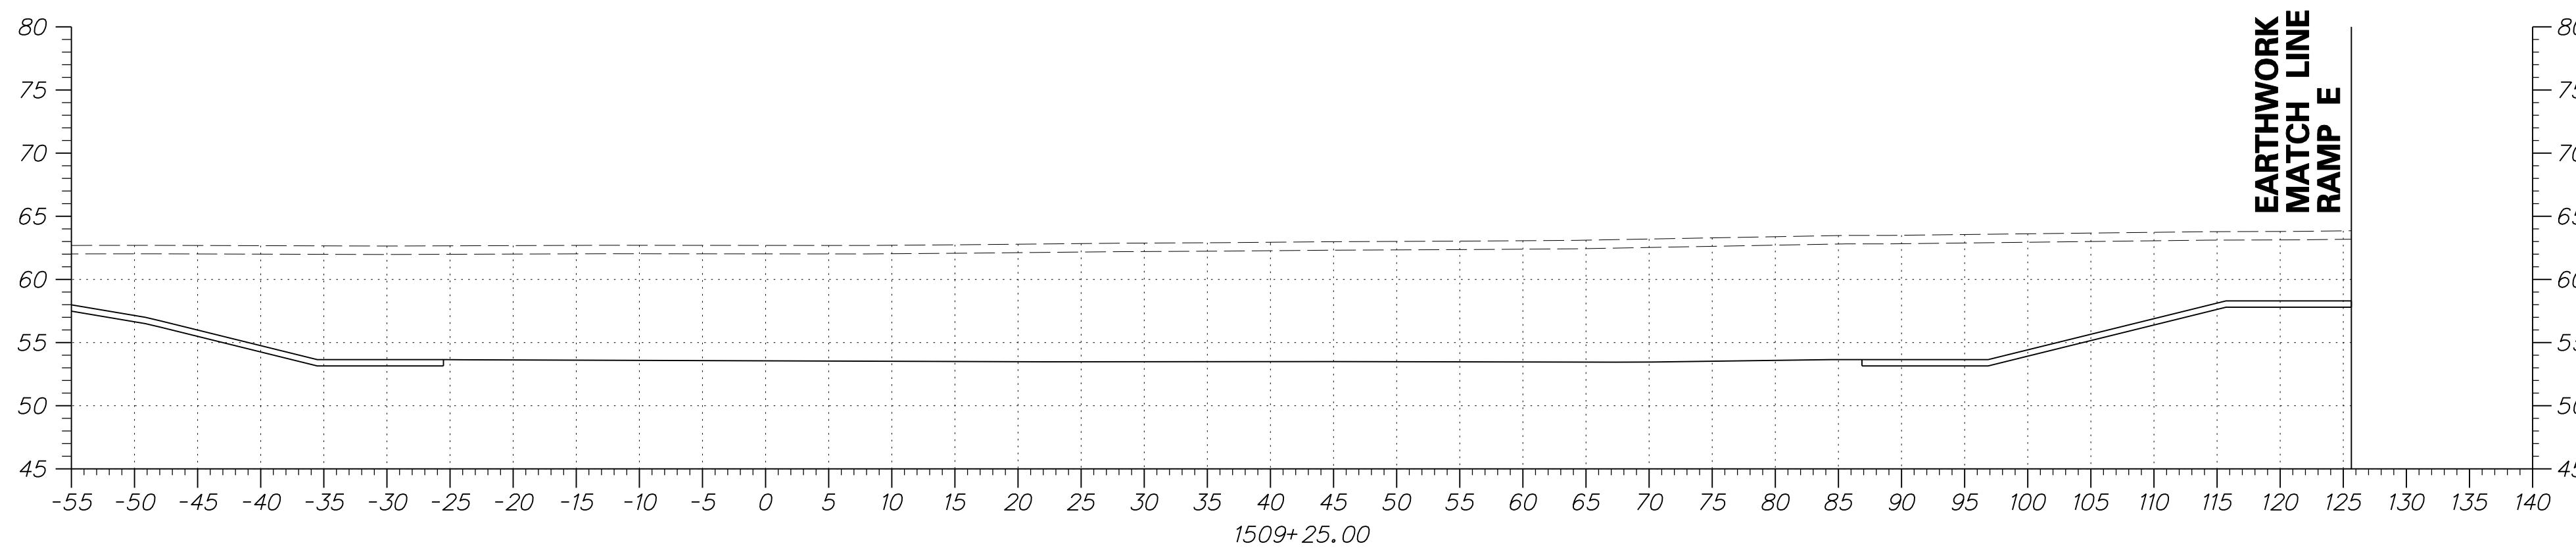

ADDENDUMS / REVISIONS	



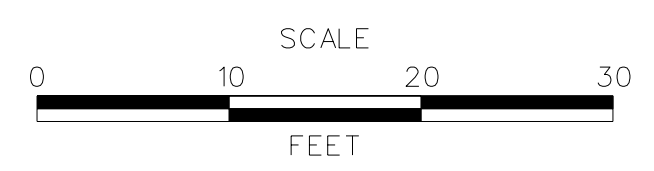


**US 301
MARYLAND STATE LINE
TO LEVELS ROAD**

CONTRACT T200811301	BRIDGE NO.
COUNTY NEW CASTLE	DESIGNED BY: JEG
	CHECKED BY: MFM

**CROSS SECTIONS
BMP NO. 616**

SHEET NO. 509
TOTAL SHTS. 539

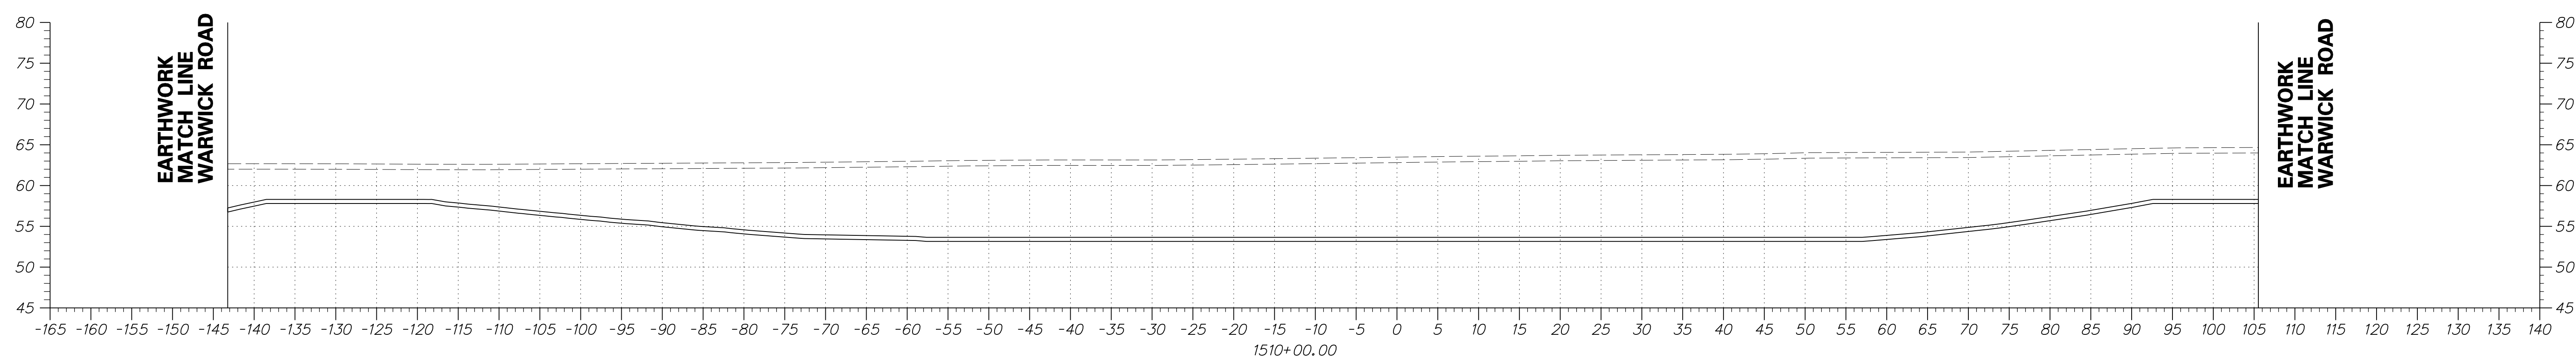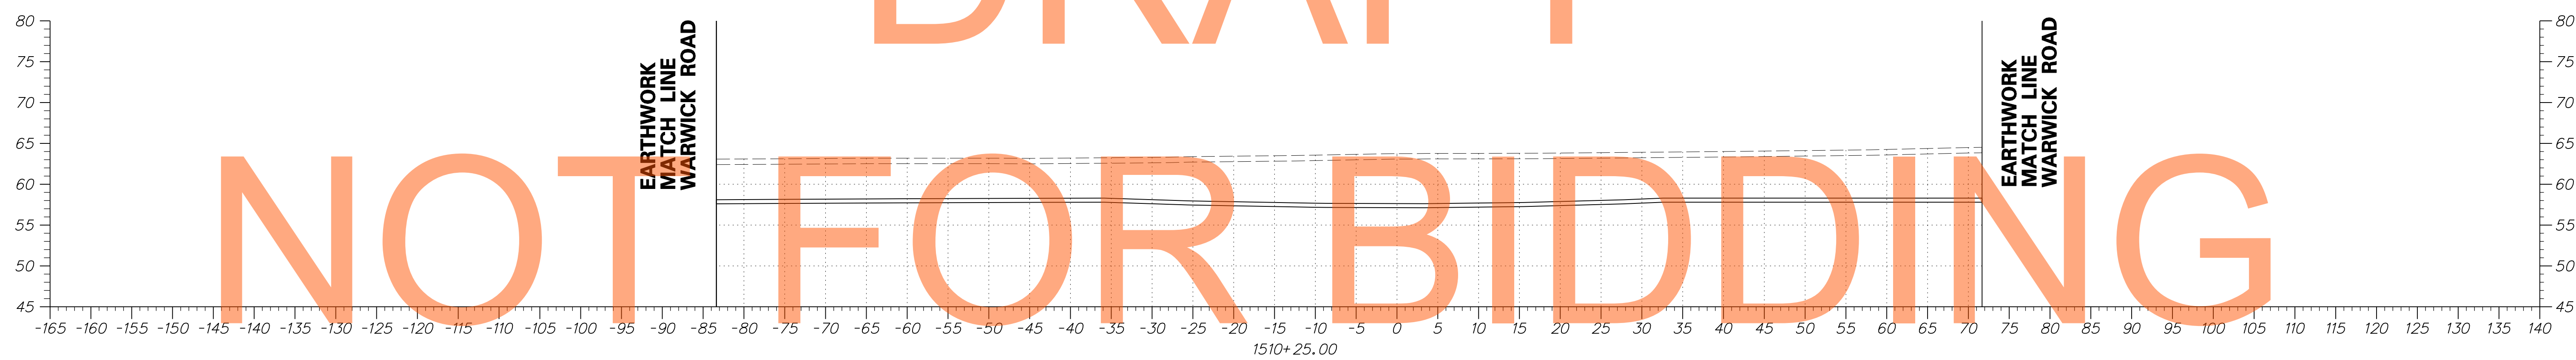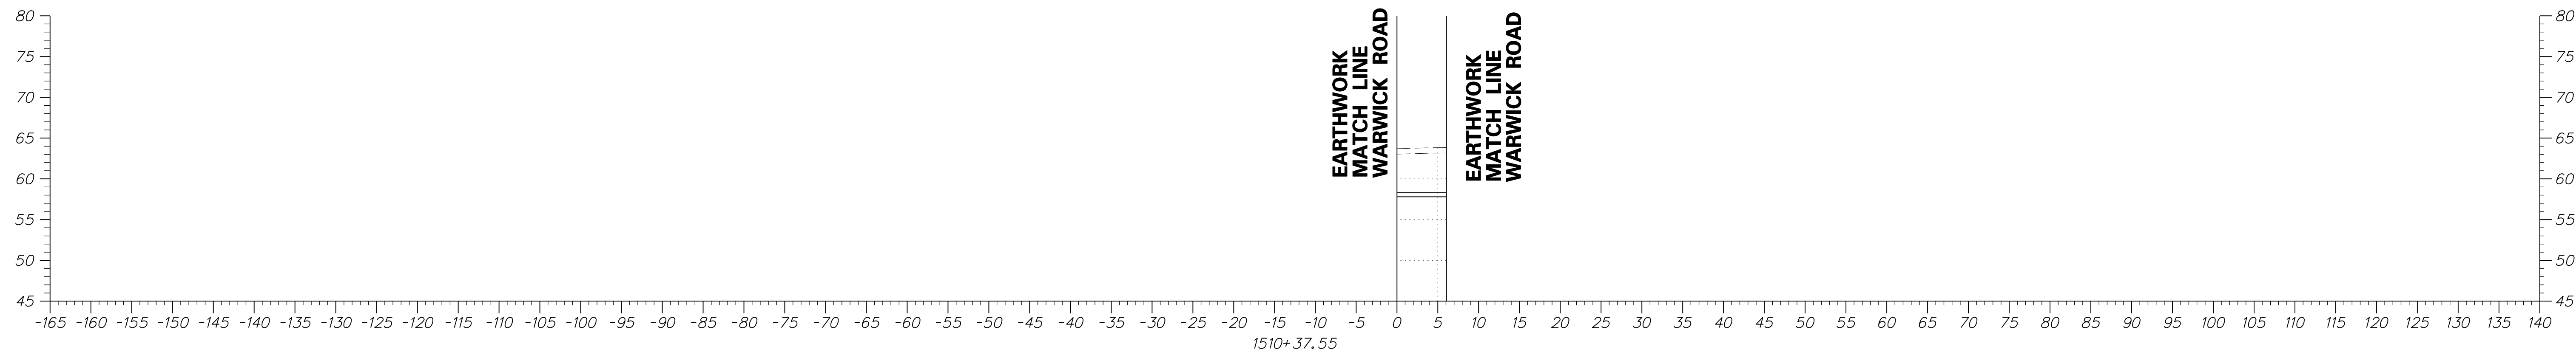


DRAFT

NOT FOR BIDDING

AUGUST 2015



ADDENDUMS / REVISIONS	

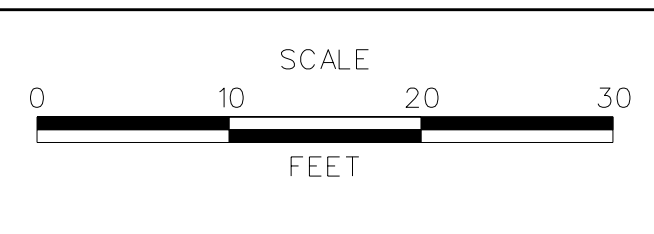


**US 301
MARYLAND STATE LINE
TO LEVELS ROAD**

CONTRACT T200811301	BRIDGE NO.
COUNTY NEW CASTLE	DESIGNED BY: JEG
	CHECKED BY: MFM

**CROSS SECTIONS
BMP NO. 616**



SHEET NO. 510
TOTAL SHTS. 539

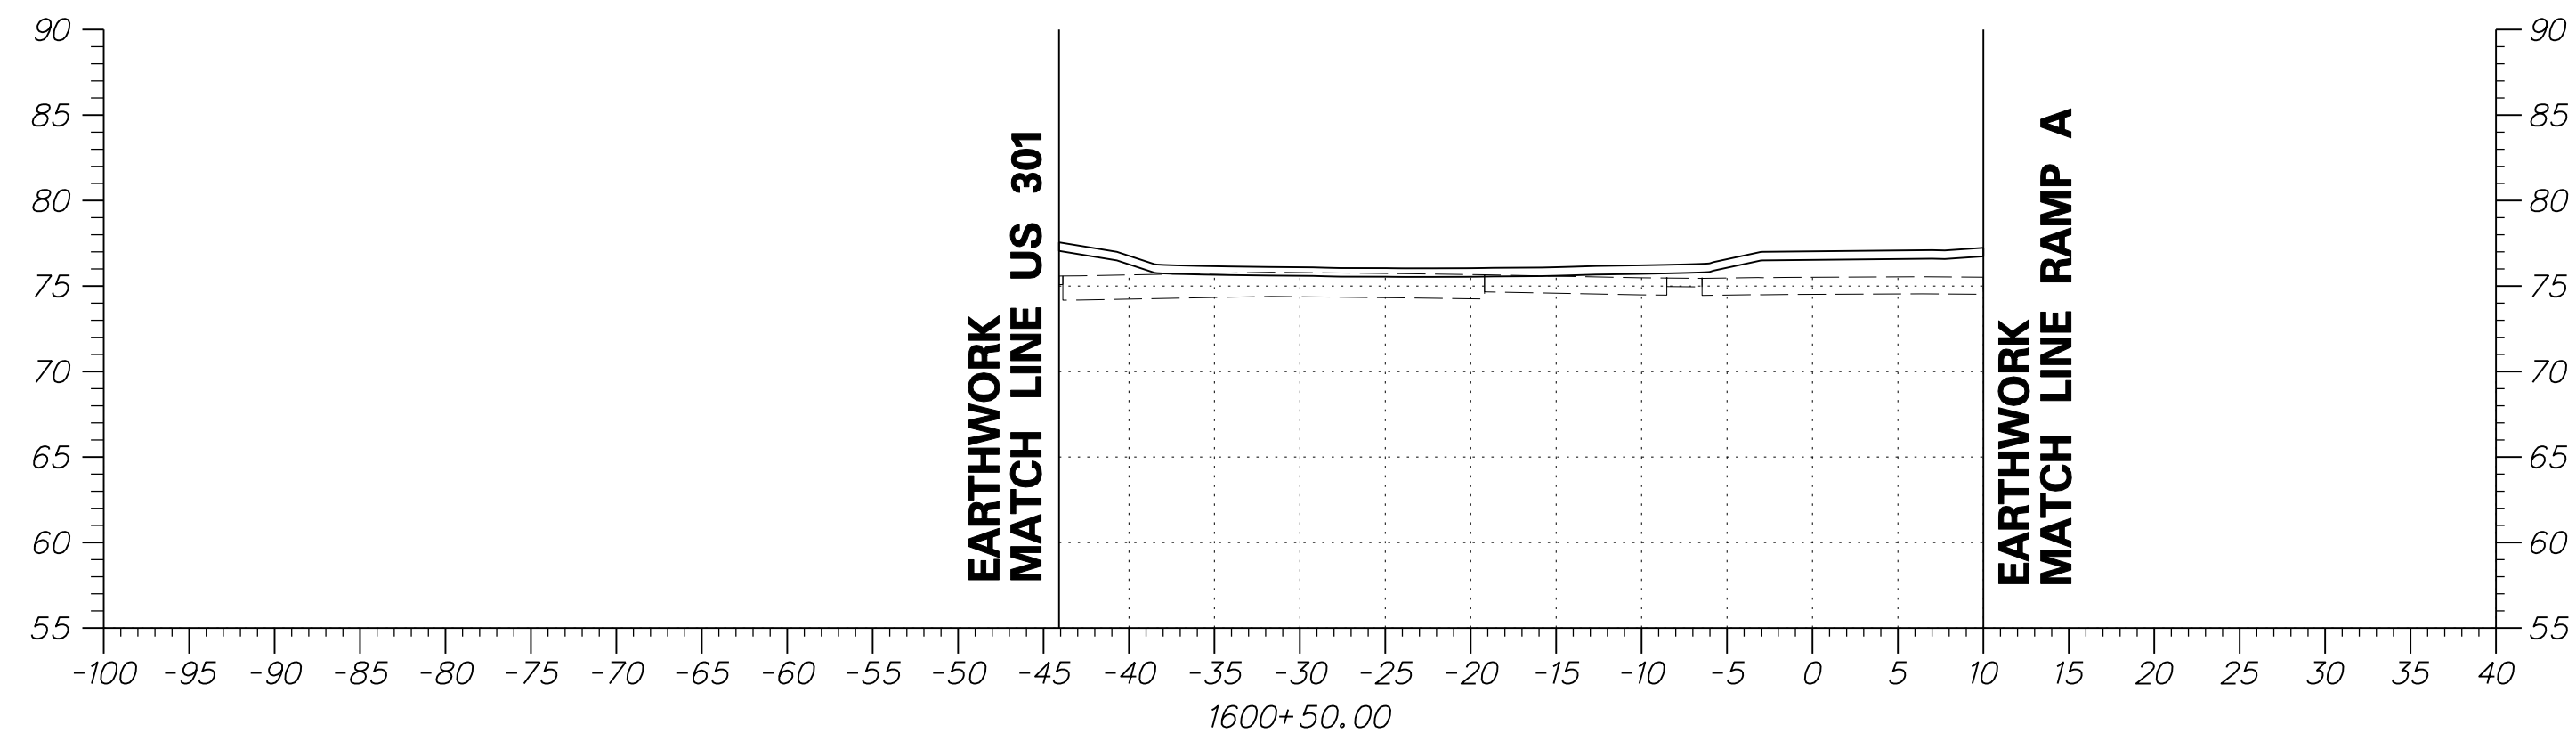


DRAFT

NOT FOR BIDDING

AUGUST 2015

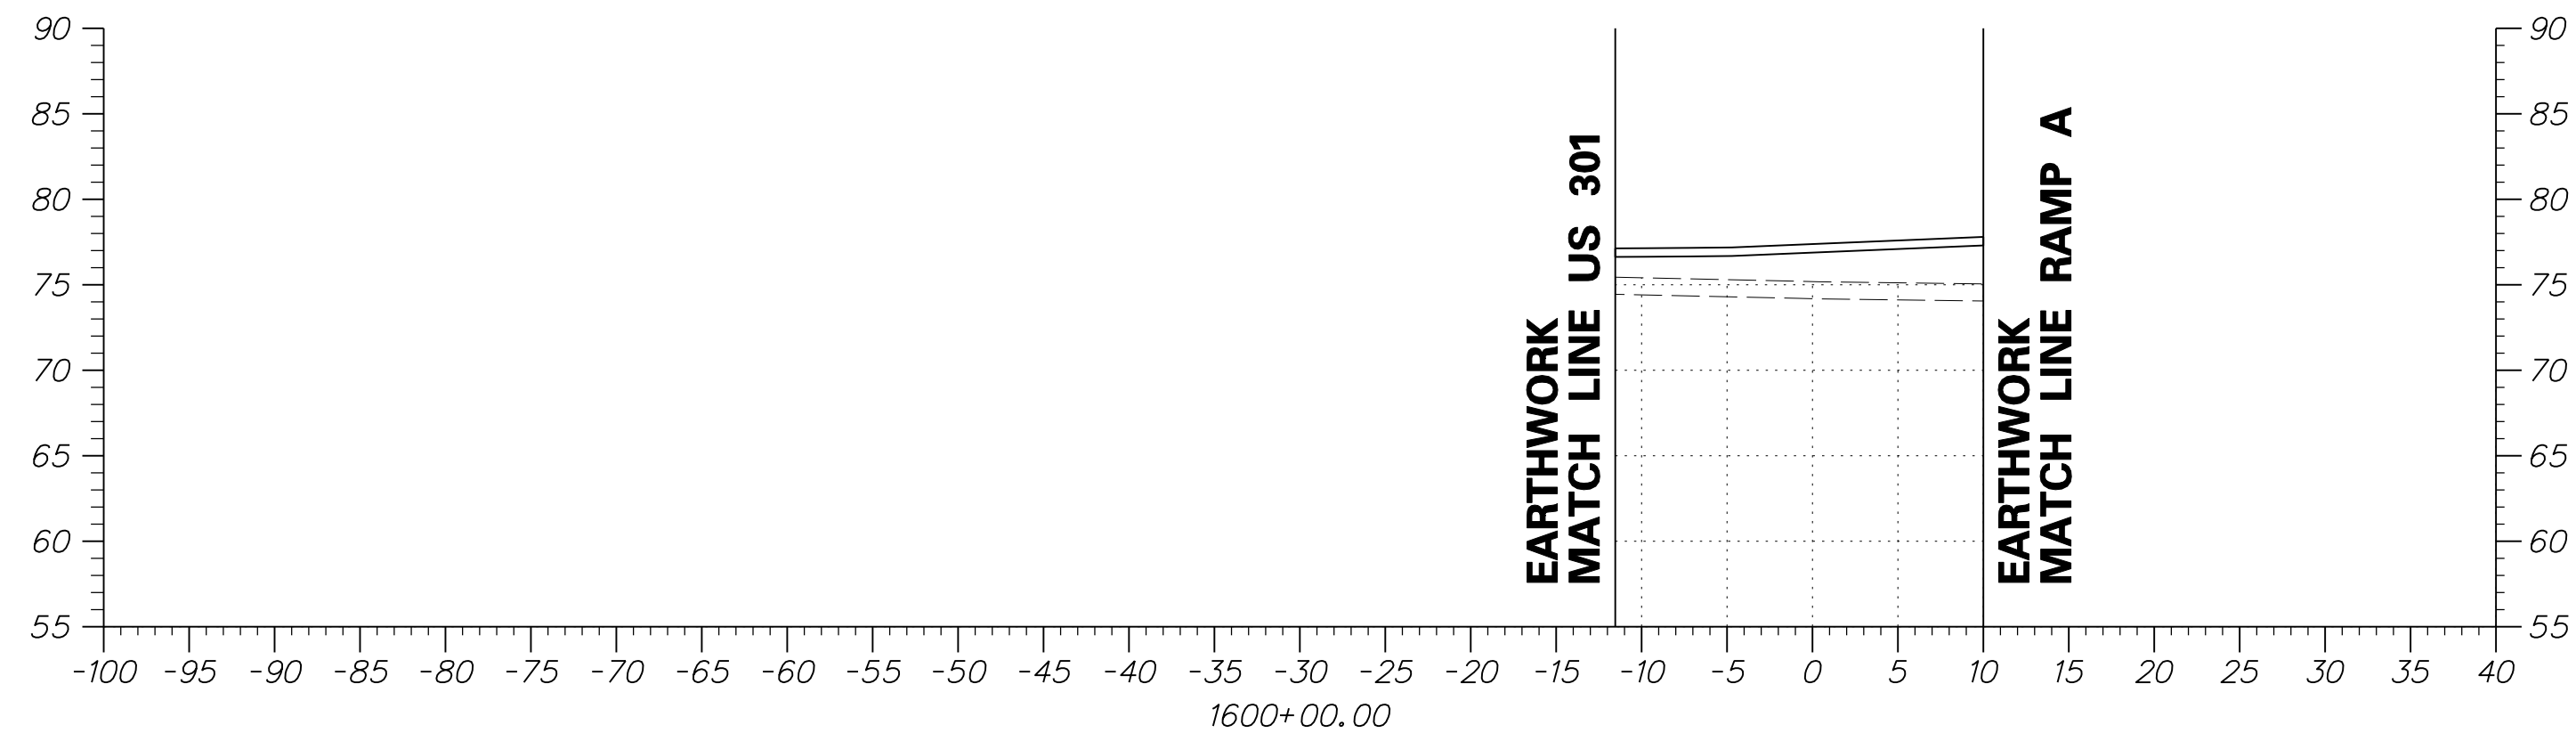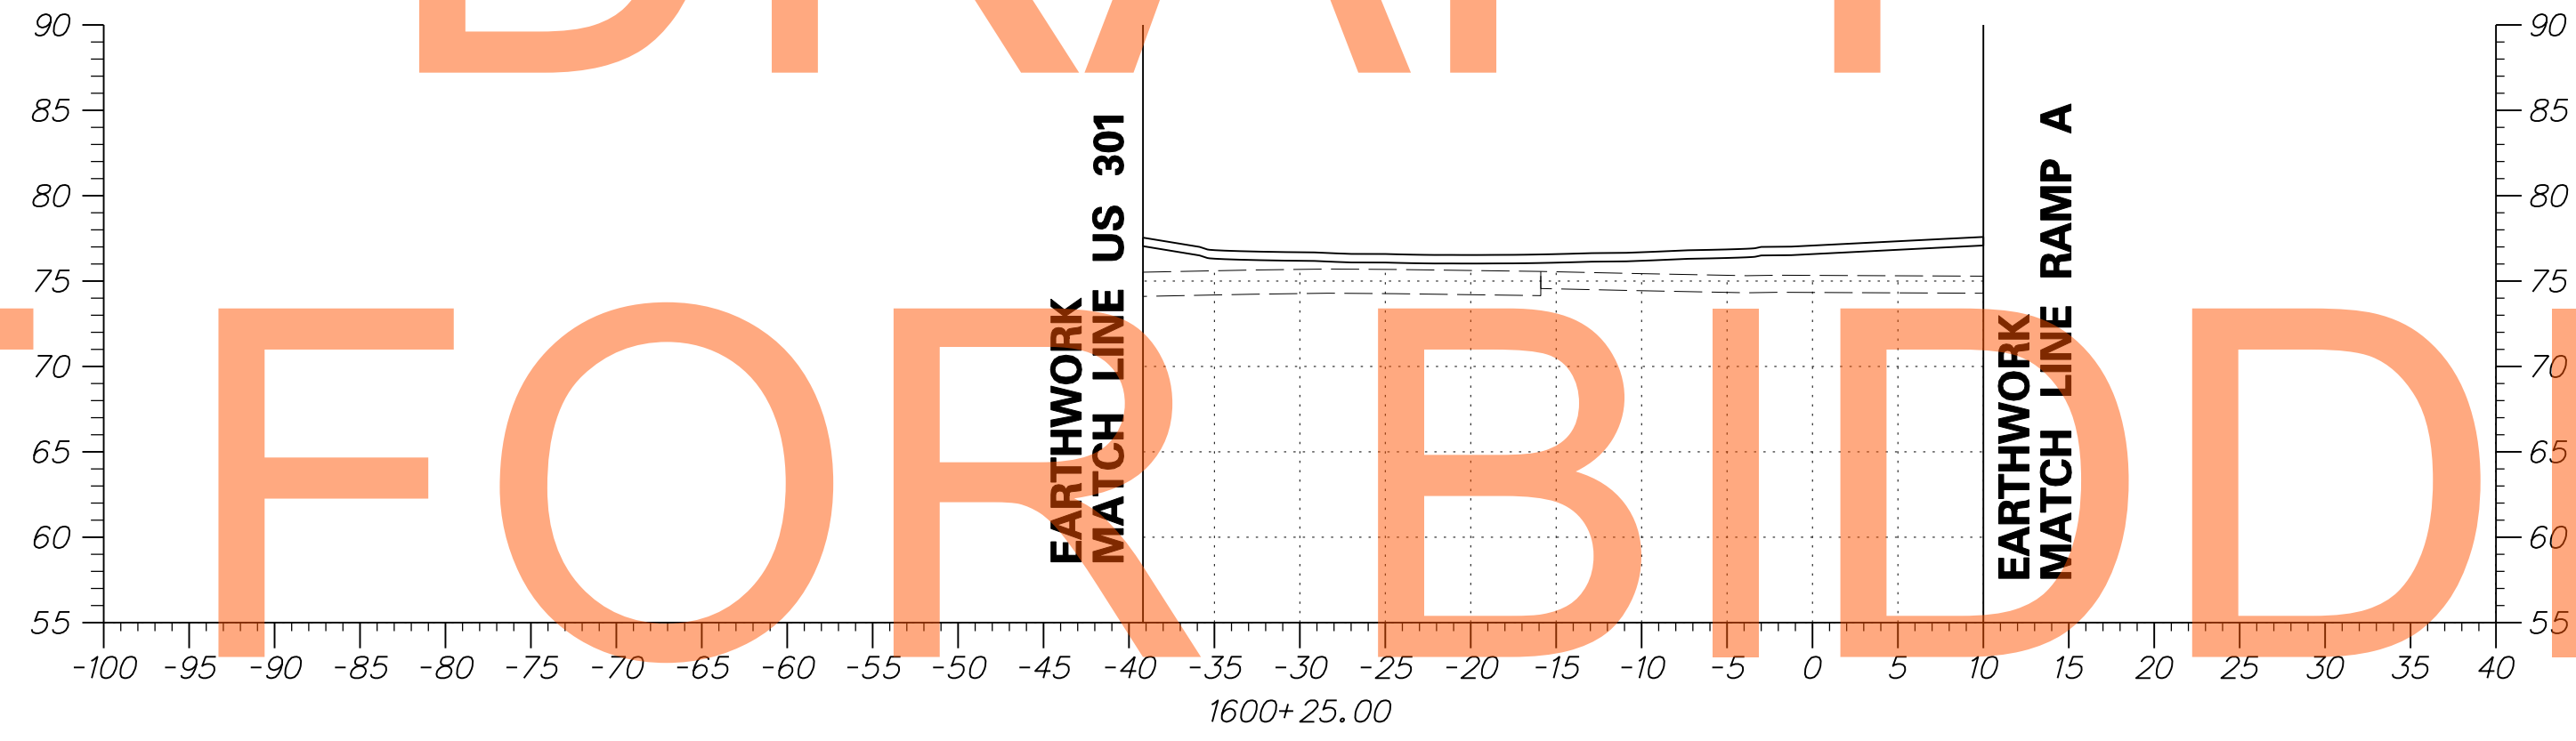

ADDENDUMS / REVISIONS	

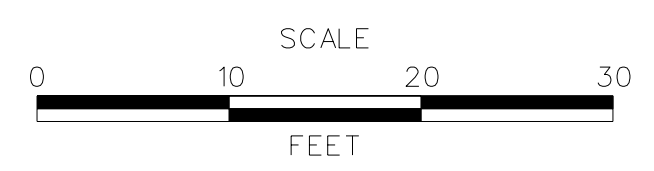


US 301
MARYLAND STATE LINE
TO LEVELS ROAD

CONTRACT T200811301	BRIDGE NO.
COUNTY NEW CASTLE	DESIGNED BY: JEG
	CHECKED BY: MFM

CROSS SECTIONS
BMP NO. 617



SHEET NO. 511
TOTAL SHTS. 539

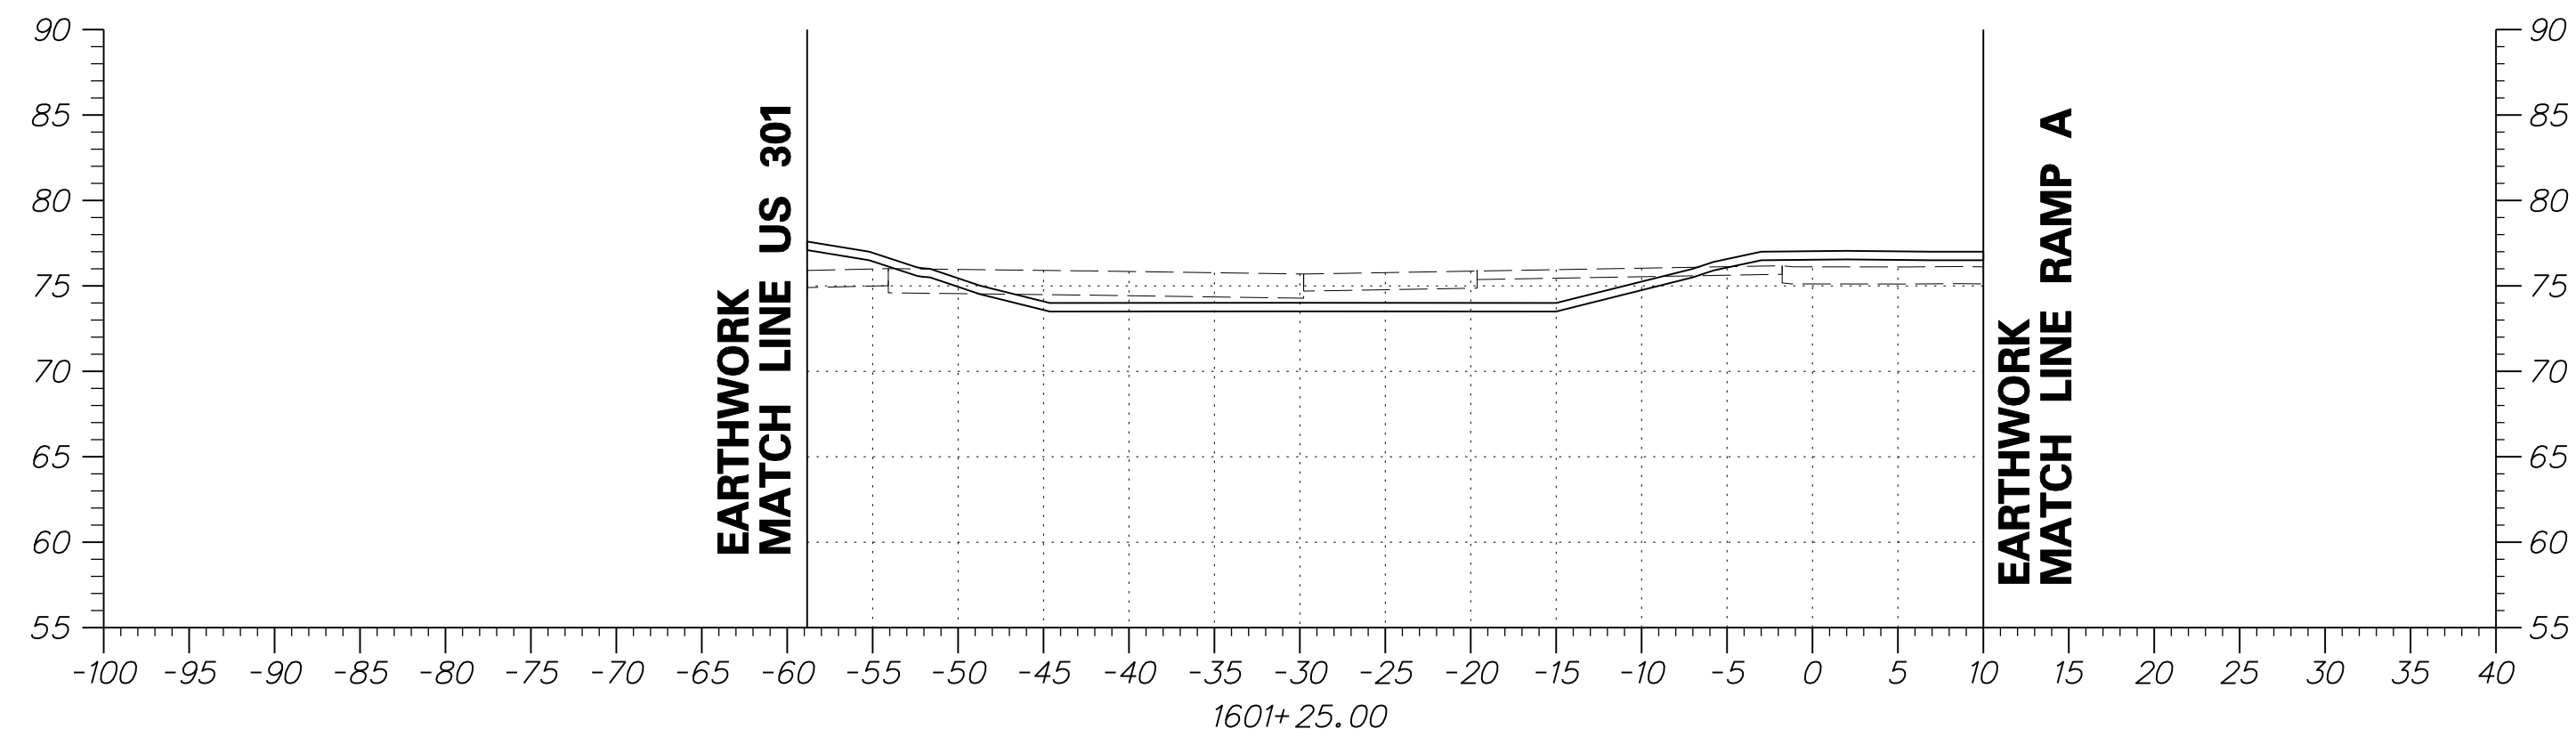


DRAFT

NOT FOR BIDDING

AUGUST 2015

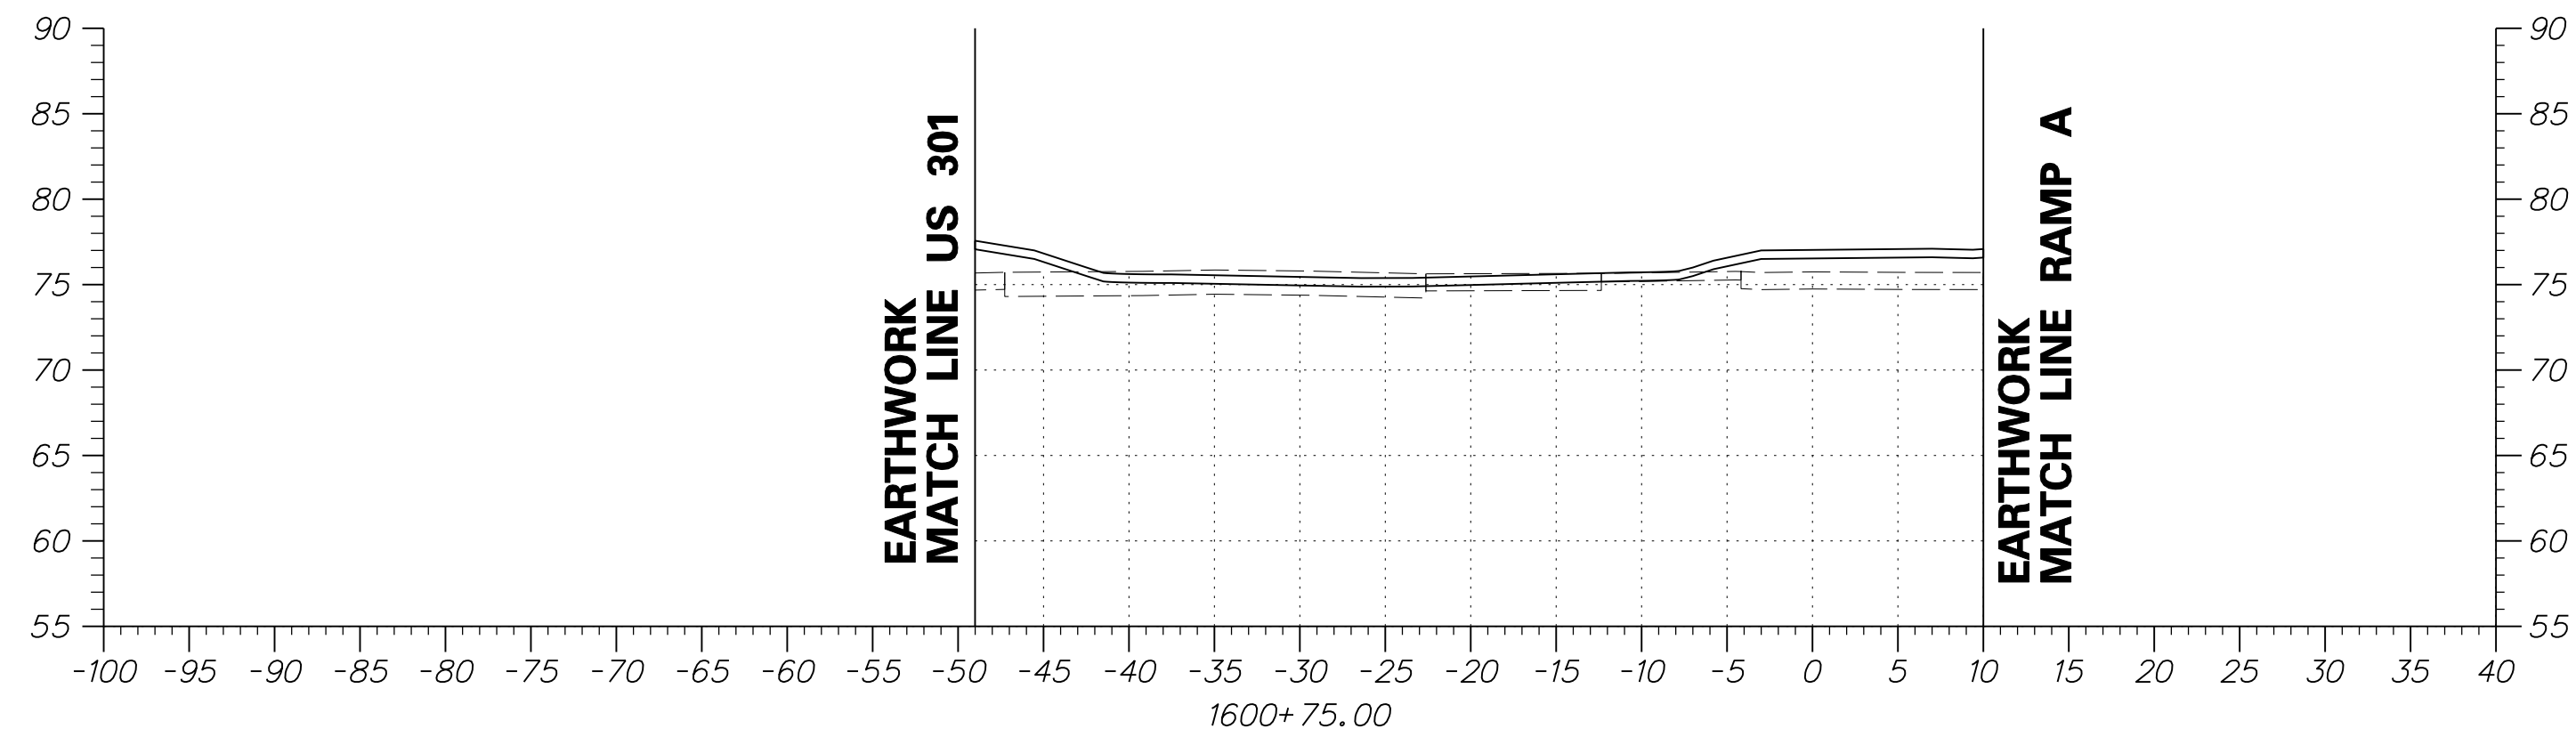
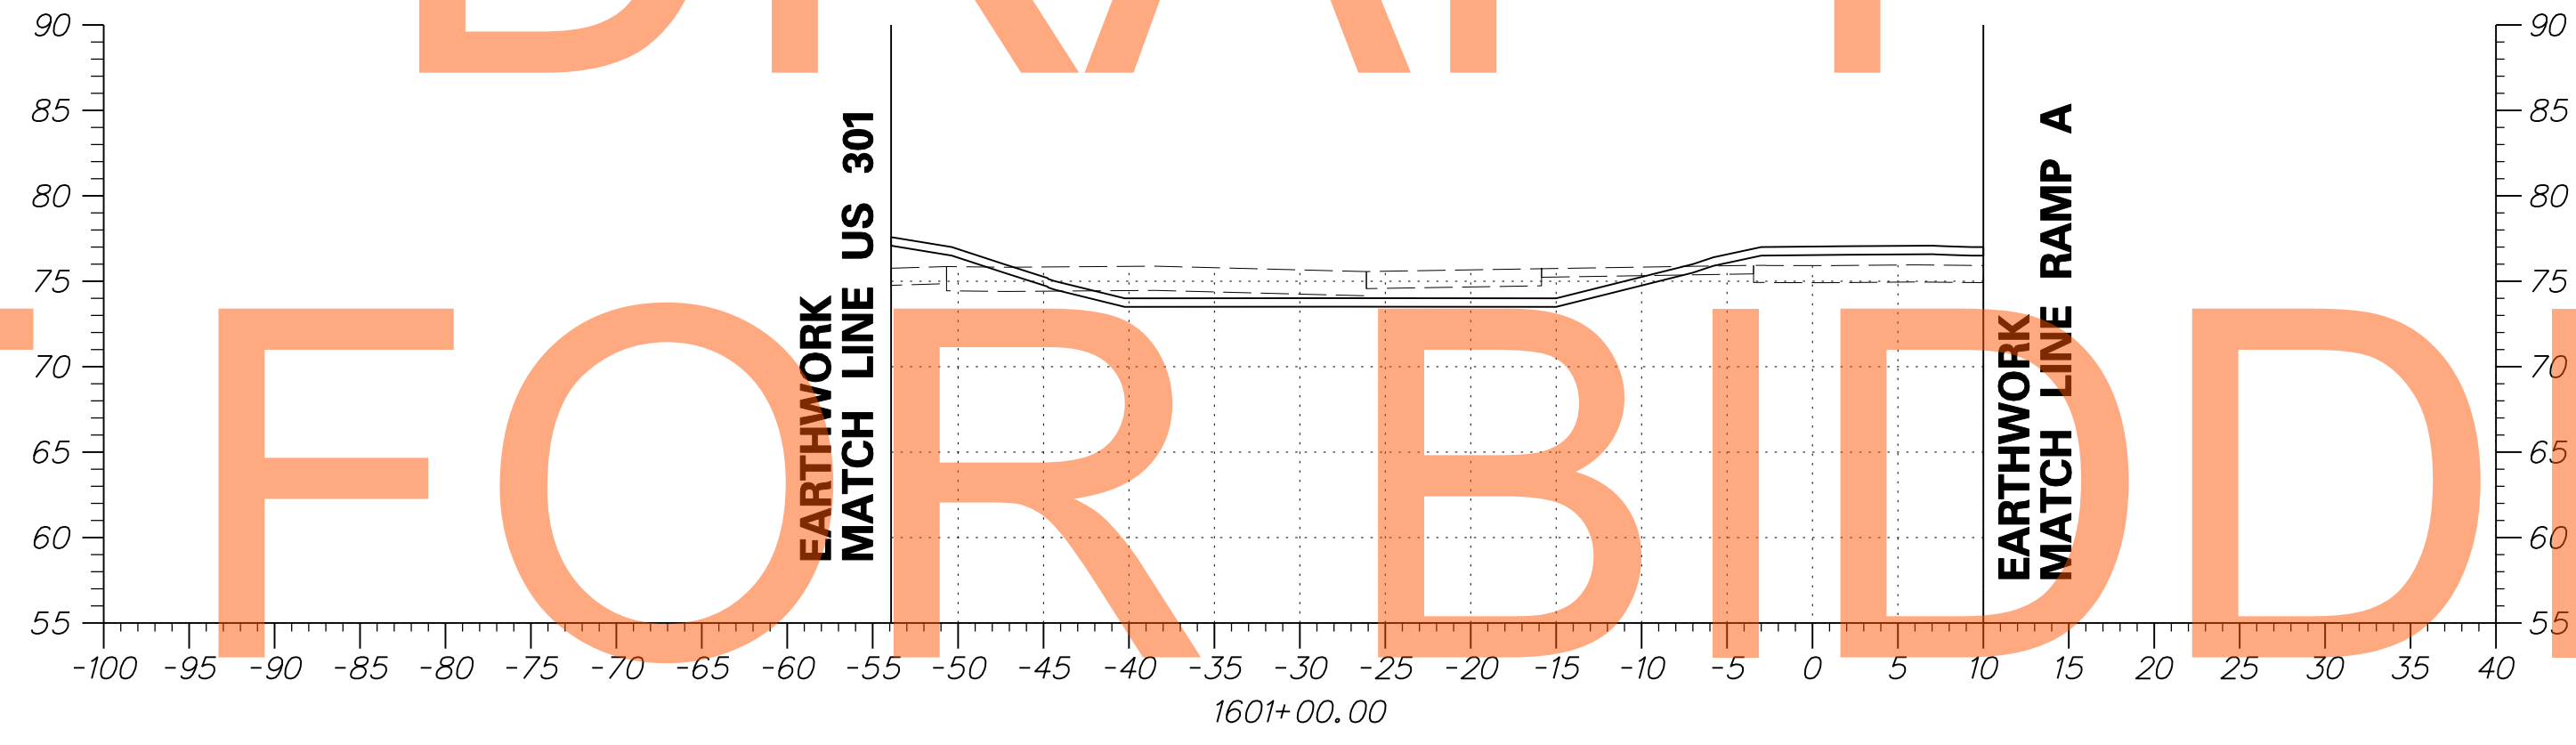


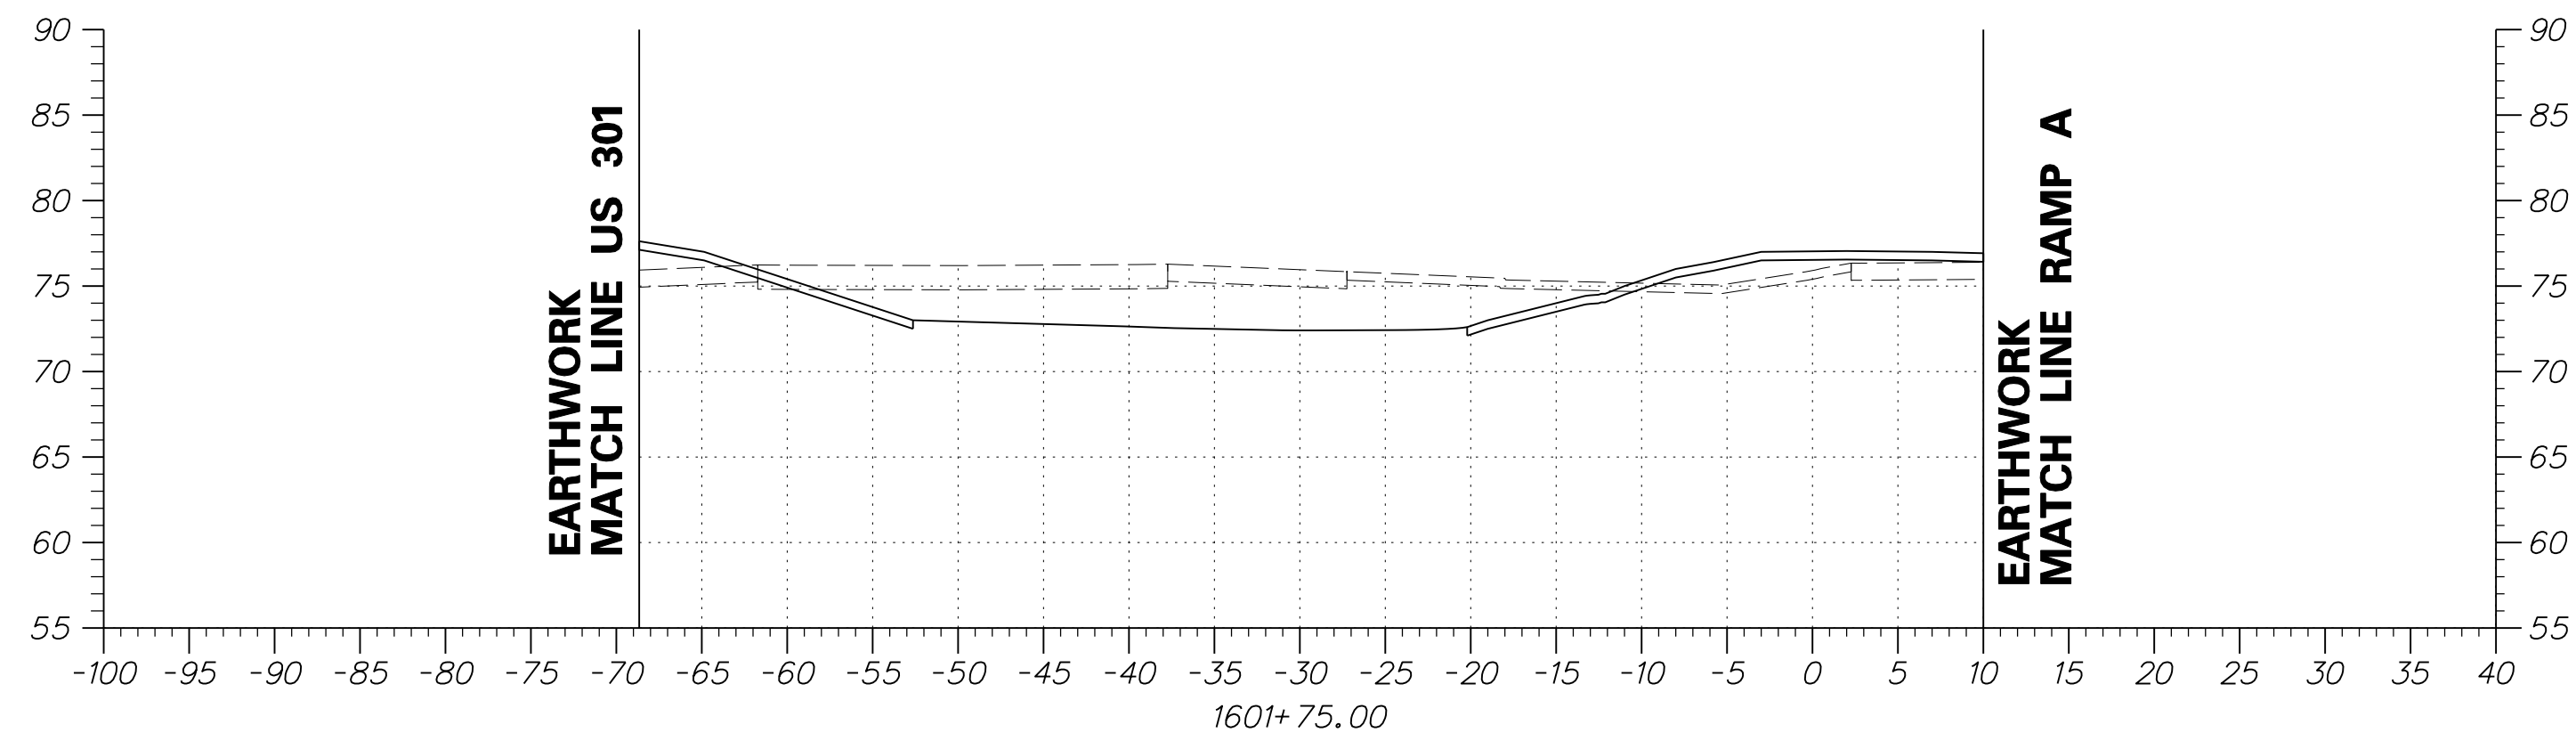


DRAFT

NOT FOR BIDDING

AUGUST 2015

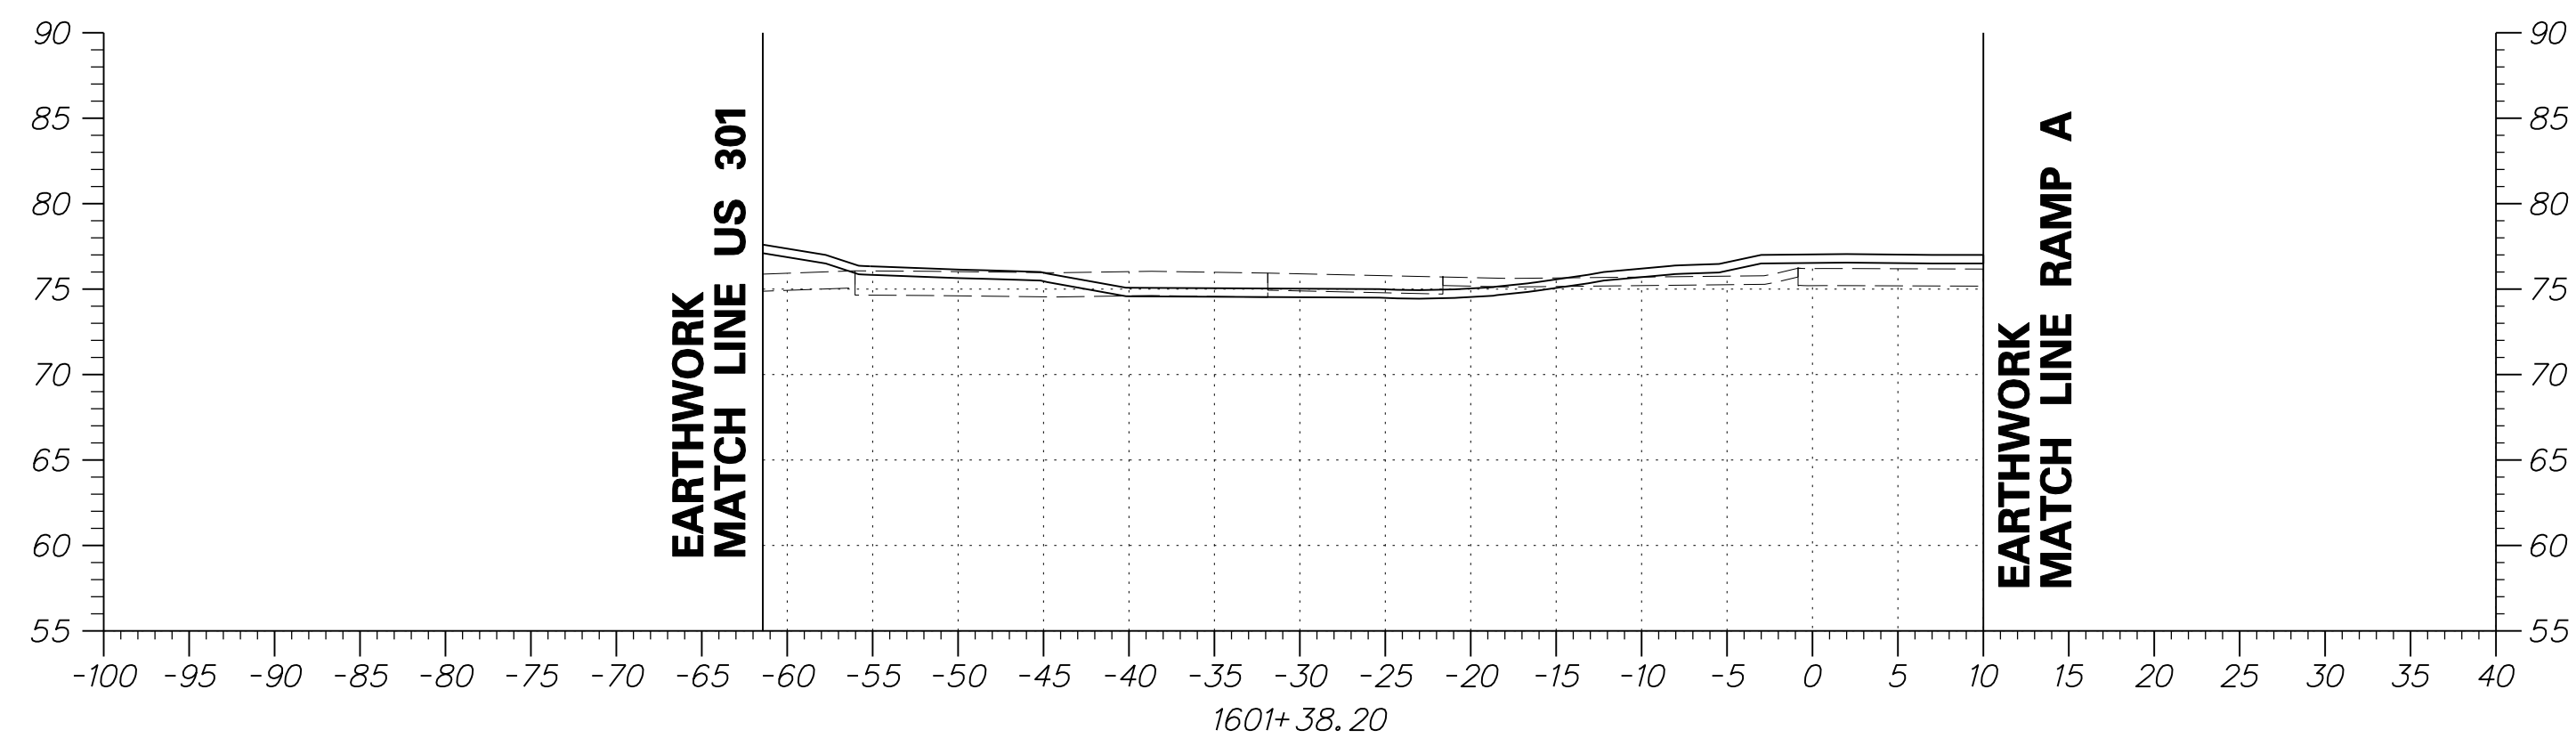
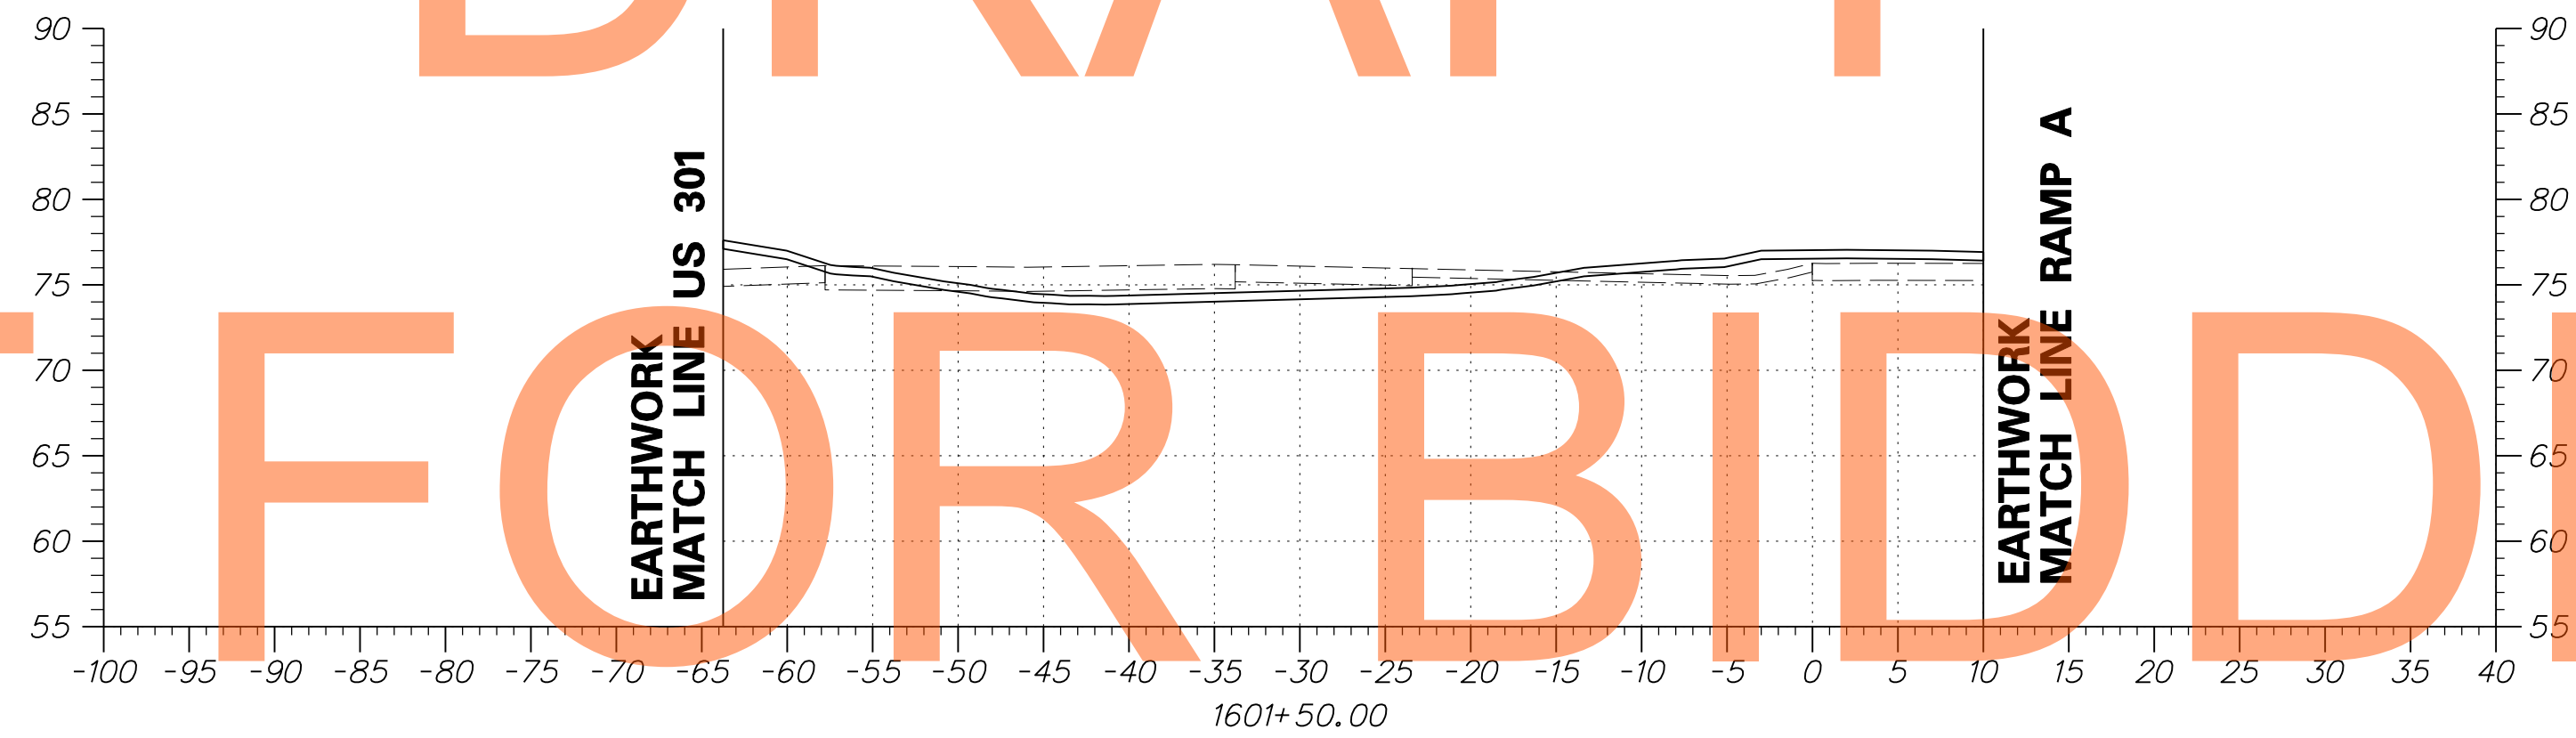


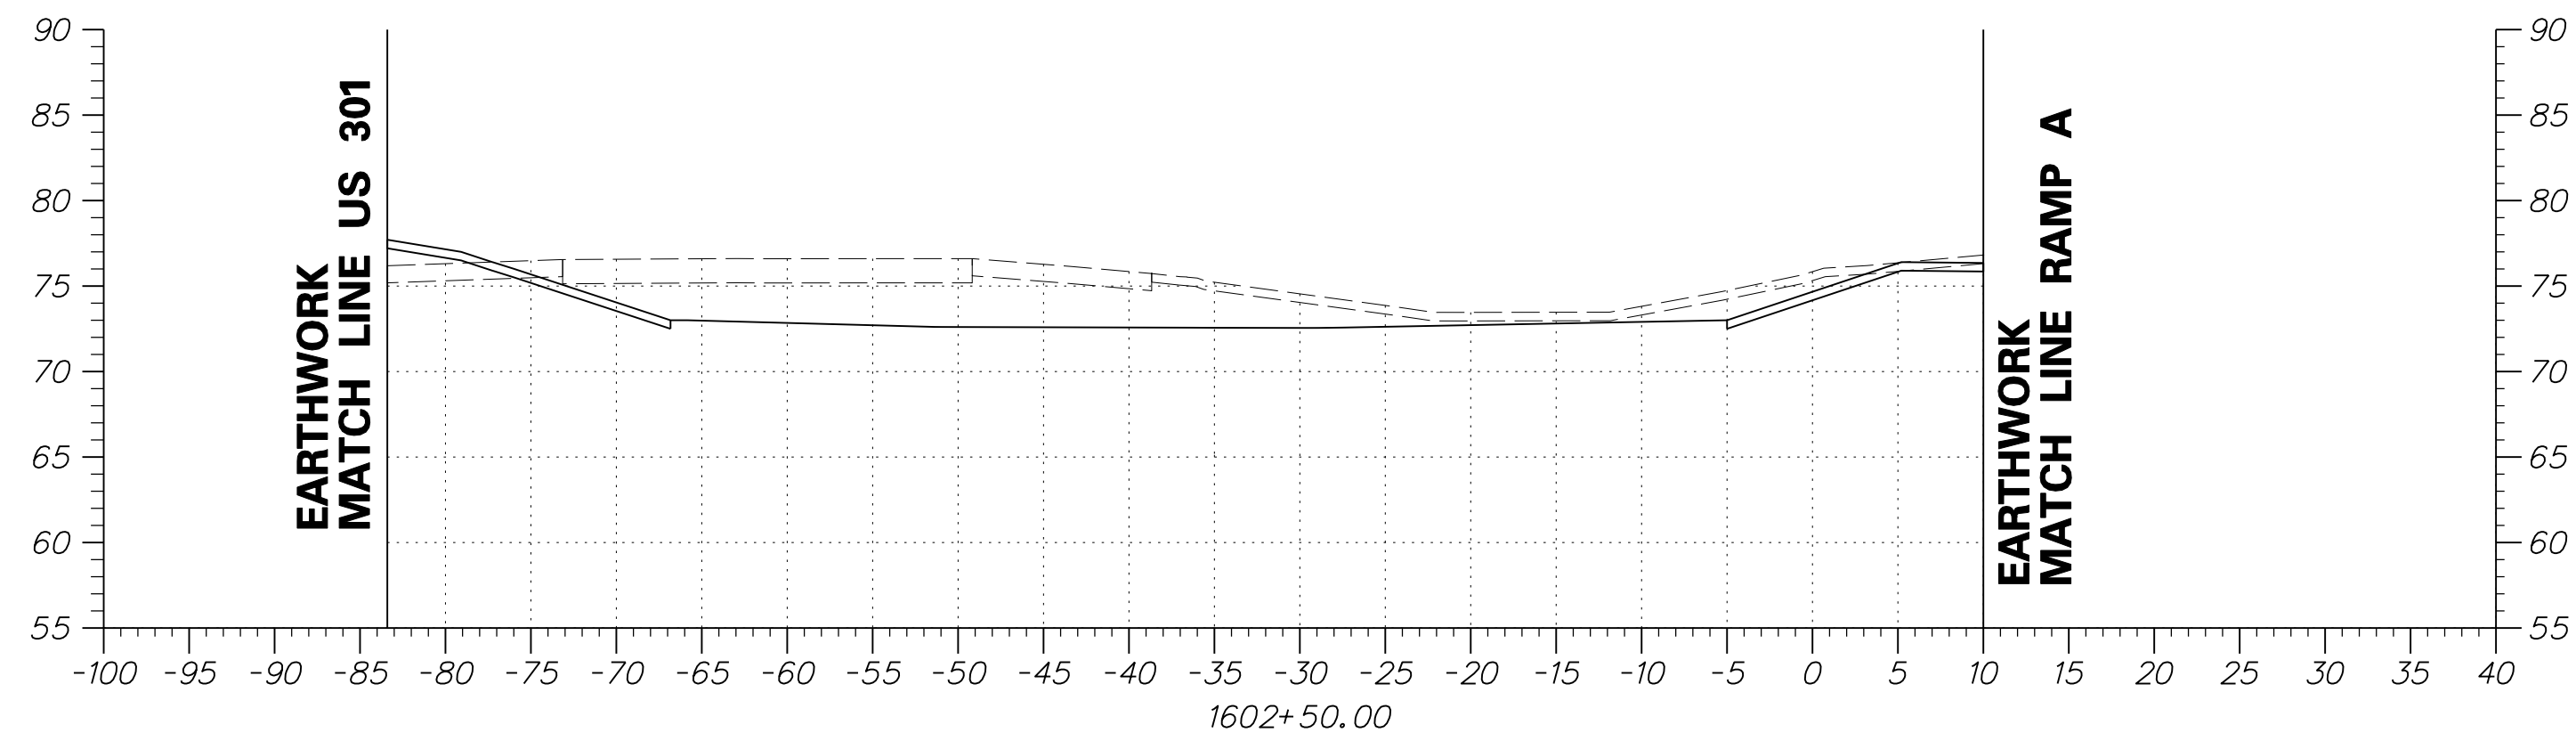


DRAFT

NOT FOR BIDDING

AUGUST 2015

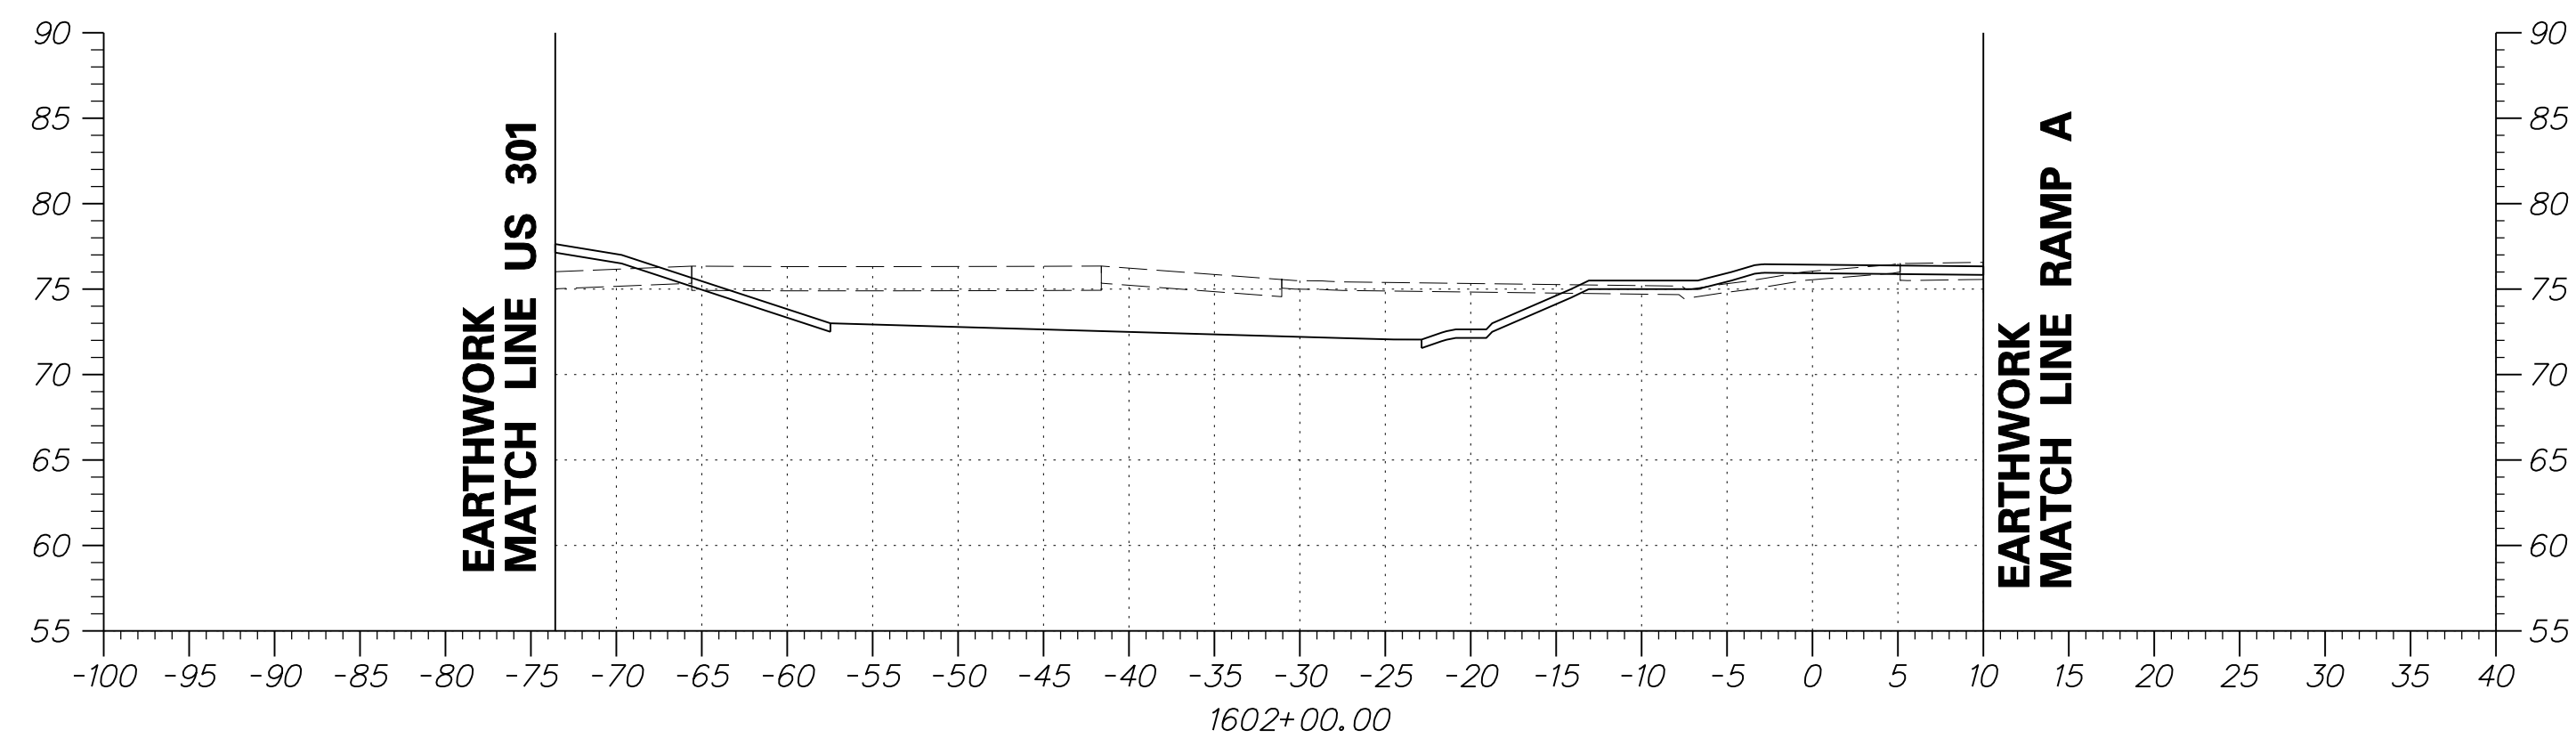
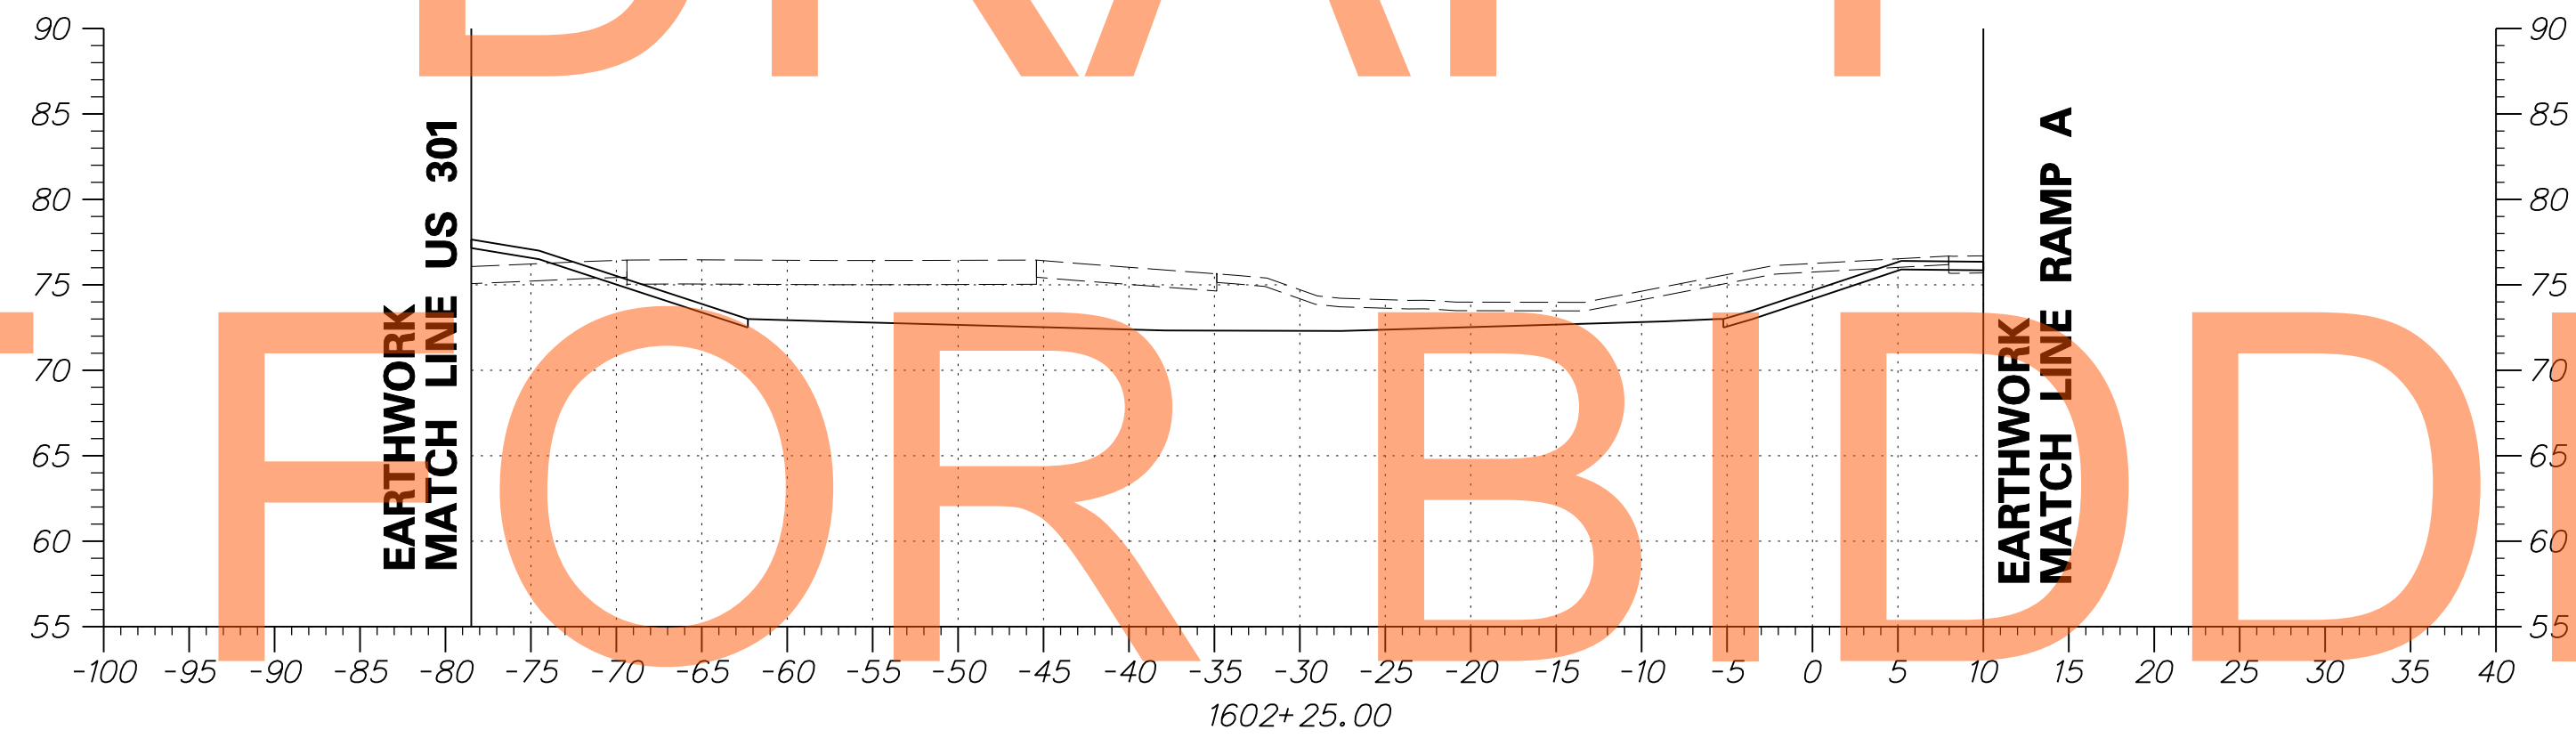


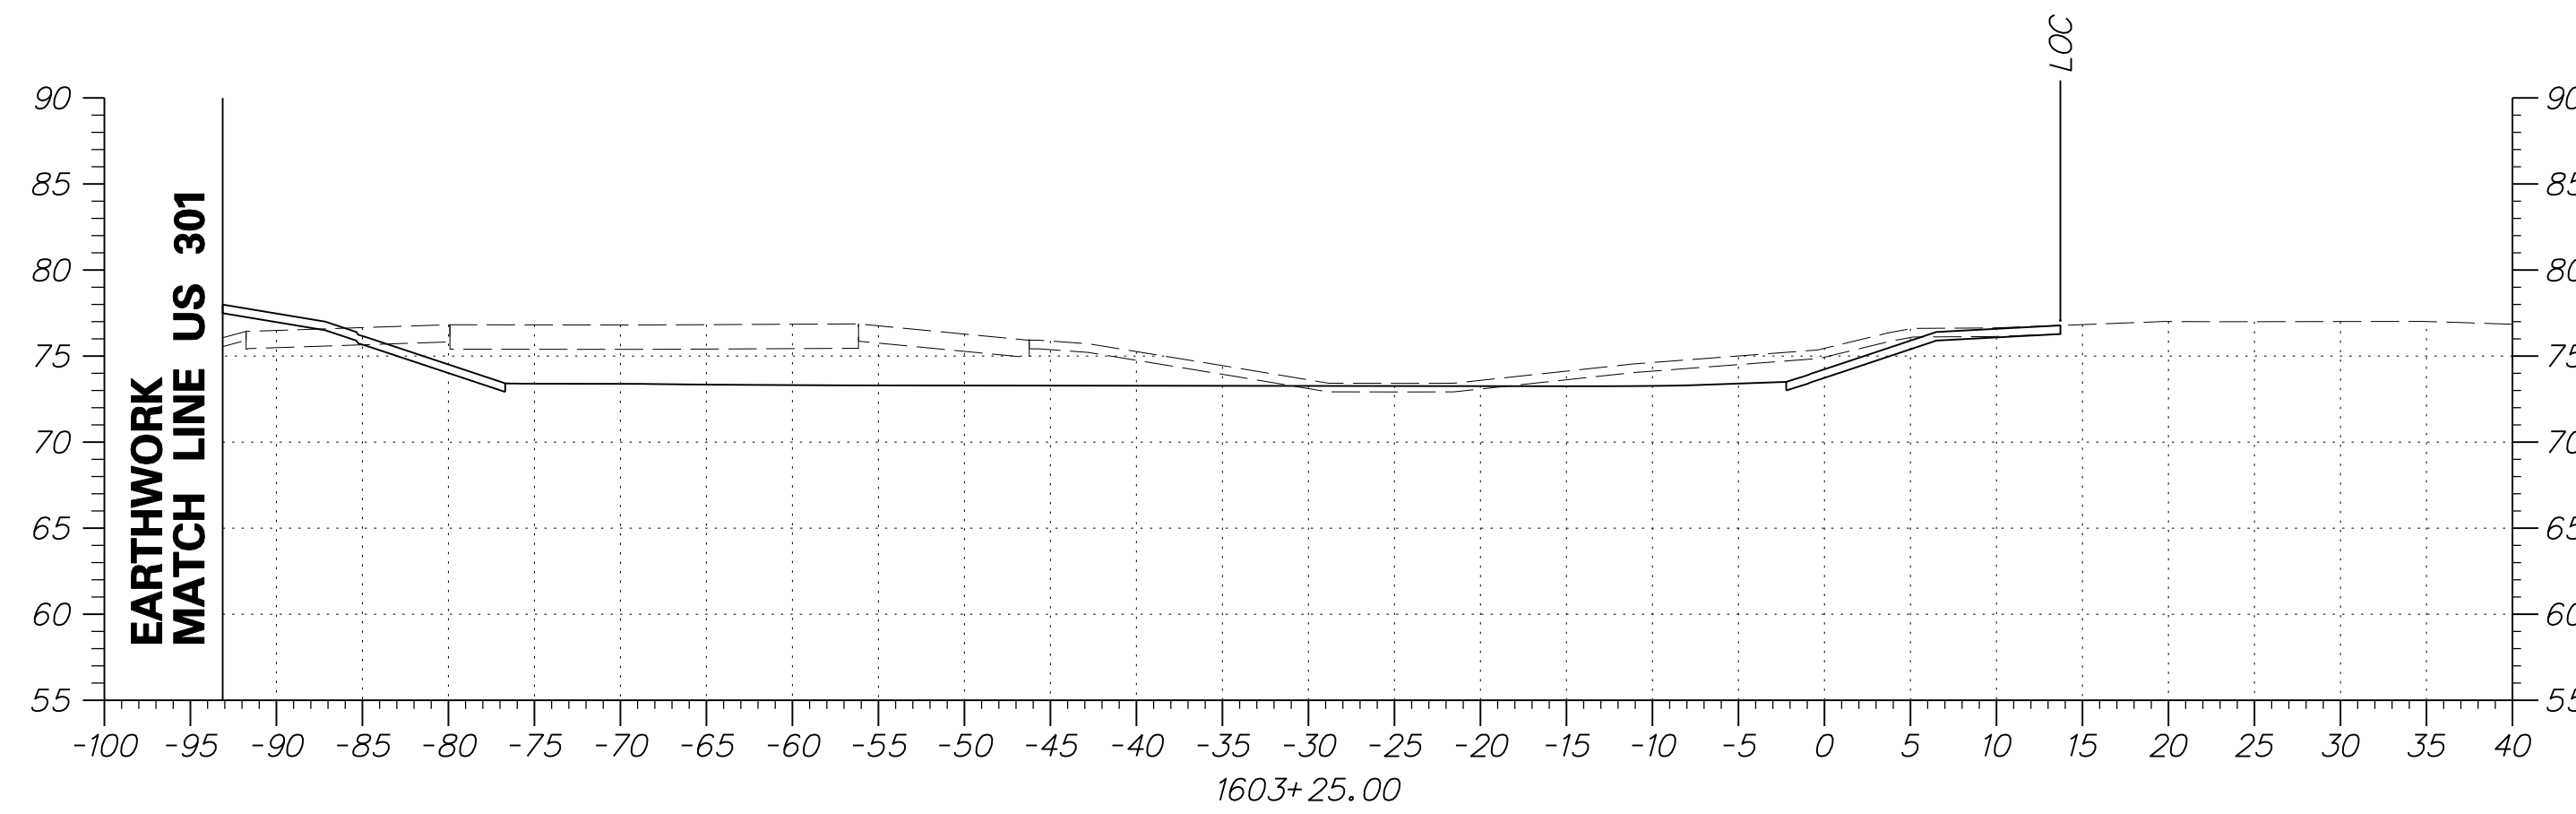


DRAFT

NOT FOR BIDDING

AUGUST 2015

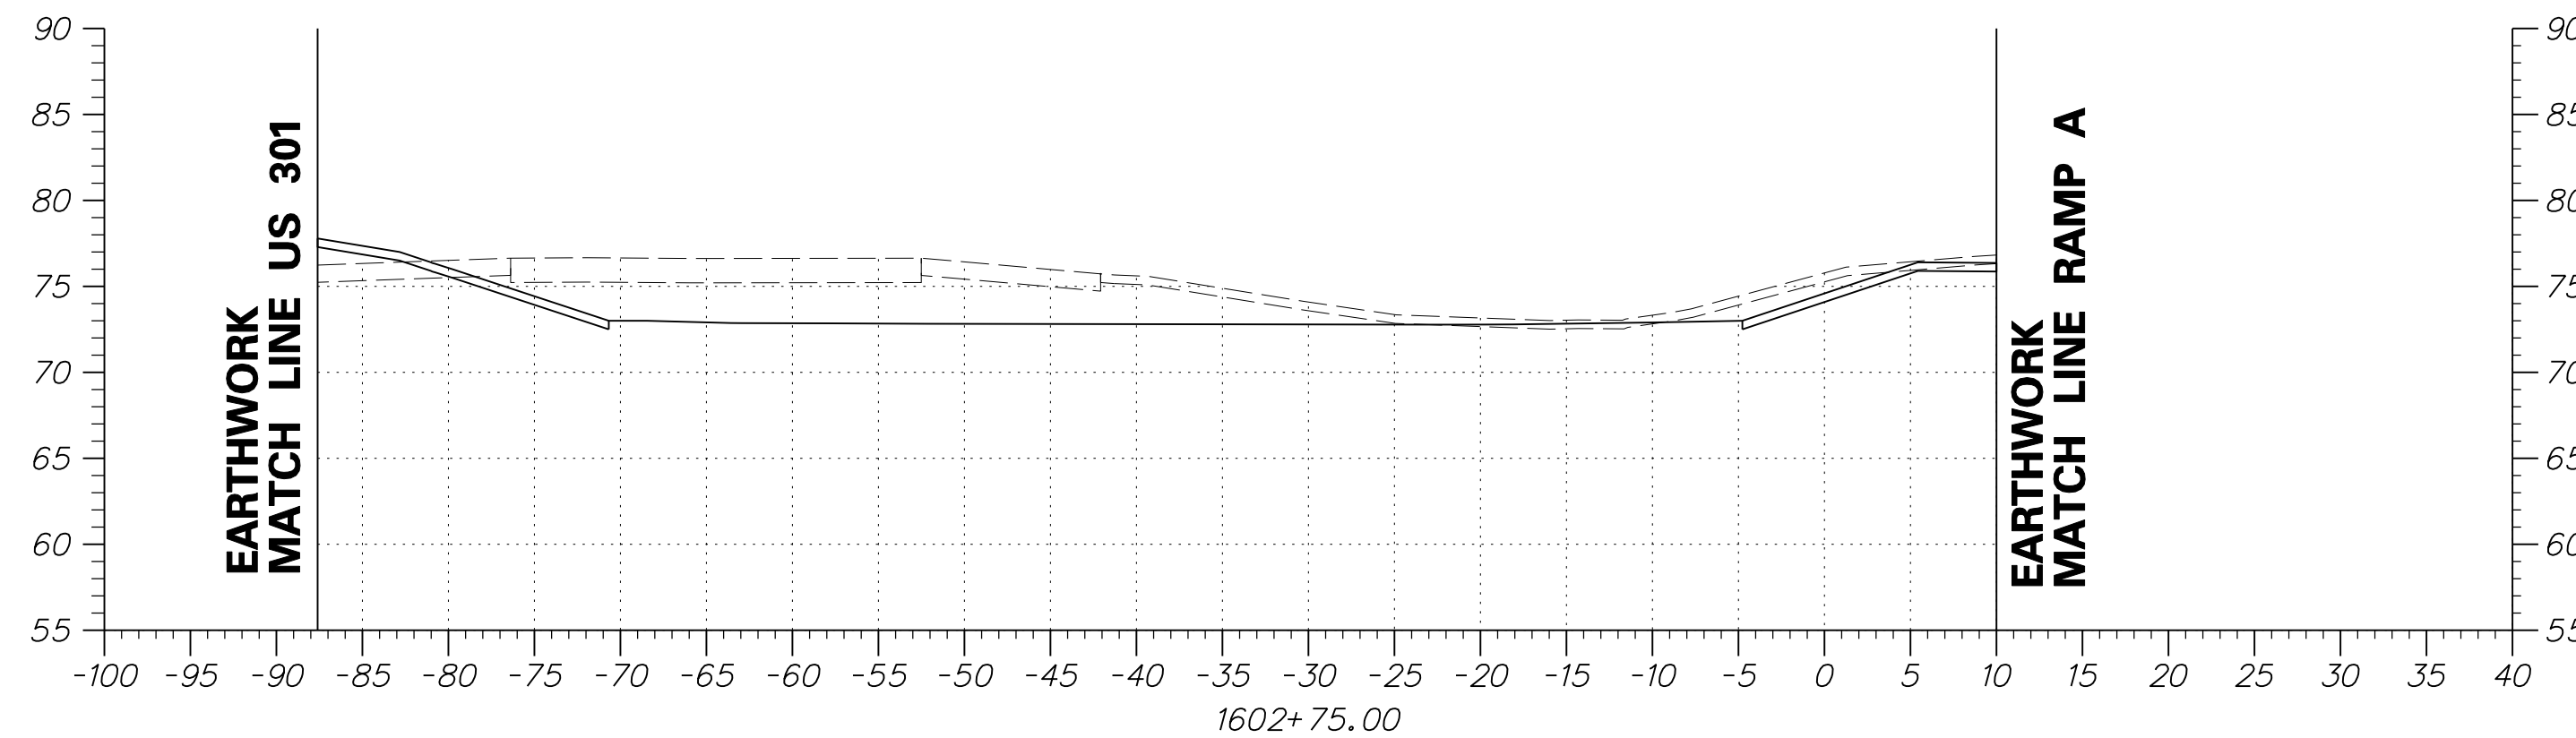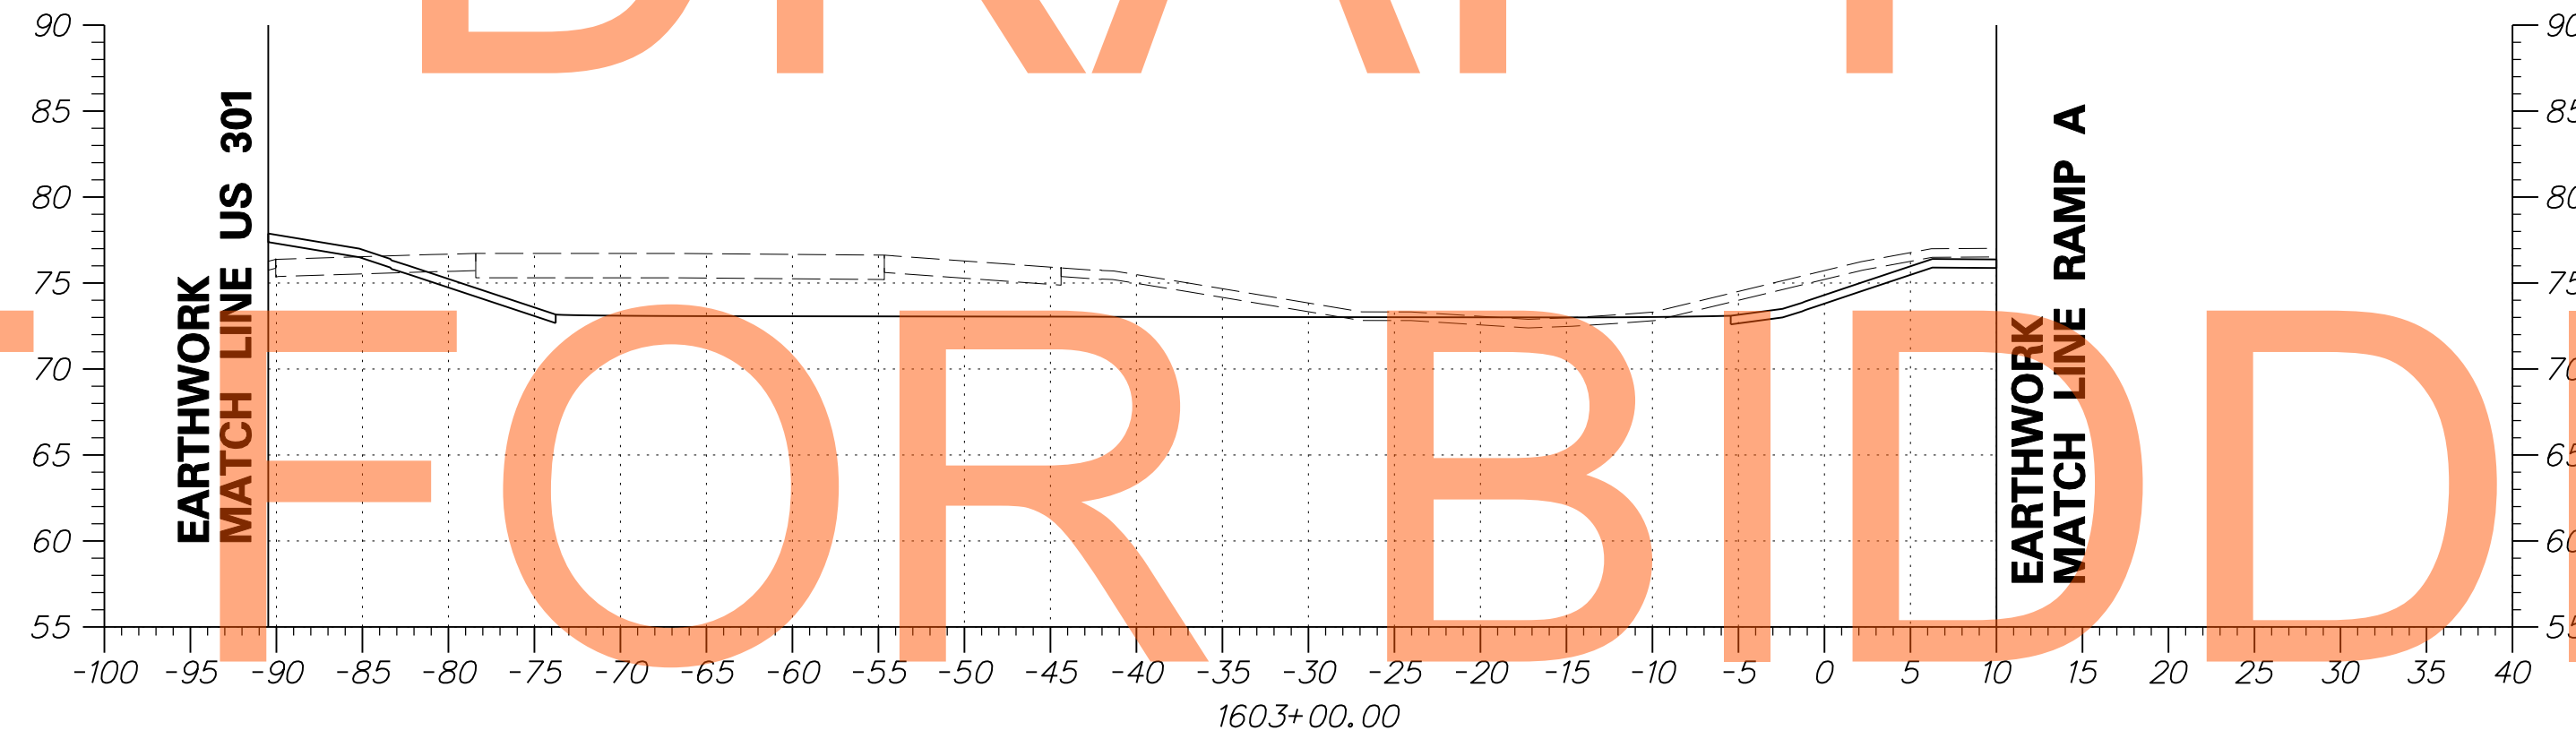




ADDENDUMS / REVISIONS	

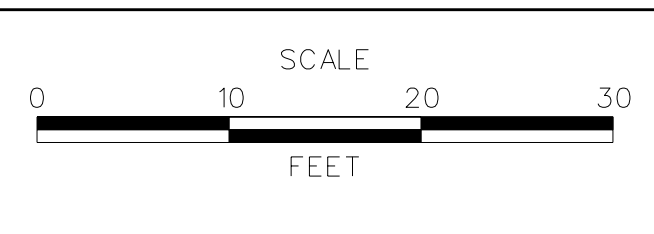




US 301
MARYLAND STATE LINE
TO LEVELS ROAD

CONTRACT T200811301	BRIDGE NO.
COUNTY NEW CASTLE	DESIGNED BY: JEG
	CHECKED BY: MFM




CROSS SECTIONS BMP NO. 617	SHEET NO. 515
	TOTAL SHTS. 539

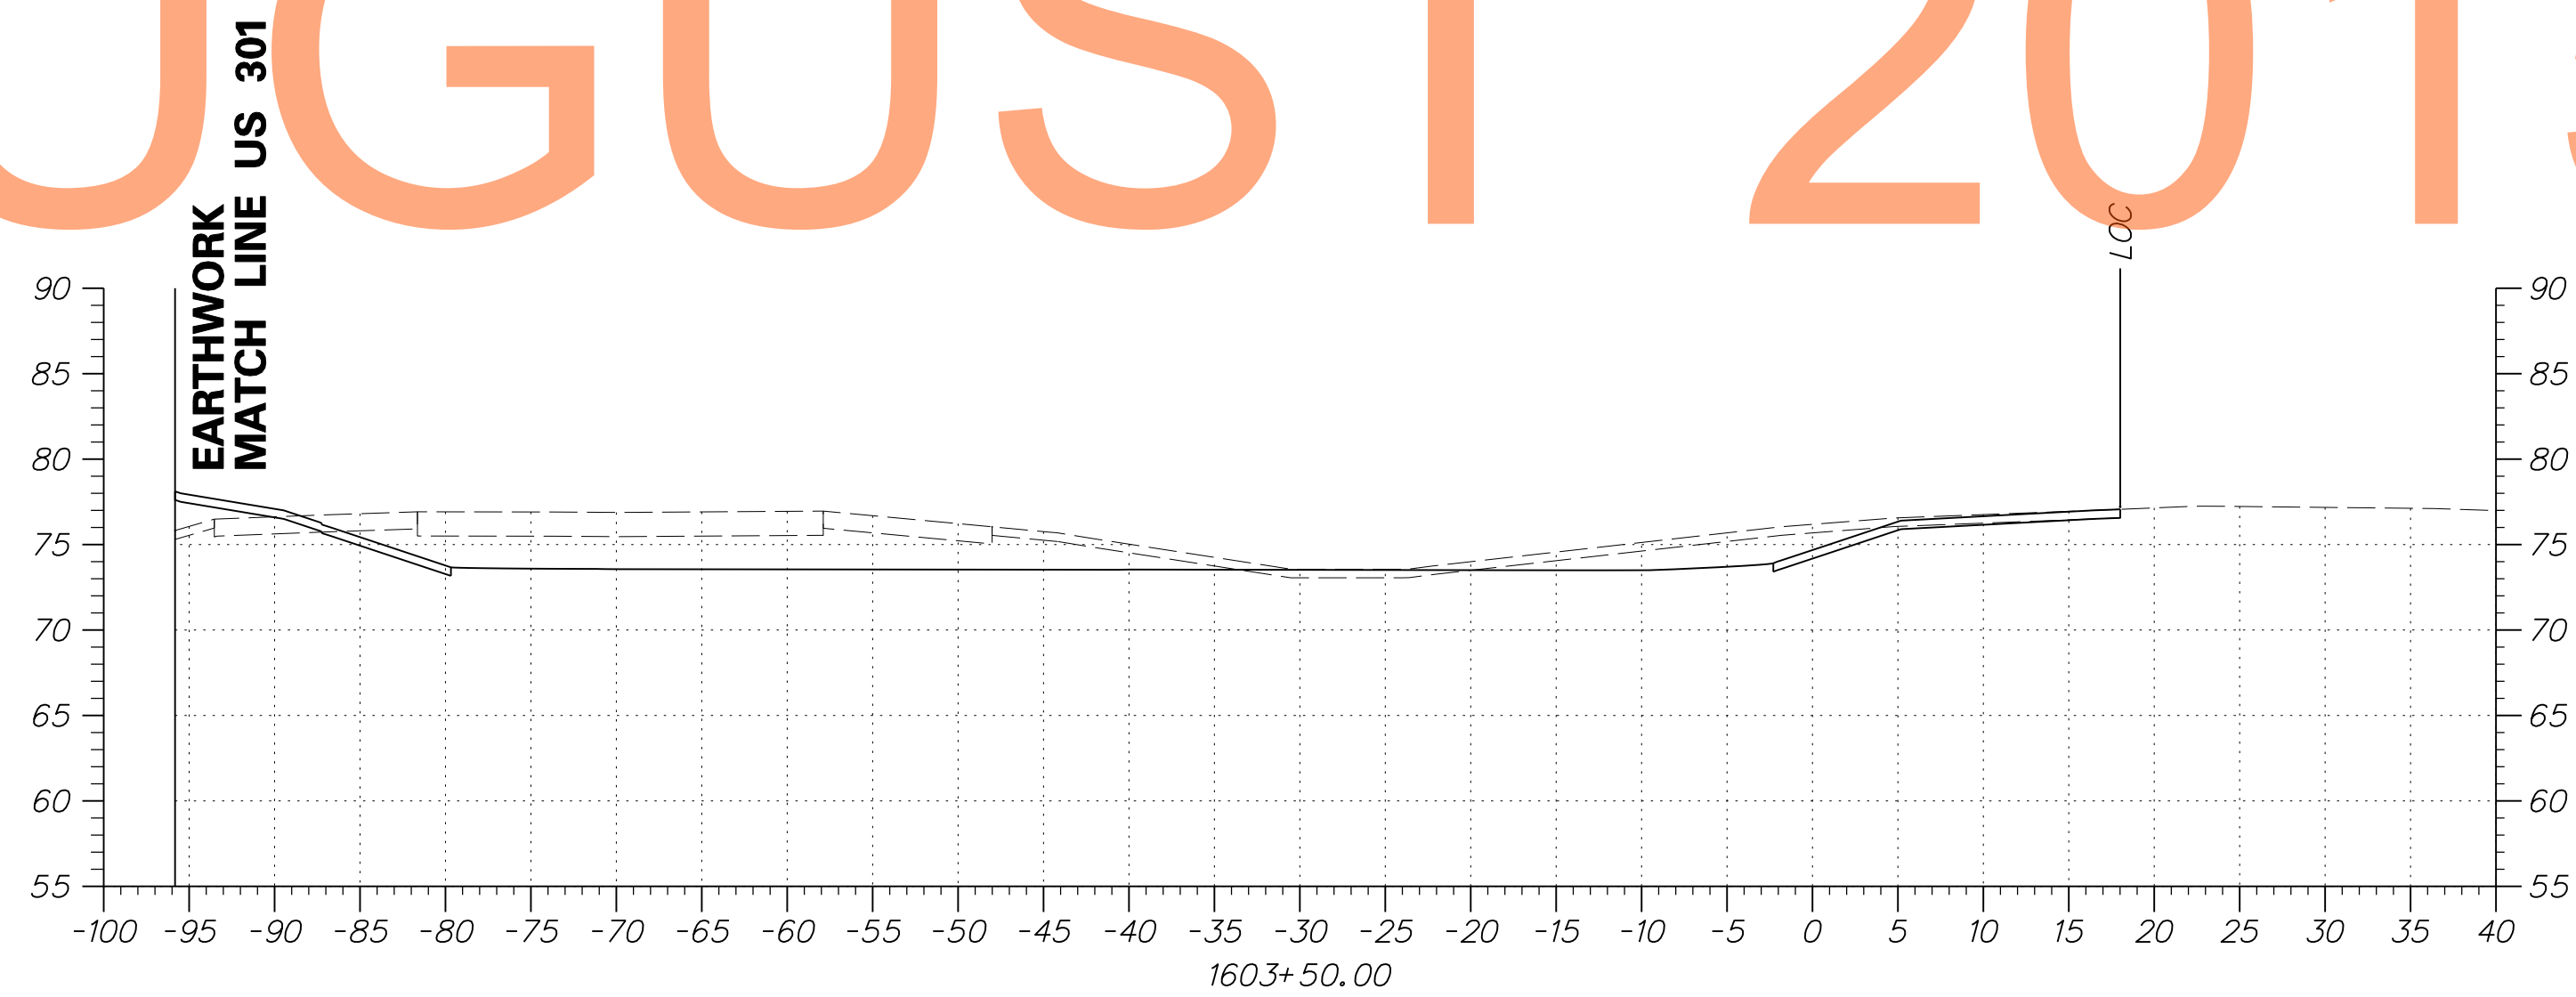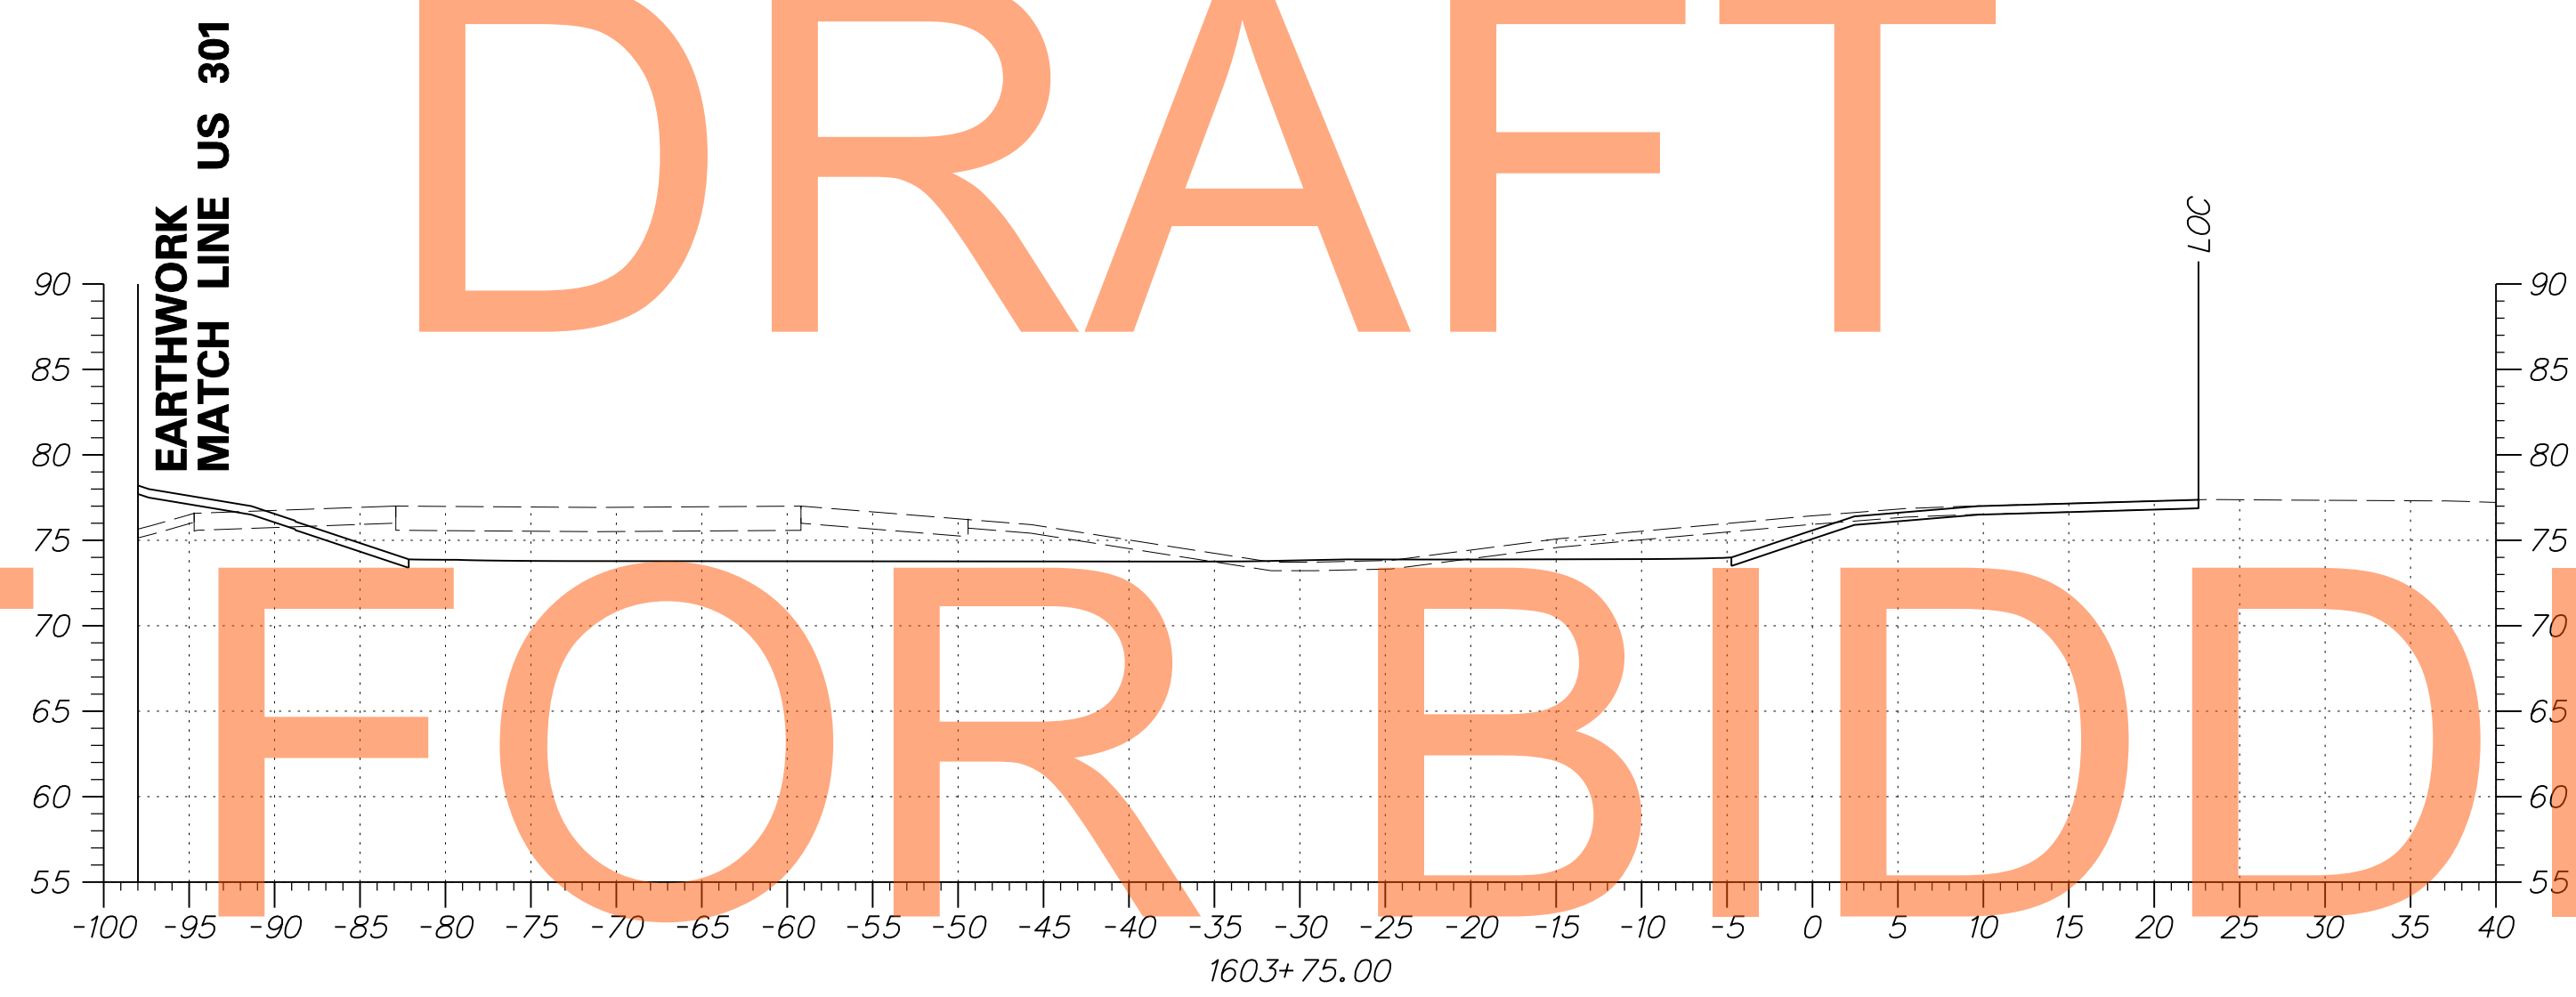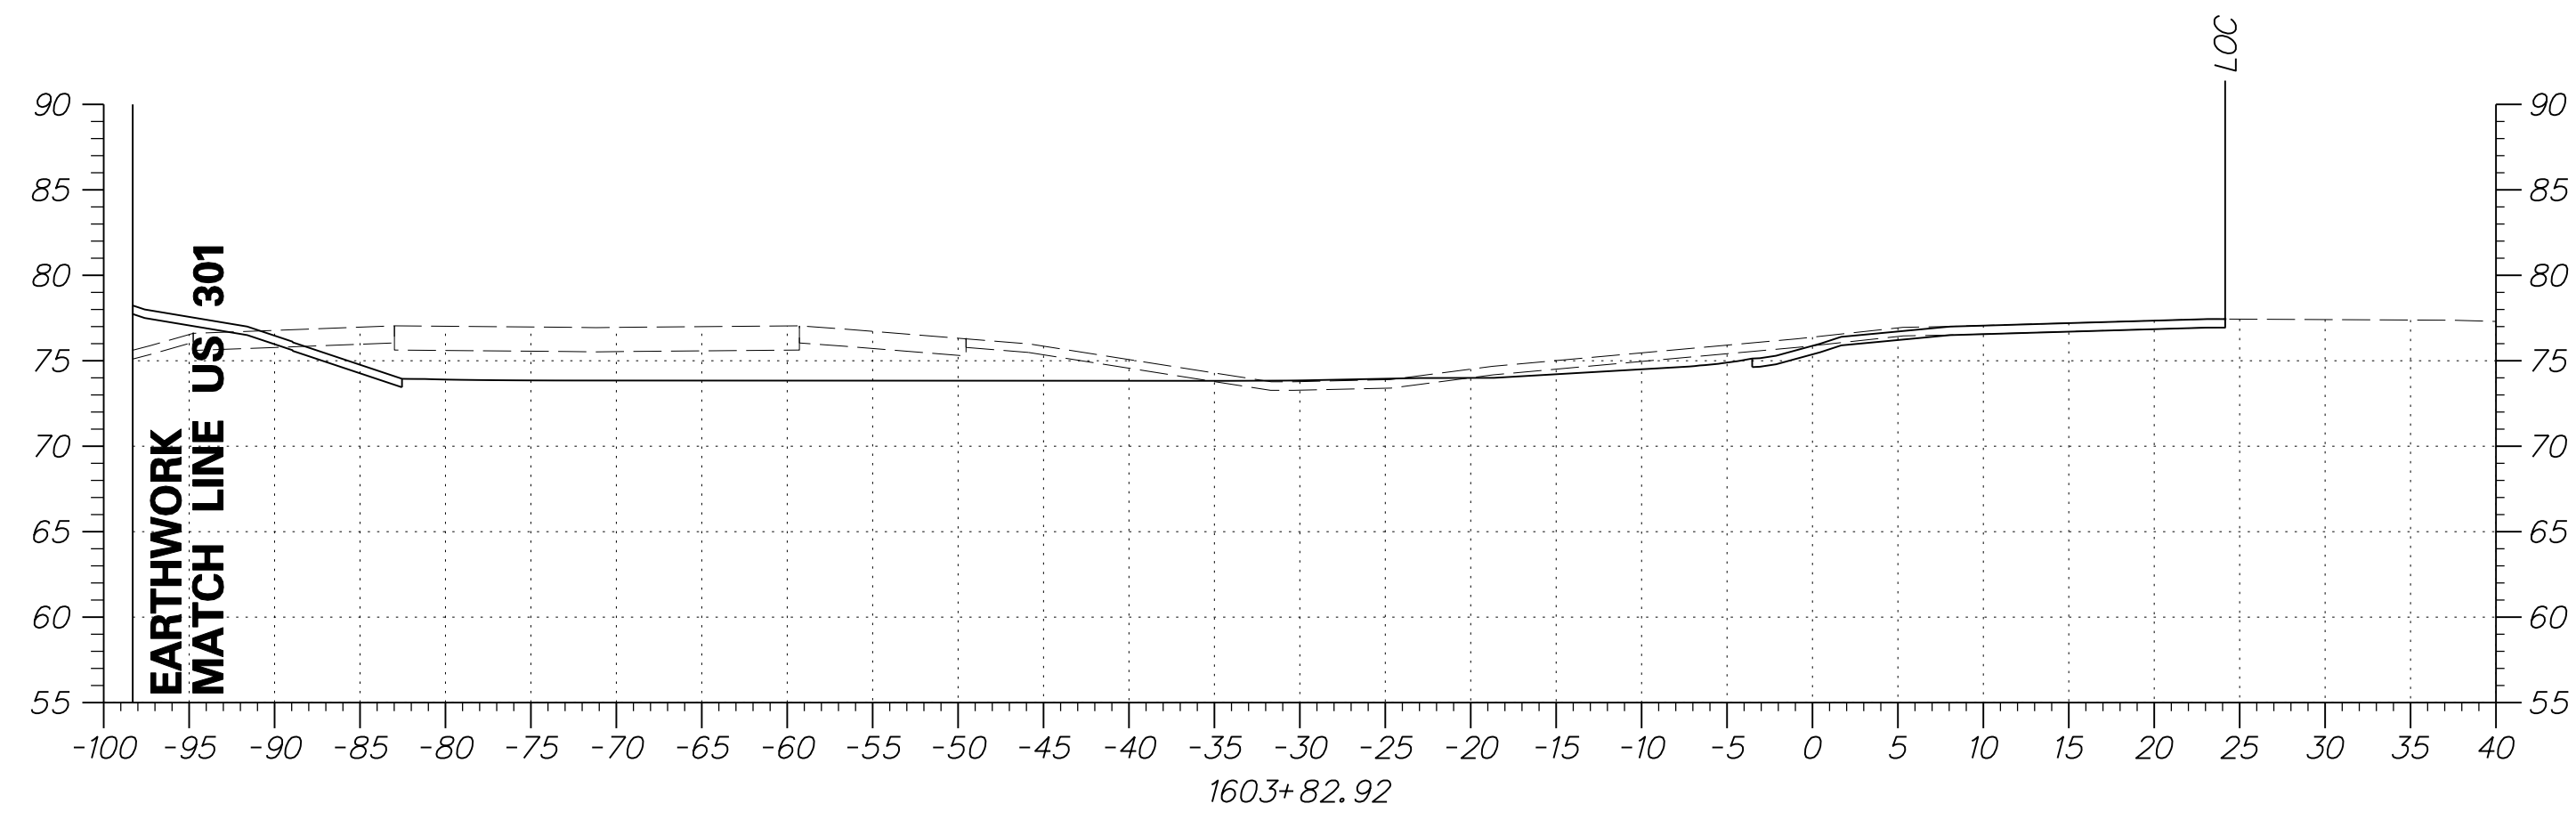


DRAFT
NOT FOR BIDDING
AUGUST 2015

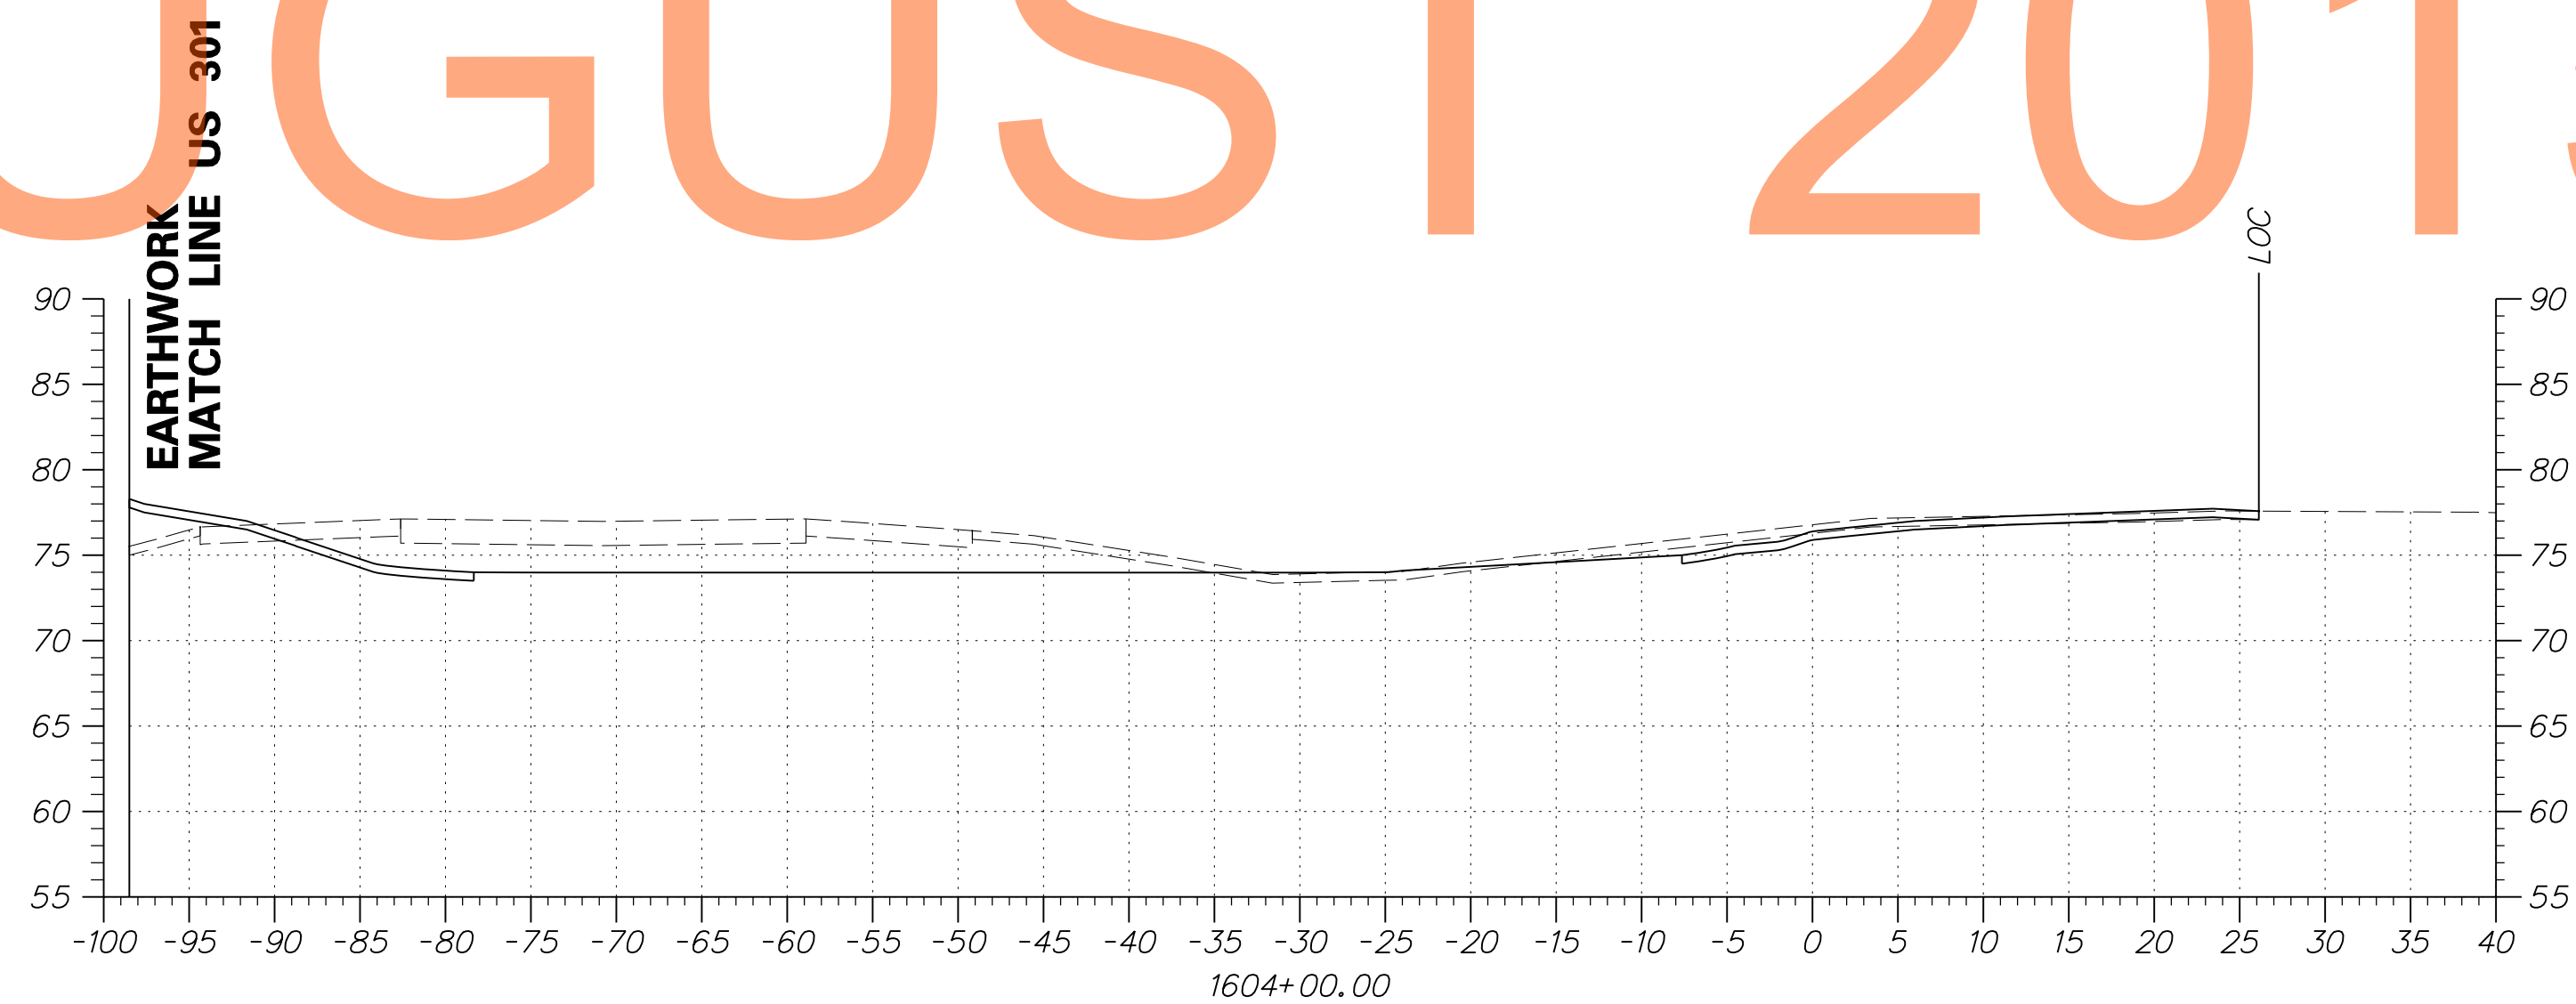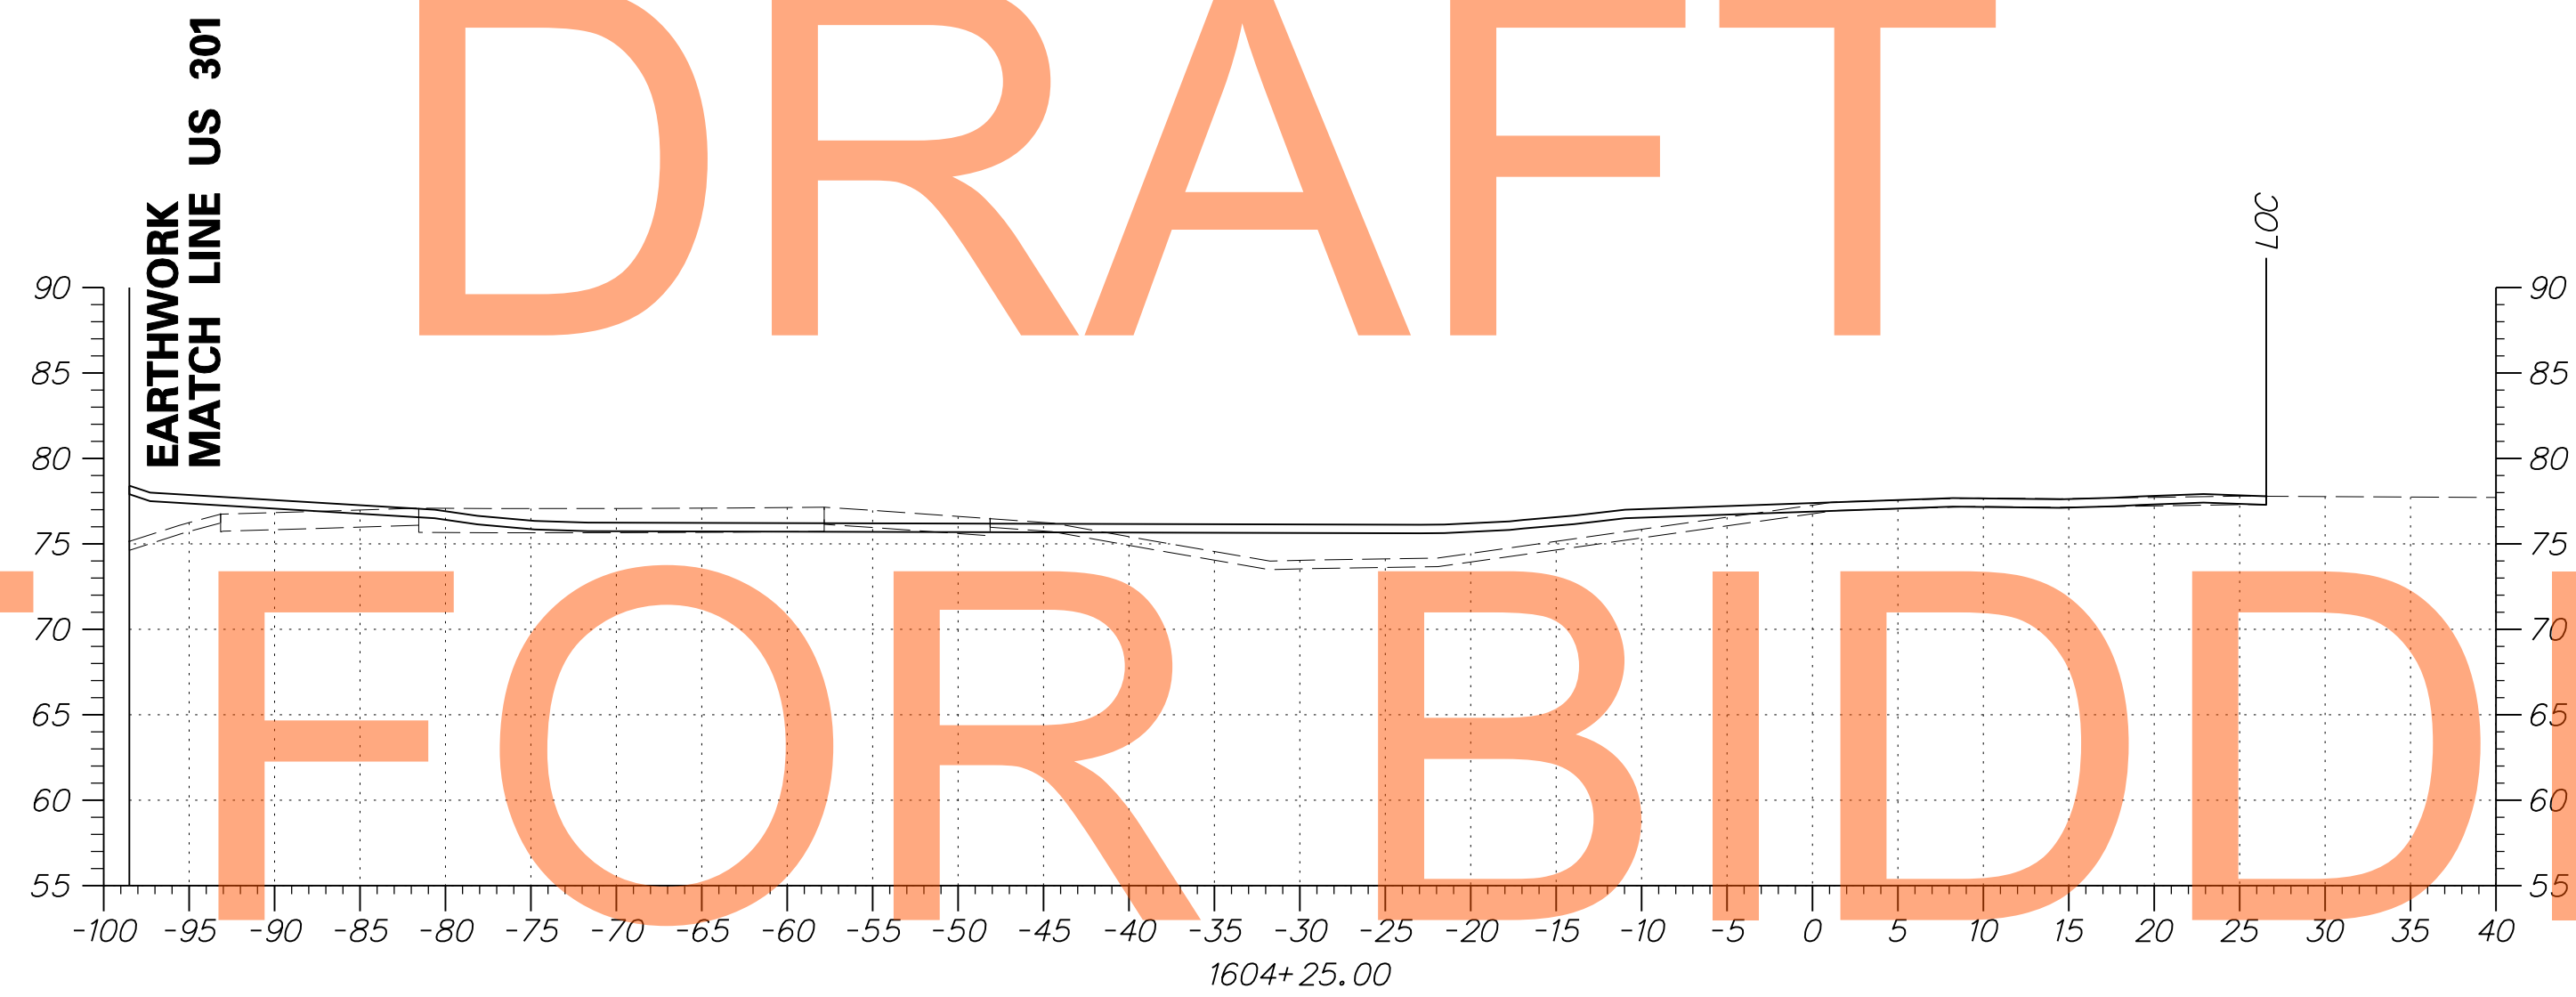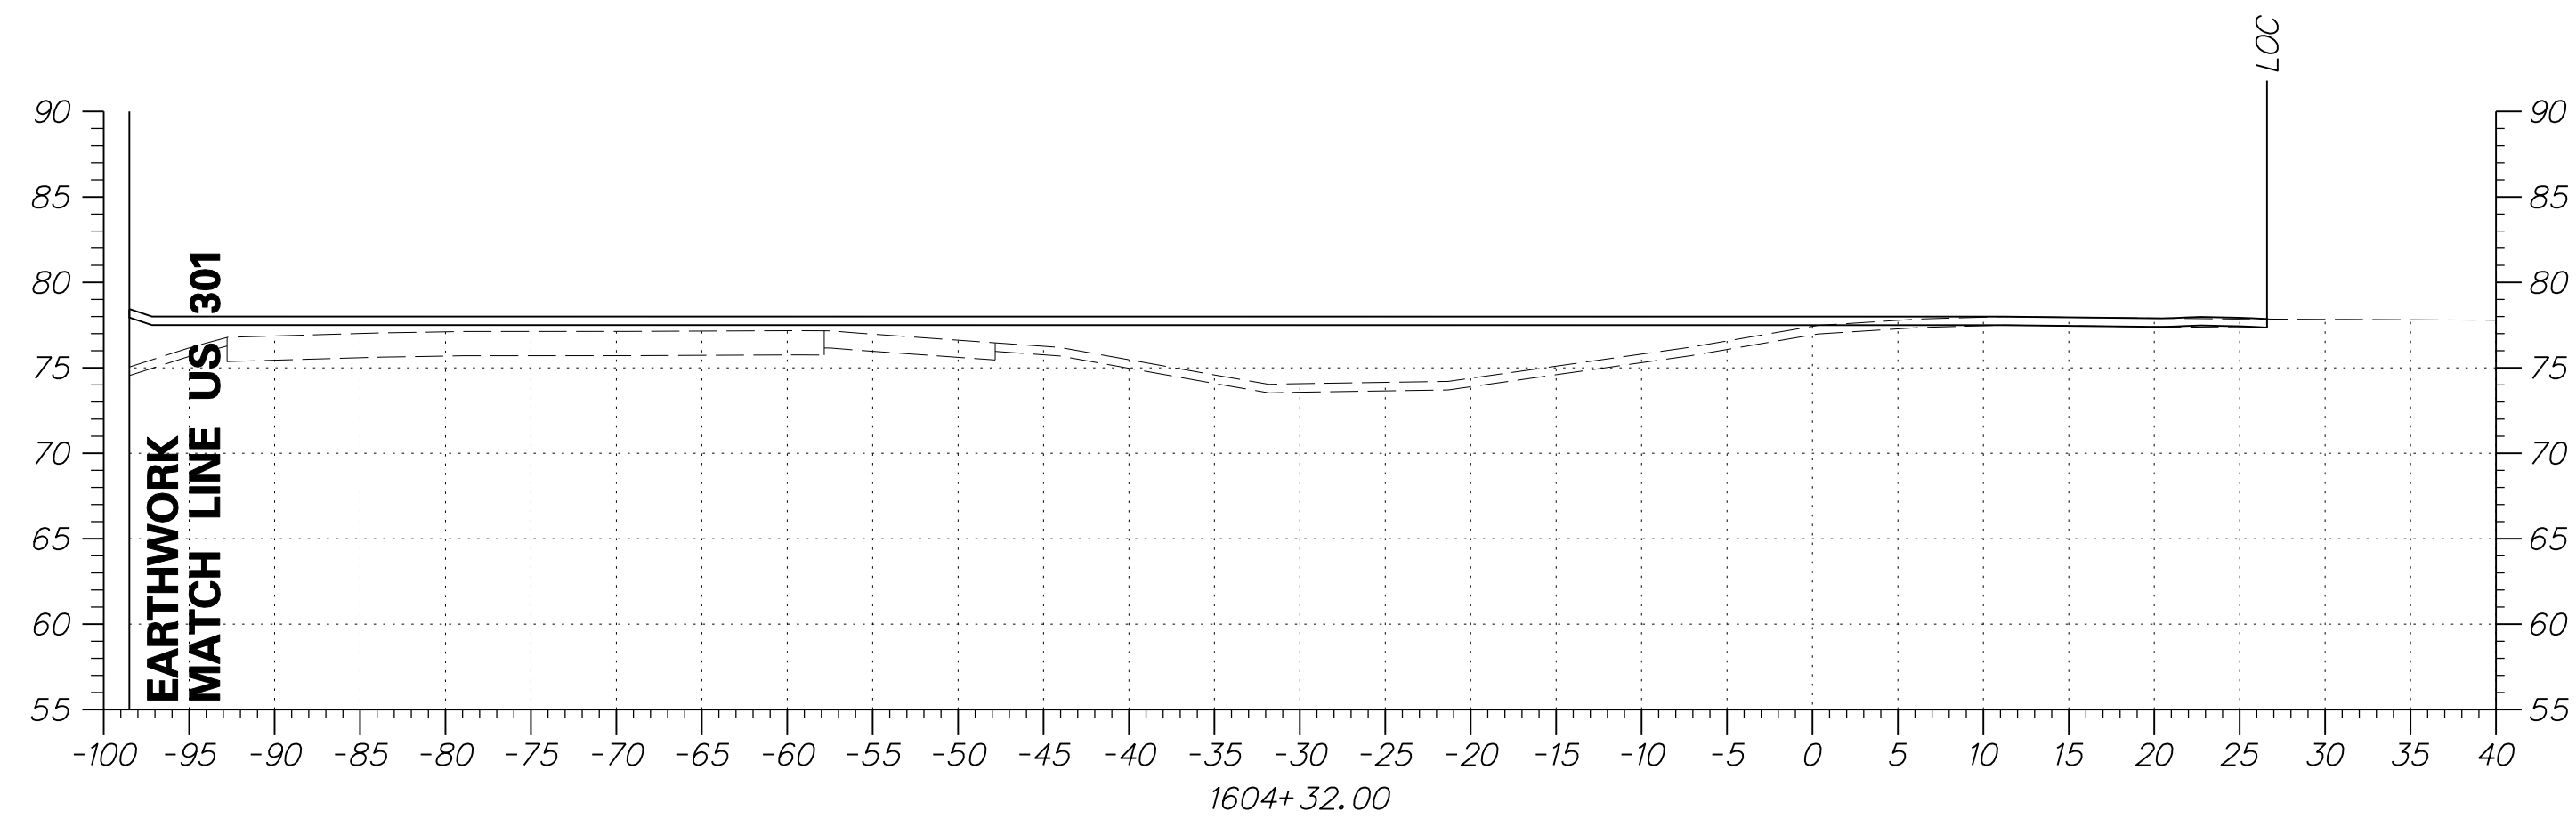

DRAFT
NOT FOR BIDDING
AUGUST 2015

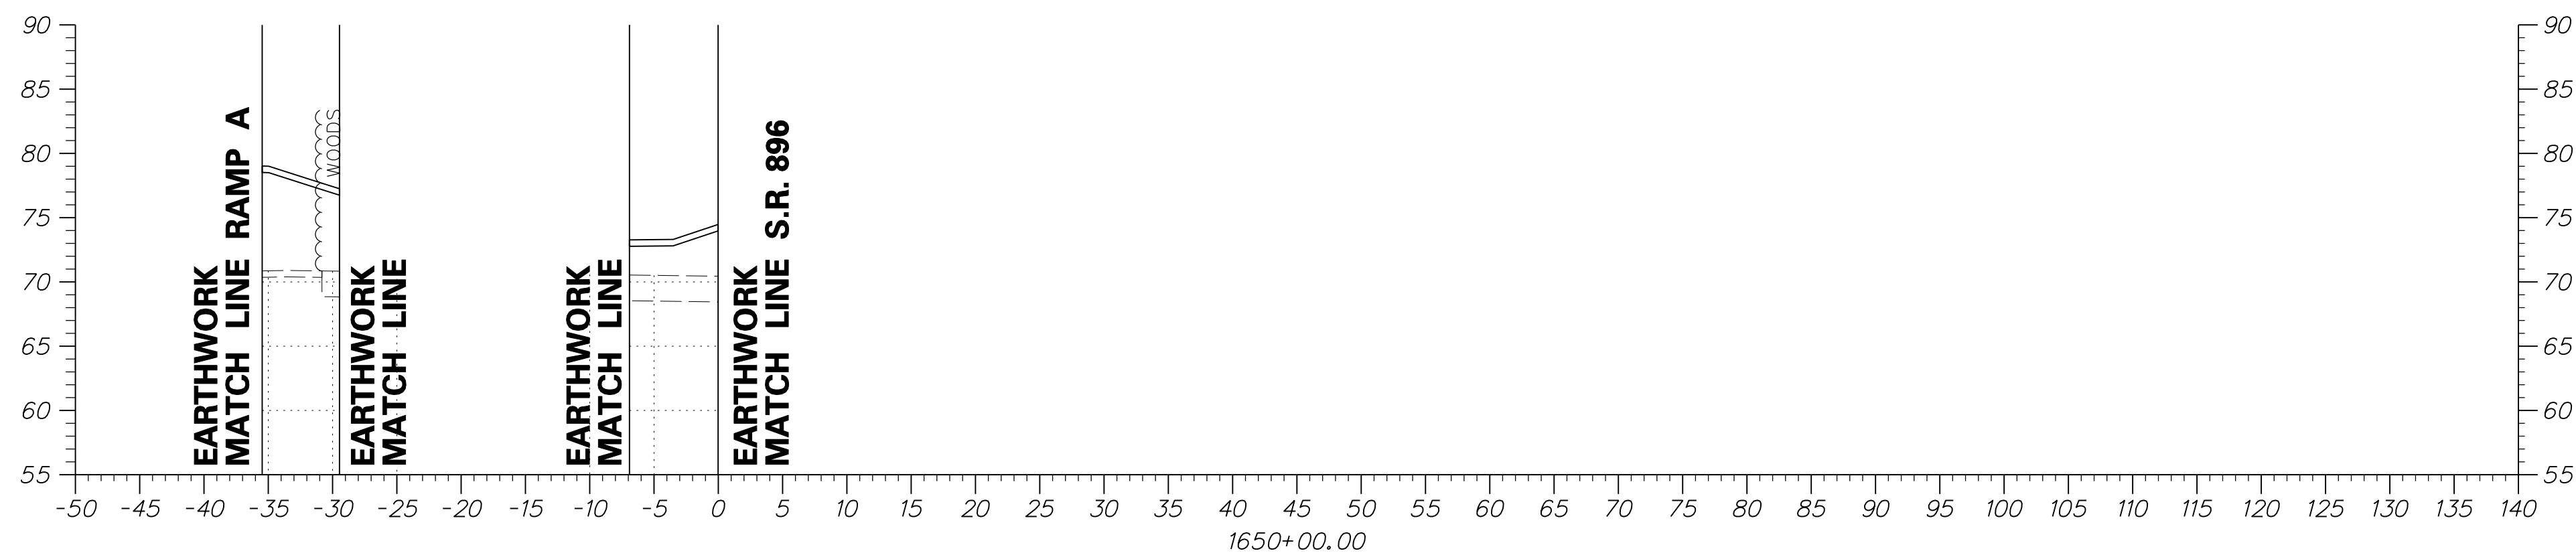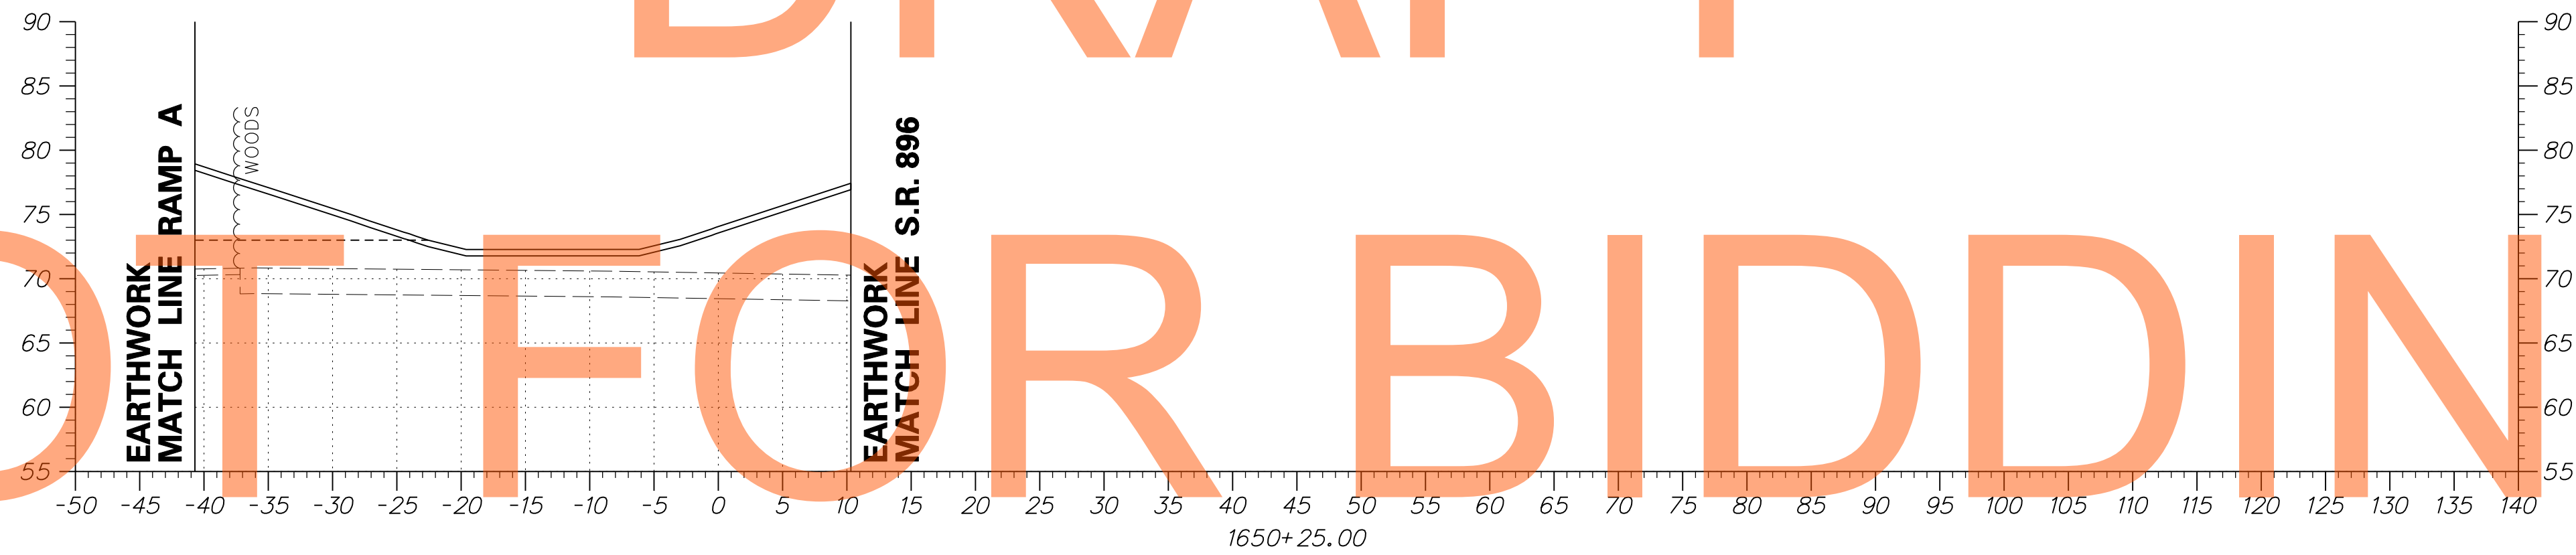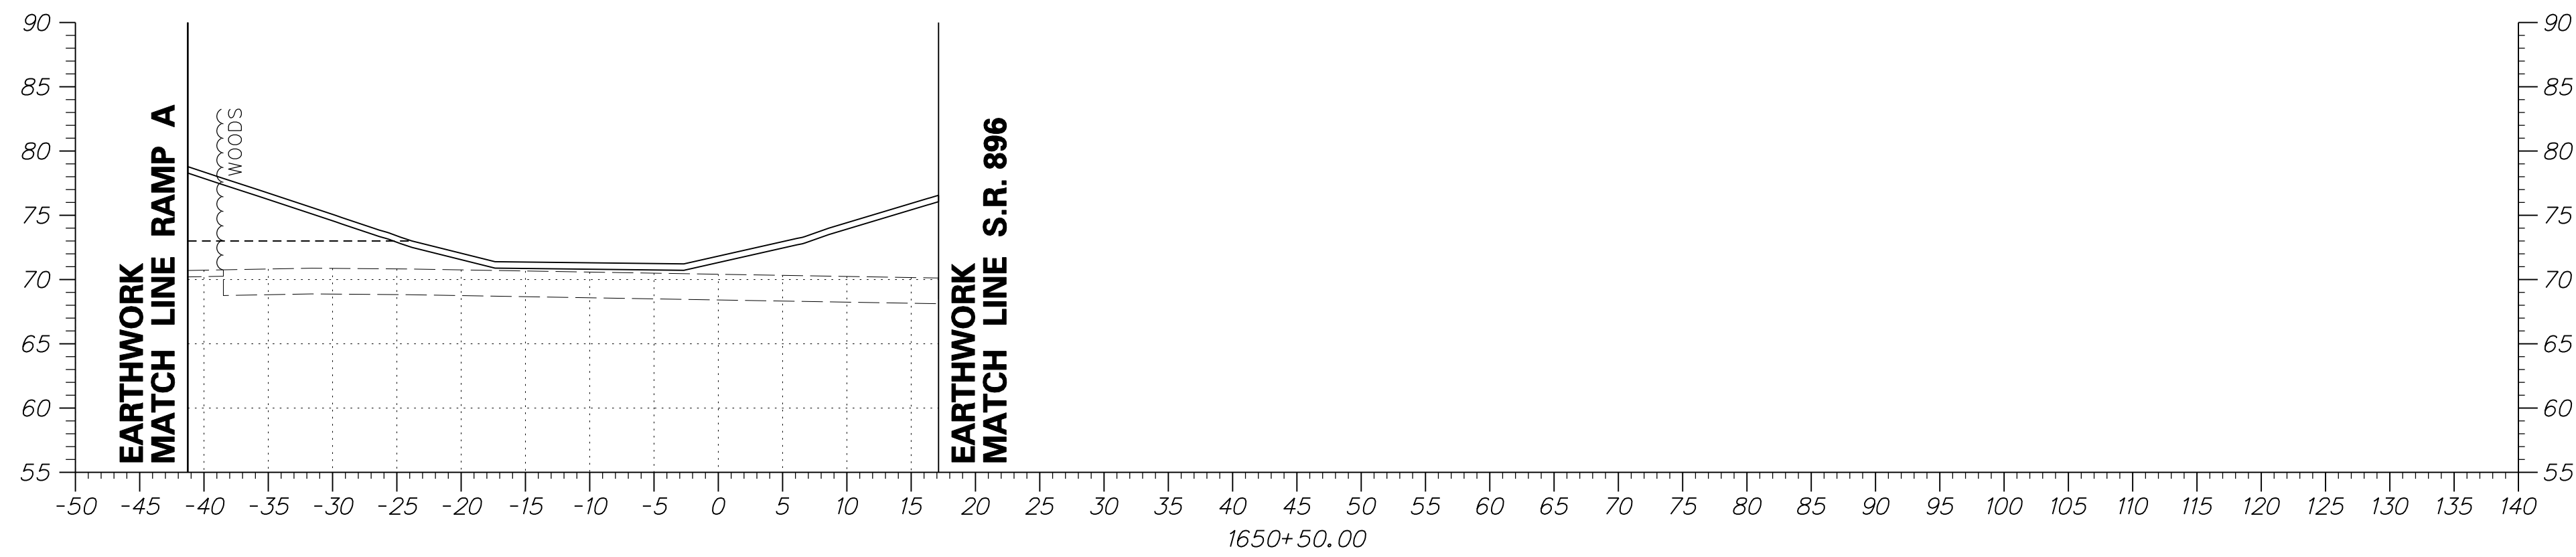


DRAFT
NOT FOR BIDDING
AUGUST 2015

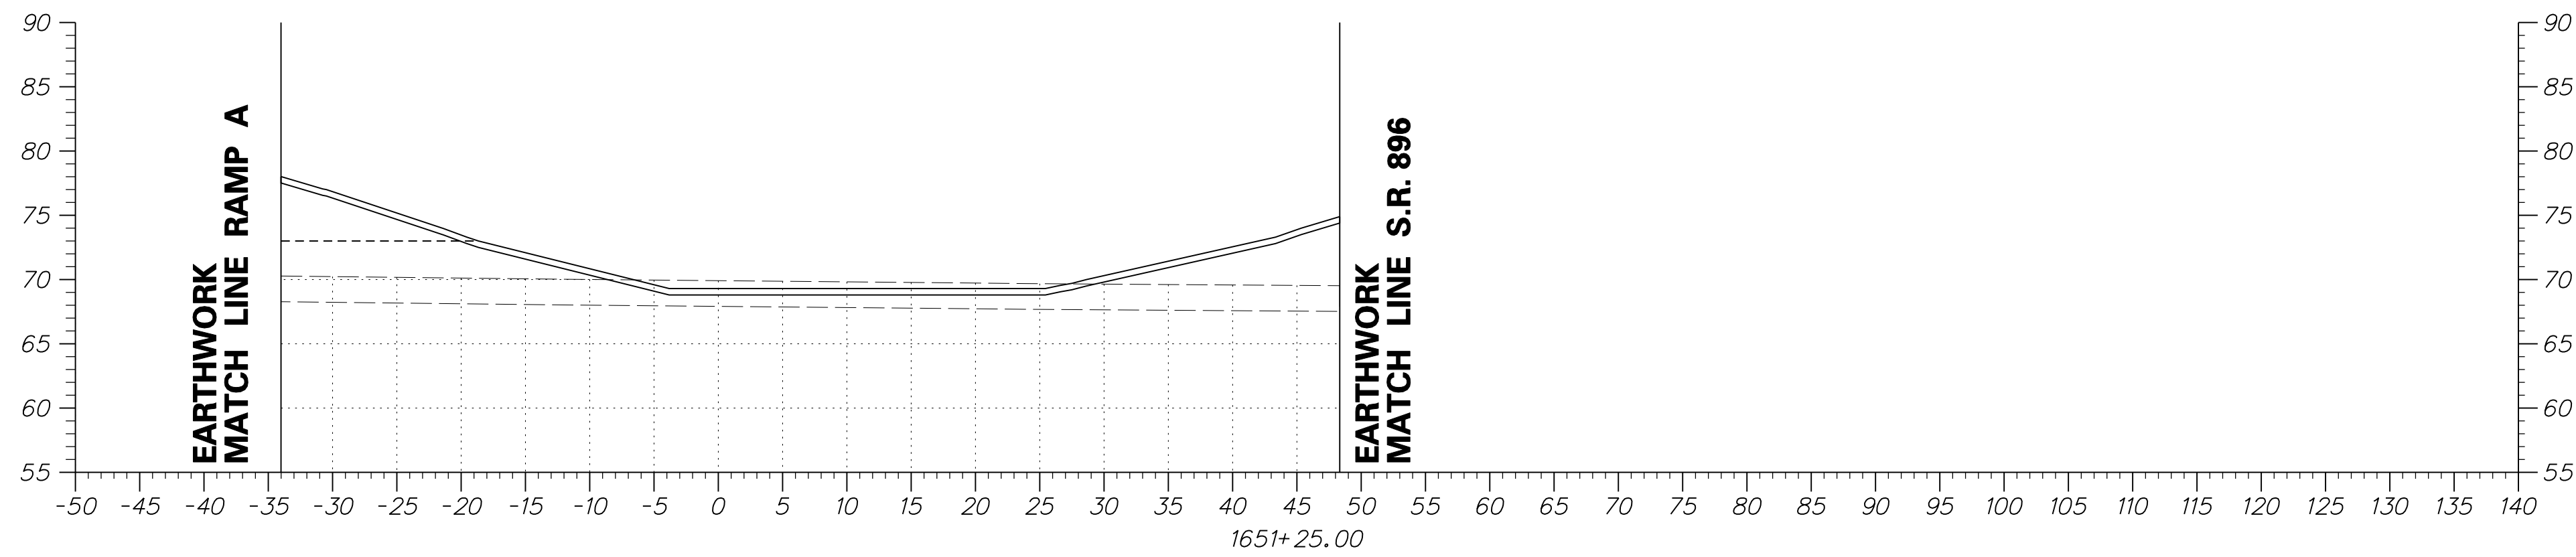


DRAFT


NOT FOR BIDDING

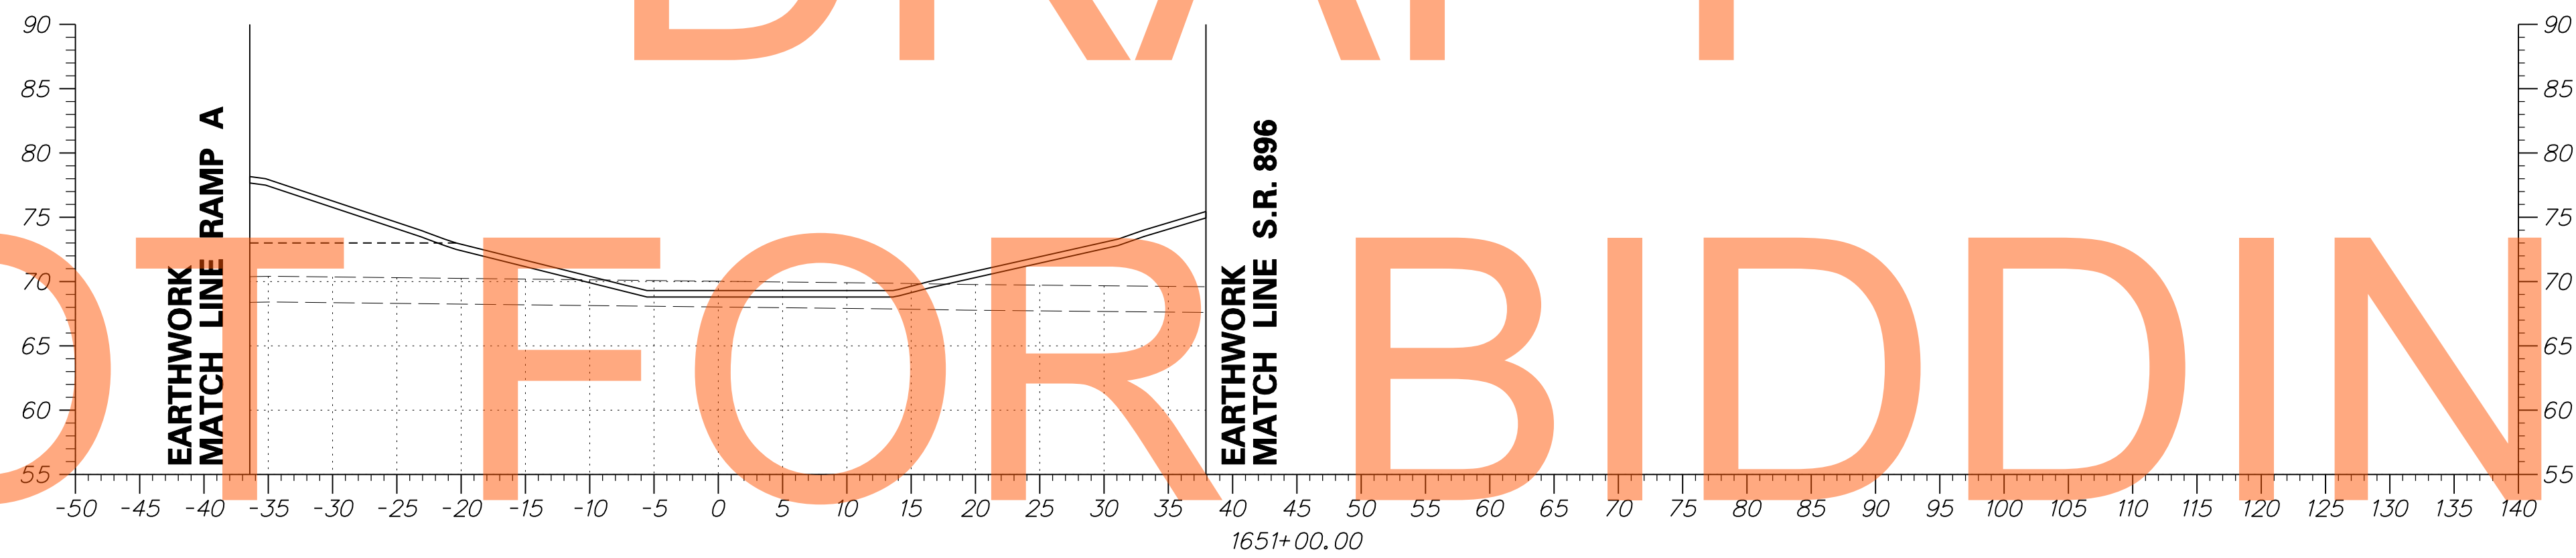

AUGUST 2015

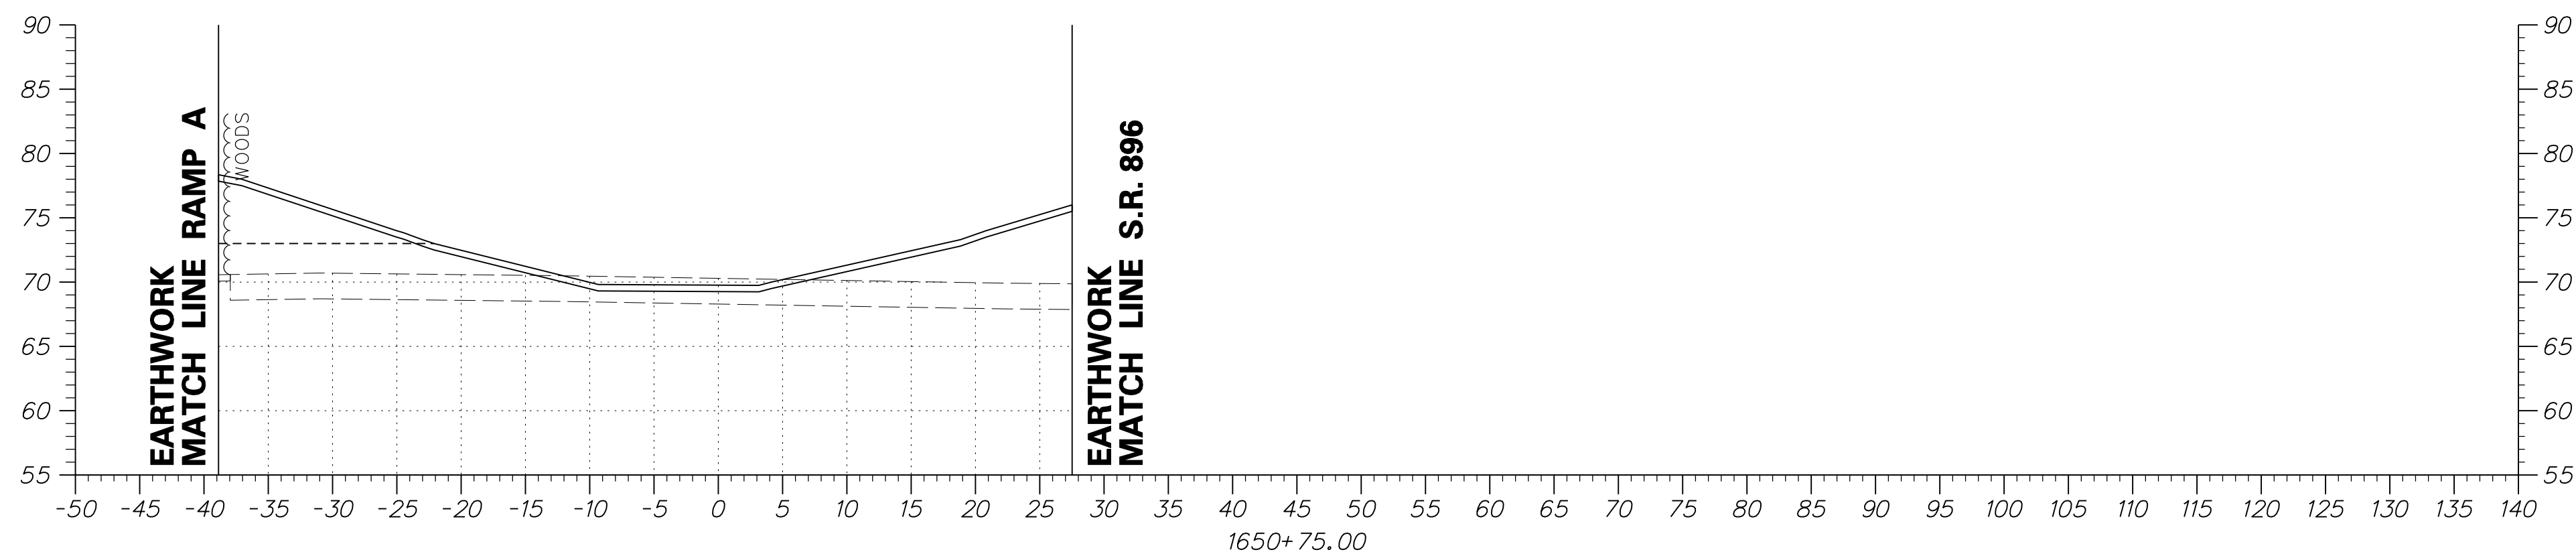

ADDENDUMS / REVISIONS

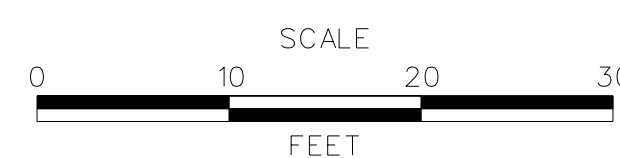


US 301
MARYLAND STATE LINE
TO LEVELS ROAD


CONTRACT	BRIDGE NO.
T200811301	
COUNTY	DESIGNED BY: JEG
NEW CASTLE	CHECKED BY: MFM

CROSS SECTIONS
BMP NO. 618


SHEET NO.
519
TOTAL SHTS.
539

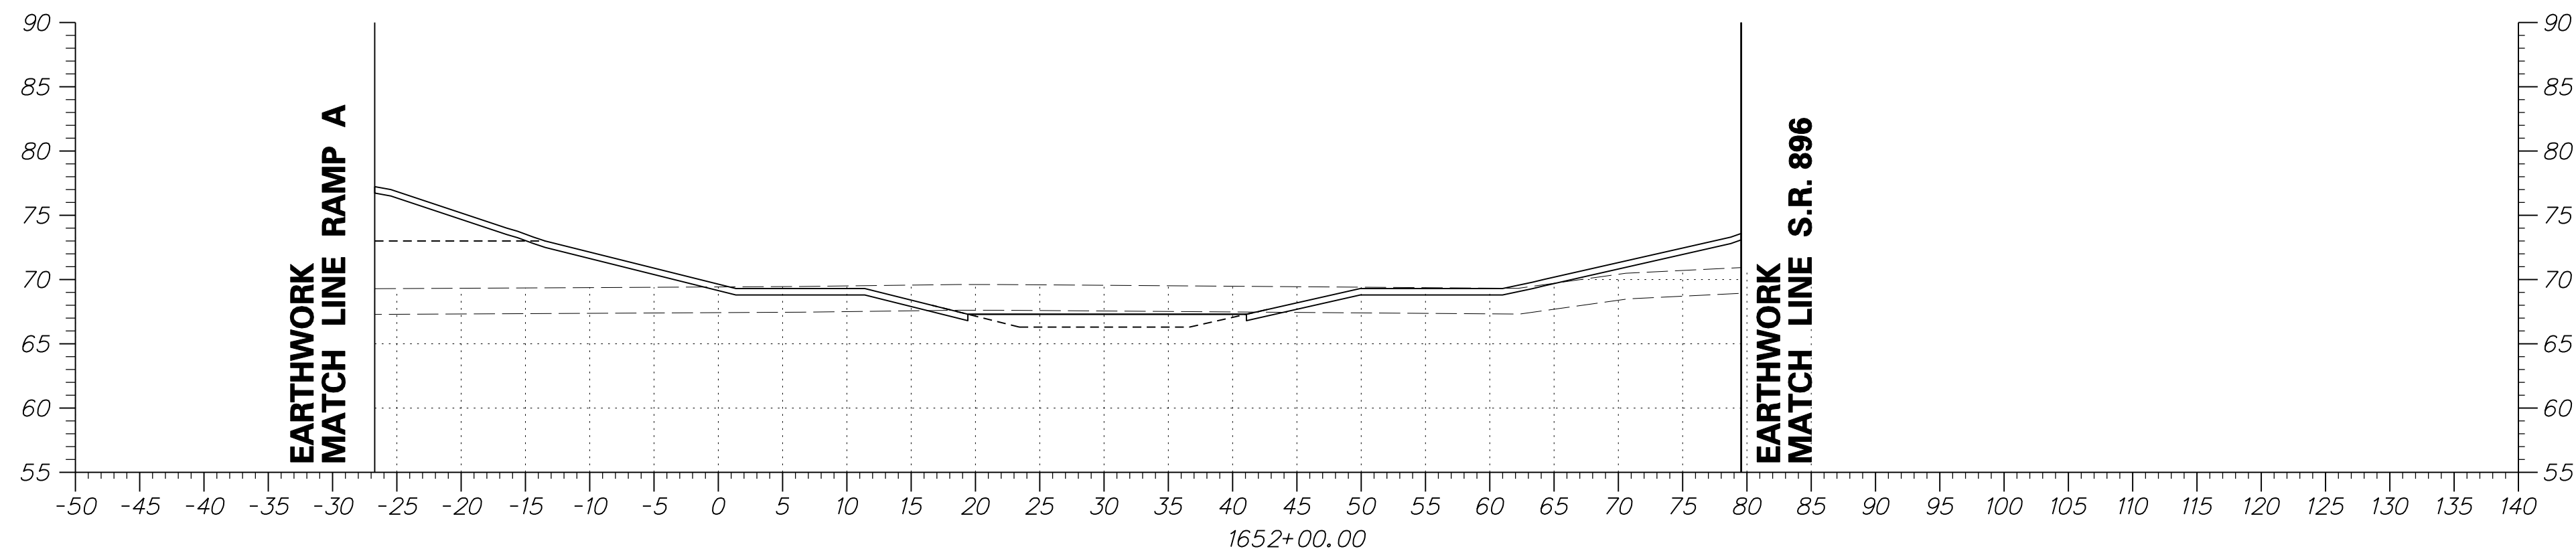


DRAFT

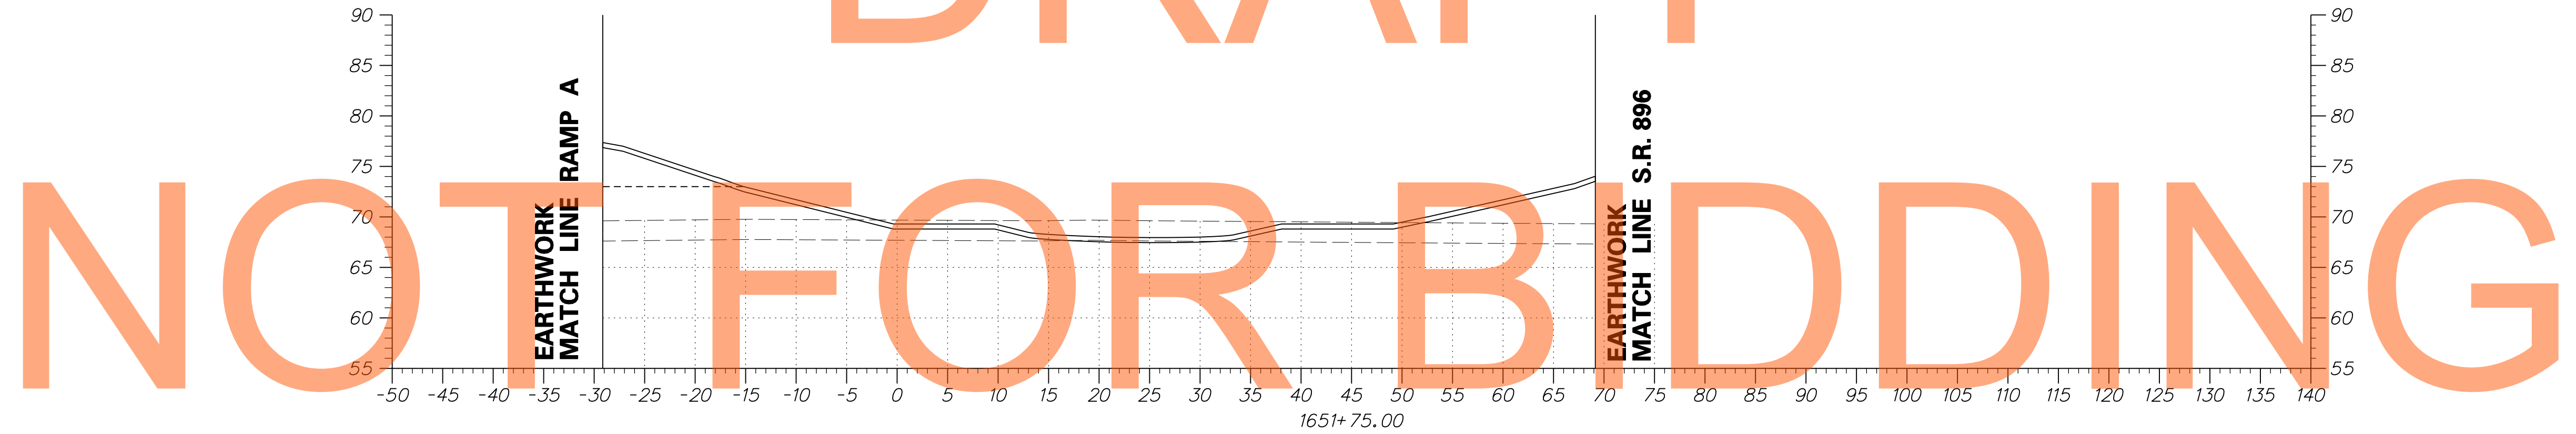

AUGUST 2015

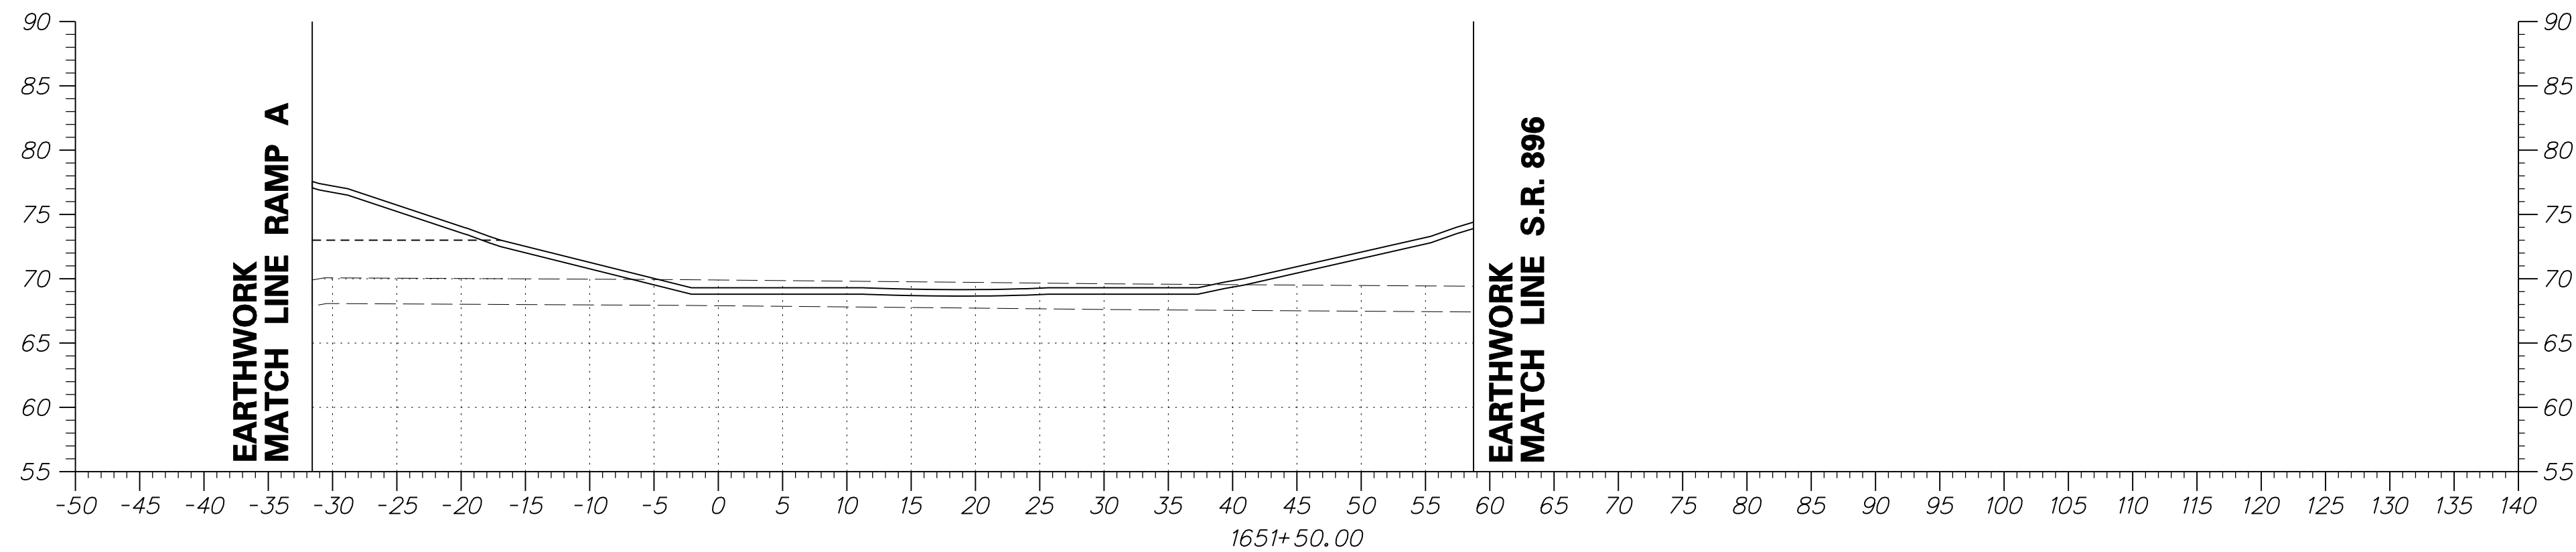

ADDENDUMS / REVISIONS

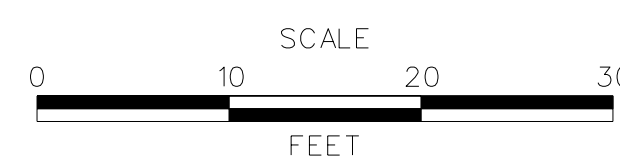


US 301
MARYLAND STATE LINE
TO LEVELS ROAD

CONTRACT	BRIDGE NO.
T200811301	DESIGNED BY: JEG
COUNTY	CHECKED BY: MFM
NEW CASTLE	


CROSS SECTIONS
BMP NO. 618

SHEET NO.
520
TOTAL SHTS.
539

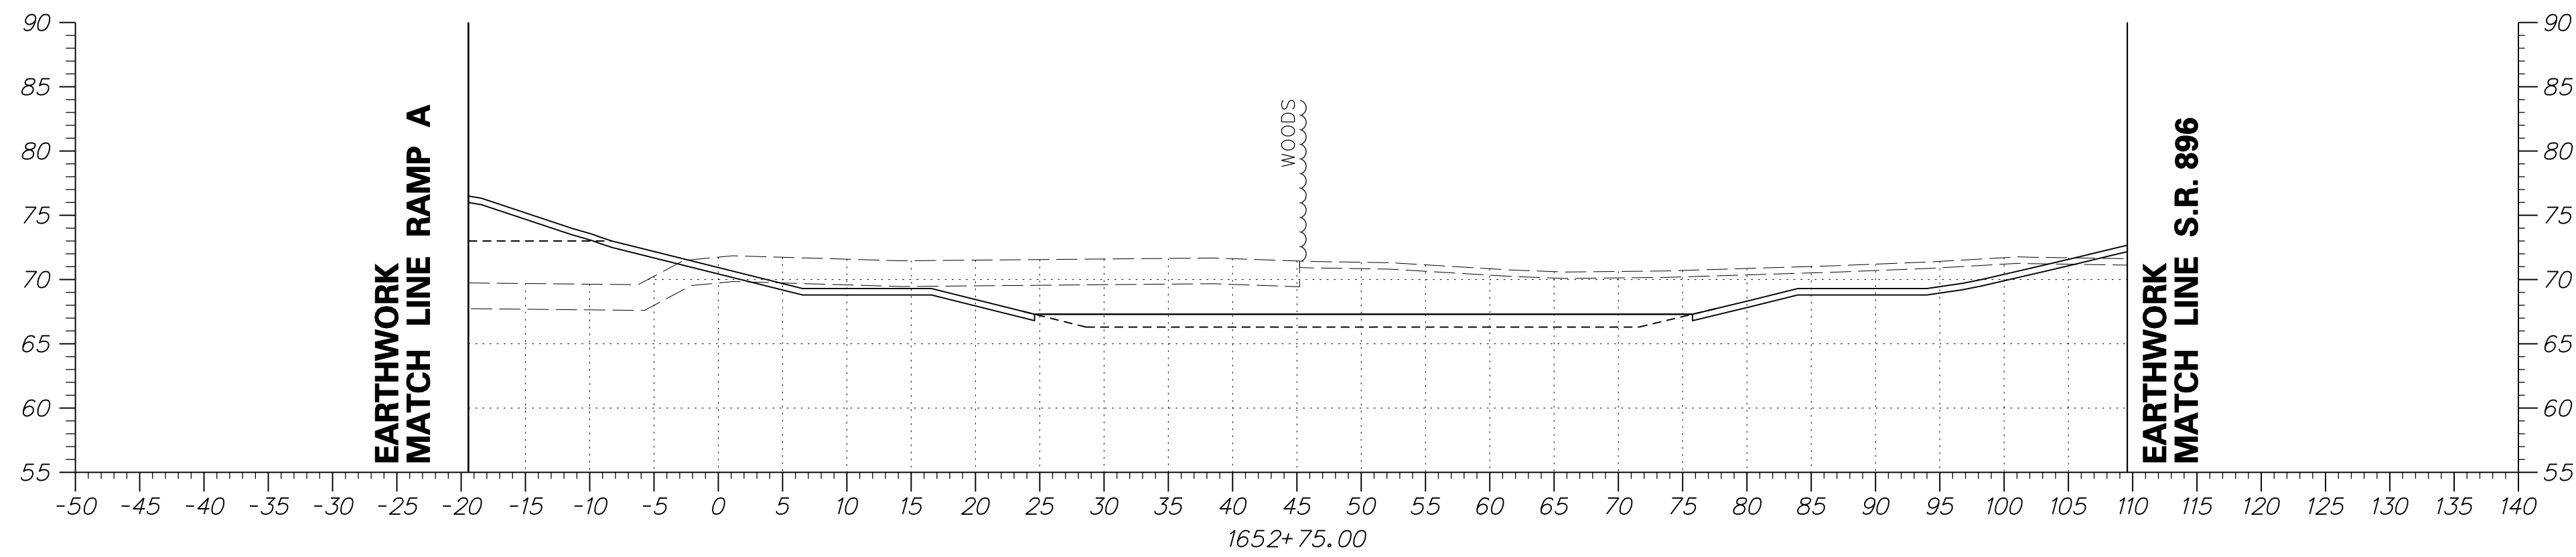



DRAFT

NOT FOR BIDDING

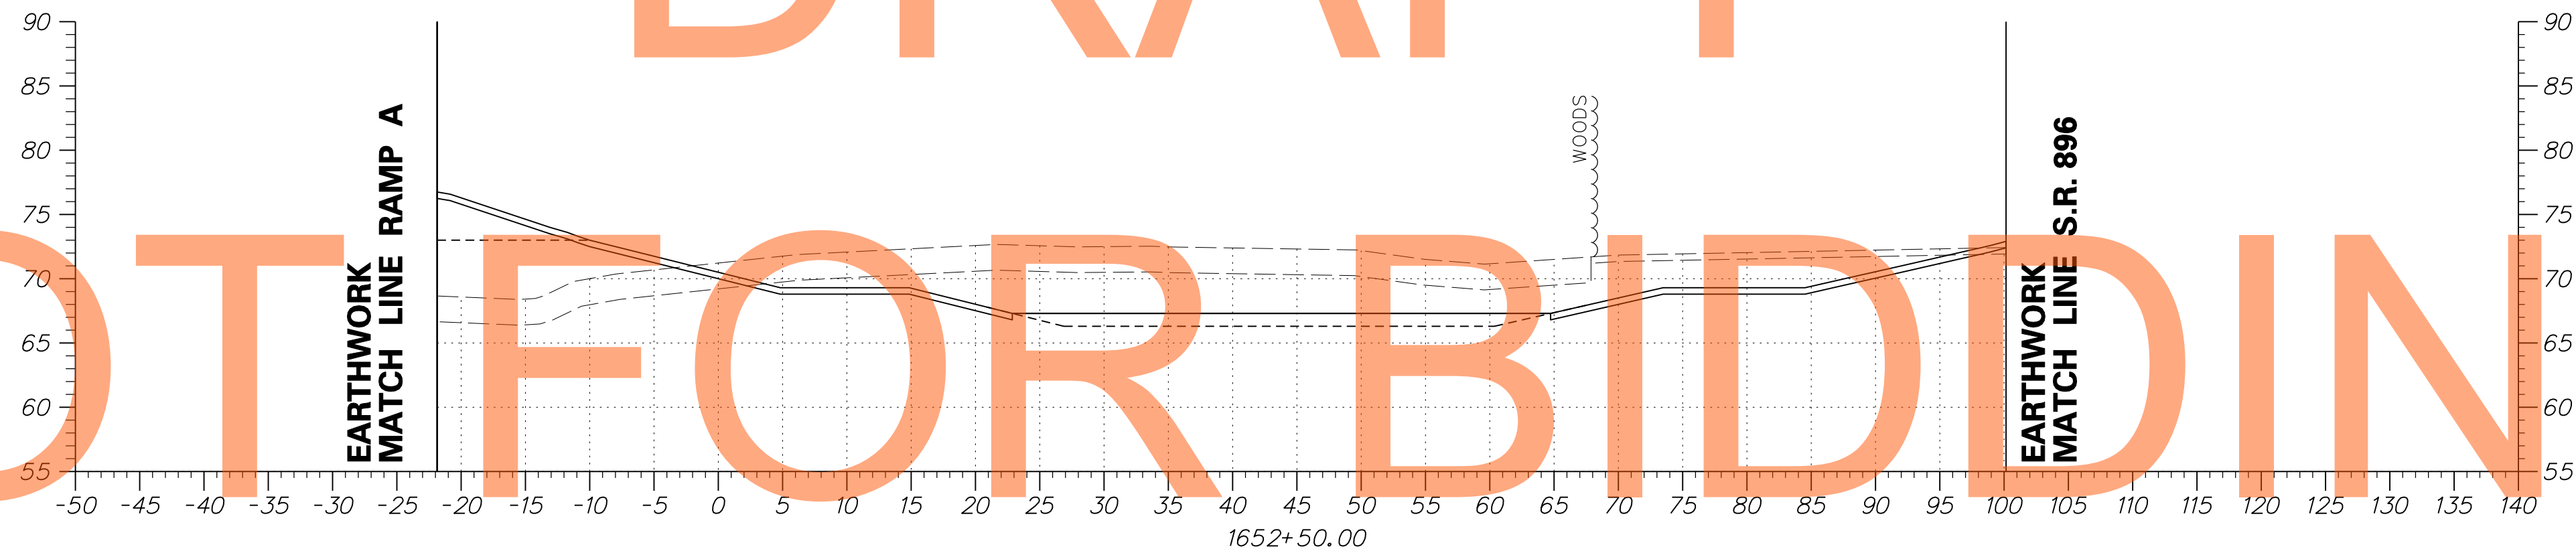


AUGUST 2015

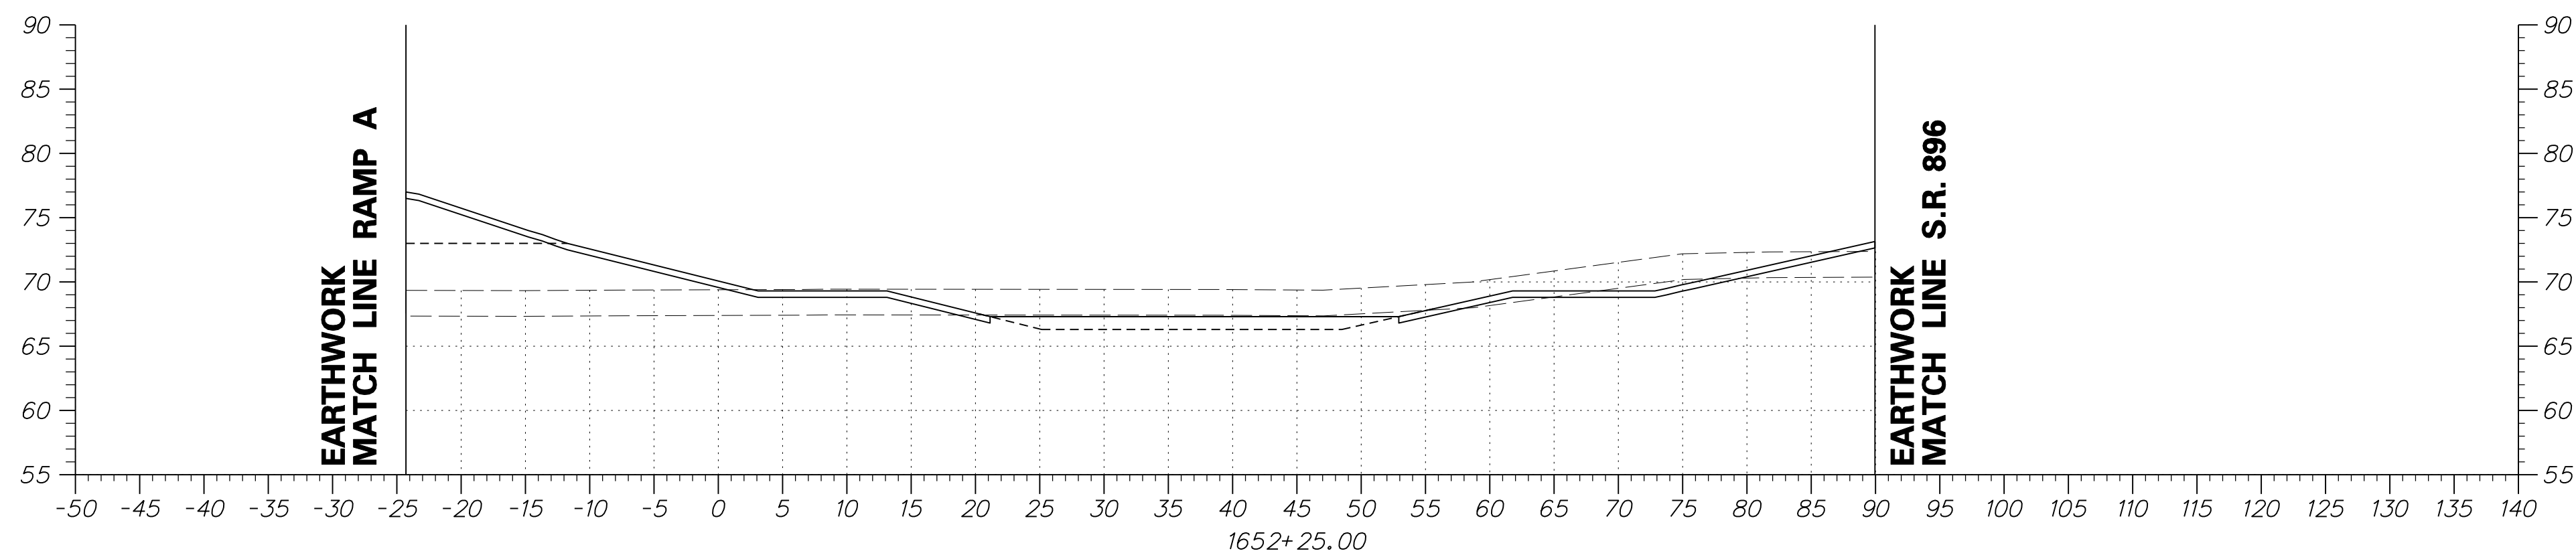

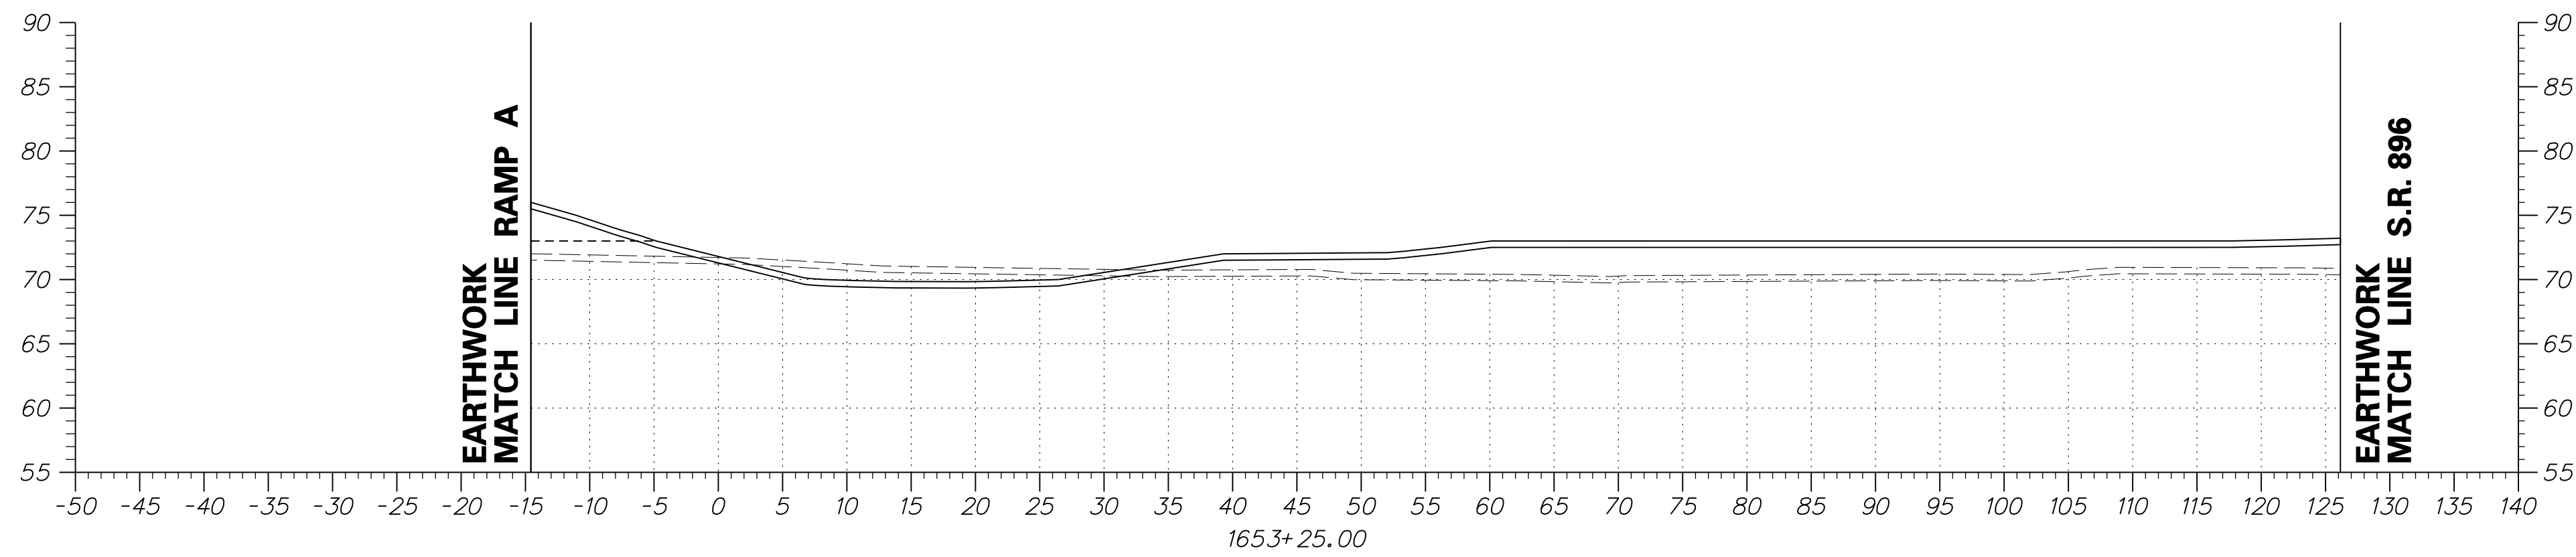



DRAFT

NOT FOR BIDDING

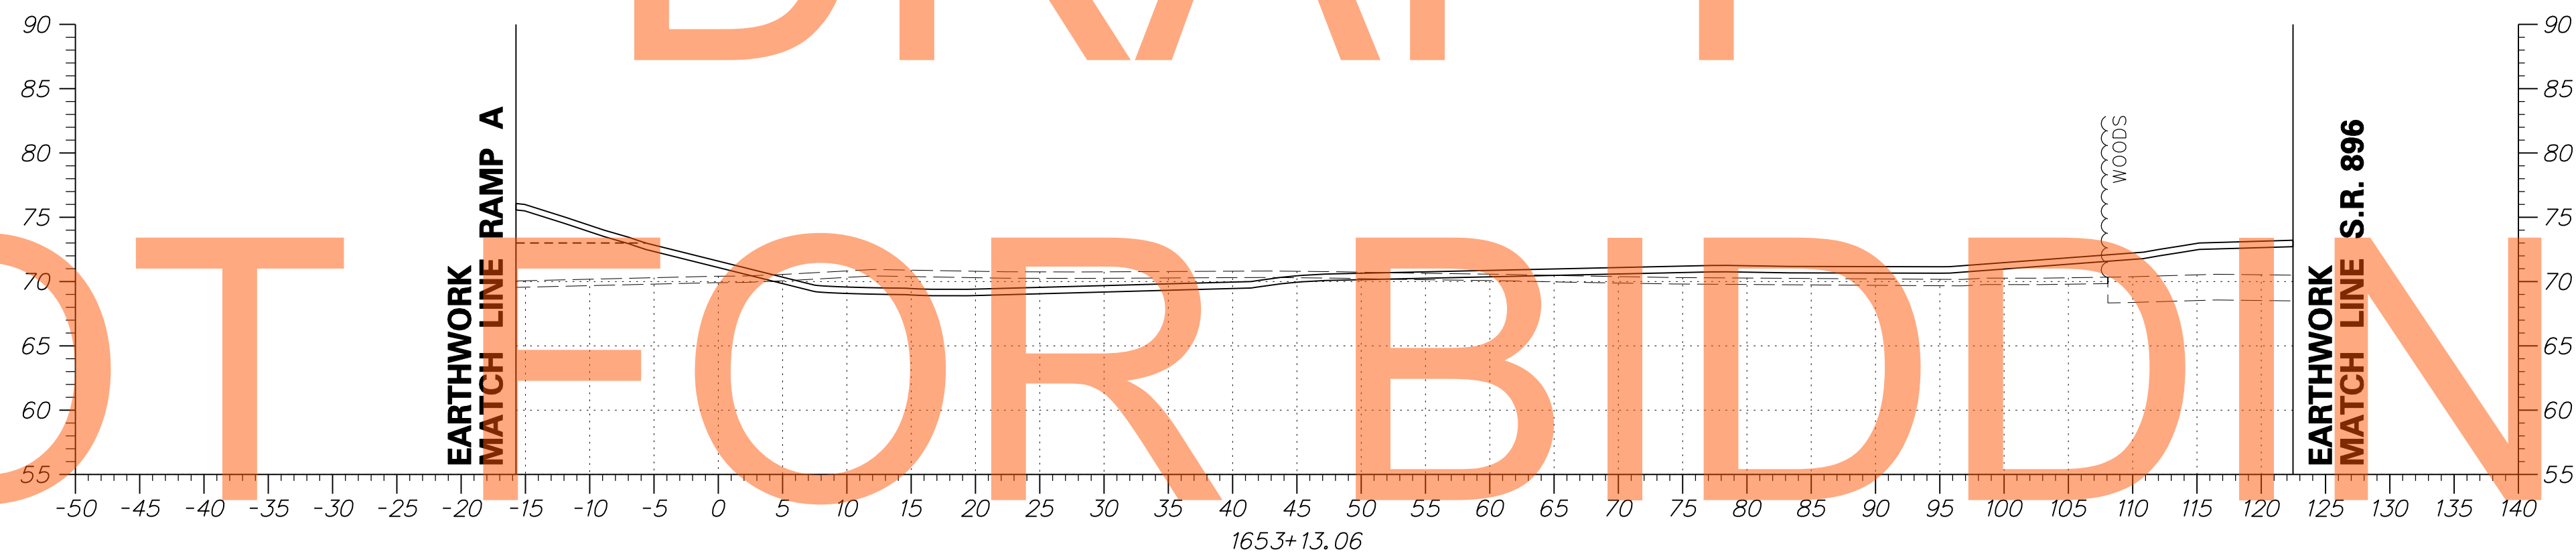


AUGUST 2015

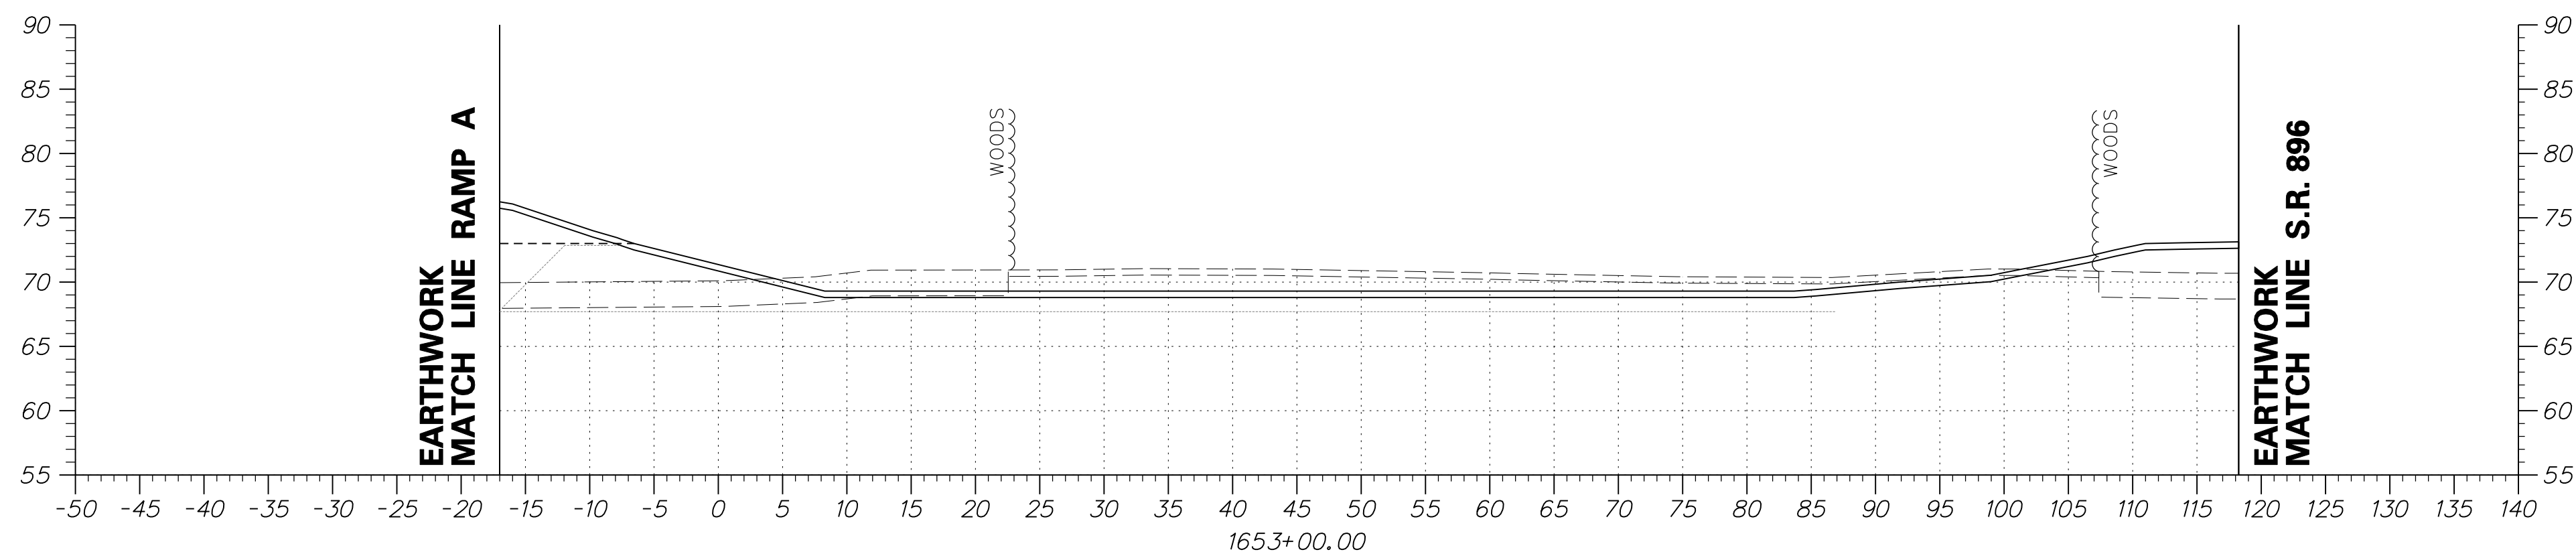

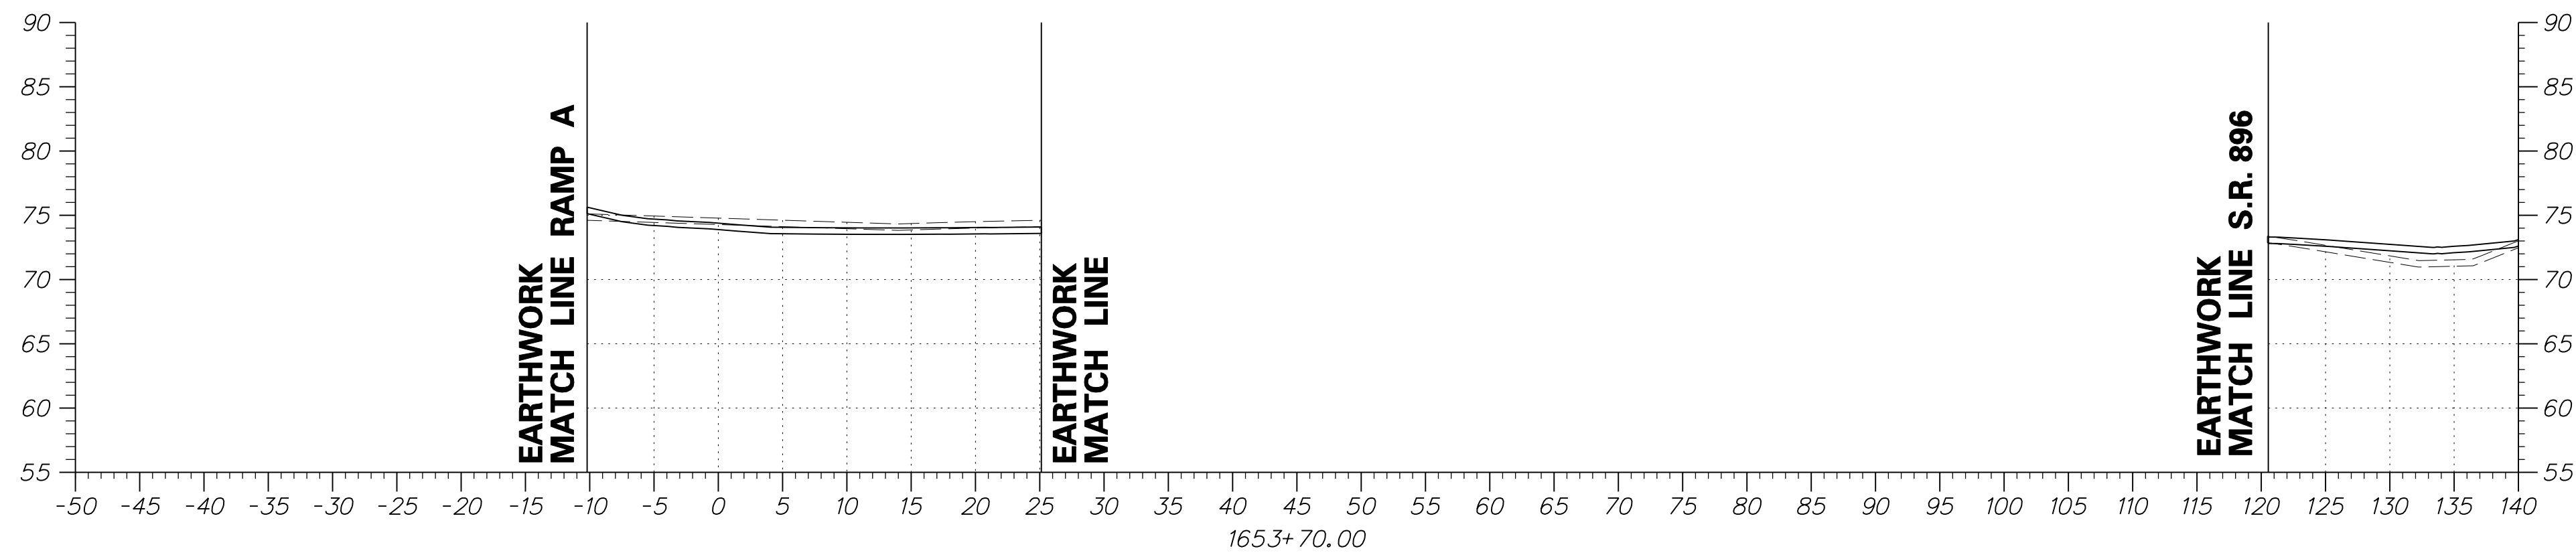


DRAFT


NOT FOR BIDDING

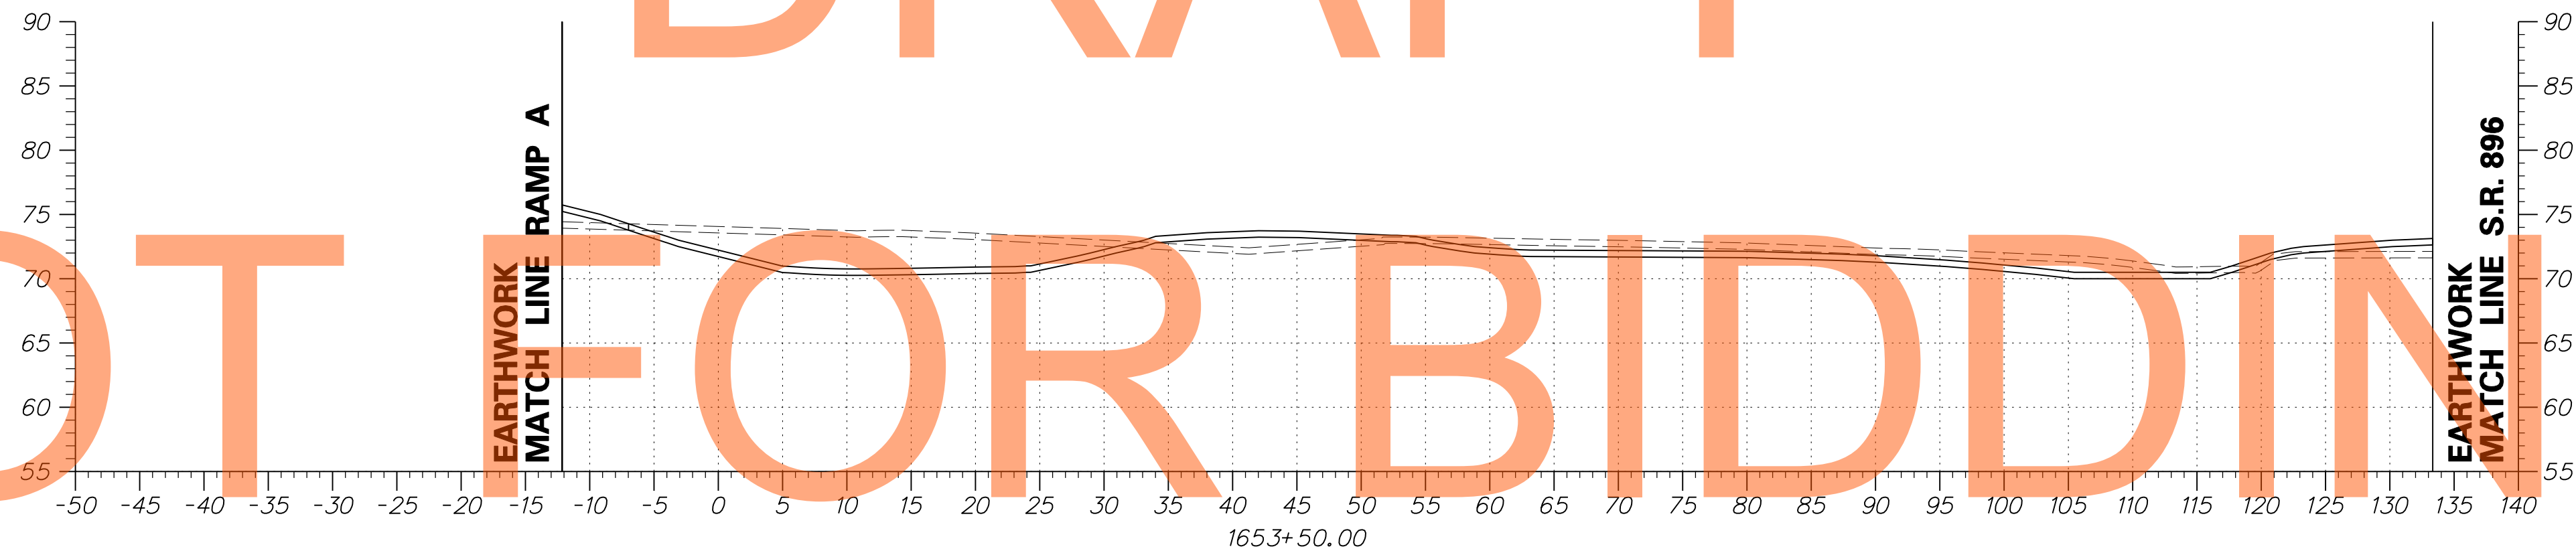

AUGUST 2015

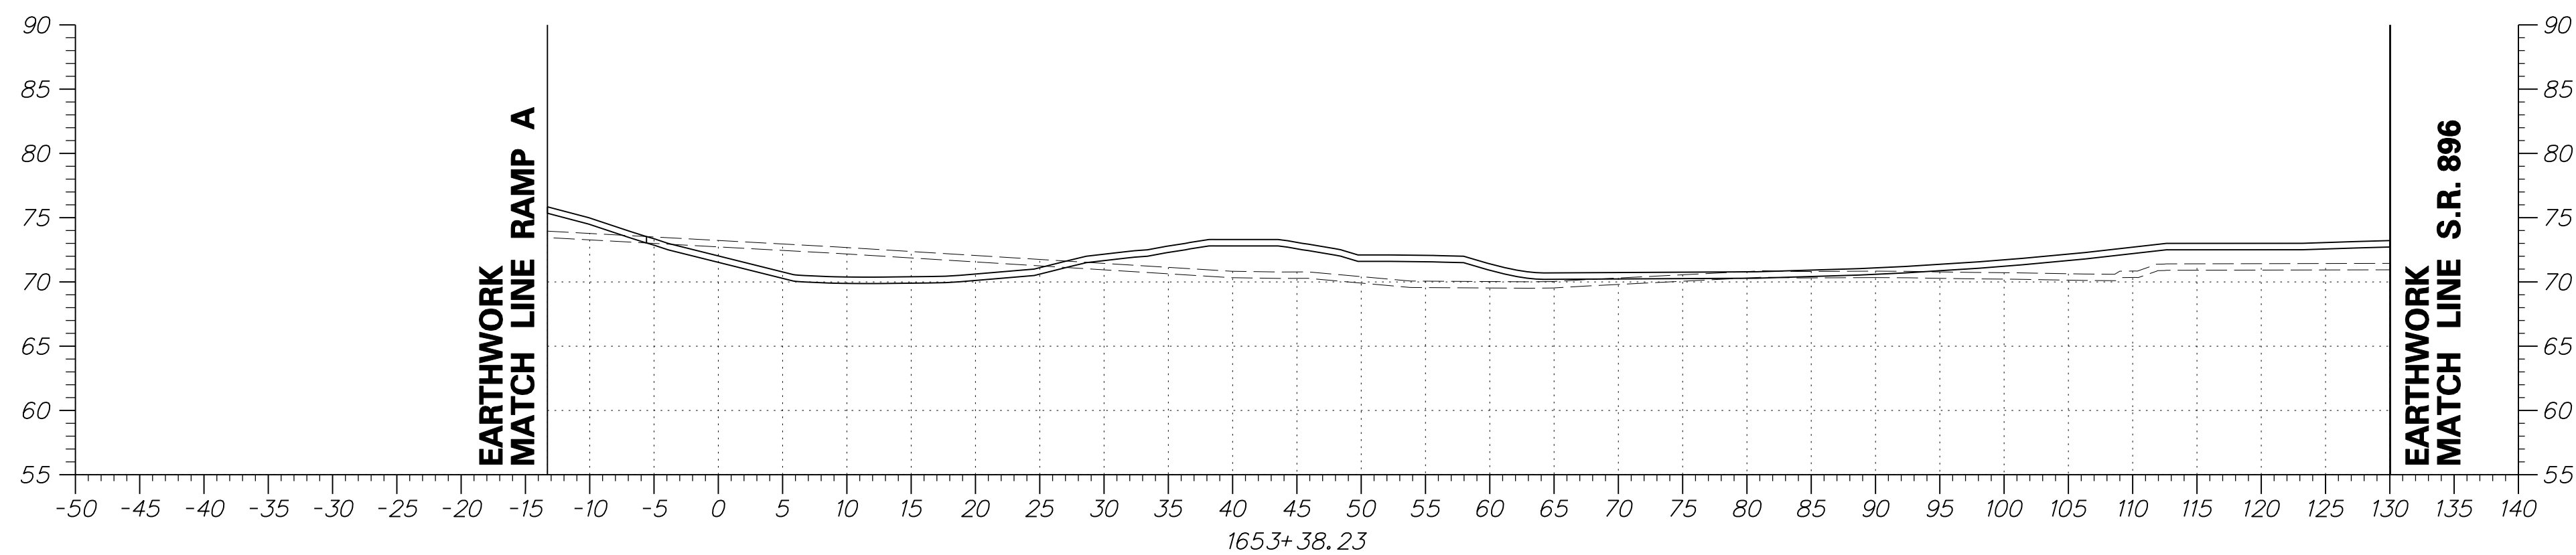

ADDENDUMS / REVISIONS

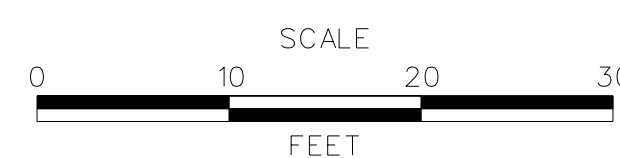


US 301
MARYLAND STATE LINE
TO LEVELS ROAD

CONTRACT	BRIDGE NO.
T200811301	DESIGNED BY: JEG
COUNTY	CHECKED BY: MFM
NEW CASTLE	


CROSS SECTIONS
BMP NO. 618

SHEET NO.
523
TOTAL SHTS.
539

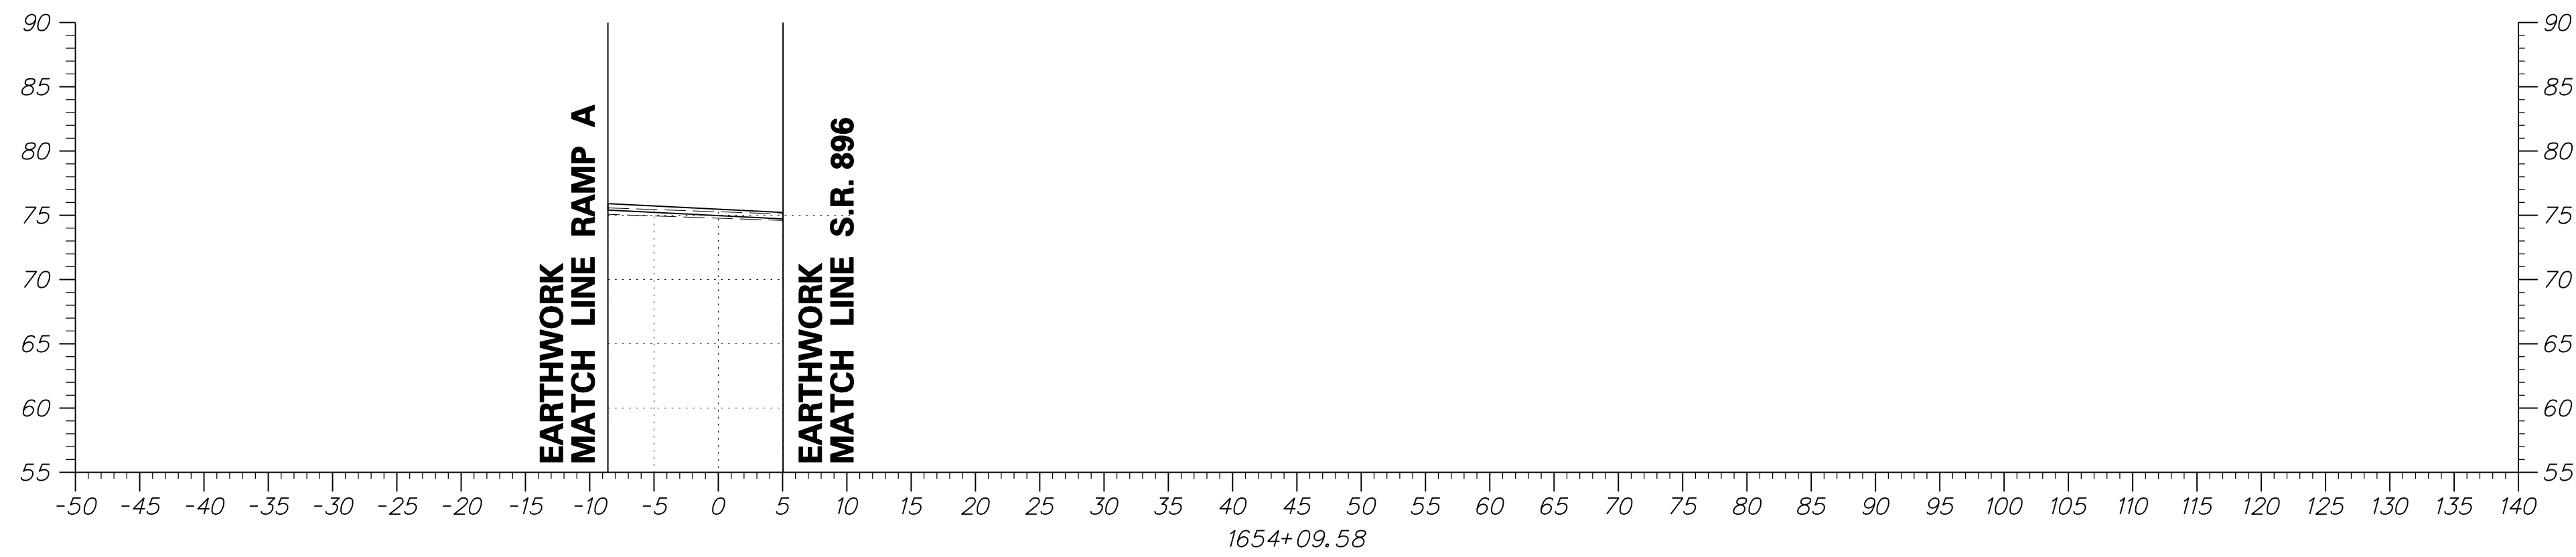


DRAFT


NOT FOR BIDDING

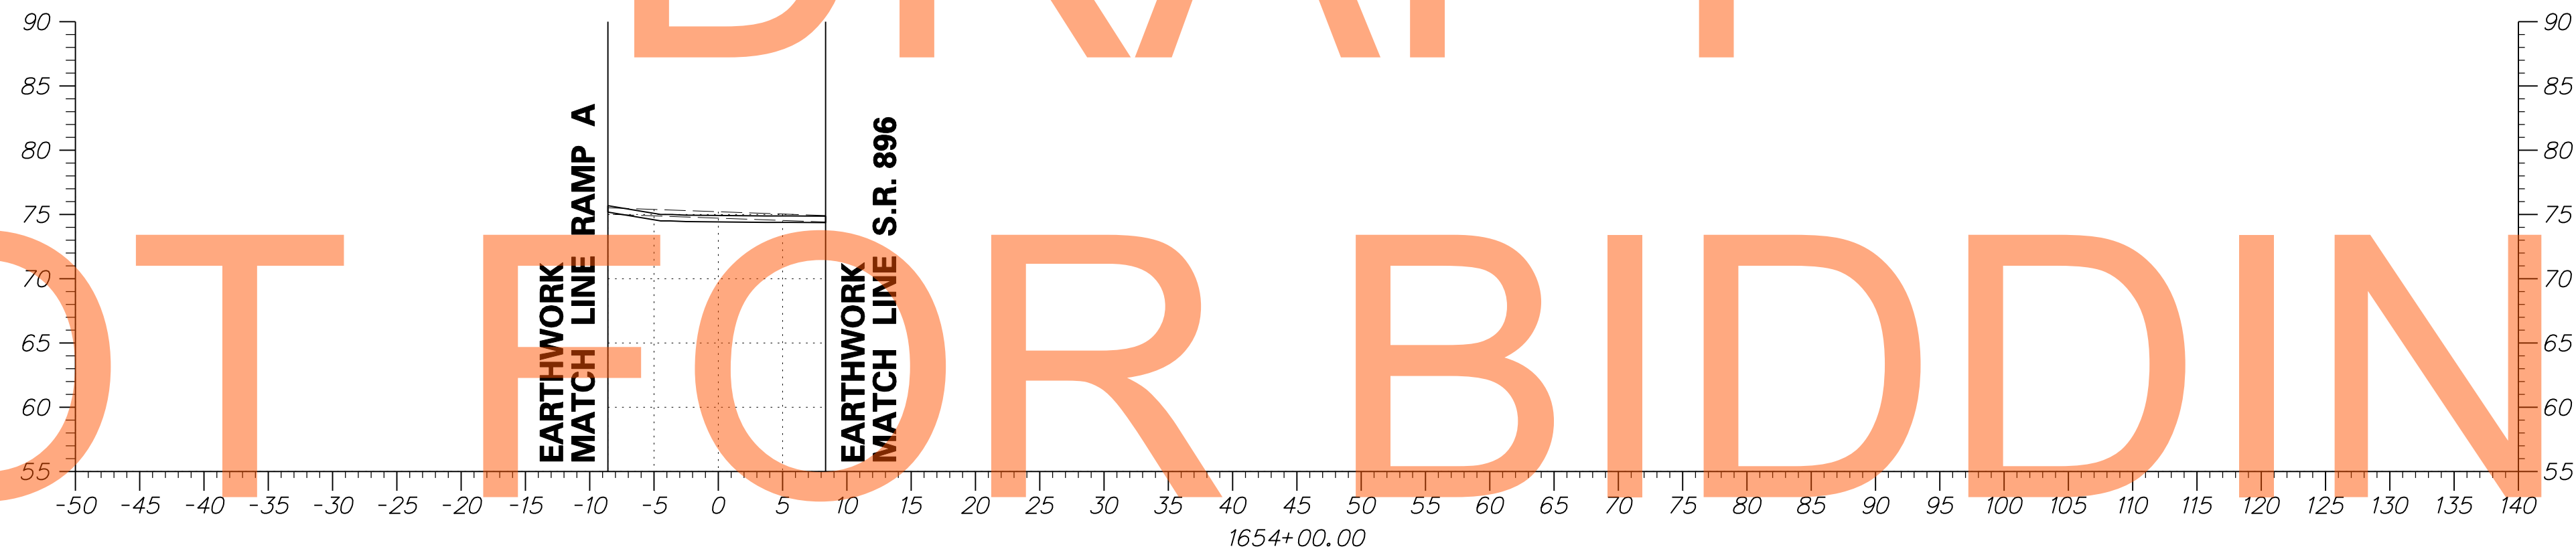

AUGUST 2015

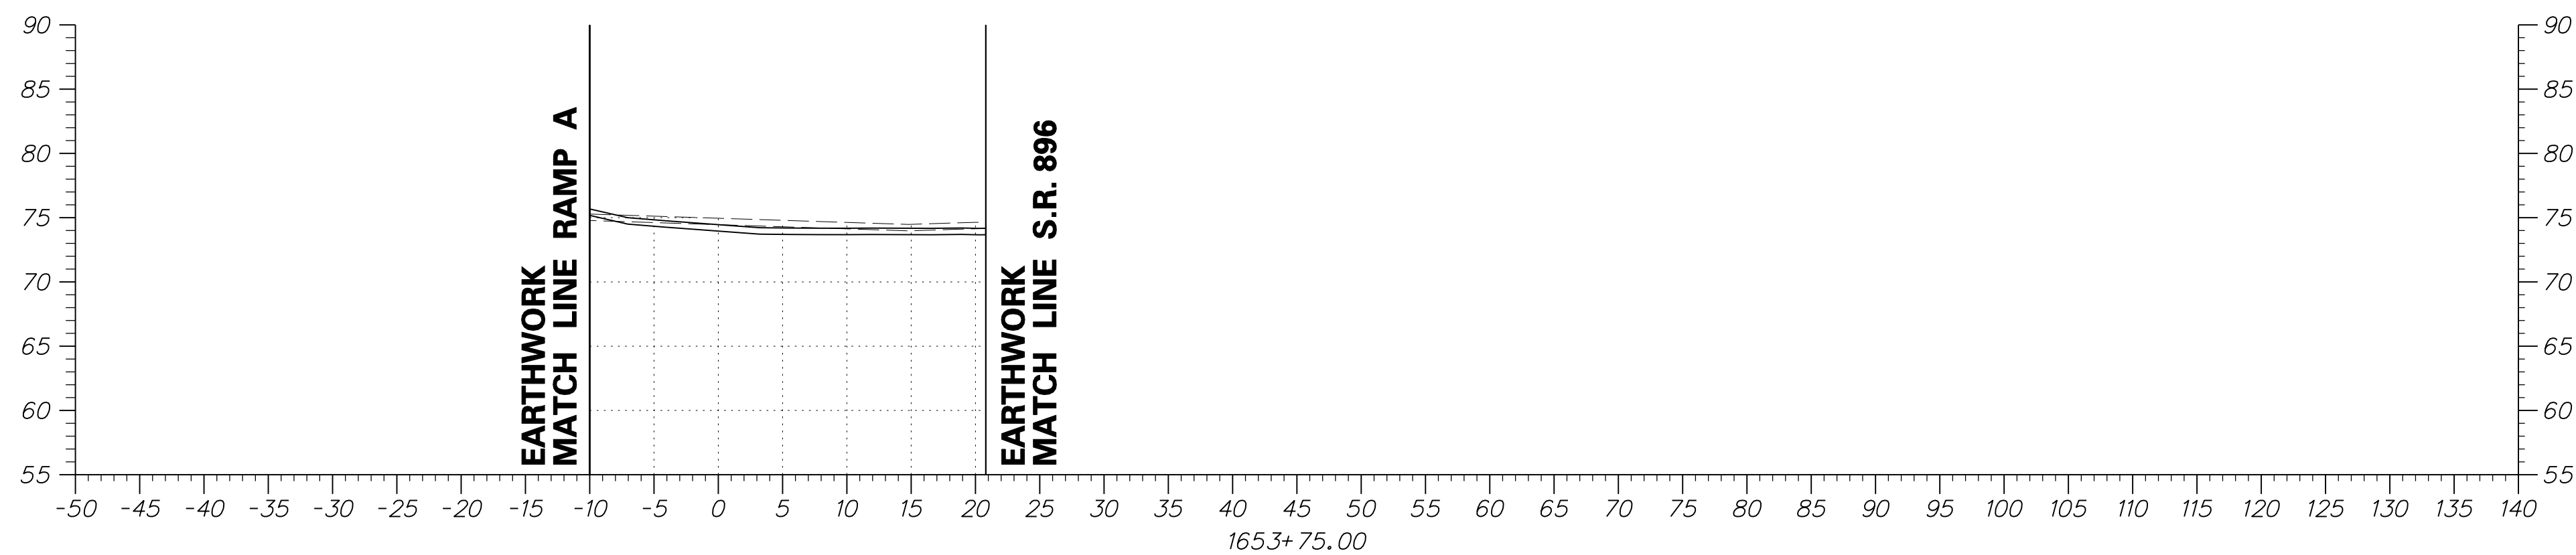

ADDENDUMS / REVISIONS



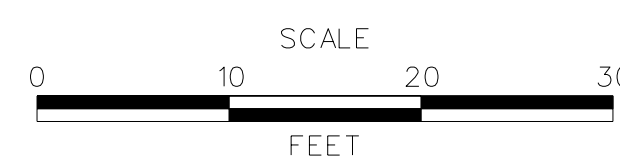


**US 301
MARYLAND STATE LINE
TO LEVELS ROAD**

CONTRACT	BRIDGE NO.
T200811301	DESIGNED BY: JEG
COUNTY	CHECKED BY: MFM
NEW CASTLE	


**CROSS SECTIONS
BMP NO. 618**

SHEET NO.
524
TOTAL SHTS.
539

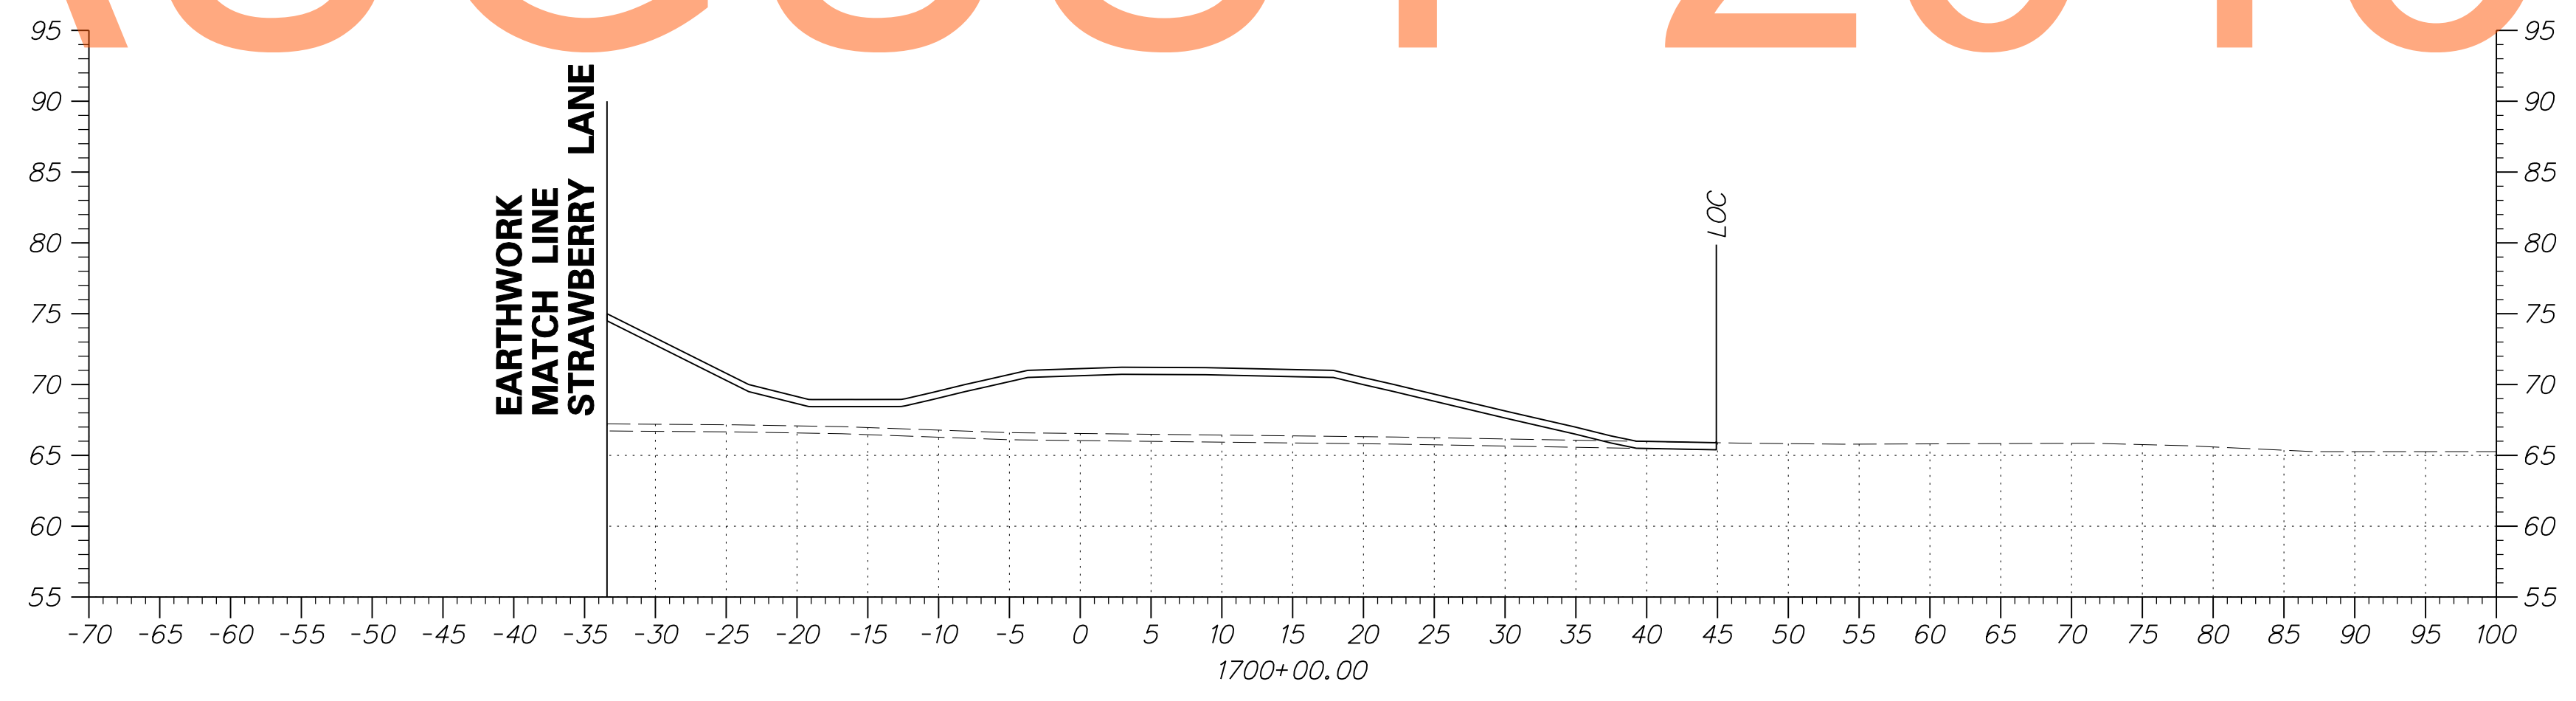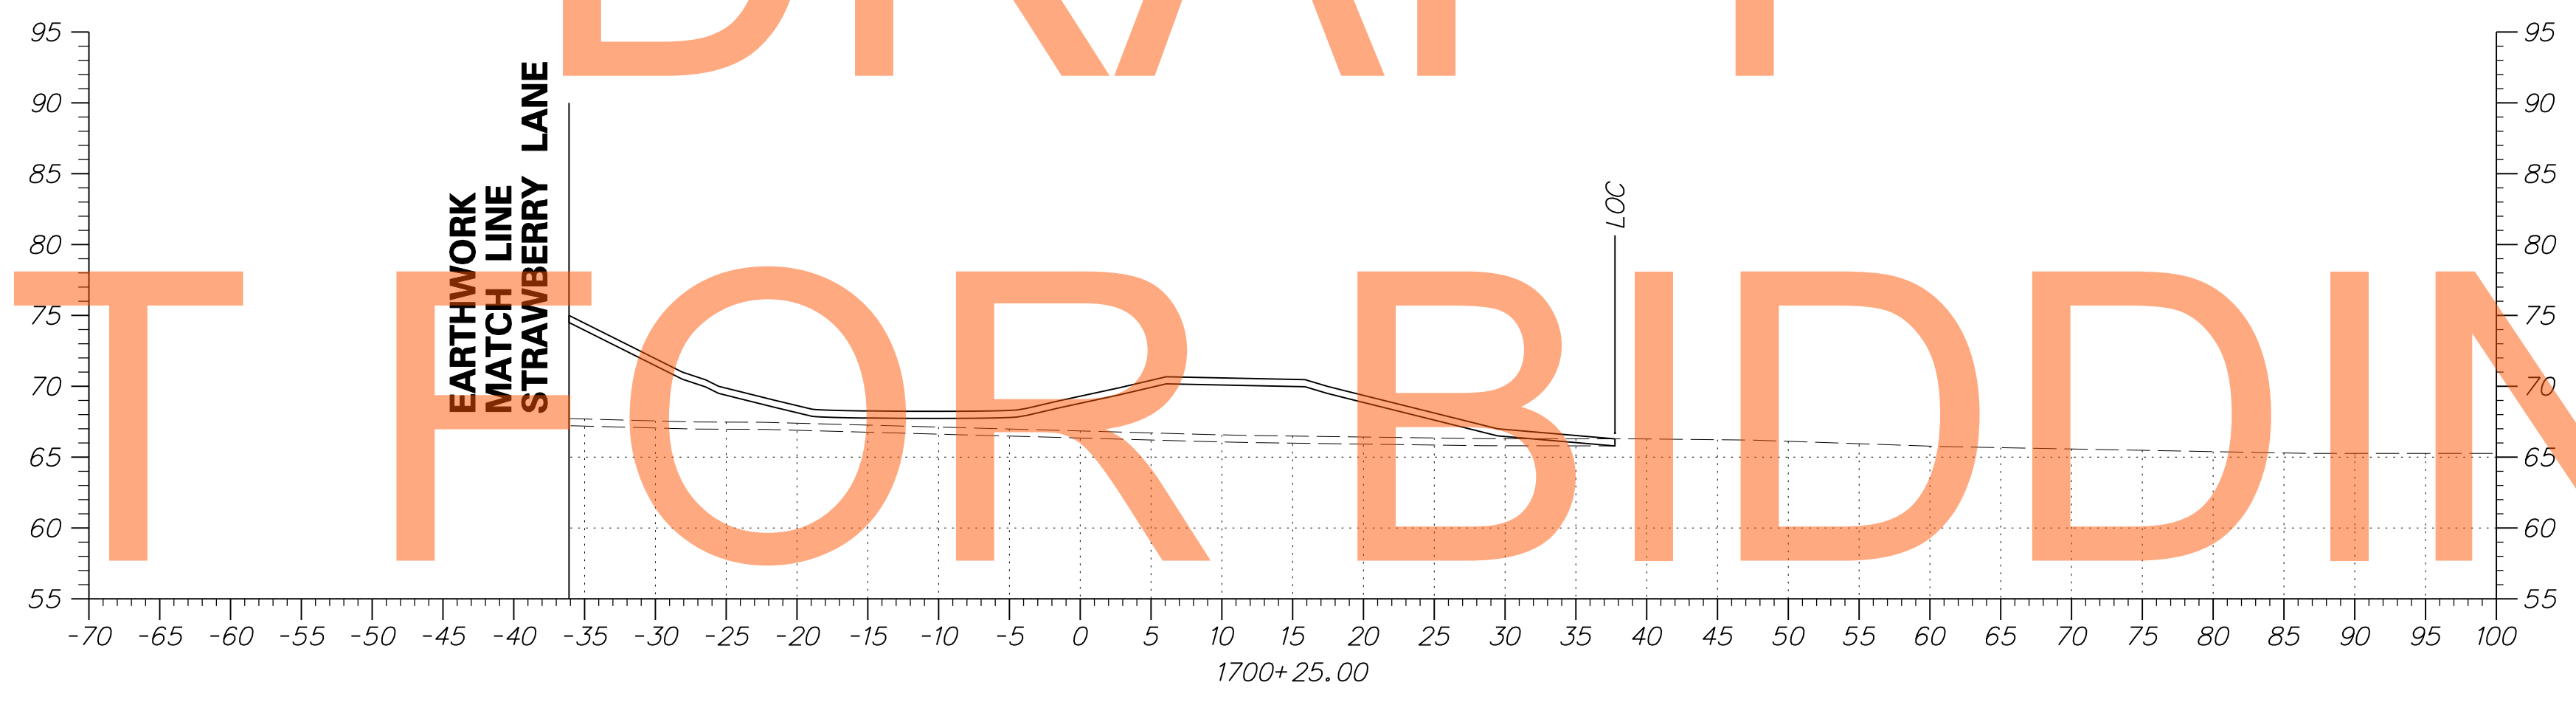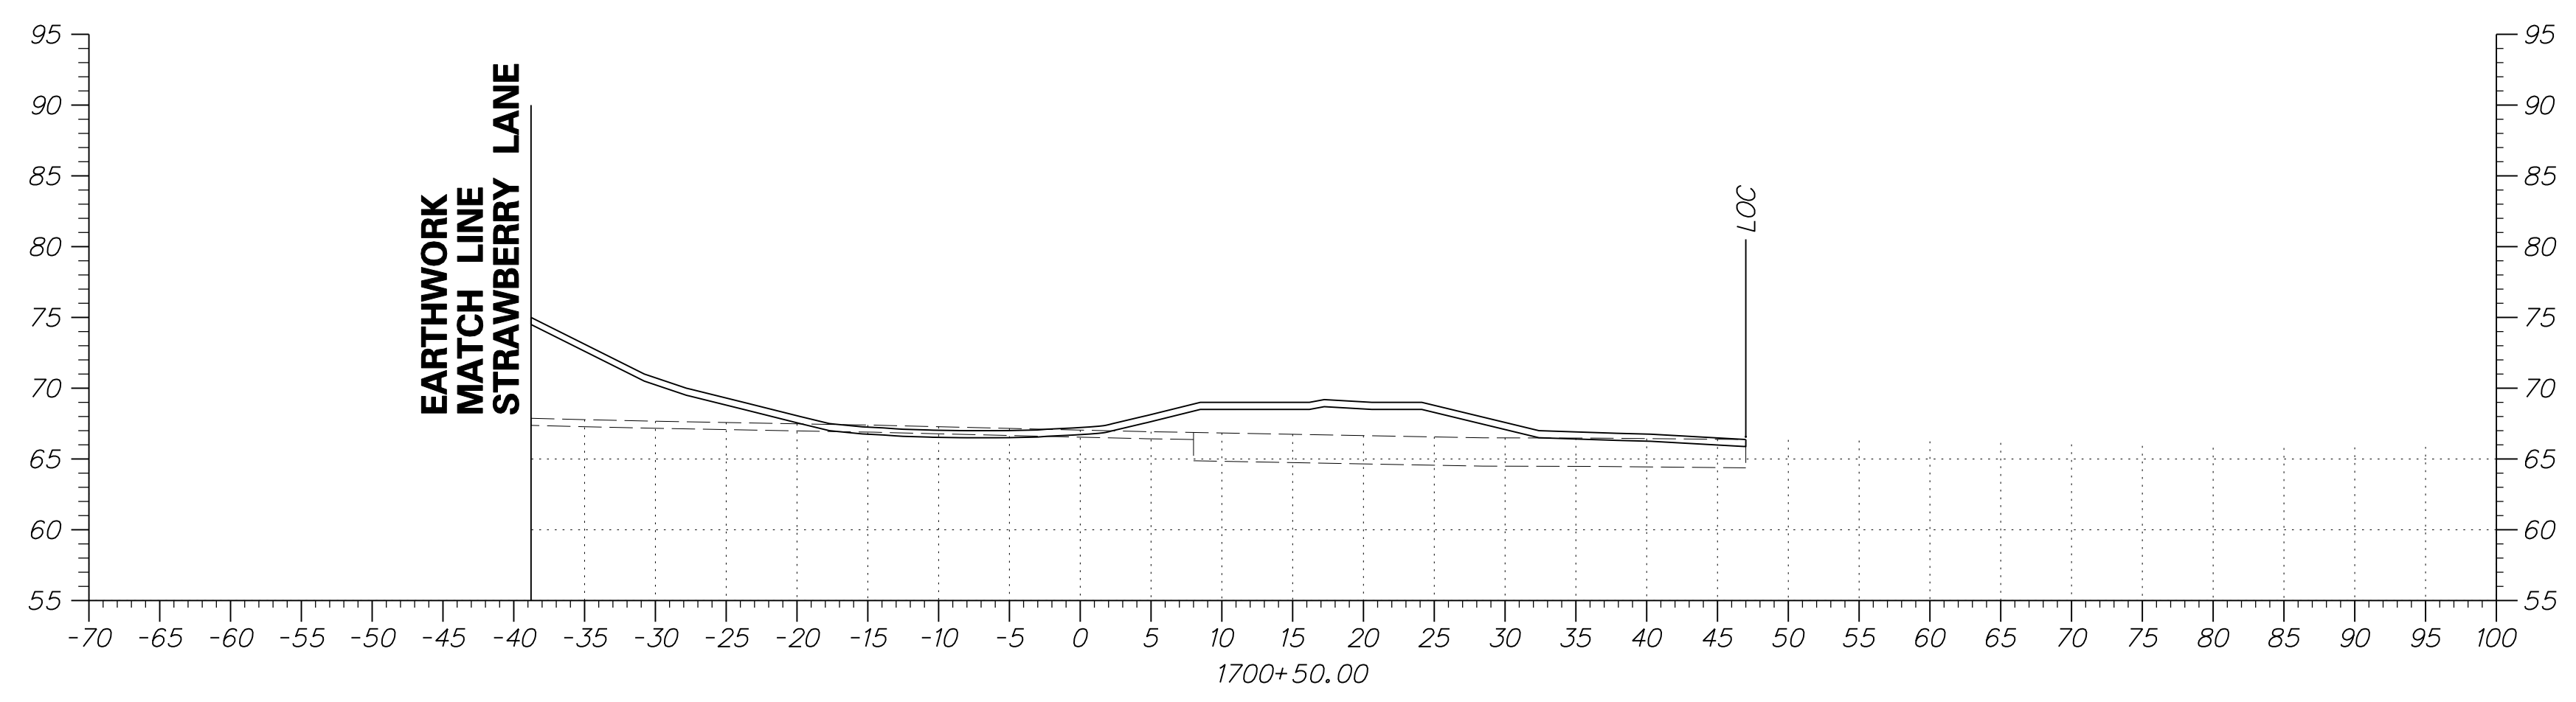




DRAFT
NOT FOR BIDDING
AUGUST 2015

ADDENDUMS / REVISIONS

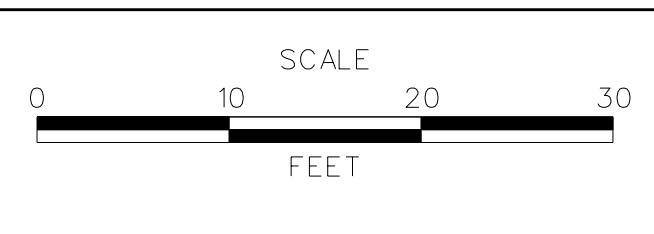


CONTRACT T200811301	BRIDGE NO.
COUNTY NEW CASTLE	DESIGNED BY: JEG
	CHECKED BY: MFM

CROSS SECTIONS BMP NO. 619	SHEET NO. 525
	TOTAL SHTS. 539

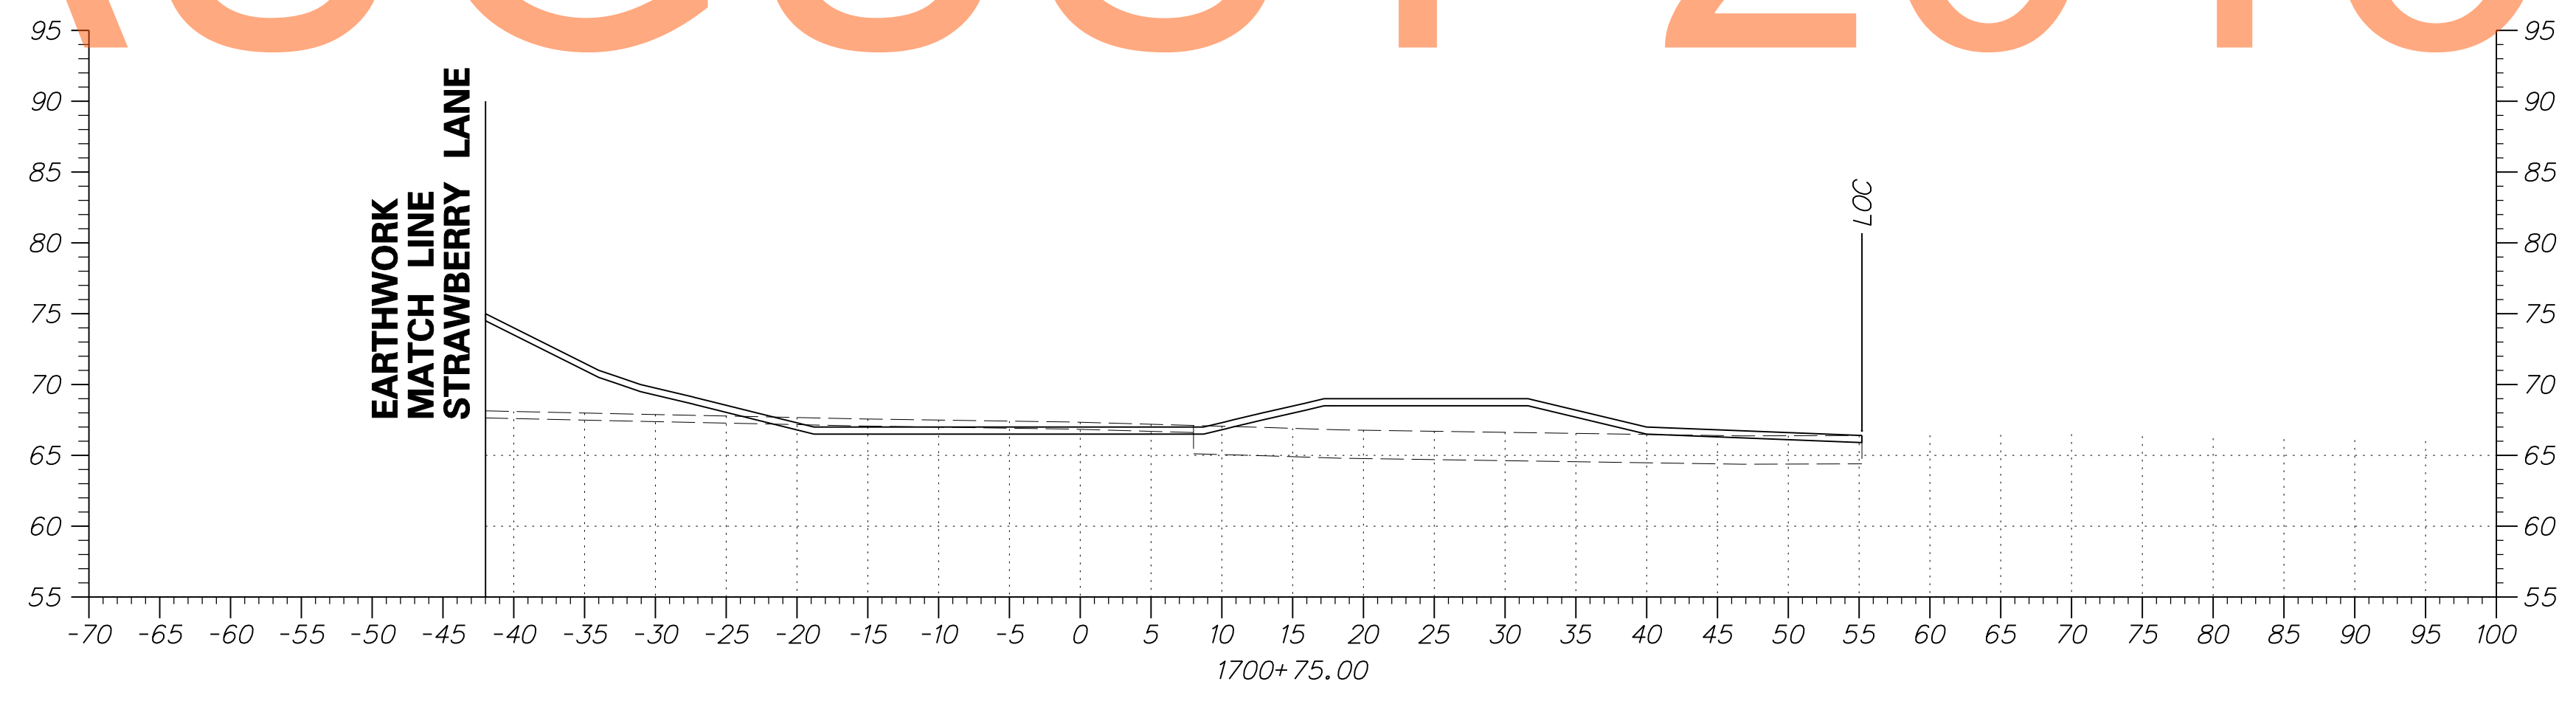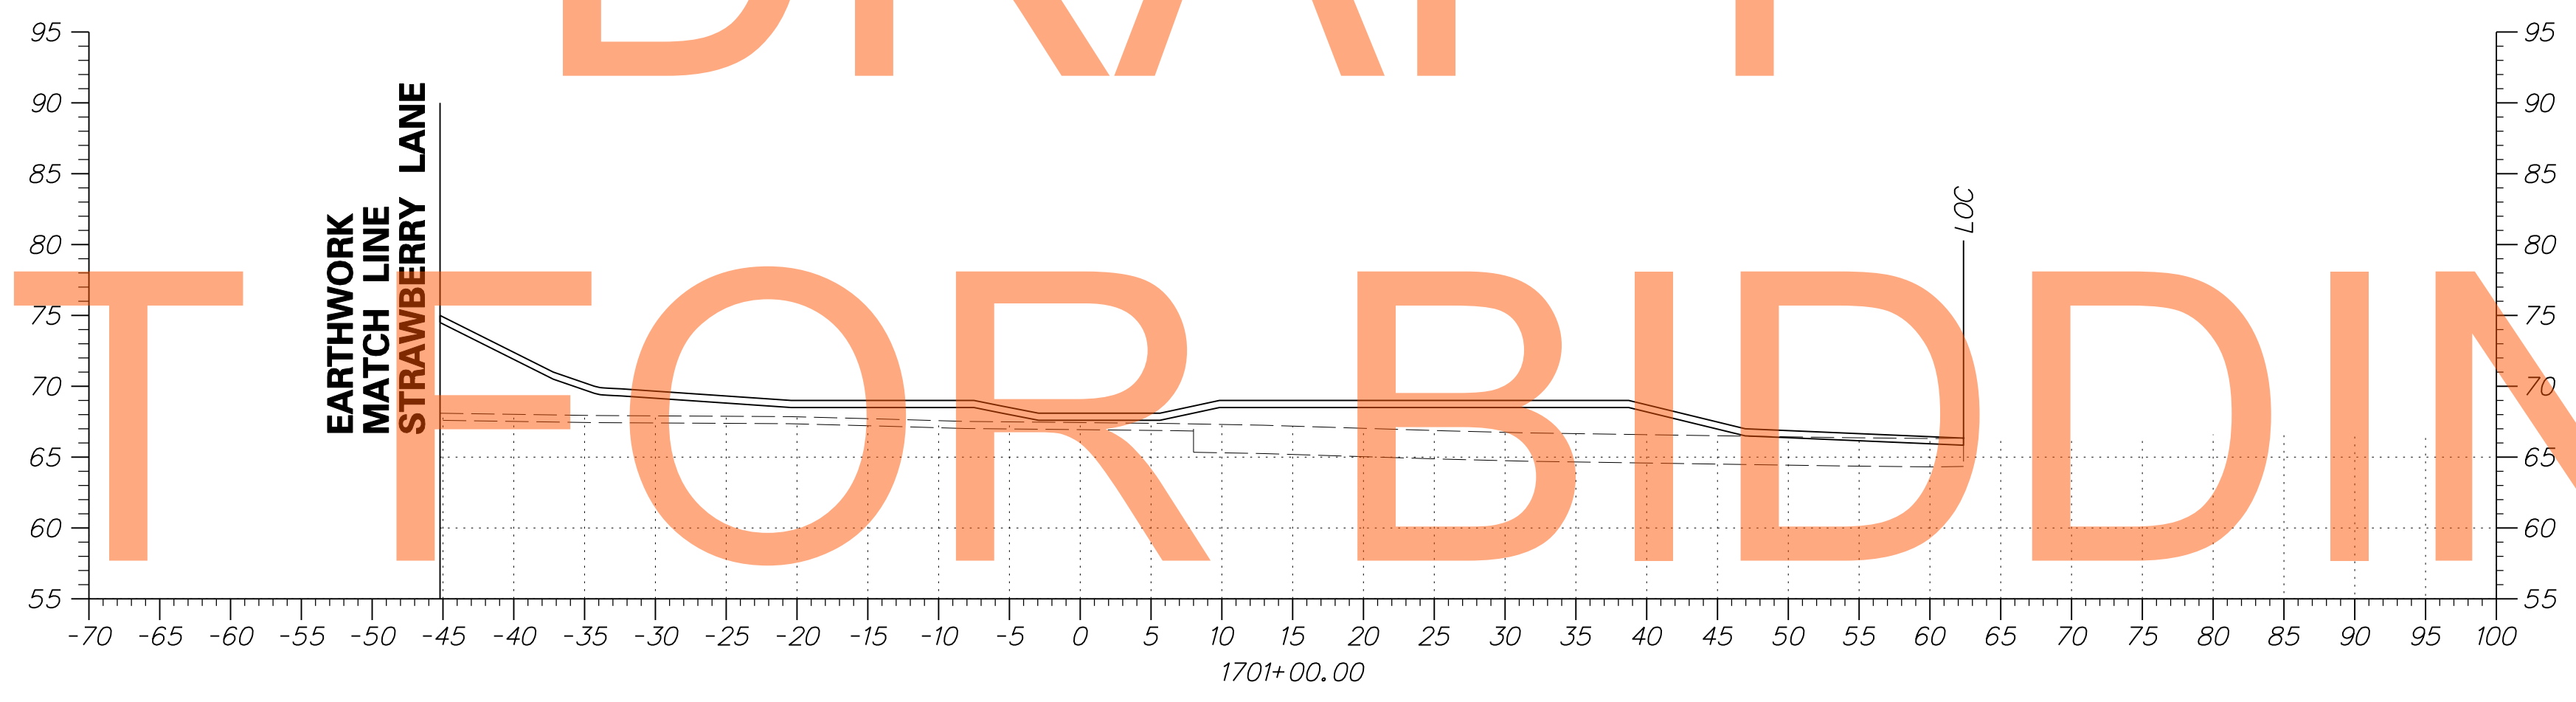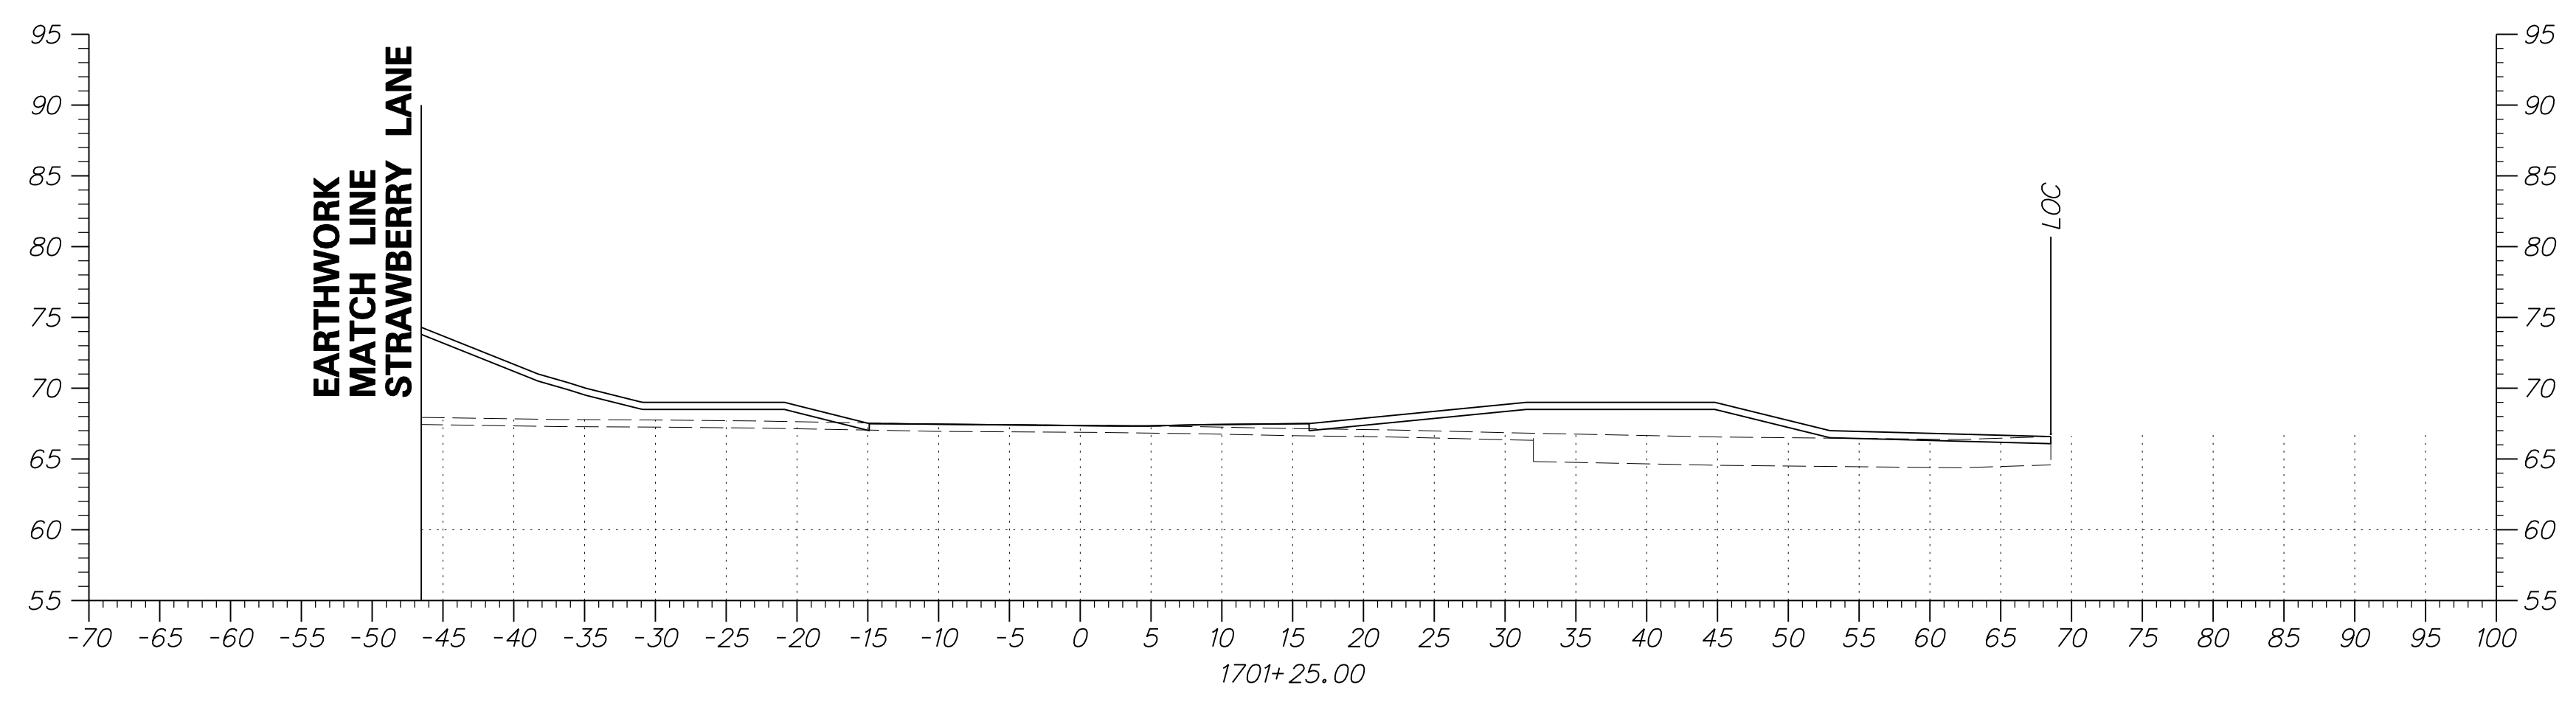

DRAFT
NOT FOR BIDDING
AUGUST 2015


ADDENDUMS / REVISIONS	

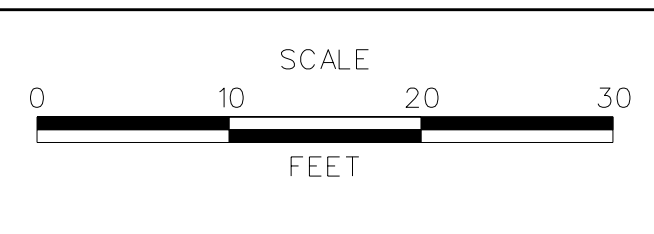

**US 301
MARYLAND STATE LINE
TO LEVELS ROAD**


CONTRACT T200811301	BRIDGE NO.
COUNTY NEW CASTLE	DESIGNED BY: JEG
	CHECKED BY: MFM

CROSS SECTIONS BMP NO. 619	SHEET NO. 526
	TOTAL SHTS. 539

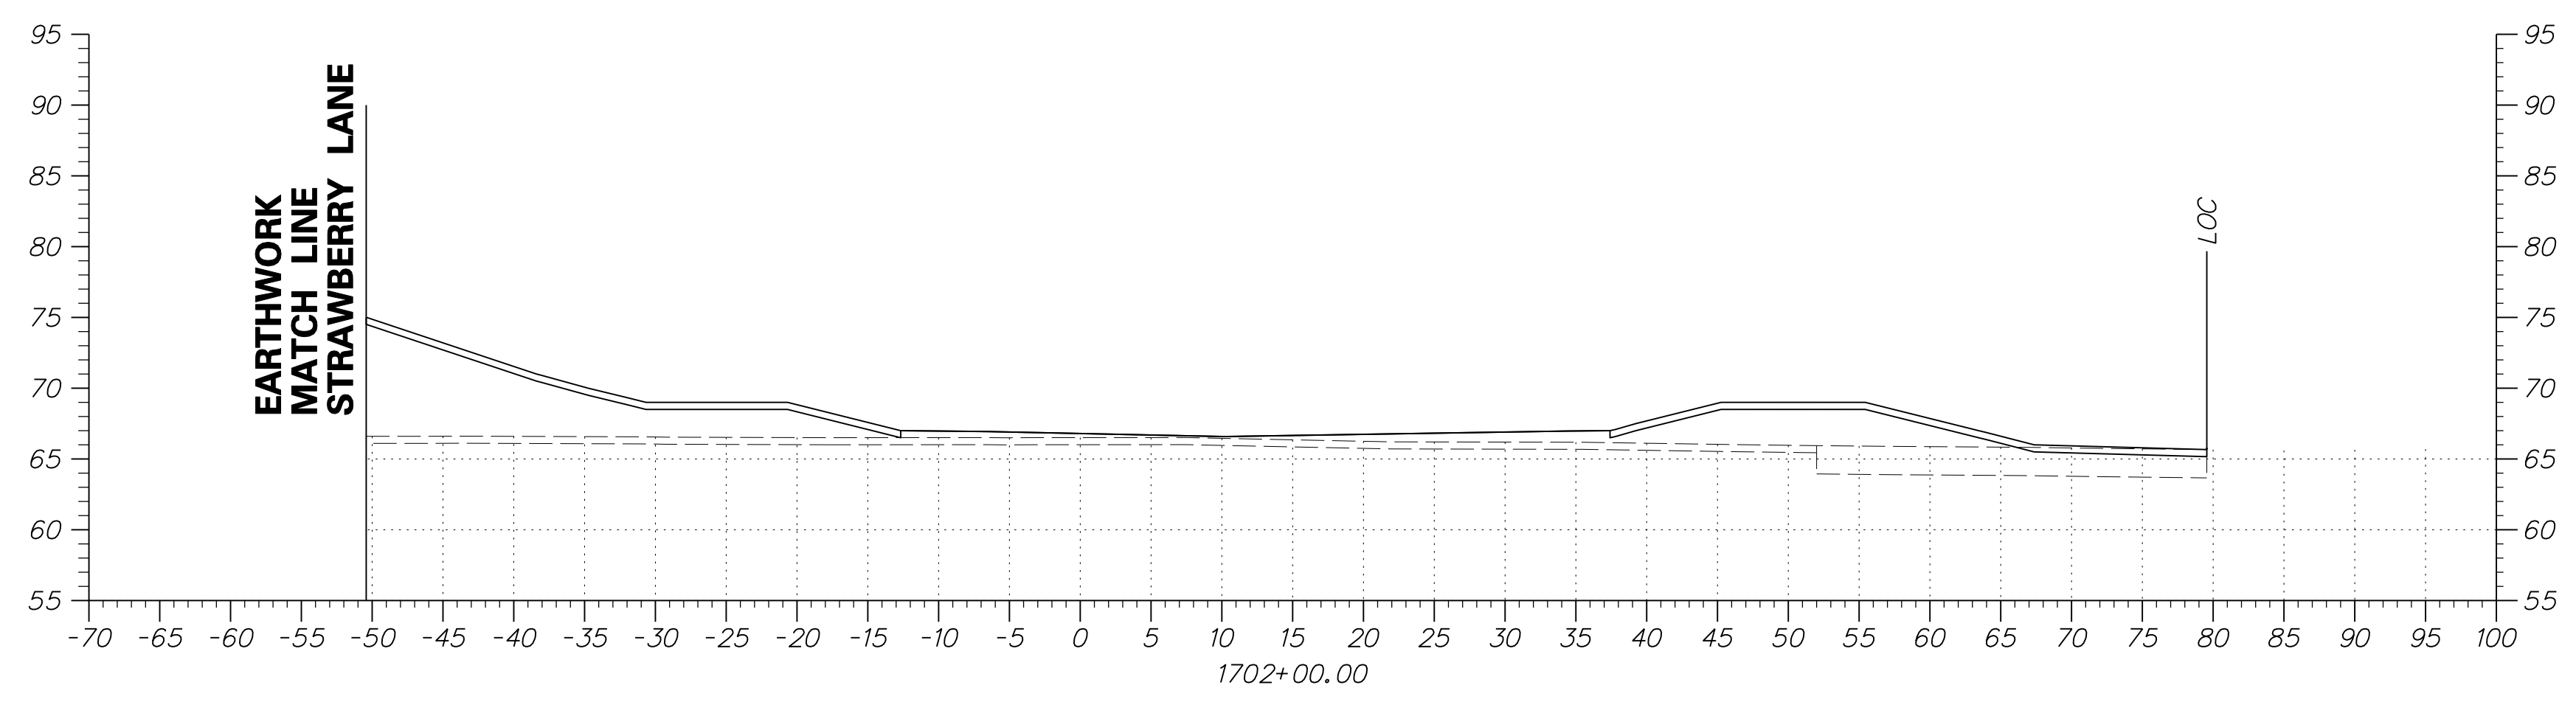


DRAFT


NOT FOR BIDDING

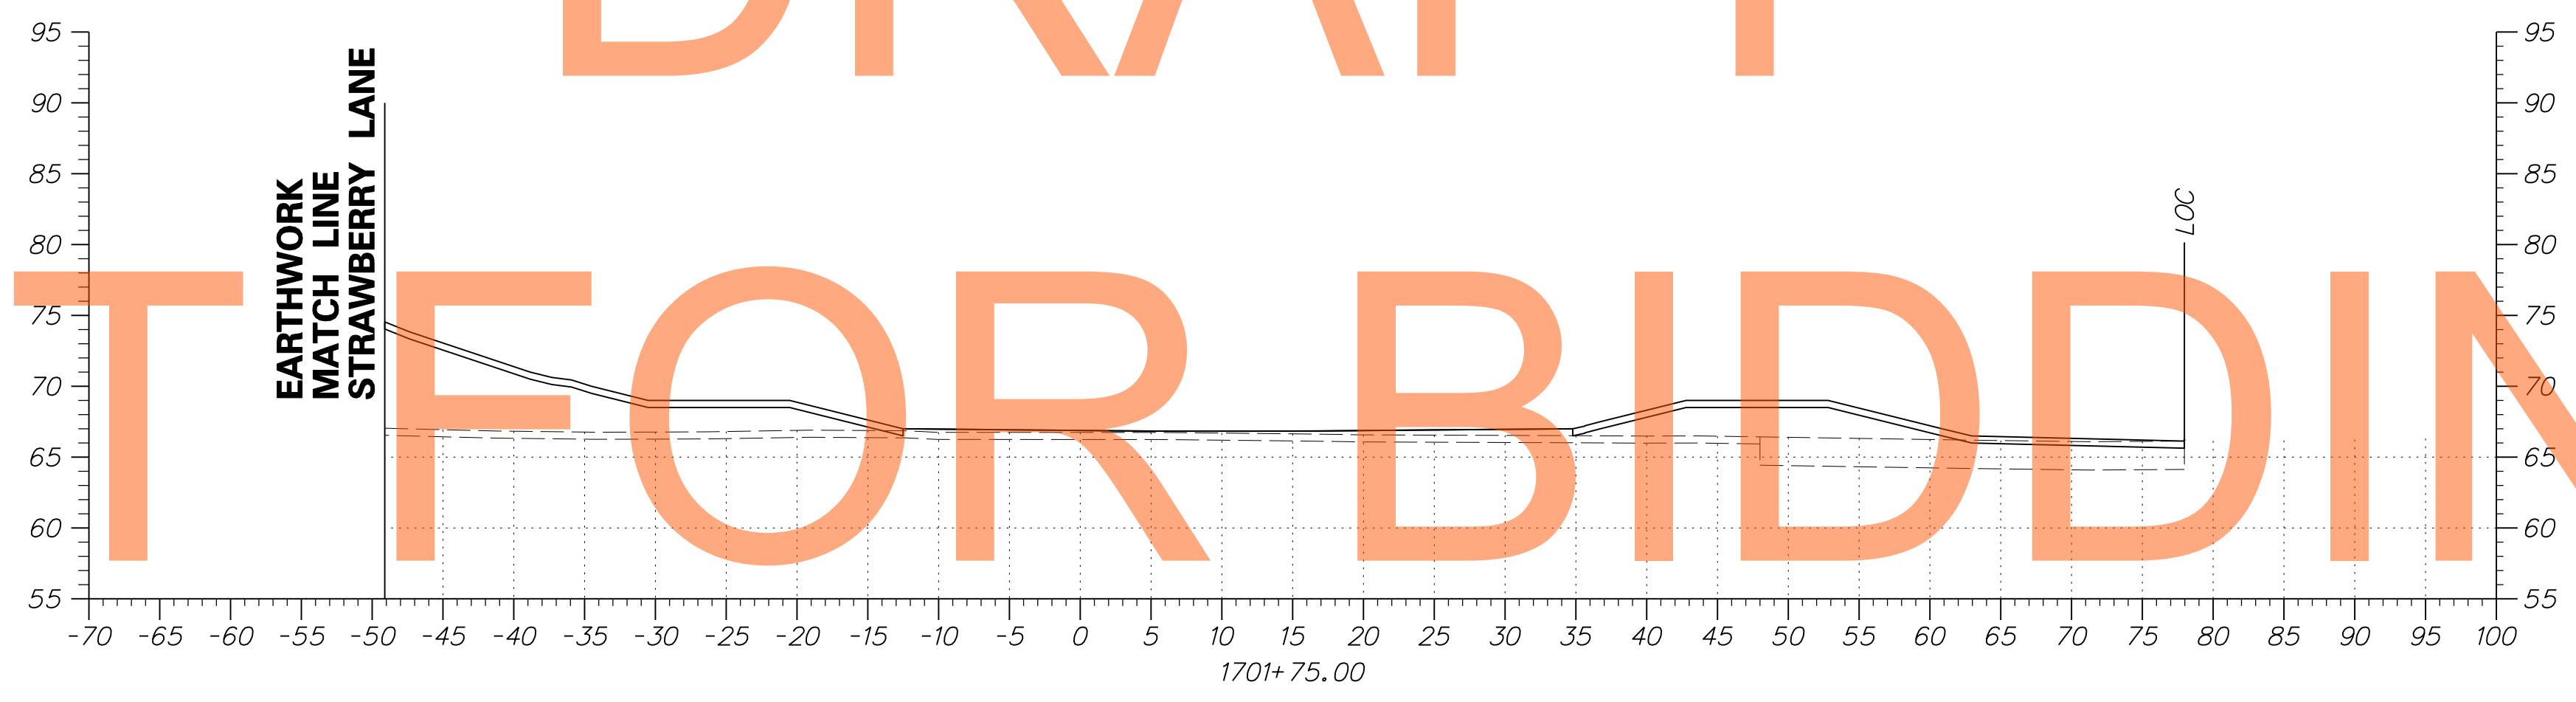

AUGUST 2015

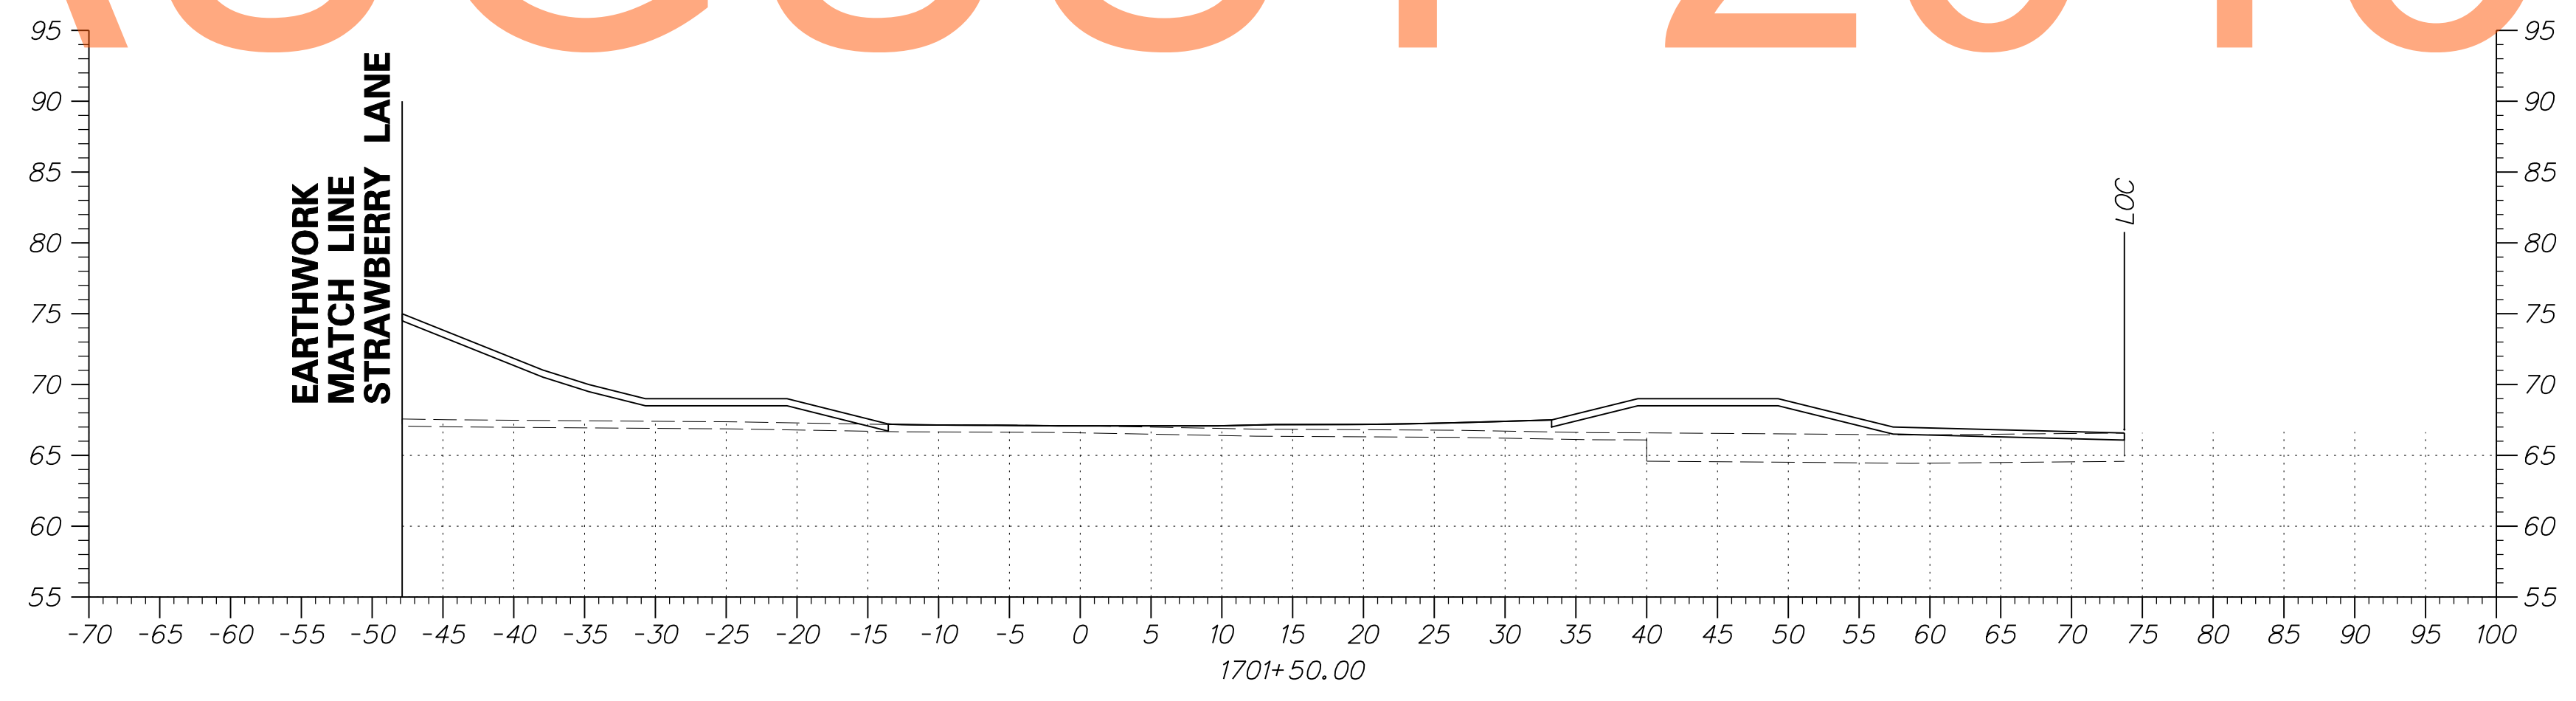




ADDENDUMS / REVISIONS	

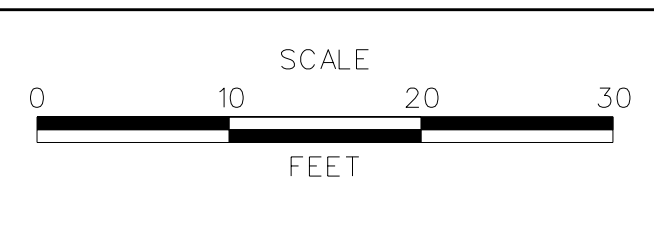




**US 301
MARYLAND STATE LINE
TO LEVELS ROAD**

CONTRACT	BRIDGE NO.
T200811301	
COUNTY	DESIGNED BY: JEG
NEW CASTLE	CHECKED BY: MFM

CROSS SECTIONS BMP NO. 619	SHEET NO.
	527
	TOTAL SHTS.
	539

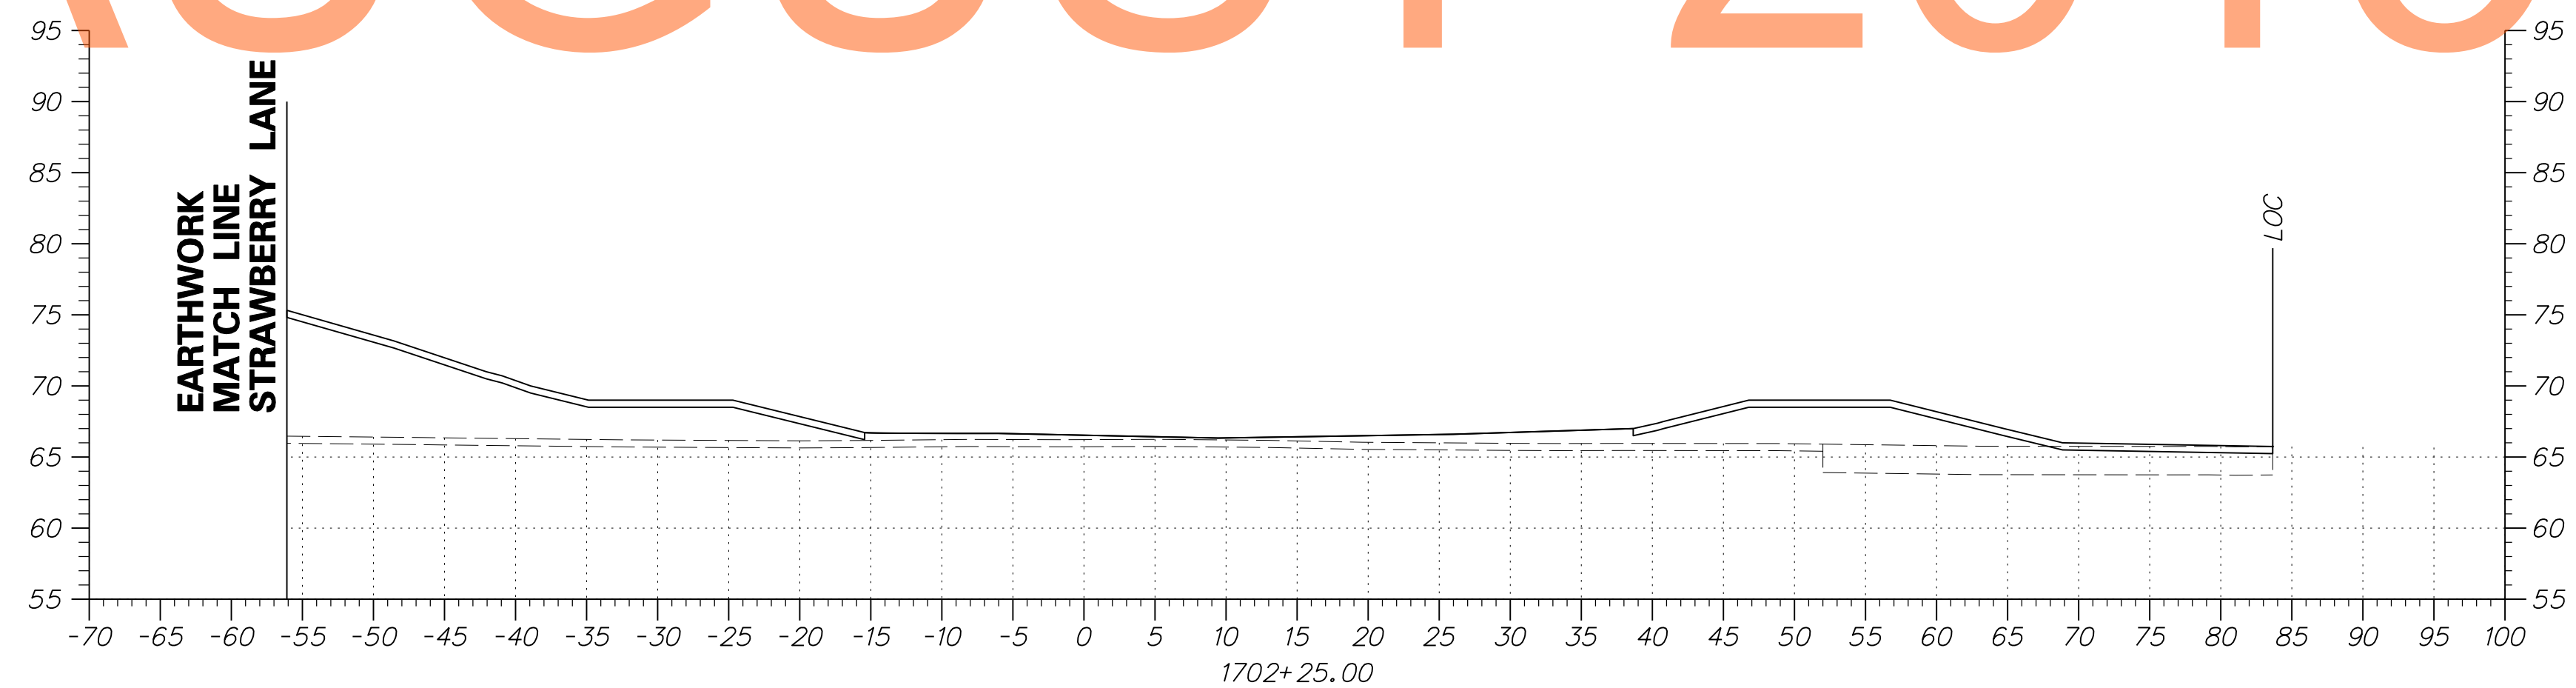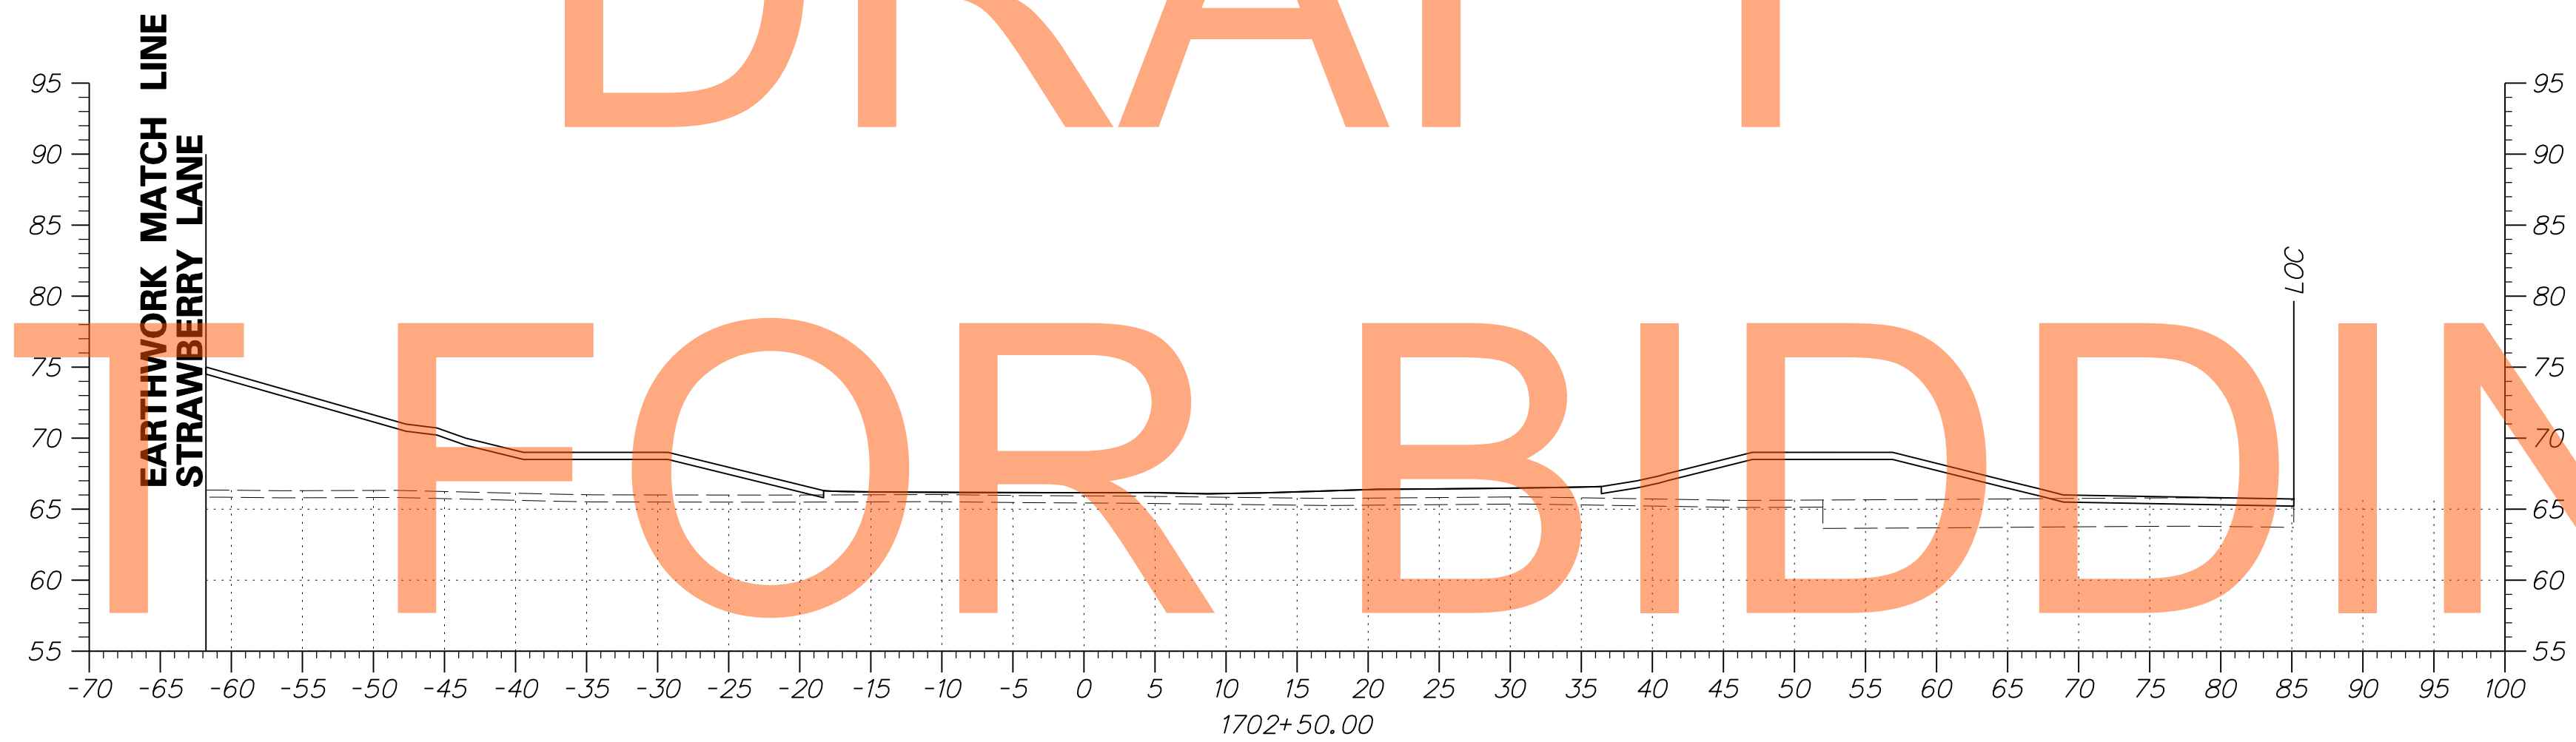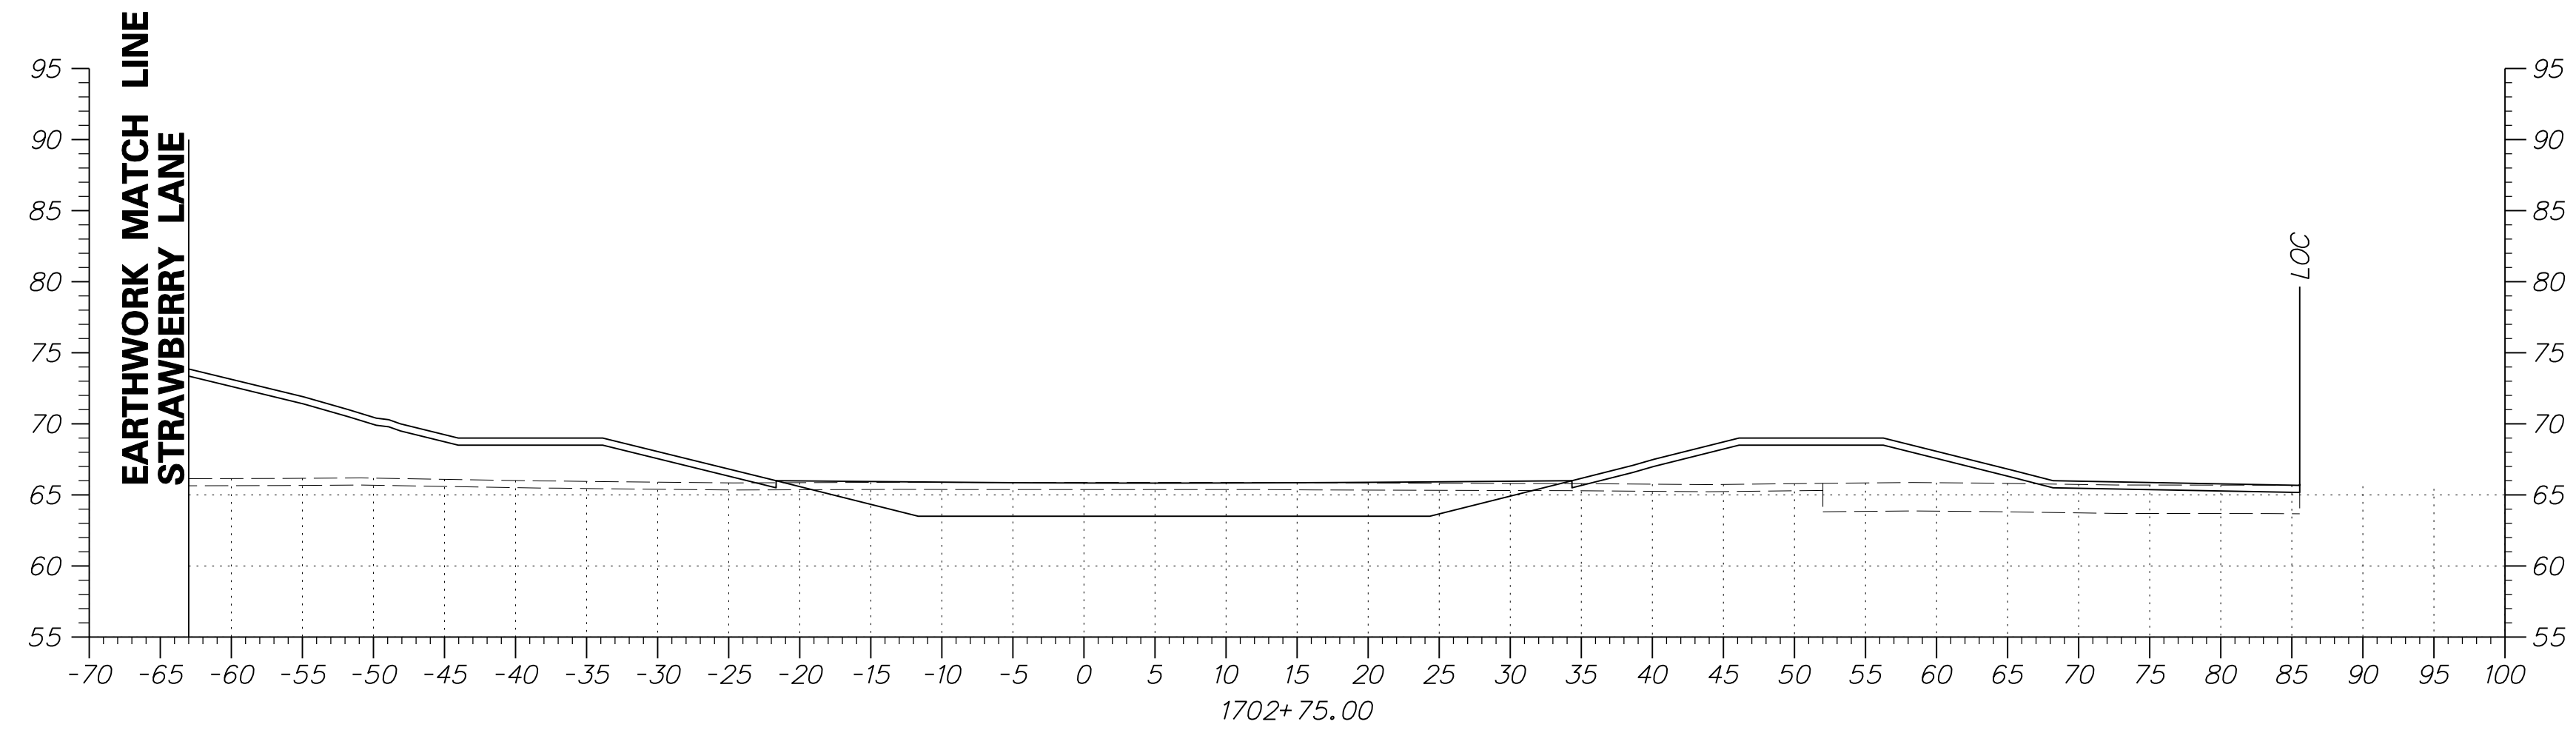

DRAFT
NOT FOR BIDDING
AUGUST 2015

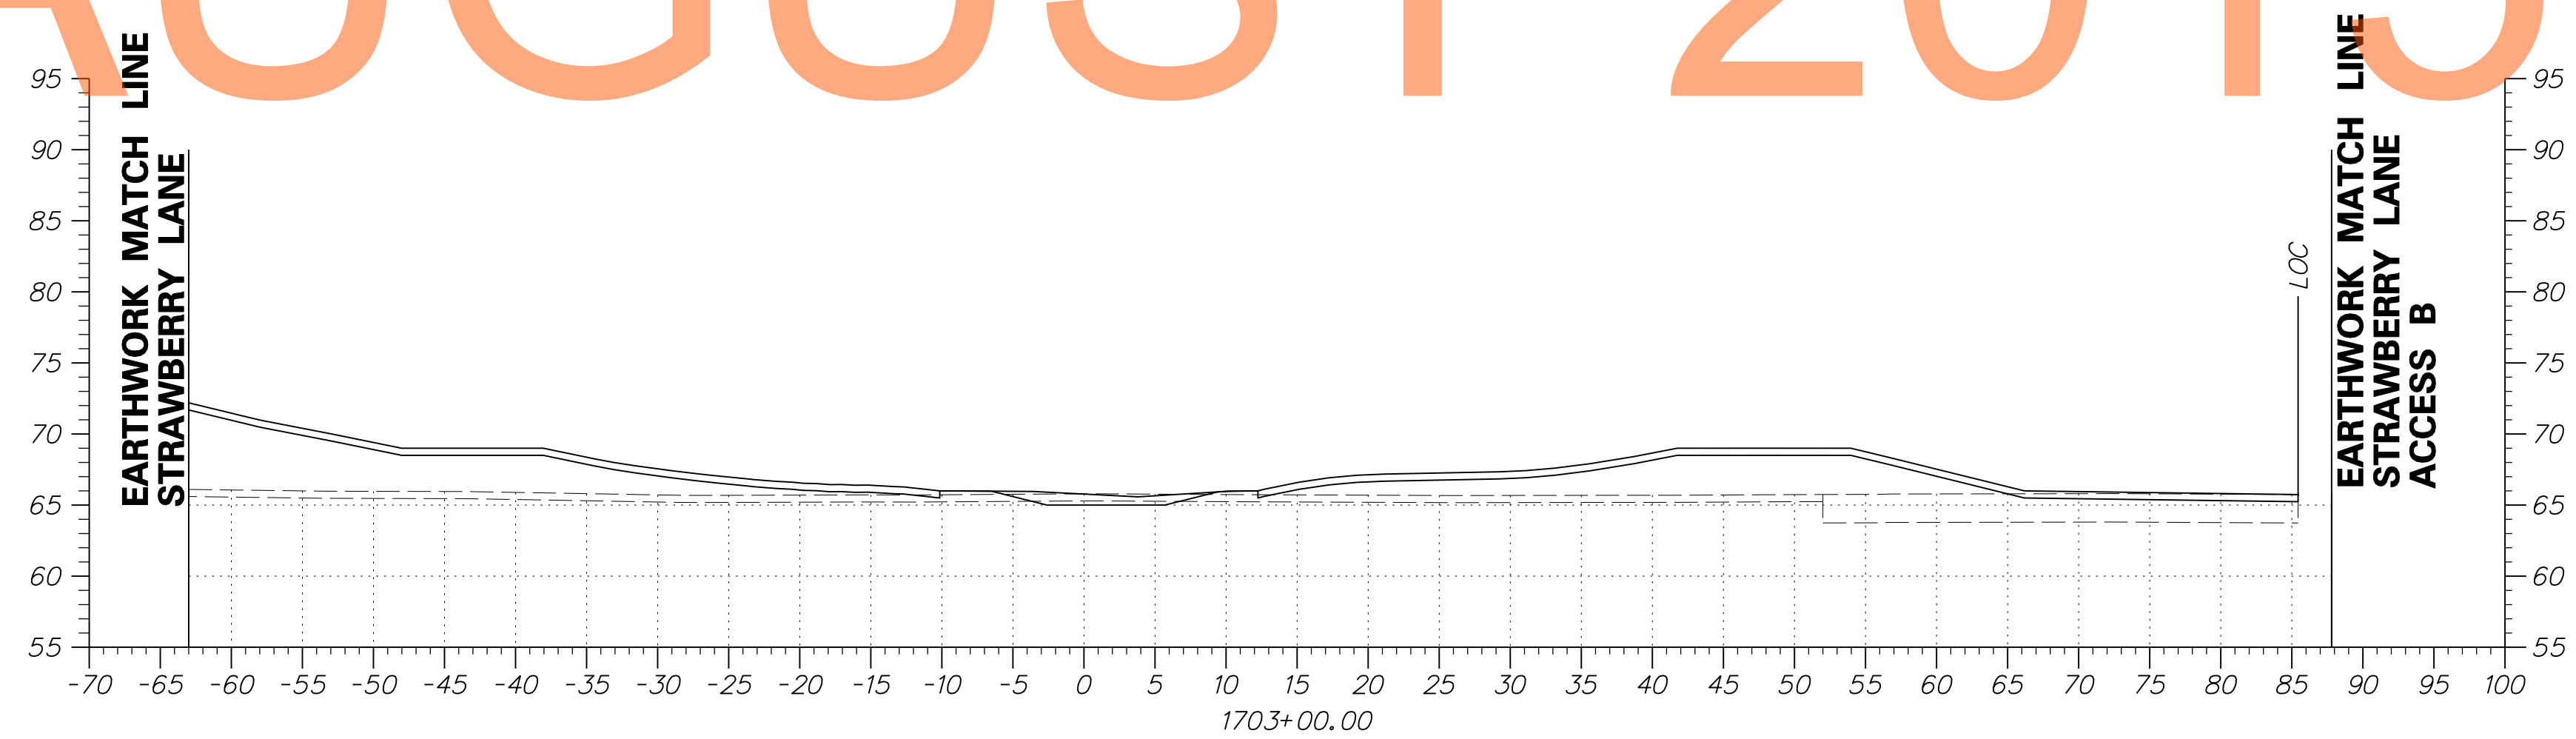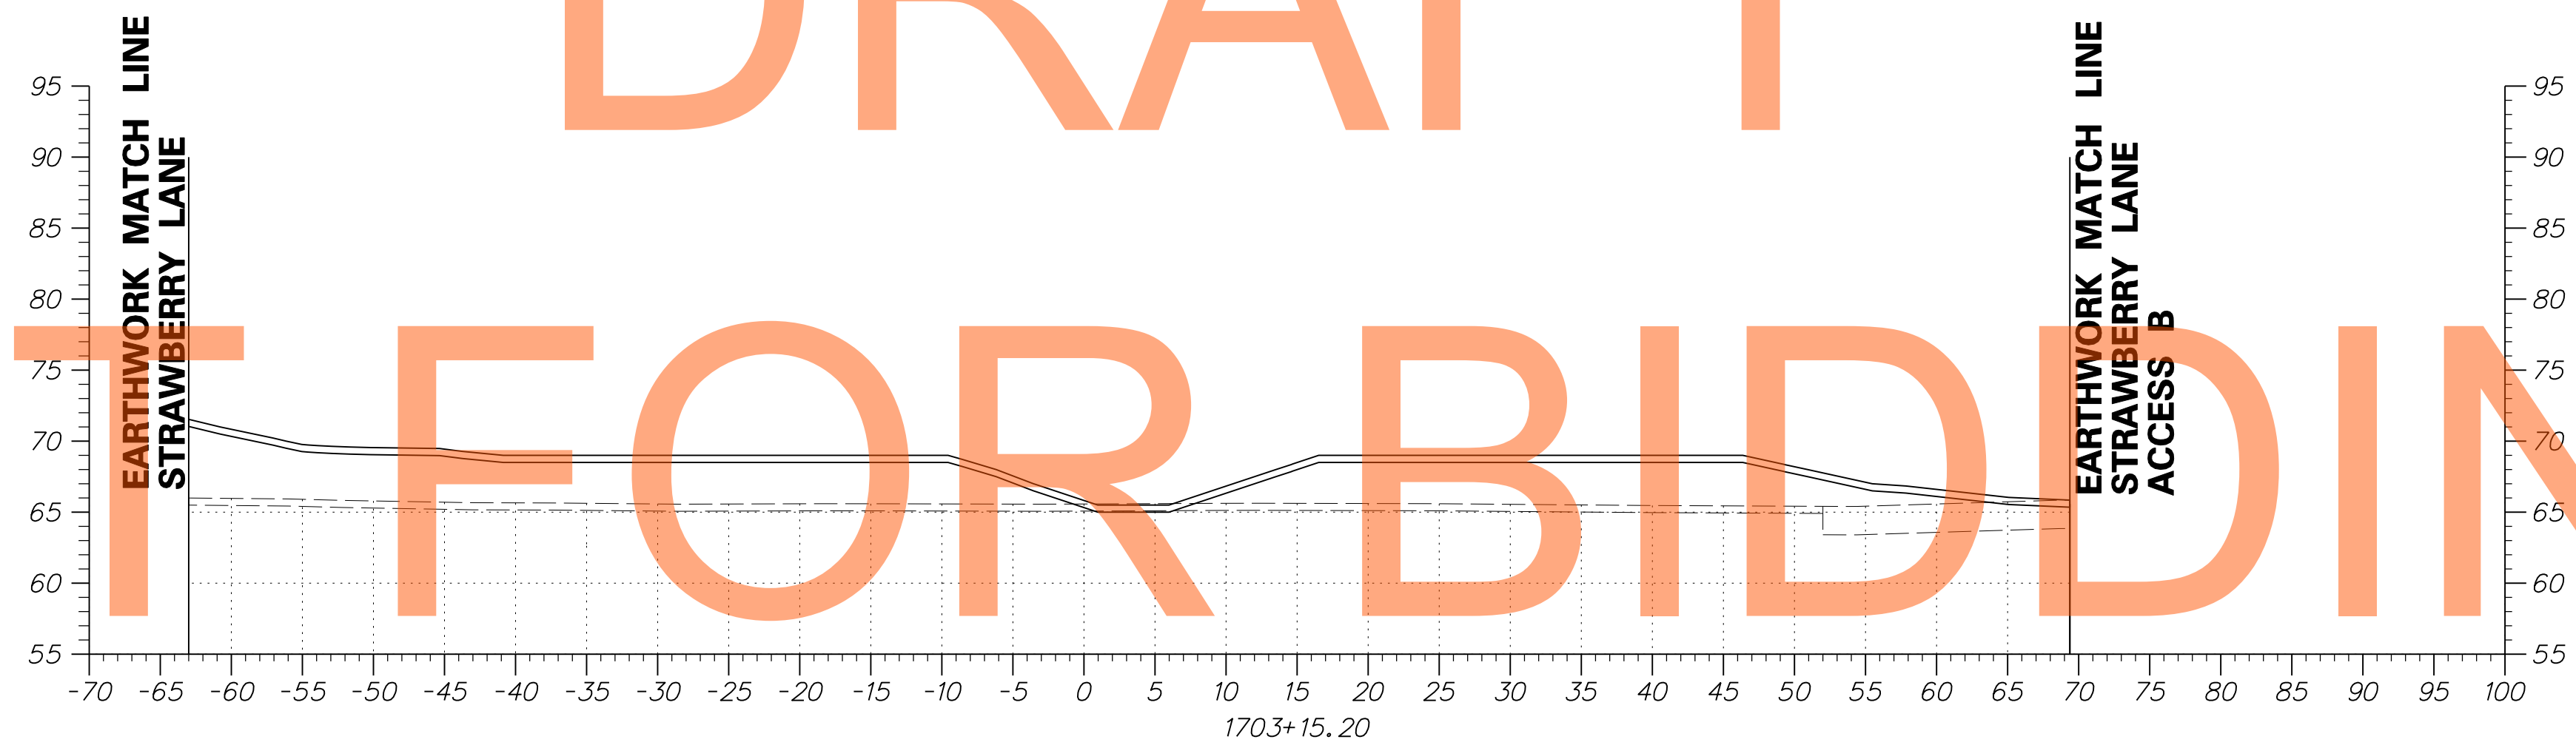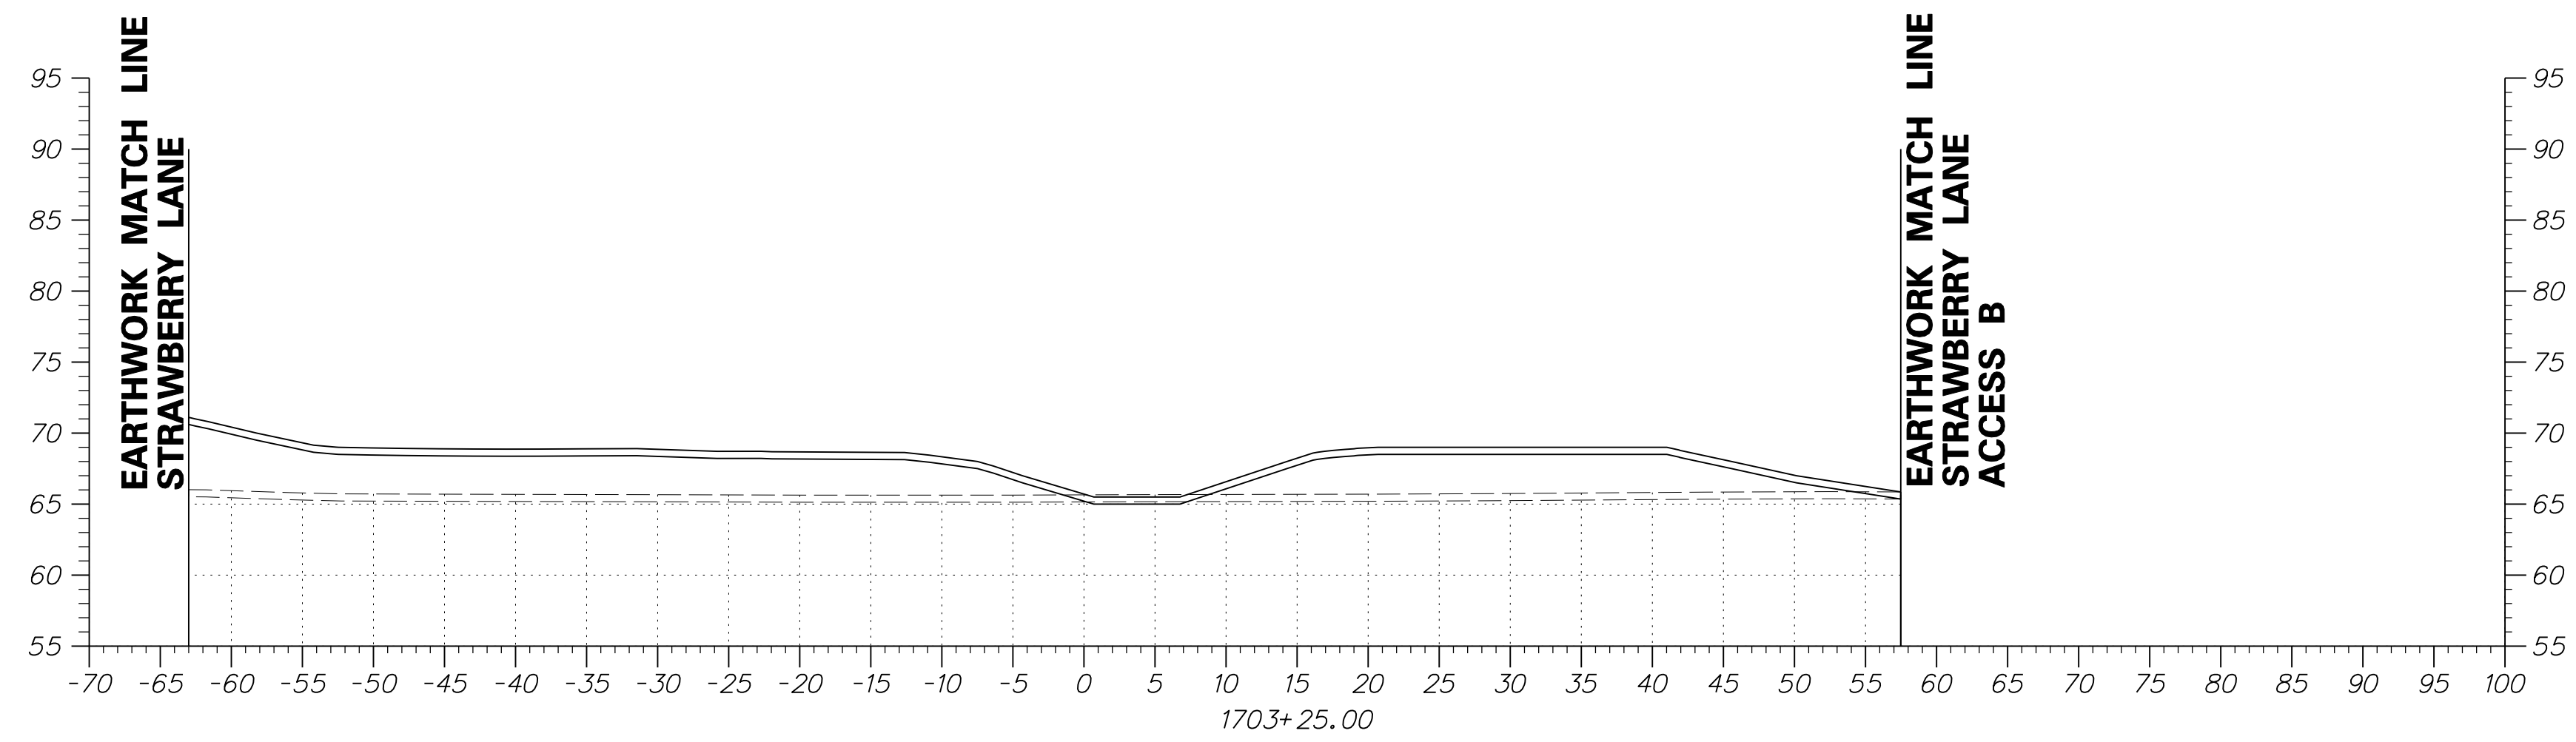


DRAFT
NOT FOR BIDDING
AUGUST 2015


DRAFT

NOT FOR BIDDING

AUGUST 2015

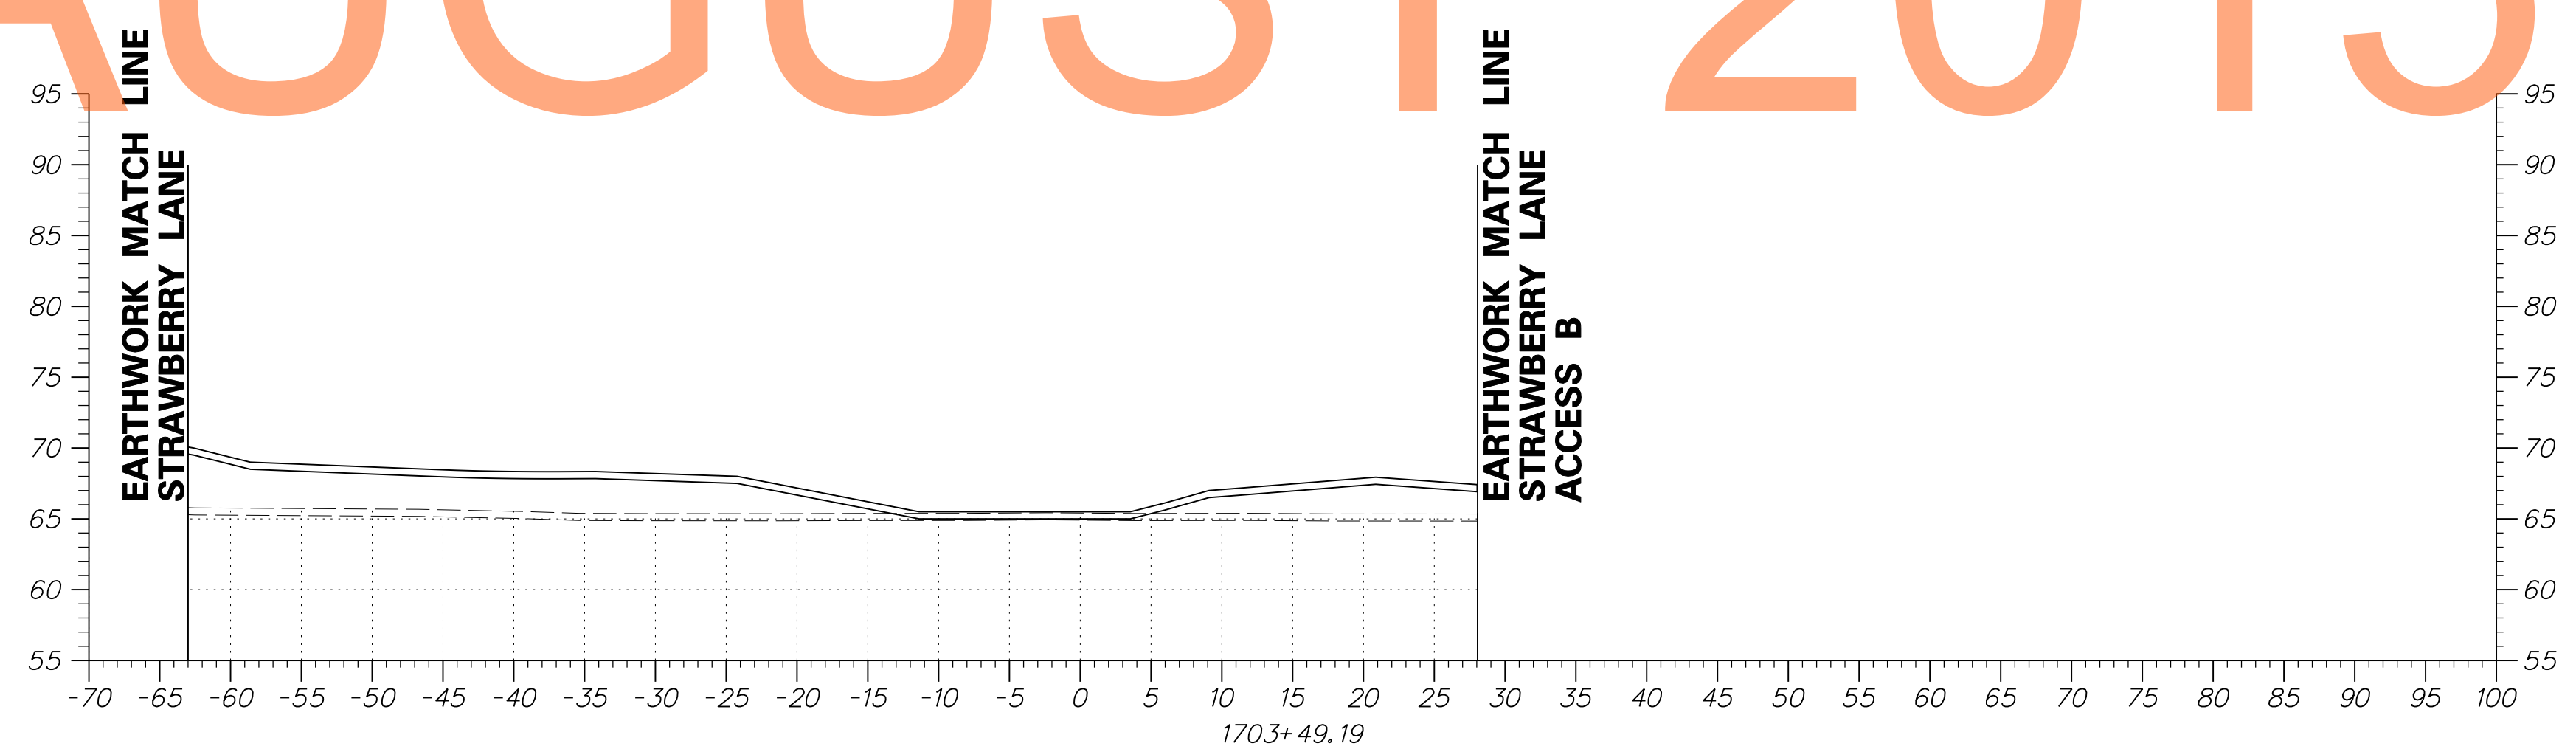




ADDENDUMS / REVISIONS	

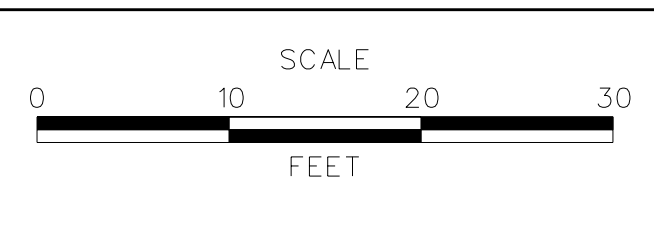




US 301
MARYLAND STATE LINE
TO LEVELS ROAD

CONTRACT	BRIDGE NO.
T200811301	
COUNTY	DESIGNED BY: JEG
NEW CASTLE	CHECKED BY: MFM

CROSS SECTIONS BMP NO. 619	SHEET NO.
	530
	TOTAL SHTS.
	539

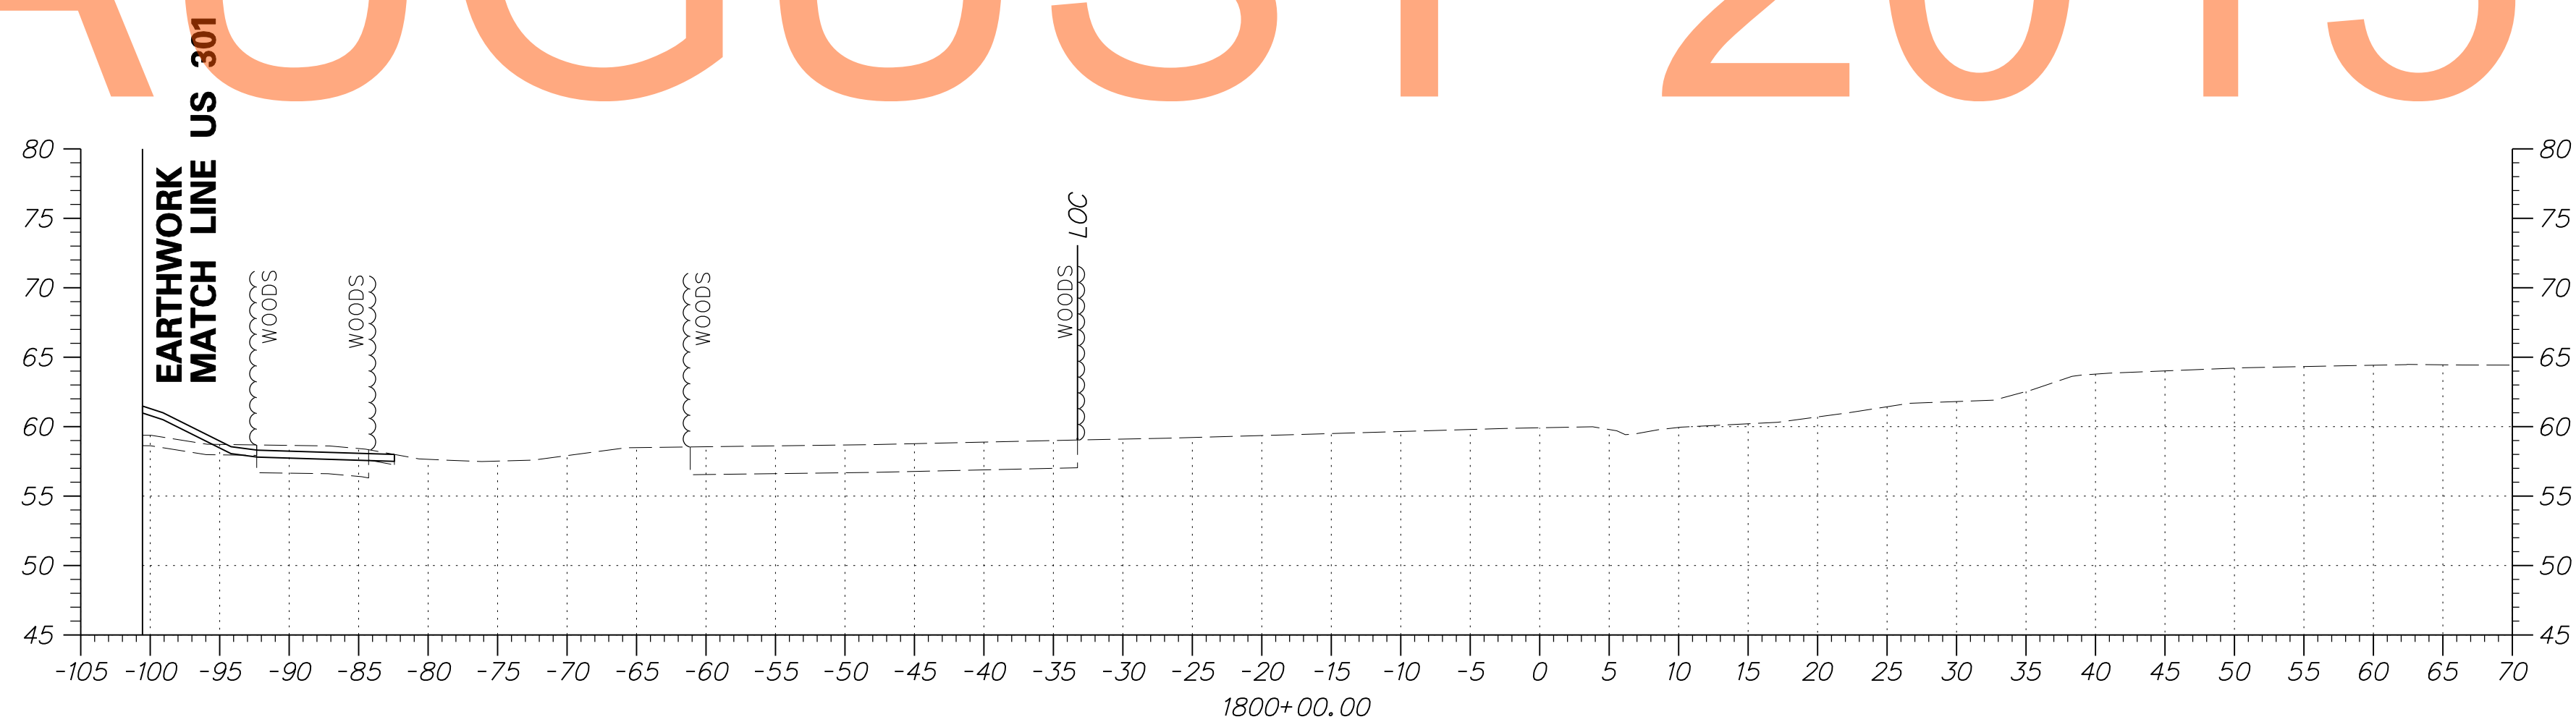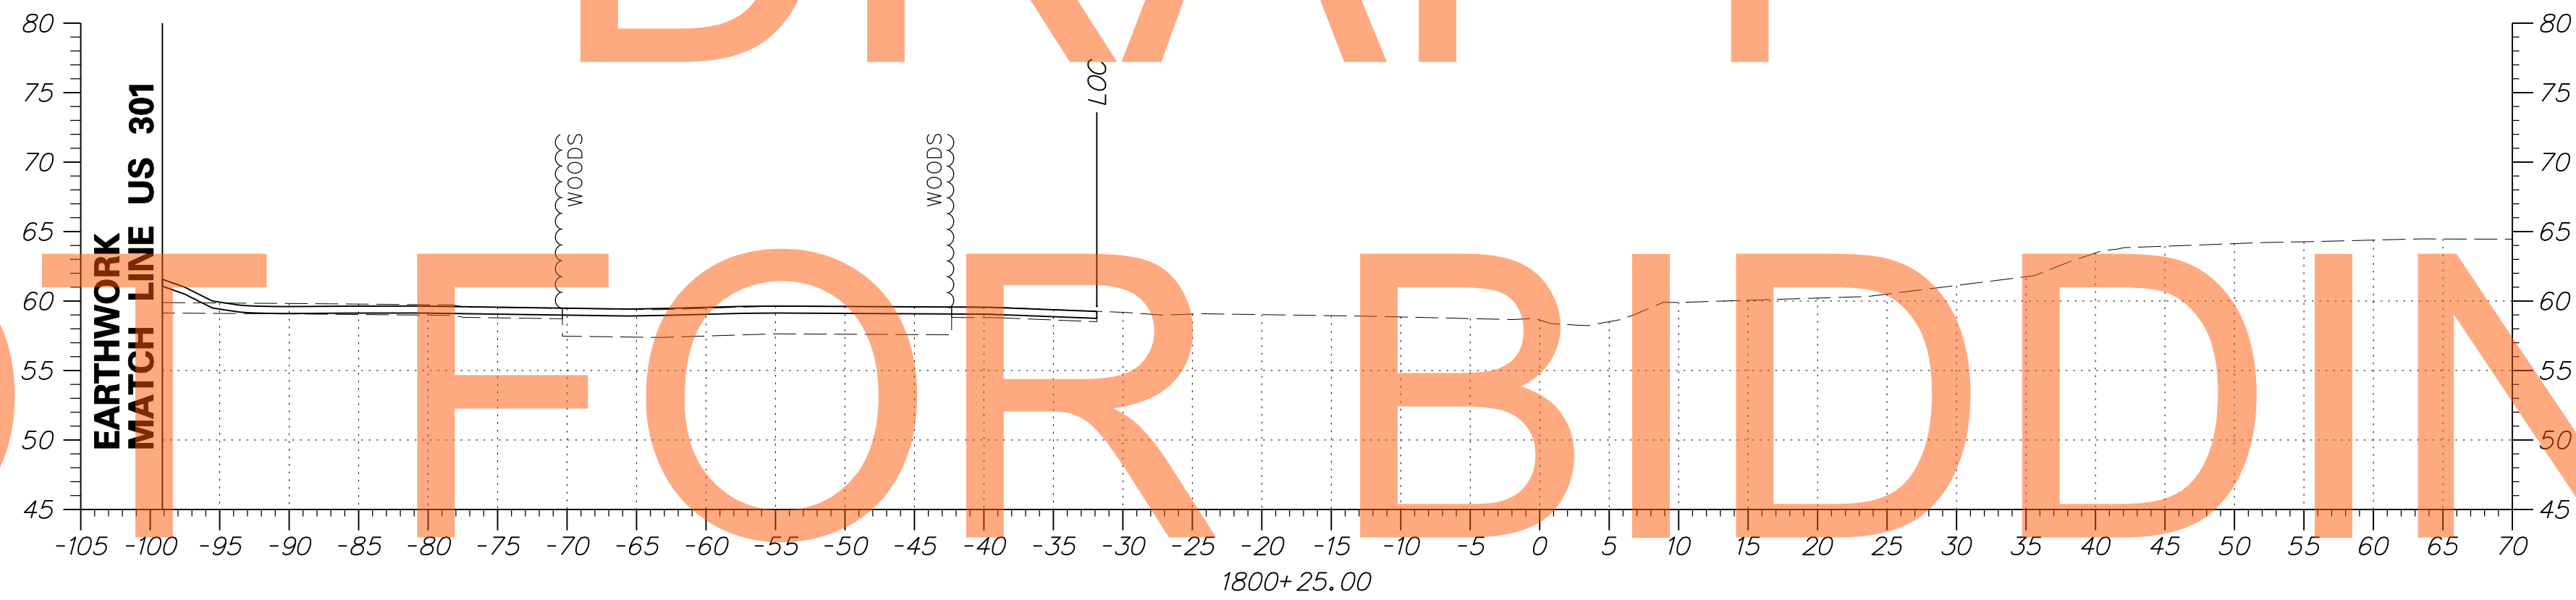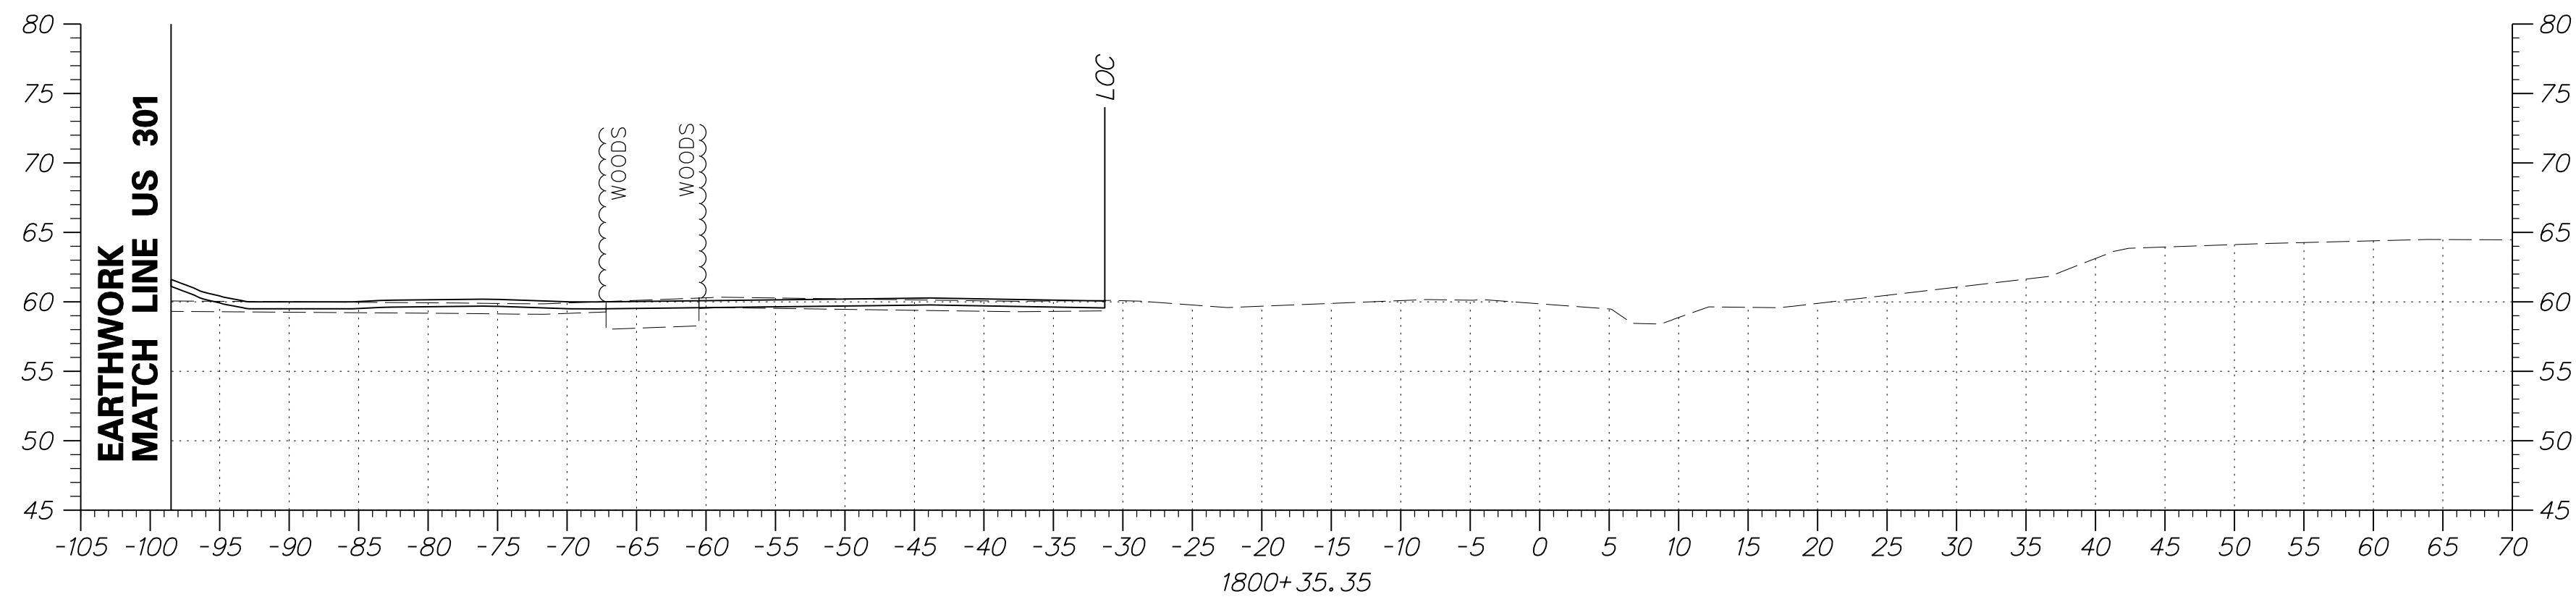

DRAFT
NOT FOR BIDDING
AUGUST 2015

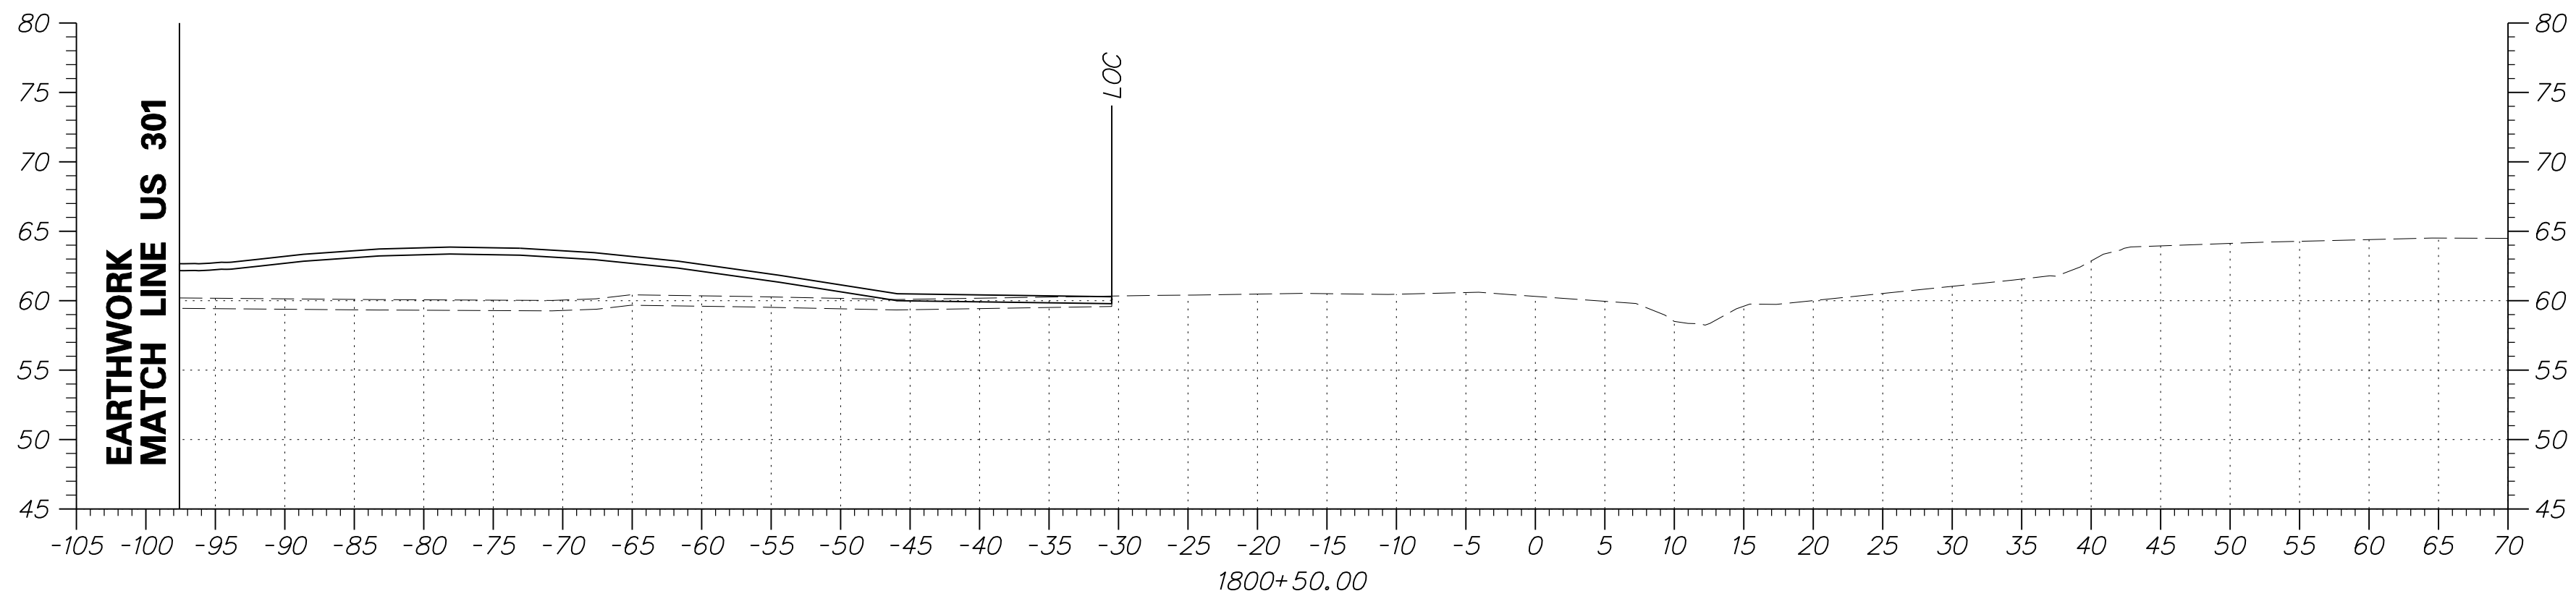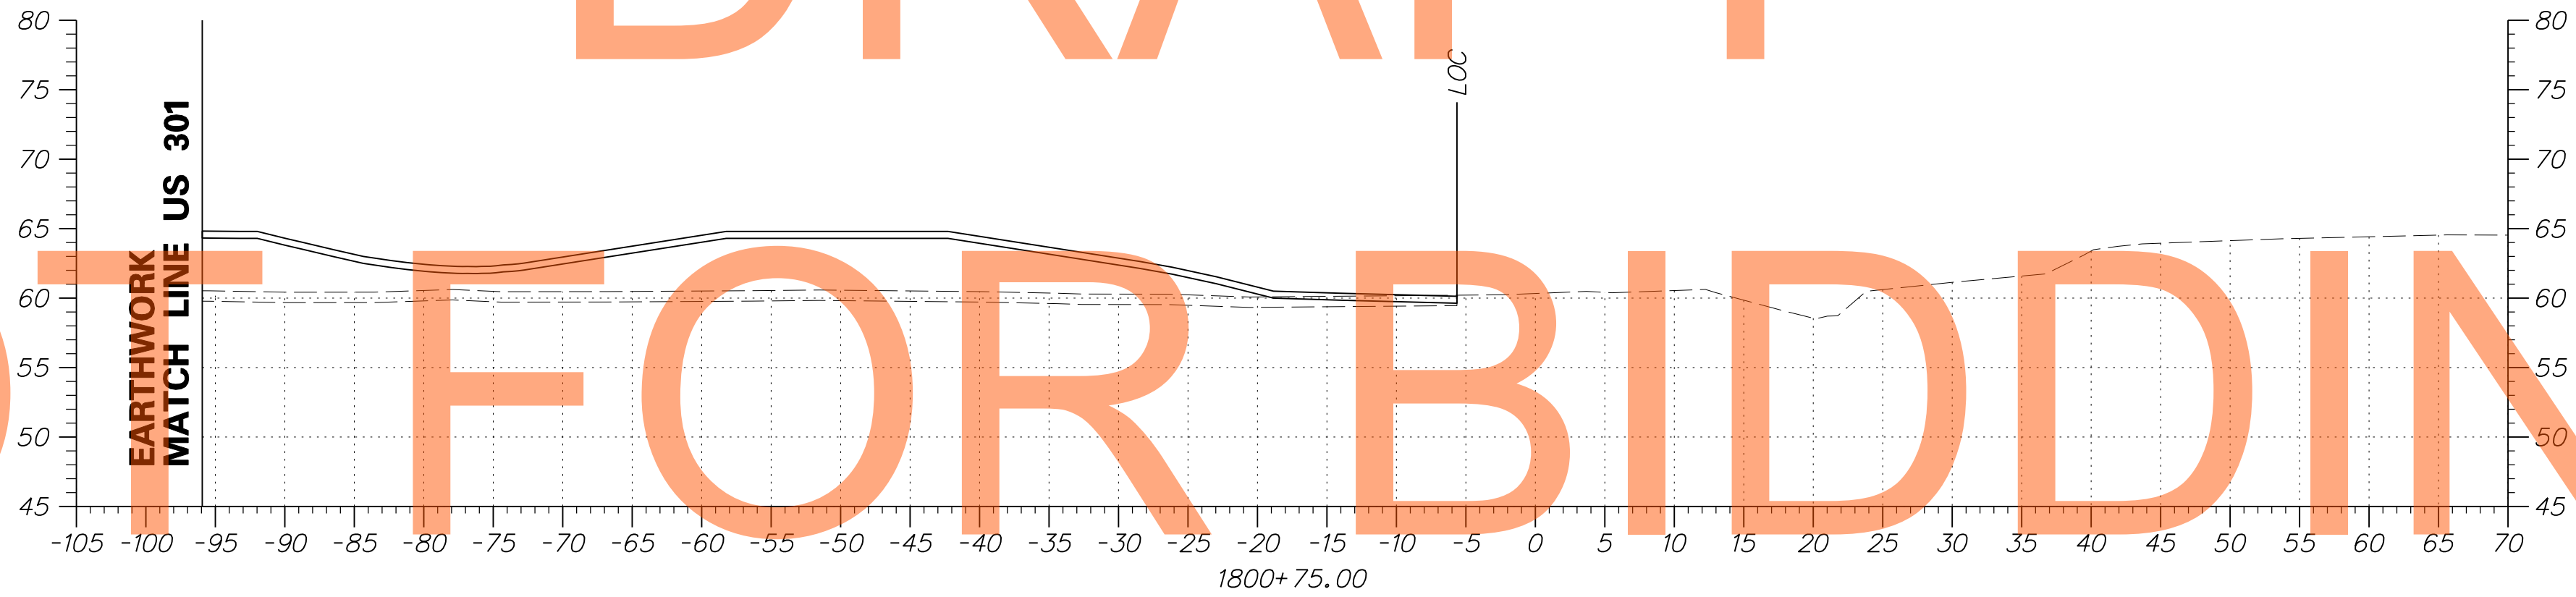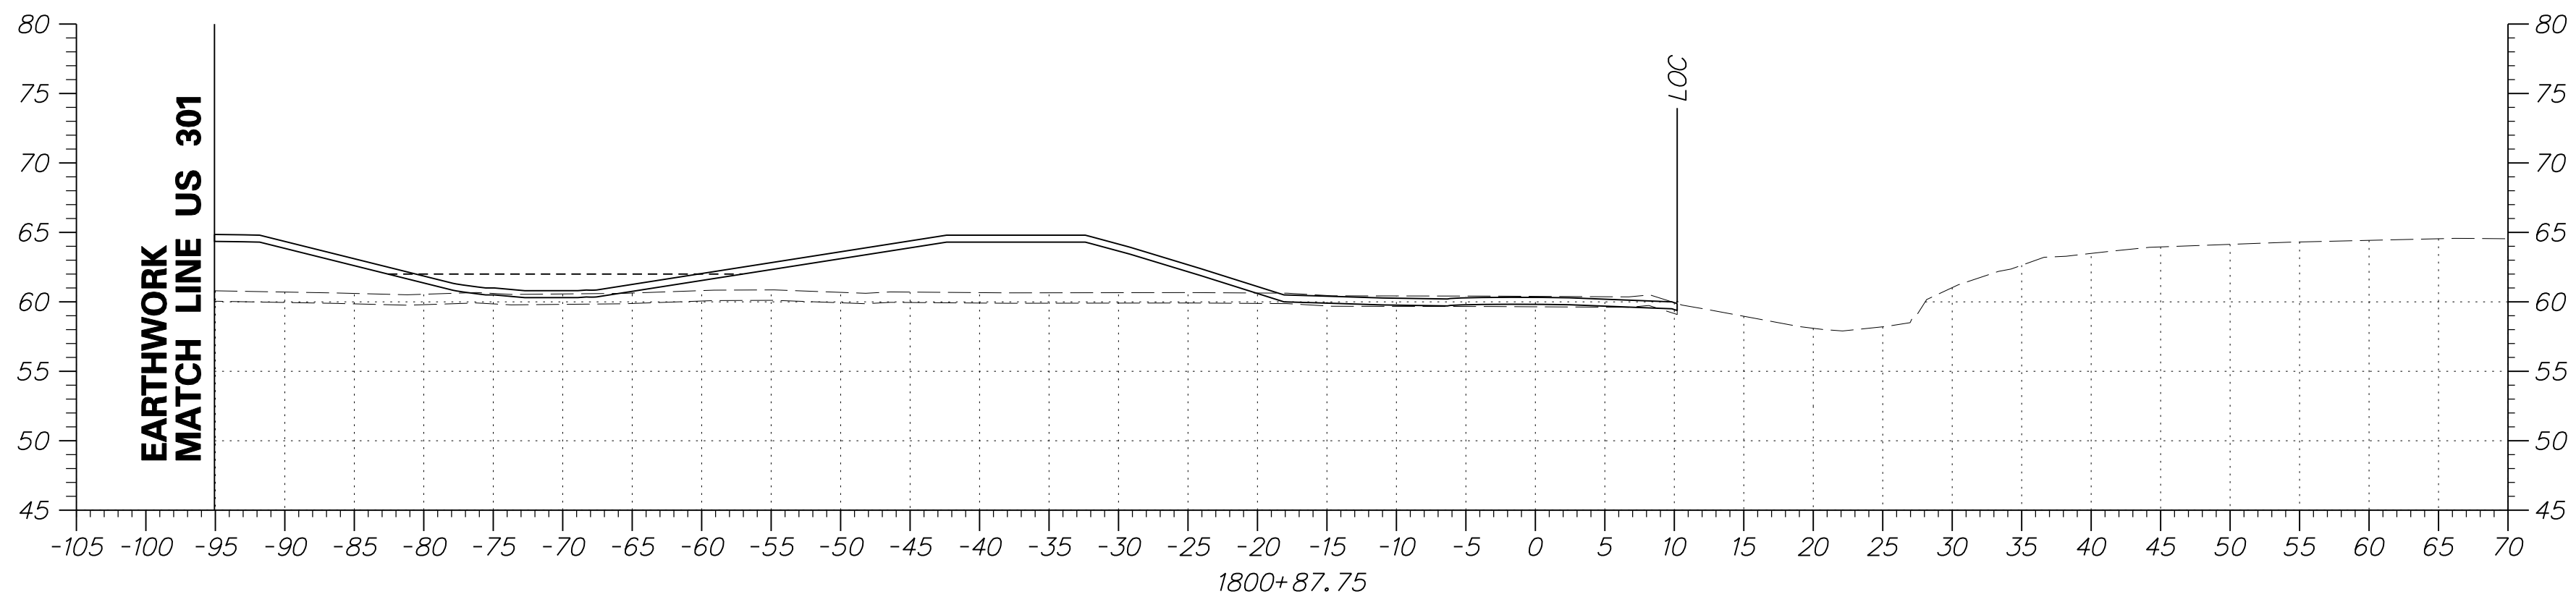


DRAFT

NOT FOR BIDDING

AUGUST 2015


ADDENDUMS / REVISIONS	

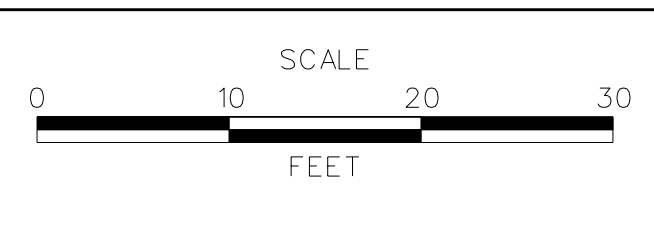

US 301
MARYLAND STATE LINE
TO LEVELS ROAD


CONTRACT T200811301	BRIDGE NO.
COUNTY NEW CASTLE	DESIGNED BY: JEG
	CHECKED BY: MFM

CROSS SECTIONS BMP NO. 620	SHEET NO. 532
	TOTAL SHTS. 539

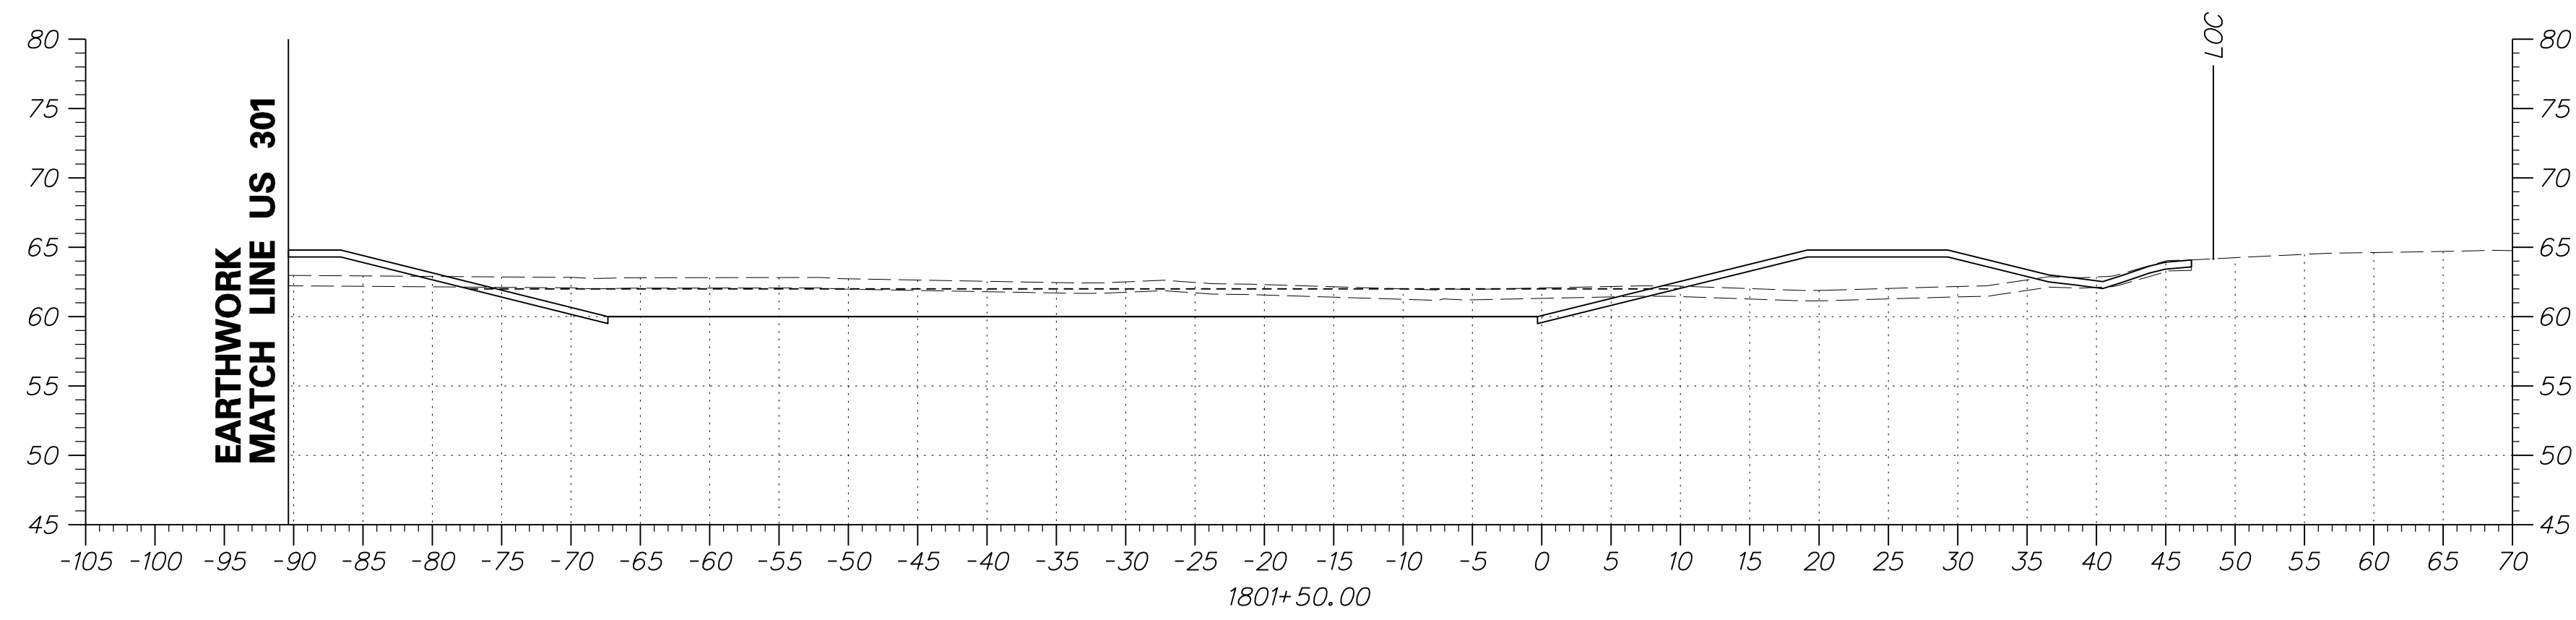


DRAFT


NOT FOR BIDDING

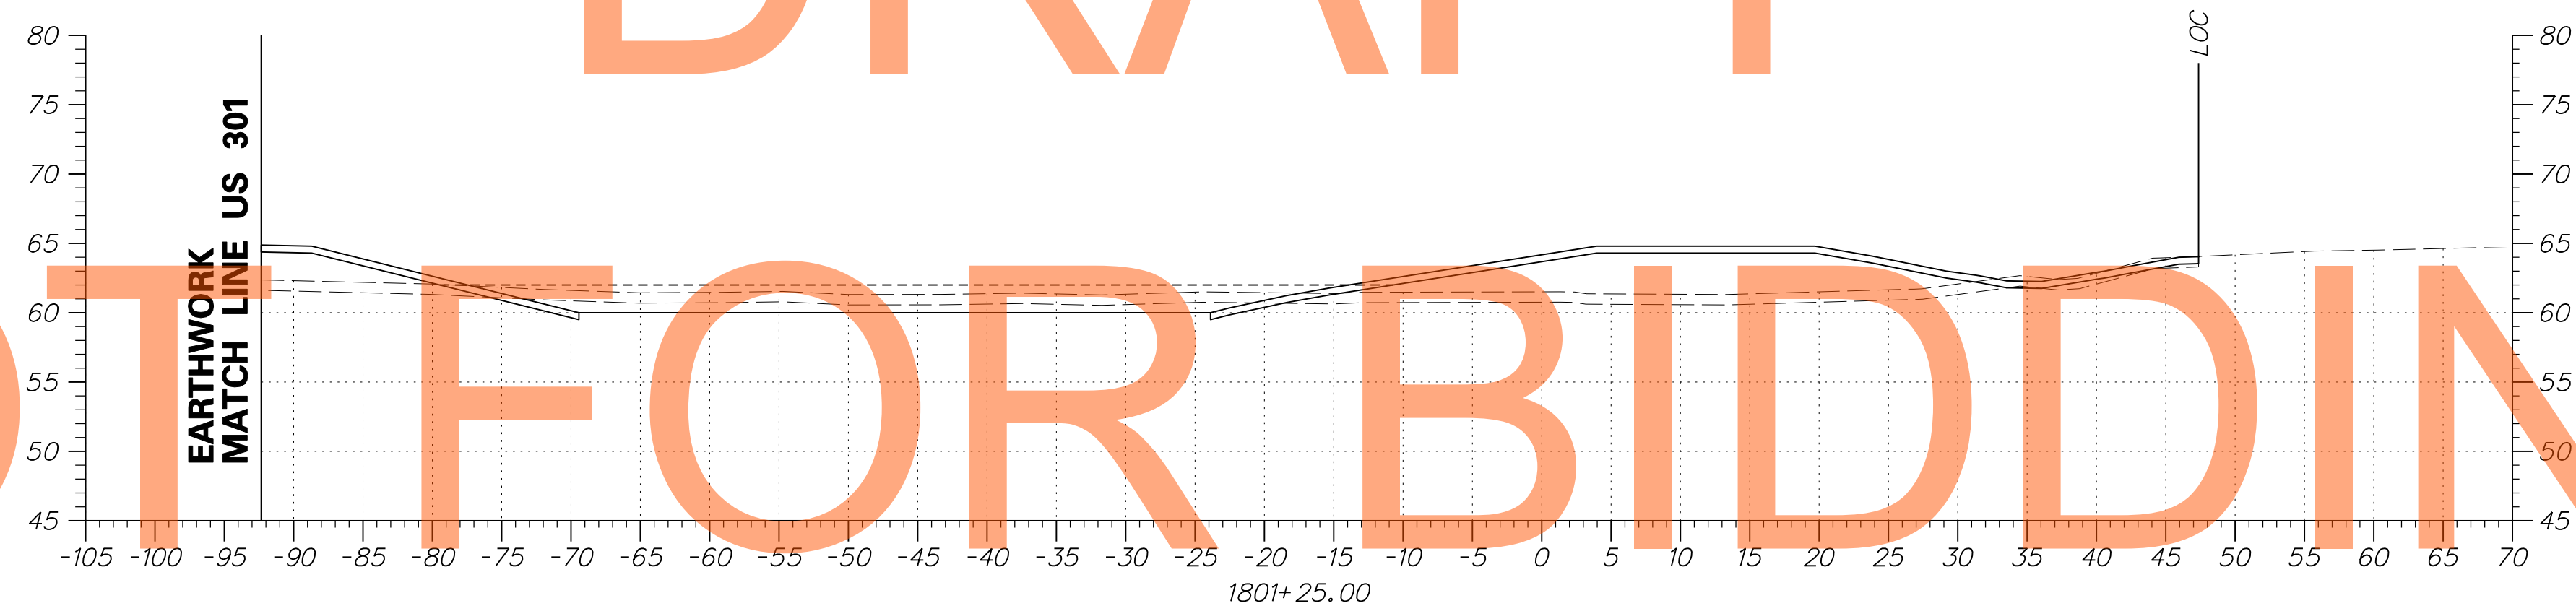

AUGUST 2015

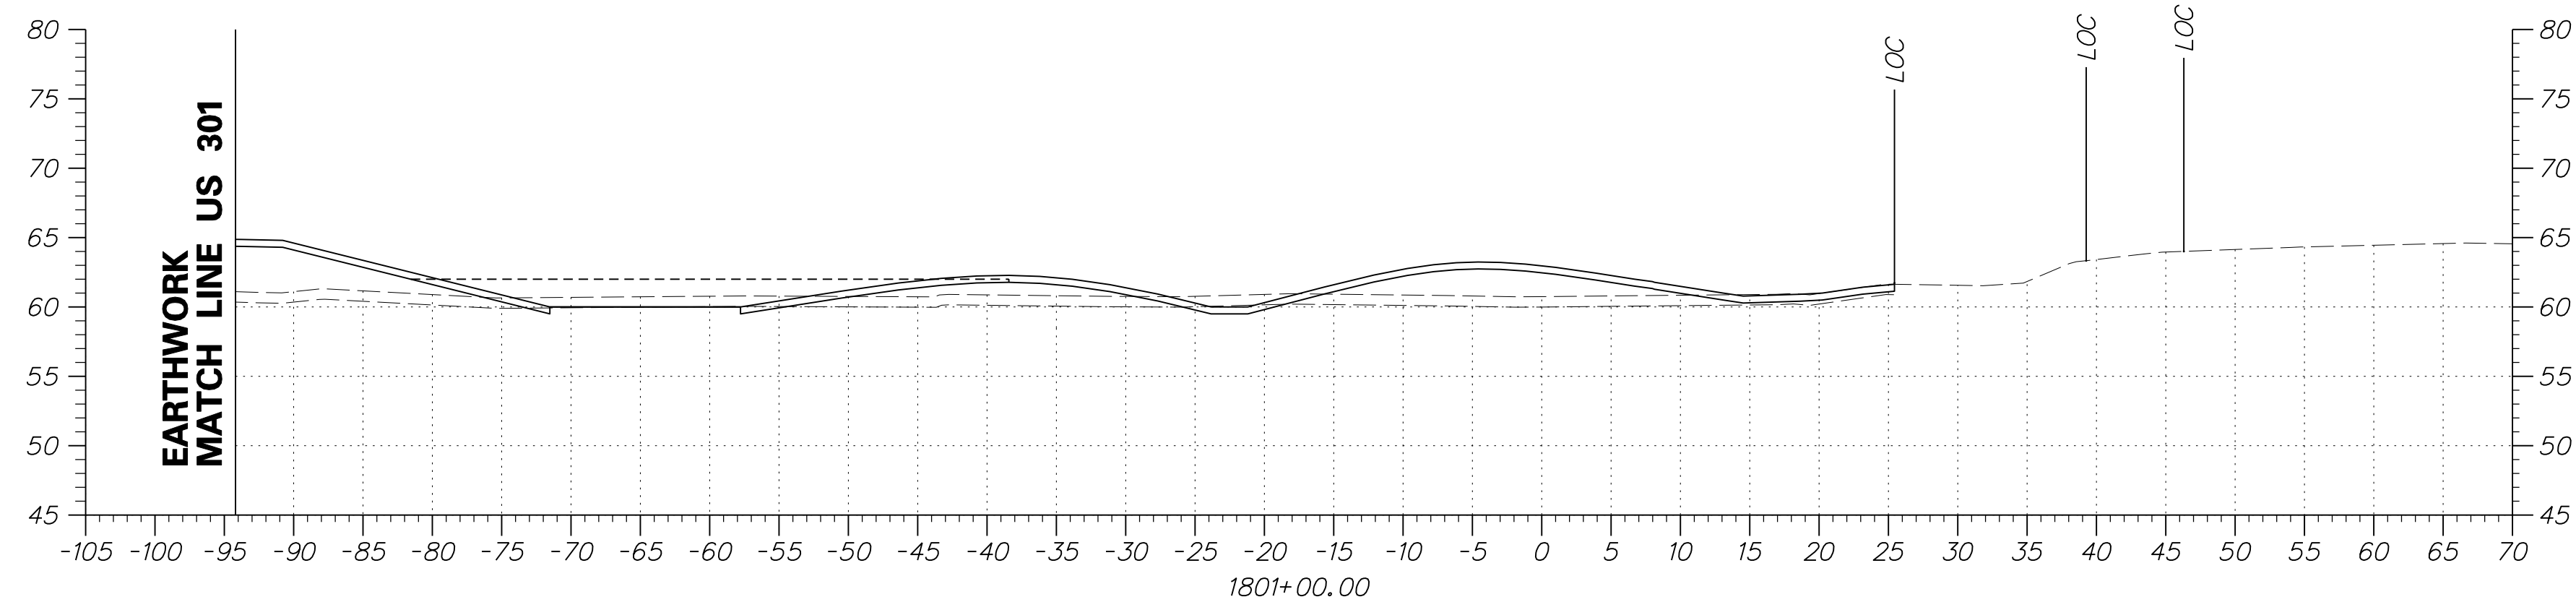

ADDENDUMS / REVISIONS

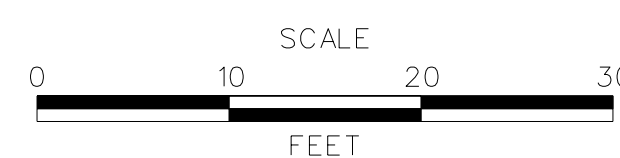


US 301
MARYLAND STATE LINE
TO LEVELS ROAD


CONTRACT	BRIDGE NO.
T200811301	
COUNTY	DESIGNED BY: JEG
NEW CASTLE	CHECKED BY: MFM

CROSS SECTIONS
BMP NO. 620


SHEET NO.
533
TOTAL SHTS.
539

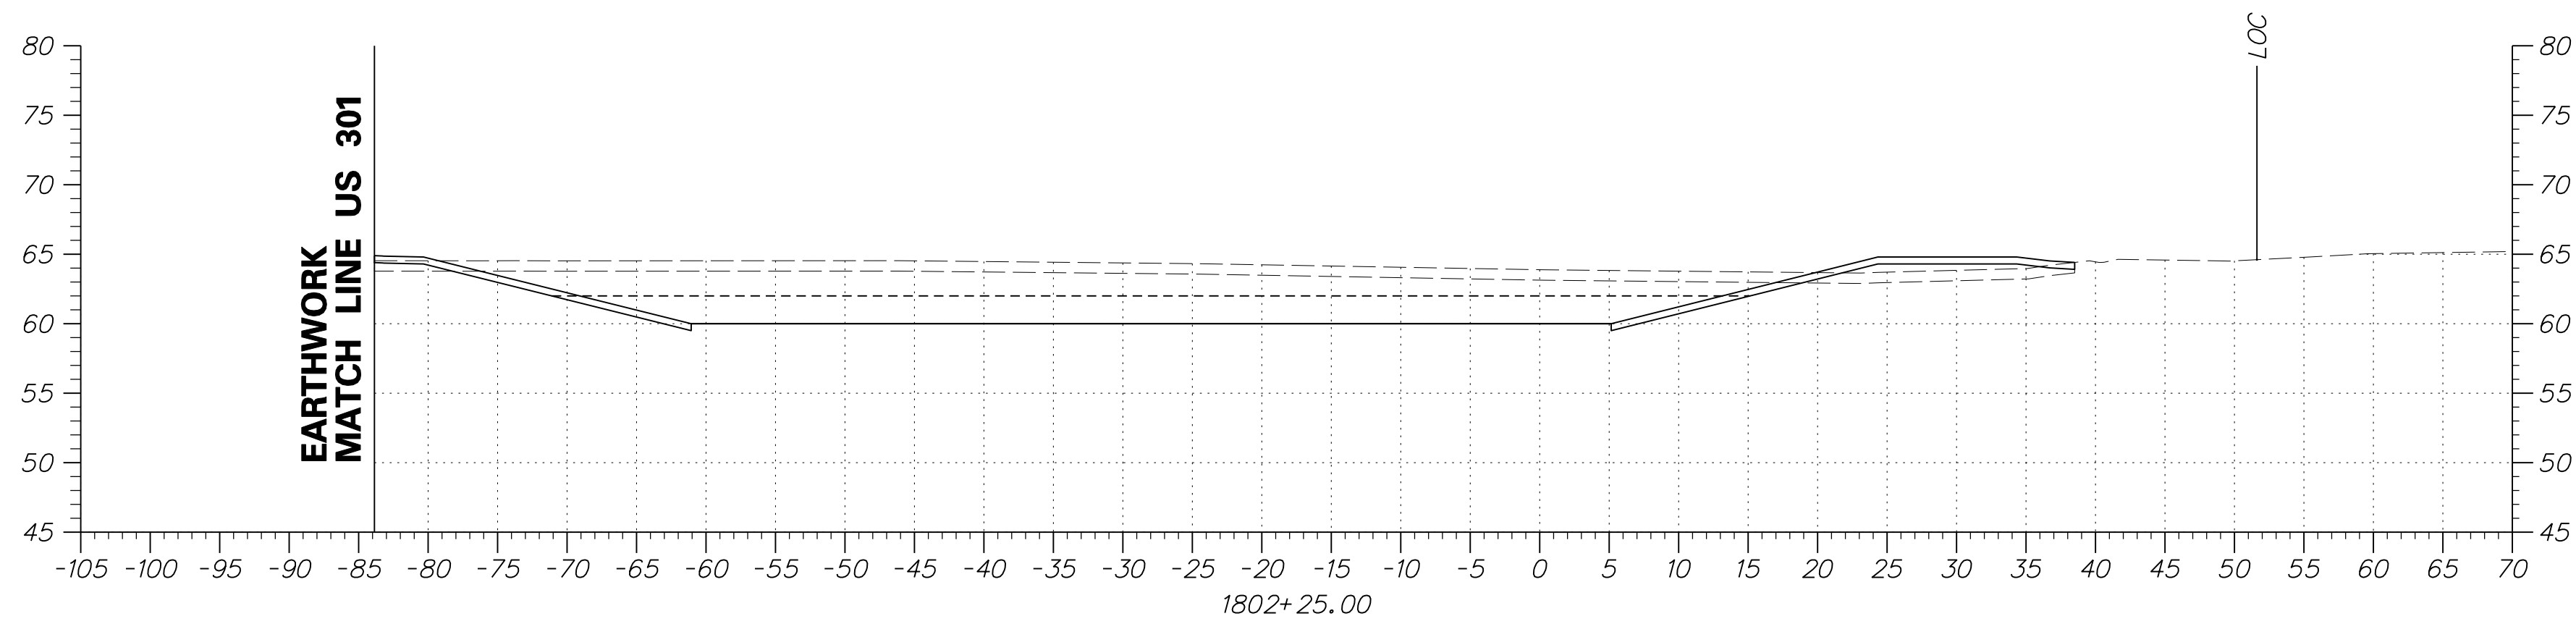


DRAFT

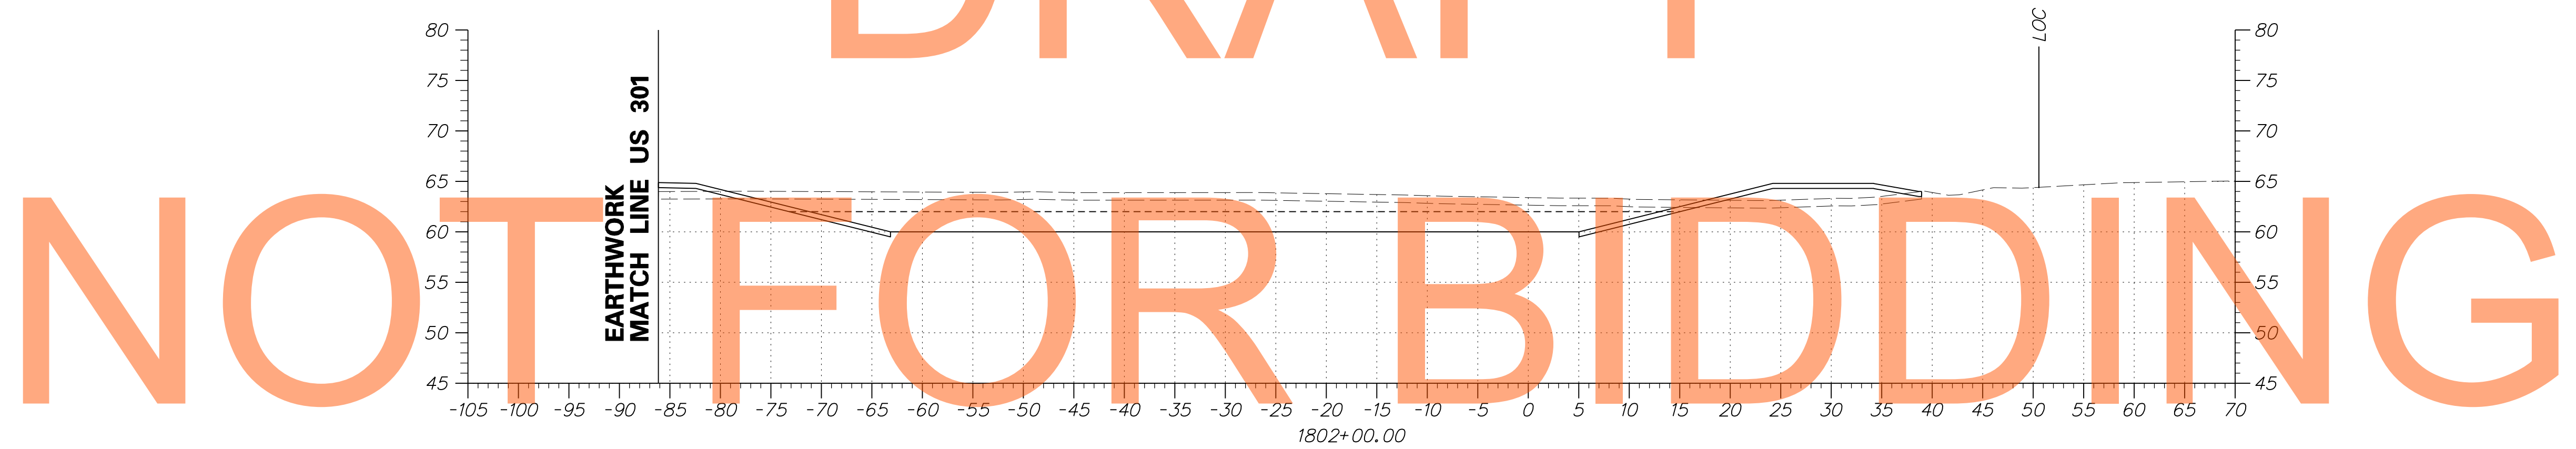

AUGUST 2015

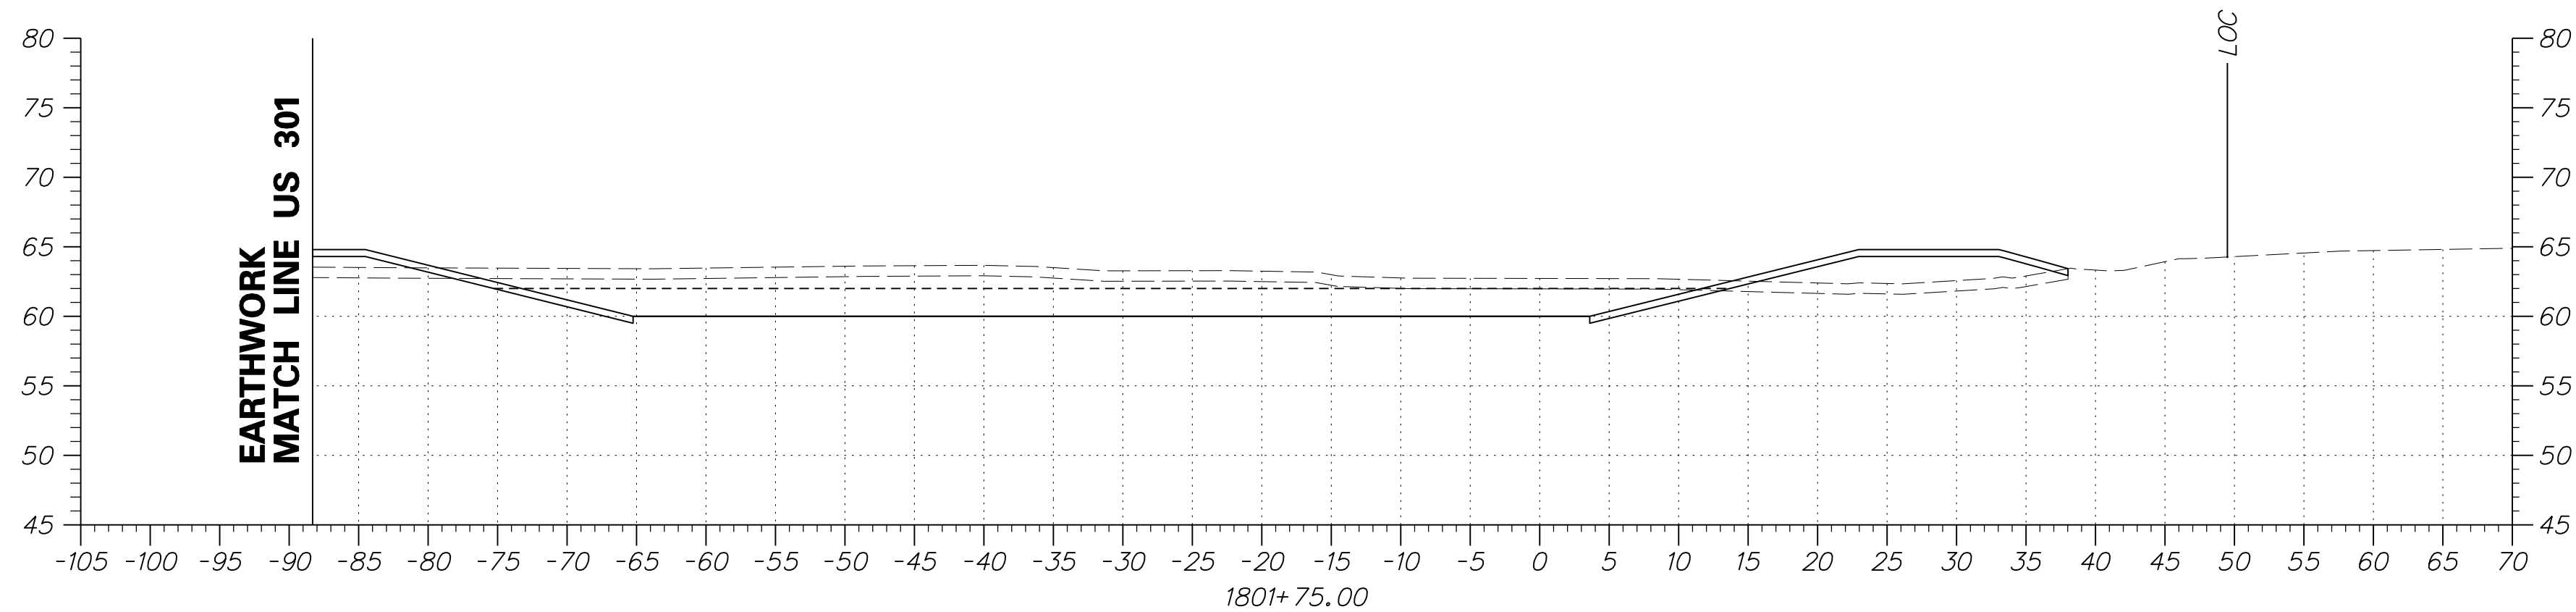

ADDENDUMS / REVISIONS	

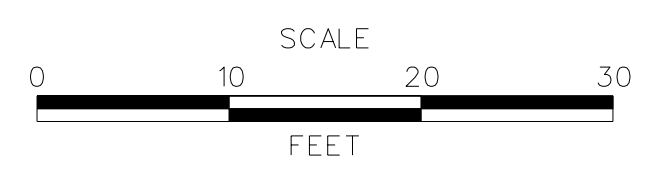


**US 301
MARYLAND STATE LINE
TO LEVELS ROAD**


CONTRACT T200811301	BRIDGE NO.
COUNTY NEW CASTLE	DESIGNED BY: JEG
	CHECKED BY: MFM

**CROSS SECTIONS
BMP NO. 620**


SHEET NO. 534
TOTAL SHTS. 539

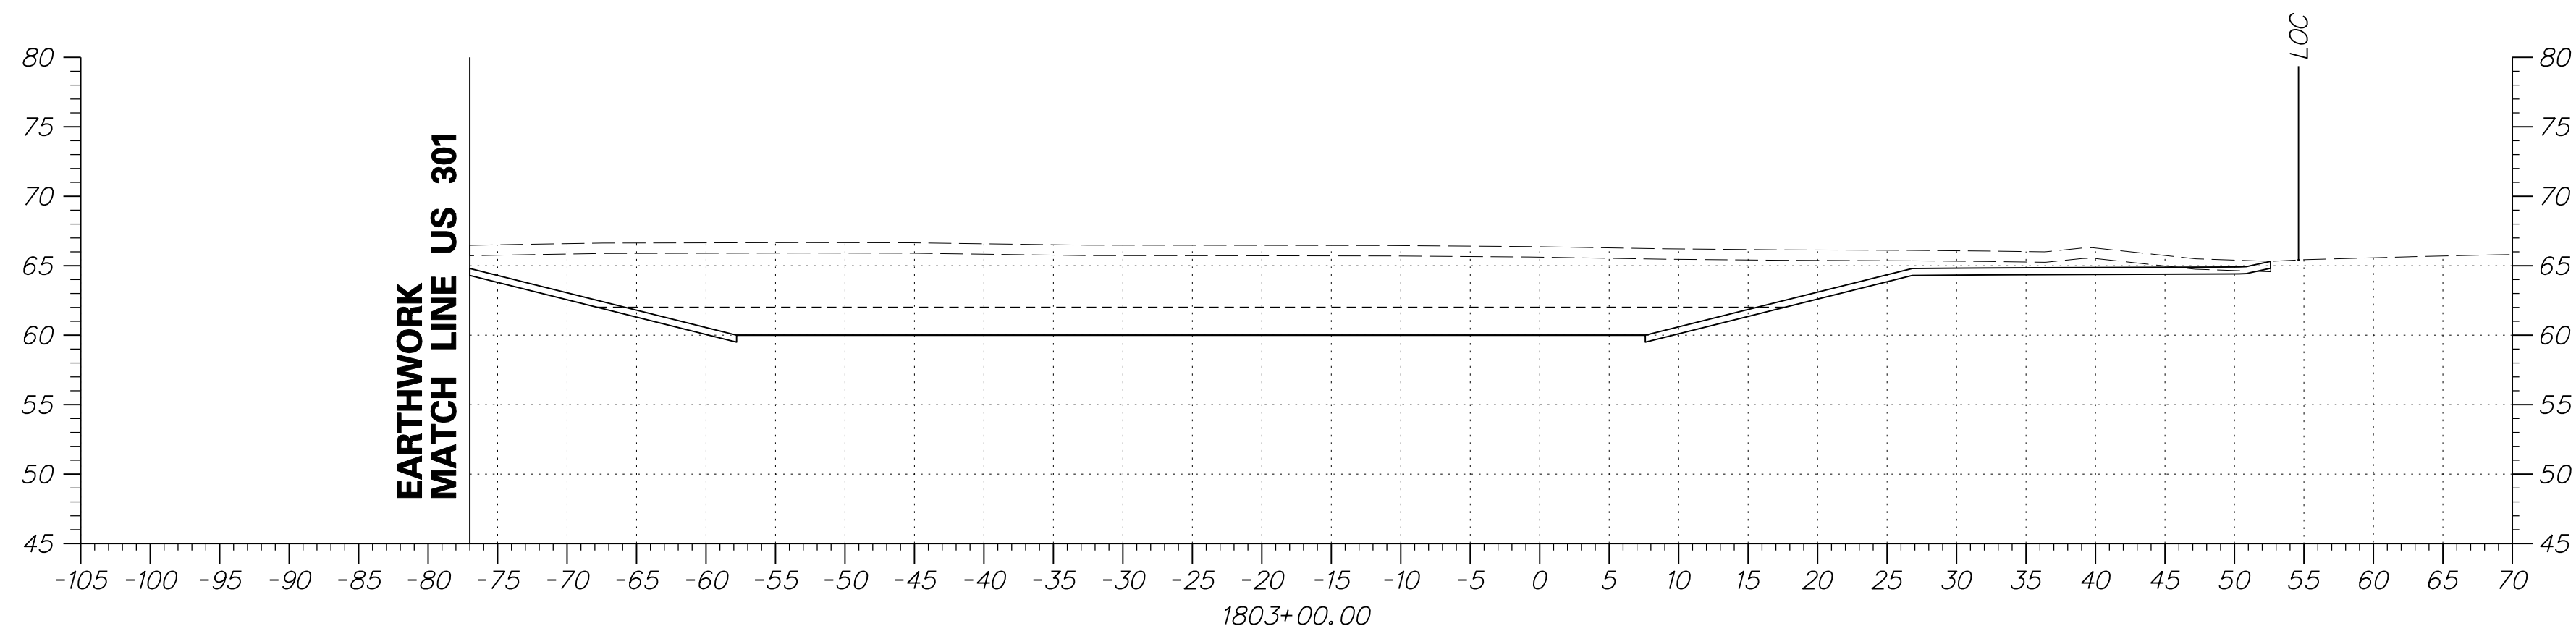


DRAFT

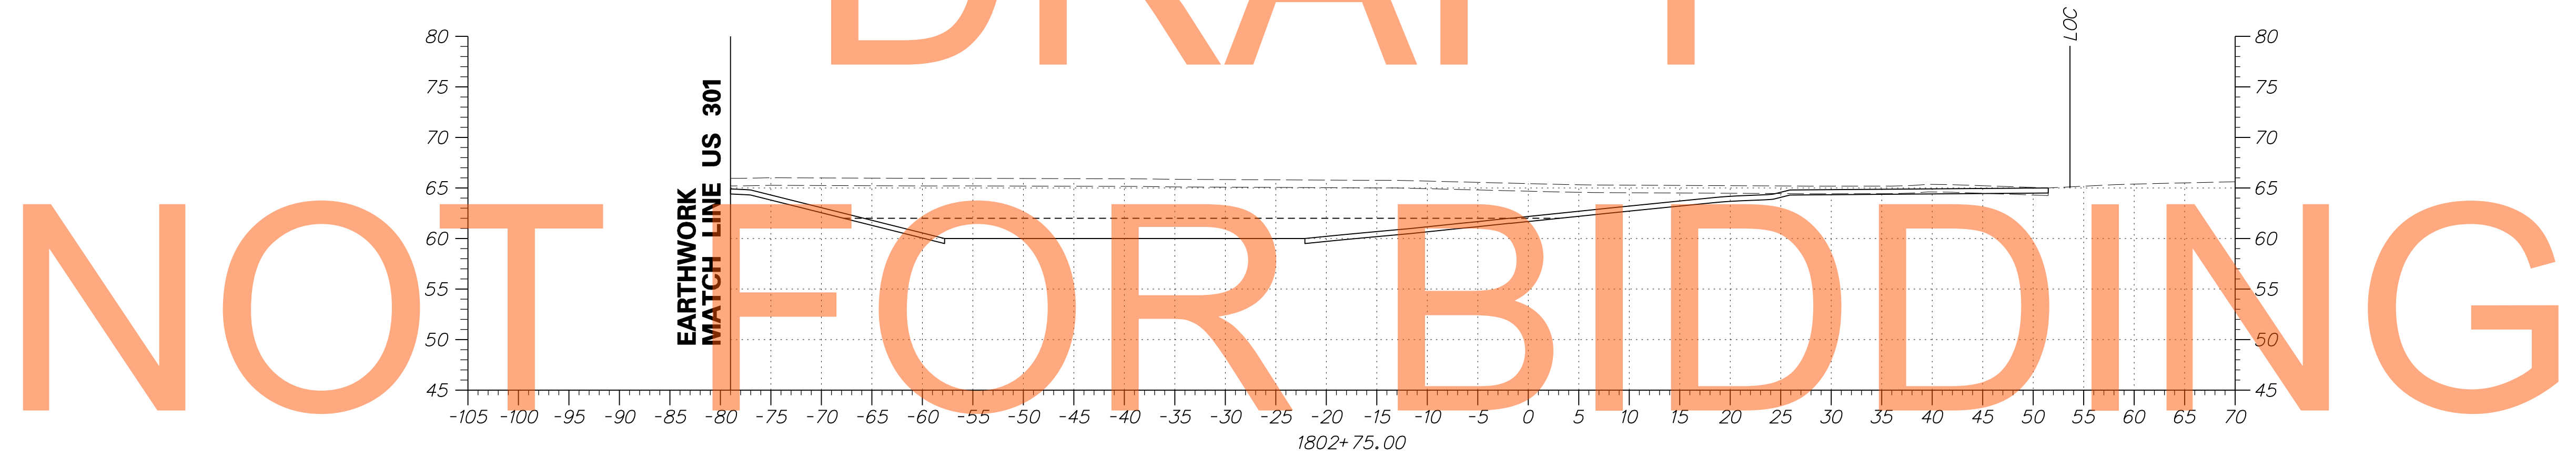

AUGUST 2015

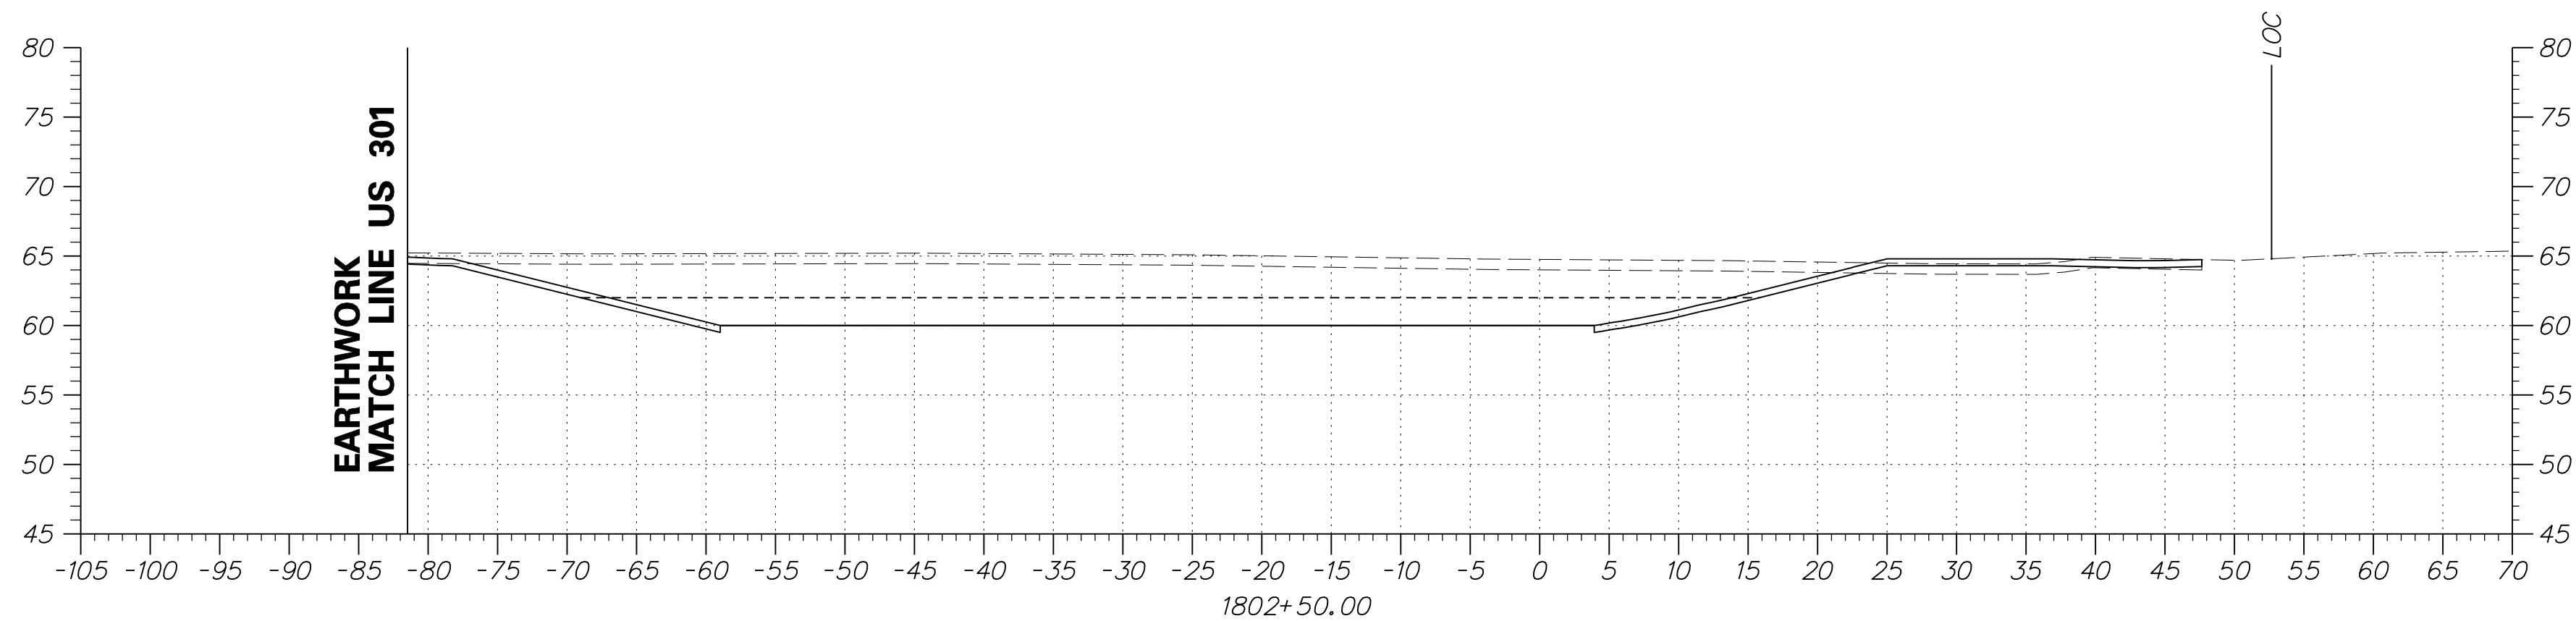

ADDENDUMS / REVISIONS

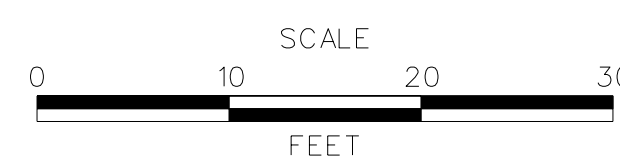


US 301
MARYLAND STATE LINE
TO LEVELS ROAD

CONTRACT	BRIDGE NO.
T200811301	DESIGNED BY: JEG
COUNTY	CHECKED BY: MFM
NEW CASTLE	


CROSS SECTIONS
BMP NO. 620

SHEET NO.
535
TOTAL SHTS.
539

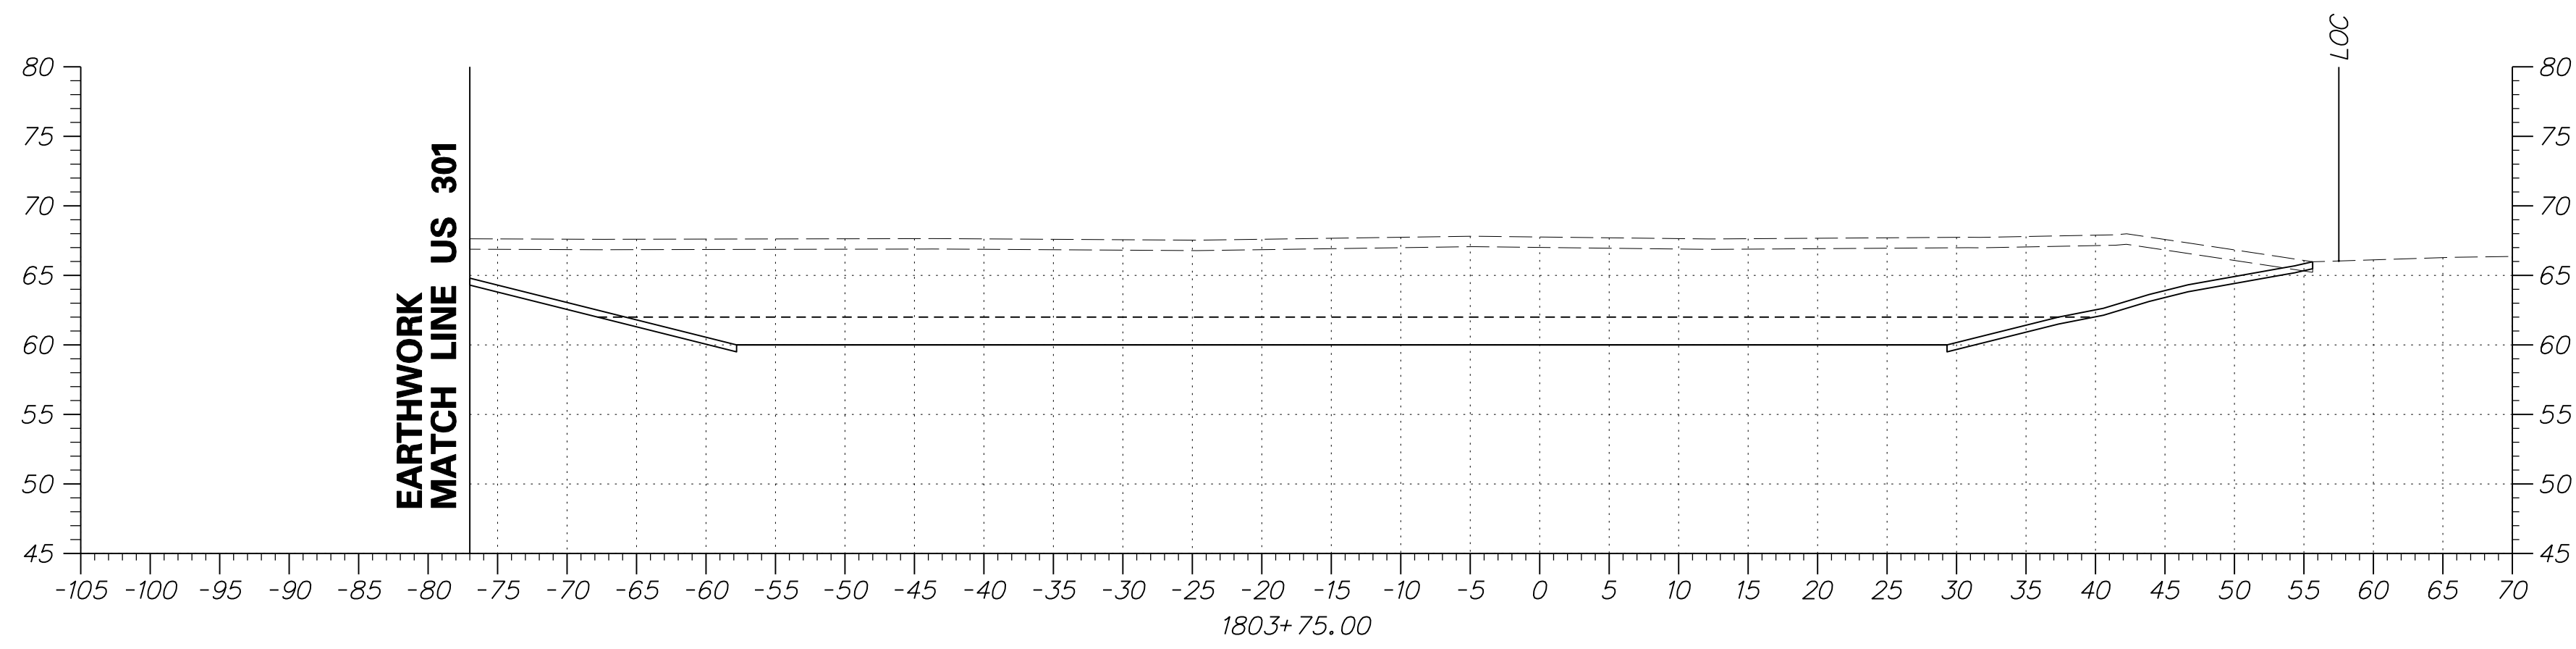


DRAFT


NOT FOR BIDDING

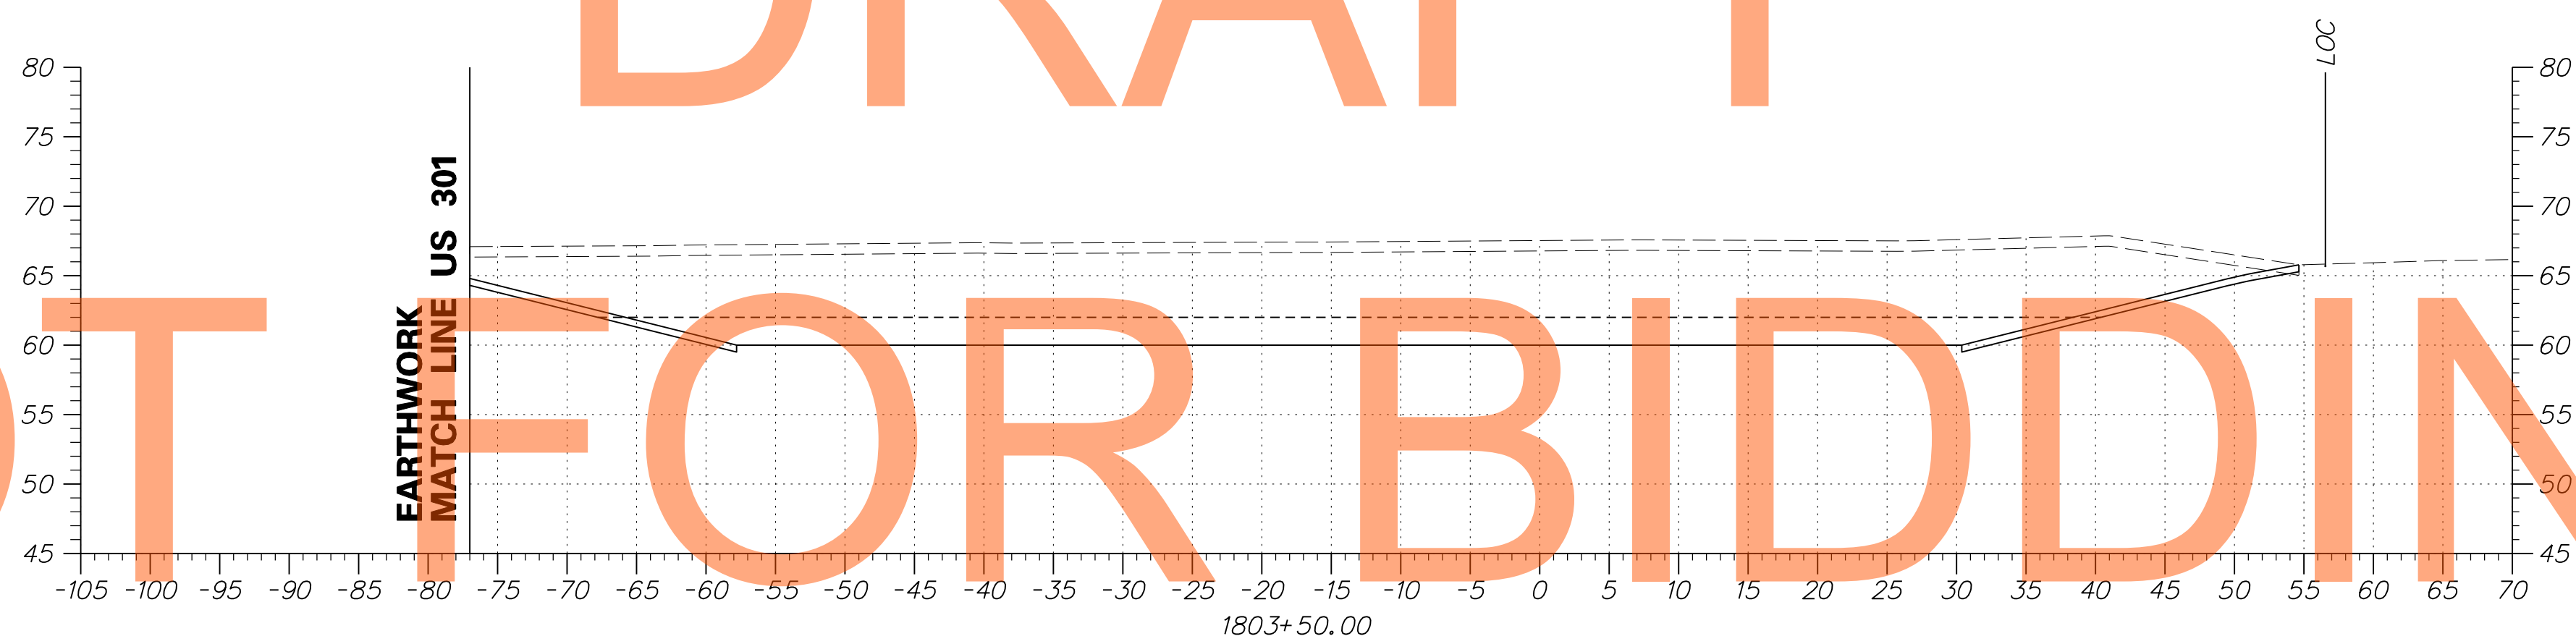

AUGUST 2015

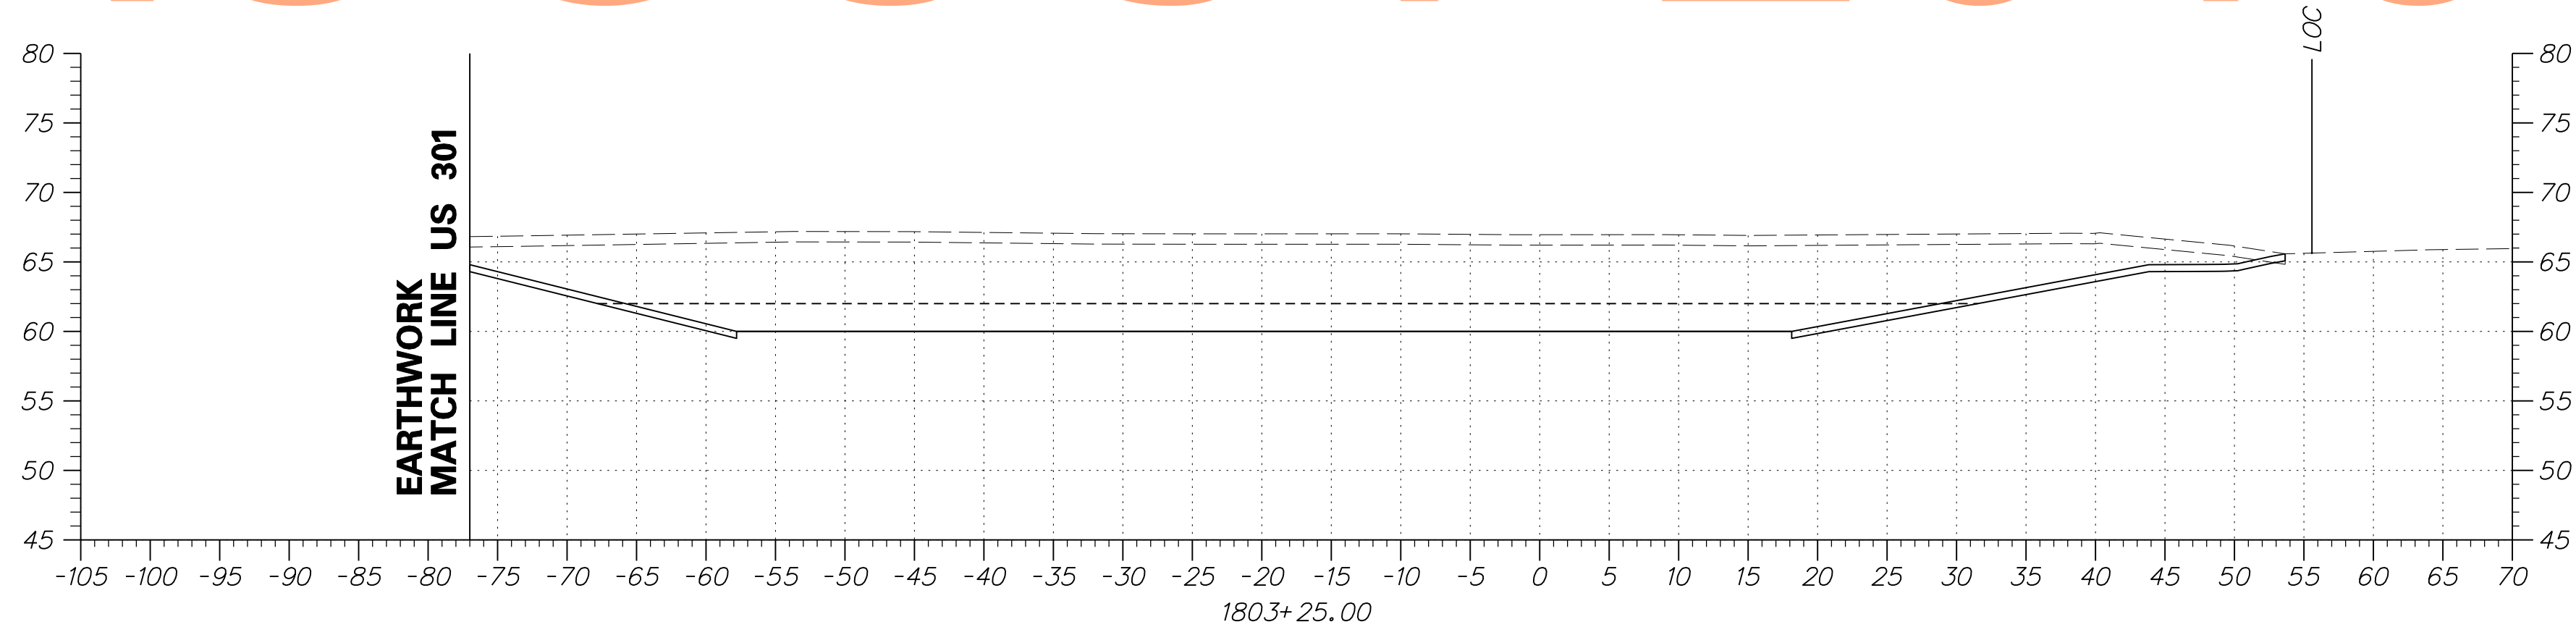

ADDENDUMS / REVISIONS

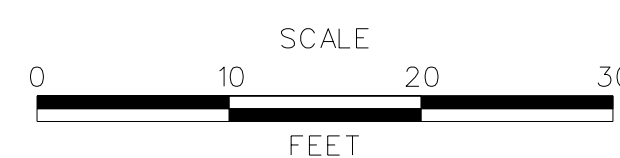


US 301
MARYLAND STATE LINE
TO LEVELS ROAD

CONTRACT	BRIDGE NO.
T200811301	
COUNTY	DESIGNED BY: JEG
NEW CASTLE	CHECKED BY: MFM


CROSS SECTIONS
BMP NO. 620

SHEET NO.
536
TOTAL SHTS.
539

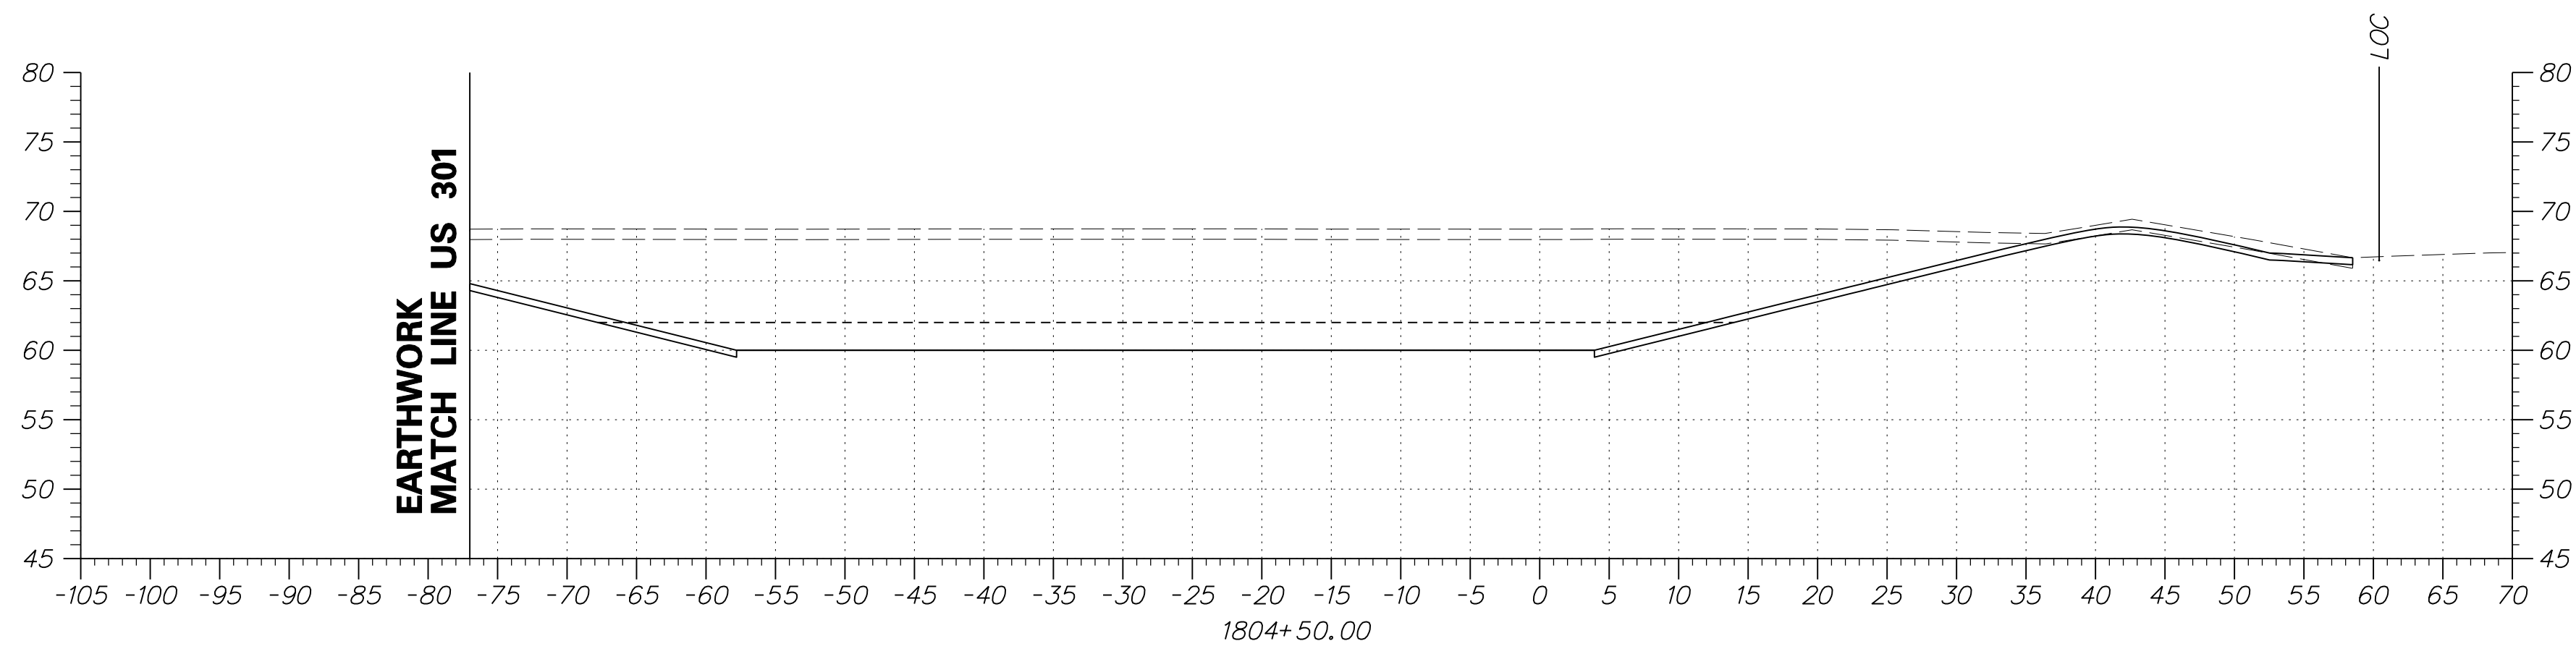


DRAFT


NOT FOR BIDDING

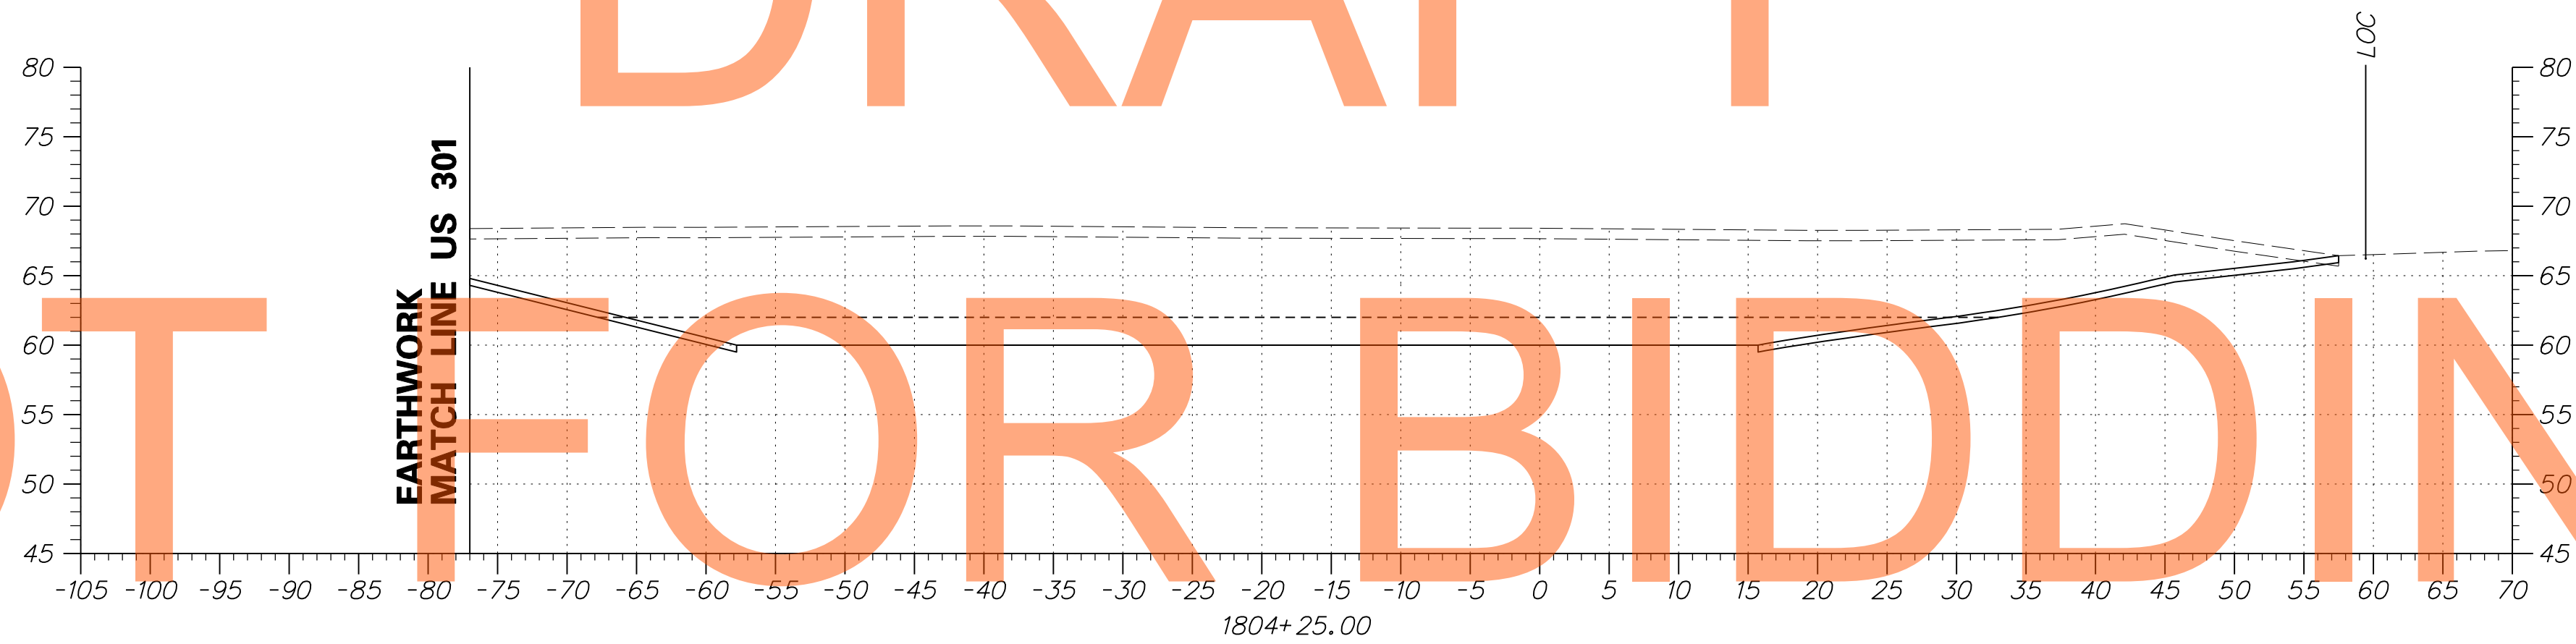

AUGUST 2015

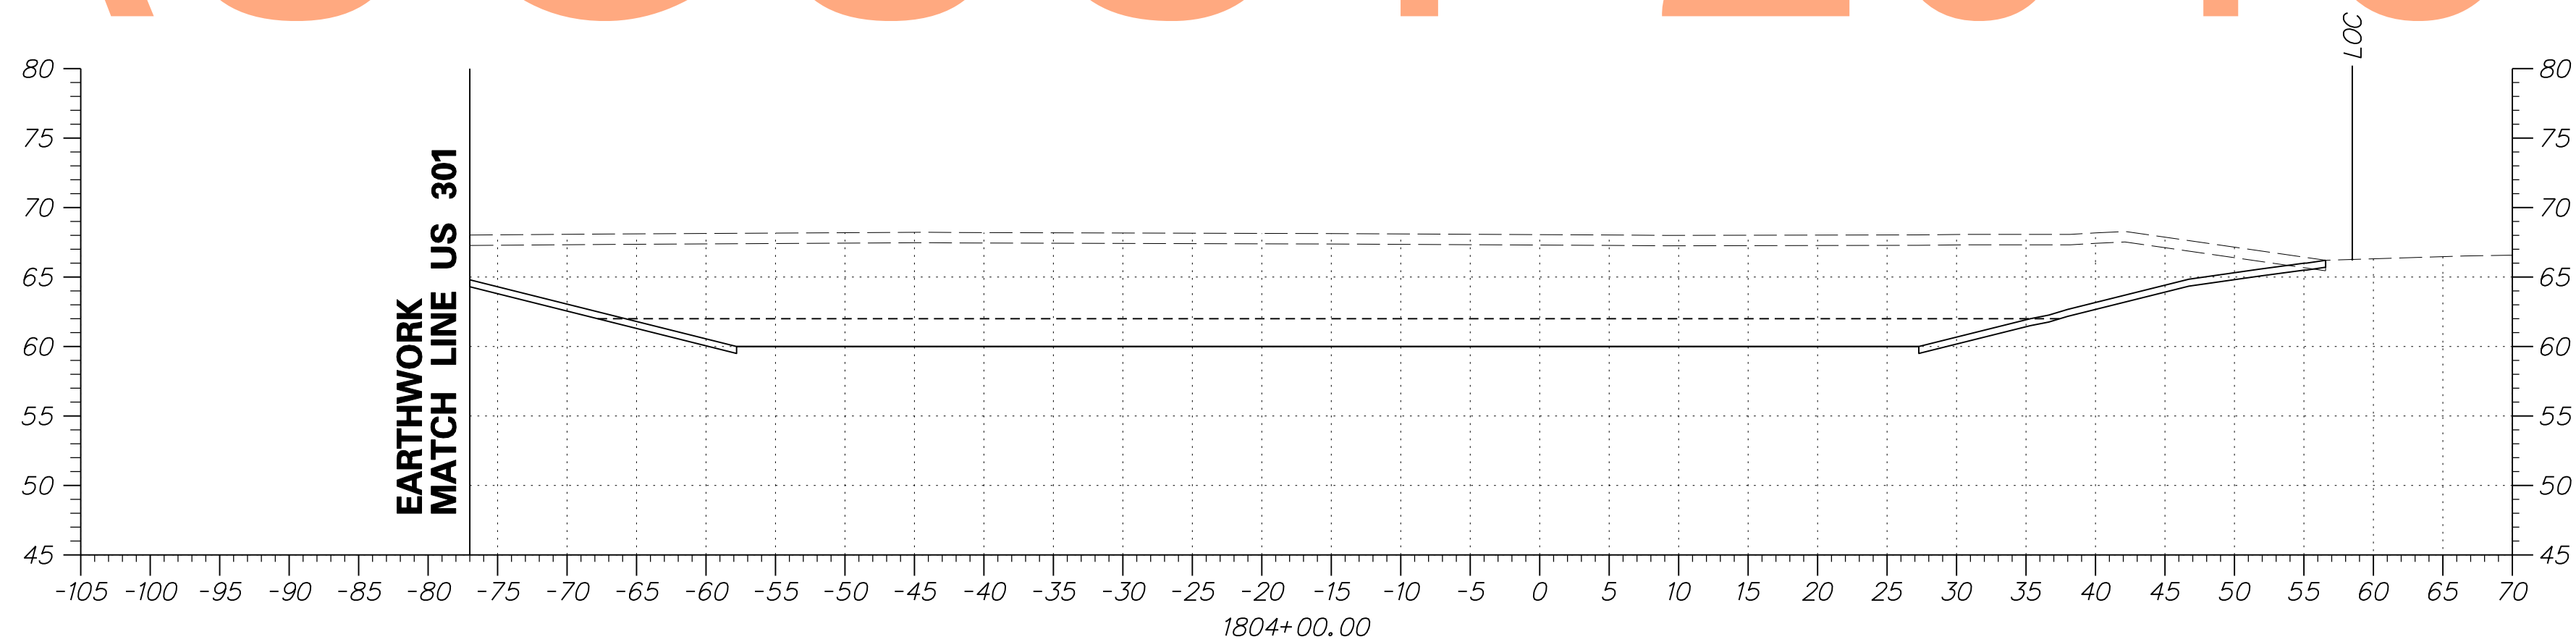

ADDENDUMS / REVISIONS

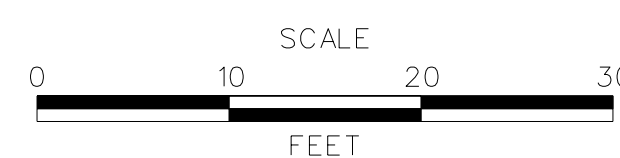


US 301
MARYLAND STATE LINE
TO LEVELS ROAD

CONTRACT	BRIDGE NO.
T200811301	DESIGNED BY: JEG
COUNTY	CHECKED BY: MFM
NEW CASTLE	


CROSS SECTIONS
BMP NO. 620

SHEET NO.
537
TOTAL SHTS.
539

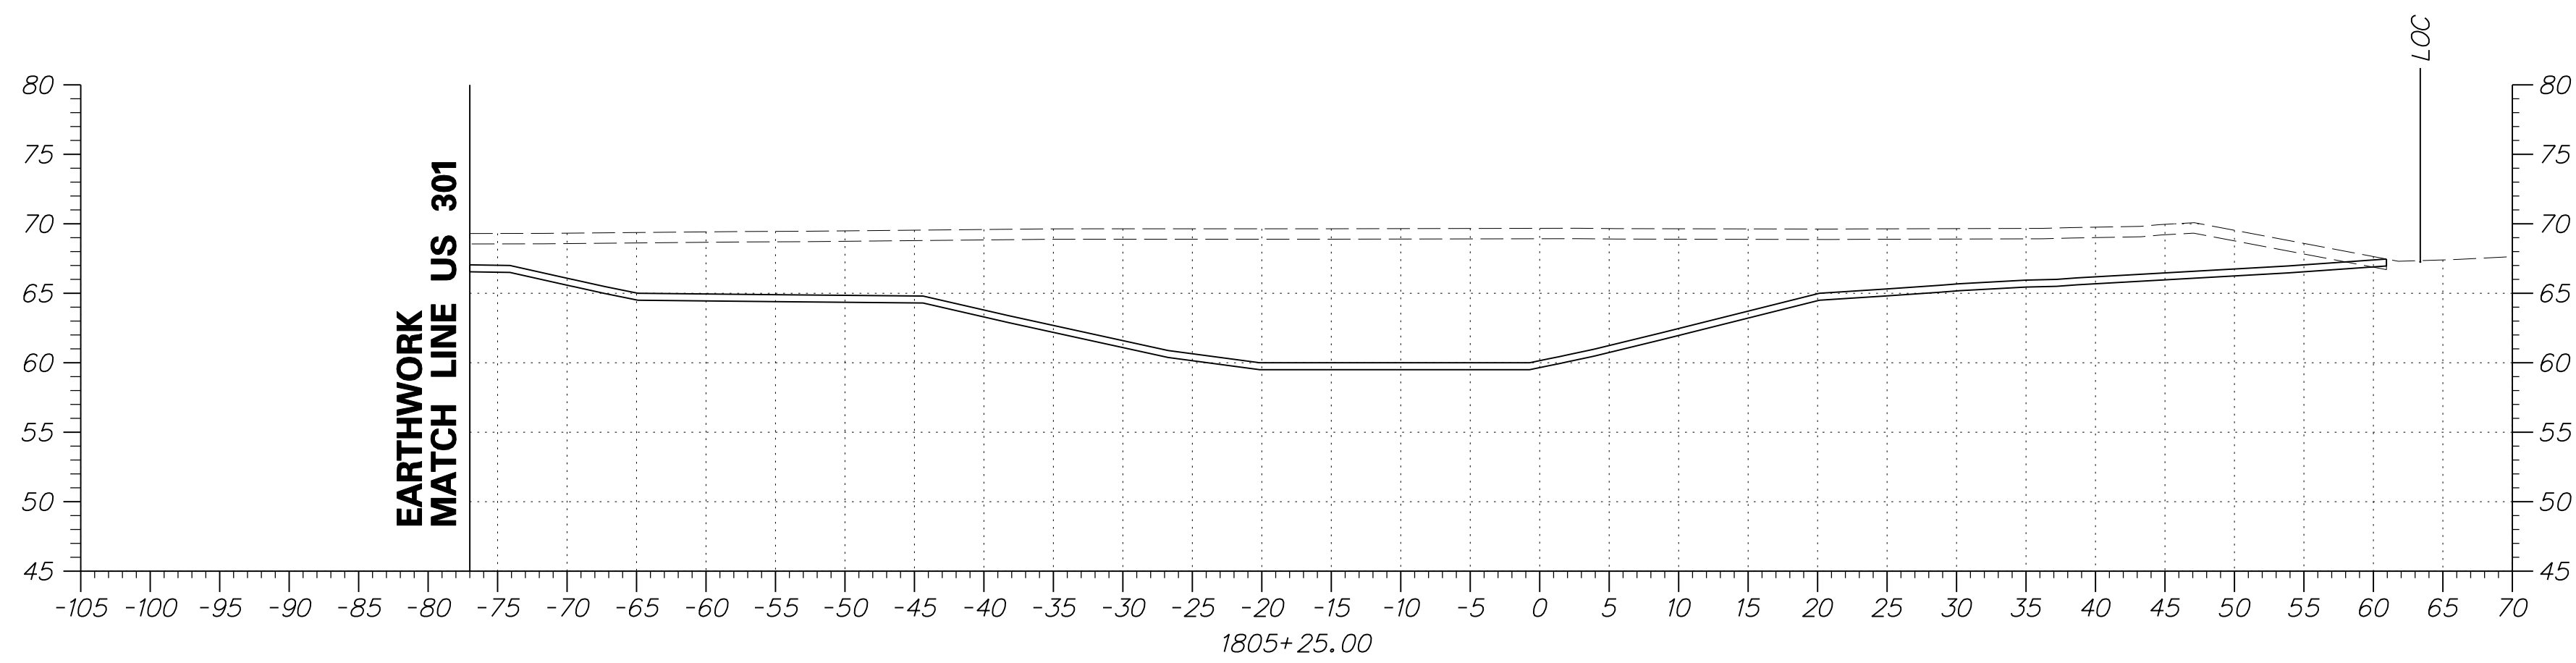


DRAFT


NOT FOR BIDDING

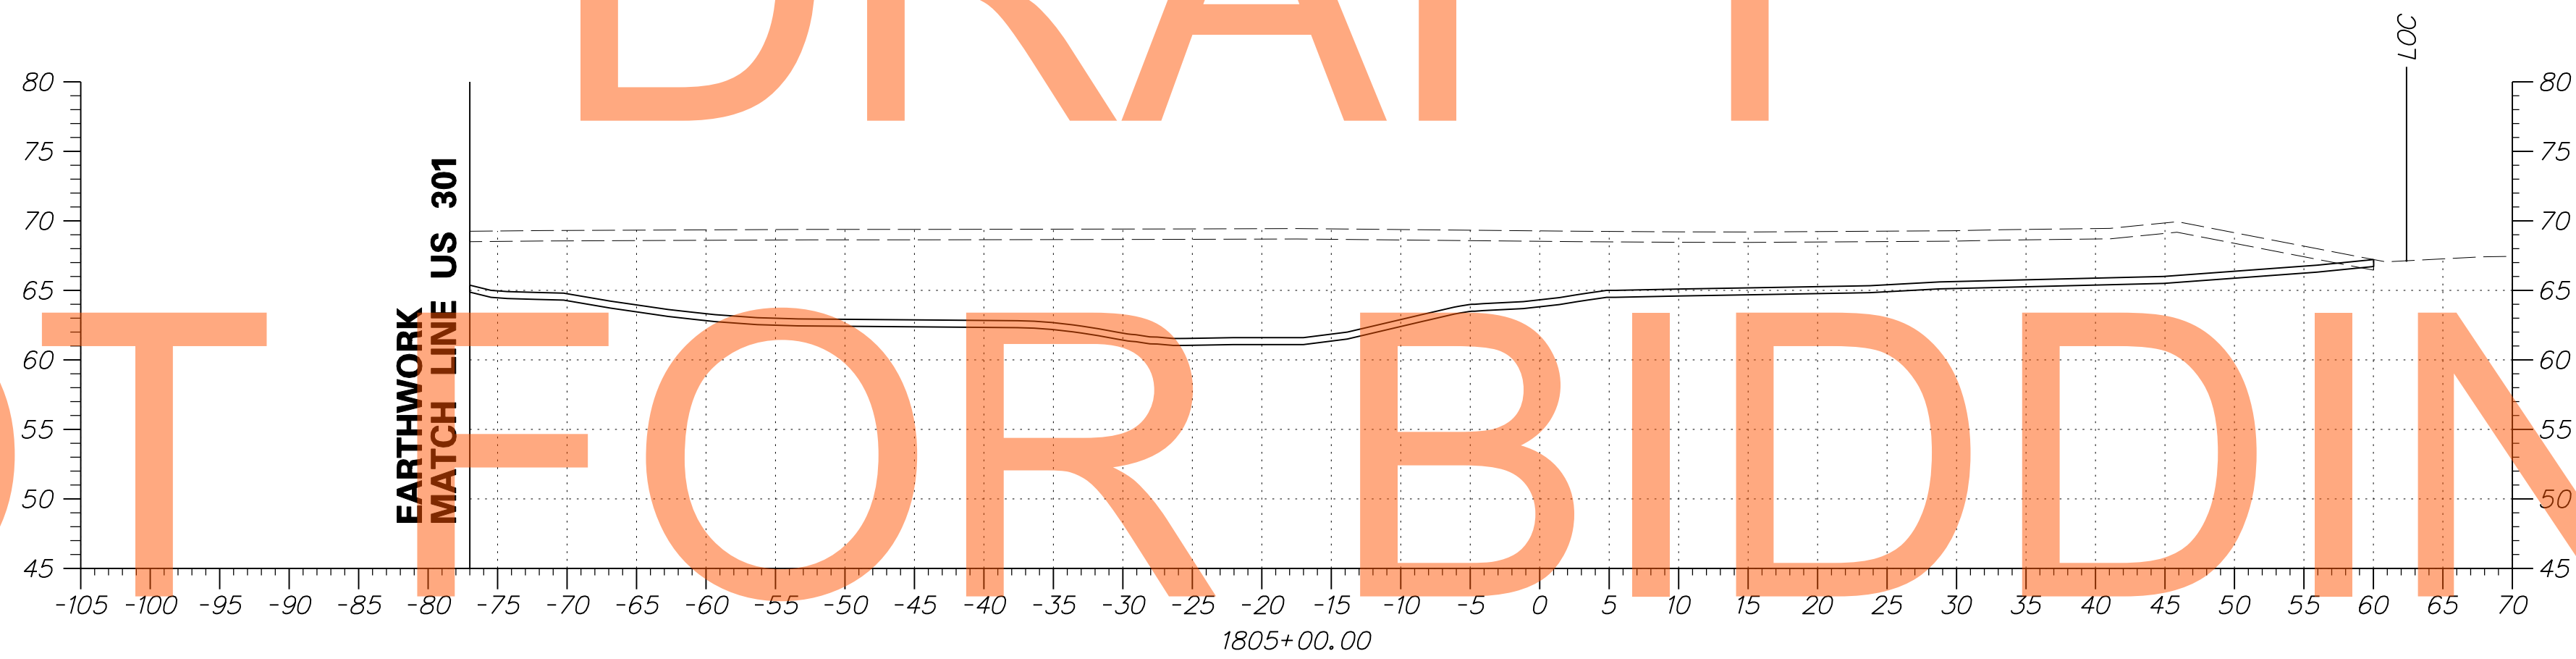

AUGUST 2015

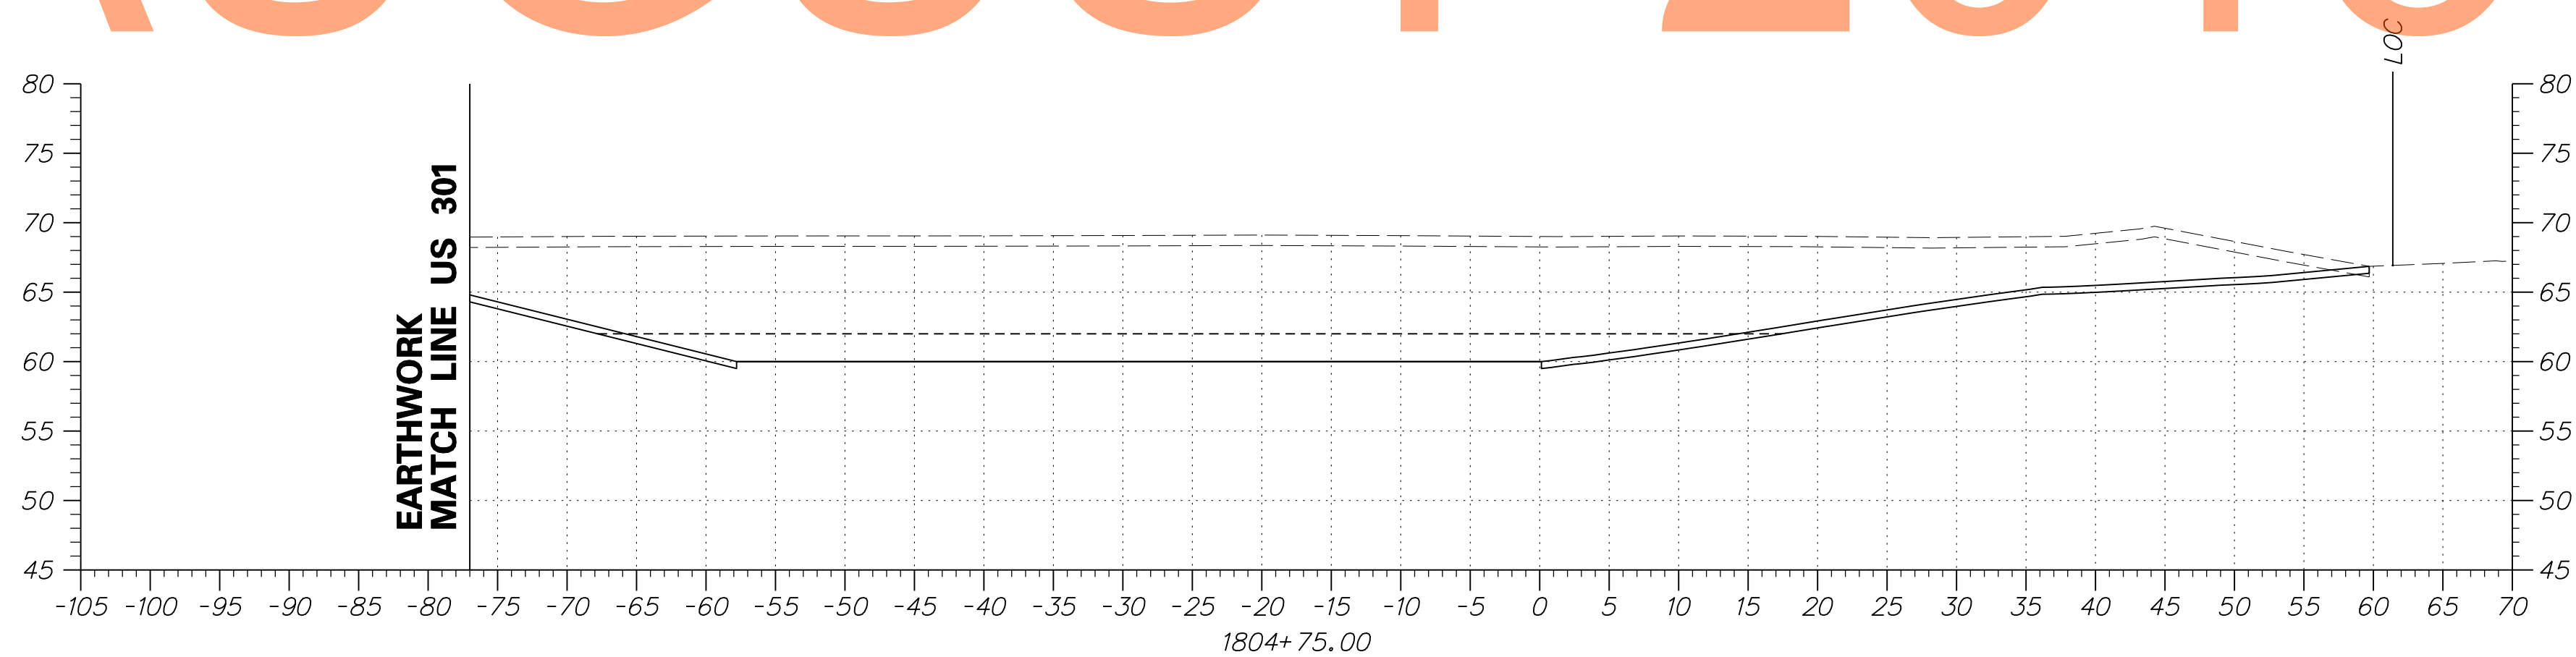

ADDENDUMS / REVISIONS	

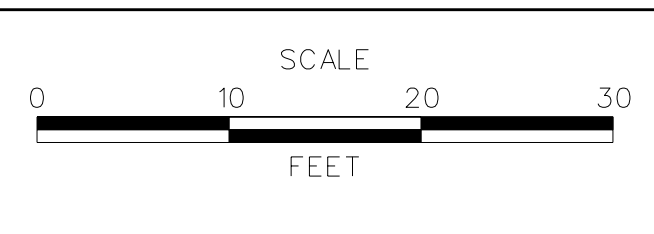


**US 301
MARYLAND STATE LINE
TO LEVELS ROAD**

CONTRACT T200811301	BRIDGE NO.
COUNTY NEW CASTLE	DESIGNED BY: JEG
	CHECKED BY: MFM

**CROSS SECTIONS
BMP NO. 620**

SHEET NO. 538
TOTAL SHTS. 539

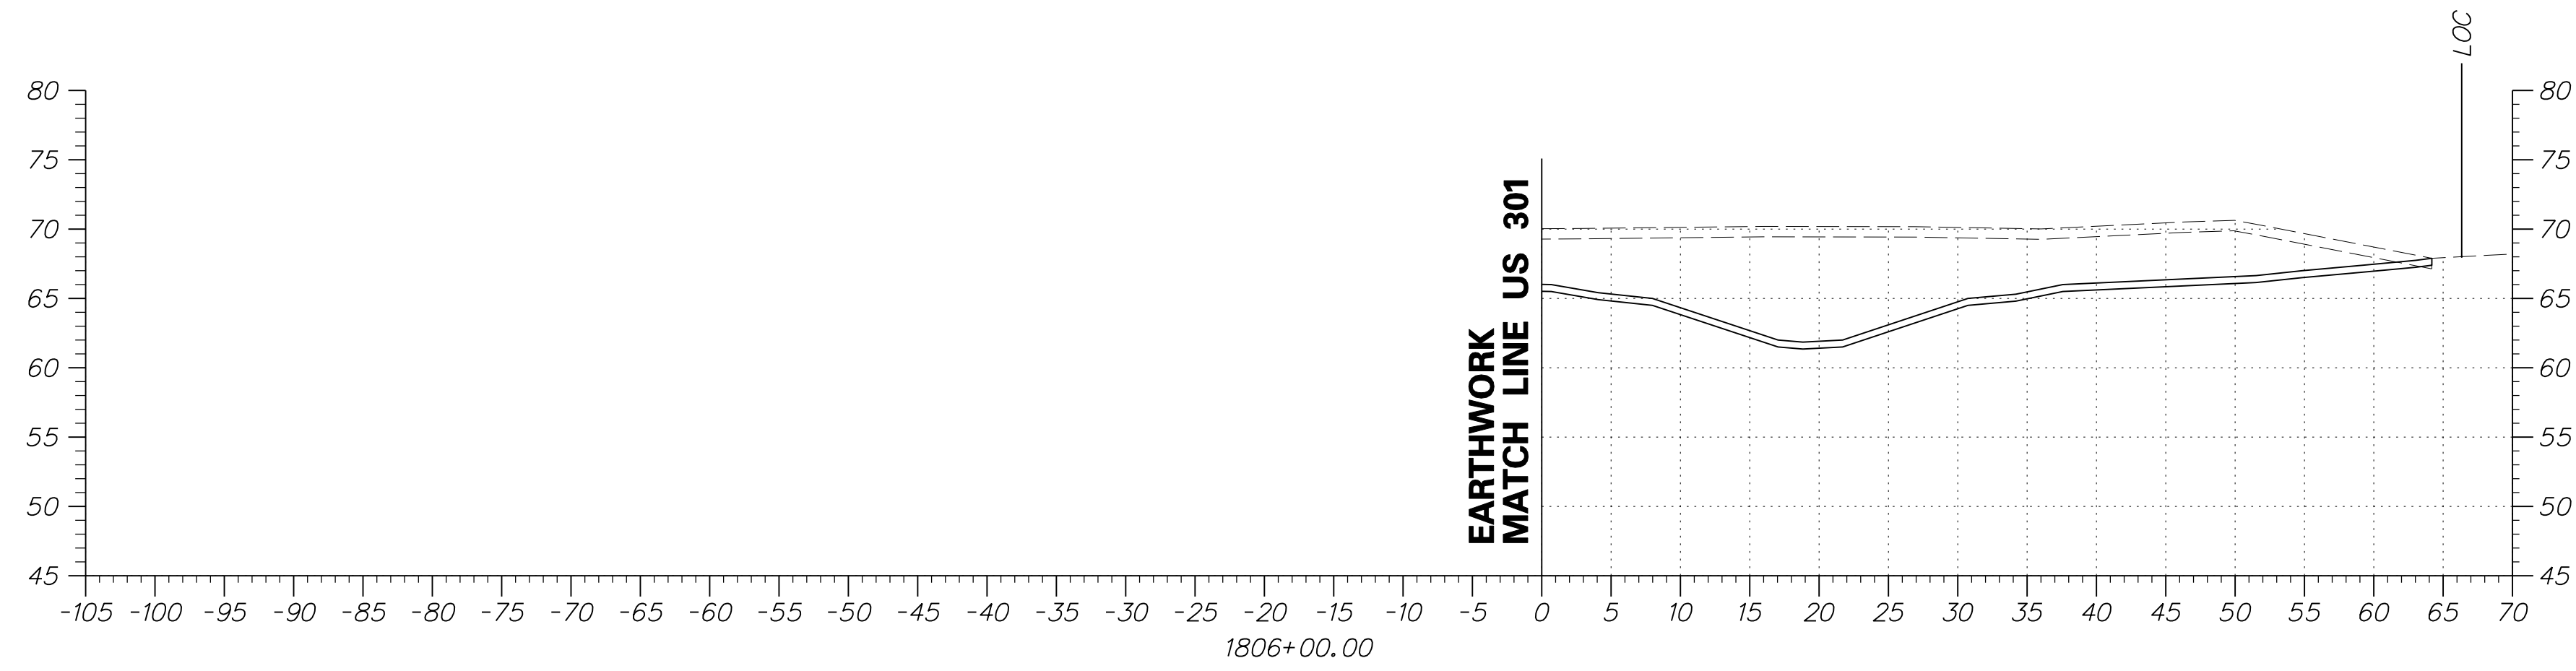

DRAFT

NOT FOR BIDDING

AUGUST 2015

