
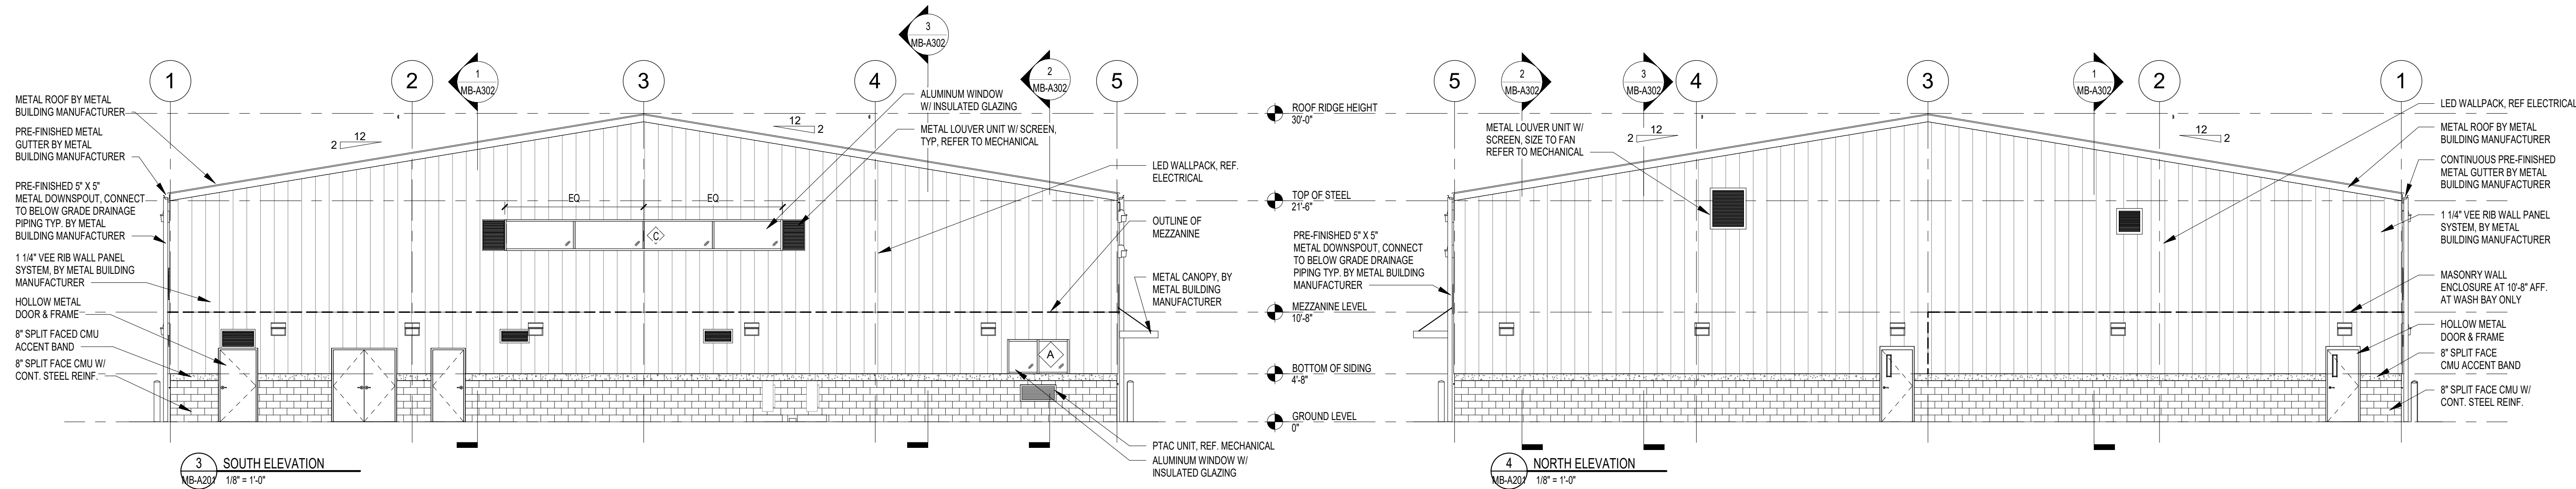
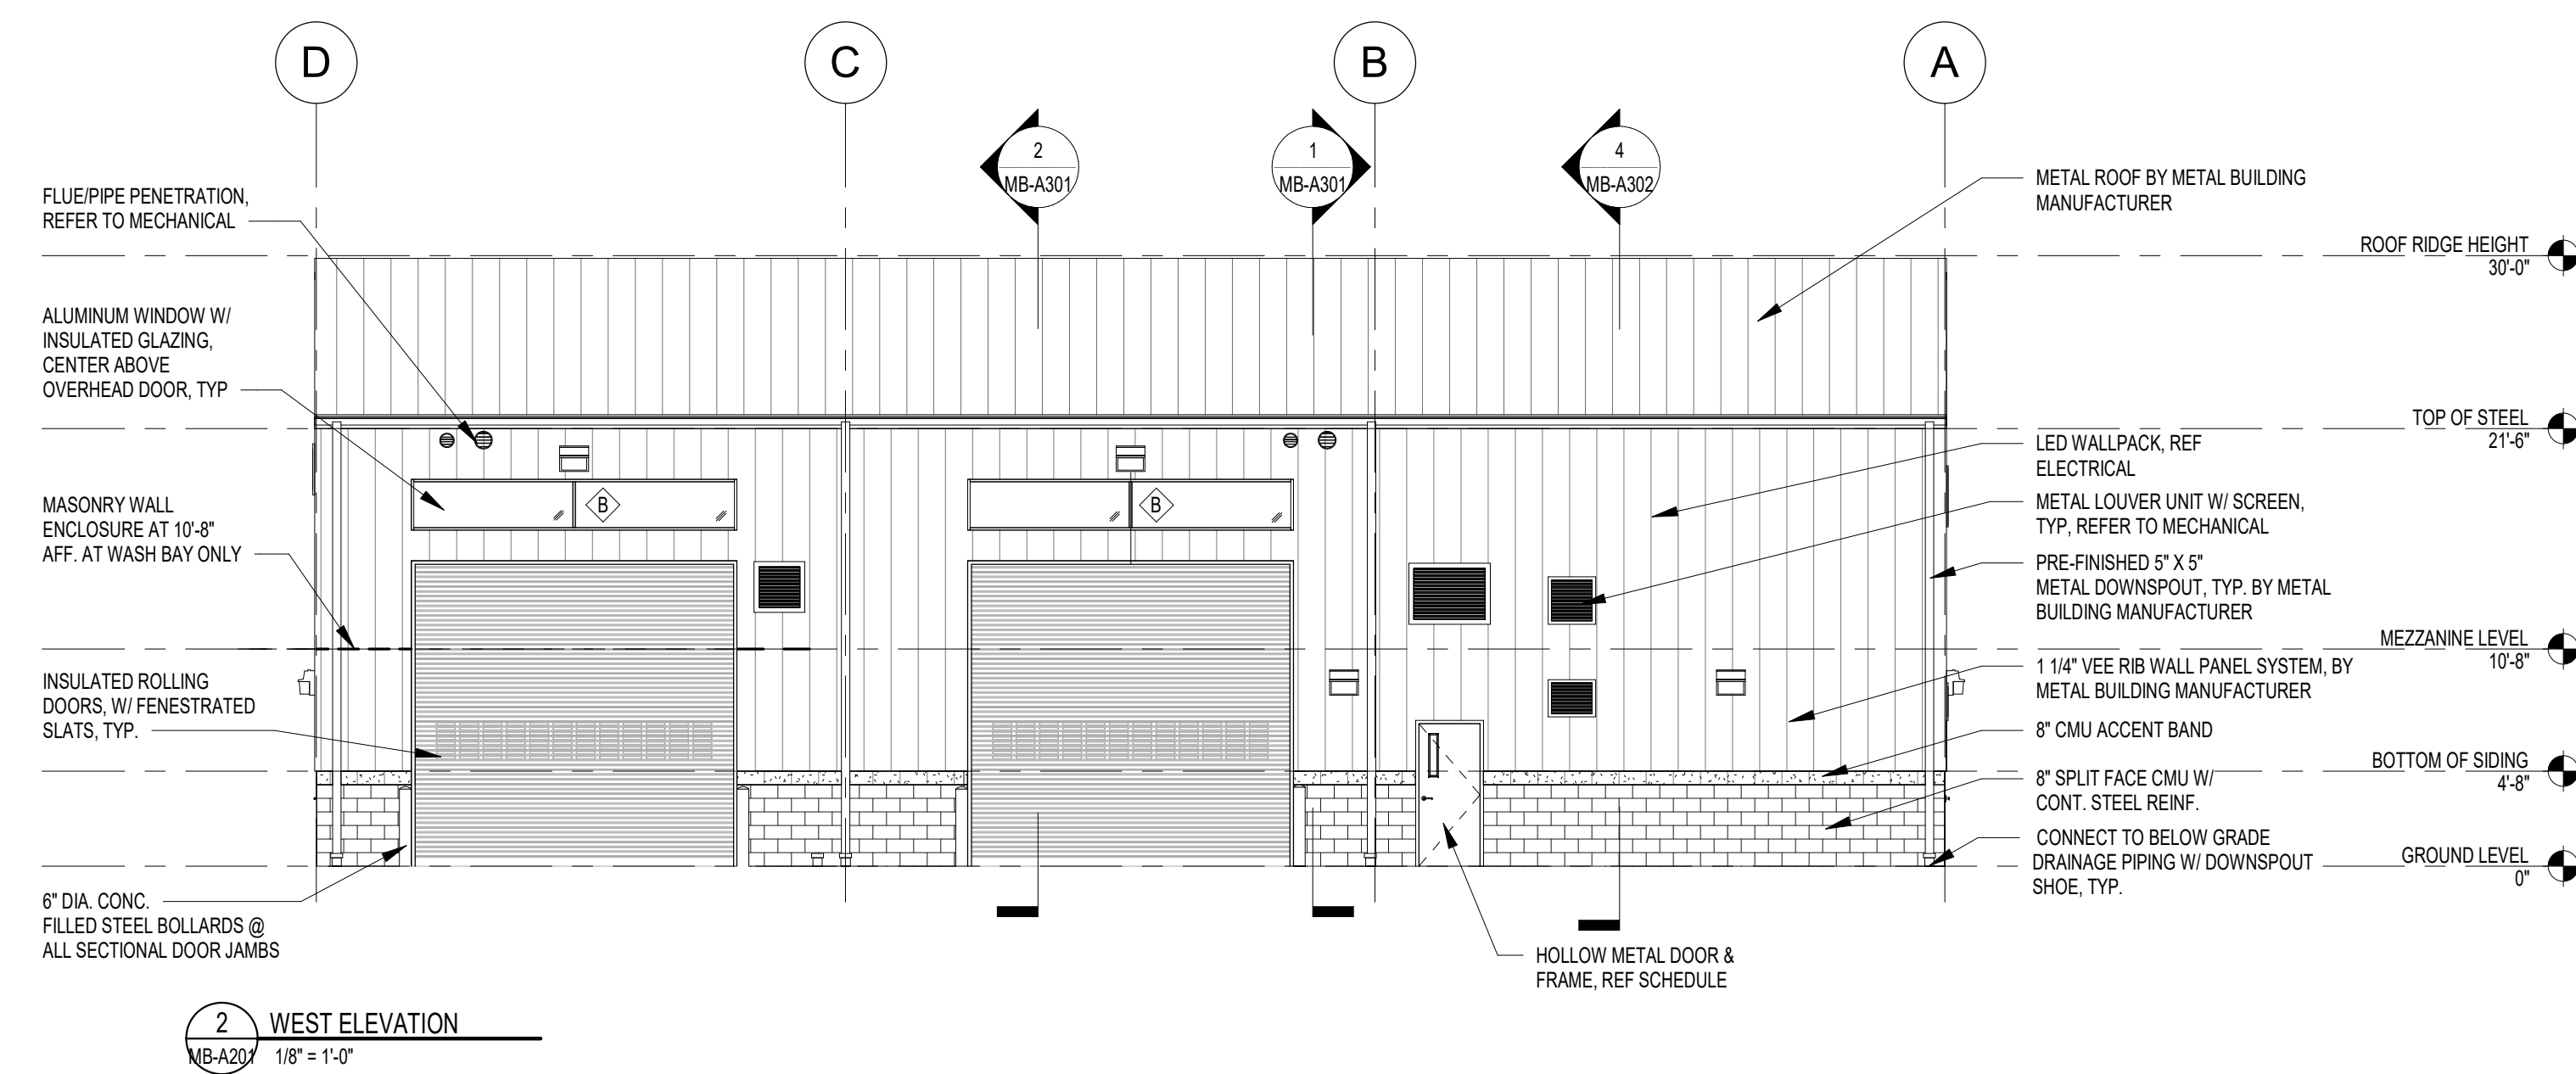
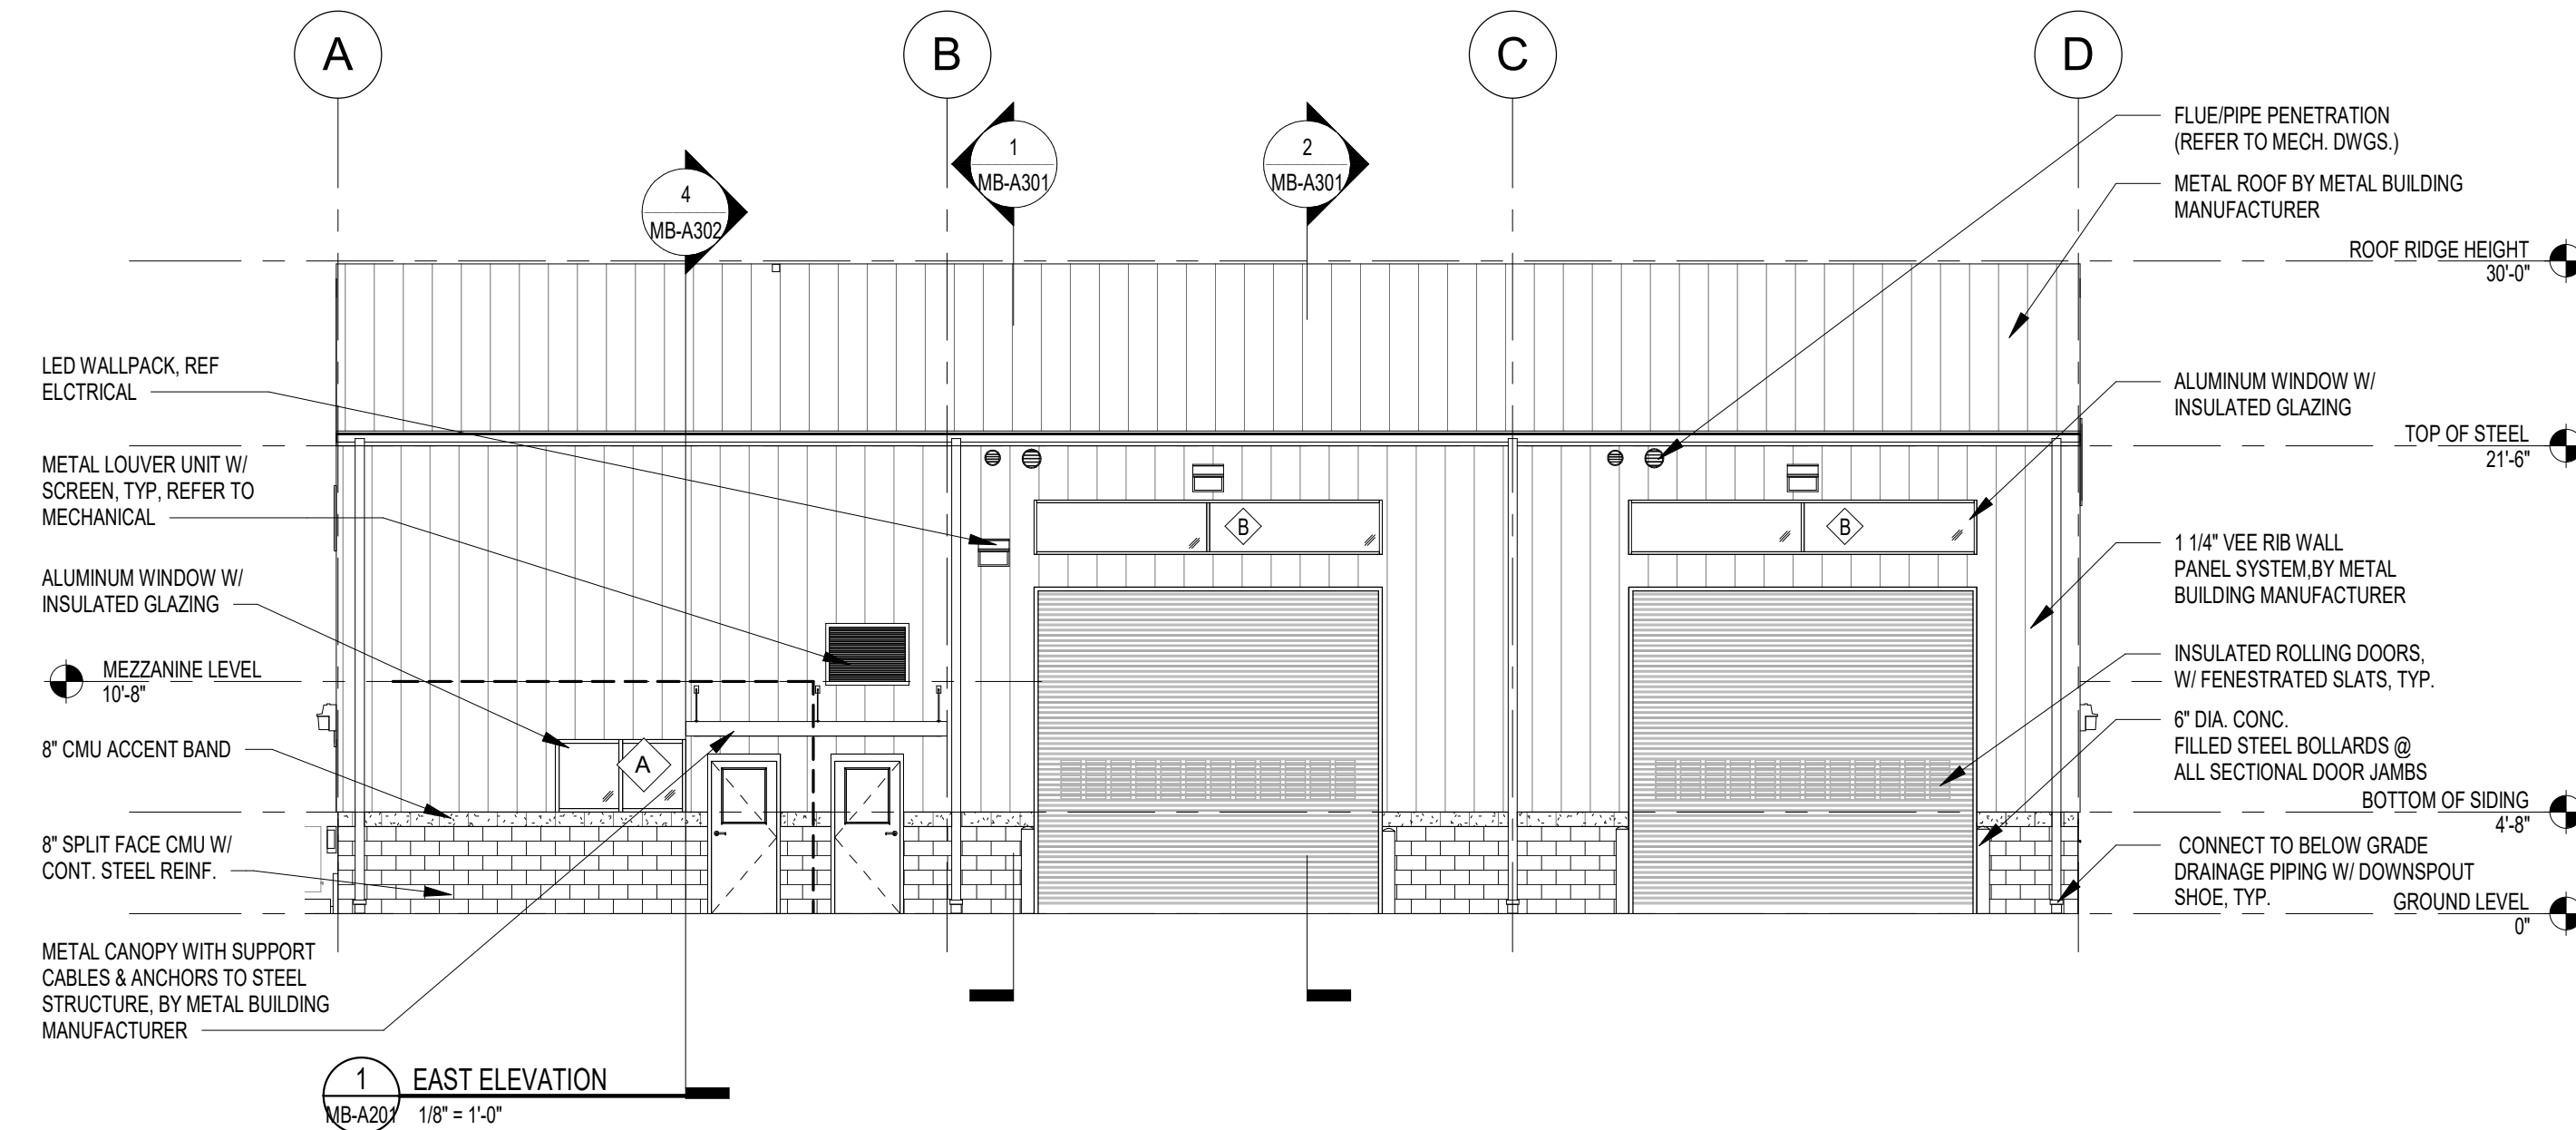


GENERAL NOTES

1. ALL METAL BUILDING ENGINEERING & CONSTRUCTION BY METAL BUILDER MANUFACTURER.
2. FOR SIZES OF METAL LOUVER UNIT W/ INSECT SCREEN REFER TO MECHANICAL DRAWINGS.
3. FOR LIGHT FIXTURE MOUNTING HEIGHTS REFER TO ELECTRICAL.

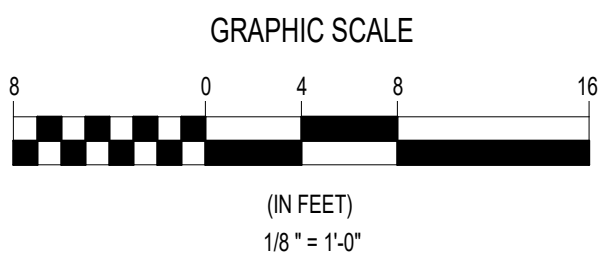

\$DATE_USERS BIM 360://18-02769-023_Boyd_Corner_Maintenance_Building.rvt
 18-02769-023_Boyd_Corner_Maintenance_Building.rvt

MB-A201

ADDENDUMS / REVISIONS

**BOYD'S CORNER MAINTENANCE YARD-
VEHICLE MAINTENANCE FACILITY**

CONTRACT	BRIDGE NO.	N/A
T201980103	DESIGNED BY:	DCH
COUNTY	CHECKED BY:	KNM
NEW CASTLE		

**EXTERIOR
ELEVATIONS**

SECTION
JMT
SHEET NO.