


BRIDGE ELEVATION

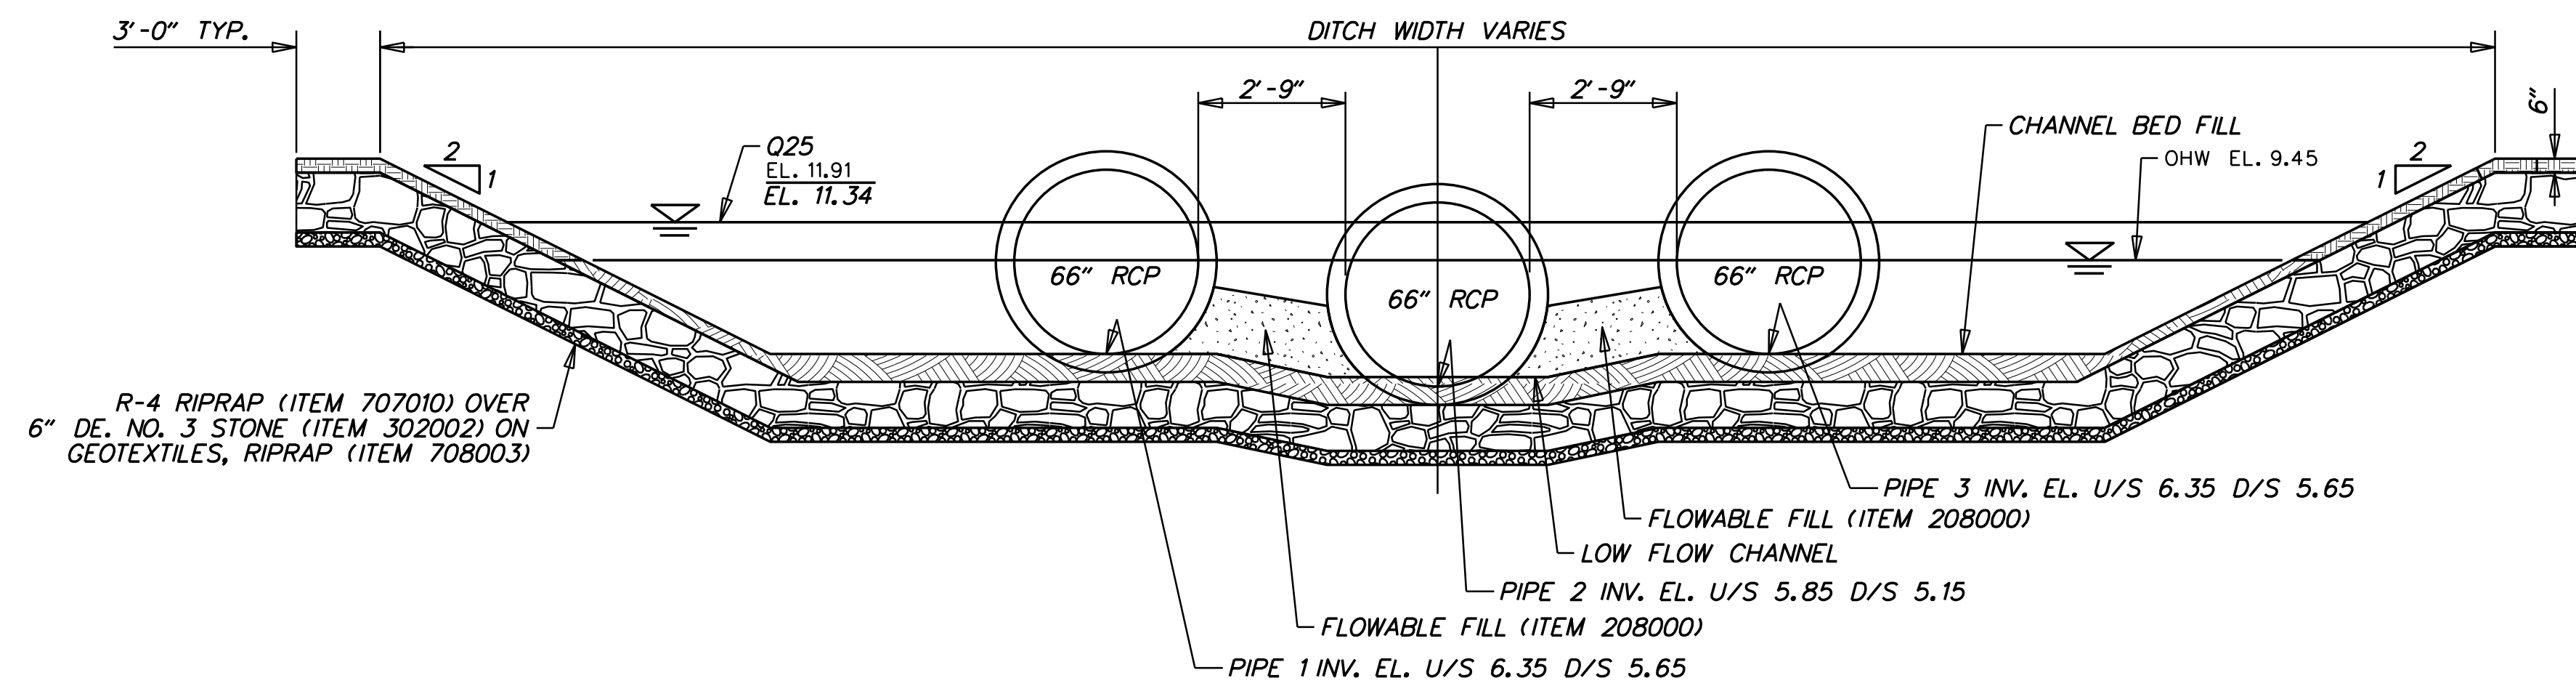

BRIDGE SECTION
(DOWNSTREAM LOOKING UPSTREAM)

NOTES

1. MAINTAIN CULVERT SLOPE OF 0.80%.
2. TYPICAL SLOPE IS 2H:1V BUT THE SLOPE WILL VARY AS NEEDED TO TIE INTO THE EXISTING EMBANKMENT
3. SEE ENVIRONMENTAL COMPLIANCE SHEET FOR ADDITIONAL NOTES.
4. ROADWAY PROFILE AND RIPRAP EMBANKMENT NOT SHOWN FOR CLARITY
5. LIGHT GRADATION IS TO BE USED FOR CHANNEL BED FILL.

ADDENDUMS / REVISIONS	

NOT TO SCALE

**DESIGN-BUILD STATEWIDE
PIPE REPLACEMENT PROJECT
(BR 2-066A ON WHITE OAK ROAD)**

CONTRACT	BRIDGE NO.	2-066A
T201707002	DESIGNED BY:	JMG
COUNTY	CHECKED BY:	TMP
KENT		

**BRIDGE ELEVATION
AND SECTION**

SHEET NO.	7
TOTAL SHTS.	13