



PLOTTED: 10/25/2019


Z:\\_2017\1702MD027\...CULVERT\_SITES\2-442A\_ABBOTTSPOND\CADD\MICROSTATION\ROADWAY\PE\_07\_2-442A.DGN

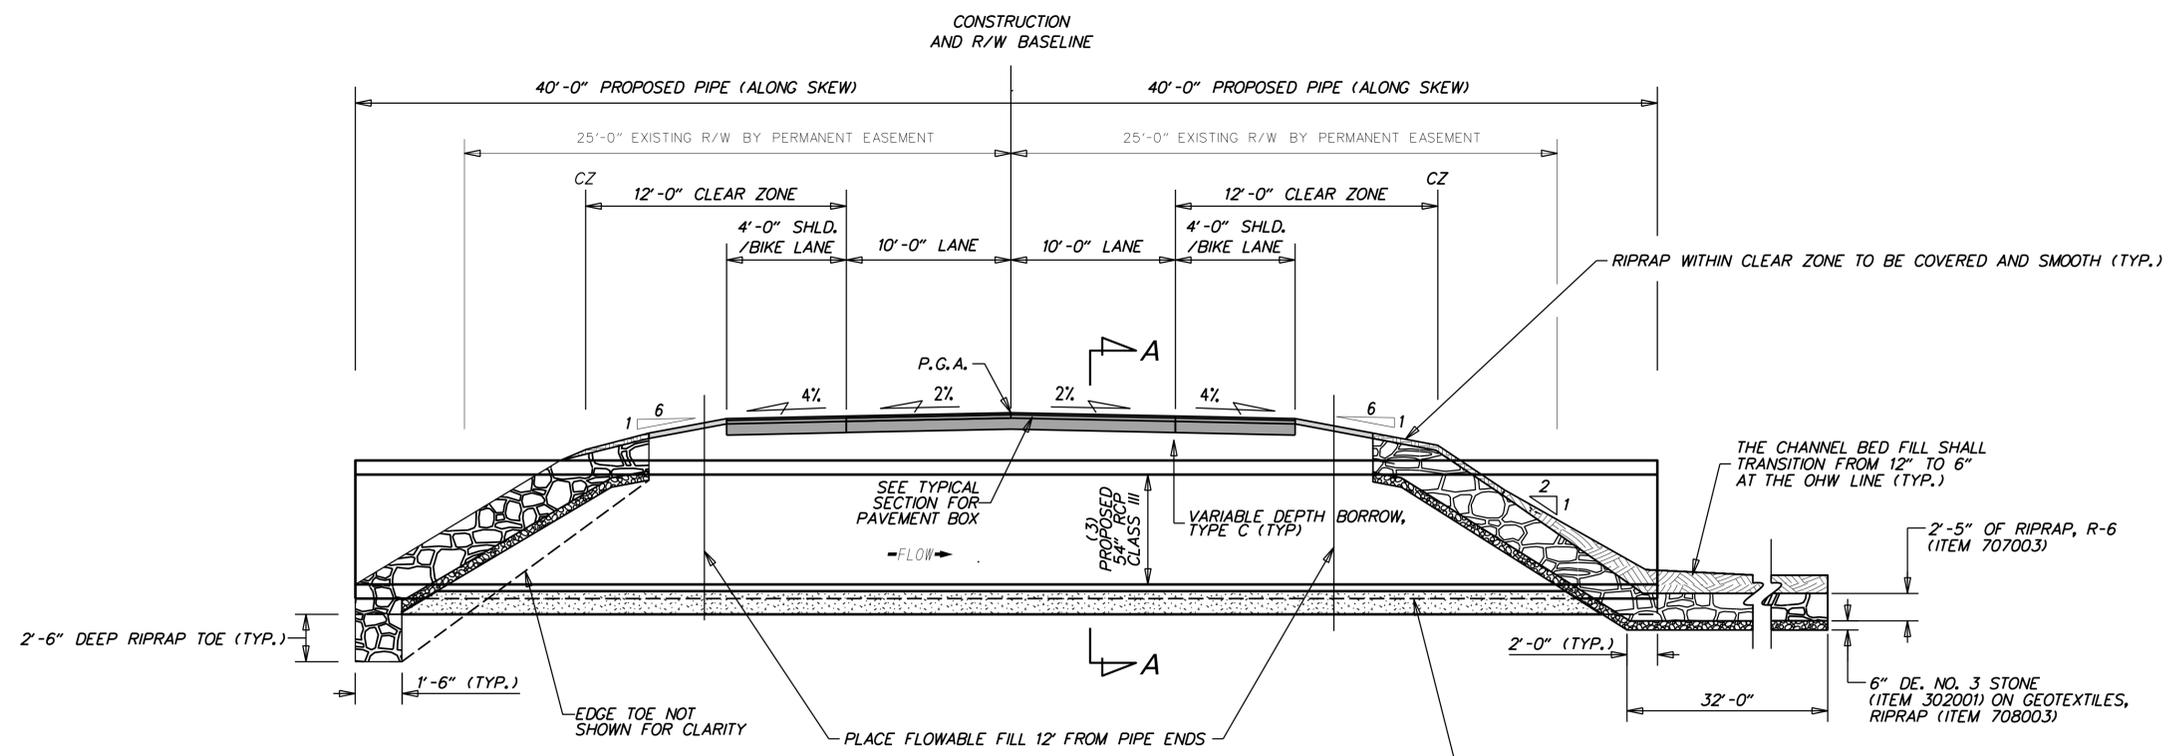

**BRIDGE SECTION**

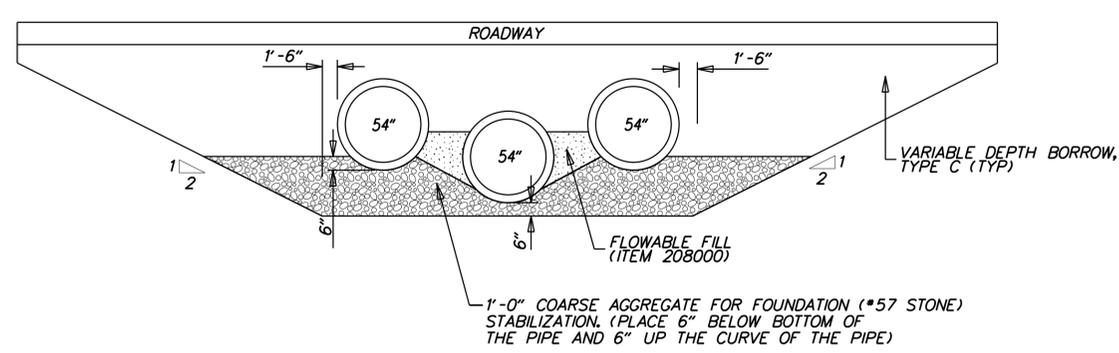

**SECTION A-A**

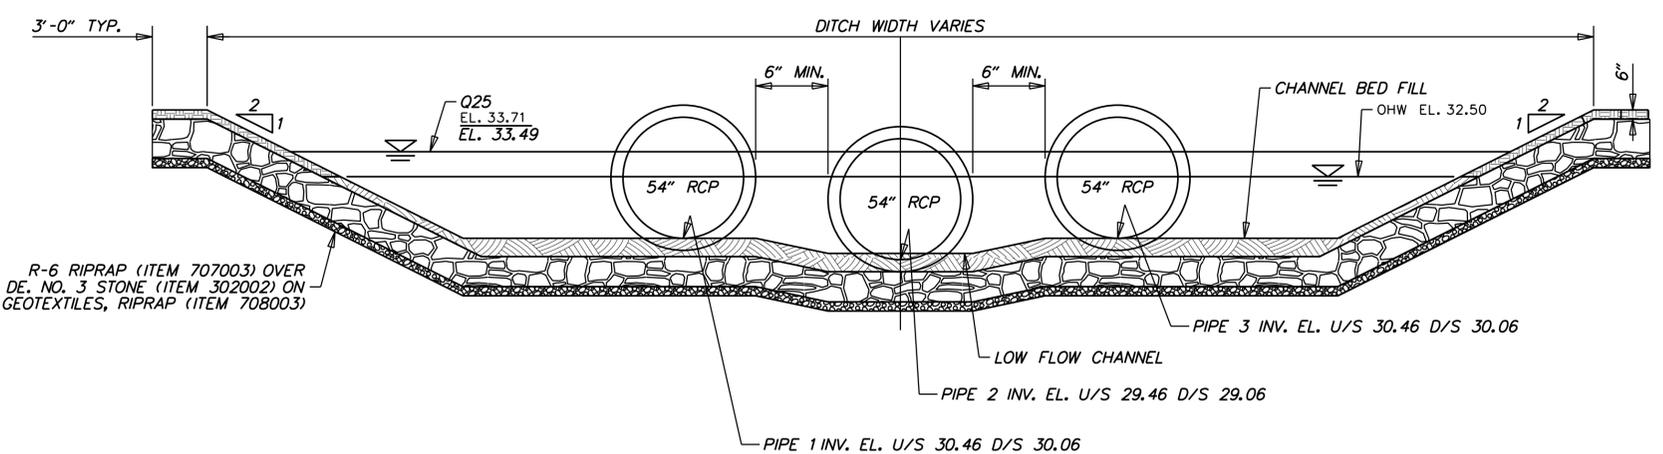

**BRIDGE ELEVATION**  
(DOWNSTREAM LOOKING UPSTREAM)

**NOTES**

1. MAINTAIN CULVERT SLOPE ON BEDFILL UPSTREAM AND DOWNSTREAM.
2. TYPICAL SLOPE IS 2H:1V BUT THE SLOPE WILL VARY AS NEEDED TO TIE INTO THE EXISTING EMBANKMENT
3. SEE ENVIRONMENTAL COMPLIANCE SHEET FOR ADDITIONAL NOTES.
4. ROADWAY PROFILE AND RIPRAP EMBANKMENT NOT SHOWN FOR CLARITY
5. LIGHT GRADATION IS TO BE USED FOR CHANNEL BED FILL.

ADDENDUMS / REVISIONS

**NOT TO SCALE**

**DESIGN-BUILD STATEWIDE PIPE REPLACEMENT PROJECT**  
(BR 2-442A ON ABBOTTS POND ROAD)

CONTRACT T201707002	BRIDGE NO. <b>2-442A</b>
COUNTY KENT/SUSSEX	DESIGNED BY: HLW
	CHECKED BY: KSJ

**BRIDGE ELEVATION AND SECTION**

SHEET NO. 7
TOTAL SHTS. 13