




CONSTRUCTION AND R/W BASELINE

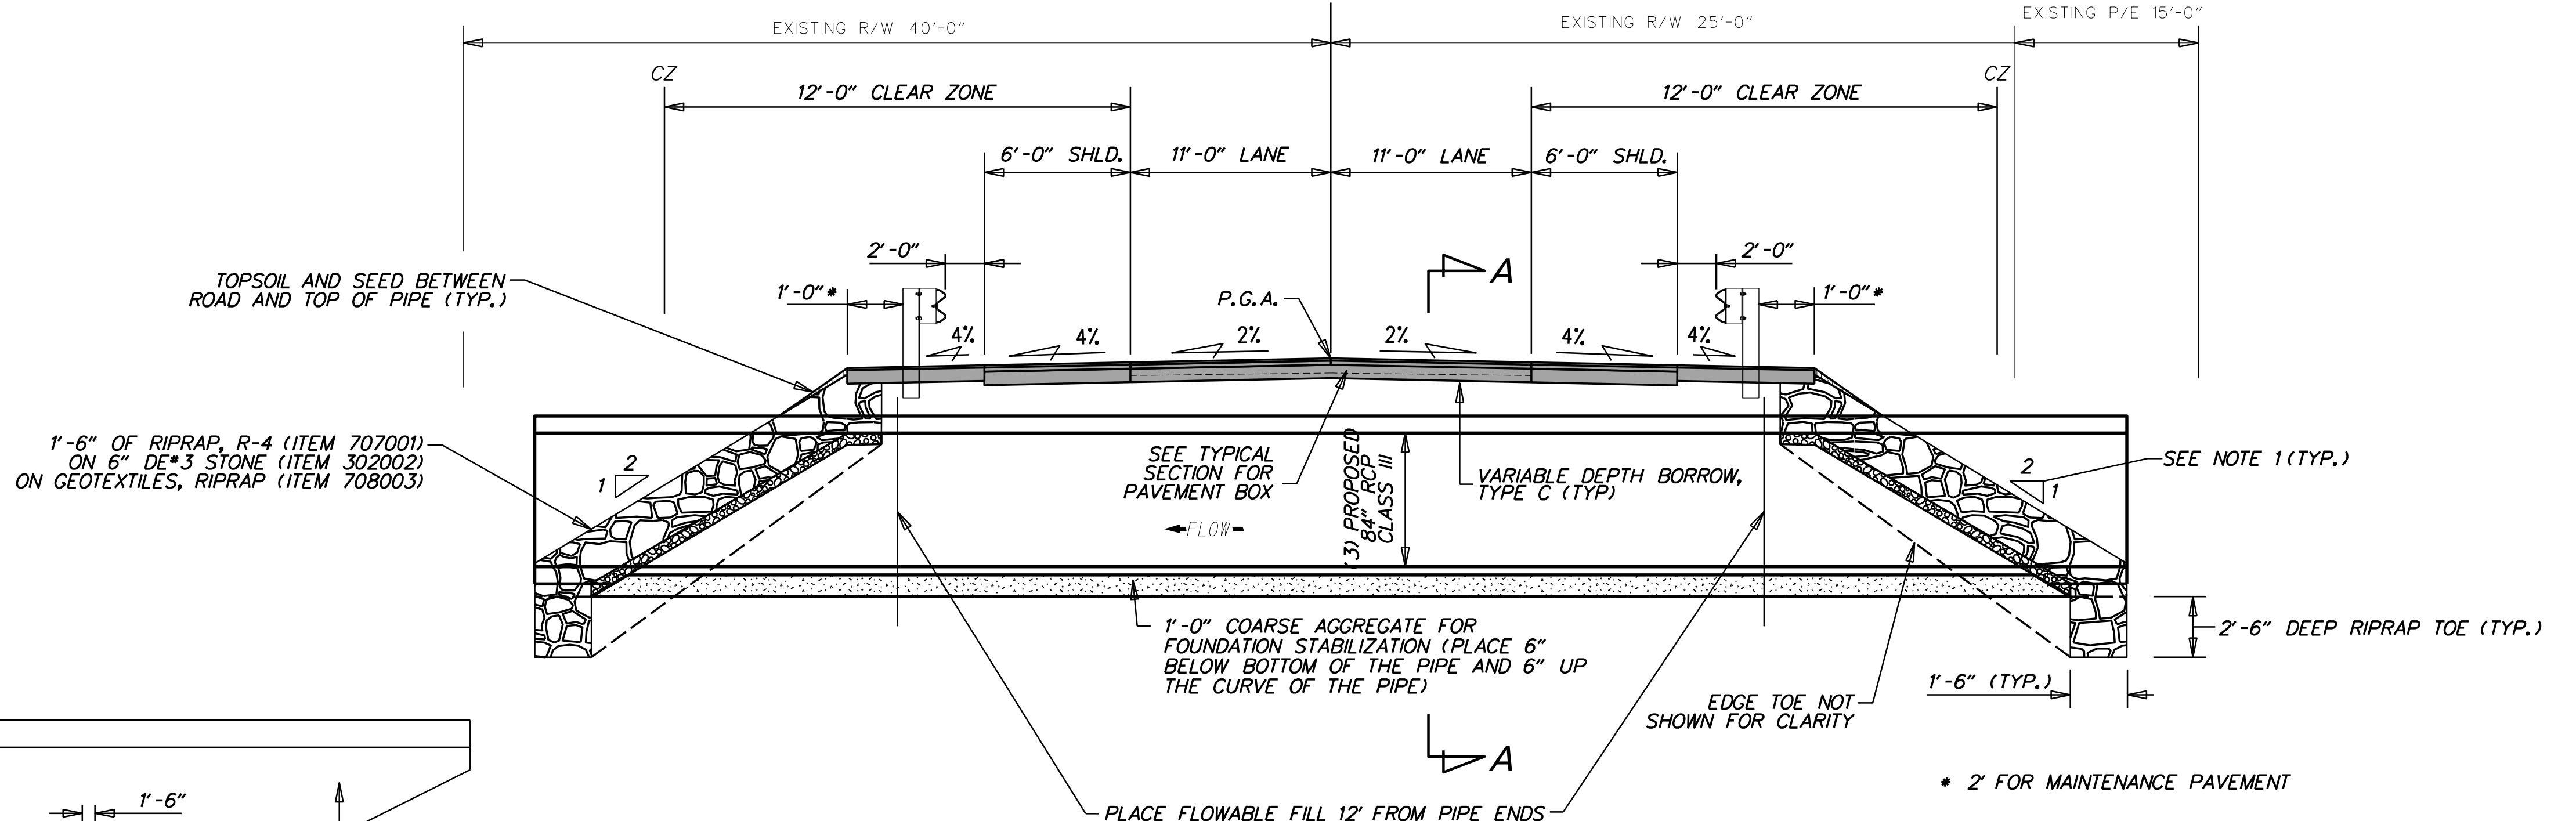

BRIDGE SECTION

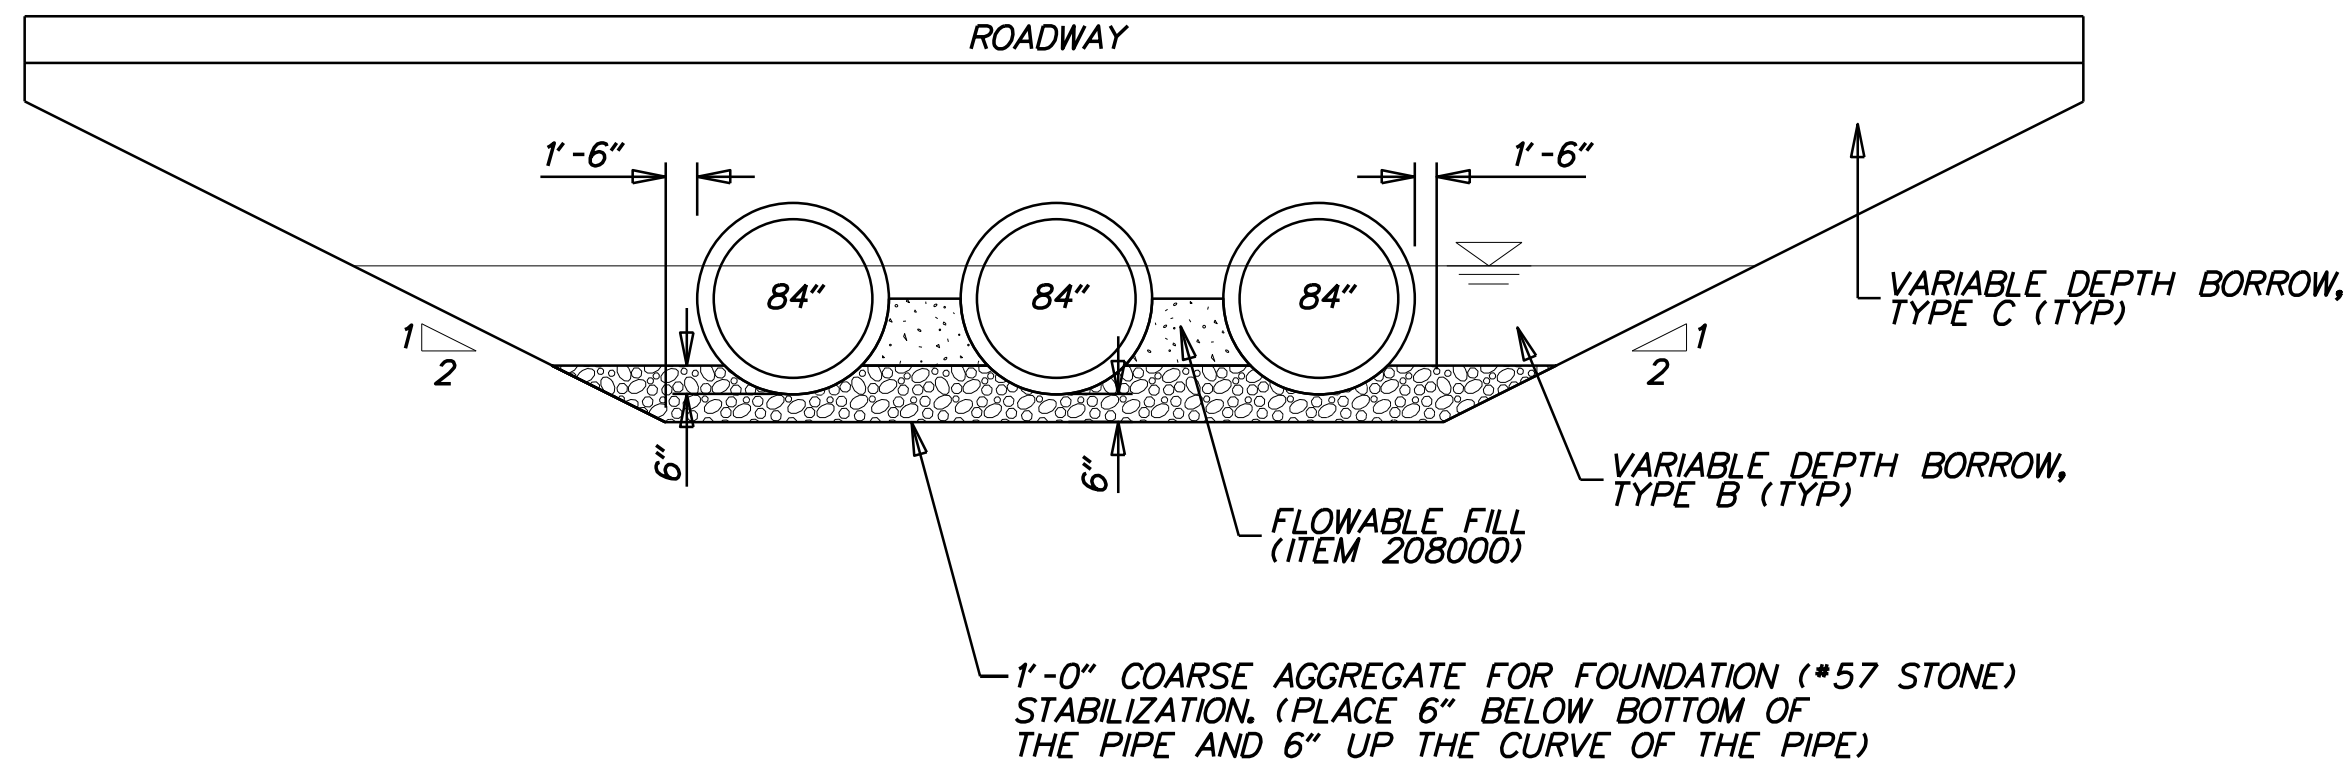

SECTION A-A

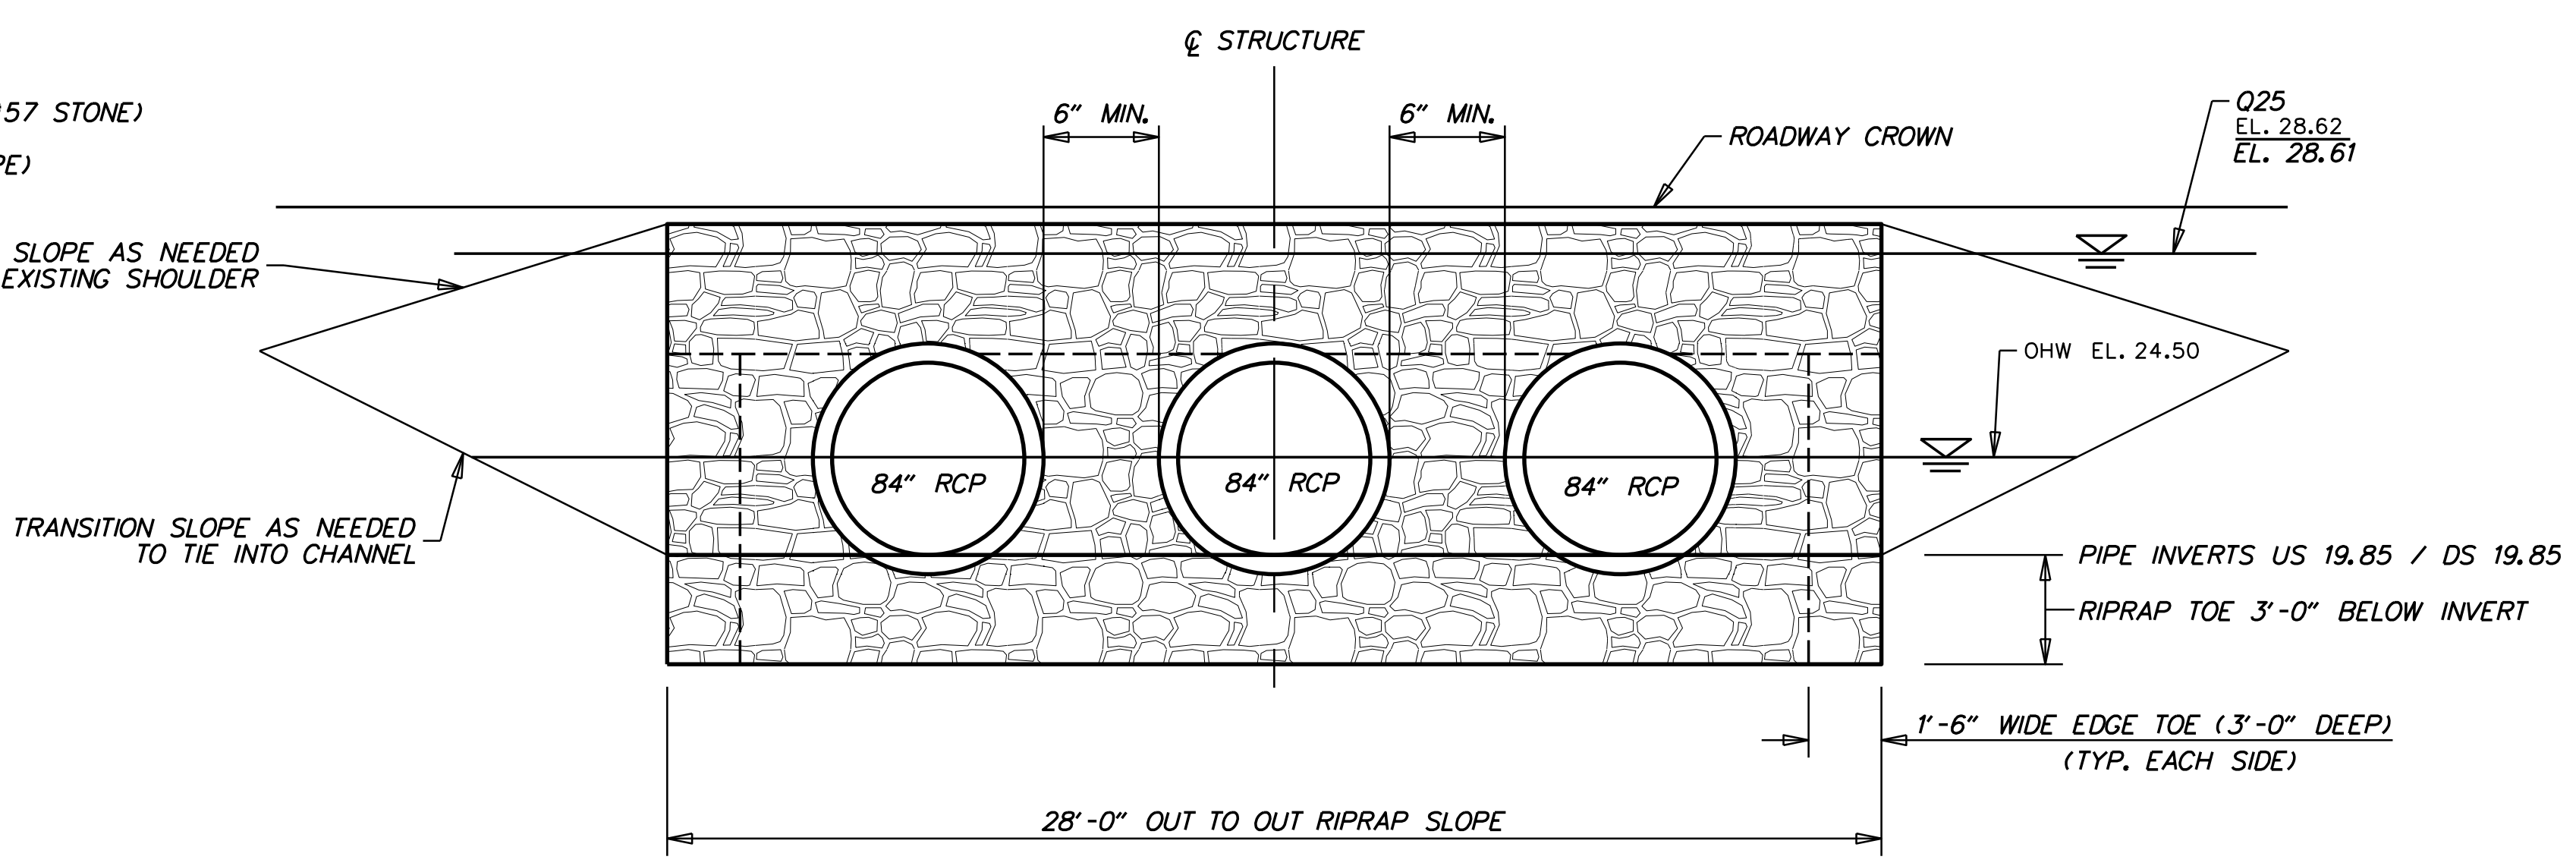

BRIDGE ELEVATION
(DOWNSTREAM LOOKING UPSTREAM)

- NOTES**
1. TYPICAL SLOPE IS 1 1/2H:1V BUT THE SLOPE WILL VARY AS NEEDED TO TIE INTO THE EXISTING EMBANKMENT
 2. SEE ENVIRONMENTAL COMPLIANCE SHEET FOR ADDITIONAL NOTES.

| ADDENDUMS / REVISIONS |
|-----------------------|
| |
| |
| |

NOT TO SCALE

DESIGN-BUILD STATEWIDE PIPE REPLACEMENT PROJECT (BR 3-236 ON ELKS ROAD)

| | | |
|------------|--------------|--------------|
| CONTRACT | BRIDGE NO. | 3-236 |
| T201707002 | DESIGNED BY: | HLW |
| COUNTY | CHECKED BY: | KSJ |
| SUSSEX | | |

BRIDGE ELEVATION AND SECTION

| | |
|-------------|----|
| SHEET NO. | 7 |
| TOTAL SHTS. | 14 |