




PLOTTED: 10/24/2019
 Z:\2017\1702MD027\CULVERT_SITES\3-441_ARMORY\CADD\MICROSTATION\ROADWAY\PE-07_3-441.DGN

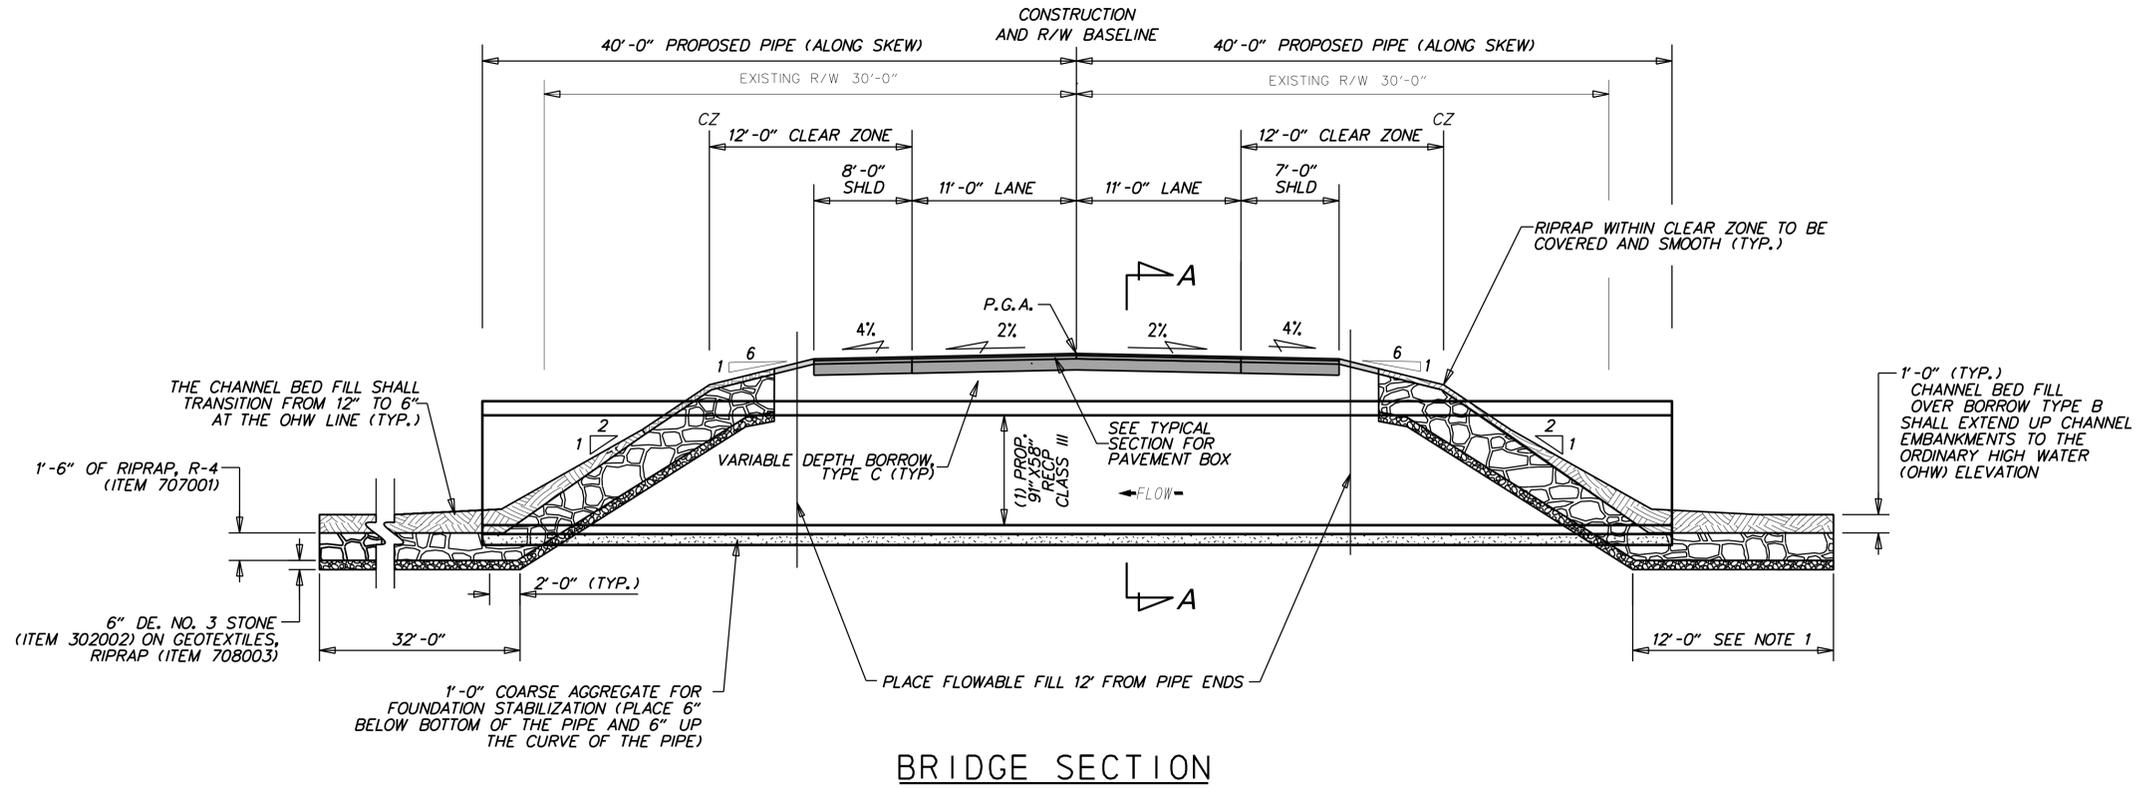

BRIDGE SECTION

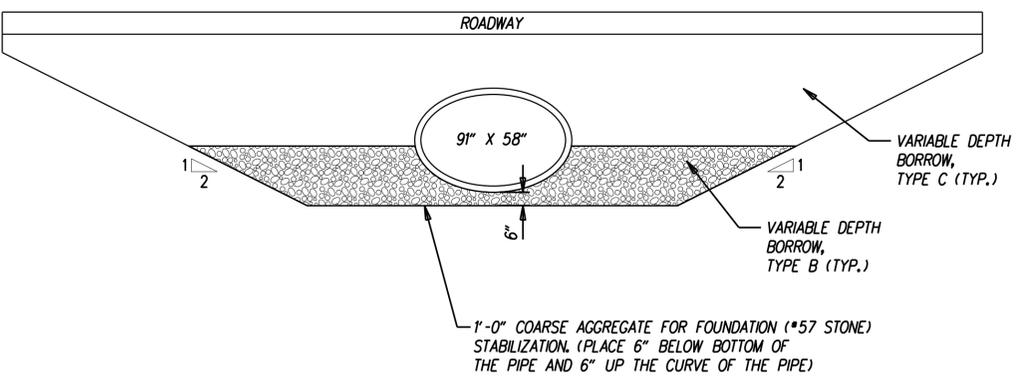

SECTION A-A

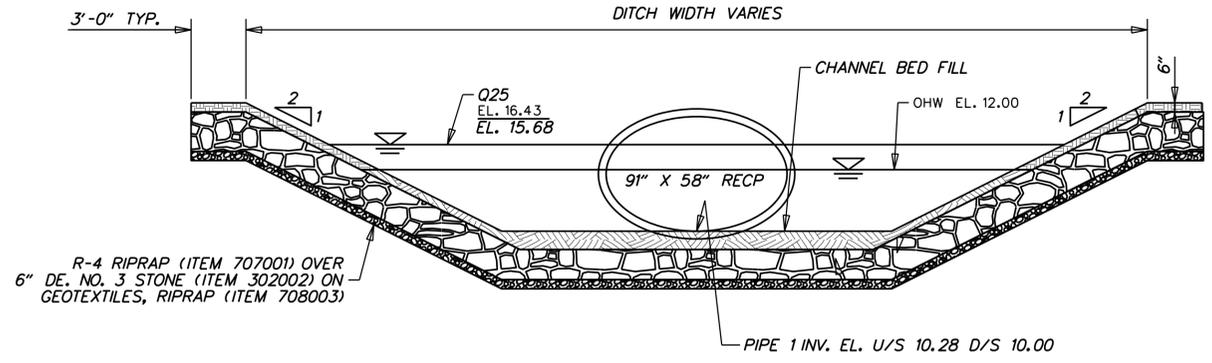

BRIDGE ELEVATION
(UPSTREAM LOOKING DOWNSTREAM)

- NOTES**
1. MAINTAIN CULVERT SLOPE ON BEDFILL UPSTREAM AND DOWNSTREAM.
 2. TYPICAL SLOPE IS 2H:1V BUT THE SLOPE WILL VARY AS NEEDED TO TIE INTO THE EXISTING EMBANKMENT
 3. SEE ENVIRONMENTAL COMPLIANCE SHEET FOR ADDITIONAL NOTES.
 4. ROADWAY PROFILE AND RIPRAP EMBANKMENT NOT SHOWN FOR CLARITY
 5. LIGHT GRADATION IS TO BE USED FOR CHANNEL BED FILL.

ADDENDUMS / REVISIONS	

NOT TO SCALE

DESIGN-BUILD STATEWIDE
PIPE REPLACEMENT PROJECT
(BR 3-441 ON ARMORY ROAD)

CONTRACT	BRIDGE NO.	3-441
T201607002	DESIGNED BY:	HLW
COUNTY	CHECKED BY:	KSJ
SUSSEX		

BRIDGE ELEVATION
AND SECTION

SHEET NO.	7
TOTAL SHTS.	13