
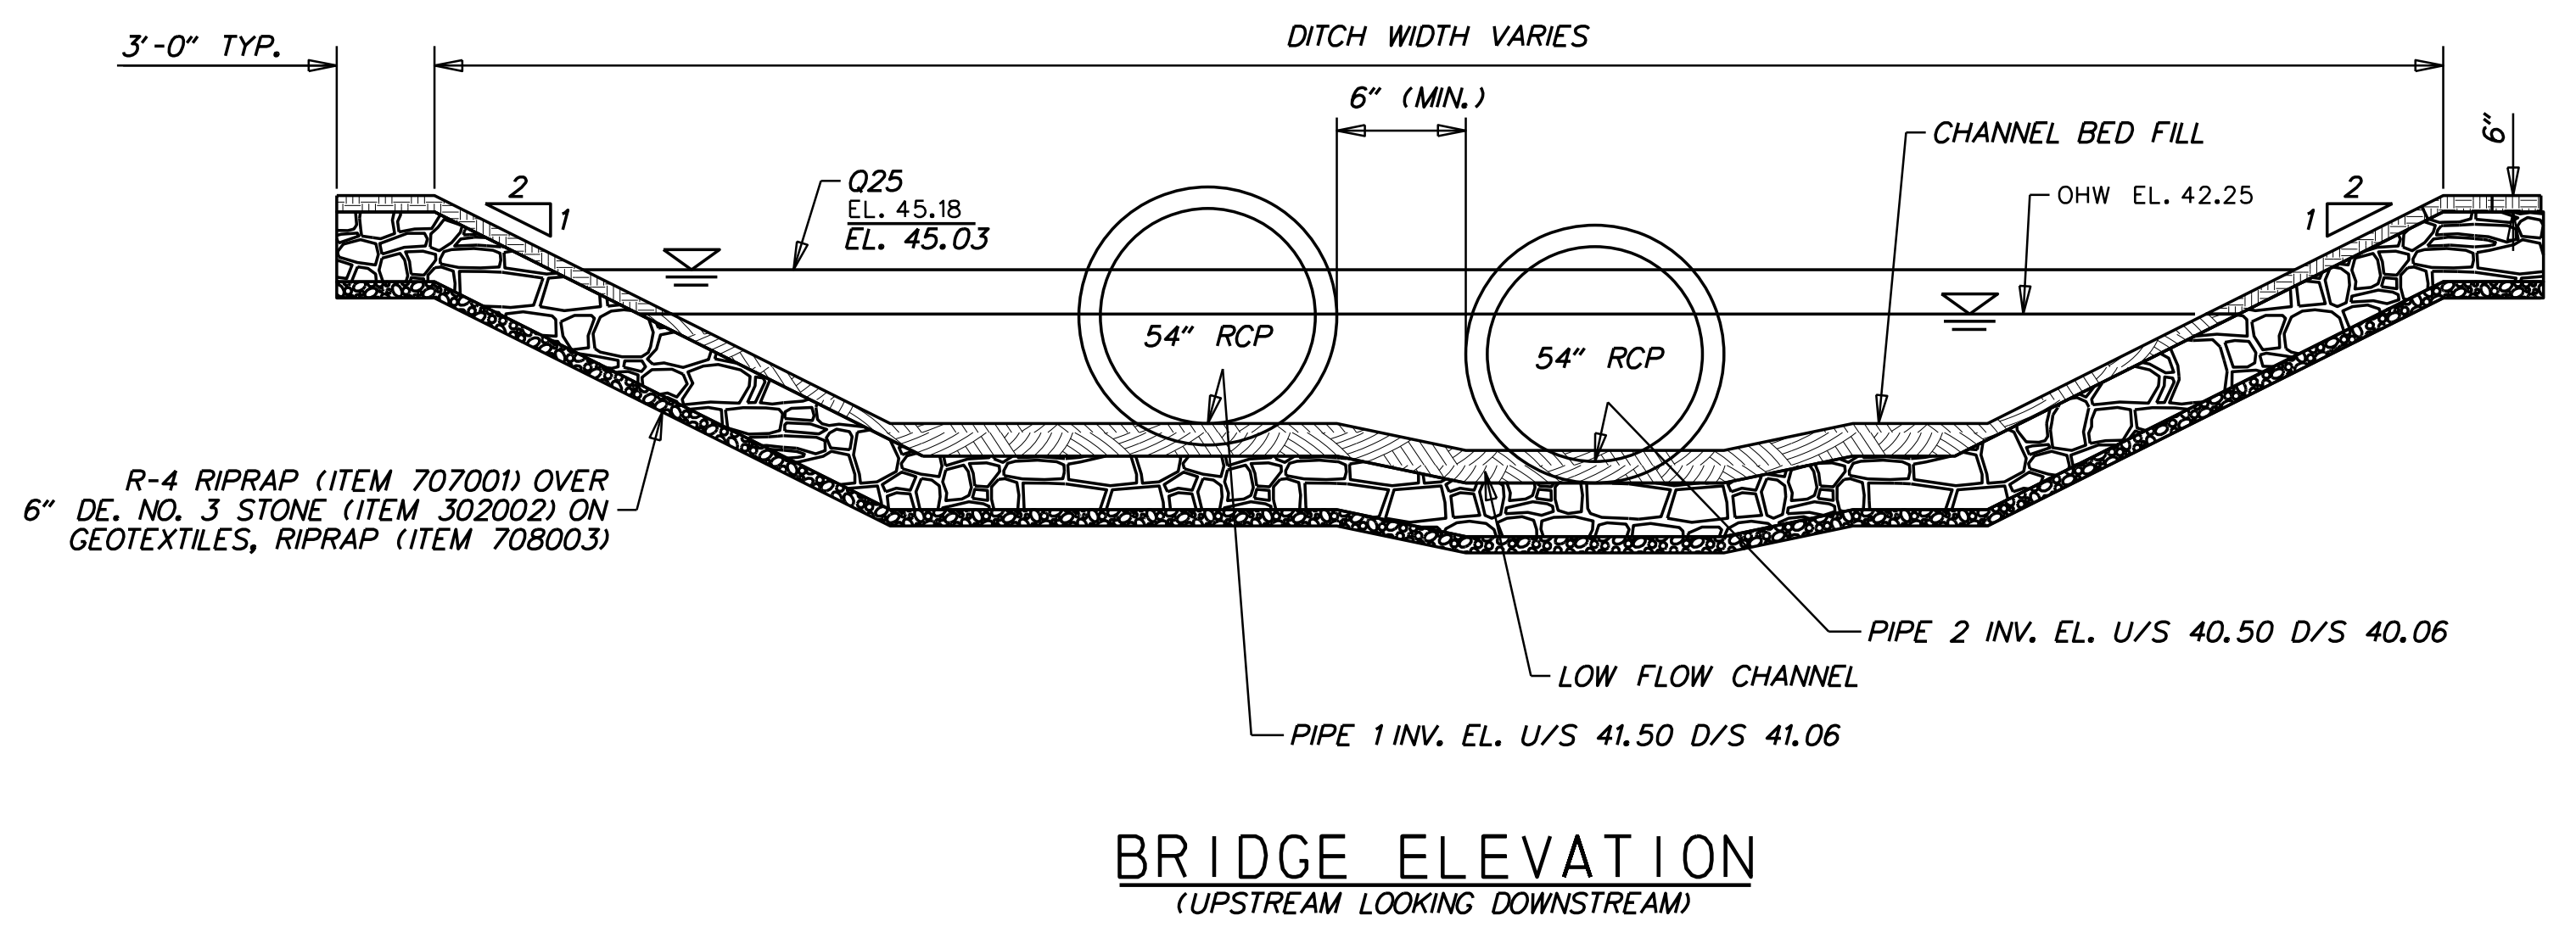
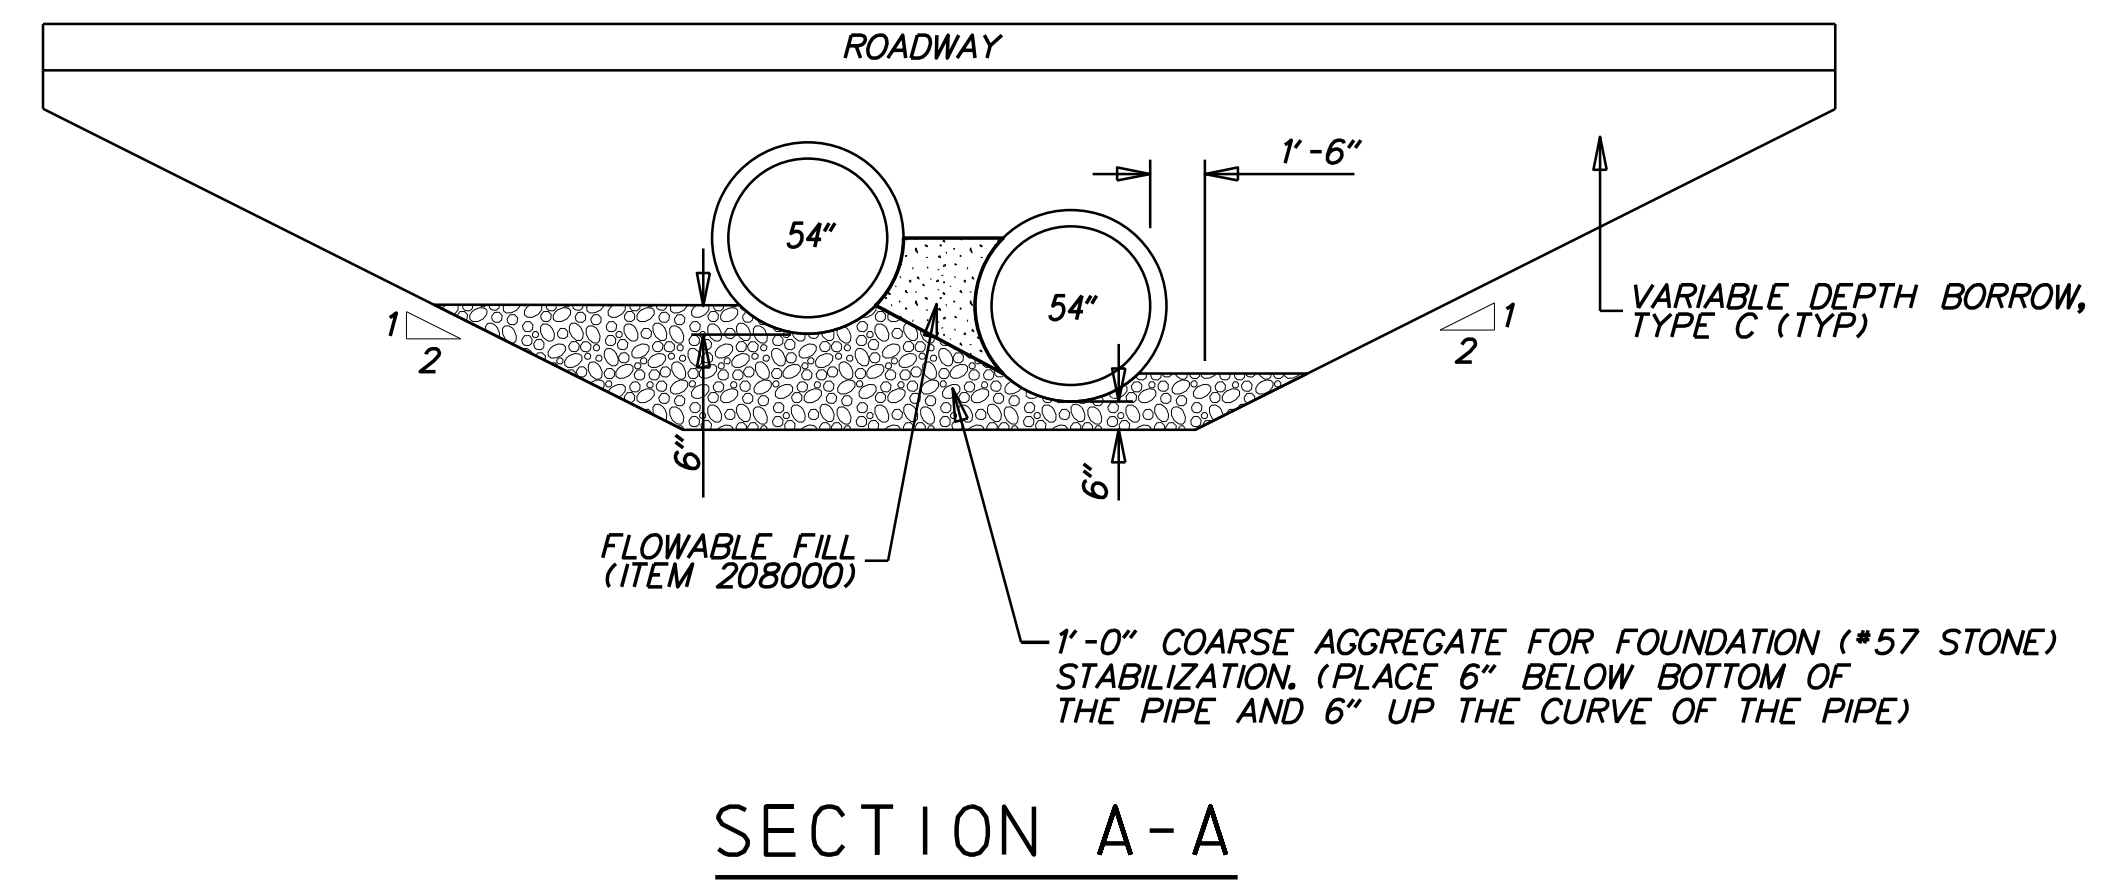


PLOTTED: 6/7/2019
 Z:\2017\1702MD027\CULVERT_SITES\3-913_SR16BEACH_CADD\MICROSTATION\ROADWAY\PE-07_3-913.DGN

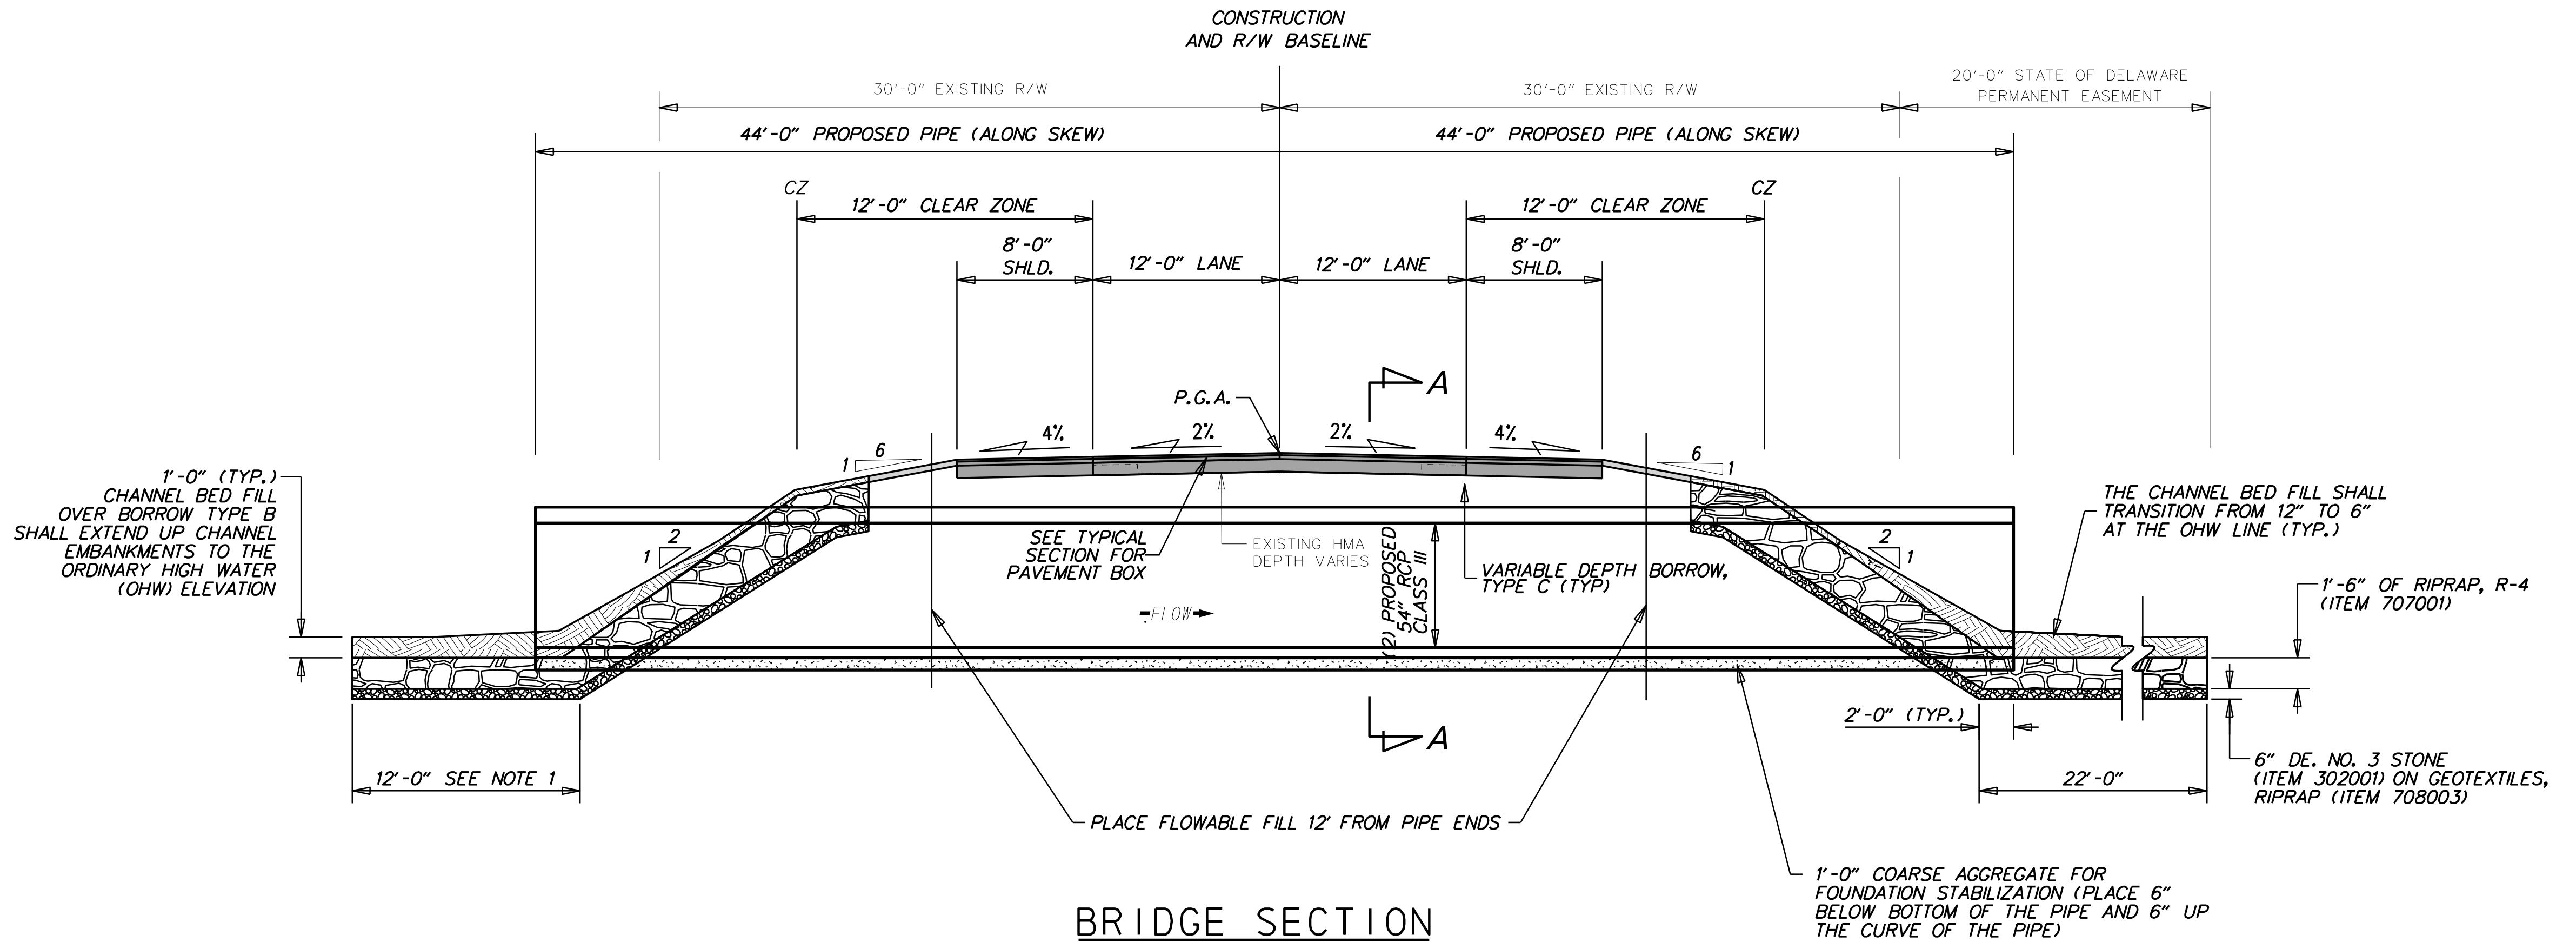

- NOTES:**
1. MAINTAIN CULVERT SLOPE OF 0.5%.
 2. SEE ENVIRONMENTAL COMPLIANCE SHEET FOR ADDITIONAL NOTES.
 3. ROADWAY PROFILE AND RIPRAP EMBANKMENT NOT SHOWN FOR CLARITY.

	ADDENDUMS / REVISIONS	NOT TO SCALE	DESIGN-BUILD STATEWIDE PIPE REPLACEMENT PROJECT (BR 3-913 ON SR 16 BEACH HIGHWAY)	CONTRACT	BRIDGE NO.	3-913	BRIDGE ELEVATION AND SECTION	SHEET NO.
	T201607002			DESIGNED BY: HLW	7			
	COUNTY			CHECKED BY: KSJ	TOTAL SHTS.			
			SUSSEX					13