
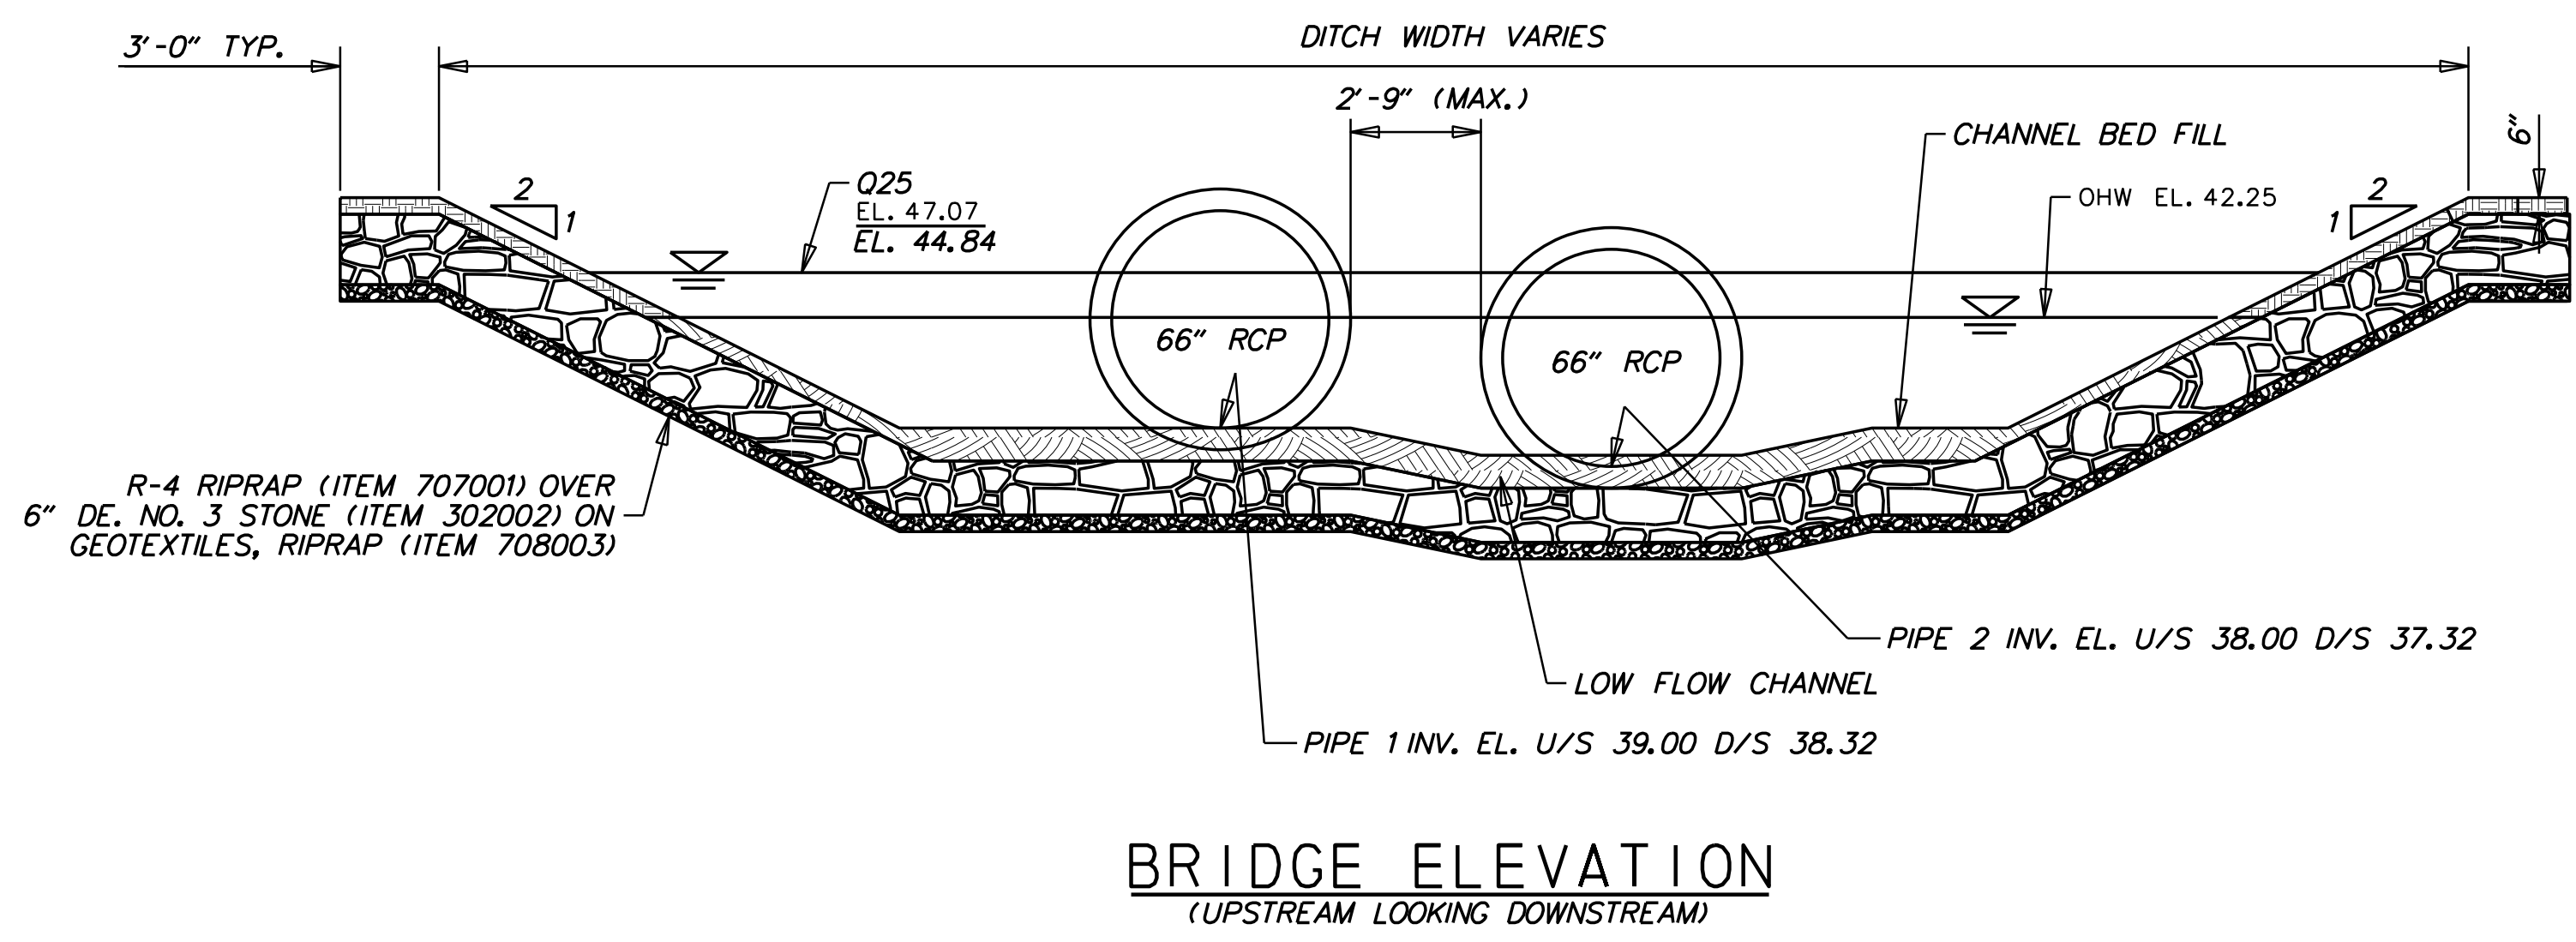
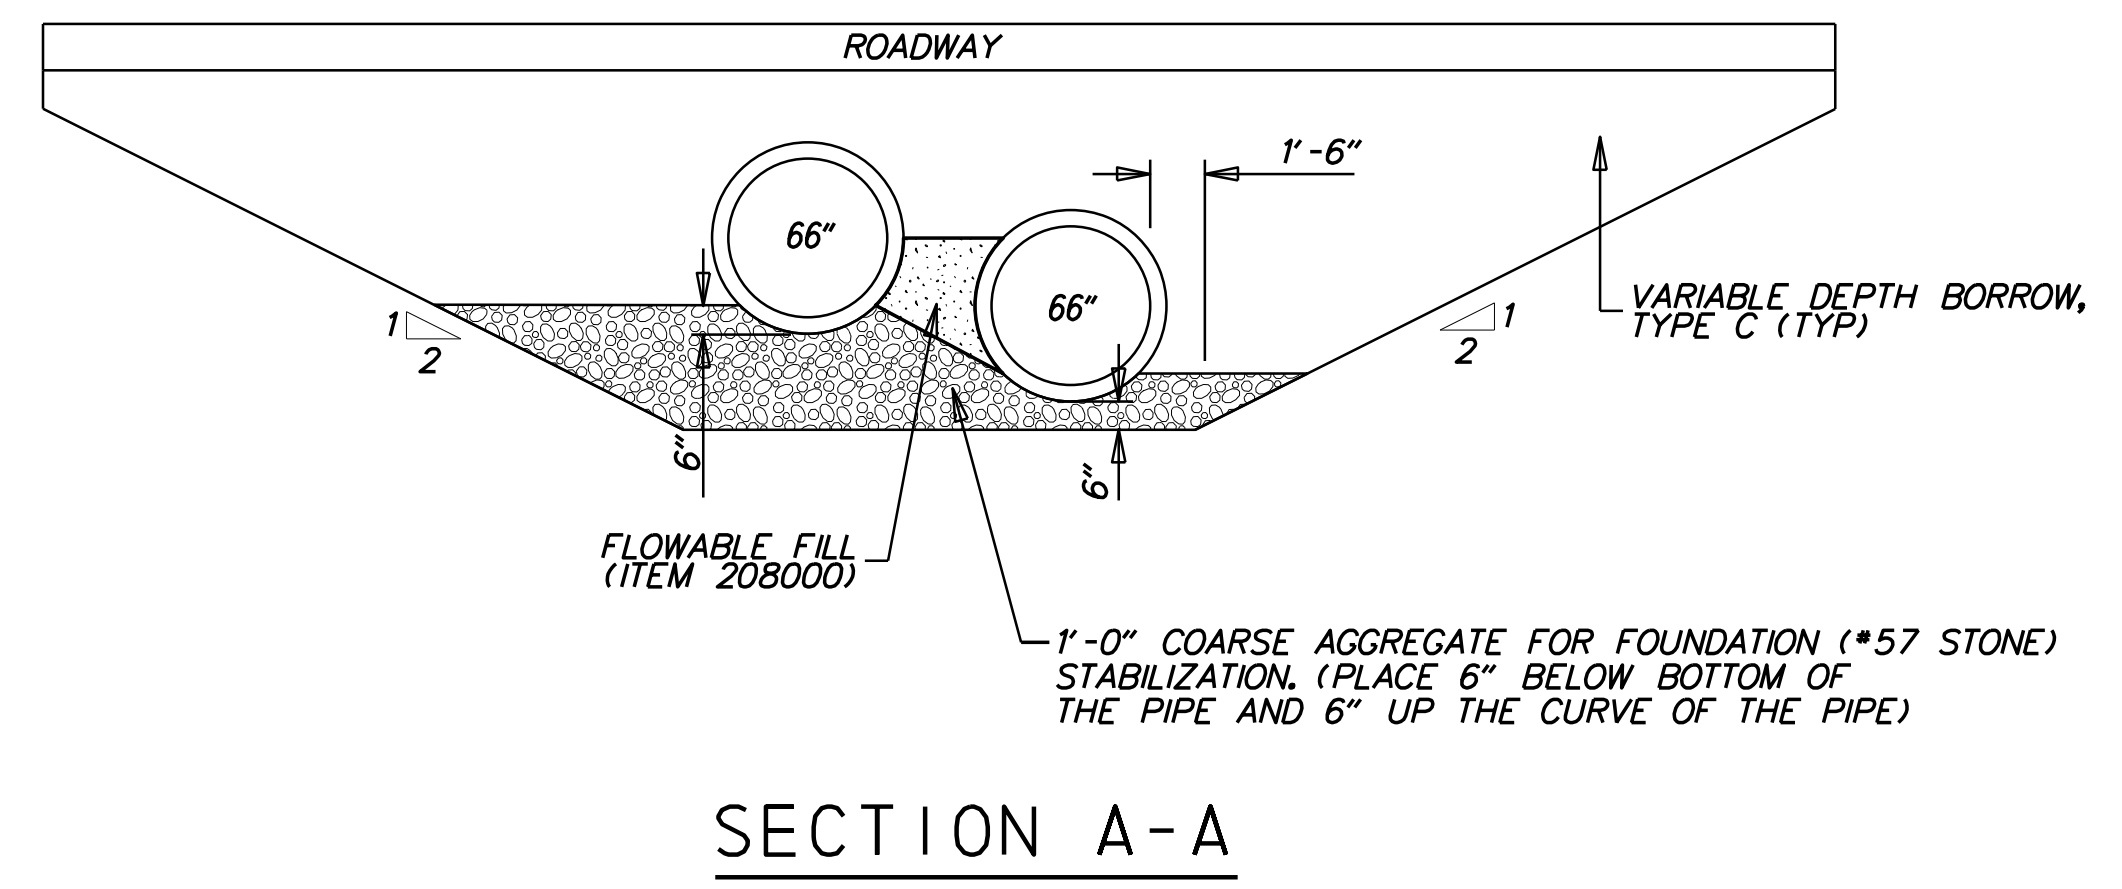


PLOTTED: 6/7/2019
 Z:\2017\1702MD027\CULVERT_SITES\3-914_SR16BEACH\CADD\MICROSTATION\ROADWAY\PE-07_3-914.DGN

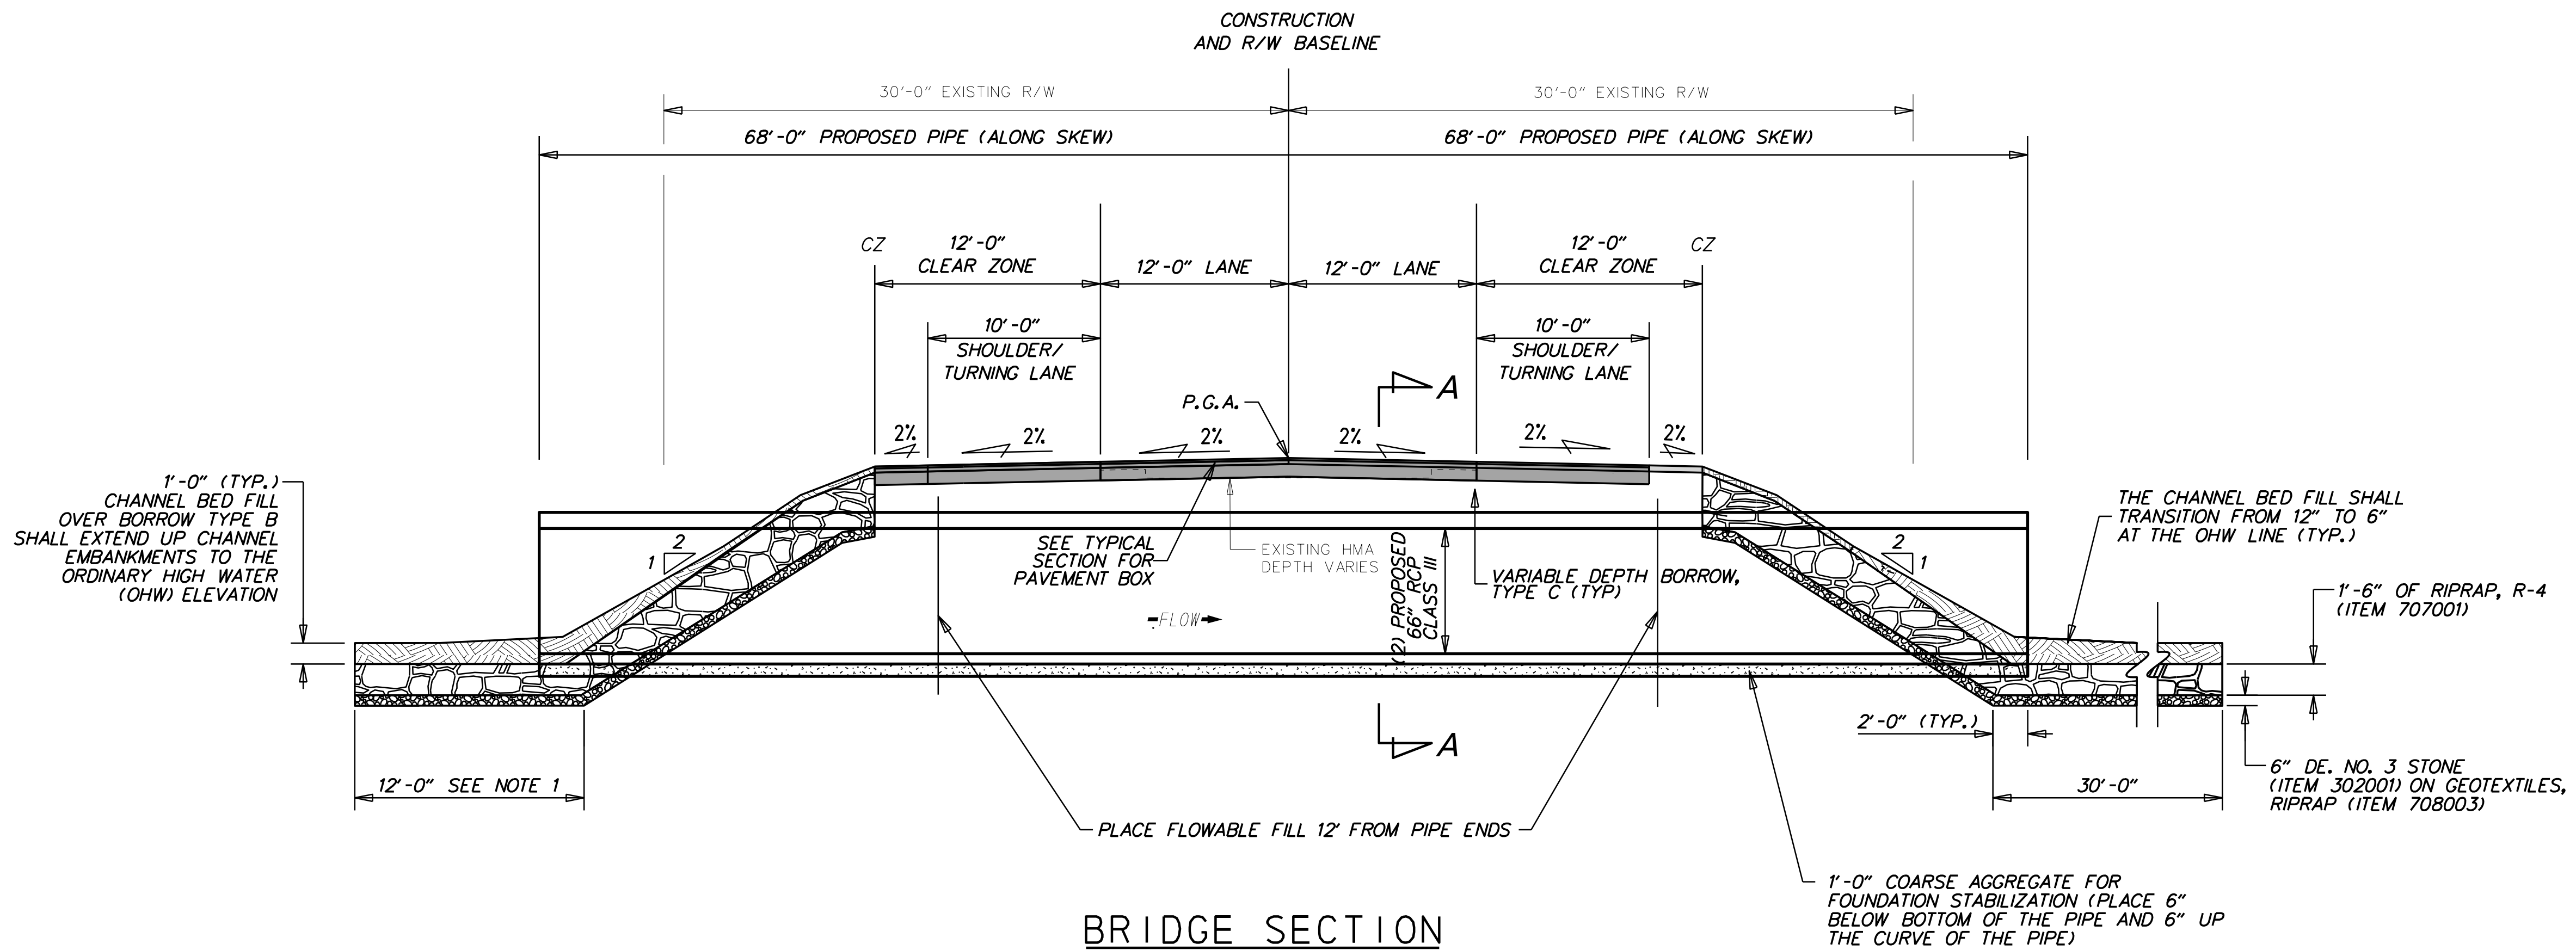

- NOTES:**
1. MAINTAIN CULVERT SLOPE OF 0.5%.
 2. SEE ENVIRONMENTAL COMPLIANCE SHEET FOR ADDITIONAL NOTES.
 3. ROADWAY PROFILE AND RIPRAP EMBANKMENT NOT SHOWN FOR CLARITY.

ADDENDUMS / REVISIONS

NOT TO SCALE

DESIGN-BUILD STATEWIDE PIPE REPLACEMENT PROJECT
 (BR 3-914 ON SR 16 BEACH HIGHWAY)

CONTRACT	BRIDGE NO.	3-914
T201607002	DESIGNED BY:	HLW
COUNTY	CHECKED BY:	KSJ
SUSSEX		

BRIDGE ELEVATION AND SECTION

SHEET NO.	7
TOTAL SHTS.	13