

Figure 5.2.9.2-b Typical Entrance Diagram with Bypass Lane

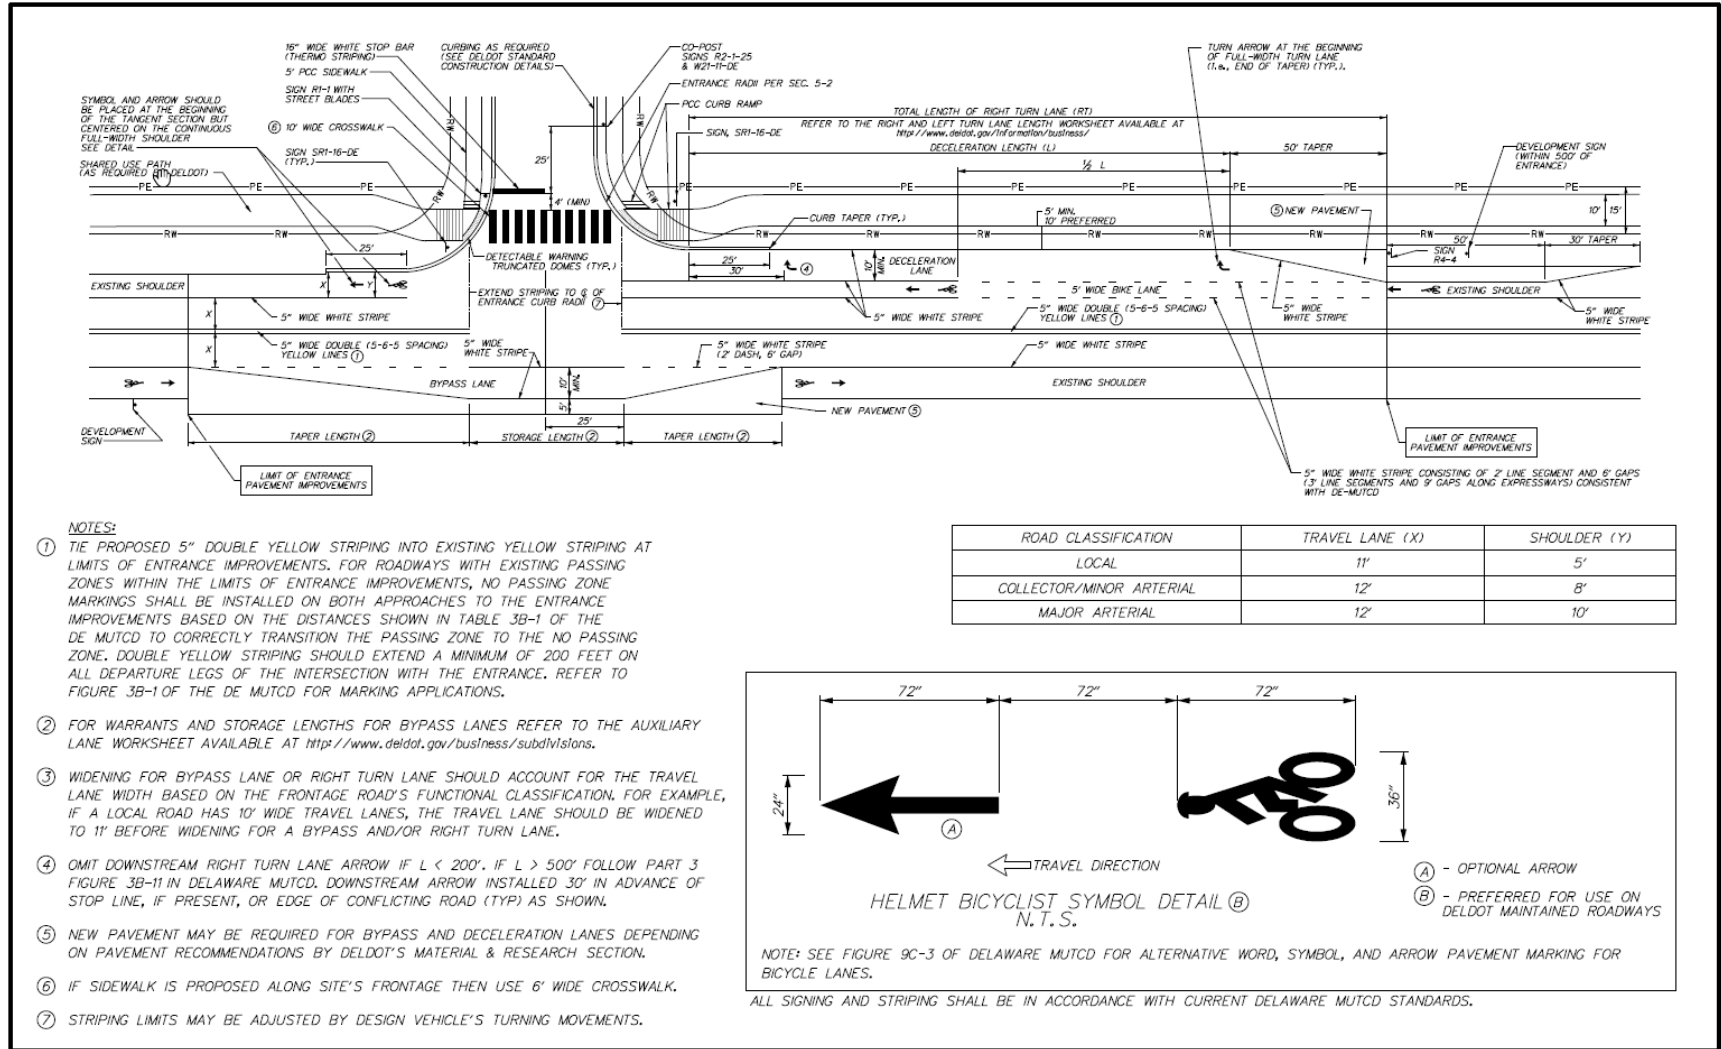


Figure 5.2.9.3-b Typical Entrance Diagram with Left-Turn Lane

