
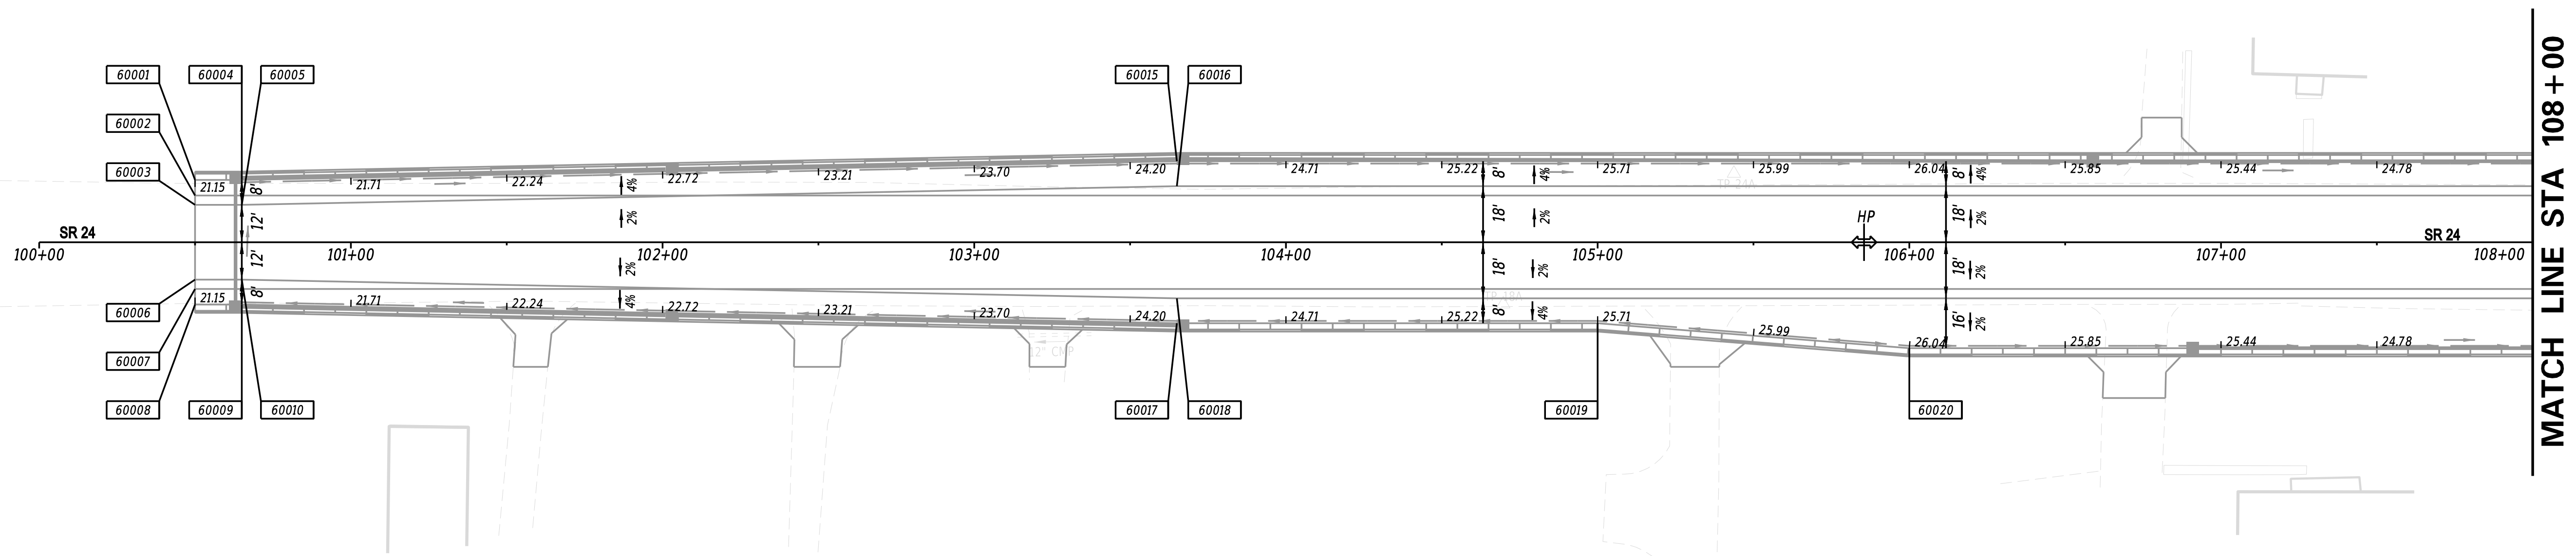



**DISCLAIMER:**  
 THIS EXAMPLE PLAN SET IS INTENDED TO BE A GUIDELINE FOR PREPARING A SET OF PLANS AND BASIC GUIDANCE FOR THE GENERAL APPEARANCE OF A SET OF PLANS. IT IS NOT INTENDED TO BE A SET OF CADD STANDARDS OR TO PROVIDE DESIGN GUIDANCE. PLEASE REFER TO THE DESIGN RESOURCE CENTER (DRC) FOR THE LATEST CADD UPDATES AND VARIOUS OTHER DOCUMENTS FOR DESIGN GUIDANCE.

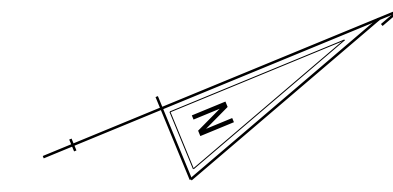

- NOTES:
- OFFSETS SHOWN IN THE GEOMETRY TABLES WITH A MINUS SIGN ARE TO THE LEFT OF THE CONSTRUCTION BASELINE.
  - UNLESS OTHERWISE NOTED, POINT GEOMETRY ADJACENT TO CURB AND CURB AND GUTTER IS GIVEN AT THE EDGE OF PAVEMENT.
  - UNLESS OTHERWISE NOTED, EDGE OF PAVEMENT ELEVATIONS ALONG INTERSECTION CURVES ARE GIVEN AT 10 FOOT INTERVALS.
  - RADII ARE GIVEN TO THE EDGE OF PAVEMENT.
  - PROPOSED PAVEMENT OR CURBS THAT TIE INTO EXISTING PAVEMENT OR EXISTING CURBS SHALL MATCH THE EXISTING PAVEMENT OR EXISTING CURB ELEVATIONS.
  - ALL WORK REQUIRED FOR CALCULATING AND STAKING OF GRADES SHALL BE PAID FOR UNDER ITEM 763501 - CONSTRUCTION ENGINEERING.
  - PROPOSED CURB RADII ARE 2 FEET UNLESS OTHERWISE NOTED.

31-MAR-2020 06:03 \\DOT\F508\Cadd\Active\_Designs\SUSSEX\024\road\T201200902\Plans\MODEL PLANS ONLY\GG 00.dgn

ADDENDA / REVISIONS

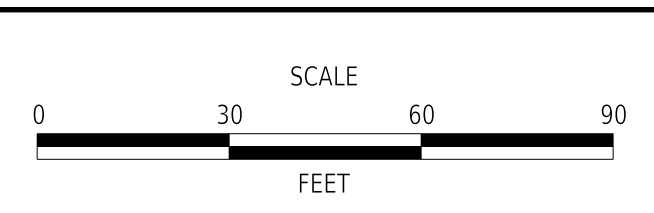

**HSIP SC, SR24 AT CAMP  
 ARROW HEAD ROAD AND  
 SR24 AT ANGOLA ROAD**

CONTRACT	BRIDGE NO.	N/A
T201200902	DESIGNED BY:	W. NAUMAN
COUNTY	CHECKED BY:	C. ESHAM
SUSSEX		



**GRADES AND  
 GEOMETRICS**

<b>GG-01</b>
SECTION
PD
SHEET NO.
29

**DISCLAIMER:**  
 THIS EXAMPLE PLAN SET IS INTENDED TO BE A GUIDELINE FOR PREPARING A SET OF PLANS AND BASIC GUIDANCE FOR THE GENERAL APPEARANCE OF A SET OF PLANS. IT IS NOT INTENDED TO BE A SET OF CADD STANDARDS OR TO PROVIDE DESIGN GUIDANCE. PLEASE REFER TO THE DESIGN RESOURCE CENTER (DRC) FOR THE LATEST CADD UPDATES AND VARIOUS OTHER DOCUMENTS FOR DESIGN GUIDANCE.

**NOTES:**

1. OFFSETS SHOWN IN THE GEOMETRY TABLES WITH A MINUS SIGN ARE TO THE LEFT OF THE CONSTRUCTION BASELINE.
2. UNLESS OTHERWISE NOTED, POINT GEOMETRY ADJACENT TO CURB AND CURB AND GUTTER IS GIVEN AT THE EDGE OF PAVEMENT.
3. UNLESS OTHERWISE NOTED, EDGE OF PAVEMENT ELEVATIONS ALONG INTERSECTION CURVES ARE GIVEN AT 10 FOOT INTERVALS.
4. RADII ARE GIVEN TO THE EDGE OF PAVEMENT.
5. PROPOSED PAVEMENT OR CURBS THAT TIE INTO EXISTING PAVEMENT OR EXISTING CURBS SHALL MATCH THE EXISTING PAVEMENT OR EXISTING CURB ELEVATIONS.
6. ALL WORK REQUIRED FOR CALCULATING AND STAKING OF GRADES SHALL BE PAID FOR UNDER ITEM 763501 - CONSTRUCTION ENGINEERING.
7. PROPOSED CURB RADII ARE 2 FEET UNLESS OTHERWISE NOTED.

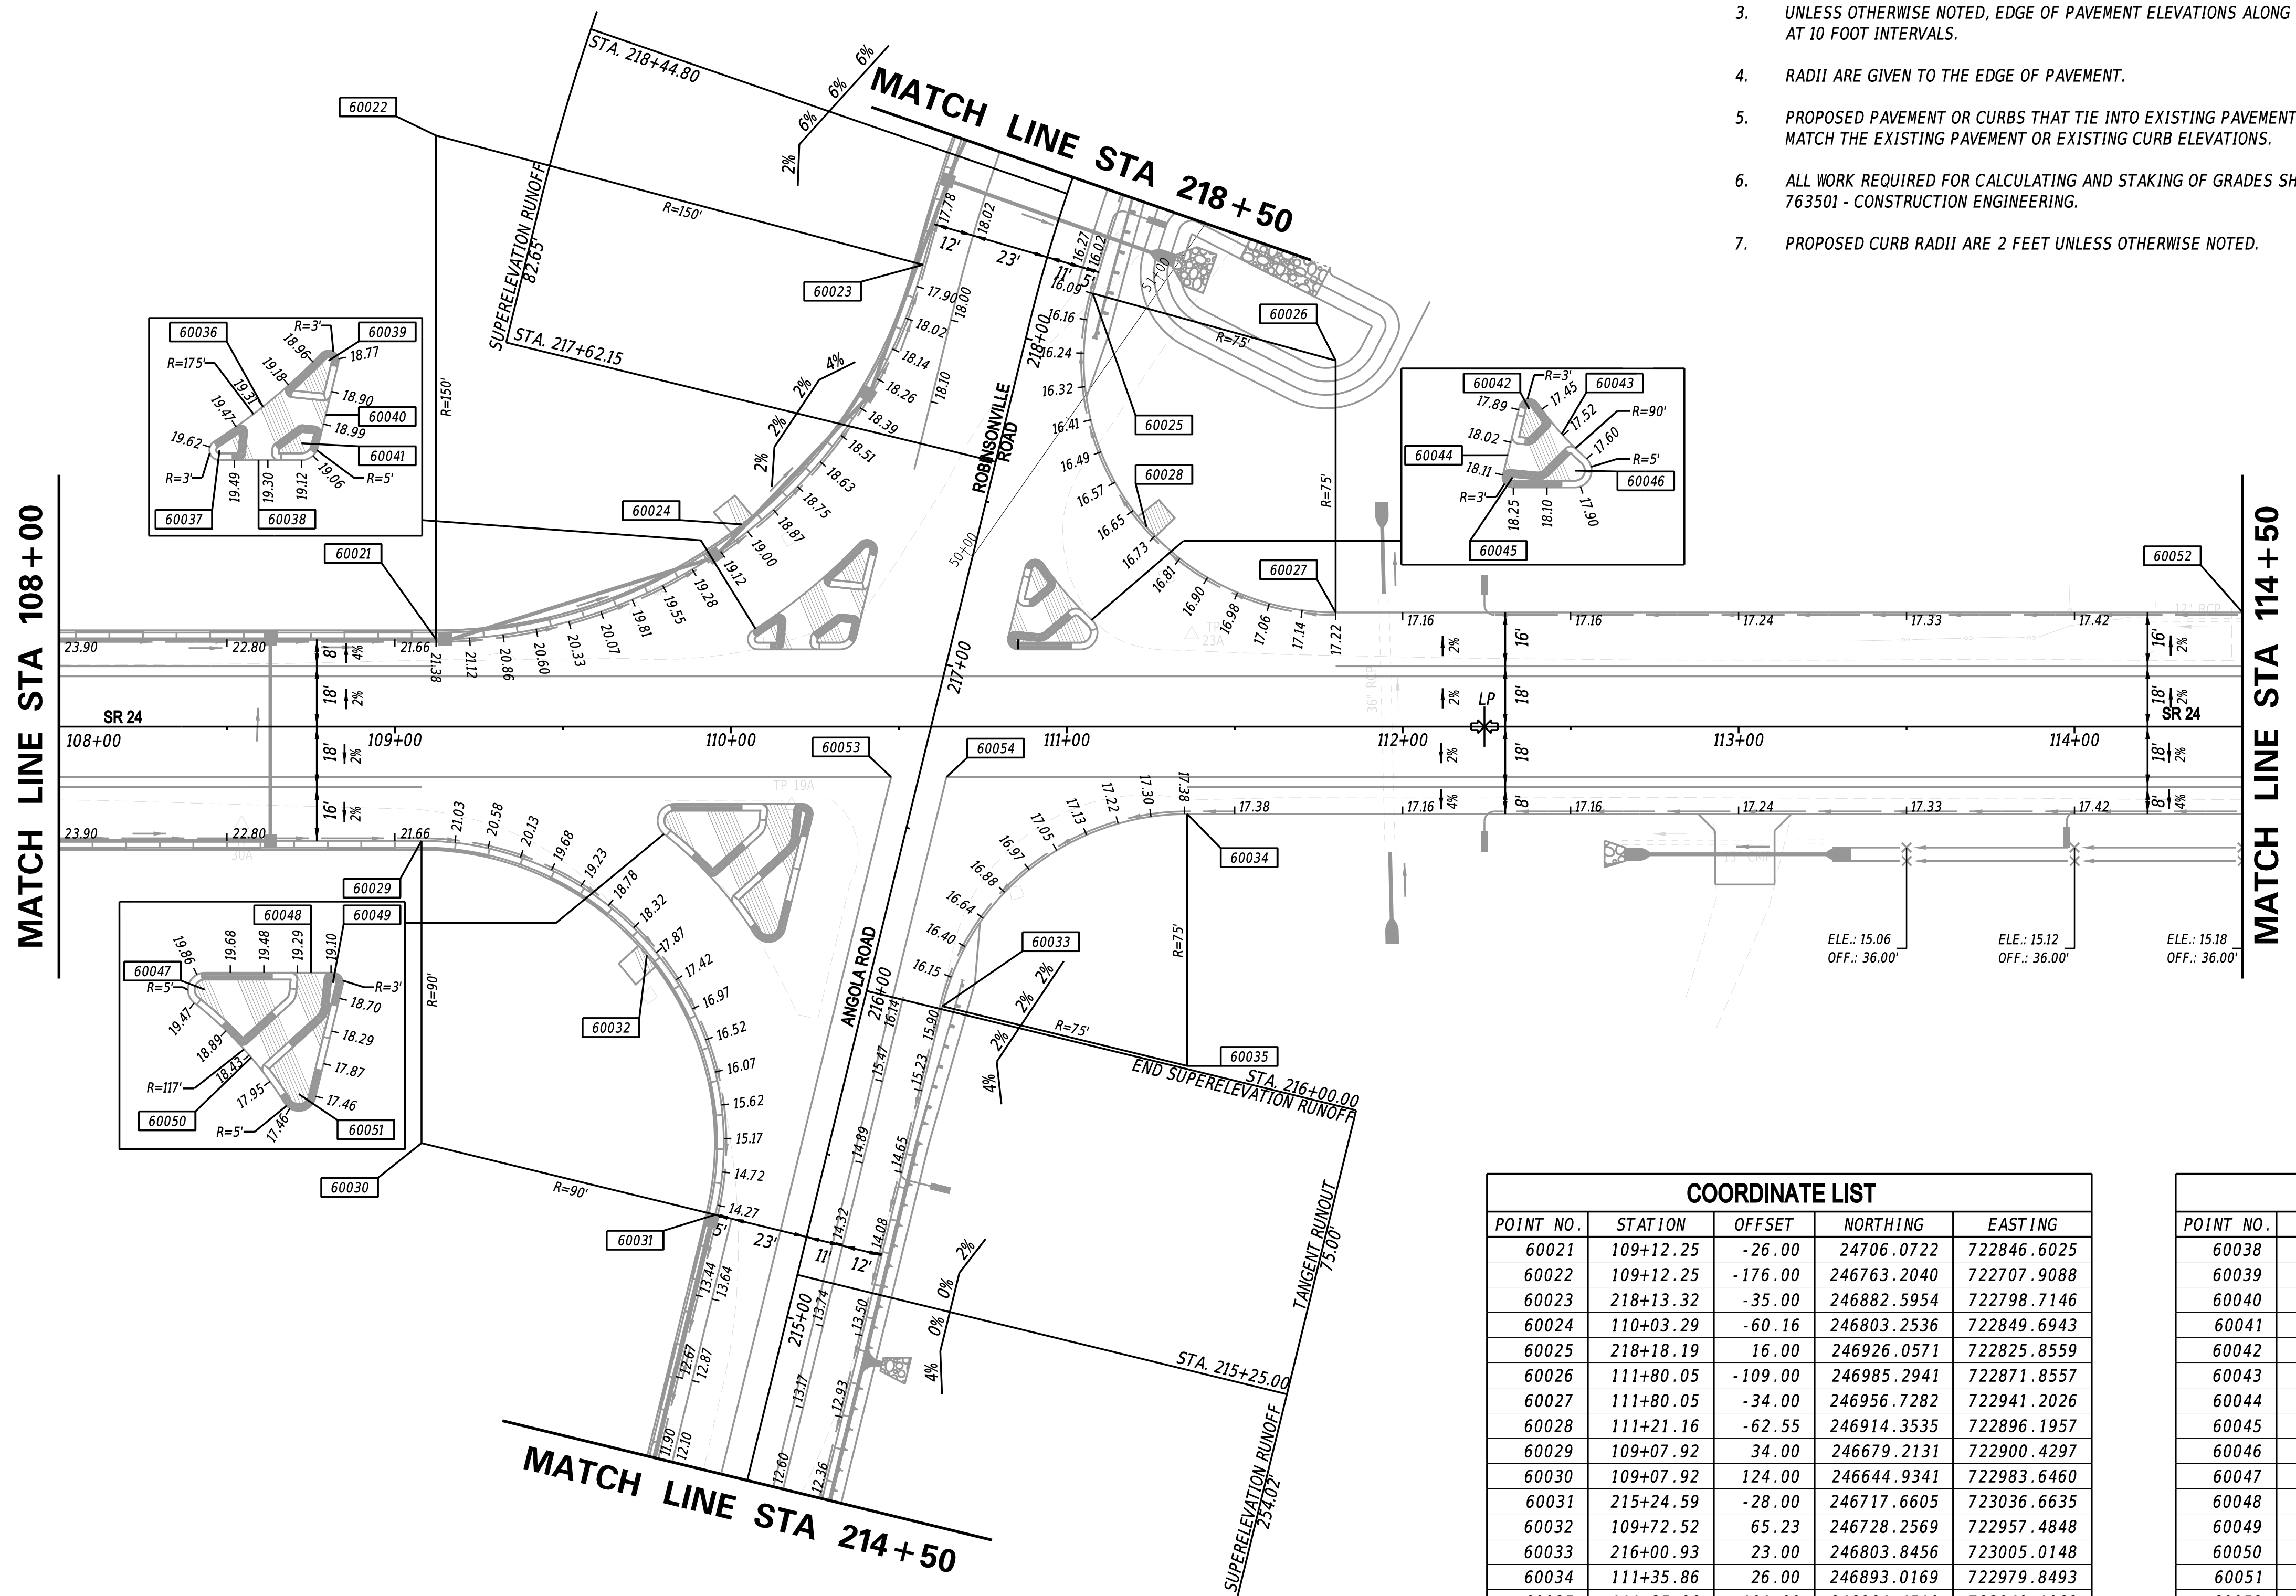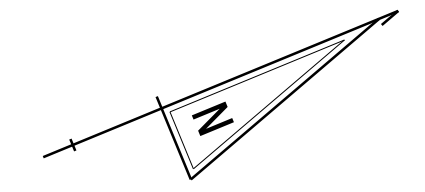


COORDINATE LIST				
POINT NO.	STATION	OFFSET	NORTHING	EASTING
60021	109+12.25	-26.00	24706.0722	722846.6025
60022	109+12.25	-176.00	246763.2040	722707.9088
60023	218+13.32	-35.00	246882.5954	722798.7146
60024	110+03.29	-60.16	246803.2536	722849.6943
60025	218+18.19	16.00	246926.0571	722825.8559
60026	111+80.05	-109.00	246985.2941	722871.8557
60027	111+80.05	-34.00	246956.7282	722941.2026
60028	111+21.16	-62.55	246914.3535	722896.1957
60029	109+07.92	34.00	246679.2131	722900.4297
60030	109+07.92	124.00	246644.9341	722983.6460
60031	215+24.59	-28.00	246717.6605	723036.6635
60032	109+72.52	65.23	246728.2569	722957.4848
60033	216+00.93	23.00	246803.8456	723005.0148
60034	111+35.86	26.00	246893.0169	722979.8493
60035	111+35.86	101.00	246864.4510	723049.1962
60036	110+20.99	-38.88	246811.5228	722876.1060
60037	110+08.08	-26.00	246794.6819	722883.1033

COORDINATE LIST				
POINT NO.	STATION	OFFSET	NORTHING	EASTING
60038	110+19.69	-23.00	246804.2686	722890.2969
60039	217+27.57	-31.00	246834.8114	722870.8700
60040	217+11.66	-28.00	246827.8608	722885.4972
60041	217+27.57	-31.00	246875.8767	722903.5596
60042	217+33.33	19.00	246878.6062	722895.6724
60043	111+00.21	-39.26	246884.9193	722905.9276
60044	217+18.42	16.00	246867.4166	722905.9290
60045	110+85.51	-26.00	246866.2711	722912.5929
60046	111+04.01	-28.00	246884.1371	722917.7894
60047	109+83.21	28.00	246751.1099	722923.5569
60048	110+14.83	23.00	246782.2596	722930.9807
60049	110+21.37	26.00	246787.1553	722936.2419
60050	109+97.06	48.22	246756.2195	722947.5274
60051	216+12.11	-33.00	246765.1743	722962.9991
60052	114+50.00	-34.00	247206.3345	723044.0224
60053	110+47.72	15.00	246815.7146	722936.1096
60054	110+64.19	15.00	246830.9421	722942.3822

31-MAR-2020 07:57 \\DOT\F08\Cadd\Active\_Designs\SUSSEX\024\road\T201200902\Plans\MODELS\PLANS ONLY\GG 01.dgn

ADDENDA / REVISIONS	

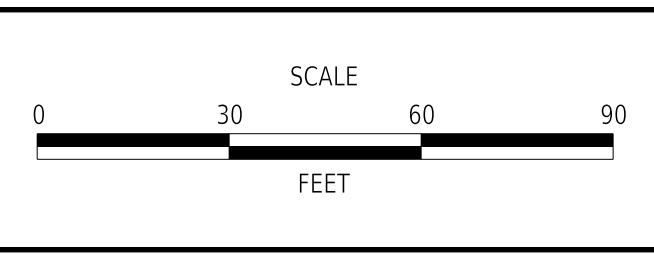



**HSIP SC, SR24 AT CAMP ARROW HEAD ROAD AND SR24 AT ANGOLA ROAD**

CONTRACT	T201200902
COUNTY	SUSSEX
BRIDGE NO.	N/A
DESIGNED BY:	W. NAUMAN
CHECKED BY:	C. ESHAM

GRADES AND GEOMETRICS		SECTION
		PD
SHEET NO.		30

**GG-02**


**DISCLAIMER:**  
 THIS EXAMPLE PLAN SET IS INTENDED TO BE A GUIDELINE FOR PREPARING A SET OF PLANS AND BASIC GUIDANCE FOR THE GENERAL APPEARANCE OF A SET OF PLANS. IT IS NOT INTENDED TO BE A SET OF CADD STANDARDS OR TO PROVIDE DESIGN GUIDANCE. PLEASE REFER TO THE DESIGN RESOURCE CENTER (DRC) FOR THE LATEST CADD UPDATES AND VARIOUS OTHER DOCUMENTS FOR DESIGN GUIDANCE.

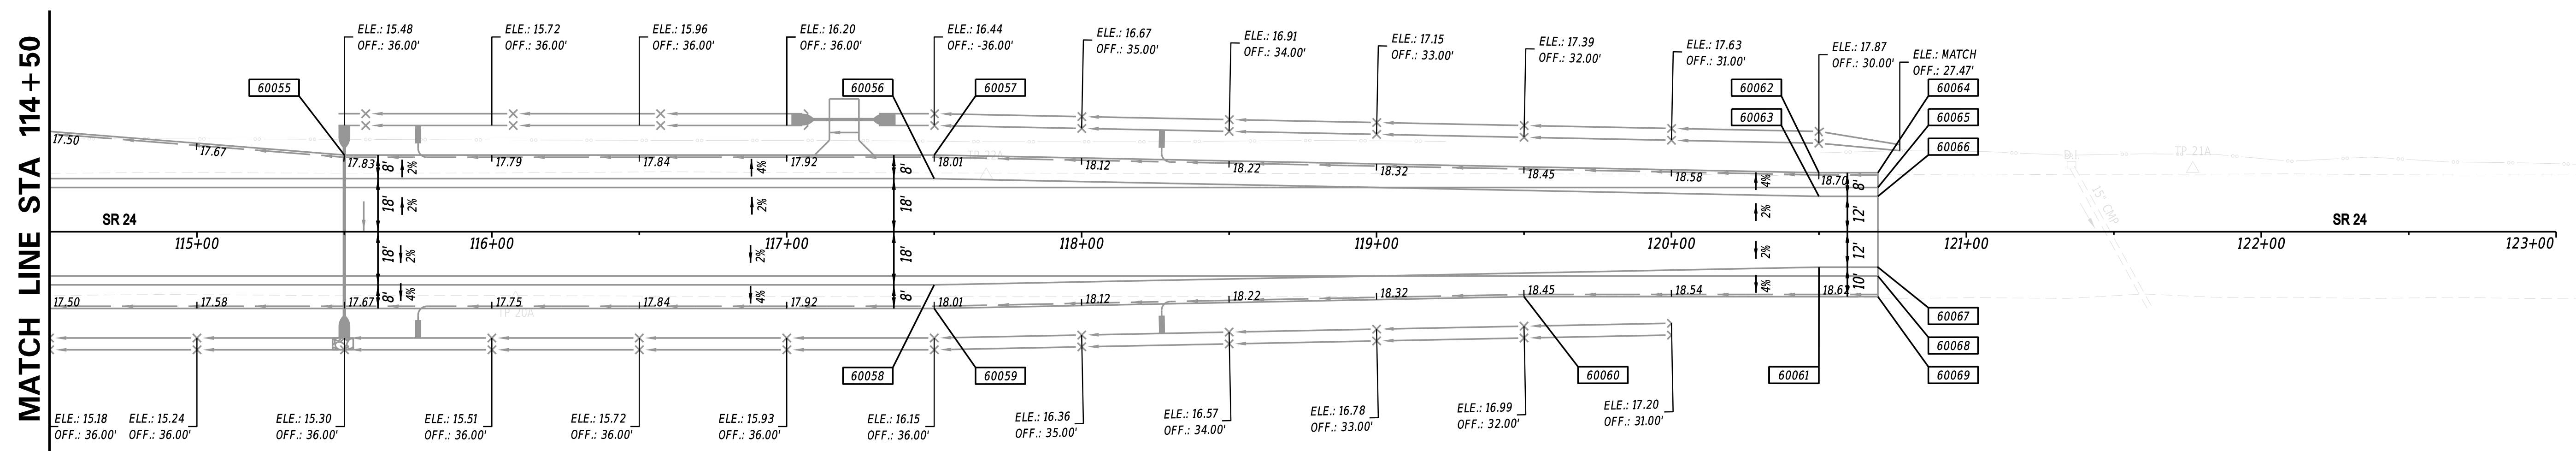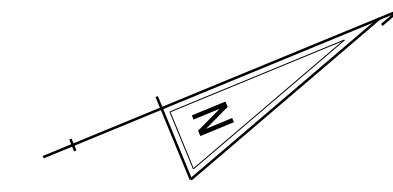

COORDINATE LIST				
POINT NO.	STATION	OFFSET	NORTHING	EASTING
60055	115+50.00	-26.00	247295.7500	723089.5073
60056	117+50.00	-18.00	247477.6280	723173.0800
60057	117+50.00	-26.00	247480.6751	723165.6830
60058	117+50.00	18.00	247463.9164	723206.3665
60059	117+50.00	26.00	247460.8694	723213.7635
60060	119+50.00	22.00	247647.3180	723286.2408
60061	120+50.00	12.00	247743.6067	723315.0896
60062	120+50.00	-20.00	247755.7773	723285.4944
60063	120+50.00	-12.00	247752.7302	723292.8914
60064	120+70.00	-20.00	247774.2698	723293.1120
60065	120+70.00	-15.00	247772.3654	723297.7351
60066	120+70.00	12.00	247771.2227	723300.5090
60067	120+70.00	12.00	247762.0817	723322.7000
60068	120+70.00	15.00	247760.9390	723325.4739
60069	120+70.00	22.00	247758.2729	723331.9462

- NOTES:
- OFFSETS SHOWN IN THE GEOMETRY TABLES WITH A MINUS SIGN ARE TO THE LEFT OF THE CONSTRUCTION BASELINE.
  - UNLESS OTHERWISE NOTED, POINT GEOMETRY ADJACENT TO CURB AND CURB AND GUTTER IS GIVEN AT THE EDGE OF PAVEMENT.
  - UNLESS OTHERWISE NOTED, EDGE OF PAVEMENT ELEVATIONS ALONG INTERSECTION CURVES ARE GIVEN AT 10 FOOT INTERVALS.
  - RADII ARE GIVEN TO THE EDGE OF PAVEMENT.
  - PROPOSED PAVEMENT OR CURBS THAT TIE INTO EXISTING PAVEMENT OR EXISTING CURBS SHALL MATCH THE EXISTING PAVEMENT OR EXISTING CURB ELEVATIONS.
  - ALL WORK REQUIRED FOR CALCULATING AND STAKING OF GRADES SHALL BE PAID FOR UNDER ITEM 763501 - CONSTRUCTION ENGINEERING.
  - PROPOSED CURB RADII ARE 2 FEET UNLESS OTHERWISE NOTED.

ADDENDA / REVISIONS

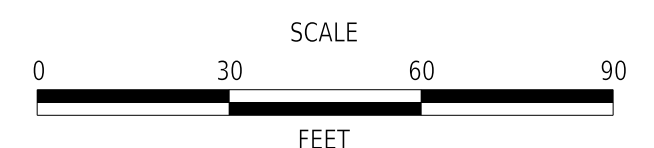

**HSIP SC, SR24 AT CAMP  
 ARROW HEAD ROAD AND  
 SR24 AT ANGOLA ROAD**



CONTRACT	BRIDGE NO.	N/A
T201200902	DESIGNED BY:	W. NAUMAN
COUNTY	CHECKED BY:	C. ESHAM
SUSSEX		

**GRADES AND  
 GEOMETRICS**

<b>GG-03</b>
SECTION
PD
SHEET NO.
31

31-MAR-2020 07:57 \\DOTF508\Cadd\Active\_Designs\SUSSEX\024\road\T201200902\Plans\MODEL PLANS ONLY\GG\_02.dgn

**DISCLAIMER:**  
 THIS EXAMPLE PLAN SET IS INTENDED TO BE A GUIDELINE FOR PREPARING A SET OF PLANS AND BASIC GUIDANCE FOR THE GENERAL APPEARANCE OF A SET OF PLANS. IT IS NOT INTENDED TO BE A SET OF CADD STANDARDS OR TO PROVIDE DESIGN GUIDANCE. PLEASE REFER TO THE DESIGN RESOURCE CENTER (DRC) FOR THE LATEST CADD UPDATES AND VARIOUS OTHER DOCUMENTS FOR DESIGN GUIDANCE.

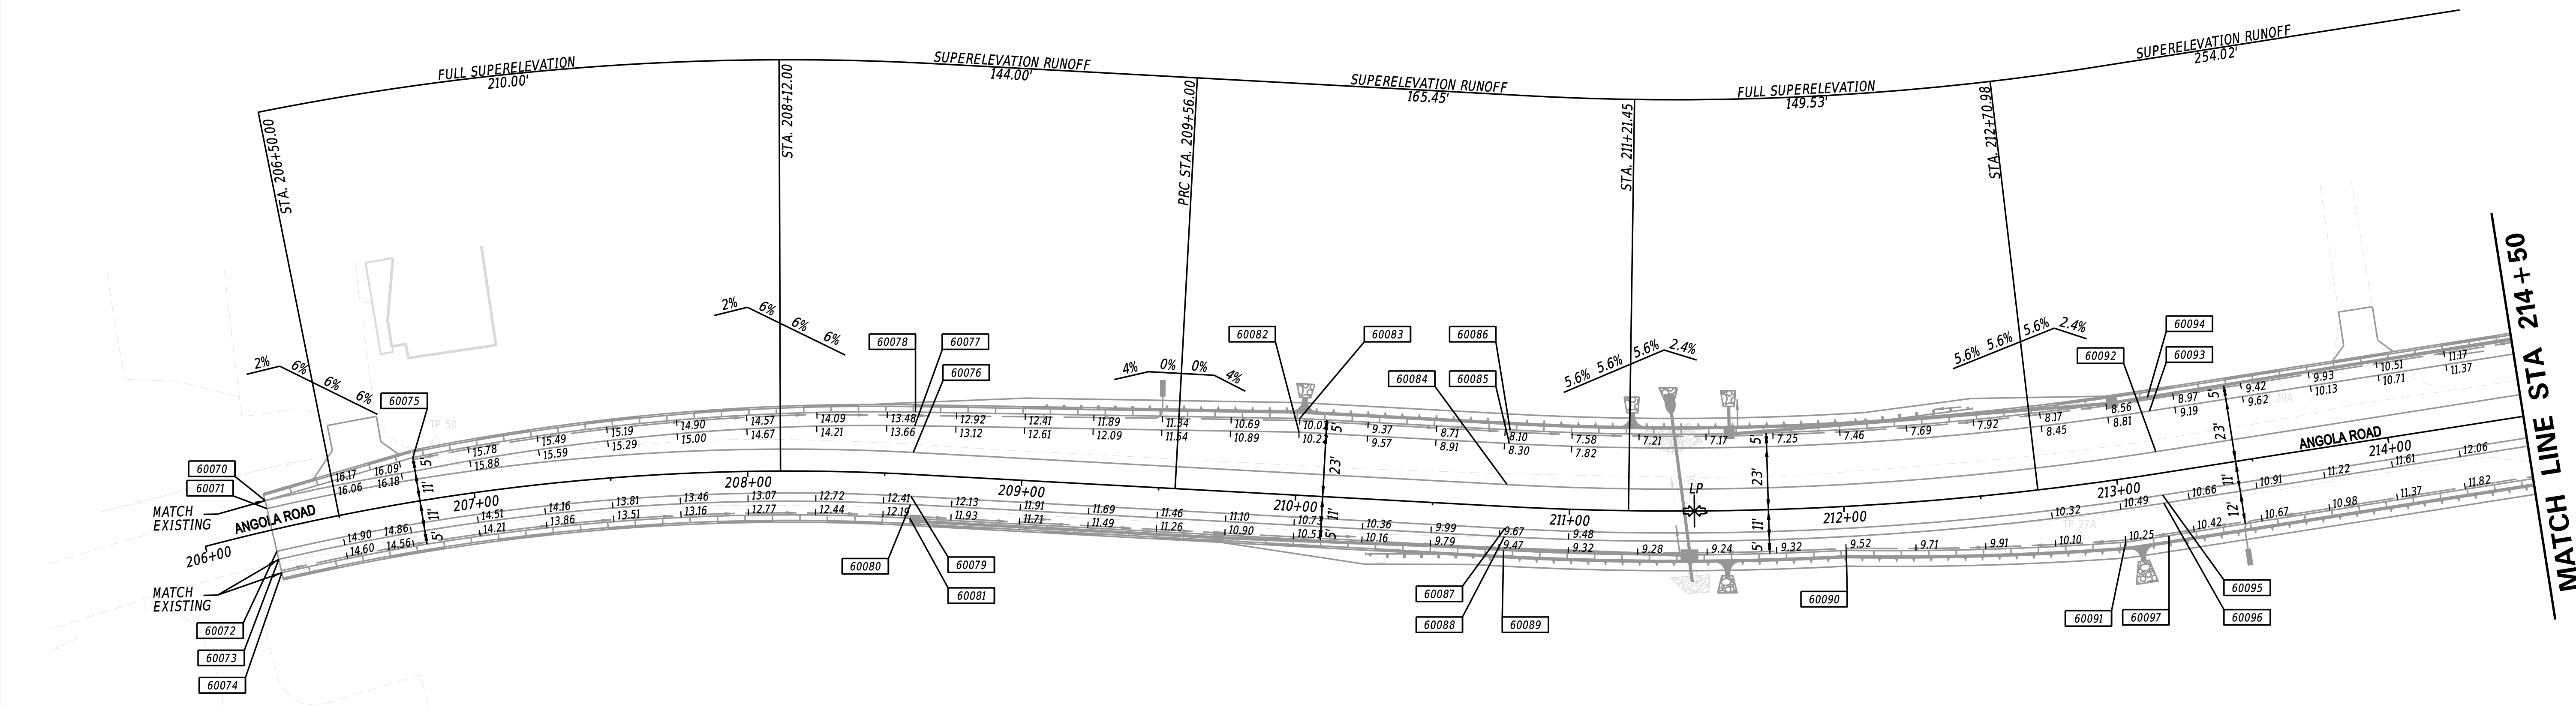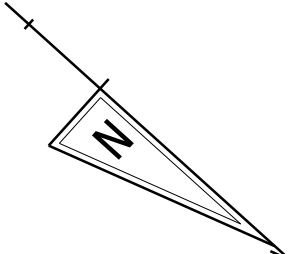

COORDINATE LIST				
POINT NO.	STATION	OFFSET	NORTHING	EASTING
60070	206+25.00	-11.00	246136.0245	723717.2130
60071	206+25.00	-8.00	246138.5694	723718.8015
60072	206+25.00	8.00	246152.1423	723727.2737
60073	206+25.00	11.00	246154.6872	723728.8622
60074	206+25.00	16.00	246158.9287	723731.5097
60075	206+80.00	-16.00	246163.0081	723668.0262
60076	208+60.00	-8.00	246290.6792	723537.7482
60077	208+60.00	-17.75	246296.0222	723543.7024
60078	208+60.00	-22.75	246280.8282	723526.7700
60079	208+60.00	8.00	246301.3651	723549.6567
60080	208+60.00	11.00	246303.3687	723551.8895
60081	208+60.00	16.00	246306.7080	723555.6109
60052	210+00.00	-23.00	246384.8608	723433.0828
60083	210+00.00	-28.00	246381.5214	723429.3614


COORDINATE LIST				
POINT NO.	STATION	OFFSET	NORTHING	EASTING
60084	210+76.78	-8.00	246452.0245	723392.9685
60085	210+76.78	-23.00	246442.0065	723381.8043
60086	210+76.78	-28.00	246438.6672	723378.0829
60087	210+76.78	8.00	246462.7103	723404.8771
60088	210+76.78	11.00	246464.7139	723407.1099
60089	210+76.78	16.00	246468.0533	723410.8313
60090	212+00.00	16.00	246556.3646	723322.5230
60091	213+00.00	23.00	246626.2956	723248.3816
60092	213+15.65	-8.00	246610.7381	723217.2845
60093	213+15.65	-23.00	246598.6170	723208.4482
60094	213+15.65	-28.00	246594.5766	723205.5028
60095	213+15.65	8.00	246623.6672	723226.7098
60096	213+15.65	11.00	246626.0914	723228.4771
60097	213+15.65	23.00	246635.7883	723235.5461

NOTES:

- OFFSETS SHOWN IN THE GEOMETRY TABLES WITH A MINUS SIGN ARE TO THE LEFT OF THE CONSTRUCTION BASELINE.
- UNLESS OTHERWISE NOTED, POINT GEOMETRY ADJACENT TO CURB AND CURB AND GUTTER IS GIVEN AT THE EDGE OF PAVEMENT.
- UNLESS OTHERWISE NOTED, EDGE OF PAVEMENT ELEVATIONS ALONG INTERSECTION CURVES ARE GIVEN AT 10 FOOT INTERVALS.
- RADII ARE GIVEN TO THE EDGE OF PAVEMENT.
- PROPOSED PAVEMENT OR CURBS THAT TIE INTO EXISTING PAVEMENT OR EXISTING CURBS SHALL MATCH THE EXISTING PAVEMENT OR EXISTING CURB ELEVATIONS.
- ALL WORK REQUIRED FOR CALCULATING AND STAKING OF GRADES SHALL BE PAID FOR UNDER ITEM 763501 - CONSTRUCTION ENGINEERING.
- PROPOSED CURB RADII ARE 2 FEET UNLESS OTHERWISE NOTED.

31-MAR-2020 07:58 \\DOT\F508\Cadd\Active\_Designs\SUSSEX\024\road\T201200902\Plans\MODEL PLANS ONLY\GG 03.dgn

ADDENDA / REVISIONS

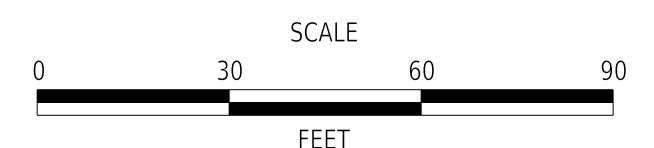



**HSIP SC, SR24 AT CAMP ARROW HEAD ROAD AND SR24 AT ANGOLA ROAD**

CONTRACT	BRIDGE NO.	N/A
T201200902	DESIGNED BY:	W. NAUMAN
COUNTY	CHECKED BY:	C. ESHAM
SUSSEX		

**GRADES AND GEOMETRICS**

<b>GG-04</b>
SECTION
PD
SHEET NO.
32

**DISCLAIMER:**  
 THIS EXAMPLE PLAN SET IS INTENDED TO BE A GUIDELINE FOR PREPARING A SET OF PLANS AND BASIC GUIDANCE FOR THE GENERAL APPEARANCE OF A SET OF PLANS. IT IS NOT INTENDED TO BE A SET OF CADD STANDARDS OR TO PROVIDE DESIGN GUIDANCE. PLEASE REFER TO THE DESIGN RESOURCE CENTER (DRC) FOR THE LATEST CADD UPDATES AND VARIOUS OTHER DOCUMENTS FOR DESIGN GUIDANCE.

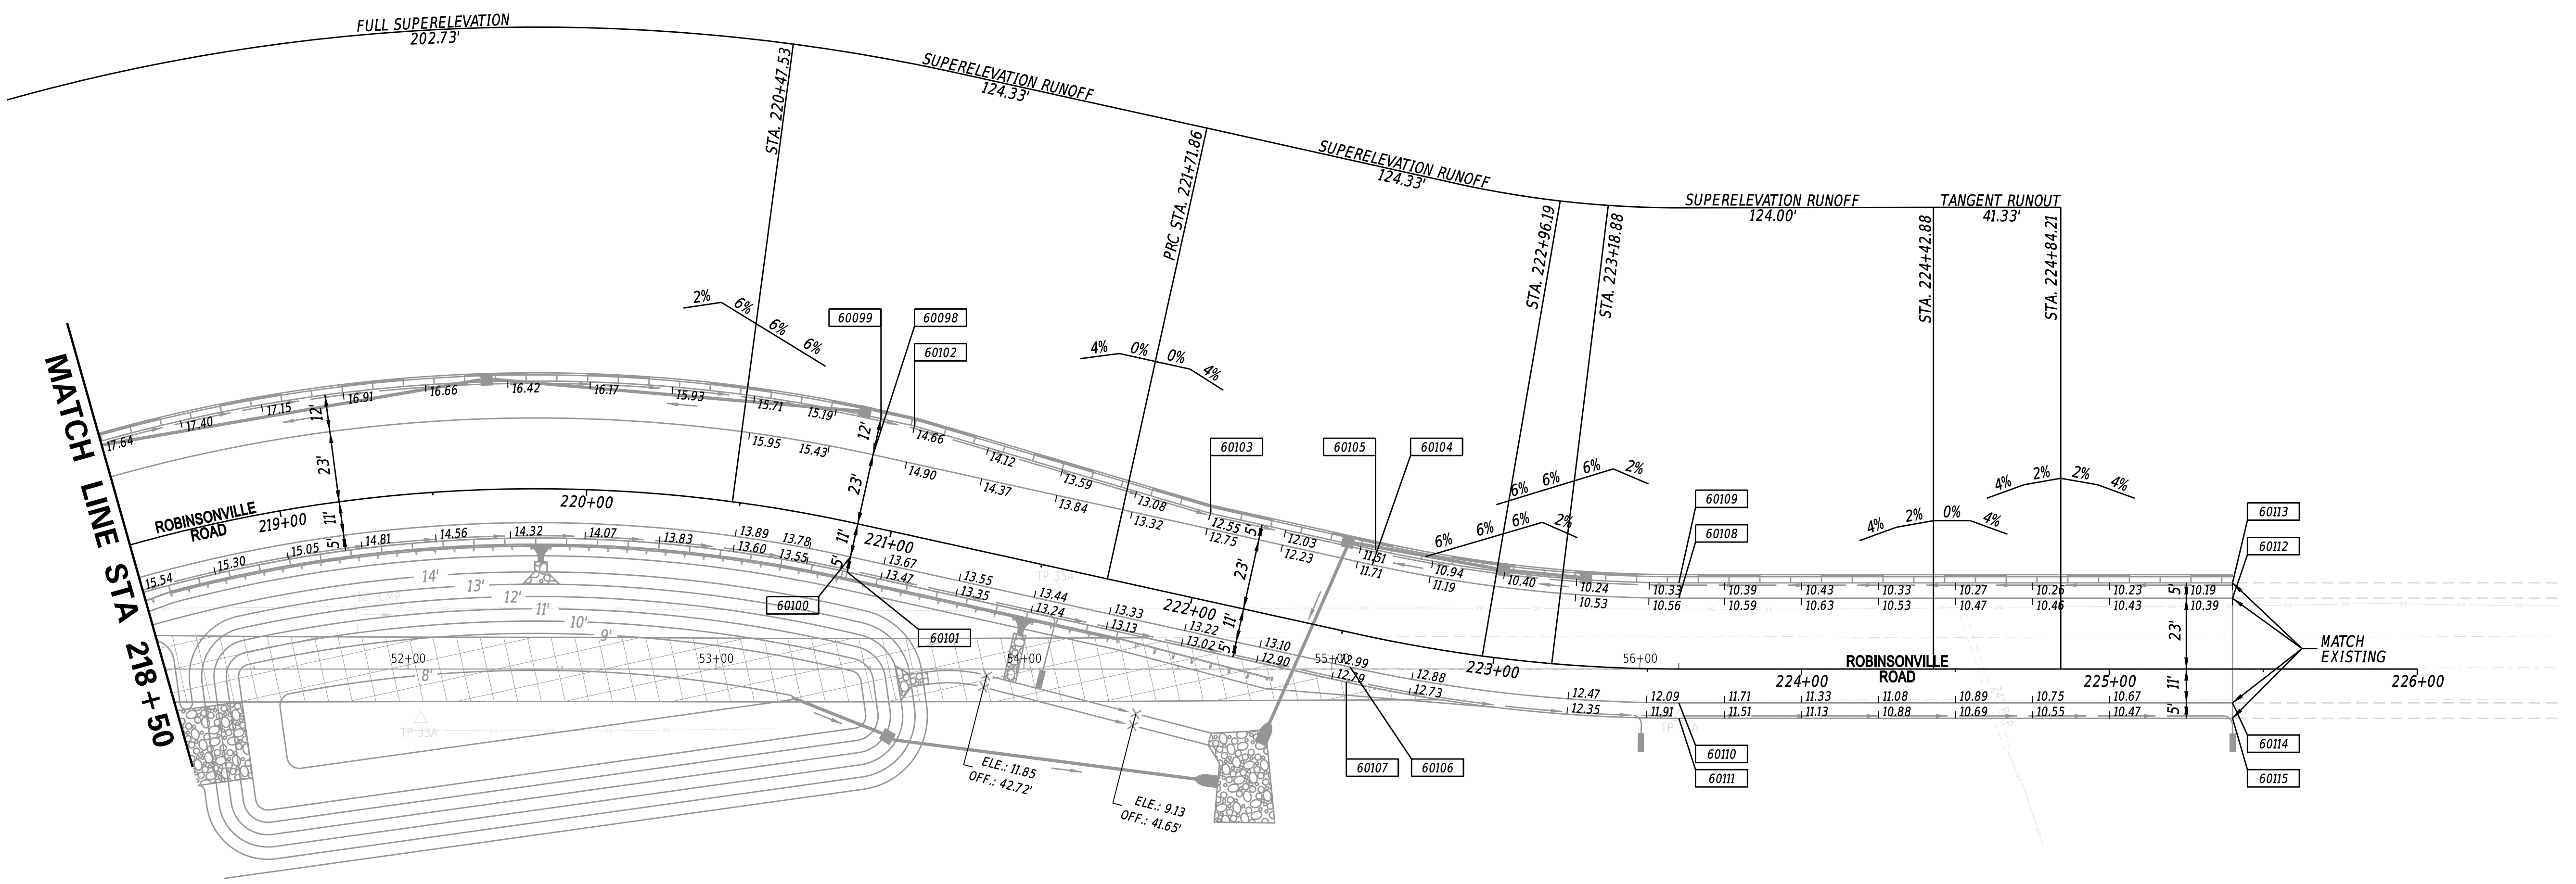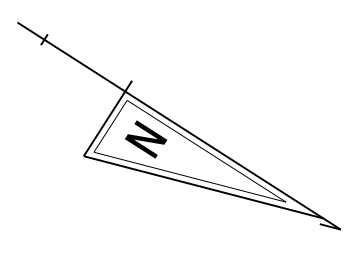

COORDINATE LIST				
POINT NO.	STATION	OFFSET	NORTHING	EASTING
60107	222+54.86	16.00	247290.3919	722616.0347
60108	223+60.21	-23.00	247366.6271	722534.8753
60109	223+60.21	-28.00	247363.9305	722530.6648
60110	223+60.21	11.00	247384.9644	722563.5065
60111	223+60.21	16.00	247502.2558	722488.3853
60112	225+40.00	-23.00	247518.0268	722437.9090
60113	225+40.00	-28.00	247515.3301	722433.6985
60114	225+40.00	11.00	247518.0268	722466.5402
60115	225+40.00	16.00	247539.0607	722470.7507

- NOTES:
- OFFSETS SHOWN IN THE GEOMETRY TABLES WITH A MINUS SIGN ARE TO THE LEFT OF THE CONSTRUCTION BASELINE.
  - UNLESS OTHERWISE NOTED, POINT GEOMETRY ADJACENT TO CURB AND CURB AND GUTTER IS GIVEN AT THE EDGE OF PAVEMENT.
  - UNLESS OTHERWISE NOTED, EDGE OF PAVEMENT ELEVATIONS ALONG INTERSECTION CURVES ARE GIVEN AT 10 FOOT INTERVALS.
  - RADII ARE GIVEN TO THE EDGE OF PAVEMENT.
  - PROPOSED PAVEMENT OR CURBS THAT TIE INTO EXISTING PAVEMENT OR EXISTING CURBS SHALL MATCH THE EXISTING PAVEMENT OR EXISTING CURB ELEVATIONS.
  - ALL WORK REQUIRED FOR CALCULATING AND STAKING OF GRADES SHALL BE PAID FOR UNDER ITEM 763501 - CONSTRUCTION ENGINEERING.
  - PROPOSED CURB RADII ARE 2 FEET UNLESS OTHERWISE NOTED.

22-JAN-2021 14:42 \\DOT\F08\Cadd\Active\_Designs\SUSSEX\024\road\T201200902\Plans\MODEL PLANS ONLY\GG 04.dgn

ADDENDA / REVISIONS	SCALE 0 30 60 90 FEET	<b>HSIP SC, SR24 AT CAMP ARROW HEAD ROAD AND SR24 AT ANGOLA ROAD</b>	CONTRACT T201200902 COUNTY SUSSEX	BRIDGE NO. <b>N/A</b> DESIGNED BY: W. NAUMAN CHECKED BY: C. ESHAM	<b>GRADES AND GEOMETRICS</b>	<b>GG-05</b> SECTION PD SHEET NO. 33
---------------------	-----------------------------	--	--	--	----------------------------------	--