



PLAN
1/8" = 1'-0"

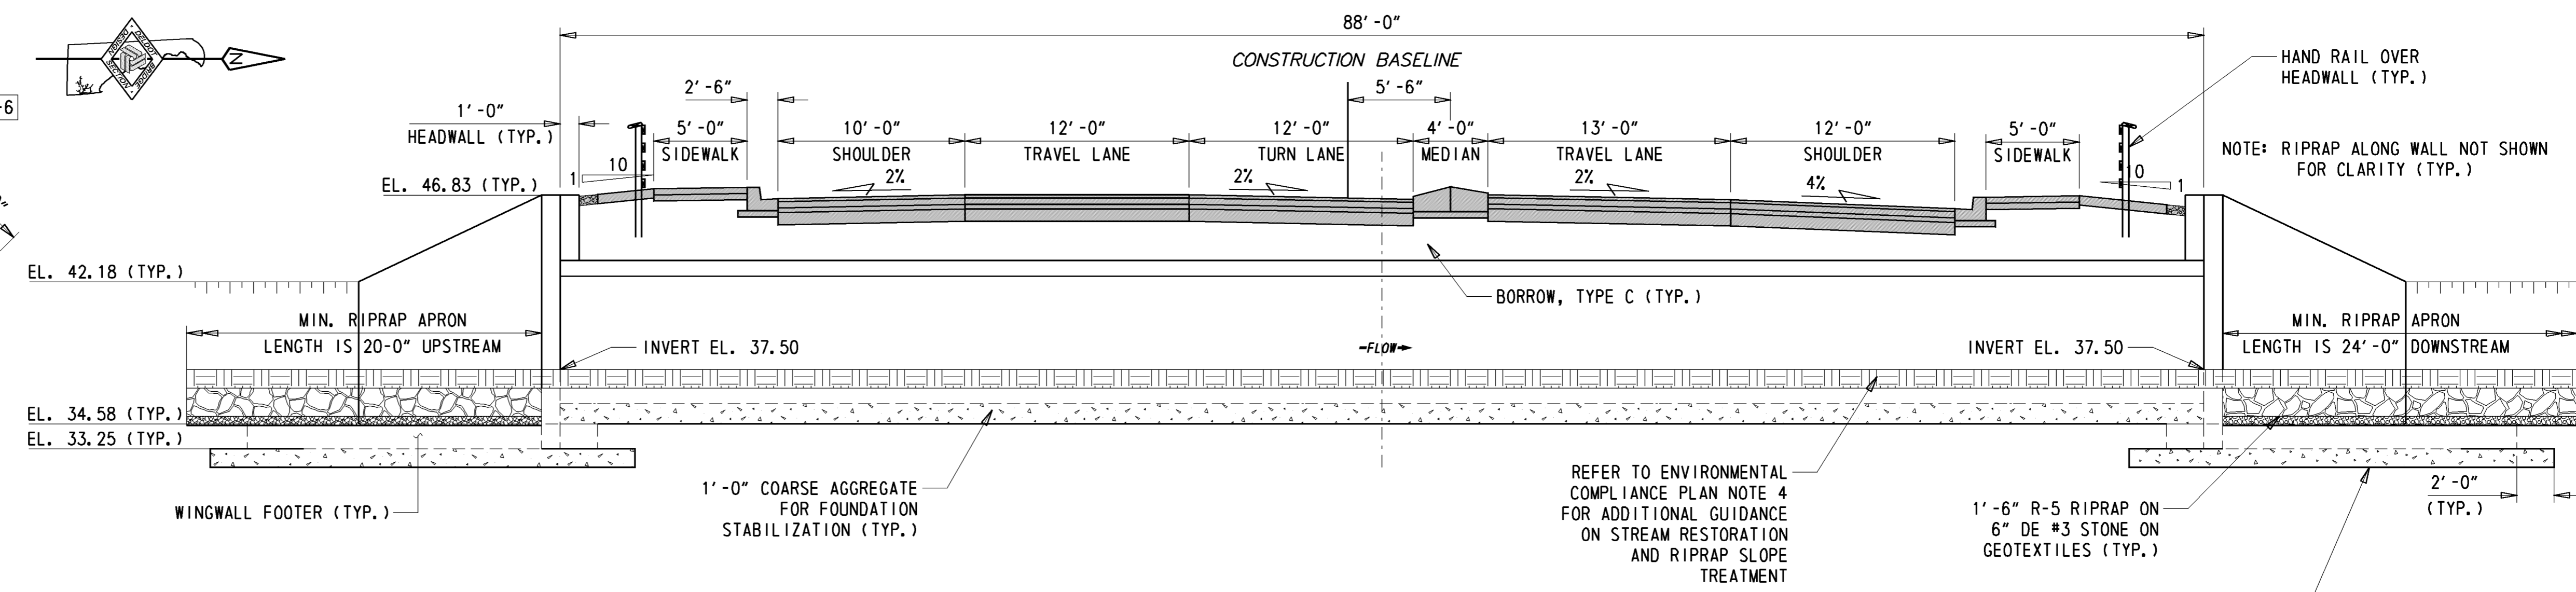

TYPICAL SECTION
3/16" = 1'-0"

WORKING POINTS				
POINT	STATION	OFFSET	NORTHING	EASTING
WP-1	99+61.53	-00.00	600315.03	579833.09
WP-2	99+60.83	-43.36	600315.59	579789.73
WP-3	99+57.12	-40.55	600311.74	579792.43
WP-4	99+54.81	-56.50	600309.84	579776.41
WP-5	99+72.34	-41.98	600327.13	579791.45
WP-6	99+81.21	-53.28	600336.45	579780.44
WP-7	99+83.97	-47.69	600342.08	579786.22
WP-8	99+61.97	45.40	600314.17	579878.48
WP-9	99+65.78	42.59	600318.02	579875.78
WP-10	99+68.18	58.53	600319.92	579891.79
WP-11	99+50.27	44.00	600302.63	579876.77
WP-12	99+41.07	55.28	600293.25	579887.82
WP-13	99+47.26	40.36	600299.74	579873.06

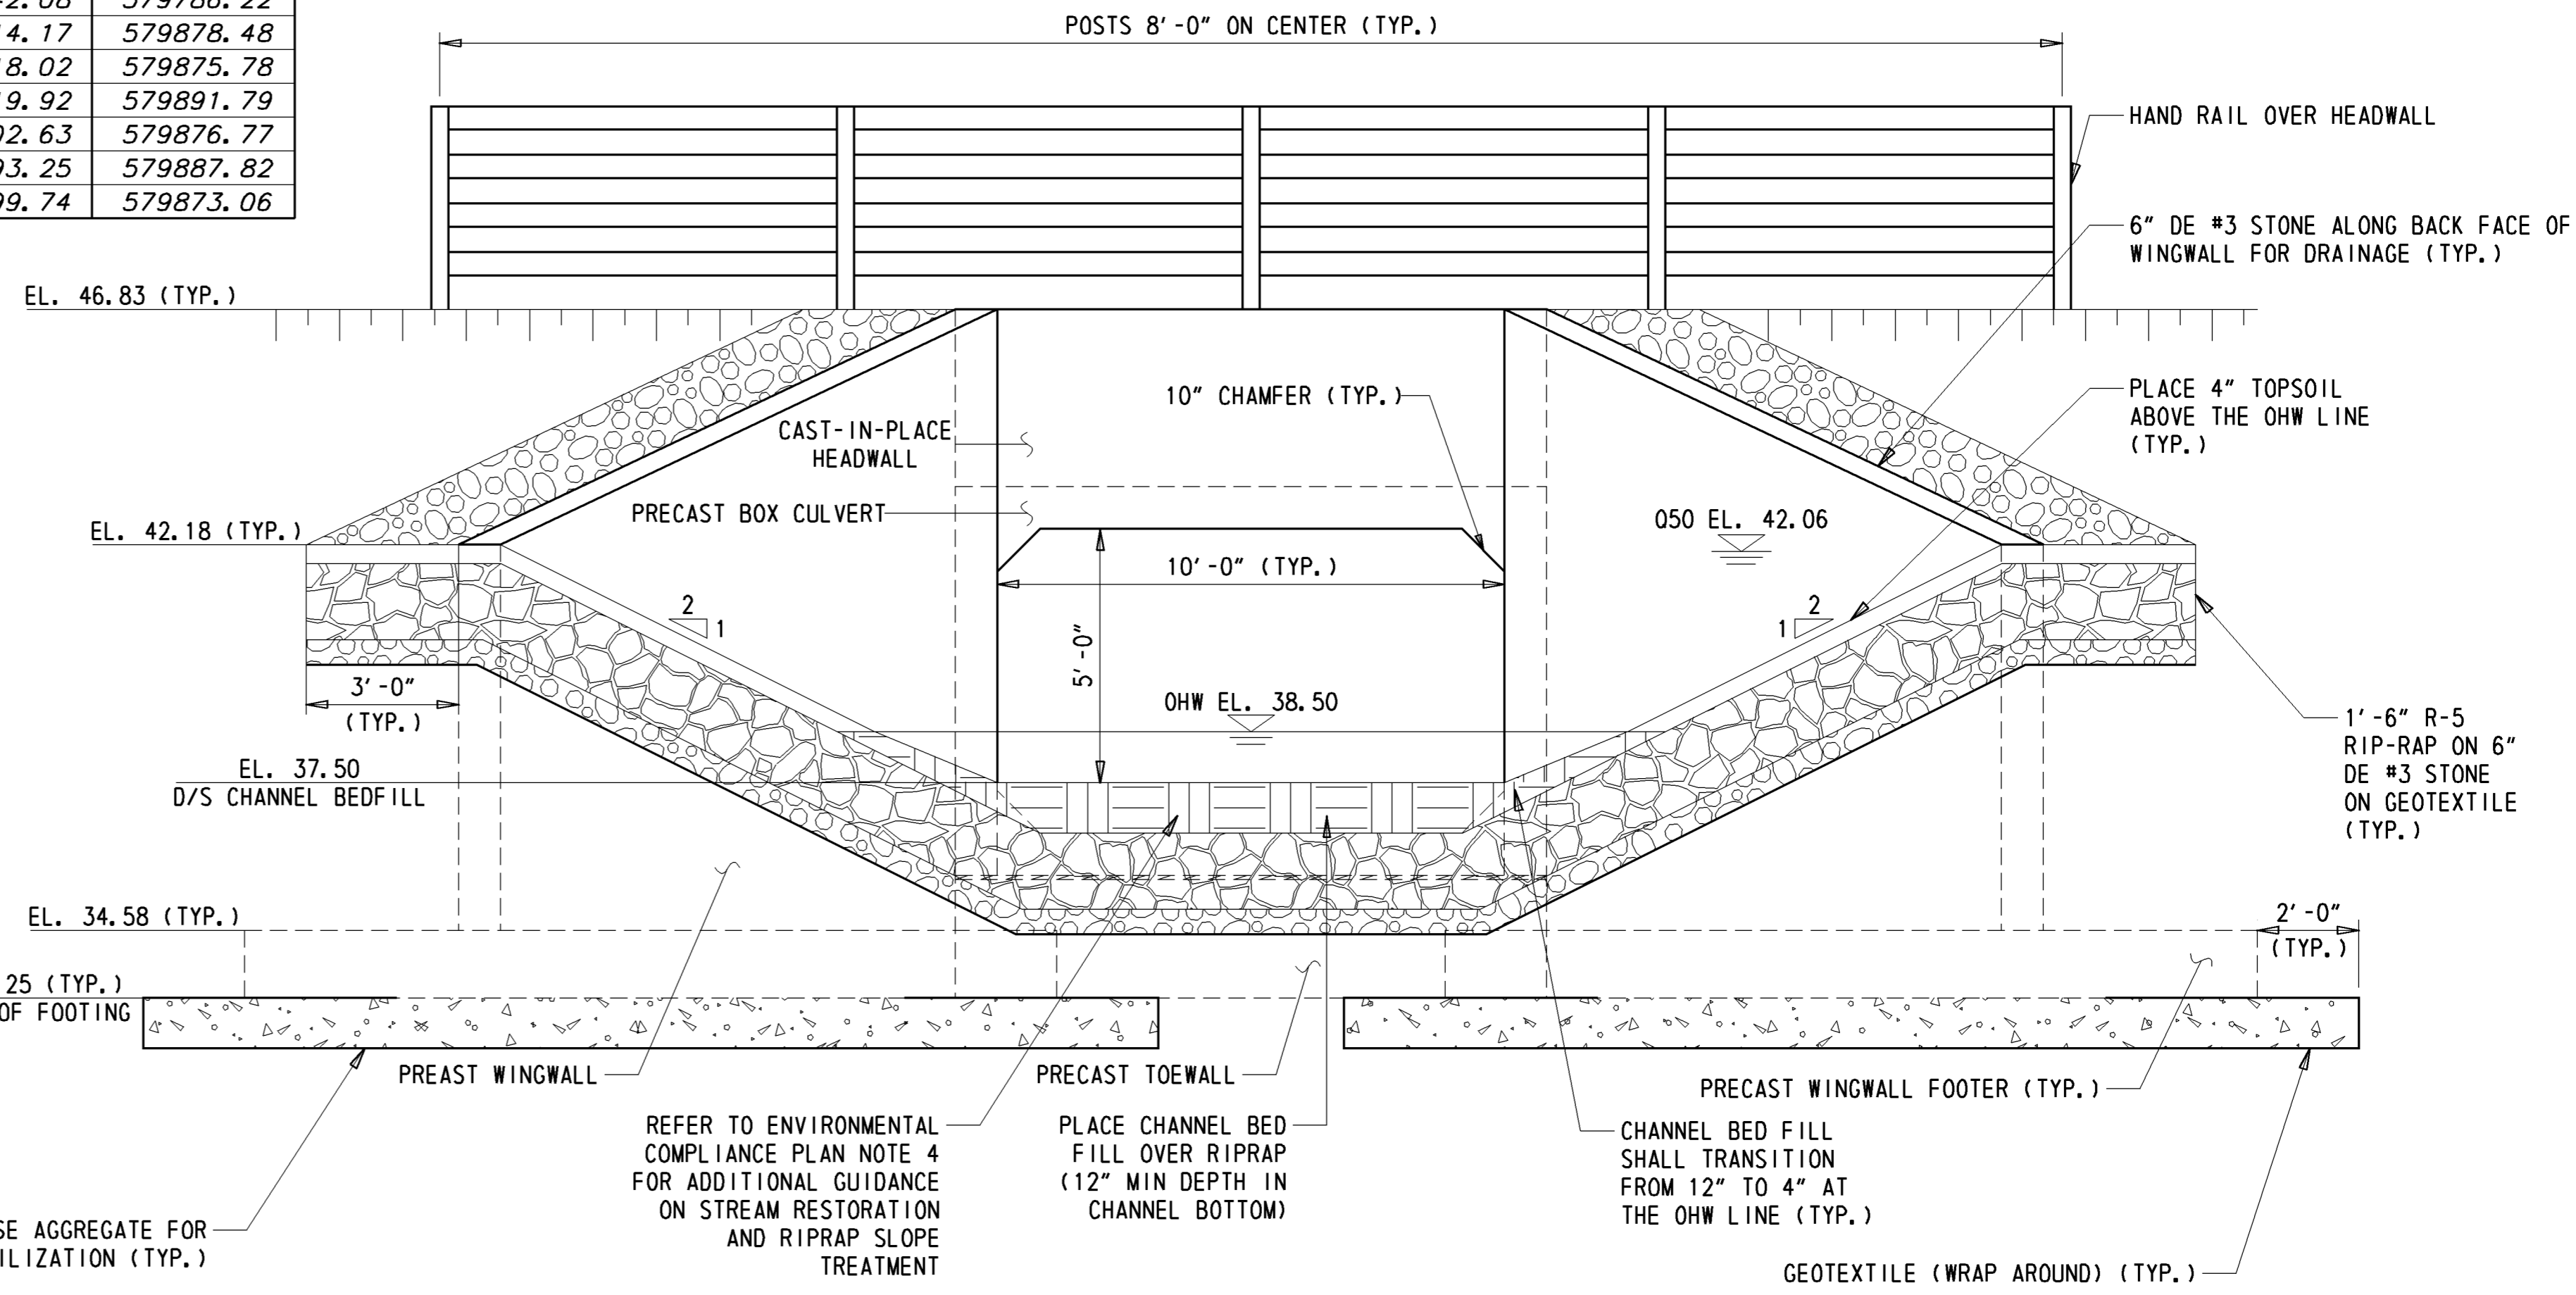

TYPICAL ELEVATION
3/8" = 1'-0"

Y:\NEWCASTLE\346\BRIDGE\T201607102\500_CADD\530_PLANS_DGN\PE01.DGN